

STATE OF FLORIDA
DEPARTMENT OF TRANSPORTATION

CONTRACT PLANS

FINANCIAL PROJECT ID 430185-7-52-01

POLK COUNTY (16070)




STATE ROAD NO. 33

WILDLIFE CROSSING EAST OF EPICENTER BLVD

SIGNING AND PAVEMENT MARKING PLANS

INDEX OF SIGNING AND PAVEMENT MARKING PLANS

SHEET NO.	SHEET DESCRIPTION
S-1	KEY SHEET
S-2	GENERAL NOTES
S-3 - S-9	SIGNING AND PAVEMENT MARKING PLANS

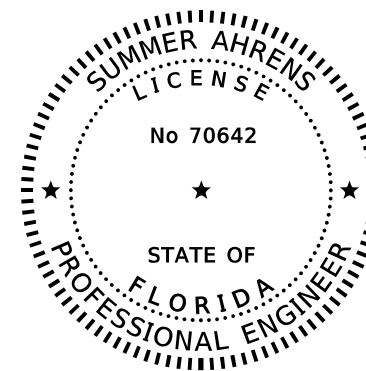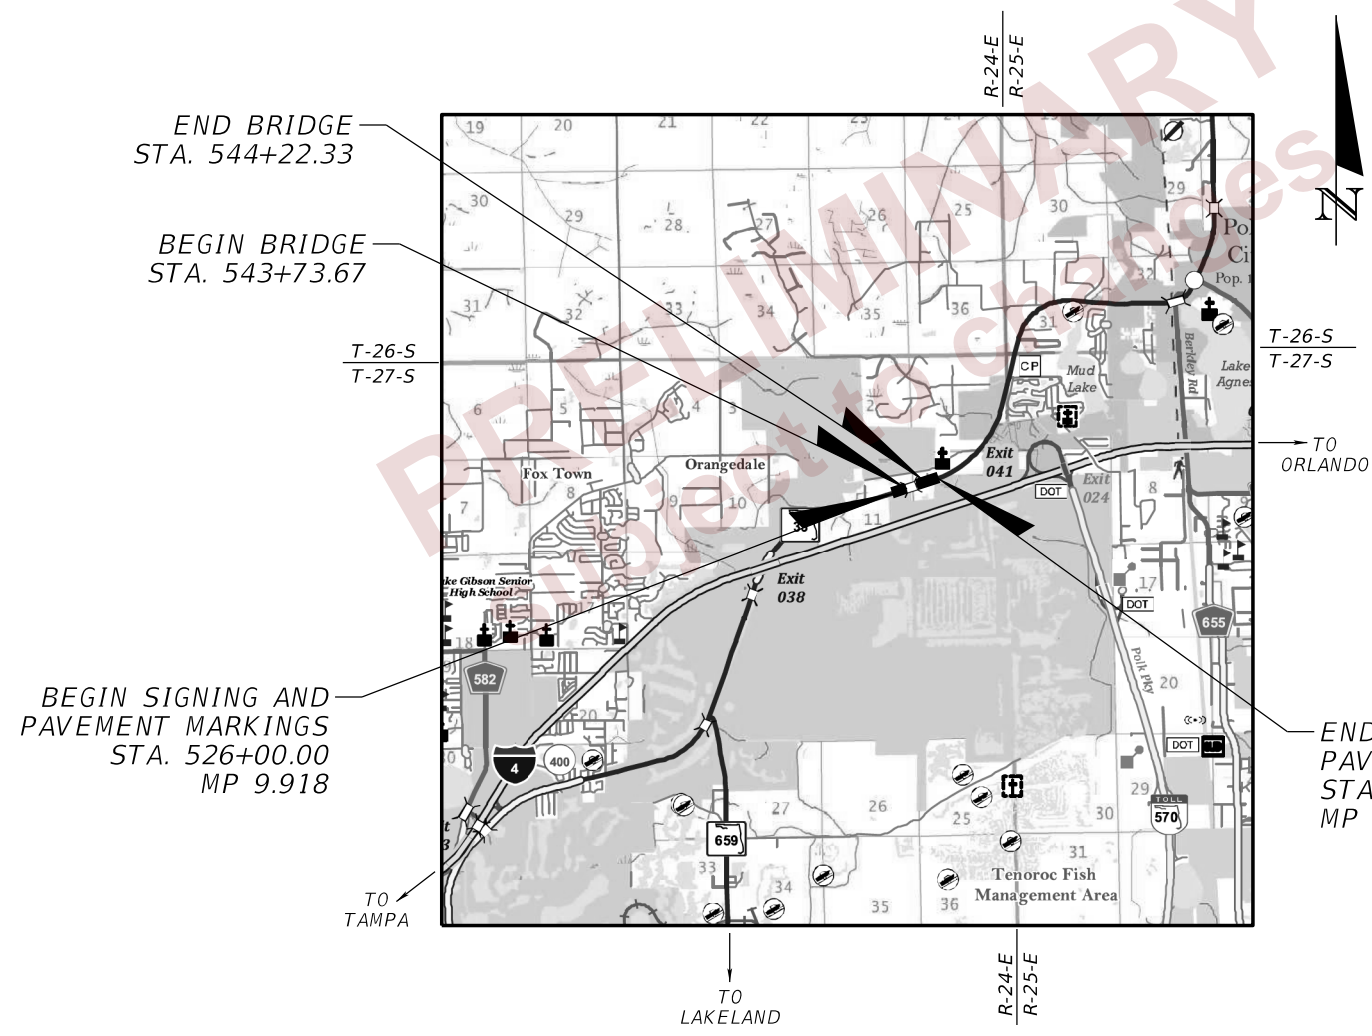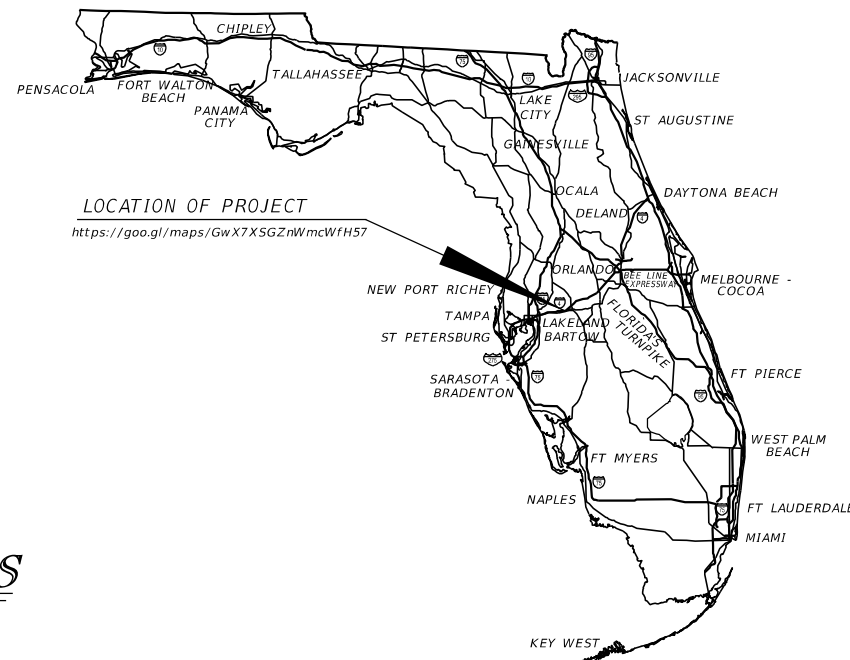

THIS ITEM HAS BEEN DIGITALLY SIGNED AND SEALED BY

ON THE DATE ADJACENT TO THE SEAL

PRINTED COPIES OF THIS DOCUMENT ARE NOT CONSIDERED SIGNED AND SEALED AND THE SIGNATURE MUST BE VERIFIED ON ANY ELECTRONIC COPIES.

THE ABOVE NAMED PROFESSIONAL IS RESPONSIBLE FOR THE FOLLOWING SHEETS IN ACCORDANCE WITH RULE 61G15-23.004, F.A.C.

SIGNING AND PAVEMENT MARKING PLANS ENGINEER OF RECORD:

SUMMER AHRENS, P.E.
P.E. LICENSE NUMBER 70642
AIM ENGINEERING & SURVEYING, INC.
201 E. KENNEDY BLVD, STE 1800
TAMPA, FL 33602
TELEPHONE: (813) 627-4144
CONTRACT NO.: C9F58
VENDOR NO.: F65019775003

FDOT PROJECT MANAGER:
DOUG BURKHART, P.E.

PHASE IV SUBMITTAL
FEBRUARY 2024
3/1/2024

CONSTRUCTION CONTRACT NO.	FISCAL YEAR	SHEET NO.
	25	S-1

SIGNING AND PAVEMENT MARKINGS GENERAL NOTES



1. THE SIGN LOCATIONS SHOWN ARE APPROXIMATE AND MAY REQUIRE FIELD ADJUSTMENT AS DIRECTED BY THE ENGINEER.
2. MATCH EXISTING PAVEMENT MARKINGS WHERE PROPOSED MARKINGS END AT EXISTING ROADS.
3. ALL DIRECTIONAL ARROWS AND BICYCLE SYMBOLS WITH ARROWS SHALL BE PERFORMED THERMOPLASTIC.
 DIRECTIONAL ARROWS ARE THERMOPLASTIC-STANDARD.
 18" STRIPING IS THERMOPLASTIC-STANDARD.
 ALL OTHER MARKINGS ARE THERMOPLASTIC-OPEN GRADED UNLESS NOTED OTHERWISE.

PRELIMINARY
 subject to changes

2/28/2024 1:55:33 PM jschmidt
 c:\bms\aimengr-pw-01\summer.ahrens\dms05532\GMT SP01.dgn

THE OFFICIAL RECORD OF THIS SHEET IS THE ELECTRONIC FILE DIGITALLY SIGNED AND SEALED UNDER RULE 61G15-23.004, F.A.C.



REVISIONS				ENGINEER OF RECORD	STATE OF FLORIDA DEPARTMENT OF TRANSPORTATION			GENERAL NOTES	SHEET NO.
DATE	DESCRIPTION	DATE	DESCRIPTION	SUMMER AHRENS, P.E. LICENSE NUMBER 70642 AIM ENGINEERING & SURVEYING, INC. 201 E. KENNEDY BLVD., SUITE 1800 TAMPA, FLORIDA 33602	ROAD NO.	COUNTY	FINANCIAL PROJECT ID		S-2
					SR 33	POLK	430185-7-52-01		

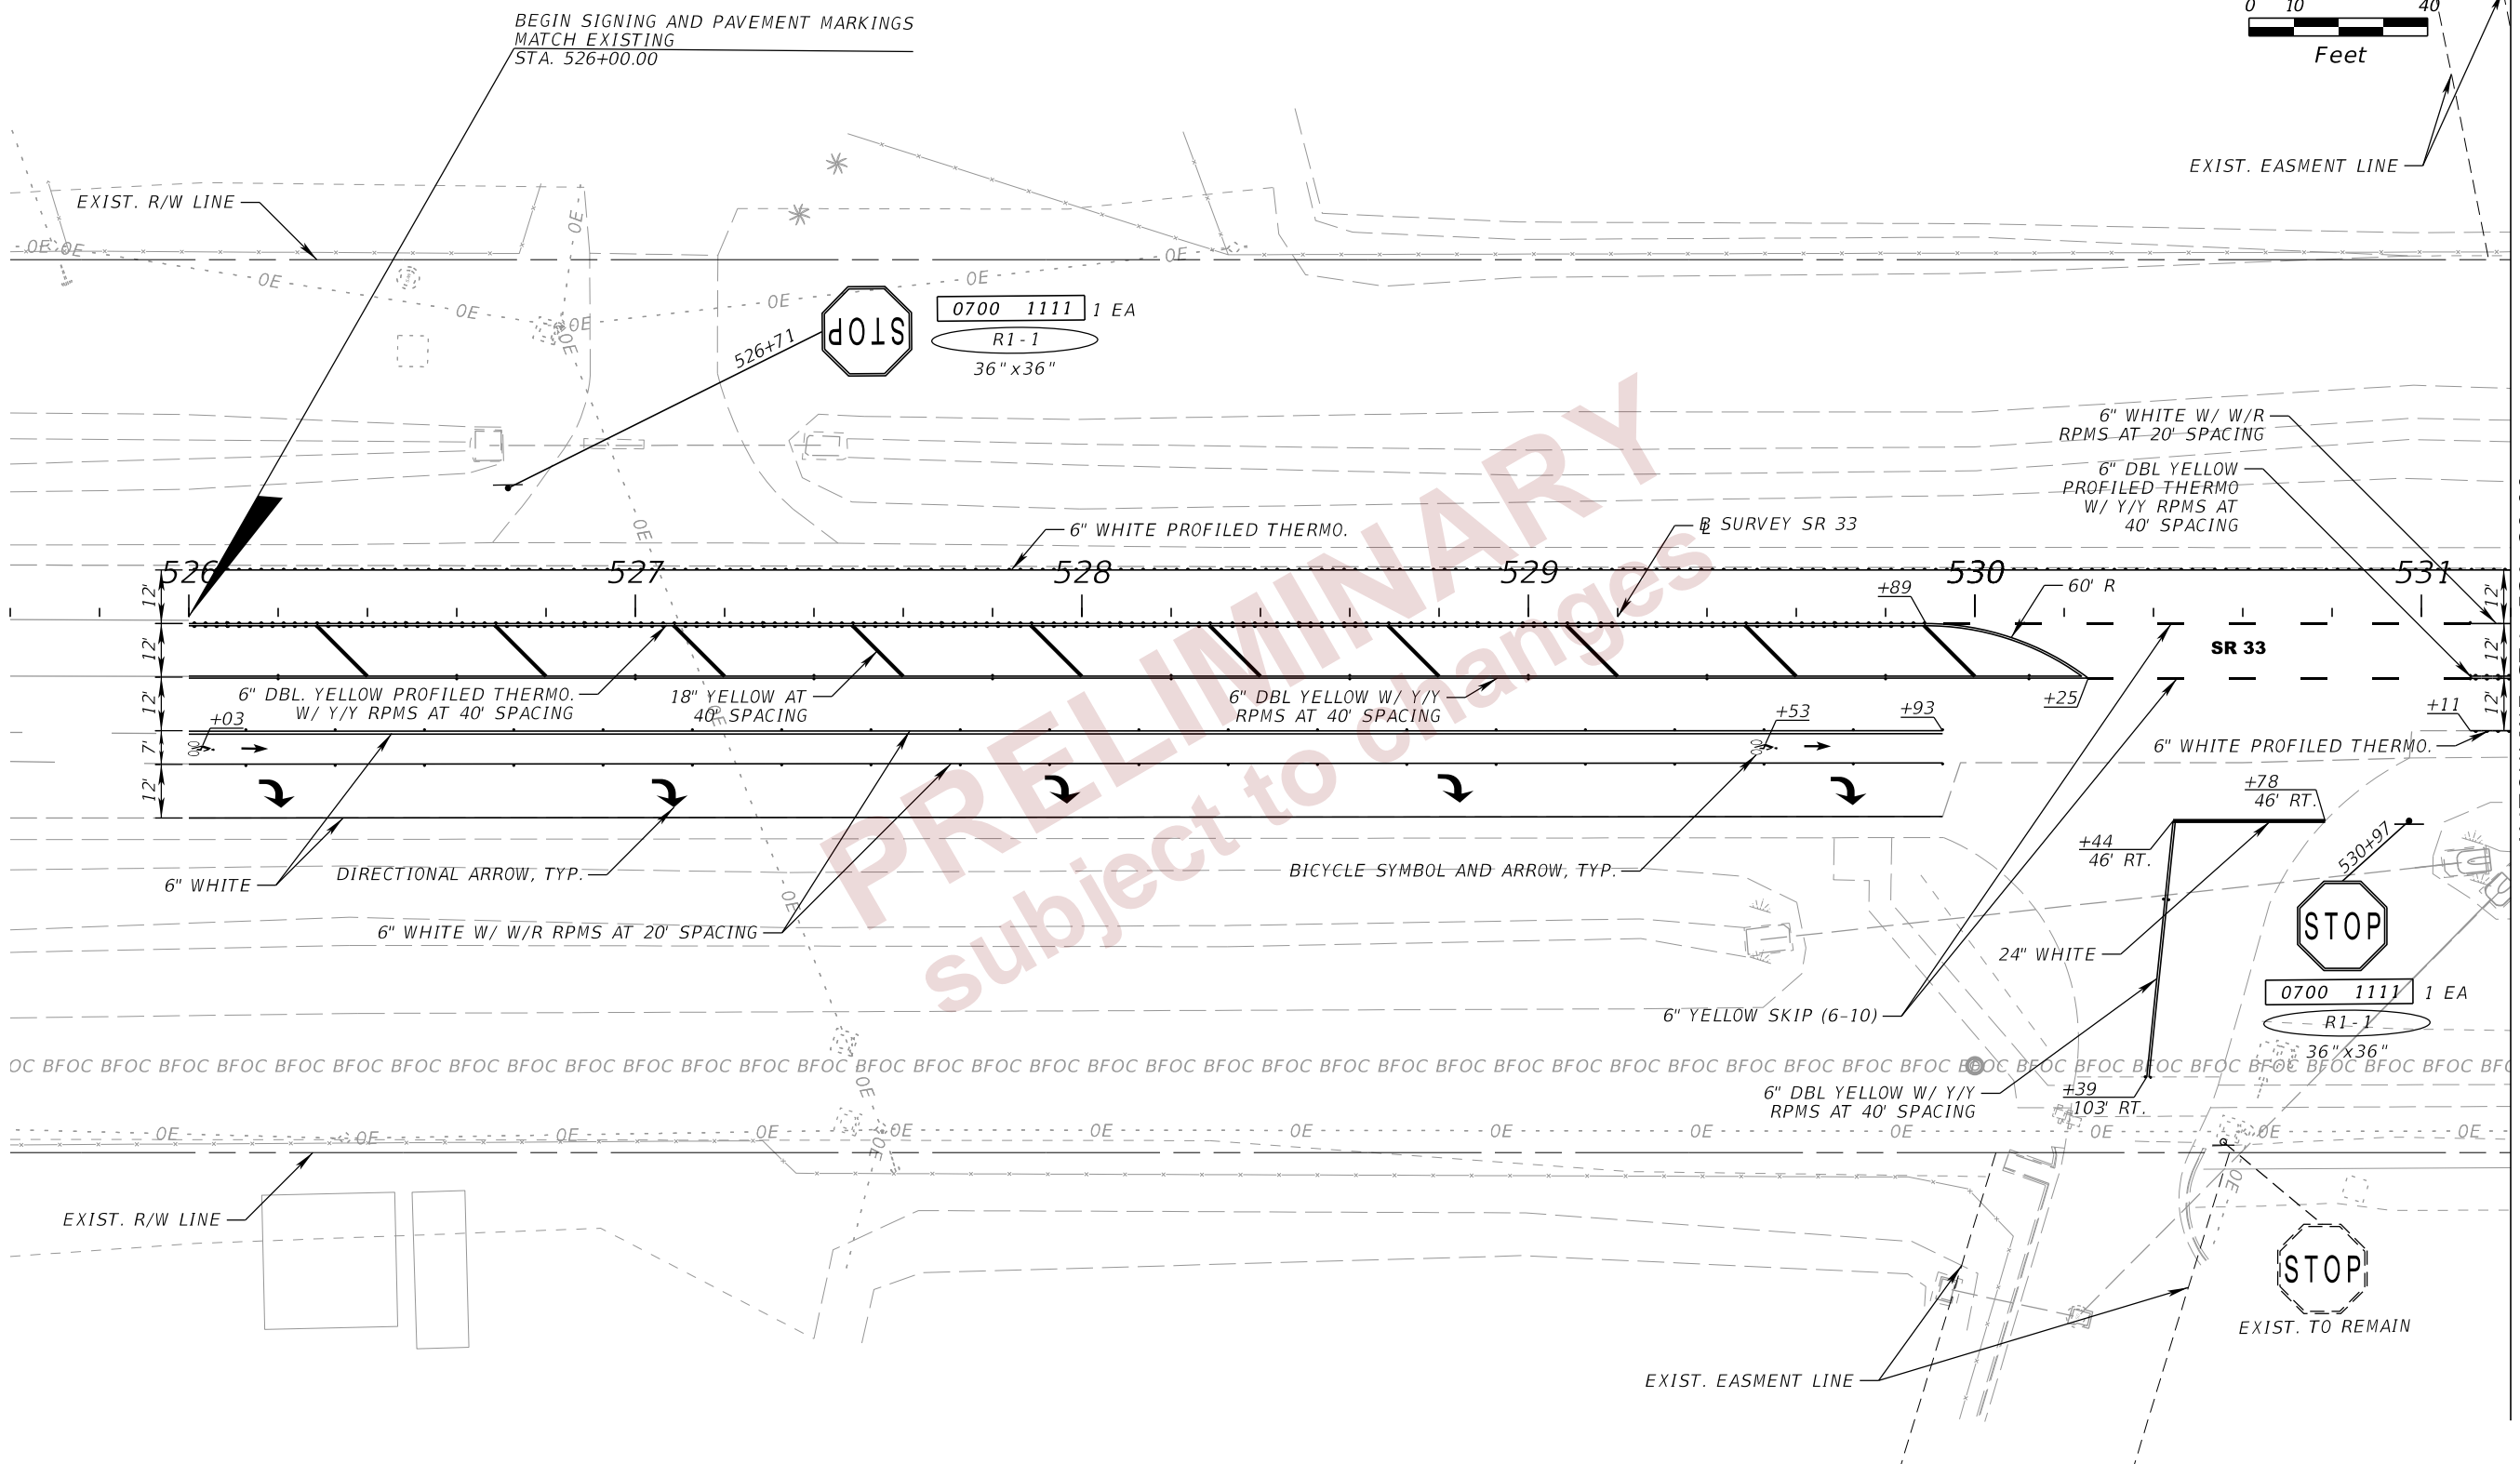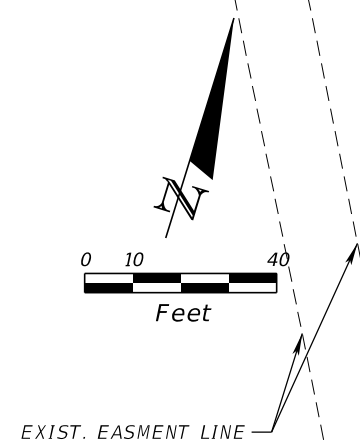

2/28/2024 1:55:44 PM jschmidt c:\bms\aimengr-pw-01\justin.schmidt\dms05532-PLANS\PO1.dgn

THE OFFICIAL RECORD OF THIS SHEET IS THE ELECTRONIC FILE DIGITALLY SIGNED AND SEALED UNDER RULE 61G15-23.004, F.A.C.

REVISIONS				ENGINEER OF RECORD		STATE OF FLORIDA DEPARTMENT OF TRANSPORTATION			SIGNING AND PAVEMENT MARKING PLAN	SHEET NO. S-3
DATE	DESCRIPTION	DATE	DESCRIPTION			ROAD NO.	COUNTY	FINANCIAL PROJECT ID		
				SUMMER AHRENS, P.E. LICENSE NUMBER 70642 AIM ENGINEERING & SURVEYING, INC. 201 E. KENNEDY BLVD., SUITE 1800 TAMPA, FLORIDA 33602		SR 33	POLK	430185-7-52-01		

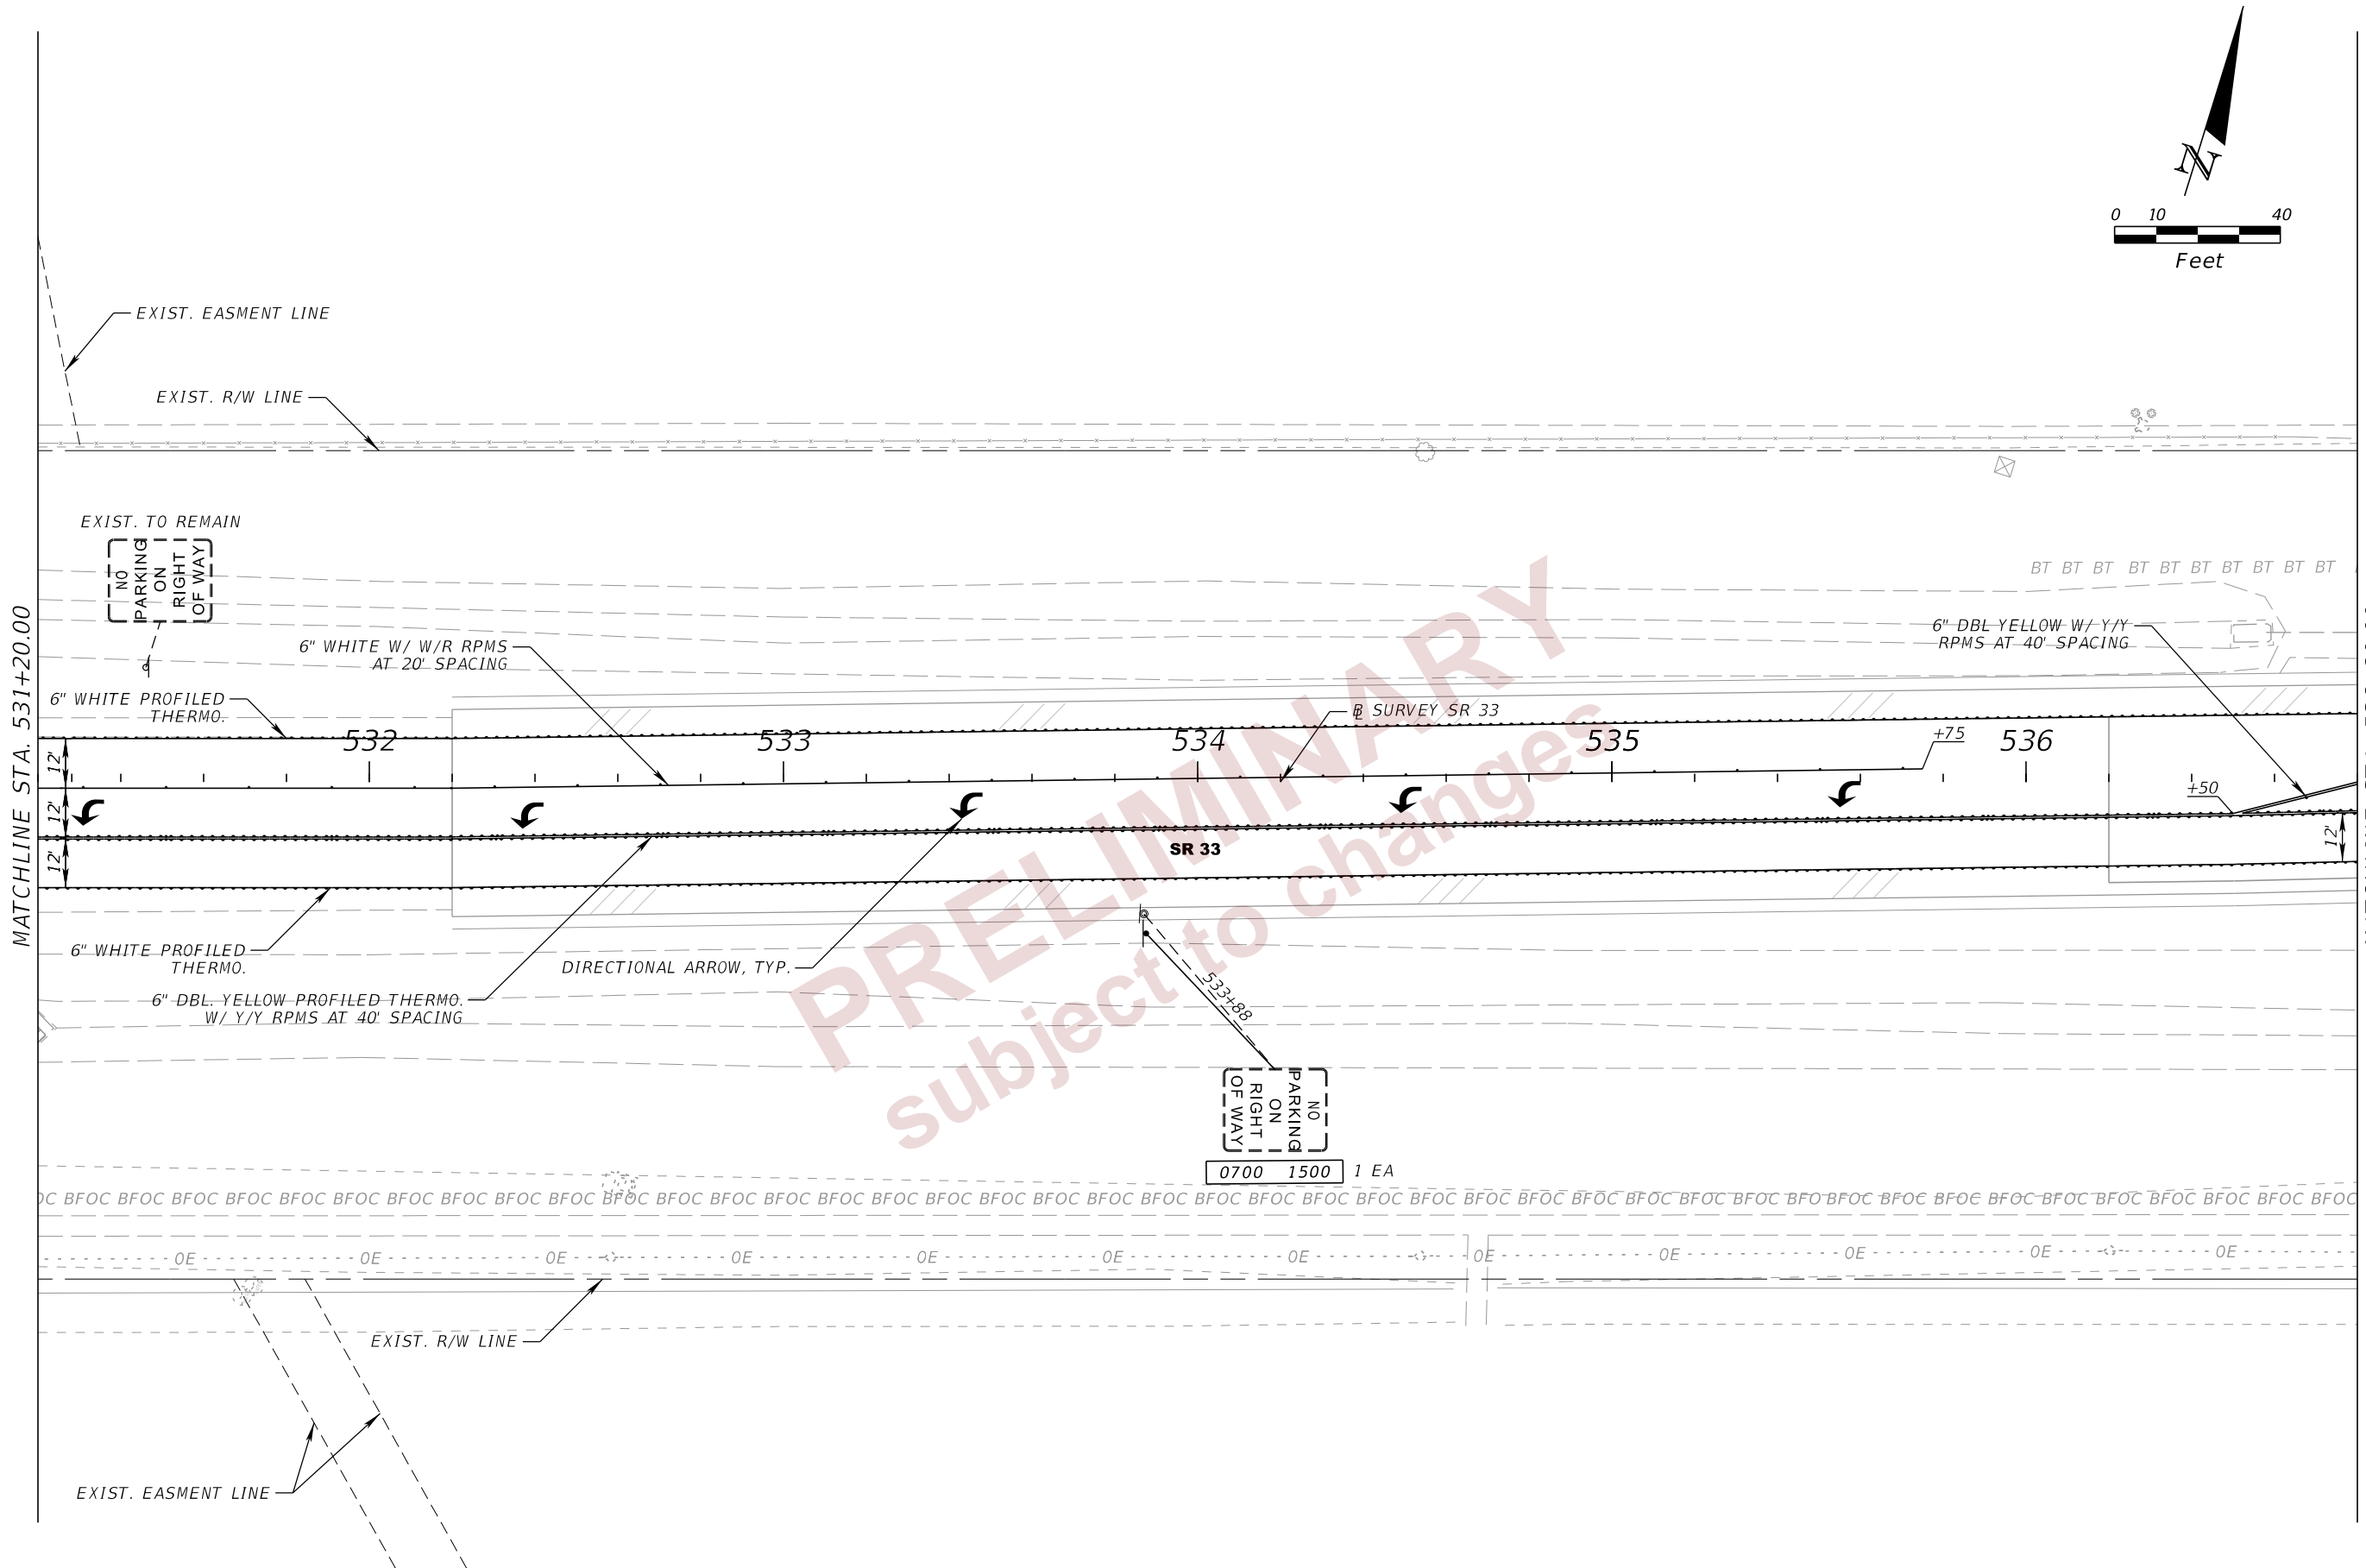
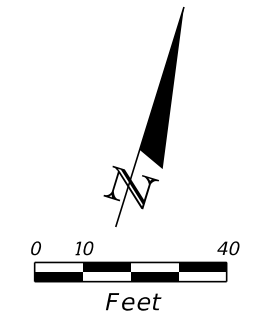


PRELIMINARY
 subject to changes

2/28/2024 1:55:45 PM jschmidt
 c:\bms\aimengr-pw-01\justin.schmidt\dms05532\PLANS\01.dgn

THE OFFICIAL RECORD OF THIS SHEET IS THE ELECTRONIC FILE DIGITALLY SIGNED AND SEALED UNDER RULE 61G15-23.004, F.A.C.

REVISIONS				ENGINEER OF RECORD			STATE OF FLORIDA DEPARTMENT OF TRANSPORTATION			SIGNING AND PAVEMENT MARKING PLAN	SHEET NO.
DATE	DESCRIPTION	DATE	DESCRIPTION	ROAD NO.	COUNTY	FINANCIAL PROJECT ID	SIGNING AND PAVEMENT MARKING PLAN		S-4		
				SUMMER AHRENS, P.E. LICENSE NUMBER 70642 AIM ENGINEERING & SURVEYING, INC. 201 E. KENNEDY BLVD., SUITE 1800 TAMPA, FLORIDA 33602	SR 33	POLK			430185-7-52-01		

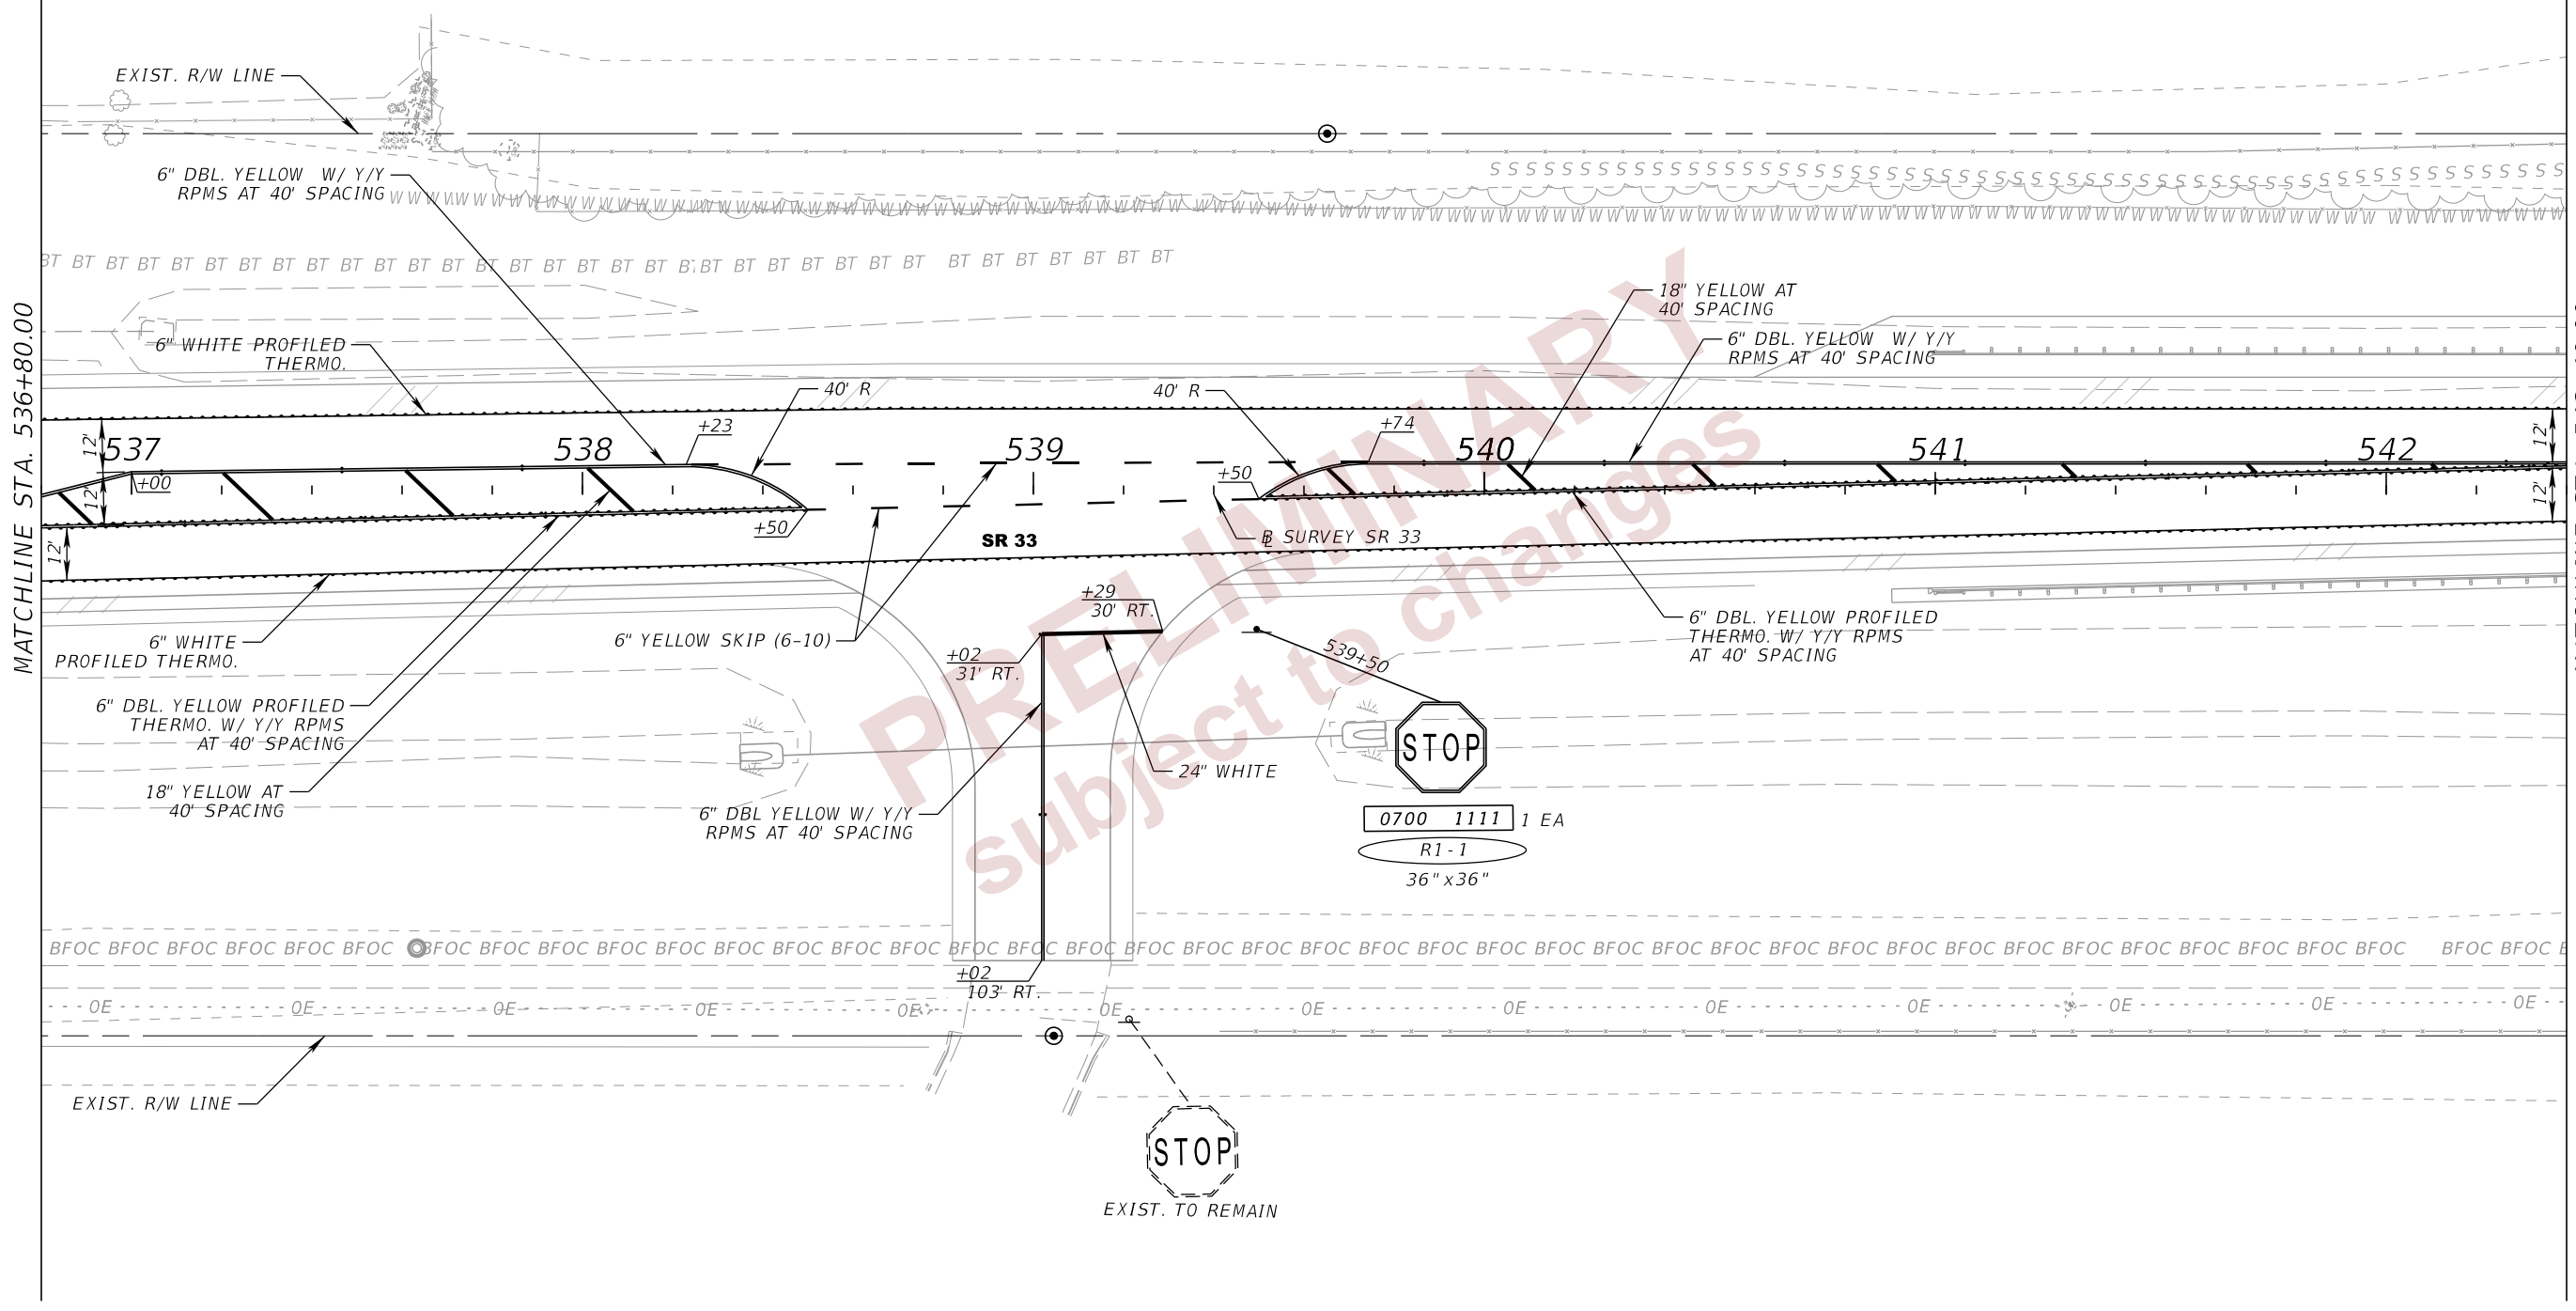
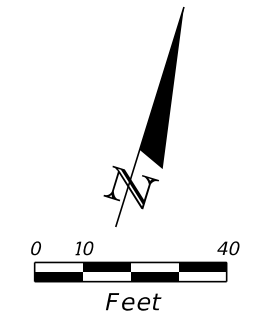


2/28/2024 1:55:45 PM j.schmidt c:\bms\aimengr-pw-01\justin.schmidt\dms05532-PLANS\PO1.dgn

THE OFFICIAL RECORD OF THIS SHEET IS THE ELECTRONIC FILE DIGITALLY SIGNED AND SEALED UNDER RULE 61G15-23.004, F.A.C.

REVISIONS				ENGINEER OF RECORD			STATE OF FLORIDA DEPARTMENT OF TRANSPORTATION			SHEET NO.
DATE	DESCRIPTION	DATE	DESCRIPTION				ROAD NO.	COUNTY	FINANCIAL PROJECT ID	
				SUMMER AHRENS, P.E. LICENSE NUMBER 70642 AIM ENGINEERING & SURVEYING, INC. 201 E. KENNEDY BLVD., SUITE 1800 TAMPA, FLORIDA 33602			SR 33	POLK	430185-7-52-01	



**SIGNING AND PAVEMENT
MARKING PLAN**

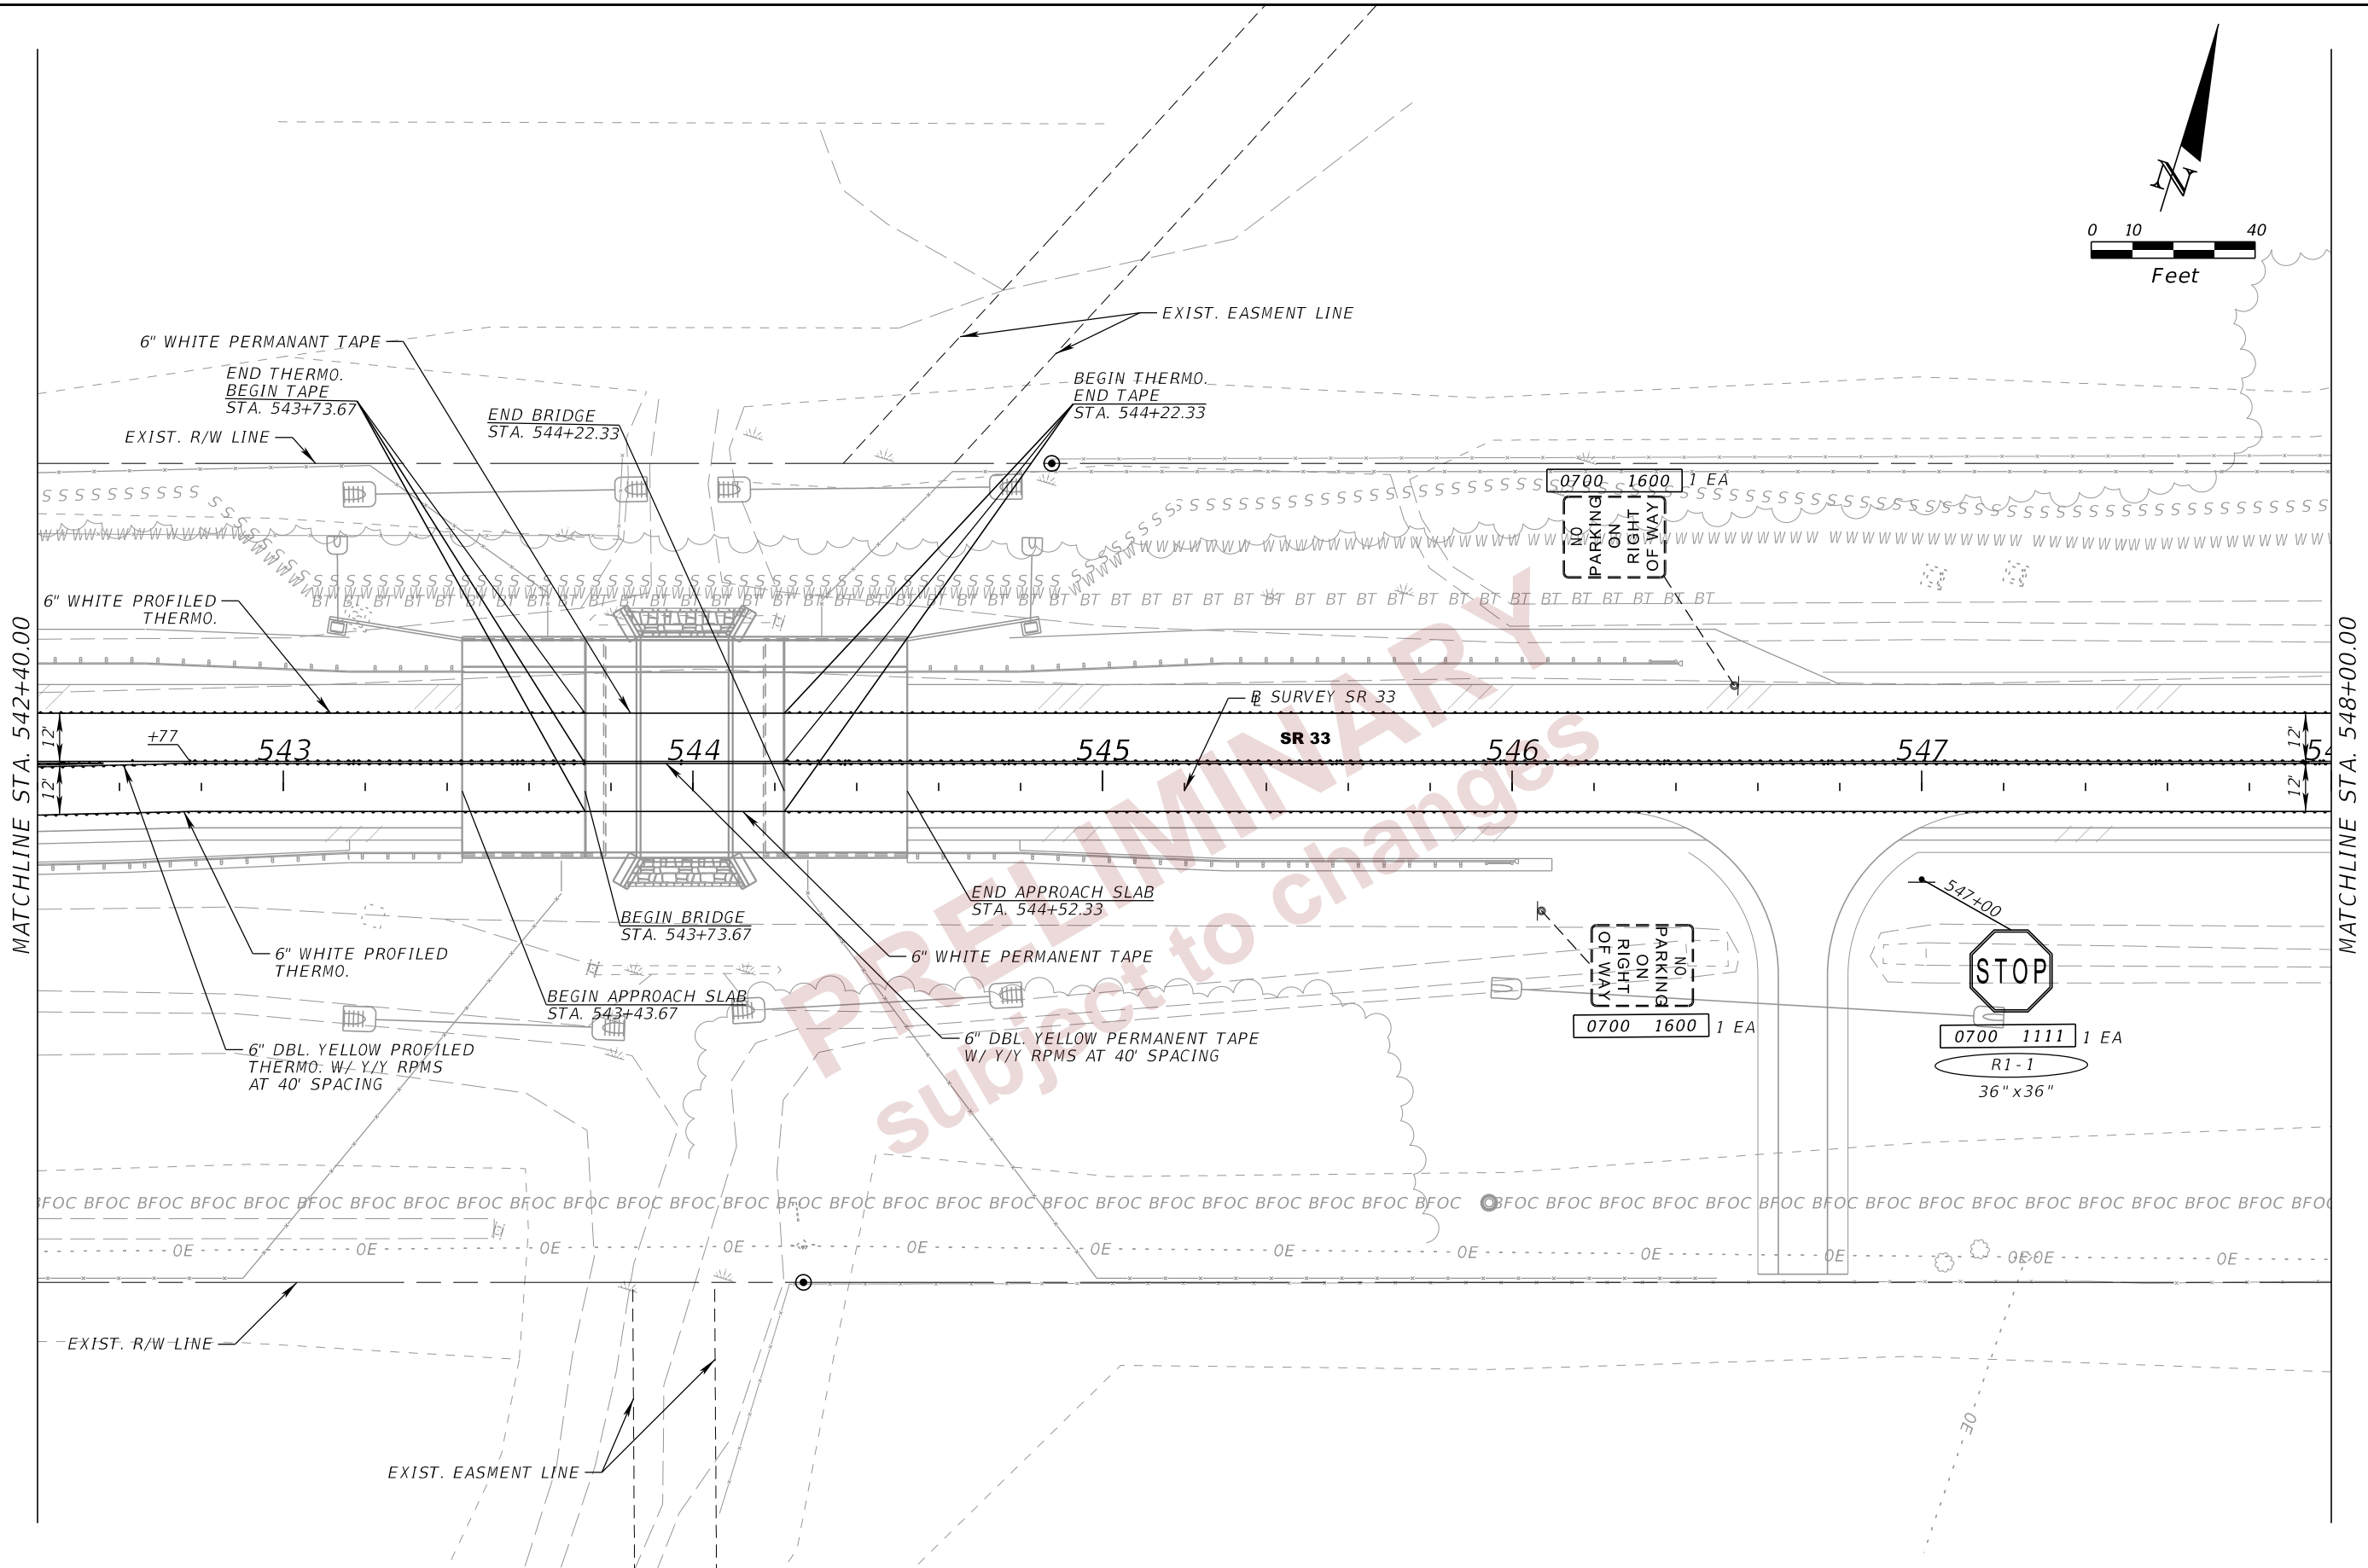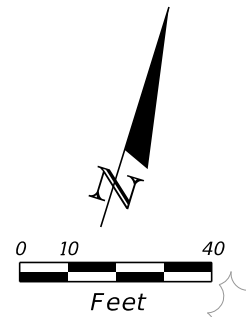

2/28/2024 1:55:45 PM jschmidt c:\bms\aimengr-pw-01\justin.schmidt\dms05532-PLANS\01.dgn

THE OFFICIAL RECORD OF THIS SHEET IS THE ELECTRONIC FILE DIGITALLY SIGNED AND SEALED UNDER RULE 61G15-23.004, F.A.C.



REVISIONS				ENGINEER OF RECORD	STATE OF FLORIDA DEPARTMENT OF TRANSPORTATION			SIGNING AND PAVEMENT MARKING PLAN	SHEET NO.
DATE	DESCRIPTION	DATE	DESCRIPTION		ROAD NO.	COUNTY	FINANCIAL PROJECT ID		
				SUMMER AHRENS, P.E. LICENSE NUMBER 70642 AIM ENGINEERING & SURVEYING, INC. 201 E. KENNEDY BLVD., SUITE 1800 TAMPA, FLORIDA 33602	SR 33	POLK	430185-7-52-01	S-6	

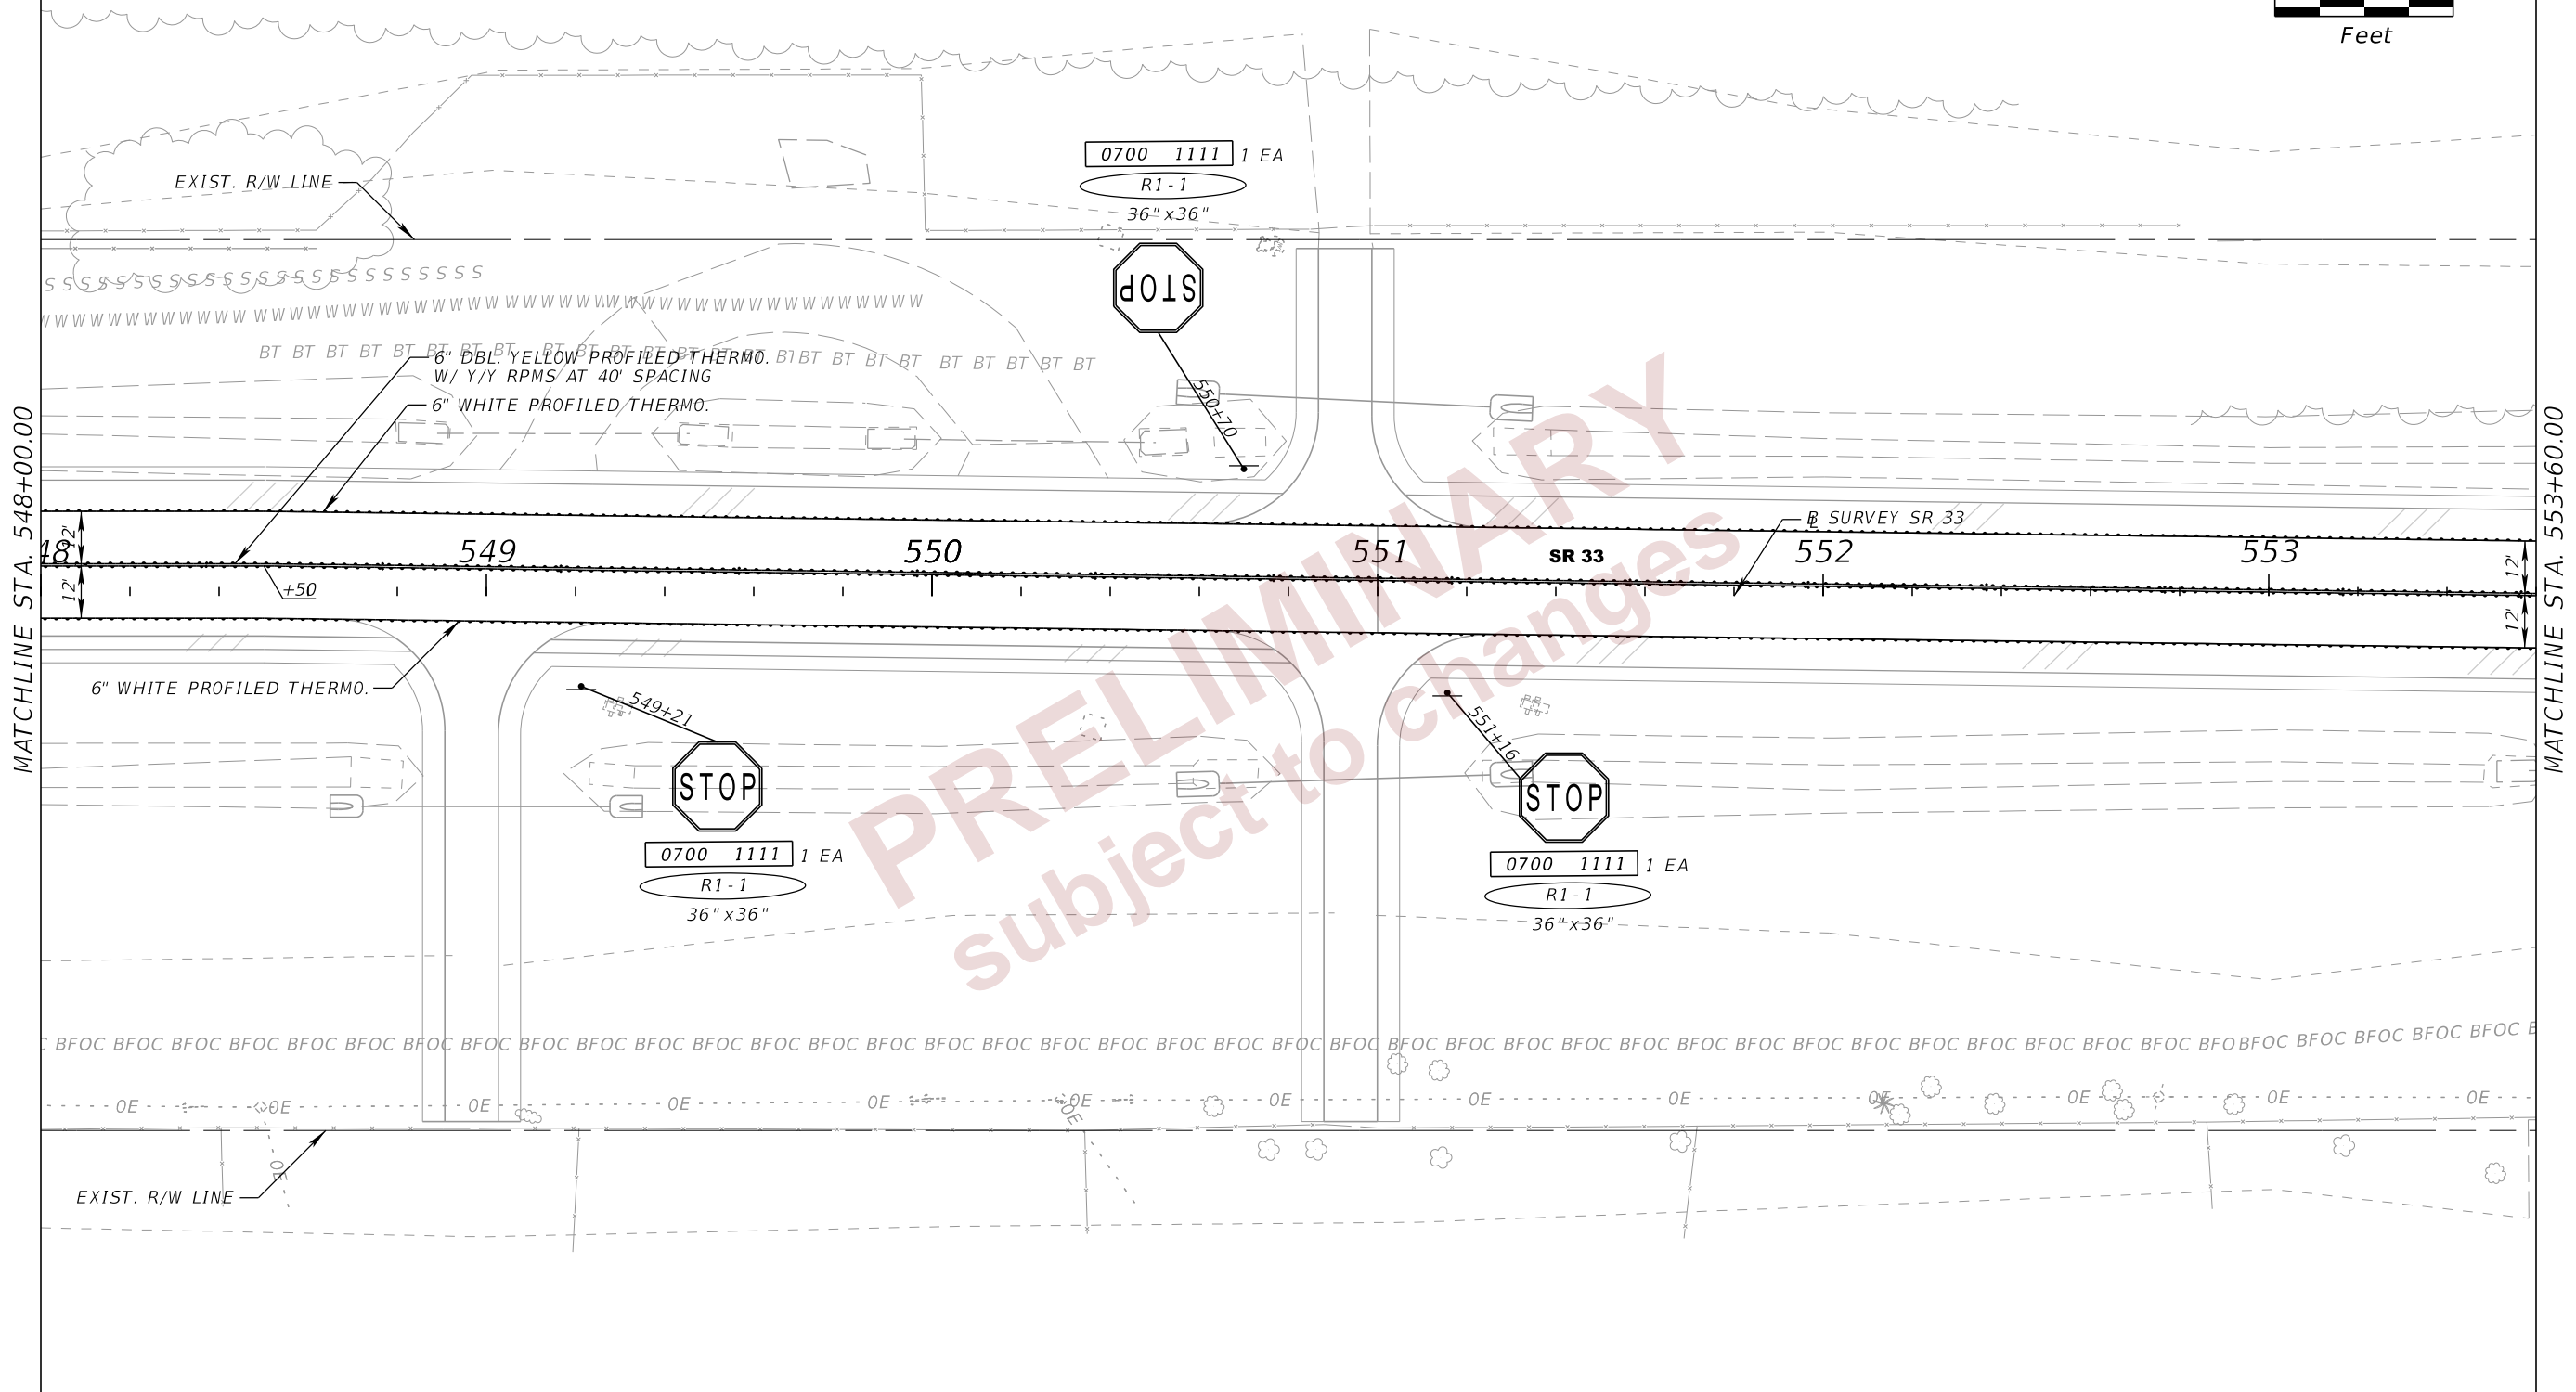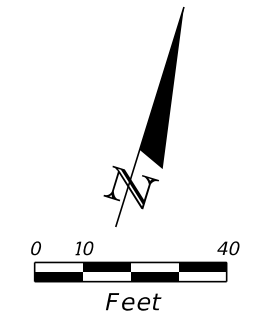

2/28/2024 1:55:46 PM j.schmidt c:\bms\aimengr-pw-01\justin.schmidt\dms05532-PLANS\PO1.dgn

THE OFFICIAL RECORD OF THIS SHEET IS THE ELECTRONIC FILE DIGITALLY SIGNED AND SEALED UNDER RULE 61G15-23.004, F.A.C.

REVISIONS				ENGINEER OF RECORD		STATE OF FLORIDA DEPARTMENT OF TRANSPORTATION			SIGNING AND PAVEMENT MARKING PLAN	SHEET NO.
DATE	DESCRIPTION	DATE	DESCRIPTION			ROAD NO.	COUNTY	FINANCIAL PROJECT ID		
				SUMMER AHRENS, P.E. LICENSE NUMBER 70642 AIM ENGINEERING & SURVEYING, INC. 201 E. KENNEDY BLVD., SUITE 1800 TAMPA, FLORIDA 33602		SR 33	POLK	430185-7-52-01		S-7

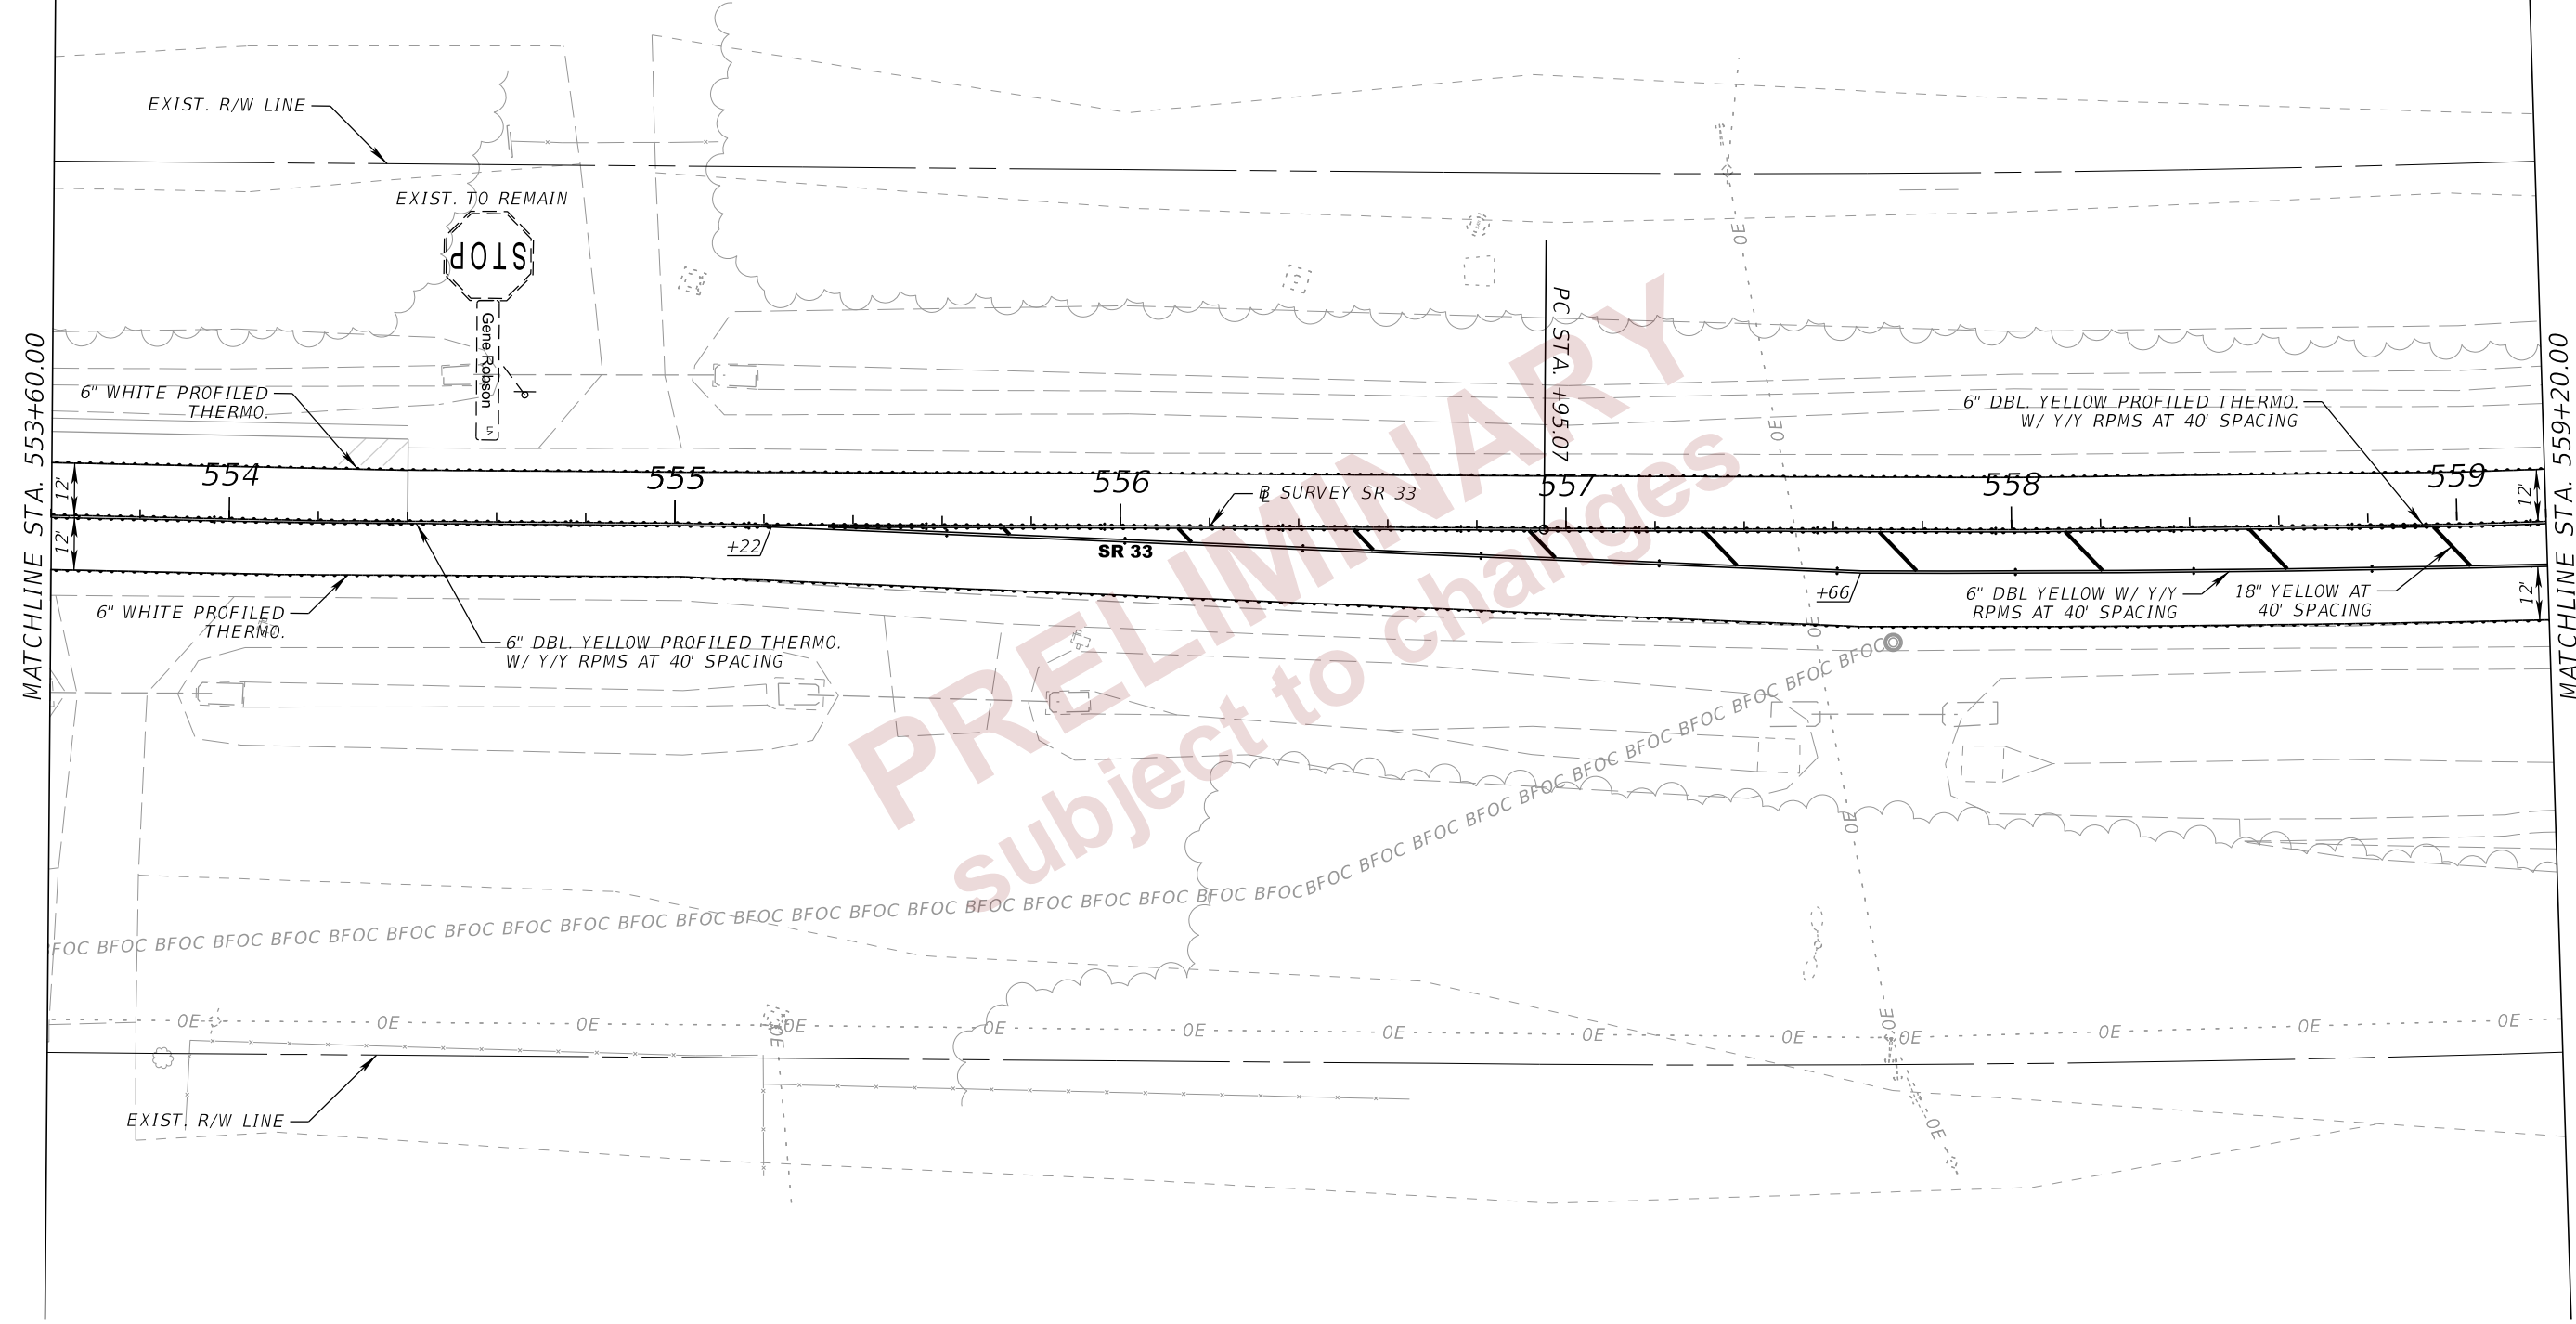
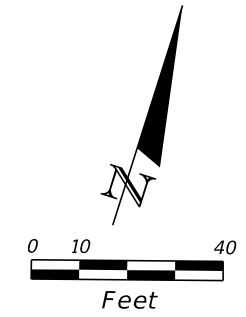


PRELIMINARY
 subject to changes

2/28/2024 1:55:46 PM jschmidt
 c:\bms\aimengr-pw-01\justin.schmidt\dms05532-PLANS01.dgn

THE OFFICIAL RECORD OF THIS SHEET IS THE ELECTRONIC FILE DIGITALLY SIGNED AND SEALED UNDER RULE 61G15-23.004, F.A.C.

REVISIONS				ENGINEER OF RECORD			STATE OF FLORIDA DEPARTMENT OF TRANSPORTATION			SIGNING AND PAVEMENT MARKING PLAN	SHEET NO.
DATE	DESCRIPTION	DATE	DESCRIPTION	ROAD NO.	COUNTY	FINANCIAL PROJECT ID	SIGNING AND PAVEMENT MARKING PLAN		S-8		
				SUMMER AHRENS, P.E. LICENSE NUMBER 70642 AIM ENGINEERING & SURVEYING, INC. 201 E. KENNEDY BLVD., SUITE 1800 TAMPA, FLORIDA 33602	SR 33	POLK			430185-7-52-01		

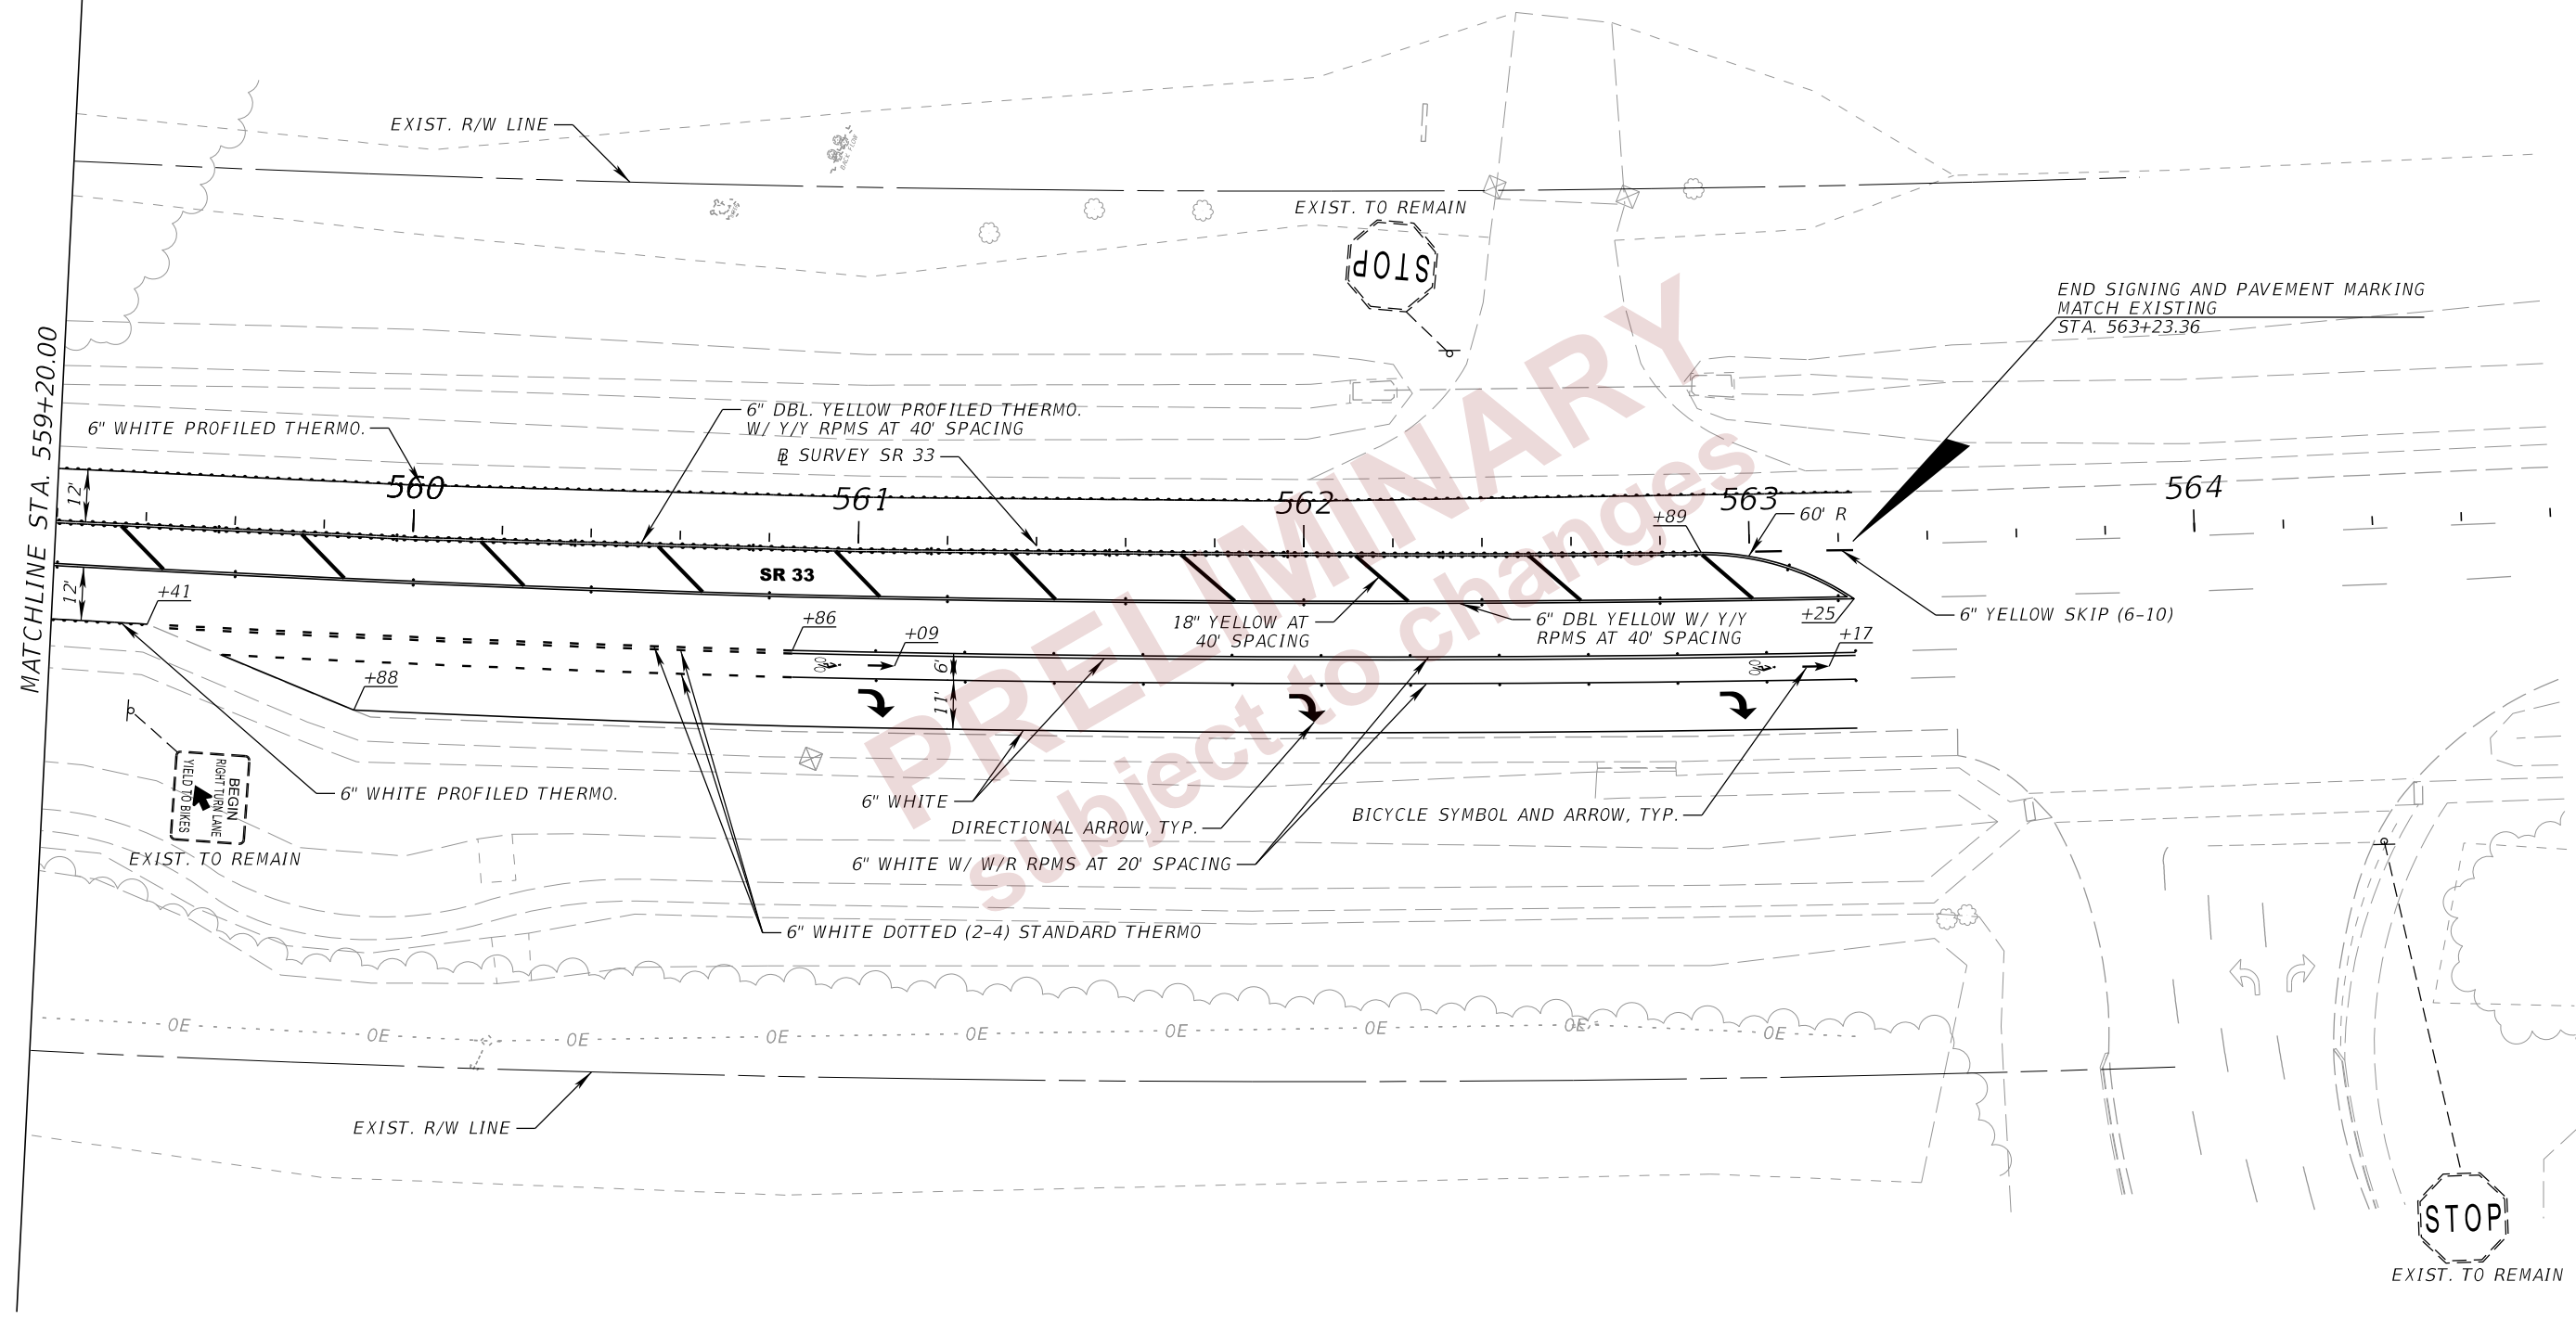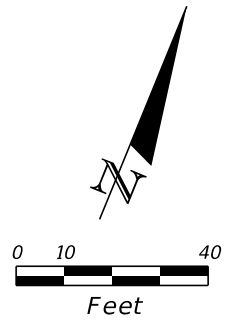

2/28/2024 1:55:47 PM j.schmidt c:\bms\aimengr-pw-01\justin.schmidt\dms05532-PLANS\PO1.dgn

THE OFFICIAL RECORD OF THIS SHEET IS THE ELECTRONIC FILE DIGITALLY SIGNED AND SEALED UNDER RULE 61G15-23.004, F.A.C.

REVISIONS				ENGINEER OF RECORD	STATE OF FLORIDA DEPARTMENT OF TRANSPORTATION			SHEET NO.
DATE	DESCRIPTION	DATE	DESCRIPTION		ROAD NO.	COUNTY	FINANCIAL PROJECT ID	
				SUMMER AHRENS, P.E. LICENSE NUMBER 70642 AIM ENGINEERING & SURVEYING, INC. 201 E. KENNEDY BLVD., SUITE 1800 TAMPA, FLORIDA 33602	SR 33	POLK	430185-7-52-01	S-9

SIGNING AND PAVEMENT MARKING PLAN