

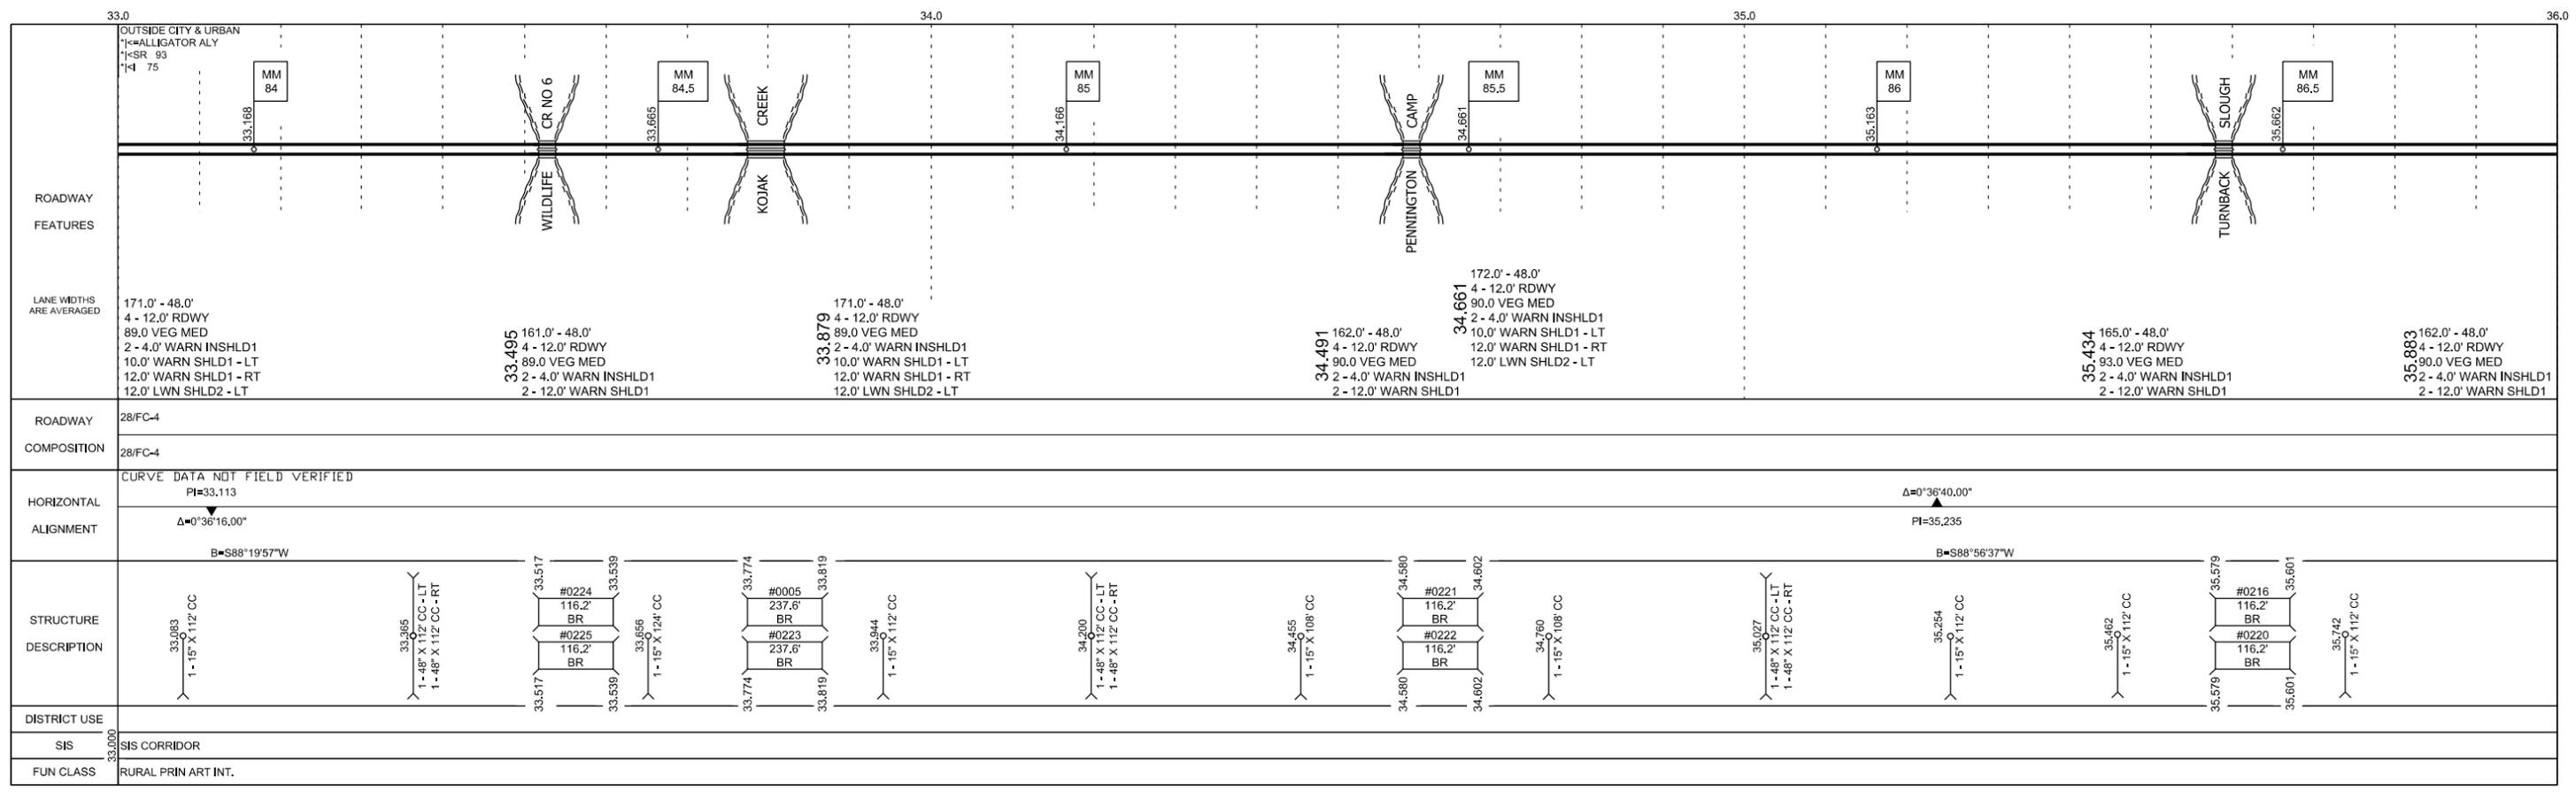
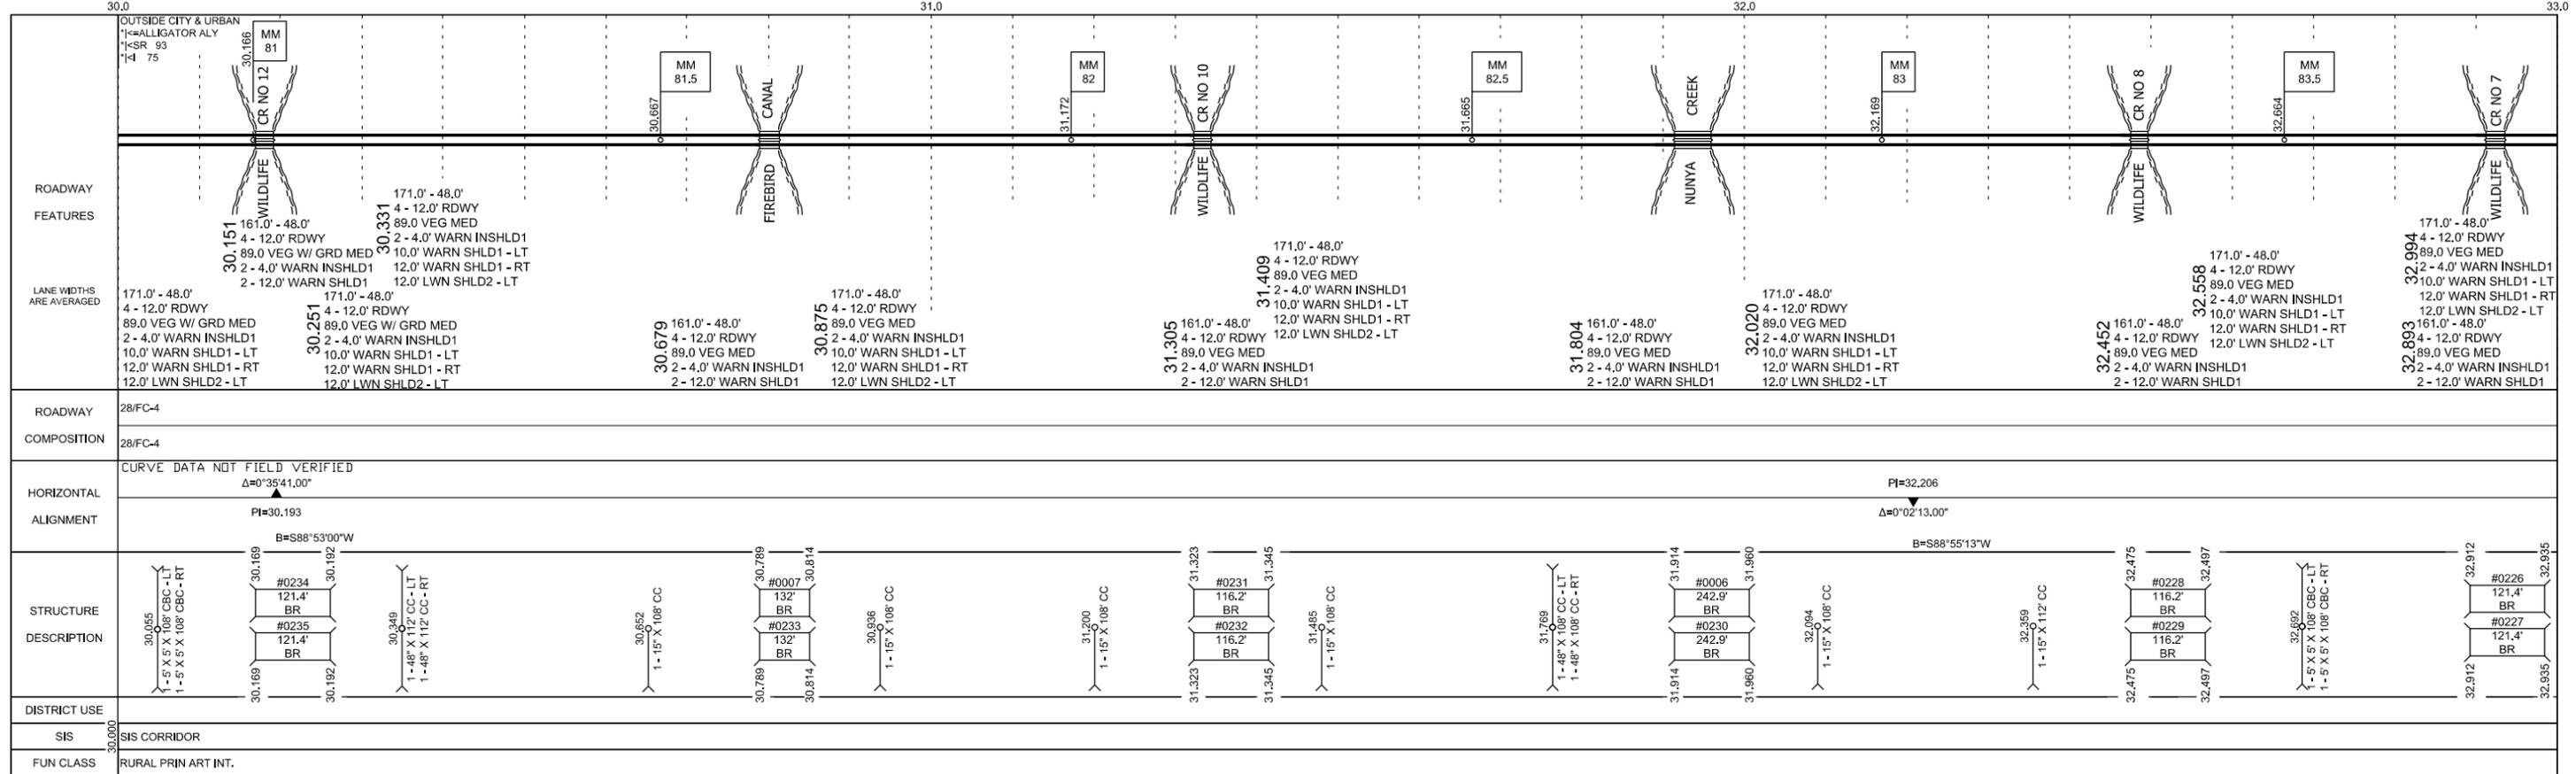




5 YR INV	SLD REV	BMP	EMP	INV	SLD REV	SECTION STATUS	INT. or US ROUTE NO.	STATE ROAD NO.	COUNTY	DISTRICT	ROADWAY ID	SHEET NO.
DATE	03/29/2018	04/13/2018	00.063	63.676	05/21/2020 (F241)	02	I 75	SR 93	COLLIER	01	03175000	3 OF 9
BY	FTE	FTE	00.063	63.676	09/11/2020 (F241)	FLORIDA DEPARTMENT OF TRANSPORTATION STRAIGHT LINE DIAGRAM OF ROAD INVENTORY						



ROADWAY FEATURES	LANE WIDTHS ARE AVERAGED	ROADWAY COMPOSITION	HORIZONTAL ALIGNMENT	STRUCTURE DESCRIPTION	DISTRICT USE	SIS	FUN CLASS
OUTSIDE CITY & URBAN *K=ALLIGATOR ALY *SR 93 *K 75 MM 71 MM 71.5 HAROLD STRAND MM 72 MM 72.5 WILDLIFE CR NO 19 MM 73 EAST HINSON SLOUGH MM 73.5 WILDLIFE CR NO 17 MM 74 WILDLIFE CR NO 16 MM 74.5 TURNER RIVER MM 75 MM 75.5	171.0' - 48.0' 4 - 12.0' RDWY 89.0 VEG MED 2 - 4.0' WARN INSHLD1 10.0' WARN SHLD1 - LT 12.0' WARN SHLD1 - RT 12.0' LWN SHLD2 - LT 21.090 171.0' - 48.0' 4 - 12.0' RDWY 89.0 VEG MED 2 - 4.0' WARN INSHLD1 10.0' WARN SHLD1 - LT 12.0' WARN SHLD1 - RT 12.0' LWN SHLD2 - LT 20.917 161.0' - 48.0' 4 - 12.0' RDWY 89.0 VEG MED 2 - 4.0' WARN INSHLD1 2 - 12.0' WARN SHLD1 22.830 171.0' - 48.0' 4 - 12.0' RDWY 89.0 VEG MED 2 - 4.0' WARN INSHLD1 10.0' WARN SHLD1 - LT 12.0' WARN SHLD1 - RT 12.0' LWN SHLD2 - LT 22.739 161.0' - 48.0' 4 - 12.0' RDWY 89.0 VEG MED 2 - 4.0' WARN INSHLD1 2 - 12.0' WARN SHLD1 24.072 161.0' - 48.0' 4 - 12.0' RDWY 89.0 VEG MED 2 - 4.0' WARN INSHLD1 2 - 12.0' WARN SHLD1 24.448 171.0' - 48.0' 4 - 12.0' RDWY 89.0 VEG MED 2 - 4.0' WARN INSHLD1 10.0' WARN SHLD1 - LT 12.0' WARN SHLD1 - RT 12.0' LWN SHLD2 - LT	28/FC-4	CURVE DATA NOT FIELD VERIFIED $\Delta=0^{\circ}49'30.00''$ $\Delta=0^{\circ}10'16.00''$ $\Delta=0^{\circ}04'09.00''$ $\Delta=44^{\circ}07'01''$ $\Delta=45^{\circ}00'00''$ $\Delta=0^{\circ}03'05.00''$	20.053 1-15' X 136' CC 20.937 1-10' X 5' X 108' CBC - LT 1-10' X 5' X 108' CBC - RT 20.616 1-15' X 108' CC 20.900 1-15' X 108' CC 21.020 #0111 158.4' BR #0254 158.4' BR 21.122 1-15' X 108' CC 21.330 1-48' X 108' CC - LT 1-48' X 108' CC - RT 21.538 1-15' X 108' CC 21.737 1-15' X 108' CC 21.974 1-48' X 108' CC - LT 1-48' X 108' CC - RT 22.112 #0253 116.2' BR #0252 116.2' BR 22.295 1-48' X 108' CC - LT 1-48' X 108' CC - RT 22.593 1-15' X 108' CC 22.757 #0251 158.4' BR #0250 158.4' BR 22.874 1-15' X 216' CC 23.048 1-48' X 108' CC - LT 1-48' X 108' CC - RT 23.218 1-15' X 108' CC 23.302 #0249 121.4' BR #0248 121.4' BR 23.325 23.663 1-48' X 108' CC - LT 1-48' X 108' CC - RT 23.722 1-15' X 108' CC 23.783 #0247 116.2' BR #0246 116.2' BR 23.805 23.924 1-15' X 108' CC 23.927 1-48' X 108' CC - LT 1-48' X 124' CC - RT 24.286 #0264 205.9' BR #0245 205.9' BR 24.325 24.658 1-15' X 108' CC 24.889 1-5' X 5' X 108' CBC - LT 1-5' X 5' X 108' CBC - RT	SIS CORRIDOR	RURAL PRIN ART INT.	



ROADWAY FEATURES	LANE WIDTHS ARE AVERAGED	ROADWAY COMPOSITION	HORIZONTAL ALIGNMENT	STRUCTURE DESCRIPTION	DISTRICT USE	SIS	FUN CLASS
WILDLIFE CR NO 15 MM 76 MM 76.5 WILDLIFE CR NO 14 MM 77 WILDLIFE CR NO 13 MM 78 MM 78.5 MM 79 MM 79.5 MM 80.5 DIAMOND INTERCHANGE EXIT # 80	161.0' - 48.0' 4 - 12.0' RDWY 89.0 VEG MED 2 - 4.0' WARN INSHLD1 2 - 12.0' WARN SHLD1 25.085 171.0' - 48.0' 4 - 12.0' RDWY 89.0 VEG MED 2 - 4.0' WARN INSHLD1 10.0' WARN SHLD1 - LT 12.0' WARN SHLD1 - RT 12.0' LWN SHLD2 - LT 25.189 171.0' - 48.0' 4 - 12.0' RDWY 89.0 VEG MED 2 - 4.0' WARN INSHLD1 10.0' WARN SHLD1 - LT 12.0' WARN SHLD1 - RT 12.0' LWN SHLD2 - LT 26.040 161.0' - 48.0' 4 - 12.0' RDWY 89.0 VEG MED 2 - 4.0' WARN INSHLD1 2 - 12.0' WARN SHLD1 27.032 161.0' - 48.0' 4 - 12.0' RDWY 89.0 VEG MED 2 - 4.0' WARN INSHLD1 2 - 12.0' WARN SHLD1 27.135 171.0' - 48.0' 4 - 12.0' RDWY 89.0 VEG MED 2 - 4.0' WARN INSHLD1 10.0' WARN SHLD1 - LT 12.0' WARN SHLD1 - RT 12.0' LWN SHLD2 - LT 28.060 171.0' - 48.0' 4 - 12.0' RDWY 89.0 VEG W/ GRD MED 2 - 4.0' WARN INSHLD1 10.0' WARN SHLD1 - LT 12.0' WARN SHLD1 - RT 12.0' LWN SHLD2 - LT 28.948 181.0' - 48.0' 4 - 12.0' RDWY 89.0 VEG W/ GRD MED 2 - 4.0' WARN INSHLD1 2 - 10.0' WARN SHLD1 2 - 12.0' LWN SHLD2 29.499 171.0' - 48.0' 4 - 12.0' RDWY 89.0 VEG W/ GRD MED 2 - 4.0' WARN INSHLD1 10.0' WARN SHLD1 - LT 12.0' WARN SHLD1 - RT 12.0' LWN SHLD2 - LT 29.499	28/FC-4	CURVE DATA NOT FIELD VERIFIED $\Delta=0^{\circ}02'44.00''$ $\Delta=0^{\circ}00'50.00''$	25.037 1-15' X 108' CC #0244 121.4' BR #0243 121.4' BR 25.124 1-15' X 108' CC 25.321 1-48' X 108' CC - LT 1-48' X 108' CC - RT 25.587 1-15' X 108' CC 25.889 1-5' X 5' X 108' CBC - LT 1-5' X 5' X 108' CBC - RT 26.066 #0242 116.2' BR #0241 116.2' BR 26.191 1-15' X 108' CC 26.438 1-48' X 108' CC - LT 1-48' X 108' CC - RT 26.894 1-15' X 108' CC 26.930 1-15' X 108' CC 27.050 #0240 116.2' BR #0239 116.2' BR 27.072 1-15' X 108' CC 27.215 1-5' X 5' X 108' CBC - LT 1-5' X 5' X 108' CBC - RT 27.385 1-15' X 108' CC 27.632 1-15' X 108' CC 27.878 1-15' X 124' CC 28.143 1-15' X 124' CC 28.407 1-15' X 124' CC 28.635 1-5' X 5' X 108' CBC - LT 1-5' X 5' X 108' CBC - RT 28.862 1-15' X 108' CC 29.190 #0291 63.4' UP 29.202 29.316 1-15' X 112' CC 29.543 1-15' X 120' CC 29.696 1-48' X 124' CC - LT 1-48' X 124' CC - RT	SIS CORRIDOR	RURAL PRIN ART INT.	

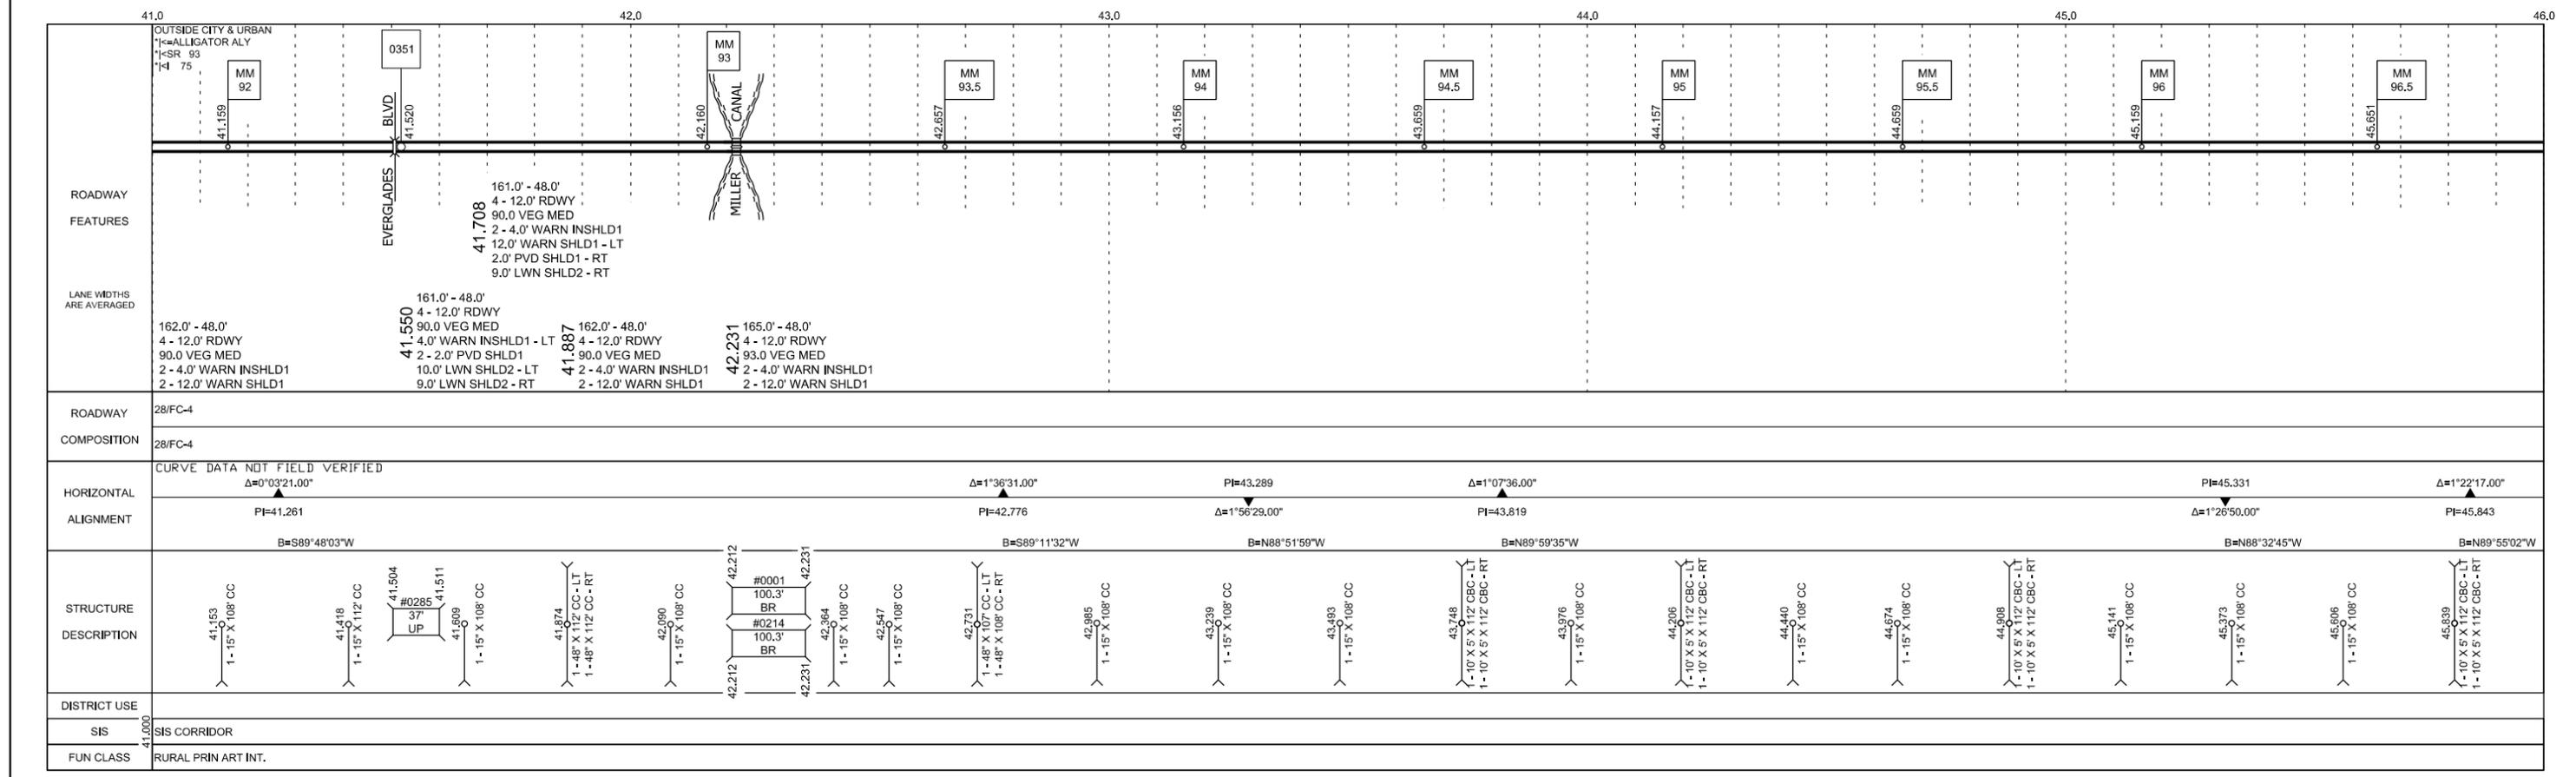

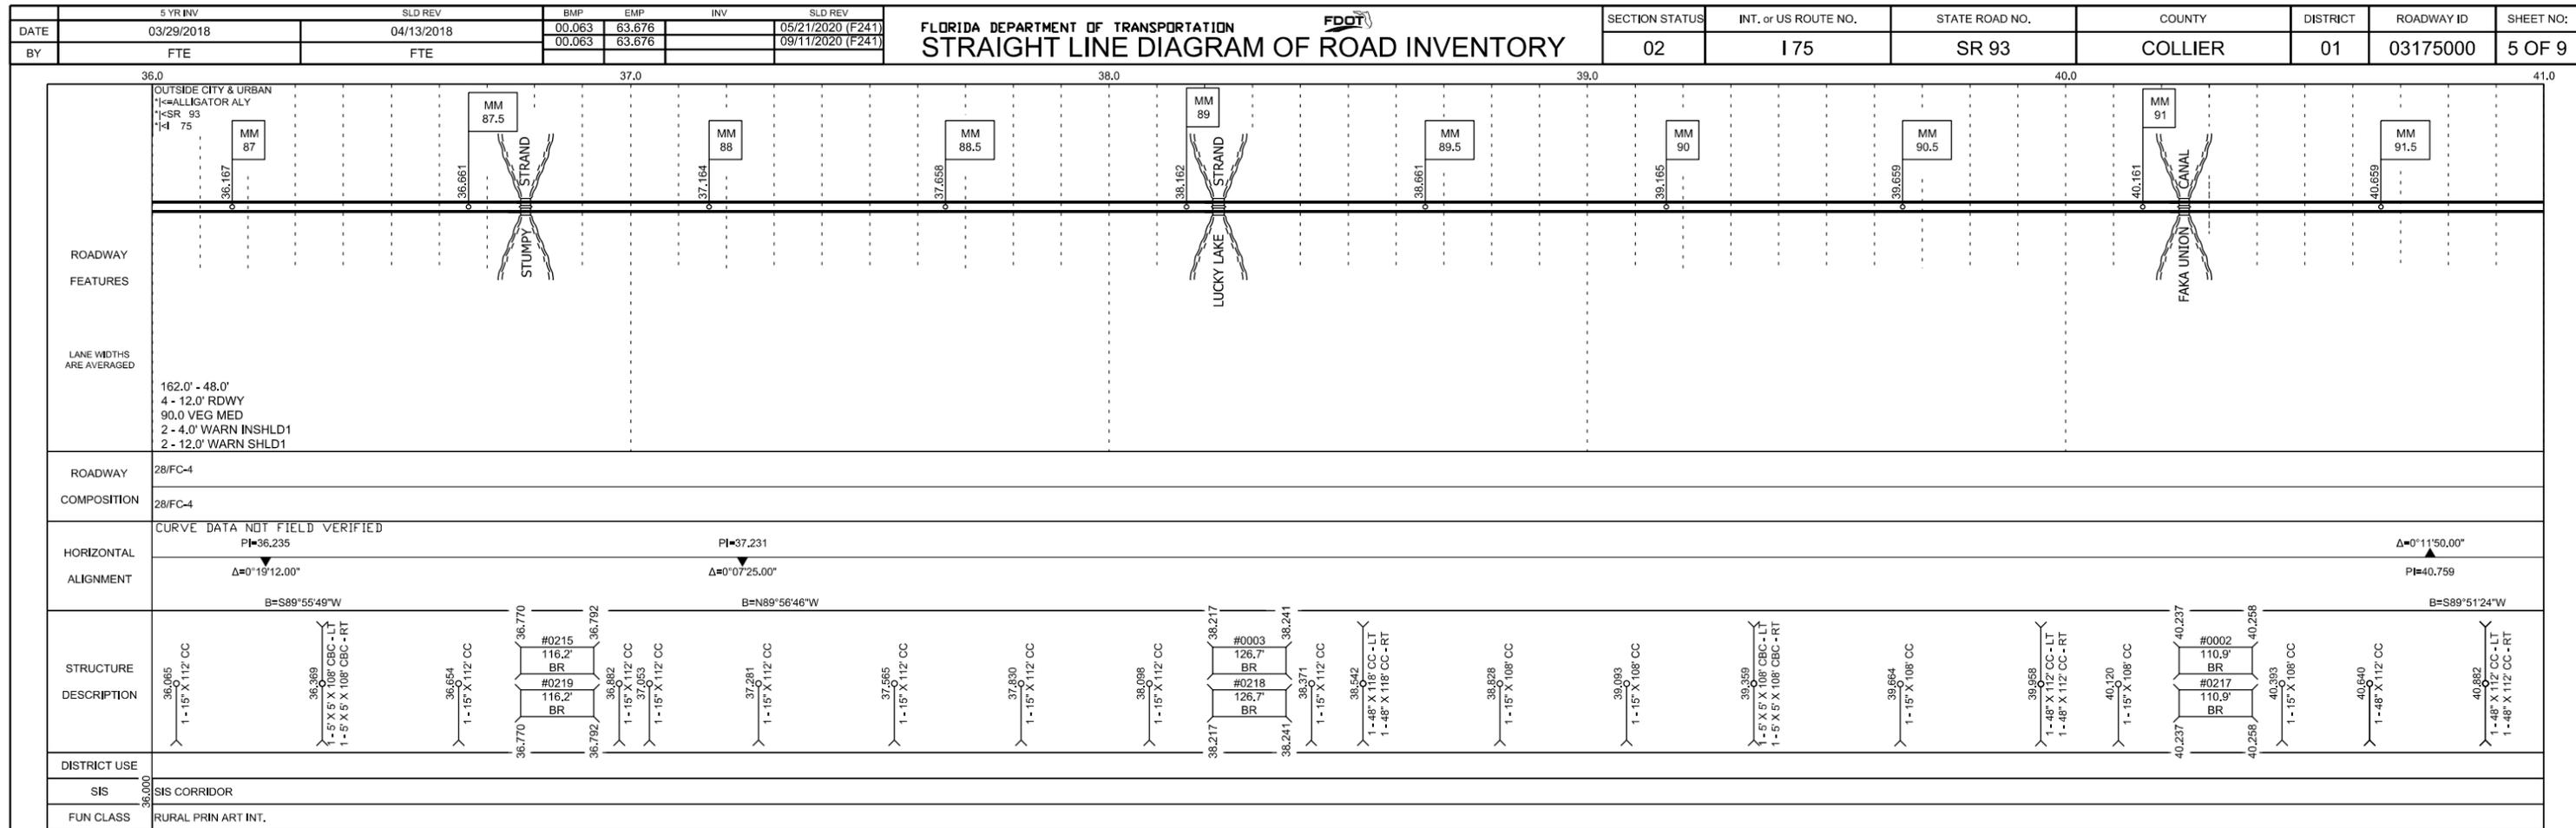

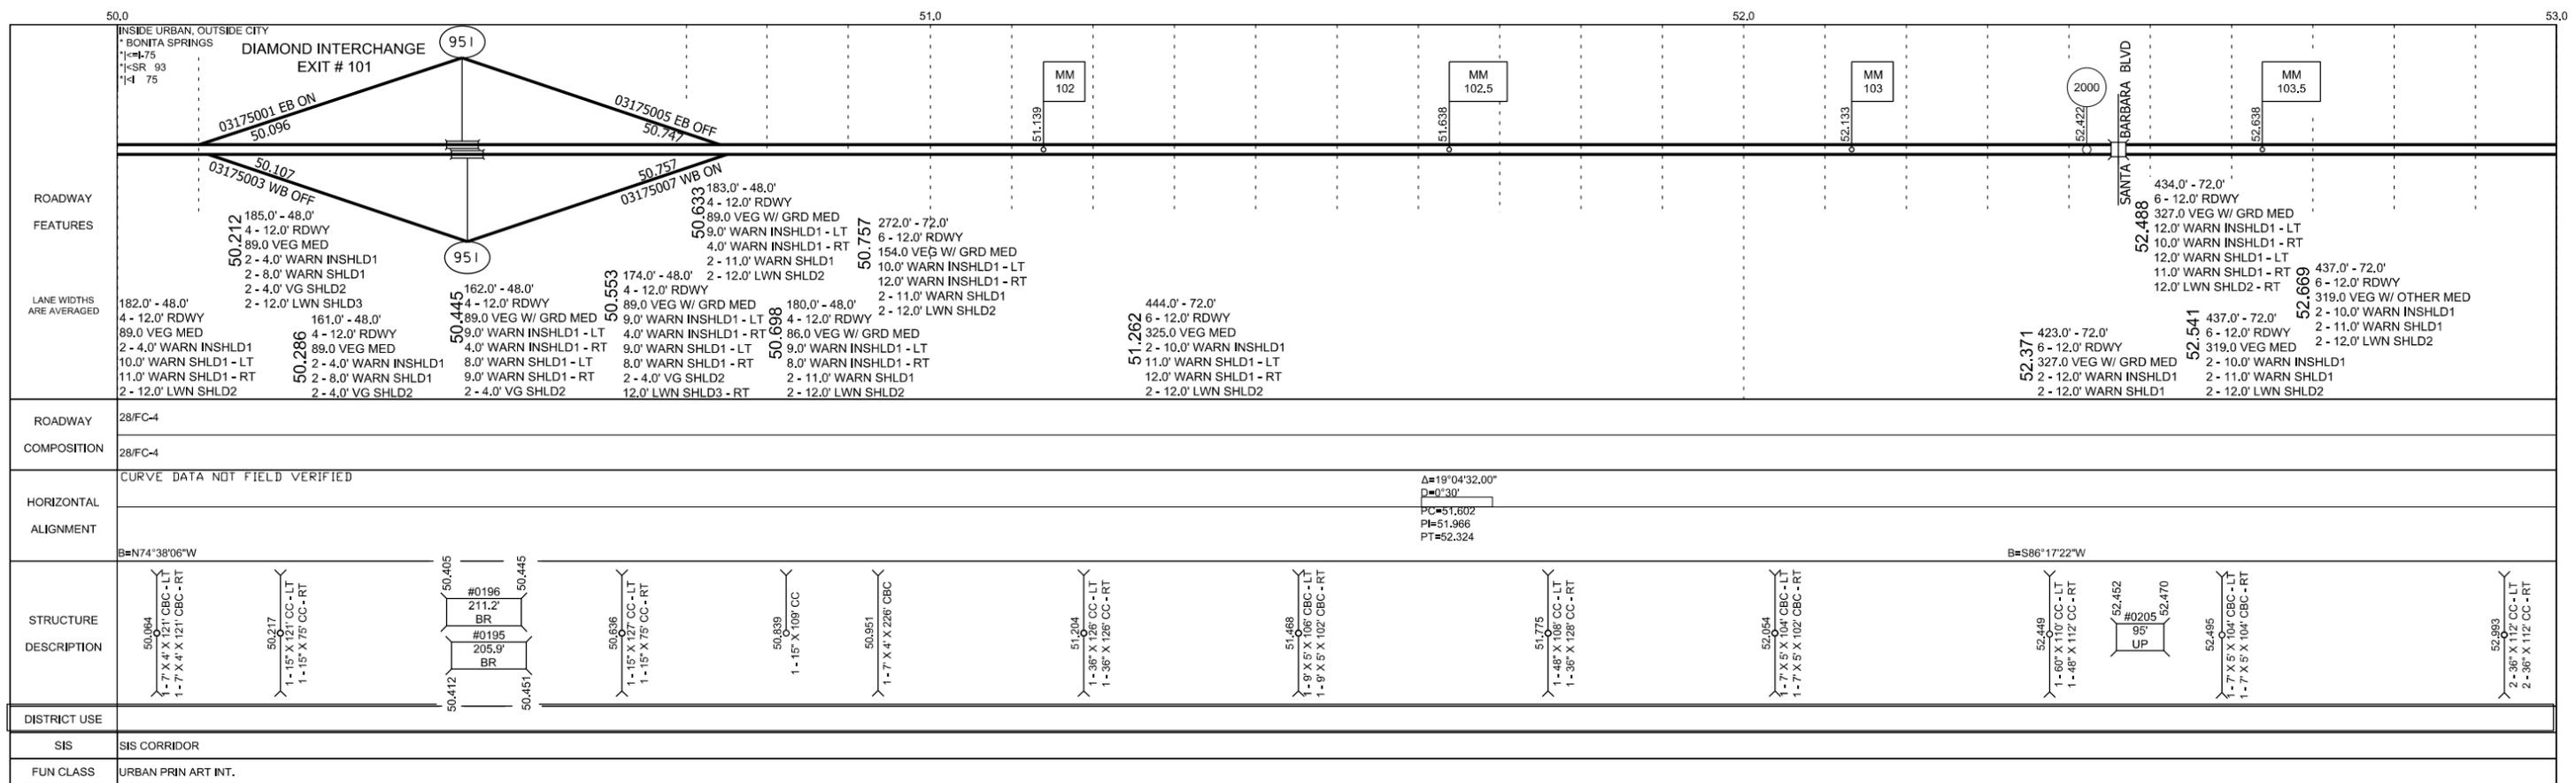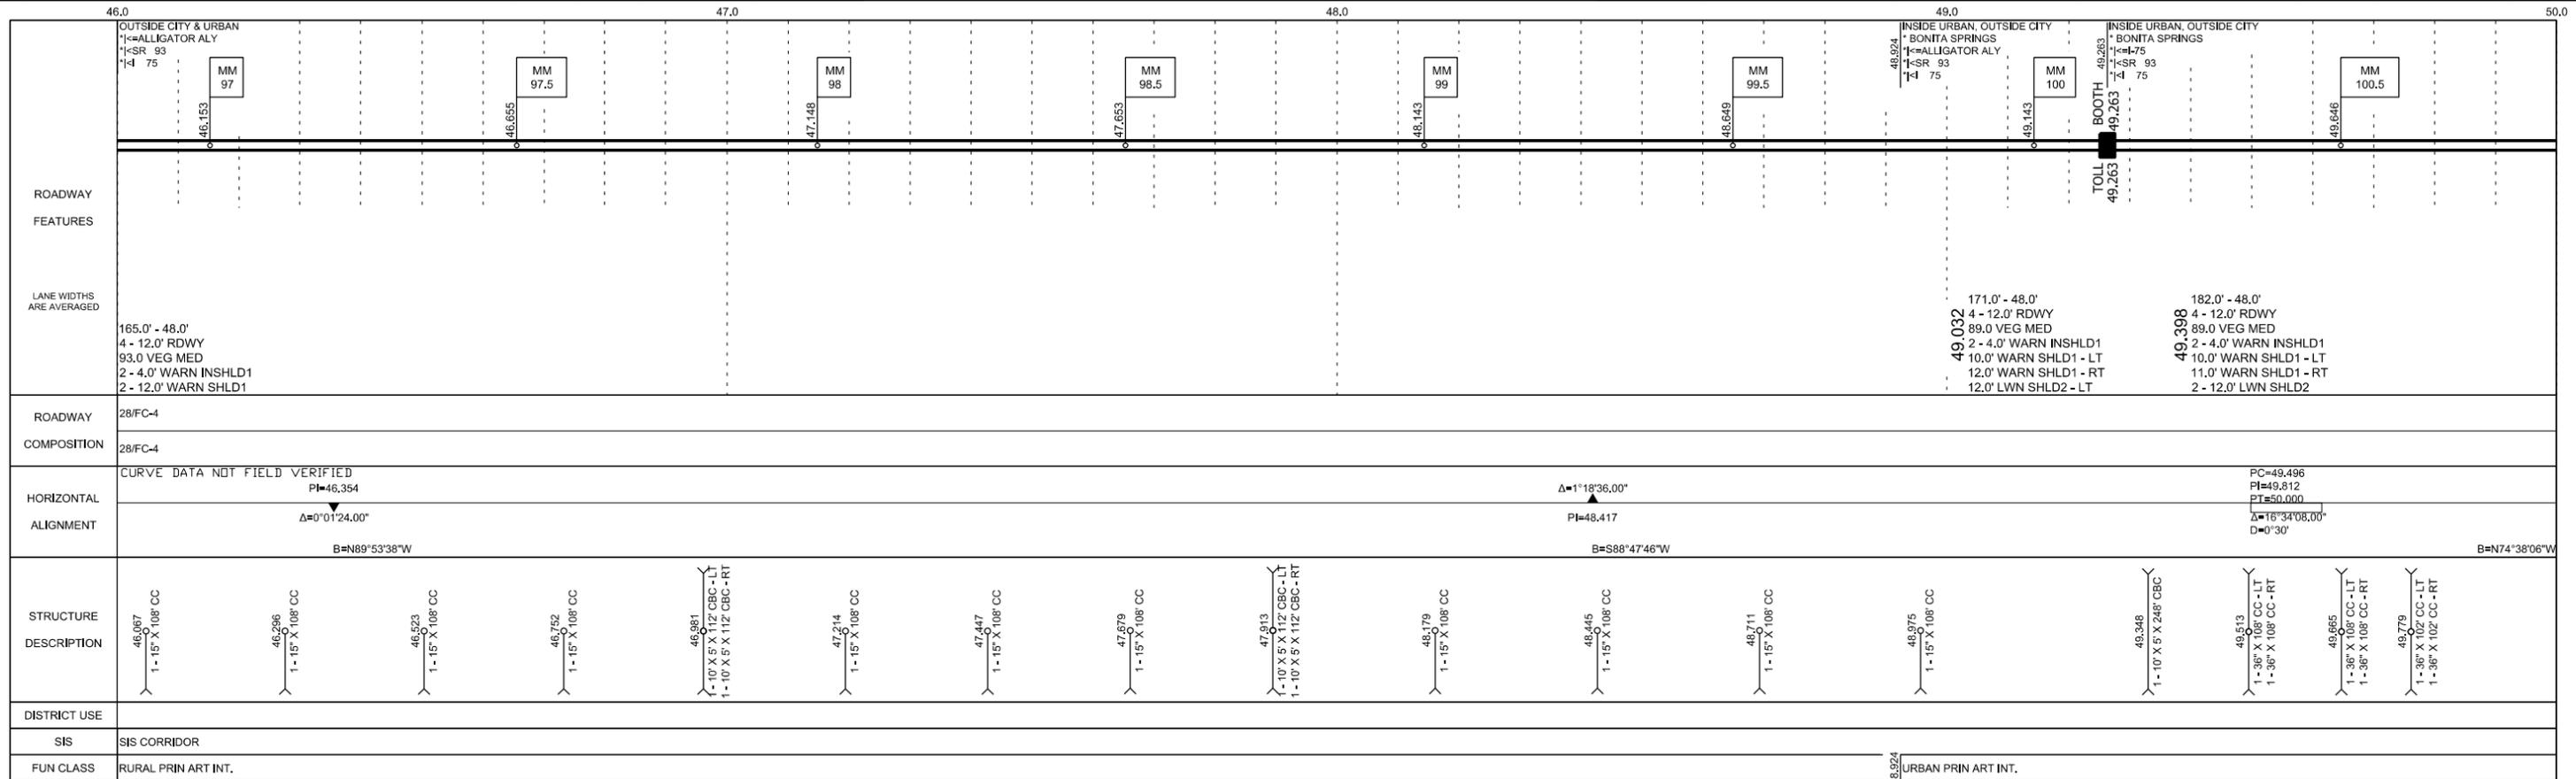

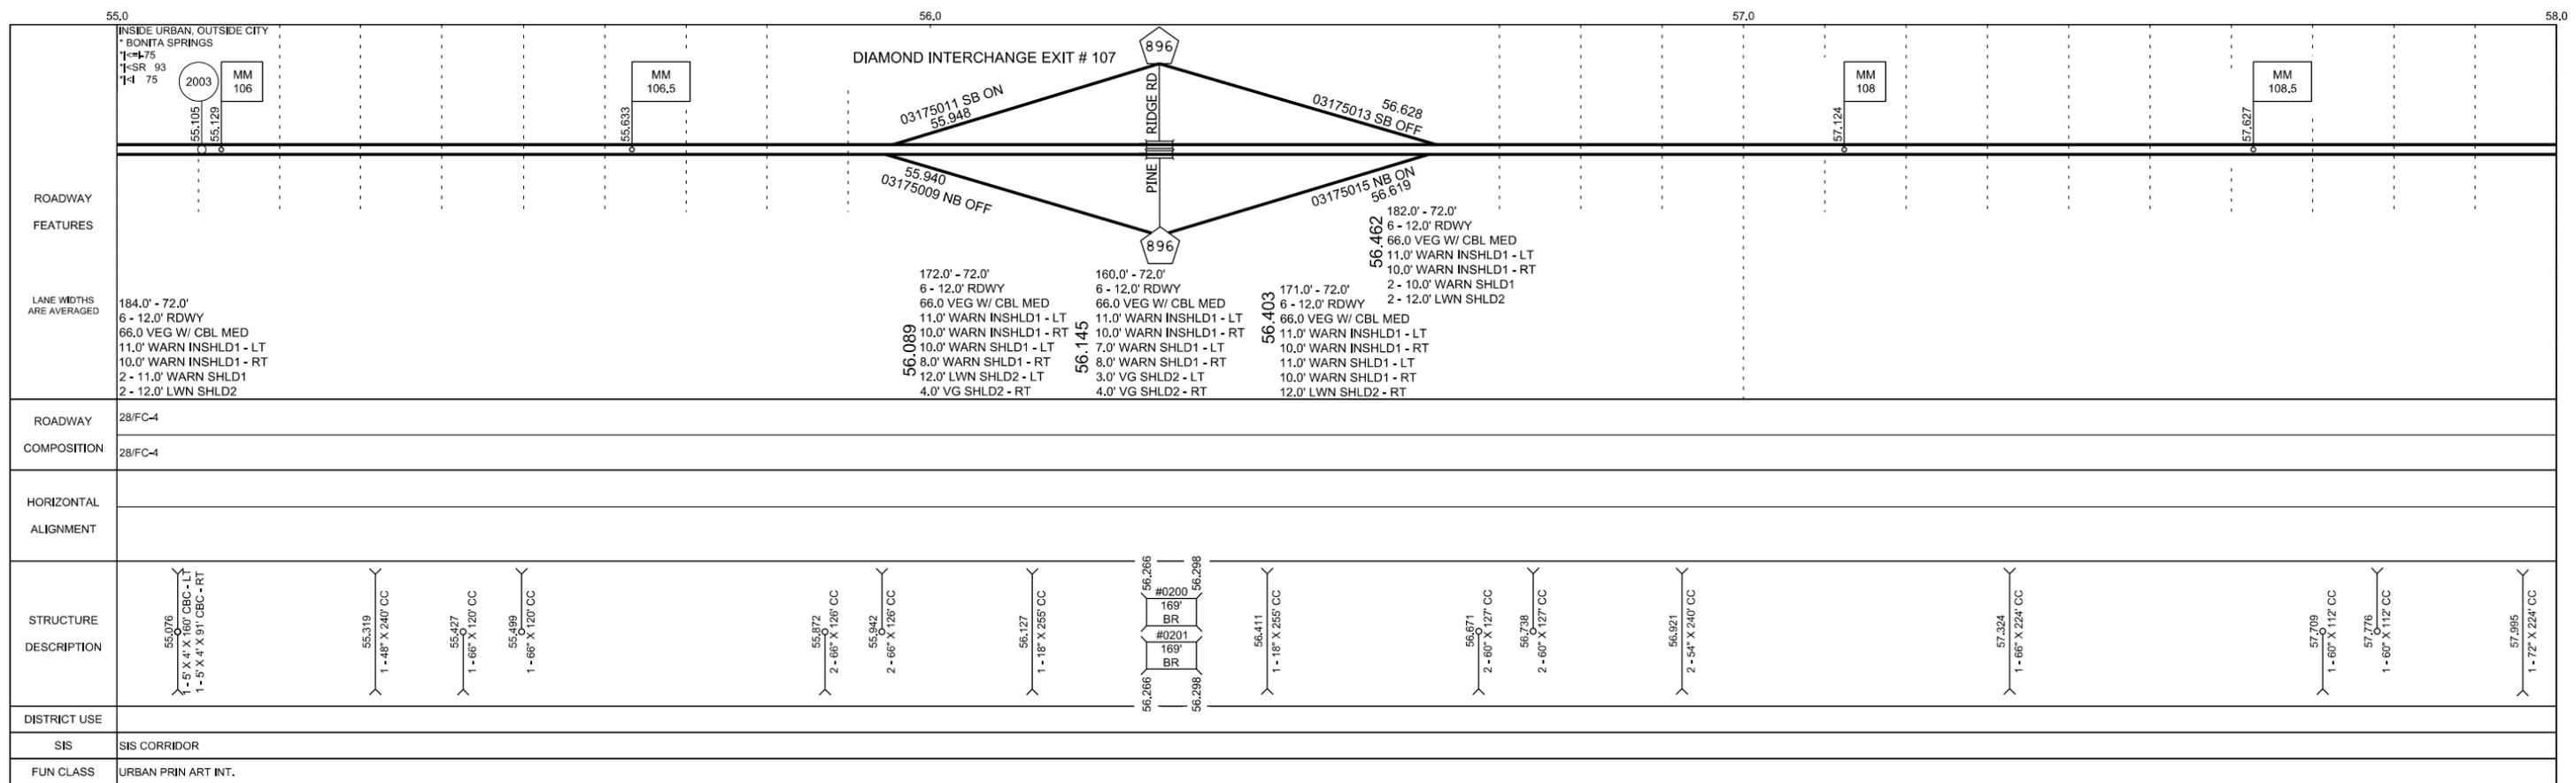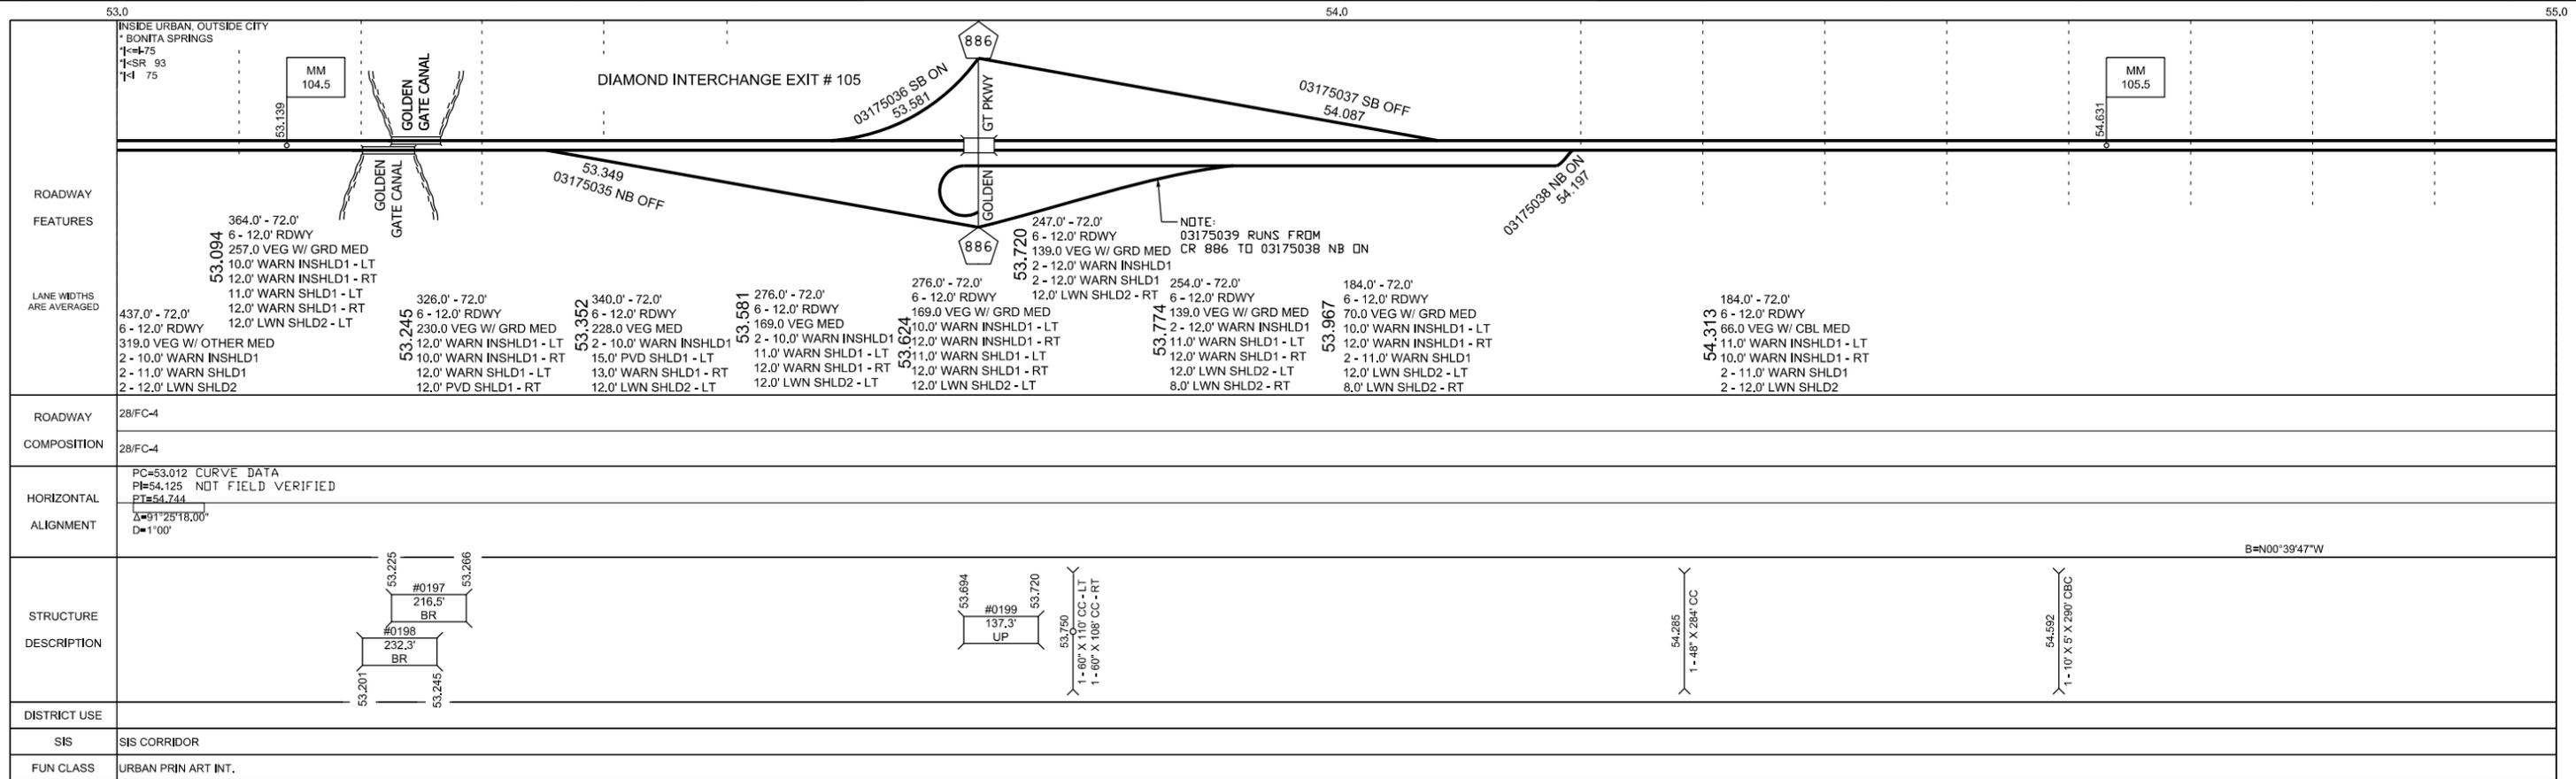

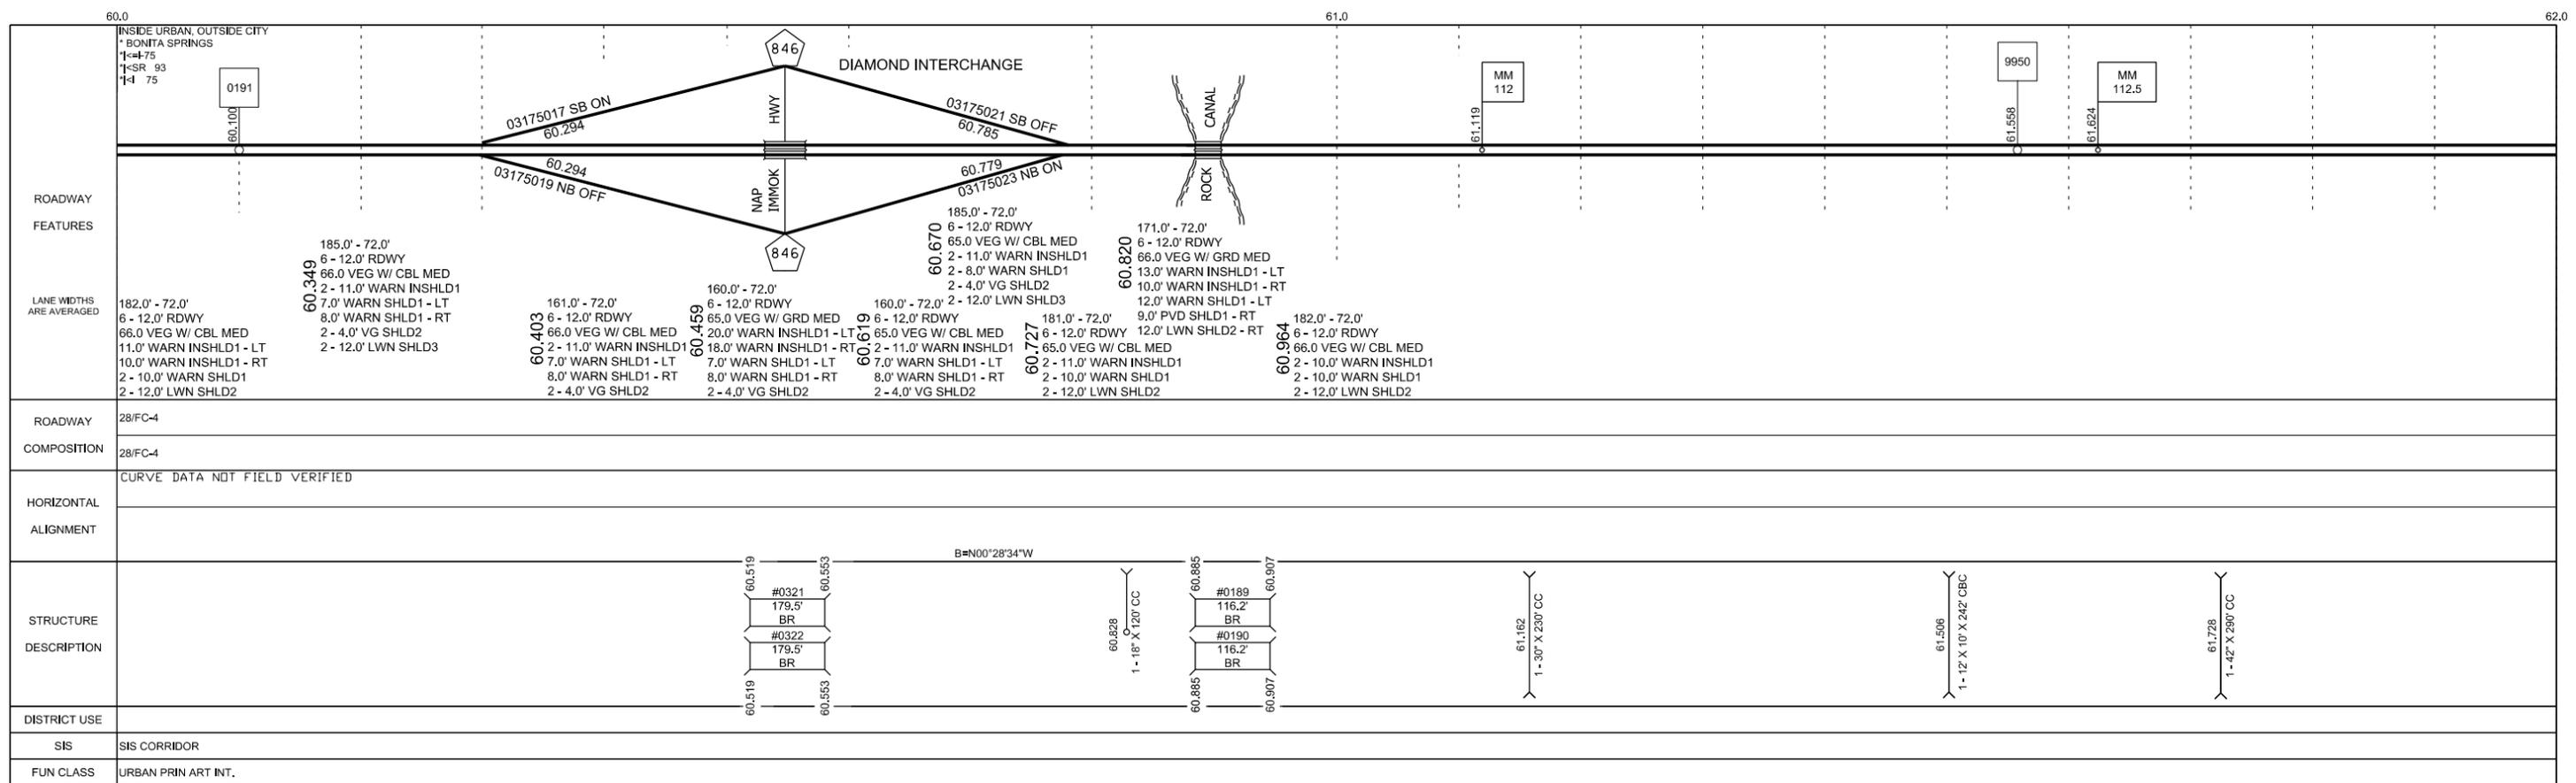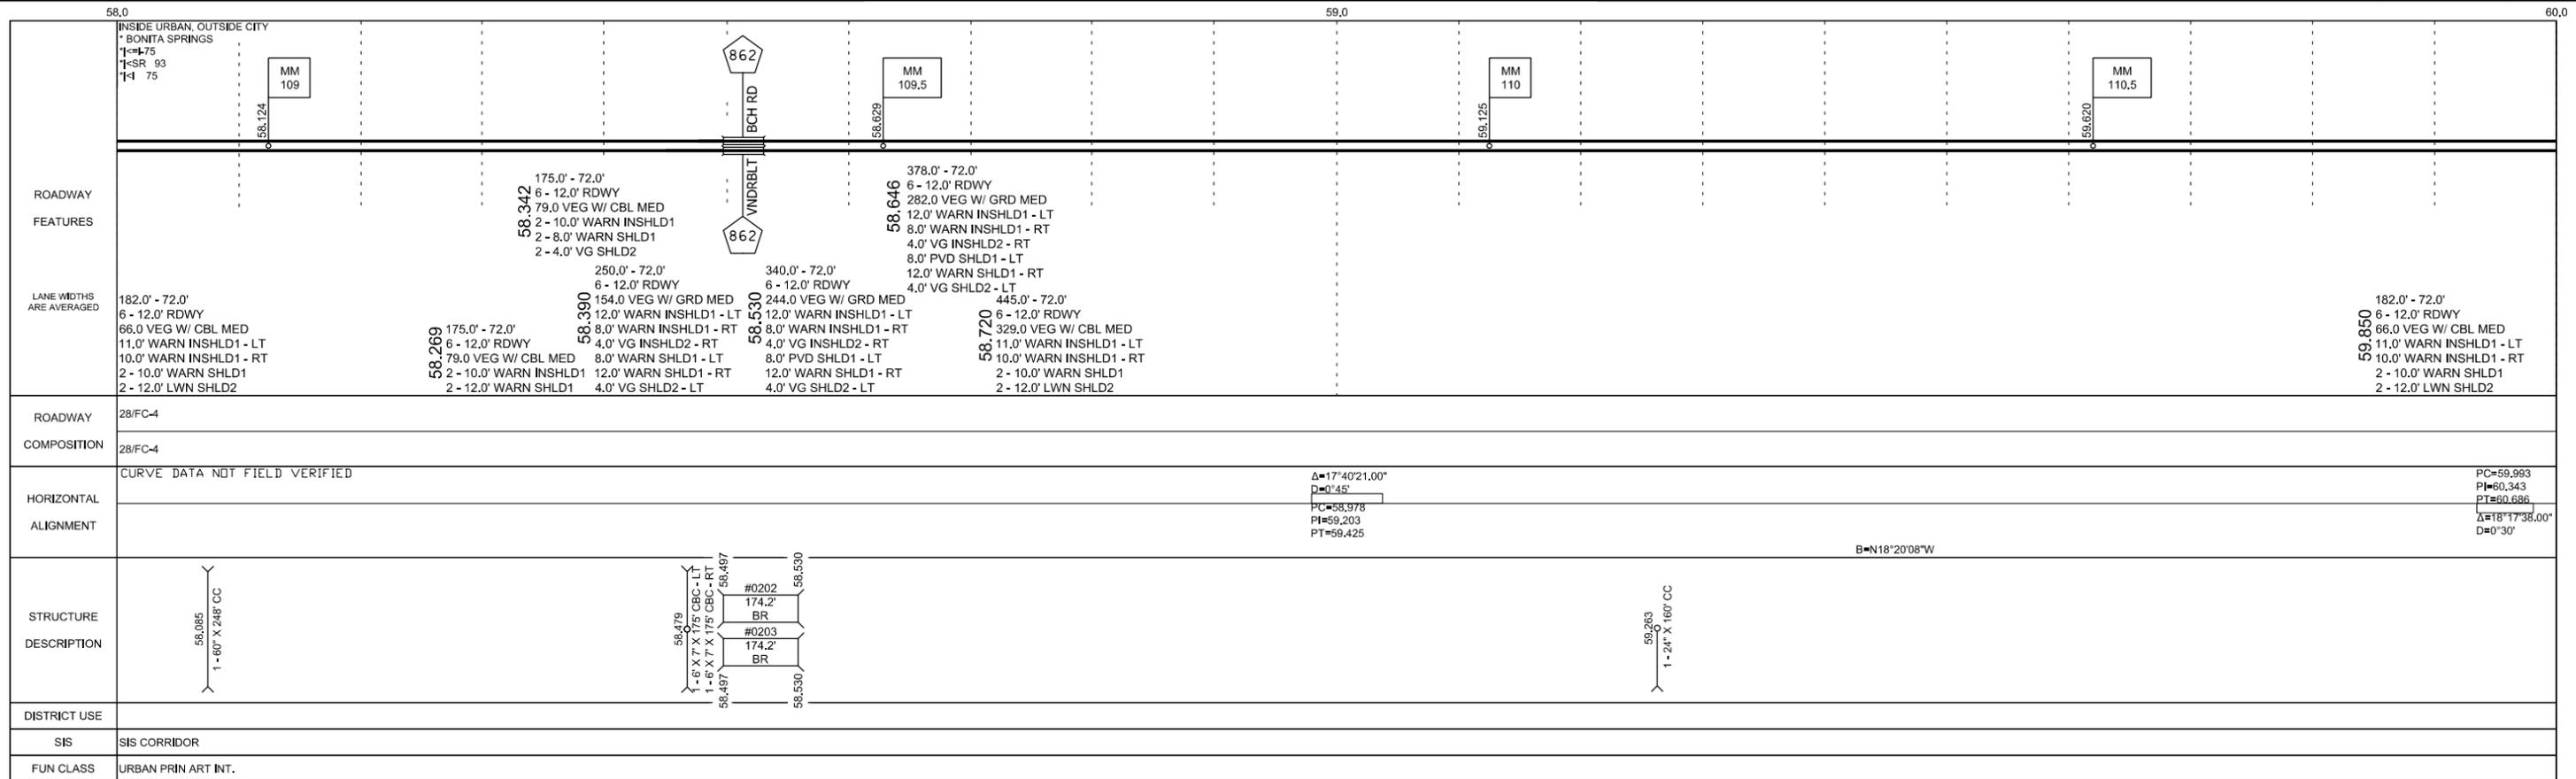

5 YR INV	SLD REV	BMP	EMP	INV	SLD REV	FLORIDA DEPARTMENT OF TRANSPORTATION STRAIGHT LINE DIAGRAM OF ROAD INVENTORY	SECTION STATUS	INT. or US ROUTE NO.	STATE ROAD NO.	COUNTY	DISTRICT	ROADWAY ID	SHEET NO:
DATE	03/29/2018	04/13/2018	00.063	63.676	05/21/2020 (F241)		02	I 75	SR 93	COLLIER	01	03175000	9 OF 9
BY	FTE	FTE	00.063	63.676	09/11/2020 (F241)								

