

CONTRACT PLANS COMPONENTS

ROADWAY
SIGNING AND PAVEMENT MARKING

STATE OF FLORIDA
DEPARTMENT OF TRANSPORTATION

ROADWAY PLANS

FINANCIAL PROJECT ID 451270-1-52-01

HIGHLANDS COUNTY (09030)

STATE ROAD NO. 25
SR 25 (US 27) FROM N OF PONCE DE
LEON BLVD TO N OF LAKE ISIS AVE

INDEX OF ROADWAY PLANS

SHEET NO.	SHEET DESCRIPTION
1	KEY SHEET
2	SIGNATURE SHEET
3 - 8	TYPICAL SECTION
9 - 11	PROJECT CONTROL
12	GENERAL NOTES
13 - 48	ROADWAY PLAN
49 - 52	SPECIAL DETAILS
53 - 57	TEMPORARY TRAFFIC CONTROL PLAN

PROJECT LOCATION URL: <https://tinyurl.com/4e5sen36>

PROJECT LIMITS: BEGIN MP 11.612 - END MP 15.286

EXCEPTIONS: NB: MP. 14.179 - MP. 14.280
SB: MP. 14.181 - MP. 14.469

BRIDGE LIMITS: BRIDGE#090054 MP 13.168 - MP 13.191
BRIDGE#090028 MP 13.168 - MP 13.191

RAILROAD CROSSING: NONE

GOVERNING STANDARD PLANS:

Florida Department of Transportation, FY 2025-26 Standard Plans for Road and Bridge Construction and applicable Interim Revisions (IRs).


Standard Plans for Road Construction and associated IRs are available at the following website: <http://www.fdot.gov/design/standardplans>

APPLICABLE IRs: N/A

GOVERNING STANDARD SPECIFICATIONS:

Florida Department of Transportation, 2025-26 Standard Specifications for Road and Bridge Construction at the following website: <http://www.fdot.gov/programmanagement/Implemented/SpecBooks>

THIS PROJECT TO BE LET TO CONTRACT
WITH FINANCIAL PROJECT ID(S):
451361-1-52-01
451362-1-52-01
452621-1-52-01
455182-1-52-01

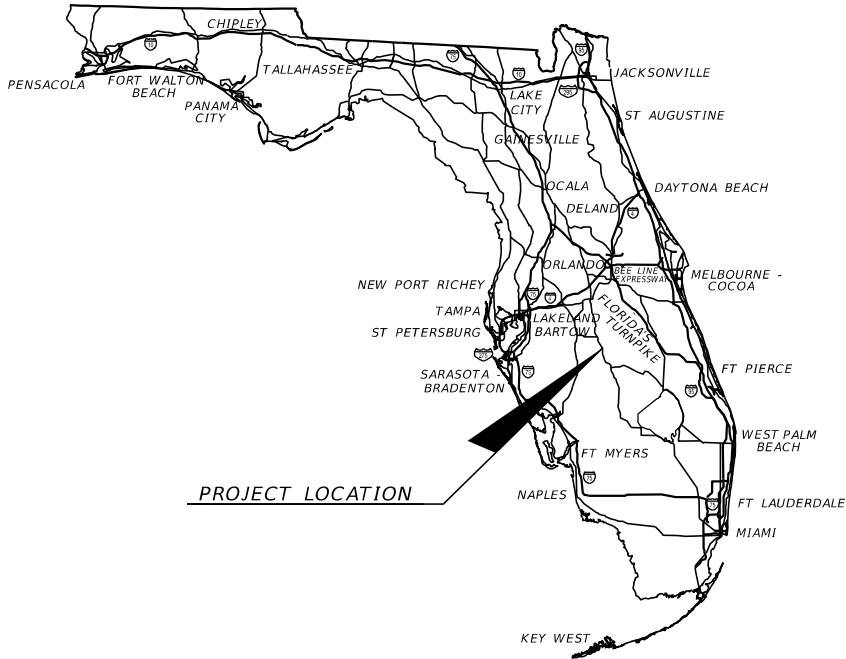

ROADWAY PLANS
ENGINEER OF RECORD:

DREW W. ROSSI, P.E.
P.E. LICENSE NUMBER 84264
PROTEAN DESIGN GROUP
201 WEST MARION AVENUE, SUITE 1201
PUNTA GORDA, FL 33950
(941) 676-8448 x401
CONTRACT NO.: CAU35
VENDOR NO.: F59-3473441


FDOT PROJECT MANAGER:

WADEANA BEVERIDGE

PHASE IIR SUBMITTAL
11/7/25

CONSTRUCTION CONTRACT NO.	FISCAL YEAR	SHEET NO.
T1940	27	1

THE OFFICIAL RECORD OF THIS SHEET IS THE ELECTRONIC FILE DIGITALLY SIGNED AND SEALED UNDER RULE 61G15-23.004, F.A.C.

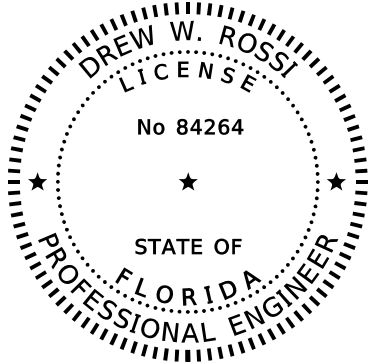

THIS ITEM HAS BEEN DIGITALLY
SIGNED AND SEALED BY:


ON THE DATE ADJACENT TO THE SEAL.

SIGNATURE MUST BE VERIFIED
ON ANY ELECTRONIC COPIES.

PROTEAN DESIGN GROUP
201 WEST MARION AVENUE, SUITE 1201
PUNTA GORDA, FL 33950
DREW W. ROSSI, P.E. NO. 84264

THE ABOVE NAMED PROFESSIONAL ENGINEER SHALL BE RESPONSIBLE FOR THE
FOLLOWING SHEETS IN ACCORDANCE WITH RULE 61G15-23.004, F.A.C.

SHEET NO.	SHEET DESCRIPTION
1	KEY SHEET
2	SIGNATURE SHEET
3 - 8	TYPICAL SECTIONS
9 - 11	PROJECT CONTROL
12	GENERAL NOTES
13 - 48	ROADWAY PLAN
49 - 52	SPECIAL DETAILS

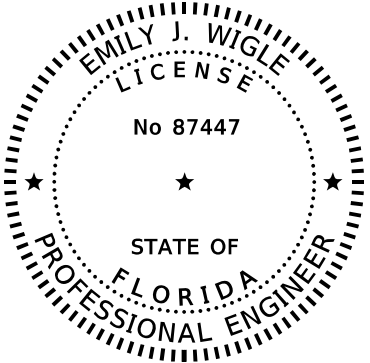

THIS ITEM HAS BEEN DIGITALLY
SIGNED AND SEALED BY:

ON THE DATE ADJACENT TO THE SEAL.


SIGNATURE MUST BE VERIFIED
ON ANY ELECTRONIC COPIES.

PROTEAN DESIGN GROUP
100 EAST PINE STREET, SUITE 600
ORLANDO, FL 32801
EMILY J WIGLE, P.E. NO.: 87447

THE ABOVE NAMED PROFESSIONAL ENGINEER SHALL BE RESPONSIBLE FOR THE
FOLLOWING SHEETS IN ACCORDANCE WITH RULE 61G15-23.004, F.A.C.

SHEET NO.	SHEET DESCRIPTION
2	SIGNATURE SHEET
53 - 57	TEMPORARY TRAFFIC CONTROL PLAN

REVISIONS				ENGINEER OF RECORD			STATE OF FLORIDA DEPARTMENT OF TRANSPORTATION			SIGNATURE SHEET	SHEET NO. 2
DATE	DESCRIPTION		DATE	DESCRIPTION			ROAD NO.	COUNTY	FINANCIAL PROJECT ID		
						DREW W. ROSSI, P.E. LICENSE NUMBER: 84264 PROTEAN DESIGN GROUP 201 WEST MARION AVENUE, SUITE 1201 PUNTA GORDA, FL 33950	SR 25	HIGHLANDS	451270-1-52-01		

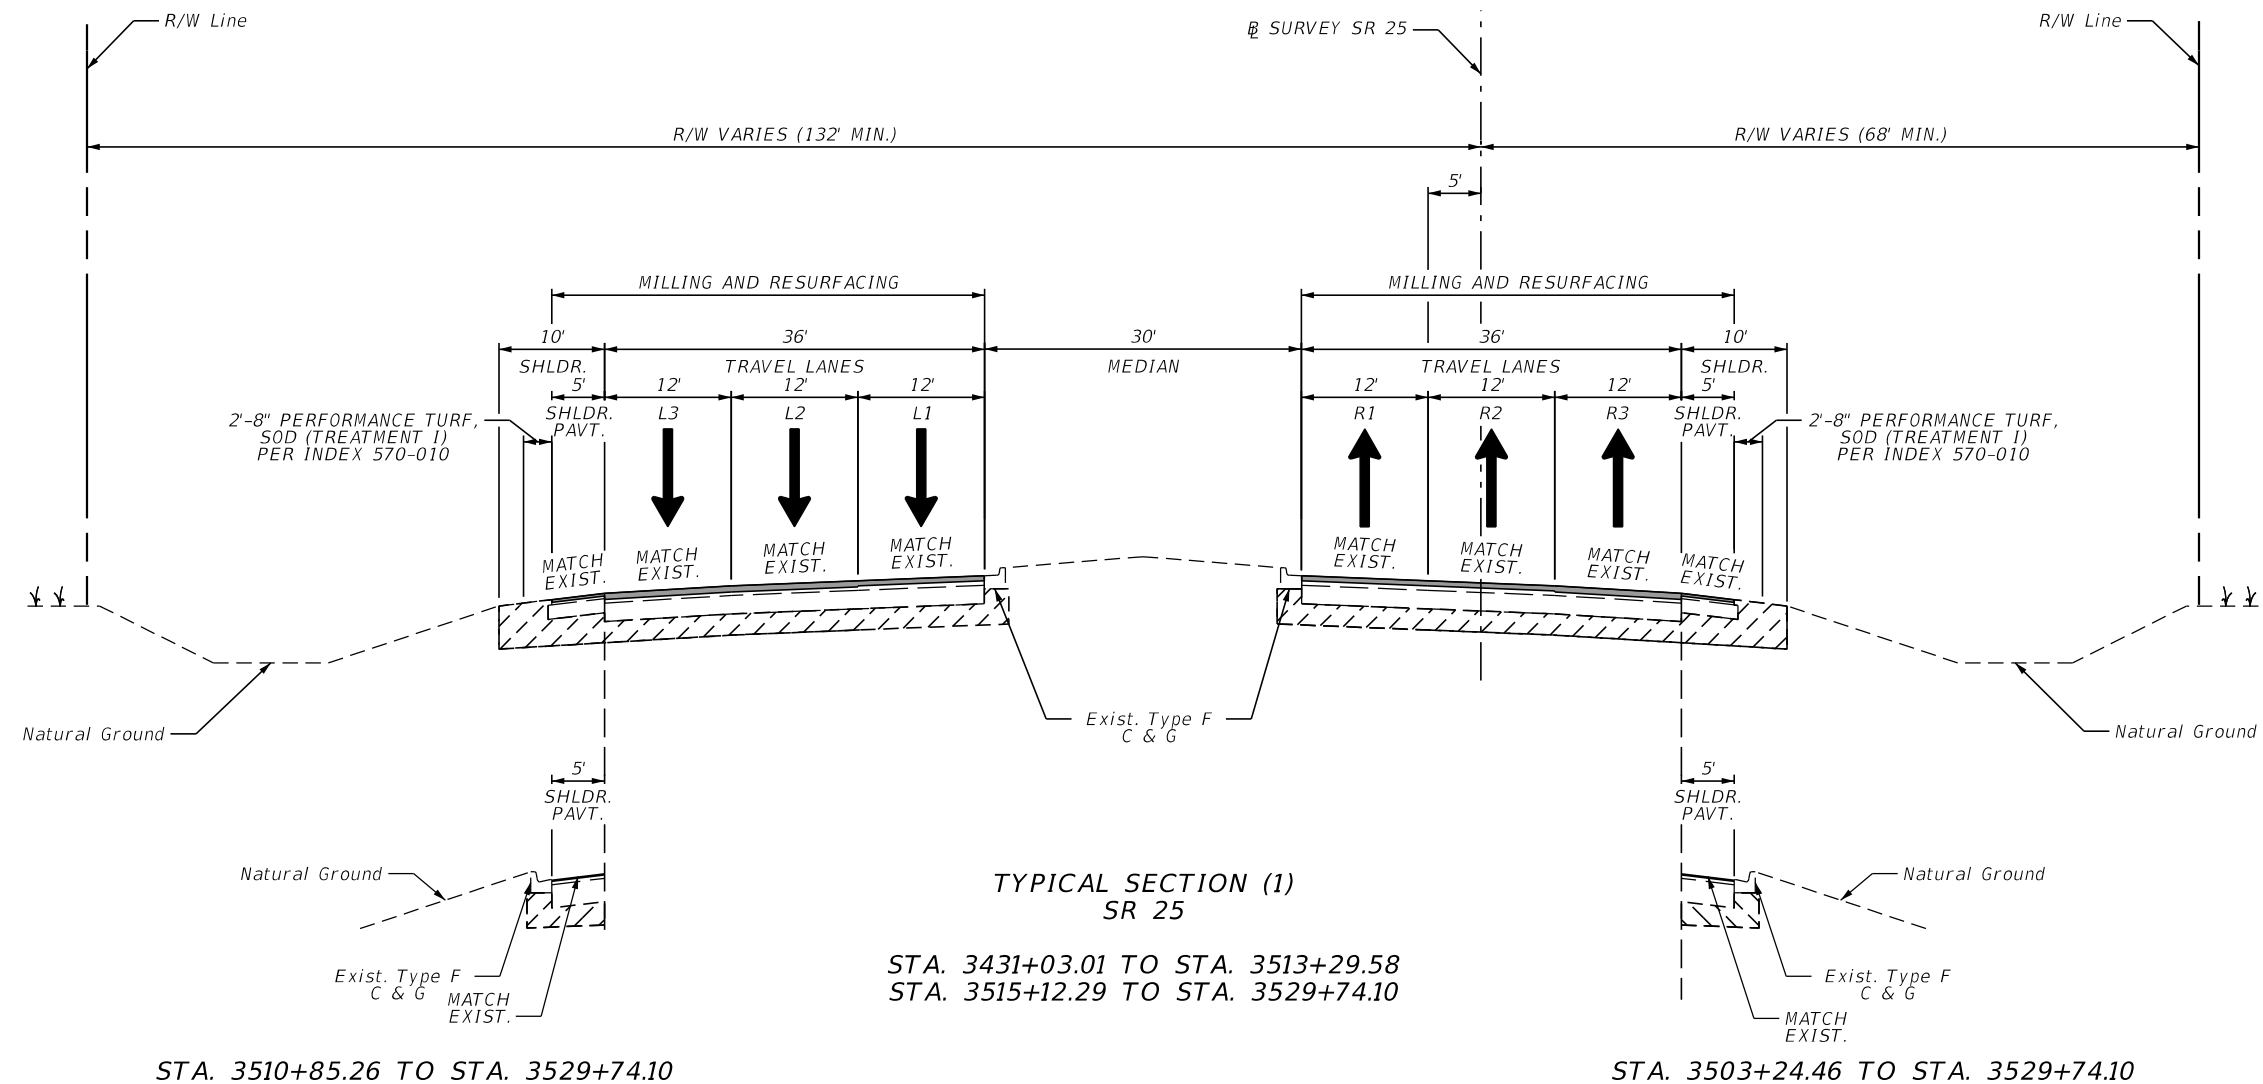

TRAFFIC DATA

		AADT
CURRENT YEAR	= 2025	34,500
ESTIMATED OPENING YEAR	= 2027	35,600
ESTIMATED DESIGN YEAR	= 2047	46,600*
K = 9.0% D = 57.0% T = 11.8% (24 HOUR)		
DESIGN HOUR T = 5.9%		
DESIGN SPEED = 50 MPH		
CONTEXT CLASSIFICATION = C3C		
*PROJECTED		

REVISIONS				ENGINEER OF RECORD		STATE OF FLORIDA DEPARTMENT OF TRANSPORTATION			TYPICAL SECTION (1)	SHEET NO. 3
DATE	DESCRIPTION	DATE	DESCRIPTION	DREW W. ROSSI, P.E. LICENSE NUMBER: 84264 PROTEAN DESIGN GROUP 201 WEST MARION AVENUE, SUITE 1201 PUNTA GORDA, FL 33950		ROAD NO.	COUNTY	FINANCIAL PROJECT ID		
						SR 25	HIGHLANDS	451270-1-52-01		

INSIDE TRAVEL LANES (L1 AND R1), NORTHBOUND CENTER LANE (R2) AND SOUTHBOUND INSIDE TURN LANES				OUTSIDE TRAVEL LANES (L3 AND R3), SOUTHBOUND CENTER LANE (L2) ACCELERATION LANES AND OUTSIDE TURN LANES				CROSSOVERS			
SOUTHBOUND INSIDE TRAVEL LANE (L1): STA. 3432+00.23 TO STA. 3513+29.77 (LT.) STA. 3515+11.94 TO STA. 3529+69.65 (LT.) NORTHBOUND INSIDE TRAVEL LANE (R1) AND NORTHBOUND CENTER LANE (R2): STA. 3432+00.23 TO STA. 3513+29.59 (LT.) STA. 3515+12.50 TO STA. 3529+74.10 (LT.) SOUTHBOUND INSIDE TURN LANES: STA. 3442+36.26 TO STA. 3444+22.53 (LT.) STA. 3452+37.87 TO STA. 3454+34.61 (LT.) STA. 3466+55.53 TO STA. 3468+46.11 (LT.) STA. 3476+55.73 TO STA. 3481+69.00 (LT.) STA. 3491+10.94 TO STA. 3493+07.01 (LT.) STA. 3503+50.40 TO STA. 3506+34.13 (LT.) MILLING MILL EXISTING ASPHALT PAVEMENT FOR DEPTH (3.0") RESURFACING TYPE SP STRUCTURAL COURSE (TRAFFIC C) (1.5") FRICTION COURSE FC-12.5 (TRAFFIC C) (1.5") (PG 76-22)				NORTHBOUND OUTSIDE TRAVEL LANE (R3): STA. 3432+00.23 TO STA. STA. 3513+29.58 (RT.) STA. 3515+12.22 TO STA. 3529+74.10 (RT.) SOUTHBOUND OUTSIDE TRAVEL LANE (L3) AND SOUTHBOUND CENTER LANE (L2): STA. 3432+00.23 TO STA. 3513+29.58 (LT.) STA. 3515+12.29 TO STA. 3529+69.65 (LT.) OUTSIDE TURN LANES: STA. 3438+17.63 TO STA. 3440+43.04 (RT.) STA. 3449+10.97 TO STA. 3454+69.38 (RT.) STA. 3460+09.34 TO STA. 3463+08.48 (RT.) STA. 3469+71.03 TO STA. 3474+83.76 (RT.) STA. 3476+63.23 TO STA. 3480+24.41 (LT.) STA. 3494+65.09 TO STA. 3499+09.90 (RT.) STA. 3503+25.06 TO STA. 3509+97.19 (LT.) ACCELERATION LANES: STA. 3432+00.23 TO STA. 3438+17.63 (RT.) STA. 3476+23.58 TO STA. 3481+75.61 (RT.) MILLING MILL EXISTING ASPHALT PAVEMENT FOR DEPTH (3.5") RESURFACING TYPE SP STRUCTURAL COURSE (TRAFFIC C) (2.0") FRICTION COURSE FC-12.5 (TRAFFIC C) (1.5") (PG 76-22)				STA. 3440+65.19 TO STA. 3442+36.26 (LT.) STA. 3448+10.12 TO STA. 3449+81.36 (LT.) STA. 3450+79.94 TO STA. 3452+37.87 (LT.) STA. 3464+92.37 TO STA. 3466+55.53 (LT.) STA. 3474+50.21 TO STA. 3476+55.73 (LT.) STA. 3489+50.39 TO STA. 3491+10.94 (LT.) STA. 3501+91.79 TO STA. 3503+50.40 (LT.) STA. 3509+64.27 TO STA. 3510+29.72 (LT.) STA. 3528+60.70 TO STA. 3429+94.28 (LT.) MILLING MILL EXISTING ASPHALT PAVEMENT FOR DEPTH (1.5") RESURFACING TYPE SP STRUCTURAL COURSE (TRAFFIC C) (1.5")			
REVISIONS				ENGINEER OF RECORD		STATE OF FLORIDA DEPARTMENT OF TRANSPORTATION			TYPICAL SECTION (2)		SHEET NO.
DATE	DESCRIPTION	DATE	DESCRIPTION	DREW W. ROSSI, P.E. LICENSE NUMBER: 84264 PROTEAN DESIGN GROUP 201 WEST MARION AVENUE, SUITE 1201 PUNTA GORDA, FL 33950		ROAD NO.	COUNTY	FINANCIAL PROJECT ID			4
						SR 25	HIGHLANDS	451270-1-52-01			

THE OFFICIAL RECORD OF THIS SHEET IS THE ELECTRONIC FILE DIGITALLY SIGNED AND SEALED UNDER RULE 61G15-23.004, F.A.C.

OUTSIDE SHOULDERS,
NORTHBOUND INSIDE TURN LANES,
SIDE STREETS AND DRIVEWAYS

OUTSIDE SHOULDERS:

STA. 3432+00.23 TO STA. 3476+63.23 (LT.)
STA. 3438+18.09 TO STA. 3449+10.97 (RT.)
STA. 3449+25.87 TO STA. 3454+58.31 (RT.)
STA. 3454+69.38 TO STA. 3460+09.34 (RT.)
STA. 3460+10.00 TO STA. 3464+08.48 (RT.)
STA. 3465+46.46 TO STA. 3469+71.03 (RT.)
STA. 3469+71.28 TO STA. 3479+47.11 (RT.)
STA. 3480+24.41 TO STA. 3503+25.07 (LT.)
STA. 3483+75.59 TO STA. 3494+65.09 (RT.)
STA. 3494+65.38 TO STA. 3499+09.90 (RT.)
STA. 3499+09.90 TO STA. 3513+29.68 (RT.)
STA. 3503+25.06 TO STA. 3509+97.16 (LT.)
STA. 3509+97.19 TO STA. 3513+29.58 (LT.)
STA. 3515+12.29 TO STA. 3528+51.55 (LT.)
STA. 3515+12.22 TO STA. 3528+60.42 (RT.)

NORTHBOUND INSIDE TURN LANES:

STA. 3446+20.23 TO STA. 3448+10.12 (LT.)
STA. 3473+97.62 TO STA. 3474+96.38 (LT.)
STA. 3496+17.06 TO STA. 3501+92.09 (LT.)
STA. 3507+50.04 TO STA. 3509+64.45 (LT.)
STA. 3525+19.58 TO STA. 3528+60.70 (LT.)

SIDE STREETS:

LAKE GLENDA RD.
STA. 3463+08.48 TO STA. 3465+46.46 (RT.)
W COLLEGE DR.
STA. 3474+83.76 TO STA. 3476+23.58 (RT.)
BILL SACHSENMAIER MEMORIAL DR.
STA. 3475+24.83 TO STA. 3476+63.23 (LT.)
GRANITE AVE.
STA. 3502+07.64 TO STA. 3503+25.07 (LT.)
MARBLE AVE.
STA. 3502+15.08 TO STA. 3503+24.46 (RT.)
BILLY MARTIN RD.
STA. 3509+97.16 TO STA. 3510+85.26 (LT.)
BILLY MARTIN RD.
STA. 3518+46.44 TO STA. 3519+94.74 (LT.)
GLORIA ST.
STA. 3520+38.22 TO STA. 3521+23.41 (LT.)
W HAL MCRAE BLVD.
STA. 3528+51.55 TO STA. 3529+39.65 (LT.)
W HAL MCRAE BLVD.
STA. 3528+60.42 TO STA. 3529+74.10 (RT.)

DRIVEWAYS:

STA. 3449+61.33 TO STA. 3450+17.84 (LT.)
STA. 3488+98.02 TO STA. 3489+97.68 (RT.)
STA. 3499+09.90 TO STA. 3499+90.05 (RT.)


MILLING

MILL EXISTING ASPHALT PAVEMENT FOR DEPTH (1.5")

RESURFACING

FRICTION COURSE FC-12.5 (TRAFFIC C) (1.5") (PG 76-22)

REVISIONS				ENGINEER OF RECORD	STATE OF FLORIDA DEPARTMENT OF TRANSPORTATION			TYPICAL SECTION (3)	SHEET NO.
DATE	DESCRIPTION	DATE	DESCRIPTION	DREW W. ROSSI, P.E. LICENSE NUMBER: 84264 PROTEAN DESIGN GROUP 201 WEST MARION AVENUE, SUITE 1201 PUNTA GORDA, FL 33950	ROAD NO.	COUNTY	FINANCIAL PROJECT ID		5
					SR 25	HIGHLANDS	451270-1-52-01		

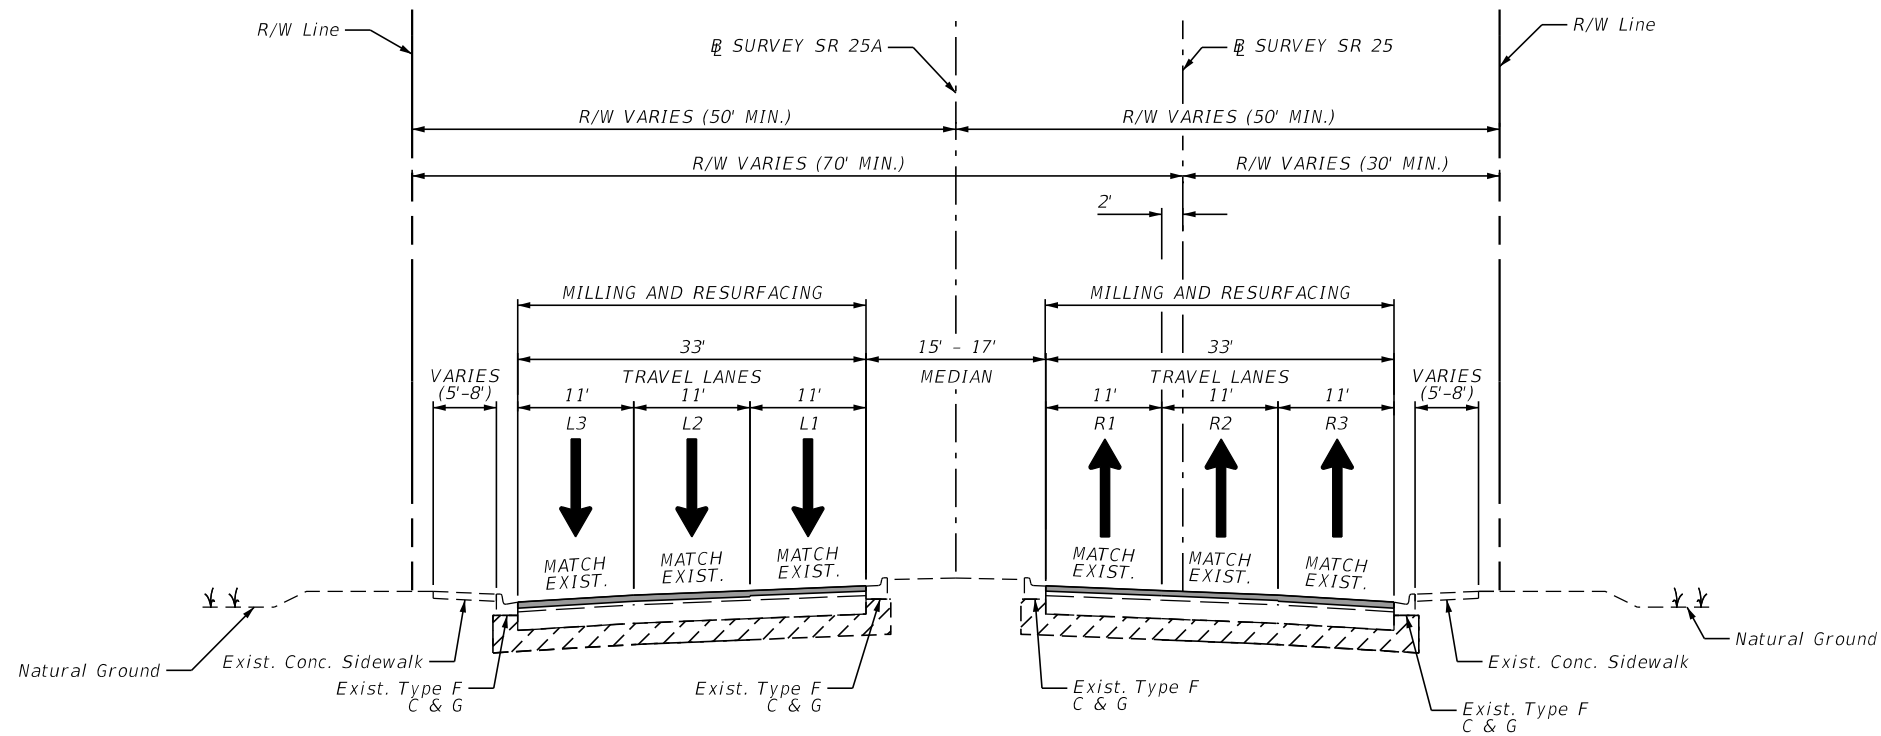

TYPICAL SECTION (2)
SR 25 AND SR 25A

NORTHBOUND:
STA. 3529+74.10 TO STA. 3556+31.40
($\varnothing$ SURVEY SR 25)
STA. 2+80.00 TO STA. 56+26.14

SOUTHBOUND:
STA. 3529+74.10 TO STA. 3566+38.01
STA. 12+79.85 TO STA. 56+21.98
($\varnothing$ SURVEY SR 25A)

TRAFFIC DATA

		AADT
CURRENT YEAR	= 2025	34,500
ESTIMATED OPENING YEAR	= 2027	35,600
ESTIMATED DESIGN YEAR	= 2047	46,600*
K = 9.0% D = 57.0% T = 11.8% (24 HOUR)		
DESIGN HOUR T = 5.9%		
DESIGN SPEED = 50 MPH		
CONTEXT CLASSIFICATION = C3C		
*PROJECTED		

EXCEPTION LIMITS:

NORTHBOUND:
STA. 3556+31.40 TO STA. 3568+98.18
($\varnothing$ SURVEY SR 25) =
STA. 0+16.15 TO STA. 2+80.00
($\varnothing$ SURVEY SR 25A)


SOUTHBOUND:
STA. 3566+38.01 TO STA. 3568+98.18
($\varnothing$ SURVEY SR 25) =
STA. 0+16.15 TO STA. 12+79.85
($\varnothing$ SURVEY SR 25A)

STA. EQUATION
STA. 3568+98.18 ($\varnothing$ SURVEY SR 25) =
STA. 0+16.15 ($\varnothing$ SURVEY SR 25A)

REVISIONS				ENGINEER OF RECORD	STATE OF FLORIDA DEPARTMENT OF TRANSPORTATION			TYPICAL SECTION (4)	SHEET NO.
DATE	DESCRIPTION	DATE	DESCRIPTION	DREW W. ROSSI, P.E. LICENSE NUMBER: 84264 PROTEAN DESIGN GROUP 201 WEST MARION AVENUE, SUITE 1201 PUNTA GORDA, FL 33950	ROAD NO.	COUNTY	FINANCIAL PROJECT ID		6
					SR 25	HIGHLANDS	451270-1-52-01		

INSIDE TRAVEL LANES (L1 AND R1), NORTHBOUND CENTER LANE (R2) AND SOUTHBOUND INSIDE TURN LANES				OUTSIDE TRAVEL LANES (L3 AND R3), SOUTHBOUND CENTER LANE (L2) AND OUTSIDE TURN LANES				NORTHBOUND INSIDE TURN LANES AND SIDE STREETS AND DRIVEWAYS																					
SOUTHBOUND INSIDE TRAVEL LANE (L1): STA. 3529+69.65 TO STA. 3566+38.01 (LT.) STA. 12+79.85 TO STA. 56+21.98 (LT.) NORTHBOUND INSIDE TRAVEL LANE (R1) AND NORTHBOUND CENTER LANE (R2): STA. 3529+74.10 TO STA. 3556+31.52 (LT.) STA. 2+80.00 TO STA. 56+26.14 (RT.) SOUTHBOUND INSIDE TURN LANES: STA. 3529+94.23 TO STA. 3532+29.20 (LT.) STA. 3537+85.87 TO STA. 3539+95.53 (LT.) STA. 3546+32.04 TO STA. 3548+68.13 (LT.) STA. 3553+11.23 TO STA. 3555+43.51 (LT.) STA. 3559+58.83 TO STA. 3561+96.01 (LT.) STA. 13+86.83 TO STA. 16+76.56 (LT./RT.) STA. 20+50.30 TO STA. 23+44.22 (RT.) STA. 27+02.71 TO STA. 29+94.17 (RT.) STA. 40+49.70 TO STA. 43+26.62 (LT.) STA. 53+86.59 TO STA. 56+21.98 (LT.) MILLING MILL EXISTING ASPHALT PAVEMENT FOR DEPTH (3.0") RESURFACING TYPE SP STRUCTURAL COURSE (TRAFFIC C) (1.5") FRICTION COURSE FC-12.5 (TRAFFIC C) (1.5") (PG 76-22) <td colspan="4"> NORTHBOUND OUTSIDE TRAVEL LANE (R3): STA. 3529+74.10 TO STA. 3556+31.44 (RT.) STA. 2+80.00 TO STA. 56+26.14 (RT.) SOUTHBOUND OUTSIDE TRAVEL LANE (L3) AND SOUTHBOUND CENTER LANE (L2): STA. 3529+69.65 TO STA. 3566+37.47 (LT.) STA. 12+79.99 TO STA. 56+21.98 (LT.) OUTSIDE TURN LANES: STA. 35+45.93 TO STA. 37+38.36 (LT.) STA. 40+43.40 TO STA. 44+42.79 (LT.) STA. 47+17.58 TO STA. 49+94.44 (LT.) STA. 53+76.68 TO STA. 56.21.98 (LT.) MILLING MILL EXISTING ASPHALT PAVEMENT FOR DEPTH (3.5") RESURFACING TYPE SP STRUCTURAL COURSE (TRAFFIC C) (2.0") FRICTION COURSE FC-12.5 (TRAFFIC C) (1.5") (PG 76-22) <td colspan="4"> NORTHBOUND INSIDE TURN LANES: STA. 3534+29.00 TO STA. 3536+64.88 (LT.) STA. 3543+92.29 TO STA. 3545+28.77 (LT.) STA. 3549+49.35 TO STA. 3551+84.39 (LT.) STA. 3556+15.45 TO STA. 3558+54.14 (LT.) STA. 4+50.15 TO STA. 5+77.01 (RT.) STA. 9+91.59 TO STA. 12+79.89 (RT.) STA. 16+52.83 TO STA. 19+44.66 (RT.) STA. 22+94.16 TO STA. 26+03.92 (RT.) STA. 34+89.55 TO STA. 39+28.55 (RT.) STA. 45+93.73 TO STA. 52+50.00 (RT.) SIDE STREETS: STA. 3533+70.98 TO STA. 3534+54.02 (LT.) EDGEWOOD ST. STA. 3536+72.43 TO STA. 3537+68.30 (RT.) W MORRILL ST. STA. 3539+42.50 TO STA. 3540+28.11 (RT.) W TOWNSEND ST. STA. 3542+01.27 TO STA. 3542+90.73 (LT.) HEAD ST. STA. 3542+11.55 TO STA. 3543+01.47 (RT.) W CORNELL ST. STA. 3545+33.04 TO STA. 3546+19.84 (LT.) W HALL ST. STA. 3545+45.75 TO STA. 3546+31.32 (RT.) W HALL ST. STA. 3548+74.17 TO STA. 3549+60.81 (LT.) W PEEL ST. STA. 3548+76.44 TO STA. 3549+61.21 (RT.) W STATE ST. STA. 3551+99.78 TO STA. 3552+88.05 (RT.) W BELL ST. STA. 3552+05.05 TO STA. 3552+88.15 (LT.) W BELL ST. STA. 3555+34.66 TO STA. 3556+17.42 (LT.) BRADBURY ST. STA. 3555+35.03 TO STA. 3556+16.21 (RT.) DYAL ST. STA. 3558+66.12 TO STA. 3559+48.05 (LT.) W CAMPHOR ST. STA. 3561+94.78 TO STA. 3562+80.10 (LT.) W CAMPHOR ST. STA. 3565+24.71 TO STA. 3566+08.92 (LT.) ROUNDS ST. STA. 3+16.57 TO STA. 3+83.55 (RT.) W HILL ST. STA. 6+38.90 TO STA. 7+08.10 (RT.) W CHURCH ST. STA. 9+84.39 TO STA. 10+25.61 (RT.) W PRAIRIE ST. STA. 12+90.13 TO STA. 13+69.07 (RT.) W PLEASANT ST. STA. 13+01.69 TO STA. 13+70.97 (LT.) W PLEASANT ST. STA. 16+36.35 TO STA. 17+05.43 (LT.) W CIRCLE ST. STA. 19+69.70 TO STA. 20+35.54 (RT.) W CIRCLE ST. STA. 26+18.74 TO STA. 26+89.41 (RT.) WINTHROP ST. STA. 26+21.80 TO STA. 26+87.79 (LT.) TAUNTON RD. STA. 29+54.65 TO STA. 30+23.62 (RT.) MAXWELL ST. STA. 32+93.16 TO STA. 33+61.07 (RT.) RENFRO ST. STA. 36+24.45 TO STA. 36+94.79 (RT.) W DURRANCE ST. STA. 39+14.21 TO STA. 40+43.40 (LT.) W SHOP 16 RD. STA. 39+53.33 TO STA. 40+19.81 (RT.) W PALMETTO ST. STA. 46+11.59 TO STA. 46+93.21 (RT.) W KINGDOM WAY STA. 52+38.15 TO STA. 53+76.68 (LT.) W SHOP 16 RD. STA. 53+00.35 TO STA. 53+39.89 (RT.) W LAKE ISIS AVE. DRIVEWAYS: STA. 34+64.25 TO STA. 35+45.93 (LT.) STA. 45+91.68 TO STA. 47+17.58 (LT.) MILLING MILL EXISTING ASPHALT PAVEMENT FOR DEPTH (1.5") RESURFACING FRICTION COURSE FC-12.5 (TRAFFIC C) (1.5") (PG 76-22) </td></td>				NORTHBOUND OUTSIDE TRAVEL LANE (R3): STA. 3529+74.10 TO STA. 3556+31.44 (RT.) STA. 2+80.00 TO STA. 56+26.14 (RT.) SOUTHBOUND OUTSIDE TRAVEL LANE (L3) AND SOUTHBOUND CENTER LANE (L2): STA. 3529+69.65 TO STA. 3566+37.47 (LT.) STA. 12+79.99 TO STA. 56+21.98 (LT.) OUTSIDE TURN LANES: STA. 35+45.93 TO STA. 37+38.36 (LT.) STA. 40+43.40 TO STA. 44+42.79 (LT.) STA. 47+17.58 TO STA. 49+94.44 (LT.) STA. 53+76.68 TO STA. 56.21.98 (LT.) MILLING MILL EXISTING ASPHALT PAVEMENT FOR DEPTH (3.5") RESURFACING TYPE SP STRUCTURAL COURSE (TRAFFIC C) (2.0") FRICTION COURSE FC-12.5 (TRAFFIC C) (1.5") (PG 76-22) <td colspan="4"> NORTHBOUND INSIDE TURN LANES: STA. 3534+29.00 TO STA. 3536+64.88 (LT.) STA. 3543+92.29 TO STA. 3545+28.77 (LT.) STA. 3549+49.35 TO STA. 3551+84.39 (LT.) STA. 3556+15.45 TO STA. 3558+54.14 (LT.) STA. 4+50.15 TO STA. 5+77.01 (RT.) STA. 9+91.59 TO STA. 12+79.89 (RT.) STA. 16+52.83 TO STA. 19+44.66 (RT.) STA. 22+94.16 TO STA. 26+03.92 (RT.) STA. 34+89.55 TO STA. 39+28.55 (RT.) STA. 45+93.73 TO STA. 52+50.00 (RT.) SIDE STREETS: STA. 3533+70.98 TO STA. 3534+54.02 (LT.) EDGEWOOD ST. STA. 3536+72.43 TO STA. 3537+68.30 (RT.) W MORRILL ST. STA. 3539+42.50 TO STA. 3540+28.11 (RT.) W TOWNSEND ST. STA. 3542+01.27 TO STA. 3542+90.73 (LT.) HEAD ST. STA. 3542+11.55 TO STA. 3543+01.47 (RT.) W CORNELL ST. STA. 3545+33.04 TO STA. 3546+19.84 (LT.) W HALL ST. STA. 3545+45.75 TO STA. 3546+31.32 (RT.) W HALL ST. STA. 3548+74.17 TO STA. 3549+60.81 (LT.) W PEEL ST. STA. 3548+76.44 TO STA. 3549+61.21 (RT.) W STATE ST. STA. 3551+99.78 TO STA. 3552+88.05 (RT.) W BELL ST. STA. 3552+05.05 TO STA. 3552+88.15 (LT.) W BELL ST. STA. 3555+34.66 TO STA. 3556+17.42 (LT.) BRADBURY ST. STA. 3555+35.03 TO STA. 3556+16.21 (RT.) DYAL ST. STA. 3558+66.12 TO STA. 3559+48.05 (LT.) W CAMPHOR ST. STA. 3561+94.78 TO STA. 3562+80.10 (LT.) W CAMPHOR ST. STA. 3565+24.71 TO STA. 3566+08.92 (LT.) ROUNDS ST. STA. 3+16.57 TO STA. 3+83.55 (RT.) W HILL ST. STA. 6+38.90 TO STA. 7+08.10 (RT.) W CHURCH ST. STA. 9+84.39 TO STA. 10+25.61 (RT.) W PRAIRIE ST. STA. 12+90.13 TO STA. 13+69.07 (RT.) W PLEASANT ST. STA. 13+01.69 TO STA. 13+70.97 (LT.) W PLEASANT ST. STA. 16+36.35 TO STA. 17+05.43 (LT.) W CIRCLE ST. STA. 19+69.70 TO STA. 20+35.54 (RT.) W CIRCLE ST. STA. 26+18.74 TO STA. 26+89.41 (RT.) WINTHROP ST. STA. 26+21.80 TO STA. 26+87.79 (LT.) TAUNTON RD. STA. 29+54.65 TO STA. 30+23.62 (RT.) MAXWELL ST. STA. 32+93.16 TO STA. 33+61.07 (RT.) RENFRO ST. STA. 36+24.45 TO STA. 36+94.79 (RT.) W DURRANCE ST. STA. 39+14.21 TO STA. 40+43.40 (LT.) W SHOP 16 RD. STA. 39+53.33 TO STA. 40+19.81 (RT.) W PALMETTO ST. STA. 46+11.59 TO STA. 46+93.21 (RT.) W KINGDOM WAY STA. 52+38.15 TO STA. 53+76.68 (LT.) W SHOP 16 RD. STA. 53+00.35 TO STA. 53+39.89 (RT.) W LAKE ISIS AVE. DRIVEWAYS: STA. 34+64.25 TO STA. 35+45.93 (LT.) STA. 45+91.68 TO STA. 47+17.58 (LT.) MILLING MILL EXISTING ASPHALT PAVEMENT FOR DEPTH (1.5") RESURFACING FRICTION COURSE FC-12.5 (TRAFFIC C) (1.5") (PG 76-22) </td>				NORTHBOUND INSIDE TURN LANES: STA. 3534+29.00 TO STA. 3536+64.88 (LT.) STA. 3543+92.29 TO STA. 3545+28.77 (LT.) STA. 3549+49.35 TO STA. 3551+84.39 (LT.) STA. 3556+15.45 TO STA. 3558+54.14 (LT.) STA. 4+50.15 TO STA. 5+77.01 (RT.) STA. 9+91.59 TO STA. 12+79.89 (RT.) STA. 16+52.83 TO STA. 19+44.66 (RT.) STA. 22+94.16 TO STA. 26+03.92 (RT.) STA. 34+89.55 TO STA. 39+28.55 (RT.) STA. 45+93.73 TO STA. 52+50.00 (RT.) SIDE STREETS: STA. 3533+70.98 TO STA. 3534+54.02 (LT.) EDGEWOOD ST. STA. 3536+72.43 TO STA. 3537+68.30 (RT.) W MORRILL ST. STA. 3539+42.50 TO STA. 3540+28.11 (RT.) W TOWNSEND ST. STA. 3542+01.27 TO STA. 3542+90.73 (LT.) HEAD ST. STA. 3542+11.55 TO STA. 3543+01.47 (RT.) W CORNELL ST. STA. 3545+33.04 TO STA. 3546+19.84 (LT.) W HALL ST. STA. 3545+45.75 TO STA. 3546+31.32 (RT.) W HALL ST. STA. 3548+74.17 TO STA. 3549+60.81 (LT.) W PEEL ST. STA. 3548+76.44 TO STA. 3549+61.21 (RT.) W STATE ST. STA. 3551+99.78 TO STA. 3552+88.05 (RT.) W BELL ST. STA. 3552+05.05 TO STA. 3552+88.15 (LT.) W BELL ST. STA. 3555+34.66 TO STA. 3556+17.42 (LT.) BRADBURY ST. STA. 3555+35.03 TO STA. 3556+16.21 (RT.) DYAL ST. STA. 3558+66.12 TO STA. 3559+48.05 (LT.) W CAMPHOR ST. STA. 3561+94.78 TO STA. 3562+80.10 (LT.) W CAMPHOR ST. STA. 3565+24.71 TO STA. 3566+08.92 (LT.) ROUNDS ST. STA. 3+16.57 TO STA. 3+83.55 (RT.) W HILL ST. STA. 6+38.90 TO STA. 7+08.10 (RT.) W CHURCH ST. STA. 9+84.39 TO STA. 10+25.61 (RT.) W PRAIRIE ST. STA. 12+90.13 TO STA. 13+69.07 (RT.) W PLEASANT ST. STA. 13+01.69 TO STA. 13+70.97 (LT.) W PLEASANT ST. STA. 16+36.35 TO STA. 17+05.43 (LT.) W CIRCLE ST. STA. 19+69.70 TO STA. 20+35.54 (RT.) W CIRCLE ST. STA. 26+18.74 TO STA. 26+89.41 (RT.) WINTHROP ST. STA. 26+21.80 TO STA. 26+87.79 (LT.) TAUNTON RD. STA. 29+54.65 TO STA. 30+23.62 (RT.) MAXWELL ST. STA. 32+93.16 TO STA. 33+61.07 (RT.) RENFRO ST. STA. 36+24.45 TO STA. 36+94.79 (RT.) W DURRANCE ST. STA. 39+14.21 TO STA. 40+43.40 (LT.) W SHOP 16 RD. STA. 39+53.33 TO STA. 40+19.81 (RT.) W PALMETTO ST. STA. 46+11.59 TO STA. 46+93.21 (RT.) W KINGDOM WAY STA. 52+38.15 TO STA. 53+76.68 (LT.) W SHOP 16 RD. STA. 53+00.35 TO STA. 53+39.89 (RT.) W LAKE ISIS AVE. DRIVEWAYS: STA. 34+64.25 TO STA. 35+45.93 (LT.) STA. 45+91.68 TO STA. 47+17.58 (LT.) MILLING MILL EXISTING ASPHALT PAVEMENT FOR DEPTH (1.5") RESURFACING FRICTION COURSE FC-12.5 (TRAFFIC C) (1.5") (PG 76-22)																					
				REVISIONS <table><tr><th>DATE</th><th>DESCRIPTION</th><th>DATE</th><th>DESCRIPTION</th></tr><tr><td></td><td></td><td></td><td></td></tr></table>				DATE	DESCRIPTION	DATE	DESCRIPTION					ENGINEER OF RECORD DREW W. ROSSI, P.E. LICENSE NUMBER: 84264 PROTEAN DESIGN GROUP 201 WEST MARION AVENUE, SUITE 1201 PUNTA GORDA, FL 33950		STATE OF FLORIDA DEPARTMENT OF TRANSPORTATION <table><tr><th>ROAD NO.</th><th>COUNTY</th><th>FINANCIAL PROJECT ID</th></tr><tr><td>SR 25</td><td>HIGHLANDS</td><td>451270-1-52-01</td></tr></table>			ROAD NO.	COUNTY	FINANCIAL PROJECT ID	SR 25	HIGHLANDS	451270-1-52-01	TYPICAL SECTION (5)		SHEET NO. 7
								DATE	DESCRIPTION	DATE	DESCRIPTION																		
ROAD NO.	COUNTY	FINANCIAL PROJECT ID																											
SR 25	HIGHLANDS	451270-1-52-01																											

THE OFFICIAL RECORD OF THIS SHEET IS THE ELECTRONIC FILE DIGITALLY SIGNED AND SEALED UNDER RULE 61G15-23.004, F.A.C.

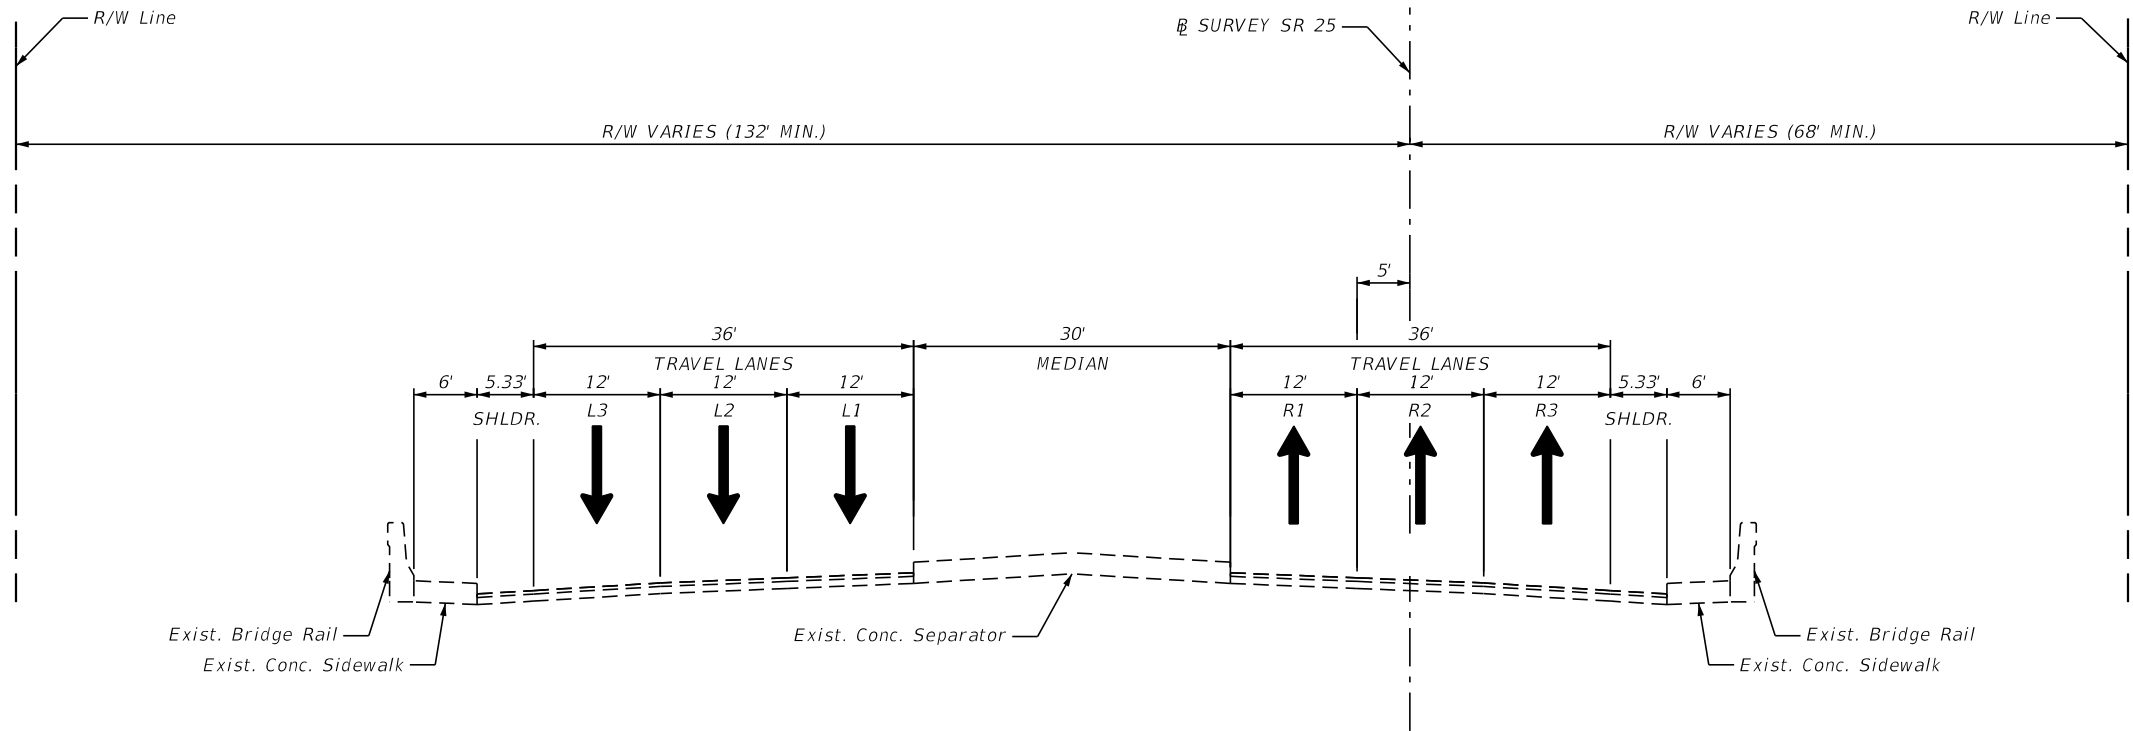

TYPICAL SECTION (3)
SR 25

BRIDGE NO. 090054
STA. 3513+29.58 TO STA. 3515+12.29

BRIDGE NO. 090028
STA. 3513+29.59 TO STA. 3515+12.50

BRIDGE APPROACH SLAB OVERLAY

BRIDGE NO. 090054
STA. 3513+29.58 TO STA. 3513+59.83
STA. 3514+82.23 TO STA. 3515+12.29

BRIDGE NO. 090028
STA. 3513+29.59 TO STA. 3513+59.72
STA. 3514+82.31 TO STA. 3513+12.50

MILLING

MILL EXISTING ASPHALT PAVEMENT FOR DEPTH (2.0")

RESURFACING

FRICTION COURSE FC-12.5 (TRAFFIC C) (2.0") (PG 76-22)

TRAFFIC DATA








		AADT
CURRENT YEAR	= 2025	34,500
ESTIMATED OPENING YEAR	= 2027	35,600
ESTIMATED DESIGN YEAR	= 2047	46,600*
K = 9.0% D = 57.0% T = 11.8% (24 HOUR)		
DESIGN HOUR T = 5.9%		
DESIGN SPEED = 50 MPH		
CONTEXT CLASSIFICATION = C3C		
*PROJECTED		

- NOTE:
- CONCRETE BRIDGE SURFACE IS NOT TO BE MILLED AND RESURFACED.

REVISIONS				ENGINEER OF RECORD		STATE OF FLORIDA DEPARTMENT OF TRANSPORTATION			TYPICAL SECTION (6)	SHEET NO.
DATE	DESCRIPTION		DATE	DESCRIPTION		ROAD NO.	COUNTY	FINANCIAL PROJECT ID		
						SR 25	HIGHLANDS	451270-1-52-01		8

DREW W. ROSSI, P.E.
LICENSE NUMBER: 84264
PROTEAN DESIGN GROUP
201 WEST MARION AVENUE, SUITE 1201
PUNTA GORDA, FL 33950

REFERENCE POINTS

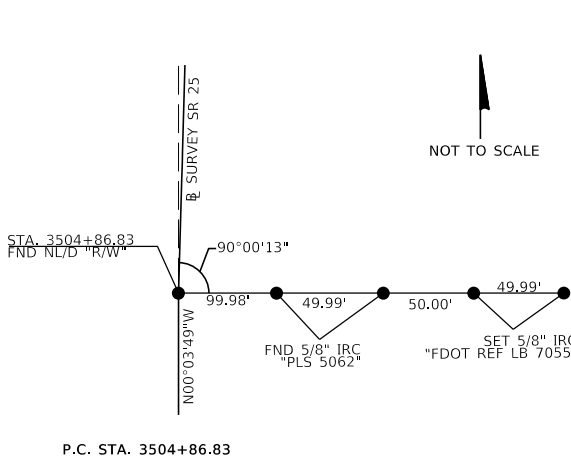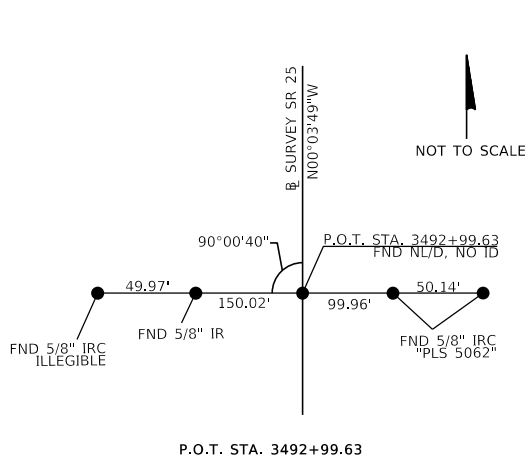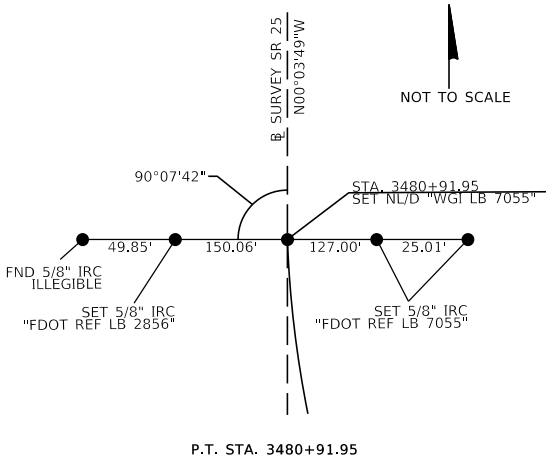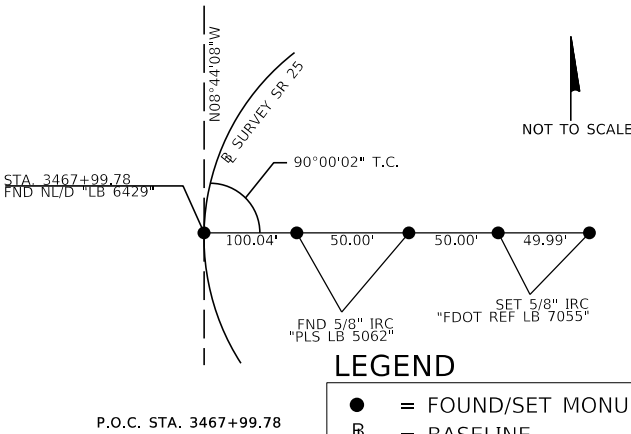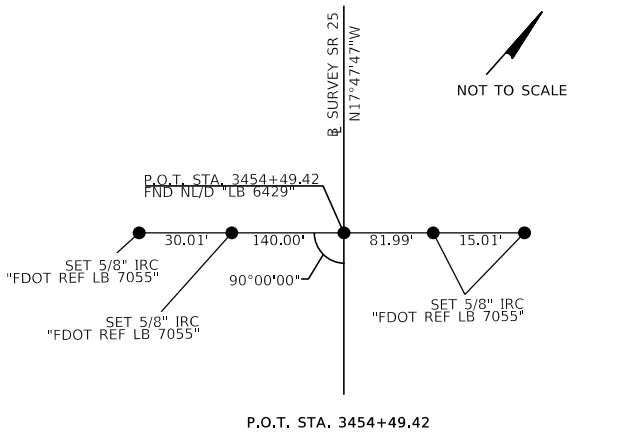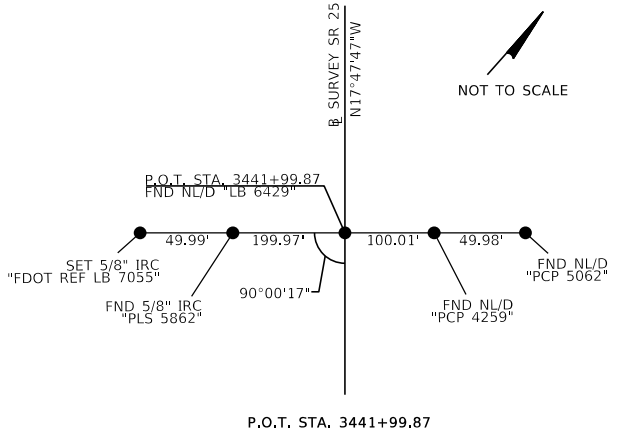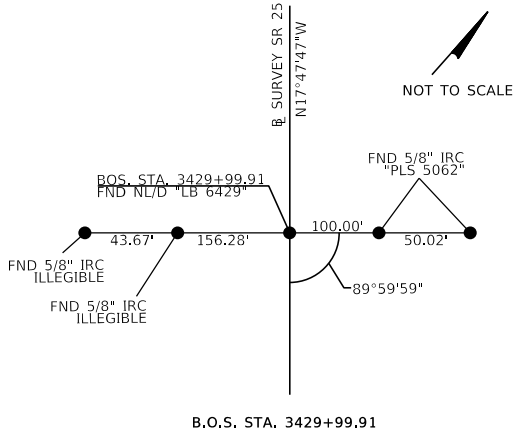

LEGEND

- = FOUND/SET MONUMENTATION AS DESCRIBED
- B = BASELINE
- B.O.S. = BEGINNING OF SURVEY
- CMON = CONCRETE MONUMENT
- E.O.S. = END OF SURVEY
- FDOT = FLORIDA DEPARTMENT OF TRANSPORTATION
- FND = FOUND
- IR = IRON ROD
- IRC = IRON ROD & CAP
- LT. = LEFT
- NL/D = NAIL AND DISC
- P.C. = POINT OF CURVATURE
- PCP = PERMANENT CONTROL POINT
- P.O.C. = POINT ON CURVE
- P.O.T. = POINT ON TANGENT
- P.R.C. = POINT OF REVERSE CURVATURE
- P.T. = POINT OF TANGENCY
- REF = REFERENCE
- RT. = RIGHT
- S.R. = STATE ROAD
- STA. = STATION

PROJECT CONTROL NOTES

- PROJECT IS BASED ON THE FLORIDA STATE PLANE COORDINATE SYSTEM NAD 1983/2011 HORIZONTAL DATUM/EAST ZONE.
- HORIZONTAL CONTROL IS BASED ON THE FLORIDA PERMANENT REFERENCE NETWORK.
- ELEVATIONS ARE BASED ON NORTH AMERICAN VERTICAL DATUM (NAVD88).

REFERENCE POINTS

B25 STATION	NORTHING (Y)	EASTING (X)
B.O.S. STA. 3429+99.91	1172289.774	490712.031
P.O.T. STA. 3441+99.87	1173432.262	490345.278
P.O.T. STA. 3454+49.42	1174622.018	489963.369
P.O.C. STA. 3467+99.78	1175934.970	489653.803
P.T. STA. 3480+91.95	1177222.103	489554.773
P.O.T. STA. 3492+99.63	1178429.782	489553.433
P.C. STA. 3504+86.83	1179616.979	489552.116

PRIMARY HORIZONTAL CONTROL

STAMPING ID	B25 STATION	OFFSET	ELEVATION (Z)	DESCRIPTION	NORTHING (Y)	EASTING (X)	LATITUDE	LONGITUDE
PNC1	3434+56.54	33.20 LT.	129.33'	4"X4" CMON W/DISK STAMPED "PNC 09 24 011"	1172714.359	490540.855	27°33'32.32886"	-81°30'40.30613"
PNC2	3484+35.63	35.05 LT.	137.45'	4"X4" CMON W/DISK STAMPED "PNC 09 24 012"	1177565.742	489519.347	27°34'20.32699"	-81°30'51.87994"
PNC3	3533+29.05	20.18 LT.	154.57'	4"X4" CMON W/DISK STAMPED "PNC 09 24 013"	1182458.142	489519.377	27°35'08.77309"	-81°30'52.10561"


PRIMARY VERTICAL CONTROL

BMZ655	N/A	N/A	137.419'	4"X4" CMON W/DISK STAMPED "Z655 2006"	1169941	491536	27°33'04.9"	-81°30'29.1"
BM46	N/A	N/A	137.387'	4"X4" CMON W/DISK STAMPED "BM 46"	1170756	491282	27°33'13.0"	-81°30'32.0"
BM100	3424+28	68 RT.	129.214'	4"X4" CMON W/DISK STAMPED "BM100"	1171766	490952	27°33'23.0"	-81°30'35.7"
BM3434	3433+94	70 RT.	124.230'	4"X4" CMON W/DISK STAMPED "BM 3434"	1172686	490658	27°33'32.1"	-81°30'39.0"
BM101	3445+08	72 RT.	125.331'	4"X4" CMON W/DISK STAMPED "BM101"	1173747	490319	27°33'42.5"	-81°30'42.8"
BM25512C	3450+66	214 RT.	122.800'	4"X4" CMON W/DISK STAMPED "25512C"	1174323	490284	27°33'48.2"	-81°30'43.2"

REVISIONS				ENGINEER OF RECORD		STATE OF FLORIDA DEPARTMENT OF TRANSPORTATION		PROJECT CONTROL (1)	SHEET NO.
DATE	DESCRIPTION	DATE	DESCRIPTION	DREW W. ROSSI, P.E. LICENSE NUMBER: 84264 PROTEAN DESIGN GROUP 201 WEST MARION AVENUE, SUITE 1201 PUNTA GORDA, FL 33950		ROAD NO.	COUNTY		
						SR 25	HIGHLANDS	451270-1-52-01	9

THE OFFICIAL RECORD OF THIS SHEET IS THE ELECTRONIC FILE DIGITALLY SIGNED AND SEALED UNDER RULE 61G15-23.004, F.A.C.

REFERENCE POINTS

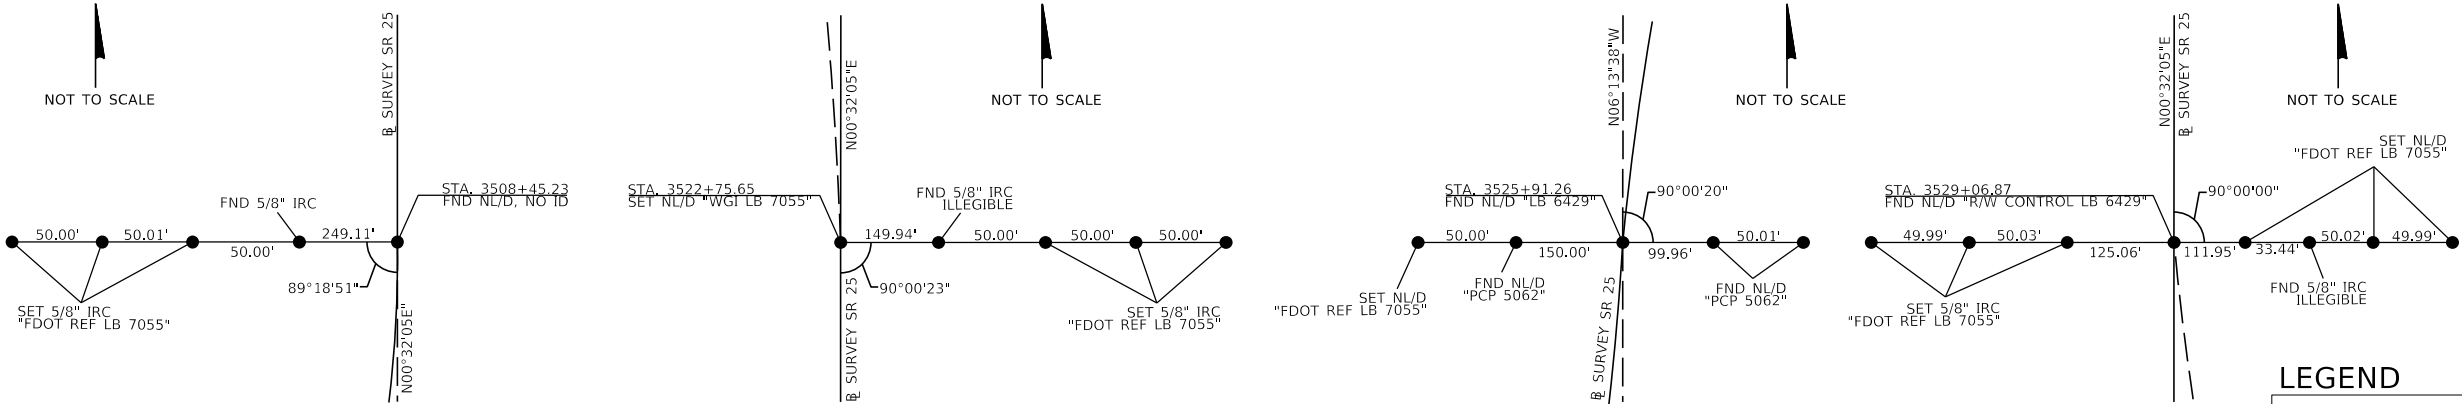

LEGEND

- = FOUND/SET MONUMENTATION AS DESCRIBED
- = BASELINE
- B.O.S. = BEGINNING OF SURVEY
- CMON = CONCRETE MONUMENT
- E.O.S. = END OF SURVEY
- FDOT = FLORIDA DEPARTMENT OF TRANSPORTATION
- FND = FOUND
- IR = IRON ROD
- IRC = IRON ROD & CAP
- LT. = LEFT
- NL/D = NAIL AND DISC
- P.C. = POINT OF CURVATURE
- PCP = PERMANENT CONTROL POINT
- P.O.C. = POINT ON CURVE
- P.O.T. = POINT ON TANGENT
- P.R.C. = POINT OF REVERSE CURVATURE
- P.T. = POINT OF TANGENCY
- REF = REFERENCE
- RT. = RIGHT
- S.R. = STATE ROAD
- STA. = STATION

PROJECT CONTROL NOTES

- PROJECT IS BASED ON THE FLORIDA STATE PLANE COORDINATE SYSTEM NAD 1983/2011 HORIZONTAL DATUM/EAST ZONE.
- HORIZONTAL CONTROL IS BASED ON THE FLORIDA PERMANENT REFERENCE NETWORK.
- ELEVATIONS ARE BASED ON NORTH AMERICAN VERTICAL DATUM (NAVD88).

REFERENCE POINTS

25 STATION	NORTHING (Y)	EASTING (X)
P.T. STA. 3508+45.23	1179975.379	489553.589
P.C. STA. 3522+75.65	1181405.739	489566.940
P.R.C. STA. 3525+91.26	1181720.760	489551.278
P.T. STA. 3529+06.87	1182033.789	489535.616
P.O.T. STA. 3540+99.51	1183228.381	489546.747
P.C. STA. 3560+11.75	1185140.537	489564.594
P.T. STA. 3564+30.87	1185559.652	489567.229









PRIMARY HORIZONTAL CONTROL

STAMPING ID	25A STATION	OFFSET	ELEVATION (Z)	DESCRIPTION	NORTHING (Y)	EASTING (X)	LATITUDE	LONGITUDE
PNC4	00+99.70	128.12 RT.	164.11'	4"X4" CMON W/DISK STAMPED "PNC 09 24 014"	1186110.173	489677.058	27°35'44.94308"	-81°30'50.52187"
PNC5	52+23.40	64.94 LT.	137.46'	4"X4" CMON W/DISK STAMPED "PNC 09 24 015"	1191234.451	489500.071	27°36'35.67784"	-81°30'52.72604"
	25 STATION			PRIMARY VERTICAL CONTROL				
BM25512B	3454+53	68 RT.	126.276'	12" CMON W/DISK DISK STAMPED "NAVD 1988 25512B DATE 2008"	1174646	490027	27°33'51.4"	-81°30'46.1"
BMY655	3465+24	85 RT.	125.062'	12" CMON W/DISK STAMPED "Y655 2006"	1175678	489783	27°34'01.6"	-81°30'48.9"
BM51	3473+66	78 RT.	127.626'	4"X4" CMON W/DISK STAMPED "BM51"	1176504	489664	27°34'09.8"	-81°30'50.2"
BM102	3486+36	80 RT.	131.032'	4"X4" CMON W/DISK STAMPED "BM102"	1177767	489634	27°34'22.3"	-81°30'50.6"
BM103	3496+42	69 RT.	127.428'	4"X4" CMON W/DISK STAMPED "BM103"	1178772	489622	27°34'32.3"	-81°30'50.8"
BM104	3506+41	64 RT.	126.511'	4"X4" CMON W/DISK STAMPED "BM104"	1179771	489616	27°34'42.2"	-81°30'50.9"
BMX655	3518+53	111 LT.	128.799'	3" BRASS DISK STAMPED "X655 2006"	1180985	489452	27°34'54.2"	-81°30'52.8"
BM31	3529+73	89 RT.	150.429'	4"X4" CMON W/DISK STAMPED "BM31"	1182101	489625	27°35'05.2"	-81°30'50.9"
BM105	3538+99	34 RT.	152.097'	4"X4" CMON W/DISK STAMPED "BM105"	1183028	489579	27°35'14.4"	-81°30'51.5"

REVISIONS				ENGINEER OF RECORD		STATE OF FLORIDA DEPARTMENT OF TRANSPORTATION			PROJECT CONTROL (2)	SHEET NO.
DATE	DESCRIPTION		DATE	DESCRIPTION		ROAD NO.	COUNTY	FINANCIAL PROJECT ID		
				DREW W. ROSSI, P.E. LICENSE NUMBER: 84264 PROTEAN DESIGN GROUP 201 WEST MARION AVENUE, SUITE 1201 PUNTA GORDA, FL 33950		SR 25	HIGHLANDS	451270-1-52-01		10

THE OFFICIAL RECORD OF THIS SHEET IS THE ELECTRONIC FILE DIGITALLY SIGNED AND SEALED UNDER RULE 61G15-23.004, F.A.C.

REFERENCE POINTS

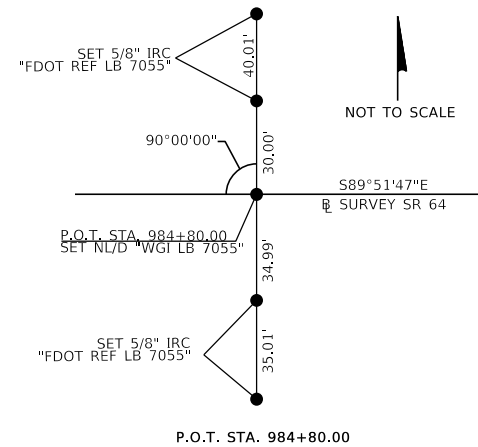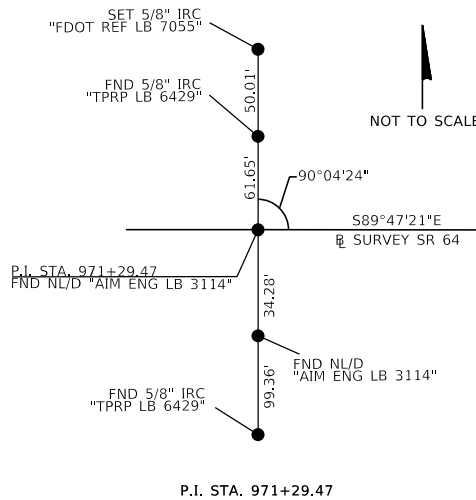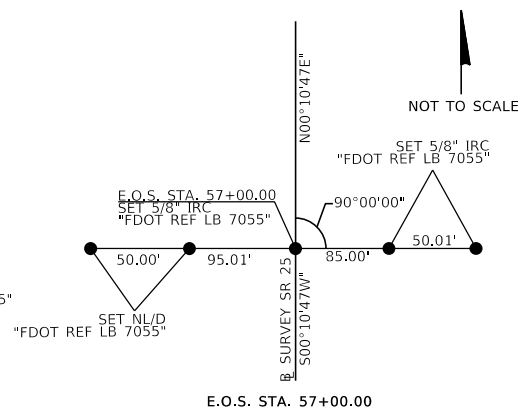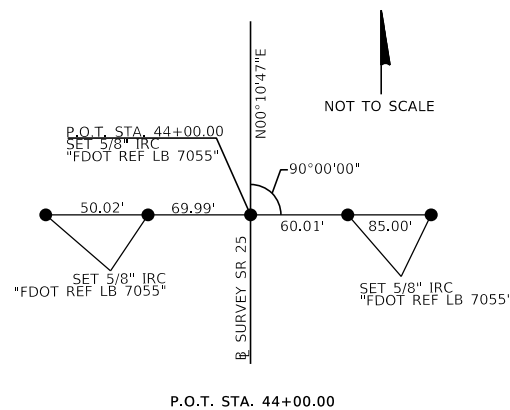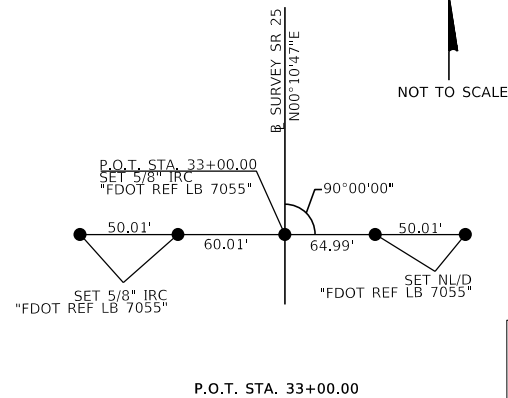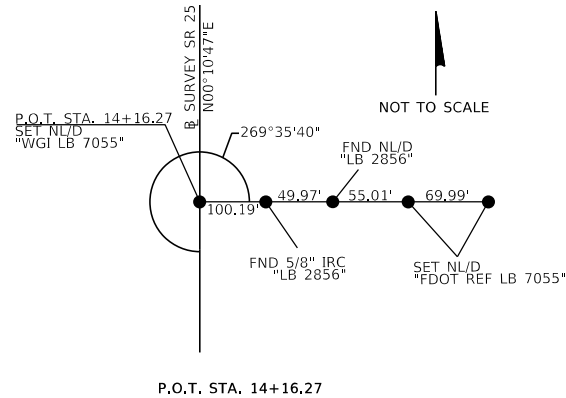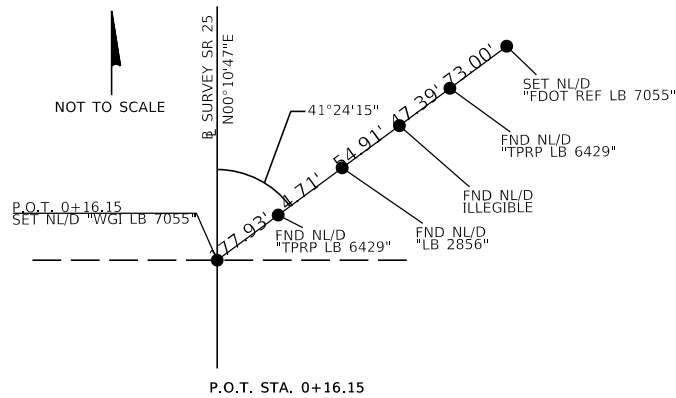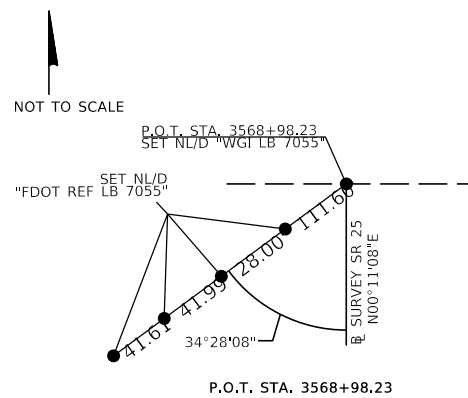

LEGEND

- = FOUND/SET MONUMENTATION AS DESCRIBED
- ℓ = BASELINE
- B.O.S. = BEGINNING OF SURVEY
- CMON = CONCRETE MONUMENT
- E.O.S. = END OF SURVEY
- FDOT = FLORIDA DEPARTMENT OF TRANSPORTATION
- FND = FOUND
- IR = IRON ROD
- IRC = IRON ROD & CAP
- LT. = LEFT
- NL/D = NAIL AND DISC
- P.C. = POINT OF CURVATURE
- PCP = PERMANENT CONTROL POINT
- P.O.C. = POINT ON CURVE
- P.O.T. = POINT ON TANGENT
- P.R.C. = POINT OF REVERSE CURVATURE
- P.T. = POINT OF TANGENCY
- REF = REFERENCE
- RT. = RIGHT
- S.R. = STATE ROAD
- STA. = STATION

PROJECT CONTROL NOTES

1. PROJECT IS BASED ON THE FLORIDA STATE PLANE COORDINATE SYSTEM NAD 1983/2011 HORIZONTAL DATUM/EAST ZONE.
2. HORIZONTAL CONTROL IS BASED ON THE FLORIDA PERMANENT REFERENCE NETWORK.
3. ELEVATIONS ARE BASED ON NORTH AMERICAN VERTICAL DATUM (NAVD88).

REFERENCE POINTS

Ø25 STATION	NORTHING (Y)	EASTING (X)
P.O.T. STA. 3568+98.23	1186027.006	489568.743
Ø25A STATION		
P.O.T. STA. 0+16.15	1186027.024	489548.674
P.O.T. STA. 14+16.27	1187427.133	489553.066
P.O.T. STA. 33+00.00	1189310.858	489558.975
P.O.T. STA. 44+00.00	1190410.852	489562.426
E.O.S. STA. 57+00.00	1191710.846	489566.504
Ø64 STATION		
P.I. STA. 971+29.47	1186029.632	488840.056
P.O.T. STA. 984+80.00	1186025.490	490190.579

PRIMARY VERTICAL CONTROL

STAMPING ID	B25 STATION	OFFSET	ELEVATION (Z)	DESCRIPTION	NORTHING (Y)	EASTING (X)	LATITUDE	LONGITUDE
BM57	3546+36	51 RT.	157.057'	4"X4" CMON W/DISK STAMPED "BM71"	1183765	489602	27°35'21.7"	-81°30'51.2"
BM106	3559+47	40 RT.	168.771'	4"X4" CMON W/DISK STAMPED "BM106"	1185076	489604	27°35'34.7"	-81°30'51.3"
BMF651	3568+57	650 LT.	171.456'	1/2" ROD STAMPED "F651 2006"	1185988	488918	27°35'43.7"	-81°30'58.9"
	B25A STATION							
BM59	00+89	79 RT.	165.523'	4"X4" CMON W/DISK STAMPED "BM59"	1186099	489628	27°35'44.8"	-81°30'51.1"
BM107	11+08	55 RT.	162.011'	4"X4" CMON W/DISK STAMPED "BM107"	1187118	489607	27°35'54.9"	-81°30'51.3"
BM61A	30+60	63 LT.	151.620'	4"X4" CMON W/DISK STAMPED "BM61A"	1189071	489495	27°36'14.3"	-81°30'52.7"
BMM704	40+13	69 RT.	144.816'	1/2" ALUMINUM ROD STAMPED "M704 RESET 2011"	1190024	489630	27°36'23.7"	-81°30'51.2"
BM108	50+30	56 RT.	136.212'	POURED CMON W/DISK STAMPED "BM108"	1191041	489621	27°36'33.8"	-81°30'51.4"
BM109	60+38	65 RT.	142.083'	POURED CMON W/DISK STAMPED "BM109"	1192048	489633	27°36'43.7"	-81°30'51.3"

REVISIONS				ENGINEER OF RECORD	STATE OF FLORIDA DEPARTMENT OF TRANSPORTATION			PROJECT CONTROL (3)	SHEET NO.	
DATE	DESCRIPTION		DATE	DESCRIPTION		ROAD NO.	COUNTY		FINANCIAL PROJECT ID	11
							SR 25		HIGHLANDS	
				DREW W. ROSSI, P.E. LICENSE NUMBER: 84264 PROTEAN DESIGN GROUP 201 WEST MARION AVENUE, SUITE 1201 PUNTA GORDA, FL 33950						

GENERAL NOTES

1. BENCHMARK ELEVATIONS SHOWN ON THE PLANS ARE NORTH AMERICAN VERTICAL DATUM OF 1988 (NAVD 88).
2. ALL SURVEY INFORMATION WAS OBTAINED FROM A LICENSED FLORIDA PROFESSIONAL SURVEYOR AND MAPPER AND UTILIZED AS SUPPORTING DATA IN THE PRODUCTION OF DESIGN PLANS AND FOR CONSTRUCTION ON SUBJECT PROJECT. THE PROFESSIONAL SURVEYOR AND MAPPER OF RECORD ARE:

ALLEN QUICKEL, P.S.M.
PSM NO. 6481
WGI, INC.
1232 WINTER GARDEN VINELAND ROAD, SUITE 124
WINTER GARDEN, FL 34787

MICHAEL ROSS, P.S.M.
PSM NO. 6622
ZEMAN CONSULTING GROUP
3970 RCA BLVD. SUITE 7750
PALM BEACH GARDENS, FL 33410

3. THE LOCATION(S) OF THE UTILITIES SHOWN IN THE PLANS (INCLUDING THOSE DESIGNATED VV, VH AND VVH) ARE BASED ON LIMITED INVESTIGATION TECHNIQUES AND SHOULD BE CONSIDERED APPROXIMATE ONLY. THE VERIFIED LOCATIONS/ELEVATIONS APPLY ONLY AT THE POINTS SHOWN. INTERPOLATIONS BETWEEN THESE POINTS HAVE NOT BEEN VERIFIED.

4. UTILITY/AGENCY OWNERS FOR THIS PROJECT INCLUDE:

COMPANY:

CENTURY LINK

CITY OF AVON PARK

COMCAST

DUKE DISTRIBUTION

DUKE TRANSMISSION

LUMEN - LEVEL 3

SUN 'N LAKE

TECO PEOPLES GAS

CONTACT:

KEN LUTZ

MICHEAL MARTZ

WESLEY VAUGHN

MARK MANNOR

MARK MANNOR

JORDAN GAARD

DREW JONES

SHAWN WINSOR

TELEPHONE:

863.214.1490

863.443.1911

863.265.9084

863.241.1663

863.241.1663

EMAIL:

KEN.LUTZ@LUMEN.COM

MMARTZ@AVONPARK.CITY

WESLEY_VAUGHN@COMCAST.COM

DEFDISTRIBUTIONGOV@DUKE-ENERGY.COM


DEFDISTRIBUTIONGOV@DUKE-ENERGY.COM

JORDAN.GAARD@LEMUN.COM

DREW@POLSTONENGINEERING.COM

SWINSOR@TECOENERGY.COM

REVISIONS				ENGINEER OF RECORD	STATE OF FLORIDA DEPARTMENT OF TRANSPORTATION			GENERAL NOTES	SHEET NO.
DATE	DESCRIPTION	DATE	DESCRIPTION	DREW W. ROSSI, P.E. LICENSE NUMBER: 84264 PROTEAN DESIGN GROUP 201 WEST MARION AVENUE, SUITE 1201 PUNTA GORDA, FL 33950	ROAD NO.	COUNTY	FINANCIAL PROJECT ID		12
					SR 25	HIGHLANDS	451270-1-52-01		


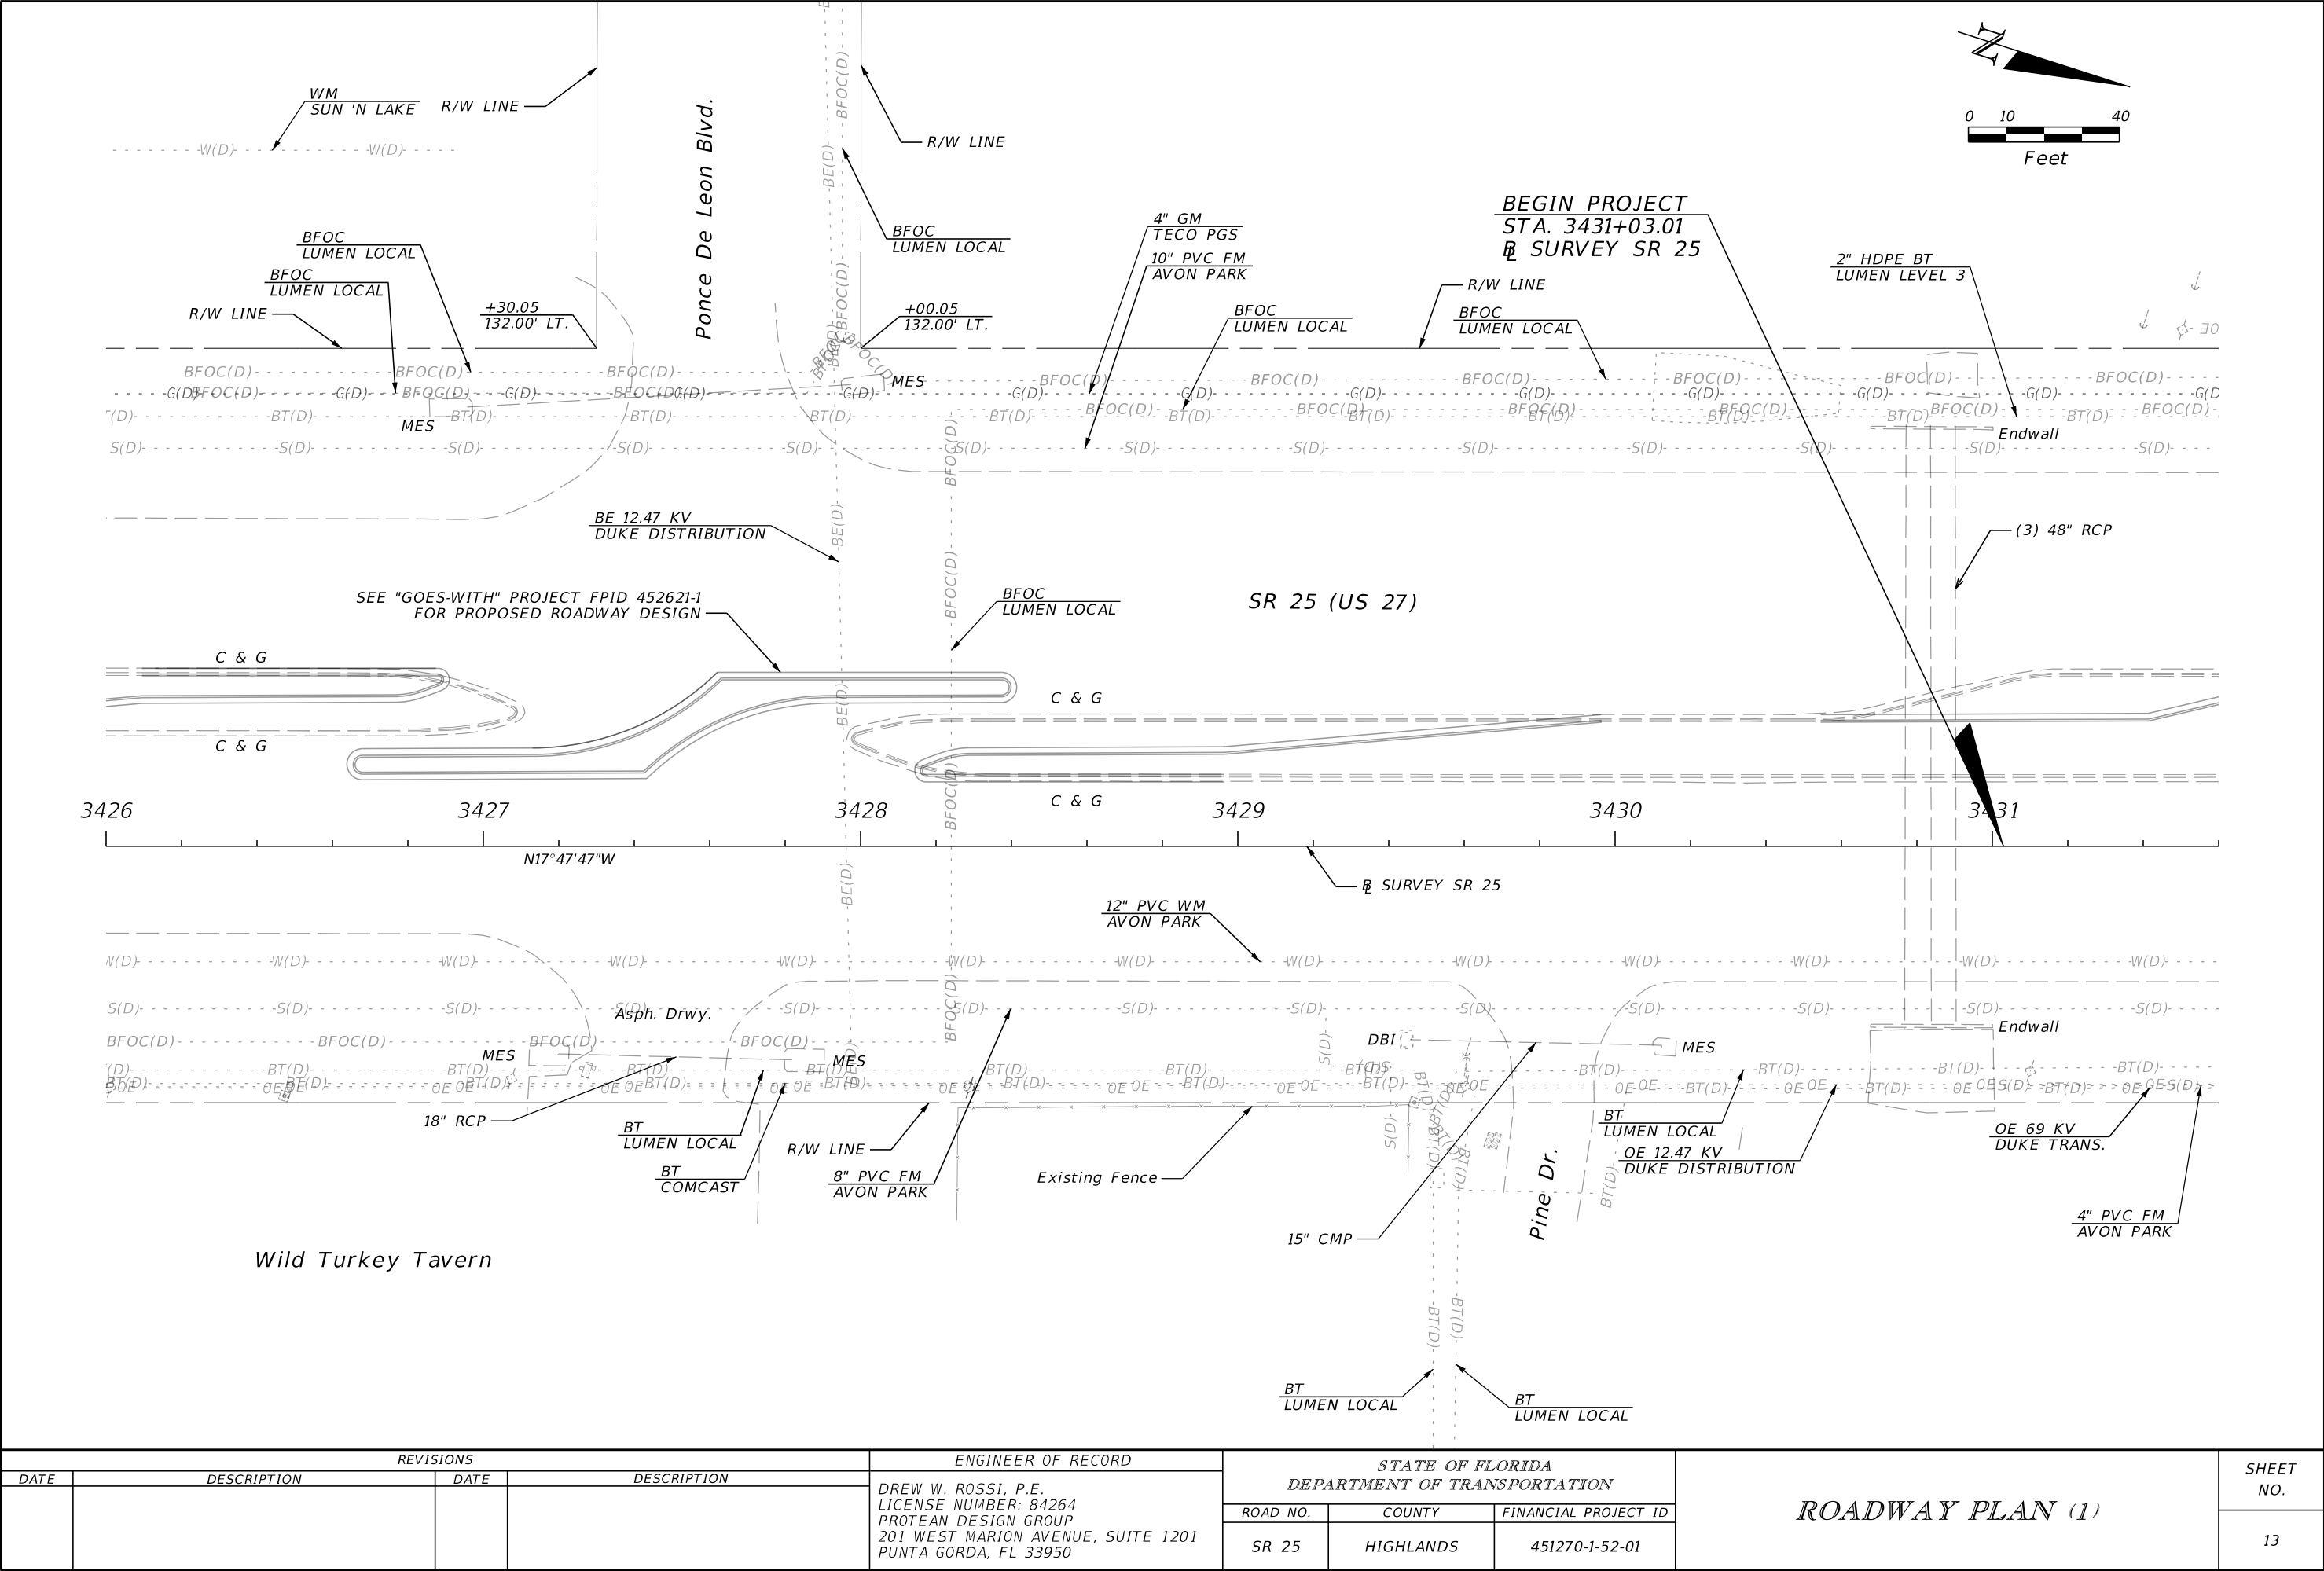


REVISIONS				ENGINEER OF RECORD		STATE OF FLORIDA DEPARTMENT OF TRANSPORTATION			ROADWAY PLAN (1)	SHEET NO. 13
DATE	DESCRIPTION	DATE	DESCRIPTION	DREW W. ROSSI, P.E. LICENSE NUMBER: 84264 PROTEAN DESIGN GROUP 201 WEST MARION AVENUE, SUITE 1201 PUNTA GORDA, FL 33950		ROAD NO.	COUNTY	FINANCIAL PROJECT ID		
						SR 25	HIGHLANDS	451270-1-52-01		

THE OFFICIAL RECORD OF THIS SHEET IS THE ELECTRONIC FILE DIGITALLY SIGNED AND SEALED UNDER RULE 61G15-23.004, F.A.C.

LEGEND

- 1.5" MILLING
- 3" MILLING
- 3.5" MILLING

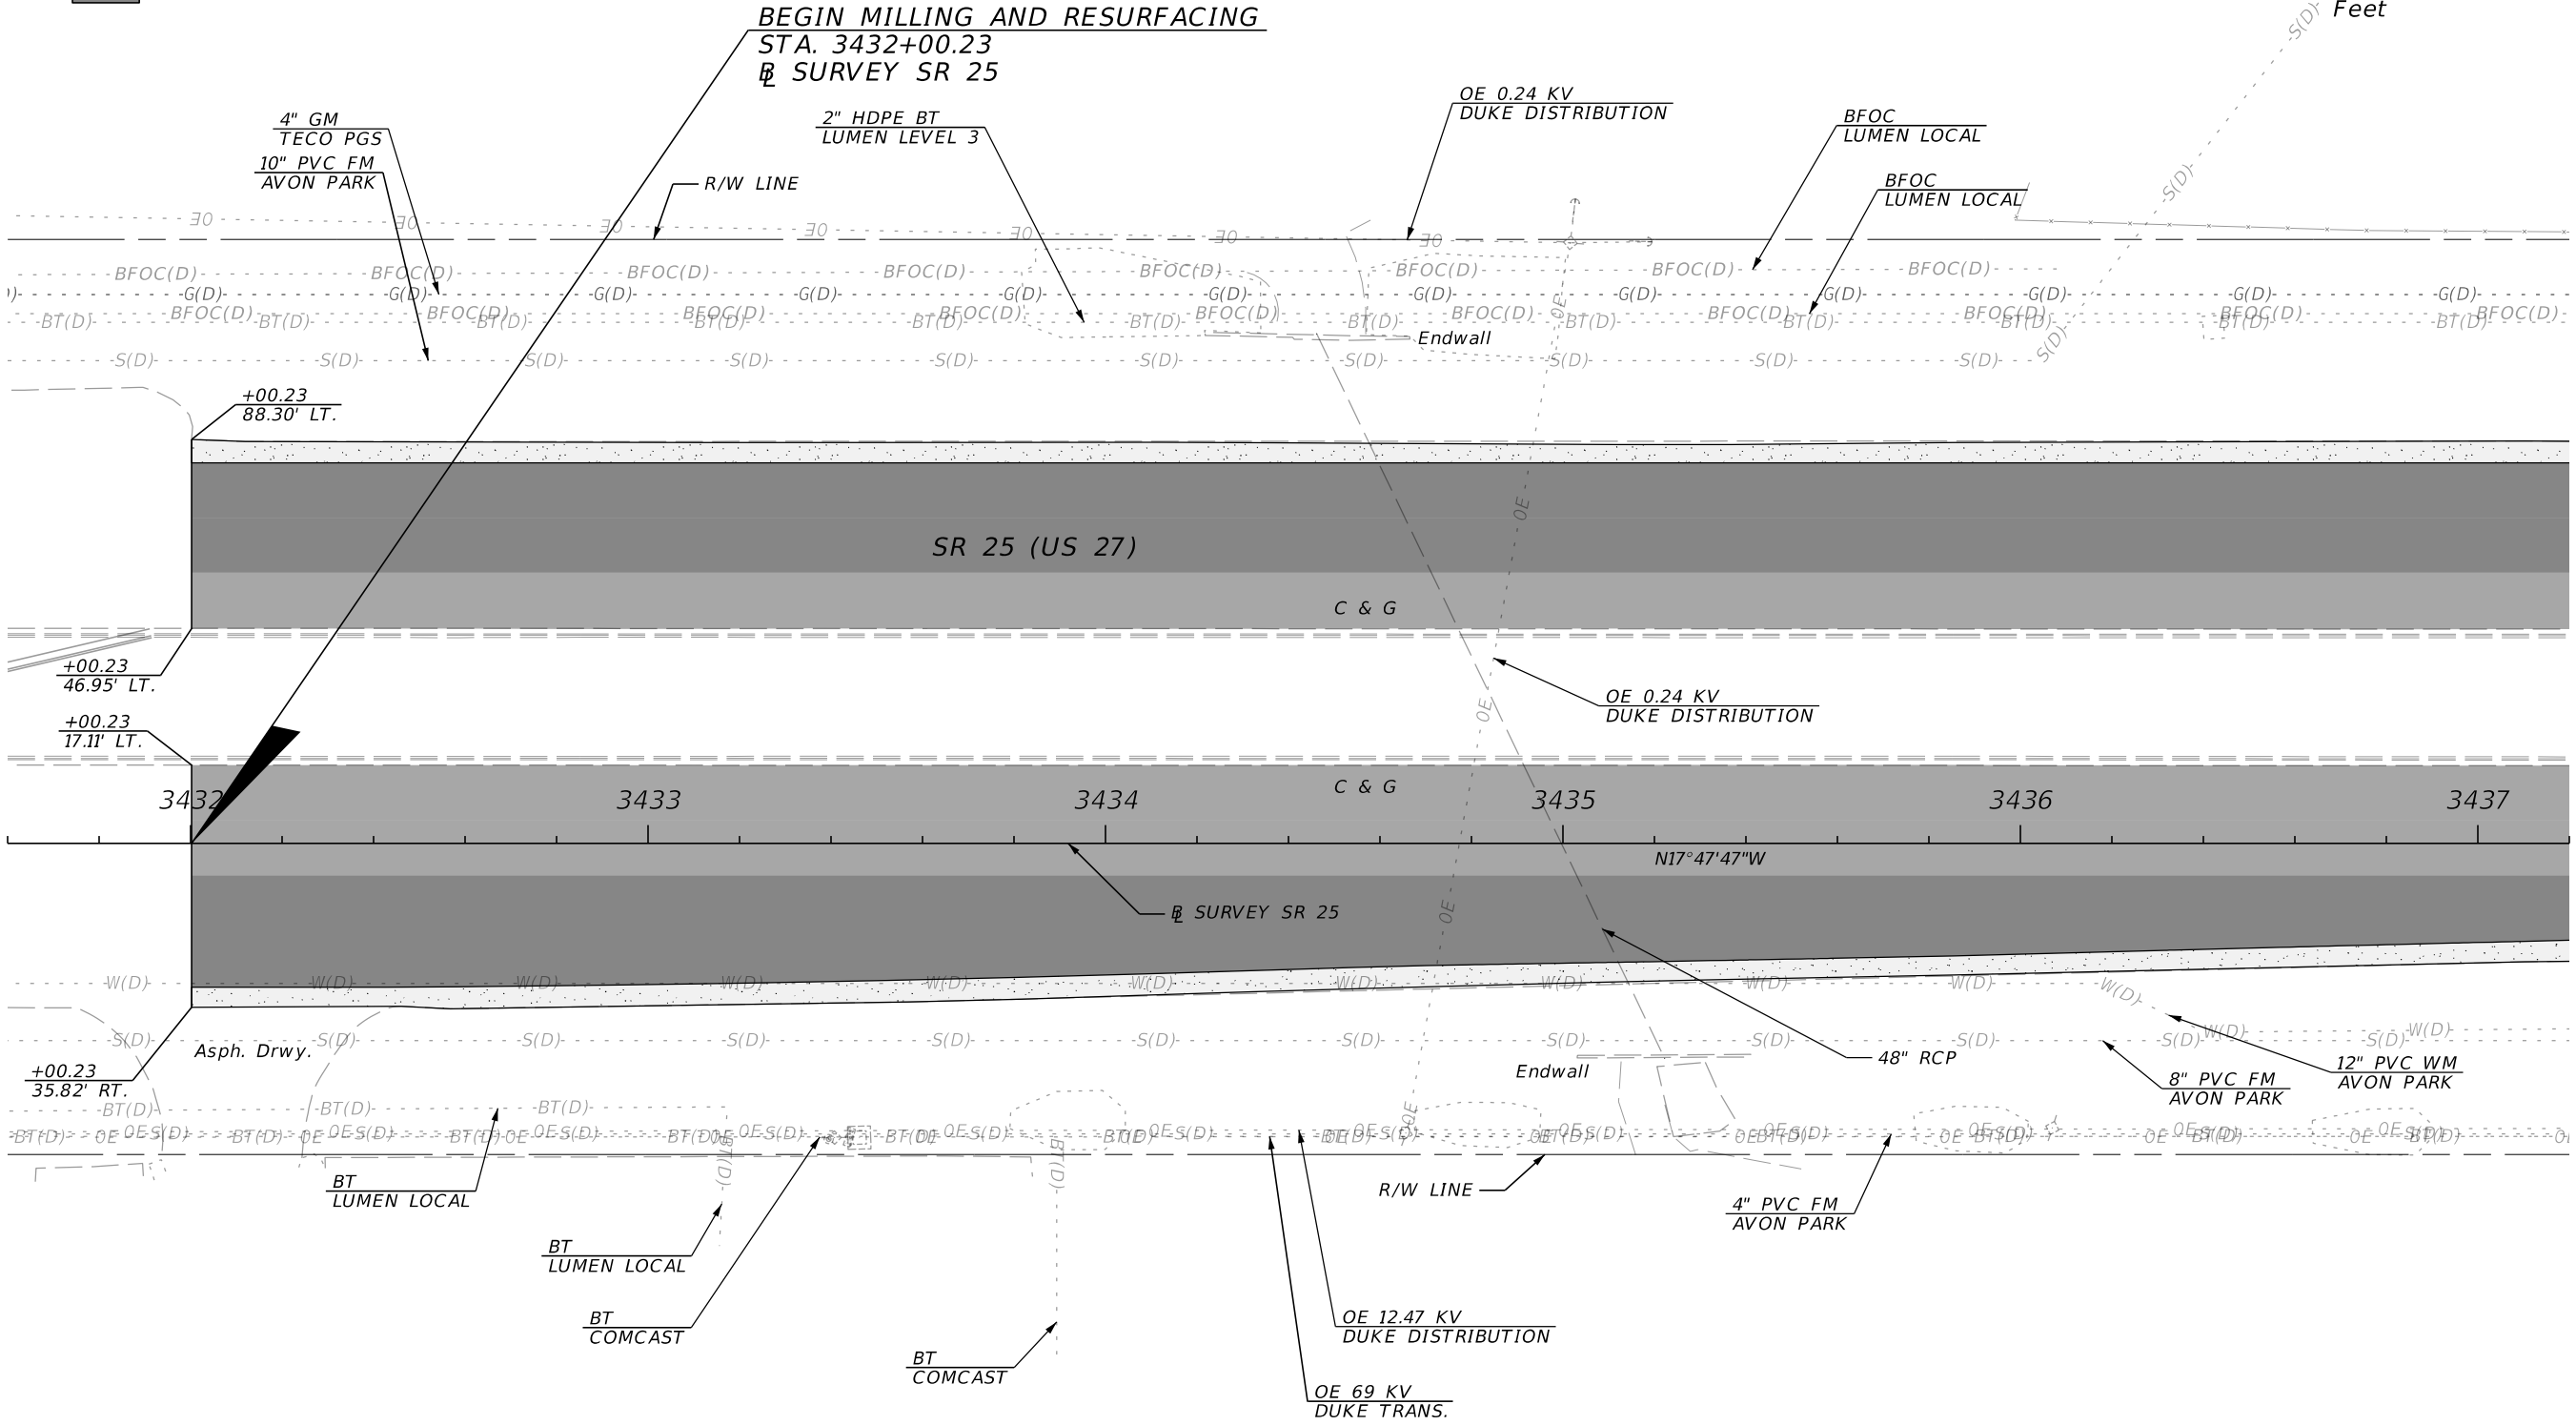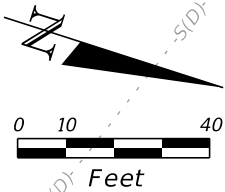

Boys and Girls Club
of Highlands County

REVISIONS				ENGINEER OF RECORD		STATE OF FLORIDA DEPARTMENT OF TRANSPORTATION			ROADWAY PLAN (2)	SHEET NO. 14
DATE	DESCRIPTION	DATE	DESCRIPTION	DREW W. ROSSI, P.E. LICENSE NUMBER: 84264 PROTEAN DESIGN GROUP 201 WEST MARION AVENUE, SUITE 1201 PUNTA GORDA, FL 33950		ROAD NO.	COUNTY	FINANCIAL PROJECT ID		
						SR 25	HIGHLANDS	451270-1-52-01		

THE OFFICIAL RECORD OF THIS SHEET IS THE ELECTRONIC FILE DIGITALLY SIGNED AND SEALED UNDER RULE 61G15-23.004, F.A.C.



LEGEND

1.5" MILLING

1.5" MILLING (CROSSOVER)


3" MILLING

3.5" MILLING

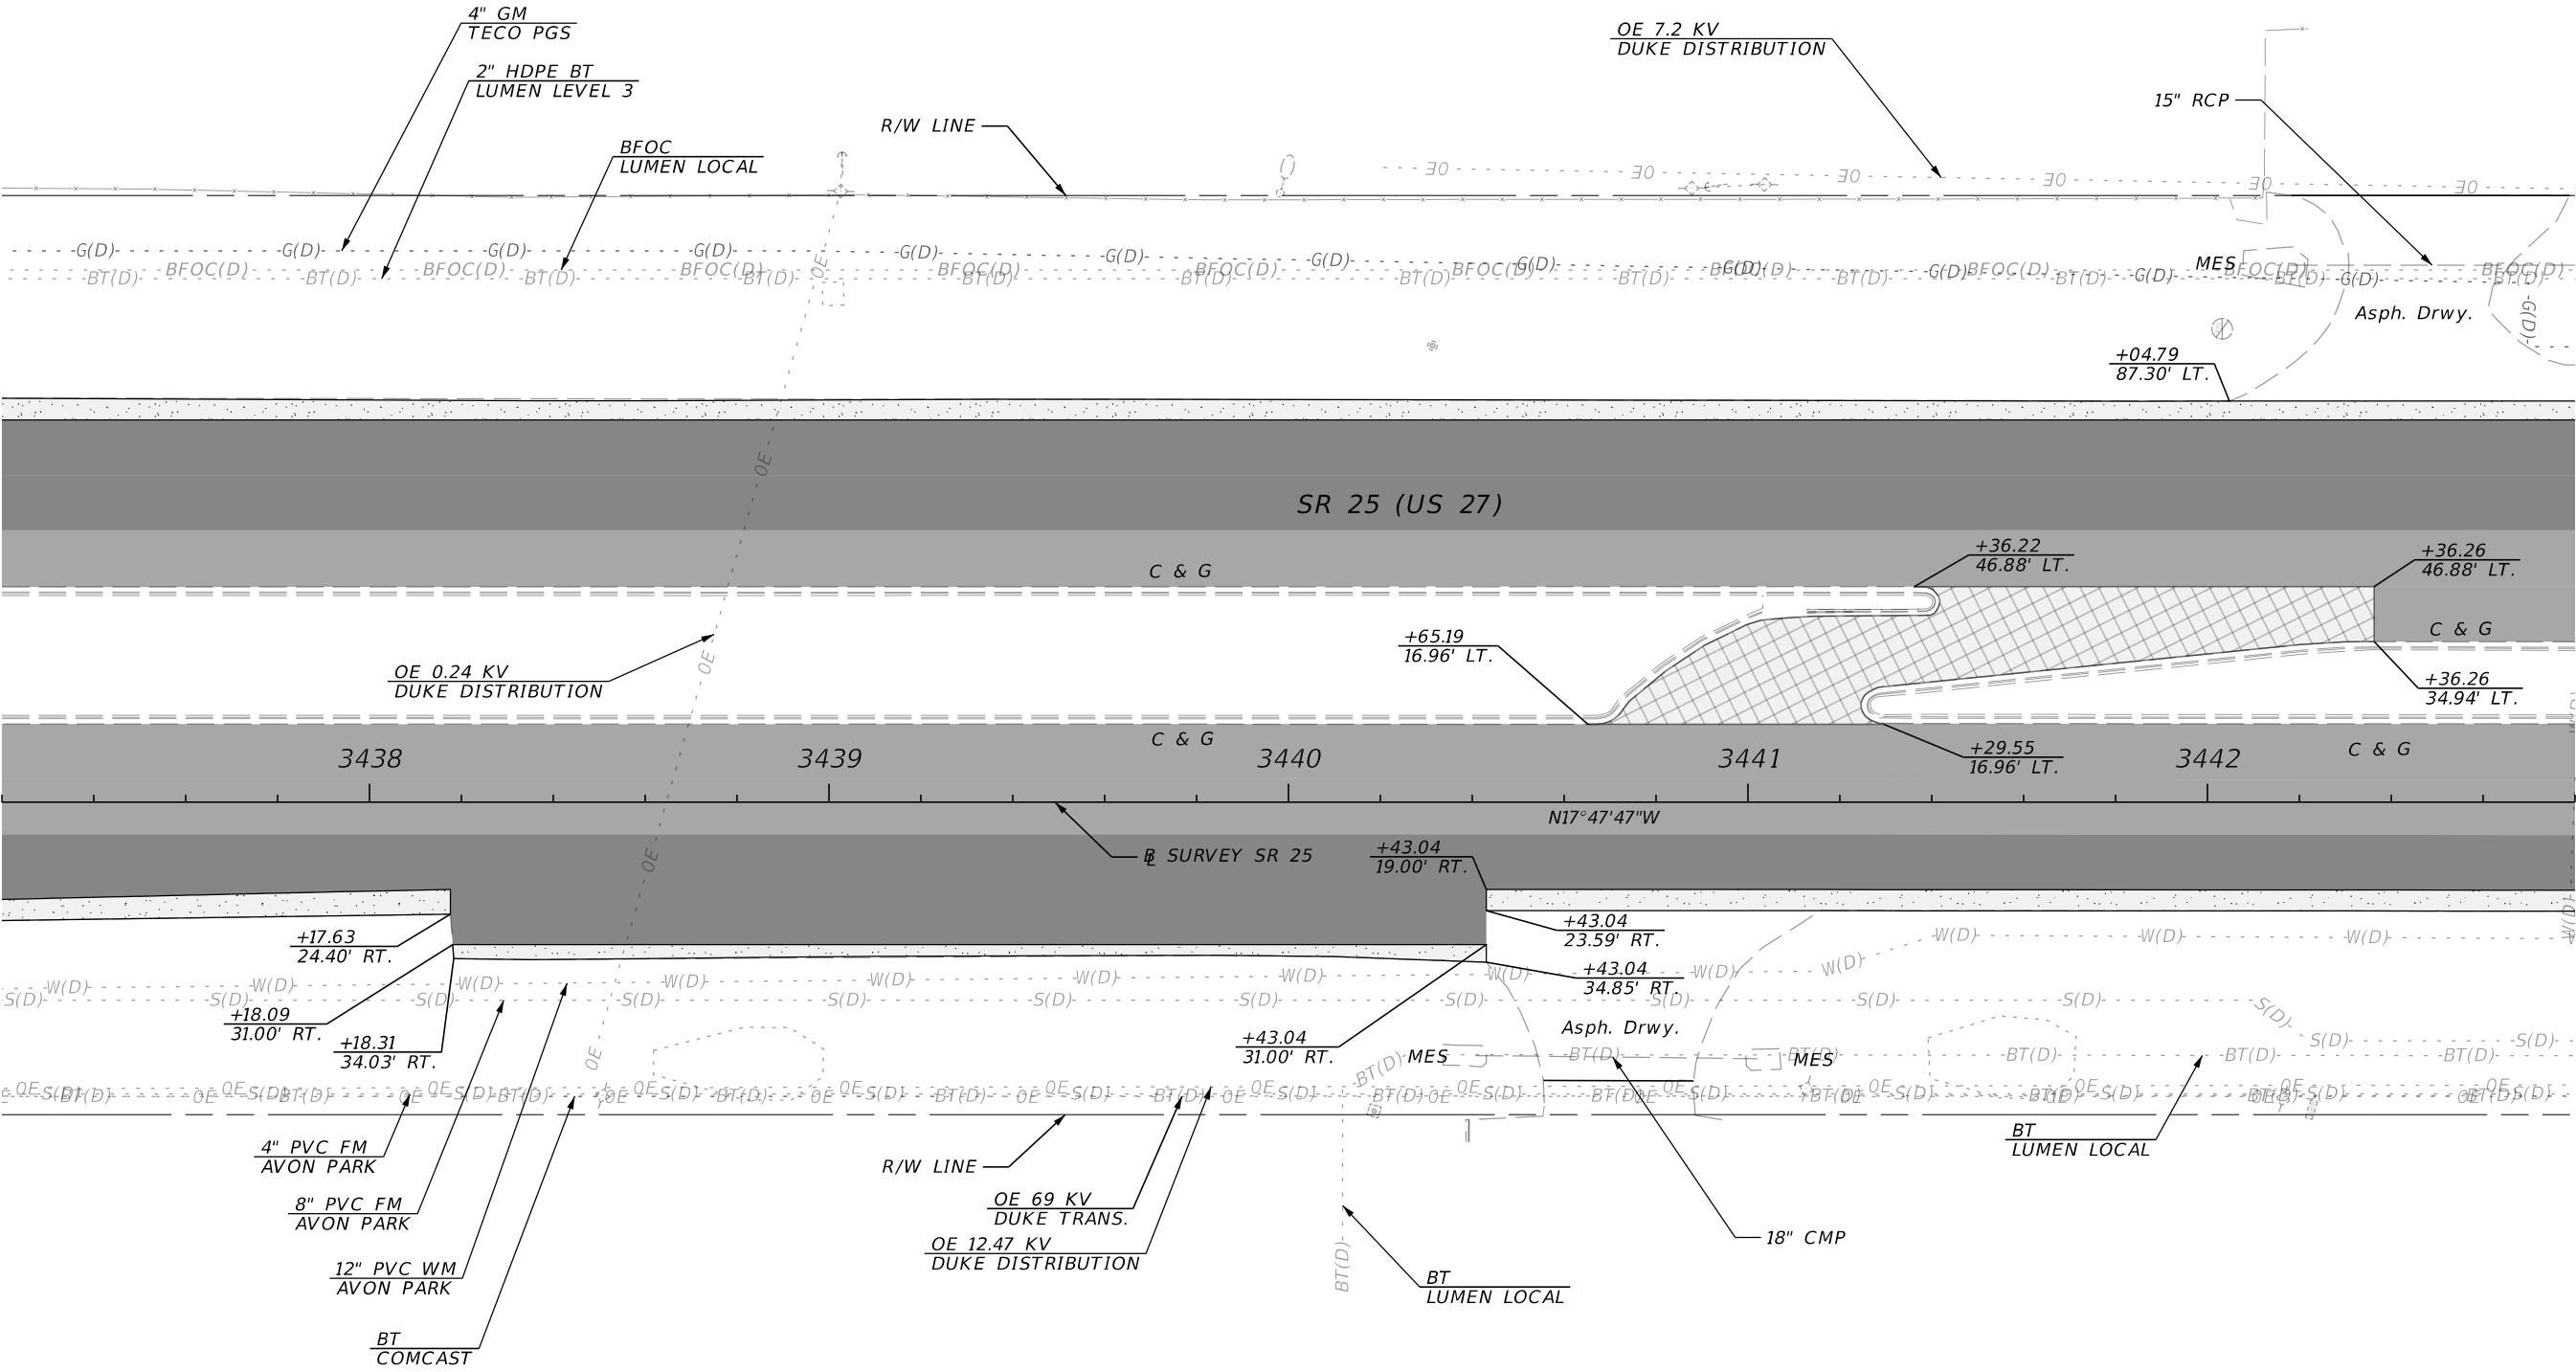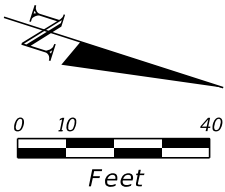

REVISIONS				ENGINEER OF RECORD		STATE OF FLORIDA DEPARTMENT OF TRANSPORTATION			ROADWAY PLAN (3)	SHEET NO.
DATE	DESCRIPTION	DATE	DESCRIPTION	DREW W. ROSSI, P.E. LICENSE NUMBER: 84264 PROTEAN DESIGN GROUP 201 WEST MARION AVENUE, SUITE 1201 PUNTA GORDA, FL 33950		ROAD NO.	COUNTY	FINANCIAL PROJECT ID		
						SR 25	HIGHLANDS	451270-1-52-01		15

THE OFFICIAL RECORD OF THIS SHEET IS THE ELECTRONIC FILE DIGITALLY SIGNED AND SEALED UNDER RULE 61G15-23.004, F.A.C.

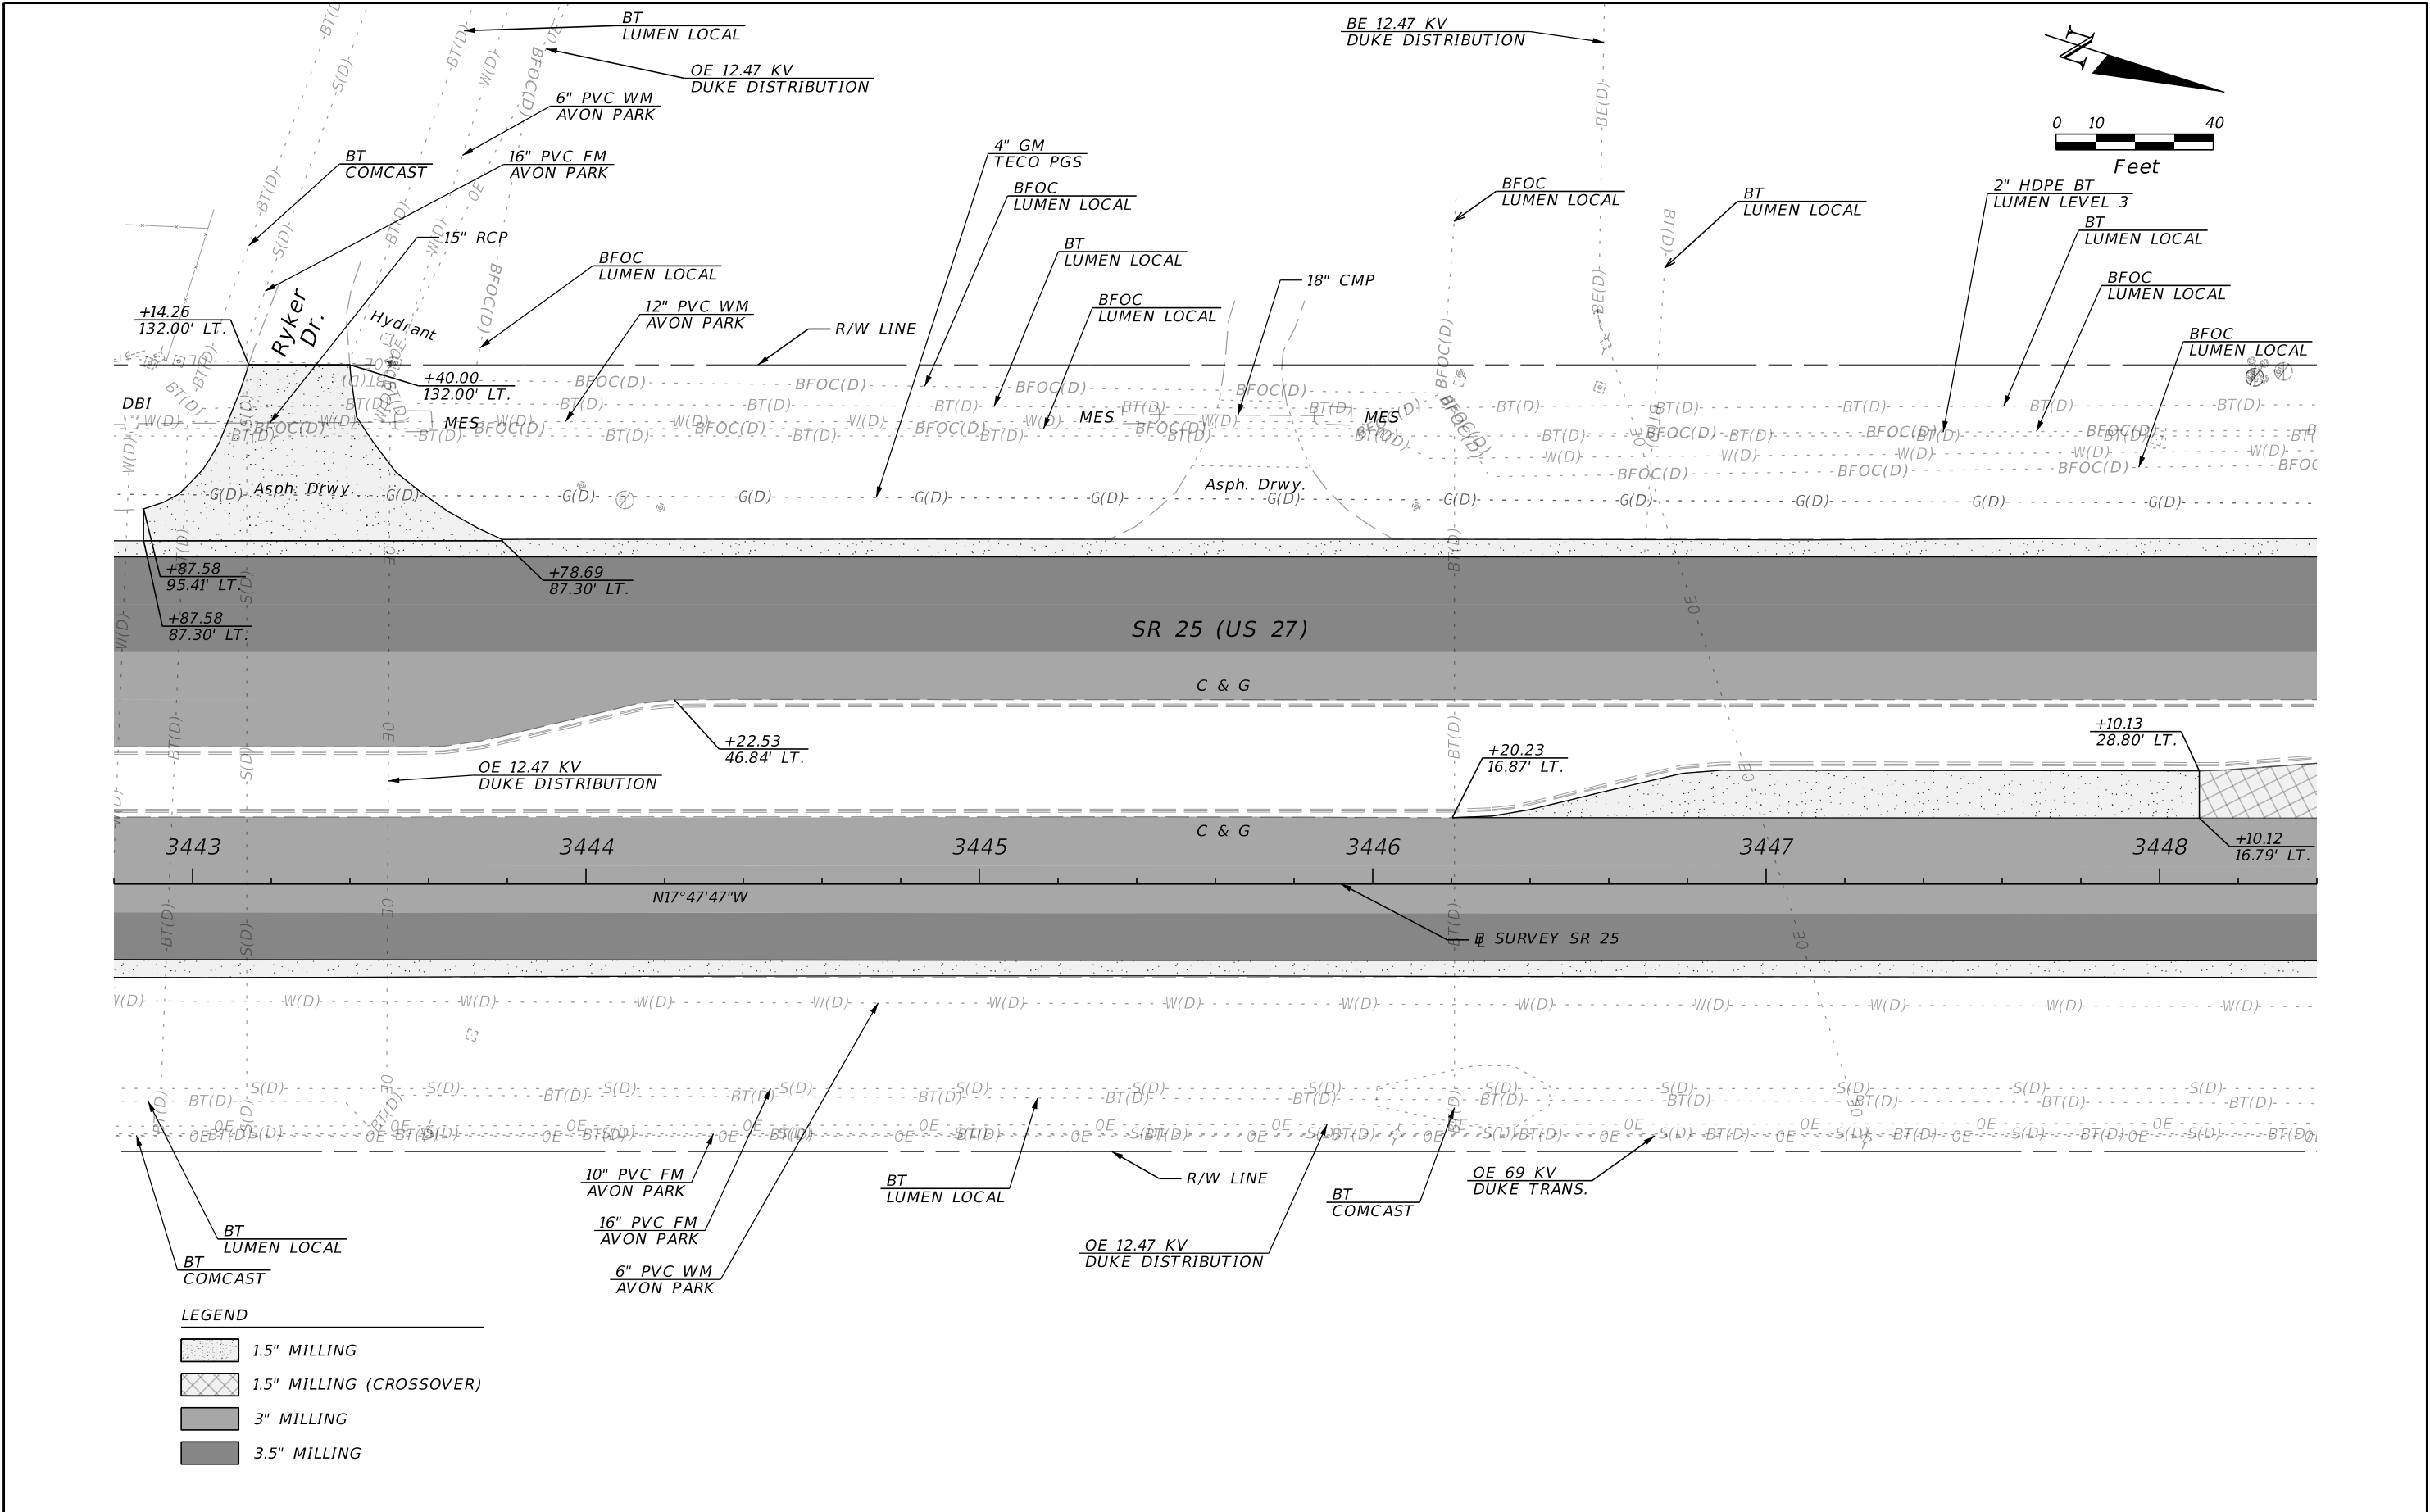

REVISIONS				ENGINEER OF RECORD	STATE OF FLORIDA DEPARTMENT OF TRANSPORTATION			ROADWAY PLAN (4)	SHEET NO.
DATE	DESCRIPTION	DATE	DESCRIPTION	DREW W. ROSSI, P.E. LICENSE NUMBER: 84264 PROTEAN DESIGN GROUP 201 WEST MARION AVENUE, SUITE 1201 PUNTA GORDA, FL 33950	ROAD NO.	COUNTY	FINANCIAL PROJECT ID		16
					SR 25	HIGHLANDS	451270-1-52-01		



LEGEND

1.5" MILLING

1.5" MILLING (CROSSOVER)

3" MILLING

3.5" MILLING


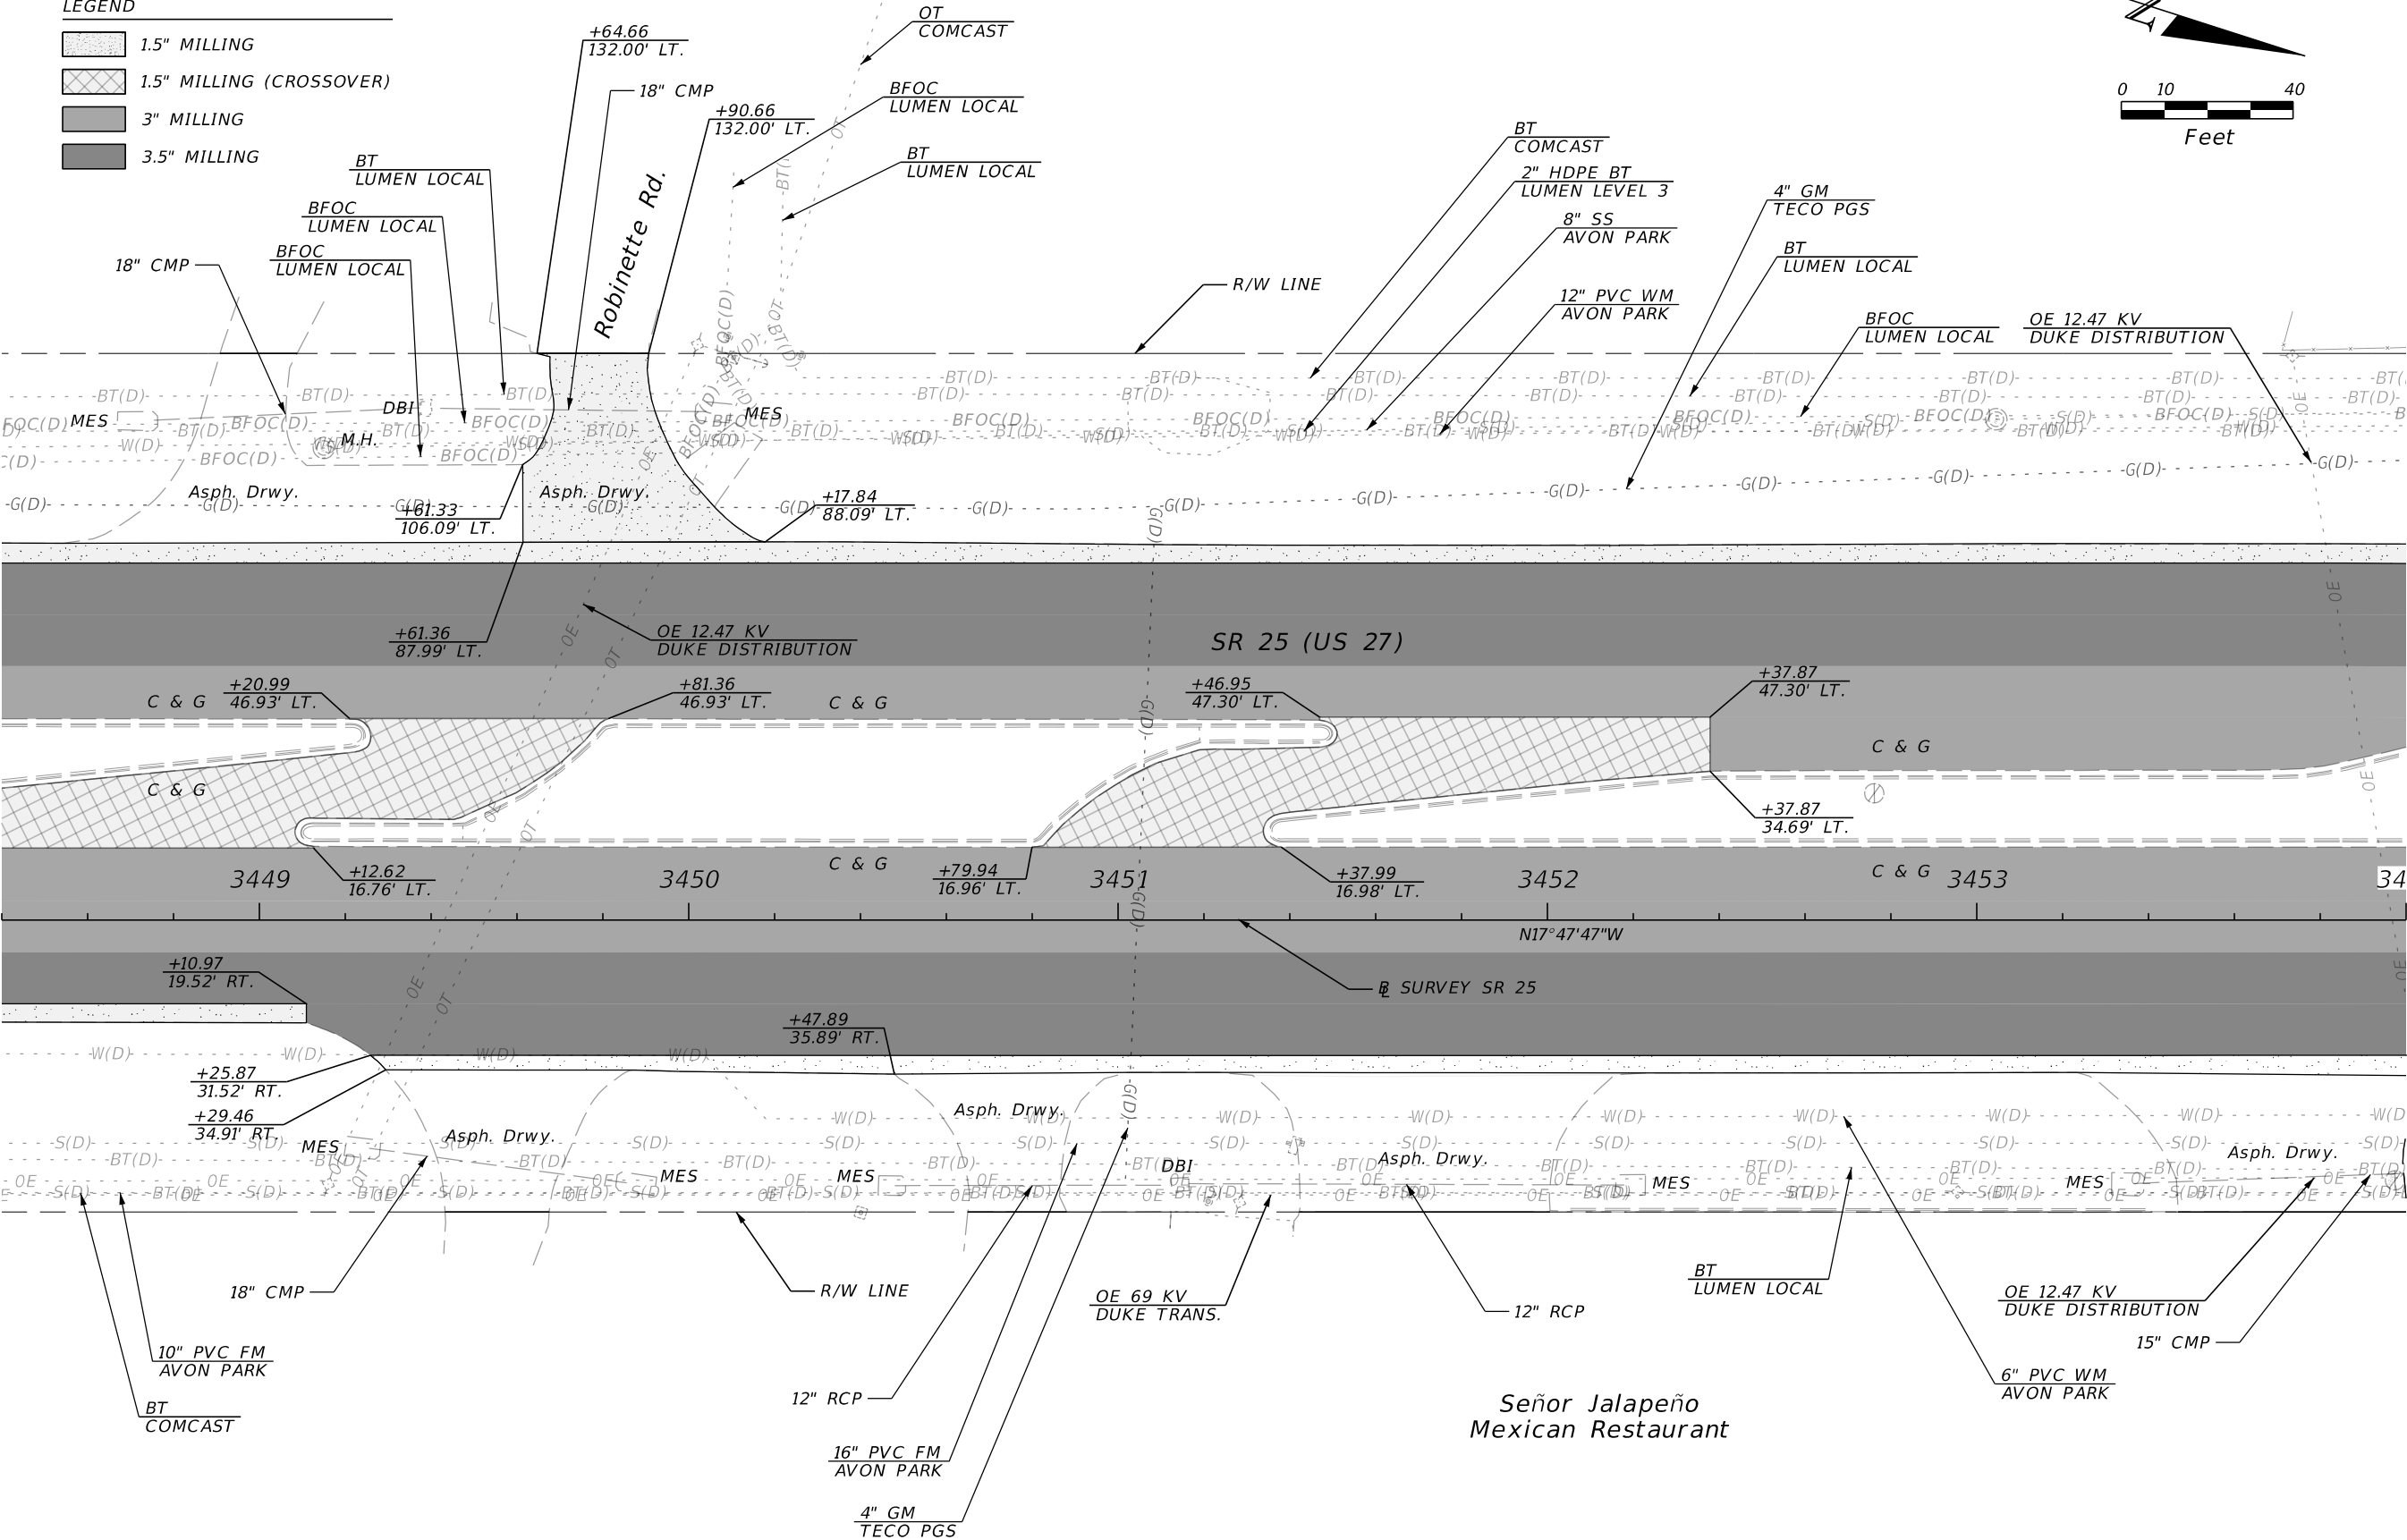
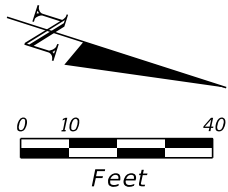


REVISIONS				ENGINEER OF RECORD		STATE OF FLORIDA DEPARTMENT OF TRANSPORTATION			ROADWAY PLAN (5)	SHEET NO. 17
DATE	DESCRIPTION	DATE	DESCRIPTION	DREW W. ROSSI, P.E. LICENSE NUMBER: 84264 PROTEAN DESIGN GROUP 201 WEST MARION AVENUE, SUITE 1201 PUNTA GORDA, FL 33950		ROAD NO.	COUNTY	FINANCIAL PROJECT ID		
						SR 25	HIGHLANDS	451270-1-52-01		

THE OFFICIAL RECORD OF THIS SHEET IS THE ELECTRONIC FILE DIGITALLY SIGNED AND SEALED UNDER RULE 61G15-23.004, F.A.C.

LEGEND

- 1.5" MILLING
- 1.5" MILLING (CROSSOVER)
- 3" MILLING
- 3.5" MILLING

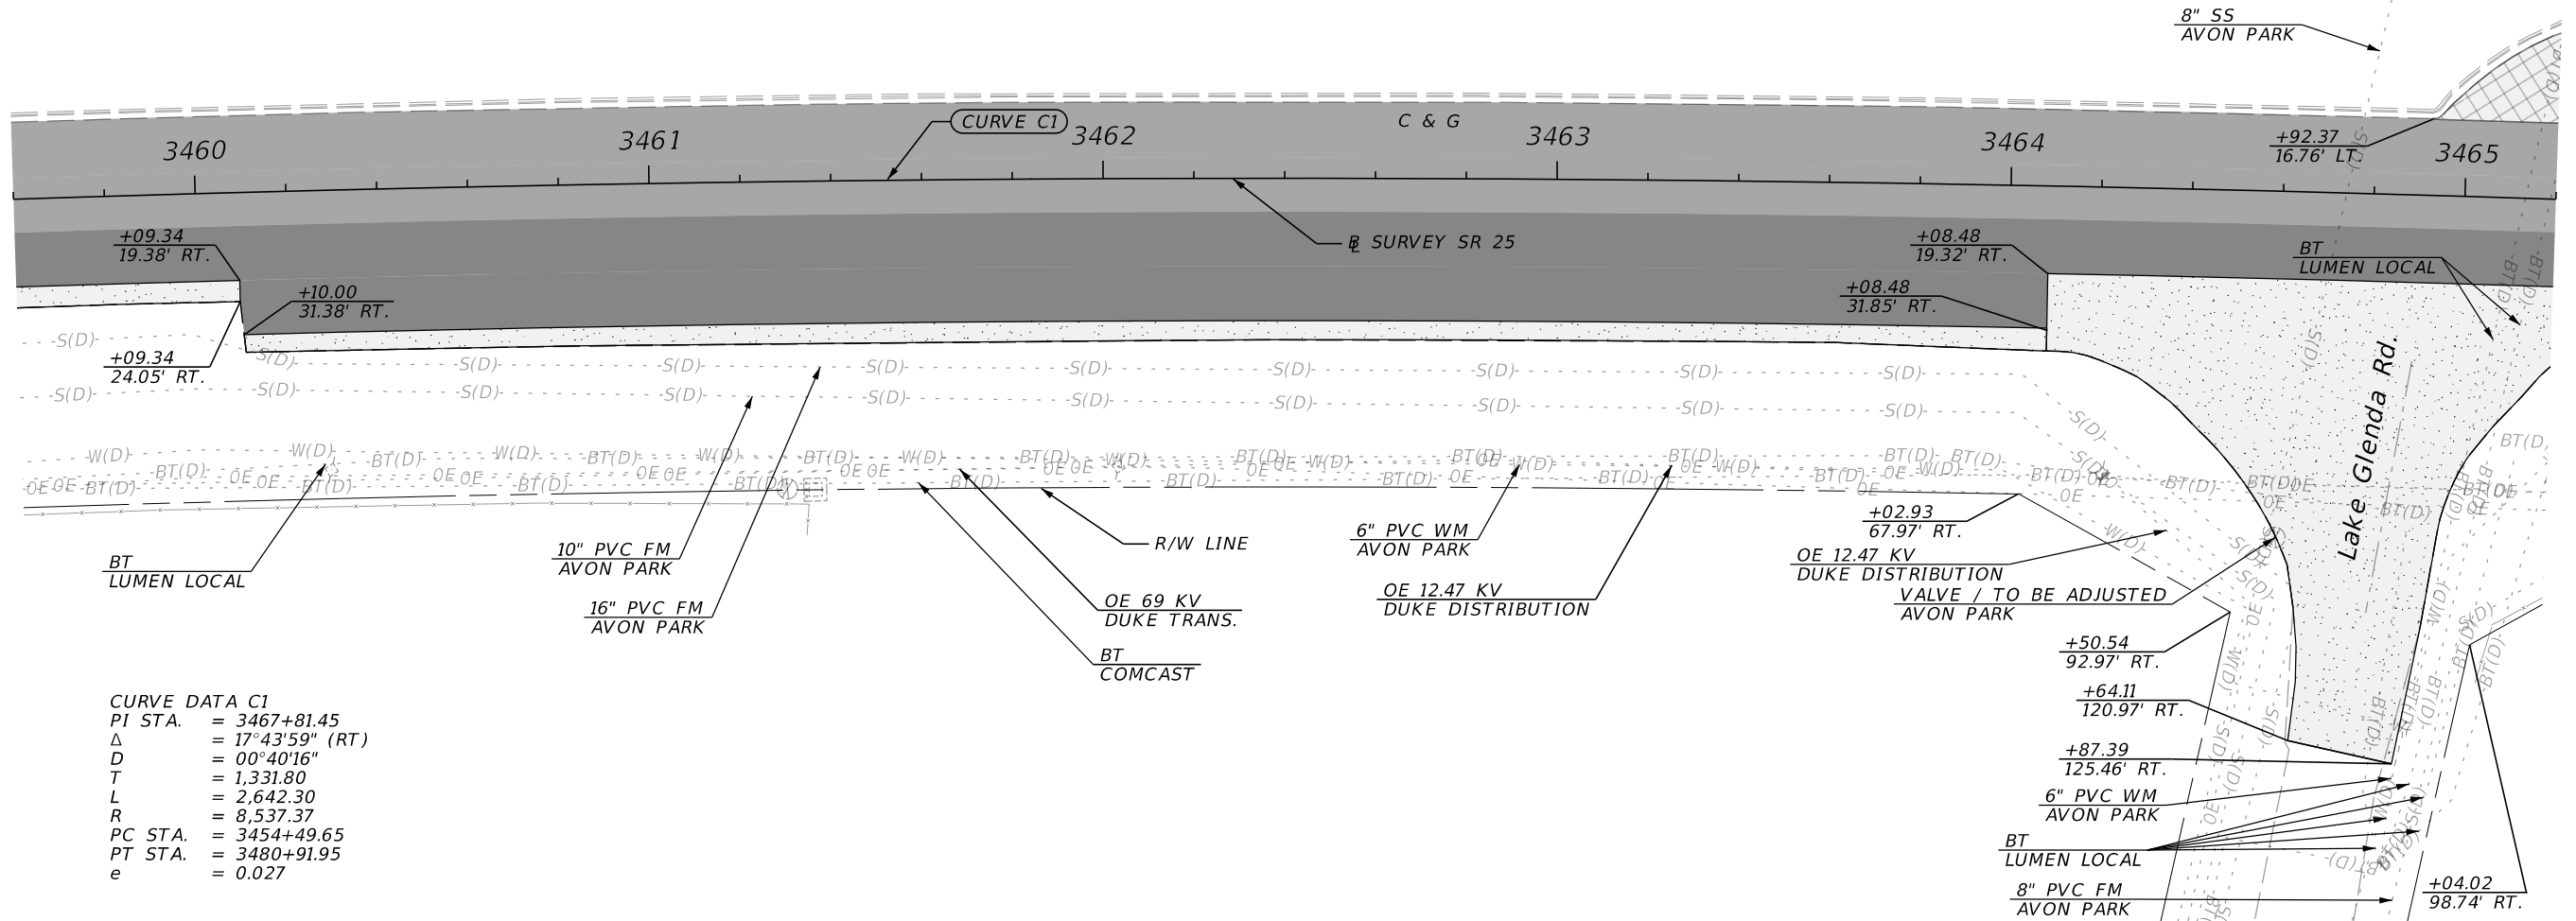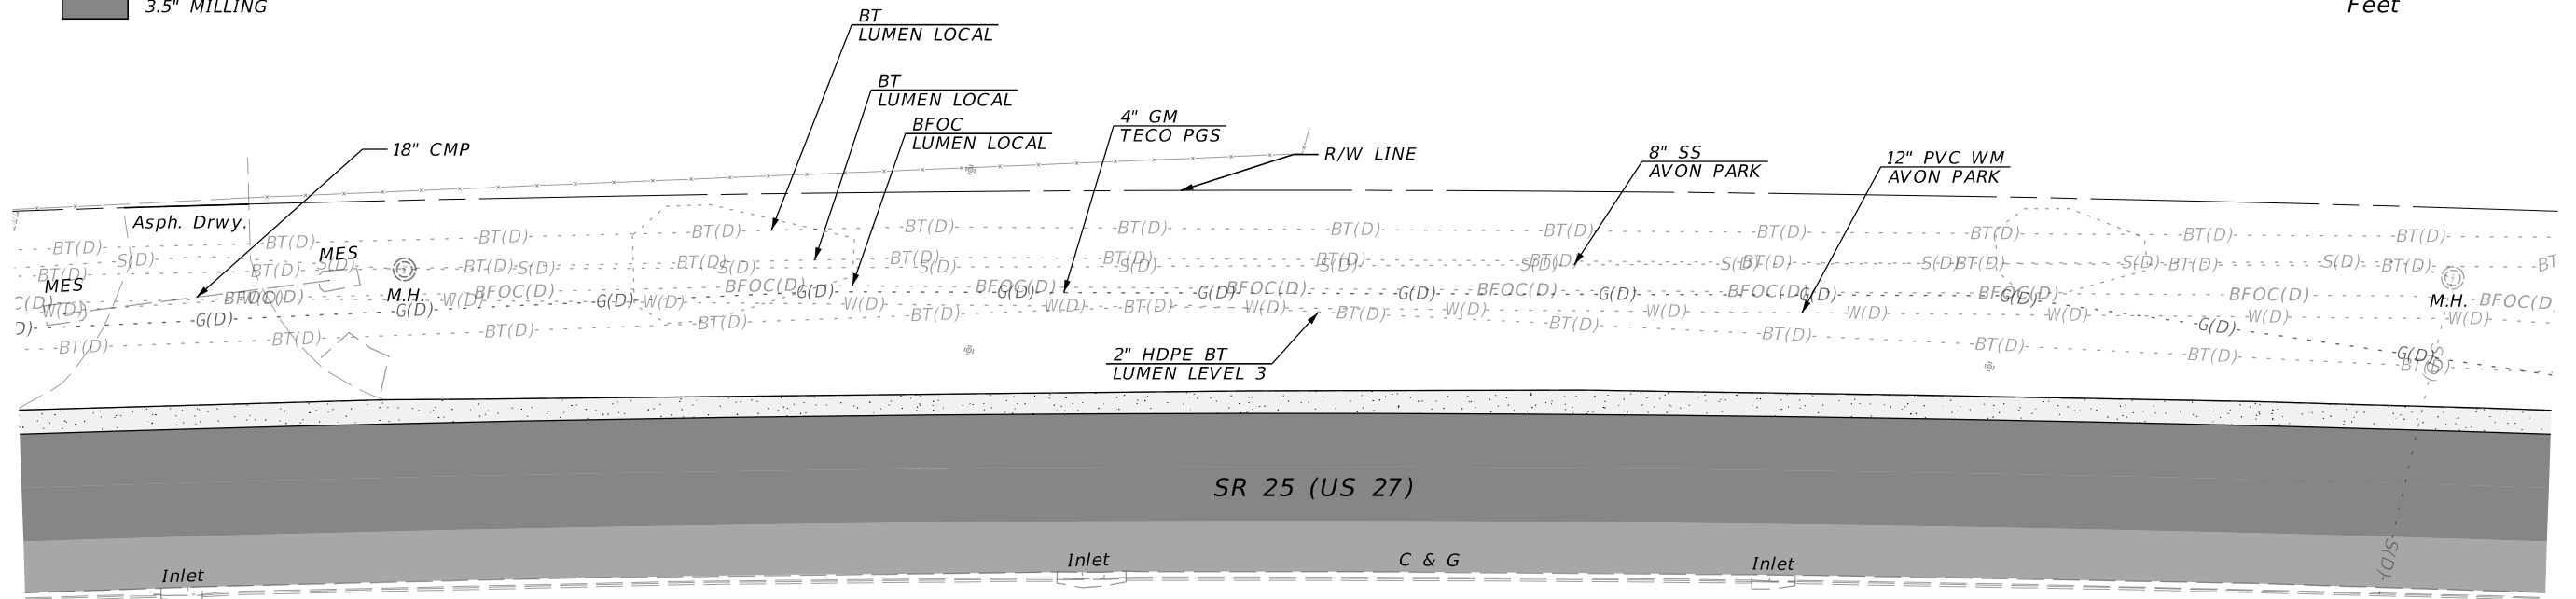
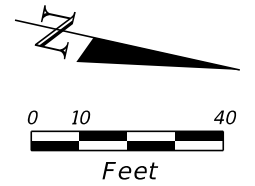


CURVE DATA C1
 PI STA. = 3467+81.45
 Δ = 17°43'59" (RT)
 D = 00°40'16"
 T = 1,331.80
 L = 2,642.30
 R = 8,537.37
 PC STA. = 3454+49.65
 PT STA. = 3480+91.95
 e = 0.027

REVISIONS				ENGINEER OF RECORD	STATE OF FLORIDA DEPARTMENT OF TRANSPORTATION			ROADWAY PLAN (7)	SHEET NO.
DATE	DESCRIPTION	DATE	DESCRIPTION	DREW W. ROSSI, P.E. LICENSE NUMBER: 84264 PROTEAN DESIGN GROUP 201 WEST MARION AVENUE, SUITE 1201 PUNTA GORDA, FL 33950	ROAD NO.	COUNTY	FINANCIAL PROJECT ID		19
					SR 25	HIGHLANDS	451270-1-52-01		



LEGEND

- 1.5" MILLING
1.5" MILLING (CROSSOVER)
3" MILLING
3.5" MILLING

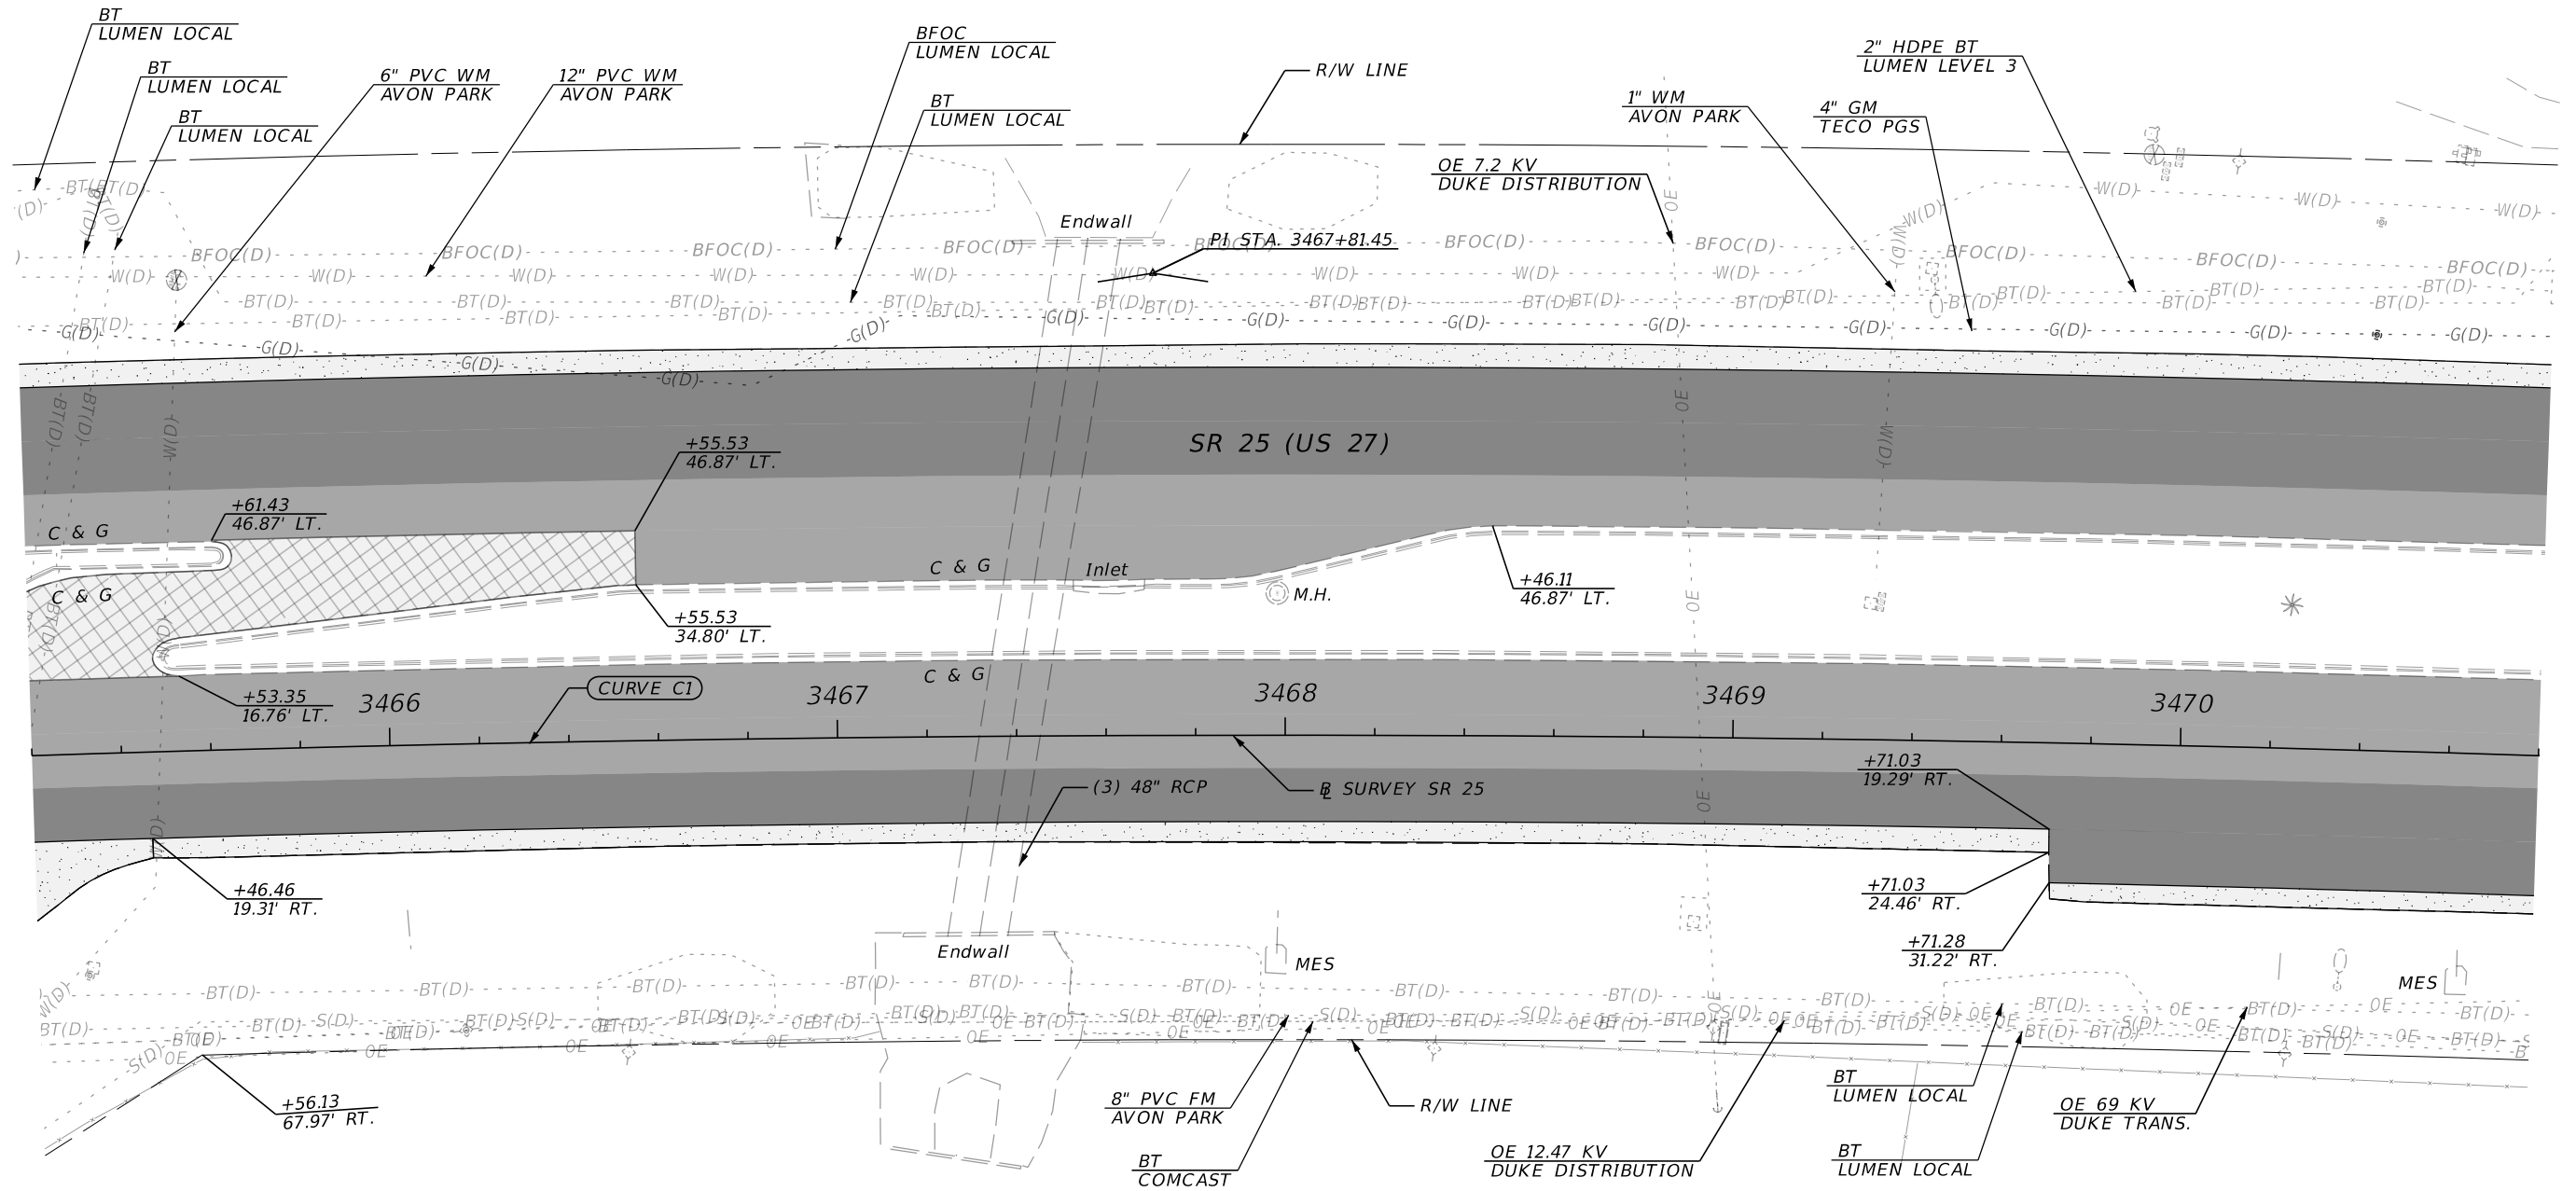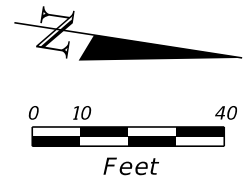

CURVE DATA C1
PI STA. = 3467+81.45
Δ = 17°43'59" (RT)
D = 00°40'16"
T = 1,331.80
L = 2,642.30
R = 8,537.37
PC STA. = 3454+49.65
PT STA. = 3480+91.95
e = 0.027

REVISIONS				ENGINEER OF RECORD		STATE OF FLORIDA DEPARTMENT OF TRANSPORTATION			ROADWAY PLAN (8)	SHEET NO.
DATE	DESCRIPTION	DATE	DESCRIPTION	DREW W. ROSSI, P.E. LICENSE NUMBER: 84264 PROTEAN DESIGN GROUP 201 WEST MARION AVENUE, SUITE 1201 PUNTA GORDA, FL 33950		ROAD NO.	COUNTY	FINANCIAL PROJECT ID		
						SR 25	HIGHLANDS	451270-1-52-01		20

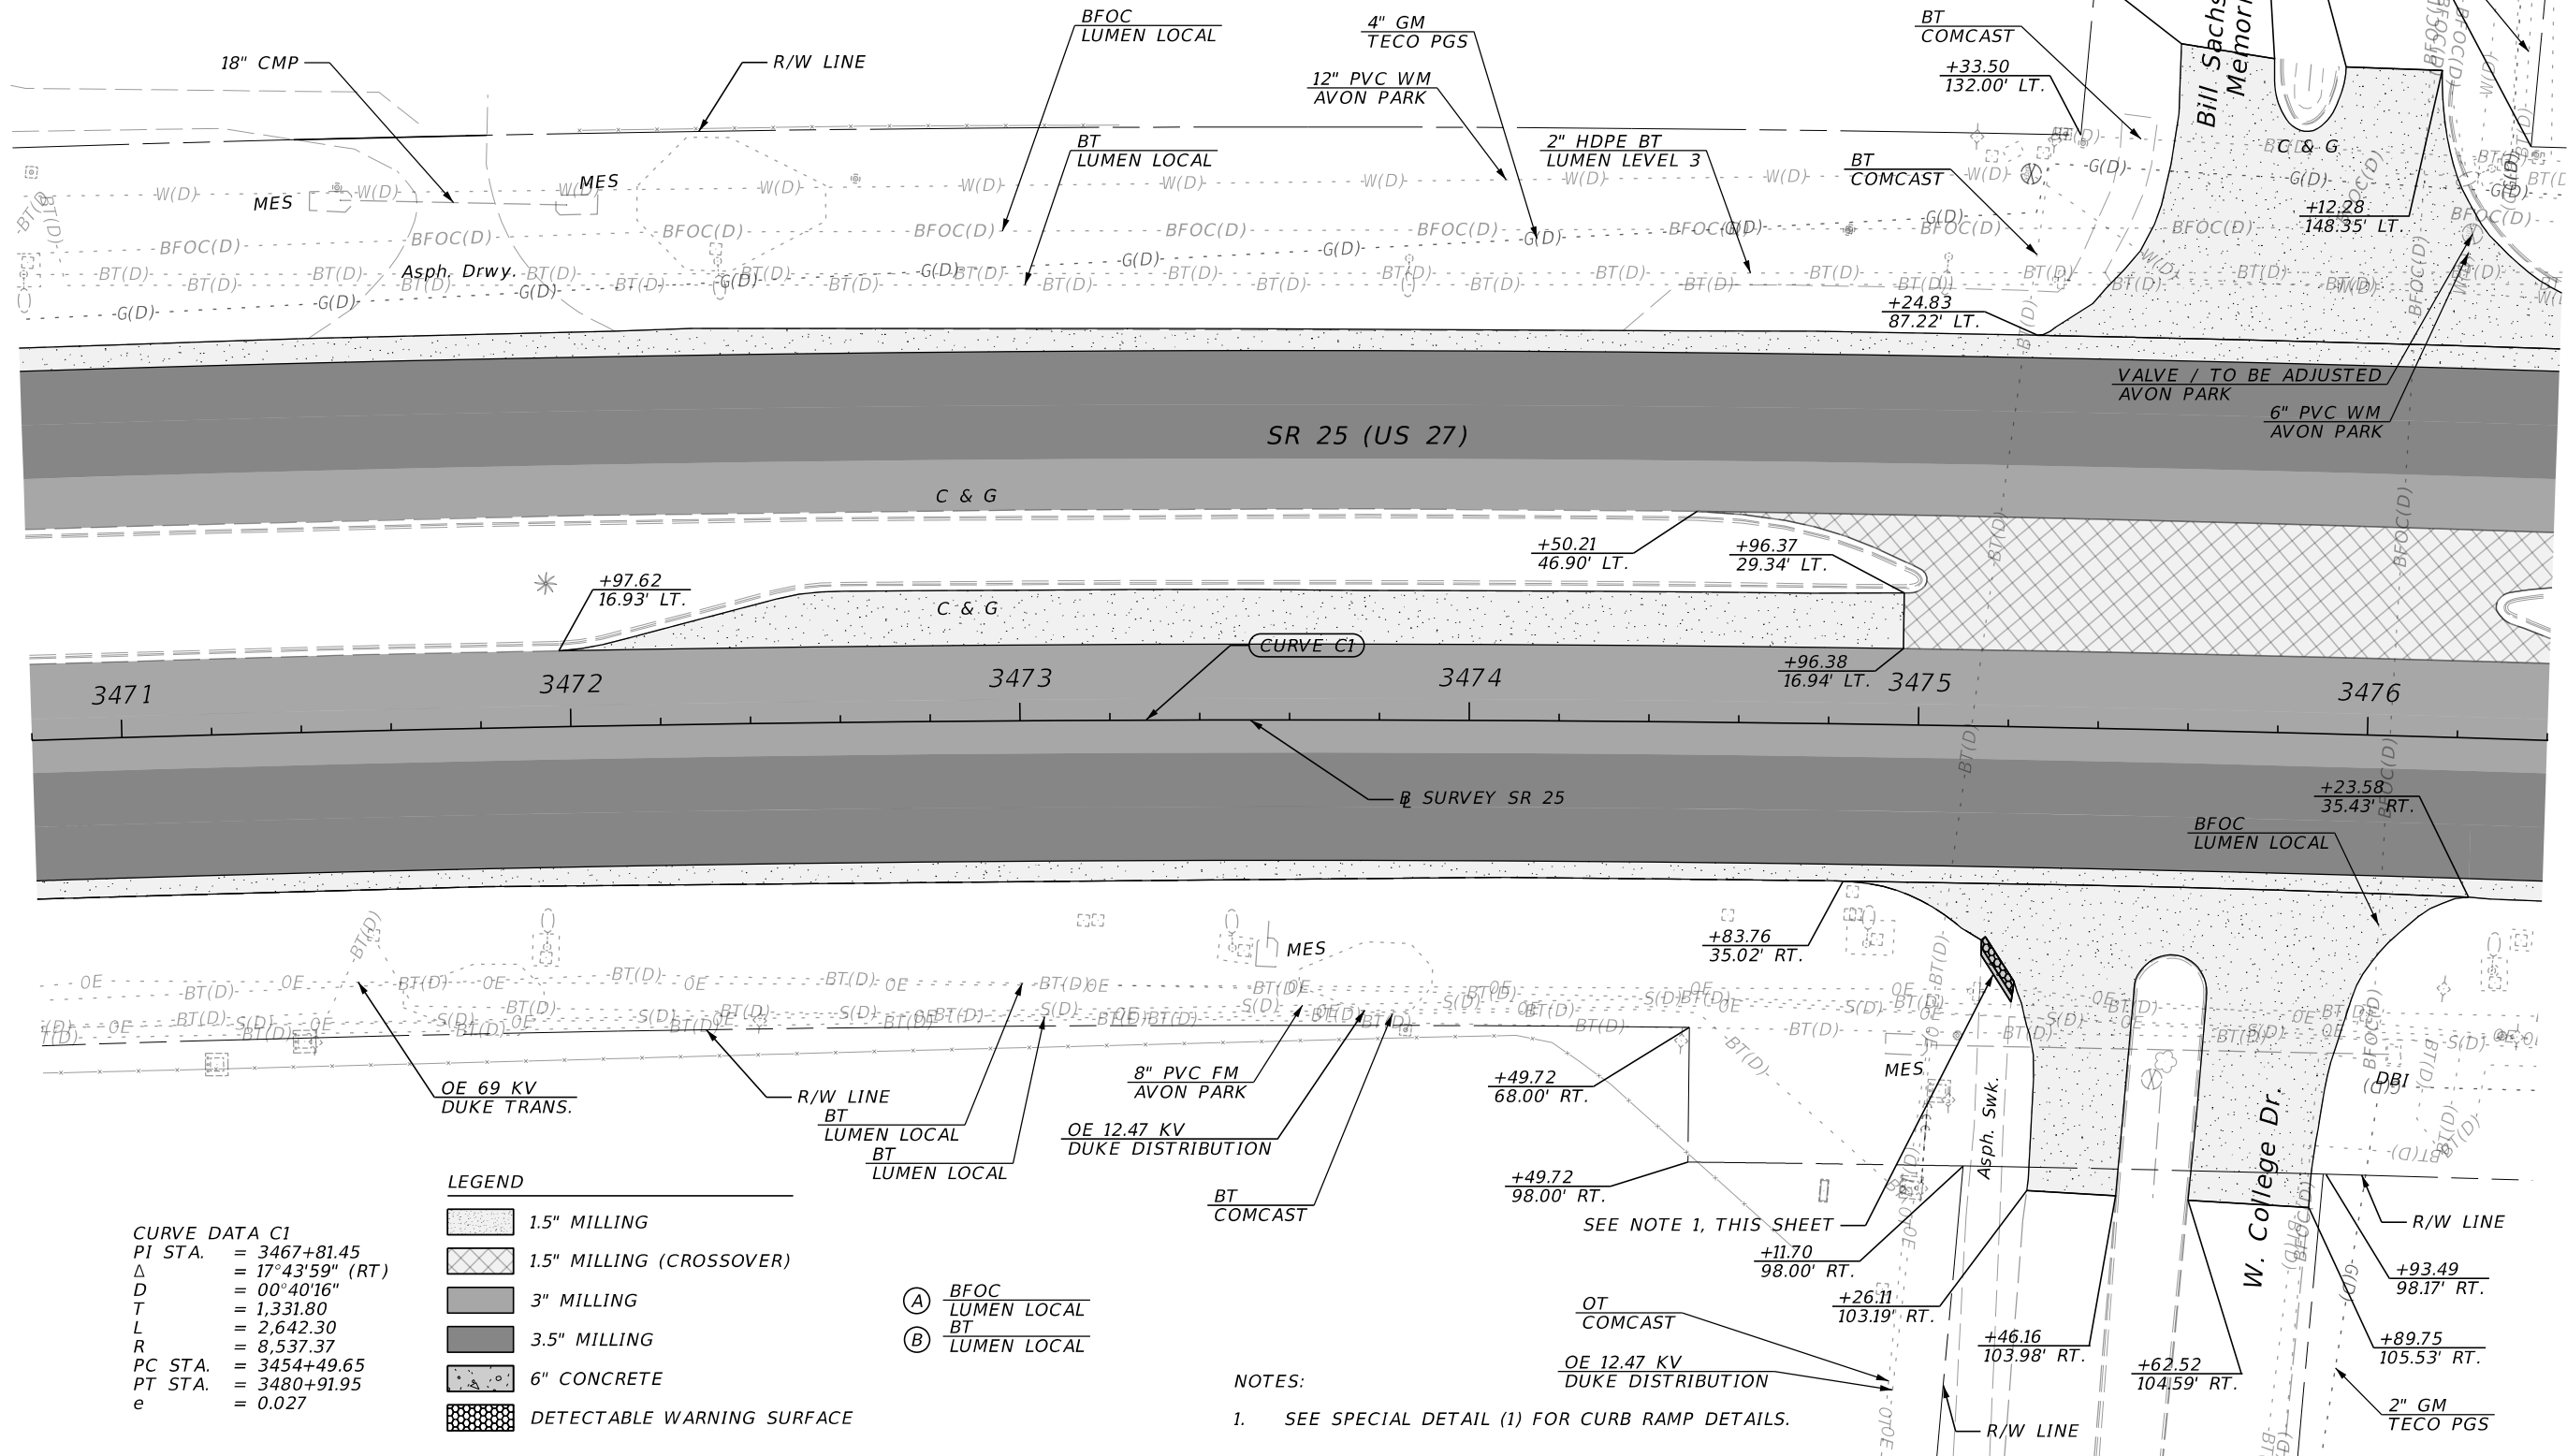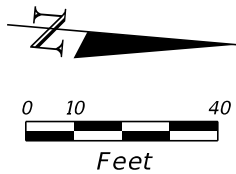

CURVE DATA C1
PI STA. = 3467+81.45
Δ = 17°43'59" (RT)
D = 00°40'16"
T = 1,331.80
L = 2,642.30
R = 8,537.37
PC STA. = 3454+49.65
PT STA. = 3480+91.95
e = 0.027

LEGEND	
	1.5" MILLING
	1.5" MILLING (CROSSOVER)
	3" MILLING
	3.5" MILLING
	6" CONCRETE
	DETECTABLE WARNING SURFACE

- (A) BFOC LUMEN LOCAL
- (B) BT LUMEN LOCAL

NOTES:
1. SEE SPECIAL DETAIL (1) FOR CURB RAMP DETAILS.



REVISIONS				ENGINEER OF RECORD	STATE OF FLORIDA DEPARTMENT OF TRANSPORTATION			ROADWAY PLAN (9)	SHEET NO. 21
DATE	DESCRIPTION	DATE	DESCRIPTION		ROAD NO.	COUNTY	FINANCIAL PROJECT ID		
					SR 25	HIGHLANDS	451270-1-52-01		

DREW W. ROSSI, P.E.
LICENSE NUMBER: 84264
PROTEAN DESIGN GROUP
201 WEST MARION AVENUE, SUITE 1201
PUNTA GORDA, FL 33950

THE OFFICIAL RECORD OF THIS SHEET IS THE ELECTRONIC FILE DIGITALLY SIGNED AND SEALED UNDER RULE 61G15-23.004, F.A.C.

LEGEND

- 1.5" MILLING
- 1.5" MILLING (CROSSOVER)
- 3" MILLING
- 3.5" MILLING

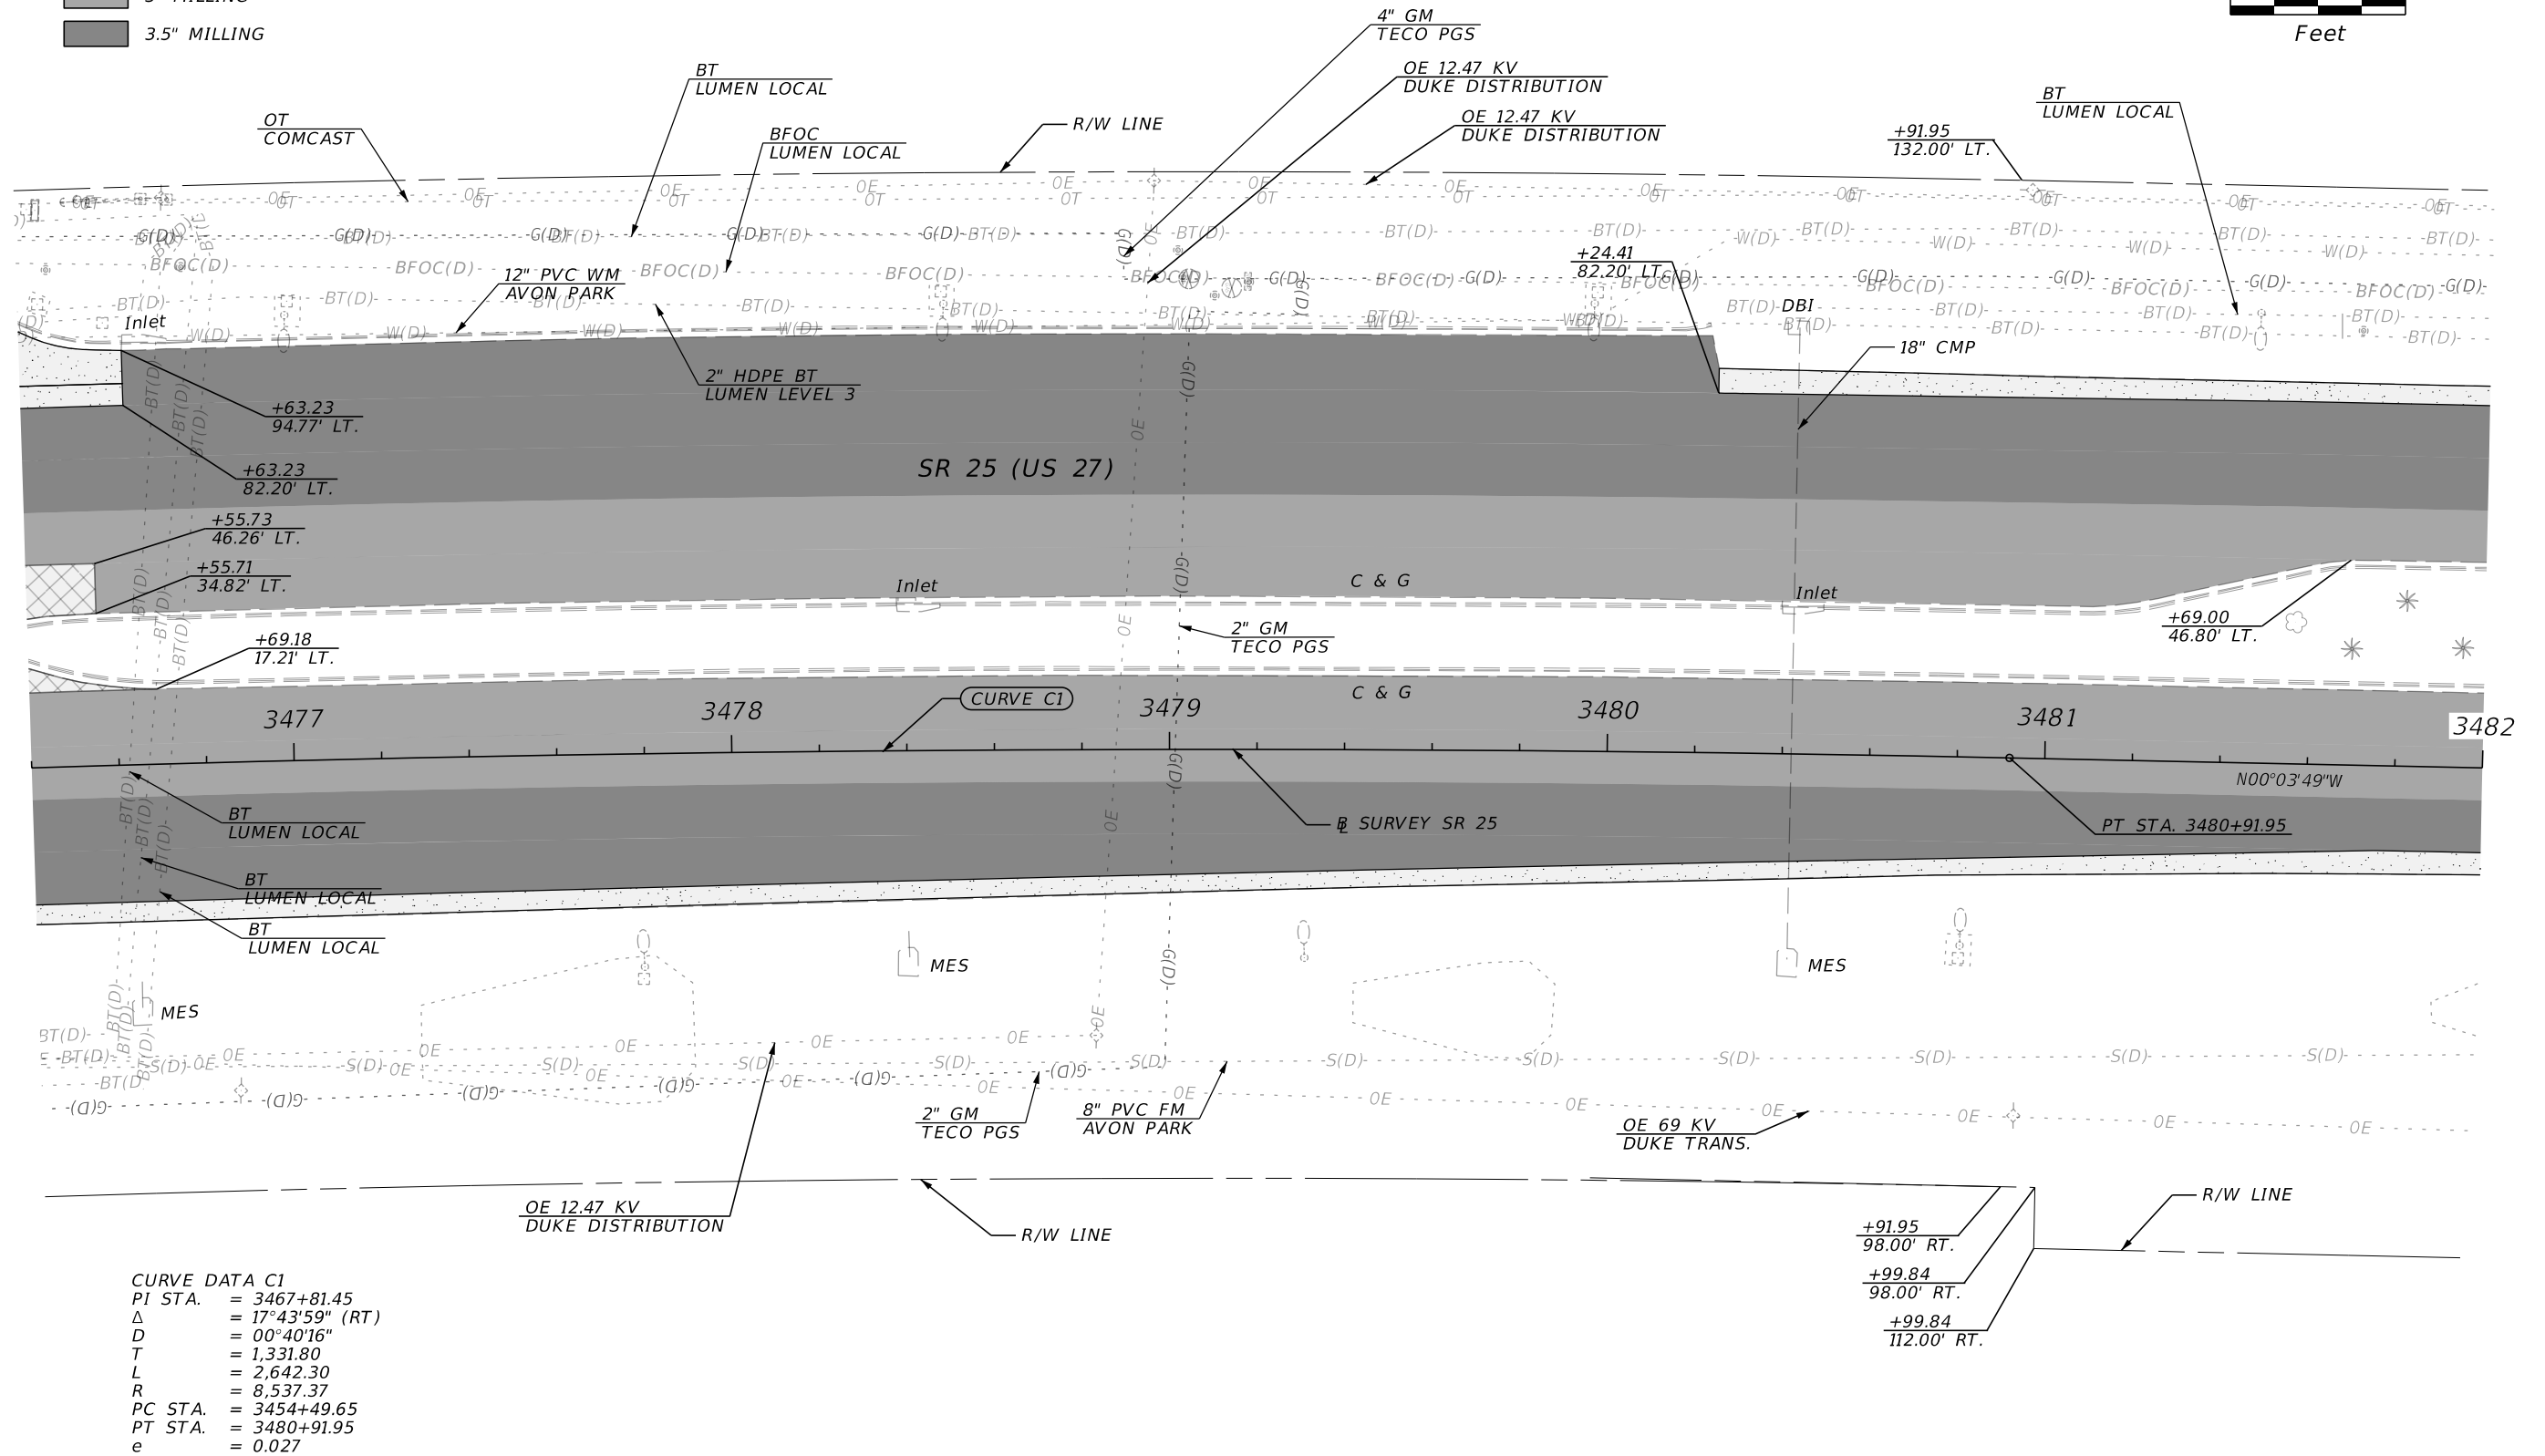
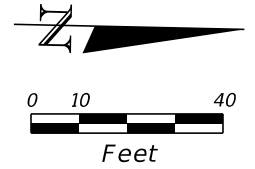


CURVE DATA C1
 PI STA. = 3467+81.45
 Δ = 17°43'59" (RT)
 D = 00°40'16"
 T = 1,331.80
 L = 2,642.30
 R = 8,537.37
 PC STA. = 3454+49.65
 PT STA. = 3480+91.95
 e = 0.027

REVISIONS				ENGINEER OF RECORD	STATE OF FLORIDA DEPARTMENT OF TRANSPORTATION			ROADWAY PLAN (10)	SHEET NO. 22
DATE	DESCRIPTION	DATE	DESCRIPTION		ROAD NO.	COUNTY	FINANCIAL PROJECT ID		
				DREW W. ROSSI, P.E. LICENSE NUMBER: 84264 PROTEAN DESIGN GROUP 201 WEST MARION AVENUE, SUITE 1201 PUNTA GORDA, FL 33950	SR 25	HIGHLANDS	451270-1-52-01		

LEGEND

- 1.5" MILLING
- 3" MILLING
- 3.5" MILLING

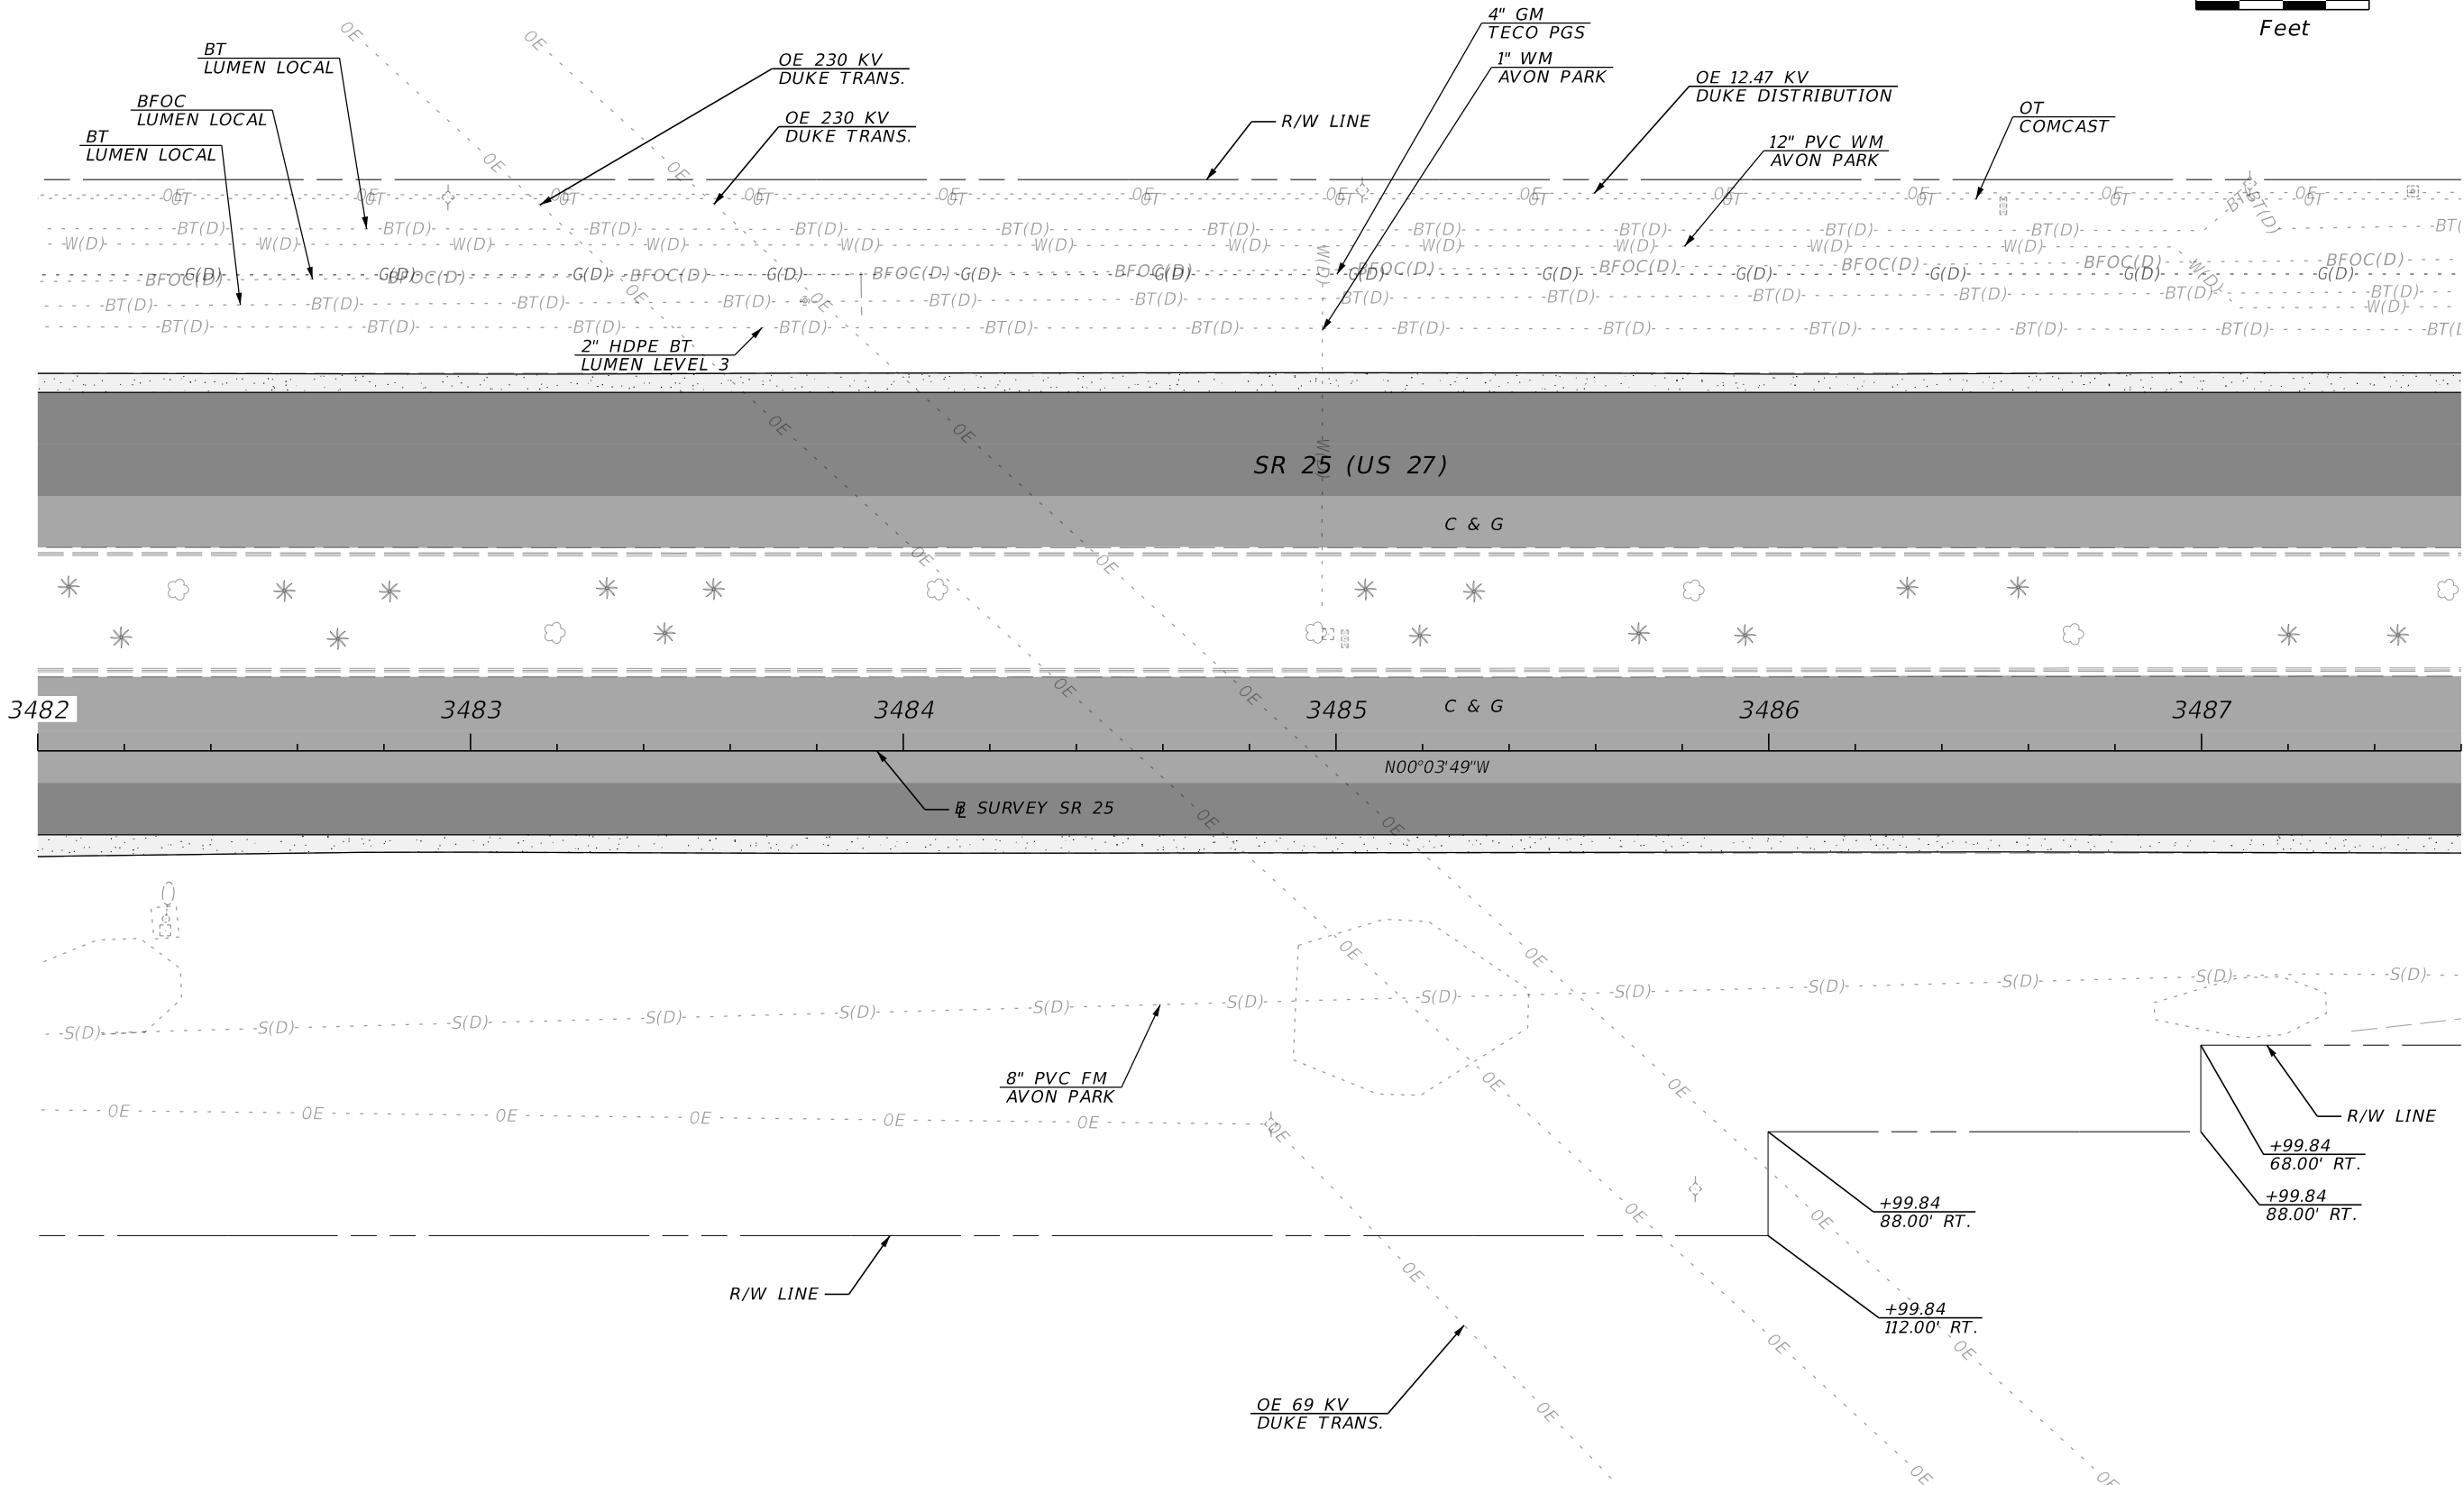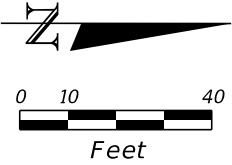

REVISIONS				ENGINEER OF RECORD		STATE OF FLORIDA DEPARTMENT OF TRANSPORTATION			ROADWAY PLAN (11)	SHEET NO.
DATE	DESCRIPTION	DATE	DESCRIPTION	DREW W. ROSSI, P.E. LICENSE NUMBER: 84264 PROTEAN DESIGN GROUP 201 WEST MARION AVENUE, SUITE 1201 PUNTA GORDA, FL 33950		ROAD NO.	COUNTY	FINANCIAL PROJECT ID		
						SR 25	HIGHLANDS	451270-1-52-01		23

THE OFFICIAL RECORD OF THIS SHEET IS THE ELECTRONIC FILE DIGITALLY SIGNED AND SEALED UNDER RULE 61G15-23.004, F.A.C.



LEGEND

1.5" MILLING

1.5" MILLING (CROSSOVER)

3" MILLING

3.5" MILLING

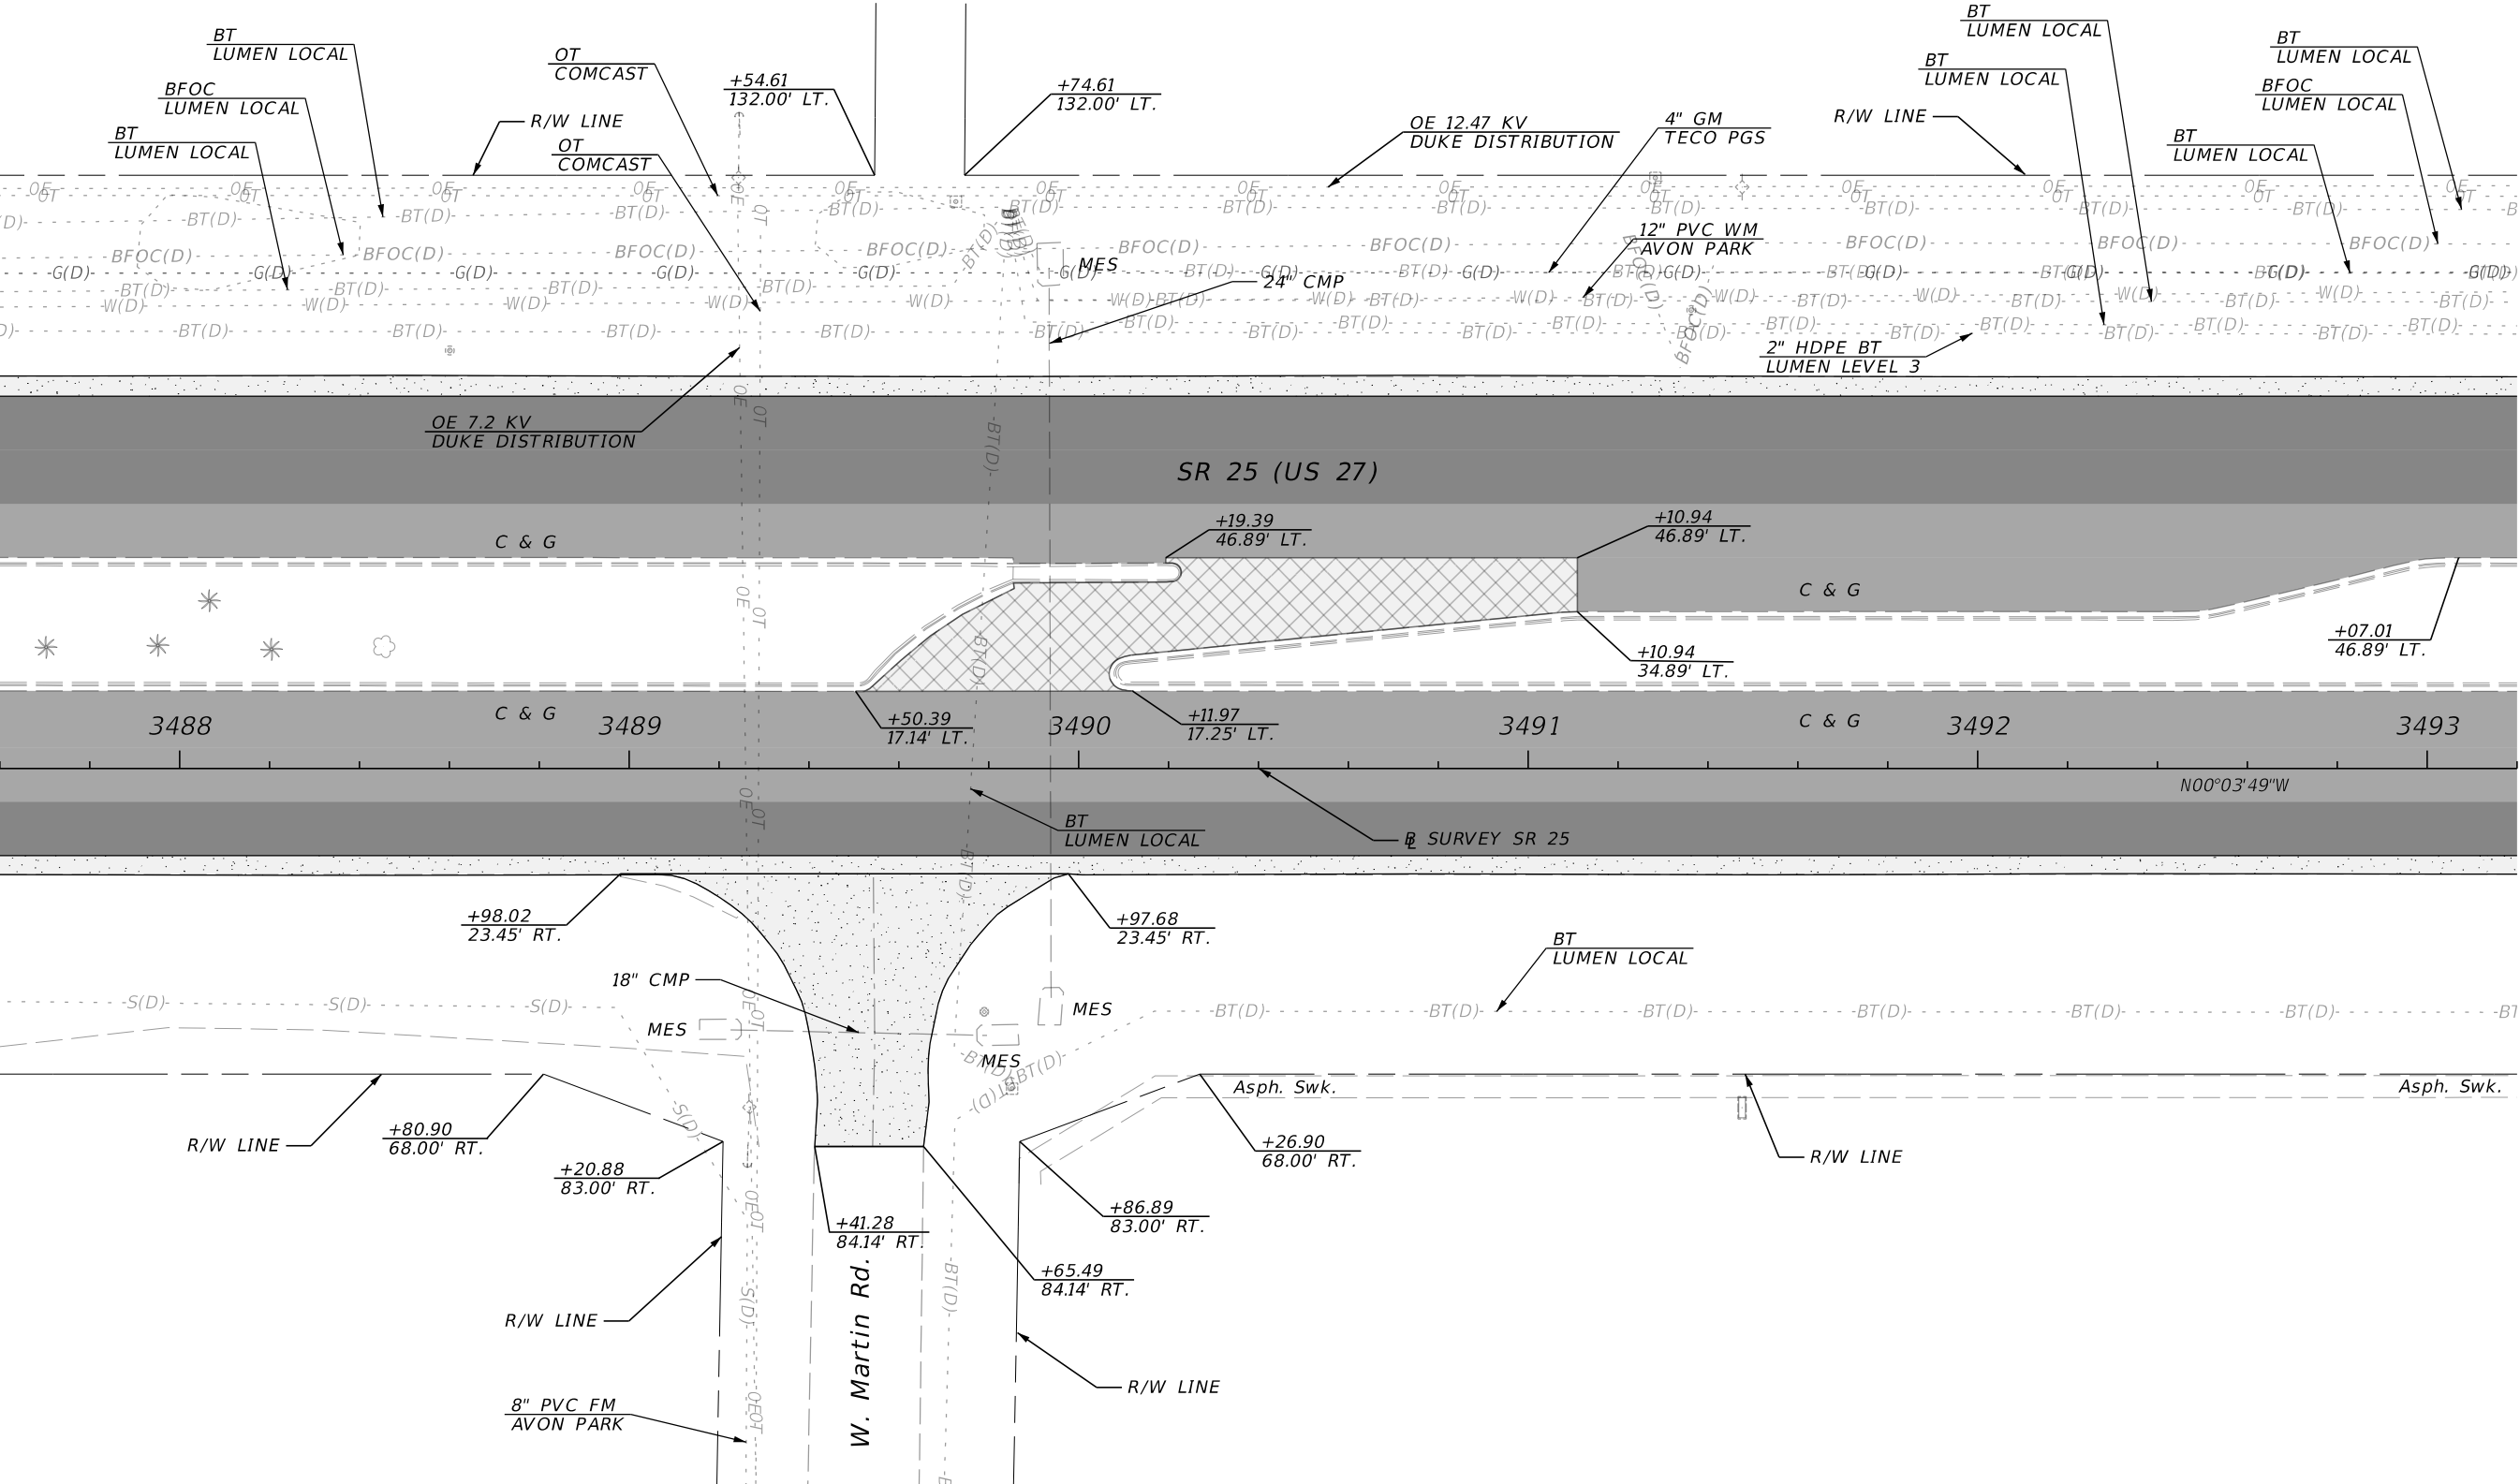
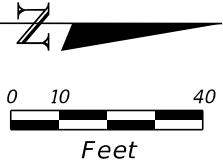


REVISIONS				ENGINEER OF RECORD	STATE OF FLORIDA DEPARTMENT OF TRANSPORTATION			ROADWAY PLAN (12)	SHEET NO.
DATE	DESCRIPTION	DATE	DESCRIPTION	DREW W. ROSSI, P.E. LICENSE NUMBER: 84264 PROTEAN DESIGN GROUP 201 WEST MARION AVENUE, SUITE 1201 PUNTA GORDA, FL 33950	ROAD NO.	COUNTY	FINANCIAL PROJECT ID		24
					SR 25	HIGHLANDS	451270-1-52-01		

THE OFFICIAL RECORD OF THIS SHEET IS THE ELECTRONIC FILE DIGITALLY SIGNED AND SEALED UNDER RULE 61G15-23.004, F.A.C.

LEGEND

- 1.5" MILLING
- 3" MILLING
- 3.5" MILLING

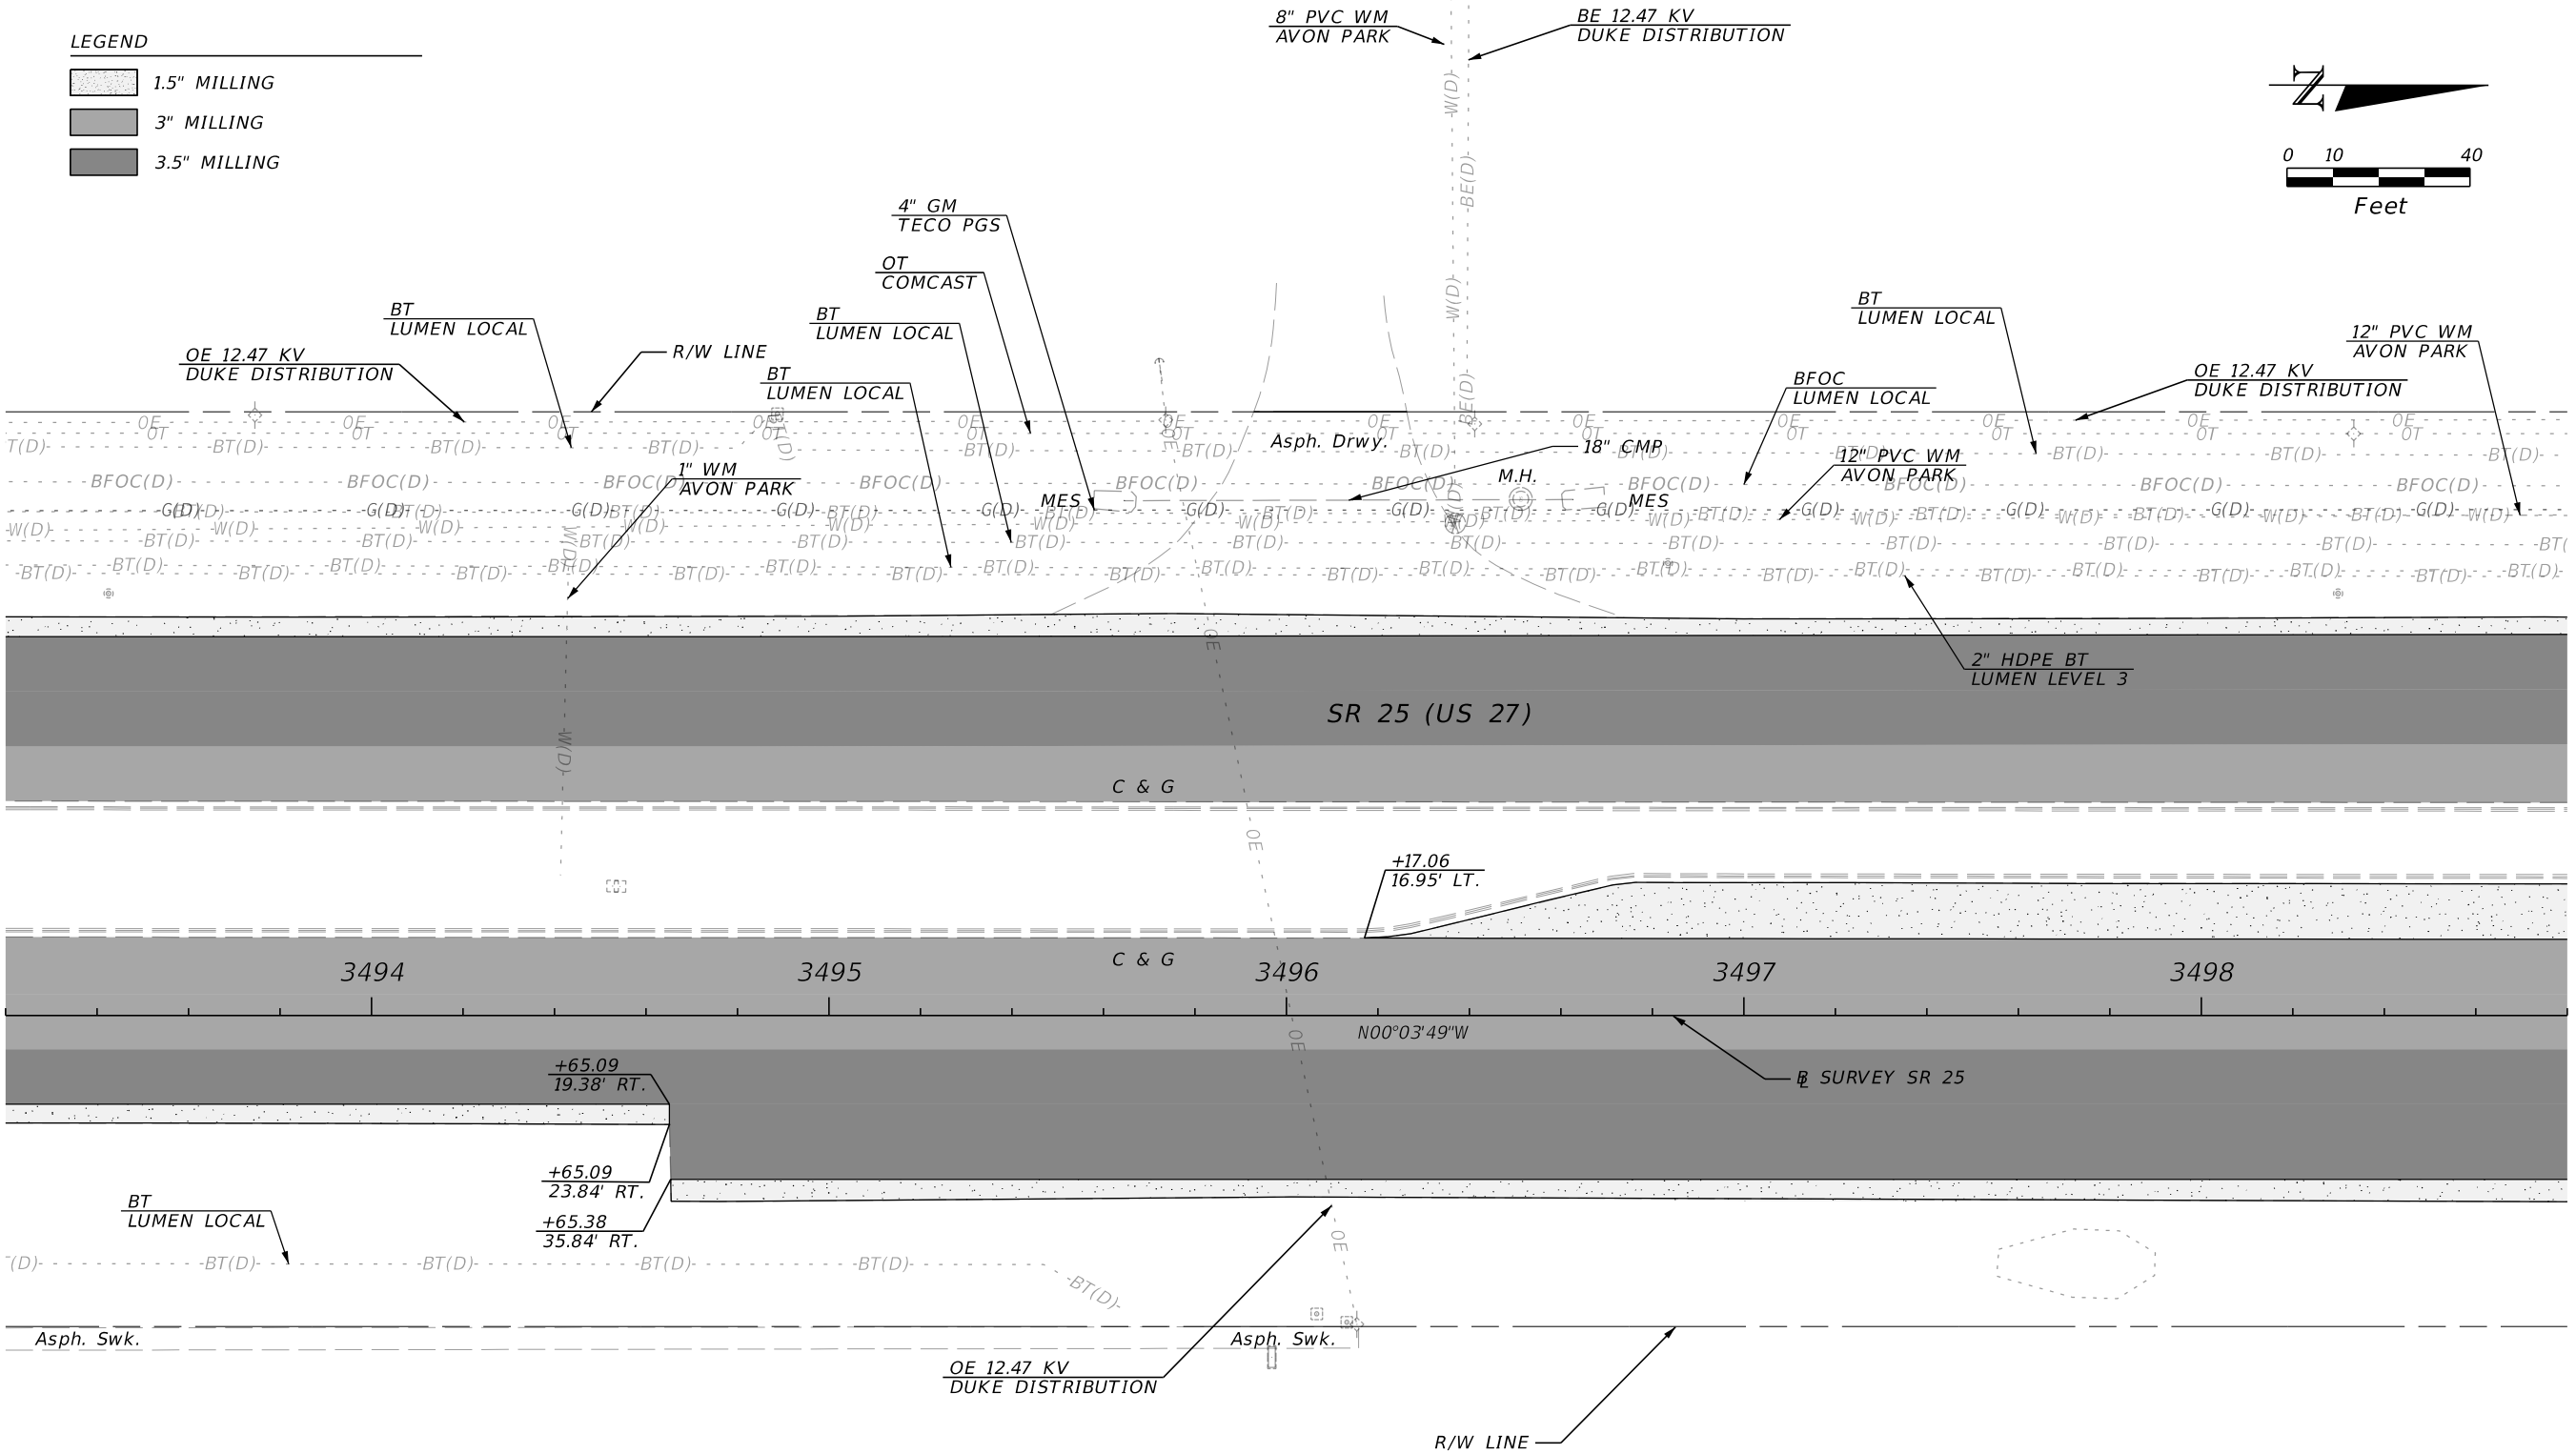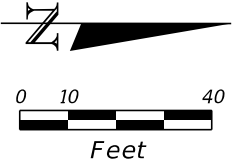

REVISIONS				ENGINEER OF RECORD		STATE OF FLORIDA DEPARTMENT OF TRANSPORTATION			ROADWAY PLAN (13)	SHEET NO.
DATE	DESCRIPTION	DATE	DESCRIPTION	DREW W. ROSSI, P.E. LICENSE NUMBER: 84264 PROTEAN DESIGN GROUP 201 WEST MARION AVENUE, SUITE 1201 PUNTA GORDA, FL 33950		ROAD NO.	COUNTY	FINANCIAL PROJECT ID		
						SR 25	HIGHLANDS	451270-1-52-01		25

THE OFFICIAL RECORD OF THIS SHEET IS THE ELECTRONIC FILE DIGITALLY SIGNED AND SEALED UNDER RULE 61G15-23.004, F.A.C.



LEGEND

1.5" MILLING

1.5" MILLING (CROSSOVER)

3" MILLING

3.5" MILLING

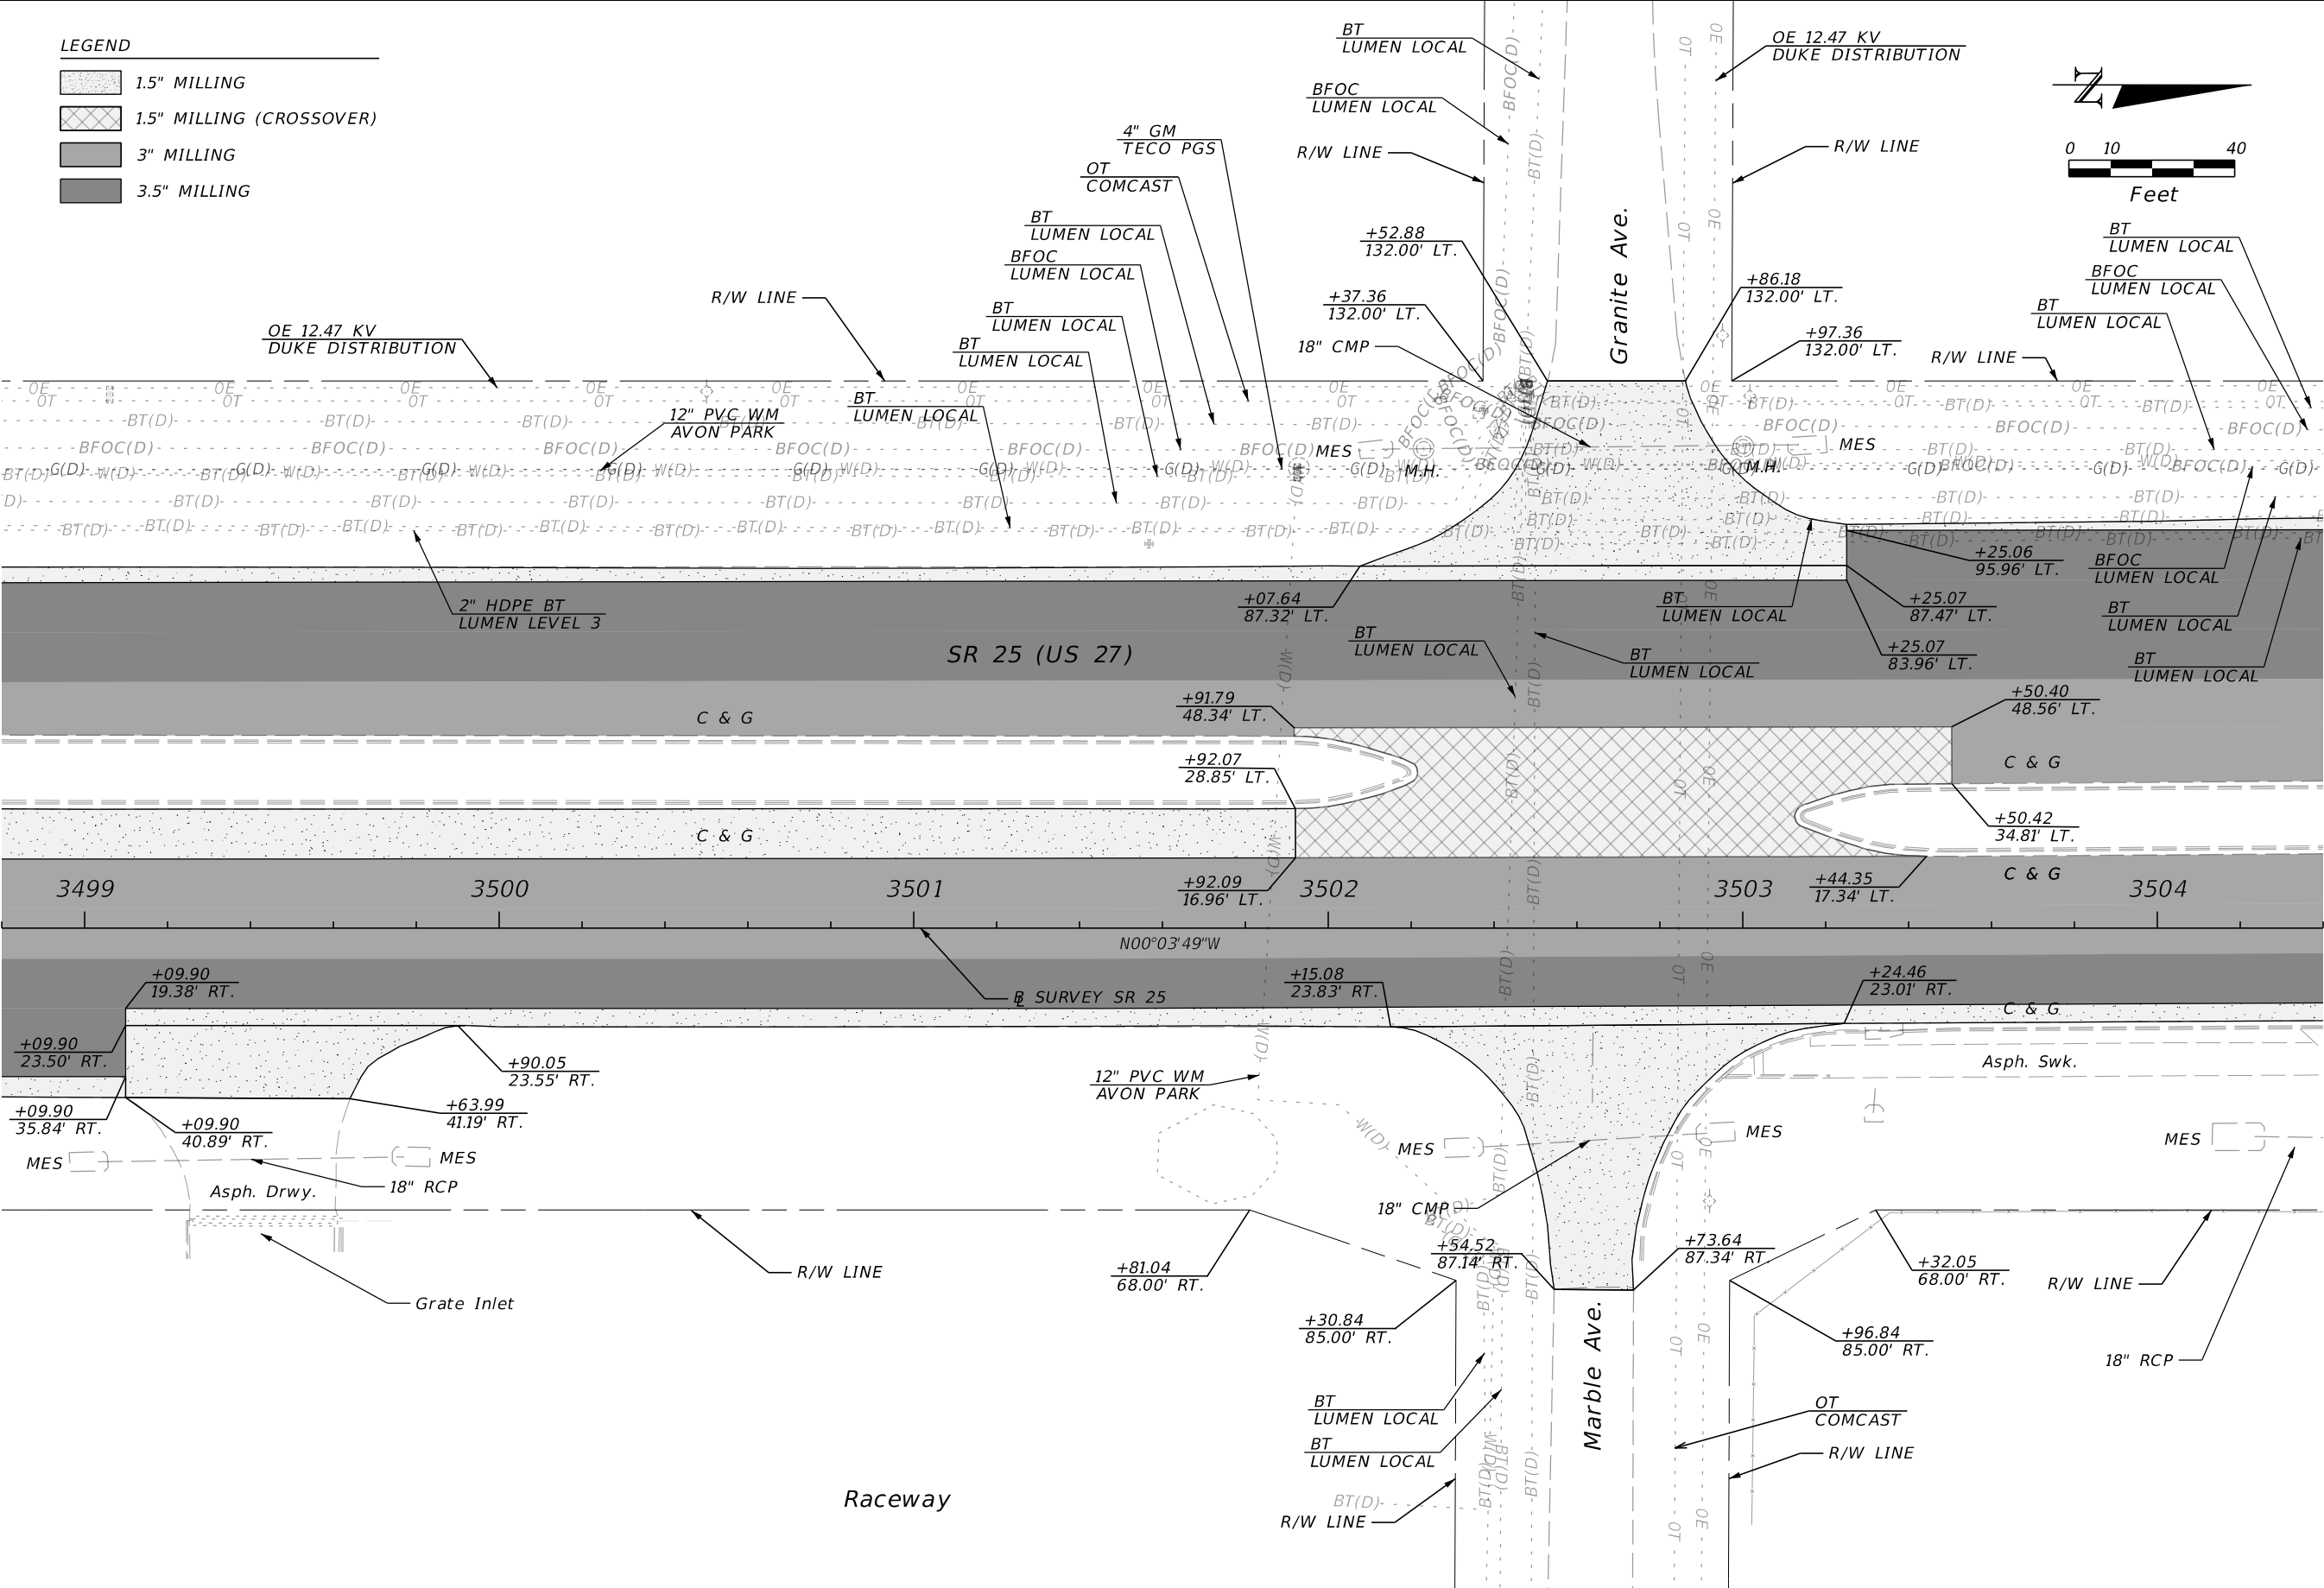
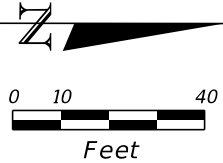


REVISIONS				ENGINEER OF RECORD		STATE OF FLORIDA DEPARTMENT OF TRANSPORTATION			ROADWAY PLAN (14)	SHEET NO. 26
DATE	DESCRIPTION	DATE	DESCRIPTION	DREW W. ROSSI, P.E. LICENSE NUMBER: 84264 PROTEAN DESIGN GROUP 201 WEST MARION AVENUE, SUITE 1201 PUNTA GORDA, FL 33950		ROAD NO.	COUNTY	FINANCIAL PROJECT ID		
						SR 25	HIGHLANDS	451270-1-52-01		

THE OFFICIAL RECORD OF THIS SHEET IS THE ELECTRONIC FILE DIGITALLY SIGNED AND SEALED UNDER RULE 61G15-23.004, F.A.C.


LEGEND

- 1.5" MILLING
- 1.5" MILLING (CROSSOVER)
- 3" MILLING
- 3.5" MILLING

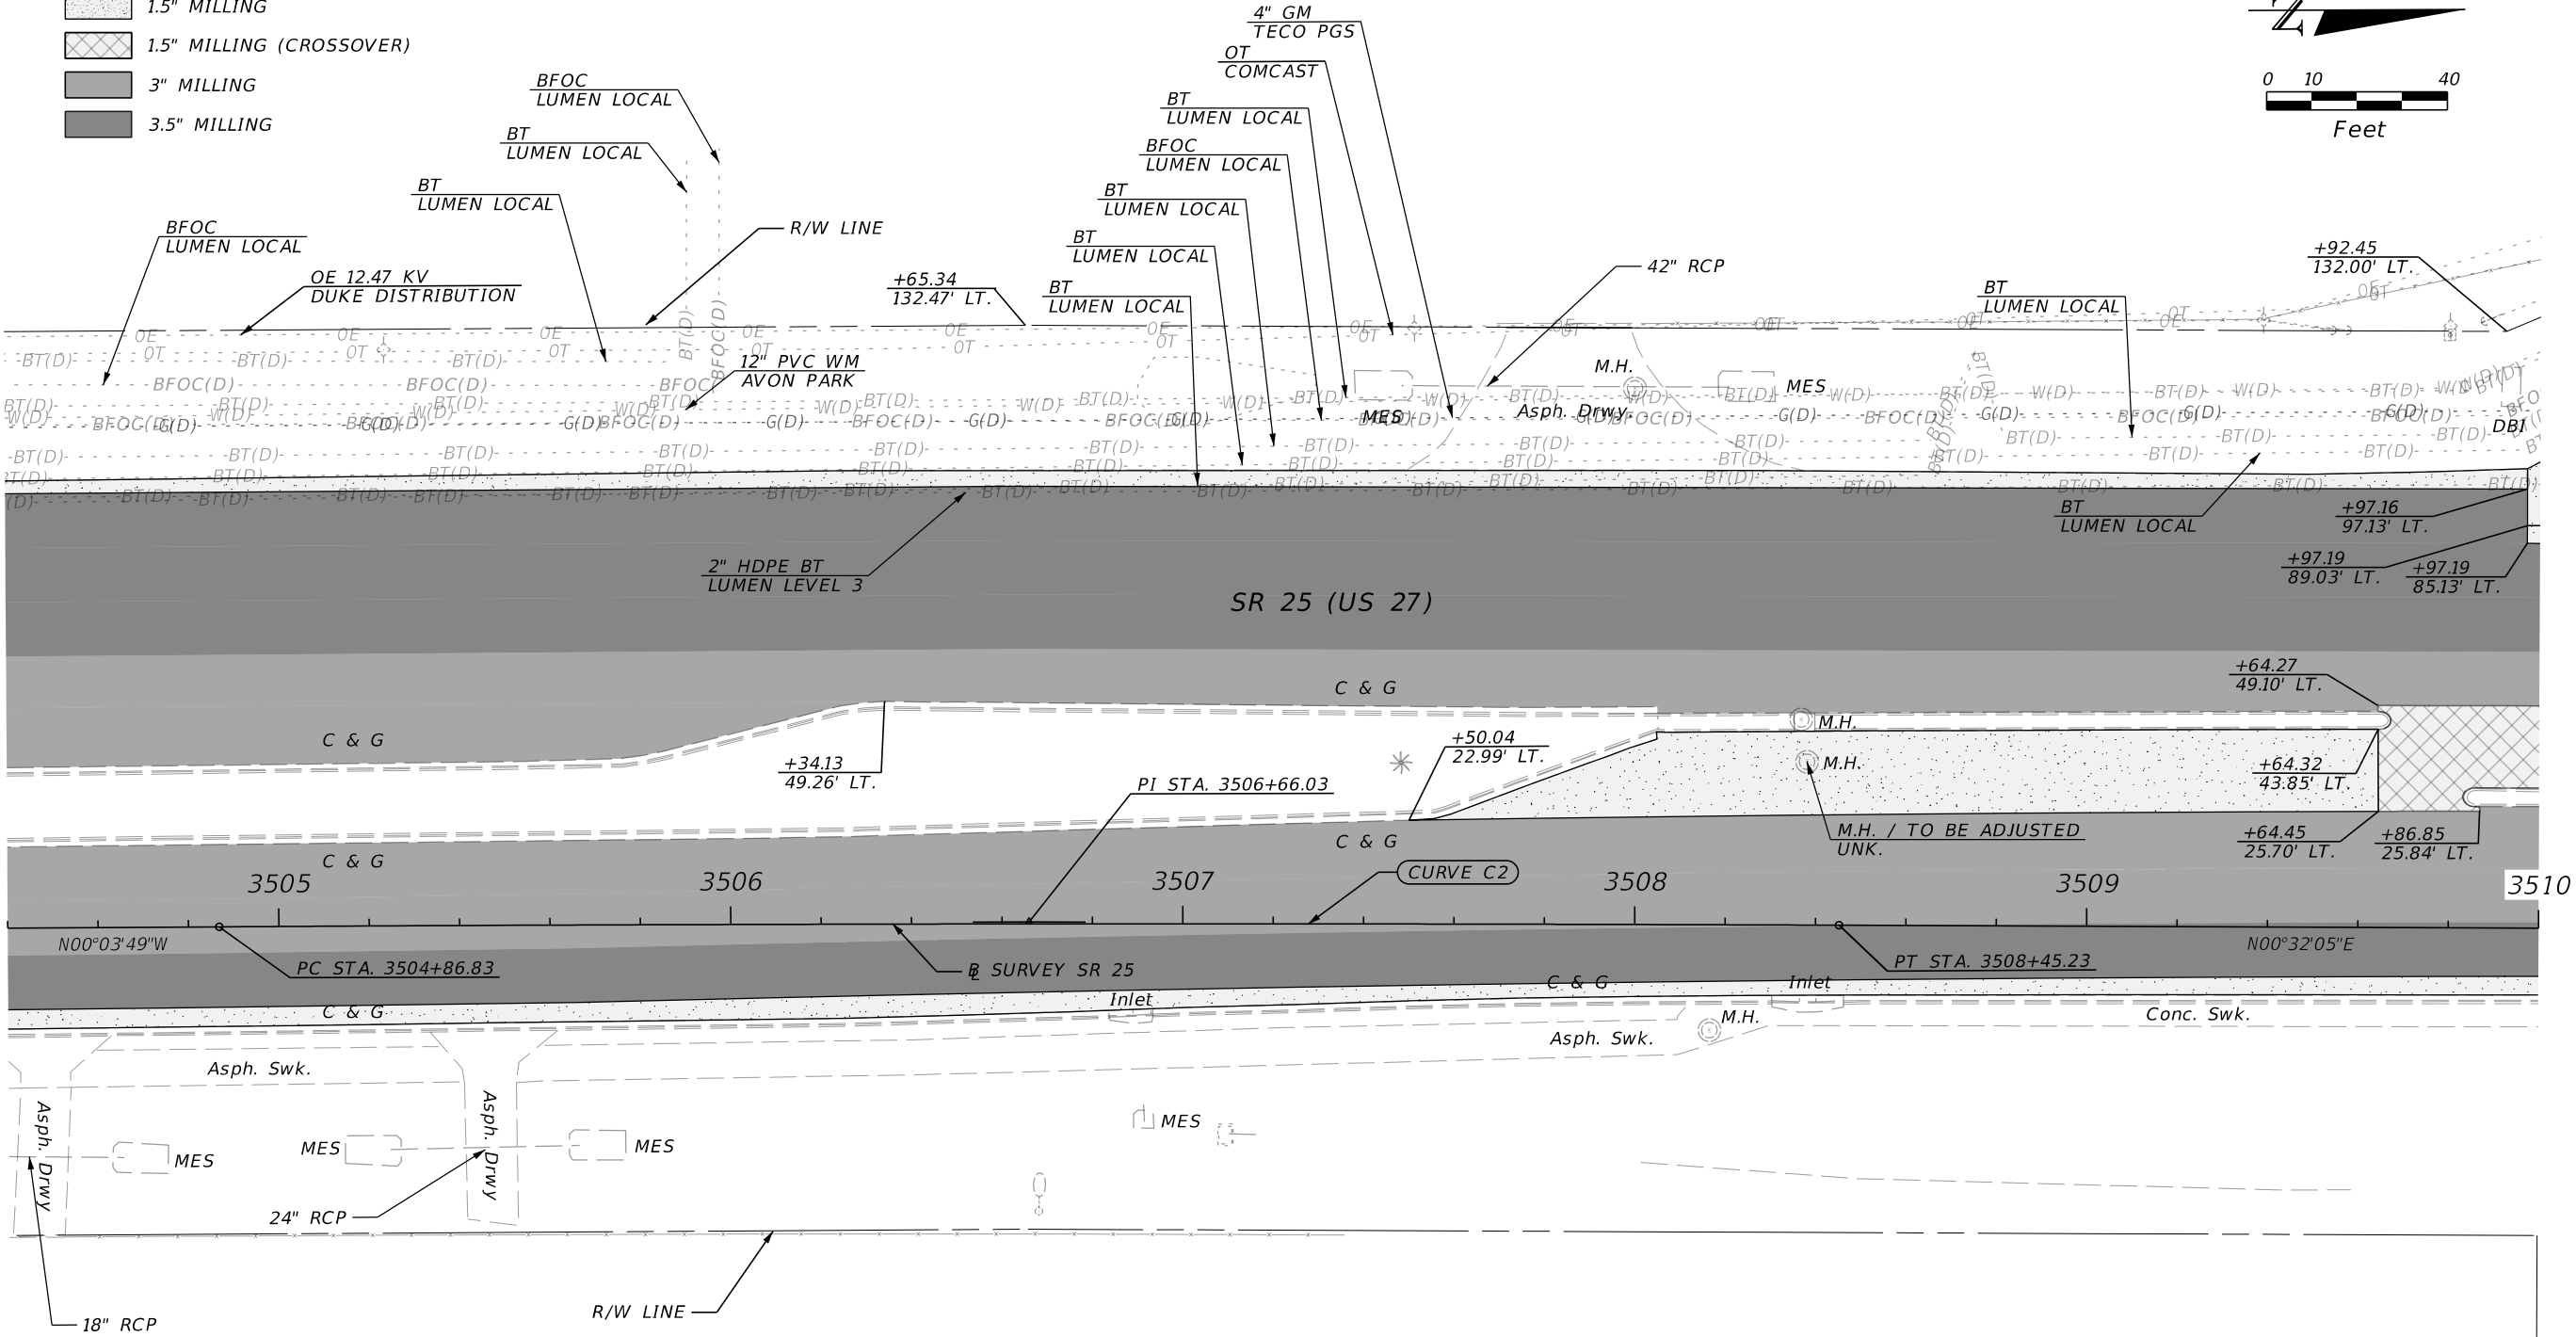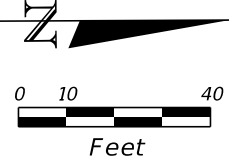


CURVE DATA C2
PI STA. = 3506+66.03
Δ = 00°35'54" (RT)
D = 00°10'01"
T = 179.20
L = 358.40
R = 34,320.48
PC STA. = 3504+86.83
PT STA. = 3508+45.23
e = 0.024

REVISIONS				ENGINEER OF RECORD	STATE OF FLORIDA DEPARTMENT OF TRANSPORTATION			ROADWAY PLAN (15)	SHEET NO.
DATE	DESCRIPTION	DATE	DESCRIPTION	DREW W. ROSSI, P.E. LICENSE NUMBER: 84264 PROTEAN DESIGN GROUP 201 WEST MARION AVENUE, SUITE 1201 PUNTA GORDA, FL 33950	ROAD NO.	COUNTY	FINANCIAL PROJECT ID		27
					SR 25	HIGHLANDS	451270-1-52-01		

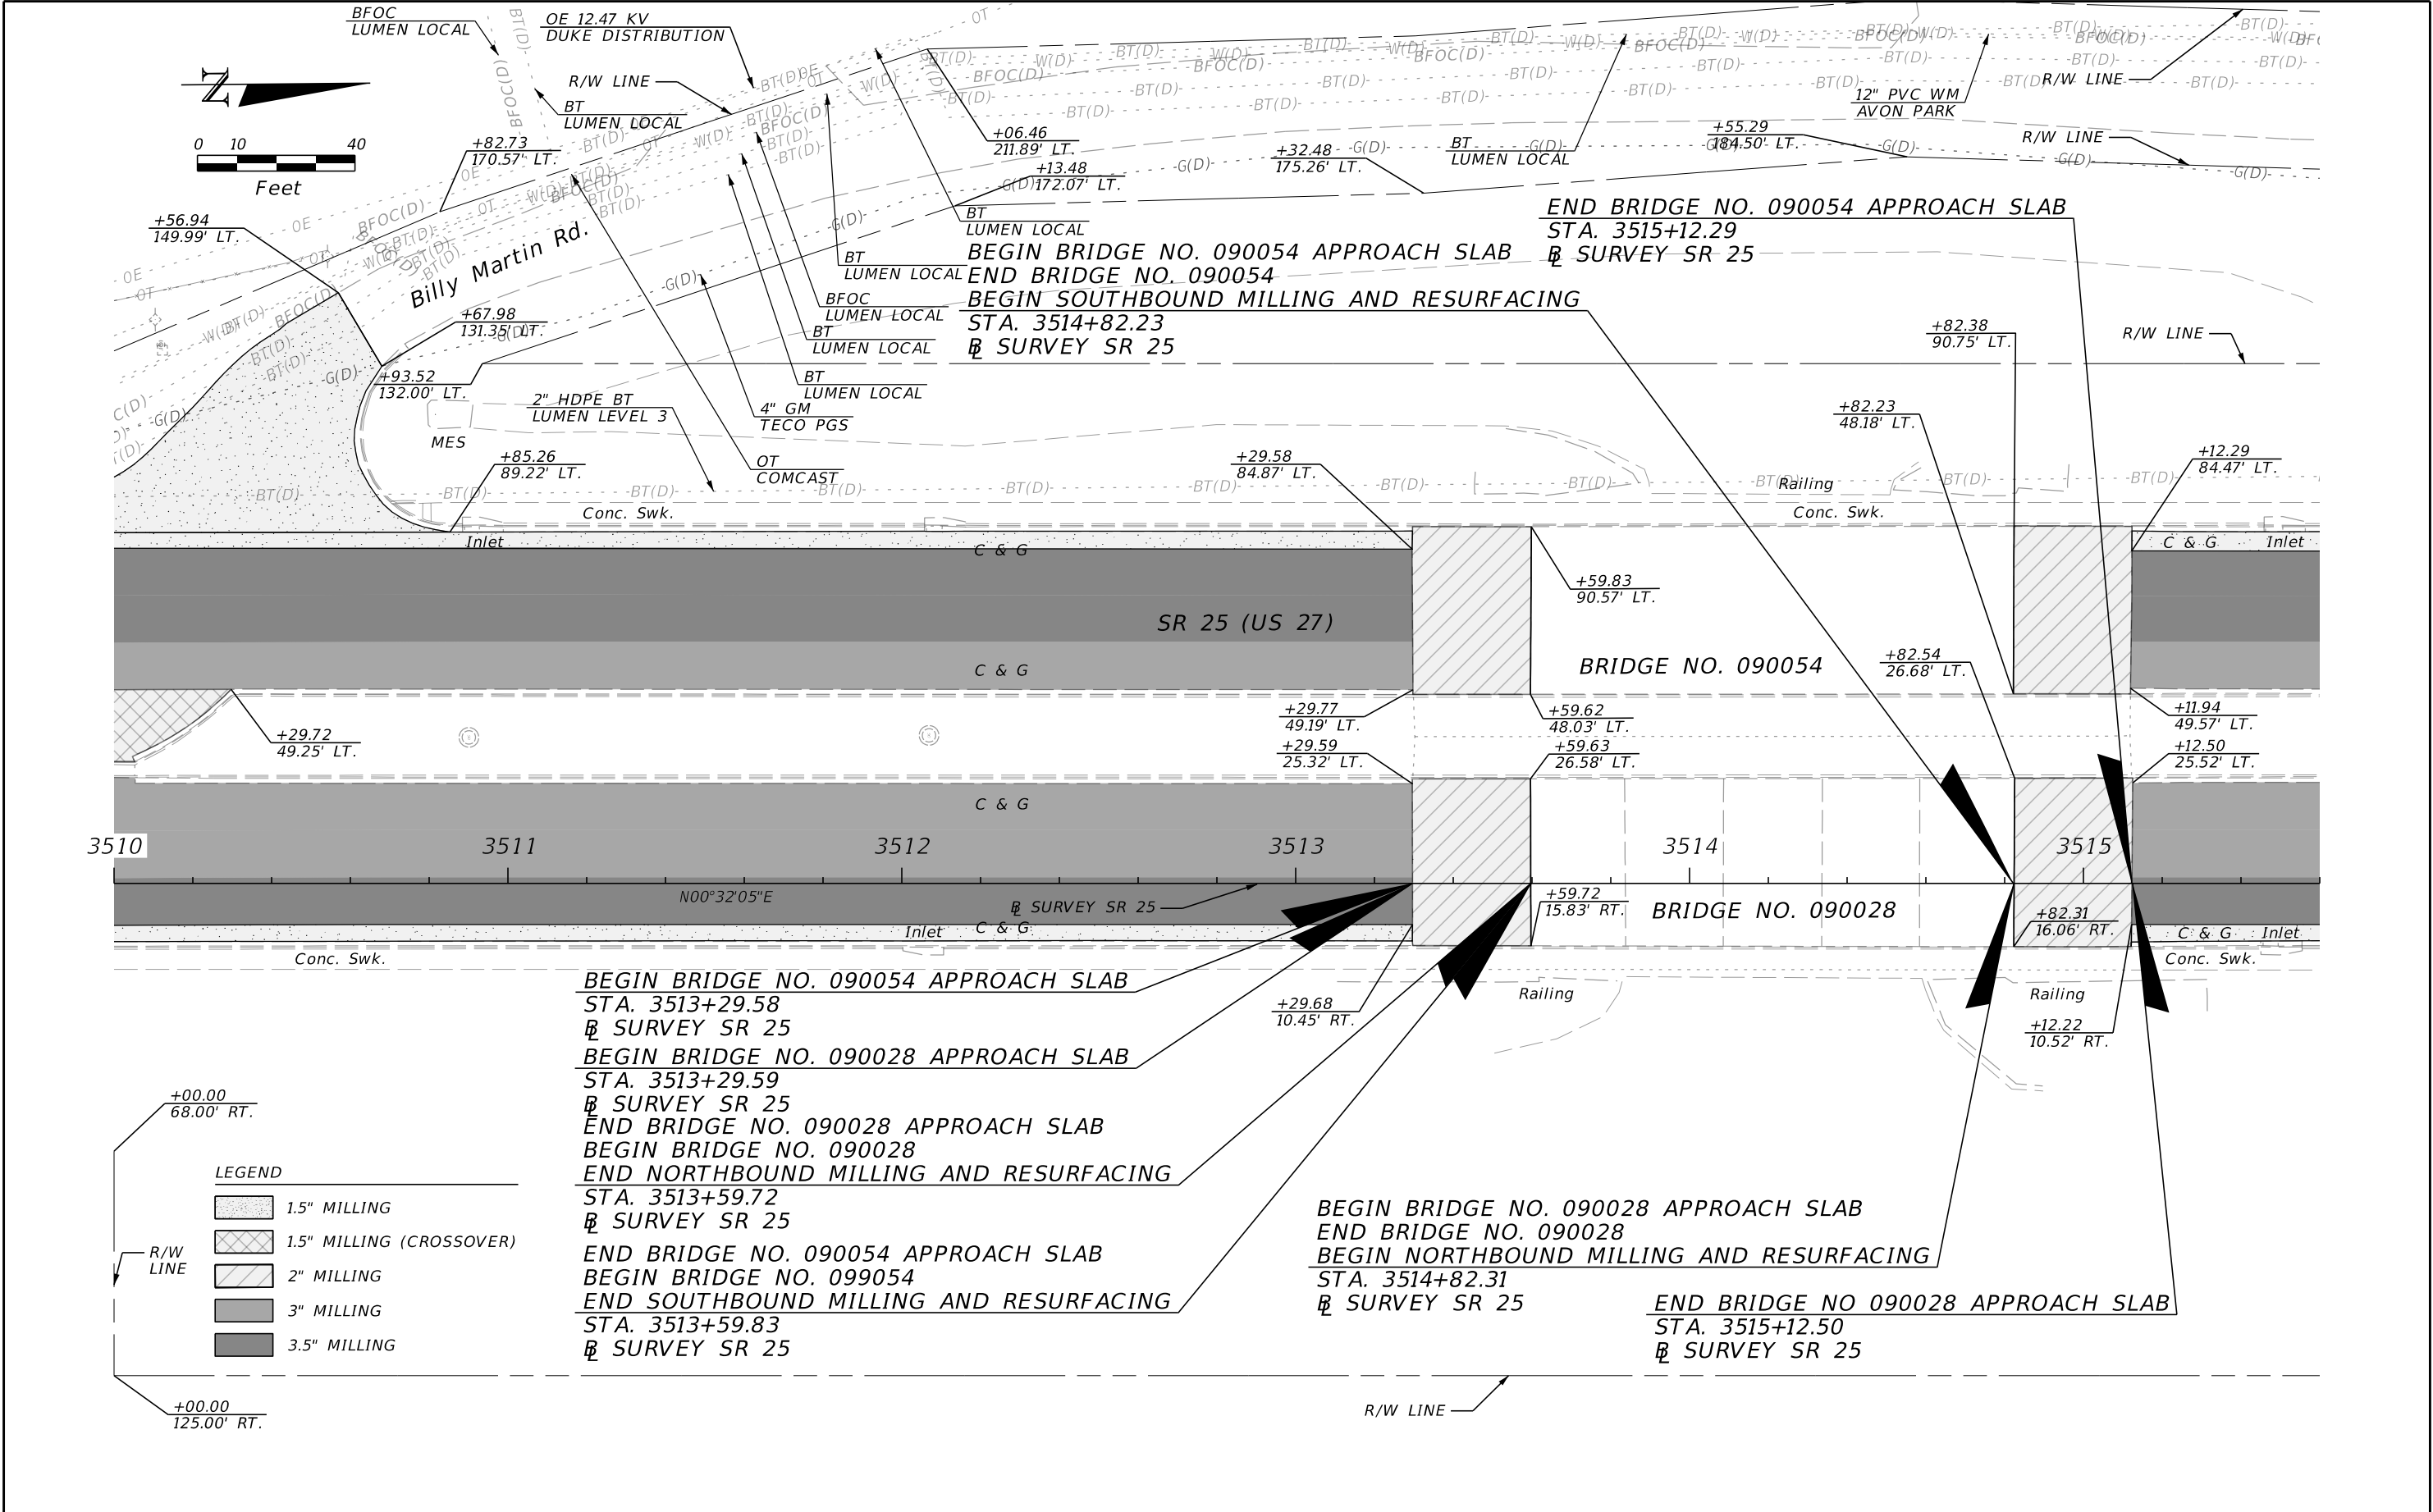

REVISIONS				ENGINEER OF RECORD	STATE OF FLORIDA DEPARTMENT OF TRANSPORTATION			ROADWAY PLAN (16)	SHEET NO.
DATE	DESCRIPTION	DATE	DESCRIPTION		ROAD NO.	COUNTY	FINANCIAL PROJECT ID		
					SR 25	HIGHLANDS	451270-1-52-01		28

THE OFFICIAL RECORD OF THIS SHEET IS THE ELECTRONIC FILE DIGITALLY SIGNED AND SEALED UNDER RULE 61G15-23.004, F.A.C.

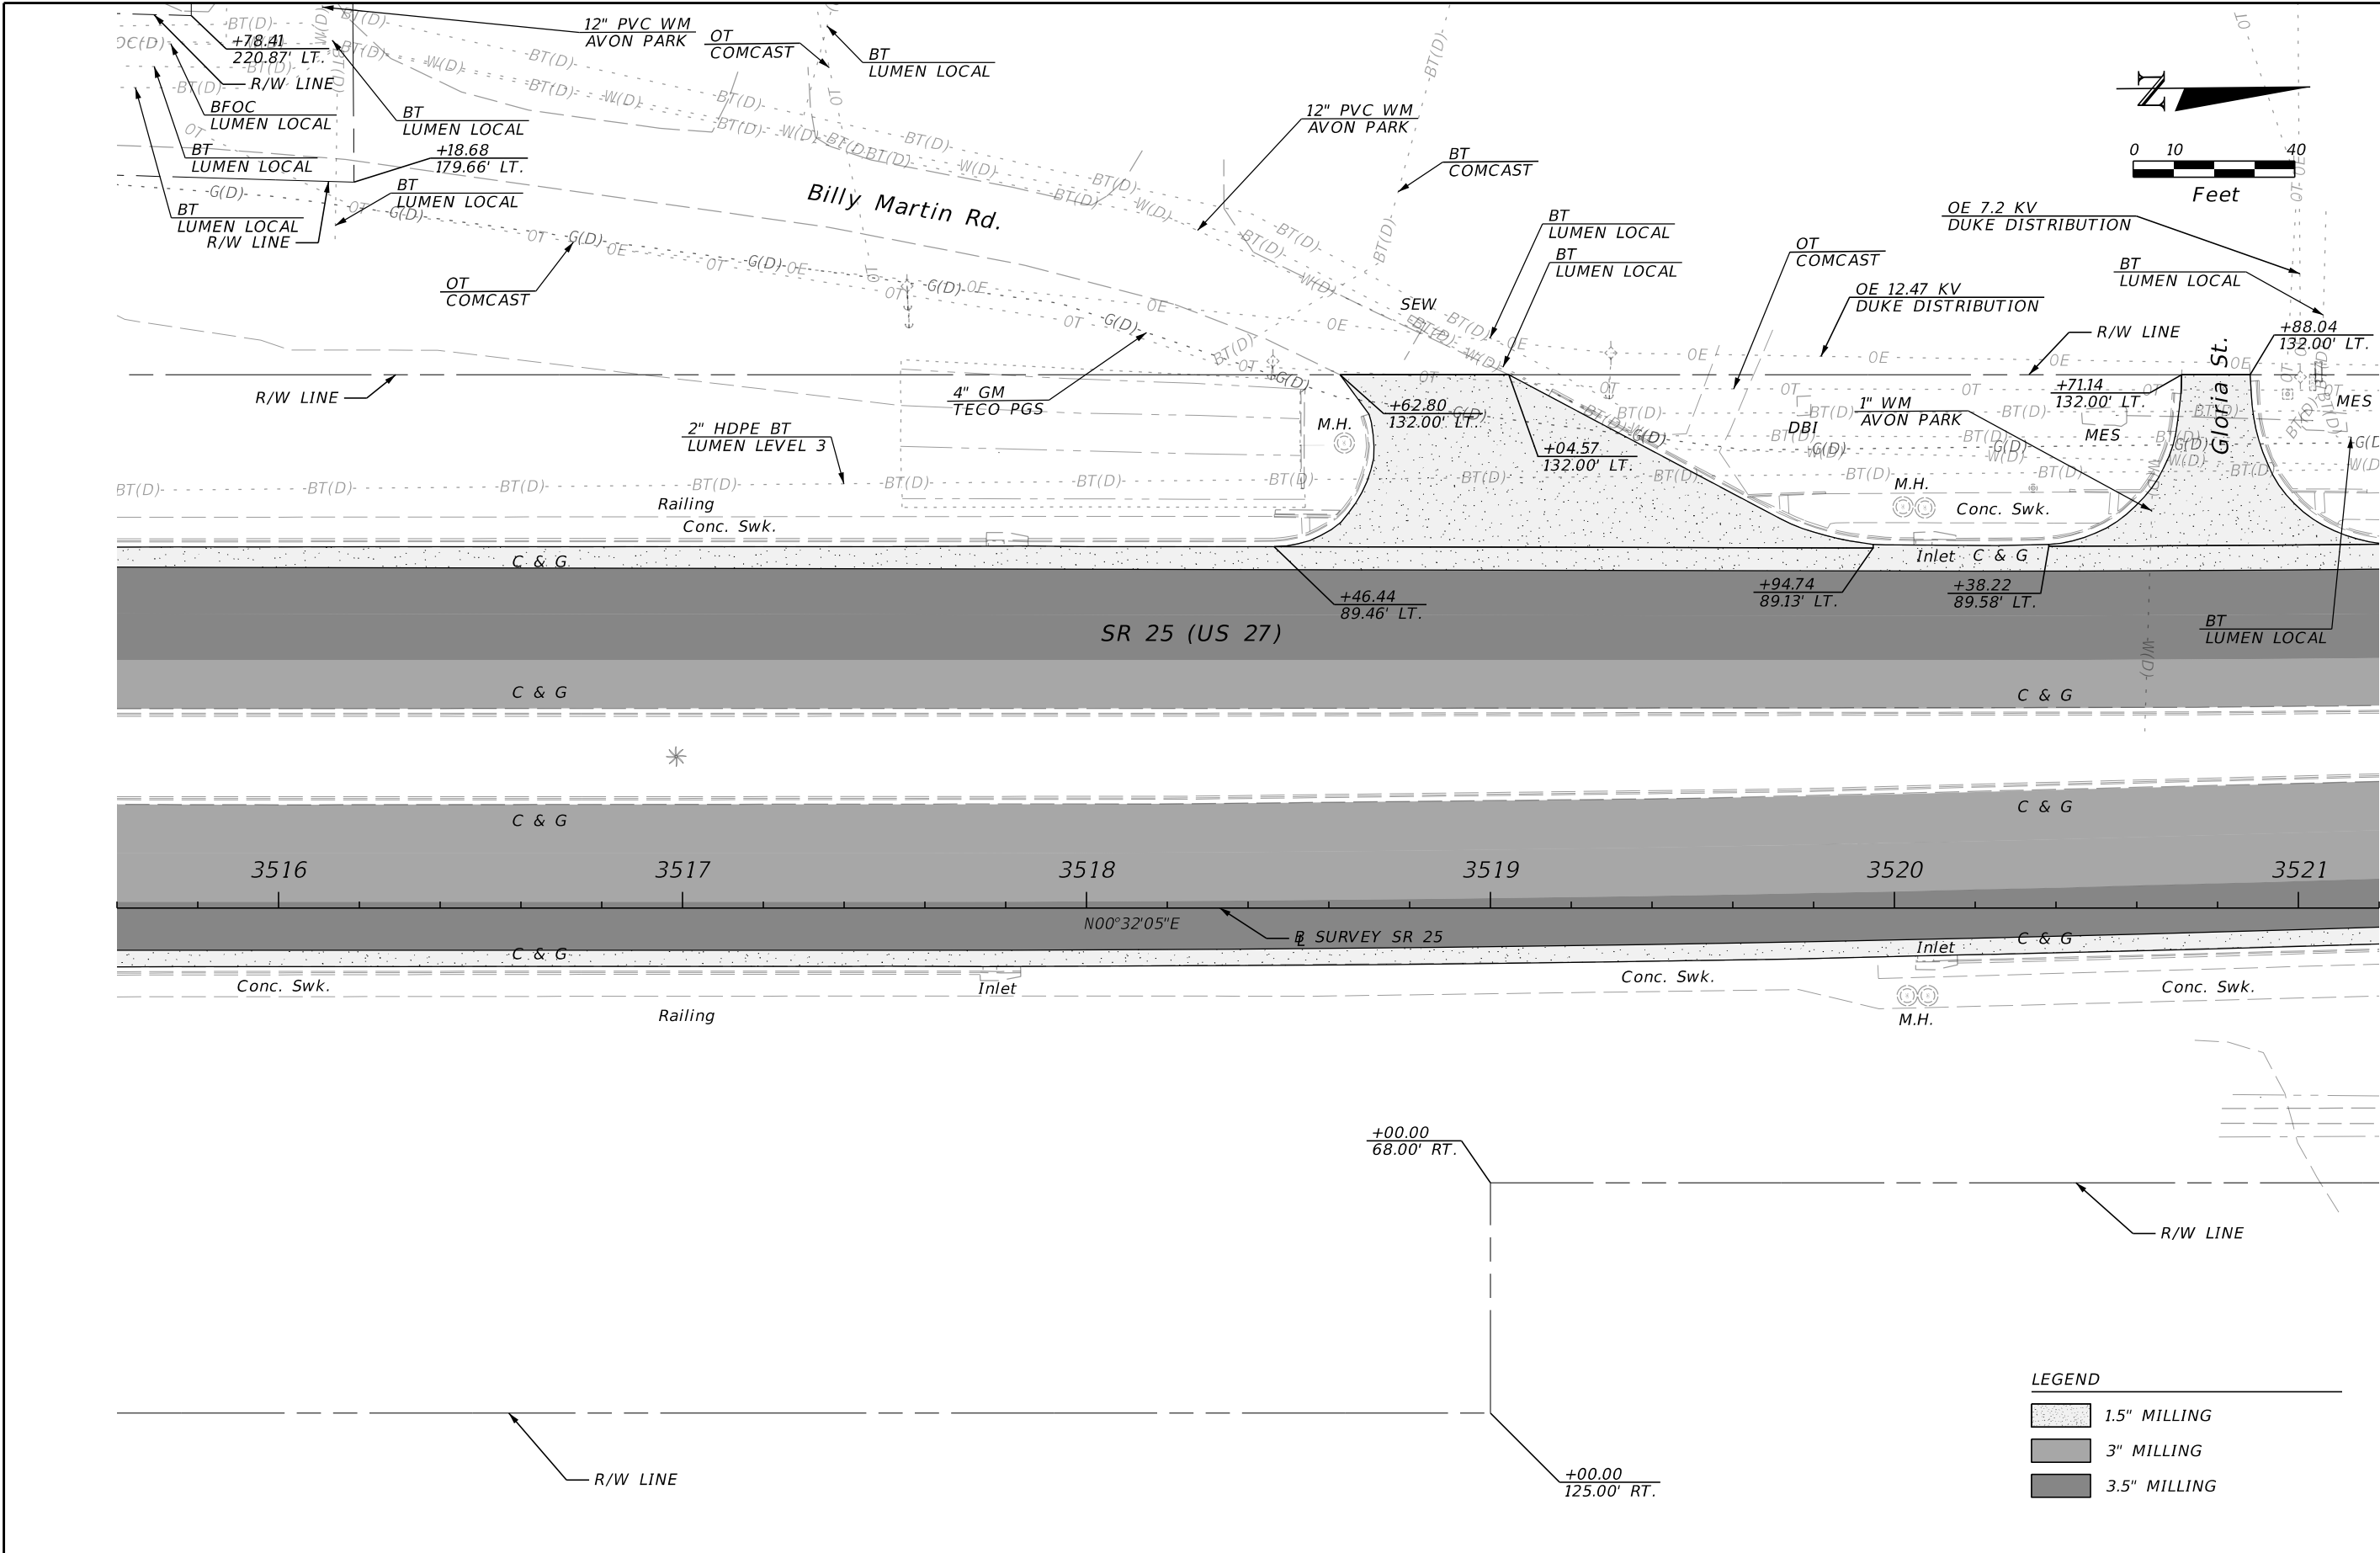

REVISIONS				ENGINEER OF RECORD		STATE OF FLORIDA DEPARTMENT OF TRANSPORTATION			ROADWAY PLAN (17)	SHEET NO. 29
DATE	DESCRIPTION	DATE	DESCRIPTION	DREW W. ROSSI, P.E. LICENSE NUMBER: 84264 PROTEAN DESIGN GROUP 201 WEST MARION AVENUE, SUITE 1201 PUNTA GORDA, FL 33950		ROAD NO.	COUNTY	FINANCIAL PROJECT ID		
						SR 25	HIGHLANDS	451270-1-52-01		

THE OFFICIAL RECORD OF THIS SHEET IS THE ELECTRONIC FILE DIGITALLY SIGNED AND SEALED UNDER RULE 61G15-23.004, F.A.C.



LEGEND

1.5" MILLING

3" MILLING

3.5" MILLING

DETECTABLE WARNING SURFACE

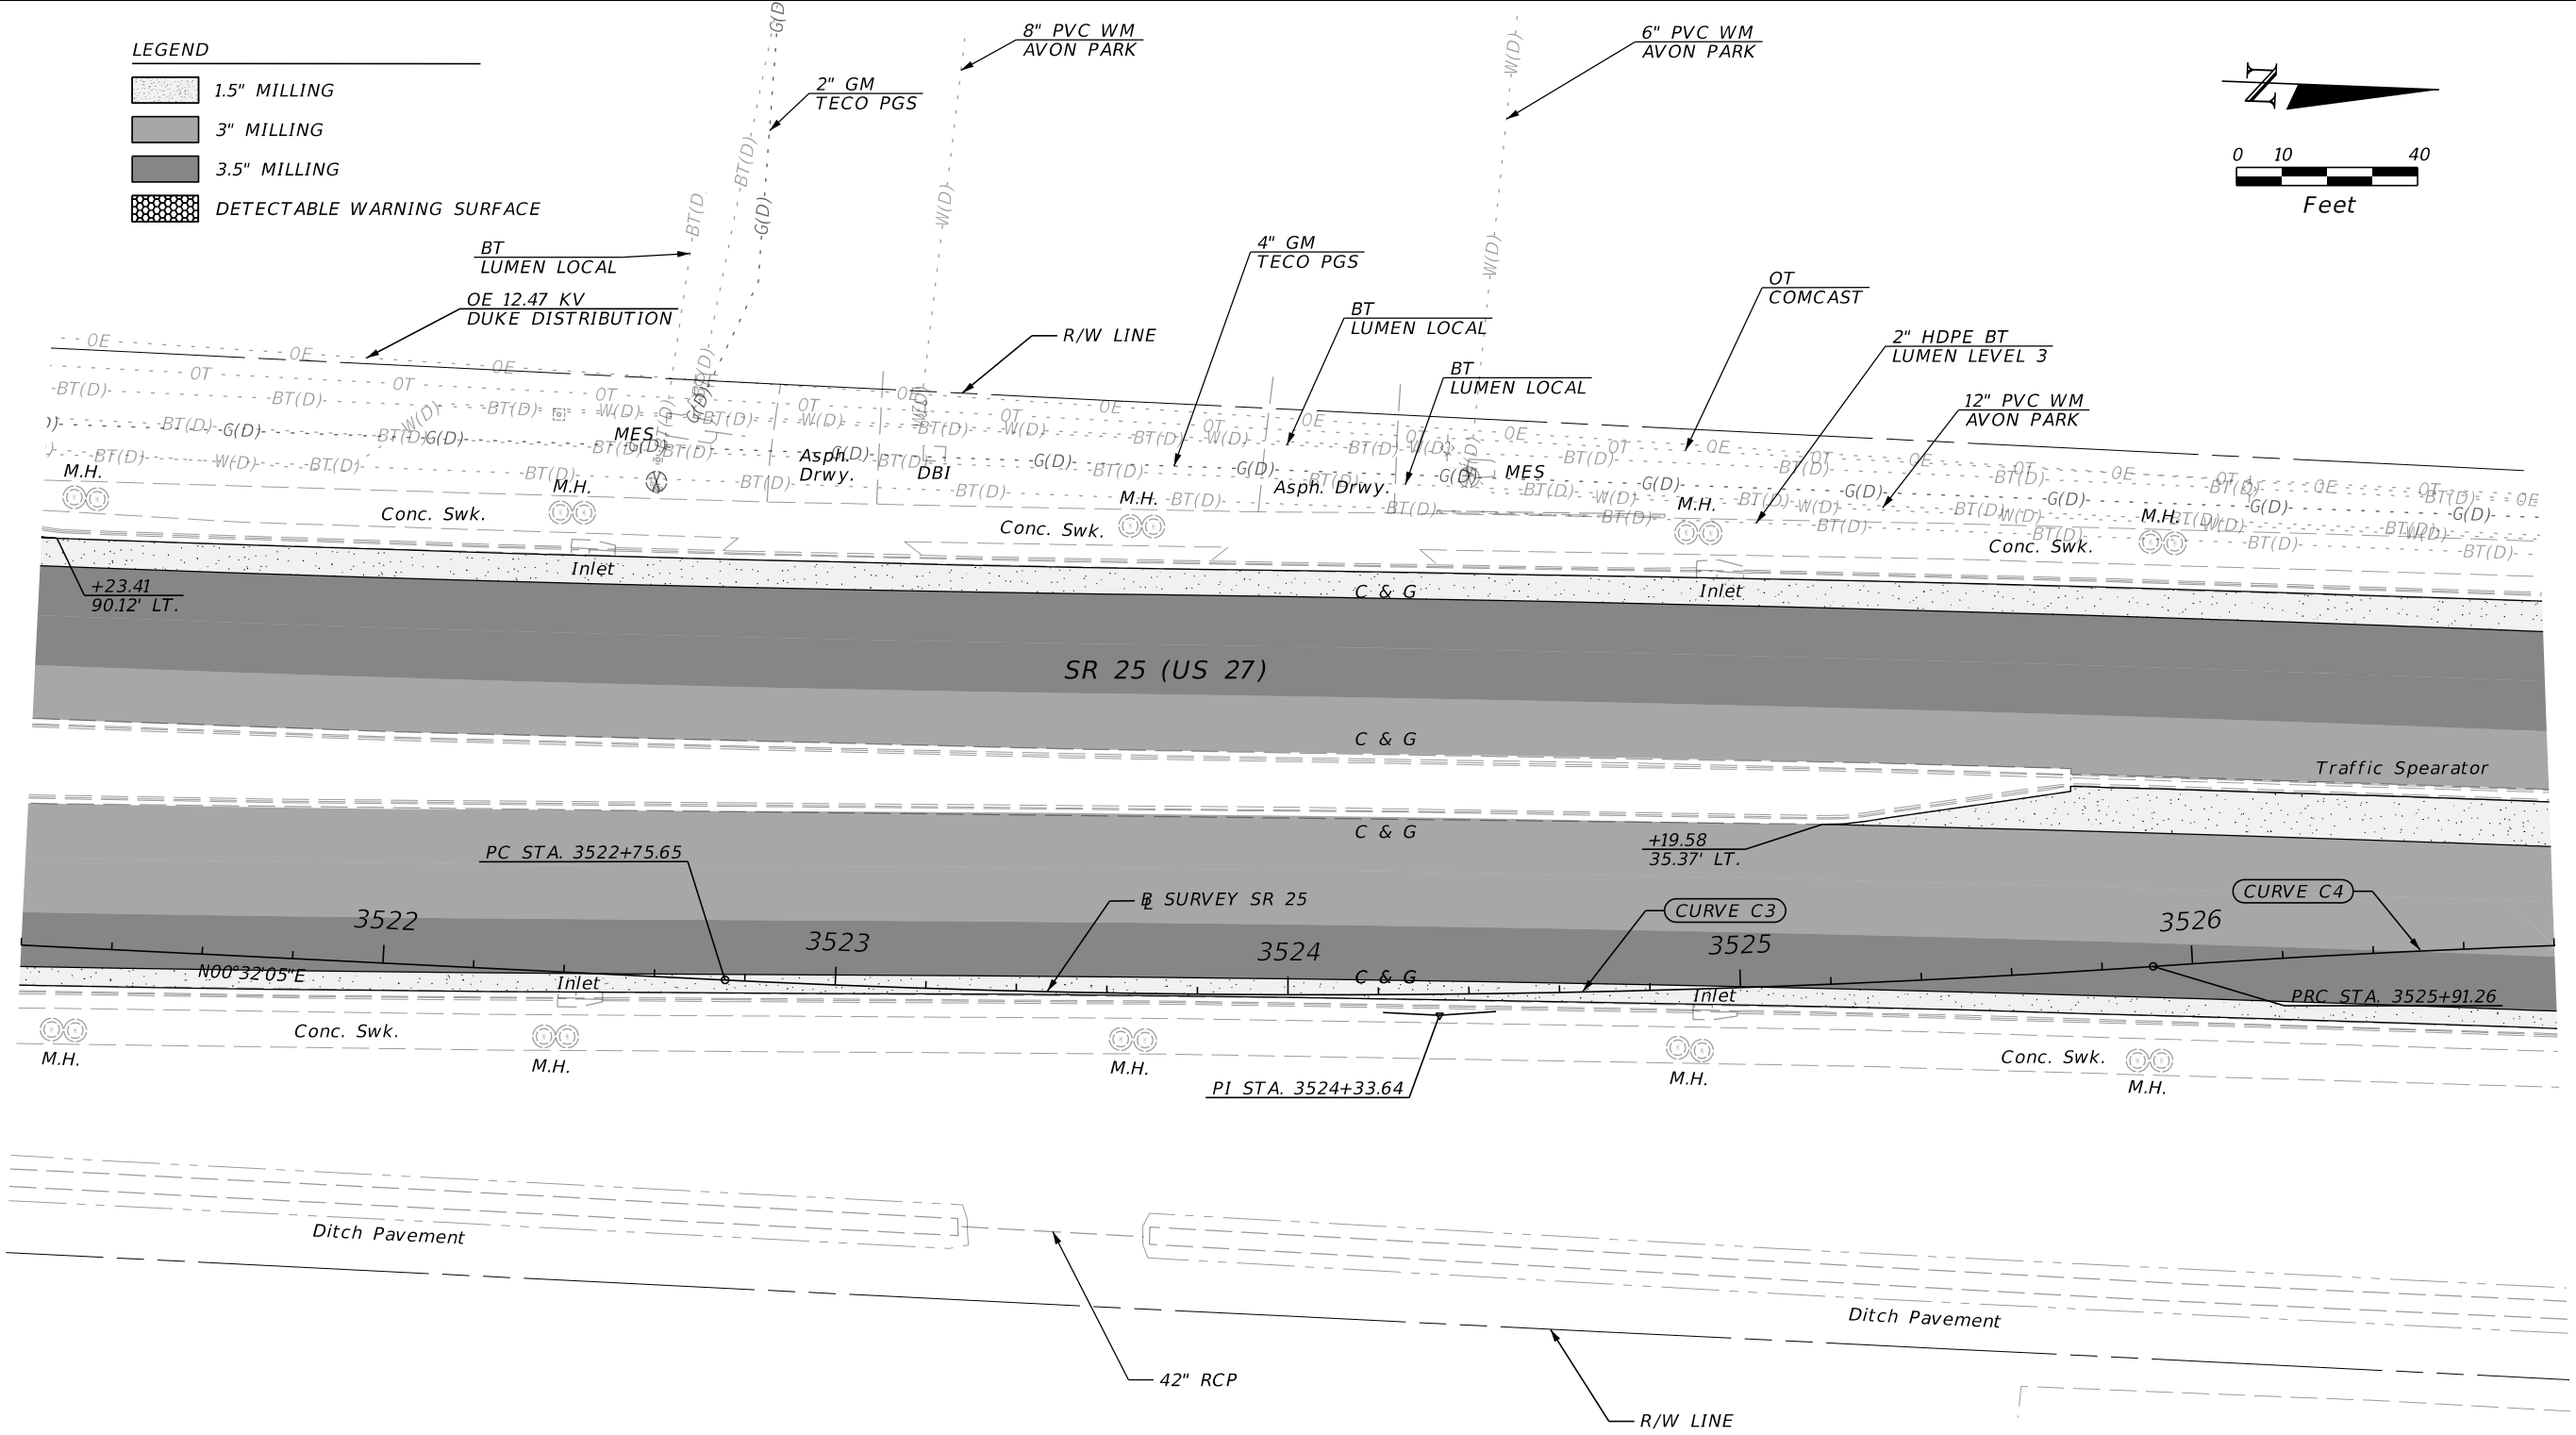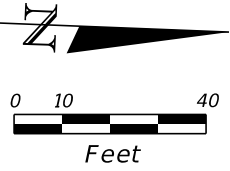

CURVE DATA C3				CURVE DATA C4			
PI STA.	= 3524+33.64			PI STA.	= 3527+49.25		
Δ	= 06°45'43" (LT)			Δ	= 06°45'43" (RT)		
D	= 02°08'33"			D	= 02°08'33"		
T	= 157.98			T	= 157.98		
L	= 315.60			L	= 315.60		
R	= 2,674.18			R	= 2,674.18		
PC STA.	= 3522+75.65			PRC STA.	= 3525+91.26		
PRC STA.	= 3525+91.26			PT STA.	= 3529+06.87		
e	= 0.024			e	= 0.024		



REVISIONS				ENGINEER OF RECORD		STATE OF FLORIDA DEPARTMENT OF TRANSPORTATION		ROADWAY PLAN (18)	SHEET NO. 30
DATE	DESCRIPTION		DATE	DESCRIPTION		ROAD NO.	COUNTY		
						SR 25	HIGHLANDS	FINANCIAL PROJECT ID 451270-1-52-01	

DREW W. ROSSI, P.E.
LICENSE NUMBER: 84264
PROTEAN DESIGN GROUP
201 WEST MARION AVENUE, SUITE 1201
PUNTA GORDA, FL 33950


THE OFFICIAL RECORD OF THIS SHEET IS THE ELECTRONIC FILE DIGITALLY SIGNED AND SEALED UNDER RULE 61G15-23.004, F.A.C.

LEGEND

-  1.5" MILLING
-  1.5" MILLING (CROSSOVER)
-  3" MILLING
-  3.5" MILLING
-  DETECTABLE WARNING SURFACE

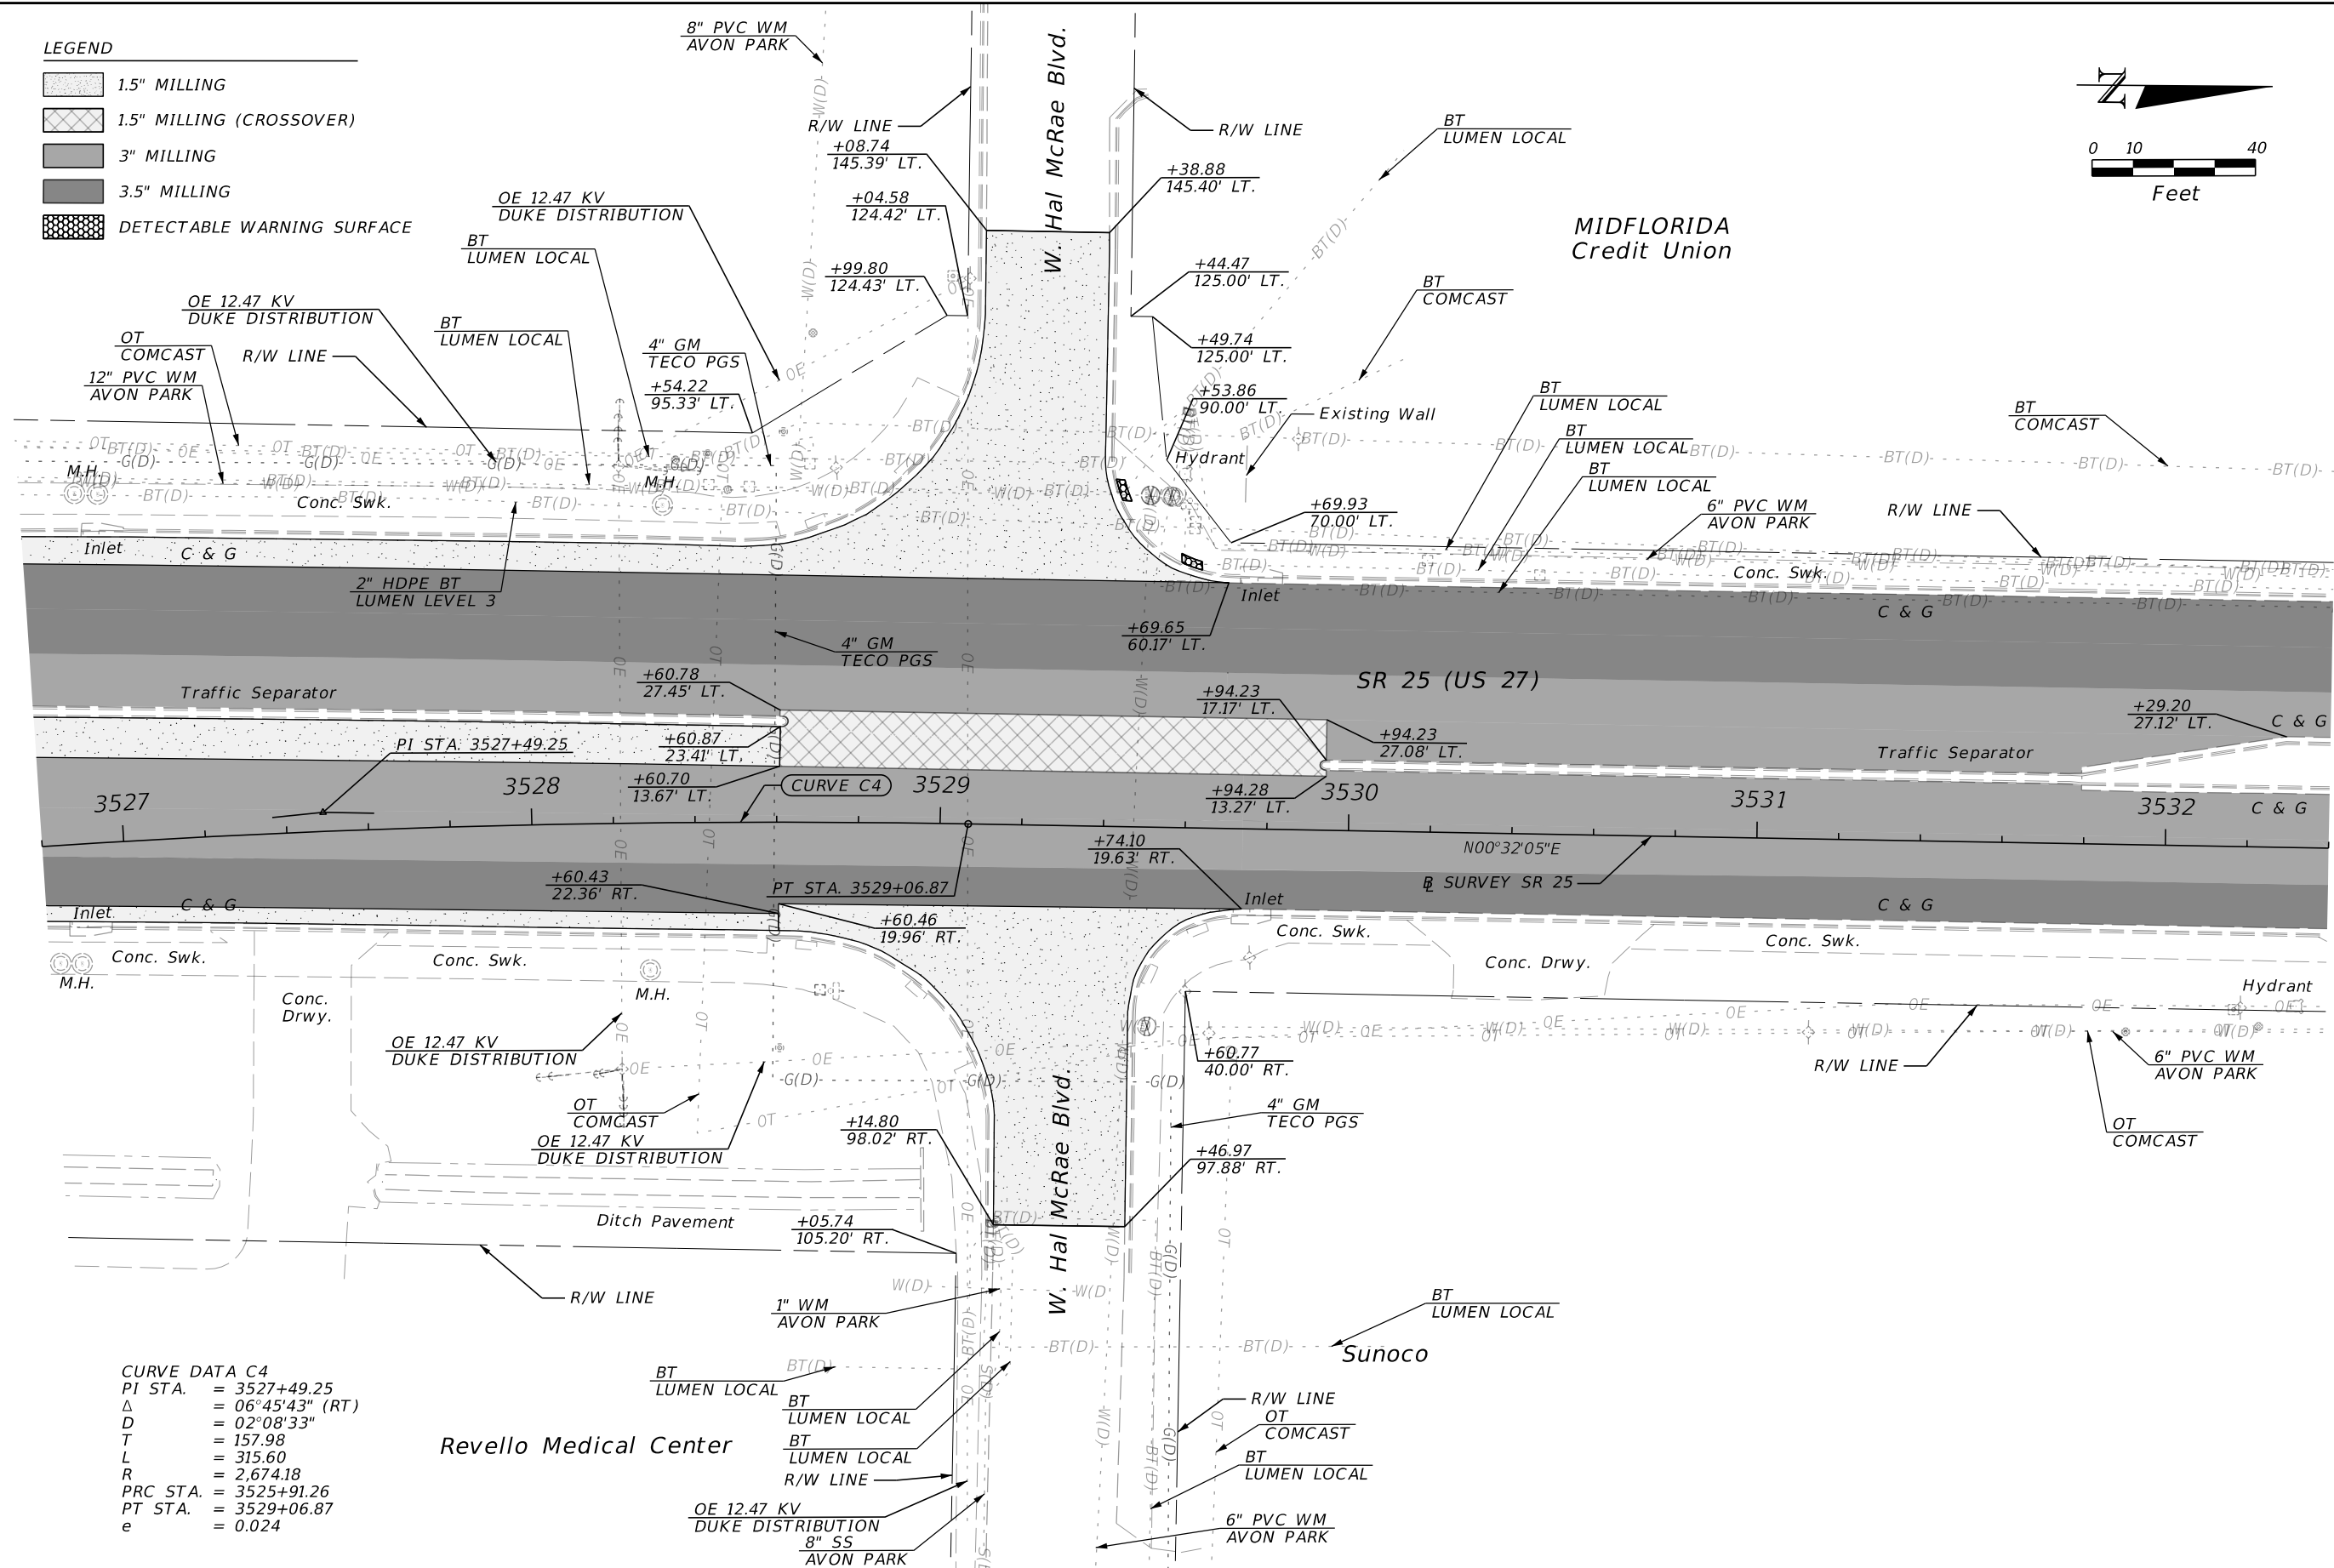
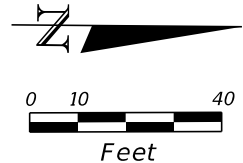


REVISIONS				ENGINEER OF RECORD	STATE OF FLORIDA DEPARTMENT OF TRANSPORTATION			ROADWAY PLAN (19)	SHEET NO. 31
DATE	DESCRIPTION	DATE	DESCRIPTION		ROAD NO.	COUNTY	FINANCIAL PROJECT ID		
				DREW W. ROSSI, P.E. LICENSE NUMBER: 84264 PROTEAN DESIGN GROUP 201 WEST MARION AVENUE, SUITE 1201 PUNTA GORDA, FL 33950	SR 25	HIGHLANDS	451270-1-52-01		

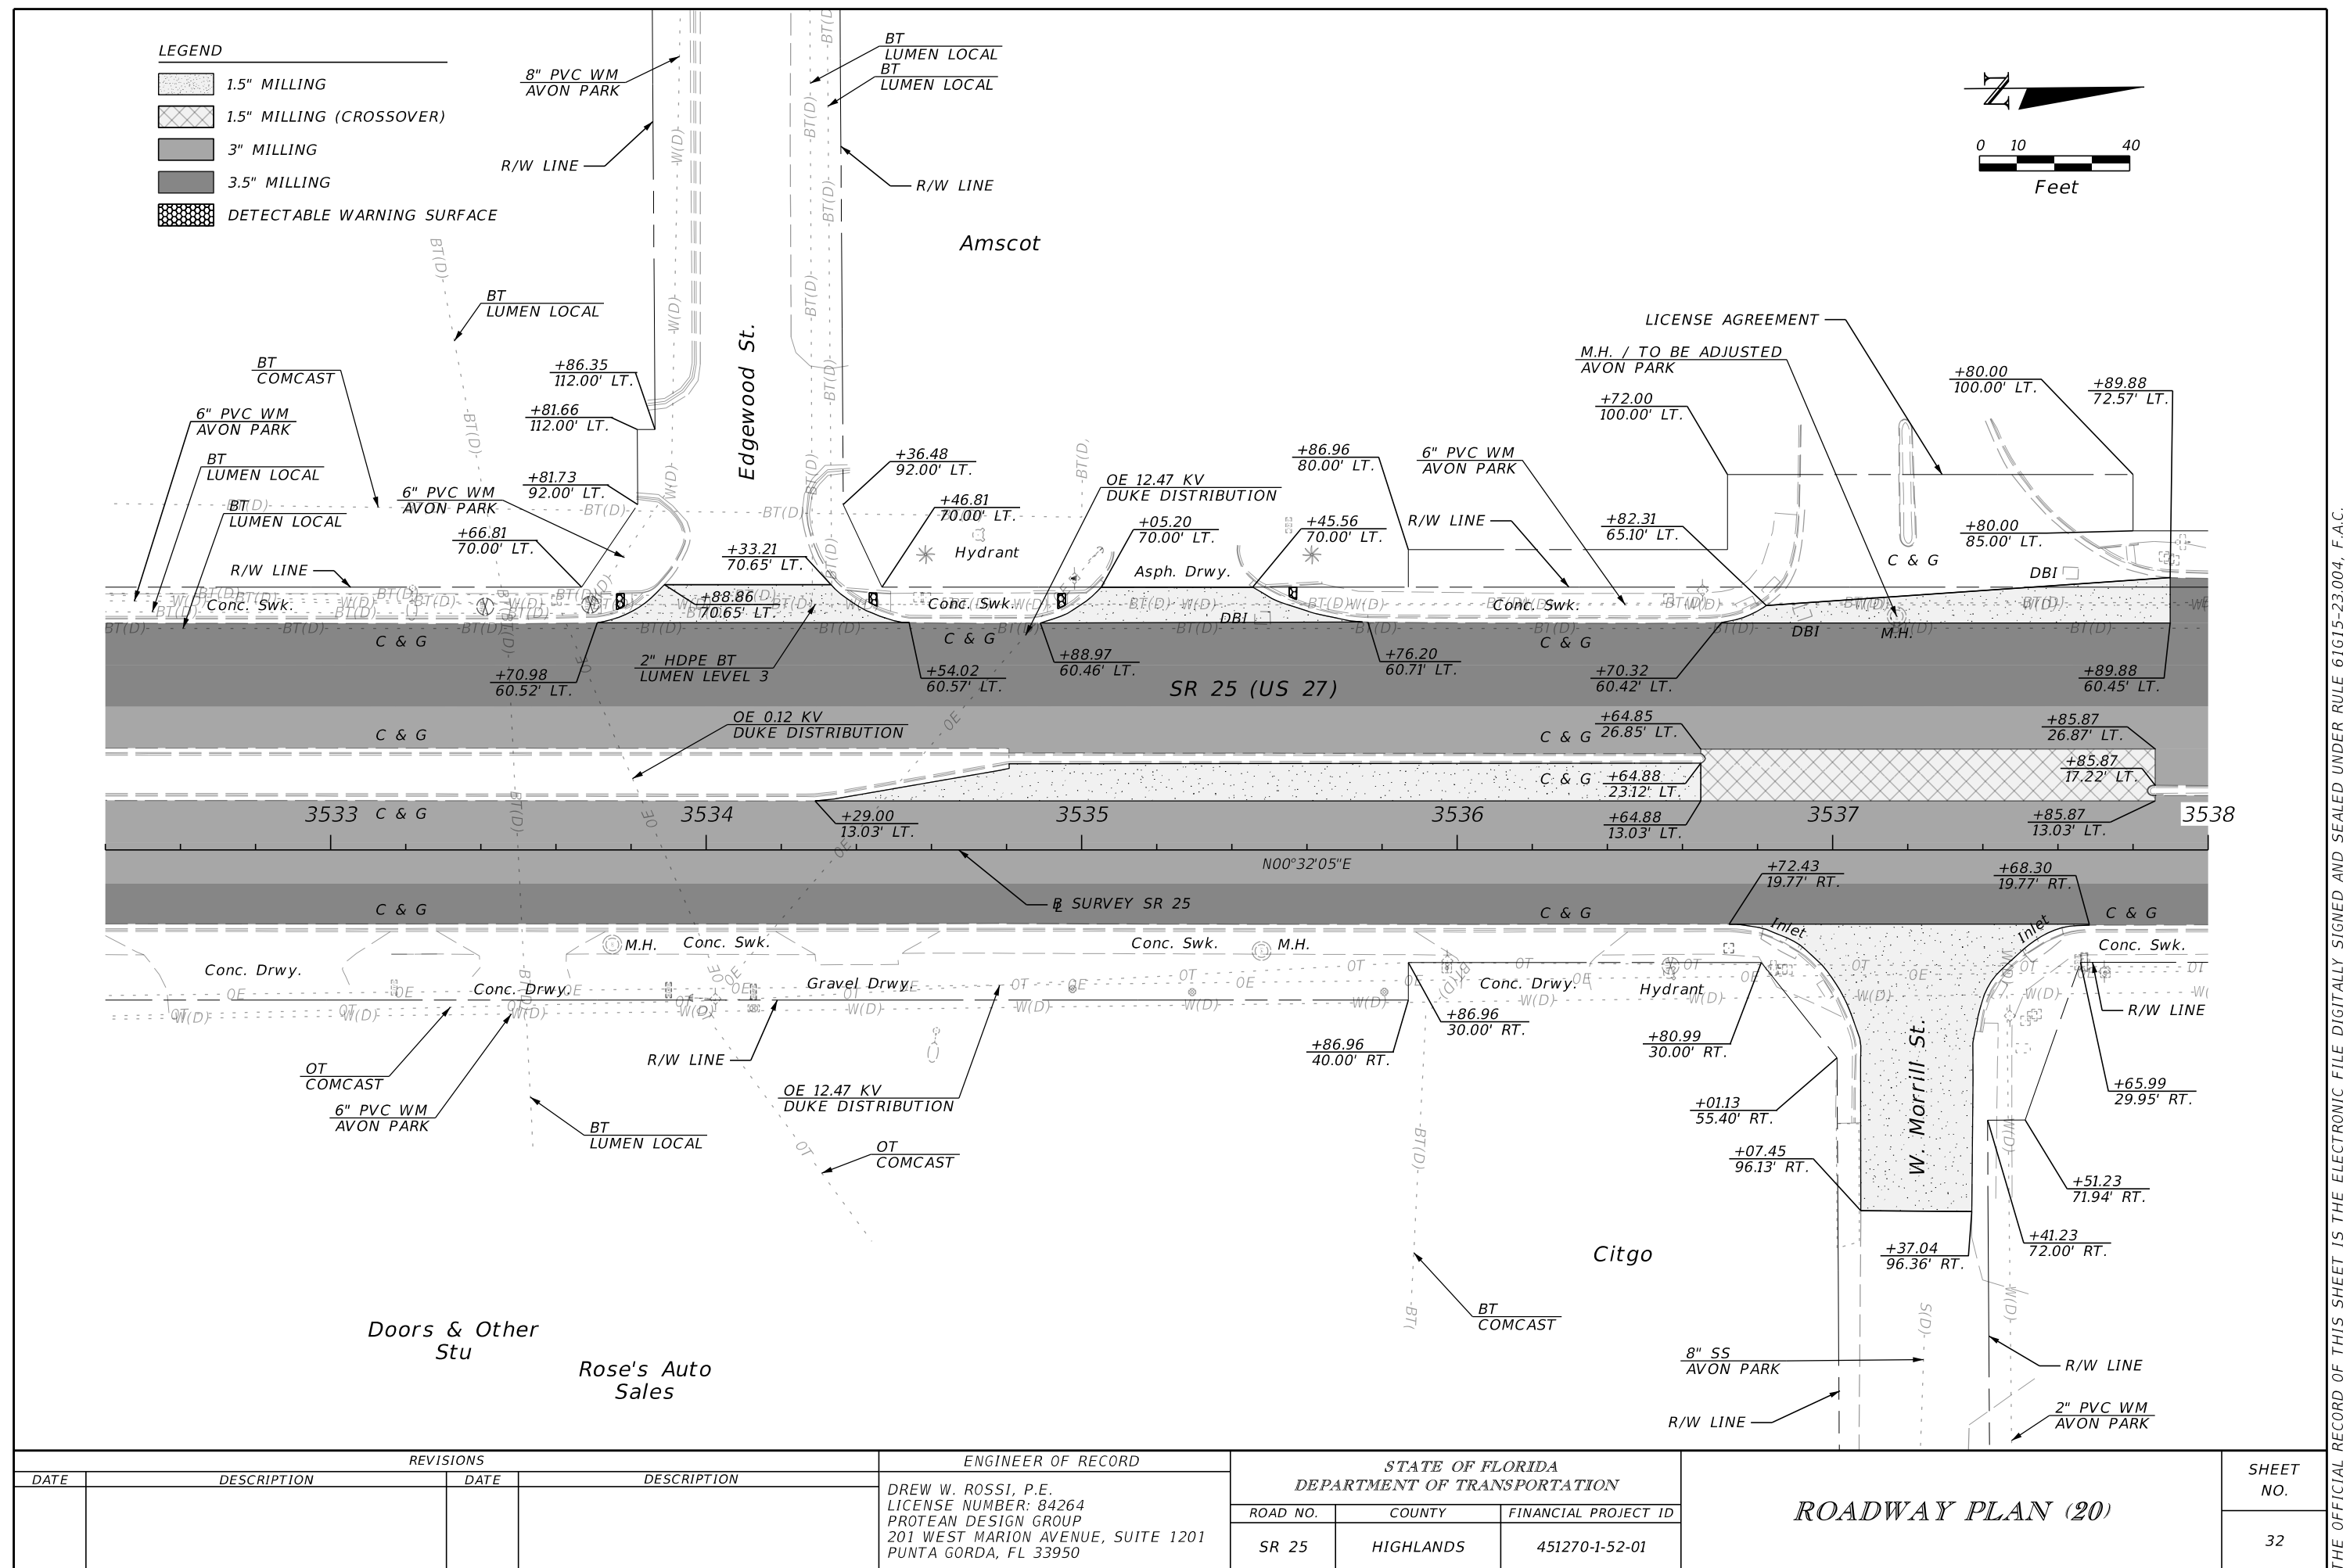



LEGEND

- 1.5" MILLING
- 3" MILLING
- 3.5" MILLING

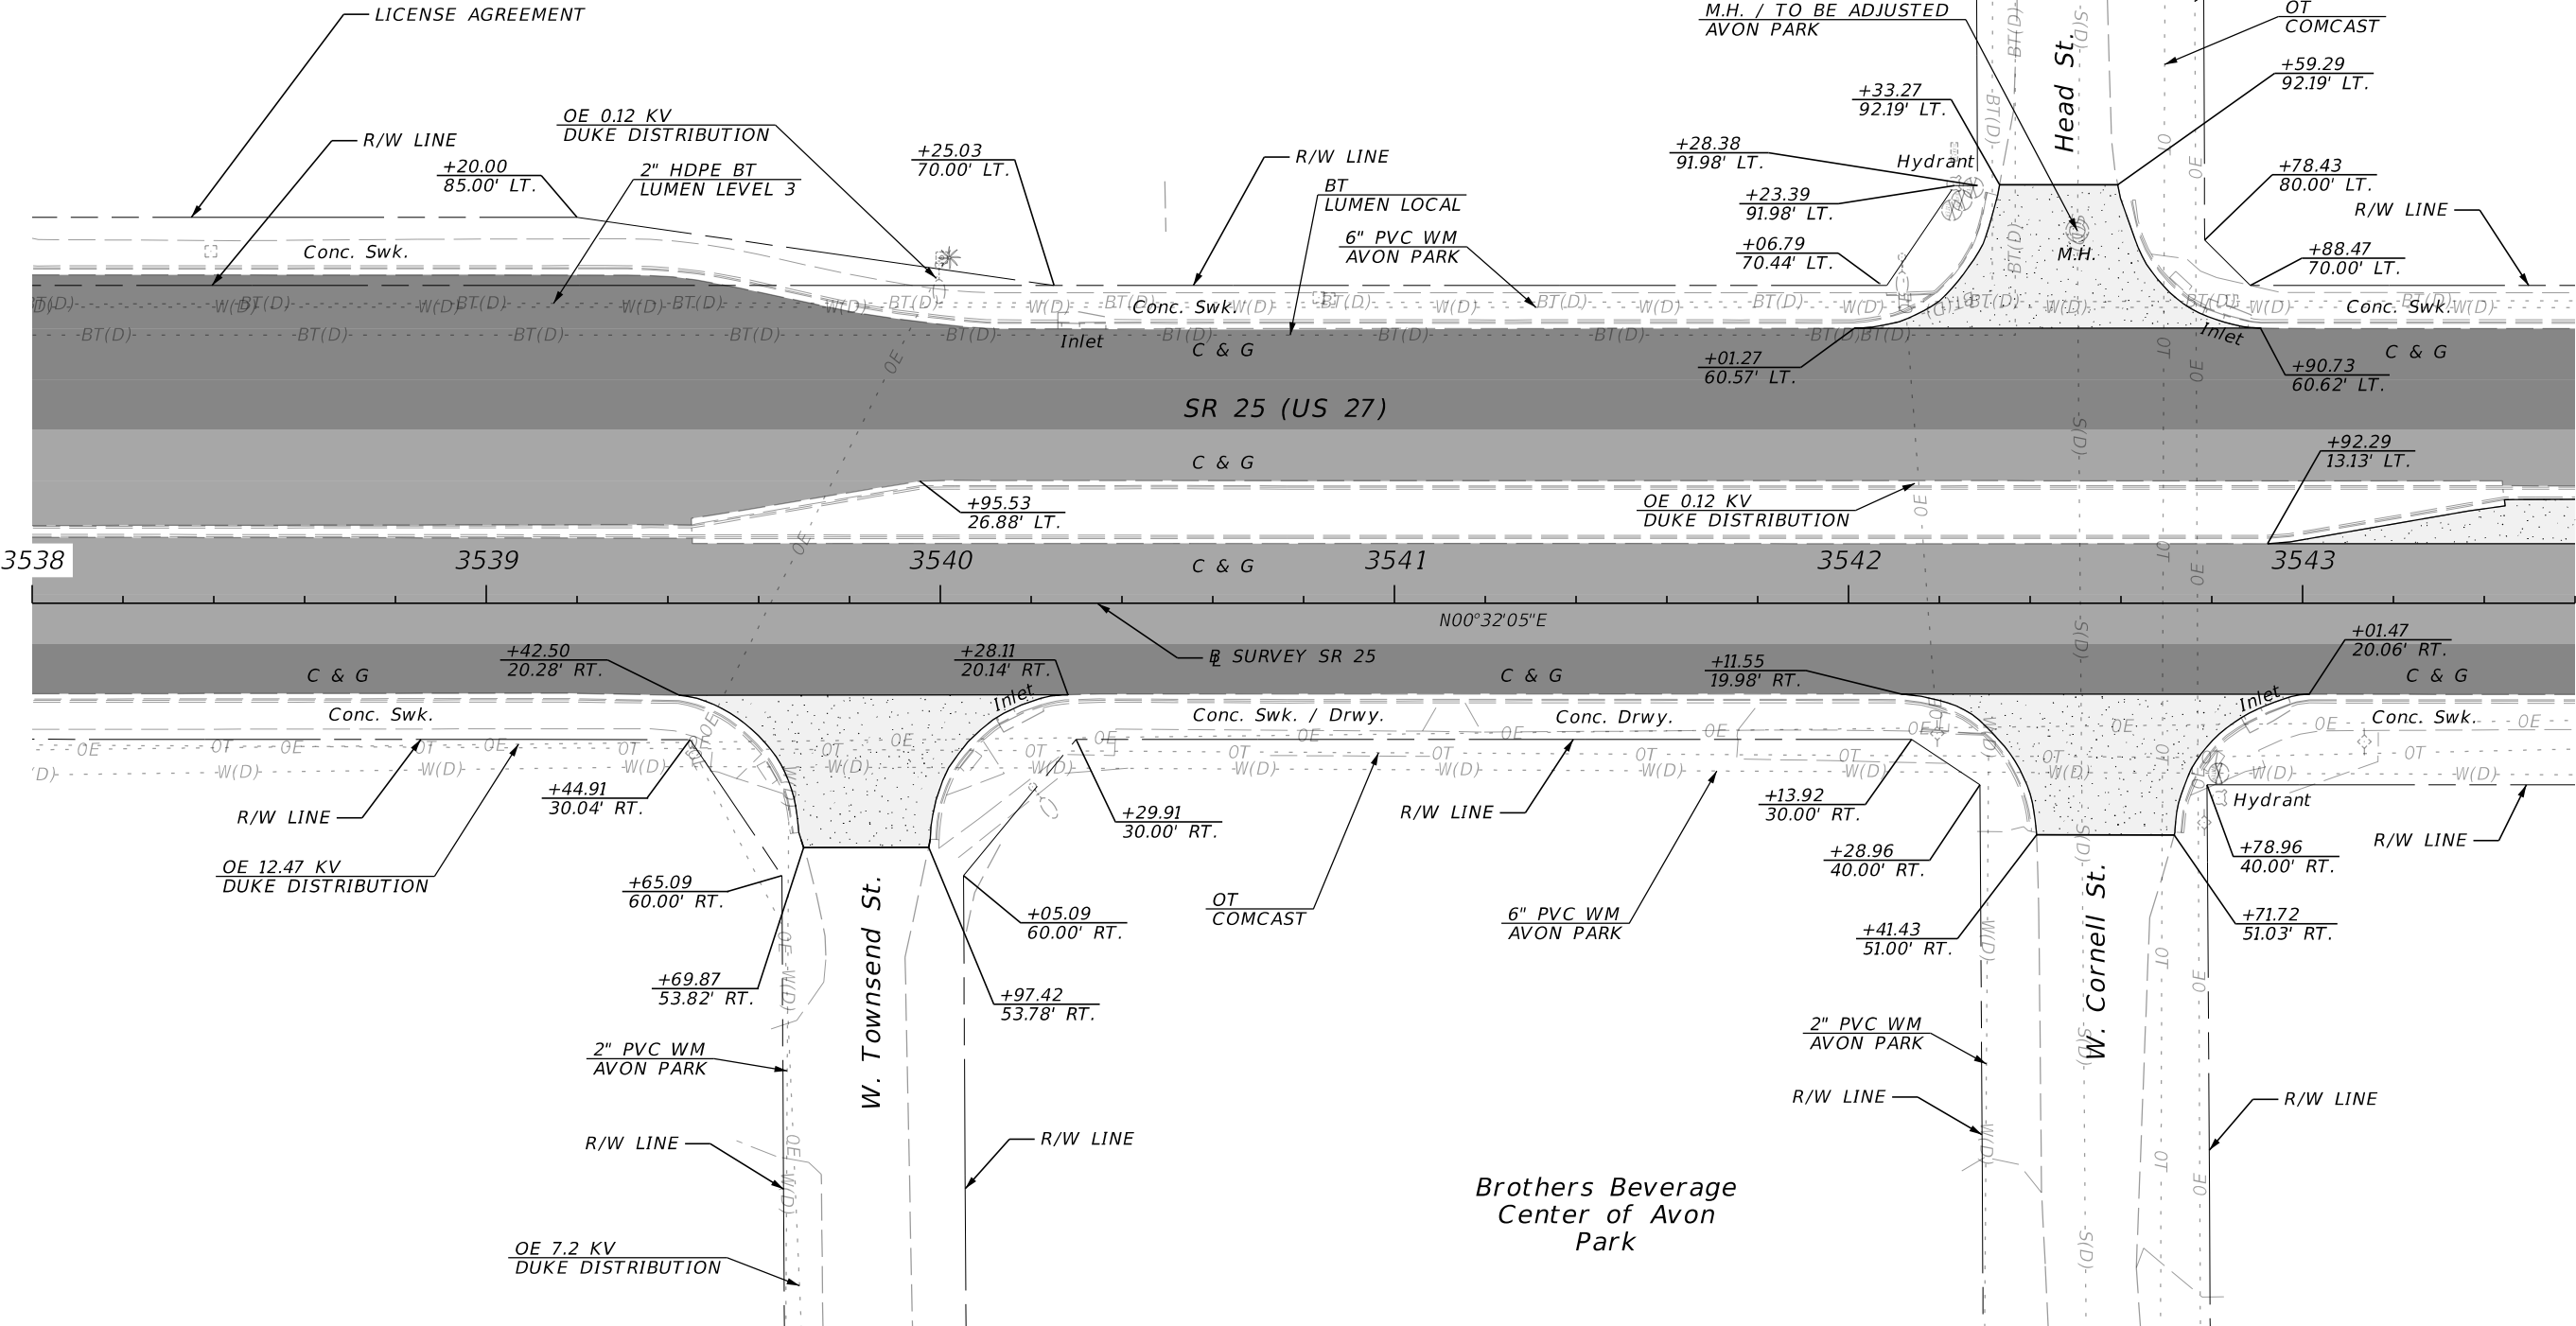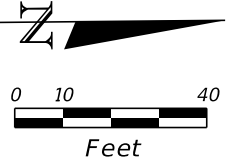

REVISIONS				ENGINEER OF RECORD		STATE OF FLORIDA DEPARTMENT OF TRANSPORTATION			ROADWAY PLAN (21)	SHEET NO. 33
DATE	DESCRIPTION	DATE	DESCRIPTION	DREW W. ROSSI, P.E. LICENSE NUMBER: 84264 PROTEAN DESIGN GROUP 201 WEST MARION AVENUE, SUITE 1201 PUNTA GORDA, FL 33950		ROAD NO.	COUNTY	FINANCIAL PROJECT ID		
						SR 25	HIGHLANDS	451270-1-52-01		

THE OFFICIAL RECORD OF THIS SHEET IS THE ELECTRONIC FILE DIGITALLY SIGNED AND SEALED UNDER RULE 61G15-23.004, F.A.C.

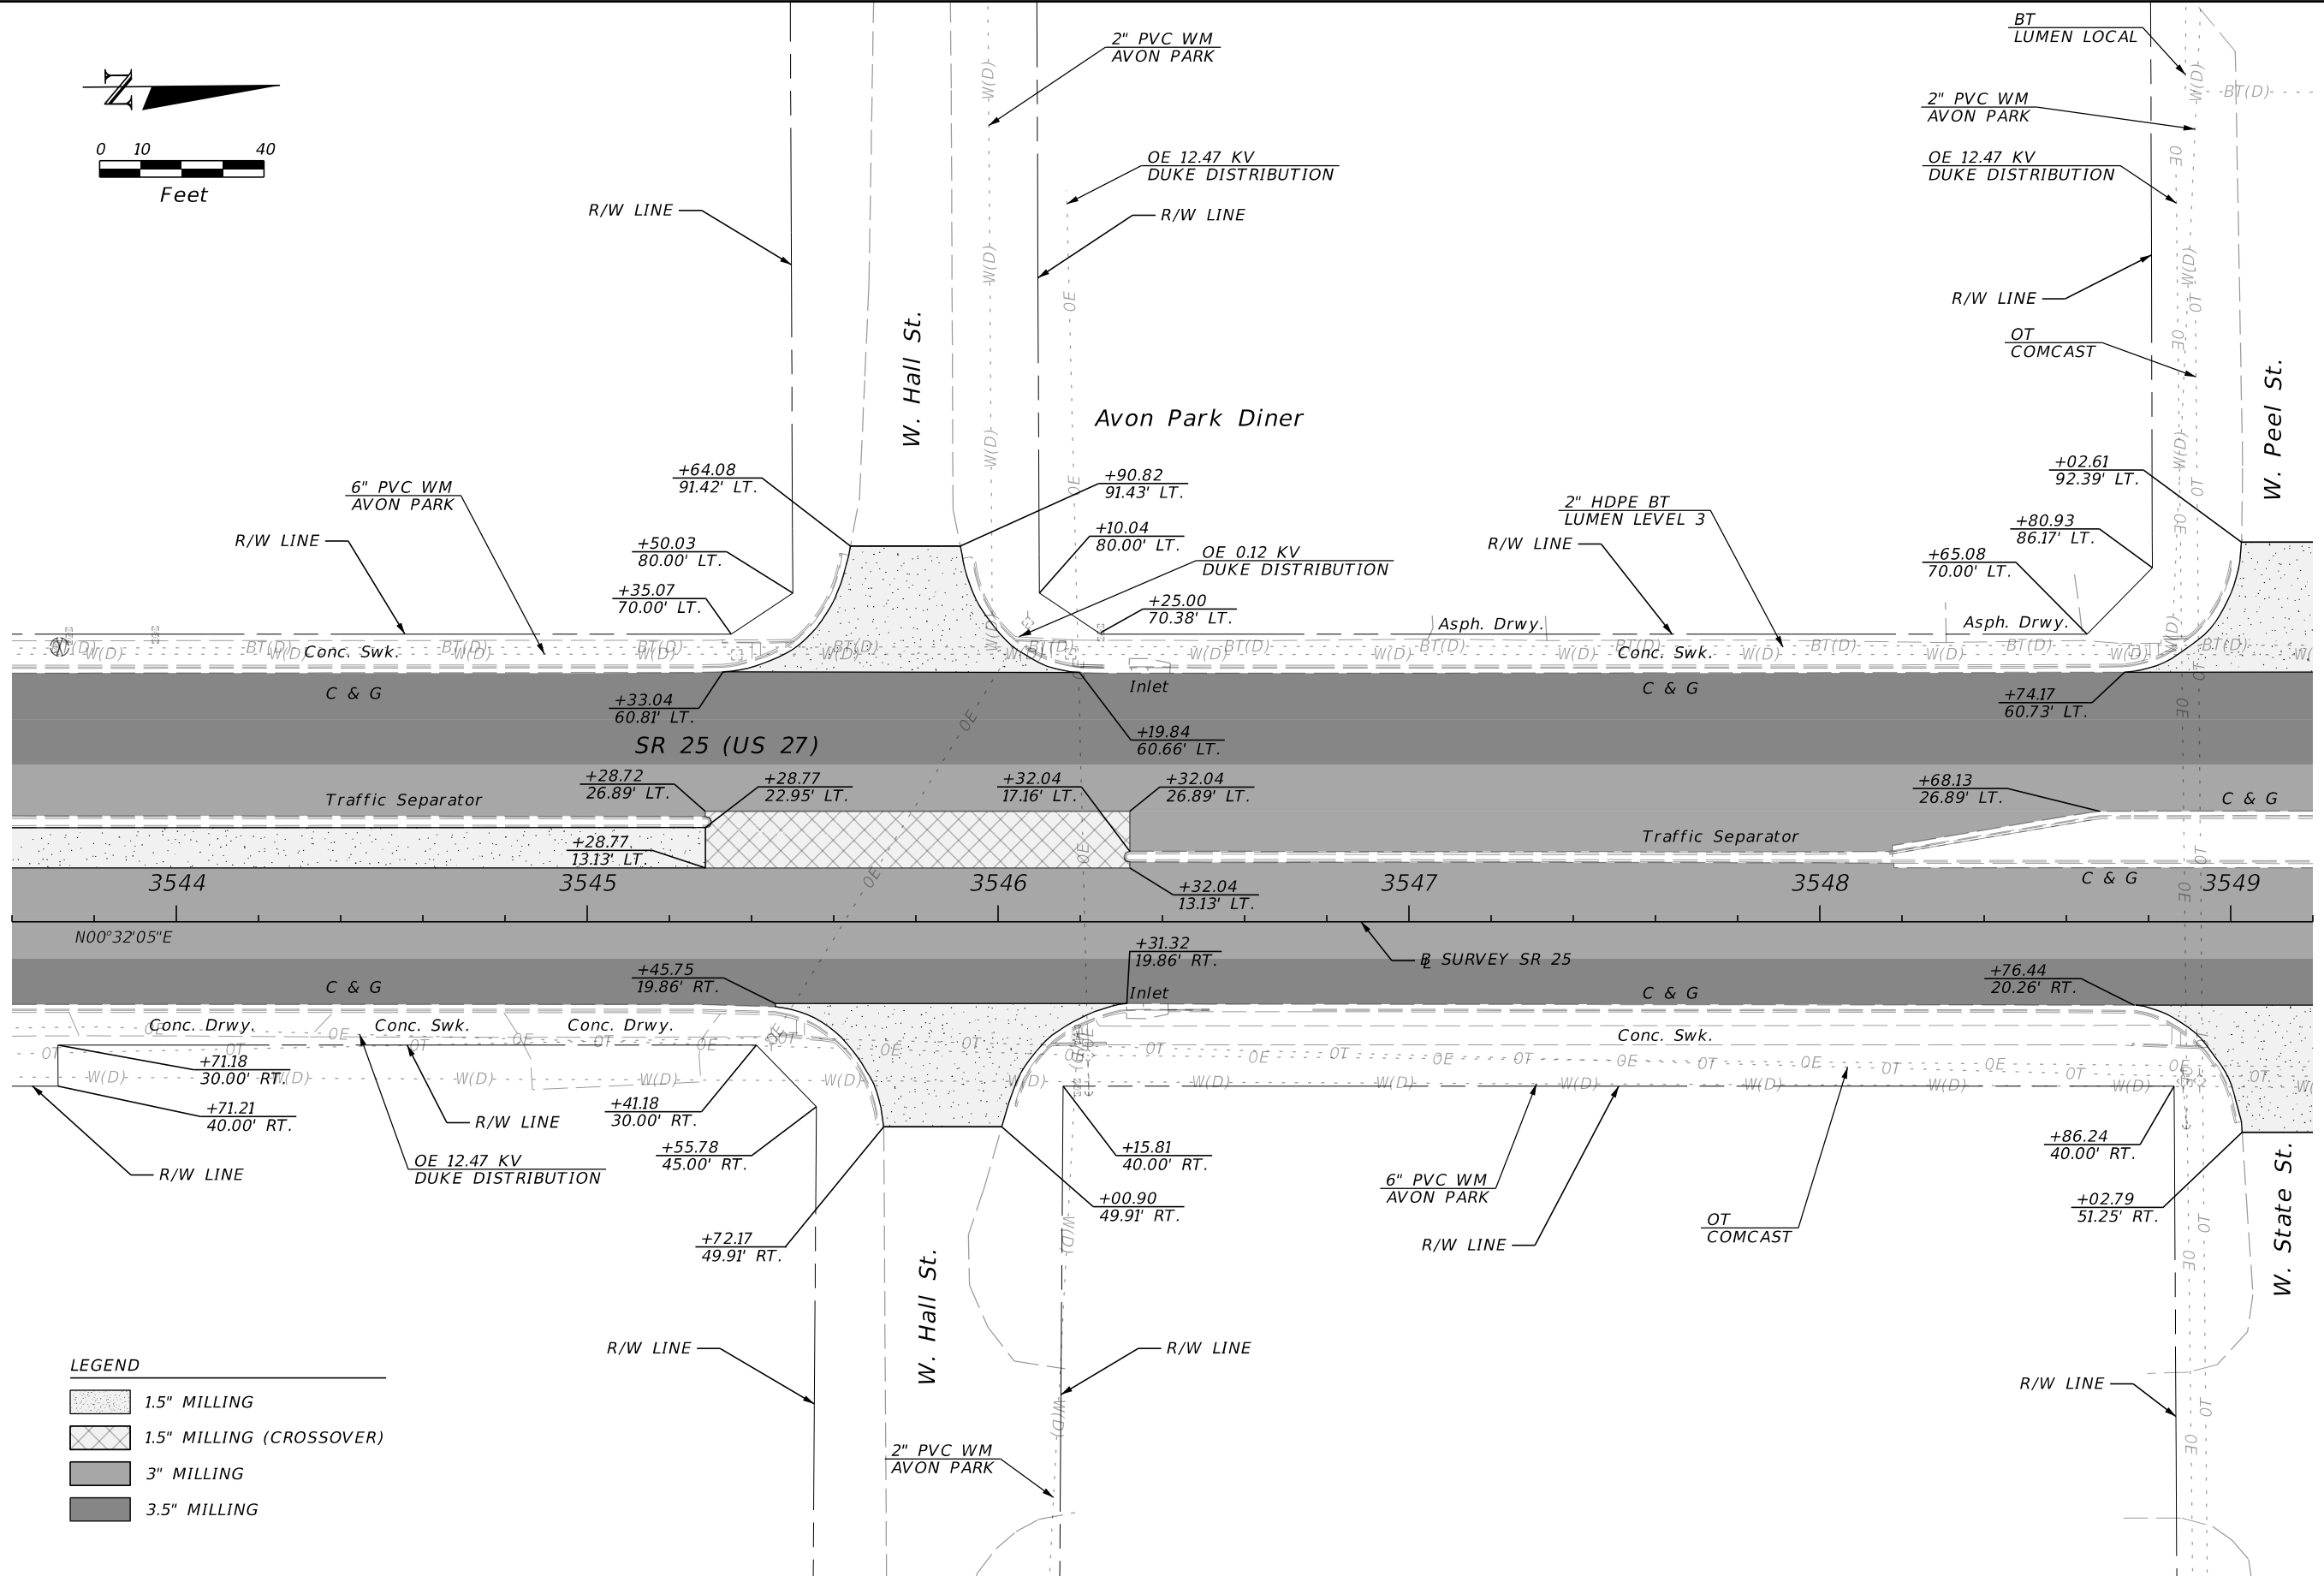
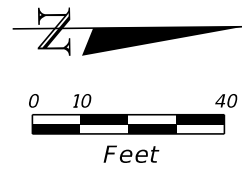


LEGEND

- 1.5" MILLING
- 1.5" MILLING (CROSSOVER)
- 3" MILLING
- 3.5" MILLING

REVISIONS				ENGINEER OF RECORD DREW W. ROSSI, P.E. LICENSE NUMBER: 84264 PROTEAN DESIGN GROUP 201 WEST MARION AVENUE, SUITE 1201 PUNTA GORDA, FL 33950	STATE OF FLORIDA DEPARTMENT OF TRANSPORTATION			ROADWAY PLAN (22)	SHEET NO.
DATE	DESCRIPTION	DATE	DESCRIPTION		ROAD NO.	COUNTY	FINANCIAL PROJECT ID		34
					SR 25	HIGHLANDS	451270-1-52-01		


DREW W. ROSSI, P.E.
LICENSE NUMBER: 84264
PROTEAN DESIGN GROUP
201 WEST MARION AVENUE, SUITE 1201
PUNTA GORDA, FL 33950

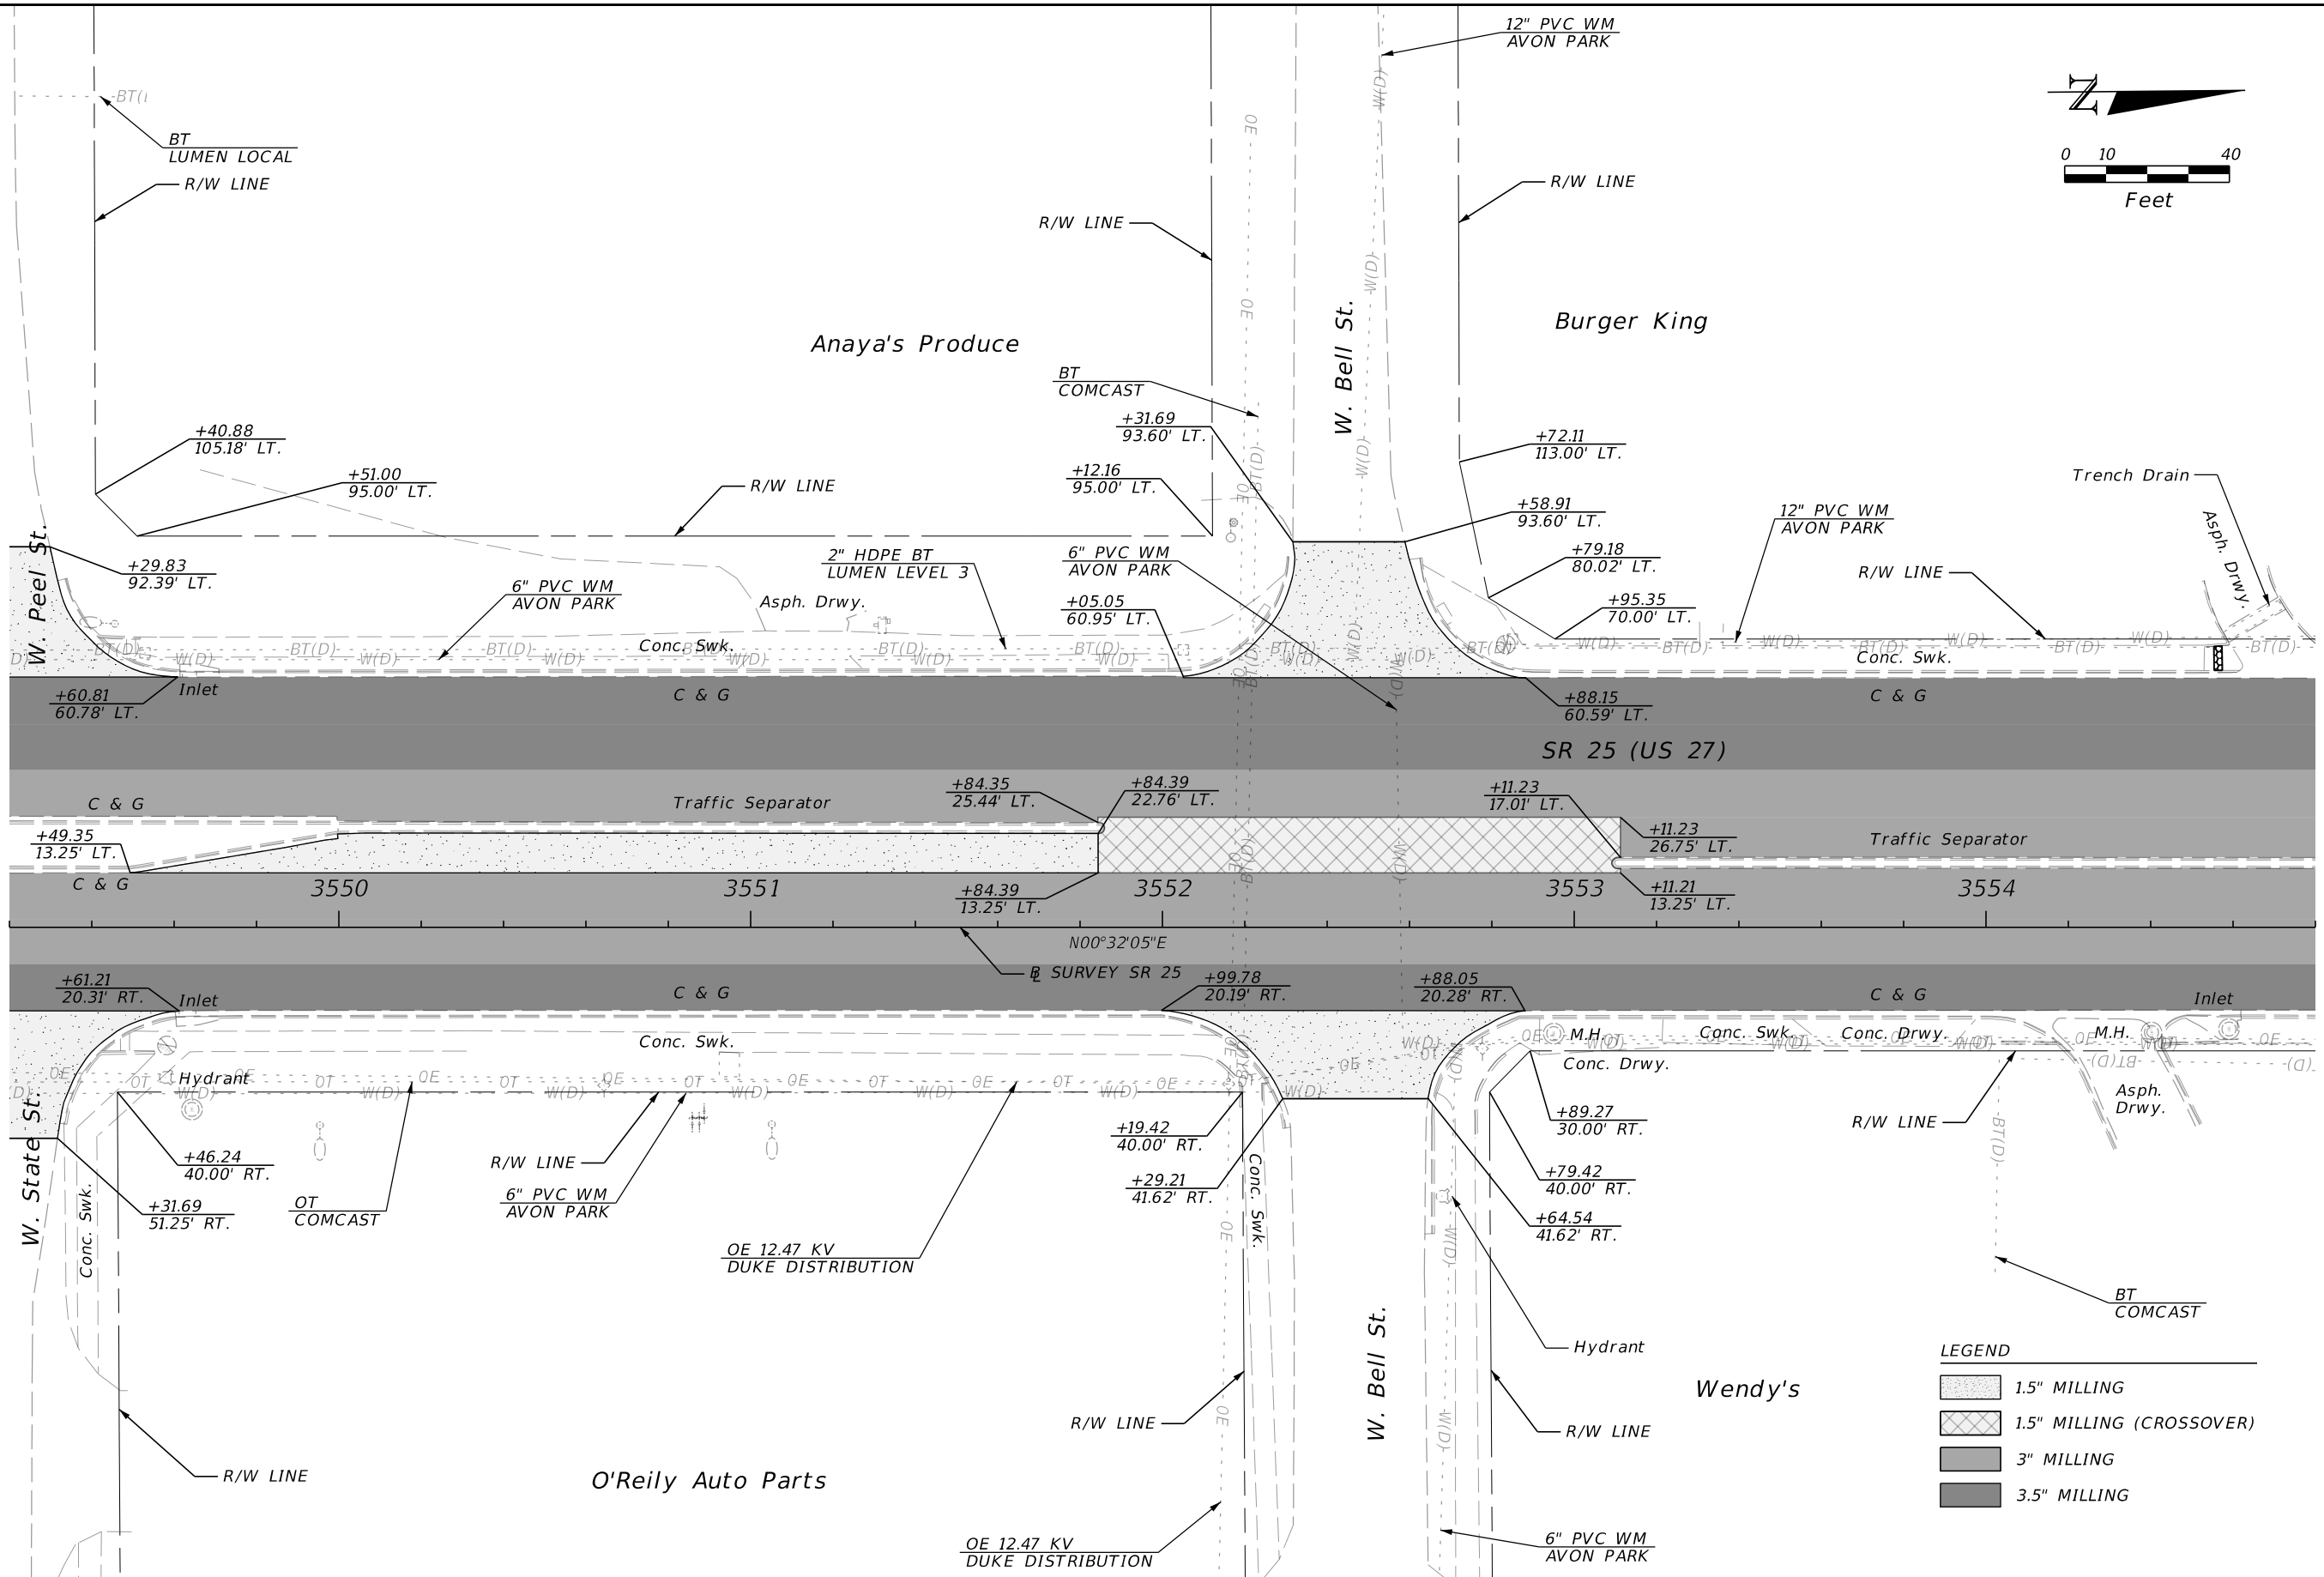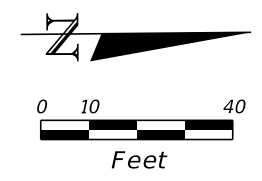


LEGEND	
	1.5" MILLING
	1.5" MILLING (CROSSOVER)
	3" MILLING
	3.5" MILLING

REVISIONS				ENGINEER OF RECORD		STATE OF FLORIDA DEPARTMENT OF TRANSPORTATION			ROADWAY PLAN (23)	SHEET NO. 35
DATE	DESCRIPTION	DATE	DESCRIPTION	DREW W. ROSSI, P.E. LICENSE NUMBER: 84264 PROTEAN DESIGN GROUP 201 WEST MARION AVENUE, SUITE 1201 PUNTA GORDA, FL 33950		ROAD NO.	COUNTY	FINANCIAL PROJECT ID		
						SR 25	HIGHLANDS	451270-1-52-01		


THE OFFICIAL RECORD OF THIS SHEET IS THE ELECTRONIC FILE DIGITALLY SIGNED AND SEALED UNDER RULE 61G15-23.004, F.A.C.

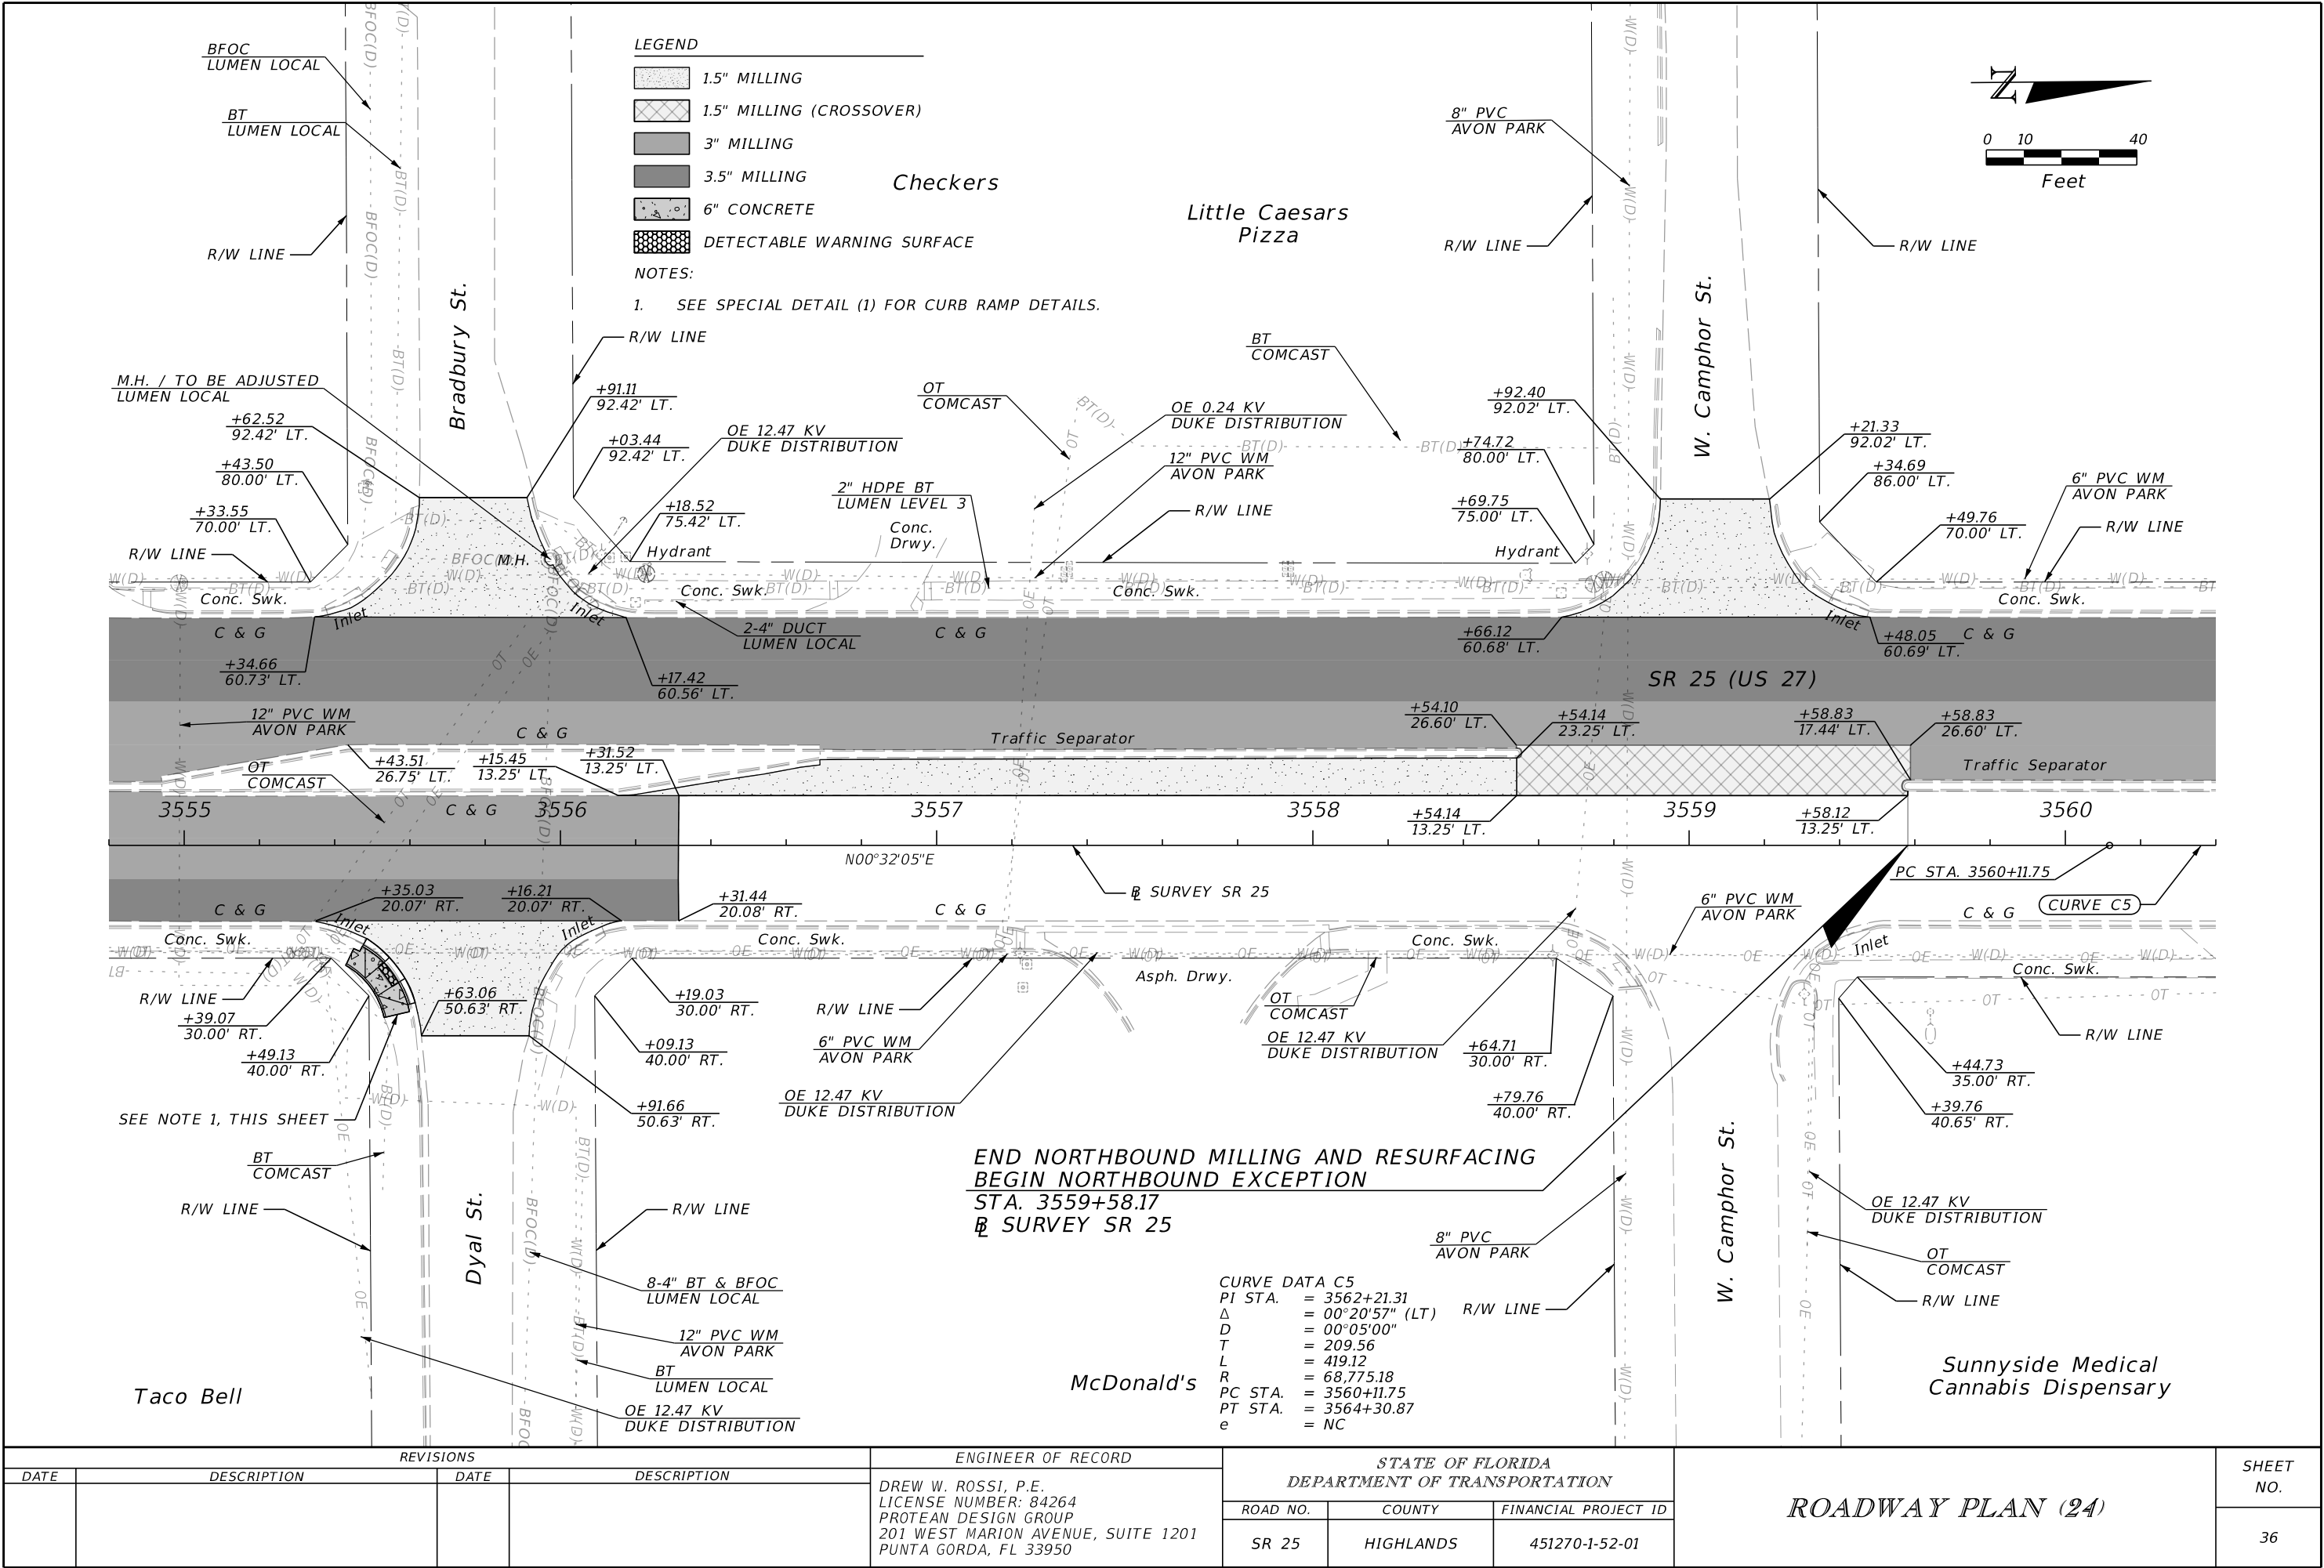

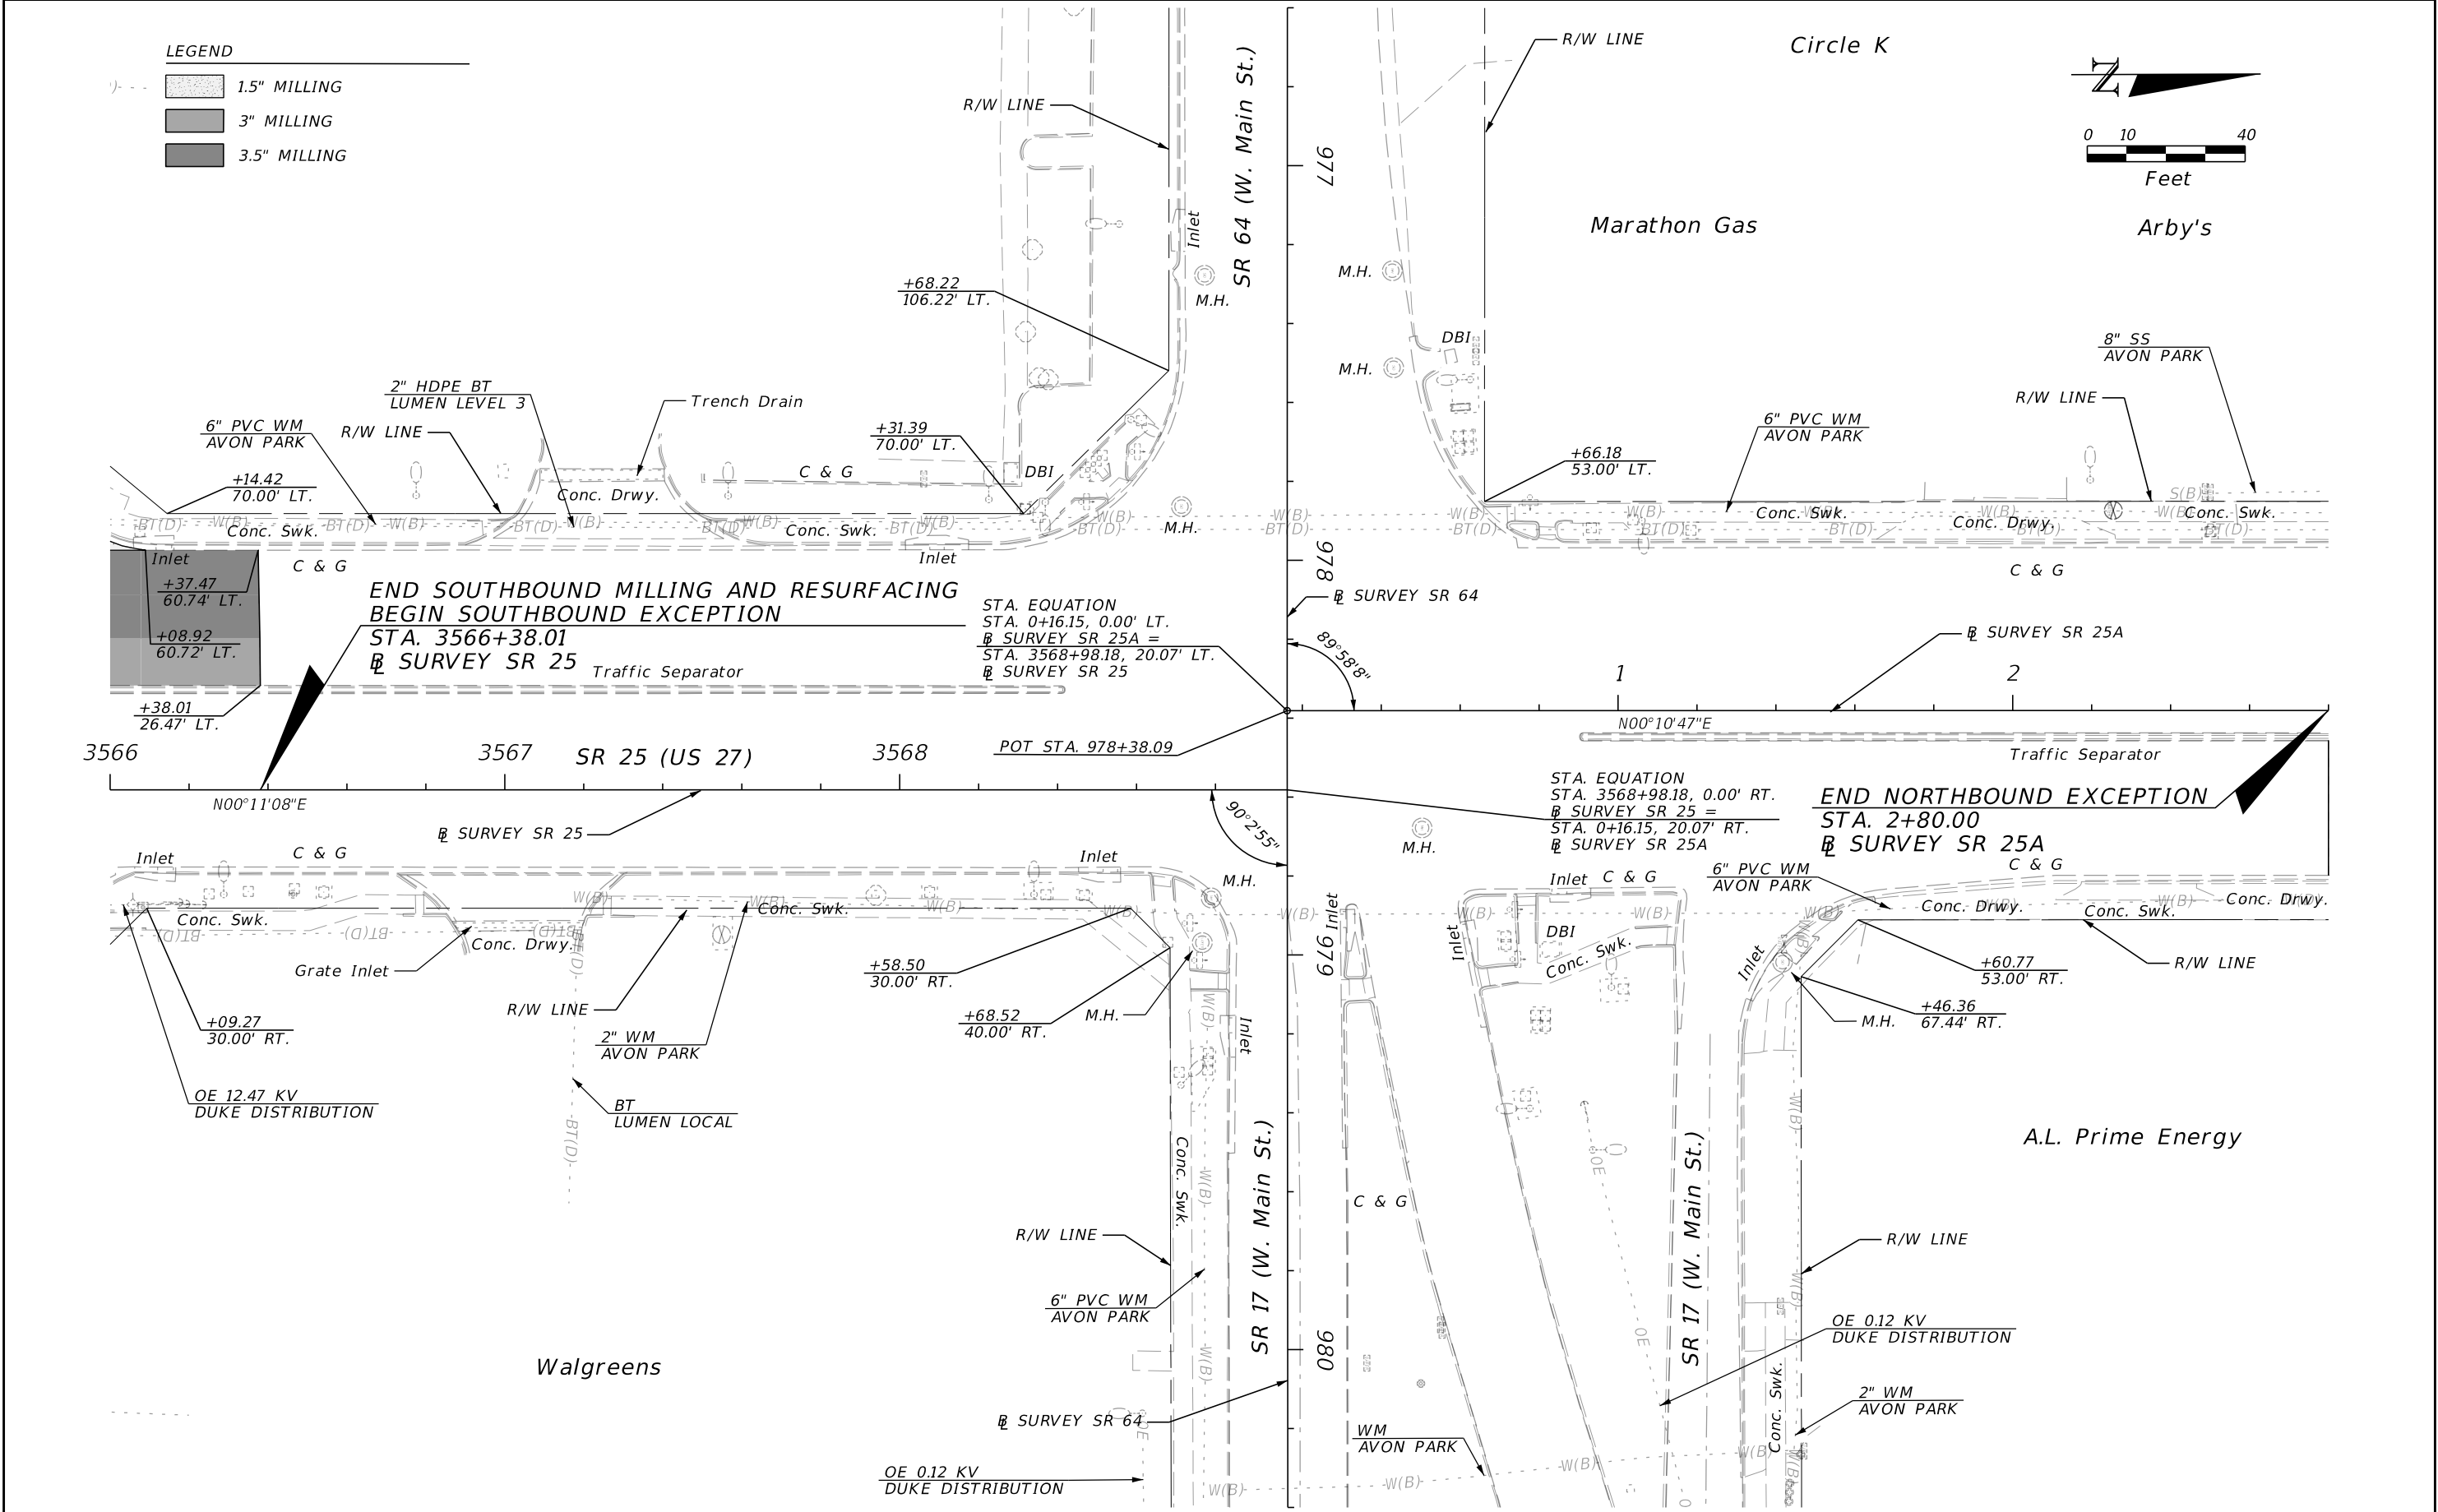



REVISIONS				ENGINEER OF RECORD		STATE OF FLORIDA DEPARTMENT OF TRANSPORTATION		ROADWAY PLAN (26)	SHEET NO. 38
DATE	DESCRIPTION	DATE	DESCRIPTION	DREW W. ROSSI, P.E. LICENSE NUMBER: 84264 PROTEAN DESIGN GROUP 201 WEST MARION AVENUE, SUITE 1201 PUNTA GORDA, FL 33950		ROAD NO.	COUNTY		
						SR 25	HIGHLANDS	FINANCIAL PROJECT ID 451270-1-52-01	

THE OFFICIAL RECORD OF THIS SHEET IS THE ELECTRONIC FILE DIGITALLY SIGNED AND SEALED UNDER RULE 61G15-23.004, F.A.C.

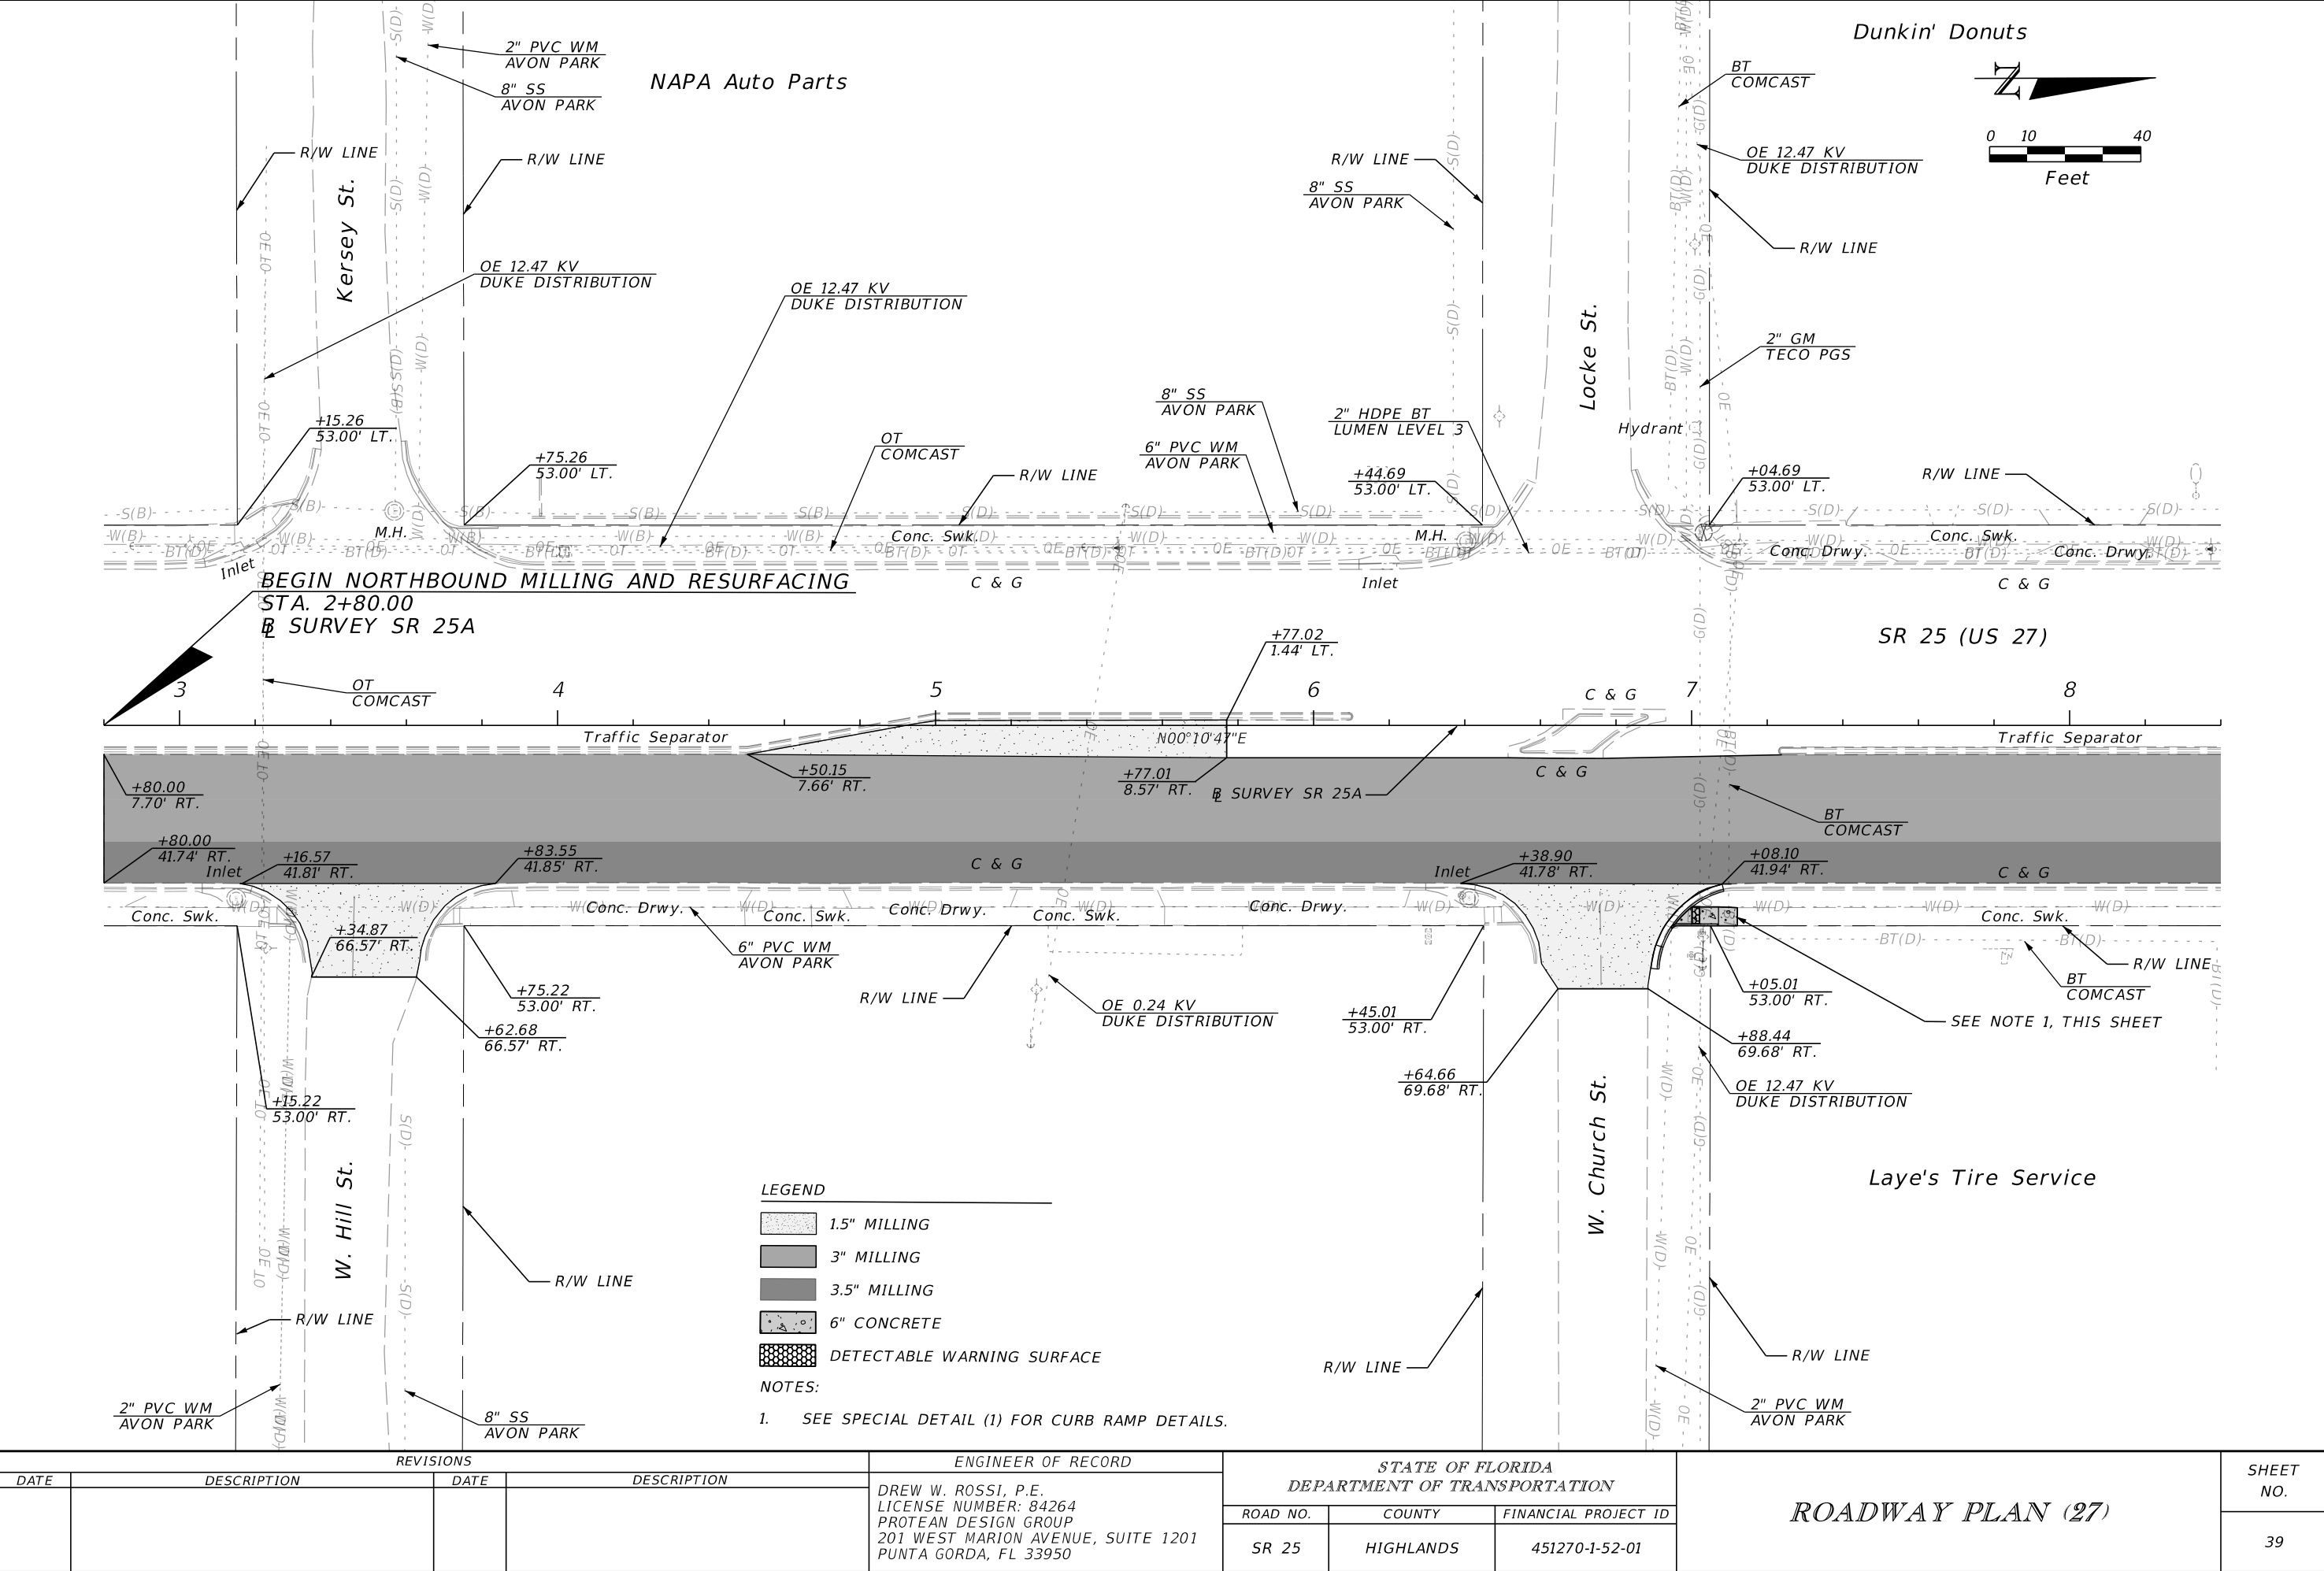

REVISIONS				ENGINEER OF RECORD			STATE OF FLORIDA DEPARTMENT OF TRANSPORTATION			ROADWAY PLAN (27)	SHEET NO. 39
DATE	DESCRIPTION	DATE	DESCRIPTION	DREW W. ROSSI, P.E. LICENSE NUMBER: 84264 PROTEAN DESIGN GROUP 201 WEST MARION AVENUE, SUITE 1201 PUNTA GORDA, FL 33950			ROAD NO.	COUNTY	FINANCIAL PROJECT ID		
							SR 25	HIGHLANDS	451270-1-52-01		

THE OFFICIAL RECORD OF THIS SHEET IS THE ELECTRONIC FILE DIGITALLY SIGNED AND SEALED UNDER RULE 61G15-23.004, F.A.C.

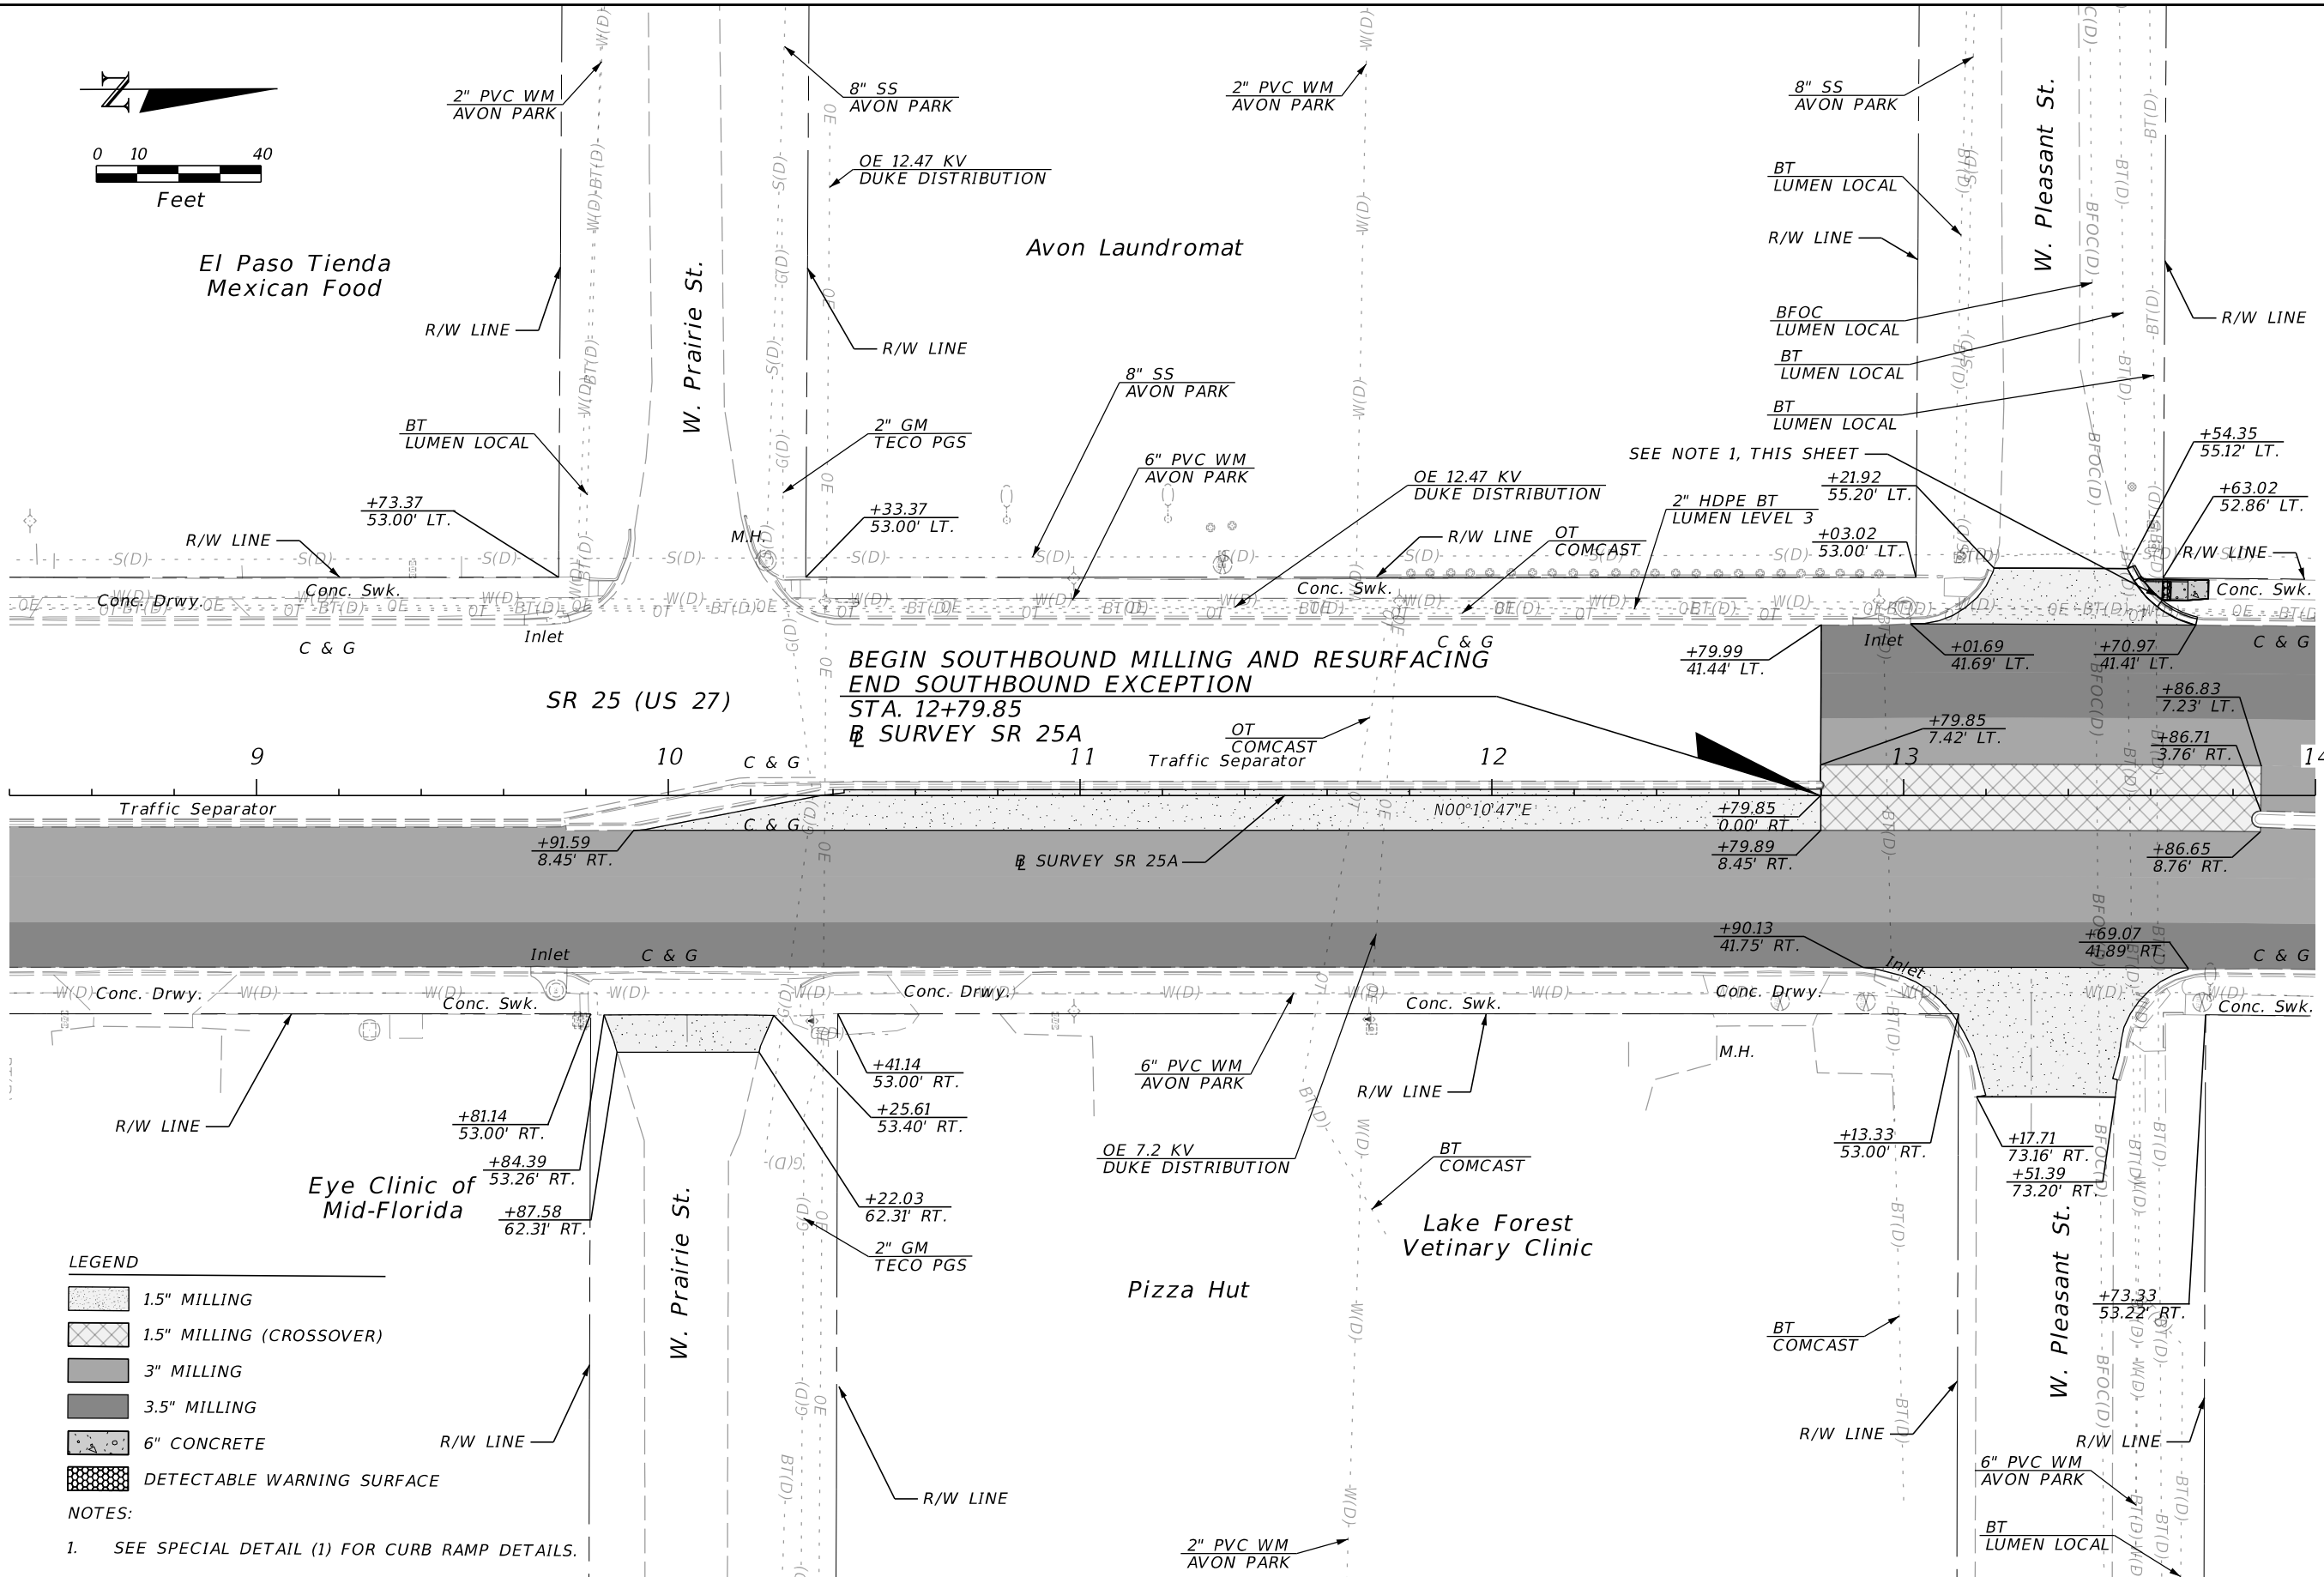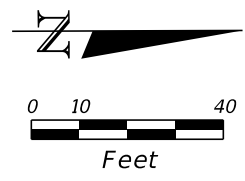

- LEGEND**
- 1.5" MILLING
 - 1.5" MILLING (CROSSOVER)
 - 3" MILLING
 - 3.5" MILLING
 - 6" CONCRETE
 - DETECTABLE WARNING SURFACE
- NOTES:**
1. SEE SPECIAL DETAIL (1) FOR CURB RAMP DETAILS.

REVISIONS				ENGINEER OF RECORD		STATE OF FLORIDA DEPARTMENT OF TRANSPORTATION			ROADWAY PLAN (28)	SHEET NO. 40
DATE	DESCRIPTION	DATE	DESCRIPTION	DREW W. ROSSI, P.E. LICENSE NUMBER: 84264 PROTEAN DESIGN GROUP 201 WEST MARION AVENUE, SUITE 1201 PUNTA GORDA, FL 33950		ROAD NO.	COUNTY	FINANCIAL PROJECT ID		
						SR 25	HIGHLANDS	451270-1-52-01		



THE OFFICIAL RECORD OF THIS SHEET IS THE ELECTRONIC FILE DIGITALLY SIGNED AND SEALED UNDER RULE 61G15-23.004, F.A.C.

LEGEND

- 1.5" MILLING
- 1.5" MILLING (CROSSOVER)
- 3" MILLING
- 3.5" MILLING
- 6" CONCRETE
- DETECTABLE WARNING SURFACE

NOTES:

1. SEE SPECIAL DETAIL (2) FOR CURB RAMP DETAILS.

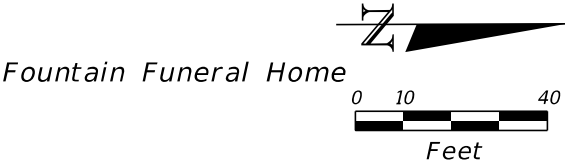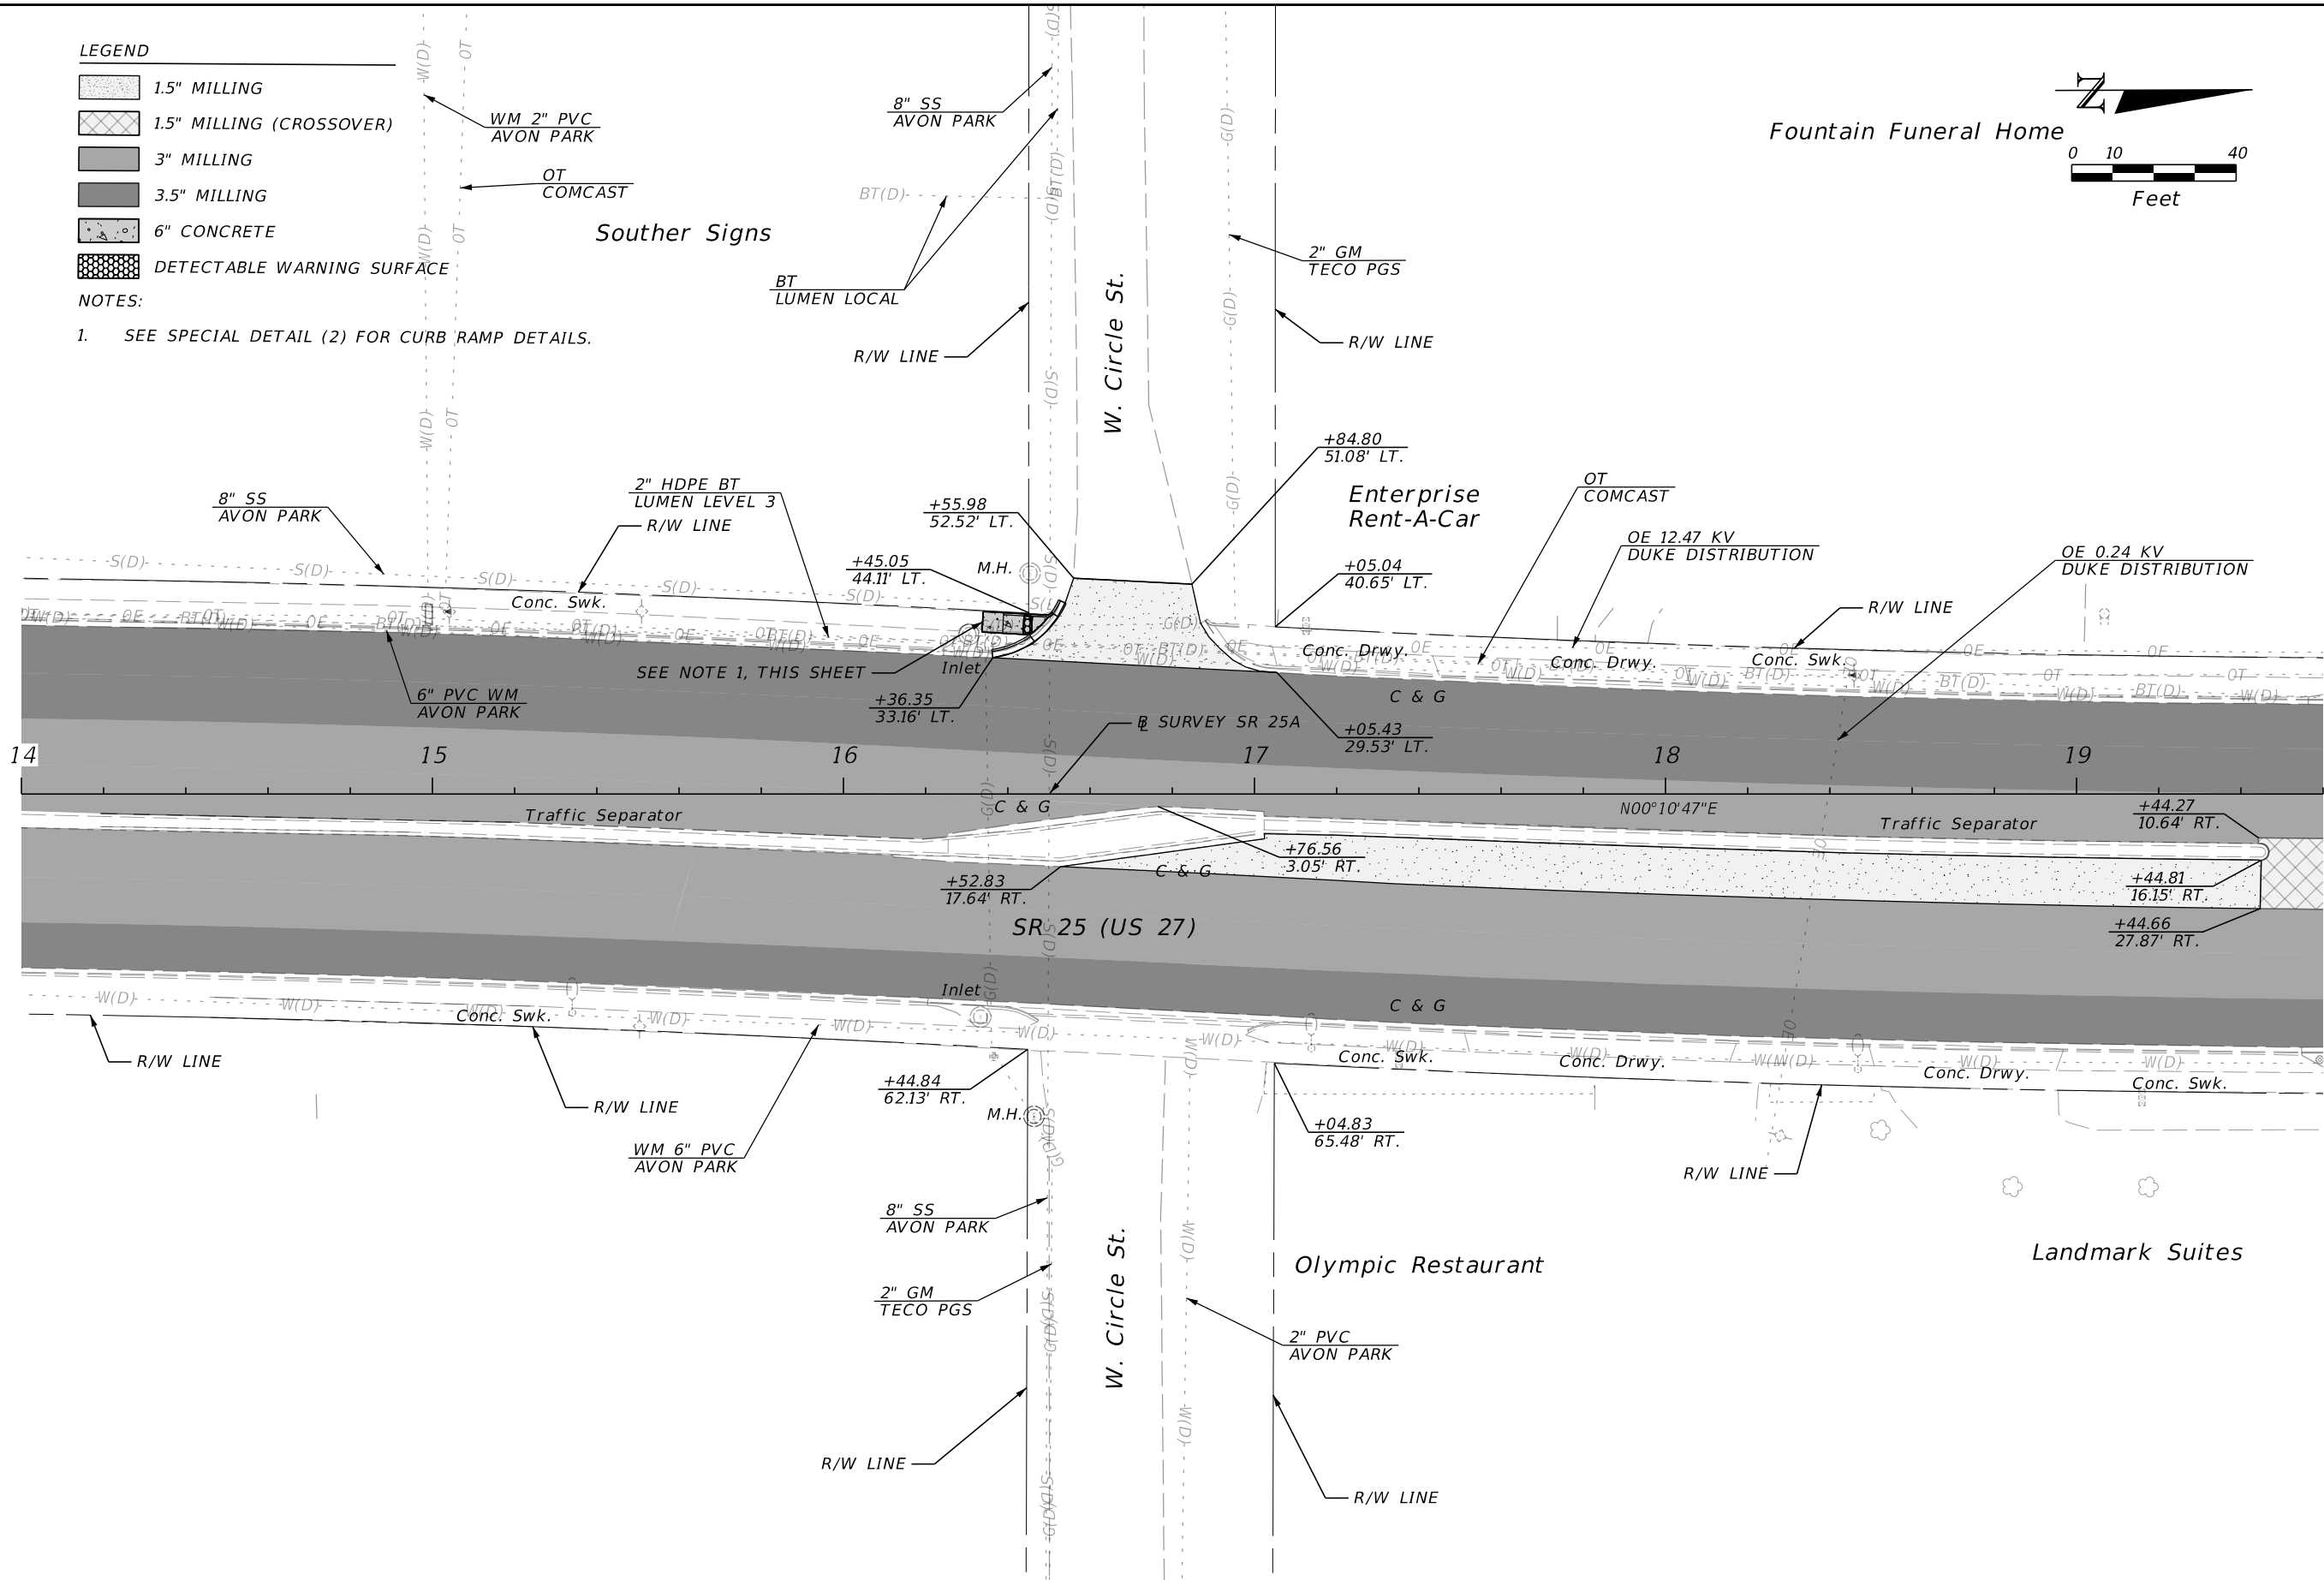


REVISIONS				ENGINEER OF RECORD	STATE OF FLORIDA DEPARTMENT OF TRANSPORTATION			ROADWAY PLAN (29)	SHEET NO.
DATE	DESCRIPTION	DATE	DESCRIPTION	DREW W. ROSSI, P.E. LICENSE NUMBER: 84264 PROTEAN DESIGN GROUP 201 WEST MARION AVENUE, SUITE 1201 PUNTA GORDA, FL 33950	ROAD NO.	COUNTY	FINANCIAL PROJECT ID		41
					SR 25	HIGHLANDS	451270-1-52-01		

DREW W. ROSSI, P.E.
LICENSE NUMBER: 84264
PROTEAN DESIGN GROUP
201 WEST MARION AVENUE, SUITE 1201
PUNTA GORDA, FL 33950


ROADWAY PLAN (29)

THE OFFICIAL RECORD OF THIS SHEET IS THE ELECTRONIC FILE DIGITALLY SIGNED AND SEALED UNDER RULE 61G15-23.004, F.A.C.

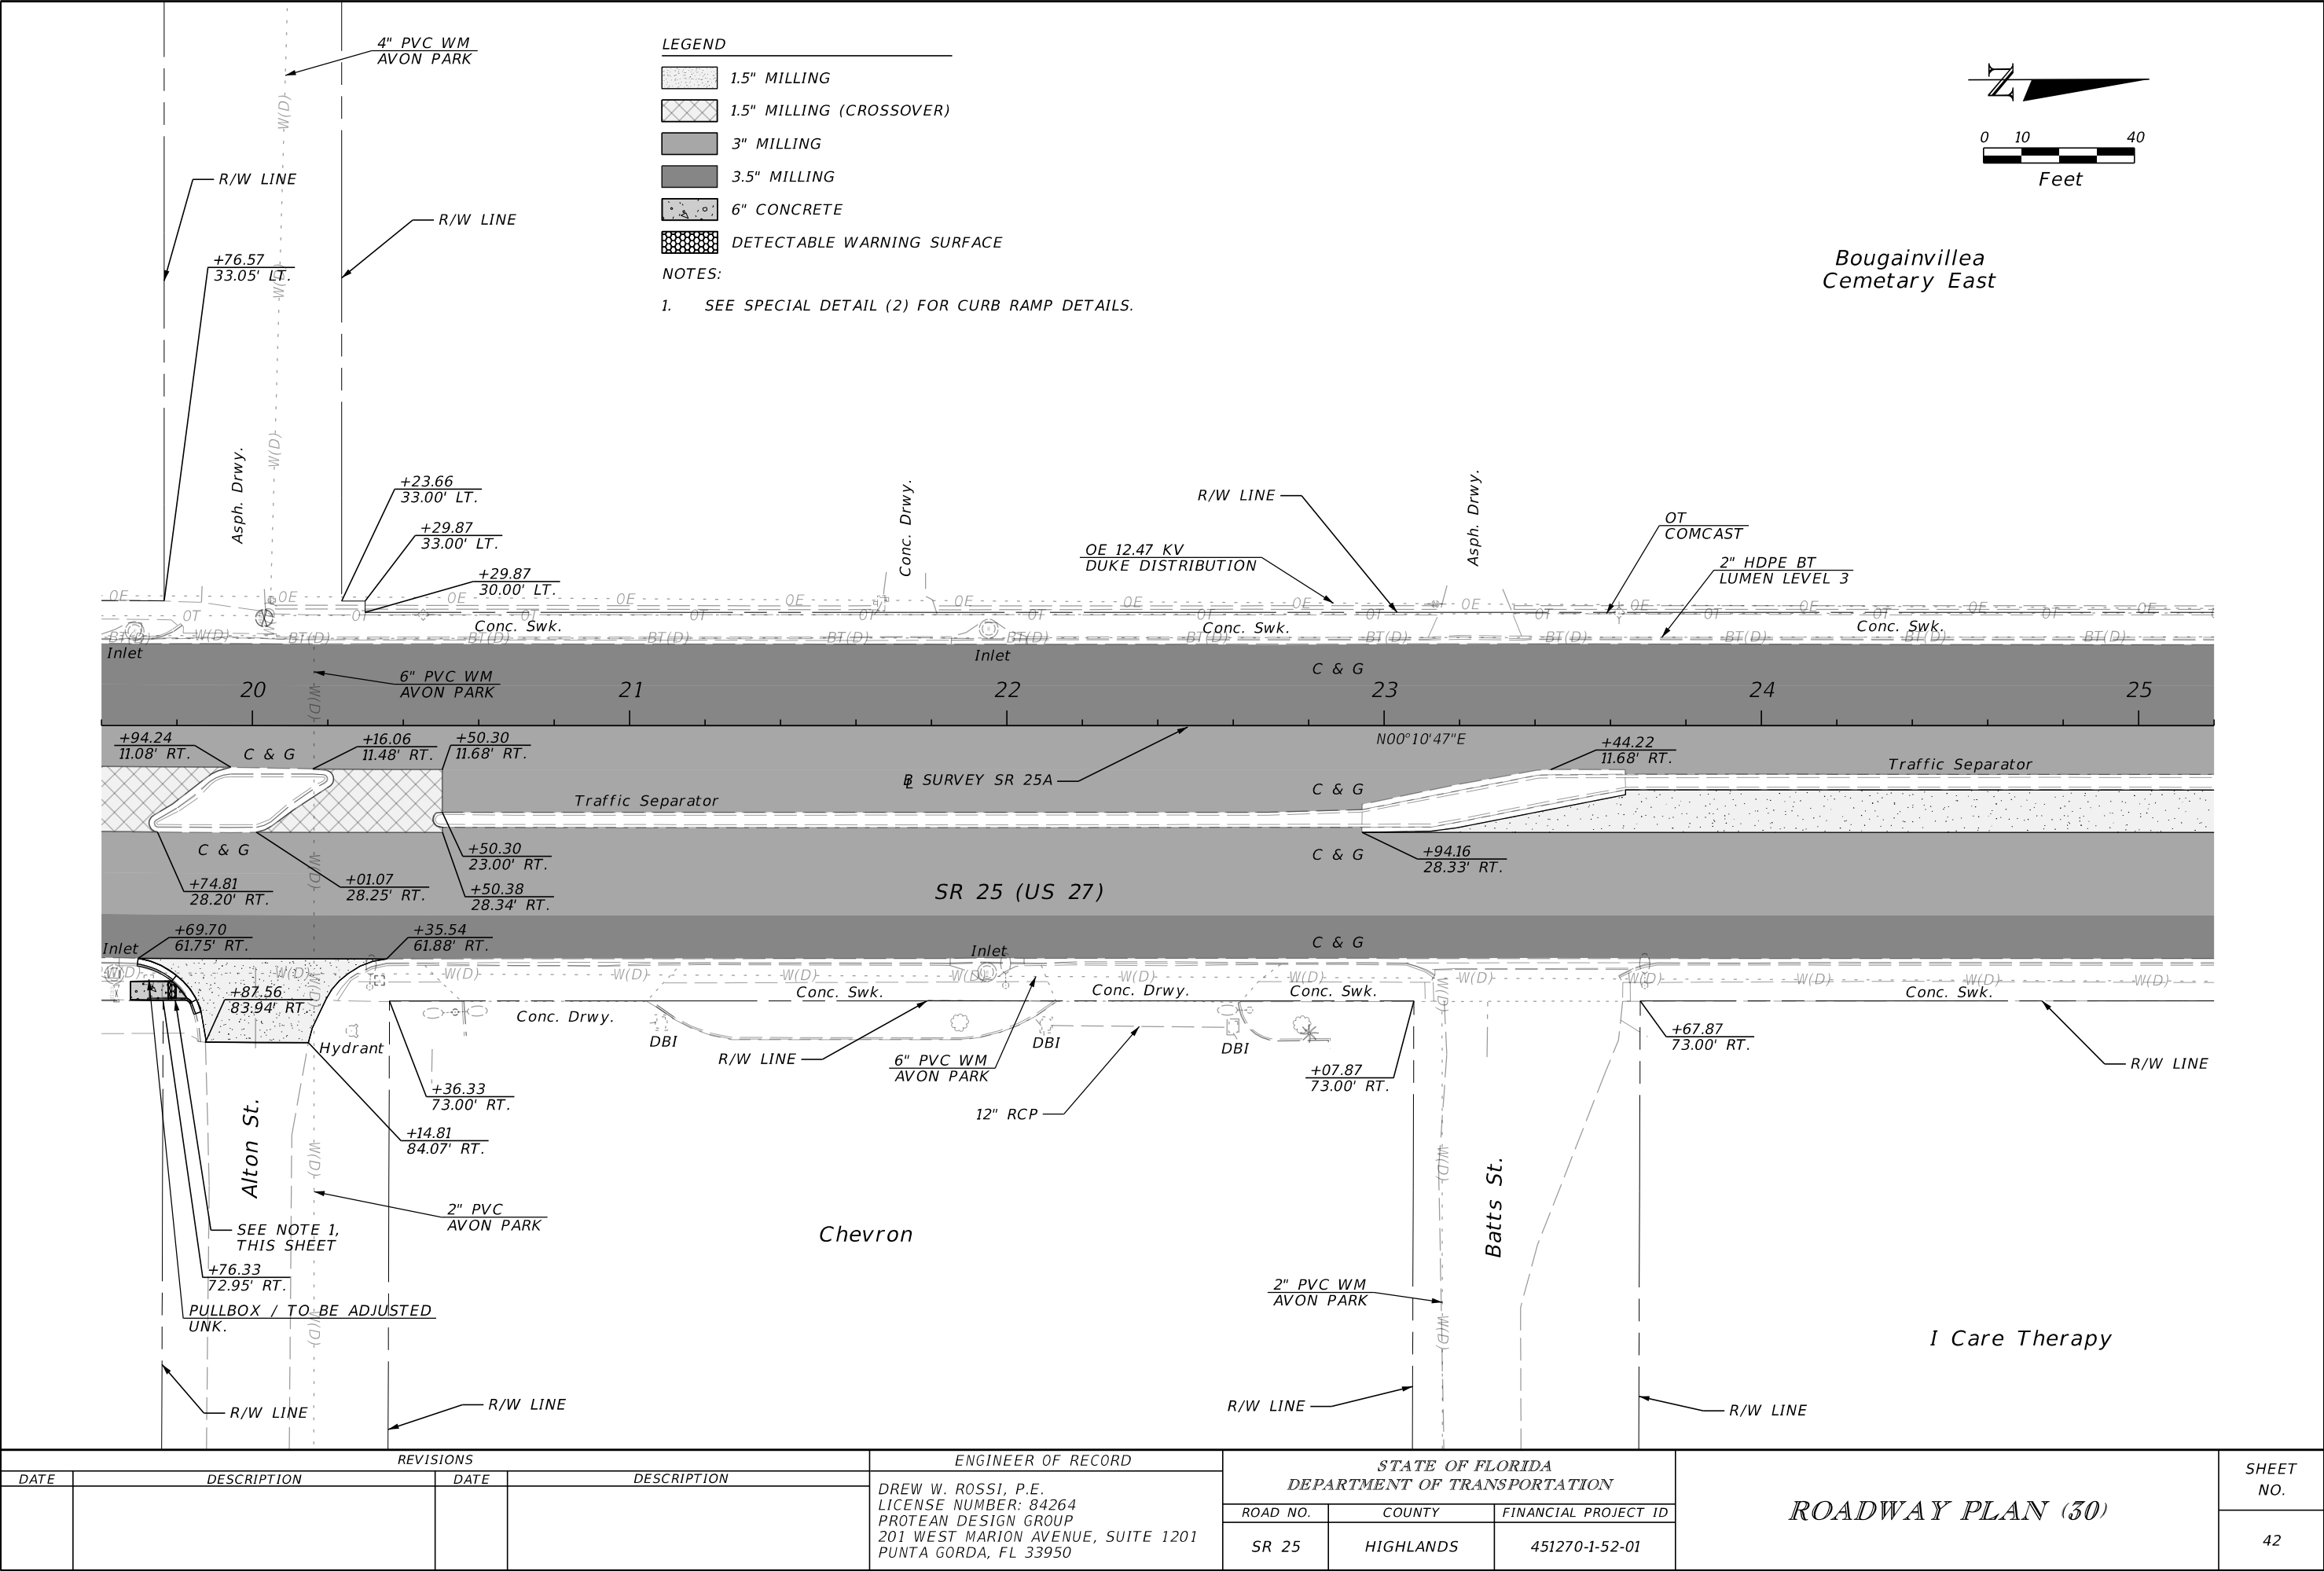

REVISIONS				ENGINEER OF RECORD		STATE OF FLORIDA DEPARTMENT OF TRANSPORTATION			ROADWAY PLAN (30)	SHEET NO. 42
DATE	DESCRIPTION	DATE	DESCRIPTION	DREW W. ROSSI, P.E. LICENSE NUMBER: 84264 PROTEAN DESIGN GROUP 201 WEST MARION AVENUE, SUITE 1201 PUNTA GORDA, FL 33950		ROAD NO.	COUNTY	FINANCIAL PROJECT ID		
						SR 25	HIGHLANDS	451270-1-52-01		



THE OFFICIAL RECORD OF THIS SHEET IS THE ELECTRONIC FILE DIGITALLY SIGNED AND SEALED UNDER RULE 61G15-23.004, F.A.C.

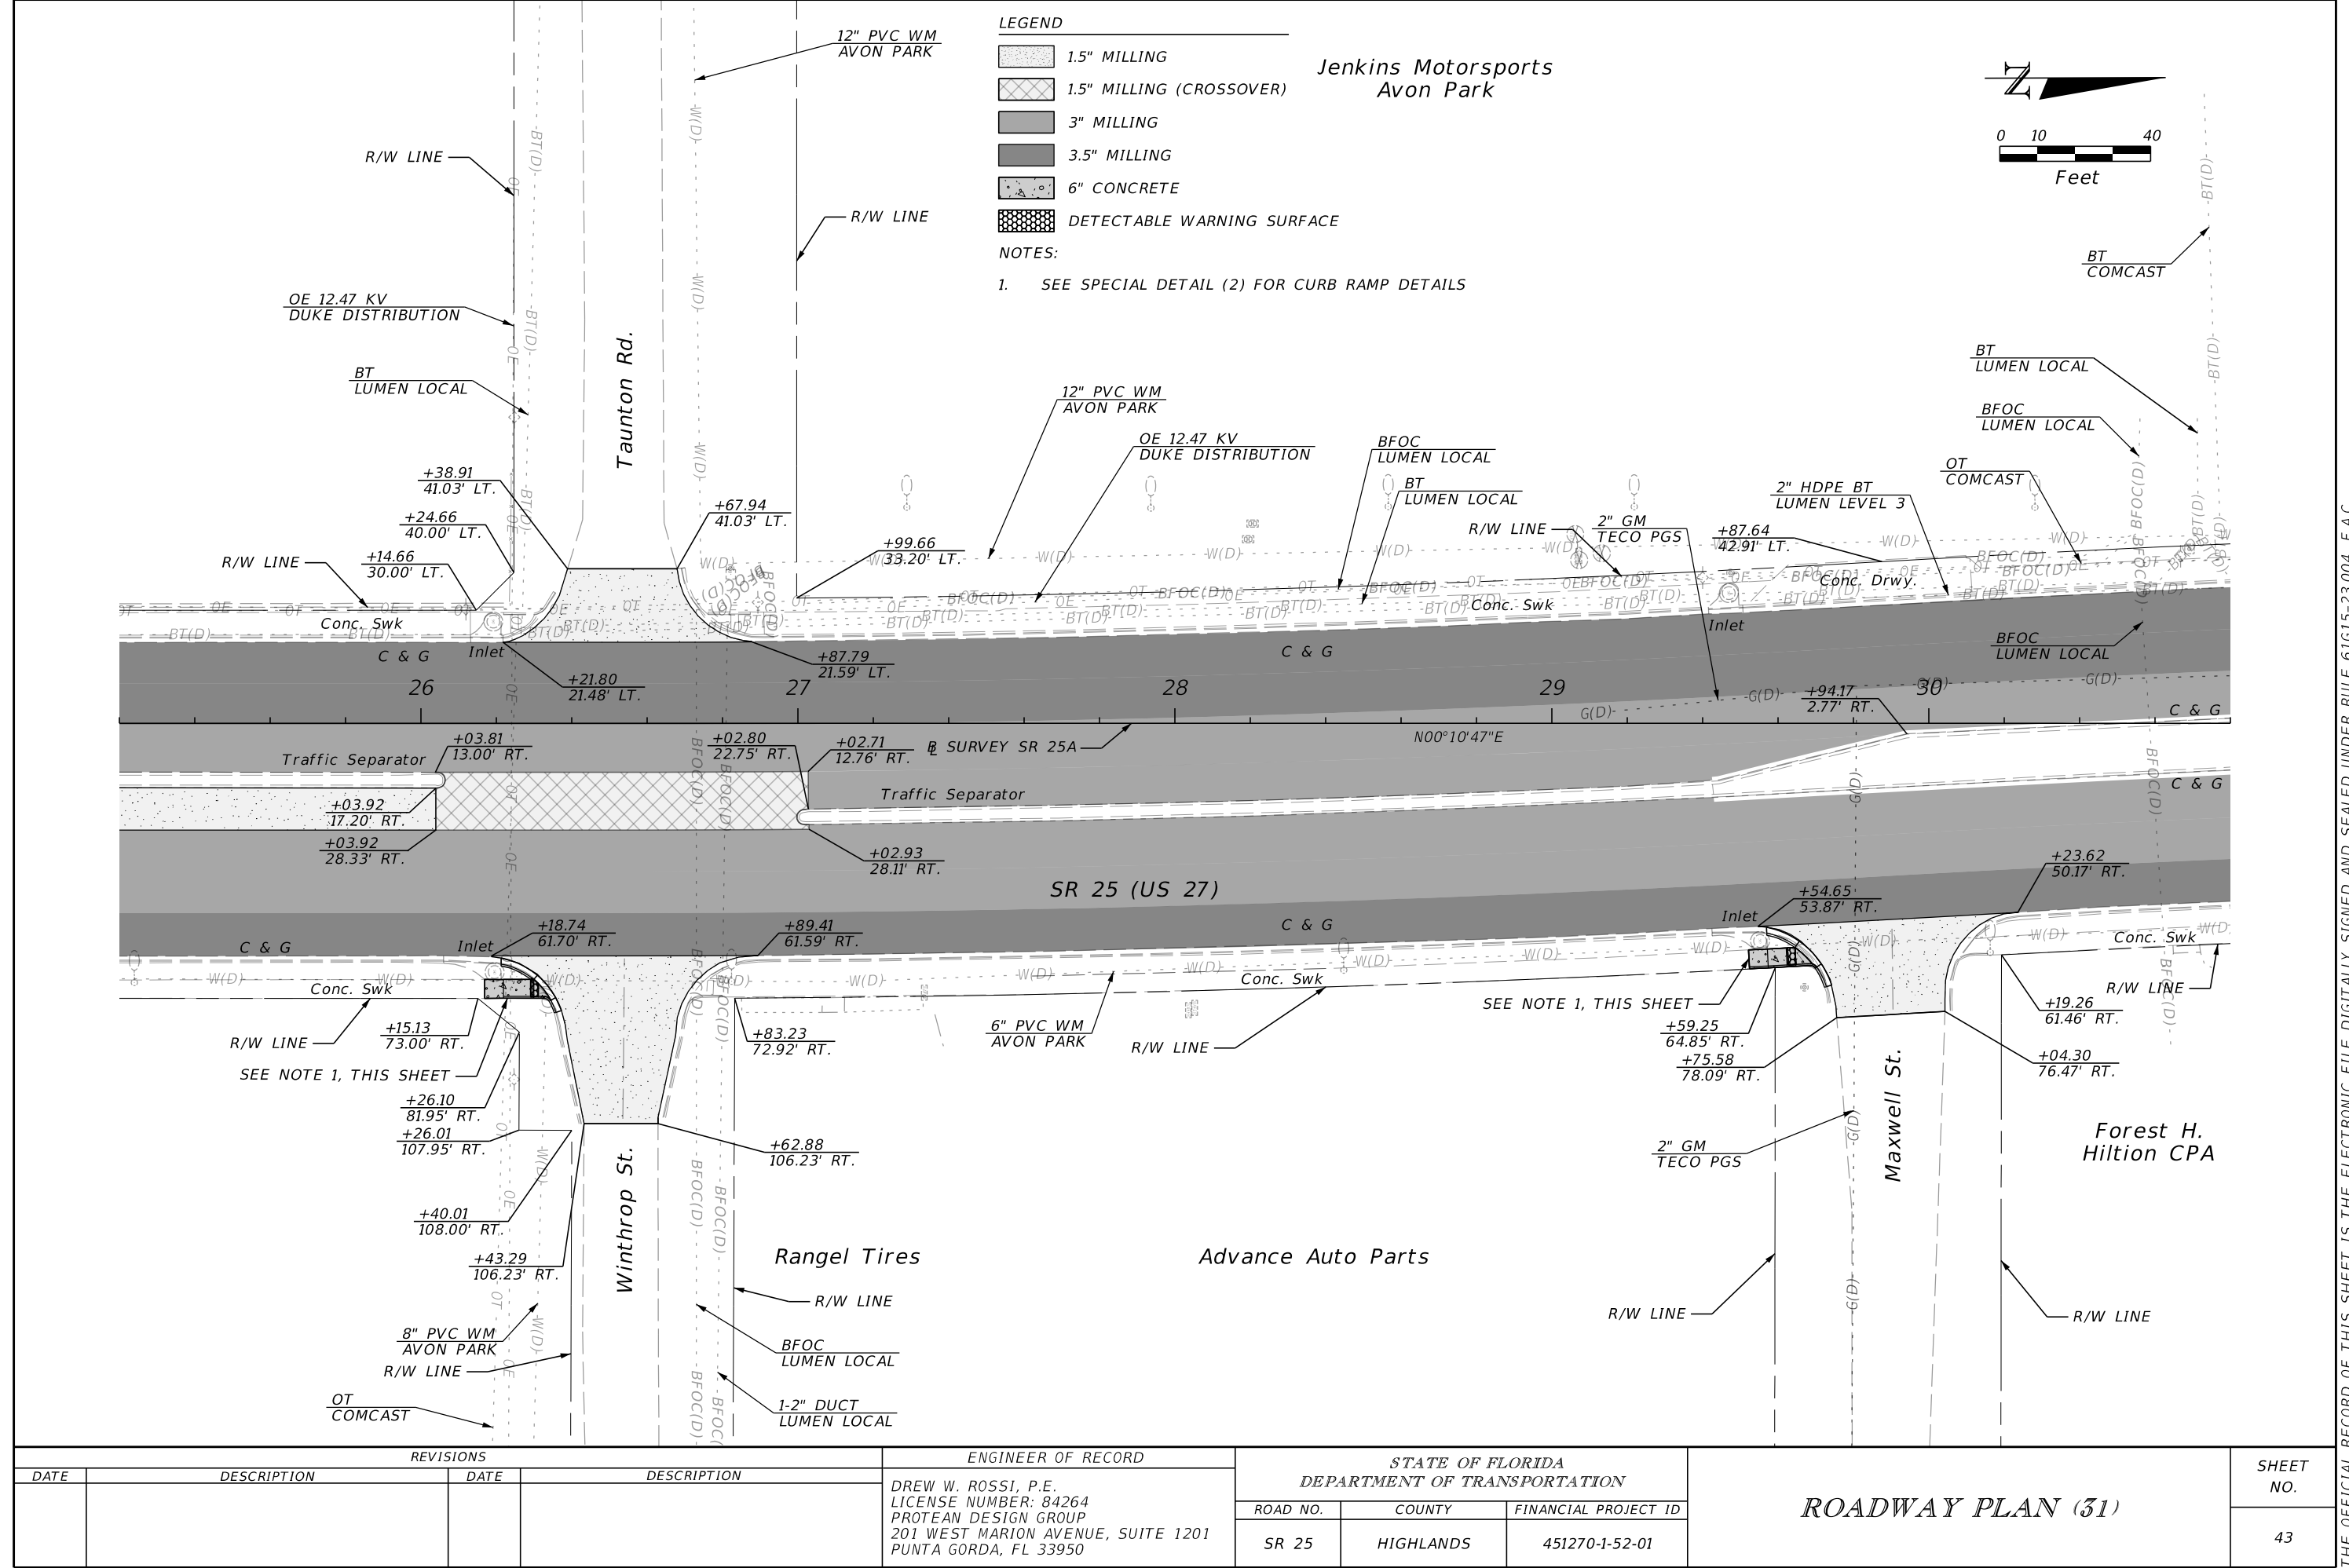

REVISIONS				ENGINEER OF RECORD	STATE OF FLORIDA DEPARTMENT OF TRANSPORTATION			ROADWAY PLAN (31)	SHEET NO. 43
DATE	DESCRIPTION	DATE	DESCRIPTION		ROAD NO.	COUNTY	FINANCIAL PROJECT ID		
				DREW W. ROSSI, P.E. LICENSE NUMBER: 84264 PROTEAN DESIGN GROUP 201 WEST MARION AVENUE, SUITE 1201 PUNTA GORDA, FL 33950	SR 25	HIGHLANDS	451270-1-52-01		

THE OFFICIAL RECORD OF THIS SHEET IS THE ELECTRONIC FILE DIGITALLY SIGNED AND SEALED UNDER RULE 61G15-23.004, F.A.C.

Badcock Home
Furniture & More

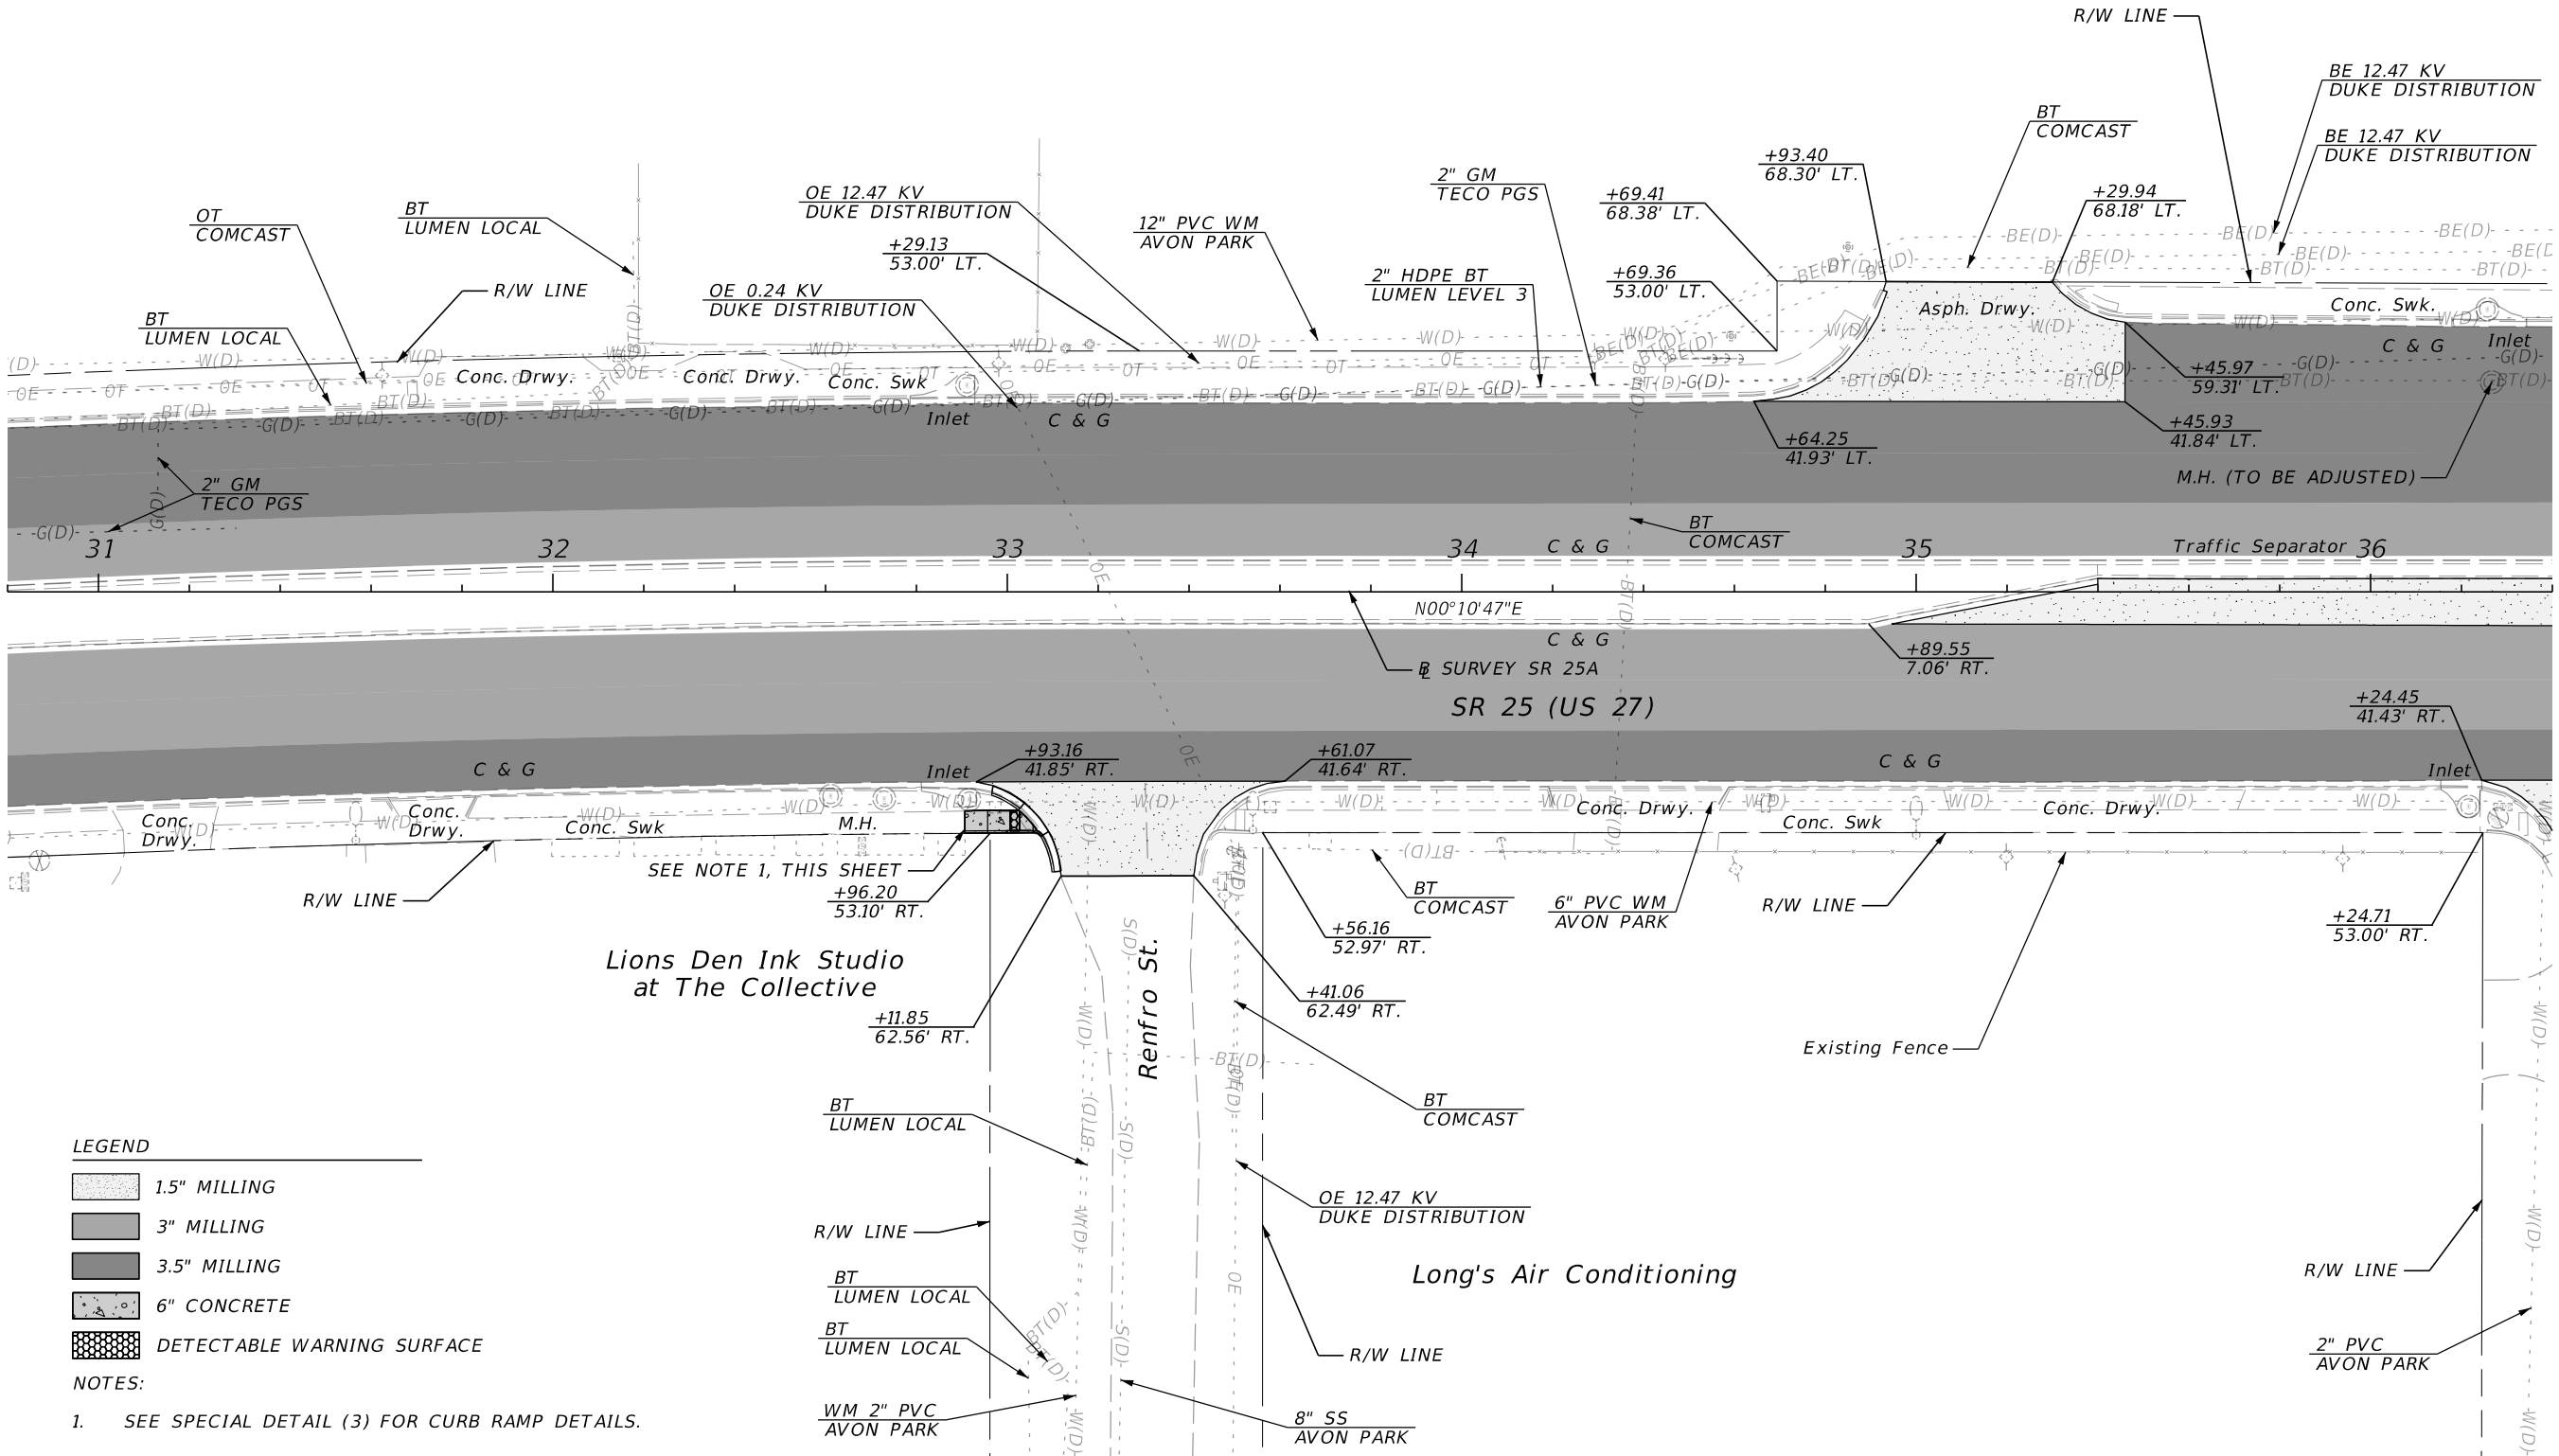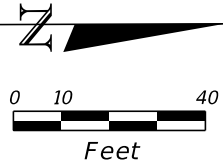

LEGEND

1.5" MILLING
3" MILLING
3.5" MILLING
6" CONCRETE
DETECTABLE WARNING SURFACE

NOTES:

1. SEE SPECIAL DETAIL (3) FOR CURB RAMP DETAILS.



REVISIONS				ENGINEER OF RECORD	STATE OF FLORIDA DEPARTMENT OF TRANSPORTATION			ROADWAY PLAN (32)	SHEET NO. 44
DATE	DESCRIPTION	DATE	DESCRIPTION		ROAD NO.	COUNTY	FINANCIAL PROJECT ID		
				DREW W. ROSSI, P.E. LICENSE NUMBER: 84264 PROTEAN DESIGN GROUP 201 WEST MARION AVENUE, SUITE 1201 PUNTA GORDA, FL 33950	SR 25	HIGHLANDS	451270-1-52-01		

LEGEND

- 1.5" MILLING
- 1.5" MILLING (CROSSOVER)
- 3" MILLING
- 3.5" MILLING
- 6" CONCRETE
- DETECTABLE WARNING SURFACE

NOTES:

1. SEE SPECIAL DETAIL (3) FOR CURB RAMP DETAILS.

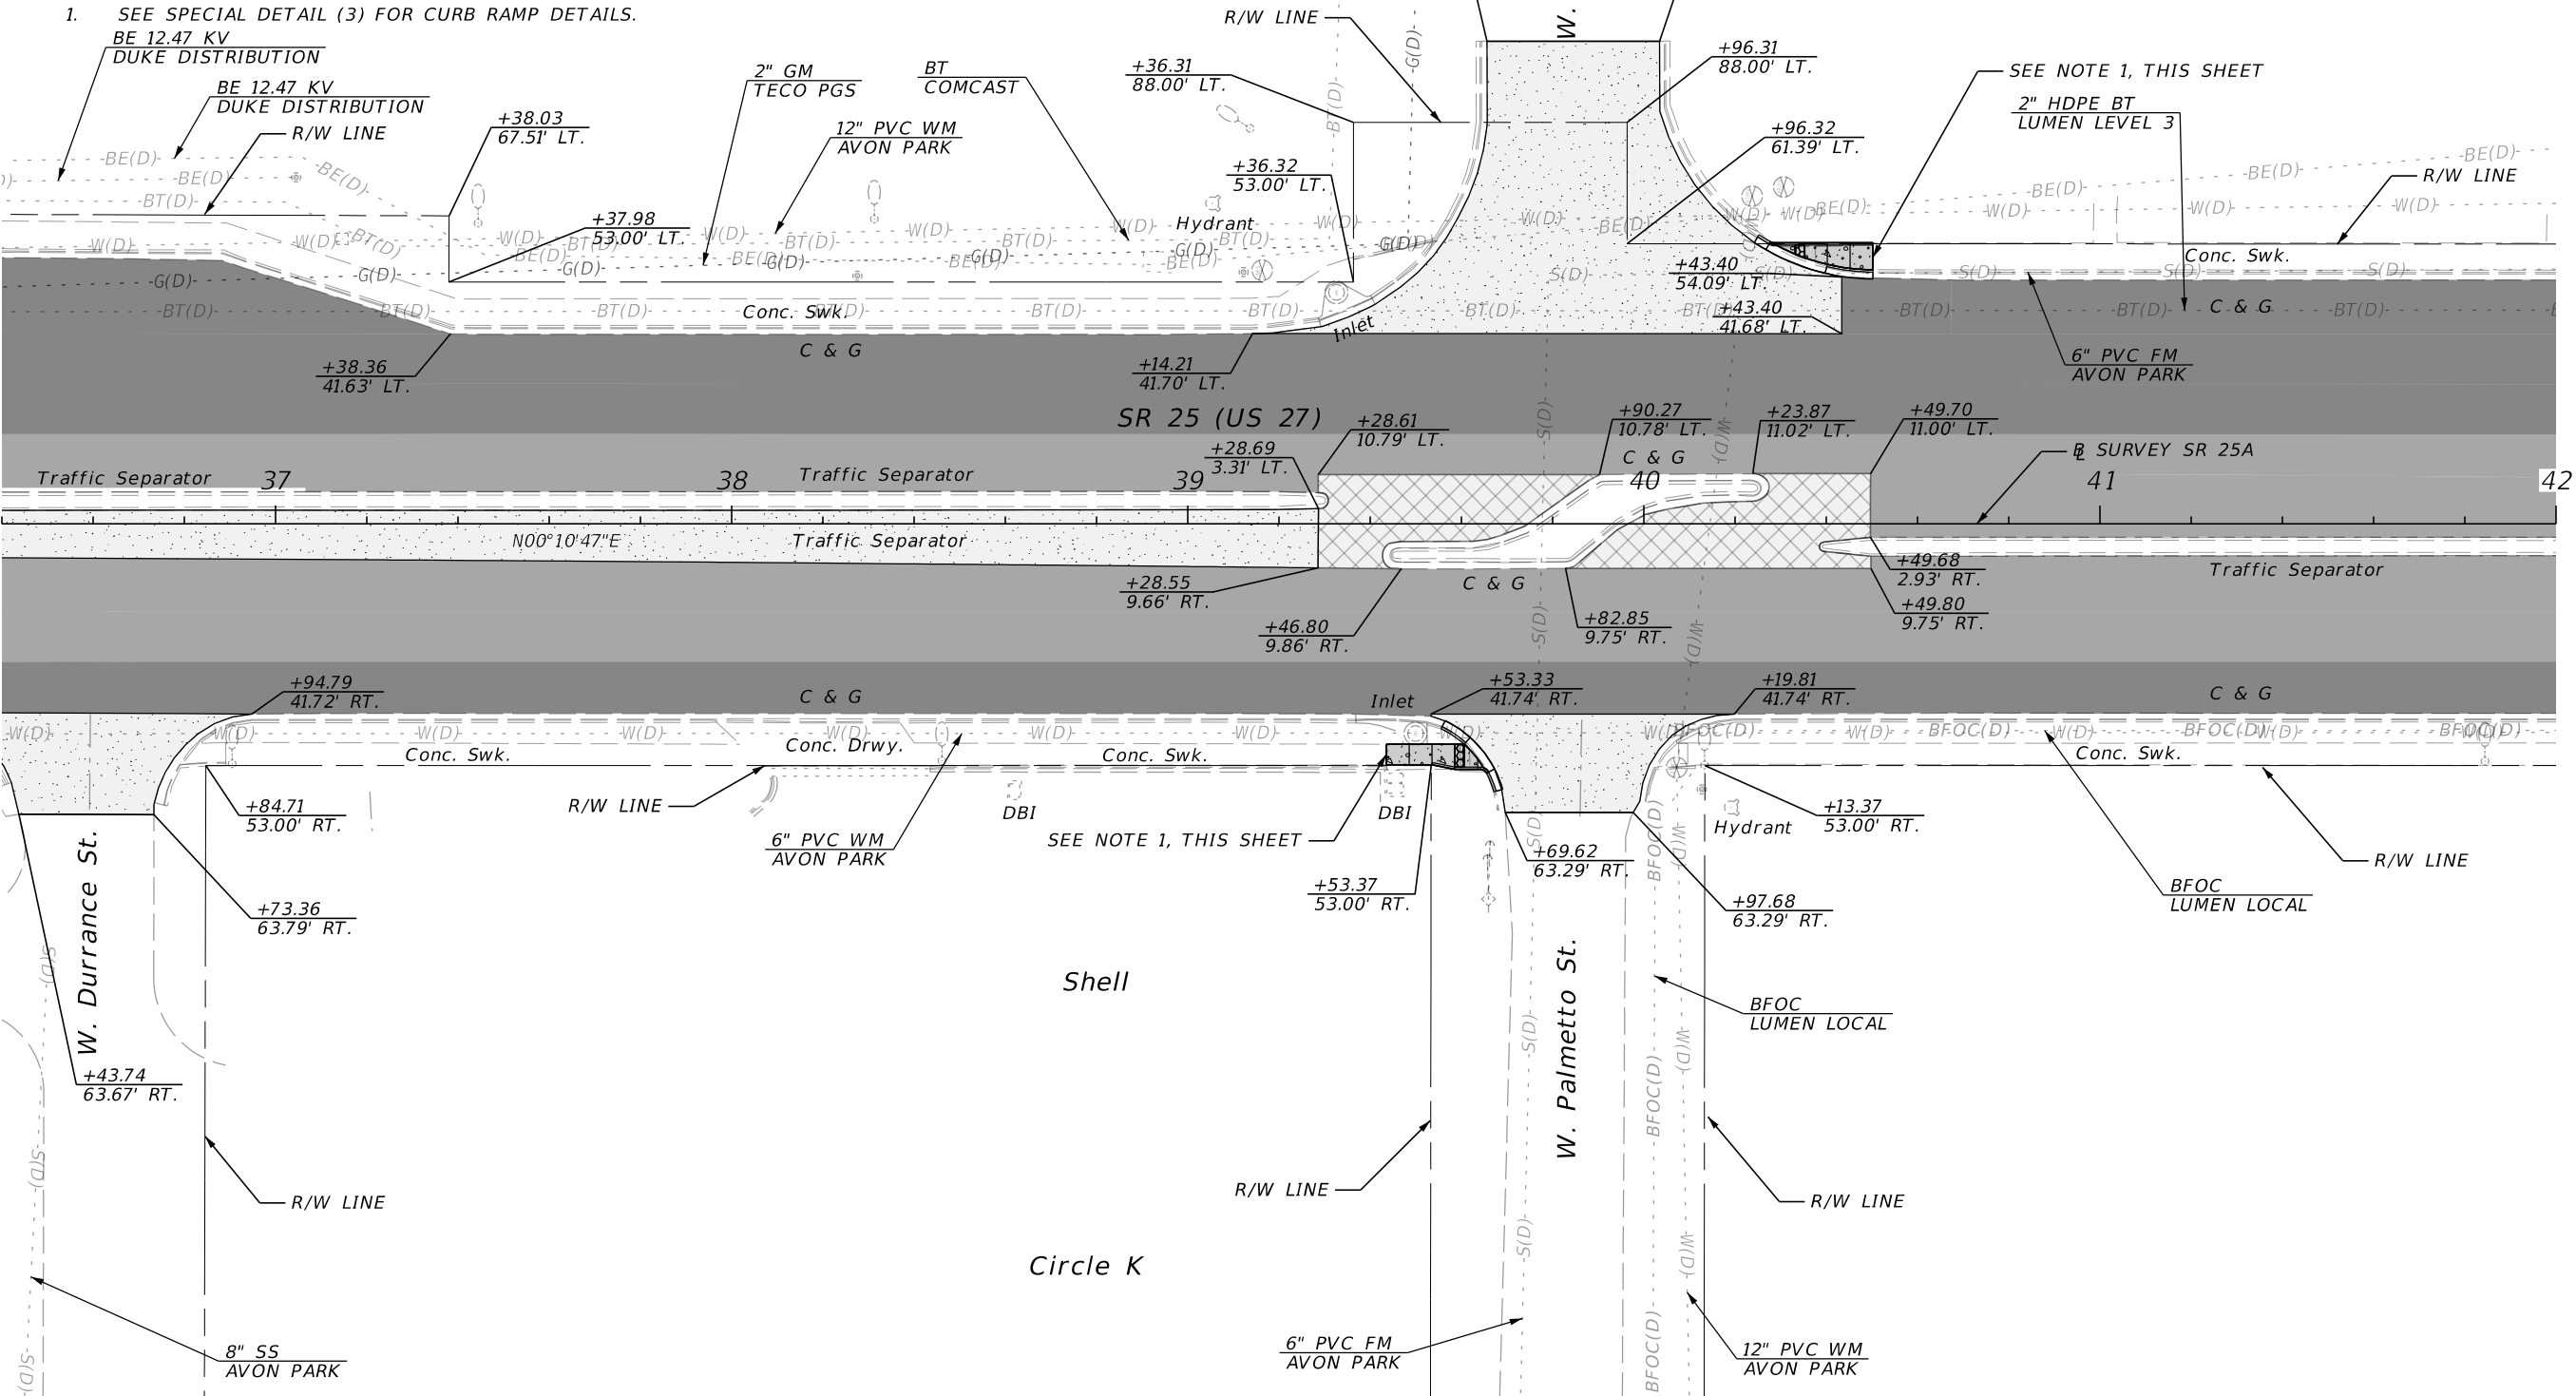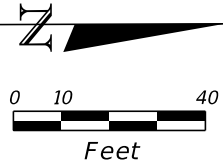


REVISIONS				ENGINEER OF RECORD		STATE OF FLORIDA DEPARTMENT OF TRANSPORTATION			ROADWAY PLAN (33)	SHEET NO. 45
DATE	DESCRIPTION	DATE	DESCRIPTION	DREW W. ROSSI, P.E. LICENSE NUMBER: 84264 PROTEAN DESIGN GROUP 201 WEST MARION AVENUE, SUITE 1201 PUNTA GORDA, FL 33950		ROAD NO.	COUNTY	FINANCIAL PROJECT ID		
						SR 25	HIGHLANDS	451270-1-52-01		


THE OFFICIAL RECORD OF THIS SHEET IS THE ELECTRONIC FILE DIGITALLY SIGNED AND SEALED UNDER RULE 61G15-23.004, F.A.C.

	1.5" MILLING
	3" MILLING
	3.5" MILLING
	6" CONCRETE
	DETECTABLE WARNING SURFACE

1. SEE SPECIAL DETAIL (3) FOR CURB RAMP DETAILS.

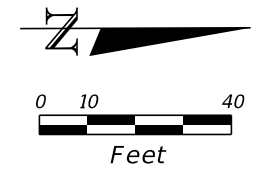


REVISIONS				ENGINEER OF RECORD	STATE OF FLORIDA DEPARTMENT OF TRANSPORTATION			ROADWAY PLAN (34)	SHEET NO.
DATE	DESCRIPTION	DATE	DESCRIPTION	DREW W. ROSSI, P.E. LICENSE NUMBER: 84264 PROTEAN DESIGN GROUP 201 WEST MARION AVENUE, SUITE 1201 PUNTA GORDA, FL 33950	ROAD NO.	COUNTY	FINANCIAL PROJECT ID		46
					SR 25	HIGHLANDS	451270-1-52-01		

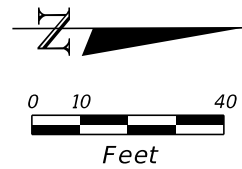

Zip's Car Wash


Quick Lane
Tire & Auto Center

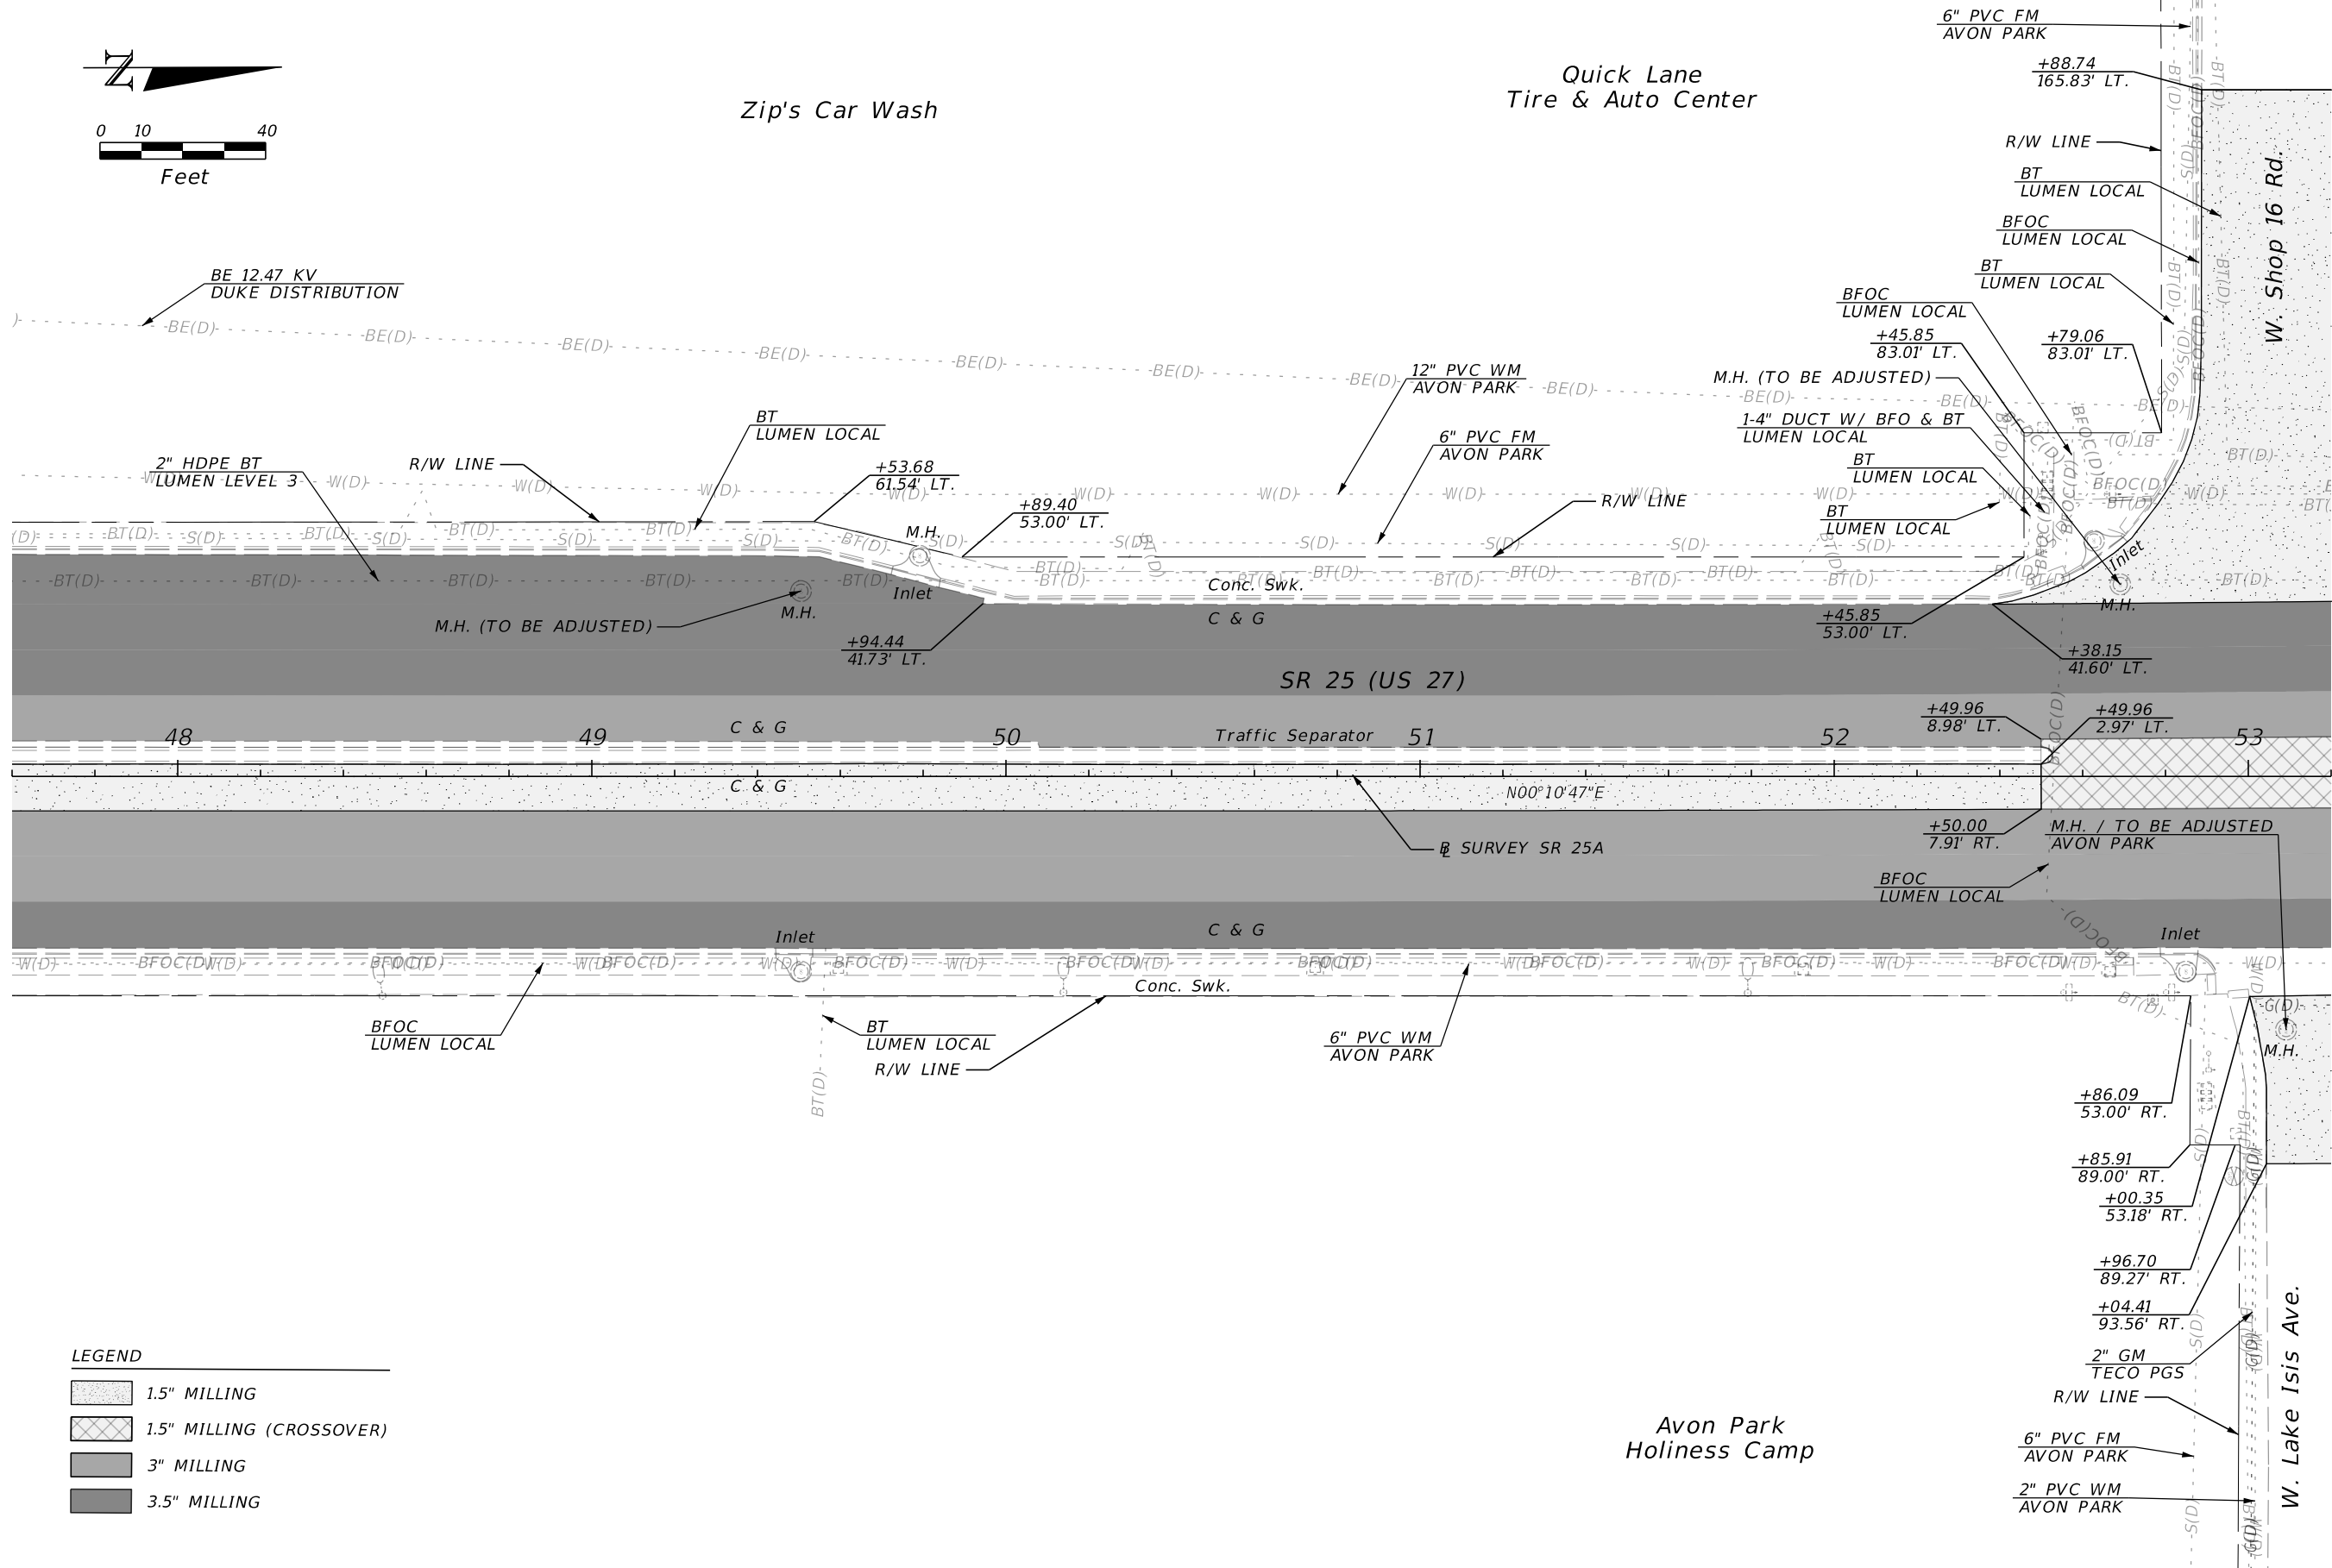


LEGEND

	1.5" MILLING
	1.5" MILLING (CROSSOVER)
	3" MILLING
	3.5" MILLING


REVISIONS				ENGINEER OF RECORD		STATE OF FLORIDA DEPARTMENT OF TRANSPORTATION		ROADWAY PLAN (35)	SHEET NO.
DATE	DESCRIPTION	DATE	DESCRIPTION	DREW W. ROSSI, P.E. LICENSE NUMBER: 84264 PROTEAN DESIGN GROUP 201 WEST MARION AVENUE, SUITE 1201 PUNTA GORDA, FL 33950		ROAD NO.	COUNTY		
						SR 25	HIGHLANDS	451270-1-52-01	

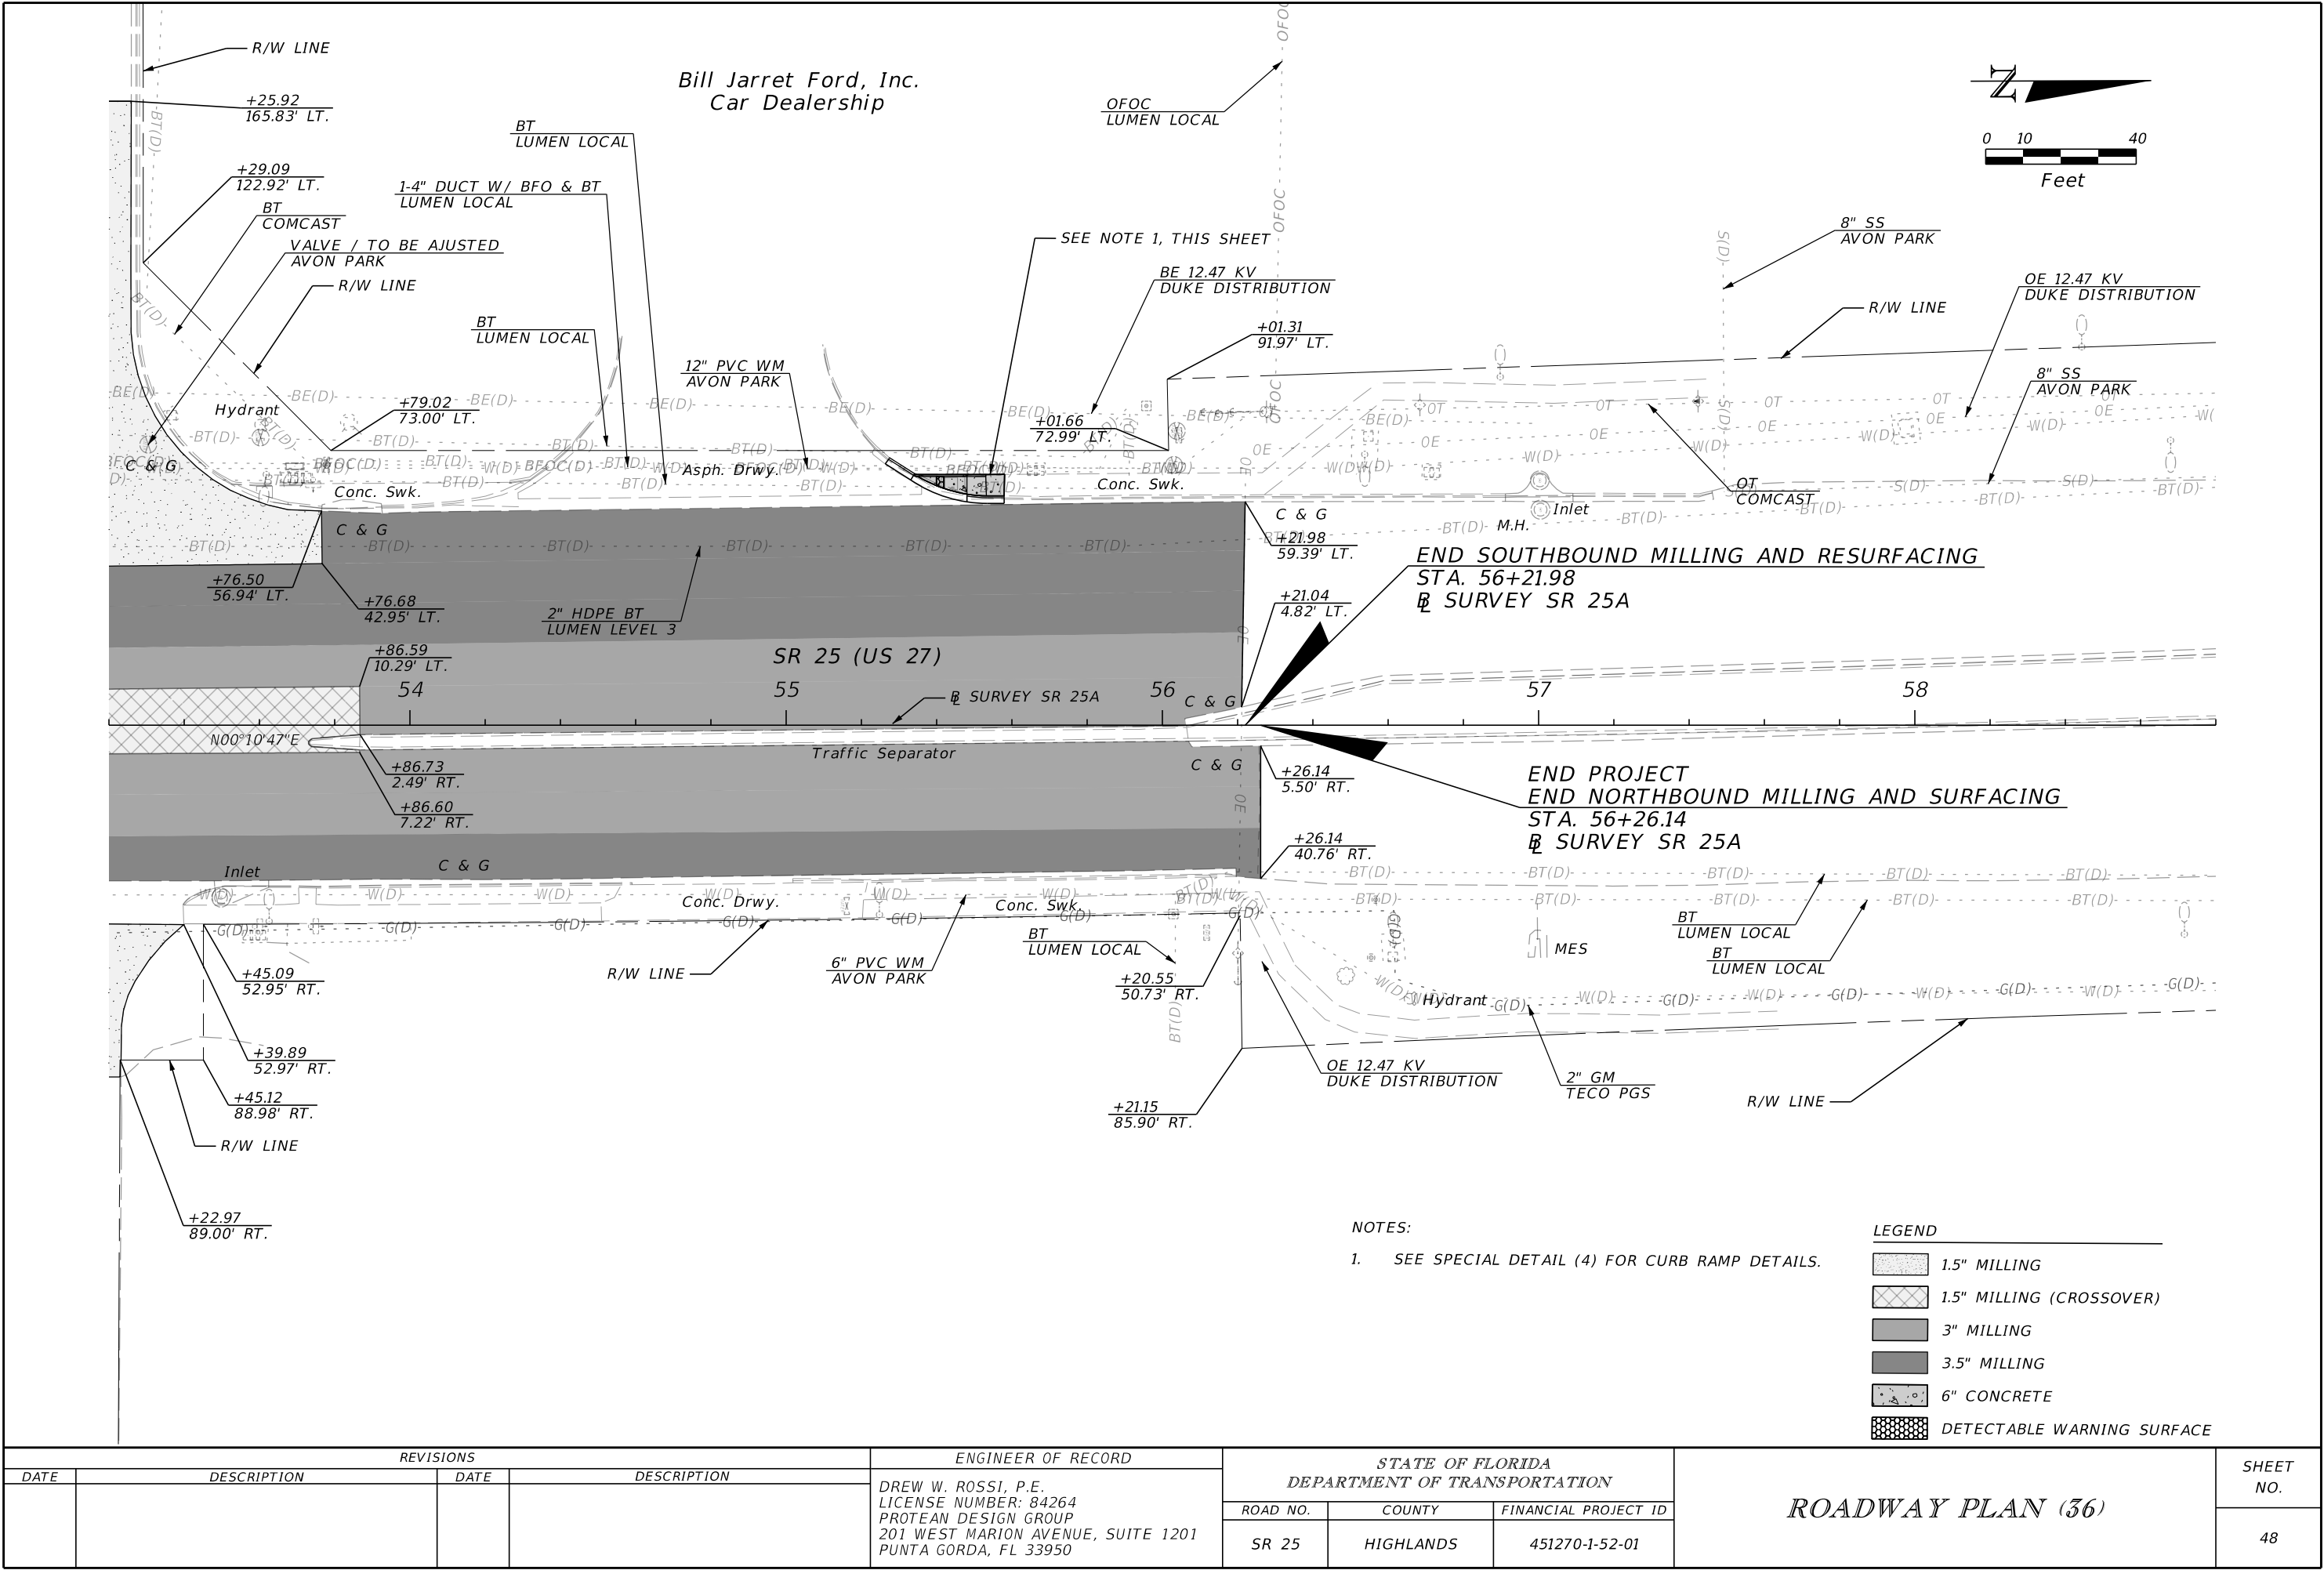



W. COLLEGE DR. INTERSECTION (SOUTHEAST) DETAIL

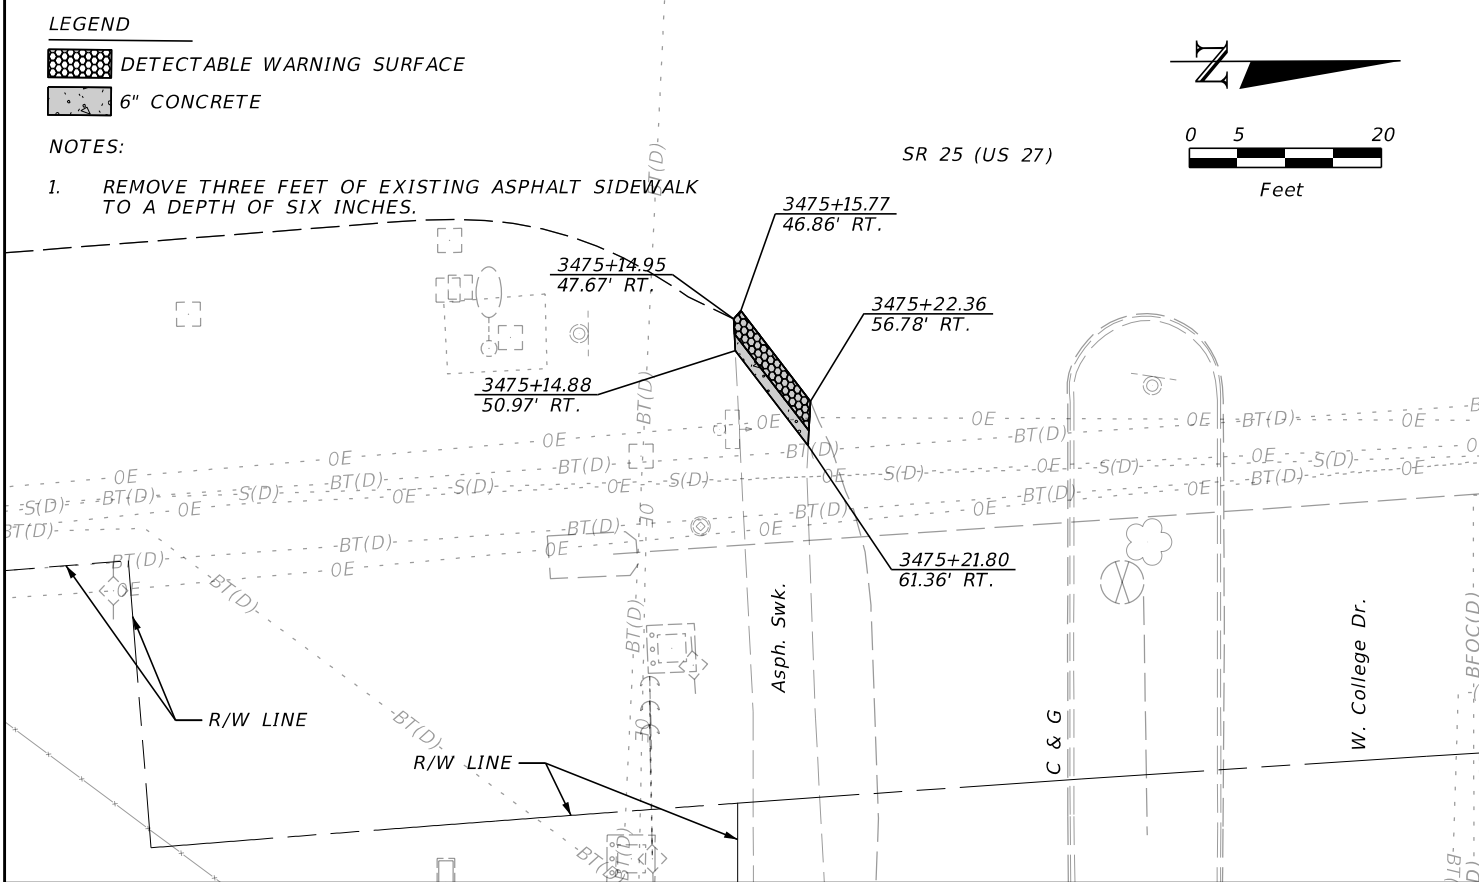

DYAL ST. INTERSECTION (SOUTHEAST) DETAIL

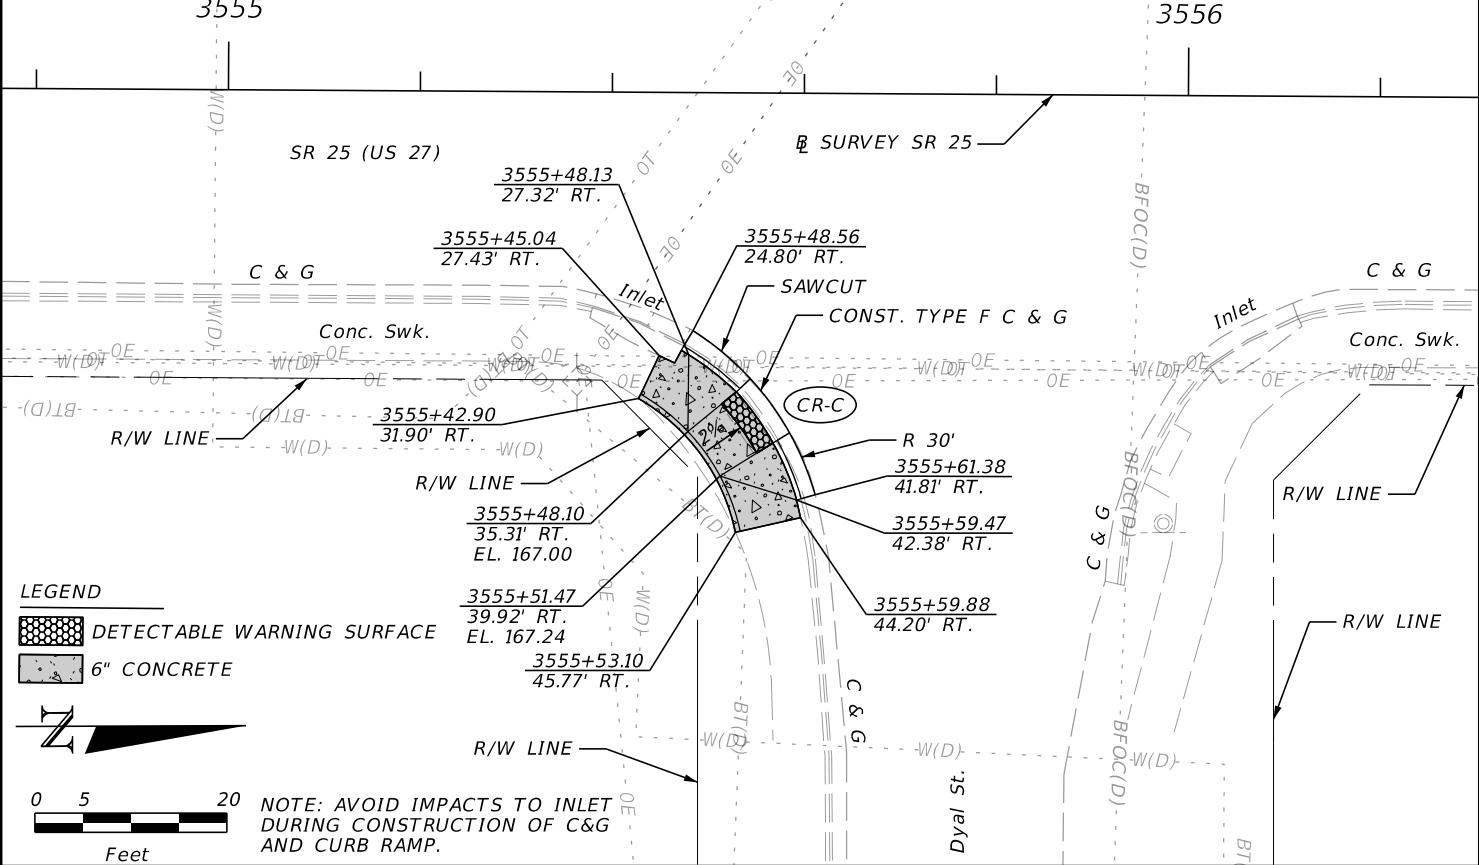

W. CHURCH ST. INTERSECTION (NORTHEAST) DETAIL

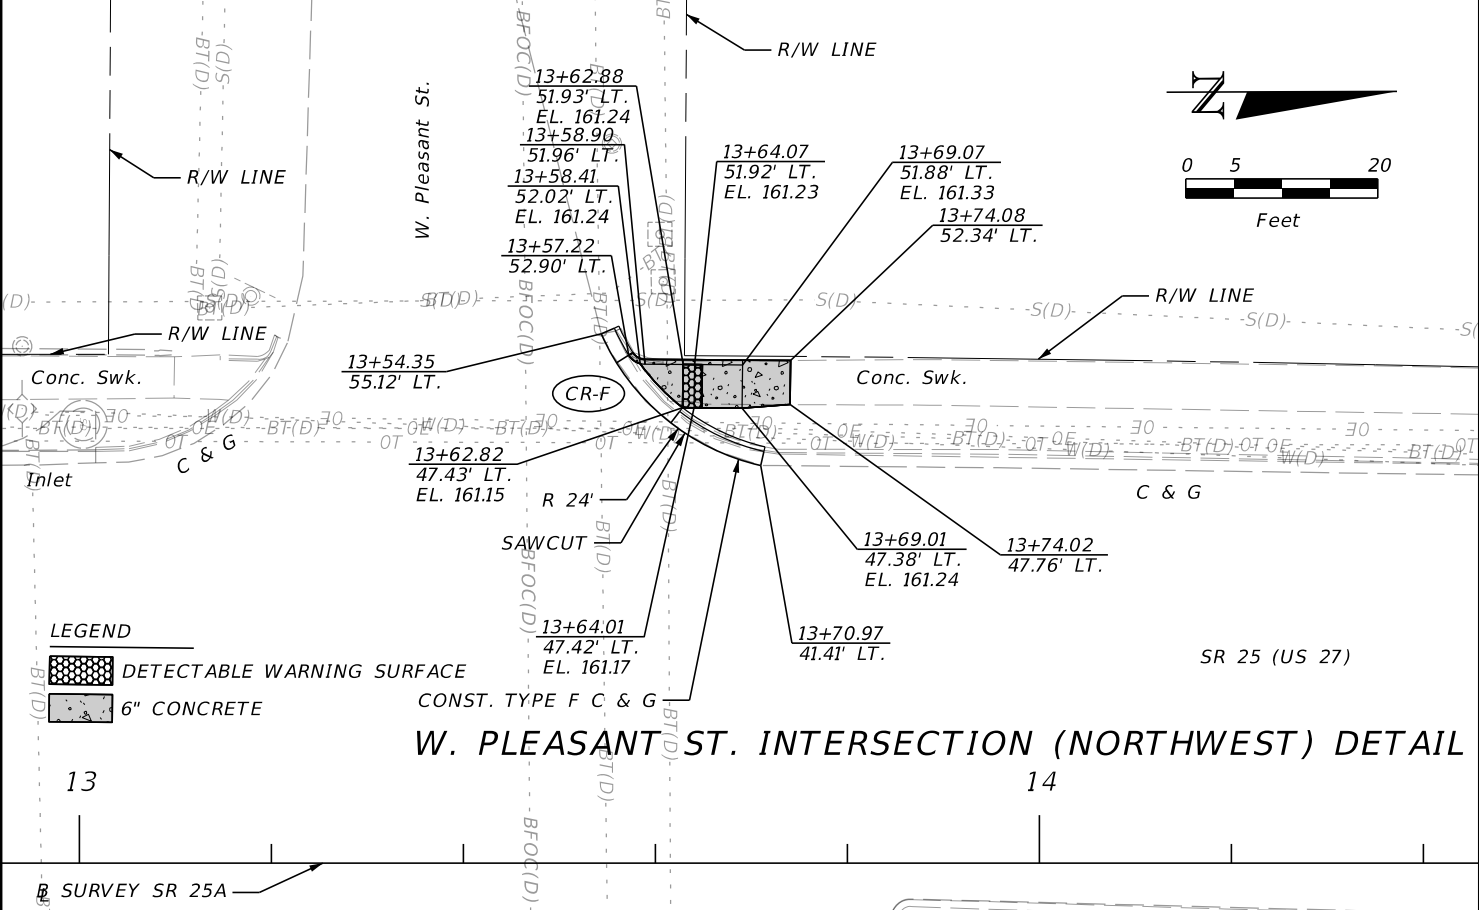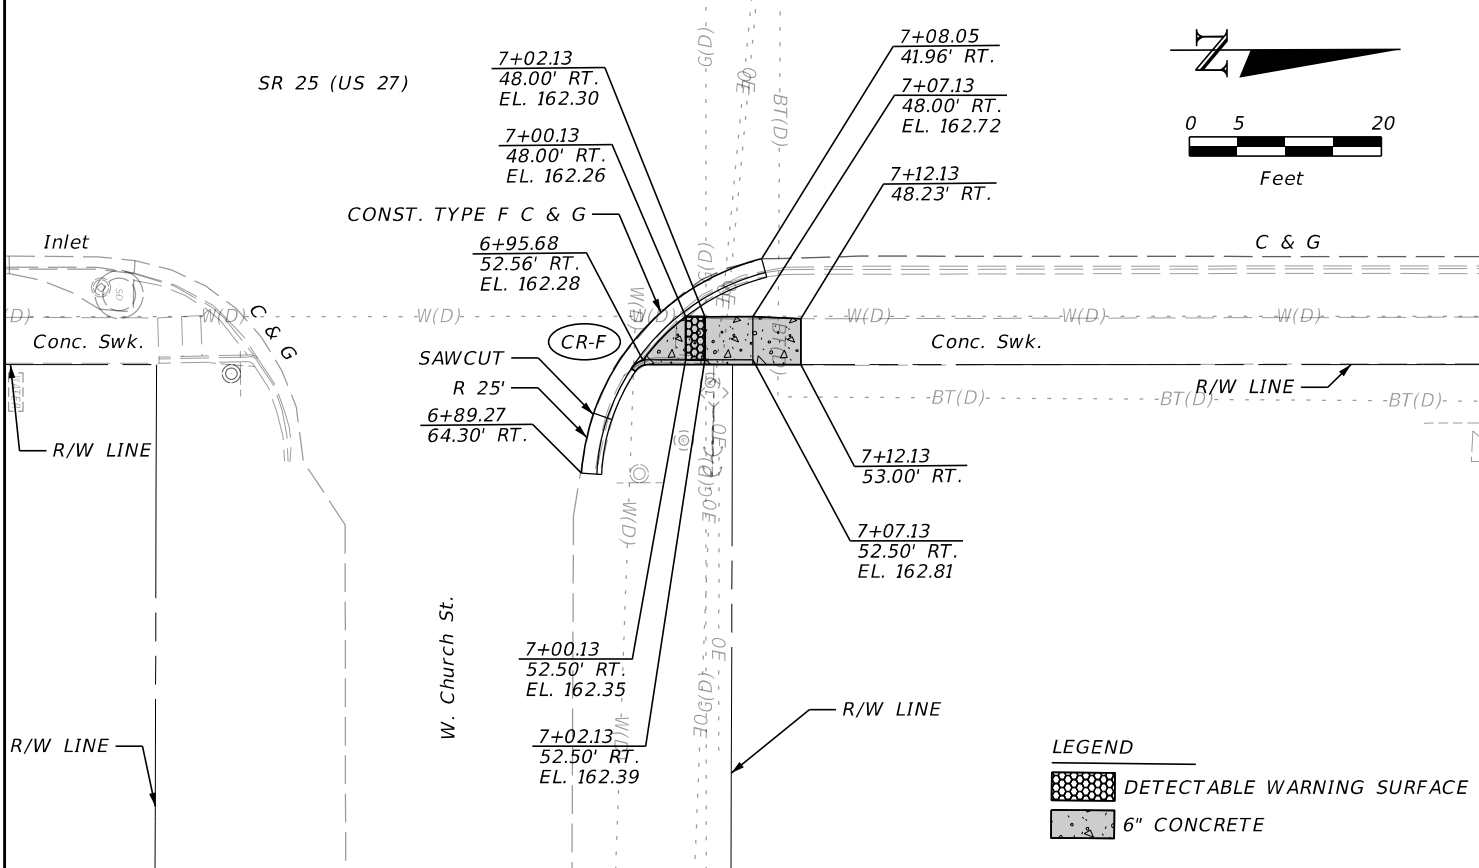


REVISIONS				ENGINEER OF RECORD		STATE OF FLORIDA DEPARTMENT OF TRANSPORTATION			SHEET NO.
DATE	DESCRIPTION	DATE	DESCRIPTION	DREW W. ROSSI, P.E. LICENSE NUMBER: 84264 PROTEAN DESIGN GROUP 201 WEST MARION AVENUE, SUITE 1201 PUNTA GORDA, FL 33950		ROAD NO.	COUNTY	FINANCIAL PROJECT ID	
						SR 25	HIGHLANDS	451270-1-52-01	

SPECIAL DETAILS (1)


49

THE OFFICIAL RECORD OF THIS SHEET IS THE ELECTRONIC FILE DIGITALLY SIGNED AND SEALED UNDER RULE 61G15-23.004, F.A.C.

NOTE: AVOID IMPACTS TO INLET
DURING CONSTRUCTION OF C&G
AND CURB RAMP.

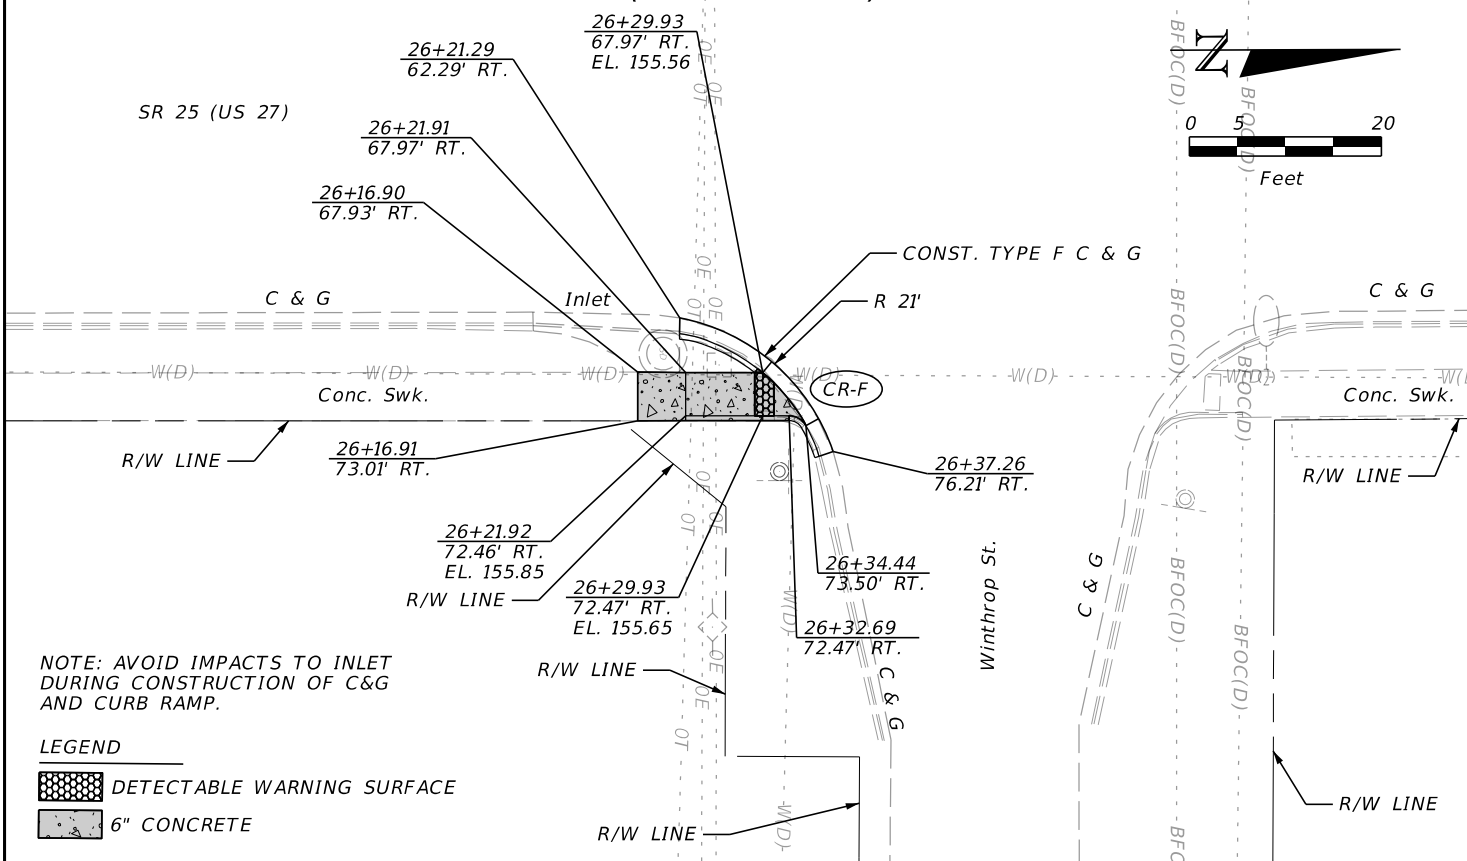

NOTE: AVOID IMPACTS TO INLET
DURING CONSTRUCTION OF C&G
AND CURB RAMP.

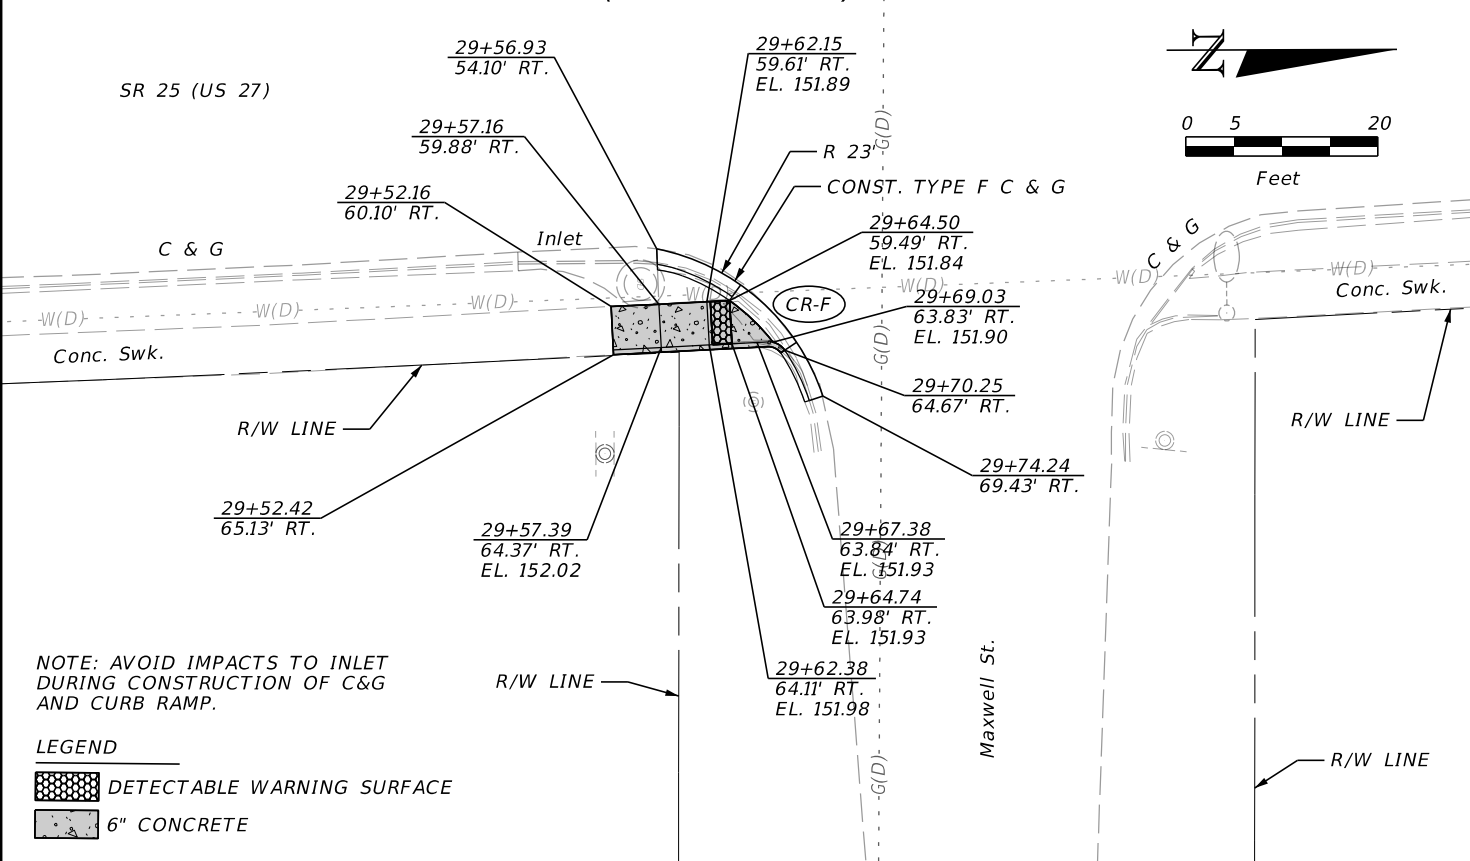


REVISIONS				ENGINEER OF RECORD DREW W. ROSSI, P.E. LICENSE NUMBER: 84264 PROTEAN DESIGN GROUP 201 WEST MARION AVENUE, SUITE 1201 PUNTA GORDA, FL 33950	STATE OF FLORIDA DEPARTMENT OF TRANSPORTATION			SPECIAL DETAILS (2)	SHEET NO. 50
DATE	DESCRIPTION	DATE	DESCRIPTION		ROAD NO.	COUNTY	FINANCIAL PROJECT ID		
					SR 25	HIGHLANDS	451270-1-52-01		

[illegible][illegible][illegible]

REVISIONS				ENGINEER OF RECORD	STATE OF FLORIDA DEPARTMENT OF TRANSPORTATION			SPECIAL DETAILS (3)	SHEET NO.
DATE	DESCRIPTION	DATE	DESCRIPTION	DREW W. ROSSI, P.E. LICENSE NUMBER: 84264 PROTEAN DESIGN GROUP 201 WEST MARION AVENUE, SUITE 1201 PUNTA GORDA, FL 33950	ROAD NO.	COUNTY	FINANCIAL PROJECT ID		51
					SR 25	HIGHLANDS	451270-1-52-01		

THE OFFICIAL RECORD OF THIS SHEET IS THE ELECTRONIC FILE DIGITALLY SIGNED AND SEALED UNDER RULE 61G15-23.004, F.A.C.

FORD CAR DEALERSHIP DRIVEWAY (NORTHWEST) DETAIL

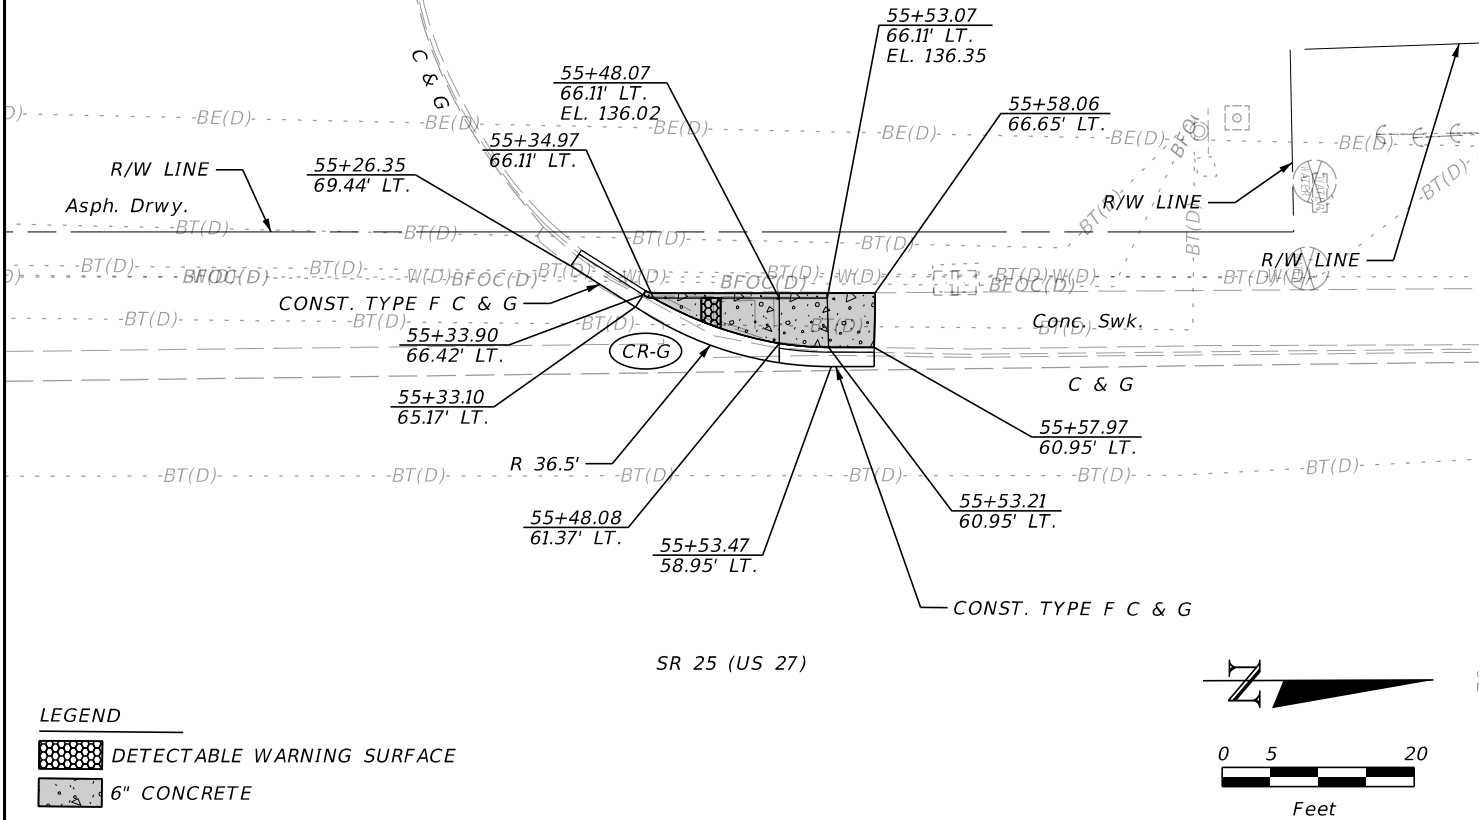

REVISIONS				ENGINEER OF RECORD	STATE OF FLORIDA DEPARTMENT OF TRANSPORTATION			SPECIAL DETAILS (4)	SHEET NO.
DATE	DESCRIPTION	DATE	DESCRIPTION	DREW W. ROSSI, P.E. LICENSE NUMBER: 84264 PROTEAN DESIGN GROUP 201 WEST MARION AVENUE, SUITE 1201 PUNTA GORDA, FL 33950	ROAD NO.	COUNTY	FINANCIAL PROJECT ID		52
					SR 25	HIGHLANDS	451270-1-52-01		

THE OFFICIAL RECORD OF THIS SHEET IS THE ELECTRONIC FILE DIGITALLY SIGNED AND SEALED UNDER RULE 61G15-23.004, F.A.C.

TTCP GENERAL NOTES:

1. THE CURRENT POSTED SPEED LIMITS SHALL BE MAINTAINED UNLESS OTHERWISE INDICATED IN THE PLANS.

POSTED SPEEDS:

55 MPH (BEGIN PROJECT TO MARBLE AVE./GRANITE AVE.)

45 MPH (MARBLE AVE./GRANITE AVE. TO END PROJECT)

2. LANE CLOSURES RESTRICTIONS ARE AS FOLLOWS:

LANE CLOSURES ARE NOT PERMITTED BETWEEN THE HOURS OF 6:30 AM TO 8:30 PM WITH THE EXCEPTION OF CONCRETE WORK WHICH MAY BE DONE BETWEEN THE HOURS OF 9:00 AM TO 3:00 PM.

NO LANE CLOSURES ARE PERMITTED IN INACTIVE WORK ZONES.

3. COORDINATE CONSTRUCTION WITH "GOES-WITH" PROJECTS FM#452621-1-52-01 & FM#455182-1-52-01.

4. THE ADVANCED WARNING SIGNS ARE COVERED UNDER "GOES-WITH" PROJECTS FM#452621-1-52-01 & FM#455182-1-52-01.

5. THE USE OF PORTABLE CHANGEABLE MESSAGE SGNS (PCMS) WILL BE REQUIRED FOURTEEN (14) DAYS PRIOR TO CONSTRUCTION. PLACE A MINIMUM OF 500' PRIOR TO THE FIRST WORK ZONE SIGN IN EACH DIRECTION. THE MESSAGE FOR THE SIGNS SHALL READ AS FOLLOWS:

14 DAYS PRIOR TO CONSTRUCTION:

DURING CONSTRUCTION:

(IF LANE CLOSURE)

(OTHER TIMES)

DISPLAY 1:

CONST
MM/DD
BEGINS

DISPLAY 1:

RIGHT (OR LEFT)
LANE
CLOSED

OR

2 RIGHT (OR 2 LEFT)
LANES
CLOSED

DISPLAY 1:

ROAD
WORK
AHEAD

DISPLAY 2:

EXPECT
LANE
CLOSURES

DISPLAY 2:


TIME
TO
TIME

OR

TIME
TO
TIME

DISPLAY 2:

USE
CAUTION

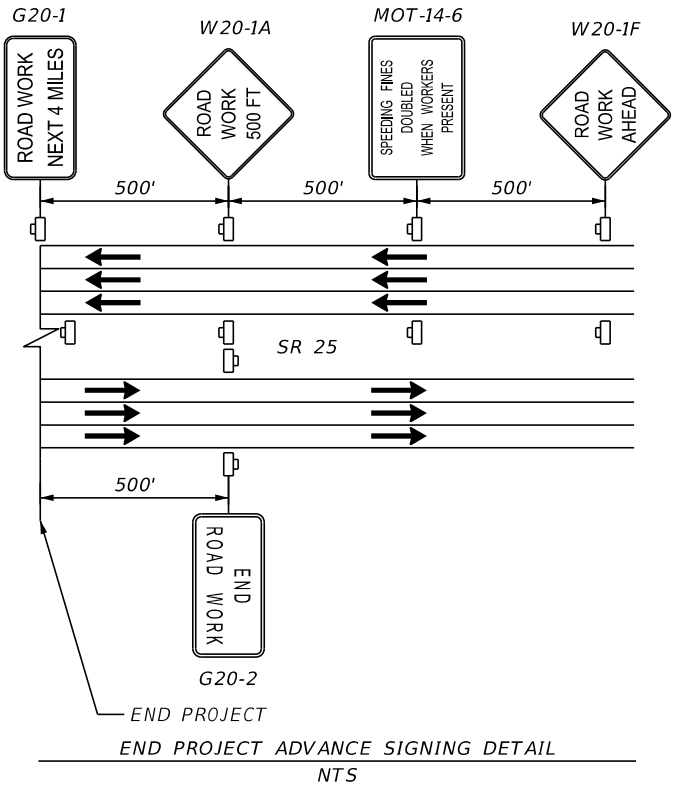


LEGEND



WORK ZONE SIGN



DIRECTION OF TRAVEL

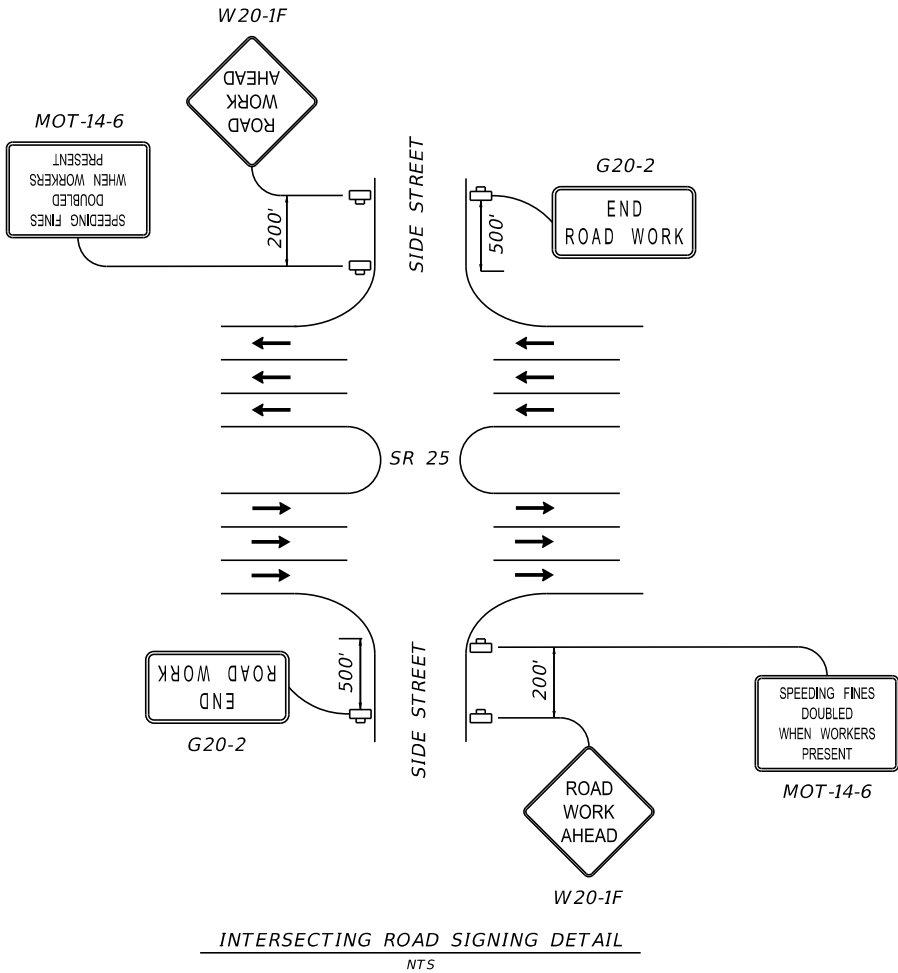

REVISIONS				ENGINEER OF RECORD	STATE OF FLORIDA DEPARTMENT OF TRANSPORTATION			TEMPORARY TRAFFIC CONTROL PLAN (1)	SHEET NO.
DATE	DESCRIPTION	DATE	DESCRIPTION	EMILY J. WIGLE, P.E. LICENSE NUMBER: 87447 PROTEAN DESIGN GROUP 100 EAST PINE STREET, SUITE 600 ORLANDO, FL 32801	ROAD NO.	COUNTY	FINANCIAL PROJECT ID		53
					SR 25	HIGHLANDS	451270-1-52-01		

TTCP PHASE NOTES FOR THE FOLLOWING STATIONS:
STA. 3431+03.01 TO STA. 3512+90.82
STA. 3514+12.26 TO STA. 3529+74.10

PHASE I

THE INTENT OF THIS PHASE IS TO MILL AND RESURFACE THE OUTSIDE TRAVEL LANES AND RIGHT TURN LANES WITH STRUCTURAL COURSE. MILL OUTSIDE SHOULDER. CONSTRUCT IMPROVEMENTS TO CURB RAMPS.

1. CLOSE THE OUTSIDE TRAVEL, OUTSIDE SHOULDER PAVEMENT AND RIGHT TURN LANE UTILIZING INDICES 102-613, 102-615, AND THE PHASE I TYPICAL SECTION. UTILIZE THE PEDESTRIAN CONVEYANCE PLAN TO CONSTRUCT CURB RAMPS.
2. PERFORM THE INTENDED WORK.
3. PLACE TEMPORARY PAVEMENT MARKINGS, REMOVE THE CHANNELIZING DEVICES, AND OPEN THE CLOSED TRAVEL LANES TO TRAFFIC AT THE END OF EACH WORK PERIOD.

PHASE II

THE INTENT OF THIS PHASE IS TO MILL AND RESURFACE WITH STRUCTURAL COURSE THE OUTSIDE TRAVEL LANES AND CENTER TRAVEL LANES.

1. CLOSE THE OUTSIDE TRAVEL LANE, AND CENTER TRAVEL LANE UTILIZING INDICES 102-613, 102-615, AND THE PHASE II TYPICAL SECTION.
2. PERFORM THE INTENDED WORK.
3. PLACE TEMPORARY PAVEMENT MARKINGS, REMOVE THE CHANNELIZING DEVICES, AND OPEN THE CLOSED TRAVEL LANES TO TRAFFIC AT THE END OF EACH WORK PERIOD.

PHASE III

THE INTENT OF THIS PHASE IS TO MILL AND RESURFACE WITH STRUCTURAL COURSE THE INSIDE TRAVEL LANES, LEFT TURN LANES, AND CROSSOVERS*.




1. CLOSE THE INSIDE TRAVEL LANES, LEFT LANES, AND CROSSOVERS UTILIZING INDICES 102-613, 102-615, AND THE PHASE III TYPICAL SECTION.
2. PERFORM THE INTENDED WORK.
3. PLACE TEMPORARY PAVEMENT MARKINGS, REMOVE THE CHANNELIZING DEVICES, AND OPEN THE CLOSED TRAVEL LANES TO TRAFFIC AT THE END OF EACH WORK PERIOD.

PHASE IV

THE INTENT OF THIS PHASE IS TO MILL AND RESURFACE SIDE STREETS, PLACE FRICTION COURSE ON MAINLINE TRAVEL LANES, TURN LANES, AND OUTSIDE SHOULDERS, AND PLACE THE FINAL PAVEMENT MARKINGS AND SIGNAL LOOPS.

1. CLOSE THE REQUIRED TRAVEL LANES, AND SIDE STREETS UTILIZING INDICES 102-603, 102-613, 102-615, AND THE PHASE I, II, & III TYPICAL SECTION.
2. PERFORM THE INTENDED WORK.
3. REMOVE THE CHANNELIZING DEVICES, AND OPEN THE CLOSED TRAVEL LANES TO TRAFFIC AT THE END OF EACH WORK PERIOD.

NOTE:
*1. CONSECUTIVE CROSSOVERS ARE NOT TO BE CLOSED IN A WORK ZONE.

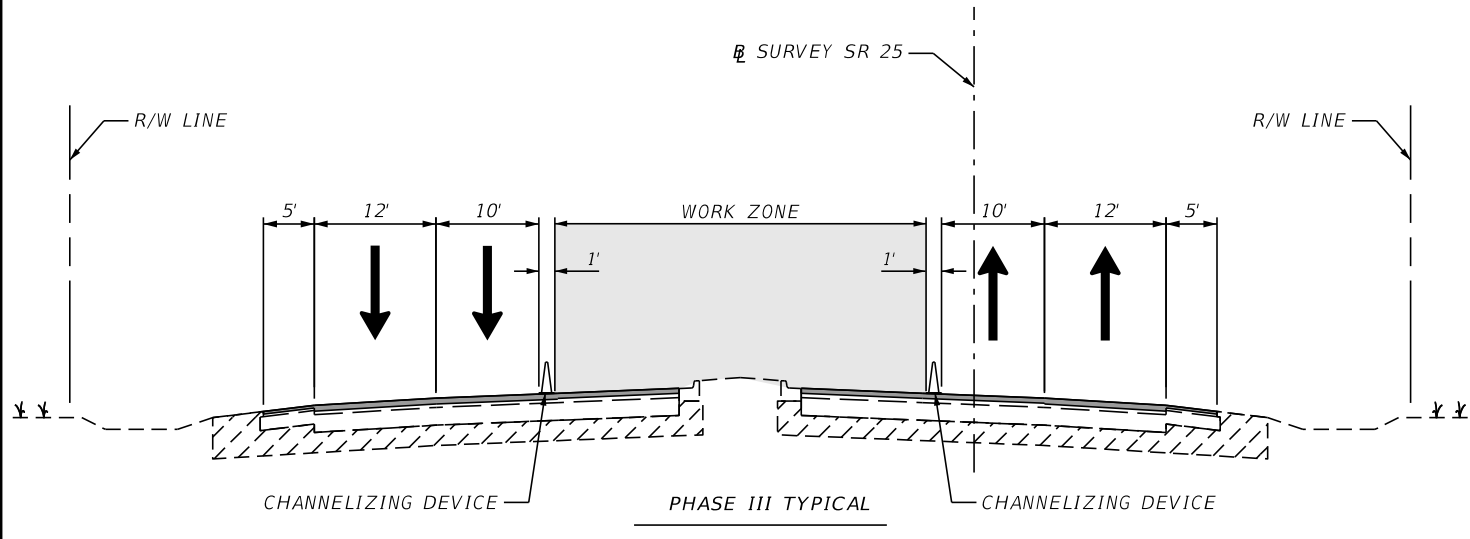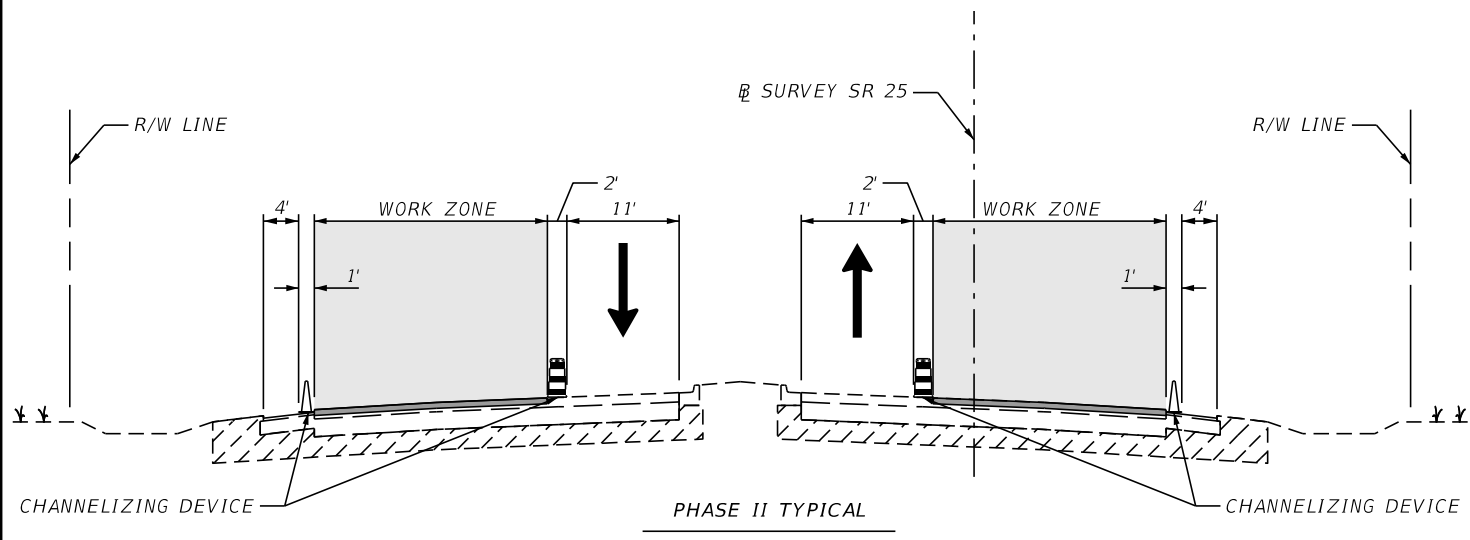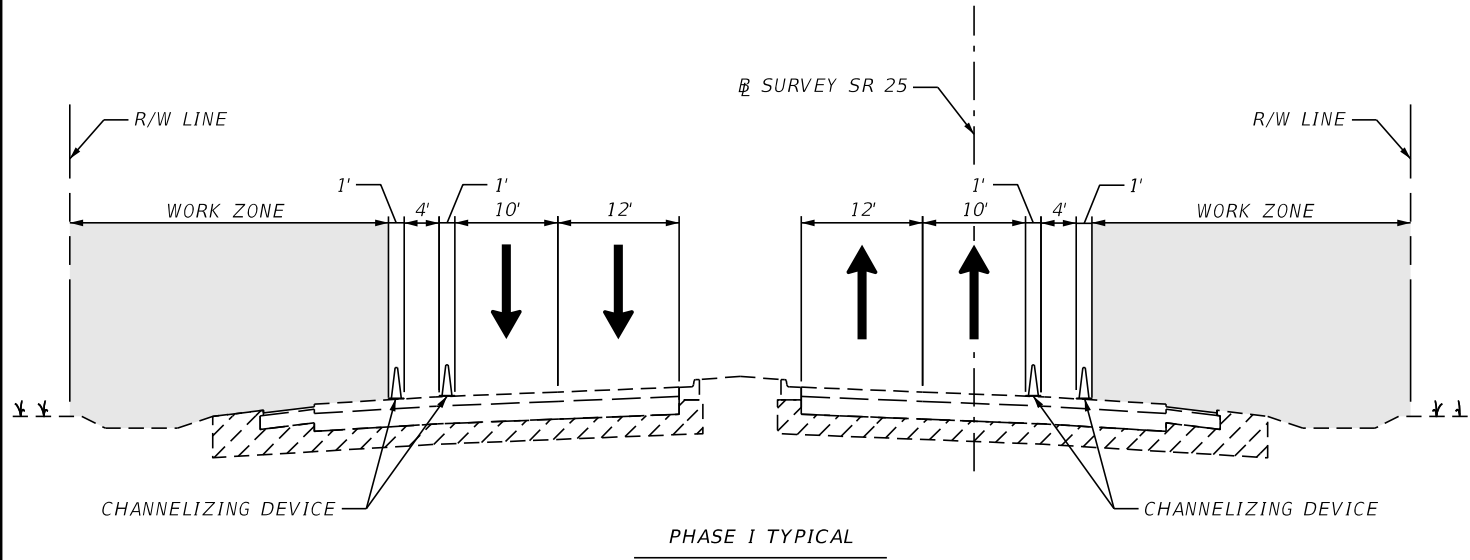

REVISIONS				ENGINEER OF RECORD	STATE OF FLORIDA DEPARTMENT OF TRANSPORTATION			TEMPORARY TRAFFIC CONTROL PLAN (2)	SHEET NO.
DATE	DESCRIPTION	DATE	DESCRIPTION	EMILY J. WIGLE, P.E. LICENSE NUMBER: 87447 PROTEAN DESIGN GROUP 100 EAST PINE STREET, SUITE 600 ORLANDO, FL 32801	ROAD NO.	COUNTY	FINANCIAL PROJECT ID		54
					SR 25	HIGHLANDS	451270-1-52-01		

TTCP PHASE NOTES FOR THE FOLLOWING STATIONS:
NORTHBOUND:
STA. 3529+74.10 TO STA. 3556+31.40 (℄ SURVEY SR 25)
STA. 2+80.00 TO STA. 56+26.14 (℄ SURVEY SR 25A)
SOUTHBOUND:
STA. 3529+74.10 TO STA. 3566+38.01 (℄ SURVEY SR 25)
STA. 4+43.83 TO STA. 56+21.98 (℄ SURVEY SR 25A)

PHASE I

THE INTENT OF THIS PHASE IS TO MILL AND RESURFACE WITH STRUCTURAL COURSE THE OUTSIDE TRAVEL LANES, AND RIGHT TURN LANES AND CONSTRUCT IMPROVEMENTS TO CURB RAMPS.

- CLOSE THE OUTSIDE TRAVEL AND RIGHT TURN LANE UTILIZING INDICES 102-613, 102-615, AND THE PHASE I TYPICAL SECTION. UTILIZE THE PEDESTRIAN CONVEYANCE PLAN TO CONSTRUCT CURB RAMPS.
- PERFORM THE INTENDED WORK.
- PLACE TEMPORARY PAVEMENT MARKINGS, REMOVE THE CHANNELIZING DEVICES, AND OPEN THE CLOSED TRAVEL LANES TO TRAFFIC AT THE END OF EACH WORK PERIOD.

PHASE II

THE INTENT OF THIS PHASE IS TO MILL AND RESURFACE WITH STRUCTURAL COURSE THE CENTER TRAVEL LANES.

- CLOSE THE CENTER TRAVEL LANE, OUTSIDE TRAVEL AND RIGHT TURN LANE UTILIZING INDICES 102-613, 102-615, AND THE PHASE II TYPICAL SECTION.
- PERFORM THE INTENDED WORK.
- PLACE TEMPORARY PAVEMENT MARKINGS, REMOVE THE CHANNELIZING DEVICES, AND OPEN THE CLOSED TRAVEL LANES TO TRAFFIC AT THE END OF EACH WORK PERIOD.

PHASE III

THE INTENT OF THIS PHASE IS TO MILL AND RESURFACE WITH STRUCTURAL COURSE THE INSIDE TRAVEL LANES, LEFT TURN LANES, AND CROSSOVERS*.




- CLOSE THE INSIDE TRAVEL LANES, LEFT LANES, AND CROSSOVERS UTILIZING INDICES 102-613, 102-615, AND THE PHASE III TYPICAL SECTION.
- PERFORM THE INTENDED WORK.
- PLACE TEMPORARY PAVEMENT MARKINGS, REMOVE THE CHANNELIZING DEVICES, AND OPEN THE CLOSED TRAVEL LANES TO TRAFFIC AT THE END OF EACH WORK PERIOD.

PHASE IV

THE INTENT OF THIS PHASE IS TO MILL AND RESURFACE SIDE STREETS, PLACE FRICTION COURSE ON MAINLINE TRAVEL LANES AND TURN LANES, AND PLACE THE FINAL PAVEMENT MARKINGS AND SIGNAL LOOPS.

- CLOSE THE REQUIRED TRAVEL LANES, AND SIDE STREETS UTILIZING INDICES 102-603, 102-613, 102-615, AND THE PHASE I, II, & III TYPICAL SECTION.
- PERFORM THE INTENDED WORK.
- REMOVE THE CHANNELIZING DEVICES, AND OPEN THE CLOSED TRAVEL LANES TO TRAFFIC AT THE END OF EACH WORK PERIOD.

NOTE:
*1. CONSECUTIVE CROSSOVERS ARE NOT TO BE CLOSED IN A WORK ZONE.

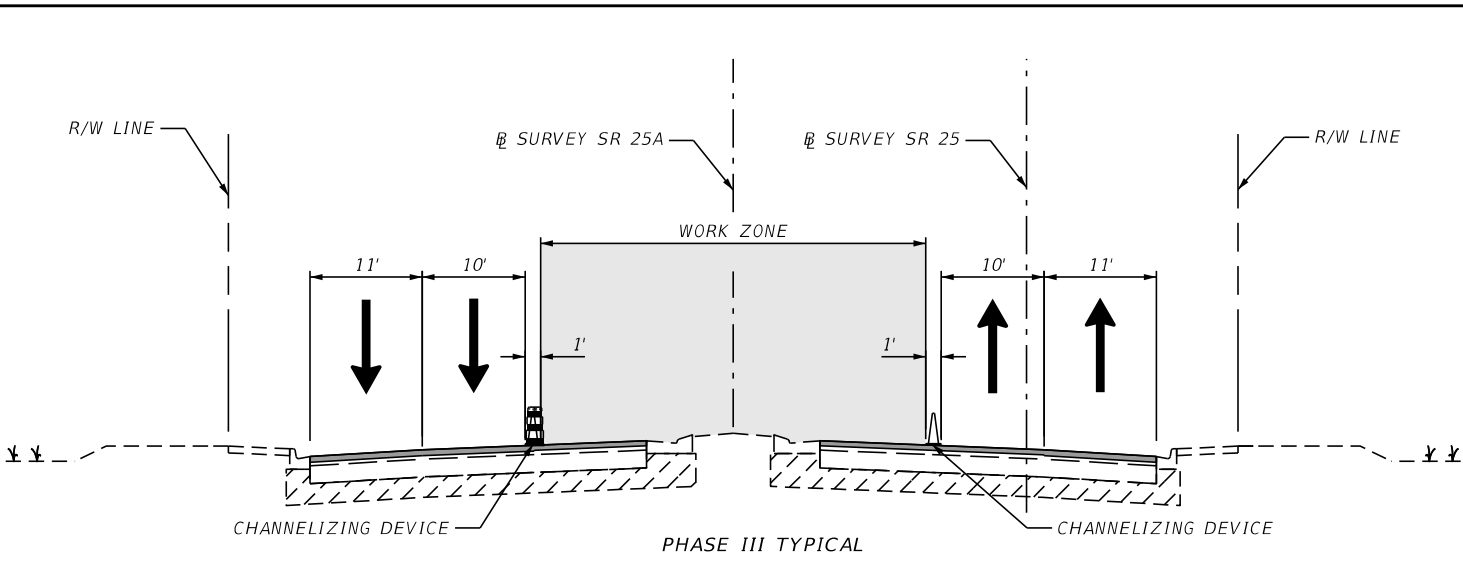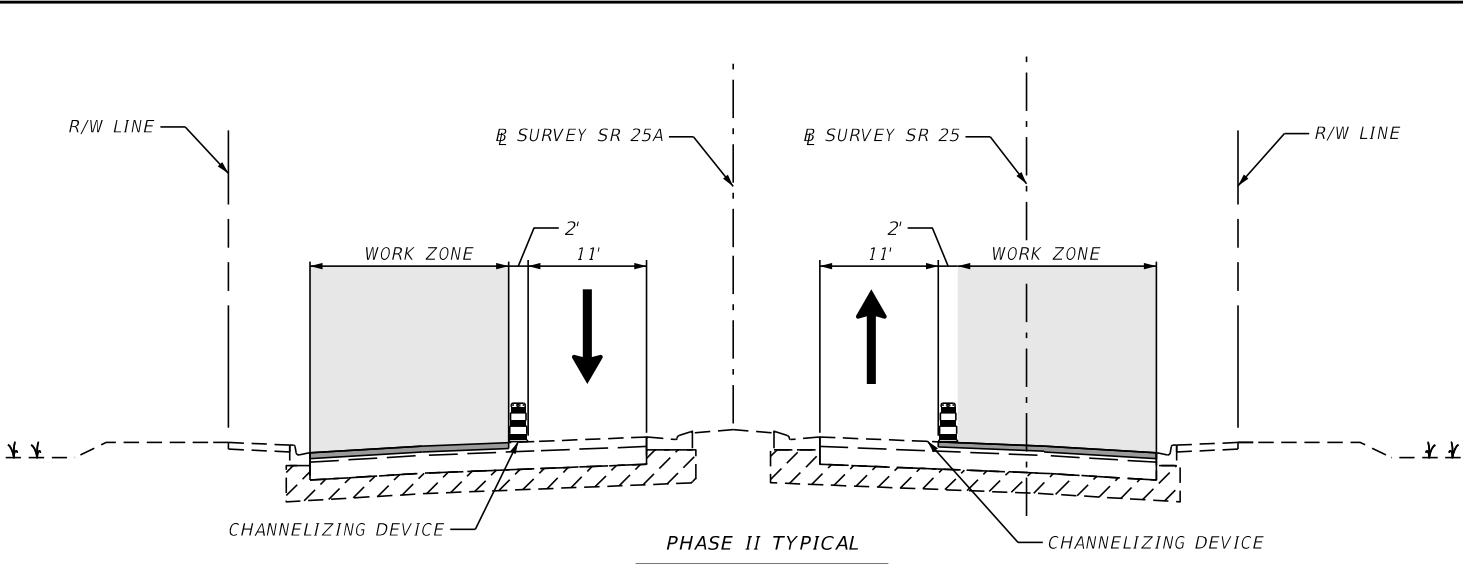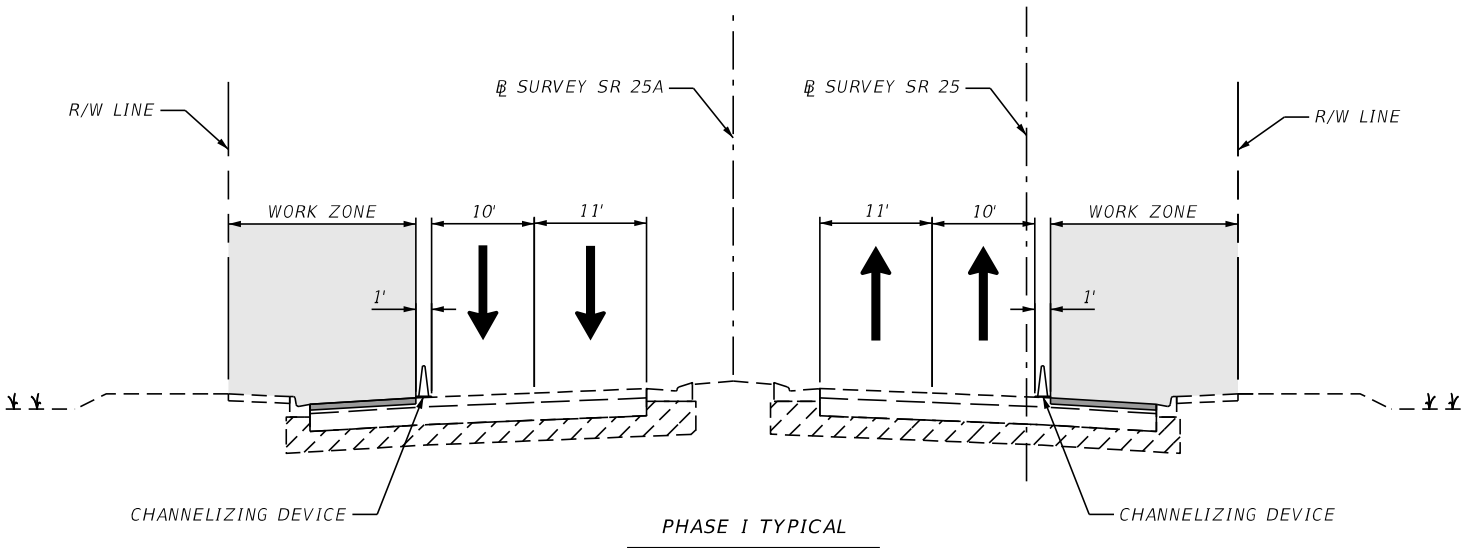


REVISIONS				ENGINEER OF RECORD		STATE OF FLORIDA DEPARTMENT OF TRANSPORTATION			TEMPORARY TRAFFIC CONTROL PLAN (3)	SHEET NO.
DATE	DESCRIPTION	DATE	DESCRIPTION	EMILY J. WIGLE, P.E. LICENSE NUMBER: 87447 PROTEAN DESIGN GROUP 100 EAST PINE STREET, SUITE 600 ORLANDO, FL 32801		ROAD NO.	COUNTY	FINANCIAL PROJECT ID		
						SR 25	HIGHLANDS	451270-1-52-01		55

NOTE:

1. MIRROR DETAIL FOR CURB RAMP RECONSTRUCTION IN ADJACENT QUADRANTS.

LEGEND

-  WORK ZONE
 TEMPORARY RAMP
 PEDESTRIAN LCD
 WORK ZONE SIGN
 CHANNELIZING DEVICE
--- LANE DESIGNATION


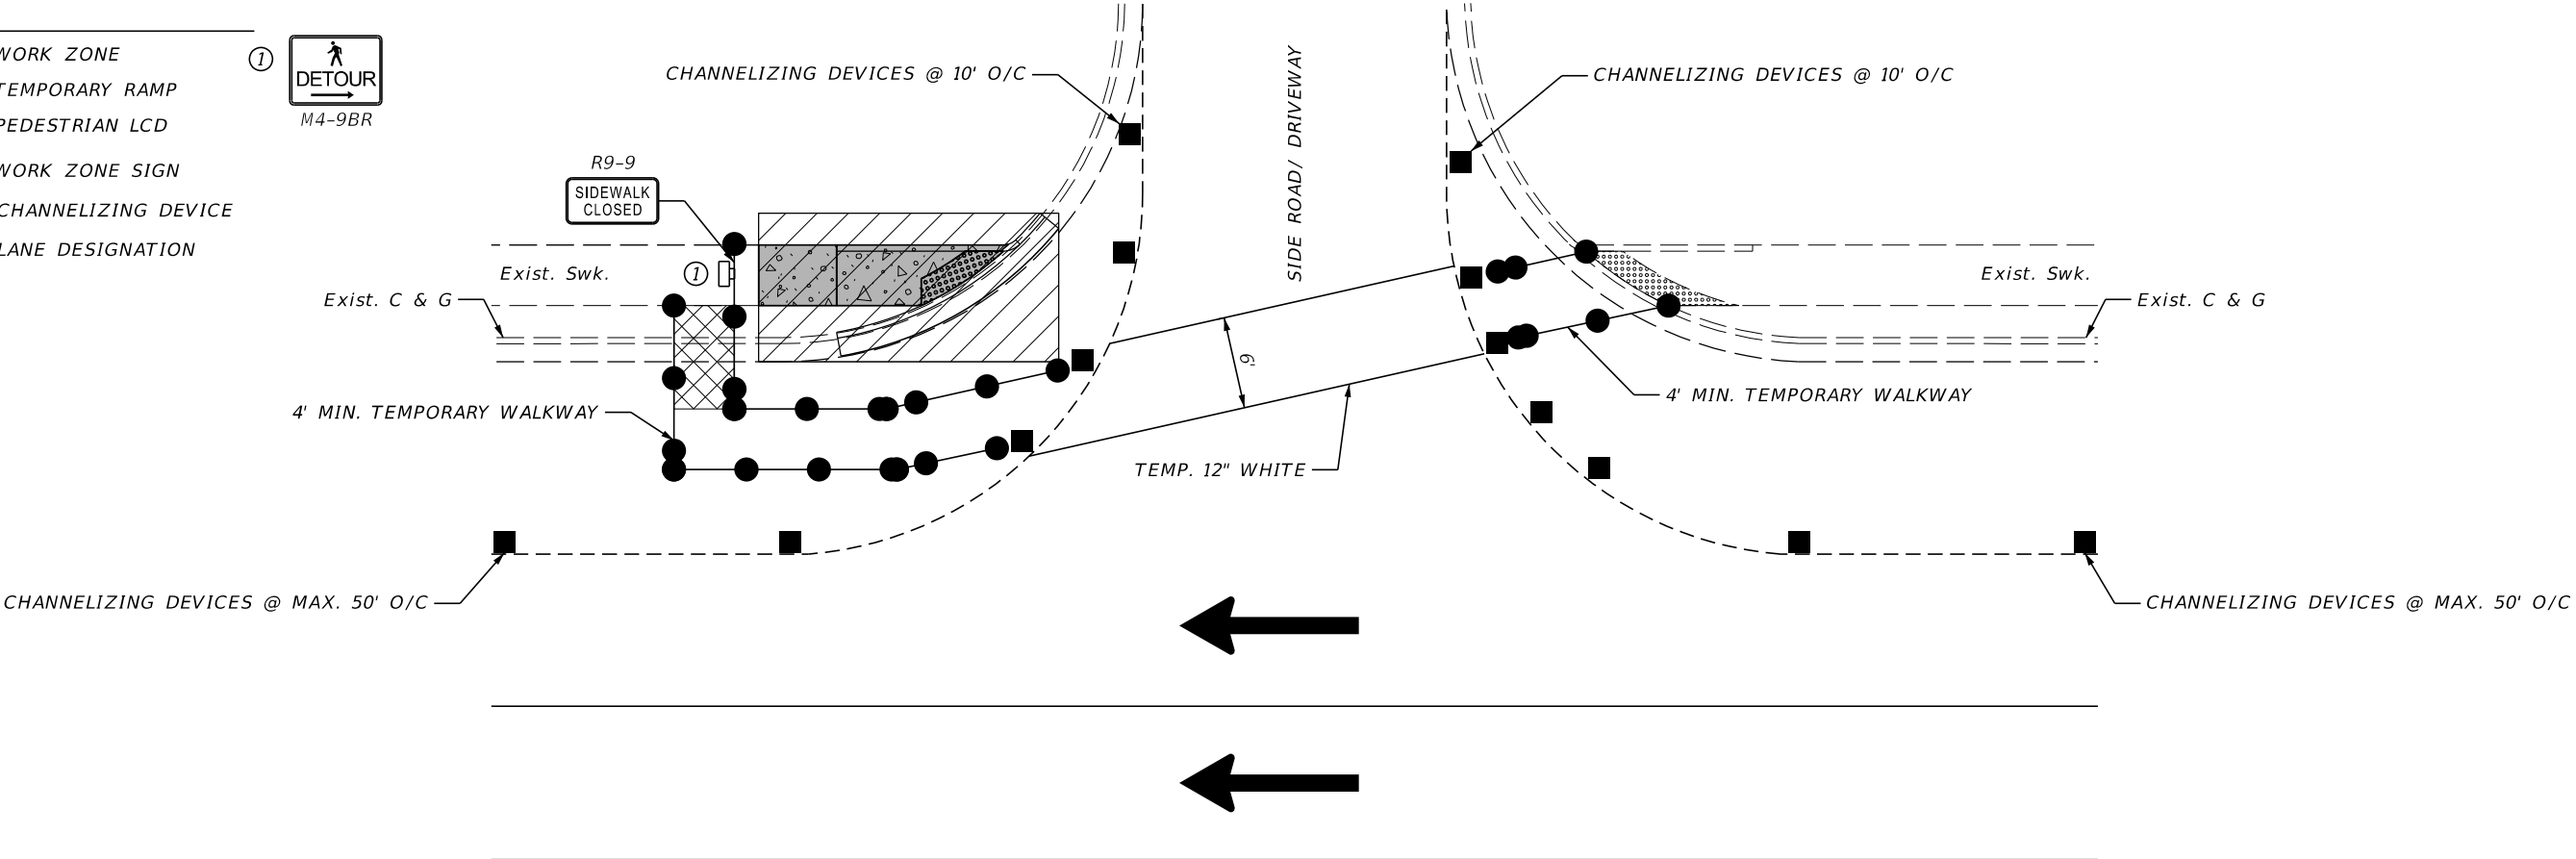


TYPICAL CURB RAMP RECONSTRUCTION PEDESTRIAN CONVEYANCE DETAIL

THIS DETAIL IS APPLICABLE AT THE FOLLOWING CURB RAMP LOCATIONS:

- DYAL ST.
W. CHURCH ST.
W. PLEASANT ST.
W. CIRCLE ST.
W. ALTON ST.
W. WINTHROP ST.
MAXWELL ST.
RENFRO ST.
W. PALMETTO ST. (SOUTHEAST)
W. PALMETTO ST. (NORTHWEST)
W. KINGDOM WAY

REVISIONS				ENGINEER OF RECORD	STATE OF FLORIDA DEPARTMENT OF TRANSPORTATION			TEMPORARY TRAFFIC CONTROL PLAN (4)	SHEET NO.
DATE	DESCRIPTION	DATE	DESCRIPTION		ROAD NO.	COUNTY	FINANCIAL PROJECT ID		
				EMILY J. WIGLE, P.E. LICENSE NUMBER: 87447 PROTEAN DESIGN GROUP 100 EAST PINE STREET, SUITE 600 ORLANDO, FL 32801	SR 25	HIGHLANDS	451270-1-52-01		56

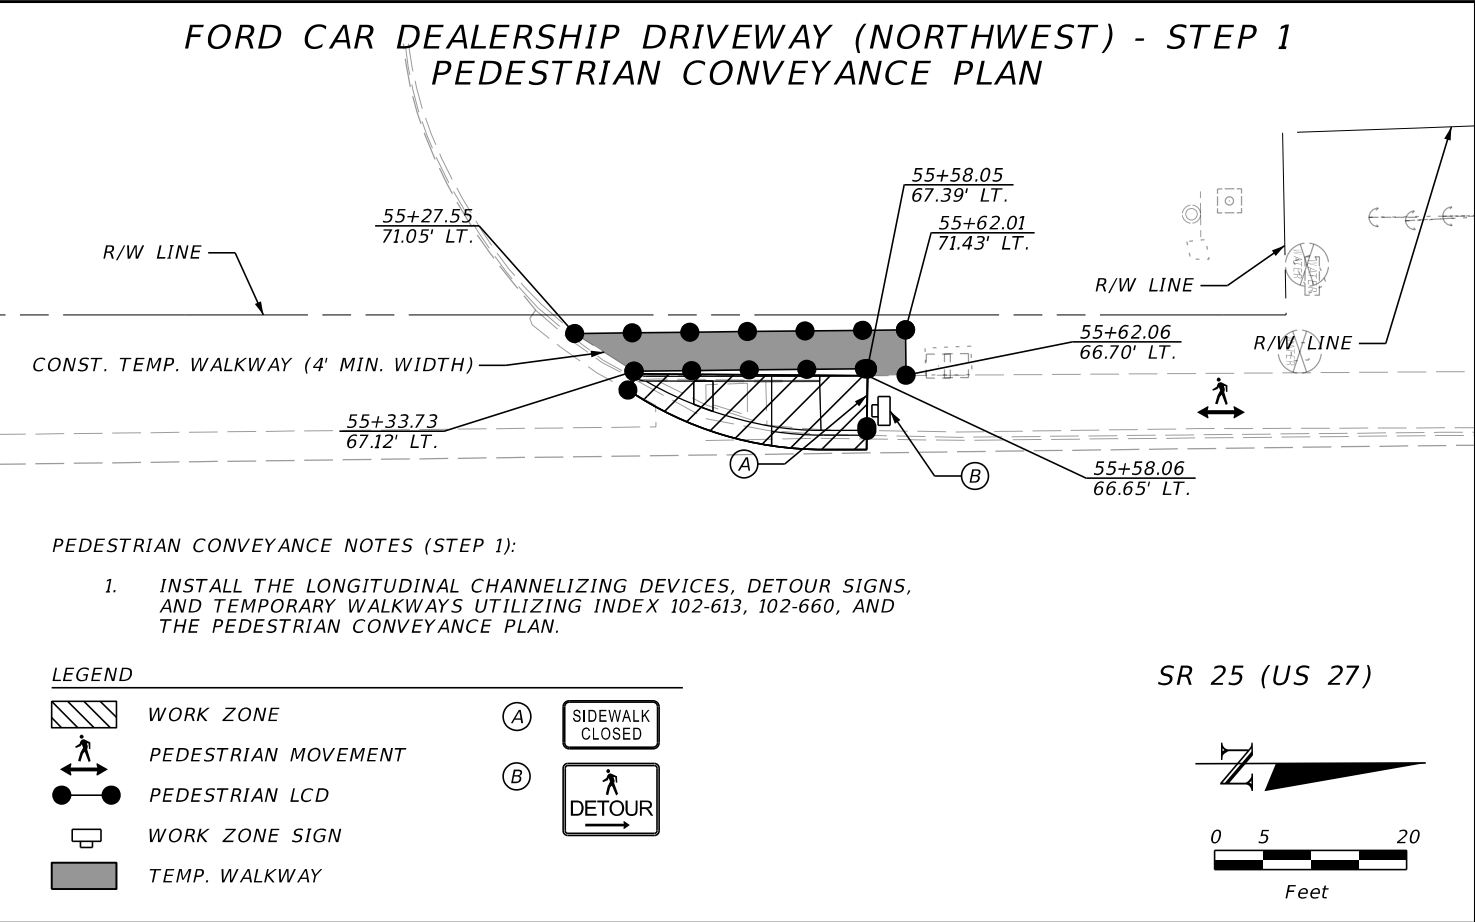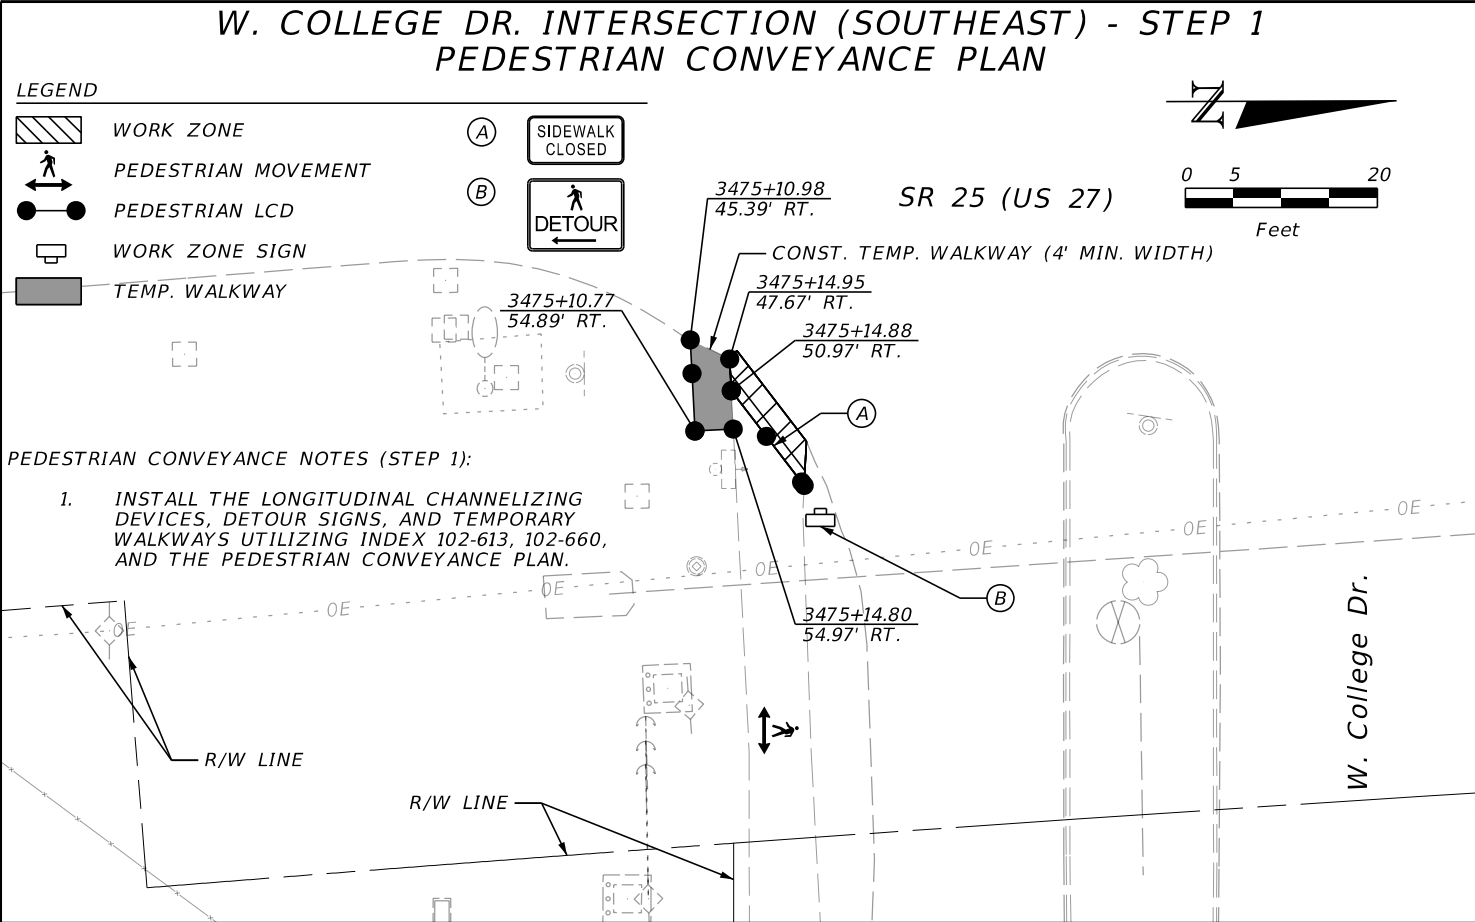

REVISIONS				ENGINEER OF RECORD		STATE OF FLORIDA DEPARTMENT OF TRANSPORTATION			TEMPORARY TRAFFIC CONTROL PLAN (5)	SHEET NO.
DATE	DESCRIPTION	DATE	DESCRIPTION	EMILY J. WIGLE, P.E. LICENSE NUMBER: 87447 PROTEAN DESIGN GROUP 100 EAST PINE STREET, SUITE 600 ORLANDO, FL 32801		ROAD NO.	COUNTY	FINANCIAL PROJECT ID		
						SR 25	HIGHLANDS	451270-1-52-01		57