

CONTRACT PLANS COMPONENTS

ROADWAY
SIGNING AND PAVEMENT MARKING

STATE OF FLORIDA
DEPARTMENT OF TRANSPORTATION
SIGNING AND PAVEMENT MARKING PLANS

FINANCIAL PROJECT ID 451270-1-52-01

HIGHLANDS COUNTY (09030)

STATE ROAD NO. 25
SR 25 (US 27) FROM N OF PONCE DE
LEON BLVD TO N OF LAKE ISIS AVE

INDEX OF SIGNING AND
PAVEMENT MARKING PLANS

SHEET NO.	SHEET DESCRIPTION
S-1	KEY SHEET
S-2	GENERAL NOTES
S-3 - S-38	SIGNING & PAVEMENT MARKING PLAN
S-39 - S-42	SPECIAL DETAILS - DETECTION LOOP REPLACEMENT

PROJECT LOCATION URL: <https://tinyurl.com/4e5sen36>

PROJECT LIMITS: BEGIN MP 11.612 - END MP 15.286

EXCEPTIONS: NB: MP. 14.179 - MP. 14.280
SB: MP. 14.181 - MP. 14.469

BRIDGE LIMITS: BRIDGE#090054 MP 13.168 - MP 13.191
BRIDGE#090028 MP 13.168 - MP 13.191

RAILROAD CROSSING: NONE

GOVERNING STANDARD PLANS:

Florida Department of Transportation, FY 2025-26 Standard Plans for Road and Bridge Construction and applicable Interim Revisions (IRs).


Standard Plans for Road Construction and associated IRs are available at the following website: <http://www.fdot.gov/design/standardplans>

APPLICABLE IRs: N/A


GOVERNING STANDARD SPECIFICATIONS:

Florida Department of Transportation, FY 2025-26 Standard Specifications for Road and Bridge Construction at the following website: <http://www.fdot.gov/programmanagement/Implemented/SpecBooks>

THIS PROJECT TO BE LET TO CONTRACT
WITH FINANCIAL PROJECT ID(S):
451361-1-52-01
451362-1-52-01
452621-1-52-01
455182-1-52-01

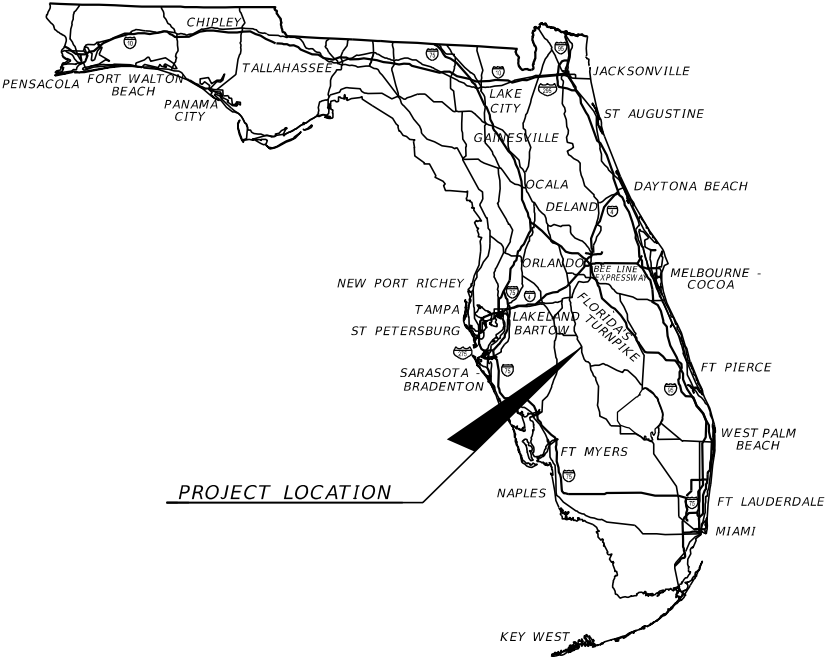

PROJECT LOCATION

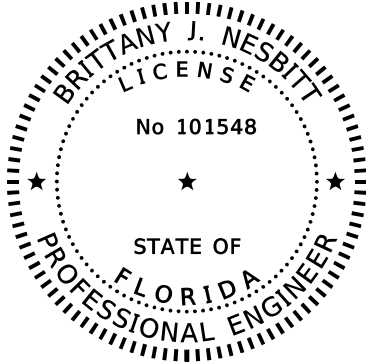

THIS ITEM HAS BEEN DIGITALLY
SIGNED AND SEALED BY

ON THE DATE ADJACENT TO THE SEAL

SIGNATURE MUST BE VERIFIED
ON ANY ELECTRONIC COPIES.

SIGNING AND
PAVEMENT MARKING PLANS
ENGINEER OF RECORD:

BRITTANY J. NESBITT, P.E.
P.E. LICENSE NUMBER 101548
PROTEAN DESIGN GROUP
100 EAST PINE STREET, SUITE 600
ORLANDO, FL 32801
(407) 246-0044
CONTRACT NO.: CAU35
VENDOR NO.: F59-3473441

FDOT PROJECT MANAGER:

WADEANA BEVERIDGE

PHASE IIR SUBMITTAL
11/7/25

CONSTRUCTION CONTRACT NO.	FISCAL YEAR	SHEET NO.
T1940	27	S-1

GENERAL NOTE:

1. UNLESS OTHERWISE NOTED ON PLAN SHEETS, ALL CROSSWALKS ACROSS MAJOR STREETS SHALL BE TEN FEET (10') IN WIDTH AND ALL CROSSWALKS ACROSS SIDE STREETS SHALL BE SIX FEET (6') IN WIDTH. MEASUREMENTS SHALL BE FROM INSIDE TO INSIDE OF 12" STRIPES.
2. ALL EXISTING SIGNS ARE TO REMAIN.
3. STOP BAR DETECTION ZONES ARE TO BE ESTABLISHED 2 FEET IN FRONT OF THE STOP BAR. DETECTION LOOP DIMENSIONS ARE AS FOLLOWS:

TYPE B LOOPS: 6' X 6'

TYPE F LOOPS: 6' X 40'
4. AT THE COMPLETION OF THE PROJECT, PROVIDE AS-BUILT PLANS IN ELECTRONIC FORM (PDF) TO:

FDOT TRAFFIC OPERATIONS

NEAL TURNER, P.E., TSM&O ENGINEER - ARTERIALS

801 N. BROADWAY AVE

P.O. BOX 1249

BARTOW, FL 33830-1249

EMAIL: NEAL.TURNER@DOT.STATE.FL.US

PHONE: 863-519-2216
5. NOTIFY THE FDOT TSM&O ENGINEER - ARTERIALS (863-519-2216) WHEN ALL LANES, STRIPING, SIGNALS AND PEDESTRIAN FACILITIES ARE IN THEIR FINAL CONFIGURATION AND THE SIGNAL IS OPERATING AS DESIGNED. PROVIDE FDOT WITH ALL 'AS-BUILT' INFORMATION NECESSARY FOR THE FDOT TO DEVELOP THE BASIC SIGNAL TIMING PARAMETERS. THE UPDATED TIMINGS WILL BE PROGRAMMED BY THE FDOT.

LEGEND:

PFTP = PREFORMED THERMOPLASTIC

PERM = PERMANENT

BDWR = BI-DIRECTIONAL WHITE/RED


BDY = BI-DIRECTIONAL YELLOW

MDW = MONO-DIRECTIONAL WHITE

MDY = MONO-DIRECTIONAL YELLOW



REVISIONS				ENGINEER OF RECORD	STATE OF FLORIDA DEPARTMENT OF TRANSPORTATION			GENERAL NOTES	SHEET NO.
DATE	DESCRIPTION	DATE	DESCRIPTION	BRITTANY J. NESBITT LICENSE NUMBER: 101548 PROTEAN DESIGN GROUP 100 EAST PINE STREET, SUITE 600 ORLANDO, FL 32801	ROAD NO.	COUNTY	FINANCIAL PROJECT ID		S-2
					SR 25	HIGHLANDS	451270-1-52-01		

THE OFFICIAL RECORD OF THIS SHEET IS THE ELECTRONIC FILE DIGITALLY SIGNED AND SEALED UNDER RULE 61G15-23.004, F.A.C.

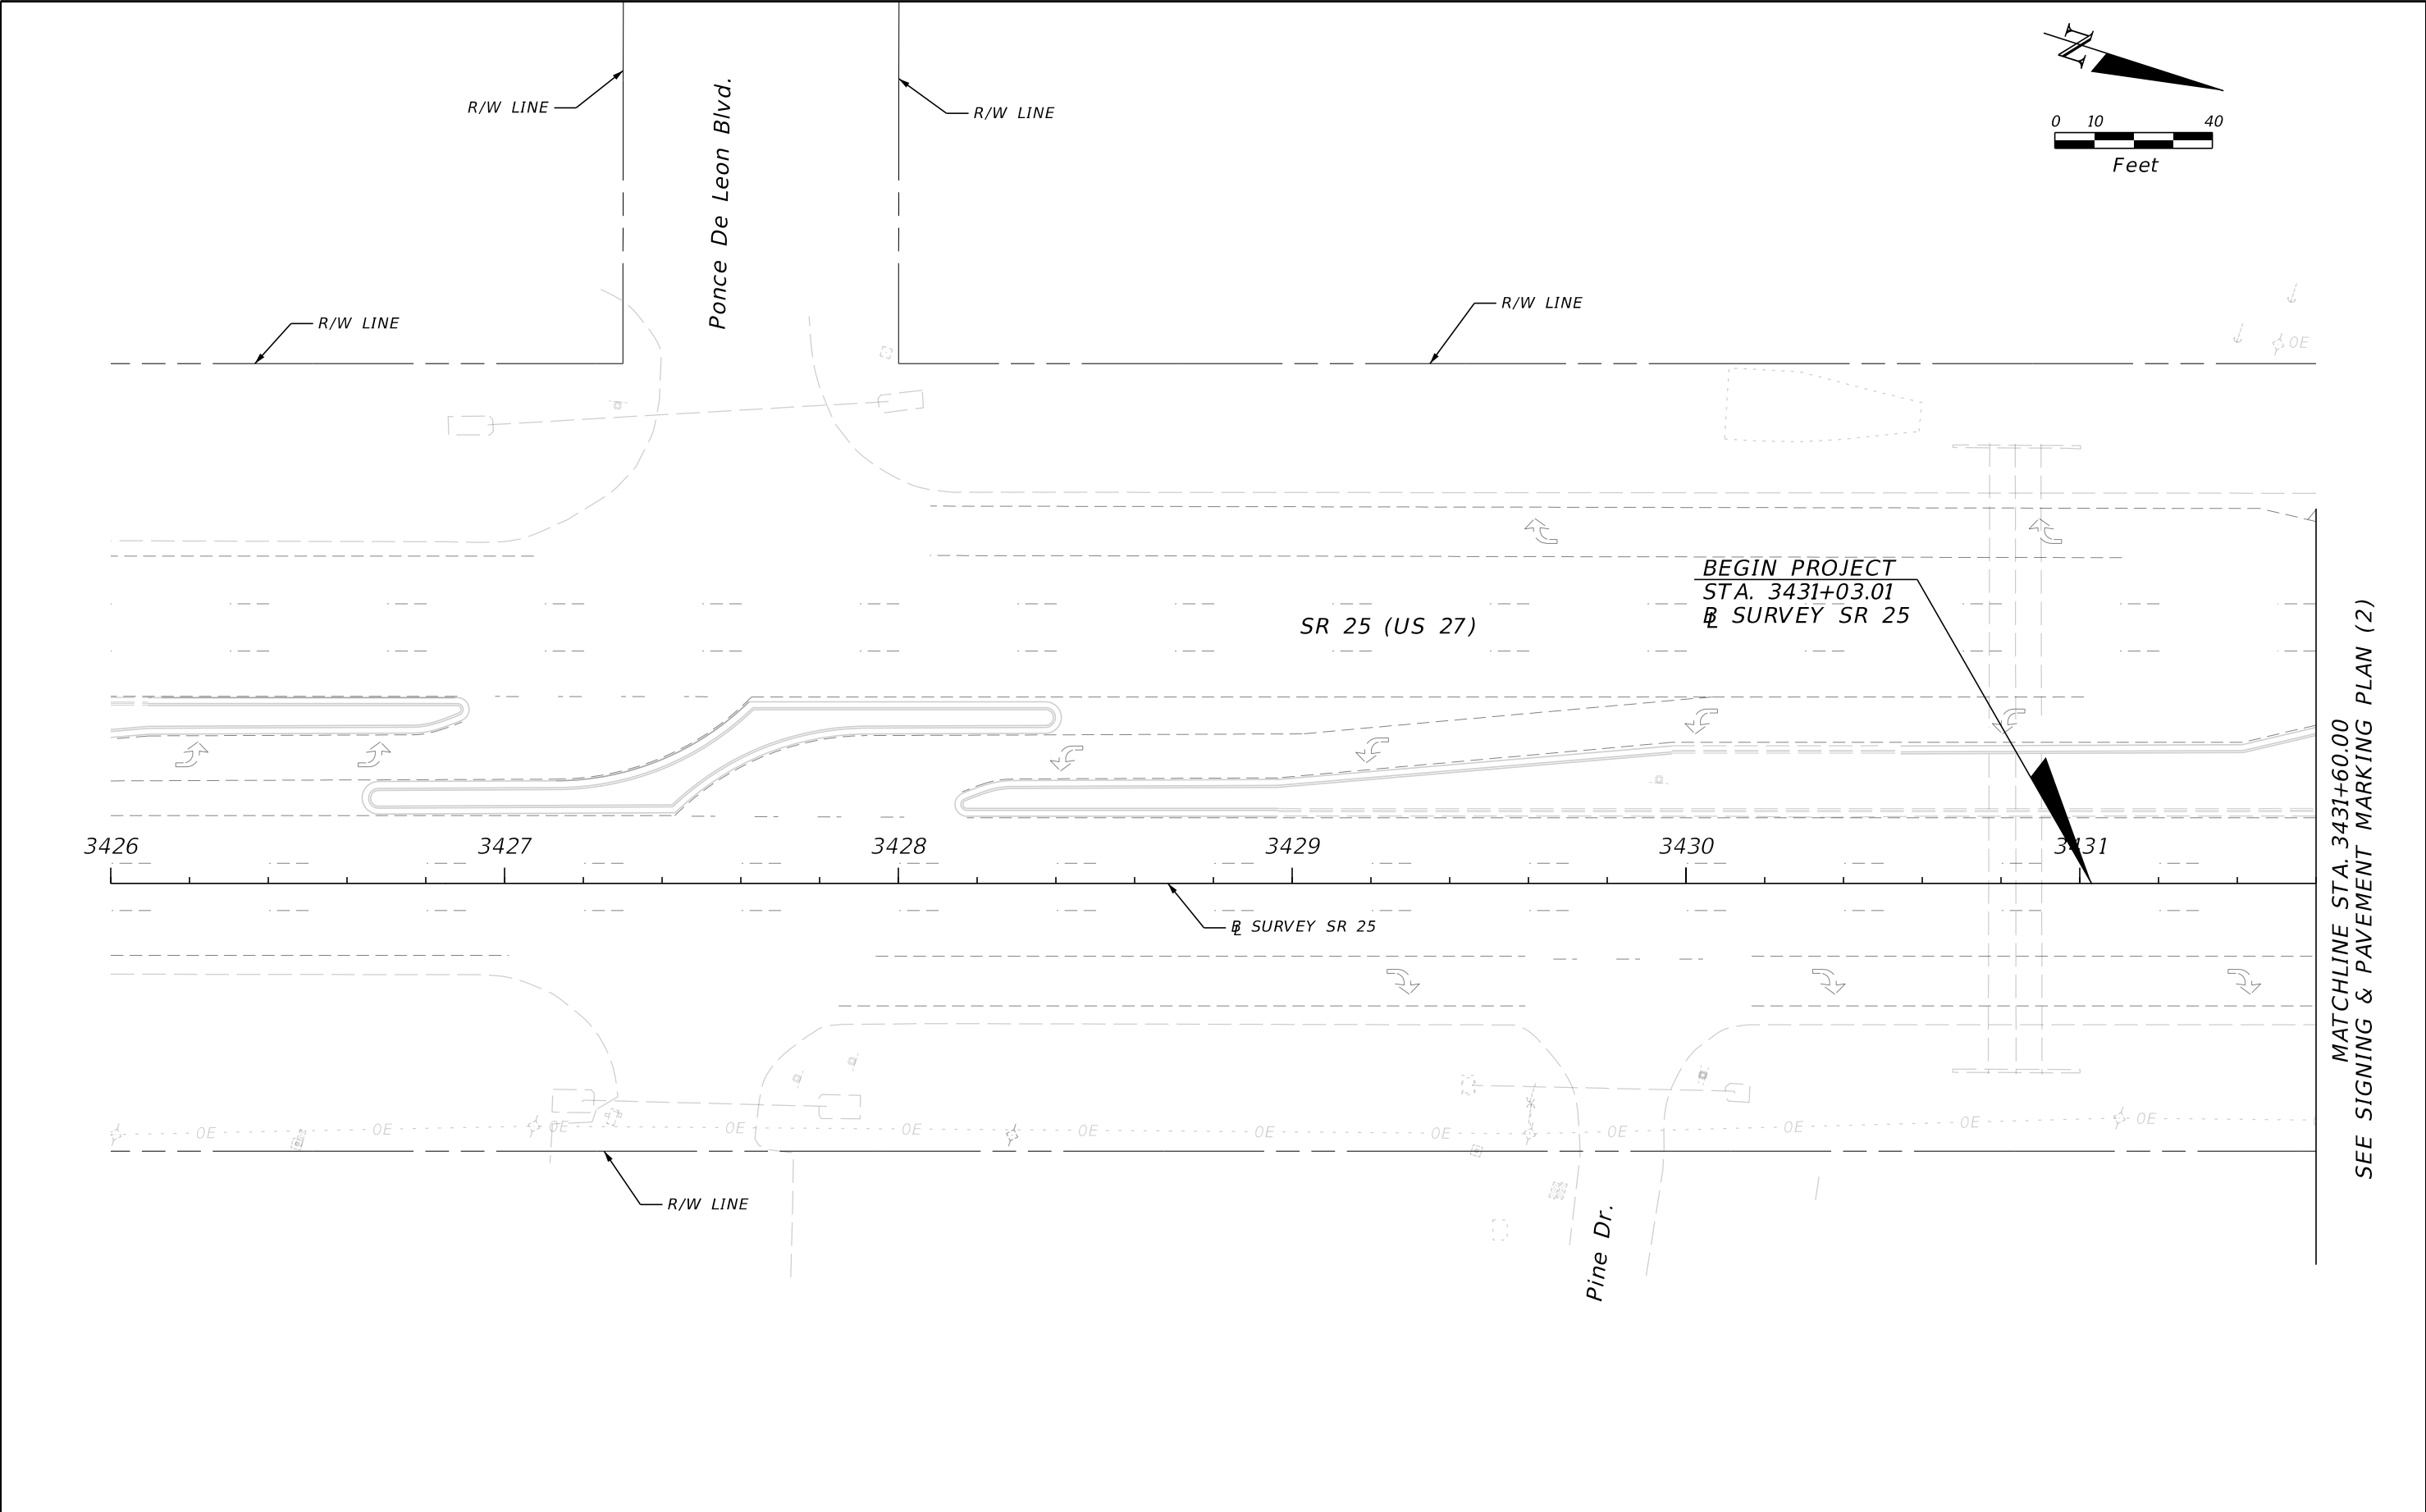

REVISIONS				ENGINEER OF RECORD	STATE OF FLORIDA DEPARTMENT OF TRANSPORTATION			SIGNING & PAVEMENT MARKING PLAN (1)	SHEET NO.
DATE	DESCRIPTION	DATE	DESCRIPTION	BRITTANY J. NESBITT LICENSE NUMBER: 101548 PROTEAN DESIGN GROUP 100 EAST PINE STREET, SUITE 600 ORLANDO, FL 32801	ROAD NO.	COUNTY	FINANCIAL PROJECT ID		S-3
					SR 25	HIGHLANDS	451270-1-52-01		


THE OFFICIAL RECORD OF THIS SHEET IS THE ELECTRONIC FILE DIGITALLY SIGNED AND SEALED UNDER RULE 61G15-23.004, F.A.C.

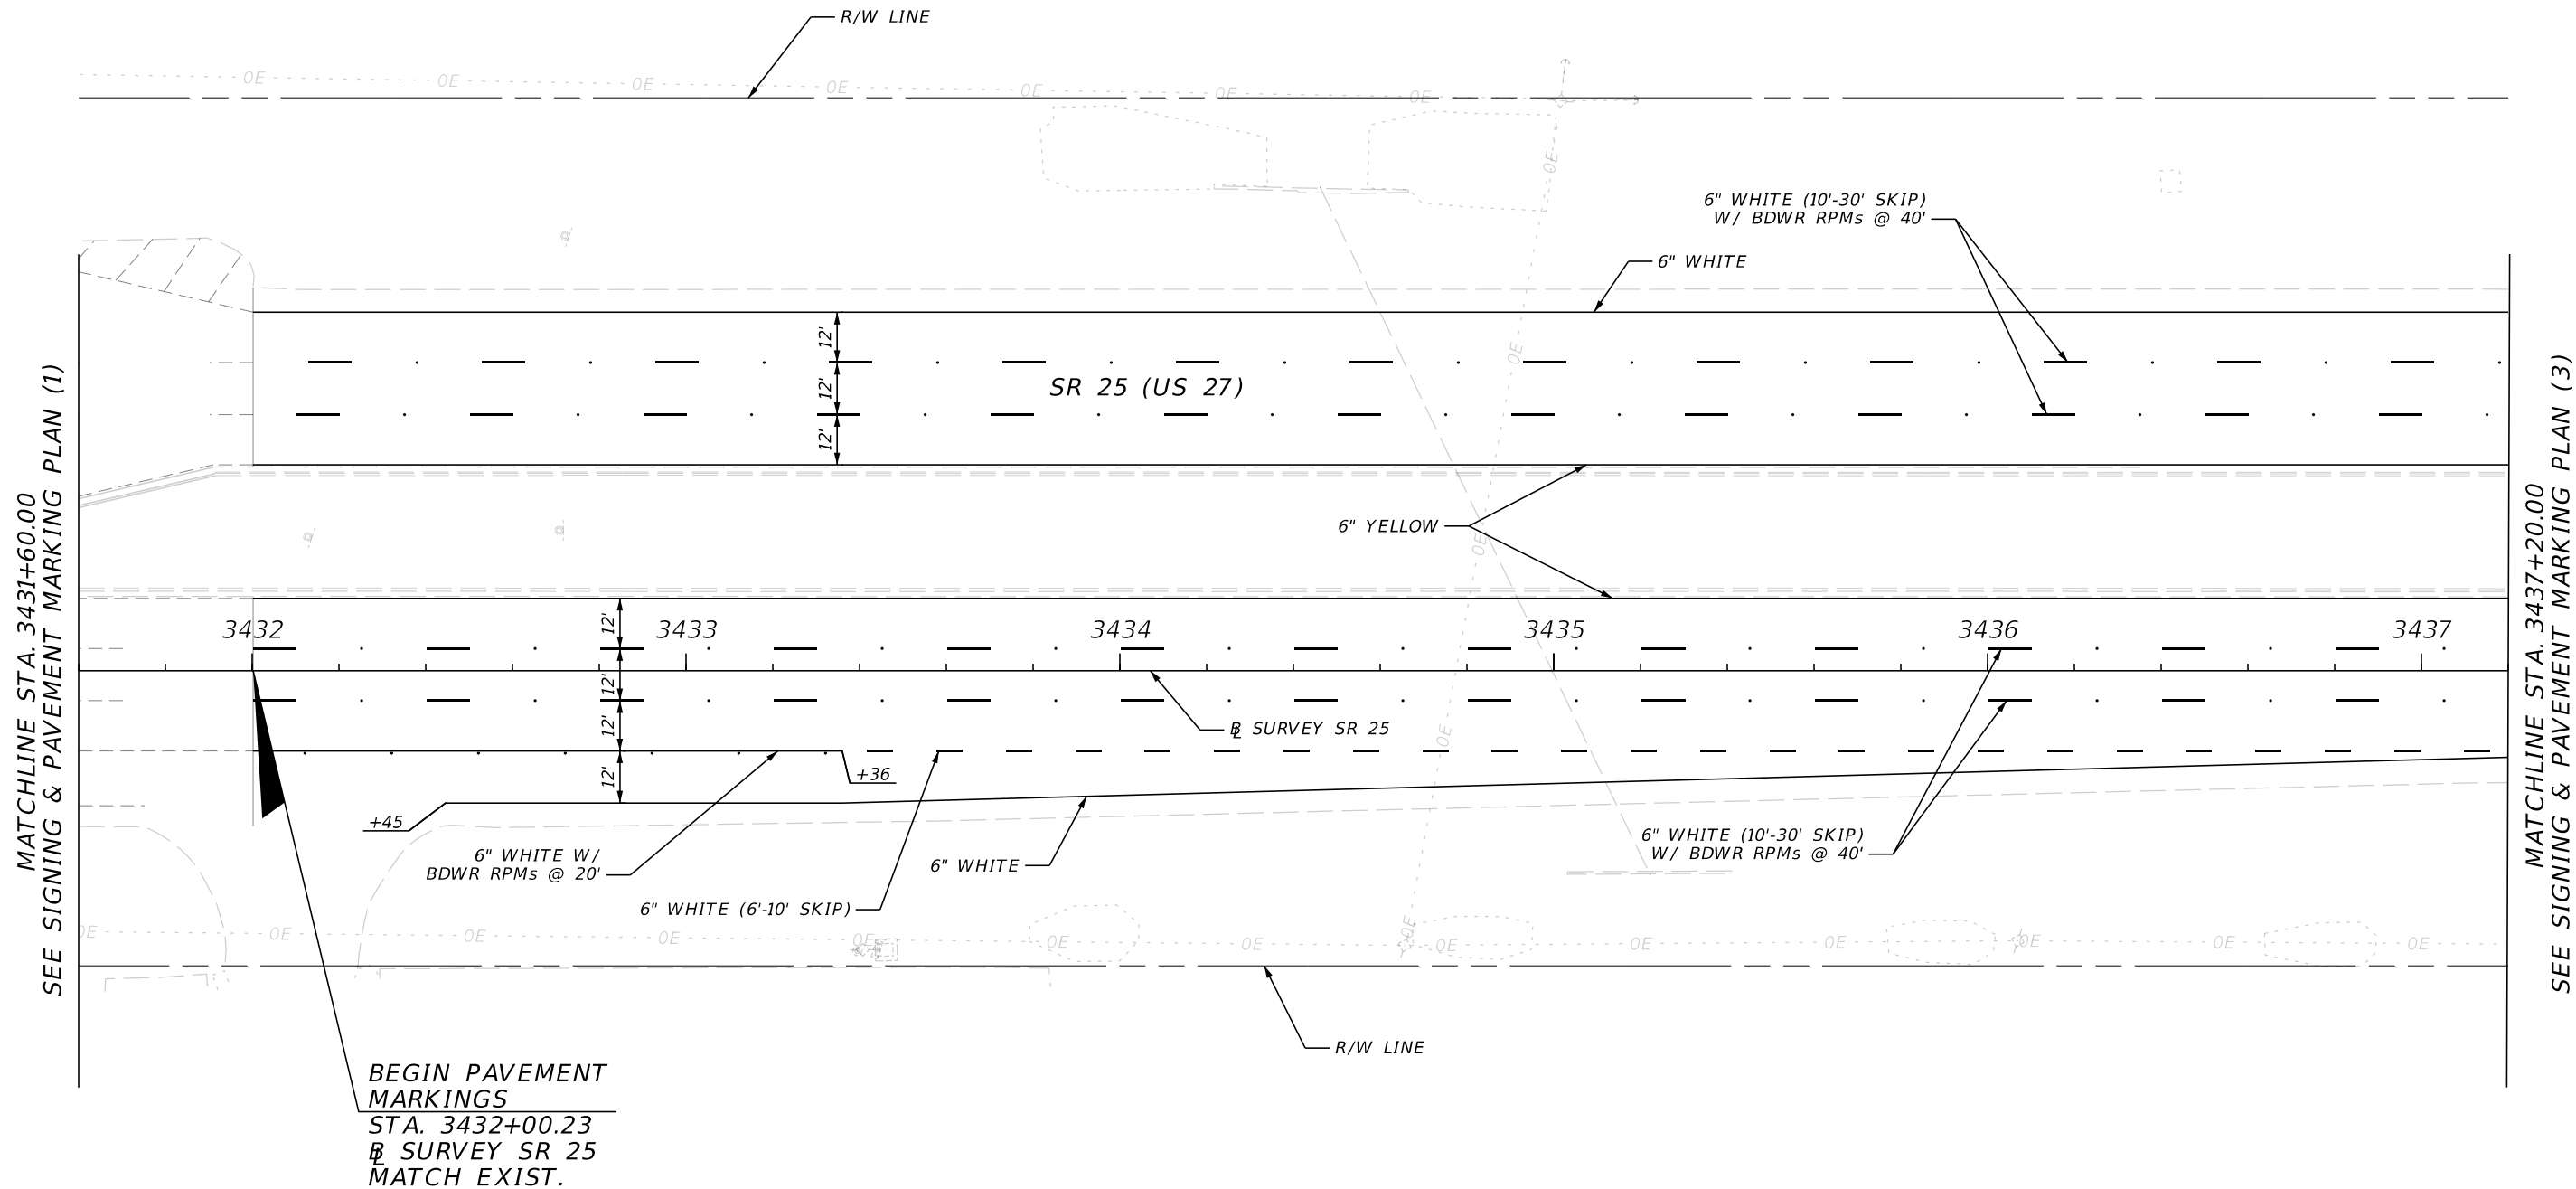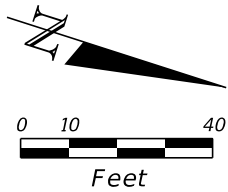


REVISIONS				ENGINEER OF RECORD		STATE OF FLORIDA DEPARTMENT OF TRANSPORTATION			SHEET NO.
DATE	DESCRIPTION	DATE	DESCRIPTION	BRITTANY J. NESBITT LICENSE NUMBER: 101548 PROTEAN DESIGN GROUP 100 EAST PINE STREET, SUITE 600 ORLANDO, FL 32801		ROAD NO.	COUNTY	FINANCIAL PROJECT ID	
						SR 25	HIGHLANDS	451270-1-52-01	

SIGNING & PAVEMENT
MARKING PLAN (2)

THE OFFICIAL RECORD OF THIS SHEET IS THE ELECTRONIC FILE DIGITALLY SIGNED AND SEALED UNDER RULE 61G15-23.004, F.A.C.

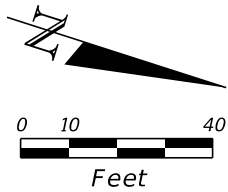



MATCHLINE STA. 3437+20.00
SEE SIGNING & PAVEMENT MARKING PLAN (2)

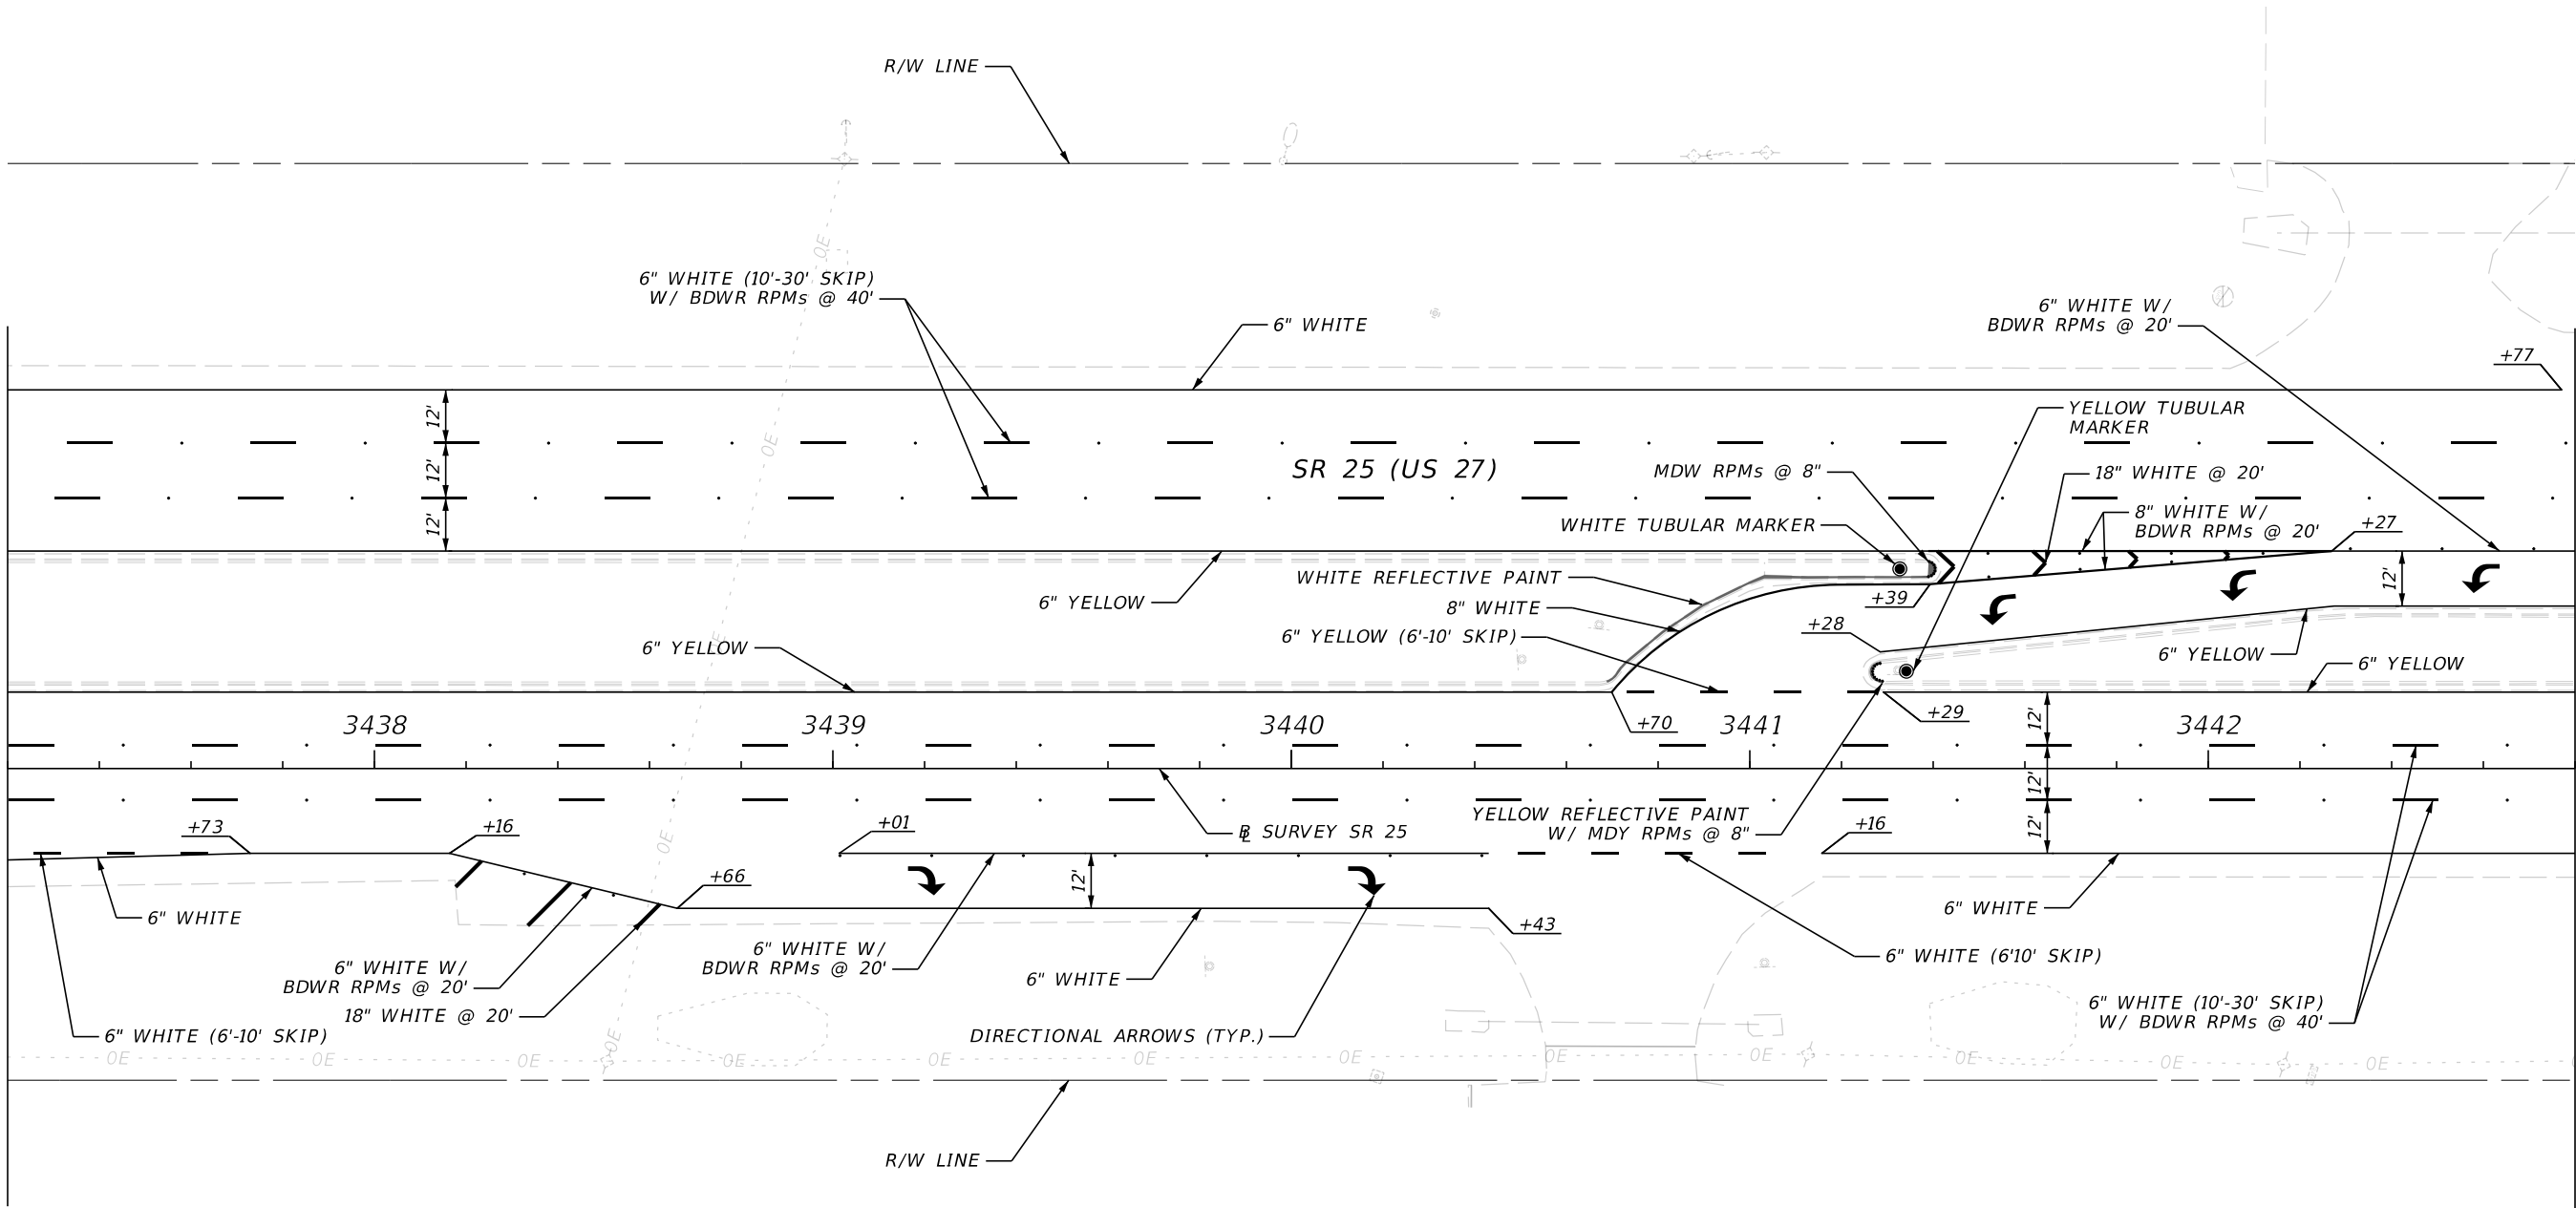



MATCHLINE STA. 3442+80.00
SEE SIGNING & PAVEMENT MARKING PLAN (4)

WHITE TUBULAR MARKER	704-1-3	1 EA
YELLOW TUBULAR MARKER	704-1-4	1 EA

REVISIONS				ENGINEER OF RECORD	STATE OF FLORIDA DEPARTMENT OF TRANSPORTATION			SIGNING & PAVEMENT MARKING PLAN (3)	SHEET NO.
DATE	DESCRIPTION	DATE	DESCRIPTION	BRITTANY J. NESBITT LICENSE NUMBER: 101548 PROTEAN DESIGN GROUP 100 EAST PINE STREET, SUITE 600 ORLANDO, FL 32801	ROAD NO.	COUNTY	FINANCIAL PROJECT ID		S-5
					SR 25	HIGHLANDS	451270-1-52-01		

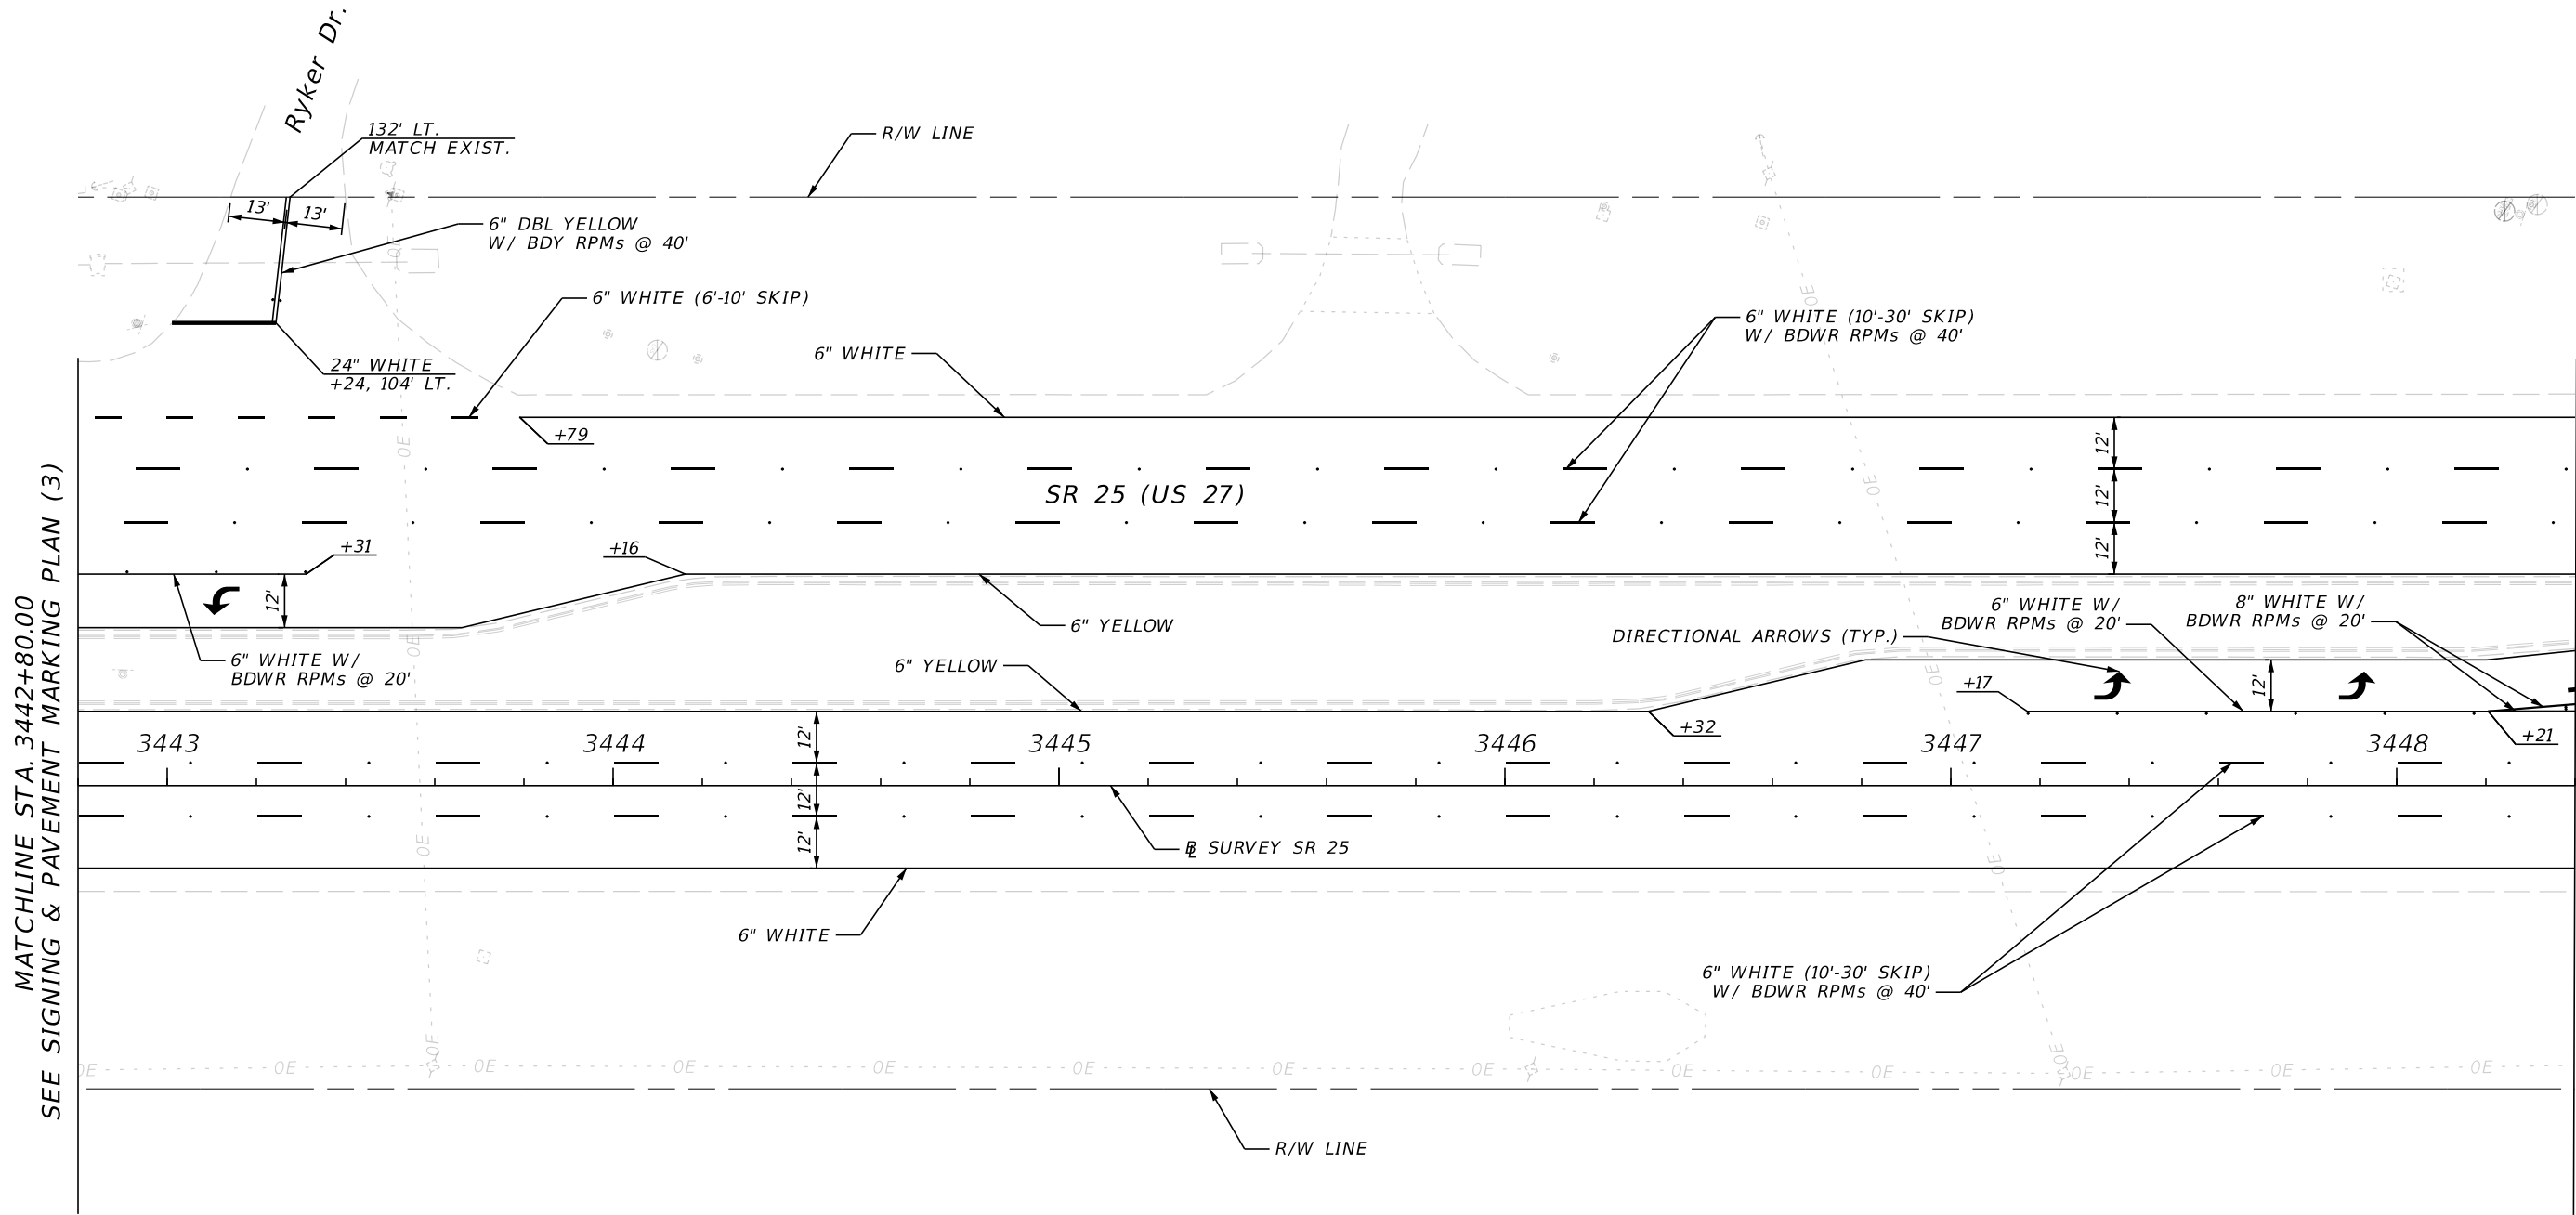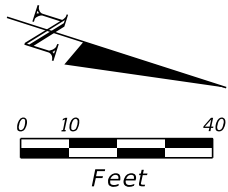

REVISIONS				ENGINEER OF RECORD		STATE OF FLORIDA DEPARTMENT OF TRANSPORTATION		SIGNING & PAVEMENT MARKING PLAN (4)	SHEET NO.
DATE	DESCRIPTION	DATE	DESCRIPTION	BRITTANY J. NESBITT LICENSE NUMBER: 101548 PROTEAN DESIGN GROUP 100 EAST PINE STREET, SUITE 600 ORLANDO, FL 32801		ROAD NO.	COUNTY		
						SR 25	HIGHLANDS	FINANCIAL PROJECT ID 451270-1-52-01	S-6

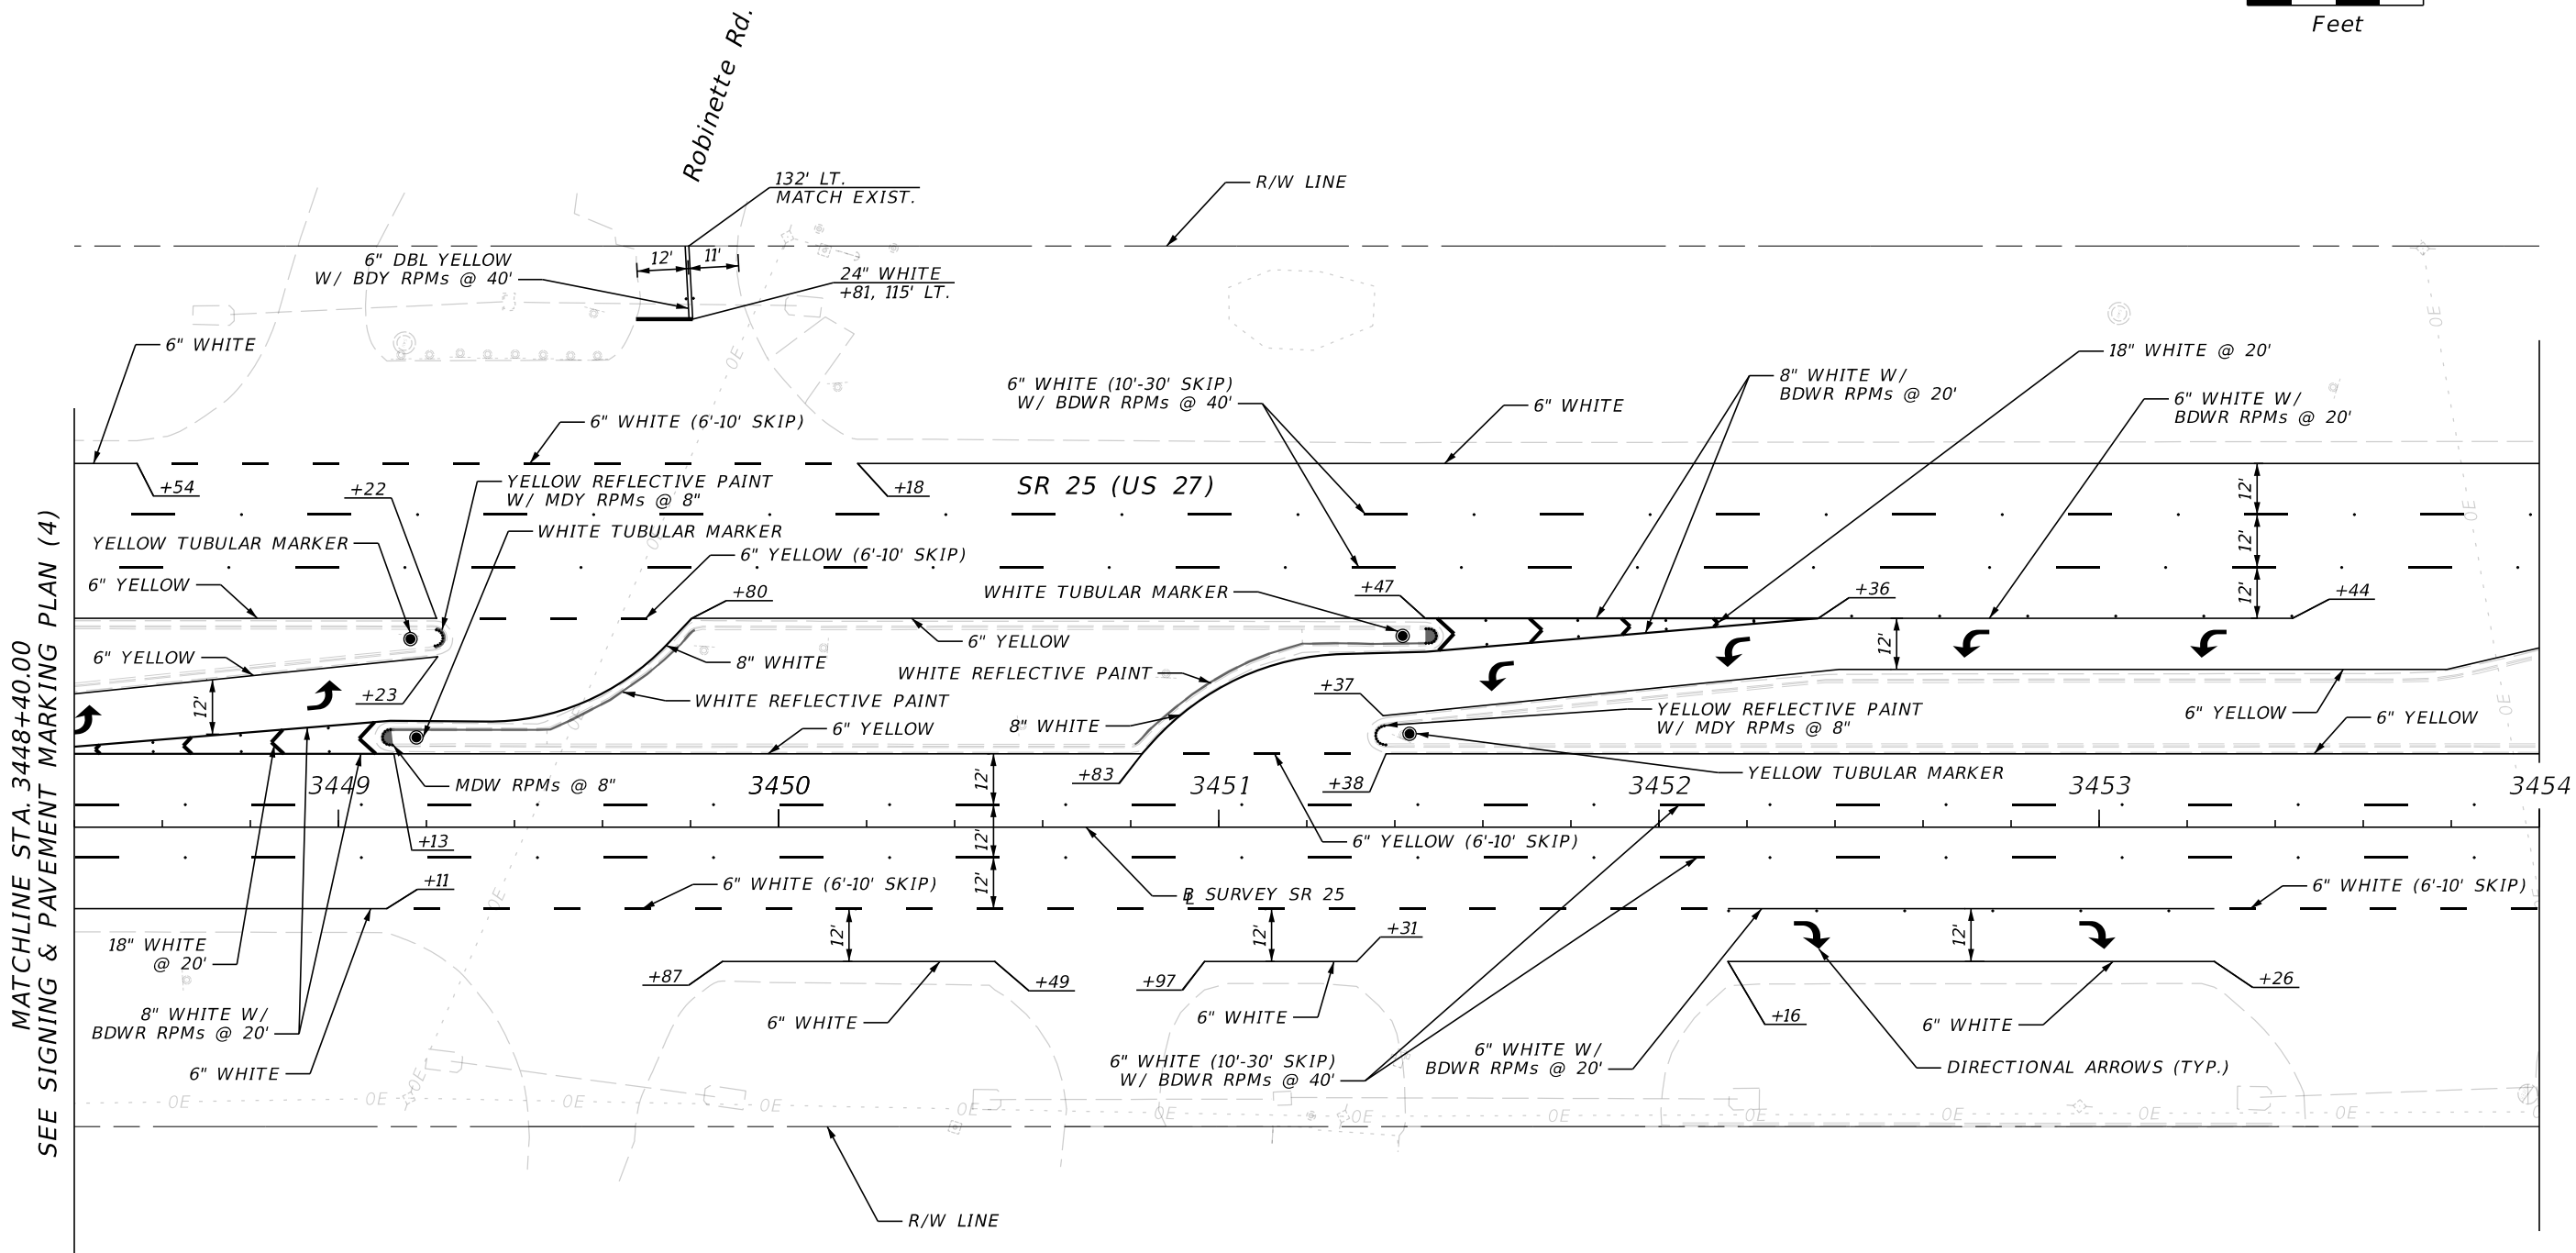
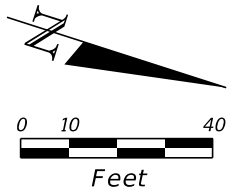


MATCHLINE STA. 3448+40.00
SEE SIGNING & PAVEMENT MARKING PLAN (4)



MATCHLINE STA. 3454+00.00
SEE SIGNING & PAVEMENT MARKING PLAN (6)

WHITE TUBULAR MARKER	704-1-3	2 EA
YELLOW TUBULAR MARKER	704-1-4	2 EA



REVISIONS				ENGINEER OF RECORD			STATE OF FLORIDA DEPARTMENT OF TRANSPORTATION			SIGNING & PAVEMENT MARKING PLAN (5)	SHEET NO. S-7
DATE	DESCRIPTION	DATE	DESCRIPTION	BRITTANY J. NESBITT LICENSE NUMBER: 101548 PROTEAN DESIGN GROUP 100 EAST PINE STREET, SUITE 600 ORLANDO, FL 32801			ROAD NO.	COUNTY	FINANCIAL PROJECT ID		
							SR 25	HIGHLANDS	451270-1-52-01		

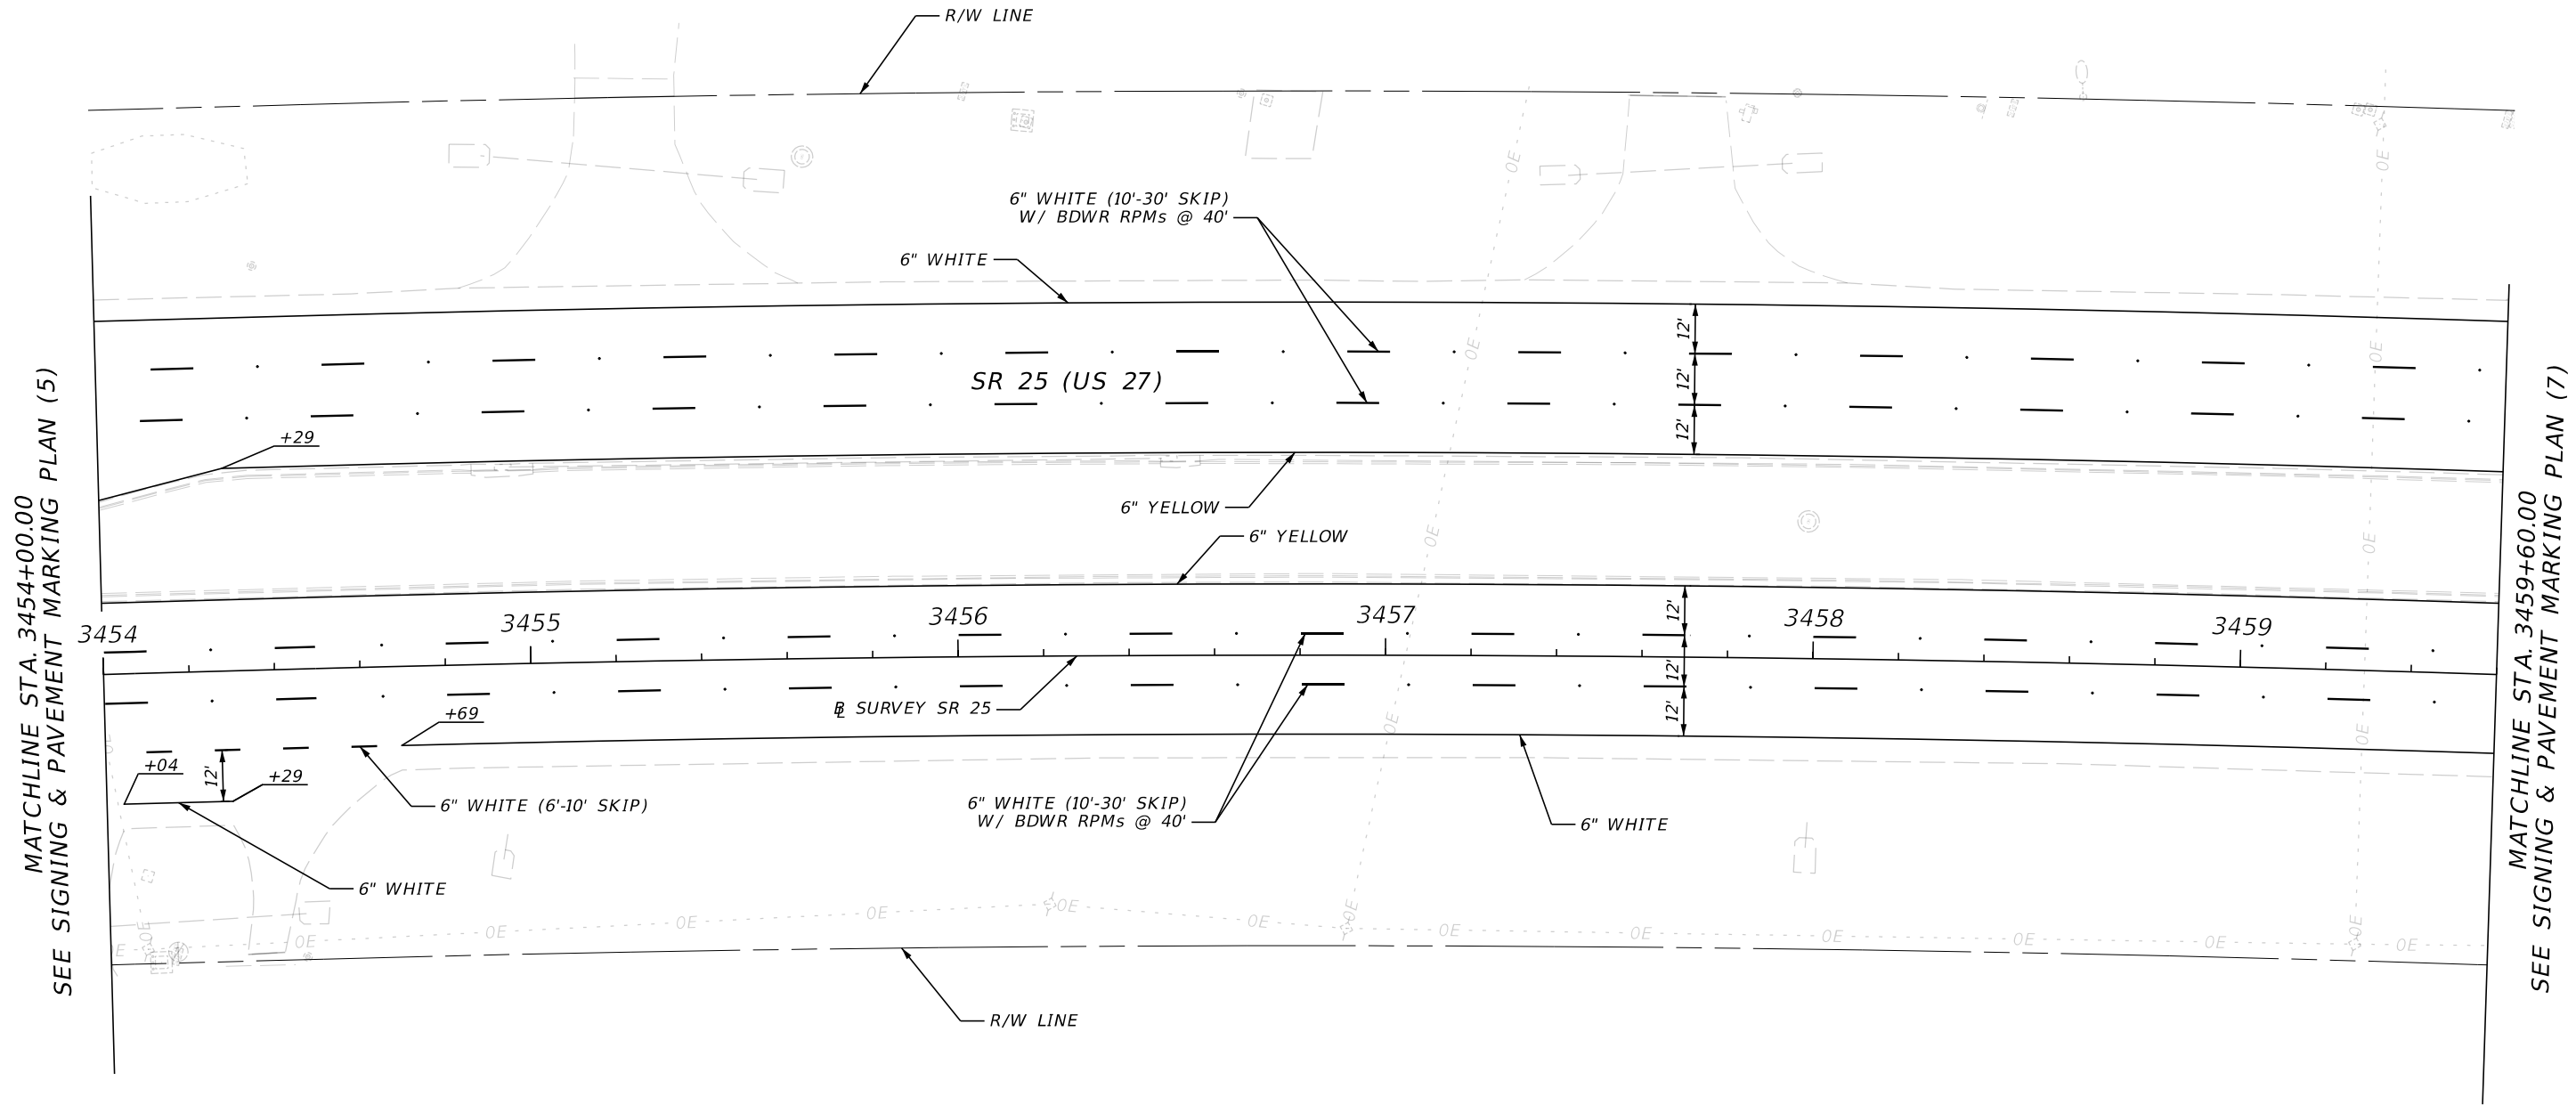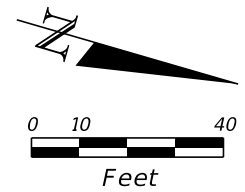

REVISIONS				ENGINEER OF RECORD		STATE OF FLORIDA DEPARTMENT OF TRANSPORTATION			SIGNING & PAVEMENT MARKING PLAN (6)	SHEET NO. S-8
DATE	DESCRIPTION	DATE	DESCRIPTION	BRITTANY J. NESBITT LICENSE NUMBER: 101548 PROTEAN DESIGN GROUP 100 EAST PINE STREET, SUITE 600 ORLANDO, FL 32801		ROAD NO.	COUNTY	FINANCIAL PROJECT ID		
						SR 25	HIGHLANDS	451270-1-52-01		

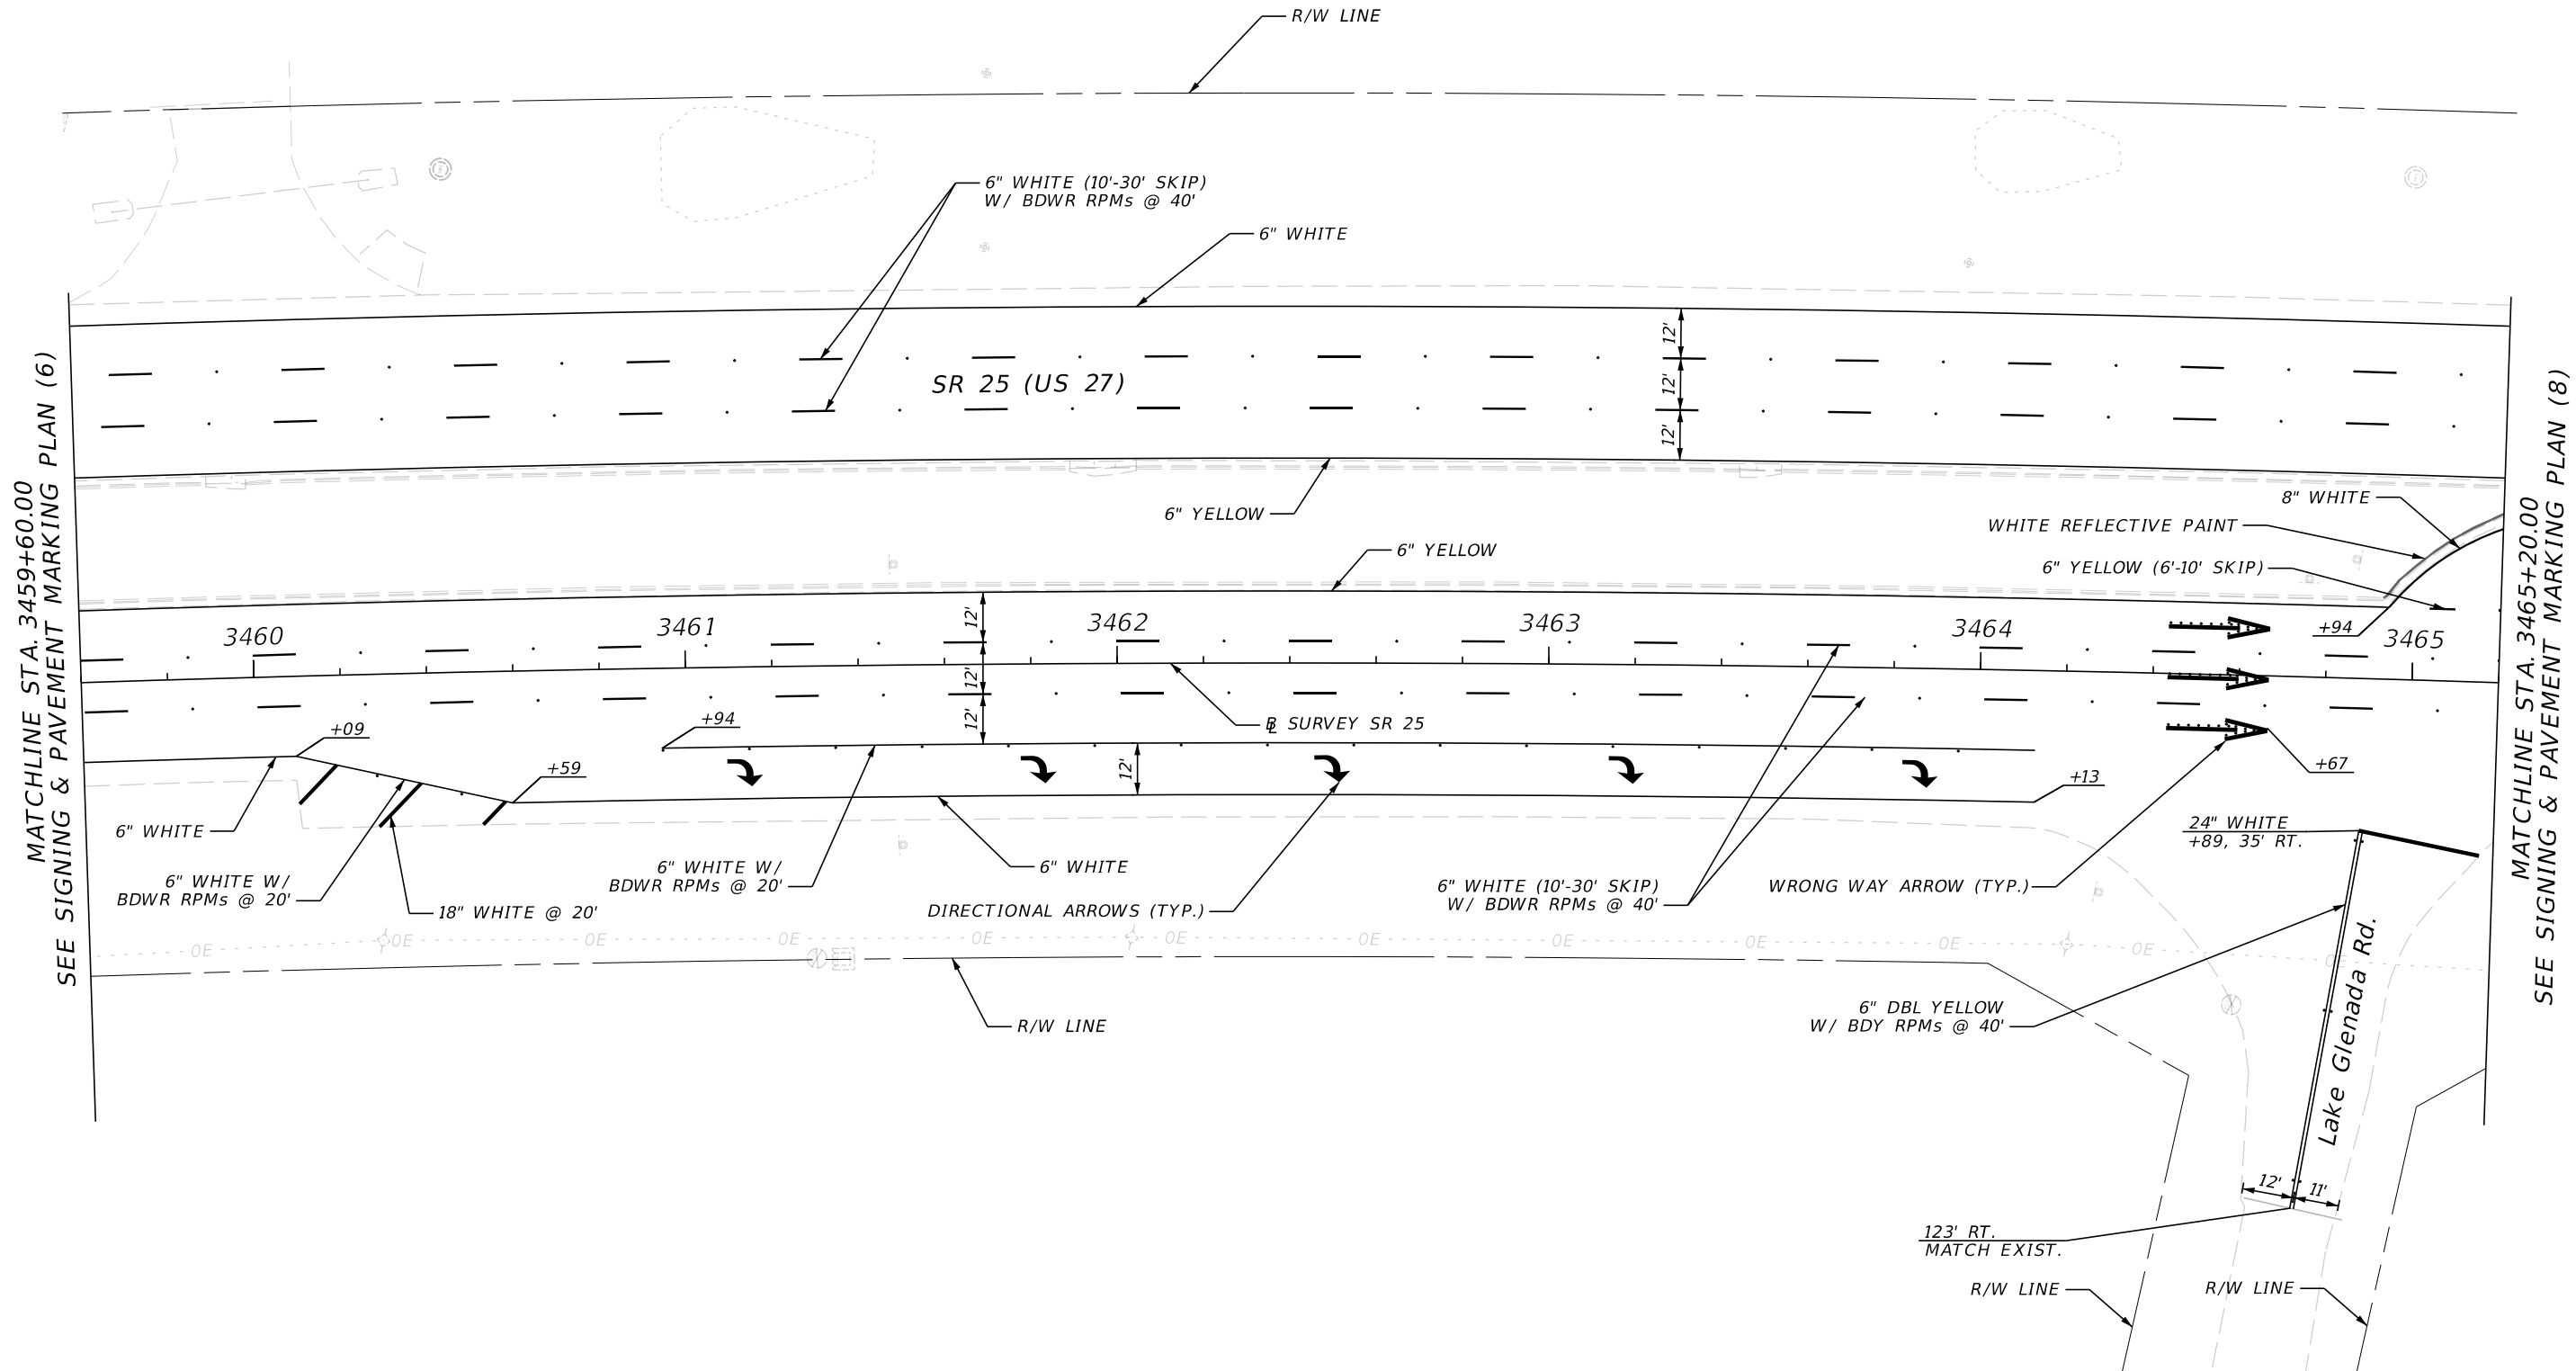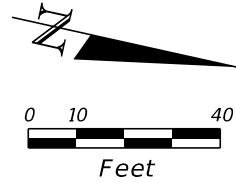


REVISIONS				ENGINEER OF RECORD		STATE OF FLORIDA DEPARTMENT OF TRANSPORTATION			SIGNING & PAVEMENT MARKING PLAN (7)	SHEET NO. S-9
DATE	DESCRIPTION	DATE	DESCRIPTION	BRITTANY J. NESBITT LICENSE NUMBER: 101548 PROTEAN DESIGN GROUP 100 EAST PINE STREET, SUITE 600 ORLANDO, FL 32801		ROAD NO.	COUNTY	FINANCIAL PROJECT ID		
						SR 25	HIGHLANDS	451270-1-52-01		

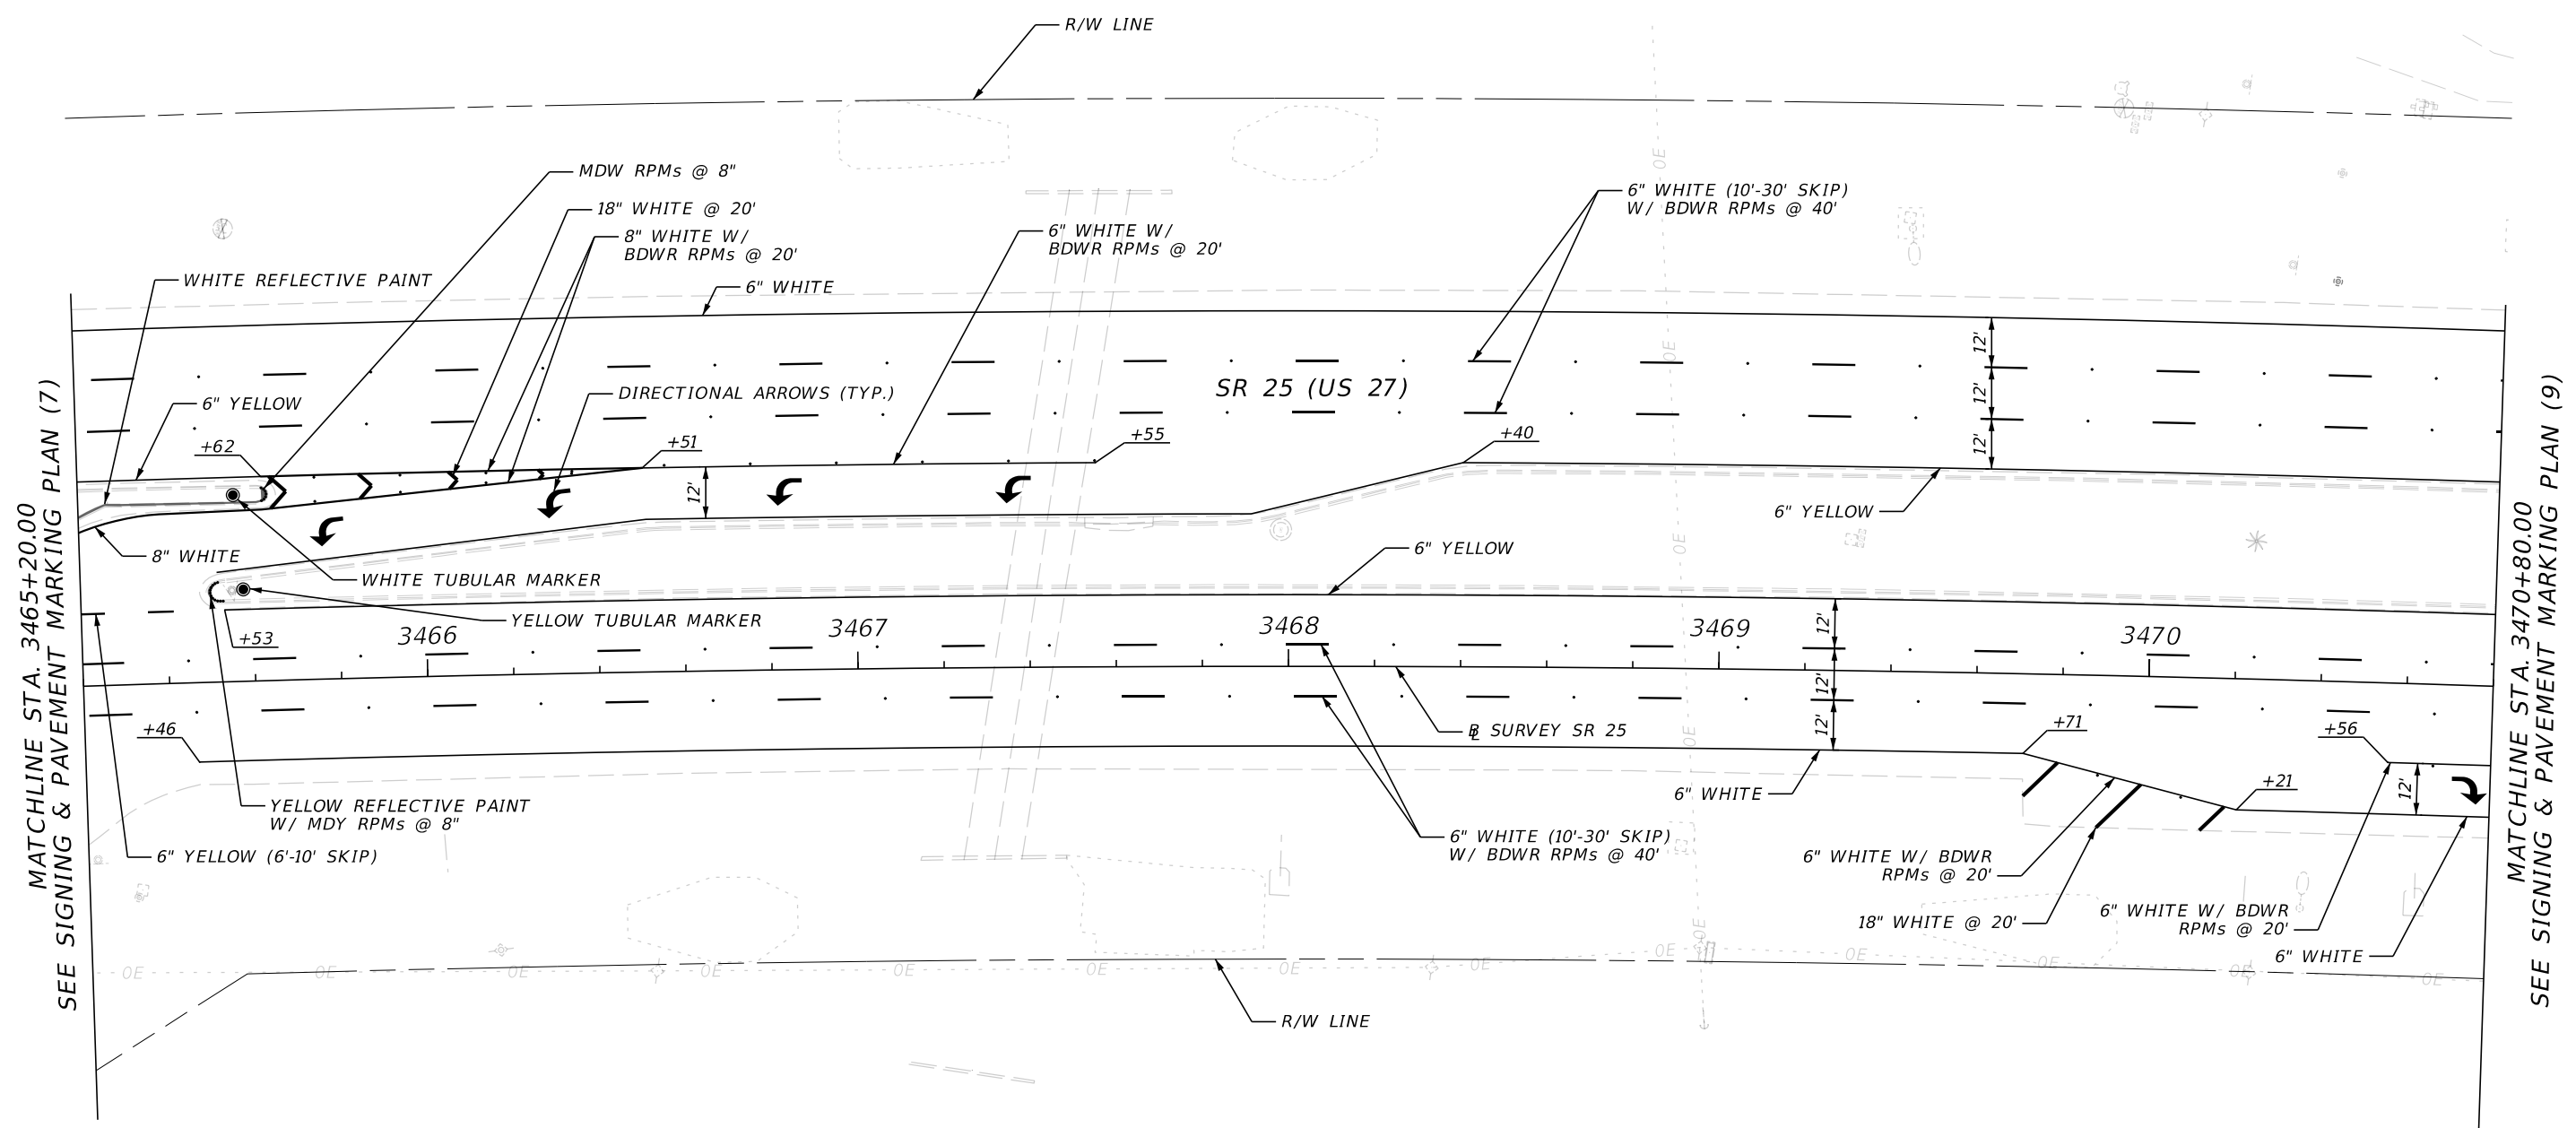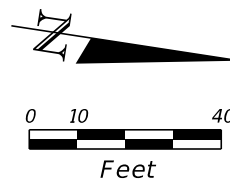


WHITE TUBULAR MARKER	704-1-3	1 EA
YELLOW TUBULAR MARKER	704-1-4	1 EA

REVISIONS				ENGINEER OF RECORD			STATE OF FLORIDA DEPARTMENT OF TRANSPORTATION			SIGNING & PAVEMENT MARKING PLAN (8)	SHEET NO. S-10
DATE	DESCRIPTION	DATE	DESCRIPTION	BRITTANY J. NESBITT LICENSE NUMBER: 101548 PROTEAN DESIGN GROUP 100 EAST PINE STREET, SUITE 600 ORLANDO, FL 32801			ROAD NO.	COUNTY	FINANCIAL PROJECT ID		
							SR 25	HIGHLANDS	451270-1-52-01		

THE OFFICIAL RECORD OF THIS SHEET IS THE ELECTRONIC FILE DIGITALLY SIGNED AND SEALED UNDER RULE 61G15-23.004, F.A.C.


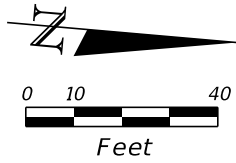


MATCHLINE STA. 3470+80.00
SEE SIGNING & PAVEMENT MARKING PLAN (8)

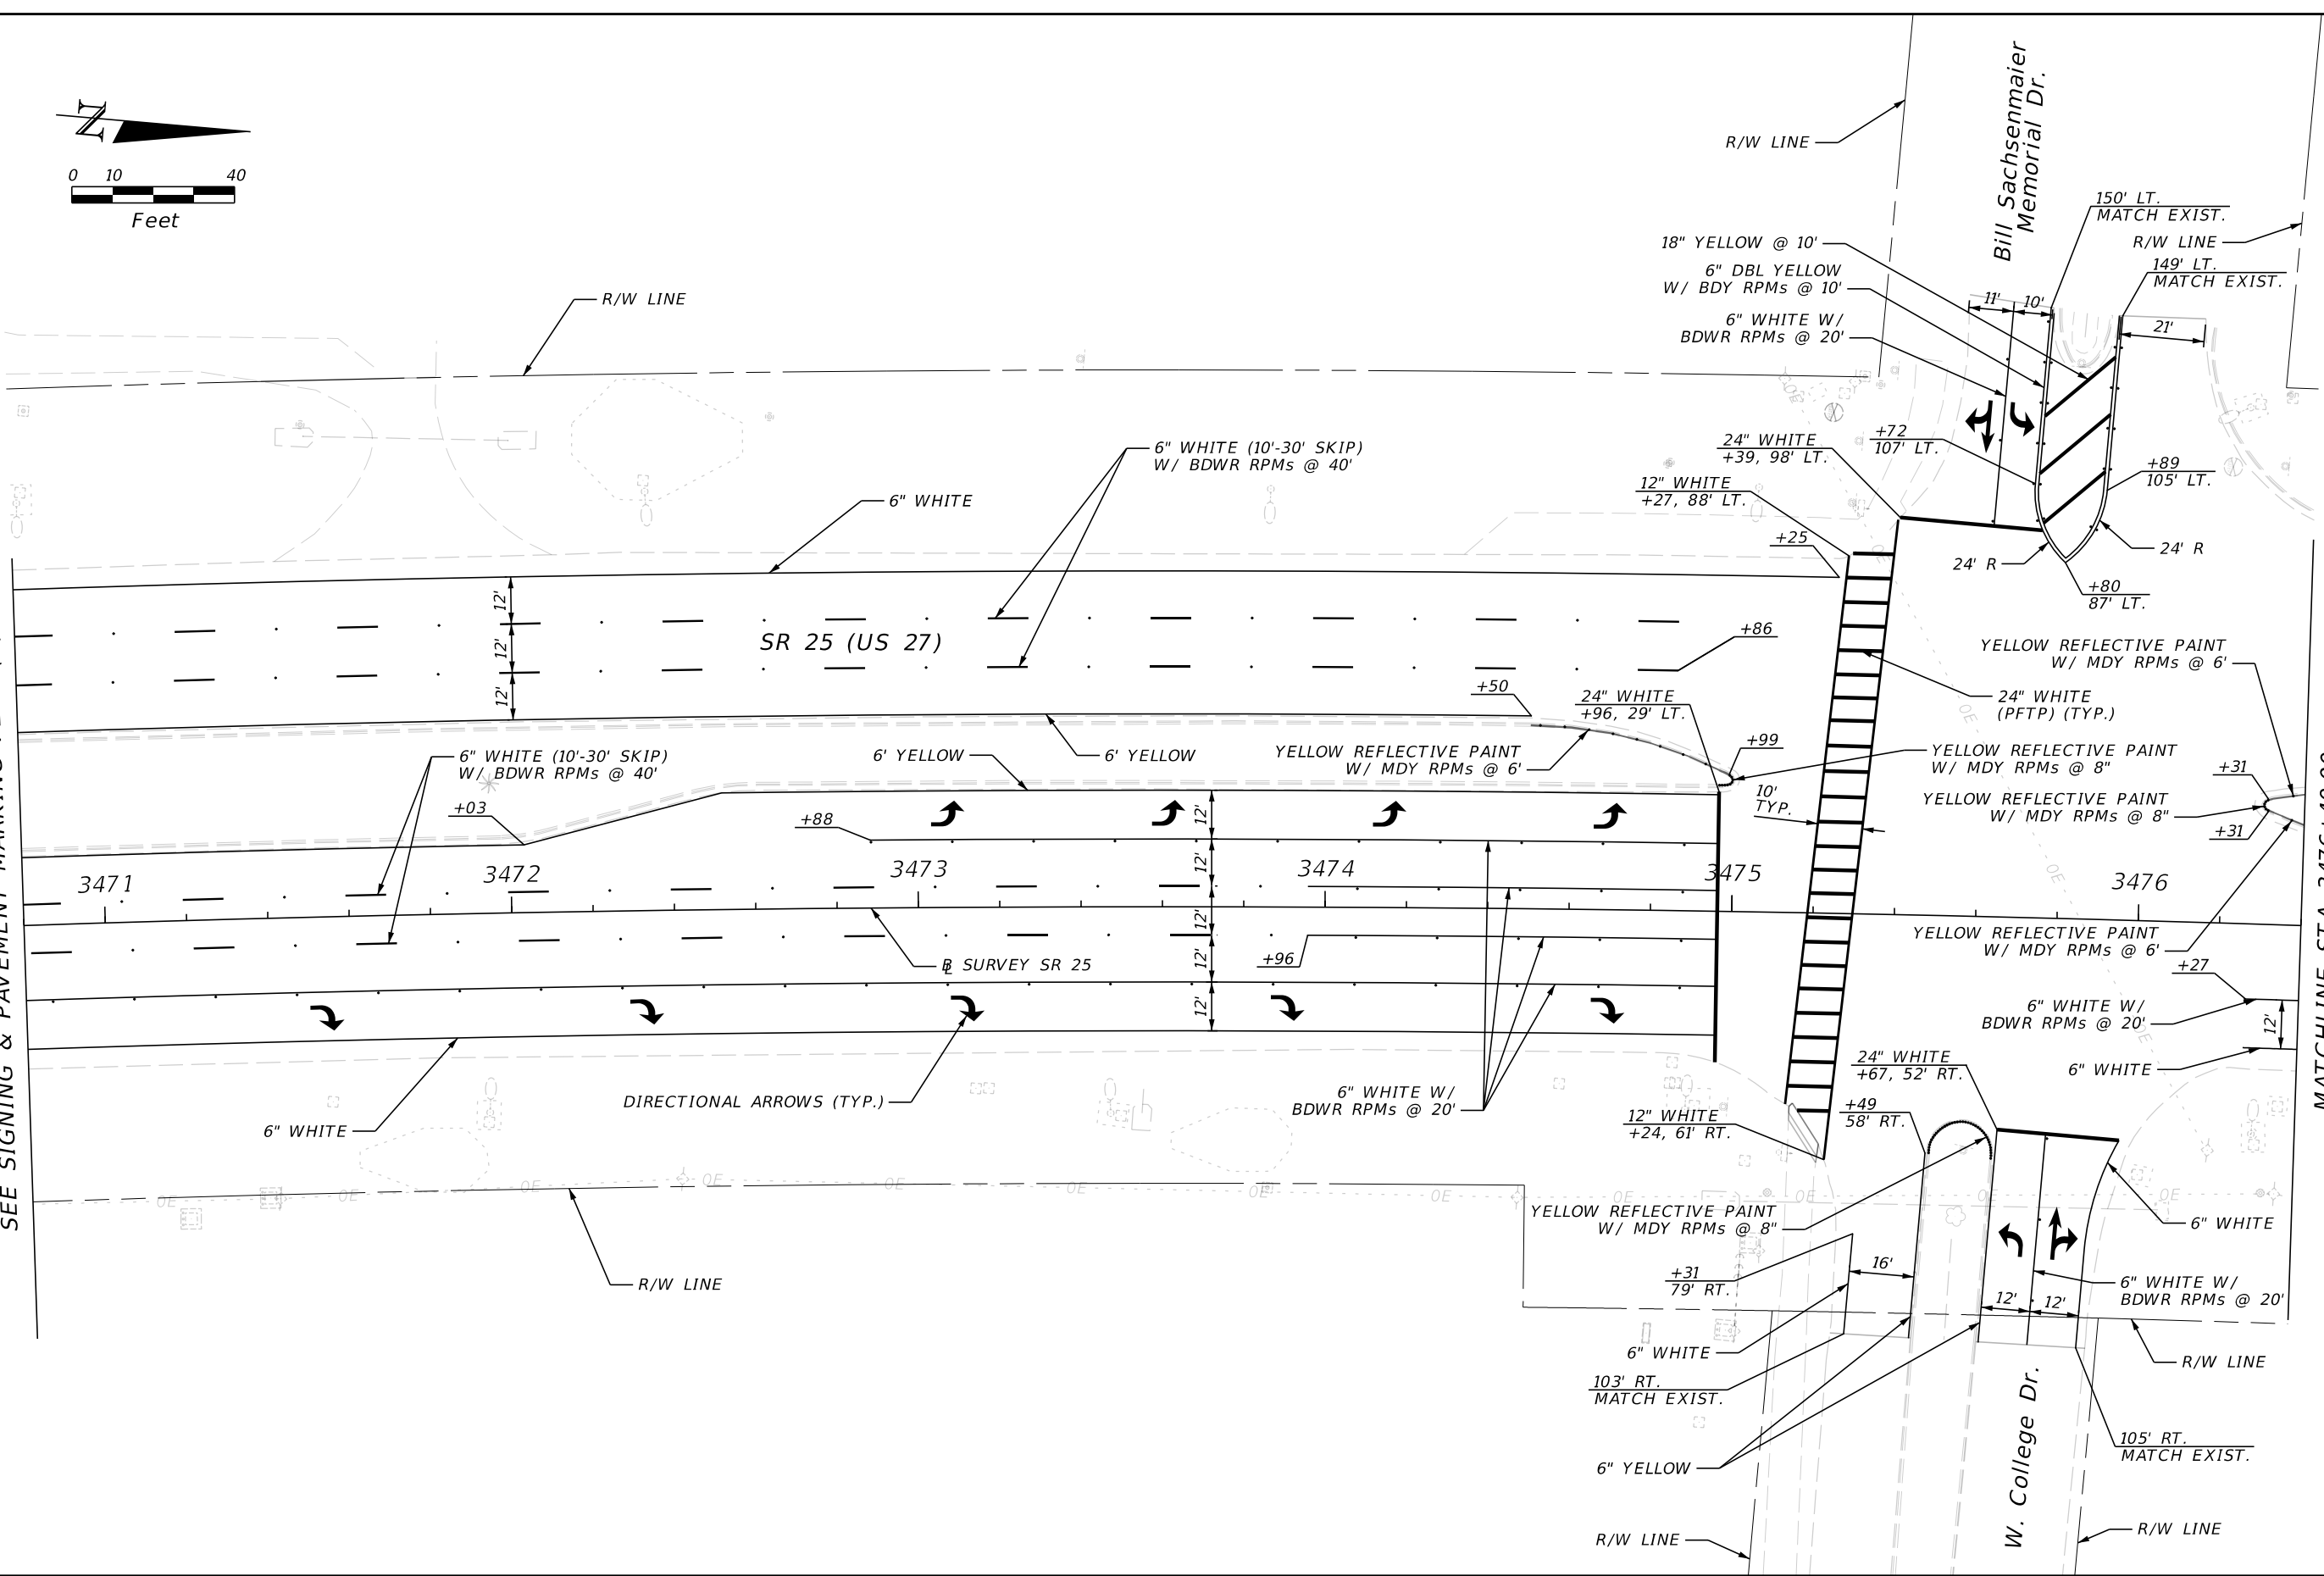

MATCHLINE STA. 3476+40.00
SEE SIGNING & PAVEMENT MARKING PLAN (10)

REVISIONS				ENGINEER OF RECORD	STATE OF FLORIDA DEPARTMENT OF TRANSPORTATION			SIGNING & PAVEMENT MARKING PLAN (9)	SHEET NO.
DATE	DESCRIPTION	DATE	DESCRIPTION	BRITTANY J. NESBITT LICENSE NUMBER: 101548 PROTEAN DESIGN GROUP 100 EAST PINE STREET, SUITE 600 ORLANDO, FL 32801	ROAD NO.	COUNTY	FINANCIAL PROJECT ID		S-11
					SR 25	HIGHLANDS	451270-1-52-01		

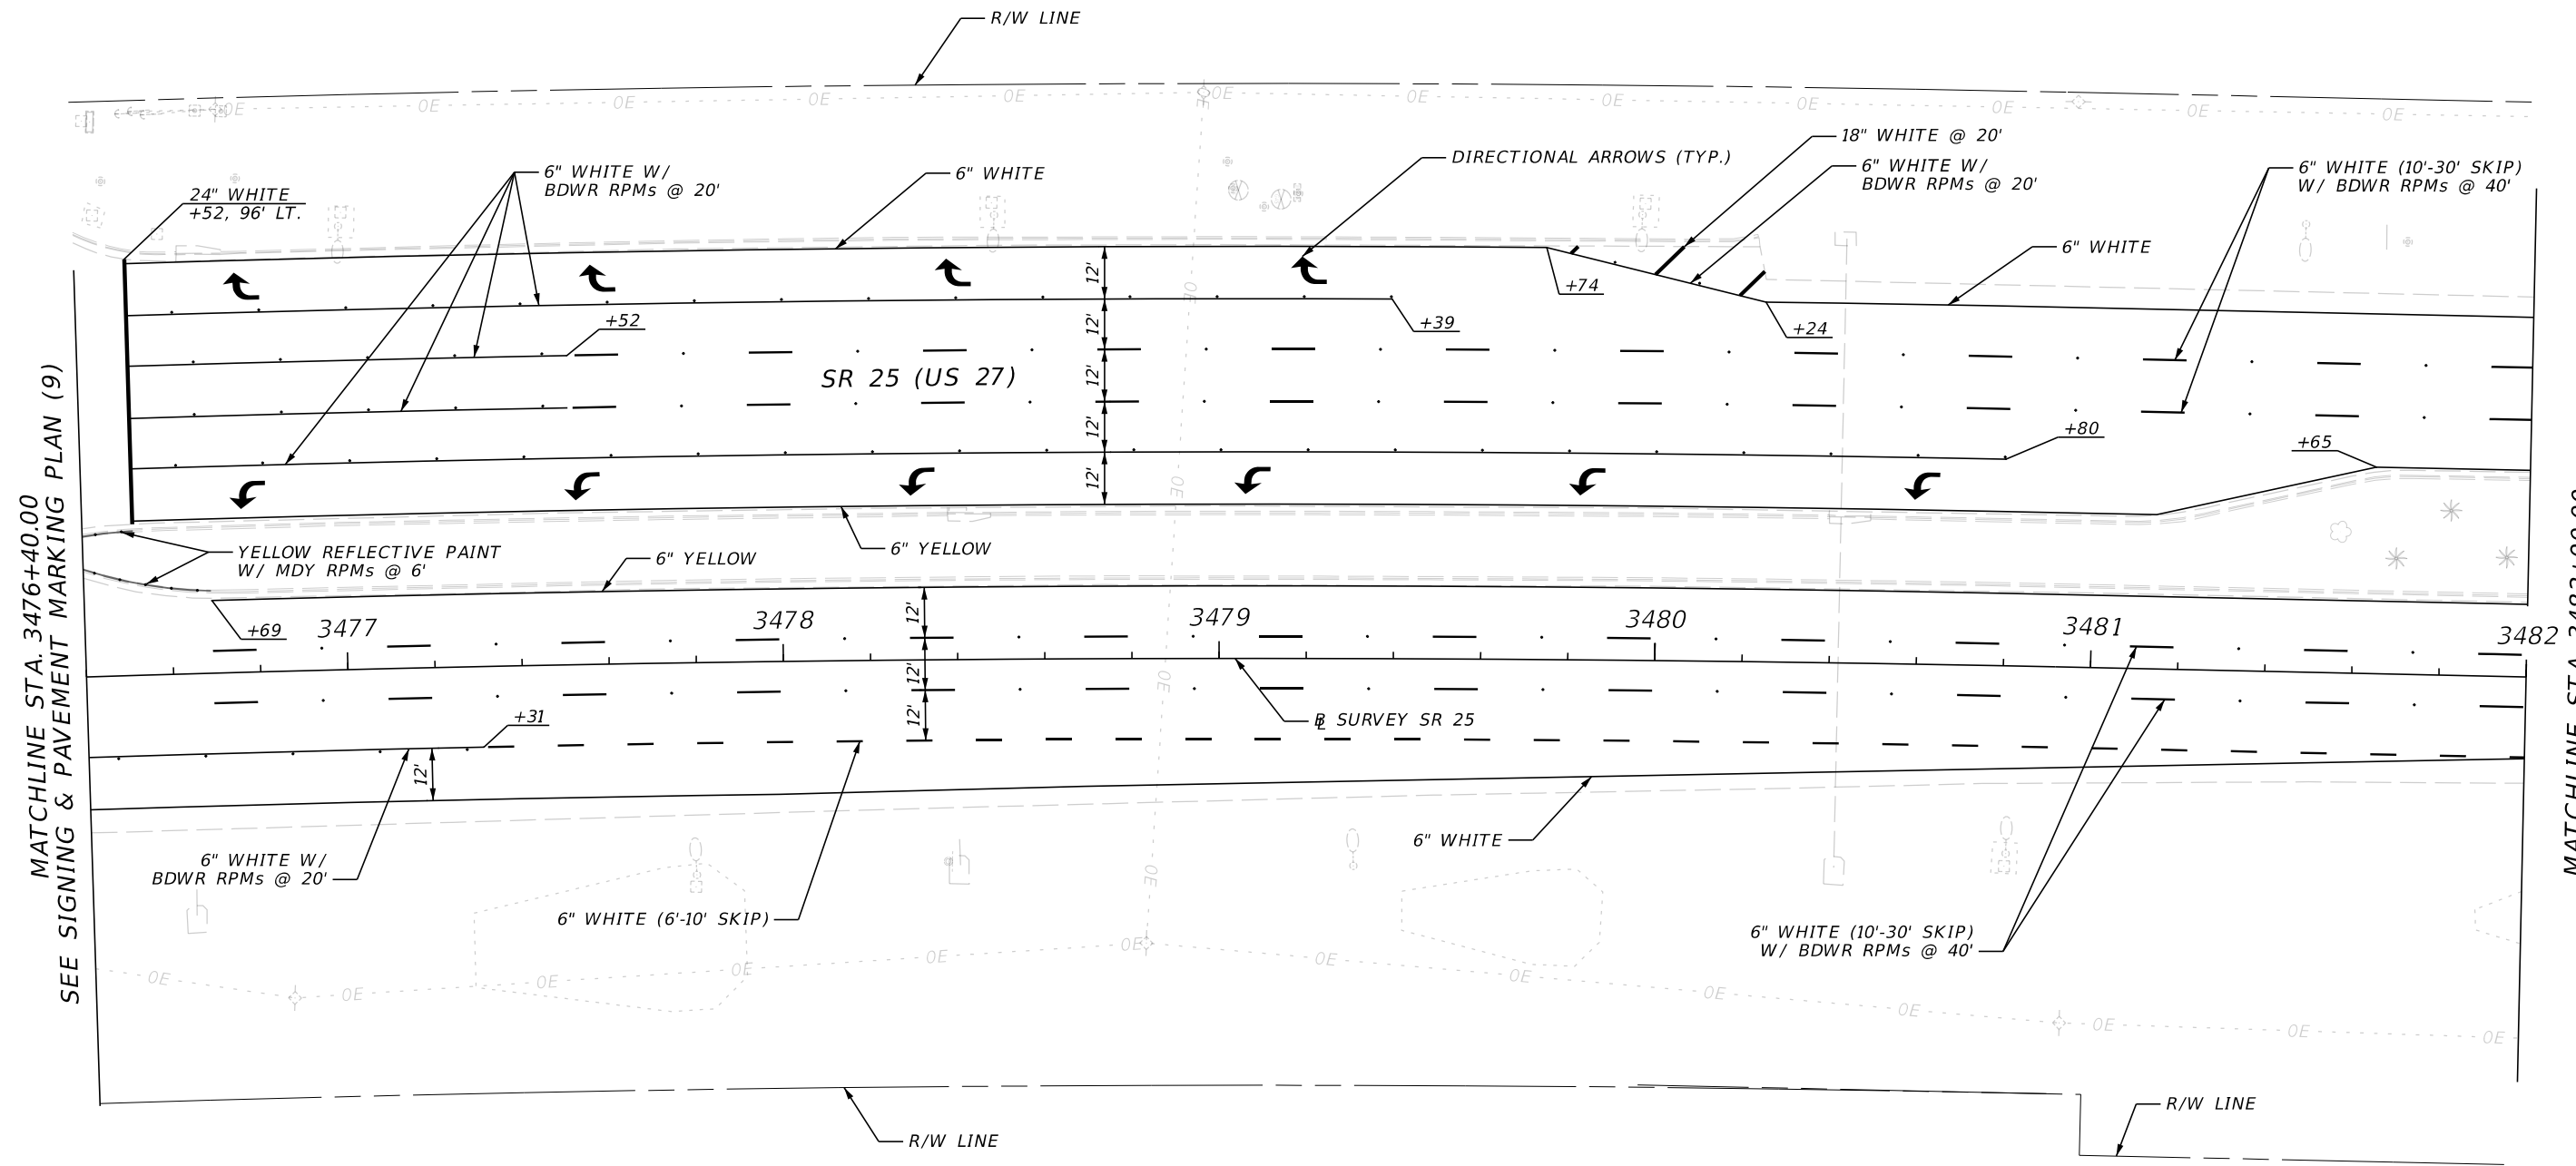
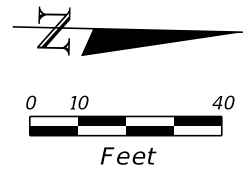


MATCHLINE STA. 3476+40.00
SEE SIGNING & PAVEMENT MARKING PLAN (9)

MATCHLINE STA. 3482+00.00
SEE SIGNING & PAVEMENT MARKING PLAN (11)

REVISIONS				ENGINEER OF RECORD		STATE OF FLORIDA DEPARTMENT OF TRANSPORTATION			SHEET NO.
DATE	DESCRIPTION	DATE	DESCRIPTION	BRITTANY J. NESBITT LICENSE NUMBER: 101548 PROTEAN DESIGN GROUP 100 EAST PINE STREET, SUITE 600 ORLANDO, FL 32801		ROAD NO.	COUNTY	FINANCIAL PROJECT ID	
						SR 25	HIGHLANDS	451270-1-52-01	

SIGNING & PAVEMENT
MARKING PLAN (10)

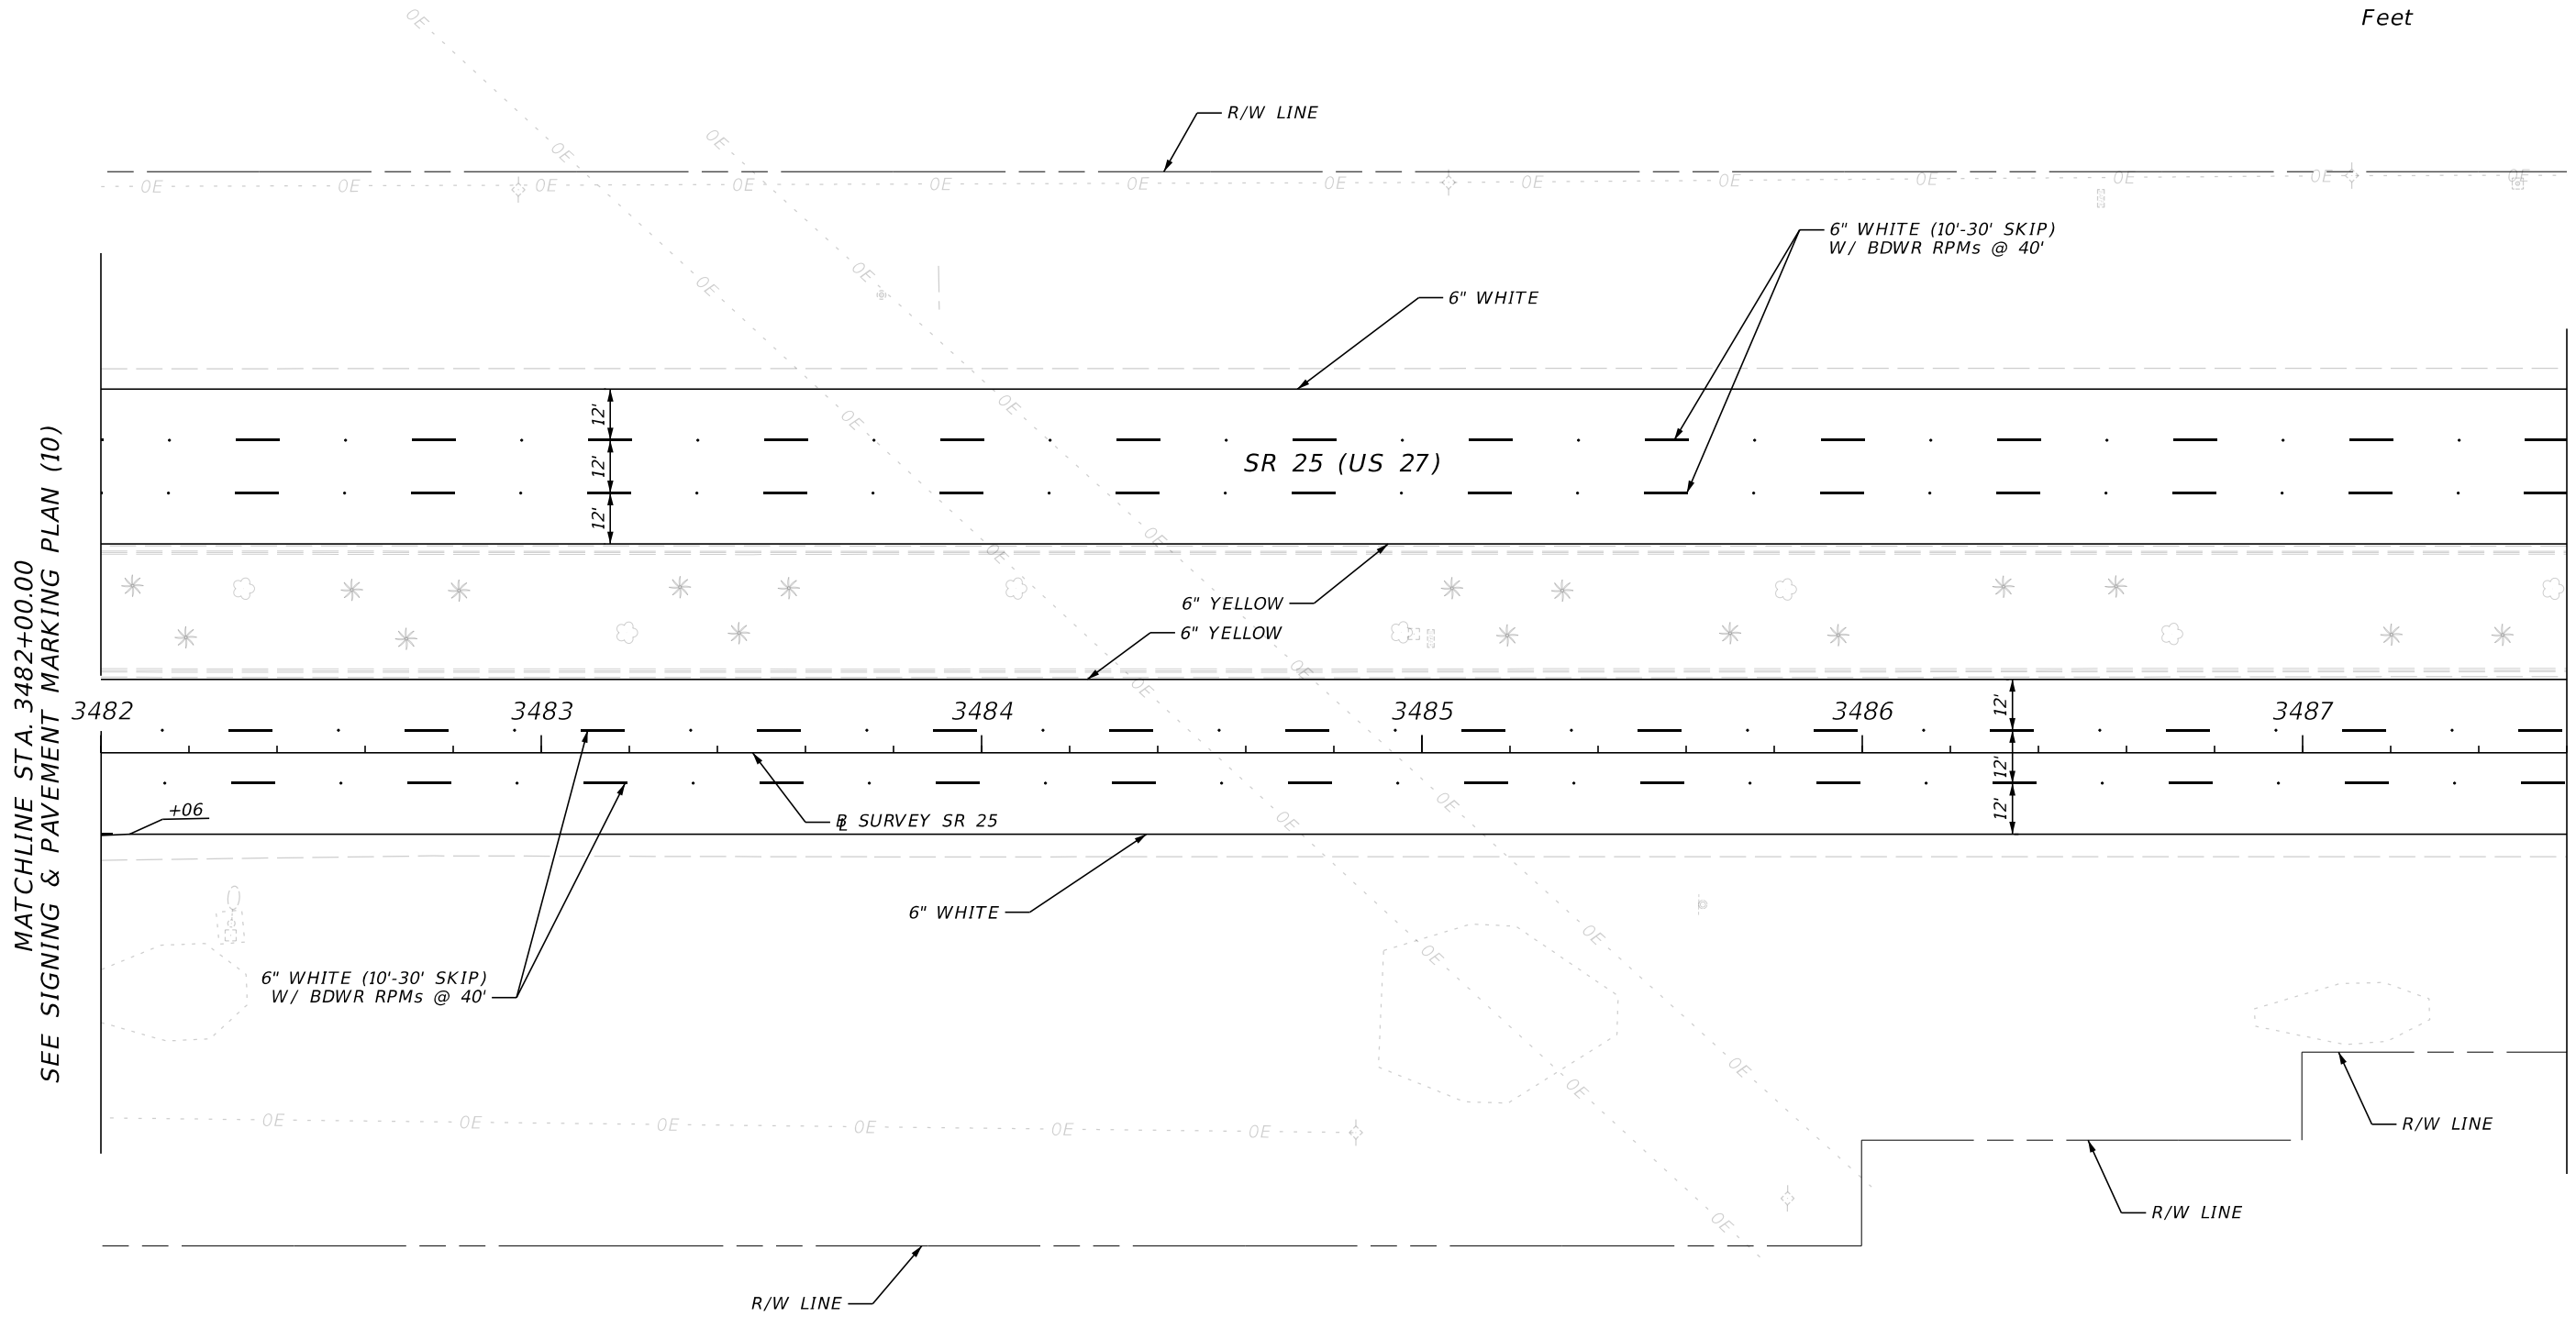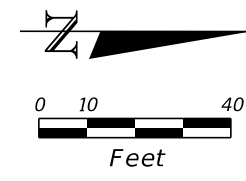


MATCHLINE STA. 3482+00.00
SEE SIGNING & PAVEMENT MARKING PLAN (10)

MATCHLINE STA. 3487+60.00
SEE SIGNING & PAVEMENT MARKING PLAN (12)

REVISIONS				ENGINEER OF RECORD		STATE OF FLORIDA DEPARTMENT OF TRANSPORTATION			SIGNING & PAVEMENT MARKING PLAN (11)	SHEET NO. S-13
DATE	DESCRIPTION	DATE	DESCRIPTION	BRITTANY J. NESBITT LICENSE NUMBER: 101548 PROTEAN DESIGN GROUP 100 EAST PINE STREET, SUITE 600 ORLANDO, FL 32801		ROAD NO.	COUNTY	FINANCIAL PROJECT ID		
						SR 25	HIGHLANDS	451270-1-52-01		

THE OFFICIAL RECORD OF THIS SHEET IS THE ELECTRONIC FILE DIGITALLY SIGNED AND SEALED UNDER RULE 61G15-23.004, F.A.C.

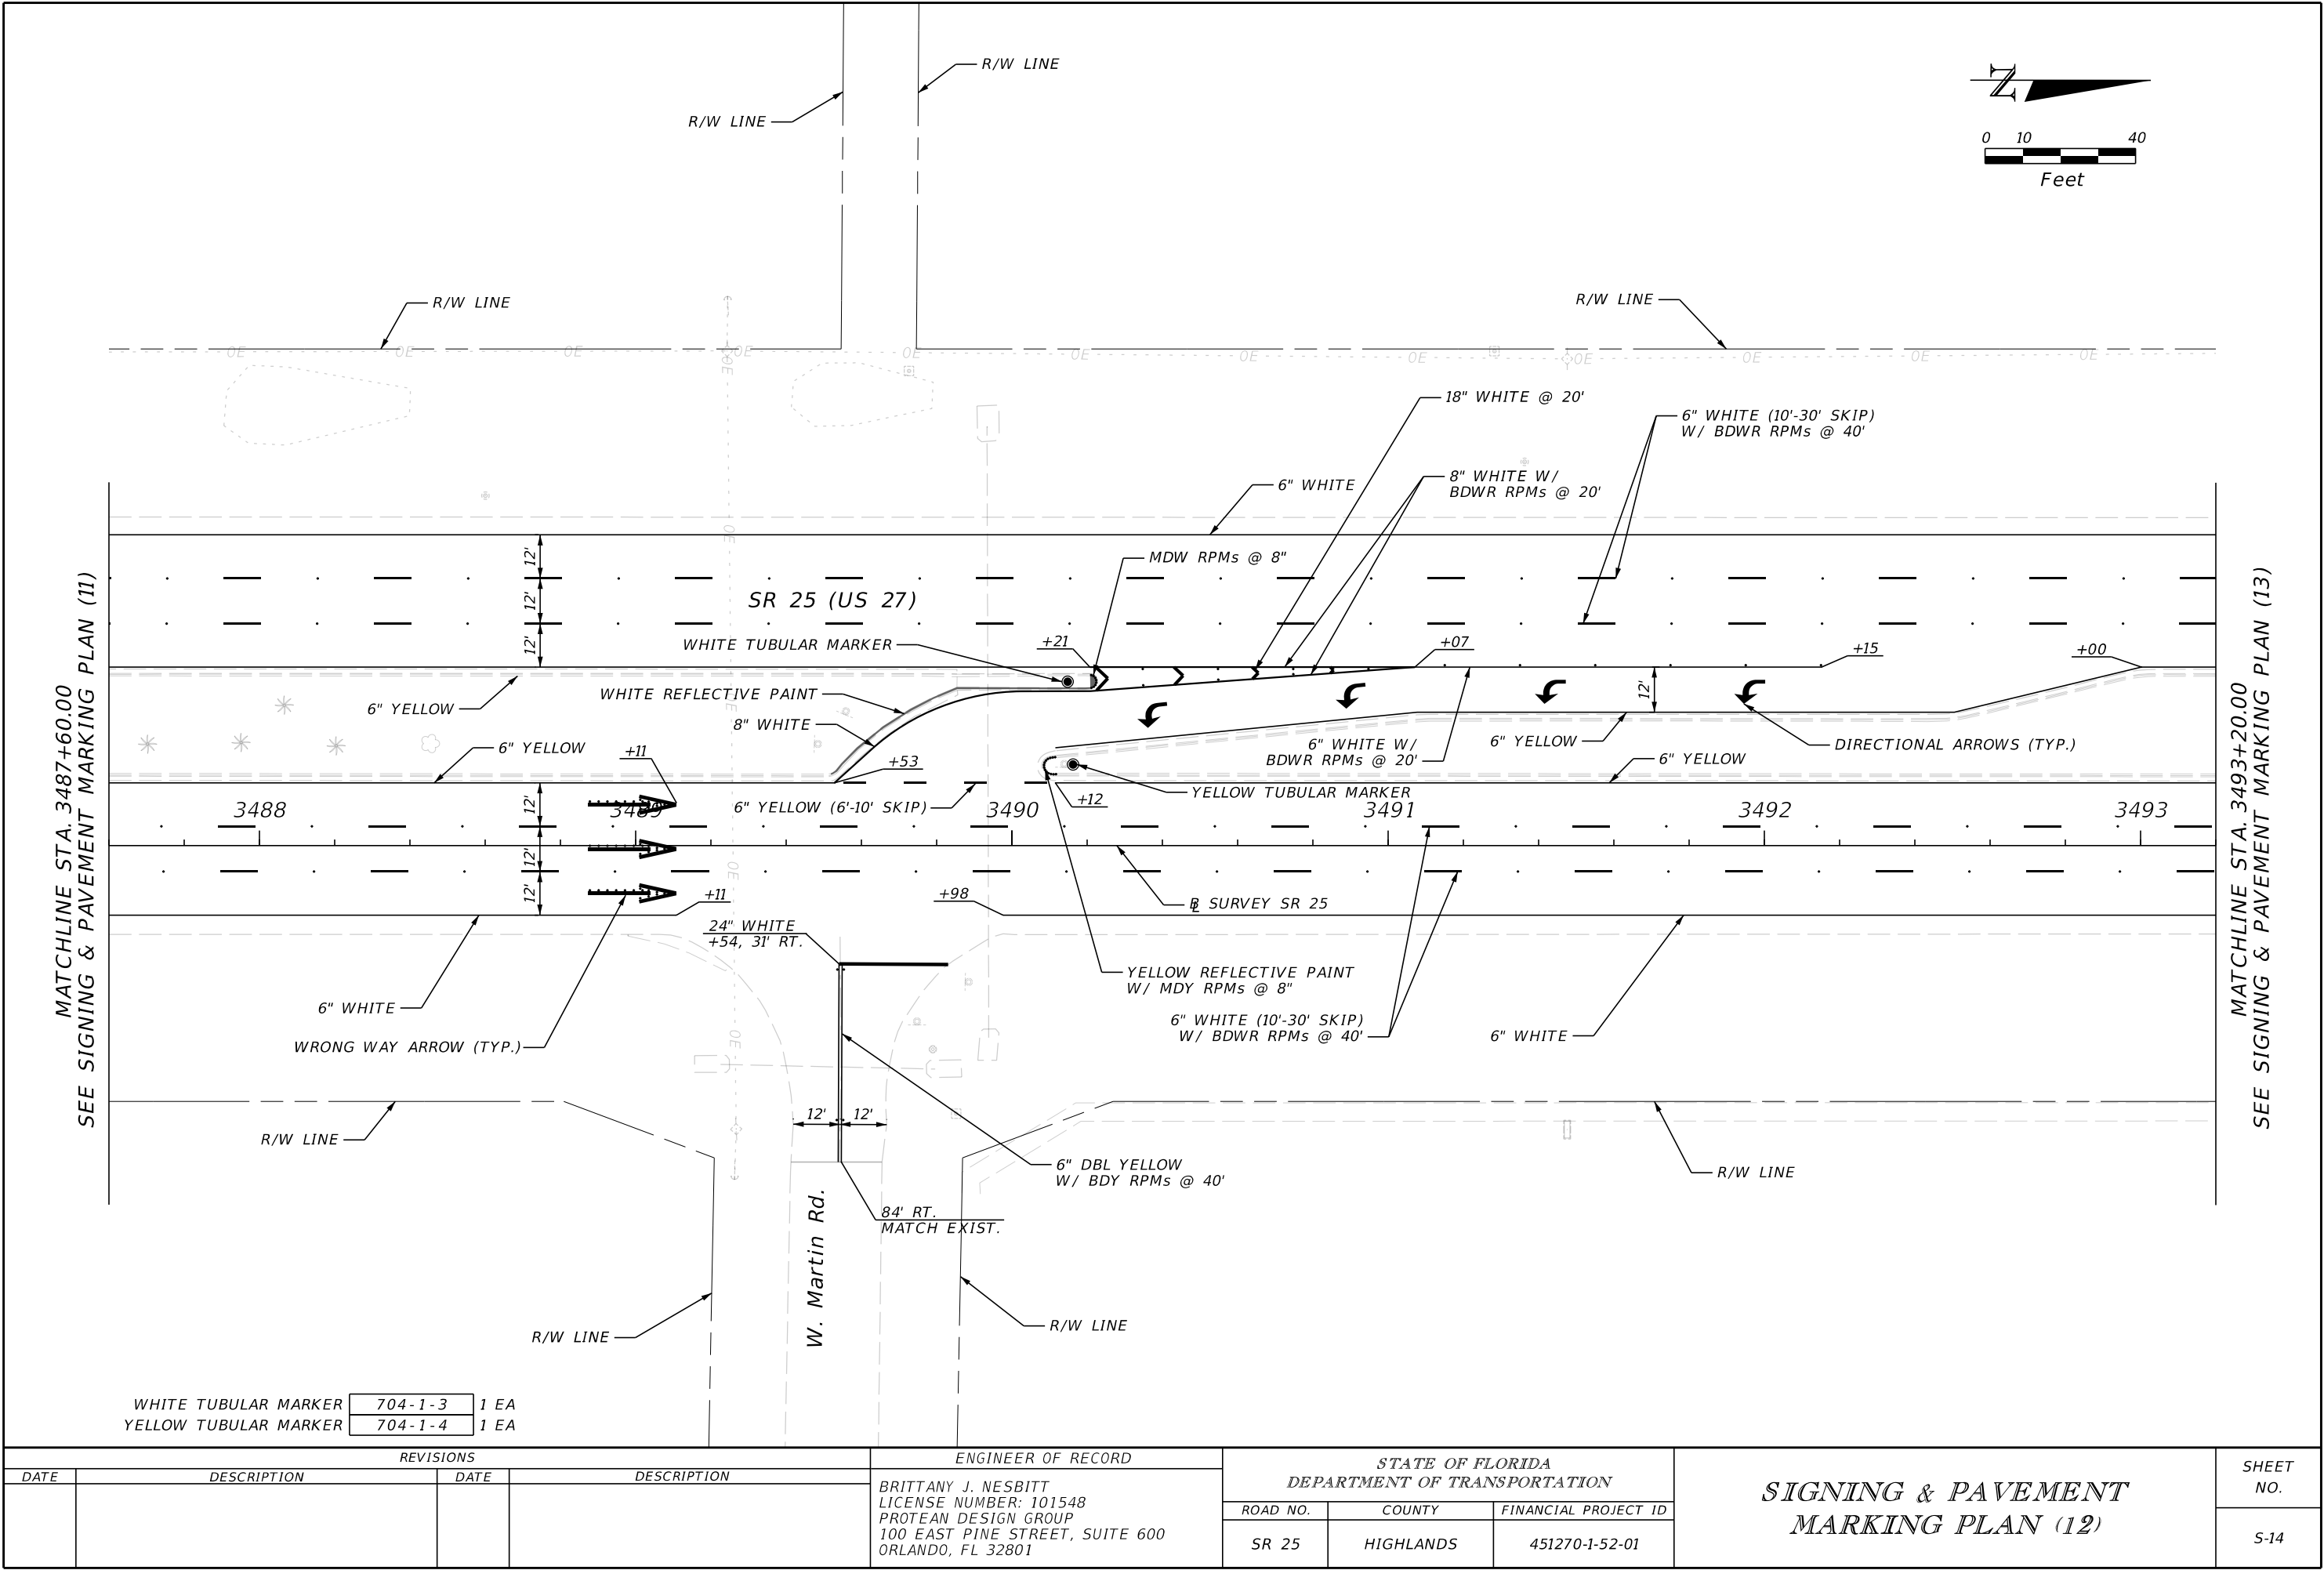



MATCHLINE STA. 3487+60.00
SEE SIGNING & PAVEMENT MARKING PLAN (11)

MATCHLINE STA. 3493+20.00
SEE SIGNING & PAVEMENT MARKING PLAN (13)

WHITE TUBULAR MARKER	704-1-3	1 EA
YELLOW TUBULAR MARKER	704-1-4	1 EA

REVISIONS				ENGINEER OF RECORD	STATE OF FLORIDA DEPARTMENT OF TRANSPORTATION			SHEET NO.
DATE	DESCRIPTION	DATE	DESCRIPTION		ROAD NO.	COUNTY	FINANCIAL PROJECT ID	
				BRITTANY J. NESBITT LICENSE NUMBER: 101548 PROTEAN DESIGN GROUP 100 EAST PINE STREET, SUITE 600 ORLANDO, FL 32801	SR 25	HIGHLANDS	451270-1-52-01	S-14

THE OFFICIAL RECORD OF THIS SHEET IS THE ELECTRONIC FILE DIGITALLY SIGNED AND SEALED UNDER RULE 61G15-23.004, F.A.C.

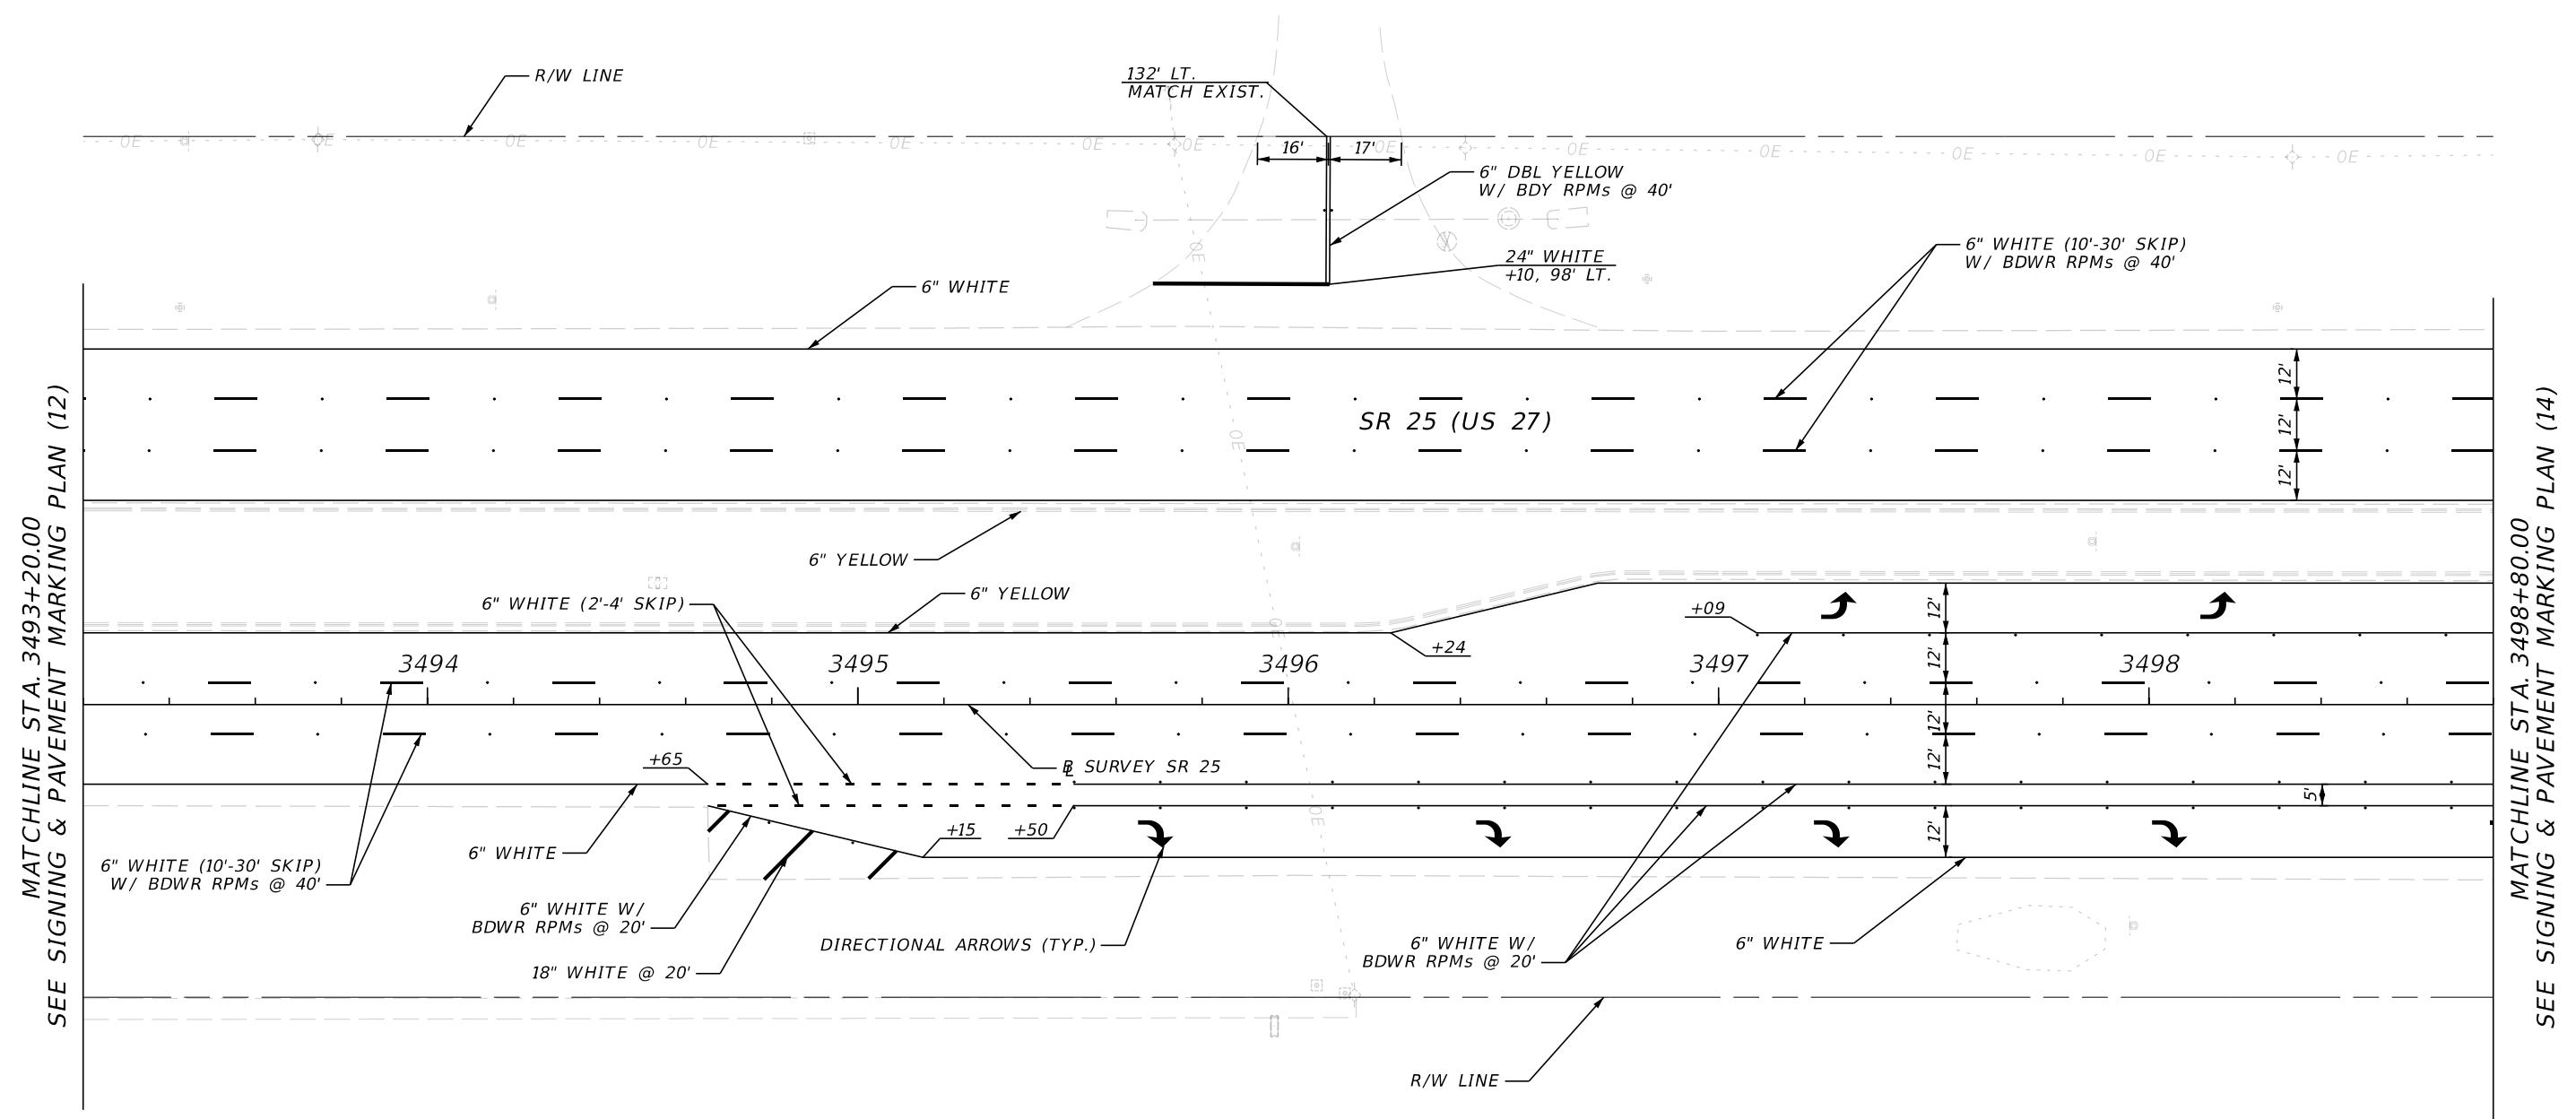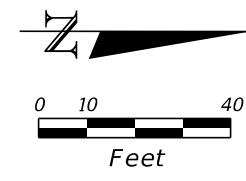


MATCHLINE STA. 3493+20.00
SEE SIGNING & PAVEMENT MARKING PLAN (12)

MATCHLINE STA. 3498+80.00
SEE SIGNING & PAVEMENT MARKING PLAN (14)

REVISIONS				ENGINEER OF RECORD		STATE OF FLORIDA DEPARTMENT OF TRANSPORTATION			SHEET NO.
DATE	DESCRIPTION	DATE	DESCRIPTION	BRITTANY J. NESBITT LICENSE NUMBER: 101548 PROTEAN DESIGN GROUP 100 EAST PINE STREET, SUITE 600 ORLANDO, FL 32801		ROAD NO.	COUNTY	FINANCIAL PROJECT ID	
						SR 25	HIGHLANDS	451270-1-52-01	



SIGNING & PAVEMENT
MARKING PLAN (13)

THE OFFICIAL RECORD OF THIS SHEET IS THE ELECTRONIC FILE DIGITALLY SIGNED AND SEALED UNDER RULE 61G15-23.004, F.A.C.

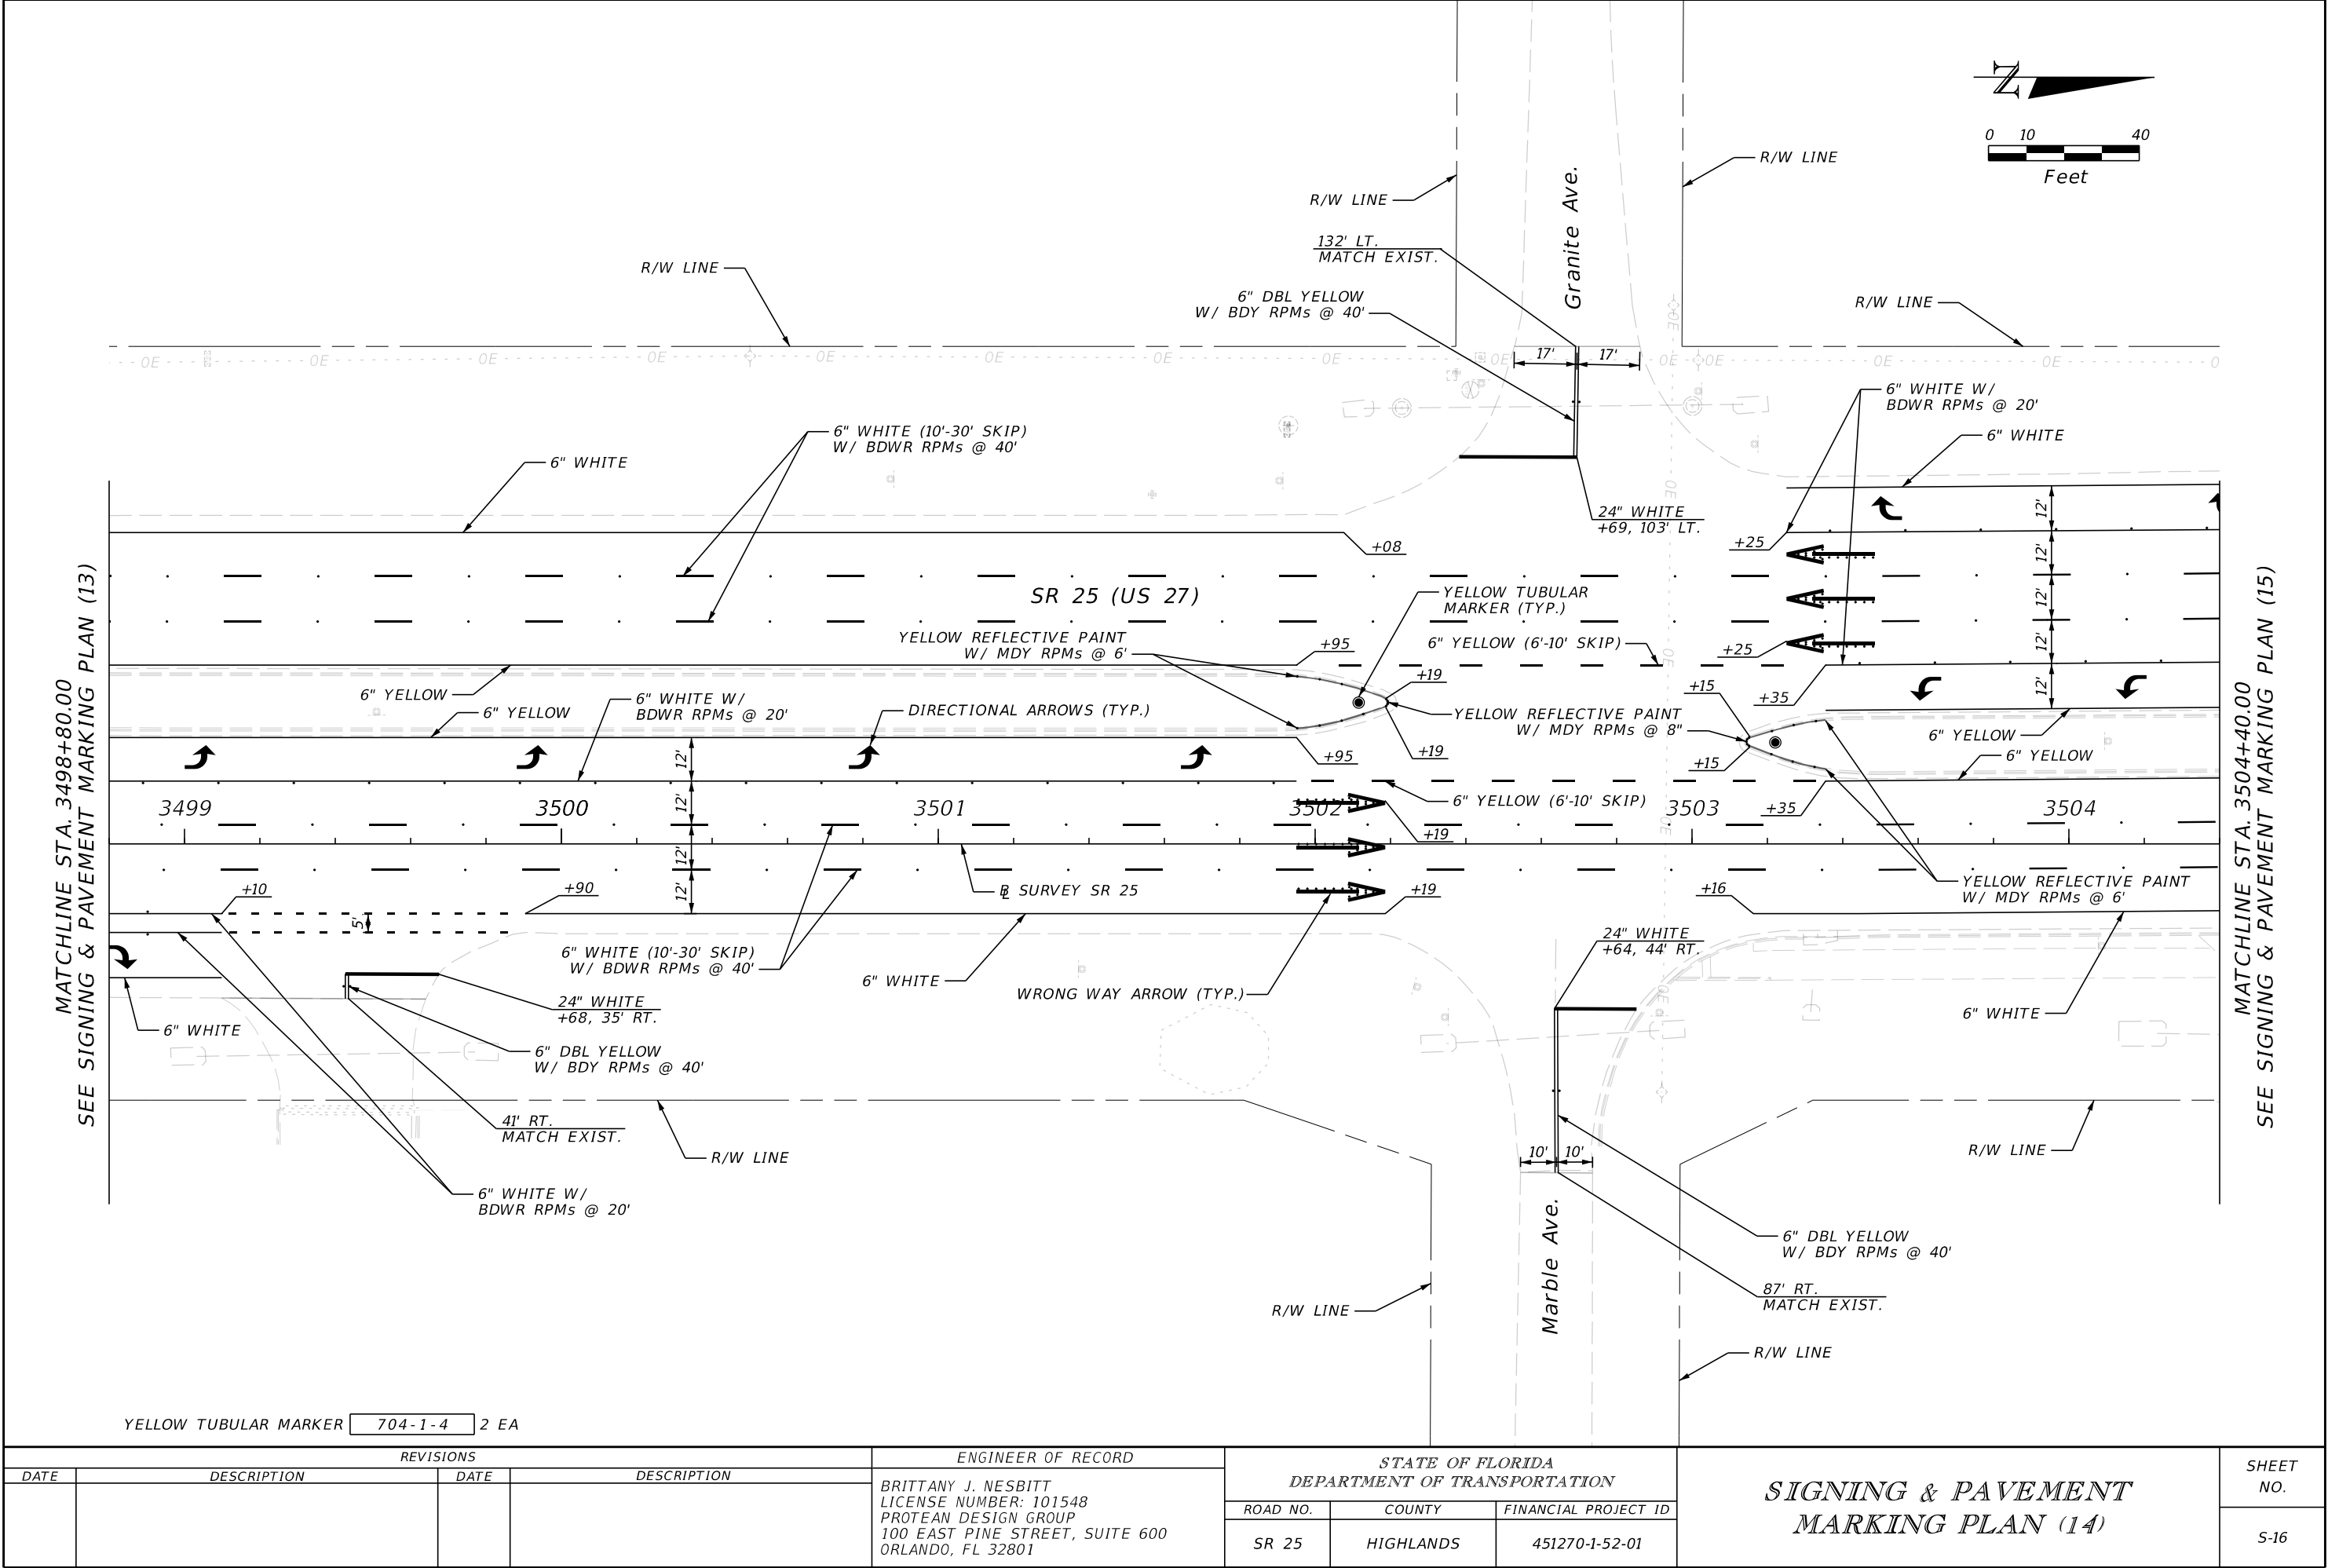

REVISIONS				ENGINEER OF RECORD		STATE OF FLORIDA DEPARTMENT OF TRANSPORTATION			SHEET NO.
DATE	DESCRIPTION	DATE	DESCRIPTION	BRITTANY J. NESBITT LICENSE NUMBER: 101548 PROTEAN DESIGN GROUP 100 EAST PINE STREET, SUITE 600 ORLANDO, FL 32801		ROAD NO.	COUNTY	FINANCIAL PROJECT ID	
						SR 25	HIGHLANDS	451270-1-52-01	

THE OFFICIAL RECORD OF THIS SHEET IS THE ELECTRONIC FILE DIGITALLY SIGNED AND SEALED UNDER RULE 61G15-23.004, F.A.C.

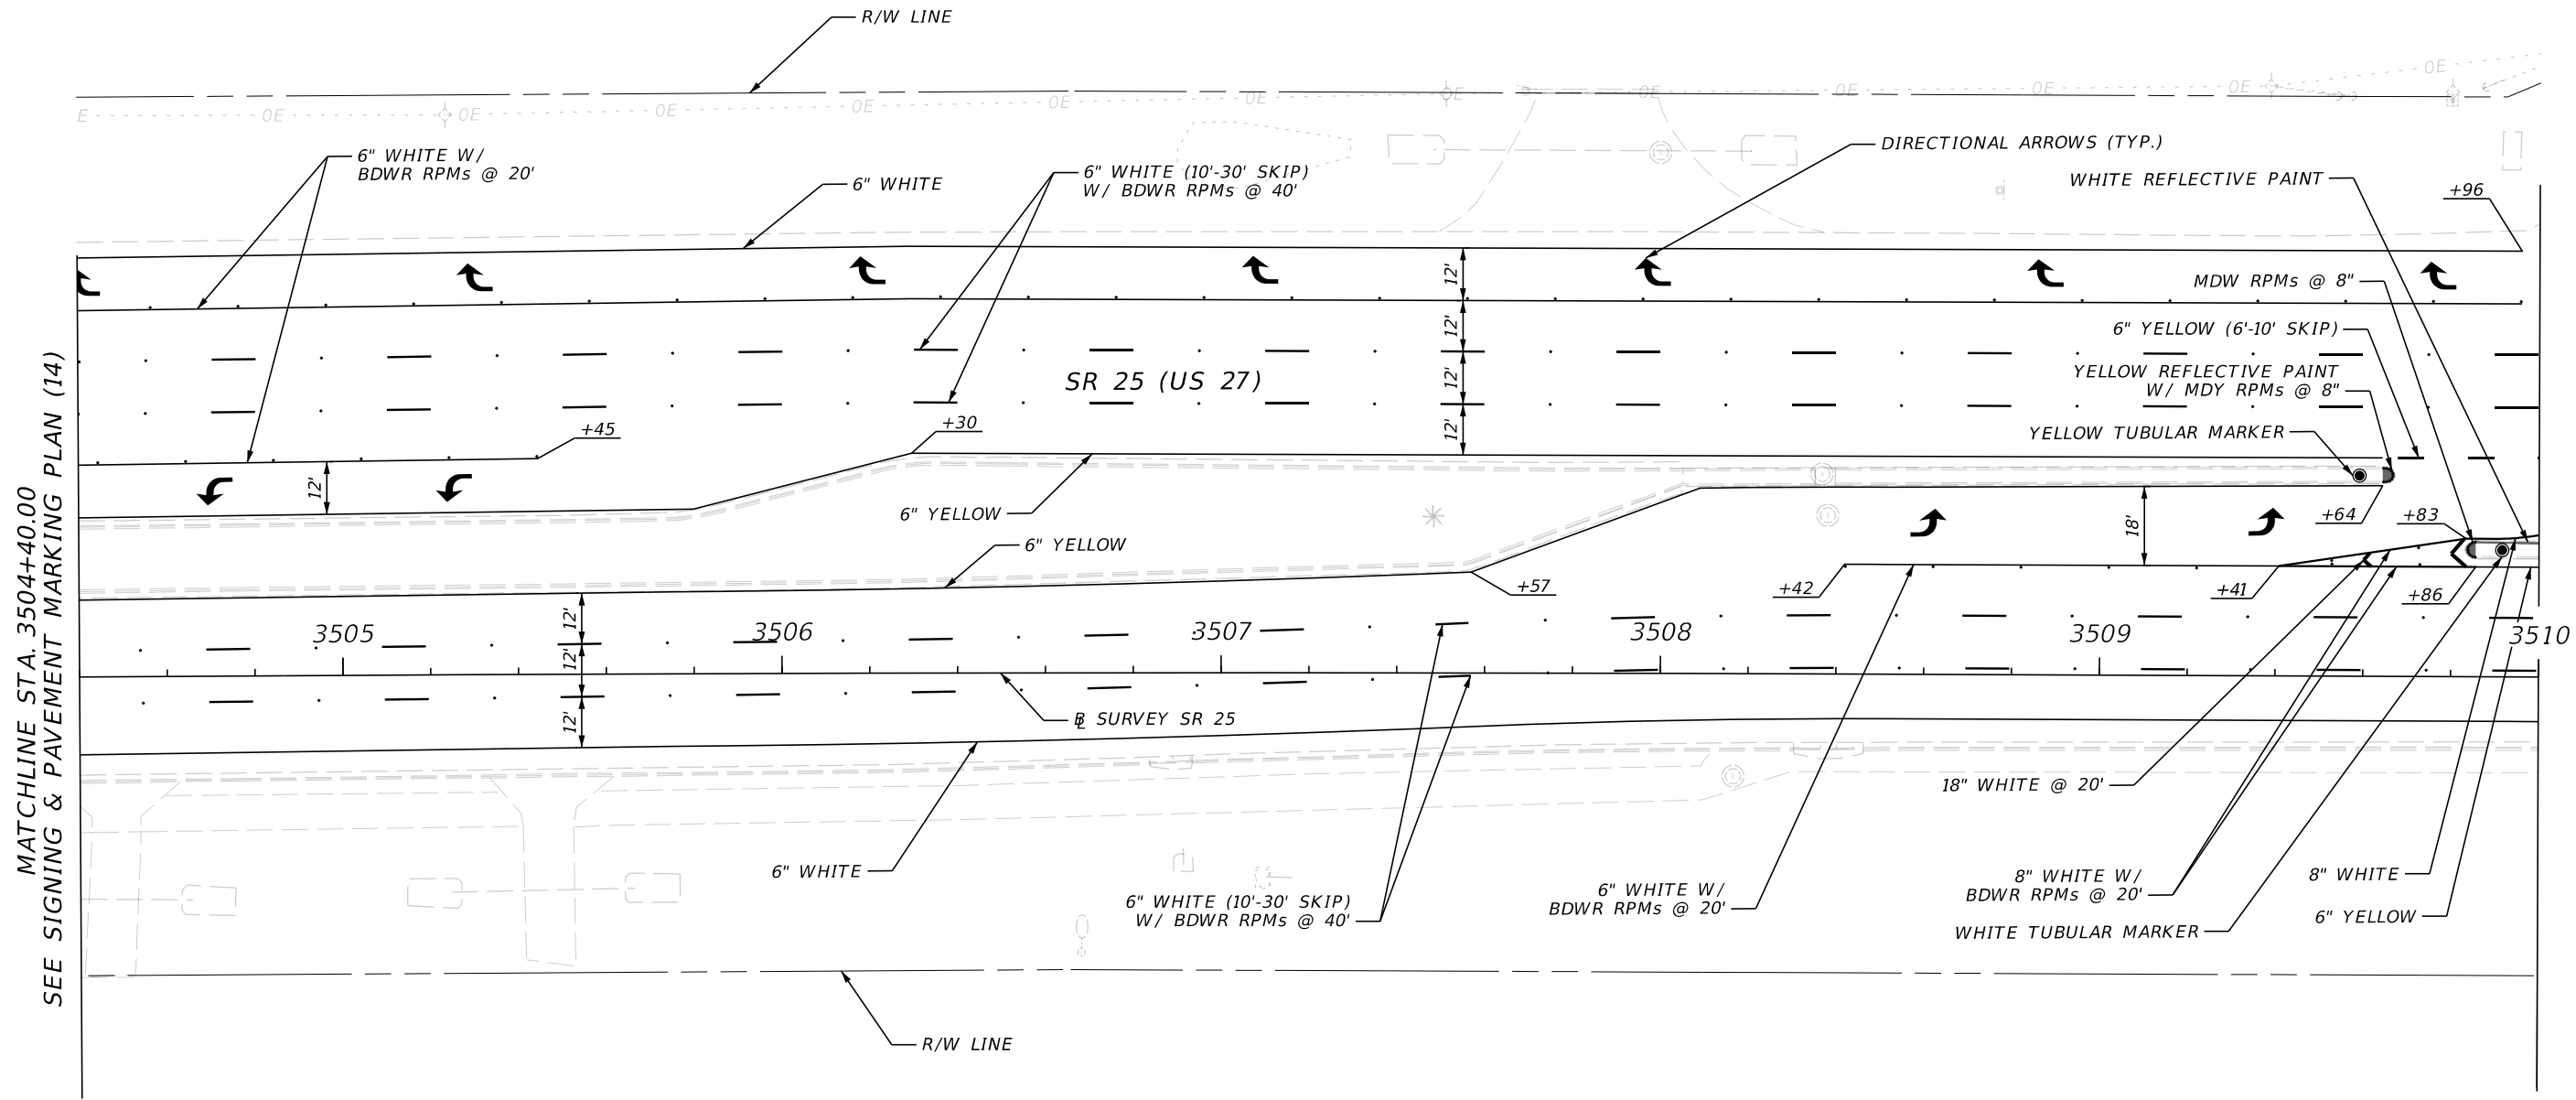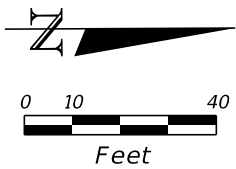


WHITE TUBULAR MARKER	704-1-3	1 EA
YELLOW TUBULAR MARKER	704-1-4	1 EA


REVISIONS				ENGINEER OF RECORD		STATE OF FLORIDA DEPARTMENT OF TRANSPORTATION			SHEET NO.
DATE	DESCRIPTION	DATE	DESCRIPTION	BRITTANY J. NESBITT LICENSE NUMBER: 101548 PROTEAN DESIGN GROUP 100 EAST PINE STREET, SUITE 600 ORLANDO, FL 32801		ROAD NO.	COUNTY	FINANCIAL PROJECT ID	
						SR 25	HIGHLANDS	451270-1-52-01	

SIGNING & PAVEMENT
MARKING PLAN (15)



THE OFFICIAL RECORD OF THIS SHEET IS THE ELECTRONIC FILE DIGITALLY SIGNED AND SEALED UNDER RULE 61G15-23.004, F.A.C.

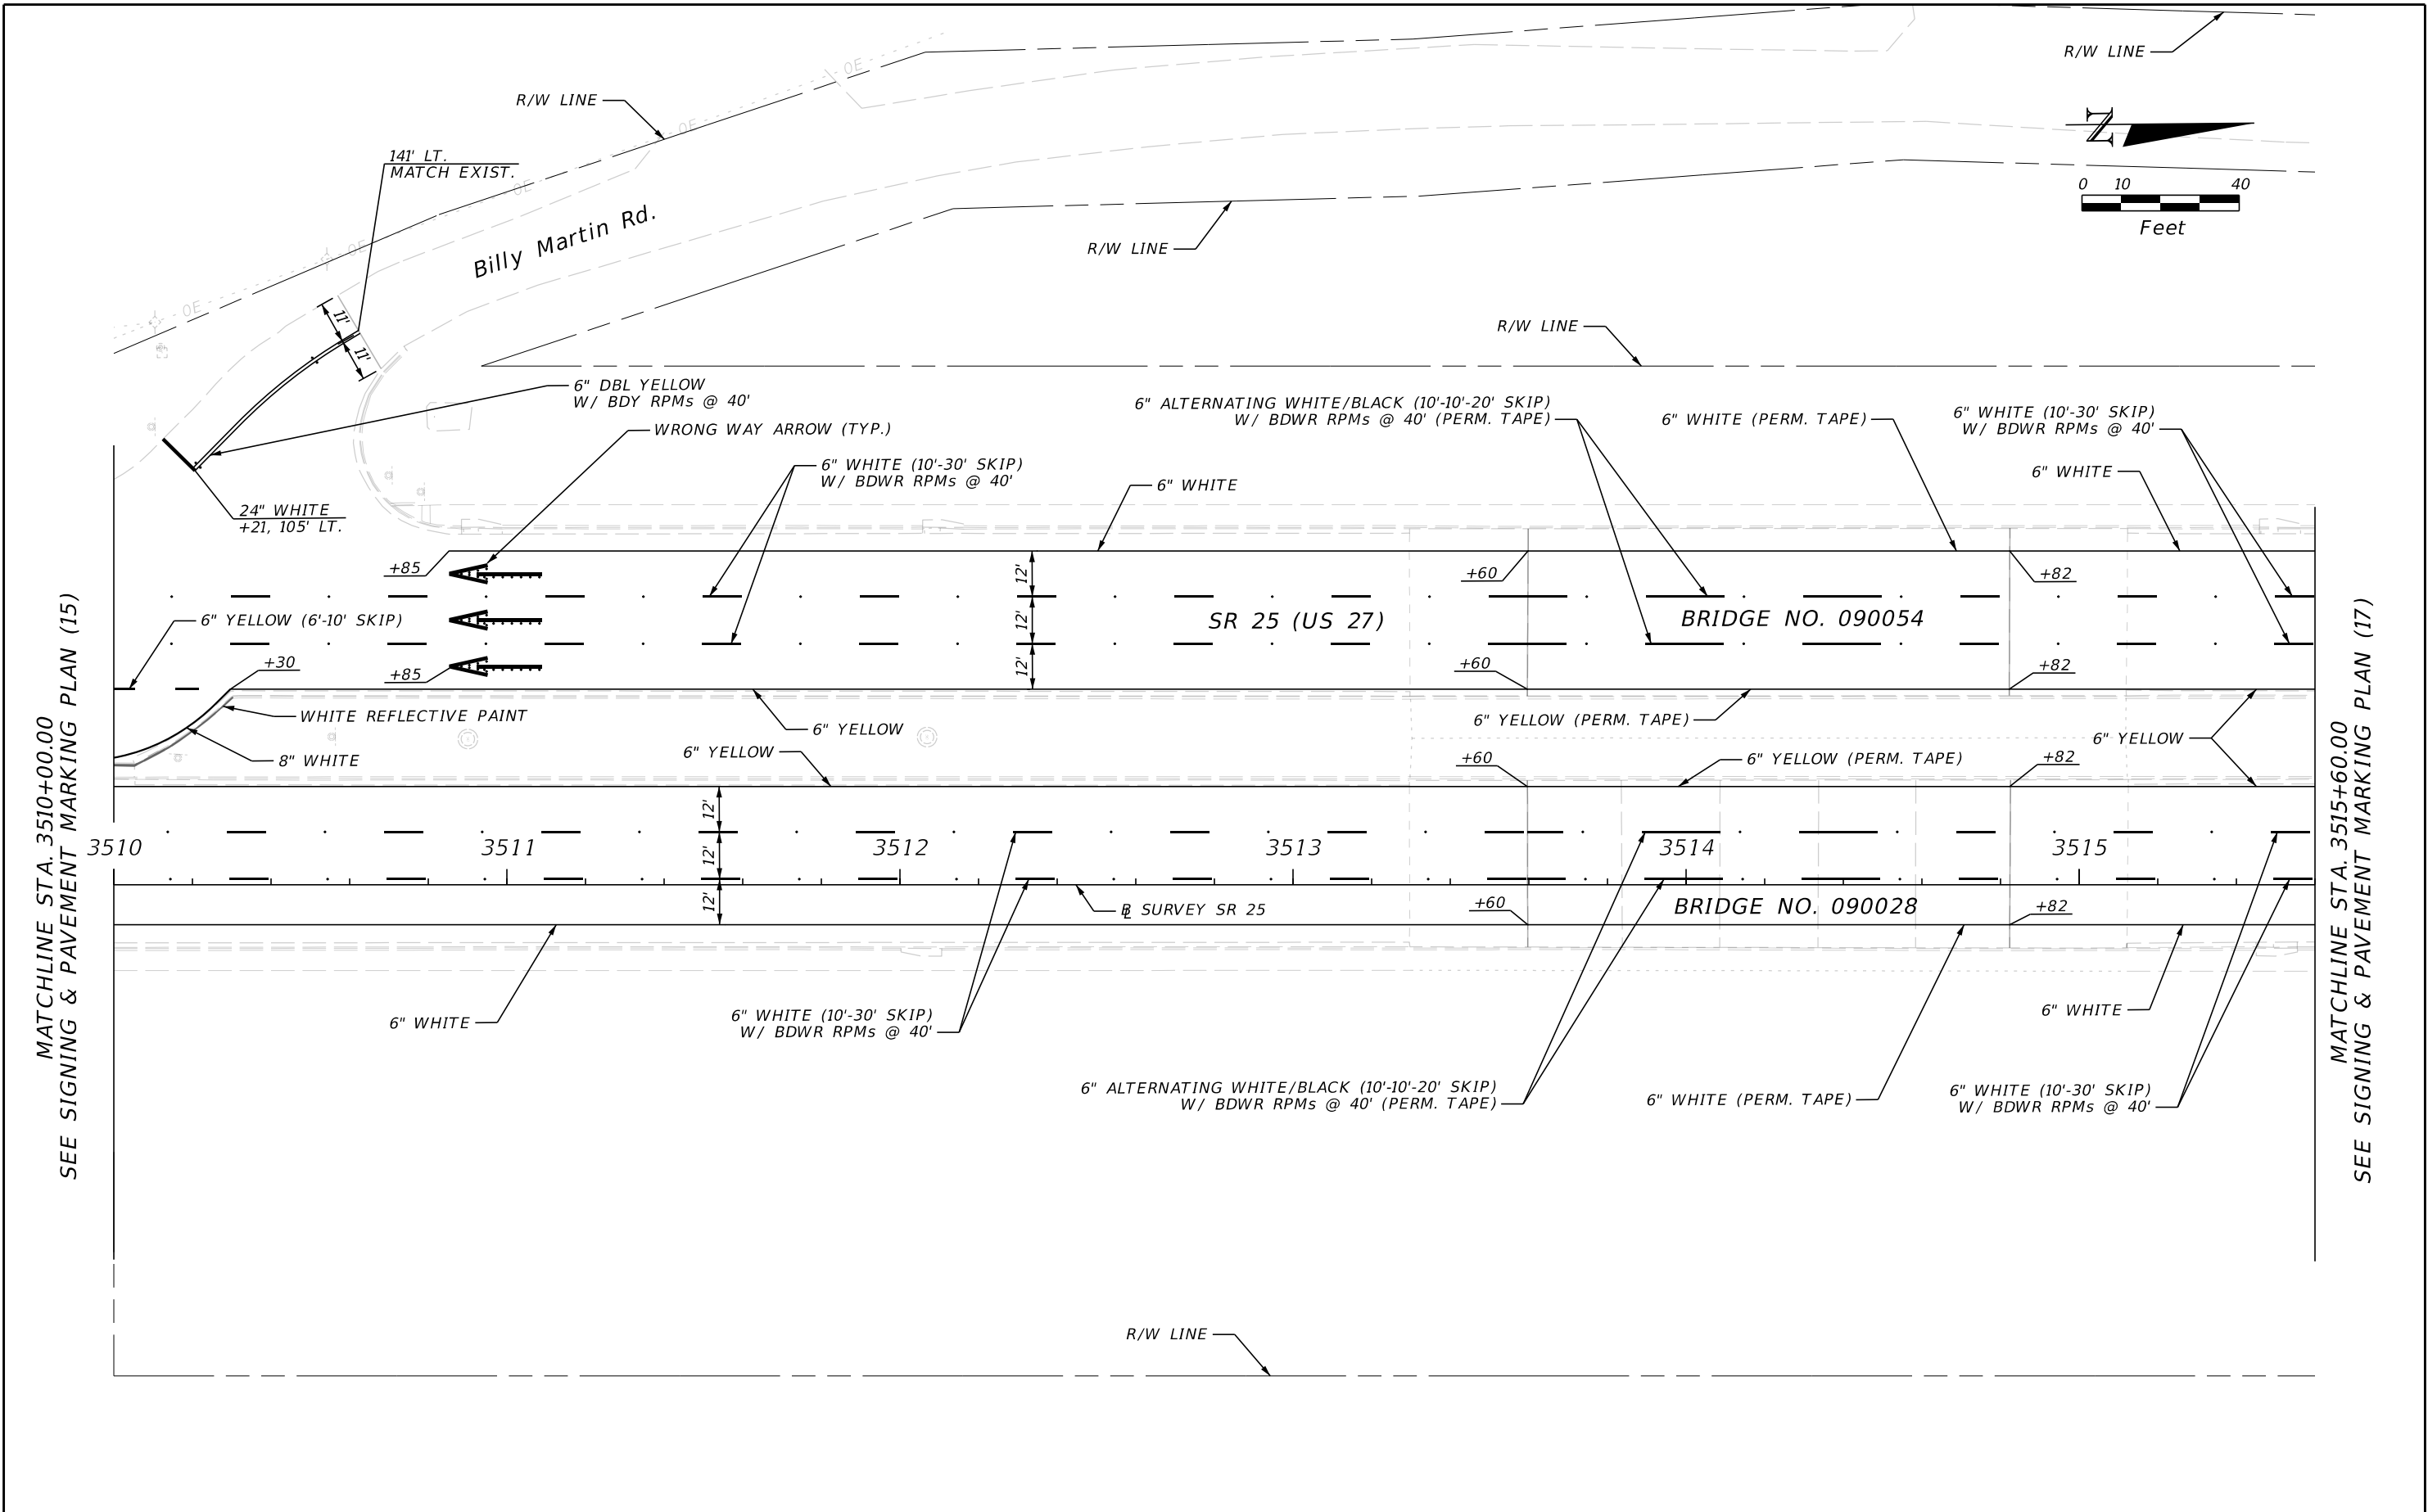

REVISIONS				ENGINEER OF RECORD		STATE OF FLORIDA DEPARTMENT OF TRANSPORTATION			SHEET NO.
DATE	DESCRIPTION	DATE	DESCRIPTION	BRITTANY J. NESBITT LICENSE NUMBER: 101548 PROTEAN DESIGN GROUP 100 EAST PINE STREET, SUITE 600 ORLANDO, FL 32801		ROAD NO.	COUNTY	FINANCIAL PROJECT ID	
						SR 25	HIGHLANDS	451270-1-52-01	

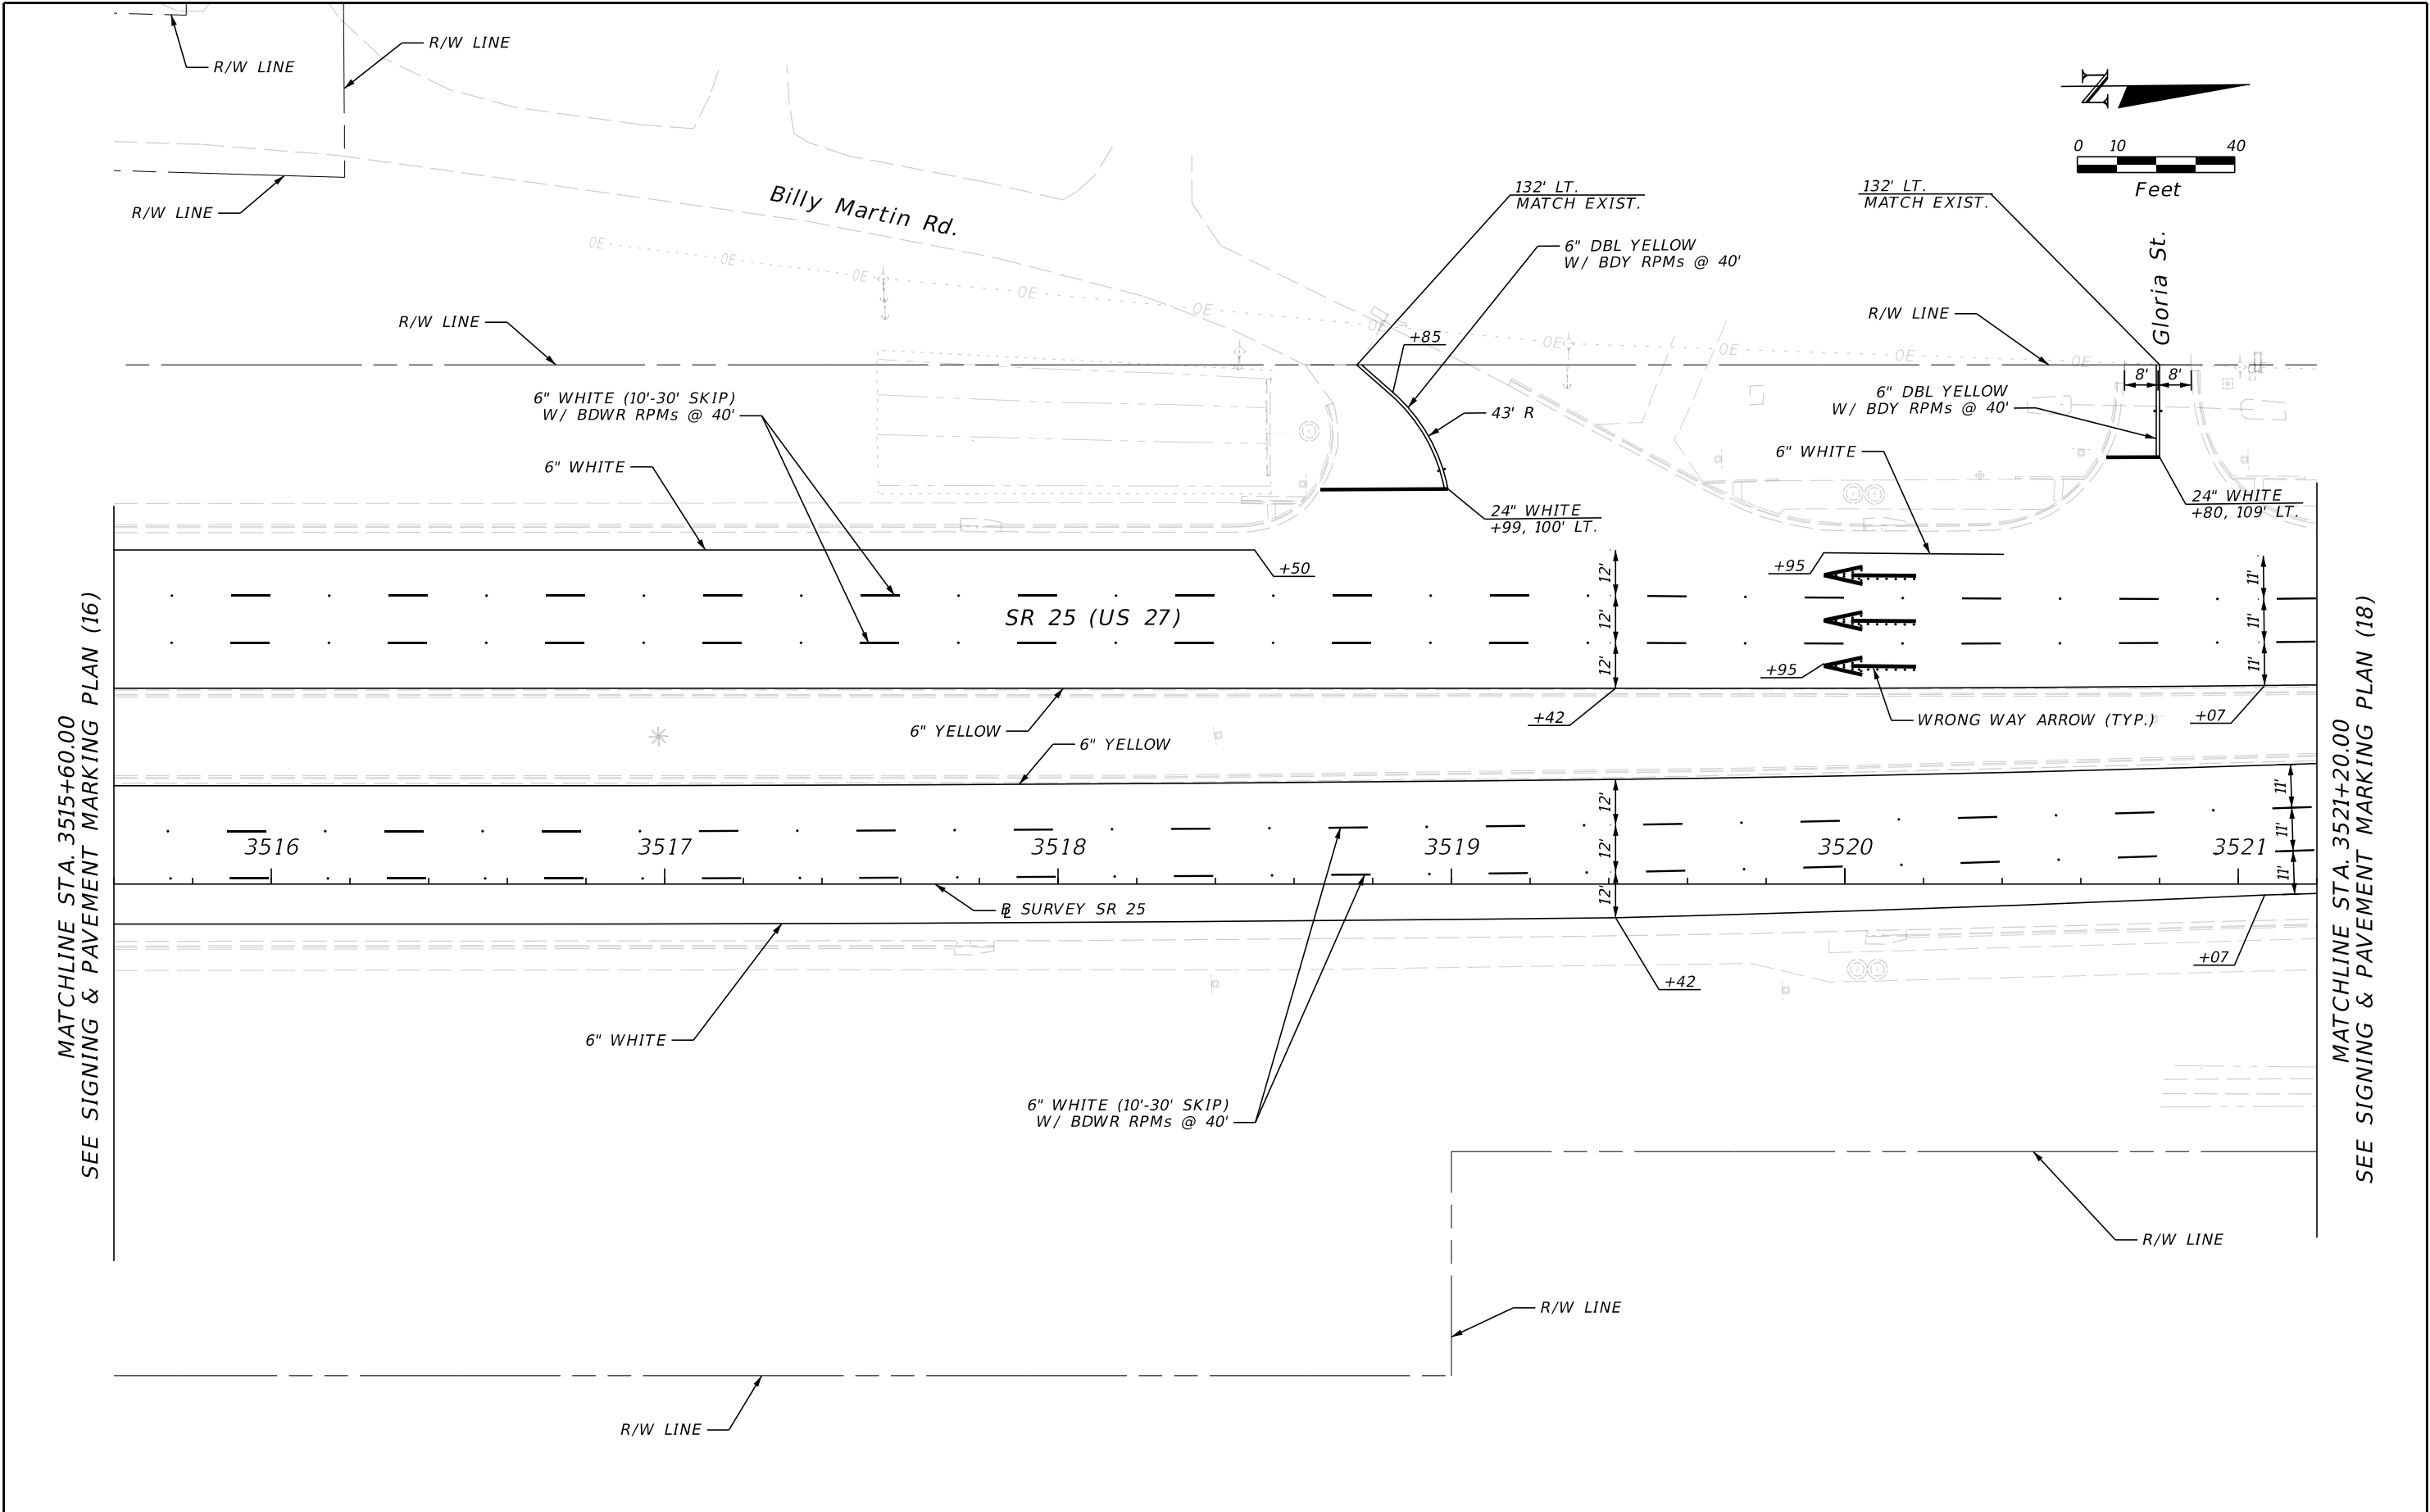


REVISIONS				ENGINEER OF RECORD		STATE OF FLORIDA DEPARTMENT OF TRANSPORTATION			SHEET NO.
DATE	DESCRIPTION	DATE	DESCRIPTION	BRITTANY J. NESBITT LICENSE NUMBER: 101548 PROTEAN DESIGN GROUP 100 EAST PINE STREET, SUITE 600 ORLANDO, FL 32801		ROAD NO.	COUNTY	FINANCIAL PROJECT ID	
						SR 25	HIGHLANDS	451270-1-52-01	

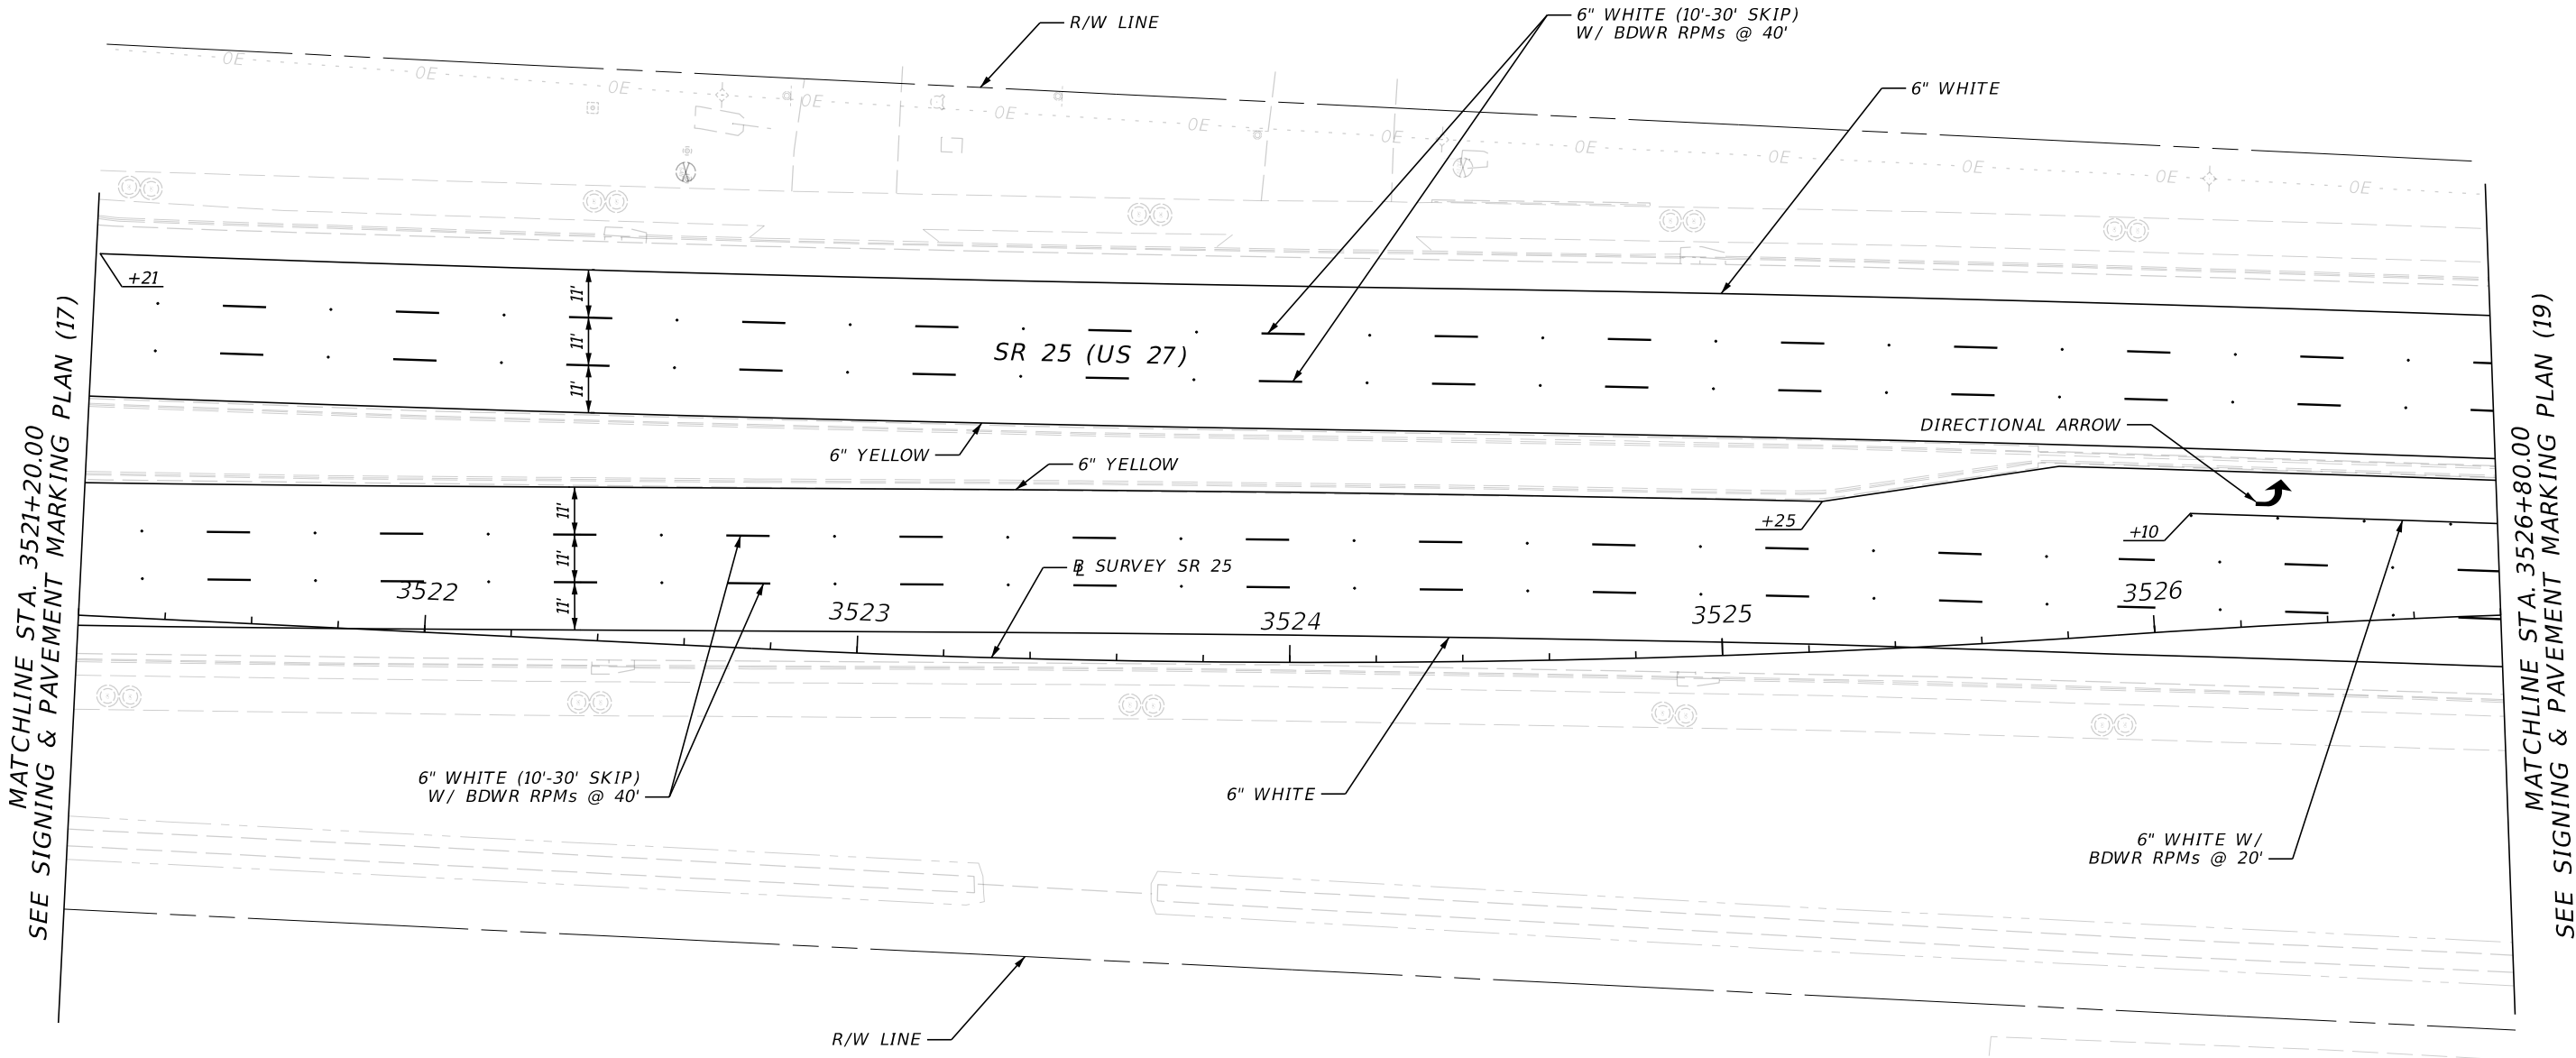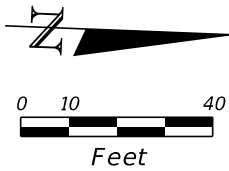

MATCHLINE STA. 3521+20.00
SEE SIGNING & PAVEMENT MARKING PLAN (17)

MATCHLINE STA. 3526+80.00
SEE SIGNING & PAVEMENT MARKING PLAN (19)

REVISIONS				ENGINEER OF RECORD		STATE OF FLORIDA DEPARTMENT OF TRANSPORTATION			SIGNING & PAVEMENT MARKING PLAN (18)	SHEET NO. S-20
DATE	DESCRIPTION	DATE	DESCRIPTION	BRITTANY J. NESBITT LICENSE NUMBER: 101548 PROTEAN DESIGN GROUP 100 EAST PINE STREET, SUITE 600 ORLANDO, FL 32801		ROAD NO.	COUNTY	FINANCIAL PROJECT ID		
						SR 25	HIGHLANDS	451270-1-52-01		

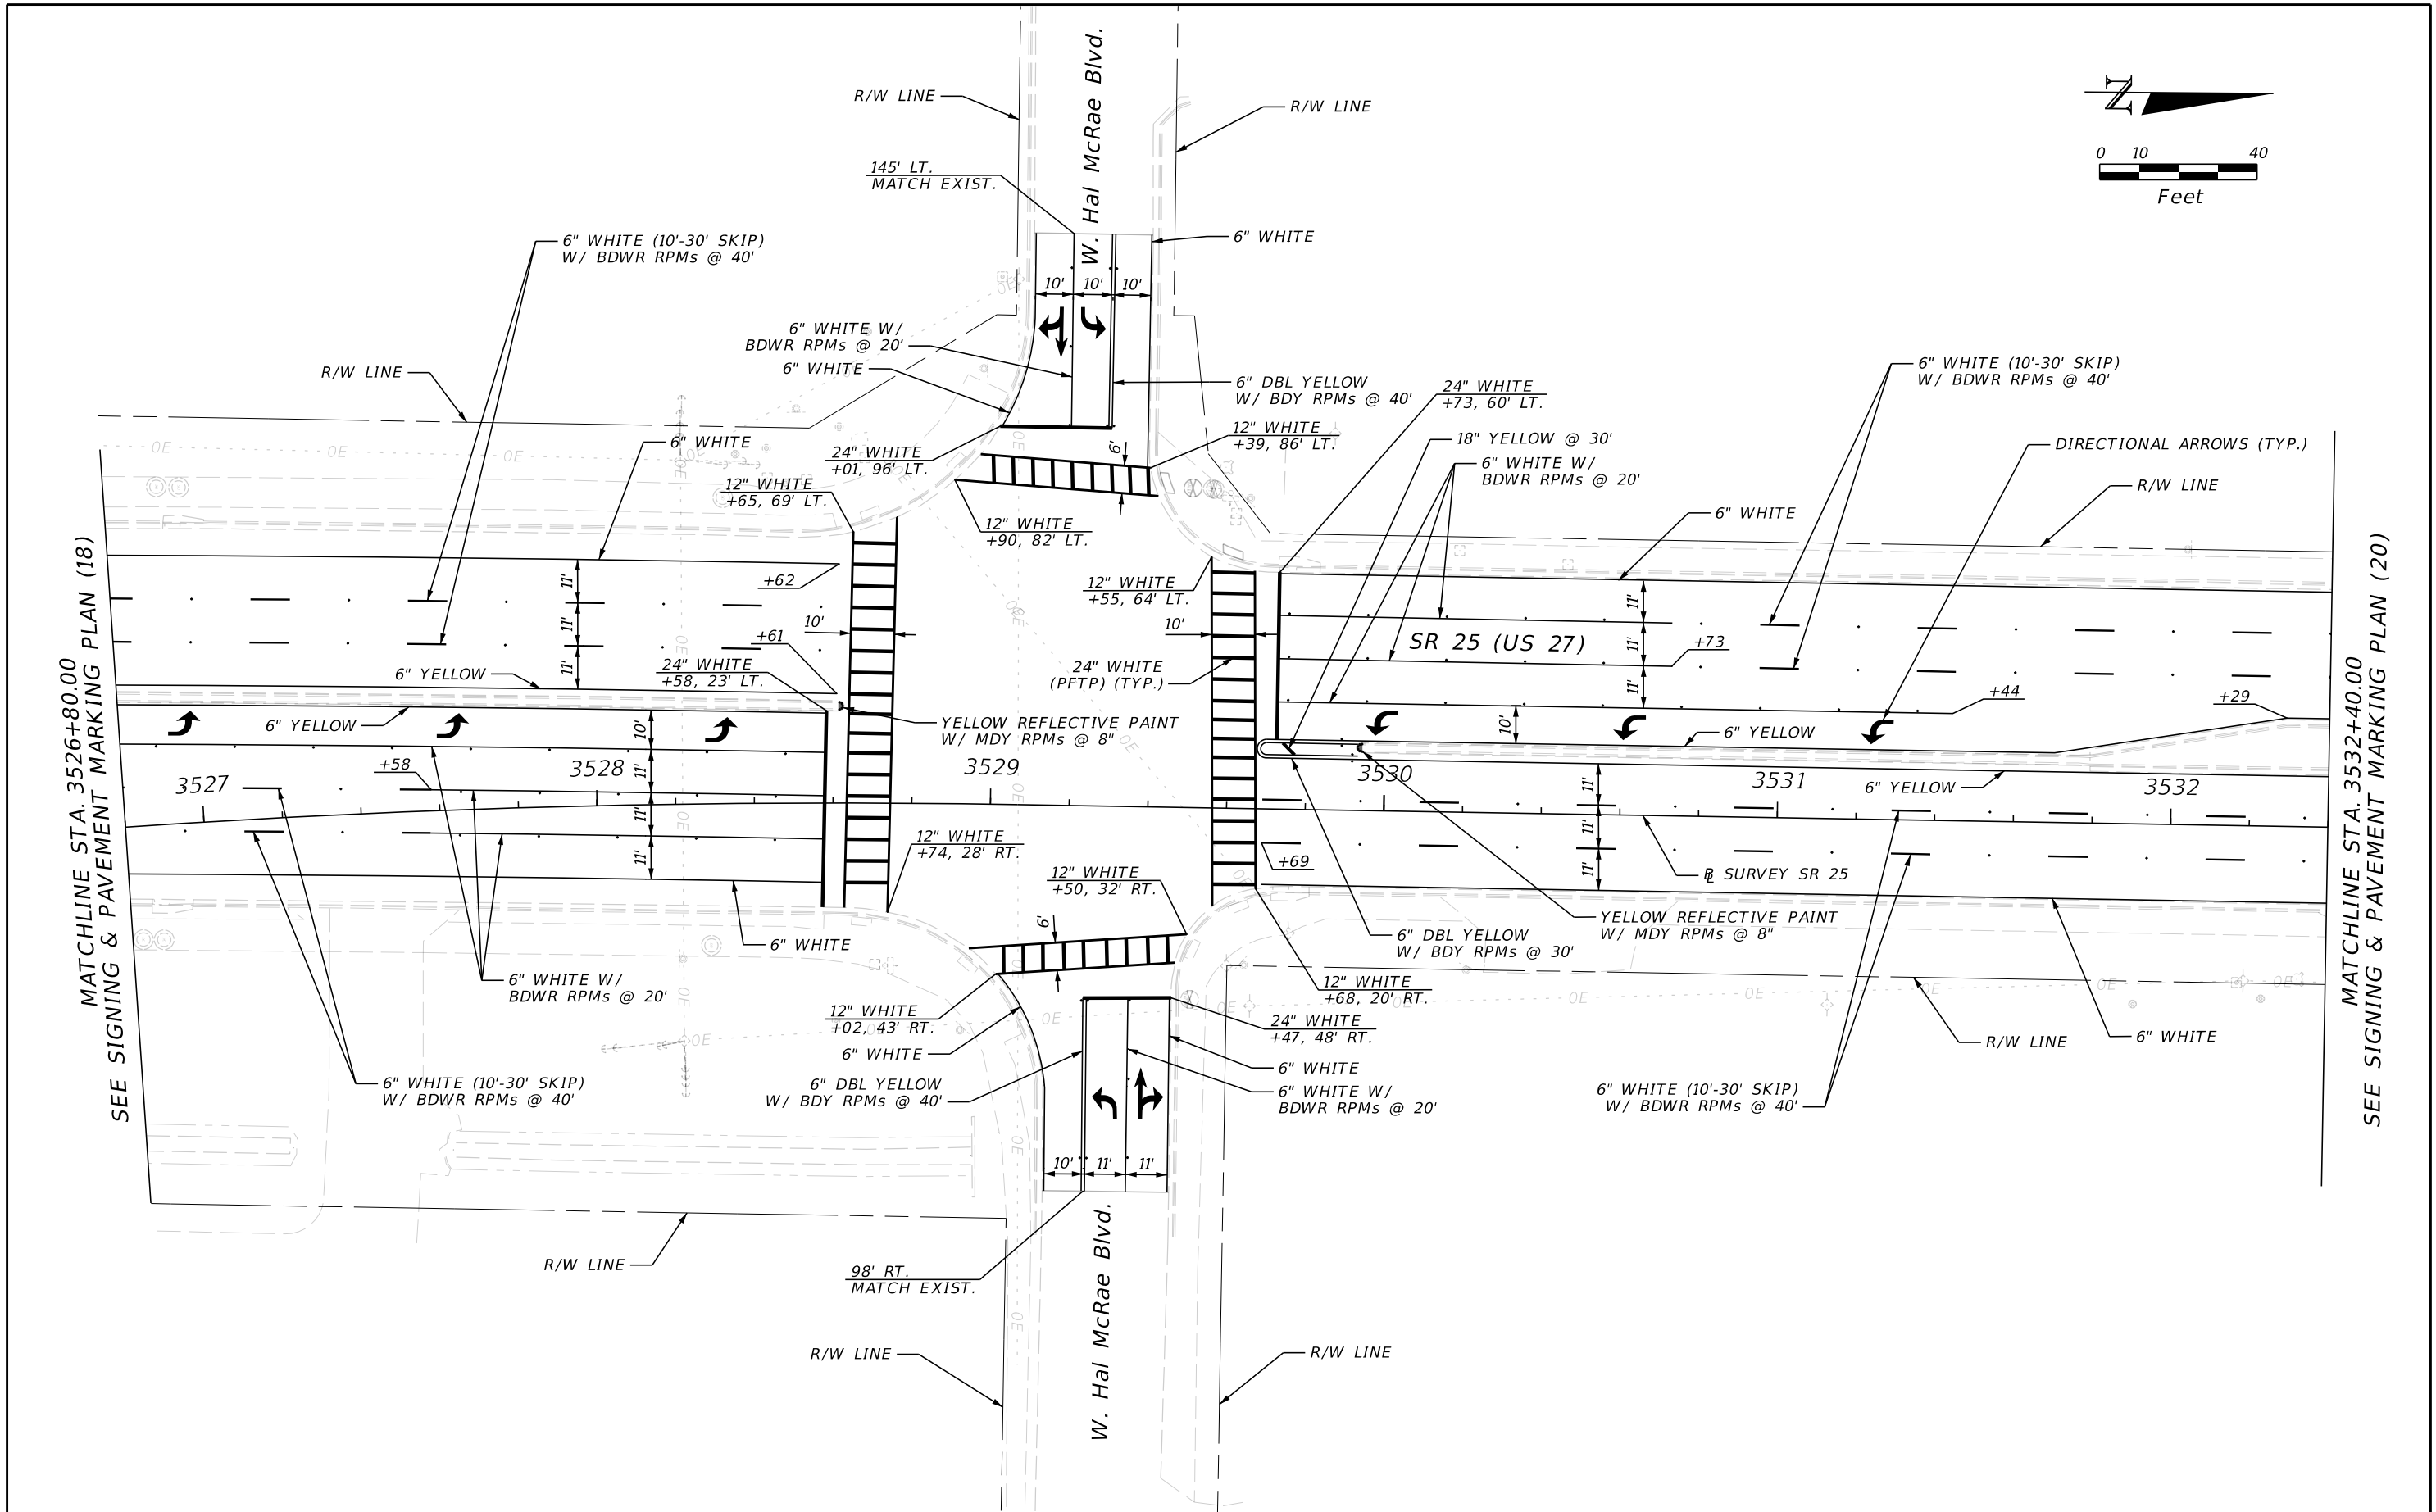


REVISIONS				ENGINEER OF RECORD	STATE OF FLORIDA DEPARTMENT OF TRANSPORTATION			SHEET NO.
DATE	DESCRIPTION	DATE	DESCRIPTION		ROAD NO.	COUNTY	FINANCIAL PROJECT ID	
					SR 25	HIGHLANDS	451270-1-52-01	

BRITTANY J. NESBITT
LICENSE NUMBER: 101548
PROTEAN DESIGN GROUP
100 EAST PINE STREET, SUITE 600
ORLANDO, FL 32801

SIGNING & PAVEMENT
MARKING PLAN (19)

5-21

THE OFFICIAL RECORD OF THIS SHEET IS THE ELECTRONIC FILE DIGITALLY SIGNED AND SEALED UNDER RULE 61G15-23.004, F.A.C.


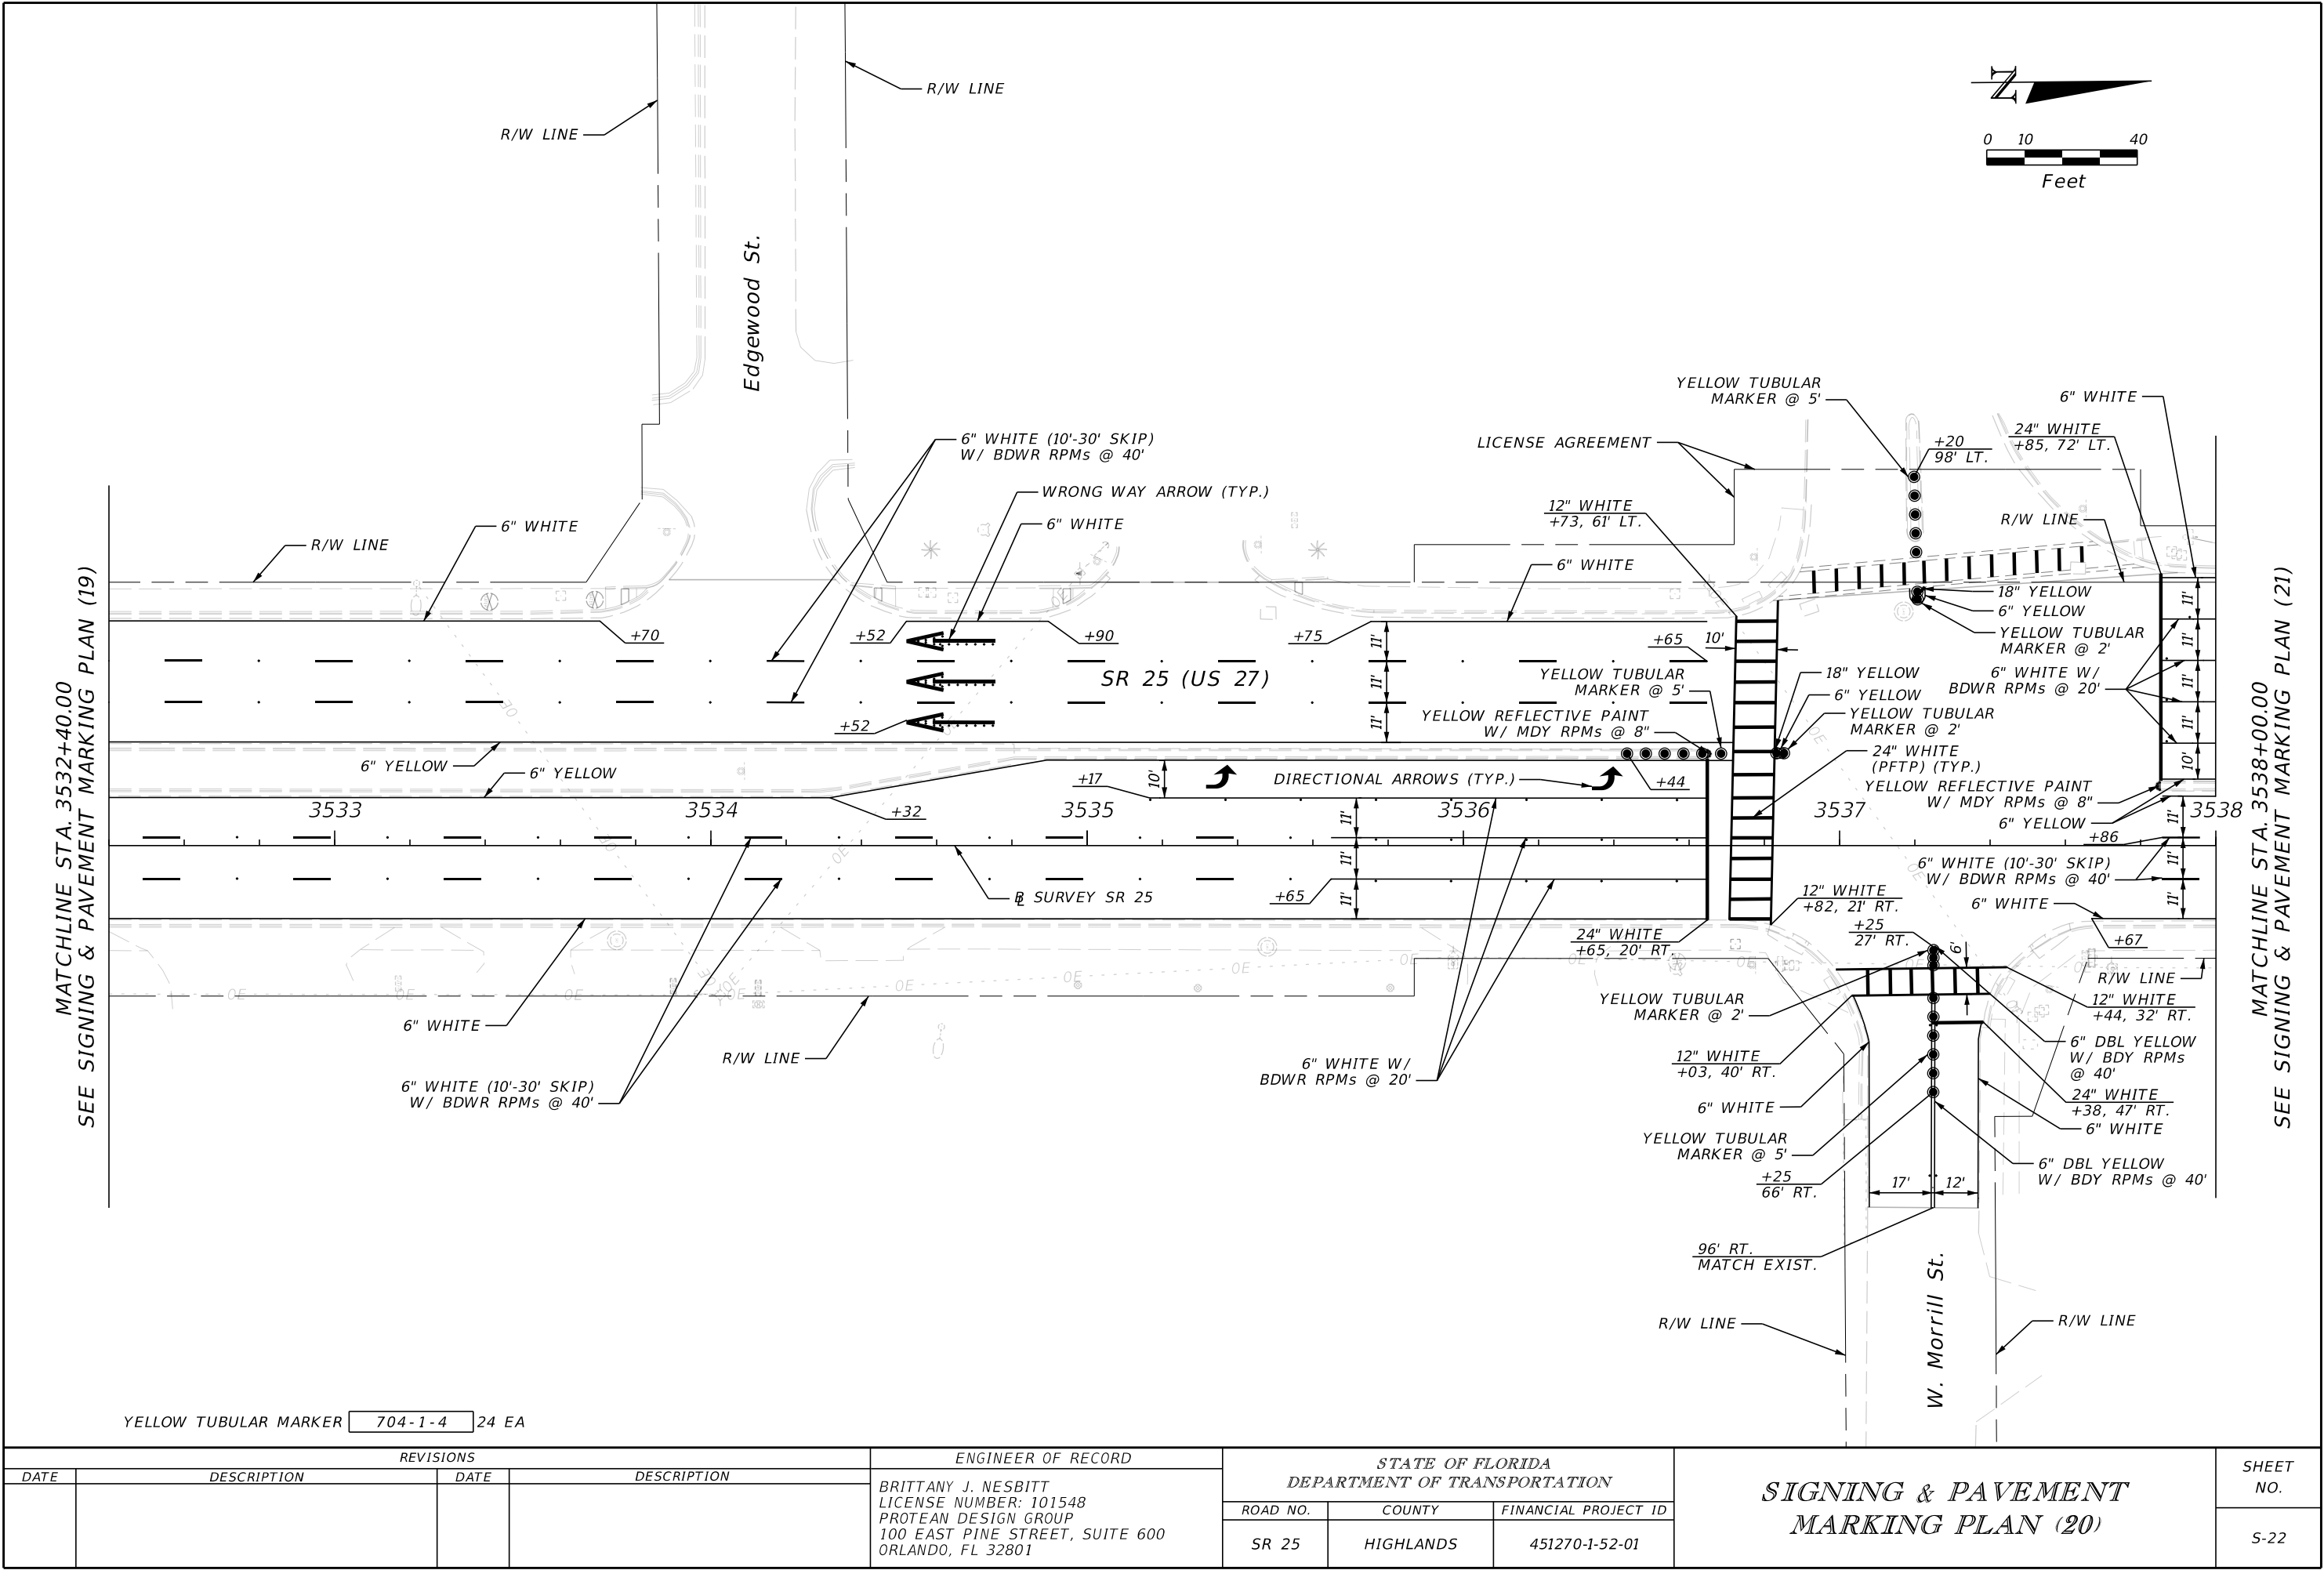


MATCHLINE STA. 3532+40.00
SEE SIGNING & PAVEMENT MARKING PLAN (19)

MATCHLINE STA. 3538+00.00
SEE SIGNING & PAVEMENT MARKING PLAN (21)

YELLOW TUBULAR MARKER 704-1-4 24 EA


REVISIONS				ENGINEER OF RECORD	STATE OF FLORIDA DEPARTMENT OF TRANSPORTATION			SHEET NO.
DATE	DESCRIPTION	DATE	DESCRIPTION		ROAD NO.	COUNTY	FINANCIAL PROJECT ID	
					SR 25	HIGHLANDS	451270-1-52-01	
				BRITTANY J. NESBITT LICENSE NUMBER: 101548 PROTEAN DESIGN GROUP 100 EAST PINE STREET, SUITE 600 ORLANDO, FL 32801	SIGNING & PAVEMENT MARKING PLAN (20)			S-22

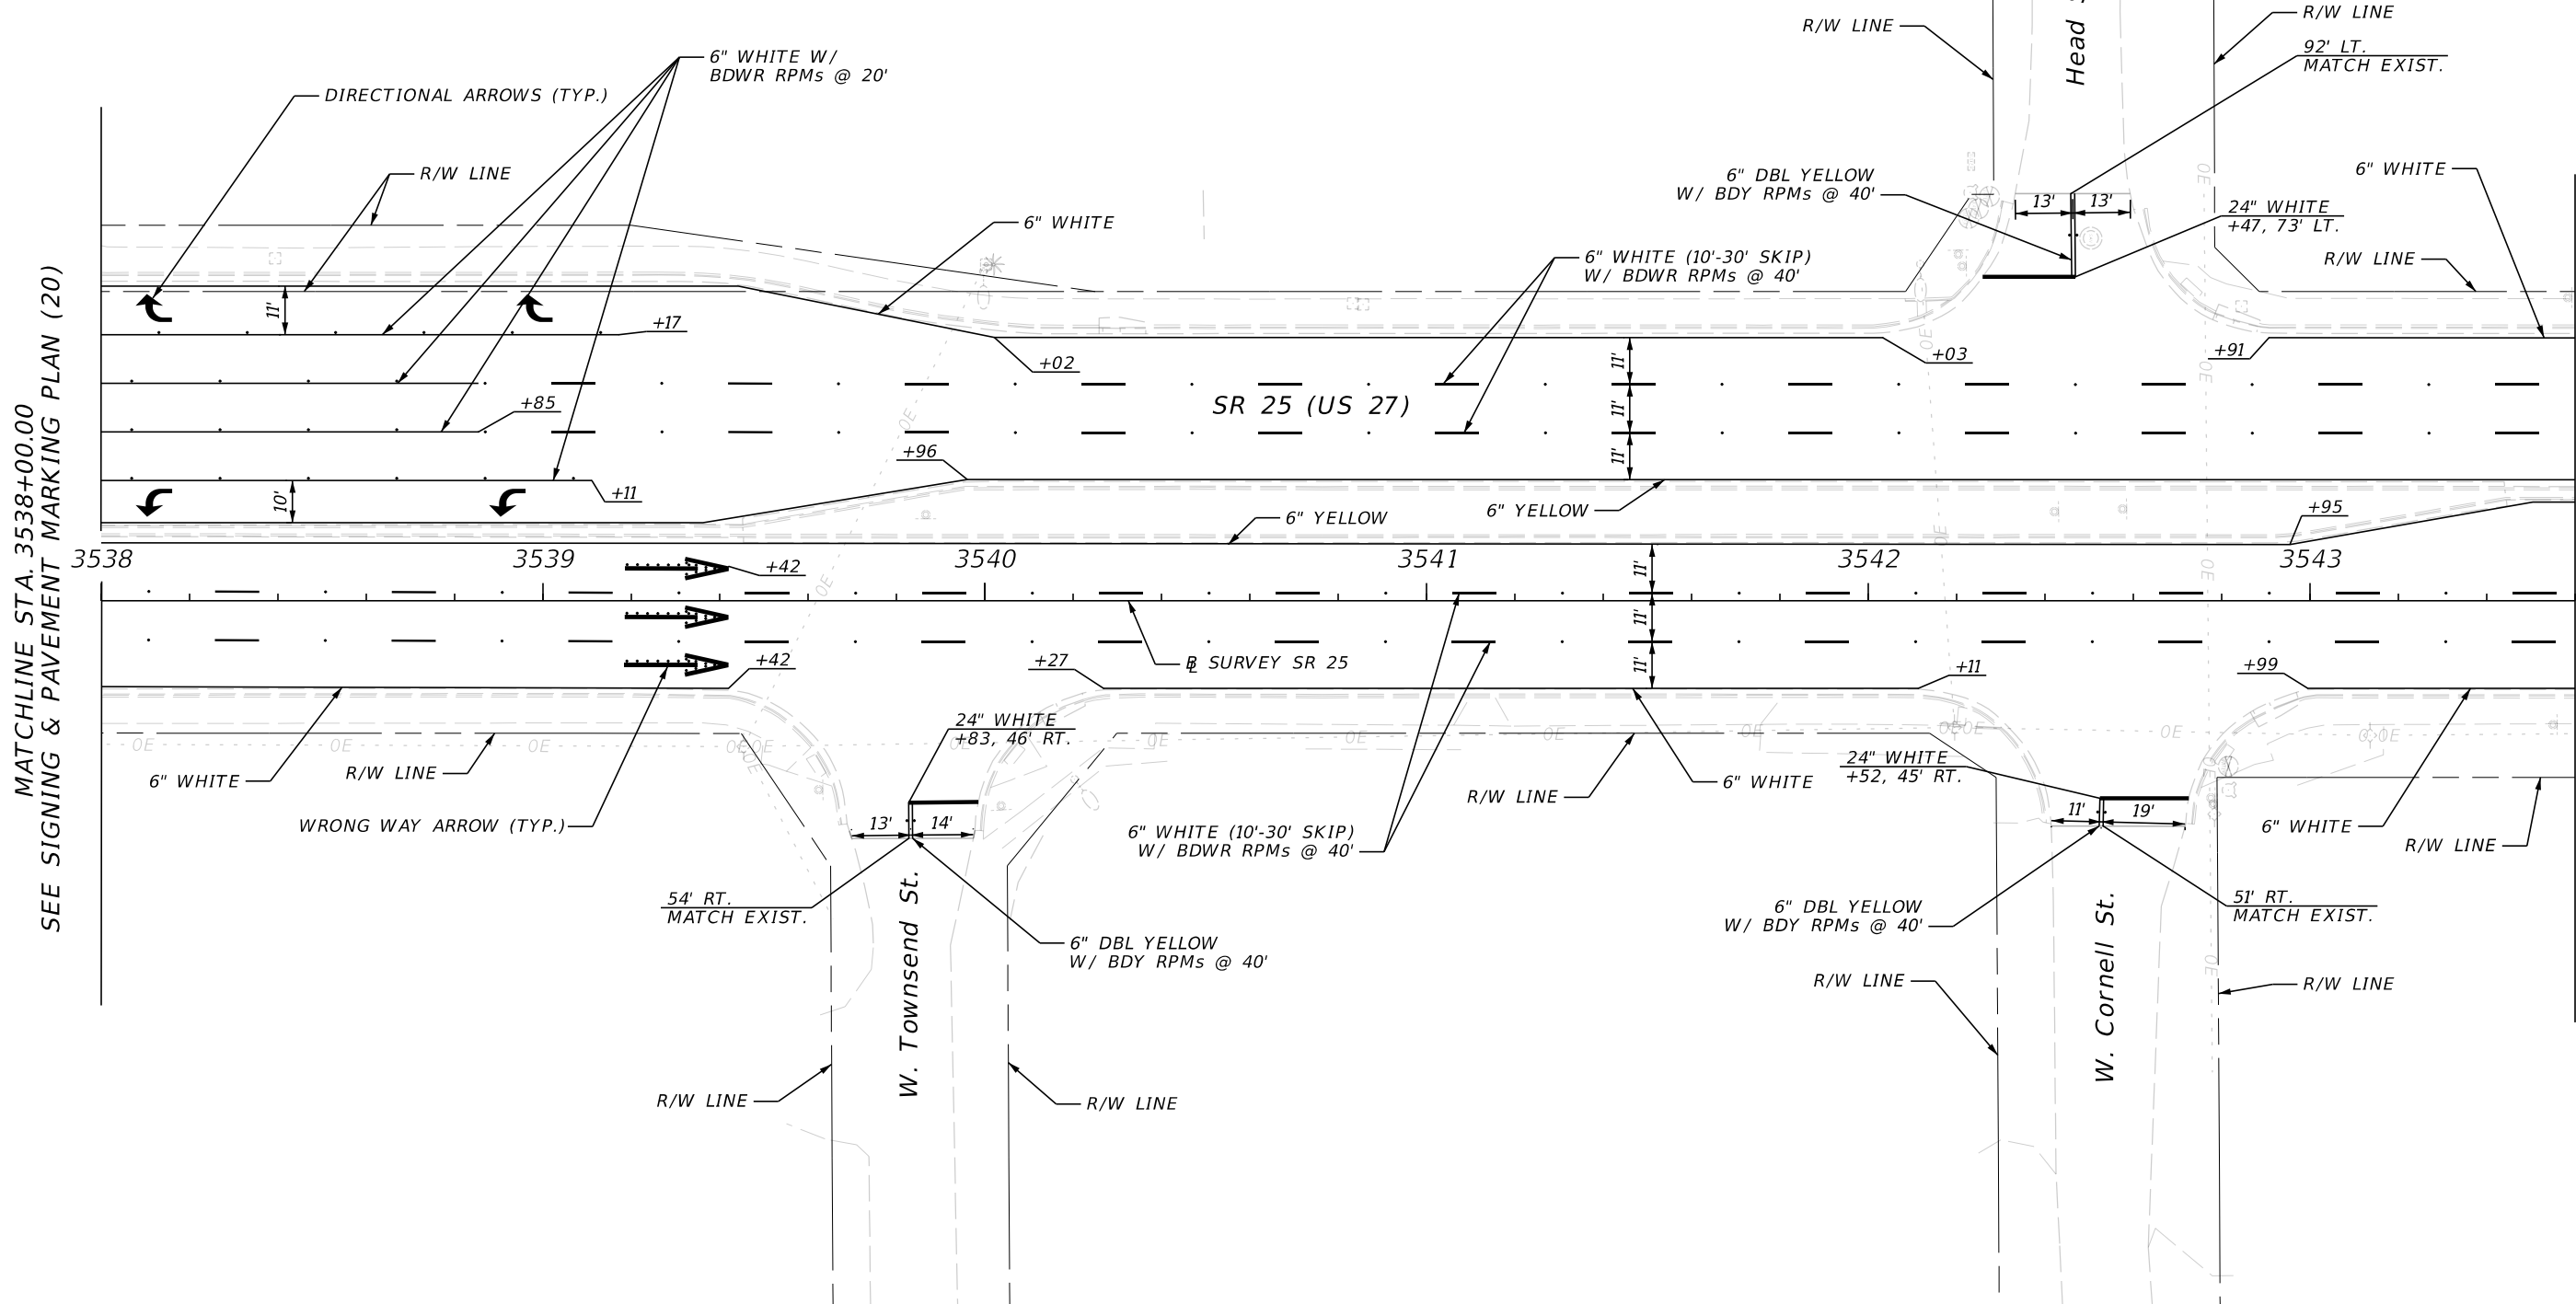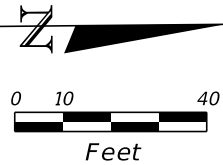

MATCHLINE STA. 3538+00.00
SEE SIGNING & PAVEMENT MARKING PLAN (20)


MATCHLINE STA. 3543+60.00
SEE SIGNING & PAVEMENT MARKING PLAN (22)


REVISIONS				ENGINEER OF RECORD	STATE OF FLORIDA DEPARTMENT OF TRANSPORTATION			SHEET NO.
DATE	DESCRIPTION	DATE	DESCRIPTION		ROAD NO.	COUNTY	FINANCIAL PROJECT ID	
				BRITTANY J. NESBITT LICENSE NUMBER: 101548 PROTEAN DESIGN GROUP 100 EAST PINE STREET, SUITE 600 ORLANDO, FL 32801	SR 25	HIGHLANDS	451270-1-52-01	S-23

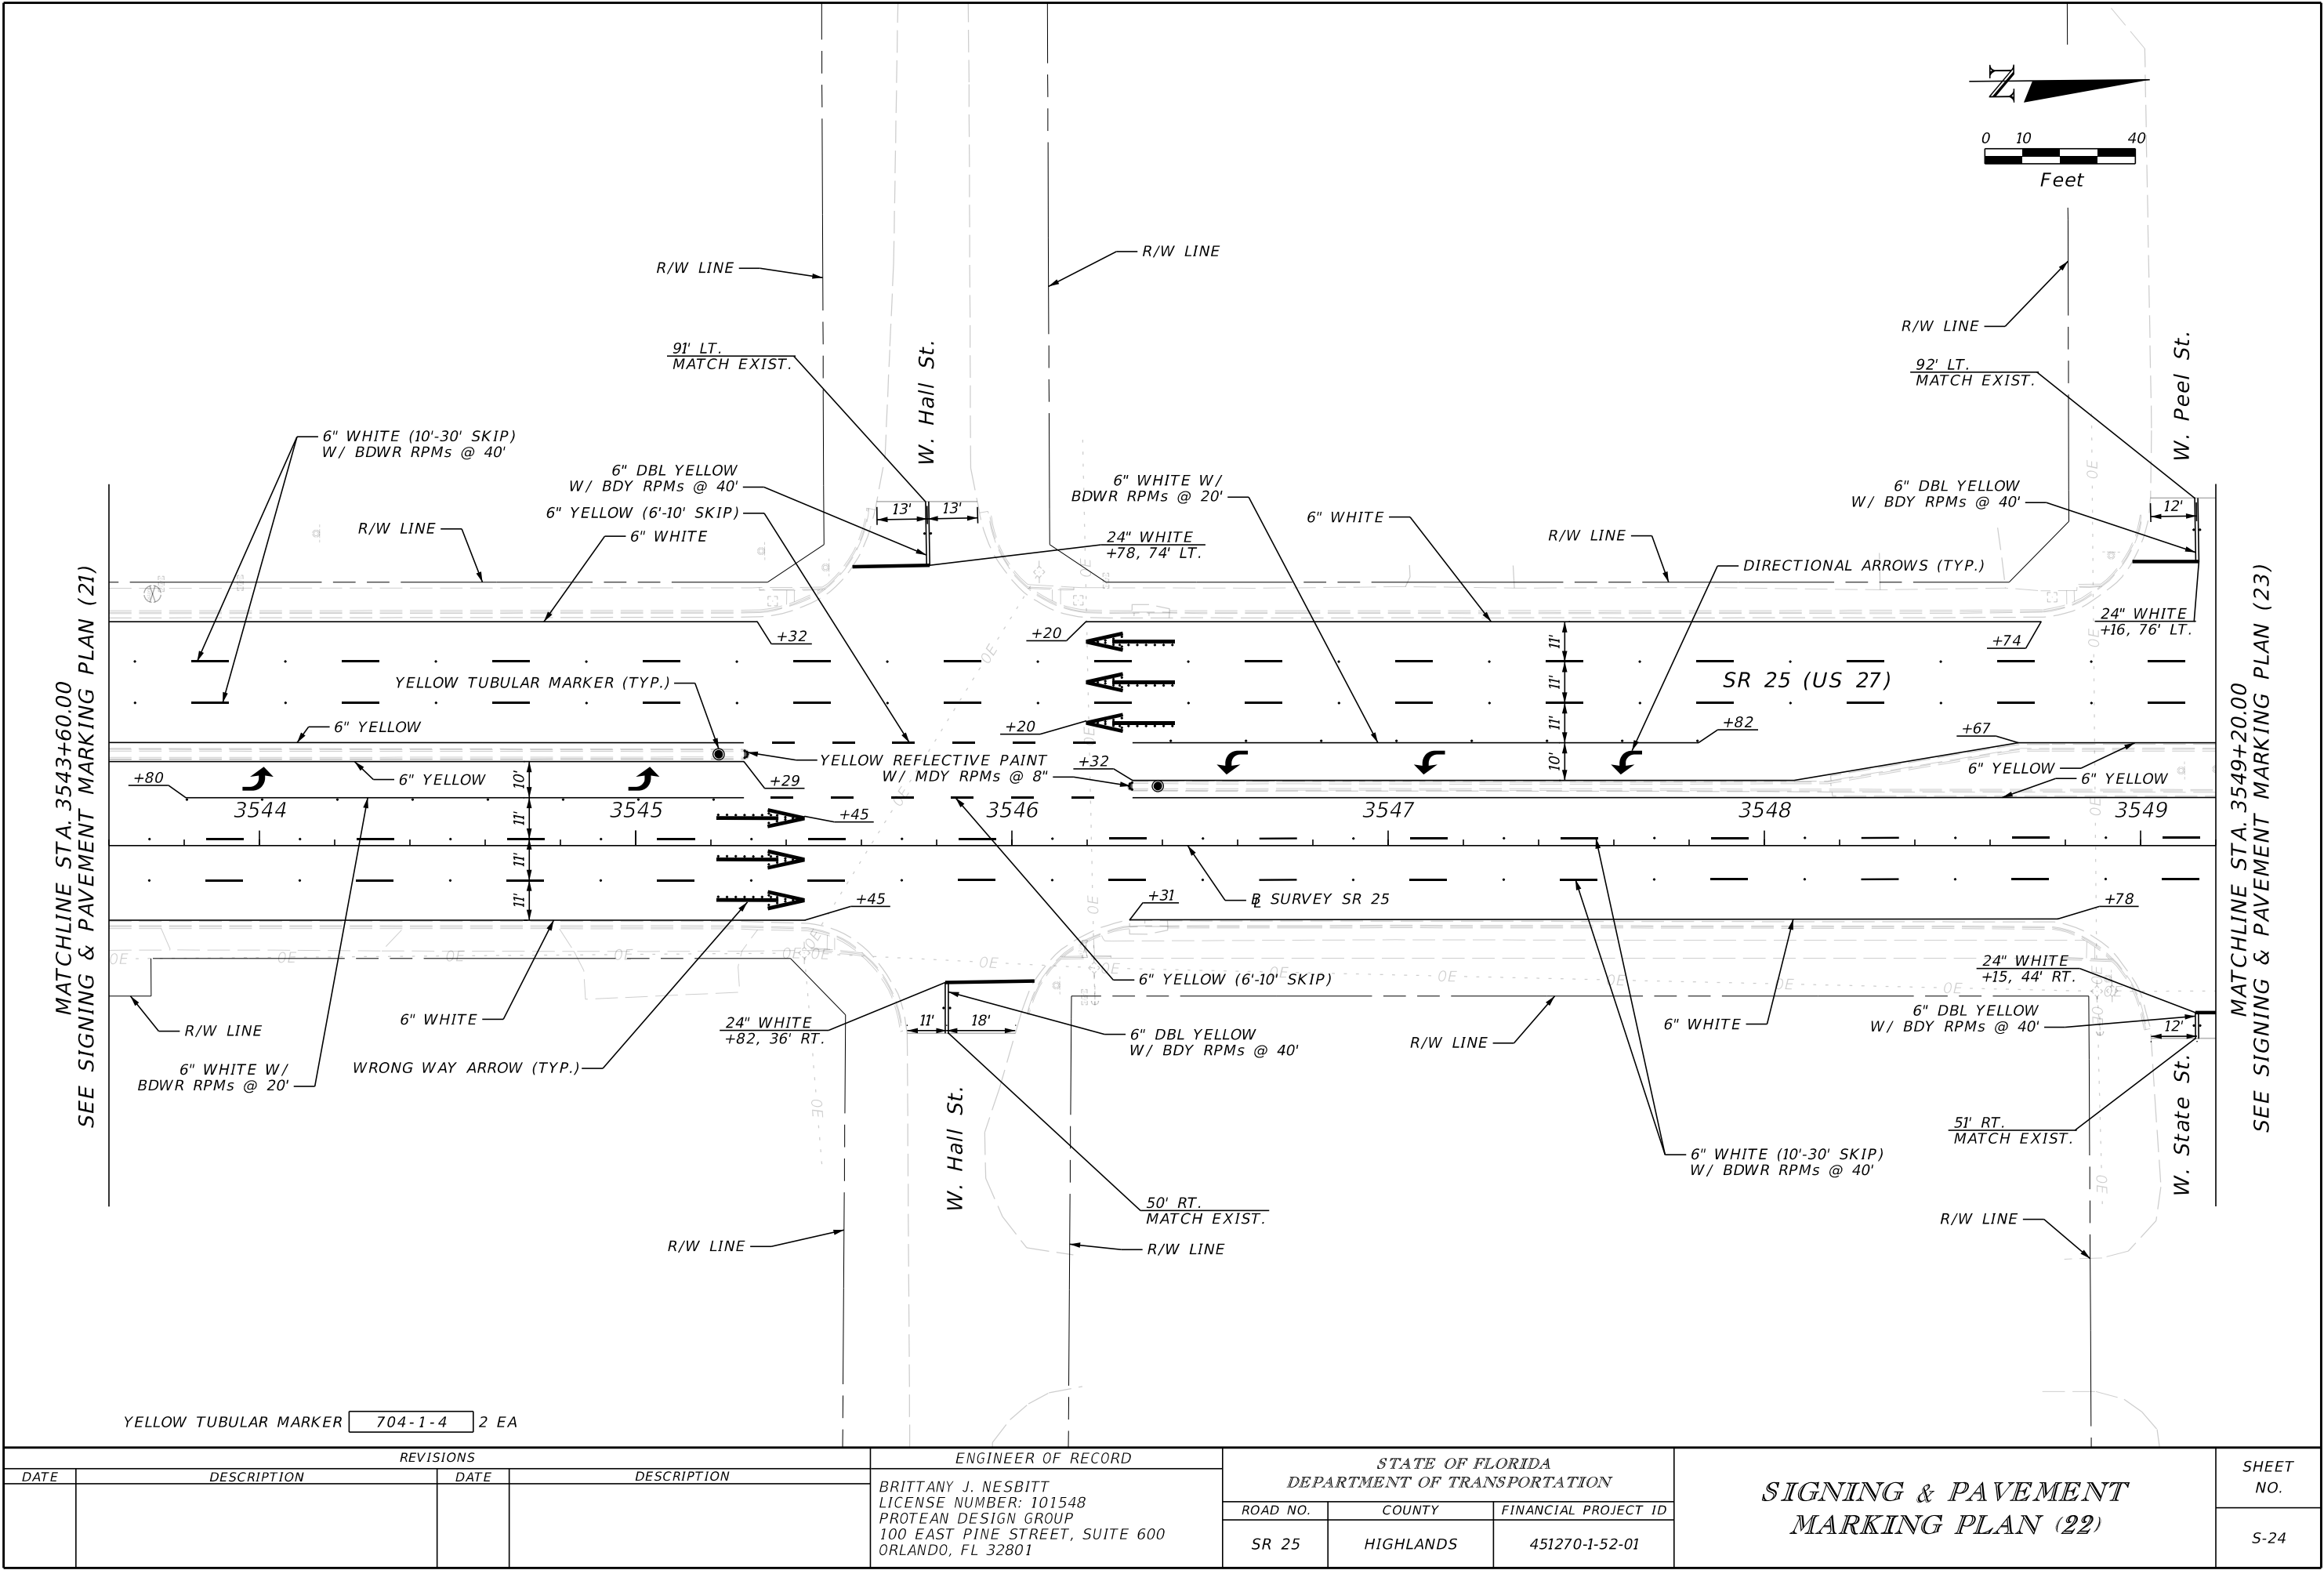

REVISIONS				ENGINEER OF RECORD	STATE OF FLORIDA DEPARTMENT OF TRANSPORTATION			SHEET NO.
DATE	DESCRIPTION	DATE	DESCRIPTION		ROAD NO.	COUNTY	FINANCIAL PROJECT ID	
					SR 25	HIGHLANDS	451270-1-52-01	


THE OFFICIAL RECORD OF THIS SHEET IS THE ELECTRONIC FILE DIGITALLY SIGNED AND SEALED UNDER RULE 61G15-23.004, F.A.C.

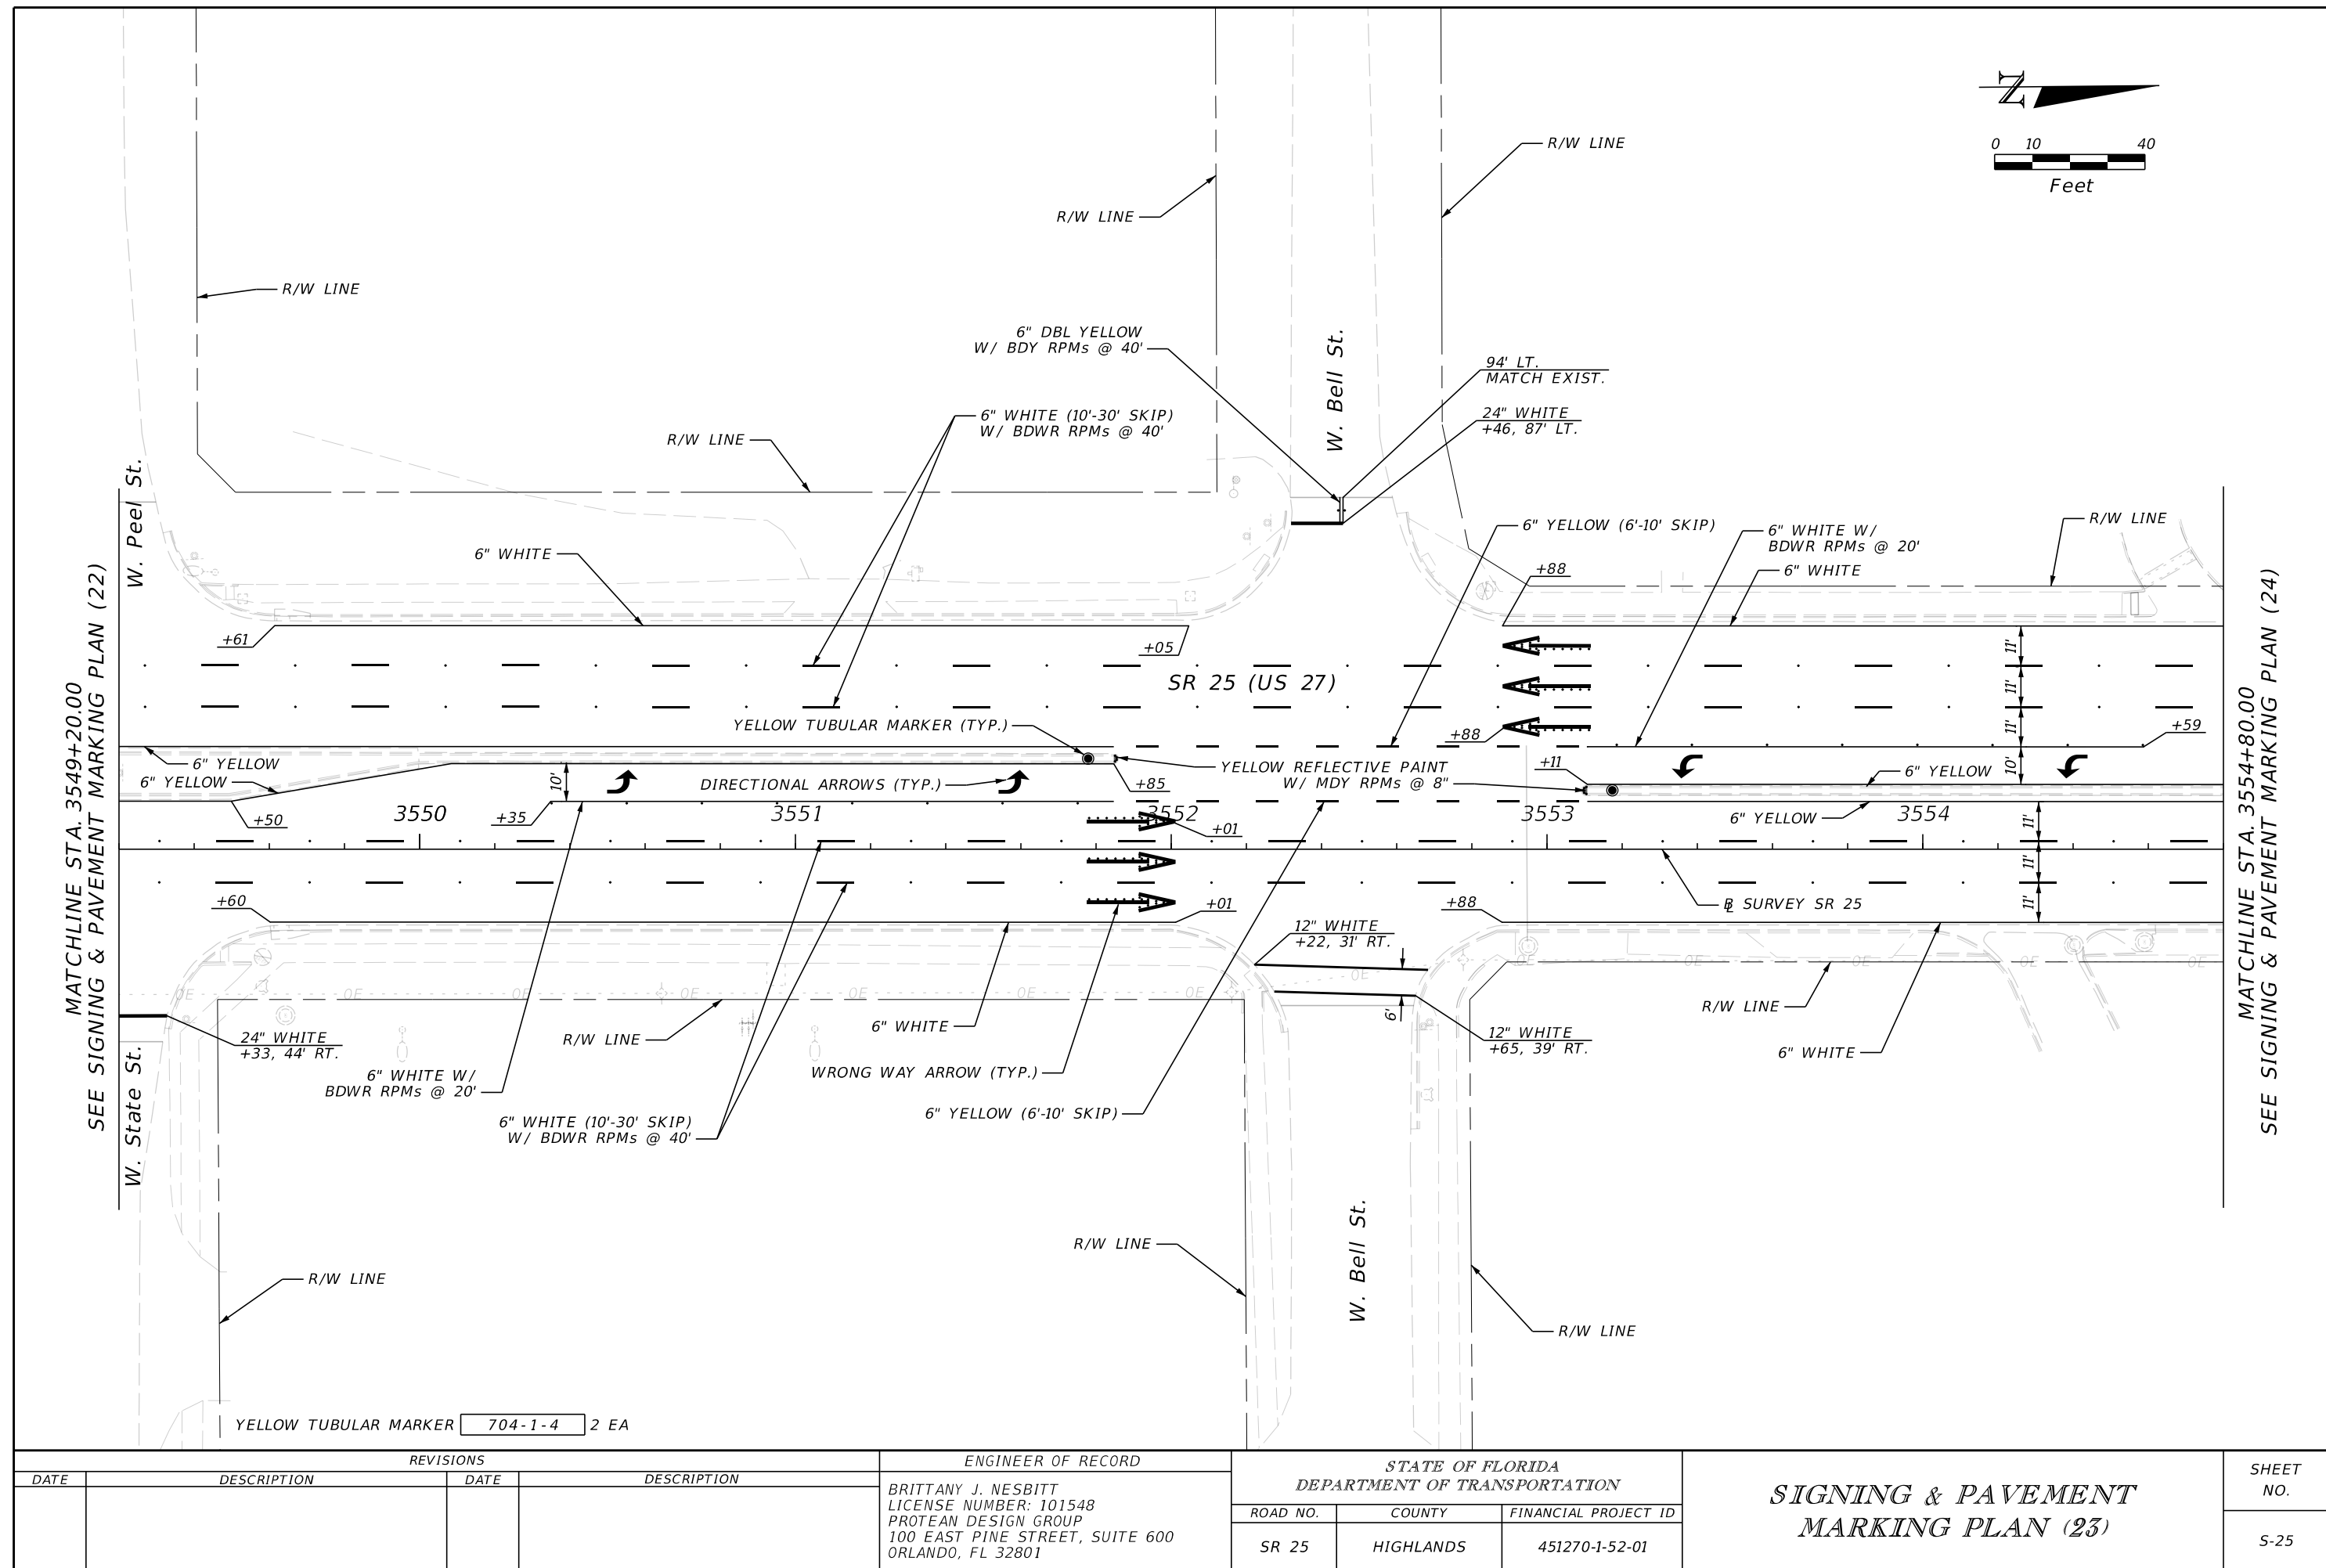

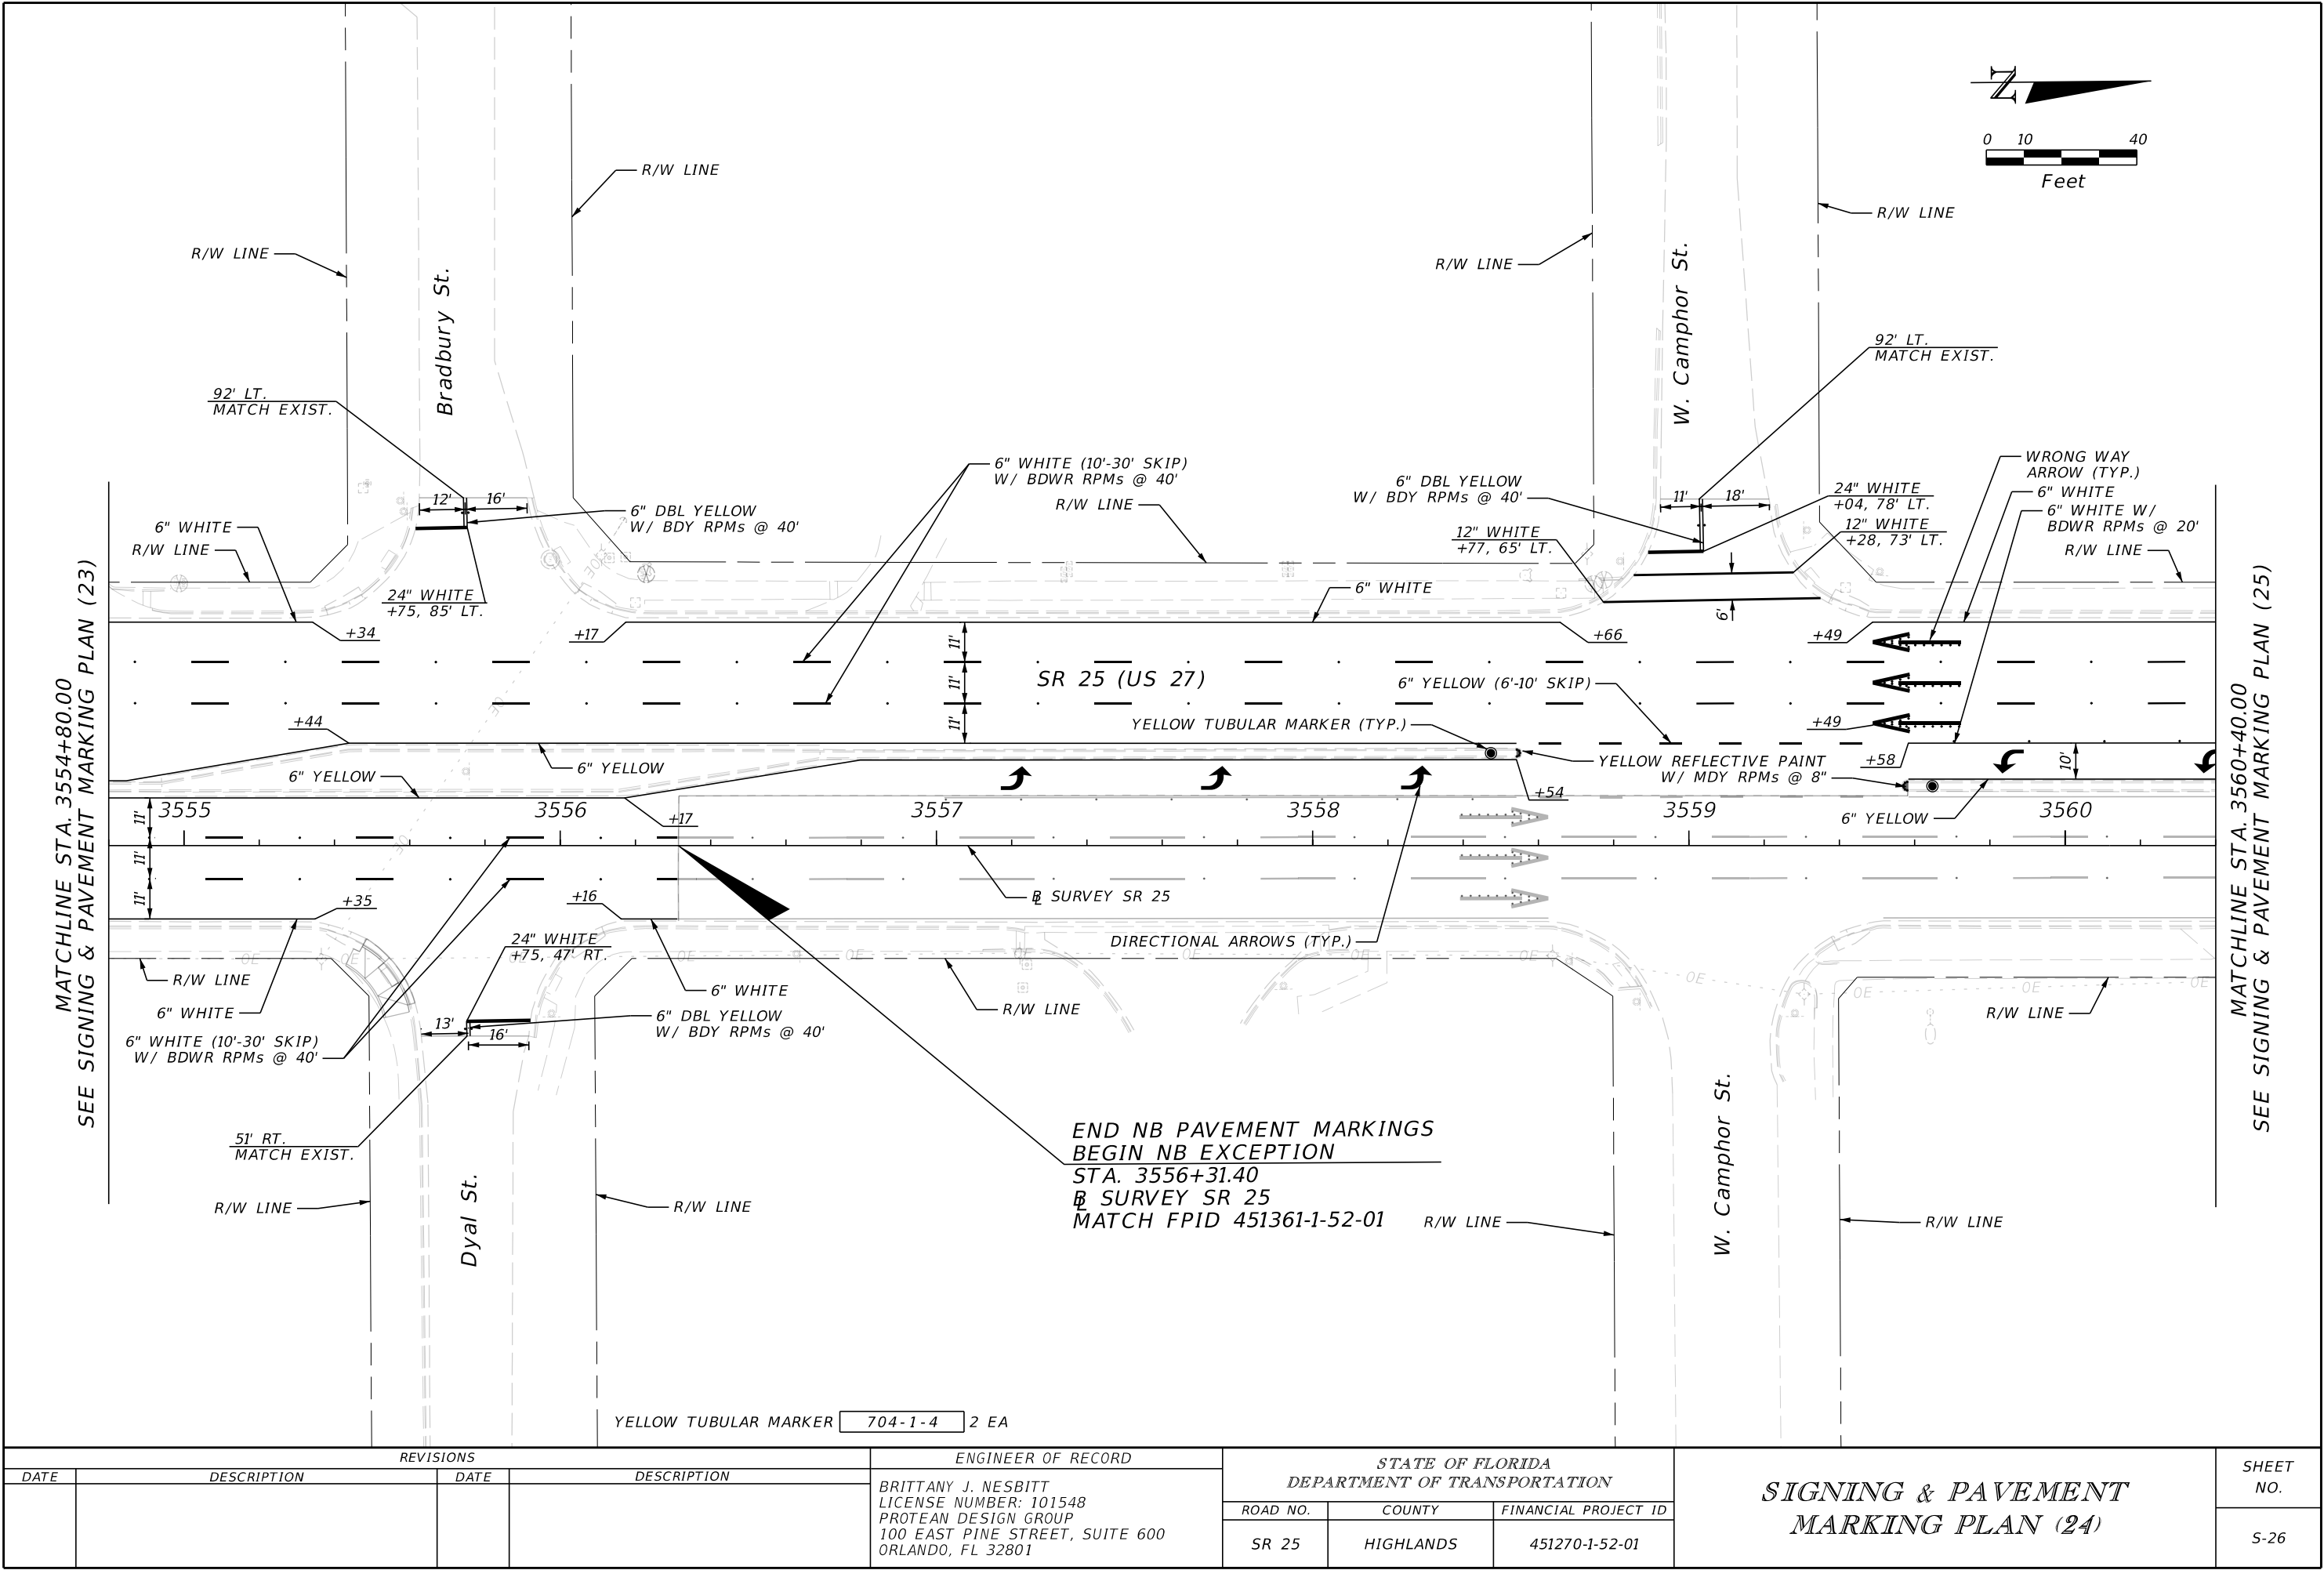

REVISIONS				ENGINEER OF RECORD	STATE OF FLORIDA DEPARTMENT OF TRANSPORTATION			SHEET NO.
DATE	DESCRIPTION	DATE	DESCRIPTION		ROAD NO.	COUNTY	FINANCIAL PROJECT ID	
				BRITTANY J. NESBITT LICENSE NUMBER: 101548 PROTEAN DESIGN GROUP 100 EAST PINE STREET, SUITE 600 ORLANDO, FL 32801	SR 25	HIGHLANDS	451270-1-52-01	S-26


THE OFFICIAL RECORD OF THIS SHEET IS THE ELECTRONIC FILE DIGITALLY SIGNED AND SEALED UNDER RULE 61G15-23.004, F.A.C.

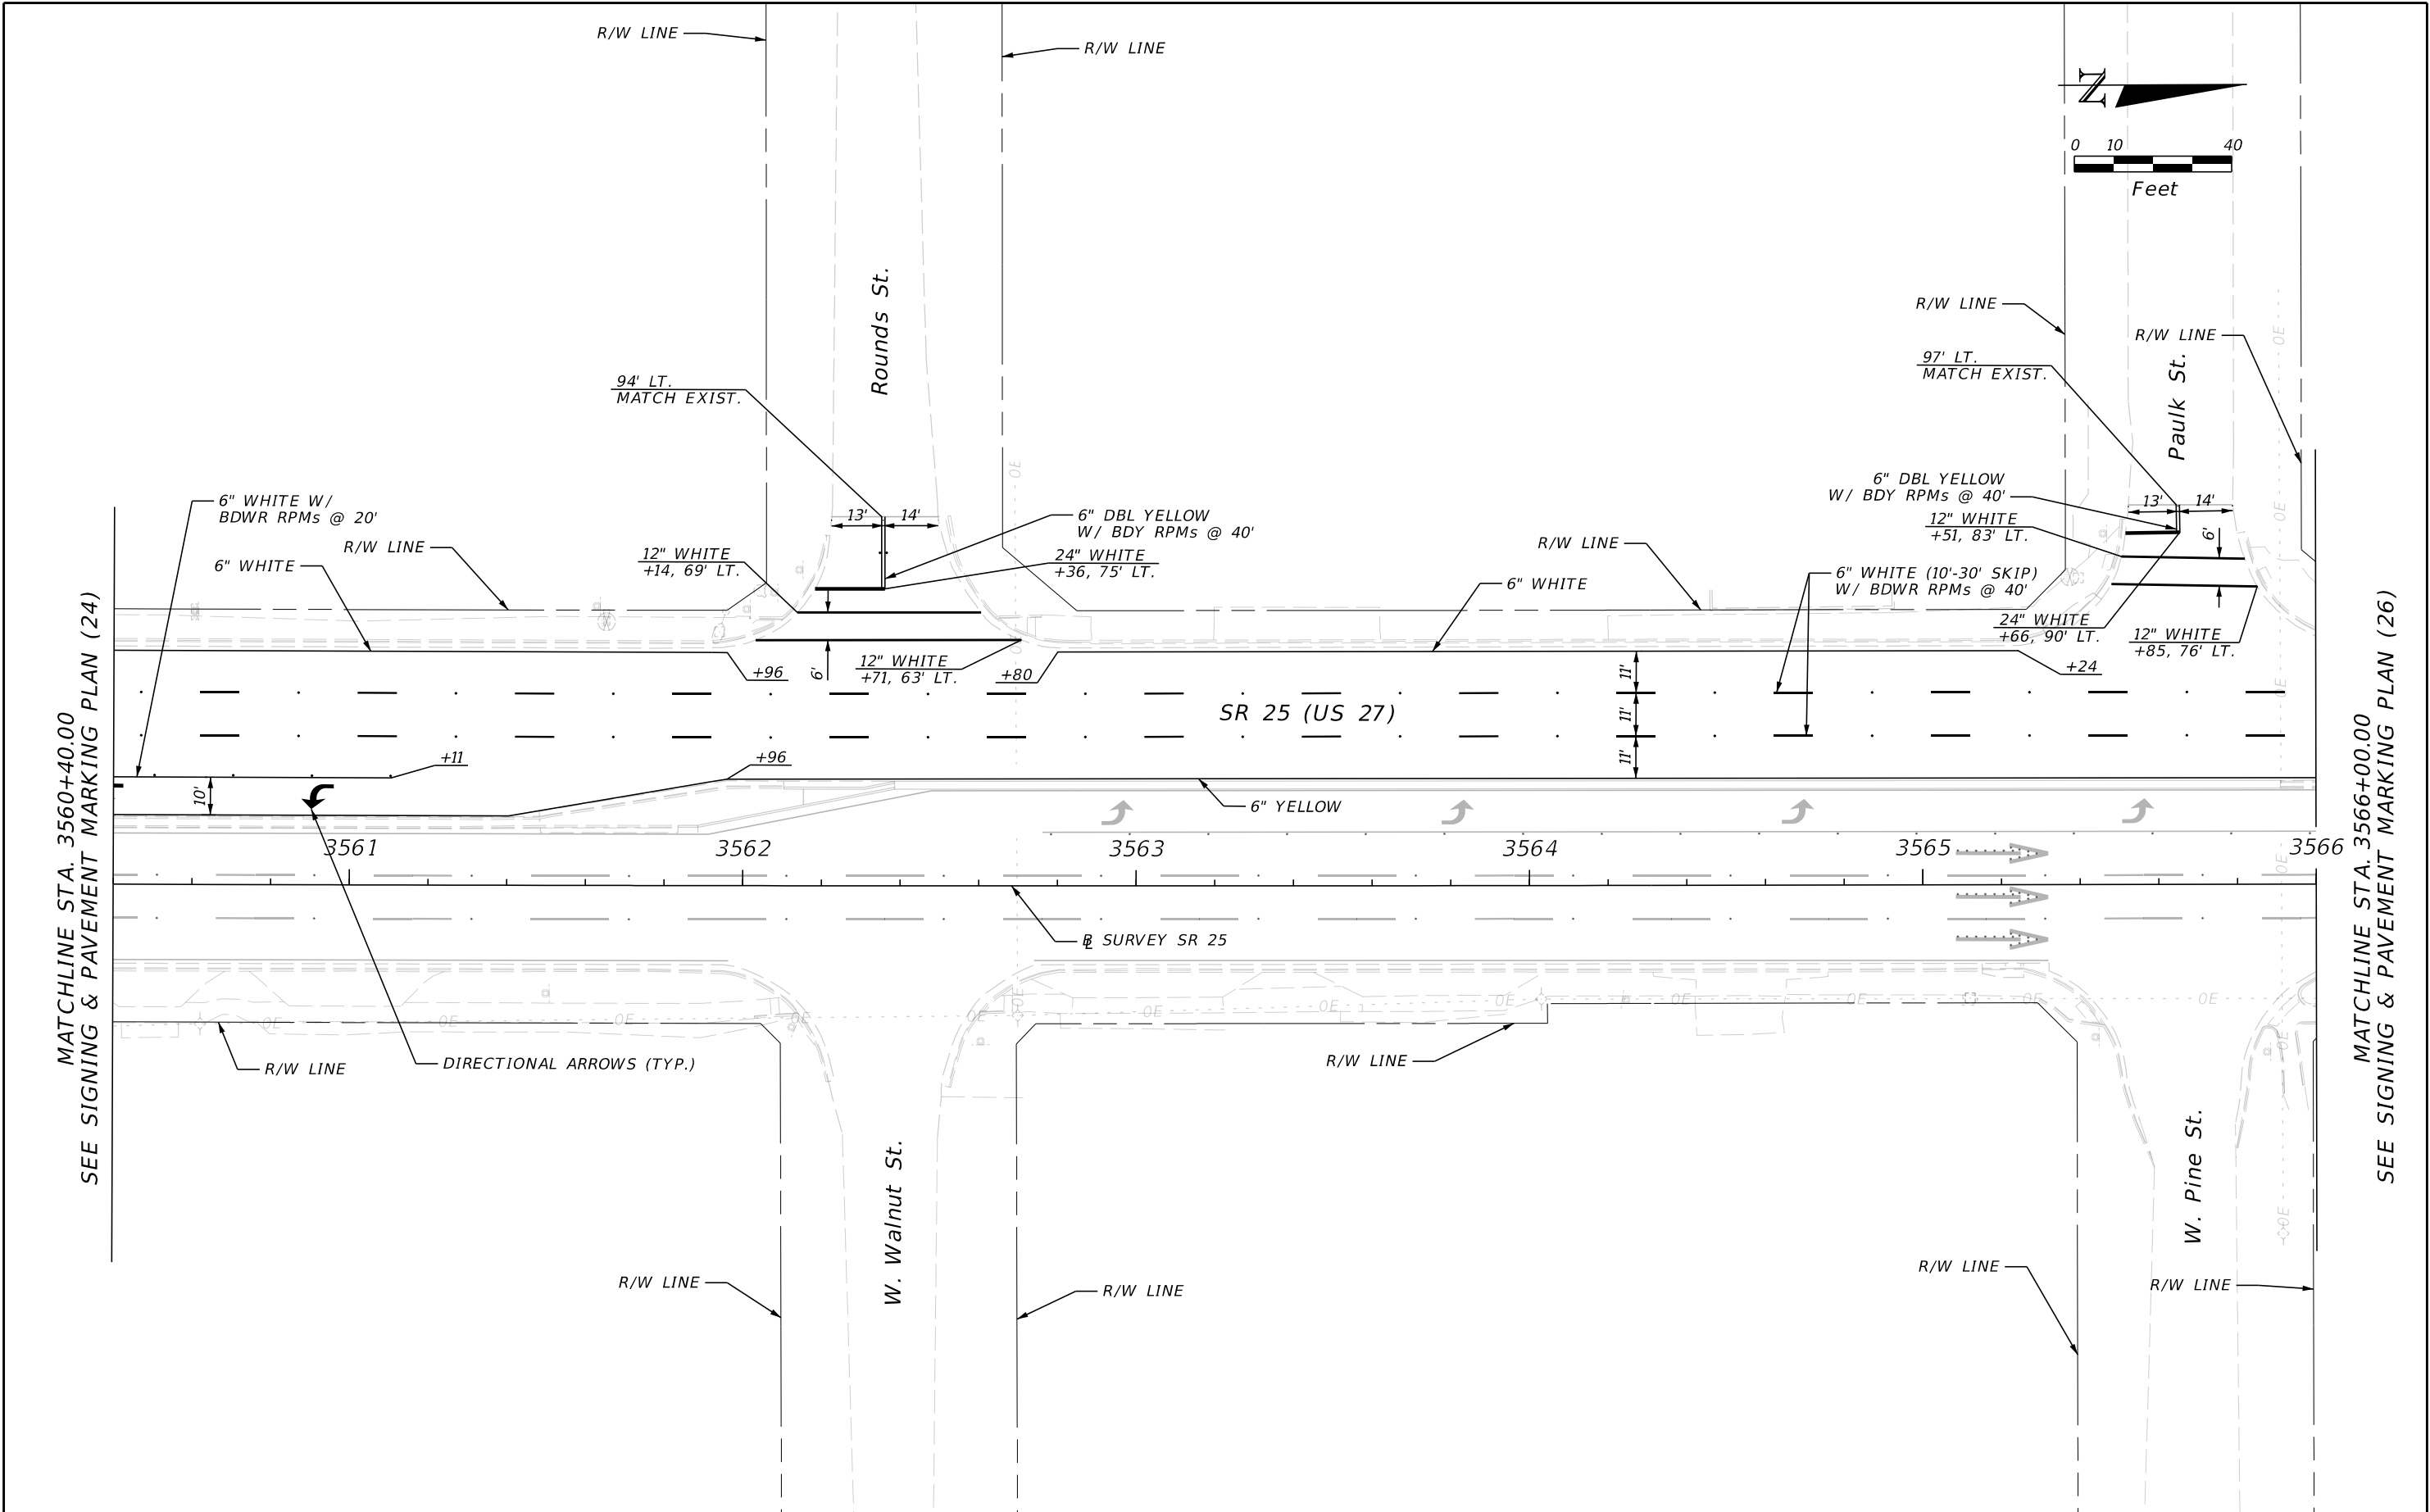



REVISIONS				ENGINEER OF RECORD		STATE OF FLORIDA DEPARTMENT OF TRANSPORTATION			SHEET NO.
DATE	DESCRIPTION	DATE	DESCRIPTION	BRITTANY J. NESBITT LICENSE NUMBER: 101548 PROTEAN DESIGN GROUP 100 EAST PINE STREET, SUITE 600 ORLANDO, FL 32801		ROAD NO.	COUNTY	FINANCIAL PROJECT ID	
						SR 25	HIGHLANDS	451270-1-52-01	

SIGNING & PAVEMENT
MARKING PLAN (25)

THE OFFICIAL RECORD OF THIS SHEET IS THE ELECTRONIC FILE DIGITALLY SIGNED AND SEALED UNDER RULE 61G15-23.004, F.A.C.

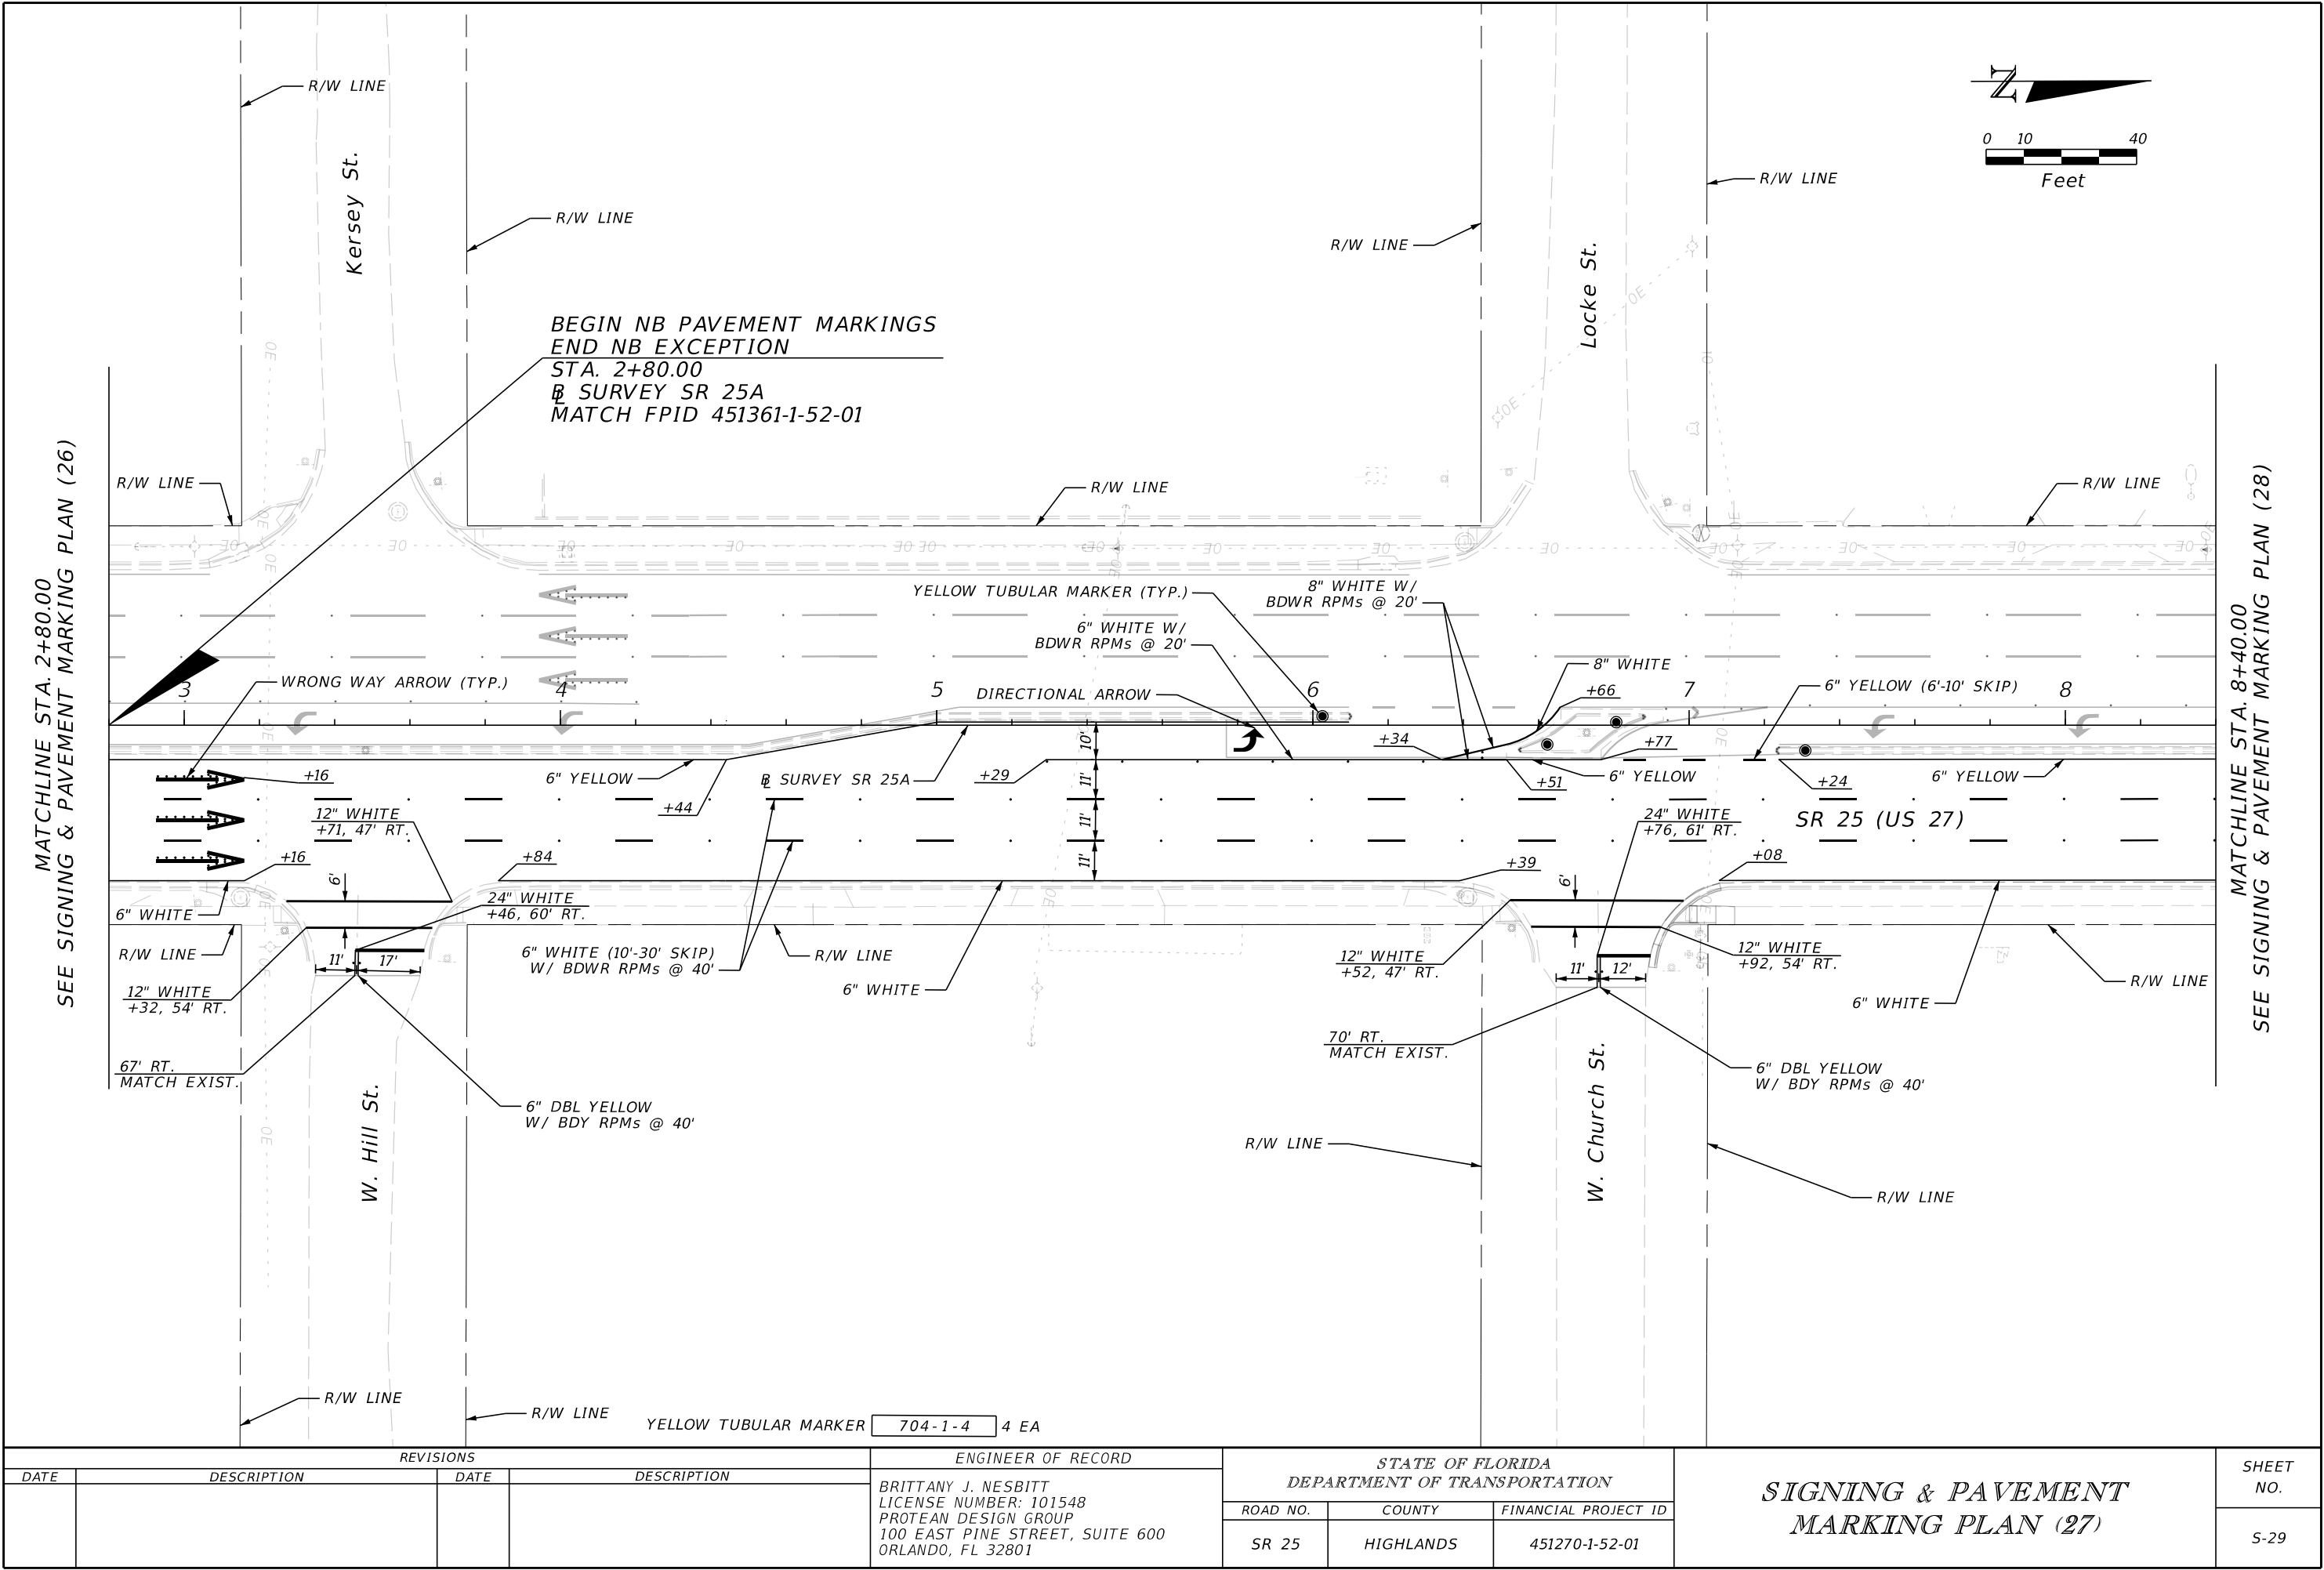

REVISIONS				ENGINEER OF RECORD		STATE OF FLORIDA DEPARTMENT OF TRANSPORTATION			SHEET NO.
DATE	DESCRIPTION	DATE	DESCRIPTION	BRITTANY J. NESBITT LICENSE NUMBER: 101548 PROTEAN DESIGN GROUP 100 EAST PINE STREET, SUITE 600 ORLANDO, FL 32801		ROAD NO.	COUNTY	FINANCIAL PROJECT ID	
						SR 25	HIGHLANDS	451270-1-52-01	

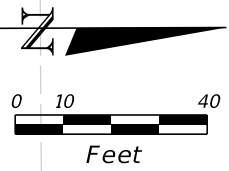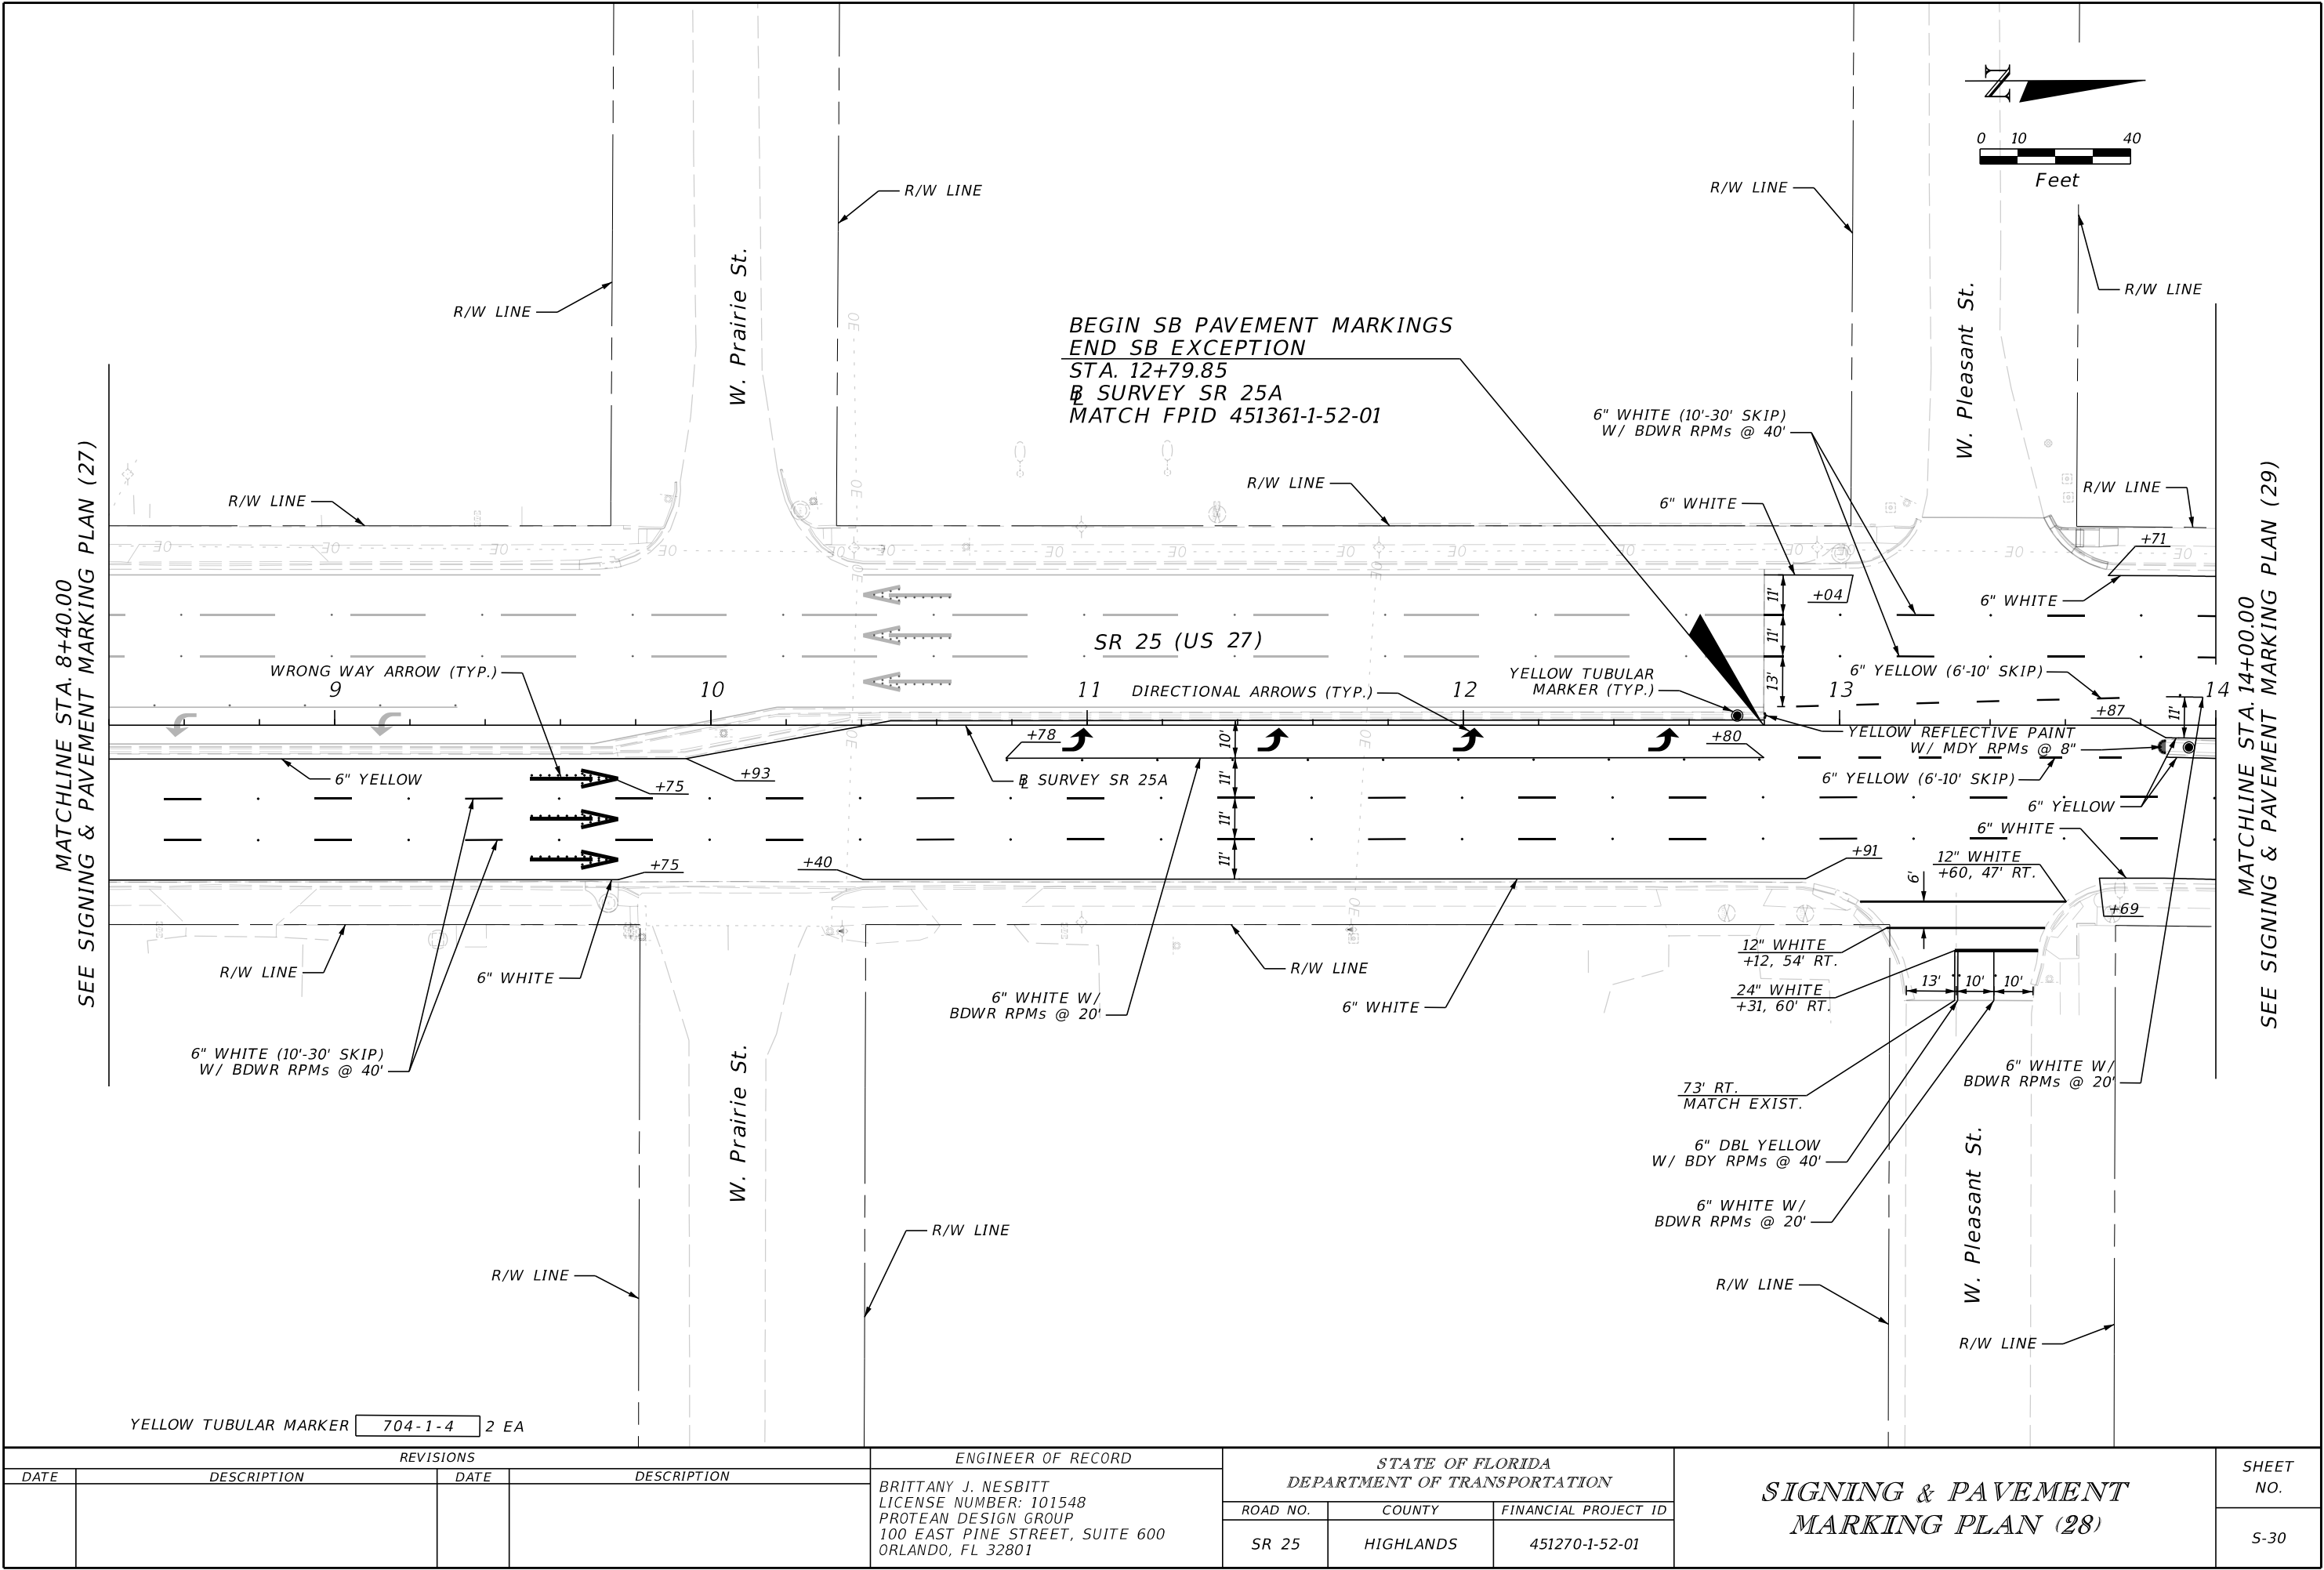


MATCHLINE STA. 8+40.00
SEE SIGNING & PAVEMENT MARKING PLAN (27)

MATCHLINE STA. 14+00.00
SEE SIGNING & PAVEMENT MARKING PLAN (29)


YELLOW TUBULAR MARKER 704-1-4 2 EA

REVISIONS				ENGINEER OF RECORD	STATE OF FLORIDA DEPARTMENT OF TRANSPORTATION			SIGNING & PAVEMENT MARKING PLAN (28)	SHEET NO.
DATE	DESCRIPTION	DATE	DESCRIPTION	BRITTANY J. NESBITT LICENSE NUMBER: 101548 PROTEAN DESIGN GROUP 100 EAST PINE STREET, SUITE 600 ORLANDO, FL 32801	ROAD NO.	COUNTY	FINANCIAL PROJECT ID		S-30
					SR 25	HIGHLANDS	451270-1-52-01		

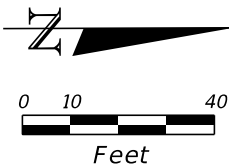

MATCHLINE STA. 14+00.00
SEE SIGNING & PAVEMENT MARKING PLAN (28)



MATCHLINE STA. 19+60.00
SEE SIGNING & PAVEMENT MARKING PLAN (30)

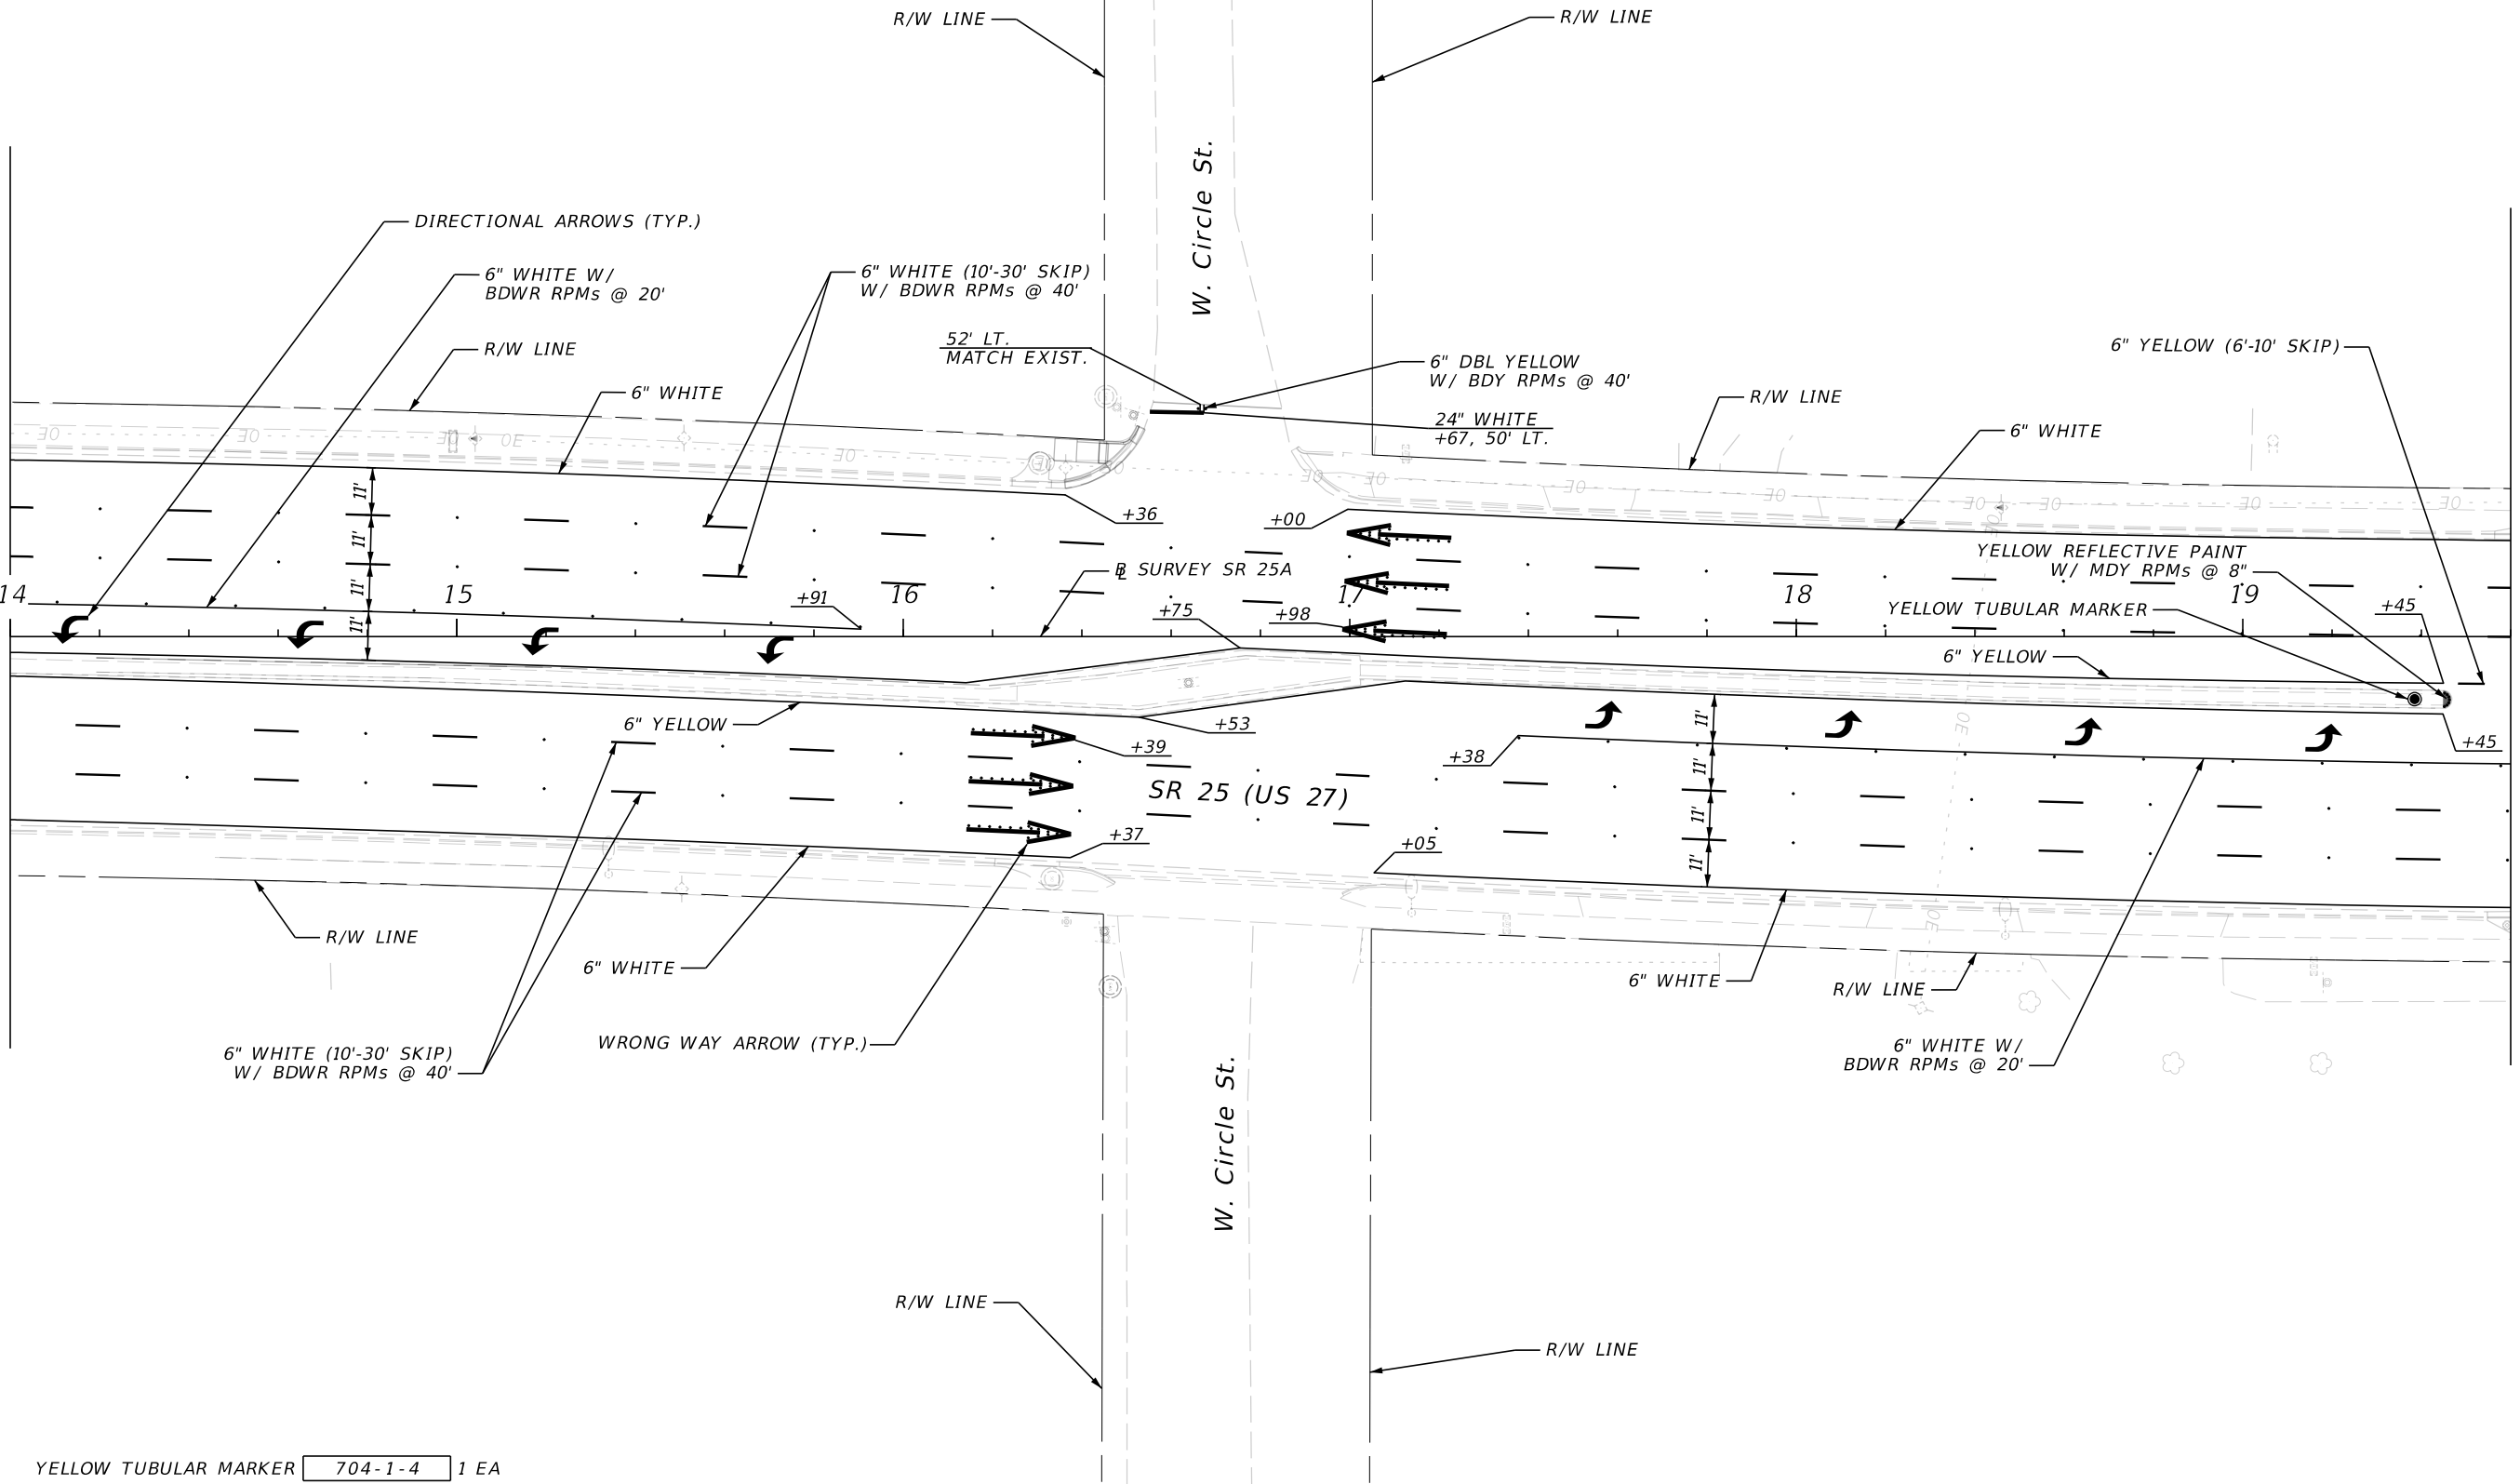

YELLOW TUBULAR MARKER 704-1-4 1 EA

REVISIONS				ENGINEER OF RECORD	STATE OF FLORIDA DEPARTMENT OF TRANSPORTATION			SIGNING & PAVEMENT MARKING PLAN (29)	SHEET NO.
DATE	DESCRIPTION	DATE	DESCRIPTION	BRITTANY J. NESBITT LICENSE NUMBER: 101548 PROTEAN DESIGN GROUP 100 EAST PINE STREET, SUITE 600 ORLANDO, FL 32801	ROAD NO.	COUNTY	FINANCIAL PROJECT ID		S-31
					SR 25	HIGHLANDS	451270-1-52-01		

THE OFFICIAL RECORD OF THIS SHEET IS THE ELECTRONIC FILE DIGITALLY SIGNED AND SEALED UNDER RULE 61G15-23.004, F.A.C.

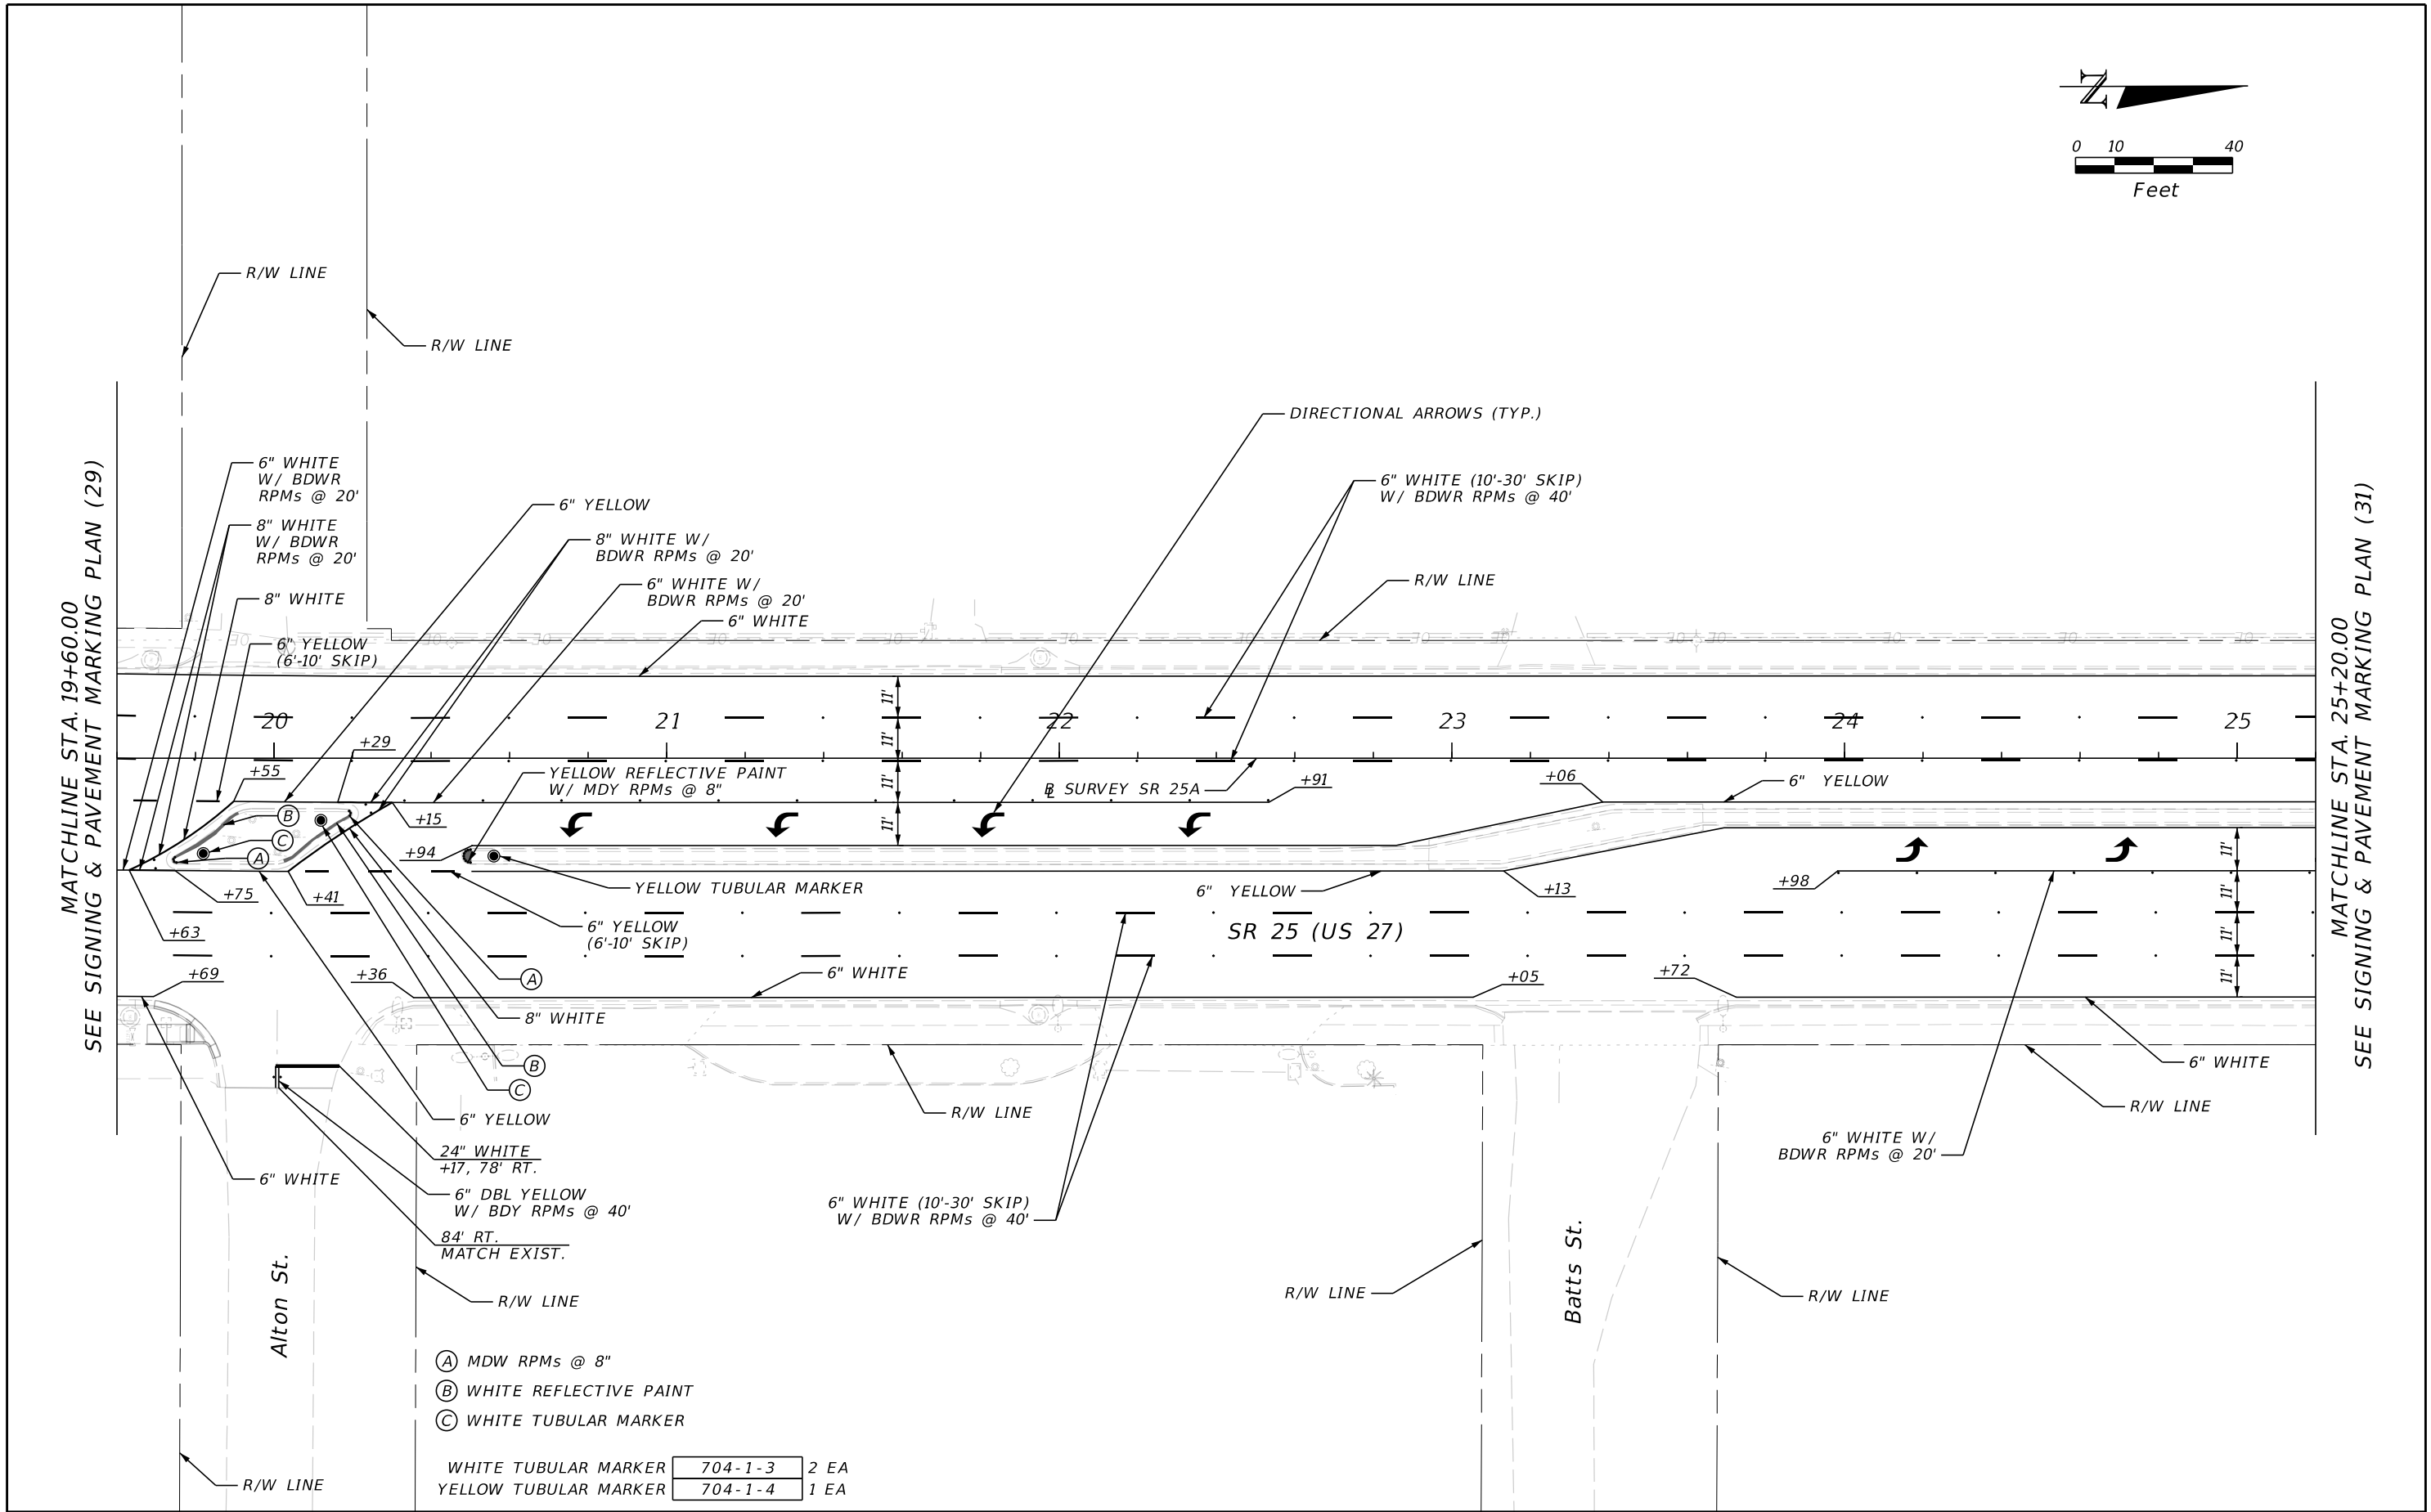
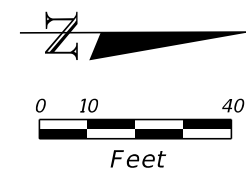


REVISIONS				ENGINEER OF RECORD		STATE OF FLORIDA DEPARTMENT OF TRANSPORTATION		SIGNING & PAVEMENT MARKING PLAN (30)	SHEET NO. S-32
DATE	DESCRIPTION	DATE	DESCRIPTION	BRITTANY J. NESBITT LICENSE NUMBER: 101548 PROTEAN DESIGN GROUP 100 EAST PINE STREET, SUITE 600 ORLANDO, FL 32801		ROAD NO.	COUNTY		
						SR 25	HIGHLANDS	FINANCIAL PROJECT ID 451270-1-52-01	

- (A) MDW RPMs @ 8"
- (B) WHITE REFLECTIVE PAINT
- (C) WHITE TUBULAR MARKER


WHITE TUBULAR MARKER	704-1-3	2 EA
YELLOW TUBULAR MARKER	704-1-4	1 EA

THE OFFICIAL RECORD OF THIS SHEET IS THE ELECTRONIC FILE DIGITALLY SIGNED AND SEALED UNDER RULE 61G15-23.004, F.A.C.

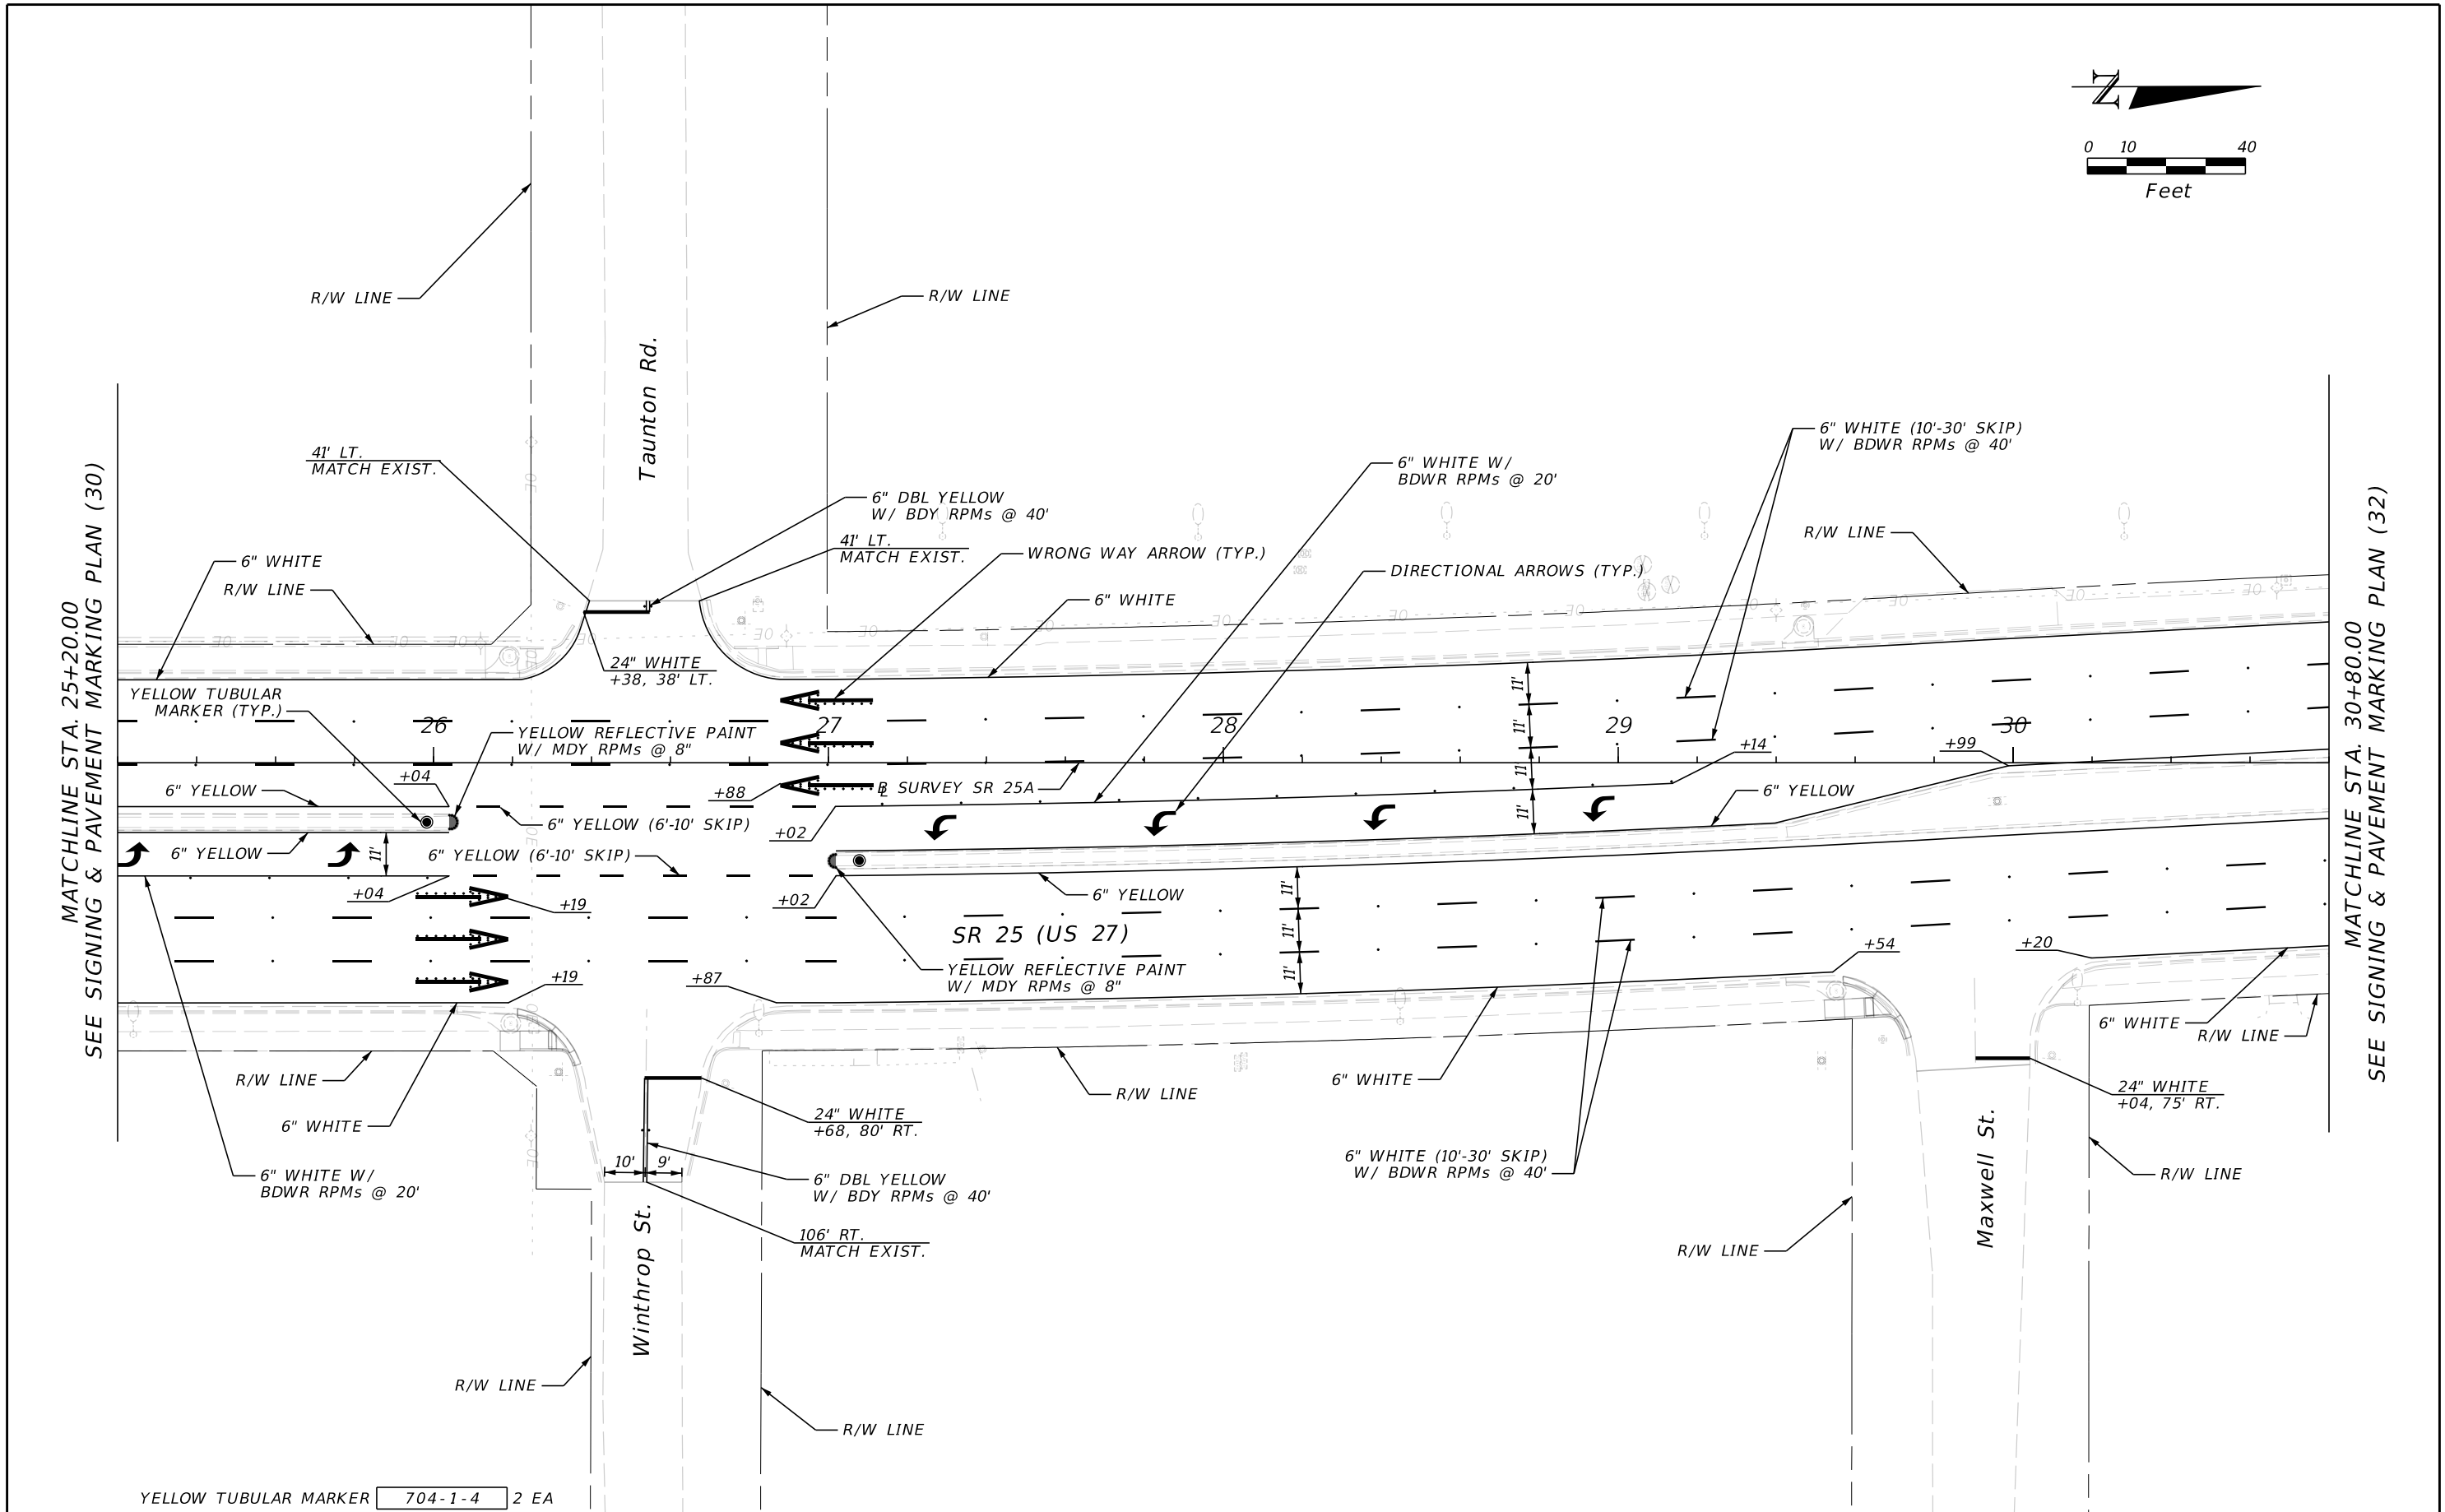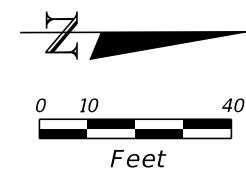


REVISIONS				ENGINEER OF RECORD	STATE OF FLORIDA DEPARTMENT OF TRANSPORTATION			SHEET NO.
DATE	DESCRIPTION	DATE	DESCRIPTION		ROAD NO.	COUNTY	FINANCIAL PROJECT ID	
				BRITTANY J. NESBITT LICENSE NUMBER: 101548 PROTEAN DESIGN GROUP 100 EAST PINE STREET, SUITE 600 ORLANDO, FL 32801	SR 25	HIGHLANDS	451270-1-52-01	S-33

THE OFFICIAL RECORD OF THIS SHEET IS THE ELECTRONIC FILE DIGITALLY SIGNED AND SEALED UNDER RULE 61G15-23.004, F.A.C.

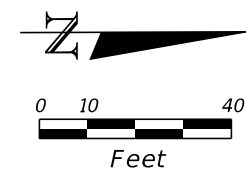



MATCHLINE STA. 30+80.00
SEE SIGNING & PAVEMENT MARKING PLAN (31)

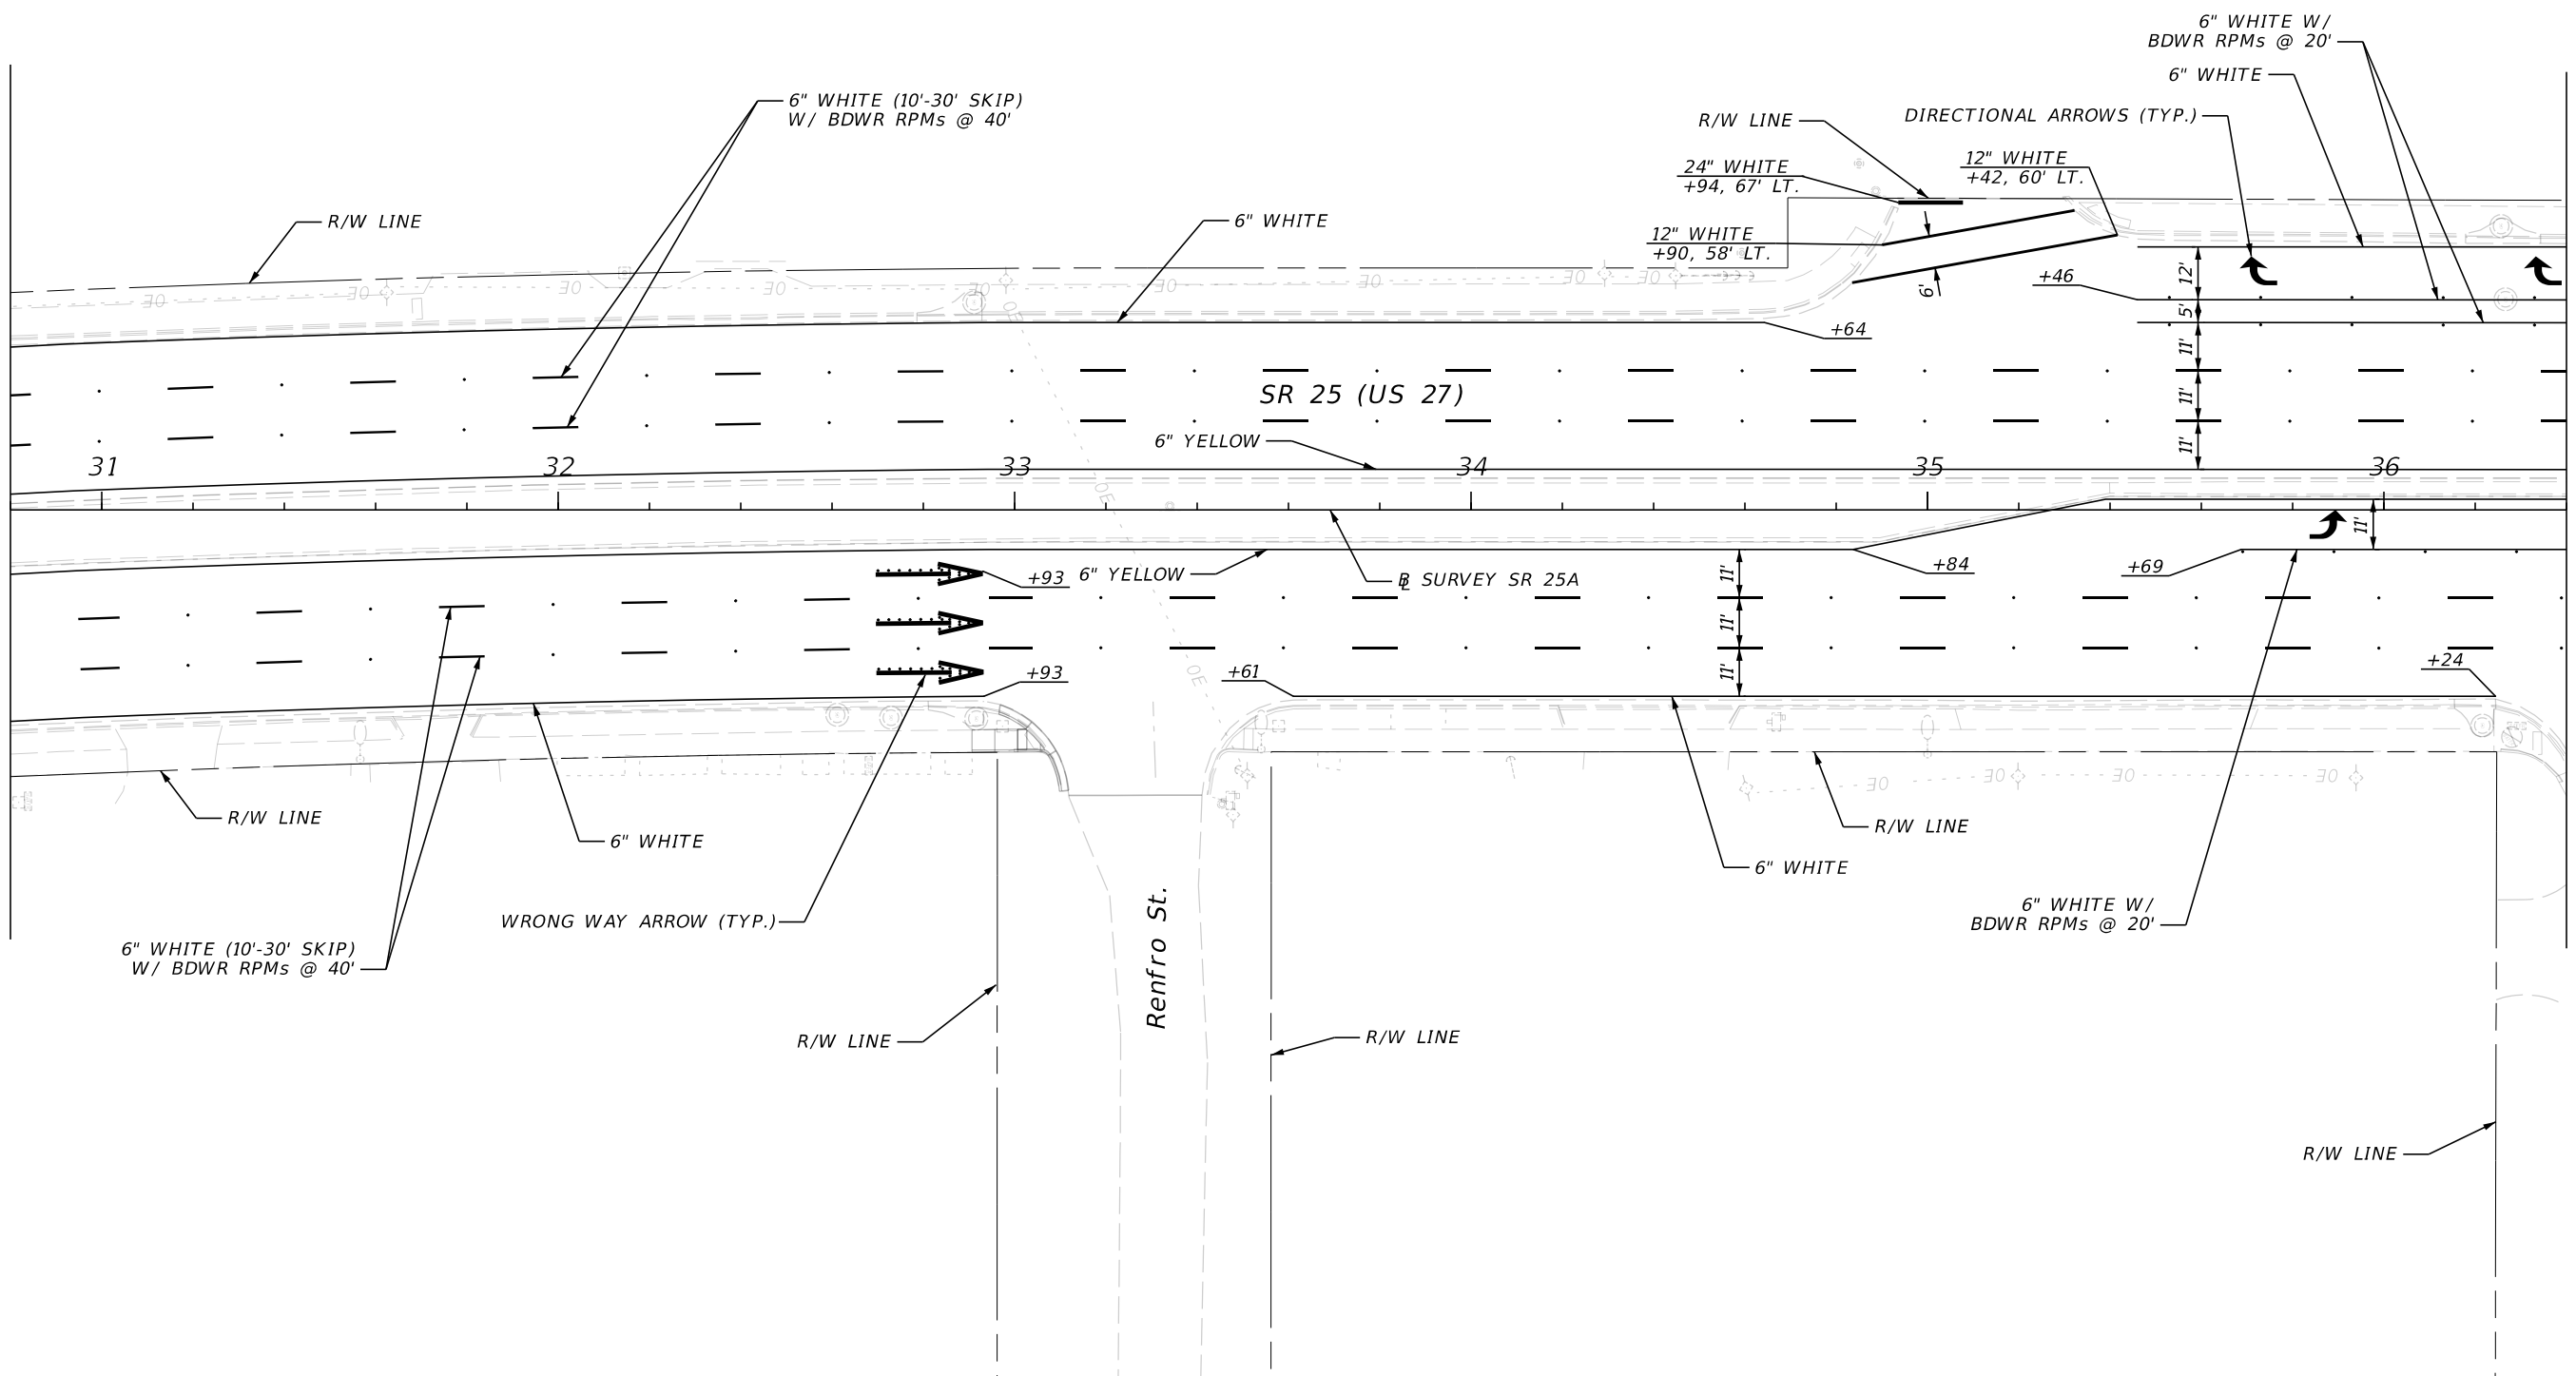

MATCHLINE STA. 36+40.00
SEE SIGNING & PAVEMENT MARKING PLAN (33)

REVISIONS				ENGINEER OF RECORD	STATE OF FLORIDA DEPARTMENT OF TRANSPORTATION			SIGNING & PAVEMENT MARKING PLAN (32)		SHEET NO.
DATE	DESCRIPTION		DATE	DESCRIPTION		ROAD NO.	COUNTY			FINANCIAL PROJECT ID
				BRITTANY J. NESBITT LICENSE NUMBER: 101548 PROTEAN DESIGN GROUP 100 EAST PINE STREET, SUITE 600 ORLANDO, FL 32801		SR 25	HIGHLANDS	451270-1-52-01		

THE OFFICIAL RECORD OF THIS SHEET IS THE ELECTRONIC FILE DIGITALLY SIGNED AND SEALED UNDER RULE 61G15-23.004, F.A.C.

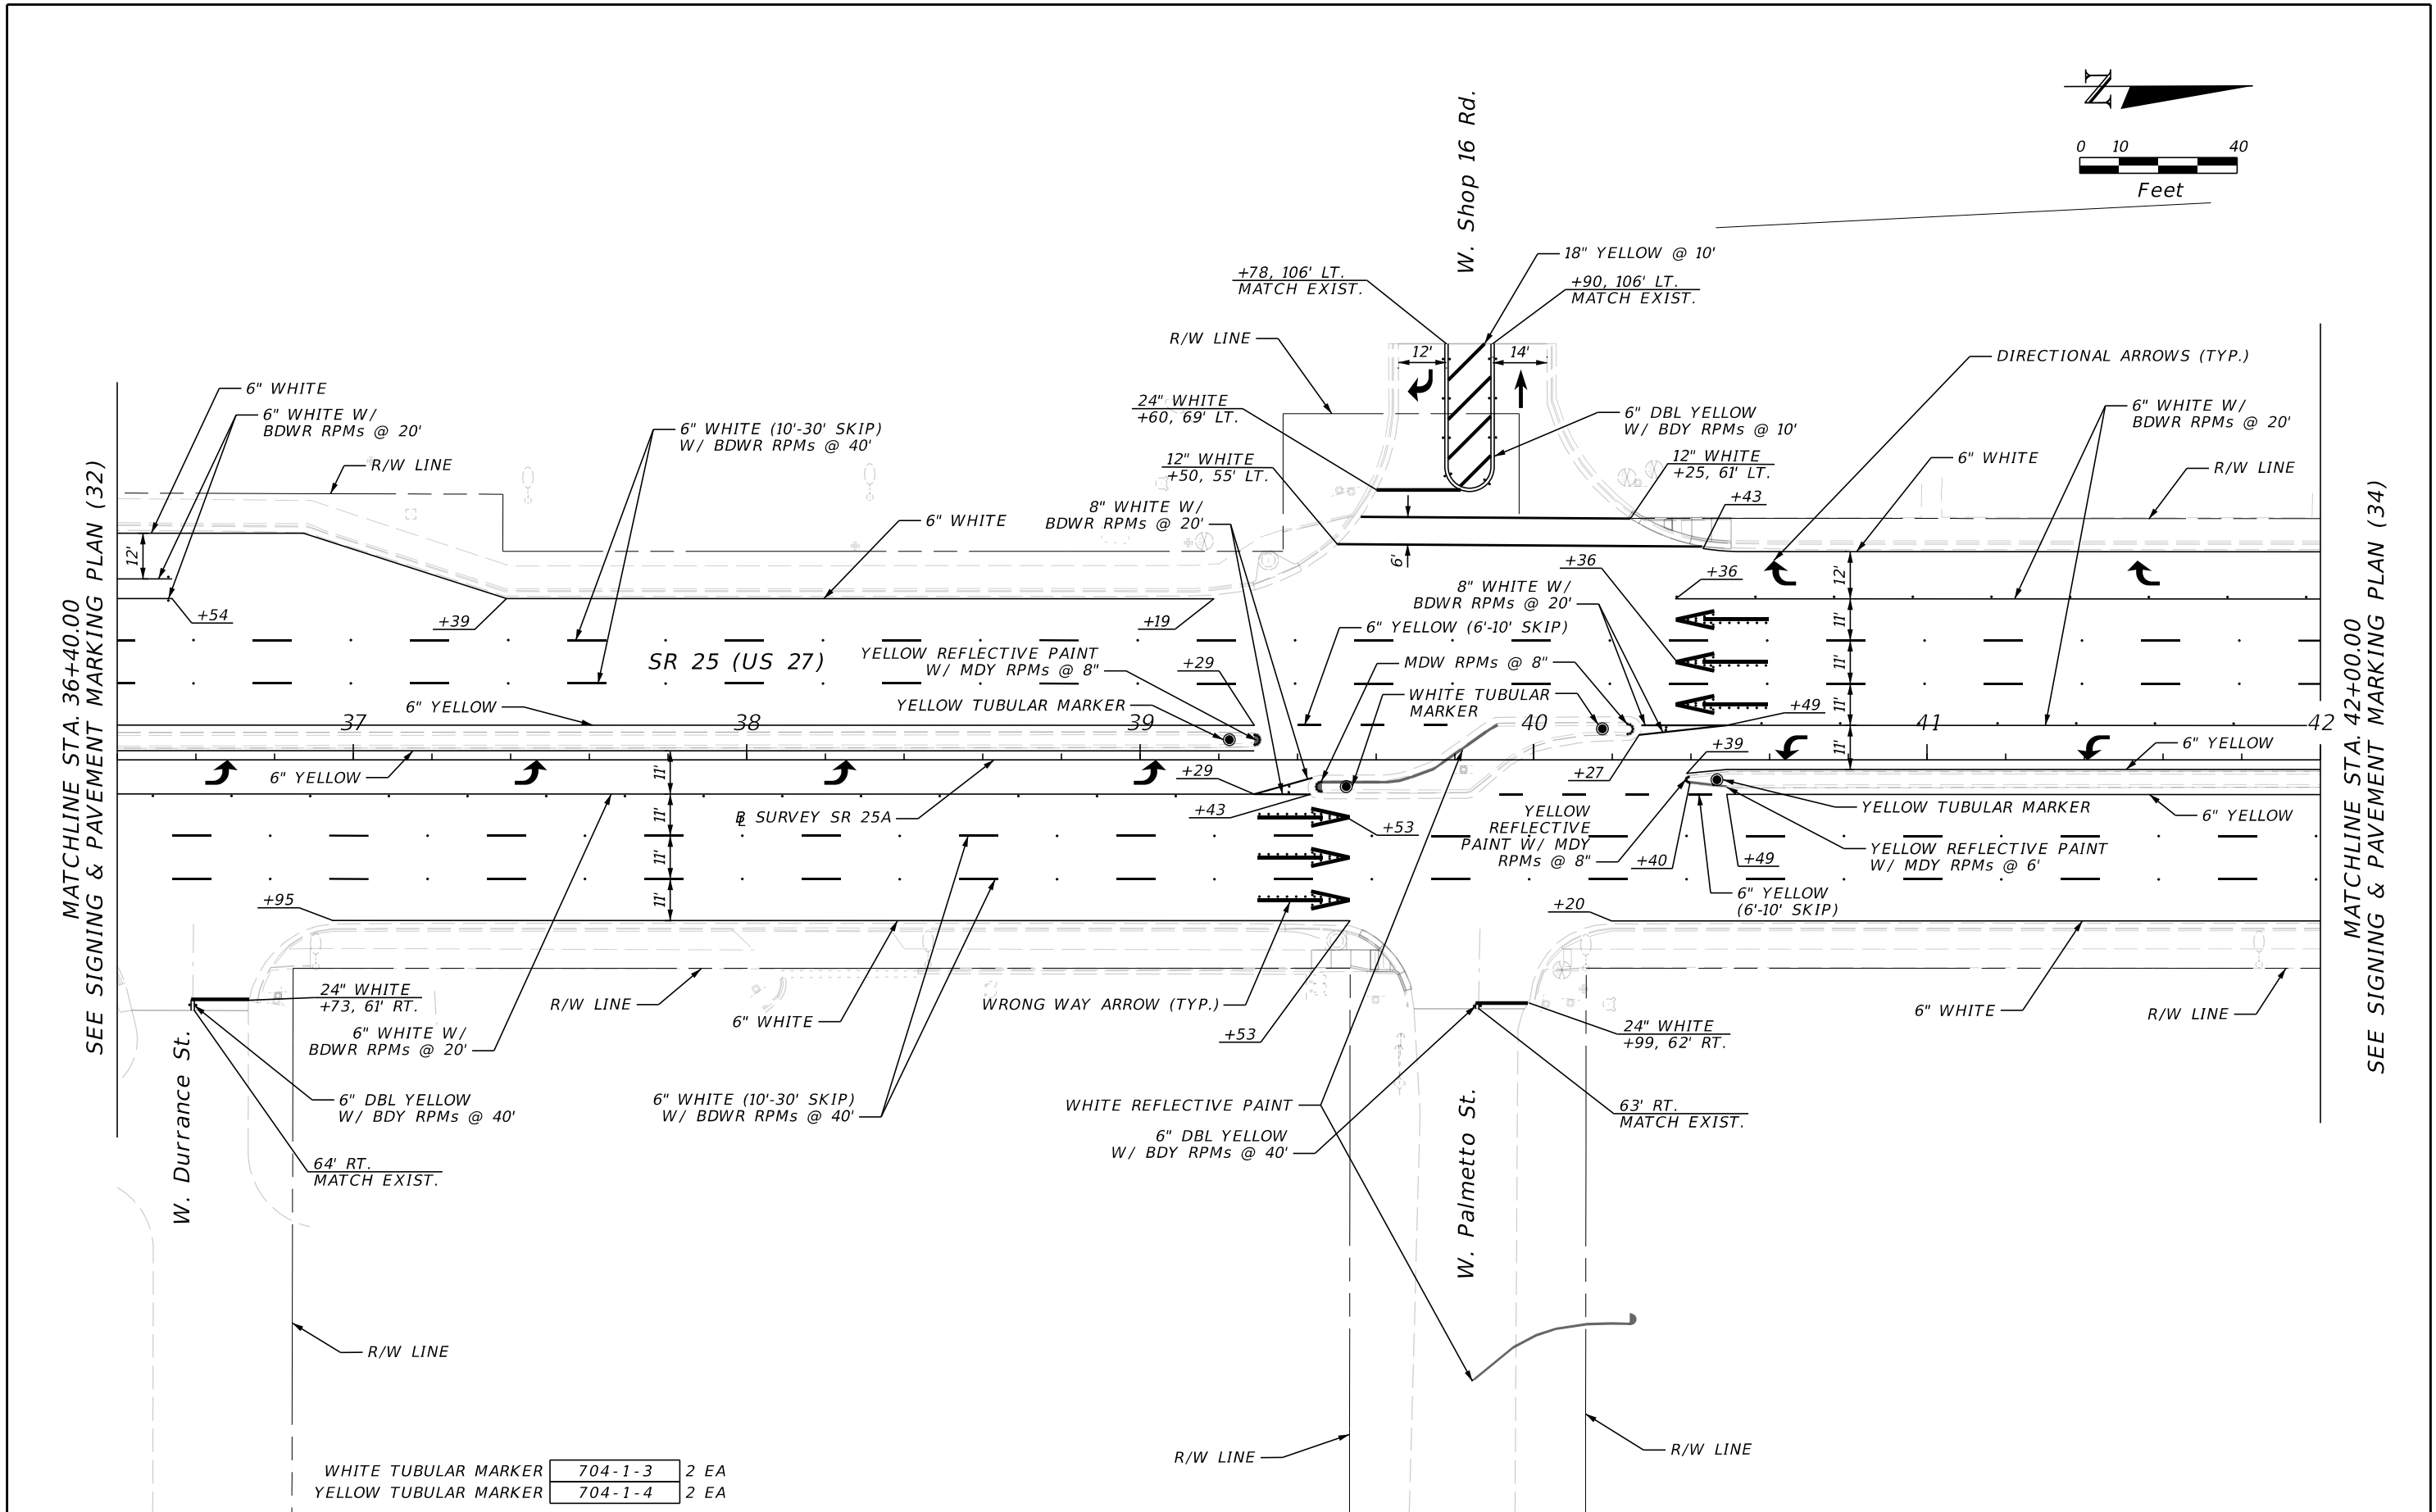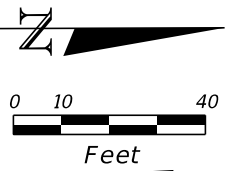



WHITE TUBULAR MARKER	704-1-3	2 EA
YELLOW TUBULAR MARKER	704-1-4	2 EA

REVISIONS				ENGINEER OF RECORD	STATE OF FLORIDA DEPARTMENT OF TRANSPORTATION			SHEET NO. S-35
DATE	DESCRIPTION	DATE	DESCRIPTION		ROAD NO.	COUNTY	FINANCIAL PROJECT ID	
					SR 25	HIGHLANDS	451270-1-52-01	

BRITTANY J. NESBITT
LICENSE NUMBER: 101548
PROTEAN DESIGN GROUP
100 EAST PINE STREET, SUITE 600
ORLANDO, FL 32801


SIGNING & PAVEMENT
MARKING PLAN (33)

THE OFFICIAL RECORD OF THIS SHEET IS THE ELECTRONIC FILE DIGITALLY SIGNED AND SEALED UNDER RULE 61G15-23.004, F.A.C.

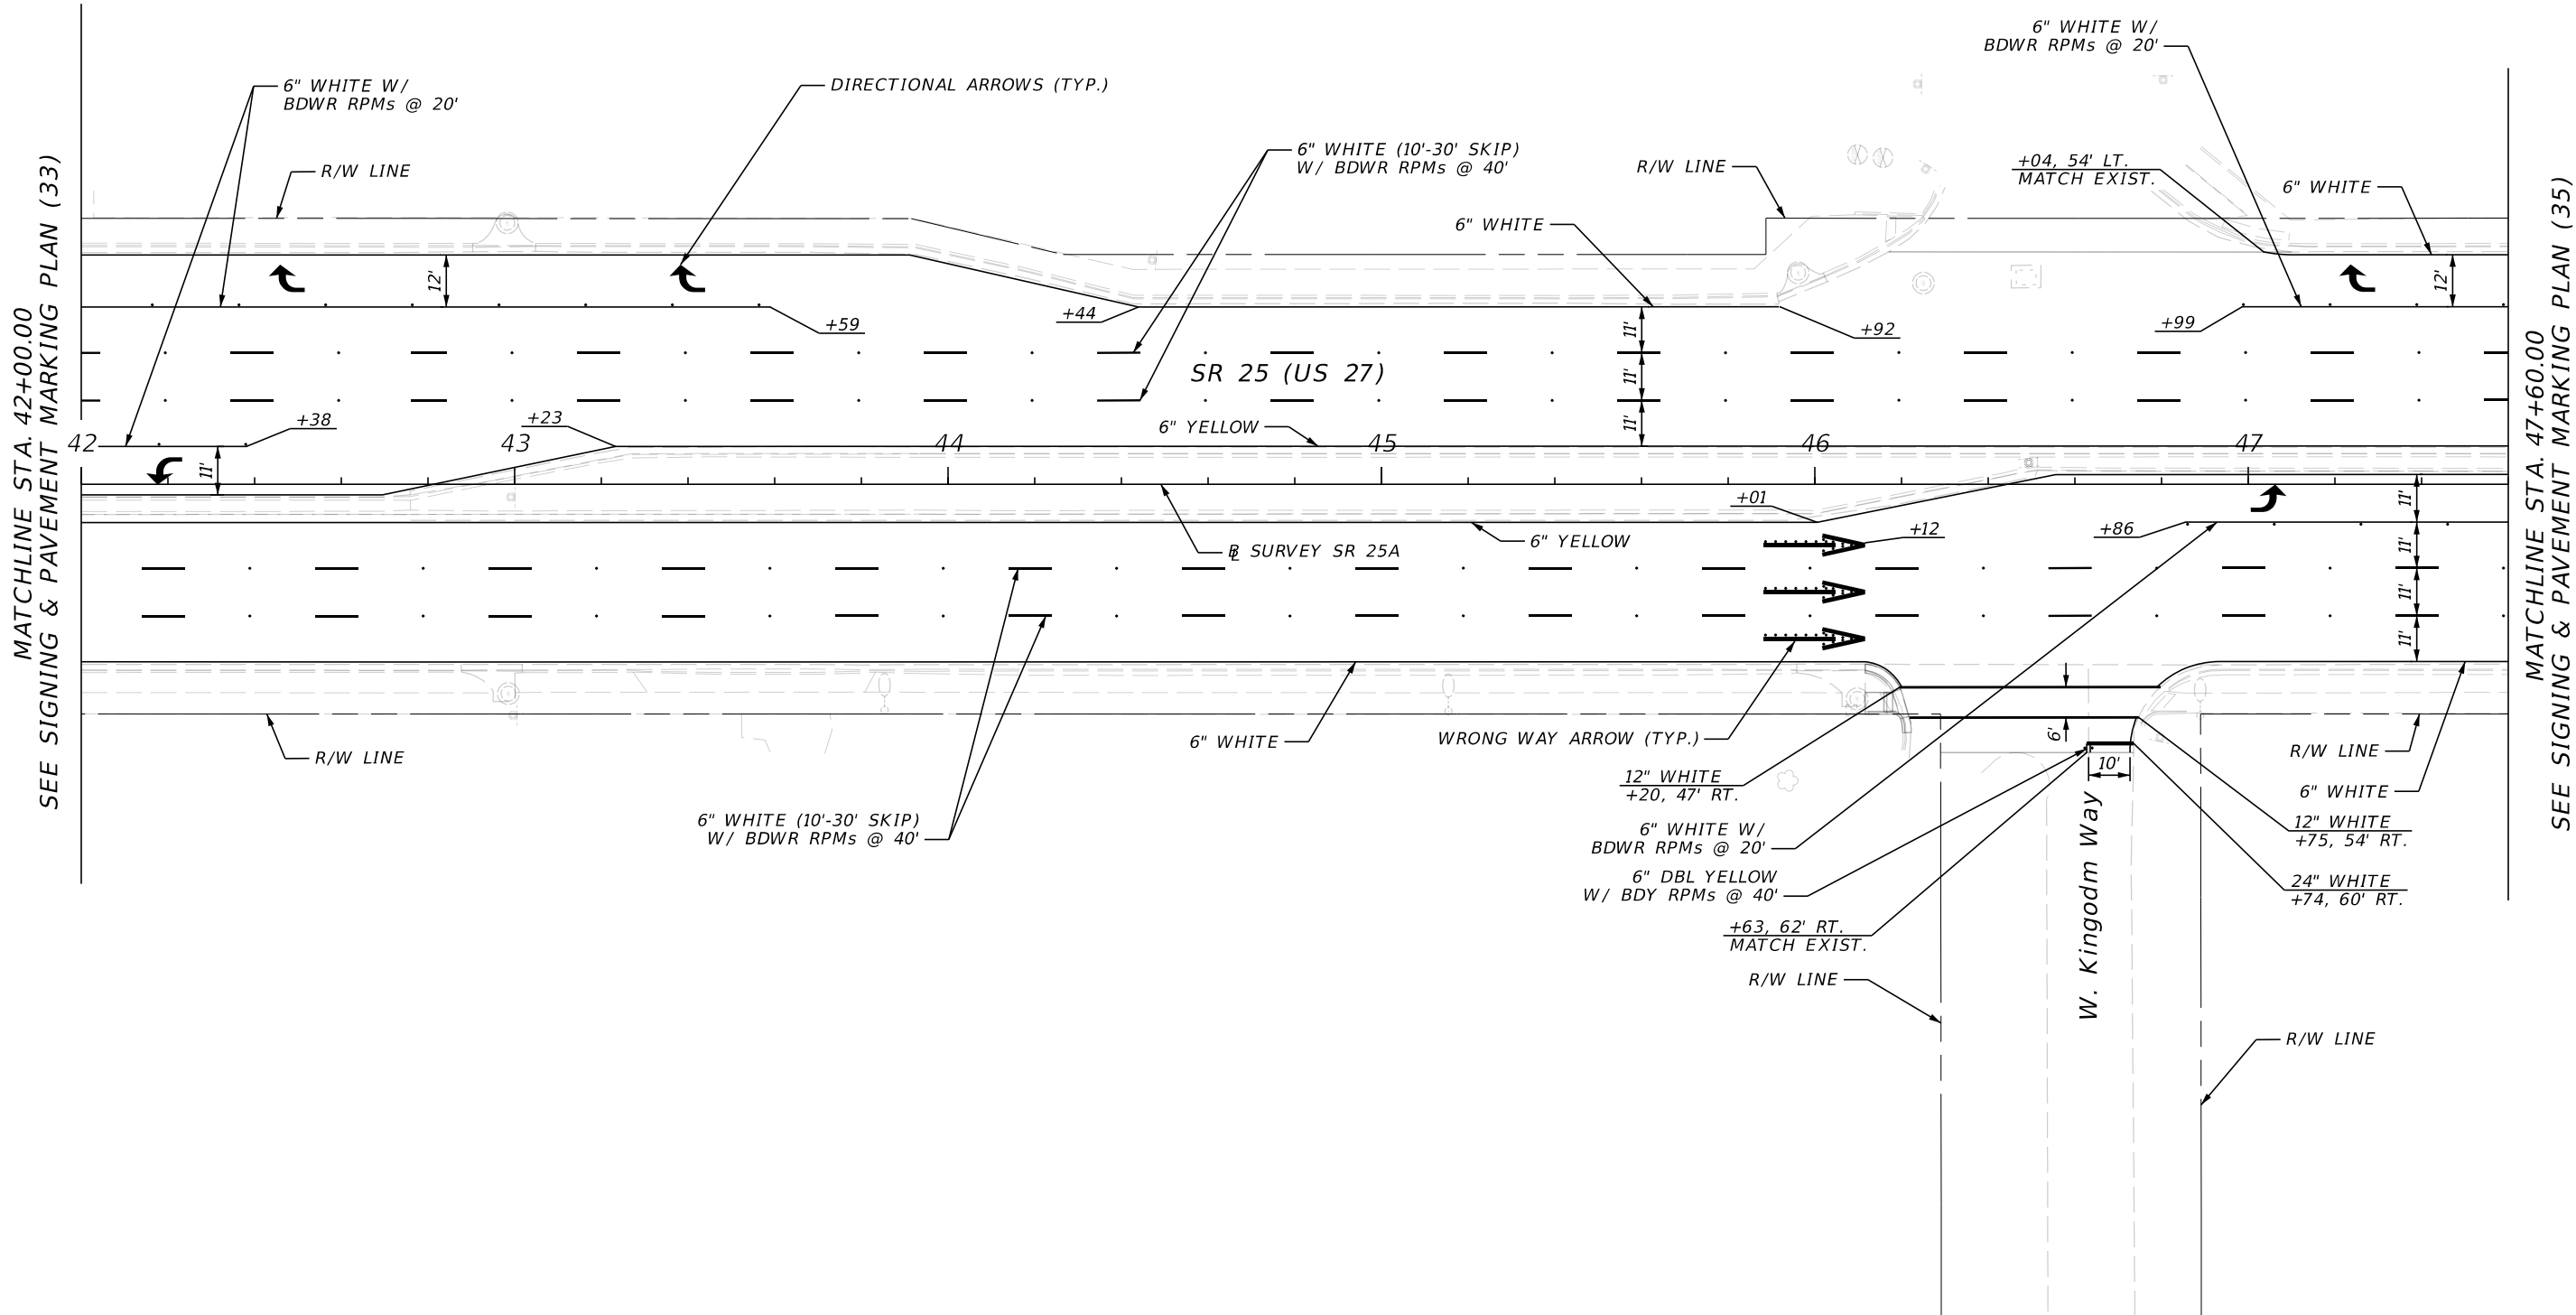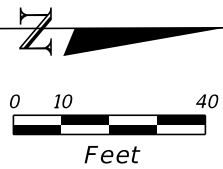


REVISIONS				ENGINEER OF RECORD		STATE OF FLORIDA DEPARTMENT OF TRANSPORTATION			SHEET NO.
DATE	DESCRIPTION	DATE	DESCRIPTION	BRITTANY J. NESBITT LICENSE NUMBER: 101548 PROTEAN DESIGN GROUP 100 EAST PINE STREET, SUITE 600 ORLANDO, FL 32801		ROAD NO.	COUNTY	FINANCIAL PROJECT ID	
						SR 25	HIGHLANDS	451270-1-52-01	

SIGNING & PAVEMENT
MARKING PLAN (34)

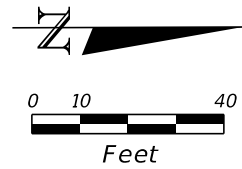

MATCHLINE STA. 47+60.00
SEE SIGNING & PAVEMENT MARKING PLAN (34)

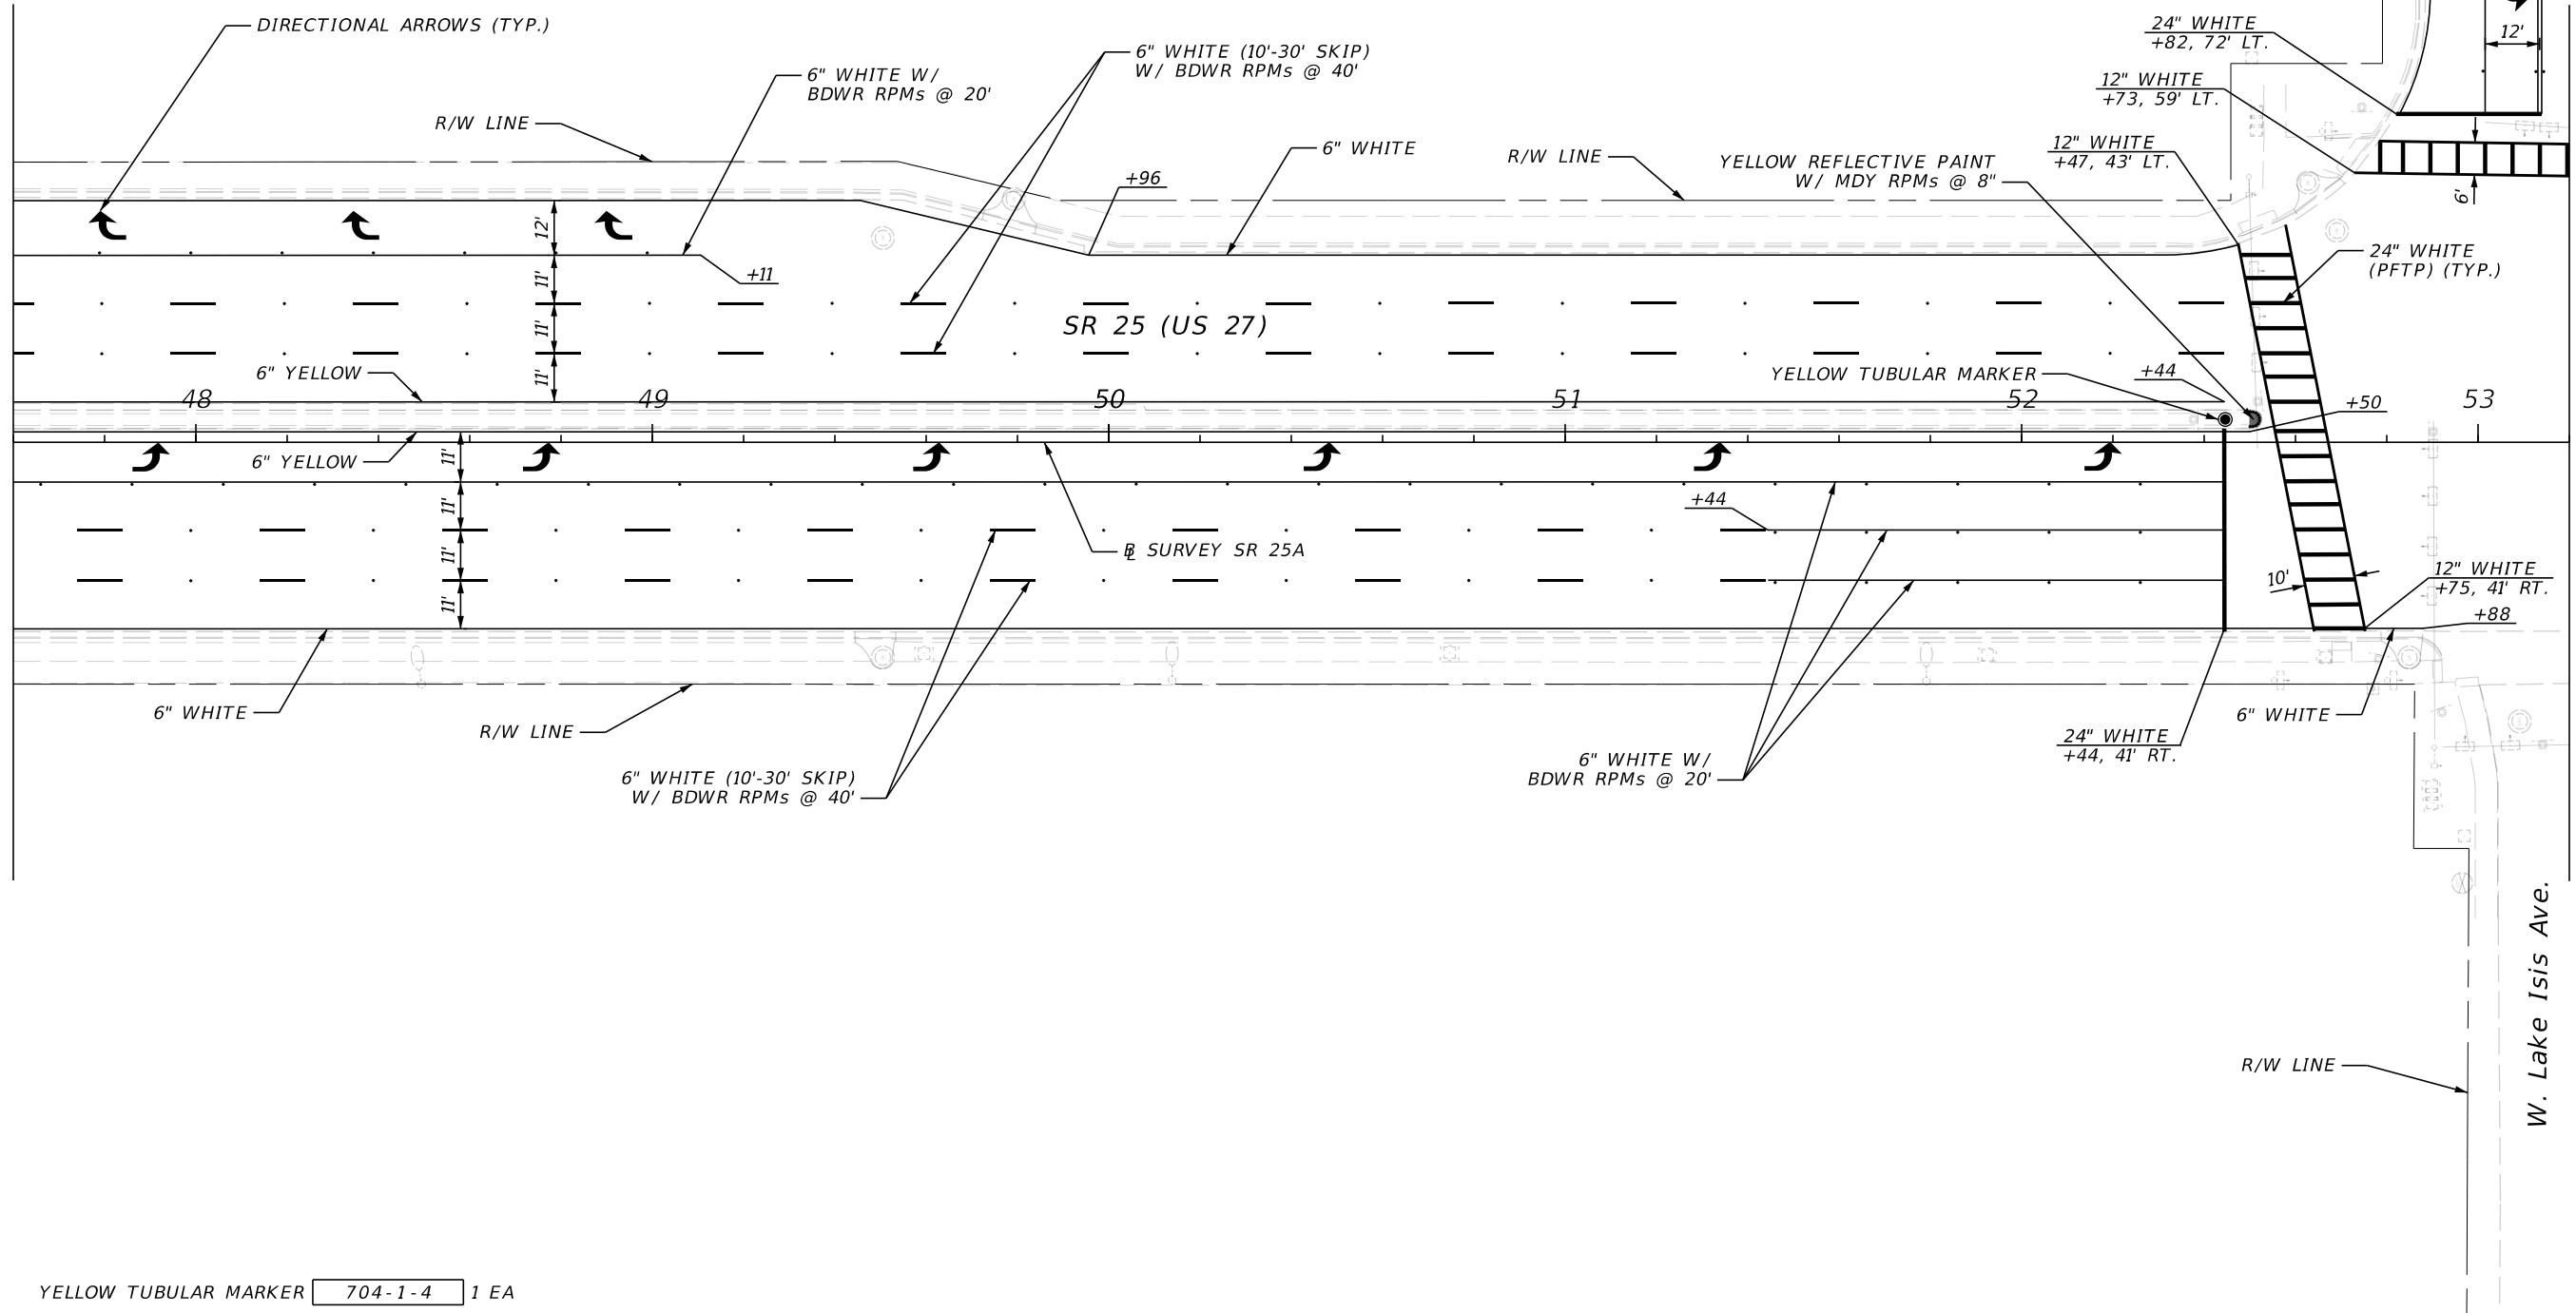


MATCHLINE STA. 53+20.00
SEE SIGNING & PAVEMENT MARKING PLAN (36)

W. Lake Isis Ave.

W. Shop 16 Rd.

YELLOW TUBULAR MARKER 704-1-4 1 EA

REVISIONS				ENGINEER OF RECORD	STATE OF FLORIDA DEPARTMENT OF TRANSPORTATION			SHEET NO.
DATE	DESCRIPTION	DATE	DESCRIPTION		ROAD NO.	COUNTY	FINANCIAL PROJECT ID	
				BRITTANY J. NESBITT LICENSE NUMBER: 101548 PROTEAN DESIGN GROUP 100 EAST PINE STREET, SUITE 600 ORLANDO, FL 32801	SR 25	HIGHLANDS	451270-1-52-01	S-37

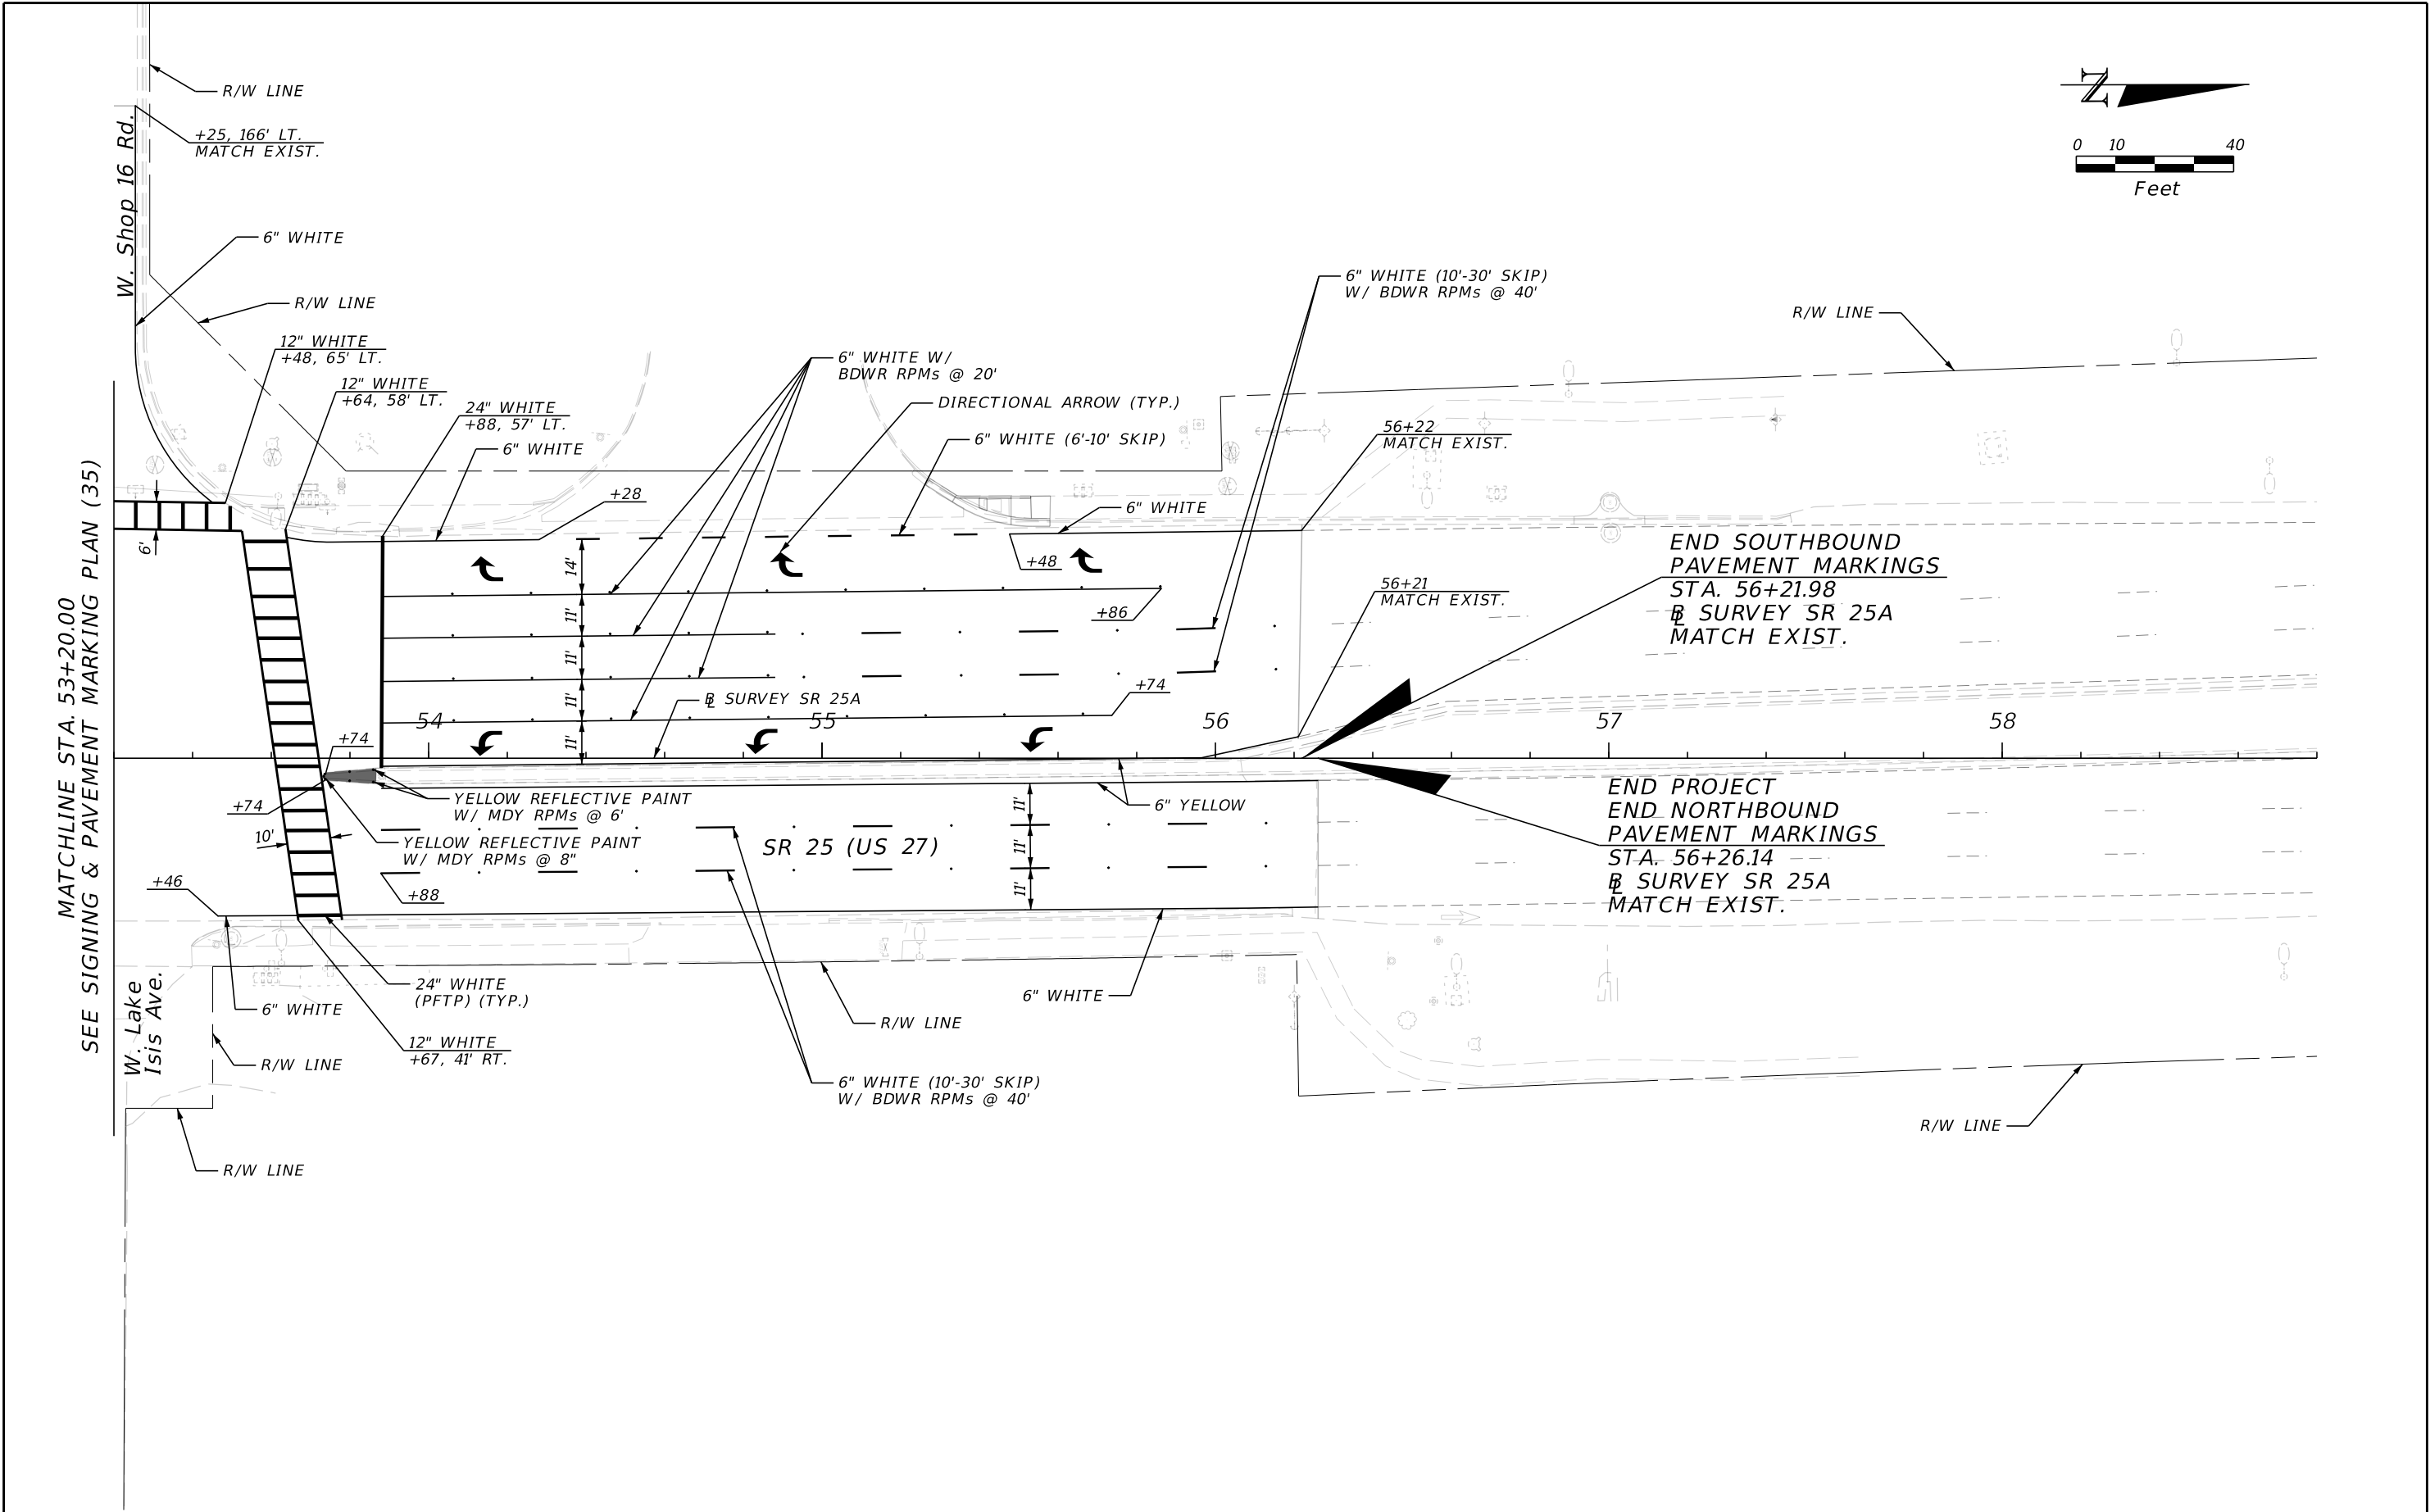


REVISIONS				ENGINEER OF RECORD		STATE OF FLORIDA DEPARTMENT OF TRANSPORTATION			SIGNING & PAVEMENT MARKING PLAN (36)	SHEET NO. S-38
DATE	DESCRIPTION	DATE	DESCRIPTION	BRITTANY J. NESBITT LICENSE NUMBER: 101548 PROTEAN DESIGN GROUP 100 EAST PINE STREET, SUITE 600 ORLANDO, FL 32801		ROAD NO.	COUNTY	FINANCIAL PROJECT ID		
						SR 25	HIGHLANDS	451270-1-52-01		

THE OFFICIAL RECORD OF THIS SHEET IS THE ELECTRONIC FILE DIGITALLY SIGNED AND SEALED UNDER RULE 61G15-23.004, F.A.C.



NOTE:

- UTILIZE THE EXISTING INTERMEDIATE PULL BOXES ADJACENT TO THE PROPOSED LOOPS TO SPLICE PROPOSED LOOPS TO EXISTING LOOP CABLING. ALL EXISTING LOOP DETECTORS AND ASSOCIATED ASSIGNMENTS ARE TO REMAIN.
- REMOVE EXISTING LOOP CABLING BETWEEN LOOP ASSEMBLIES L-8/L-8D AND THE EXISTING SIGNAL CABINET. ROUTE PROPOSED CABLING FROM PROPOSED LOOP L-4 TO EXISTING CABINET. EXISTING SIGNAL CABINET AND ALL ASSOCIATED EQUIPMENT SHALL REMAIN.

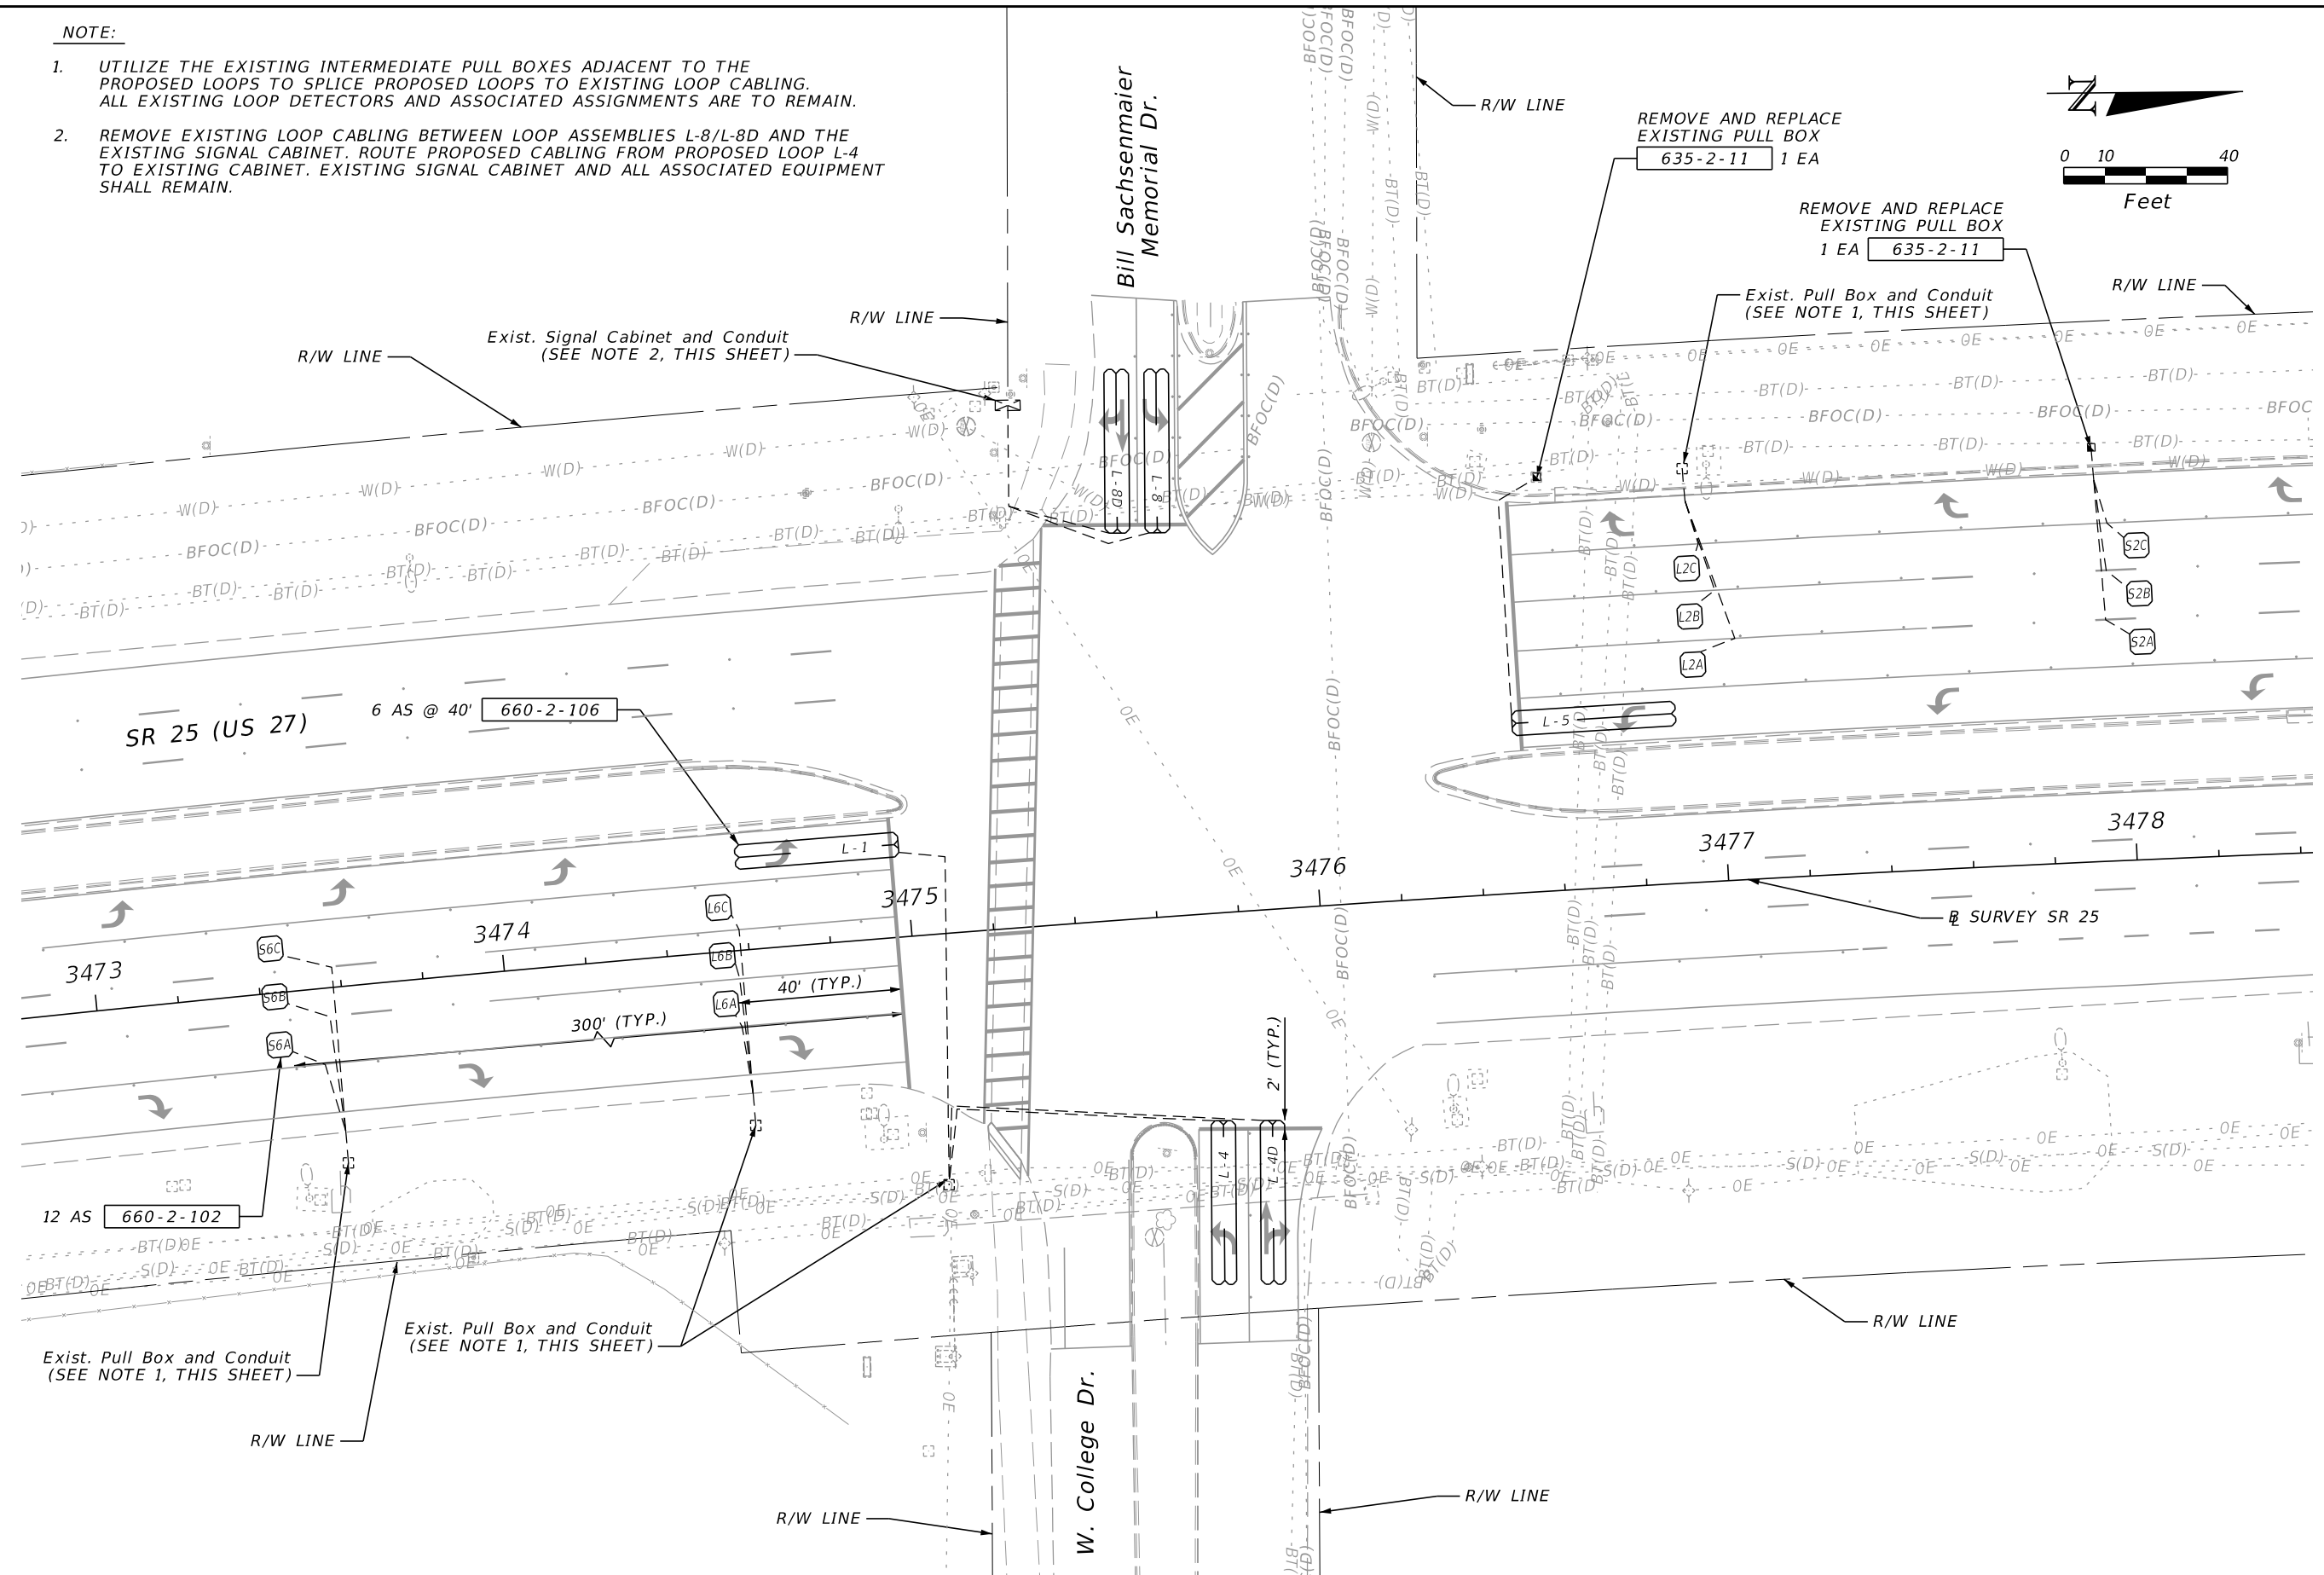

REVISIONS				ENGINEER OF RECORD	STATE OF FLORIDA DEPARTMENT OF TRANSPORTATION			SPECIAL DETAILS - DETECTION LOOP REPLACEMENT (1)	SHEET NO. S-39
DATE	DESCRIPTION	DATE	DESCRIPTION		ROAD NO.	COUNTY	FINANCIAL PROJECT ID		
					SR 25	HIGHLANDS	451270-1-52-01		

BRITTANY J. NESBITT
LICENSE NUMBER: 101548
PROTEAN DESIGN GROUP
100 EAST PINE STREET, SUITE 600
ORLANDO, FL 32801

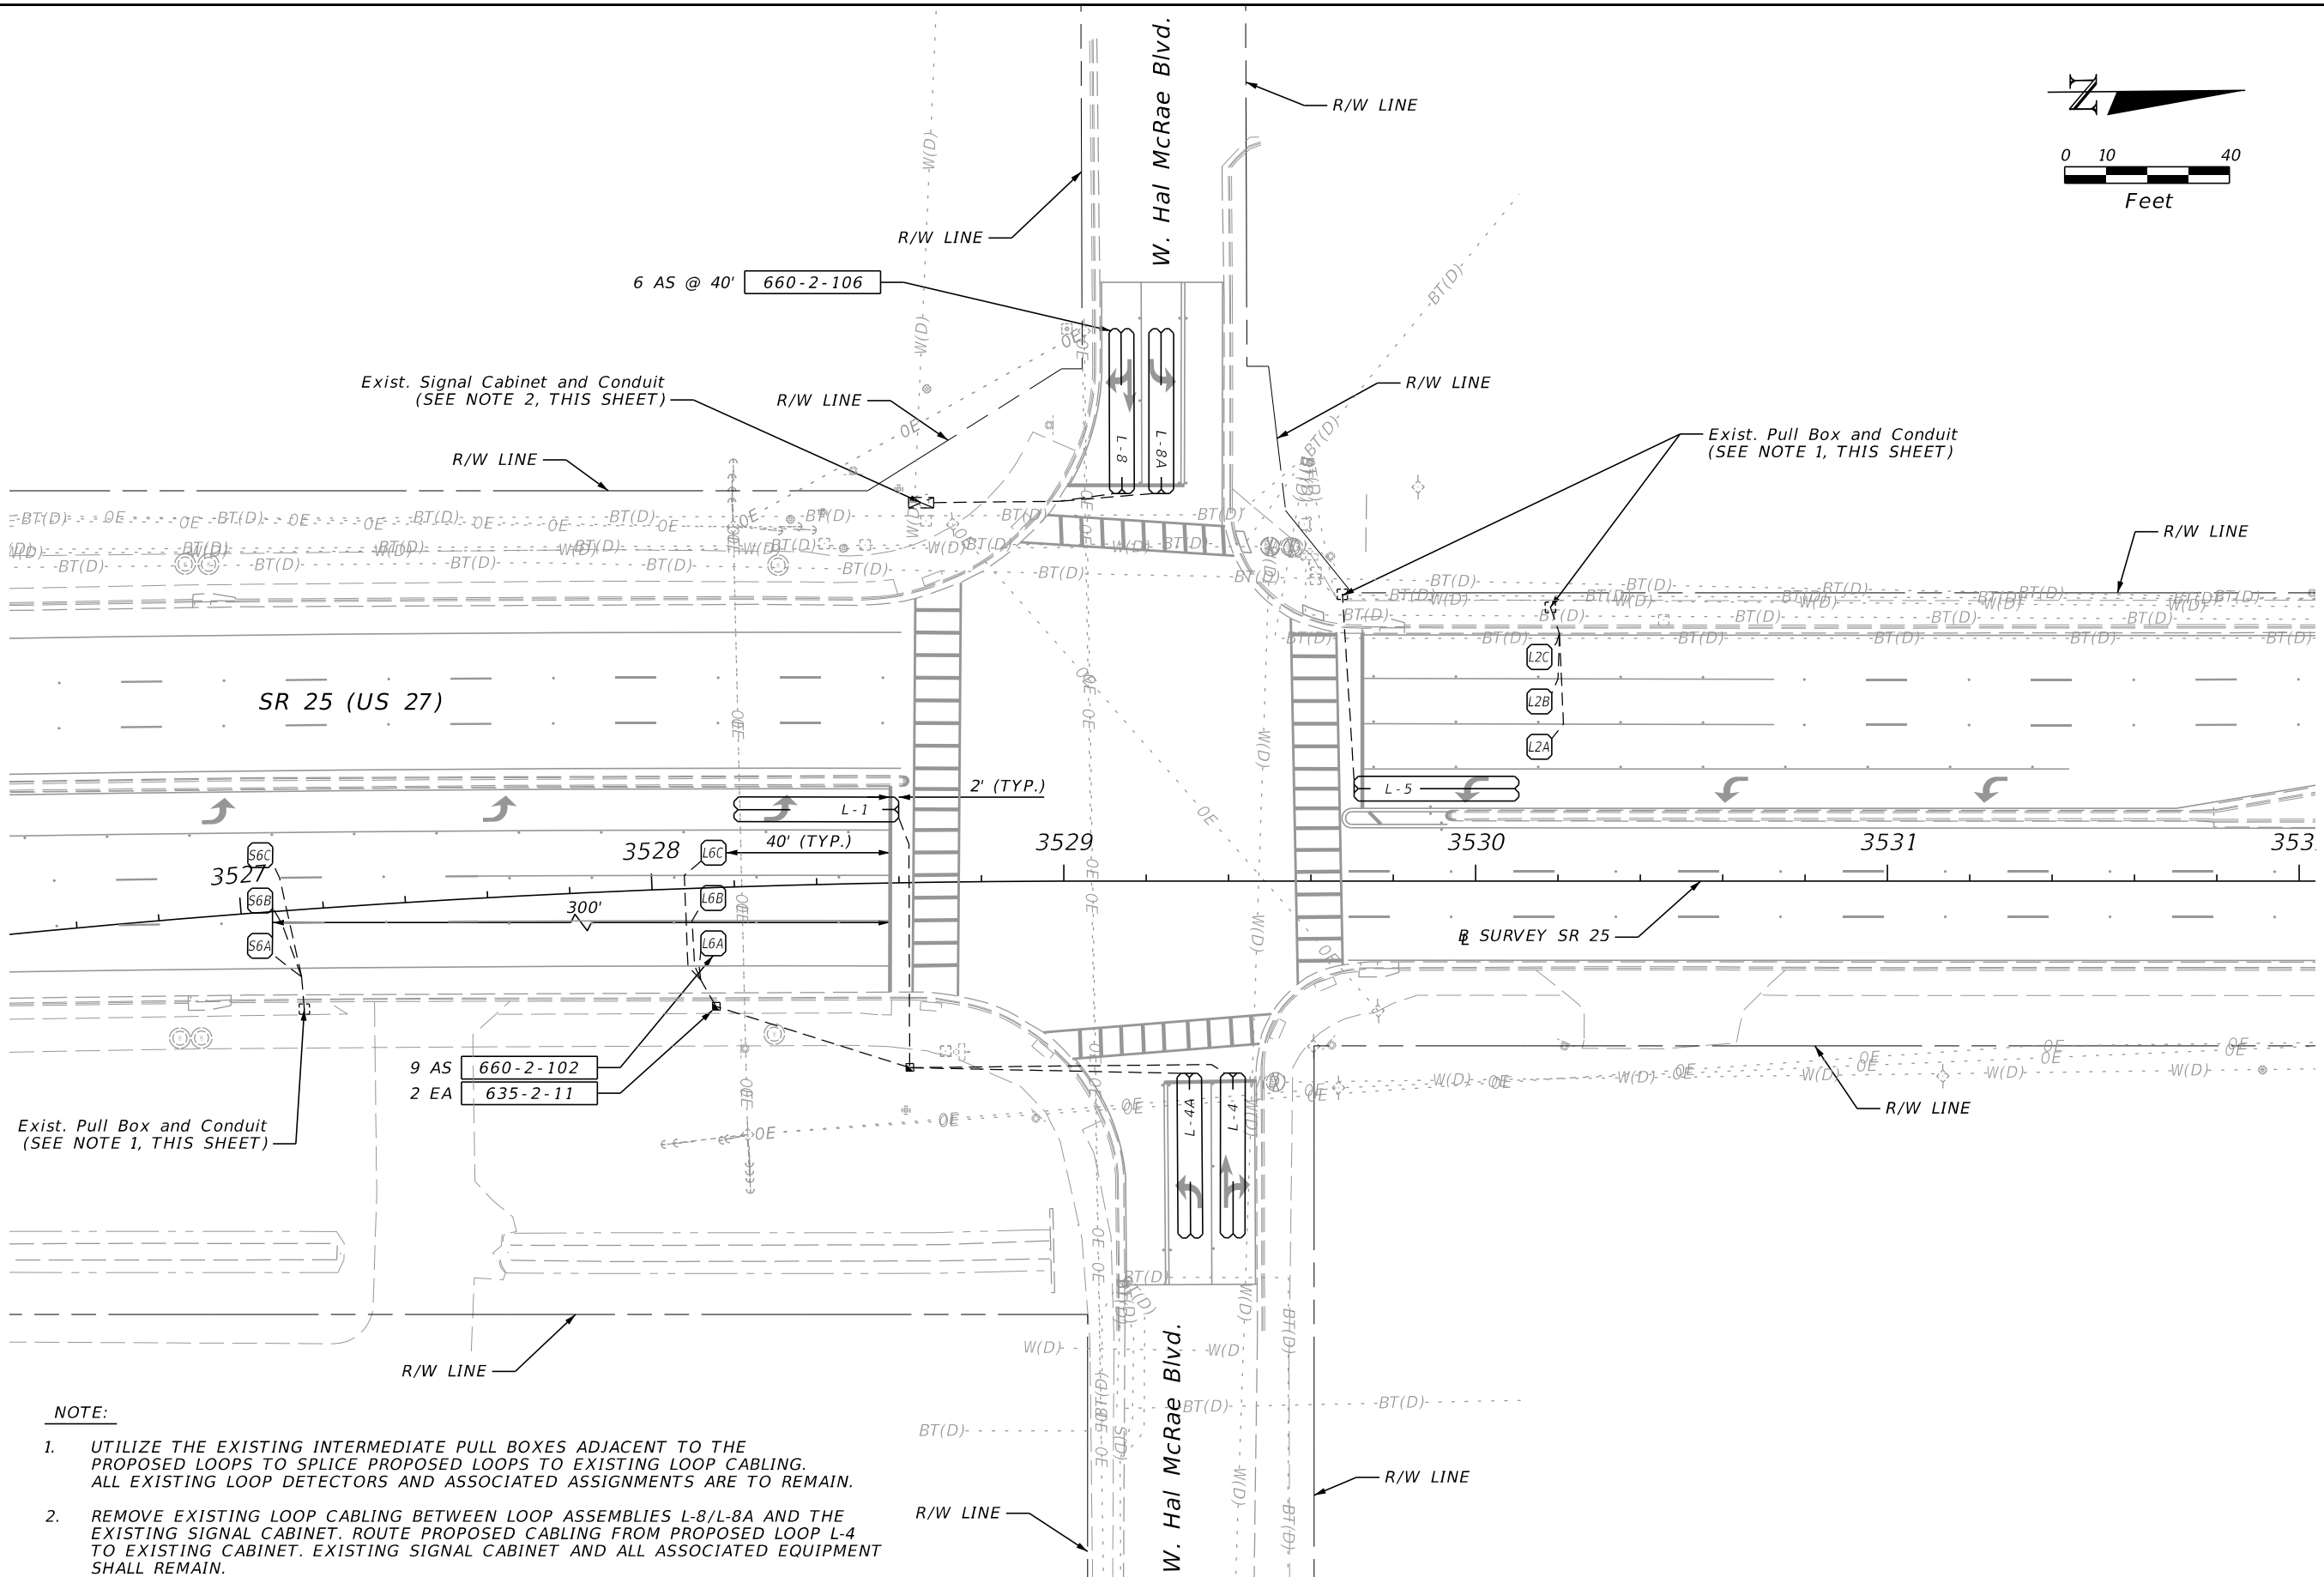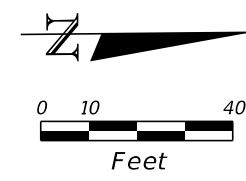



NOTE:

1. UTILIZE THE EXISTING INTERMEDIATE PULL BOXES ADJACENT TO THE PROPOSED LOOPS TO SPLICE PROPOSED LOOPS TO EXISTING LOOP CABLING. ALL EXISTING LOOP DETECTORS AND ASSOCIATED ASSIGNMENTS ARE TO REMAIN.
2. REMOVE EXISTING LOOP CABLING BETWEEN LOOP ASSEMBLIES L-8/L-8A AND THE EXISTING SIGNAL CABINET. ROUTE PROPOSED CABLING FROM PROPOSED LOOP L-4 TO EXISTING CABINET. EXISTING SIGNAL CABINET AND ALL ASSOCIATED EQUIPMENT SHALL REMAIN.

REVISIONS				ENGINEER OF RECORD	STATE OF FLORIDA DEPARTMENT OF TRANSPORTATION			SPECIAL DETAILS - DETECTION LOOP REPLACEMENT (2)	SHEET NO.
DATE	DESCRIPTION	DATE	DESCRIPTION	BRITTANY J. NESBITT LICENSE NUMBER: 101548 PROTEAN DESIGN GROUP 100 EAST PINE STREET, SUITE 600 ORLANDO, FL 32801	ROAD NO.	COUNTY	FINANCIAL PROJECT ID		S-40
					SR 25	HIGHLANDS	451270-1-52-01		

BRITTANY J. NESBITT
LICENSE NUMBER: 101548
PROTEAN DESIGN GROUP
100 EAST PINE STREET, SUITE 600
ORLANDO, FL 32801



THE OFFICIAL RECORD OF THIS SHEET IS THE ELECTRONIC FILE DIGITALLY SIGNED AND SEALED UNDER RULE 61G15-23.004, F.A.C.

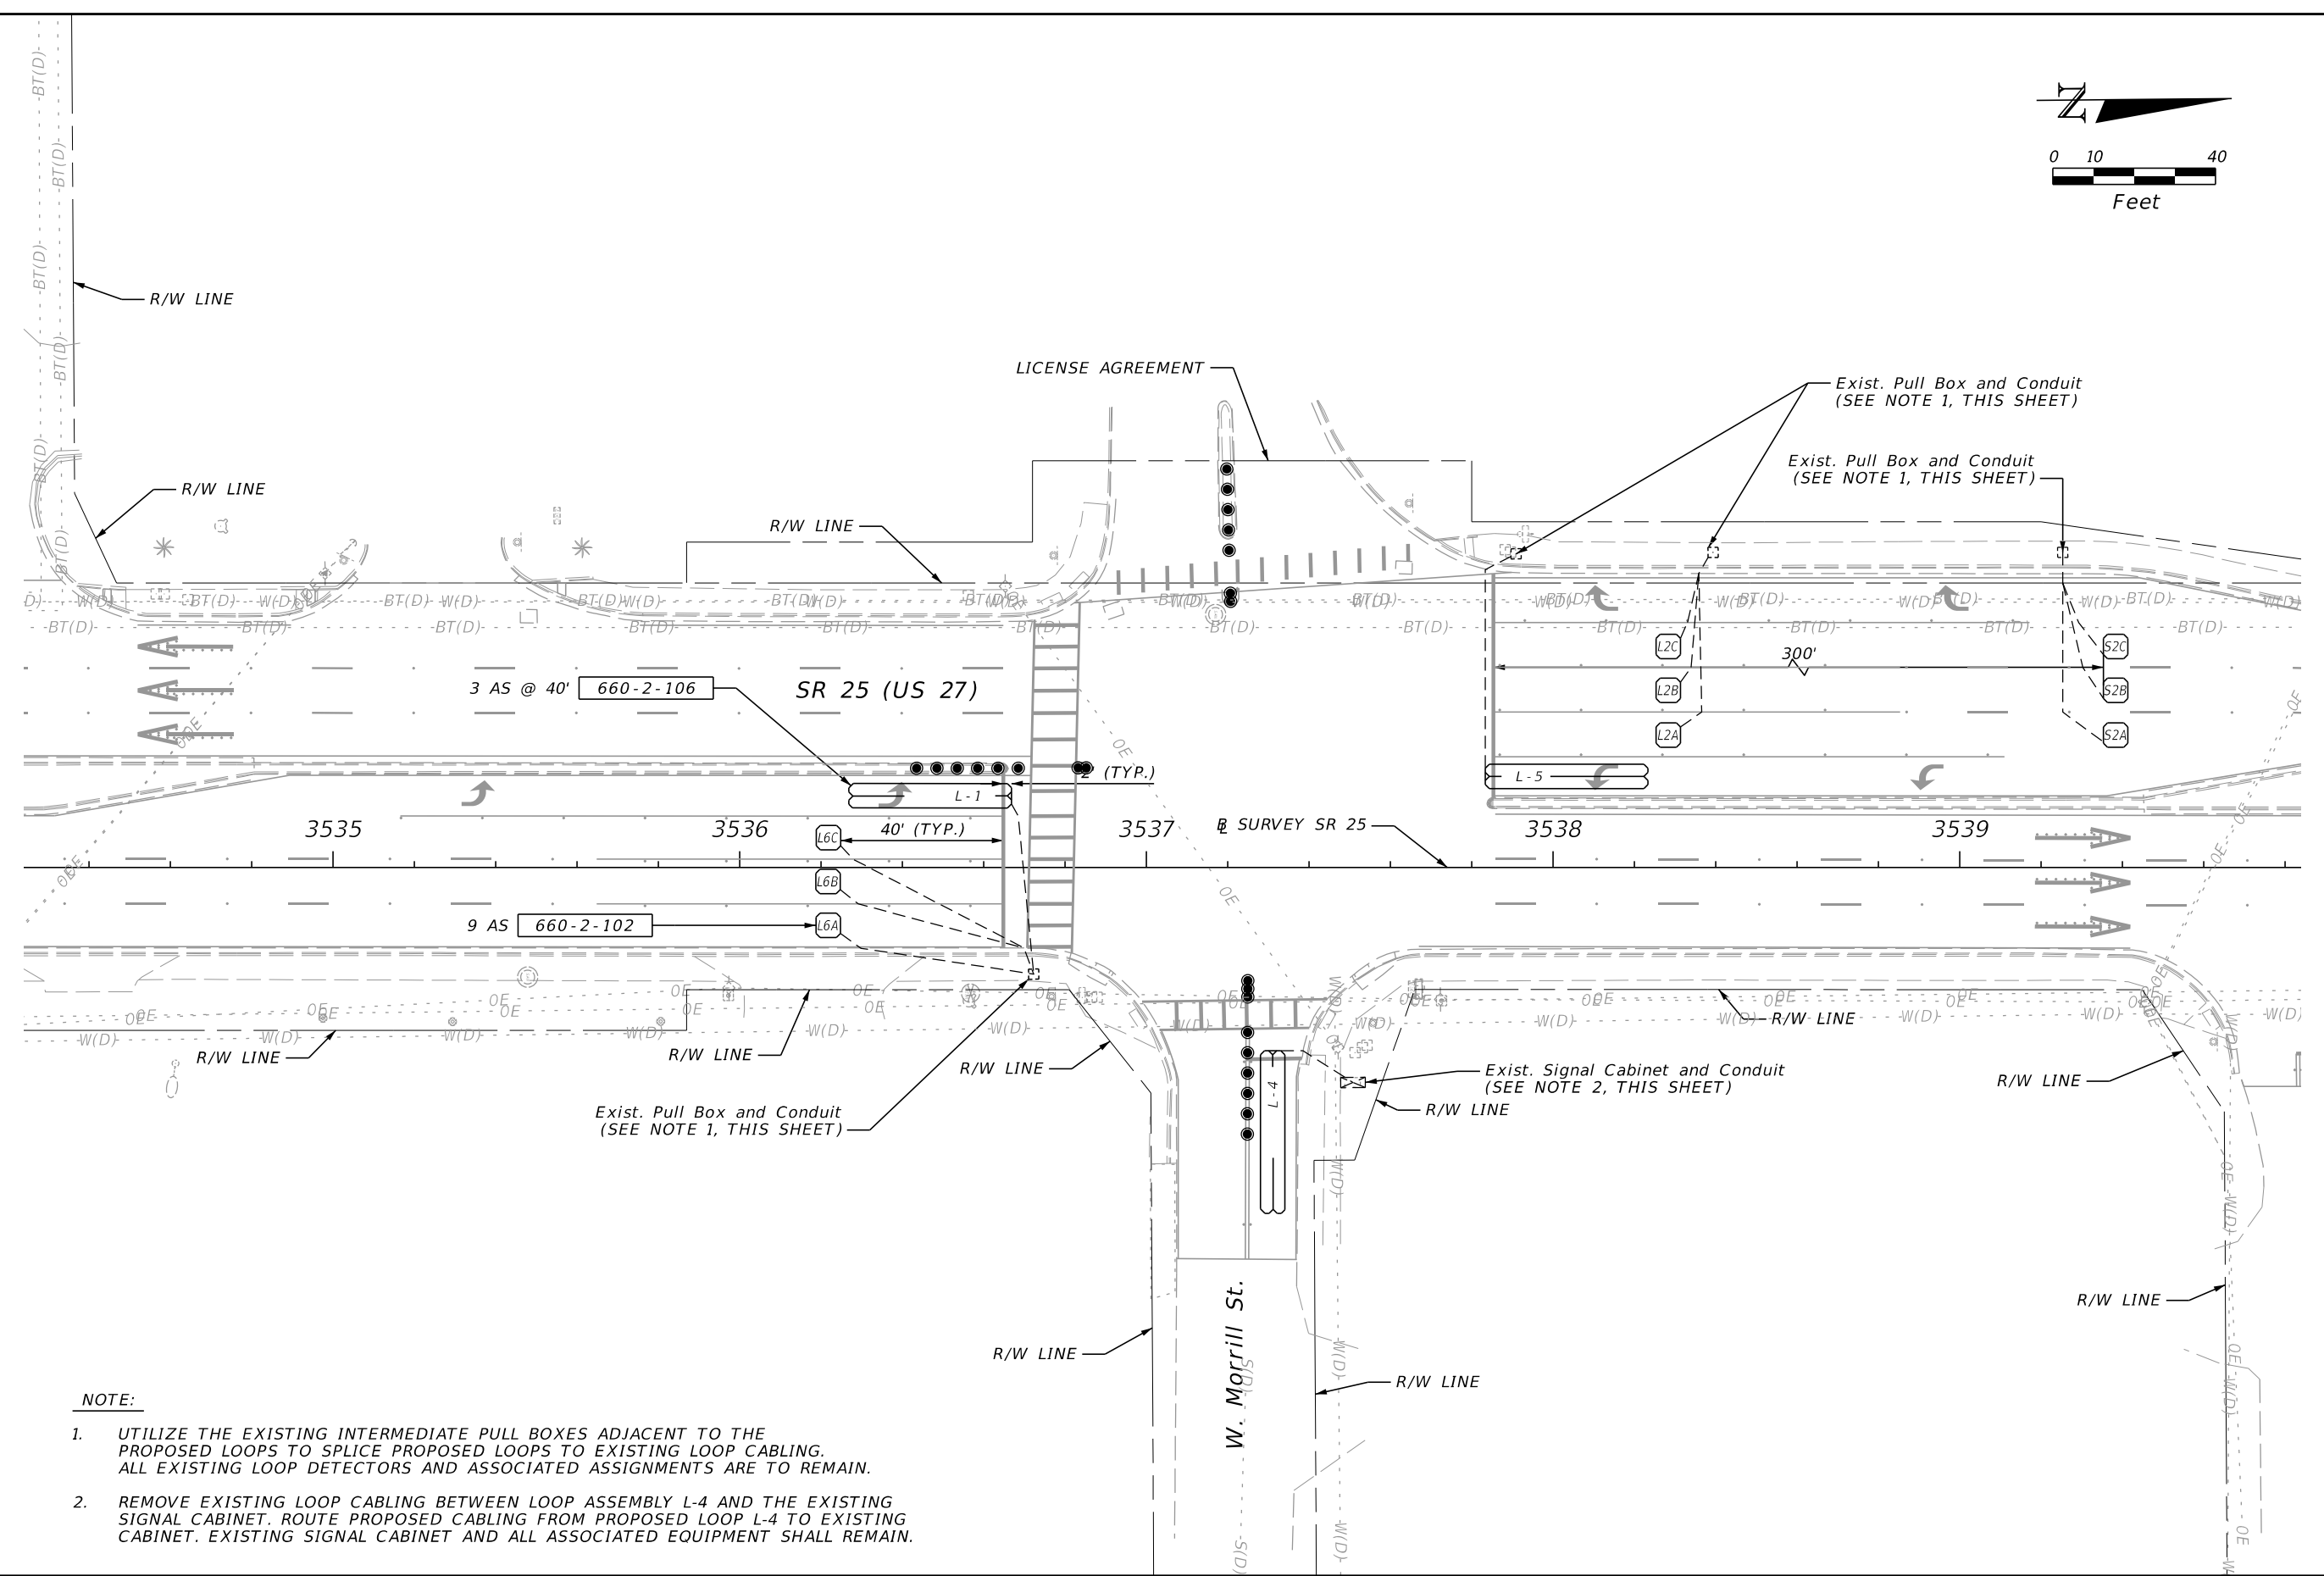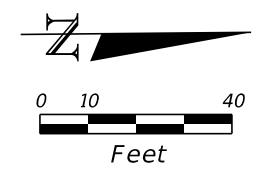

- NOTE:**
- 1. UTILIZE THE EXISTING INTERMEDIATE PULL BOXES ADJACENT TO THE PROPOSED LOOPS TO SPLICE PROPOSED LOOPS TO EXISTING LOOP CABLING. ALL EXISTING LOOP DETECTORS AND ASSOCIATED ASSIGNMENTS ARE TO REMAIN.
 - 2. REMOVE EXISTING LOOP CABLING BETWEEN LOOP ASSEMBLY L-4 AND THE EXISTING SIGNAL CABINET. ROUTE PROPOSED CABLING FROM PROPOSED LOOP L-4 TO EXISTING CABINET. EXISTING SIGNAL CABINET AND ALL ASSOCIATED EQUIPMENT SHALL REMAIN.

REVISIONS				ENGINEER OF RECORD	STATE OF FLORIDA DEPARTMENT OF TRANSPORTATION			SPECIAL DETAILS - DETECTION LOOP REPLACEMENT (3)	SHEET NO.
DATE	DESCRIPTION	DATE	DESCRIPTION	BRITTANY J. NESBITT LICENSE NUMBER: 101548 PROTEAN DESIGN GROUP 100 EAST PINE STREET, SUITE 600 ORLANDO, FL 32801	ROAD NO.	COUNTY	FINANCIAL PROJECT ID		S-41
					SR 25	HIGHLANDS	451270-1-52-01		

THE OFFICIAL RECORD OF THIS SHEET IS THE ELECTRONIC FILE DIGITALLY SIGNED AND SEALED UNDER RULE 61G15-23.004, F.A.C.

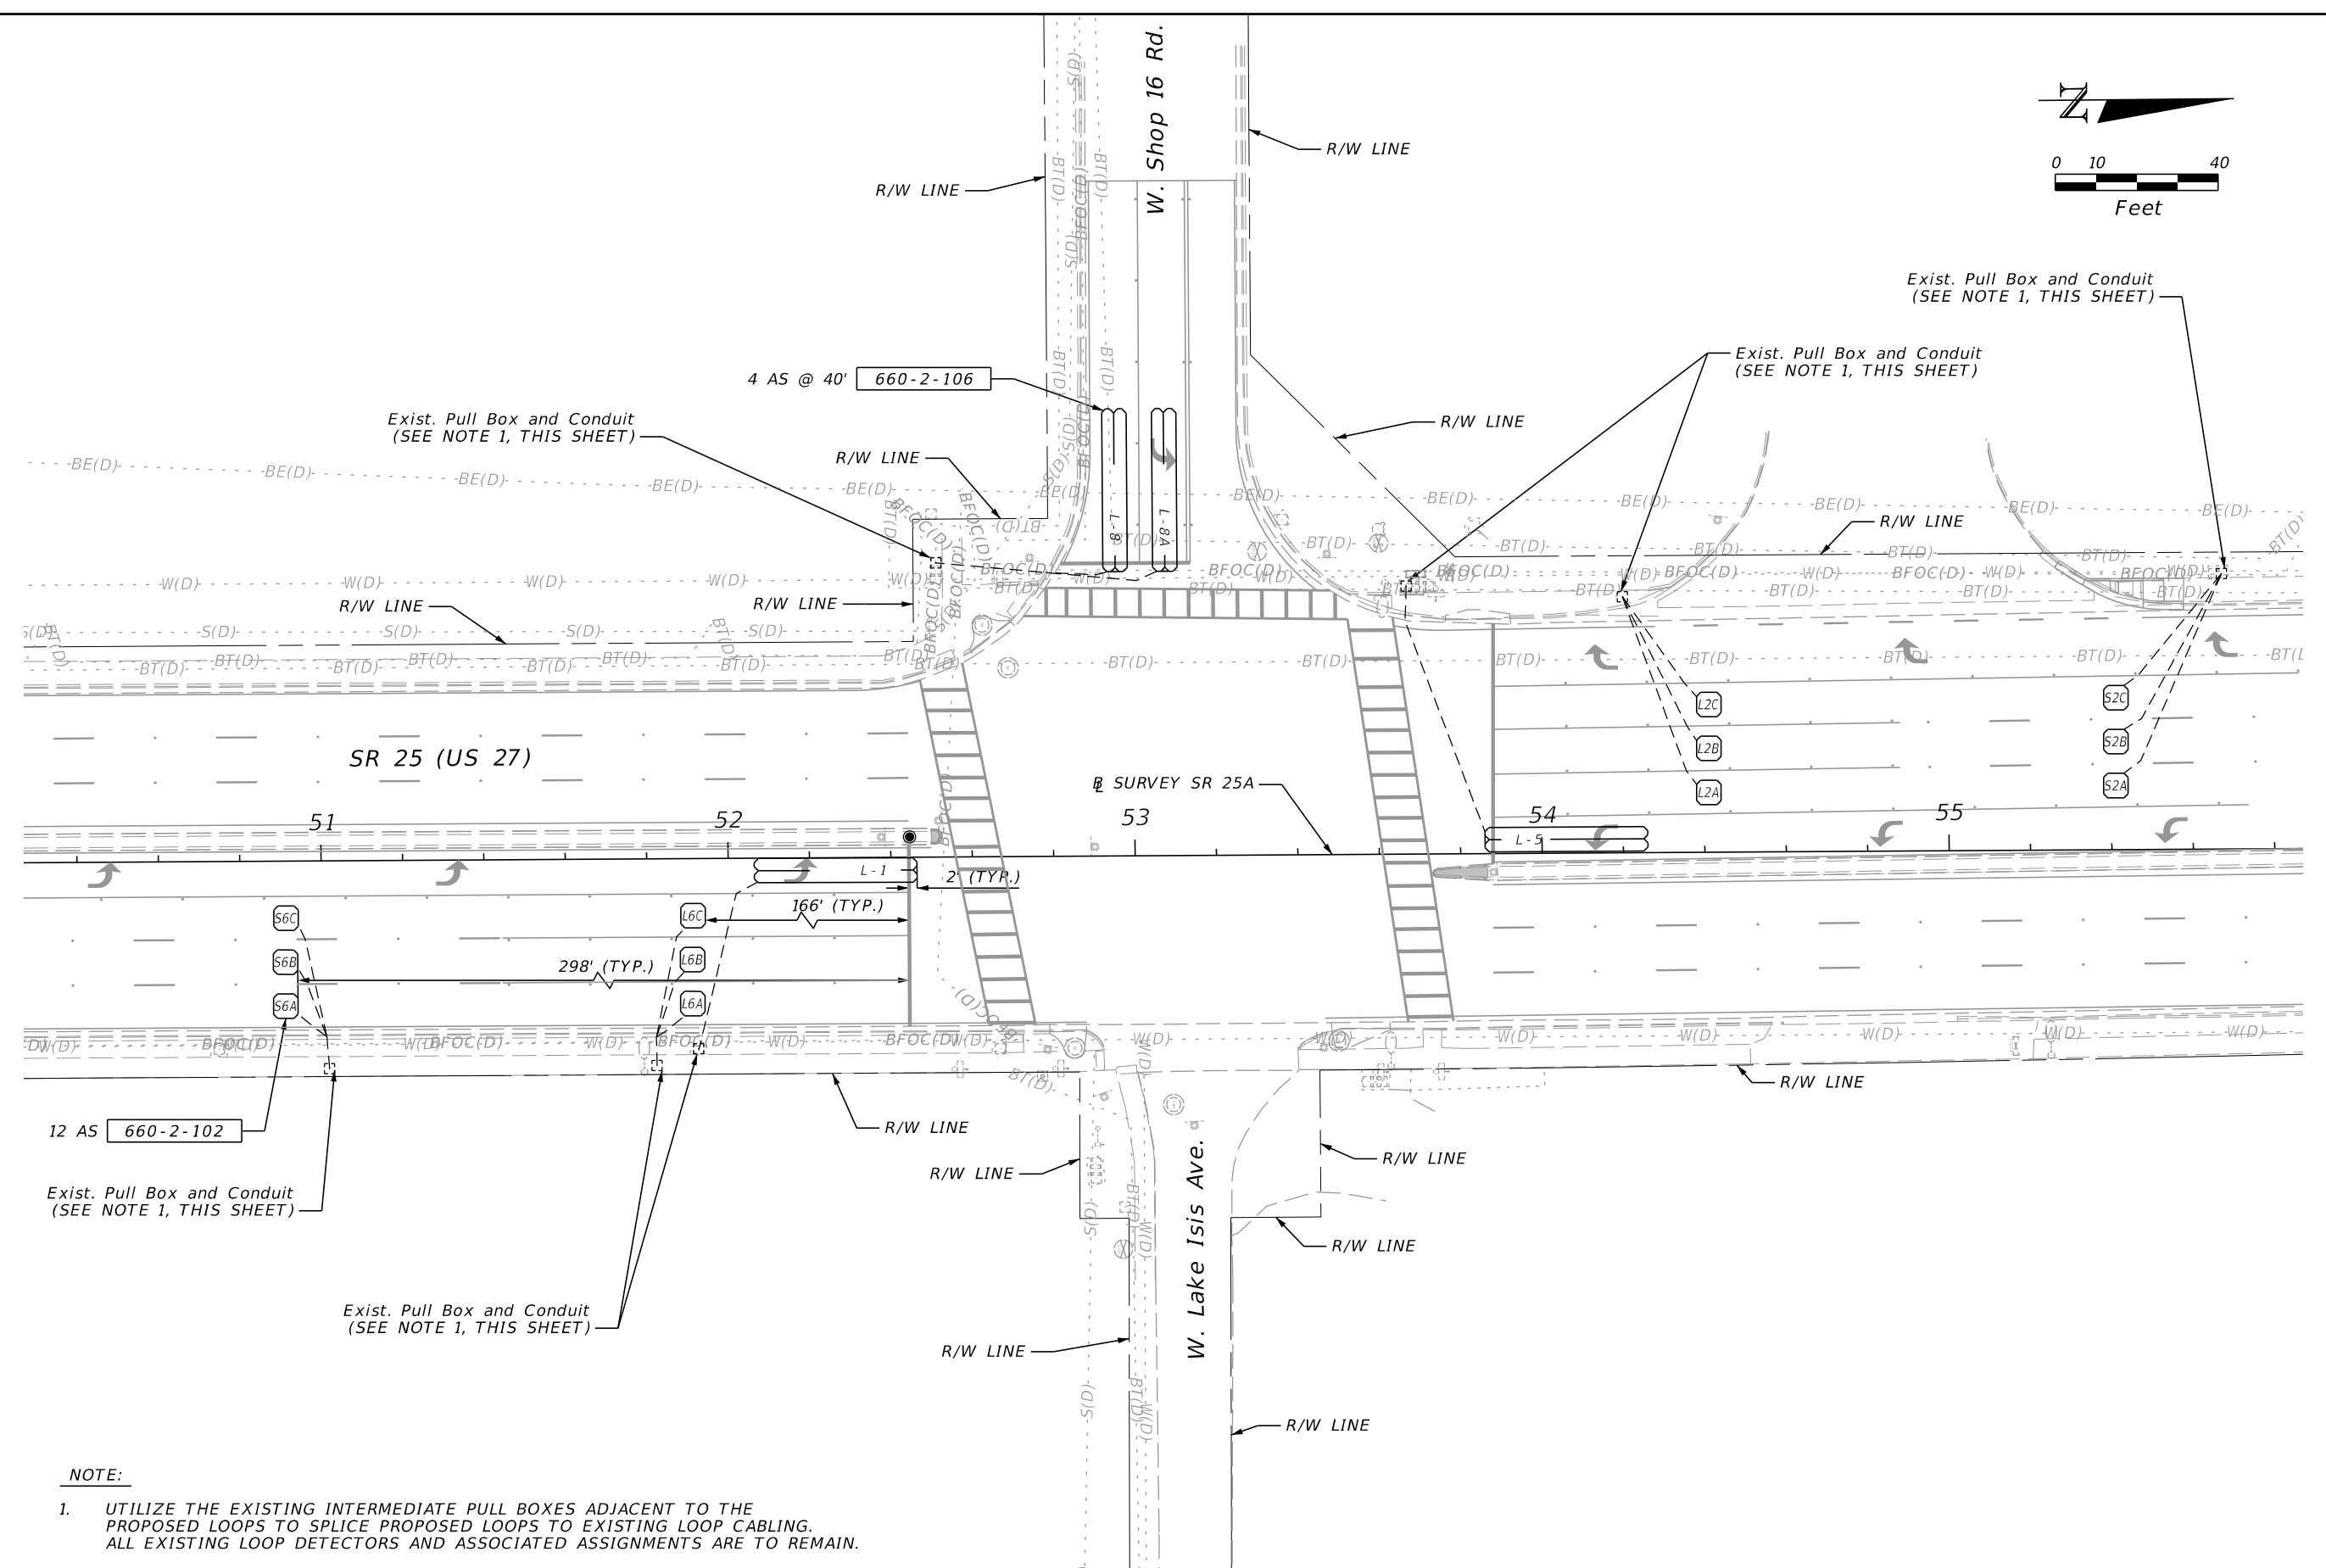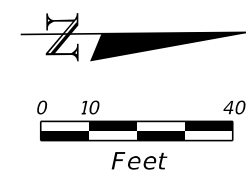

NOTE:

1. UTILIZE THE EXISTING INTERMEDIATE PULL BOXES ADJACENT TO THE PROPOSED LOOPS TO SPLICE PROPOSED LOOPS TO EXISTING LOOP CABLING. ALL EXISTING LOOP DETECTORS AND ASSOCIATED ASSIGNMENTS ARE TO REMAIN.

REVISIONS				ENGINEER OF RECORD	STATE OF FLORIDA DEPARTMENT OF TRANSPORTATION			SPECIAL DETAILS - DETECTION LOOP REPLACEMENT (4)	SHEET NO.
DATE	DESCRIPTION	DATE	DESCRIPTION	BRITTANY J. NESBITT LICENSE NUMBER: 101548 PROTEAN DESIGN GROUP 100 EAST PINE STREET, SUITE 600 ORLANDO, FL 32801	ROAD NO.	COUNTY	FINANCIAL PROJECT ID		
					SR 25	HIGHLANDS	451270-1-52-01		S-42

BRITTANY J. NESBITT
LICENSE NUMBER: 101548
PROTEAN DESIGN GROUP
100 EAST PINE STREET, SUITE 600
ORLANDO, FL 32801

THE OFFICIAL RECORD OF THIS SHEET IS THE ELECTRONIC FILE DIGITALLY SIGNED AND SEALED UNDER RULE 61G15-23.004, F.A.C.