

CONTRACT PLANS COMPONENTS

ROADWAY
SIGNING AND PAVEMENT MARKING
SIGNALIZATION
LIGHTING

INDEX OF SIGNING AND
PAVEMENT MARKING PLANS

SHEET NO.	SHEET DESCRIPTION
S-1	KEY SHEET
S-2	SIGNATURE SHEET
S-3	GENERAL NOTES
S-4 - S-7	SIGNING AND PAVEMENT MARKING PLAN

STATE OF FLORIDA
DEPARTMENT OF TRANSPORTATION
SIGNING AND PAVEMENT MARKING PLANS


FINANCIAL PROJECT ID 451362-1-52-02
(FEDERAL FUNDS)

HIGHLANDS COUNTY (09030)

STATE ROAD NO. SR 25 (US 27)
INTERSECTION IMPROVEMENTS AT
SCHUMACHER RD. / SEBRING PKWY.

PROJECT LOCATION URL <https://tinyurl.com/485b6vet>

PROJECT LIMITS MP 8.310 TO MP 8.595
EXCEPTIONS N/A
BRIDGE LIMITS N/A
RAILROAD CROSSING N/A

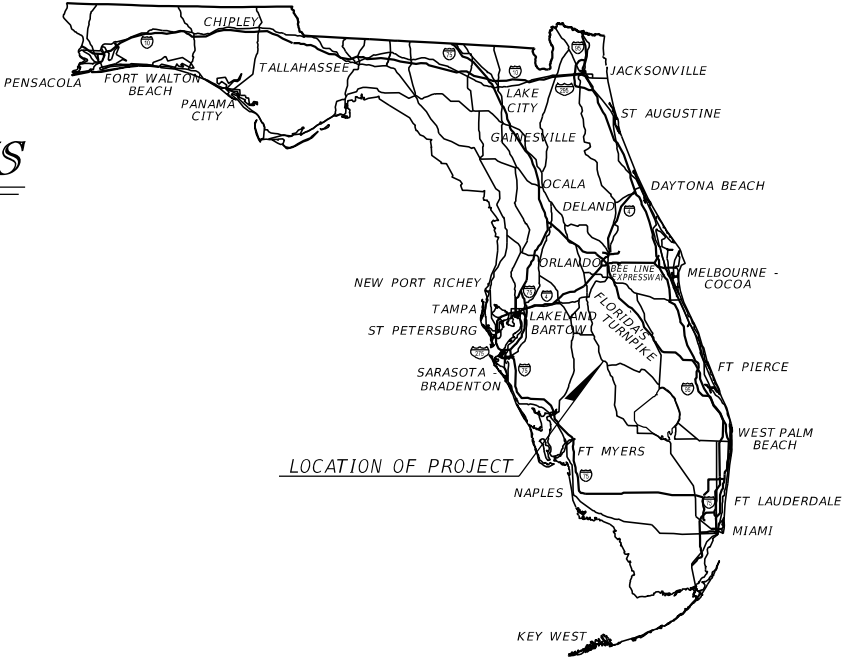

GOVERNING STANDARD PLANS:

Florida Department of Transportation, FY 2026-27 Standard Plans for Road and Bridge Construction and applicable Interim Revisions (IRs).

Standard Plans for Road Construction and associated IRs are available at the following website: <http://www.fdot.gov/design/standardplans>

APPLICABLE IRs: N/A

GOVERNING STANDARD SPECIFICATIONS:

Florida Department of Transportation, FY 2026-27 Standard Specifications for Road and Bridge Construction at the following website: <http://www.fdot.gov/programmanagement/Implemented/SpecBooks>

PHASE IIR
NOVEMBER 7, 2025


SIGNING AND PAVEMENT
MARKING PLANS
ENGINEER OF RECORD:

JOHN ALEXANDER RAMON, P.E.
P.E. LICENSE NUMBER 97249
FALLER, DAVIS & ASSOCIATES, INC.
1150 ASSEMBLY DRIVE, SUITE 400
TAMPA, FL 33607-4874
(813) 261-5136
CONTRACT NO.: CAI65
VENDOR NO.: F592594956001


FDOT PROJECT MANAGER:

ULISES VALLES

CONSTRUCTION CONTRACT NO.	FISCAL YEAR	SHEET NO.
	27	S-1

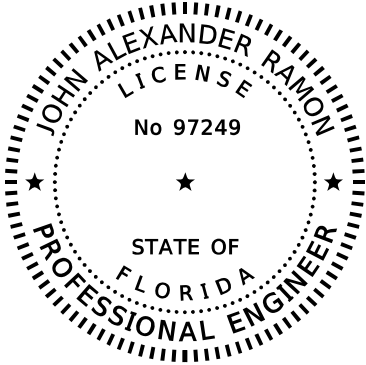

THIS ITEM HAS BEEN DIGITALLY
SIGNED AND SEALED BY

 

ON THE DATE ADJACENT TO THE SEAL

SIGNATURE MUST BE VERIFIED
ON ANY ELECTRONIC COPIES.

FALLER, DAVIS & ASSOCIATES, INC
1150 ASSEMBLY DRIVE, SUITE 400
TAMPA, FLORIDA 33607-4874
JOHN ALEXANDER RAMON, P.E. NO.: 97249

THE ABOVE NAMED PROFESSIONAL ENGINEER SHALL BE RESPONSIBLE FOR THE
FOLLOWING SHEETS IN ACCORDANCE WITH RULE 61G15-23.004, F.A.C.

<u>SHEET NO.</u>	<u>SHEET DESCRIPTION</u>
S-1	KEY SHEET
S-2	SIGNATURE SHEET
S-3	GENERAL NOTES
S-4 - S-7	SIGNING AND PAVEMENT MARKING PLAN

REVISIONS				ENGINEER OF RECORD	STATE OF FLORIDA DEPARTMENT OF TRANSPORTATION			SIGNATURE SHEET
DATE	DESCRIPTION	DATE	DESCRIPTION	JOHN ALEXANDER RAMON, P.E. LICENSE NUMBER: 97249 FALLER, DAVIS & ASSOCIATES, INC 1150 ASSEMBLY DRIVE, SUITE 400 TAMPA, FL 33607-4874	ROAD NO.	COUNTY	FINANCIAL PROJECT ID	
					SR 25	HIGHLANDS	451362-1-52-02	

GENERAL NOTES:

- 1. ALL SIGNS MOUNTED OVER SIDEWALKS MUST HAVE A VERTICAL CLEARANCE OF EIGHT FEET (8') STANDARD.
- 2. REFERENCE THE ROADWAY GENERAL NOTES FOR A LIST OF UTILITY OWNERS.
- 3. ANY EXISTING SIGNS WITHIN THE PROJECT LIMITS ARE TO REMAIN UNLESS OTHERWISE NOTED IN THE PLANS.
- 4. ALL PAVEMENT MARKINGS ARE THERMOPLASTIC UNLESS OTHERWISE NOTED IN THE PLANS.
- 5. M2-1, M3-1, M3-2, M3-3, M5-1, AND M6-1 SIGN PANELS ARE TO MATCH THE COLOR OF THE ASSEMBLY'S MAIN PANEL.


PAY ITEM NOTES:

- 1. 700-13-15:
PROVIDE WHITE RETROREFLECTIVE SIGN STRIPS FOR R6-1 ASSEMBLIES.

ABBREVIATIONS:

PFTP = PREFORMED THERMOPLASTIC

REVISIONS				ENGINEER OF RECORD	STATE OF FLORIDA DEPARTMENT OF TRANSPORTATION			GENERAL NOTES	SHEET NO.
DATE	DESCRIPTION	DATE	DESCRIPTION	JOHN ALEXANDER RAMON, P.E. LICENSE NUMBER: 97249 FALLER, DAVIS & ASSOCIATES, INC 1150 ASSEMBLY DRIVE, SUITE 400 TAMPA, FL 33607-4874	ROAD NO.	COUNTY	FINANCIAL PROJECT ID		S-3
					SR 25	HIGHLANDS	451362-1-52-02		

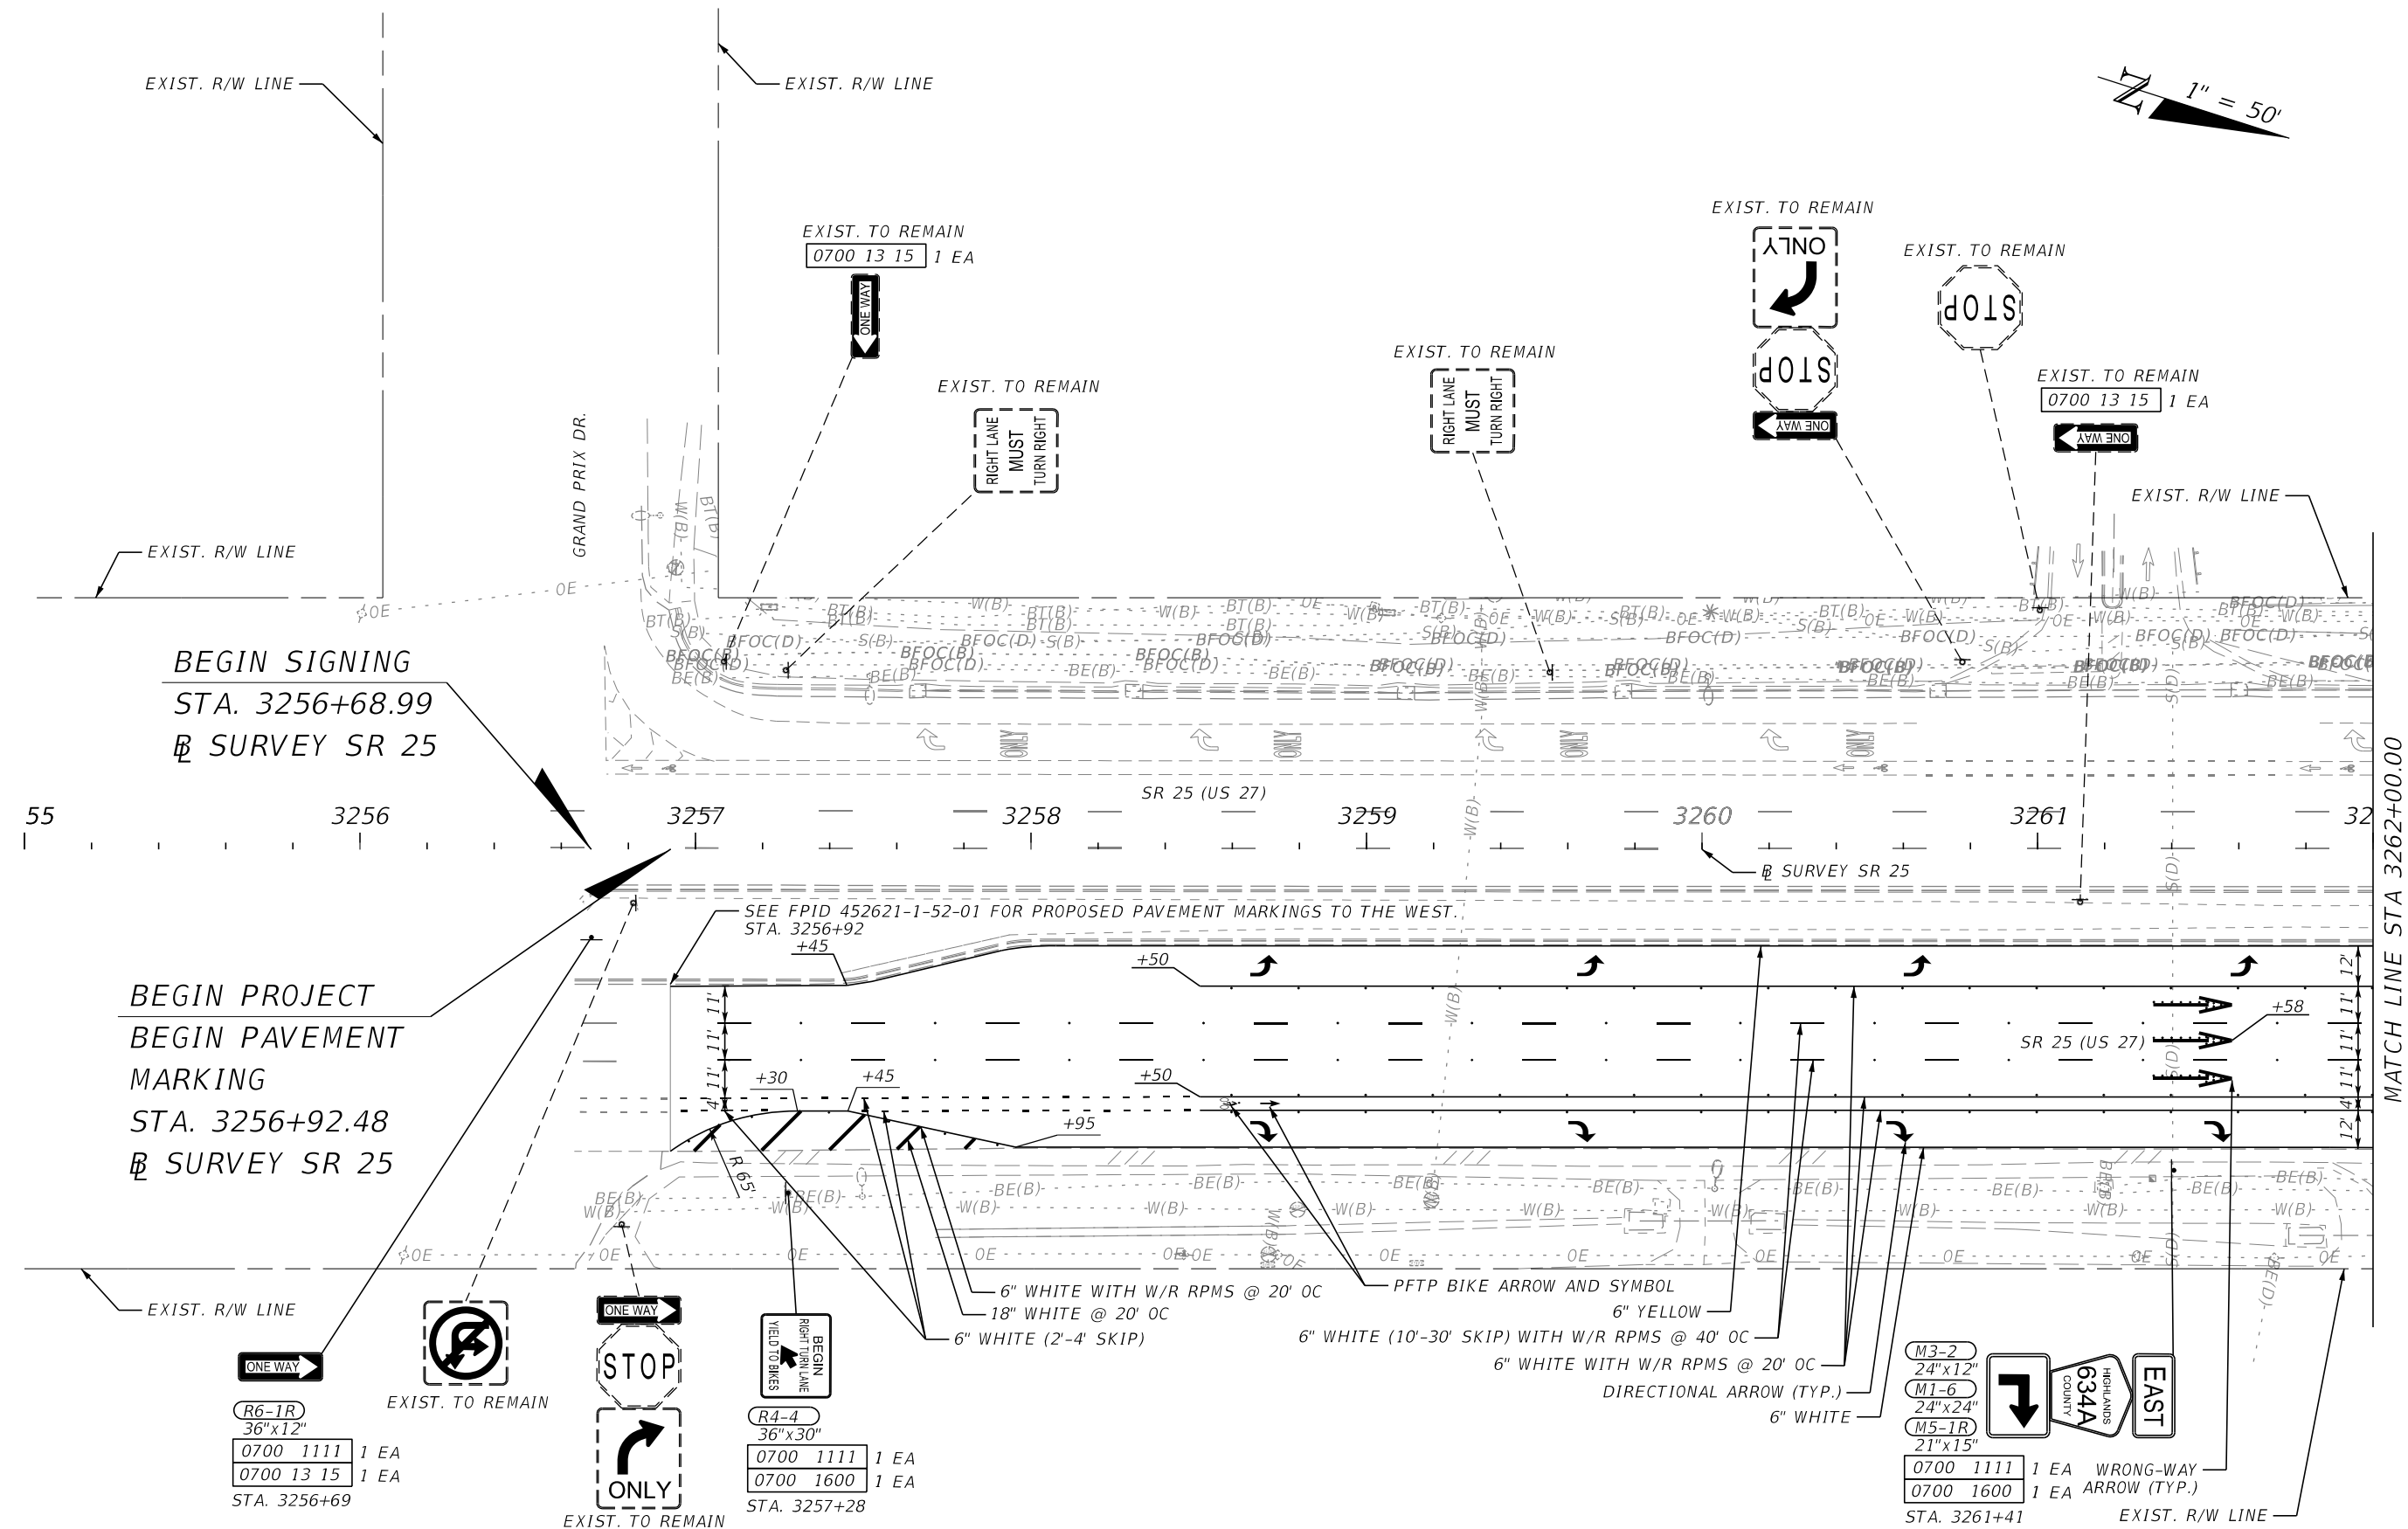


REVISIONS				ENGINEER OF RECORD	STATE OF FLORIDA DEPARTMENT OF TRANSPORTATION			SIGNING AND PAVEMENT MARKING PLAN (1)	SHEET NO.
DATE	DESCRIPTION	DATE	DESCRIPTION	JOHN ALEXANDER RAMON, P.E. LICENSE NUMBER: 97249 FALLER, DAVIS & ASSOCIATES, INC 1150 ASSEMBLY DRIVE, SUITE 400 TAMPA, FL 33607-4874	ROAD NO.	COUNTY	FINANCIAL PROJECT ID		S-4
					SR 25	HIGHLANDS	451362-1-52-02		

11/6/2025 9:34:24 AM jramon
X:\FDOT\45136213202\SigningAndMarking\PLANS\PO1.dgn

MATCH LINE STA 3262+00.00

MATCH LINE STA 3269+00.00

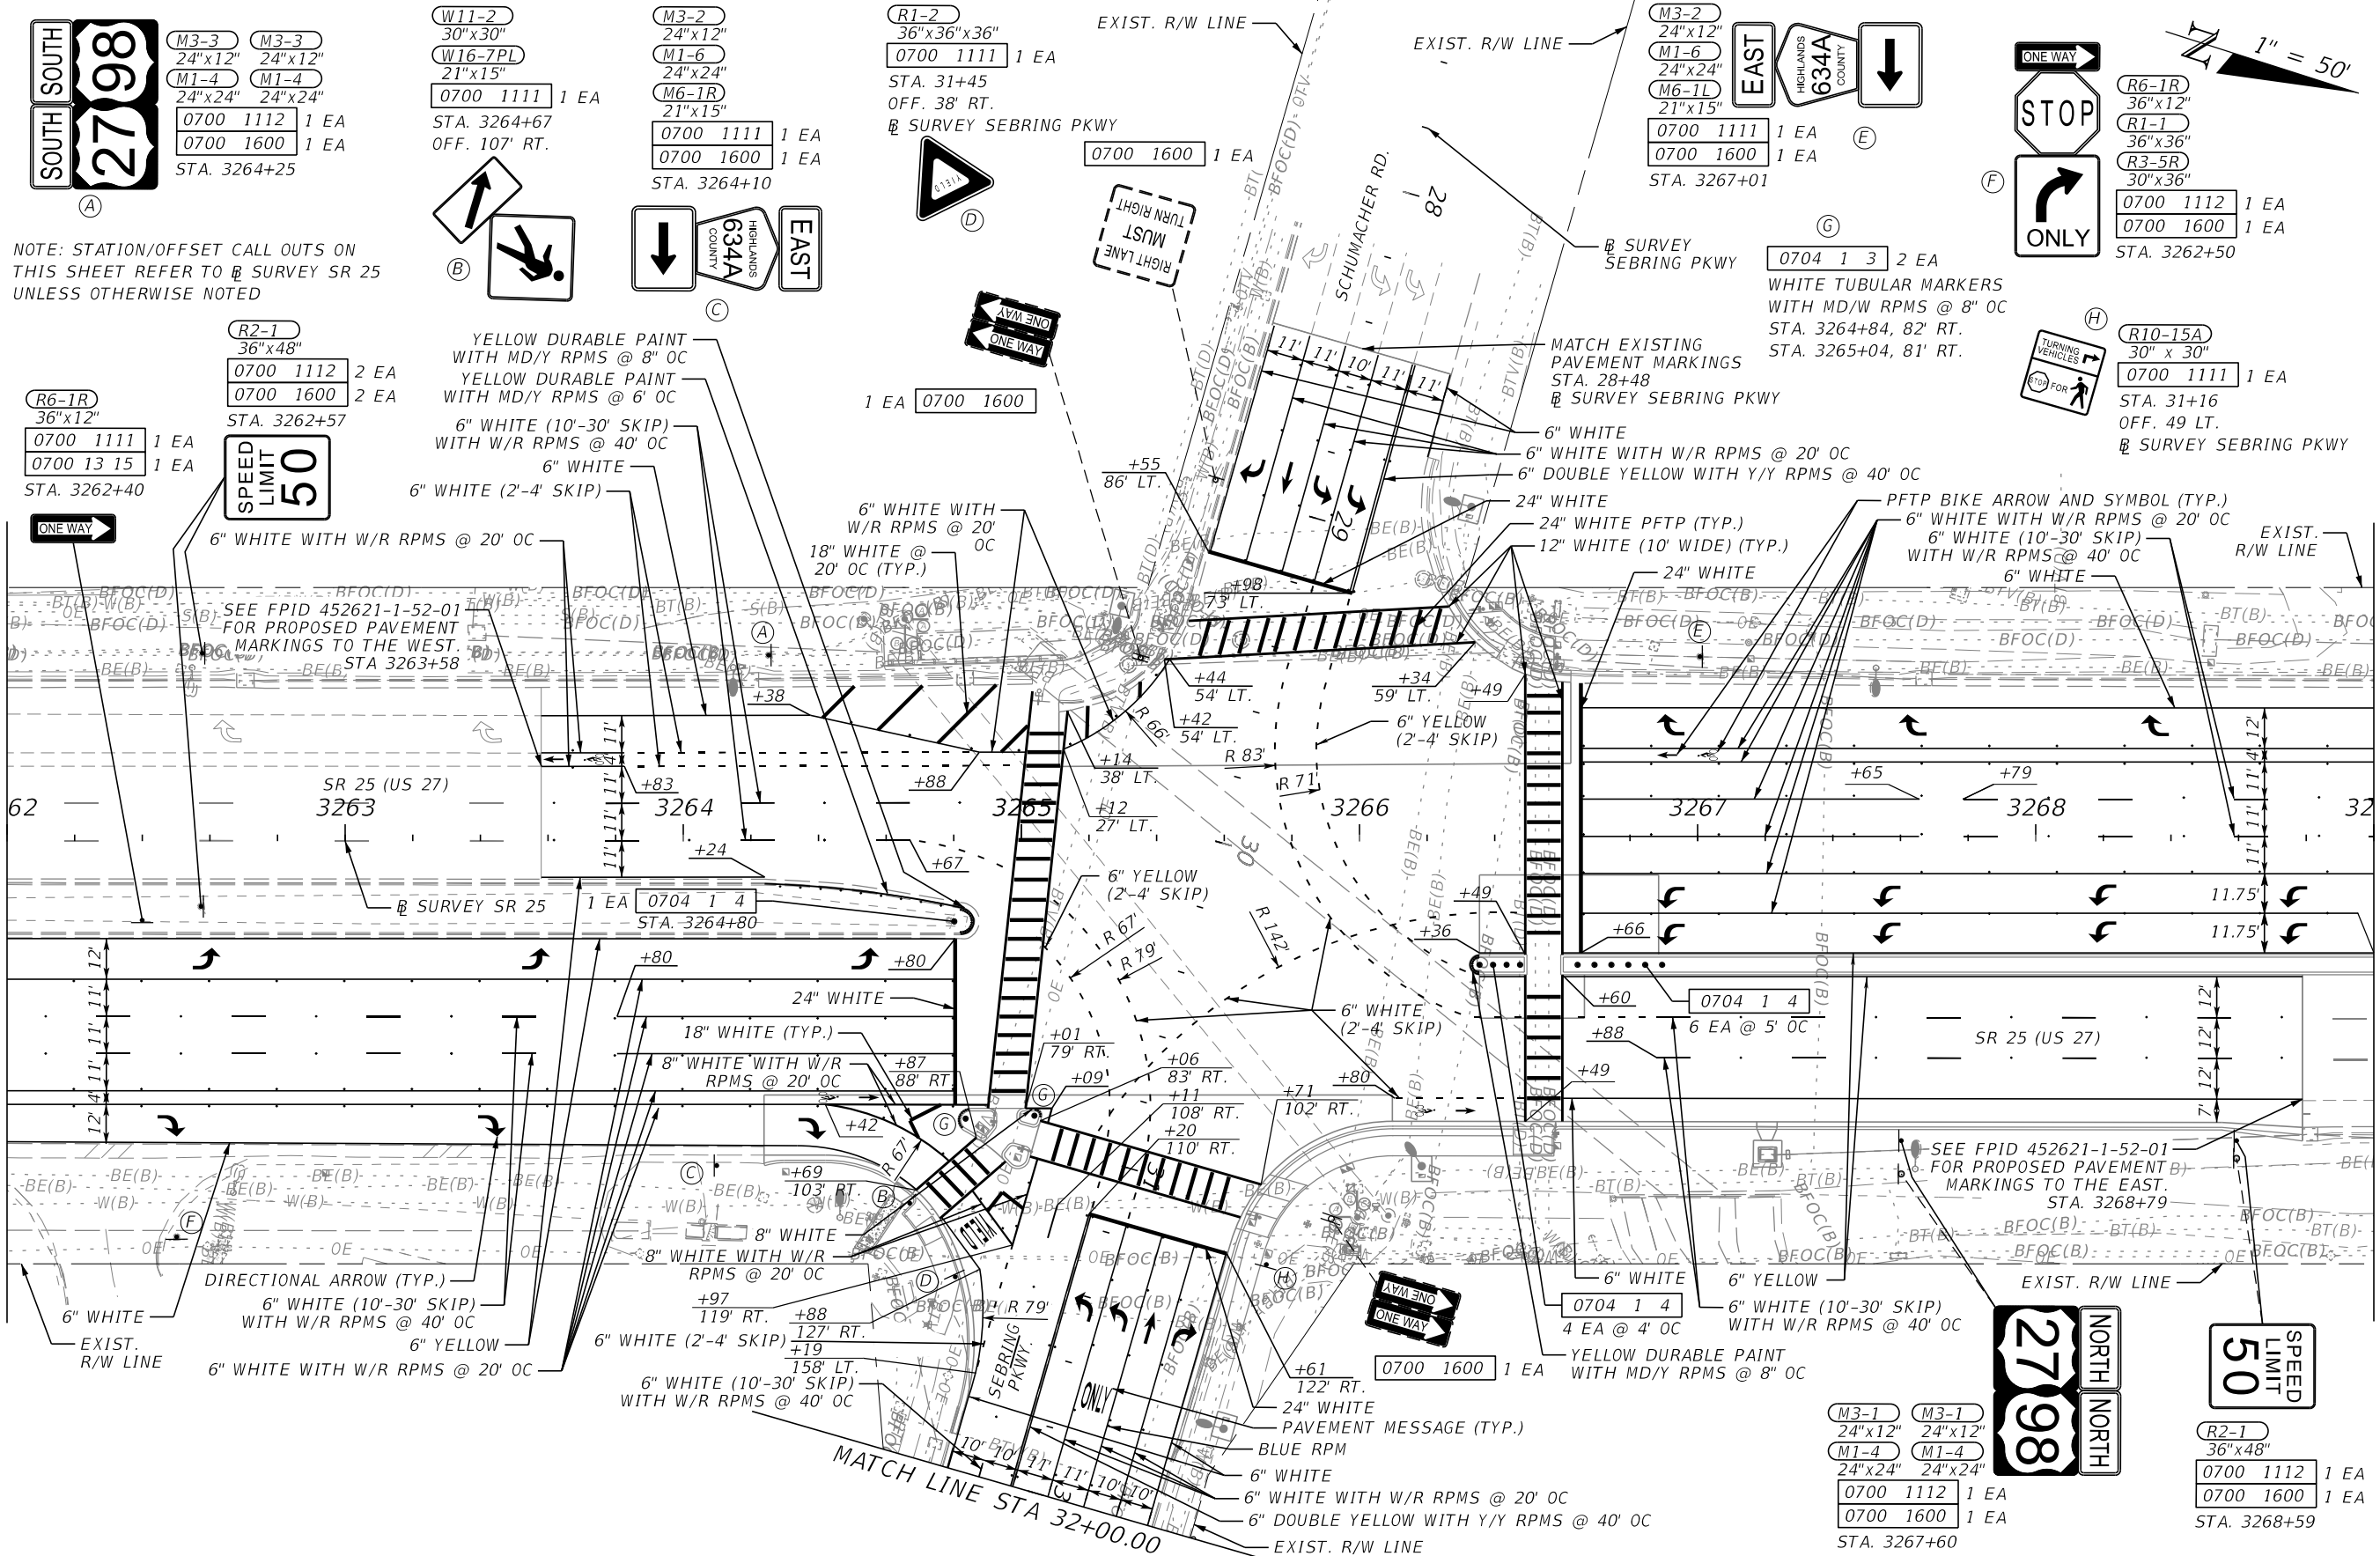


REVISIONS		ENGINEER OF RECORD		STATE OF FLORIDA DEPARTMENT OF TRANSPORTATION			SHEET NO.
DATE	DESCRIPTION	DATE	DESCRIPTION	ROAD NO.	COUNTY	FINANCIAL PROJECT ID	
			JOHN ALEXANDER RAMON, P.E. LICENSE NUMBER: 97249 FALLER, DAVIS & ASSOCIATES, INC 1150 ASSEMBLY DRIVE, SUITE 400 TAMPA, FL 33607-4874	SR 25	HIGHLANDS	451362-1-52-02	S-5

SIGNING AND PAVEMENT
MARKING PLAN (2)

THE OFFICIAL RECORD OF THIS SHEET IS THE ELECTRONIC FILE DIGITALLY SIGNED AND SEALED UNDER RULE 61G15-23.004, F.A.C.

11/5/2025 2:25:29 PM jramon
X:\FDOT\451362\13202\SigningAndMarking\PLANS\PO1.dgn

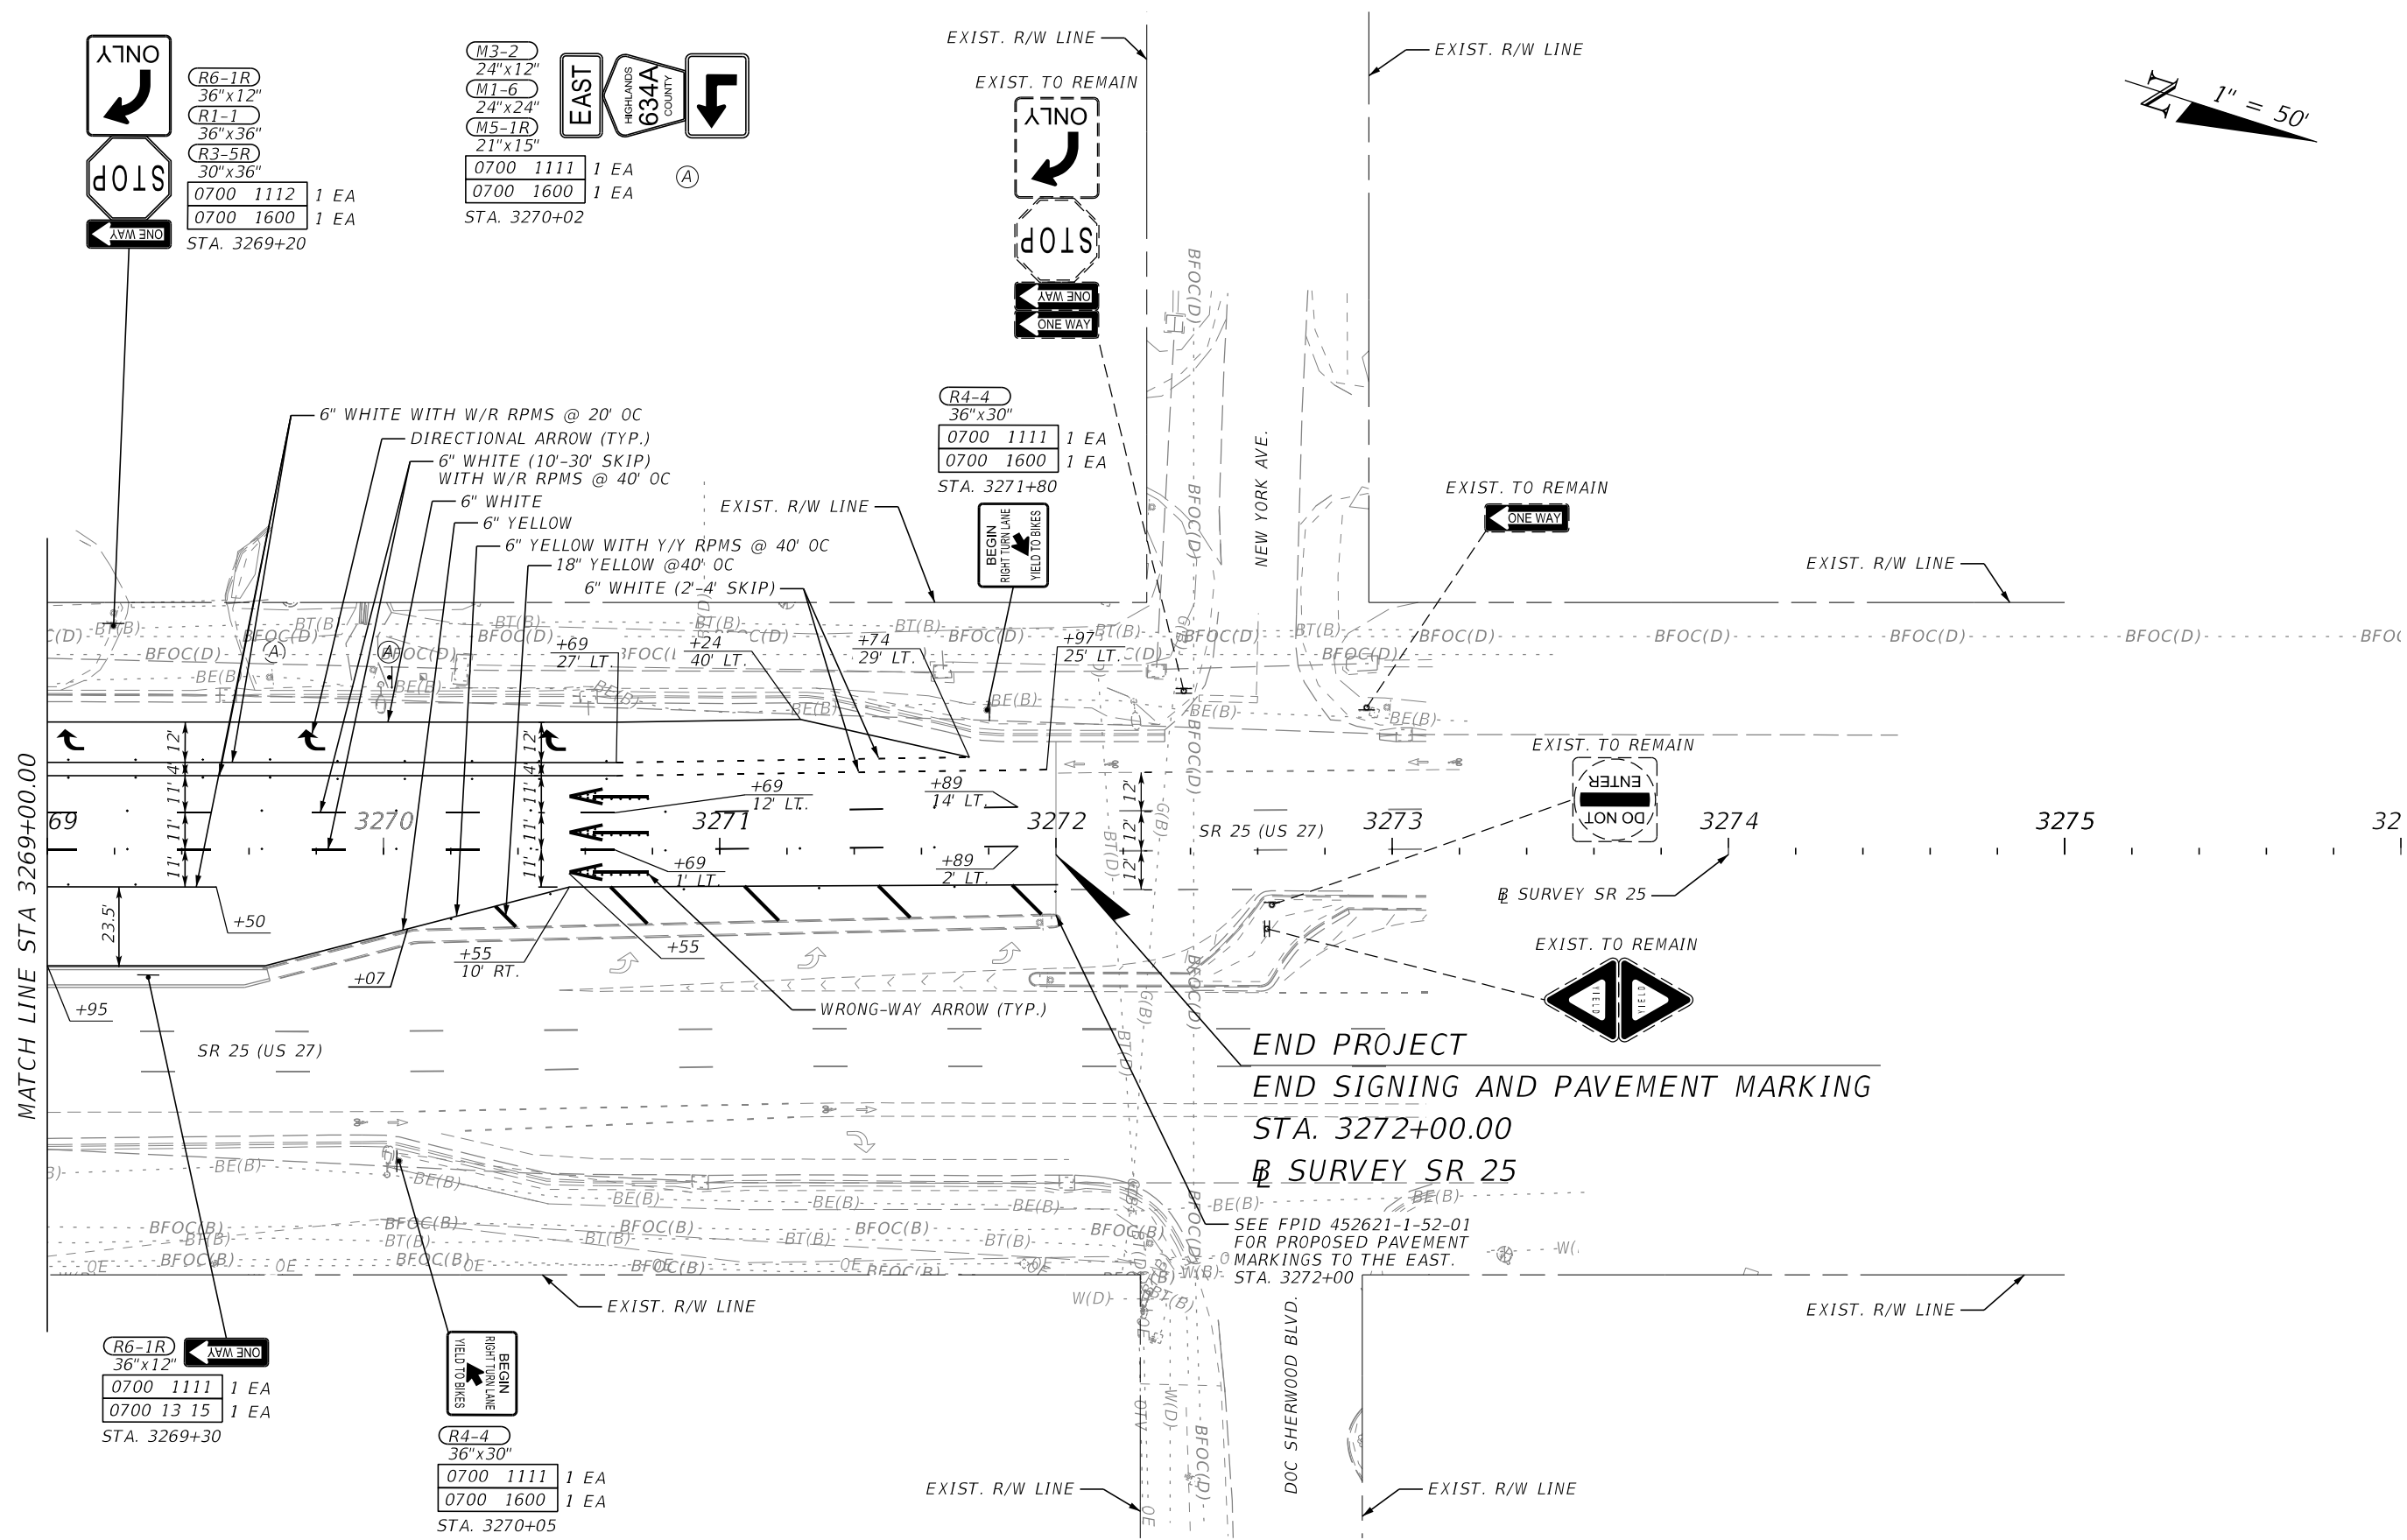

REVISIONS			
DATE	DESCRIPTION	DATE	DESCRIPTION


ENGINEER OF RECORD
JOHN ALEXANDER RAMON, P.E.
LICENSE NUMBER: 97249
FALLER, DAVIS & ASSOCIATES, INC
1150 ASSEMBLY DRIVE, SUITE 400
TAMPA, FL 33607-4874

STATE OF FLORIDA DEPARTMENT OF TRANSPORTATION		
ROAD NO.	COUNTY	FINANCIAL PROJECT ID
SR 25	HIGHLANDS	451362-1-52-02

SIGNING AND PAVEMENT MARKING PLAN (3)	
SHEET NO.	
S-6	

THE OFFICIAL RECORD OF THIS SHEET IS THE ELECTRONIC FILE DIGITALLY SIGNED AND SEALED UNDER RULE 61G15-23.004, F.A.C.

11/6/2025 9:50:58 AM jramon
X:\FDOT\451362\13202\SigningAndMarking\PLANS\PO1.dgn

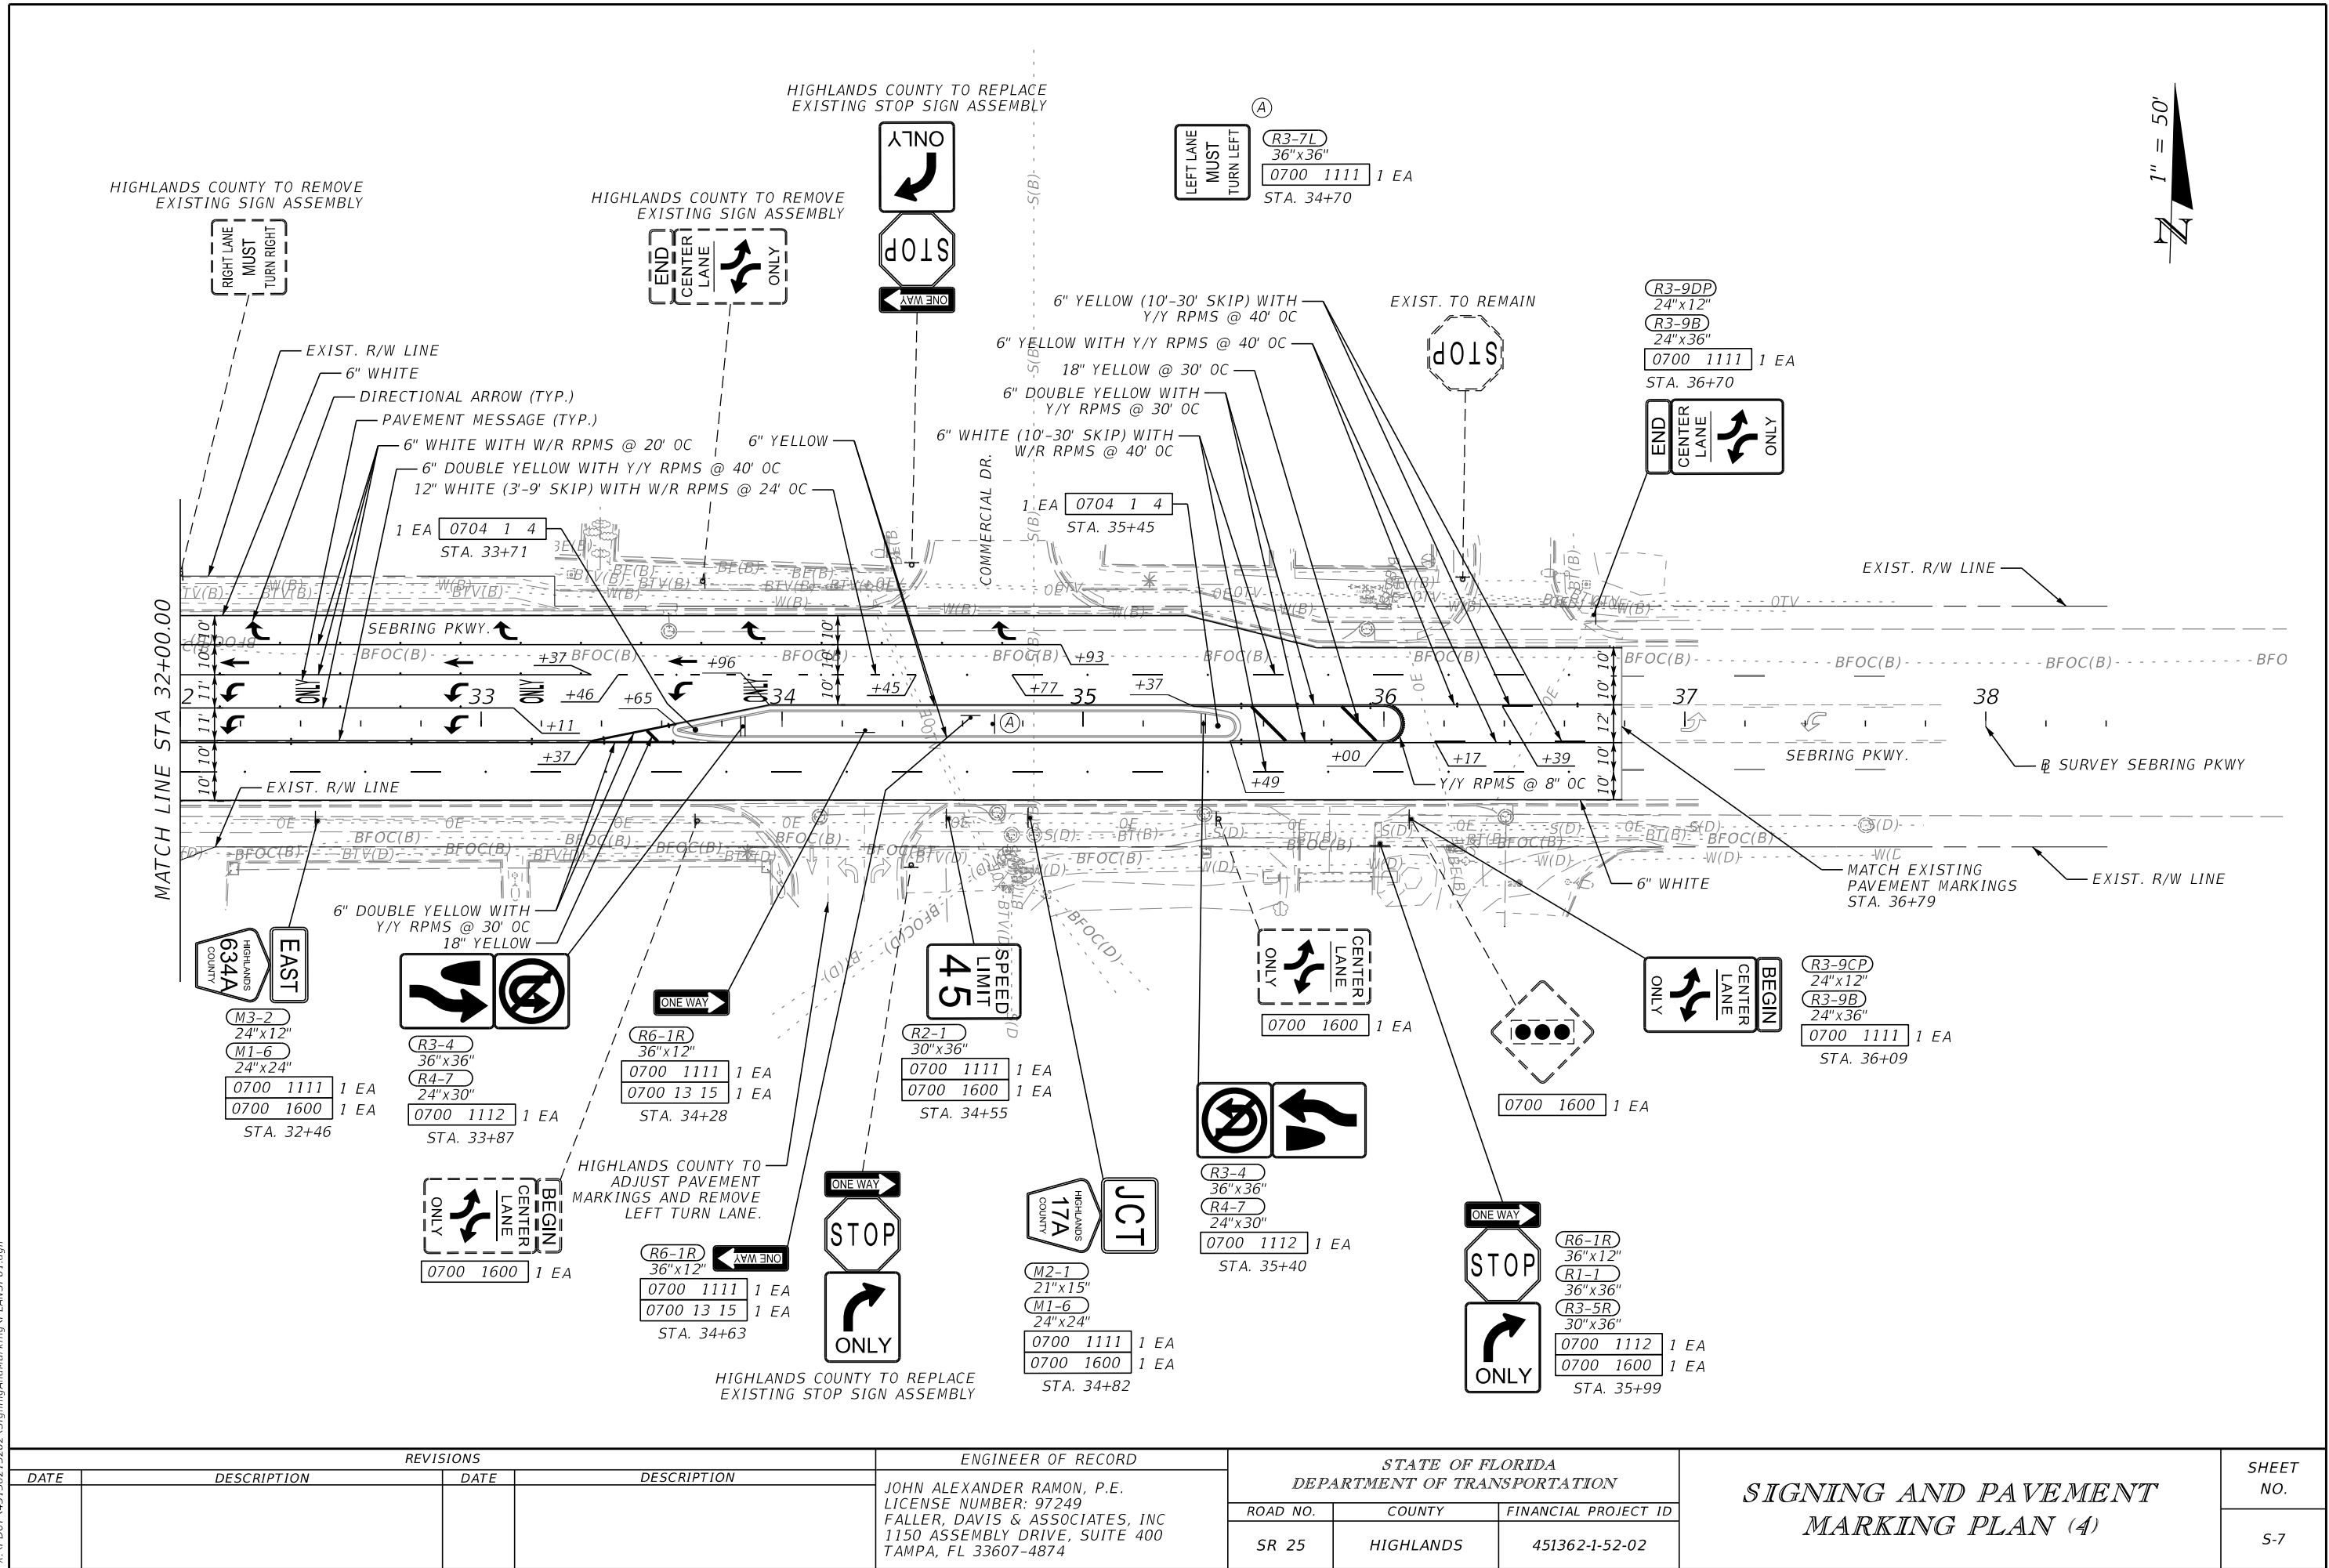

REVISIONS				ENGINEER OF RECORD		STATE OF FLORIDA DEPARTMENT OF TRANSPORTATION			SIGNING AND PAVEMENT MARKING PLAN (4)	SHEET NO. S-7
DATE	DESCRIPTION	DATE	DESCRIPTION	JOHN ALEXANDER RAMON, P.E. LICENSE NUMBER: 97249 FALLER, DAVIS & ASSOCIATES, INC 1150 ASSEMBLY DRIVE, SUITE 400 TAMPA, FL 33607-4874		ROAD NO.	COUNTY	FINANCIAL PROJECT ID		
						SR 25	HIGHLANDS	451362-1-52-02		

THE OFFICIAL RECORD OF THIS SHEET IS THE ELECTRONIC FILE DIGITALLY SIGNED AND SEALED UNDER RULE 61G15-23.004, F.A.C.