

ROADWAY
SIGNING AND PAVEMENT MARKING

FINANCIAL PROJECT ID 452621-1-52-01
HIGHLANDS COUNTY (09030)
STATE ROAD NO. 25 (US 27)
FROM N OF SANTA MARIA WAY TO N OF PONCE DE LEON
PAVEMENT ONLY PROJECT

<i>SHEET NO.</i>	<i>SHEET DESCRIPTION</i>
<i>1</i>	<i>KEY SHEET</i>
<i>2</i>	<i>TYPICAL SECTION</i>
<i>3 - 6</i>	<i>PROJECT CONTROL</i>
<i>7</i>	<i>GENERAL NOTES</i>
<i>8 - 50</i>	<i>ROADWAY PLAN</i>
<i>51</i>	<i>SPECIAL DETAILS</i>
<i>52</i>	<i>CONCRETE REMOVAL DETAILS</i>
<i>53 - 56</i>	<i>TEMPORARY TRAFFIC CONTROL PLAN</i>


** These sheets are included in the Index of Roadway Plans only to indicate that they are part of the Roadway Plans. These sheets are contained in a separate digitally signed and sealed document.*

Florida Department of Transportation, FY 2026-27 Standard Plans for Road and Bridge Construction and applicable Interim Revisions (IRs).

Standard Plans for Road Construction and associated IRs are available at the following website: <http://www.fdot.gov/design/standardplans>

Florida Department of Transportation, FY 2025-26 Standard Specifications
for Road and Bridge Construction at the following website:
<http://www.fdot.gov/programmanagement/Implemented/SpecBooks>

THIS PROJECT TO BE LET TO CONTRACT
WITH FINANCIAL PROJECT ID (S):
451362-1-52-01, 451361-1-52-01, 451270-1-52-01, AND 455182-1-52-01

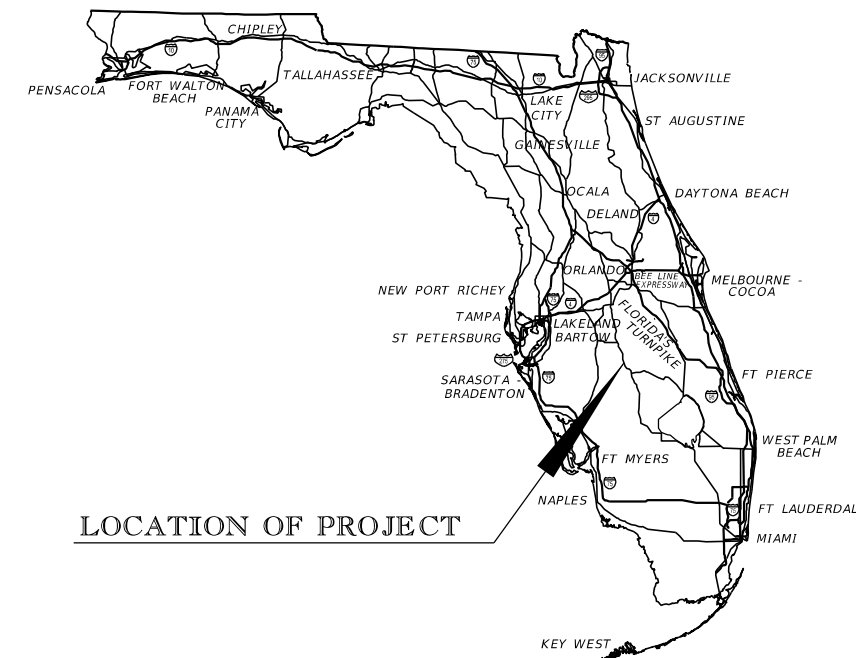


LOCATION OF PROJECT

THIS ITEM HAS BEEN DIGITALLY
SIGNED AND SEALED BY

ON THE DATE ADJACENT TO THE SEAL

SIGNATURE MUST BE VERIFIED
ON ANY ELECTRONIC COPIES.

THE ABOVE NAMED PROFESSIONAL IS
RESPONSIBLE FOR THE FOLLOWING SHEETS
IN ACCORDANCE WITH RULE 61G15-23.004 F.A.C.

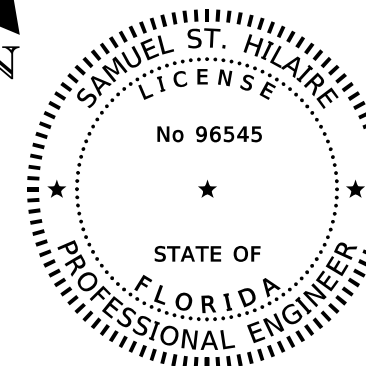


ROADWAY PLANS
ENGINEER OF RECORD:

SAMUEL ST. HILAIRE P.E.
P.E. LICENSE NUMBER 96545
FLORIDA DEPARTMENT OF TRANSPORTATION
DISTRICT ONE OFFICE
801 N. BROADWAY AVENUE
BARTOW, FL 33830-3809
(863) 519-2300

FDOT PROJECT MANAGER:

SAMUEL ST. HILAIRE, P.E.

	<i>CONSTRUCTION CONTRACT NO.</i>	<i>FISCAL YEAR</i>	<i>SHEET NO.</i>
<i>PHASE IV PLANS REVIEW 02/19/2026</i>	<i>T1940</i>	<i>27</i>	<i>1</i>

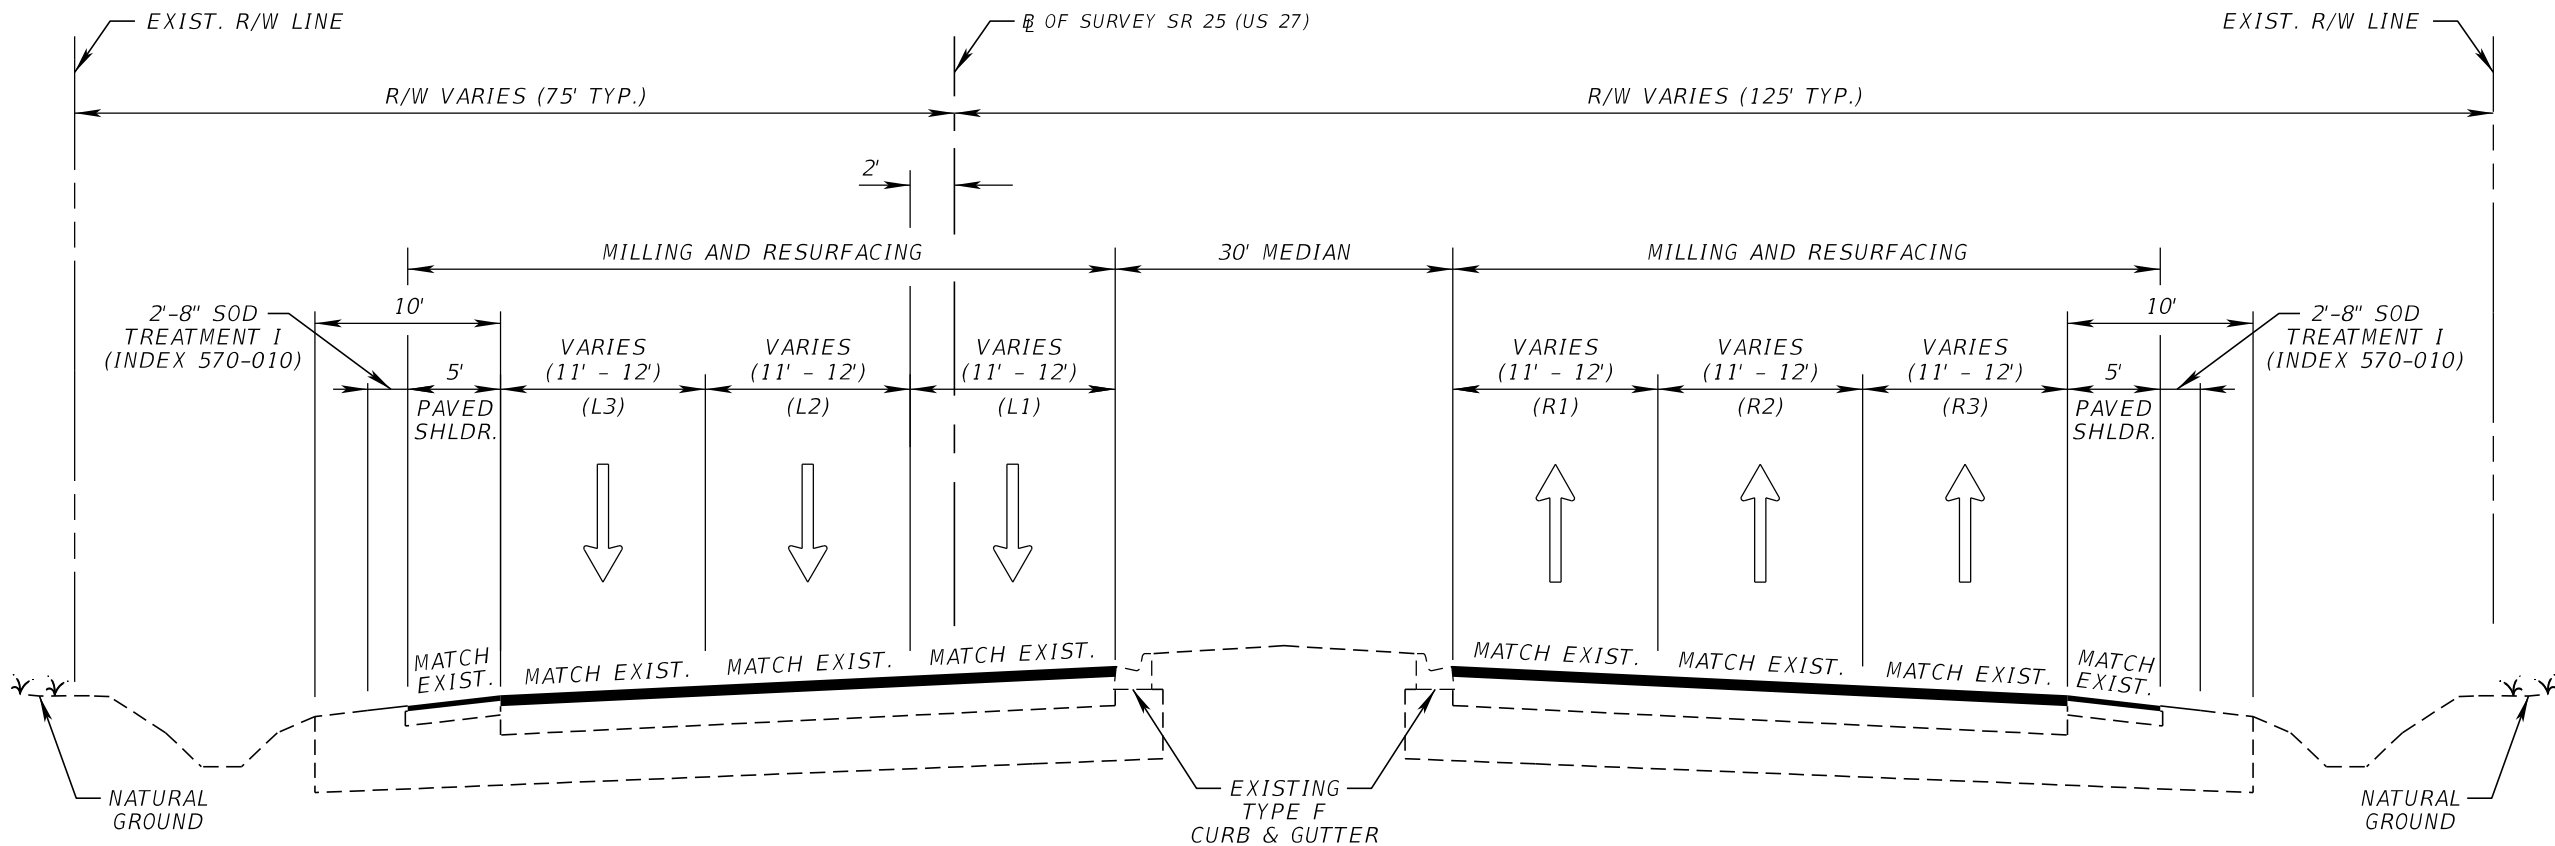

TYPICAL SECTION
SR 25 (US 27)

STA. 3177+60.49 TO STA. 3432+00.00

STA. 3177+60.49 TO STA. 3272+06.41
MAINLINE

MILLING

MILL EXISTING ASPHALT PAVEMENT (4.00" DEPTH)

RESURFACING

TYPE SP STRUCTURAL COURSE (TRAFFIC C) (2.50") (PG 76-22)
FRICTION COURSE FC-12.5 (TRAFFIC C) (1.50") (PG 76-22)

STA. 3272+06.41 TO STA. 3432+00.00
MAINLINE (L1 & R1)

MILLING

MILL EXISTING ASPHALT PAVEMENT (1.50" DEPTH)

RESURFACING

FRICTION COURSE FC-12.5 (TRAFFIC C) (1.50") (PG 76-22)

STA. 3272+06.41 TO STA. 3432+00.00
MAINLINE (L2, L3, R2, & R3)

MILLING

MILL EXISTING ASPHALT PAVEMENT (3.50" DEPTH)

RESURFACING

TYPE SP STRUCTURAL COURSE (TRAFFIC C) (2.00") (PG 76-22)
FRICTION COURSE FC-12.5 (TRAFFIC C) (1.50") (PG 76-22)

STA. 3177+60.49 TO STA. 3432+00.00
SHOULDERS, TURN LANES,
CROSSOVERS, AND SIDE STREETS

MILLING

MILL EXISTING ASPHALT PAVEMENT (1.50" DEPTH)

RESURFACING

FRICTION COURSE FC-12.5 (TRAFFIC C) (1.50") (PG 76-22)

TRAFFIC DATA

CURRENT YEAR = 2026 AADT = 46,300
ESTIMATED OPENING YEAR = 2026 AADT = 46,300
ESTIMATED DESIGN YEAR = 2046 AADT = 49,800
K = 9.0% D = 59.1% T = 8.3% (24 HOUR)
DESIGN HOUR T = 4.2%
DESIGN SPEED = 50 MPH
CONTEXT CLASSIFICATION = C3C SUBURBAN COMM.

NOT TO SCALE

REVISIONS				ENGINEER OF RECORD		STATE OF FLORIDA DEPARTMENT OF TRANSPORTATION			SHEET NO.
DATE	DESCRIPTION	DATE	DESCRIPTION	SAMUEL ST. HILAIRE LICENSE NUMBER: 96545 FLORIDA DEPT. OF TRANSPORTATION 801 N. BROADWAY AVENUE BARTOW, FL 33830-3809		ROAD NO.	COUNTY	FINANCIAL PROJECT ID	
						SR 25	HIGHLANDS	452621-1-52-01	

TYPICAL SECTION

2



BOS/POT
STA. 3170+00.00



POT
STA. 3180+00.00



PC
STA. 3195+19.77



POC
STA. 3210+00.00



PT
STA. 3218+63.11



POT
STA. 3235+00.00





POT
STA. 3255+00.00


C = CENTER LINE
 BOS = BEGIN OF SURVEY
 EOS = END OF SURVEY
 FIRC = FOUND IRON ROD AND CAP
 FMND = FOUND MAGNETIC NAIL AND DISK
 FND = FOUND
 FPKD = FOUND PARKER-KALON DISK
 PC = POINT OF CURVE
 POT = POINT ON TANGENT
 PT = POINT
 PT = POINT OF TANGENCY
 SIRC = SET IRON ROD AND CAP
 SMND = SET MAGNETIC NAIL AND DISK
 SR = STATE ROAD
 STA. = STATION

REFERENCE SKETCHES
SR 25
FROM N OF SANTA MARIA HWY.
TO N OF PONCE DE LEON BLVD.

PROJECT CONTROL

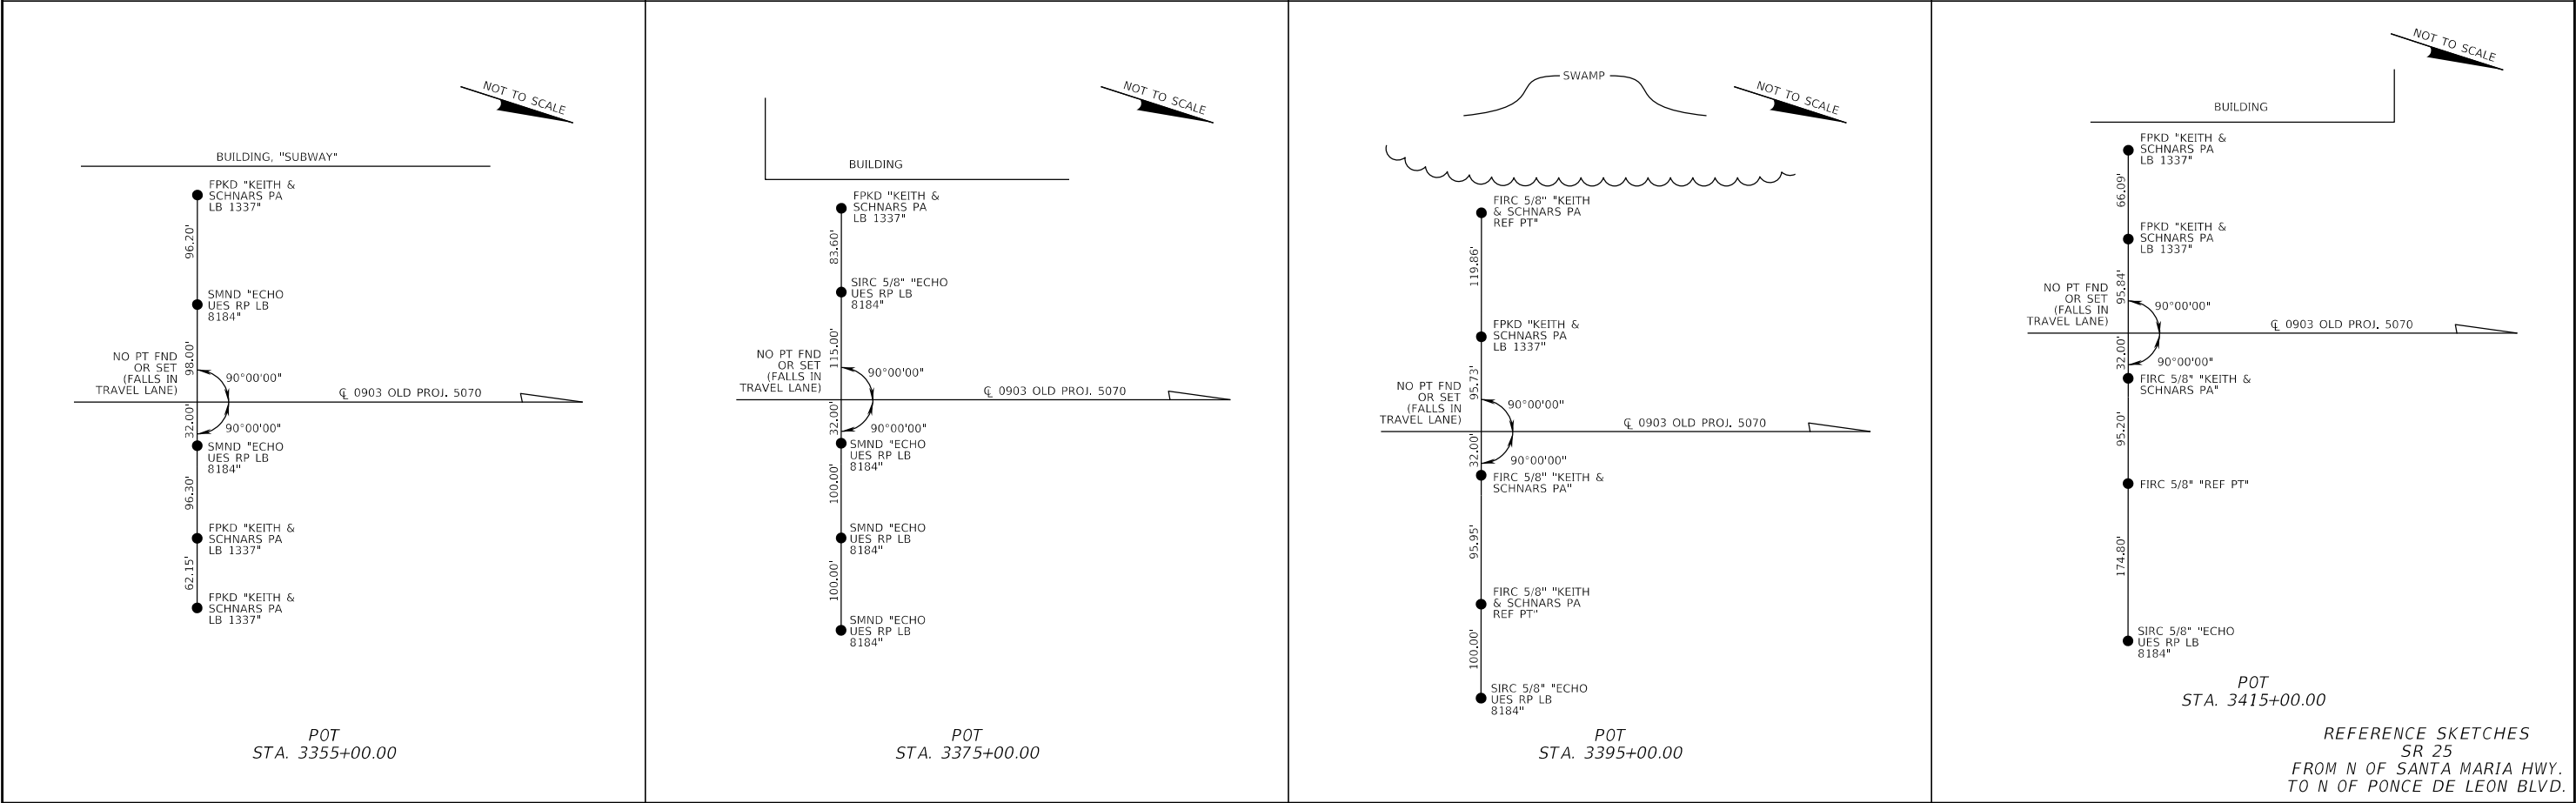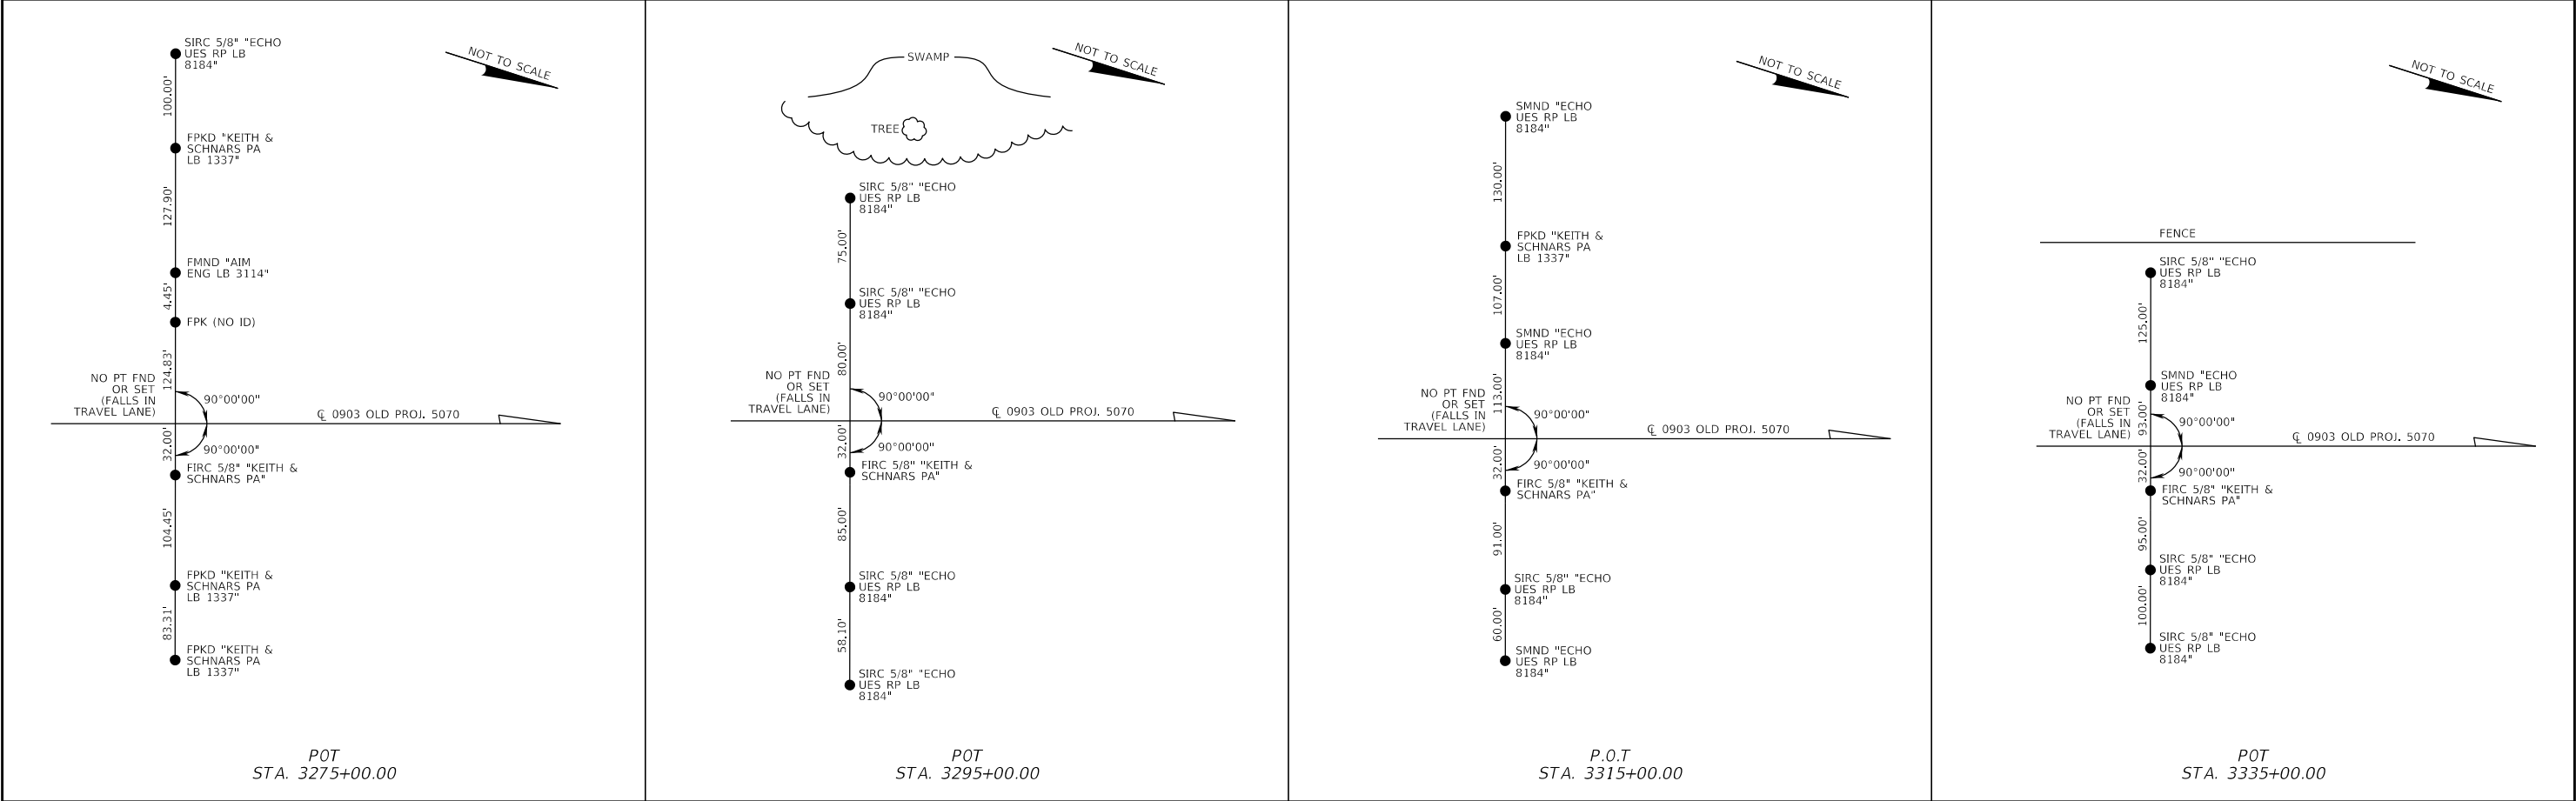

REVISIONS				ENGINEER OF RECORD		STATE OF FLORIDA DEPARTMENT OF TRANSPORTATION			PROJECT CONTROL	SHEET NO. 4
DATE	DESCRIPTION	DATE	DESCRIPTION	SAMUEL ST. HILAIRE LICENSE NUMBER: 96545 FLORIDA DEPT. OF TRANSPORTATION 801 N. BROADWAY AVENUE BARTOW, FL 33830-3809		ROAD NO.	COUNTY	FINANCIAL PROJECT ID		
						SR 25	HIGHLANDS	452621-1-52-01		

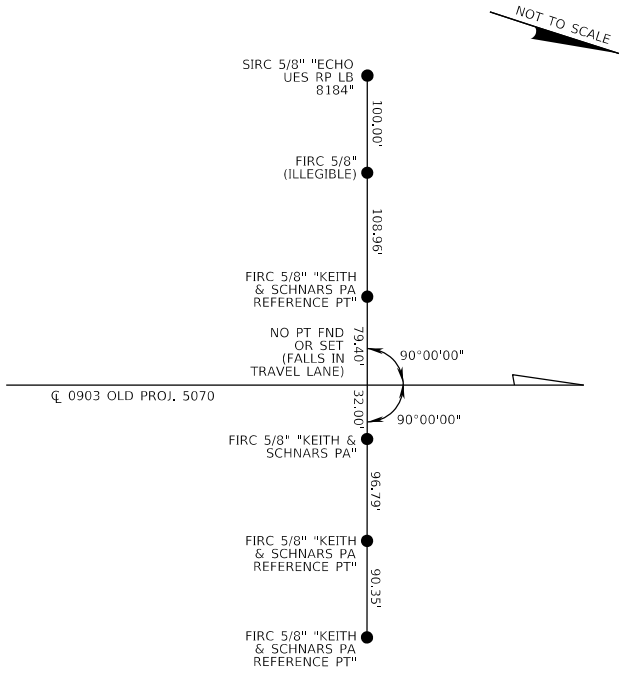

E05
STA. 3435+00.00

REFERENCE SKETCHES
SR 25
FROM N OF SANTA MARIA HWY.
TO N OF PONCE DE LEON BLVD.

REVISIONS				ENGINEER OF RECORD	STATE OF FLORIDA DEPARTMENT OF TRANSPORTATION			PROJECT CONTROL	SHEET NO.
DATE	DESCRIPTION	DATE	DESCRIPTION	SAMUEL ST. HILAIRE LICENSE NUMBER: 96545 FLORIDA DEPT. OF TRANSPORTATION 801 N. BROADWAY AVENUE BARTOW, FL 33830-3809	ROAD NO.	COUNTY	FINANCIAL PROJECT ID		5
					SR 25	HIGHLANDS	452621-1-52-01		

PRIMARY VERTICAL CONTROL						
BENCHMARK	NORTHING (Y)	EASTING (X)	ELEVATION (Z)	STATION	OFFSET	DESCRIPTION
25512 C	1174323	490284	122.800	OFF CHAIN	OFF CHAIN	FOUND ALUMINUM ALLOY ROD WITH SWFWMD ALUMINUM DISK STAMPED "25512 C"
A 656	1164628	493054	130.130	3349+92	54' LT.	FOUND BRASS FDEP DISK SET IN CONCRETE HEADWALL STAMPED "A 656 2006"
B 656	1158704	495142	134.220	3287+13	123' RT.	FOUND POURED IN PLACE CONCRETE MONUMENT WITH FDEP BRASS DISK STAMPED "B 656 2006"
BM 115	1147170	499576	125.880	OFF CHAIN	OFF CHAIN	FOUND 4"X4" CONCRETE MONUMENT WITH FDOT ALUMINUM DISK STAMPED "BM 115"
BM 24	1149015	498758	133.794	3183+16	124' RT.	FOUND 4"X4" CONCRETE MONUMENT WITH FDOT BRASS DISK STAMPED "BM 24"
BM 25	1149886	498265	135.356	3193+17	124' RT.	FOUND 4"X4" CONCRETE MONUMENT WITH FDOT BRASS DISK STAMPED "BM 25"
BM 26	1150701	497610	136.746	3203+44	74' LT.	FOUND 4"X4" CONCRETE MONUMENT WITH FDOT BRASS DISK STAMPED "BM 26"
BM 30	1154578	496468	140.458	3243+80	125' RT.	FOUND 4"X4" CONCRETE MONUMENT WITH FDOT BRASS DISK STAMPED "BM 30"
BM 3173	1148146	499255	129.318	3173+15	128' RT.	FOUND 4"X4" CONCRETE MONUMENT WITH FDOT BRASS DISK STAMPED "BM 3173"
BM 3213	1151676	497422	139.098	3213+18	133' RT.	FOUND 4"X4" CONCRETE MONUMENT WITH FDOT BRASS DISK STAMPED "BM 3213"
BM 3223	1152607	497116	138.195	3223+05	139' RT.	FOUND 4"X4" CONCRETE MONUMENT WITH FDOT BRASS DISK STAMPED "BM 3223"
BM 3233	1153624	496779	139.827	3233+76	129' RT.	FOUND 4"X4" CONCRETE MONUMENT WITH FDOT BRASS DISK STAMPED "BM 3233"
BM 3263	1156486	495873	143.245	3263+78	141' RT.	FOUND 4"X4" CONCRETE MONUMENT WITH FDOT BRASS DISK STAMPED "BM 3263"
BM 3280	1158082	495399	132.885	3280+43	178' RT.	FOUND 4"X4" CONCRETE MONUMENT WITH FDOT BRASS DISK STAMPED "BM 3280"
BM 3291	1159136	495001	134.914	3291+68	121' RT.	FOUND 4"X4" CONCRETE MONUMENT WITH FDOT BRASS DISK STAMPED "BM 3291"
BM 33	1157460	495544	136.823	3274+07	125' RT.	FOUND 4"X4" CONCRETE MONUMENT WITH FDOT BRASS DISK STAMPED "BM 33"
BM 3301	1160090	494697	134.827	3301+69	124' RT.	FOUND 4"X4" CONCRETE MONUMENT WITH FDOT BRASS DISK STAMPED "BM 3301"
BM 3311	1161039	494395	132.025	3311+65	126' RT.	FOUND 4"X4" CONCRETE MONUMENT WITH FDOT BRASS DISK STAMPED "BM 3311"
BM 3321	1161989	494094	126.926	3321+62	130' RT.	FOUND 4"X4" CONCRETE MONUMENT WITH FDOT BRASS DISK STAMPED "BM 3321"
BM 3350	1164694	493234	128.648	3350+00	137' RT.	FOUND 4"X4" CONCRETE MONUMENT WITH FDOT BRASS DISK STAMPED "BM 3350"
BM 3371	1166711	492578	135.047	3371+21	129' RT.	FOUND 4"X4" CONCRETE MONUMENT WITH FDOT BRASS DISK STAMPED "BM 3371"
BM 3402	1169643	491632	137.899	3402+02	125' RT.	FOUND 4"X4" CONCRETE MONUMENT WITH FDOT BRASS DISK STAMPED "BM 3402"
BM 38	1162766	493845	125.779	3329+78	130' RT.	FOUND 4"X4" CONCRETE MONUMENT WITH FDOT BRASS DISK STAMPED "BM 38"
BM 39	1163685	493547	125.776	3339+44	127' RT.	FOUND 4"X4" CONCRETE MONUMENT WITH FDOT BRASS DISK STAMPED "BM 39"
BM 43	1167712	492255	137.401	3381+73	128' RT.	FOUND 4"X4" CONCRETE MONUMENT WITH FDOT BRASS DISK STAMPED "BM 43"
BM 44	1168718	491936	141.585	3392+28	131' RT.	FOUND 4"X4" CONCRETE MONUMENT WITH FDOT BRASS DISK STAMPED "BM 44"
BM 46	1170756	491282	137.387	3413+68	132' RT.	FOUND 4"X4" CONCRETE MONUMENT WITH FDOT BRASS DISK STAMPED "BM 46"
BM 3253	1155441	495989	143.150	3253+48	68' LT.	SET 4"X4" CONCRETE MONUMENT WITH FDOT ALUMINUM DISK STAMPED "BM 3253"
BM 3361	1165661	492695	133.558	3360+85	80' LT.	SET 4"X4" CONCRETE MONUMENT WITH FDOT ALUMINUM DISK STAMPED "BM 3361"
BM 3224	1171697	490970	129.371	3423+60	123' RT.	SET 4"X4" CONCRETE MONUMENT WITH FDOT ALUMINUM DISK STAMPED "BM 3224"
BM 3434	1172686	490658	124.230	3433+97	128' RT.	SET 4"X4" CONCRETE MONUMENT WITH FDOT ALUMINUM DISK STAMPED "BM 3434"
C 656	1152904	496822	138.160	3226+78	50' LT.	FOUND BRASS FDEP DISK SET IN CONCRETE HEADWALL STAMPED "C 656 2006"
D 656	1148806	498600	134.690	3182+12	116' LT.	FOUND STAINLESS STEEL ROD DRIVEN TO REFUSAL WITH NGS FLANGE STAMPED "D 656 2006"
Z 655	1169941	491536	137.500	3405+15	125' RT.	FOUND STAINLESS STEEL ROD DRIVEN TO REFUSAL WITH NGS FLANGE STAMPED "Z 655 2006"

PROJECT CONTROL NOTES

1. THIS PROJECT IS BASED ON THE FLORIDA STATE PLANE COORDINATE SYSTEM, EAST ZONE (901), NORTH AMERICAN DATUM OF 1983, 2011 ADJUSTMENT (NAD 83/11).
2. ELEVATIONS ARE BASED ON THE NORTH AMERICAN VERTICAL DATUM OF 1988 (NAVD88).
3. PROJECT UNITS SHOWN HEREON ARE US SURVEY FEET.

LEGEND:

- FDEPFLORIDA DEPARTMENT OF ENVIRONMENTAL PROTECTION
- FDOTFLORIDA DEPARTMENT OF TRANSPORTATION
- NGSNATIONAL GEODETIC SURVEY
- SWFWMDSOUTHWEST FLORIDA WATER MANAGEMENT DISTRICT
- USUNITED STATES

REFERENCE SKETCHES
SR 25
FROM N OF SANTA MARIA HWY.
TO N OF PONCE DE LEON BLVD.

REVISIONS				ENGINEER OF RECORD	STATE OF FLORIDA DEPARTMENT OF TRANSPORTATION			PROJECT CONTROL	SHEET NO.
DATE	DESCRIPTION	DATE	DESCRIPTION	SAMUEL ST. HILAIRE LICENSE NUMBER: 96545 FLORIDA DEPT. OF TRANSPORTATION 801 N. BROADWAY AVENUE BARTOW, FL 33830-3809	ROAD NO.	COUNTY	FINANCIAL PROJECT ID		6
					SR 25	HIGHLANDS	452621-1-52-01		

SAMUEL ST. HILAIRE
LICENSE NUMBER: 96545
FLORIDA DEPT. OF TRANSPORTATION
801 N. BROADWAY AVENUE
BARTOW, FL 33830-3809

GENERAL NOTES

1. BENCHMARK ELEVATIONS SHOWN ON THE PLANS ARE NORTH AMERICA VERTICAL DATUM OF 1988 (NAVD 88).
2. ALL SURVEY INFORMATION WAS OBTAINED FROM A LICENSED FLORIDA PROFESSIONAL SURVEYOR AND MAPPER AND UTILIZED AS SUPPORTING DATA IN THE PRODUCTION OF DESIGN PLANS AND FOR CONSTRUCTION ON SUBJECT PROJECT. THE PROFFESIONAL SURVEYOR AND MAPPER OF RECORD IS:
- ADAM BERRY, P.S.M.
P.S.M. NO.: 7117
ECHO UES, INC.
4803 GEORGE ROAD, SUITE 350
TAMPA, FLORIDA 33634
CERTIFICATE OF AUTHORIZATION: 8184
3. THE MILLING MACHINE MAY ENCOUNTER BASE DURING MILLING OPERATIONS. BASE EXPOSED DURING MILLING OPERATIONS IS TO BE TREATED AS PREVIOUSLY PREPARED BASE.
4. ALL UTILITIES ARE TO REMAIN UNLESS OTHERWISE NOTED.
5. THE LOCATION(S) OF THE UTILITIES SHOWN IN THE PLANS (INCLUDING THOSE DESIGNATED Vv, Vh, AND Vvh) ARE BASED ON LIMITED INVESTIGATION TECHNIQUES AND SHOULD BE CONSIDERED APPROXIMATE ONLY. THE VERIFIED LOCATIONS/ELEVATIONS APPLY ONLY AT THE POINTS SHOWN. INTERPOLATIONS BETWEEN THESE POINTS HAVE NOT BEEN VERIFIED.

UTILITY/AGENCY OWNERS:	COMPANY	CONTACT	TELEPHONE NUMBERS	EMAIL
	BROADSTAR CABLE TV dba MDU	RUSS BELL	(954) 551-7950	russb@broadstar.com
	CENTURLINK COMMUNICATIONS LLC	KEN LUTZ	(863) 452-3185	ken.lutz@lumen.com
	CITY OF AVON PARK	MICHAEL MARTZ	(863) 508-0715	mmartz@avonpark.city
	CITY OF SEBRING - WASTE WATER	JIM JACKSON	(863) 471-5156	JimJackson@mysebring.com
	CITY OF SEBRING - WATER	KIM SHANDS	(863) 471-5113	kimshands@mysebring.com
	COMCAST	WESLEY VAUGHN	(863) 265-9084	wesley_vaughn@comcast.com
	DUKE ENERGY CORP. - DISTRIBUTION	MARK MANNER	(863) 678-4476	mark.manner@duke-energy.com
	DUKE ENERGY CORP. - TRANSMISSION	DOUG REED	(407) 942-9471	douglas.reed@duke-energy.com
	LEVEL 3 COMMUNICATIONS LLC	FRANCISCO AZURI	(786) 266-1713	francisco.azuri@lumen.com
	TECO PEOPLES GAS SYSTEMS, INC	ALEX MCFARLANE	(813) 275-3762	AMcFarlane@tecoenergy.com
	SEBRING GAS SYSTEMS	CAMERON MENZIE	(863) 385-0194	cmenzie@floridasbestgas.com
	SUN N LAKE IMPROVEMENT DISTRICT	BRANDON GEORGE	(863) 471-7252	bgeorge@snldistrict.org
	WANRack LLC	CAULAN BROOKS	(316) 219-8547	caulan.brooks@gatewayfiber.com

7. STATIC ROLLING SHALL BE USED WITHIN THE FOLLOWING LIMITS:
STA. 3279+51.64 TO STA. 3279+97.70
STA. 3349+76.95 TO STA. 3350+23.91
STA. 3430+60.18 TO STA. 3431+13.64
8. TO PROTECT THE SENSITIVE SCRUB HABITAT AND VEGETATION ADJACENT TO THE PROJECT AND TO PREVENT CONSTRUCTION STAGING WITHIN THESE AREAS, EXCLUSIONARY SILT FENCING IS RECOMMENDED FROM STA. 3195+00 LT. TO STA. 3205+00 LT. AND STA. 3333+00 RT. TO STA. 3339+50 RT. AND SHOULD REMAIN FOR THE DURATION OF THE PROJECT.

REVISIONS				ENGINEER OF RECORD		STATE OF FLORIDA DEPARTMENT OF TRANSPORTATION			GENERAL NOTES	SHEET NO. 7
DATE	DESCRIPTION	DATE	DESCRIPTION	SAMUEL ST. HILAIRE LICENSE NUMBER: 96545 FLORIDA DEPT. OF TRANSPORTATION 801 N. BROADWAY AVENUE BARTOW, FL 33830-3809		ROAD NO.	COUNTY	FINANCIAL PROJECT ID		
						SR 25	HIGHLANDS	452621-1-52-01		

ST-1
MITERED END SECTION (2)
18" RCP (2) INV ELEV=131.69'


ST-3
MITERED END SECTION (2)
18" RCP (2) INV ELEV=131.31'

ST-5
MITERED END SECTION (2)
18" RCP (2) INV ELEV=131.89'


ST-2
MITERED END SECTION (2)
18" RCP (2) INV ELEV=131.68'

ST-4
MITERED END SECTION (2)
18" RCP (2) INV ELEV=132.30'

ST-6
MITERED END SECTION (2)
18" RCP (2) INV ELEV=132.16'

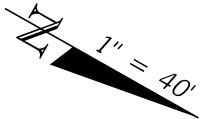


BEGIN PROJECT
BEGIN MILLING AND RESURFACING
STA. 3177+60.49

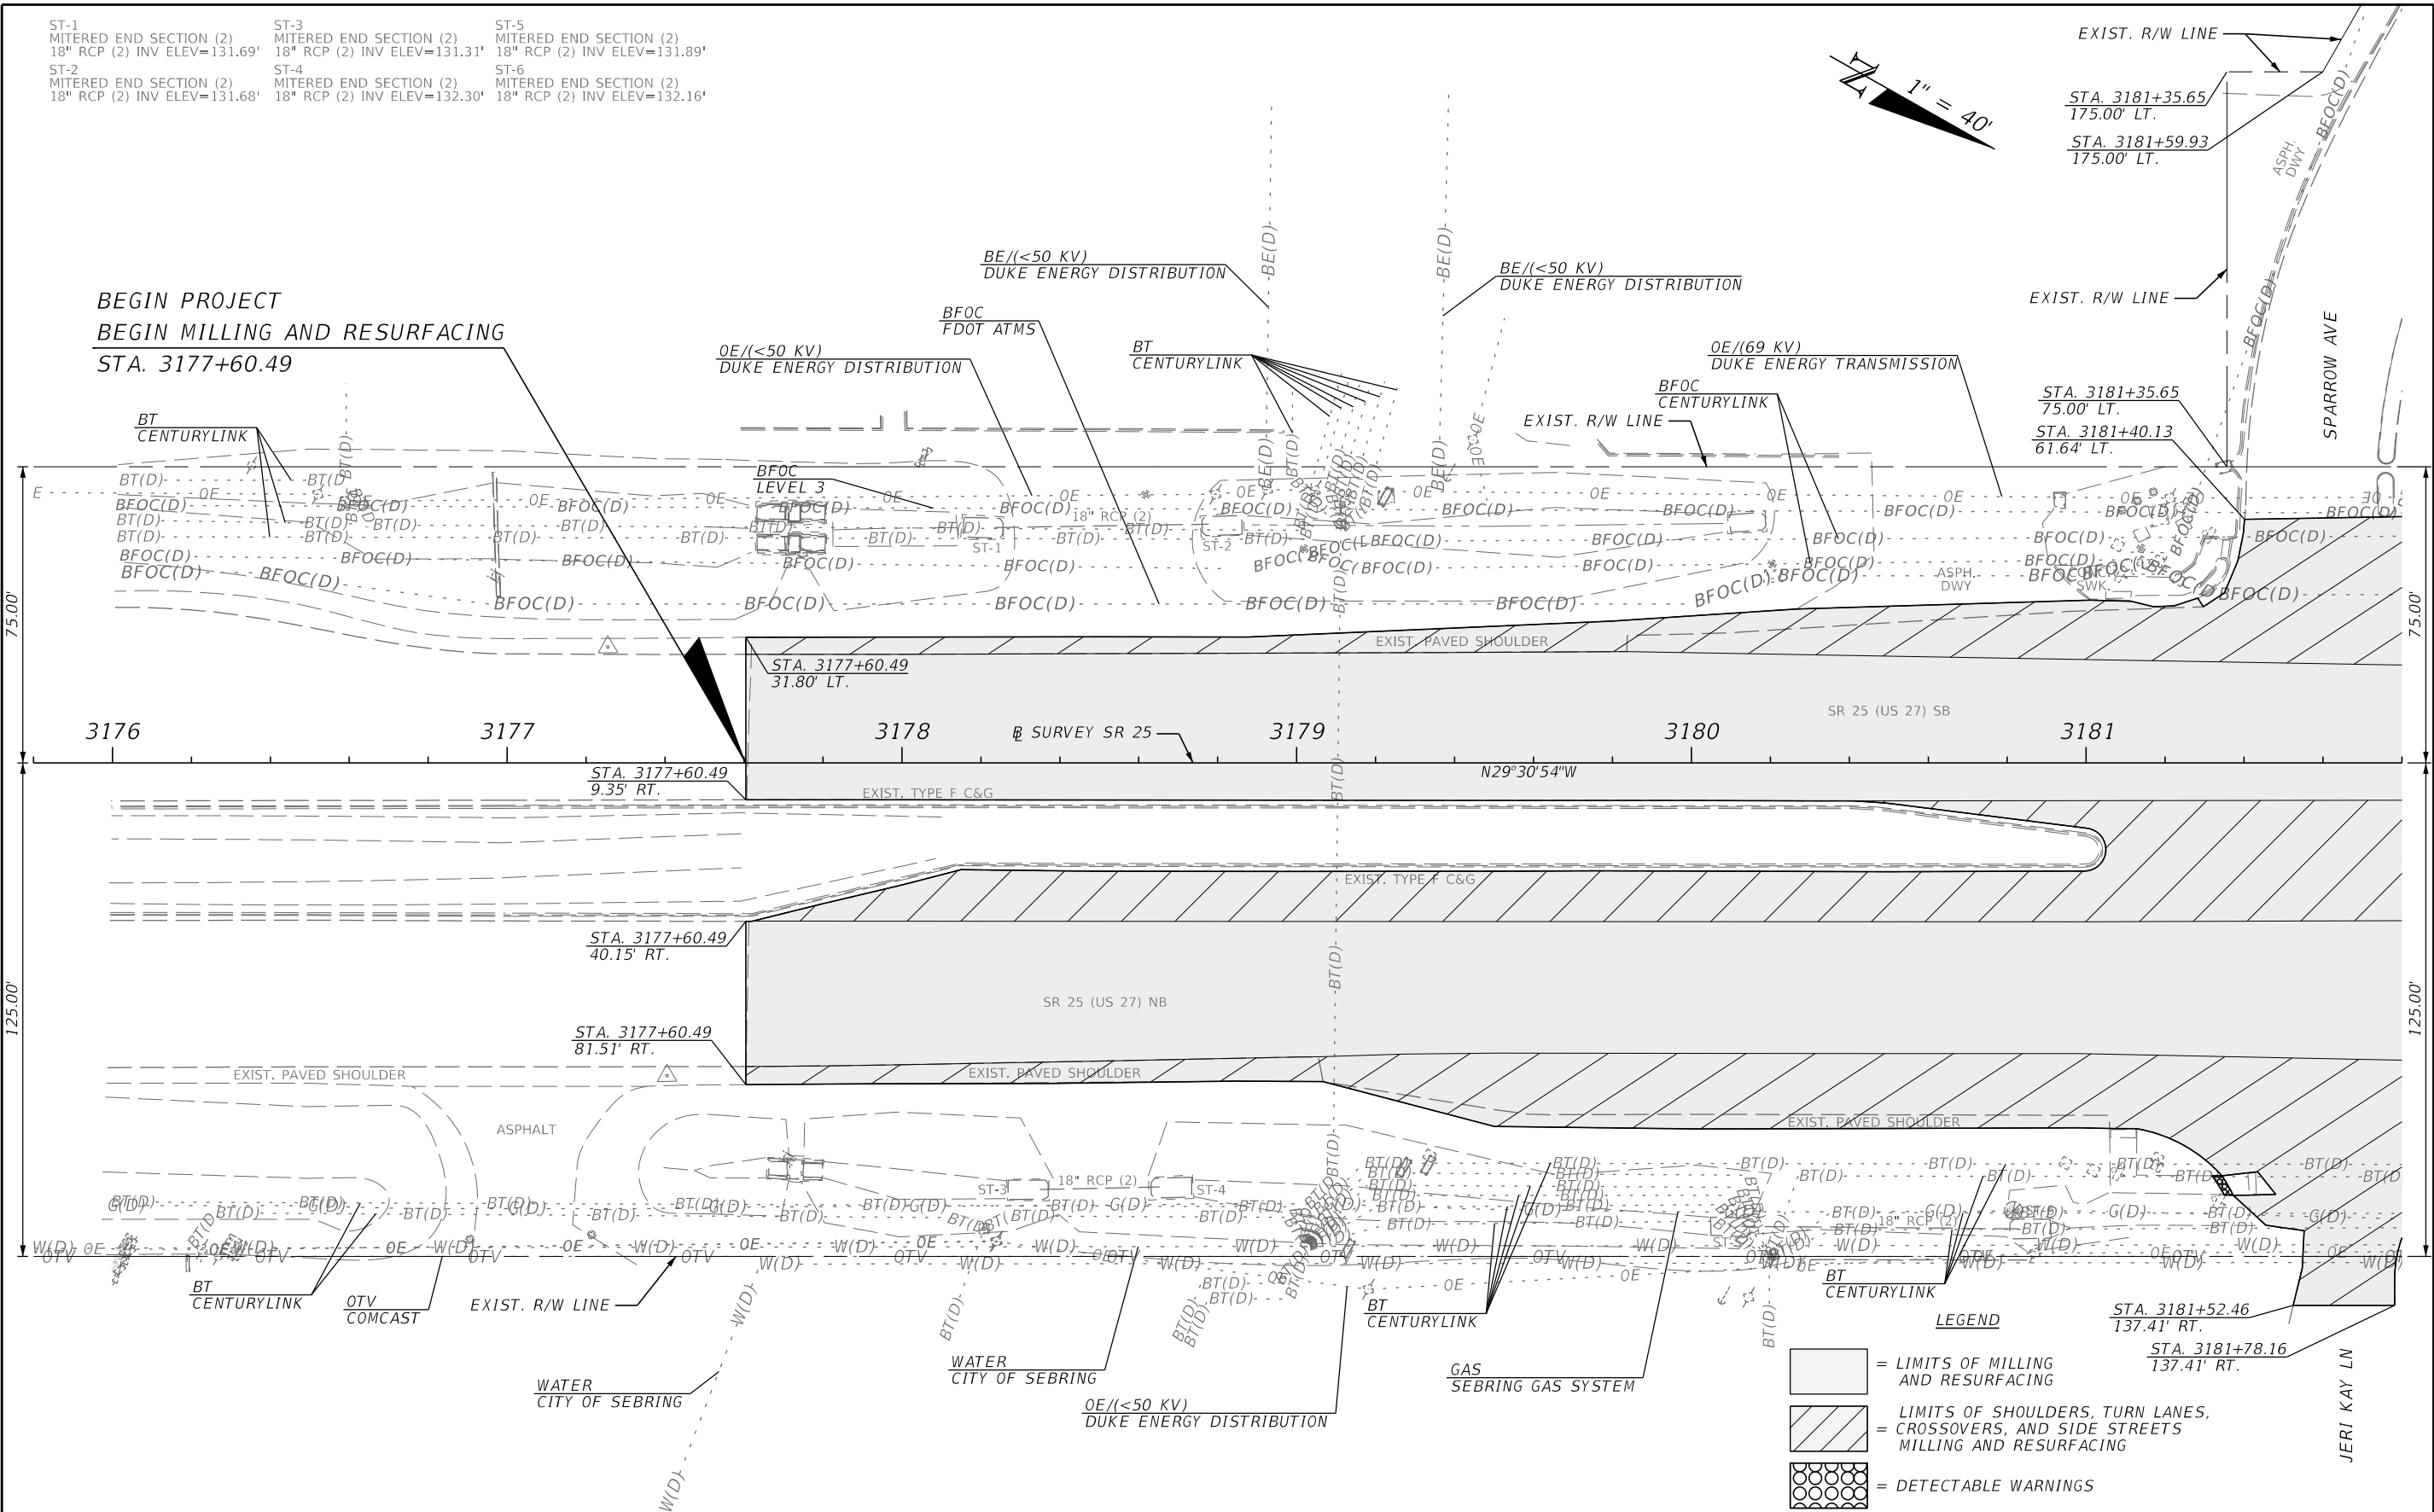

- LEGEND
- [Hatched Box] = LIMITS OF MILLING AND RESURFACING
 - [Diagonal Lines Box] = LIMITS OF SHOULDERS, TURN LANES, CROSSOVERS, AND SIDE STREETS MILLING AND RESURFACING
 - [Circle Pattern Box] = DETECTABLE WARNINGS

REVISIONS				ENGINEER OF RECORD	STATE OF FLORIDA DEPARTMENT OF TRANSPORTATION			ROADWAY PLAN	SHEET NO. 8
DATE	DESCRIPTION	DATE	DESCRIPTION		ROAD NO.	COUNTY	FINANCIAL PROJECT ID		
				SAMUEL ST. HILAIRE LICENSE NUMBER: 96545 FLORIDA DEPT. OF TRANSPORTATION 801 N. BROADWAY AVENUE BARTOW, FL 33830-3809	SR 25	HIGHLANDS	452621-1-52-01		



THE OFFICIAL RECORD OF THIS SHEET IS THE ELECTRONIC FILE DIGITALLY SIGNED AND SEALED UNDER RULE 61G15-23.004, F.A.C.

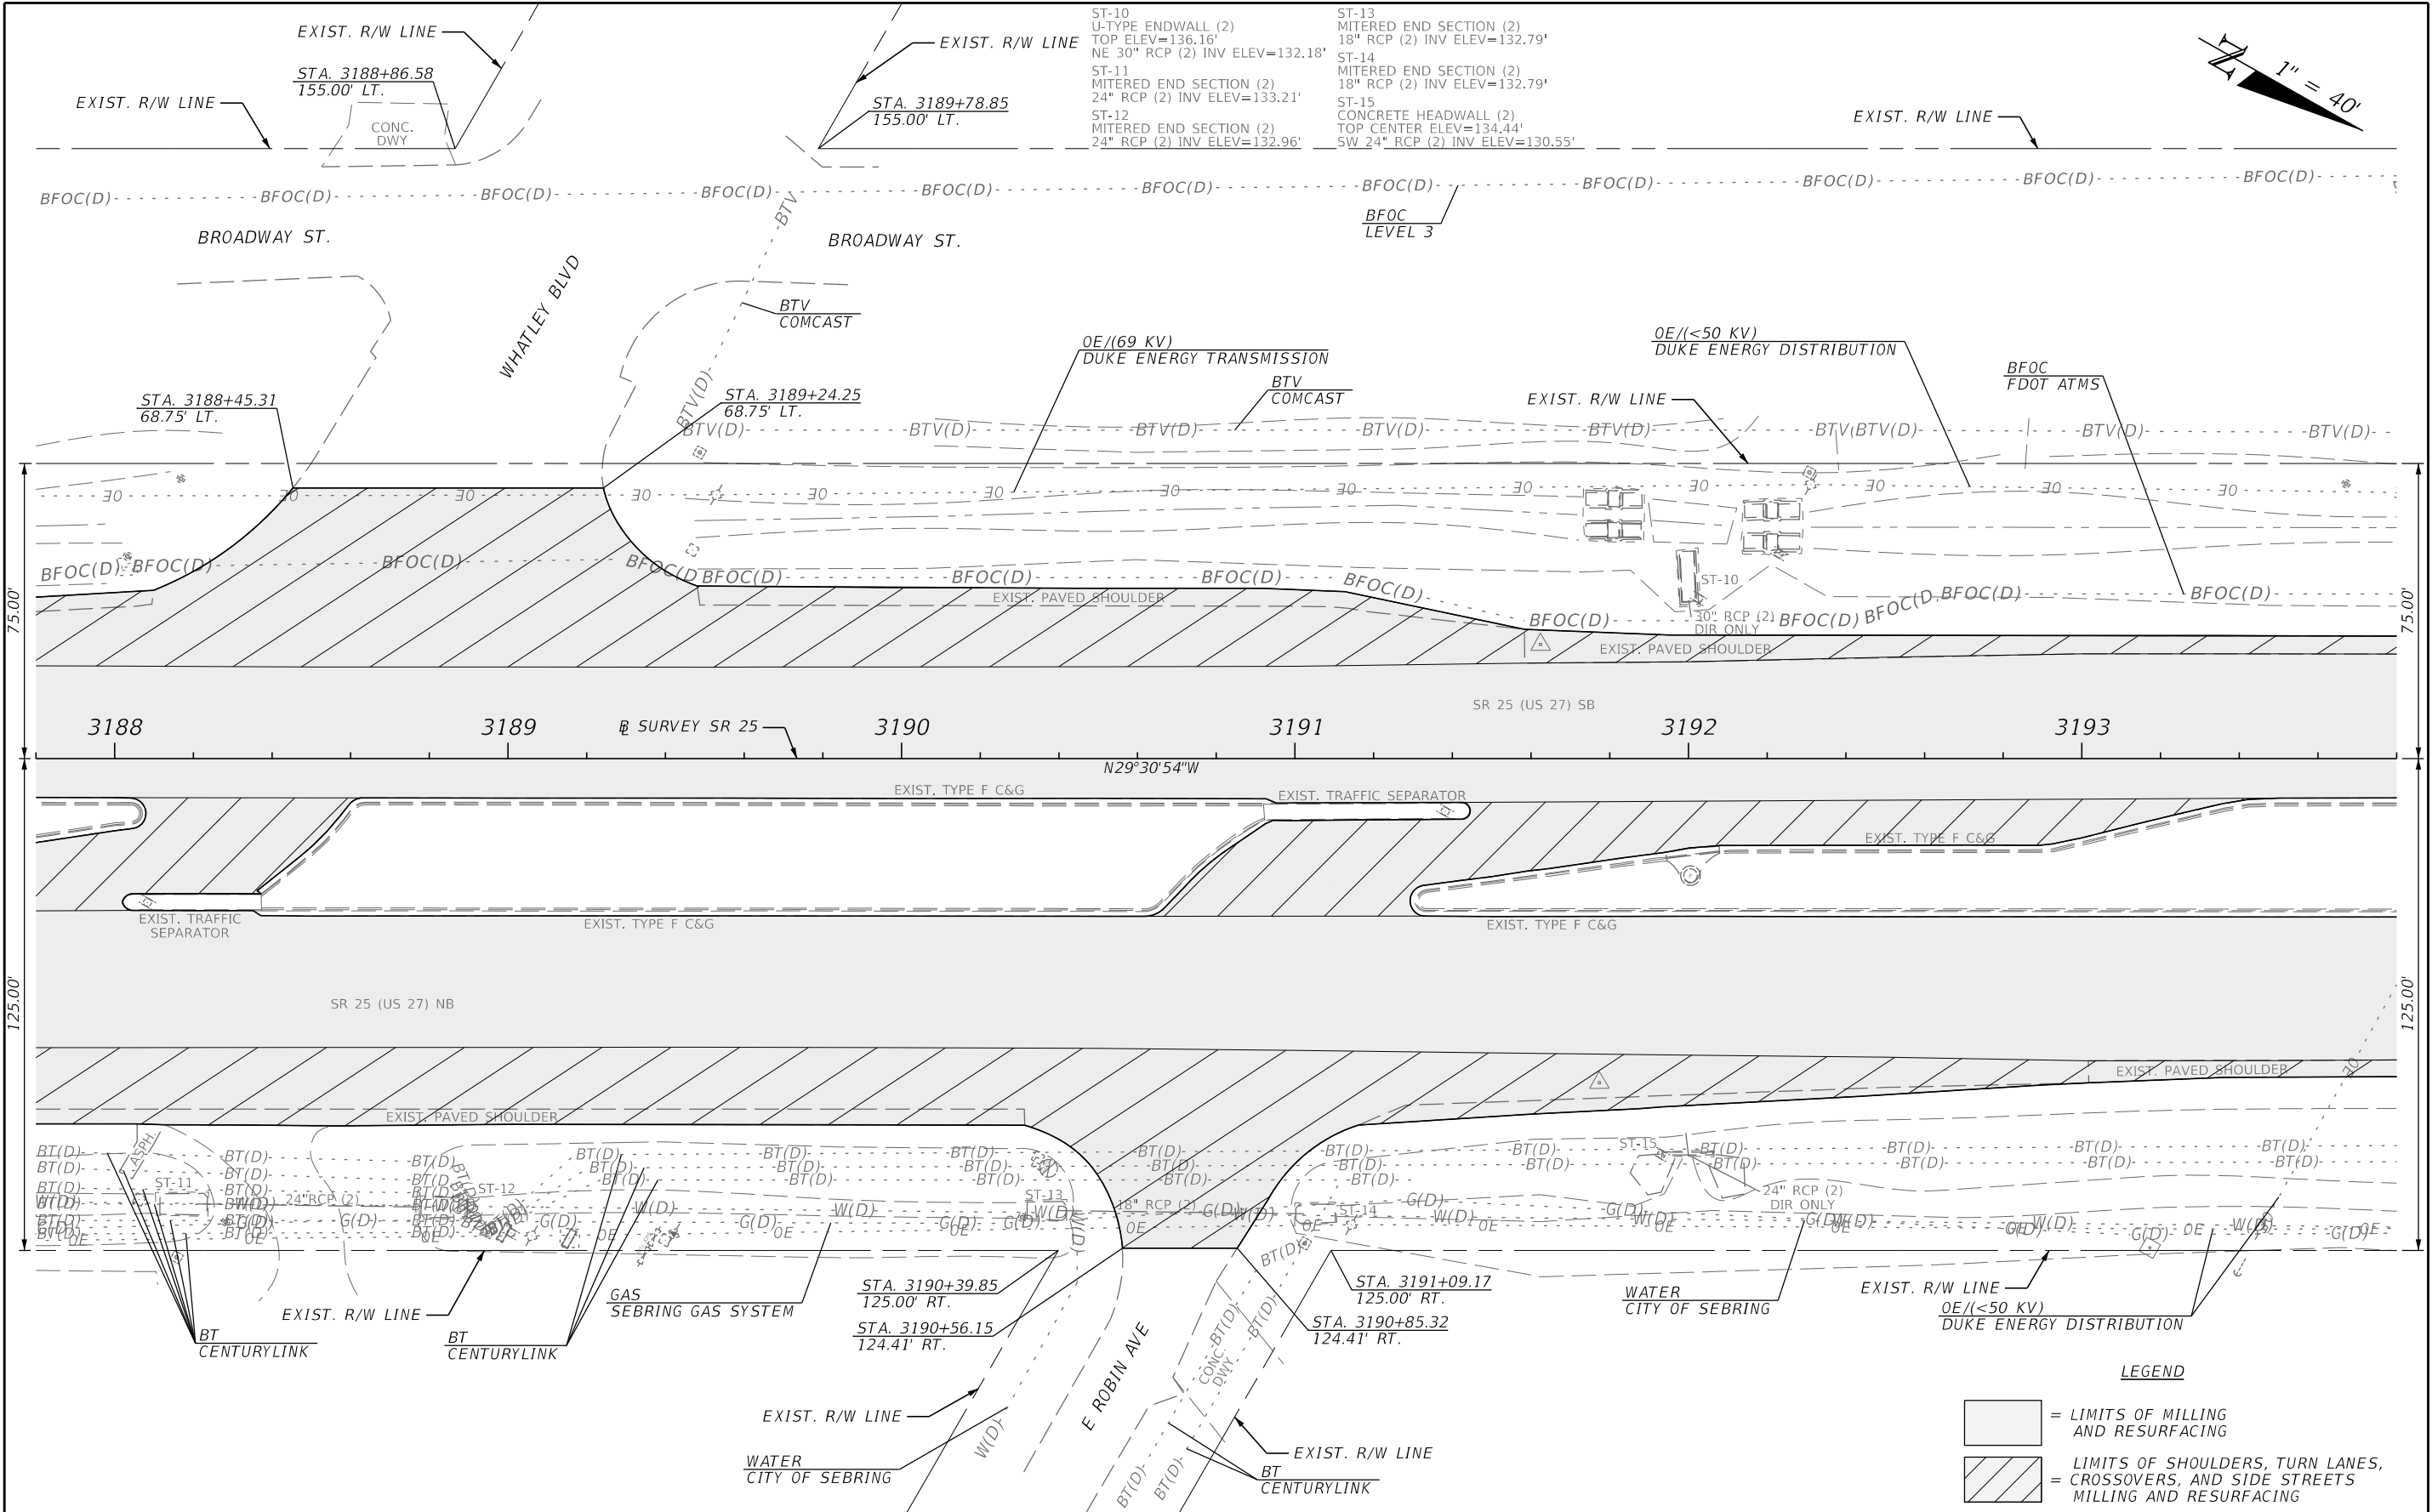

REVISIONS				ENGINEER OF RECORD		STATE OF FLORIDA DEPARTMENT OF TRANSPORTATION			ROADWAY PLAN	SHEET NO. 10
DATE	DESCRIPTION	DATE	DESCRIPTION	SAMUEL ST. HILAIRE LICENSE NUMBER: 96545 FLORIDA DEPT. OF TRANSPORTATION 801 N. BROADWAY AVENUE BARTOW, FL 33830-3809		ROAD NO.	COUNTY	FINANCIAL PROJECT ID		
						SR 25	HIGHLANDS	452621-1-52-01		

THE OFFICIAL RECORD OF THIS SHEET IS THE ELECTRONIC FILE DIGITALLY SIGNED AND SEALED UNDER RULE 61G15-23.004, F.A.C.

ST-16
MITERED END SECTION (2)
18" RCP (2) INV ELEV=134.50'
ST-17
MITERED END SECTION (2)
30" RCP (2) INV ELEV=135.72'
ST-18
MITERED END SECTION (2)
18" RCP (2) INV ELEV=133.22'

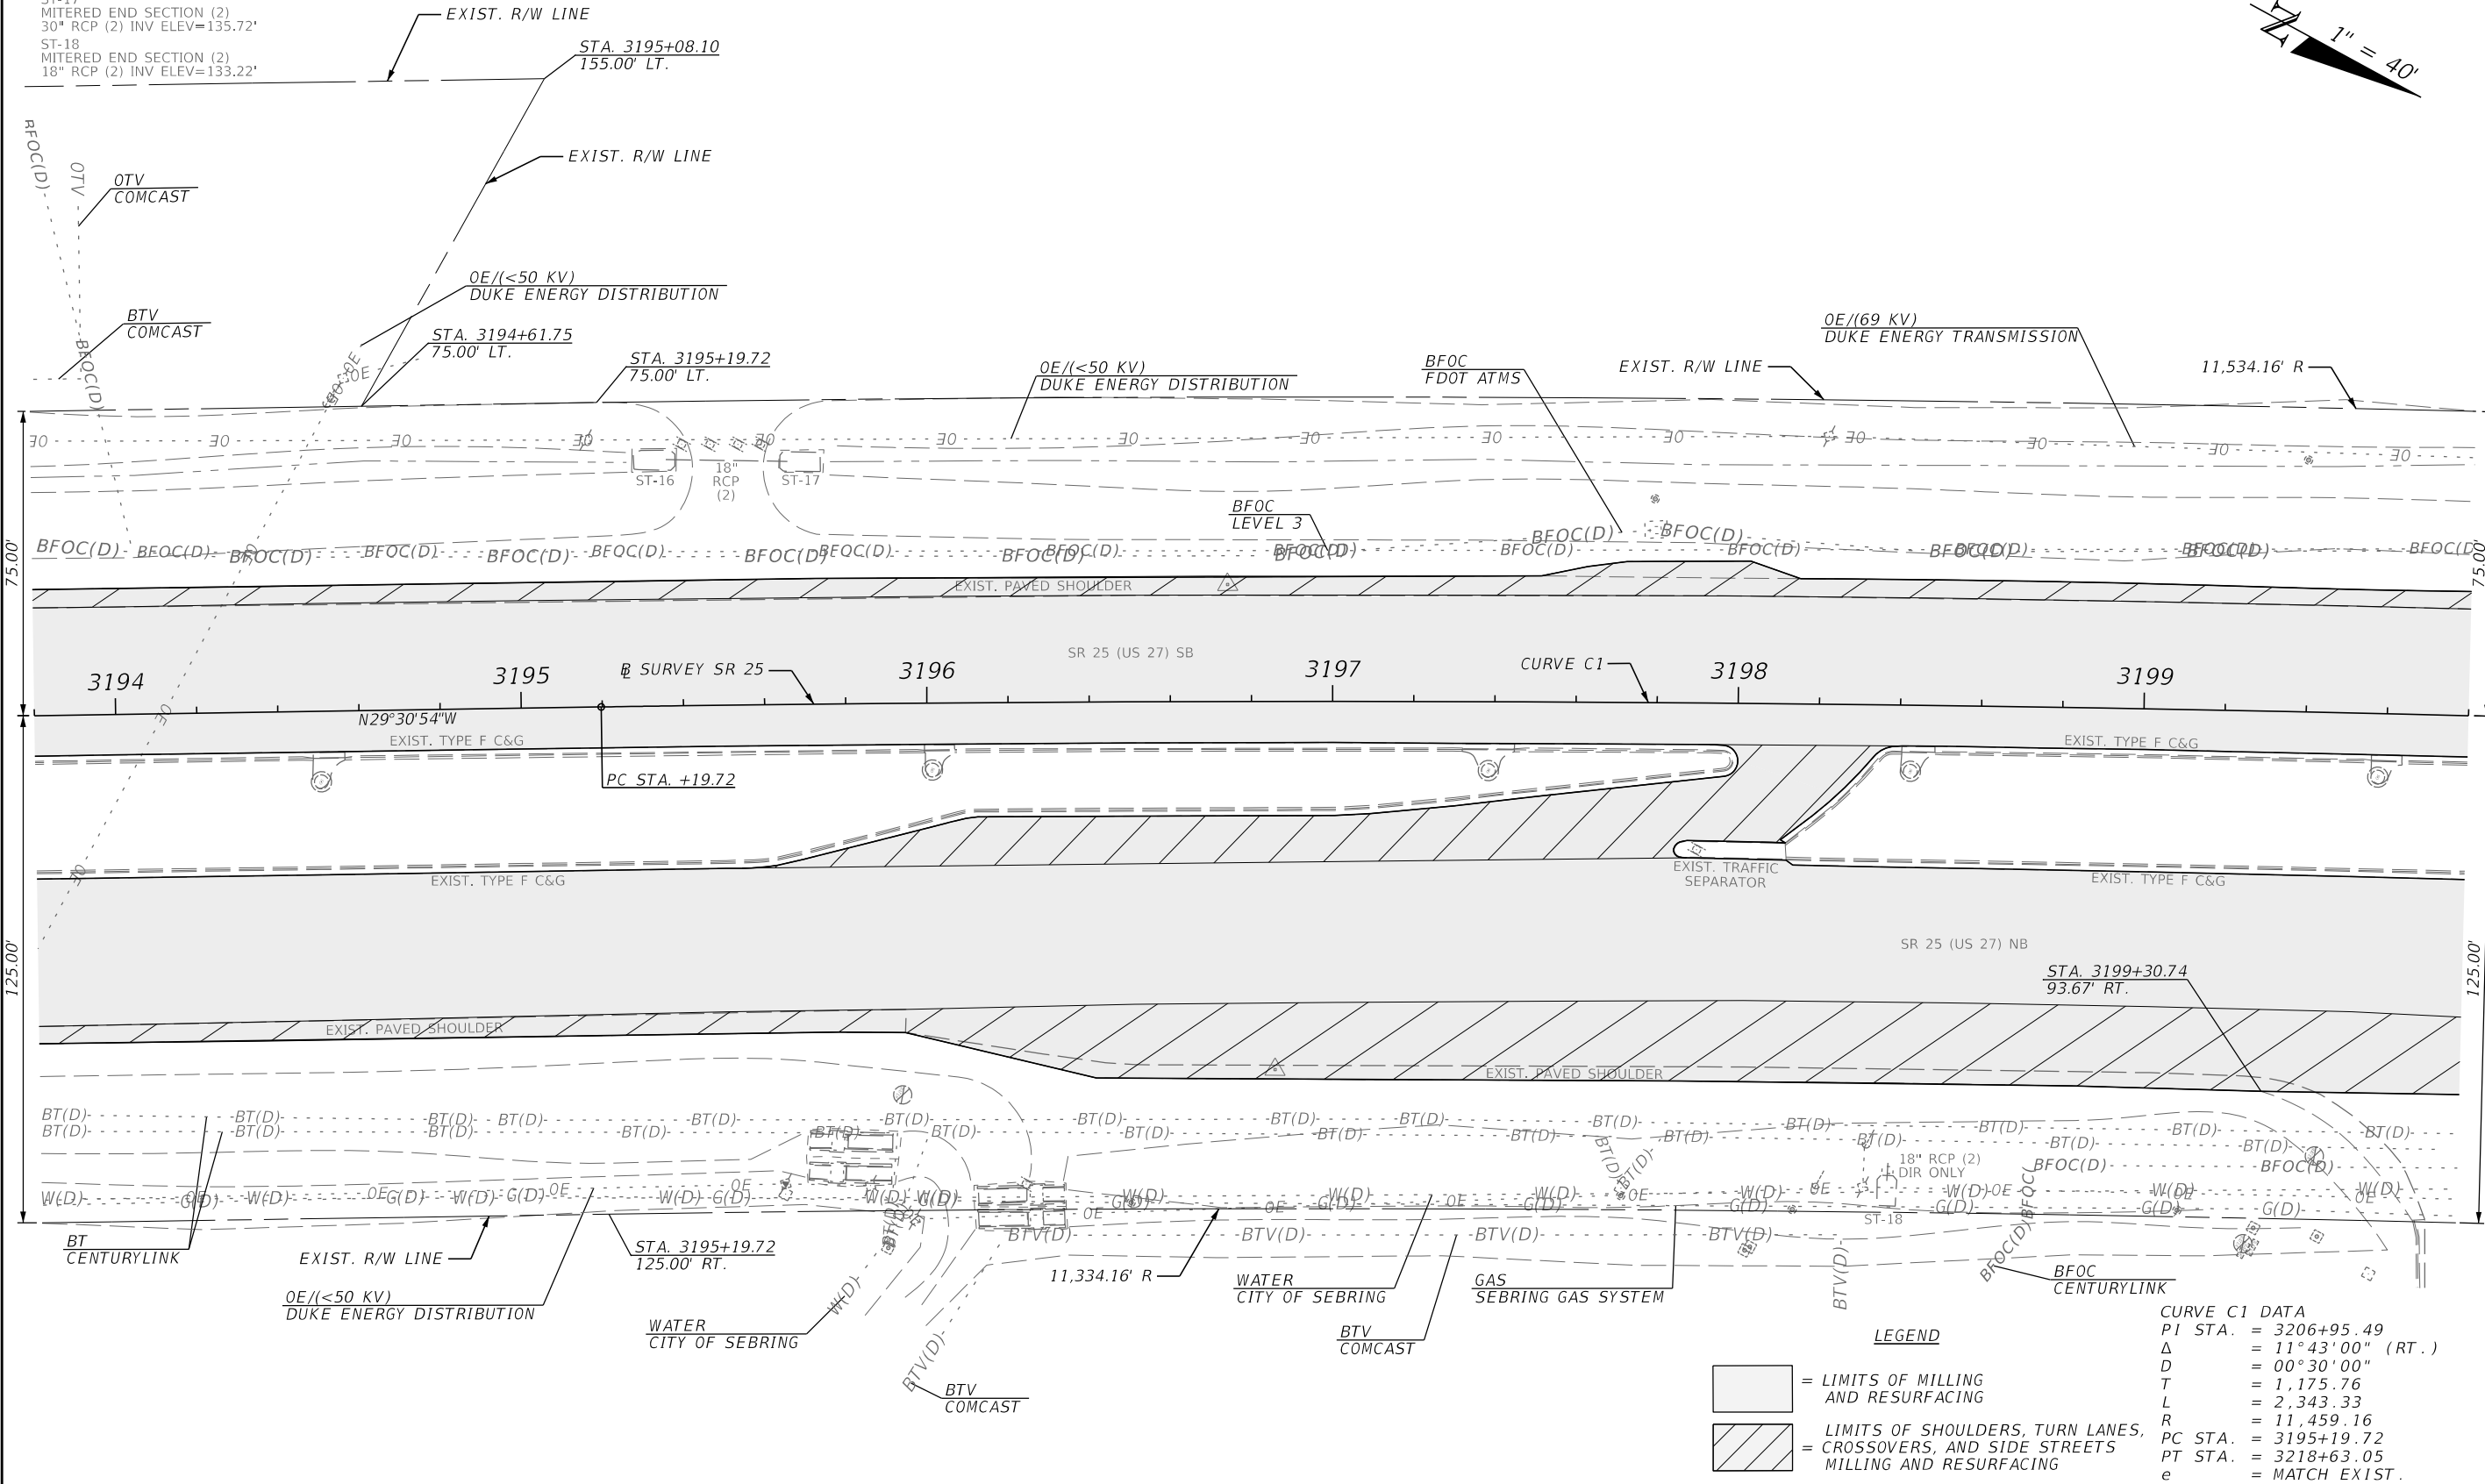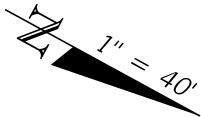

LEGEND

= LIMITS OF MILLING AND RESURFACING

= LIMITS OF SHOULDERS, TURN LANES, CROSSOVERS, AND SIDE STREETS MILLING AND RESURFACING



CURVE C1 DATA

PI STA.	= 3206+95.49
Δ	= 11°43'00" (RT.)
D	= 00°30'00"
T	= 1,175.76
L	= 2,343.33
R	= 11,459.16
PC STA.	= 3195+19.72
PT STA.	= 3218+63.05
e	= MATCH EXIST.

REVISIONS				ENGINEER OF RECORD		STATE OF FLORIDA DEPARTMENT OF TRANSPORTATION		ROADWAY PLAN	SHEET NO. 11
DATE	DESCRIPTION	DATE	DESCRIPTION	SAMUEL ST. HILAIRE LICENSE NUMBER: 96545 FLORIDA DEPT. OF TRANSPORTATION 801 N. BROADWAY AVENUE BARTOW, FL 33830-3809		ROAD NO.	COUNTY		
						SR 25	HIGHLANDS	FINANCIAL PROJECT ID 452621-1-52-01	

THE OFFICIAL RECORD OF THIS SHEET IS THE ELECTRONIC FILE DIGITALLY SIGNED AND SEALED UNDER RULE 61G15-23.004, F.A.C.

ST-19
MITERED END SECTION (2)
TOP CENTER ELEV=137.44'
WEST 42" CMP (2) INV ELEV=132.83'
MIDDLE 42" CMP (2) INV ELEV=132.90'
EAST 42" CMP (2) INV ELEV=133.15'
ST-20
MITERED END SECTION (2)
18" HDPE (2) INV ELEV=135.90'
ST-21
MITERED END SECTION (2)
2-36" RCP (2)
NORTH PIPE INV ELEV=132.31'
SOUTH PIPE INV ELEV=132.28'

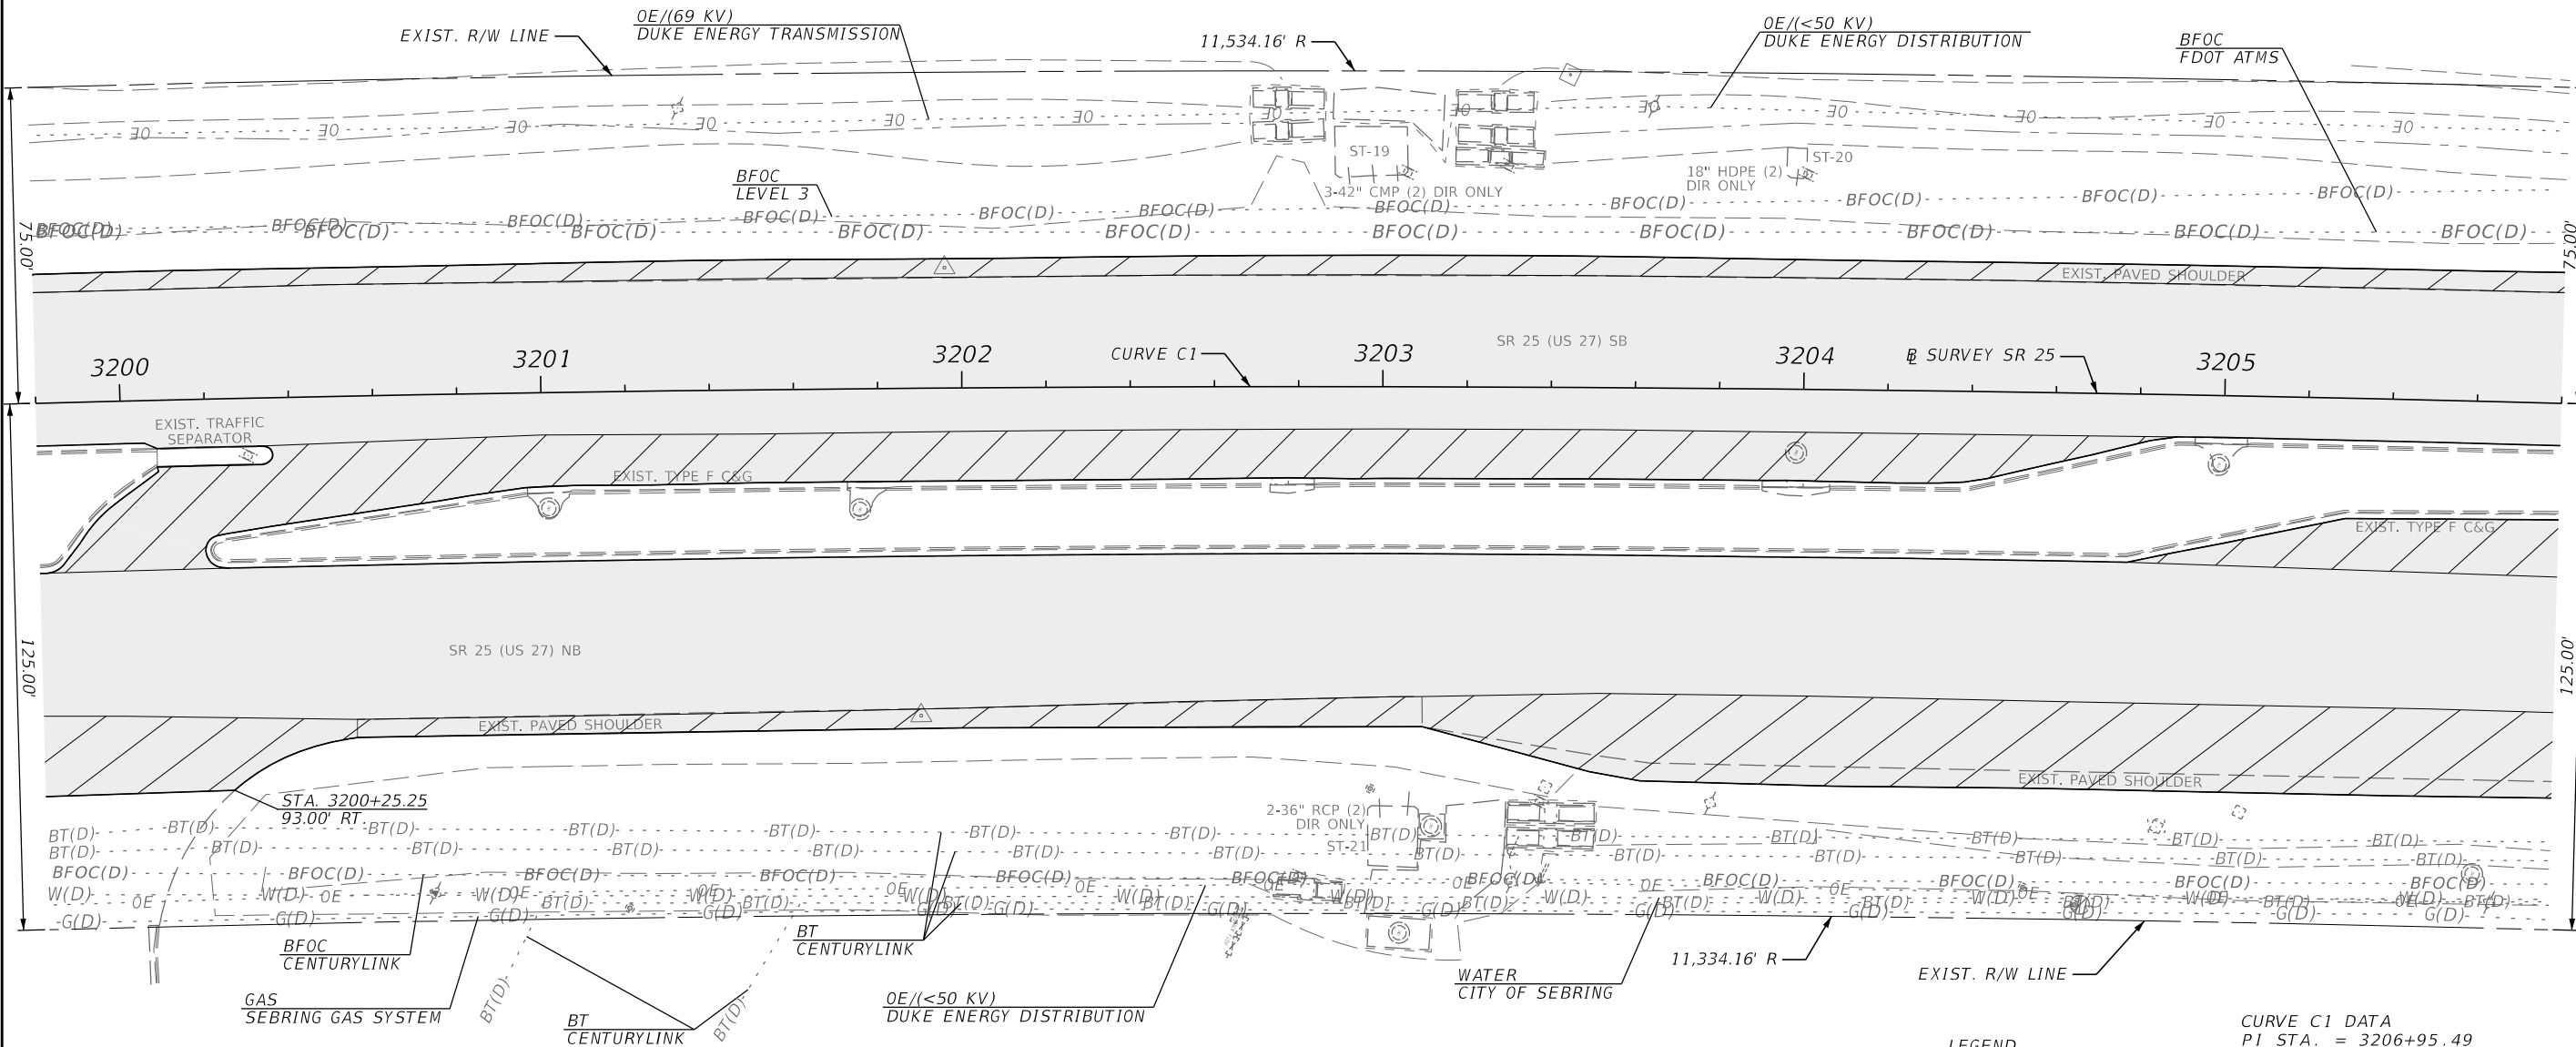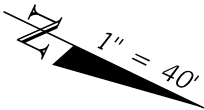

LEGEND	
	= LIMITS OF MILLING AND RESURFACING
	= LIMITS OF SHOULDERS, TURN LANES, CROSSOVERS, AND SIDE STREETS
	= MILLING AND RESURFACING


CURVE C1 DATA	
PI STA.	= 3206+95.49
Δ	= 11°43'00" (RT.)
D	= 00°30'00"
T	= 1,175.76
L	= 2,343.33
R	= 11,459.16
PC STA.	= 3195+19.72
PT STA.	= 3218+63.05
e	= MATCH EXIST.

REVISIONS				ENGINEER OF RECORD	STATE OF FLORIDA DEPARTMENT OF TRANSPORTATION			ROADWAY PLAN	SHEET NO. 12
DATE	DESCRIPTION	DATE	DESCRIPTION		ROAD NO.	COUNTY	FINANCIAL PROJECT ID		
					SR 25	HIGHLANDS	452621-1-52-01		



SAMUEL ST. HILAIRE
LICENSE NUMBER: 96545
FLORIDA DEPT. OF TRANSPORTATION
801 N. BROADWAY AVENUE
BARTOW, FL 33830-3809

THE OFFICIAL RECORD OF THIS SHEET IS THE ELECTRONIC FILE DIGITALLY SIGNED AND SEALED UNDER RULE 61G15-23.004, F.A.C.

Diagram illustrating a vertical curve with a scale of 1" = 40'.

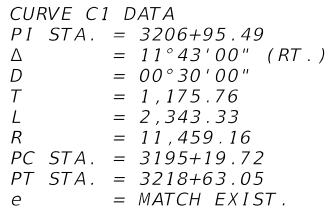

ST-42
MITERED END SECTION (2)
12" RCP (2) INV ELEV=135.69'

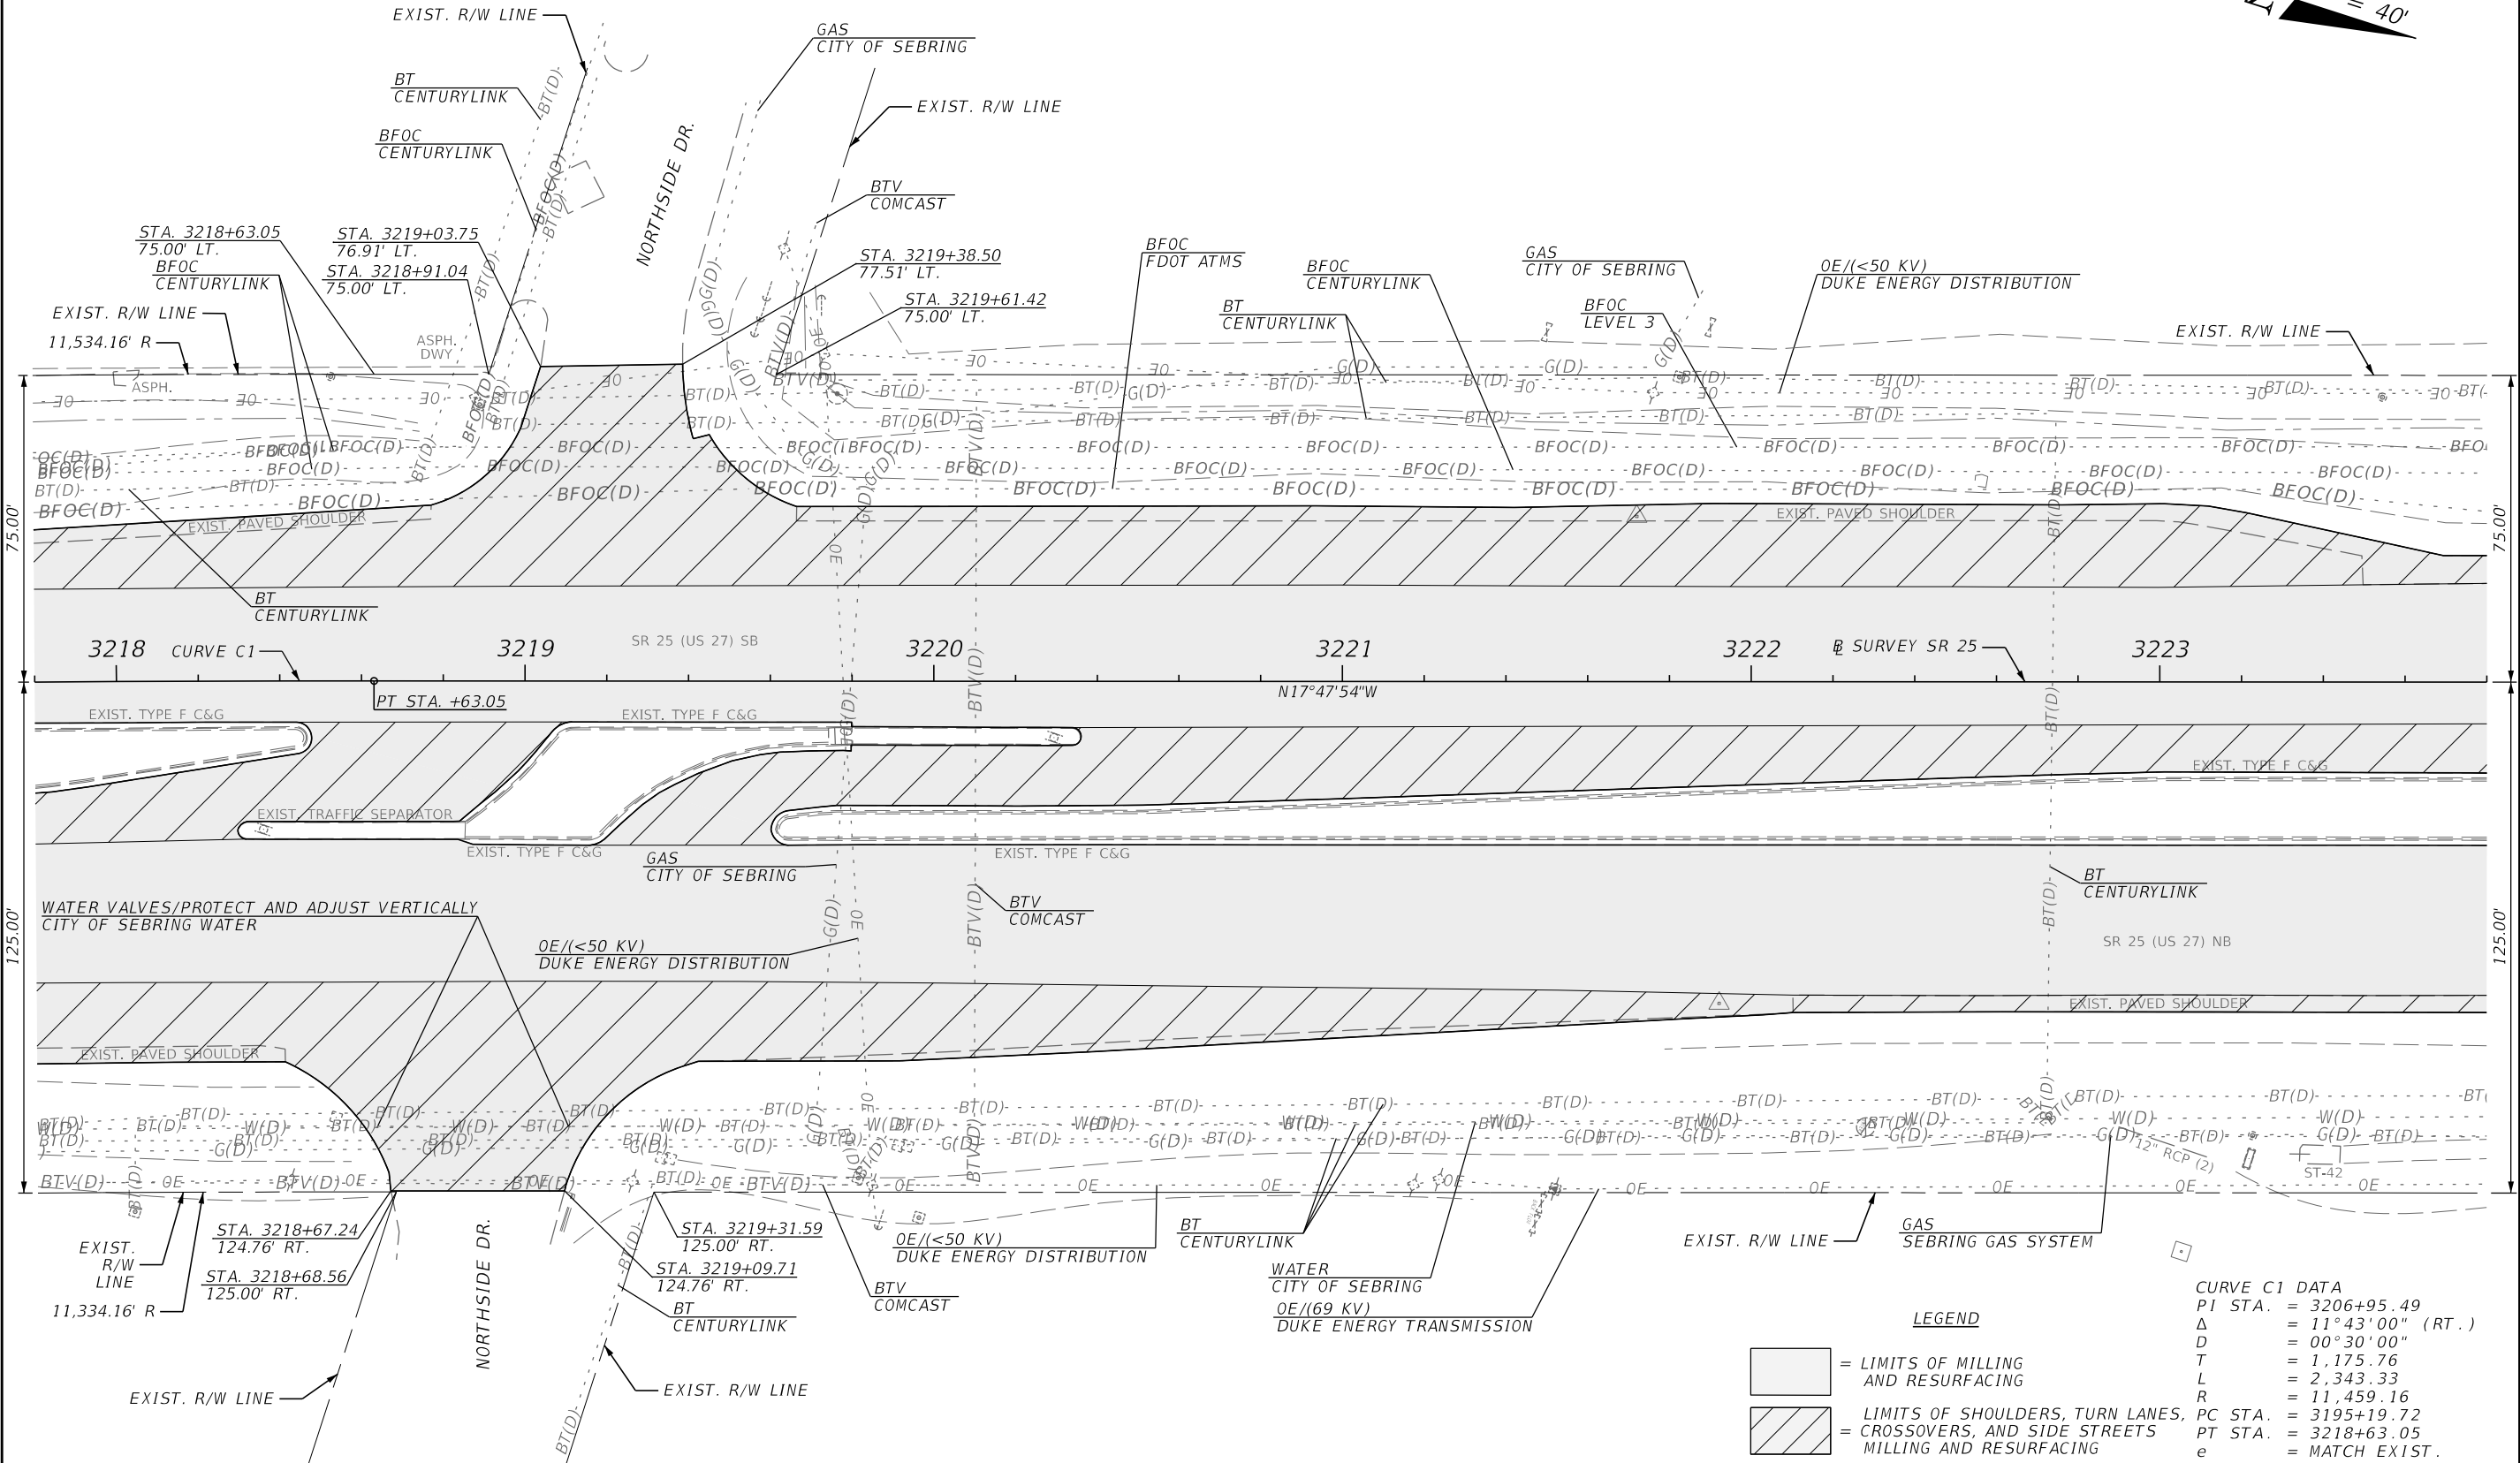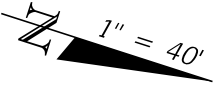

CURVE C1 DATA

PI STA.	= 3206+95.49
Δ	= 11°43'00" (RT.)
D	= 00°30'00"
T	= 1,175.76
L	= 2,343.33
R	= 11,459.16
PC STA.	= 3195+19.72
PT STA.	= 3218+63.05
e	= MATCH EXIST.

LEGEND

- [Hatched Box] = LIMITS OF MILLING AND RESURFACING
- [Solid Box] = LIMITS OF SHOULDERS, TURN LANES, CROSSOVERS, AND SIDE STREETS MILLING AND RESURFACING

REVISIONS				ENGINEER OF RECORD		STATE OF FLORIDA DEPARTMENT OF TRANSPORTATION			ROADWAY PLAN	SHEET NO. 15
DATE	DESCRIPTION	DATE	DESCRIPTION	SAMUEL ST. HILAIRE LICENSE NUMBER: 96545 FLORIDA DEPT. OF TRANSPORTATION 801 N. BROADWAY AVENUE BARTOW, FL 33830-3809		ROAD NO.	COUNTY	FINANCIAL PROJECT ID		
						SR 25	HIGHLANDS	452621-1-52-01		


THE OFFICIAL RECORD OF THIS SHEET IS THE ELECTRONIC FILE DIGITALLY SIGNED AND SEALED UNDER RULE 61G15-23.004, F.A.C.

ST-54
MITERED END SECTION (2)
WEST 14"x23" ERCP (2) INV ELEV=137.93'
EAST 14"x23" ERCP (2) INV ELEV=137.91'
ST-55
MITERED END SECTION (2)
WEST 14"x23" ERCP (2) INV ELEV=138.04'
EAST 14"x23" ERCP (2) INV ELEV=138.01'

ST-56
MITERED END SECTION (2)
18" RCP (2) INV ELEV=136.40'
ST-57
MITERED END SECTION (2)
18" RCP (2) INV ELEV=136.41'

ST-58
MITERED END SECTION (2)
18" RCP (2) INV ELEV=136.40'
ST-59
MITERED END SECTION (2)
18" RCP (2) INV ELEV=136.53'

ST-60
MITERED END SECTION (2)
18" RCP (2) INV ELEV=137.83'
ST-61
MITERED END SECTION (2)
18" RCP (2) INV ELEV=137.01'

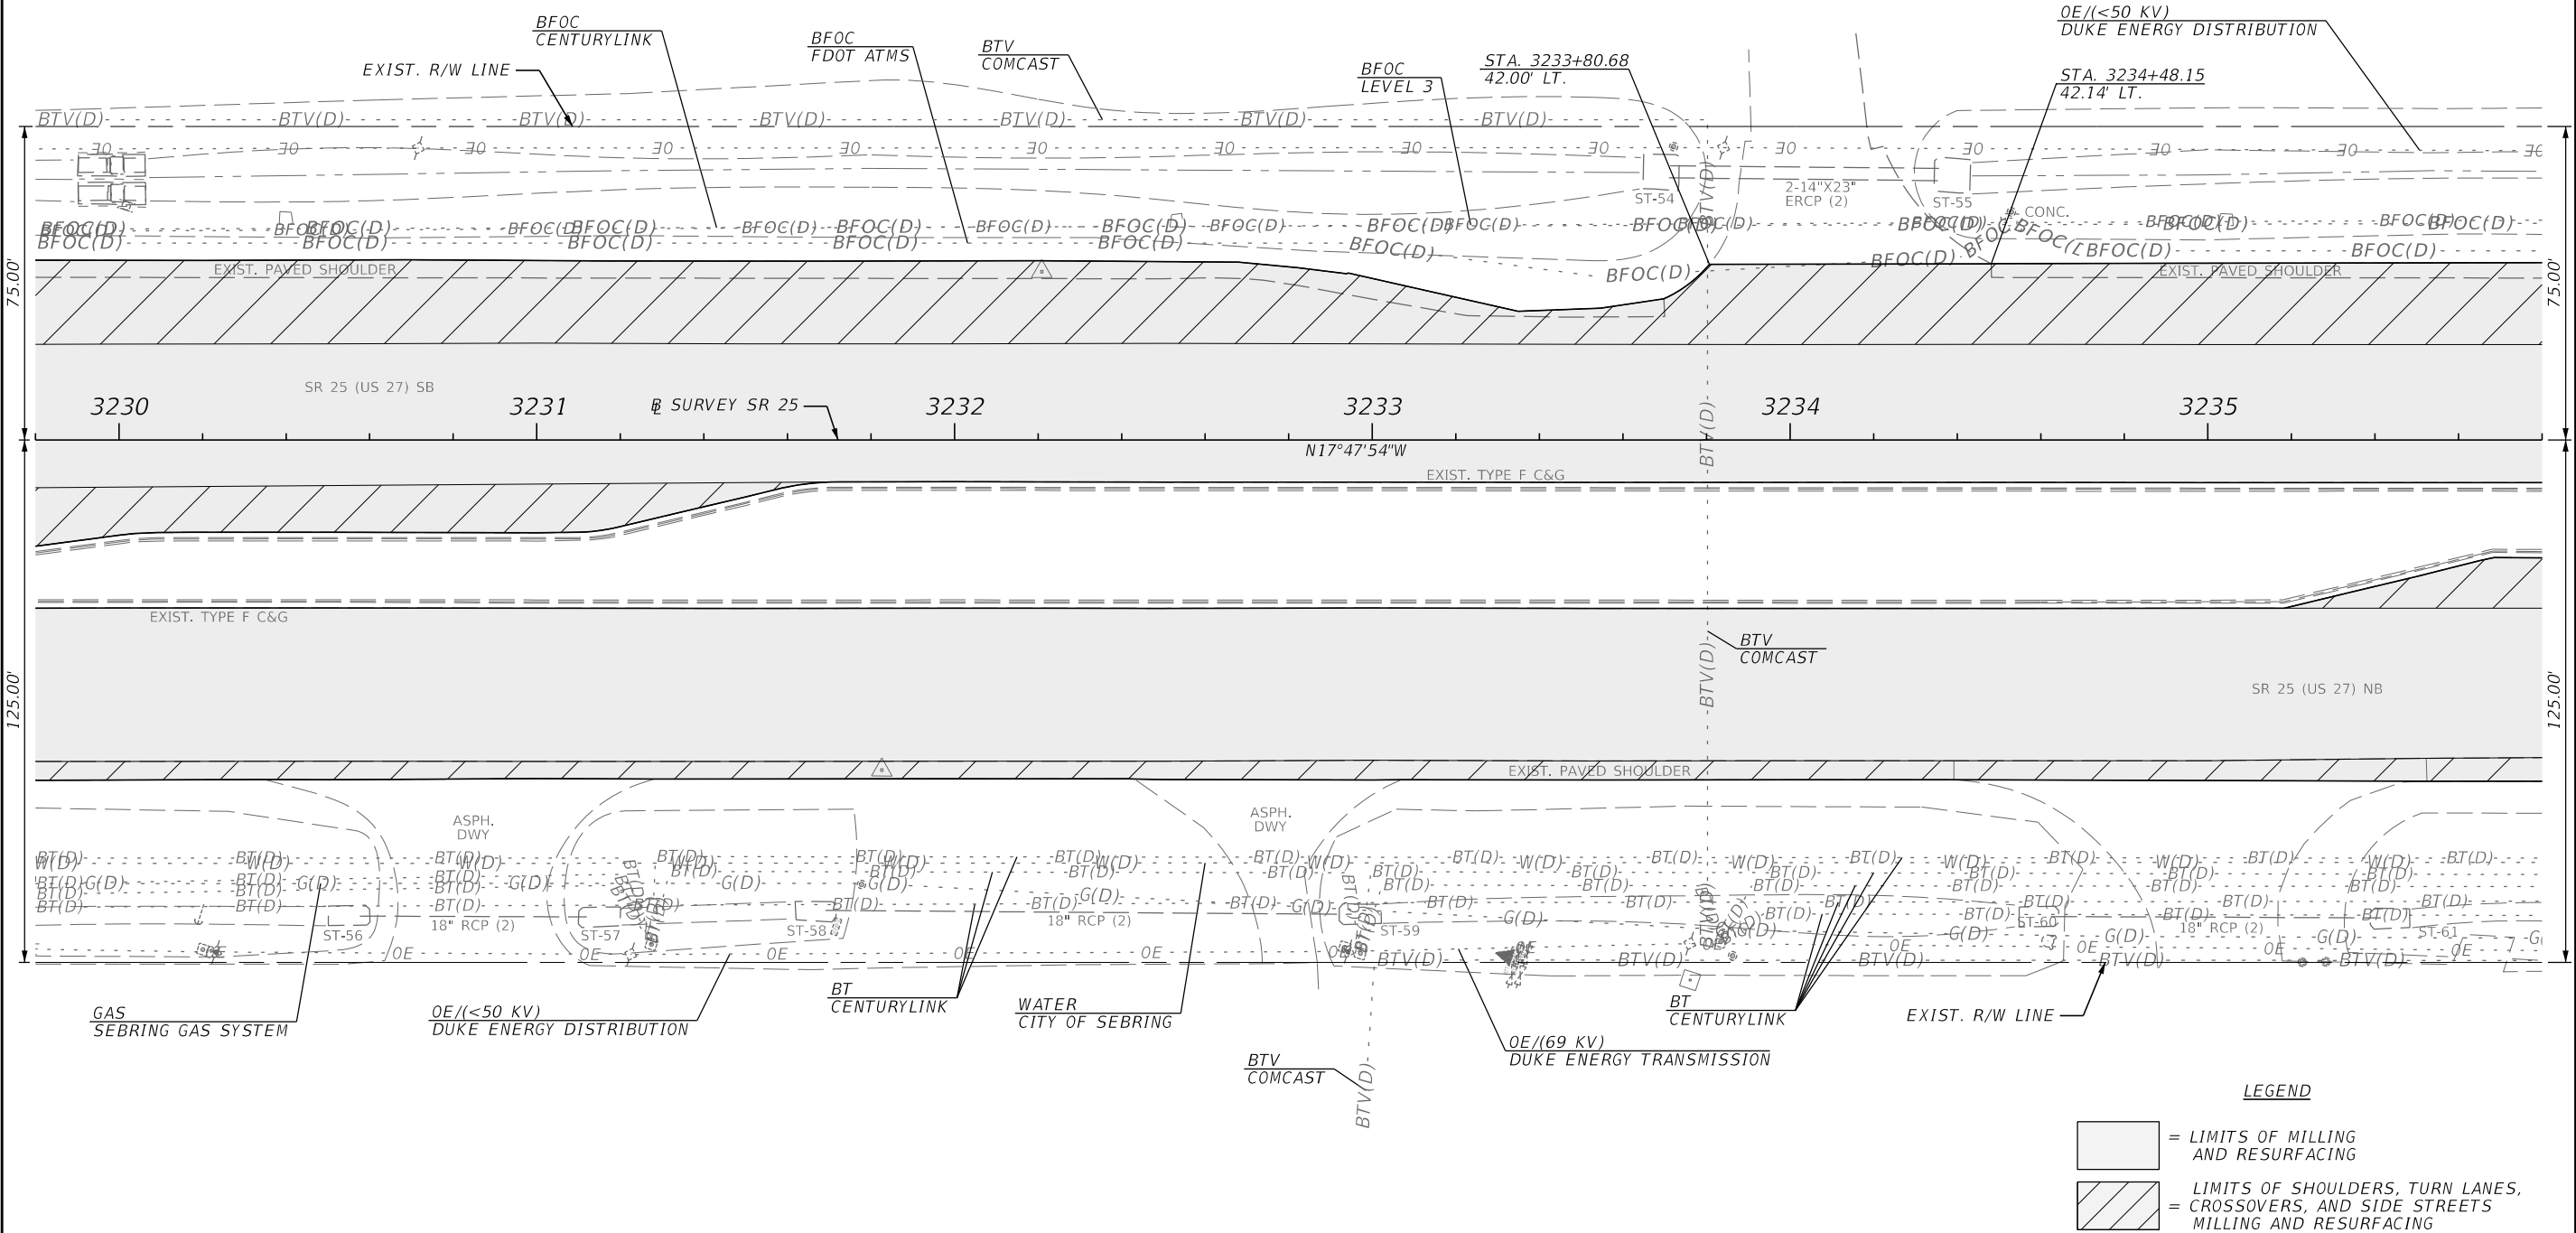


REVISIONS				ENGINEER OF RECORD		STATE OF FLORIDA DEPARTMENT OF TRANSPORTATION			ROADWAY PLAN	SHEET NO. 17
DATE	DESCRIPTION	DATE	DESCRIPTION	SAMUEL ST. HILAIRE LICENSE NUMBER: 96545 FLORIDA DEPT. OF TRANSPORTATION 801 N. BROADWAY AVENUE BARTOW, FL 33830-3809		ROAD NO.	COUNTY	FINANCIAL PROJECT ID		
						SR 25	HIGHLANDS	452621-1-52-01		

THE OFFICIAL RECORD OF THIS SHEET IS THE ELECTRONIC FILE DIGITALLY SIGNED AND SEALED UNDER RULE 61G15-23.004, F.A.C.

ST-62
U-TYPE ENDWALL
TOP ELEV=142.15'
15" HDPE (2) INV ELEV=140.01'
ST-63
MITERED END SECTION (2)
TOP 30" RCP (2) INV ELEV=139.18'
BOTTOM 30" RCP (2) INV ELEV=138.97'
NOTE: W/ MTL PIPE GRATE

ST-64
MITERED END SECTION (2)
24" BCP (2) INV ELEV=138.18'
ST-65
MITERED END SECTION (2)
24" RCP (2) INV ELEV=138.20'

ST-66
CONCRETE HEADWALL (2)
TOP CENTER ELEV=139.89'
WEST 24" PVC (2) INV ELEV=136.27'
EAST 24" PVC (2) INV ELEV=136.15'

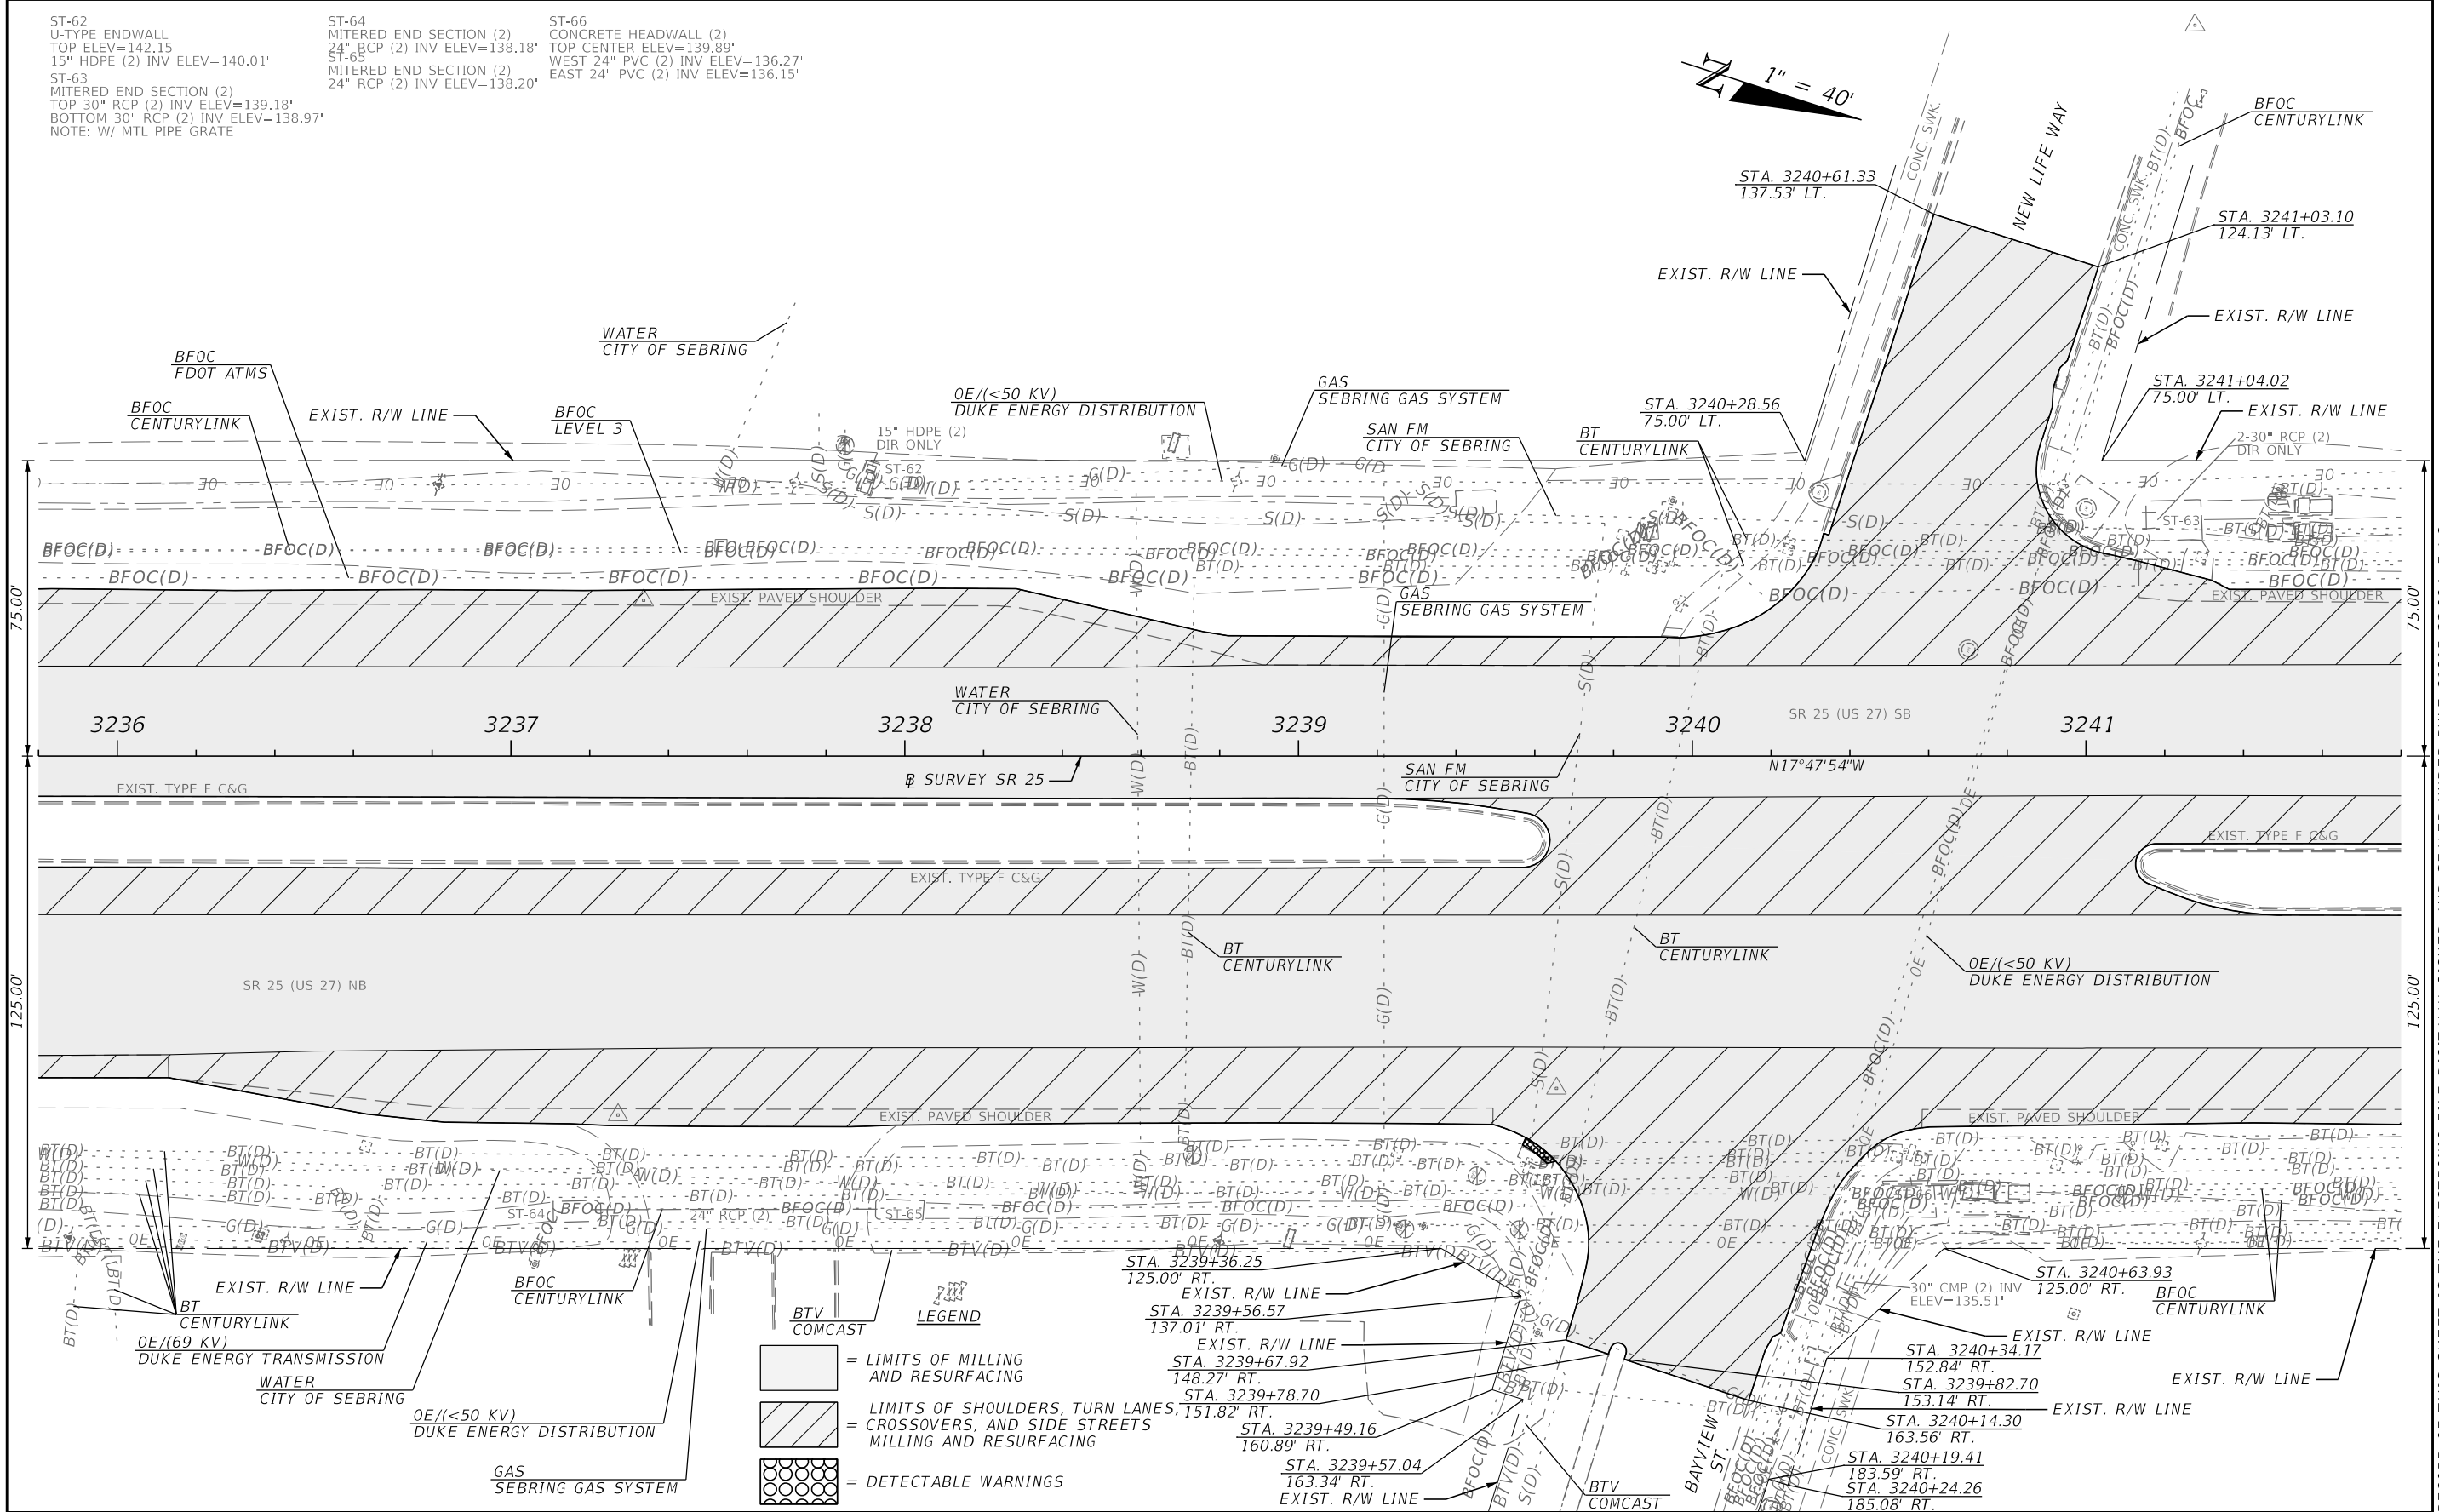

REVISIONS				ENGINEER OF RECORD		STATE OF FLORIDA DEPARTMENT OF TRANSPORTATION			ROADWAY PLAN	SHEET NO. 18
DATE	DESCRIPTION	DATE	DESCRIPTION	SAMUEL ST. HILAIRE LICENSE NUMBER: 96545 FLORIDA DEPT. OF TRANSPORTATION 801 N. BROADWAY AVENUE BARTOW, FL 33830-3809		ROAD NO.	COUNTY	FINANCIAL PROJECT ID		
						SR 25	HIGHLANDS	452621-1-52-01		

THE OFFICIAL RECORD OF THIS SHEET IS THE ELECTRONIC FILE DIGITALLY SIGNED AND SEALED UNDER RULE 61G15-23.004, F.A.C.

ST-67
MITERED END SECTION (2)
18" HDPE (2) INV ELEV=141.17'

ST-68
MITERED END SECTION (2)
12"x18" ERCP (2) INV ELEV=140.75'

ST-69
MITERED END SECTION (2)
24" RCP (2) INV ELEV=140.77'

ST-70
MITERED END SECTION (2)
24" RCP (2) INV ELEV=140.75'

ST-71
MITERED END SECTION (2)
12"x18" ERCP (2) INV ELEV=140.30'


ST-72
MITERED END SECTION (2)
18" HDPE (2) INV ELEV=140.54'

ST-73
MITERED END SECTION (2)
24" RCP (2) INV ELEV=140.70'

ST-74
MITERED END SECTION (2)
24" RCP (2) INV ELEV=140.65'

ST-75
MITERED END SECTION (2)
WEST 24"x38" ERCP (2) INV ELEV=138.73'
EAST 24"x38" ERCP (2) INV ELEV=138.68'
NOTE: W/ MTL PIPE GRATE

ST-76
MITERED END SECTION (2)
WEST 24"x38" ERCP (2) INV ELEV=138.93'
EAST 24"x38" ERCP (2) INV ELEV=138.88'
NOTE: W/ MTL PIPE GRATE

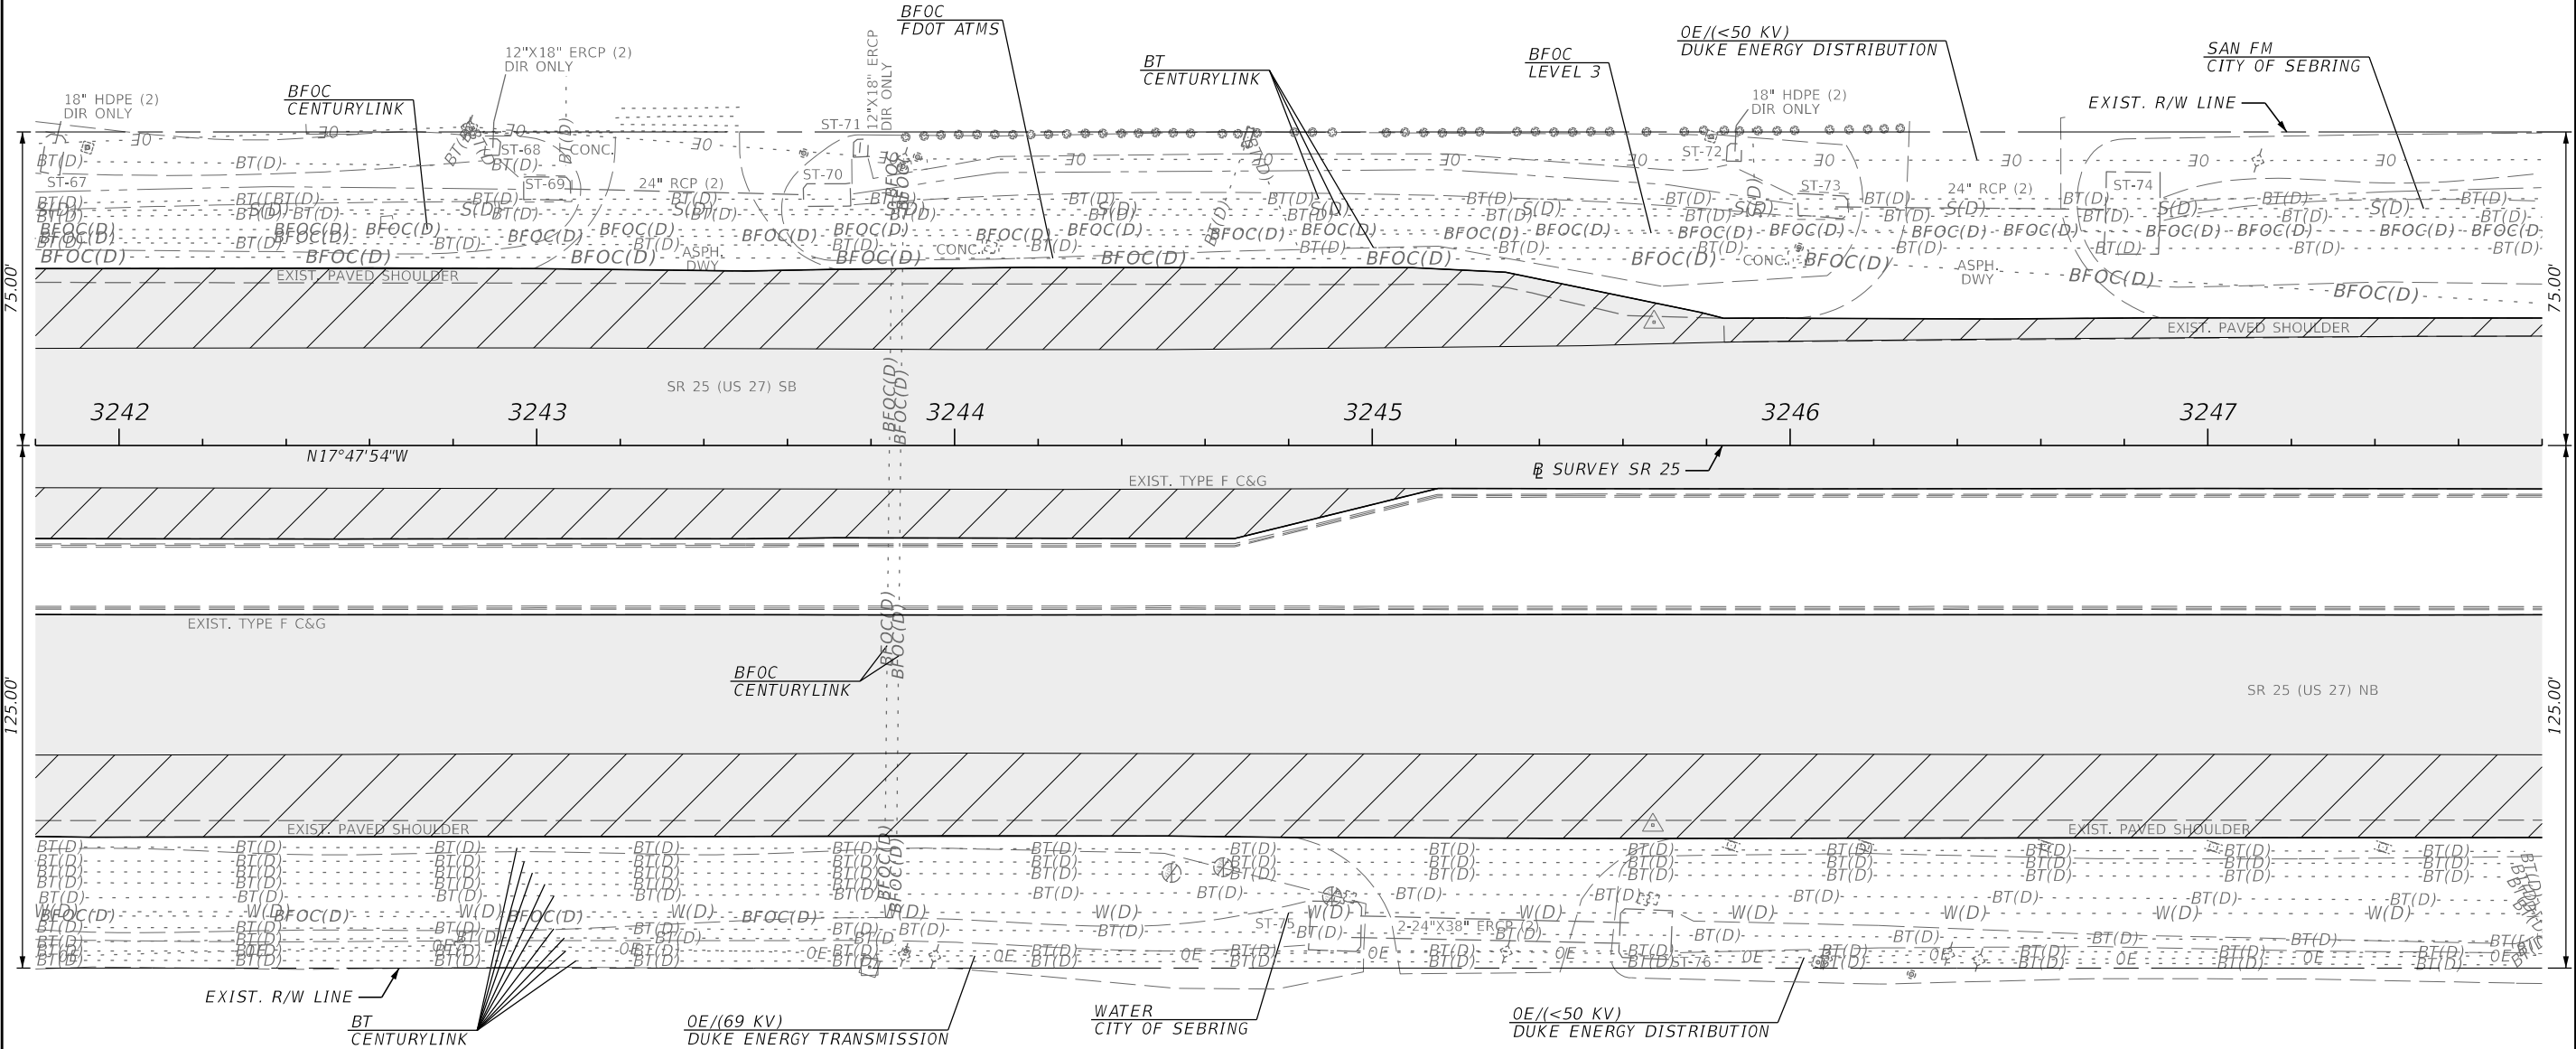

LEGEND

- = LIMITS OF MILLING AND RESURFACING
- = LIMITS OF SHOULDERS, TURN LANES, CROSSOVERS, AND SIDE STREETS MILLING AND RESURFACING

REVISIONS				ENGINEER OF RECORD		STATE OF FLORIDA DEPARTMENT OF TRANSPORTATION		ROADWAY PLAN	SHEET NO. 19
DATE	DESCRIPTION	DATE	DESCRIPTION	SAMUEL ST. HILAIRE LICENSE NUMBER: 96545 FLORIDA DEPT. OF TRANSPORTATION 801 N. BROADWAY AVENUE BARTOW, FL 33830-3809		ROAD NO.	COUNTY		
						SR 25	HIGHLANDS	452621-1-52-01	

THE OFFICIAL RECORD OF THIS SHEET IS THE ELECTRONIC FILE DIGITALLY SIGNED AND SEALED UNDER RULE 61G15-23.004, F.A.C.

ST-77
MITERED END SECTION (2)
18" RCP (2) INV ELEV=141.02'

ST-78
MITERED END SECTION (2)
18" RCP (2) INV ELEV=140.67'

ST-79
MITERED END SECTION (2)
18" RCP (2) INV ELEV=140.97'

ST-80
MITERED END SECTION (2)
18" RCP (2) INV ELEV=140.79'

ST-81
MITERED END SECTION (2)
WEST 24"x38" ERCP (2) INV ELEV=140.05'
EAST 24"x38" ERCP (2) INV ELEV=139.90'
NOTE: W/ MTL PIPE GRATE


ST-82
MITERED END SECTION (2)
WEST 24"x38" ERCP (2) INV ELEV=139.93'
EAST 24"x38" ERCP (2) INV ELEV=139.86'
NOTE: W/ MTL PIPE GRATE

ST-83
MITERED END SECTION (2)
WEST 24"x38" ERCP (2) INV ELEV=140.47'
EAST 24"x38" ERCP (2) INV ELEV=140.52'
NOTE: W/ MTL PIPE GRATE

ST-84
MITERED END SECTION (2)
WEST 24"x38" ERCP (2) INV ELEV=140.51'
EAST 24"x38" ERCP (2) INV ELEV=140.47'
NOTE: W/ MTL PIPE GRATE

ST-85
MITERED END SECTION (2)
18" RCP (2) INV ELEV=141.44'

ST-86
MITERED END SECTION (2)
18" RCP (2) INV ELEV=141.61'

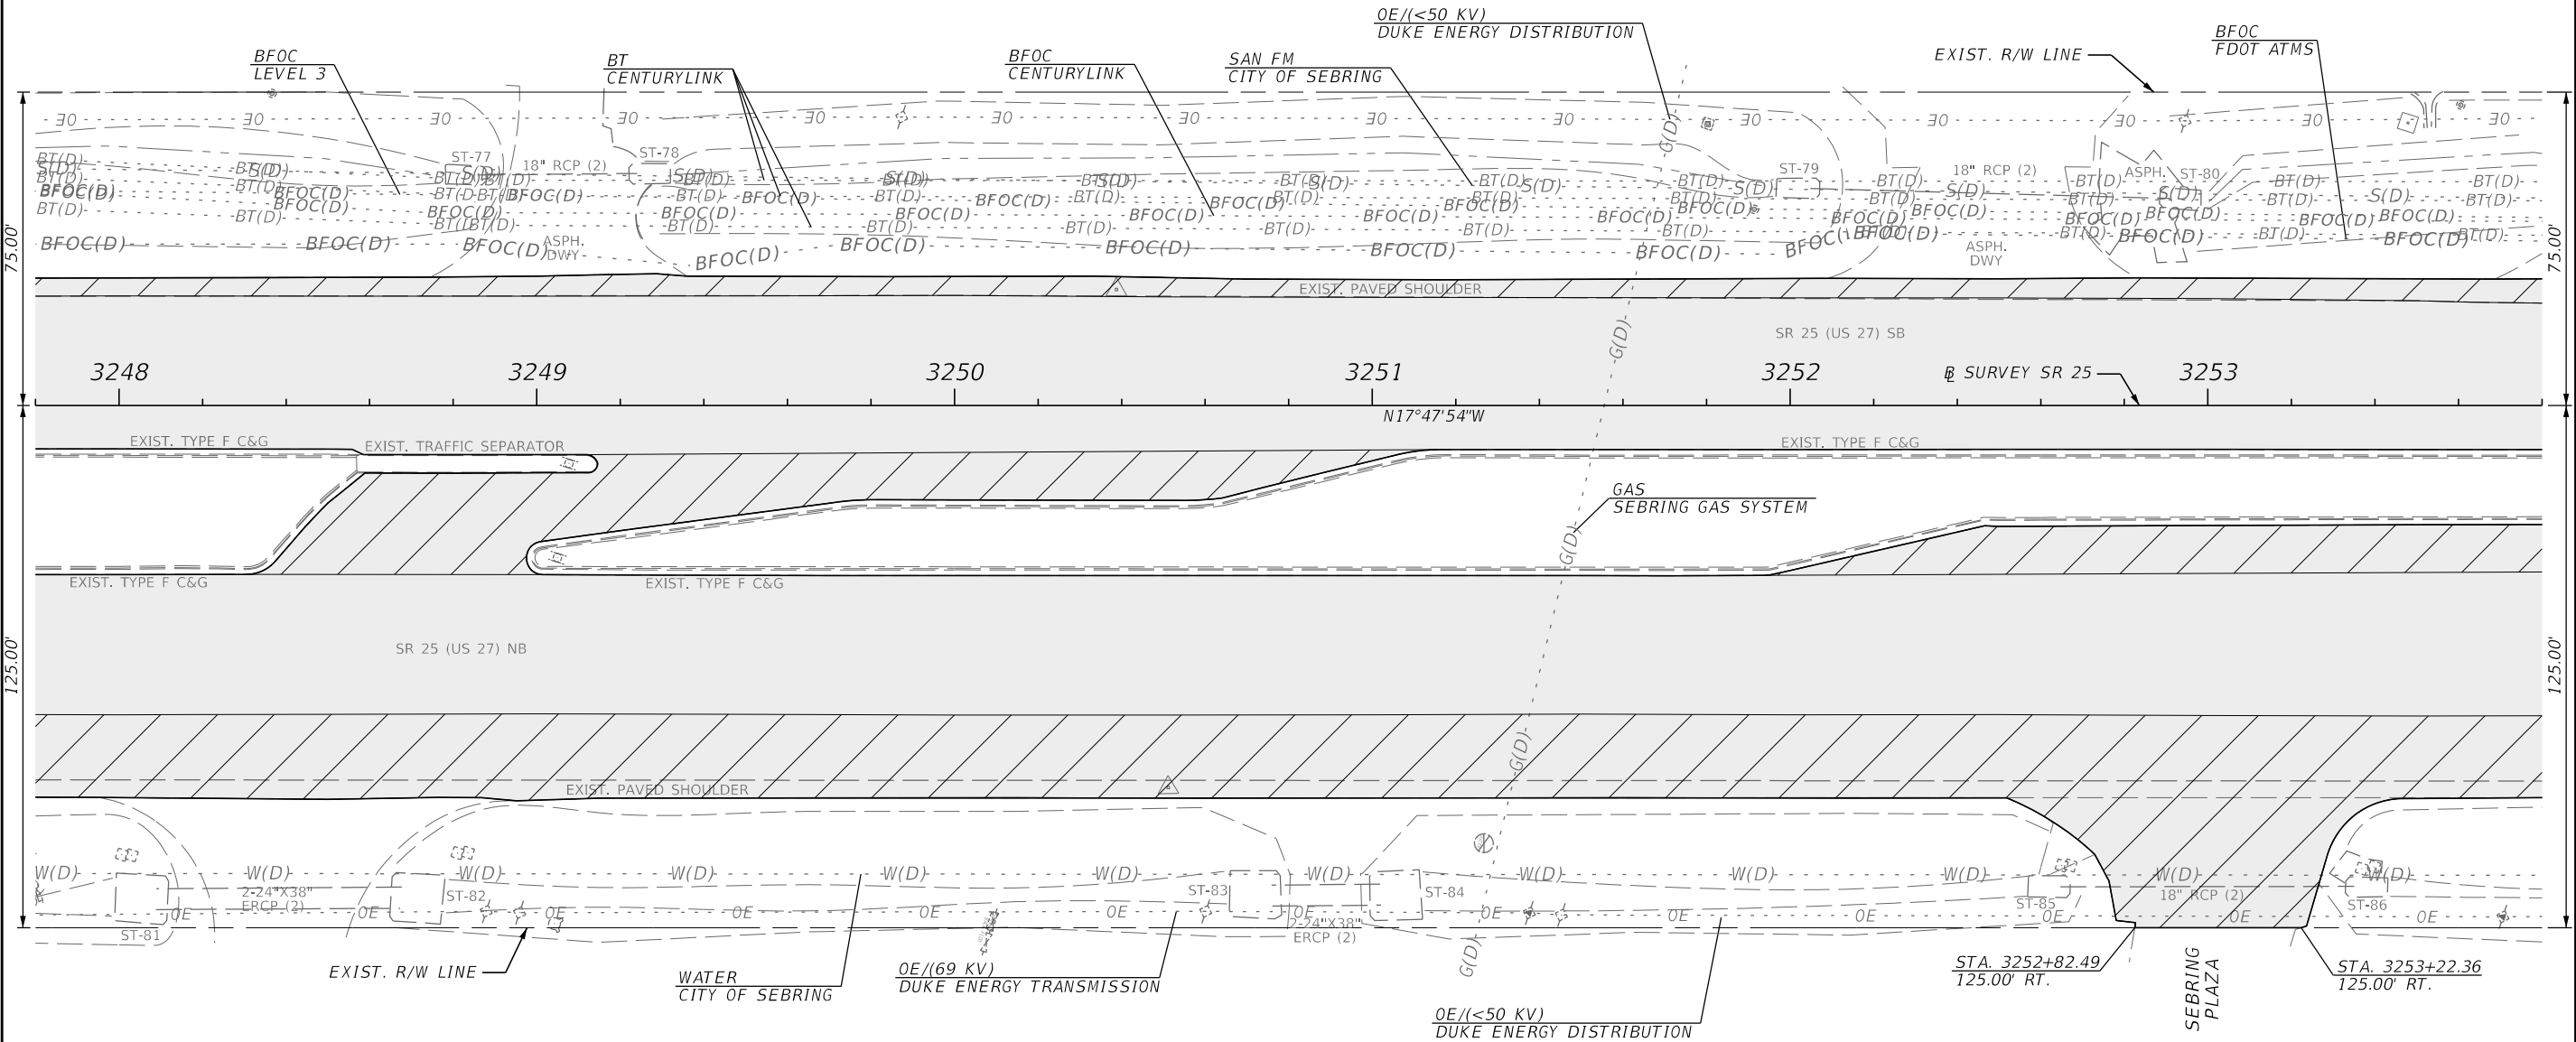


- LEGEND**
- [Shaded Box] = LIMITS OF MILLING AND RESURFACING
 - [Hatched Box] = LIMITS OF SHOULDERS, TURN LANES, CROSSOVERS, AND SIDE STREETS MILLING AND RESURFACING

REVISIONS				ENGINEER OF RECORD		STATE OF FLORIDA DEPARTMENT OF TRANSPORTATION		ROADWAY PLAN	SHEET NO. 20
DATE	DESCRIPTION	DATE	DESCRIPTION	SAMUEL ST. HILAIRE LICENSE NUMBER: 96545 FLORIDA DEPT. OF TRANSPORTATION 801 N. BROADWAY AVENUE BARTOW, FL 33830-3809		ROAD NO.	COUNTY		
						SR 25	HIGHLANDS	FINANCIAL PROJECT ID 452621-1-52-01	

THE OFFICIAL RECORD OF THIS SHEET IS THE ELECTRONIC FILE DIGITALLY SIGNED AND SEALED UNDER RULE 61G15-23.004, F.A.C.

ST-87
MITERED END SECTION (2)
18" RCP (2) INV ELEV=142.15'
ST-88
MITERED END SECTION (2)
18" RCP (2) INV ELEV=142.61'
ST-89
MITERED END SECTION (2)
18" RCP (2) INV ELEV=141.34'
ST-90
MITERED END SECTION (2)
18" RCP (2) INV ELEV=141.78'

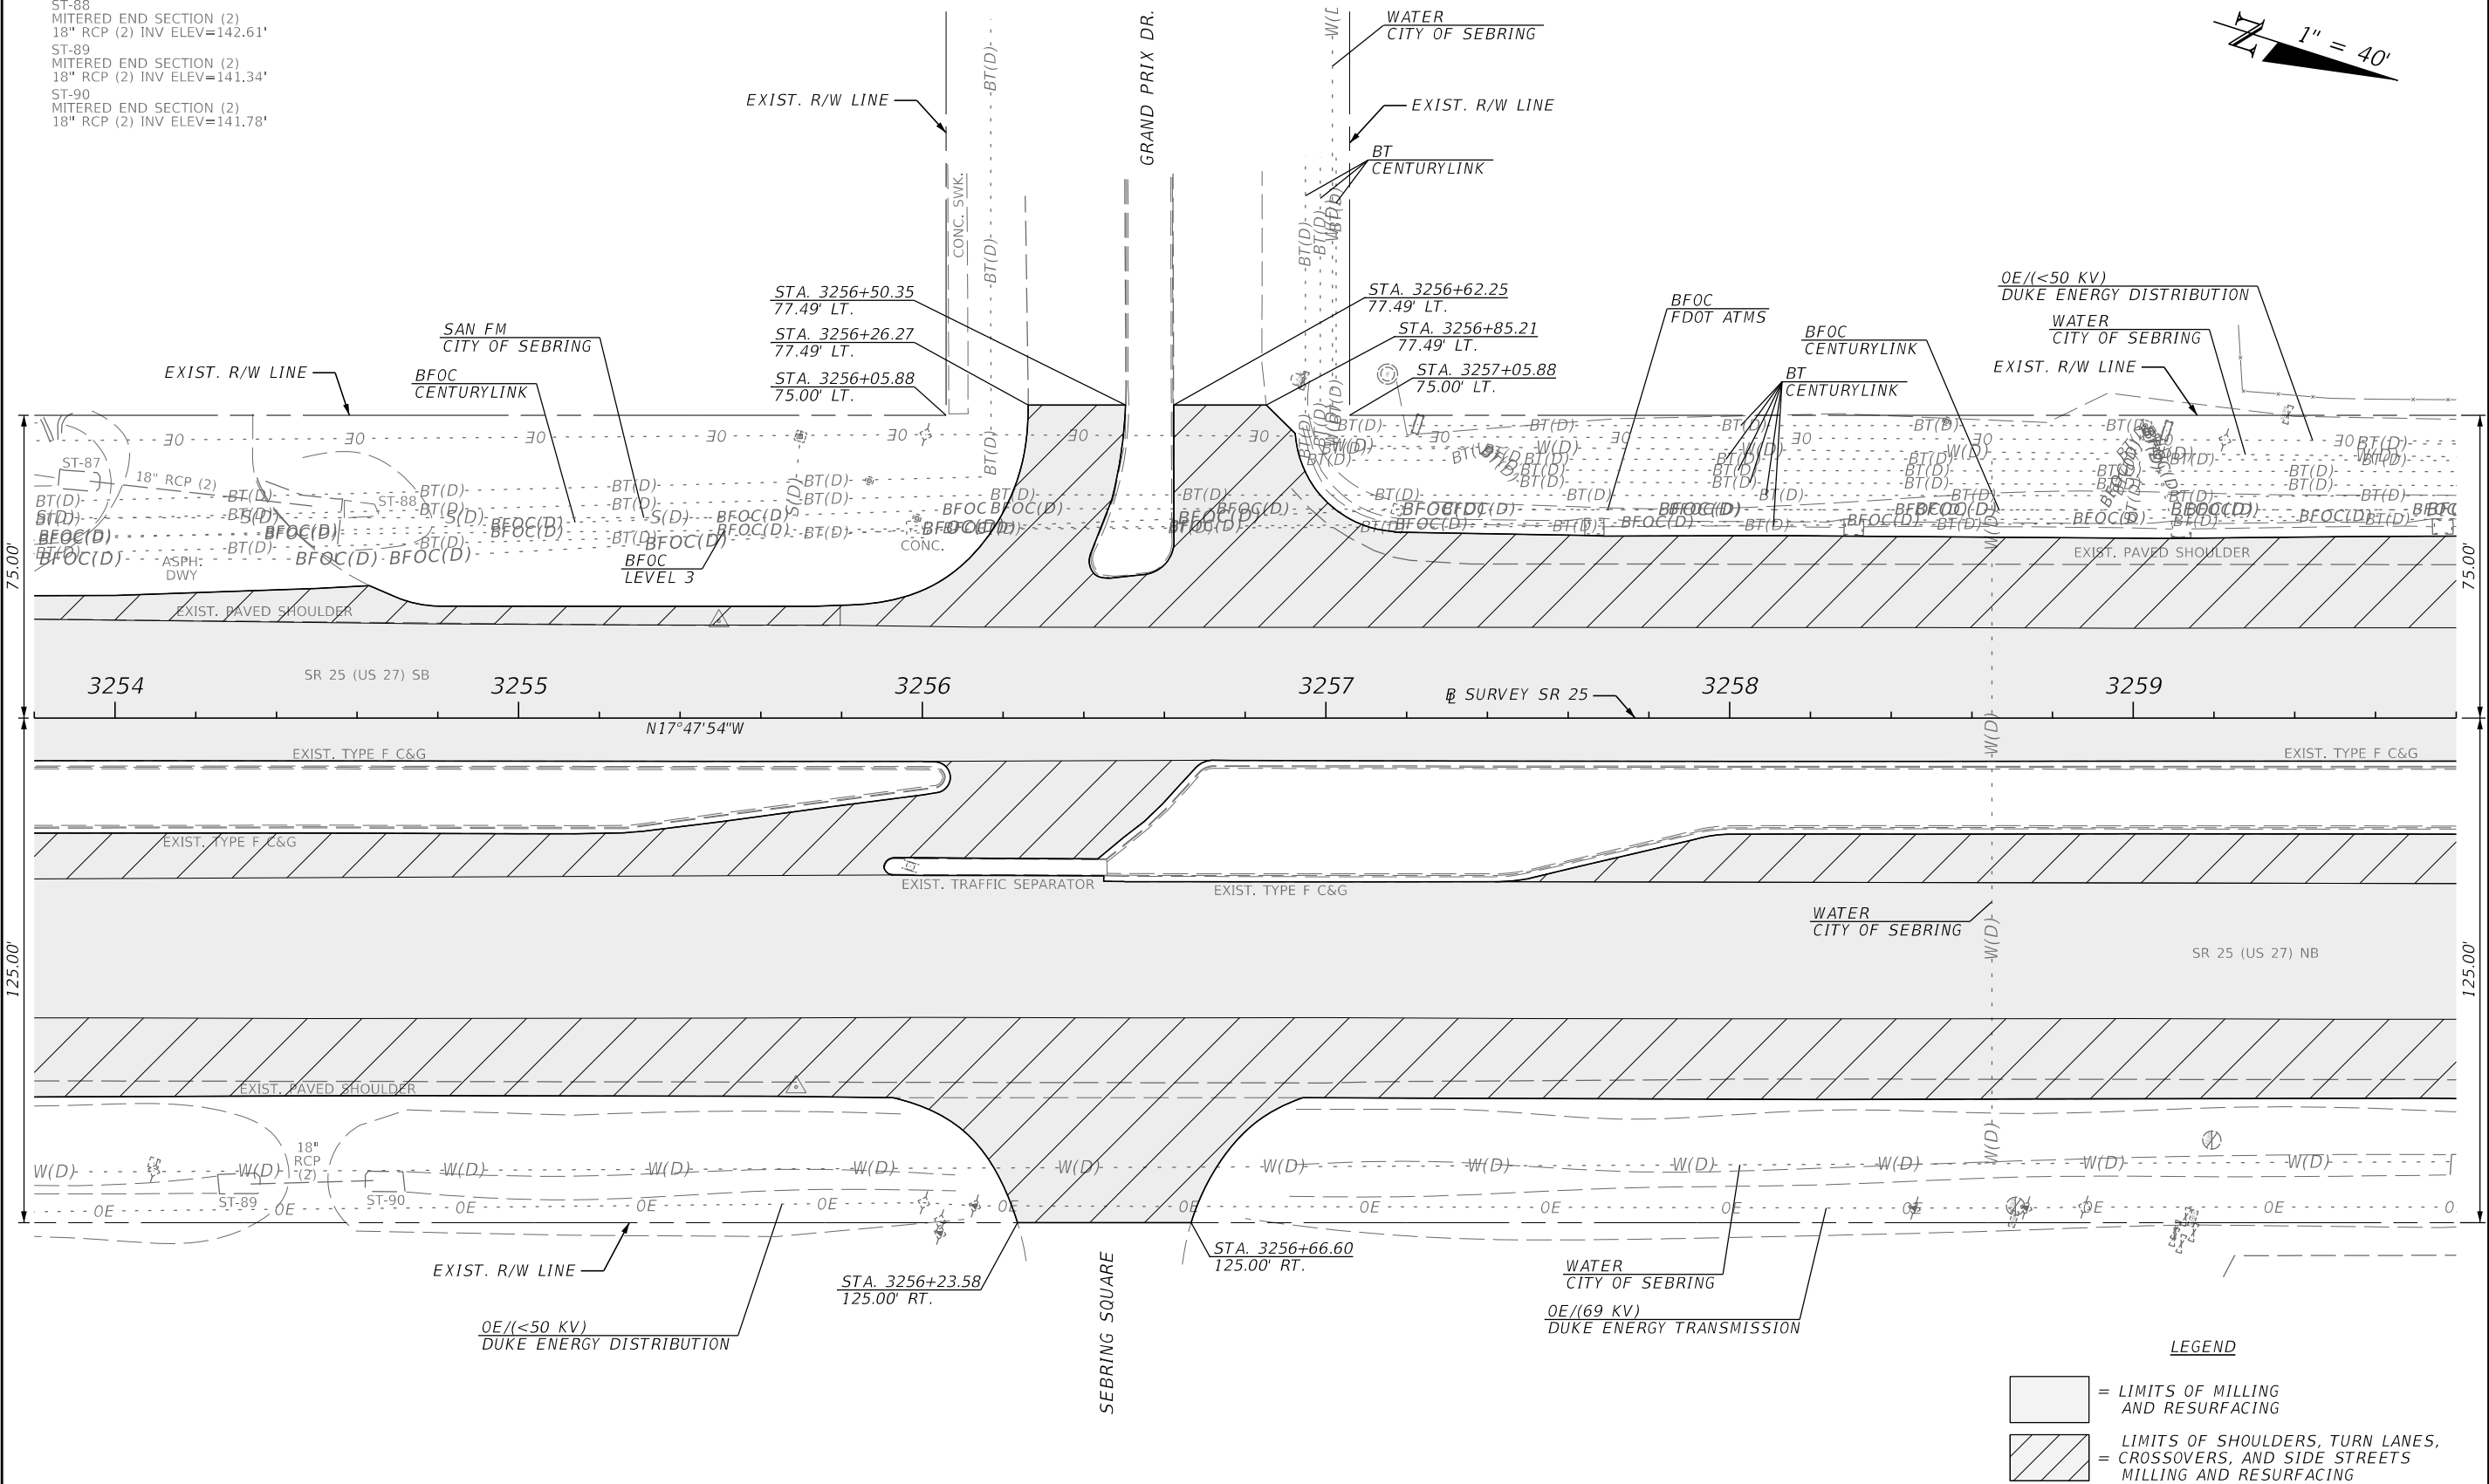


LEGEND

- [Hatched Box] = LIMITS OF MILLING AND RESURFACING
- [Solid Box] = LIMITS OF SHOULDERS, TURN LANES, CROSSOVERS, AND SIDE STREETS MILLING AND RESURFACING

REVISIONS				ENGINEER OF RECORD		STATE OF FLORIDA DEPARTMENT OF TRANSPORTATION			ROADWAY PLAN	SHEET NO. 21
DATE	DESCRIPTION	DATE	DESCRIPTION	SAMUEL ST. HILAIRE LICENSE NUMBER: 96545 FLORIDA DEPT. OF TRANSPORTATION 801 N. BROADWAY AVENUE BARTOW, FL 33830-3809		ROAD NO.	COUNTY	FINANCIAL PROJECT ID		
						SR 25	HIGHLANDS	452621-1-52-01		

THE OFFICIAL RECORD OF THIS SHEET IS THE ELECTRONIC FILE DIGITALLY SIGNED AND SEALED UNDER RULE 61G15-23.004, F.A.C.


ST-91
MITERED END SECTION (2)
18" RCP (2) INV ELEV=140.60'
ST-92
MITERED END SECTION (2)
18" RCP (2) INV ELEV=140.64'
ST-93
MITERED END SECTION (2)
18" RCP (2) INV ELEV=140.54'

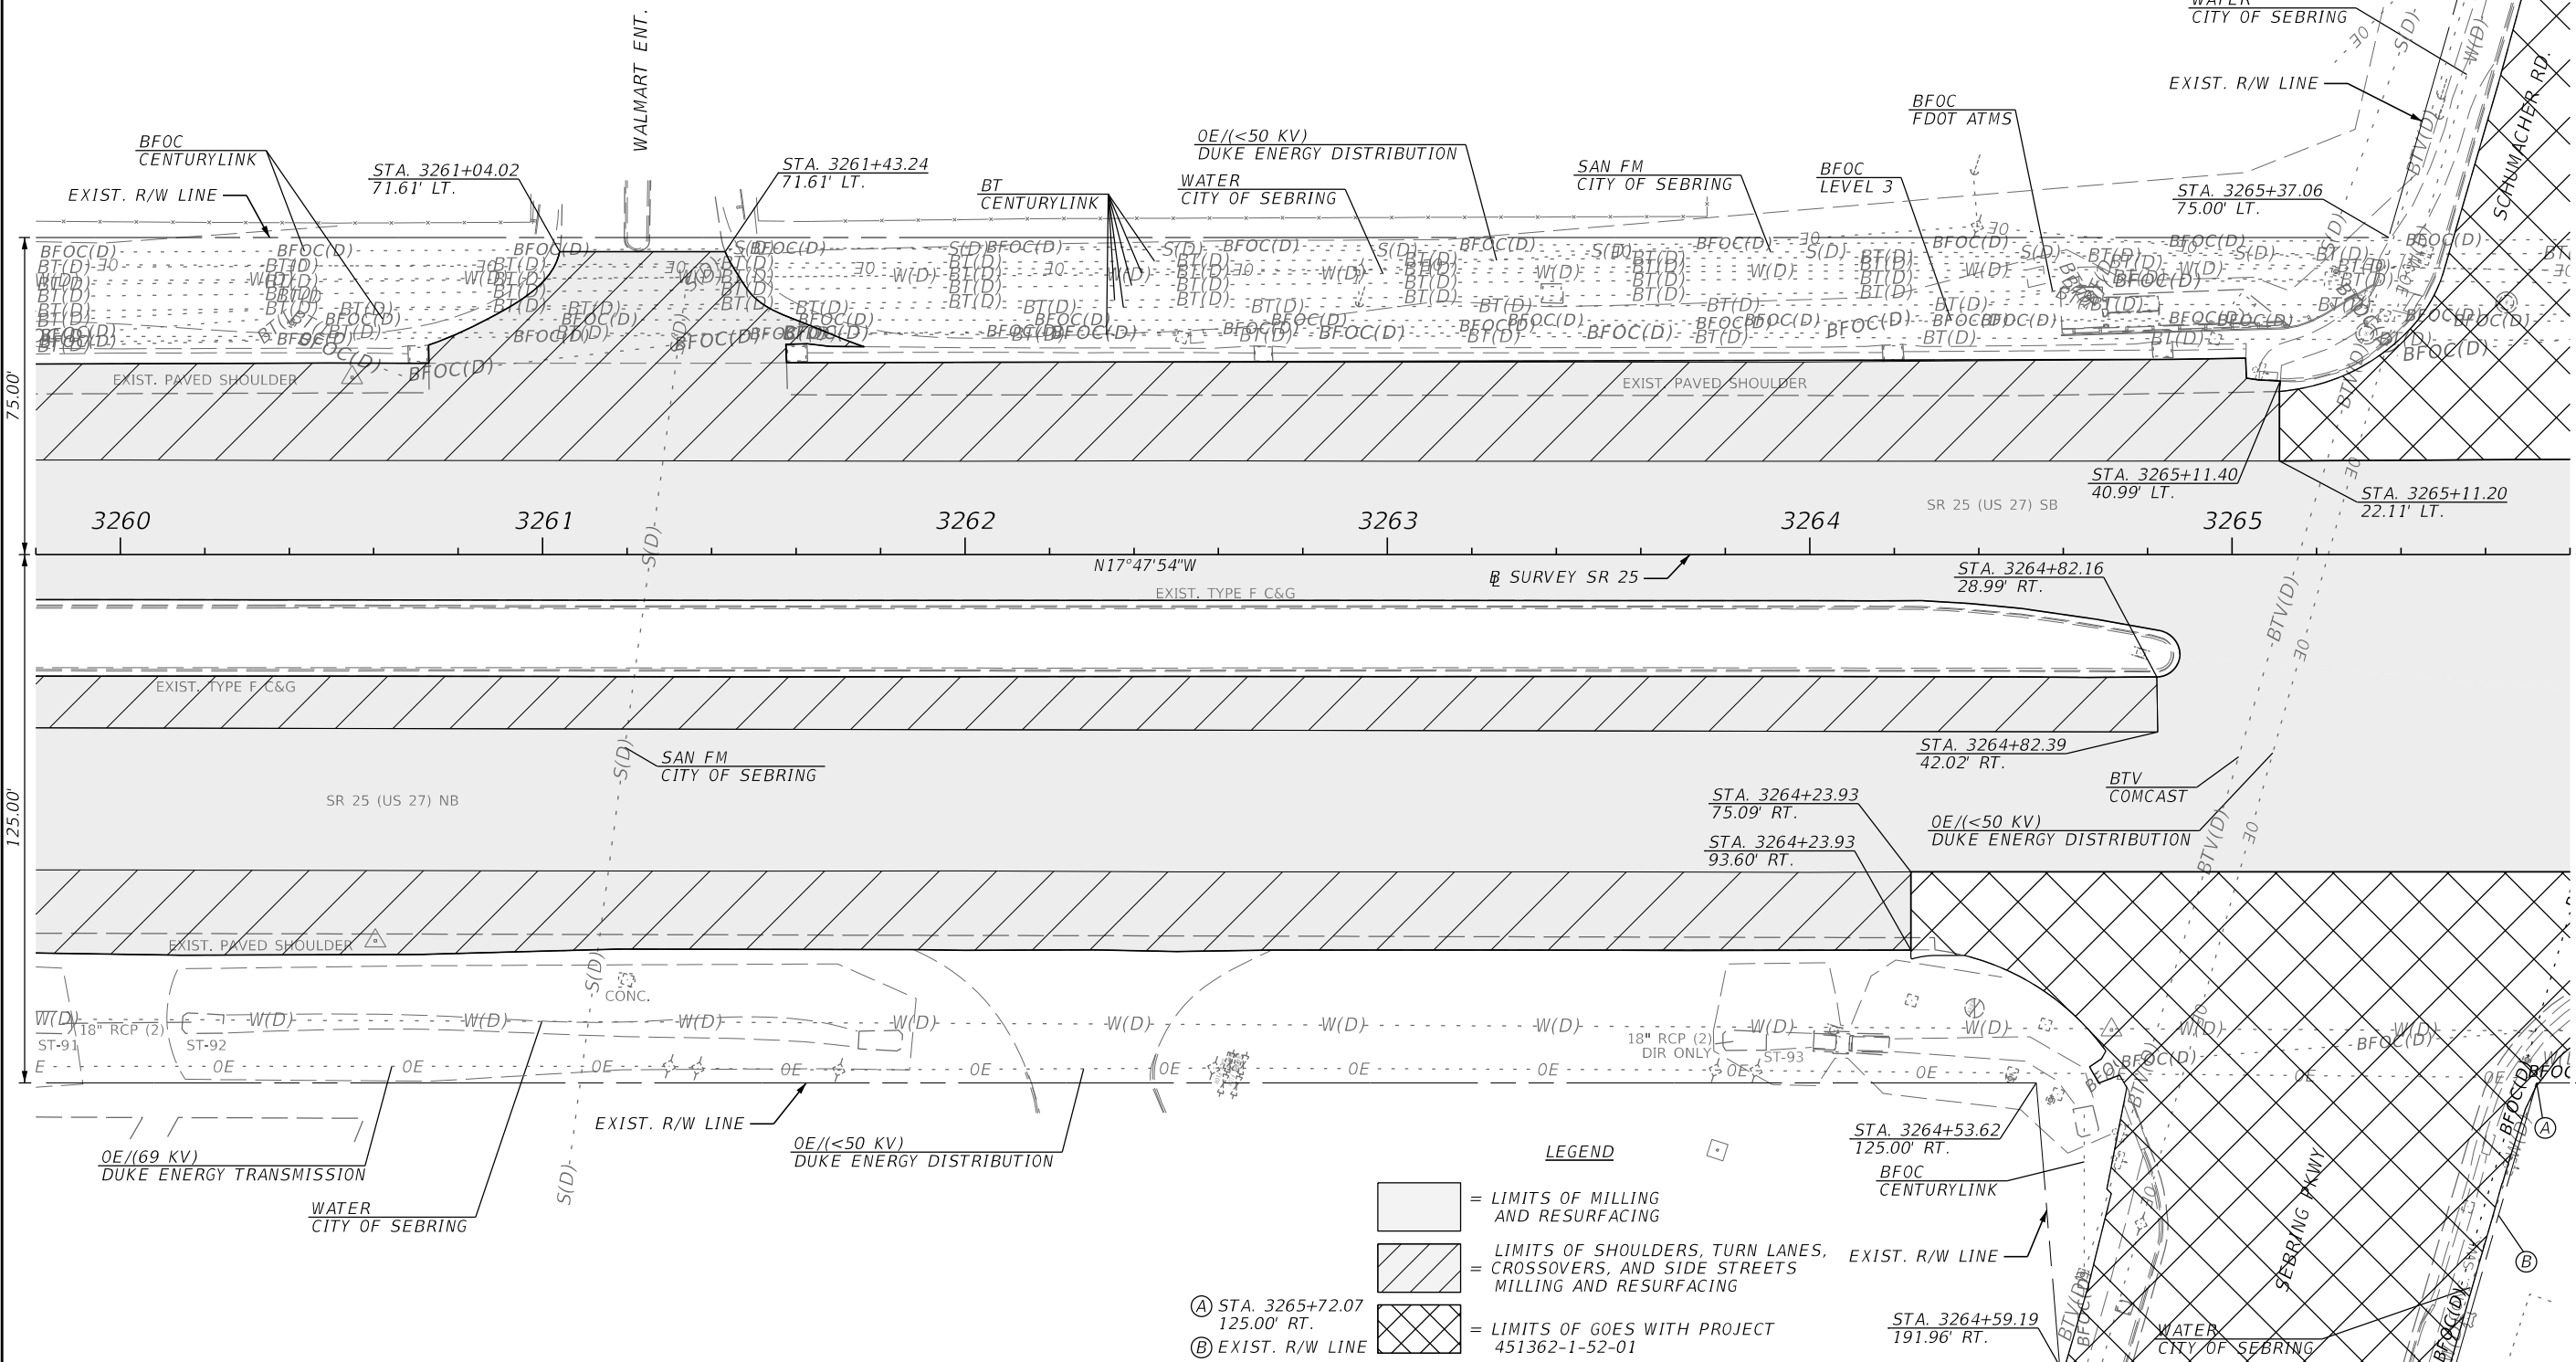

- LEGEND**
- [Hatched Box] = LIMITS OF MILLING AND RESURFACING
 - [Diagonal Lines Box] = LIMITS OF SHOULDERS, TURN LANES, CROSSOVERS, AND SIDE STREETS MILLING AND RESURFACING
 - [Cross-hatched Box] = LIMITS OF GOES WITH PROJECT 451362-1-52-01
- ① STA. 3265+72.07
125.00' RT.
- ② EXIST. R/W LINE

REVISIONS				ENGINEER OF RECORD	STATE OF FLORIDA DEPARTMENT OF TRANSPORTATION			SHEET NO.
DATE	DESCRIPTION	DATE	DESCRIPTION		ROAD NO.	COUNTY	FINANCIAL PROJECT ID	
				SAMUEL ST. HILAIRE LICENSE NUMBER: 96545 FLORIDA DEPT. OF TRANSPORTATION 801 N. BROADWAY AVENUE BARTOW, FL 33830-3809	SR 25	HIGHLANDS	452621-1-52-01	22

THE OFFICIAL RECORD OF THIS SHEET IS THE ELECTRONIC FILE DIGITALLY SIGNED AND SEALED UNDER RULE 61G15-23.004, F.A.C.

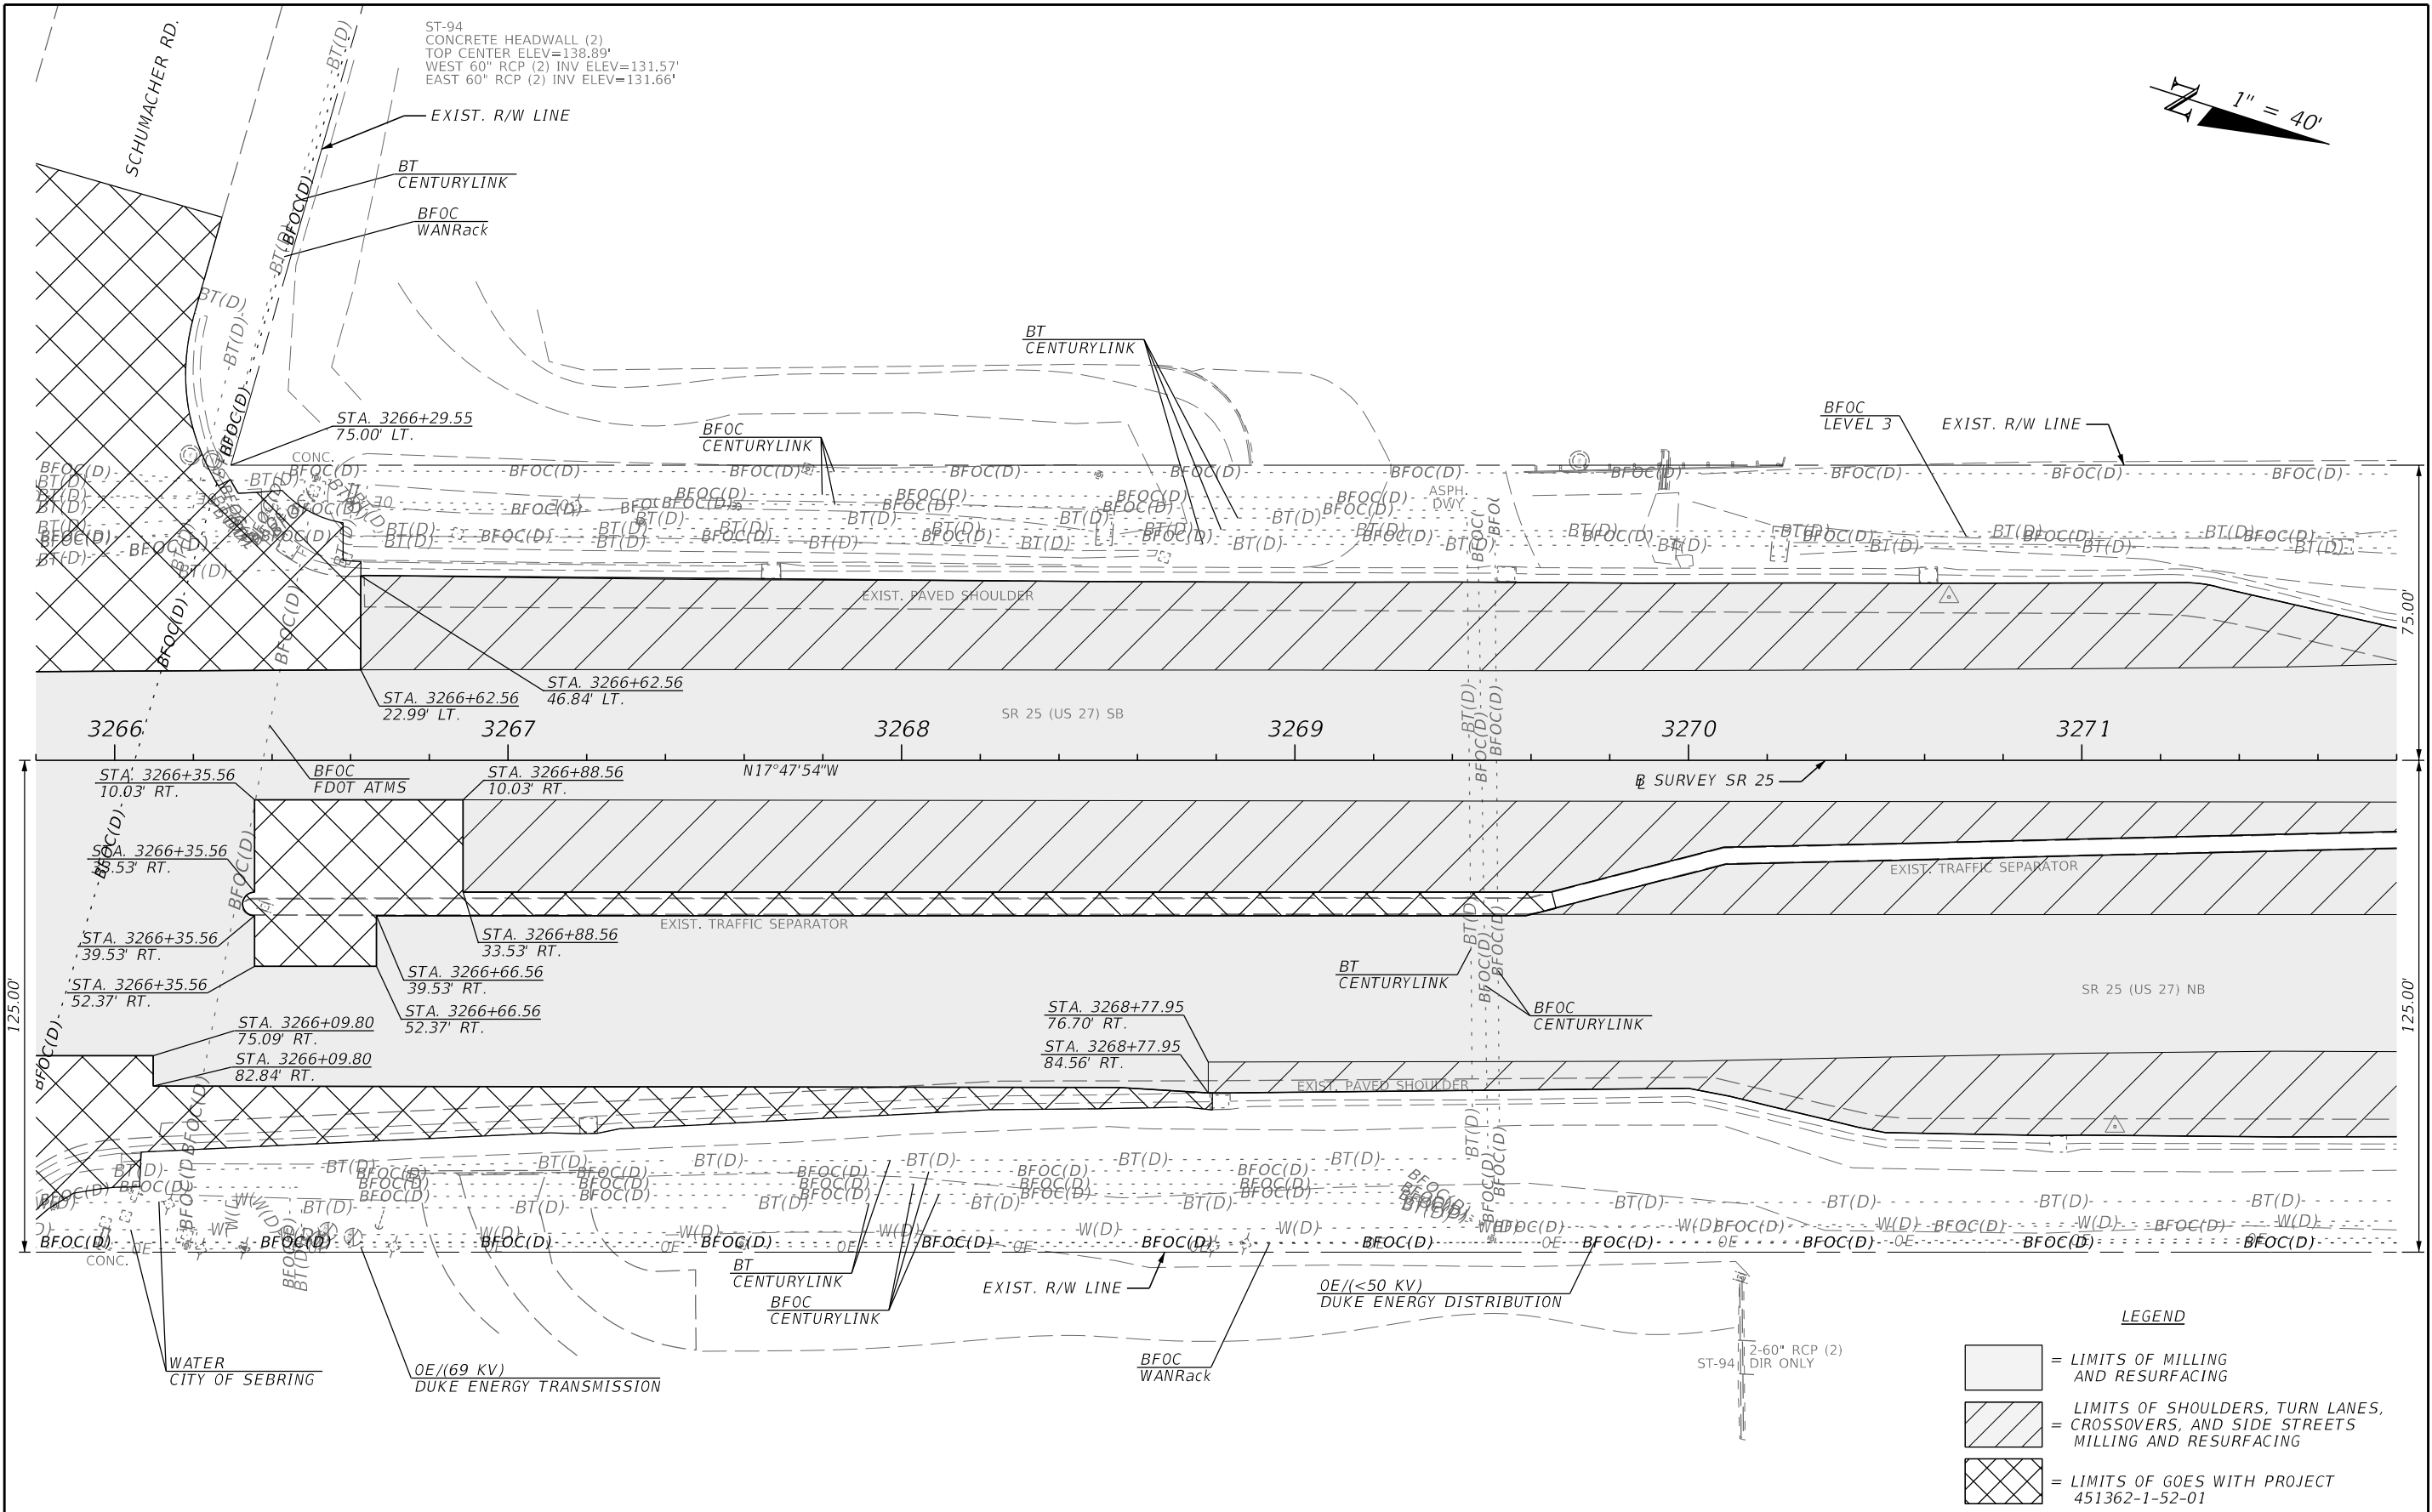

REVISIONS				ENGINEER OF RECORD		STATE OF FLORIDA DEPARTMENT OF TRANSPORTATION			ROADWAY PLAN	SHEET NO. 23
DATE	DESCRIPTION	DATE	DESCRIPTION	SAMUEL ST. HILAIRE LICENSE NUMBER: 96545 FLORIDA DEPT. OF TRANSPORTATION 801 N. BROADWAY AVENUE BARTOW, FL 33830-3809		ROAD NO.	COUNTY	FINANCIAL PROJECT ID		
						SR 25	HIGHLANDS	452621-1-52-01		


ST-95
MITERED END SECTION (2)
18" CMP (2) INV ELEV=136.91'
ST-96
MITERED END SECTION (2)
19"X30" ERCP (2) INV ELEV=135.40'
ST-97
MITERED END SECTION (2)
19"X30" ERCP (2) INV ELEV=134.82'

ST-98
MITERED END SECTION (2)
19"X30" ERCP (2) INV ELEV=134.85'

LEGEND

-  = LIMITS OF MILLING AND RESURFACING (L1 & R1)
-  = LIMITS OF MILLING AND RESURFACING (L2, L3, R2, & R3)
-  = LIMITS OF SHOULDERS, TURN LANES, CROSSOVERS, AND SIDE STREETS MILLING AND RESURFACING

- (A) EXIST. R/W LINE
- (B) STA. 3272+06.41
24.95' LT.
- (C) STA. 3272+06.41
1.01' LT.
- (D) STA. 3272+06.41
10.66' RT.
- (E) STA. 3272+06.41
39.29' RT.
- (F) STA. 3272+06.41
51.81' RT.
- (G) STA. 3272+06.41
74.11' RT.

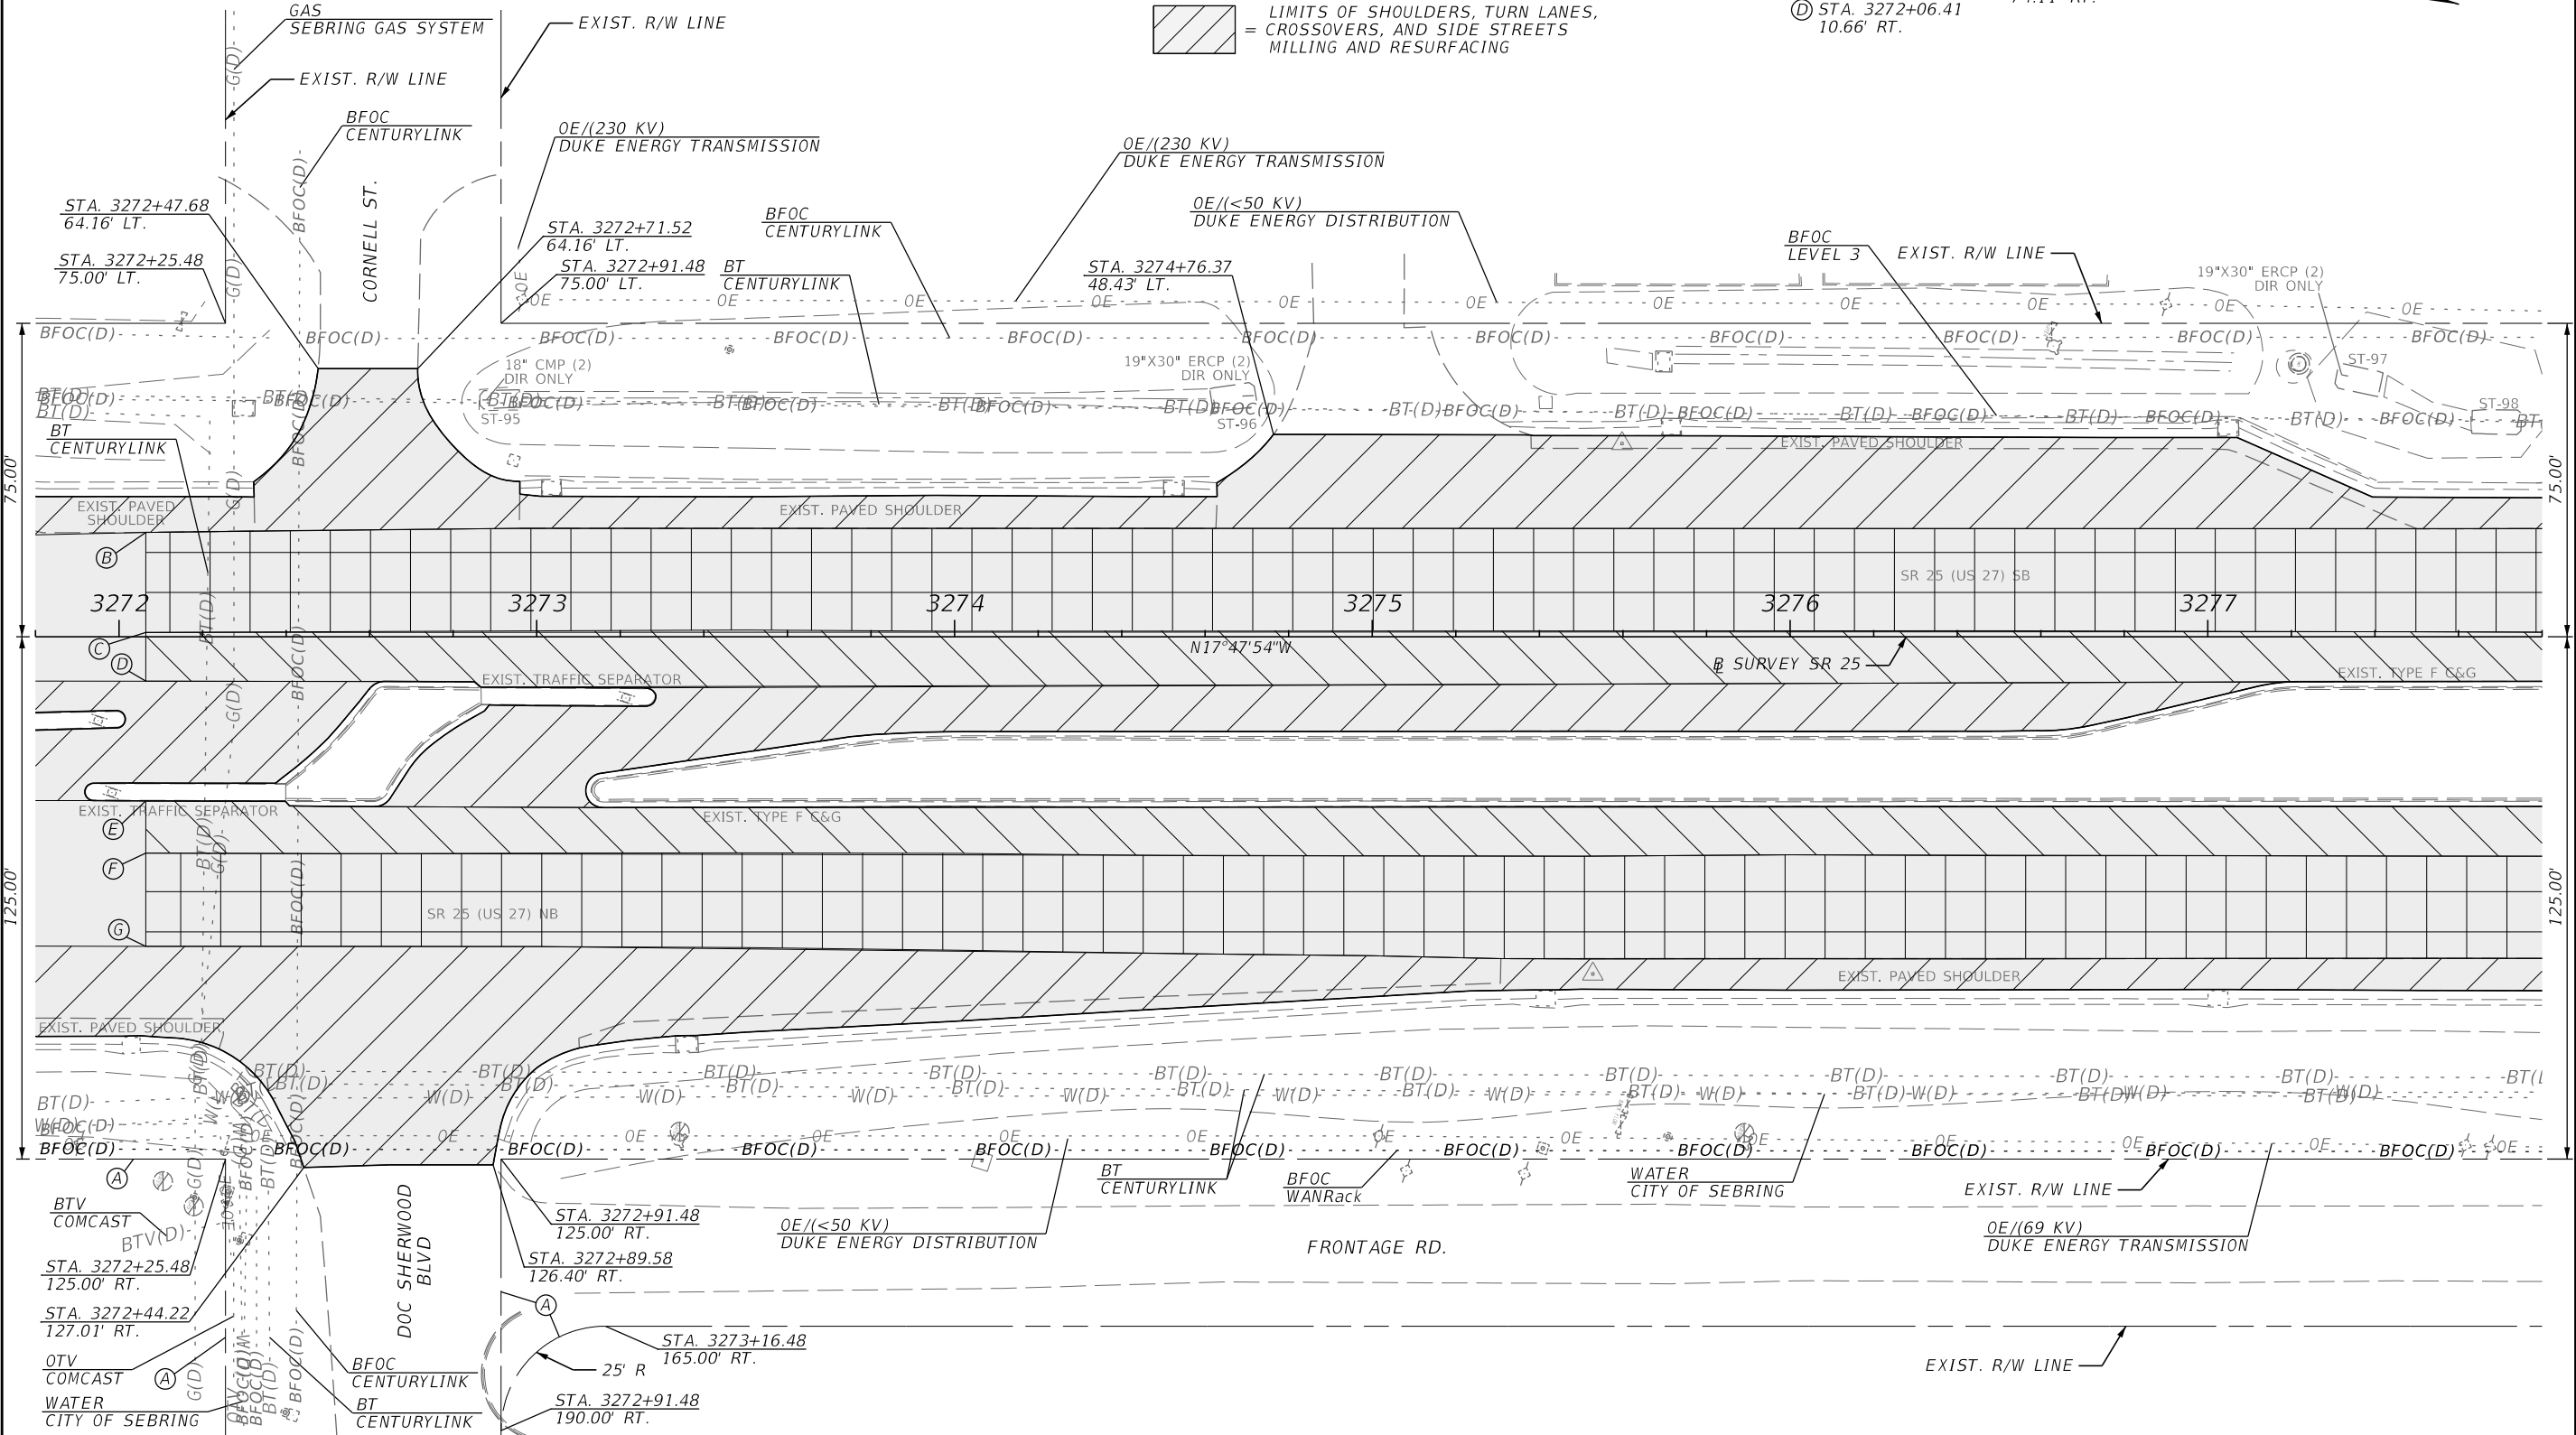

REVISIONS				ENGINEER OF RECORD	STATE OF FLORIDA DEPARTMENT OF TRANSPORTATION			ROADWAY PLAN	SHEET NO.
DATE	DESCRIPTION	DATE	DESCRIPTION	SAMUEL ST. HILAIRE LICENSE NUMBER: 96545 FLORIDA DEPT. OF TRANSPORTATION 801 N. BROADWAY AVENUE BARTOW, FL 33830-3809	ROAD NO.	COUNTY	FINANCIAL PROJECT ID		24
					SR 25	HIGHLANDS	452621-1-52-01		

SAMUEL ST. HILAIRE
LICENSE NUMBER: 96545
FLORIDA DEPT. OF TRANSPORTATION
801 N. BROADWAY AVENUE
BARTOW, FL 33830-3809

THE OFFICIAL RECORD OF THIS SHEET IS THE ELECTRONIC FILE DIGITALLY SIGNED AND SEALED UNDER RULE 61G15-23.004, F.A.C.


ST-99
MITERED END SECTION (2)
19"X30" ERCP (2) INV ELEV=135.14'
ST-100
MITERED END SECTION (2)
30" HDPE (2) INV ELEV=133.43'
ST-101
MITERED END SECTION (2)
14"X23" ERCP (2) INV ELEV=133.17'

ST-102
MITERED END SECTION (2)
14"X23" ERCP (2) INV ELEV=133.33'
ST-103
MITERED END SECTION (2)
18" RCP (2) INV ELEV=133.75'
ST-104
MITERED END SECTION (2)
18" RCP (2) INV ELEV=133.78'

ST-105
CONCRETE HEADWALL (2)
TOP CENTER ELEV=134.02'
NORTH 42" RCP (2) INV ELEV=129.34'
SOUTH 42" RCP (2) INV ELEV=129.28'
ST-106
CONCRETE HEADWALL (2)
TOP CENTER ELEV=132.47'
NORTH 42" RCP (2) INV ELEV=127.72'
SOUTH 42" RCP (2) INV ELEV=127.83'

LEGEND

- [Hatched pattern] = LIMITS OF MILLING AND RESURFACING (L1 & R1)
- [Grid pattern] = LIMITS OF MILLING AND RESURFACING (L2, L3, R2, & R3)
- [Diagonal lines] = LIMITS OF SHOULDERS, TURN LANES, CROSSOVERS, AND SIDE STREETS MILLING AND RESURFACING

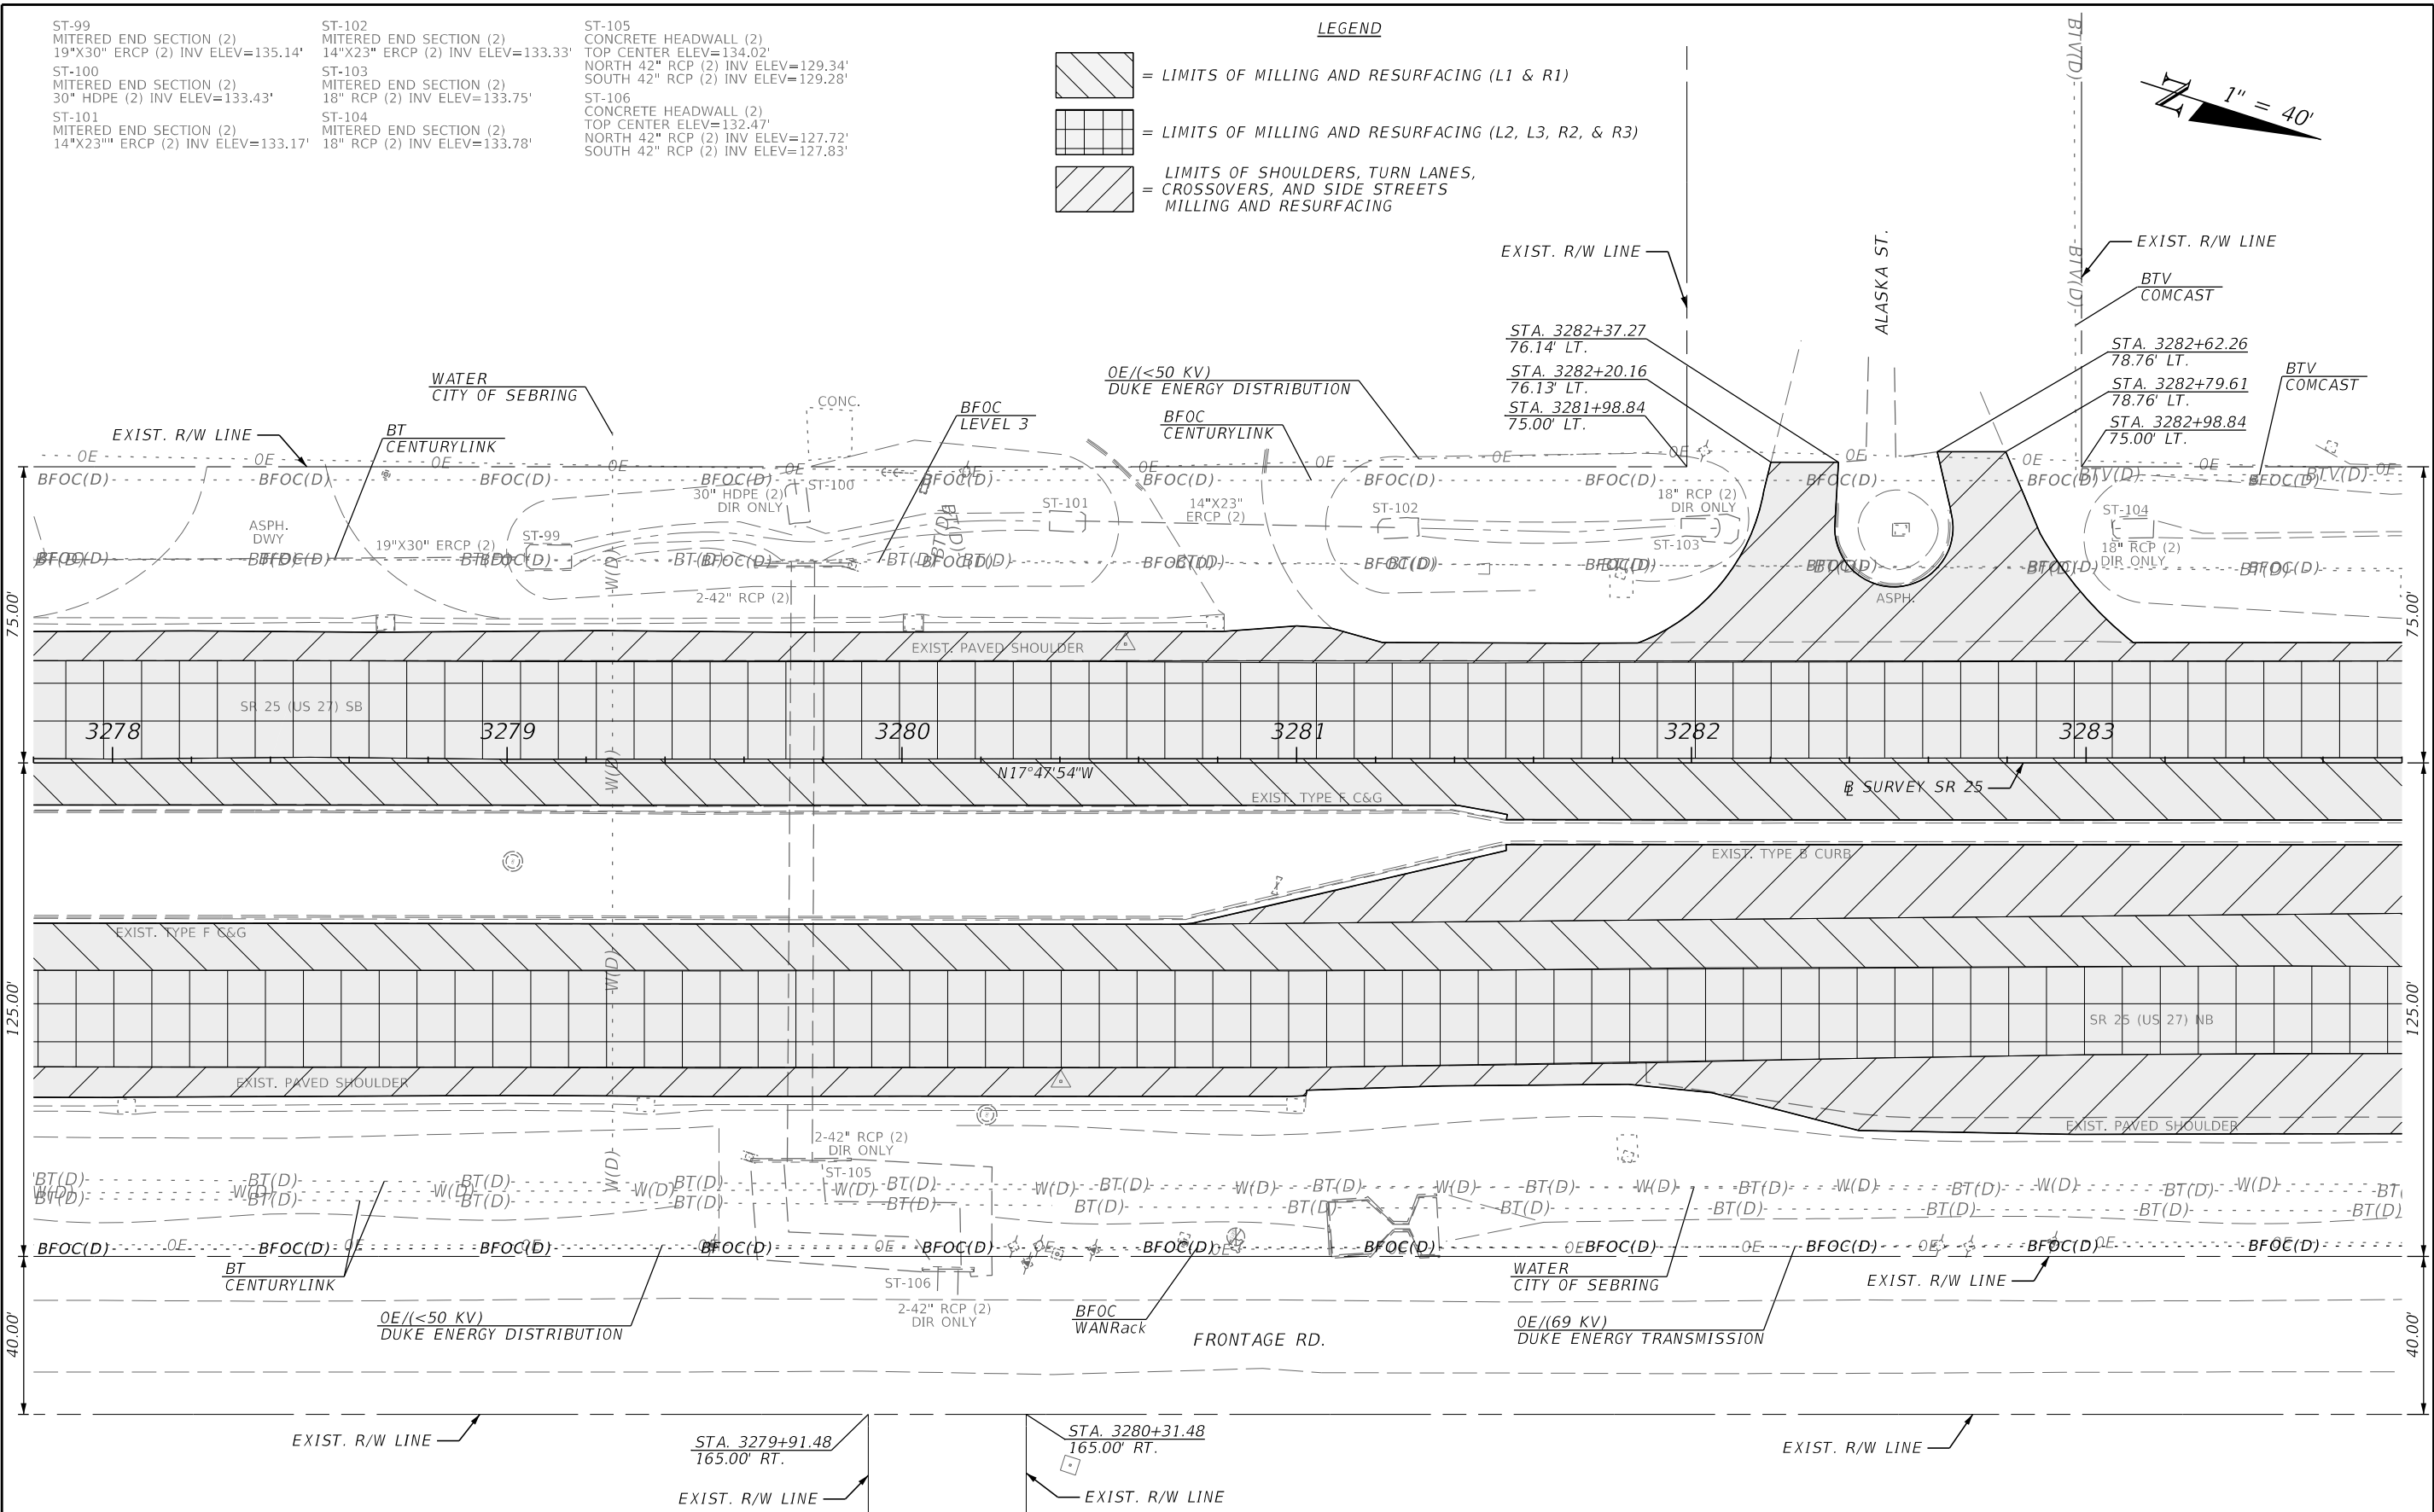


REVISIONS				ENGINEER OF RECORD	STATE OF FLORIDA DEPARTMENT OF TRANSPORTATION			ROADWAY PLAN	SHEET NO. 25
DATE	DESCRIPTION	DATE	DESCRIPTION		ROAD NO.	COUNTY	FINANCIAL PROJECT ID		
				SAMUEL ST. HILAIRE LICENSE NUMBER: 96545 FLORIDA DEPT. OF TRANSPORTATION 801 N. BROADWAY AVENUE BARTOW, FL 33830-3809	SR 25	HIGHLANDS	452621-1-52-01		

THE OFFICIAL RECORD OF THIS SHEET IS THE ELECTRONIC FILE DIGITALLY SIGNED AND SEALED UNDER RULE 61G15-23.004, F.A.C.

ST-107
MITERED END SECTION (2)
12"x18" ERCP (2) INV ELEV=134.50'
ST-108
MITERED END SECTION (2)
12"x18" ERCP (2) INV ELEV=134.66'

LEGEND

-  = LIMITS OF MILLING AND RESURFACING (L1 & R1)
-  = LIMITS OF MILLING AND RESURFACING (L2, L3, R2, & R3)
-  LIMITS OF SHOULDERS, TURN LANES,
= CROSSOVERS, AND SIDE STREETS
MILLING AND RESURFACING
- Ⓐ EXIST. R/W LINE

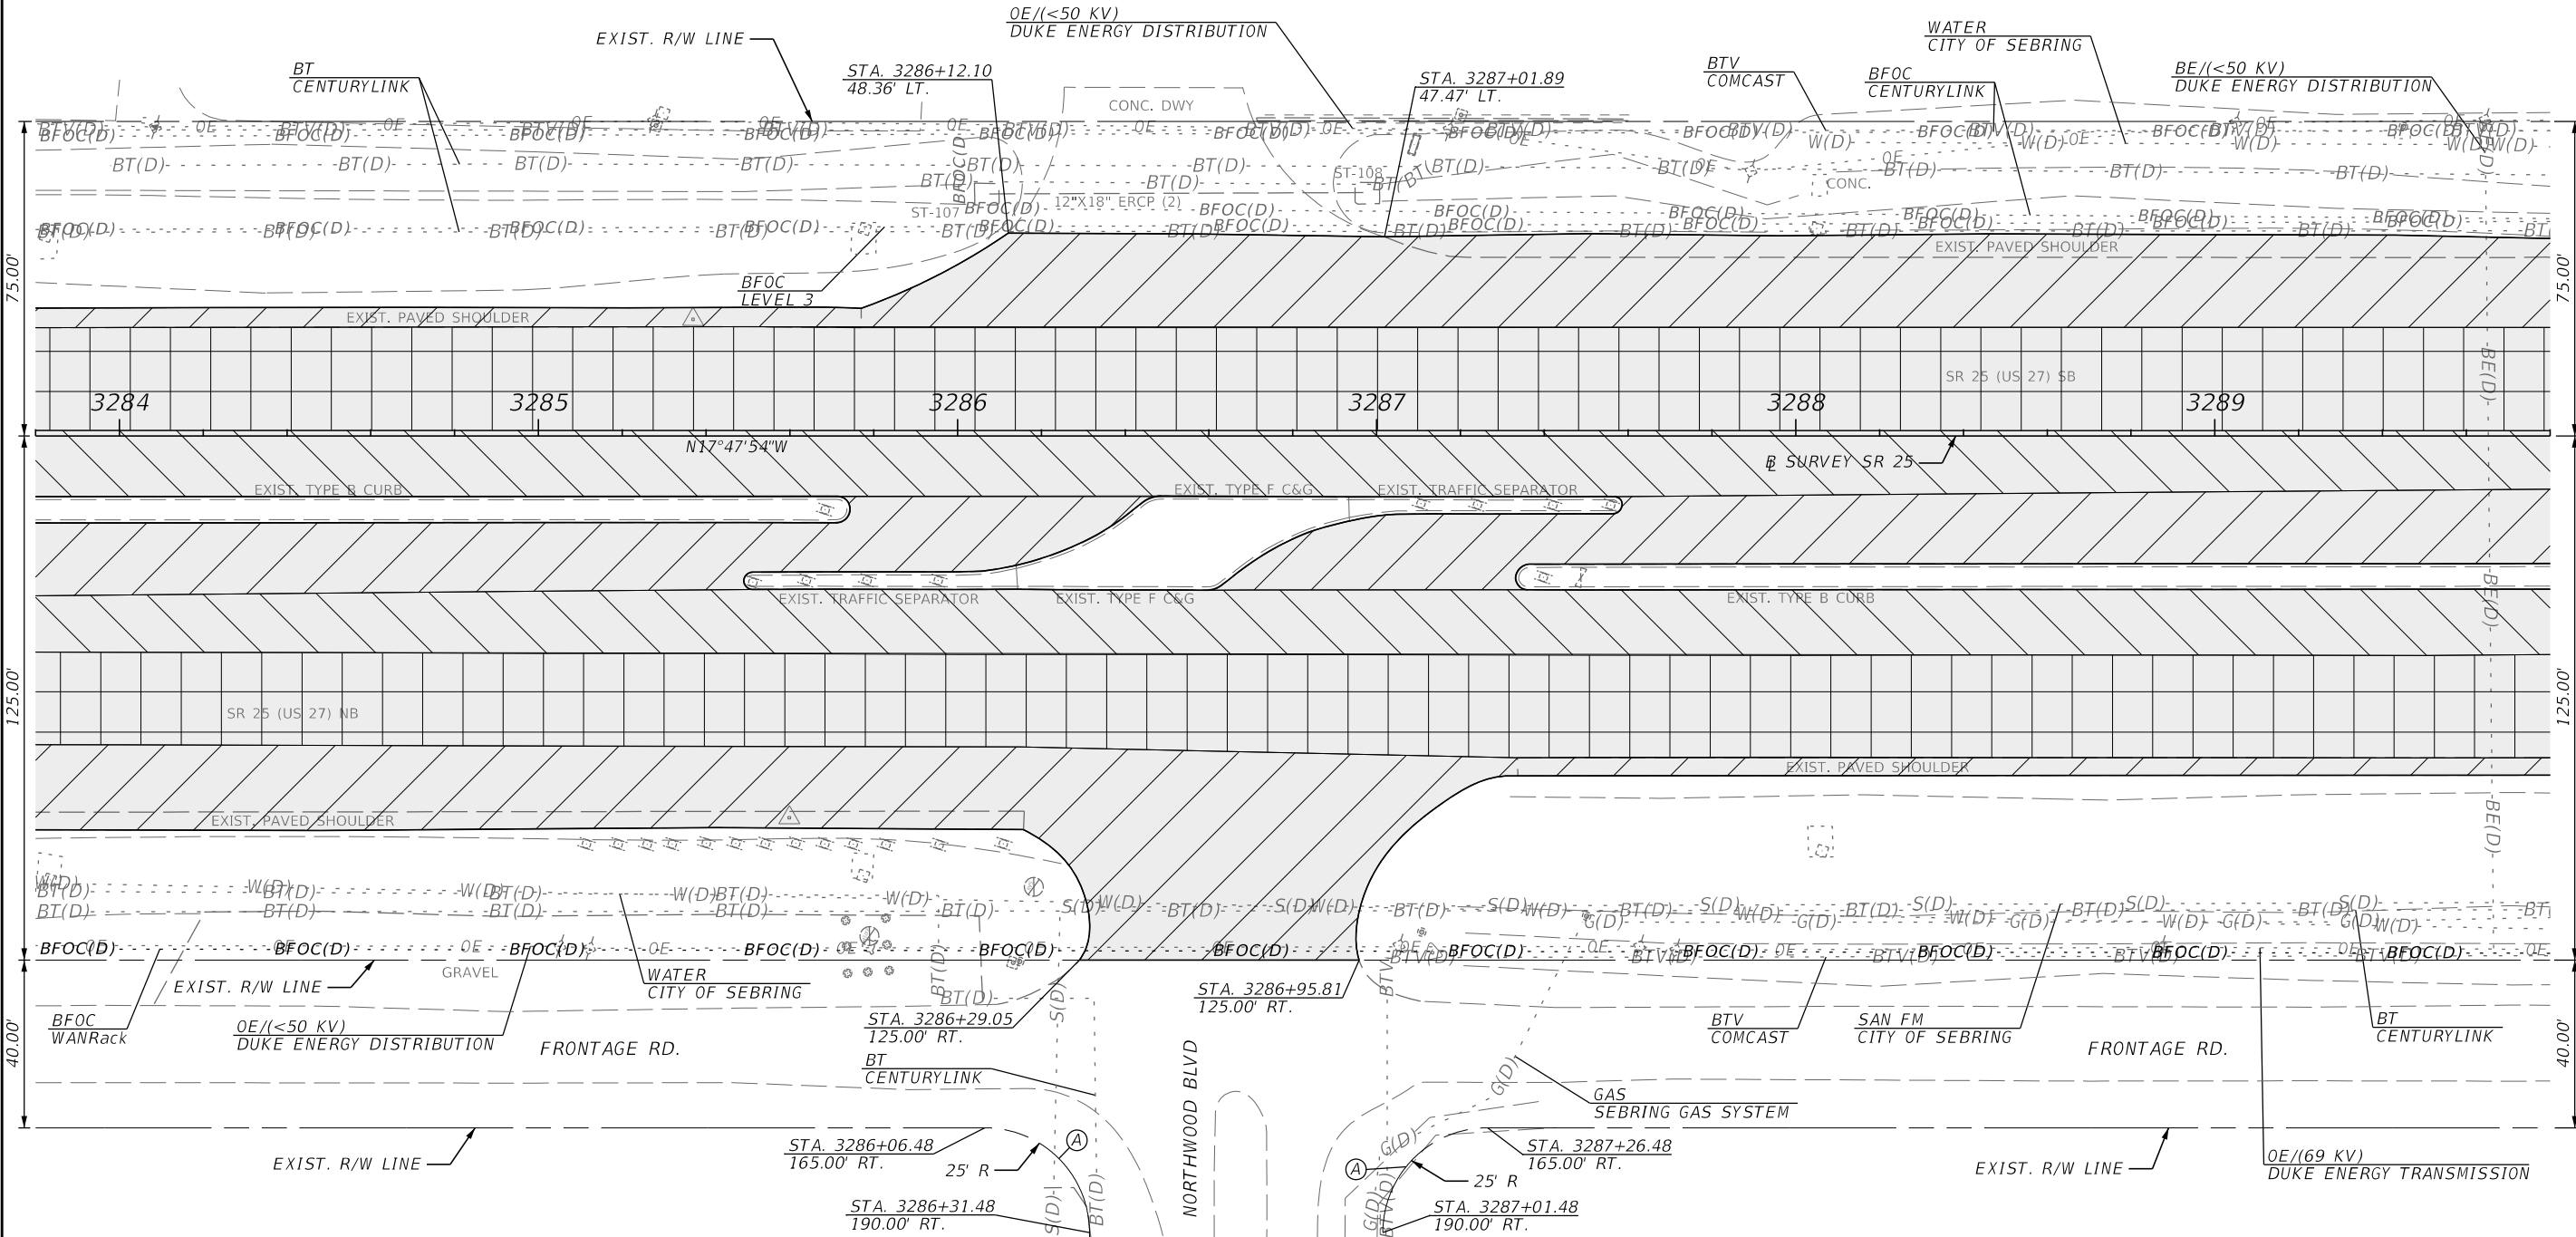

REVISIONS				ENGINEER OF RECORD	STATE OF FLORIDA DEPARTMENT OF TRANSPORTATION			ROADWAY PLAN	SHEET NO. 26
DATE	DESCRIPTION		DATE		ROAD NO.	COUNTY	FINANCIAL PROJECT ID		
					SR 25	HIGHLANDS	452621-1-52-01		


SAMUEL ST. HILAIRE
LICENSE NUMBER: 96545
FLORIDA DEPT. OF TRANSPORTATION
801 N. BROADWAY AVENUE
BARTOW, FL 33830-3809

THE OFFICIAL RECORD OF THIS SHEET IS THE ELECTRONIC FILE DIGITALLY SIGNED AND SEALED UNDER RULE 61G15-23.004, F.A.C.

ST-109
MITERED END SECTION (2)
18" RCP (2) INV ELEV=132.45'
ST-110
MITERED END SECTION (2)
18" RCP (2) INV ELEV=131.28'
ST-111
GRATE INLET (2)
GRATE ELEV=134.97'
NW 18" RCP (2) INV ELEV=131.62'
ST-112
MITERED END SECTION (2)
18" RCP (2) INV ELEV=131.37'
ST-113
CONCRETE HEADWALL (2)
TOP CENTER ELEV=135.51'
9' WIDE X 4' HIGH BOX CULVERT INV ELEV=129.29'
ST-114
MITERED END SECTION (2)
18" RCP (2) INV ELEV=129.22'
ST-115
GRATE INLET (2)
GRATE ELEV=134.06'
SE 18" RCP (2) INV ELEV=129.71'

LEGEND


- = LIMITS OF MILLING AND RESURFACING (L1 & R1)
- = LIMITS OF MILLING AND RESURFACING (L2, L3, R2, & R3)
- LIMITS OF SHOULDERS, TURN LANES,
= CROSSOVERS, AND SIDE STREETS
MILLING AND RESURFACING

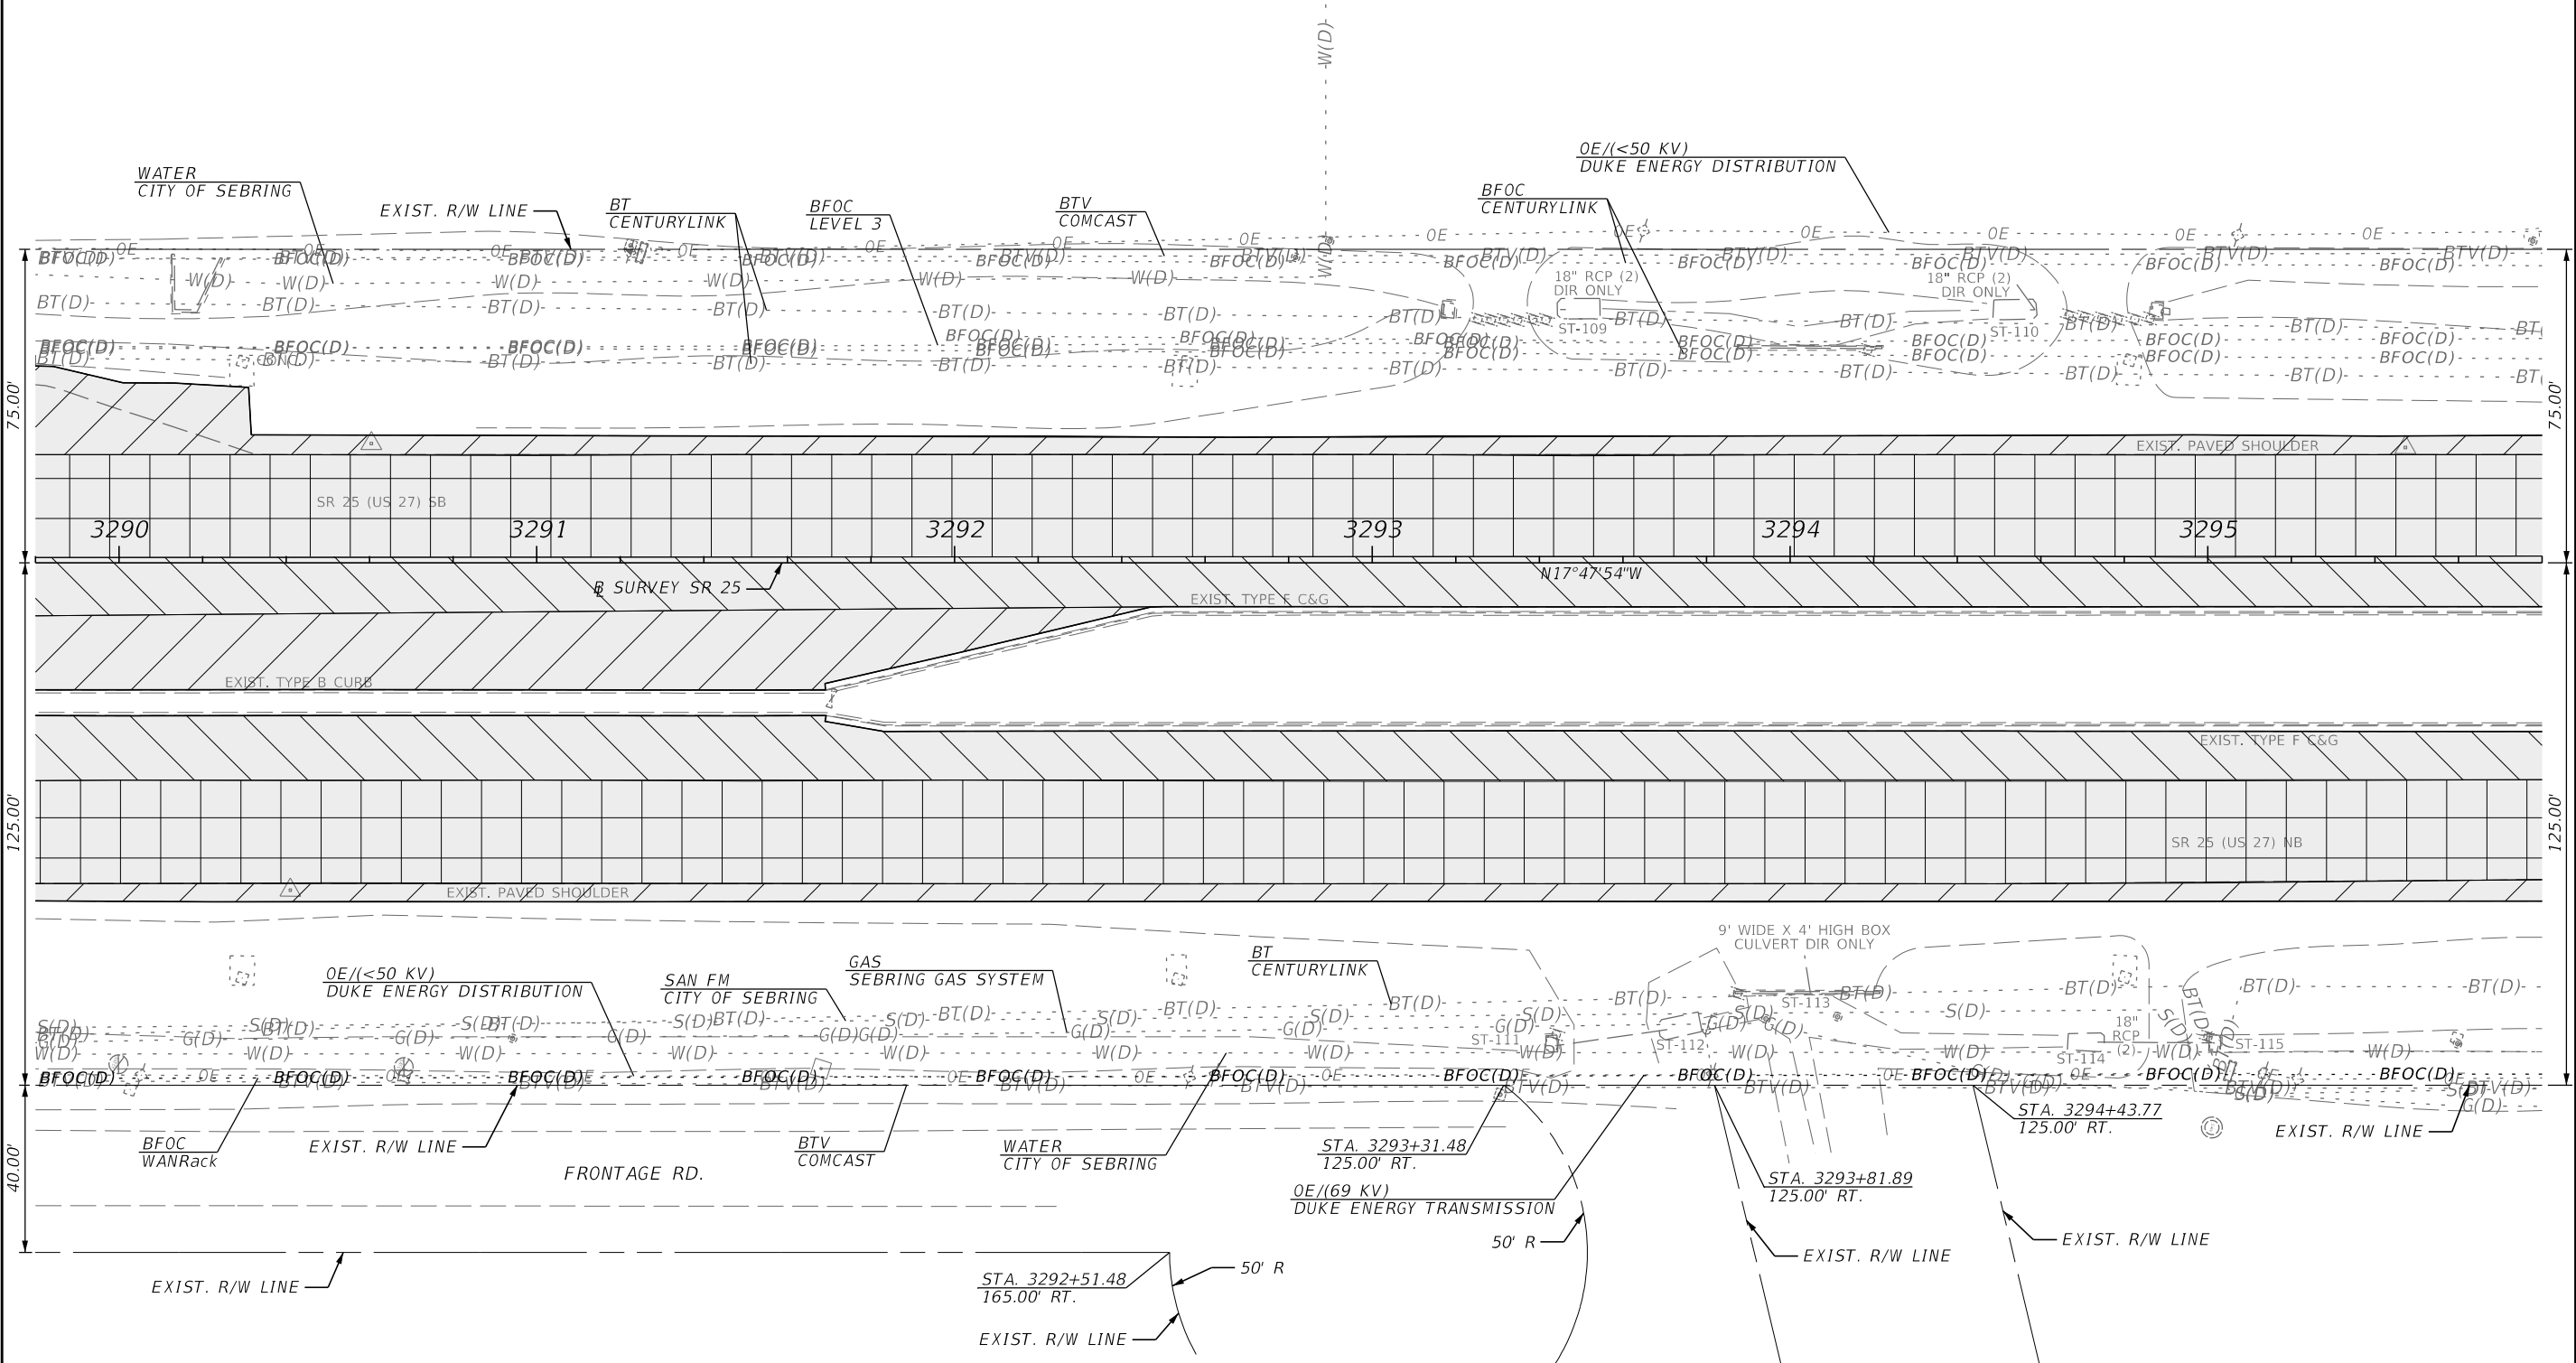

REVISIONS				ENGINEER OF RECORD		STATE OF FLORIDA DEPARTMENT OF TRANSPORTATION			ROADWAY PLAN	SHEET NO. 27
DATE	DESCRIPTION	DATE	DESCRIPTION	SAMUEL ST. HILAIRE LICENSE NUMBER: 96545 FLORIDA DEPT. OF TRANSPORTATION 801 N. BROADWAY AVENUE BARTOW, FL 33830-3809		ROAD NO.	COUNTY	FINANCIAL PROJECT ID		
						SR 25	HIGHLANDS	452621-1-52-01		

THE OFFICIAL RECORD OF THIS SHEET IS THE ELECTRONIC FILE DIGITALLY SIGNED AND SEALED UNDER RULE 61G15-23.004, F.A.C.


ST-116
MITERED END SECTION (2)
24" CMP (2) INV ELEV=133.68'
ST-117
MITERED END SECTION (2)
24" CMP (2) INV ELEV=133.42'

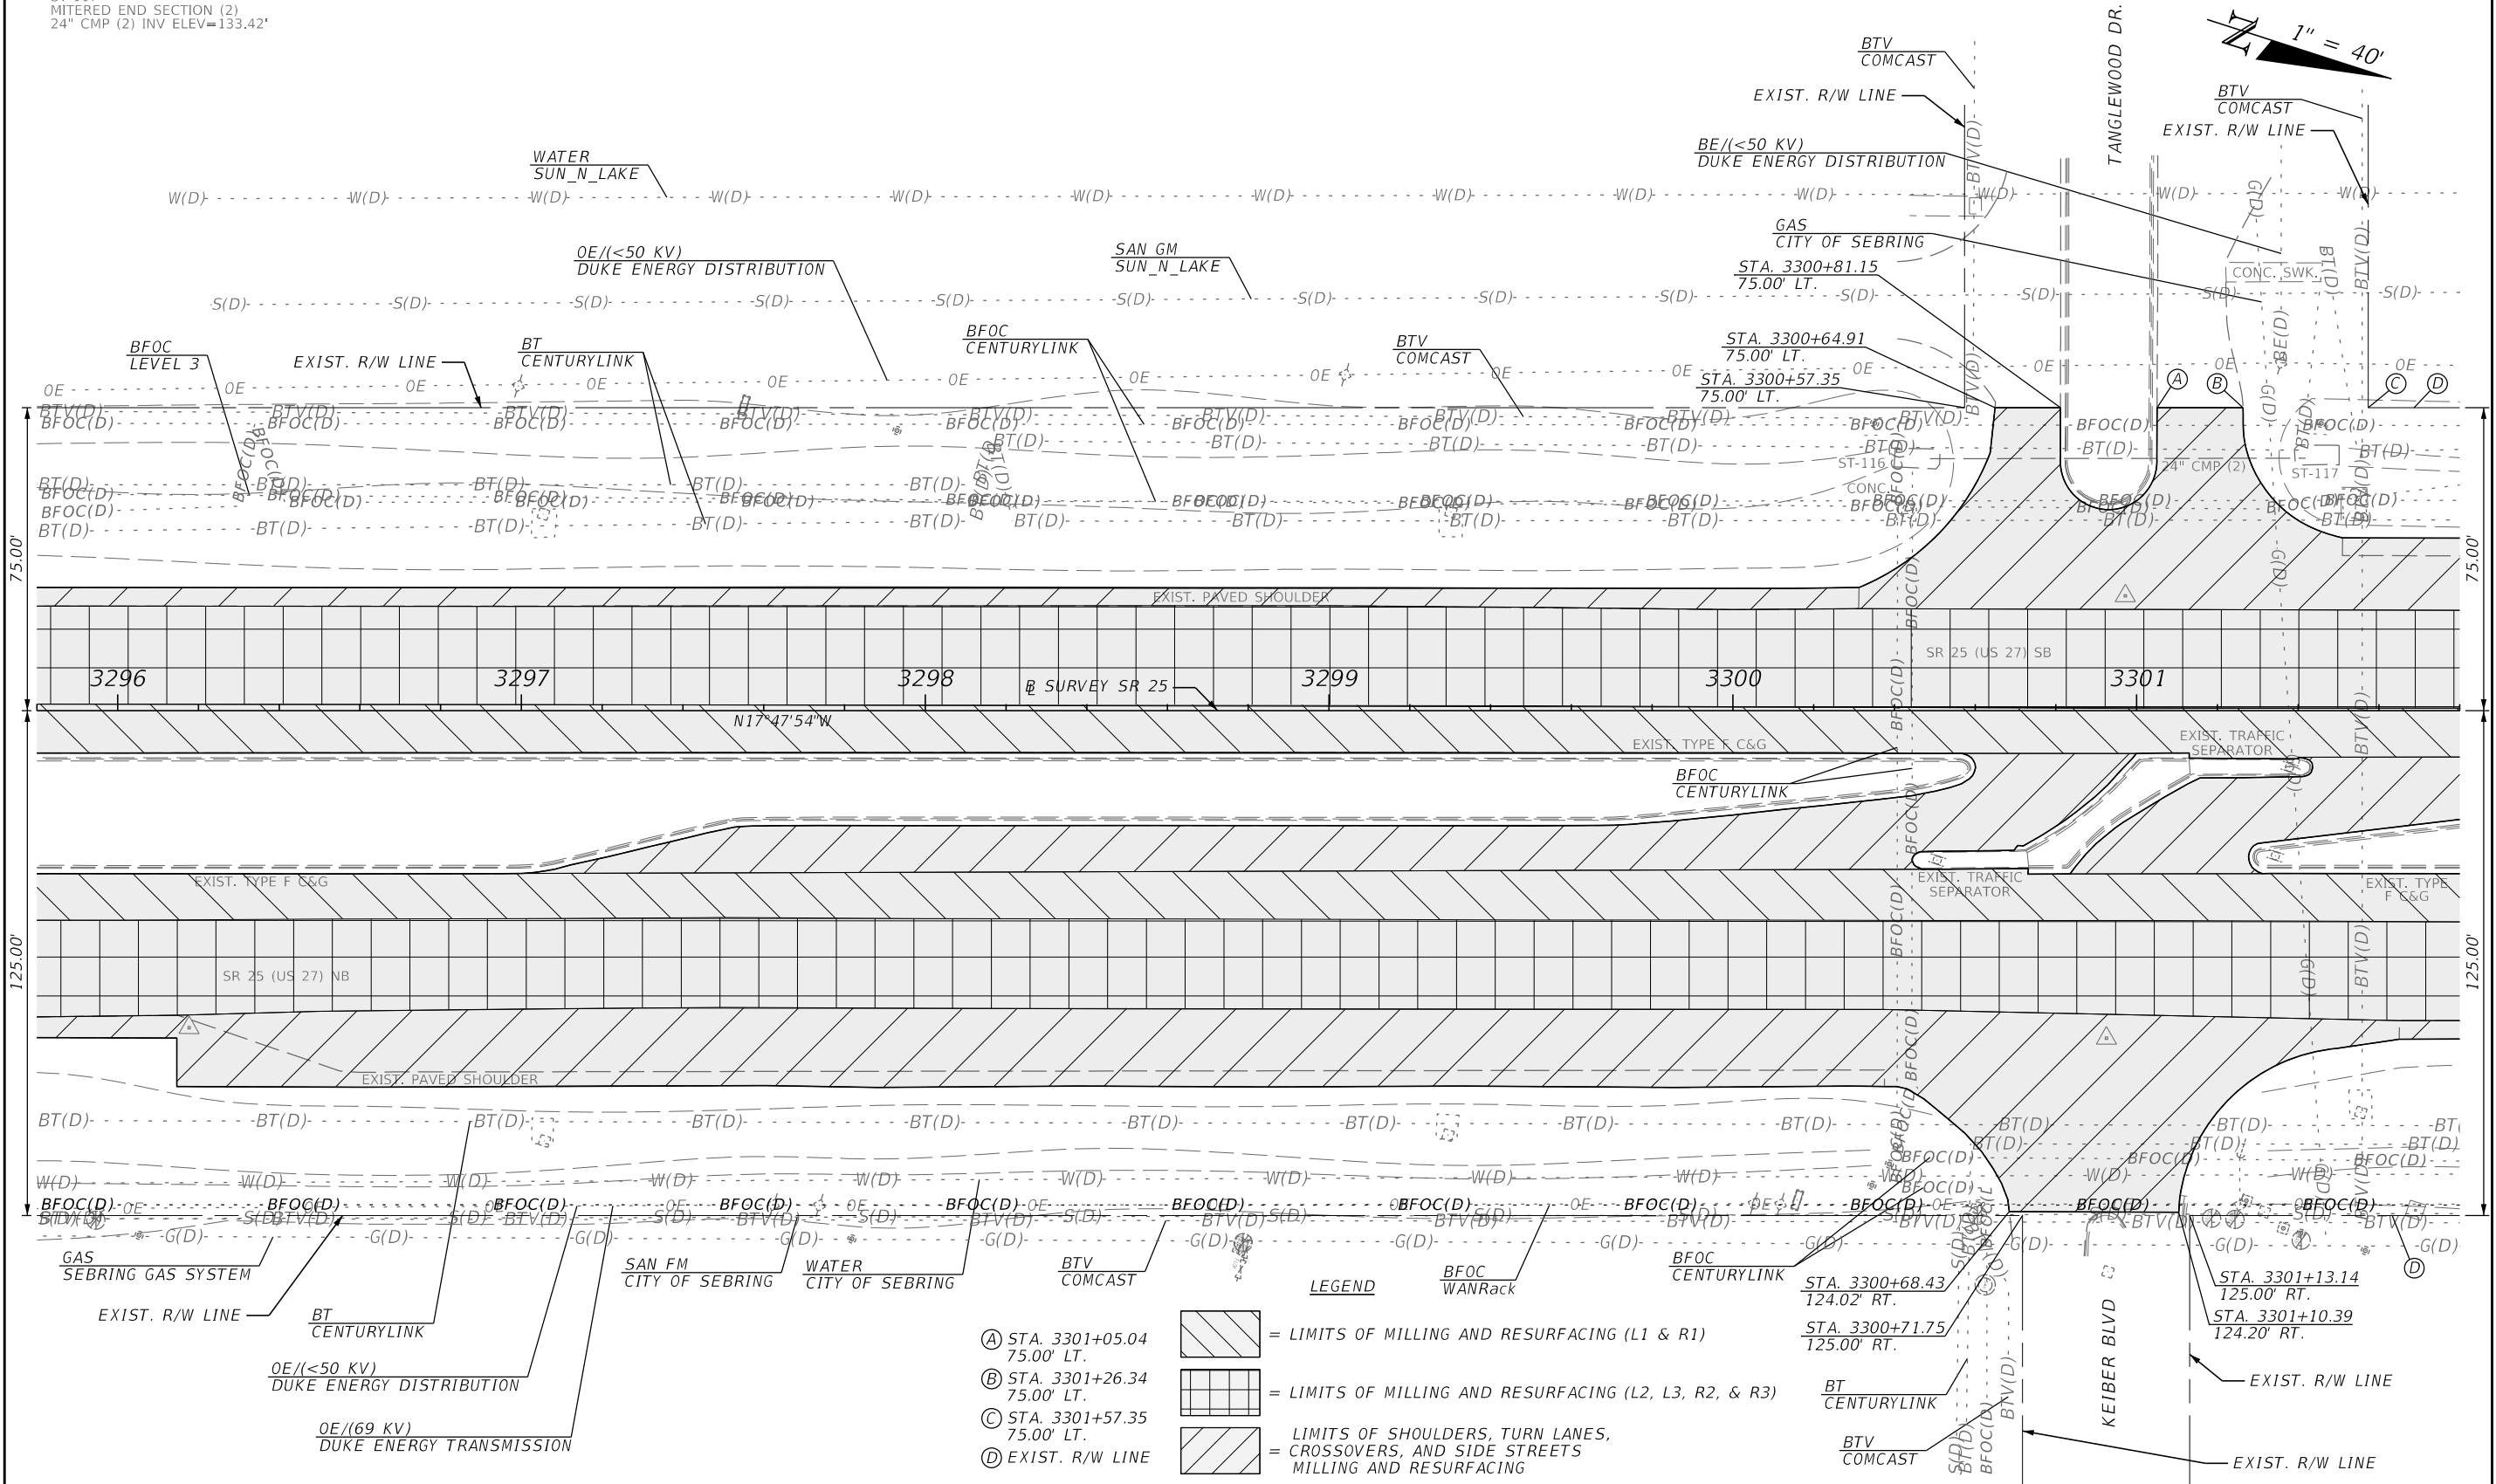

REVISIONS				ENGINEER OF RECORD	STATE OF FLORIDA DEPARTMENT OF TRANSPORTATION			ROADWAY PLAN	SHEET NO. 28
DATE	DESCRIPTION	DATE	DESCRIPTION		ROAD NO.	COUNTY	FINANCIAL PROJECT ID		
					SR 25	HIGHLANDS	452621-1-52-01		

SAMUEL ST. HILAIRE
LICENSE NUMBER: 96545
FLORIDA DEPT. OF TRANSPORTATION
801 N. BROADWAY AVENUE
BARTOW, FL 33830-3809


THE OFFICIAL RECORD OF THIS SHEET IS THE ELECTRONIC FILE DIGITALLY SIGNED AND SEALED UNDER RULE 61G15-23.004, F.A.C.

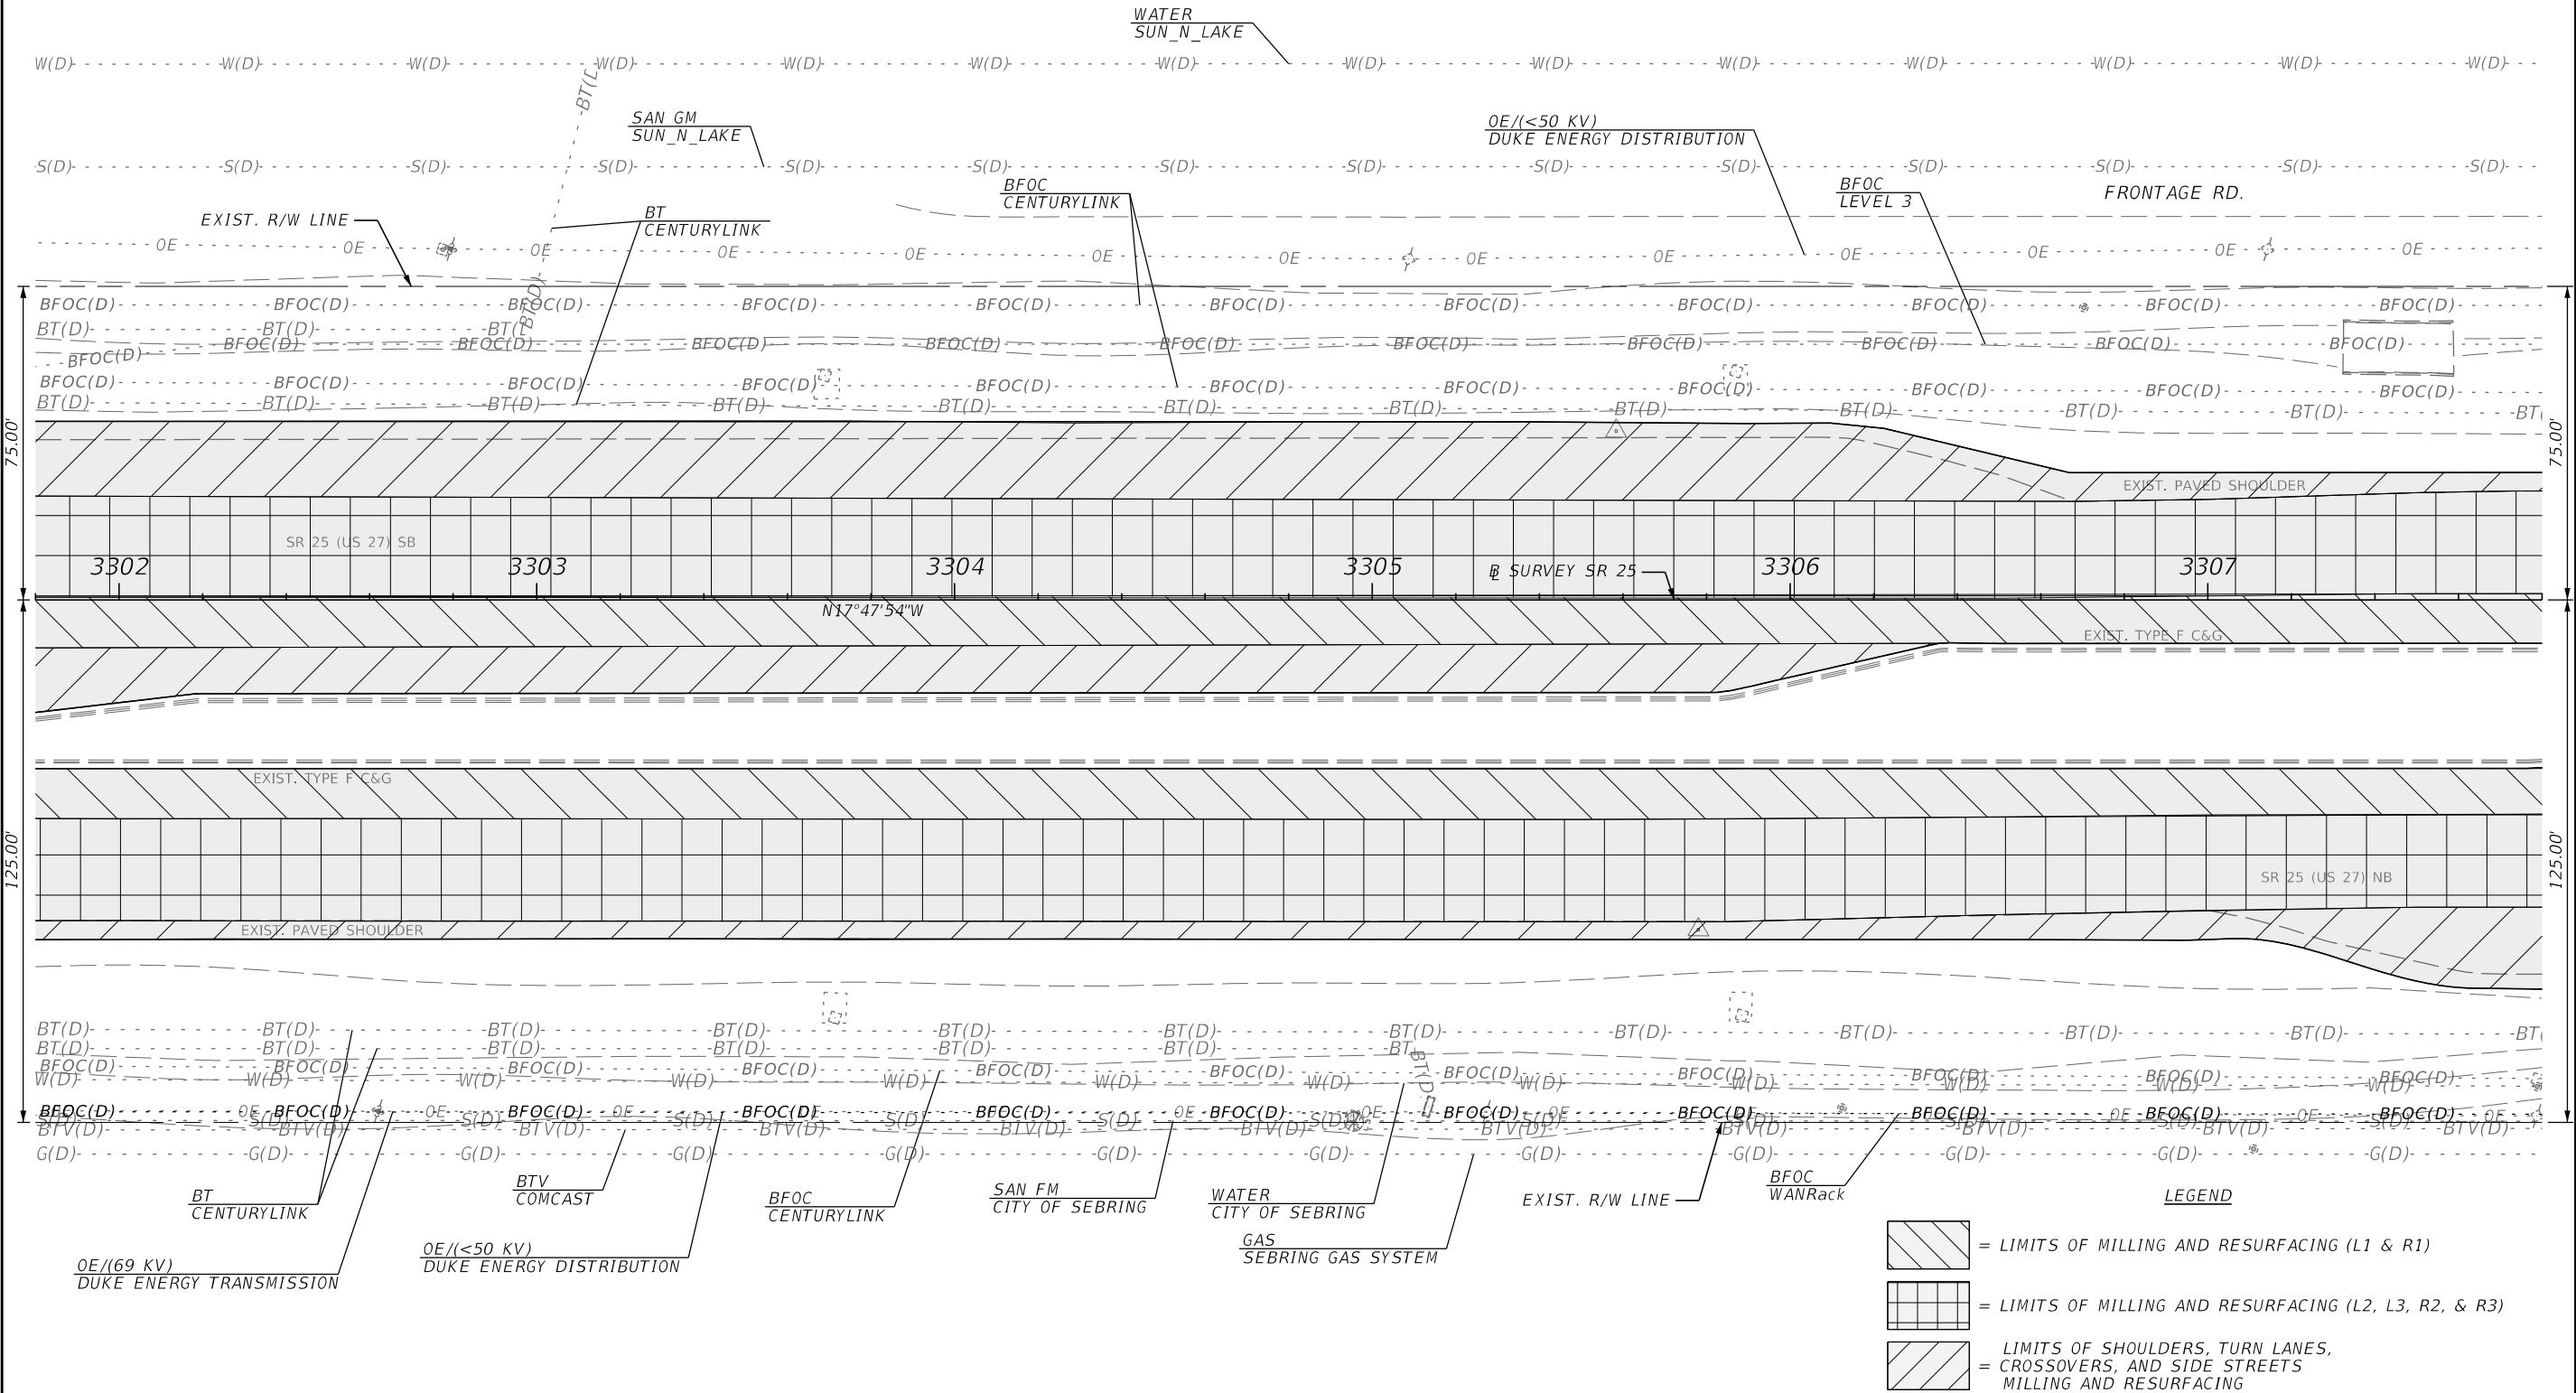

REVISIONS				ENGINEER OF RECORD		STATE OF FLORIDA DEPARTMENT OF TRANSPORTATION			ROADWAY PLAN	SHEET NO. 29
DATE	DESCRIPTION	DATE	DESCRIPTION	SAMUEL ST. HILAIRE LICENSE NUMBER: 96545 FLORIDA DEPT. OF TRANSPORTATION 801 N. BROADWAY AVENUE BARTOW, FL 33830-3809		ROAD NO.	COUNTY	FINANCIAL PROJECT ID		
						SR 25	HIGHLANDS	452621-1-52-01		

THE OFFICIAL RECORD OF THIS SHEET IS THE ELECTRONIC FILE DIGITALLY SIGNED AND SEALED UNDER RULE 61G15-23.004, F.A.C.


ST-118
MITERED END SECTION (2)
18" RCP (2) INV ELEV=128.64'
ST-119
MITERED END SECTION (2)
18" RCP (2) INV ELEV=128.77'

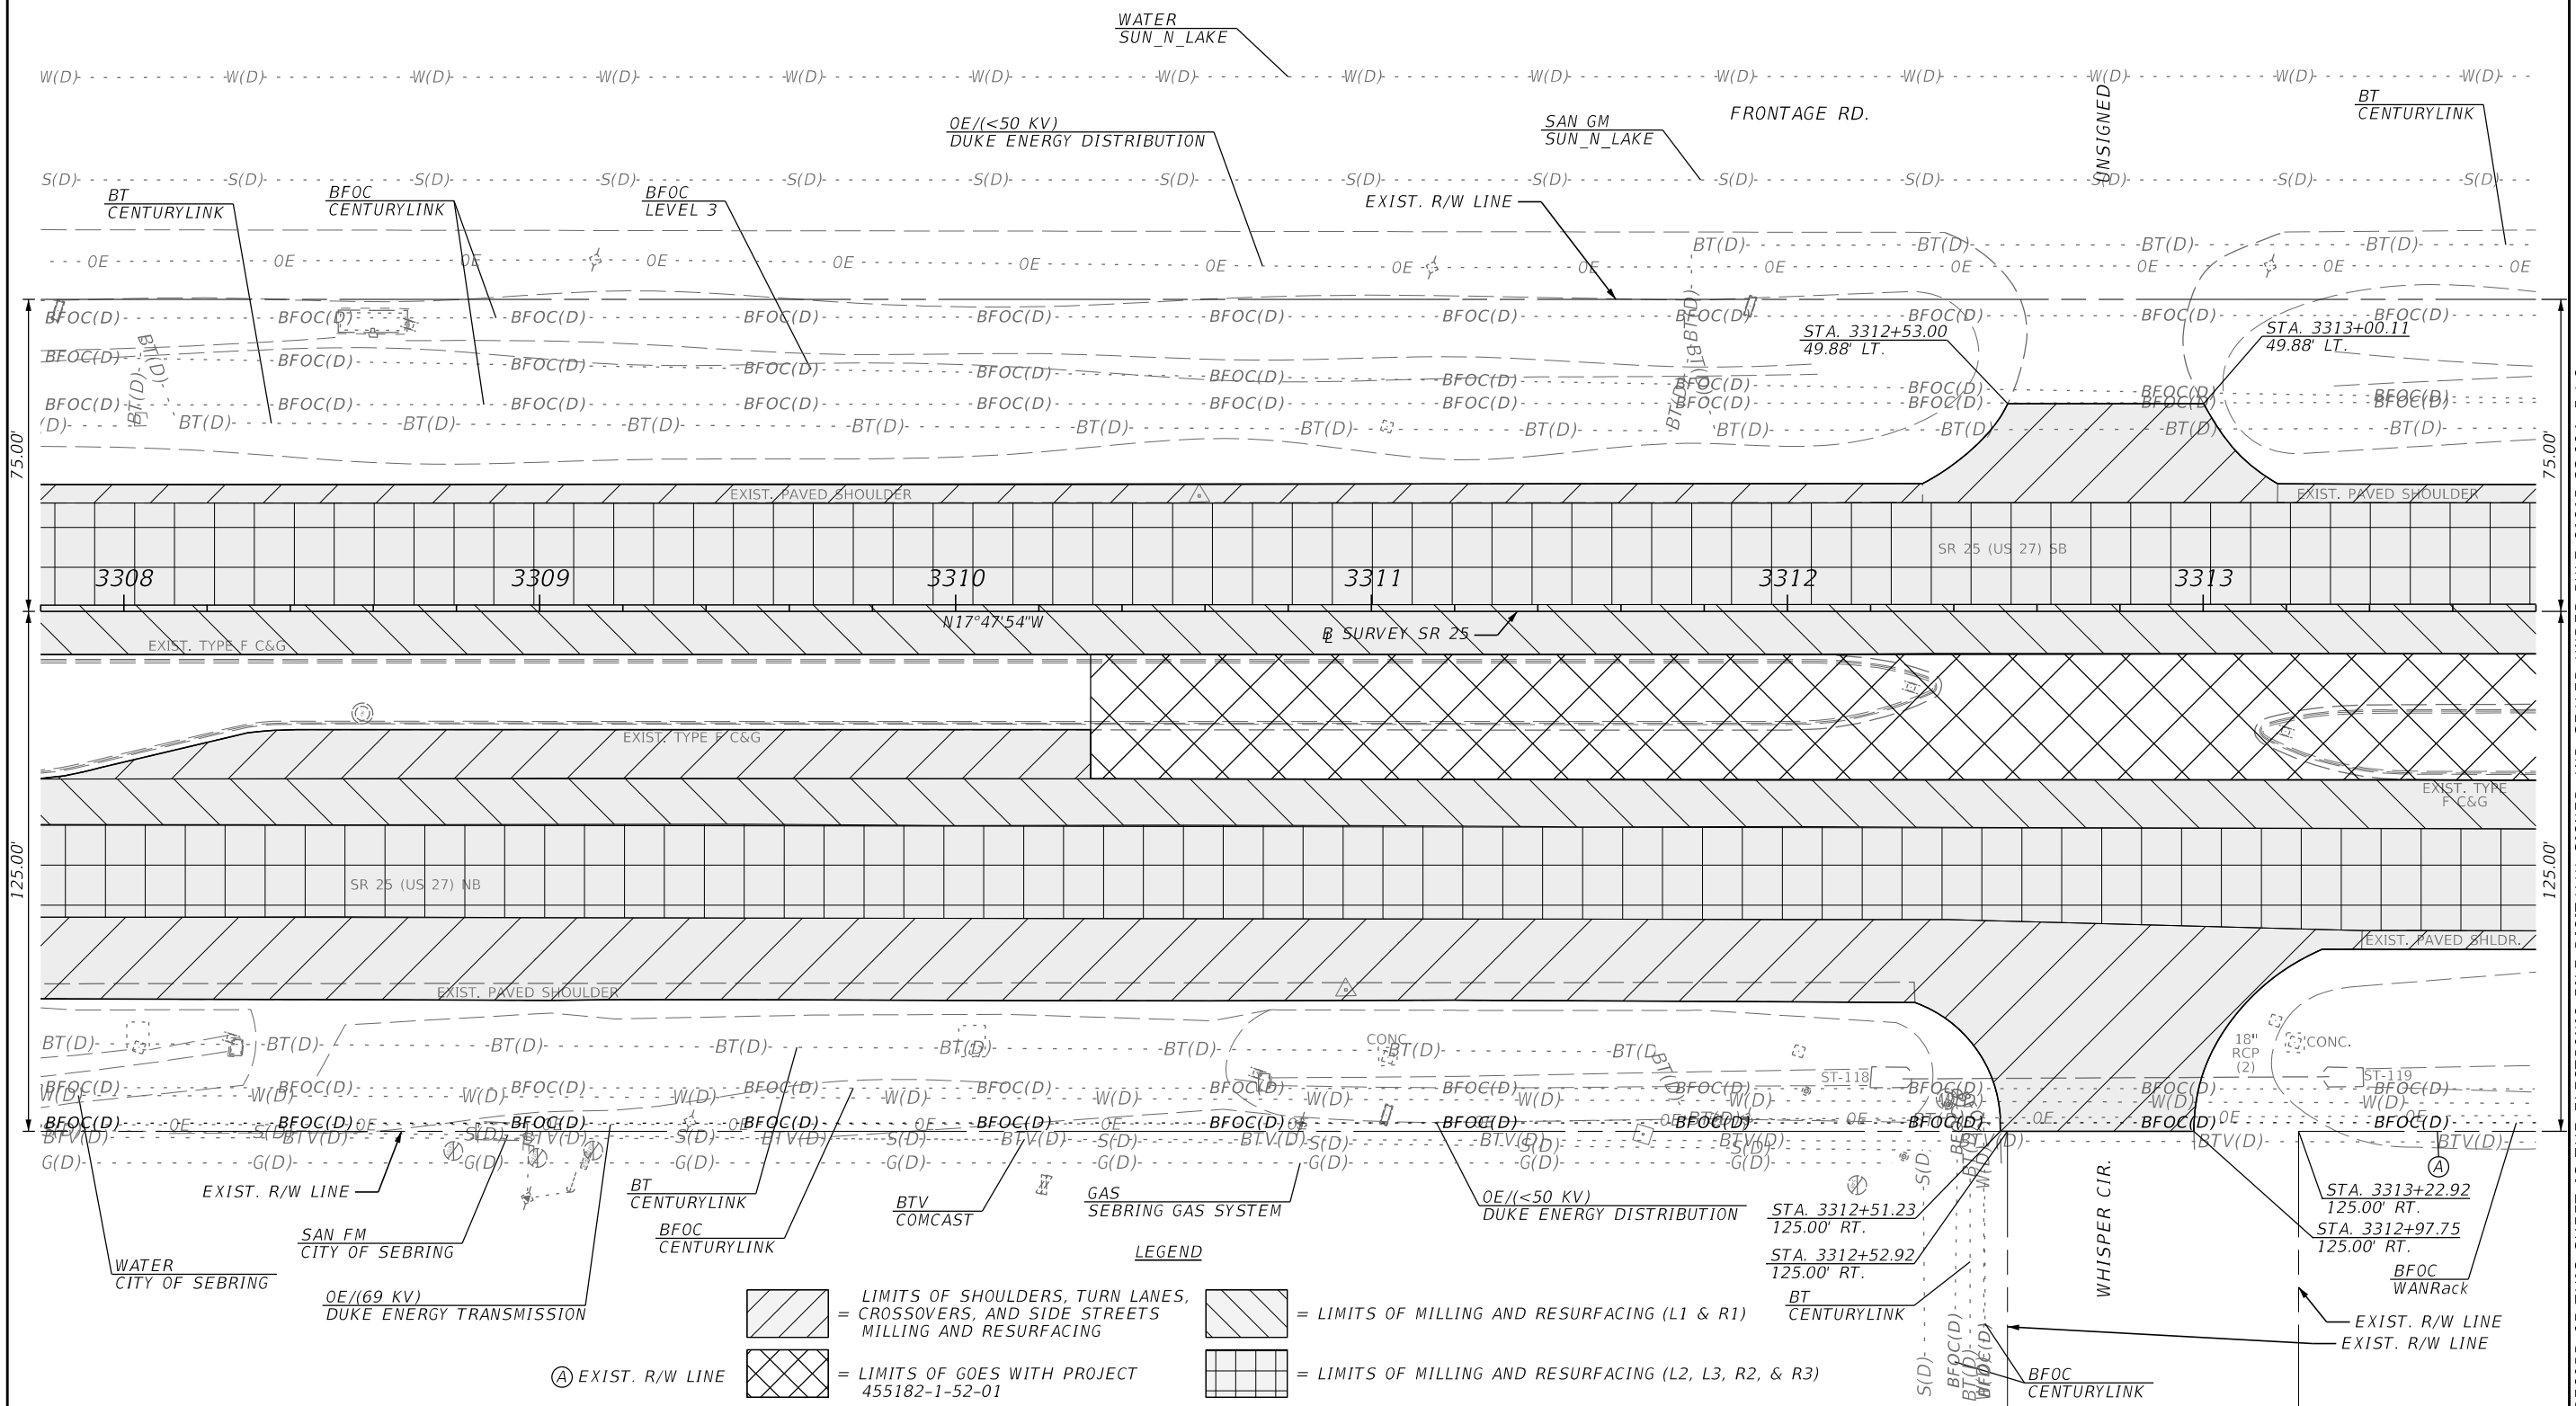

REVISIONS				ENGINEER OF RECORD	STATE OF FLORIDA DEPARTMENT OF TRANSPORTATION			ROADWAY PLAN	SHEET NO. 30
DATE	DESCRIPTION	DATE	DESCRIPTION		ROAD NO.	COUNTY	FINANCIAL PROJECT ID		
					SR 25	HIGHLANDS	452621-1-52-01		

SAMUEL ST. HILAIRE
LICENSE NUMBER: 96545
FLORIDA DEPT. OF TRANSPORTATION
801 N. BROADWAY AVENUE
BARTOW, FL 33830-3809

THE OFFICIAL RECORD OF THIS SHEET IS THE ELECTRONIC FILE DIGITALLY SIGNED AND SEALED UNDER RULE 61G15-23.004, F.A.C.

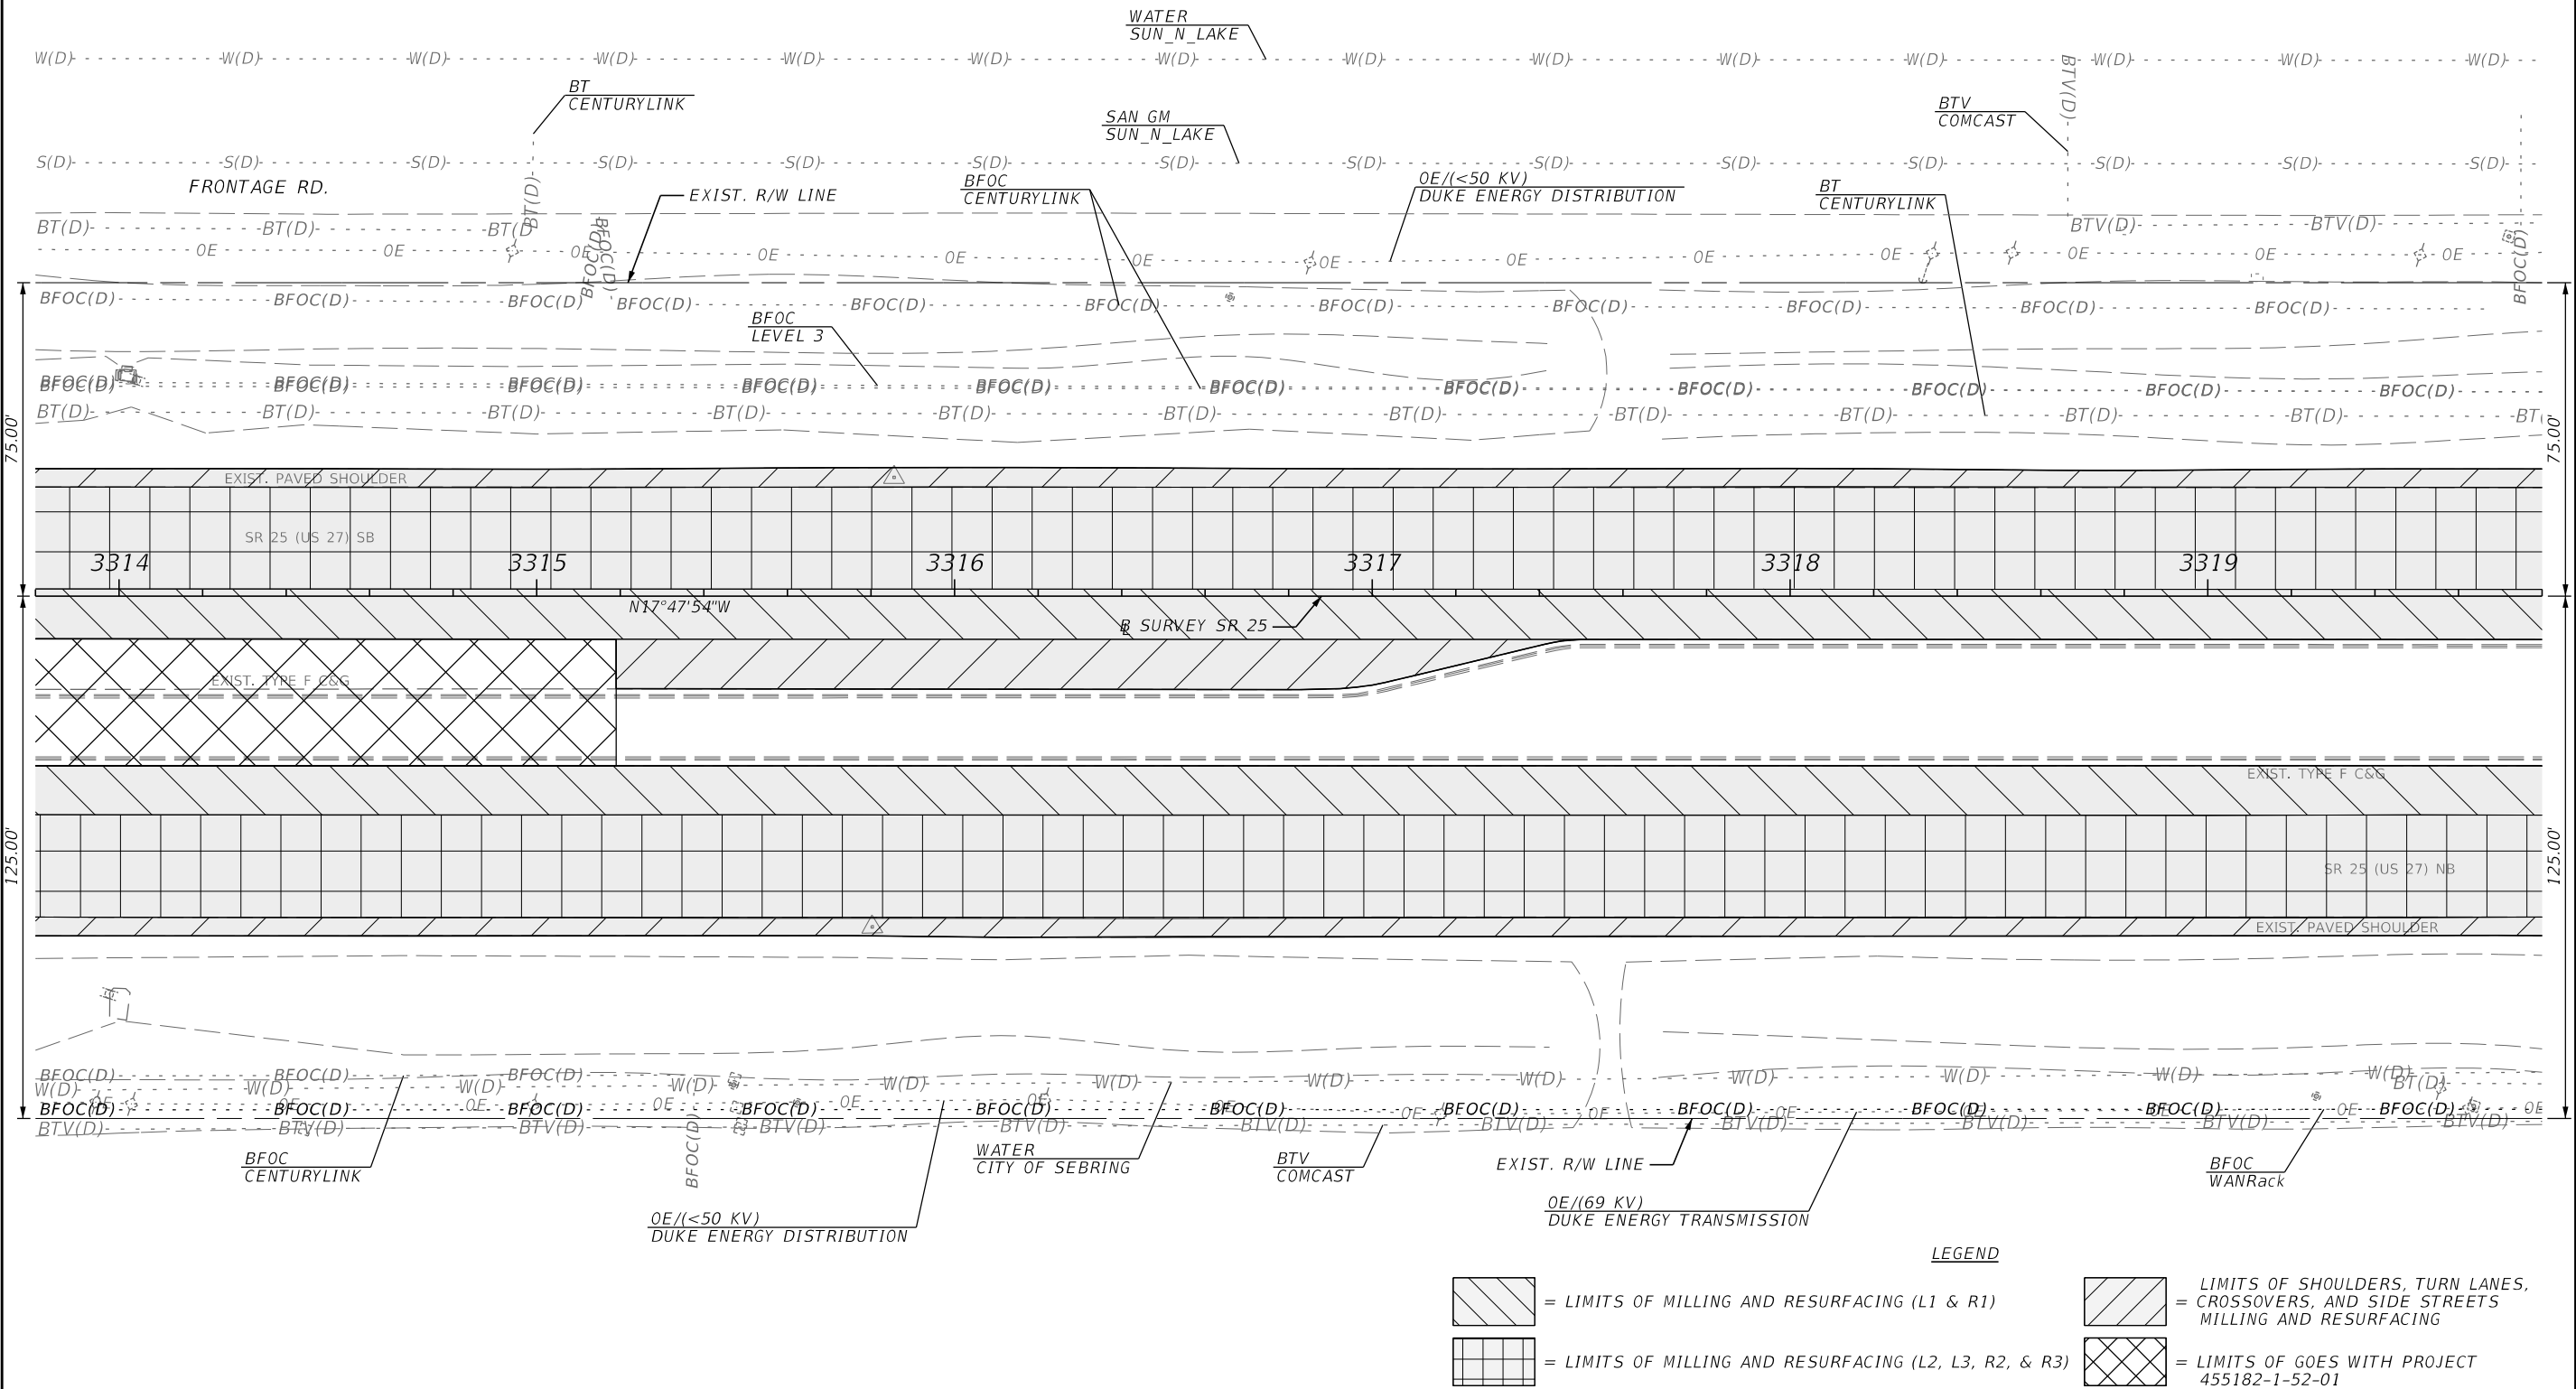

LEGEND

 = LIMITS OF MILLING AND RESURFACING (L1 & R1)



 = LIMITS OF MILLING AND RESURFACING (L2, L3, R2, & R3)

 = LIMITS OF SHOULDERS, TURN LANES, CROSSOVERS, AND SIDE STREETS MILLING AND RESURFACING

 = LIMITS OF GOES WITH PROJECT 455182-1-52-01

REVISIONS				ENGINEER OF RECORD		STATE OF FLORIDA DEPARTMENT OF TRANSPORTATION			ROADWAY PLAN	SHEET NO. 31
DATE	DESCRIPTION	DATE	DESCRIPTION	SAMUEL ST. HILAIRE LICENSE NUMBER: 96545 FLORIDA DEPT. OF TRANSPORTATION 801 N. BROADWAY AVENUE BARTOW, FL 33830-3809		ROAD NO.	COUNTY	FINANCIAL PROJECT ID		
						SR 25	HIGHLANDS	452621-1-52-01		

THE OFFICIAL RECORD OF THIS SHEET IS THE ELECTRONIC FILE DIGITALLY SIGNED AND SEALED UNDER RULE 61G15-23.004, F.A.C.

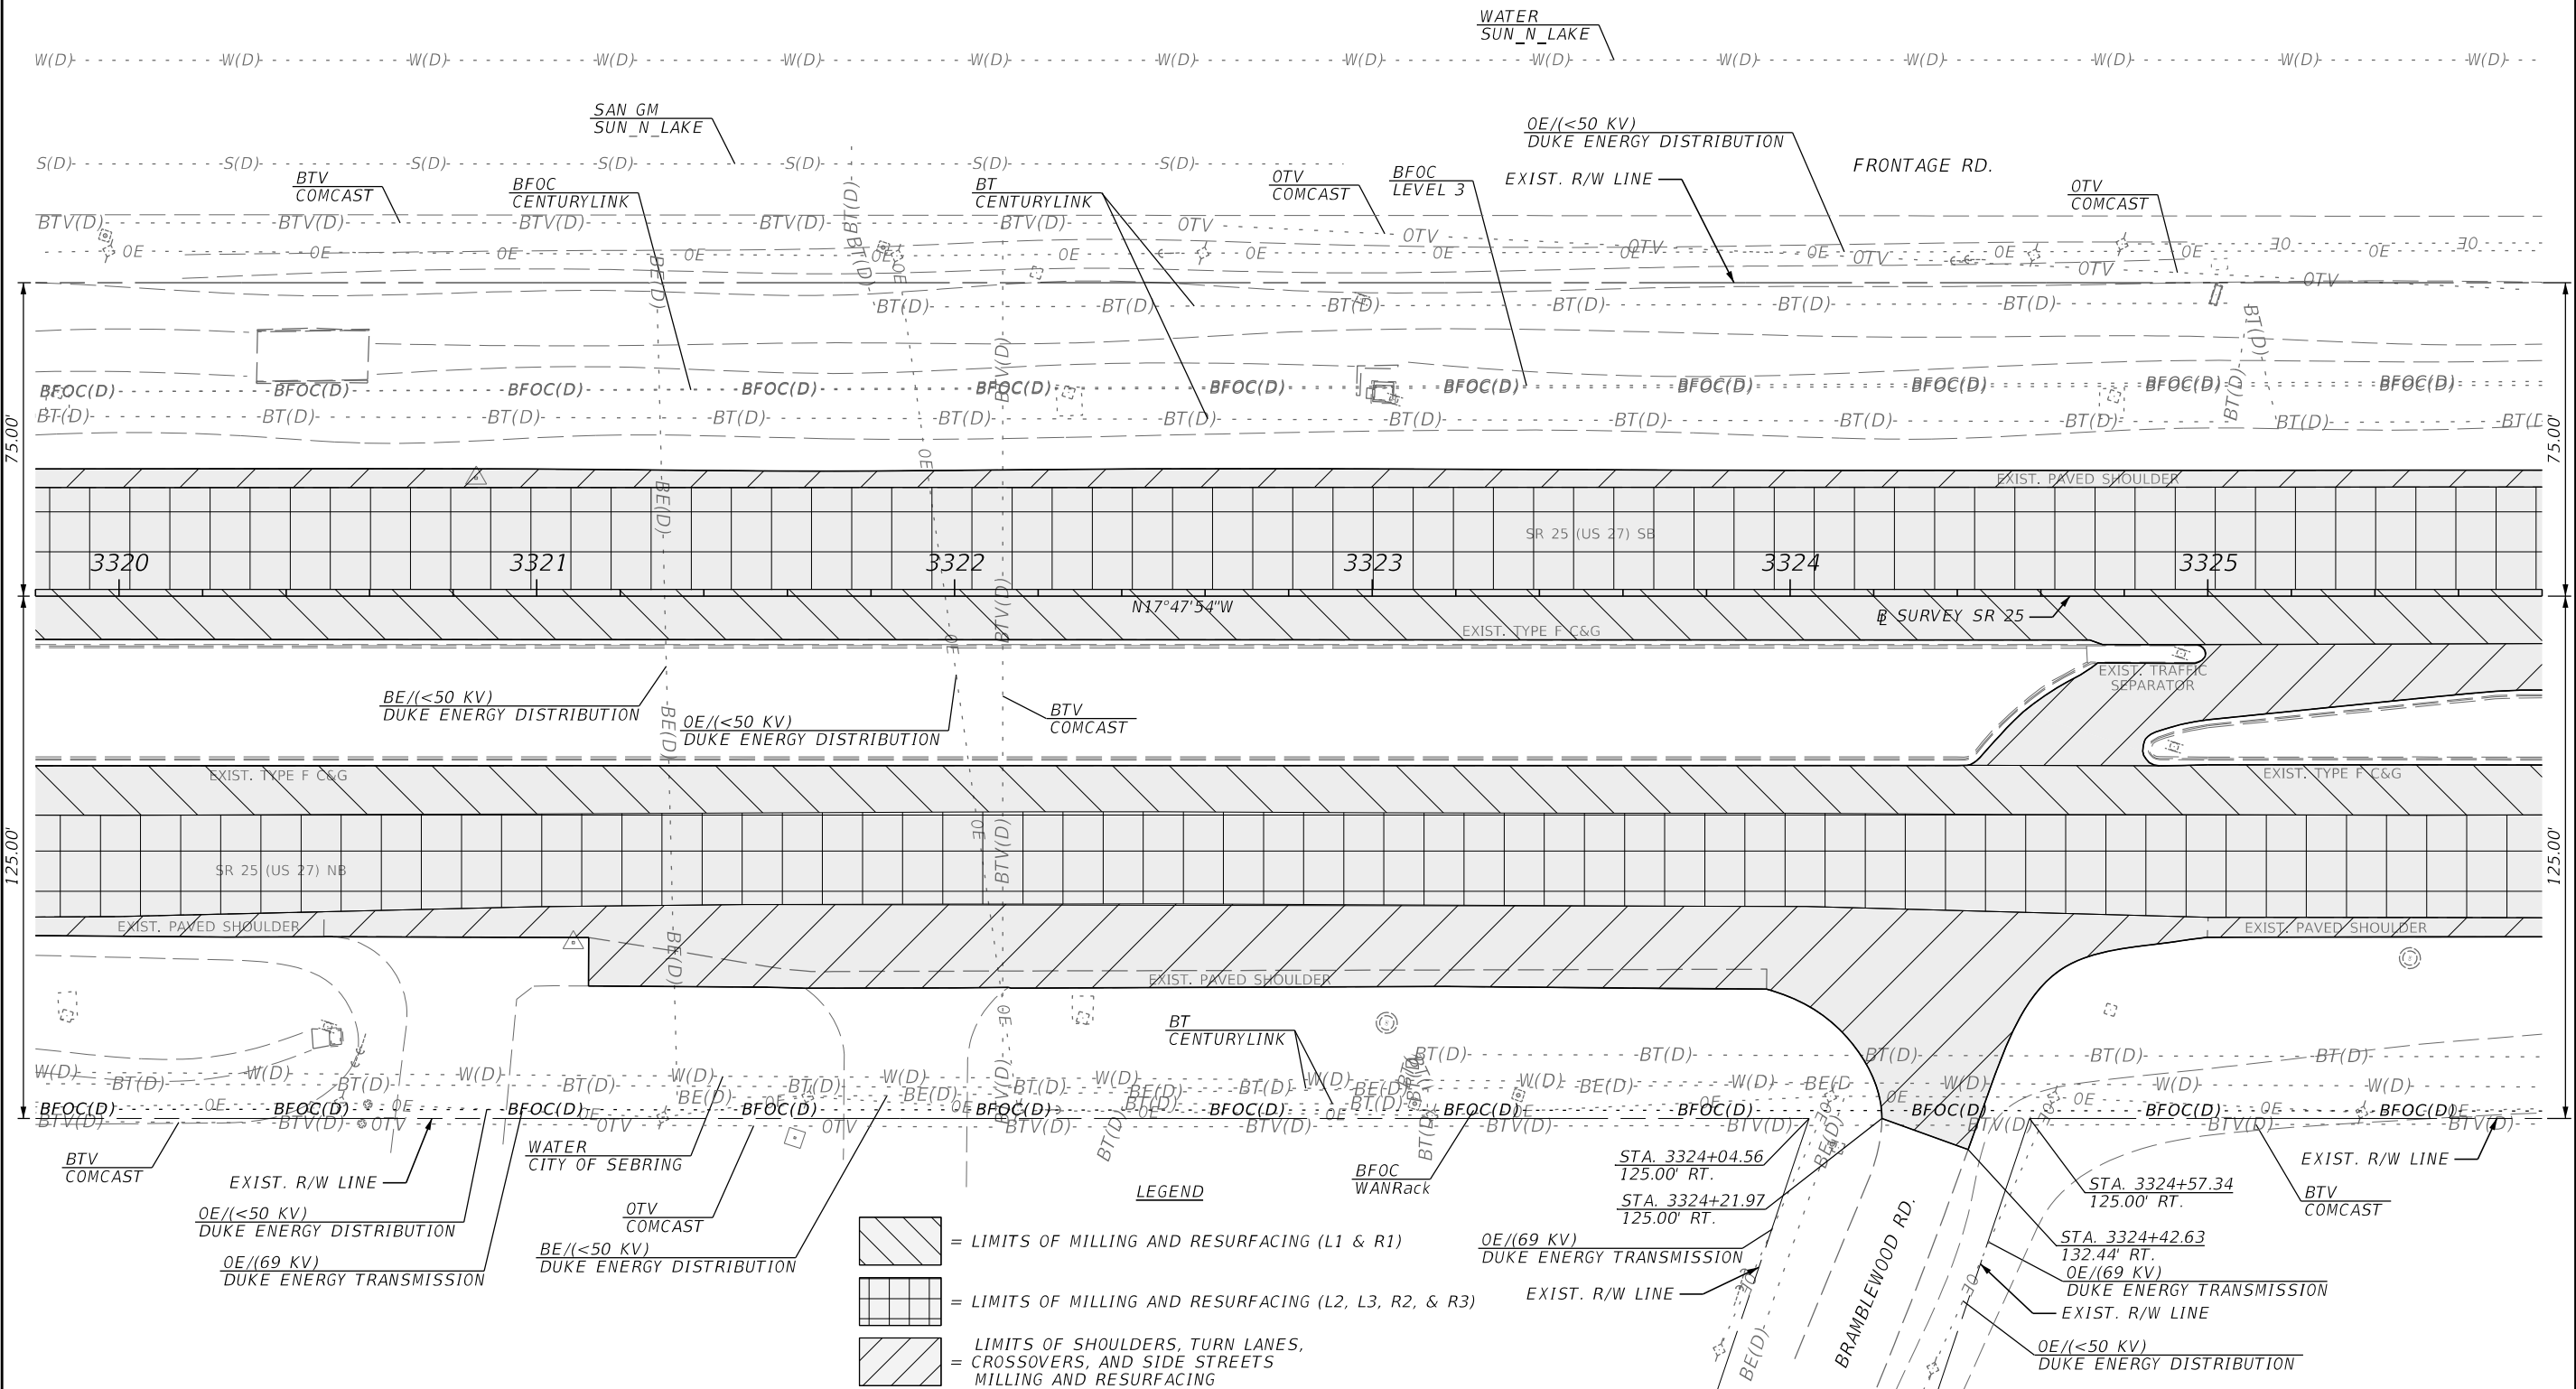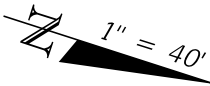


LEGEND

- = LIMITS OF MILLING AND RESURFACING (L1 & R1)
- = LIMITS OF MILLING AND RESURFACING (L2, L3, R2, & R3)
- = LIMITS OF SHOULDERS, TURN LANES, CROSSOVERS, AND SIDE STREETS MILLING AND RESURFACING

REVISIONS				ENGINEER OF RECORD	STATE OF FLORIDA DEPARTMENT OF TRANSPORTATION			ROADWAY PLAN	SHEET NO.
DATE	DESCRIPTION	DATE	DESCRIPTION	SAMUEL ST. HILAIRE LICENSE NUMBER: 96545 FLORIDA DEPT. OF TRANSPORTATION 801 N. BROADWAY AVENUE BARTOW, FL 33830-3809	ROAD NO.	COUNTY	FINANCIAL PROJECT ID		32
					SR 25	HIGHLANDS	452621-1-52-01		

THE OFFICIAL RECORD OF THIS SHEET IS THE ELECTRONIC FILE DIGITALLY SIGNED AND SEALED UNDER RULE 61G15-23.004, F.A.C.

ST-120
CONCRETE HEADWALL (2)
TOP CENTER ELEV=125.09'
9' WIDE X 6' HIGH BOX CULVERT INV ELEV=118.12'



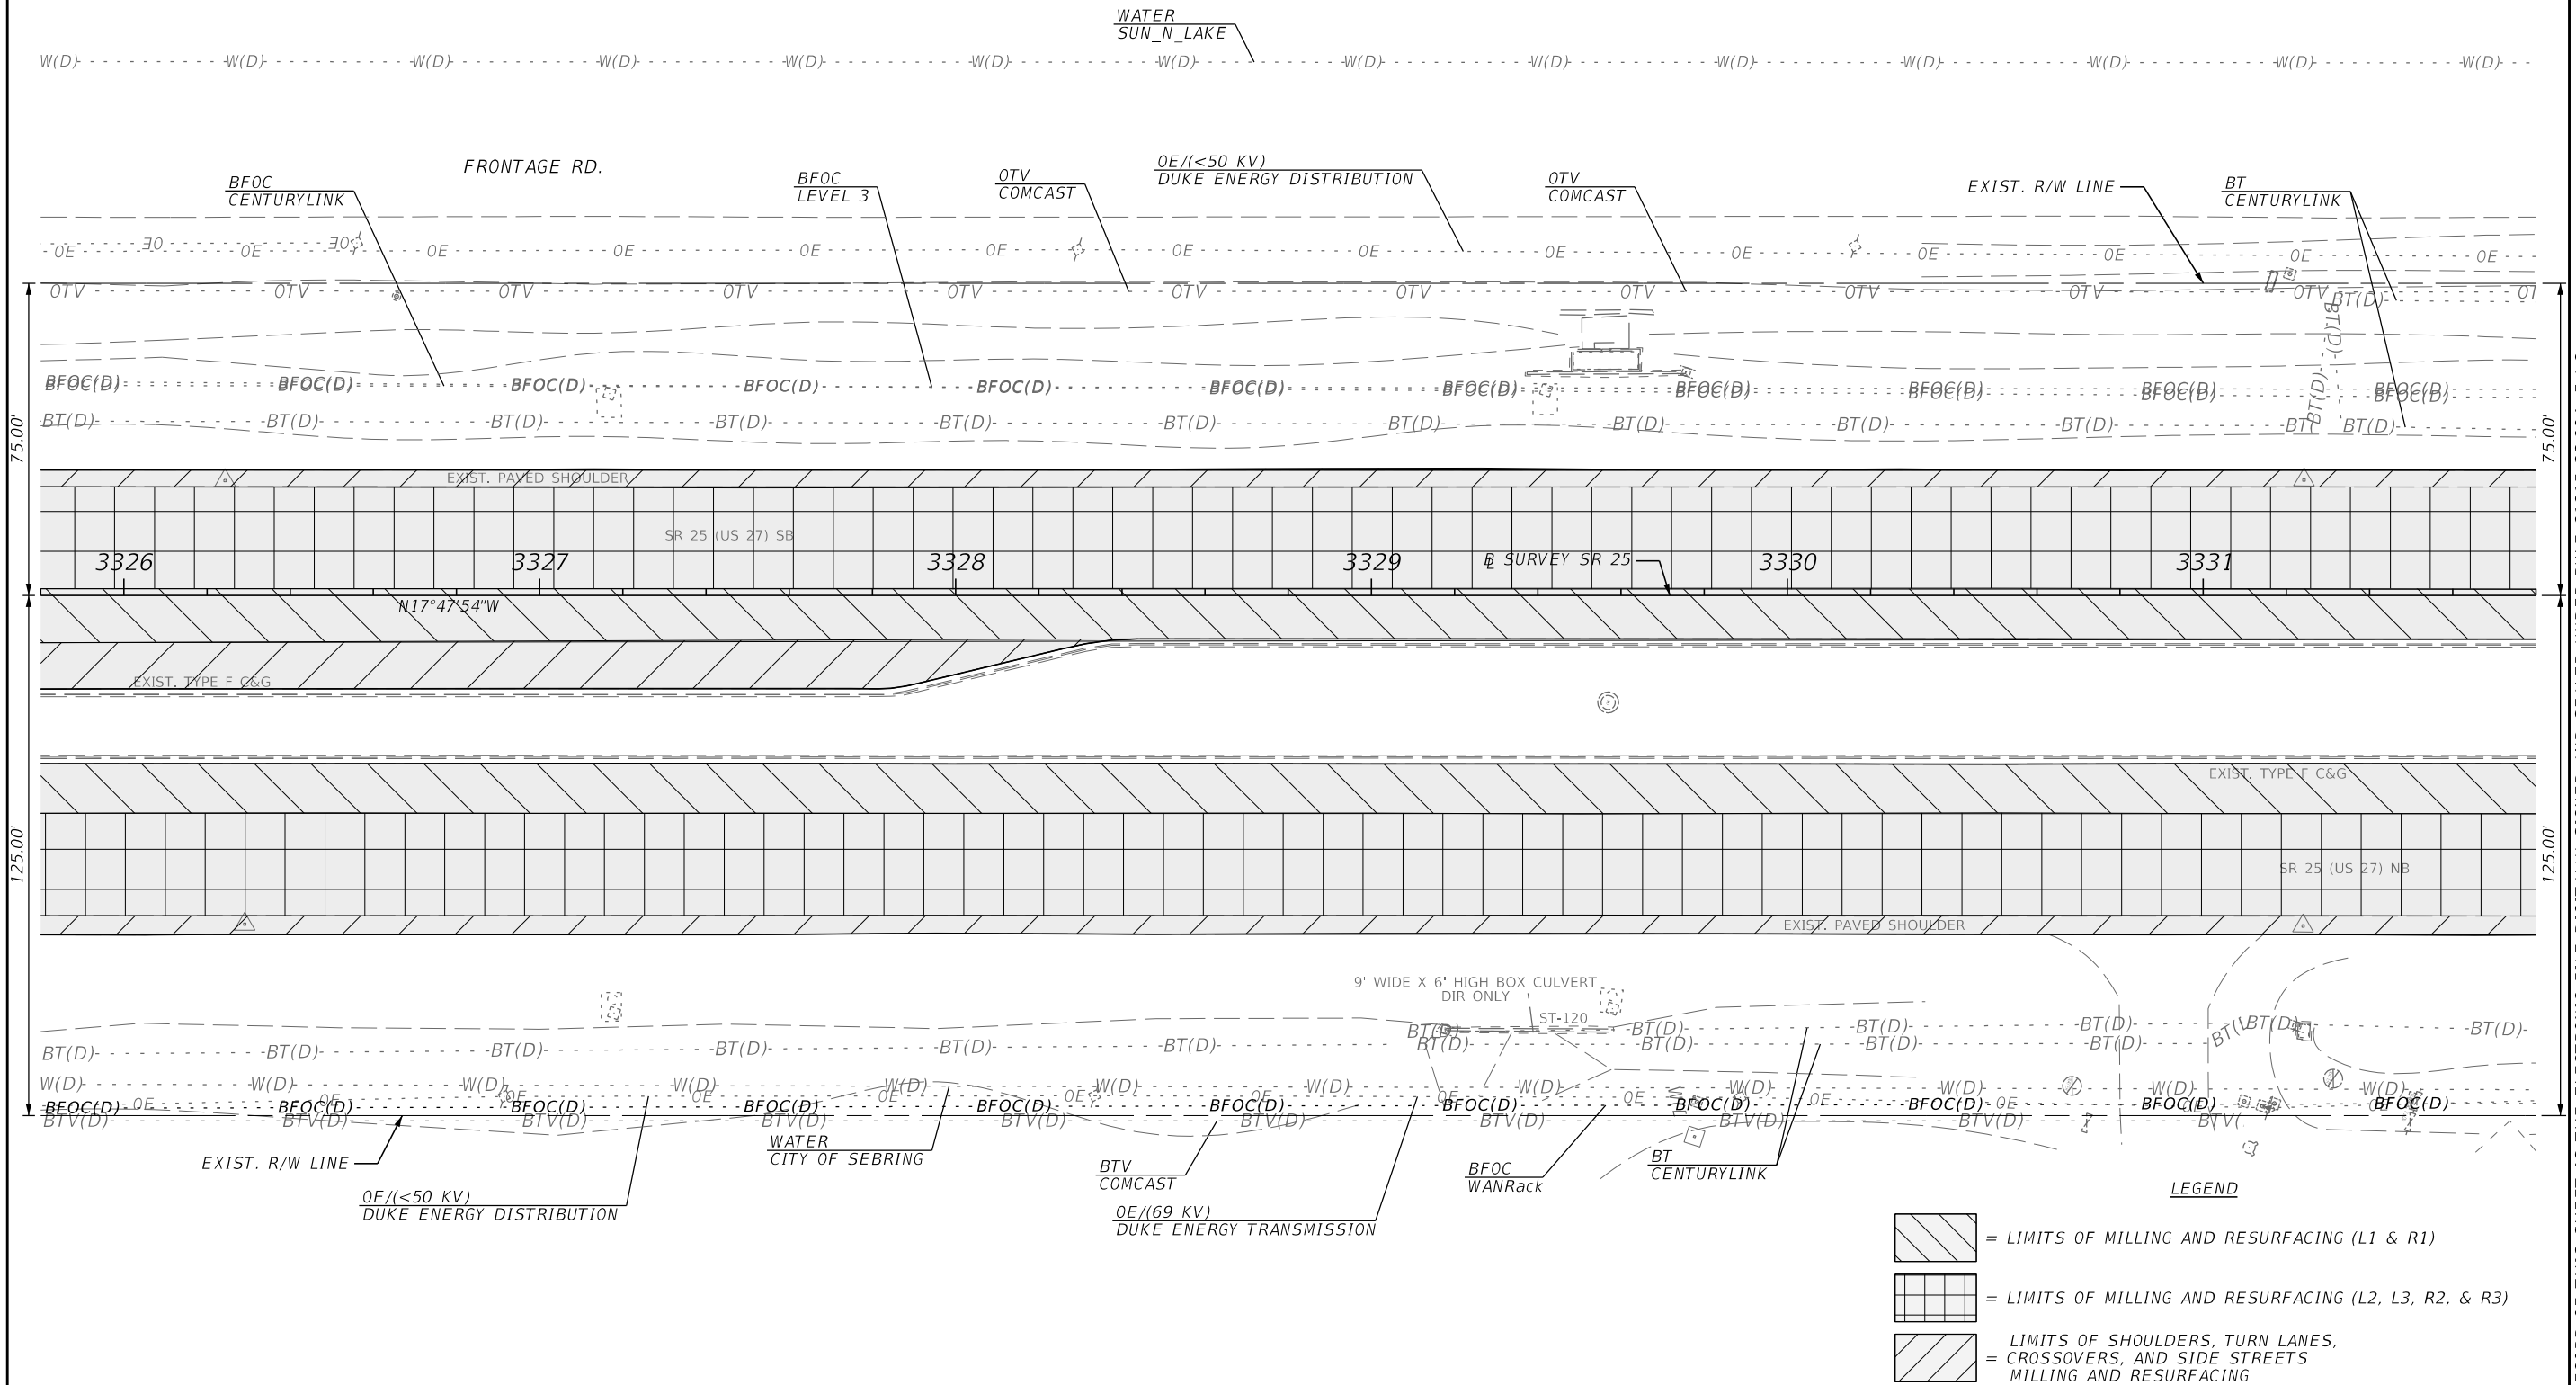


LEGEND

- = LIMITS OF MILLING AND RESURFACING (L1 & R1)
- = LIMITS OF MILLING AND RESURFACING (L2, L3, R2, & R3)
- = LIMITS OF SHOULDERS, TURN LANES, CROSSOVERS, AND SIDE STREETS MILLING AND RESURFACING

REVISIONS				ENGINEER OF RECORD		STATE OF FLORIDA DEPARTMENT OF TRANSPORTATION		ROADWAY PLAN	SHEET NO.
DATE	DESCRIPTION	DATE	DESCRIPTION	SAMUEL ST. HILAIRE LICENSE NUMBER: 96545 FLORIDA DEPT. OF TRANSPORTATION 801 N. BROADWAY AVENUE BARTOW, FL 33830-3809		ROAD NO.	COUNTY		
						SR 25	HIGHLANDS	452621-1-52-01	33

THE OFFICIAL RECORD OF THIS SHEET IS THE ELECTRONIC FILE DIGITALLY SIGNED AND SEALED UNDER RULE 61G15-23.004, F.A.C.

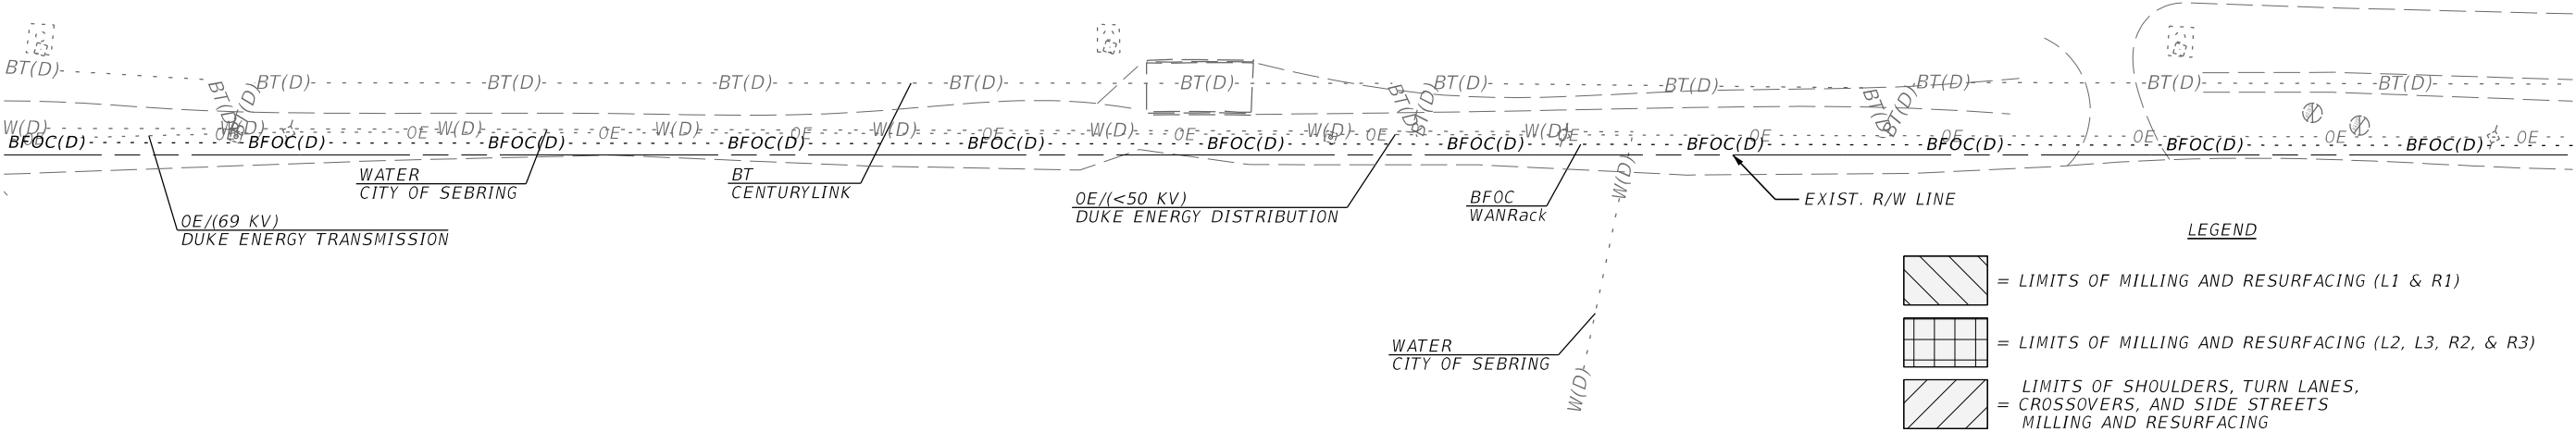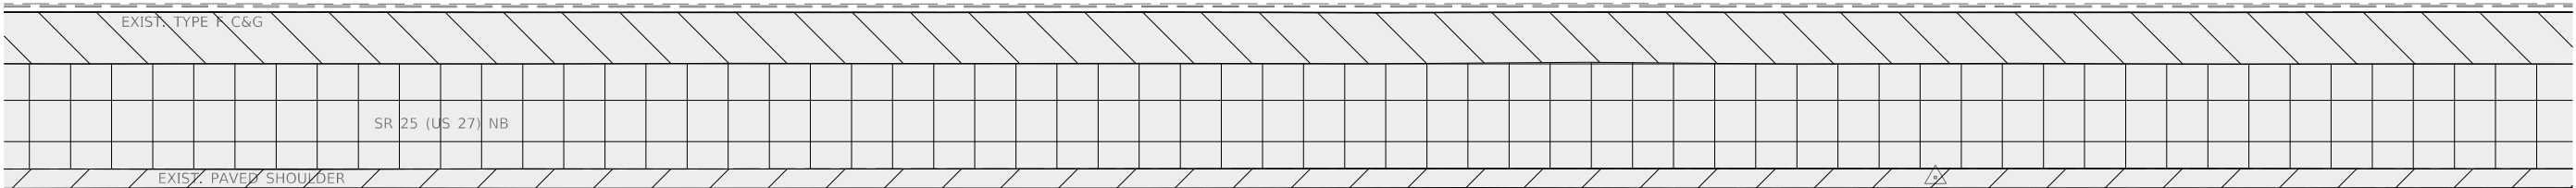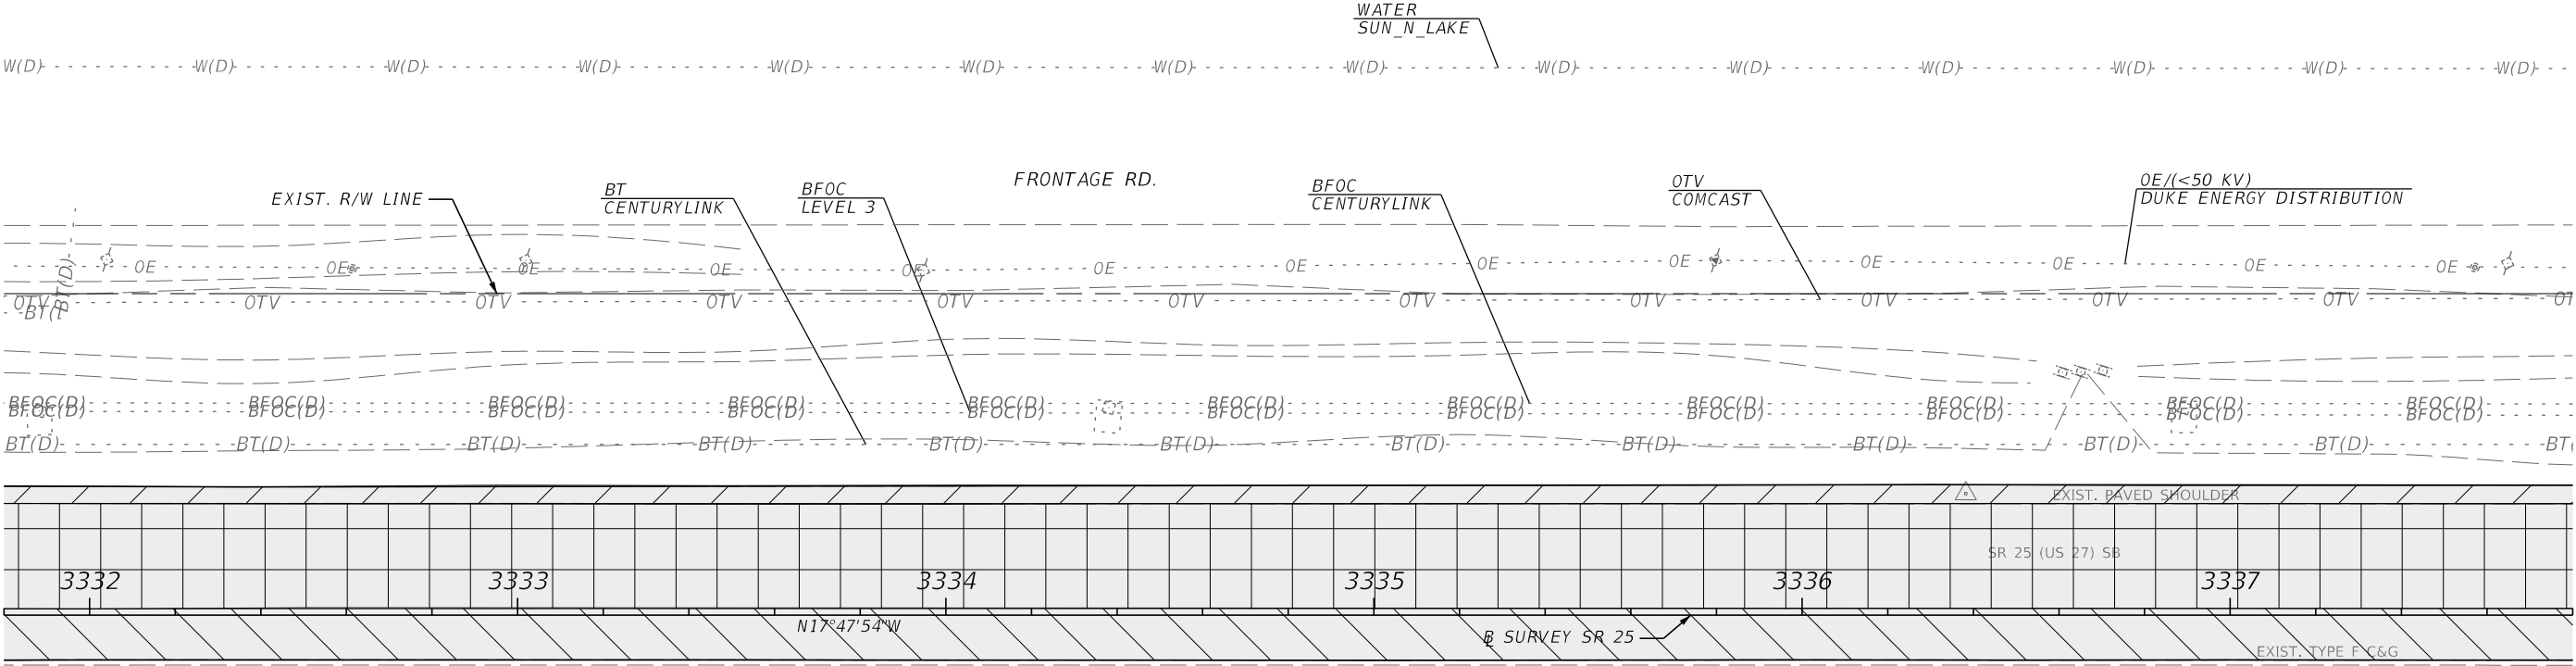


- LEGEND**
- = LIMITS OF MILLING AND RESURFACING (L1 & R1)
 - = LIMITS OF MILLING AND RESURFACING (L2, L3, R2, & R3)
 - = LIMITS OF SHOULDERS, TURN LANES, CROSSOVERS, AND SIDE STREETS MILLING AND RESURFACING

REVISIONS				ENGINEER OF RECORD		STATE OF FLORIDA DEPARTMENT OF TRANSPORTATION		ROADWAY PLAN	SHEET NO. 34
DATE	DESCRIPTION	DATE	DESCRIPTION	SAMUEL ST. HILAIRE LICENSE NUMBER: 96545 FLORIDA DEPT. OF TRANSPORTATION 801 N. BROADWAY AVENUE BARTOW, FL 33830-3809		ROAD NO.	COUNTY		
						SR 25	HIGHLANDS	FINANCIAL PROJECT ID 452621-1-52-01	


THE OFFICIAL RECORD OF THIS SHEET IS THE ELECTRONIC FILE DIGITALLY SIGNED AND SEALED UNDER RULE 61G15-23.004, F.A.C.

ST-121
MITERED END SECTION (2)
18" RCP (2) INV ELEV=122.50'
ST-122
MITERED END SECTION (2)
18" RCP (2) INV ELEV=122.91'
ST-123
CONCRETE HEADWALL (2)
TOP CENTER ELEV=125.01'
NORTH 42" RCP (2) INV ELEV=119.91'
SOUTH 42" RCP (2) INV ELEV=119.76'

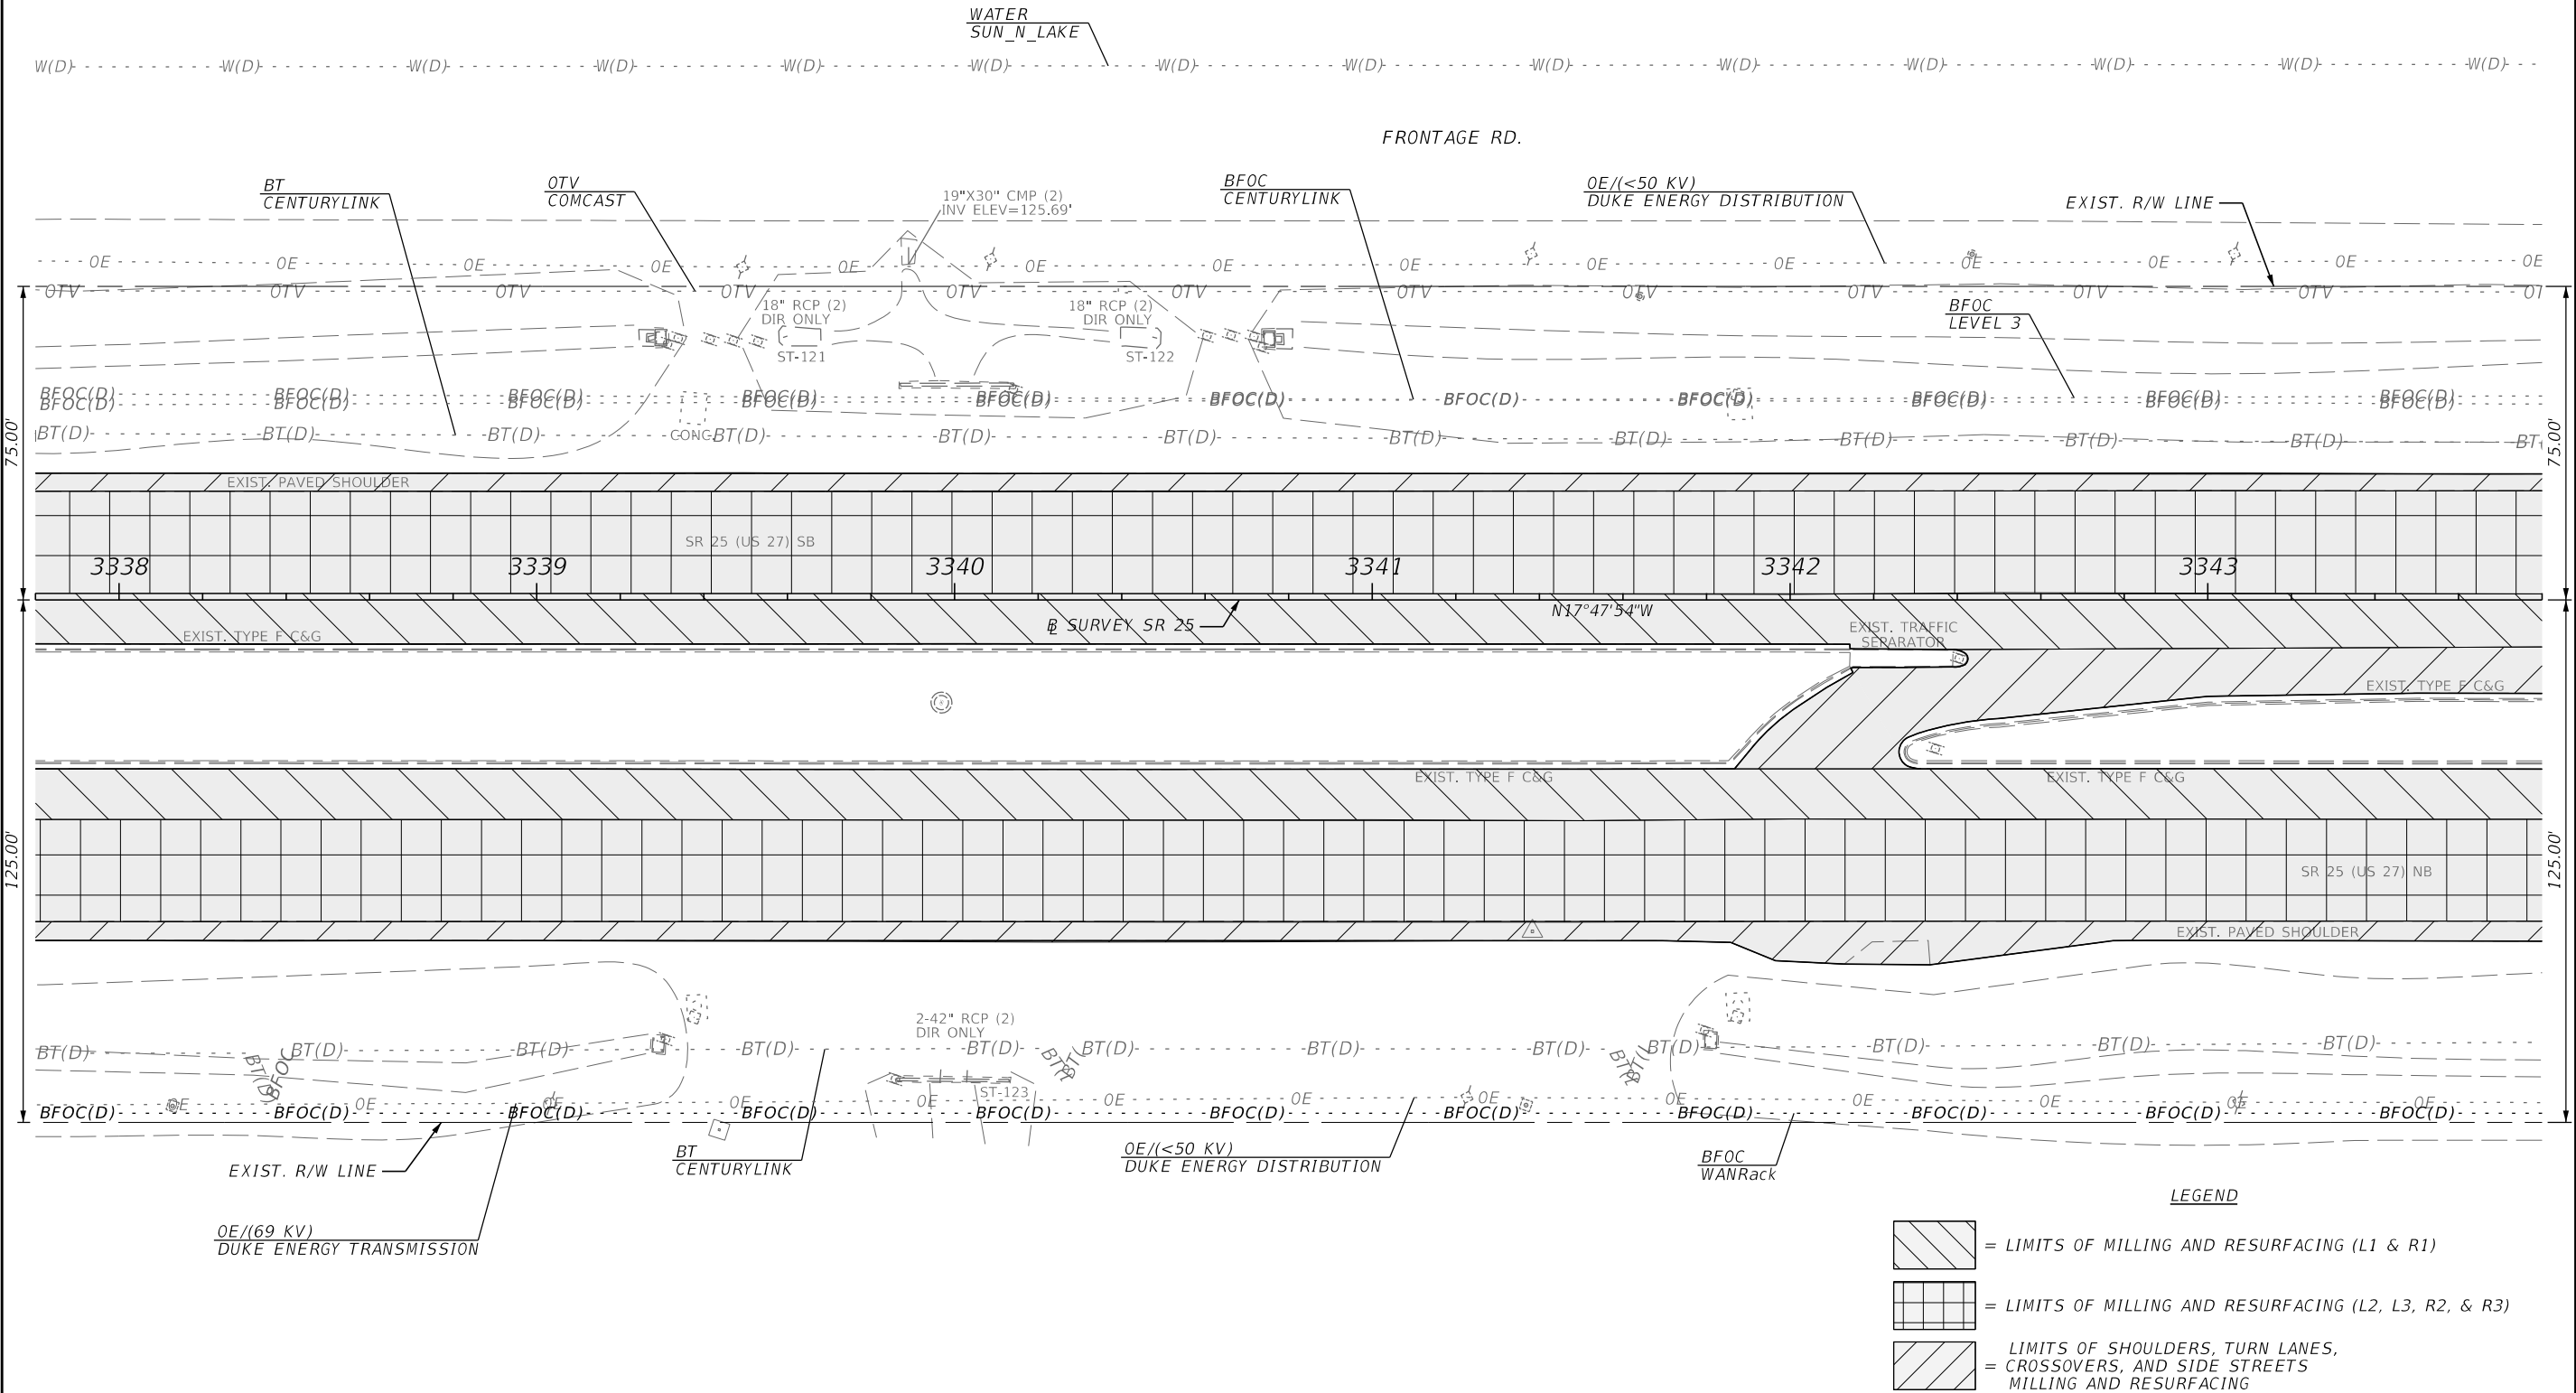

REVISIONS				ENGINEER OF RECORD		STATE OF FLORIDA DEPARTMENT OF TRANSPORTATION			ROADWAY PLAN	SHEET NO. 35
DATE	DESCRIPTION	DATE	DESCRIPTION	SAMUEL ST. HILAIRE LICENSE NUMBER: 96545 FLORIDA DEPT. OF TRANSPORTATION 801 N. BROADWAY AVENUE BARTOW, FL 33830-3809		ROAD NO.	COUNTY	FINANCIAL PROJECT ID		
						SR 25	HIGHLANDS	452621-1-52-01		


THE OFFICIAL RECORD OF THIS SHEET IS THE ELECTRONIC FILE DIGITALLY SIGNED AND SEALED UNDER RULE 61G15-23.004, F.A.C.

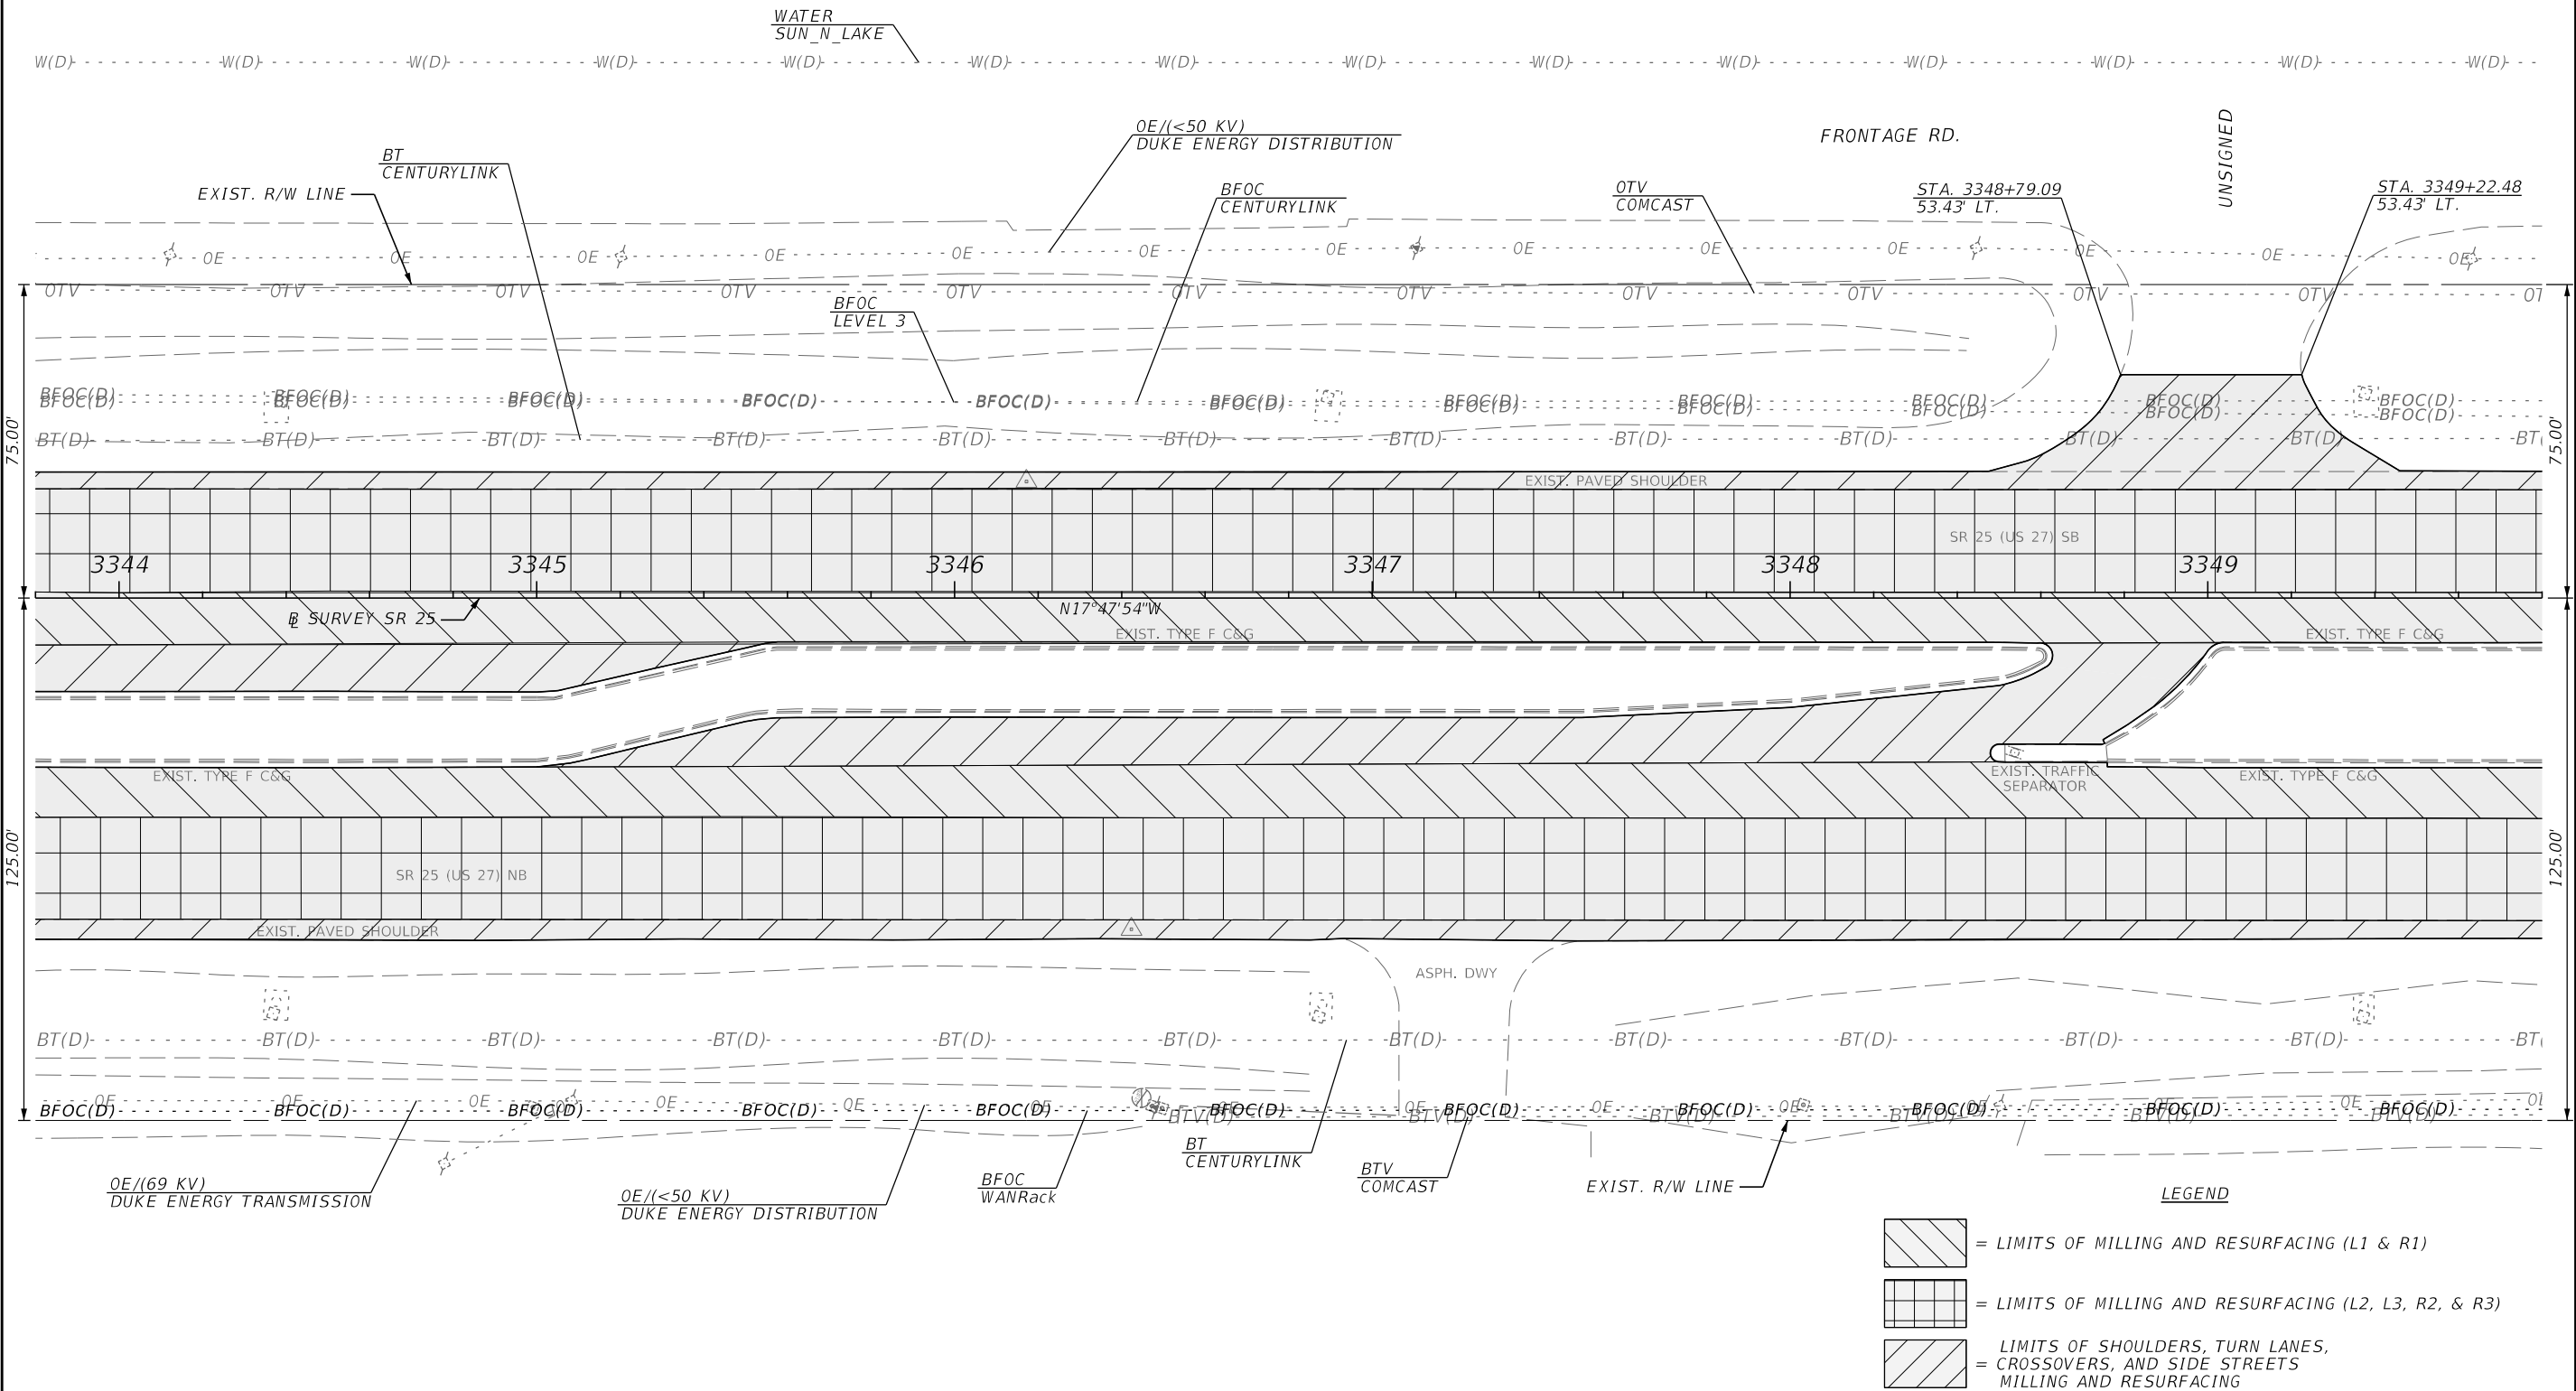

REVISIONS				ENGINEER OF RECORD		STATE OF FLORIDA DEPARTMENT OF TRANSPORTATION		ROADWAY PLAN	SHEET NO. 36
DATE	DESCRIPTION	DATE	DESCRIPTION	SAMUEL ST. HILAIRE LICENSE NUMBER: 96545 FLORIDA DEPT. OF TRANSPORTATION 801 N. BROADWAY AVENUE BARTOW, FL 33830-3809		ROAD NO.	COUNTY		
						SR 25	HIGHLANDS	FINANCIAL PROJECT ID 452621-1-52-01	

THE OFFICIAL RECORD OF THIS SHEET IS THE ELECTRONIC FILE DIGITALLY SIGNED AND SEALED UNDER RULE 61G15-23.004, F.A.C.


ST-124
MITERED END SECTION (2)
19"X30" ERCP (2) INV ELEV=126.25'
ST-125
MITERED END SECTION (3)
24" RCP (2) INV ELEV=126.33'
ST-125
MITERED END SECTION (2)
19"X30" ERCP (2) INV ELEV=126.68'
ST-126
CONCRETE HEADWALL (2)
TOP CENTER ELEV=129.04'
NORTH 42" RCP (2) INV ELEV=123.84'
SOUTH 42" RCP (2) INV ELEV=123.96'

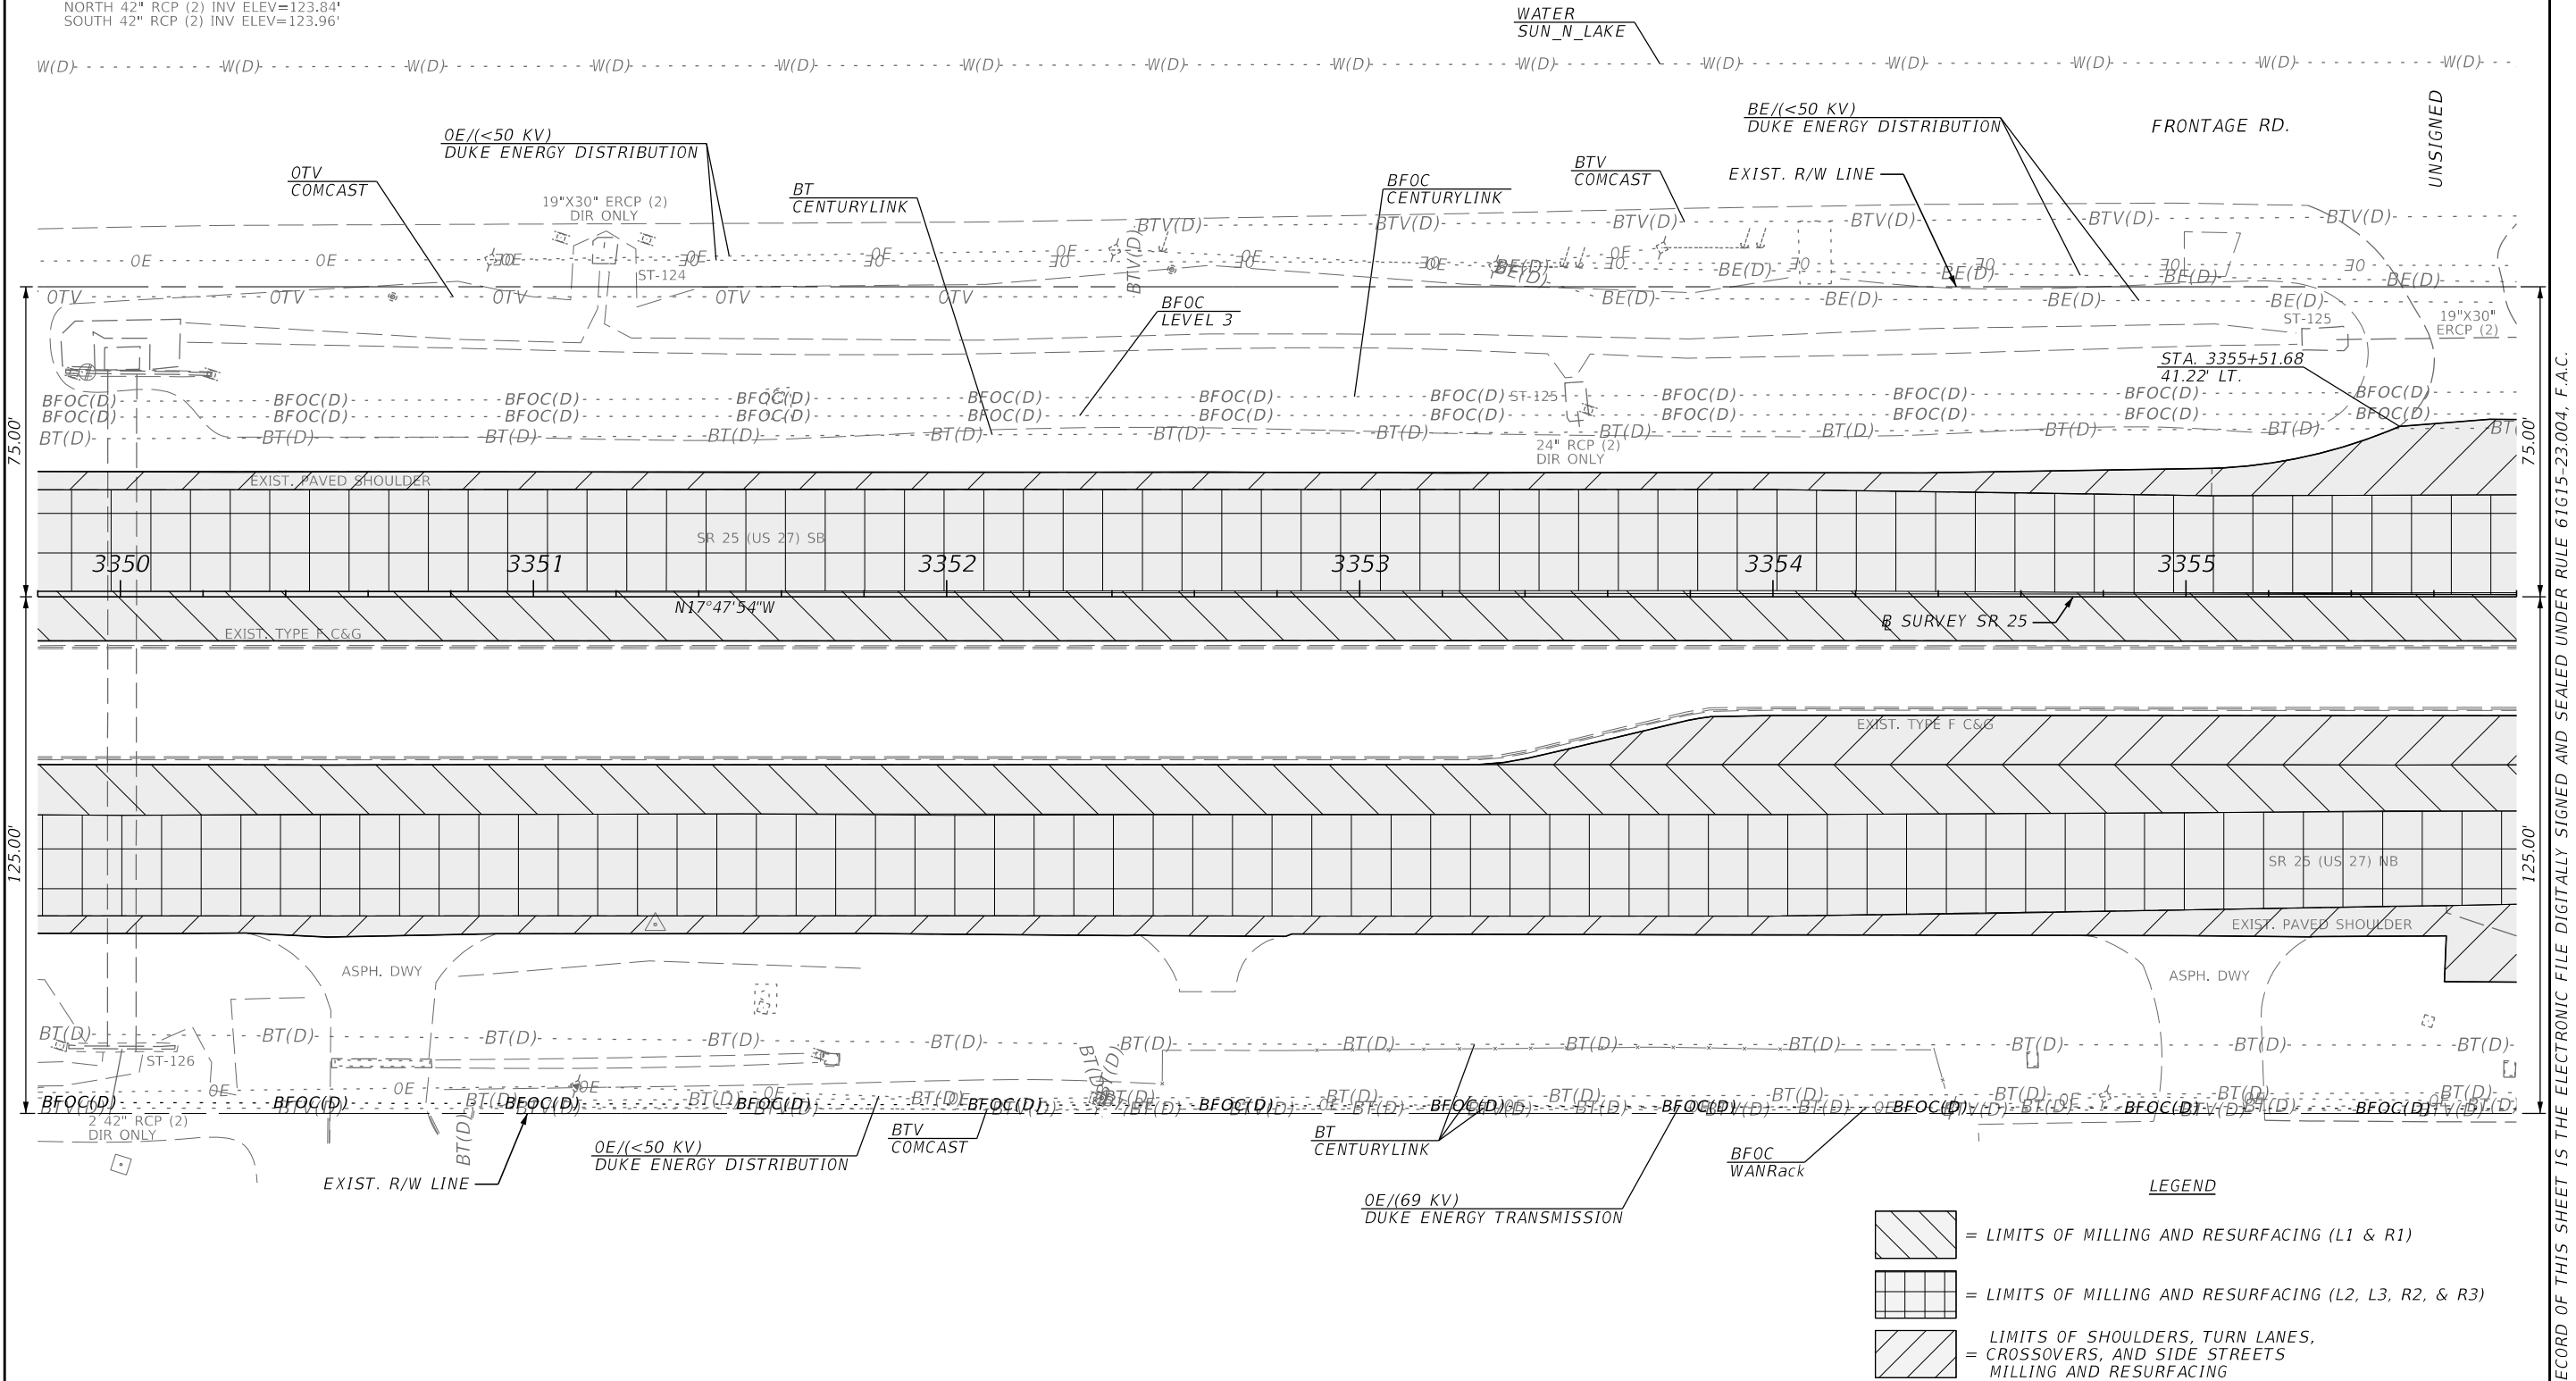

REVISIONS				ENGINEER OF RECORD		STATE OF FLORIDA DEPARTMENT OF TRANSPORTATION		ROADWAY PLAN	SHEET NO. 37
DATE	DESCRIPTION	DATE	DESCRIPTION	SAMUEL ST. HILAIRE LICENSE NUMBER: 96545 FLORIDA DEPT. OF TRANSPORTATION 801 N. BROADWAY AVENUE BARTOW, FL 33830-3809		ROAD NO.	COUNTY		
						SR 25	HIGHLANDS	FINANCIAL PROJECT ID 452621-1-52-01	



THE OFFICIAL RECORD OF THIS SHEET IS THE ELECTRONIC FILE DIGITALLY SIGNED AND SEALED UNDER RULE 61G15-23.004, F.A.C.

ST-127
MITERED END SECTION (2)
19"X30" ERCP (2) INV ELEV=126.85'
ST-128
MITERED END SECTION (2)
12" RCP (2) INV ELEV=129.06'

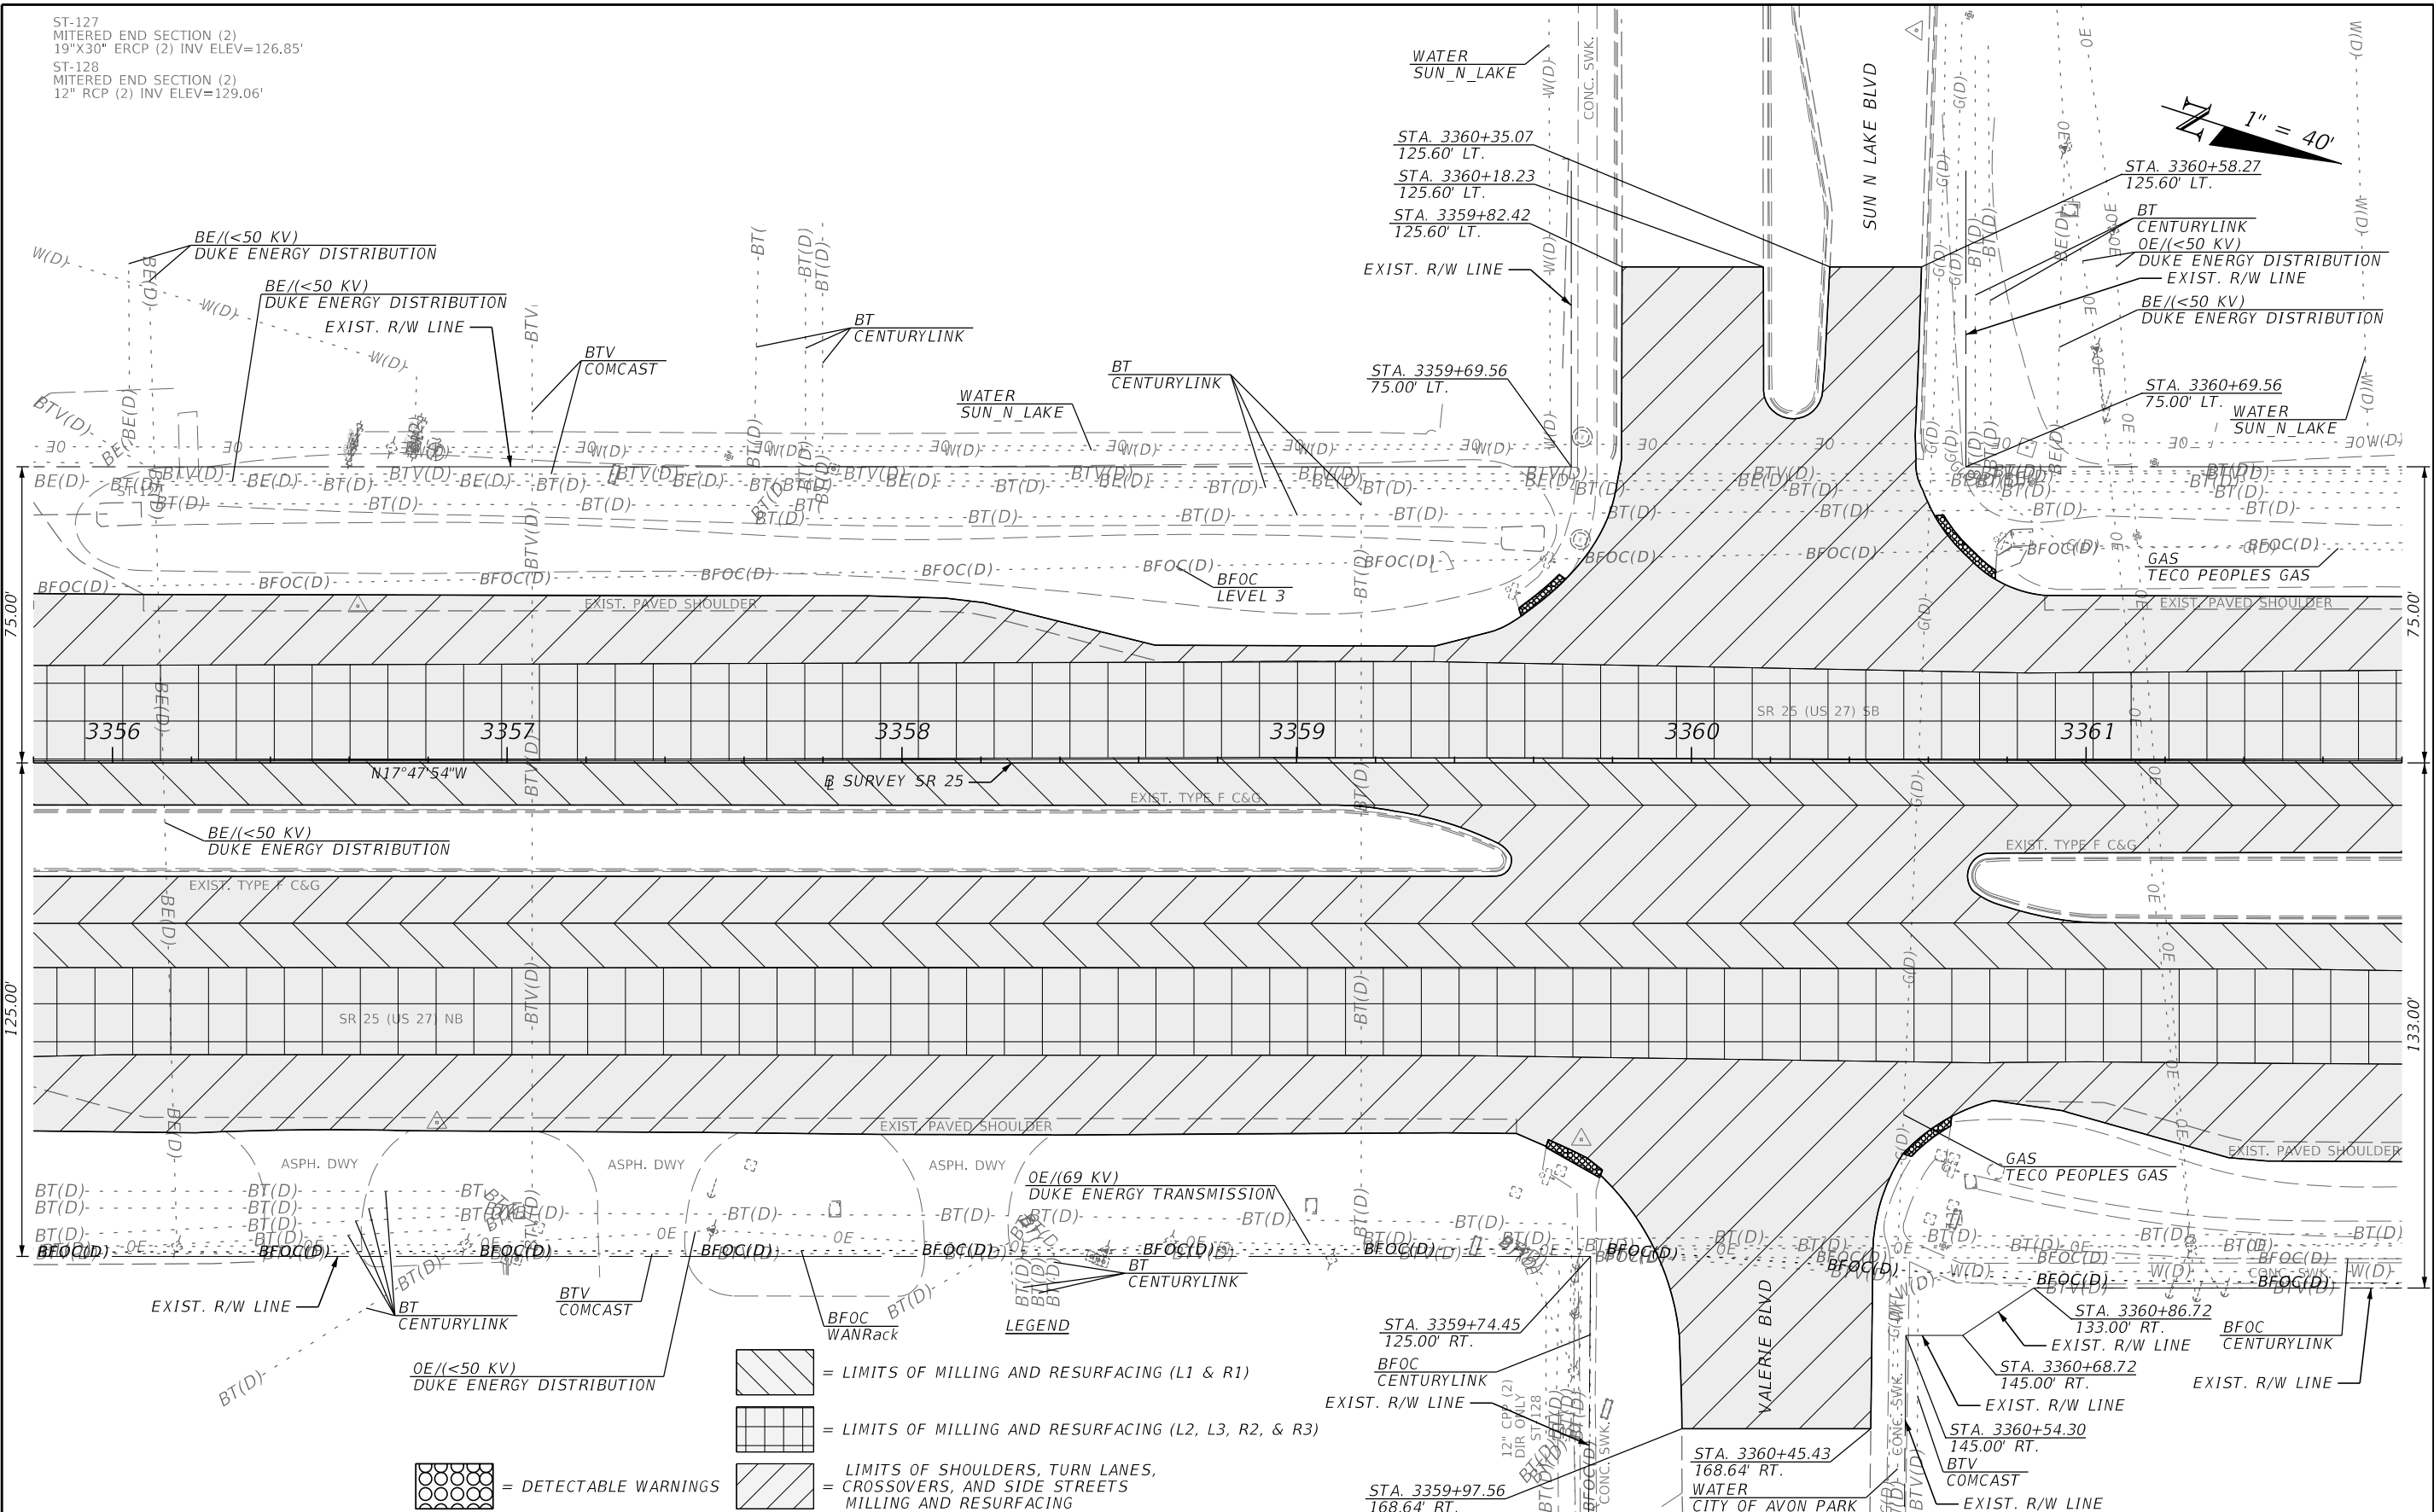

REVISIONS				ENGINEER OF RECORD			STATE OF FLORIDA DEPARTMENT OF TRANSPORTATION			ROADWAY PLAN	SHEET NO. 38
DATE	DESCRIPTION						ROAD NO.	COUNTY	FINANCIAL PROJECT ID		
				SAMUEL ST. HILAIRE LICENSE NUMBER: 96545 FLORIDA DEPT. OF TRANSPORTATION 801 N. BROADWAY AVENUE BARTOW, FL 33830-3809			SR 25	HIGHLANDS	452621-1-52-01		

ST-128
MITERED END SECTION (2)
14"x23" ERCP (2) INV ELEV=130.36'
ST-129
MITERED END SECTION (2)
14"x23" ERCP (2) INV ELEV=130.63'
ST-130
GRATE INLET (3)
SE 14"x23" ERCP (2) INV ELEV=130.90'
NOTE: MISSING GRATE

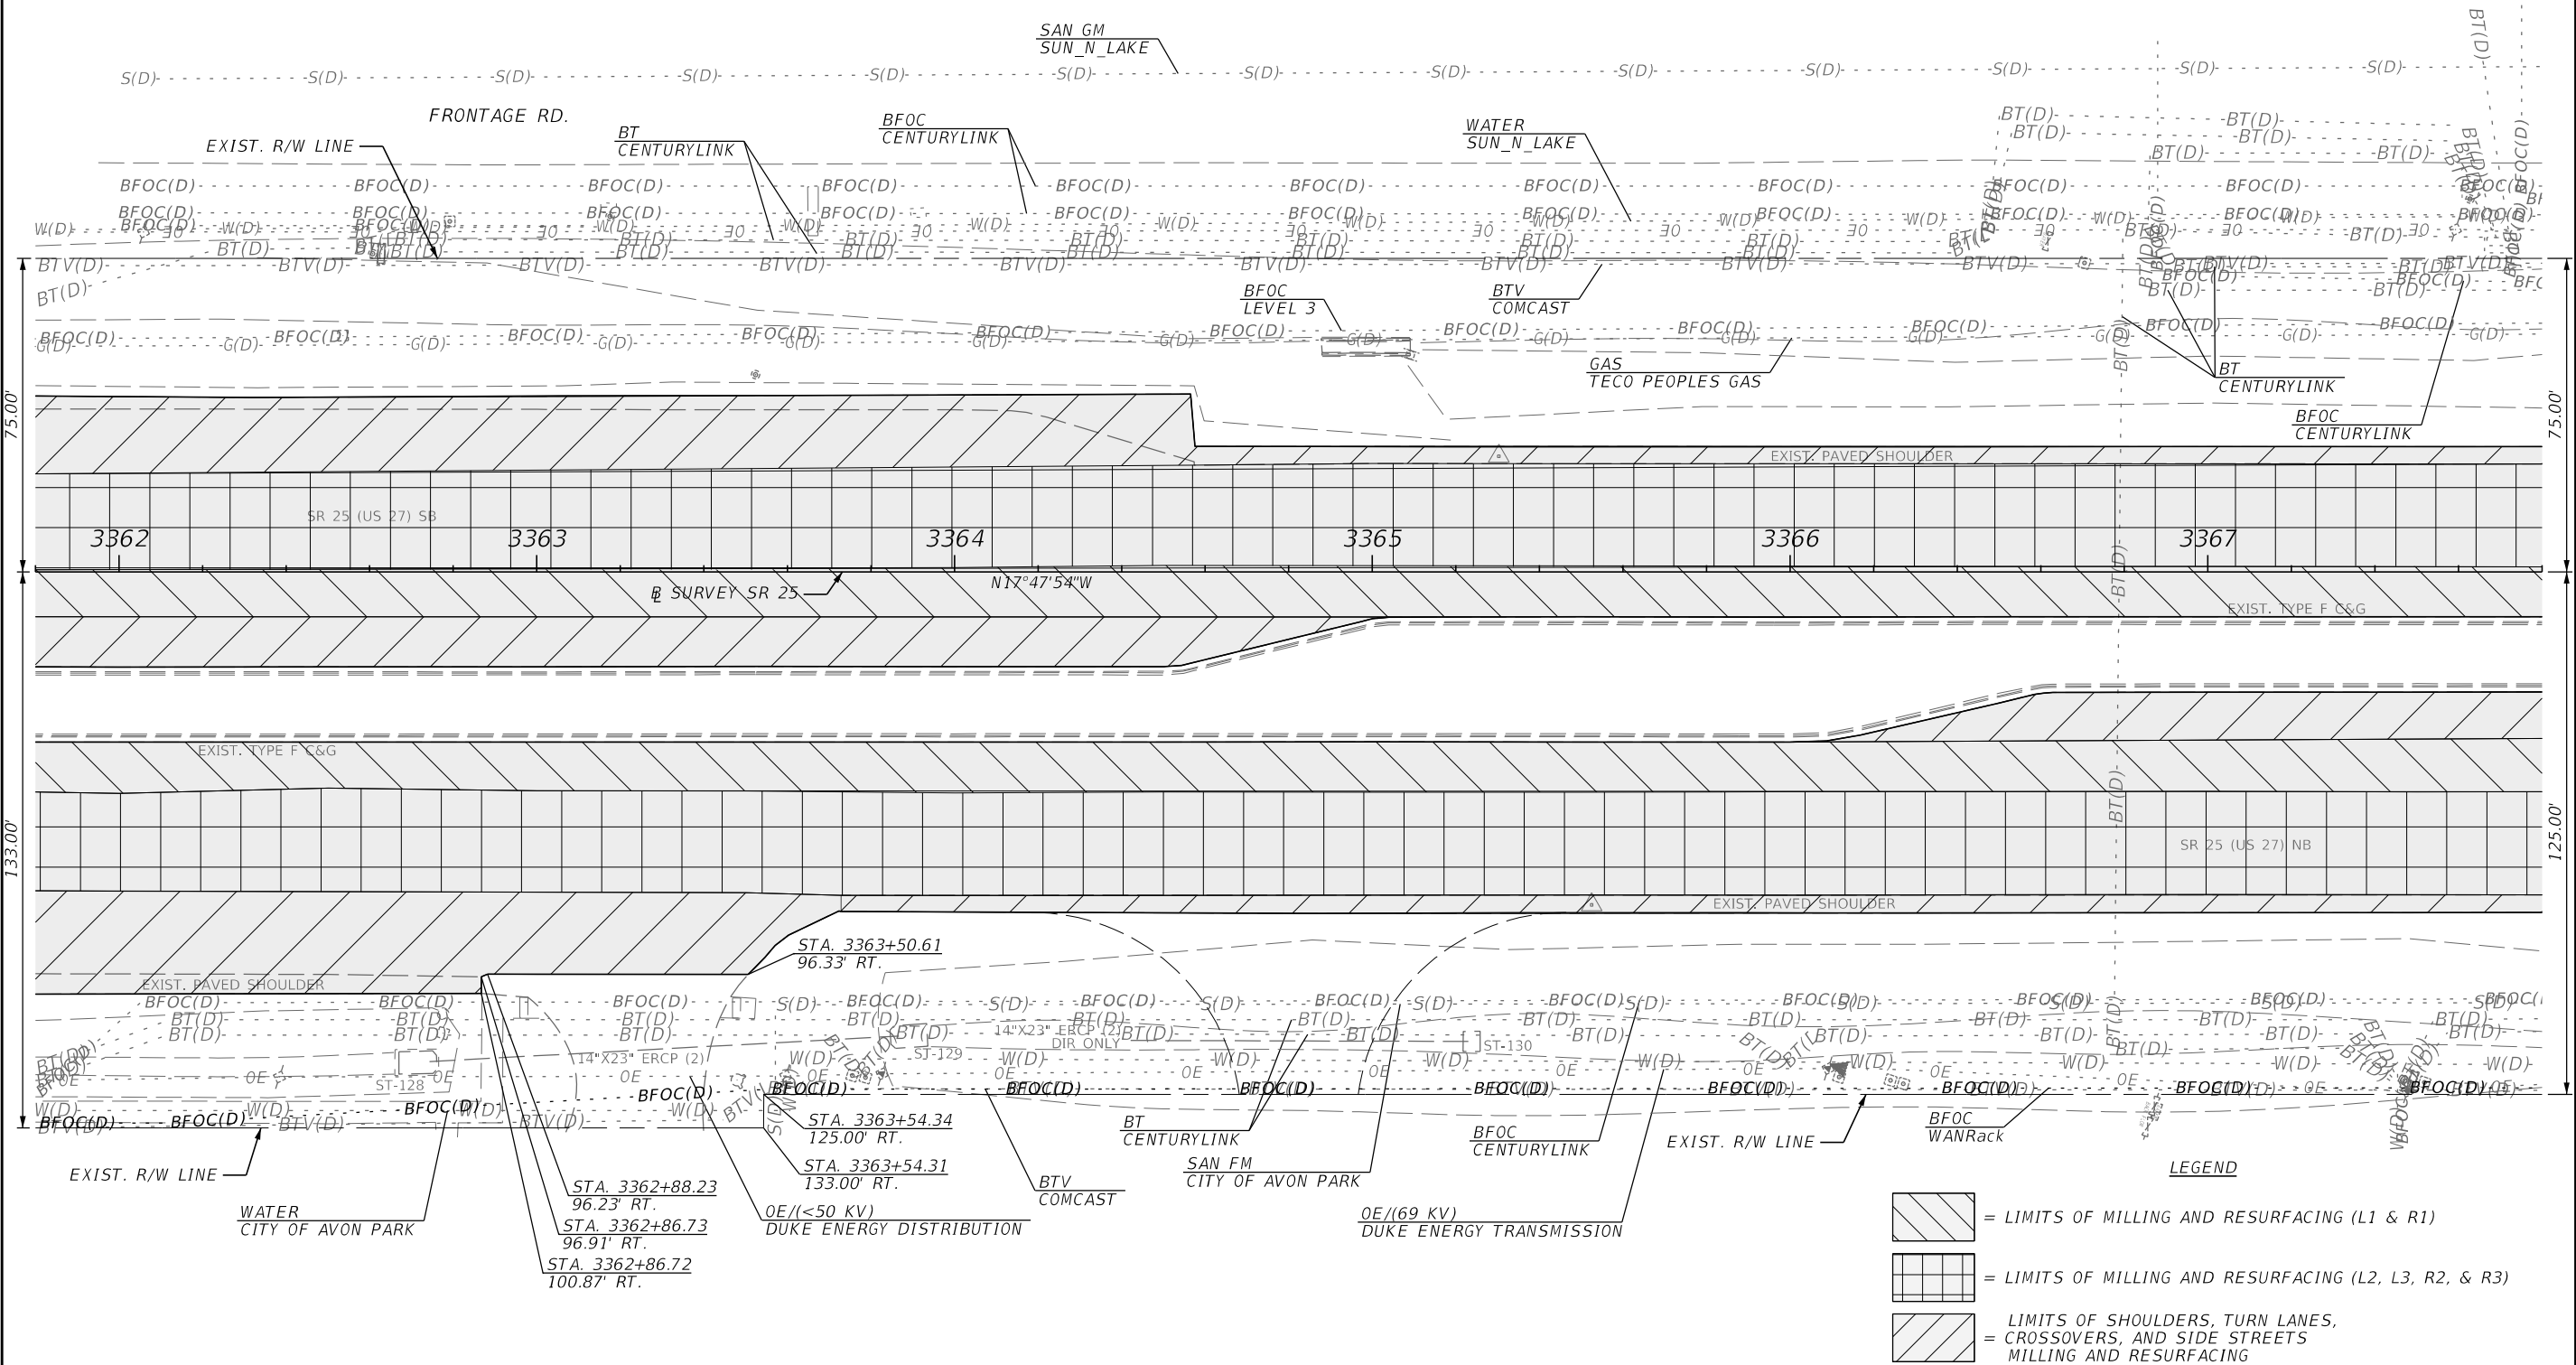
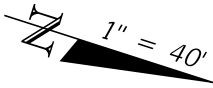


- LEGEND**
- = LIMITS OF MILLING AND RESURFACING (L1 & R1)
 - = LIMITS OF MILLING AND RESURFACING (L2, L3, R2, & R3)
 - = LIMITS OF SHOULDERS, TURN LANES, CROSSOVERS, AND SIDE STREETS MILLING AND RESURFACING

REVISIONS				ENGINEER OF RECORD		STATE OF FLORIDA DEPARTMENT OF TRANSPORTATION		ROADWAY PLAN	SHEET NO. 39
DATE	DESCRIPTION	DATE	DESCRIPTION	SAMUEL ST. HILAIRE LICENSE NUMBER: 96545 FLORIDA DEPT. OF TRANSPORTATION 801 N. BROADWAY AVENUE BARTOW, FL 33830-3809		ROAD NO.	COUNTY		
						SR 25	HIGHLANDS	FINANCIAL PROJECT ID 452621-1-52-01	

THE OFFICIAL RECORD OF THIS SHEET IS THE ELECTRONIC FILE DIGITALLY SIGNED AND SEALED UNDER RULE 61G15-23.004, F.A.C.


ST-131
MITERED END SECTION (2)
18" RCP (2) INV ELEV=130.78'
ST-132
GRATE INLET W/ FIBERGLASS SKIMMER (2)
GRATE ELEV=133.83'
18" RCP (2) INV ELEV=131.23'
ST-133
MITERED END SECTION (2)
18" RCP (2) INV ELEV=131.44'
ST-134
MITERED END SECTION (2)
18" RCP (2) INV ELEV=131.60'
ST-135
MITERED END SECTION (2)
18" RCP (2) INV ELEV=131.17'
ST-136
MITERED END SECTION (2)
18" RCP (2) INV ELEV=131.18'
ST-137
CONCRETE HEADWALL (2)
TOP CENTER ELEV=135.01'
NORTH 42" RCP (2) INV ELEV=130.03'
MIDDLE 42" RCP (2) INV ELEV=129.95'
SOUTH 42" RCP (2) INV ELEV=129.94'
ST-138
MITERED END SECTION (2)
24" RCP (2) INV ELEV=131.45'
ST-139
GRATE INLET W/ FIBERGLASS SKIMMER (2)
GRATE ELEV=134.93'
SE 24" RCP (2) INV ELEV=131.89'

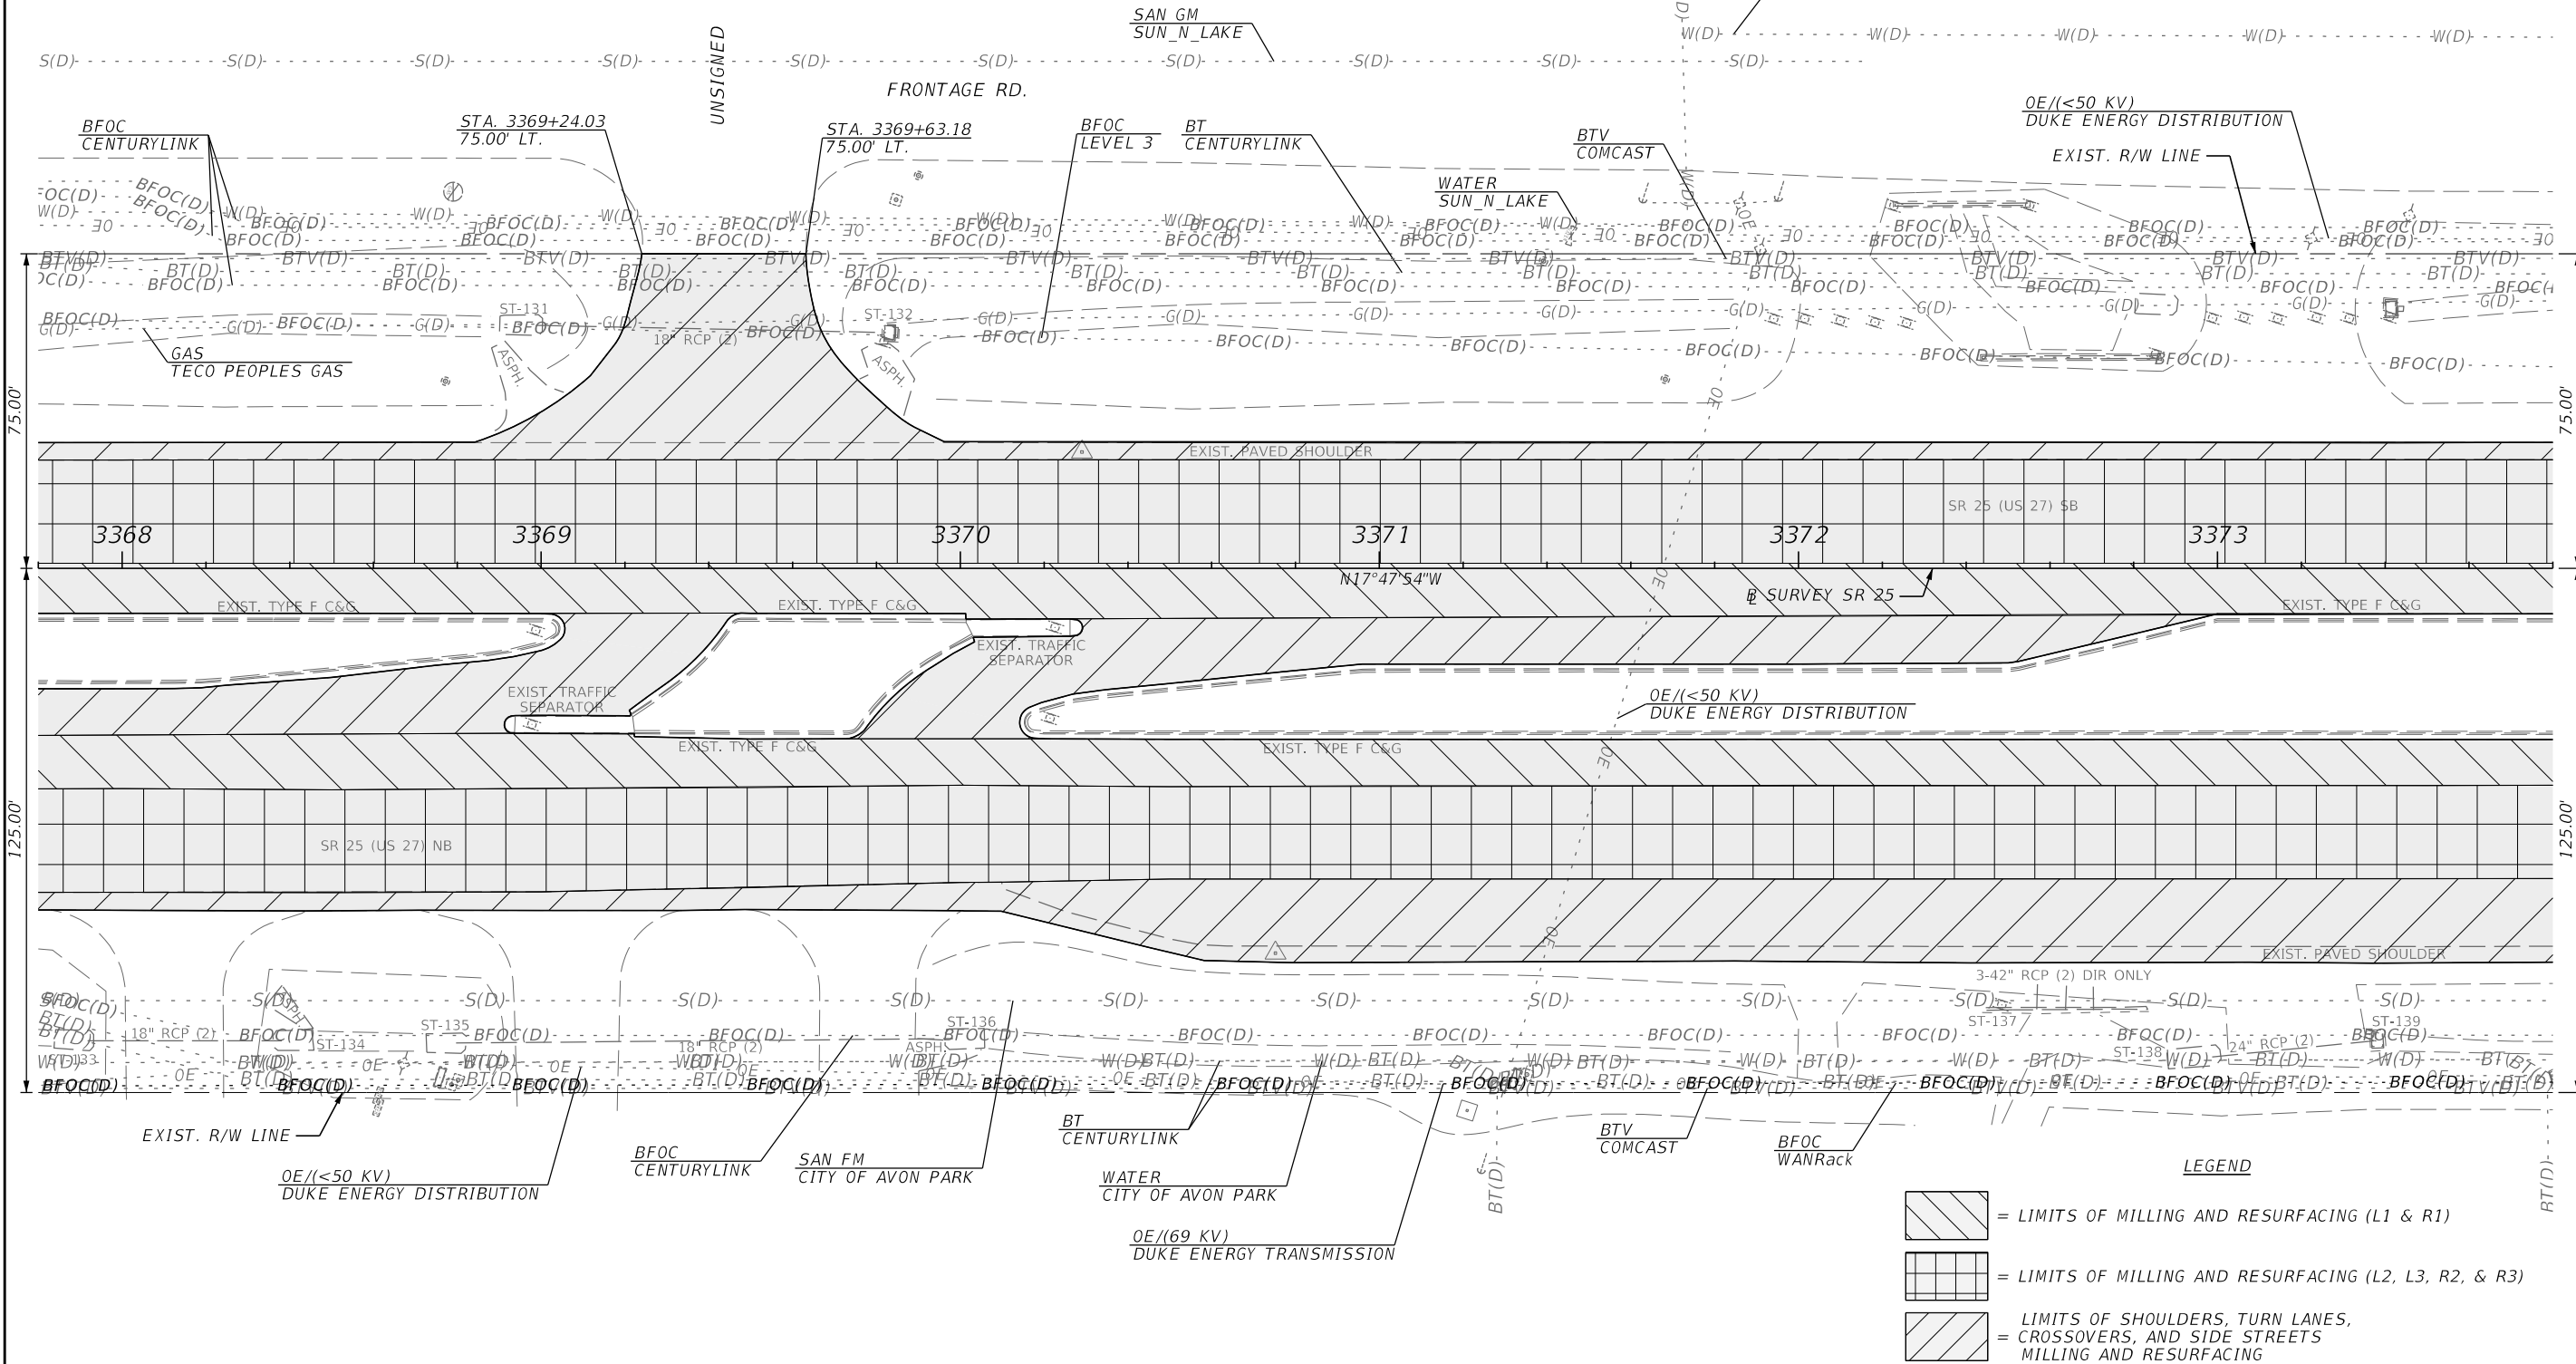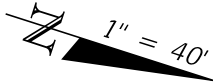

REVISIONS				ENGINEER OF RECORD		STATE OF FLORIDA DEPARTMENT OF TRANSPORTATION		ROADWAY PLAN	SHEET NO. 40
DATE	DESCRIPTION	DATE	DESCRIPTION	SAMUEL ST. HILAIRE LICENSE NUMBER: 96545 FLORIDA DEPT. OF TRANSPORTATION 801 N. BROADWAY AVENUE BARTOW, FL 33830-3809		ROAD NO.	COUNTY		
						SR 25	HIGHLANDS	FINANCIAL PROJECT ID 452621-1-52-01	

THE OFFICIAL RECORD OF THIS SHEET IS THE ELECTRONIC FILE DIGITALLY SIGNED AND SEALED UNDER RULE 61G15-23.004, F.A.C.

ST-140
MITERED END SECTION (2)
36" RCP (2) INV ELEV=132.17'
ST-141
MITERED END SECTION (2)
36" RCP (2) INV ELEV=133.04'
ST-142
MITERED END SECTION (2)
18" RCP (2) INV ELEV=132.73'
ST-143
MITERED END SECTION (2)
18" RCP (2) INV ELEV=132.59'
ST-144
GRATE INLET W/ FIBERGLASS SKIMMER (2)
GRATE ELEV=136.37'
SE 18" RCP (2) INV ELEV=132.93'

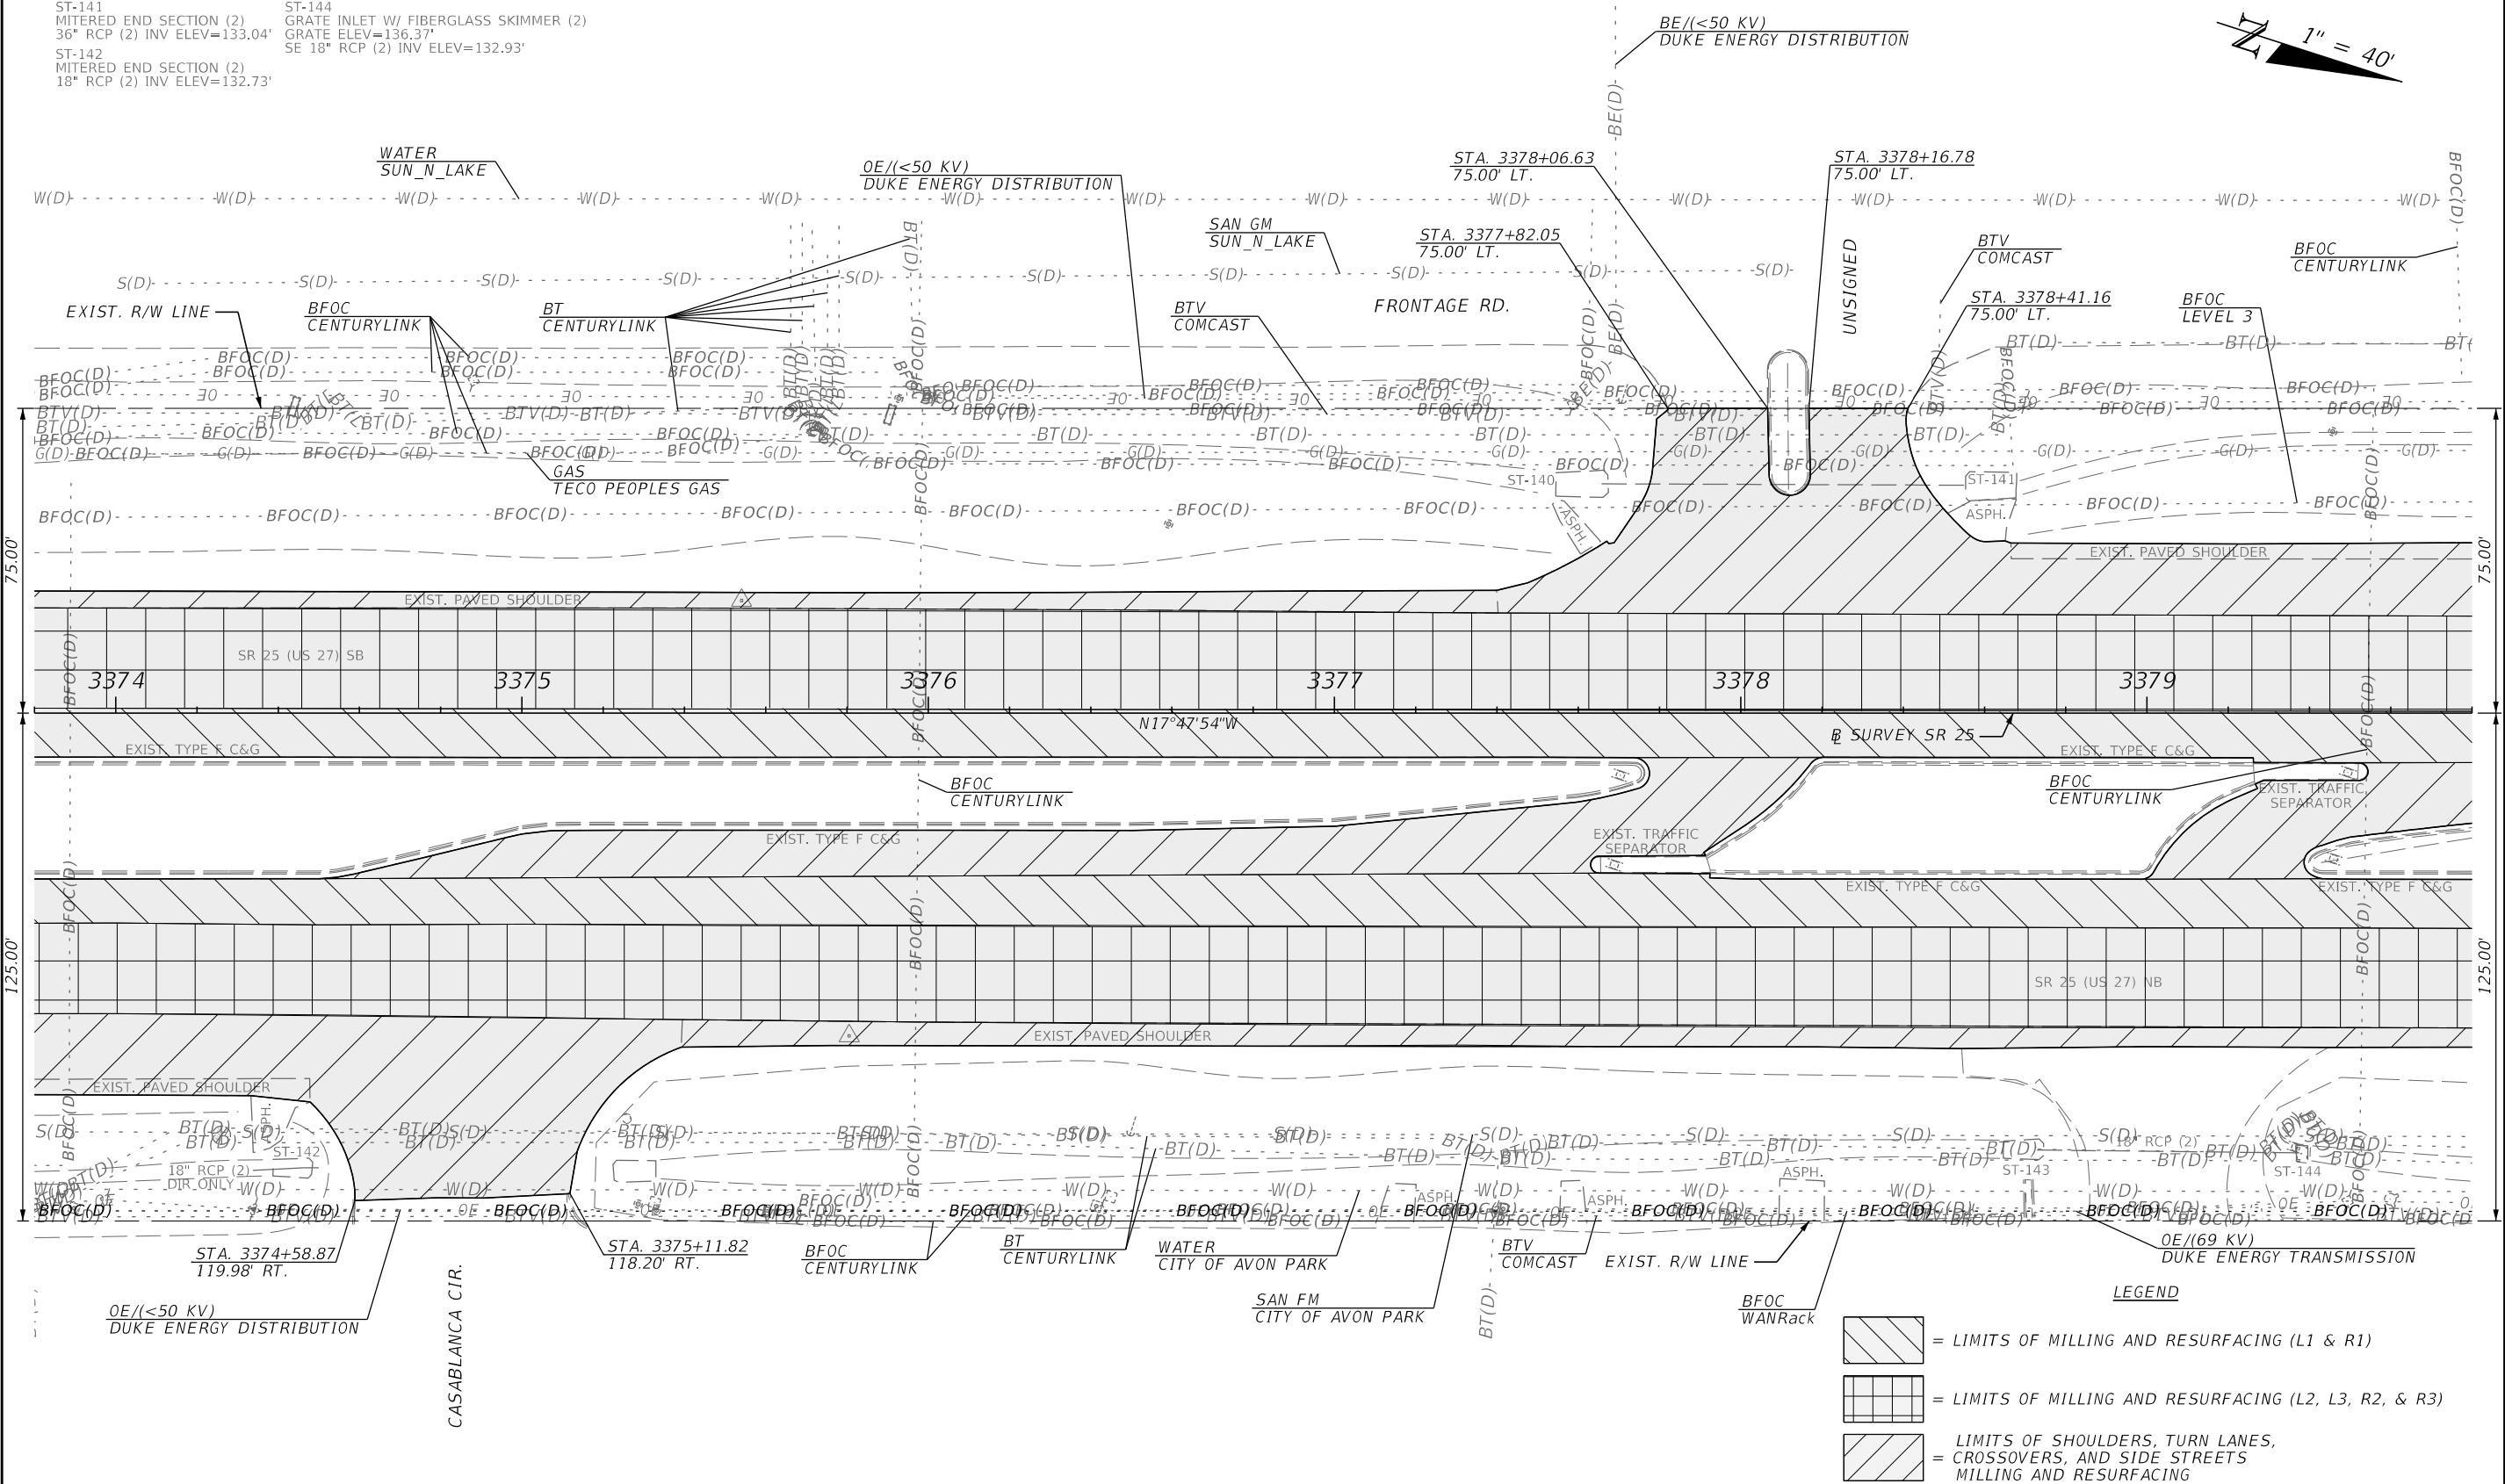



LEGEND

- = LIMITS OF MILLING AND RESURFACING (L1 & R1)
- = LIMITS OF MILLING AND RESURFACING (L2, L3, R2, & R3)
- = LIMITS OF SHOULDERS, TURN LANES, CROSSOVERS, AND SIDE STREETS MILLING AND RESURFACING

REVISIONS				ENGINEER OF RECORD		STATE OF FLORIDA DEPARTMENT OF TRANSPORTATION			ROADWAY PLAN	SHEET NO. 41
DATE	DESCRIPTION	DATE	DESCRIPTION	SAMUEL ST. HILAIRE LICENSE NUMBER: 96545 FLORIDA DEPT. OF TRANSPORTATION 801 N. BROADWAY AVENUE BARTOW, FL 33830-3809		ROAD NO.	COUNTY	FINANCIAL PROJECT ID		
						SR 25	HIGHLANDS	452621-1-52-01		

THE OFFICIAL RECORD OF THIS SHEET IS THE ELECTRONIC FILE DIGITALLY SIGNED AND SEALED UNDER RULE 61G15-23.004, F.A.C.

ST-145
MITERED END SECTION (2)
18" RCP (2) INV ELEV=134.51'
ST-146
GRATE INLET (2)
GRATE ELEV=139.11'
SE 18" RCP (2) INV ELEV=135.33'

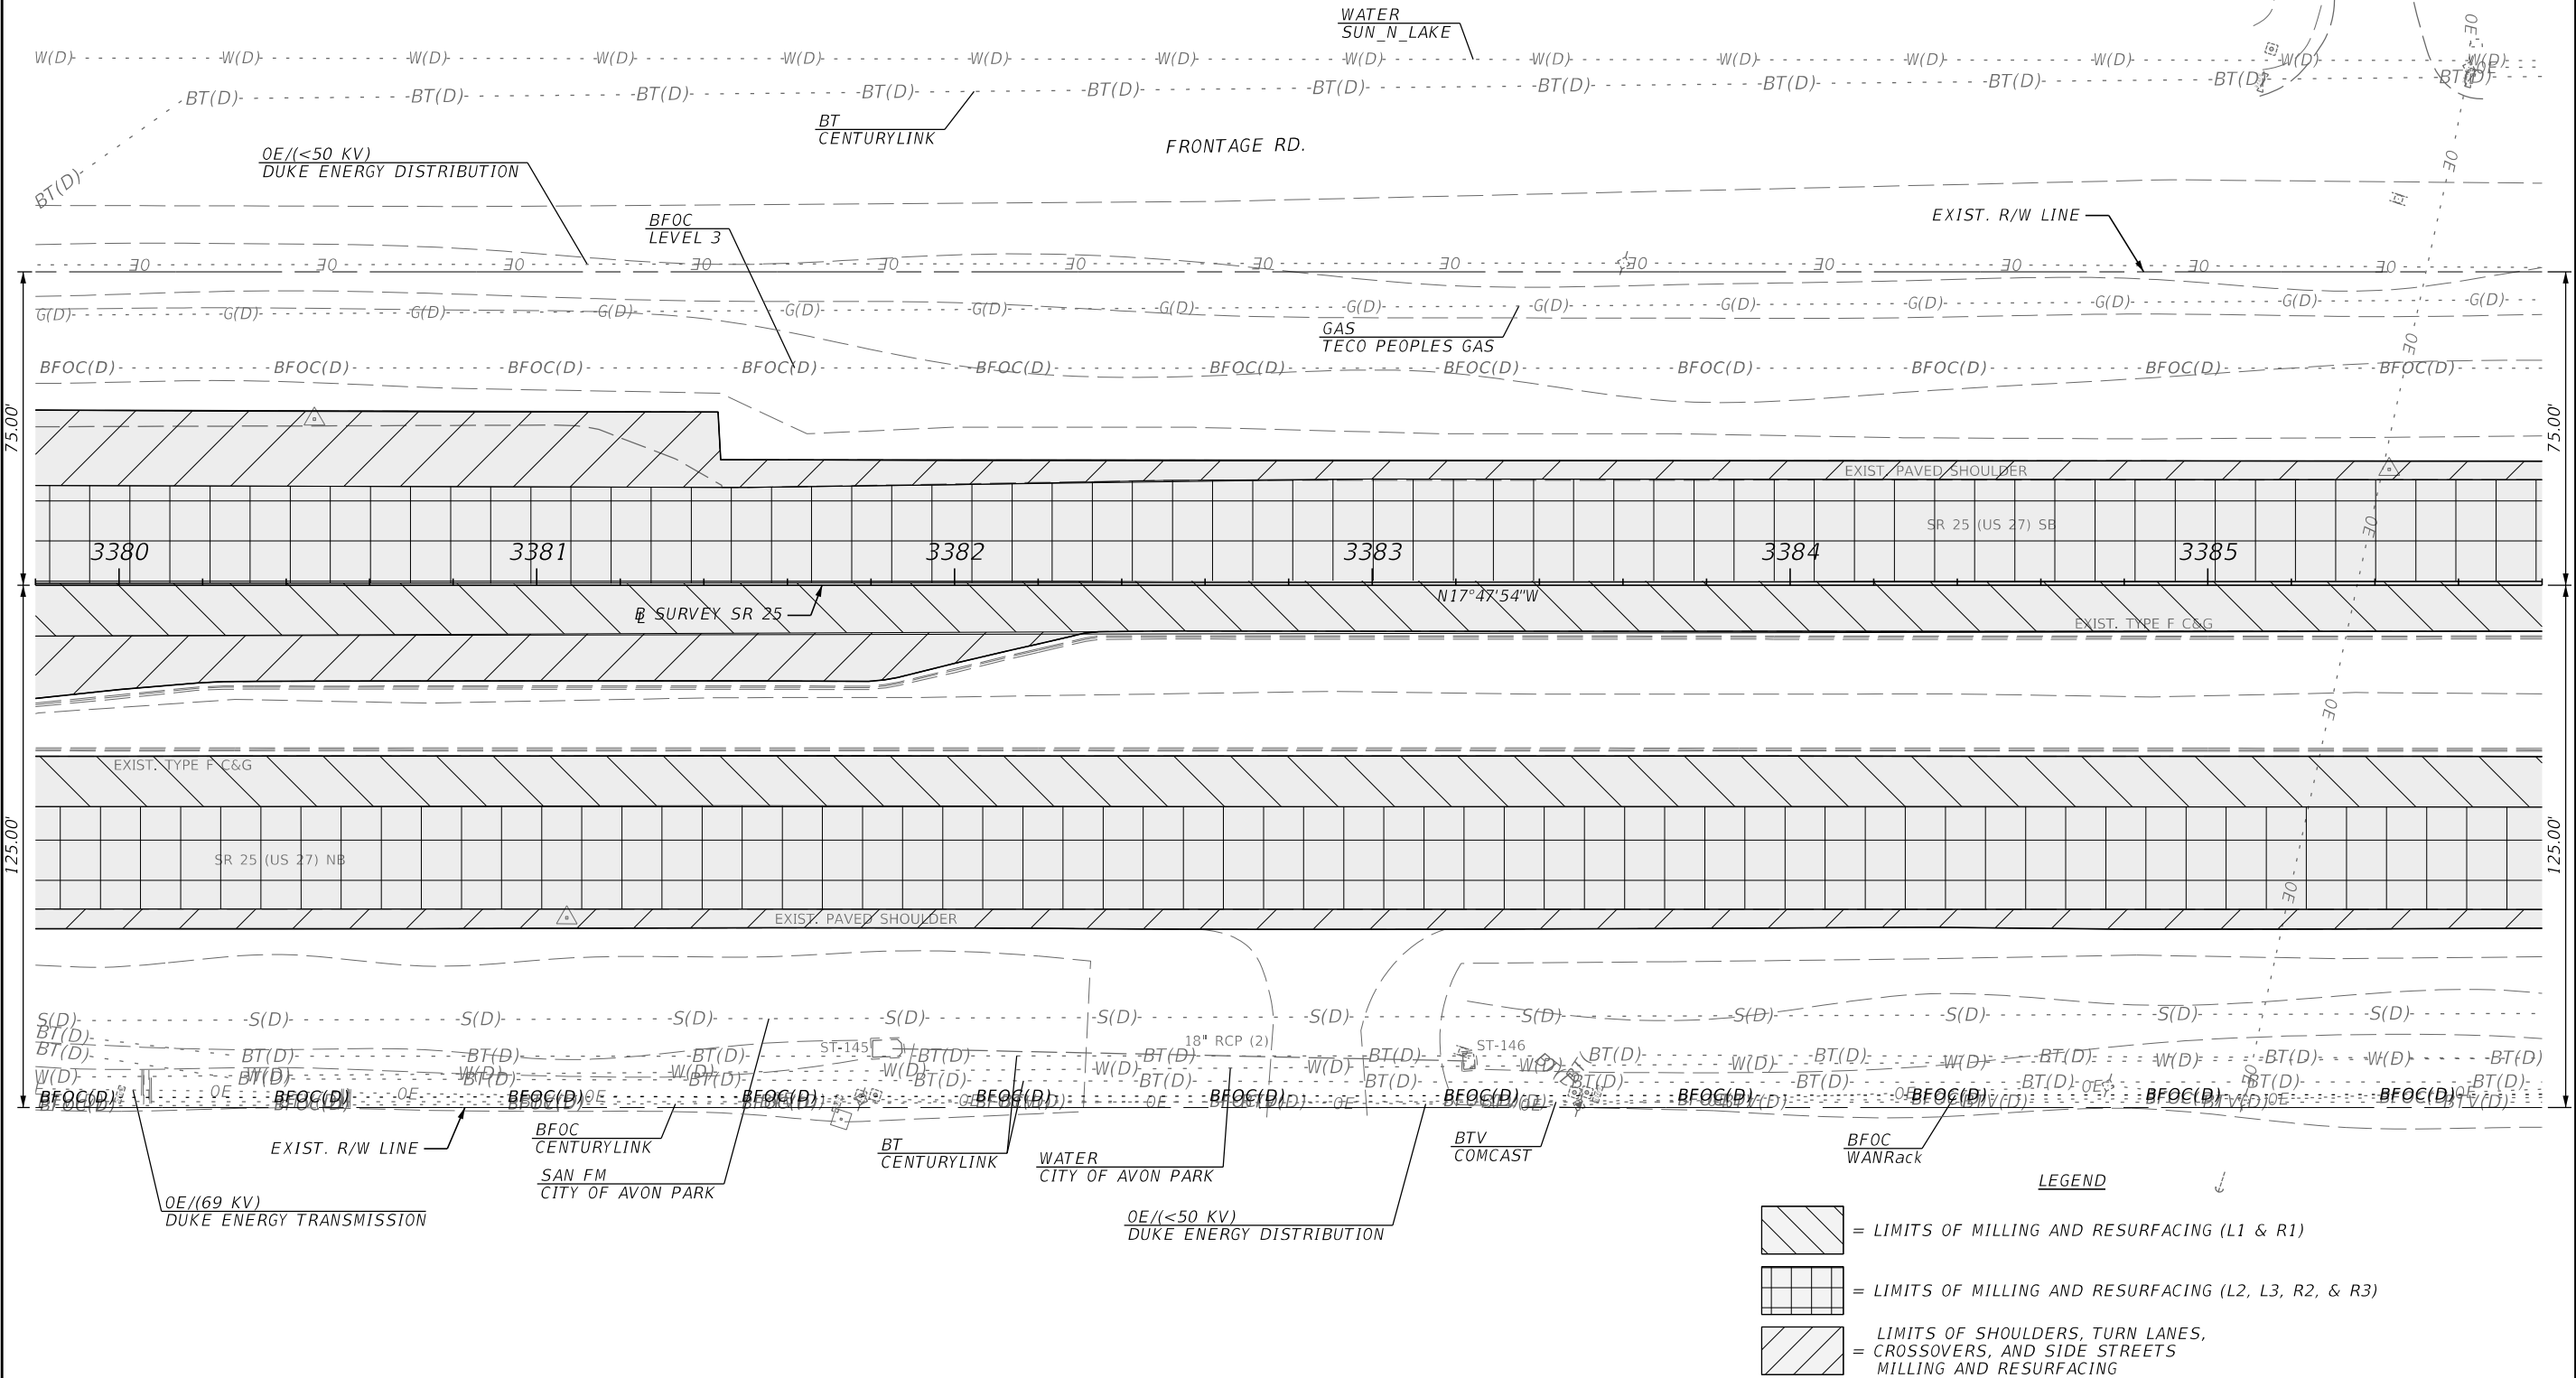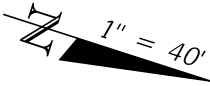

- LEGEND**
- = LIMITS OF MILLING AND RESURFACING (L1 & R1)
 - = LIMITS OF MILLING AND RESURFACING (L2, L3, R2, & R3)
 - = LIMITS OF SHOULDERS, TURN LANES, CROSSOVERS, AND SIDE STREETS MILLING AND RESURFACING


REVISIONS				ENGINEER OF RECORD		STATE OF FLORIDA DEPARTMENT OF TRANSPORTATION		ROADWAY PLAN	SHEET NO. 42
DATE	DESCRIPTION	DATE	DESCRIPTION	SAMUEL ST. HILAIRE LICENSE NUMBER: 96545 FLORIDA DEPT. OF TRANSPORTATION 801 N. BROADWAY AVENUE BARTOW, FL 33830-3809		ROAD NO.	COUNTY		
						SR 25	HIGHLANDS	FINANCIAL PROJECT ID 452621-1-52-01	

THE OFFICIAL RECORD OF THIS SHEET IS THE ELECTRONIC FILE DIGITALLY SIGNED AND SEALED UNDER RULE 61G15-23.004, F.A.C.

 = LIMITS OF MILLING AND RESURFACING (L1 & R1)

 = LIMITS OF MILLING AND RESURFACING (L2, L3, R2, & R3)

 LIMITS OF SHOULDERS, TURN LANES,
= CROSSOVERS, AND SIDE STREETS
MILLING AND RESURFACING

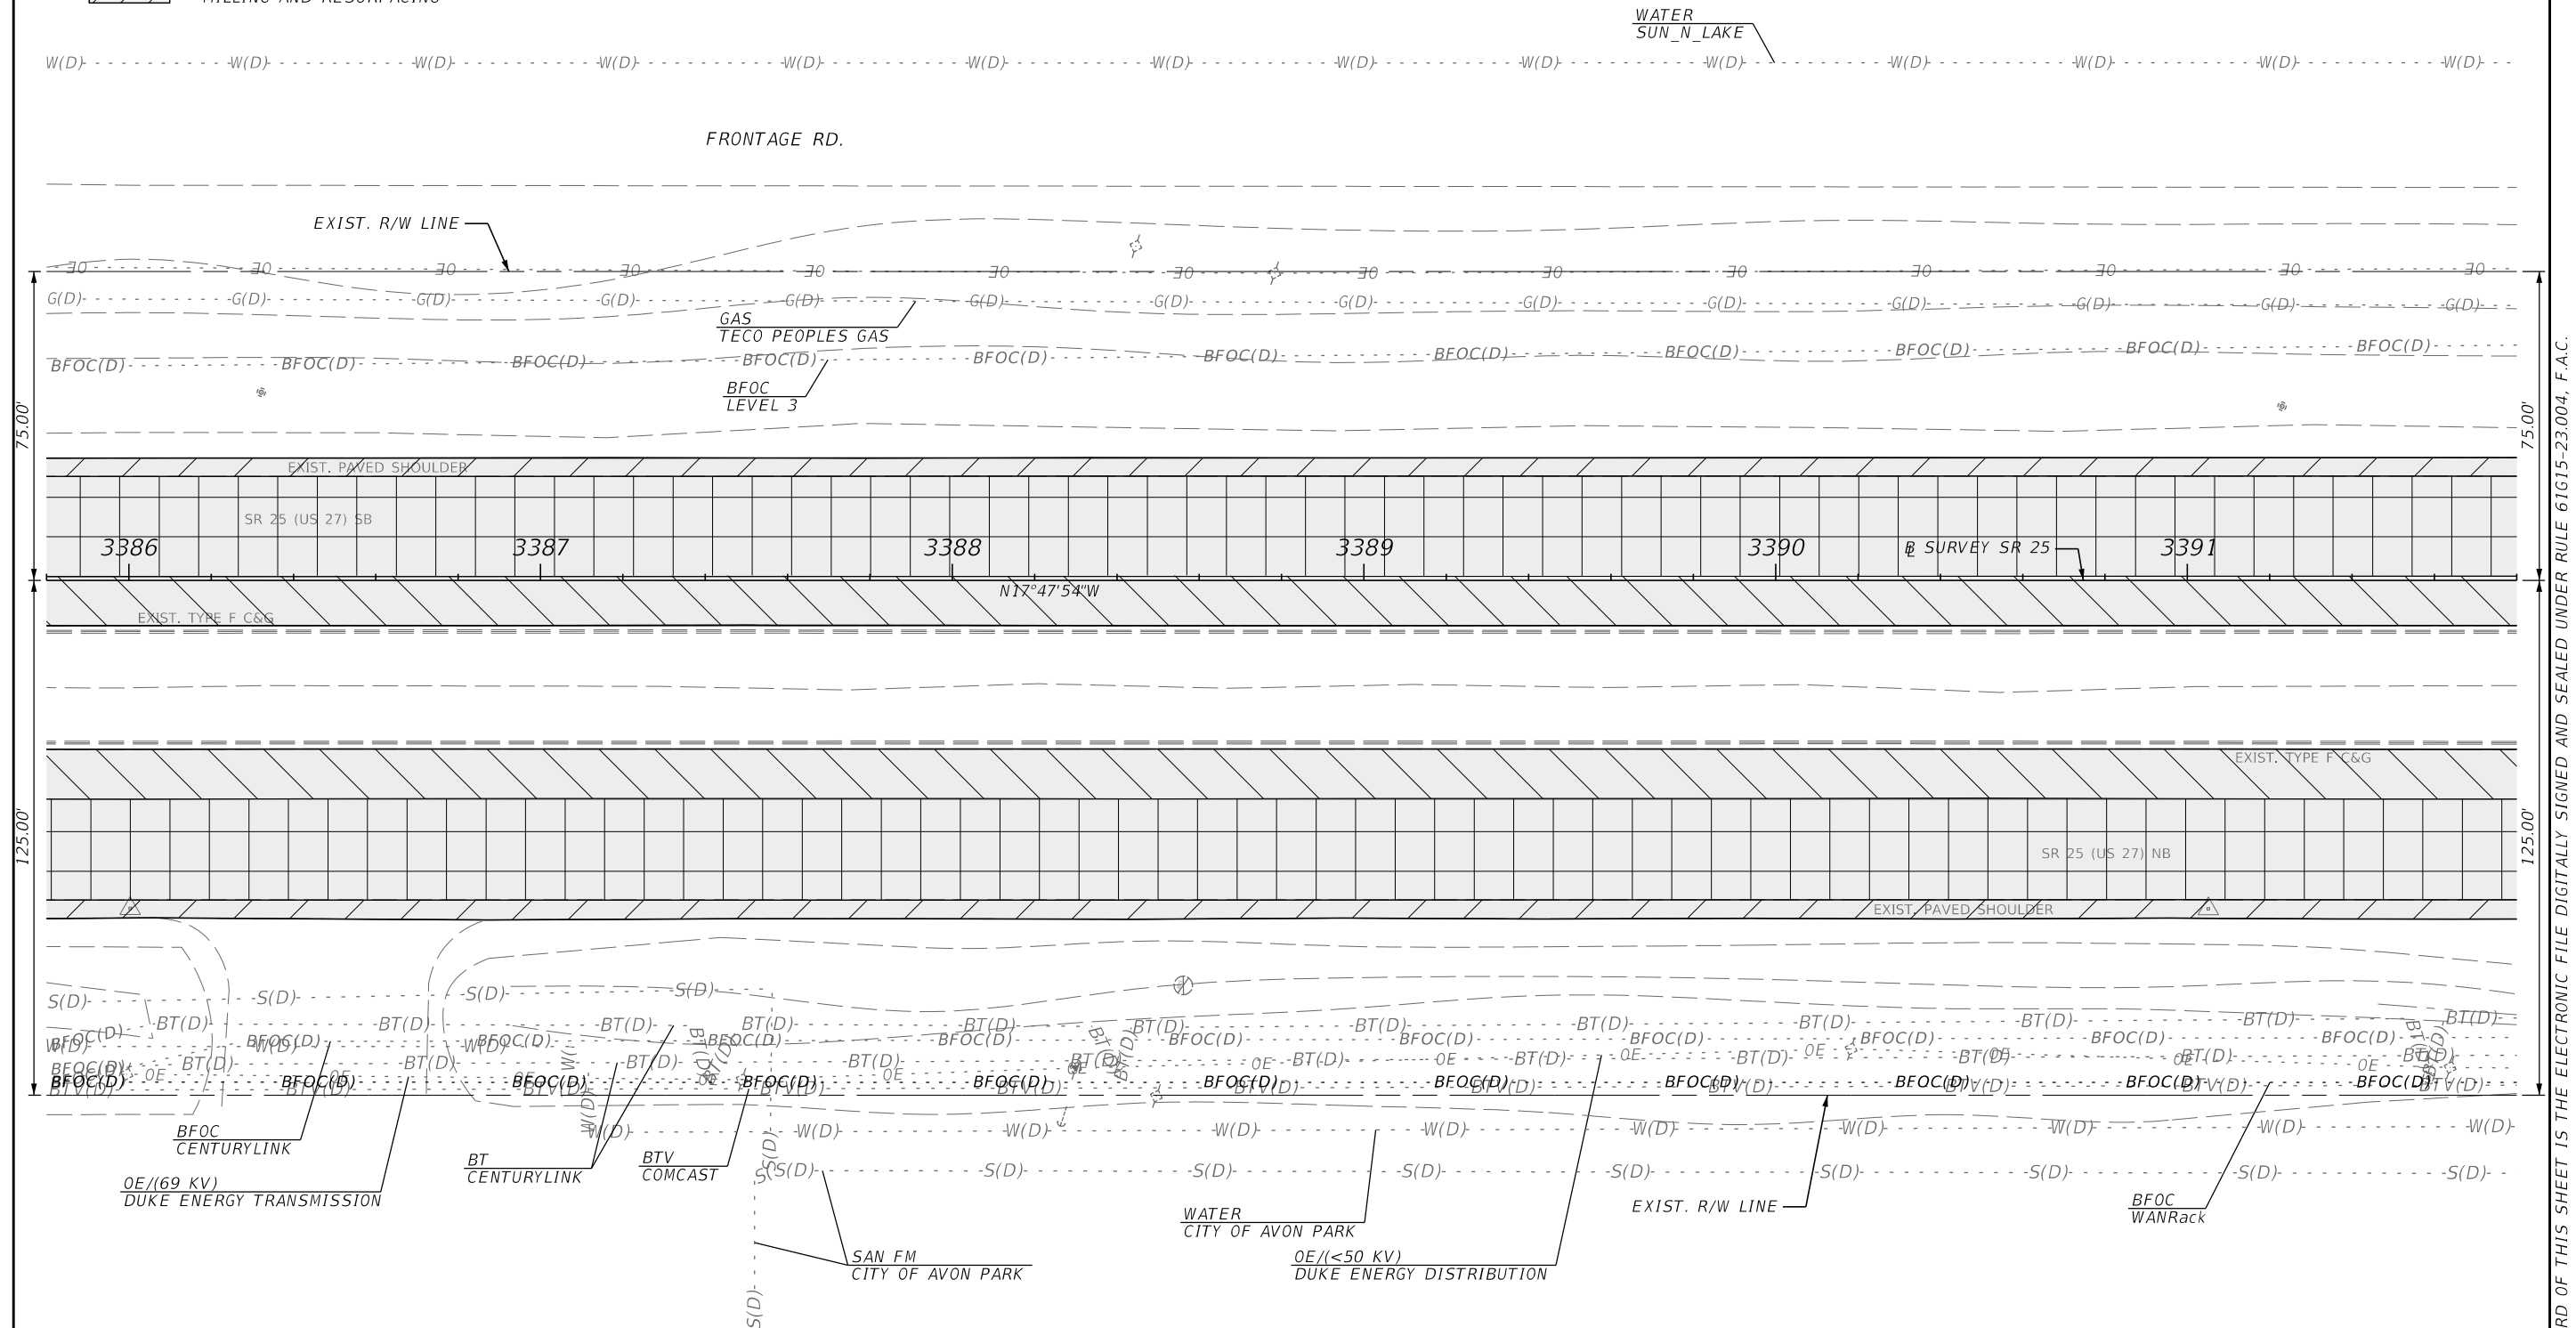

REVISIONS				ENGINEER OF RECORD	STATE OF FLORIDA DEPARTMENT OF TRANSPORTATION			ROADWAY PLAN	SHEET NO.
DATE	DESCRIPTION	DATE	DESCRIPTION	SAMUEL ST. HILAIRE LICENSE NUMBER: 96545 FLORIDA DEPT. OF TRANSPORTATION 801 N. BROADWAY AVENUE BARTOW, FL 33830-3809	ROAD NO.	COUNTY	FINANCIAL PROJECT ID		43
					SR 25	HIGHLANDS	452621-1-52-01		

C:\projects\FD0T\45262115201\Roadway\PLANRD01.dgn : BL25 - BL60 [SHEET]
RD152JN 2/4/2026 8:41:45 AM

THE OFFICIAL RECORD OF THIS SHEET IS THE ELECTRONIC FILE DIGITALLY SIGNED AND SEALED UNDER RULE 61G15-23.004, F.A.C.

ST-147
MITERED END SECTION (2)
18" RCP (2) INV ELEV=137.82'


ST-149
MITERED END SECTION (2)
24" RCP (2) INV ELEV=137.13'

ST-148
MITERED END SECTION (2)
18" RCP (2) INV ELEV=137.49'

ST-150
MITERED END SECTION (2)
24" RCP (2) INV ELEV=137.03'

LEGEND

-  = LIMITS OF MILLING AND RESURFACING (L1 & R1)
-  = LIMITS OF MILLING AND RESURFACING (L2, L3, R2, & R3)
-  = LIMITS OF SHOULDERS, TURN LANES, CROSSOVERS, AND SIDE STREETS MILLING AND RESURFACING

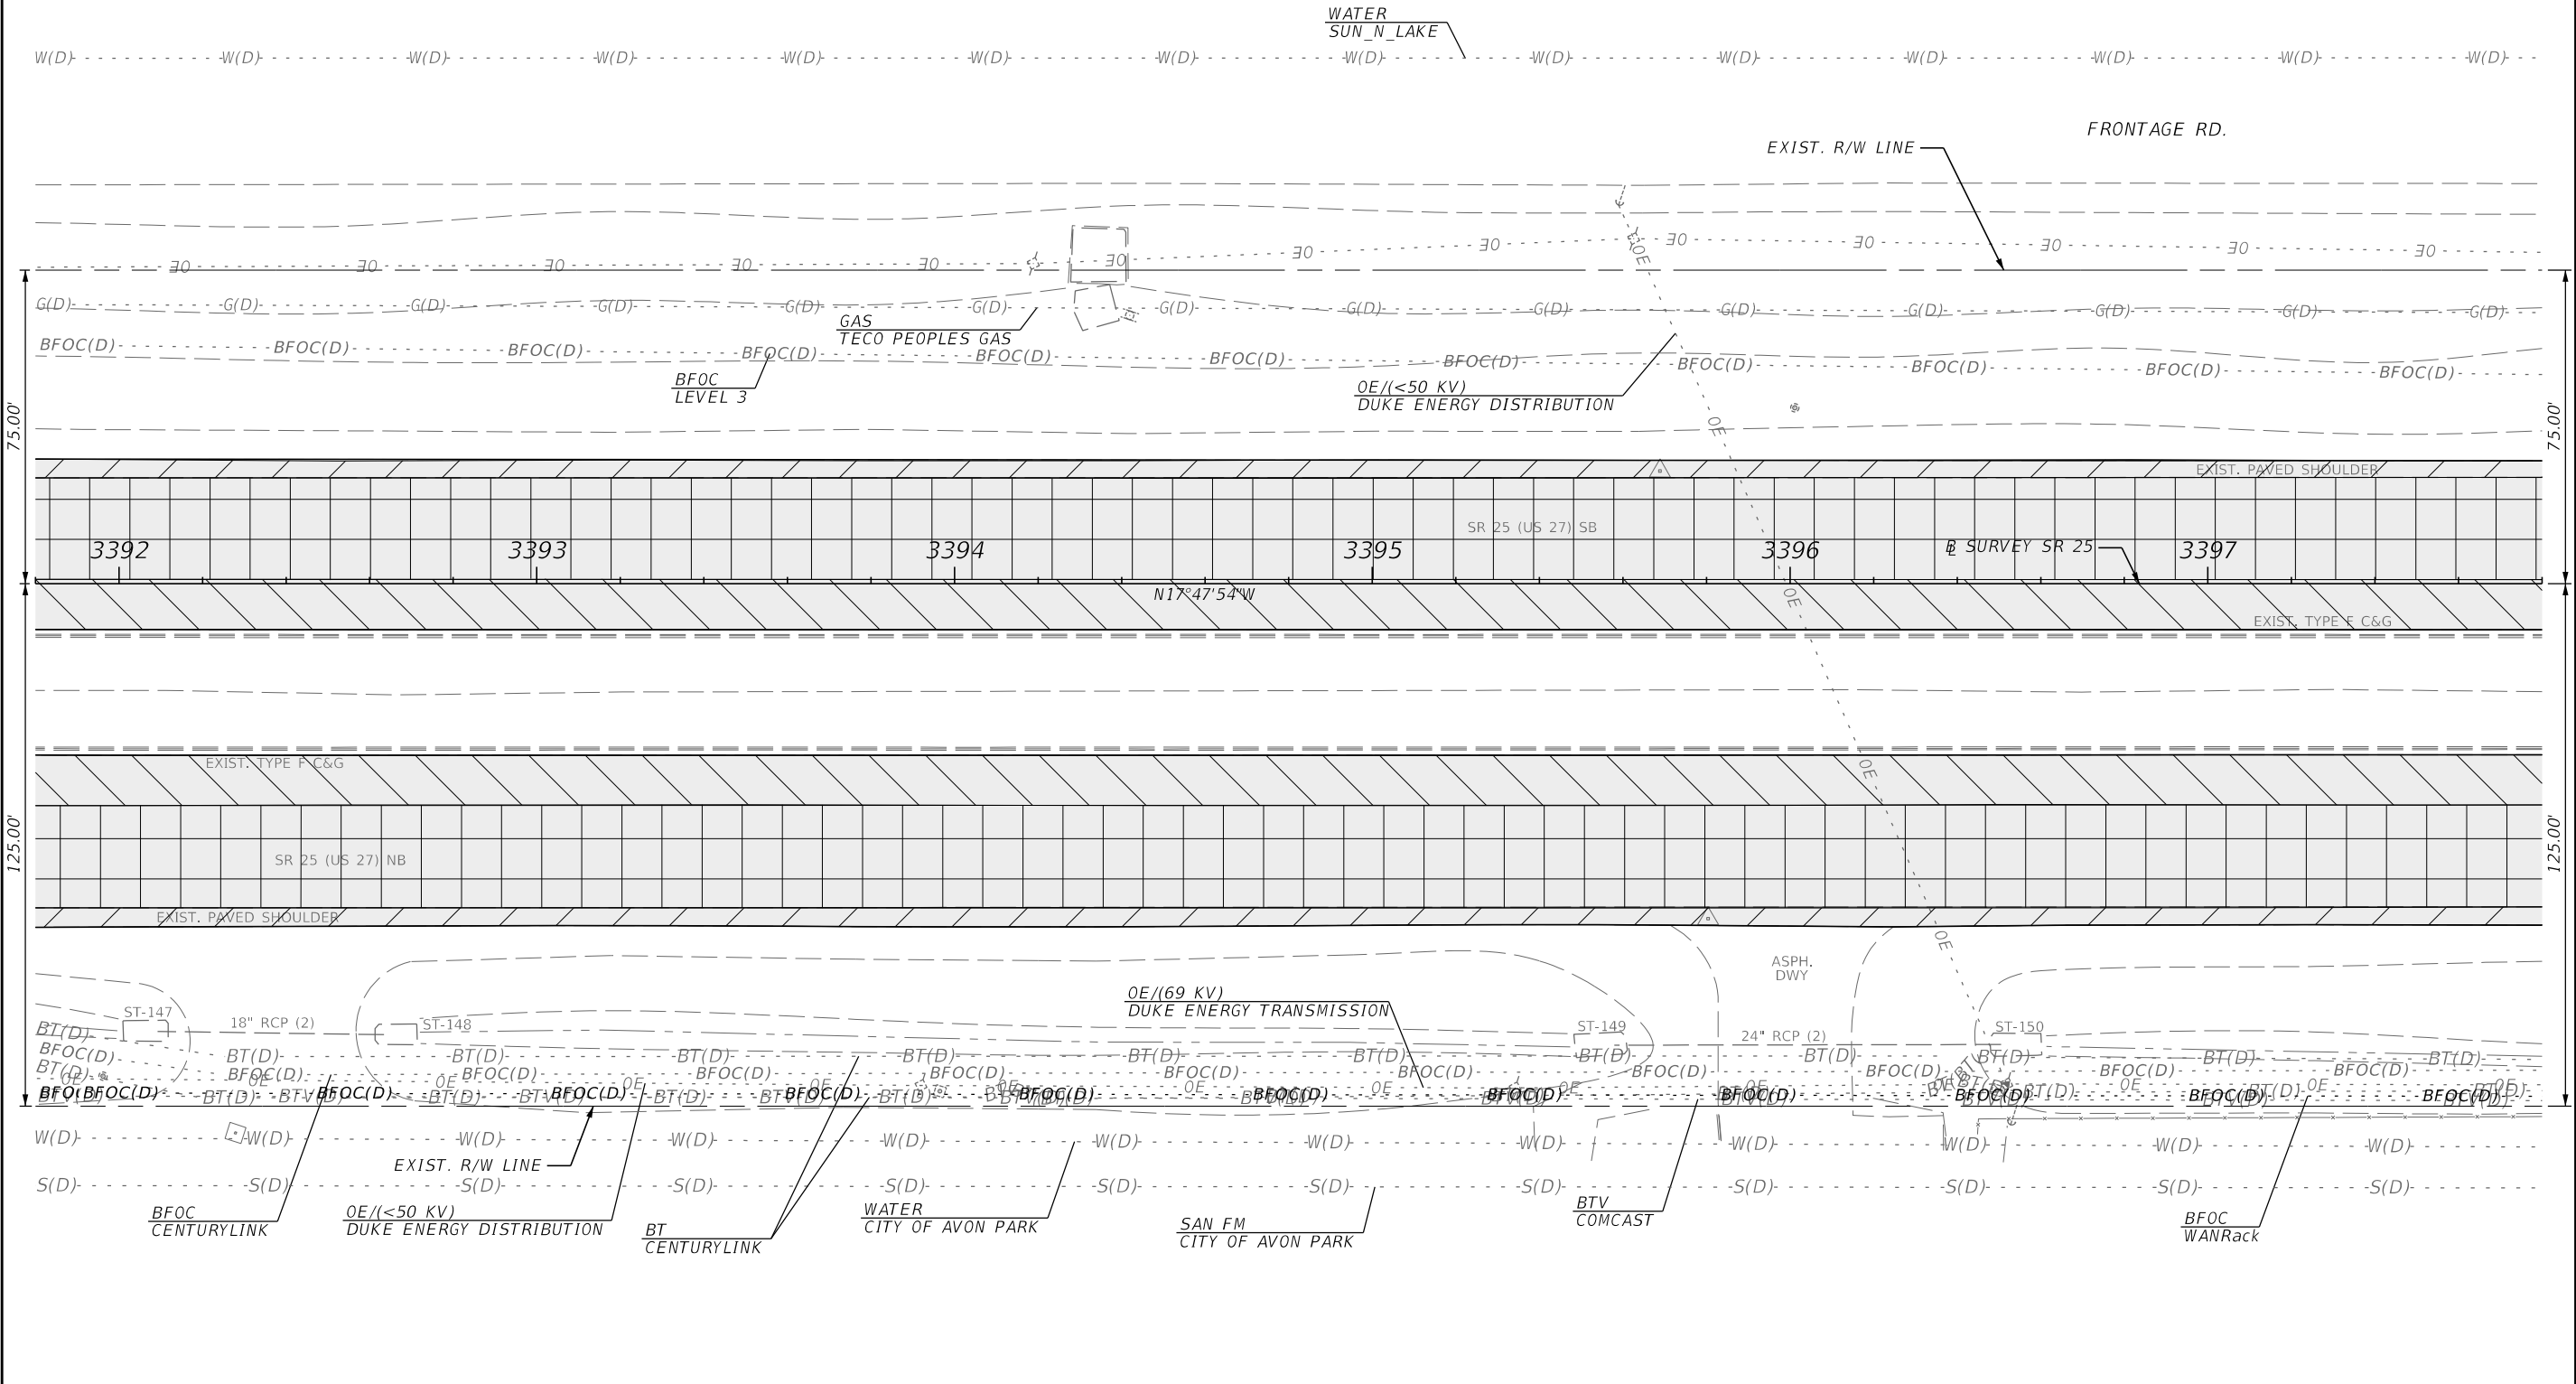


REVISIONS				ENGINEER OF RECORD		STATE OF FLORIDA DEPARTMENT OF TRANSPORTATION			ROADWAY PLAN	SHEET NO. 44
DATE	DESCRIPTION	DATE	DESCRIPTION	SAMUEL ST. HILAIRE LICENSE NUMBER: 96545 FLORIDA DEPT. OF TRANSPORTATION 801 N. BROADWAY AVENUE BARTOW, FL 33830-3809		ROAD NO.	COUNTY	FINANCIAL PROJECT ID		
						SR 25	HIGHLANDS	452621-1-52-01		

THE OFFICIAL RECORD OF THIS SHEET IS THE ELECTRONIC FILE DIGITALLY SIGNED AND SEALED UNDER RULE 61G15-23.004, F.A.C.

LEGEND




= LIMITS OF MILLING AND RESURFACING (L1 & R1)

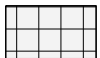

= LIMITS OF MILLING AND RESURFACING (L2, L3, R2, & R3)



LIMITS OF SHOULDERS, TURN LANES,
CROSSOVERS, AND SIDE STREETS
MILLING AND RESURFACING

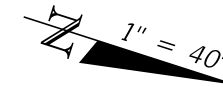

WATER
SUN_N_LAKE

FRONTAGE RD.

EXIST. R/W LINE

GAS
TECO PEOPLES GAS

BFOC
LEVEL 3

EXIST. PAVED SHOULDER

3398

SR 25 (US 27) SB

3399

Ⓢ SURVEY SR 25

3400

3401

N 17° 47' 54" W

3402


3403

EXIST. TYPE F C&G

EXIST. TYPE F C&G

SR 25 (US 27) NB

EXIST. PAVED SHOULDER

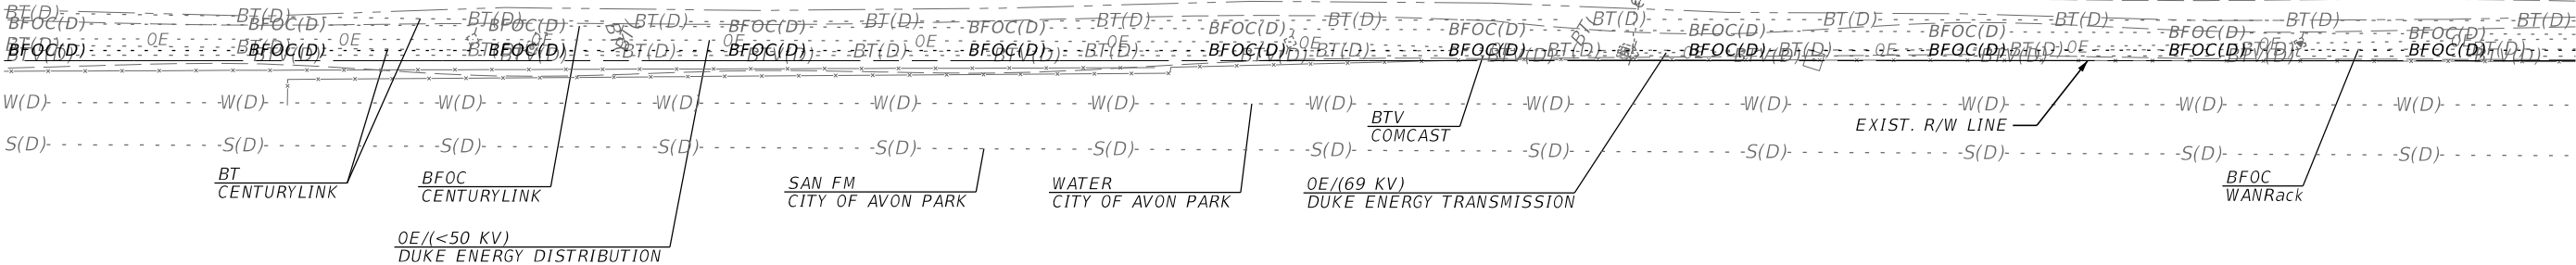


REVISIONS				ENGINEER OF RECORD		STATE OF FLORIDA DEPARTMENT OF TRANSPORTATION			ROADWAY PLAN	SHEET NO. 45
DATE	DESCRIPTION	DATE	DESCRIPTION	SAMUEL ST. HILAIRE LICENSE NUMBER: 96545 FLORIDA DEPT. OF TRANSPORTATION 801 N. BROADWAY AVENUE BARTOW, FL 33830-3809		ROAD NO.	COUNTY	FINANCIAL PROJECT ID		
						SR 25	HIGHLANDS	452621-1-52-01		

THE OFFICIAL RECORD OF THIS SHEET IS THE ELECTRONIC FILE DIGITALLY SIGNED AND SEALED UNDER RULE 61G15-23.004, F.A.C.

ST-150
CONCRETE HEADWALL (2)
TOP CENTER ELEV=138.03'
WEST 48" RCP (2) INV ELEV=133.41'
MIDDLE 48" RCP (2) INV ELEV=132.74'
EAST 48" RCP (2) INV ELEV=132.81'

ST-151
MITERED END SECTION (2)
19"X30" ERCP (2) INV ELEV=136.27'


ST-152
MITERED END SECTION (2)
19"X30" ERCP (2) INV ELEV=135.99'

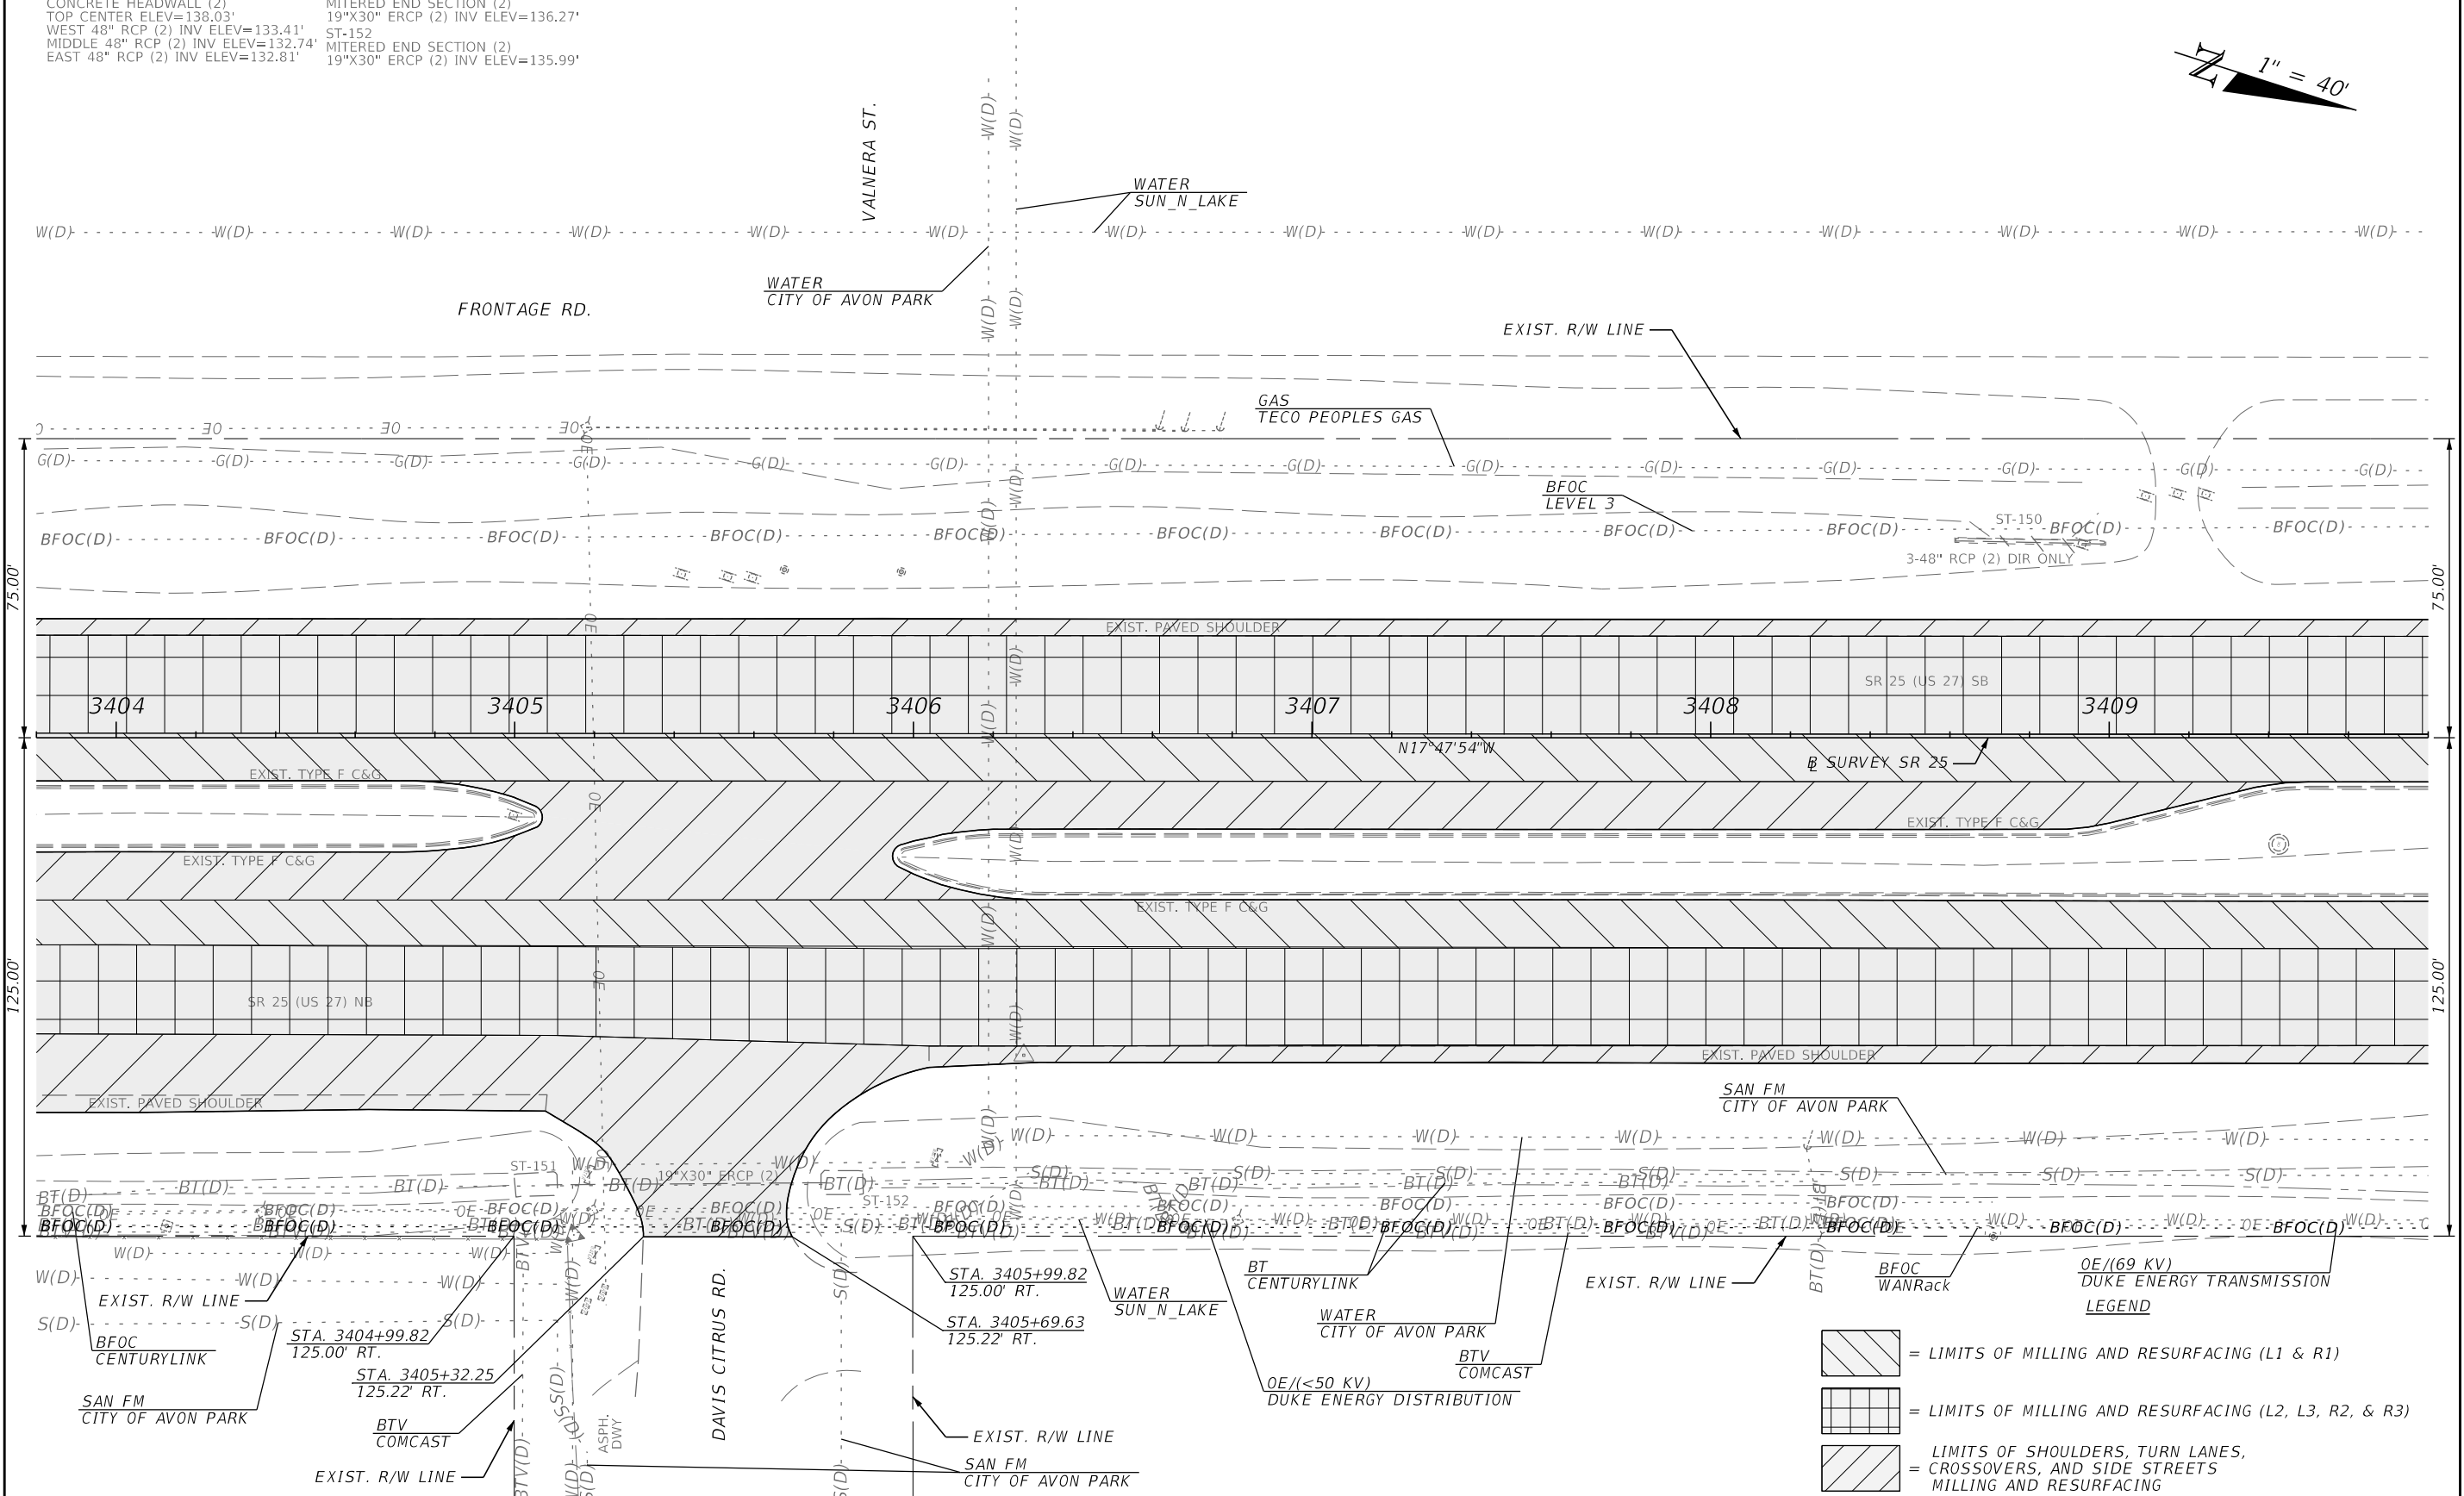

REVISIONS				ENGINEER OF RECORD	STATE OF FLORIDA DEPARTMENT OF TRANSPORTATION			ROADWAY PLAN	SHEET NO.
DATE	DESCRIPTION	DATE	DESCRIPTION	SAMUEL ST. HILAIRE LICENSE NUMBER: 96545 FLORIDA DEPT. OF TRANSPORTATION 801 N. BROADWAY AVENUE BARTOW, FL 33830-3809	ROAD NO.	COUNTY	FINANCIAL PROJECT ID		46
					SR 25	HIGHLANDS	452621-1-52-01		

THE OFFICIAL RECORD OF THIS SHEET IS THE ELECTRONIC FILE DIGITALLY SIGNED AND SEALED UNDER RULE 61G15-23.004, F.A.C.

ST-153
MITERED END SECTION (2)
24" RCP (2) INV ELEV=133.57'


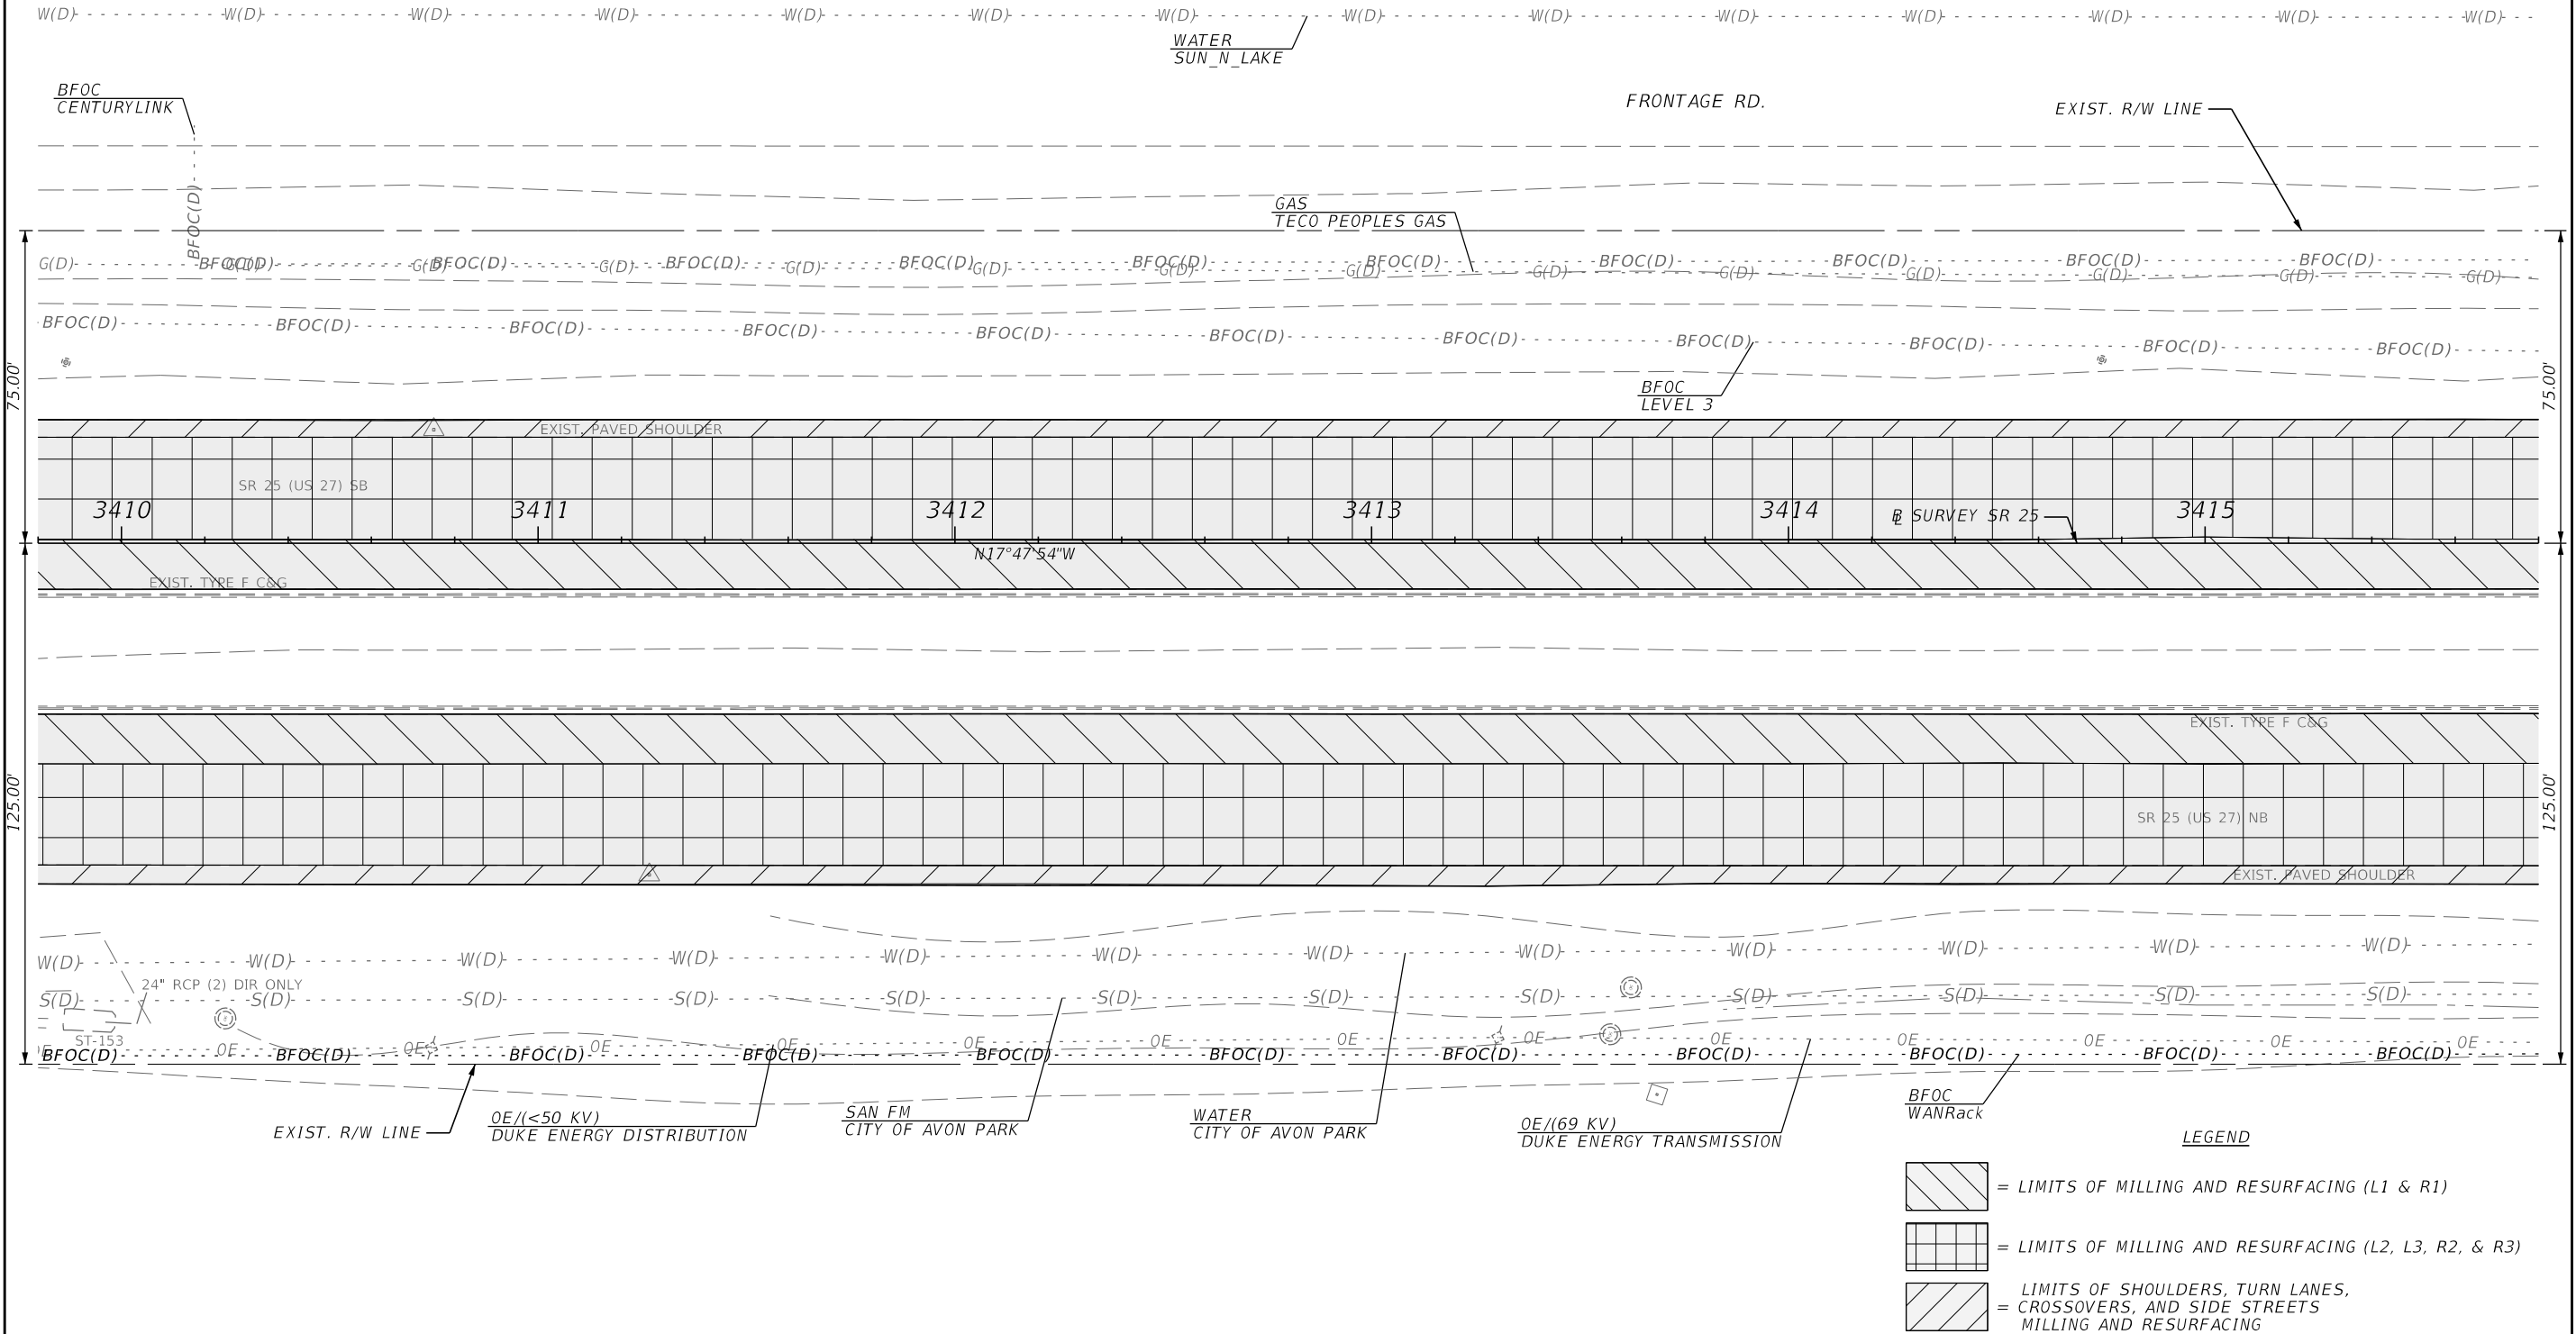


- LEGEND**
- = LIMITS OF MILLING AND RESURFACING (L1 & R1)
 - = LIMITS OF MILLING AND RESURFACING (L2, L3, R2, & R3)
 - = LIMITS OF SHOULDERS, TURN LANES, CROSSOVERS, AND SIDE STREETS MILLING AND RESURFACING

REVISIONS				ENGINEER OF RECORD		STATE OF FLORIDA DEPARTMENT OF TRANSPORTATION			ROADWAY PLAN	SHEET NO. 47
DATE	DESCRIPTION	DATE	DESCRIPTION	SAMUEL ST. HILAIRE LICENSE NUMBER: 96545 FLORIDA DEPT. OF TRANSPORTATION 801 N. BROADWAY AVENUE BARTOW, FL 33830-3809		ROAD NO.	COUNTY	FINANCIAL PROJECT ID		
						SR 25	HIGHLANDS	452621-1-52-01		

THE OFFICIAL RECORD OF THIS SHEET IS THE ELECTRONIC FILE DIGITALLY SIGNED AND SEALED UNDER RULE 61G15-23.004, F.A.C.


ST-154
MITERED END SECTION (2)
24" RCP (2) INV ELEV=131.00'

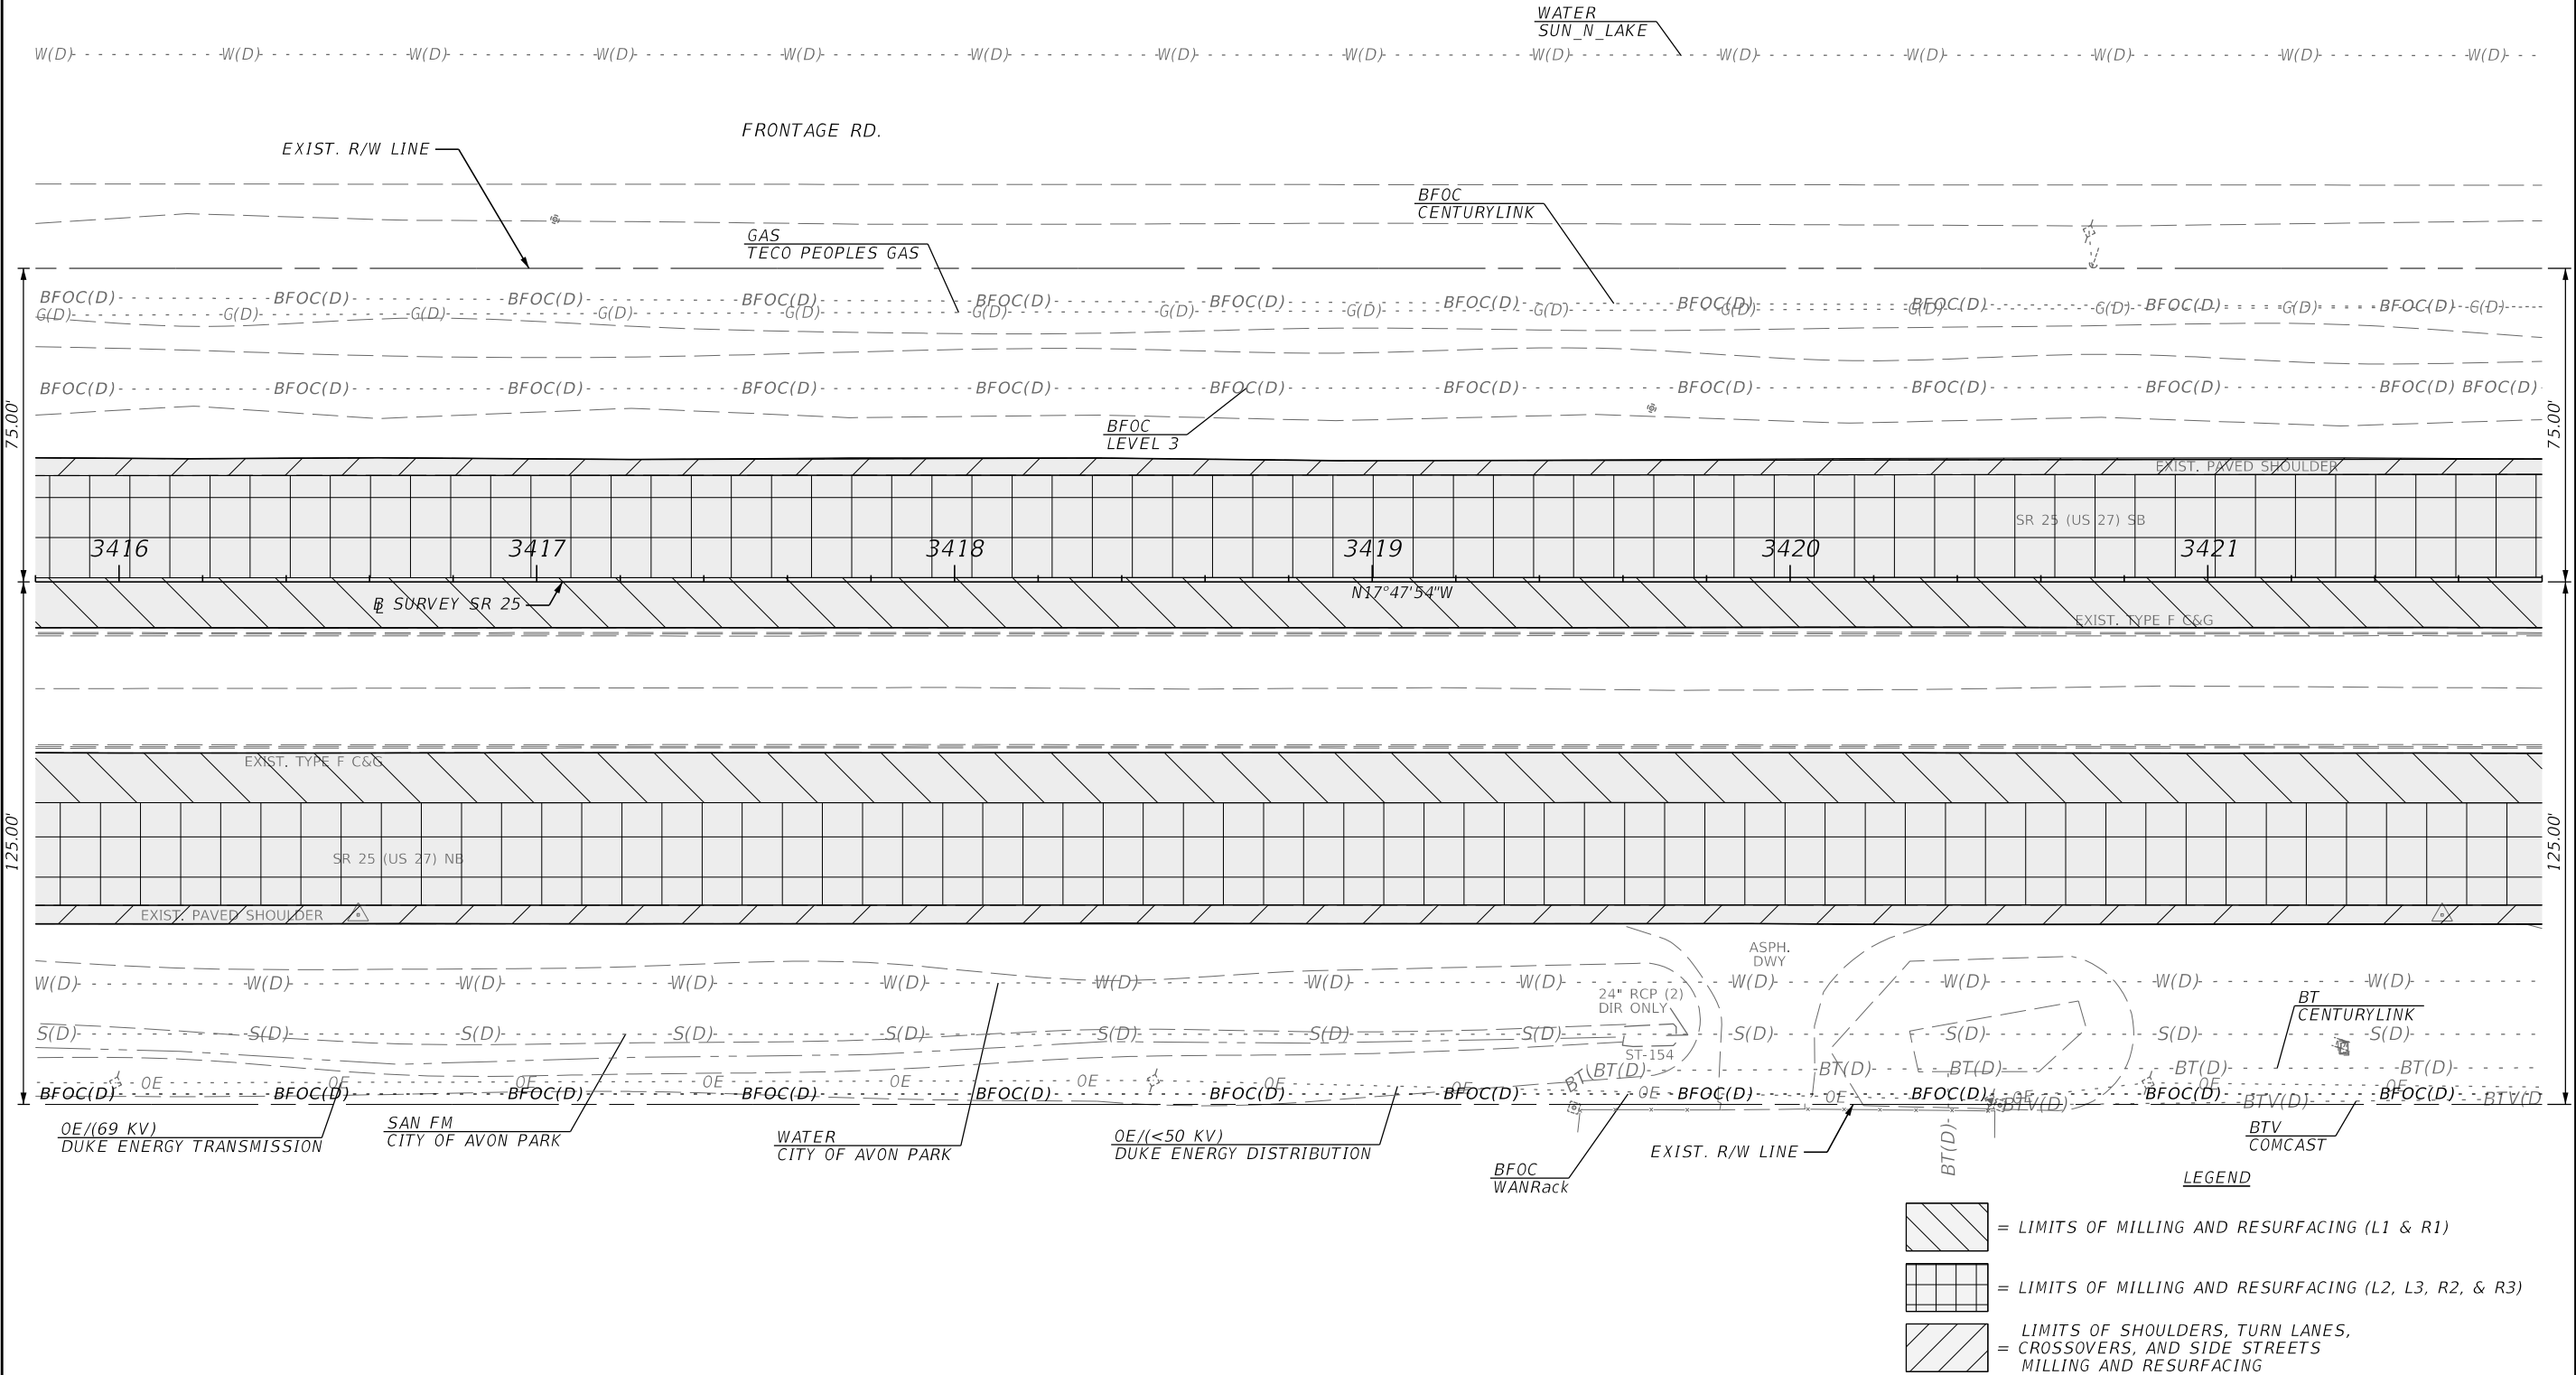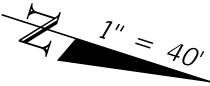


REVISIONS				ENGINEER OF RECORD		STATE OF FLORIDA DEPARTMENT OF TRANSPORTATION		ROADWAY PLAN	SHEET NO. 48
DATE	DESCRIPTION	DATE	DESCRIPTION	SAMUEL ST. HILAIRE LICENSE NUMBER: 96545 FLORIDA DEPT. OF TRANSPORTATION 801 N. BROADWAY AVENUE BARTOW, FL 33830-3809		ROAD NO.	COUNTY		
						SR 25	HIGHLANDS	FINANCIAL PROJECT ID 452621-1-52-01	

THE OFFICIAL RECORD OF THIS SHEET IS THE ELECTRONIC FILE DIGITALLY SIGNED AND SEALED UNDER RULE 61G15-23.004, F.A.C.

ST-155
MITERED END SECTION (2)
24" HDPE (2) INV ELEV=127.14'
ST-156
MITERED END SECTION (2)
19"X30" ERCP (2) INV ELEV=126.27'

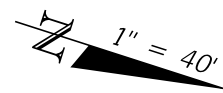

STA. 3427+46.96
189.81' LT.
STA. 3427+78.48
189.81' LT.

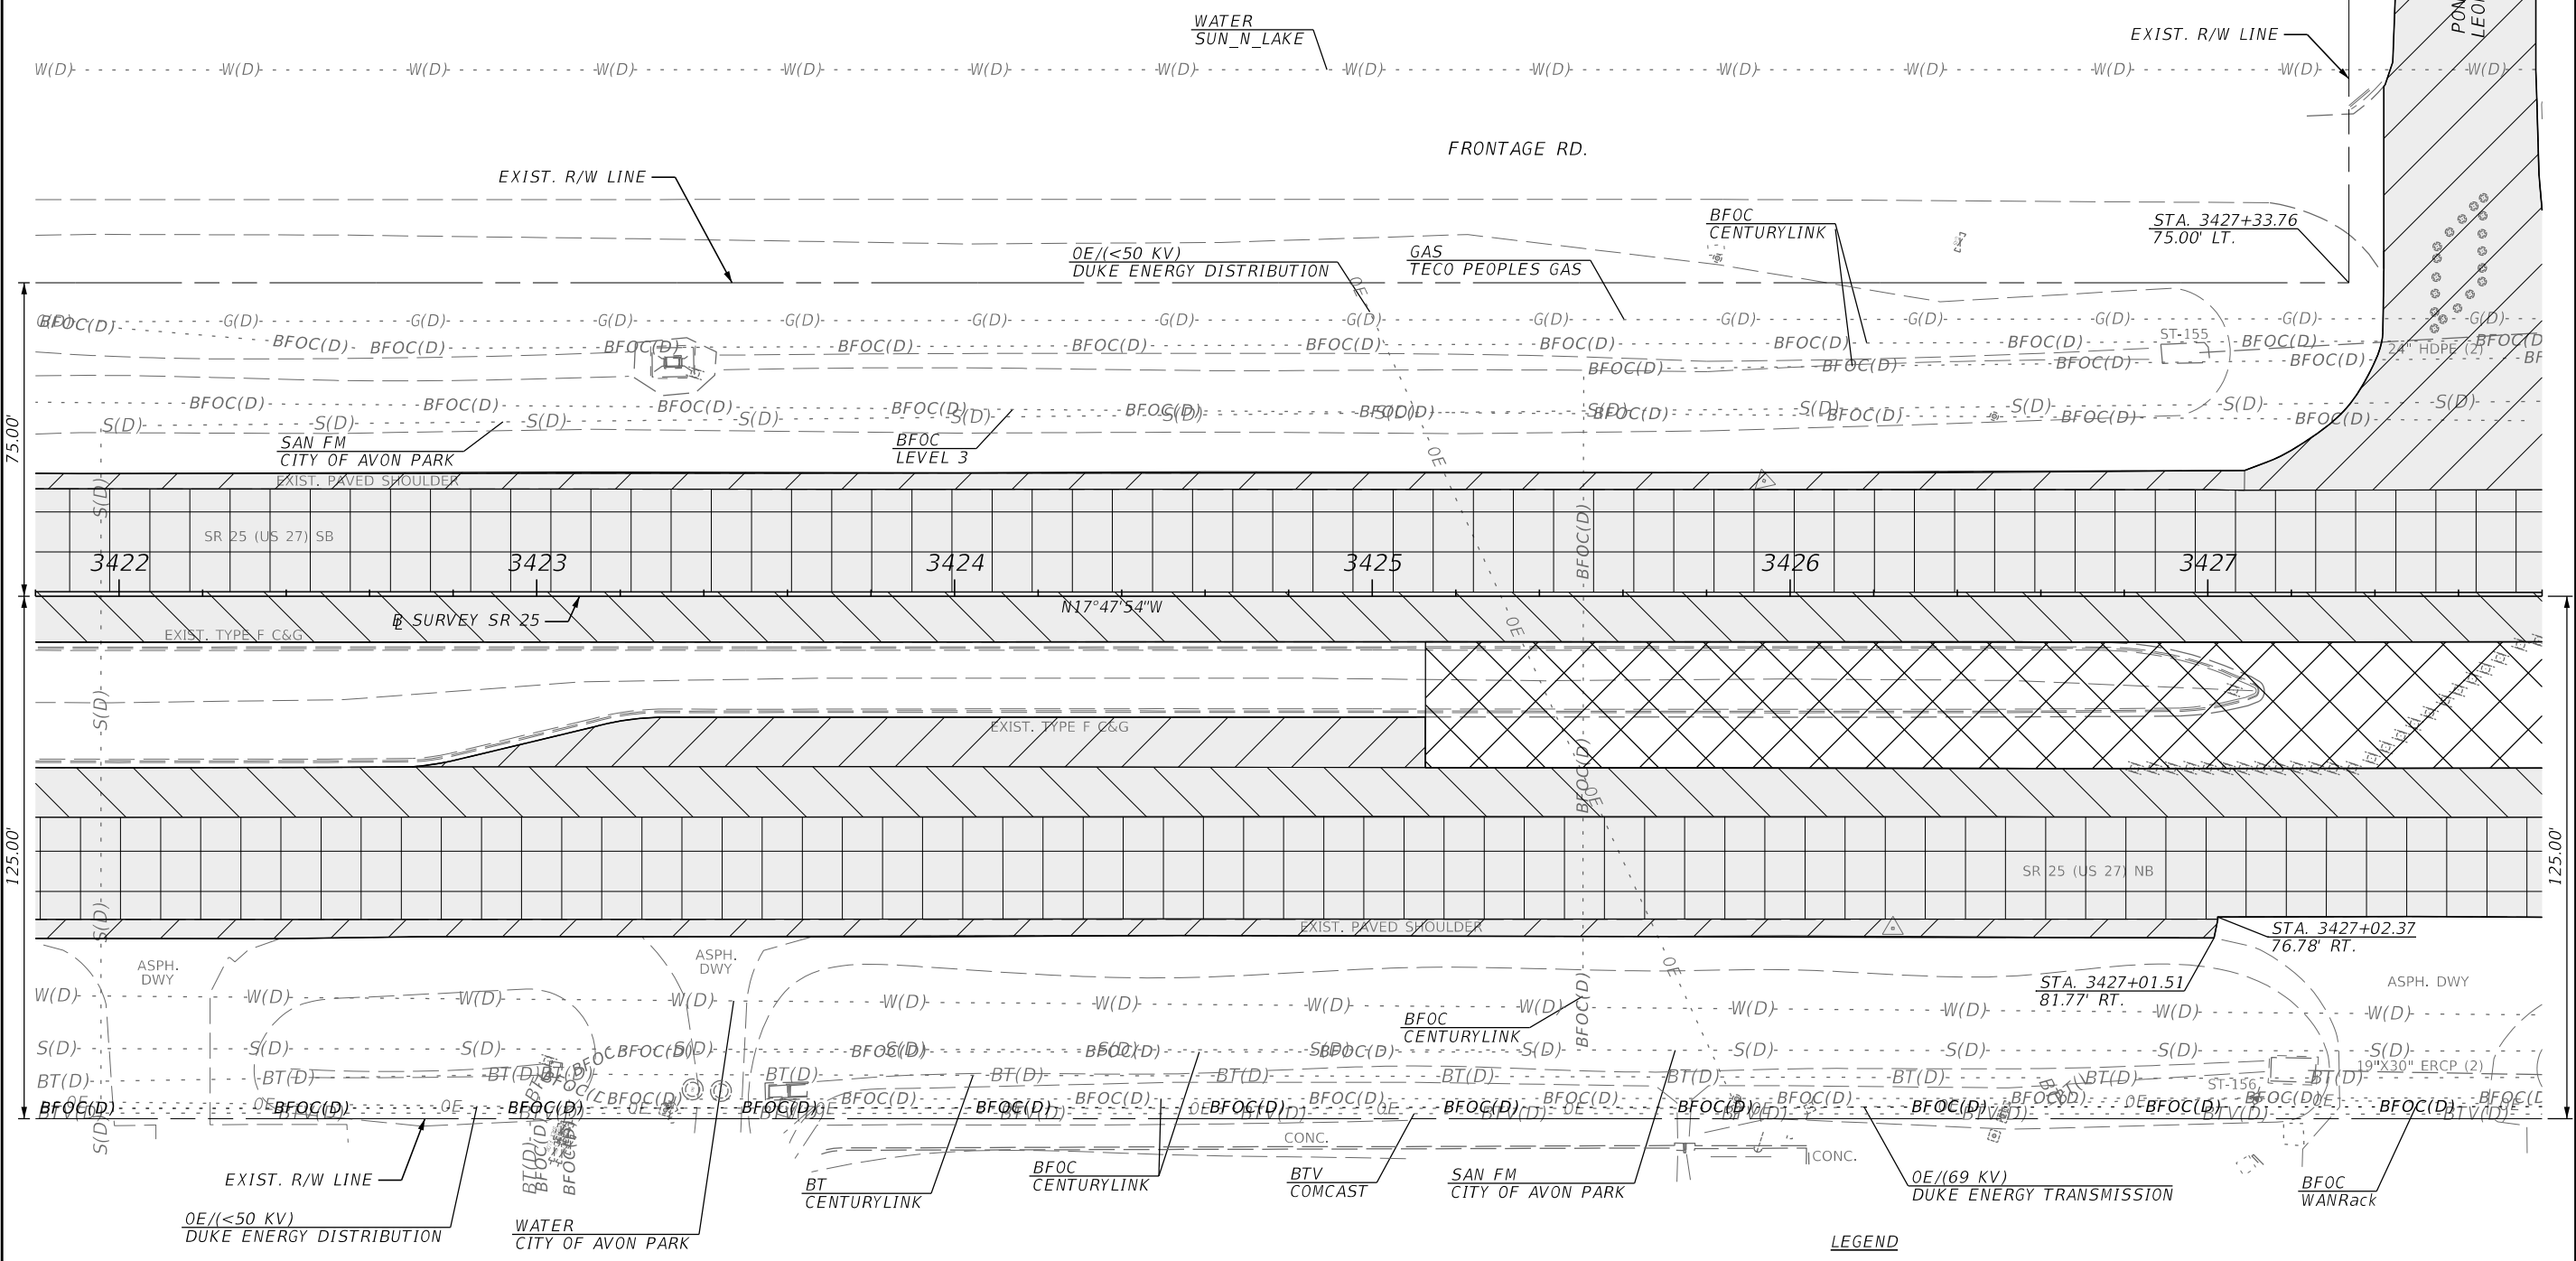

- LEGEND**
- [Diagonal hatching] = LIMITS OF SHOULDERS, TURN LANES, CROSSOVERS, AND SIDE STREETS MILLING AND RESURFACING
 - [Cross-hatching] = LIMITS OF GOES WITH PROJECT 455182-1-52-01
 - [Diagonal hatching] = LIMITS OF MILLING AND RESURFACING (L1 & R1)
 - [Grid pattern] = LIMITS OF MILLING AND RESURFACING (L2, L3, R2, & R3)


REVISIONS				ENGINEER OF RECORD		STATE OF FLORIDA DEPARTMENT OF TRANSPORTATION		ROADWAY PLAN	SHEET NO. 49
DATE	DESCRIPTION	DATE	DESCRIPTION	SAMUEL ST. HILAIRE LICENSE NUMBER: 96545 FLORIDA DEPT. OF TRANSPORTATION 801 N. BROADWAY AVENUE BARTOW, FL 33830-3809		ROAD NO.	COUNTY		
						SR 25	HIGHLANDS	FINANCIAL PROJECT ID 452621-1-52-01	

THE OFFICIAL RECORD OF THIS SHEET IS THE ELECTRONIC FILE DIGITALLY SIGNED AND SEALED UNDER RULE 61G15-23.004, F.A.C.

ST-157
MITERED END SECTION (2)
24" HDPE (2) INV ELEV=126.45'
ST-158
CONCRETE HEADWALL (2)
TOP CENTER ELEV=127.98'
WEST 48" RCP (2) INV ELEV=122.91'
MIDDLE 48" RCP (2) INV ELEV=122.65'
EAST 48" RCP (2) INV ELEV=122.74'


ST-159
MITERED END SECTION (2)
19"X30" ERCP (2) INV ELEV=125.68'
ST-160
GRATE INLET (2)
GRATE ELEV=124.82'
NW 15" CMP (2) INV ELEV=122.28'

ST-161
MITERED END SECTION (2)
15" CMP (2) INV ELEV=121.54'
ST-162
CONCRETE HEADWALL (2)
TOP CENTER ELEV=127.60'
NORTH 48" RCP (2) INV ELEV=122.33'
MIDDLE 48" RCP (2) INV ELEV=122.28'
SOUTH 48" RCP (2) INV ELEV=122.24'

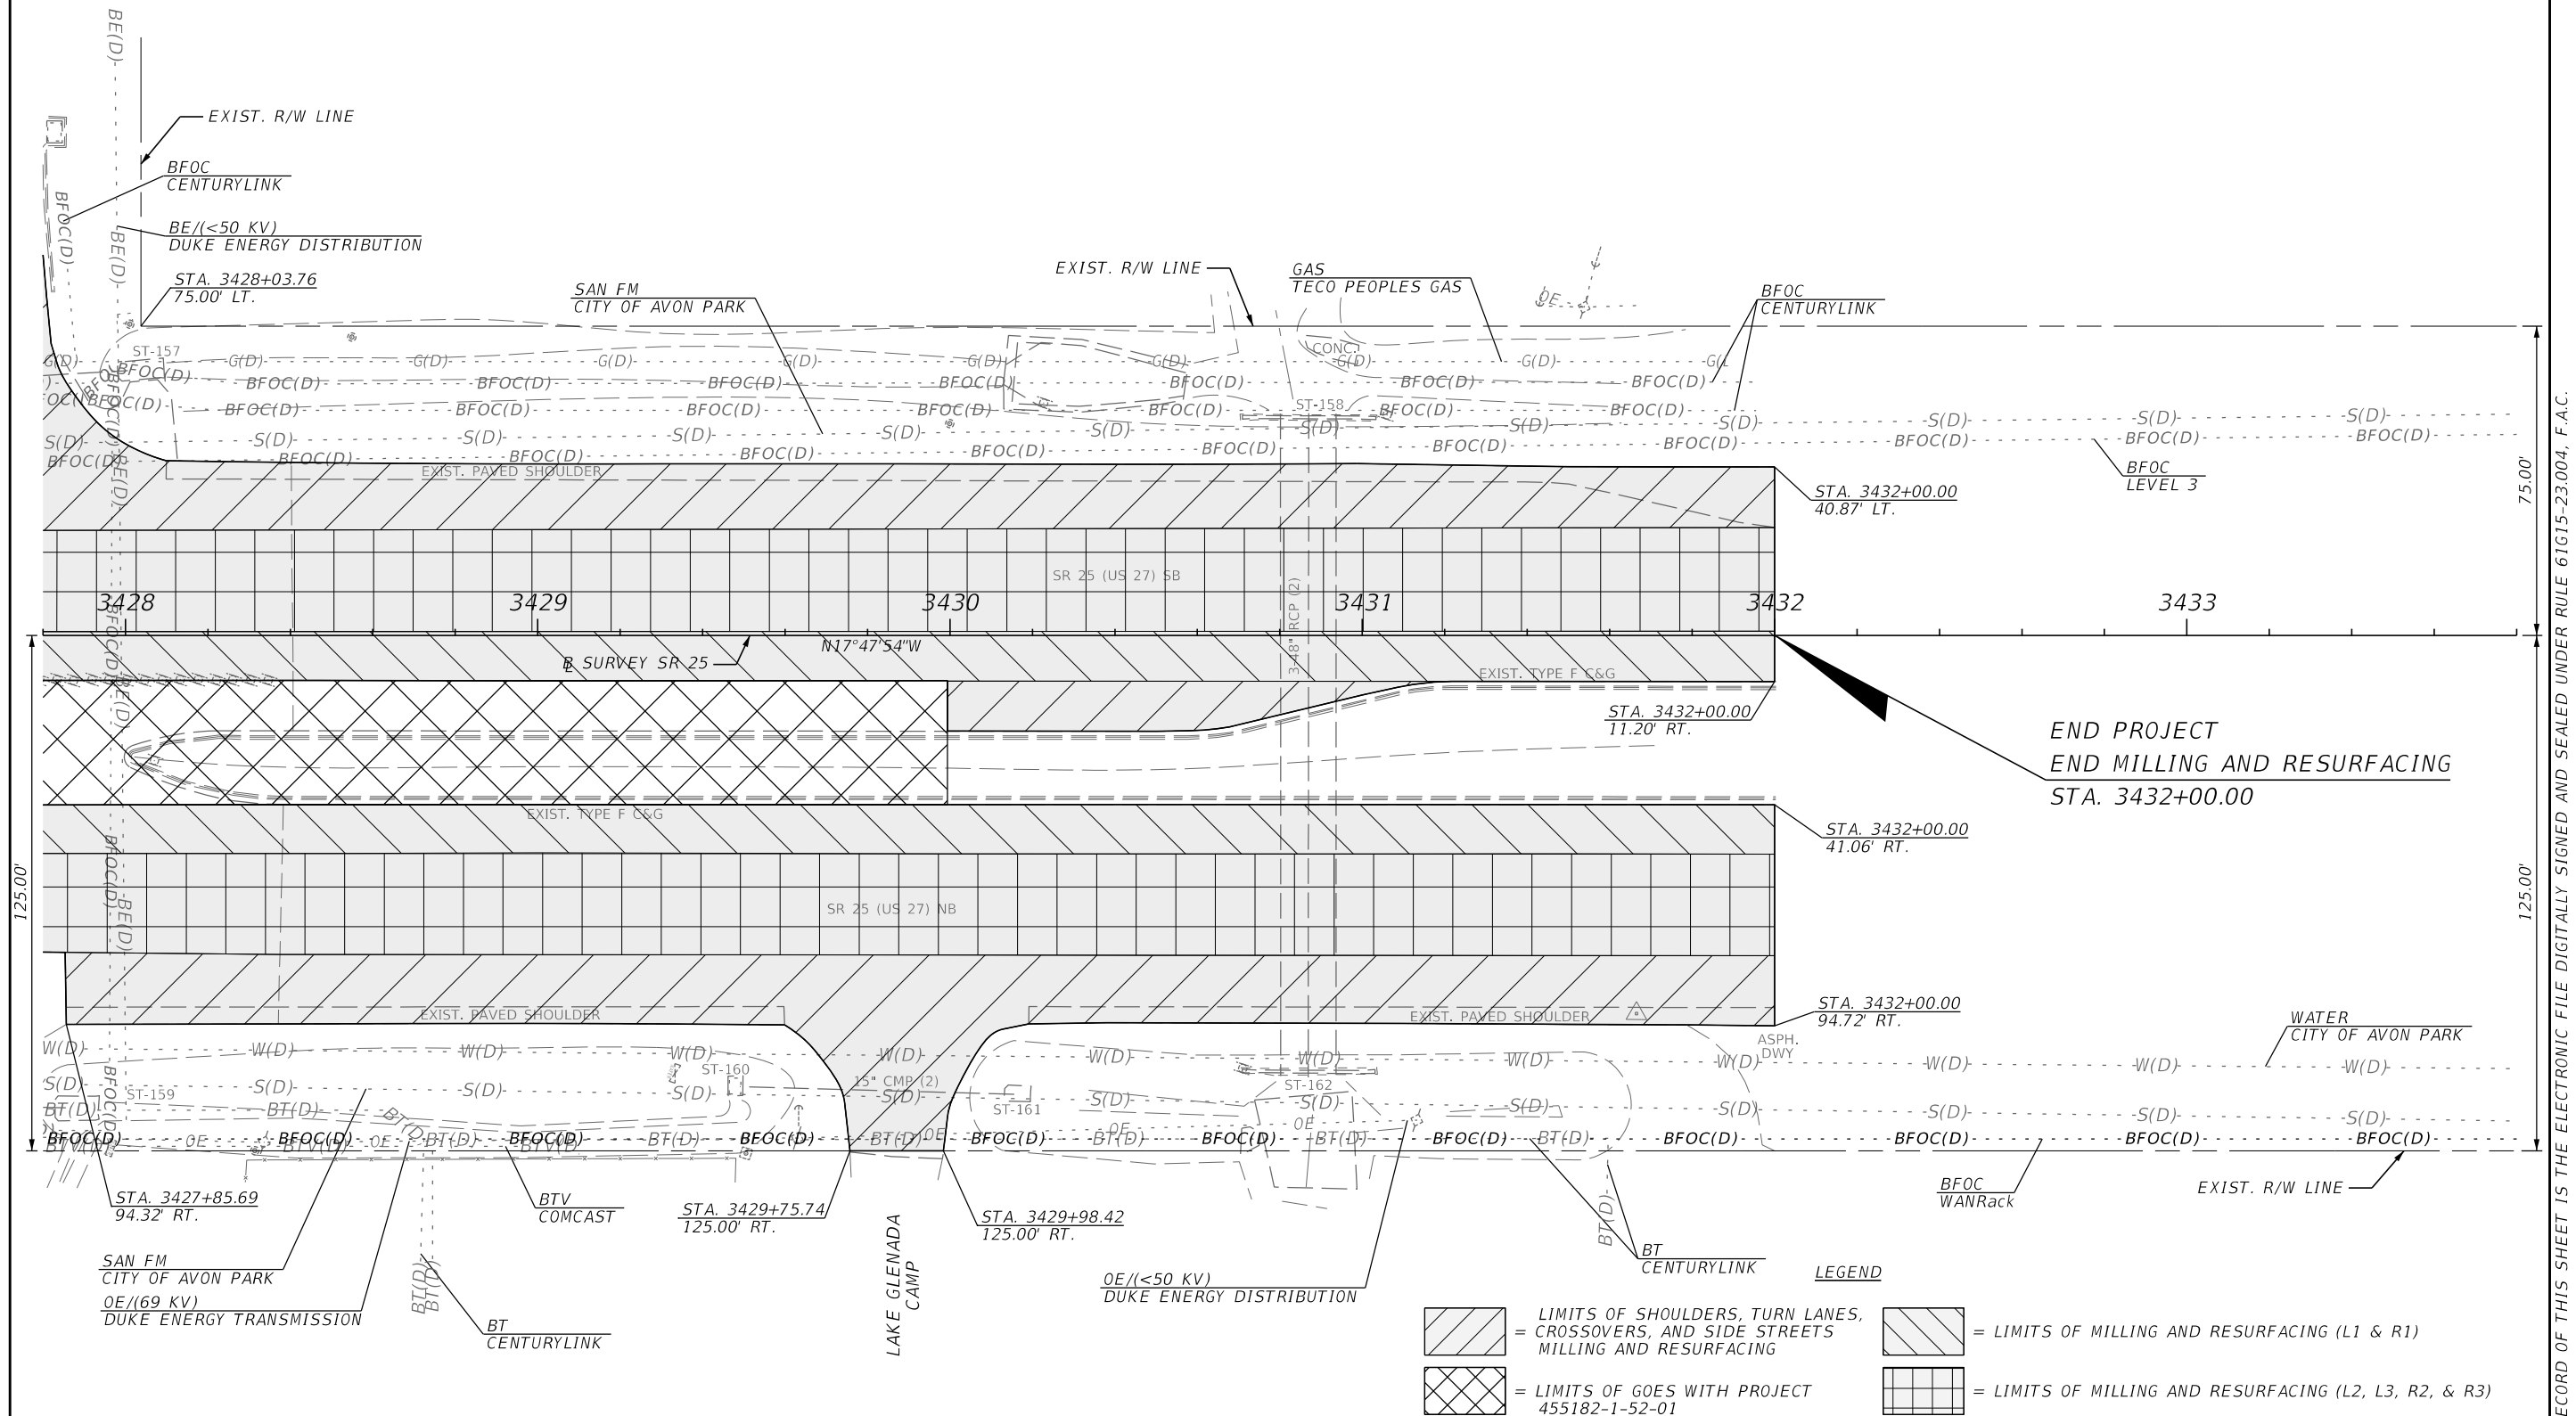


REVISIONS				ENGINEER OF RECORD		STATE OF FLORIDA DEPARTMENT OF TRANSPORTATION			ROADWAY PLAN	SHEET NO. 50
DATE	DESCRIPTION	DATE	DESCRIPTION	SAMUEL ST. HILAIRE LICENSE NUMBER: 96545 FLORIDA DEPT. OF TRANSPORTATION 801 N. BROADWAY AVENUE BARTOW, FL 33830-3809		ROAD NO.	COUNTY	FINANCIAL PROJECT ID		
						SR 25	HIGHLANDS	452621-1-52-01		


THE OFFICIAL RECORD OF THIS SHEET IS THE ELECTRONIC FILE DIGITALLY SIGNED AND SEALED UNDER RULE 61G15-23.004, F.A.C.

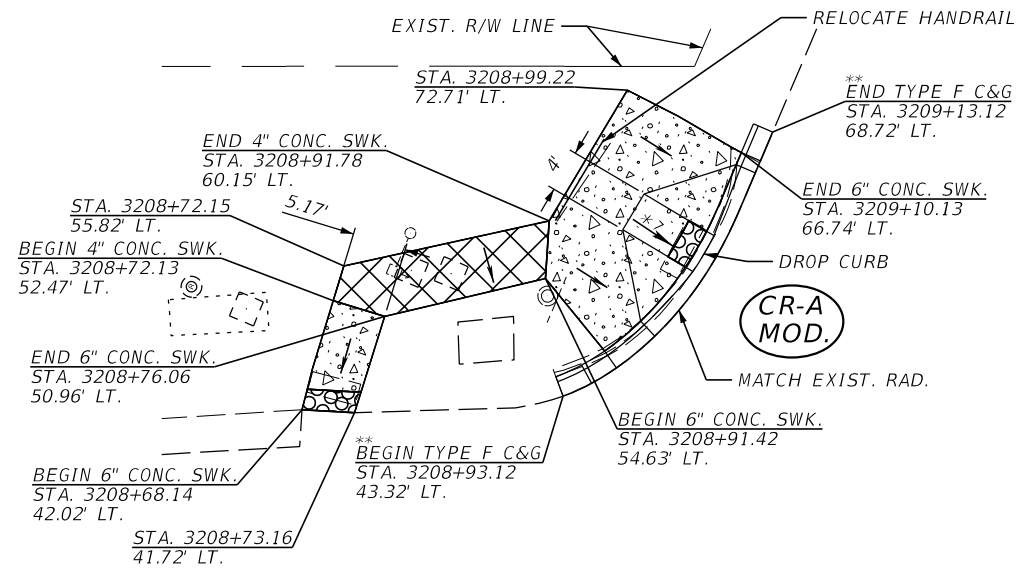

SD 1 SPECIAL DETAIL CURB RAMP 1

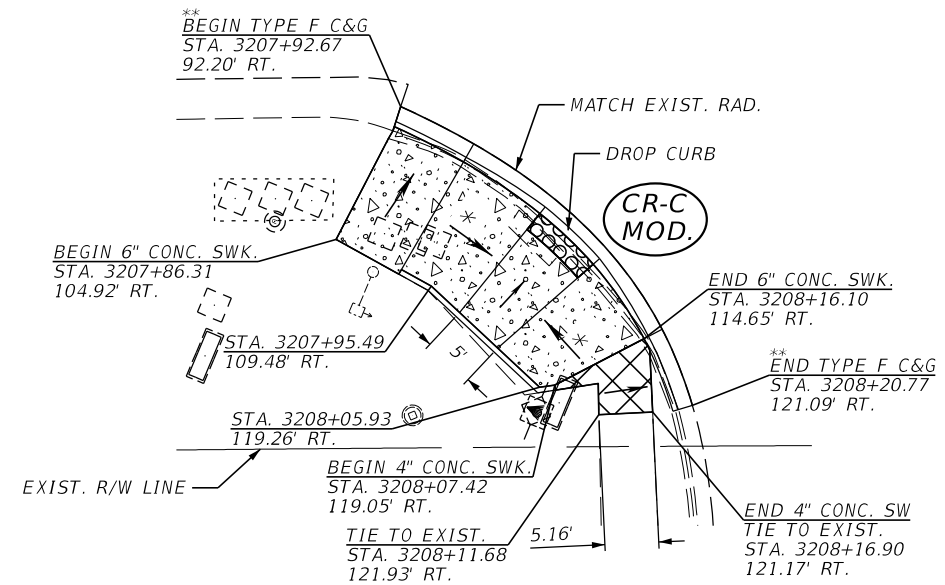

SD 2 SPECIAL DETAIL CURB RAMP 2

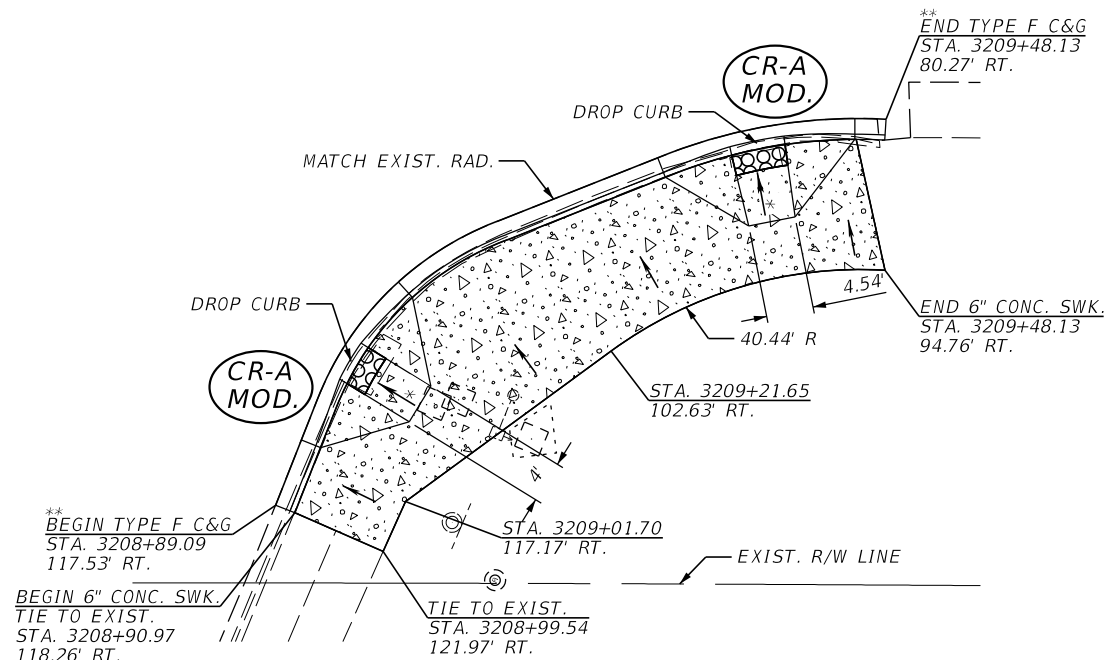


SD 3 SPECIAL DETAIL CURB RAMP 3



LEGEND

- = 4" CONC. SW
- = 6" CONC. SW
- = DETECTABLE WARNINGS
- 0.02 SLOPE (MAX)
- * 1:12 SLOPE (MAX)
- ** CURB LINE TO MATCH EXISTING PAVEMENT GRADE
- *** CURB SHALL BE CONSTRUCTED WITH A CURB PAD



REVISIONS				ENGINEER OF RECORD	STATE OF FLORIDA DEPARTMENT OF TRANSPORTATION			SPECIAL DETAILS	SHEET NO.
DATE	DESCRIPTION	DATE	DESCRIPTION		ROAD NO.	COUNTY	FINANCIAL PROJECT ID		
				SAMUEL ST. HILAIRE LICENSE NUMBER: 96545 FLORIDA DEPT. OF TRANSPORTATION 801 N. BROADWAY AVENUE BARTOW, FL 33830-3809	SR 25	HIGHLANDS	452621-1-52-01		51

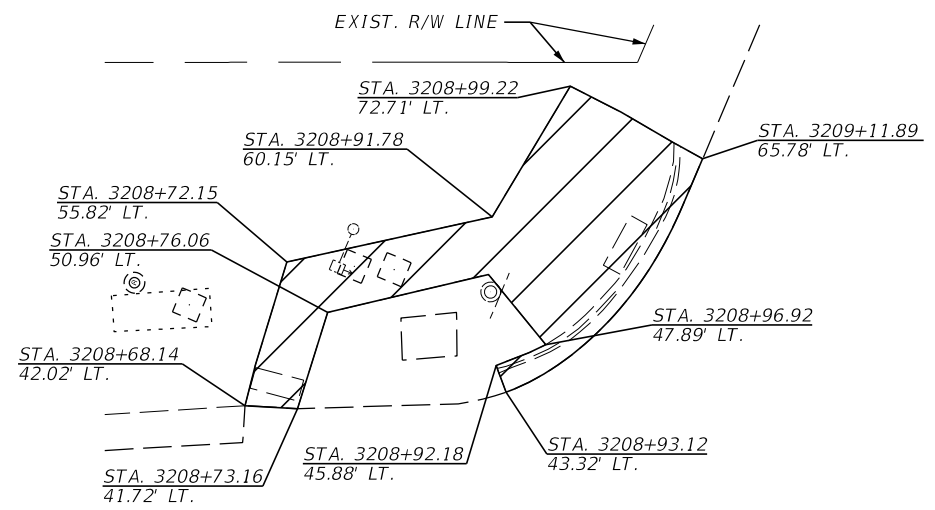

SD 1 SPECIAL DETAIL CURB RAMP 1

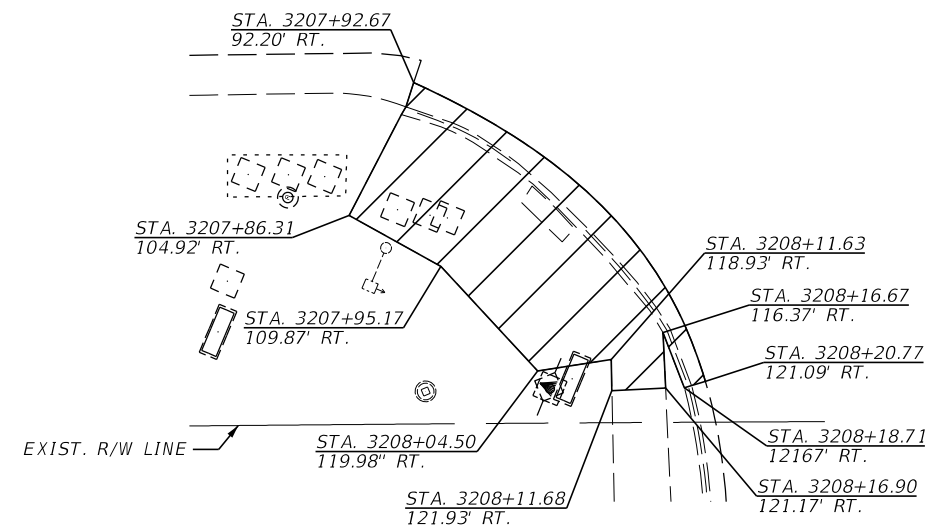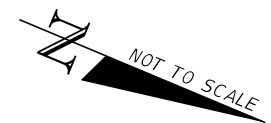

SD 2 SPECIAL DETAIL CURB RAMP 2

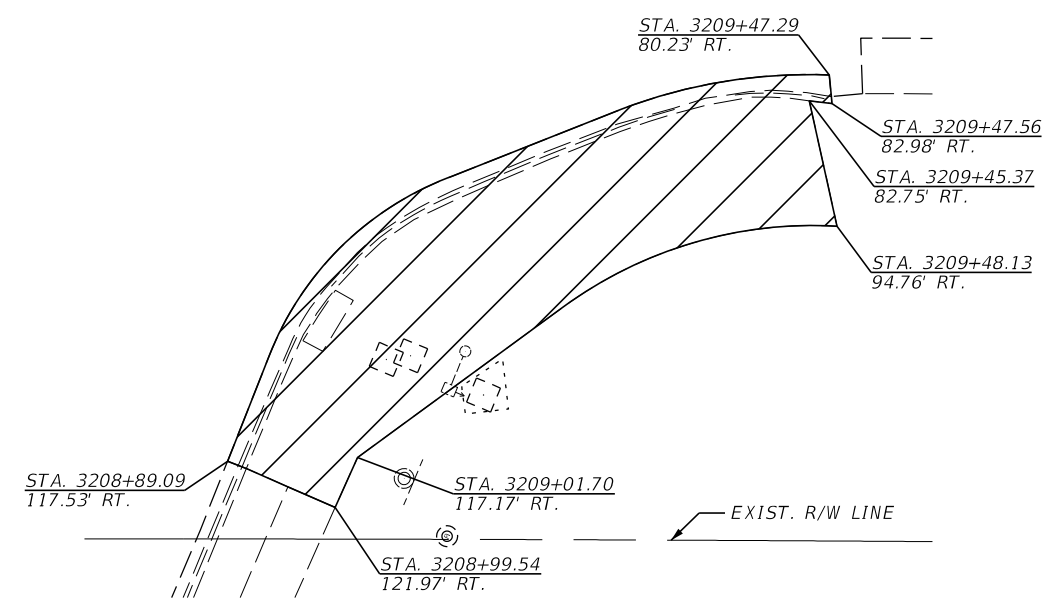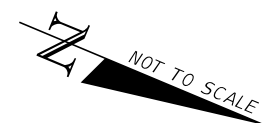

SD 3 SPECIAL DETAIL CURB RAMP 3

LEGEND

 = CONCRETE REMOVAL

REVISIONS				ENGINEER OF RECORD		STATE OF FLORIDA DEPARTMENT OF TRANSPORTATION			CONCRETE REMOVAL DETAILS	SHEET NO. 52
DATE	DESCRIPTION	DATE	DESCRIPTION	SAMUEL ST. HILAIRE LICENSE NUMBER: 96545 FLORIDA DEPT. OF TRANSPORTATION 801 N. BROADWAY AVENUE BARTOW, FL 33830-3809		ROAD NO.	COUNTY	FINANCIAL PROJECT ID		
						SR 25	HIGHLANDS	452621-1-52-01		

THE OFFICIAL RECORD OF THIS SHEET IS THE ELECTRONIC FILE DIGITALLY SIGNED AND SEALED UNDER RULE 61G15-23.004, F.A.C.

1. ALL PCMS BOARDS SHALL BE PLACED 14 DAYS IN ADVANCED TO ADVERTISE ANY LANE CLOSURE.
2. EXISTING POSTED SPEED LIMITS (50 AND 55 MPH) SHALL BE MAINTAINED.
3. FROM STA. 3292+60.33 TO STA. 3432+00.08 THE MOTOR AWARENESS SYSTEM (MAS) SHALL BE USED IN ACCORDANCE WITH INDEX 102-613 SHEET 5 OF 5.
4. RESTRICT LANE CLOSURES TO ONE DIRECTION AT A TIME.
5. LANE CLOSURES SHALL NOT EXCEED 6000 FEET IN LENGTH.
6. LANE CLOSURES ARE NOT PERMITTED BETWEEN THE HOURS OF 6:30 AM TO 8:30PM WITH THE EXCEPTION OF CONCRETE WORK WHICH MAY BE DONE BETWEEN THE HOURS OF 9:00 AM TO 3:00 PM. NO LANE CLOSURES ARE PERMITTED IN INACTIVE WORK ZONES.

1. WORK OPERATIONS SHALL UTILIZE THE FOLLOWING INDEX NUMBERS AS APPROPRIATE:

- A. MILLING AND RESURFACING OPERATIONS: 102-600, 102-613, AND 102-615
- B. WORK ADJACENT TO THE ROADWAY: 102-600, 102-601, AND 102-602.
- C. SIDEWALK AND CURB RAMP OPERATIONS: 0102-660
- D. PERMANENT PAVEMENT MARKING OPERATIONS: 102-600, 102-607, AND 102-613.
- E. PERMANENT SIGNING OPERATIONS: 102-600, 102-601, AND 102-613.


PHASE I: CONSTRUCT SIDEWALK AND CURB RAMPS SPECIFIED IN THE
PHASE I PEDESTRIAN DETOUR.
PHASE II: PERFORM MILLING AND RESURFACING, WORK ADJACENT TO THE ROADWAY,
AND PAVEMENT MARKINGS.

 WORK ZONE SIGN

 LANE DIRECTION

 TEMPORARY PORTABLE
CHANGEABLE MESSAGE SIGN

 TRAFFIC CONTROL OFFICER

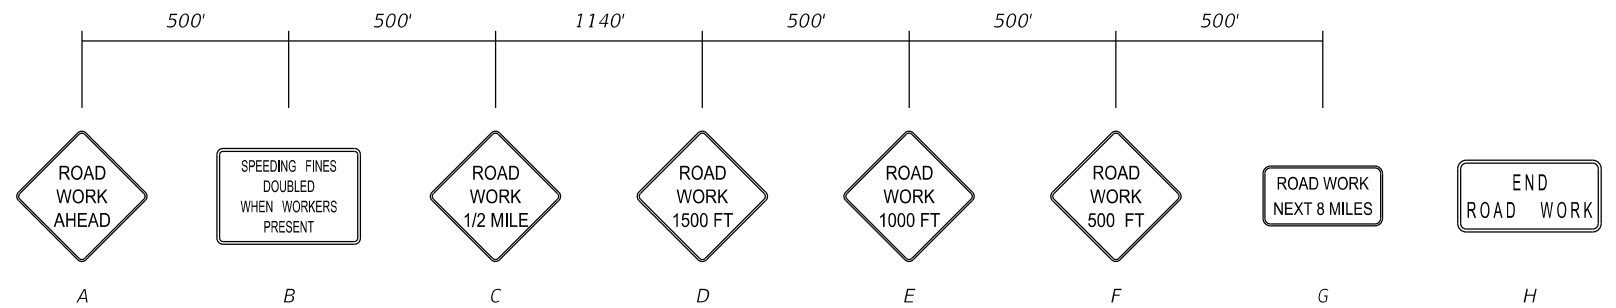

POSTED SPEEDS

STA. 3177+60.49 TO STA. 3292+60.33 = 50 MPH
STA. 3292+60.33 TO STA. 3432+00.00 = 55 MPH


PCMS ON SR 25

14 DAYS PRIOR TO LANE CLOSURE		DURING LANE CLOSURE	
DISPLAY 1	DISPLAY 2	DISPLAY 1	DISPLAY 2
SR 25 LANE CLOSURES	(BEGIN DATE)	LANE CLOSED AHEAD	MERGE LEFT/RIGHT


DURING CONSTRUCTION	
DISPLAY 1	DISPLAY 2
ROAD WORK AHEAD	DRIVE SAFELY

SPARROW AVE/JERI KAY LN
THUNDERBIRD RD.
NEW LIFE WAY/BAYVIEW ST.
SCHUMACHER RD./SEBRING PKWY
SUN N LAKE BLVD/VALERIE BLVD

PYE DR.
 WHATLEY RD.
 E ROBIN AVE
 NORTHSIDE DR. (WEST)
 NORTHSIDE DR. (EAST)
 HARDWARE PLAZA
 SEBRING PLAZA
 GRAND PRIX DR.
 SEBRING SQUARE
 WALMART ENT.
 CORNELL ST.
 DOC SHERWOOD BLVD
 ALASKA ST.
 NORTHWOOD BLVD
 TANGLEWOOD DR.
 KEIBER BLVD
 UNSIGNED RD.
 WHISPER CIR.
 BRAMBLEWOOD RD.
 UNSIGNED RD.
 UNSIGNED RD.
 UNSIGNED RD.
 CASABLANCA CIR.
 UNSIGNED RD.
 DAVIS CITRUS RD.
 PONCE DE LEON BLVD
 LAKE GLENADA CAMP

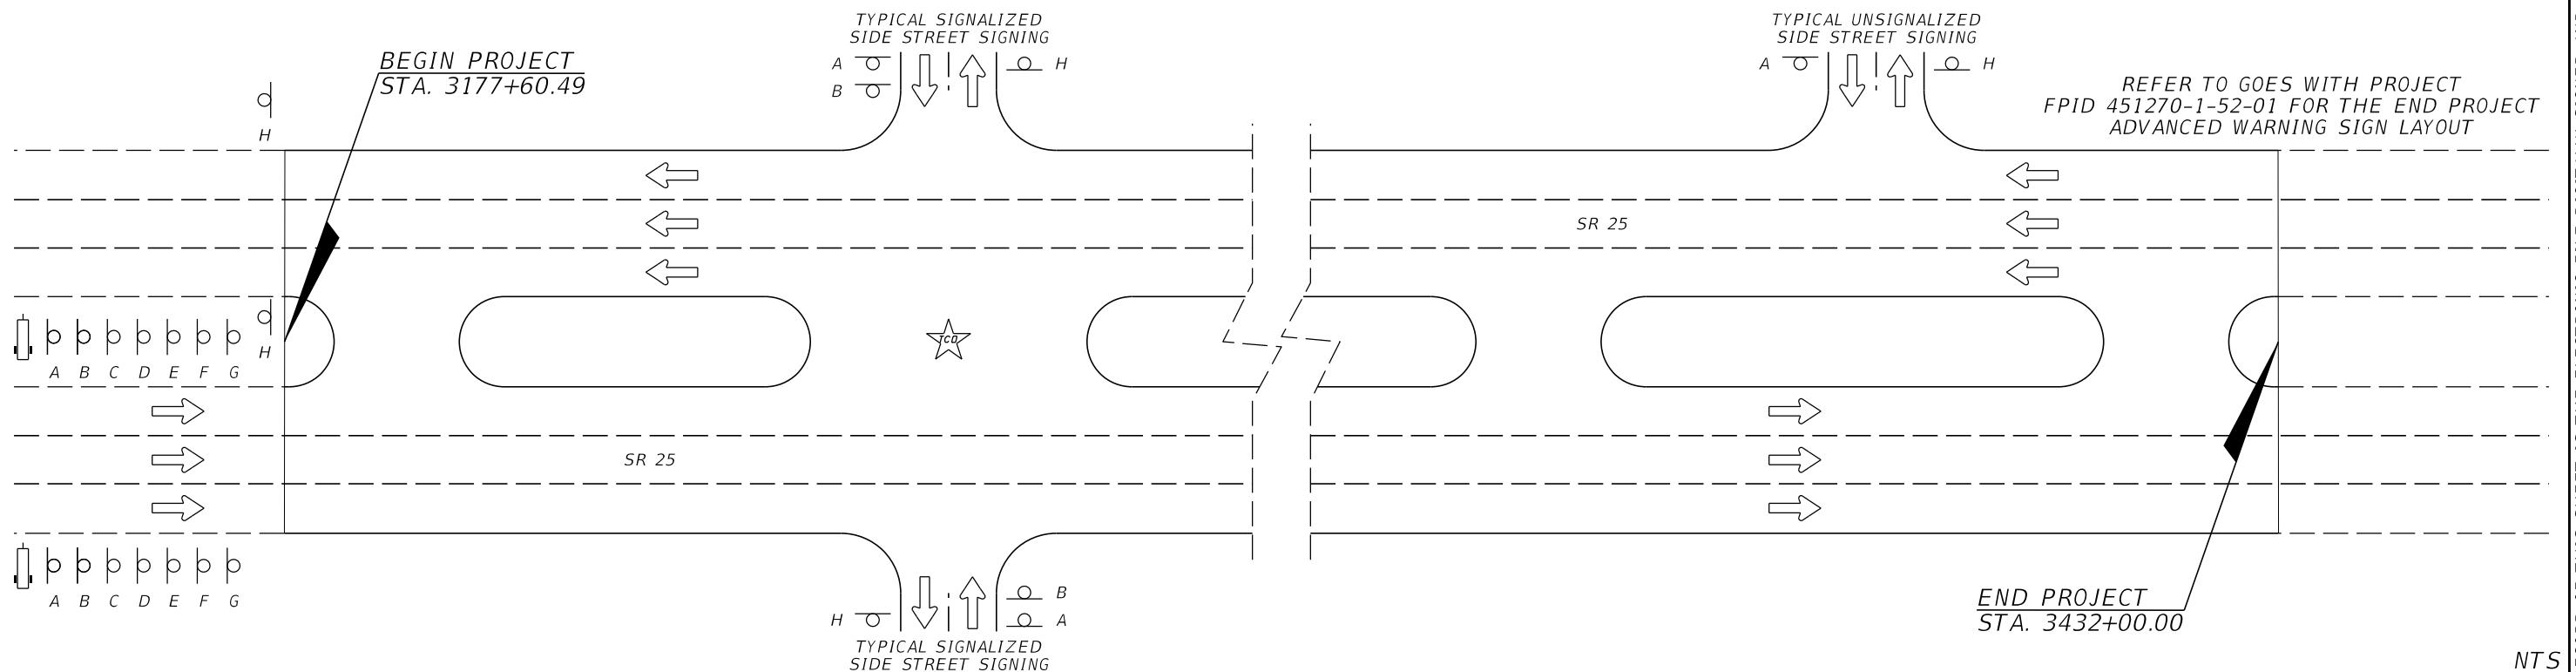


REVISIONS				ENGINEER OF RECORD	STATE OF FLORIDA DEPARTMENT OF TRANSPORTATION			TEMPORARY TRAFFIC CONTROL PLAN (1)	SHEET NO.
DATE	DESCRIPTION	DATE	DESCRIPTION	SAMUEL ST. HILAIRE LICENSE NUMBER: 96545 FLORIDA DEPT. OF TRANSPORTATION 801 N. BROADWAY AVENUE BARTOW, FL 33830-3809	ROAD NO.	COUNTY	FINANCIAL PROJECT ID		53
					SR 25	HIGHLANDS	452621-1-52-01		

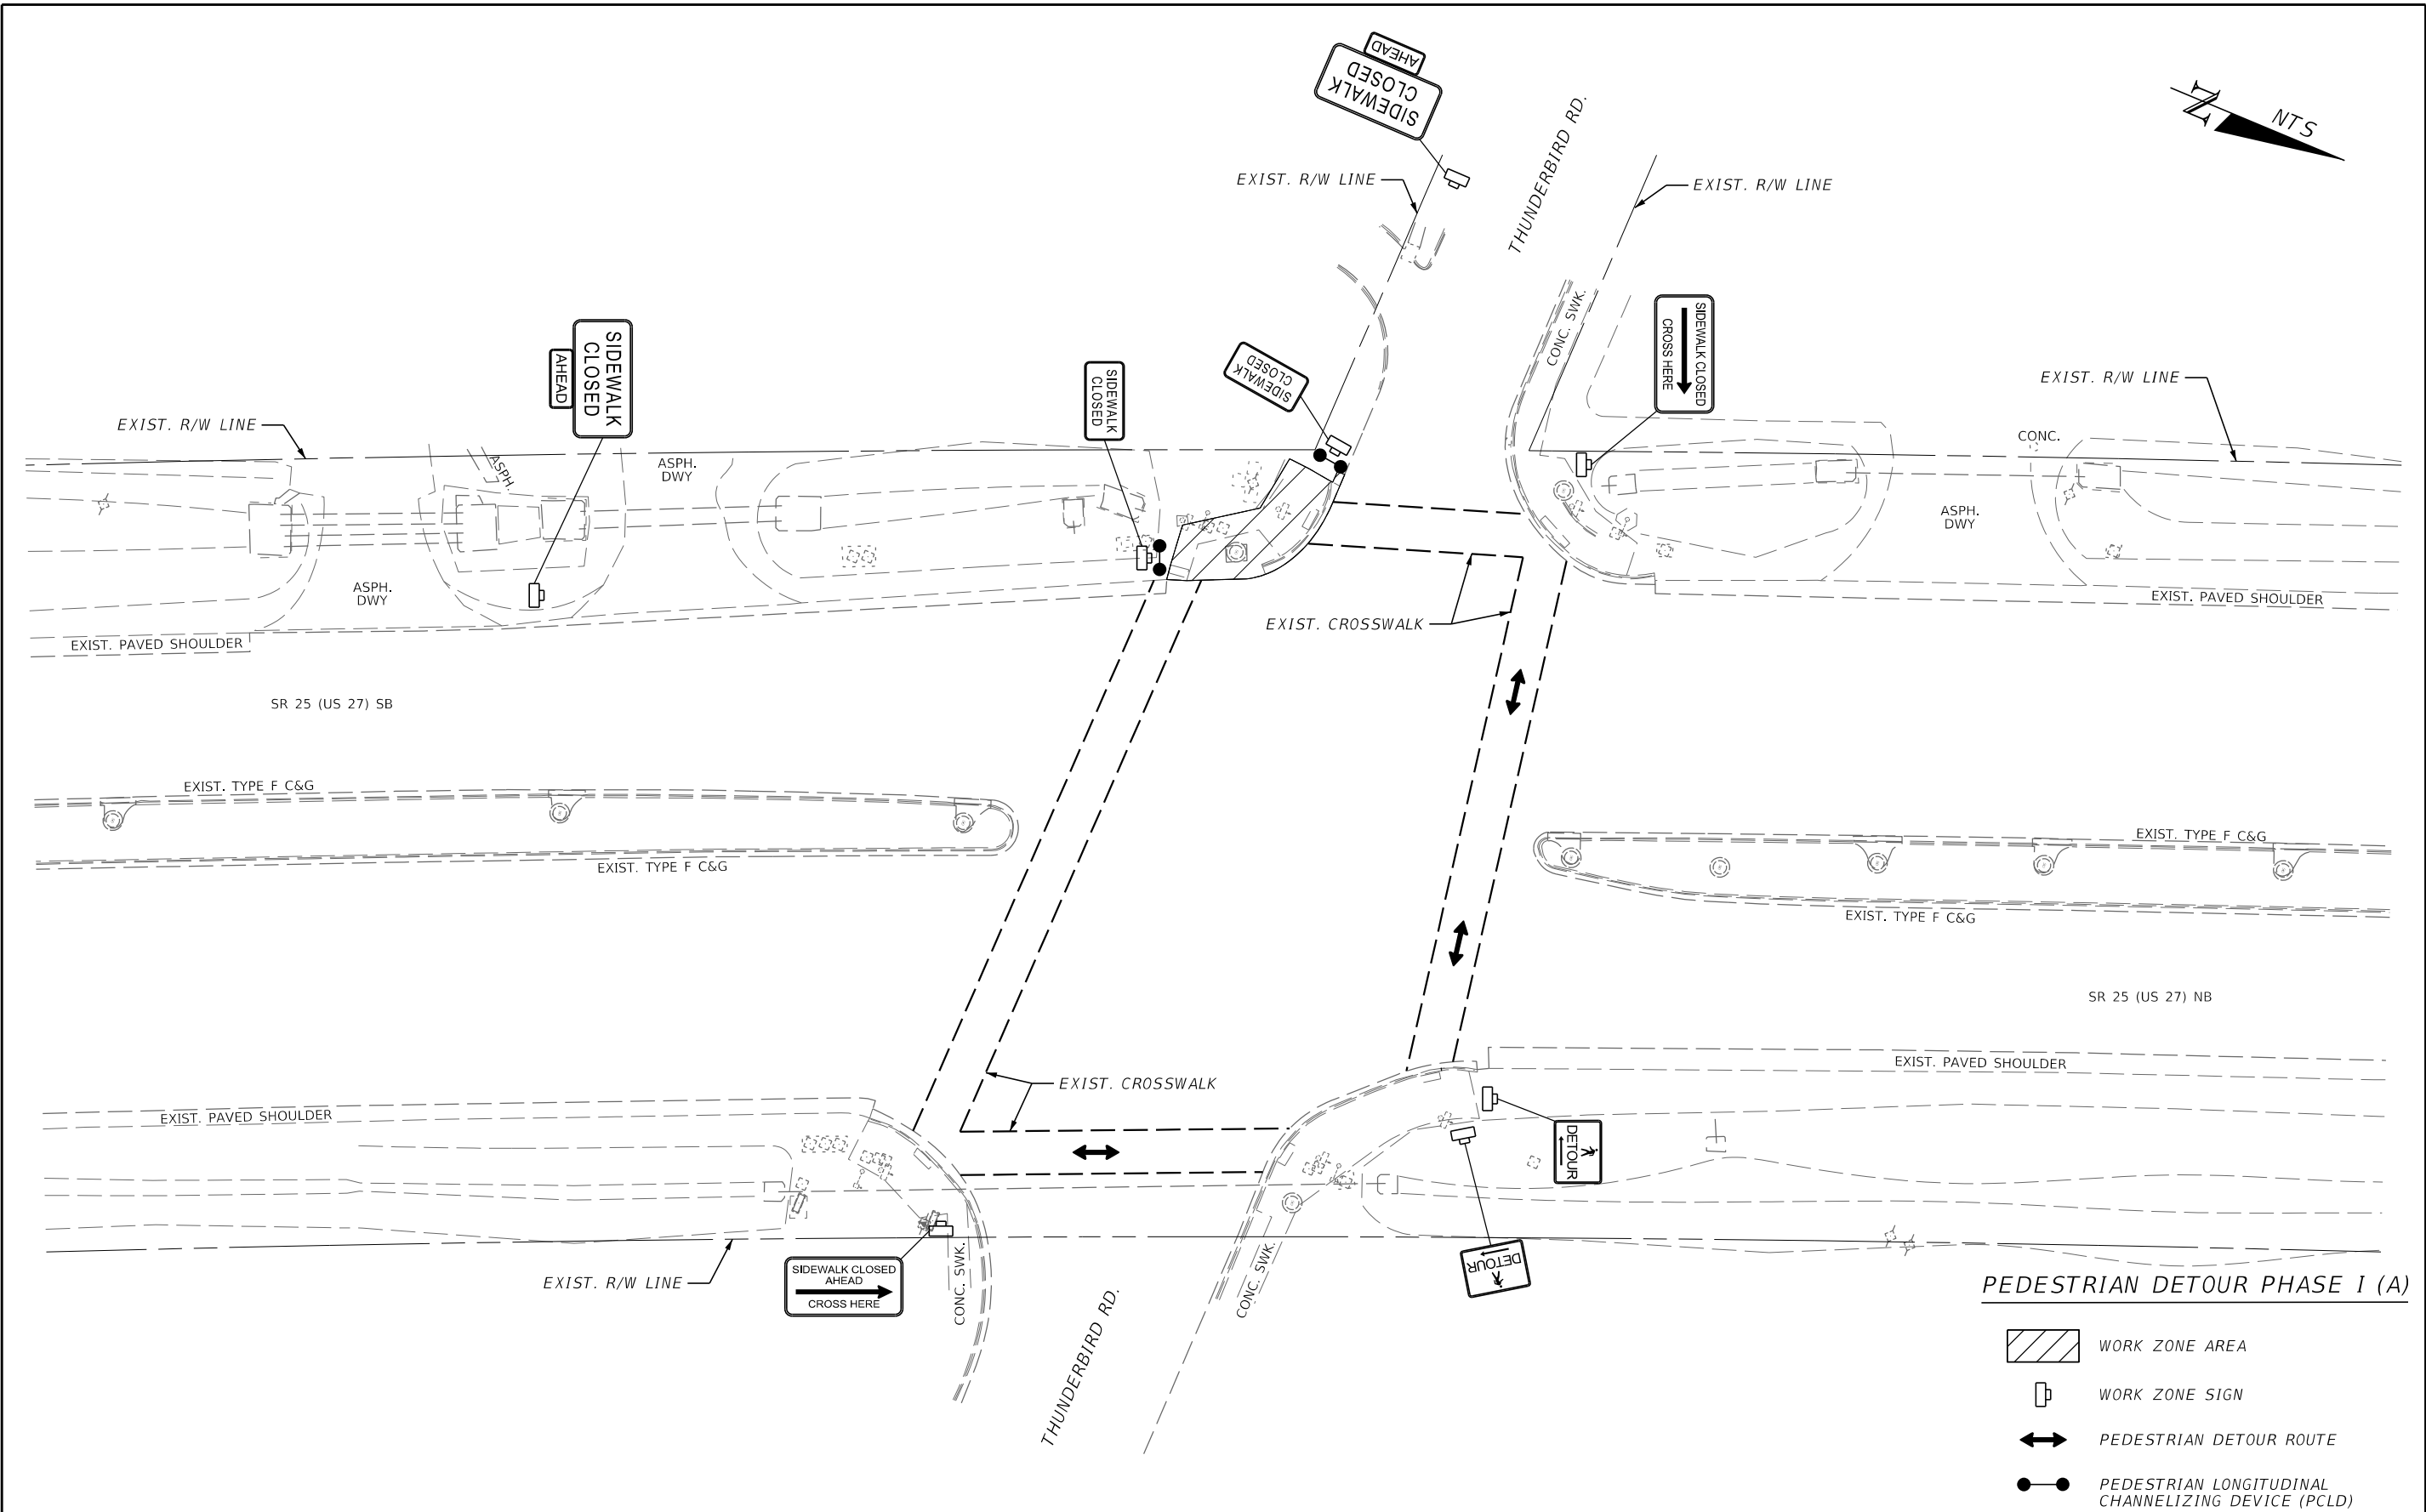

REVISIONS				ENGINEER OF RECORD	STATE OF FLORIDA DEPARTMENT OF TRANSPORTATION			TEMORARY TRAFFIC CONTROL PLAN (2)	SHEET NO. 54
DATE	DESCRIPTION	DATE	DESCRIPTION		ROAD NO.	COUNTY	FINANCIAL PROJECT ID		
				SAMUEL ST. HILAIRE LICENSE NUMBER: 96545 FLORIDA DEPT. OF TRANSPORTATION 801 N. BROADWAY AVENUE BARTOW, FL 33830-3809	SR 25	HIGHLANDS	452621-1-52-01		


THE OFFICIAL RECORD OF THIS SHEET IS THE ELECTRONIC FILE DIGITALLY SIGNED AND SEALED UNDER RULE 61G15-23.004, F.A.C.

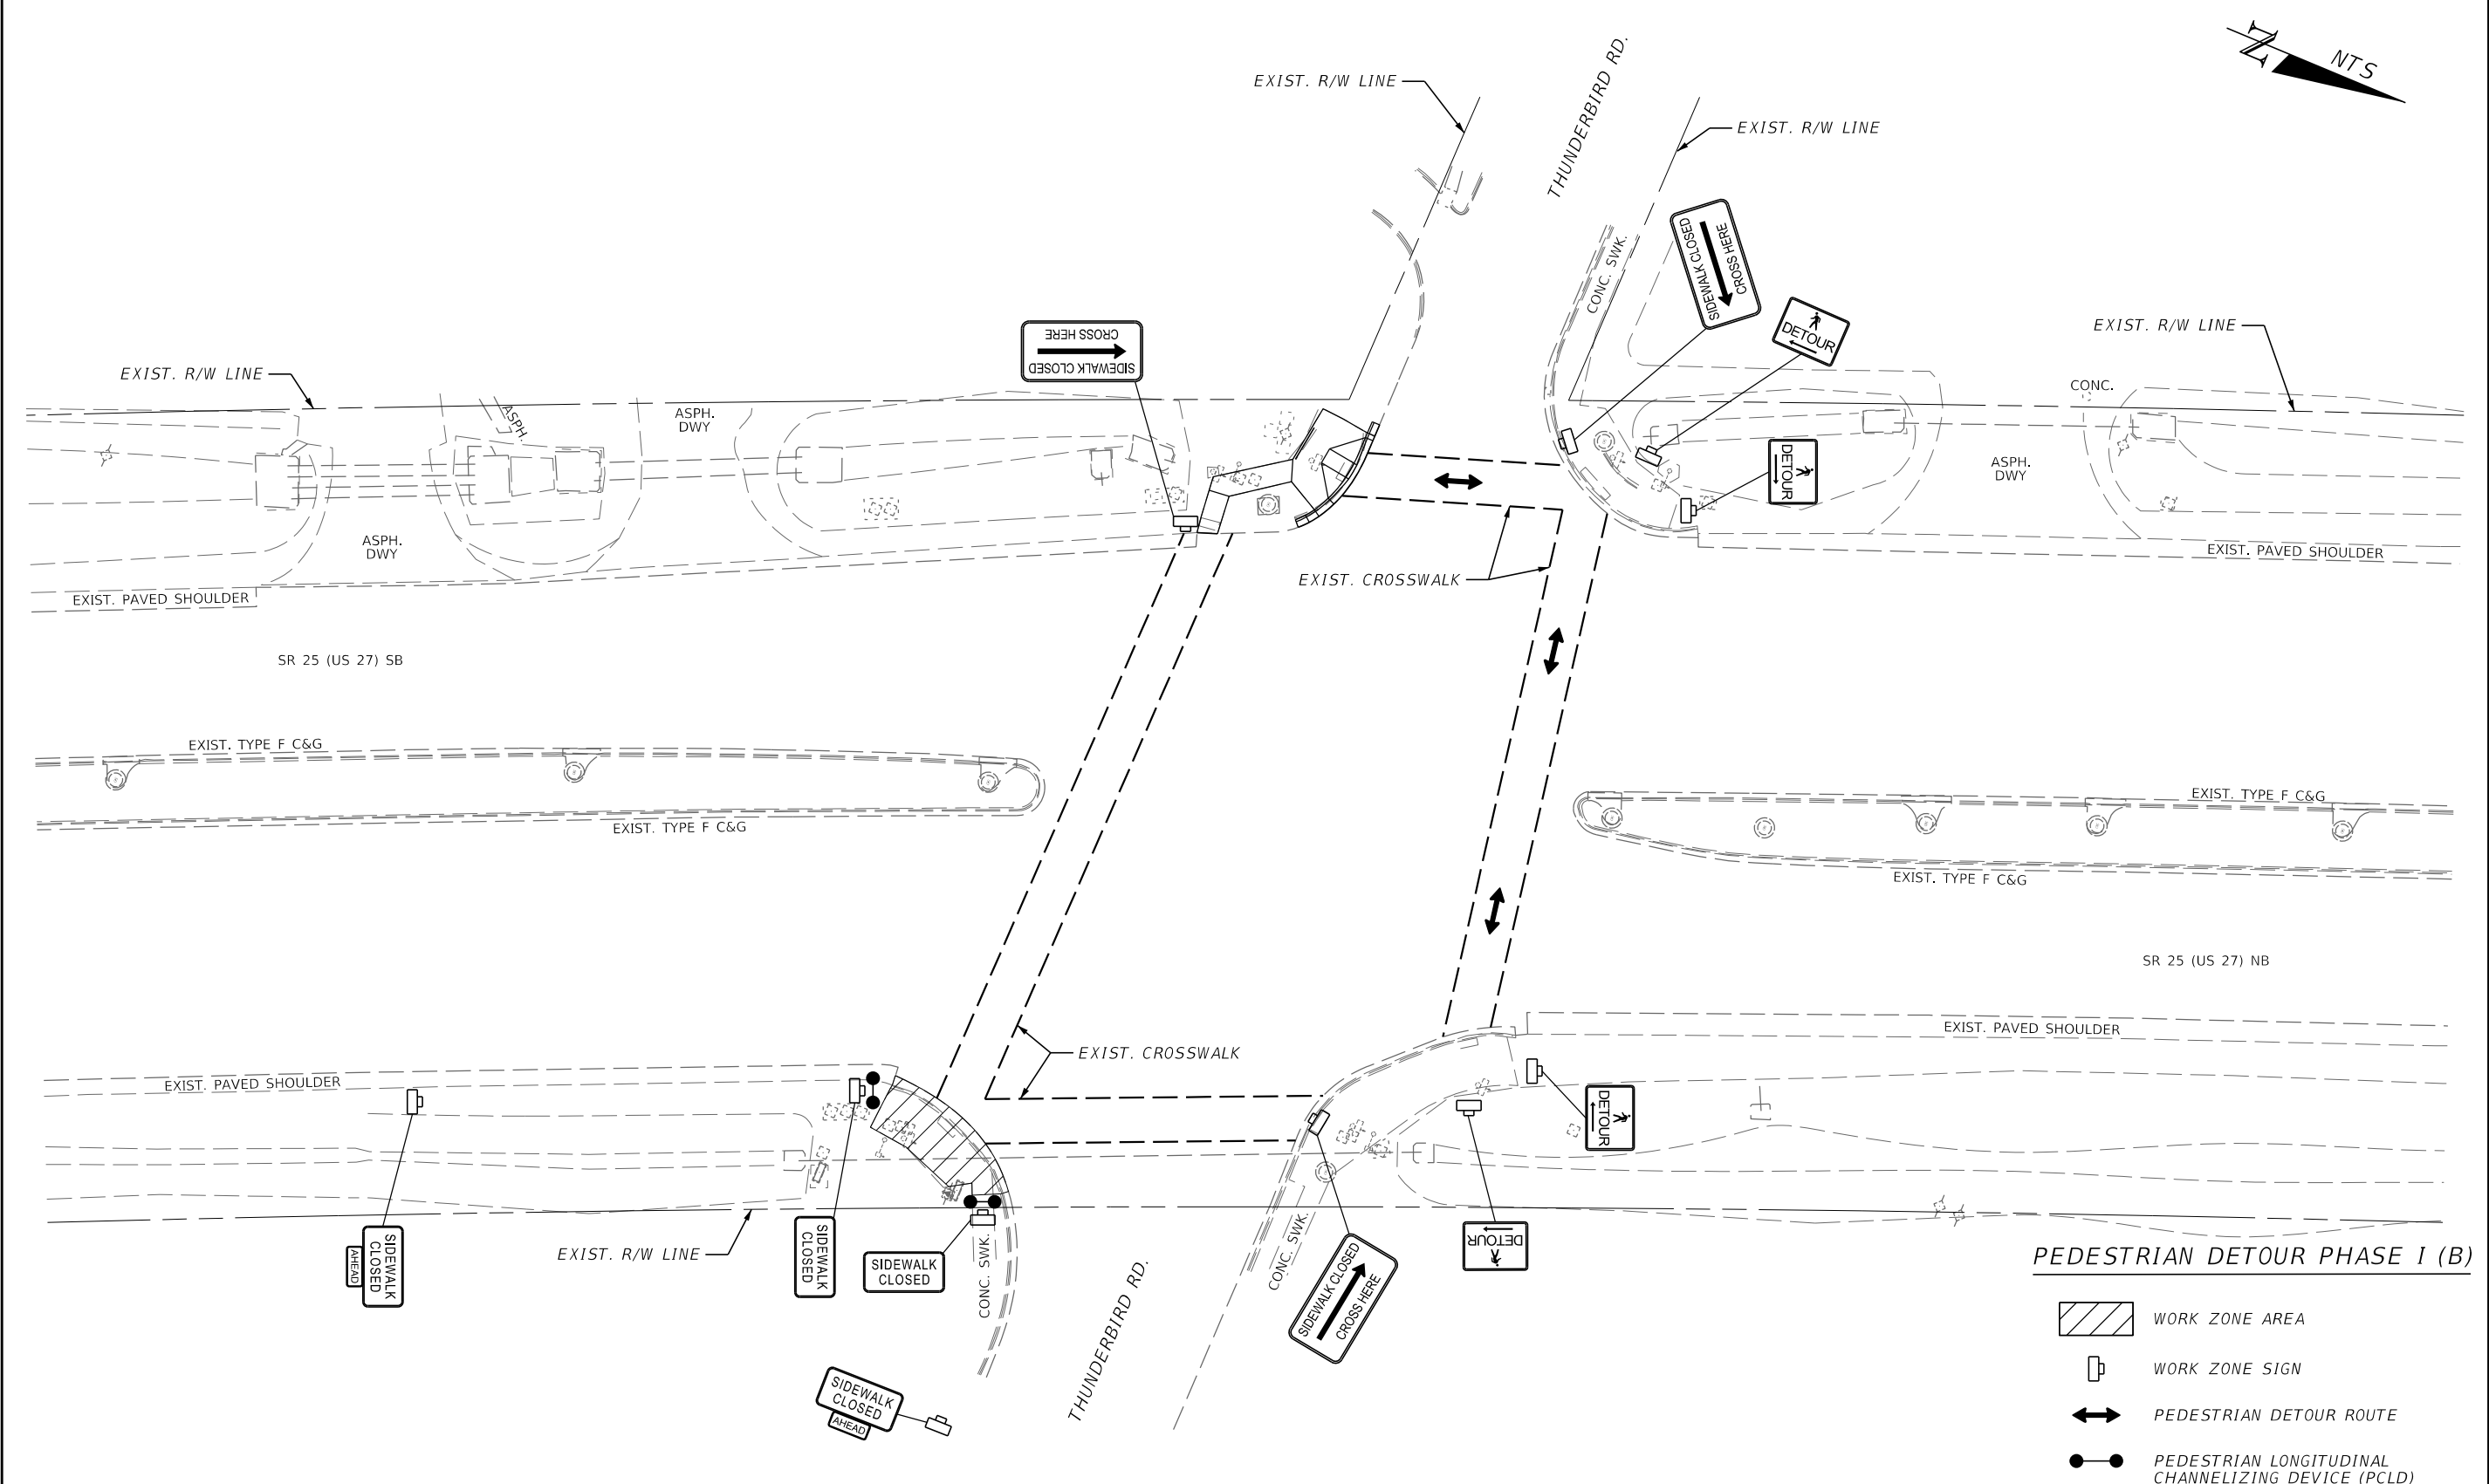

- PEDESTRIAN DETOUR PHASE I (B)
- WORK ZONE AREA
 - WORK ZONE SIGN
 - PEDESTRIAN DETOUR ROUTE
 - PEDESTRIAN LONGITUDINAL CHANNELIZING DEVICE (PCLD)

REVISIONS				ENGINEER OF RECORD	STATE OF FLORIDA DEPARTMENT OF TRANSPORTATION			TEMORARY TRAFFIC CONTROL PLAN (3)	SHEET NO. 55
DATE	DESCRIPTION	DATE	DESCRIPTION		ROAD NO.	COUNTY	FINANCIAL PROJECT ID		
				SAMUEL ST. HILAIRE LICENSE NUMBER: 96545 FLORIDA DEPT. OF TRANSPORTATION 801 N. BROADWAY AVENUE BARTOW, FL 33830-3809	SR 25	HIGHLANDS	452621-1-52-01		

THE OFFICIAL RECORD OF THIS SHEET IS THE ELECTRONIC FILE DIGITALLY SIGNED AND SEALED UNDER RULE 61G15-23.004, F.A.C.

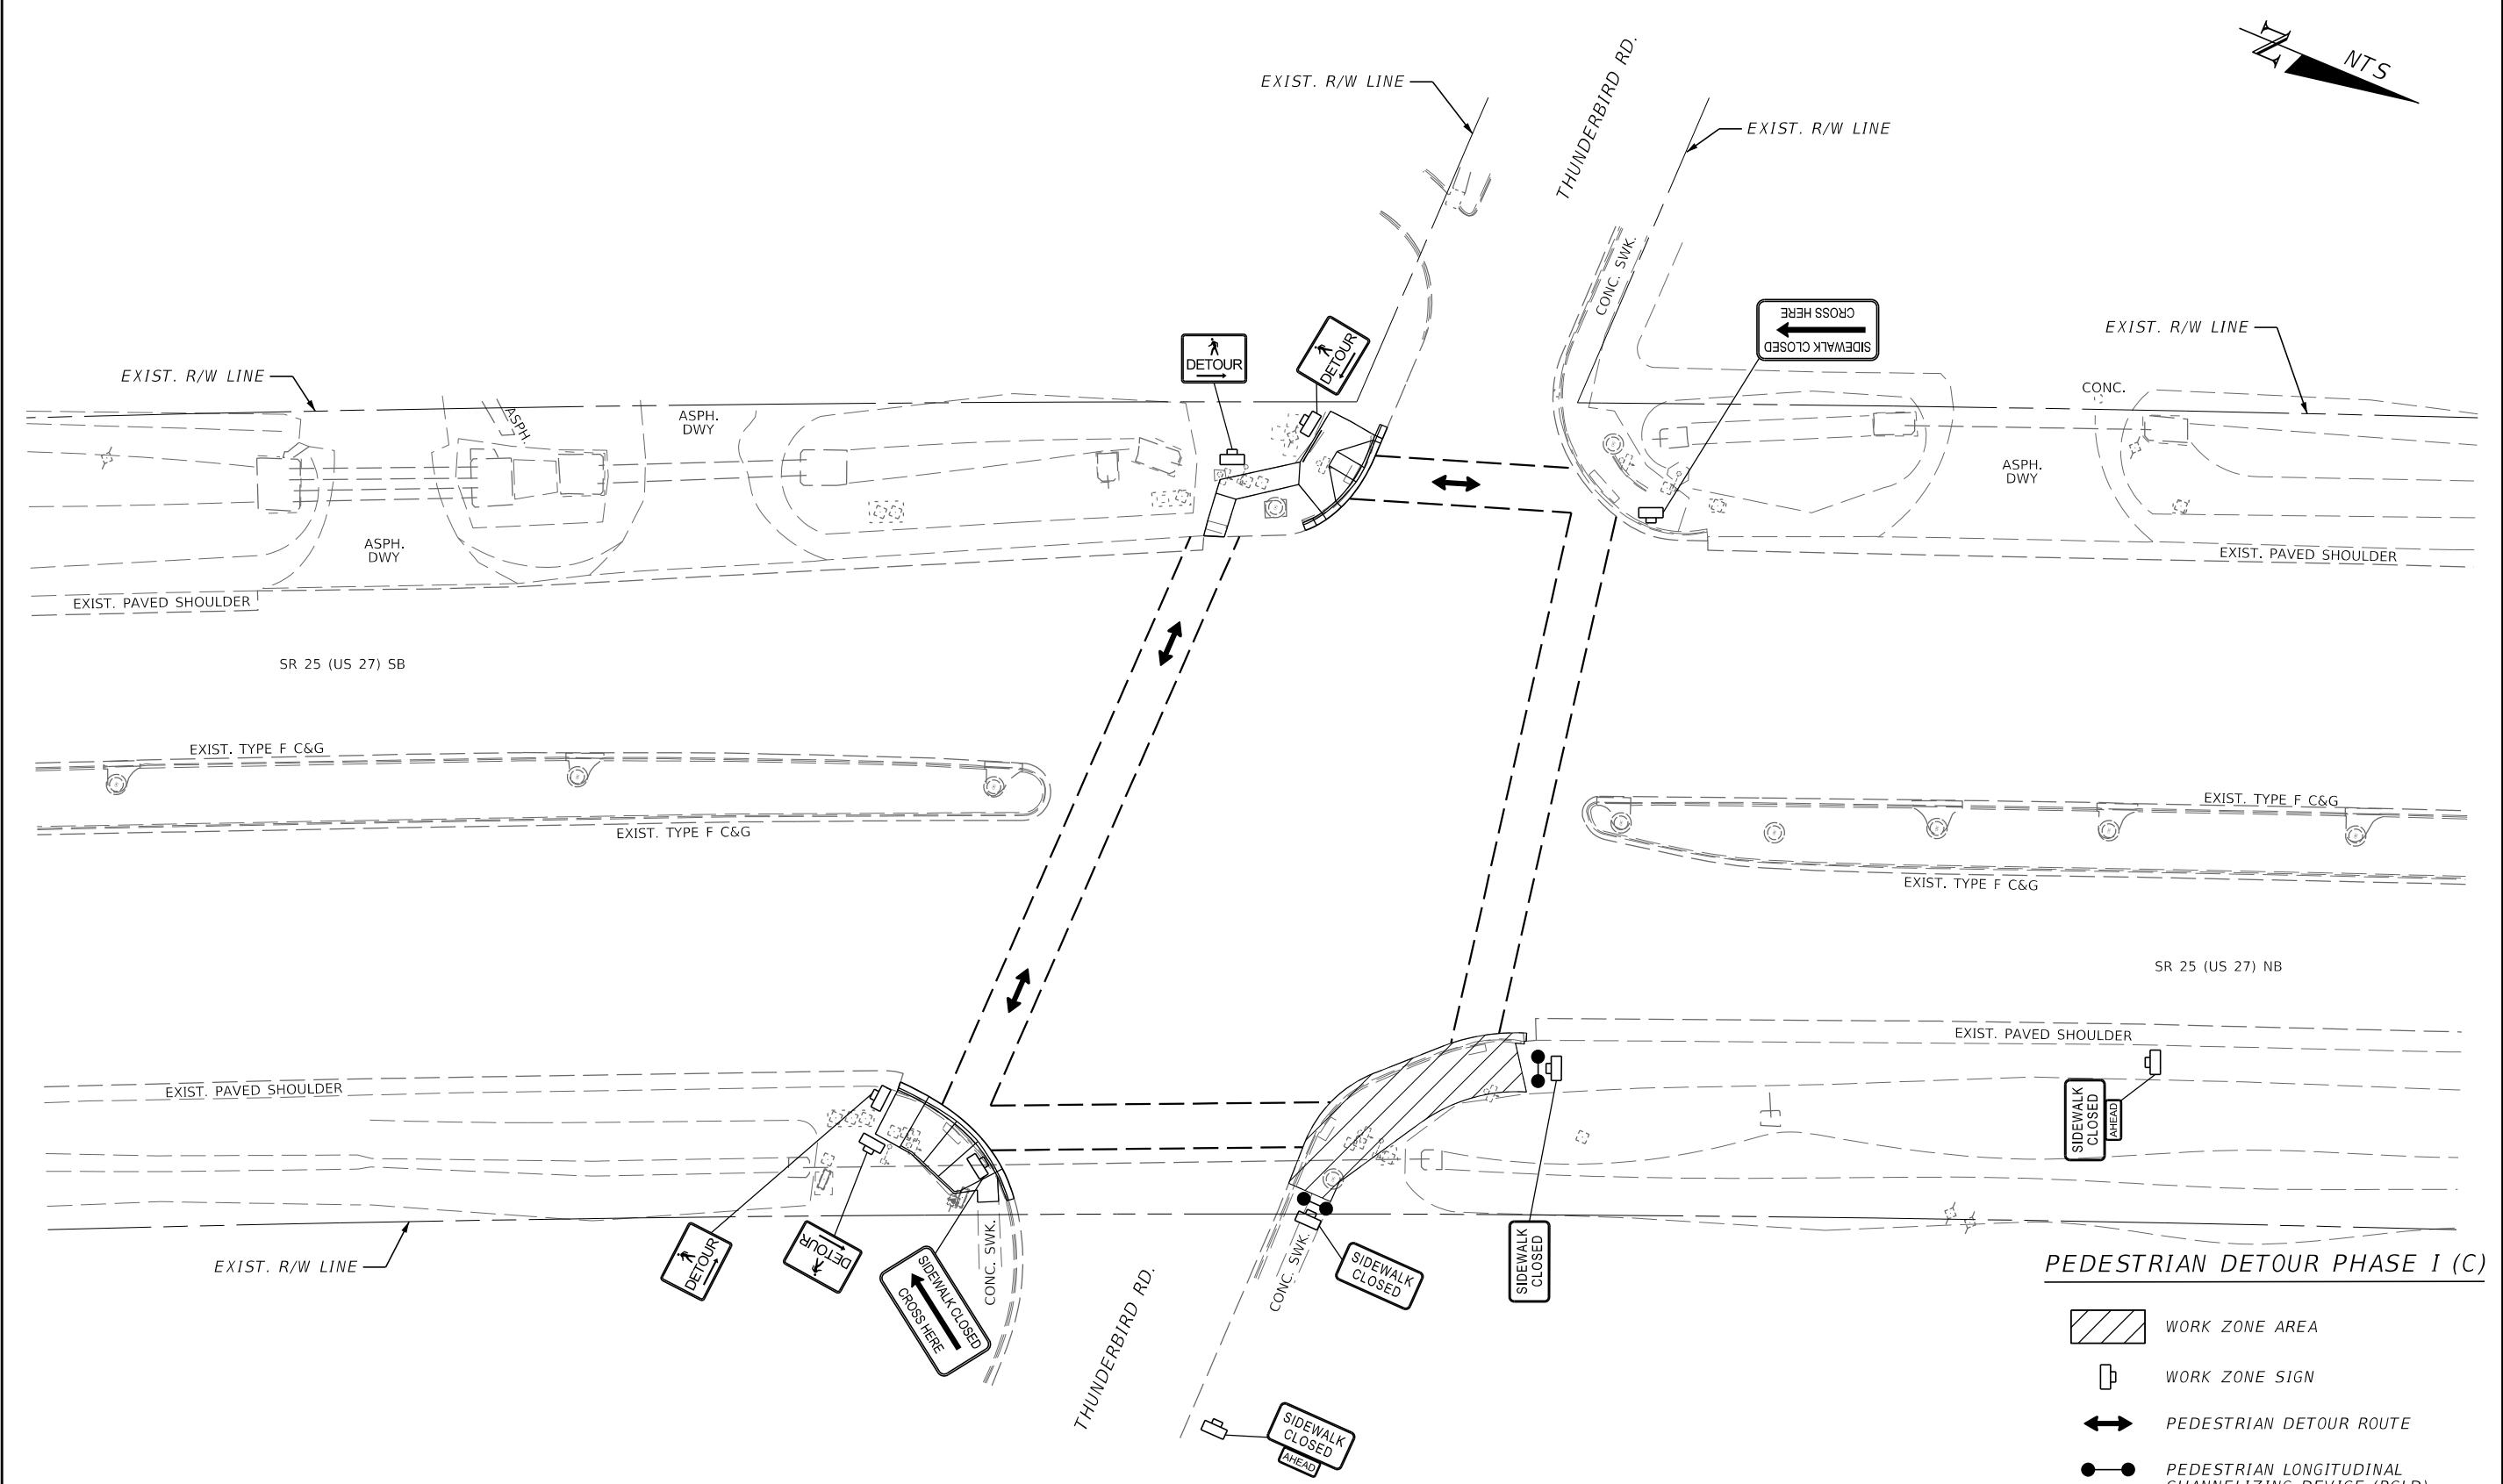

- PEDESTRIAN DETOUR PHASE I (C)**
- WORK ZONE AREA
 - WORK ZONE SIGN
 - PEDESTRIAN DETOUR ROUTE
 - PEDESTRIAN LONGITUDINAL CHANNELIZING DEVICE (PCLD)

REVISIONS				ENGINEER OF RECORD	STATE OF FLORIDA DEPARTMENT OF TRANSPORTATION			TEMORARY TRAFFIC CONTROL PLAN (4)	SHEET NO.
DATE	DESCRIPTION	DATE	DESCRIPTION	SAMUEL ST. HILAIRE LICENSE NUMBER: 96545 FLORIDA DEPT. OF TRANSPORTATION 801 N. BROADWAY AVENUE BARTOW, FL 33830-3809	ROAD NO.	COUNTY	FINANCIAL PROJECT ID		56
					SR 25	HIGHLANDS	452621-1-52-01		

SAMUEL ST. HILAIRE
LICENSE NUMBER: 96545
FLORIDA DEPT. OF TRANSPORTATION
801 N. BROADWAY AVENUE
BARTOW, FL 33830-3809

THE OFFICIAL RECORD OF THIS SHEET IS THE ELECTRONIC FILE DIGITALLY SIGNED AND SEALED UNDER RULE 61G15-23.004, F.A.C.