

CONTRACT PLANS COMPONENTS

ROADWAY
SIGNING AND PAVEMENT MARKING

INDEX OF SIGNING & PAVEMENT MARKING PLANS

SHEET NO.	SHEET DESCRIPTION
S-1	KEY SHEET
S-2 - S-5	SIGNING PLAN

GOVERNING STANDARD PLANS:

Florida Department of Transportation, FY 2026-27 Standard Plans for Road and Bridge Construction and applicable Interim Revisions (IRs).

Standard Plans for Road Construction and associated IRs are available at the following website: <http://www.fdot.gov/design/standardplans>

APPLICABLE IRs: N/A

GOVERNING STANDARD SPECIFICATIONS:

Florida Department of Transportation, FY 2026-27 Standard Specifications for Road and Bridge Construction at the following website:
<http://www.fdot.gov/programmanagement/Implemented/SpecBooks>

STATE OF FLORIDA DEPARTMENT OF TRANSPORTATION SIGNING & PAVEMENT MARKING PLANS




FINANCIAL PROJECT ID 455182-1-52-01

(FEDERAL FUNDS)

HIGHLANDS COUNTY (09030)

STATE ROAD NO. 25 (US 27)

CONSTRUCT RCUTS AT TWO LOCATIONS

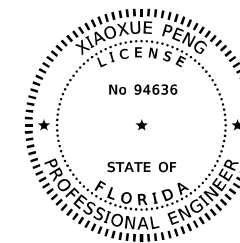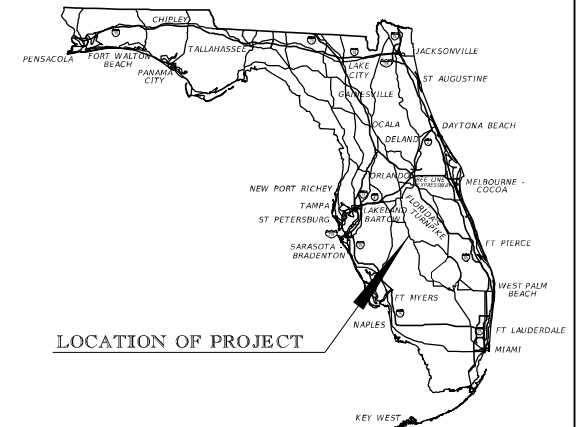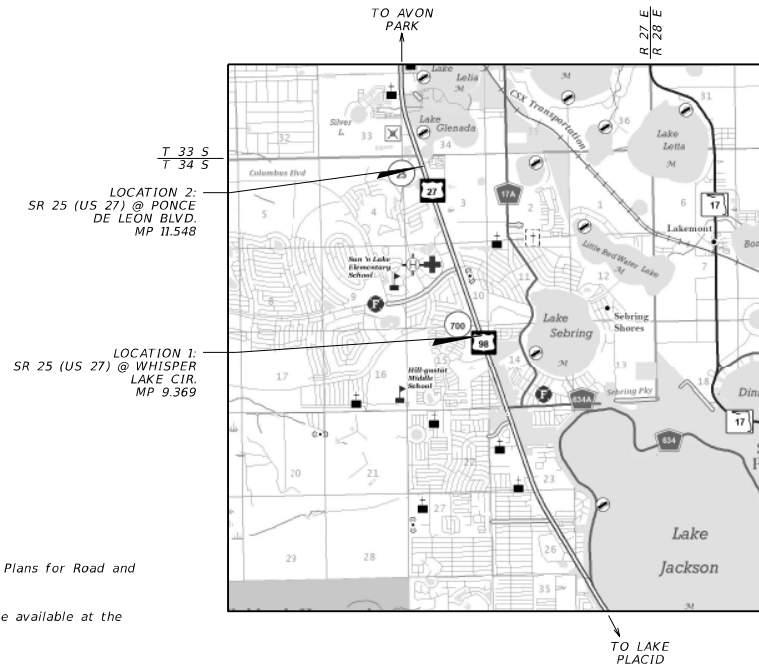

THIS ITEM HAS BEEN DIGITALLY
SIGNED AND SEALED BY

ON THE DATE ADJACENT TO THE SEAL.

SIGNATURE MUST BE VERIFIED ON ANY
ELECTRONIC COPIES.

**SIGNING AND PAVEMENT
MARKING PLANS
ENGINEER OF RECORD:**

XIAOXUE PENG, P.E.
P.E. LICENSE NUMBER 94636
FLORIDA DEPARTMENT OF TRANSPORTATION
DISTRICT ONE OFFICE
801 N. BROADWAY AVENUE
BARTOW, FL 33830-3809
(863) 519-2300


FDOT PROJECT MANAGER:

XIAOXUE PENG, P.E.


	CONSTRUCTION CONTRACT NO.	FISCAL YEAR	SHEET NO.
PHASE IV PLANS REVIEW (TBD)	T1940	27	S-1

NOTE: SEE FPID #452621-1-52-01, SHEETS
S-20 & S-21 FOR PAVEMENT MARKING
DETAILS.

1" = 50'

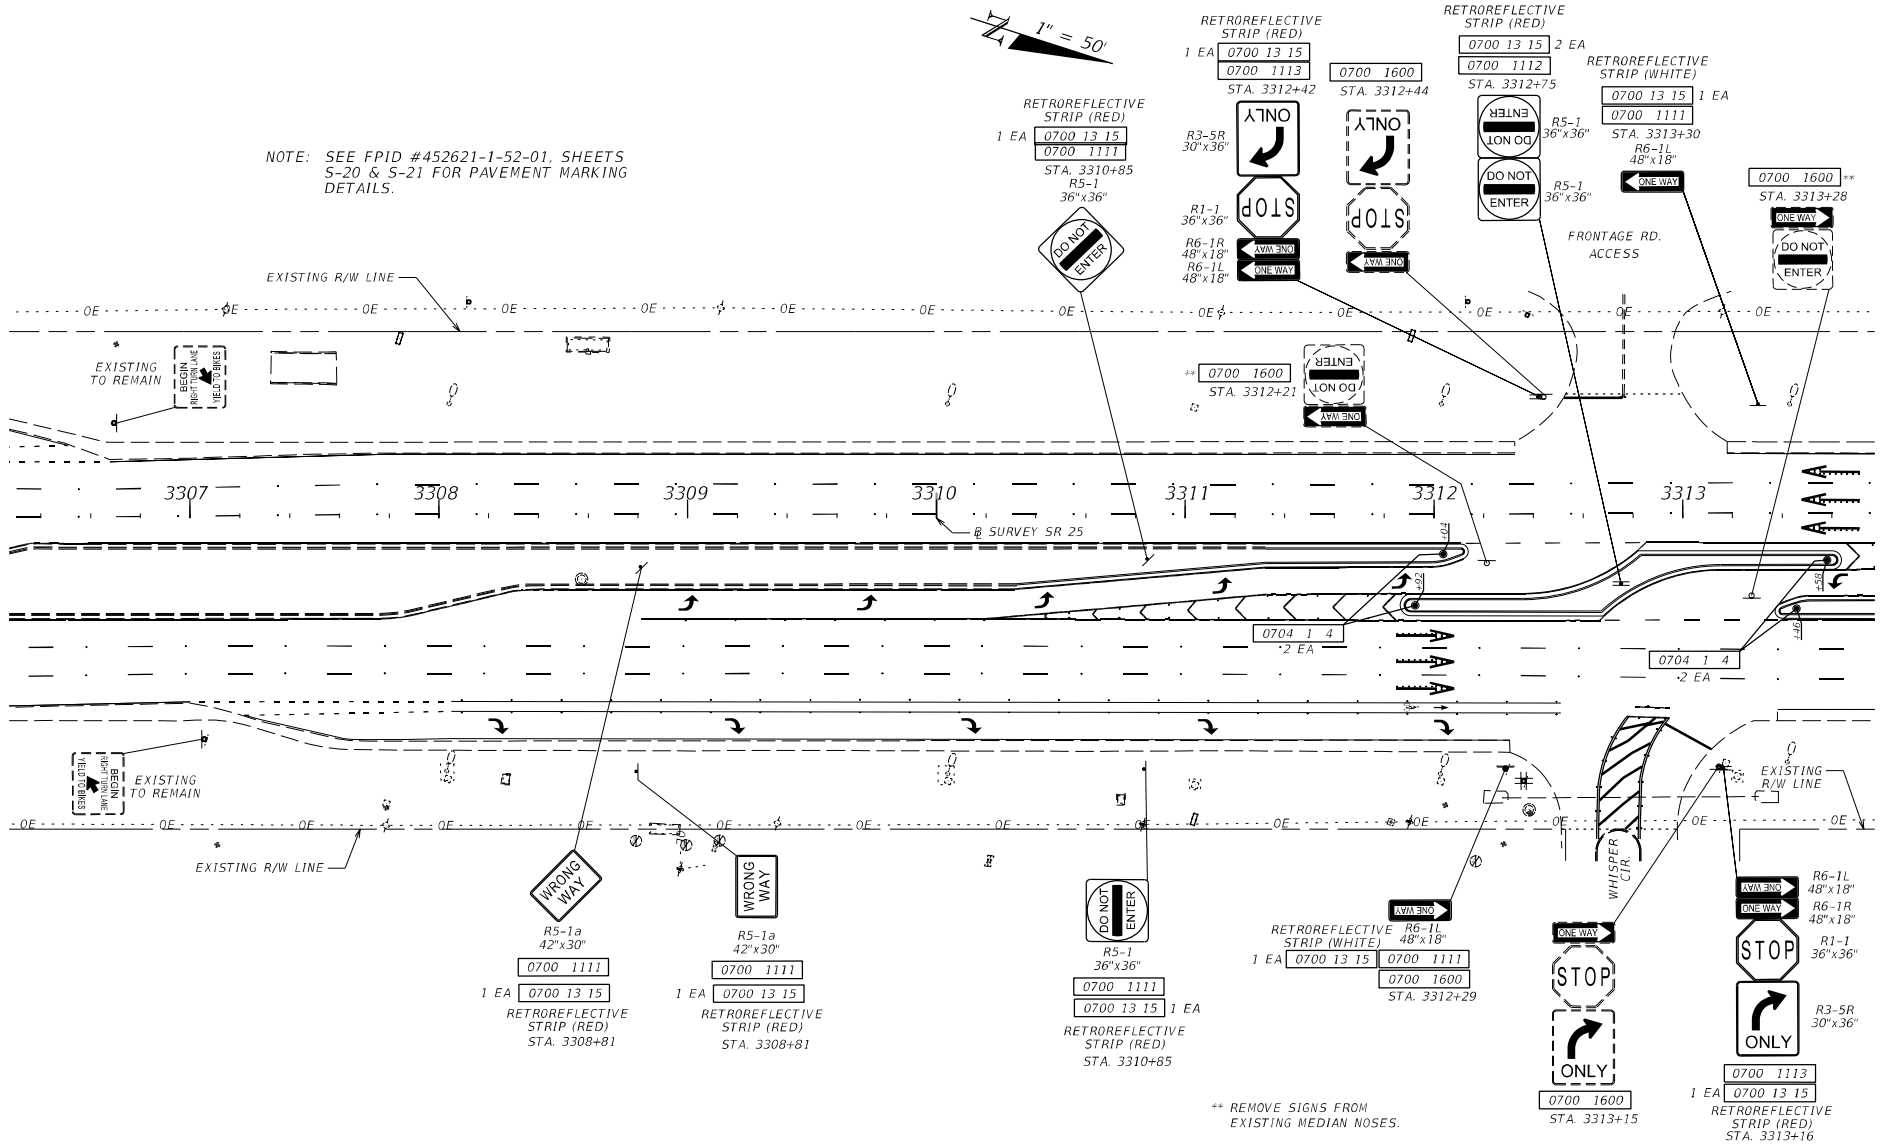

REVISIONS				ENGINEER OF RECORD			STATE OF FLORIDA DEPARTMENT OF TRANSPORTATION			SIGNING PLAN	SHEET NO.
DATE	DESCRIPTION	DATE	DESCRIPTION	XIAOXUE PENG, P.E. LICENSE NUMBER: 94636 FLORIDA DEPT. OF TRANSPORTATION 801 N. BROADWAY AVENUE BARTOW, FL 33830-3809			ROAD NO.	COUNTY	FINANCIAL PROJECT ID		
							SR 25	HIGHLANDS	455182-1-52-01		

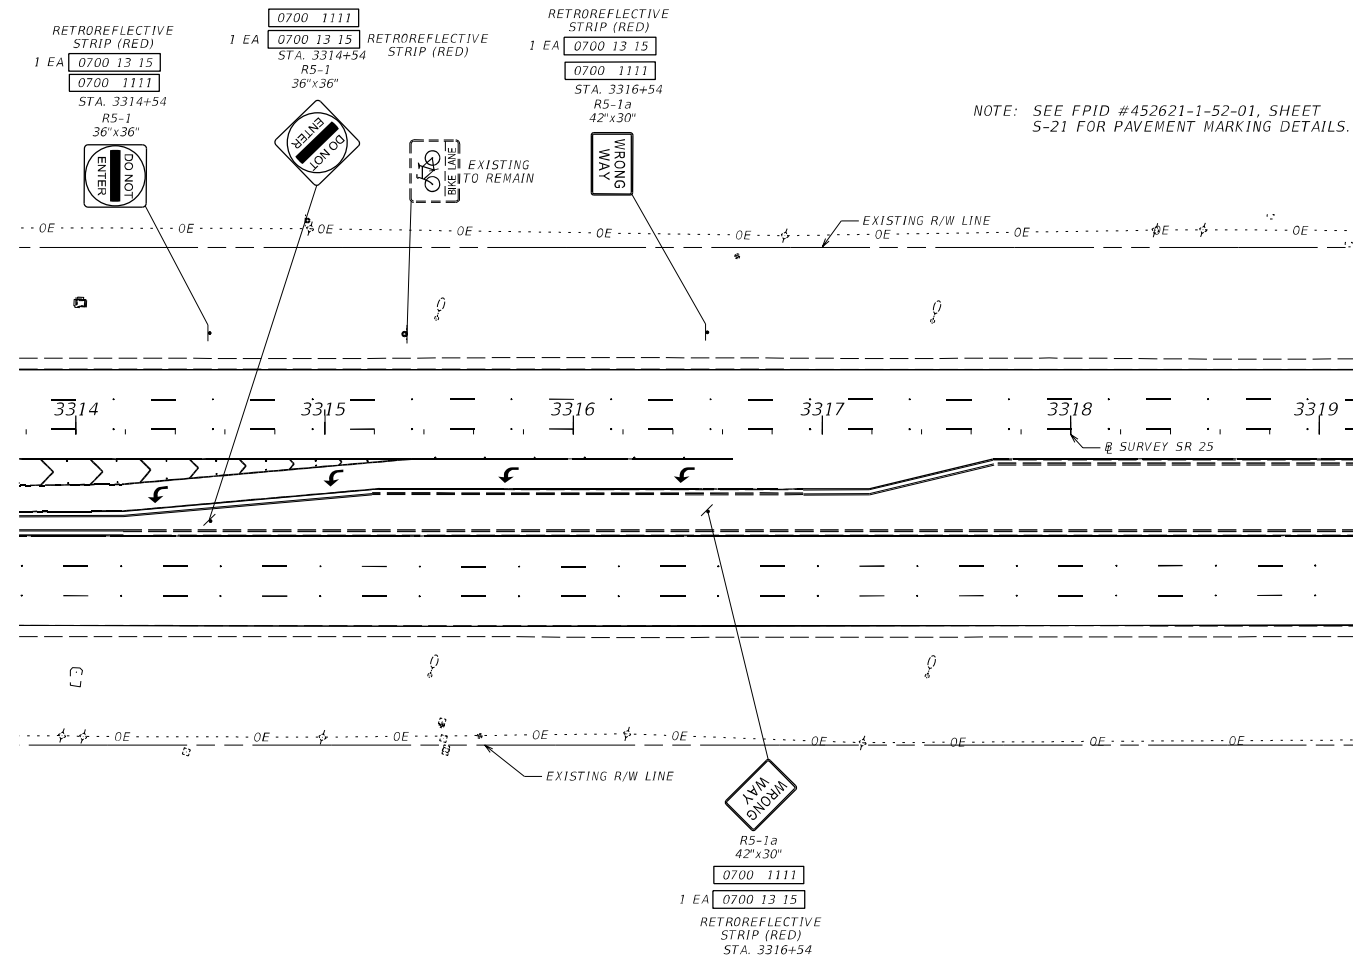

REVISIONS				ENGINEER OF RECORD	STATE OF FLORIDA DEPARTMENT OF TRANSPORTATION			SIGNING PLAN	SHEET NO.
DATE	DESCRIPTION	DATE	DESCRIPTION	XIAOXUE PENG, P.E. LICENSE NUMBER: 94636 FLORIDA DEPT. OF TRANSPORTATION 801 N. BROADWAY AVENUE BARTOV, FL 33830-3809	ROAD NO.	COUNTY	FINANCIAL PROJECT ID		S-3
					SR 25	HIGHLANDS	455182-1-52-01		





RETROREFLECTIVE
STRIP (RED)
0700 13 15 1 EA
0700 1111

STA. 3431+25
R5-1a
42"x30"

WRONG
WAY

EXISTING R/W LINE

NOTE: SEE FPID #452621-1-52-01, SHEETS
S-36 & S-37 FOR PAVEMENT MARKING
DETAILS.

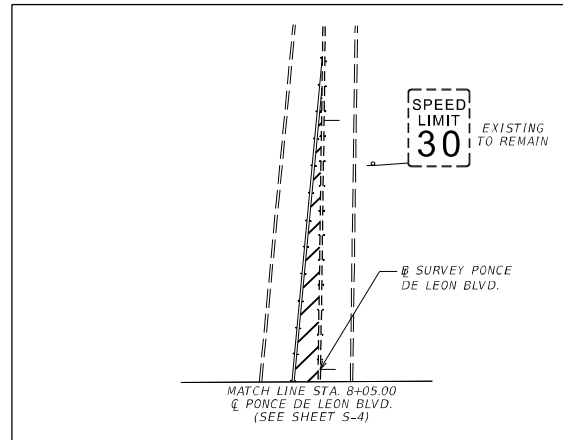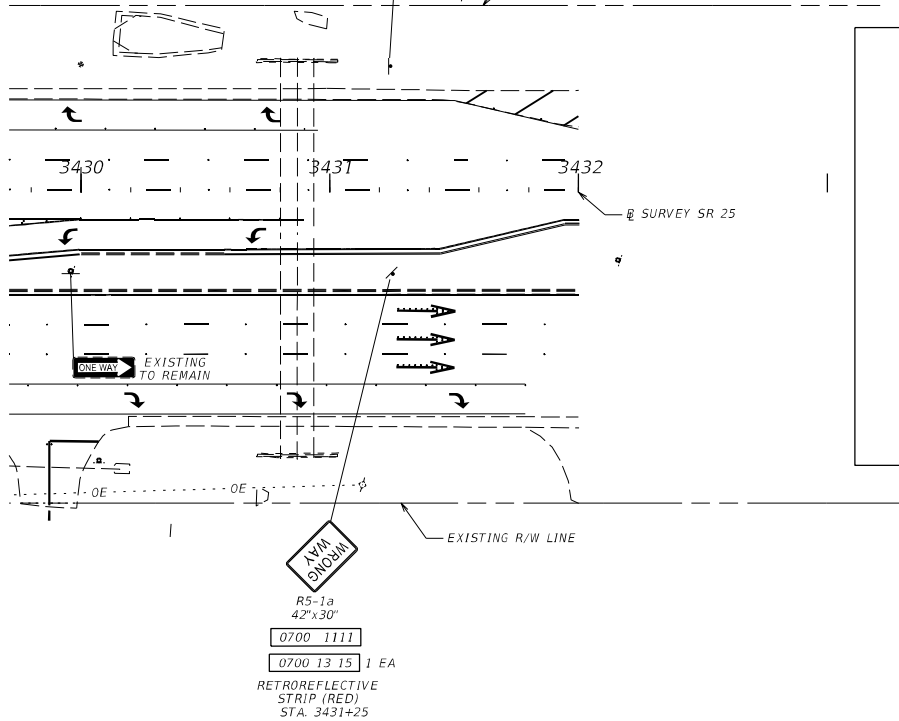

REVISIONS				ENGINEER OF RECORD	STATE OF FLORIDA DEPARTMENT OF TRANSPORTATION			SHEET NO.
DATE	DESCRIPTION	DATE	DESCRIPTION		ROAD NO.	COUNTY	FINANCIAL PROJECT ID	
				XIAOXUE PENG, P.E. LICENSE NUMBER: 94636 FLORIDA DEPT. OF TRANSPORTATION 801 N. BROADWAY AVENUE BARTOW, FL 33830-3809	SR 25	HIGHLANDS	455182-1-52-01	S-5

SIGNING PLAN