

CONTRACT PLANS COMPONENTS
ROADWAY
SIGNING AND PAVEMENT MARKING

STATE OF FLORIDA
DEPARTMENT OF TRANSPORTATION

ROADWAY PLANS

FINANCIAL PROJECT ID 452793-1-52-01
(FEDERAL FUNDS)
LEE COUNTY (12075000)
STATE ROAD NO. SR 93 (I-75)

INDEX OF ROADWAY PLANS

SHEET NO.	SHEET DESCRIPTION
1	KEY SHEET
2	SIGNATURE SHEET
3 - 11	TYPICAL SECTIONS
12	TYPICAL SECTION DETAILS
13 - 17	PROJECT CONTROL
18	GENERAL NOTES
19 - 31	ROADWAY PLANS
32	TRAFFIC MONITORING SITE
33	JOINT DETAILS
34 - 41	TEMPORARY TRAFFIC CONTROL PLANS
42 - 54	UTILITY ADJUSTMENTS
UTV-1*	VERIFIED UTILITY LOCATE SURVEY NOTES
UTV-2*	VERIFIED UTILITY LOCATE

* These sheets are included in the Index of Roadway Plans only to indicate that they are part of the Roadway Plans. These sheets are contained in a separate digitally signed and sealed document.

GOVERNING STANDARD PLANS:

Florida Department of Transportation, FY 2026-27 Standard Plans for Road and Bridge Construction and applicable Interim Revisions (IRs).


Standard Plans for Road Construction and associated IRs are available at the following website: <http://www.fdot.gov/design/standardplans>

APPLICABLE IRs: N/A


GOVERNING STANDARD SPECIFICATIONS:

Florida Department of Transportation, 2026-27 Standard Specifications for Road and Bridge Construction at the following website: <http://www.fdot.gov/programmanagement/Implemented/SpecBooks>

RESURFACING I-75 FROM N OF ALICO RD TO S OF DANIELS PKWY

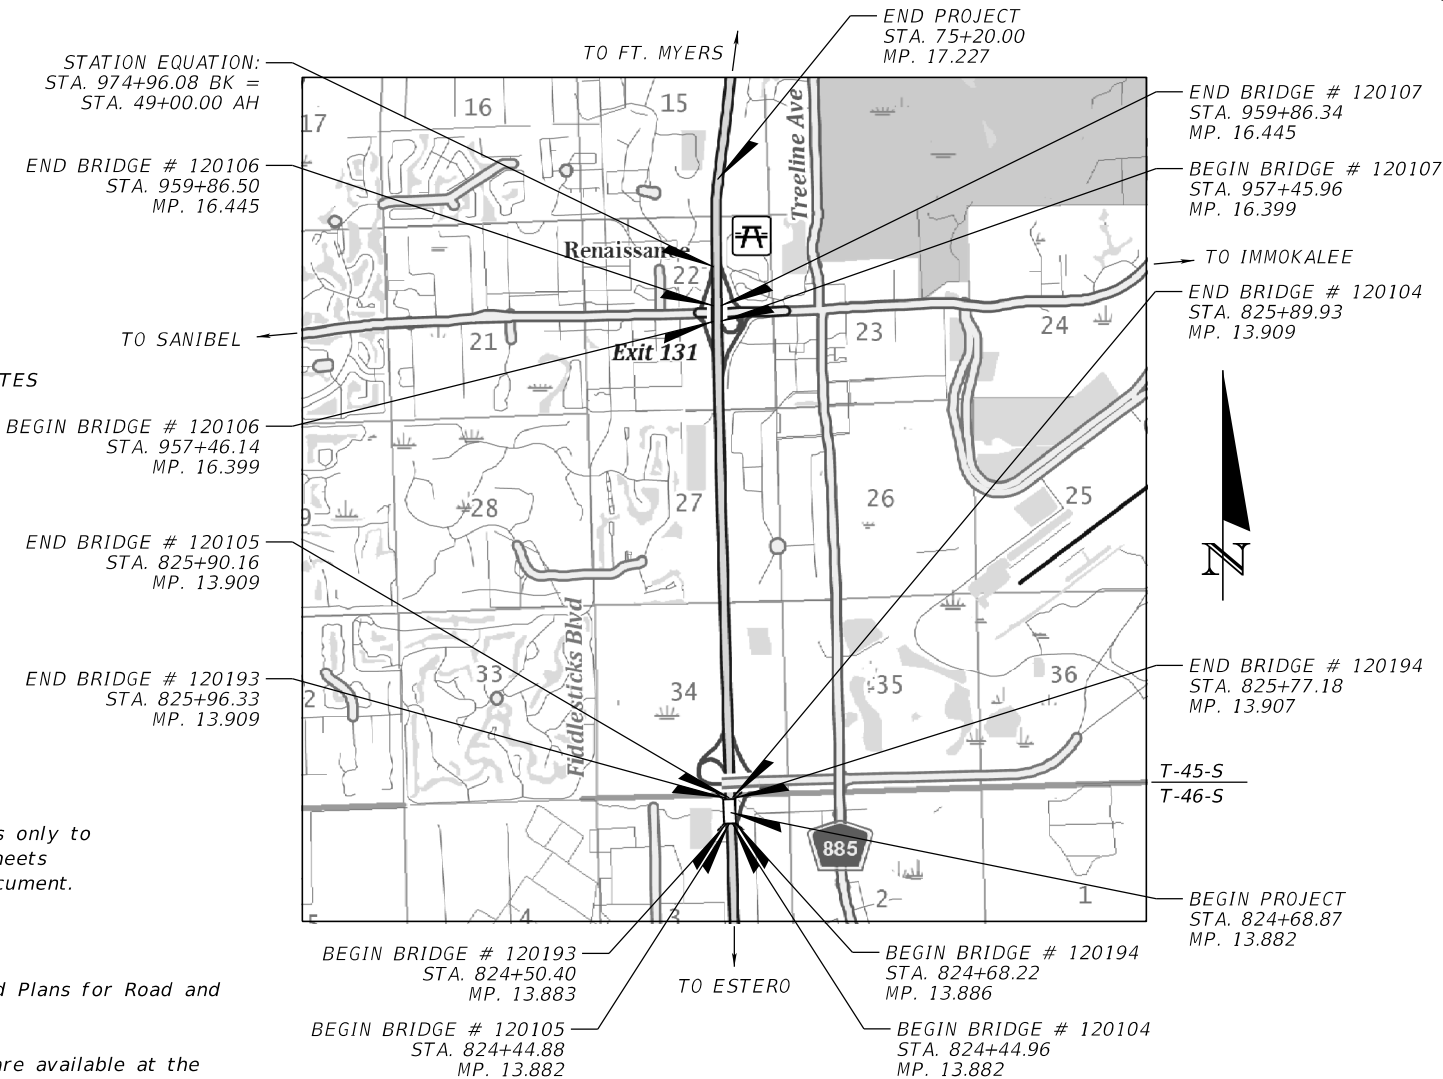

PHASE IIR SUBMITTAL
JANUARY 2026

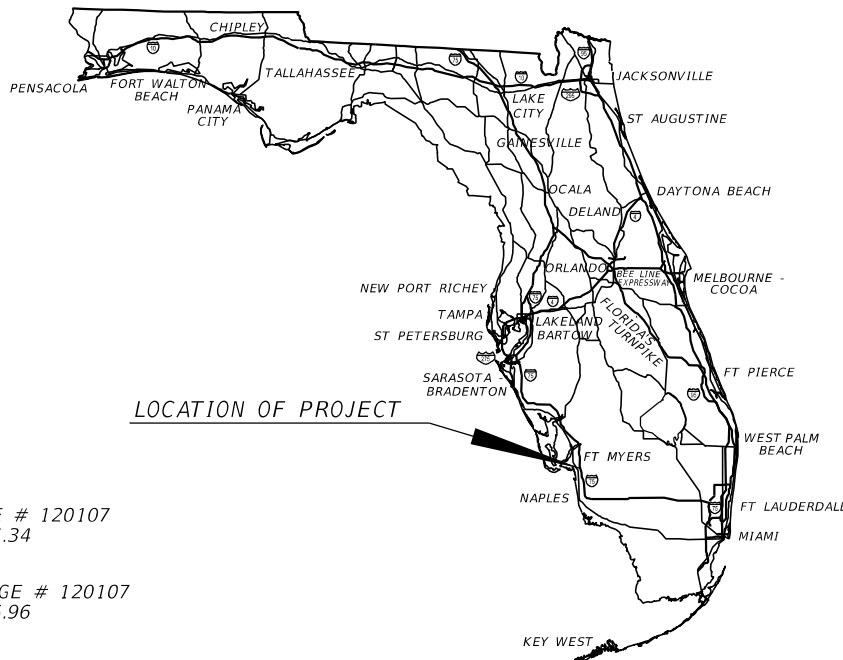


ROADWAY PLANS
ENGINEER OF RECORD:

JAMES M. WINTER, JR., P.E.
P.E. LICENSE NUMBER 55514
SCALAR CONSULTING GROUP, LLC
12620 TELECOM DRIVE
TEMPLE TERRACE, FLORIDA 33637
(813) 988-1199
CONTRACT NO.: CAU74
VENDOR NO.: 451909667

FDOT PROJECT MANAGER:

CHRISTOPHER SPEESE

CONSTRUCTION CONTRACT NO.	FISCAL YEAR	SHEET NO.
TBD	27	1

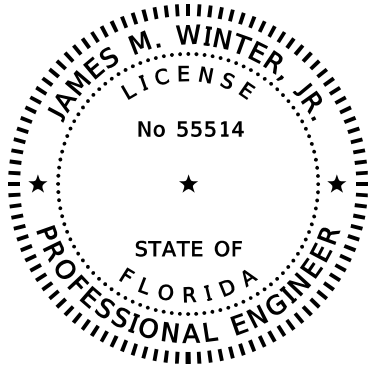


THIS ITEM HAS BEEN DIGITALLY
SIGNED AND SEALED BY

ON THE DATE ADJACENT TO THE SEAL

SIGNATURE MUST BE VERIFIED
ON ANY ELECTRONIC COPIES.

SCALAR CONSULTING GROUP, LLC
12620 TELECOM DRIVE
TEMPLE TERRACE, FLORIDA 33637
JAMES M. WINTER, JR., P.E. NO. 55514

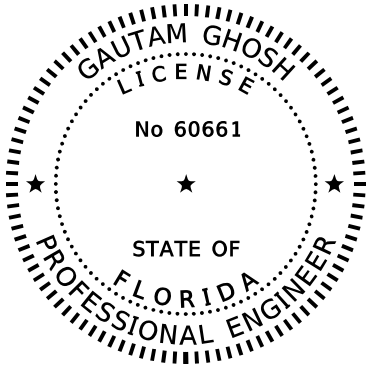

THIS ITEM HAS BEEN DIGITALLY
SIGNED AND SEALED BY

ON THE DATE ADJACENT TO THE SEAL

SIGNATURE MUST BE VERIFIED
ON ANY ELECTRONIC COPIES.

SCALAR CONSULTING GROUP, LLC
12620 TELECOM DRIVE
TEMPLE TERRACE, FLORIDA 33637
GAUTAM GHOSH, P.E. NO. 60661

THE ABOVE NAMED PROFESSIONAL ENGINEER SHALL BE RESPONSIBLE FOR THE
FOLLOWING SHEETS IN ACCORDANCE WITH RULE 61G15-23.004, F.A.C.

SHEET NO.

SHEET DESCRIPTION

1	KEY SHEET
2	SIGNATURE SHEET
3 - 11	TYPICAL SECTIONS
12	TYPICAL SECTION DETAILS
13 - 17	PROJECT CONTROL
18	GENERAL NOTES
19 - 31	ROADWAY PLAN
32	TRAFFIC MONITORING SITE
34 - 41	TEMPORARY TRAFFIC CONTROL PLAN
42 - 54	UTILITY ADJUSTMENTS


THE ABOVE NAMED PROFESSIONAL ENGINEER SHALL BE RESPONSIBLE FOR THE
FOLLOWING SHEETS IN ACCORDANCE WITH RULE 61G15-23.004, F.A.C.

SHEET NO.

SHEET DESCRIPTION

33	JOINT DETAILS
----	---------------

REVISIONS				ENGINEER OF RECORD	STATE OF FLORIDA DEPARTMENT OF TRANSPORTATION			SIGNATURE SHEET	SHEET NO.
DATE	DESCRIPTION	DATE	DESCRIPTION	JAMES M. WINTER, JR., P.E. LICENSE NUMBER: 55514 SCALAR CONSULTING GROUP, LLC 12620 TELECOM DRIVE TEMPLE TERRACE, FLORIDA 33637	ROAD NO.	COUNTY	FINANCIAL PROJECT ID		2
					SR 93	LEE	452793-1-52-01		

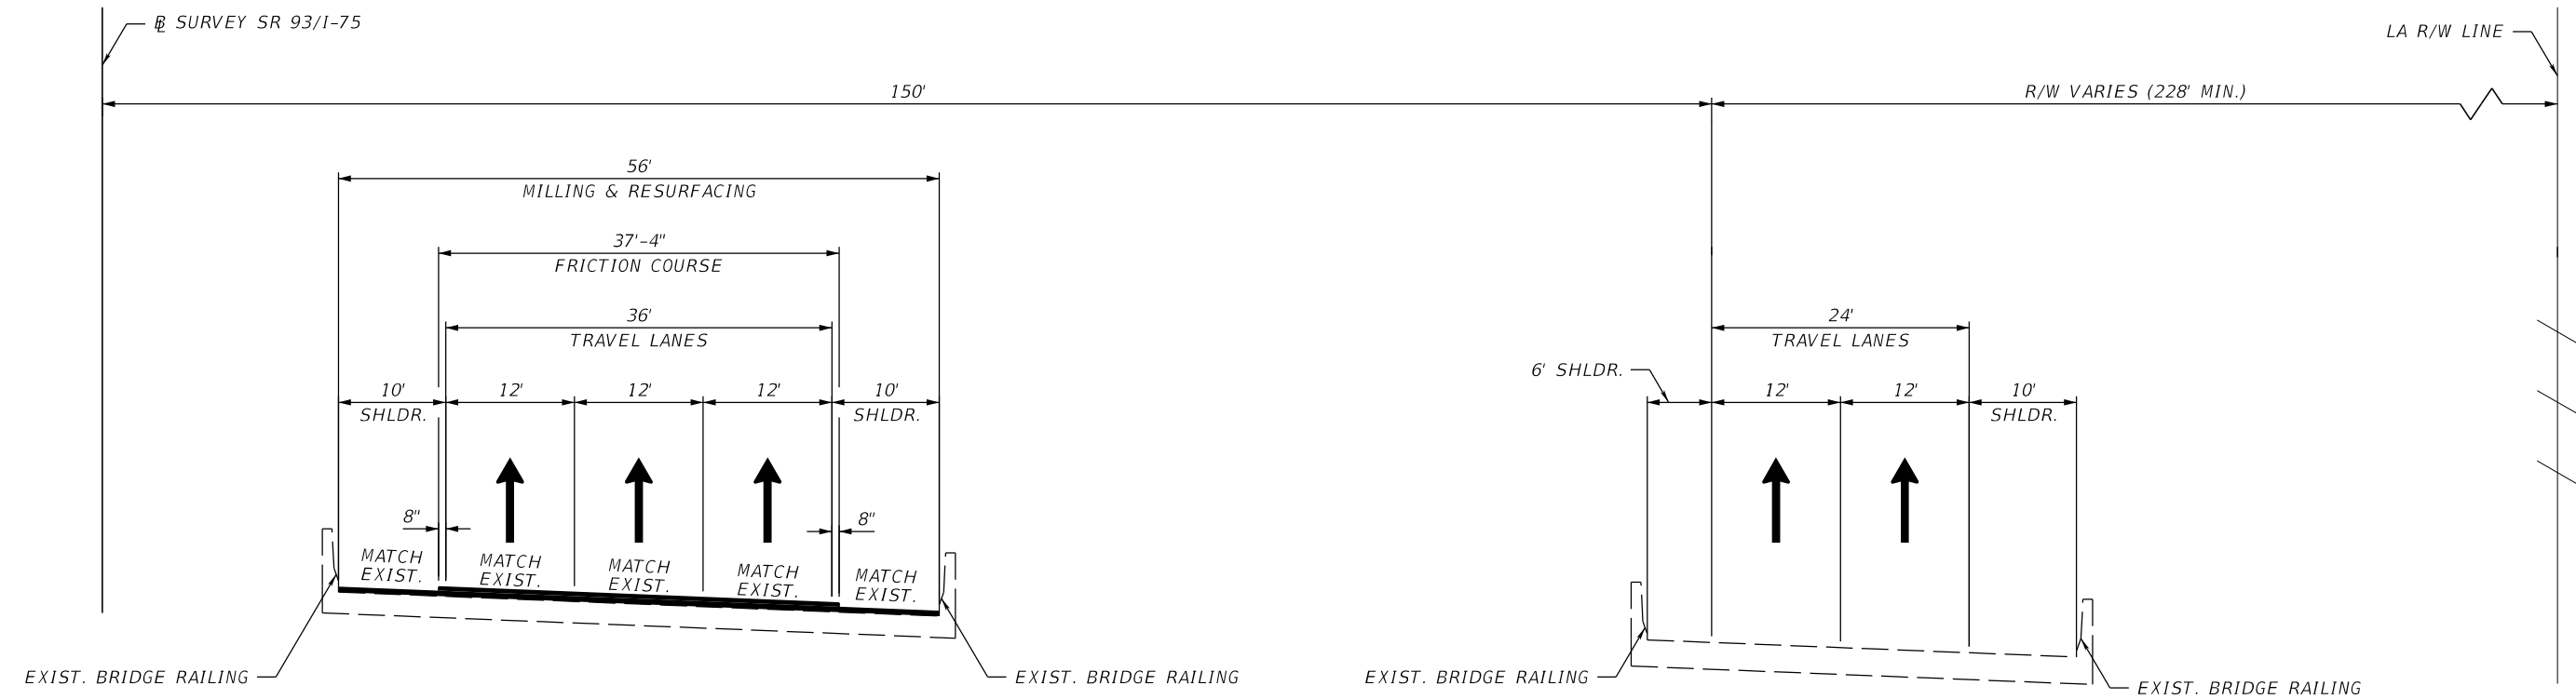

TYPICAL SECTION NO. 1
BRIDGE NO. 120104
STA. 824+44.96 TO STA. 825+89.93
BRIDGE NO. 120194
STA. 824+68.22 TO STA. 825+77.18

MILLING AND RESURFACING
TRAVEL LANES

MILL EXISTING ASPHALT PAVEMENT (2¼" DEPTH)
TYPE SP-12.5 STRUCTURAL COURSE (TRAFFIC E) (1½") (PG 76-22)
FRICTION COURSE FC-5 (¾") (PG 76-22)


MILLING AND RESURFACING
SHOULDERS

MILL EXISTING ASPHALT PAVEMENT (1½" DEPTH)
TYPE SP-12.5 STRUCTURAL COURSE (TRAFFIC E) (1½") (PG 76-22)
GROUND-IN RUMBLE STRIPS (INDEX 546-010)

TRAFFIC DATA

CURRENT YEAR = 2026 AADT = 125700
ESTIMATED OPENING YEAR = 2027 AADT = 127400
ESTIMATED DESIGN YEAR = 2047 AADT = 160800
K = 9.0% D = 57.8% T = 12.1% (24 HOUR)
DESIGN HOUR T = 6.1%
DESIGN SPEED = 70 MPH
CONTEXT CLASSIFICATION = N/A

REVISIONS				ENGINEER OF RECORD		STATE OF FLORIDA DEPARTMENT OF TRANSPORTATION			TYPICAL SECTIONS	SHEET NO.
DATE	DESCRIPTION	DATE	DESCRIPTION	JAMES M. WINTER, JR., P.E. LICENSE NUMBER: 55514 SCALAR CONSULTING GROUP, LLC 12620 TELECOM DRIVE TEMPLE TERRACE, FLORIDA 33637		ROAD NO.	COUNTY	FINANCIAL PROJECT ID		
						SR 93	LEE	452793-1-52-01		3

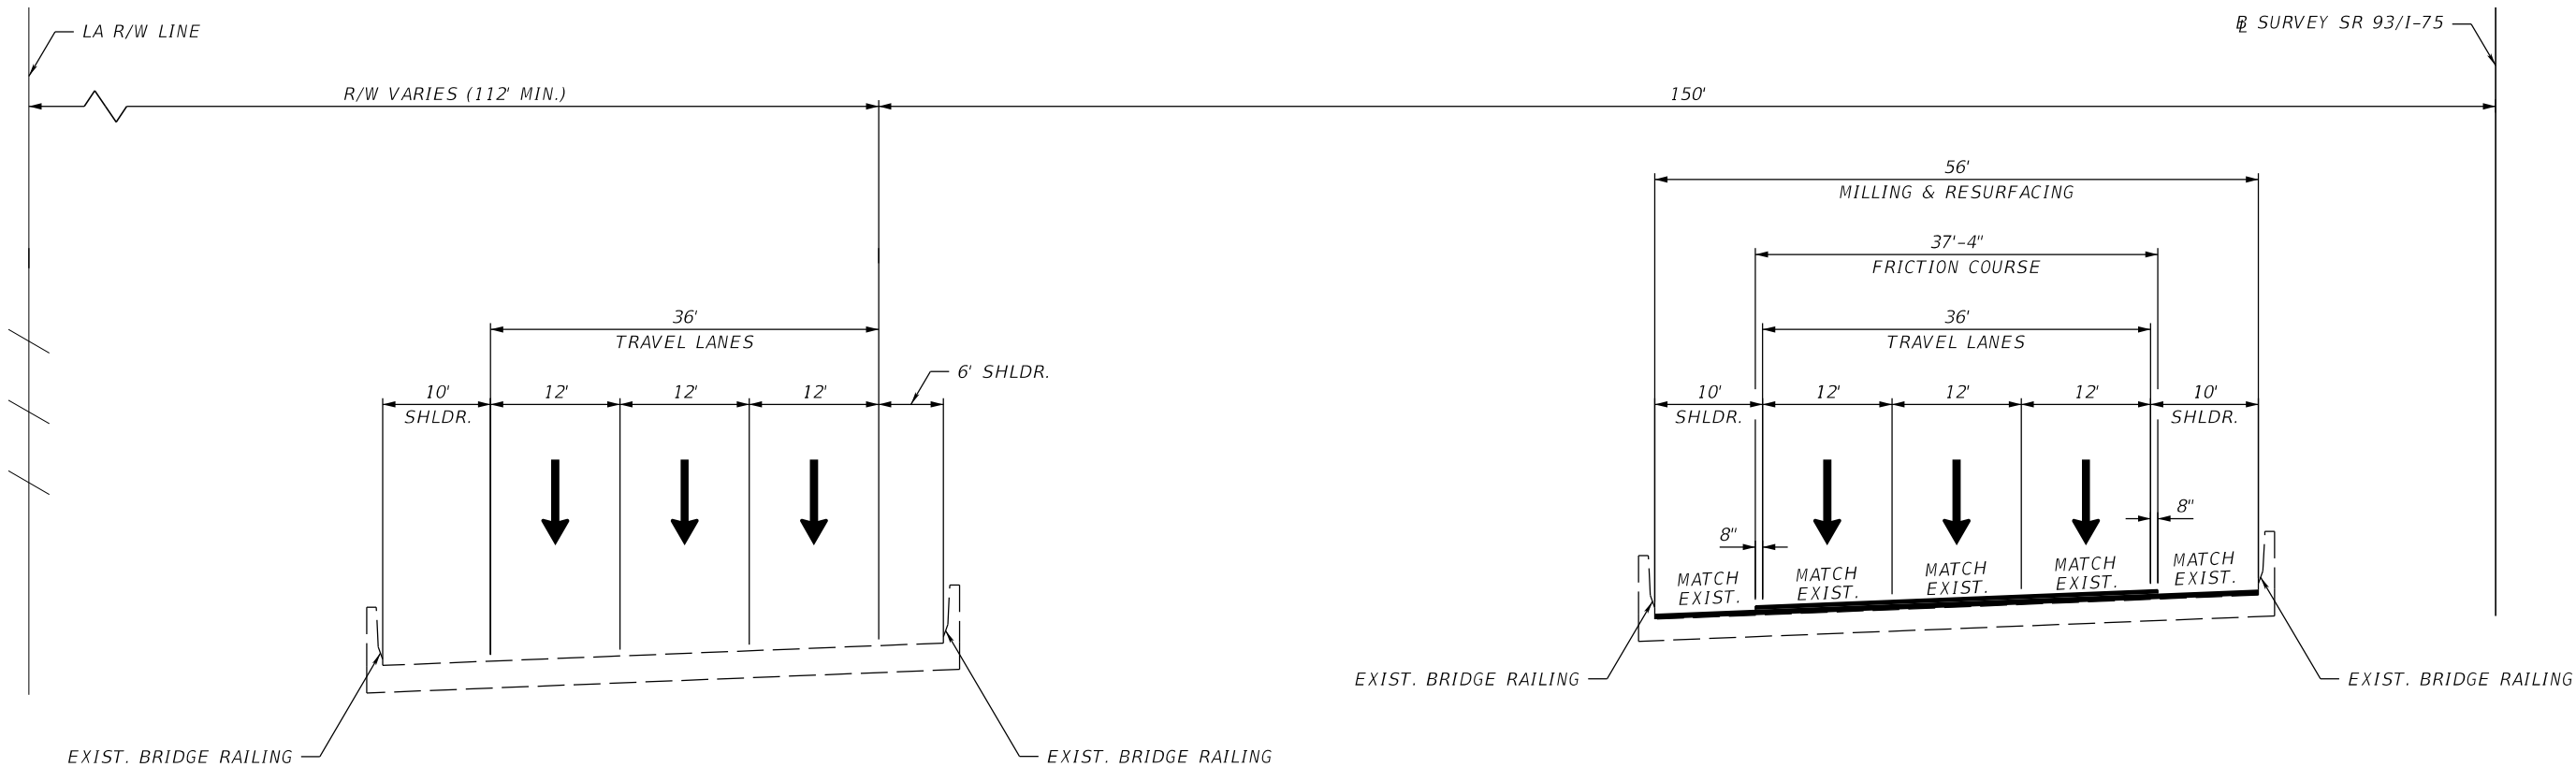

TYPICAL SECTION NO. 2

BRIDGE NO. 120105
STA. 824+44.88 TO STA. 825+90.16
BRIDGE NO. 120193
STA. 824+50.40 TO STA. 825+96.33

MILLING AND RESURFACING
TRAVEL LANES

MILL EXISTING ASPHALT PAVEMENT (2¼" DEPTH)
TYPE SP-12.5 STRUCTURAL COURSE (TRAFFIC E) (1½") (PG 76-22)
FRICTION COURSE FC-5 (¾") (PG 76-22)


MILLING AND RESURFACING
SHOULDERS

MILL EXISTING ASPHALT PAVEMENT (1½" DEPTH)
TYPE SP-12.5 STRUCTURAL COURSE (TRAFFIC E) (1½") (PG 76-22)
GROUND-IN RUMBLE STRIPS (INDEX 546-010)

TRAFFIC DATA

CURRENT YEAR = 2026 AADT = 125700
ESTIMATED OPENING YEAR = 2027 AADT = 127400
ESTIMATED DESIGN YEAR = 2047 AADT = 160800
K = 9.0% D = 57.8% T = 12.1% (24 HOUR)
DESIGN HOUR T = 6.1%
DESIGN SPEED = 70 MPH
CONTEXT CLASSIFICATION = N/A

REVISIONS				ENGINEER OF RECORD		STATE OF FLORIDA DEPARTMENT OF TRANSPORTATION			TYPICAL SECTIONS	SHEET NO.
DATE	DESCRIPTION	DATE	DESCRIPTION	JAMES M. WINTER, JR., P.E. LICENSE NUMBER: 55514 SCALAR CONSULTING GROUP, LLC 12620 TELECOM DRIVE TEMPLE TERRACE, FLORIDA 33637		ROAD NO.	COUNTY	FINANCIAL PROJECT ID		
						SR 93	LEE	452793-1-52-01		4

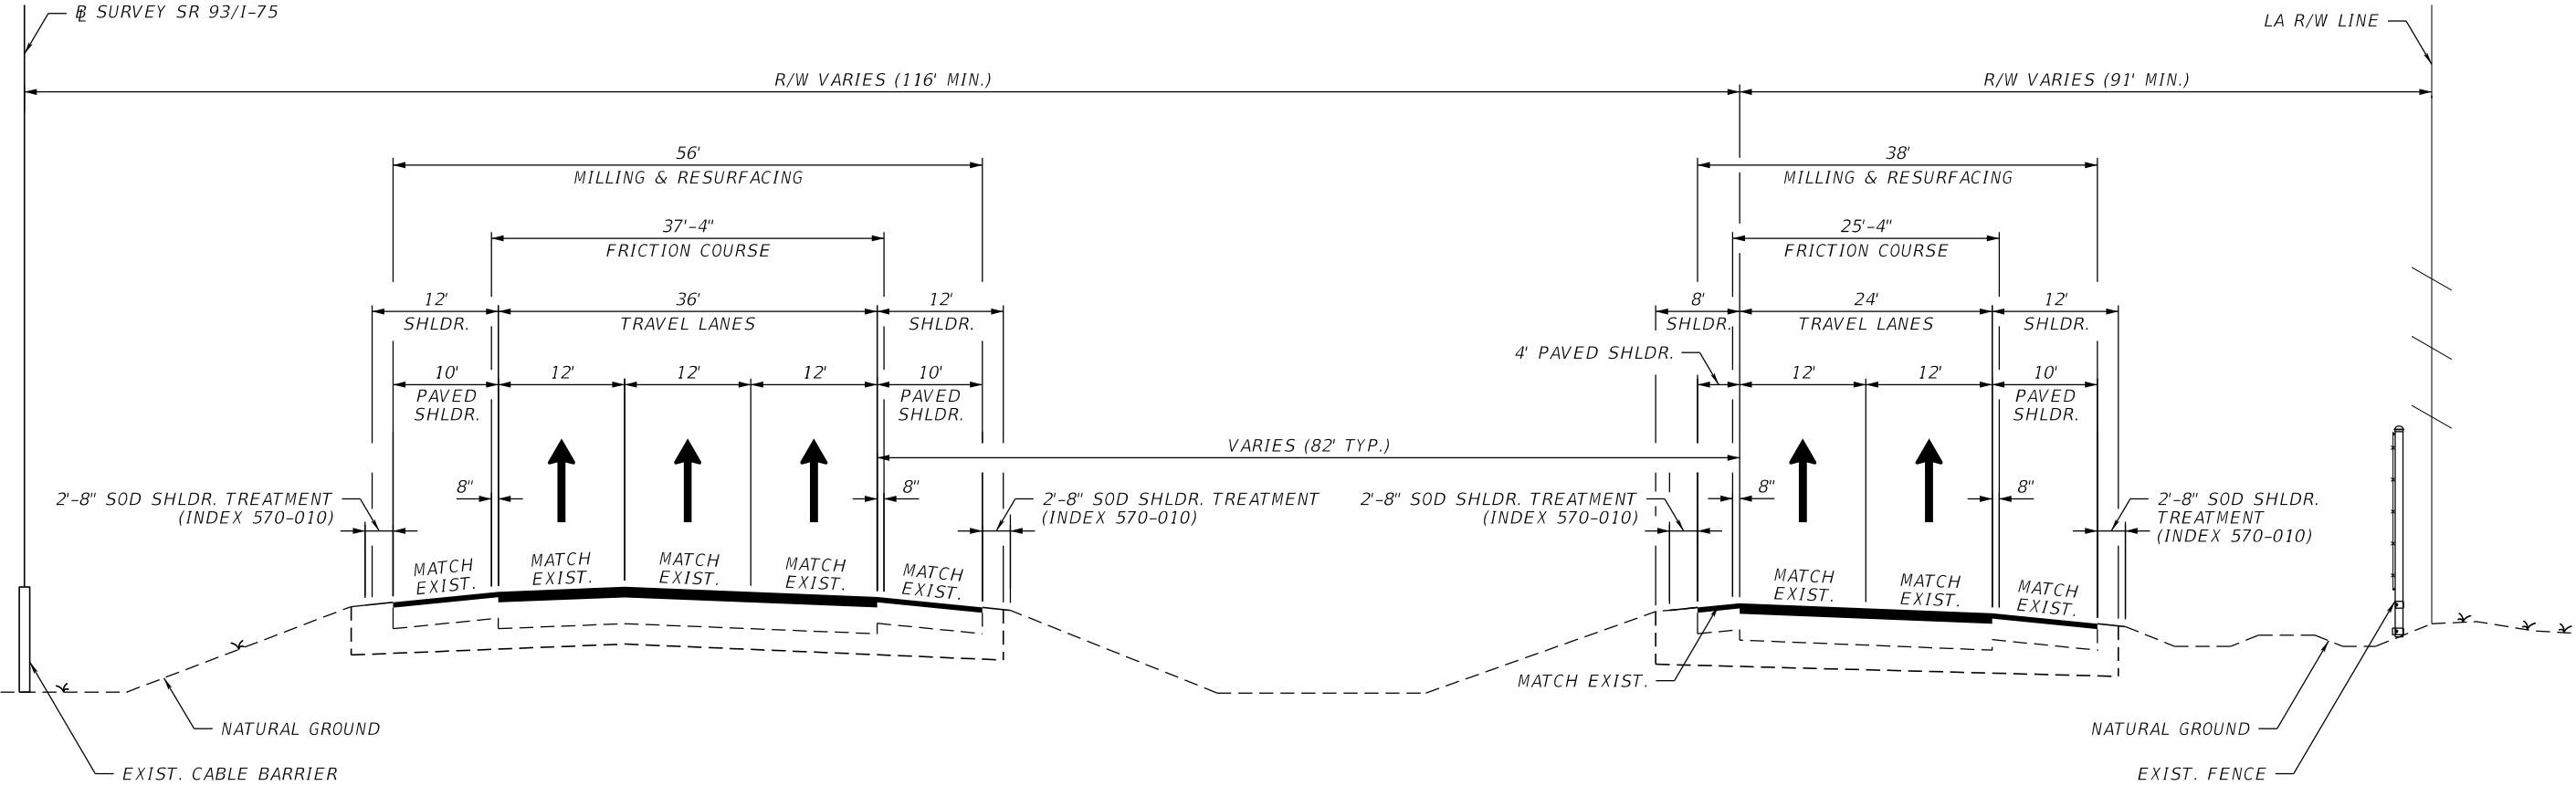

TYPICAL SECTION NO. 3
SR 93 / I-75 NB (12075000)
STA. 825+89.93 TO STA. 859+59.48
FRONTAGE ROAD (12175001)
STA. 825+77.11 TO STA. 859+59.48

MILLING AND RESURFACING
TRAVEL LANES

MILL EXISTING ASPHALT PAVEMENT (2¼" DEPTH)
TYPE SP-12.5 STRUCTURAL COURSE (TRAFFIC E) (1½") (PG 76-22)
FRICTION COURSE FC-5 (¾") (PG 76-22)

MILLING AND RESURFACING
SHOULDER


MILL EXISTING ASPHALT PAVEMENT (1½" DEPTH)
TYPE SP-12.5 STRUCTURAL COURSE (TRAFFIC E) (1½") (PG 76-22)
GROUND-IN RUMBLE STRIPS (INDEX 546-010)

TRAFFIC DATA

CURRENT YEAR = 2026 AADT = 125700
ESTIMATED OPENING YEAR = 2027 AADT = 127400
ESTIMATED DESIGN YEAR = 2047 AADT = 160800
K = 9.0% D = 57.8% T = 12.1% (24 HOUR)
DESIGN HOUR T = 6.1%
DESIGN SPEED = 70 MPH
CONTEXT CLASSIFICATION = N/A

REVISIONS				ENGINEER OF RECORD		STATE OF FLORIDA DEPARTMENT OF TRANSPORTATION			TYPICAL SECTIONS	SHEET NO. 5
DATE	DESCRIPTION	DATE	DESCRIPTION	JAMES M. WINTER, JR., P.E. LICENSE NUMBER: 55514 SCALAR CONSULTING GROUP, LLC 12620 TELECOM DRIVE TEMPLE TERRACE, FLORIDA 33637		ROAD NO.	COUNTY	FINANCIAL PROJECT ID		
						SR 93	LEE	452793-1-52-01		

THE OFFICIAL RECORD OF THIS SHEET IS THE ELECTRONIC FILE DIGITALLY SIGNED AND SEALED UNDER RULE 61G15-23.004, F.A.C.

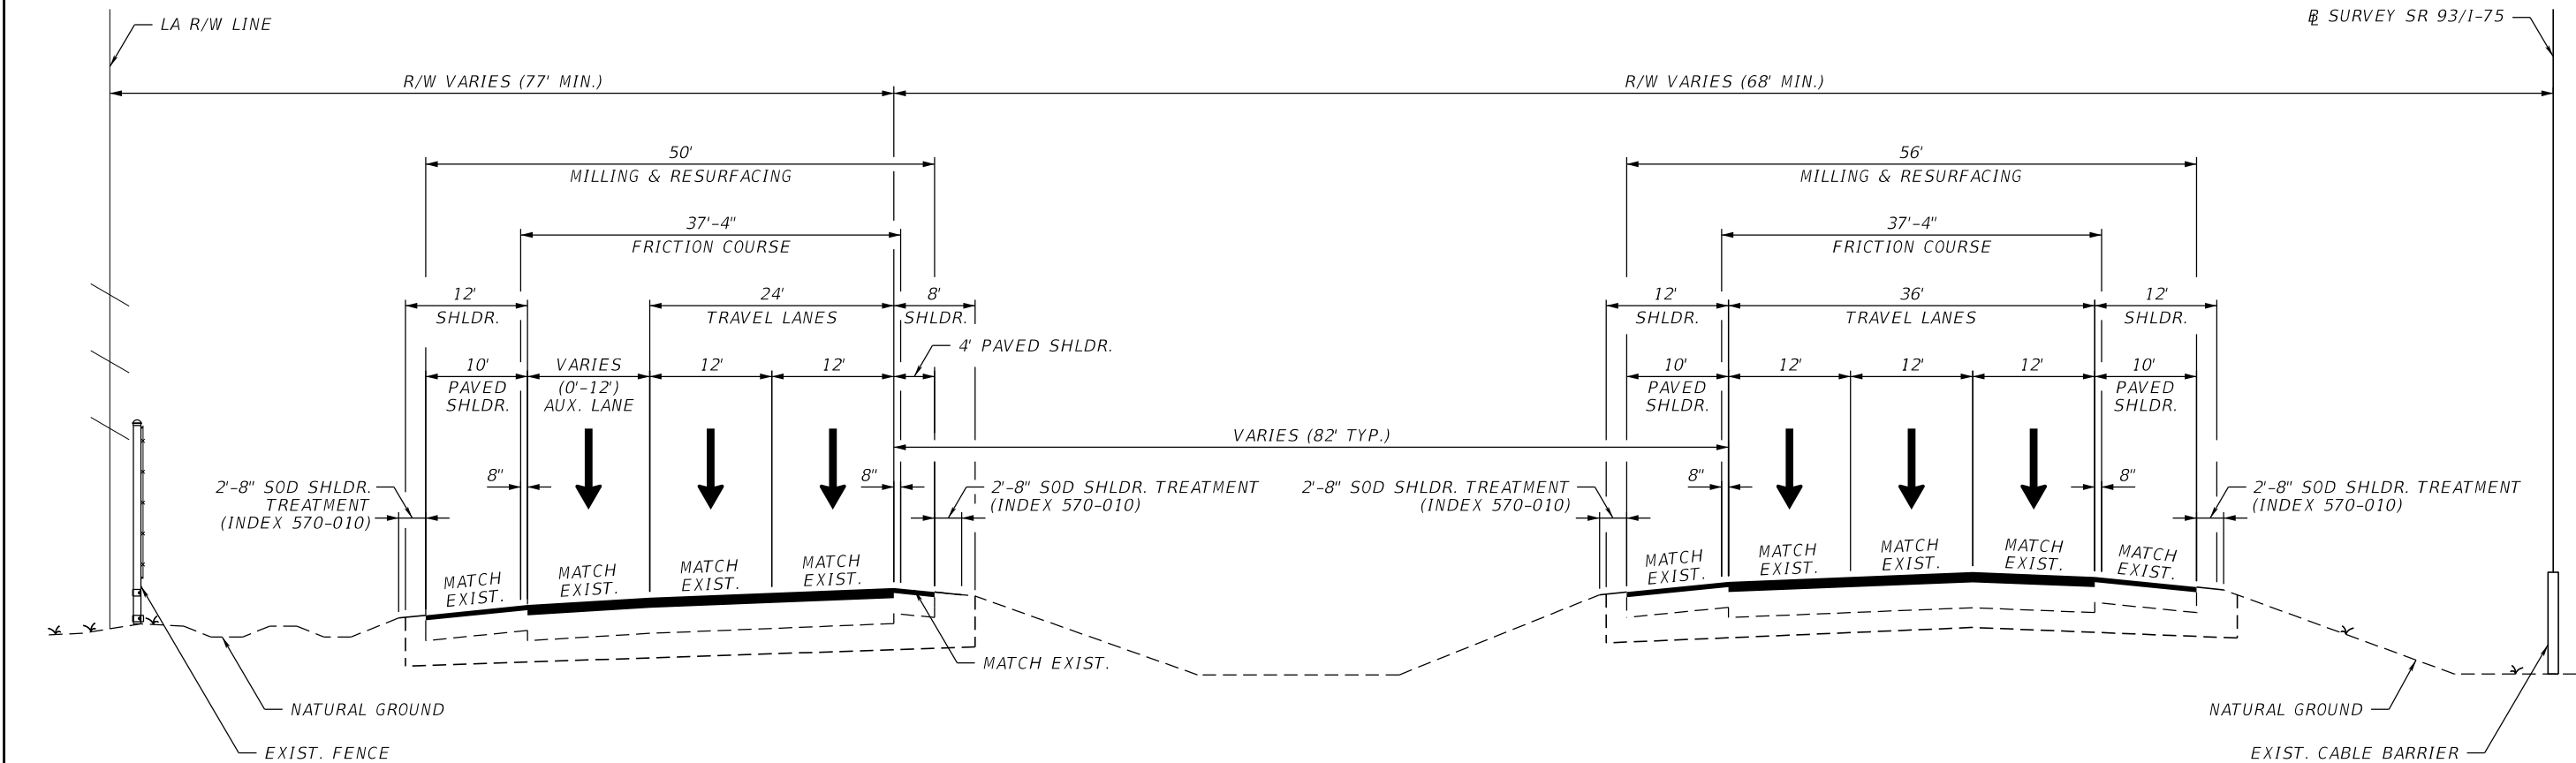

TYPICAL SECTION NO. 4
SR 93 / I-75 SB (12075000)
STA. 825+90.16 TO STA. 877+50.21
FRONTAGE ROAD (12175002)
STA. 825+96.31 TO STA. 877+50.21

MILLING AND RESURFACING
TRAVEL LANES

MILL EXISTING ASPHALT PAVEMENT (2¼" DEPTH)
TYPE SP-12.5 STRUCTURAL COURSE (TRAFFIC E) (1½") (PG 76-22)
FRICTION COURSE FC-5 (¾") (PG 76-22)

MILLING AND RESURFACING
SHOULDERS


MILL EXISTING ASPHALT PAVEMENT (1½" DEPTH)
TYPE SP-12.5 STRUCTURAL COURSE (TRAFFIC E) (1½") (PG 76-22)
GROUND-IN RUMBLE STRIPS (INDEX 546-010)

TRAFFIC DATA

CURRENT YEAR = 2026 AADT = 125700
ESTIMATED OPENING YEAR = 2027 AADT = 127400
ESTIMATED DESIGN YEAR = 2047 AADT = 160800
K = 9.0% D = 57.8% T = 12.1% (24 HOUR)
DESIGN HOUR T = 6.1%
DESIGN SPEED = 70 MPH
CONTEXT CLASSIFICATION = N/A

REVISIONS				ENGINEER OF RECORD		STATE OF FLORIDA DEPARTMENT OF TRANSPORTATION			TYPICAL SECTIONS	SHEET NO.
DATE	DESCRIPTION		DATE	DESCRIPTION		ROAD NO.	COUNTY	FINANCIAL PROJECT ID		
						SR 93	LEE	452793-1-52-01		6

JAMES M. WINTER, JR., P.E.
LICENSE NUMBER: 55514
SCALAR CONSULTING GROUP, LLC
12620 TELECOM DRIVE
TEMPLE TERRACE, FLORIDA 33637

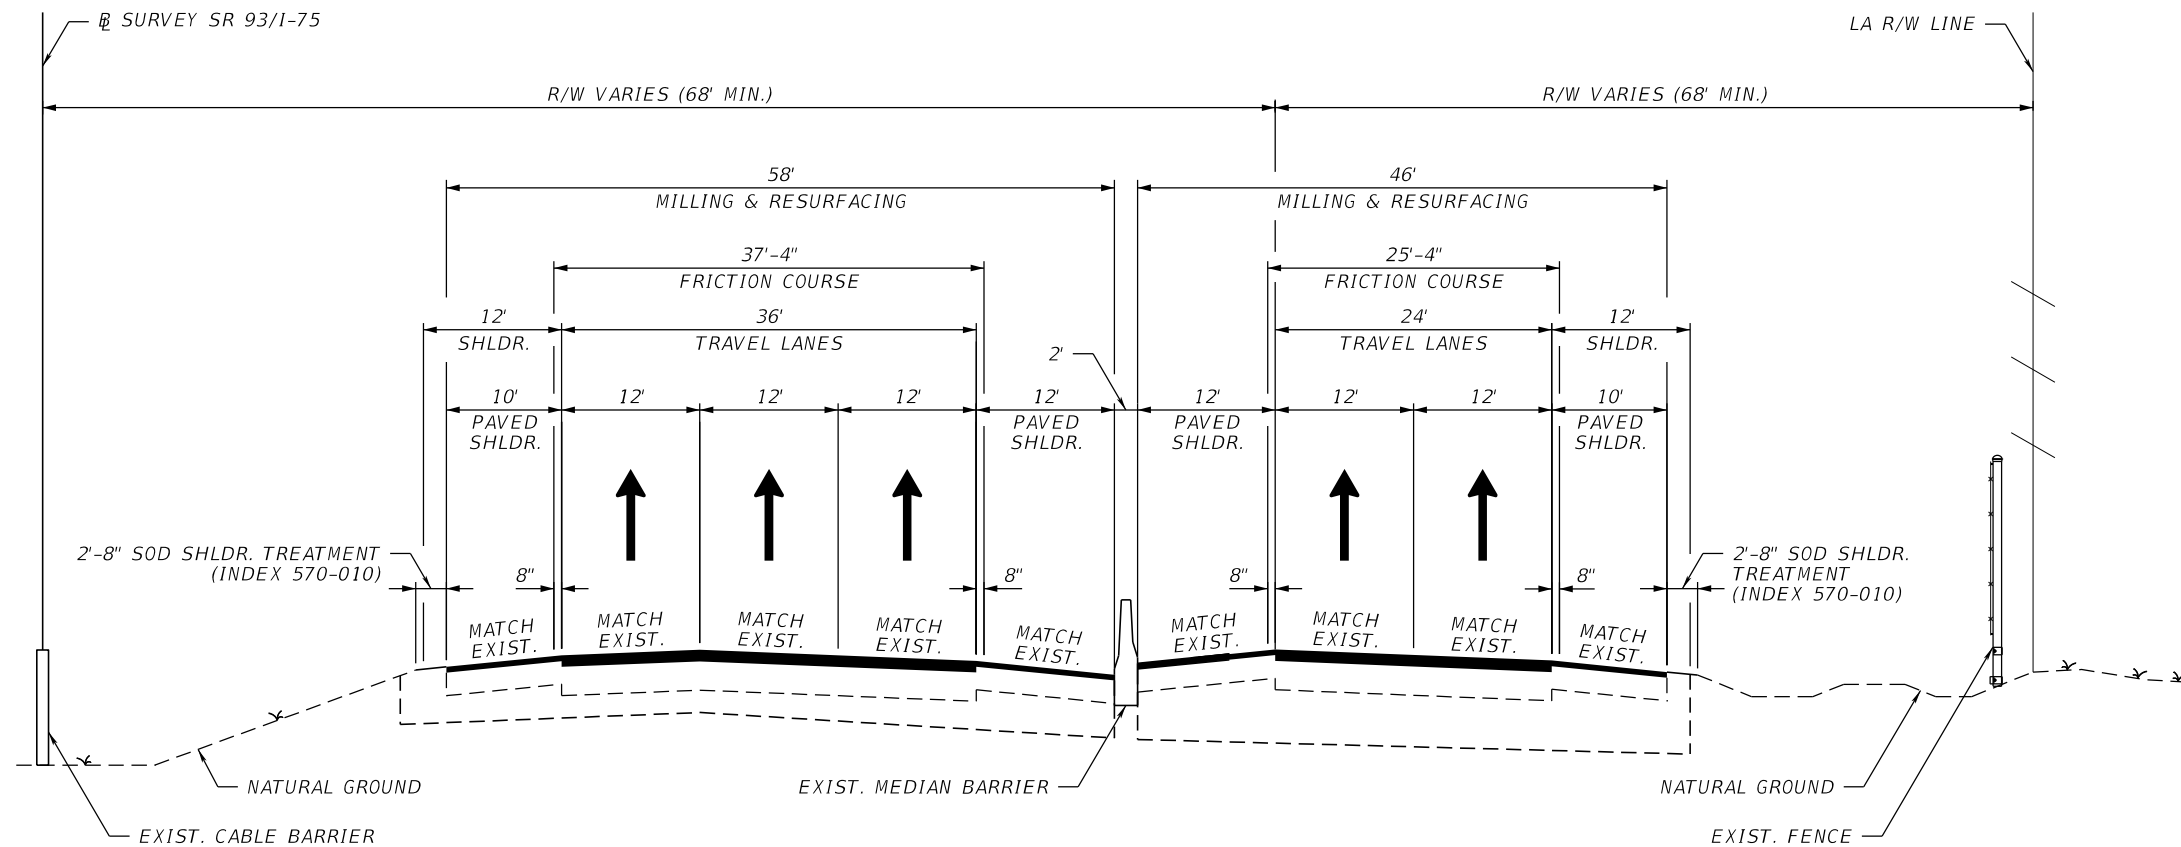

TYPICAL SECTION NO. 5
SR 93 / I-75 NB (12075000)
STA. 859+59.48 TO STA. 879+32.62

MILLING AND RESURFACING
TRAVEL LANES

MILL EXISTING ASPHALT PAVEMENT (2¼" DEPTH)
TYPE SP-12.5 STRUCTURAL COURSE (TRAFFIC E) (1½") (PG 76-22)
FRICTION COURSE FC-5 (¾") (PG 76-22)


MILLING AND RESURFACING
SHOULDER

MILL EXISTING ASPHALT PAVEMENT (1½" DEPTH)
TYPE SP-12.5 STRUCTURAL COURSE (TRAFFIC E) (1½") (PG 76-22)
GROUND-IN RUMBLE STRIPS (INDEX 546-010)

TRAFFIC DATA

CURRENT YEAR = 2026 AADT = 125700
ESTIMATED OPENING YEAR = 2027 AADT = 127400
ESTIMATED DESIGN YEAR = 2047 AADT = 160800
K = 9.0% D = 57.8% T = 12.1% (24 HOUR)
DESIGN HOUR T = 6.1%
DESIGN SPEED = 70 MPH
CONTEXT CLASSIFICATION = N/A

REVISIONS				ENGINEER OF RECORD		STATE OF FLORIDA DEPARTMENT OF TRANSPORTATION			TYPICAL SECTIONS	SHEET NO. 7
DATE	DESCRIPTION	DATE	DESCRIPTION	JAMES M. WINTER, JR., P.E. LICENSE NUMBER: 55514 SCALAR CONSULTING GROUP, LLC 12620 TELECOM DRIVE TEMPLE TERRACE, FLORIDA 33637		ROAD NO.	COUNTY	FINANCIAL PROJECT ID		
						SR 93	LEE	452793-1-52-01		

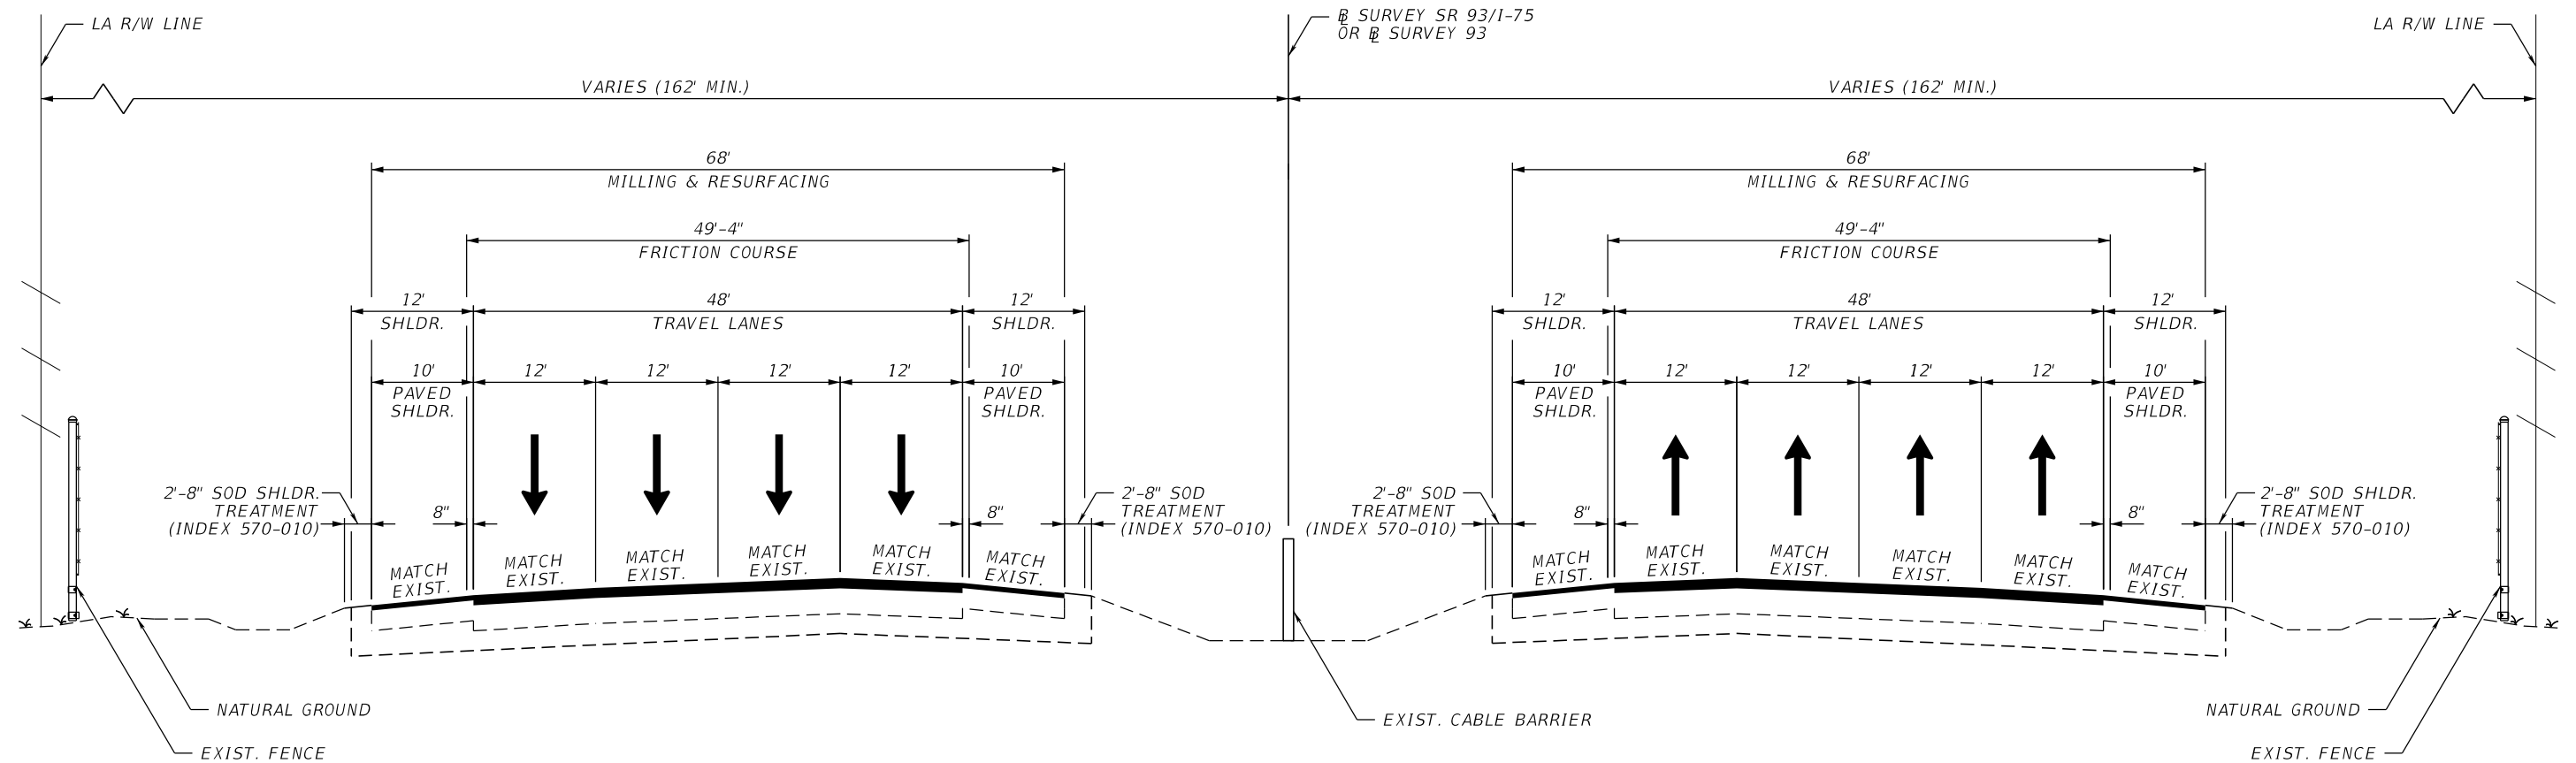

TYPICAL SECTION NO. 6
SR 93 / I-75 NB (12075000)
STA. 879+32.62 TO STA. 935+00.00
SR 93 / I-75 SB (12075000)
STA. 877+50.21 TO STA. 944+64.47

MILLING AND RESURFACING
TRAVEL LANES

MILL EXISTING ASPHALT PAVEMENT (2¼" DEPTH)
TYPE SP-12.5 STRUCTURAL COURSE (TRAFFIC E) (1½") (PG 76-22)
FRICTION COURSE FC-5 (¾") (PG 76-22)


MILLING AND RESURFACING
SHOULDERS

MILL EXISTING ASPHALT PAVEMENT (1½" DEPTH)
TYPE SP-12.5 STRUCTURAL COURSE (TRAFFIC E) (1½") (PG 76-22)
GROUND-IN RUMBLE STRIPS (INDEX 546-010)

TRAFFIC DATA

CURRENT YEAR = 2026 AADT = 125700
ESTIMATED OPENING YEAR = 2027 AADT = 127400
ESTIMATED DESIGN YEAR = 2047 AADT = 160800
K = 9.0% D = 57.8% T = 12.1% (24 HOUR)
DESIGN HOUR T = 6.1%
DESIGN SPEED = 70 MPH
CONTEXT CLASSIFICATION = N/A

REVISIONS				ENGINEER OF RECORD		STATE OF FLORIDA DEPARTMENT OF TRANSPORTATION			TYPICAL SECTIONS	SHEET NO. 8
DATE	DESCRIPTION	DATE	DESCRIPTION	JAMES M. WINTER, JR., P.E. LICENSE NUMBER: 55514 SCALAR CONSULTING GROUP, LLC 12620 TELECOM DRIVE TEMPLE TERRACE, FLORIDA 33637		ROAD NO.	COUNTY	FINANCIAL PROJECT ID		
						SR 93	LEE	452793-1-52-01		

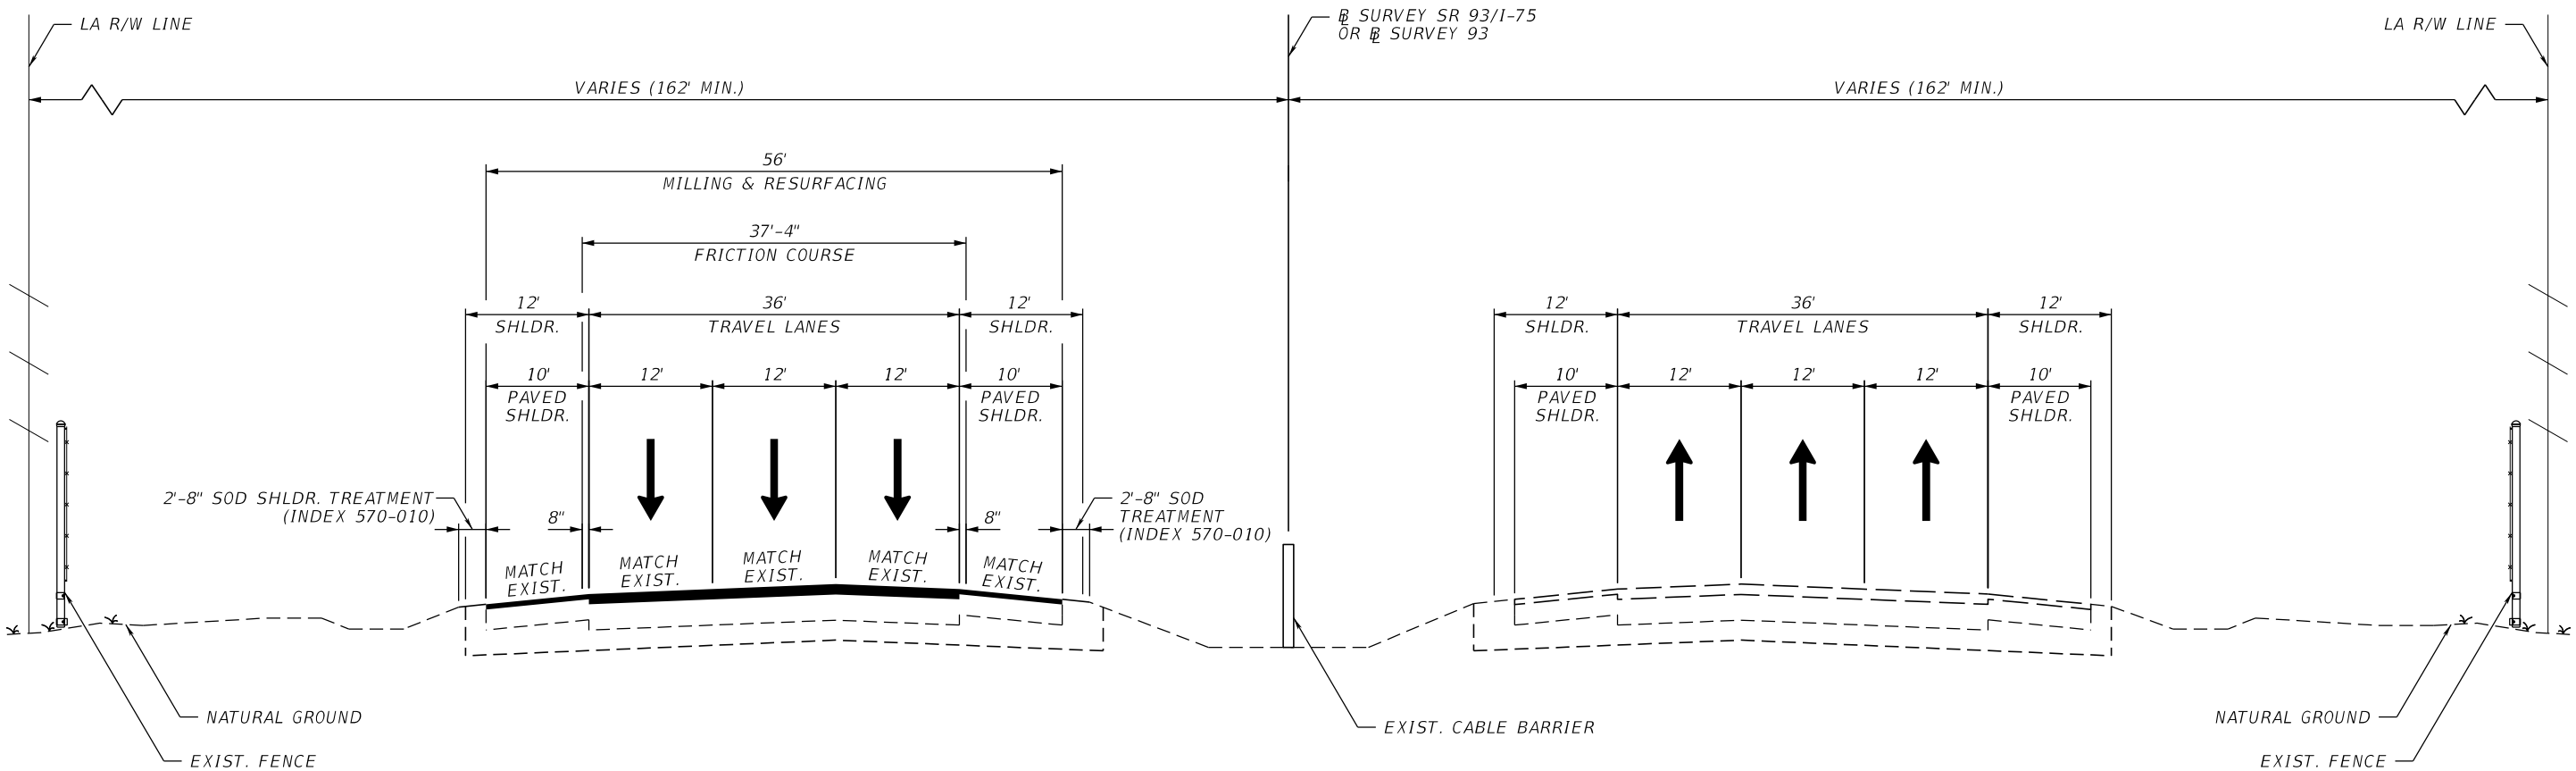

TYPICAL SECTION NO. 7
SR 93 / I-75 SB (12075000)
STA. 944+64.47 TO STA. 957+46.14
STA. 959+86.50 TO STA. 75+20.00

STATION EQUATION:
974+96.08 BK = 49+00.00 AH

MILLING AND RESURFACING
TRAVEL LANES

MILL EXISTING ASPHALT PAVEMENT (2 1/4" DEPTH)
TYPE SP-12.5 STRUCTURAL COURSE (TRAFFIC E) (1 1/2") (PG 76-22)
FRICTION COURSE FC-5 (3/4") (PG 76-22)

MILLING AND RESURFACING
SHOULDERS


MILL EXISTING ASPHALT PAVEMENT (1 1/2" DEPTH)
TYPE SP-12.5 STRUCTURAL COURSE (TRAFFIC E) (1 1/2") (PG 76-22)
GROUND-IN RUMBLE STRIPS (INDEX 546-010)

TRAFFIC DATA

CURRENT YEAR = 2026 AADT = 125700
ESTIMATED OPENING YEAR = 2027 AADT = 127400
ESTIMATED DESIGN YEAR = 2047 AADT = 160800
K = 9.0% D = 57.8% T = 12.1% (24 HOUR)
DESIGN HOUR T = 6.1%
DESIGN SPEED = 70 MPH
CONTEXT CLASSIFICATION = N/A

REVISIONS				ENGINEER OF RECORD		STATE OF FLORIDA DEPARTMENT OF TRANSPORTATION			TYPICAL SECTIONS	SHEET NO. 9
DATE	DESCRIPTION	DATE	DESCRIPTION	JAMES M. WINTER, JR., P.E. LICENSE NUMBER: 55514 SCALAR CONSULTING GROUP, LLC 12620 TELECOM DRIVE TEMPLE TERRACE, FLORIDA 33637		ROAD NO.	COUNTY	FINANCIAL PROJECT ID		
						SR 93	LEE	452793-1-52-01		

THE OFFICIAL RECORD OF THIS SHEET IS THE ELECTRONIC FILE DIGITALLY SIGNED AND SEALED UNDER RULE 61G15-23.004, F.A.C.

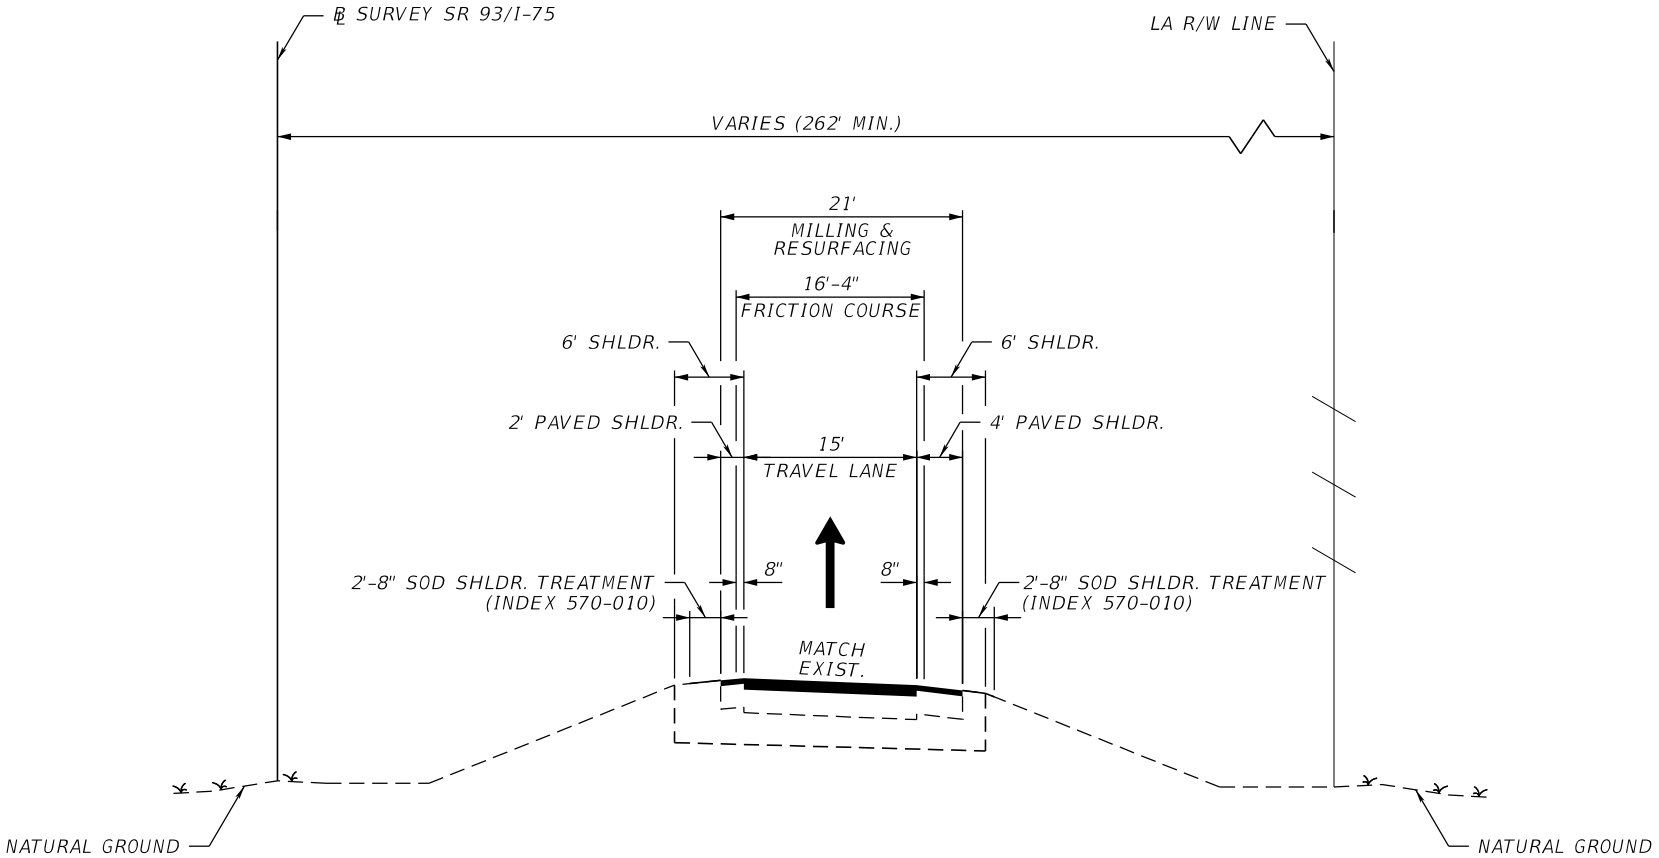

TYPICAL SECTION NO. 8
RAMP A
STA. 1712+50.77 TO STA. 1716+54.97

MILLING AND RESURFACING
TRAVEL LANES

MILL EXISTING ASPHALT PAVEMENT (2¼" DEPTH)
TYPE SP-12.5 STRUCTURAL COURSE (TRAFFIC E) (1½") (PG 76-22)
FRICTION COURSE FC-5 (¾") (PG 76-22)


MILLING AND RESURFACING
SHOULDERS

MILL EXISTING ASPHALT PAVEMENT (1½" DEPTH)
TYPE SP-12.5 STRUCTURAL COURSE (TRAFFIC E) (1½") (PG 76-22)
GROUND-IN RUMBLE STRIPS (INDEX 546-010)

TRAFFIC DATA

CURRENT YEAR = 2026 AADT = 125700
ESTIMATED OPENING YEAR = 2027 AADT = 127400
ESTIMATED DESIGN YEAR = 2047 AADT = 160800
K = 9.0% D = 57.8% T = 12.1% (24 HOUR)
DESIGN HOUR T = 6.1%
DESIGN SPEED = 70 MPH
CONTEXT CLASSIFICATION = N/A

REVISIONS				ENGINEER OF RECORD	STATE OF FLORIDA DEPARTMENT OF TRANSPORTATION			TYPICAL SECTIONS	SHEET NO.
DATE	DESCRIPTION	DATE	DESCRIPTION	JAMES M. WINTER, JR., P.E. LICENSE NUMBER: 55514 SCALAR CONSULTING GROUP, LLC 12620 TELECOM DRIVE TEMPLE TERRACE, FLORIDA 33637	ROAD NO.	COUNTY	FINANCIAL PROJECT ID		10
					SR 93	LEE	452793-1-52-01		

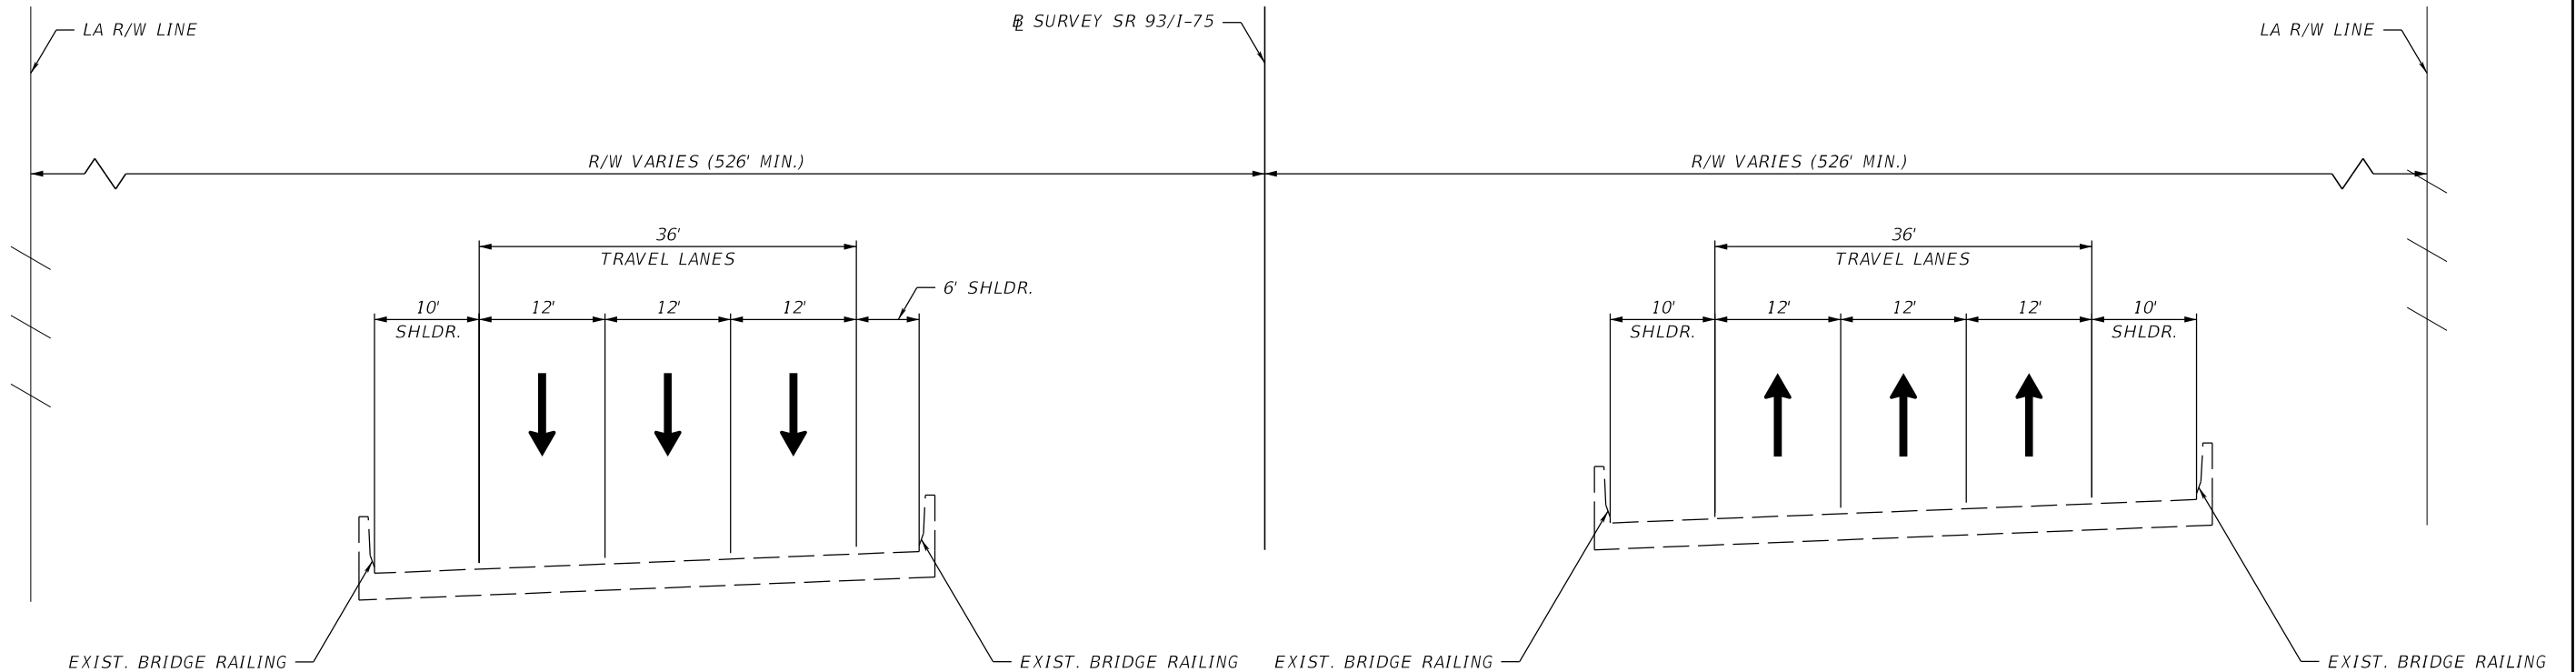

TYPICAL SECTION NO. 9
BRIDGE NO. 120106
STA. 957+46.14 TO STA. 959+86.50
BRIDGE NO. 120107
STA. 957+45.96 TO STA. 959+86.34


* NO ROADWAY WORK TO OCCUR ON BRIDGE,
SHOWN FOR INFORMATIONAL PURPOSES ONLY

TRAFFIC DATA

CURRENT YEAR = 2026 AADT = 125700
ESTIMATED OPENING YEAR = 2027 AADT = 127400
ESTIMATED DESIGN YEAR = 2047 AADT = 160800
K = 9.0% D = 57.8% T = 12.1% (24 HOUR)
DESIGN HOUR T = 6.1%
DESIGN SPEED = 70 MPH
CONTEXT CLASSIFICATION = N/A


REVISIONS				ENGINEER OF RECORD		STATE OF FLORIDA DEPARTMENT OF TRANSPORTATION			TYPICAL SECTIONS	SHEET NO.
DATE	DESCRIPTION		DATE	DESCRIPTION		ROAD NO.	COUNTY	FINANCIAL PROJECT ID		
				JAMES M. WINTER, JR., P.E. LICENSE NUMBER: 55514 SCALAR CONSULTING GROUP, LLC 12620 TELECOM DRIVE TEMPLE TERRACE, FLORIDA 33637		SR 93	LEE	452793-1-52-01		11

THE OFFICIAL RECORD OF THIS SHEET IS THE ELECTRONIC FILE DIGITALLY SIGNED AND SEALED UNDER RULE 61G15-23.004, F.A.C.

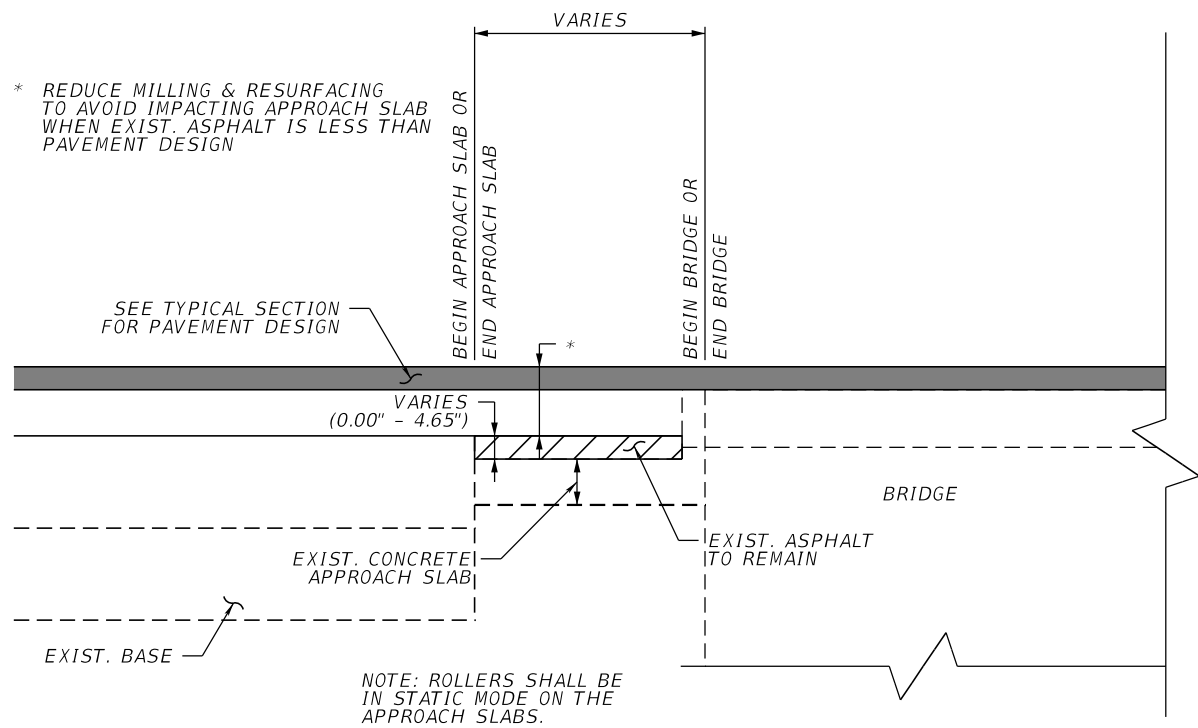

BRIDGE NO. 120104 & 120105

APPROACH SLAB
MILLING & RESURFACING DETAIL
N.T.S.

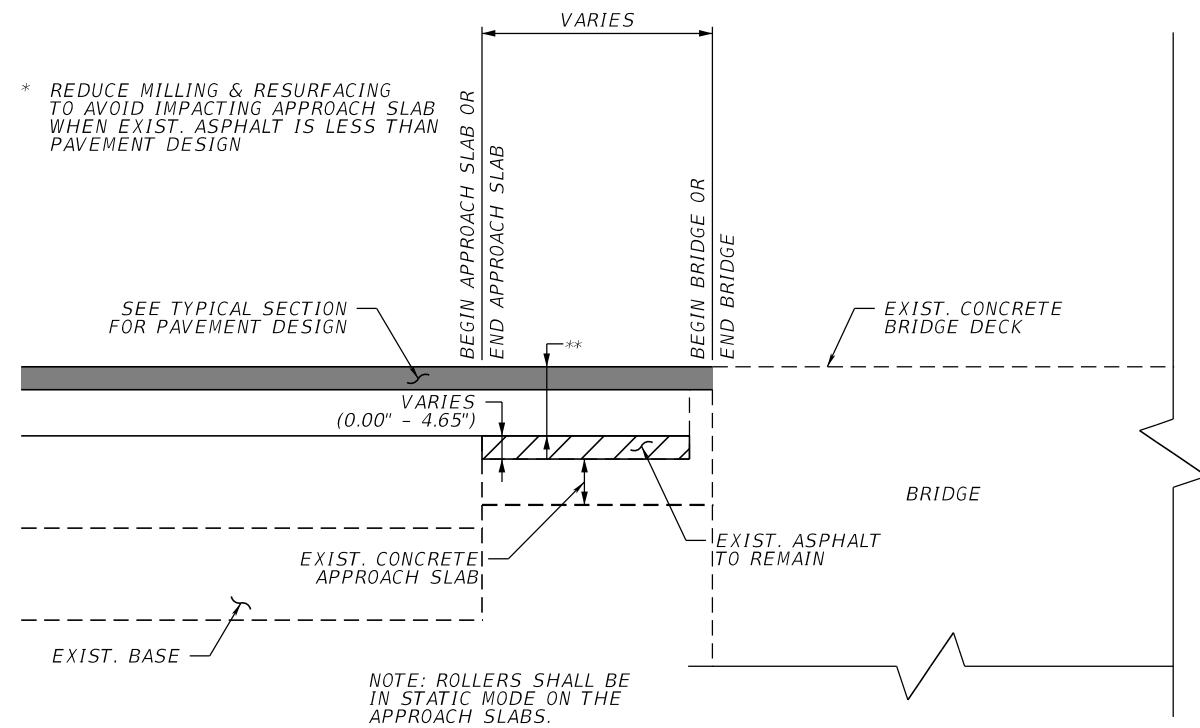






BRIDGE NO. 120194, 120193, 120106, & 120107

APPROACH SLAB
MILLING & RESURFACING DETAIL
N.T.S.

REVISIONS				ENGINEER OF RECORD	STATE OF FLORIDA DEPARTMENT OF TRANSPORTATION			TYPICAL SECTION DETAILS	SHEET NO.
DATE	DESCRIPTION		DATE	DESCRIPTION	ROAD NO.	COUNTY	FINANCIAL PROJECT ID		12
				JAMES M. WINTER, JR., P.E. LICENSE NUMBER: 55514 SCALAR CONSULTING GROUP, LLC 12620 TELECOM DRIVE TEMPLE TERRACE, FLORIDA 33637	SR 93	LEE	452793-1-52-01		

SR 93 B REFERENCE POINTS
(NOT TO SCALE)

LEGEND:
○= MAG NAIL & DISK "LB 7917"
●= 5/8" IRON ROD & CAP "LB 7917"
(UNLESS OTHERWISE NOTED)

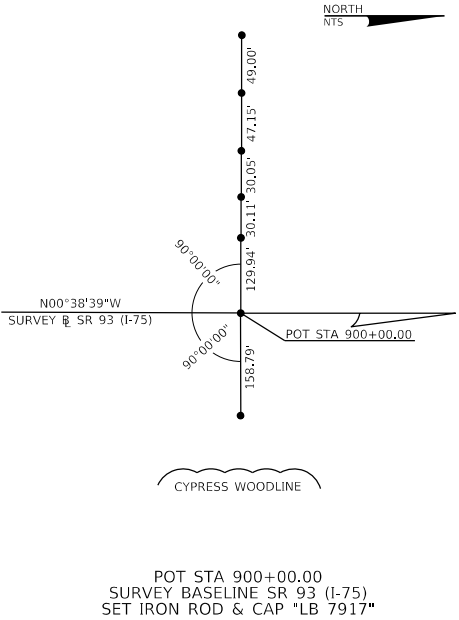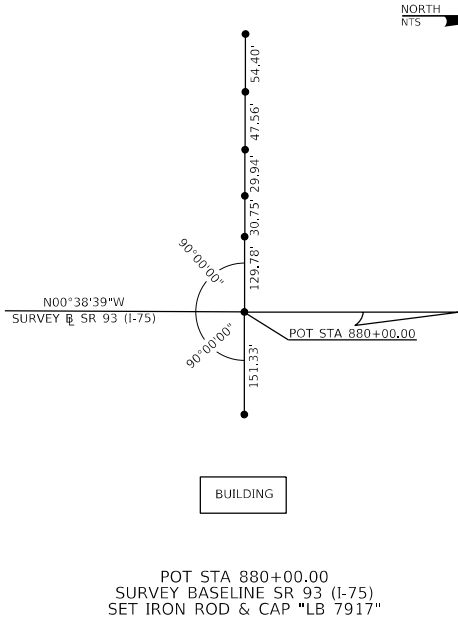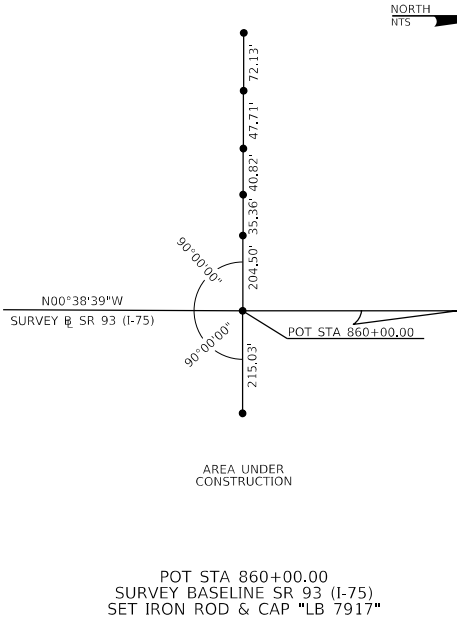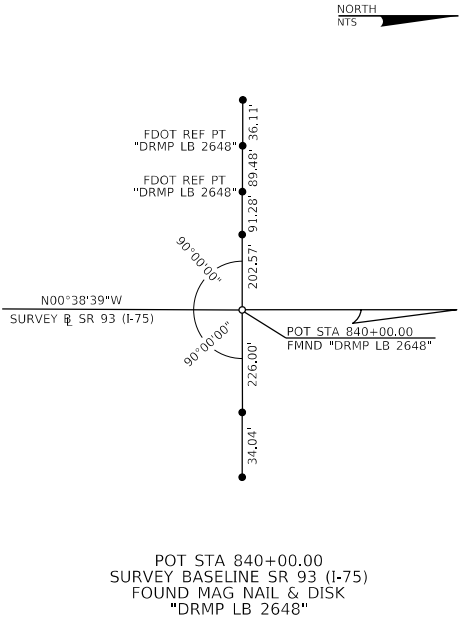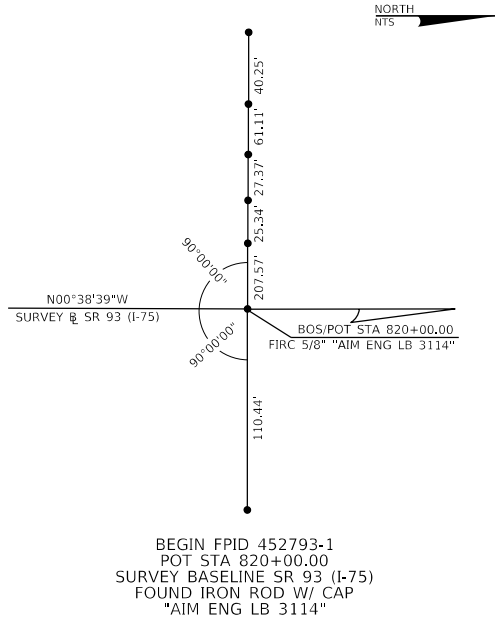

PROJECT CONTROL NOTES:

- (1) HORIZONTAL DATUM: FLORIDA STATE PLANE COORDINATE SYSTEM, TRANSVERSE MERCATOR PROJECTION, WEST ZONE (0902), 1983 NORTH AMERICAN DATUM, 2011 ADJUSTMENT (NAD83/2011)
- (2) VERTICAL DATUM: NORTH AMERICAN VERTICAL DATUM OF 1988 (NAVD88)
- (3) UNITS: ALL MEASUREMENTS WERE PERFORMED, AND ARE PLOTTED IN THE U.S. SURVEY FOOT
- (4) ALL CONTROL POINT STATION AND OFFSET INFORMATION SHOWN HEREIN, UNLESS OTHERWISE NOTED, IS RELATIVE TO THE SR 93 (I-75) SURVEY BASELINE AS RECOVERED FOR FPID 452793-1 AND FPID 453559-1.
- (5) THESE CONTROL SHEETS ARE NOT COMPLETE WITHOUT CONTROL SHEETS CTL 01-05.

B STATION	(Y) NORTHING	(X) EASTING	SCALE FACTOR
820+00.00	790804.3465	723339.9570	0.999946350
840+00.00	792804.2201	723317.4718	0.999946347
860+00.00	794804.0937	723294.9865	0.999946343
880+00.00	796803.9673	723272.5013	0.999946340
900+00.00	798803.8409	723250.0161	0.999946336

LEGEND

- ALUM = ALUMINUM

AH. = AHEAD

B = BASELINE

BOS = BEGIN SURVEY

BK. = BACK

CB = CATCH BASIN

CMON = CONCRETE MONUMENT

DIA = DIAMETER

E = EAST

EQ = EQUATION STATION

EOS = END OF SURVEY

FMND = FOUND MAG NAIL & DISK

FND. = FOUND

FIR = FOUND IRON ROD

FIRC = FOUND IRON ROD & CAP

LB = LICENSED BUSINESS

LT = LEFT

N = NORTH

NL&D = NAIL AND DISK

NTS = NOT TO SCALE
- PC = POINT OF CURVATURE

PI = POINT OF INTERSECTION

PMON = POURED CONCRETE MONUMENT

PNC = PRIMARY NETWORK CONTROL

POT = POINT ON TANGENT

P.T. = POINT OF TANGENCY

PT = POINT

REF = REFERENCE

RP = REFERENCE POINT

RT = RIGHT

RW = RIGHT OF WAY

SCM = SET CONCRETE MONUMENT

SIRC = SET IRON ROD & CAP

SN&D = SET NAIL & DISK

SR = STATE ROAD

SS = STAINLESS STEEL

STA = STATION

TP = TURN POINT

W/ = WITH

HORIZONTAL & VERTICAL CONTROL

CONTROL POINT	B STATION	OFFSET	DESCRIPTION	(Y) NORTHING	(X) EASTING	(Z) ELEVATION	(N) LATITUDE	(W) LONGITUDE	SCALE FACTOR
PNC 12 25 012	OUTSIDE PROJECT LIMITS		SET 12" DIA PMON WITH ALUMINUM FDOT DISK STAMPED "PNC 12 25 012"	789503.7982	723105.3300	20.069	26°30'20.06403"	81°47'43.13266"	0.999949154
BM 175 N12	825+92	80 LT	FOUND FDOT BRASS DISK IN HEADWALL STAMPED "175 N12"	791395	723253	26.070	26°30'38.79692"	81°47'41.46959"	0.999948887
BM833	833+17	449 RT	SET 4" X 4" CMON WITH ALUMINUM FDOT DISK STAMPED "BM 833"	792126	723774	18.293	26°30'46.02363"	81°47'35.72937"	0.999949342
BM843	843+01	258 RT	FOUND 4" X 4" CMON WITH FDOT BRASS DISK STAMPED "BM 175-14-843"	793108	723572	17.729	26°30'55.75661"	81°47'37.92931"	0.999949328
BM853	853+19	236 RT	SET 4" X 4" CMON WITH ALUMINUM FDOT DISK STAMPED "BM 853"	794126	723539	18.200	26°31'05.83790"	81°47'38.28062"	0.999949283
BM863	863+09	219 RT	SET 4" X 4" CMON WITH ALUMINUM MCKIM&CREED DISK STAMPED "BM 863"	795116	723510	18.138	26°31'15.63942"	81°47'38.57565"	0.999949329
BM873	872+99	180 RT	SET 4" X 4" CMON WITH ALUMINUM MCKIM&CREED DISK STAMPED "BM 873"	796105	723461	18.520	26°31'25.43457"	81°47'39.10377"	0.999949284
BM883	883+02	167 RT	SET 4" X 4" CMON WITH ALUMINUM MCKIM&CREED DISK STAMPED "BM 883"	797107	723436	19.782	26°31'35.36666"	81°47'39.35899"	0.999949225
PNC 12 25 013	886+84.38	127.33 LT	SET 12" DIA PMON WITH ALUMINUM FDOT DISK STAMPED "PNC 12 25 013"	797486.8710	723137.4876	21.167	26°31'39.12906"	81°47'42.63842"	0.999949111
BM892	892+26	158 RT	FOUND 4" X 4" CMON WITH FDOT BRASS DISK STAMPED "BM 892"	798032	723416	18.056	26°31'44.52348"	81°47'39.55914"	0.999949290


REVISIONS				ENGINEER OF RECORD			STATE OF FLORIDA DEPARTMENT OF TRANSPORTATION			PROJECT CONTROL	SHEET NO.
DATE	DESCRIPTION		DATE	DESCRIPTION			ROAD NO.	COUNTY	FINANCIAL PROJECT ID		
						JAMES M. WINTER, JR., P.E. LICENSE NUMBER: 55514 SCALAR CONSULTING GROUP, LLC 12620 TELECOM DRIVE TEMPLE TERRACE, FLORIDA 33637	SR 93	LEE	452793-1-52-01		13

THE OFFICIAL RECORD OF THIS SHEET IS THE ELECTRONIC FILE DIGITALLY SIGNED AND SEALED UNDER RULE 61G15-23.004, F.A.C.


SR 93 & REFERENCE POINTS
(NOT TO SCALE)

SEE CTL SHEET 1 FOR
LEGEND OF ABBREVIATIONS


LEGEND:
= MAG NAIL & DISK "LB 7917"
= 5/8" IRON ROD & CAP "LB 7917"
(UNLESS OTHERWISE NOTED)

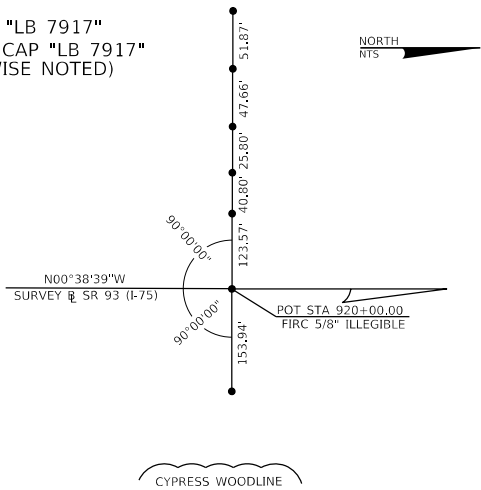


POT STA 920+00.00
SURVEY BASELINE SR 93 (I-75)
FOUND IRON ROD & CAP ILLEGIBLE

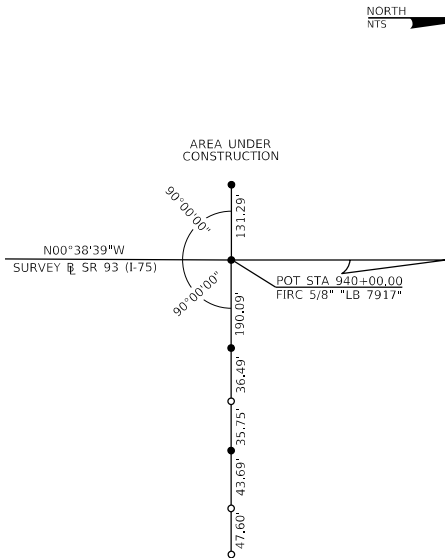


END FPID 452793-1
POT STA 940+00.00
SURVEY BASELINE SR 93 (I-75)
FOUND IRON ROD & CAP "LB 7917"

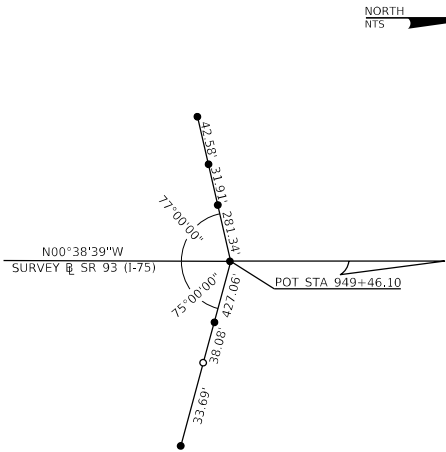

POT STA 949+46.10
SURVEY BASELINE SR 93 (I-75)
SET IRON ROD & CAP "LB 7917"

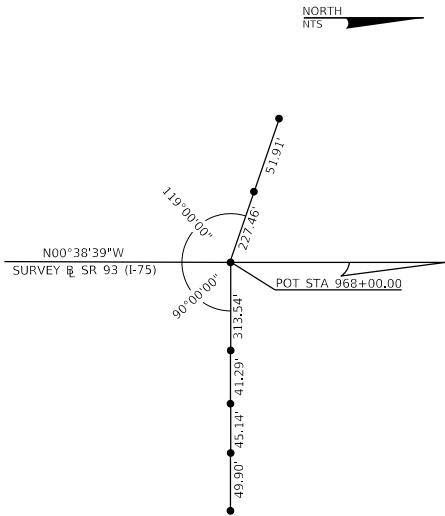


POT STA 968+00.00
SURVEY BASELINE SR 93 (I-75)
SET IRON ROD & CAP "LB 7917"

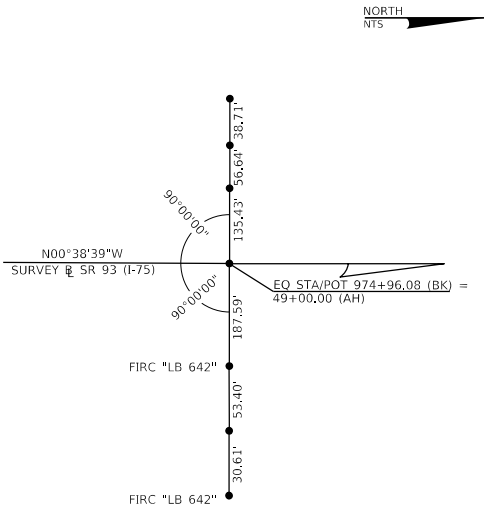


EQ STA/POT 974+96.08 (BK) =
49+00.00 (AH)
SURVEY BASELINE SR 93 (I-75)
FOUND IRON ROD & CAP "LB 7917"


STATION	(Y) NORTHING	(X) EASTING	SCALE FACTOR
920+00.00	800803.7145	723227.5308	0.999946333
940+00.00	802803.5881	723205.0456	0.999946329
949+46.10	803749.6283	723194.4089	0.999946328
968+00.00	805603.4112	723173.5662	0.999946324
EQ 974+96.08 BK = 49+00.00 AH	806299.4472	723165.7405	0.999946323
59+01.77	807301.1500	723154.4780	0.999946322
80+00.00	809380.7812	723459.9336	0.999946369
100+00.00	811359.5505	723750.5747	0.999946413

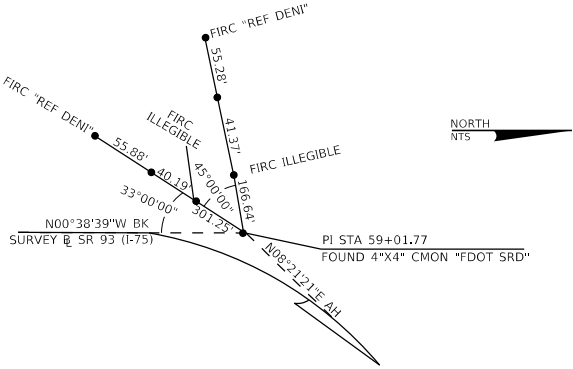

PI 59+01.77
SURVEY BASELINE SR 93 (I-75)
FOUND 4"x4" CMON "FDOT SRD"

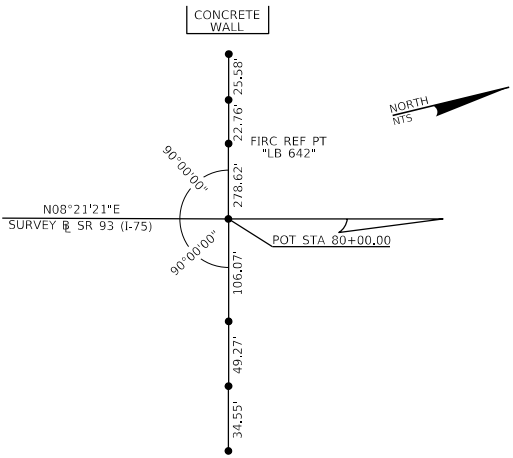

POT STA 80+00.00
SURVEY BASELINE SR 93 (I-75)
SET IRON ROD & CAP "LB 7917"

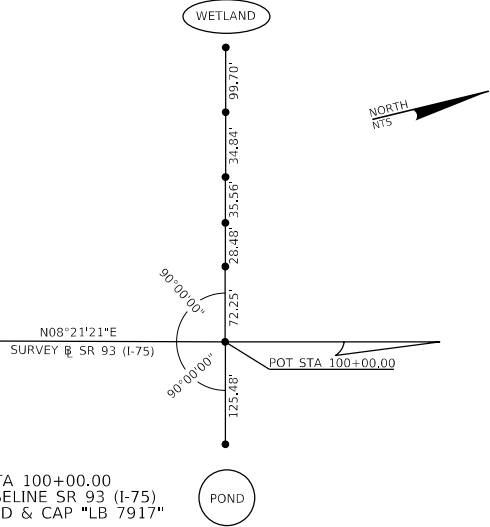

POT STA 100+00.00
SURVEY BASELINE SR 93 (I-75)
SET IRON ROD & CAP "LB 7917"

HORIZONTAL & VERTICAL CONTROL

CONTROL POINT	STATION	OFFSET	DESCRIPTION	(Y) NORTHING	(X) EASTING	(Z) ELEVATION	(N) LATITUDE	(W) LONGITUDE	SCALE FACTOR
BM902	902+27	158 RT	FOUND 4" X 4" CMON WITH FDOT BRASS DISK STAMPED "BM 902"	799032	723405	18.131	26°31'54.42981"	81°47'39.66202"	0.999949280
BM911	911+13	168 RT	SET 4" X 4" CMON WITH ALUMINUM MCKIM&CREED DISK STAMPED "BM 911"	799918	723406	21.594	26°32'03.20796"	81°47'39.64411"	0.999949127
BM919	919+53	163 RT	FOUND 4" X 4" CMON WITH ALUMINUM MCKIM&CREED DISK STAMPED "BM 912"	800759	723391	19.735	26°32'11.53243"	81°47'39.78761"	0.999949206
BM I75 Q12	932+00	111 RT	FOUND FDOT BRASS DISK IN HEADWALL STAMPED "BM I75 Q12"	802005	723325	20.400	26°32'23.87305"	81°47'40.49311"	0.999949179
BM942	942+68	217 RT	FOUND 4" X 4" CMON WITH ALUMINUM FDOT DISK STAMPED "BM 942"	803074	723419	22.815	26°32'34.46042"	81°47'39.44518"	0.999949078
PNC 12 25 014	966+01.96	488.44 RT	SET 12" DIA PMON WITH ALUMINUM FDOT DISK STAMPED "PNC 12 25 014"	805410.8763	723664.1980	21.404	26°32'57.60098"	81°47'36.69879"	0.999949184


REVISIONS				ENGINEER OF RECORD	STATE OF FLORIDA DEPARTMENT OF TRANSPORTATION			PROJECT CONTROL	SHEET NO.
DATE	DESCRIPTION	DATE	DESCRIPTION	JAMES M. WINTER, JR., P.E. LICENSE NUMBER: 55514 SCALAR CONSULTING GROUP, LLC 12620 TELECOM DRIVE TEMPLE TERRACE, FLORIDA 33637	ROAD NO.	COUNTY	FINANCIAL PROJECT ID		14
					SR 93	LEE	452793-1-52-01		

THE OFFICIAL RECORD OF THIS SHEET IS THE ELECTRONIC FILE DIGITALLY SIGNED AND SEALED UNDER RULE 61G15-23.004, F.A.C.


SR 93 & REFERENCE POINTS
(NOT TO SCALE)

SEE CTL SHEET 1 FOR
LEGEND OF ABBREVIATIONS


LEGEND:
= MAG NAIL & DISK "LB 7917"
= 5/8" IRON ROD & CAP "LB 7917"
(UNLESS OTHERWISE NOTED)

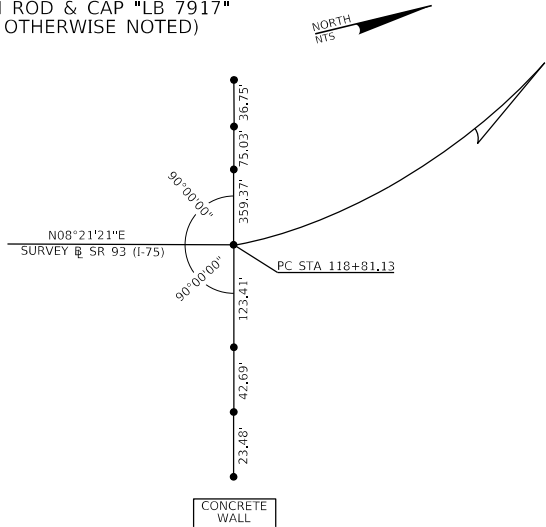


PC STA 118+81.13
SURVEY BASELINE SR 93 (I-75)
SET IRON ROD & CAP "LB 7917"

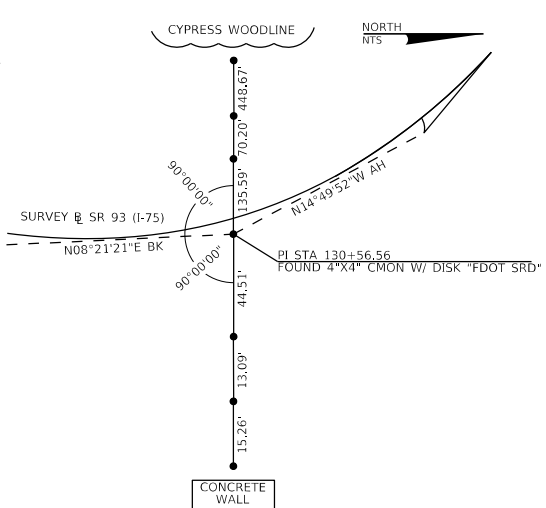


PI STA 130+56.56
SURVEY BASELINE SR 93 (I-75)
FOUND 4"x4" CMON W/ DISK "FDOT SRD"

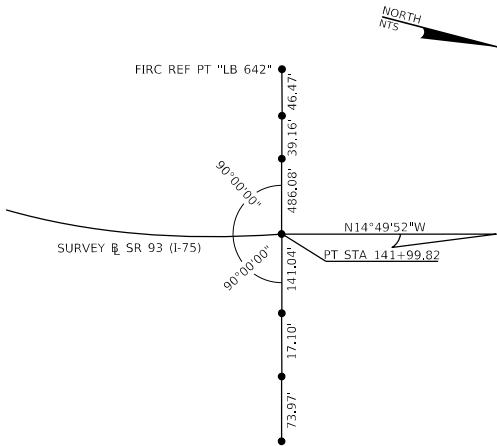

PT STA 141+99.82
SURVEY BASELINE SR 93 (I-75)
SET IRON ROD & CAP "LB 7917"

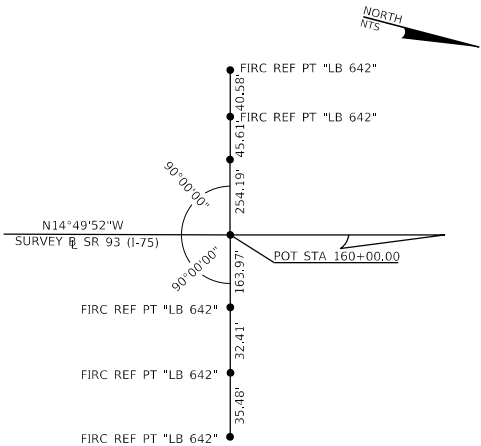


POT STA 160+00.00
SURVEY BASELINE SR 93 (I-75)
SET IRON ROD & CAP "LB 7917"

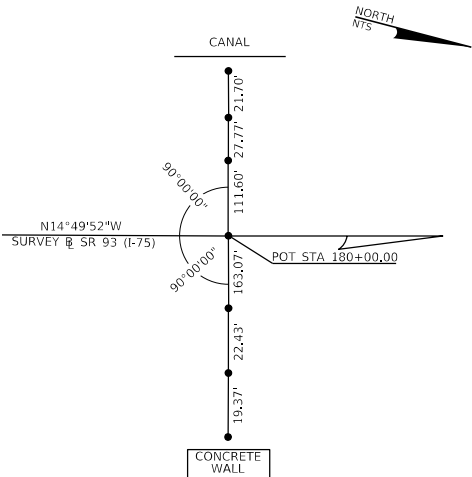


POT STA 180+00.00
SURVEY BASELINE SR 93 (I-75)
SET IRON ROD & CAP "LB 7917"

& STATION	(Y) NORTHING	(X) EASTING	SCALE FACTOR
118+81.13	813220.7114	724023.9414	0.999946456
130+56.56	814383.6670	724194.7560	0.999946483
141+99.82	815519.9402	723893.8796	0.999946436
160+00.00	817260.1421	723433.0876	0.999946364
180+00.00	819193.5113	722921.1463	0.999946286
200+00.00	821126.8804	722409.2051	0.999946208
220+00.00	823060.2495	721897.2639	0.999946130

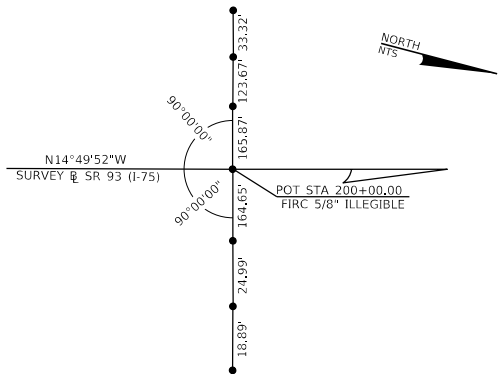

POT STA 200+00.00
SURVEY BASELINE SR 93 (I-75)
FOUND IRON ROD & CAP ILLEGIBLE

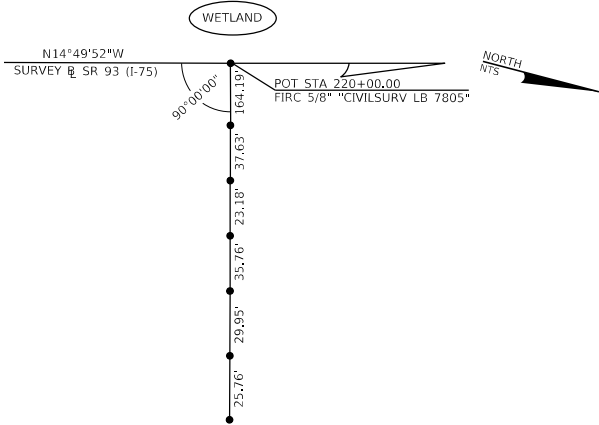

POT STA 220+00.00
SURVEY BASELINE SR 93 (I-75)
FOUND IRON ROD & CAP "CIVILSURV LB 7805"

HORIZONTAL & VERTICAL CONTROL

CONTROL POINT	& STATION	OFFSET	DESCRIPTION	(Y) NORTHING	(X) EASTING	(Z) ELEVATION	(N) LATITUDE	(W) LONGITUDE	SCALE FACTOR
PNC 12 25 015	120+07.80	0.82 LT	SET 12" DIA PMON WITH ALUMINUM FDOT DISK STAMPED "PNC 12 25 015"	813346.3282	724040.1472	23.383	26°34'16.18837"	81°47'32.41714"	0.999949151

REVISIONS				ENGINEER OF RECORD	STATE OF FLORIDA DEPARTMENT OF TRANSPORTATION			PROJECT CONTROL	SHEET NO.
DATE	DESCRIPTION		DATE	DESCRIPTION	ROAD NO.	COUNTY	FINANCIAL PROJECT ID		15
				JAMES M. WINTER, JR., P.E. LICENSE NUMBER: 55514 SCALAR CONSULTING GROUP, LLC 12620 TELECOM DRIVE TEMPLE TERRACE, FLORIDA 33637					


THE OFFICIAL RECORD OF THIS SHEET IS THE ELECTRONIC FILE DIGITALLY SIGNED AND SEALED UNDER RULE 61G15-23.004, F.A.C.

SR 93 REFERENCE POINTS
(NOT TO SCALE)


SEE CTL SHEET 1 FOR
LEGEND OF ABBREVIATIONS

LEGEND:


- = MAG NAIL & DISK "LB 7917"
- = 5/8" IRON ROD & CAP "LB 7917"
- (UNLESS OTHERWISE NOTED)

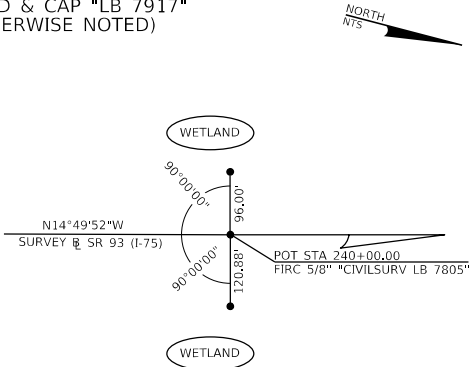


POT STA 240+00.00
SURVEY BASELINE SR 93 (I-75)
FOUND IRON ROD & CAP "CIVILSURV LB 7805"

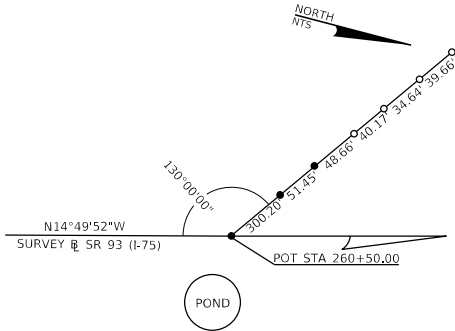


POT STA 260+50.00
SURVEY BASELINE SR 93 (I-75)
SET IRON ROD & CAP "LB 7917"

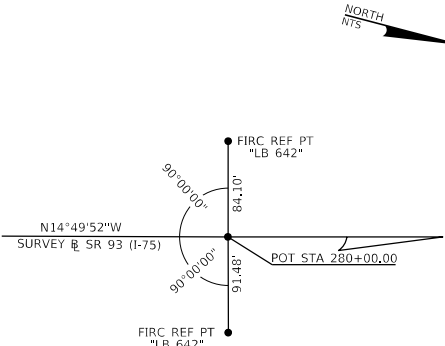

POT STA 280+00.00
SURVEY BASELINE SR 93 (I-75)
SET IRON ROD & CAP "LB 7917"

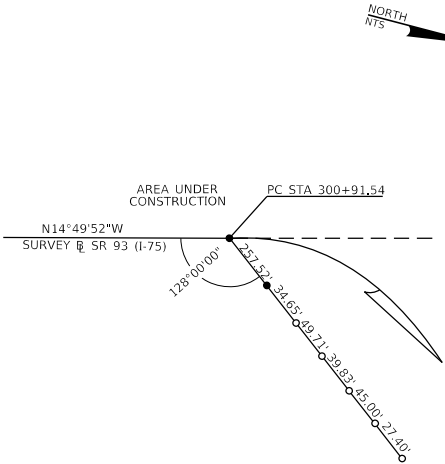


PC STA 300+91.54
SURVEY BASELINE SR 93 (I-75)
SET IRON ROD & CAP "LB 7917"

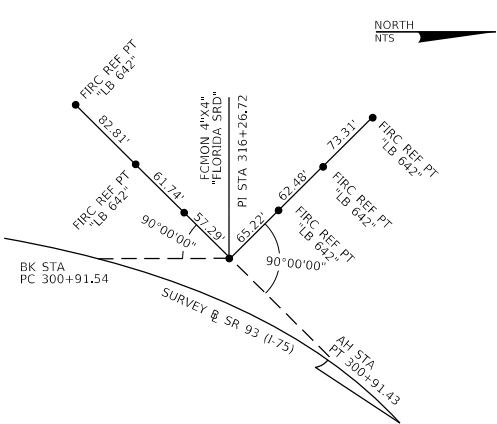


PI STA 316+26.72
SURVEY BASELINE SR 93 (I-75)
FOUND 4"X4" CMON W/ DISK "FLORIDA SRD"

STATION	(Y) NORTHING	(X) EASTING	SCALE FACTOR
240+00.00	824993.6186	721385.3226	0.999946053
260+50.00	826975.3220	720860.5829	0.999945975
280+00.00	828860.3569	720361.4402	0.999945901
300+91.54	830882.2185	719826.0668	0.999945823
316+26.72	832366.2490	719433.1070	0.999945766
330+91.43	833847.9449	719834.7800	0.999945824
340+00.00	834724.8640	720072.5040	0.999945859

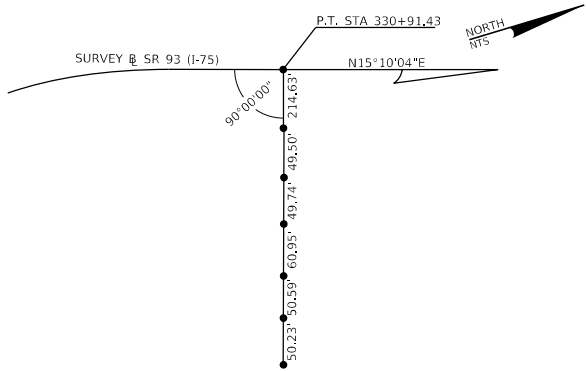

BEGIN FPID 453559-1
P.T. STA 330+91.43
SURVEY BASELINE SR 93 (I-75)
SET IRON ROD & CAP "LB 7917"

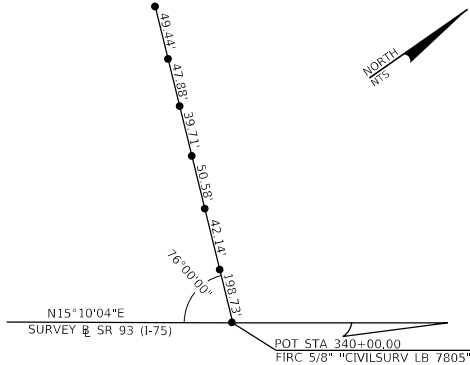

POT STA 340+00.00
SURVEY BASELINE SR 93 (I-75)
FOUND 5/8" IRON ROD & CAP
"CIVILSURV LB 7805"

HORIZONTAL & VERTICAL CONTROL

CONTROL POINT	STATION	OFFSET	DESCRIPTION	(Y) NORTHING	(X) EASTING	(Z) ELEVATION	(N) LATITUDE	(W) LONGITUDE	SCALE FACTOR
PNC 12 25 016	253+65.62	113.82 LT	SET 12" DIA PMON WITH ALUMINUM FDOT DISK STAMPED "PNC 12 25 016"	826284.6022	720925.7333	19.229	26°36'24.37857"	81°48'06.49960"	0.999948879
I7500316	316+32	171 RT	FOUND 4" X 4" CMON WITH BRASS FDOT DISK STAMPED "BM 316"	832404	719806	18.179	26°37'25.00195"	81°48'18.73098"	0.999948775
PNC 12 25 017	334+03.99	213.51 RT	SET 12" DIA PMON WITH ALUMINUM FDOT DISK STAMPED "PNC 12 25 017"	834093.7498	720122.6354	18.661	26°37'41.73272"	81°48'15.21619"	0.999948789
BM336	336+29	178 RT	FOUND 4" X 4" CMON WITH BRASS FDOT DISK STAMPED "BM 336"	834320	720147	18.358	26°37'43.97437"	81°48'14.94515"	0.999948816
BM349	349+45	285 RT	SET 4"X 4" CMON WITH ALUMINUM FDOT DISK STAMPED "BM 349"	835562	720595	17.880	26°37'56.26696"	81°48'09.98671"	0.999948905

REVISIONS				ENGINEER OF RECORD	STATE OF FLORIDA DEPARTMENT OF TRANSPORTATION			PROJECT CONTROL	SHEET NO.
DATE	DESCRIPTION	DATE	DESCRIPTION	JAMES M. WINTER, JR., P.E. LICENSE NUMBER: 55514 SCALAR CONSULTING GROUP, LLC 12620 TELECOM DRIVE TEMPLE TERRACE, FLORIDA 33637	ROAD NO.	COUNTY	FINANCIAL PROJECT ID		16
					SR 93	LEE	452793-1-52-01		


THE OFFICIAL RECORD OF THIS SHEET IS THE ELECTRONIC FILE DIGITALLY SIGNED AND SEALED UNDER RULE 61G15-23.004, F.A.C.

SR 93 & REFERENCE POINTS
(NOT TO SCALE)


SEE CTL SHEET 1 FOR
LEGEND OF ABBREVIATIONS

LEGEND:


- = MAG NAIL & DISK "LB 7917"
- = 5/8" IRON ROD & CAP "LB 7917"
(UNLESS OTHERWISE NOTED)

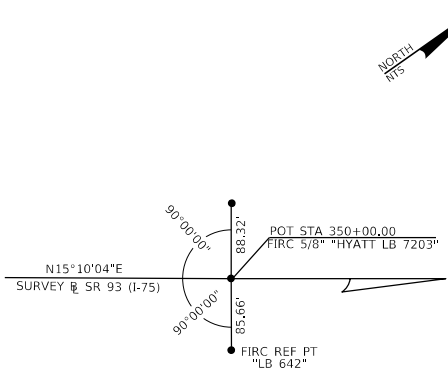


POT STA 350+00.00
SURVEY BASELINE SR 93 (I-75)
FOUND 5/8" IRON ROD & CAP "HYATT LB 7203"

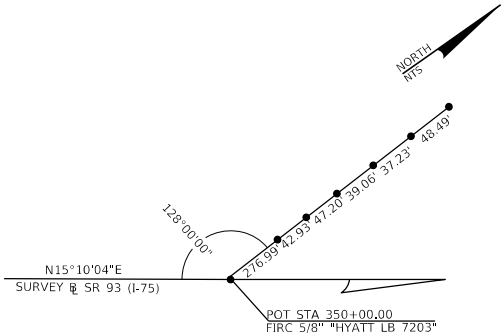


POT STA 370+00.00
SURVEY BASELINE SR 93 (I-75)
FOUND 5/8" IRON ROD & CAP "HYATT LB 7203"

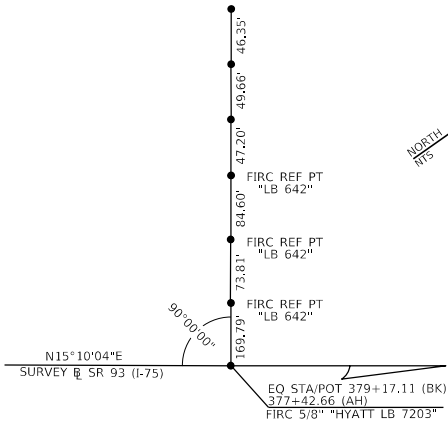

EQ STA/POT 379+17.11 (BK) =
377+42.66 (AH)
SURVEY BASELINE SR 93 (I-75)
FOUND 5/8" IRON ROD & CAP "HYATT LB 7203"

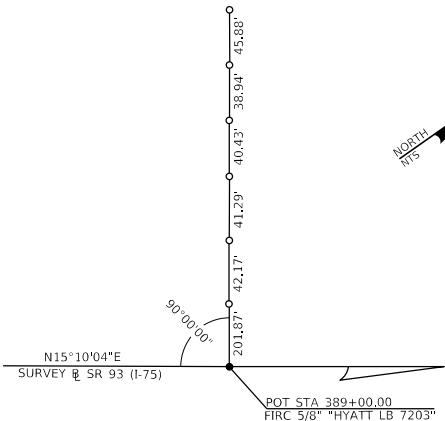


POT STA 389+00.00
SURVEY BASELINE SR 93 (I-75)
FOUND 5/8" IRON ROD & CAP "HYATT LB 7203"

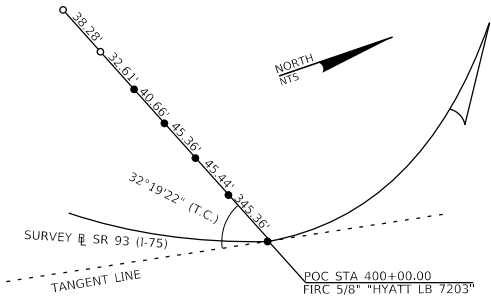


POC STA 400+00.00
SURVEY BASELINE SR 93 (I-75)
FOUND 5/8" IRON ROD & CAP "HYATT LB 7203"

📌 STATION	(Y) NORTHING	(X) EASTING	SCALE FACTOR
350+00.00	835690.0278	720334.1503	0.999945897
370+00.00	837620.3555	720857.4428	0.999945975
EQ 379+17.11 BK = 377+42.66 AH	838505.5169	721097.4013	0.999946010
389+00.00	839622.5396	721400.2150	0.999946055
400+00.00	840691.1723	721658.3805	0.999946094
419+00.00	842586.7206	721705.1345	0.999946101
425+50.00	843236.3962	721684.6009	0.999946098

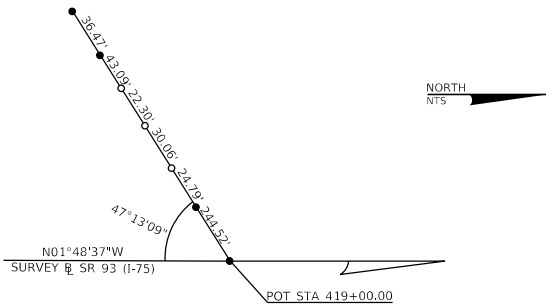

POT STA 419+00.00
SURVEY BASELINE SR 93 (I-75)
SET IRON ROD & CAP "LB 7917"

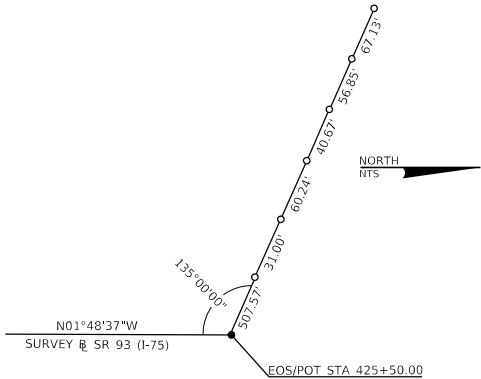

END FPID 453559-1
POT STA 425+50.00
SURVEY BASELINE SR 93 (I-75)
SET IRON ROD & CAP "LB 7917"

HORIZONTAL & VERTICAL CONTROL

CONTROL POINT	📌 STATION	OFFSET	DESCRIPTION	(Y) NORTHING	(X) EASTING	(Z) ELEVATION	(N) LATITUDE	(W) LONGITUDE	SCALE FACTOR
BM339	359+87	765 RT	FOUND 4" X 4" CMON WITH FDOT ALUMINUM DISK STAMPED "BM 339"	836442	721331	19.466	26°38'04.97428"	81°48'01.86517"	0.999948930
I7581A36	360+30.14	0 RT	FOUND 12" DIA PMON W/ BRASS FDOT DISK "I75 81 A36"	836684	720604	45.721	26°38'07.38107"	81°48'09.86748"	0.999947550
BM101	360+97	946 LT	FOUND 4" X 4" CMON WITH FDOT BRASS DISK STAMPED "BM 101"	836996	719708	18.675	26°38'10.48613"	81°48'19.73545"	0.999948728
BM366	366+80	355 RT	FOUND 4" X 4" CMON WITH FDOT BRASS DISK STAMPED "BM 366"	837218	721116	18.104	26°38'12.66244"	81°48'04.21699"	0.999948975
I75P13	376+52	123 RT	FOUND BRASS FDOT DISK IN HEADWALL STAMPED "BM I75 P13"	838217	721147	21.785	26°38'22.55820"	81°48'03.86168"	0.999948801
I75Q13	390+00	111 RT	FOUND BRASS FDOT DISK IN HEADWALL STAMPED "BM I75 Q13"	839690	721533	21.260	26°38'37.13464"	81°47'59.57276"	0.999948884
PNC 12 25 018	392+54.14	192.26 RT	SET 12" DIA PMON WITH ALUMINUM FDOT DISK STAMPED "PNC 12 25 018"	839914.0391	721678.4394	20.686	26°38'39.35289"	81°47'57.97093"	0.999948925
I7581A42	394+11	86 RT	FOUND 12" DIA PMON WITH BRASS FDOT DISK STAMPED "I75 81 A42"	840093	721616	24.252	26°38'41.12553"	81°47'58.65176"	0.999948750
BM405	405+07	160 RT	SET 4" X 4" CMON WITH FDOT ALUMINUM DISK STAMPED "BM 405"	841183	721877	18.822	26°38'51.92025"	81°47'55.75830"	0.999949044
I75R13	415+50	110 RT	FOUND BRASS FDOT DISK IN HEADWALL STAMPED "BM I75 R13"	842240	721826	21.273	26°39'02.38954"	81°47'56.30407"	0.999948920
BM424	424+54	208 RT	FOUND 4" X 4" CMON WITH FDOT BRASS DISK STAMPED "BM 424"	843147	721895	18.875	26°39'11.36476"	81°47'55.52308"	0.999949042
PNC 12 25 019	OUTSIDE PROJECT LIMITS		SET 12" DIA PMON WITH ALUMINUM FDOT DISK STAMPED "PNC 12 25 019"	845931.7936	721783.6203	17.174	26°39'38.95087"	81°47'56.70737"	0.999946113

REVISIONS				ENGINEER OF RECORD	STATE OF FLORIDA DEPARTMENT OF TRANSPORTATION			PROJECT CONTROL	SHEET NO.
DATE	DESCRIPTION	DATE	DESCRIPTION	JAMES M. WINTER, JR., P.E. LICENSE NUMBER: 55514 SCALAR CONSULTING GROUP, LLC 12620 TELECOM DRIVE TEMPLE TERRACE, FLORIDA 33637	ROAD NO.	COUNTY	FINANCIAL PROJECT ID		17
					SR 93	LEE	452793-1-52-01		

THE OFFICIAL RECORD OF THIS SHEET IS THE ELECTRONIC FILE DIGITALLY SIGNED AND SEALED UNDER RULE 61G15-23.004, F.A.C.

GENERAL NOTES


1. ALL SURVEY INFORMATION WAS OBTAINED FROM A LICENSED FLORIDA PROFESSIONAL SURVEYOR AND MAPPER AND UTILIZED AS SUPPORTING DATA IN THE PRODUCTION OF DESIGN PLANS AND FOR CONSTRUCTION ON SUBJECT PROJECT. THE PROFESSIONAL SURVEYOR AND MAPPER OF RECORD IS:

BRYAN J. FLYNN, P.S.M.
P.S.M. NO: 7387
ELEMENT ENGINEERING GROUP, LLC
8509 BENJAMIN ROAD, SUITE E
TAMPA, FLORIDA 33634
CERTIFICATE OF AUTHORIZATION NO. LB 7831
2. THE LOCATION(S) OF THE UTILITIES SHOWN IN THE PLANS (INCLUDING THOSE DESIGNATED Vv, Vh, AND Vvh) ARE BASED ON LIMITED INVESTIGATION TECHNIQUES AND SHOULD BE CONSIDERED APPROXIMATE ONLY. THE VERIFIED LOCATIONS/ELEVATIONS APPLY ONLY AT THE POINTS SHOWN. INTERPOLATIONS BETWEEN THESE POINTS HAVE NOT BEEN VERIFIED.
3. UTILITY / AGENCIES OWNERS:

COMPANY	CONTACT	TELEPHONE NUMBER	EMAIL ADDRESS
CENTURY LINK COMMUNICATIONS, LLC	KEN STINNETT	239-920-5935	KENNETH.STINNETT@LUMEN.COM
COMCAST	JASON MCCOY	239-672-1208	JASON_MCCOY@COMCAST.COM
CROWN CASTLE FIBER, LLC	DANNY HASKETT	786-610-7073	CROWNCASTLEFLORIDAREVIEWS@CROWNCastle.COM
FP&L DISTRIBUTION	MICHAEL MARTINEZ	239-353-6047	MICHAEL.MARTINEZ@FPL.COM
FP&L TRANSMISSION	CRAIG LEDBETTER	561-803-7942	FPL-TRANSMISSION-RELOCATION-REQUEST@FPL.COM
LEE COUNTY- UTILITIES DIVISION	DARRIN WOOD	239-533-8178	DWOOD@LEEGOV.COM
TRANSPORTATION DATA AND ANALYTICS OFFICE	JAMES WHITLEY	850-921-7300	JAMES.WHITLEY@DOT.STATE.FL.US
4. SR 93 IS AN EMERGENCY SHOULDER USE (ESU) ROUTE BETWEEN BEGINNING AND END OF PROJECT. MAINTAIN A USABLE SHOULDER DURING ALL PHASES OF CONSTRUCTION THAT CAN BE OPEN TO ESU TRAFFIC WHEN DIRECTED BY THE DEPARTMENT. DURING CONSTRUCTION THE NORTHBOUND INSIDE 10' PAVED SHOULDER SHALL BE RESTORED AND REOPENED FOR EMERGENCY SHOULDER USE (ESU) WITHIN 24 HOURS OF NOTIFICATION OF A PENDING EVACUATION ORDER.

REVISIONS				ENGINEER OF RECORD		STATE OF FLORIDA DEPARTMENT OF TRANSPORTATION			GENERAL NOTES	SHEET NO.
DATE	DESCRIPTION		DATE	DESCRIPTION		ROAD NO.	COUNTY	FINANCIAL PROJECT ID		
				JAMES M. WINTER, JR., P.E. LICENSE NUMBER: 55514 SCALAR CONSULTING GROUP, LLC 12620 TELECOM DRIVE TEMPLE TERRACE, FLORIDA 33637		SR 93	LEE	452793-1-52-01		18


1"=100'

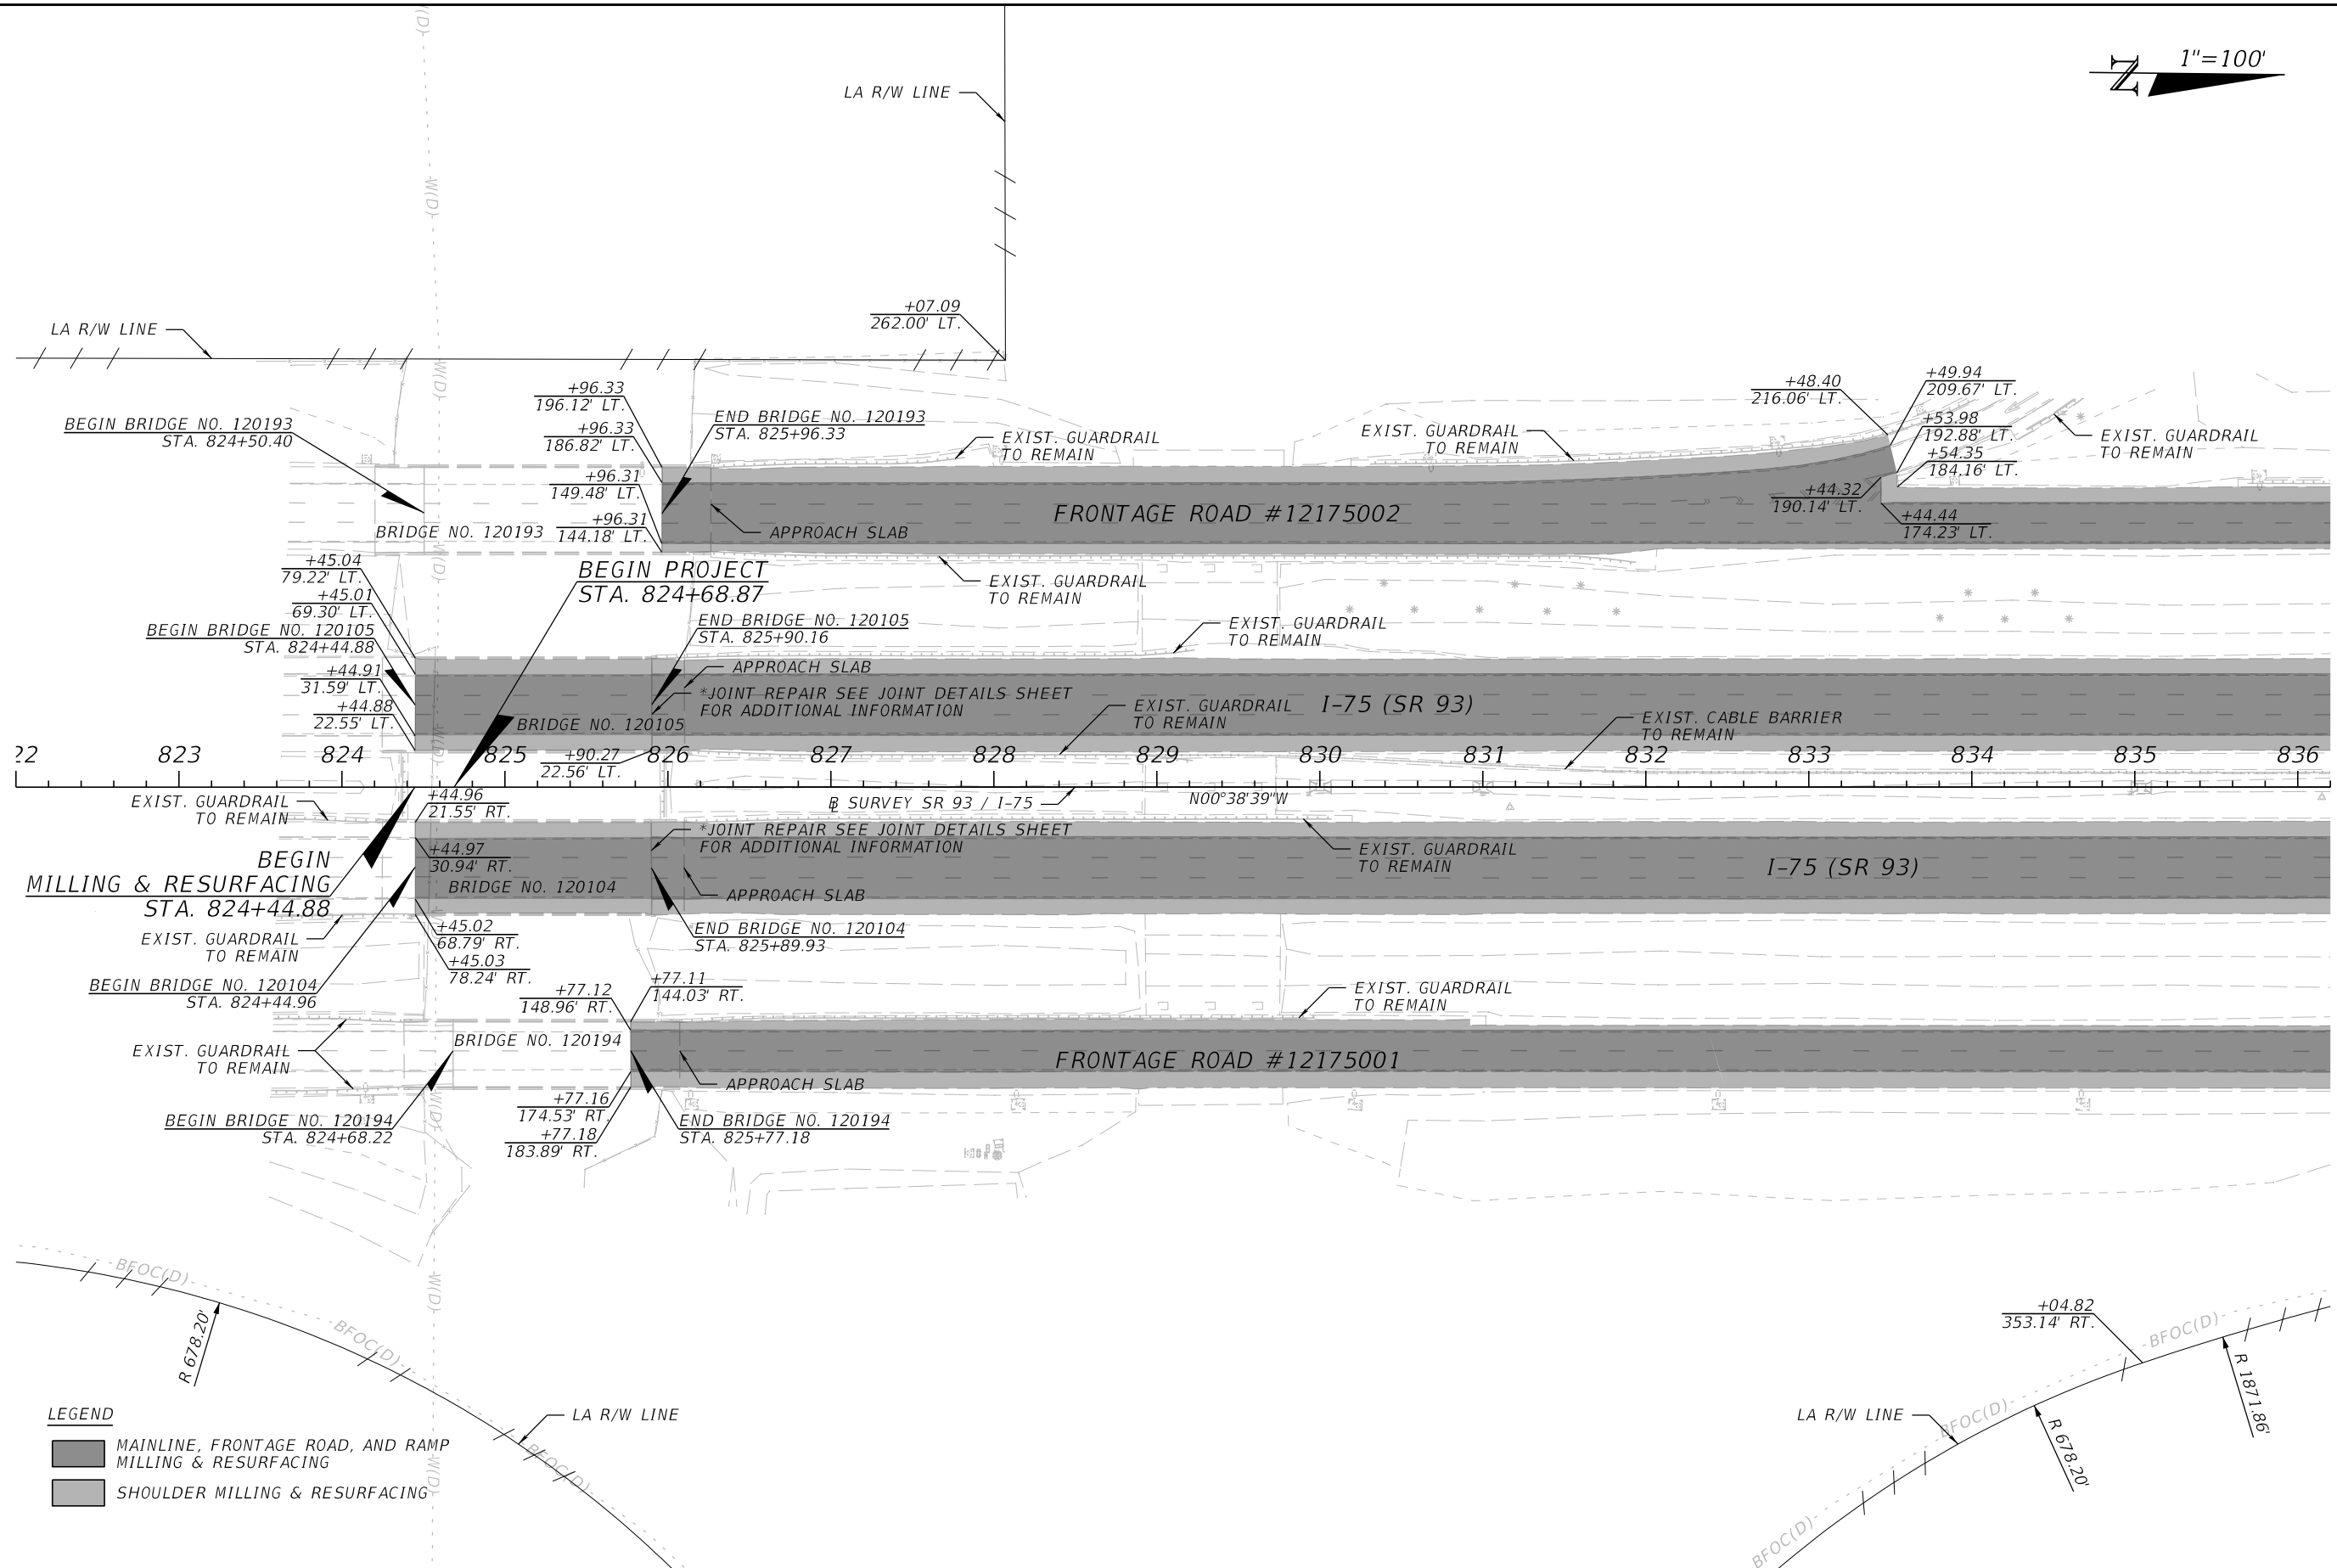


LEGEND

- MAINLINE, FRONTAGE ROAD, AND RAMP
MILLING & RESURFACING
- SHOULDER MILLING & RESURFACING

REVISIONS				ENGINEER OF RECORD		STATE OF FLORIDA DEPARTMENT OF TRANSPORTATION			ROADWAY PLAN (1)	SHEET NO. 19
DATE	DESCRIPTION	DATE	DESCRIPTION	JAMES M. WINTER, JR., P.E. LICENSE NUMBER: 55514 SCALAR CONSULTING GROUP, LLC 12620 TELECOM DRIVE TEMPLE TERRACE, FLORIDA 33637		ROAD NO.	COUNTY	FINANCIAL PROJECT ID		
						SR 93	LEE	452793-1-52-01		

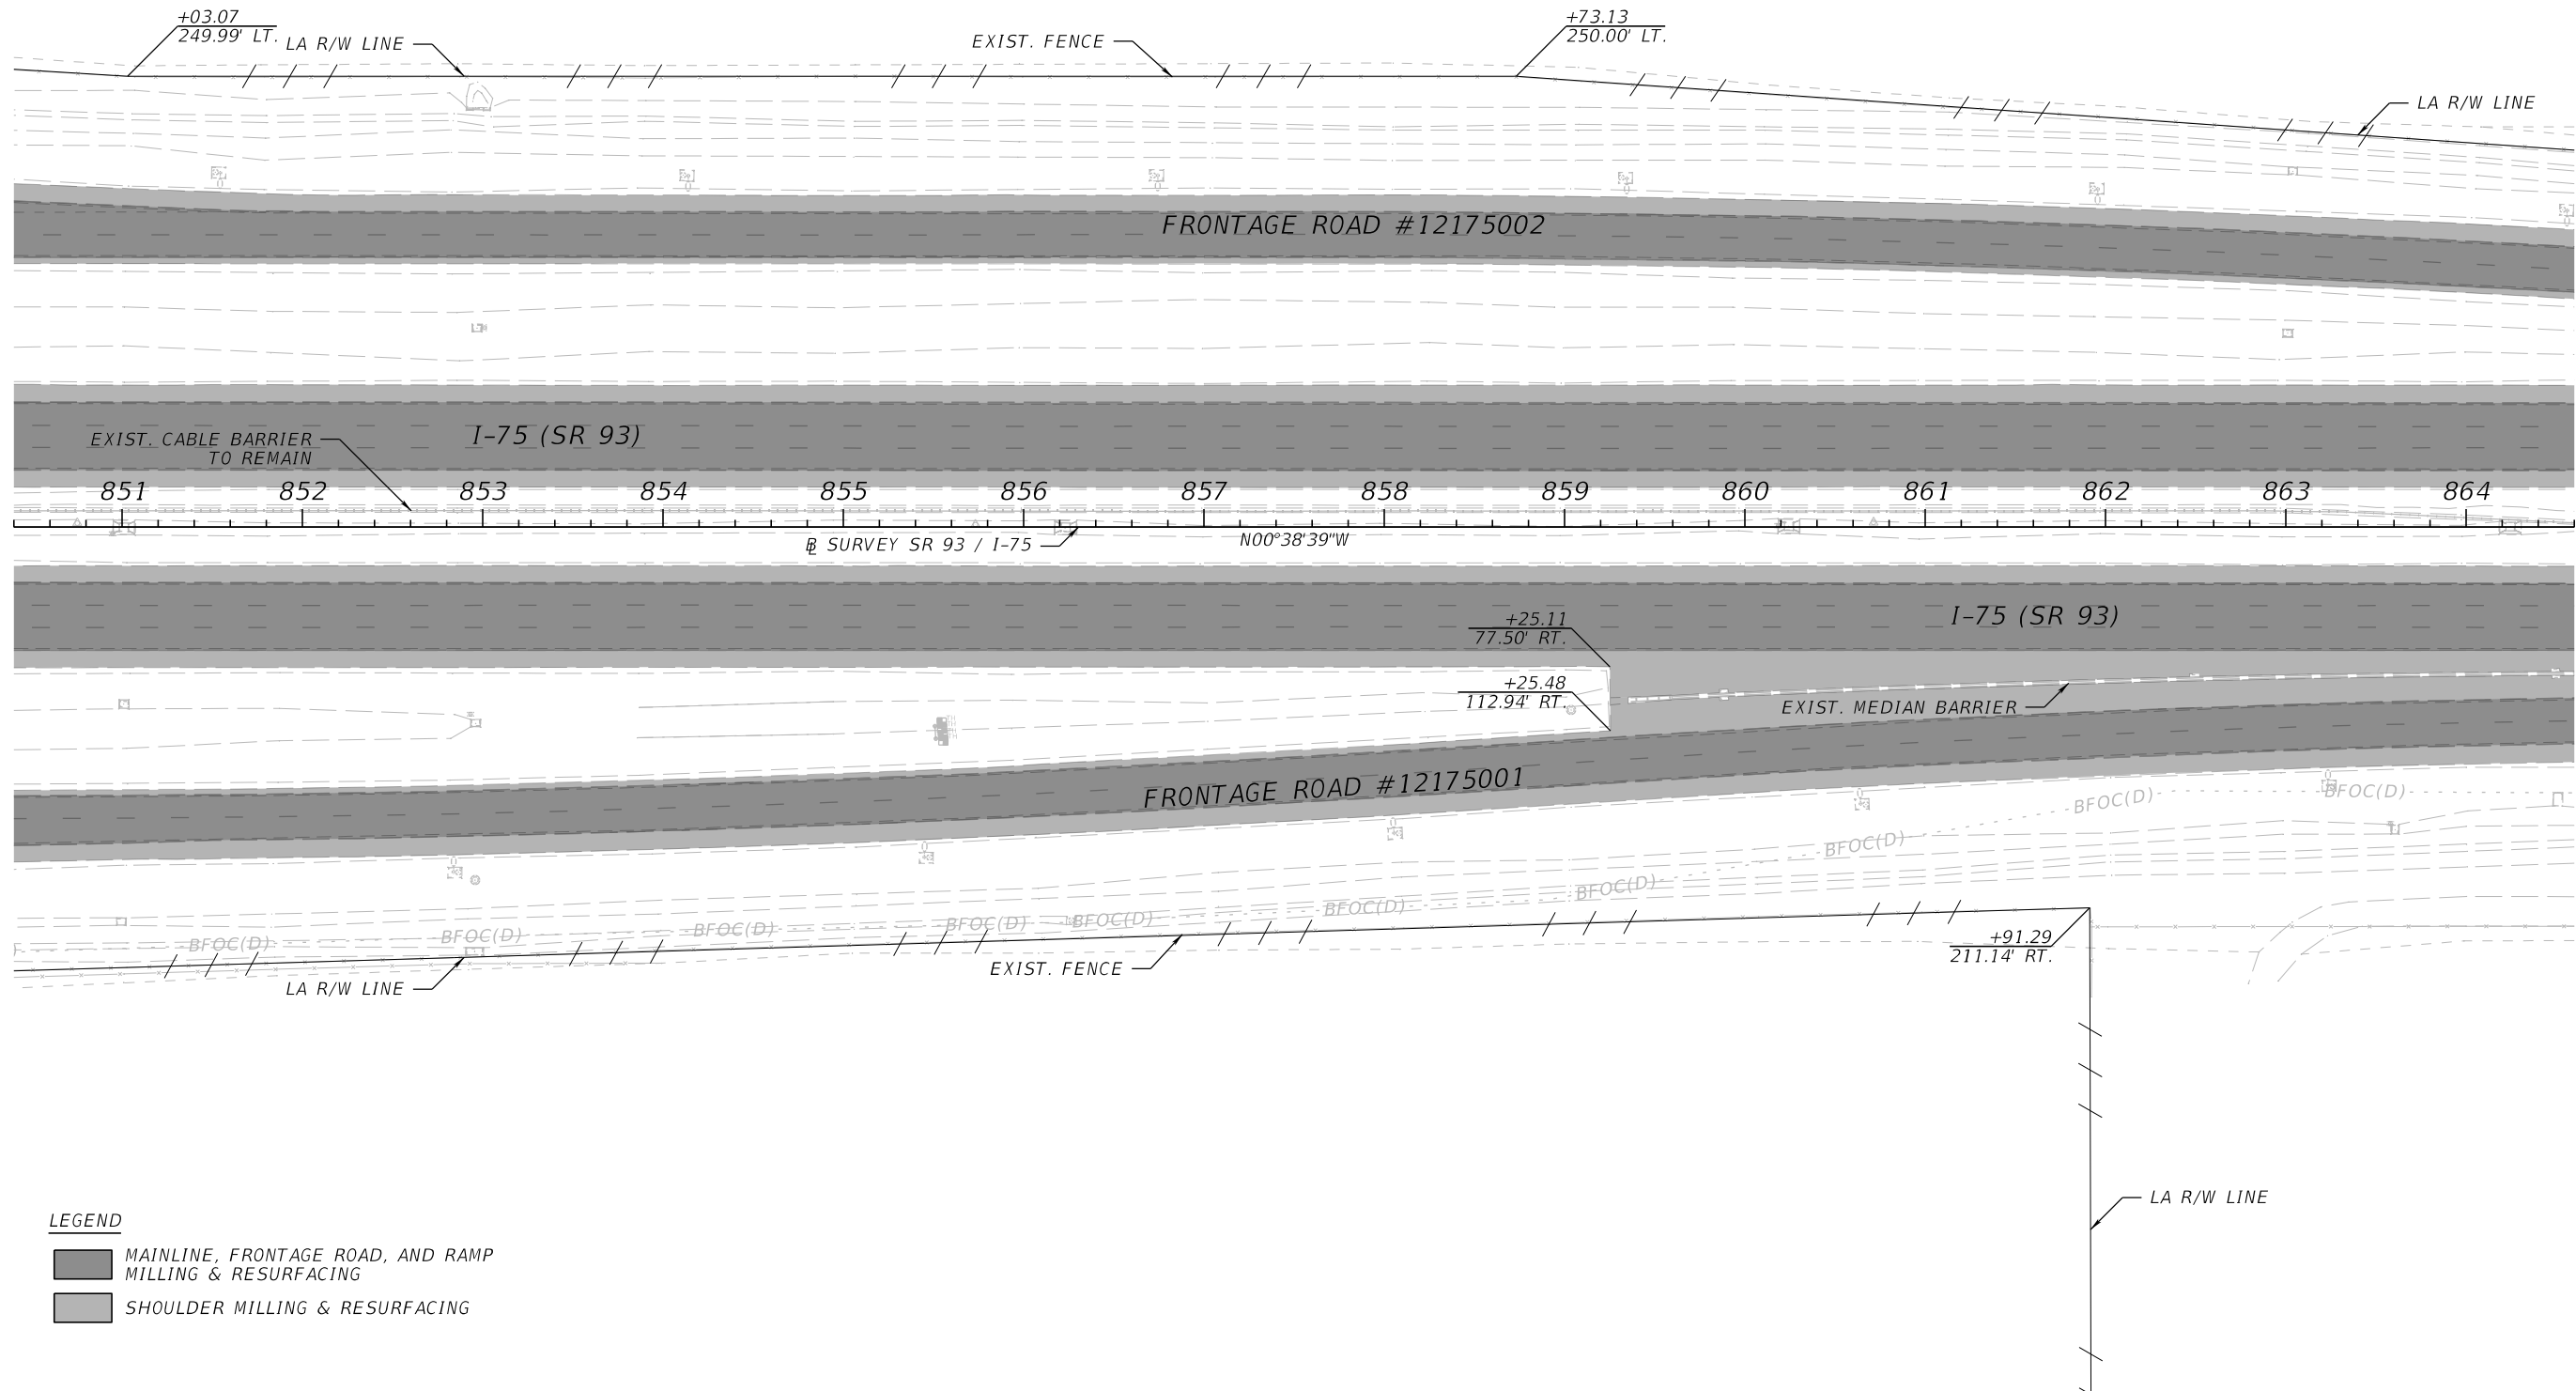


REVISIONS				ENGINEER OF RECORD		STATE OF FLORIDA DEPARTMENT OF TRANSPORTATION			ROADWAY PLAN (3)	SHEET NO.
DATE	DESCRIPTION	DATE	DESCRIPTION	JAMES M. WINTER, JR., P.E. LICENSE NUMBER: 55514 SCALAR CONSULTING GROUP, LLC 12620 TELECOM DRIVE TEMPLE TERRACE, FLORIDA 33637		ROAD NO.	COUNTY	FINANCIAL PROJECT ID		
						SR 93	LEE	452793-1-52-01		21

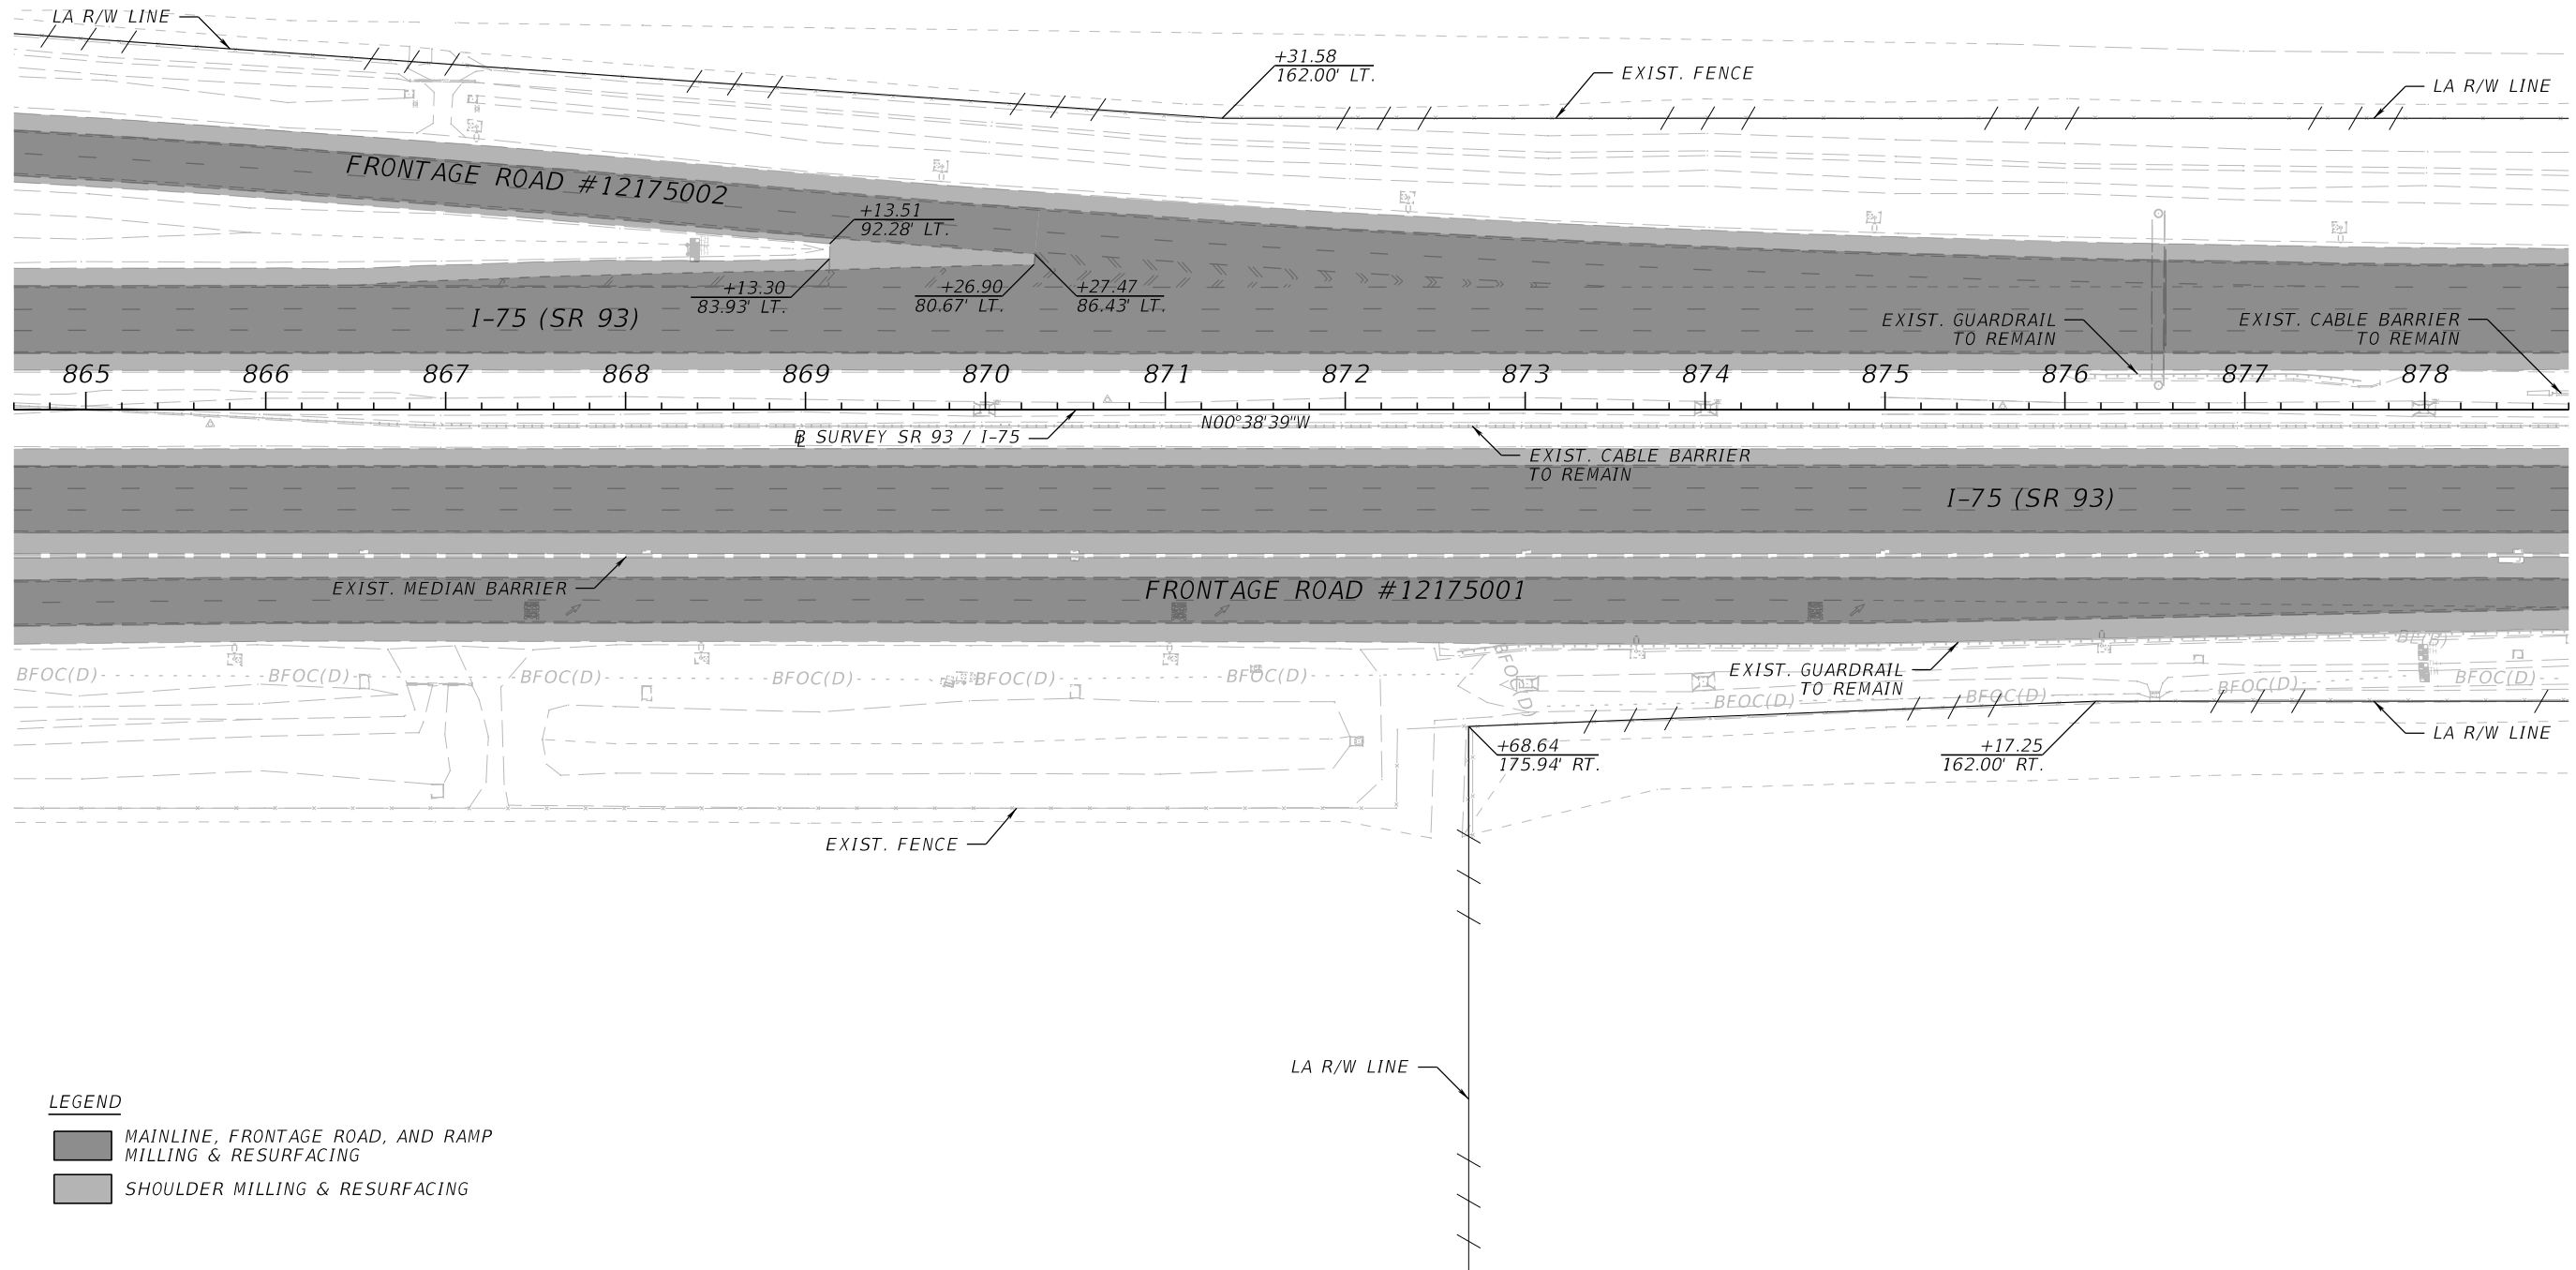

LEGEND

- MAINLINE, FRONTAGE ROAD, AND RAMP MILLING & RESURFACING
- SHOULDER MILLING & RESURFACING

REVISIONS				ENGINEER OF RECORD	STATE OF FLORIDA DEPARTMENT OF TRANSPORTATION			ROADWAY PLAN (4)	SHEET NO.
DATE	DESCRIPTION	DATE	DESCRIPTION	JAMES M. WINTER, JR., P.E. LICENSE NUMBER: 55514 SCALAR CONSULTING GROUP, LLC 12620 TELECOM DRIVE TEMPLE TERRACE, FLORIDA 33637	ROAD NO.	COUNTY	FINANCIAL PROJECT ID		22
					SR 93	LEE	452793-1-52-01		

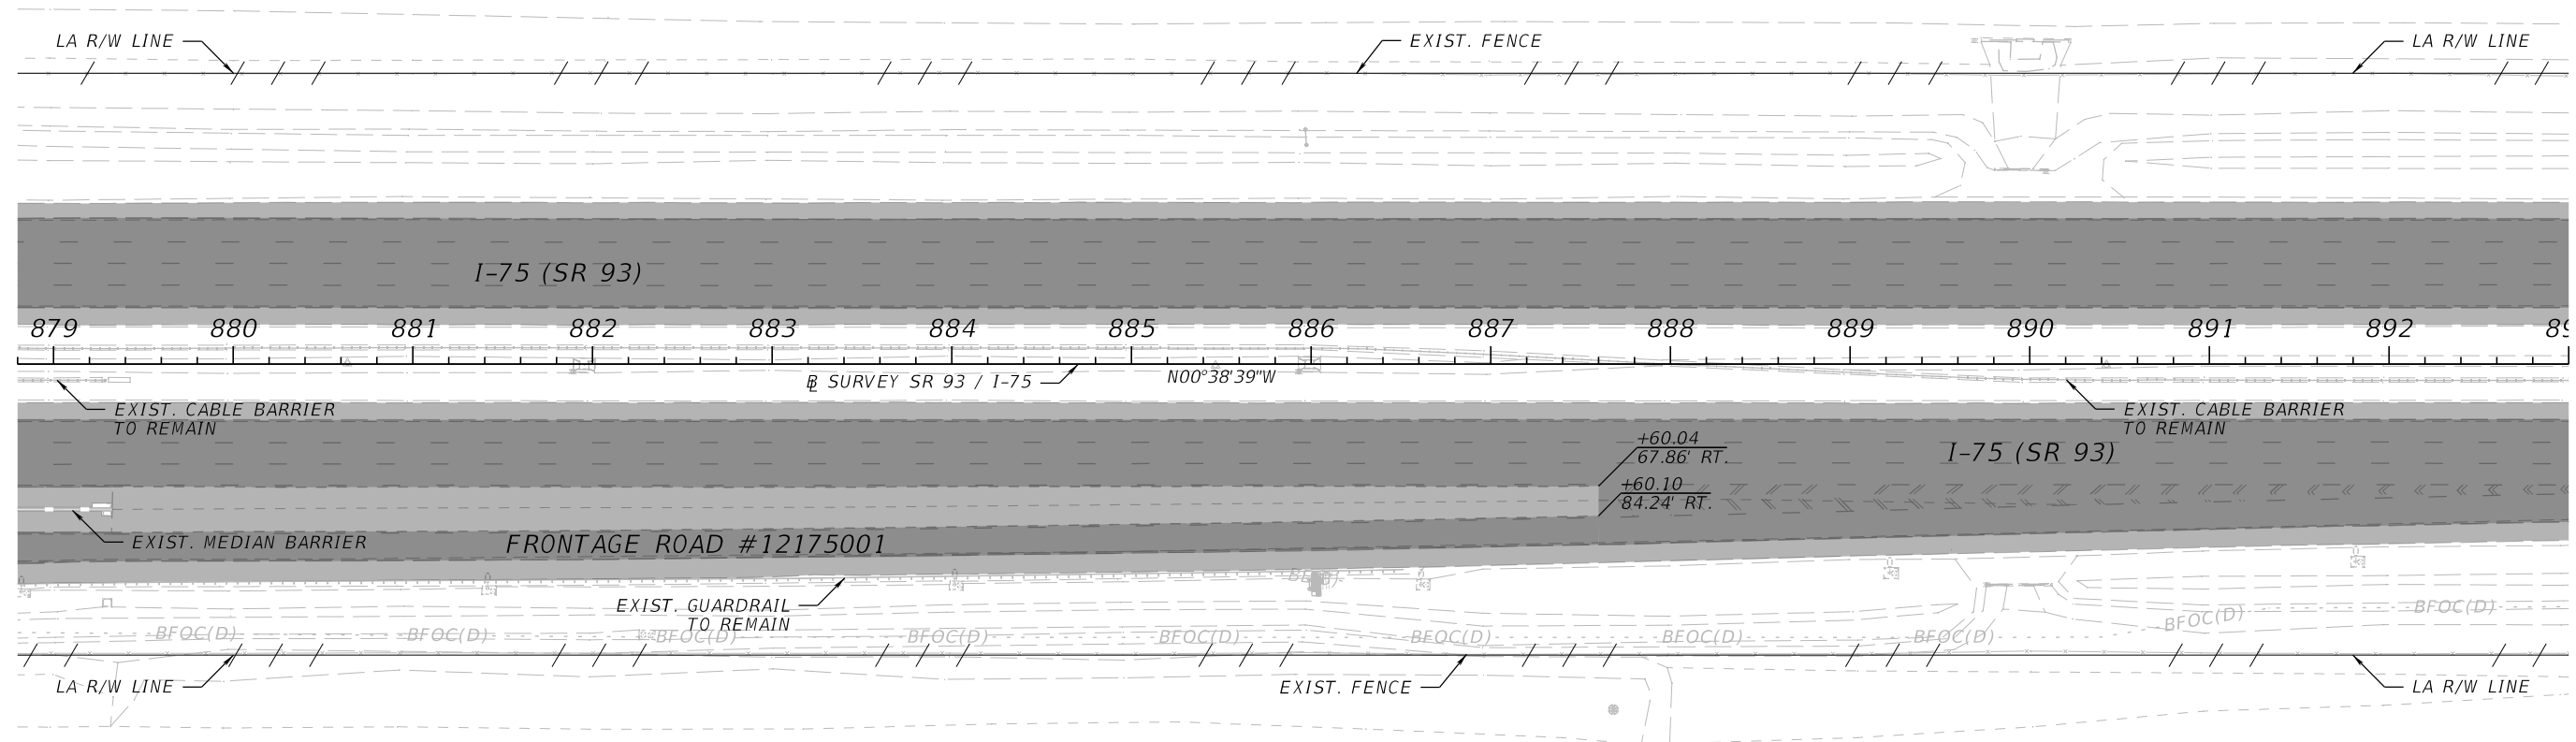


LEGEND

- MAINLINE, FRONTAGE ROAD, AND RAMP
MILLING & RESURFACING
- SHOULDER MILLING & RESURFACING

REVISIONS				ENGINEER OF RECORD	STATE OF FLORIDA DEPARTMENT OF TRANSPORTATION			ROADWAY PLAN (5)	SHEET NO.
DATE	DESCRIPTION	DATE	DESCRIPTION	JAMES M. WINTER, JR., P.E. LICENSE NUMBER: 55514 SCALAR CONSULTING GROUP, LLC 12620 TELECOM DRIVE TEMPLE TERRACE, FLORIDA 33637	ROAD NO.	COUNTY	FINANCIAL PROJECT ID		
						SR 93	LEE	452793-1-52-01	


JAMES M. WINTER, JR., P.E.
LICENSE NUMBER: 55514
SCALAR CONSULTING GROUP, LLC
12620 TELECOM DRIVE
TEMPLE TERRACE, FLORIDA 33637

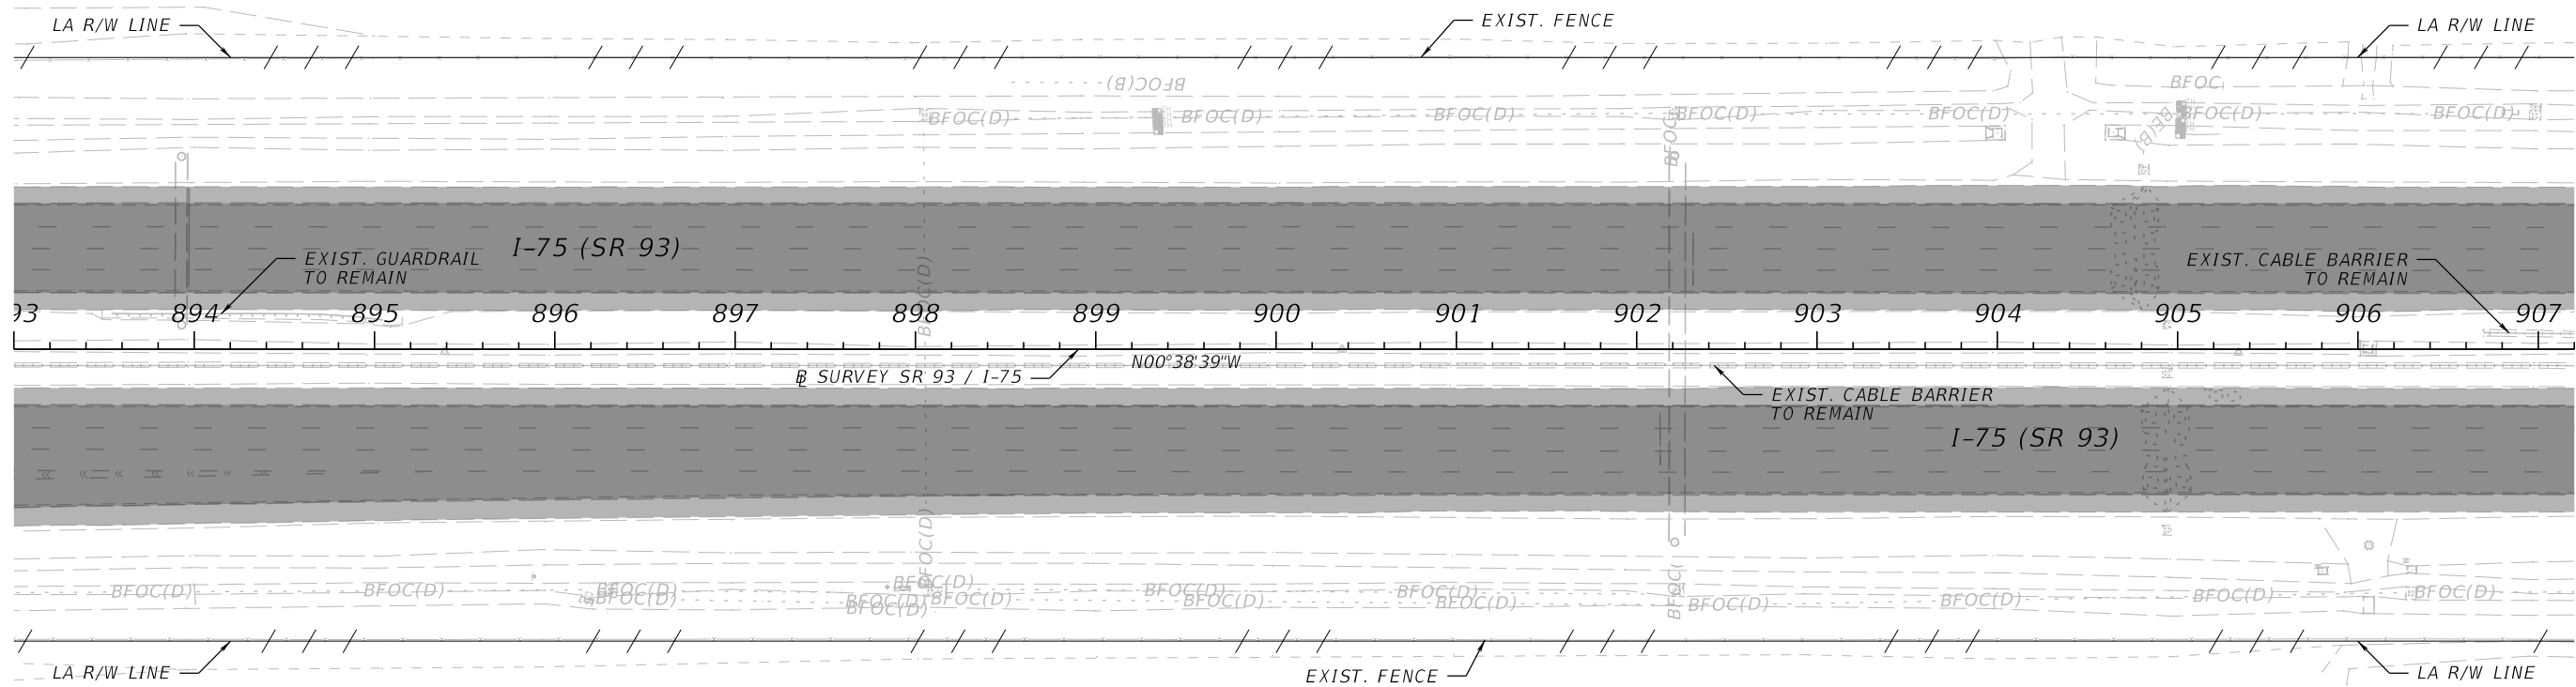

LEGEND

- MAINLINE, FRONTAGE ROAD, AND RAMP MILLING & RESURFACING
- SHOULDER MILLING & RESURFACING


REVISIONS				ENGINEER OF RECORD	STATE OF FLORIDA DEPARTMENT OF TRANSPORTATION			ROADWAY PLAN (6)	SHEET NO.
DATE	DESCRIPTION	DATE	DESCRIPTION	JAMES M. WINTER, JR., P.E. LICENSE NUMBER: 55514 SCALAR CONSULTING GROUP, LLC 12620 TELECOM DRIVE TEMPLE TERRACE, FLORIDA 33637	ROAD NO.	COUNTY	FINANCIAL PROJECT ID		24
					SR 93	LEE	452793-1-52-01		

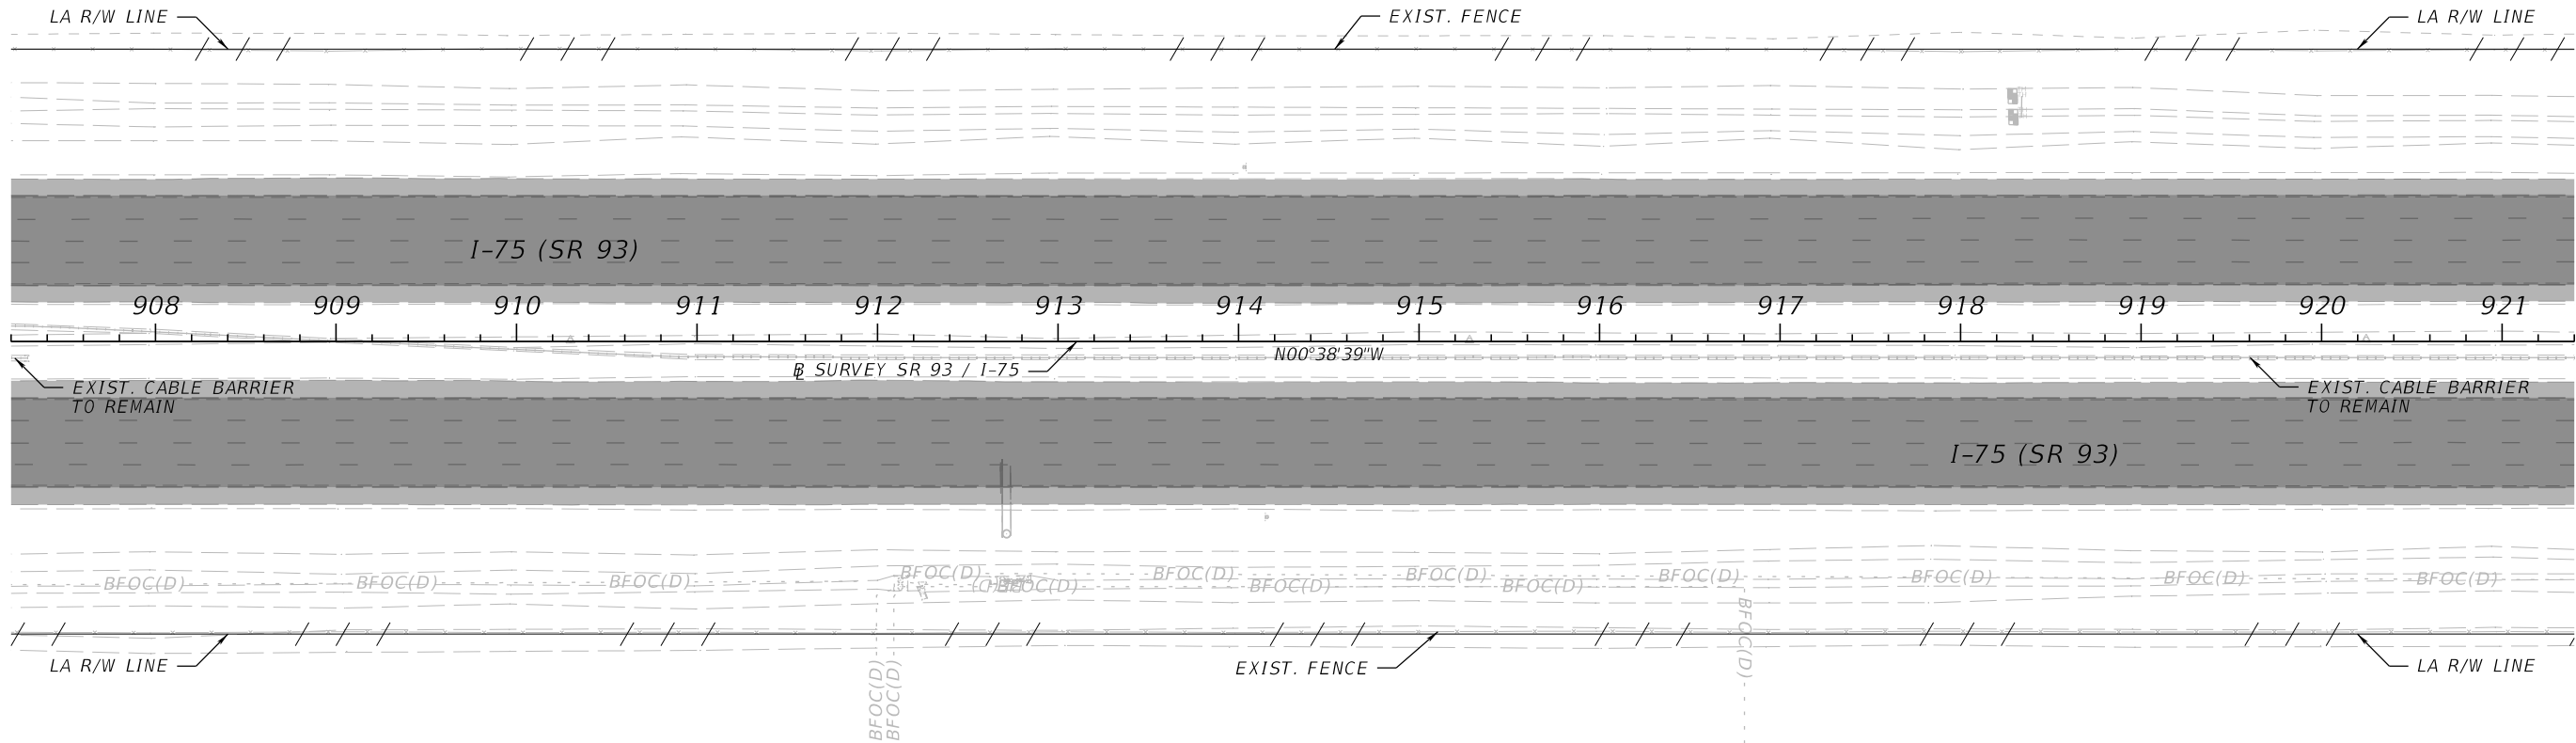

LEGEND

- MAINLINE, FRONTAGE ROAD, AND RAMP MILLING & RESURFACING
- SHOULDER MILLING & RESURFACING


REVISIONS				ENGINEER OF RECORD		STATE OF FLORIDA DEPARTMENT OF TRANSPORTATION		ROADWAY PLAN (7)	SHEET NO.
DATE	DESCRIPTION	DATE	DESCRIPTION	JAMES M. WINTER, JR., P.E. LICENSE NUMBER: 55514 SCALAR CONSULTING GROUP, LLC 12620 TELECOM DRIVE TEMPLE TERRACE, FLORIDA 33637		ROAD NO.	COUNTY	FINANCIAL PROJECT ID	
						SR 93	LEE	452793-1-52-01	25

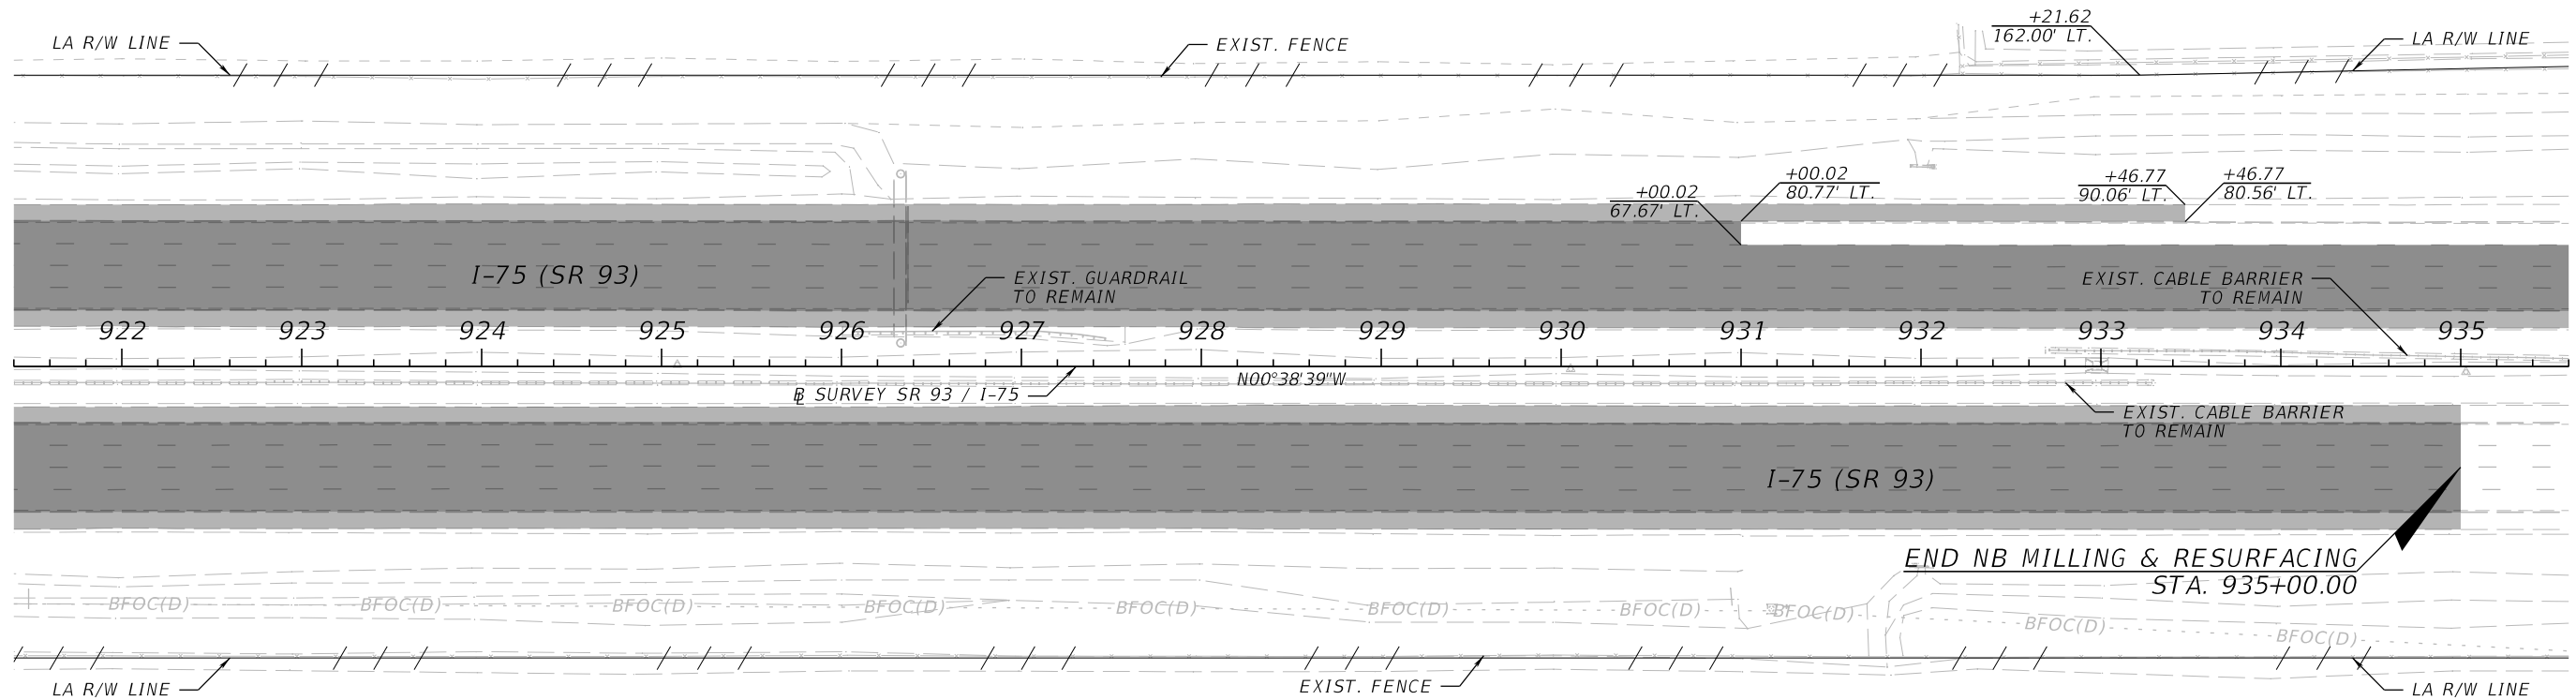

LEGEND

- MAINLINE, FRONTAGE ROAD, AND RAMP MILLING & RESURFACING
- SHOULDER MILLING & RESURFACING


REVISIONS				ENGINEER OF RECORD		STATE OF FLORIDA DEPARTMENT OF TRANSPORTATION		ROADWAY PLAN (8)	SHEET NO.
DATE	DESCRIPTION	DATE	DESCRIPTION	JAMES M. WINTER, JR., P.E. LICENSE NUMBER: 55514 SCALAR CONSULTING GROUP, LLC 12620 TELECOM DRIVE TEMPLE TERRACE, FLORIDA 33637		ROAD NO.	COUNTY		
						SR 93	LEE	452793-1-52-01	26

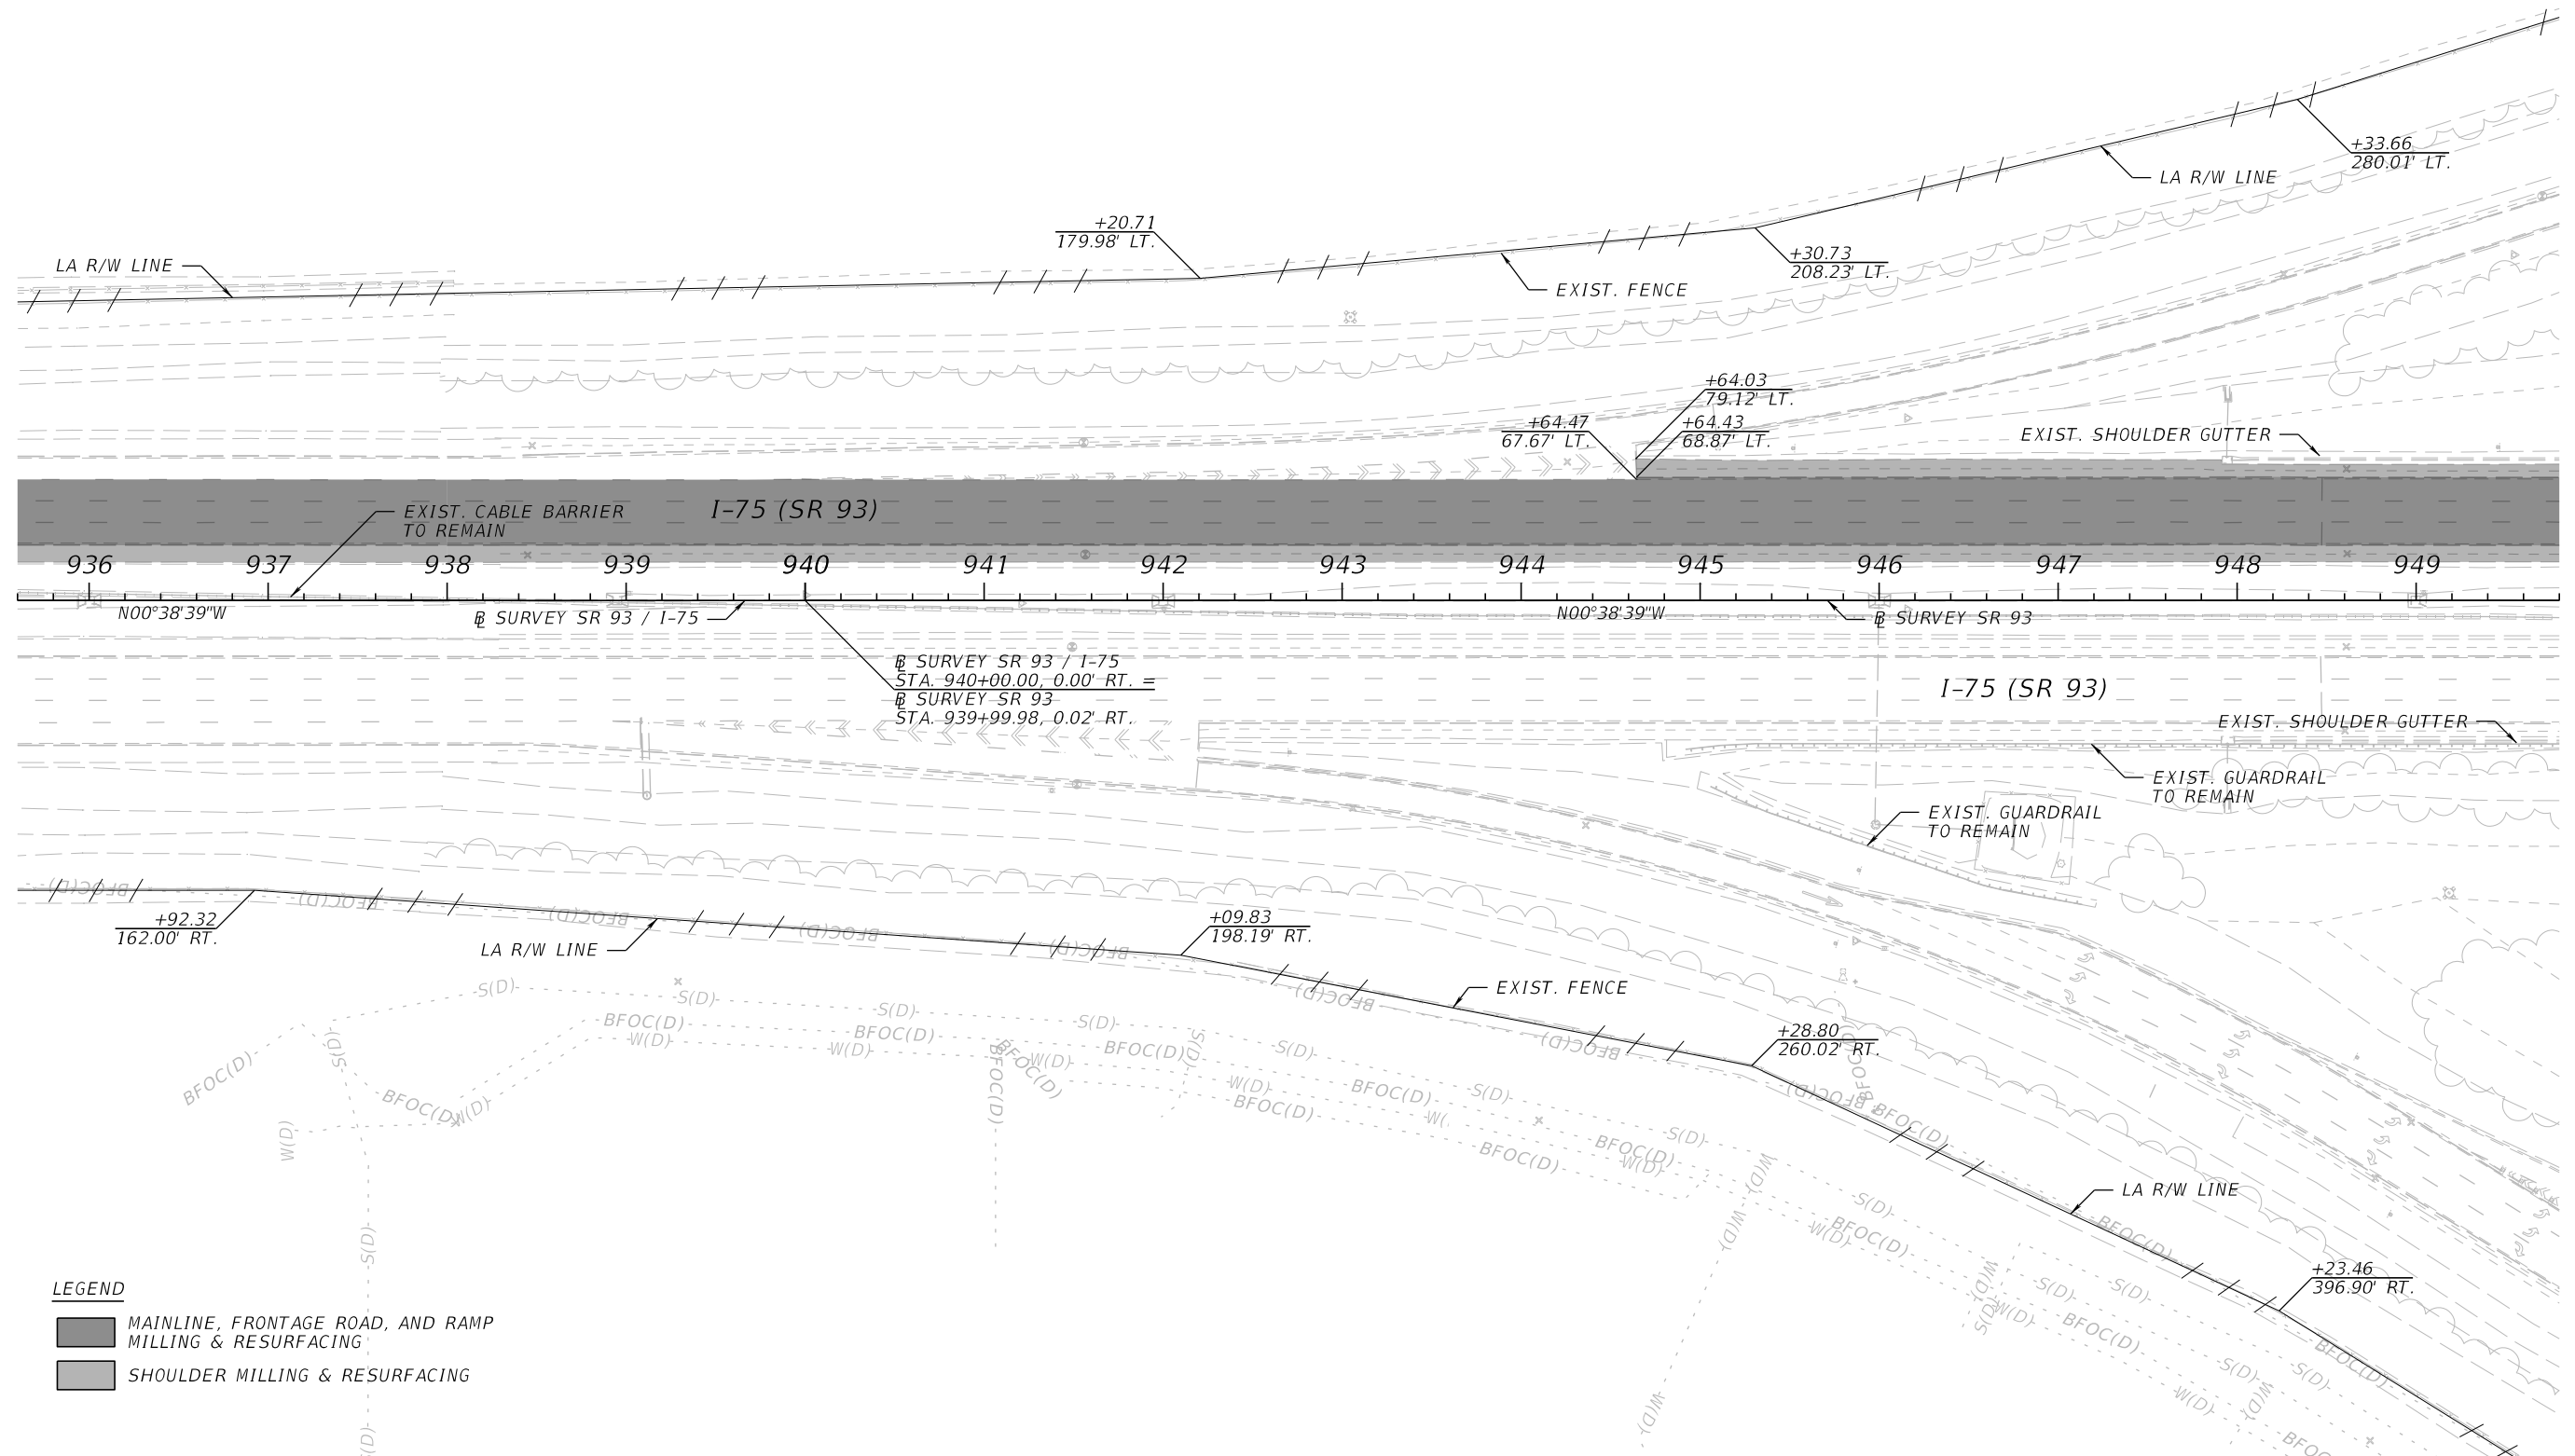

LEGEND


- MAINLINE, FRONTAGE ROAD, AND RAMP
MILLING & RESURFACING
- SHOULDER MILLING & RESURFACING

REVISIONS				ENGINEER OF RECORD		STATE OF FLORIDA DEPARTMENT OF TRANSPORTATION			ROADWAY PLAN (9)	SHEET NO.
DATE	DESCRIPTION	DATE	DESCRIPTION	JAMES M. WINTER, JR., P.E. LICENSE NUMBER: 55514 SCALAR CONSULTING GROUP, LLC 12620 TELECOM DRIVE TEMPLE TERRACE, FLORIDA 33637		ROAD NO.	COUNTY	FINANCIAL PROJECT ID		
						SR 93	LEE	452793-1-52-01		27

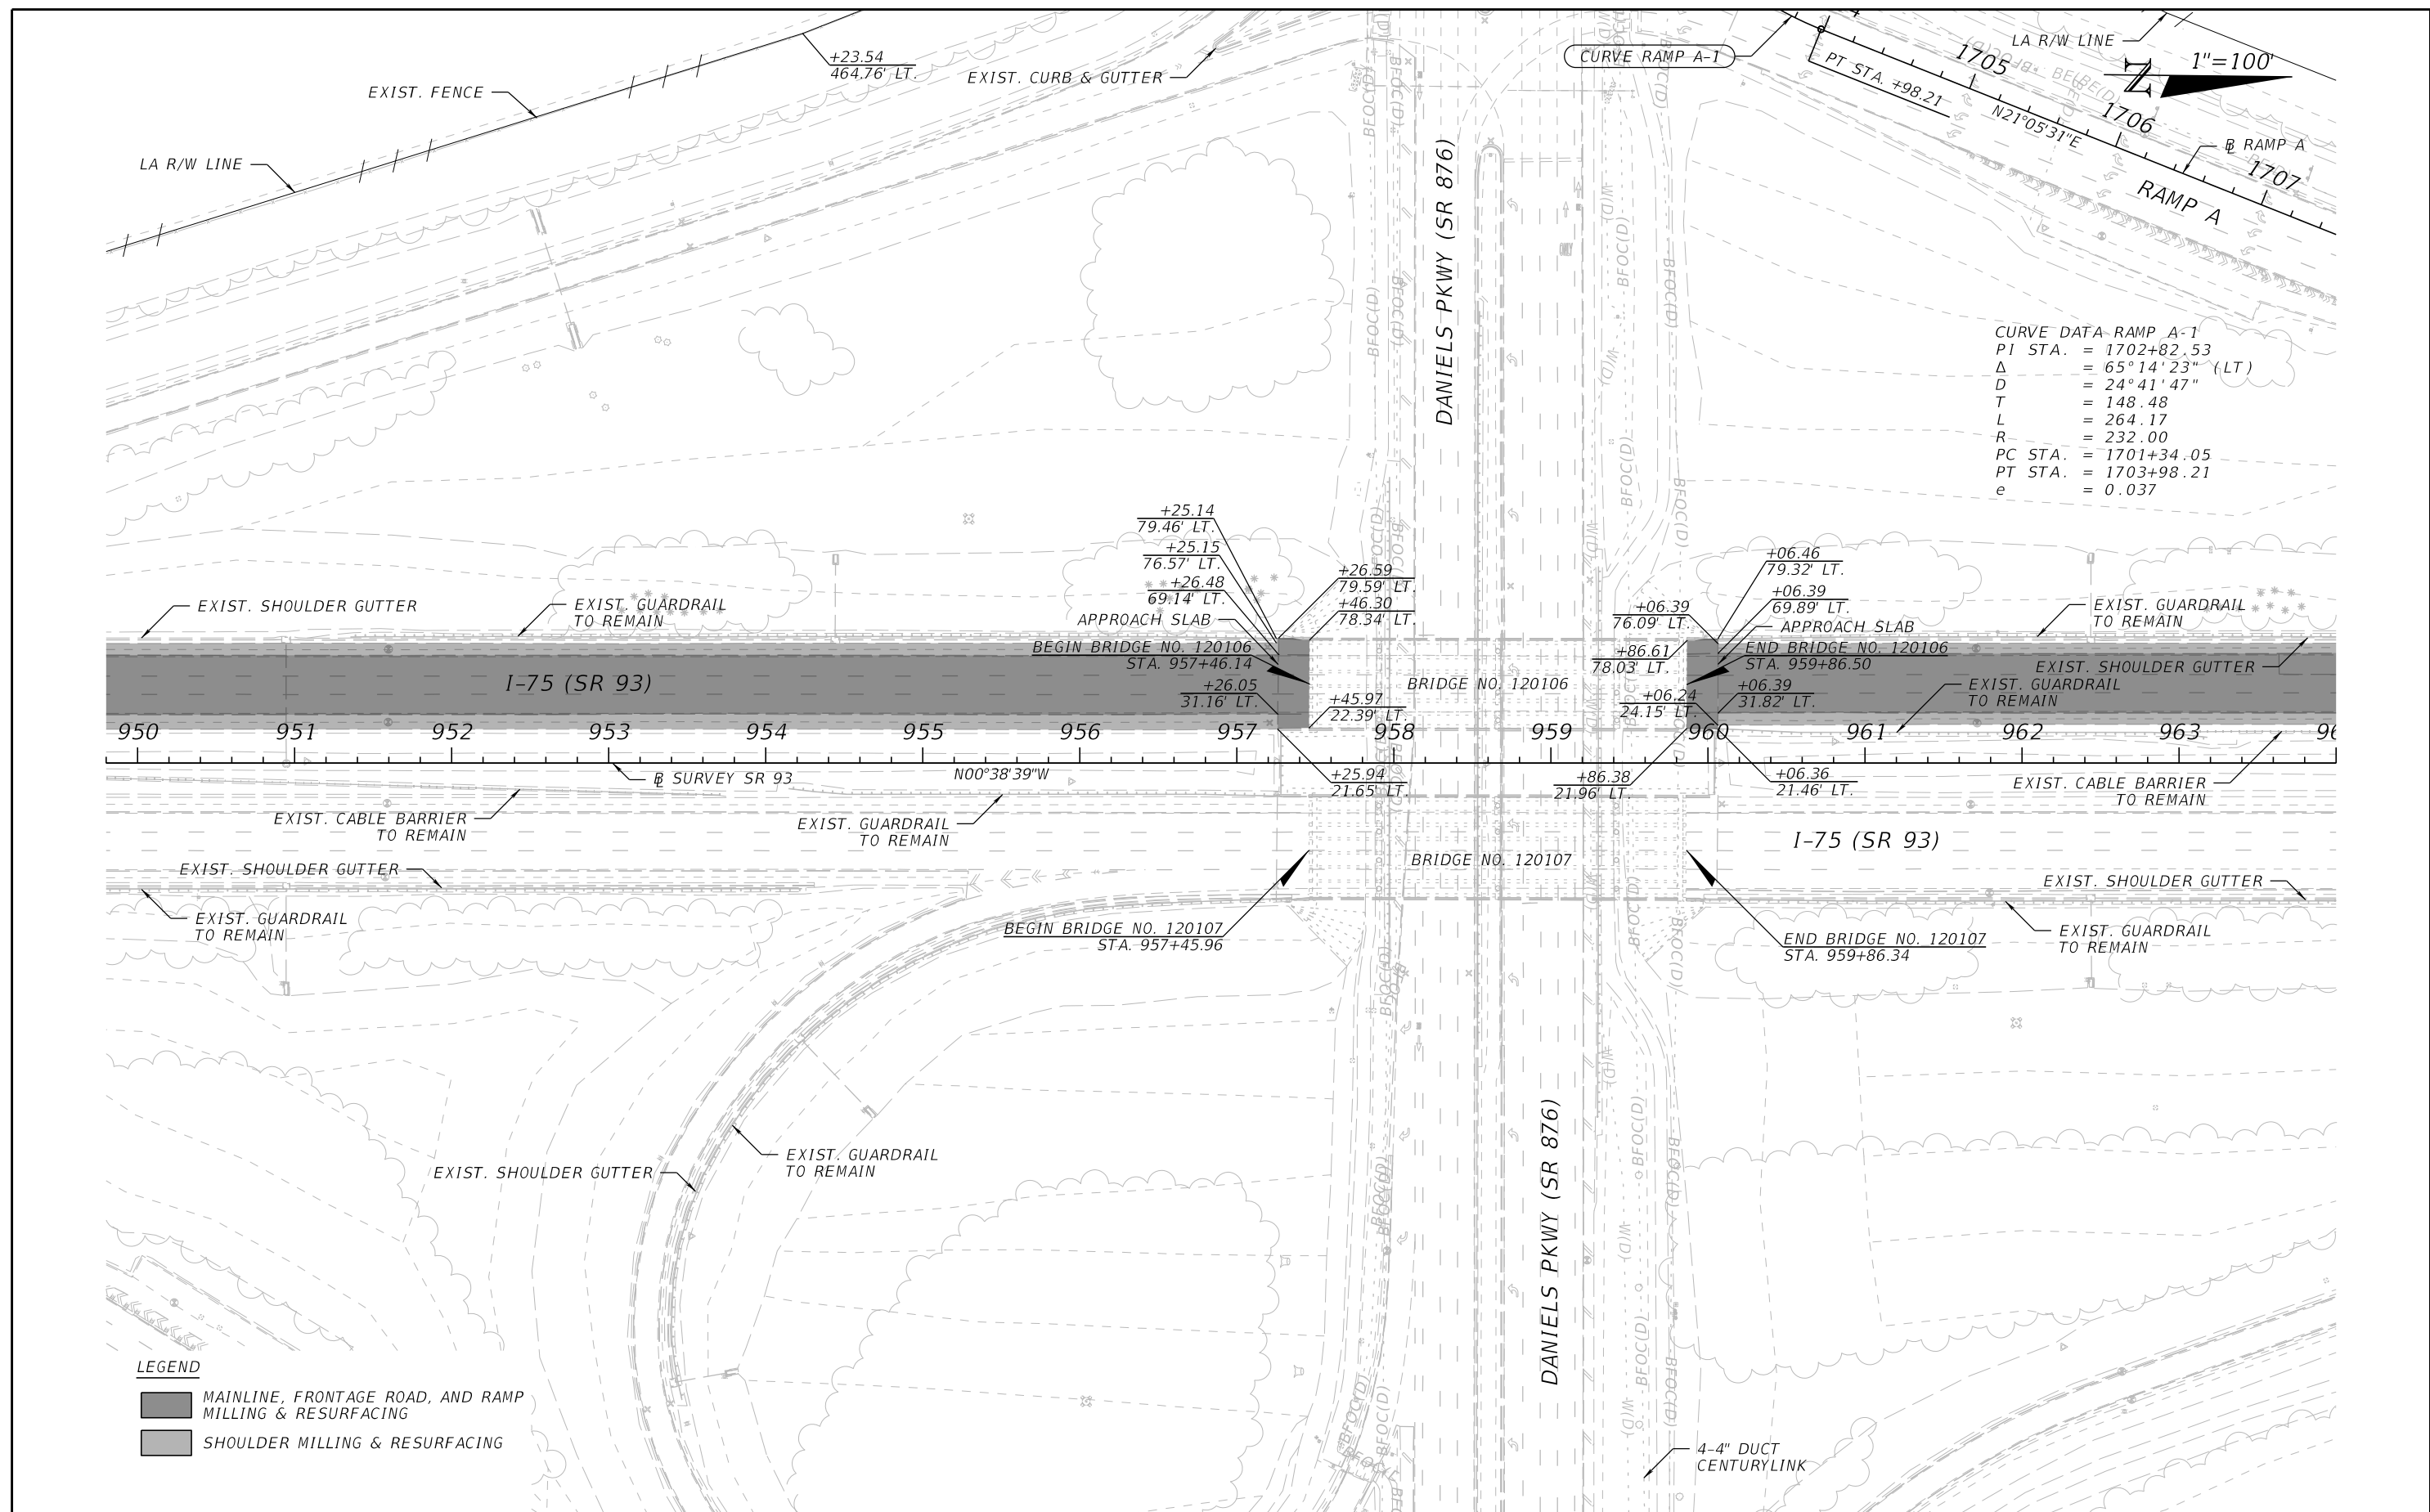


REVISIONS				ENGINEER OF RECORD	STATE OF FLORIDA DEPARTMENT OF TRANSPORTATION			ROADWAY PLAN (10)	SHEET NO.
DATE	DESCRIPTION	DATE	DESCRIPTION	JAMES M. WINTER, JR., P.E. LICENSE NUMBER: 55514 SCALAR CONSULTING GROUP, LLC 12620 TELECOM DRIVE TEMPLE TERRACE, FLORIDA 33637	ROAD NO.	COUNTY	FINANCIAL PROJECT ID		28
					SR 93	LEE	452793-1-52-01		

N 1"=100'

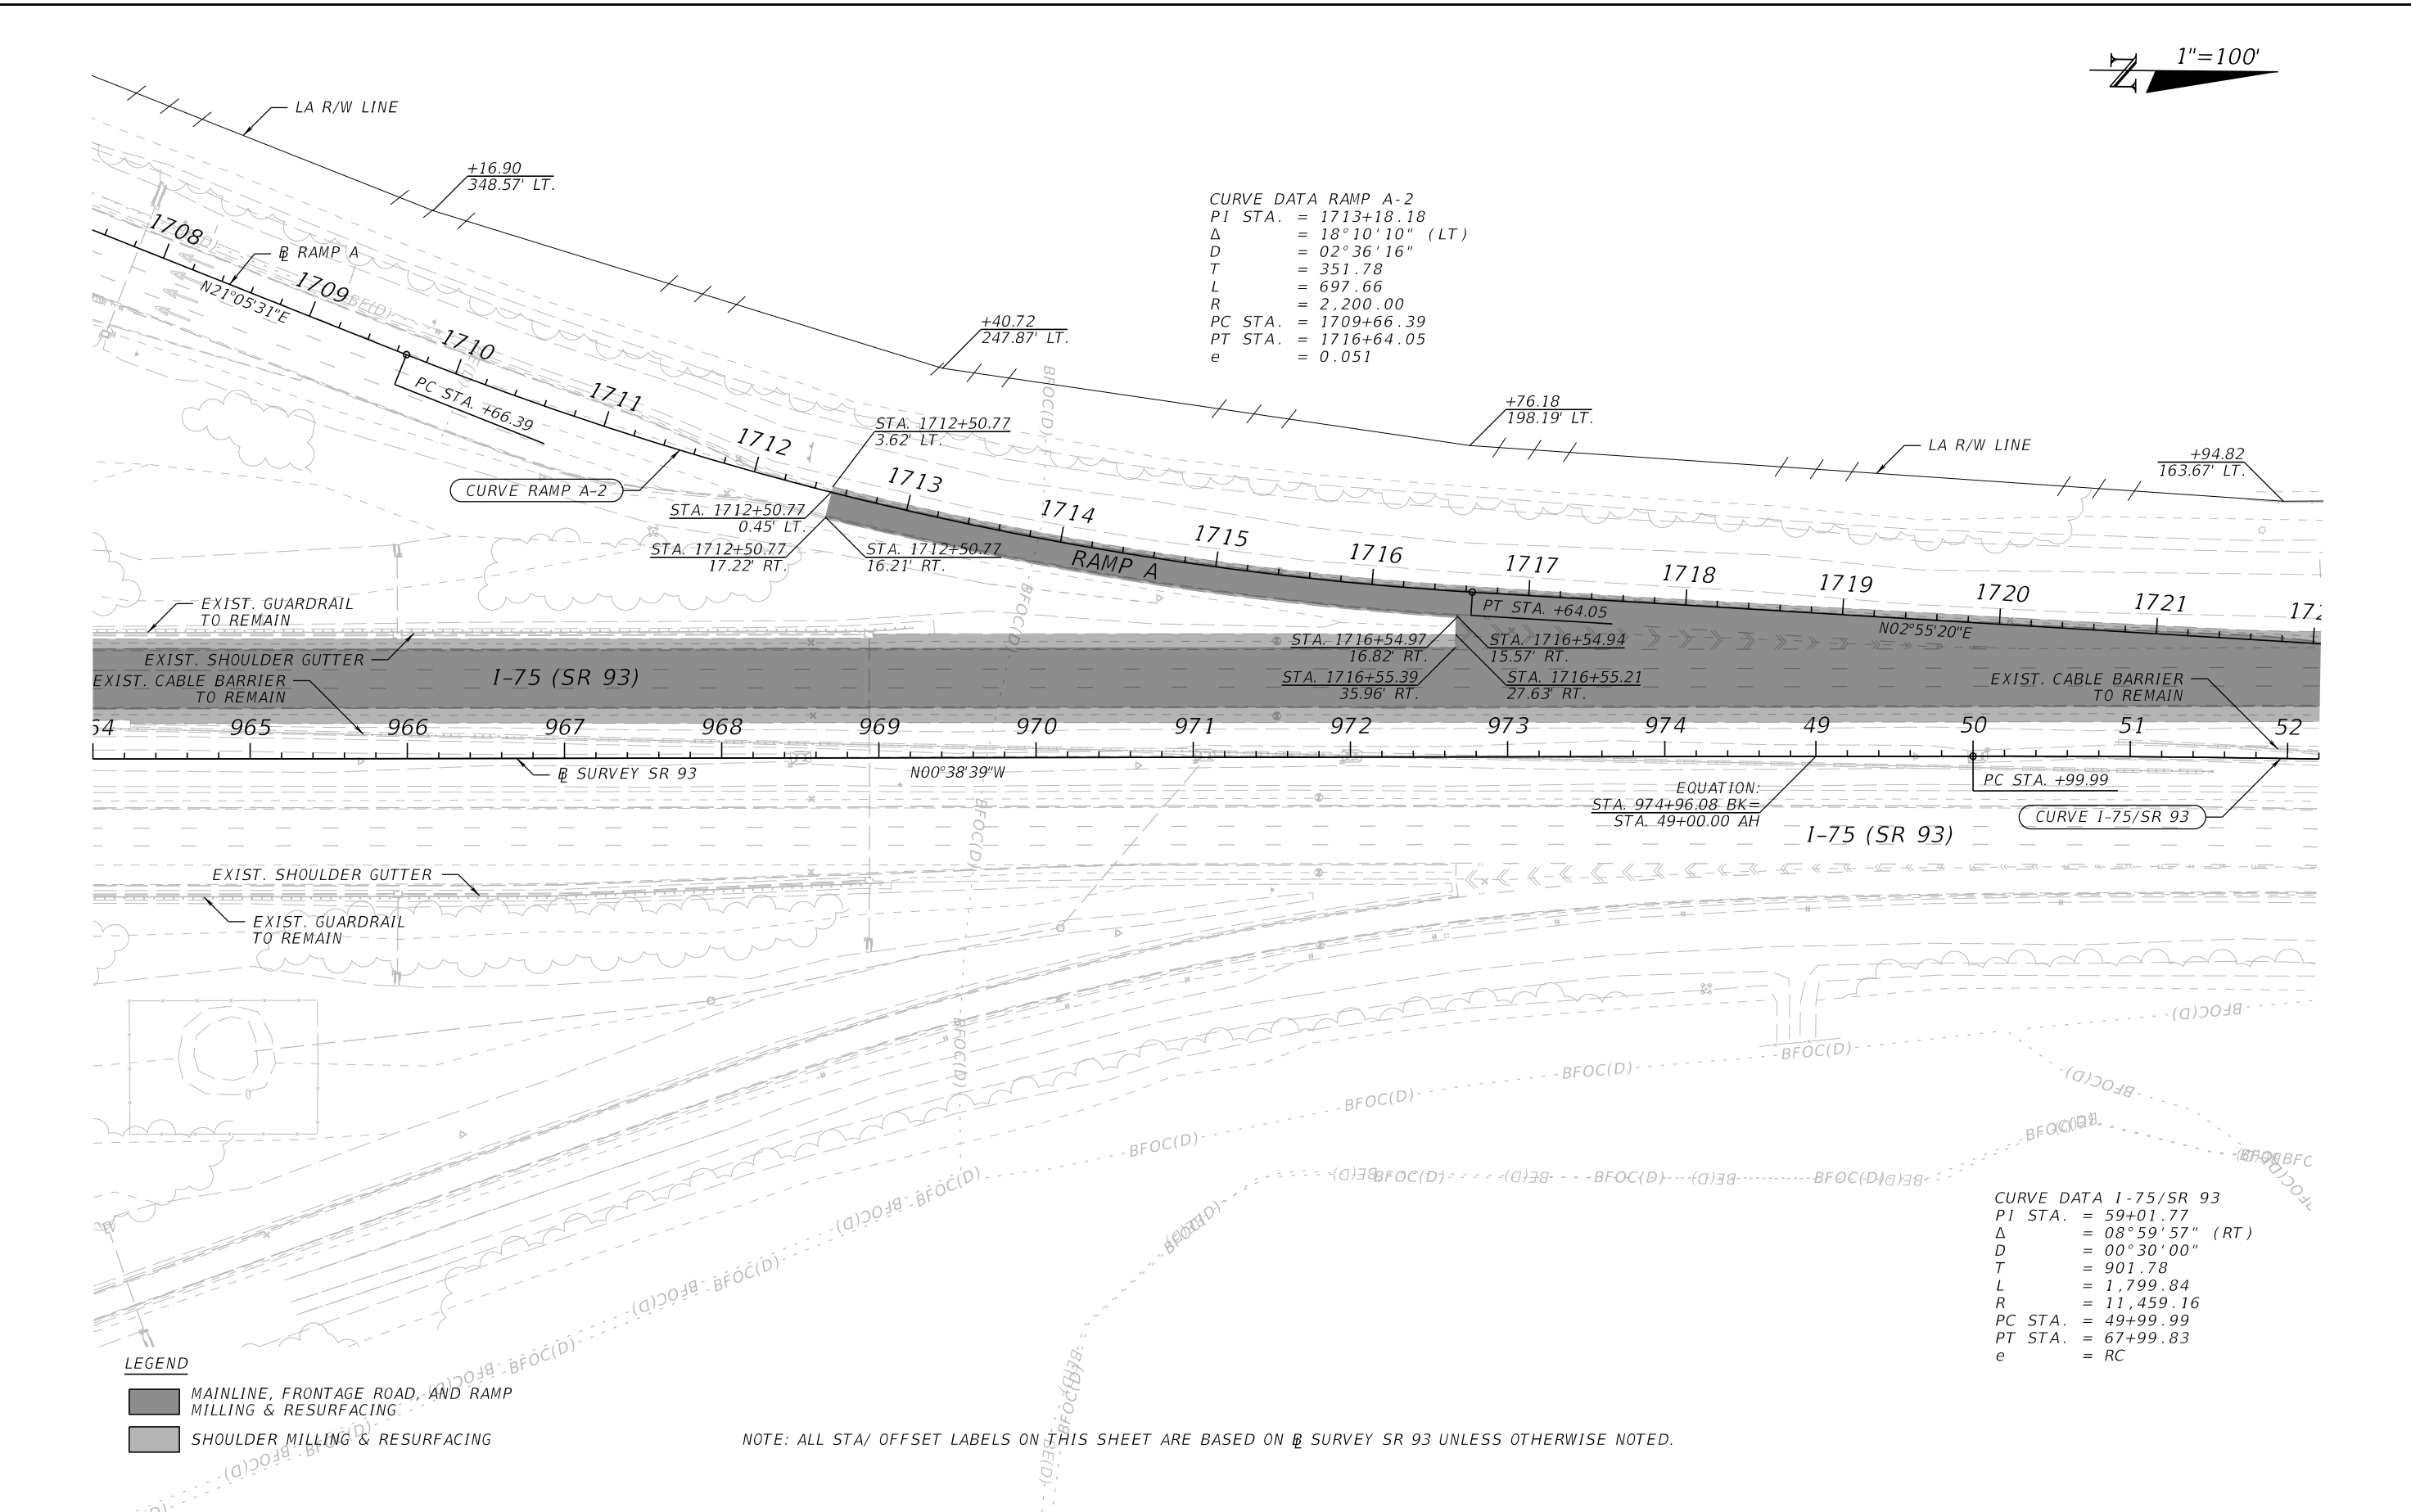


REVISIONS				ENGINEER OF RECORD		STATE OF FLORIDA DEPARTMENT OF TRANSPORTATION			ROADWAY PLAN (11)	SHEET NO. 29
DATE	DESCRIPTION	DATE	DESCRIPTION	JAMES M. WINTER, JR., P.E. LICENSE NUMBER: 55514 SCALAR CONSULTING GROUP, LLC 12620 TELECOM DRIVE TEMPLE TERRACE, FLORIDA 33637		ROAD NO.	COUNTY	FINANCIAL PROJECT ID		
						SR 93	LEE	452793-1-52-01		

THE OFFICIAL RECORD OF THIS SHEET IS THE ELECTRONIC FILE DIGITALLY SIGNED AND SEALED UNDER RULE 61G15-23.004, F.A.C.

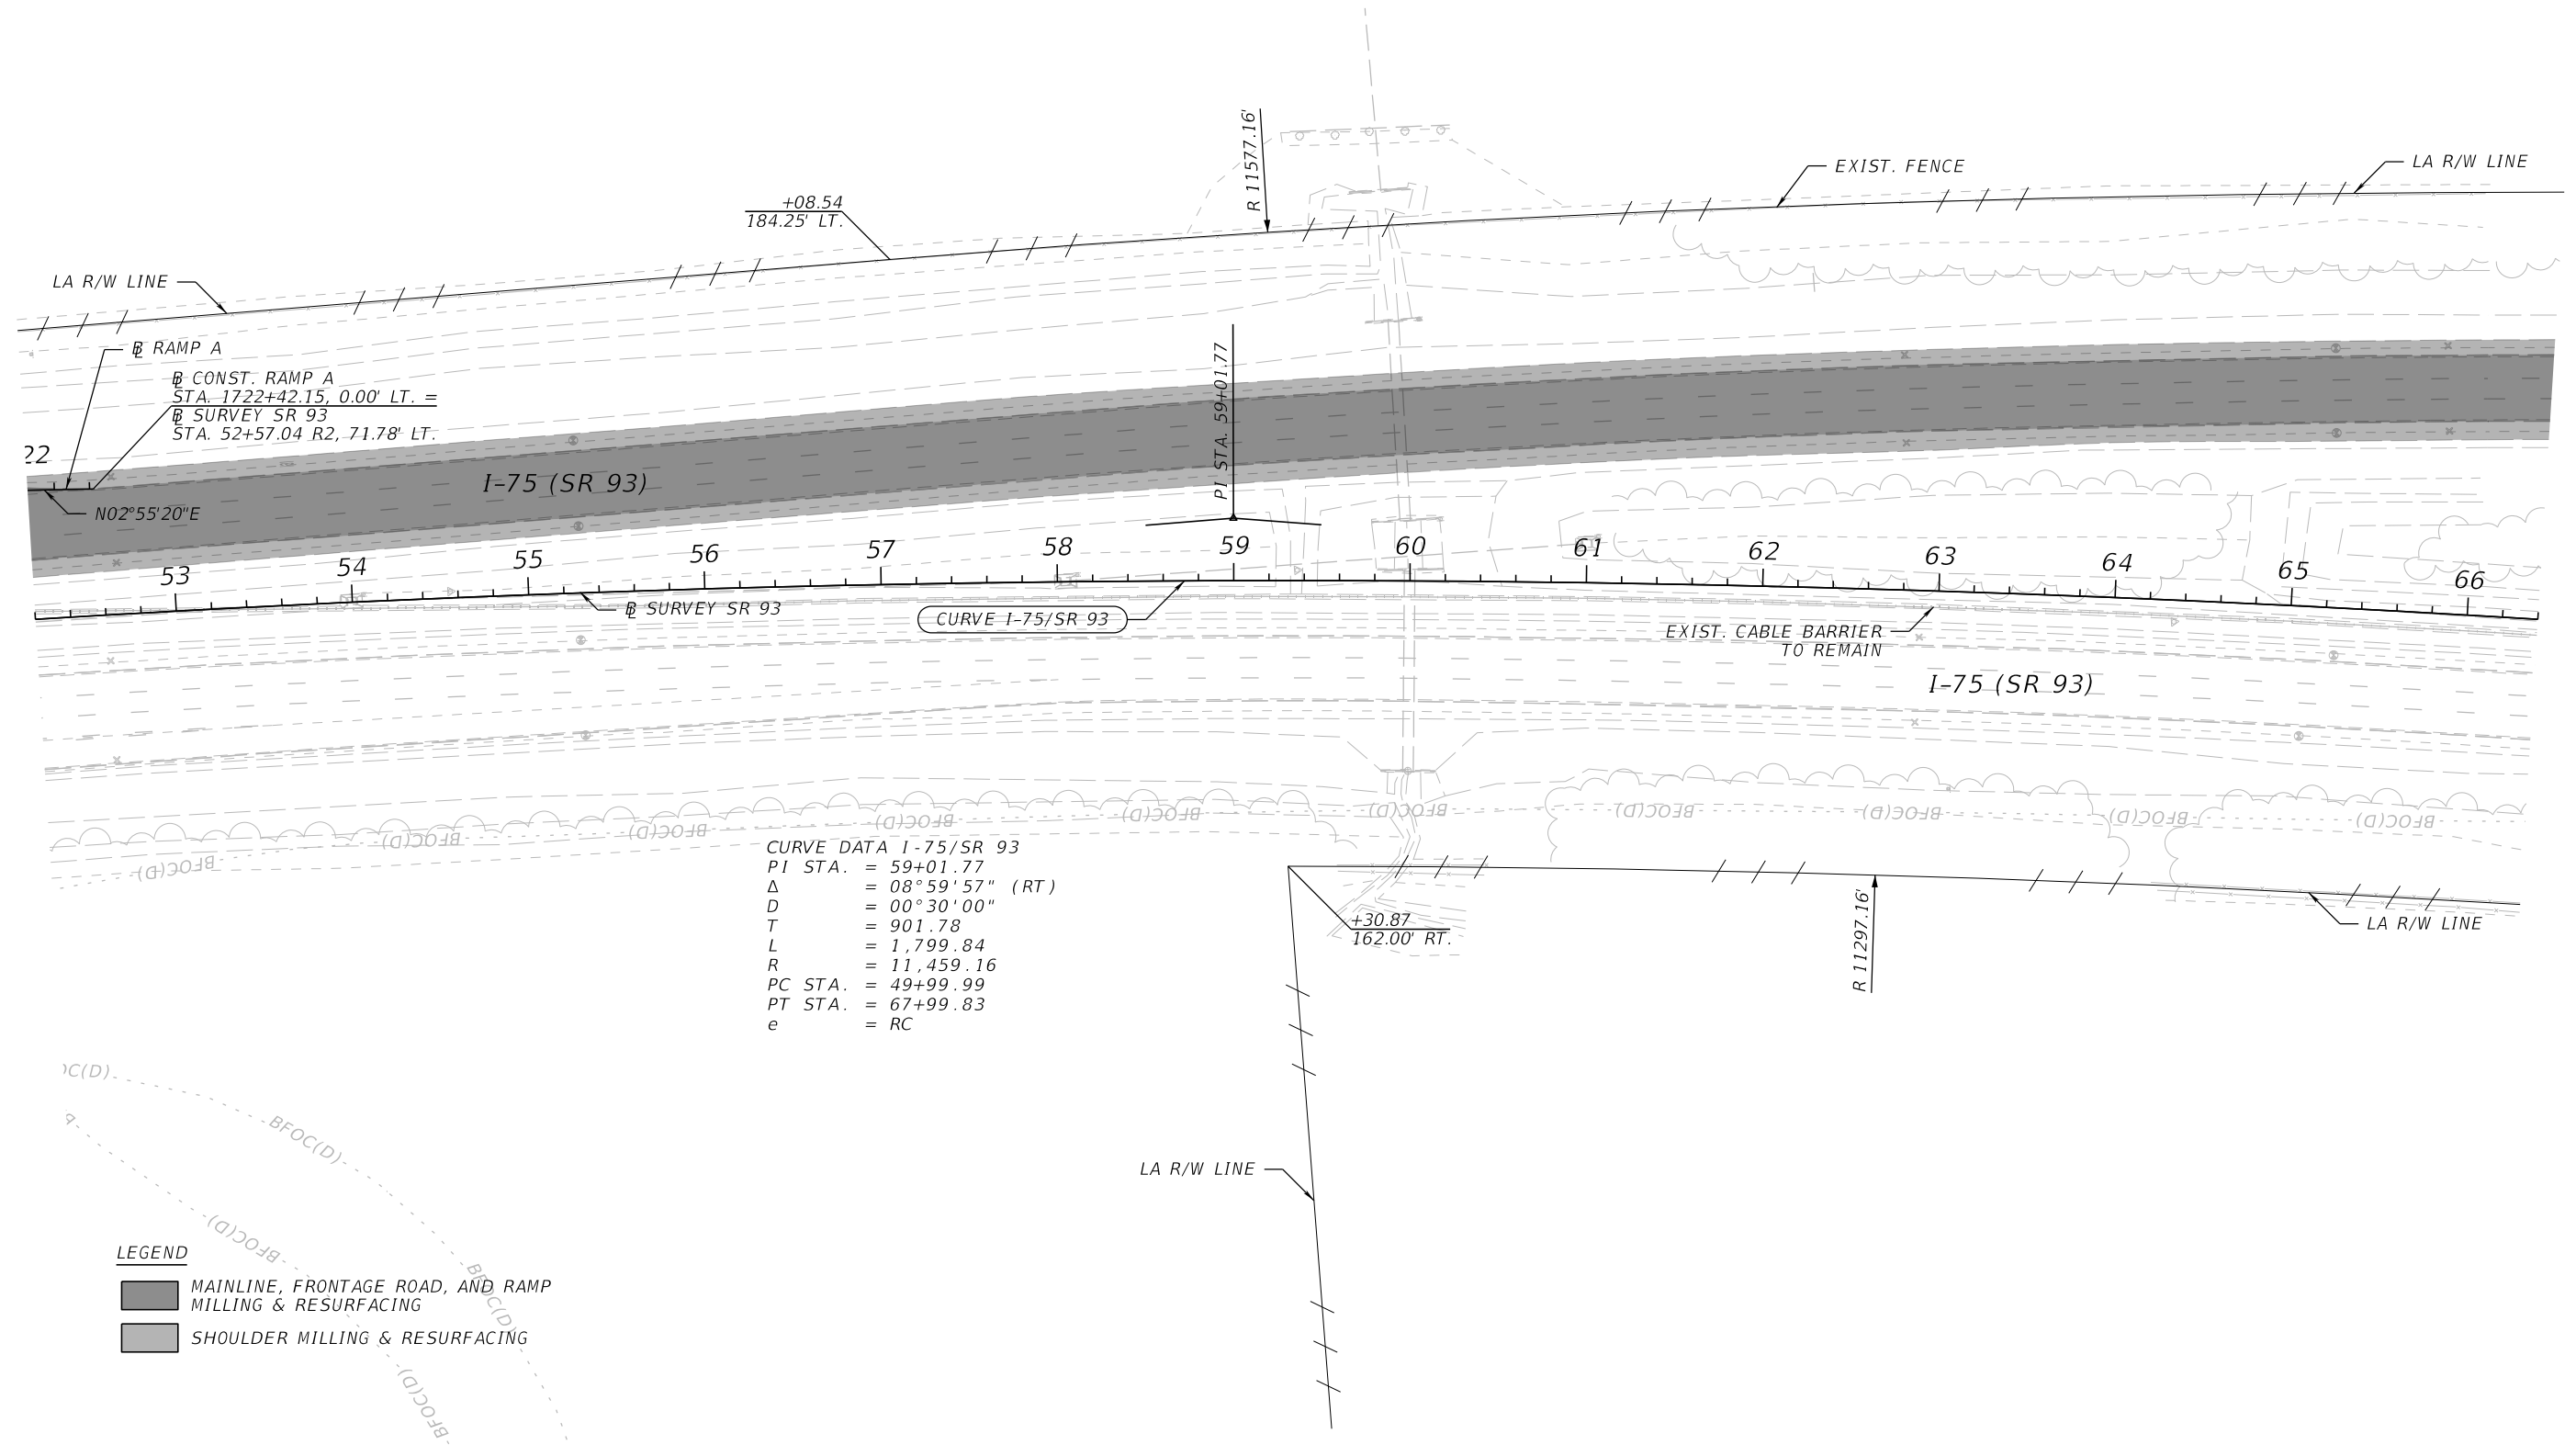

REVISIONS				ENGINEER OF RECORD	STATE OF FLORIDA DEPARTMENT OF TRANSPORTATION			ROADWAY PLAN (12)	SHEET NO.
DATE	DESCRIPTION	DATE	DESCRIPTION	JAMES M. WINTER, JR., P.E. LICENSE NUMBER: 55514 SCALAR CONSULTING GROUP, LLC 12620 TELECOM DRIVE TEMPLE TERRACE, FLORIDA 33637	ROAD NO.	COUNTY	FINANCIAL PROJECT ID		30
					SR 93	LEE	452793-1-52-01		

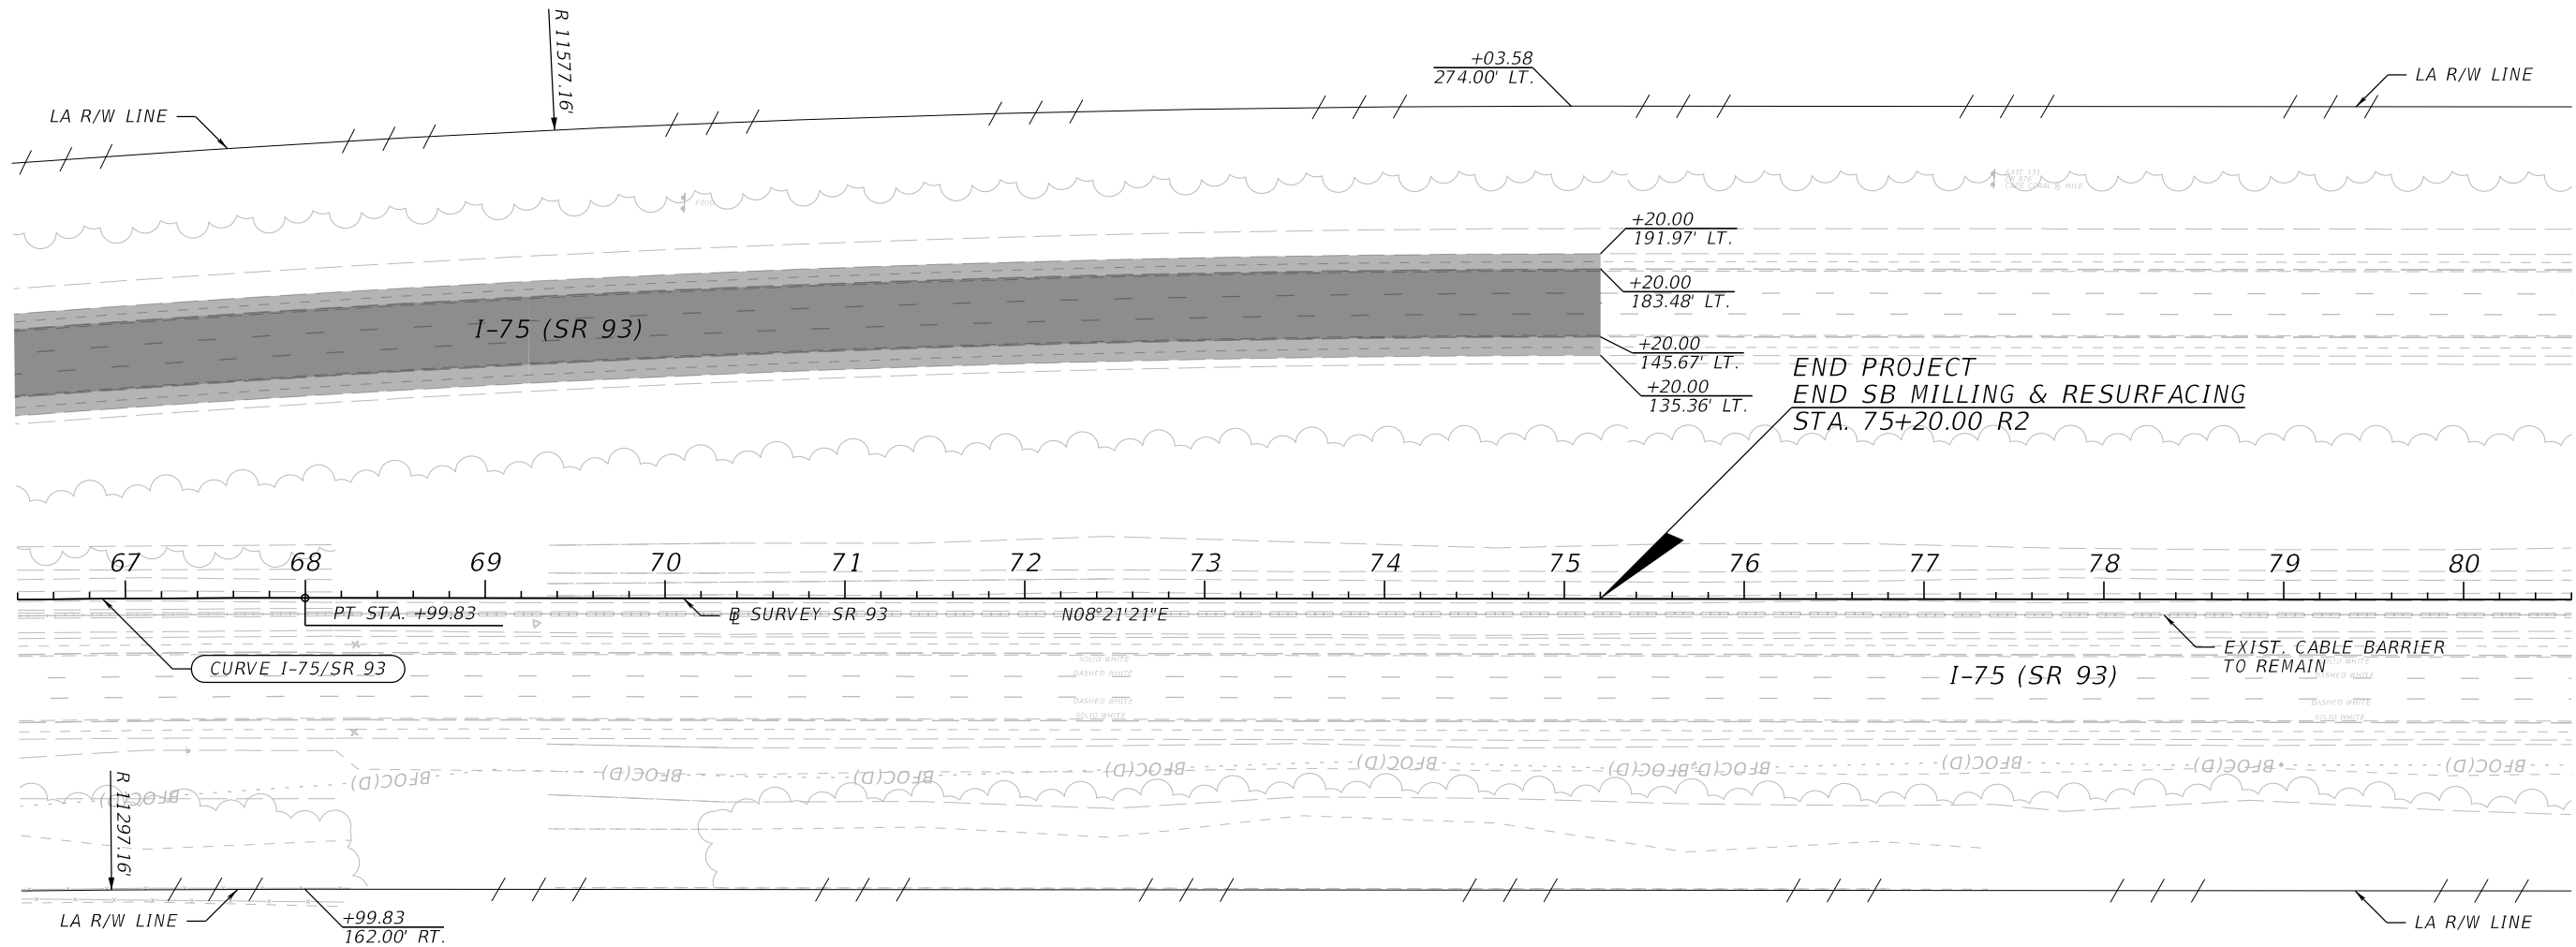


CURVE DATA I-75/SR 93
PI STA. = 59+01.77
 Δ = 08° 59' 57" (RT)
D = 00° 30' 00"
T = 901.78
L = 1,799.84
R = 11,459.16
PC STA. = 49+99.99
PT STA. = 67+99.83
e = RC

LEGEND



- MAINLINE, FRONTAGE ROAD, AND RAMP MILLING & RESURFACING
- SHOULDER MILLING & RESURFACING

REVISIONS				ENGINEER OF RECORD		STATE OF FLORIDA DEPARTMENT OF TRANSPORTATION			ROADWAY PLAN (13)	SHEET NO.
DATE	DESCRIPTION	DATE	DESCRIPTION	JAMES M. WINTER, JR., P.E. LICENSE NUMBER: 55514 SCALAR CONSULTING GROUP, LLC 12620 TELECOM DRIVE TEMPLE TERRACE, FLORIDA 33637		ROAD NO.	COUNTY	FINANCIAL PROJECT ID		
						SR 93	LEE	452793-1-52-01		31

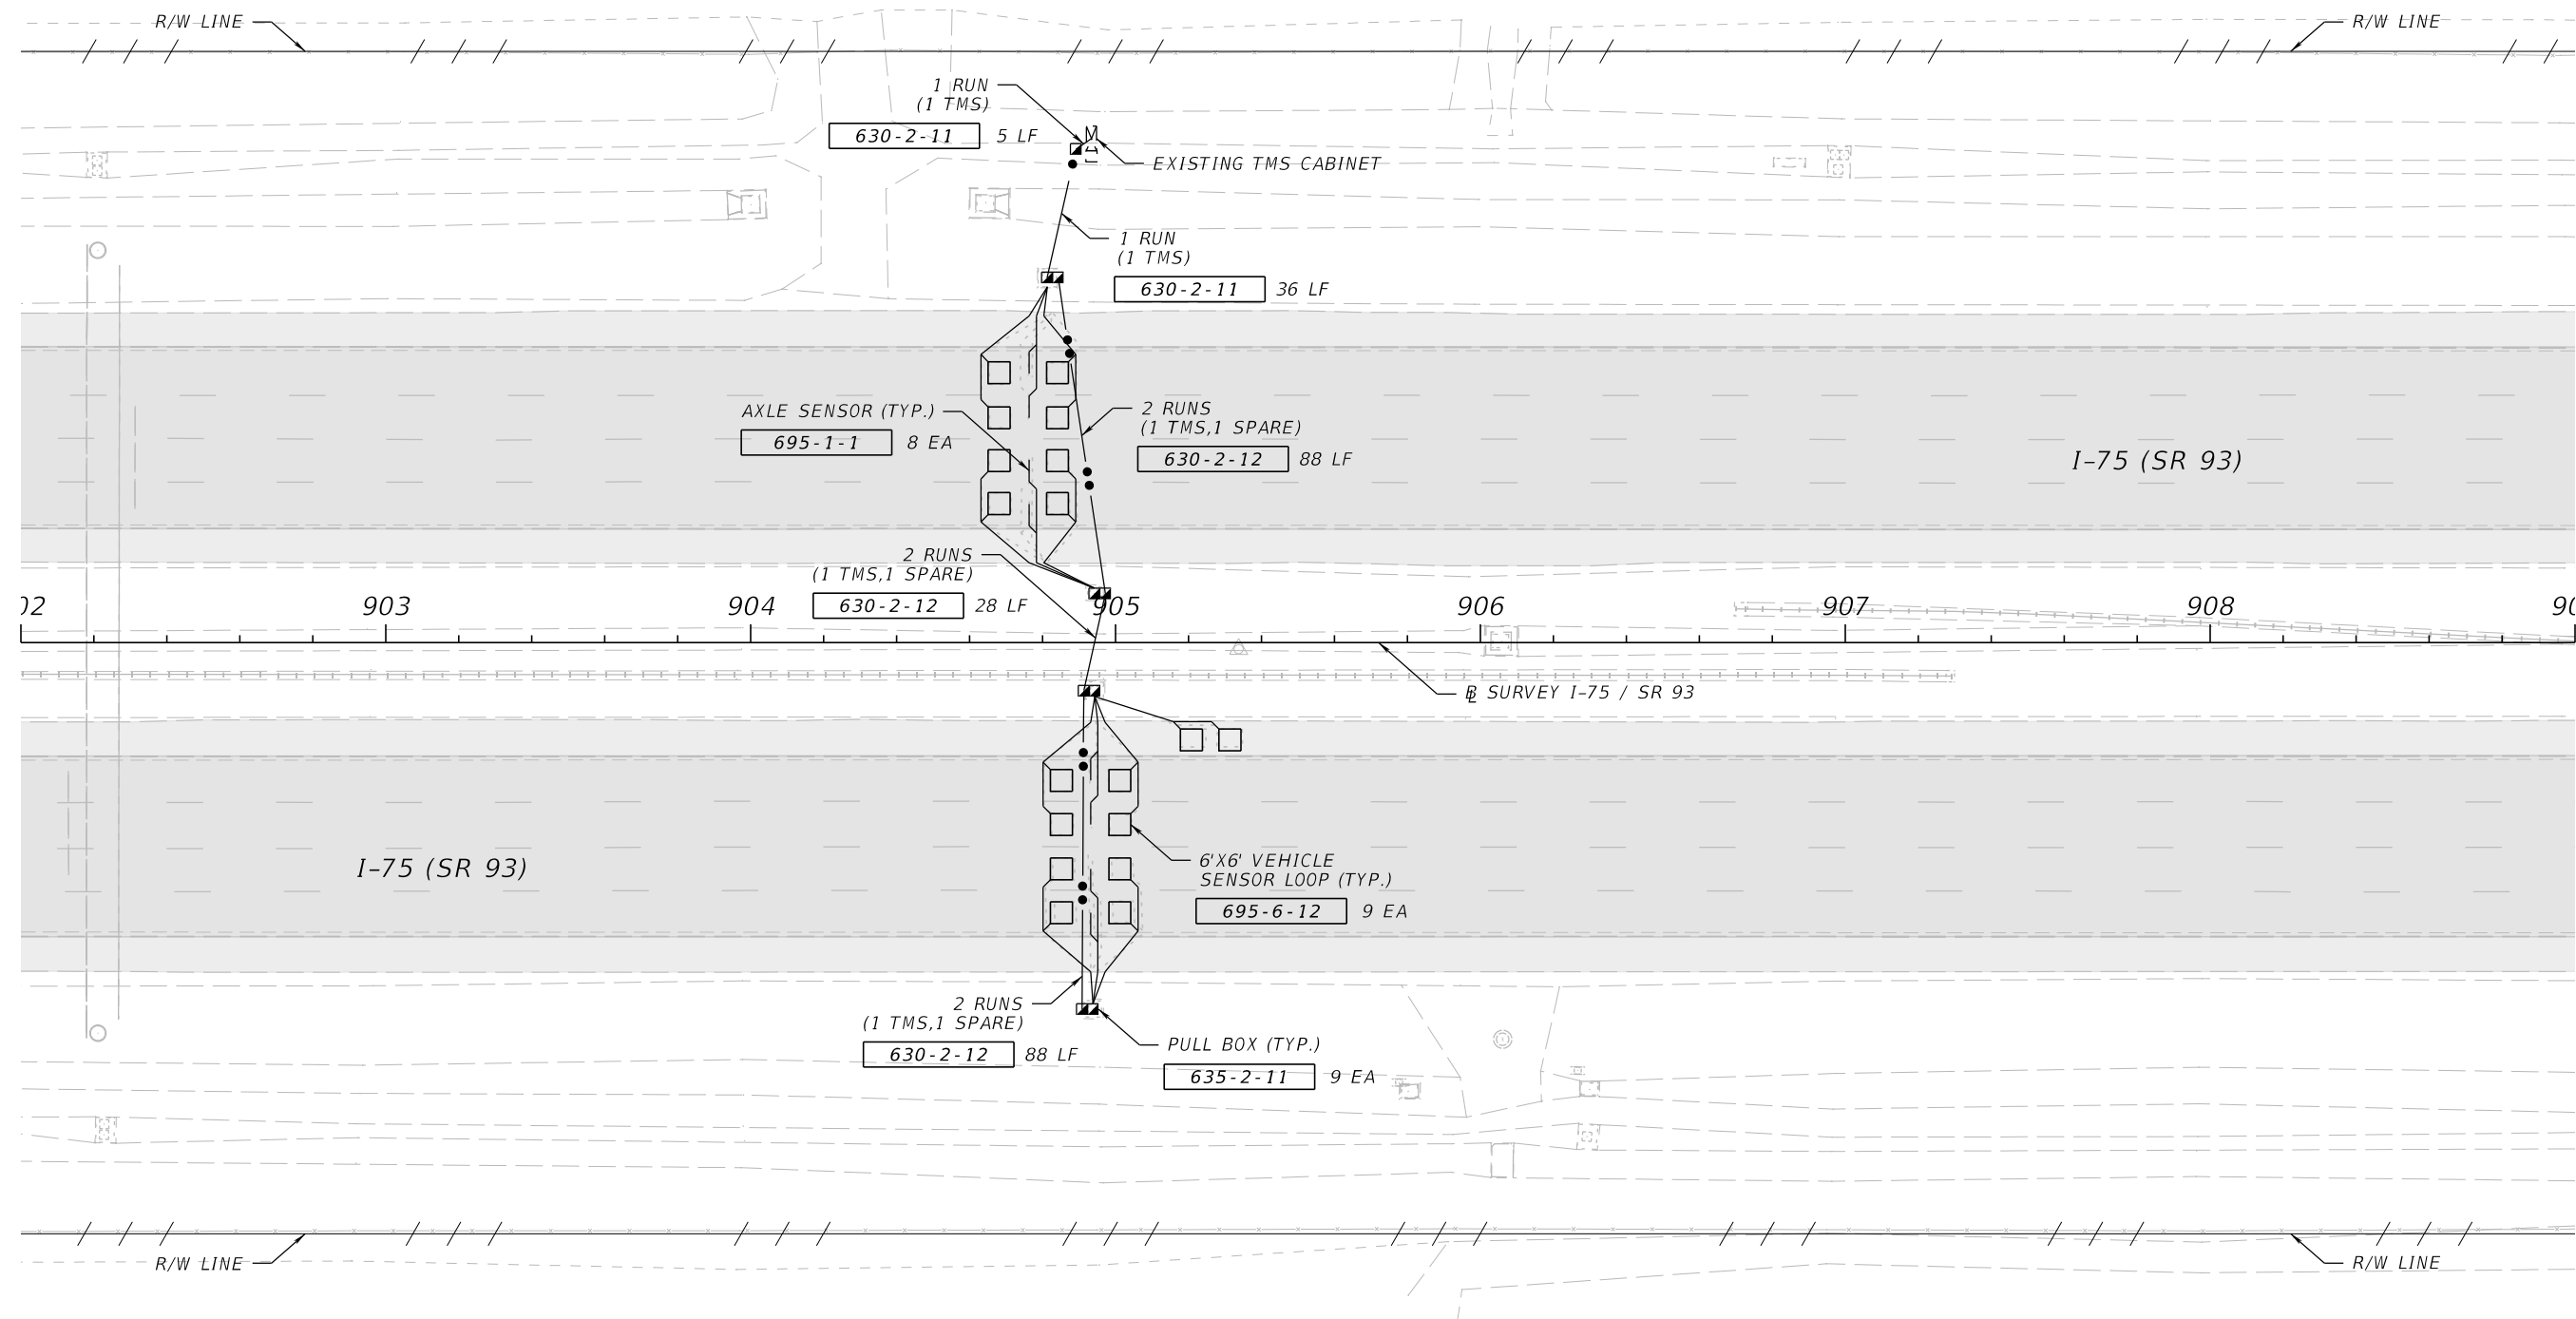

TRAFFIC MONITORING SITE NUMBER 120184
MILEPOST 15.407

REVISIONS				ENGINEER OF RECORD		STATE OF FLORIDA DEPARTMENT OF TRANSPORTATION			TRAFFIC MONITORING SITE	SHEET NO.
DATE	DESCRIPTION	DATE	DESCRIPTION	JAMES M. WINTER, JR., P.E. LICENSE NUMBER: 55514 SCALAR CONSULTING GROUP, LLC 12620 TELECOM DRIVE TEMPLE TERRACE, FLORIDA 33637		ROAD NO.	COUNTY	FINANCIAL PROJECT ID		
						SR 93	LEE	452793-1-52-01		32

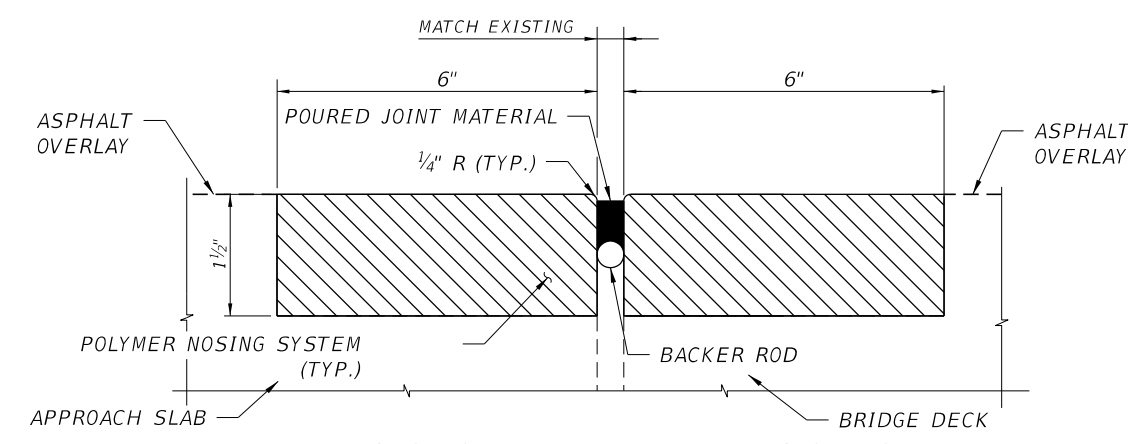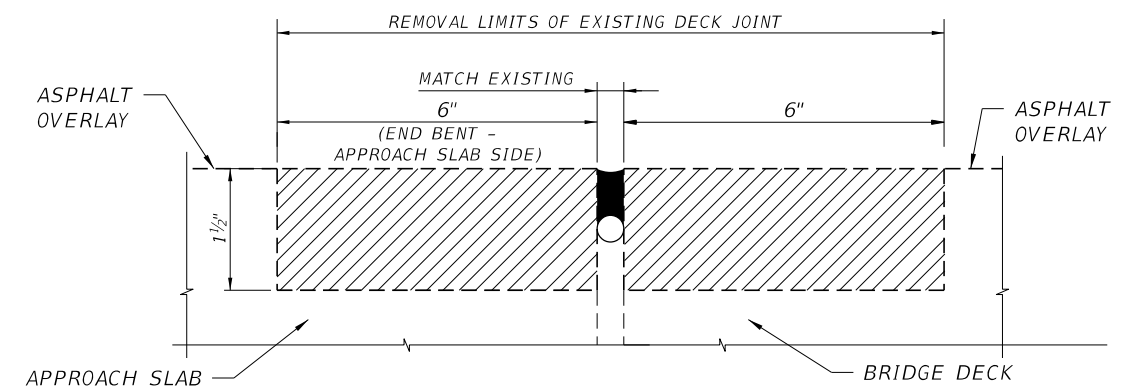

- JOINT REPAIR NOTES:**
- 1. AVOID CUTTING INTO EXISTING DECK REINFORCEMENT BARS.
 - 2. REMOVE 1" OF CONCRETE AROUND THE EXPOSED EXISTING REINFORCEMENT BARS TO ENSURE BOND WITH POLYMER MATERIALS.
 - 3. REMOVE CONCRETE AND DEBRIS THOROUGHLY AROUND EXISTING REINFORCEMENT BARS BEFORE INSTALLATION OF POLYMER NOSING SYSTEM.
 - 4. FOR JOINT MATERIALS AND SPECIFICATIONS, WORK THIS SHEET WITH FDOT INDEX 458-110.

LEGEND:

EXISTING CONCRETE DECK TO REMOVE

NEW POLYMER NOSING

POURED EXPANSION JOINT DATA TABLE				Table Date 1-01-09
BRIDGE NO.	LOCATION	DIM. "A" @ 70°F	TOTAL DESIGN MOVEMENT(IN)	DIM. "A" ADJUSTMENT PER 10°F (IN)
120104	ENDBENT 1 & 6	±1¼" *	±¼"	±⅛"
120105	ENDBENT 1 & 6	±1¼" *	±¼"	±⅛"
NOTE: * CONTRACTOR SHALL VERIFY AND MATCH FIELD MEASURED EXISTING JOINT OPENING. IF THE JOINT WIDTH DIFFERS FROM THE PROVIDED DIMENSION, NOTIFY THE EOR PRIOR TO CONSTRUCTION.				

REVISIONS				ENGINEER OF RECORD	STATE OF FLORIDA DEPARTMENT OF TRANSPORTATION			JOINT DETAILS	SHEET NO.	
DATE	DESCRIPTION		DATE	DESCRIPTION		ROAD NO.	COUNTY		FINANCIAL PROJECT ID	33
				GAUTAM GHOSH, P.E. LICENSE NUMBER: 60661 SCALAR CONSULTING GROUP, LLC 12620 TELECOM DRIVE TEMPLE TERRACE, FLORIDA 33637		SR 93	LEE		452793-1-52-01	

THE OFFICIAL RECORD OF THIS SHEET IS THE ELECTRONIC FILE DIGITALLY SIGNED AND SEALED UNDER RULE 61G15-23.004, F.A.C.

TRAFFIC CONTROL GENERAL NOTES

1. SR 93 / I-75 LANE CLOSURE RESTRICTIONS:
- NO NORTHBOUND SINGLE LANE CLOSURES FROM 7:30 AM TO 9:30 PM

- NO SOUTHBOUND SINGLE LANE CLOSURES FROM 6:00 AM TO 7:30 PM

- NO NORTHBOUND DOUBLE LANE CLOSURES FROM 6:00 AM TO 10:00 PM

- NO SOUTHBOUND DOUBLE LANE CLOSURES FROM 5:00 AM TO 9:00 PM

- LANE CLOSURES ARE NOT PERMITTED IN INACTIVE WORK ZONES
2. THE WORK ZONE SPEED SHALL MATCH THE CURRENT REGULATORY SPEED LIMITS AND BE MAINTAINED UNLESS OTHERWISE INDICATED IN THE PLANS
- FROM BEGIN PROJECT TO END PROJECT – 70 MPH
3. THIS PROJECT SHALL UTILIZE THE MOTORIST AWARENESS SYSTEM (MAS) AND SPEED REDUCTION DETAILED IN STD. PLANS INDEX 102-613.
4. IN THE EVENT OF A HURRICANE OR OTHER EVACUATION NEED, WHEN NOTIFIED BY THE ENGINEER COORDINATE THE SECURING OF ALL LOOSE MATERIAL, BACK FILL EXCAVATIONS, REMOVE OBSTRUCTIONS TO DRAINAGE AND WATER FLOW AND ANY OTHER MEASURES REQUIRED BY THE ENGINEER.
5. LANE CLOSURE AND DETOUR OPERTAIONS SHALL BE SCHEDULED IN COORDINATION WITH ADJACENT ACTIVE PROJECT TO AVOID OVERLAPPING WORK ZONES. FPID 446296-2-52-01.
6. UTILIZE PORTABLE CHANGEABLE (VARIABLE) MESSAGE SIGNS (PCMS) AS SHOWN BELOW.

* INFORMATION IN () TO BE ADDED PER CONSTRUCTION SCHEDULE

PCMS 14 DAYS PRIOR TO CONSTRUCTION		PCMS DURING CONSTRUCTION (ALL OTHER TIMES)		PCMS DURING CONSTRUCTION (WITH ACTIVE LANE CLOSURE)	
MESSAGE 1:	ROAD WORK BEGINS	MESSAGE 1:	NIGHTLY LANE CLOSURES	MESSAGE 1:	LANE CLOSED AHEAD
MESSAGE 2:	*BEGINS/ (MM/DD)	MESSAGE 2:	*(MM/DD) TO (MM/DD)	MESSAGE 2:	MERGE LEFT
				OR	MERGE RIGHT

TRAFFIC CONTROL PHASING

PHASE I

THE INTENT OF THIS PHASE IS TO CONSTRUCT IMPROVEMENTS TO SIGNING, REPLACE OVERHEAD SIGN PANELS, AND MILL AND RESURFACE THE NORTHBOUND AND SOUTHBOUND OUTSIDE TRAVEL LANES AND PAVED SHOULDERS. REFERENCE STD. PLANS INDEX 102-600, 102-601, 102-602, AND 102-613 FOR PLACEMENT OF WORK ZONE SIGNS AND CHANNELIZING DEVICES.

1. USING A SINGLE LANE CLOSURE, CLOSE THE NORTHBOUND AND SOUTHBOUND OUTSIDE TRAVEL LANES AND SHOULDERS. CONSTRUCT IMPROVEMENTS TO SIGNING, REPLACE OVERHEAD SIGN PANELS, AND MILL THE OUTSIDE TRAVEL LANES AND SHOULDERS AND RESURFACE WITH STRUCTURAL COURSE AND PLACE TEMPORARY PAVEMENT MARKINGS.

PHASE II

THE INTENT OF THIS PHASE IS TO MILL AND RESURFACE THE NORTHBOUND AND SOUTHBOUND MIDDLE TRAVEL LANES. REFERENCE STD. PLANS INDEX 102-600, 102-601, 102-602, AND 102-613 FOR PLACEMENT OF WORK ZONE SIGNS AND CHANNELIZING DEVICES.

1. USING A DOUBLE LANE CLOSURE, CLOSE THE NORTHBOUND AND SOUTHBOUND MIDDLE AND INSIDE TRAVEL LANES. MILL THE MIDDLE TRAVEL LANES AND RESURFACE WITH STRUCTURAL COURSE AND PLACE TEMPORARY PAVEMENT MARKINGS.

PHASE III


THE INTENT OF THIS PHASE IS TO RESURFACE THE NORTHBOUND AND SOUTHBOUND INSIDE TRAVEL LANES. REFERENCE STD. PLANS INDEX 102-600 AND 102-613 FOR PLACEMENT OF WORK ZONE SIGNS AND CHANNELIZING DEVICES.

1. USING A SINGLE LANE CLOSURE, CLOSE THE NORTHBOUND AND SOUTHBOUND INSIDE TRAVEL LANES. RESURFACE THE OUTSIDE TRAVEL LANES WITH FRICTION COURSE AND PLACE FINAL PAVEMENT MARKINGS.

PHASE IV

THE INTENT OF THIS PHASE IS TO RESURFACE WITH FRICTION COURSE AND APPLY FINAL PAVEMENT MARKINGS. REFERENCE STD. PLANS INDEX 102-600, 102-601, 102-602, AND 102-613 FOR PLACEMENT OF WORK ZONE SIGNS AND CHANNELIZING DEVICES.

1. USING A SINGLE LANE CLOSURE, CLOSE THE NORTHBOUND AND SOUTHBOUND INSIDE TRAVEL LANES. RESURFACE THE OUTSIDE TRAVEL LANES WITH FRICTION COURSE AND PLACE FINAL PAVEMENT MARKINGS.
2. USING A DOUBLE LANE CLOSURE, CLOSE THE NORTHBOUND AND SOUTHBOUND MIDDLE AND INSIDE TRAVEL LANES. RESURFACE THE MIDDLE TRAVEL LANES WITH FRICTION COURSE AND PLACE FINAL PAVEMENT MARKINGS.
3. USING A SINGLE LANE CLOSURE, CLOSE THE NORTHBOUND AND SOUTHBOUND OUTSIDE TRAVEL LANES. RESURFACE THE INSIDE TRAVEL LANES WITH FRICTION COURSE AND PLACE FINAL PAVEMENT MARKINGS.

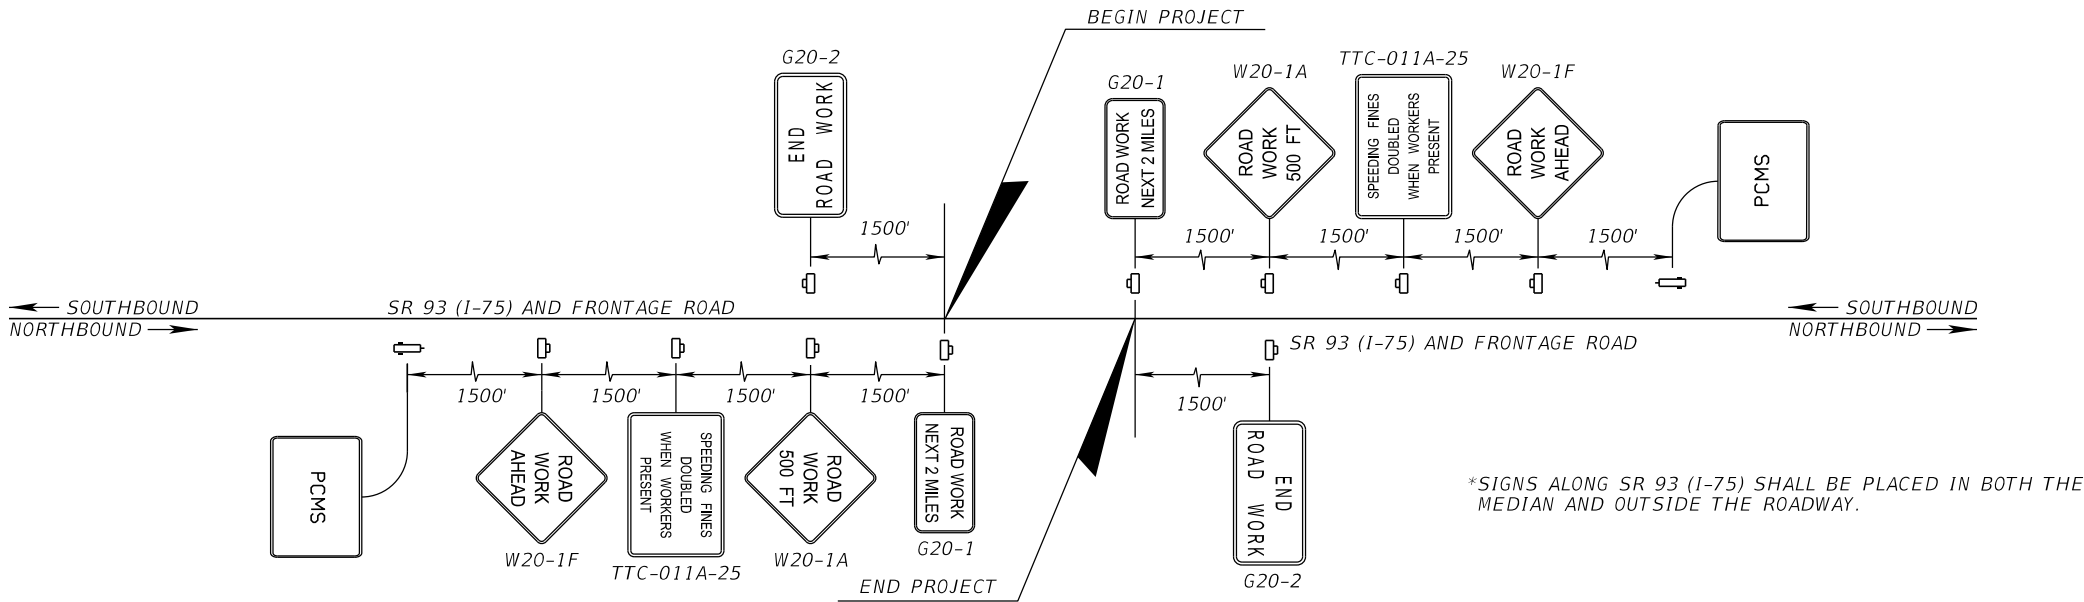

SR 93 (I-75) AND FRONTAGE ROAD ADVANCE SIGNING DETAIL

REVISIONS				ENGINEER OF RECORD	STATE OF FLORIDA DEPARTMENT OF TRANSPORTATION			TEMPORARY TRAFFIC CONTROL PLANS	SHEET NO.
DATE	DESCRIPTION	DATE	DESCRIPTION	JAMES M. WINTER, JR., P.E. LICENSE NUMBER: 55514 SCALAR CONSULTING GROUP, LLC 12620 TELECOM DRIVE TEMPLE TERRACE, FLORIDA 33637	ROAD NO.	COUNTY	FINANCIAL PROJECT ID		34
					SR 93	LEE	452793-1-52-01		

SB I-75 (SR 93) DETOUR NOTES

1.



DETOUR TO BE UTILIZED DURING ALLOWABLE NIGHT TIME CLOSURES SPECIFIED IN THE TCP NOTES AND IS TO BE IMPLEMENTED FOR WORK ON THE RAMPS. RAMP CLOSURES ARE TO FOLLOW THE SAME RESTRICTIONS AS SINGLE LANE CLOSURES ON I-75 (SR 93).
2.

ARROWS REFER TO TRAFFIC FLOW DIRECTION ONLY, NOT PAVEMENT MARKINGS.
3.

PCMS ARE TO BE PLACED IN ACCORDANCE WITH THIS DETAIL PLAN AND SHALL BE FIELD ADJUSTED AS NECESSARY.
4.

TEMPORARY SIGNS ALONG I-75 (SR 93), ALICO RD, BEN HILL GRIFFIN PKWY, TERMINAL ACCESS RD, TREELINE AVE, AND DANIELS PKWY SHALL BE PLACED IN BOTH THE MEDIAN AND OUTSIDE OF THE ROADWAY WHILE DETOUR IS IN USE. REFERENCE STD. PLANS 102-600 FOR PLACEMENT OF WORK ZONE SIGNS.
5.

RAMP APPROACH LANE TO BE CLOSED FOLLOWING STANDARD PLANS INDEX 102-600 (AUXILIARY LANE CLOSURE).

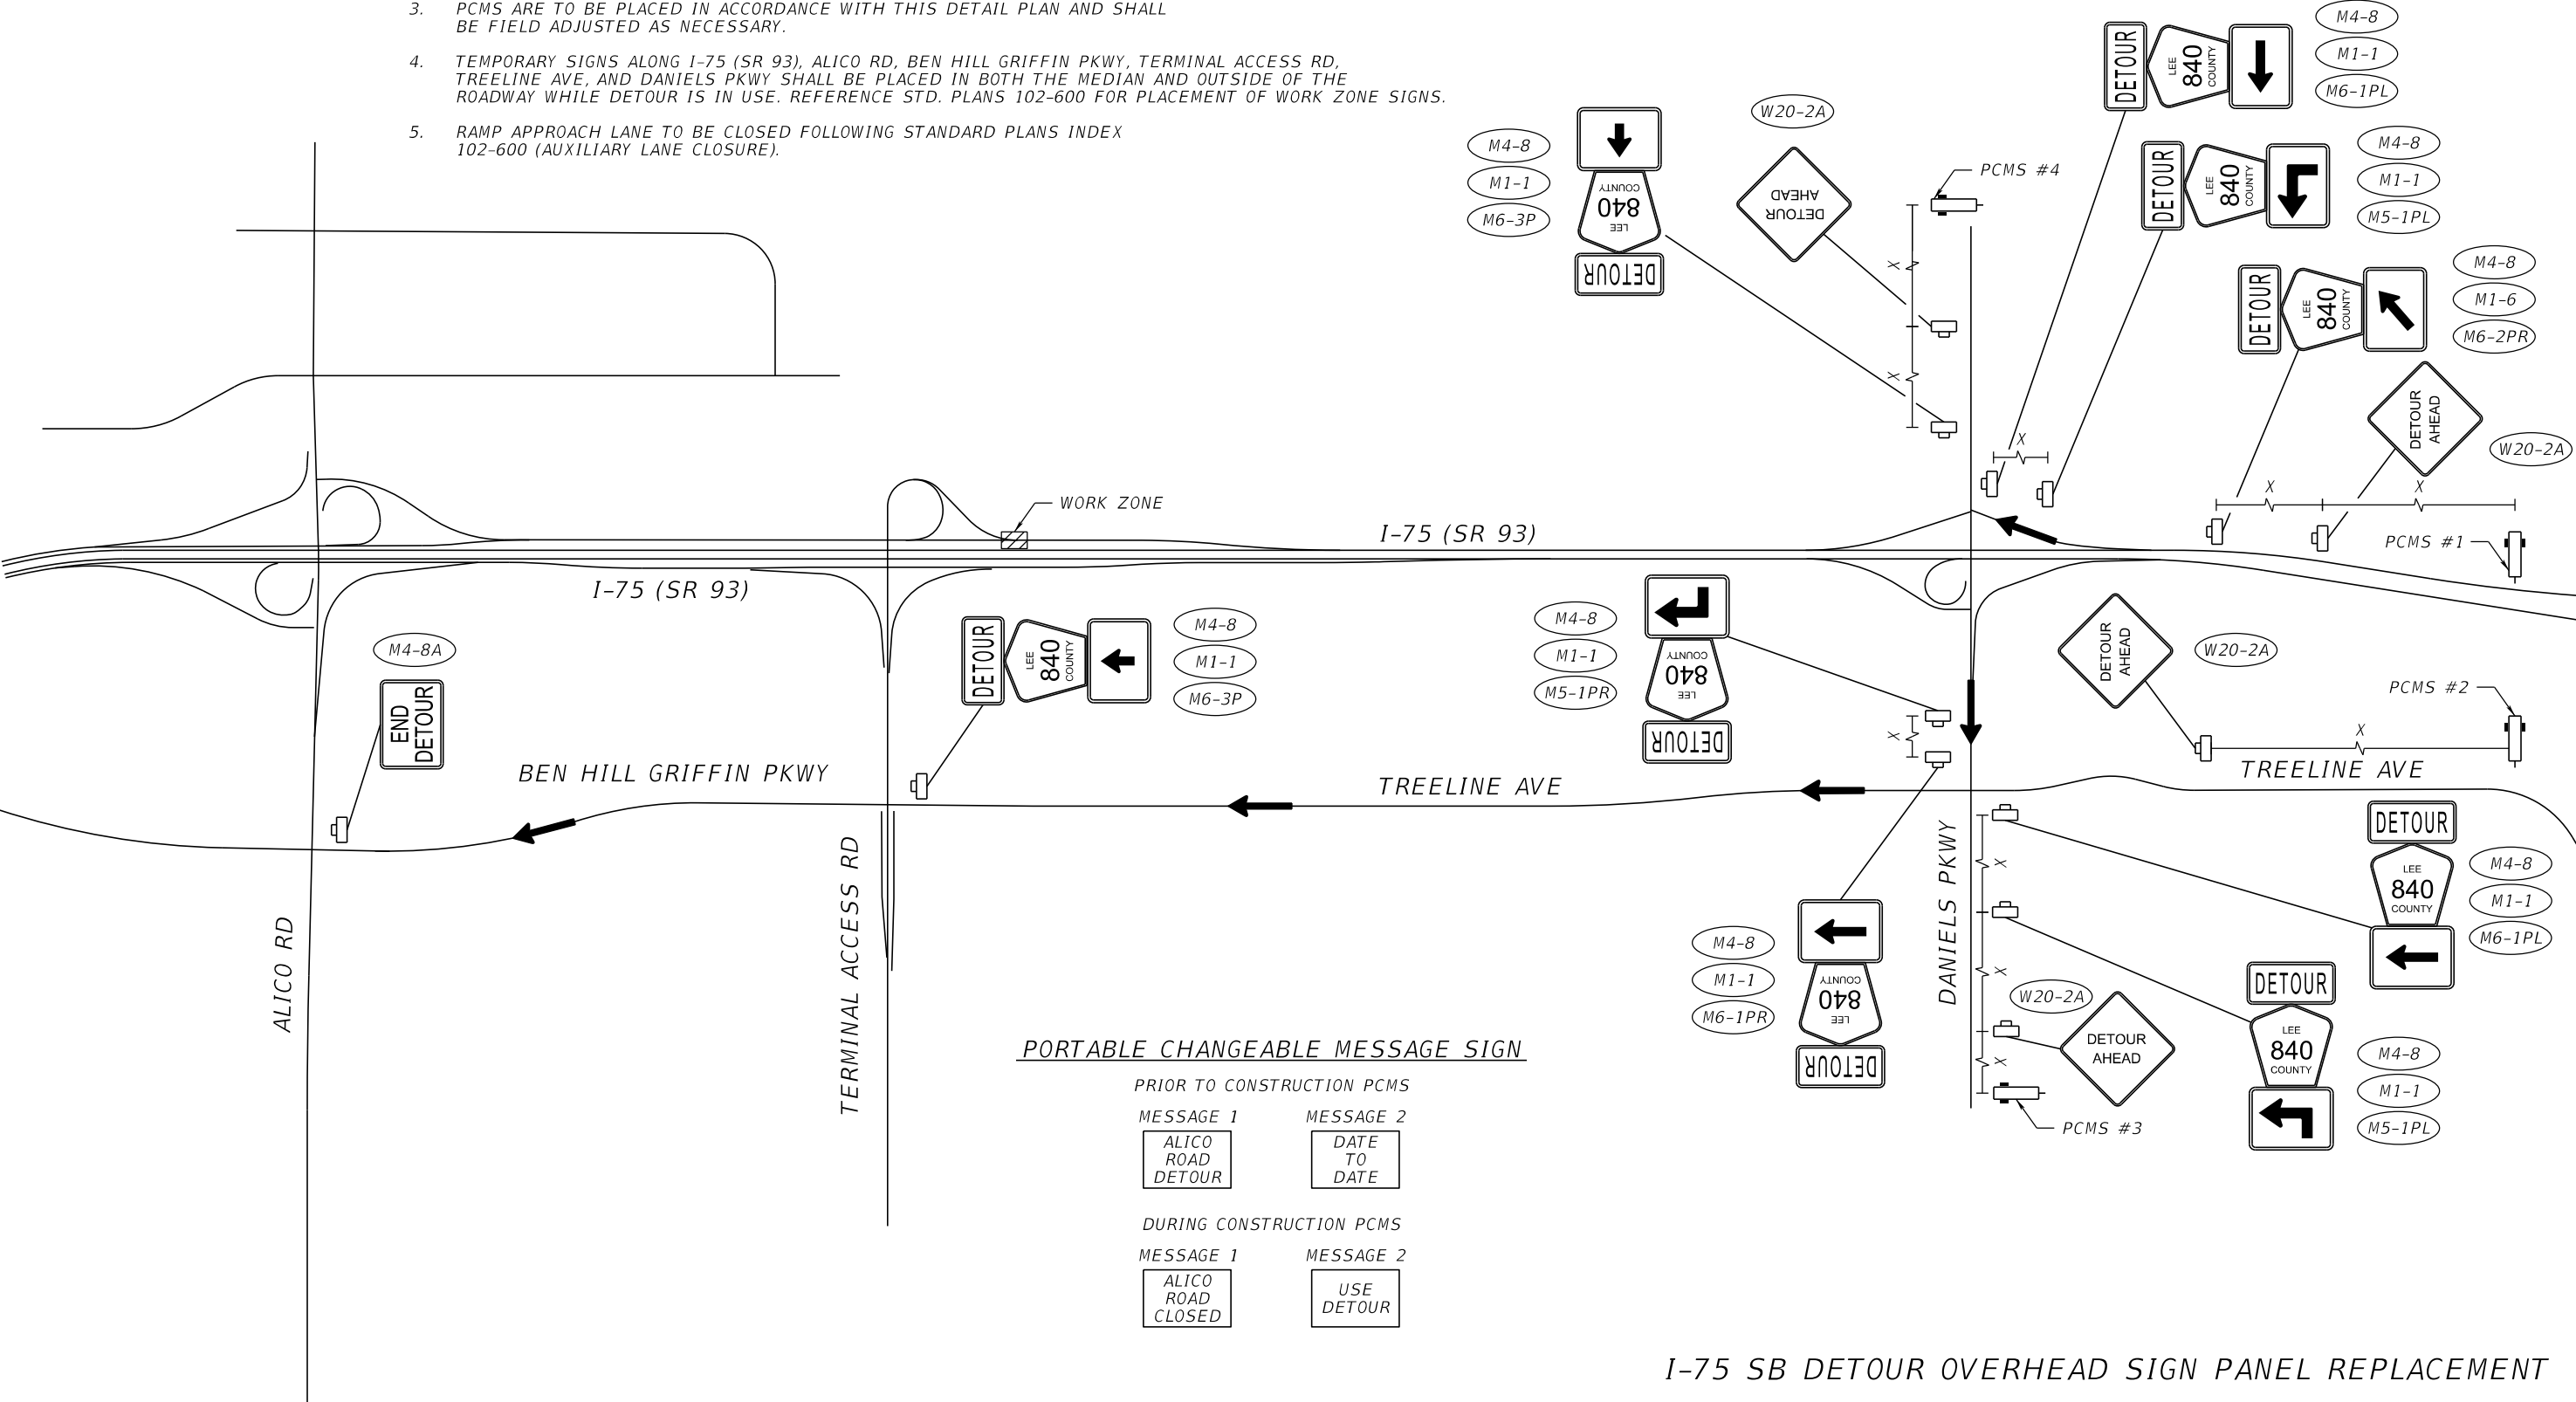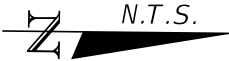

REVISIONS				ENGINEER OF RECORD	STATE OF FLORIDA DEPARTMENT OF TRANSPORTATION			SHEET NO.
DATE	DESCRIPTION	DATE	DESCRIPTION		ROAD NO.	COUNTY	FINANCIAL PROJECT ID	
				JAMES M. WINTER, JR., P.E. LICENSE NUMBER: 55514 SCALAR CONSULTING GROUP, LLC 12620 TELECOM DRIVE TEMPLE TERRACE, FLORIDA 33637	SR 93	LEE	452793-1-52-01	35



I-75 SB DETOUR OVERHEAD SIGN PANEL REPLACEMENT

TEMPORARY TRAFFIC
CONTROL PLAN

THE OFFICIAL RECORD OF THIS SHEET IS THE ELECTRONIC FILE DIGITALLY SIGNED AND SEALED UNDER RULE 61G15-23.004, F.A.C.

SB I-75 (SR 93) DETOUR NOTES

1. DETOUR TO BE UTILIZED DURING ALLOWABLE NIGHT TIME CLOSURES SPECIFIED IN THE TCP NOTES AND IS TO BE IMPLEMENTED FOR WORK ON THE RAMPS. RAMP CLOSURES ARE TO FOLLOW THE SAME RESTRICTIONS AS SINGLE LANE CLOSURES ON I-75 (SR 93).
2. ARROWS REFER TO TRAFFIC FLOW DIRECTION ONLY, NOT PAVEMENT MARKINGS.
3. PCMS ARE TO BE PLACED IN ACCORDANCE WITH THIS DETAIL PLAN AND SHALL BE FIELD ADJUSTED AS NECESSARY.
4. TEMPORARY SIGNS ALONG I-75 (SR 93), ALICO RD, BEN HILL GRIFFIN PKWY, TERMINAL ACCESS RD, TREELINE AVE, AND DANIELS PKWY SHALL BE PLACED IN BOTH THE MEDIAN AND OUTSIDE OF THE ROADWAY WHILE DETOUR IS IN USE. REFERENCE STD. PLANS 102-600 FOR PLACEMENT OF WORK ZONE SIGNS.
5. RAMP APPROACH LANE TO BE CLOSED FOLLOWING STANDARD PLANS INDEX 102-600 (AUXILIARY LANE CLOSURE).

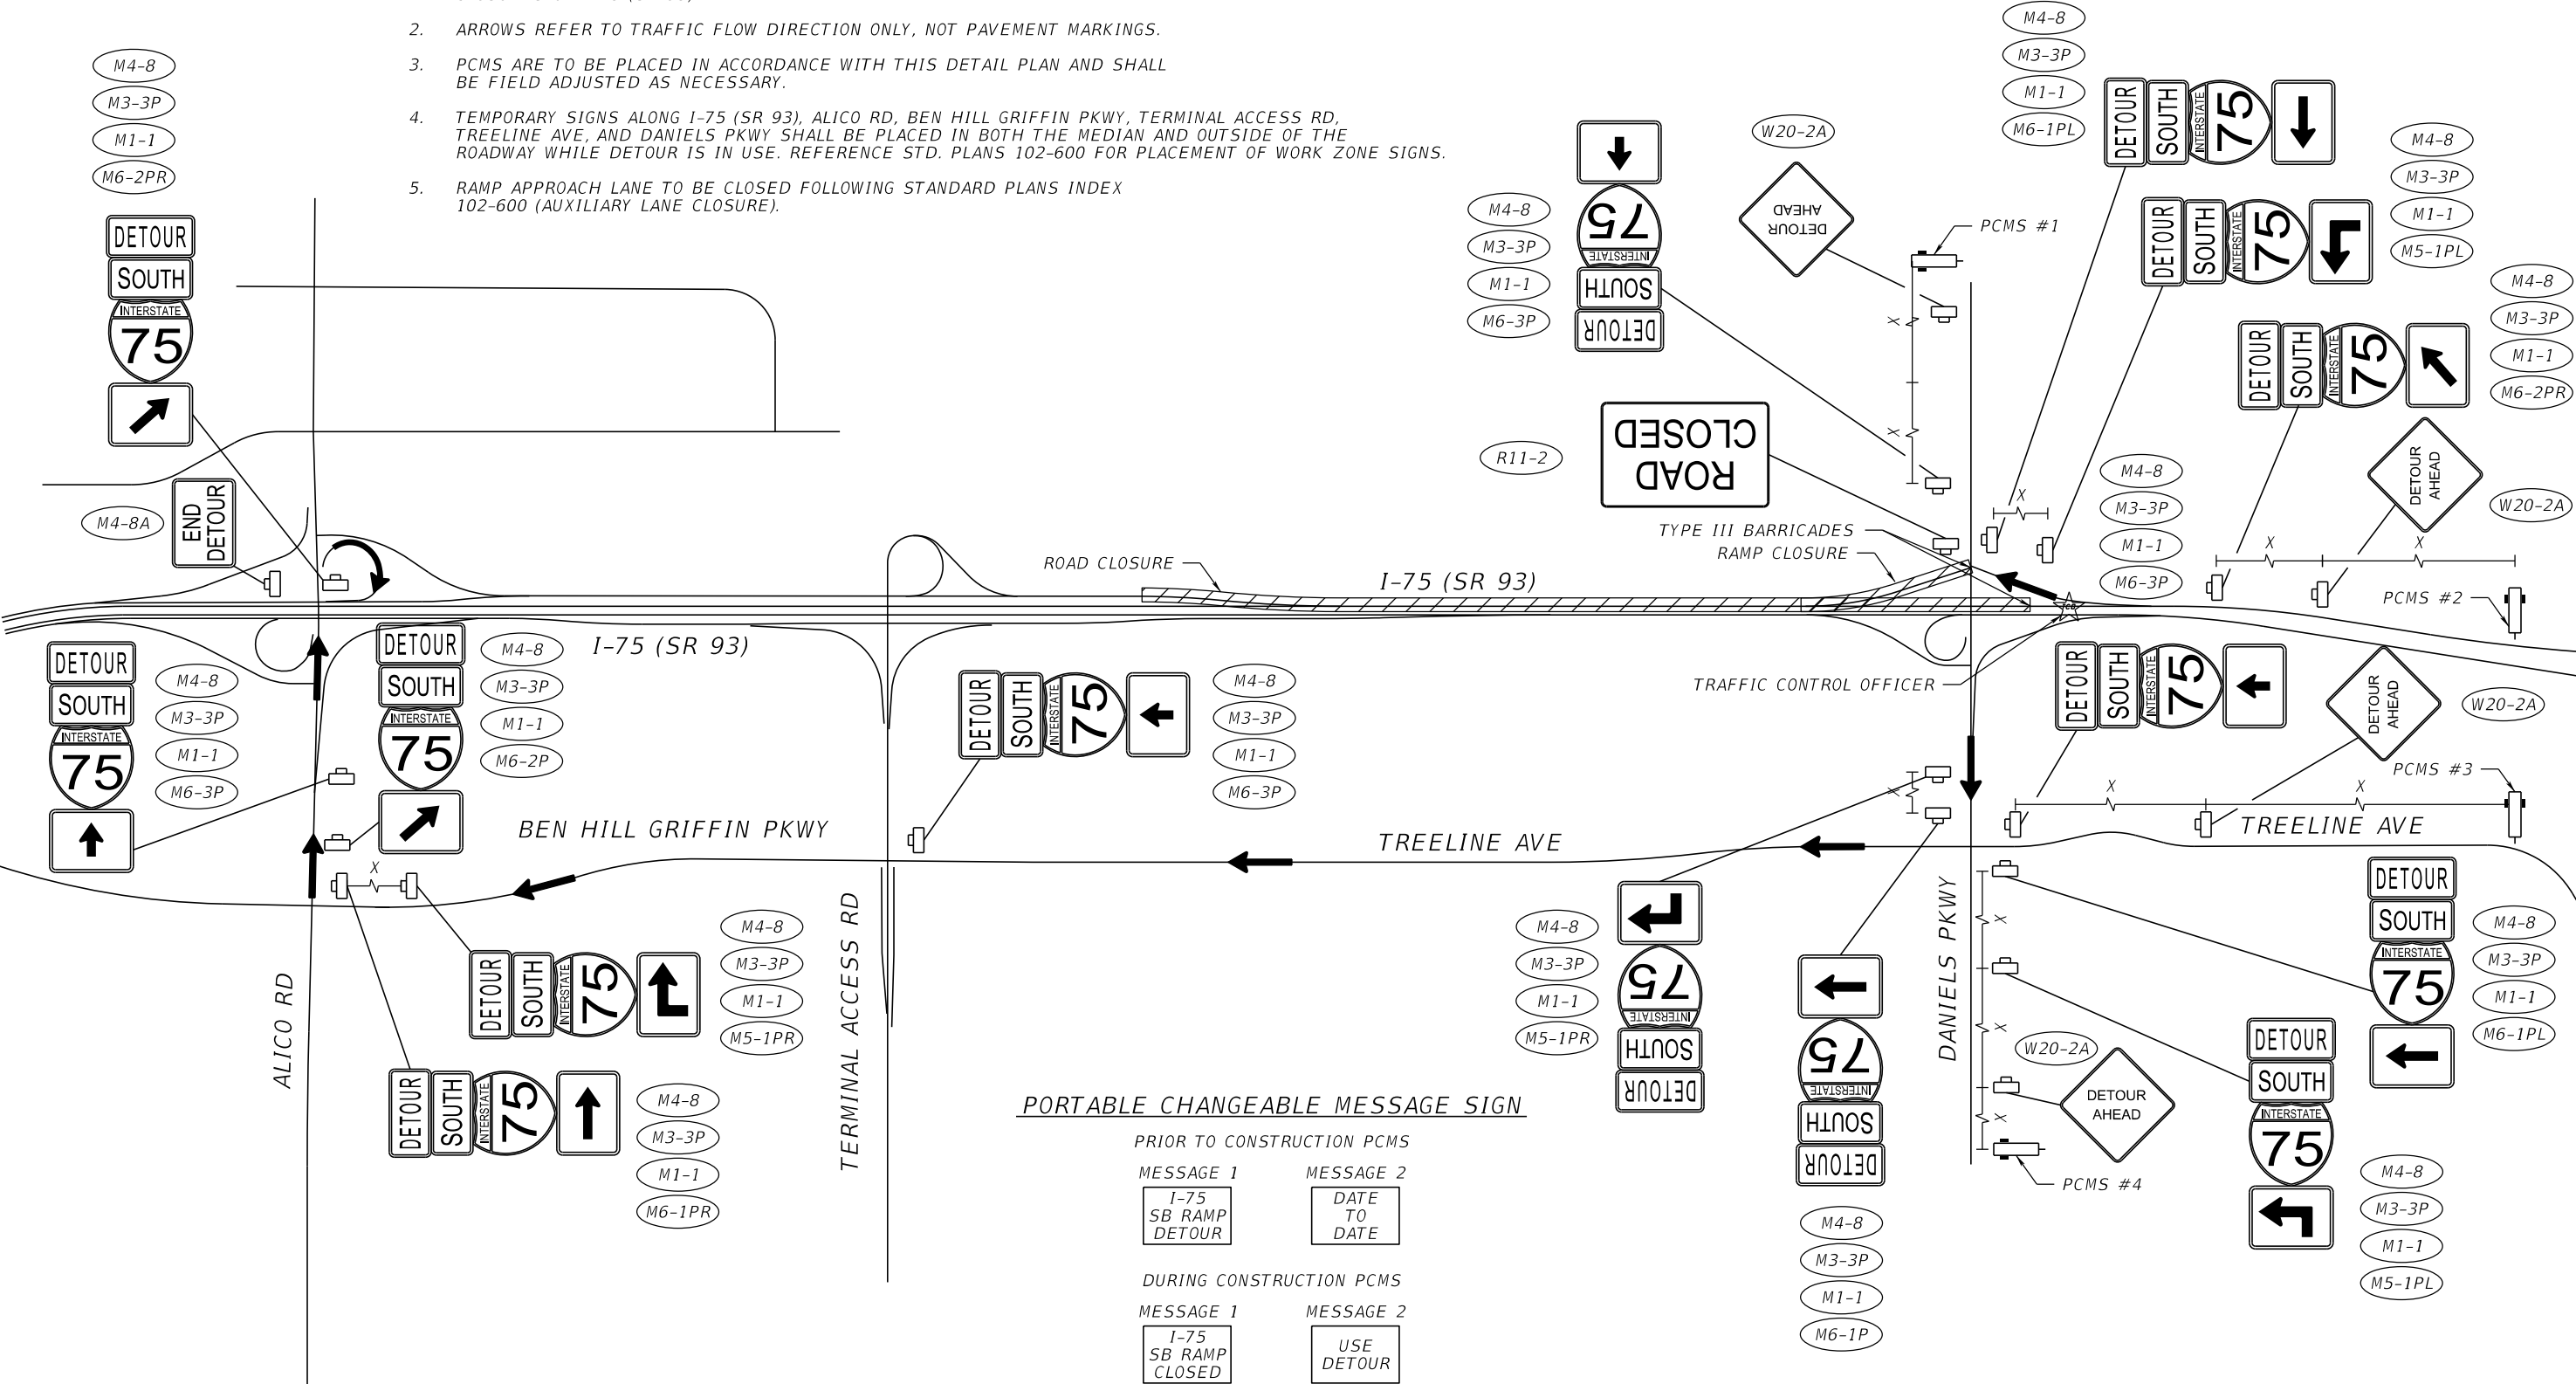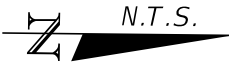

I-75 SB DETOUR OVERHEAD SIGN PANEL REPLACEMENT DETOUR

REVISIONS				ENGINEER OF RECORD	STATE OF FLORIDA DEPARTMENT OF TRANSPORTATION			TEMPORARY TRAFFIC CONTROL PLAN	SHEET NO.
DATE	DESCRIPTION		DATE		ROAD NO.	COUNTY	FINANCIAL PROJECT ID		
					SR 93	LEE	452793-1-52-01		

JAMES M. WINTER, JR., P.E.
LICENSE NUMBER: 55514
SCALAR CONSULTING GROUP, LLC
12620 TELECOM DRIVE
TEMPLE TERRACE, FLORIDA 33637

THE OFFICIAL RECORD OF THIS SHEET IS THE ELECTRONIC FILE DIGITALLY SIGNED AND SEALED UNDER RULE 61G15-23.004, F.A.C.

DANIELS PKWY (CR 876) DETOUR NOTES

1.



DETOUR TO BE UTILIZED DURING ALLOWABLE NIGHT TIME CLOSURES SPECIFIED IN THE TCP NOTES AND IS TO BE IMPLEMENTED FOR WORK ON THE RAMPS. RAMP CLOSURES ARE TO FOLLOW THE SAME RESTRICTIONS AS SINGLE LANE CLOSURES ON I-75 (SR 93).
2.

ARROWS REFER TO TRAFFIC FLOW DIRECTION ONLY, NOT PAVEMENT MARKINGS.
3.

PCMS ARE TO BE PLACED IN ACCORDANCE WITH THIS DETAIL PLAN AND SHALL BE FIELD ADJUSTED AS NECESSARY.
4.

TEMPORARY SIGNS ALONG I-75 (SR 93), ALICO RD, BEN HILL GRIFFIN PKWY, TREELINE AVE, AND DANIELS PKWY SHALL BE PLACED IN BOTH THE MEDIAN AND OUTSIDE OF THE ROADWAY WHILE DETOUR IS IN USE. REFERENCE STD. PLANS 102-600 FOR PLACEMENT OF WORK ZONE SIGNS.
5.

RAMP APPROACH LANE TO BE CLOSED FOLLOWING STANDARD PLANS INDEX 102-600 (AUXILIARY LANE CLOSURE).

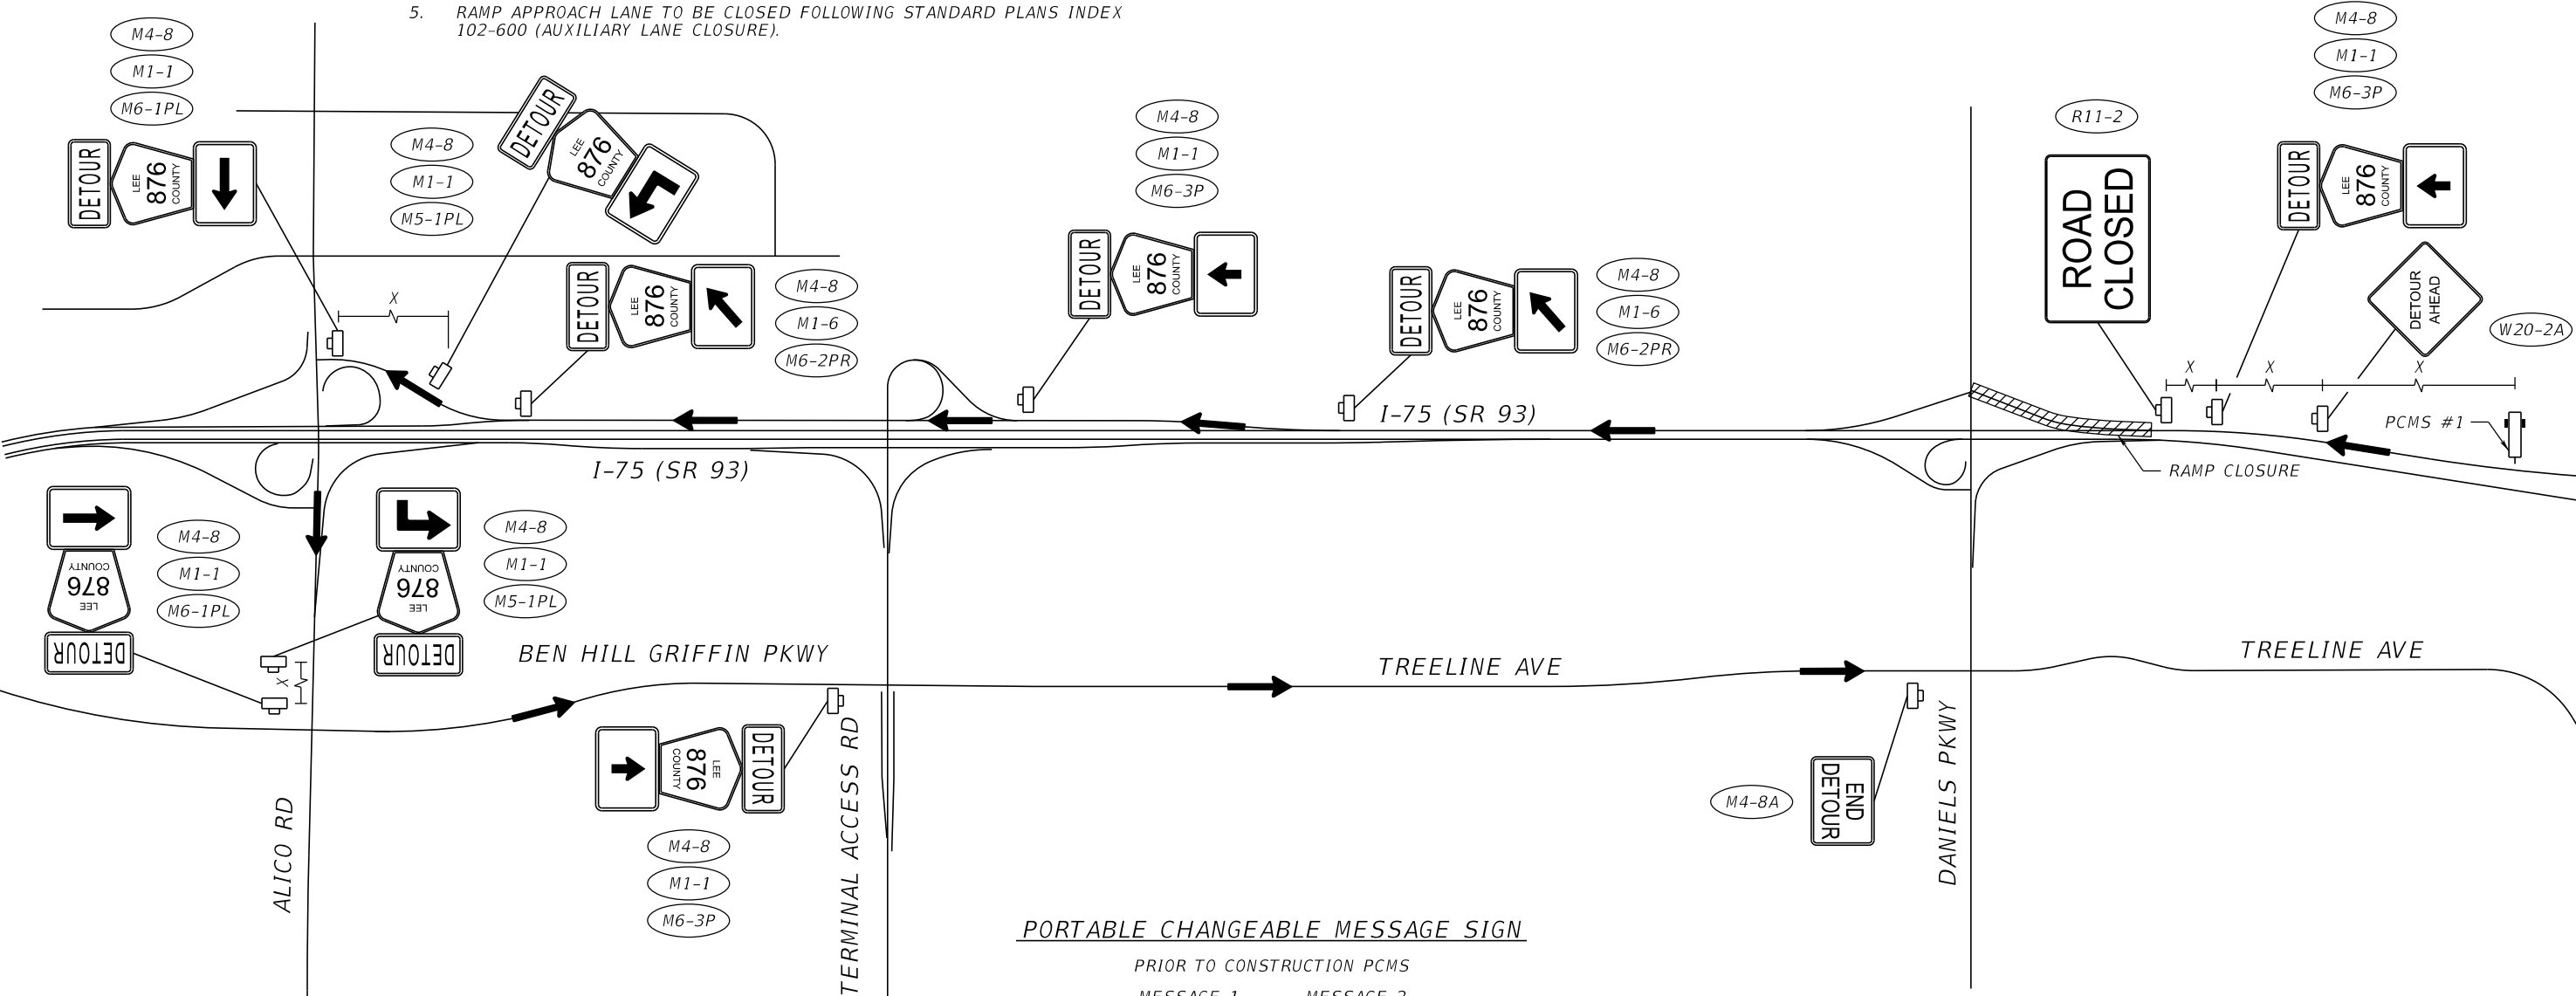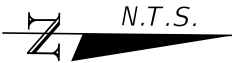

PORTABLE CHANGEABLE MESSAGE SIGN

PRIOR TO CONSTRUCTION PCMS

MESSAGE 1	MESSAGE 2
DANIELS PKWY DETOUR	DATE TO DATE

DURING CONSTRUCTION PCMS


MESSAGE 1	MESSAGE 2
DANIELS PKWY CLOSED	USE DETOUR

I-75 SB TO DANIELS PKWY DETOUR

REVISIONS				ENGINEER OF RECORD	STATE OF FLORIDA DEPARTMENT OF TRANSPORTATION			TEMPORARY TRAFFIC CONTROL PLAN	SHEET NO.
DATE	DESCRIPTION	DATE	DESCRIPTION	JAMES M. WINTER, JR., P.E. LICENSE NUMBER: 55514 SCALAR CONSULTING GROUP, LLC 12620 TELECOM DRIVE TEMPLE TERRACE, FLORIDA 33637	ROAD NO.	COUNTY	FINANCIAL PROJECT ID		37
					SR 93	LEE	452793-1-52-01		

JAMES M. WINTER, JR., P.E.
LICENSE NUMBER: 55514
SCALAR CONSULTING GROUP, LLC
12620 TELECOM DRIVE
TEMPLE TERRACE, FLORIDA 33637

TEMPORARY TRAFFIC
CONTROL PLAN

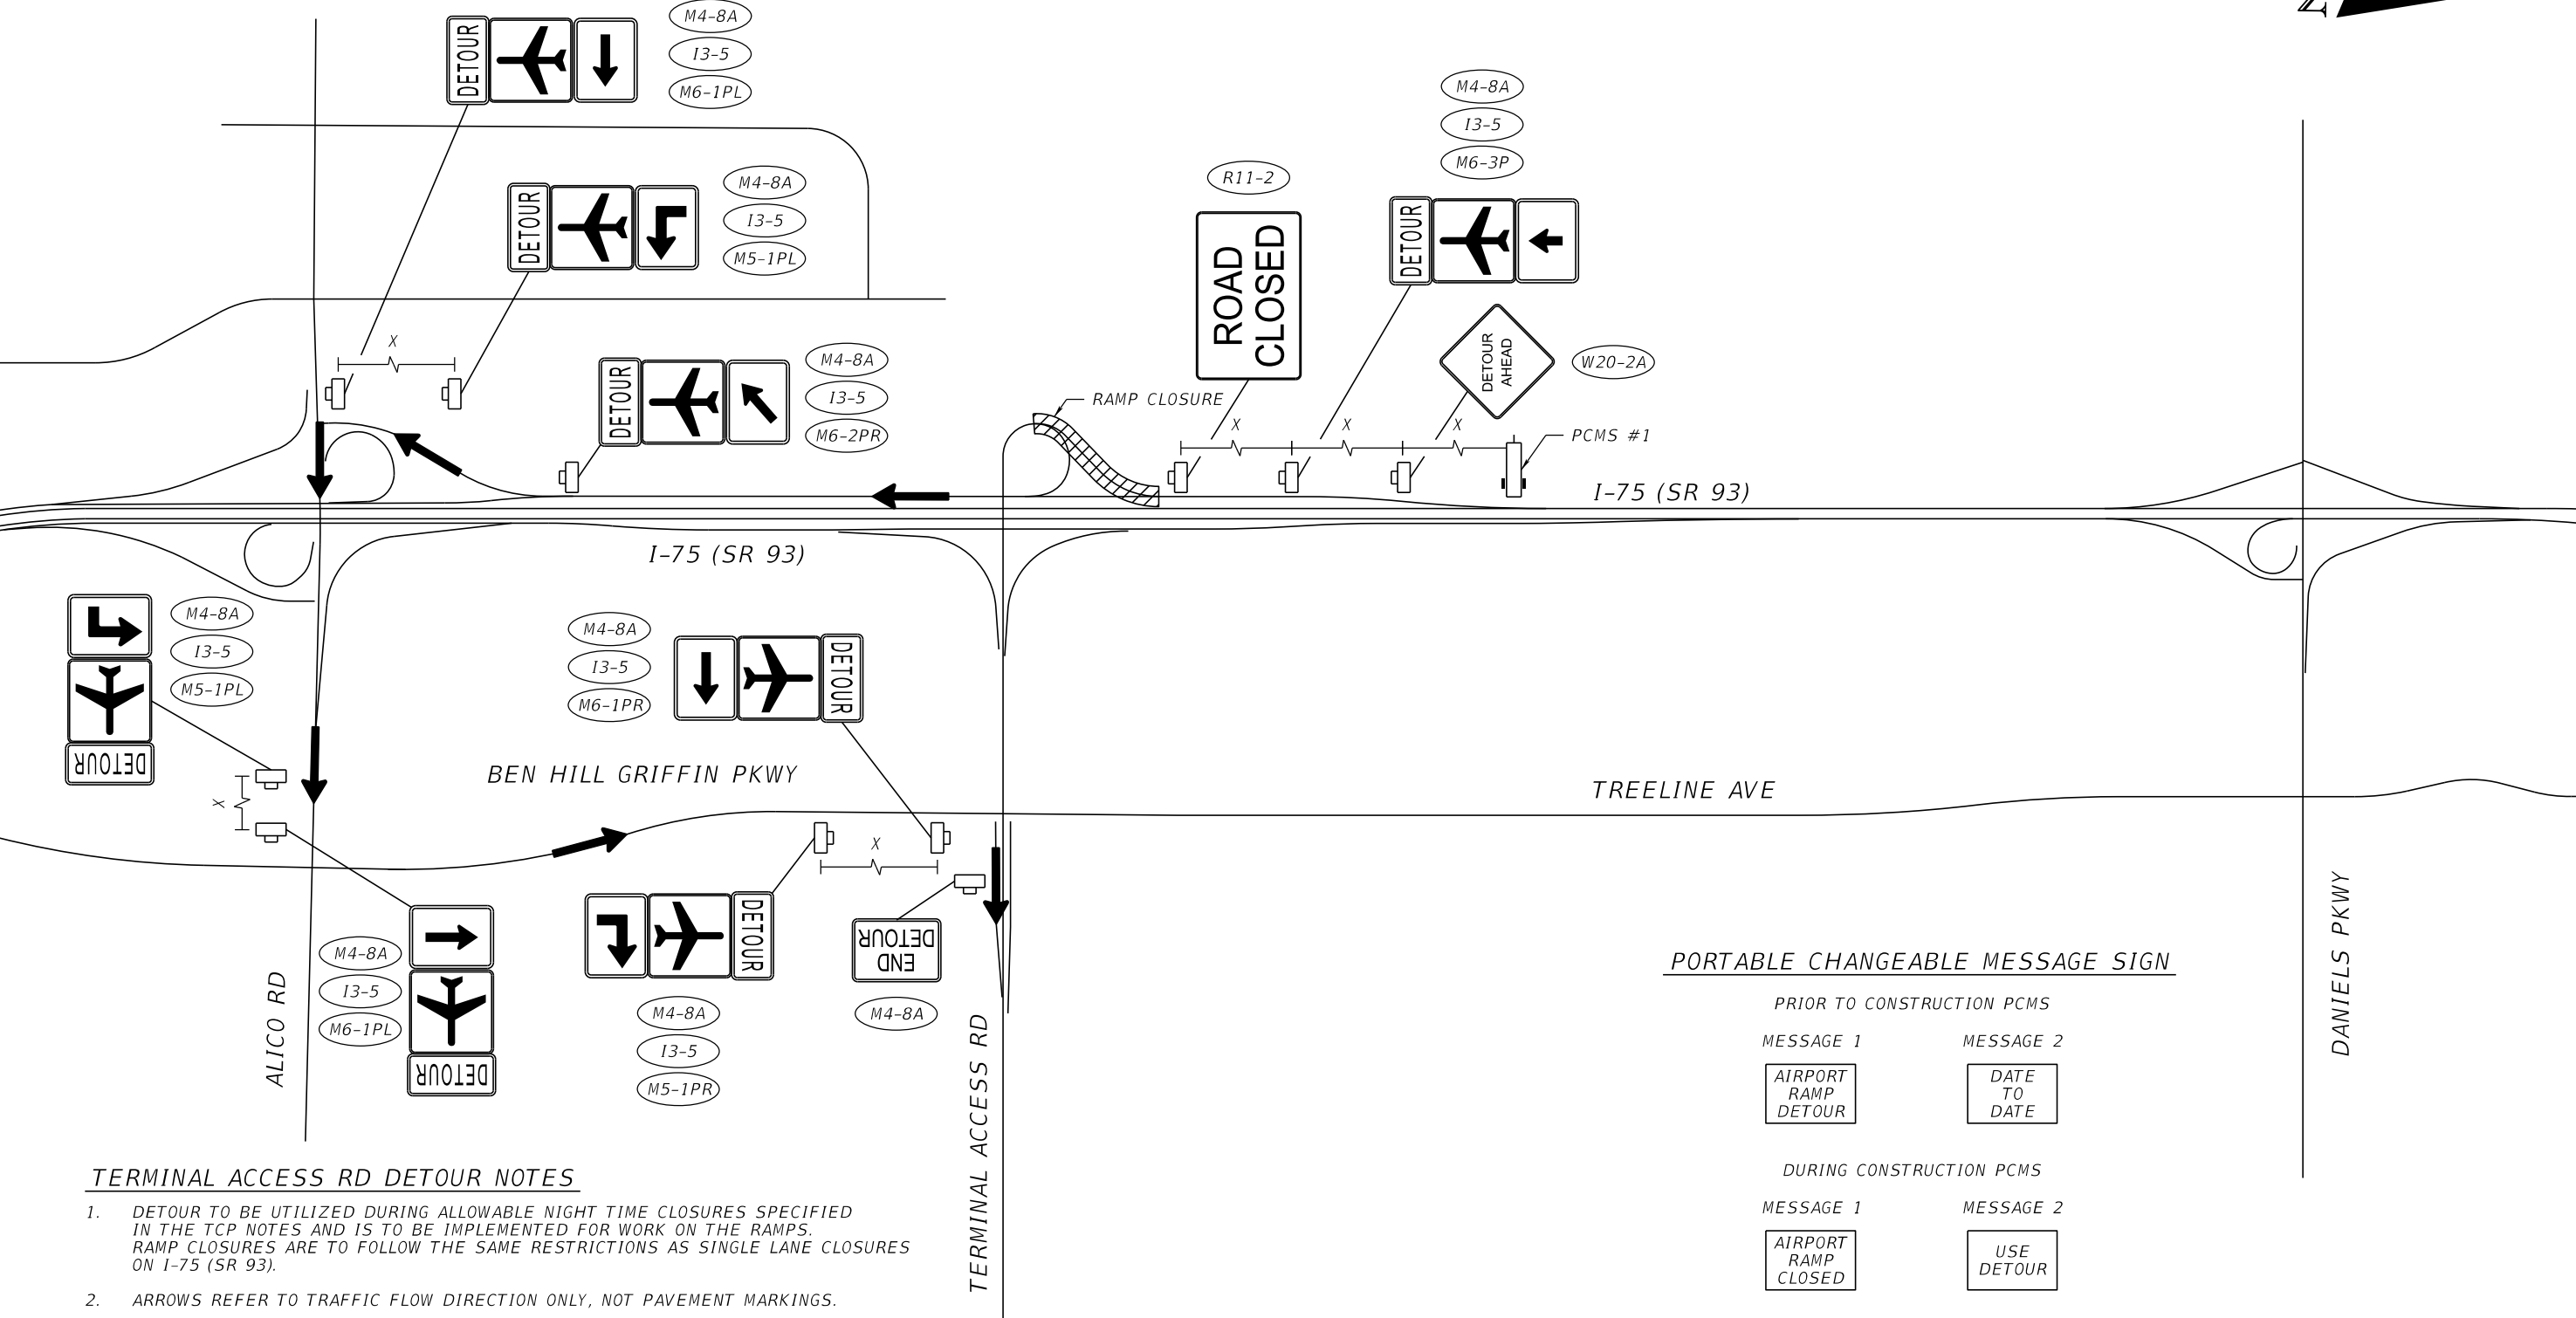

TERMINAL ACCESS RD DETOUR NOTES

- DETOUR TO BE UTILIZED DURING ALLOWABLE NIGHT TIME CLOSURES SPECIFIED IN THE TCP NOTES AND IS TO BE IMPLEMENTED FOR WORK ON THE RAMPS. RAMP CLOSURES ARE TO FOLLOW THE SAME RESTRICTIONS AS SINGLE LANE CLOSURES ON I-75 (SR 93).
- ARROWS REFER TO TRAFFIC FLOW DIRECTION ONLY, NOT PAVEMENT MARKINGS.
- PCMS ARE TO BE PLACED IN ACCORDANCE WITH THIS DETAIL PLAN AND SHALL BE FIELD ADJUSTED AS NECESSARY.
- TEMPORARY SIGNS ALONG I-75 SB AND ALICO RD SHALL BE PLACED IN BOTH THE MEDIAN AND OUTSIDE OF THE ROADWAY WHILE DETOUR IS IN USE. REFERENCE STD. PLANS 102-600 FOR PLACEMENT OF WORK ZONE SIGNS.
- RAMP APPROACH LANE TO BE CLOSED FOLLOWING STANDARD PLANS INDEX 102-600 (AUXILIARY LANE CLOSURE).

PORTABLE CHANGEABLE MESSAGE SIGN

PRIOR TO CONSTRUCTION PCMS

MESSAGE 1

AIRPORT
RAMP
DETOUR

MESSAGE 2

DATE
TO
DATE

DURING CONSTRUCTION PCMS

MESSAGE 1

AIRPORT
RAMP
CLOSED

MESSAGE 2

USE
DETOUR


I-75 SB TO TERMINAL ACCESS RD RAMP DETOUR

REVISIONS				ENGINEER OF RECORD		STATE OF FLORIDA DEPARTMENT OF TRANSPORTATION			TEMPORARY TRAFFIC CONTROL PLAN	SHEET NO.
DATE	DESCRIPTION	DATE	DESCRIPTION	JAMES M. WINTER, JR., P.E. LICENSE NUMBER: 55514 SCALAR CONSULTING GROUP, LLC 12620 TELECOM DRIVE TEMPLE TERRACE, FLORIDA 33637		ROAD NO.	COUNTY	FINANCIAL PROJECT ID		
						SR 93	LEE	452793-1-52-01		38

THE OFFICIAL RECORD OF THIS SHEET IS THE ELECTRONIC FILE DIGITALLY SIGNED AND SEALED UNDER RULE 61G15-23.004, F.A.C.

NB I-75 (SR 93) DETOUR NOTES

- 1. DETOUR TO BE UTILIZED DURING ALLOWABLE NIGHT TIME CLOSURES SPECIFIED IN THE TCP NOTES AND IS TO BE IMPLEMENTED FOR WORK ON THE RAMPS. RAMP CLOSURES ARE TO FOLLOW THE SAME RESTRICTIONS AS SINGLE LANE CLOSURES ON I-75 (SR 93).
- 2. ARROWS REFER TO TRAFFIC FLOW DIRECTION ONLY, NOT PAVEMENT MARKINGS.
- 3. PCMS ARE TO BE PLACED IN ACCORDANCE WITH THIS DETAIL PLAN AND SHALL BE FIELD ADJUSTED AS NECESSARY.
- 4. TEMPORARY SIGNS ALONG I-75 (SR 93), ALICO RD, BEN HILL GRIFFIN PKWY, TERMINAL ACCESS RD, TREELINE AVE, AND DANIELS PKWY SHALL BE PLACED IN BOTH THE MEDIAN AND OUTSIDE OF THE ROADWAY WHILE DETOUR IS IN USE. REFERENCE STD. PLANS 102-600 FOR PLACEMENT OF WORK ZONE SIGNS.
- 5. RAMP APPROACH LANE TO BE CLOSED FOLLOWING STANDARD PLANS INDEX 102-600 (AUXILIARY LANE CLOSURE).

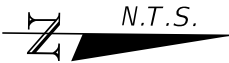

PORTABLE CHANGEABLE MESSAGE SIGN

PRIOR TO CONSTRUCTION PCMS


MESSAGE 1
I-75
NB RAMP
DETOUR

MESSAGE 2
DATE
TO
DATE

DURING CONSTRUCTION PCMS

MESSAGE 1
I-75
NB RAMP
CLOSED

MESSAGE 2
USE
DETOUR

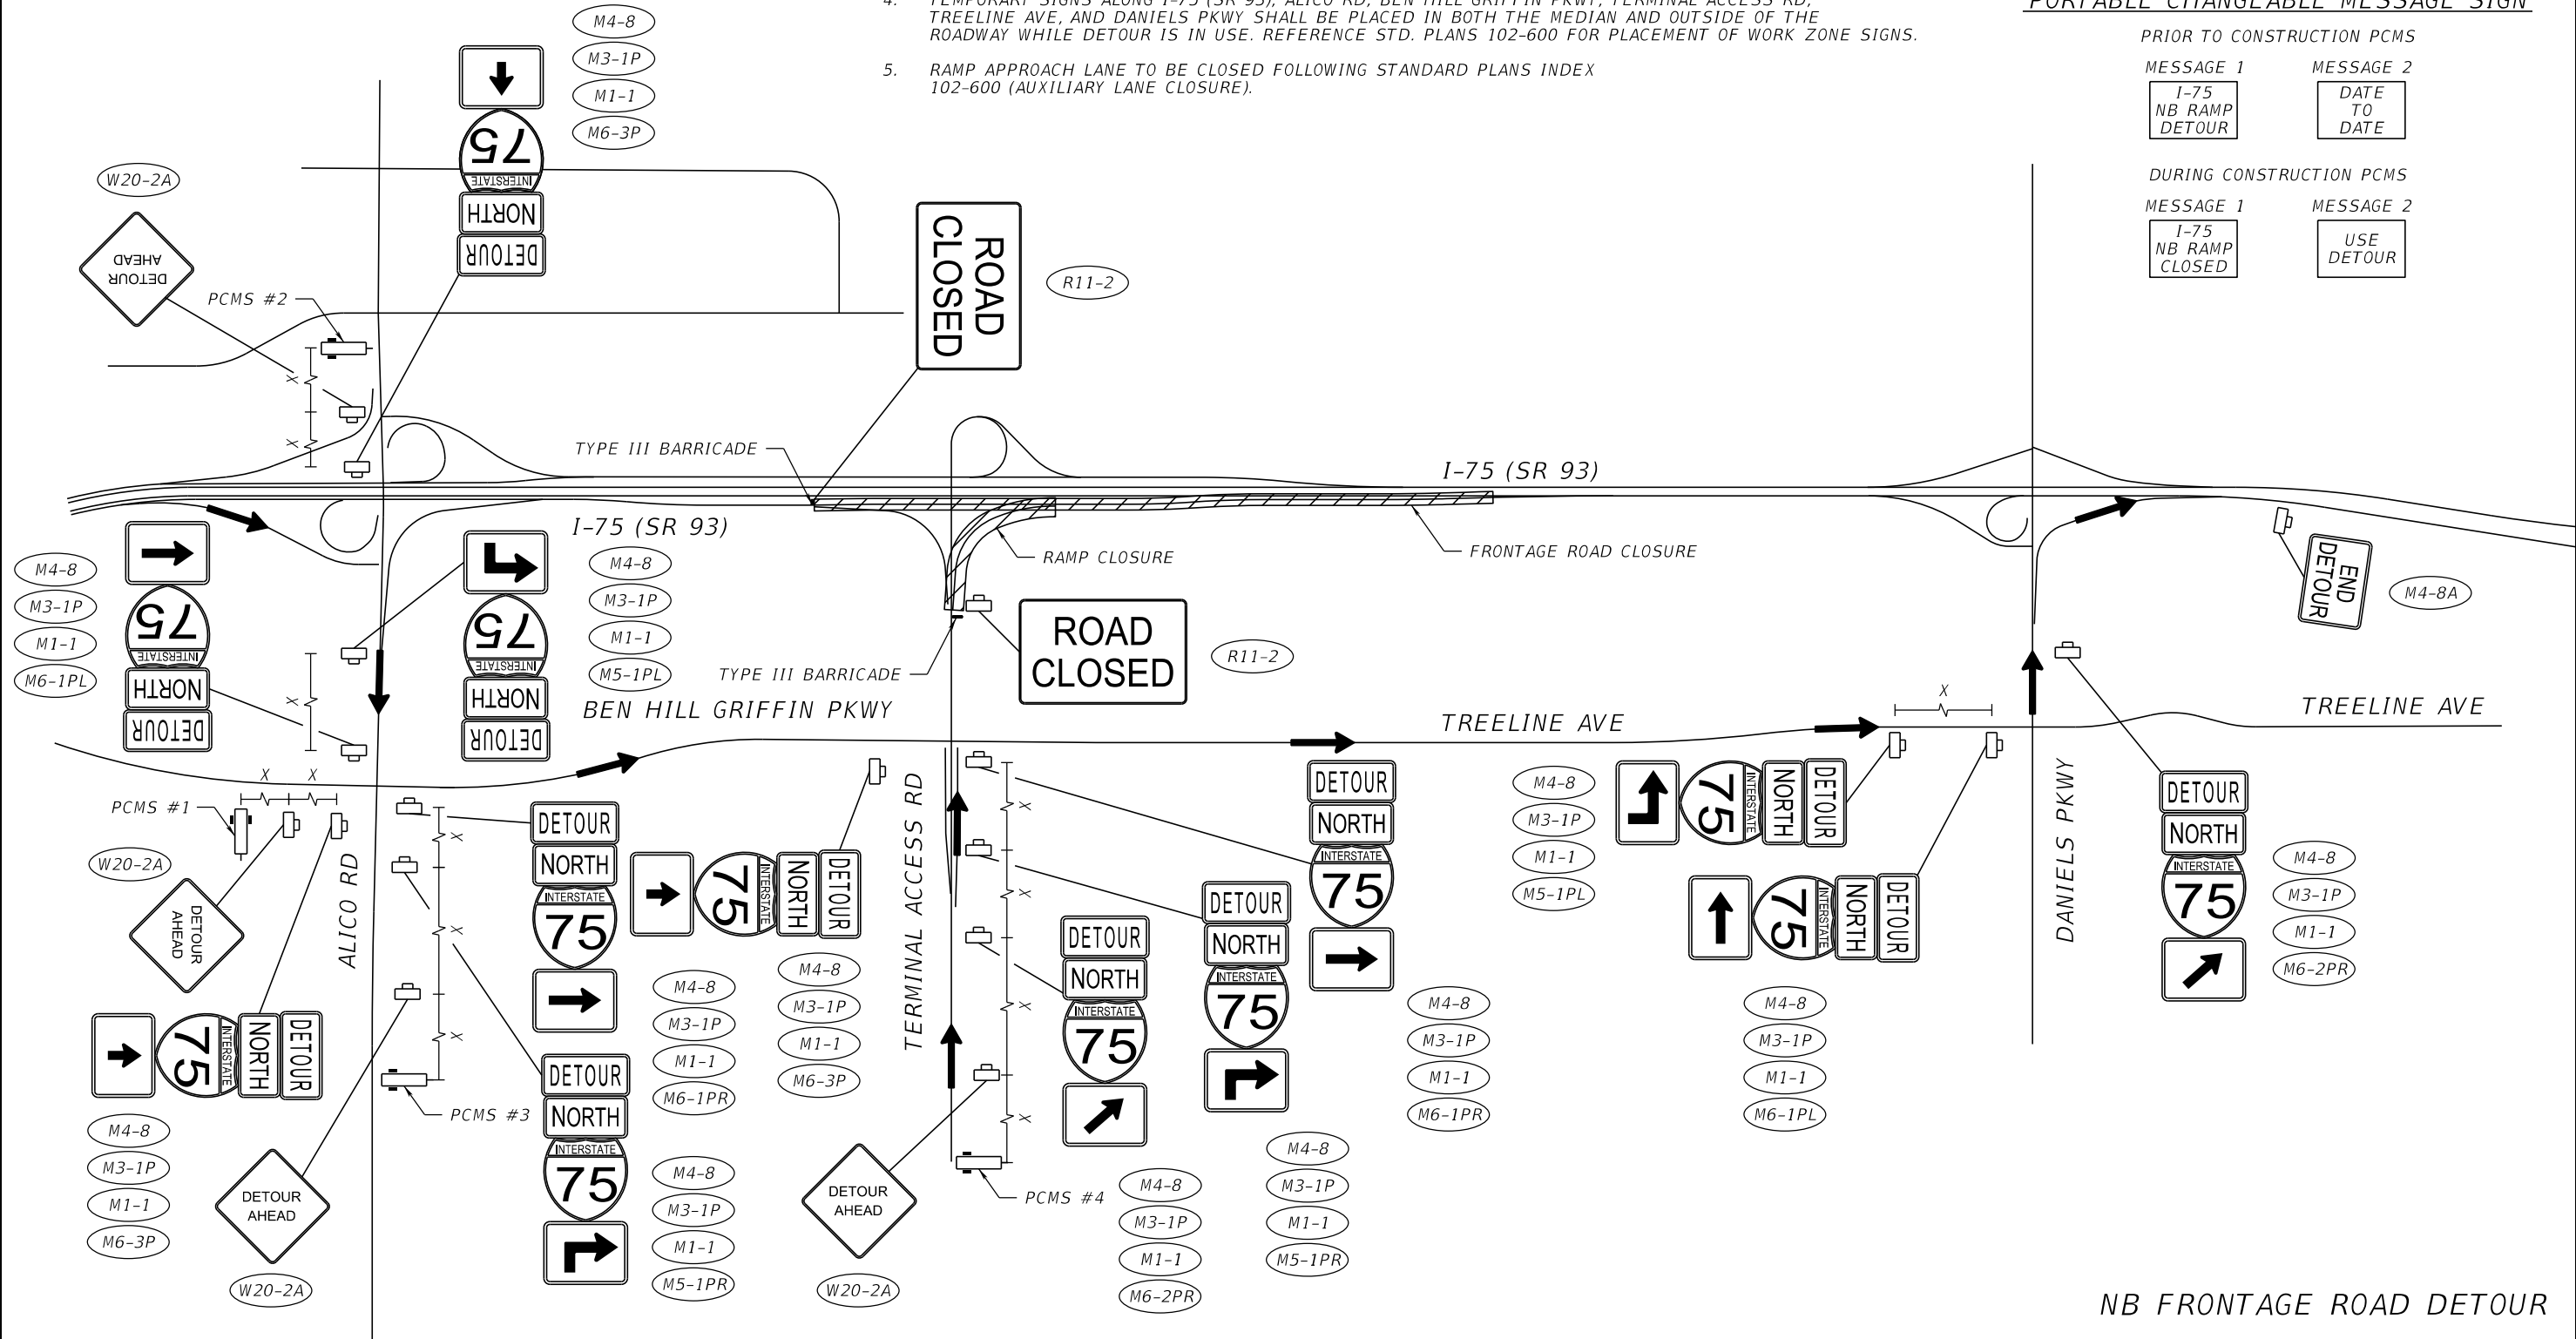



NB FRONTAGE ROAD DETOUR

REVISIONS				ENGINEER OF RECORD		STATE OF FLORIDA DEPARTMENT OF TRANSPORTATION			TEMPORARY TRAFFIC CONTROL PLAN	SHEET NO. 39
DATE	DESCRIPTION	DATE	DESCRIPTION	JAMES M. WINTER, JR., P.E. LICENSE NUMBER: 55514 SCALAR CONSULTING GROUP, LLC 12620 TELECOM DRIVE TEMPLE TERRACE, FLORIDA 33637		ROAD NO.	COUNTY	FINANCIAL PROJECT ID		
						SR 93	LEE	452793-1-52-01		

THE OFFICIAL RECORD OF THIS SHEET IS THE ELECTRONIC FILE DIGITALLY SIGNED AND SEALED UNDER RULE 61G15-23.004, F.A.C.

NB I-75 (SR 93) DETOUR NOTES

1. DETOUR TO BE UTILIZED DURING ALLOWABLE NIGHT TIME CLOSURES SPECIFIED IN THE TCP NOTES AND IS TO BE IMPLEMENTED FOR WORK ON THE RAMPS. RAMP CLOSURES ARE TO FOLLOW THE SAME RESTRICTIONS AS SINGLE LANE CLOSURES ON I-75 (SR 93).
2. ARROWS REFER TO TRAFFIC FLOW DIRECTION ONLY, NOT PAVEMENT MARKINGS.
3. PCMS ARE TO BE PLACED IN ACCORDANCE WITH THIS DETAIL PLAN AND SHALL BE FIELD ADJUSTED AS NECESSARY.
4. TEMPORARY SIGNS ALONG TERMINAL ACCESS RD AND TREELINE AVE SHALL BE PLACED IN BOTH THE MEDIAN AND OUTSIDE OF THE ROADWAY WHILE DETOUR IS IN USE. REFERENCE STD. PLANS 102-600 FOR PLACEMENT OF WORK ZONE SIGNS.

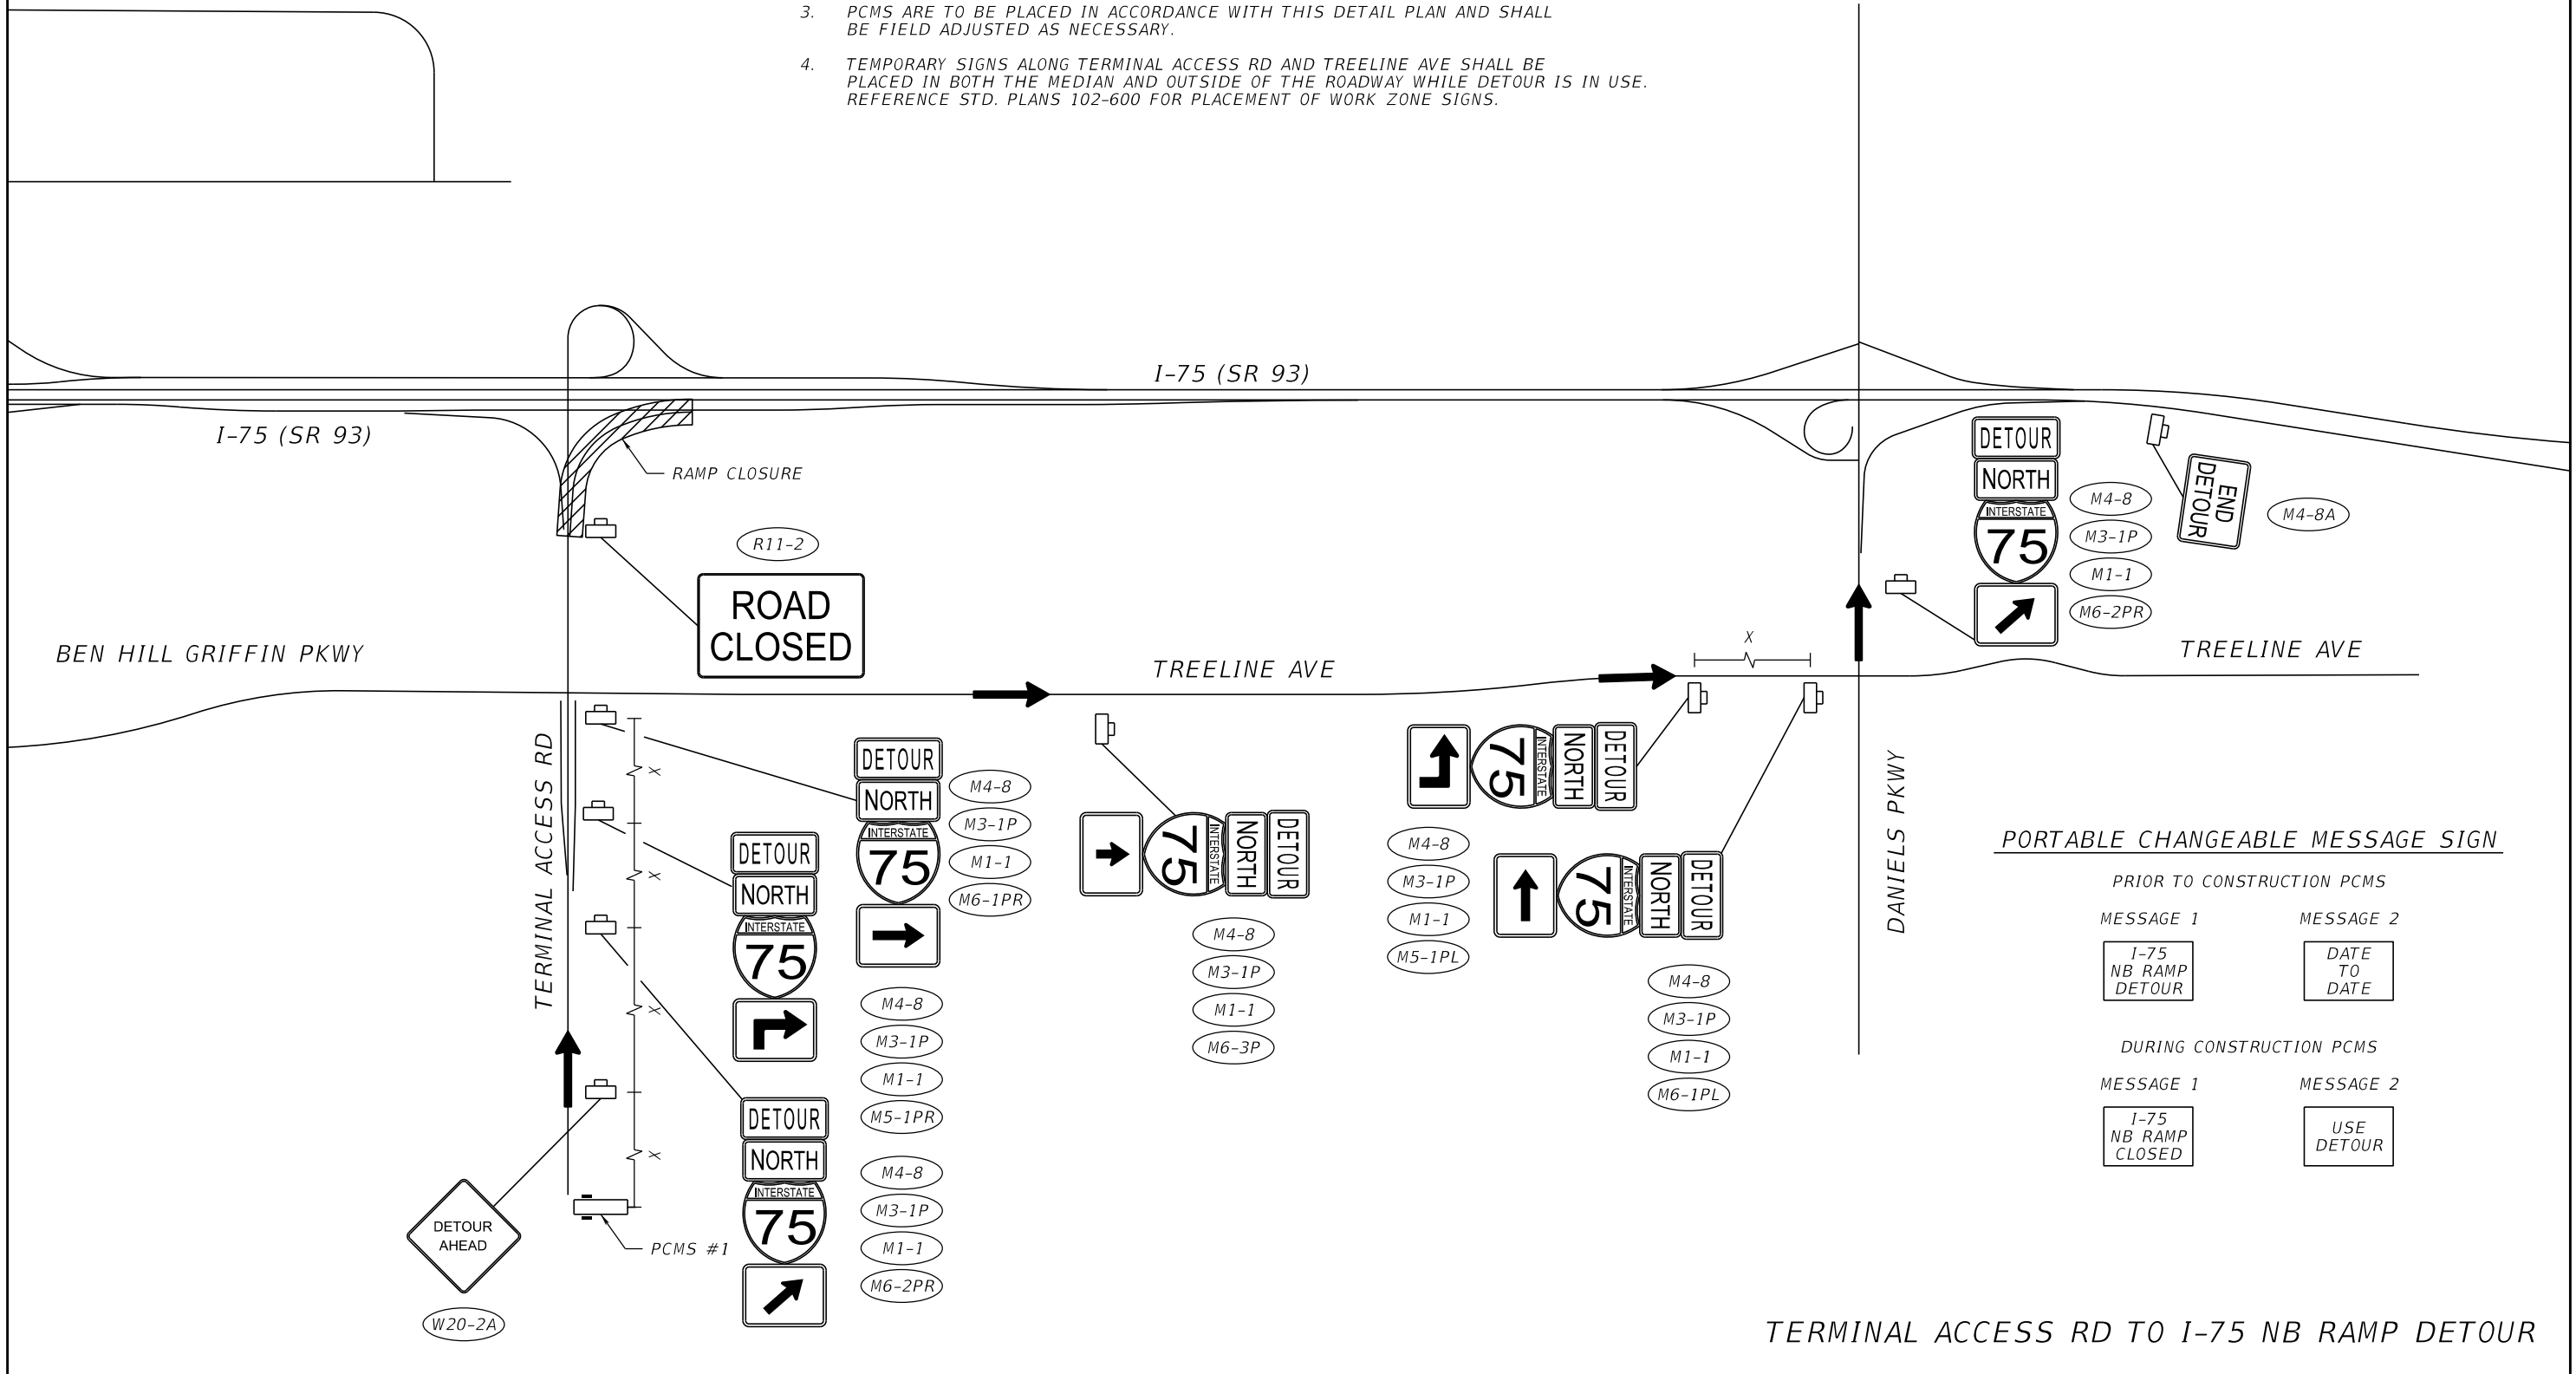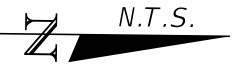

PORTABLE CHANGEABLE MESSAGE SIGN

PRIOR TO CONSTRUCTION PCMS

MESSAGE 1

I-75
NB RAMP
DETOUR

MESSAGE 2

DATE
TO
DATE

DURING CONSTRUCTION PCMS

MESSAGE 1

I-75
NB RAMP
CLOSED


MESSAGE 2

USE
DETOUR

TERMINAL ACCESS RD TO I-75 NB RAMP DETOUR

REVISIONS				ENGINEER OF RECORD		STATE OF FLORIDA DEPARTMENT OF TRANSPORTATION			TEMPORARY TRAFFIC CONTROL PLAN	SHEET NO. 40
DATE	DESCRIPTION	DATE	DESCRIPTION	JAMES M. WINTER, JR., P.E. LICENSE NUMBER: 55514 SCALAR CONSULTING GROUP, LLC 12620 TELECOM DRIVE TEMPLE TERRACE, FLORIDA 33637		ROAD NO.	COUNTY	FINANCIAL PROJECT ID		
						SR 93	LEE	452793-1-52-01		

THE OFFICIAL RECORD OF THIS SHEET IS THE ELECTRONIC FILE DIGITALLY SIGNED AND SEALED UNDER RULE 61G15-23.004, F.A.C.

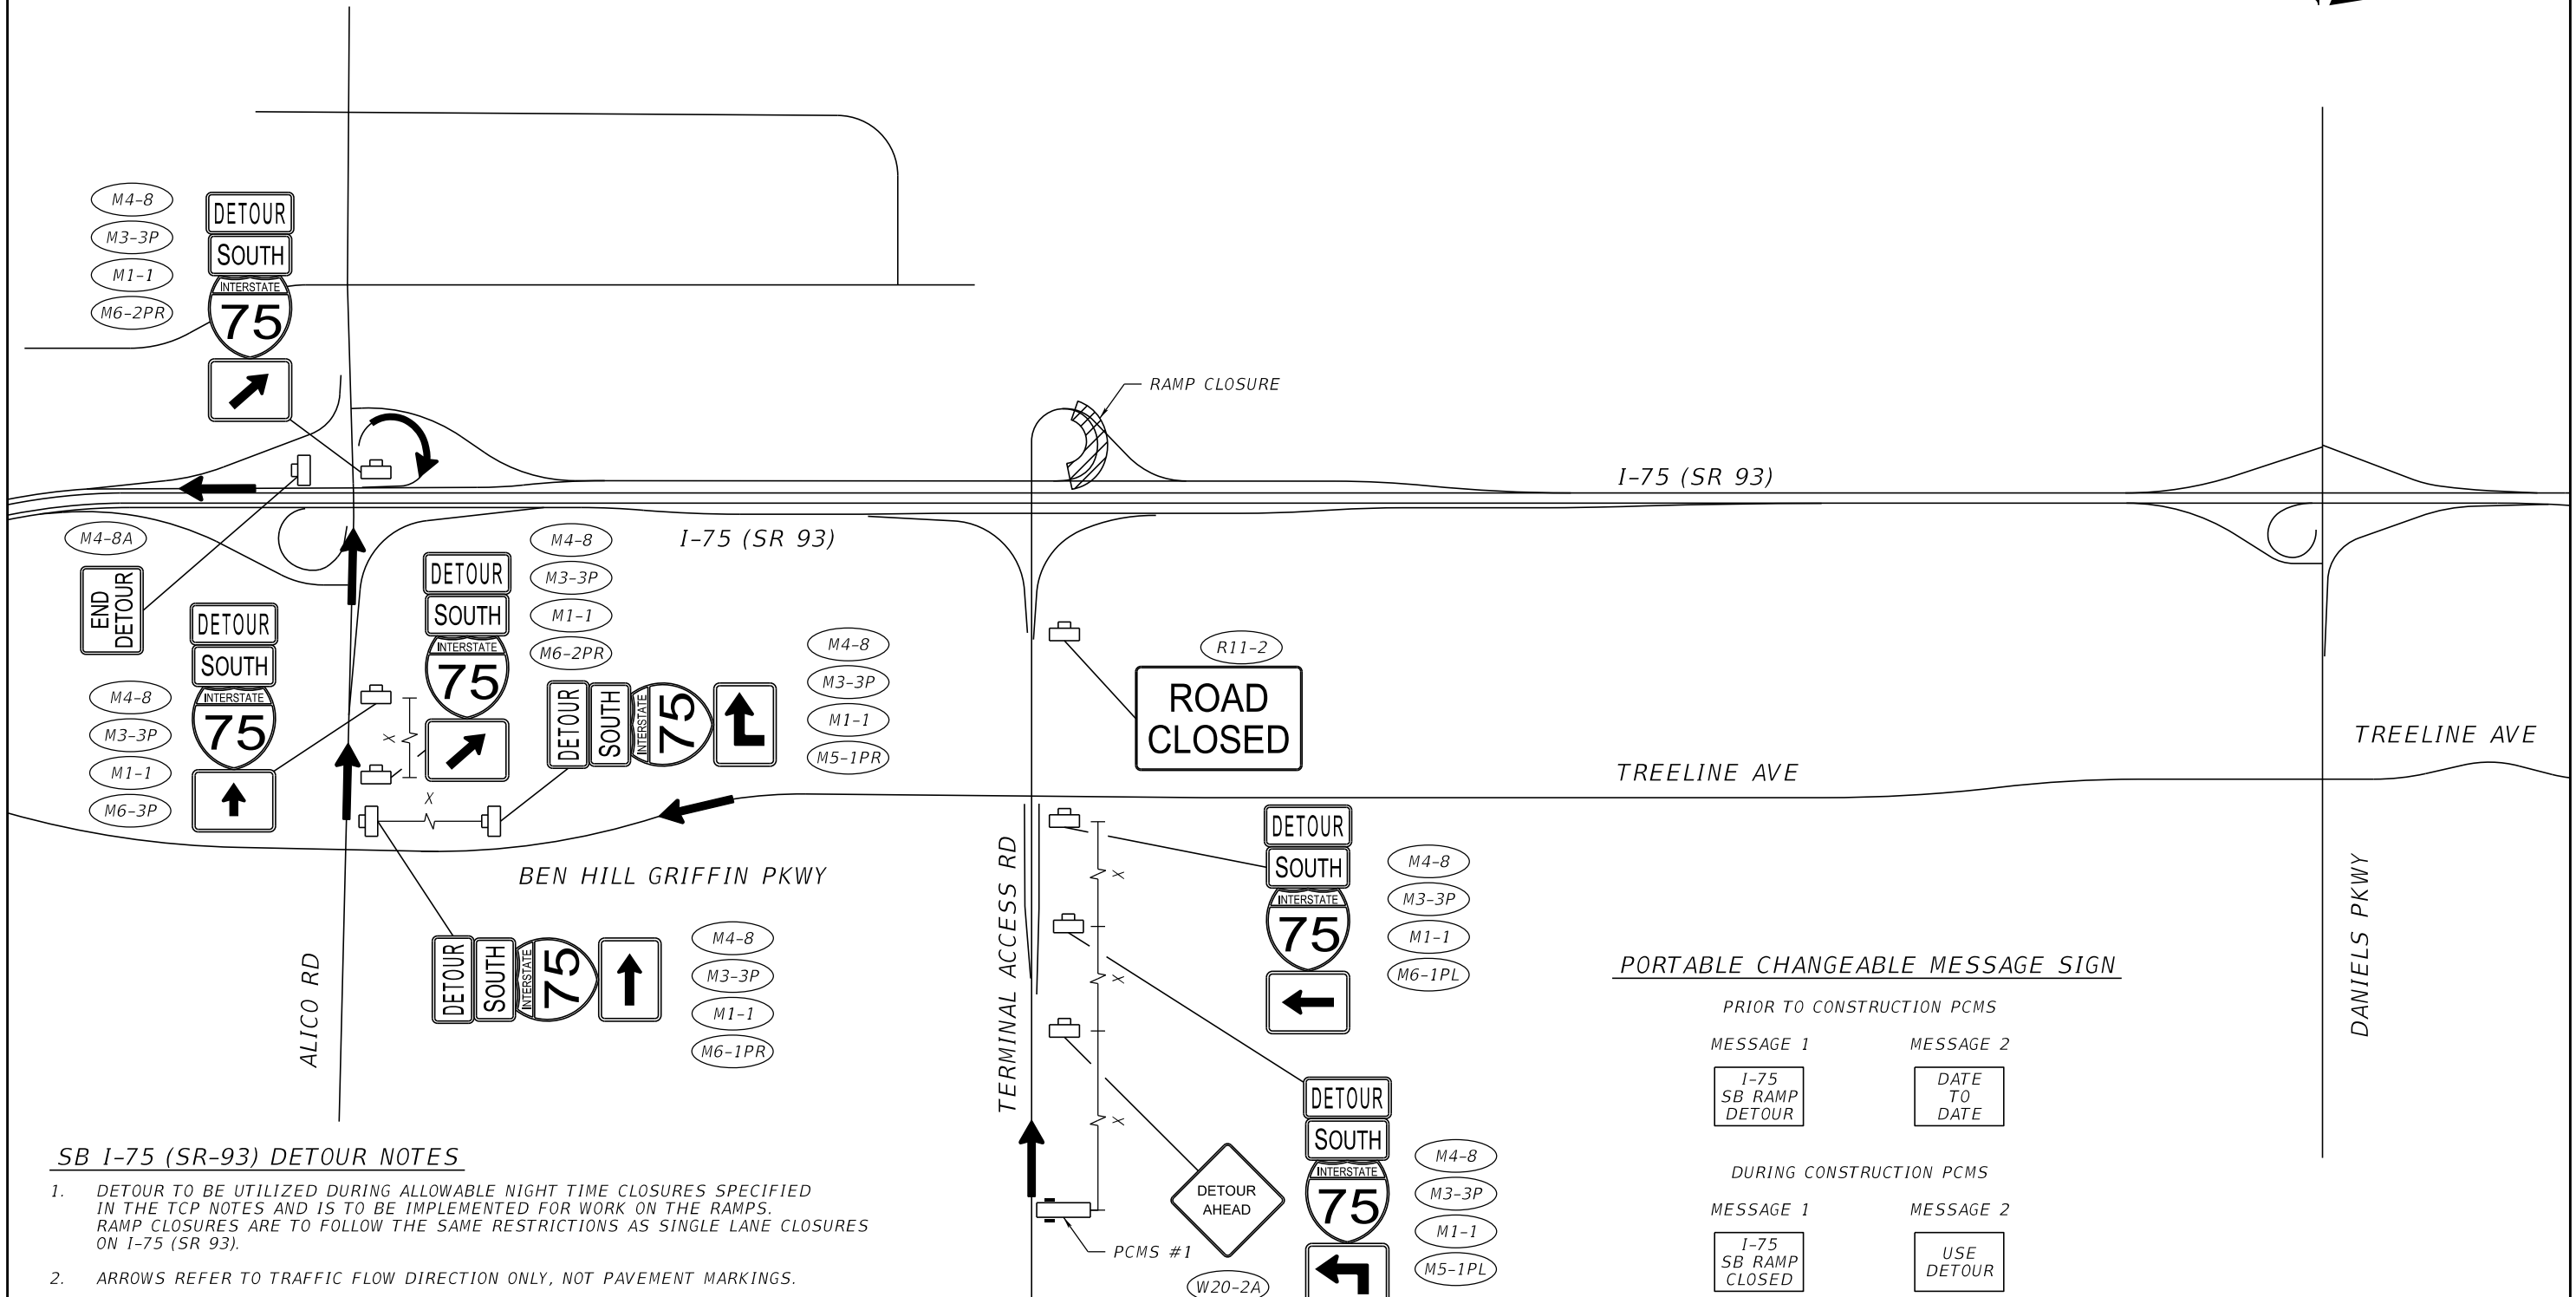

SB I-75 (SR-93) DETOUR NOTES

1. DETOUR TO BE UTILIZED DURING ALLOWABLE NIGHT TIME CLOSURES SPECIFIED IN THE TCP NOTES AND IS TO BE IMPLEMENTED FOR WORK ON THE RAMPS. RAMP CLOSURES ARE TO FOLLOW THE SAME RESTRICTIONS AS SINGLE LANE CLOSURES ON I-75 (SR 93).
2. ARROWS REFER TO TRAFFIC FLOW DIRECTION ONLY, NOT PAVEMENT MARKINGS.
3. PCMS ARE TO BE PLACED IN ACCORDANCE WITH THIS DETAIL PLAN AND SHALL BE FIELD ADJUSTED AS NECESSARY.
4. TEMPORARY SIGNS ALONG TERMINAL ACCESS RD, BEN HILL GRIFFIN PKWY, AND ALICO RD SHALL BE PLACED IN BOTH THE MEDIAN AND OUTSIDE OF THE ROADWAY WHILE DETOUR IS IN USE. REFERENCE STD. PLANS 102-600 FOR PLACEMENT OF WORK ZONE SIGNS.
5. RAMP APPROACH LANE TO BE CLOSED FOLLOWING STANDARD PLANS INDEX 102-600 (AUXILIARY LANE CLOSURE).

PORTABLE CHANGEABLE MESSAGE SIGN

PRIOR TO CONSTRUCTION PCMS

MESSAGE 1	MESSAGE 2
I-75 SB RAMP DETOUR	DATE TO DATE


DURING CONSTRUCTION PCMS

MESSAGE 1	MESSAGE 2
I-75 SB RAMP CLOSED	USE DETOUR


TERMINAL ACCESS RD TO I-75 SB RAMP DETOUR

REVISIONS				ENGINEER OF RECORD		STATE OF FLORIDA DEPARTMENT OF TRANSPORTATION			TEMPORARY TRAFFIC CONTROL PLAN	SHEET NO. 41
DATE	DESCRIPTION	DATE	DESCRIPTION	JAMES M. WINTER, JR., P.E. LICENSE NUMBER: 55514 SCALAR CONSULTING GROUP, LLC 12620 TELECOM DRIVE TEMPLE TERRACE, FLORIDA 33637		ROAD NO.	COUNTY	FINANCIAL PROJECT ID		
						SR 93	LEE	452793-1-52-01		


1"=100'

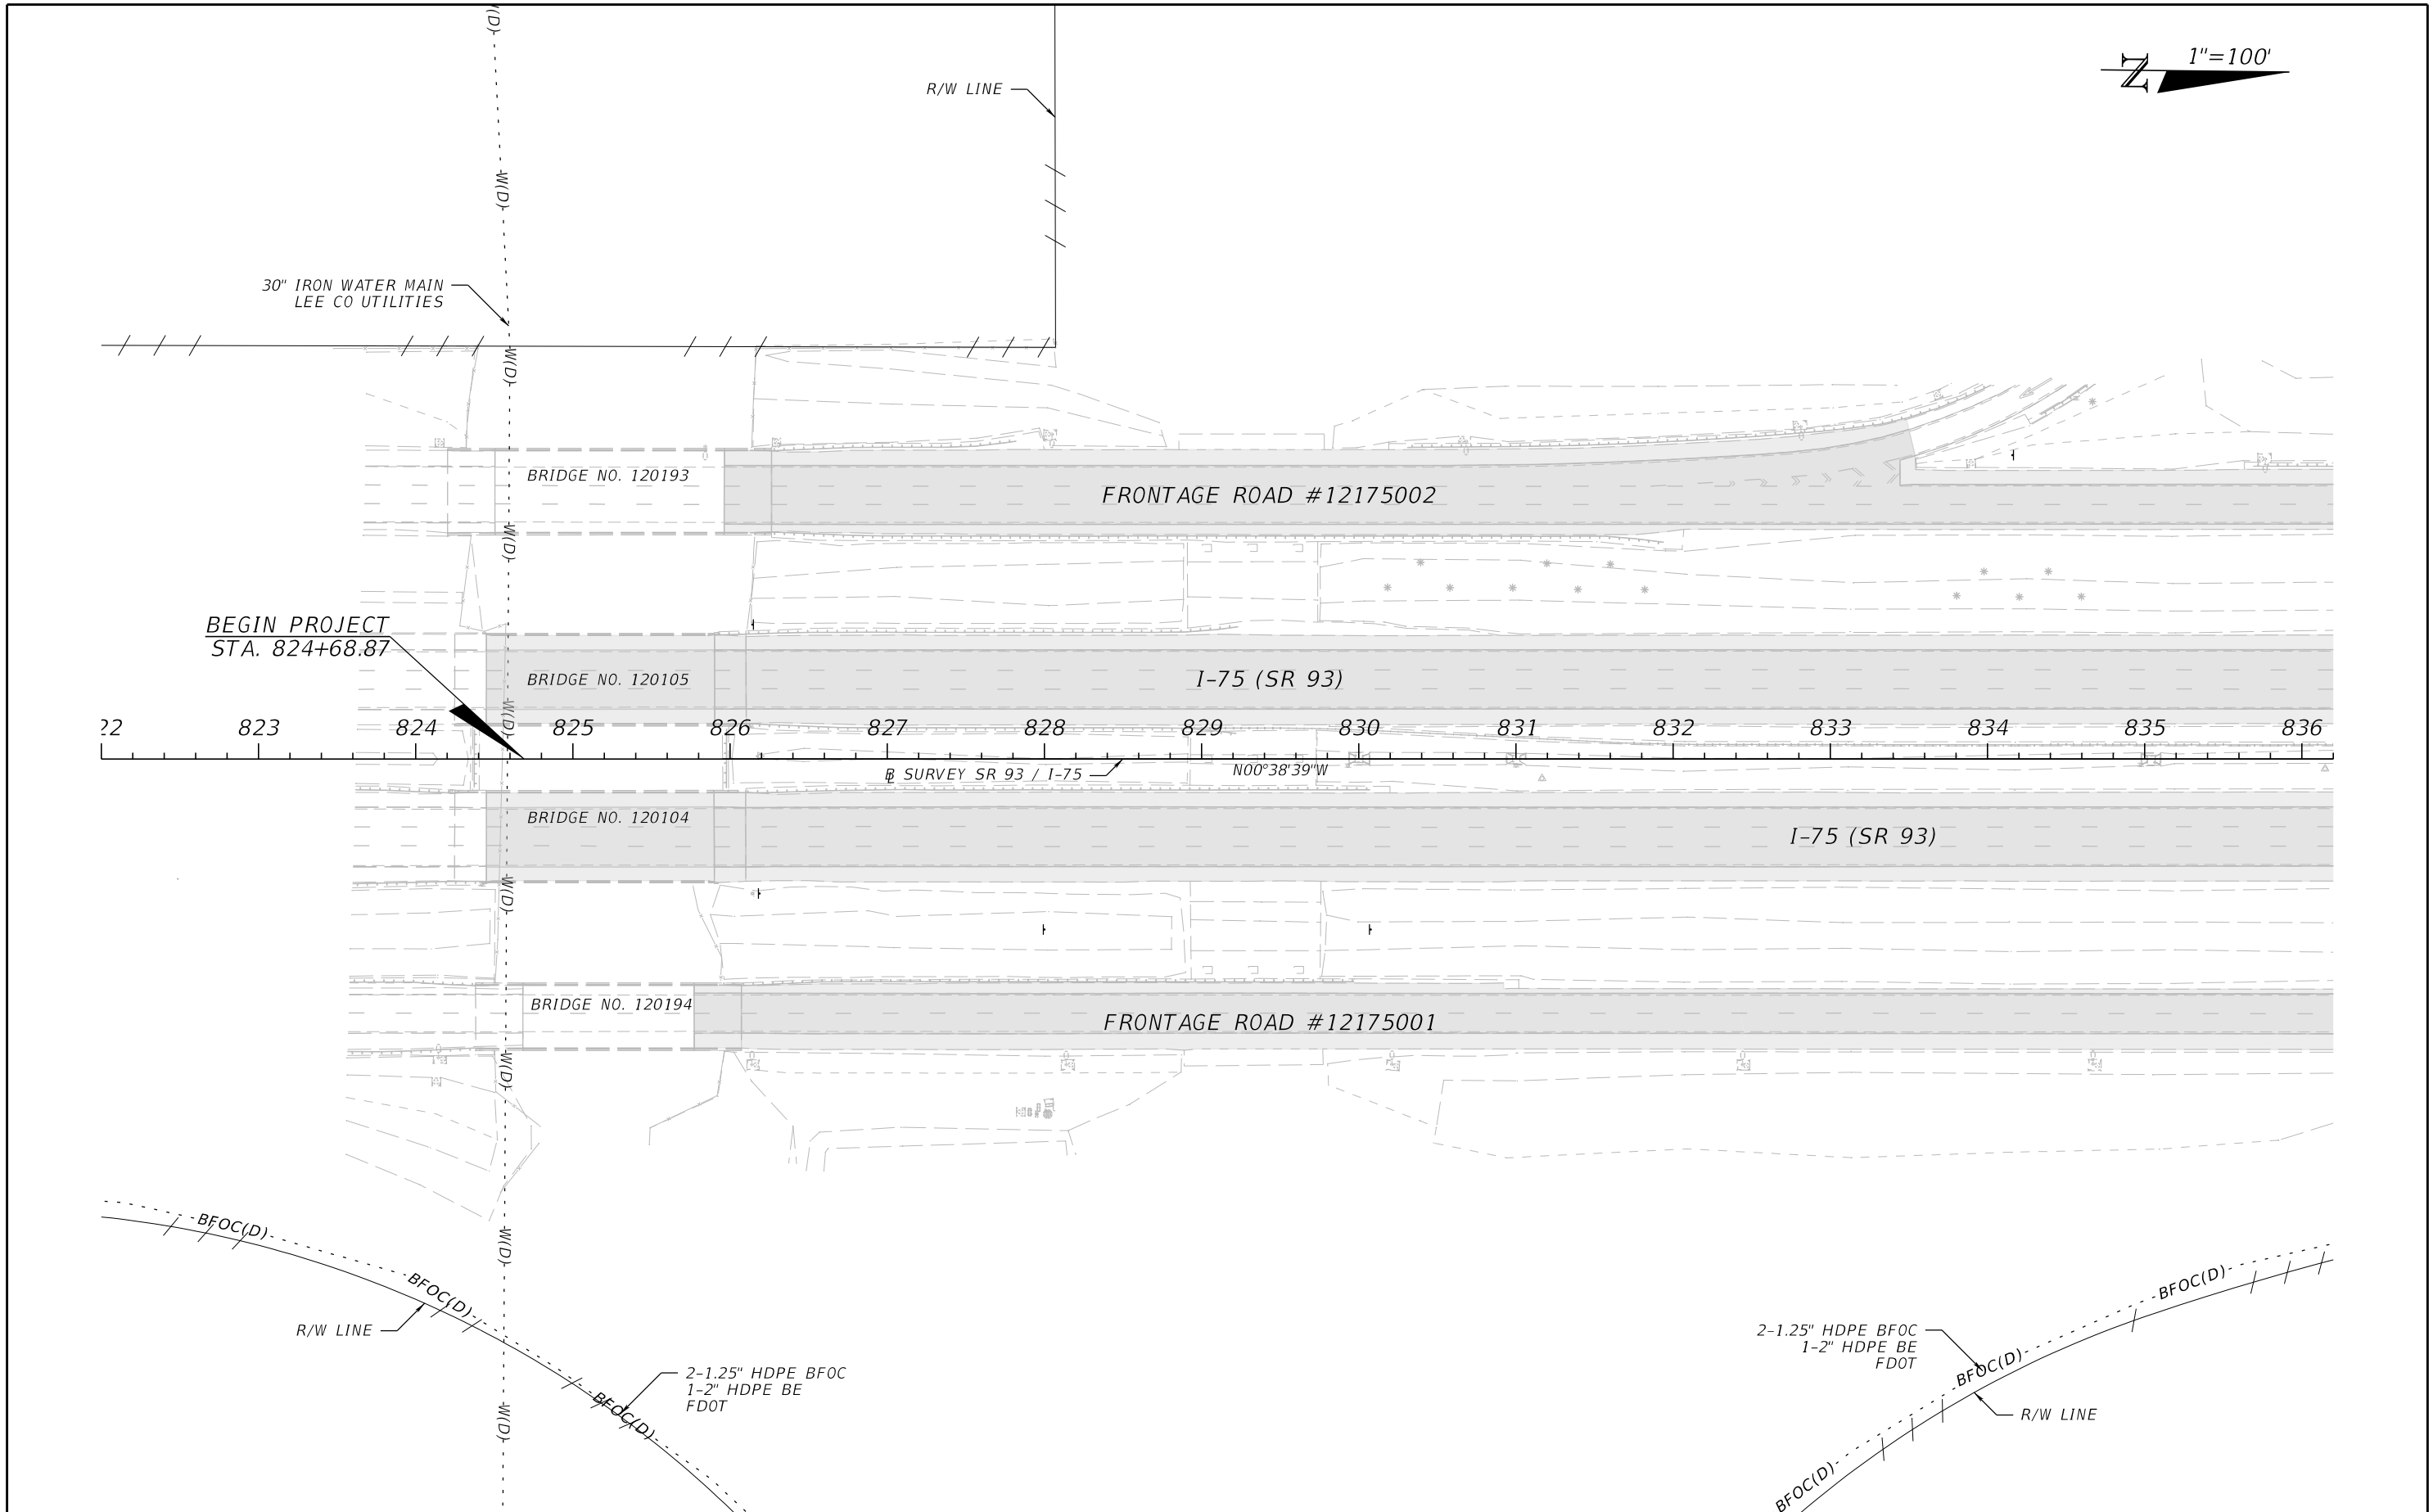


REVISIONS				ENGINEER OF RECORD		STATE OF FLORIDA DEPARTMENT OF TRANSPORTATION			UTILITY ADJUSTMENTS (1)	SHEET NO.
DATE	DESCRIPTION	DATE	DESCRIPTION	JAMES M. WINTER, JR., P.E. LICENSE NUMBER: 55514 SCALAR CONSULTING GROUP, LLC 12620 TELECOM DRIVE TEMPLE TERRACE, FLORIDA 33637		ROAD NO.	COUNTY	FINANCIAL PROJECT ID		
						SR 93	LEE	452793-1-52-01		42

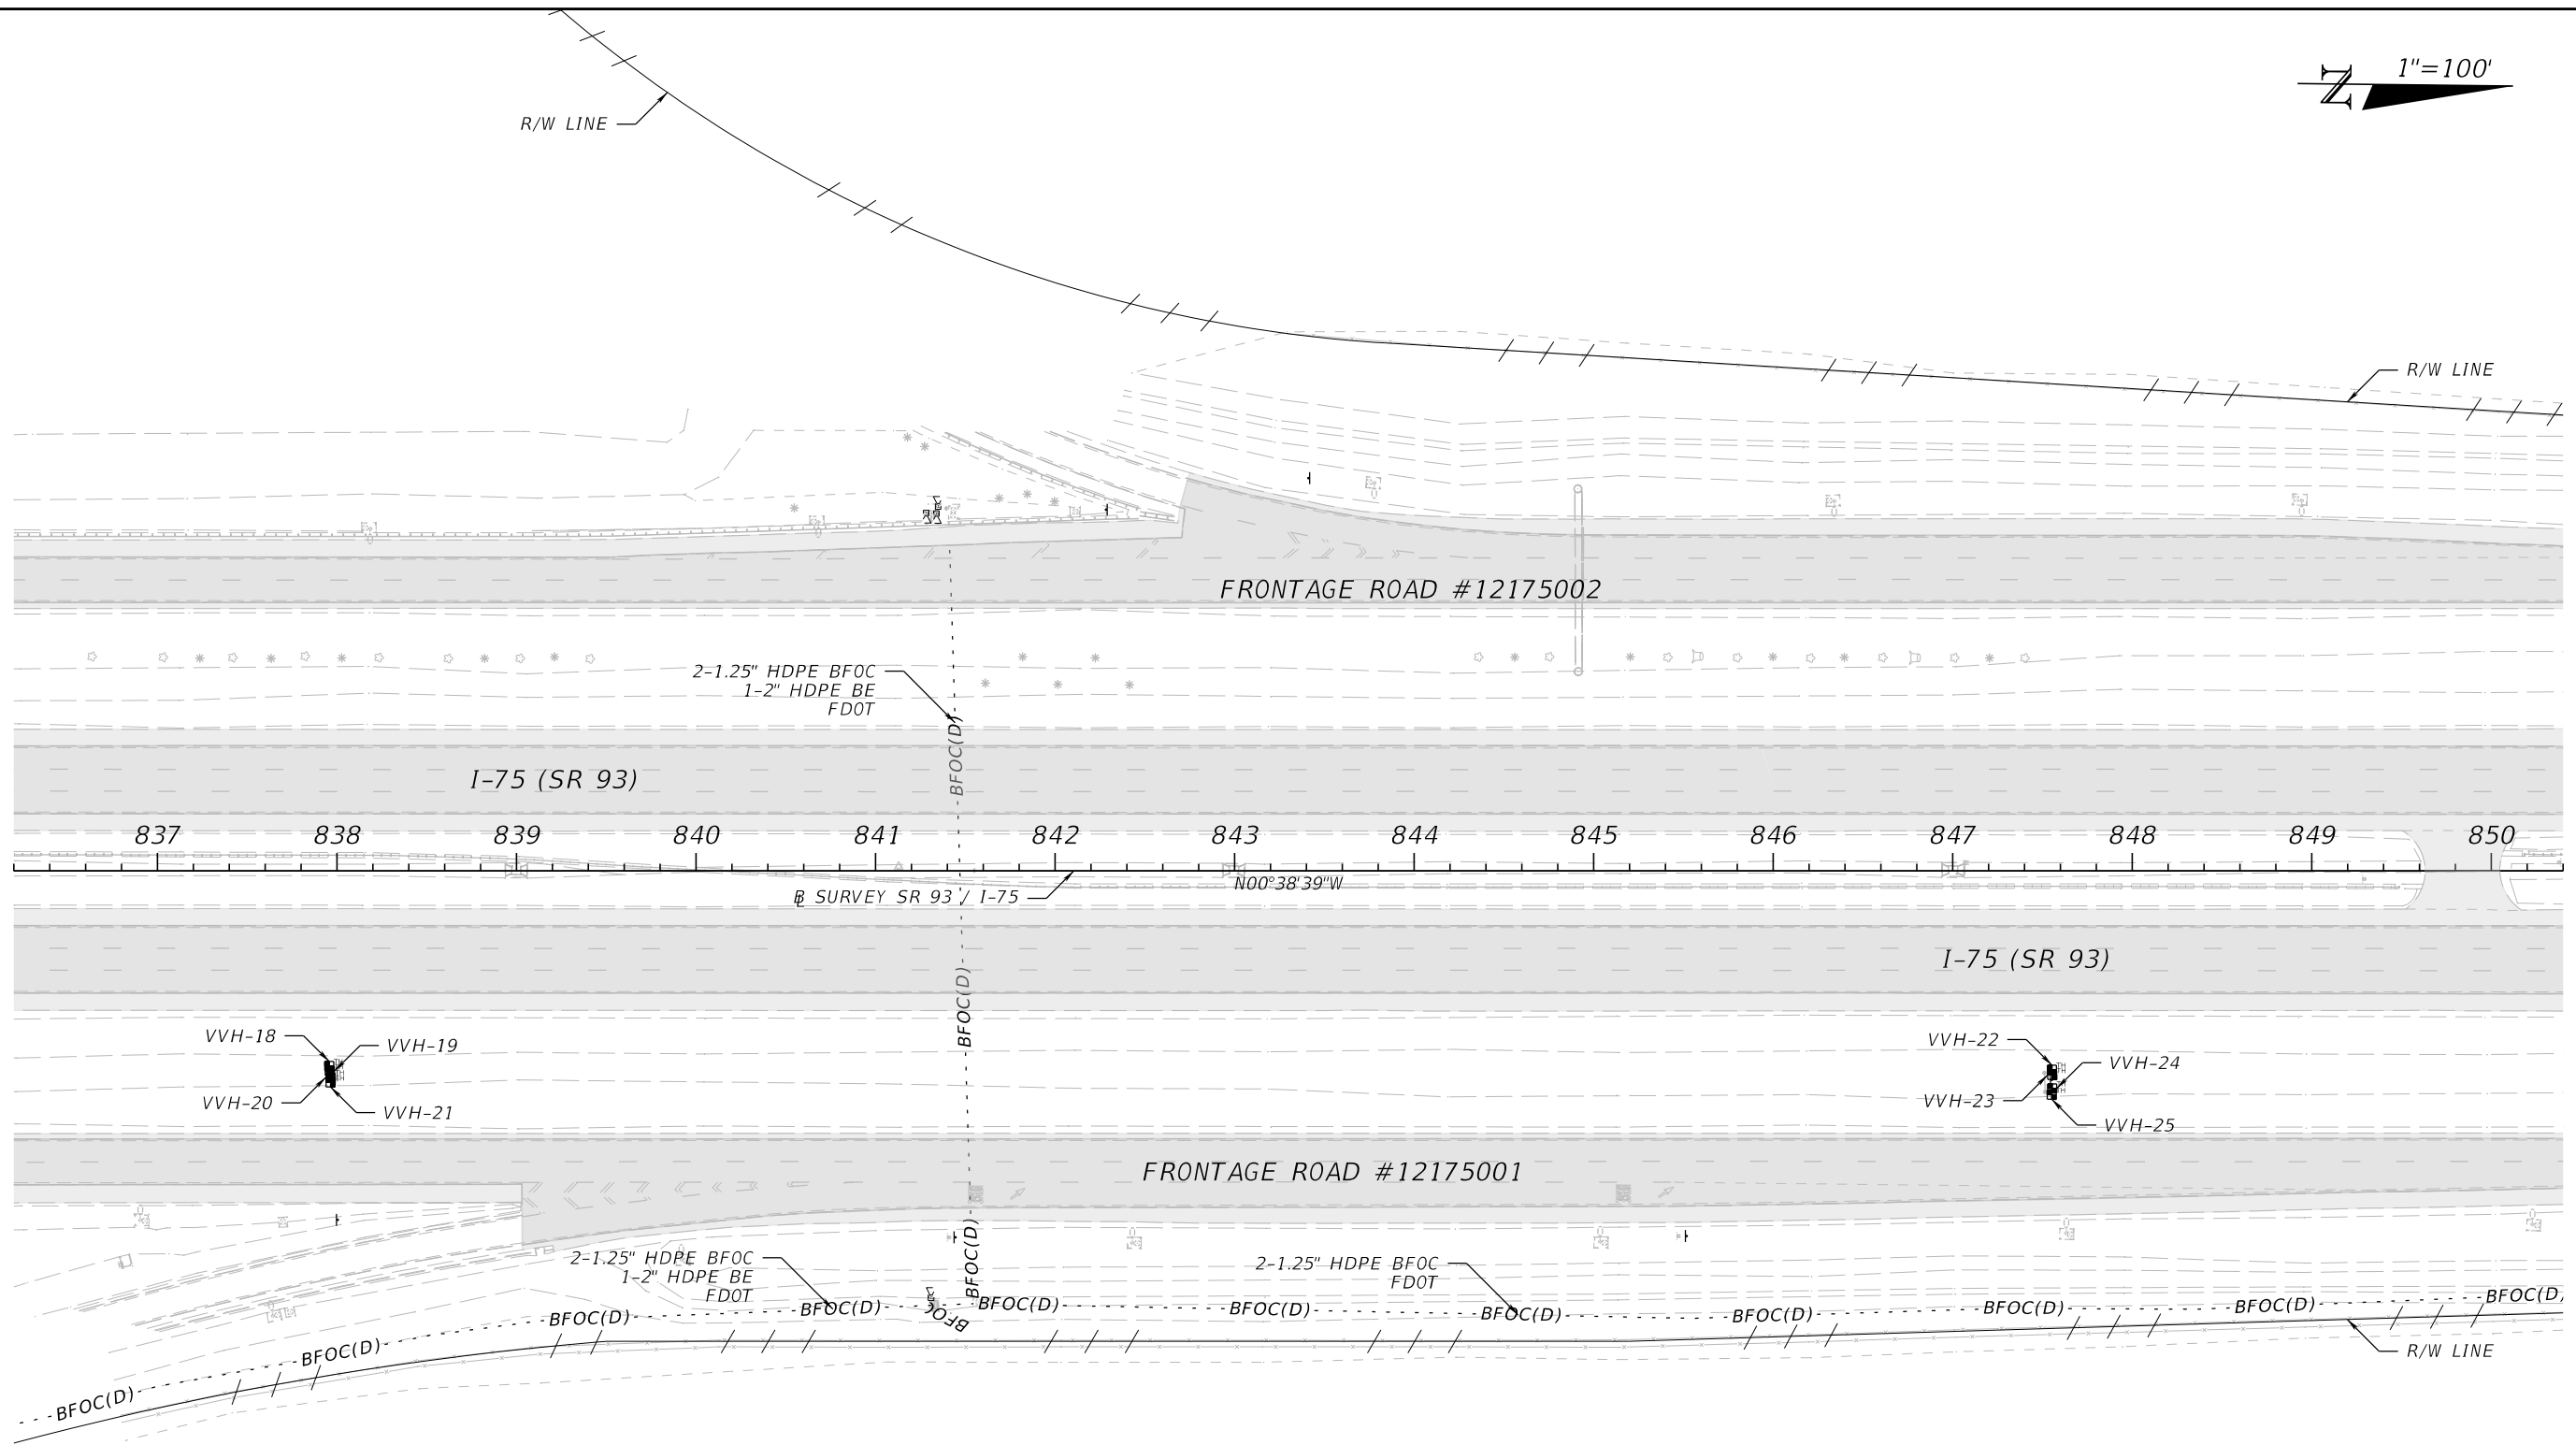


REVISIONS				ENGINEER OF RECORD		STATE OF FLORIDA DEPARTMENT OF TRANSPORTATION			UTILITY ADJUSTMENTS (2)	SHEET NO.
DATE	DESCRIPTION	DATE	DESCRIPTION	JAMES M. WINTER, JR., P.E. LICENSE NUMBER: 55514 SCALAR CONSULTING GROUP, LLC 12620 TELECOM DRIVE TEMPLE TERRACE, FLORIDA 33637		ROAD NO.	COUNTY	FINANCIAL PROJECT ID		
						SR 93	LEE	452793-1-52-01		43

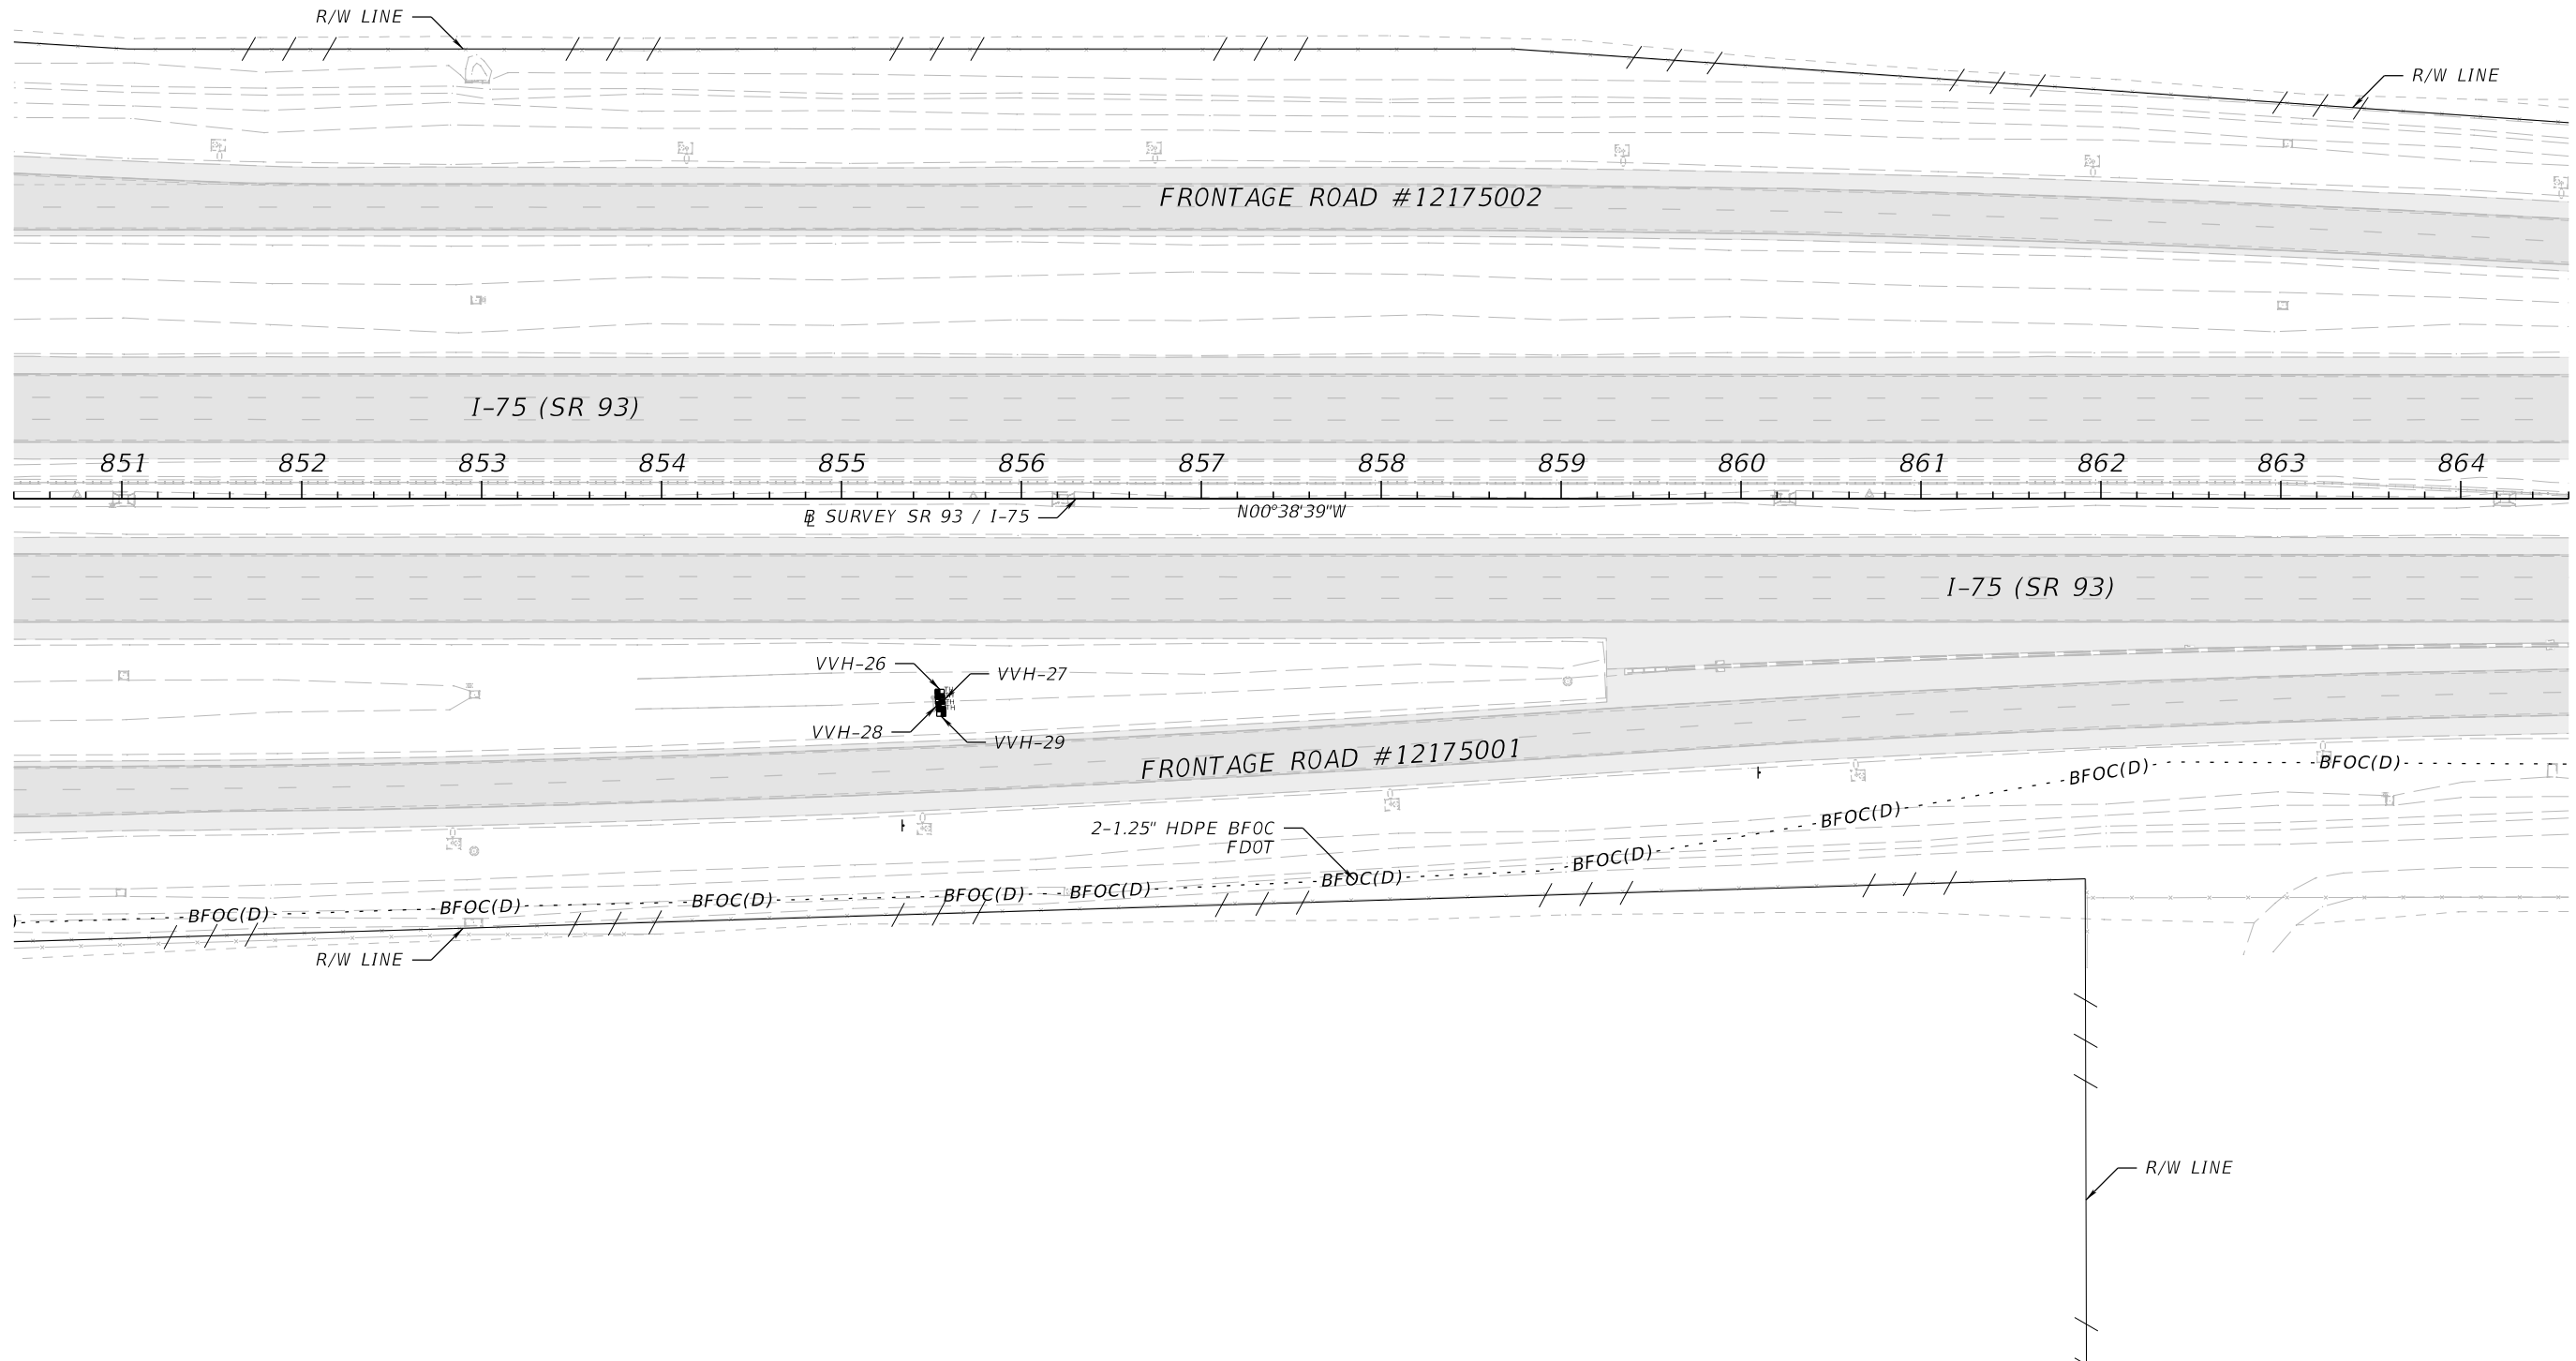


REVISIONS				ENGINEER OF RECORD		STATE OF FLORIDA DEPARTMENT OF TRANSPORTATION			UTILITY ADJUSTMENTS (3)	SHEET NO.
DATE	DESCRIPTION	DATE	DESCRIPTION	JAMES M. WINTER, JR., P.E. LICENSE NUMBER: 55514 SCALAR CONSULTING GROUP, LLC 12620 TELECOM DRIVE TEMPLE TERRACE, FLORIDA 33637		ROAD NO.	COUNTY	FINANCIAL PROJECT ID		
						SR 93	LEE	452793-1-52-01		44

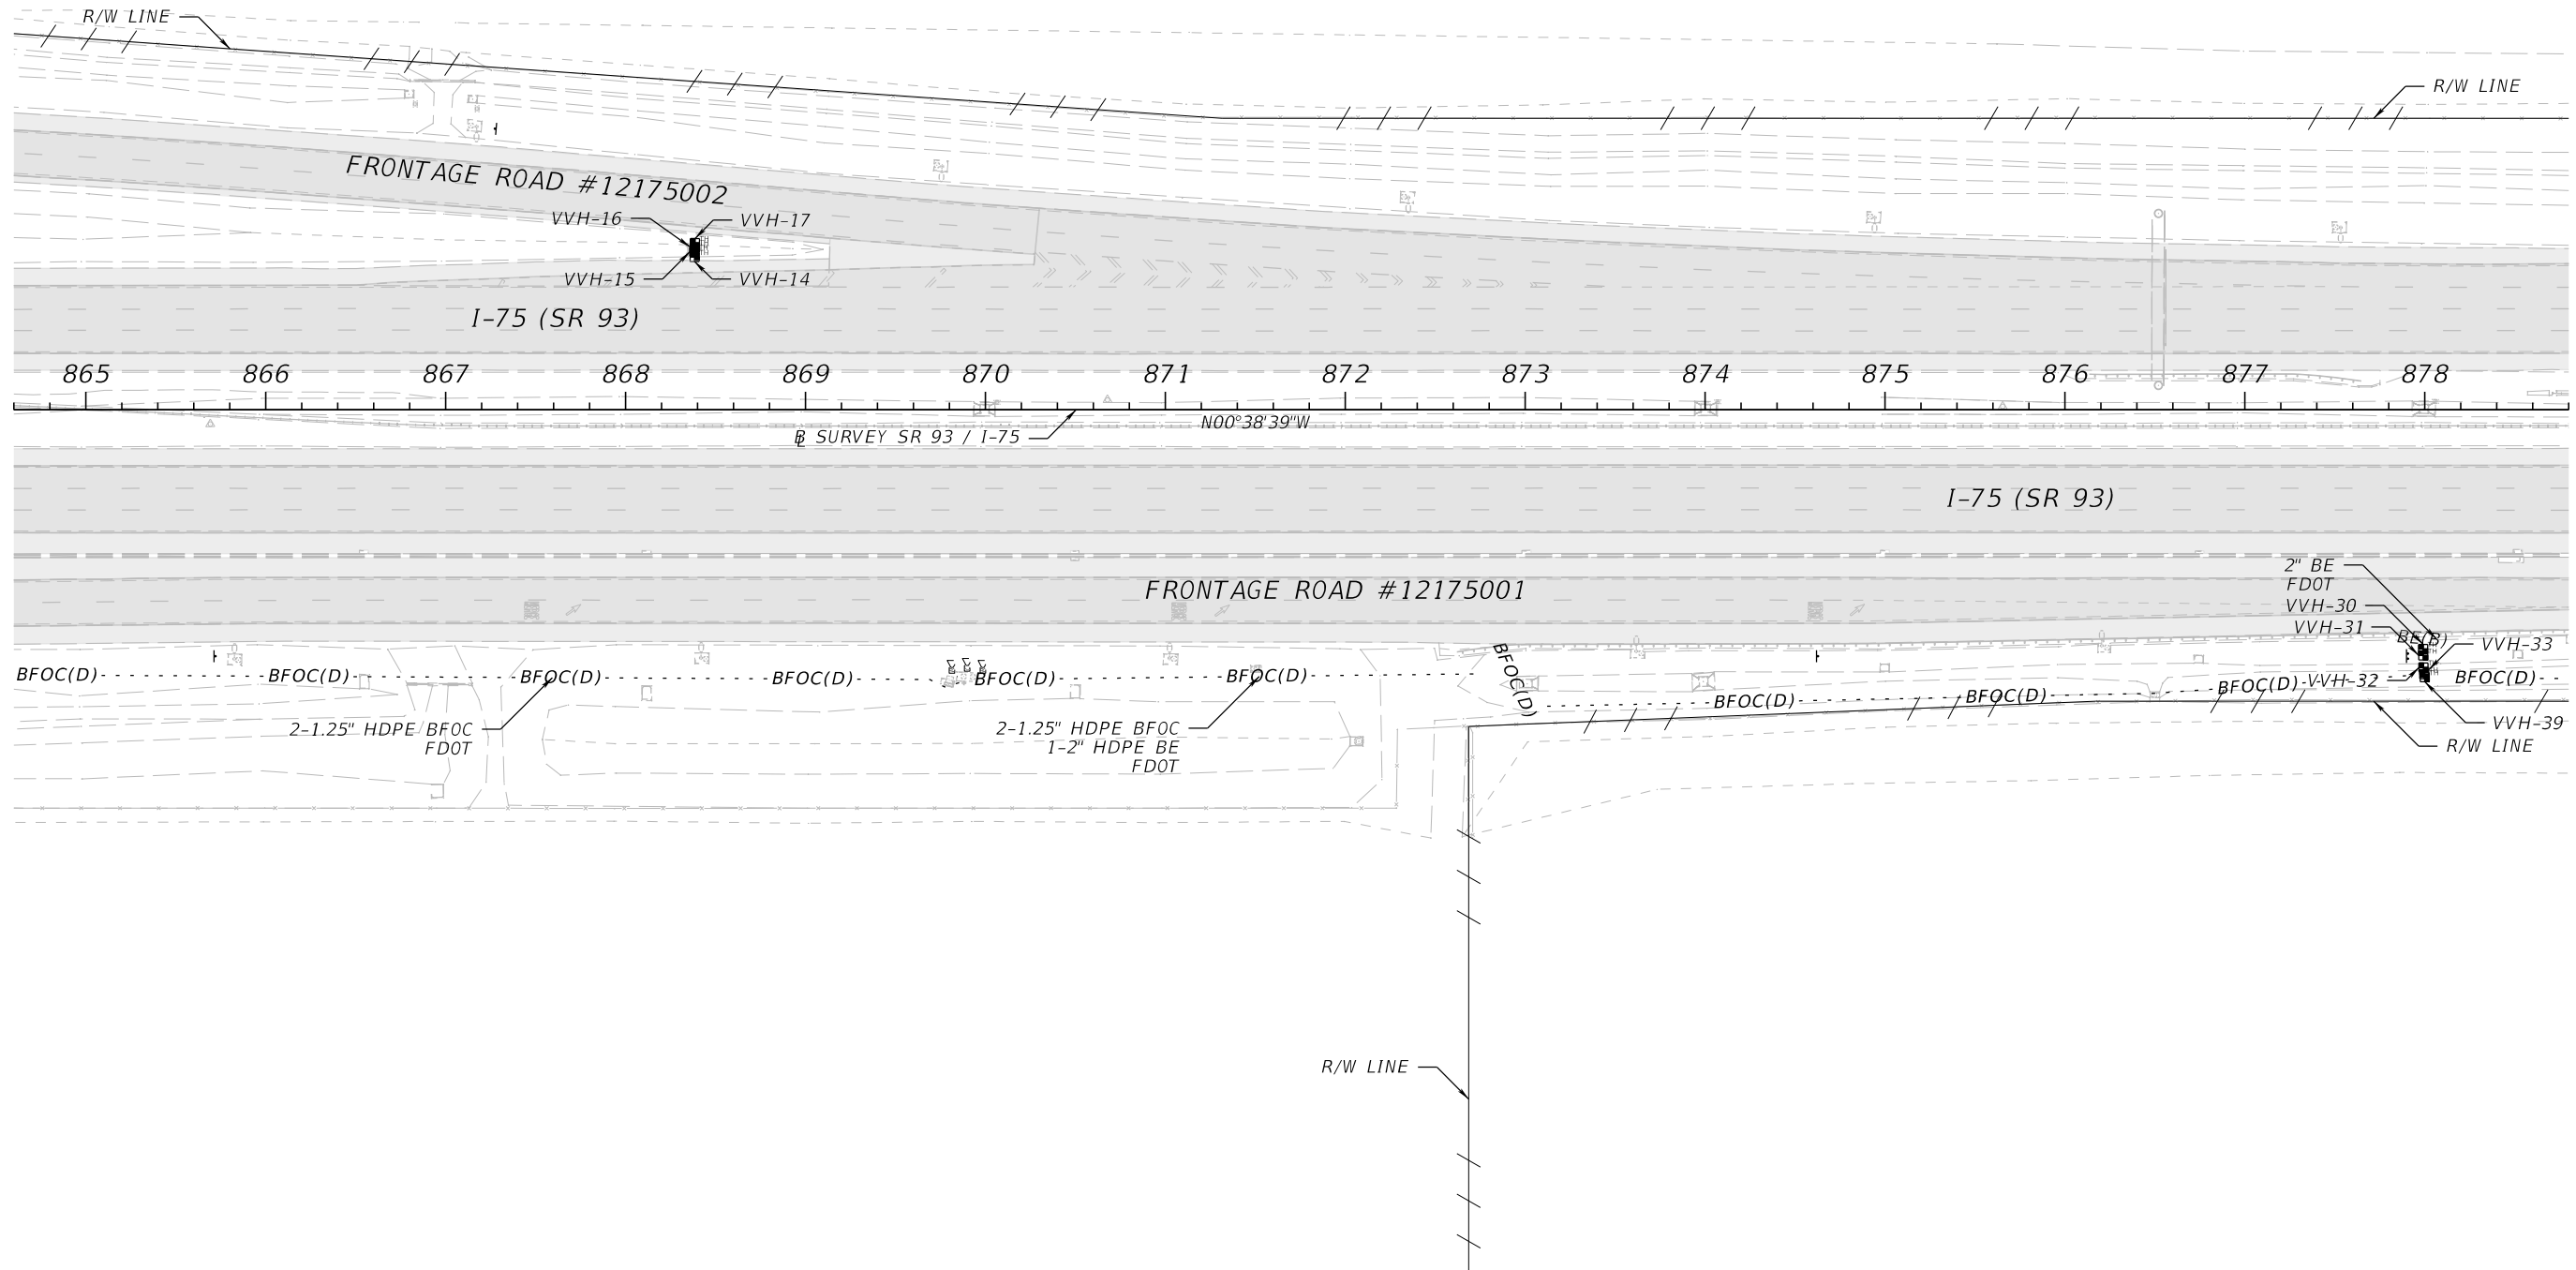


REVISIONS				ENGINEER OF RECORD	STATE OF FLORIDA DEPARTMENT OF TRANSPORTATION			UTILITY ADJUSTMENTS (4)	SHEET NO.
DATE	DESCRIPTION	DATE	DESCRIPTION	JAMES M. WINTER, JR., P.E. LICENSE NUMBER: 55514 SCALAR CONSULTING GROUP, LLC 12620 TELECOM DRIVE TEMPLE TERRACE, FLORIDA 33637	ROAD NO.	COUNTY	FINANCIAL PROJECT ID		45
					SR 93	LEE	452793-1-52-01		

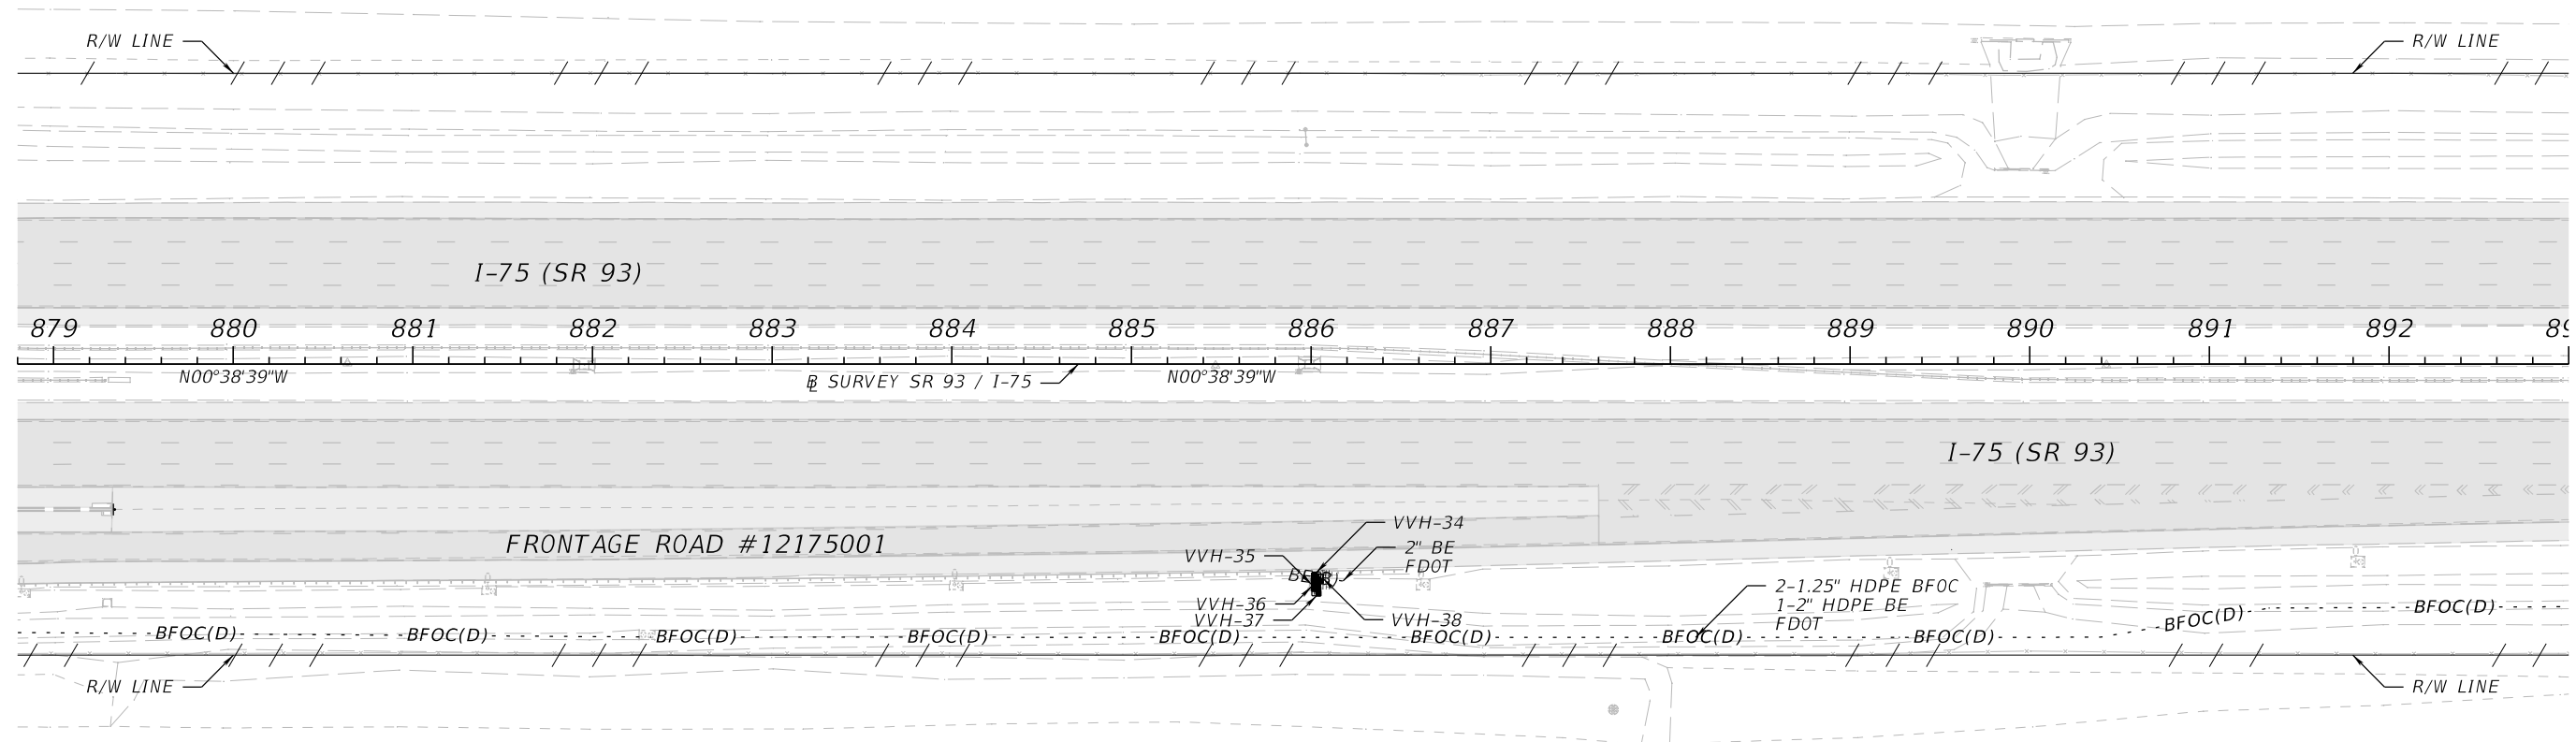


REVISIONS				ENGINEER OF RECORD	STATE OF FLORIDA DEPARTMENT OF TRANSPORTATION			UTILITY ADJUSTMENTS (5)	SHEET NO.
DATE	DESCRIPTION	DATE	DESCRIPTION	JAMES M. WINTER, JR., P.E. LICENSE NUMBER: 55514 SCALAR CONSULTING GROUP, LLC 12620 TELECOM DRIVE TEMPLE TERRACE, FLORIDA 33637	ROAD NO.	COUNTY	FINANCIAL PROJECT ID		46
					SR 93	LEE	452793-1-52-01		

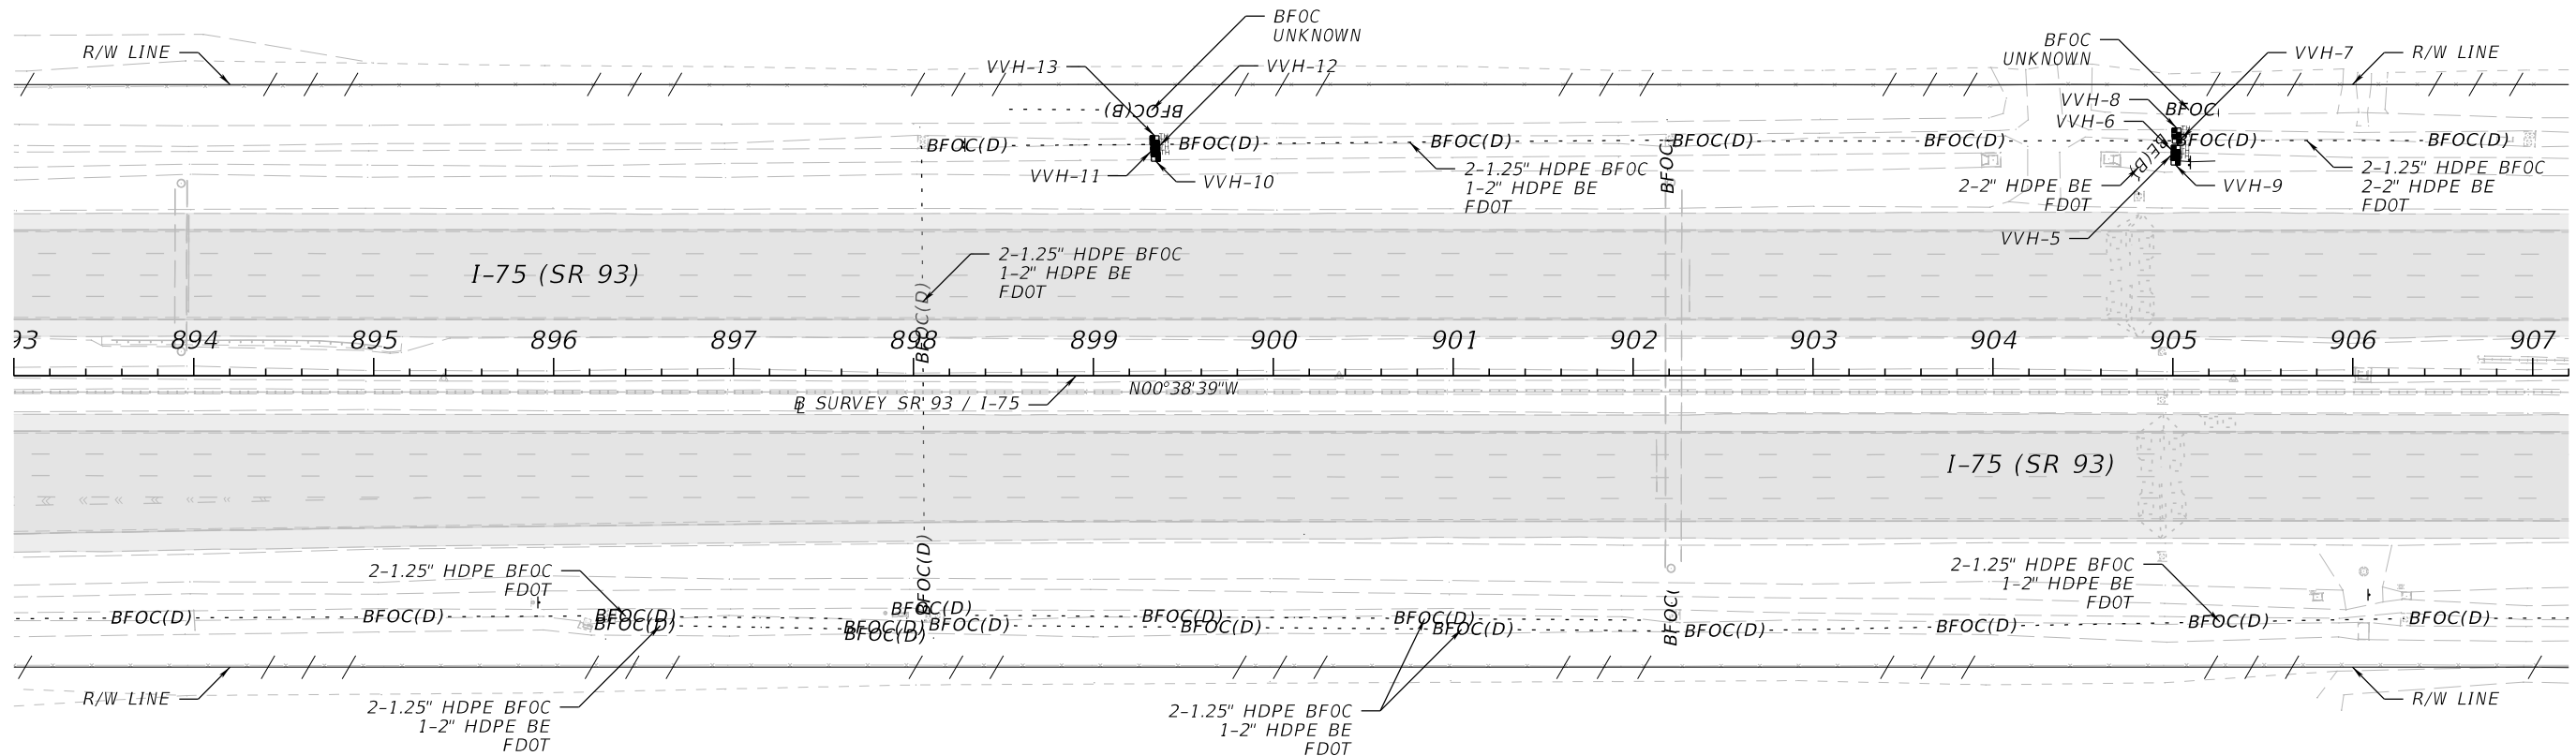


REVISIONS				ENGINEER OF RECORD	STATE OF FLORIDA DEPARTMENT OF TRANSPORTATION			UTILITY ADJUSTMENTS (6)	SHEET NO.
DATE	DESCRIPTION	DATE	DESCRIPTION	JAMES M. WINTER, JR., P.E. LICENSE NUMBER: 55514 SCALAR CONSULTING GROUP, LLC 12620 TELECOM DRIVE TEMPLE TERRACE, FLORIDA 33637	ROAD NO.	COUNTY	FINANCIAL PROJECT ID		47
					SR 93	LEE	452793-1-52-01		

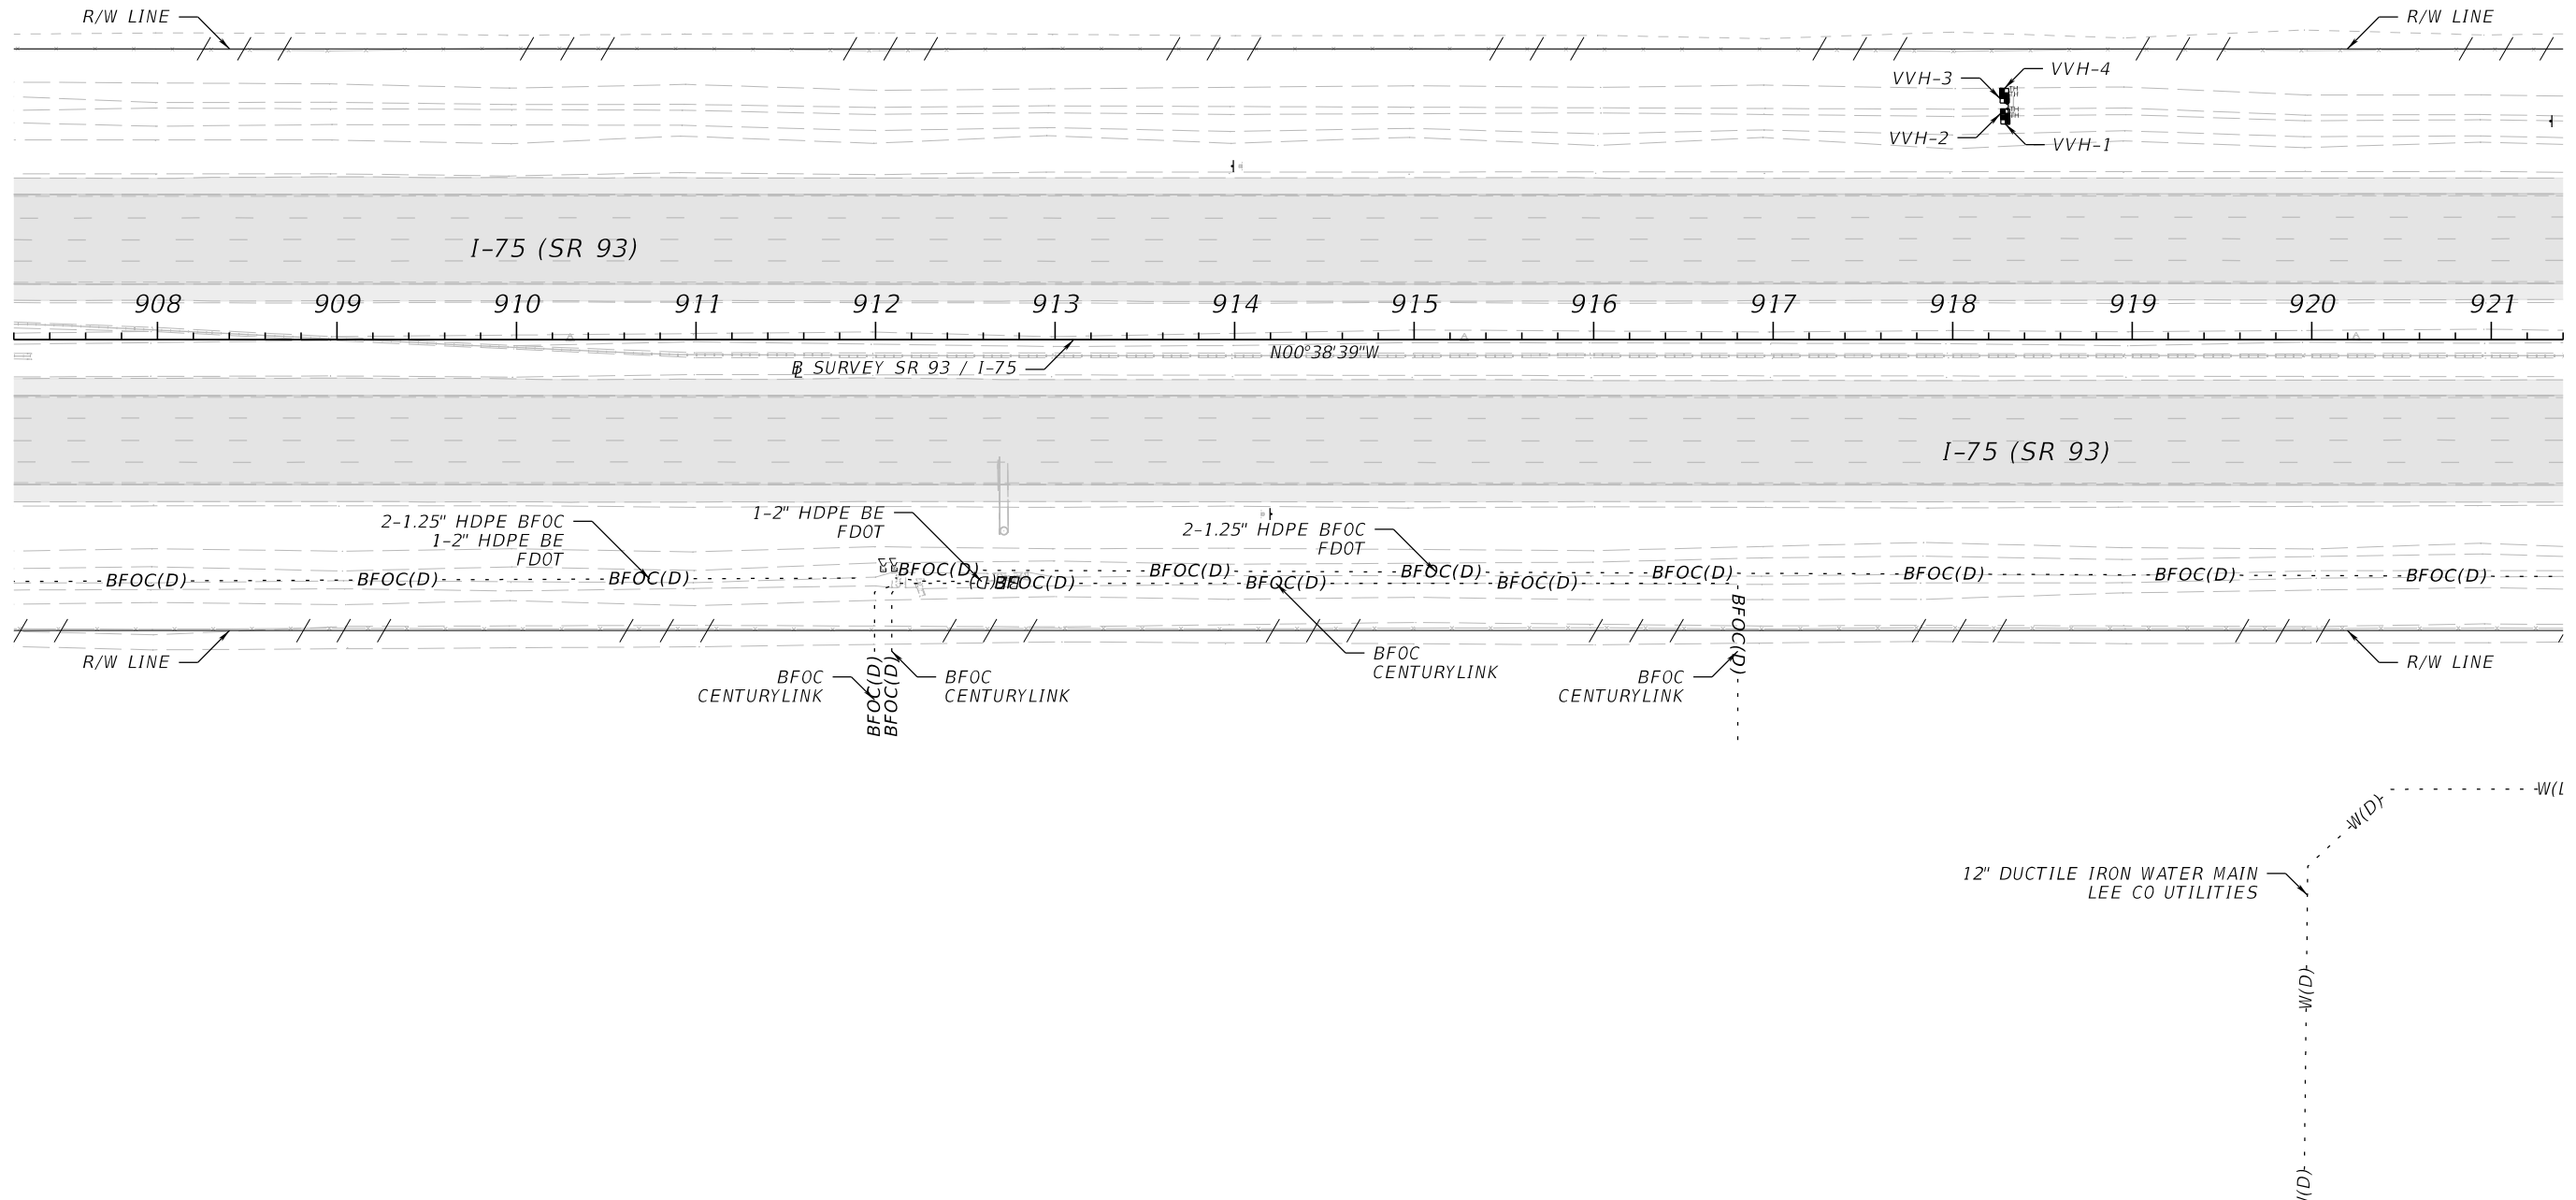

REVISIONS				ENGINEER OF RECORD		STATE OF FLORIDA DEPARTMENT OF TRANSPORTATION			UTILITY ADJUSTMENTS (7)	SHEET NO.
DATE	DESCRIPTION	DATE	DESCRIPTION	JAMES M. WINTER, JR., P.E. LICENSE NUMBER: 55514 SCALAR CONSULTING GROUP, LLC 12620 TELECOM DRIVE TEMPLE TERRACE, FLORIDA 33637		ROAD NO.	COUNTY	FINANCIAL PROJECT ID		
						SR 93	LEE	452793-1-52-01		48

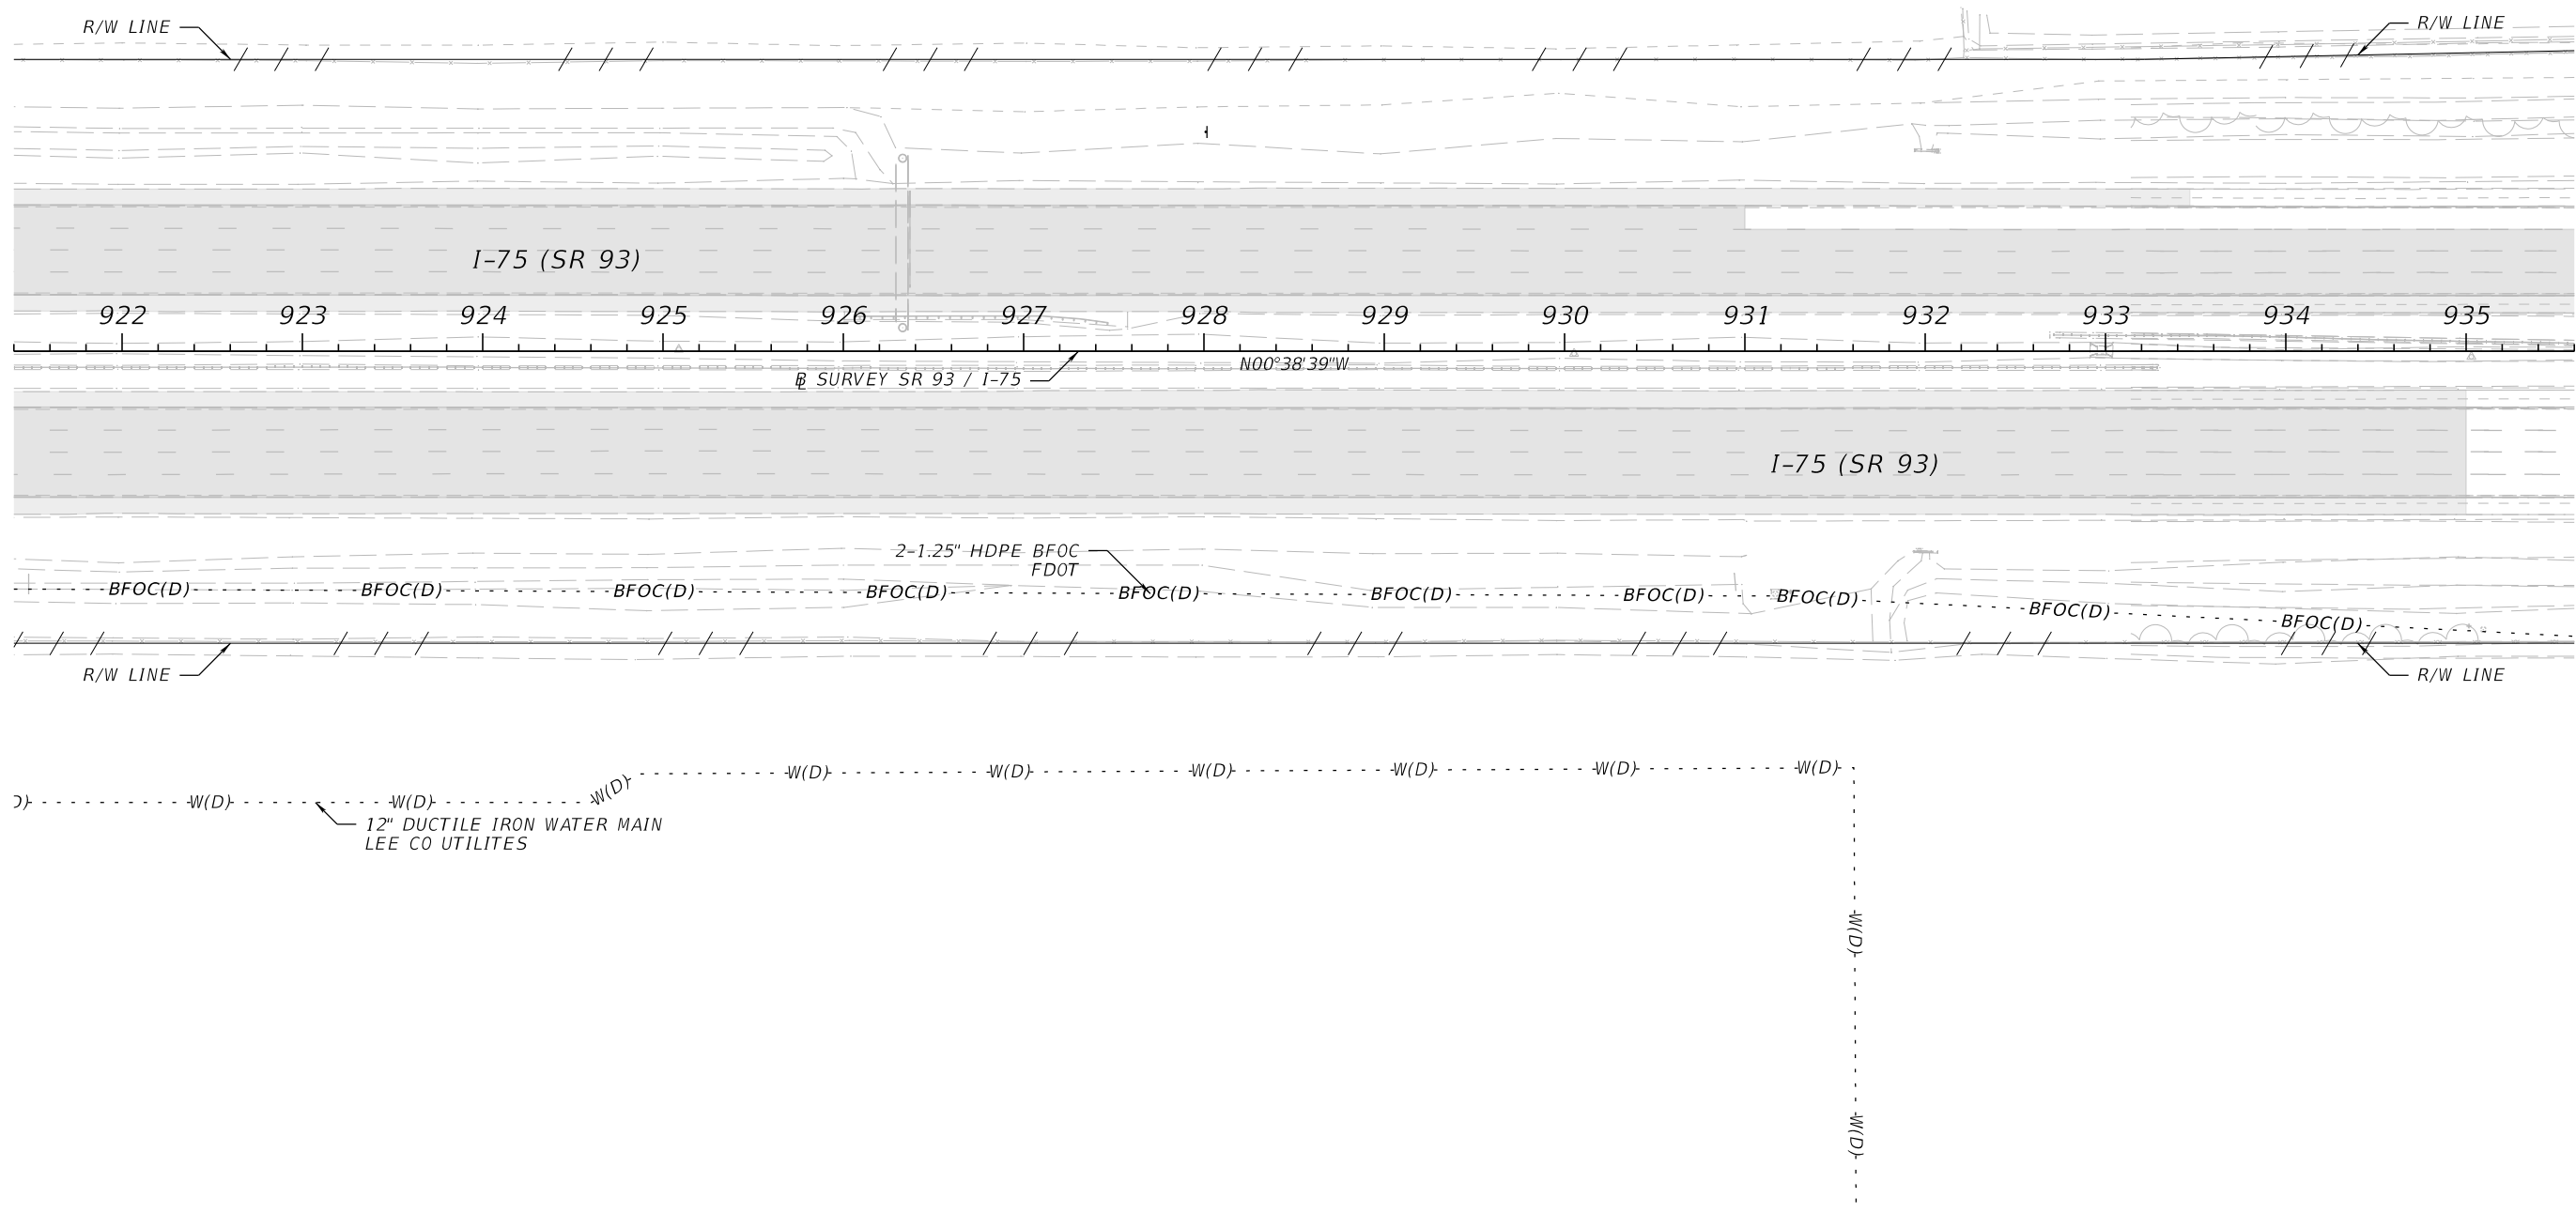


REVISIONS				ENGINEER OF RECORD	STATE OF FLORIDA DEPARTMENT OF TRANSPORTATION			UTILITY ADJUSTMENTS (8)	SHEET NO.
DATE	DESCRIPTION	DATE	DESCRIPTION	JAMES M. WINTER, JR., P.E. LICENSE NUMBER: 55514 SCALAR CONSULTING GROUP, LLC 12620 TELECOM DRIVE TEMPLE TERRACE, FLORIDA 33637	ROAD NO.	COUNTY	FINANCIAL PROJECT ID		49
					SR 93	LEE	452793-1-52-01		

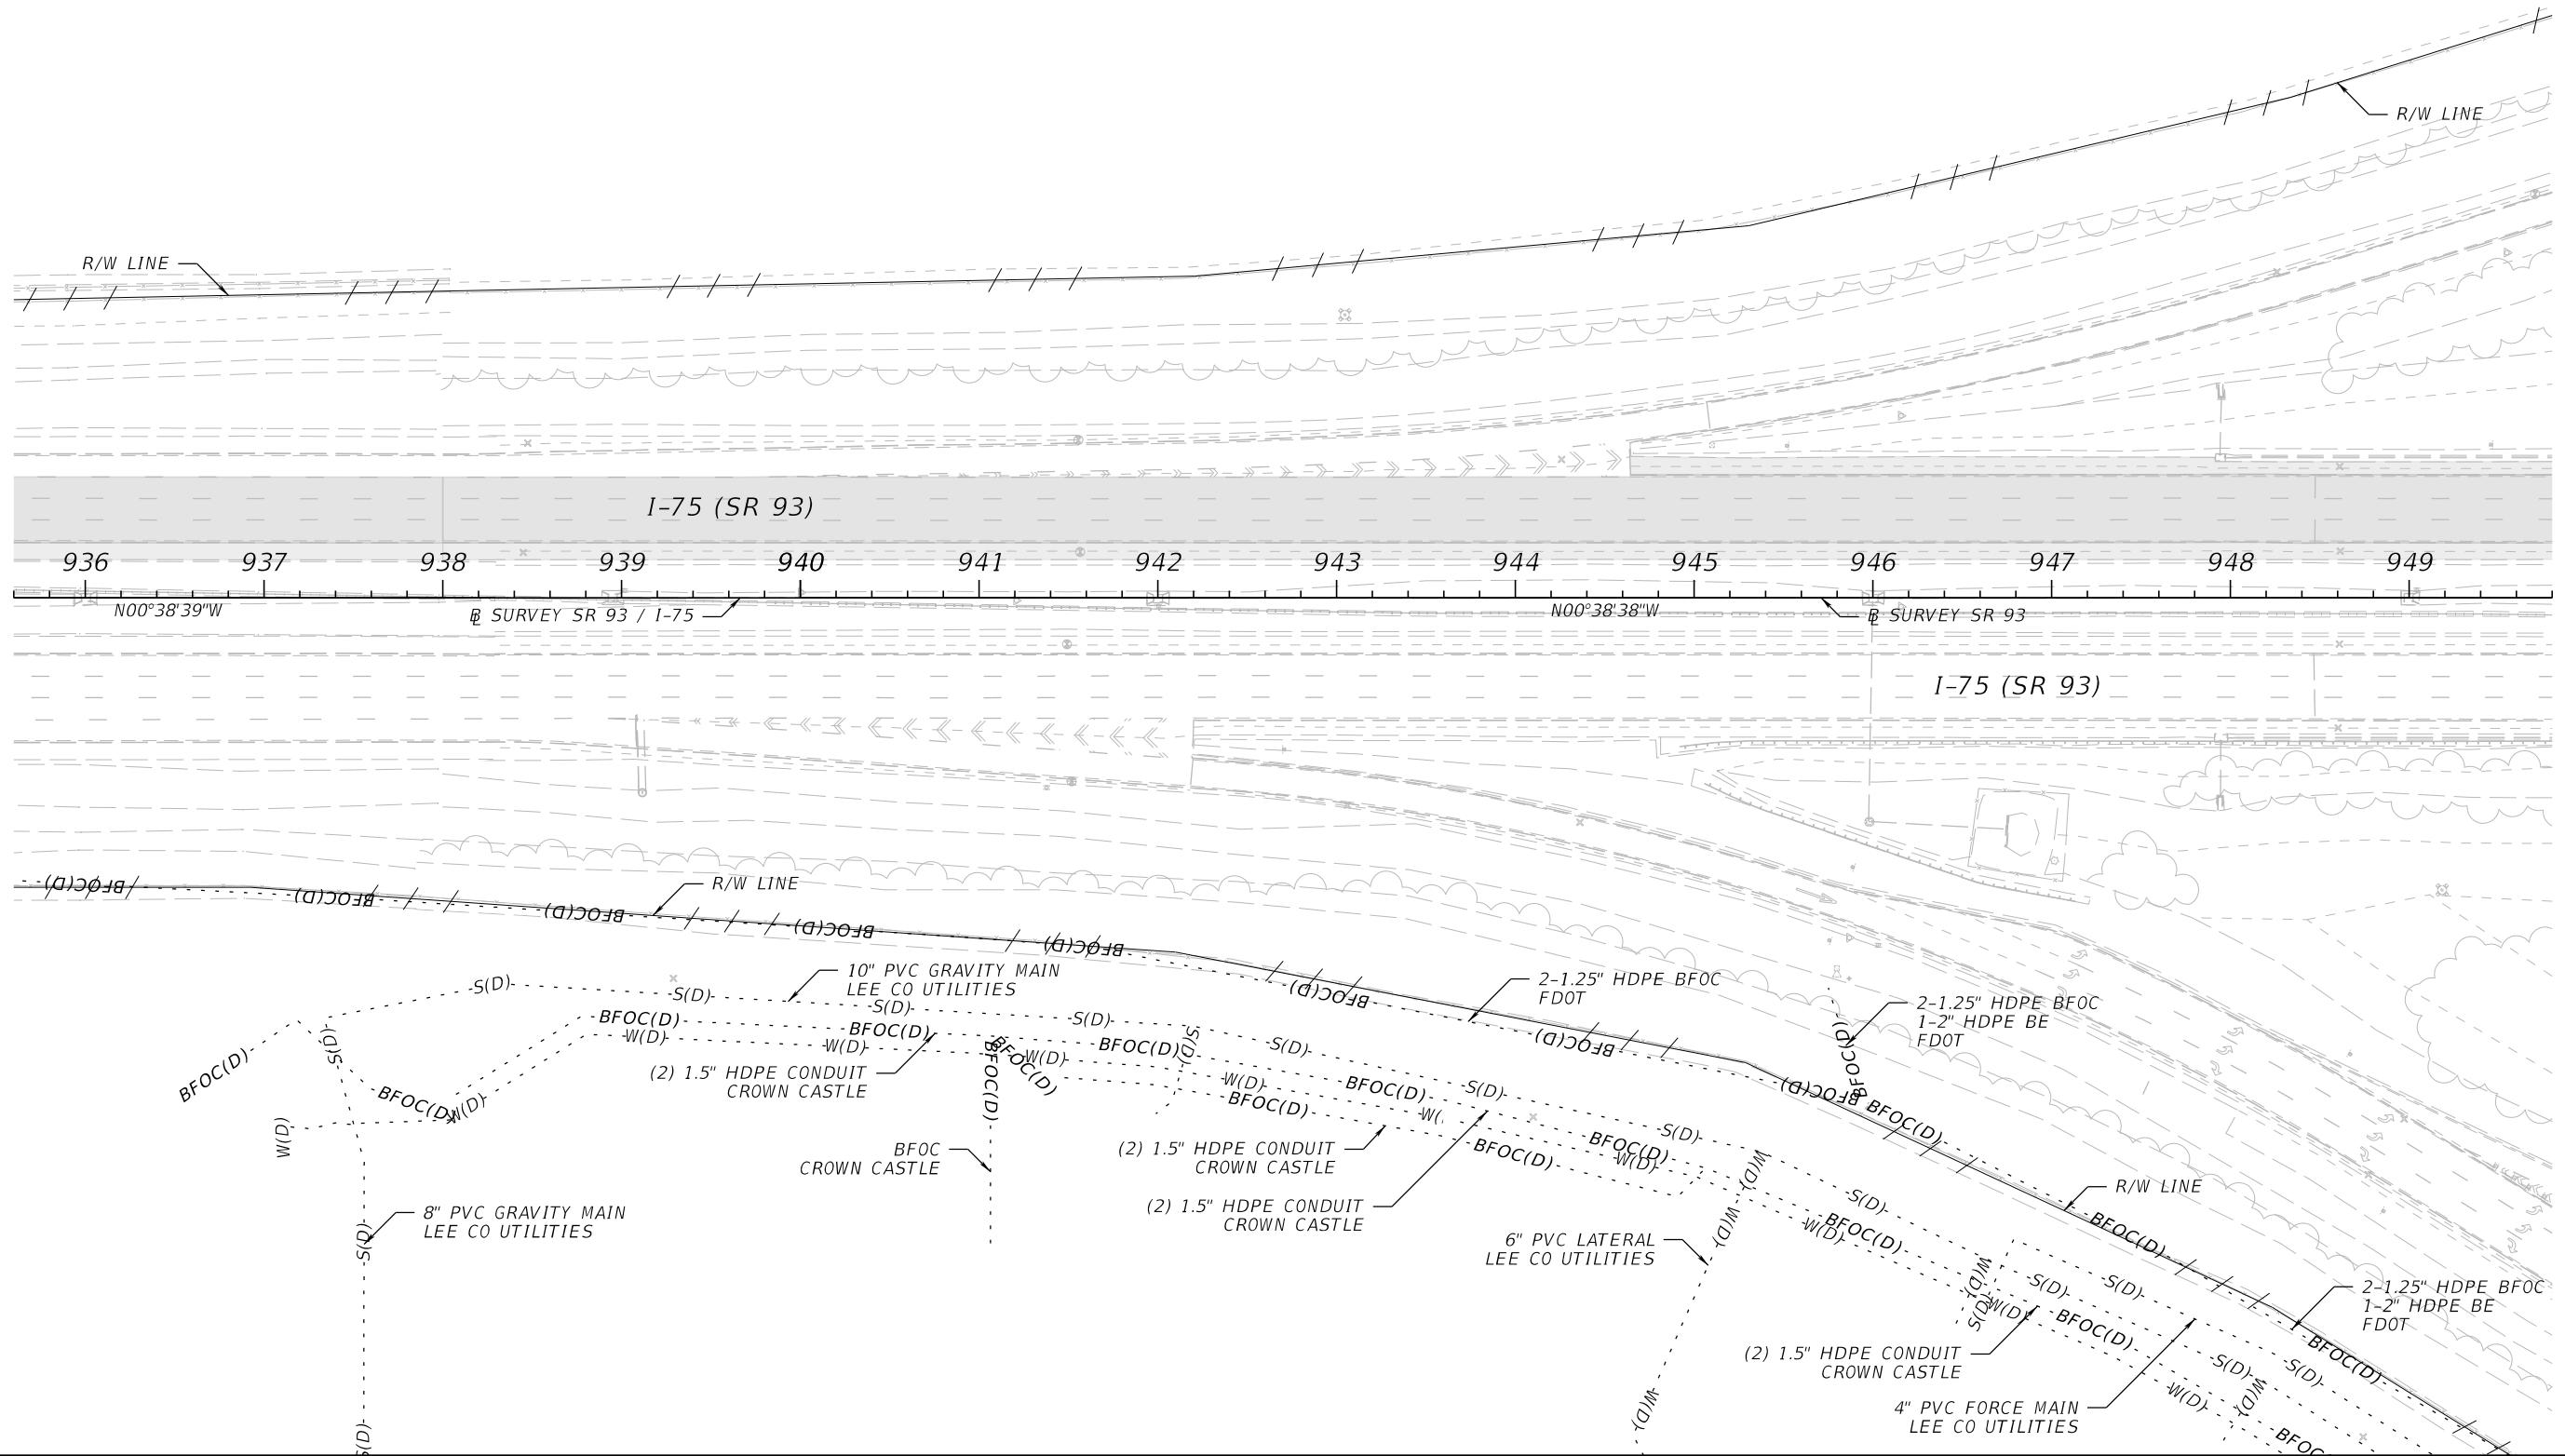

REVISIONS				ENGINEER OF RECORD	STATE OF FLORIDA DEPARTMENT OF TRANSPORTATION			UTILITY ADJUSTMENTS (9)	SHEET NO.
DATE	DESCRIPTION	DATE	DESCRIPTION	JAMES M. WINTER, JR., P.E. LICENSE NUMBER: 55514 SCALAR CONSULTING GROUP, LLC 12620 TELECOM DRIVE TEMPLE TERRACE, FLORIDA 33637	ROAD NO.	COUNTY	FINANCIAL PROJECT ID		50
					SR 93	LEE	452793-1-52-01		


JAMES M. WINTER, JR., P.E.
LICENSE NUMBER: 55514
SCALAR CONSULTING GROUP, LLC
12620 TELECOM DRIVE
TEMPLE TERRACE, FLORIDA 33637

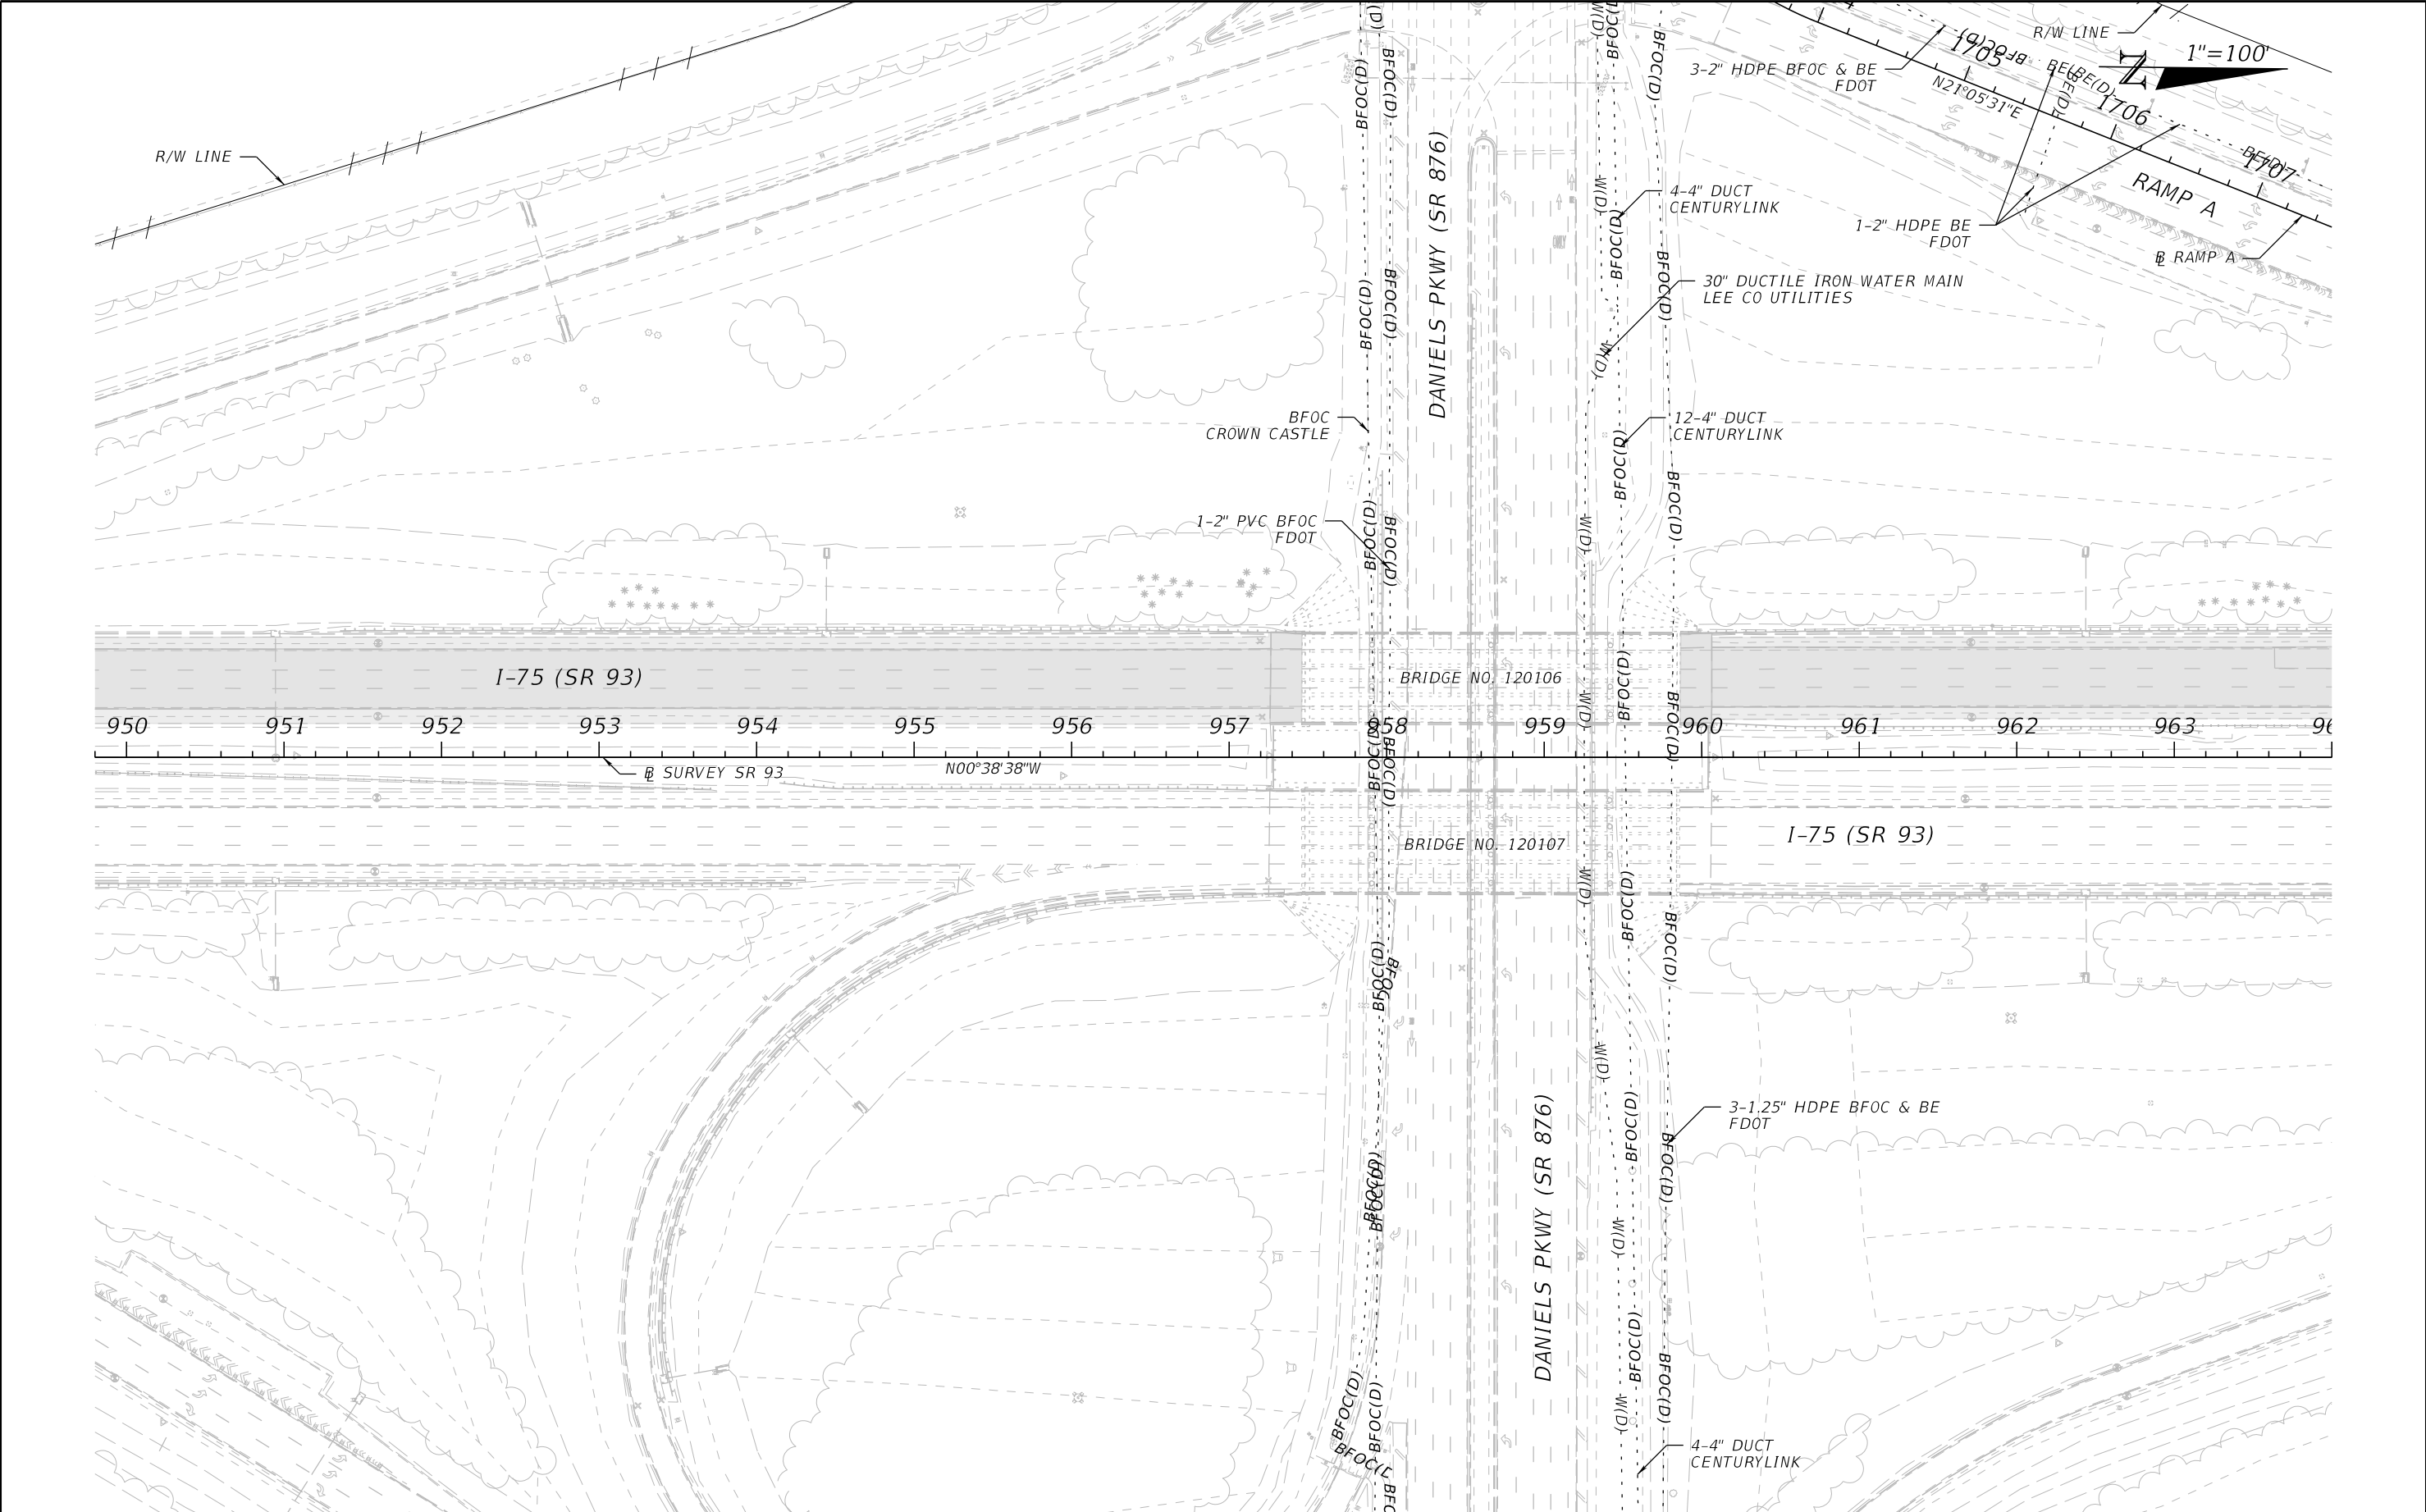

REVISIONS				ENGINEER OF RECORD	STATE OF FLORIDA DEPARTMENT OF TRANSPORTATION			UTILITY ADJUSTMENTS (10)	SHEET NO.
DATE	DESCRIPTION	DATE	DESCRIPTION	JAMES M. WINTER, JR., P.E. LICENSE NUMBER: 55514 SCALAR CONSULTING GROUP, LLC 12620 TELECOM DRIVE TEMPLE TERRACE, FLORIDA 33637	ROAD NO.	COUNTY	FINANCIAL PROJECT ID		51
					SR 93	LEE	452793-1-52-01		


JAMES M. WINTER, JR., P.E.
LICENSE NUMBER: 55514
SCALAR CONSULTING GROUP, LLC
12620 TELECOM DRIVE
TEMPLE TERRACE, FLORIDA 33637

THE OFFICIAL RECORD OF THIS SHEET IS THE ELECTRONIC FILE DIGITALLY SIGNED AND SEALED UNDER RULE 61G15-23.004, F.A.C.

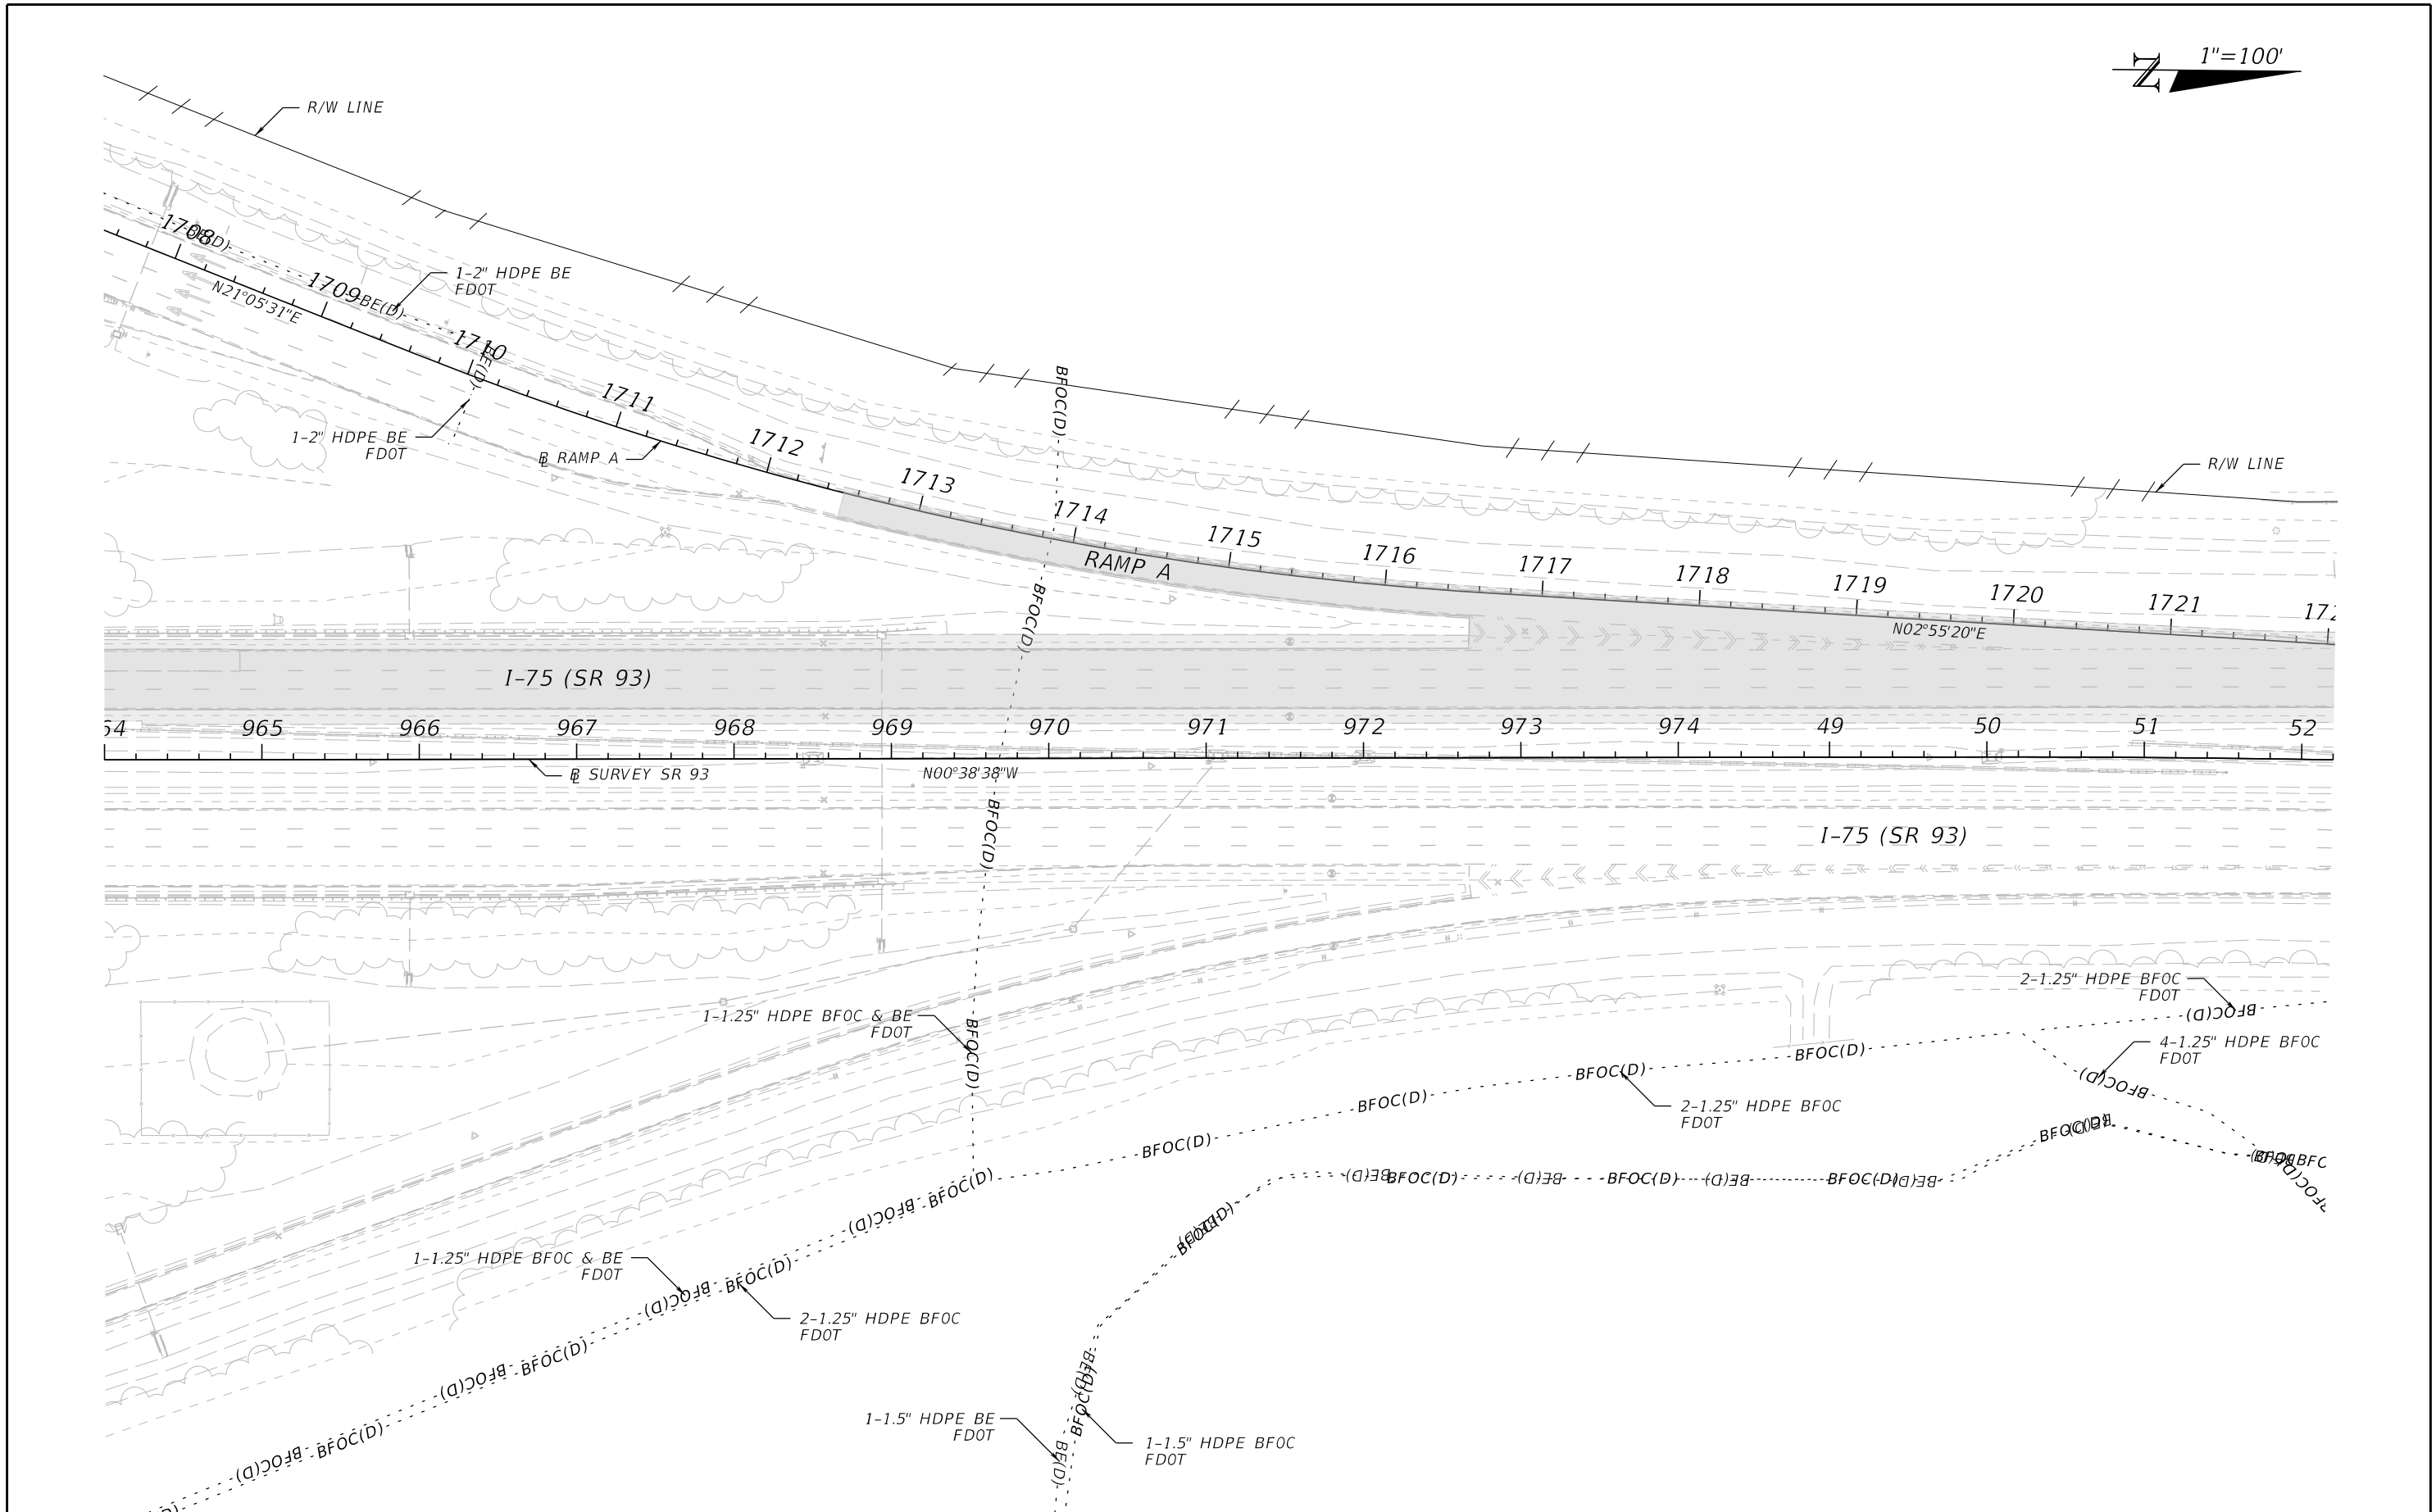


REVISIONS				ENGINEER OF RECORD		STATE OF FLORIDA DEPARTMENT OF TRANSPORTATION			UTILITY ADJUSTMENTS (11)	SHEET NO.
DATE	DESCRIPTION	DATE	DESCRIPTION	JAMES M. WINTER, JR., P.E. LICENSE NUMBER: 55514 SCALAR CONSULTING GROUP, LLC 12620 TELECOM DRIVE TEMPLE TERRACE, FLORIDA 33637		ROAD NO.	COUNTY	FINANCIAL PROJECT ID		
						SR 93	LEE	452793-1-52-01		52

THE OFFICIAL RECORD OF THIS SHEET IS THE ELECTRONIC FILE DIGITALLY SIGNED AND SEALED UNDER RULE 61G15-23.004, F.A.C.

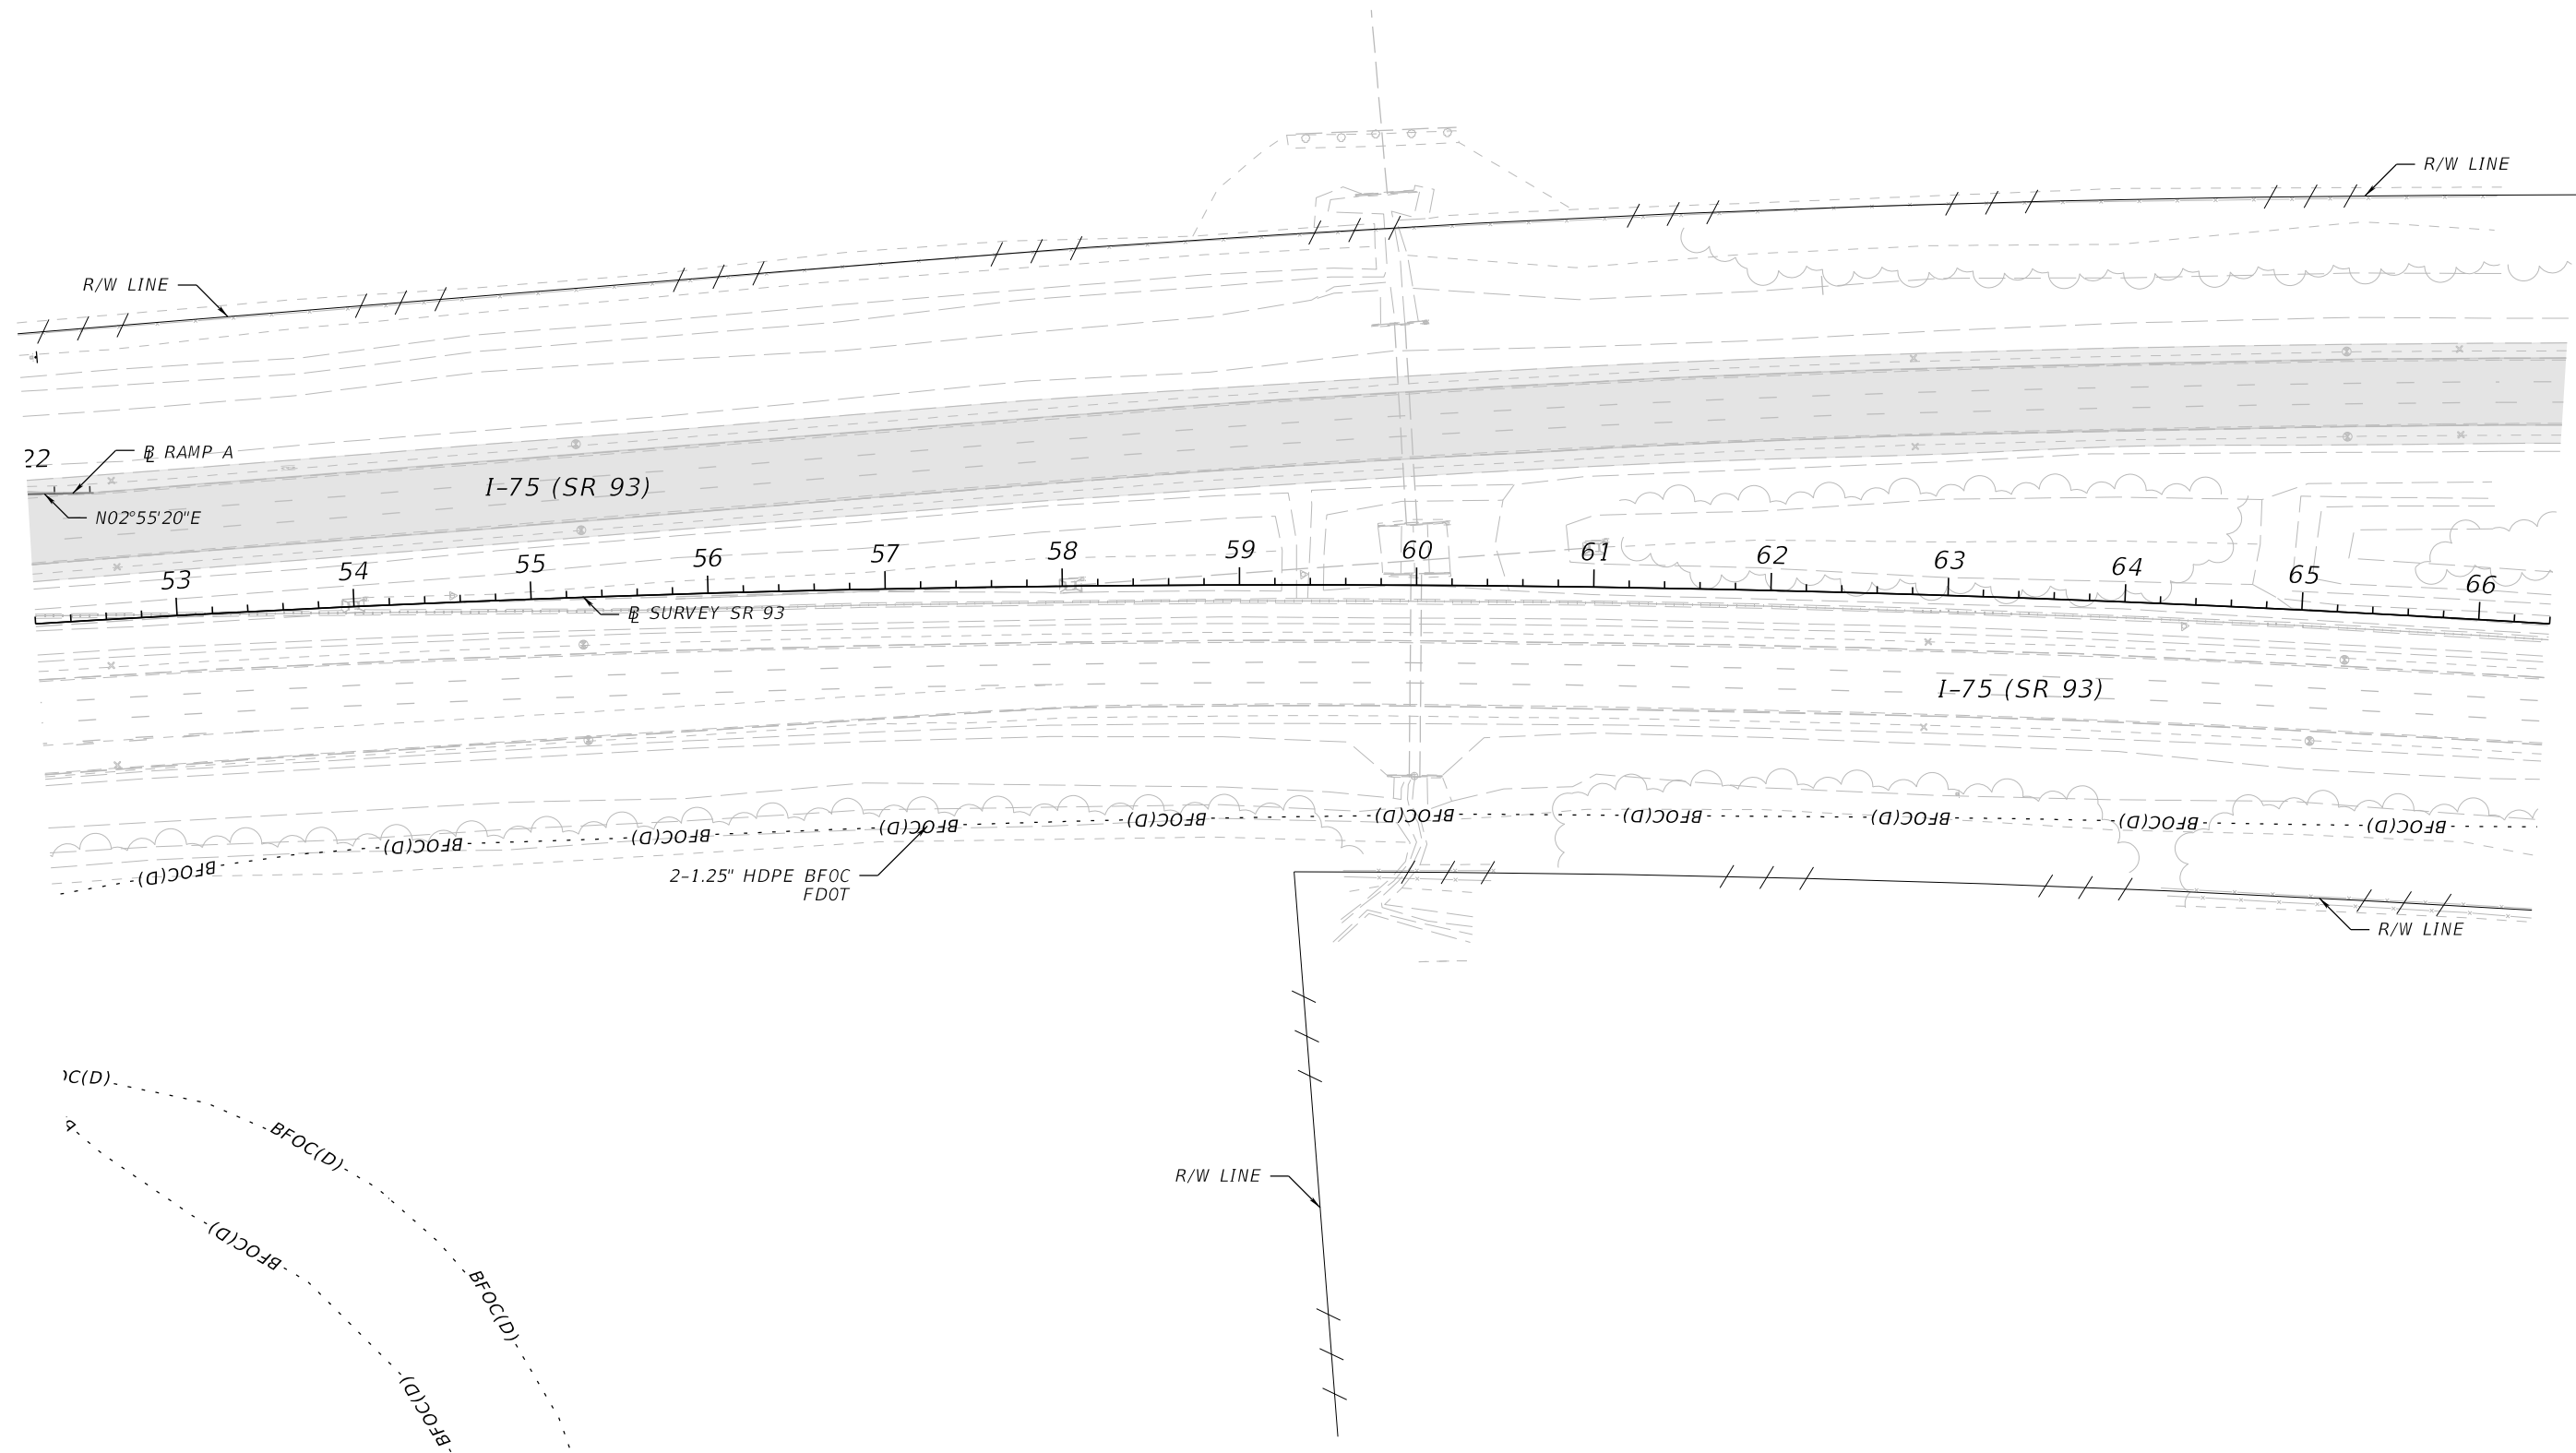

REVISIONS				ENGINEER OF RECORD		STATE OF FLORIDA DEPARTMENT OF TRANSPORTATION			UTILITY ADJUSTMENTS (12)	SHEET NO.
DATE	DESCRIPTION	DATE	DESCRIPTION	JAMES M. WINTER, JR., P.E. LICENSE NUMBER: 55514 SCALAR CONSULTING GROUP, LLC 12620 TELECOM DRIVE TEMPLE TERRACE, FLORIDA 33637		ROAD NO.	COUNTY	FINANCIAL PROJECT ID		
						SR 93	LEE	452793-1-52-01		53

1"=100'

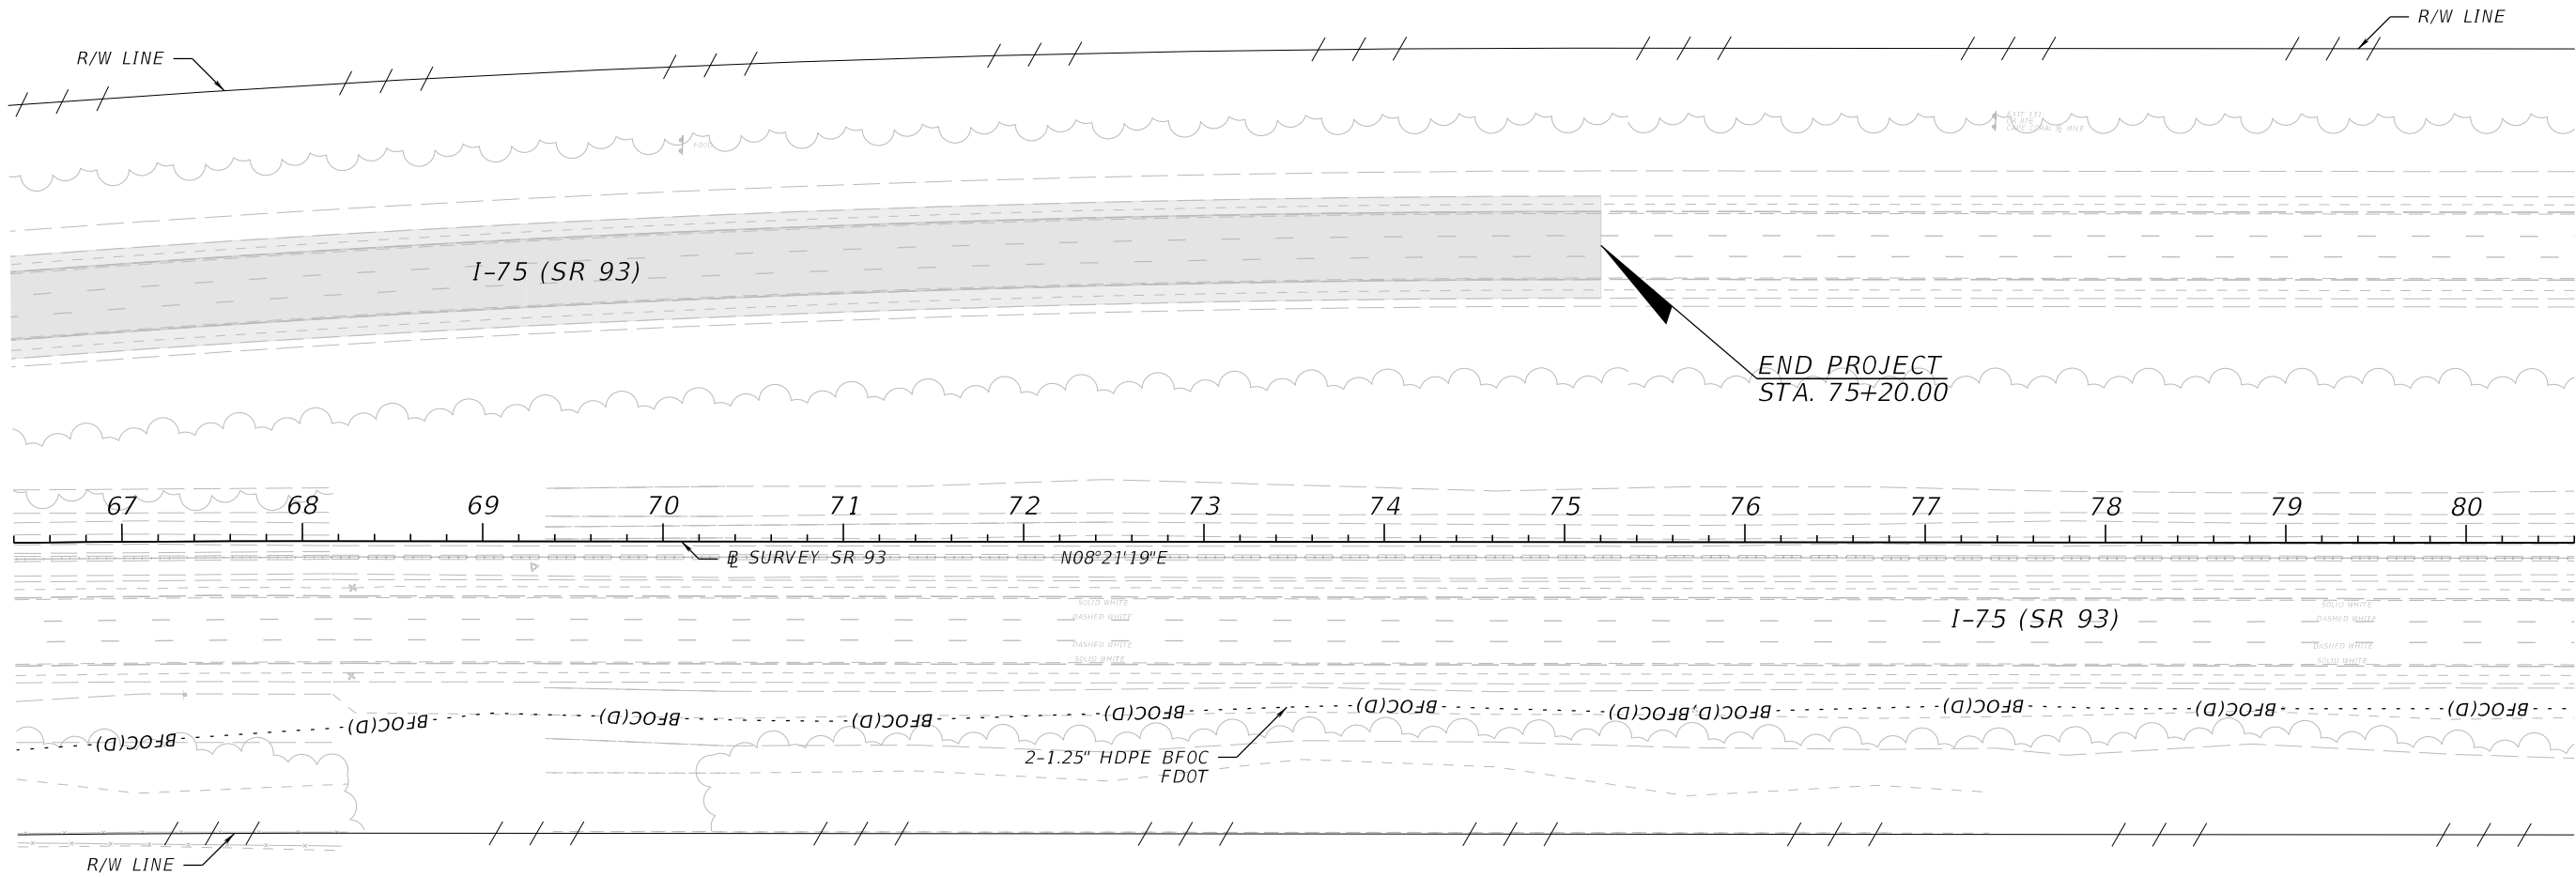

REVISIONS				ENGINEER OF RECORD		STATE OF FLORIDA DEPARTMENT OF TRANSPORTATION			UTILITY ADJUSTMENTS (13)	SHEET NO.
DATE	DESCRIPTION	DATE	DESCRIPTION	JAMES M. WINTER, JR., P.E. LICENSE NUMBER: 55514 SCALAR CONSULTING GROUP, LLC 12620 TELECOM DRIVE TEMPLE TERRACE, FLORIDA 33637		ROAD NO.	COUNTY	FINANCIAL PROJECT ID		
						SR 93	LEE	452793-1-52-01		54

THE OFFICIAL RECORD OF THIS SHEET IS THE ELECTRONIC FILE DIGITALLY SIGNED AND SEALED UNDER RULE 61G15-23.004, F.A.C.