


LEGEND

■ SEDIMENT BARRIER

□ PROJECT DISCHARGE LOCATIONS

REVISIONS				ENGINEER OF RECORD	STATE OF FLORIDA DEPARTMENT OF TRANSPORTATION			STORMWATER RUNOFF CONTROL CONCEPT WORKSHEET	SHEET NO.
DATE	DESCRIPTION	DATE	DESCRIPTION	JAMES M. WINTER, JR., P.E. LICENSE NUMBER: 55514 SCALAR CONSULTING GROUP, LLC 12620 TELECOM DRIVE TEMPLE TERRACE, FLORIDA 33637	ROAD NO.	COUNTY	FINANCIAL PROJECT ID		
					SR 93	LEE	452793-1-52-01		

1"=100'

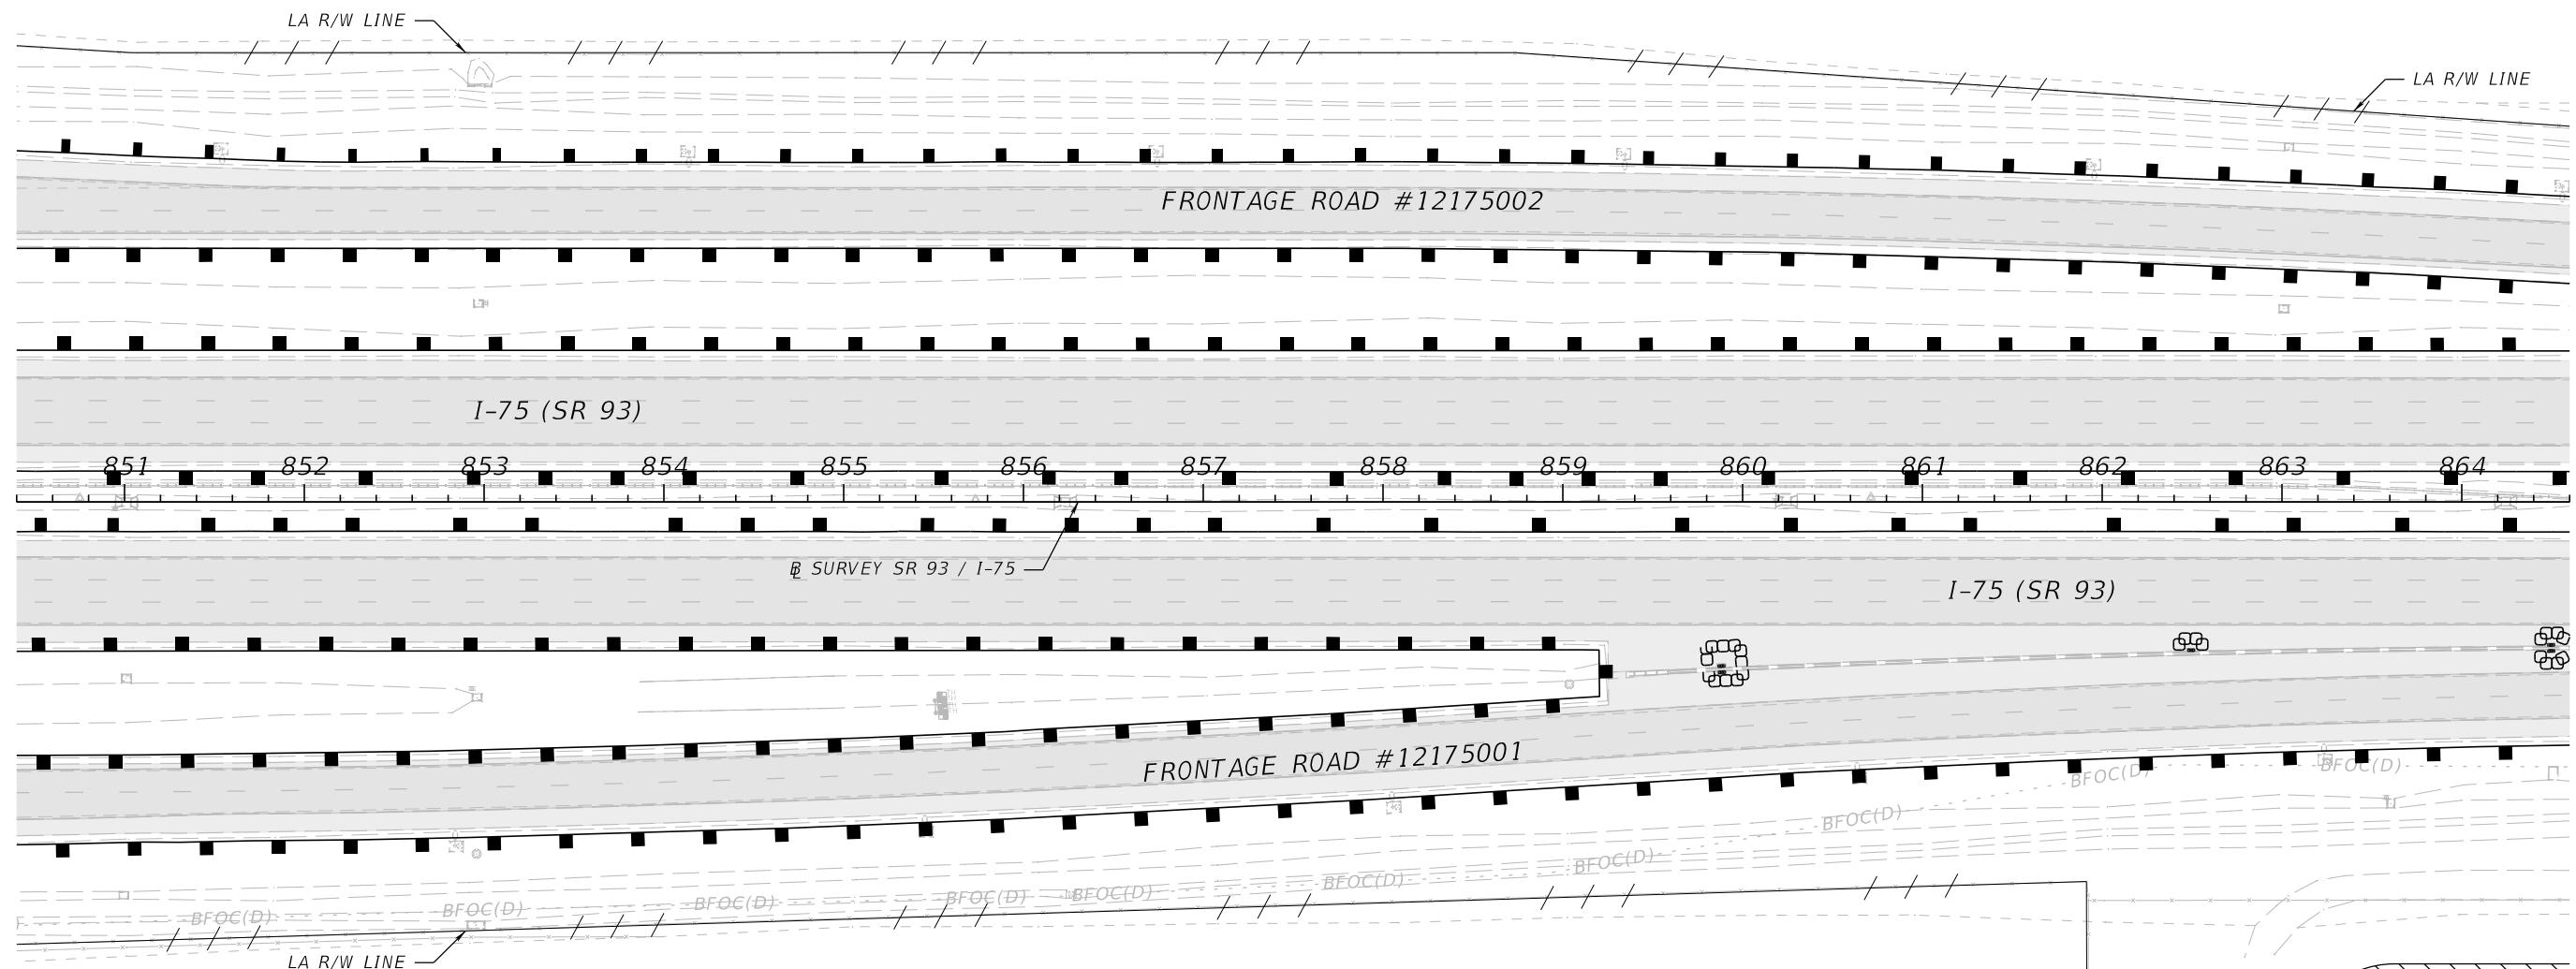


NOTES

1. LIMITS OF CONSTRUCTION ARE LIMITED TO THE PAVEMENT ONLY.

LEGEND


- SEDIMENT BARRIER
- INLET PROTECTION
- PROJECT DISCHARGE LOCATIONS

REVISIONS				ENGINEER OF RECORD	STATE OF FLORIDA DEPARTMENT OF TRANSPORTATION			STORMWATER RUNOFF CONTROL CONCEPT WORKSHEET	SHEET NO.
DATE	DESCRIPTION	DATE	DESCRIPTION	JAMES M. WINTER, JR., P.E. LICENSE NUMBER: 55514 SCALAR CONSULTING GROUP, LLC 12620 TELECOM DRIVE TEMPLE TERRACE, FLORIDA 33637	ROAD NO.	COUNTY	FINANCIAL PROJECT ID		
					SR 93	LEE	452793-1-52-01		

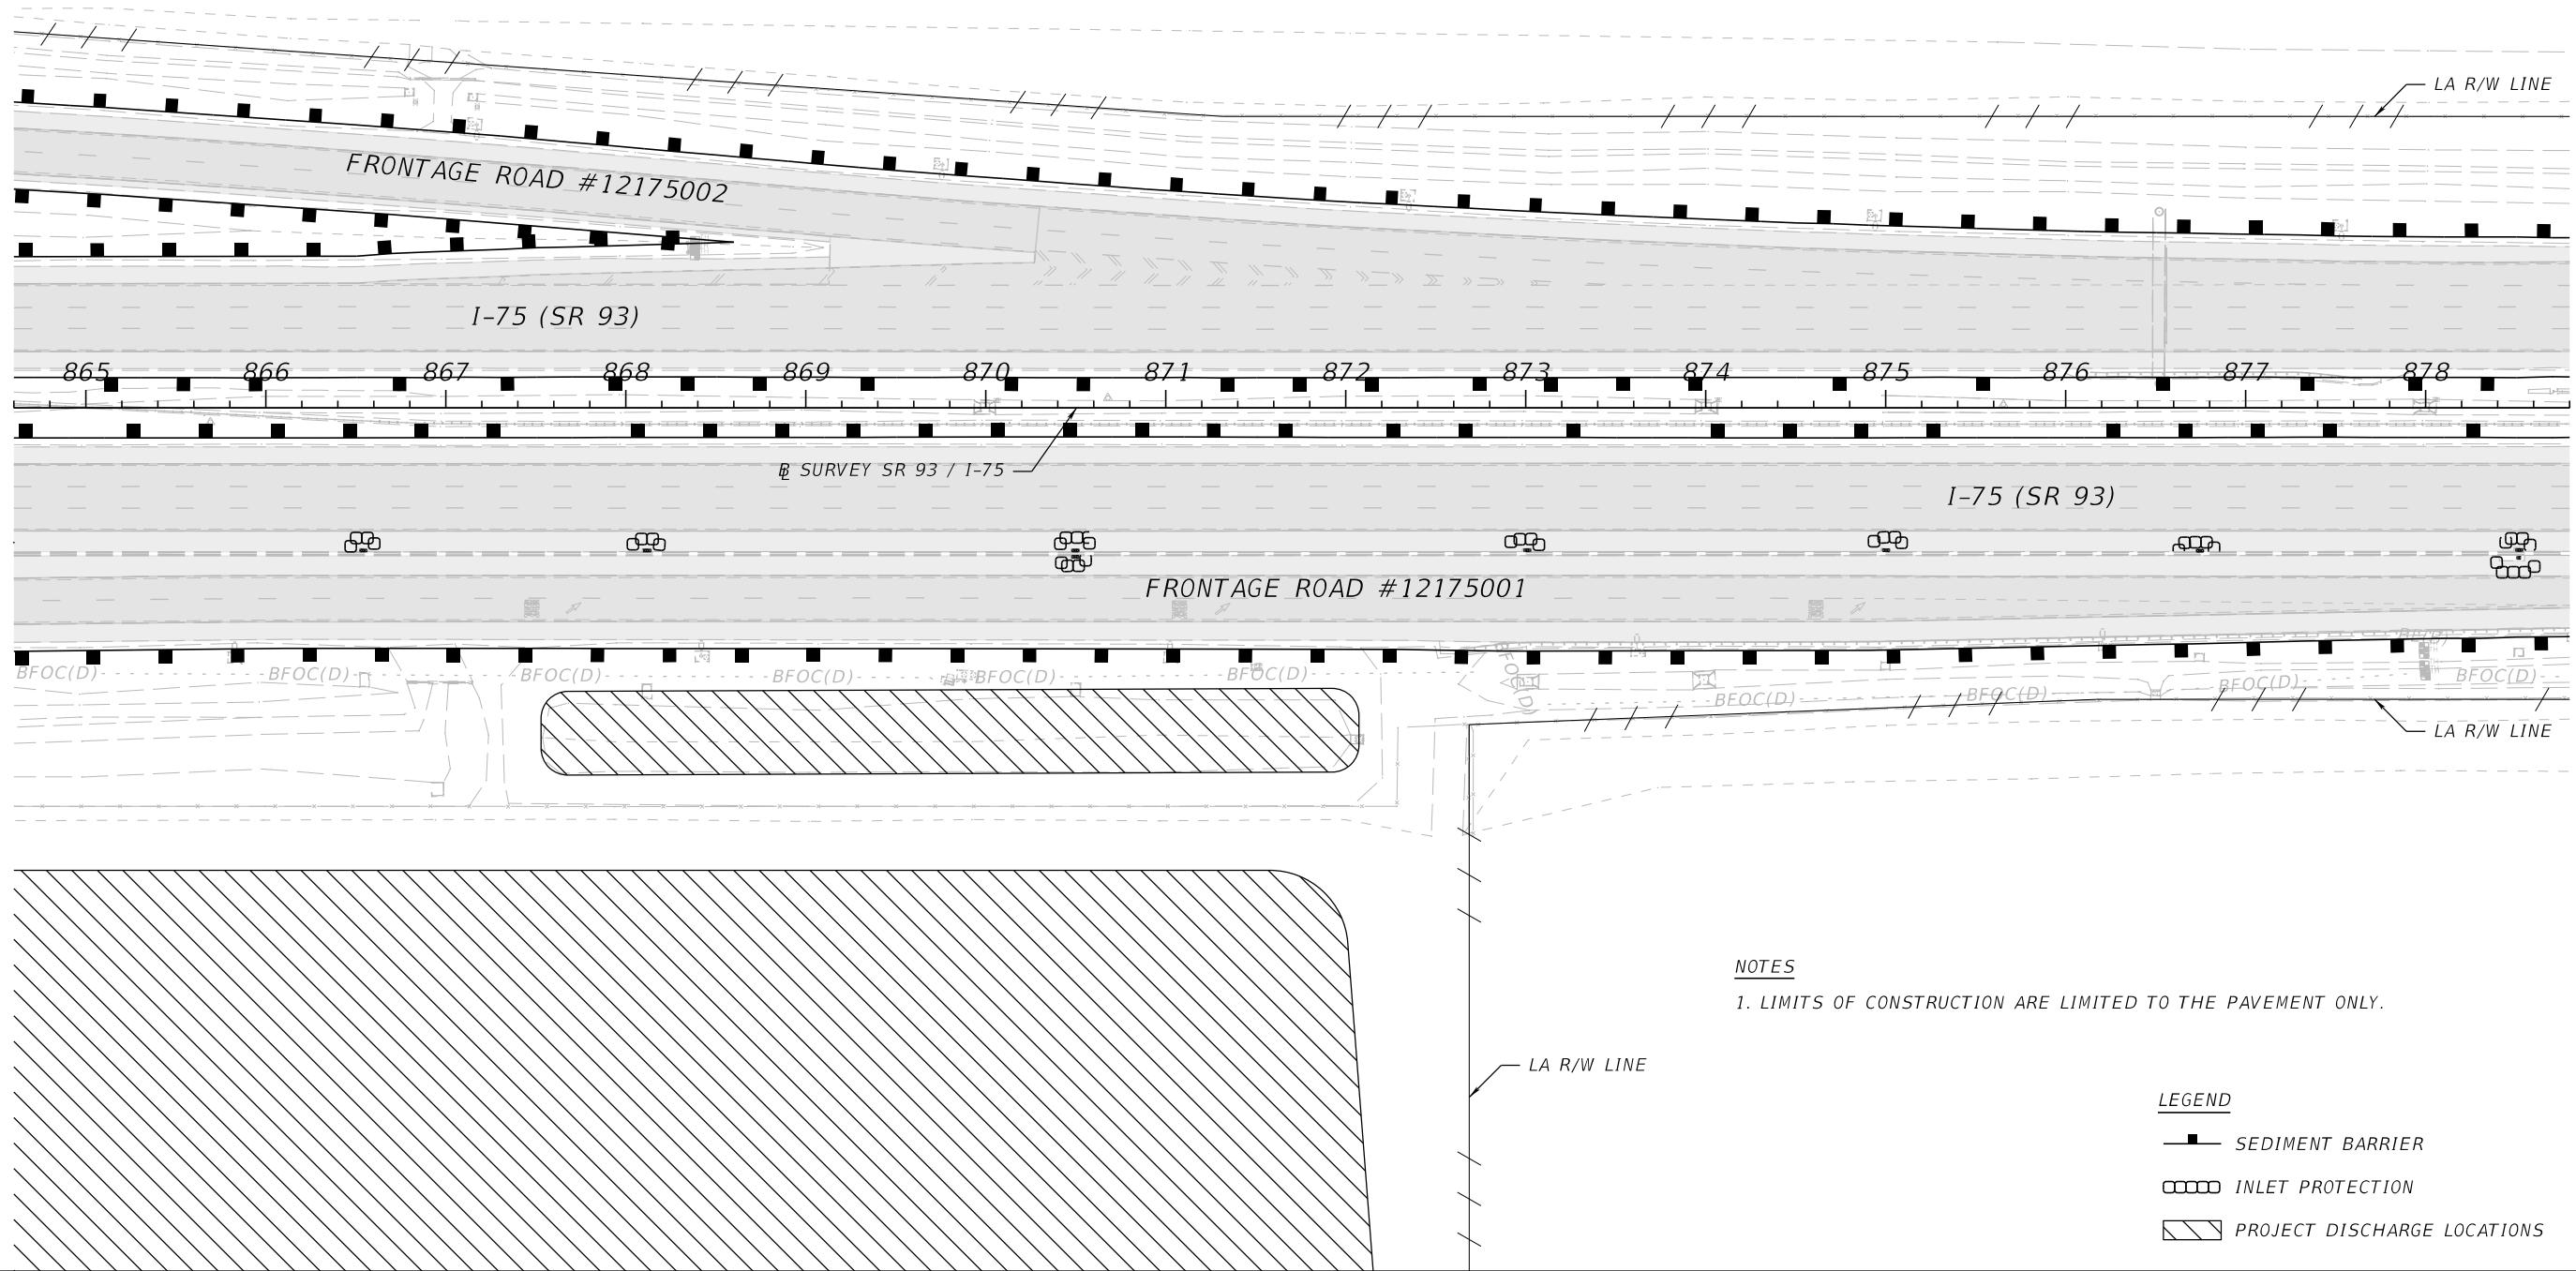

REVISIONS		ENGINEER OF RECORD		STATE OF FLORIDA DEPARTMENT OF TRANSPORTATION			STORMWATER RUNOFF CONTROL CONCEPT WORKSHEET			SHEET NO.
DATE	DESCRIPTION	DATE	DESCRIPTION				ROAD NO.	COUNTY	FINANCIAL PROJECT ID	
				JAMES M. WINTER, JR., P.E. LICENSE NUMBER: 55514 SCALAR CONSULTING GROUP, LLC 12620 TELECOM DRIVE TEMPLE TERRACE, FLORIDA 33637			SR 93	LEE	452793-1-52-01	4

1"=100'

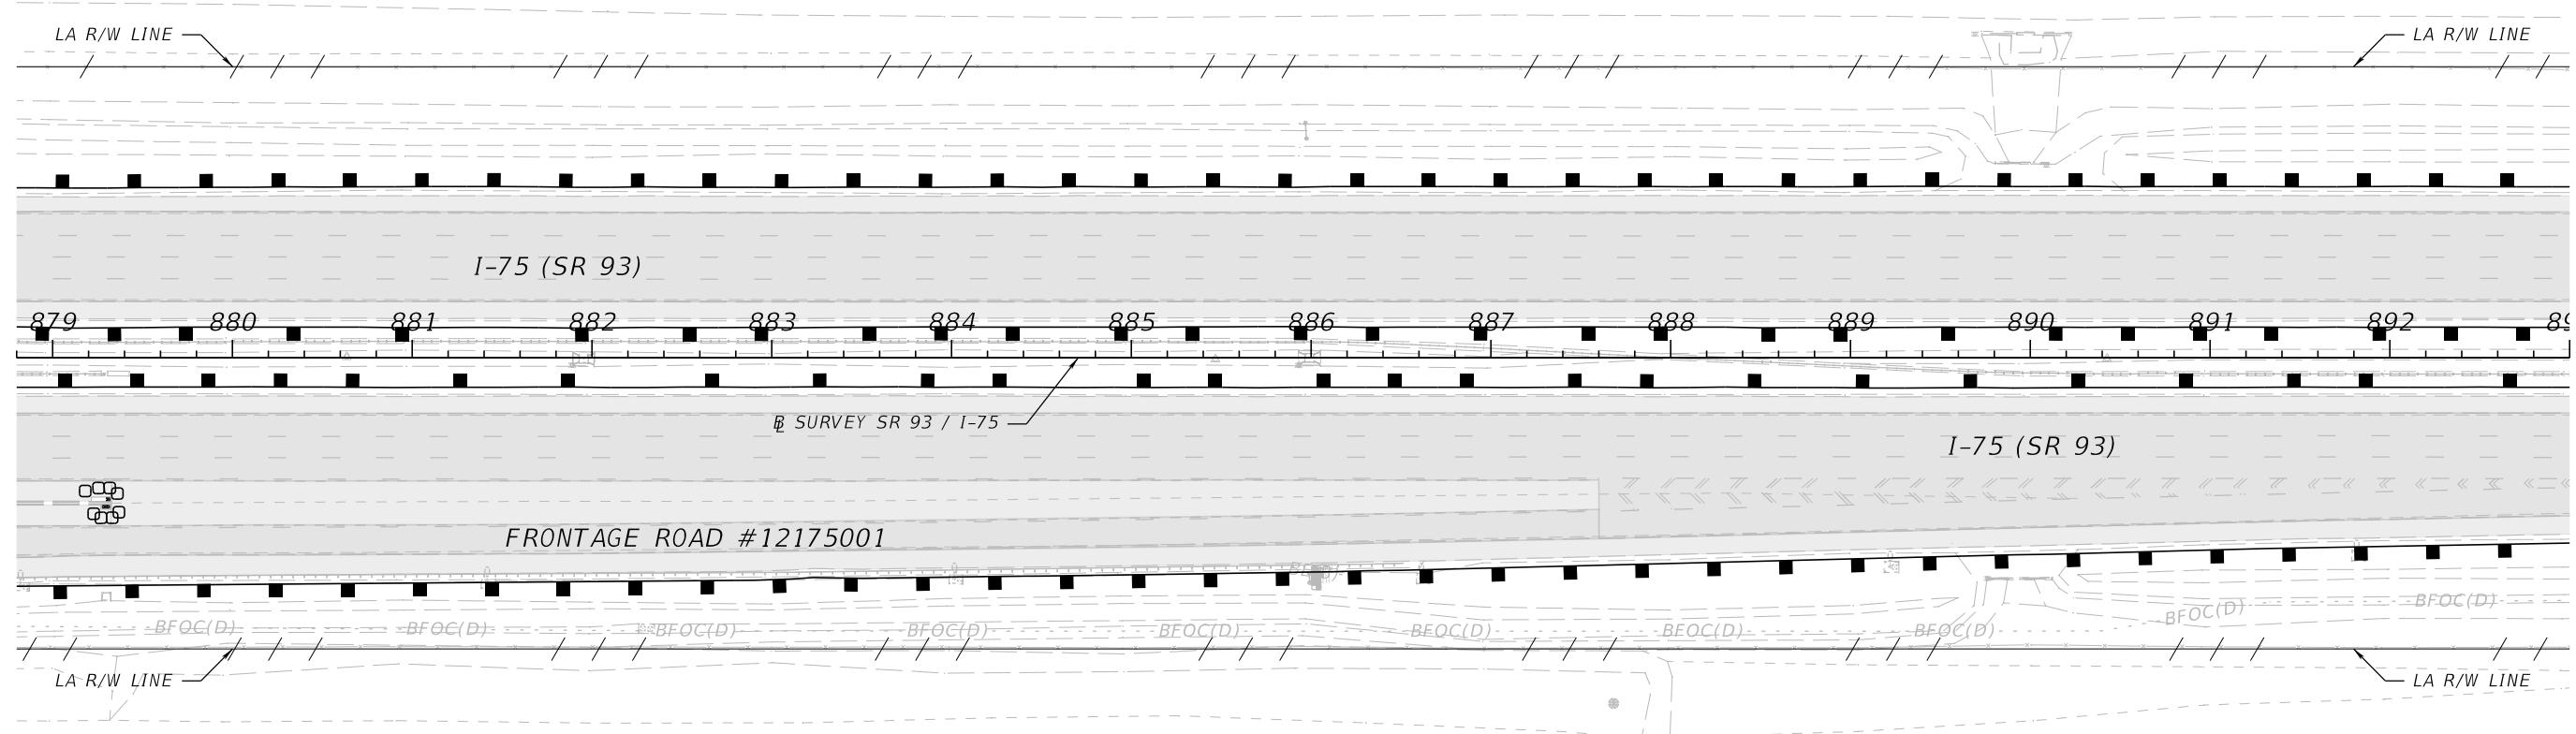

NOTES


1. LIMITS OF CONSTRUCTION ARE LIMITED TO THE PAVEMENT ONLY.

LEGEND

- SEDIMENT BARRIER
- INLET PROTECTION

REVISIONS				ENGINEER OF RECORD	STATE OF FLORIDA DEPARTMENT OF TRANSPORTATION			STORMWATER RUNOFF CONTROL CONCEPT WORKSHEET	SHEET NO.
DATE	DESCRIPTION	DATE	DESCRIPTION	JAMES M. WINTER, JR., P.E. LICENSE NUMBER: 55514 SCALAR CONSULTING GROUP, LLC 12620 TELECOM DRIVE TEMPLE TERRACE, FLORIDA 33637	ROAD NO.	COUNTY	FINANCIAL PROJECT ID		
					SR 93	LEE	452793-1-52-01		

1" = 100'

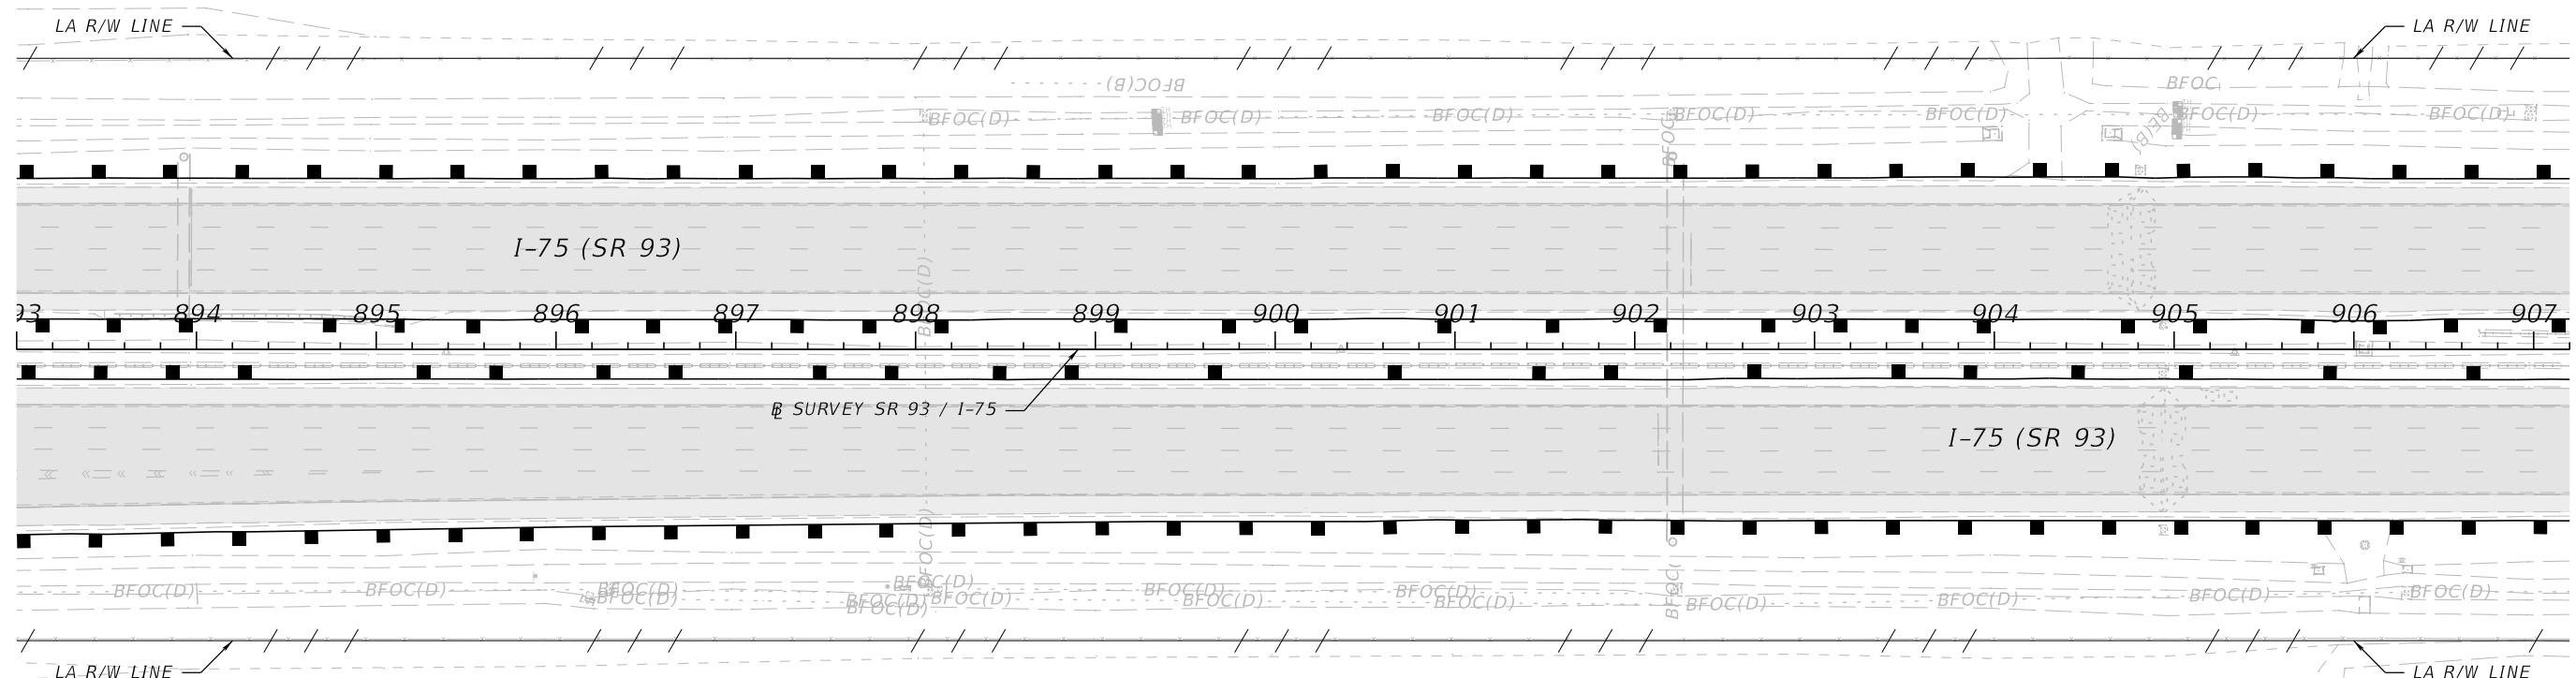

NOTES


1. LIMITS OF CONSTRUCTION ARE LIMITED TO THE PAVEMENT ONLY.

LEGEND

■ SEDIMENT BARRIER

REVISIONS				ENGINEER OF RECORD	STATE OF FLORIDA DEPARTMENT OF TRANSPORTATION			STORMWATER RUNOFF CONTROL CONCEPT WORKSHEET	SHEET NO.
DATE	DESCRIPTION	DATE	DESCRIPTION	JAMES M. WINTER, JR., P.E. LICENSE NUMBER: 55514 SCALAR CONSULTING GROUP, LLC 12620 TELECOM DRIVE TEMPLE TERRACE, FLORIDA 33637	ROAD NO.	COUNTY	FINANCIAL PROJECT ID		
					SR 93	LEE	452793-1-52-01		

1"=100'

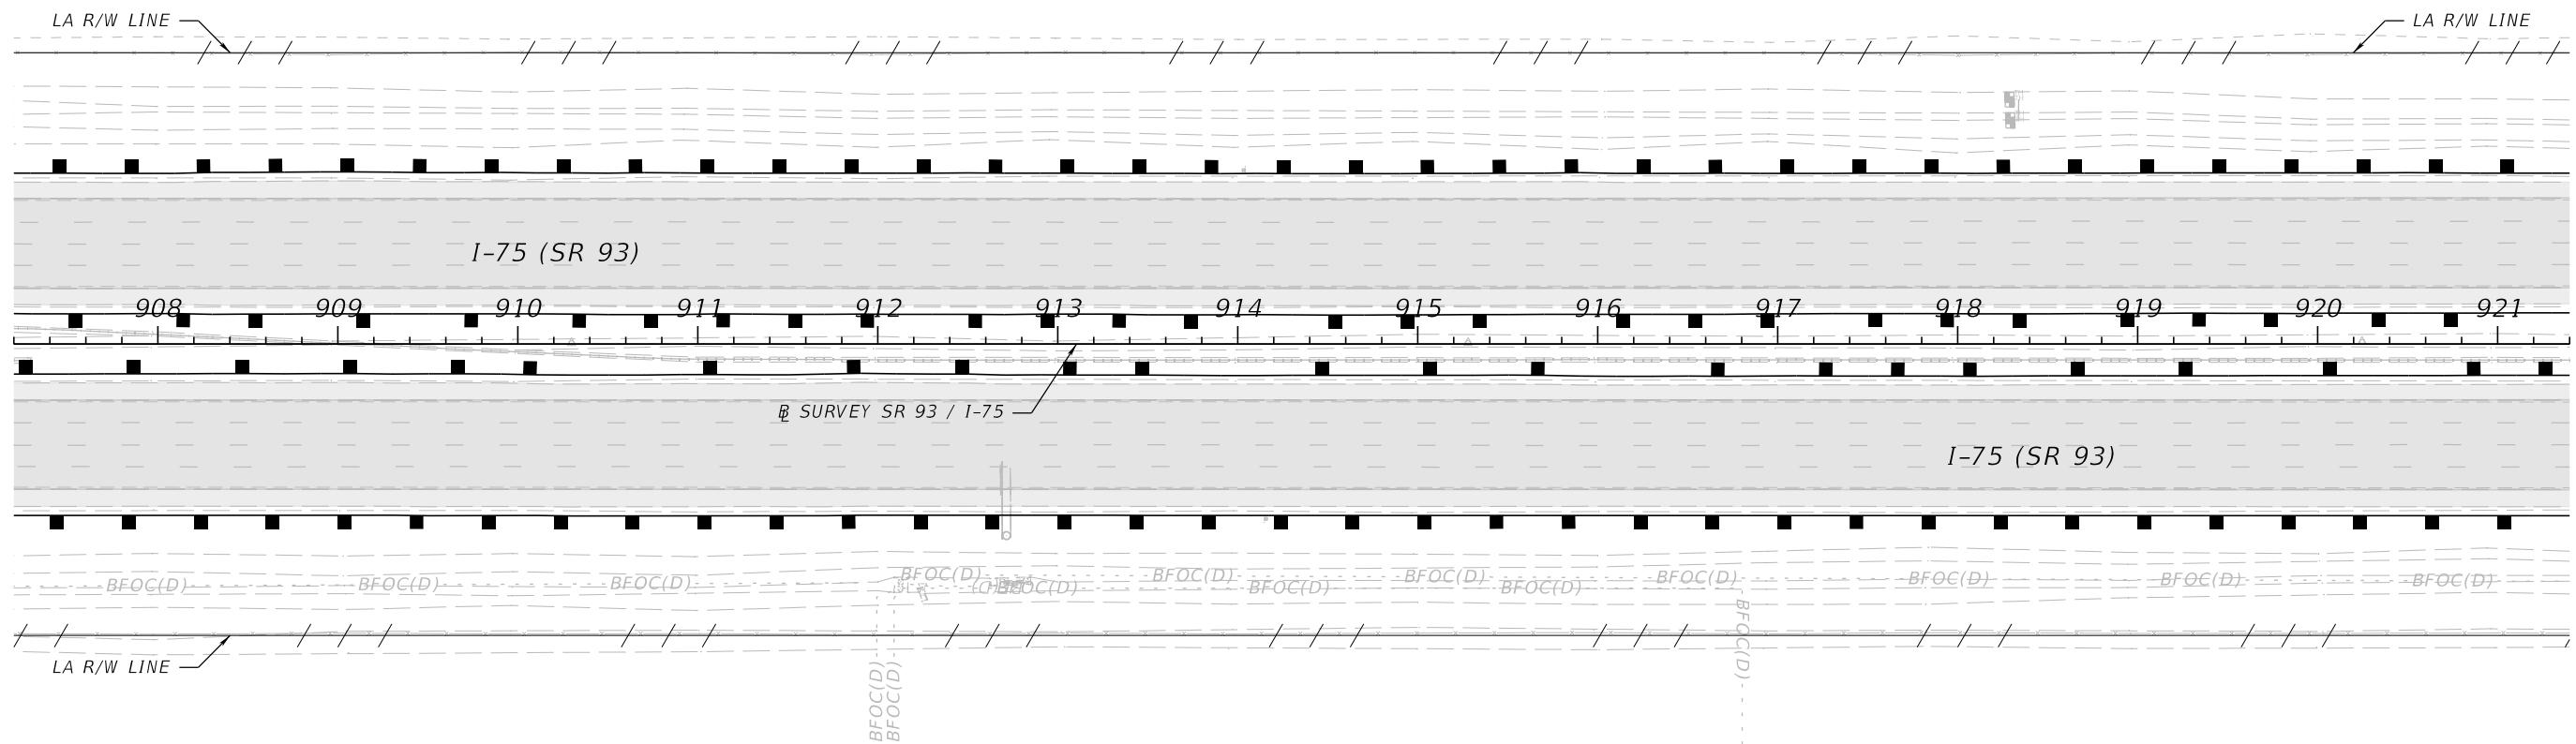

NOTES


1. LIMITS OF CONSTRUCTION ARE LIMITED TO THE PAVEMENT ONLY.

LEGEND

■ SEDIMENT BARRIER

REVISIONS				ENGINEER OF RECORD	STATE OF FLORIDA DEPARTMENT OF TRANSPORTATION			STORMWATER RUNOFF CONTROL CONCEPT WORKSHEET	SHEET NO.
DATE	DESCRIPTION	DATE	DESCRIPTION	JAMES M. WINTER, JR., P.E. LICENSE NUMBER: 55514 SCALAR CONSULTING GROUP, LLC 12620 TELECOM DRIVE TEMPLE TERRACE, FLORIDA 33637	ROAD NO.	COUNTY	FINANCIAL PROJECT ID		
					SR 93	LEE	452793-1-52-01		

1"=100'

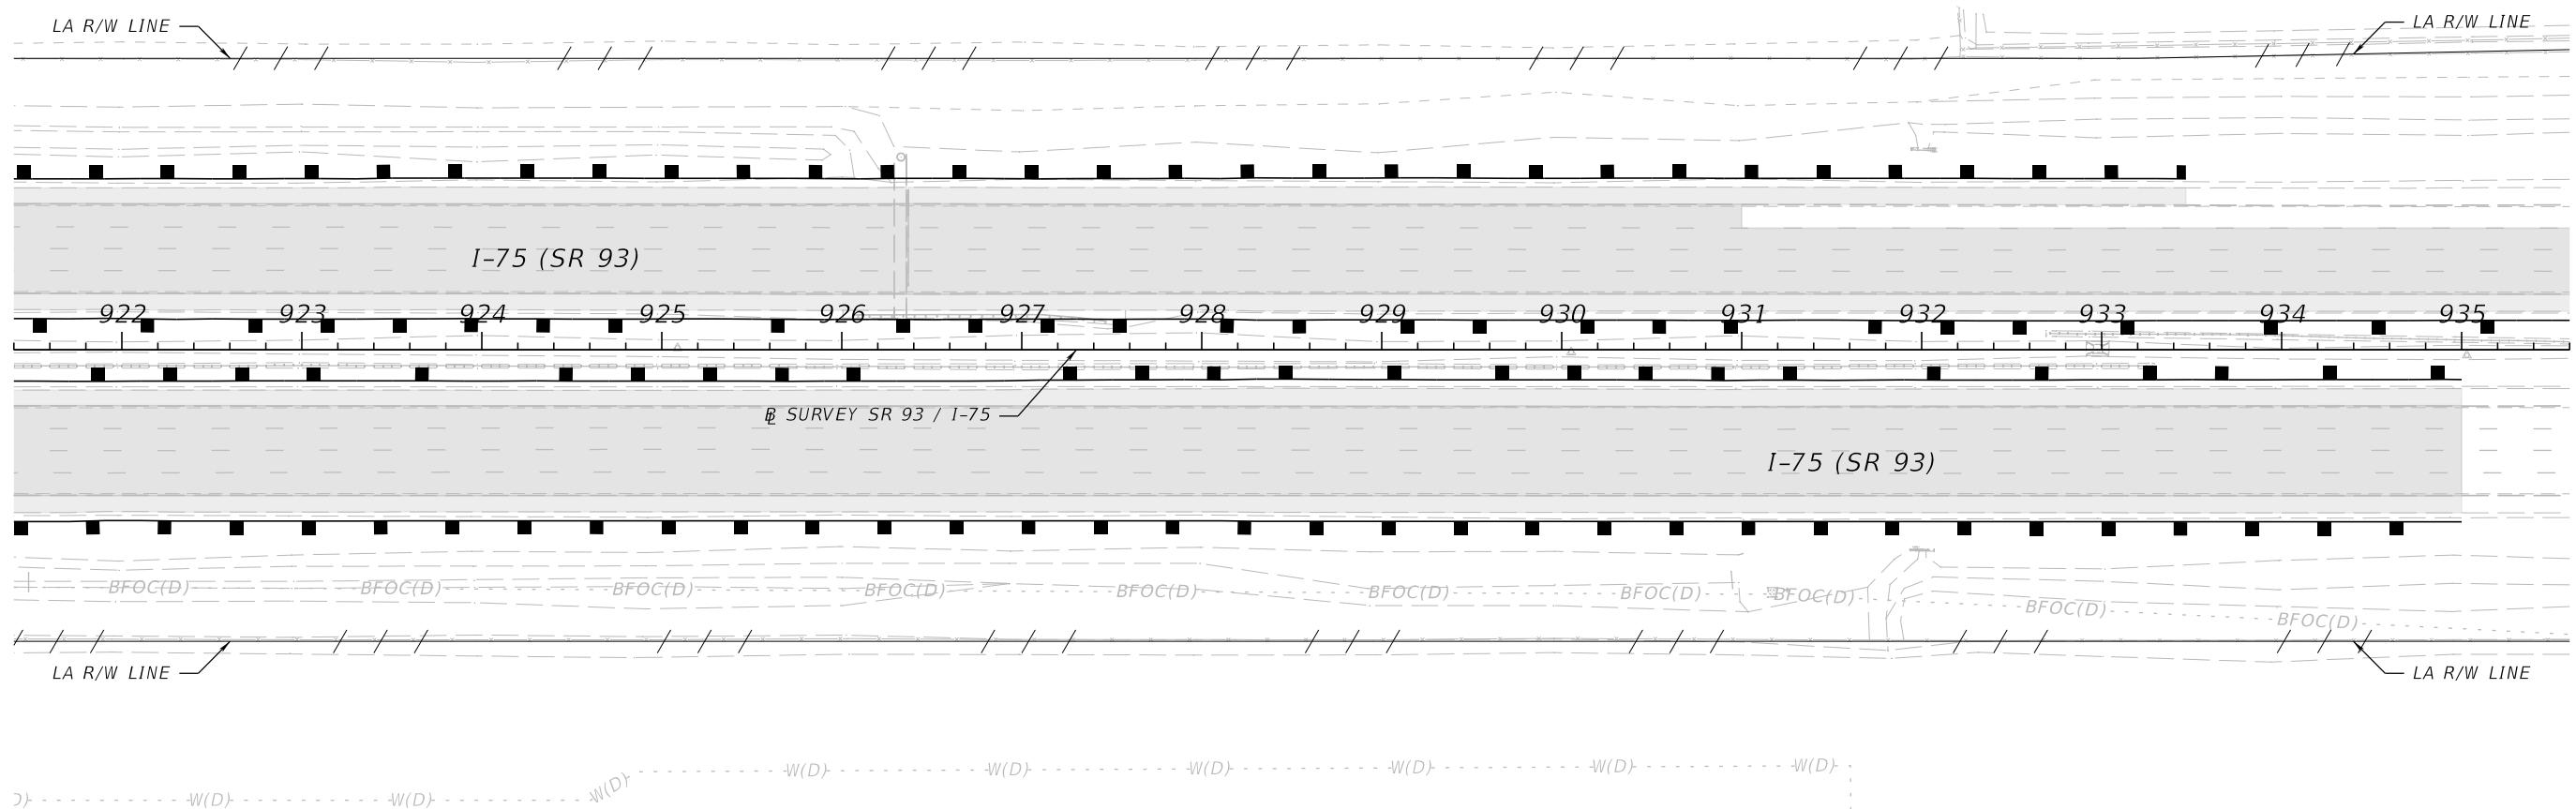

NOTES


1. LIMITS OF CONSTRUCTION ARE LIMITED TO THE PAVEMENT ONLY.

LEGEND


■ SEDIMENT BARRIER


REVISIONS				ENGINEER OF RECORD	STATE OF FLORIDA DEPARTMENT OF TRANSPORTATION			STORMWATER RUNOFF CONTROL CONCEPT WORKSHEET	SHEET NO.
DATE	DESCRIPTION	DATE	DESCRIPTION	JAMES M. WINTER, JR., P.E. LICENSE NUMBER: 55514 SCALAR CONSULTING GROUP, LLC 12620 TELECOM DRIVE TEMPLE TERRACE, FLORIDA 33637	ROAD NO.	COUNTY	FINANCIAL PROJECT ID		
					SR 93	LEE	452793-1-52-01		

1"=100'

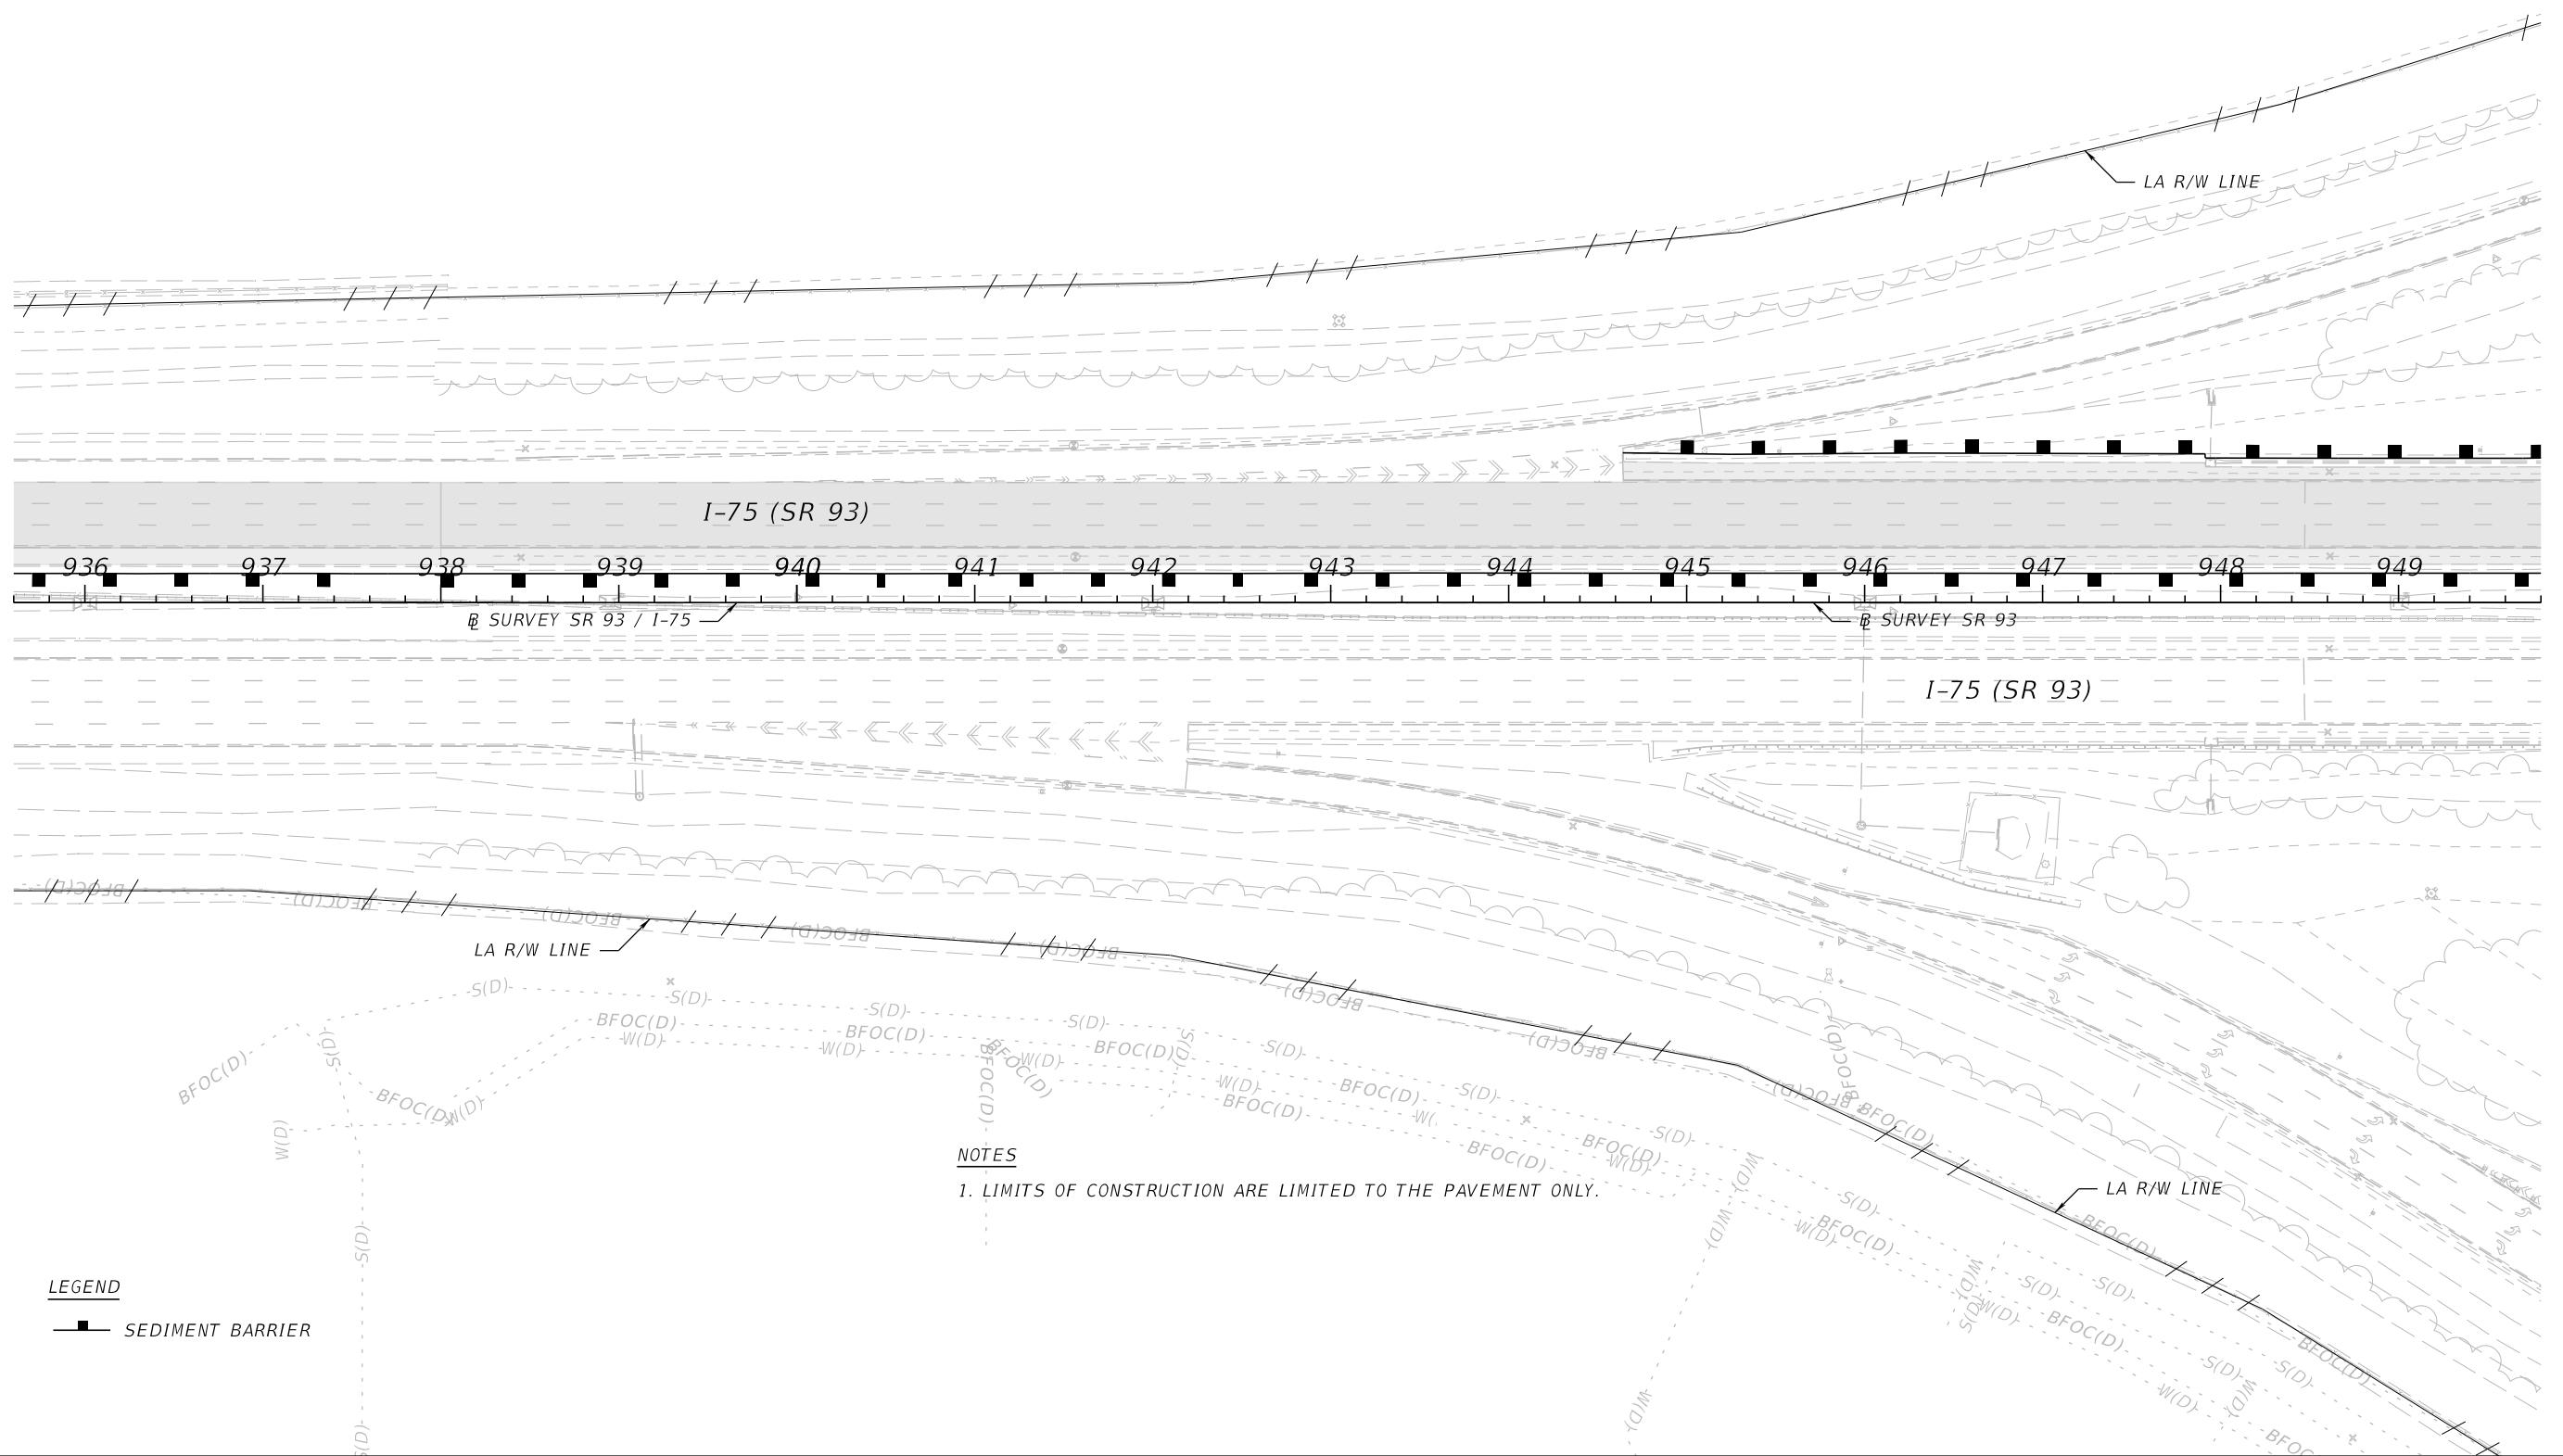


REVISIONS				ENGINEER OF RECORD	STATE OF FLORIDA DEPARTMENT OF TRANSPORTATION			STORMWATER RUNOFF CONTROL CONCEPT WORKSHEET	SHEET NO.
DATE	DESCRIPTION	DATE	DESCRIPTION	JAMES M. WINTER, JR., P.E. LICENSE NUMBER: 55514 SCALAR CONSULTING GROUP, LLC 12620 TELECOM DRIVE TEMPLE TERRACE, FLORIDA 33637	ROAD NO.	COUNTY	FINANCIAL PROJECT ID		
					SR 93	LEE	452793-1-52-01		

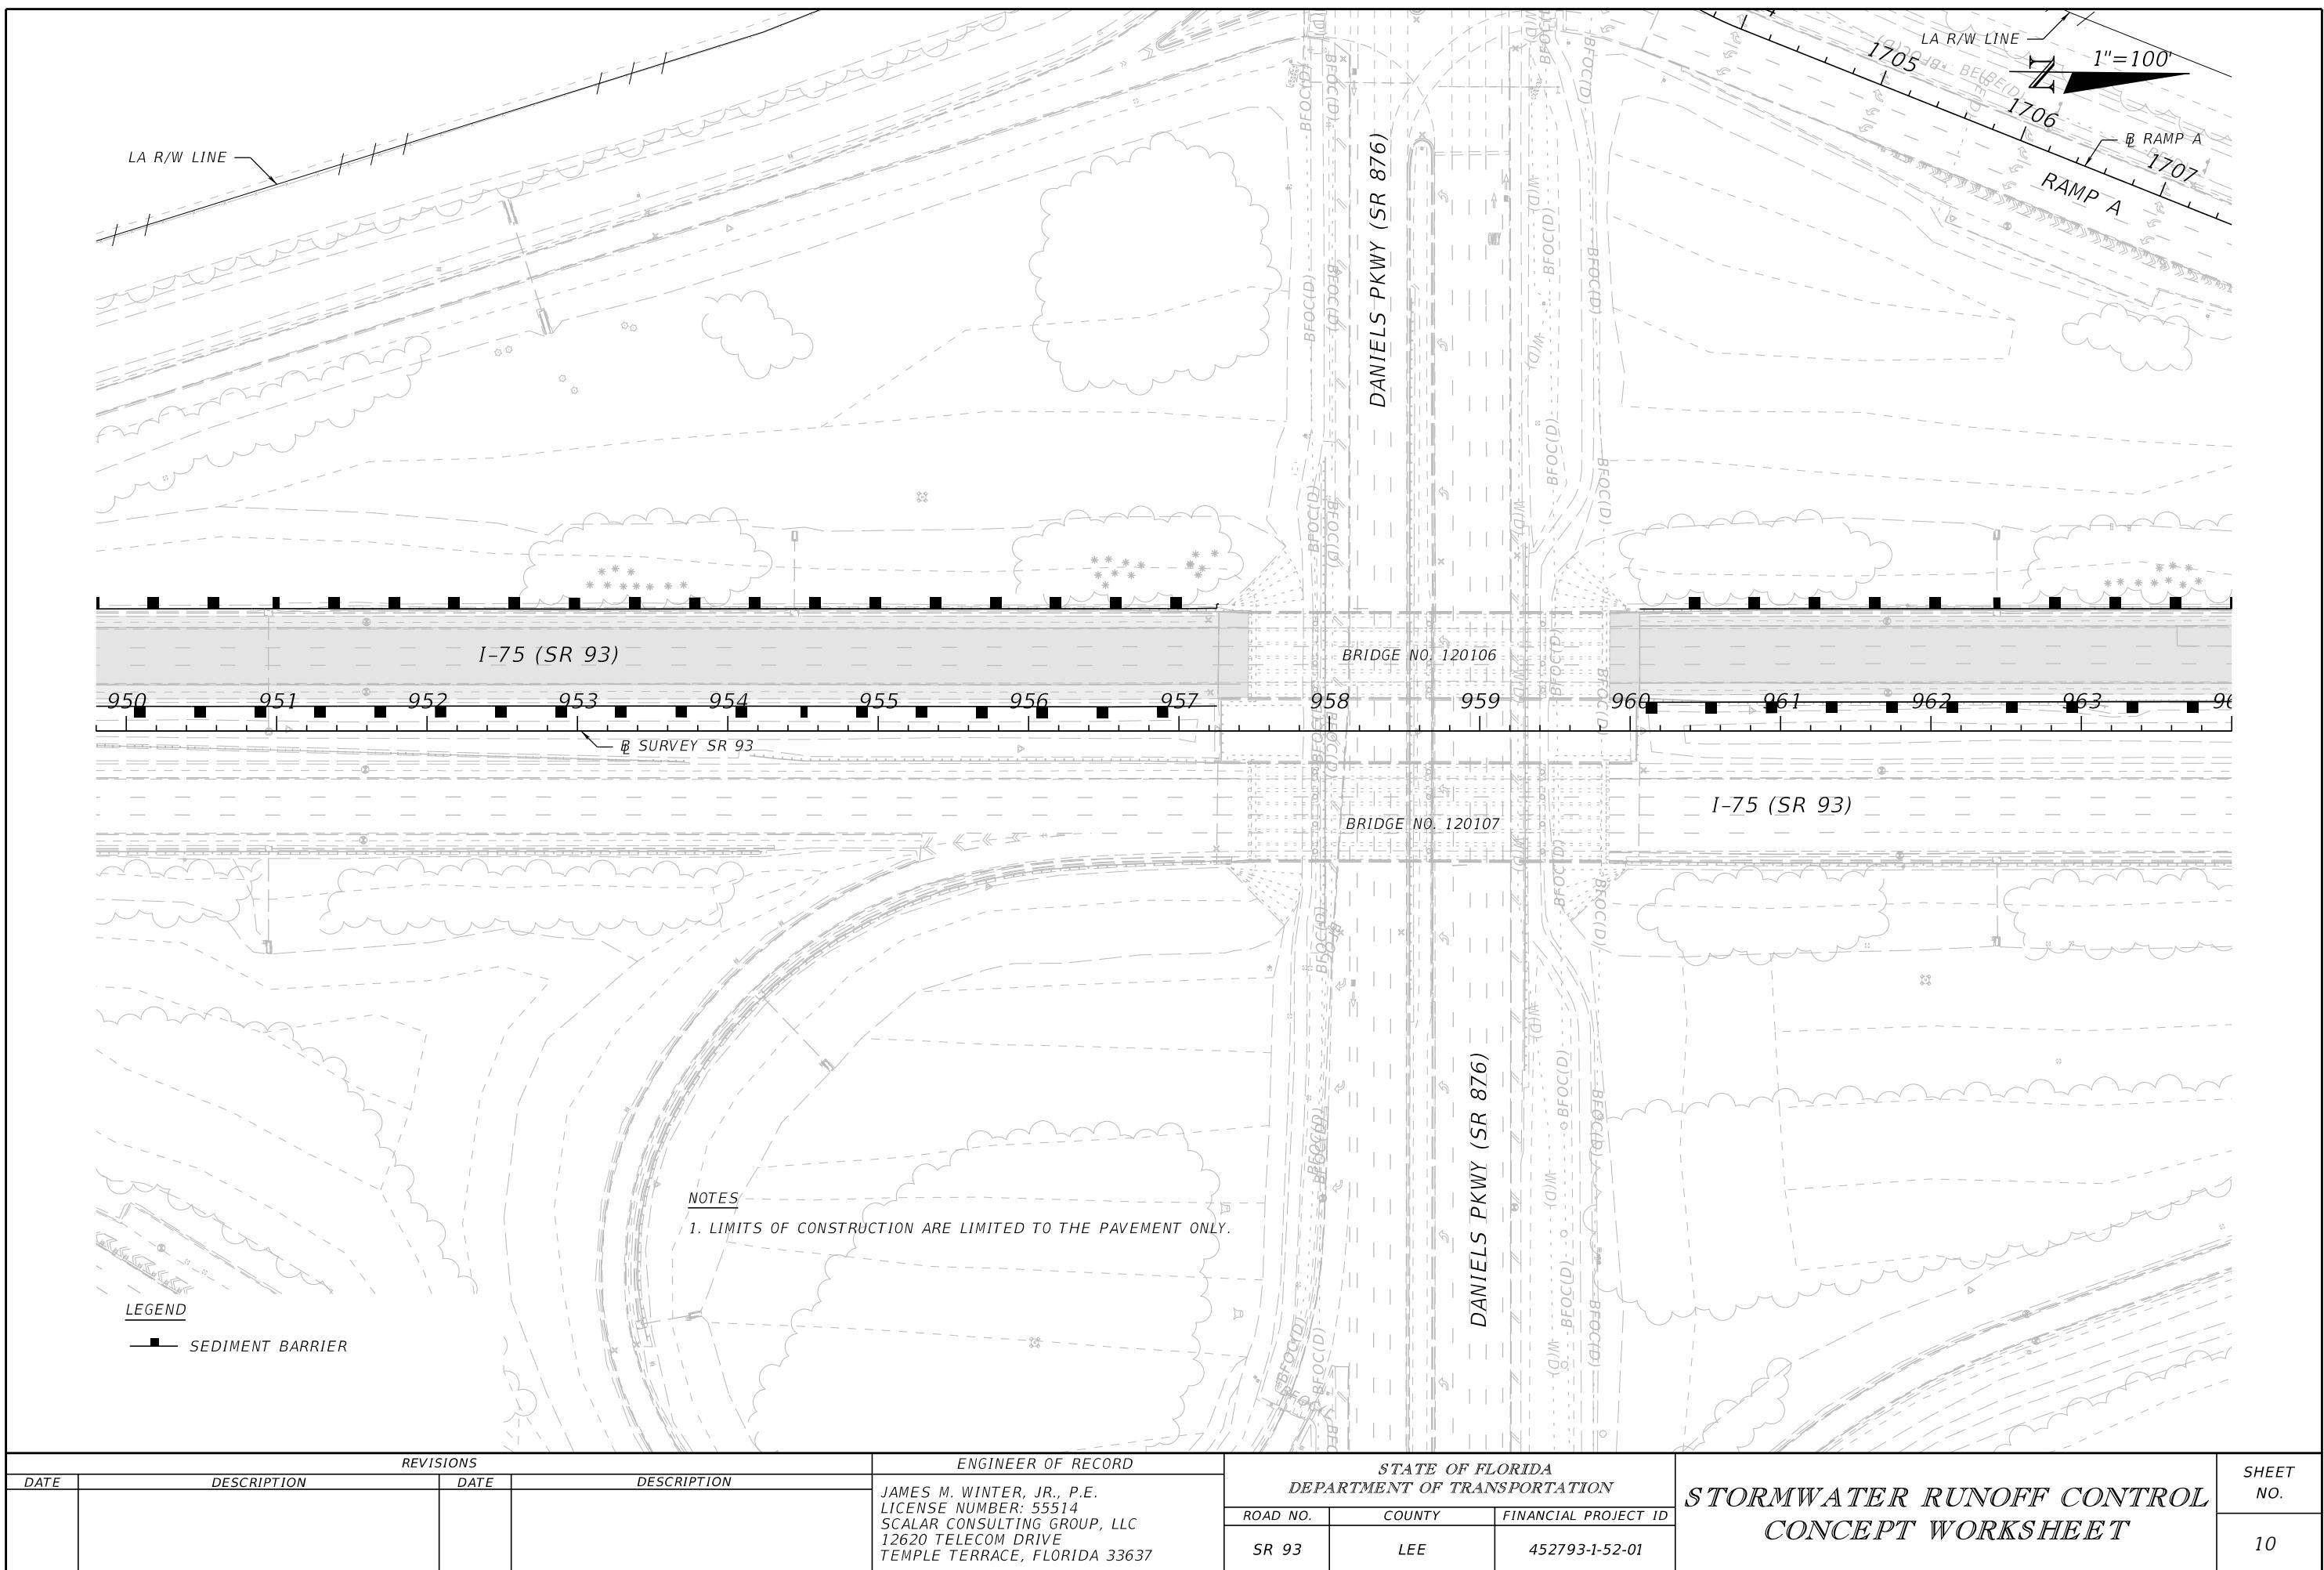

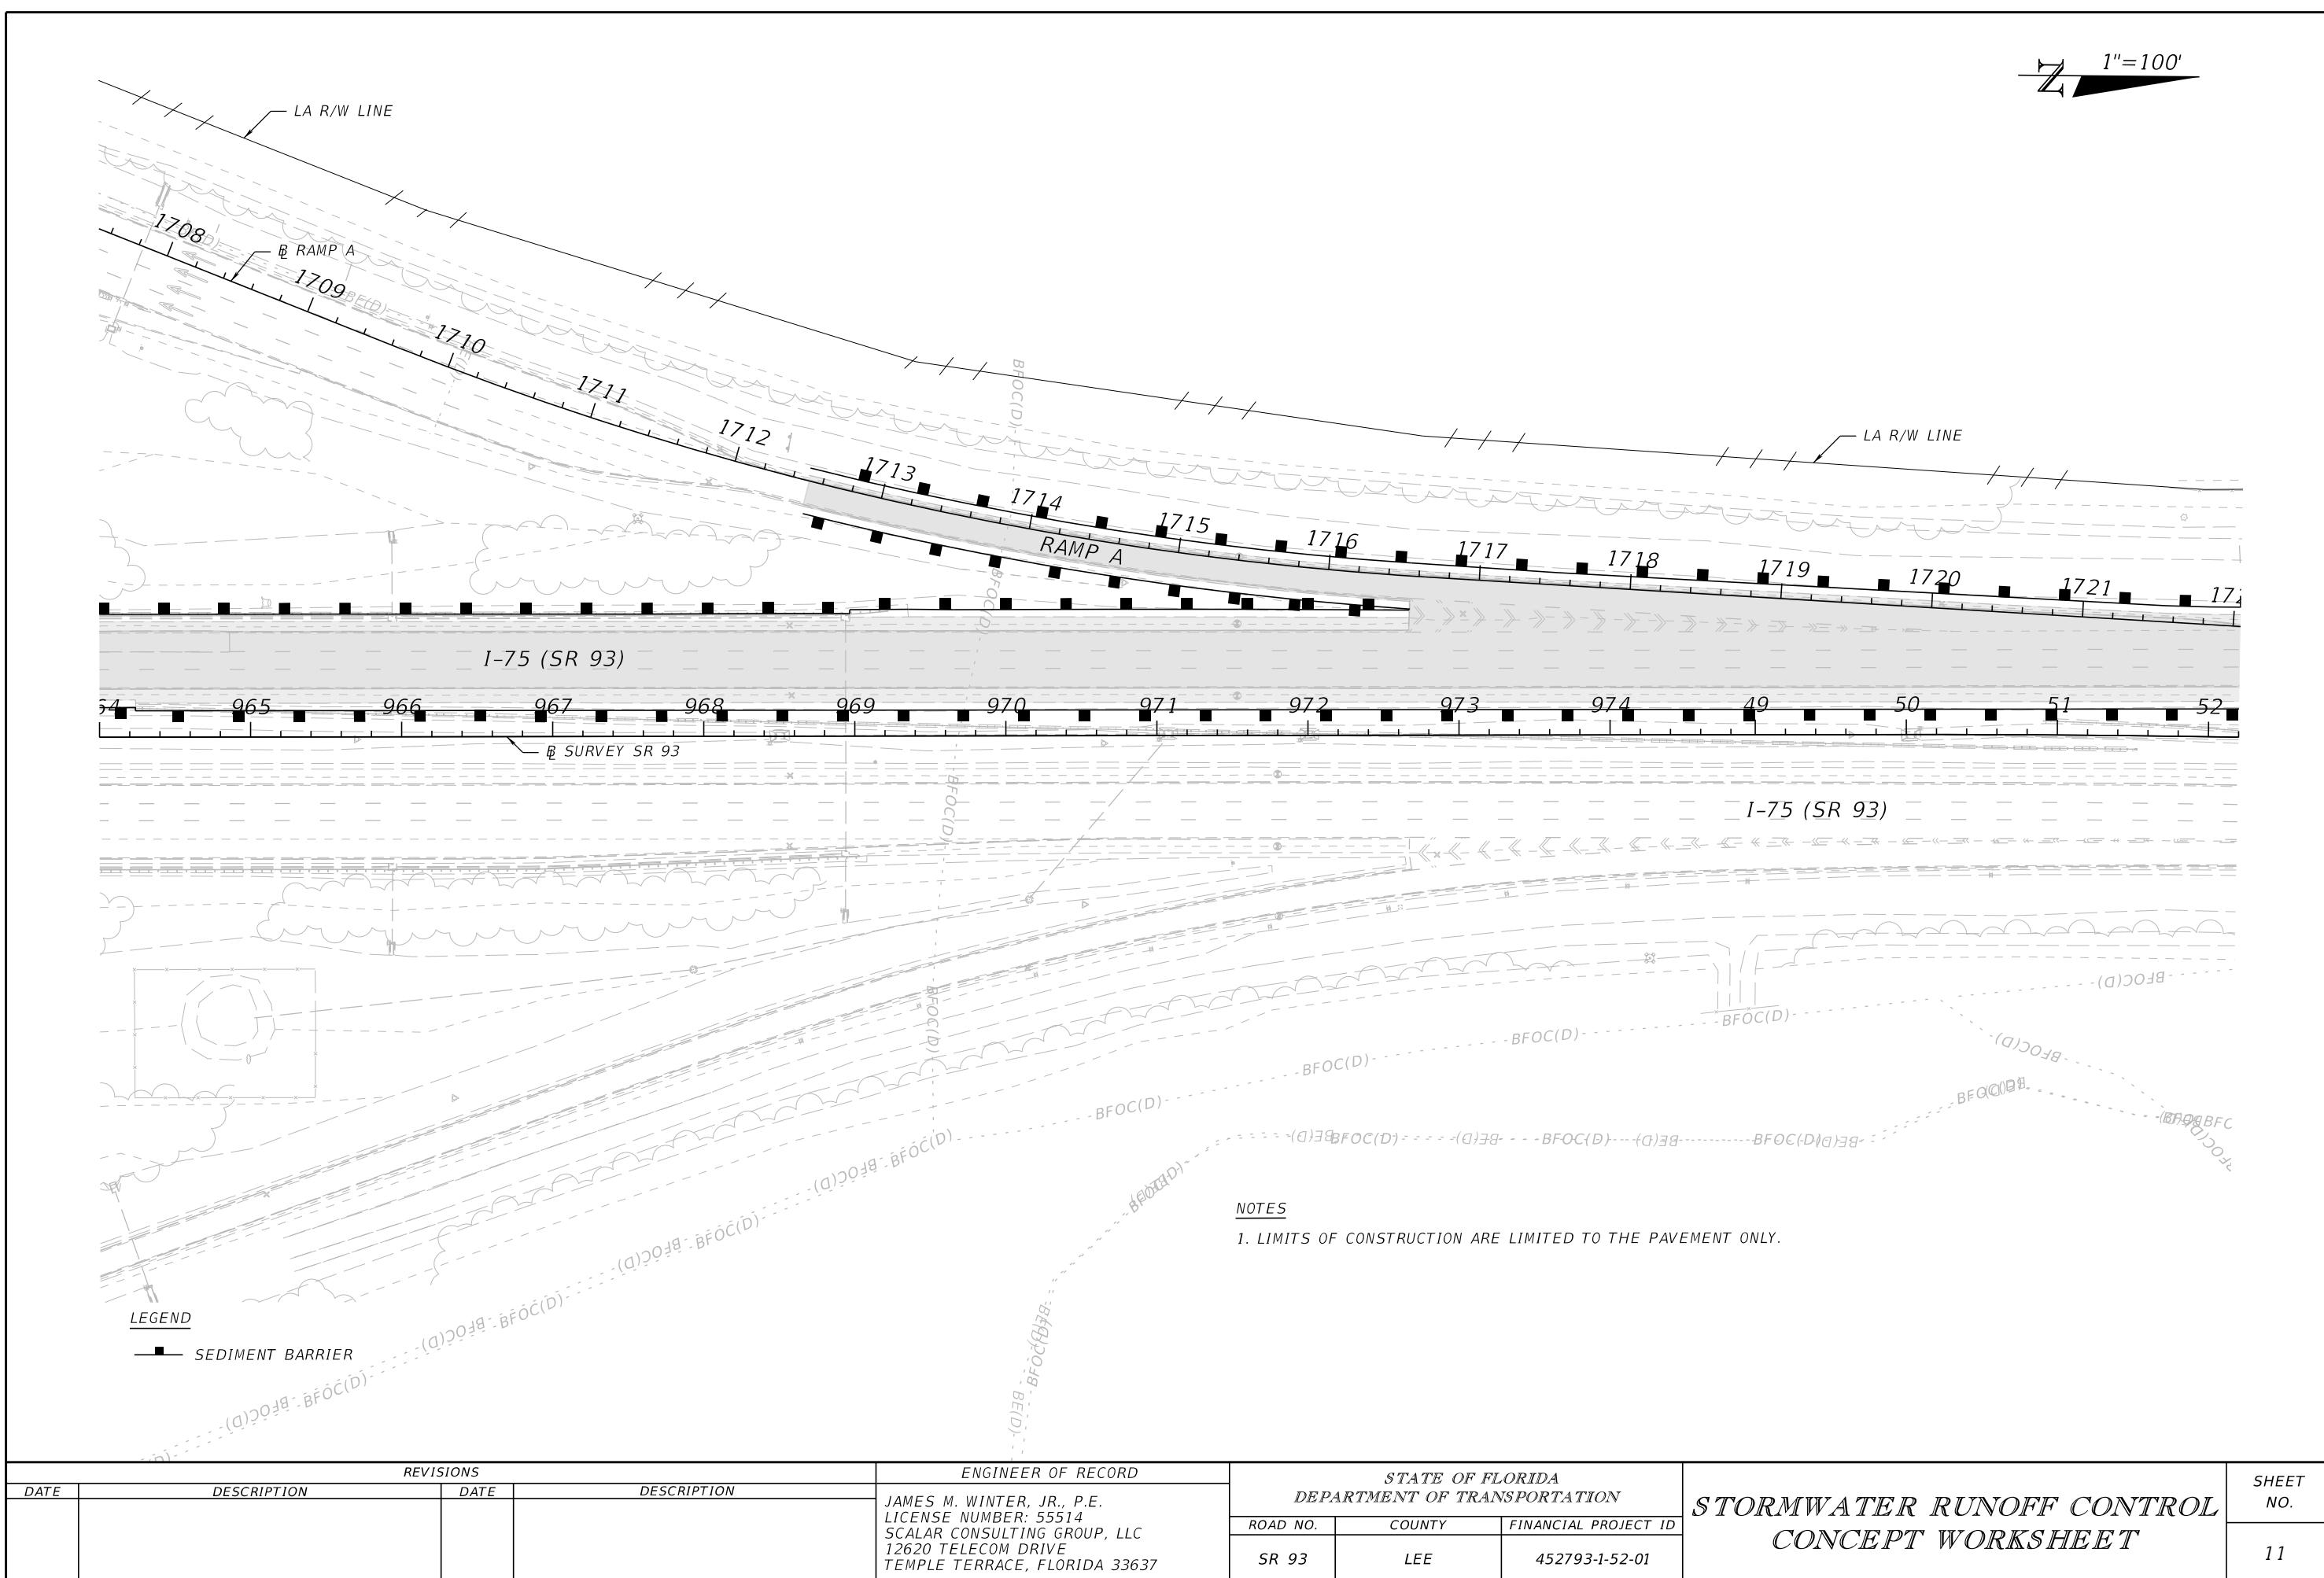

1"=100'

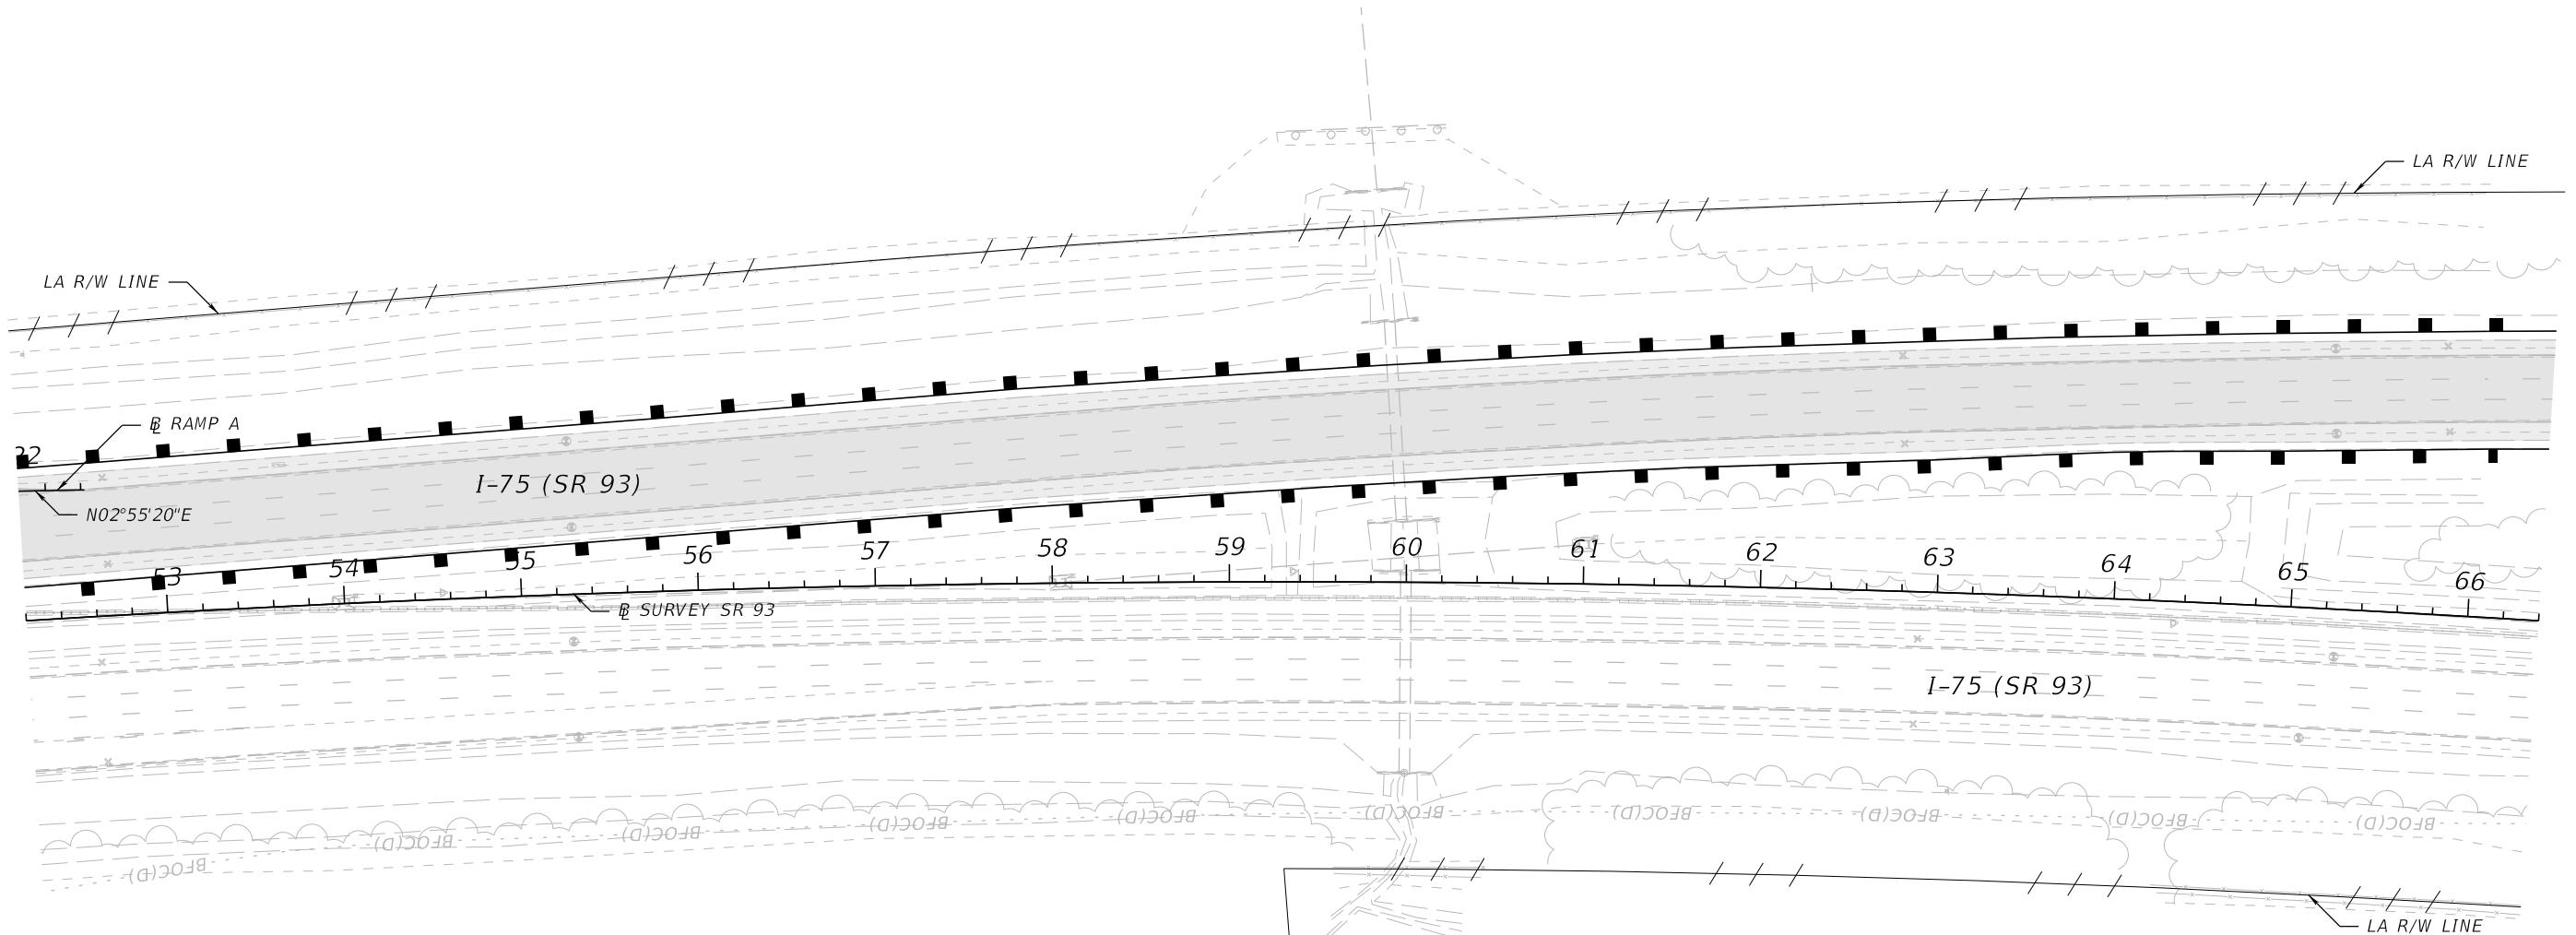

NOTES


1. LIMITS OF CONSTRUCTION ARE LIMITED TO THE PAVEMENT ONLY.

LEGEND

■ SEDIMENT BARRIER

REVISIONS				ENGINEER OF RECORD	STATE OF FLORIDA DEPARTMENT OF TRANSPORTATION			STORMWATER RUNOFF CONTROL CONCEPT WORKSHEET	SHEET NO. 12
DATE	DESCRIPTION	DATE	DESCRIPTION	JAMES M. WINTER, JR., P.E. LICENSE NUMBER: 55514 SCALAR CONSULTING GROUP, LLC 12620 TELECOM DRIVE TEMPLE TERRACE, FLORIDA 33637	ROAD NO.	COUNTY	FINANCIAL PROJECT ID		
					SR 93	LEE	452793-1-52-01		

1"=100'

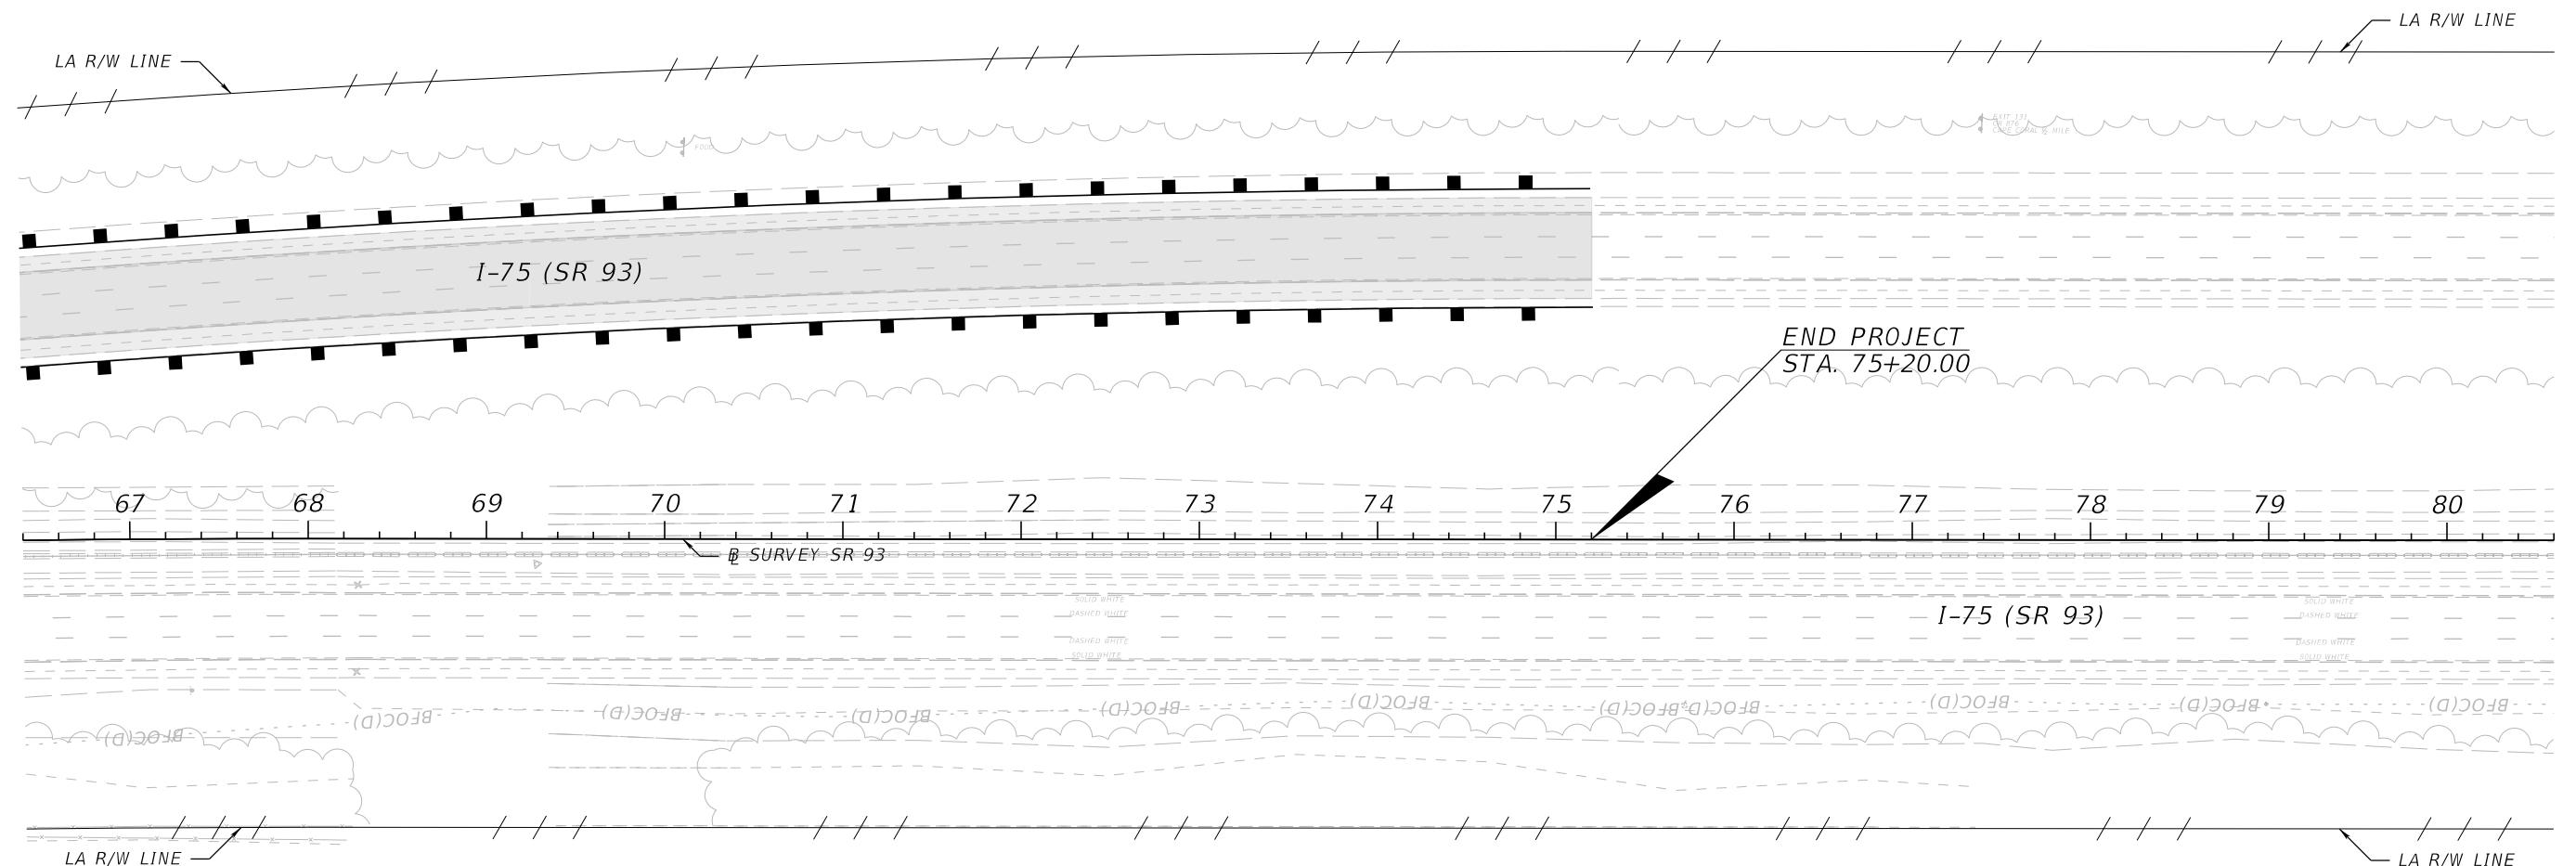

NOTES

1. LIMITS OF CONSTRUCTION ARE LIMITED TO THE PAVEMENT ONLY.

LEGEND

■ SEDIMENT BARRIER

REVISIONS				ENGINEER OF RECORD	STATE OF FLORIDA DEPARTMENT OF TRANSPORTATION			STORMWATER RUNOFF CONTROL CONCEPT WORKSHEET	SHEET NO. 13
DATE	DESCRIPTION	DATE	DESCRIPTION	JAMES M. WINTER, JR., P.E. LICENSE NUMBER: 55514 SCALAR CONSULTING GROUP, LLC 12620 TELECOM DRIVE TEMPLE TERRACE, FLORIDA 33637	ROAD NO.	COUNTY	FINANCIAL PROJECT ID		
					SR 93	LEE	452793-1-52-01		