

CONTRACT PLANS COMPONENTS

ROADWAY
SIGNING AND PAVEMENT MARKING
SIGNALIZATION

STATE OF FLORIDA
DEPARTMENT OF TRANSPORTATION

ROADWAY PLANS

FINANCIAL PROJECT ID 451481-1-52-01


POLK COUNTY (16210000)

STATE ROAD NO. 35 (US 98)
RESURFACING, RESTORATION, AND REHABILITATION
FROM SHARON DRIVE TO N OF NORTON ROAD

INDEX OF ROADWAY PLANS

SHEET NO.	SHEET DESCRIPTION
1	KEY SHEET
1A	NOTES TO REVIEWERS
2	SIGNATURE SHEET
3 - 4	DRAINAGE BASIN MAP
5	EXISTING STRUCTURES DATA
6 - 8	TYPICAL SECTION
9 - 11	PROJECT CONTROL
12	GENERAL NOTES
13 - 36	ROADWAY PLAN
37 - 40	DRAINAGE STRUCTURES
41	DRAINAGE DETAIL
42 - 44	POND DETAIL
45 - 82	CROSS SECTIONS
83 - 88	TEMPORARY TRAFFIC CONTROL PLAN
89	VERIFIED UTILITY LOCATE
90 - 113	UTILITY ADJUSTMENTS

PROJECT LOCATION URL:	https://tinyurl.com/3958dbvf
PROJECT LIMITS:	BEGIN MP 3.569 – END MP 5.982
EXCEPTIONS:	NONE
BRIDGE LIMITS:	NONE
RAILROAD CROSSING:	NONE

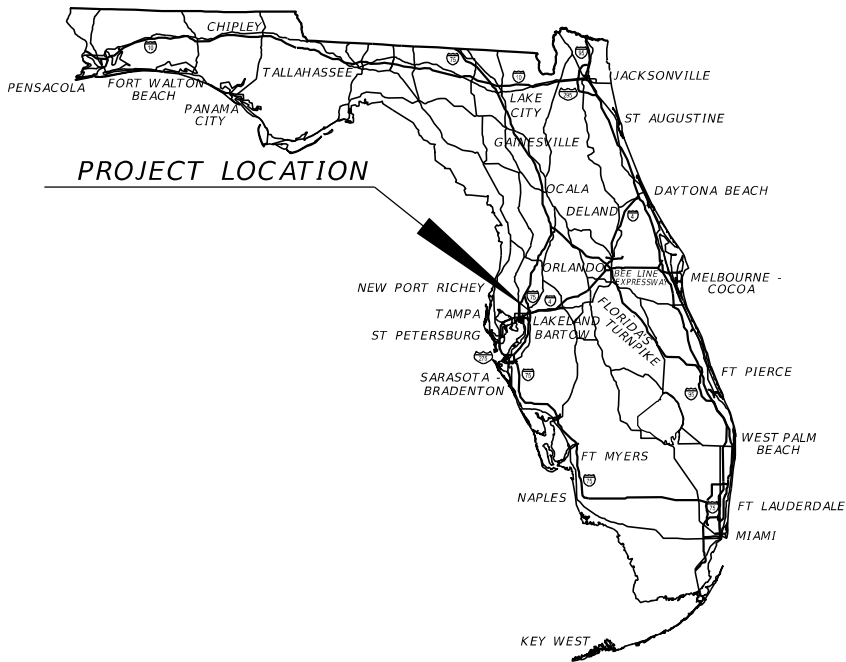

GOVERNING STANDARD PLANS:

Florida Department of Transportation, FY2025-2026 Standard Plans for Road and Bridge Construction and applicable Interim Revisions (IRs).

Standard Plans for Road Construction and associated IRs are available at the following website: <http://www.fdot.gov/design/standardplans>

GOVERNING STANDARD SPECIFICATIONS:

Florida Department of Transportation, FY2025-2026 Standard Specifications for Road and Bridge Construction at the following website: <http://www.fdot.gov/programmanagement/Implemented/SpecBooks>

PHASE 11
OCTOBER 2025

ROADWAY PLANS
ENGINEER OF RECORD:

ERIK C. LESCHAK, P.E.
P.E. LICENSE NUMBER 63874
CONSOR NORTH AMERICA, INC
2818 CYPRESS RIDGE BLVD., STE. 200
WESLEY CHAPEL, FLORIDA, 33544
(813) 435-2600
CONTRACT NO.: CAP02
VENDOR NO.: F593221706-010

FDOT PROJECT MANAGER:

RICHARD HOWARD, P.E.


CONSTRUCTION CONTRACT NO.	FISCAL YEAR	SHEET NO.
TBD	27	1

NOTES TO REVIEWERS
=====

1. PROJECT DELIVERABLES ARE SCOPED TO BE DEVELOPED IN ORD AND PLANS PREPARED IN ACCORDANCE WITH 2025 FDOT DESIGN MANUAL 300 SERIES.
2. THE INTENT OF THIS RESURFACING, RESTORATION, AND REHABILITATION (RRR) PROJECT IS TO EXTEND THE SERVICE LIFE WITH MILLING AND RESURFACING OF ROADWAY, TURN LANES ANS SIDE STREETS AND TO INCLUDE RECONSTRUCTION OF THE OUTSIDE LANE FOR AREAS THAT DRAINAGE PIPES NEED TO BE REPLACED.

REVISIONS				ENGINEER OF RECORD	STATE OF FLORIDA DEPARTMENT OF TRANSPORTATION			SHEET NO.
DATE	DESCRIPTION	DATE	DESCRIPTION	ERIK C. LESCHAK LICENSE NUMBER: 63874 CONSOR NORTH AMERICA, INC 2818 CYRPRESS RIDGE BLVD, SUITE 200 WESLEY CHAPEL, FLORIDA 33544	ROAD NO.	COUNTY	FINANCIAL PROJECT ID	NOTES TO REVIEWERS 1A
					SR 35	POLK	458481-1-52-01	

THE OFFICIAL RECORD OF THIS SHEET IS THE ELECTRONIC FILE DIGITALLY SIGNED AND SEALED UNDER RULE 61G15-23.004, F.A.C.

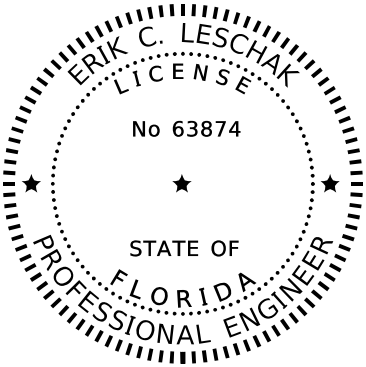

THIS ITEM HAS BEEN DIGITALLY
SIGNED AND SEALED BY

ON THE DATE ADJACENT TO THE SEAL


SIGNATURE MUST BE VERIFIED
ON ANY ELECTRONIC COPIES.

CONSOR NORTH AMERICA, INC
2818 Cypress Ridge Blvd, Suite 200
Wesley Chapel, Florida 33544
Phone: (813) 435-2600 Fax: (813) 435-2601
Erik C. Leschak, P.E. No. 63874

THE ABOVE NAMED PROFESSIONAL ENGINEER SHALL BE
RESPONSIBLE FOR THE FOLLOWING SHEETS IN ACCORDANCE
WITH RULE 61G15-23.004, F.A.C.

ROADWAY PLANS

SHEET NO.	SHEET DESCRIPTION
1	KEY SHEET
1A	NOTES TO REVIEWERS
2	SIGNATURE SHEET
6	TYPICAL SECTION
9 - 11	PROJECT CONTROL
12	GENERAL NOTES
13 - 36	ROADWAY PLAN
45 - 82	CROSS SECTIONS
83 - 88	TEMPORARY TRAFFIC CONTROL PLAN
90 - 113	UTILITY ADJUSTMENTS

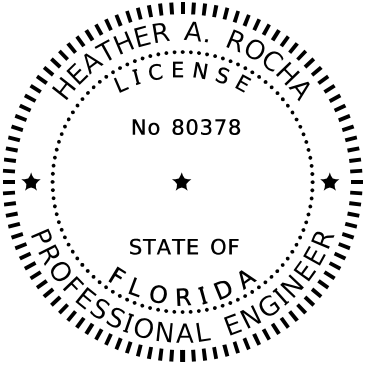

THIS ITEM HAS BEEN DIGITALLY
SIGNED AND SEALED BY

ON THE DATE ADJACENT TO THE SEAL


SIGNATURE MUST BE VERIFIED
ON ANY ELECTRONIC COPIES.

ELEMENT ENGINEERING GROUP, LLC
1713 E. 9th Avenue
Tampa, Florida 33605
Phone: (813) 385-2101
Heather A. Rocha, P.E. No. 80378

THE ABOVE NAMED PROFESSIONAL ENGINEER SHALL BE
RESPONSIBLE FOR THE FOLLOWING SHEETS IN ACCORDANCE
WITH RULE 61G15-23.004, F.A.C.

ROADWAY PLANS

SHEET NO.	SHEET DESCRIPTION
3 - 4	DRAINAGE BASIN MAP
5	EXISTING STRUCTURES DATA
37 - 40	DRAINAGE STRUCTURES
41	DRAINAGE DETAIL
42 - 44	POND DETAIL

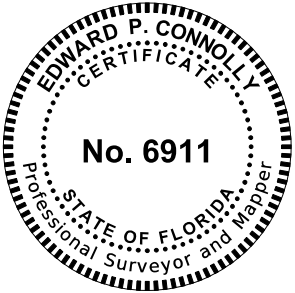

THIS ITEM HAS BEEN DIGITALLY
SIGNED AND SEALED BY:

ON THE DATE ADJACENT TO THE SEAL


ELEMENT ENGINEERING GROUP, LLC
8509 BENJAMIN ROAD, SUITE E
TAMPA, FLORIDA 33634
LICENSED BUSINESS NO. 7831
EDWARD P. CONNOLLY, PSM 6911

THE ABOVE NAMED PROFESSIONAL SURVEYOR AND MAPPER SHALL BE RESPONSIBLE
FOR THE FOLLOWING SHEETS IN ACCORDANCE WITH RULE 5J-17.062, F.A.C.

SHEET NO.	SHEET DESCRIPTION
89	VERIFIED UTILITY LOCATE

REVISIONS				ENGINEER OF RECORD			STATE OF FLORIDA DEPARTMENT OF TRANSPORTATION			SIGNATURE SHEET	SHEET NO. 2
DATE	DESCRIPTION	DATE	DESCRIPTION	ERIK C. LESCHAK, P.E. LICENSE NUMBER: 63874 CONSOR NORTH AMERICA, INC 2818 CYPRESS RIDGE BLVD., SUITE 200 WESLEY CHAPEL, FL 33544			ROAD NO.	COUNTY	FINANCIAL PROJECT ID		
							SR 35	POLK	451481-1-52-01		

NOTE: DRAINAGE BASIN AREAS SHOWN ARE BASED ON ERP NO. 43013552.003 (FPID NO. 197638-1-52-01) TO ENSURE CONSISTENCY WITH THE AREAS REPRESENTED IN THE ICPR MODEL INCLUDED IN THE DRAINAGE REPORT.

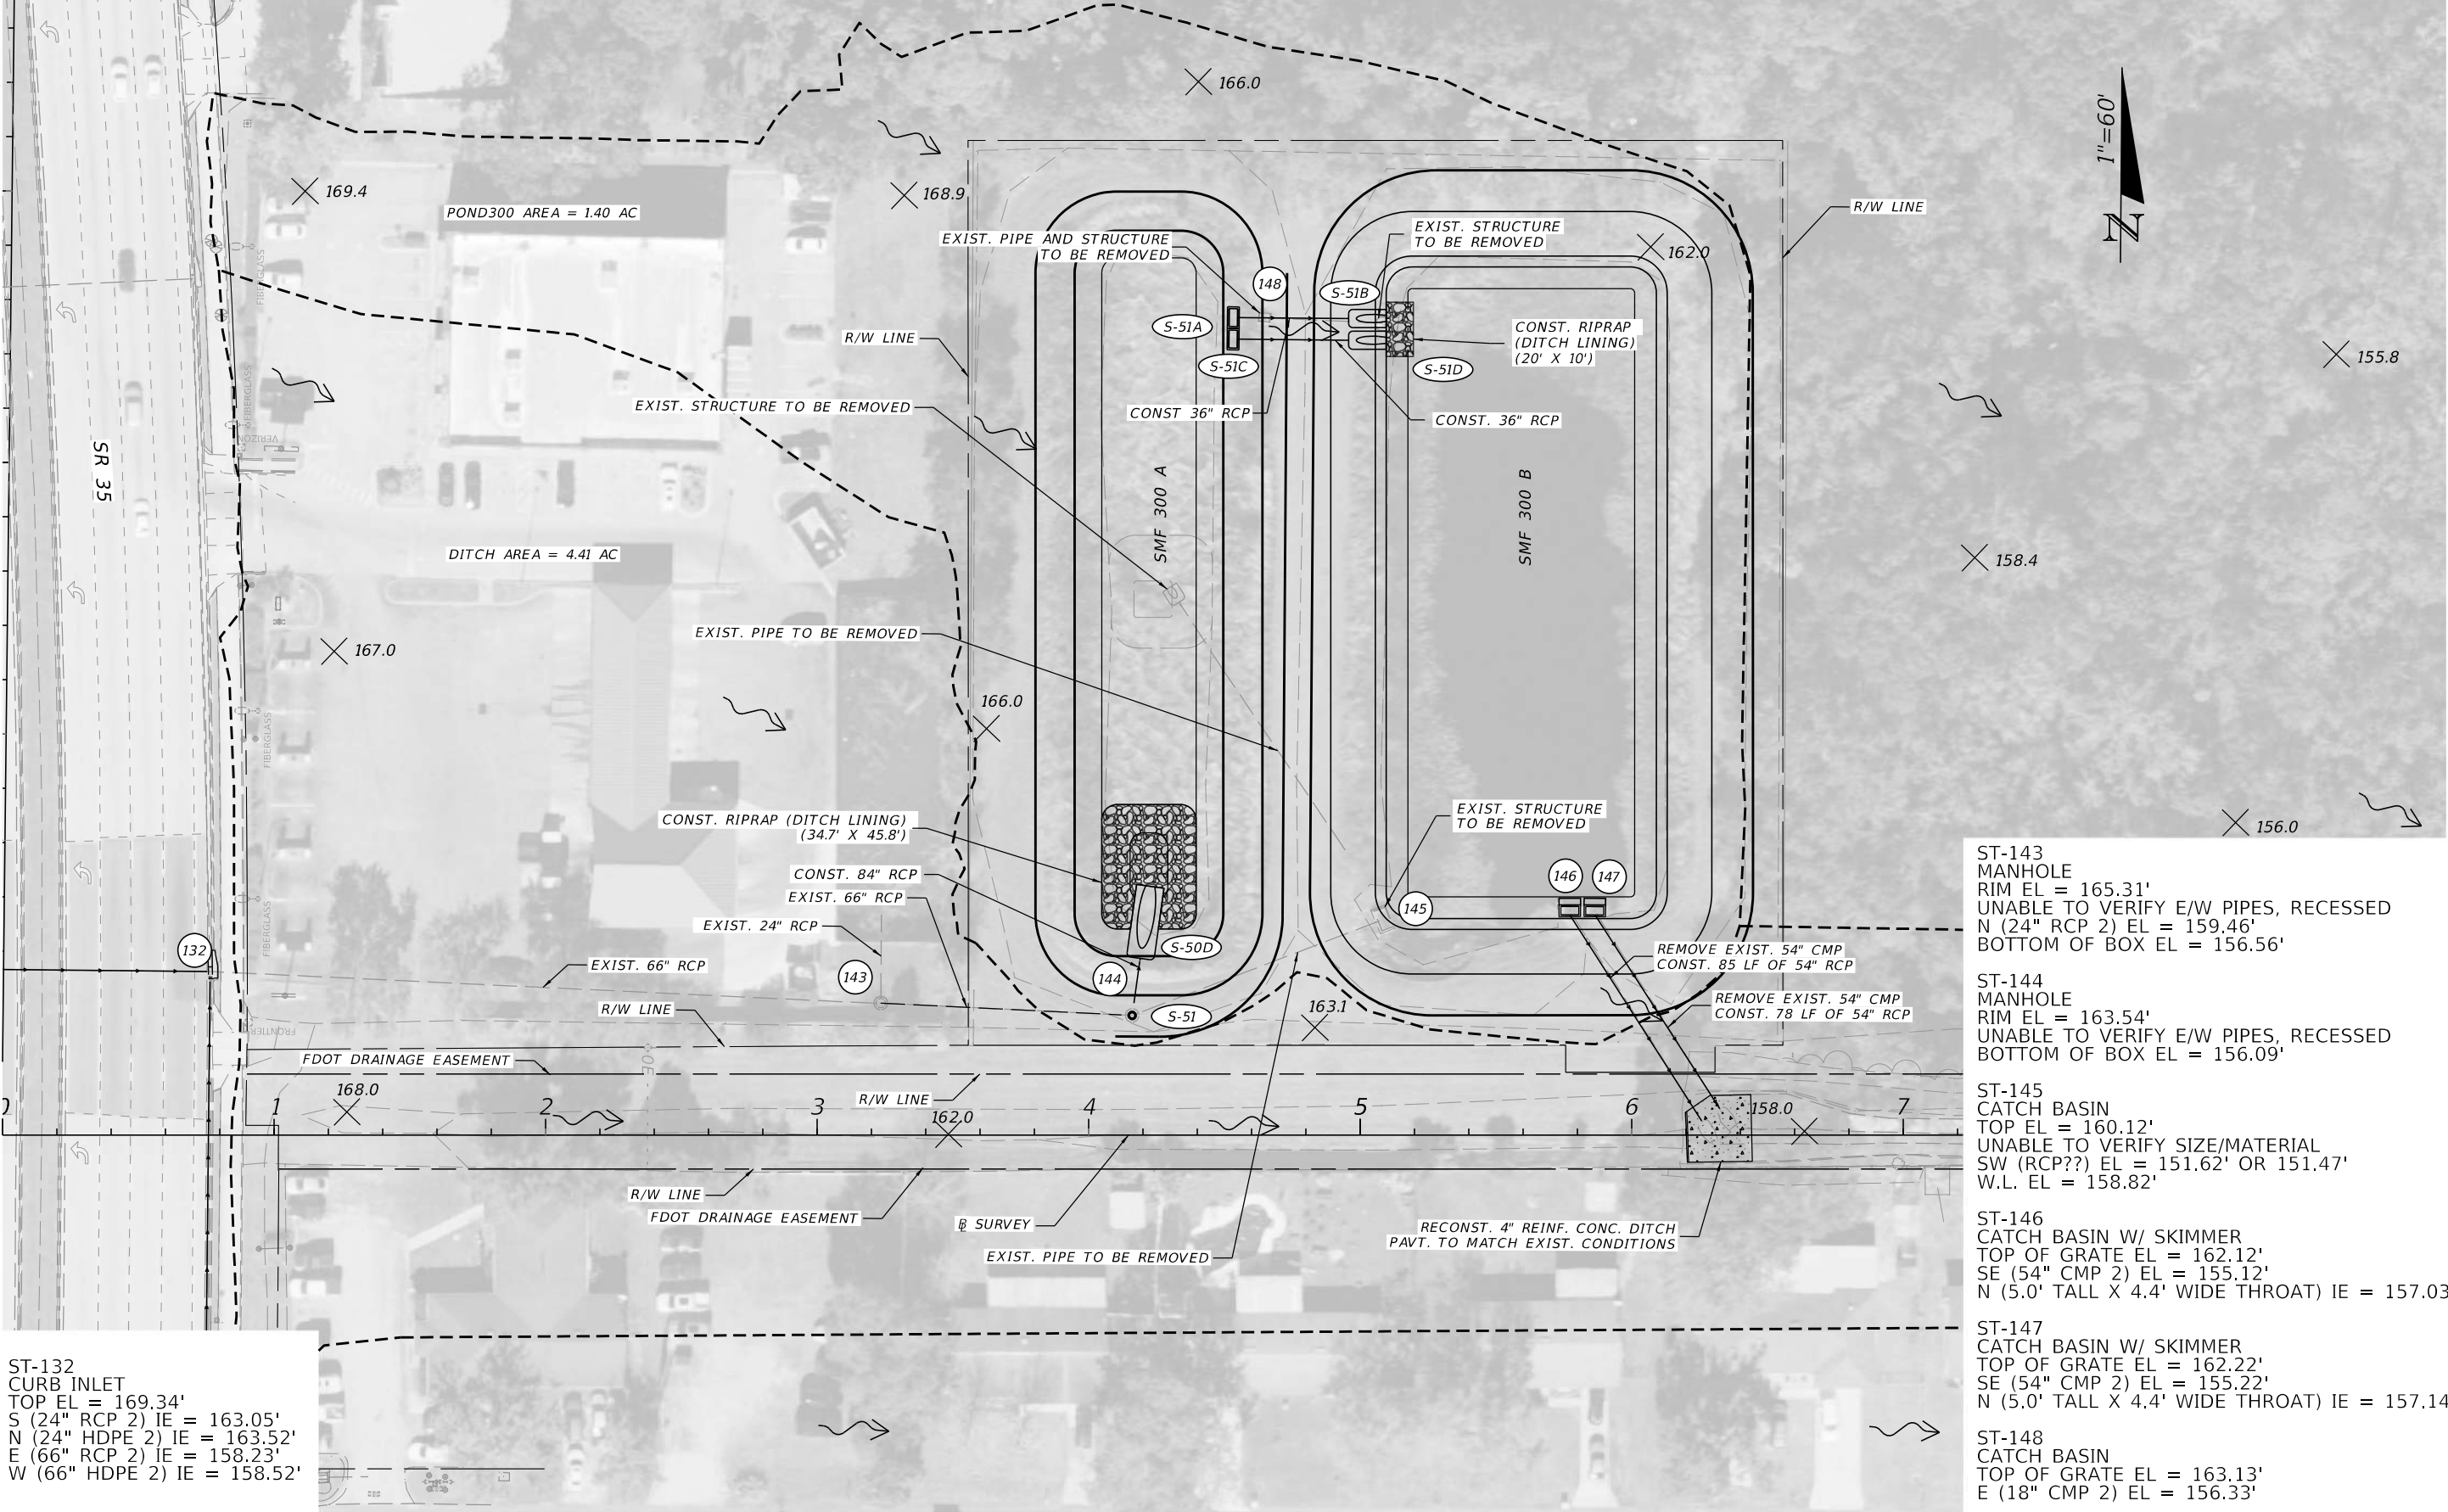

ST-132
CURB INLET
TOP EL = 169.34'
S (24" RCP 2) IE = 163.05'
N (24" HDPE 2) IE = 163.52'
E (66" RCP 2) IE = 158.23'
W (66" HDPE 2) IE = 158.52'

ST-143
MANHOLE
RIM EL = 165.31'
UNABLE TO VERIFY E/W PIPES, RECESSED
N (24" RCP 2) EL = 159.46'
BOTTOM OF BOX EL = 156.56'

ST-144
MANHOLE
RIM EL = 163.54'
UNABLE TO VERIFY E/W PIPES, RECESSED
BOTTOM OF BOX EL = 156.09'

ST-145
CATCH BASIN
TOP EL = 160.12'
UNABLE TO VERIFY SIZE/MATERIAL
SW (RCP??) EL = 151.62' OR 151.47'
W.L. EL = 158.82'

ST-146
CATCH BASIN W/ SKIMMER
TOP OF GRATE EL = 162.12'
SE (54" CMP 2) EL = 155.12'
N (5.0' TALL X 4.4' WIDE THROAT) IE = 157.03'

ST-147
CATCH BASIN W/ SKIMMER
TOP OF GRATE EL = 162.22'
SE (54" CMP 2) EL = 155.22'
N (5.0' TALL X 4.4' WIDE THROAT) IE = 157.14'

ST-148
CATCH BASIN
TOP OF GRATE EL = 163.13'
E (18" CMP 2) EL = 156.33'

REVISIONS				ENGINEER OF RECORD	STATE OF FLORIDA DEPARTMENT OF TRANSPORTATION			SHEET NO.
DATE	DESCRIPTION	DATE	DESCRIPTION		ROAD NO.	COUNTY	FINANCIAL PROJECT ID	
					SR 35	POLK	451481-1-52-01	

HEATHER ROCHA, P.E.
LICENSE NUMBER: 80378
ELEMENT ENGINEERING GROUP, LLC
1713 E. 9TH AVENUE
TAMPA, FL 33605

DRAINAGE BASIN MAP

3




REVISIONS				ENGINEER OF RECORD		STATE OF FLORIDA DEPARTMENT OF TRANSPORTATION			SHEET NO.
DATE	DESCRIPTION	DATE	DESCRIPTION	HEATHER ROCHA, P.E. LICENSE NUMBER: 80378 ELEMENT ENGINEERING GROUP, LLC 1713 E. 9TH AVENUE TAMPA, FL 33605		ROAD NO.	COUNTY	FINANCIAL PROJECT ID	
						SR 35	POLK	451481-1-52-01	

DRAINAGE BASIN MAP

THE OFFICIAL RECORD OF THIS SHEET IS THE ELECTRONIC FILE DIGITALLY SIGNED AND SEALED UNDER RULE 61G15-23.004, F.A.C.

60 CURB INLET TOP EL = 194.96' W (18" CMP 2) IE = 190.46'	61 CURB INLET TOP EL = 194.88' E (18" CMP 2) IE = 190.48' W (15" PVC 2) IE = 190.28' N (18" CMP 2) IE = 190.14'	63 CURB INLET TOP EL = 194.27' S (18" CMP 2) IE = 190.13' N (18" CMP 2) IE = 190.08'	65 CURB INLET TOP EL = 192.97' S (18" CMP 2) IE = 188.11' W (24" RCP 2) IE = 188.12' N (30" HDPE 2) IE = 187.81' E (18" HDPE 2) IE = 188.23'	74 CURB INLET TOP EL = 190.42' W (8" PVC 2) IE = 187.30' E (18" RCP 2) IE = 185.69' N (30" HDPE 2) IE = 185.05' S (30" HDPE 2) IE = 185.05'	77 MANHOLE RIM EL = 189.67' W (24" RCP 2) IE = 184.31' N (30" CMP 2) IE = 183.78' S (30" HDPE 2) IE = 184.18'	78 CATCH BASIN TOP OF GRATE EL = 188.28' NE (30" CMP 2) IE = 183.13' S (30" CMP 2) IE = 183.21'	80 CURB INLET TOP EL = 188.27' NW (15" PVC 2) IE = 183.65' E (18" HDPE 2) IE = 183.69' N (30" CMP 2) IE = 182.29' SW (30" CMP 2) = 182.29'	82 CATCH BASIN TOP OF GRATE EL = 186.81' N (30" HDPE 2) IE = 181.60' S (30" CMP 2) IE = 181.60'	87 MANHOLE RIM EL = 185.96' W (24" RCP 2) IE = 180.96' N (30" HDPE 2) IE = 178.96' S (30" HDPE 2) IE = 179.33'	89 CURB INLET TOP EL = 184.21' E (18" HDPE 2) IE = 178.89' W (18" CMP 2) IE = 179.34' N (36" HDPE 2) IE = 177.11' S (30" HDPE 2) IE = 177.11'	91 CURB INLET TOP EL = 180.18' E (18" HDPE 2) IE = 176.56' S (36" HDPE 2) IE = 174.24' N (42" RCP 2) IE = 173.88'	99 CURB INLET TOP EL = 178.91' E (18" HDPE 2) IE = 173.79' W (18" CMP 2) IE = 174.43' N (42" HDPE 2) IE = 171.55' S (42" RCP 2) IE = 171.66'	112 CURB INLET TOP EL = 172.23' E (18" HDPE 2) IE = 167.15' W (18" CMP 2) IE = 167.45' N (48" HDPE 2) IE = 164.45' S (48" HDPE 2) IE = 164.71'	115 CURB INLET TOP EL = 171.11' E (18" HDPE 2) IE = 165.44' W (15" PVC 2) IE = 164.99' N (48" HDPE 2) IE = 163.11' S (48" HDPE 2) IE = 163.11'	118 CATCH BASIN TOP OF GRATE EL = 168.31' N (24" RCP 2) IE = 165.23' S (24" CMP 2) IE = 165.11'	119 CURB INLET TOP EL = 169.86' E (15" CMP 2) IE = 165.64' N (24" RCP 2) IE = 165.32' S (24" RCP 2) IE = 165.20'	121 CURB INLET TOP EL = 169.92' NW (24" RCP 2) IE = 162.68' N (54" HDPE 2) IE = 161.79' S (48" HDPE 2) IE = 162.13'	124 CURB INLET TOP EL = 169.22' S (54" HDPE 2) IE = 161.10' N (54" HDPE 2) IE = 160.90'	127 CURB INLET TOP EL = 169.34' E (15" CPP 2) IE = 165.13' S (24" RCP 2) IE = 164.99' N (24" RCP 2) IE = 164.99'	128 MANHOLE RIM EL = 169.76' W (36" HDPE 2) IE = 162.56' N (54" HDPE 2) IE = 160.41' S (54" HDPE 2) IE = 160.41'	130 CURB INLET TOP EL = 169.55' S (24" RCP 2) IE = 164.76' N (24" RCP 2) IE = 164.66'	131 CURB INLET TOP EL = 169.92' E (54" HDPE 2) IE = 160.45' S (54" HDPE 2) IE = 160.54'	149 MANHOLE RIM EL = 174.22' N (18" PIPE) IE = UNKNOWN	152 CURB INLET TOP EL = 172.83' S (18" PIPE) IE = UNKNOWN
REVISIONS												ENGINEER OF RECORD		STATE OF FLORIDA DEPARTMENT OF TRANSPORTATION			EXISTING DRAINAGE STRUCTURES		SHEET NO. 5					
DATE	DESCRIPTION			DATE	DESCRIPTION			HEATHER ROCHA, P.E. LICENSE NUMBER: 80378 ELEMENT ENGINEERING GROUP, LLC 1713 E. 9TH AVENUE TAMPA, FL 33605		ROAD NO.	COUNTY	FINANCIAL PROJECT ID												
										SR 35	POLK	451481-1-52-01												

THE OFFICIAL RECORD OF THIS SHEET IS THE ELECTRONIC FILE DIGITALLY SIGNED AND SEALED UNDER RULE 61G15-23.004, F.A.C.

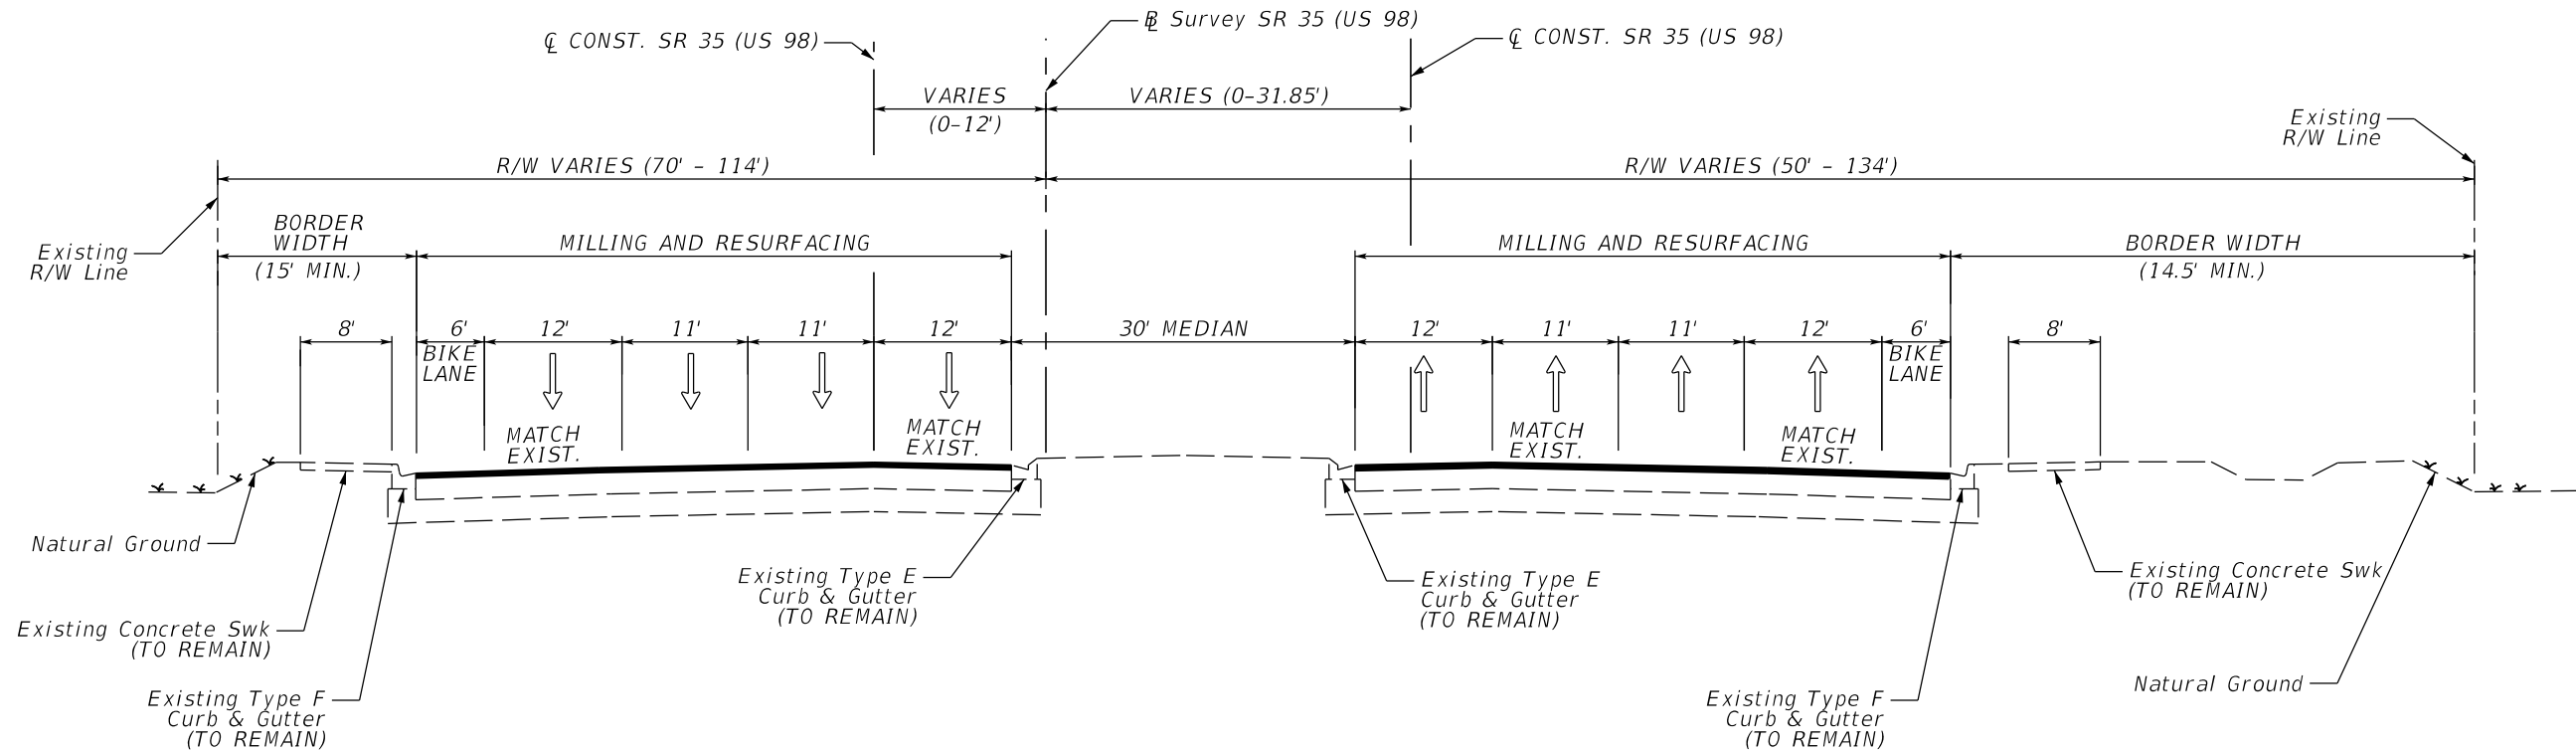

SR 35 (US 98)
STA. 500+41.85 TO STA. 537+10.30

MAINLINE- MILLING & RESURFACING

MILL EXISTING ASPHALT PAVEMENT (3 1/2" AVG. DEPTH)
RESURFACE WITH TYPE SP STRUCTURAL COURSE SP 12.5 (TRAFFIC E, PG 76-22) (2")
AND FRICTION COURSE FC 12.5 (TRAFFIC E, PG 76-22) (1 1/2")


SIDESTREET- MILLING & RESURFACING

MILL EXISTING ASPHALT PAVEMENT (1 1/2" AVG. DEPTH)
RESURFACE WITH FRICTION COURSE FC 12.5 (TRAFFIC E, PG 76-22) (1 1/2")

TRAFFIC DATA

CURRENT YEAR = 2025 AADT = 44900
ESTIMATED OPENING YEAR = 2026 AADT = 46100
ESTIMATED DESIGN YEAR = 2046 AADT = 58200
K = 9% D = 55.3% T = 9.2% (24 HOUR)
DESIGN HOUR T = 4.6%
TARGET SPEED = 45 MPH
DESIGN SPEED = 45 MPH
POSTED SPEED = 45 MPH
CONTEXT CLASSIFICATION = C3C

REVISIONS				PROFESSIONAL TYPE	STATE OF FLORIDA DEPARTMENT OF TRANSPORTATION			TYPICAL SECTION	SHEET NO.
DATE	DESCRIPTION	DATE	DESCRIPTION	ERIK C. LESCHAK, P.E. LICENSE NUMBER: 63874 CONSOR NORTH AMERICA, INC. 2818 CYPRESS RIDGE BLVD., SUITE 200 WESLEY CHAPEL, FL 33544	ROAD NO.	COUNTY	FINANCIAL PROJECT ID		6
					SR 35	POLK	451481-1-52-01		

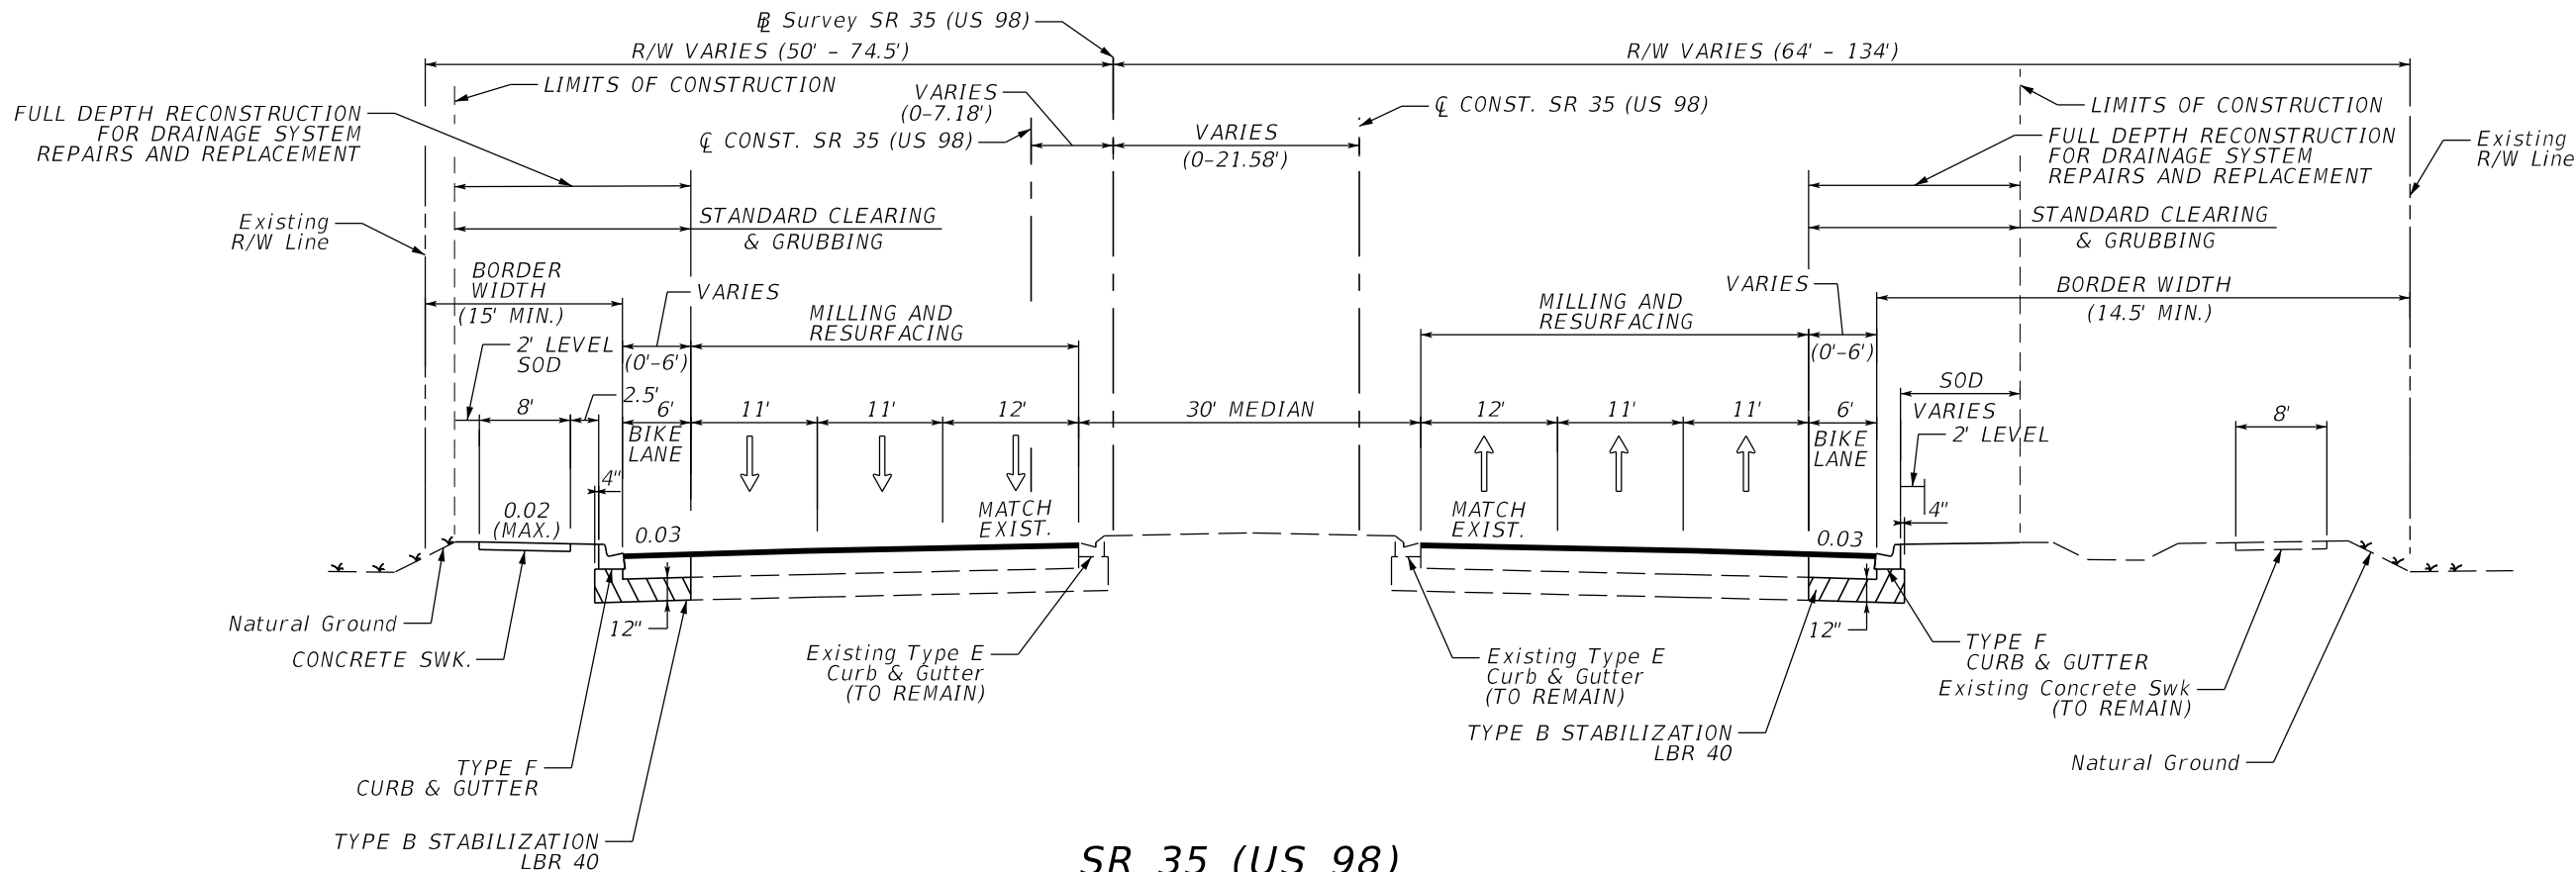

SR 35 (US 98)
STA. 537+10.30 TO STA. 577+00.00

MAINLINE- MILLING & RESURFACING

MILL EXISTING ASPHALT PAVEMENT (3 1/2" AVG. DEPTH)
RESURFACE WITH TYPE SP STRUCTURAL COURSE SP 12.5 (TRAFFIC E, PG 76-22) (2")
AND FRICTION COURSE FC 12.5 (TRAFFIC E, PG 76-22) (1 1/2")

SIDESTREET- MILLING & RESURFACING

MILL EXISTING ASPHALT PAVEMENT (1 1/2" AVG. DEPTH)
RESURFACE WITH FRICTION COURSE FC 12.5 (TRAFFIC E, PG 76-22) (1 1/2")


PAVEMENT RECONSTRUCTION

OPTIONAL BASE GROUP 12
WITH STRUCTURAL COURSE SP 12.5 (TRAFFIC C) (PG 76-22) (3")
AND FRICTION COURSE FC 12.5 (TRAFFIC E) (PG 76-22) (1 1/2")

TRAFFIC DATA

CURRENT YEAR = 2025 AADT = 44900
ESTIMATED OPENING YEAR = 2026 AADT = 46100
ESTIMATED DESIGN YEAR = 2046 AADT = 58200
K = 9% D = 55.3% T = 9.2% (24 HOUR)
DESIGN HOUR T = 4.6%
TARGET SPEED = 45 MPH
DESIGN SPEED = 45 MPH
POSTED SPEED = 45 MPH
CONTEXT CLASSIFICATION = C3C

REVISIONS				PROFESSIONAL TYPE	STATE OF FLORIDA DEPARTMENT OF TRANSPORTATION			SHEET NO.
DATE	DESCRIPTION	DATE	DESCRIPTION		ROAD NO.	COUNTY	FINANCIAL PROJECT ID	
				ERIK C. LESCHAK, P.E. LICENSE NUMBER: 63874 CONSOR NORTH AMERICA, INC. 2818 CYPRESS RIDGE BLVD., SUITE 200 WESLEY CHAPEL, FL 33544	SR 35	POLK	451481-1-52-01	7

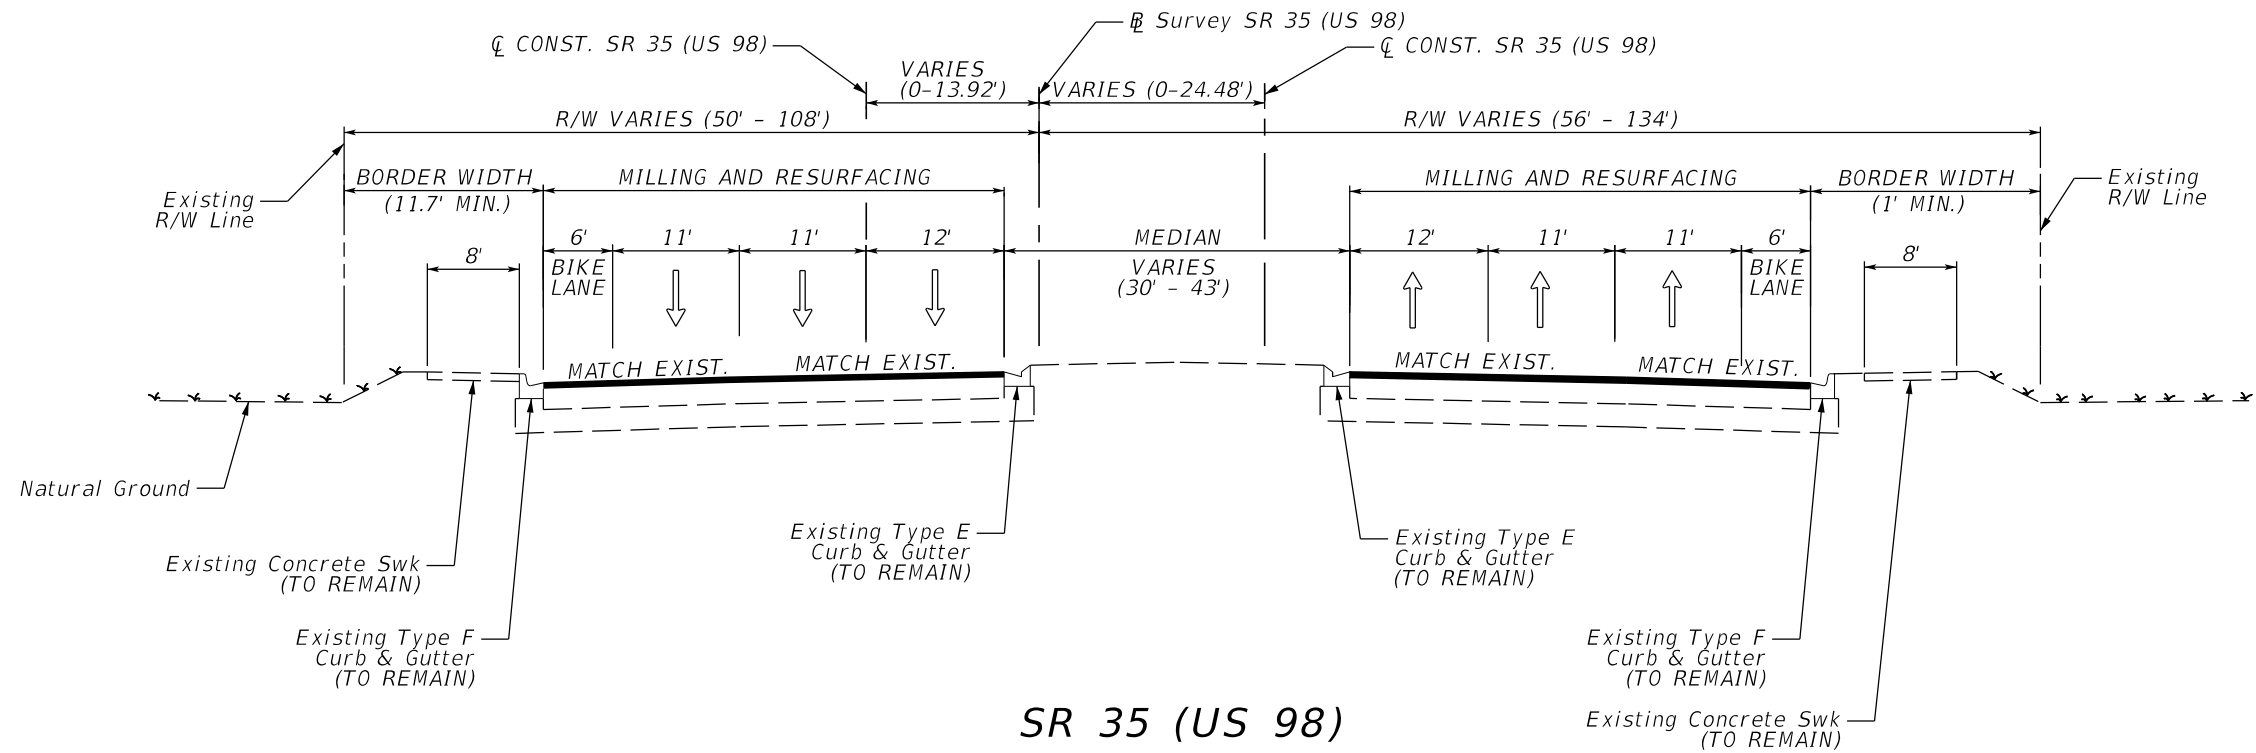

SR 35 (US 98)
STA. 577+00.00 TO STA. 627+83.40

MAINLINE- MILLING & RESURFACING

MILL EXISTING ASPHALT PAVEMENT (3 1/2" AVG. DEPTH)
RESURFACE WITH TYPE SP STRUCTURAL COURSE SP 12.5 (TRAFFIC E, PG 76-22) (2")
AND FRICTION COURSE FC 12.5 (TRAFFIC E, PG 76-22) (1 1/2")

SIDESTREET- MILLING & RESURFACING

MILL EXISTING ASPHALT PAVEMENT (1 1/2" AVG. DEPTH)
RESURFACE WITH FRICTION COURSE FC 12.5 (TRAFFIC E, PG 76-22) (1 1/2")

TRAFFIC DATA


CURRENT YEAR = 2025 AADT = 44900
ESTIMATED OPENING YEAR = 2026 AADT = 46100
ESTIMATED DESIGN YEAR = 2046 AADT = 58200
K = 9% D = 55.3% T = 9.2% (24 HOUR)
DESIGN HOUR T = 4.6%
TARGET SPEED = 45 MPH
DESIGN SPEED = 45 MPH
POSTED SPEED = 45 MPH
CONTEXT CLASSIFICATION = C3C

REVISIONS				PROFESSIONAL TYPE		STATE OF FLORIDA DEPARTMENT OF TRANSPORTATION			SHEET NO.
DATE	DESCRIPTION	DATE	DESCRIPTION	ERIK C. LESCHAK, P.E. LICENSE NUMBER: 63874 CONSOR NORTH AMERICA, INC. 2818 CYPRESS RIDGE BLVD., SUITE 200 WESLEY CHAPEL, FL 33544		ROAD NO.	COUNTY	FINANCIAL PROJECT ID	
						SR 35	POLK	451481-1-52-01	


TYPICAL SECTION

8


SR 35 SURVEY & REFERENCE POINTS
(NOT TO SCALE)

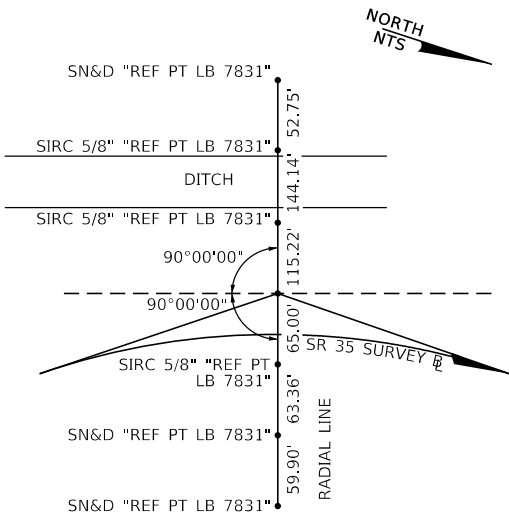


B.O.S. / P.O.C. STA. 180+00.00
SET NAIL (ROAD BEING MILLED)
SR 35 SURVEY &

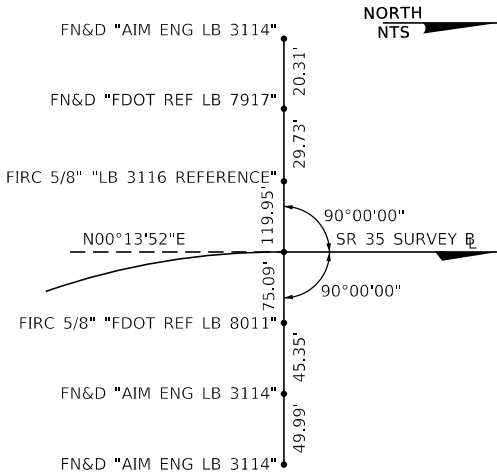


P.T. STA. 191+02.71
FN&D \"AIM ENG\"
SR 35 SURVEY &

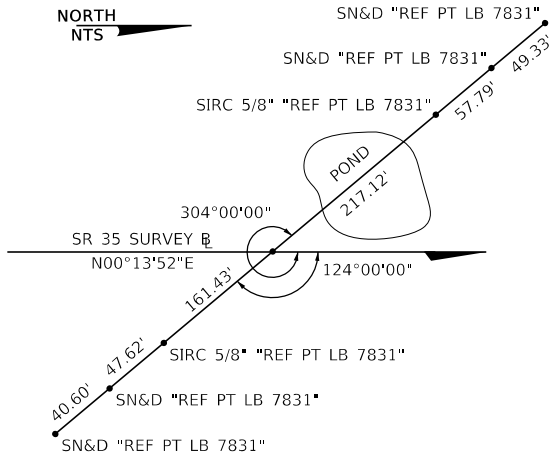

P.O.T. STA. 201+00.00
FN&D \"FDOT LB 7805\"
SR 35 SURVEY &

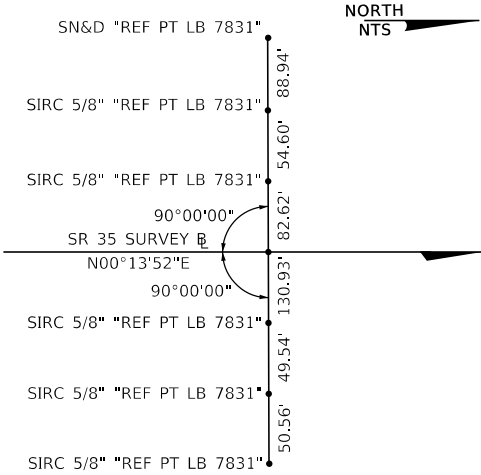

P.O.T. STA. 211+00.00
FIRC 5/8\" F&A DOT\"
SR 35 SURVEY &

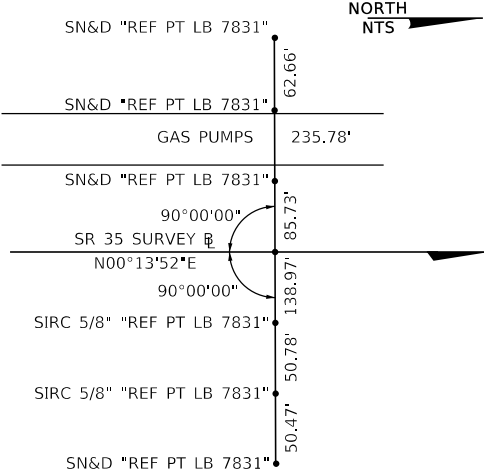

P.O.T. STA. 221+00.00
SN&D \"ELEMENT LB 7831\"
SR 35 SURVEY &

PROJECT CONTROL NOTES:

- (1) HORIZONTAL DATUM: FLORIDA STATE PLANE COORDINATE SYSTEM, TRANSVERSE MERCATOR PROJECTION, WEST ZONE (0902), 1983 NORTH AMERICAN DATUM, 2011 ADJUSTMENT (NAD83/2011)
- (2) VERTICAL DATUM: NORTH AMERICAN VERTICAL DATUM OF 1988 (NAVD88)
- (3) UNITS: ALL MEASUREMENTS WERE PERFORMED, AND ARE PLOTTED IN THE U.S. SURVEY FOOT
- (4) ALL CONTROL POINT STATION AND OFFSET INFORMATION SHOWN HEREIN, UNLESS OTHERWISE NOTED, IS RELATIVE TO THE SR 35 (US 98) SURVEY BASELINE AS RECOVERED FOR FPID 451481-1.
- (5) THESE CONTROL SHEETS ARE NOT COMPLETE WITHOUT CONTROL SHEETS CTL 01-03.

& STATION	(Y) NORTHING	(X) EASTING	SCALE FACTOR
180+00.00	1365315.7863	664763.1872	0.999945390
191+02.71	1366403.8756	664609.5340	0.999945389
201+00.00	1367401.1575	664613.5585	0.999945390
211+00.00	1368401.1493	664617.5939	0.999945392
221+00.00	1369401.1412	664621.6293	0.999945393

LEGEND


ALUM = ALUMINUM	P.I. = POINT OF INTERSECTION
AH = AHEAD	PNC = PRIMARY NETWORK CONTROL
& = BASELINE	P.O.C. = POINT ON CURVE
B.O.S. = BEGIN SURVEY	P.O.T. = POINT ON TANGENT
BK = BACK	P.T. = POINT OF TANGENCY
CB = CATCH BASIN	PT = POINT
DIA = DIAMETER	REF = REFERENCE
E = EAST	RP = REFERENCE POINT
E.O.S. = END OF SURVEY	RT. = RIGHT
FND. = FOUND	RW = RIGHT OF WAY
FN&D = FOUND NAIL & DISK	SCM = SET CONCRETE MONUMENT
FIR = FOUND IRON ROD	SIRC = SET IRON ROD & CAP
FIRC = FOUND IRON ROD & CAP	SN&D = SET NAIL & DISK
LB = LICENSED BUSINESS	SR = STATE ROAD
LT. = LEFT	SS = STAINLESS STEEL
N = NORTH	STA. = STATION
NL&D = NAIL AND DISK	TP = TURN POINT
NTS = NOT TO SCALE	US = UNITED STATES
P.C. = POINT OF CURVATURE	W/ = WITH

HORIZONTAL AND VERTICAL CONTROL										
CONTROL POINT	& STATION	OFFSET	DESCRIPTION	(Y) NORTHING	(X) EASTING	(Z) ELEVATION	(N) LATITUDE	(W) LONGITUDE	SCALE FACTOR	
PNC 16 25 046	174+75.27	215.33' LT	SET 12" DIAMETER CONCRETE MONUMENT W/ ALUMINUM FDOT DISK STAMPED "PNC 16 25 046"	1364735.6640	664748.1710	203.871	28°05'17.17002"	81°58'24.18480"	0.9999356285	
BM 202	182+72	59' RT	SET 12" CONCRETE MONUMENT W/ ALUMINUM FDOT DISK STAMPED "16 25 036"	1365592	664753	201.792	28°05'25.65054"	81°58'24.12549"	0.9999412610	
BM 203	192+41	77' RT	FOUND 4"x4" CONCRETE MONUMENT W/ BRASS FDOT DISK STAMPED "BM 203"	1366542	664687	200.730	28°05'35.05215"	81°58'24.85838"	0.9999412597	
L 631	201+48	152' RT	FOUND BRASS FDEP DISK IN CONCRETE BASE STAMPED "L 631 2005"	1367448	664766	199.629	28°05'44.02989"	81°58'23.98211"	0.9999412612	
BM07	202+16	155' RT	FOUND CONCRETE MONUMENT 4"x4" W/ BRASS FDOT DISK STAMPED "BM 07"	1367517	664769	199.931	28°05'44.71057"	81°58'23.94811"	0.9999412613	
BM 211	210+96	126' RT	SET 4"x4" CONCRETE MONUMENT W/ ALUMINUM FDOT DISK STAMPED "BM 211"	1368397	664744	194.936	28°05'53.42479"	81°58'24.22749"	0.9999412608	
BM 220	220+00	139' RT	SET 4"x4" CONCRETE MONUMENTW/ ALUMINUM FDOT DISK STAMPED "BM 220"	1369300	664760	194.543	28°06'02.36887"	81°58'24.03989"	0.9999412611	

REVISIONS				PROFESSIONAL TYPE	STATE OF FLORIDA DEPARTMENT OF TRANSPORTATION			PROJECT CONTROL	SHEET NO.
DATE	DESCRIPTION		DATE	DESCRIPTION	ROAD NO.	COUNTY	FINANCIAL PROJECT ID		9
					SR 35	POLK	451481-1-52-01		

ERIK C. LESCHAK, PE
LICENSE NUMBER: 63874
CONSOR NORTH AMERICA, INC.
2818 CYPRESS RIDGE BLVD.
WESLEY CHAPEL, FL 33544

SR 35 SURVEY $\varnothing$ REFERENCE POINTS
(NOT TO SCALE)

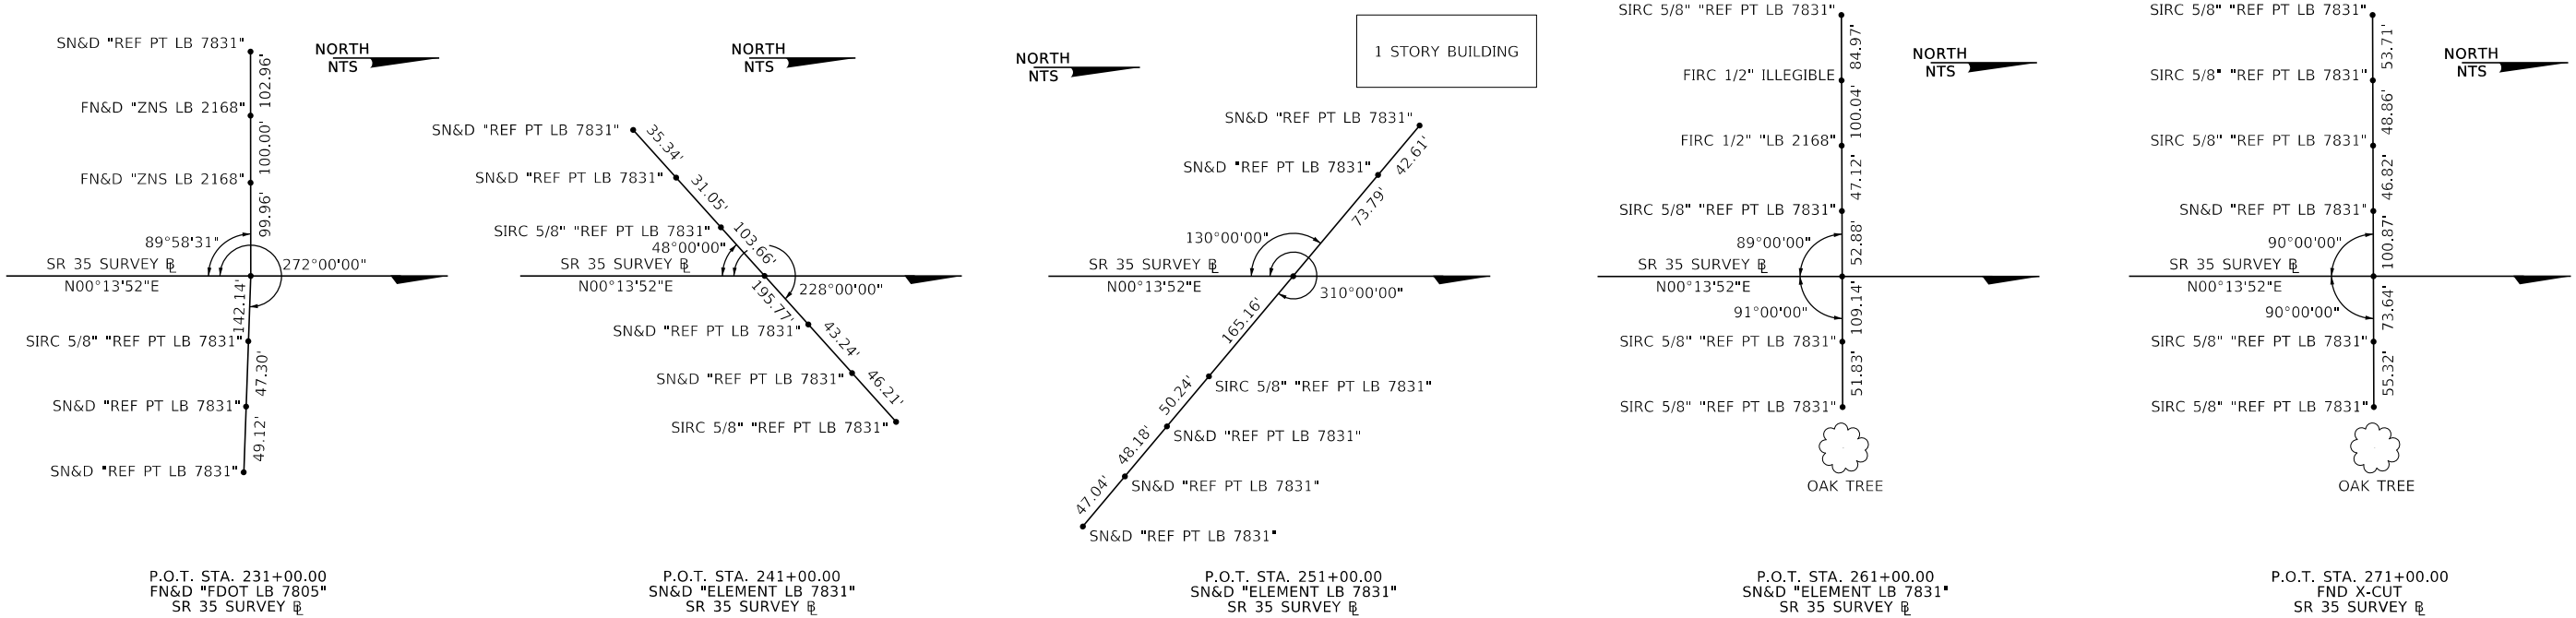


$\varnothing$ STATION	(Y) NORTHING	(X) EASTING	SCALE FACTOR
231+00.00	1370401.1331	664625.6647	0.999945395
241+00.00	1371401.1249	664629.7001	0.999945396
251+00.00	1372401.1168	664633.7355	0.999945398
261+00.00	1373401.1086	664637.7709	0.999945399
271+00.00	1374401.1005	664641.8063	0.999945401

HORIZONTAL AND VERTICAL CONTROL										
CONTROL POINT	$\varnothing$ STATION	OFFSET	DESCRIPTION	(Y) NORTHING	(X) EASTING	(Z) ELEVATION	(N) LATITUDE	(W) LONGITUDE	SCALE FACTOR	
PNC 16 25 047	222+02.27	149.88' RT	SET 12" DIAMETER CONCRETE MONUMENT W/ ALUMINUM FDOT DISK STAMPED "PNC 16 25 047"	1369502.8032	664771.9157	192.787	28°06'04.37406"	81°58'23.90801"	0.999936167	
BM 228	228+69	142' RT	SET 4"x4" CONCRETE MONUMENT W/ ALUMINUM FDOT DISK STAMPED "BM 228"	1370170	664767	133.715	28°06'10.98055"	81°58'23.95944"	0.999941261	
BM 236	236+07	69' LT	SET 4"x4" CONCRETE MONUMENT W/ ALUMINUM FDOT DISK STAMPED "BM 236"	1370908	664559	133.536	28°06'18.29027"	81°58'26.28185"	0.999941257	
K 631	245+02	65' LT	FOUND STAINLESS STEEL ROD INSIDE NGS FLANGE "K 631 2005"	1371803	664567	175.551	28°06'27.15124"	81°58'26.19466"	0.999941257	
BM 254	254+31	113' RT	SET 4"x4" CONCRETE MONUMENT W/ ALUMINUM FDOT DISK STAMPED "BM 254"	1372731	664749	168.340	28°06'36.34348"	81°58'24.16100"	0.999941261	
BM 263	263+53	78.0' RT	SET 4"x4" CONCRETE MONUMENT W/ ALUMINUM FDOT DISK STAMPED "BM 263"	1373654	664561	172.278	28°06'45.48390"	81°58'26.25517"	0.999941257	



REVISIONS				PROFESSIONAL TYPE	STATE OF FLORIDA DEPARTMENT OF TRANSPORTATION			PROJECT CONTROL	SHEET NO.
DATE	DESCRIPTION		DATE	DESCRIPTION	ROAD NO.	COUNTY	FINANCIAL PROJECT ID		10
					SR 35	POLK	451481-1-52-01		

THE OFFICIAL RECORD OF THIS SHEET IS THE ELECTRONIC FILE DIGITALLY SIGNED AND SEALED UNDER RULE 61G15-23.004, F.A.C.

SR 35 SURVEY & REFERENCE POINTS
(NOT TO SCALE)

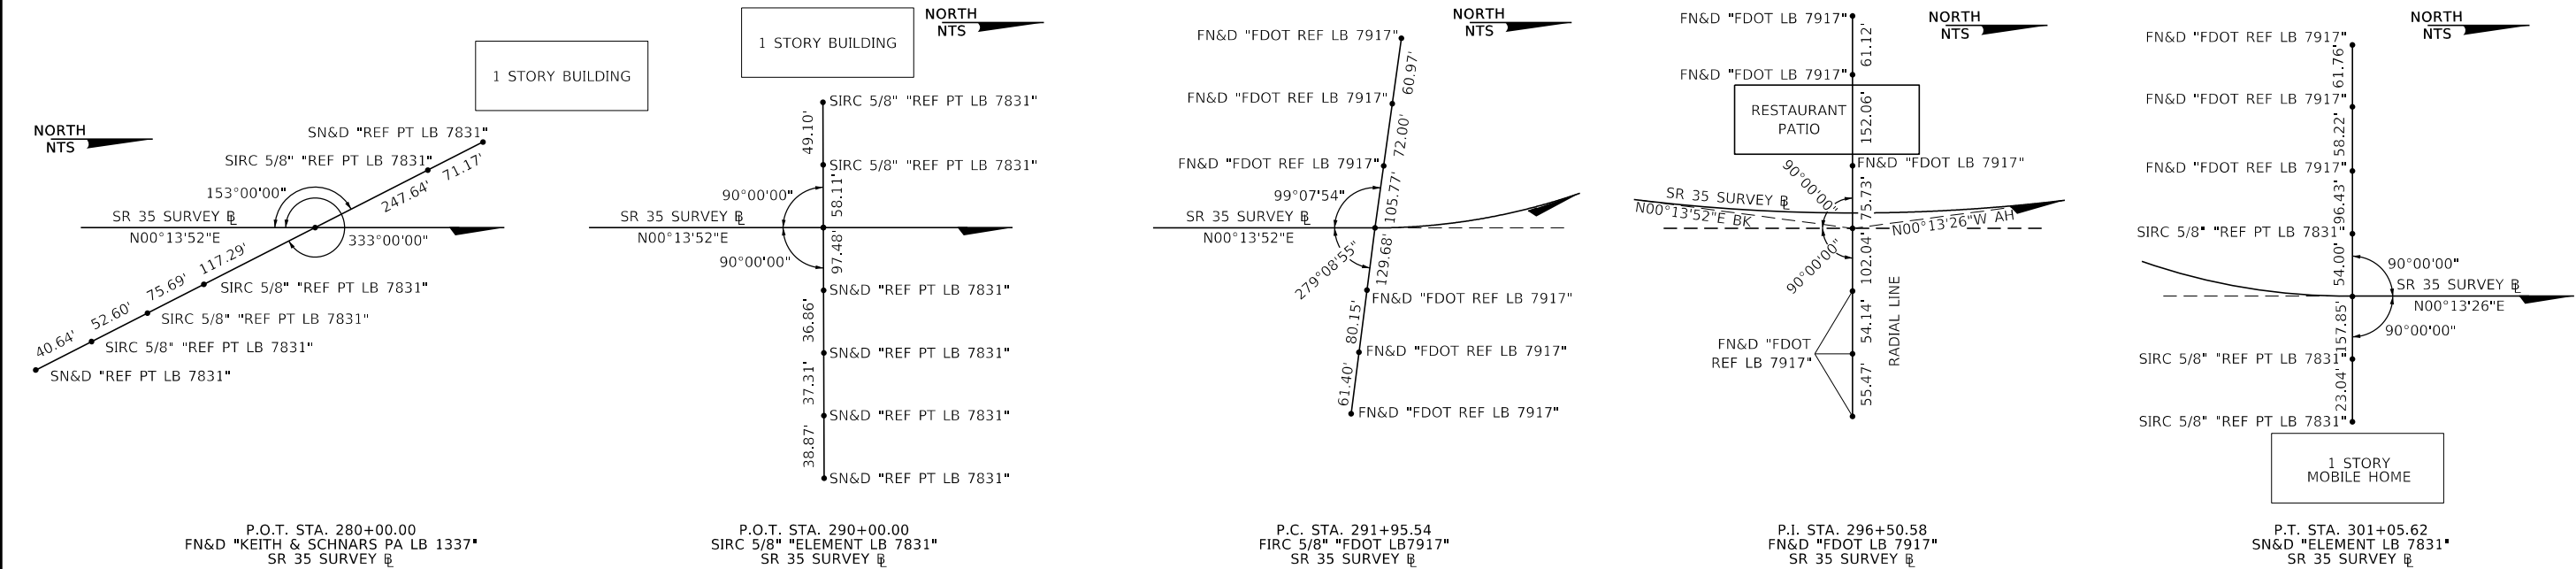

$\varnothing$ STATION	(Y) NORTHING	(X) EASTING	SCALE FACTOR
280+00.00	1375301.0932	664645.4381	0.999945402
290+00.00	1376301.0850	664649.4735	0.999945404
291+97.54	1376496.6208	664650.2626	0.999945404
296+50.58	1376951.6612	664652.0989	0.999945404
301+05.62	1377406.7018	664650.3212	0.999945405
306+58.37	1377959.4460	664648.2289	0.999945406
316+00.00	1378901.0696	664644.4833	0.999945407

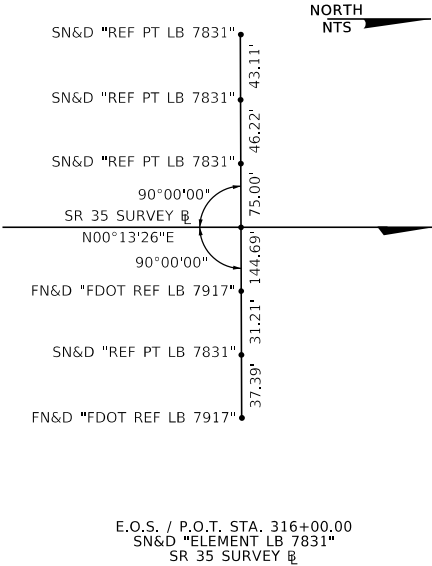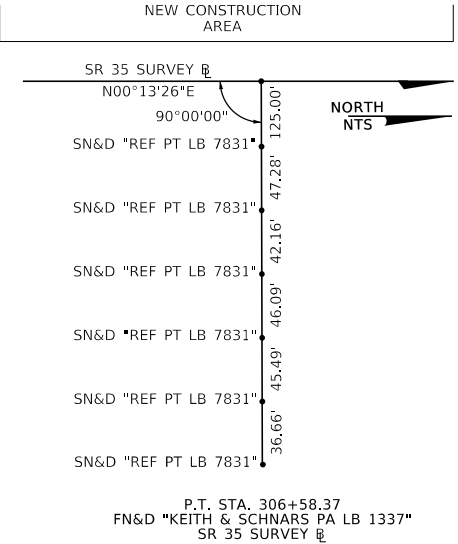

HORIZONTAL AND VERTICAL CONTROL									
CONTROL POINT	$\varnothing$ STATION	OFFSET	DESCRIPTION	(Y) NORTHING	(X) EASTING	(Z) ELEVATION	(N) LATITUDE	(W) LONGITUDE	SCALE FACTOR
BM14	272+23	60' RT	FOUND 4"x4" CONCRETE MONUMENT W/ BRASS FDOT DISK STAMPED "BM 14"	1374524	664702	174.178	28°06'54.09436"	81°58'24.67512"	0.999941260
BM 282	282+30	77' RT	FOUND 4"x4" CONCRETE MONUMENT W/ BRASS FDOT DISK (NOT STAMPED)	1375531	664723	166.217	28°07'04.06171"	81°58'24.43565"	0.999941260
PNC 16 25 048	282+72.88	587.62' LT	SET 12" DIA CONCRETE MONUMENT W/ ALUMINUM FDOT DISK; STAMPED "PNC 16 25 048"	1375576.3471	664058.9274	175.653	28°07'04.51550"	81°58'31.85606"	0.999936981
BM 292	292+43	90' RT	FOUND 4"x4" CONCRETE MONUMENT W/ BRASS FDOT DISK (NOT STAMPED)	1376544	664740	178.206	28°07'14.09309"	81°58'24.24518"	0.999941261
BM 302	302+01	113' RT	SET 4"x4" CONCRETE MONUMENT W/ ALUMINUM FDOT DISK STAMPED "BM 302"	1377503	664763	178.408	28°07'23.58991"	81°58'23.99290"	0.9999412612
BM 310	310+42	68' LT	SET 4"x4" CONCRETE MONUMENT W/ ALUMINUM FDOT DISK STAMPED "BM 310"	1378342	664579	172.951	28°07'31.90383"	81°58'26.04095"	0.9999412576
PNC 16 25 049	318+17.99	149.41' RT	SET 12" DIA CONCRETE MONUMENT W/ ALUMINUM FDOT DISK; STAMPED "PNC 16 25 049"	1379173	664793	168.258	28°07'40.12421"	81°58'23.65062"	0.9999373548

REVISIONS				PROFESSIONAL TYPE	STATE OF FLORIDA DEPARTMENT OF TRANSPORTATION			PROJECT CONTROL	SHEET NO.
DATE	DESCRIPTION	DATE	DESCRIPTION	ERIK C. LESCHAK, PE LICENSE NUMBER: 63874 CONSOR NORTH AMERICA, INC. 2818 CYPRESS RIDGE BLVD. WESLEY CHAPEL, FL 33544	ROAD NO.	COUNTY	FINANCIAL PROJECT ID		11
					SR 35	POLK	451481-1-52-01		


GENERAL NOTES
=====

1. BENCHMARK ELEVATIONS SHOWN ON THE PLANS ARE NORTH AMERICAN VERTICAL DATUM OF 1988 (NAVD 88).
2. ALL SURVEY INFORMATION WAS OBTAINED FROM A LICENSED FLORIDA PROFESSIONAL SURVEYOR AND MAPPER AND UTILIZED AS SUPPORTING DATA IN THE PRODUCTION OF DESIGN PLANS AND FOR CONSTRUCTION ON SUBJECT PROJECT. THE PROFESSIONAL SURVEYOR AND MAPPER OF RECORD IS:
- BRYAN J. FLYNN, P.S.M
P.S.M. NO: 7387
ELEMENT ENGINEERING GROUP, LLC.
8509 BENJAMIN ROAD, SUITE E
TAMPA, FL 33634
3. SPECIAL EVENT DAYS FOR THIS PROJECT INCLUDE: EVENTS IN LAKELAND.
4. VERIFY EXISTING DRAINAGE STRUCTURE TYPE AND DIMENSIONS BEFORE MODIFICATIONS AND/OR ADJUSTMENTS TO SUCH STRUCTURES ARE MADE.
5. WHERE A CONCRETE COLLAR/JACKET IS IDENTIFIED IN THE PLANS TO JOIN A NEW PIPE TO AN EXISTING PIPE, THE EXISTING PIPE MUST BE REMOVED TO THE NEAREST JOINT TO BEGIN THE PLACEMENT OF THE NEW PIPE, UNLESS IT WOULD REQUIRE ENCROACHMENT INTO THE ADJACENT TRAVEL LANE. THE CONCRETE MUST BE CURED AND INSPECTED TO CONFIRM THE INTEGRITY OF THE COLLAR PRIOR TO REPLACEMENT OF FILL MATERIAL.
6. ADJUST ALL UTILITY STRUCTURE TOPS (INCLUDING MANHOLES, VALVE BOXES, CLEANOUTS, ETC.) TO MATCH FINAL PAVEMENT GRADE DURING THE MILLING AND RESURFACING OPERATION.
7. UTILITY/AGENCY OWNERS:


COMPANY	CONTACT	TELEPHONE NUMBERS
CENTURYLINK COMMUNICATIONS LLC	KEN LUTZ	(863) 452-3185
CITY OF LAKELAND- ELECTRIC	GREG THOMAS	(863) 834-8886
CITY OF LAKELAND- ELECTRIC (ROW)	KRIS HAYES	(863) 834-6486
CITY OF LAKELAND- FIBER/IT	REX HARRIS JR	(863) 834-6425
CITY OF LAKELAND WATER UTILITIES	ROBERT KNISS	(863) 834-6489
FLORIDA GAS TRANSMISSION COMPANY LLC	JOSEPH SANCHEZ	(407) 838-7171
FLORIDA GOVERNMENTAL UTILITY AUTHORITY	MICHAEL CURRIER	(321) 246-4642
FLORIDA FRONTIER LLC	JAMES BEAM	(863) 808-3447
PEOPLES GAS SYSTEM INC	SHAWN WINSOR	(407) 420-6663
POLK COUNTY - UTILITIES	RYAN BENGSCH	(863) 298-4193
SPECTRUM SUNSHINE STATE LLC	DARIN DANIELS	(863) 333-4764
SUMMIT BROADBAND	MICHELLE DANIEL	(407) 996-1183
TILLMAN FIBERCO FLORIDA LLC	JASON MATTHEWS	(850) 264-6523
UNITI FIBER LLC	TERRY YOUNG	(251) 422-3872
WANRACK LLC	NATHAN DEAL	(816) 605-0629
ZAYO GROUP LLC	JAKE SANSOM	(813) 763-5999

REVISIONS				PROFESSIONAL TYPE	STATE OF FLORIDA DEPARTMENT OF TRANSPORTATION			GENERAL NOTES	SHEET NO.
DATE	DESCRIPTION	DATE	DESCRIPTION	ERIK C. LESCHAK, PE LICENSE NUMBER: 63874 CONSOR NORTH AMERICA, INC. 2818 CYPRESS RIDGE BLVD., SUITE 200 WESLEY CHAPEL, FL 33544	ROAD NO.	COUNTY	FINANCIAL PROJECT ID		12
					SR 35	POLK	458481-1-52-01		

THE OFFICIAL RECORD OF THIS SHEET IS THE ELECTRONIC FILE DIGITALLY SIGNED AND SEALED UNDER RULE 61G15-23.004, F.A.C.

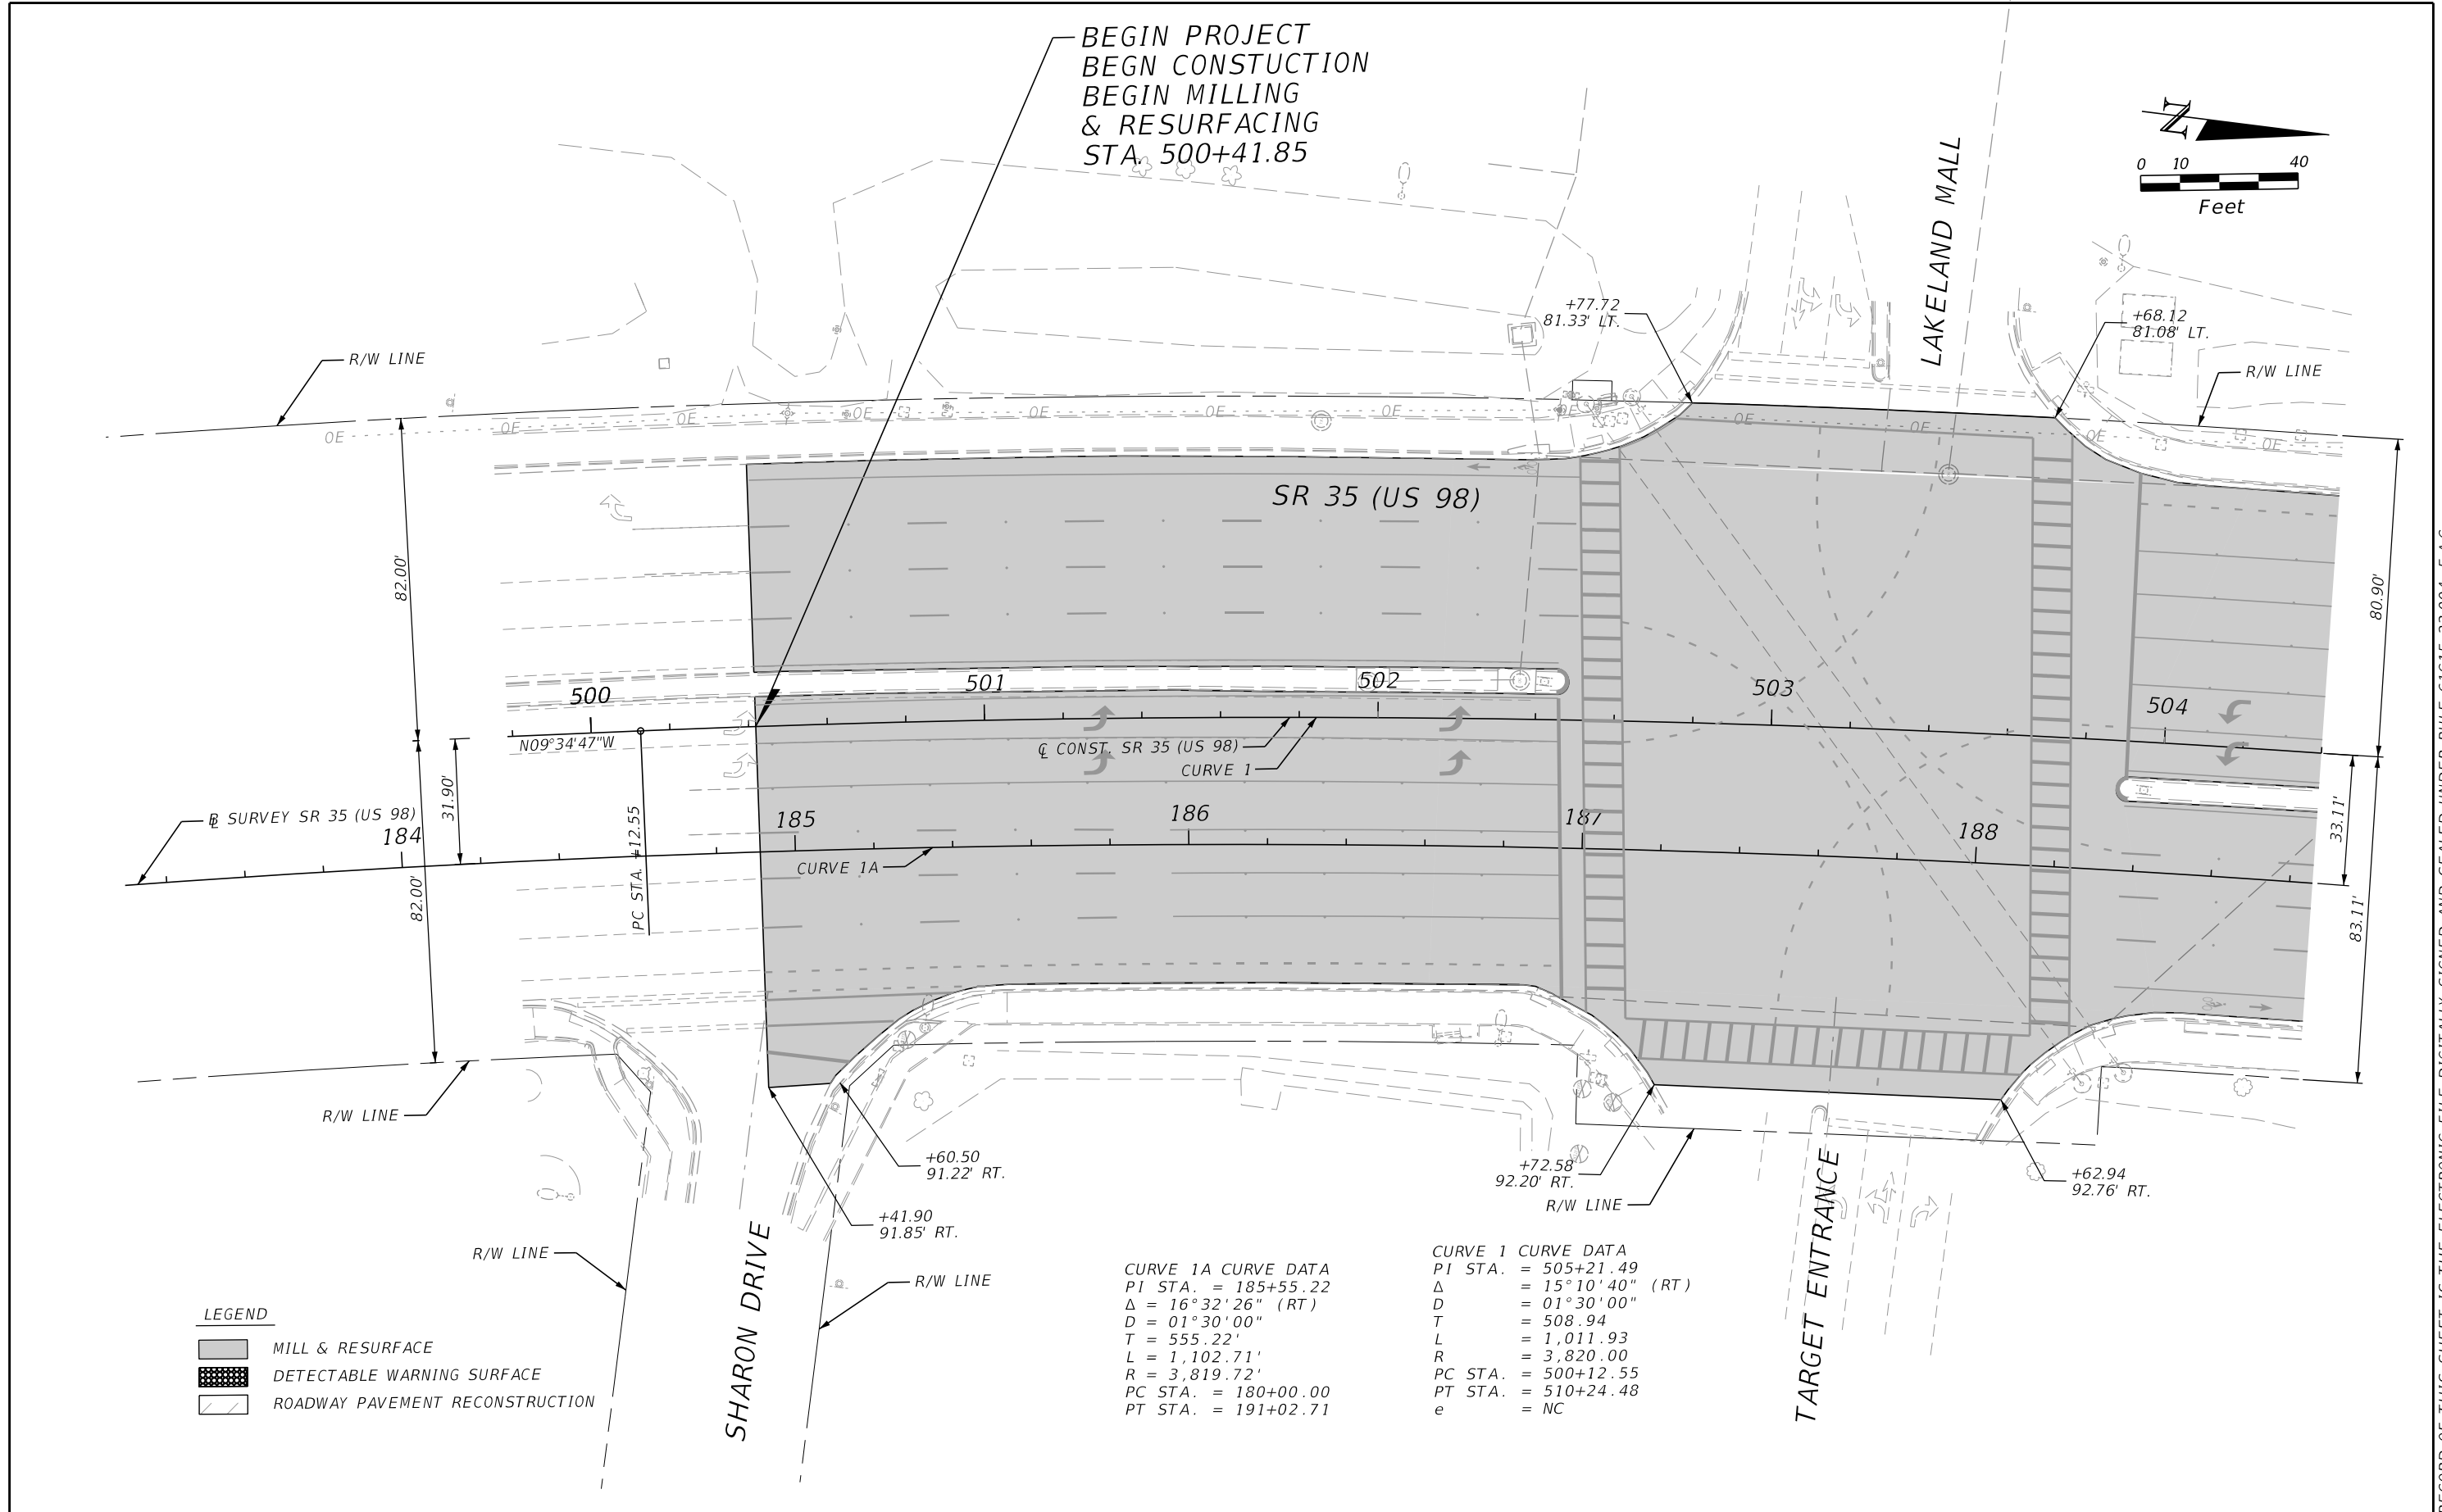

REVISIONS				PROFESSIONAL TYPE	STATE OF FLORIDA DEPARTMENT OF TRANSPORTATION			ROADWAY PLAN (1)	SHEET NO.
DATE	DESCRIPTION	DATE	DESCRIPTION	ERIK C. LESCHAK, PE LICENSE NUMBER: 63874 CONSOR NORTH AMERICA, INC. 2818 CYPRESS RIDGE BLVD., SUITE 200 WESLEY CHAPEL, FL 33544	ROAD NO.	COUNTY	FINANCIAL PROJECT ID		13
					SR 35	POLK	451481-1-52-01		

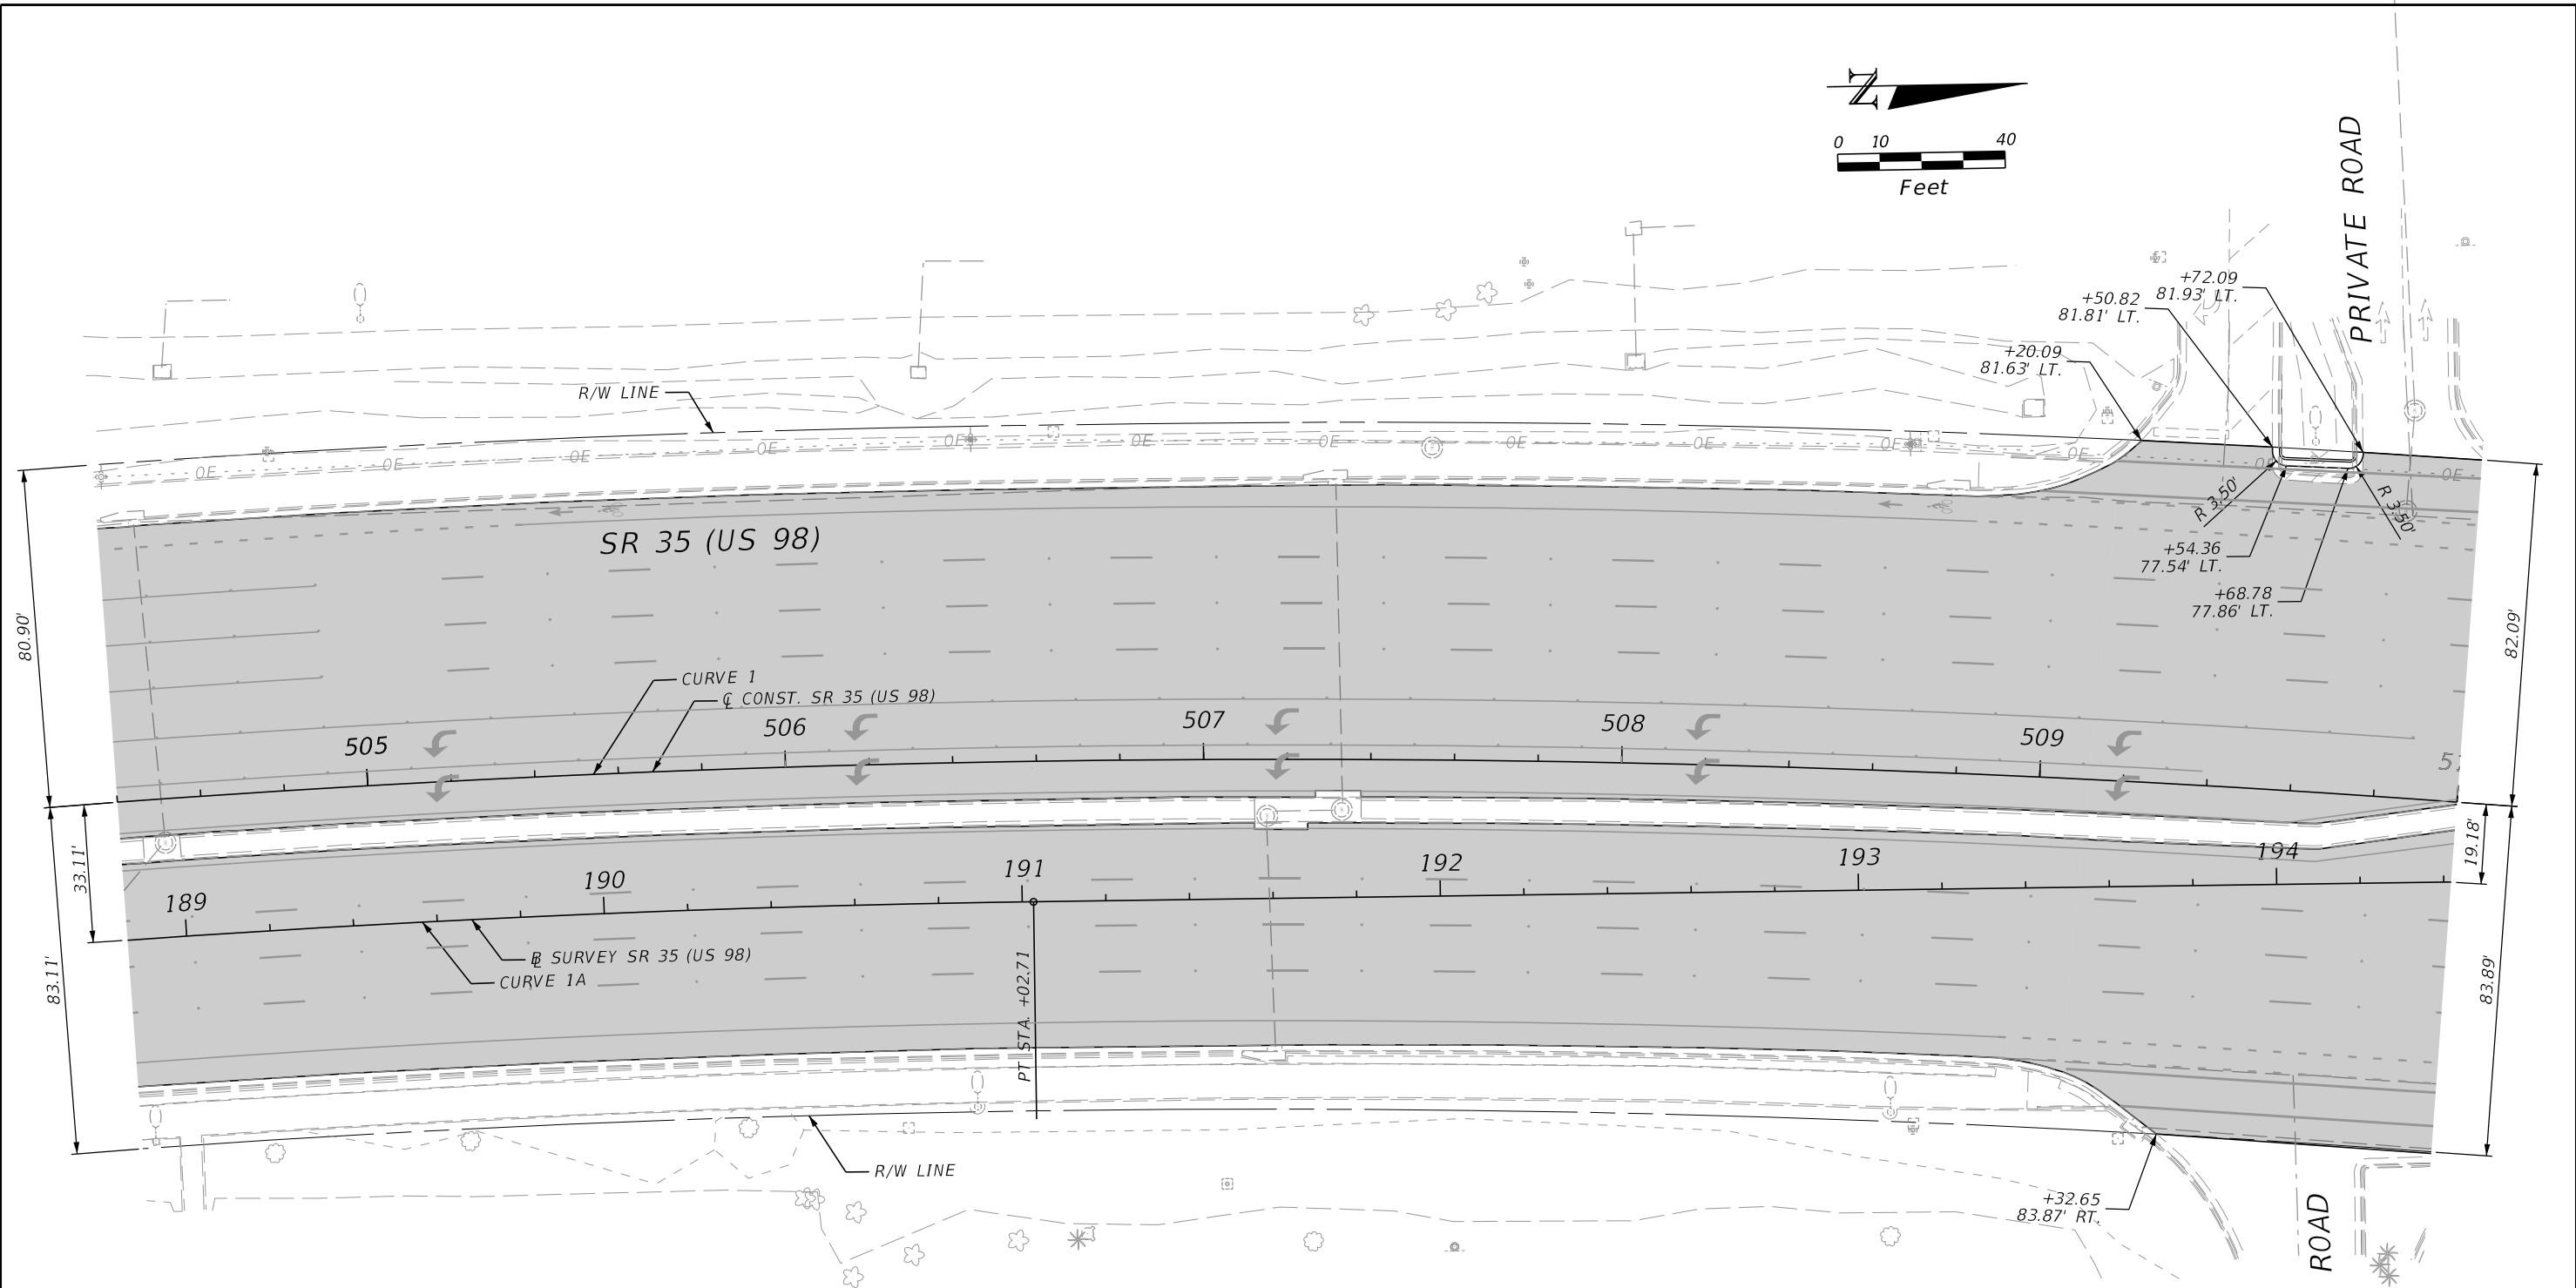


CURVE 1 CURVE DATA
PI STA. = 505+21.49
 Δ = 15°10'40" (RT)
D = 01°30'00"
T = 508.94
L = 1,011.93
R = 3,820.00
PC STA. = 500+12.55
PT STA. = 510+24.48
e = NC

CURVE 1A CURVE DATA
PI STA. = 185+55.22
 Δ = 16°32'26" (RT)
D = 01°30'00"
T = 555.22'
L = 1,102.71'
R = 3,819.72'
PC STA. = 180+00.00
PT STA. = 191+02.71

- LEGEND
- MILL & RESURFACE
 - DETECTABLE WARNING SURFACE
 - ROADWAY PAVEMENT RECONSTRUCTION

REVISIONS				PROFESSIONAL TYPE		STATE OF FLORIDA DEPARTMENT OF TRANSPORTATION			ROADWAY PLAN (2)	SHEET NO. 14
DATE	DESCRIPTION	DATE	DESCRIPTION	ERIK C. LESCHAK, PE LICENSE NUMBER: 63874 CONSOR NORTH AMERICA, INC. 2818 CYPRESS RIDGE BLVD., SUITE 200 WESLEY CHAPEL, FL 33544		ROAD NO.	COUNTY	FINANCIAL PROJECT ID		
						SR 35	POLK	451481-1-52-01		

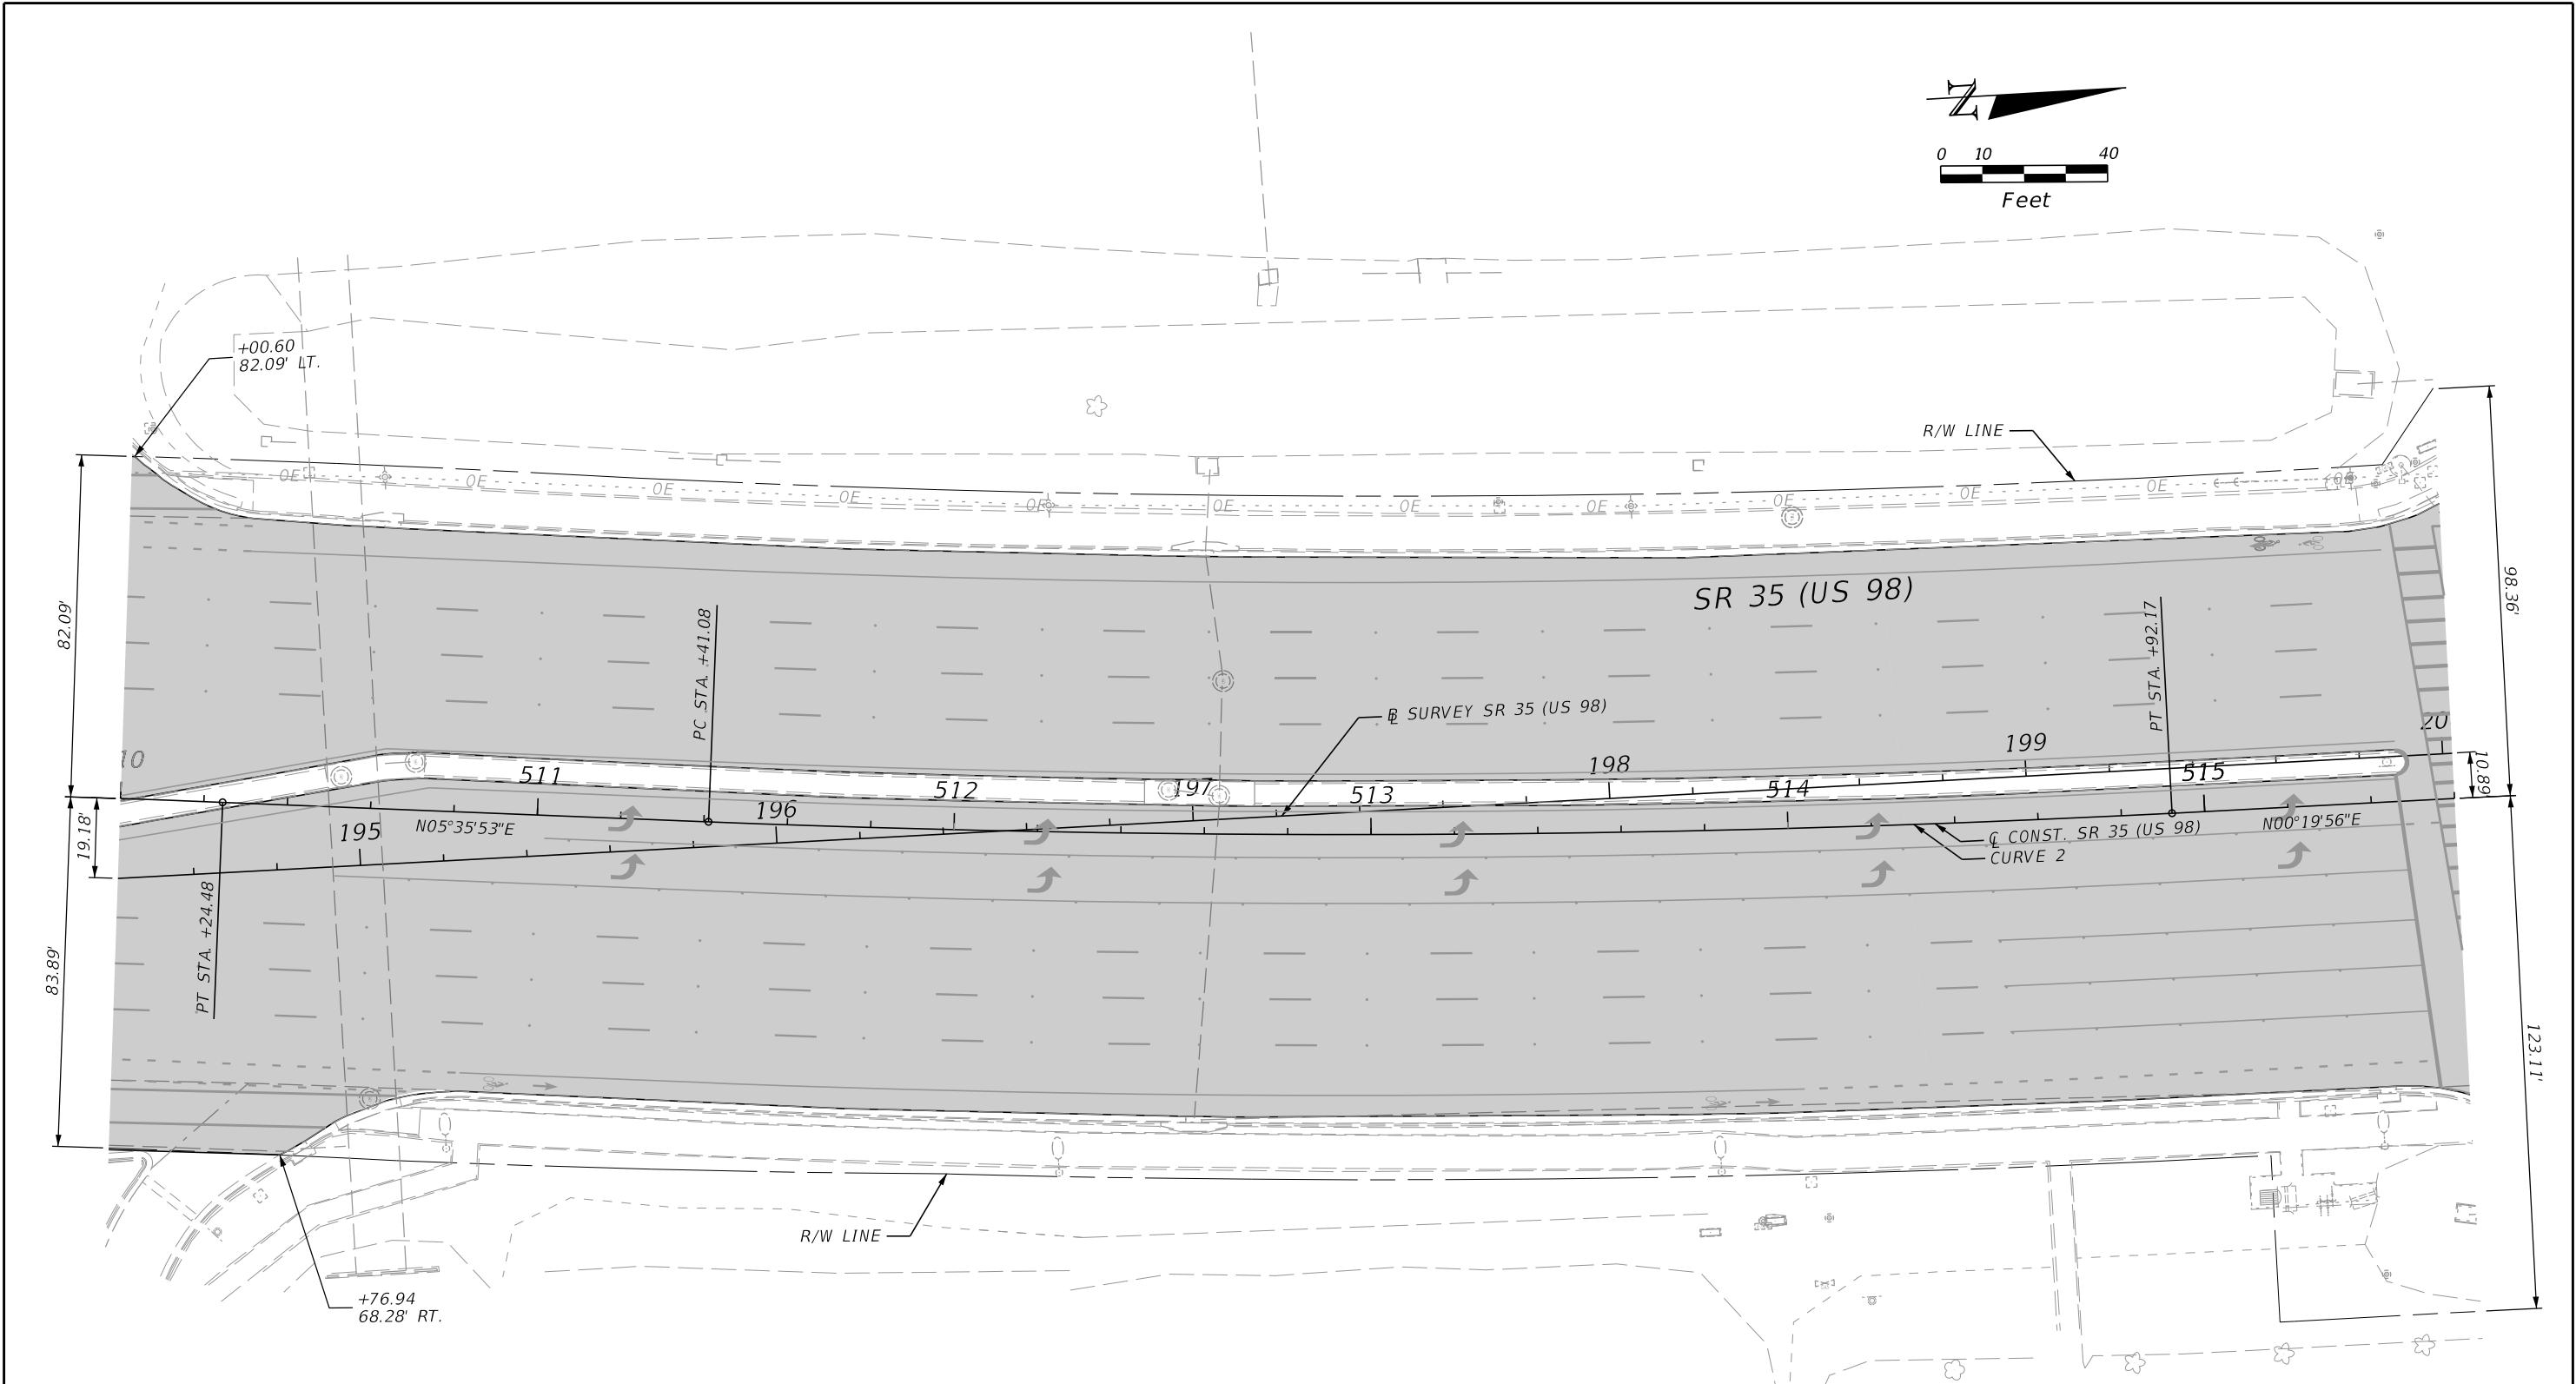


LEGEND

- MILL & RESURFACE
- DETECTABLE WARNING SURFACE
- ROADWAY PAVEMENT RECONSTRUCTION



CURVE 2 CURVE DATA	
PI STA.	= 513+16.74
Δ	= 05°15'57" (LT)
D	= 01°30'00"
T	= 175.67
L	= 351.09
R	= 3,820.00
PC STA.	= 511+41.08
PT STA.	= 514+92.17
e	= NC

REVISIONS				PROFESSIONAL TYPE		STATE OF FLORIDA DEPARTMENT OF TRANSPORTATION			ROADWAY PLAN (3)	SHEET NO. 15
DATE	DESCRIPTION	DATE	DESCRIPTION	ERIK C. LESCHAK, PE LICENSE NUMBER: 63874 CONSOR NORTH AMERICA, INC. 2818 CYPRESS RIDGE BLVD., SUITE 200 WESLEY CHAPEL, FL 33544		ROAD NO.	COUNTY	FINANCIAL PROJECT ID		
						SR 35	POLK	451481-1-52-01		

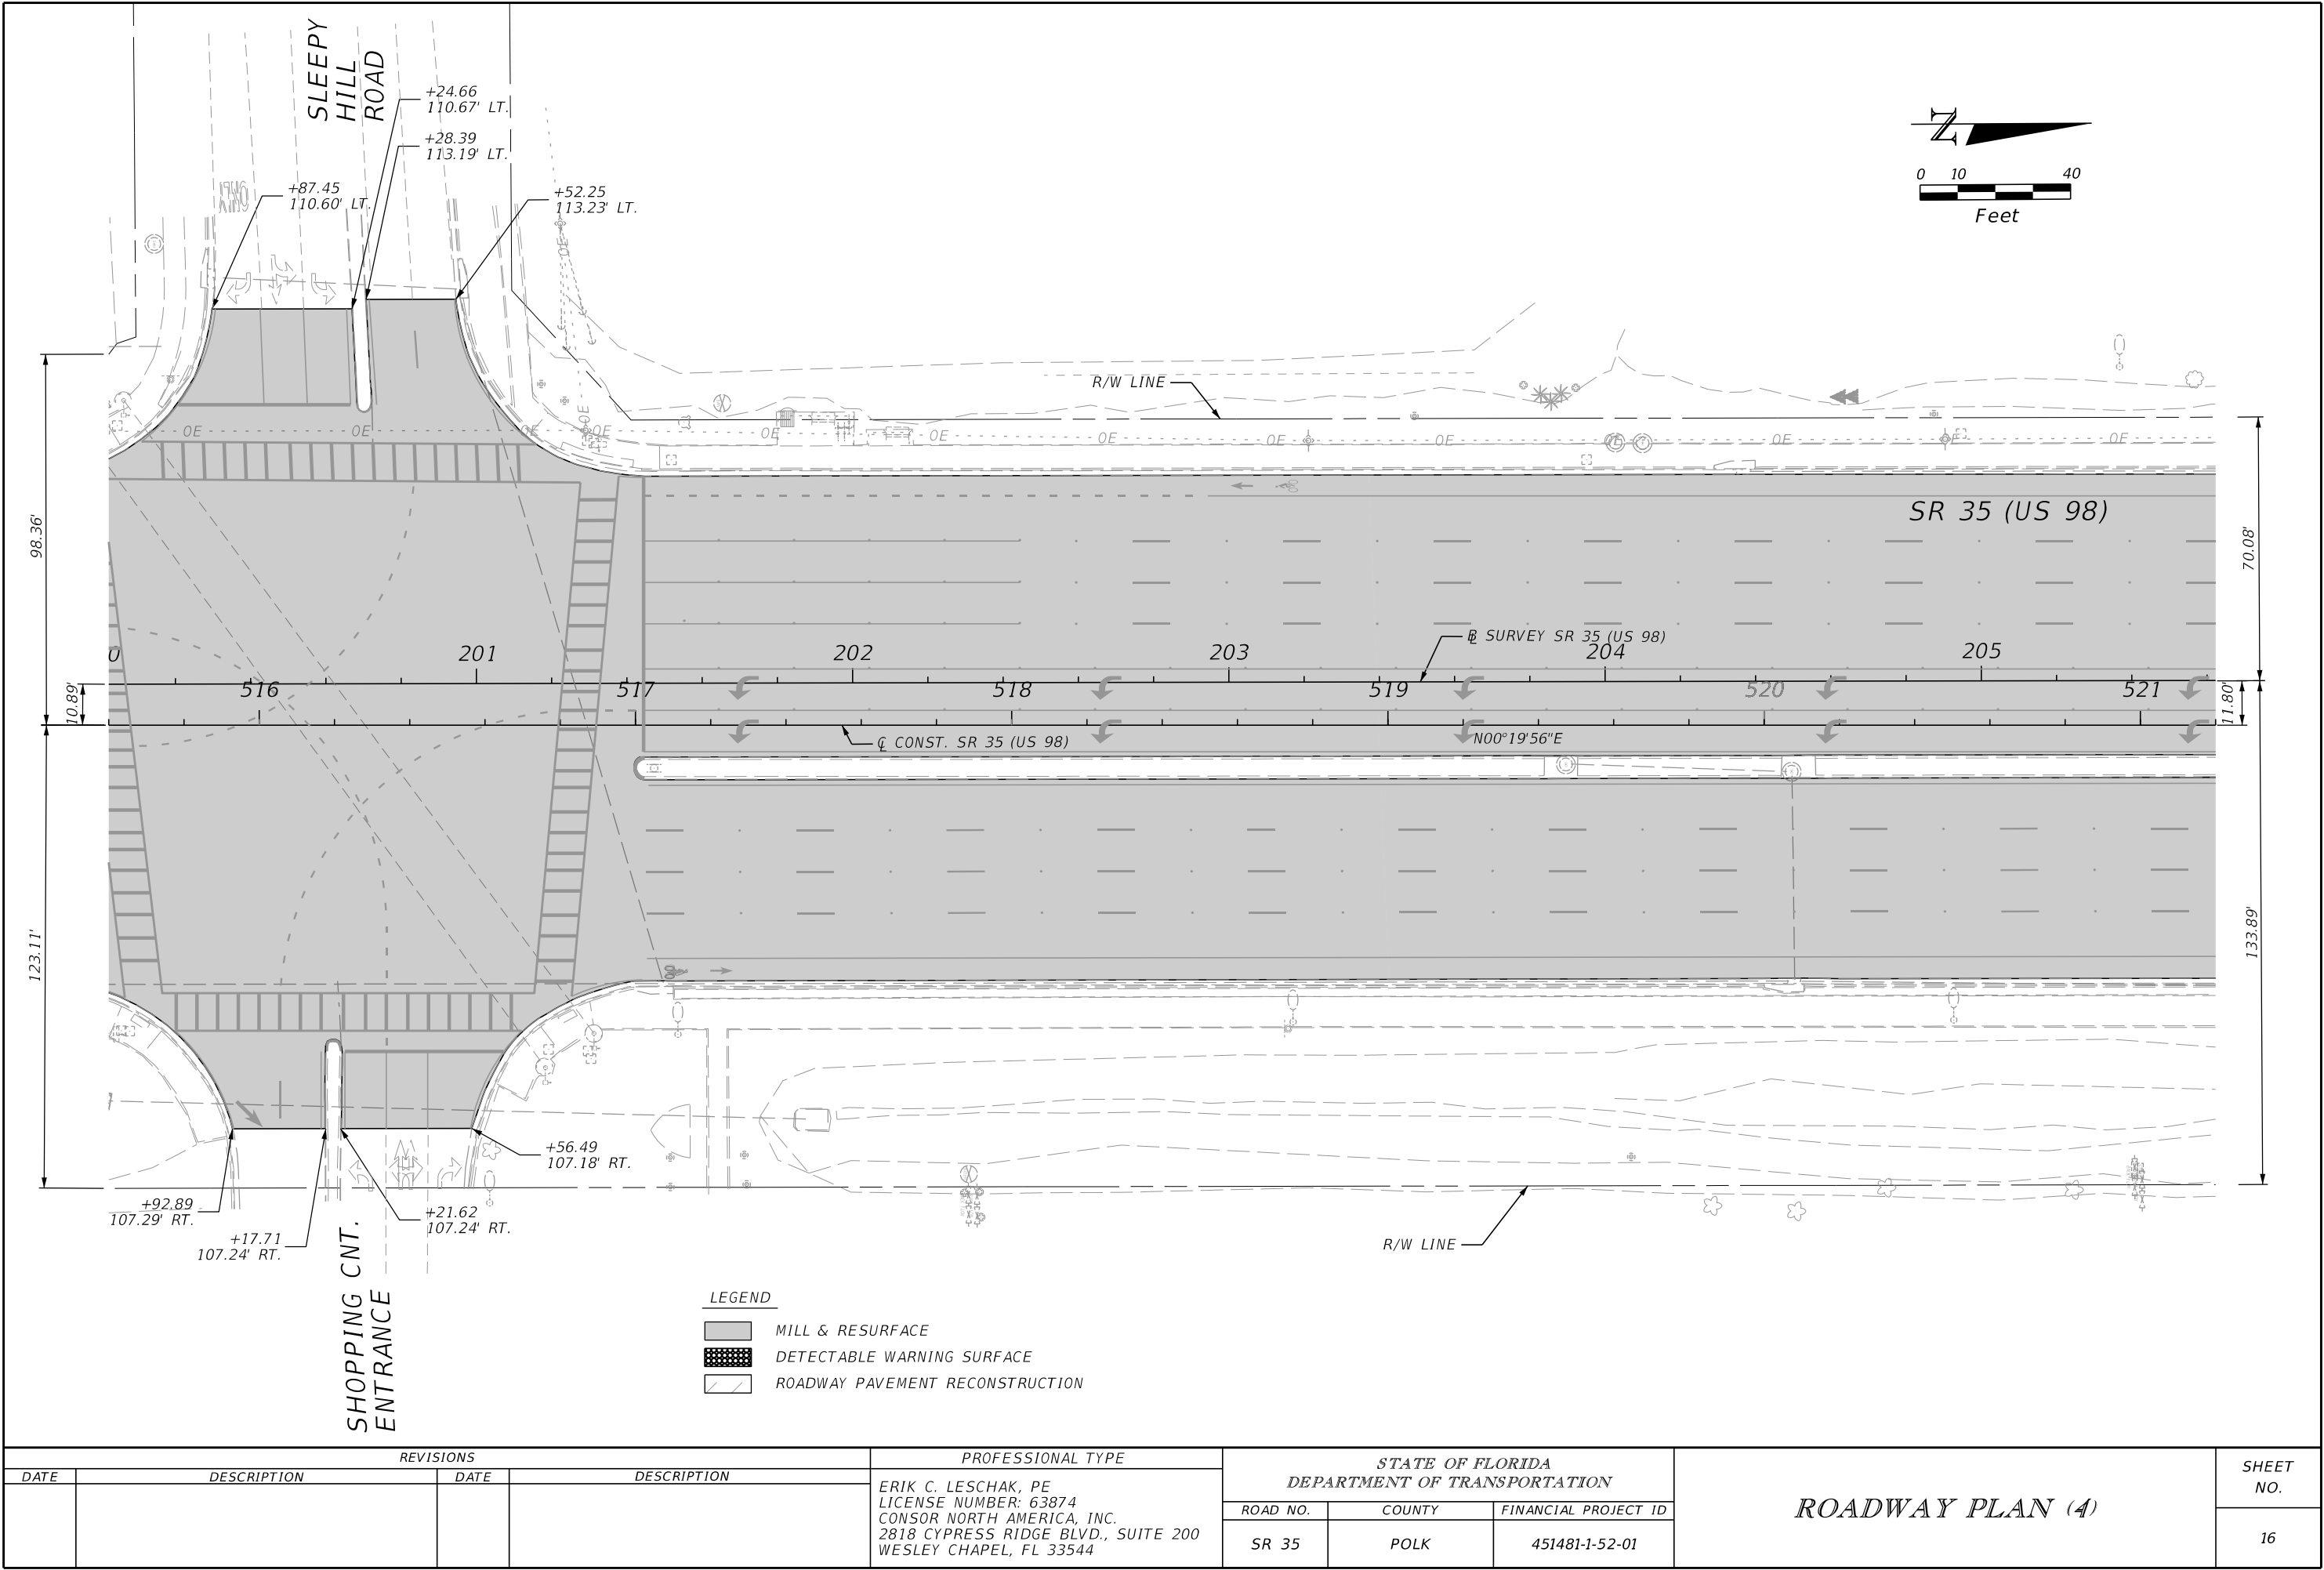

REVISIONS				PROFESSIONAL TYPE	STATE OF FLORIDA DEPARTMENT OF TRANSPORTATION			ROADWAY PLAN (4)	SHEET NO. 16
DATE	DESCRIPTION	DATE	DESCRIPTION		ROAD NO.	COUNTY	FINANCIAL PROJECT ID		
				ERIK C. LESCHAK, PE LICENSE NUMBER: 63874 CONSOR NORTH AMERICA, INC. 2818 CYPRESS RIDGE BLVD., SUITE 200 WESLEY CHAPEL, FL 33544	SR 35	POLK	451481-1-52-01		


THE OFFICIAL RECORD OF THIS SHEET IS THE ELECTRONIC FILE DIGITALLY SIGNED AND SEALED UNDER RULE 61G15-23.004, F.A.C.

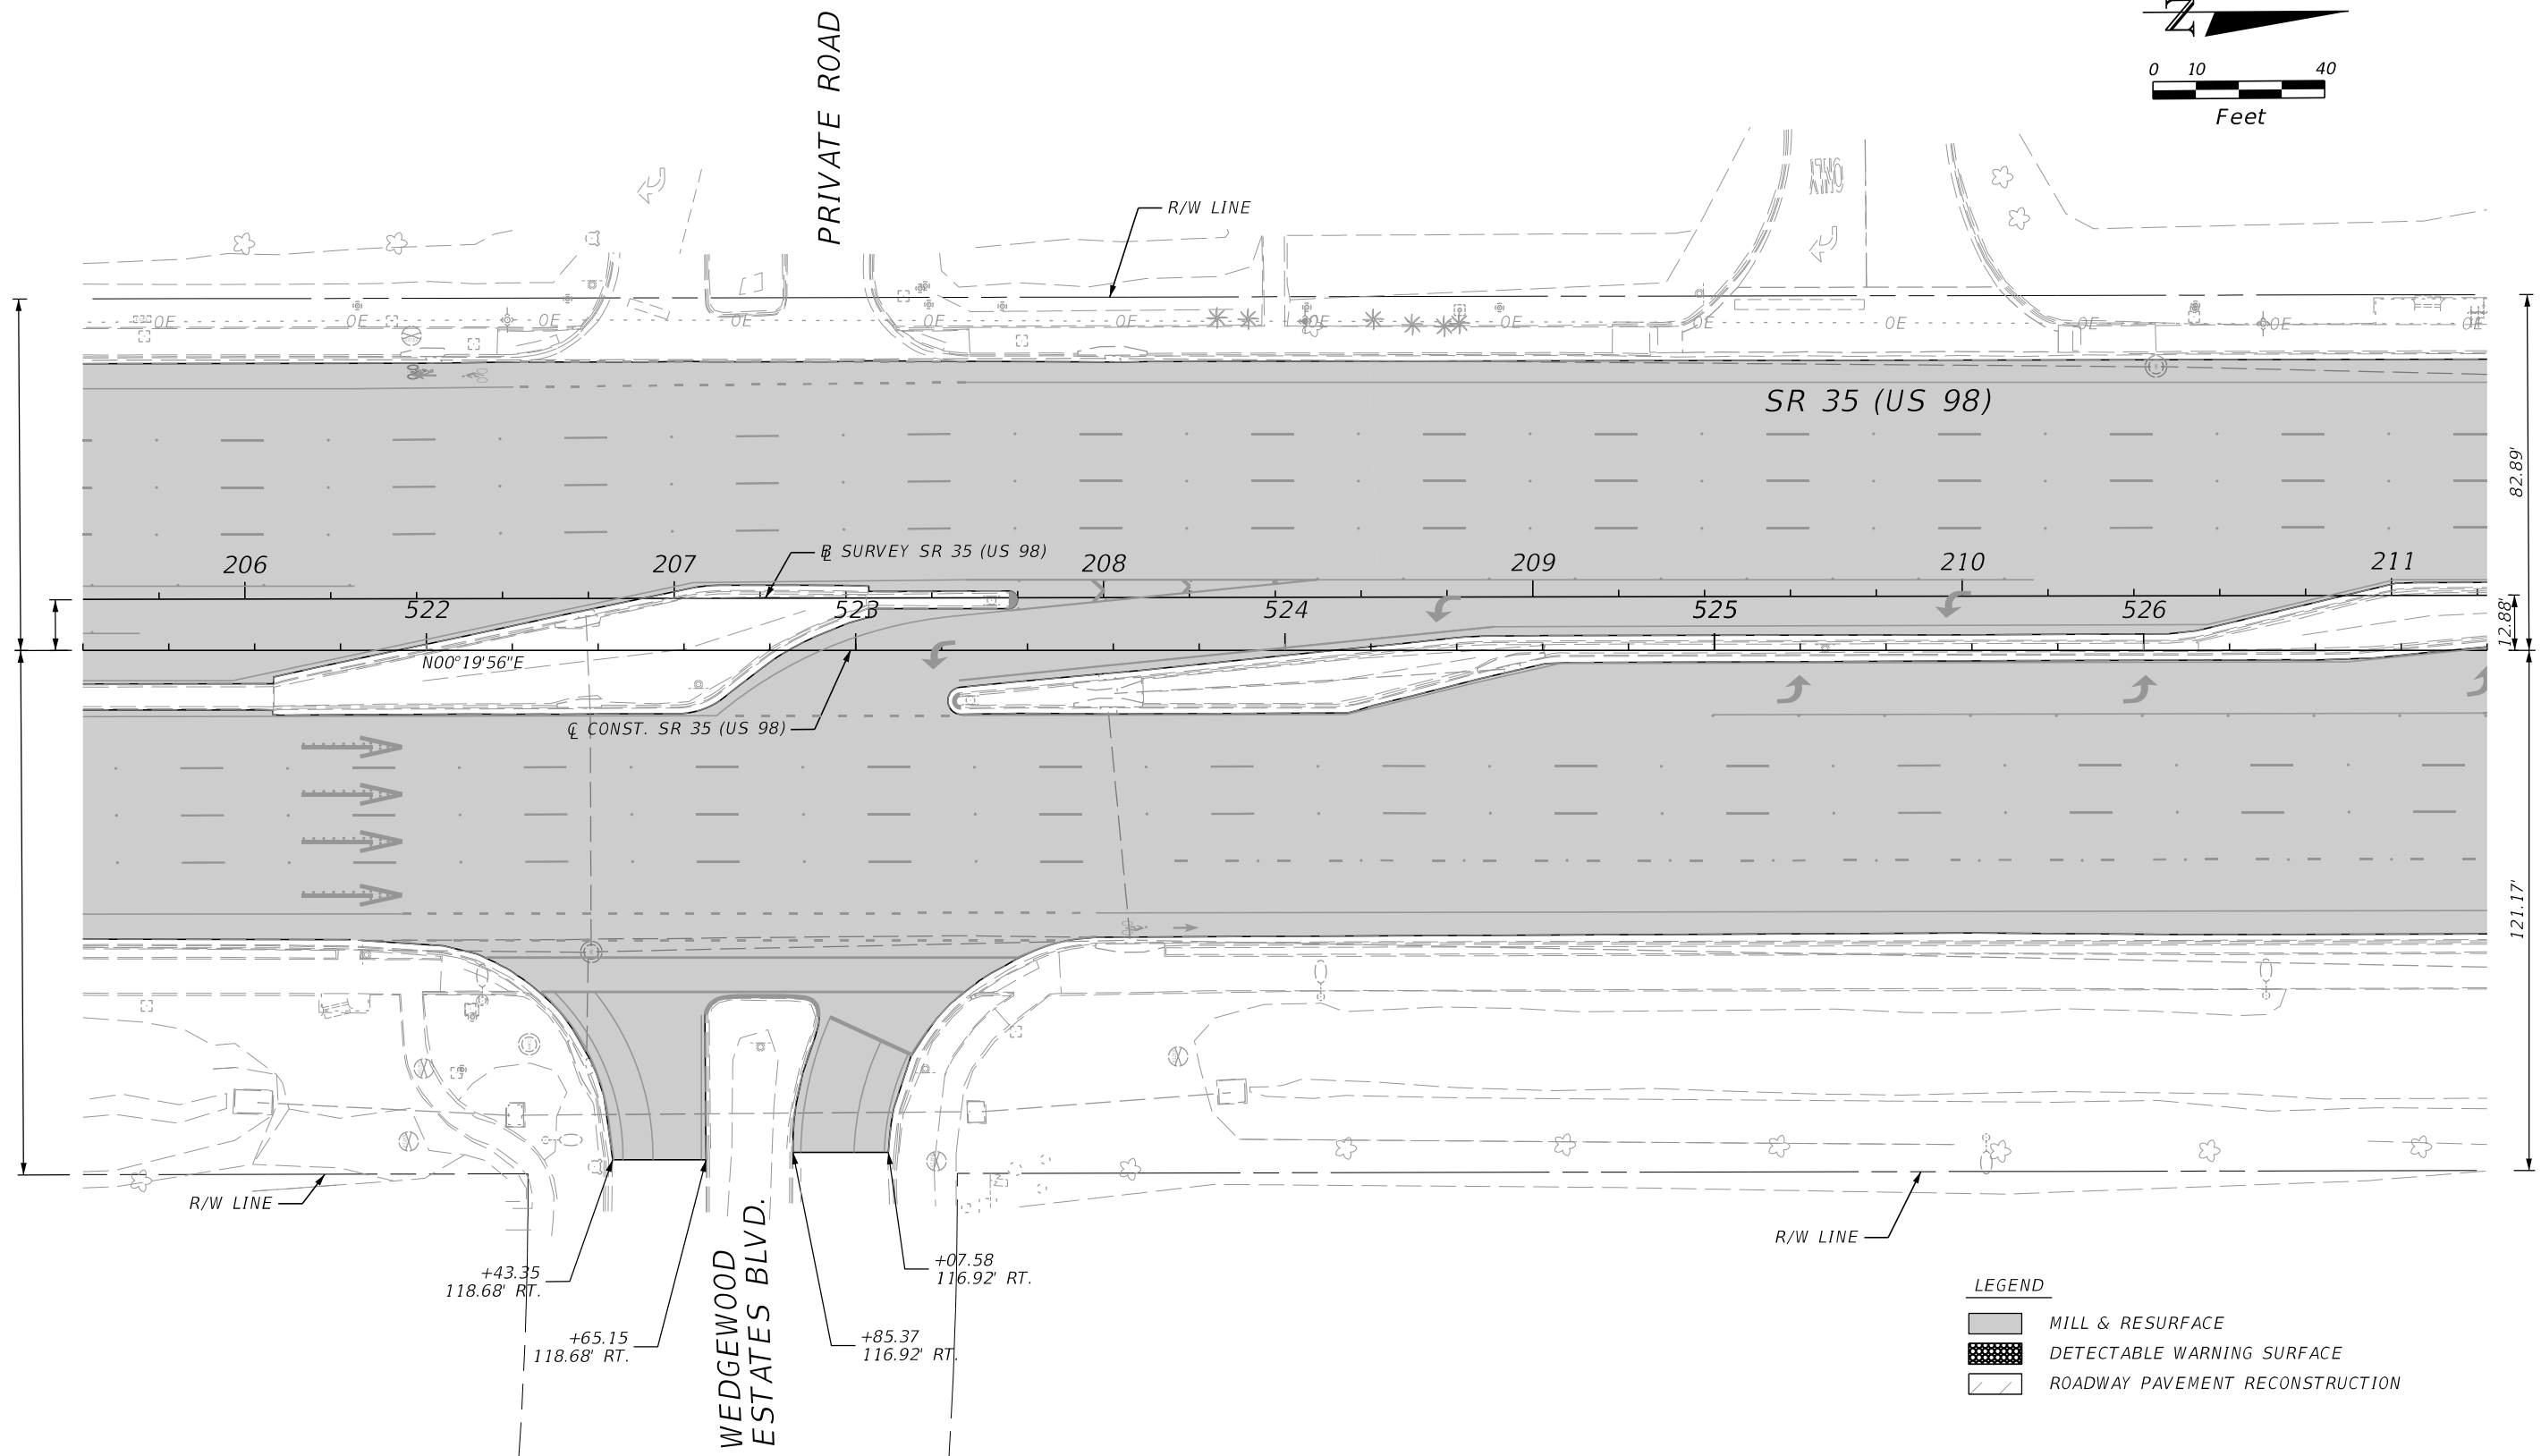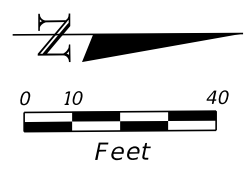

- LEGEND
- MILL & RESURFACE
 - DETECTABLE WARNING SURFACE
 - ROADWAY PAVEMENT RECONSTRUCTION

REVISIONS				PROFESSIONAL TYPE	STATE OF FLORIDA DEPARTMENT OF TRANSPORTATION			ROADWAY PLAN (5)	SHEET NO.
DATE	DESCRIPTION	DATE	DESCRIPTION	ERIK C. LESCHAK, PE LICENSE NUMBER: 63874 CONSOR NORTH AMERICA, INC. 2818 CYPRESS RIDGE BLVD., SUITE 200 WESLEY CHAPEL, FL 33544	ROAD NO.	COUNTY	FINANCIAL PROJECT ID		17
					SR 35	POLK	451481-1-52-01		



THE OFFICIAL RECORD OF THIS SHEET IS THE ELECTRONIC FILE DIGITALLY SIGNED AND SEALED UNDER RULE 61G15-23.004, F.A.C.

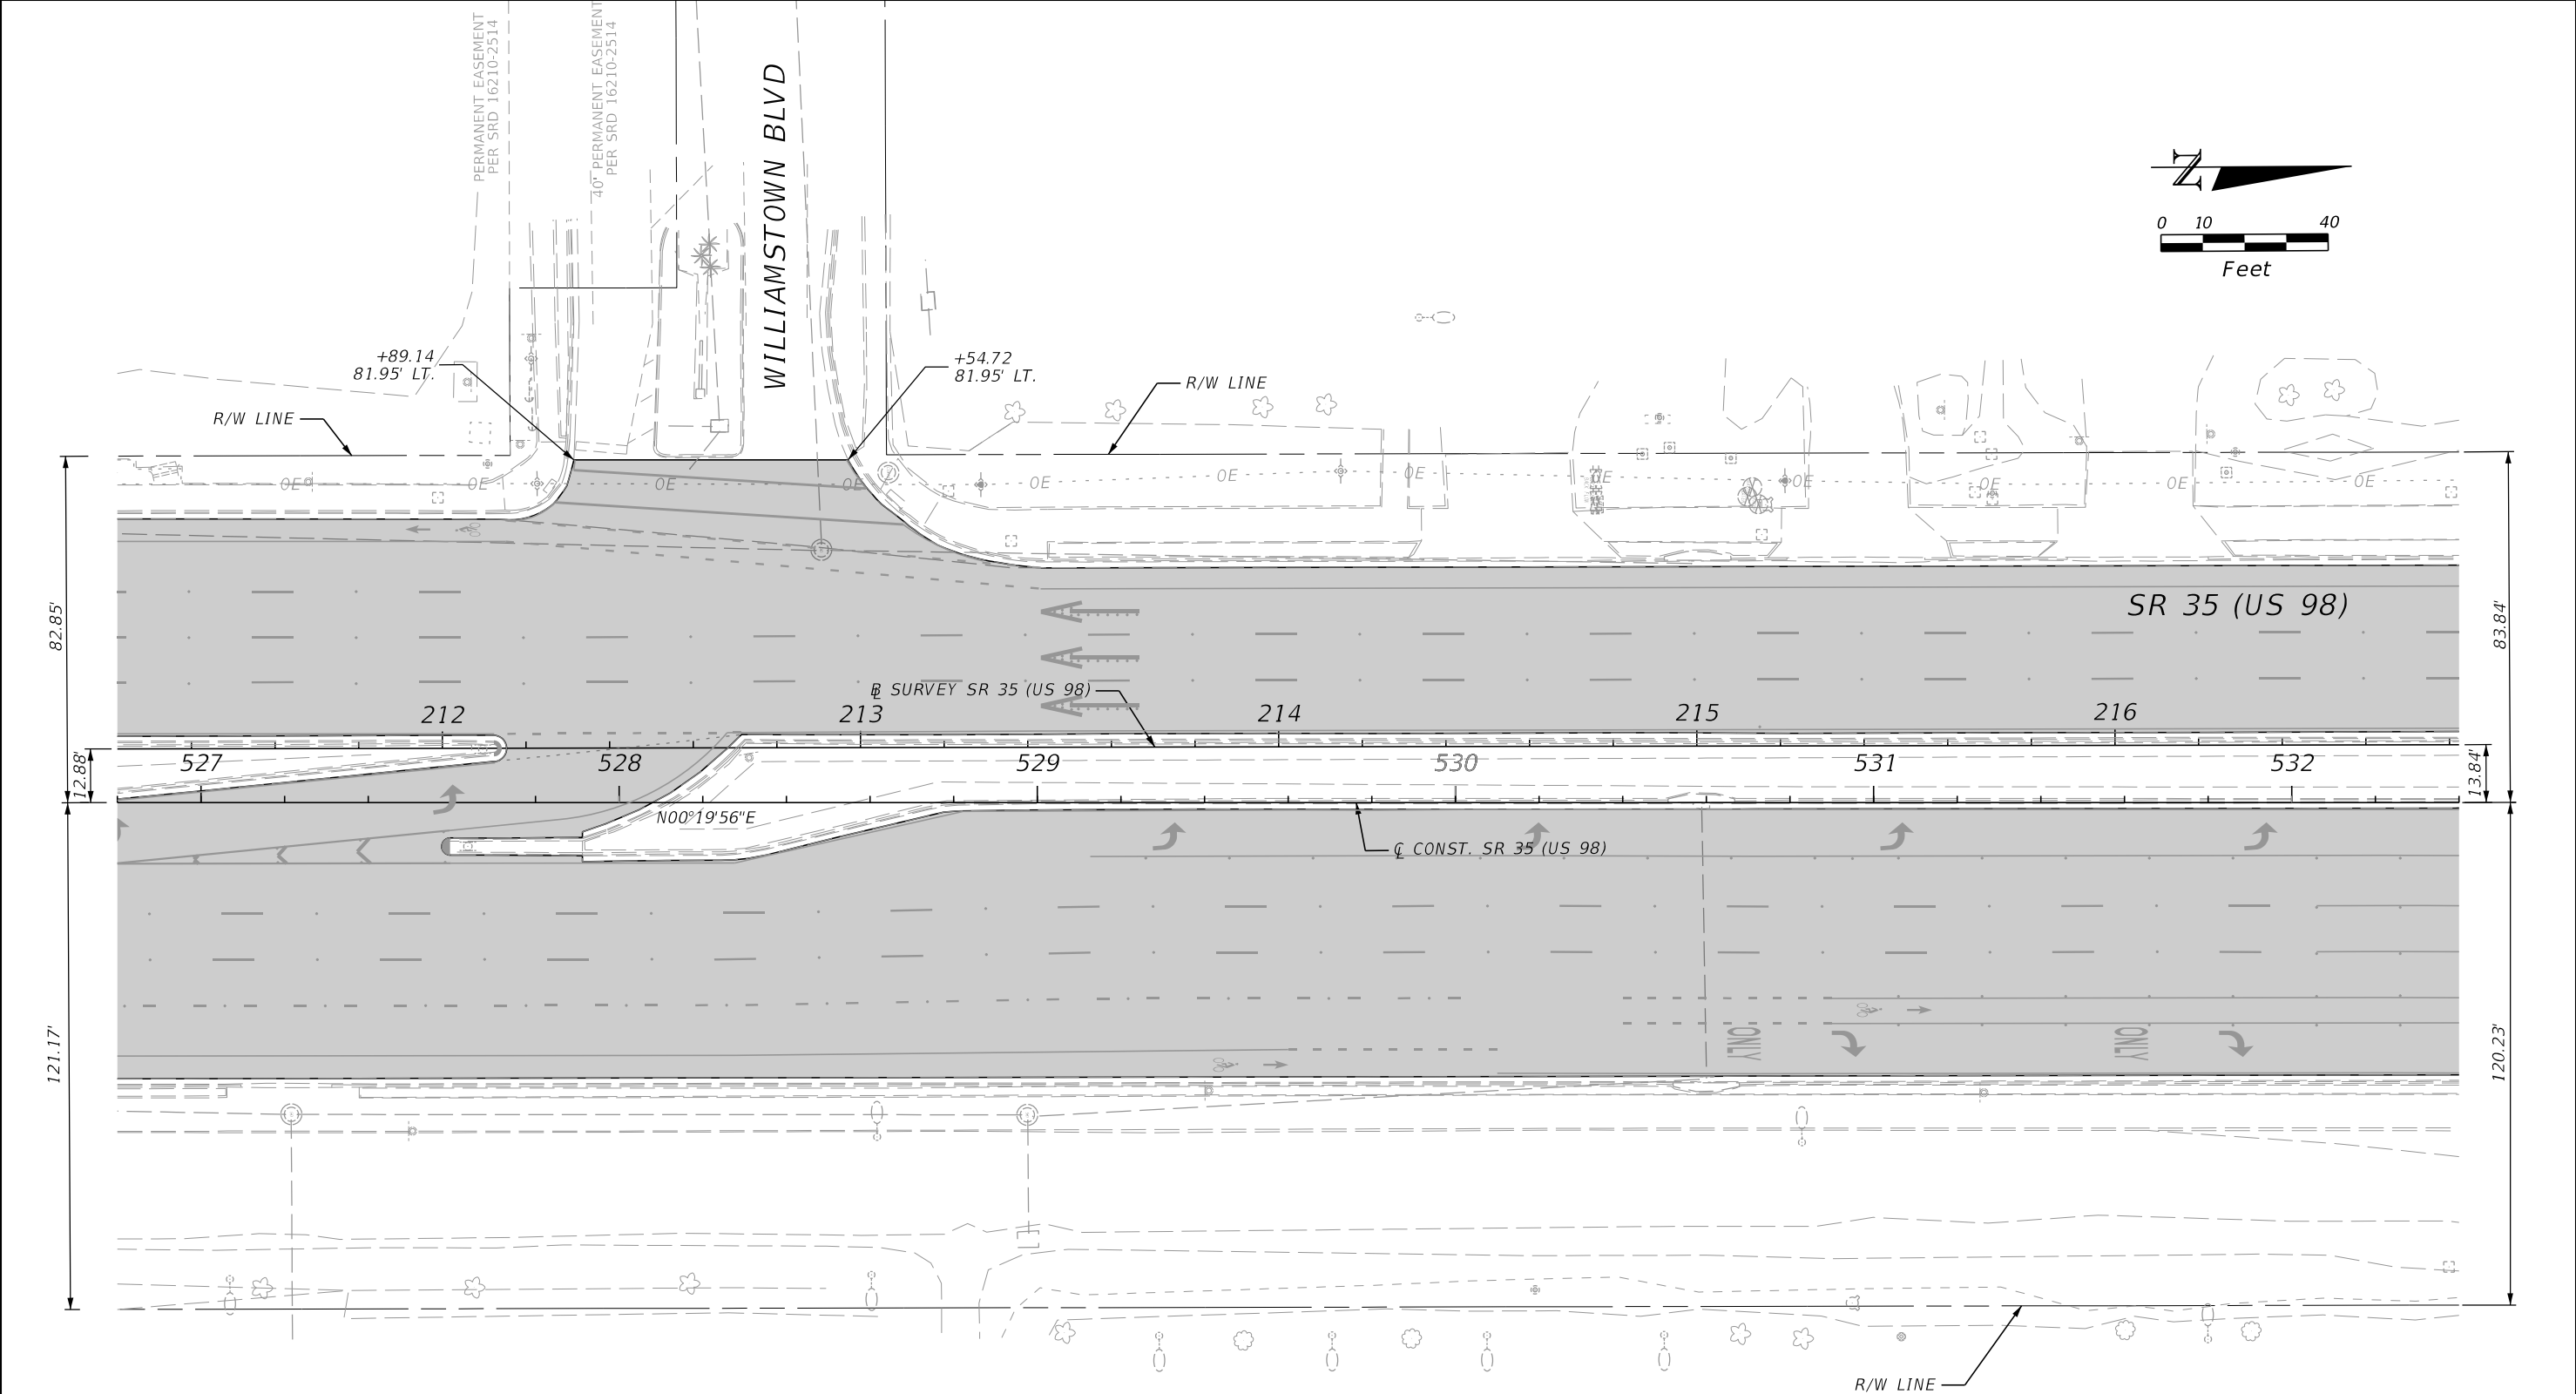

LEGEND



- MILL & RESURFACE
- DETECTABLE WARNING SURFACE
- ROADWAY PAVEMENT RECONSTRUCTION

REVISIONS				PROFESSIONAL TYPE		STATE OF FLORIDA DEPARTMENT OF TRANSPORTATION			ROADWAY PLAN (6)	SHEET NO.
DATE	DESCRIPTION	DATE	DESCRIPTION	ERIK C. LESCHAK, PE LICENSE NUMBER: 63874 CONSOR NORTH AMERICA, INC. 2818 CYPRESS RIDGE BLVD., SUITE 200 WESLEY CHAPEL, FL 33544		ROAD NO.	COUNTY	FINANCIAL PROJECT ID		
						SR 35	POLK	451481-1-52-01		18

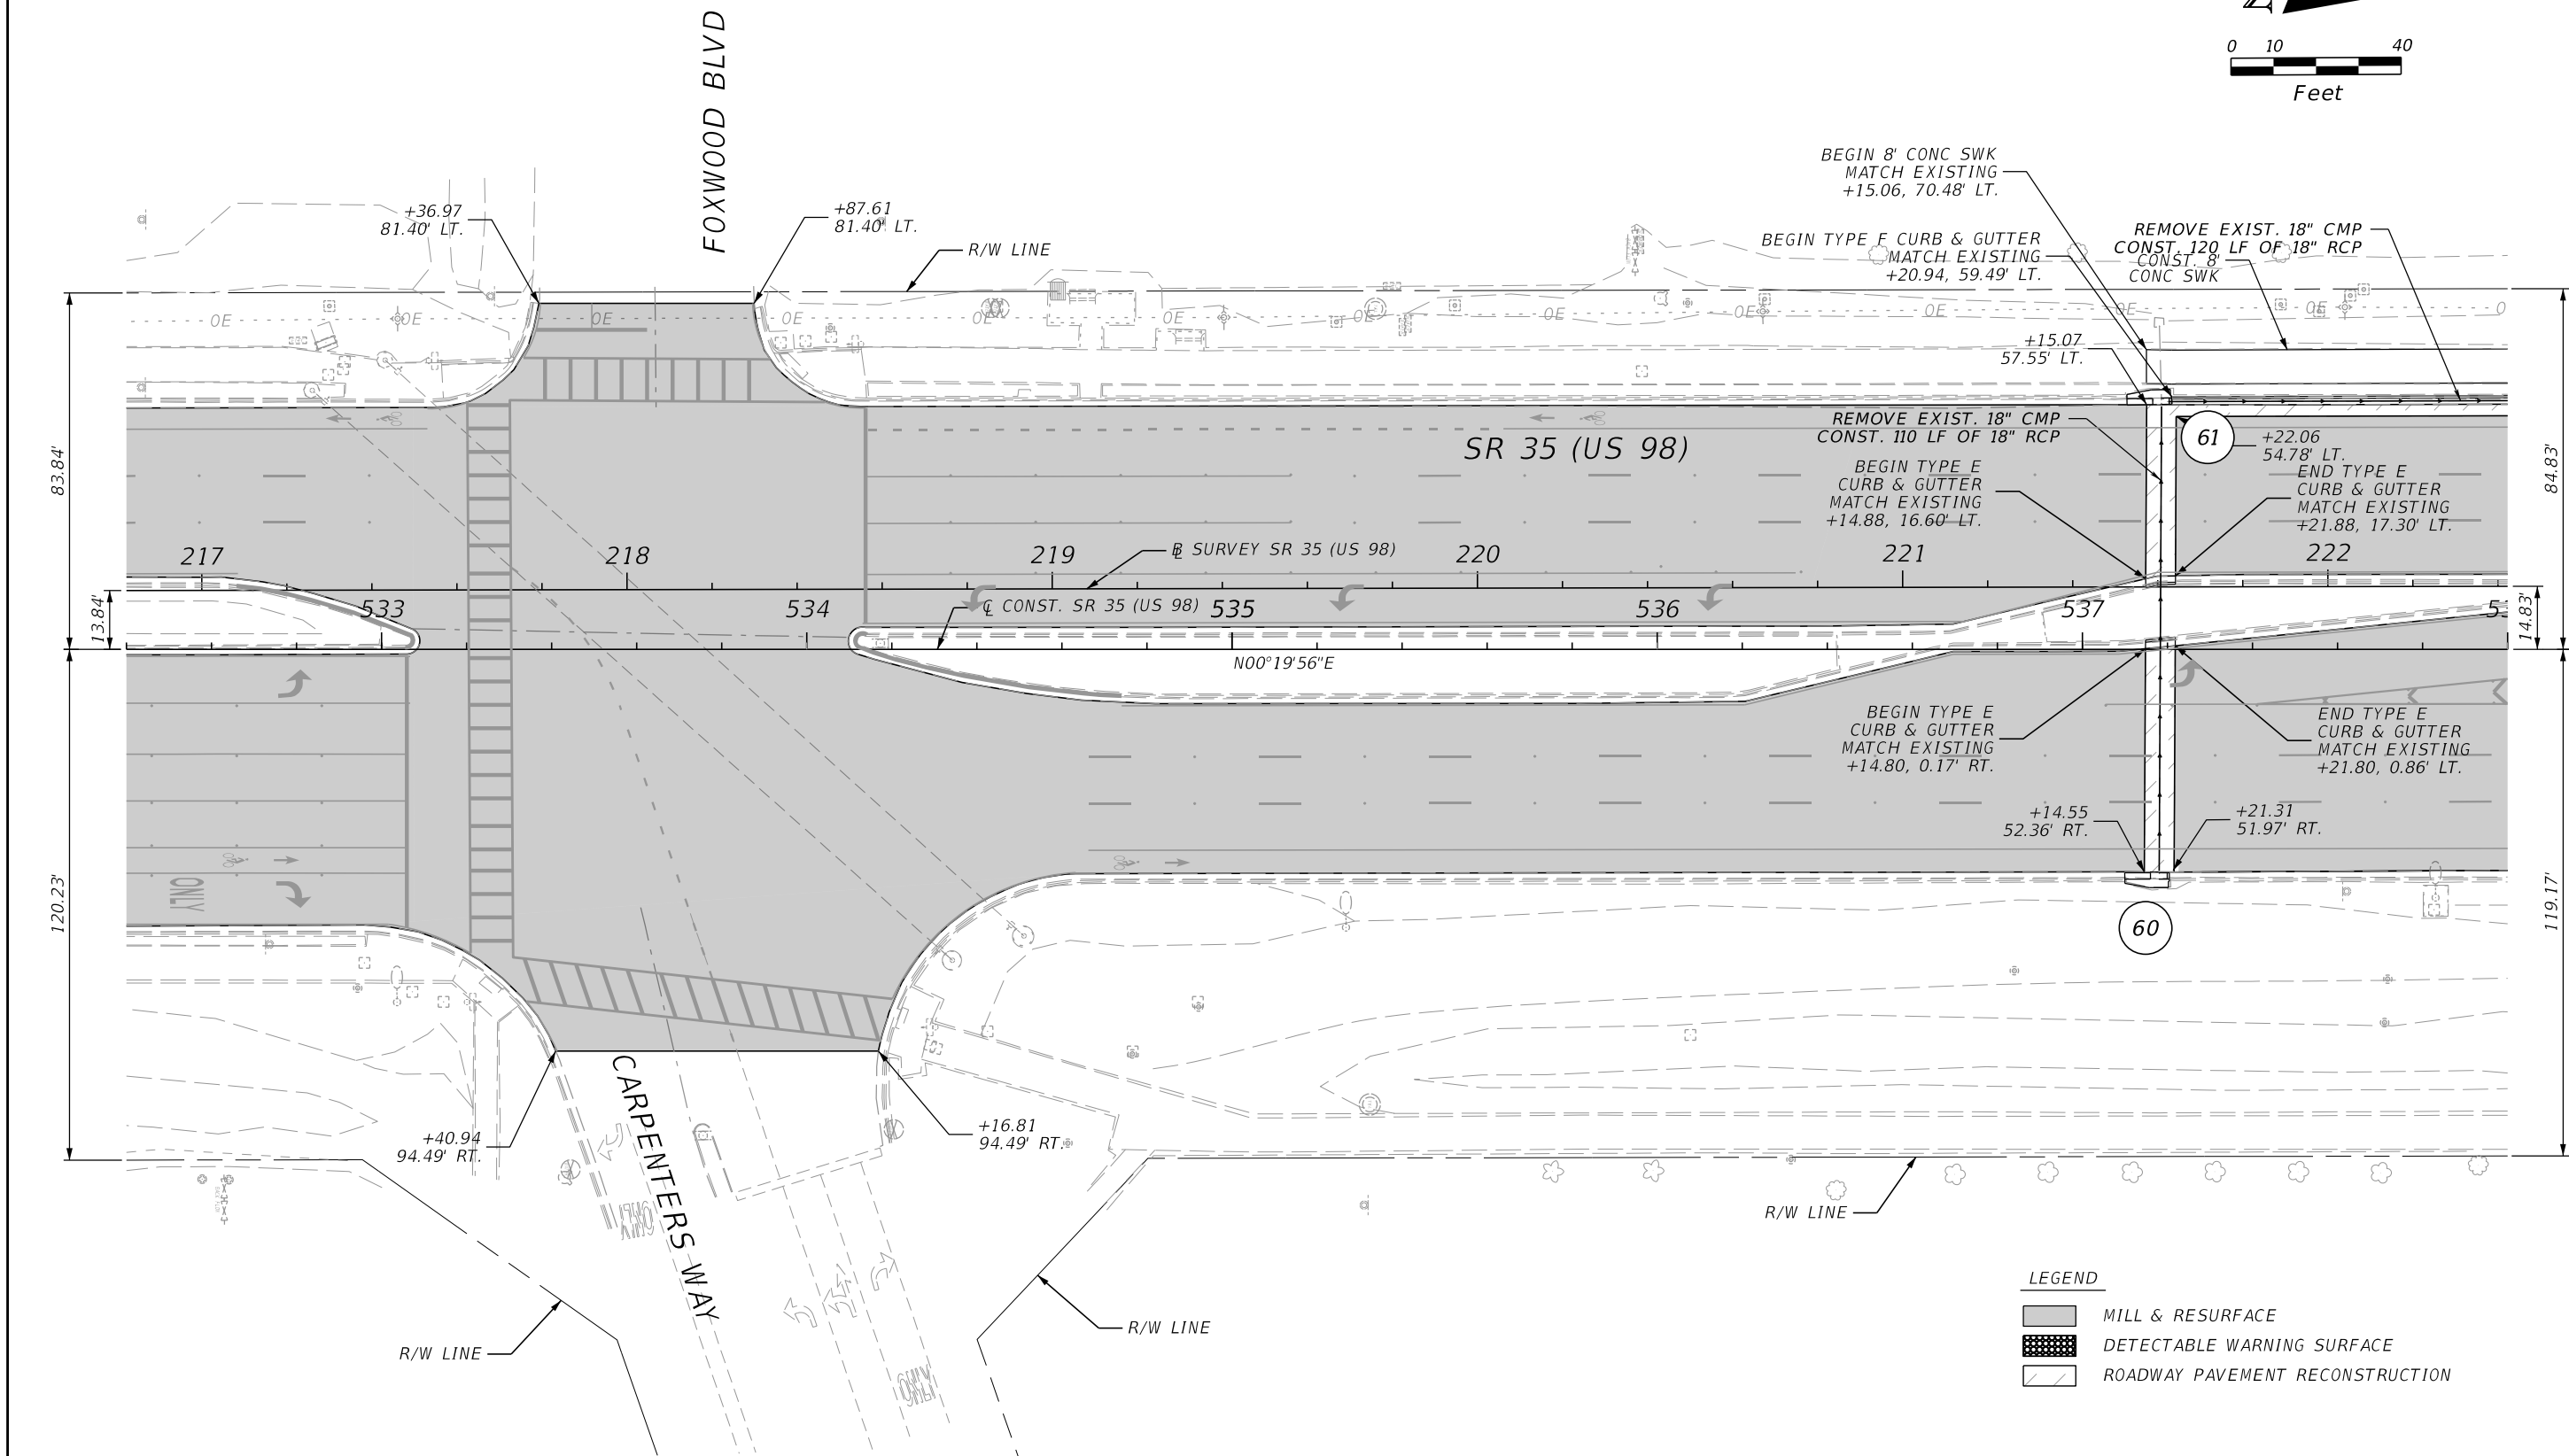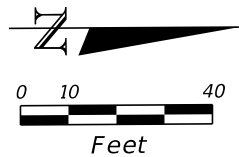

LEGEND	
	MILL & RESURFACE
	DETECTABLE WARNING SURFACE
	ROADWAY PAVEMENT RECONSTRUCTION


REVISIONS				PROFESSIONAL TYPE		STATE OF FLORIDA DEPARTMENT OF TRANSPORTATION			ROADWAY PLAN (7)	SHEET NO. 19
DATE	DESCRIPTION	DATE	DESCRIPTION	ERIK C. LESCHAK, PE LICENSE NUMBER: 63874 CONSOR NORTH AMERICA, INC. 2818 CYPRESS RIDGE BLVD., SUITE 200 WESLEY CHAPEL, FL 33544		ROAD NO.	COUNTY	FINANCIAL PROJECT ID		
						SR 35	POLK	451481-1-52-01		

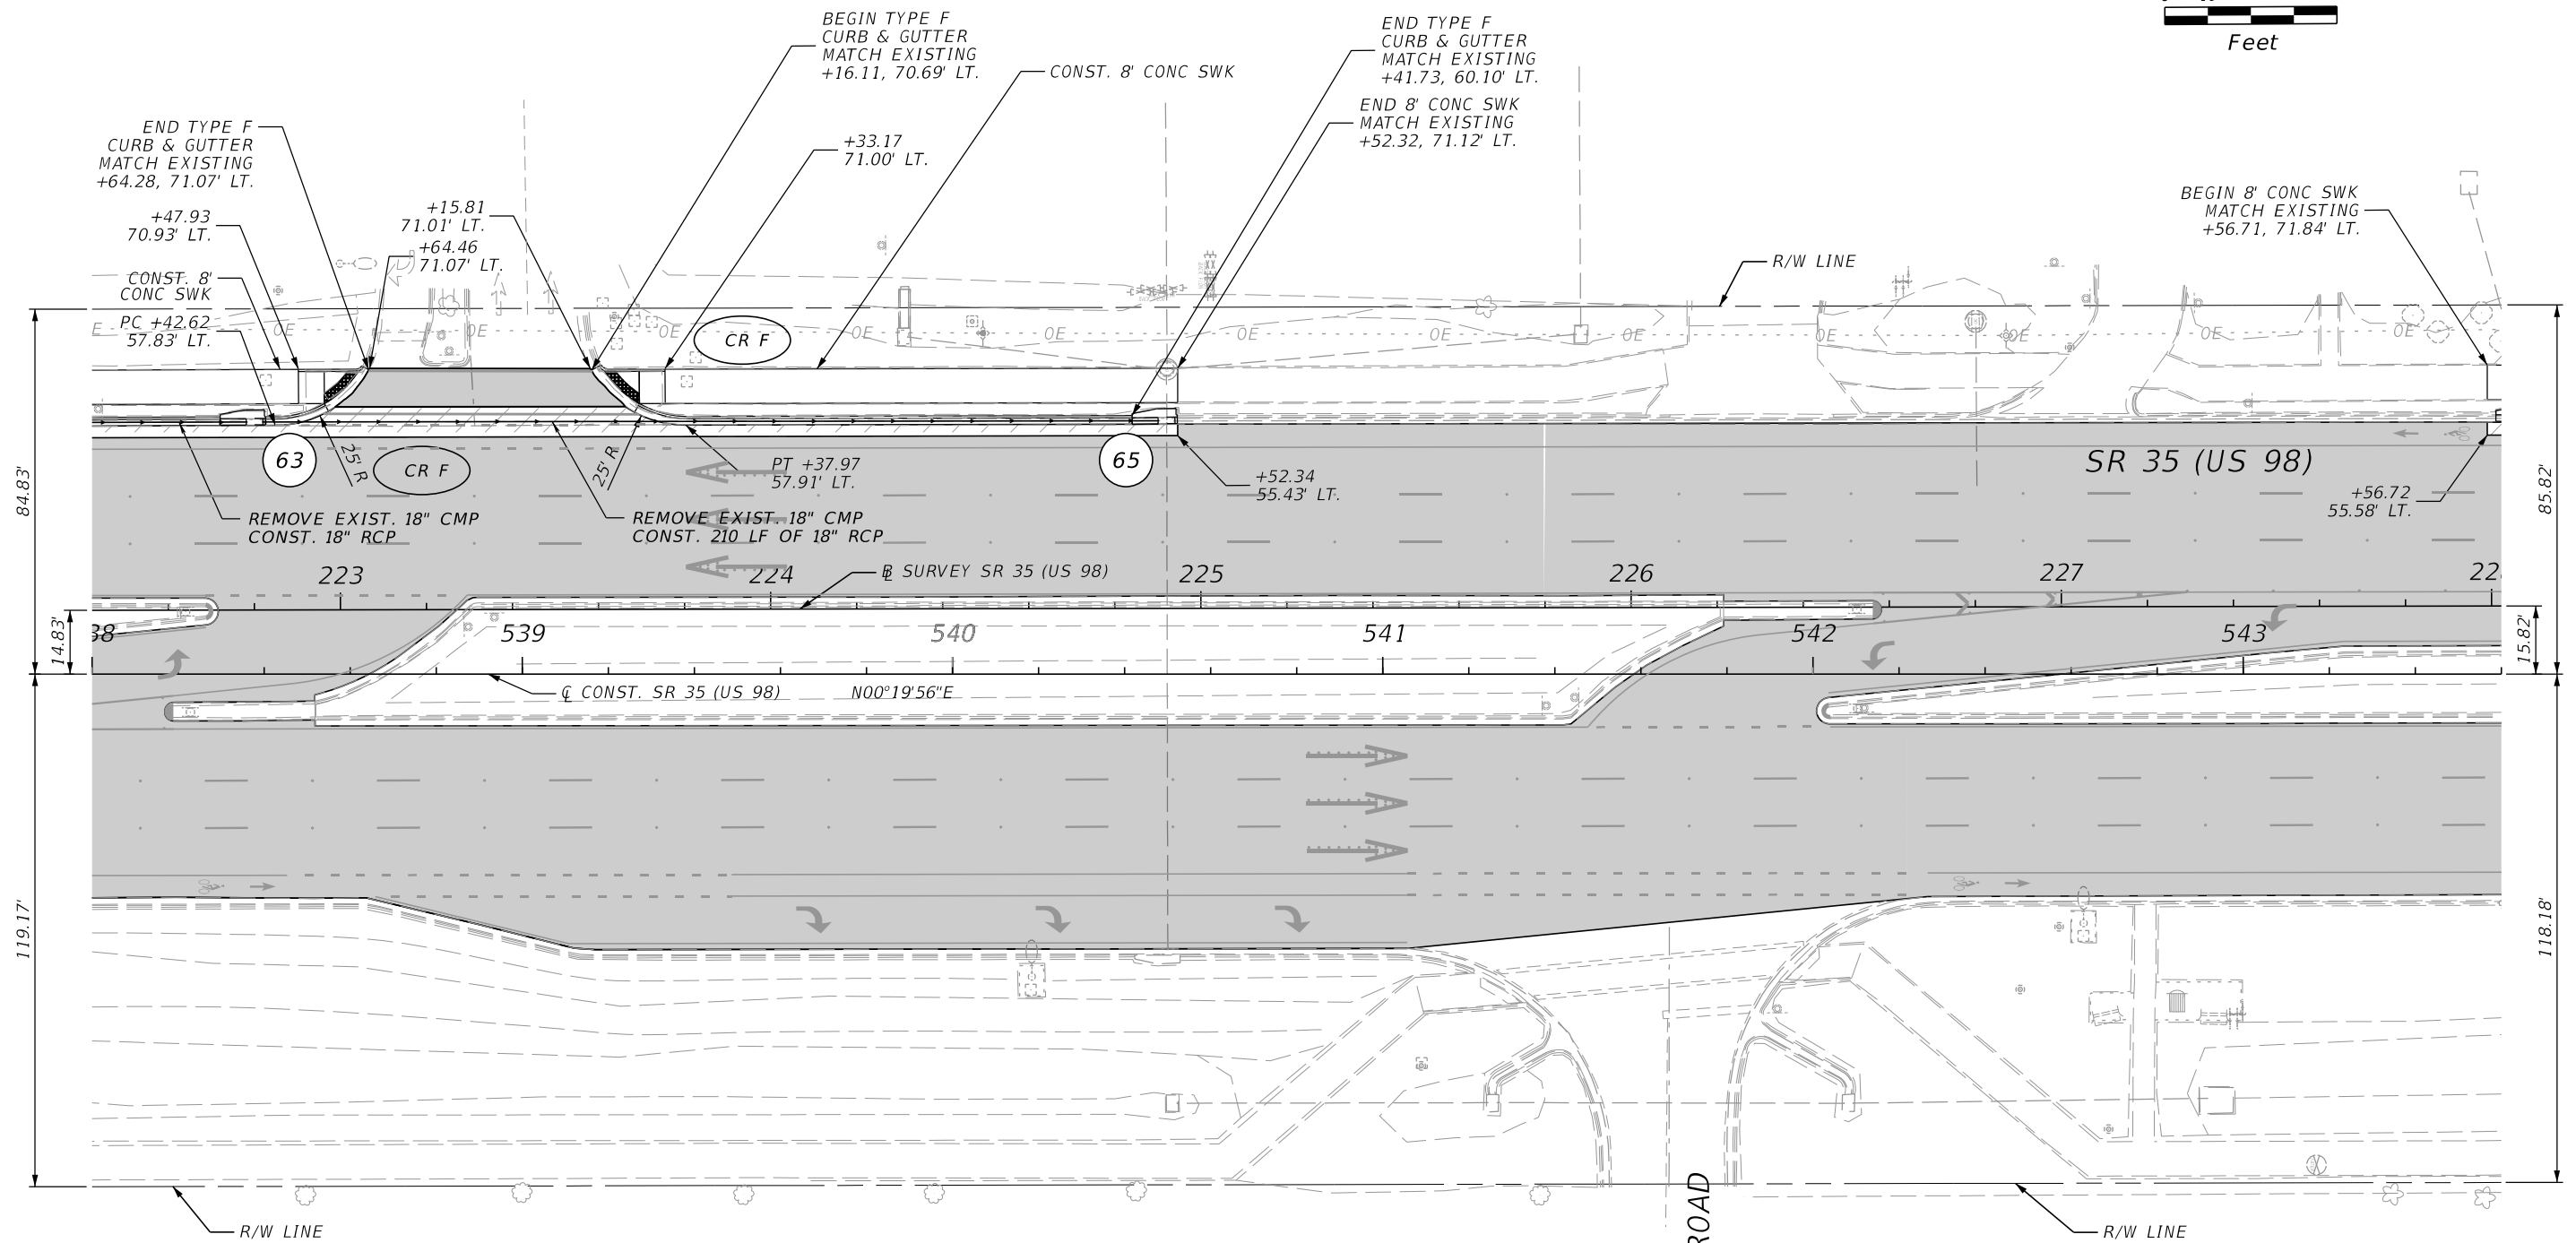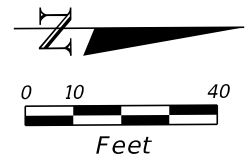


LEGEND

- MILL & RESURFACE
- DETECTABLE WARNING SURFACE
- ROADWAY PAVEMENT RECONSTRUCTION

REVISIONS				PROFESSIONAL TYPE		STATE OF FLORIDA DEPARTMENT OF TRANSPORTATION			ROADWAY PLAN (8)	SHEET NO. 20
DATE	DESCRIPTION	DATE	DESCRIPTION	ERIK C. LESCHAK, PE LICENSE NUMBER: 63874 CONSOR NORTH AMERICA, INC. 2818 CYPRESS RIDGE BLVD., SUITE 200 WESLEY CHAPEL, FL 33544		ROAD NO.	COUNTY	FINANCIAL PROJECT ID		
						SR 35	POLK	451481-1-52-01		

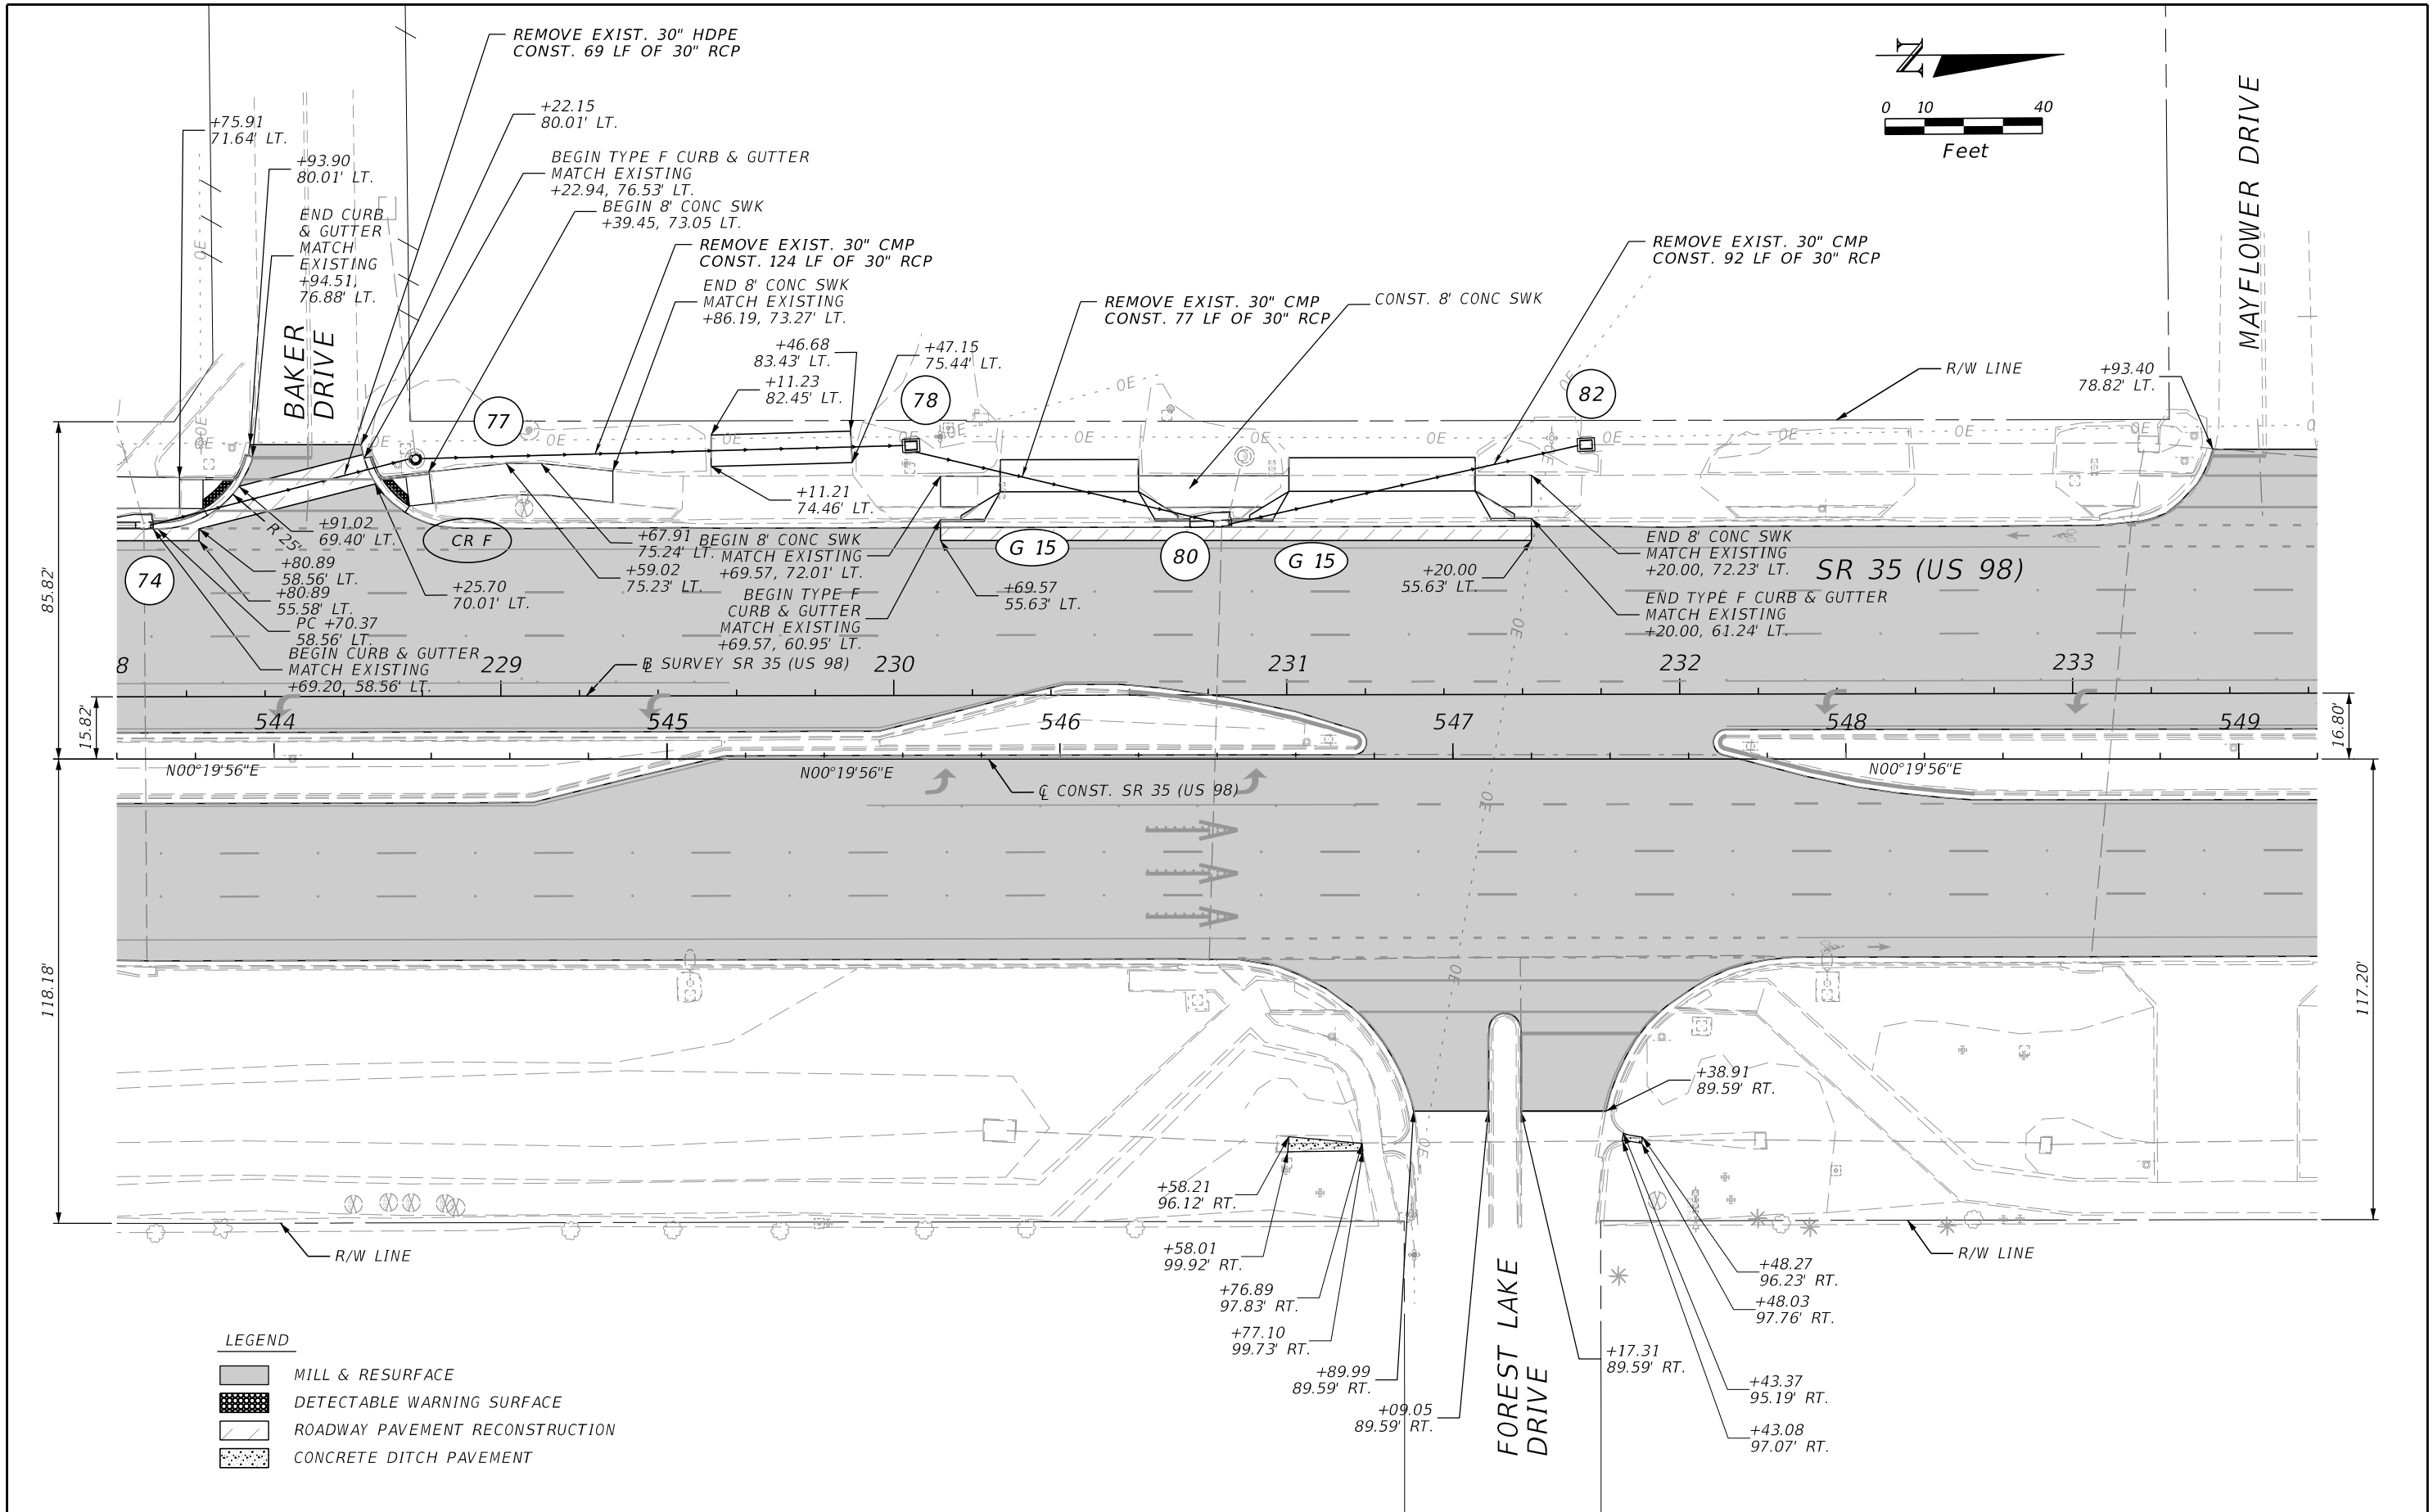



REVISIONS				PROFESSIONAL TYPE	STATE OF FLORIDA DEPARTMENT OF TRANSPORTATION			ROADWAY PLAN (9)	SHEET NO. 21
DATE	DESCRIPTION	DATE	DESCRIPTION		ROAD NO.	COUNTY	FINANCIAL PROJECT ID		
				ERIK C. LESCHAK, PE LICENSE NUMBER: 63874 CONSOR NORTH AMERICA, INC. 2818 CYPRESS RIDGE BLVD., SUITE 200 WESLEY CHAPEL, FL 33544	SR 35	POLK	451481-1-52-01		

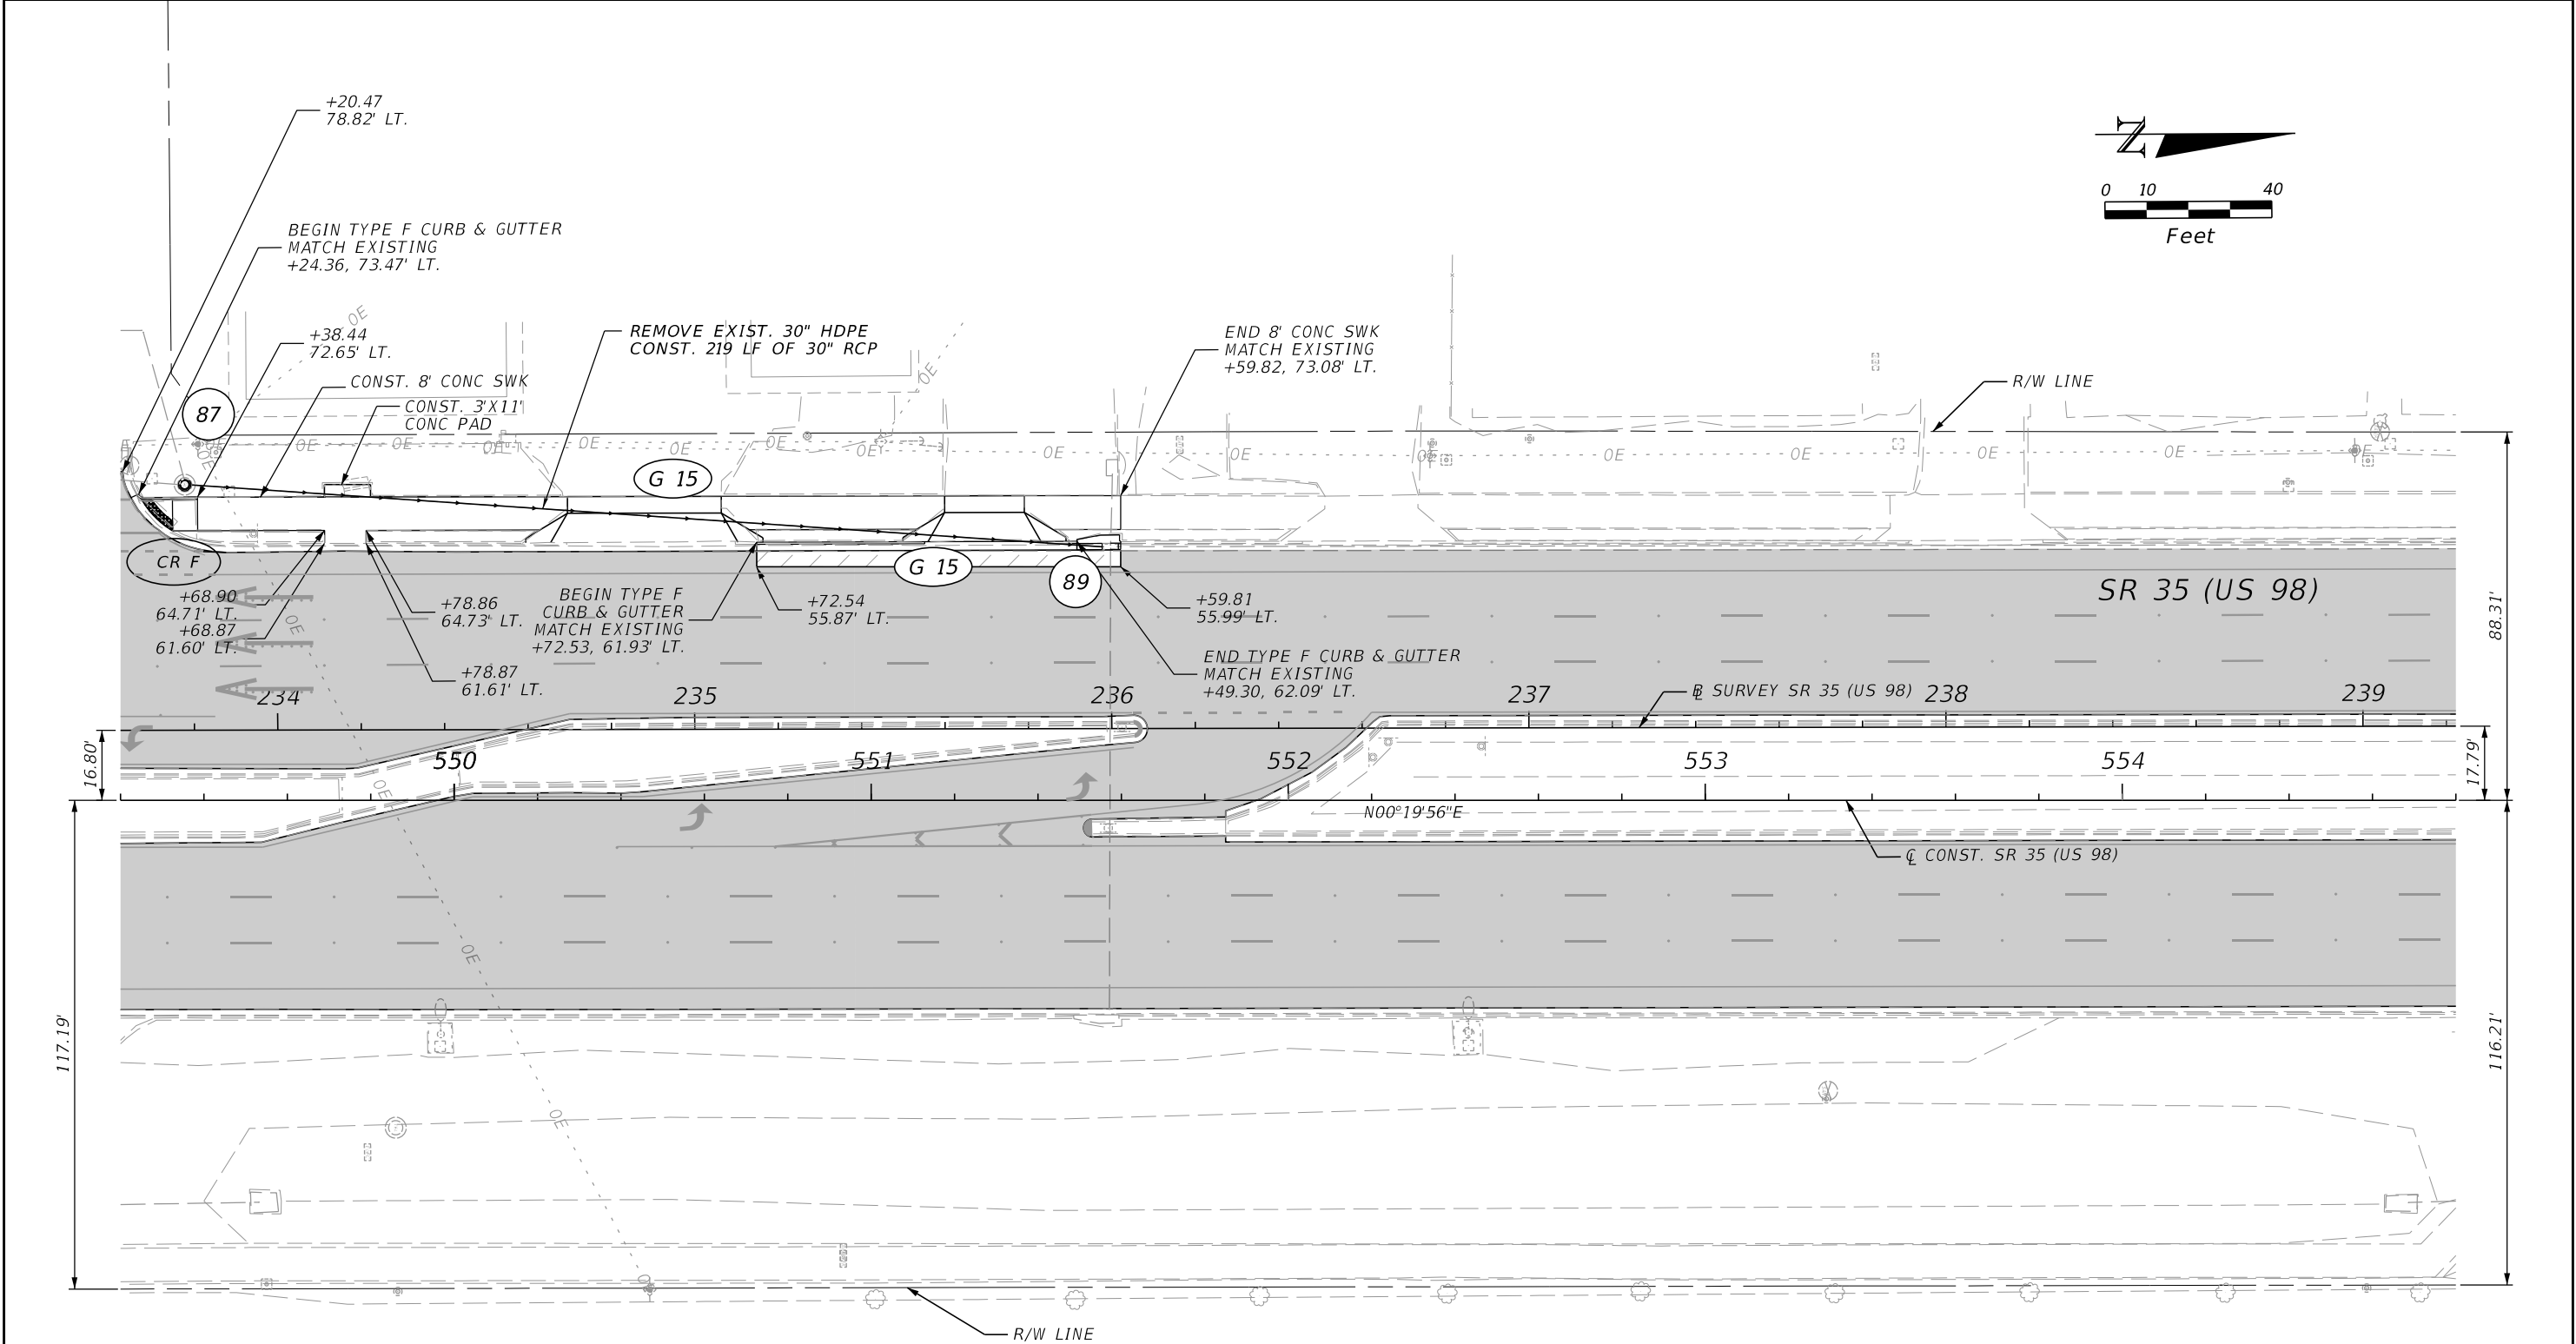

LEGEND	
	MILL & RESURFACE
	DETECTABLE WARNING SURFACE
	ROADWAY PAVEMENT RECONSTRUCTION

REVISIONS				PROFESSIONAL TYPE	STATE OF FLORIDA DEPARTMENT OF TRANSPORTATION			ROADWAY PLAN (10)	SHEET NO. 22
DATE	DESCRIPTION	DATE	DESCRIPTION		ROAD NO.	COUNTY	FINANCIAL PROJECT ID		
				ERIK C. LESCHAK, PE LICENSE NUMBER: 63874 CONSOR NORTH AMERICA, INC. 2818 CYPRESS RIDGE BLVD., SUITE 200 WESLEY CHAPEL, FL 33544	SR 35	POLK	451481-1-52-01		


THE OFFICIAL RECORD OF THIS SHEET IS THE ELECTRONIC FILE DIGITALLY SIGNED AND SEALED UNDER RULE 61G15-23.004, F.A.C.

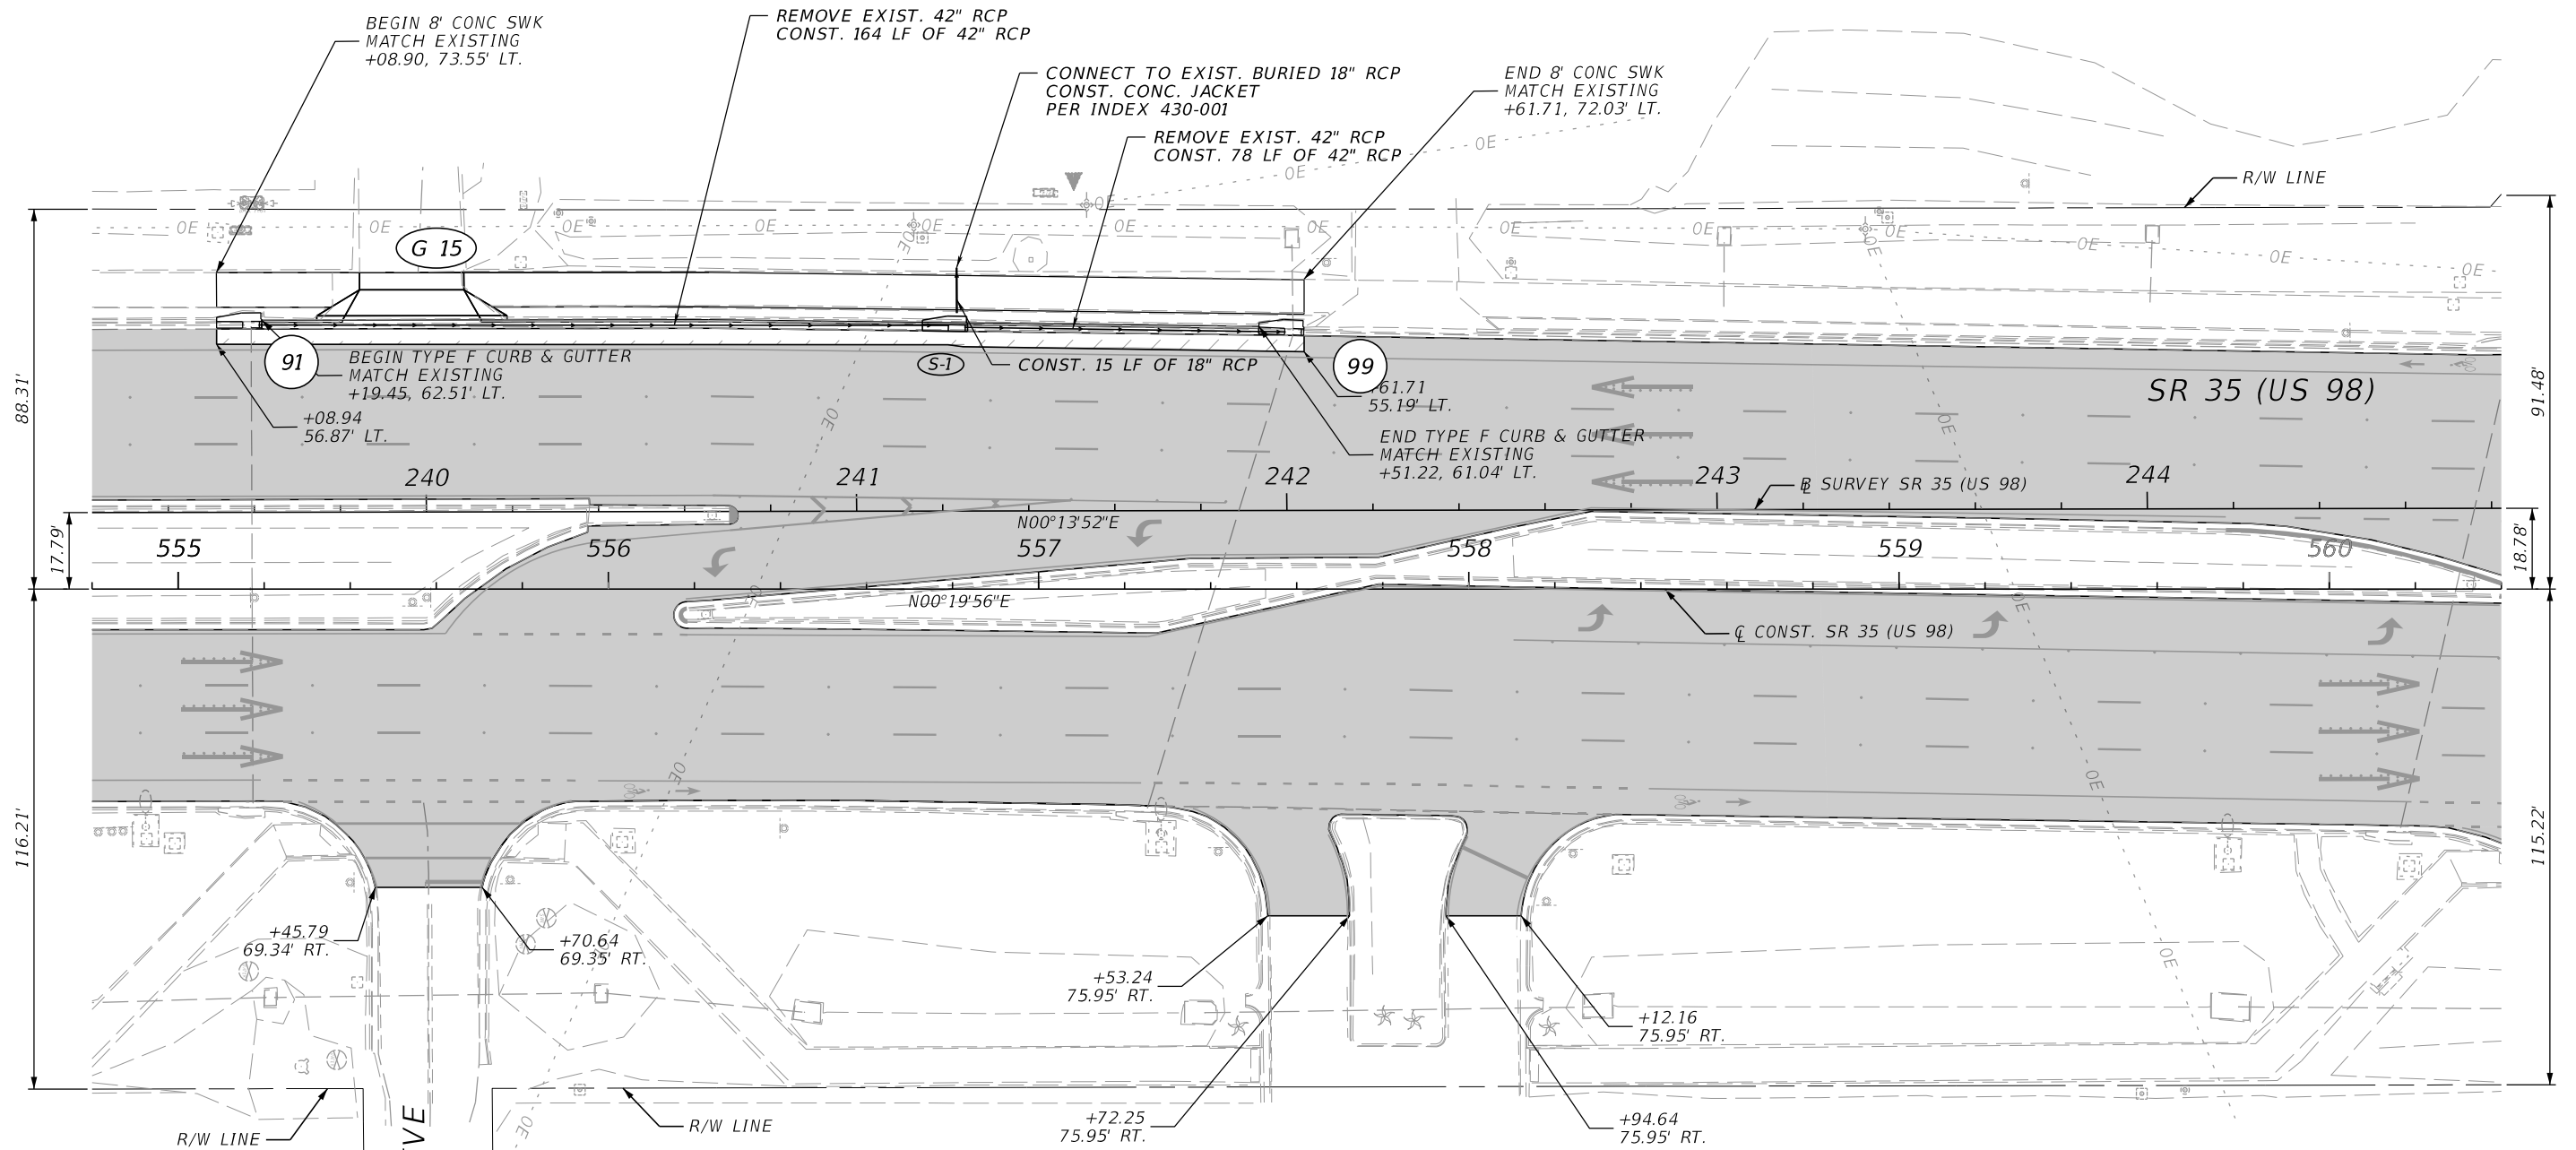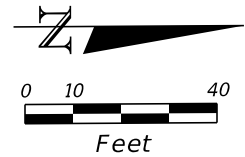

LEGEND



- MILL & RESURFACE
- DETECTABLE WARNING SURFACE
- ROADWAY PAVEMENT RECONSTRUCTION

REVISIONS				PROFESSIONAL TYPE	STATE OF FLORIDA DEPARTMENT OF TRANSPORTATION			ROADWAY PLAN (11)	SHEET NO. 23
DATE	DESCRIPTION	DATE	DESCRIPTION		ROAD NO.	COUNTY	FINANCIAL PROJECT ID		
				ERIK C. LESCHAK, PE LICENSE NUMBER: 63874 CONSOR NORTH AMERICA, INC. 2818 CYPRESS RIDGE BLVD., SUITE 200 WESLEY CHAPEL, FL 33544	SR 35	POLK	451481-1-52-01		

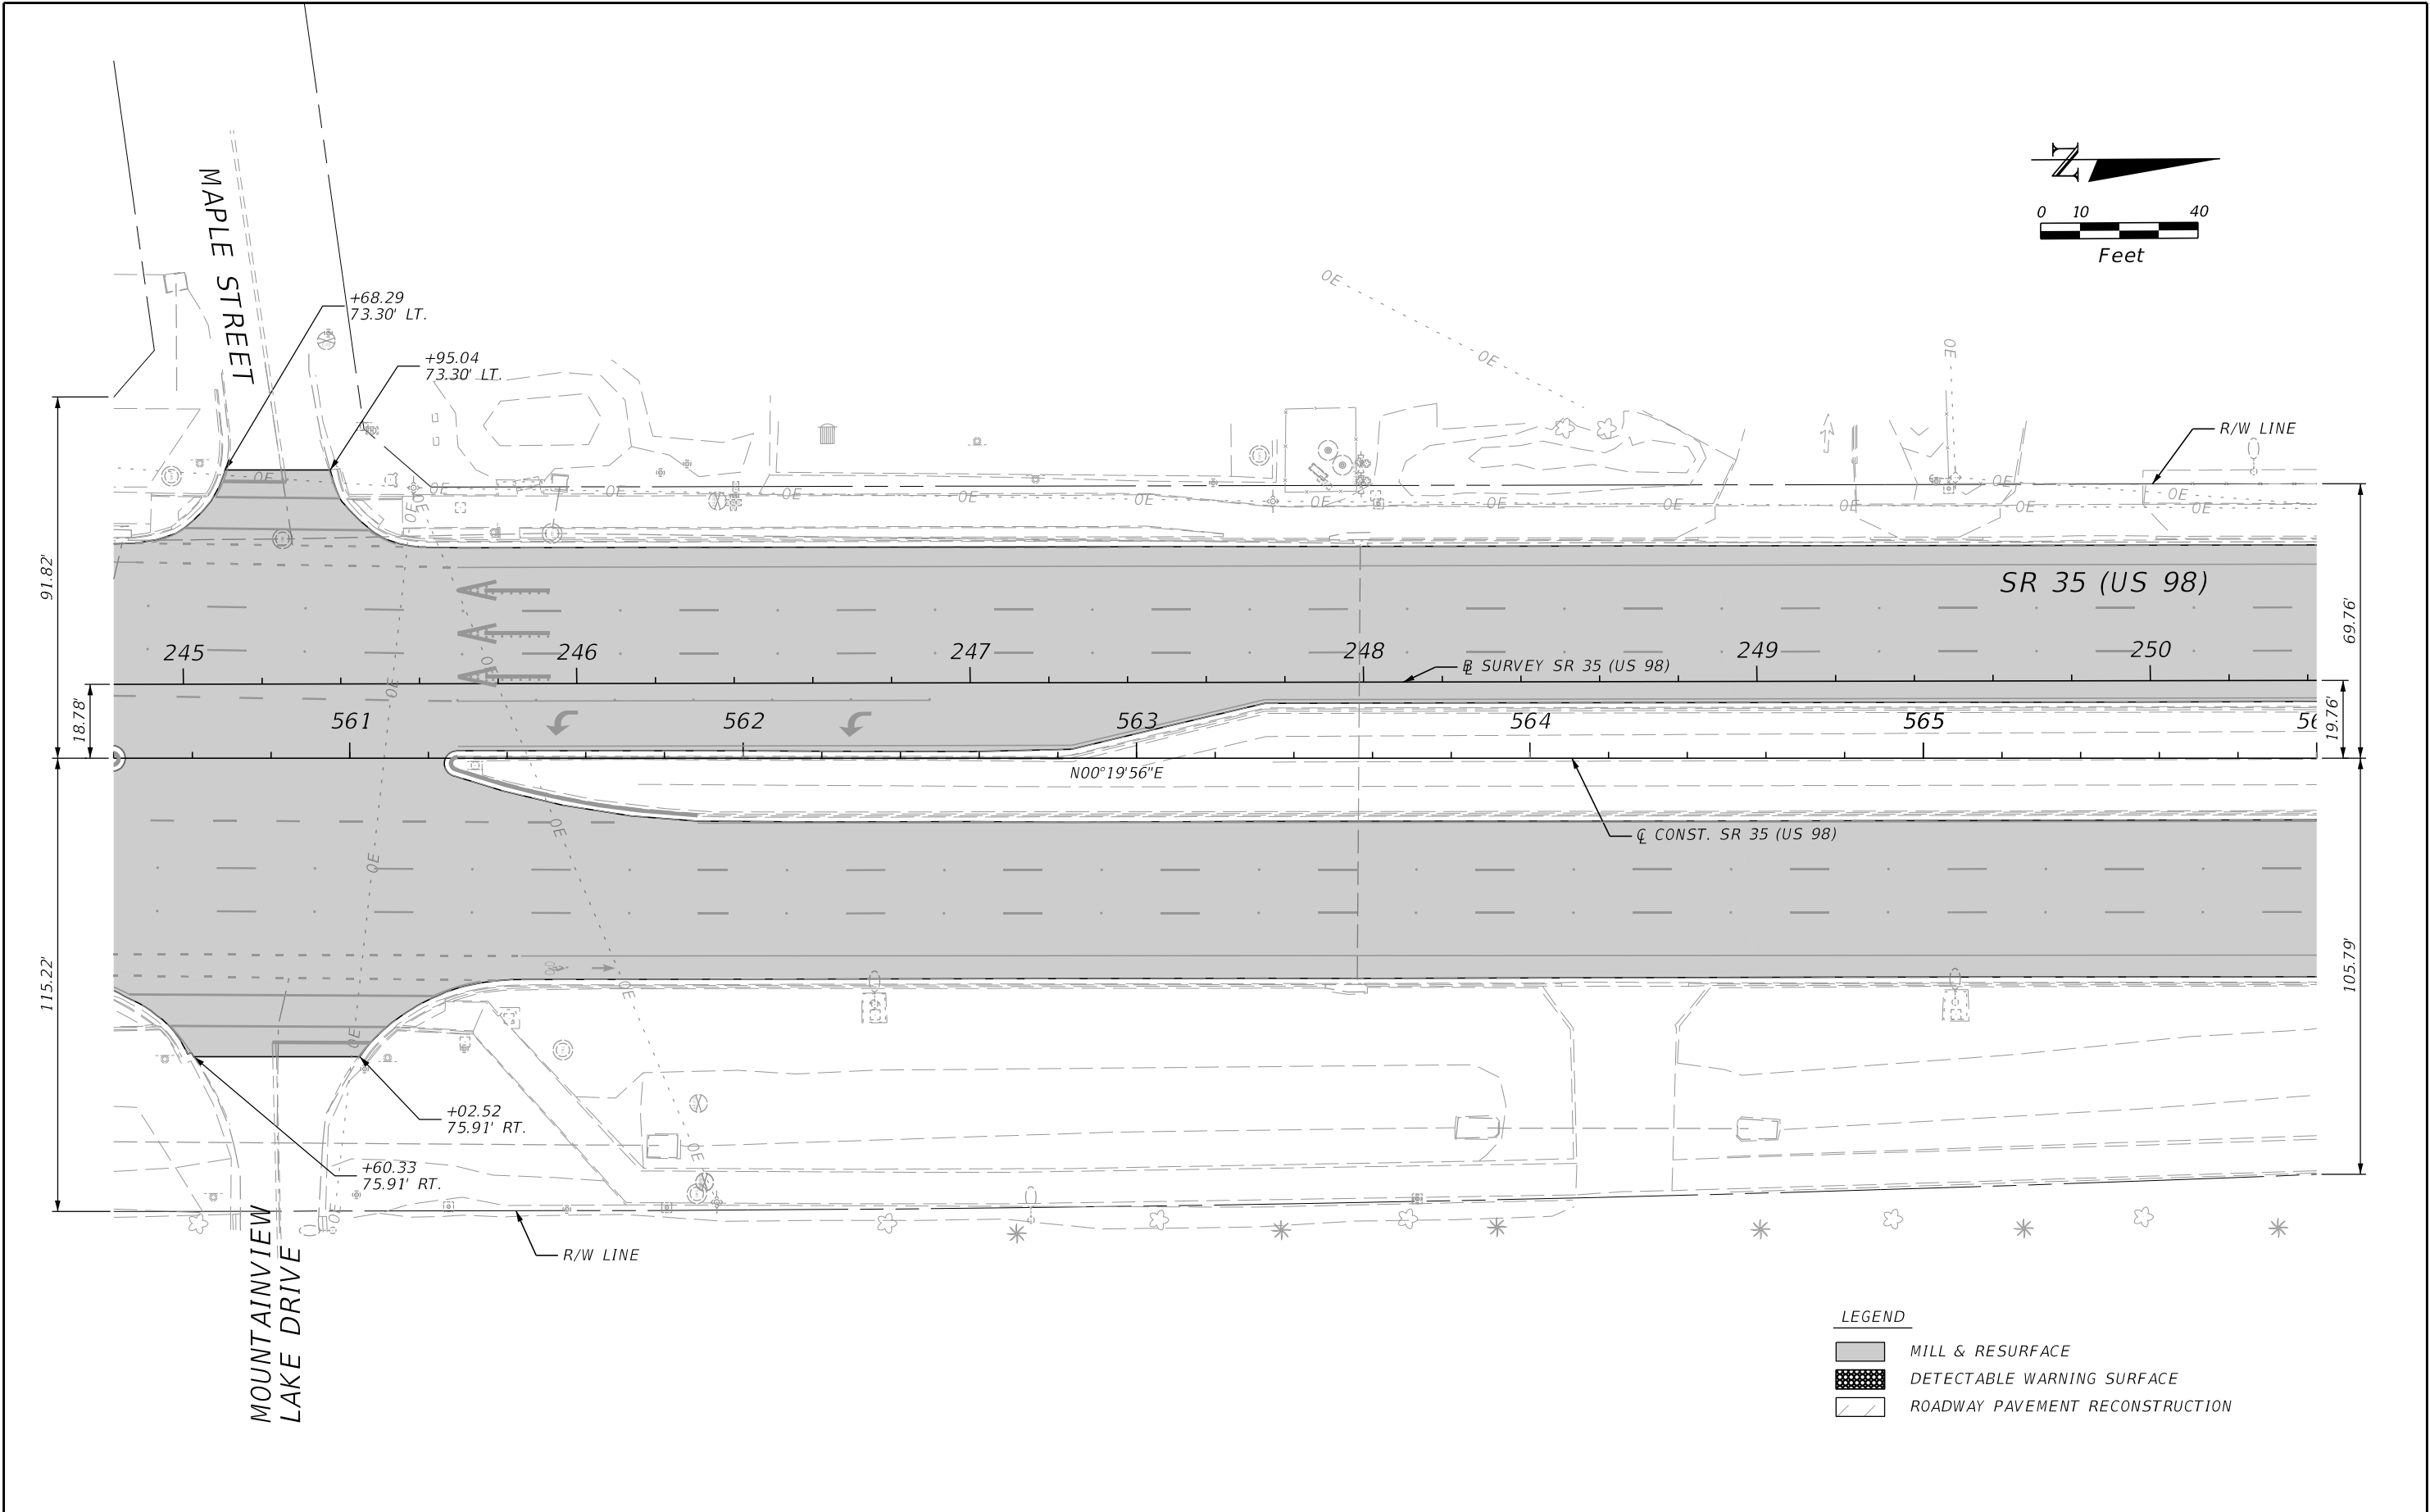


REVISIONS				PROFESSIONAL TYPE		STATE OF FLORIDA DEPARTMENT OF TRANSPORTATION			ROADWAY PLAN (12)	SHEET NO.
DATE	DESCRIPTION	DATE	DESCRIPTION	ERIK C. LESCHAK, PE LICENSE NUMBER: 63874 CONSOR NORTH AMERICA, INC. 2818 CYPRESS RIDGE BLVD., SUITE 200 WESLEY CHAPEL, FL 33544		ROAD NO.	COUNTY	FINANCIAL PROJECT ID		
						SR 35	POLK	451481-1-52-01		24

THE OFFICIAL RECORD OF THIS SHEET IS THE ELECTRONIC FILE DIGITALLY SIGNED AND SEALED UNDER RULE 61G15-23.004, F.A.C.

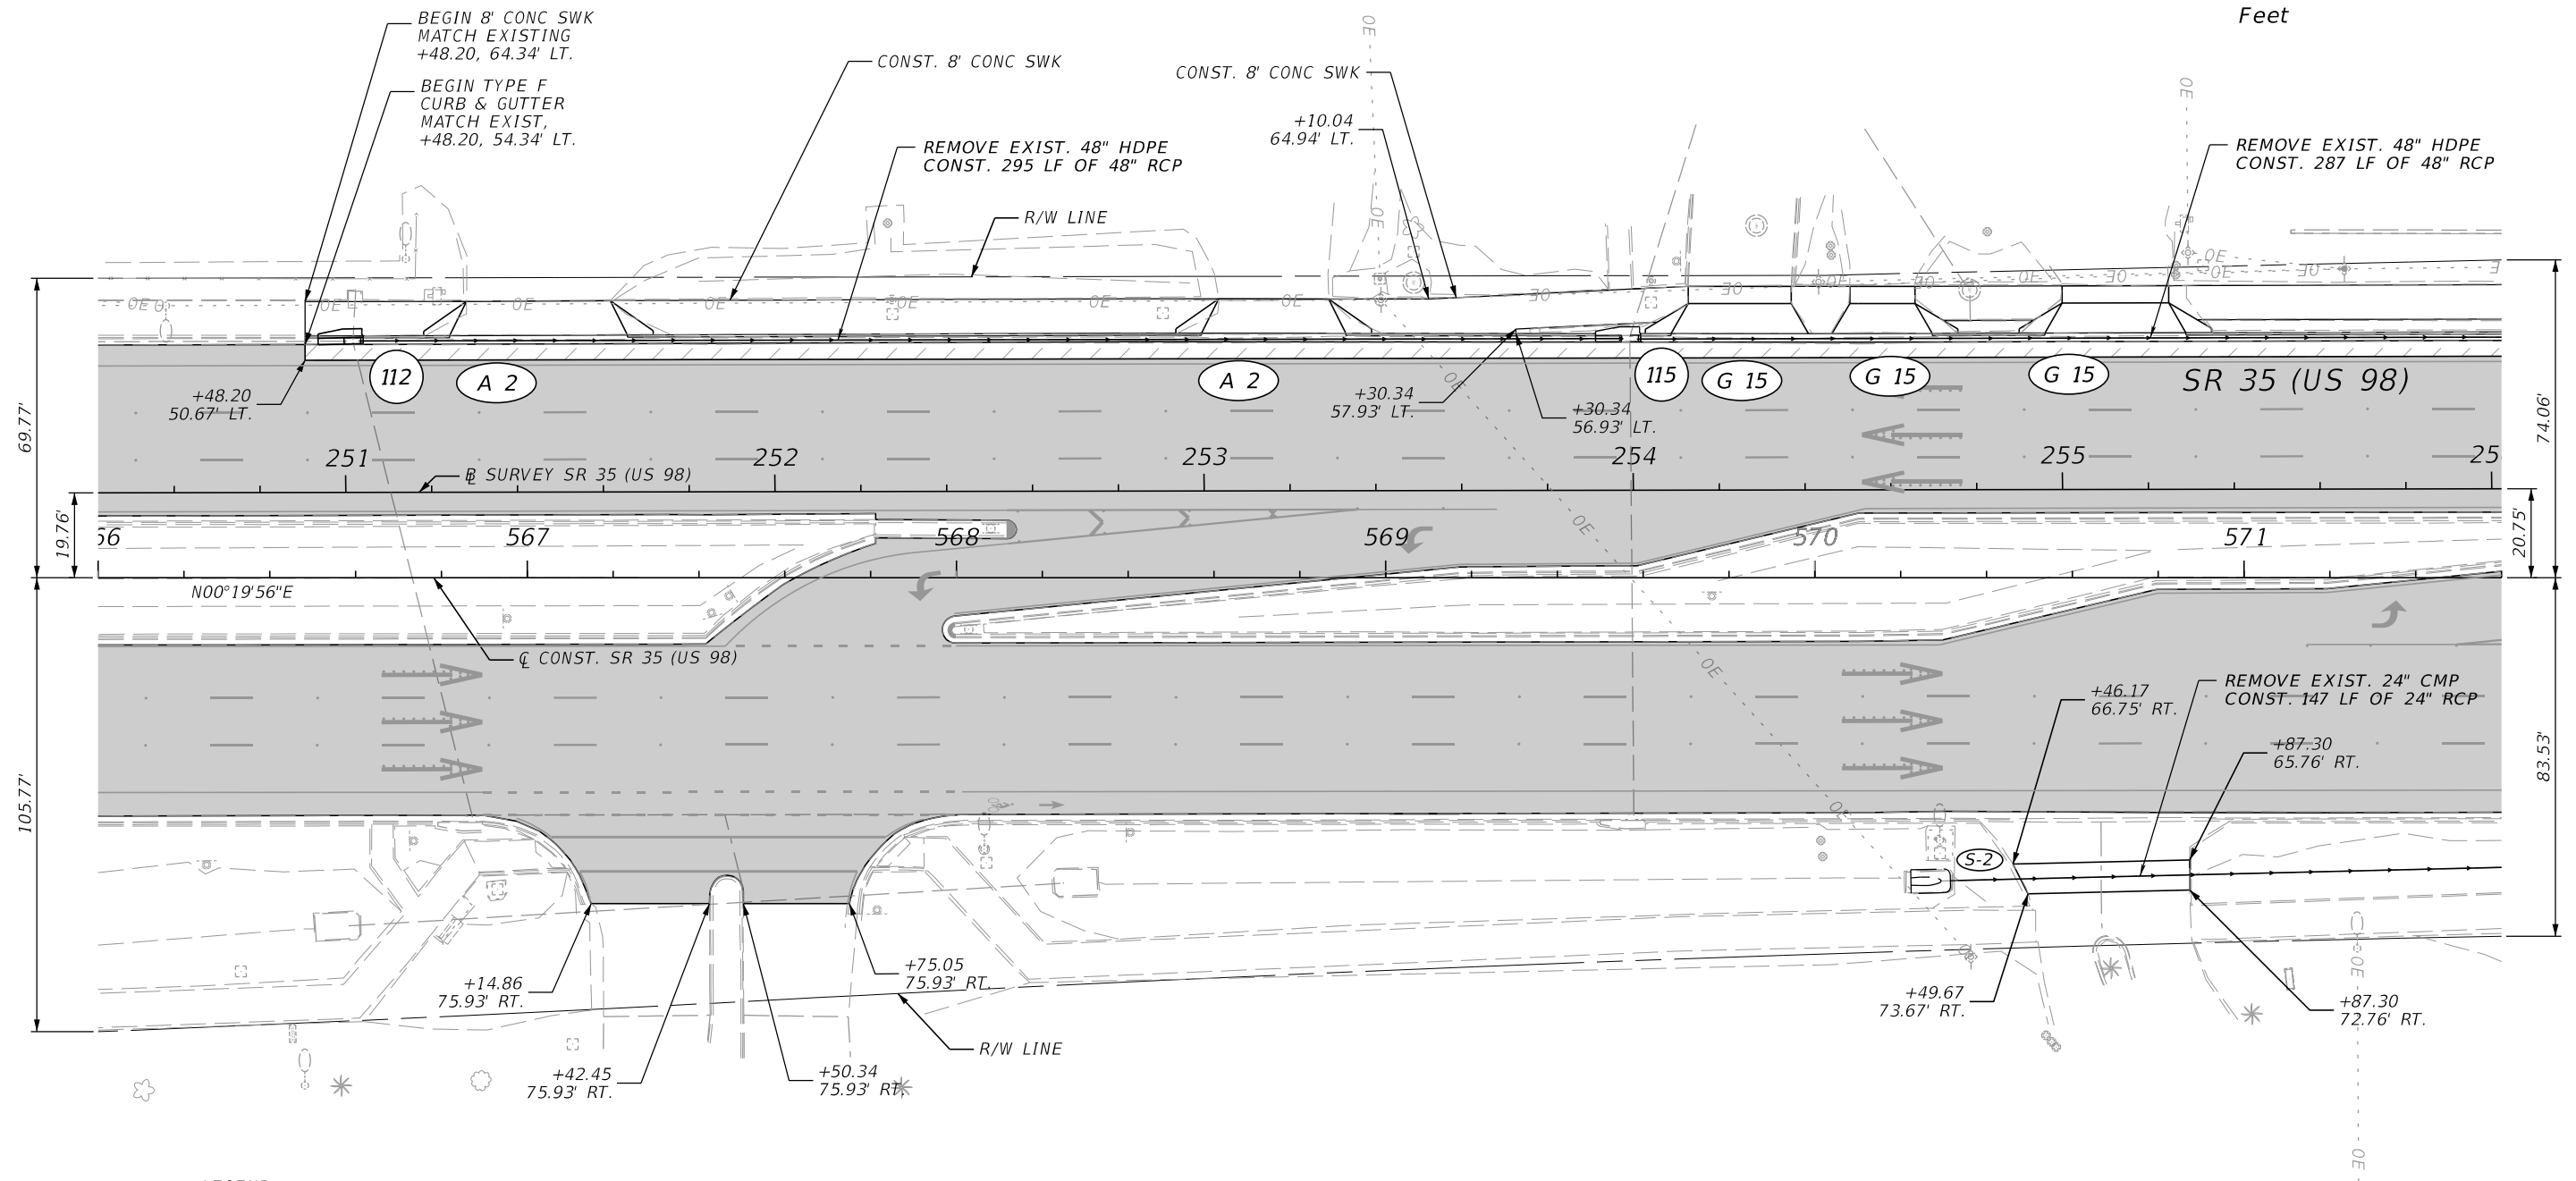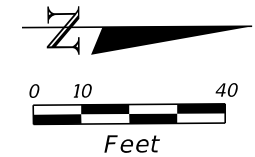


LEGEND	
	MILL & RESURFACE
	DETECTABLE WARNING SURFACE
	ROADWAY PAVEMENT RECONSTRUCTION

REVISIONS				PROFESSIONAL TYPE	STATE OF FLORIDA DEPARTMENT OF TRANSPORTATION			ROADWAY PLAN (13)	SHEET NO. 25
DATE	DESCRIPTION	DATE	DESCRIPTION		ROAD NO.	COUNTY	FINANCIAL PROJECT ID		
				ERIK C. LESCHAK, PE LICENSE NUMBER: 63874 CONSOR NORTH AMERICA, INC. 2818 CYPRESS RIDGE BLVD., SUITE 200 WESLEY CHAPEL, FL 33544	SR 35	POLK	451481-1-52-01		

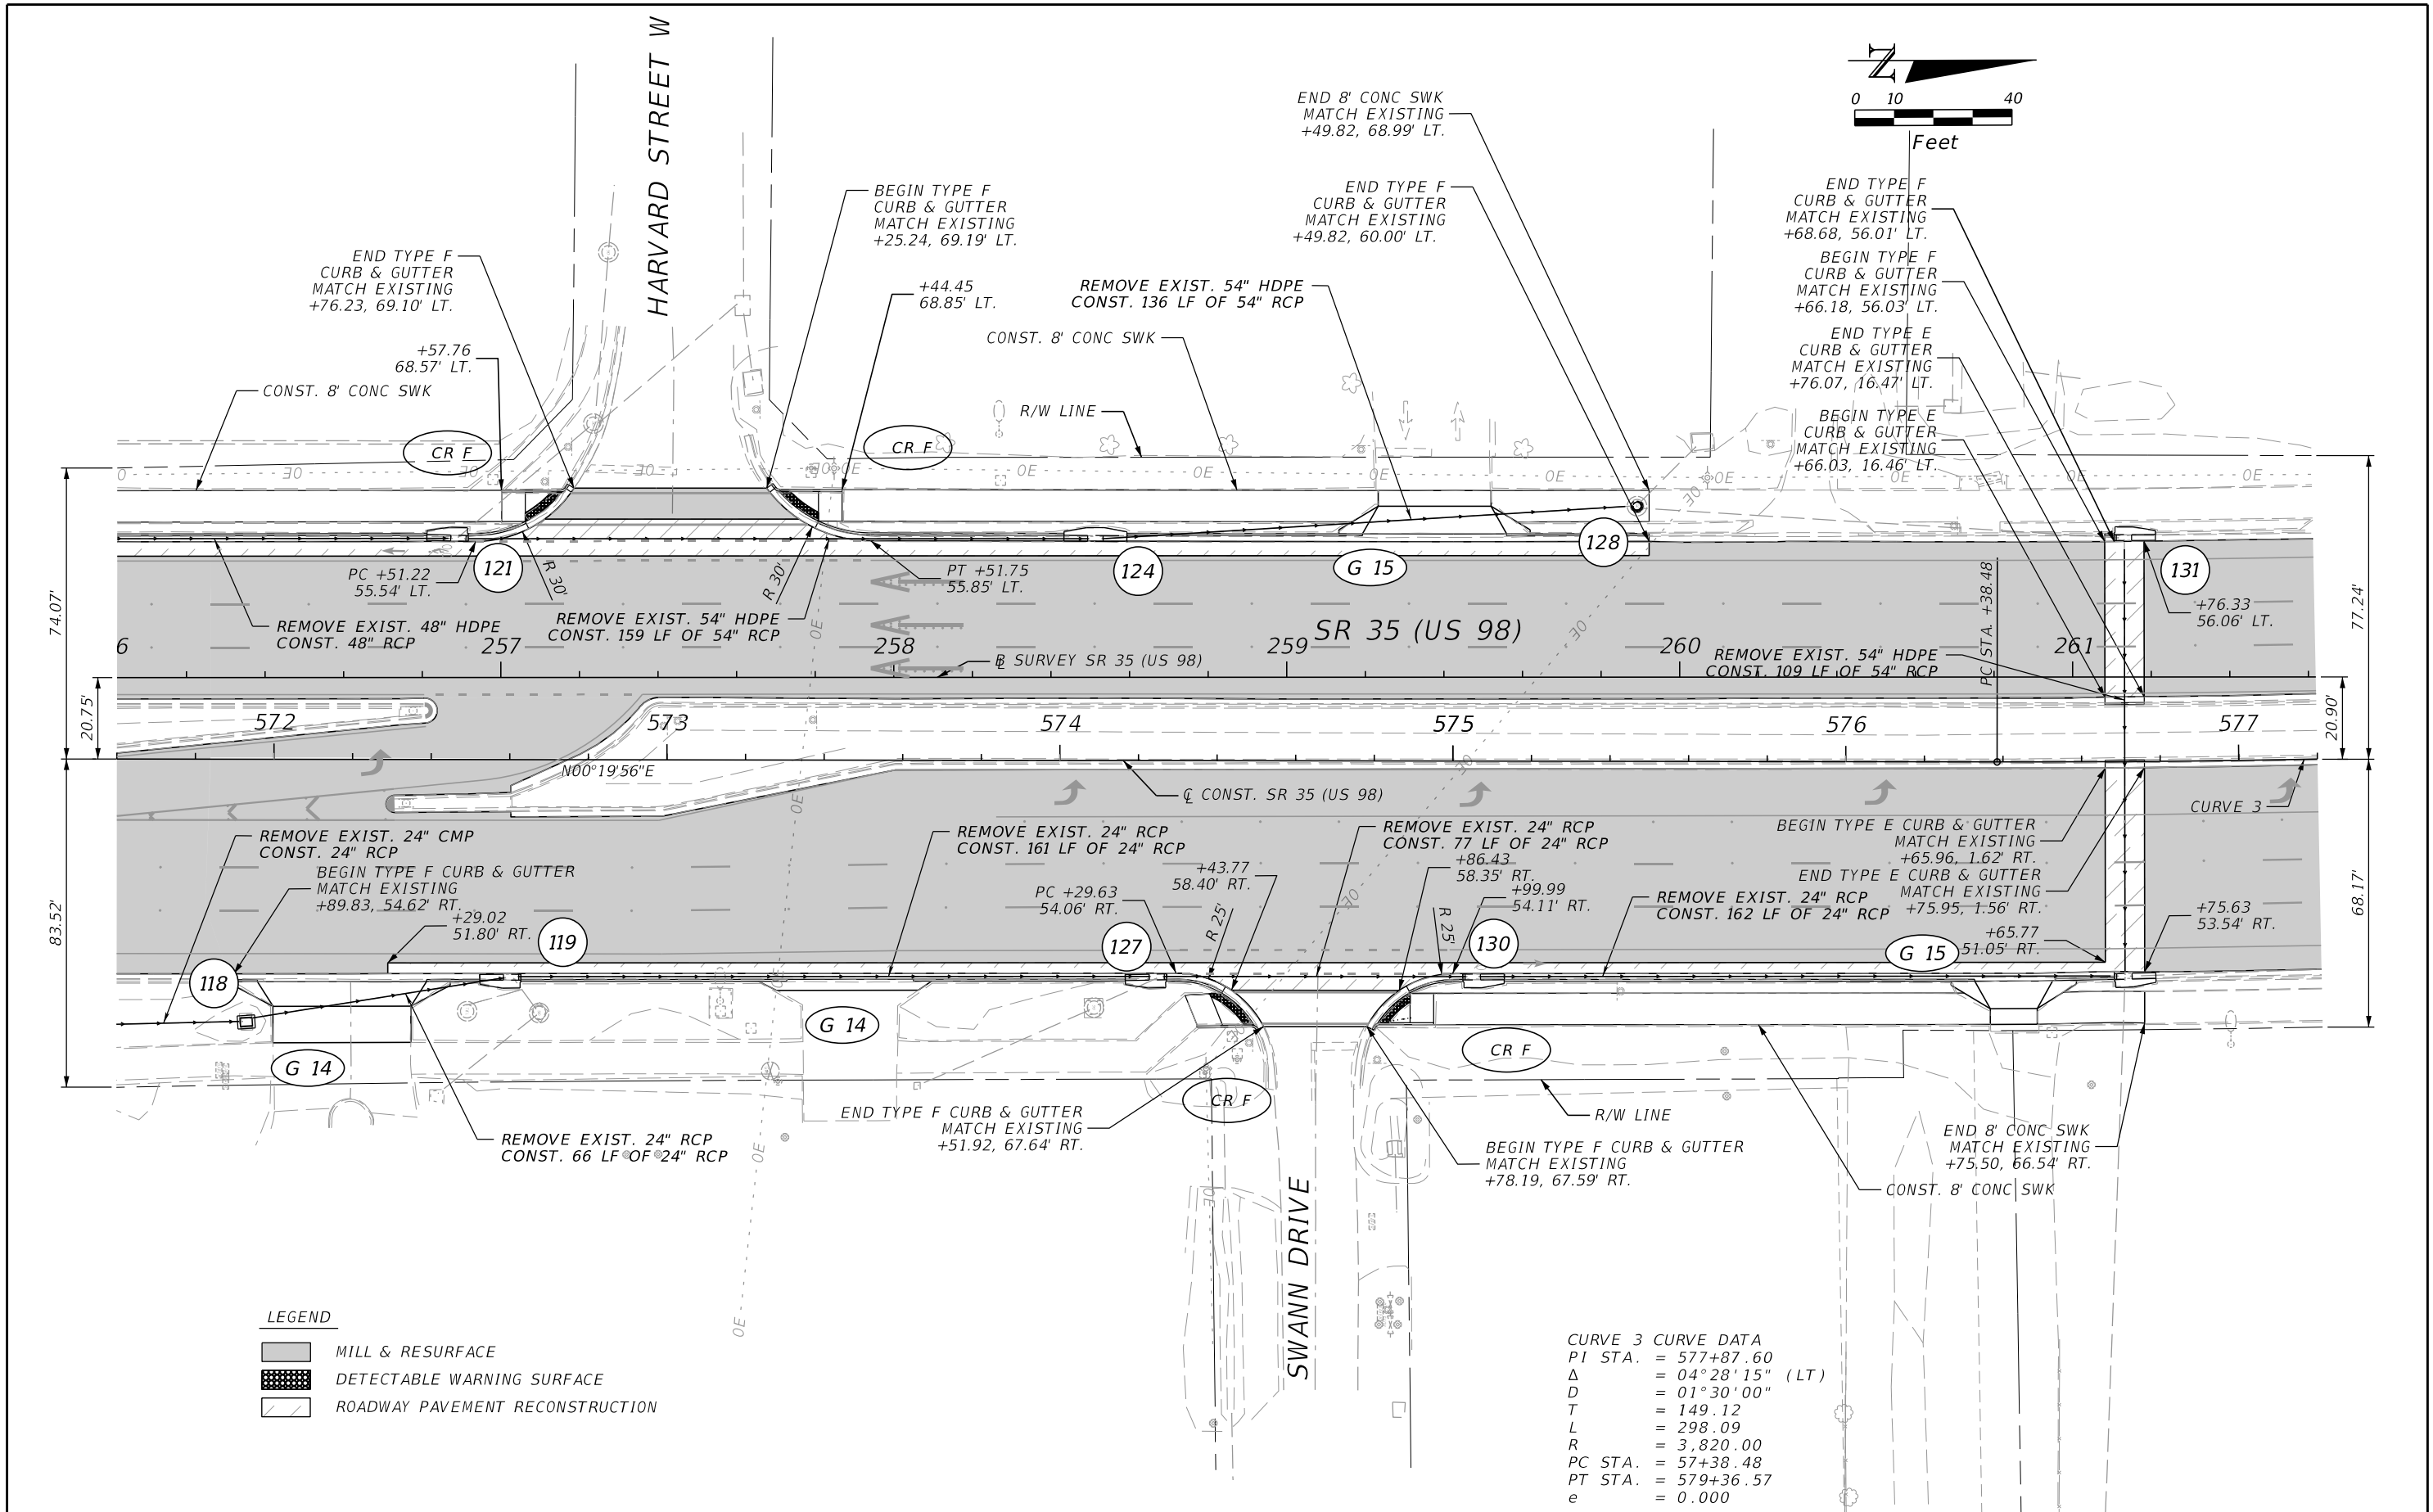


REVISIONS				PROFESSIONAL TYPE		STATE OF FLORIDA DEPARTMENT OF TRANSPORTATION			ROADWAY PLAN (14)	SHEET NO. 26
DATE	DESCRIPTION	DATE	DESCRIPTION	ERIK C. LESCHAK, PE LICENSE NUMBER: 63874 CONSOR NORTH AMERICA, INC. 2818 CYPRESS RIDGE BLVD., SUITE 200 WESLEY CHAPEL, FL 33544		ROAD NO.	COUNTY	FINANCIAL PROJECT ID		
						SR 35	POLK	451481-1-52-01		

THE OFFICIAL RECORD OF THIS SHEET IS THE ELECTRONIC FILE DIGITALLY SIGNED AND SEALED UNDER RULE 61G15-23.004, F.A.C.

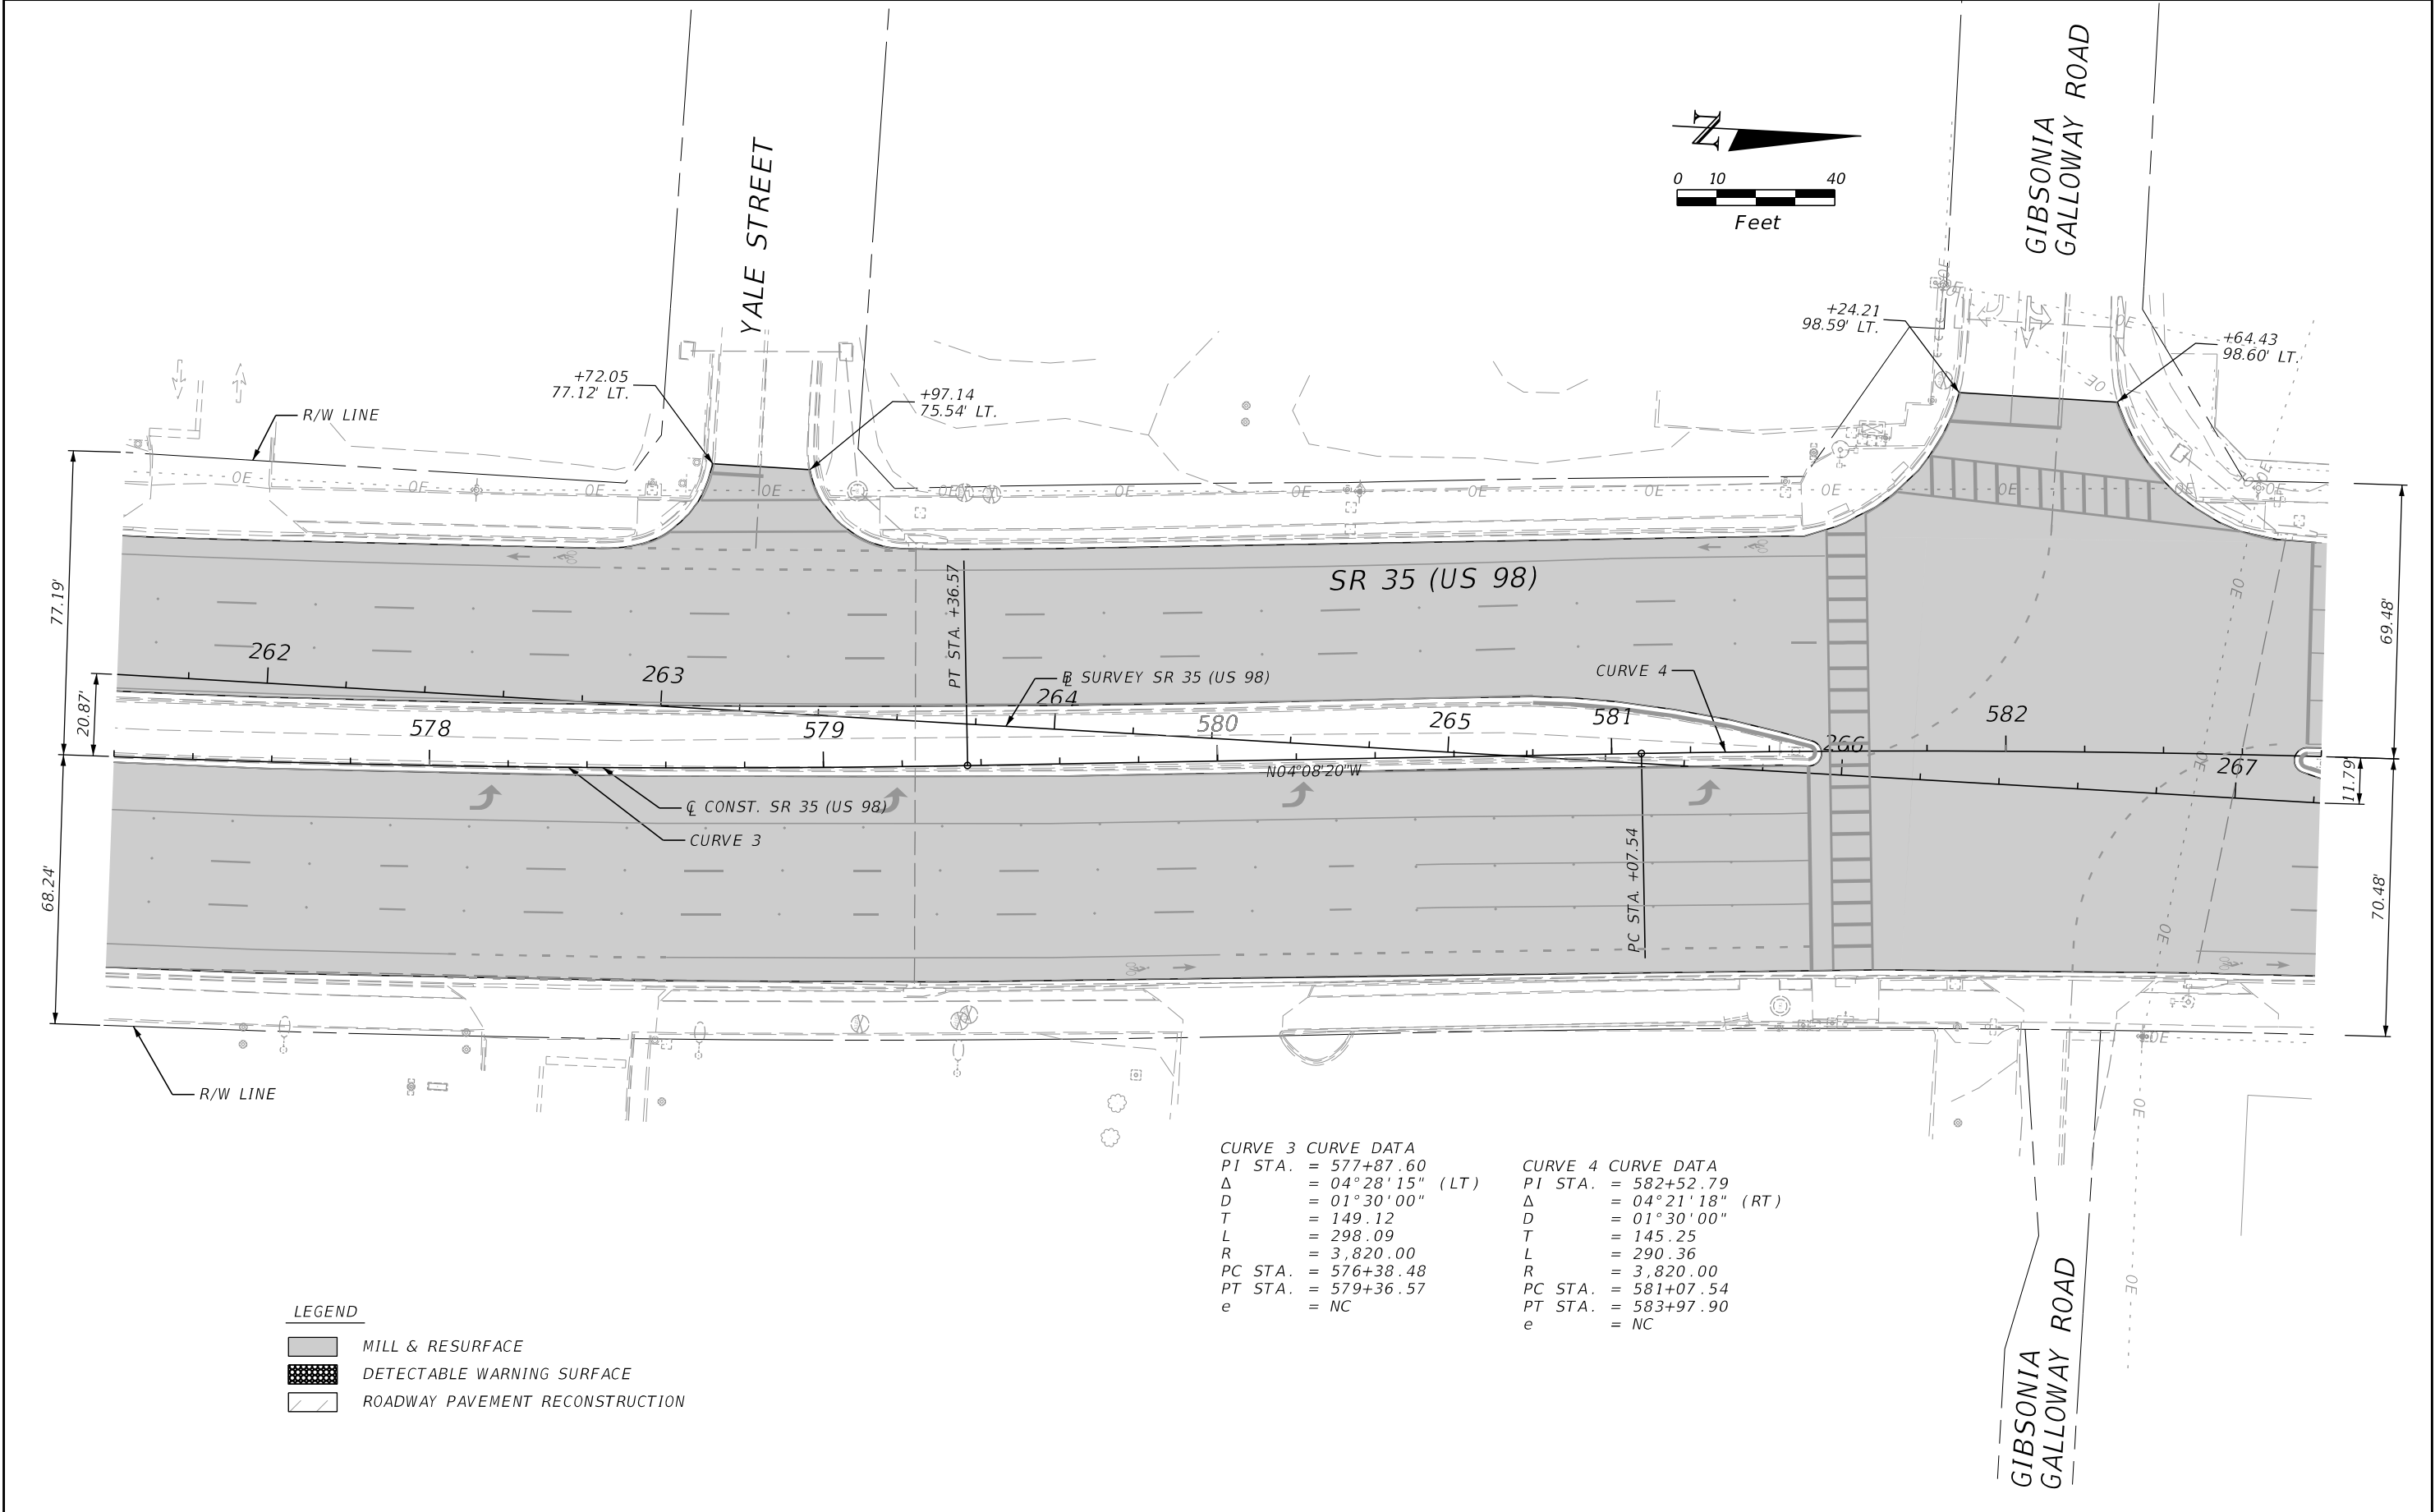

REVISIONS				PROFESSIONAL TYPE		STATE OF FLORIDA DEPARTMENT OF TRANSPORTATION			ROADWAY PLAN (15)	SHEET NO. 27
DATE	DESCRIPTION	DATE	DESCRIPTION	ERIK C. LESCHAK, PE LICENSE NUMBER: 63874 CONSOR NORTH AMERICA, INC. 2818 CYPRESS RIDGE BLVD., SUITE 200 WESLEY CHAPEL, FL 33544		ROAD NO.	COUNTY	FINANCIAL PROJECT ID		
						SR 35	POLK	451481-1-52-01		



THE OFFICIAL RECORD OF THIS SHEET IS THE ELECTRONIC FILE DIGITALLY SIGNED AND SEALED UNDER RULE 61G15-23.004, F.A.C.

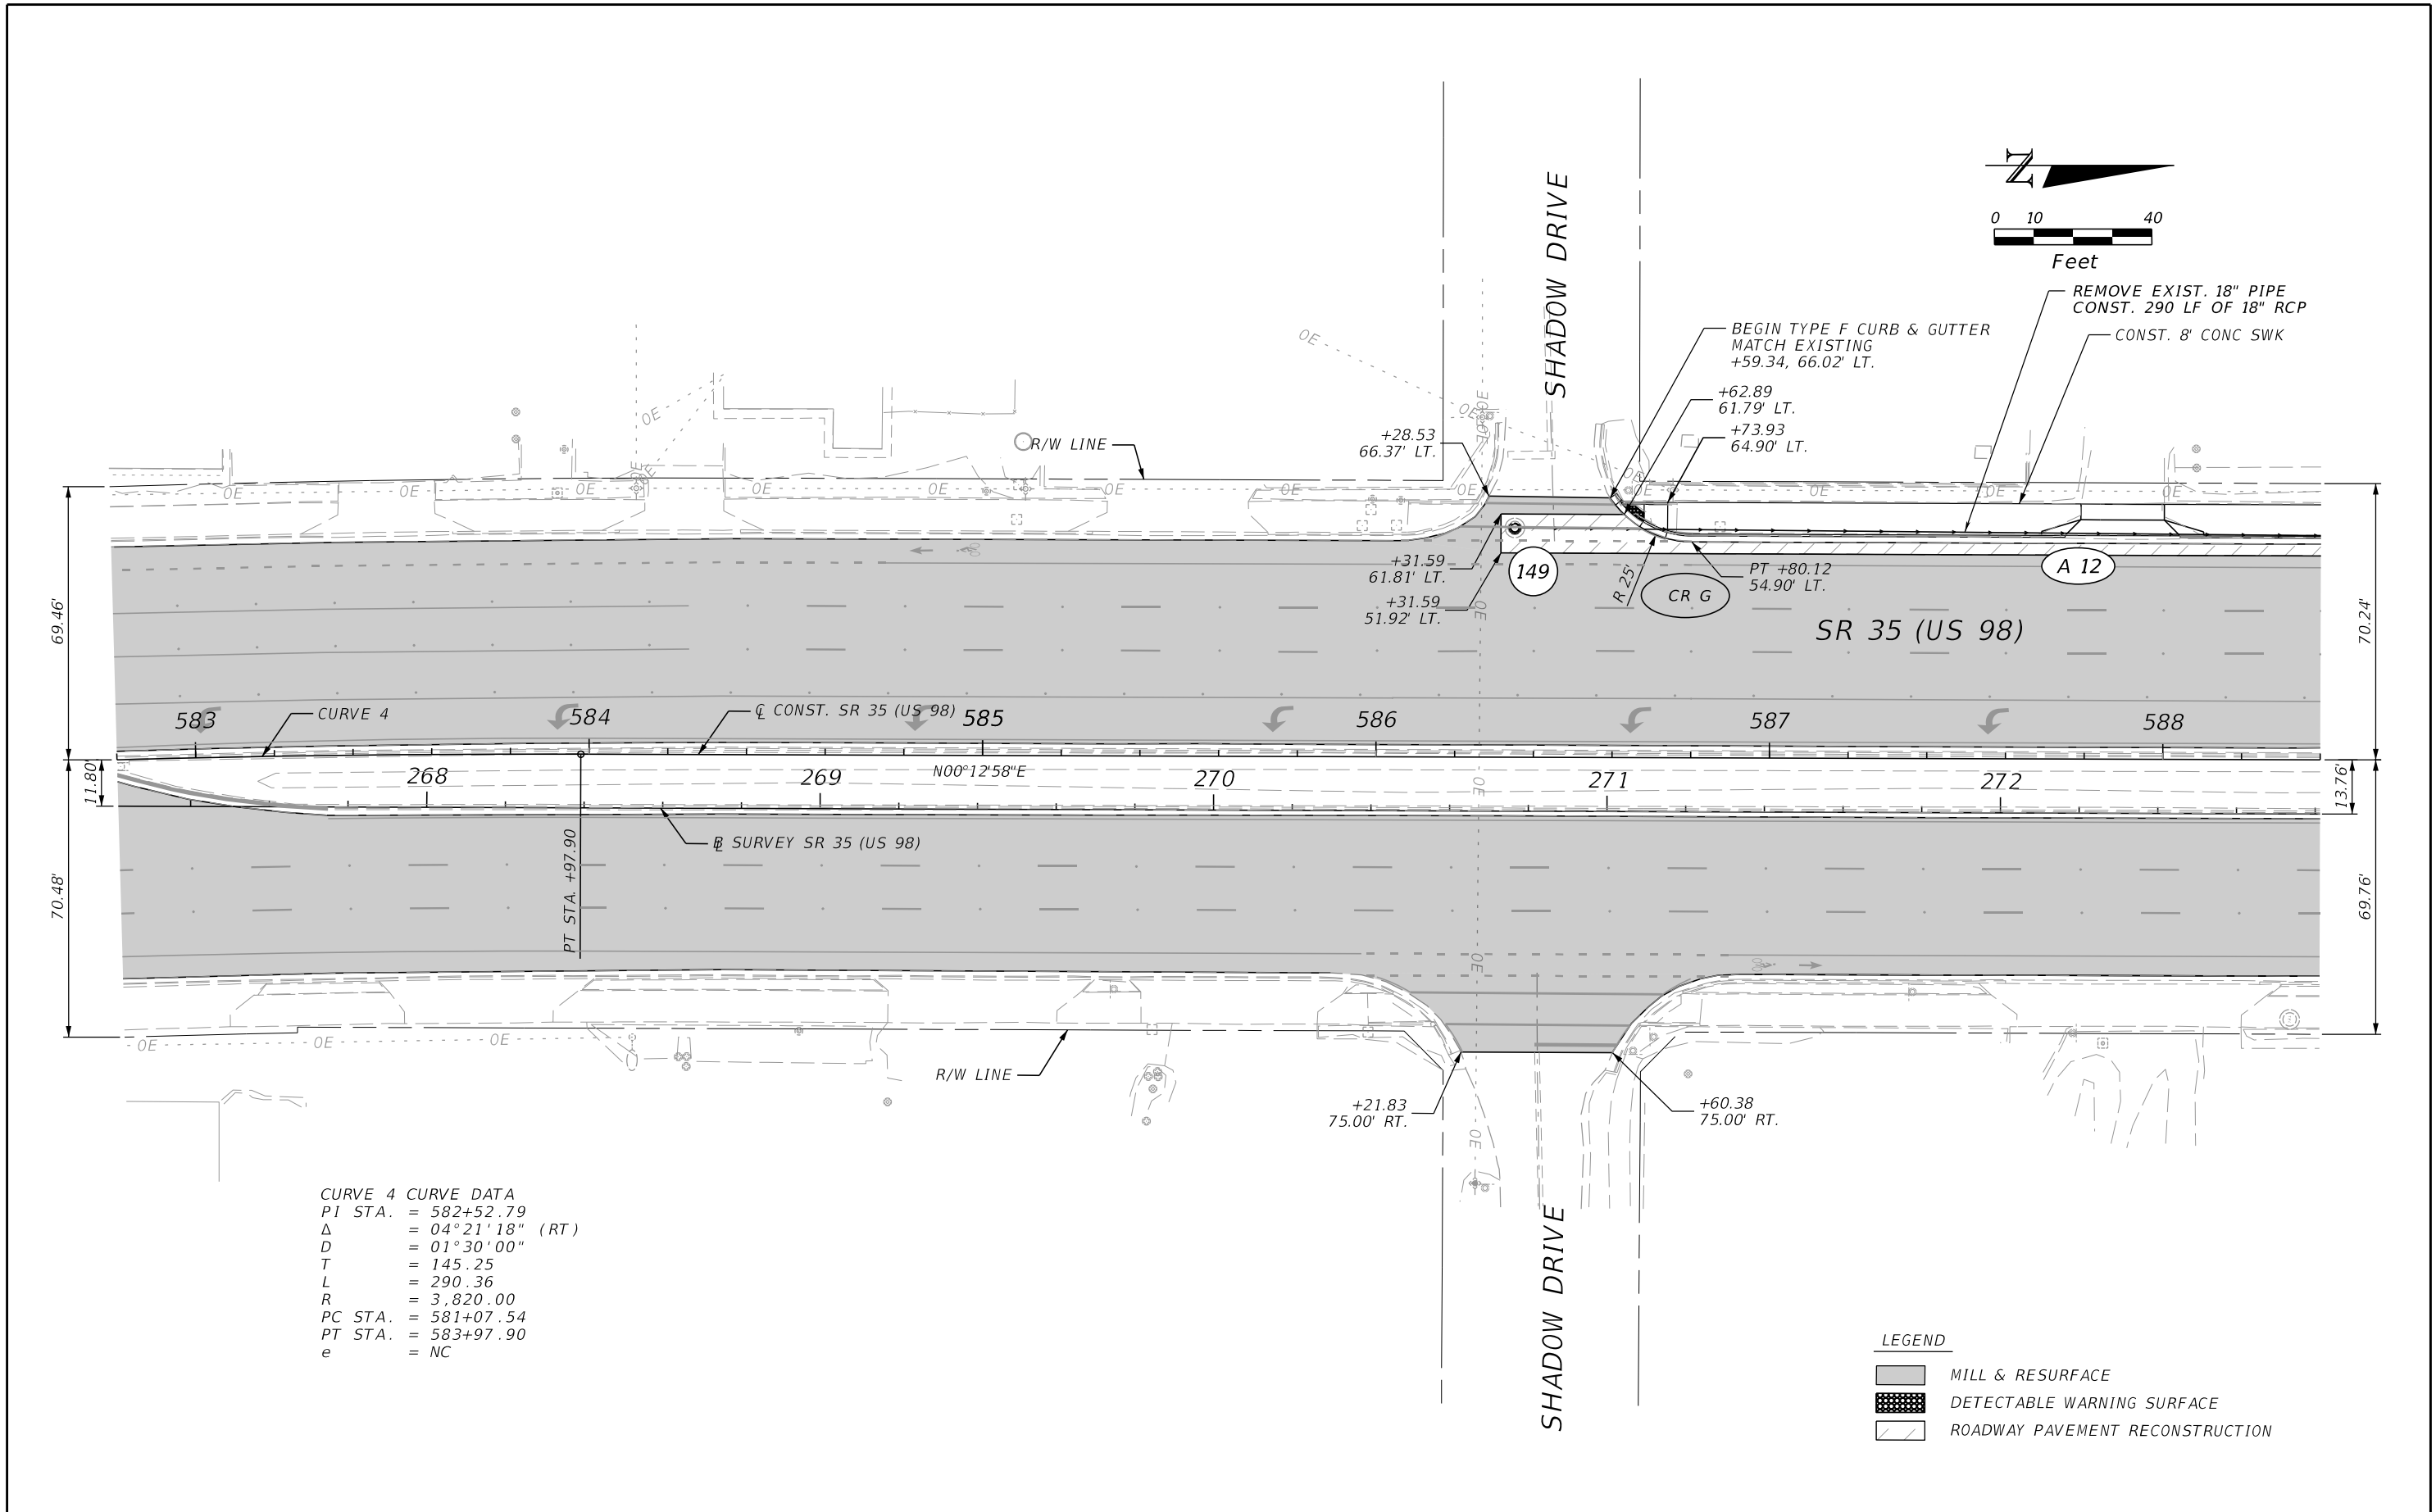

CURVE 4 CURVE DATA
PI STA. = 582+52.79
Δ = 04°21'18" (RT)
D = 01°30'00"
T = 145.25
L = 290.36
R = 3,820.00
PC STA. = 581+07.54
PT STA. = 583+97.90
e = NC


REVISIONS				PROFESSIONAL TYPE		STATE OF FLORIDA DEPARTMENT OF TRANSPORTATION			ROADWAY PLAN (16)	SHEET NO.
DATE	DESCRIPTION	DATE	DESCRIPTION	ERIK C. LESCHAK, PE LICENSE NUMBER: 63874 CONSOR NORTH AMERICA, INC. 2818 CYPRESS RIDGE BLVD., SUITE 200 WESLEY CHAPEL, FL 33544		ROAD NO.	COUNTY	FINANCIAL PROJECT ID		
						SR 35	POLK	451481-1-52-01		28

THE OFFICIAL RECORD OF THIS SHEET IS THE ELECTRONIC FILE DIGITALLY SIGNED AND SEALED UNDER RULE 61G15-23.004, F.A.C.

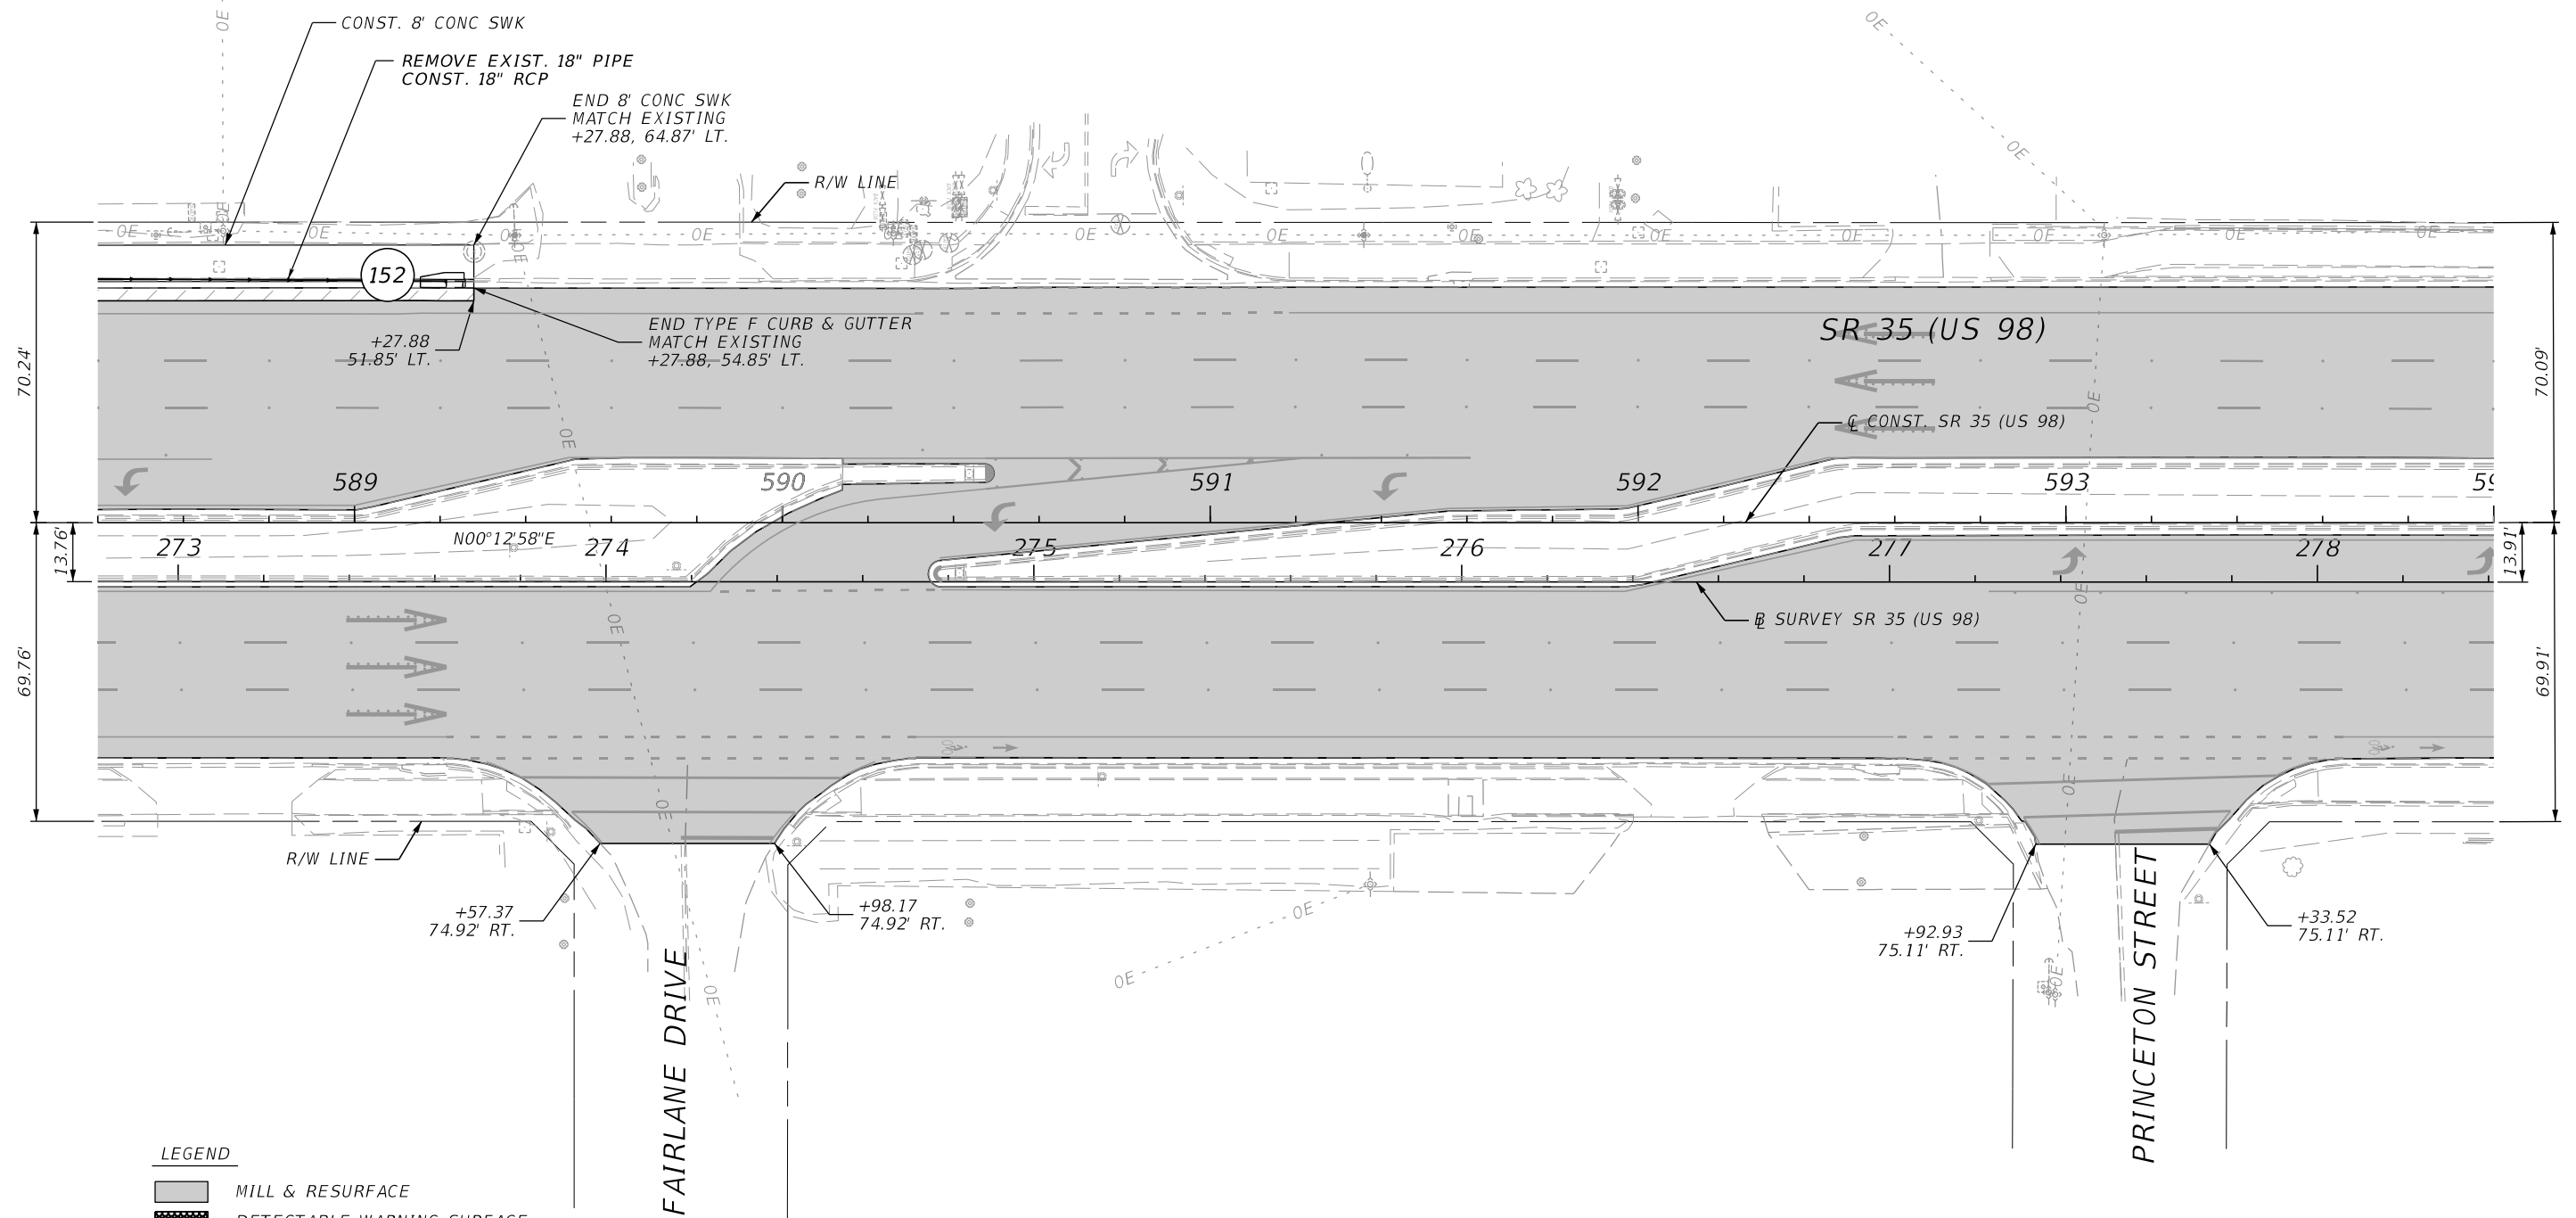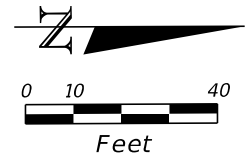



LEGEND	
	MILL & RESURFACE
	DETECTABLE WARNING SURFACE
	ROADWAY PAVEMENT RECONSTRUCTION

REVISIONS				PROFESSIONAL TYPE	STATE OF FLORIDA DEPARTMENT OF TRANSPORTATION			ROADWAY PLAN (17)	SHEET NO. 29
DATE	DESCRIPTION	DATE	DESCRIPTION		ROAD NO.	COUNTY	FINANCIAL PROJECT ID		
				ERIK C. LESCHAK, PE LICENSE NUMBER: 63874 CONSOR NORTH AMERICA, INC. 2818 CYPRESS RIDGE BLVD., SUITE 200 WESLEY CHAPEL, FL 33544	SR 35	POLK	451481-1-52-01		

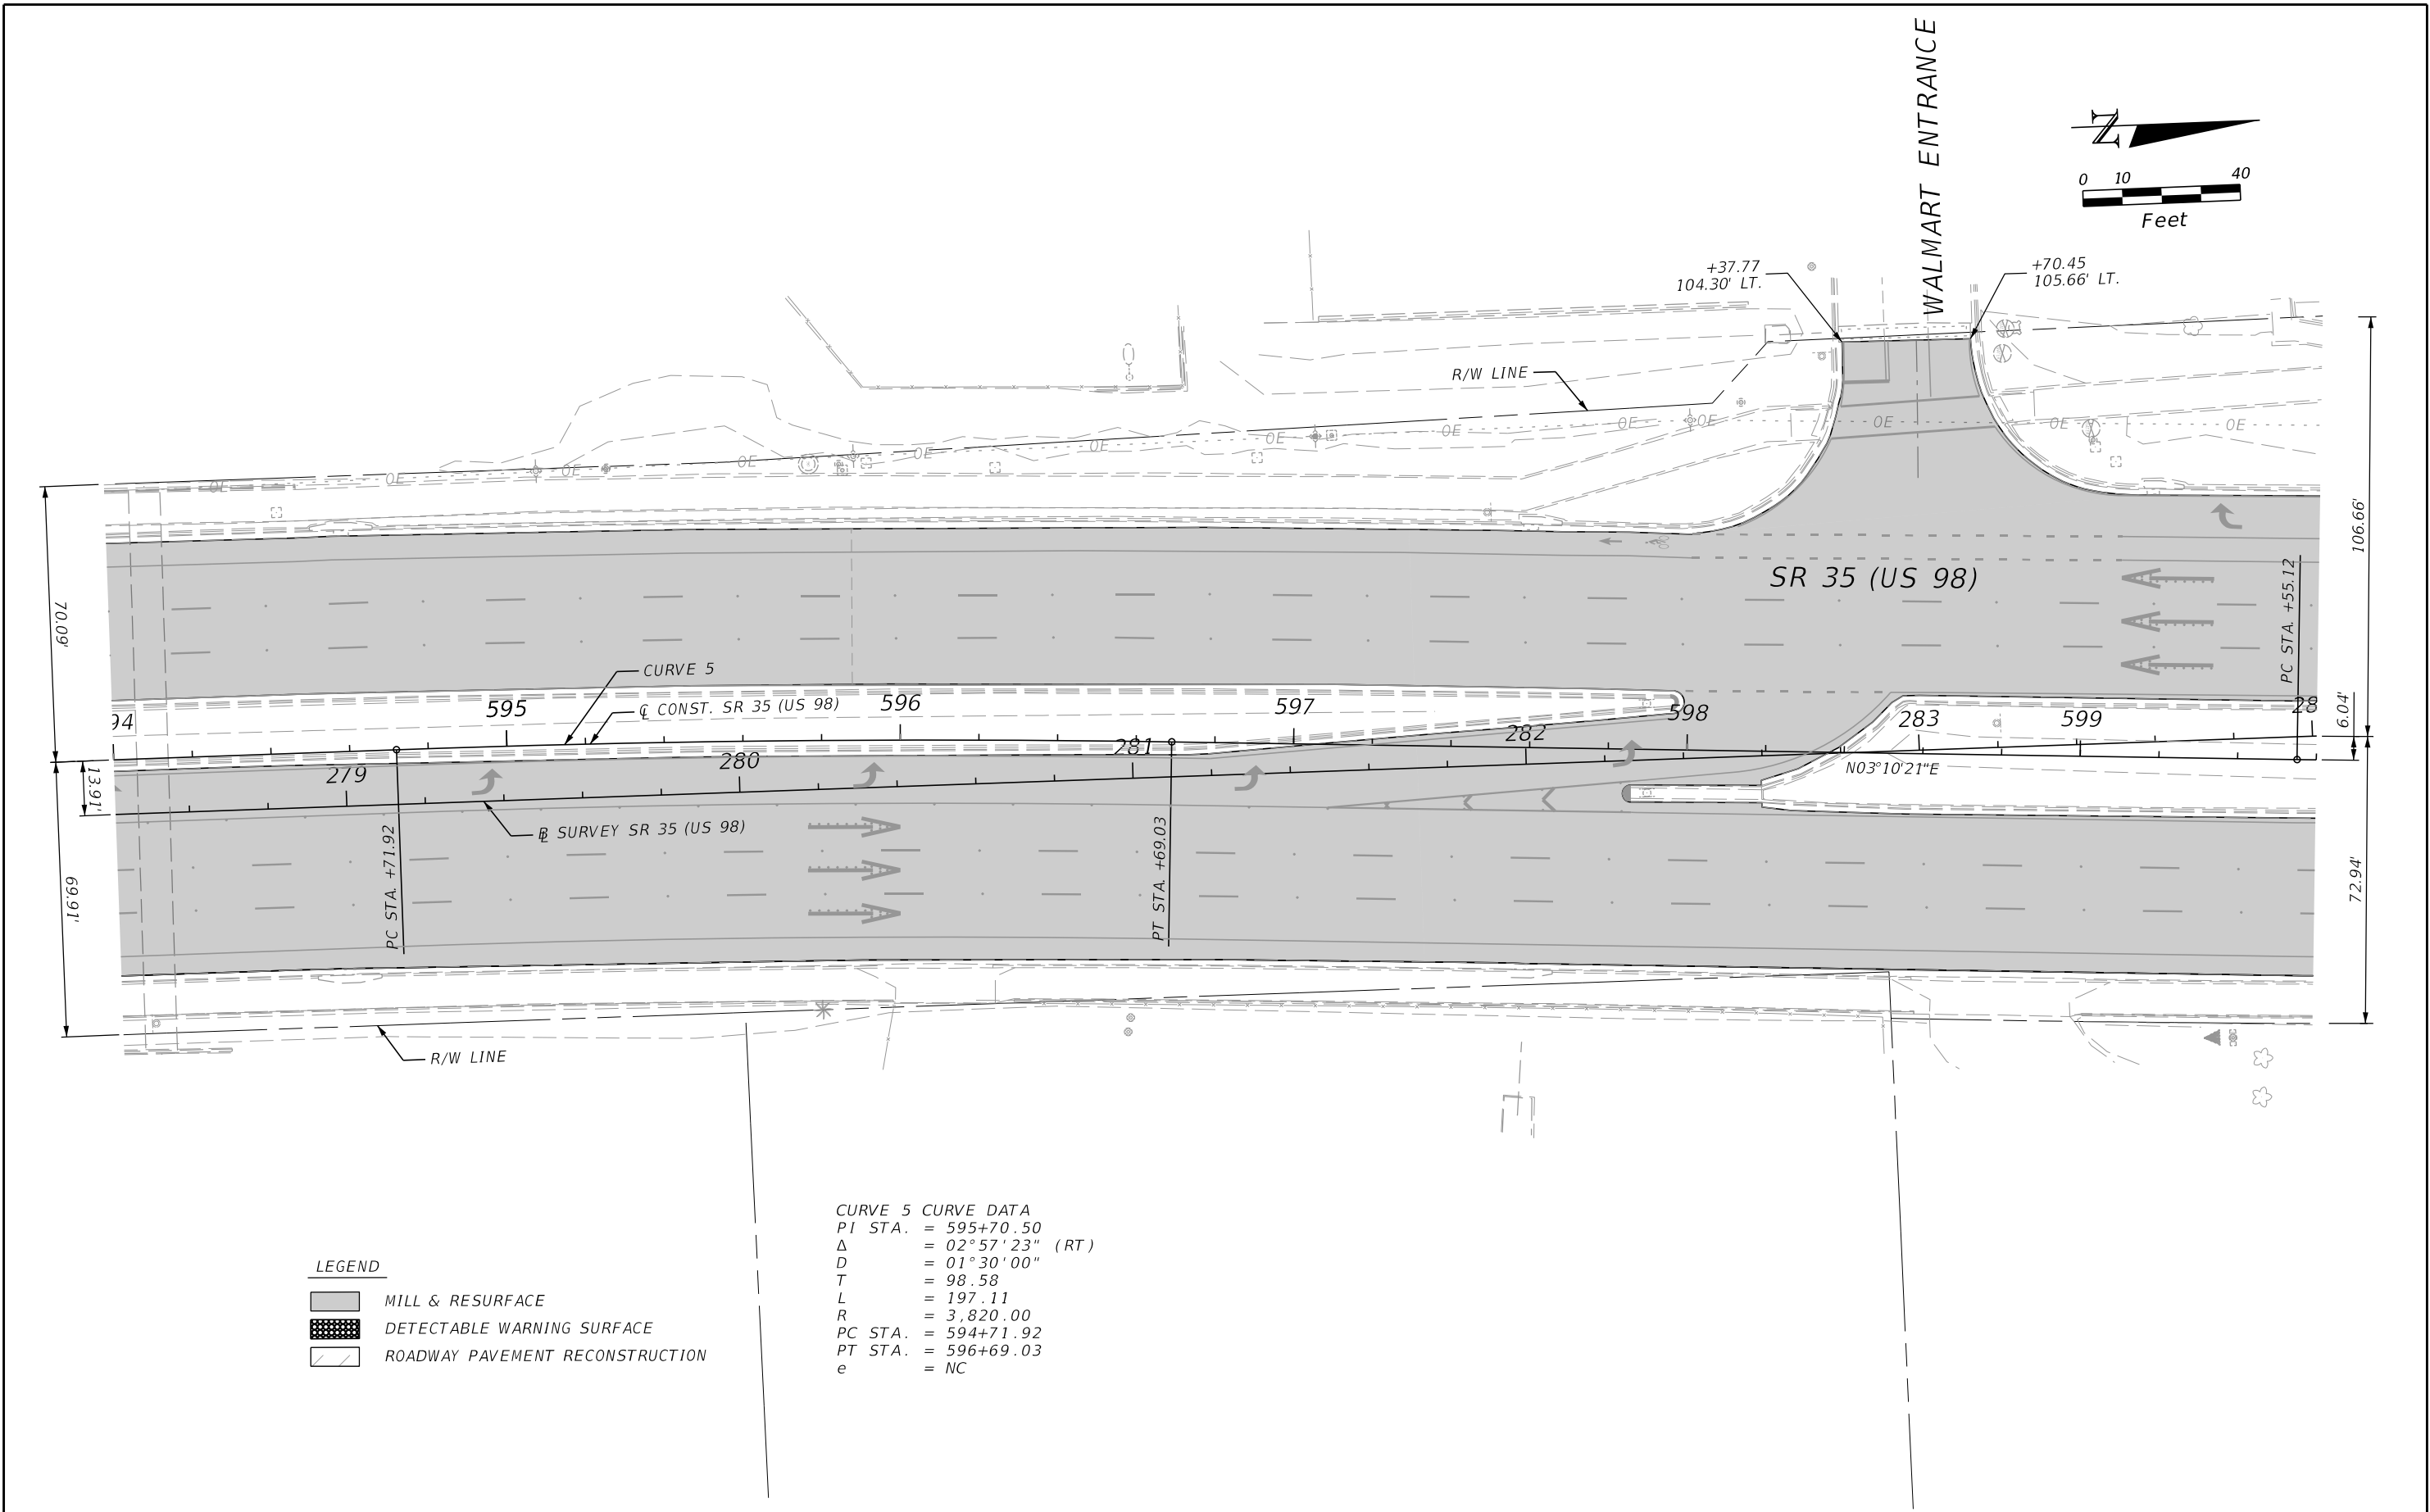

REVISIONS				PROFESSIONAL TYPE		STATE OF FLORIDA DEPARTMENT OF TRANSPORTATION			ROADWAY PLAN (18)	SHEET NO. 30
DATE	DESCRIPTION	DATE	DESCRIPTION	ERIK C. LESCHAK, PE LICENSE NUMBER: 63874 CONSOR NORTH AMERICA, INC. 2818 CYPRESS RIDGE BLVD., SUITE 200 WESLEY CHAPEL, FL 33544		ROAD NO.	COUNTY	FINANCIAL PROJECT ID		
						SR 35	POLK	451481-1-52-01		

THE OFFICIAL RECORD OF THIS SHEET IS THE ELECTRONIC FILE DIGITALLY SIGNED AND SEALED UNDER RULE 61G15-23.004, F.A.C.

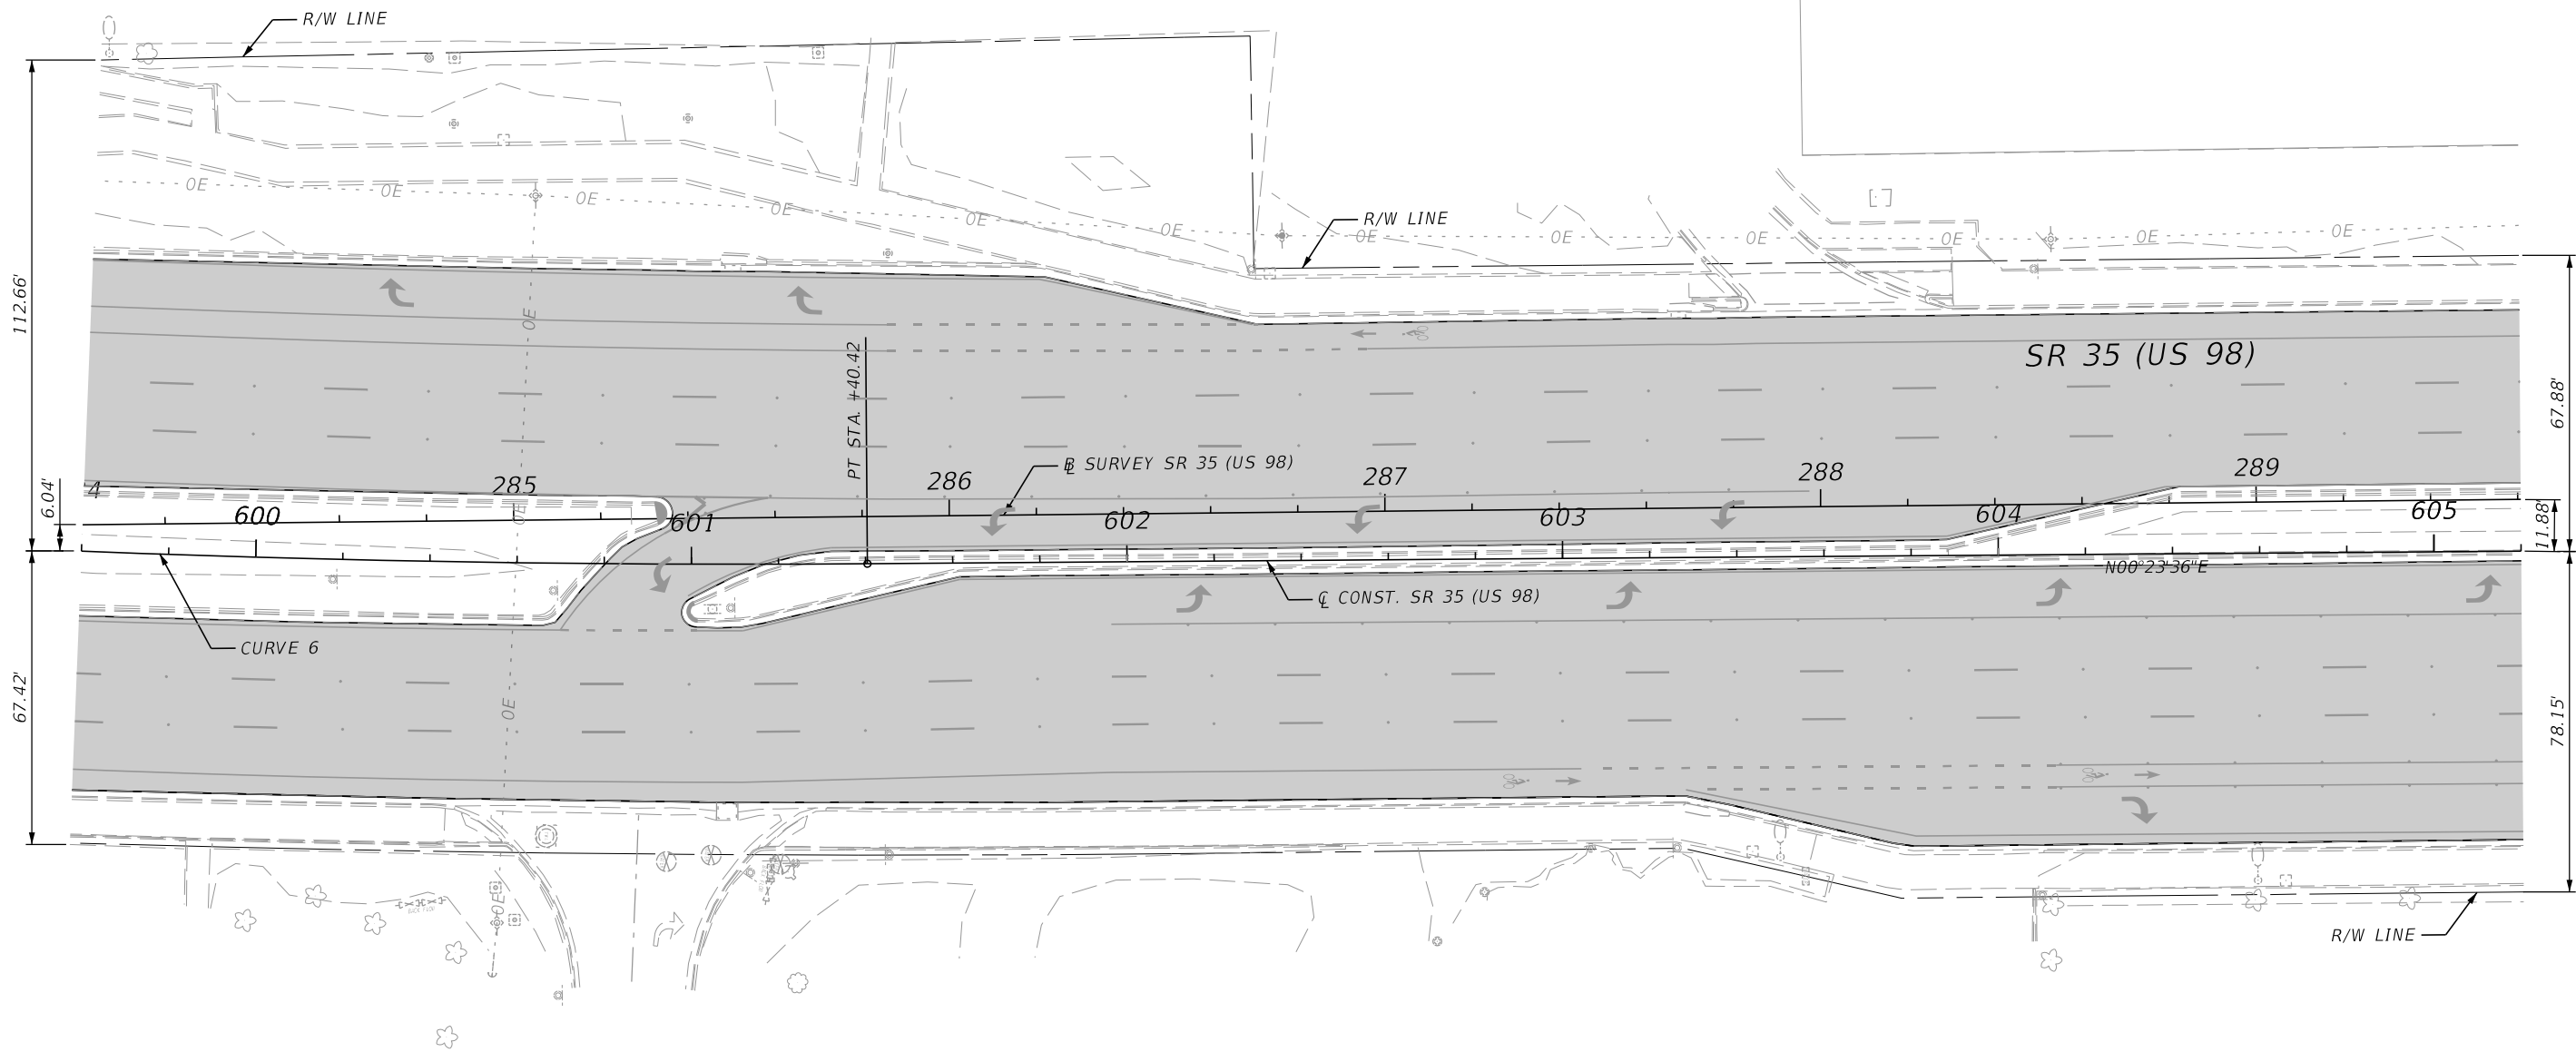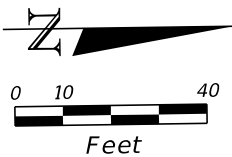


LEGEND



- MILL & RESURFACE
- DETECTABLE WARNING SURFACE
- ROADWAY PAVEMENT RECONSTRUCTION

CURVE 6 CURVE DATA
PI STA. = 600+47.79
 Δ = 02°46'46" (LT)
D = 01°30'00"
T = 92.67
L = 185.30
R = 3,820.00
PC STA. = 599+55.12
PT STA. = 601+40.42
e = NC

REVISIONS				PROFESSIONAL TYPE	STATE OF FLORIDA DEPARTMENT OF TRANSPORTATION			ROADWAY PLAN (19)	SHEET NO.	
DATE	DESCRIPTION		DATE	DESCRIPTION		ROAD NO.	COUNTY		FINANCIAL PROJECT ID	31
						SR 35	POLK		451481-1-52-01	
				ERIK C. LESCHAK, PE LICENSE NUMBER: 63874 CONSOR NORTH AMERICA, INC. 2818 CYPRESS RIDGE BLVD., SUITE 200 WESLEY CHAPEL, FL 33544						

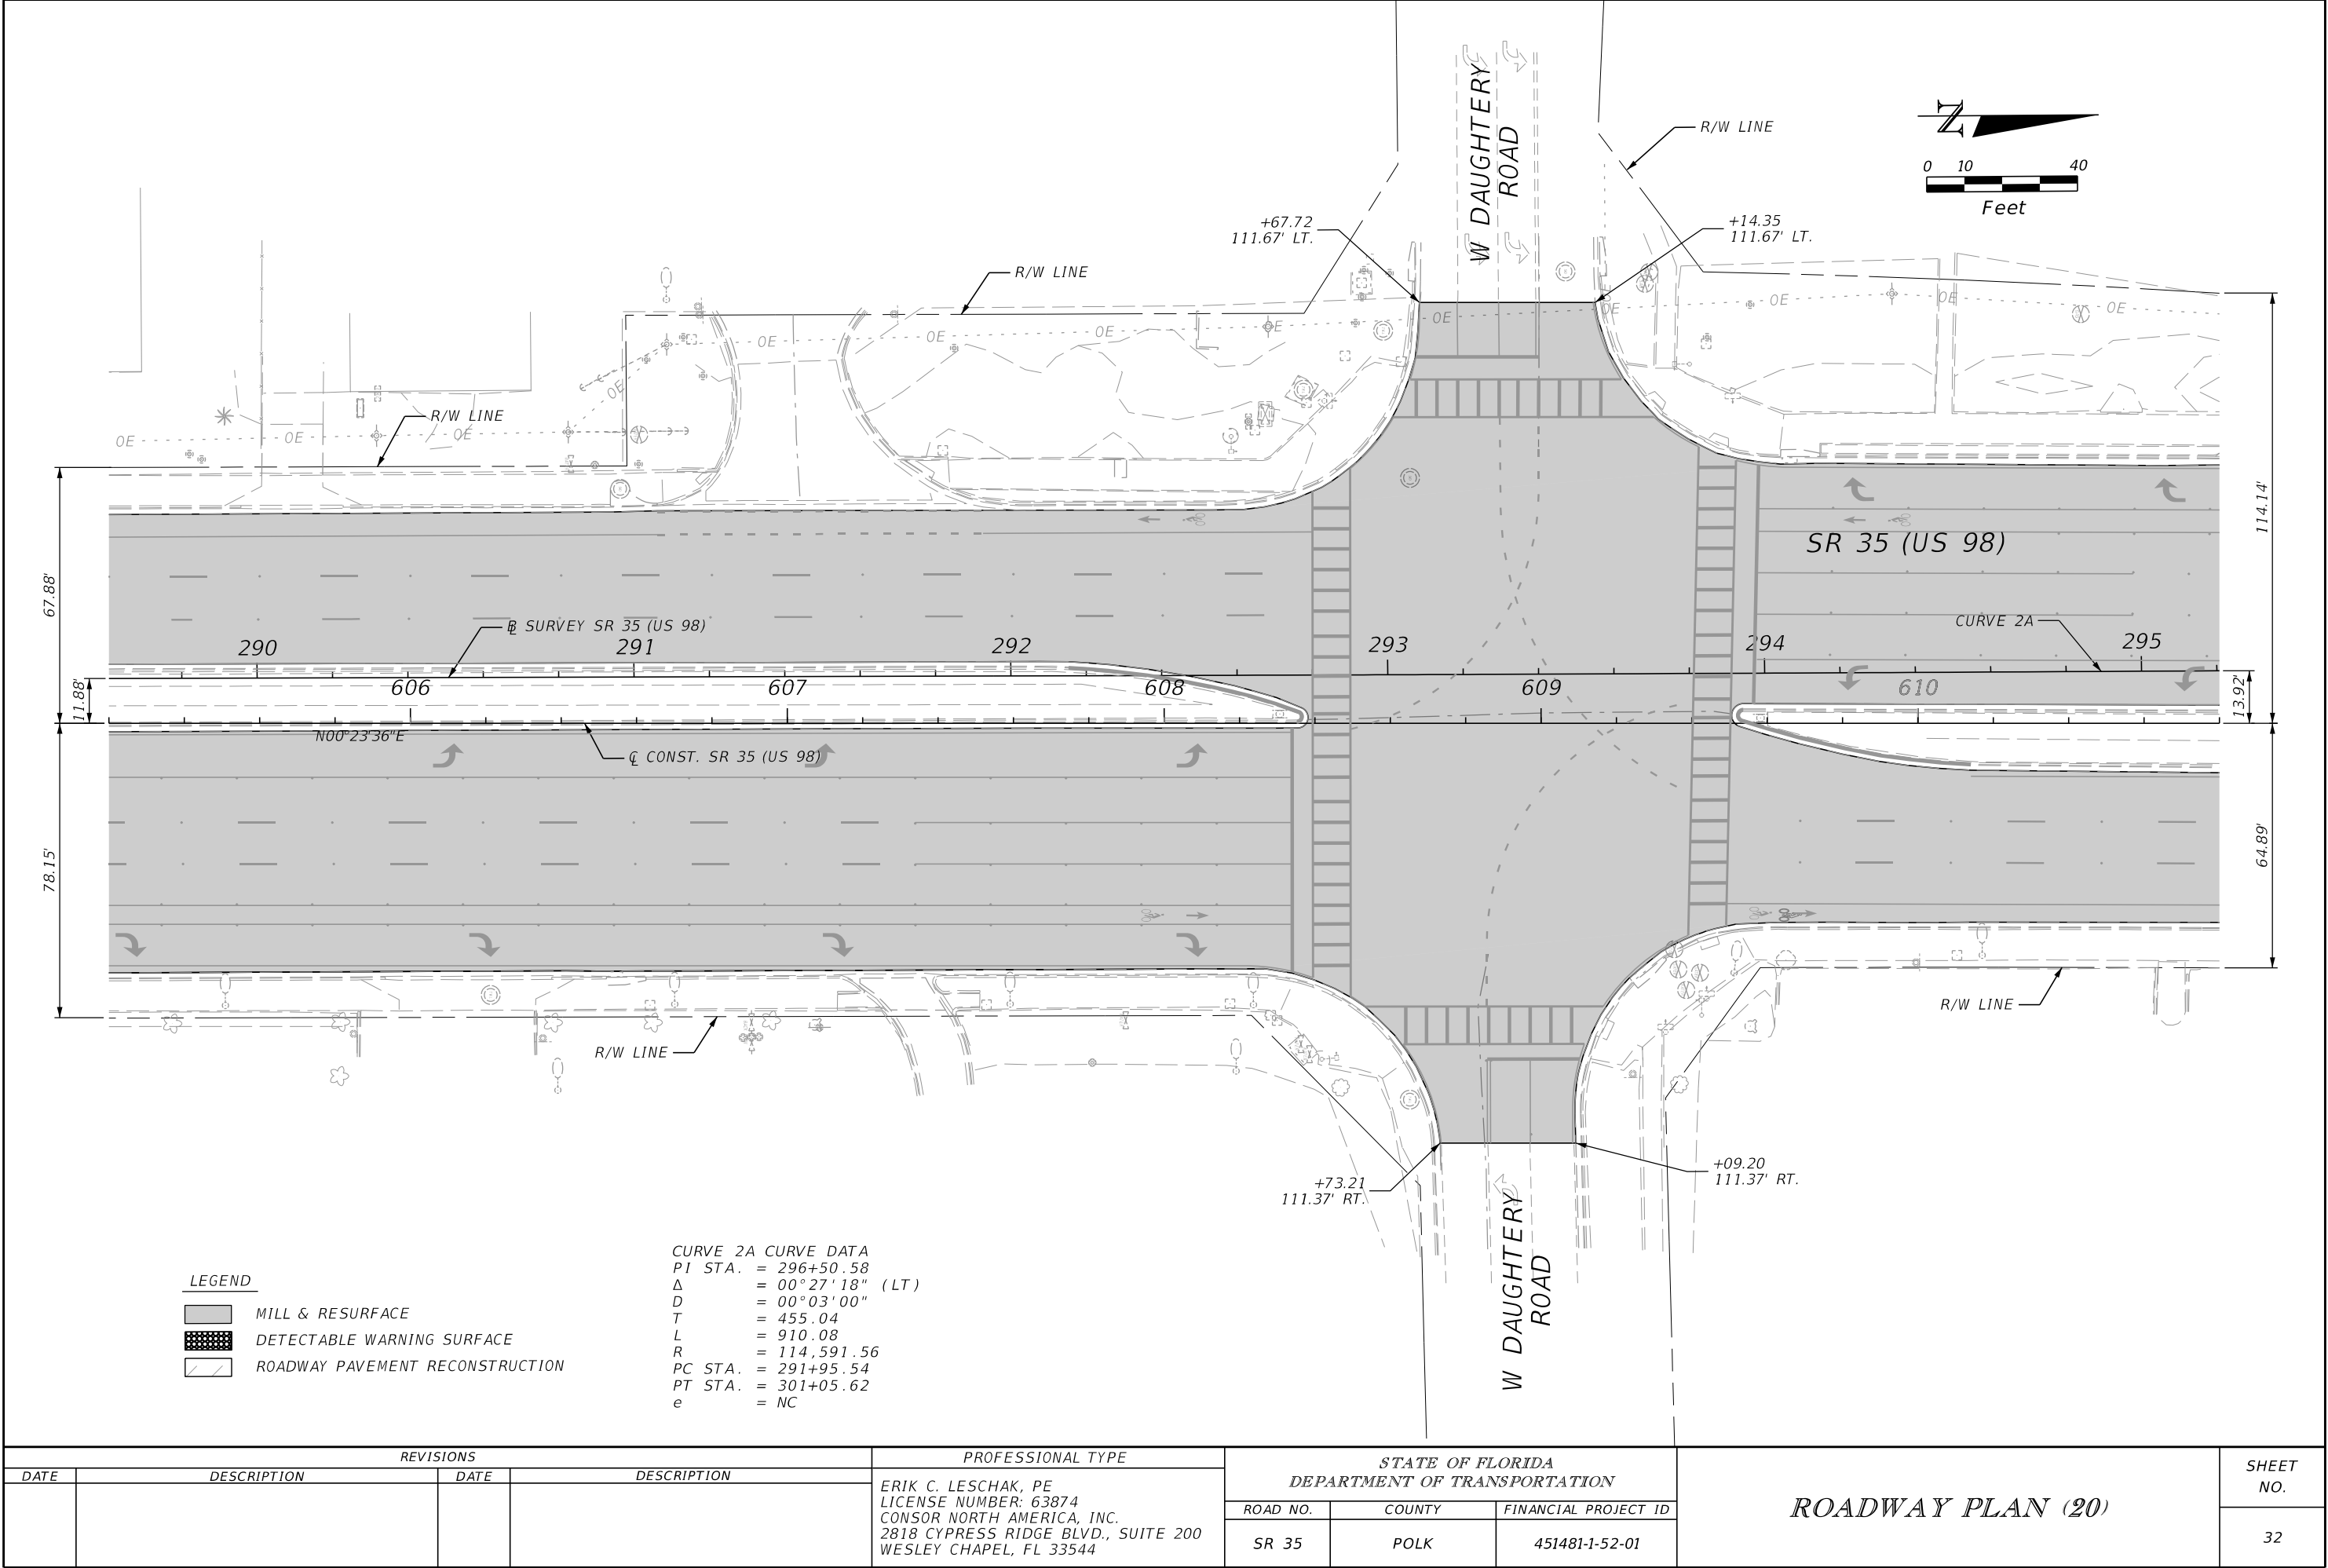

THE OFFICIAL RECORD OF THIS SHEET IS THE ELECTRONIC FILE DIGITALLY SIGNED AND SEALED UNDER RULE 61G15-23.004, F.A.C.

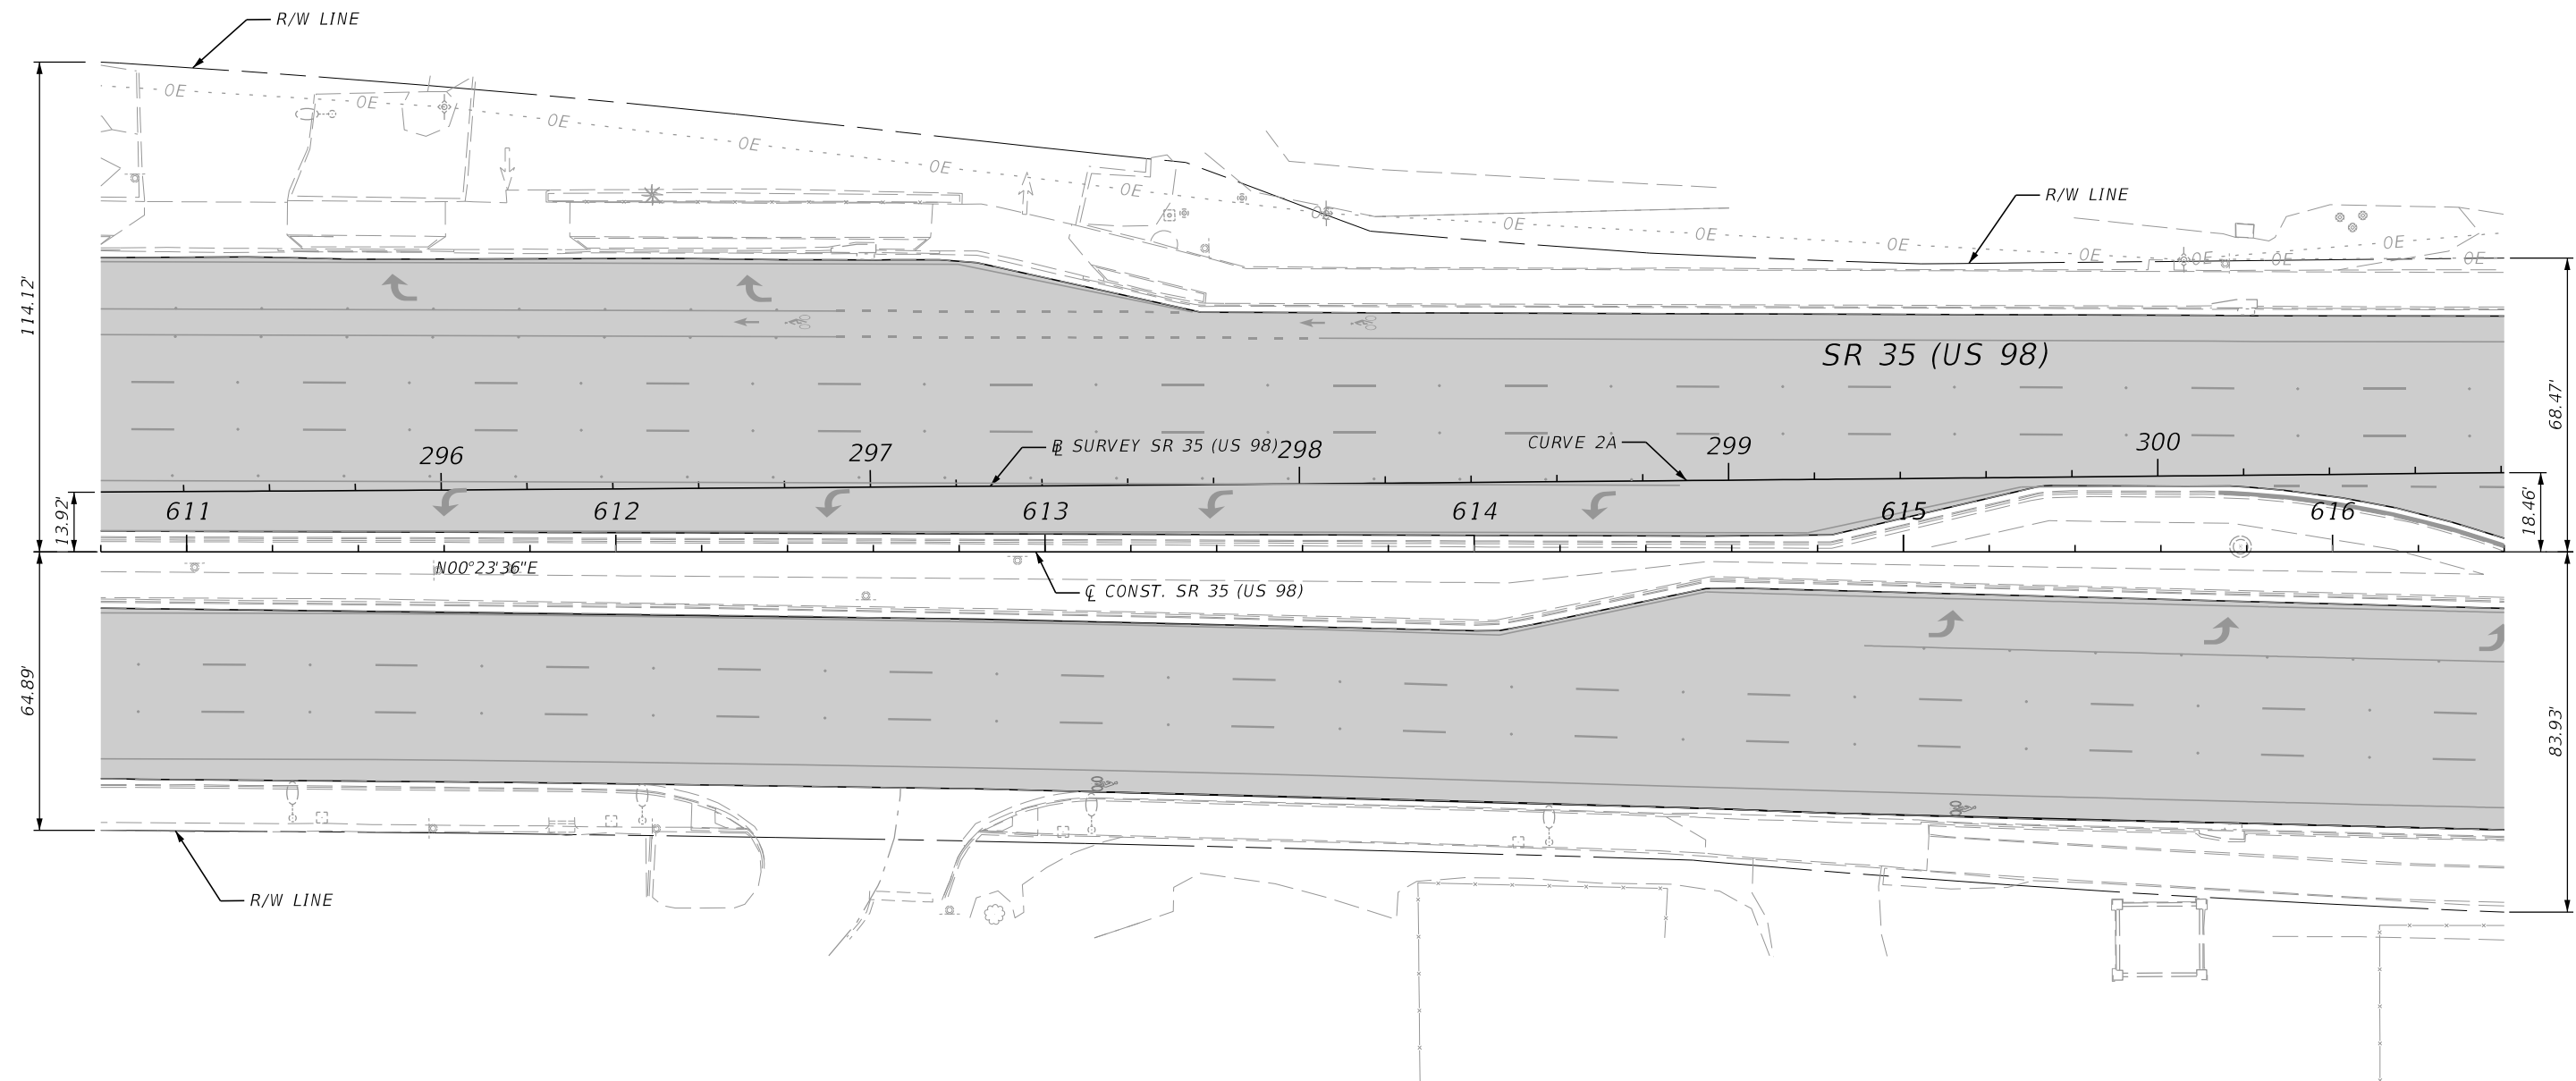
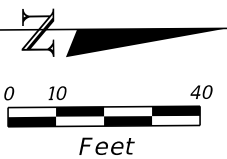


LEGEND

- MILL & RESURFACE
- DETECTABLE WARNING SURFACE
- ROADWAY PAVEMENT RECONSTRUCTION

CURVE 2A CURVE DATA
PI STA. = 296+50.58
Δ = 00°27'18" (LT)
D = 00°03'00"
T = 455.04
L = 910.08
R = 114,591.56
PC STA. = 291+95.54
PT STA. = 301+05.62
e = NC


REVISIONS				PROFESSIONAL TYPE	STATE OF FLORIDA DEPARTMENT OF TRANSPORTATION			ROADWAY PLAN (21)	SHEET NO.
DATE	DESCRIPTION	DATE	DESCRIPTION	ERIK C. LESCHAK, PE LICENSE NUMBER: 63874 CONSOR NORTH AMERICA, INC. 2818 CYPRESS RIDGE BLVD., SUITE 200 WESLEY CHAPEL, FL 33544	ROAD NO.	COUNTY	FINANCIAL PROJECT ID		33
					SR 35	POLK	451481-1-52-01		

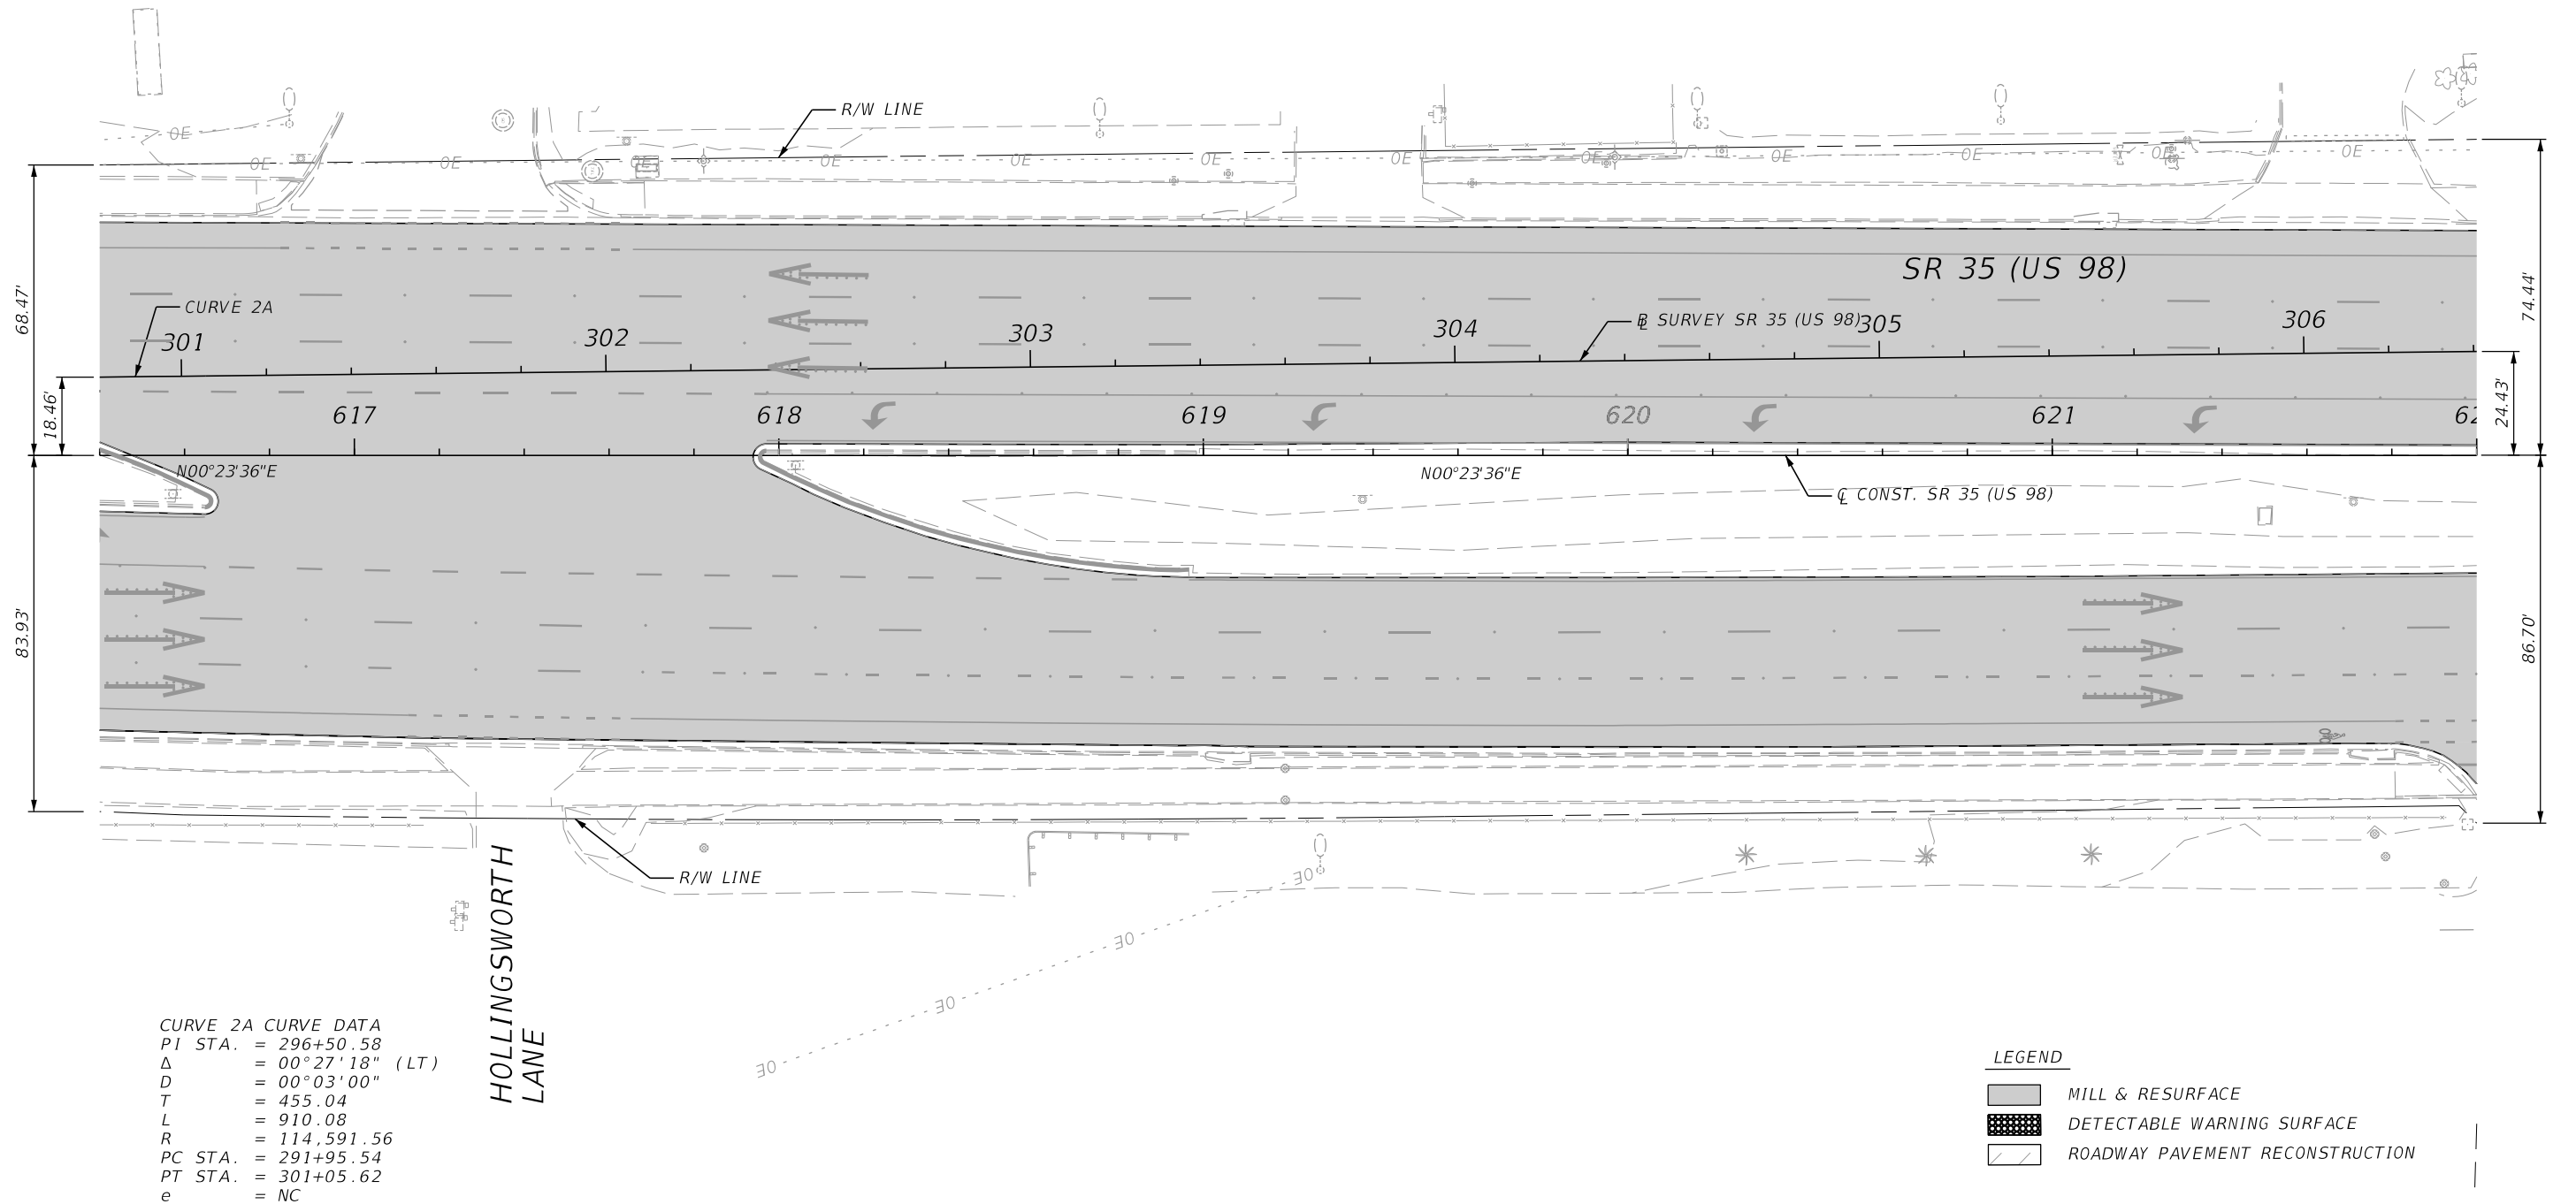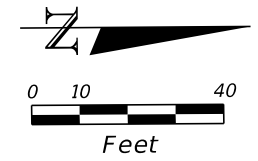

CURVE 2A CURVE DATA
PI STA. = 296+50.58
Δ = 00°27'18" (LT)
D = 00°03'00"
T = 455.04
L = 910.08
R = 114,591.56
PC STA. = 291+95.54
PT STA. = 301+05.62
e = NC



- LEGEND
- MILL & RESURFACE
 - DETECTABLE WARNING SURFACE
 - ROADWAY PAVEMENT RECONSTRUCTION

REVISIONS				PROFESSIONAL TYPE		STATE OF FLORIDA DEPARTMENT OF TRANSPORTATION			ROADWAY PLAN (22)	SHEET NO. 34
DATE	DESCRIPTION	DATE	DESCRIPTION	ERIK C. LESCHAK, PE LICENSE NUMBER: 63874 CONSOR NORTH AMERICA, INC. 2818 CYPRESS RIDGE BLVD., SUITE 200 WESLEY CHAPEL, FL 33544		ROAD NO.	COUNTY	FINANCIAL PROJECT ID		
						SR 35	POLK	451481-1-52-01		

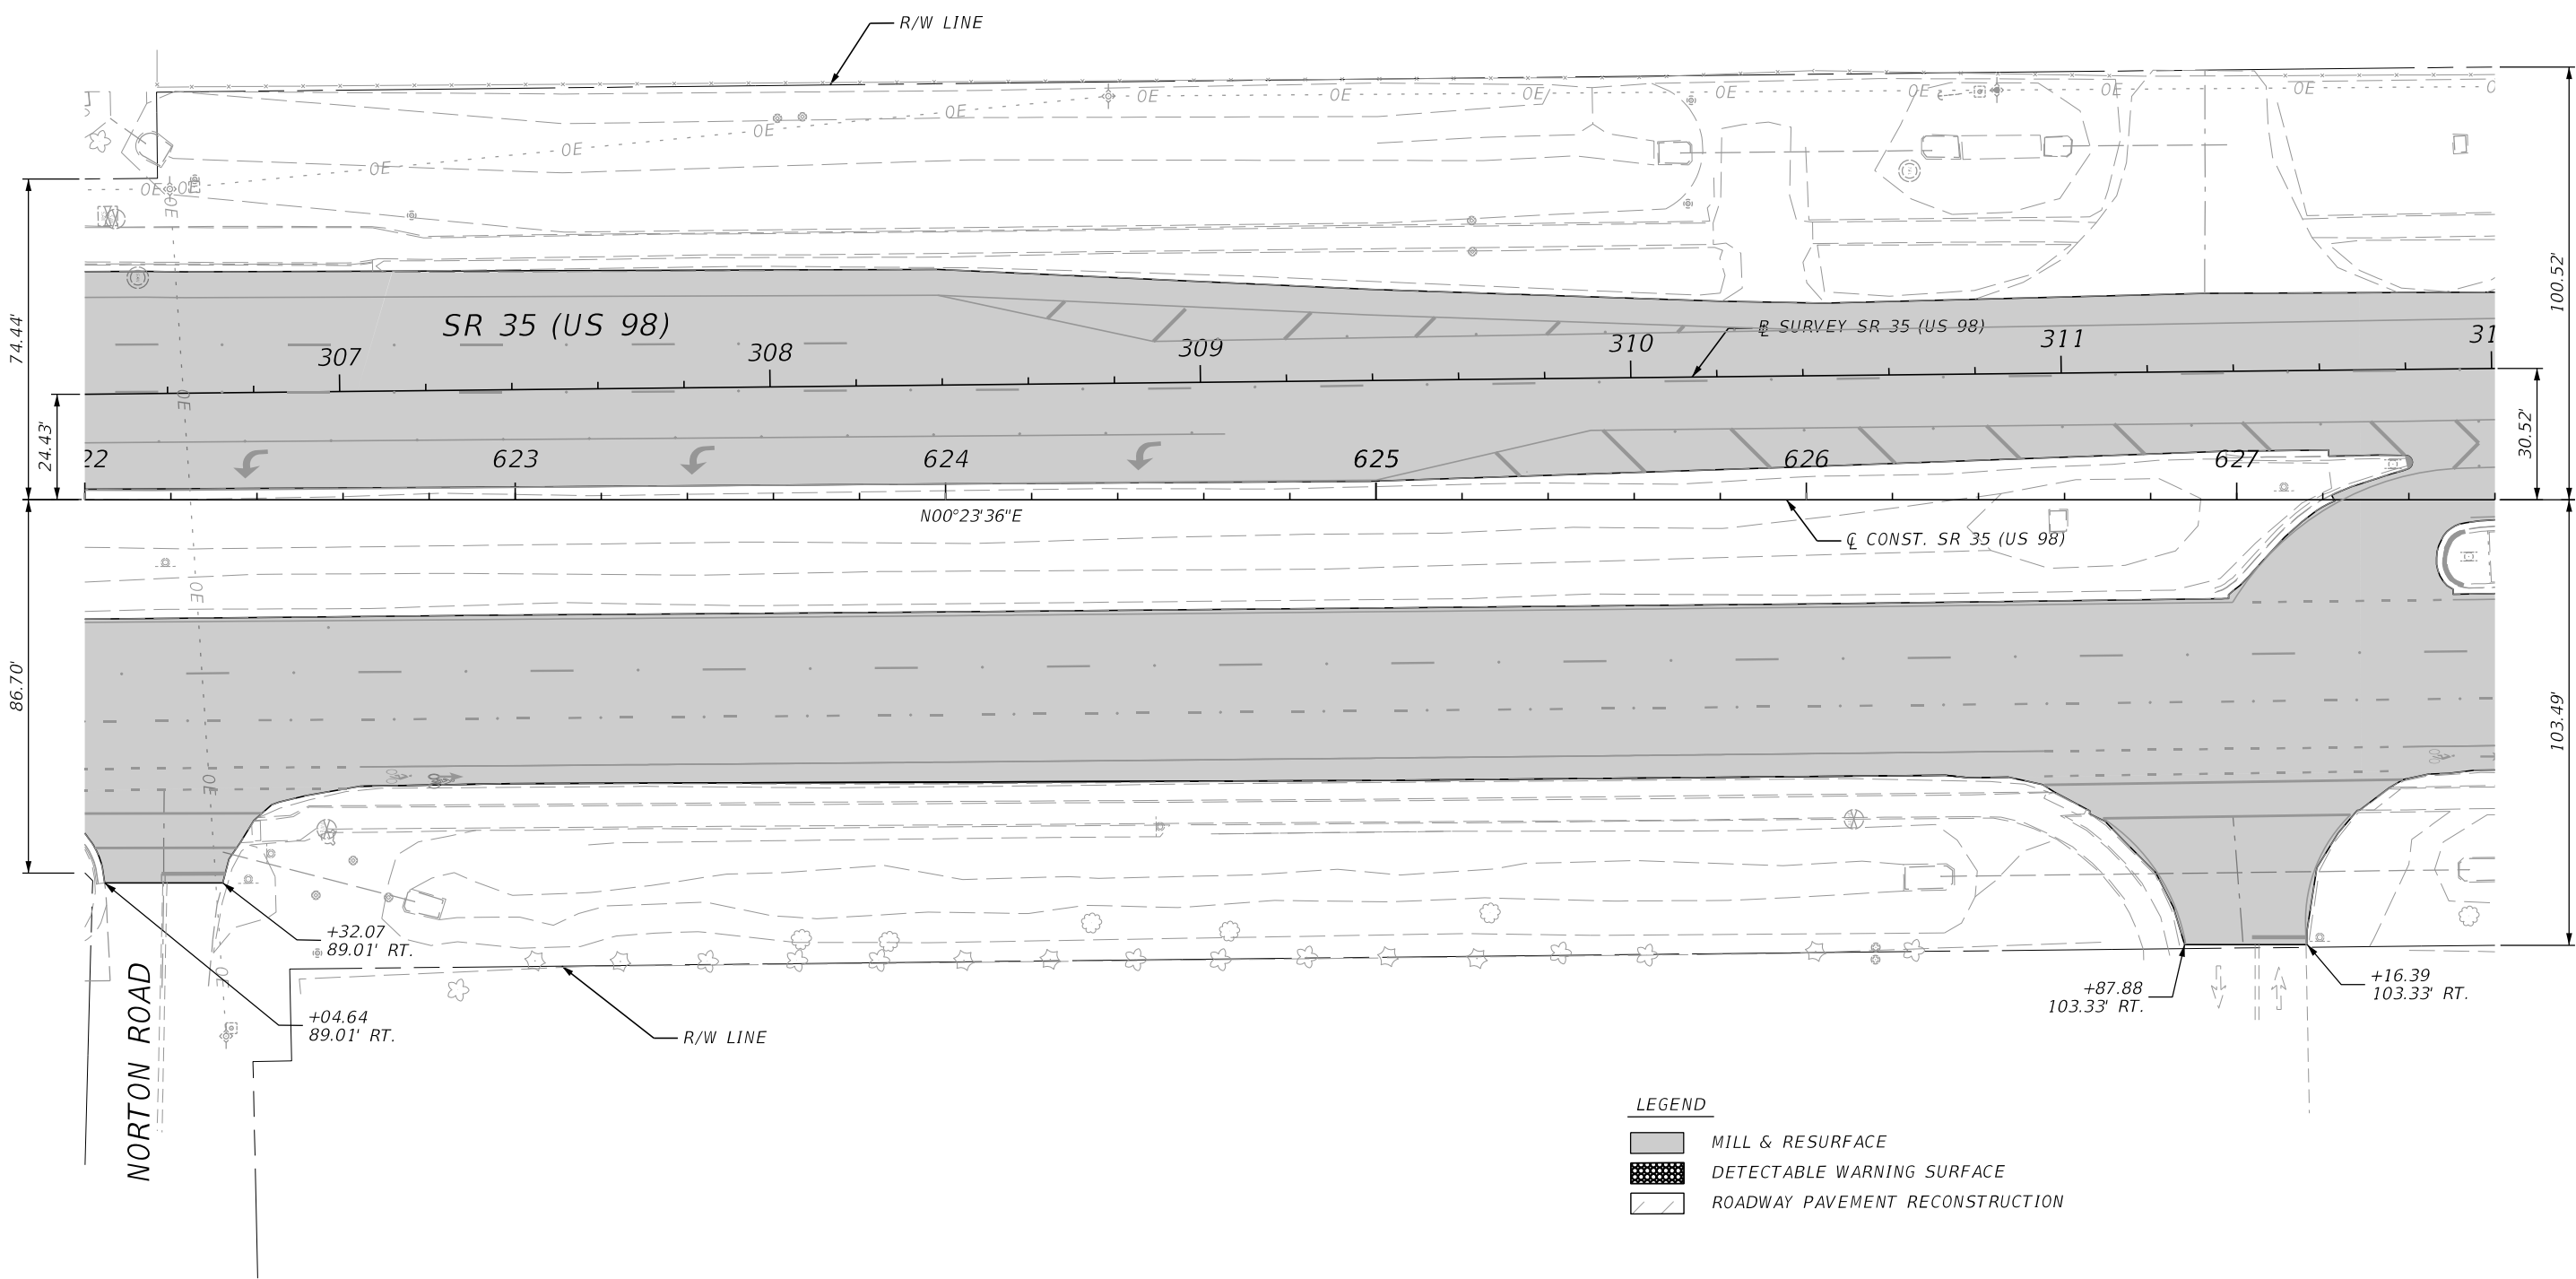









c:\pw_work\american-pw-01\d0927399\PLANRD01.dgn : CL - PLAN 23 [SHEET]
5turned 10/31/2025 1:29:33 PM

THE OFFICIAL RECORD OF THIS SHEET IS THE ELECTRONIC FILE DIGITALLY SIGNED AND SEALED UNDER RULE 61G15-23.004, F.A.C.








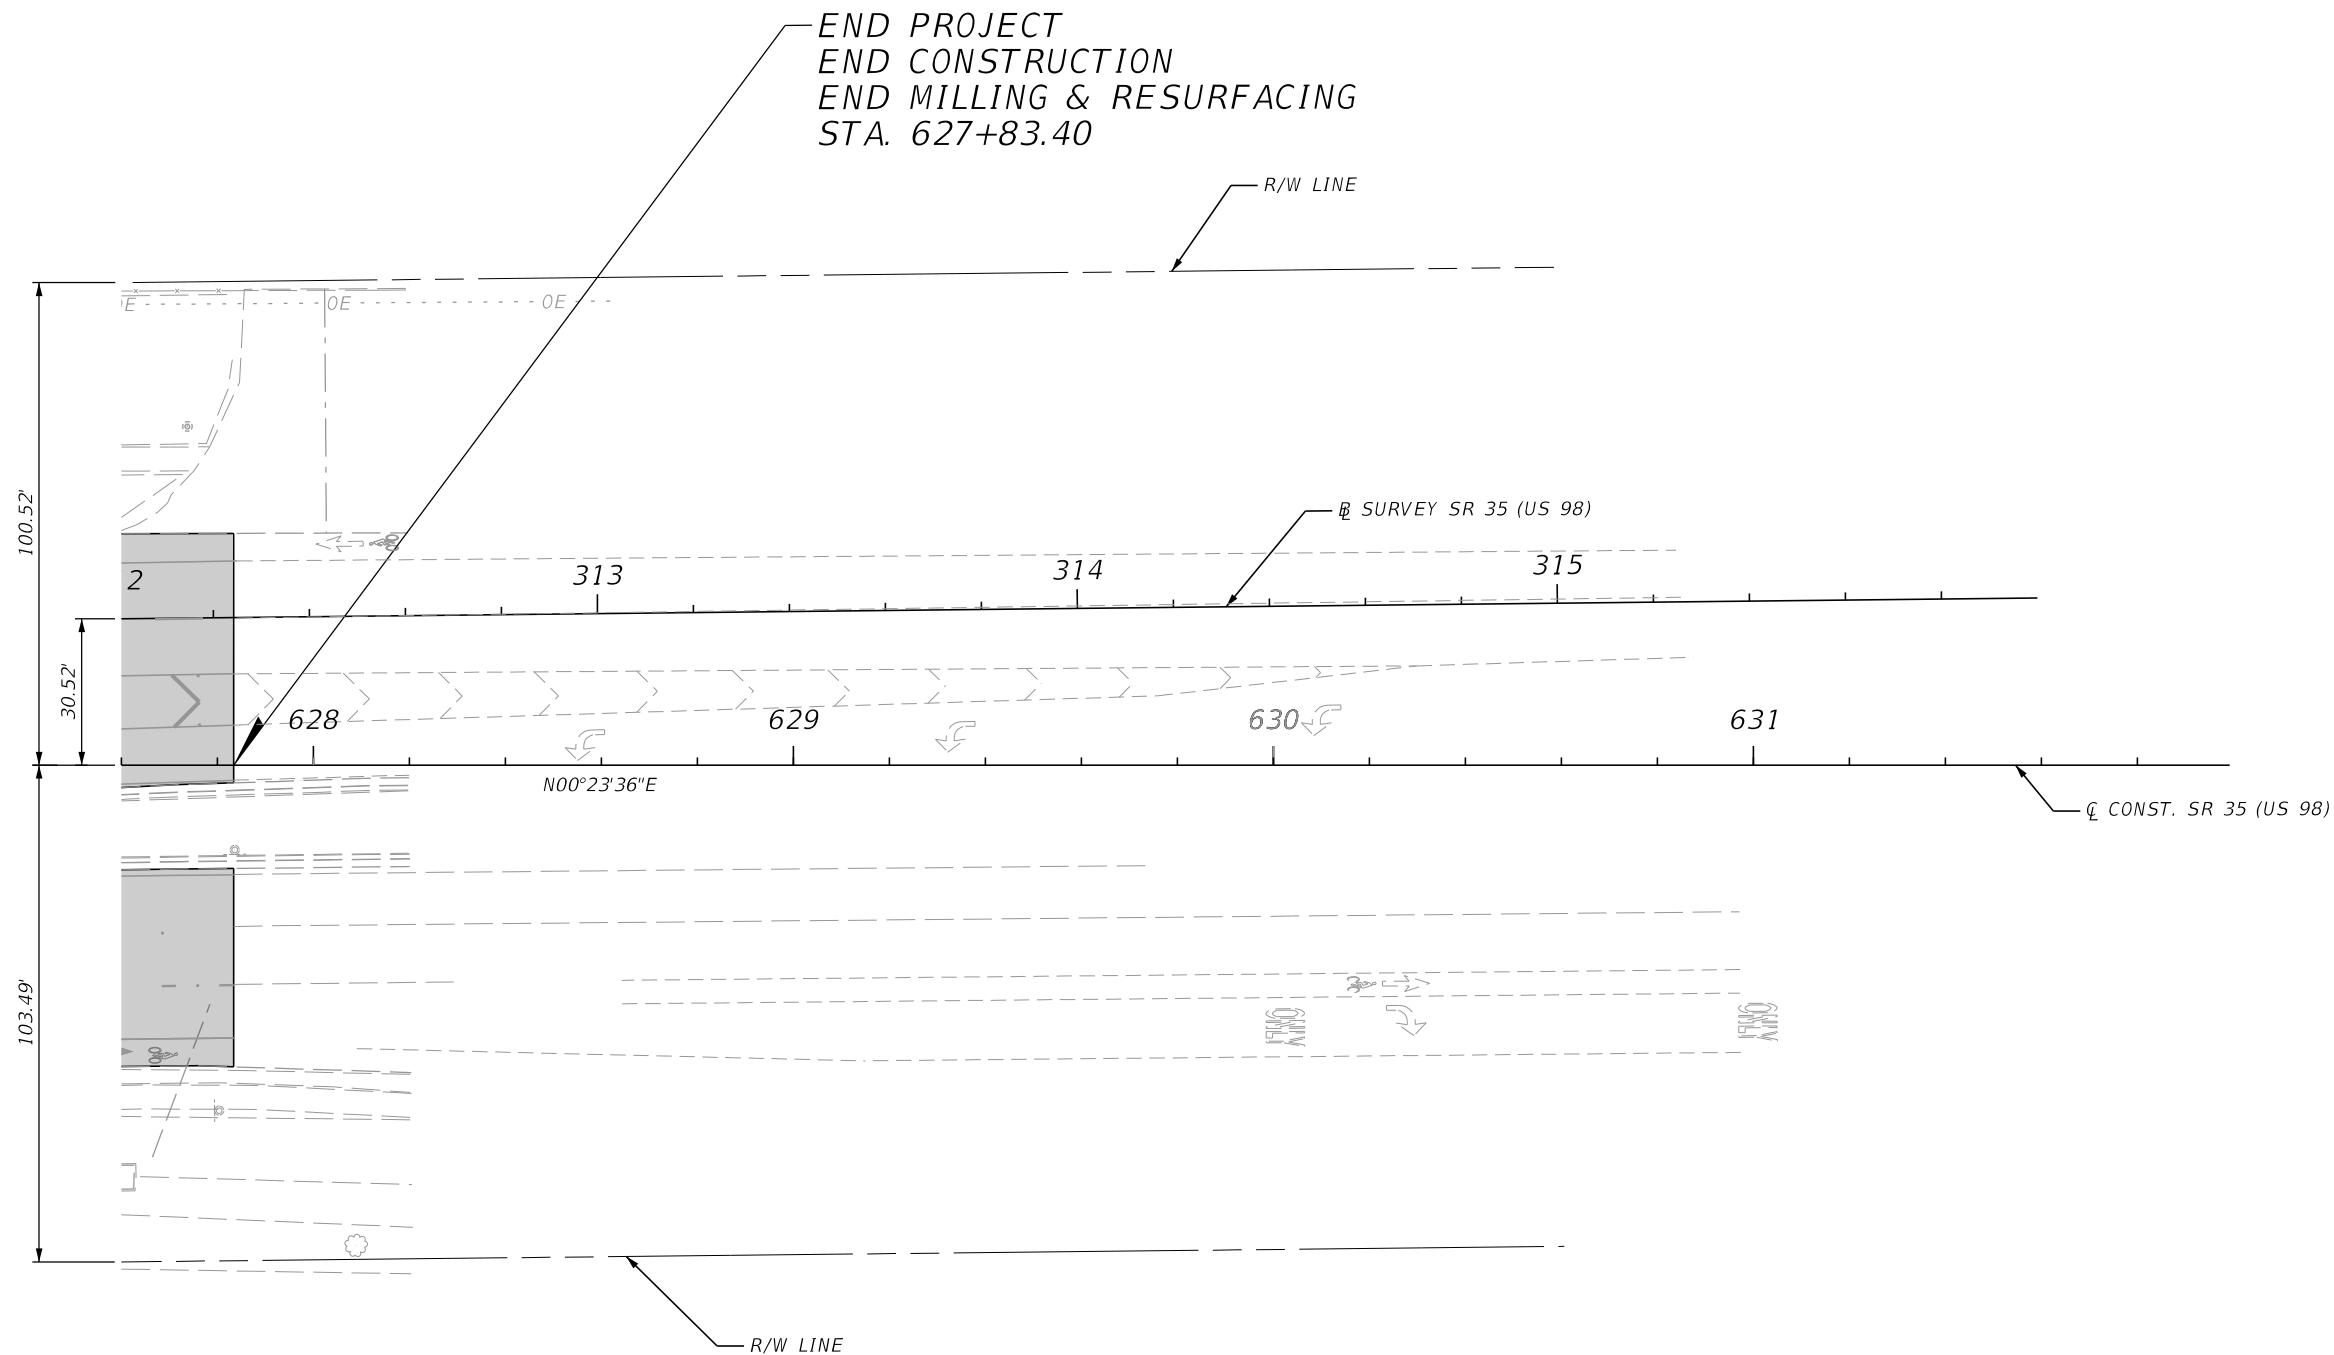
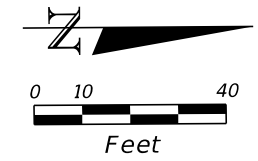


LEGEND	
	MILL & RESURFACE
	DETECTABLE WARNING SURFACE
	ROADWAY PAVEMENT RECONSTRUCTION







REVISIONS				PROFESSIONAL TYPE	STATE OF FLORIDA DEPARTMENT OF TRANSPORTATION			ROADWAY PLAN (24)	SHEET NO. 36
DATE	DESCRIPTION	DATE	DESCRIPTION		ROAD NO.	COUNTY	FINANCIAL PROJECT ID		
				ERIK C. LESCHAK, PE LICENSE NUMBER: 63874 CONSOR NORTH AMERICA, INC. 2818 CYPRESS RIDGE BLVD., SUITE 200 WESLEY CHAPEL, FL 33544	SR 35	POLK	451481-1-52-01		

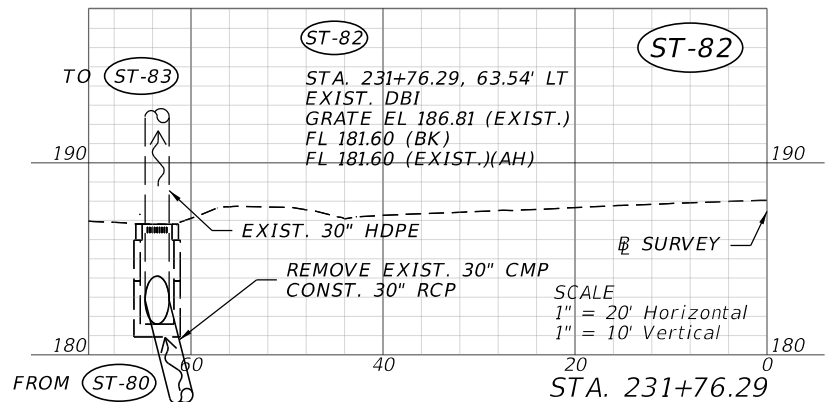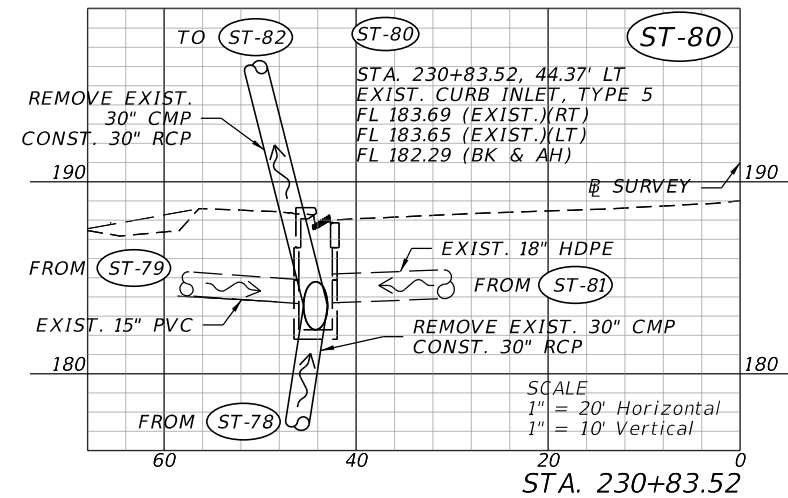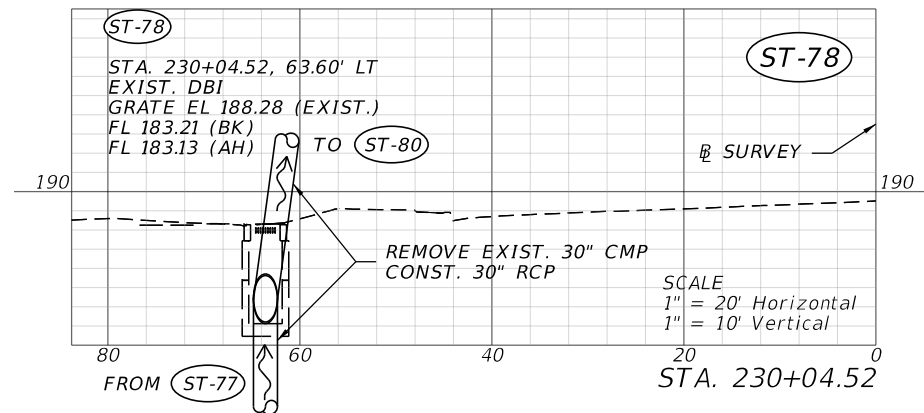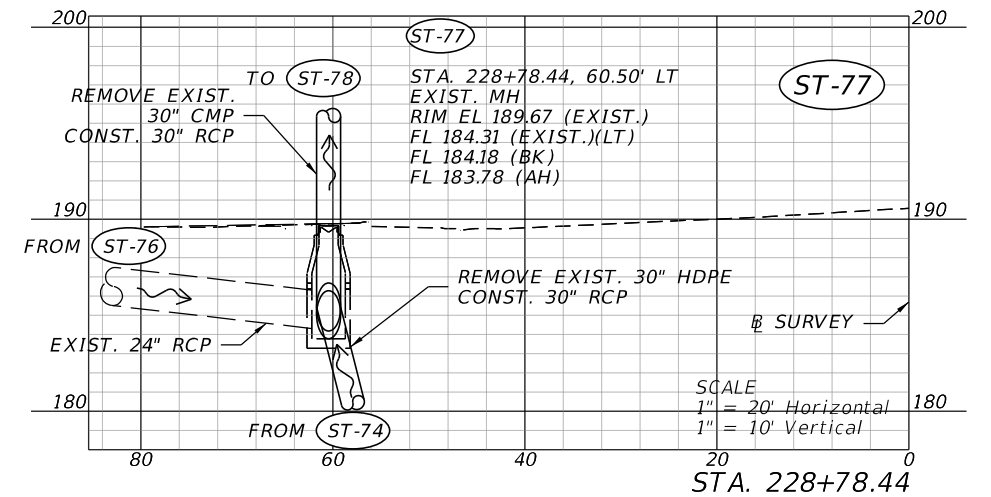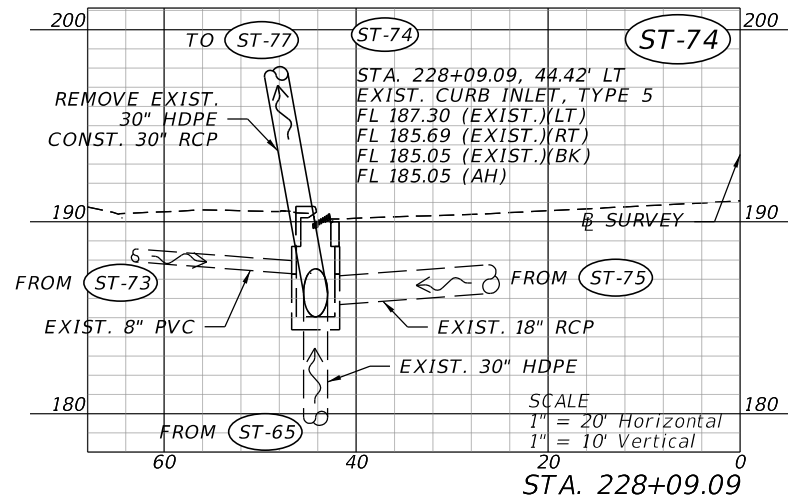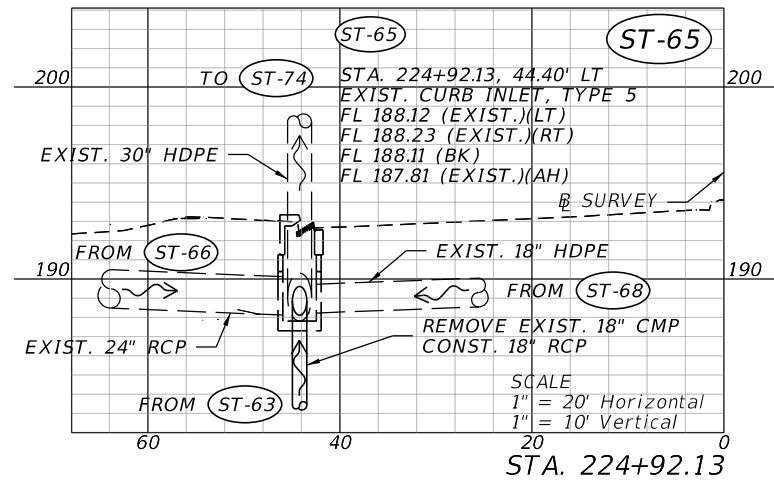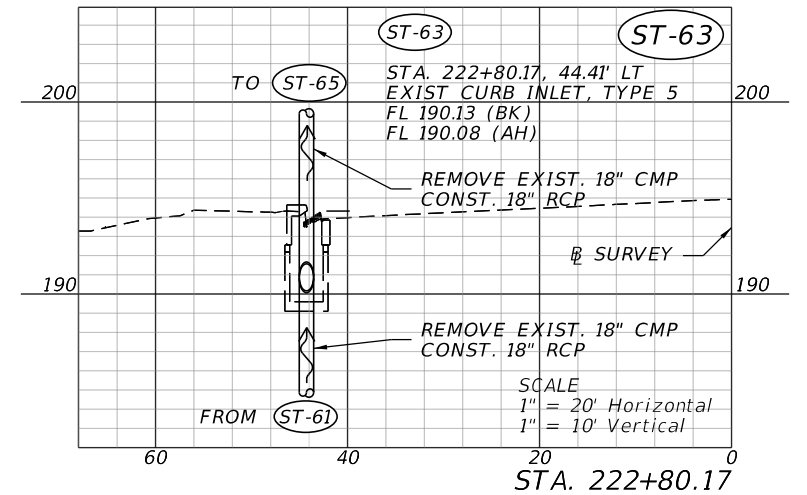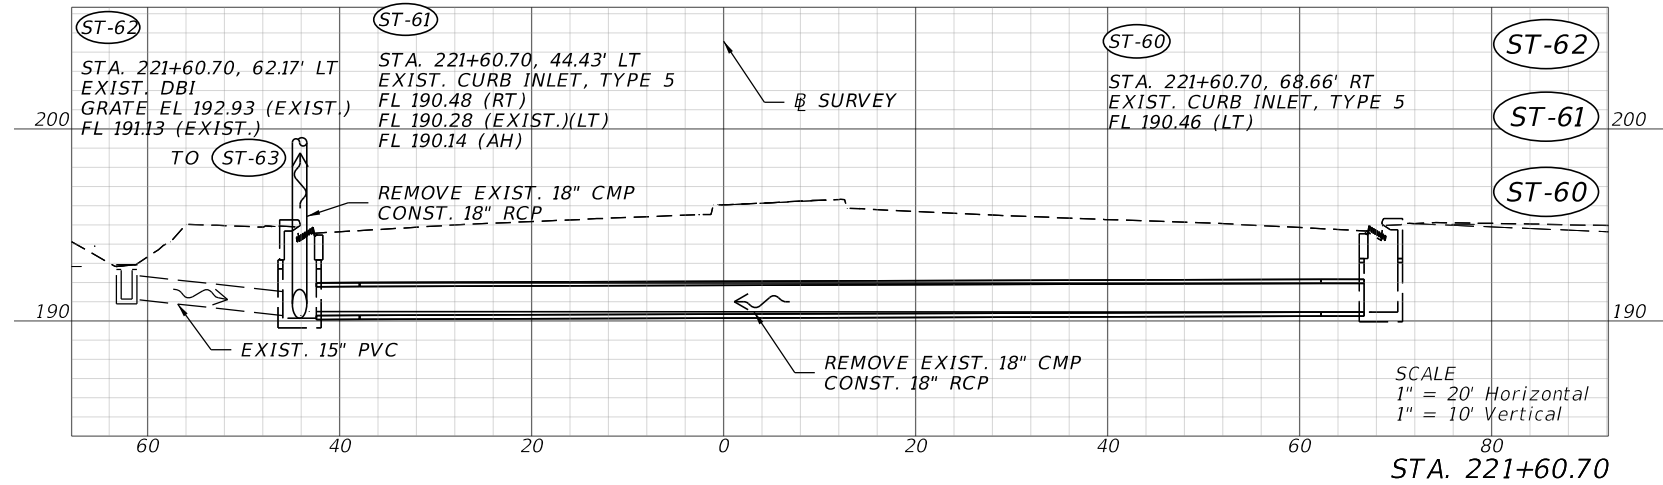



REVISIONS				ENGINEER OF RECORD			STATE OF FLORIDA DEPARTMENT OF TRANSPORTATION			DRAINAGE STRUCTURES	SHEET NO. 37
DATE	DESCRIPTION	DATE	DESCRIPTION	HEATHER ANN ROCHA, P.E. LICENSE NUMBER: 80378 ELEMENT ENGINEERING GROUP, LLC 1713 E. 9TH AVENUE TAMPA, FL 33605			ROAD NO.	COUNTY	FINANCIAL PROJECT ID		
							SR 35	POLK	451481-1-52-01		

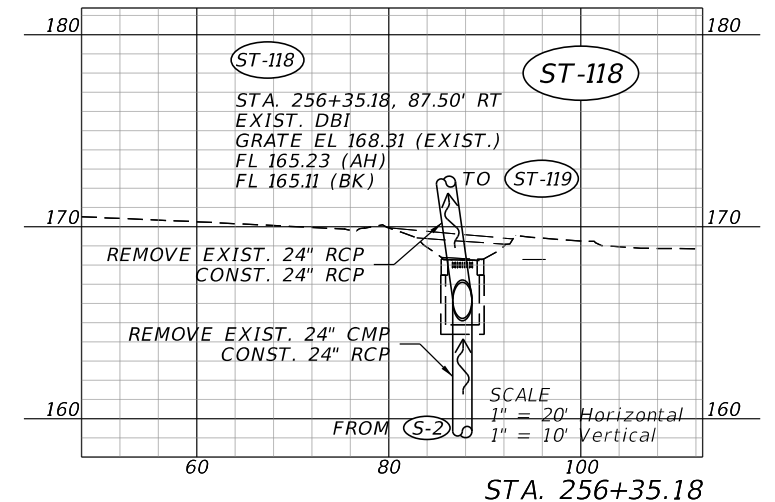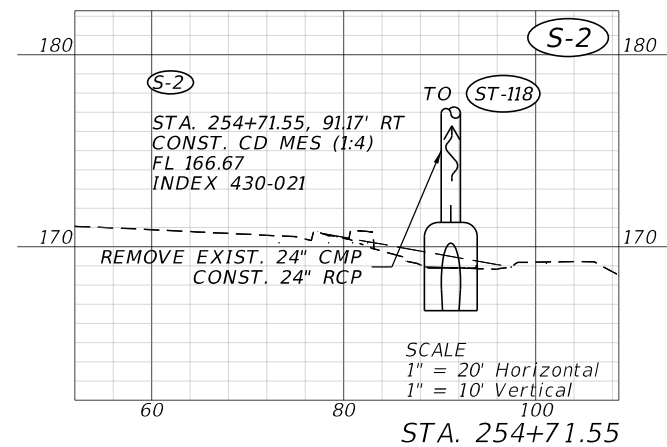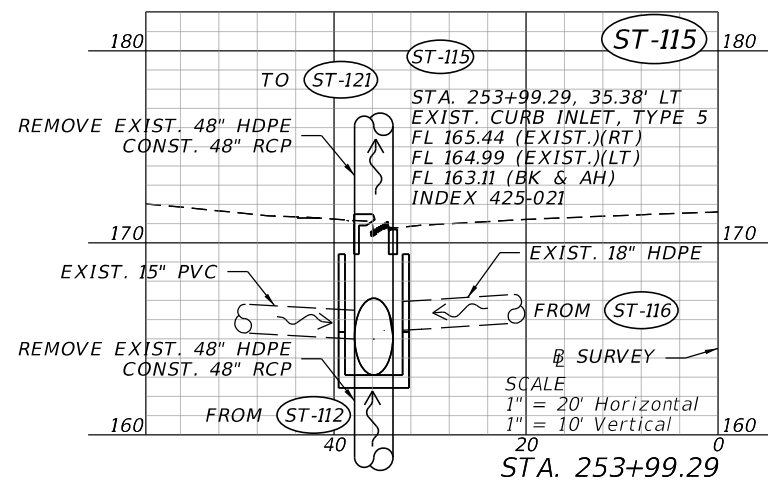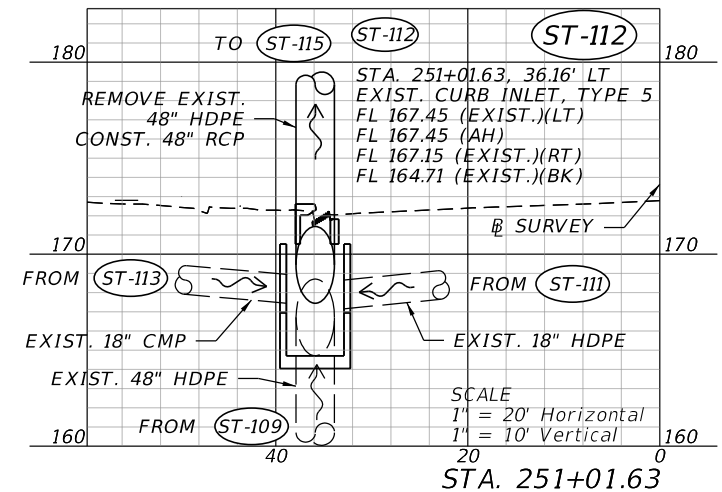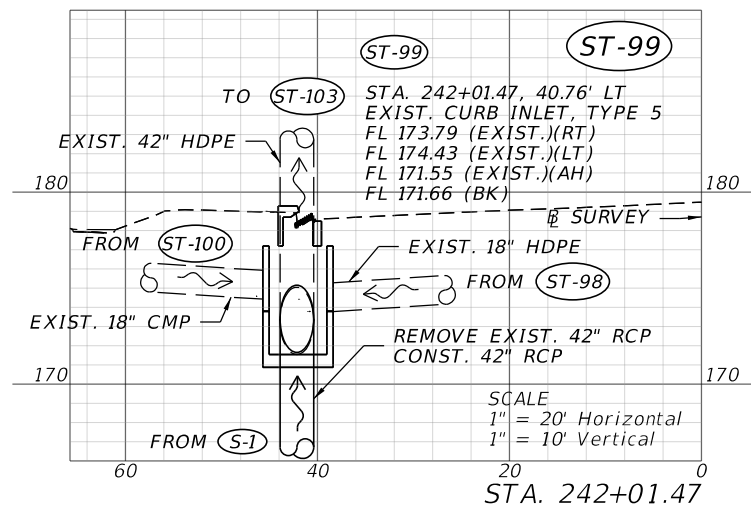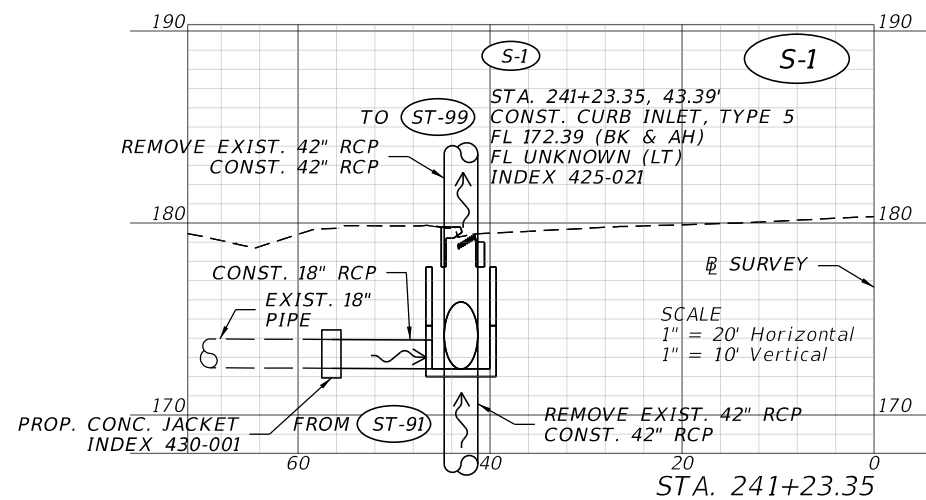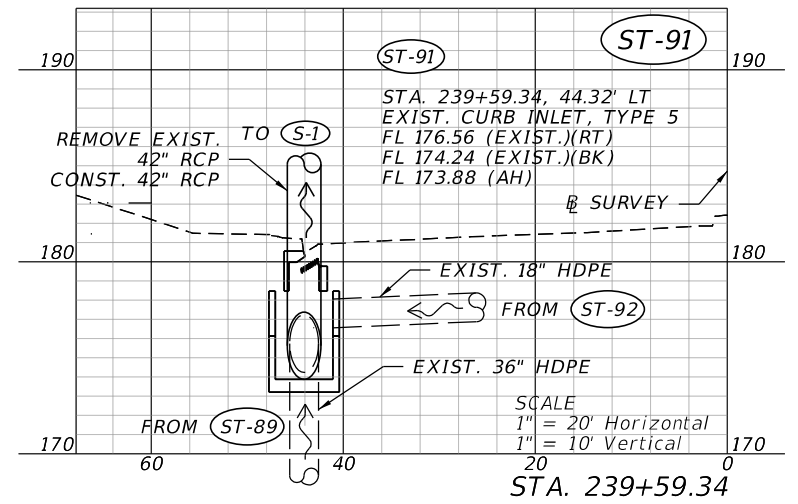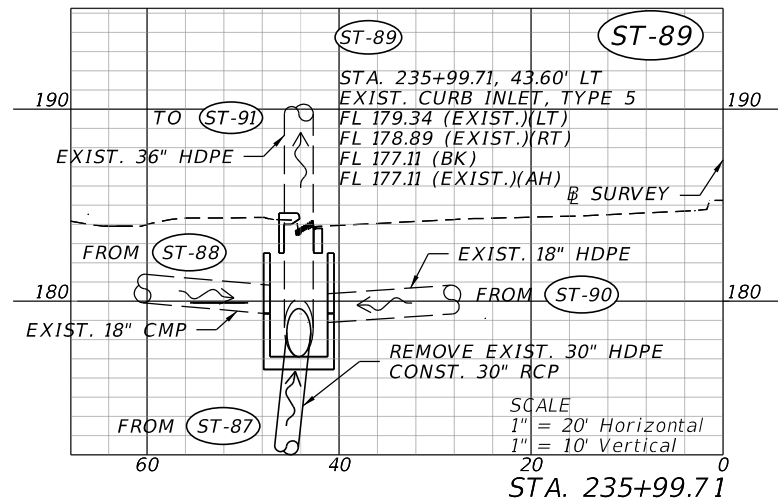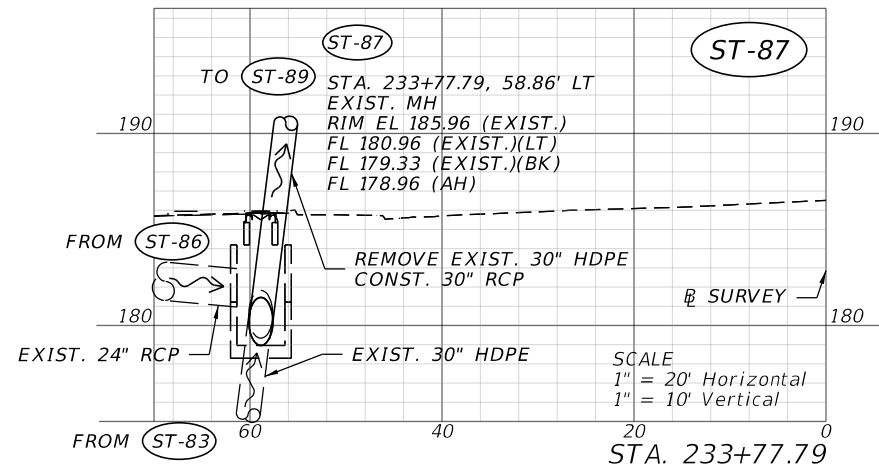


REVISIONS				ENGINEER OF RECORD	STATE OF FLORIDA DEPARTMENT OF TRANSPORTATION			SHEET NO.	
DATE	DESCRIPTION		DATE	DESCRIPTION		ROAD NO.	COUNTY		FINANCIAL PROJECT ID
						SR 35	POLK		451481-1-52-01
				HEATHER ANN ROCHA, P.E. LICENSE NUMBER: 80378 ELEMENT ENGINEERING GROUP, LLC 1713 E. 9TH AVENUE TAMPA, FL 33605	DRAINAGE STRUCTURES			38	

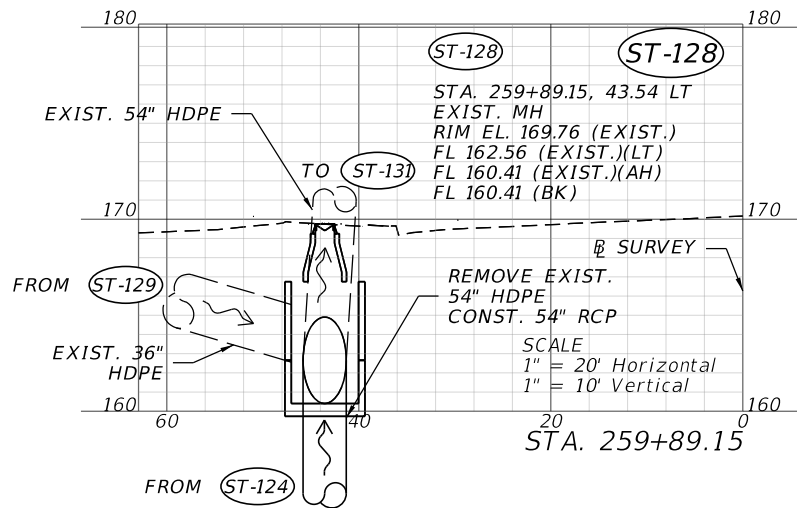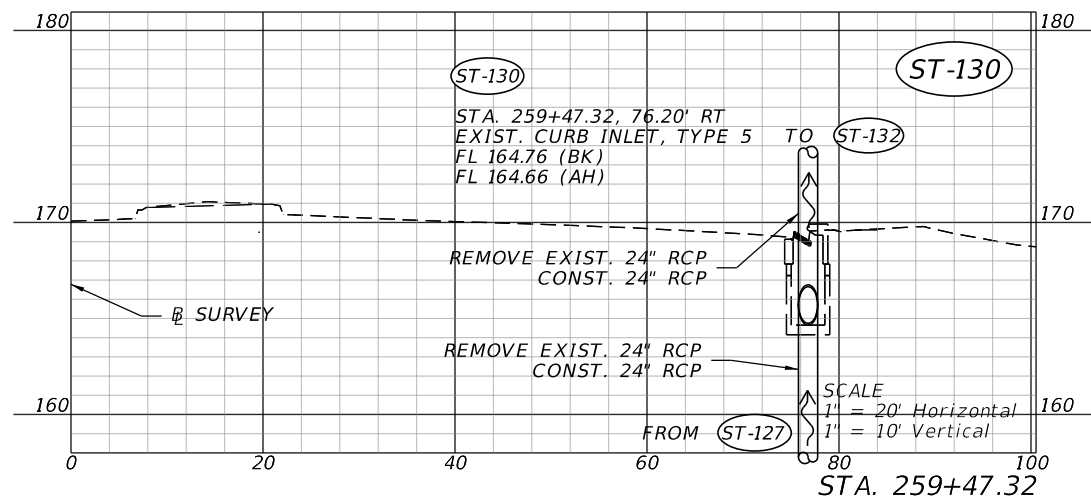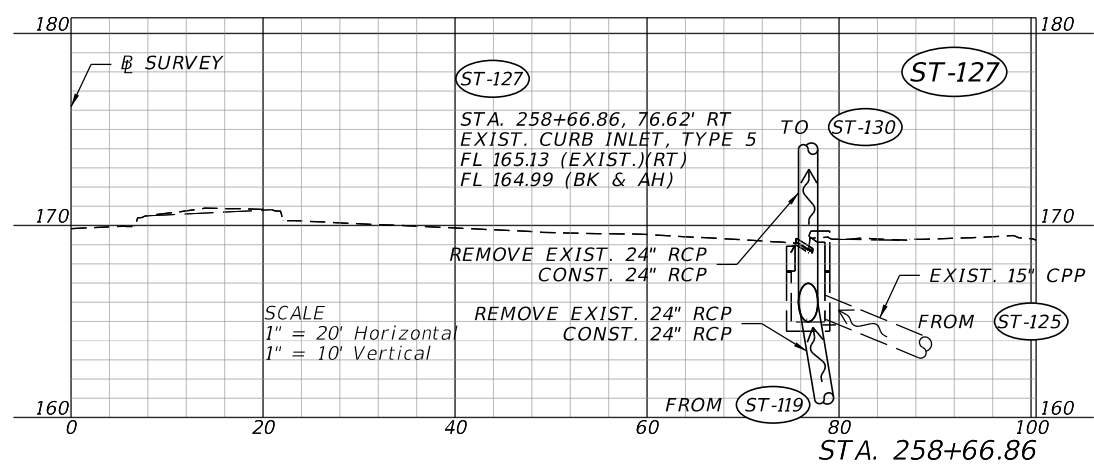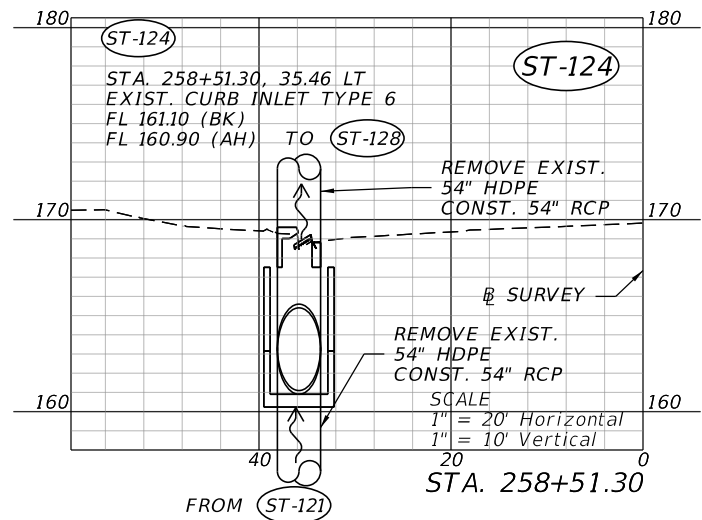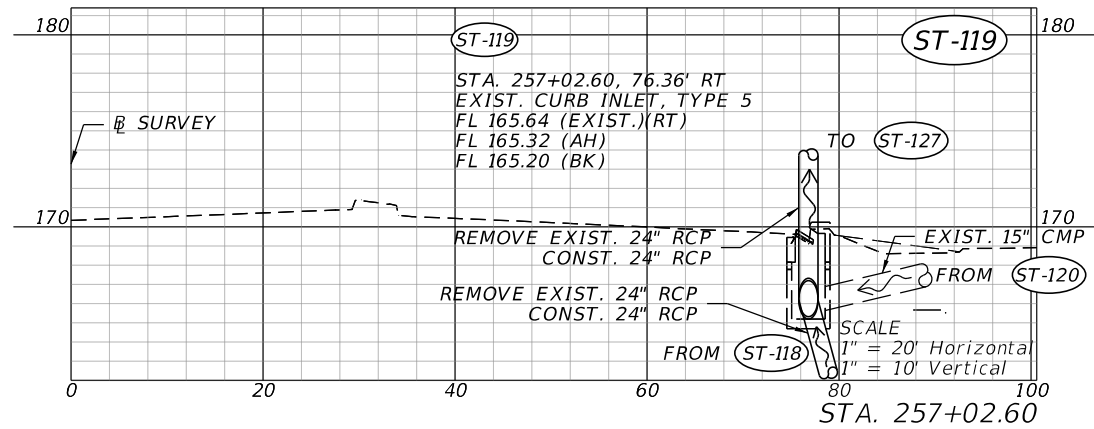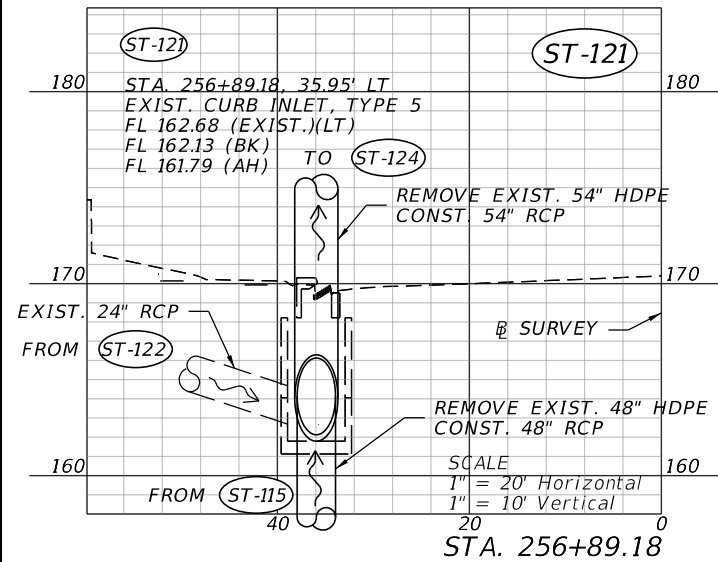

REVISIONS				ENGINEER OF RECORD	STATE OF FLORIDA DEPARTMENT OF TRANSPORTATION			DRAINAGE STRUCTURES	SHEET NO.	
DATE	DESCRIPTION		DATE	DESCRIPTION		ROAD NO.	COUNTY		FINANCIAL PROJECT ID	39
						SR 35	POLK		451481-1-52-01	
				HEATHER ANN ROCHA, P.E. LICENSE NUMBER: 80378 ELEMENT ENGINEERING GROUP, LLC 1713 E. 9TH AVENUE TAMPA, FL 33605						


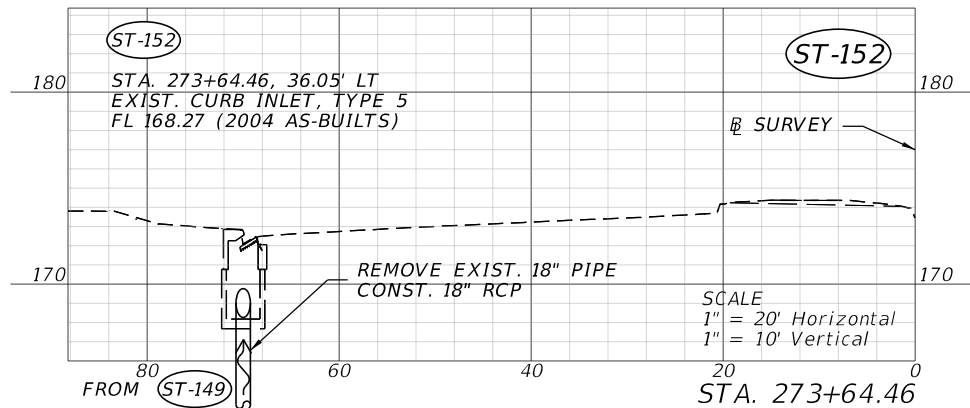
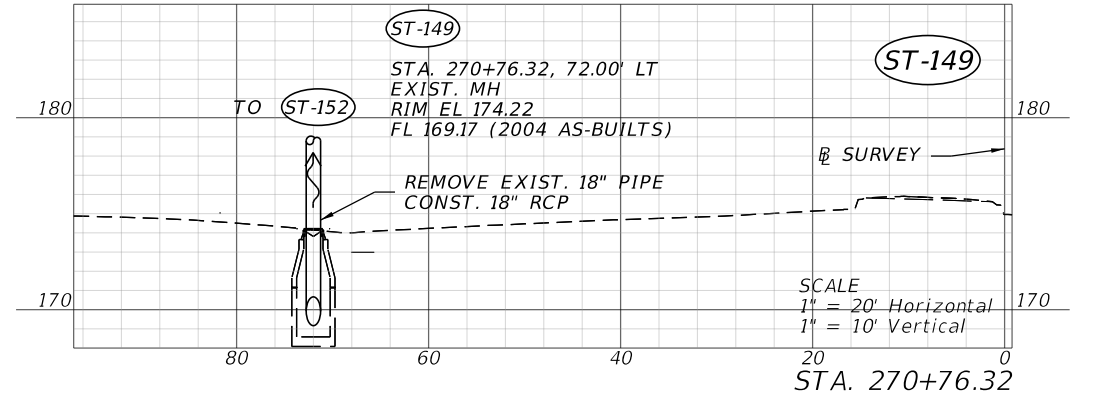


REVISIONS				ENGINEER OF RECORD		STATE OF FLORIDA DEPARTMENT OF TRANSPORTATION			DRAINAGE STRUCTURES	SHEET NO. 40
DATE	DESCRIPTION	DATE	DESCRIPTION	HEATHER ANN ROCHA, P.E. LICENSE NUMBER: 80378 ELEMENT ENGINEERING GROUP, LLC 1713 E. 9TH AVENUE TAMPA, FL 33605		ROAD NO.	COUNTY	FINANCIAL PROJECT ID		
						SR 35	POLK	451481-1-52-01		





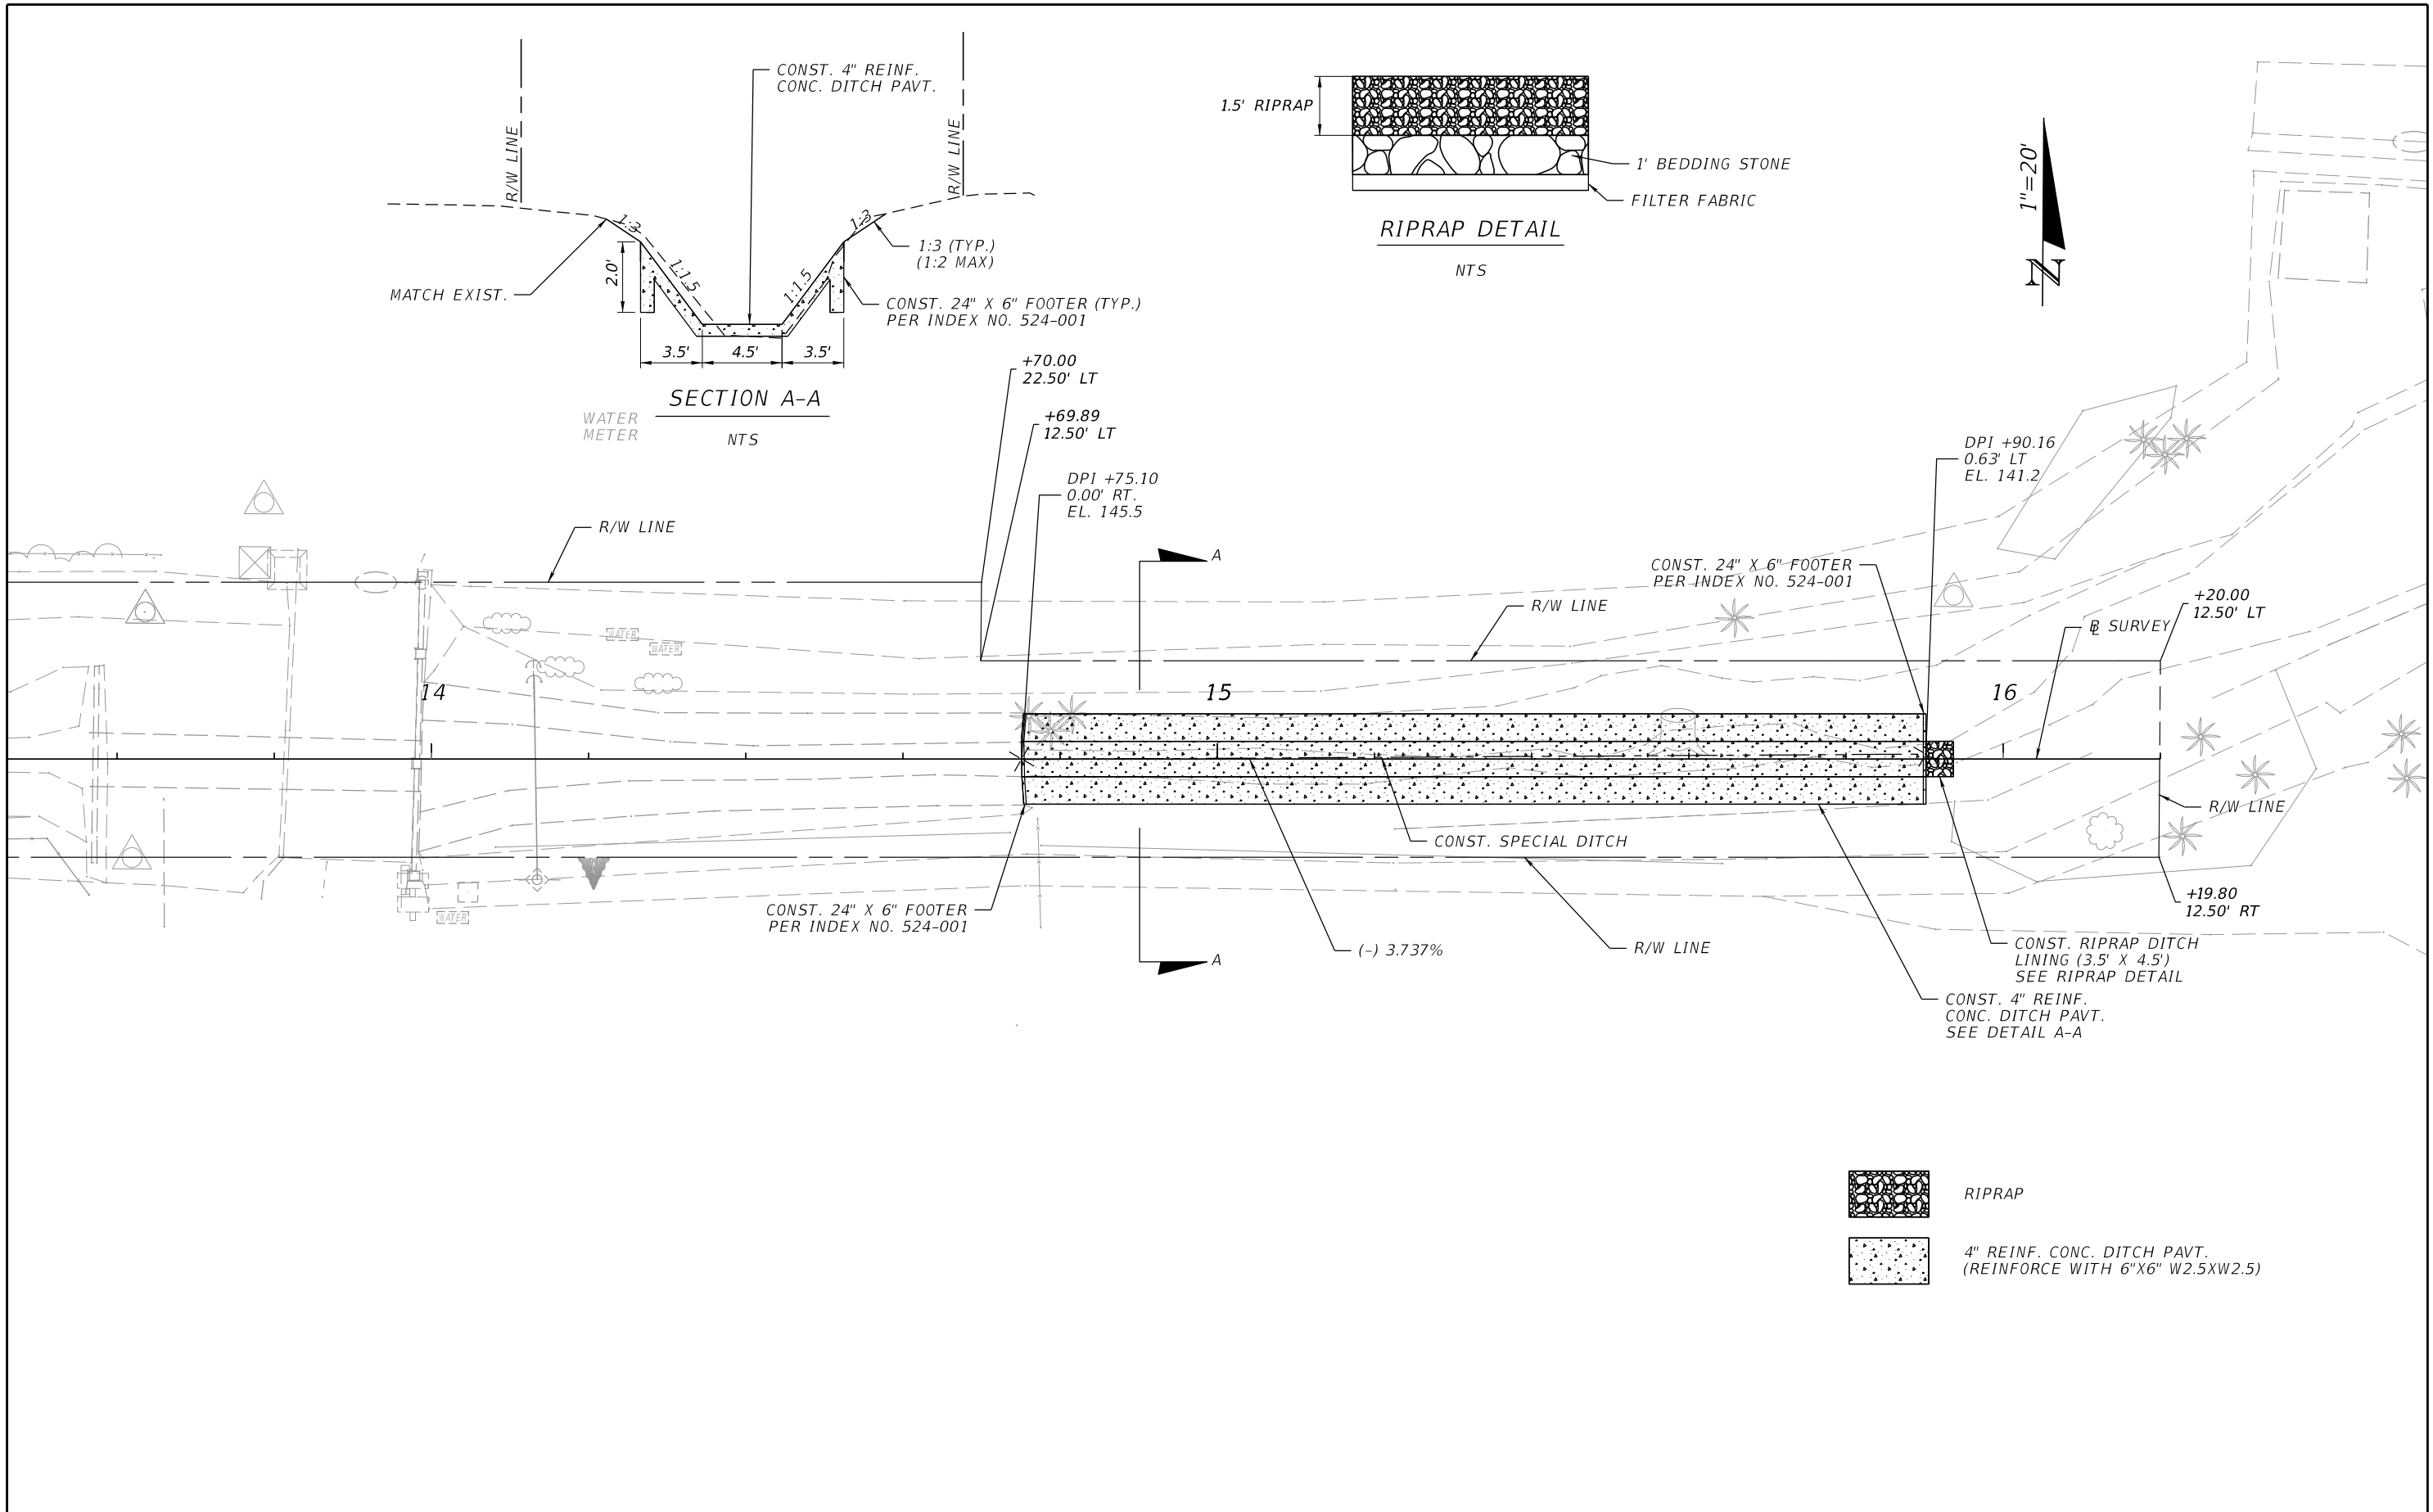


REVISIONS				ENGINEER OF RECORD	STATE OF FLORIDA DEPARTMENT OF TRANSPORTATION			DRAINAGE DETAIL	SHEET NO.
DATE	DESCRIPTION	DATE	DESCRIPTION						
					ROAD NO.	COUNTY	FINANCIAL PROJECT ID		
				HEATHER ROCHA, P.E. LICENSE NUMBER: 80378 ELEMENT ENGINEERING GROUP, LLC 1713 E. 9TH AVENUE TAMPA, FL 33605	SR 35	POLK	451481-1-52-01		41





THE OFFICIAL RECORD OF THIS SHEET IS THE ELECTRONIC FILE DIGITALLY SIGNED AND SEALED UNDER RULE 61G15-23.004, F.A.C.

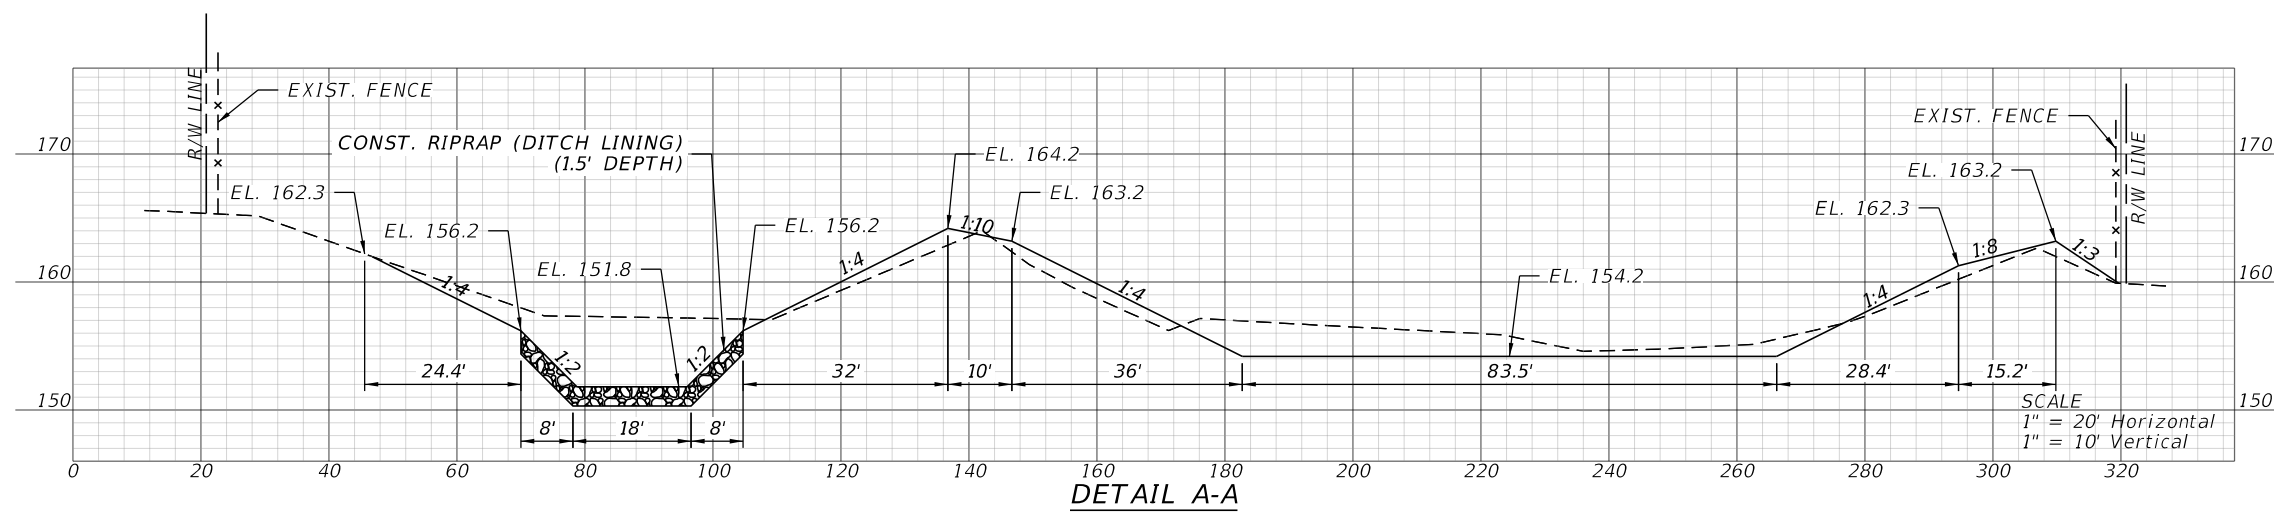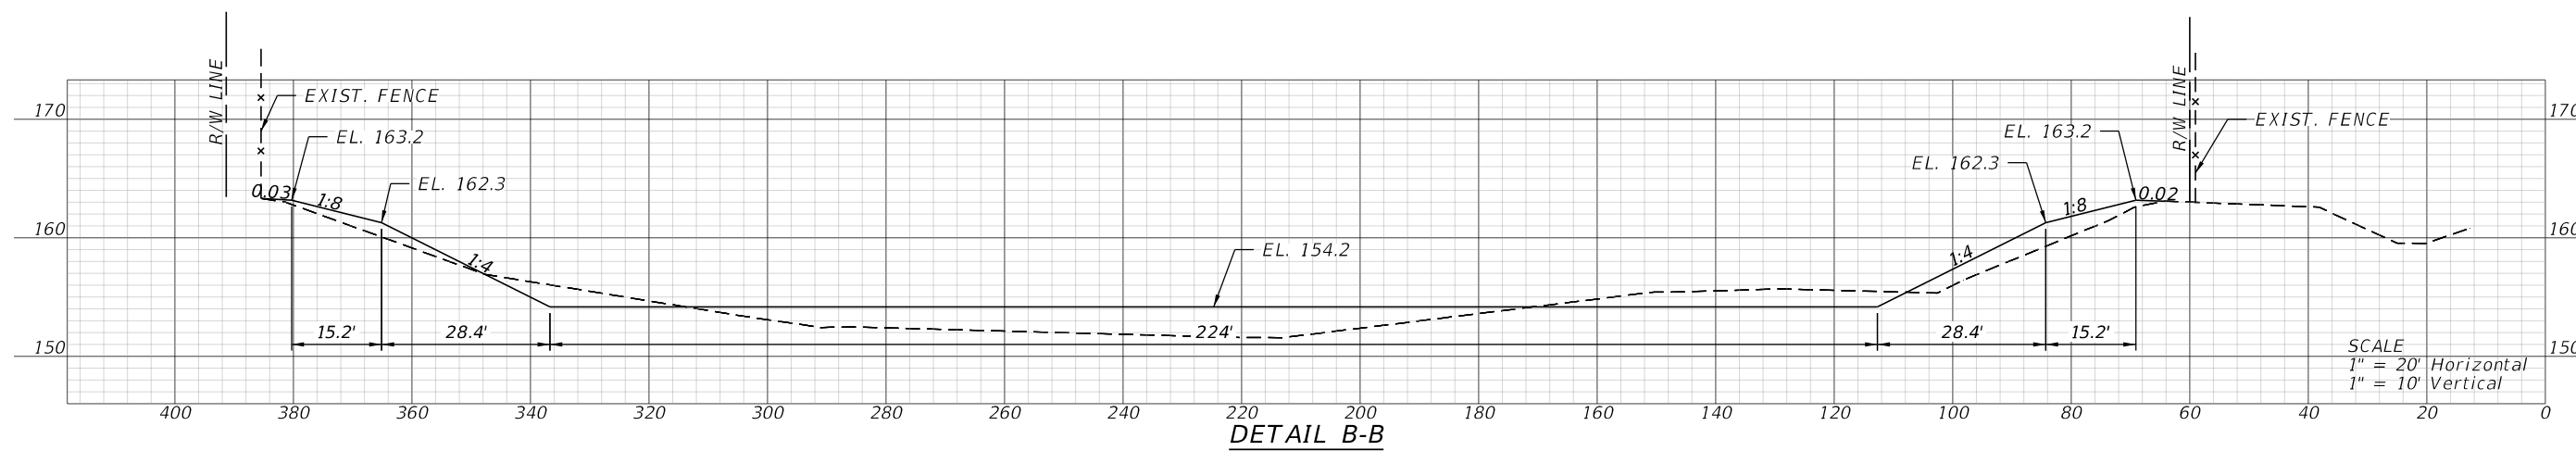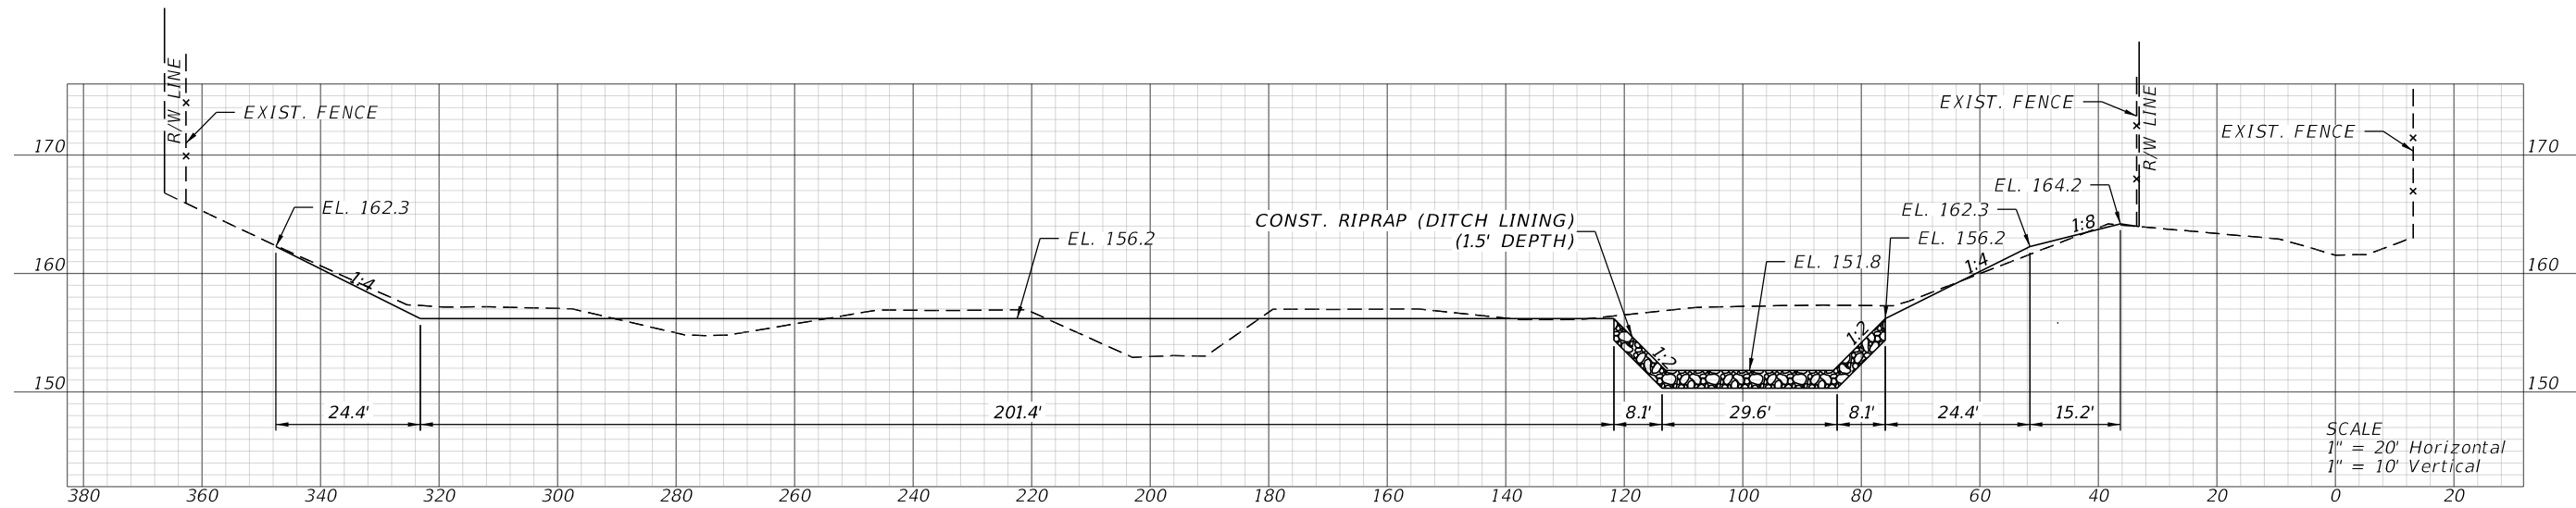

REVISIONS				ENGINEER OF RECORD	STATE OF FLORIDA DEPARTMENT OF TRANSPORTATION			POND DETAIL	SHEET NO.	
DATE	DESCRIPTION		DATE	DESCRIPTION		ROAD NO.	COUNTY		FINANCIAL PROJECT ID	43
						SR 35	POLK		451481-1-52-01	
				HEATHER ANN ROCHA, P.E. LICENSE NUMBER: 80378 ELEMENT ENGINEERING GROUP, LLC 1713 E. 9TH AVENUE TAMPA, FL 33605						

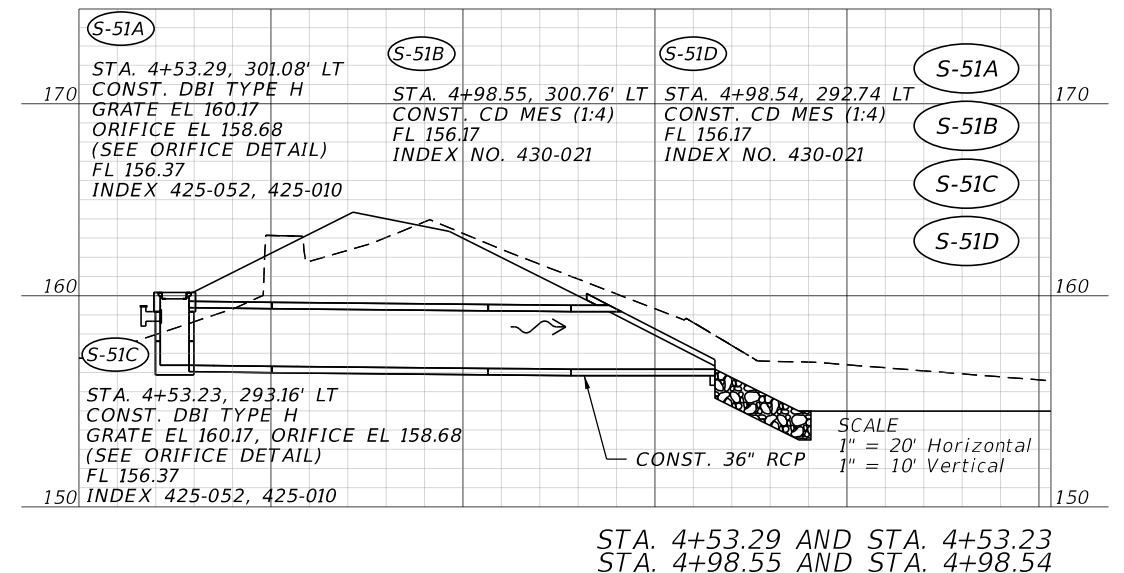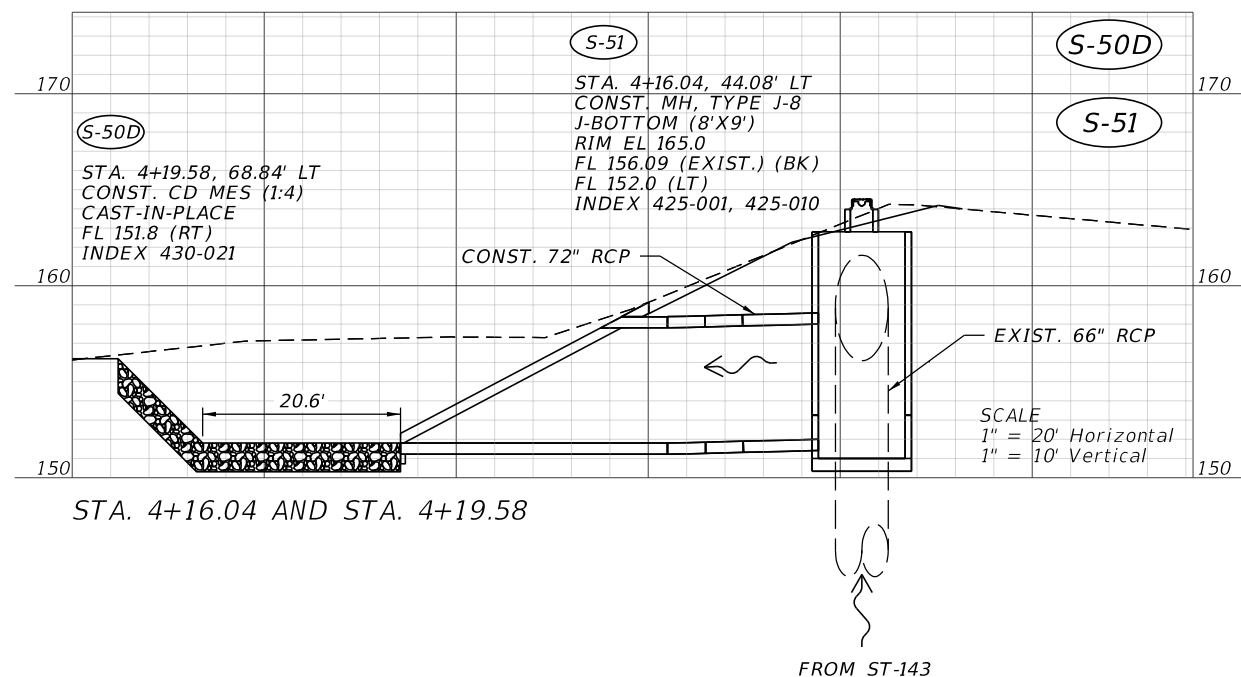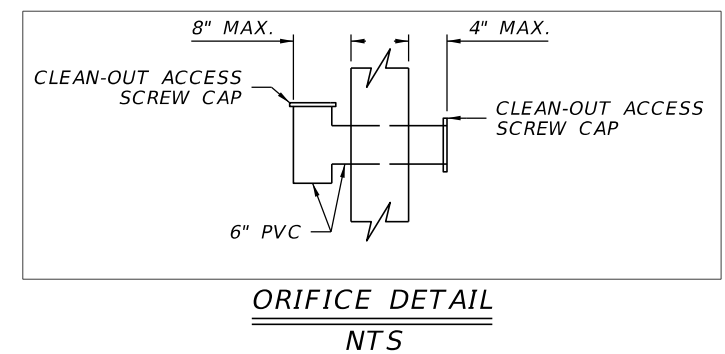
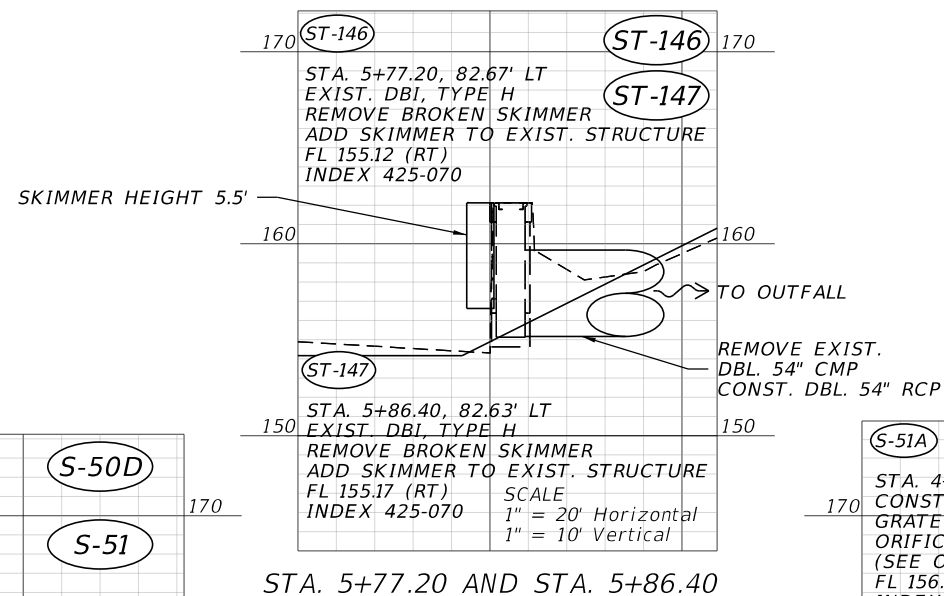
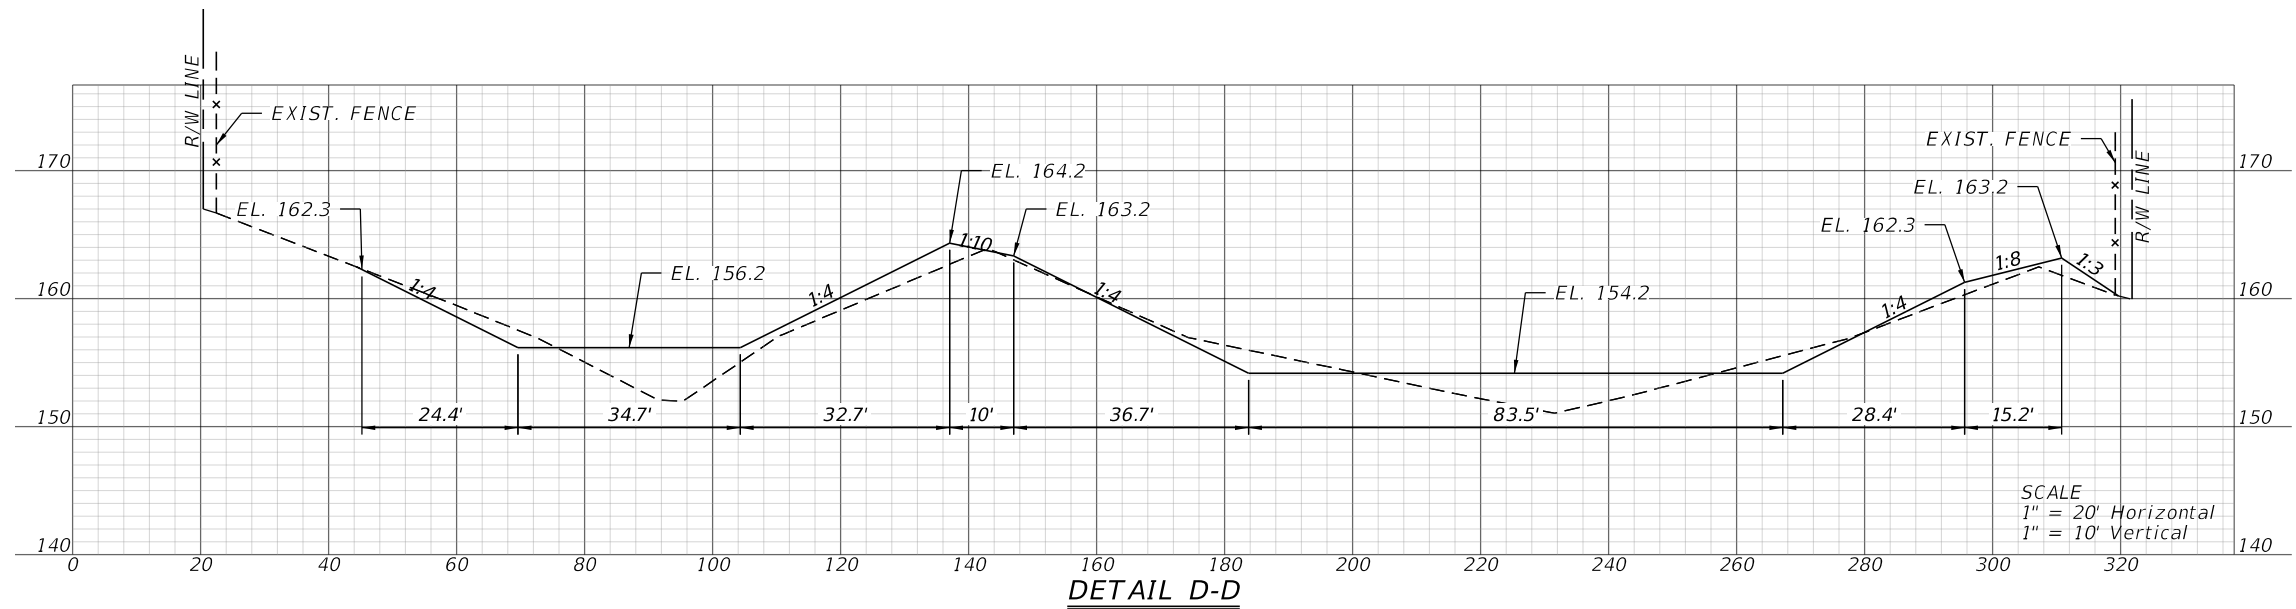


REVISIONS				ENGINEER OF RECORD			STATE OF FLORIDA DEPARTMENT OF TRANSPORTATION			POND DETAIL	SHEET NO. 44
DATE	DESCRIPTION	DATE	DESCRIPTION	HEATHER ROCHA, P.E. LICENSE NUMBER: 80378 ELEMENT ENGINEERING GROUP, LLC 1713 E. 9TH AVENUE TAMPA, FL 33605			ROAD NO.	COUNTY	FINANCIAL PROJECT ID		
							SR 35	POLK	451481-1-52-01		

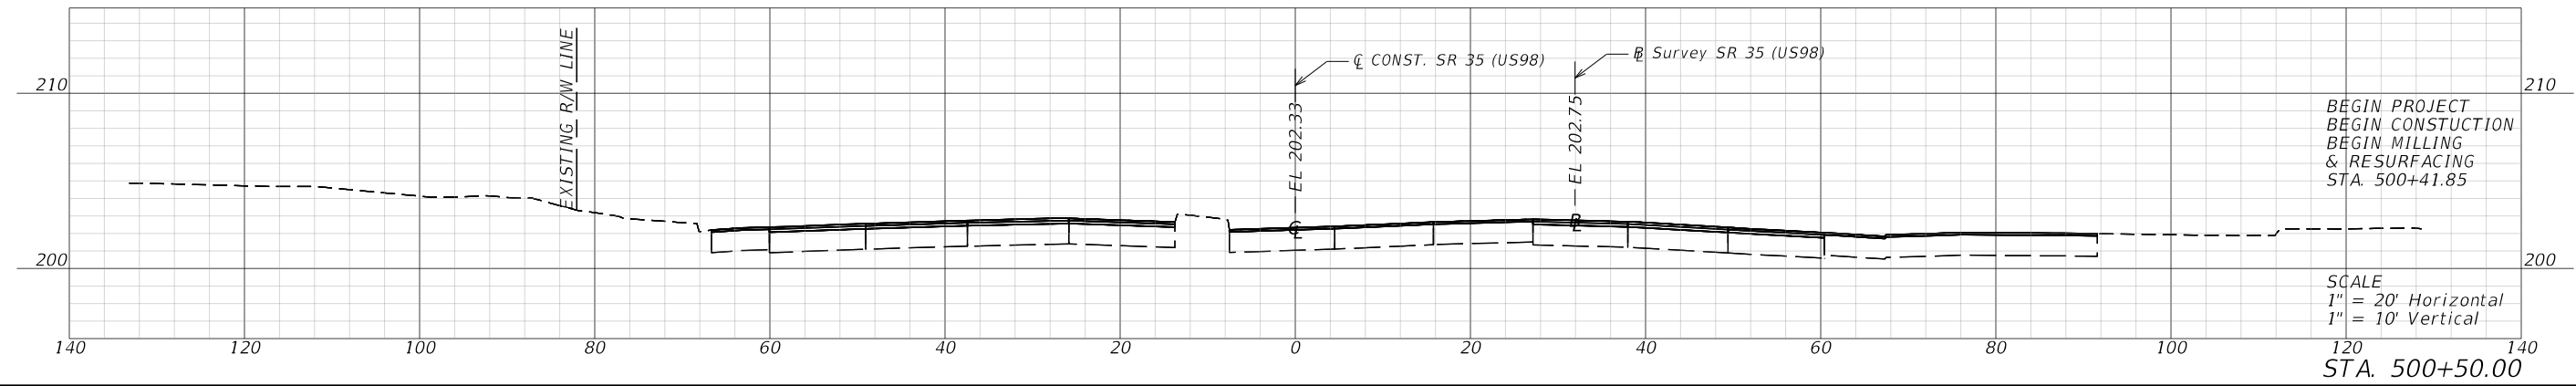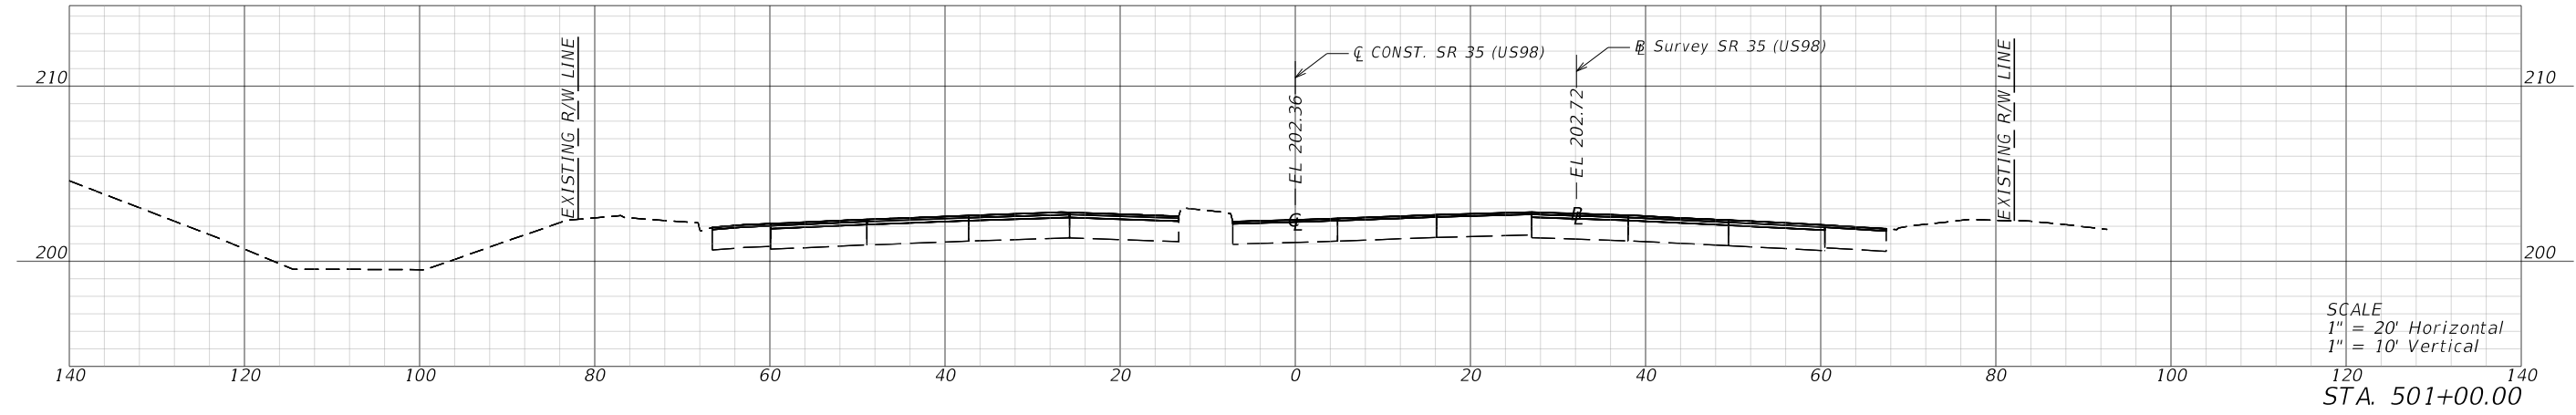
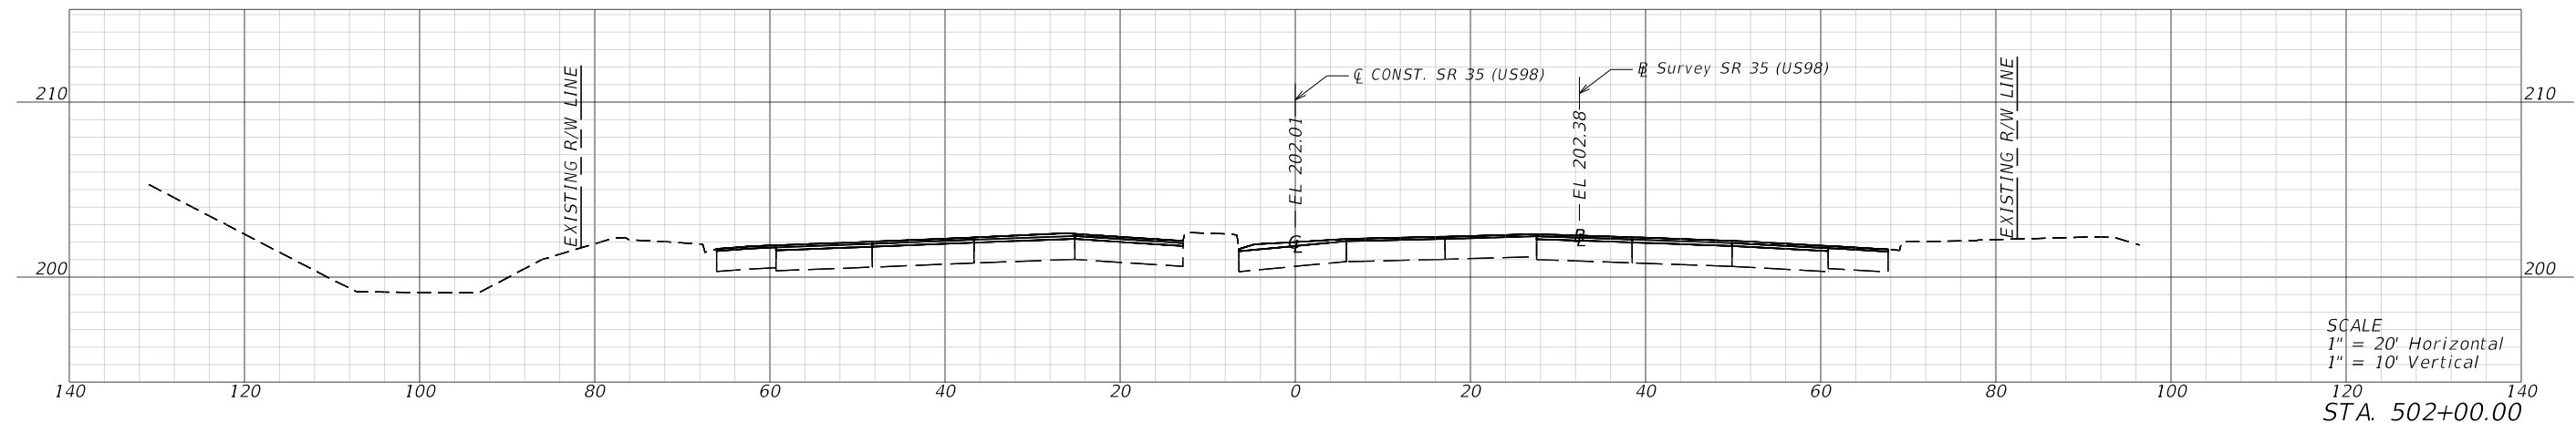
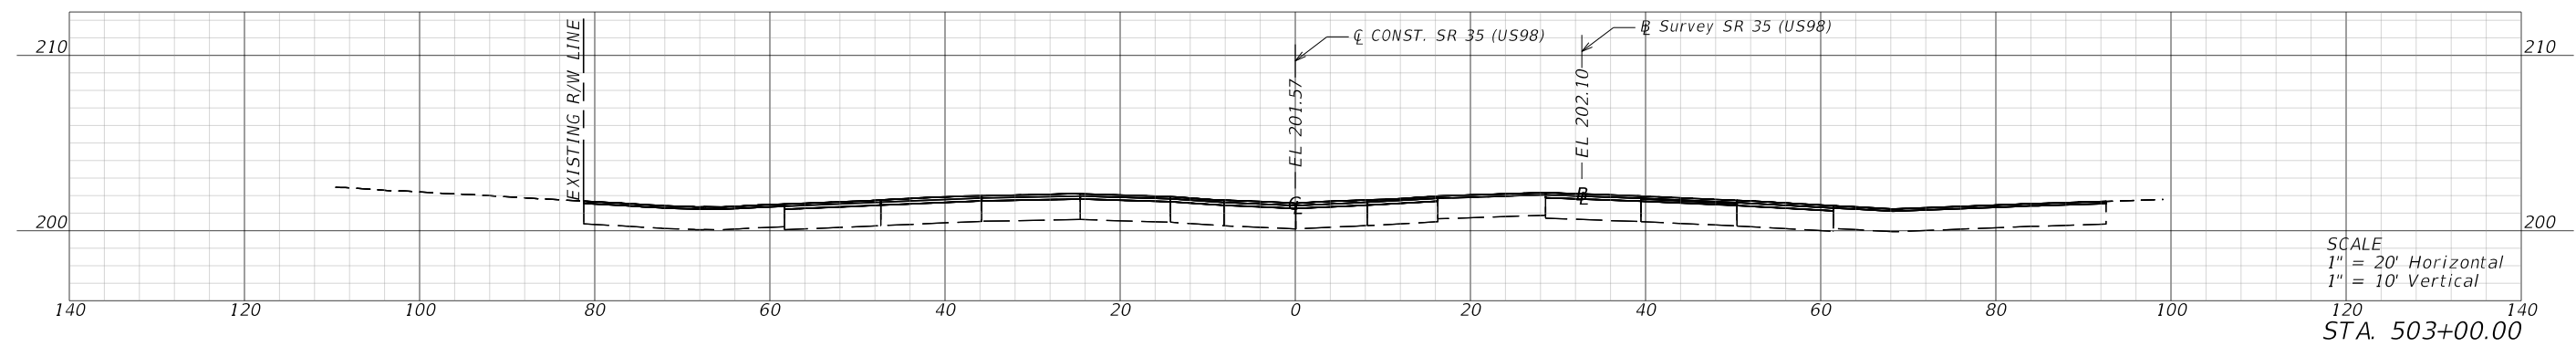


REVISIONS				ENGINEER OF RECORD		STATE OF FLORIDA DEPARTMENT OF TRANSPORTATION			CROSS SECTIONS	SHEET NO. 45
DATE	DESCRIPTION	DATE	DESCRIPTION	ERIK C. LESCHAK LICENSE NUMBER: 63874 CONSOR NORTH AMERICA, INC 2818 CYPRESS RIDGE BLVD, SUITE 200 WESLEY CHAPEL, FLORIDA 33544		ROAD NO.	COUNTY	FINANCIAL PROJECT ID		
						35/700	POLK	451481-1-52-01		




THE OFFICIAL RECORD OF THIS SHEET IS THE ELECTRONIC FILE DIGITALLY SIGNED AND SEALED UNDER RULE 61G15-23.004, F.A.C.

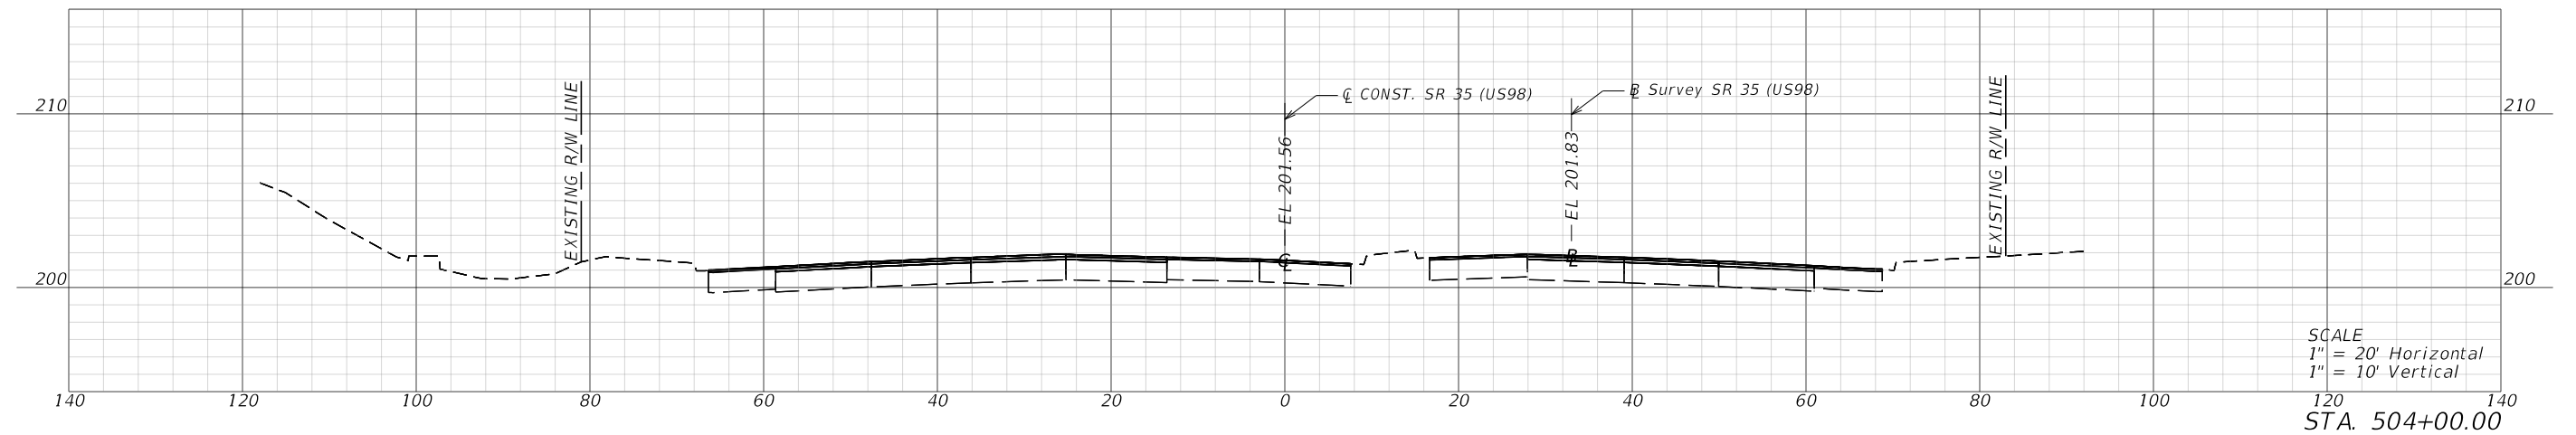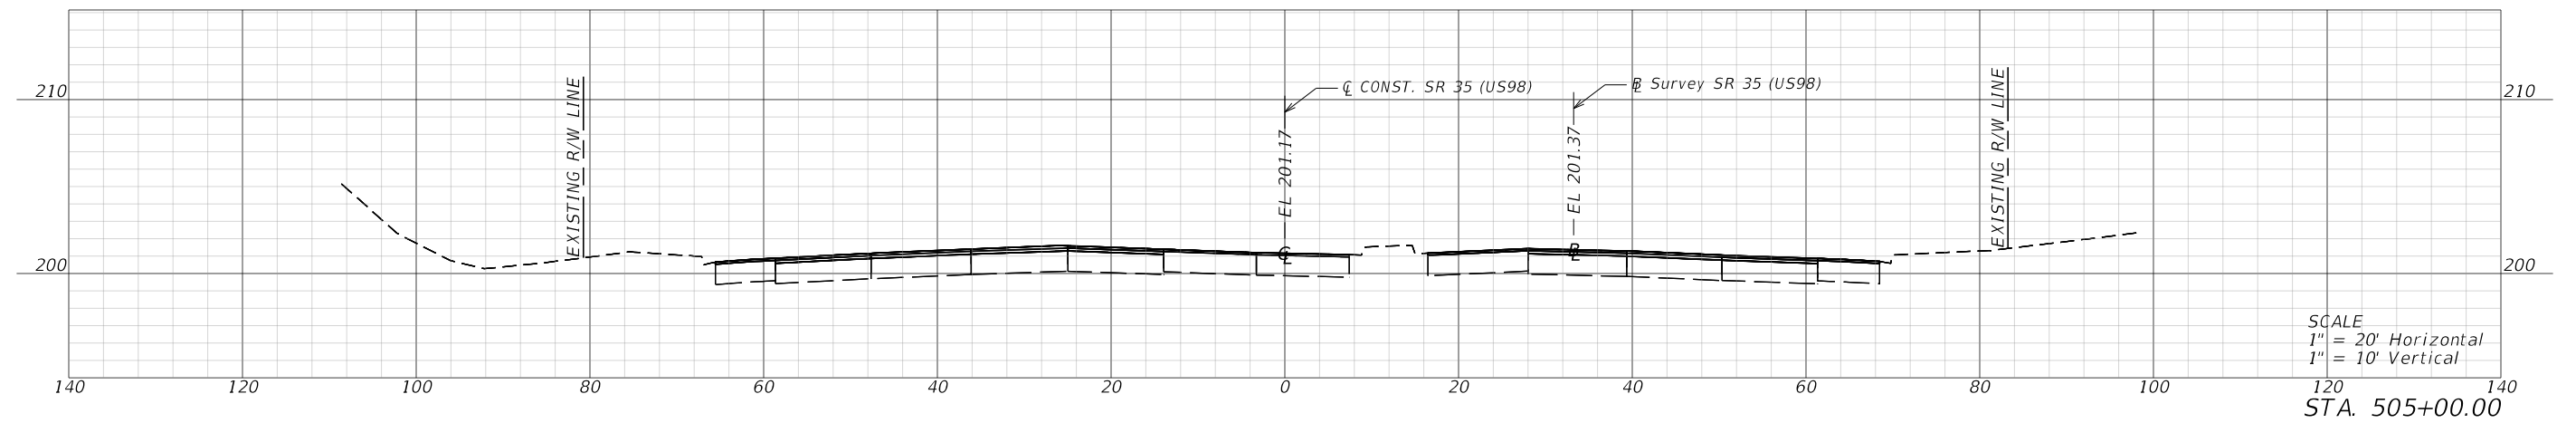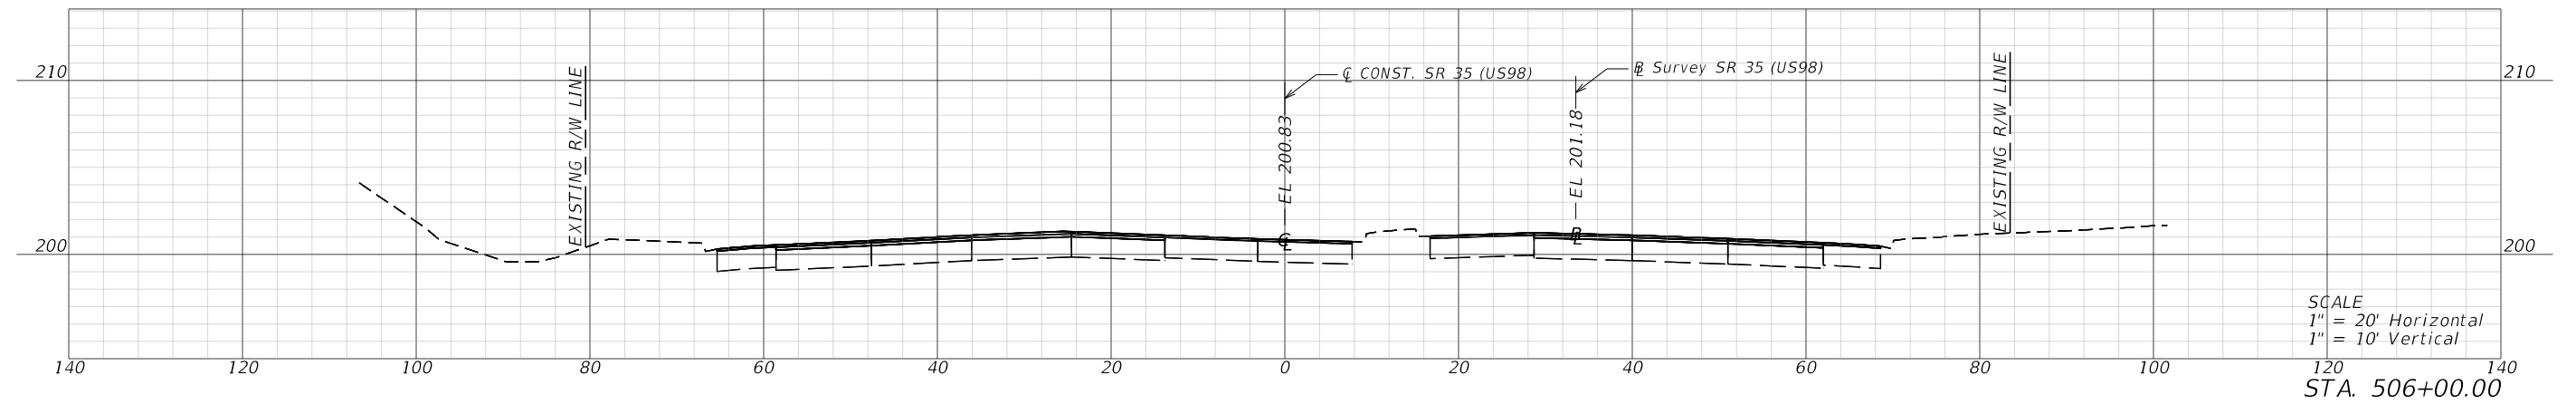




REVISIONS				ENGINEER OF RECORD		STATE OF FLORIDA DEPARTMENT OF TRANSPORTATION			CROSS SECTIONS	SHEET NO. 46
DATE	DESCRIPTION	DATE	DESCRIPTION	ERIK C. LESCHAK LICENSE NUMBER: 63874 CONSOR NORTH AMERICA, INC 2818 CYRPRESS RIDGE BLVD, SUITE 200 WESLEY CHAPEL, FLORIDA 33544		ROAD NO.	COUNTY	FINANCIAL PROJECT ID		
						35/700	POLK	451481-1-52-01		

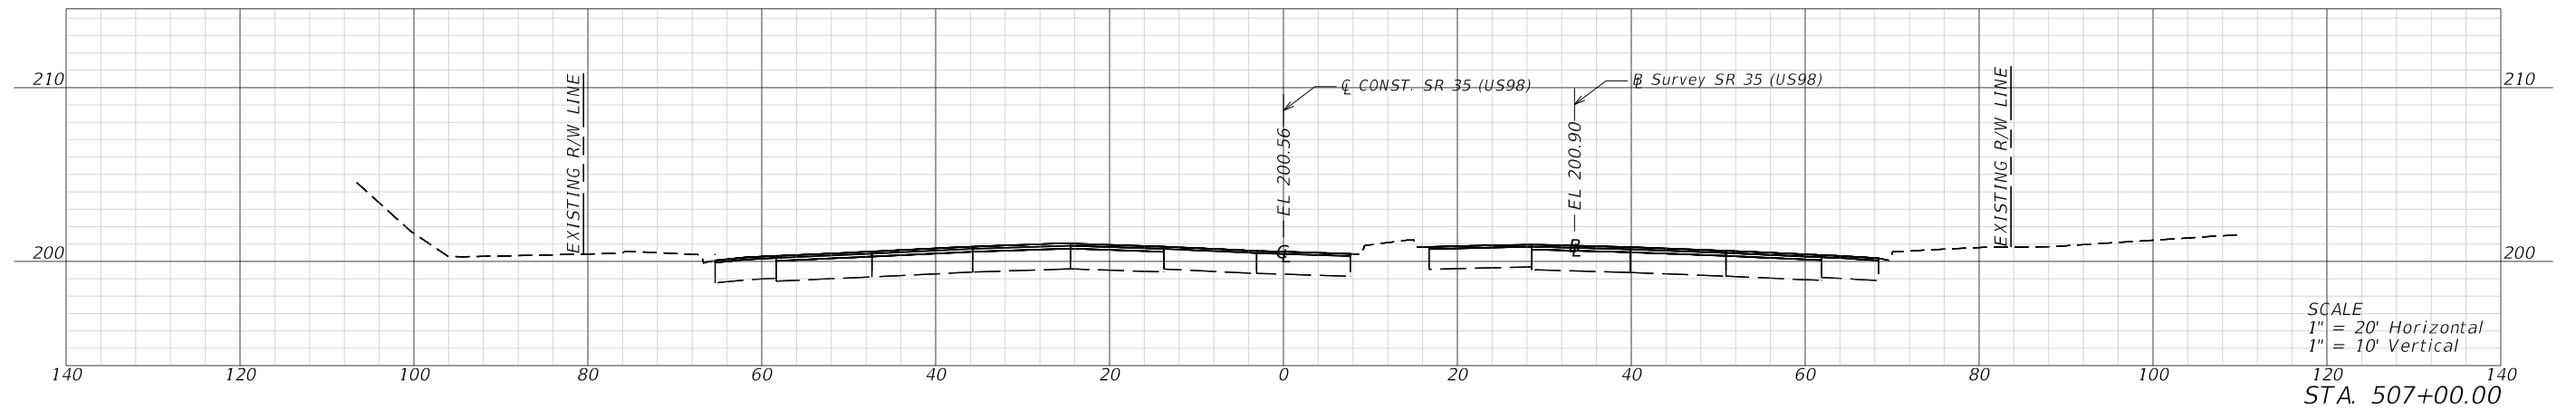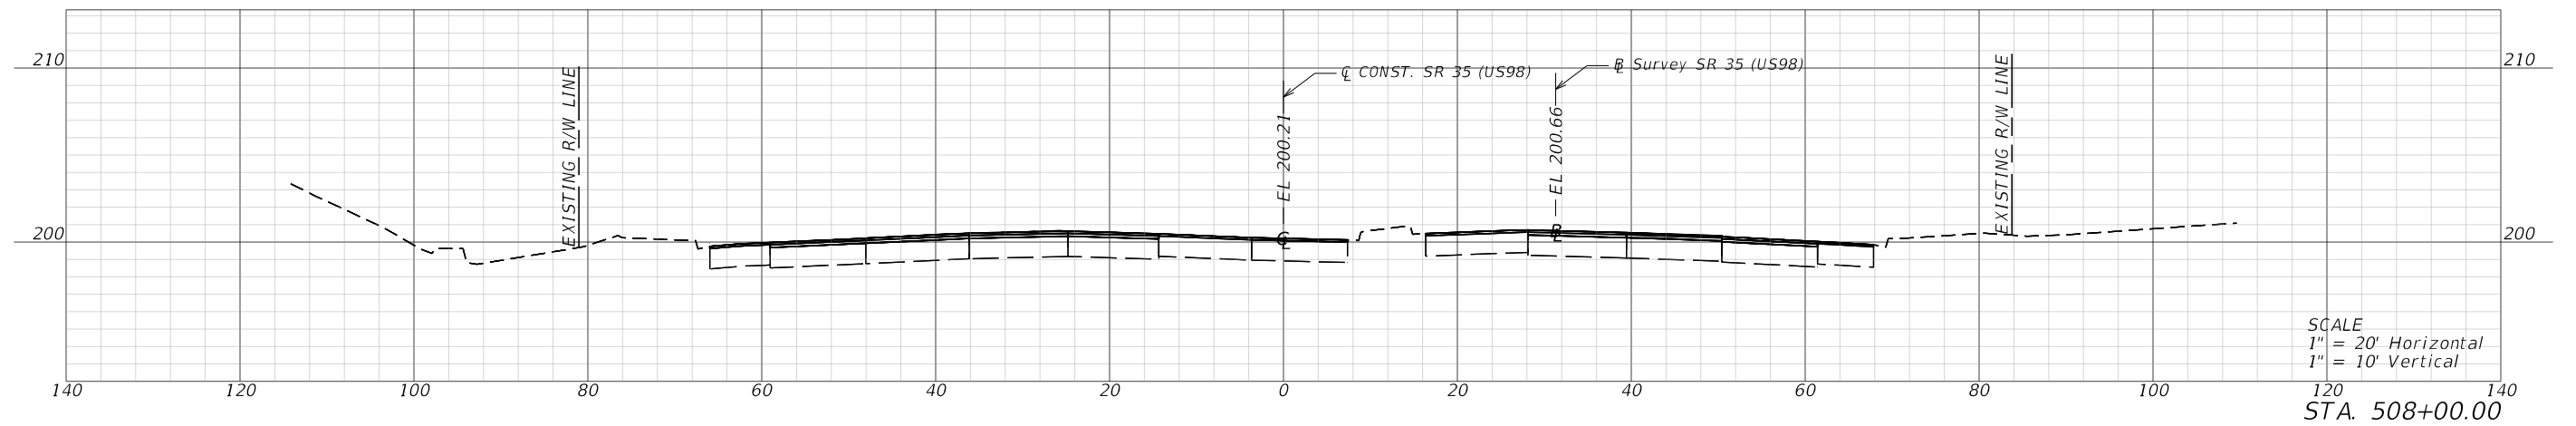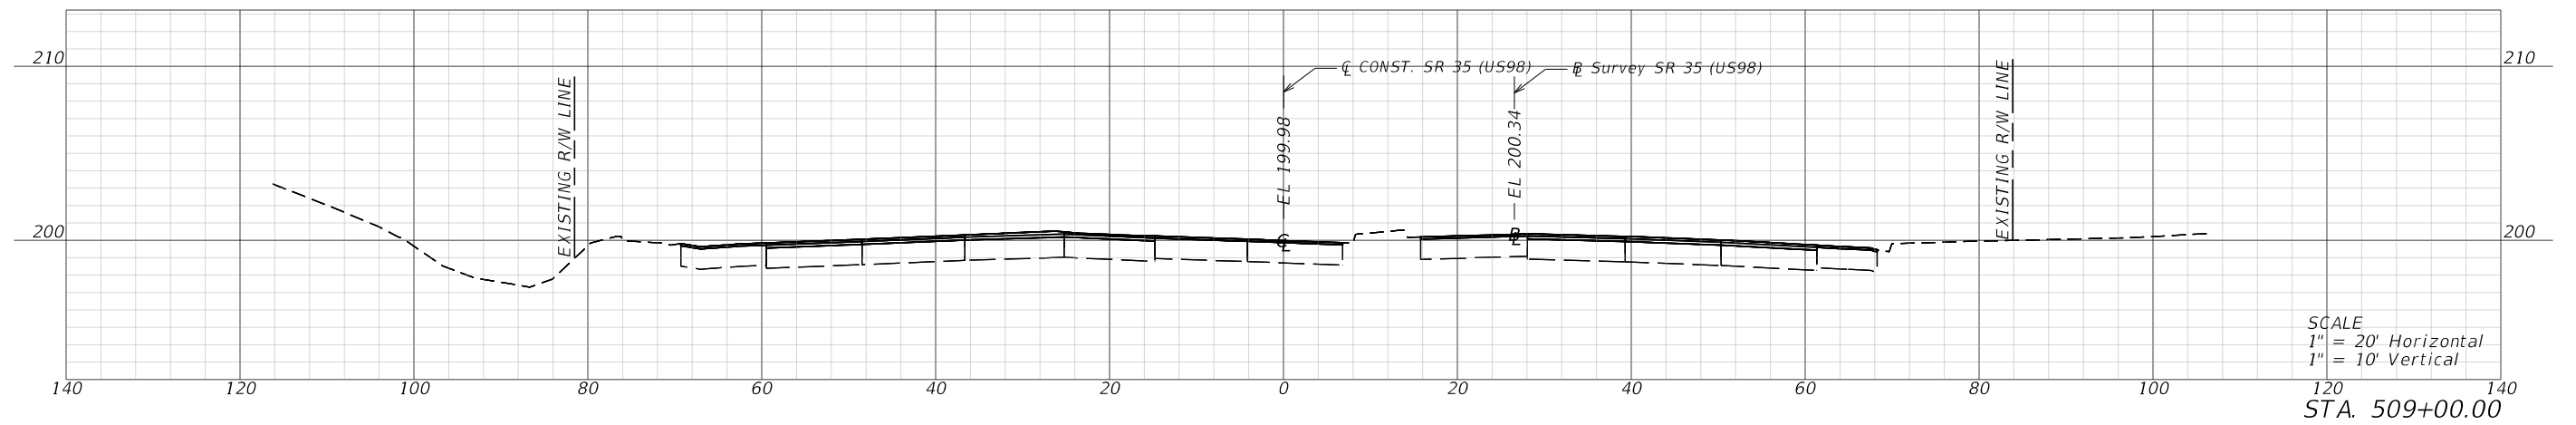





REVISIONS				ENGINEER OF RECORD		STATE OF FLORIDA DEPARTMENT OF TRANSPORTATION			CROSS SECTIONS	SHEET NO. 47
DATE	DESCRIPTION	DATE	DESCRIPTION	ERIK C. LESCHAK LICENSE NUMBER: 63874 CONSOR NORTH AMERICA, INC 2818 CYRPRESS RIDGE BLVD, SUITE 200 WESLEY CHAPEL, FLORIDA 33544		ROAD NO.	COUNTY	FINANCIAL PROJECT ID		
						35/700	POLK	451481-1-52-01		

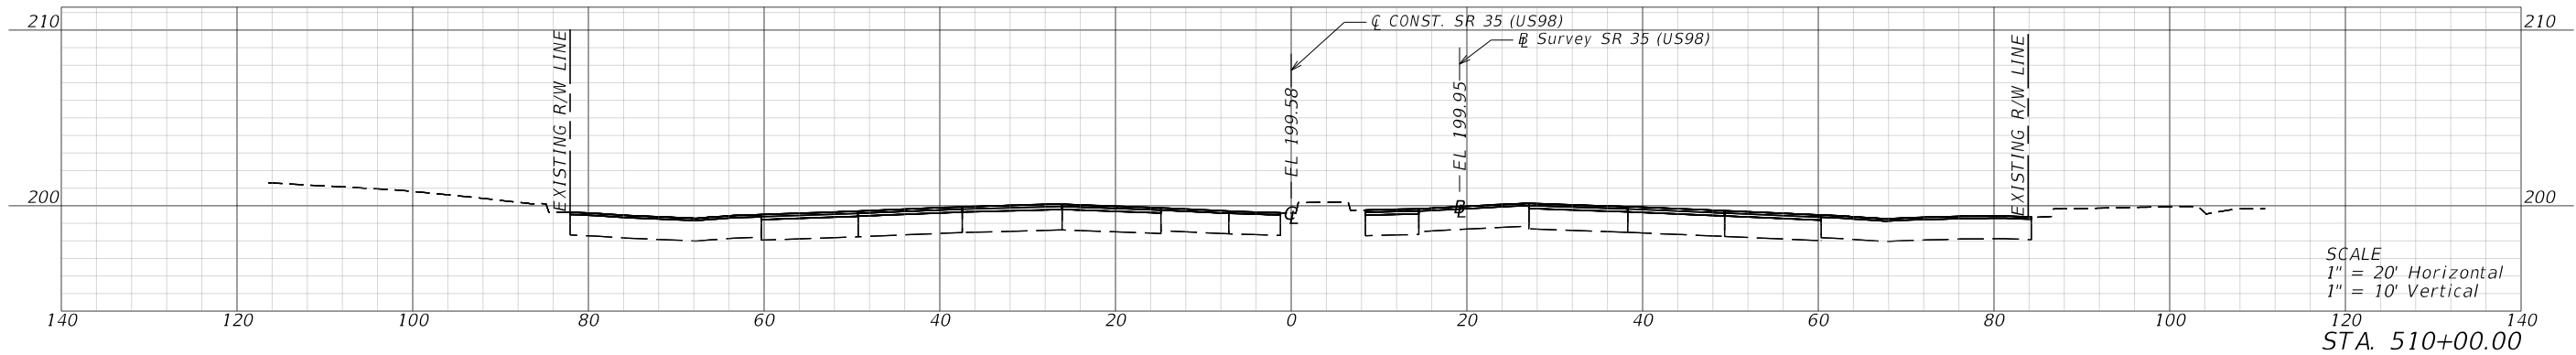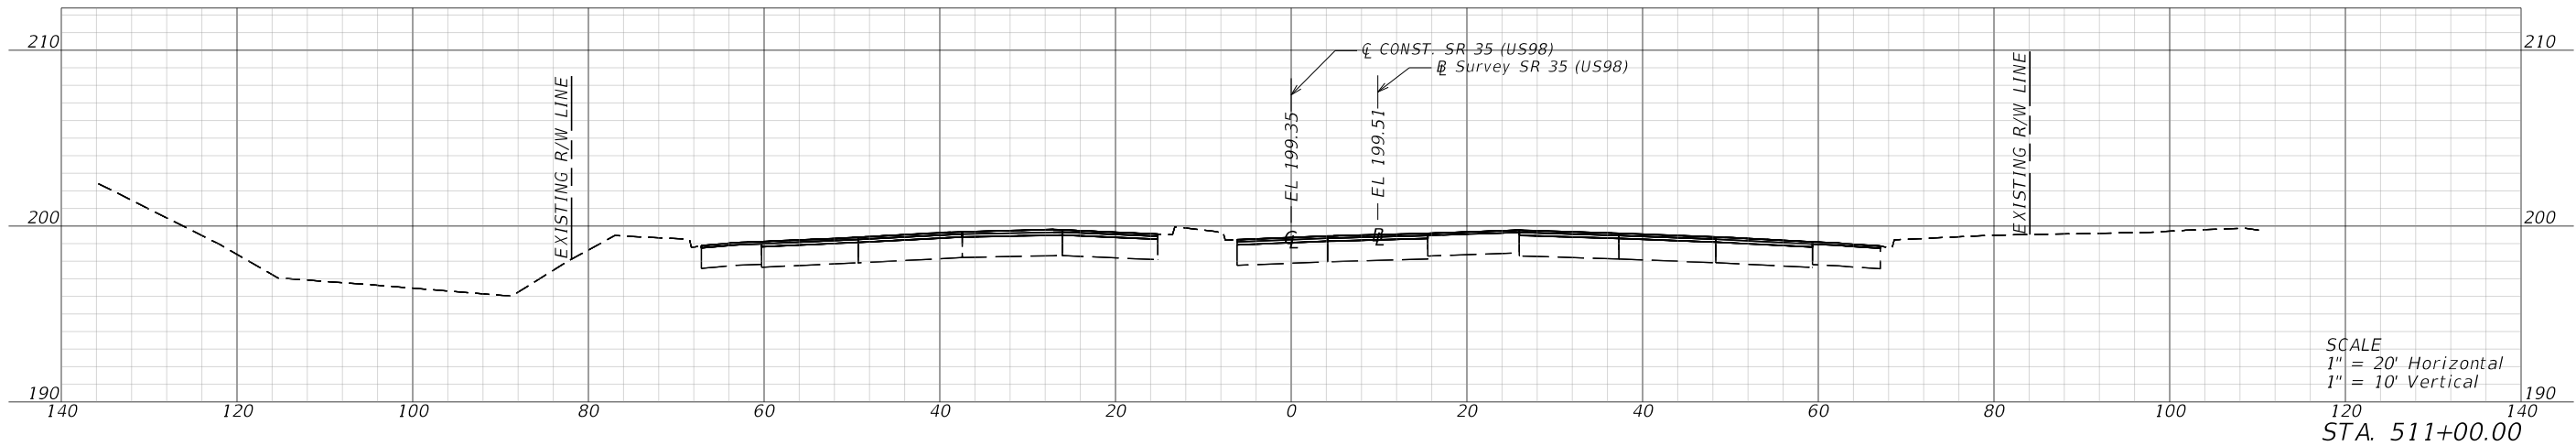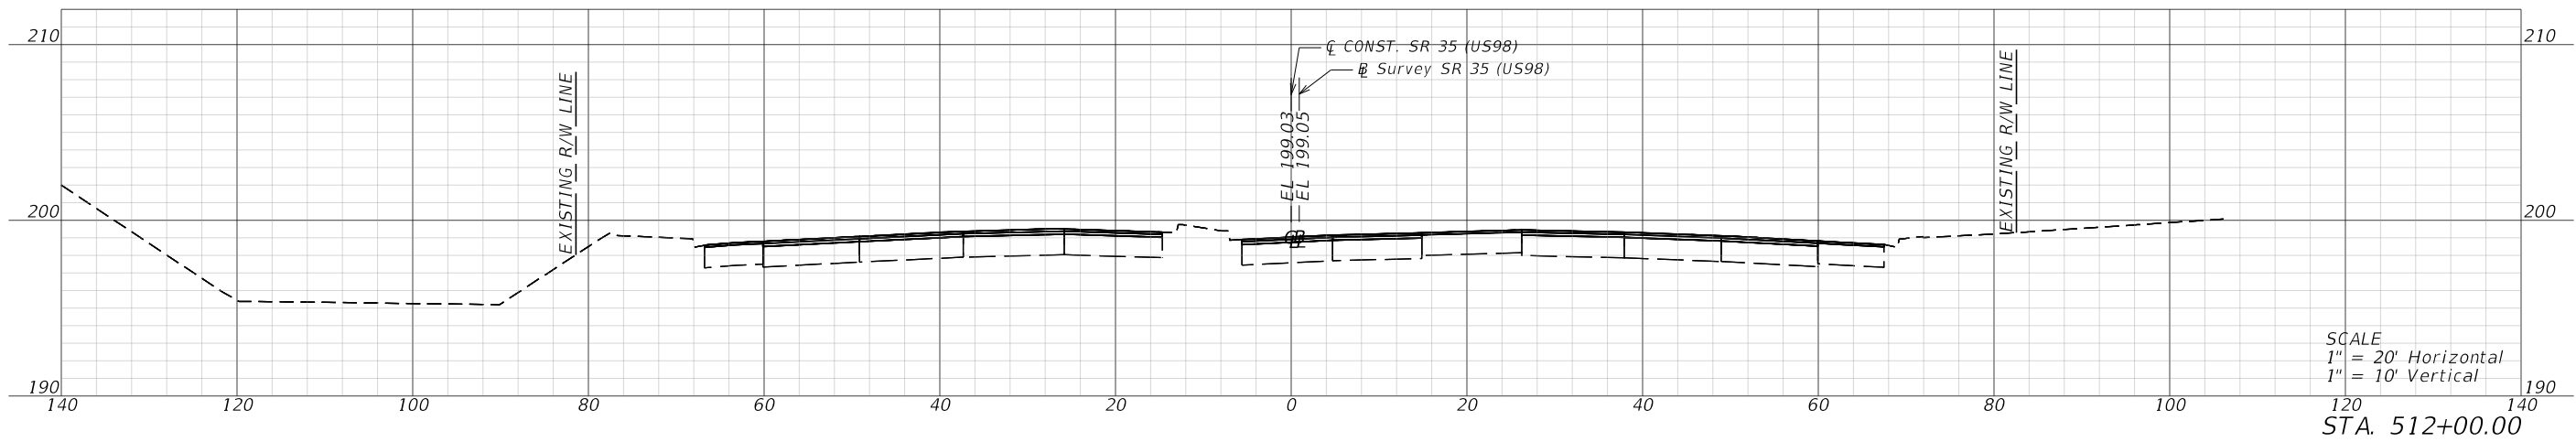

REVISIONS				ENGINEER OF RECORD		STATE OF FLORIDA DEPARTMENT OF TRANSPORTATION			CROSS SECTIONS	SHEET NO.
DATE	DESCRIPTION	DATE	DESCRIPTION	ERIK C. LESCHAK LICENSE NUMBER: 63874 CONSOR NORTH AMERICA, INC 2818 CYPRESS RIDGE BLVD, SUITE 200 WESLEY CHAPEL, FLORIDA 33544		ROAD NO.	COUNTY	FINANCIAL PROJECT ID		
						35/700	POLK	451481-1-52-01		48

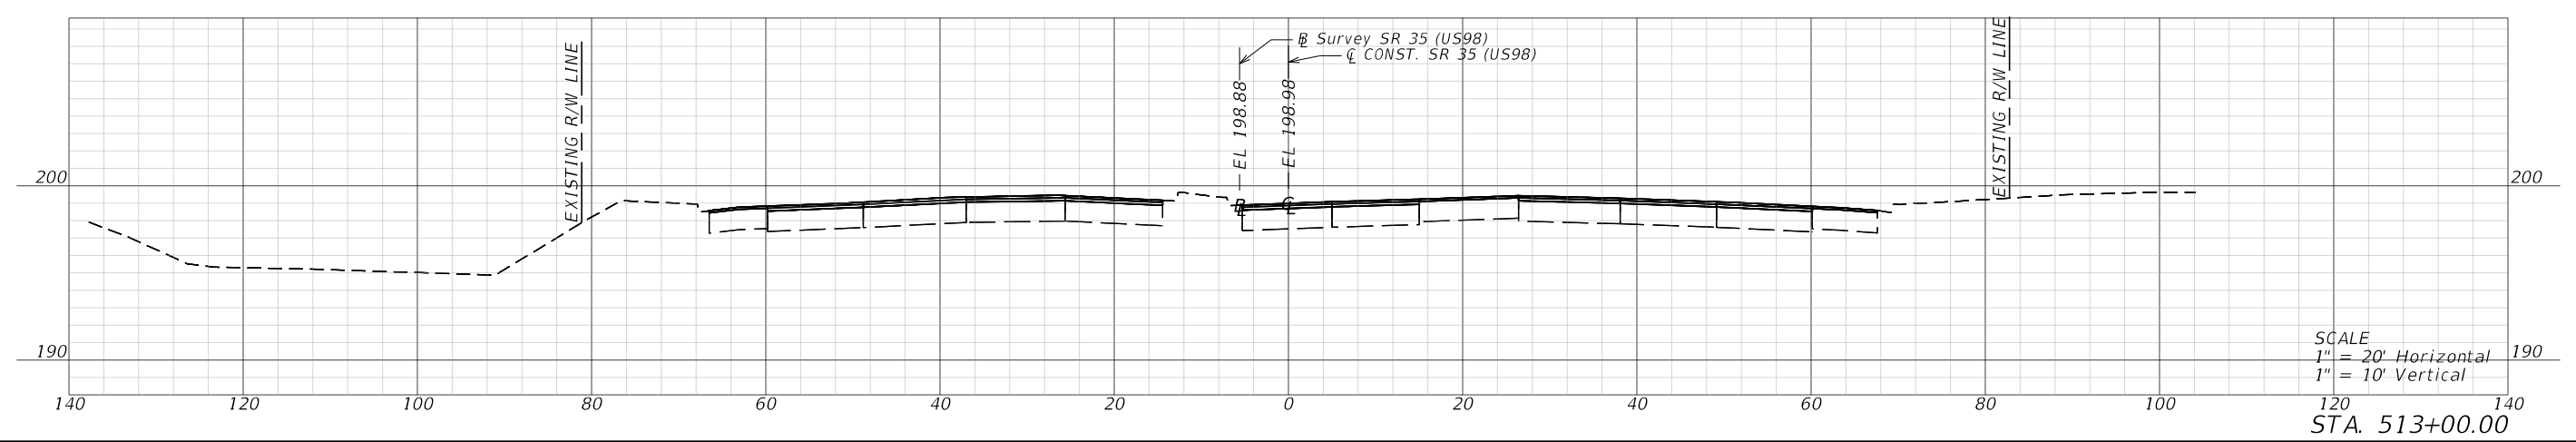
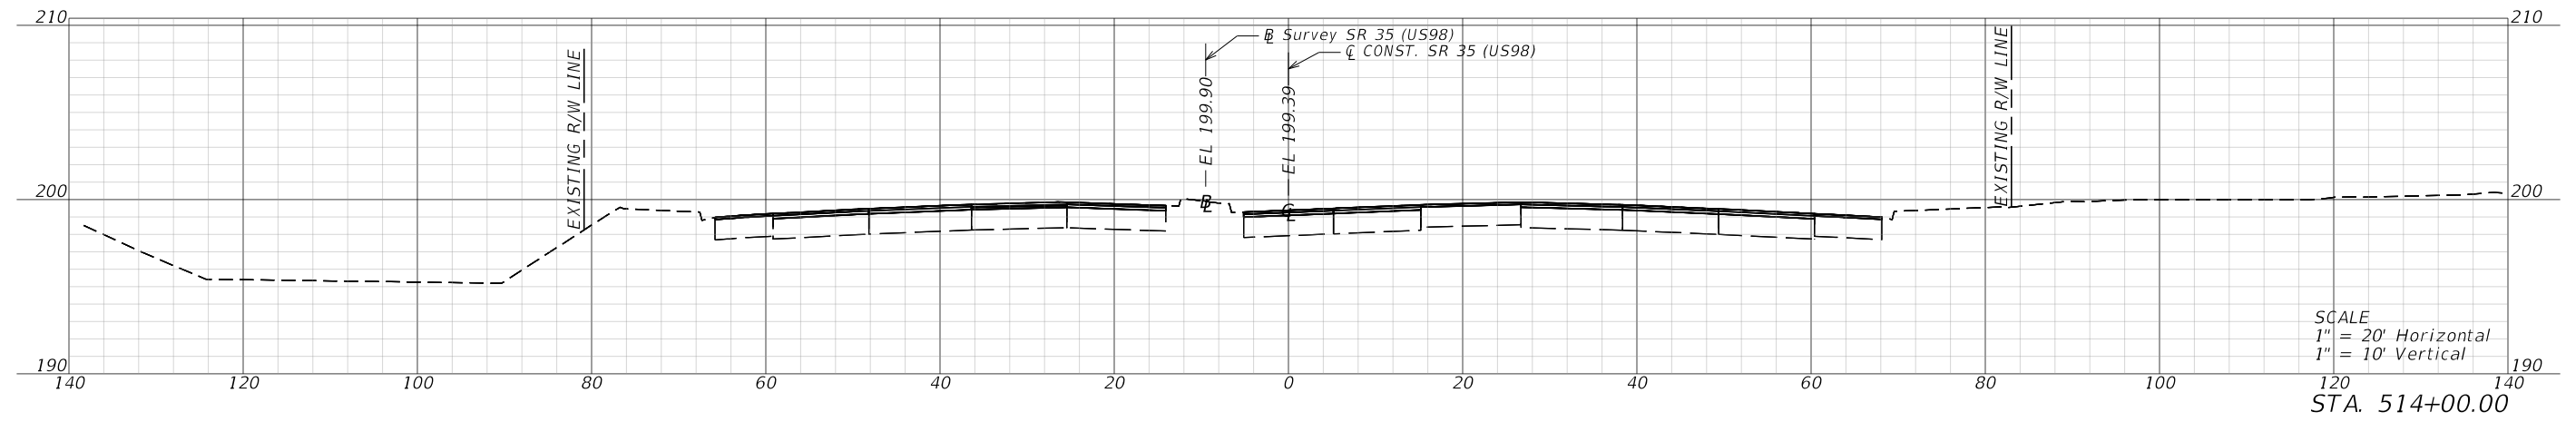
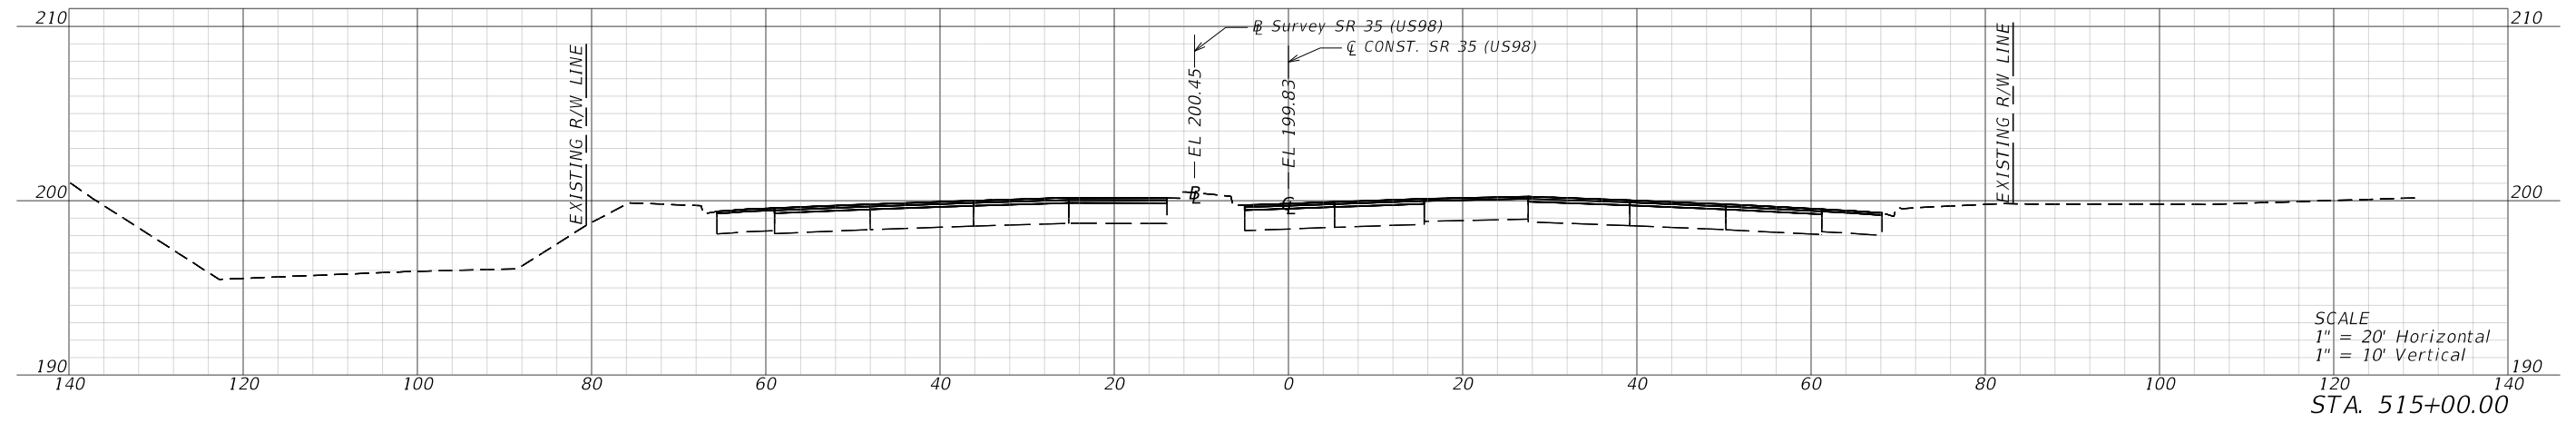


REVISIONS				ENGINEER OF RECORD		STATE OF FLORIDA DEPARTMENT OF TRANSPORTATION			SHEET NO.
DATE	DESCRIPTION	DATE	DESCRIPTION	ERIK C. LESCHAK LICENSE NUMBER: 63874 CONSOR NORTH AMERICA, INC 2818 CYRPRESS RIDGE BLVD, SUITE 200 WESLEY CHAPEL, FLORIDA 33544		ROAD NO.	COUNTY	FINANCIAL PROJECT ID	
						35/700	POLK	451481-1-52-01	49

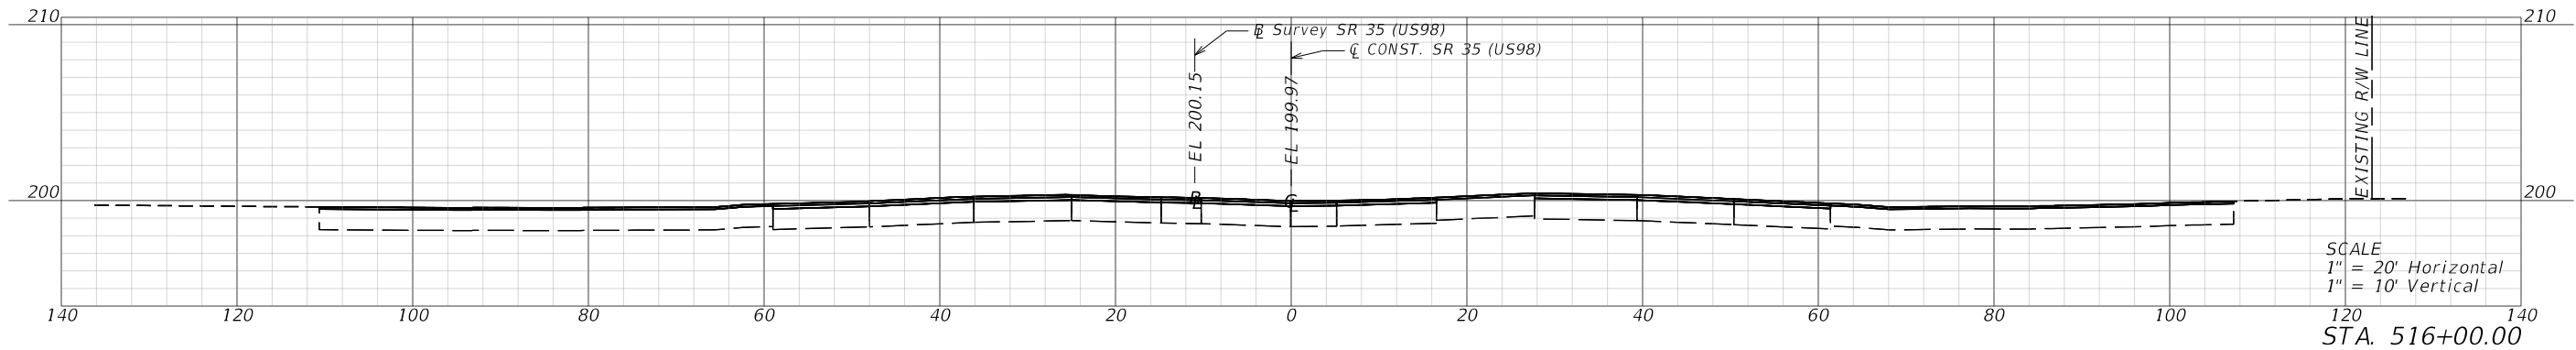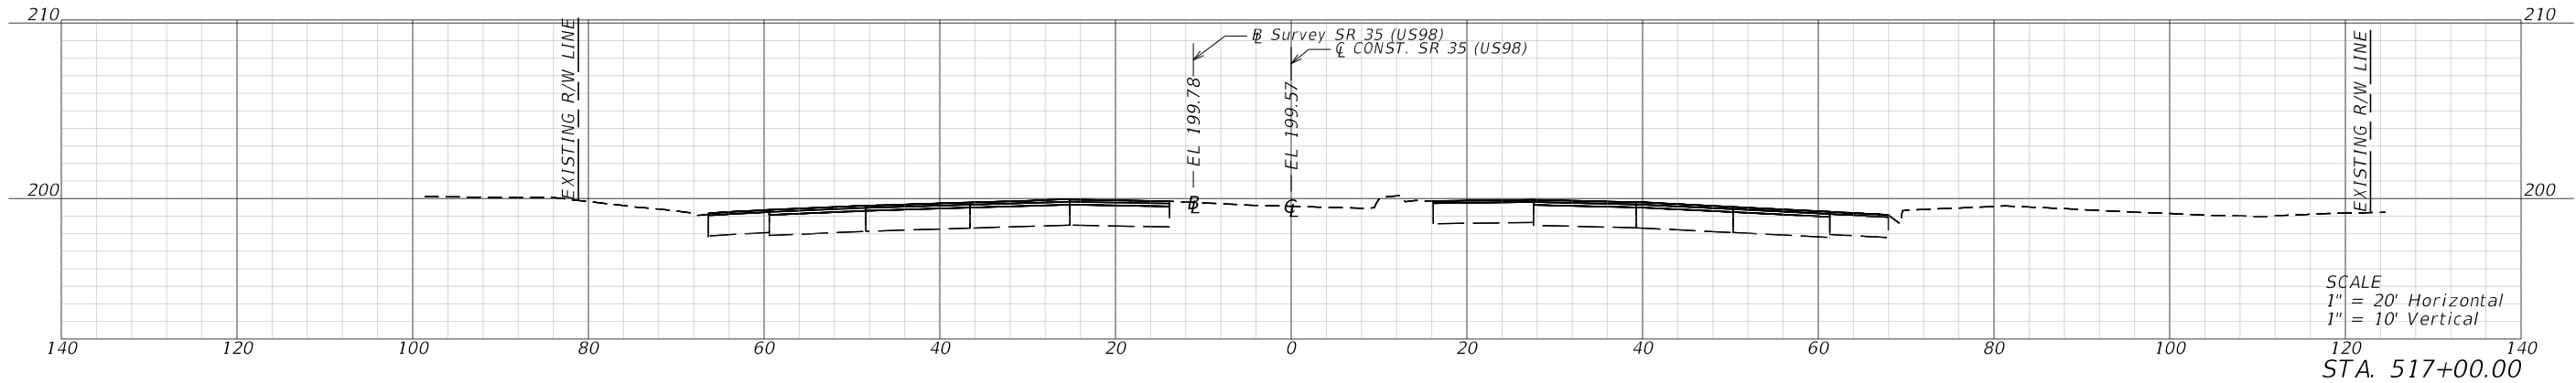
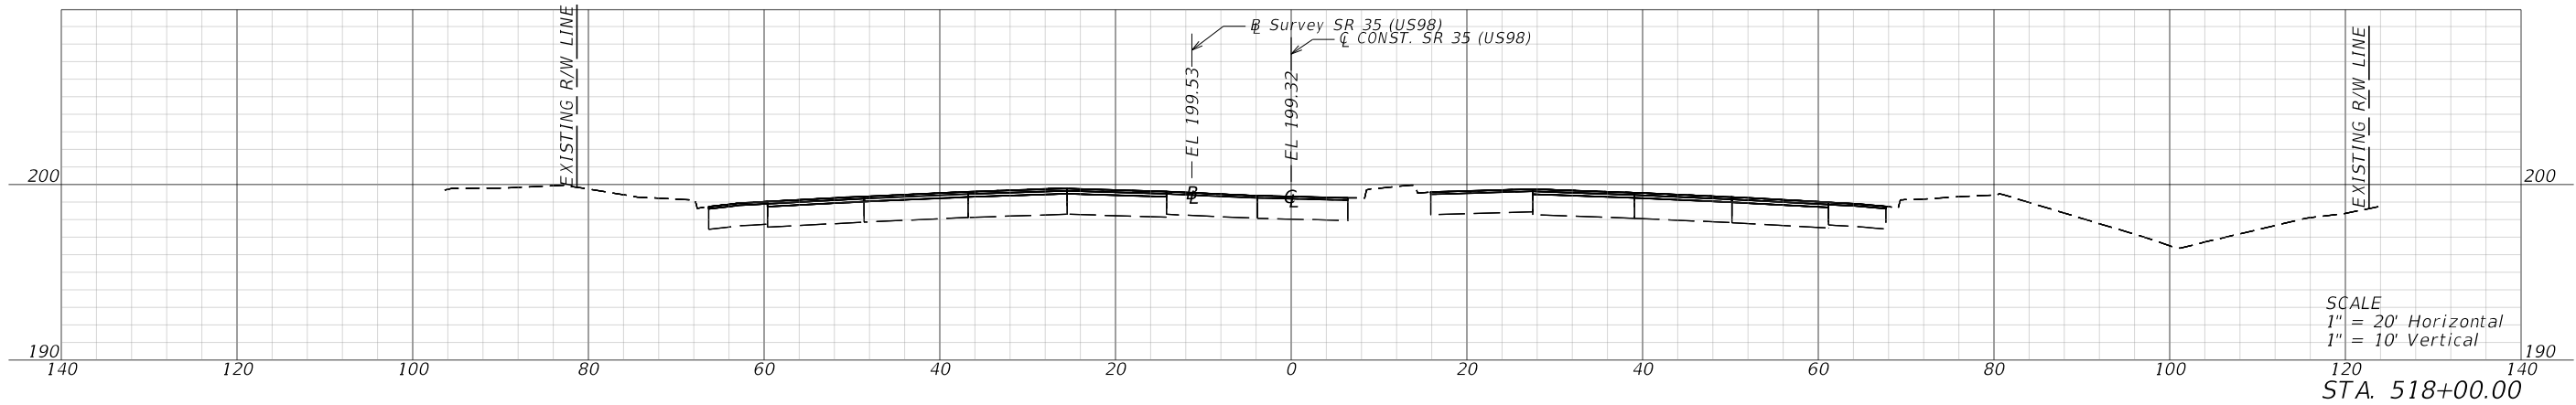
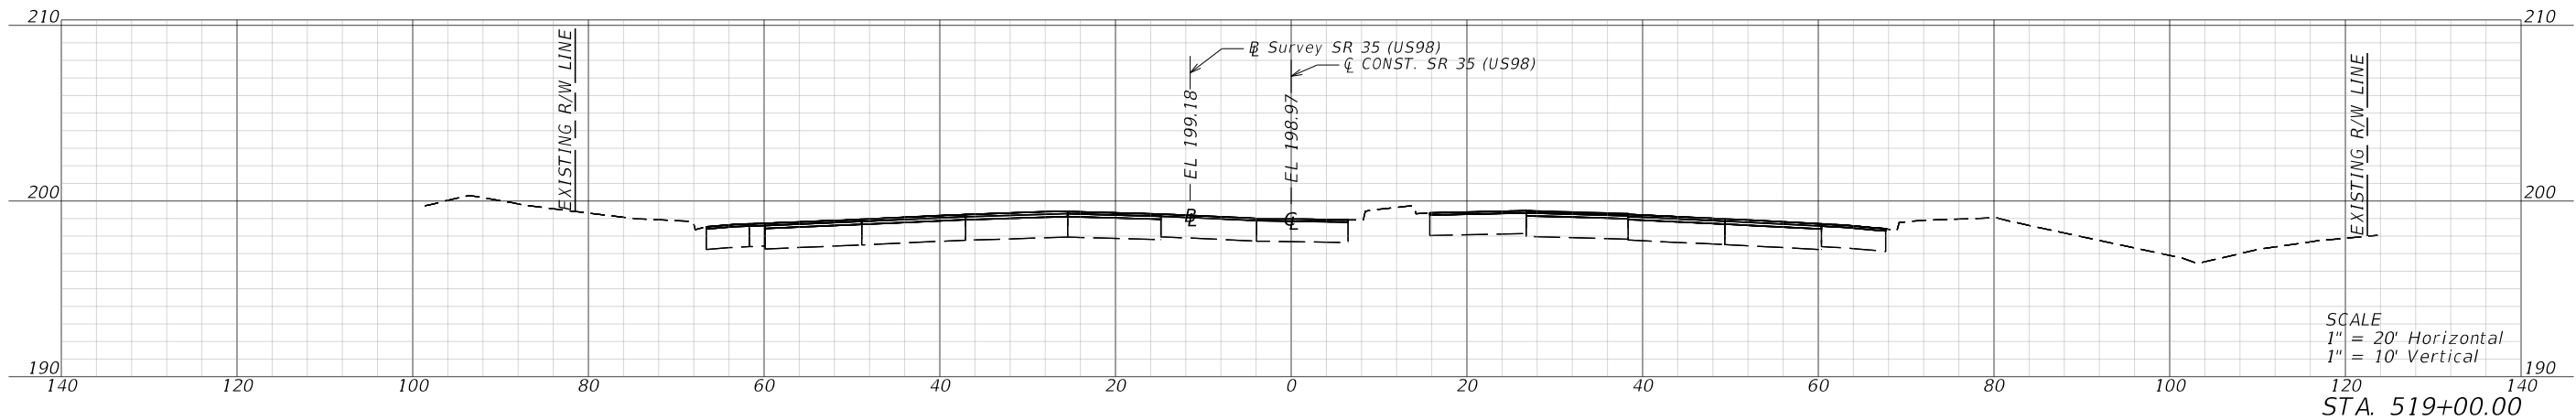


REVISIONS				ENGINEER OF RECORD		STATE OF FLORIDA DEPARTMENT OF TRANSPORTATION			CROSS SECTIONS	SHEET NO. 50
DATE	DESCRIPTION	DATE	DESCRIPTION	ERIK C. LESCHAK LICENSE NUMBER: 63874 CONSOR NORTH AMERICA, INC 2818 CYPRESS RIDGE BLVD, SUITE 200 WESLEY CHAPEL, FLORIDA 33544		ROAD NO.	COUNTY	FINANCIAL PROJECT ID		
						35/700	POLK	451481-1-52-01		

THE OFFICIAL RECORD OF THIS SHEET IS THE ELECTRONIC FILE DIGITALLY SIGNED AND SEALED UNDER RULE 61G15-23.004, F.A.C.

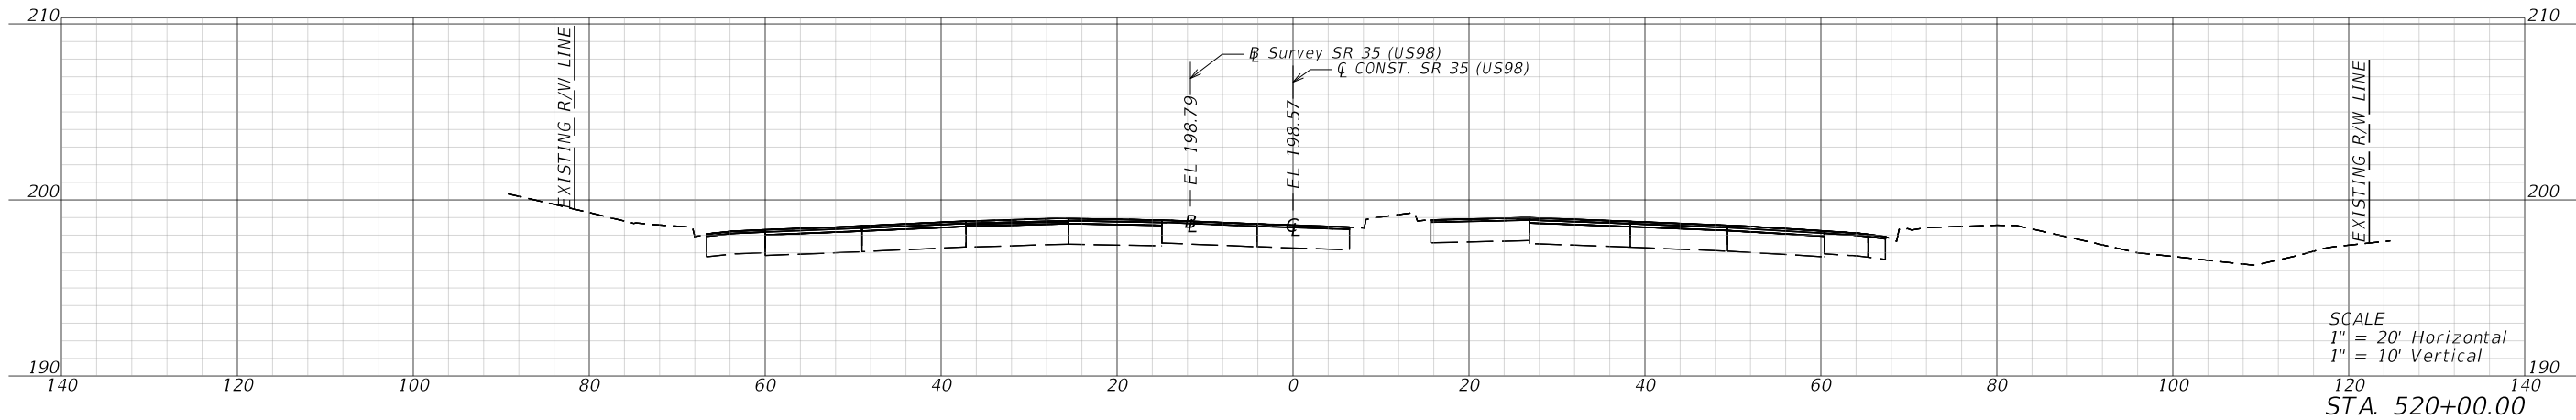
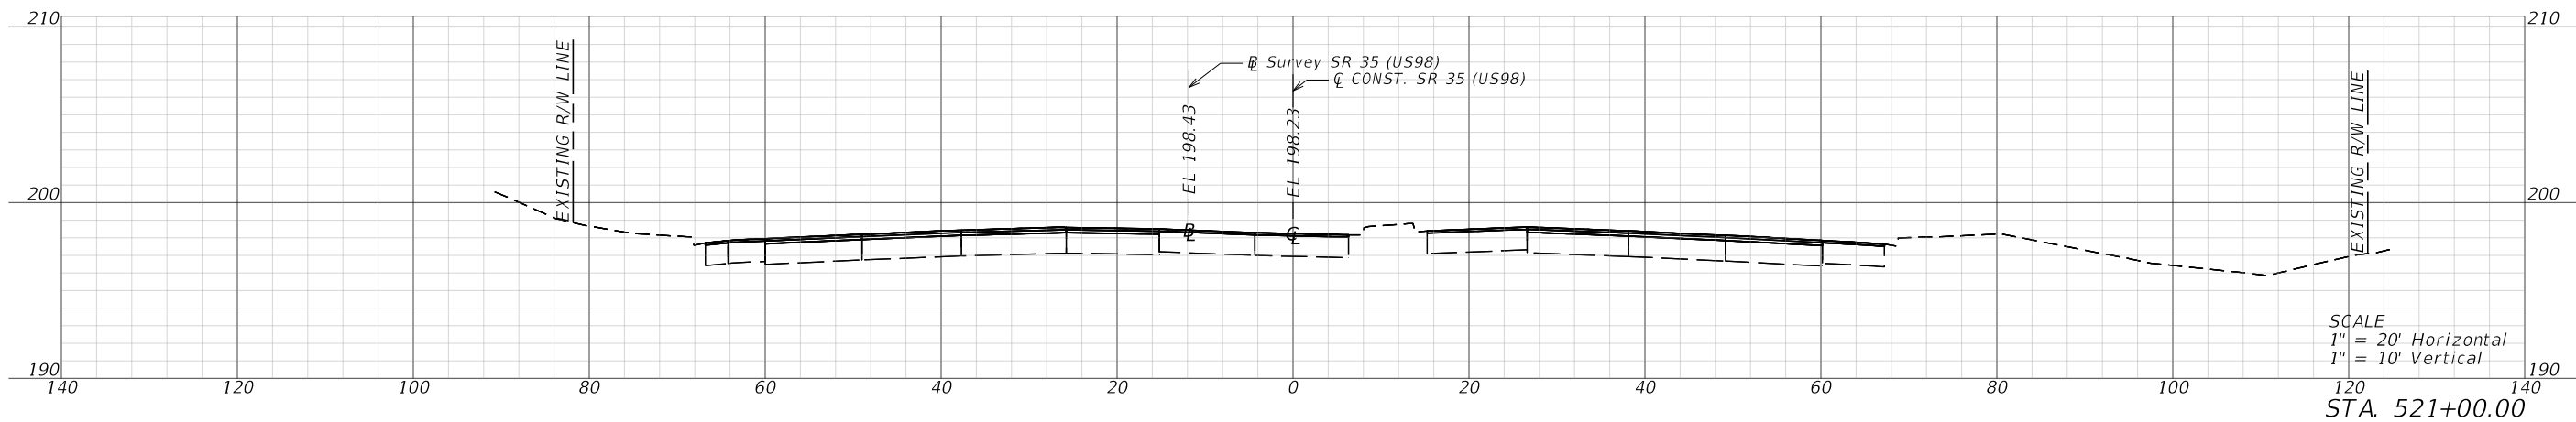
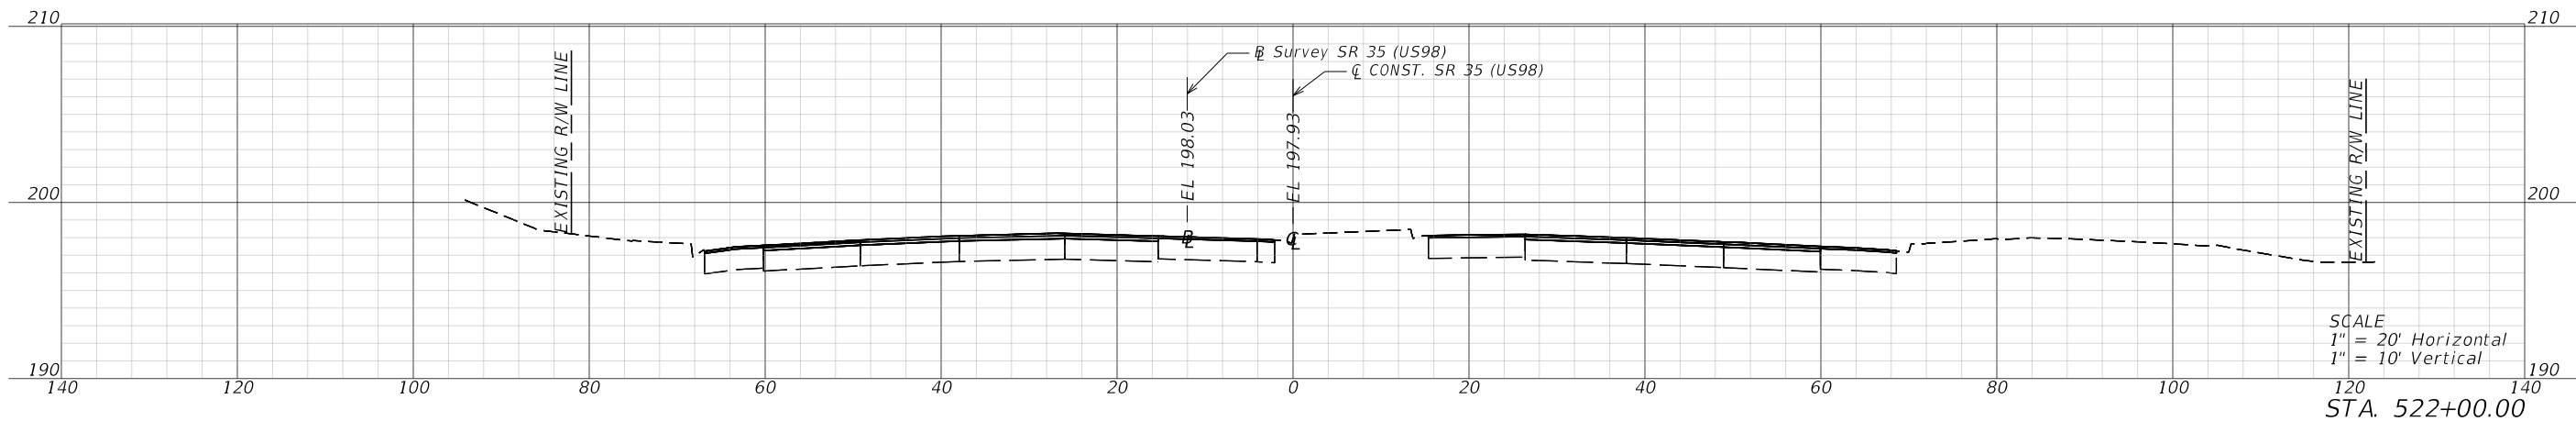


REVISIONS				ENGINEER OF RECORD		STATE OF FLORIDA DEPARTMENT OF TRANSPORTATION			CROSS SECTIONS	SHEET NO. 51
DATE	DESCRIPTION	DATE	DESCRIPTION	ERIK C. LESCHAK LICENSE NUMBER: 63874 CONSOR NORTH AMERICA, INC 2818 CYRPRESS RIDGE BLVD, SUITE 200 WESLEY CHAPEL, FLORIDA 33544		ROAD NO.	COUNTY	FINANCIAL PROJECT ID		
						35/700	POLK	451481-1-52-01		

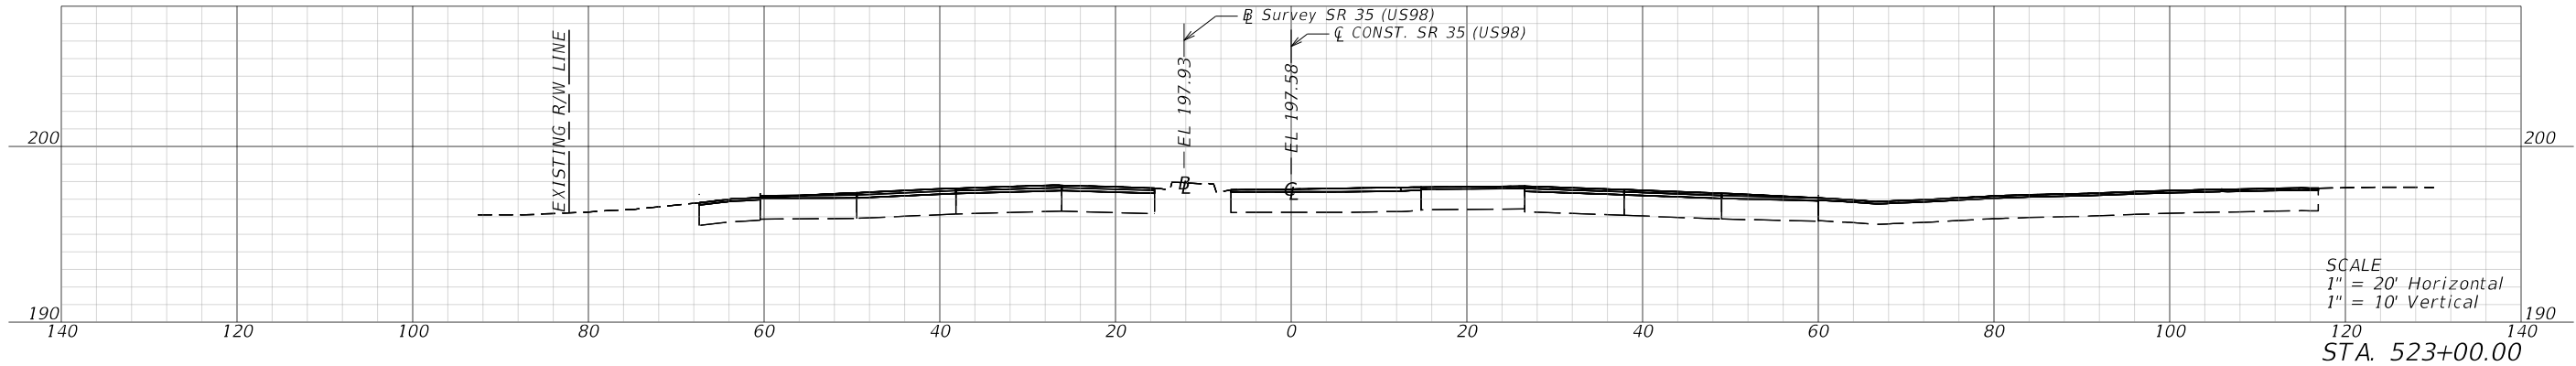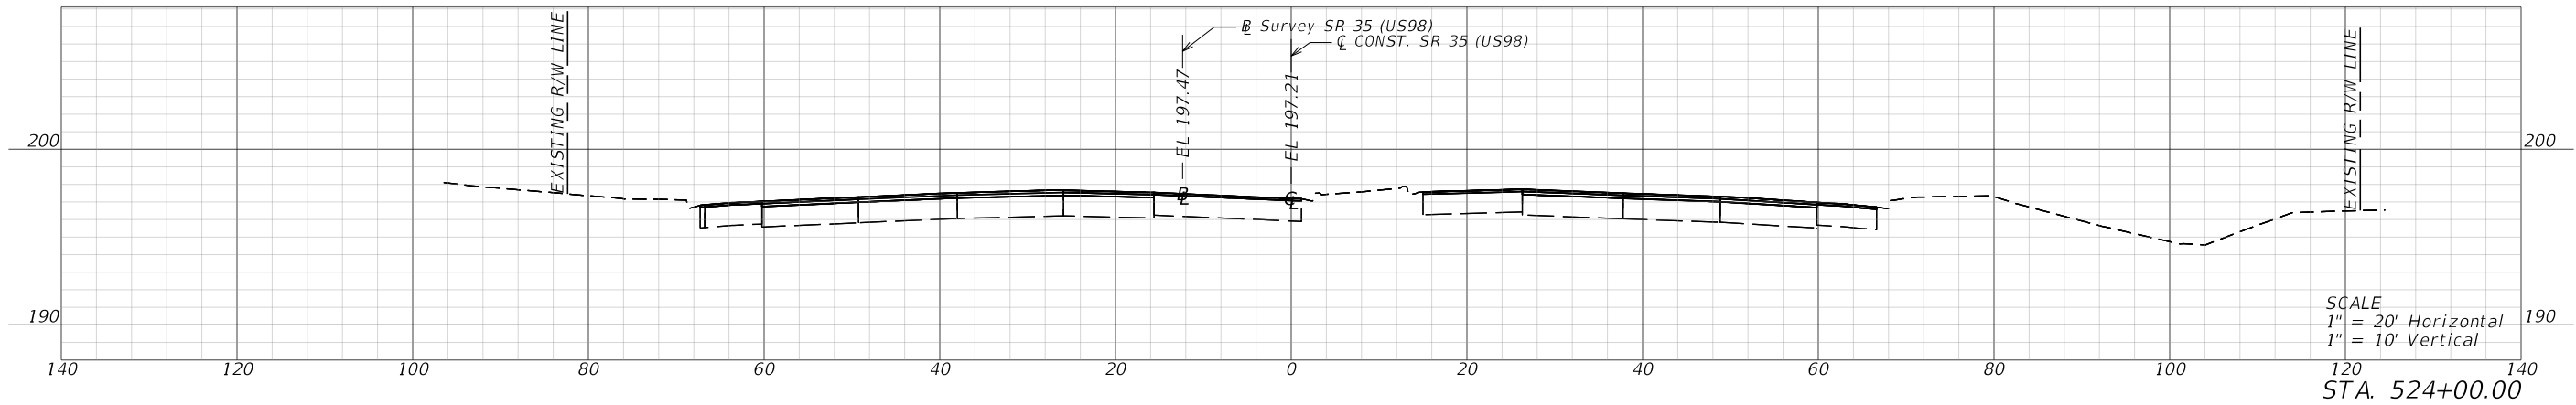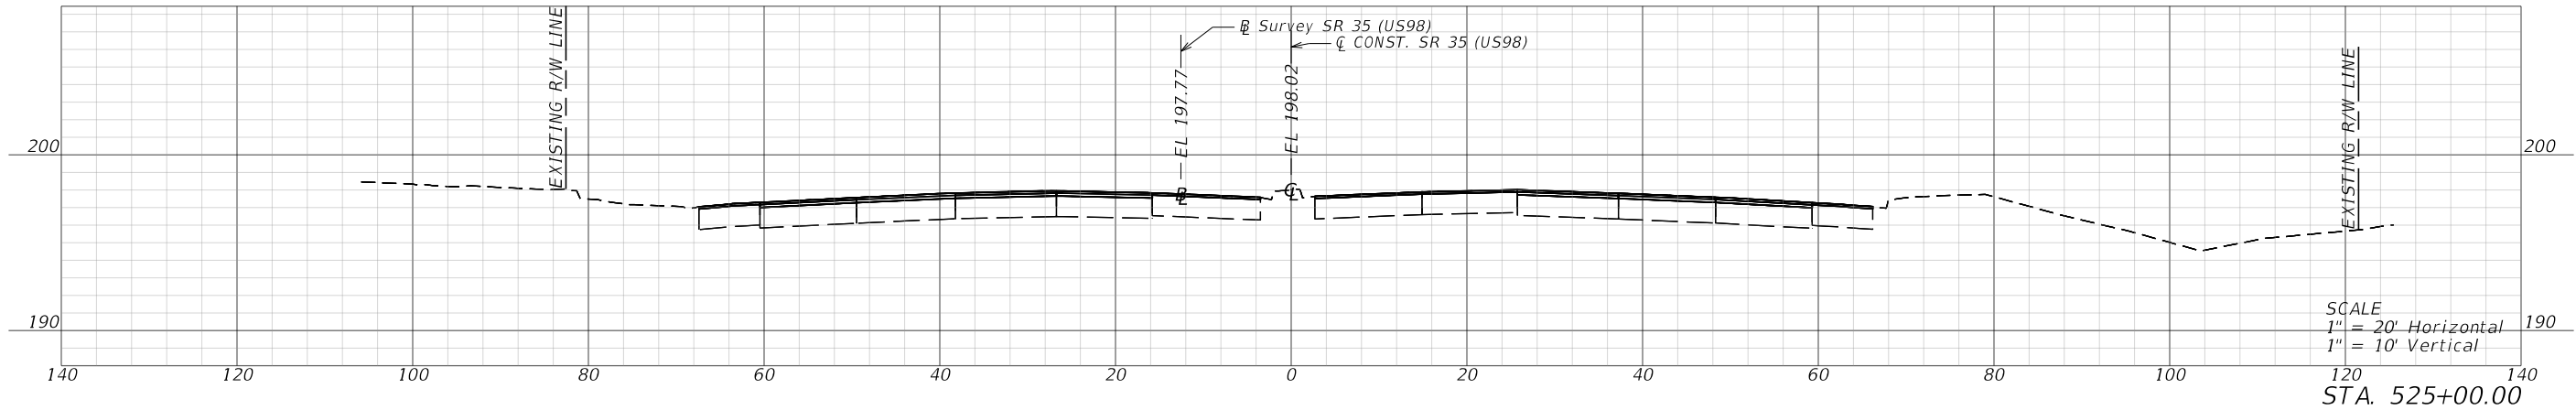





REVISIONS				ENGINEER OF RECORD		STATE OF FLORIDA DEPARTMENT OF TRANSPORTATION			CROSS SECTIONS	SHEET NO. 52
DATE	DESCRIPTION	DATE	DESCRIPTION	ERIK C. LESCHAK LICENSE NUMBER: 63874 CONSOR NORTH AMERICA, INC 2818 CYRPRESS RIDGE BLVD, SUITE 200 WESLEY CHAPEL, FLORIDA 33544		ROAD NO. 35/700	COUNTY POLK	FINANCIAL PROJECT ID 451481-1-52-01		

THE OFFICIAL RECORD OF THIS SHEET IS THE ELECTRONIC FILE DIGITALLY SIGNED AND SEALED UNDER RULE 61G15-23.004, F.A.C.


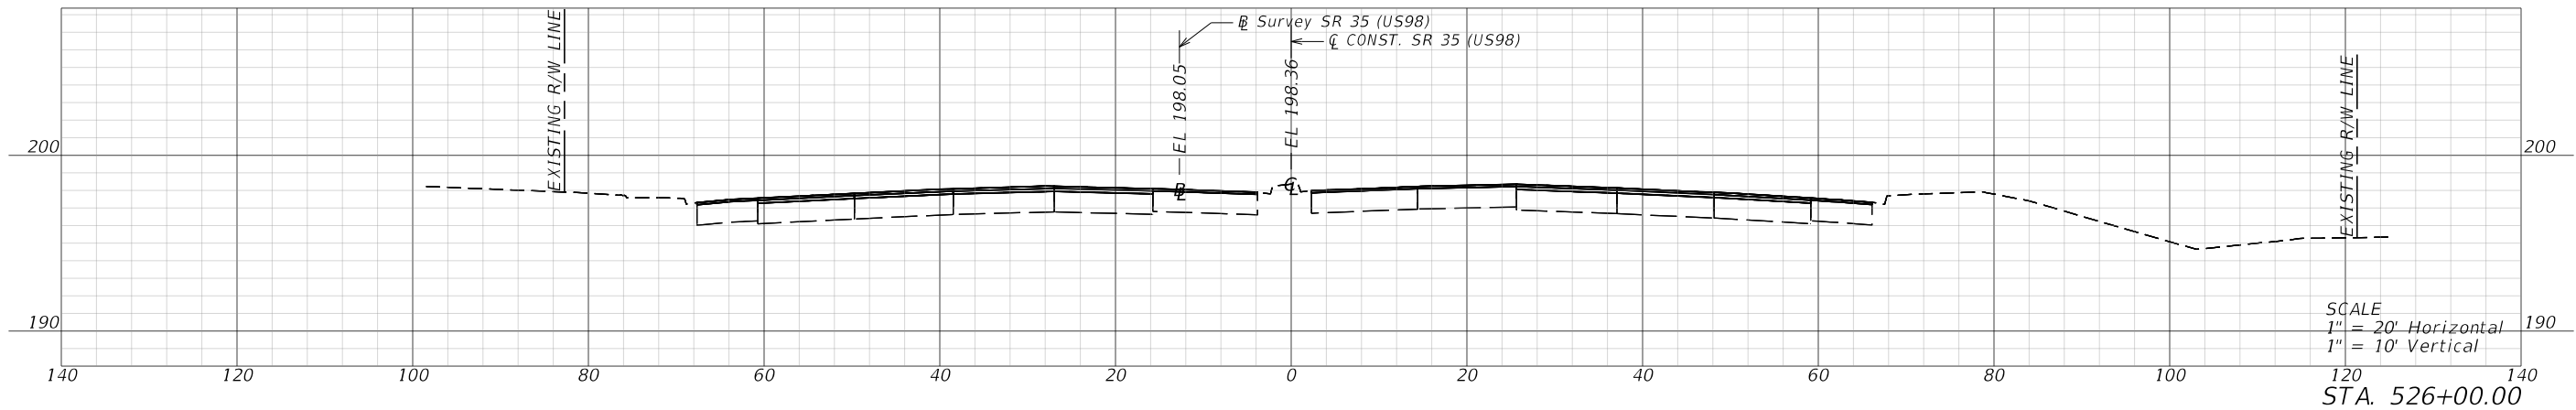
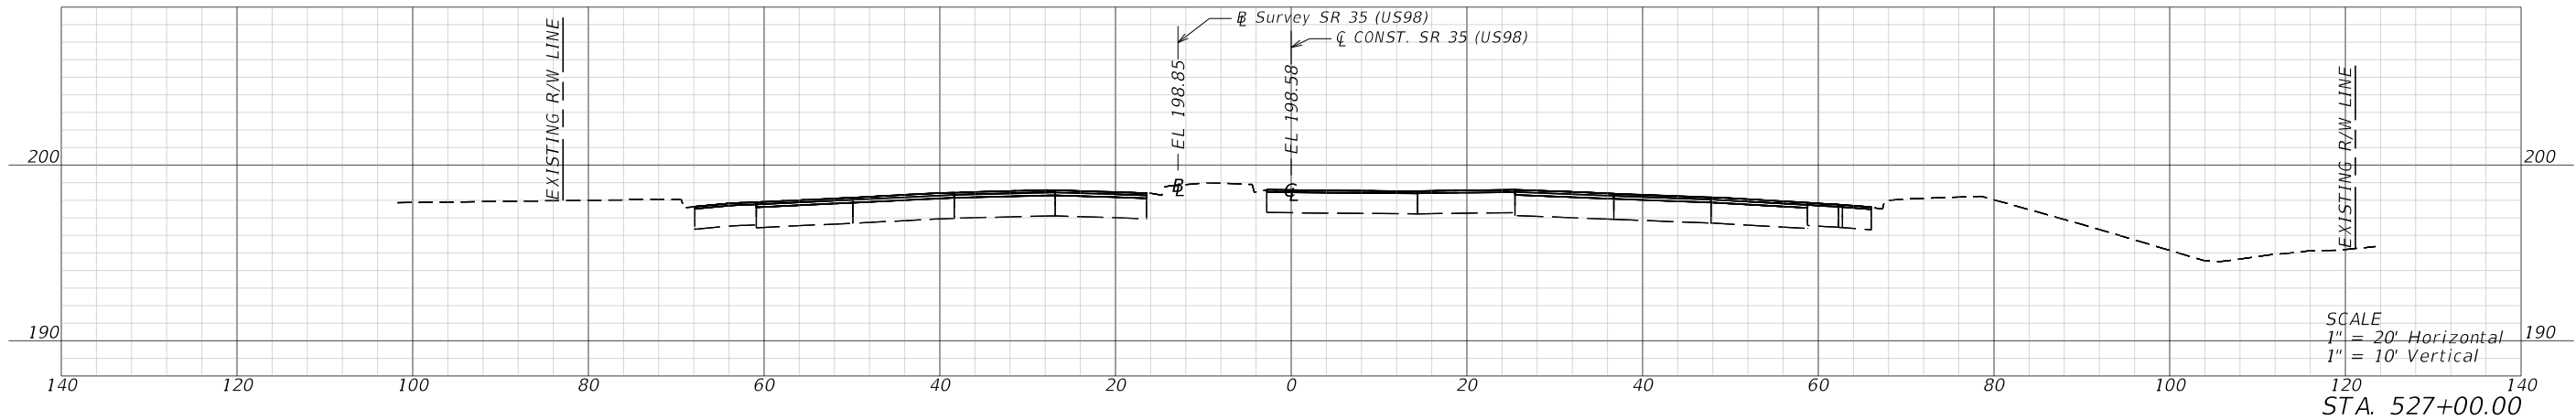
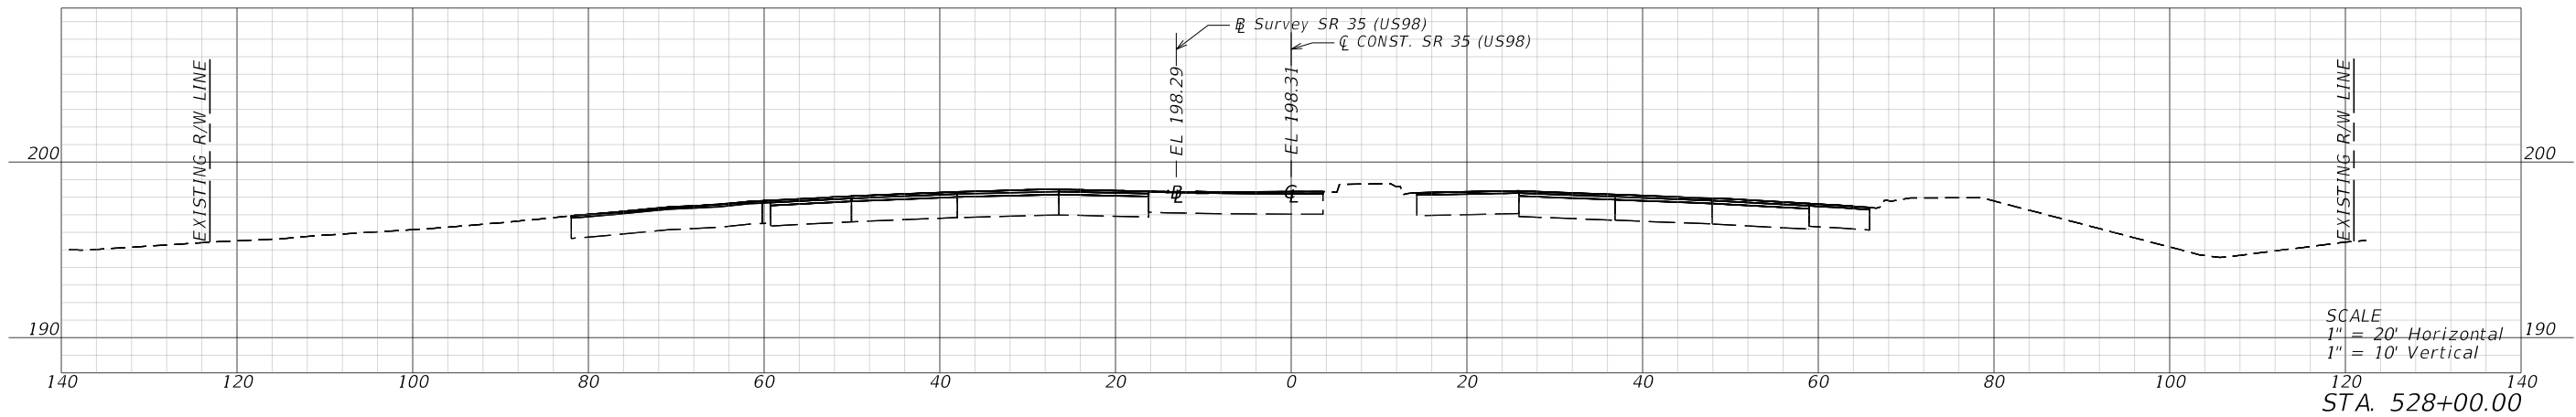


REVISIONS				ENGINEER OF RECORD		STATE OF FLORIDA DEPARTMENT OF TRANSPORTATION			CROSS SECTIONS	SHEET NO. 53
DATE	DESCRIPTION	DATE	DESCRIPTION	ERIK C. LESCHAK LICENSE NUMBER: 63874 CONSOR NORTH AMERICA, INC 2818 CYRPRESS RIDGE BLVD, SUITE 200 WESLEY CHAPEL, FLORIDA 33544		ROAD NO.	COUNTY	FINANCIAL PROJECT ID		
						35/700	POLK	451481-1-52-01		




THE OFFICIAL RECORD OF THIS SHEET IS THE ELECTRONIC FILE DIGITALLY SIGNED AND SEALED UNDER RULE 61G15-23.004, F.A.C.

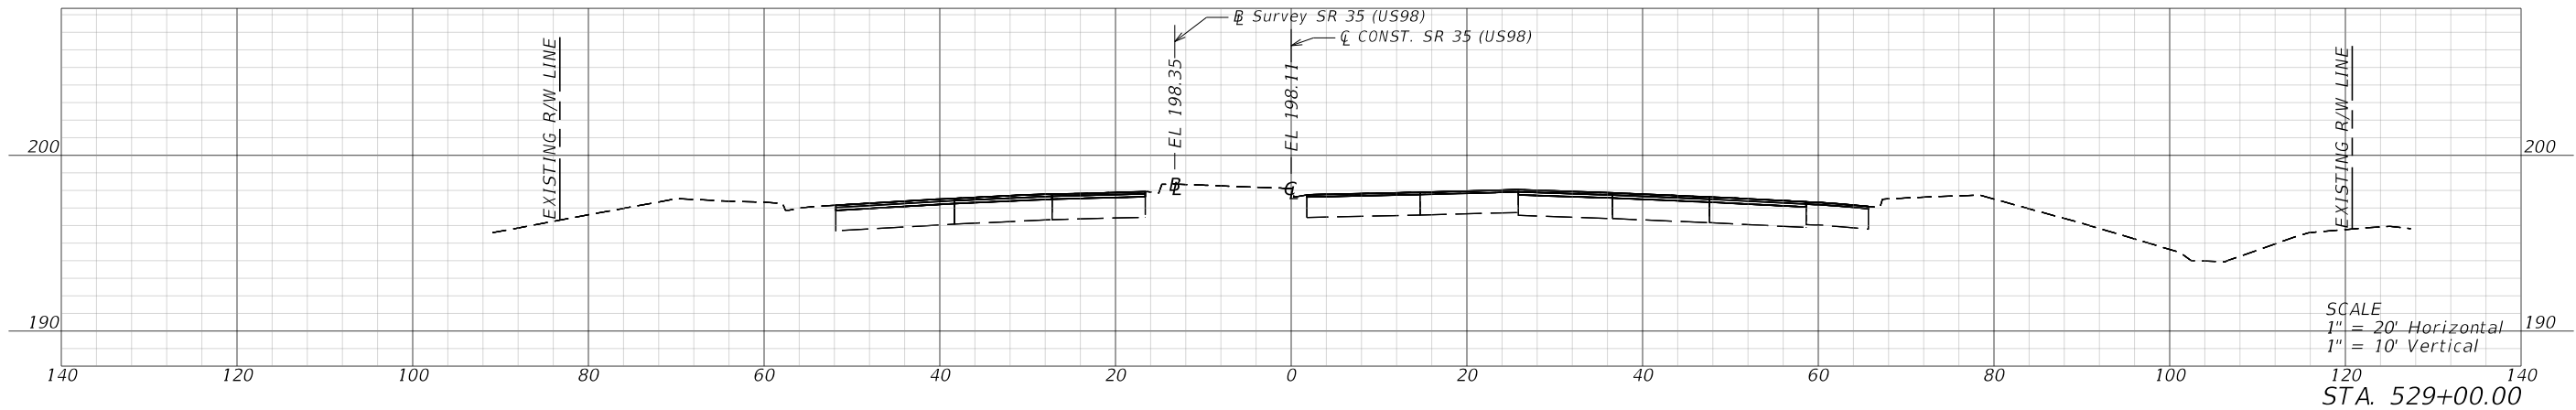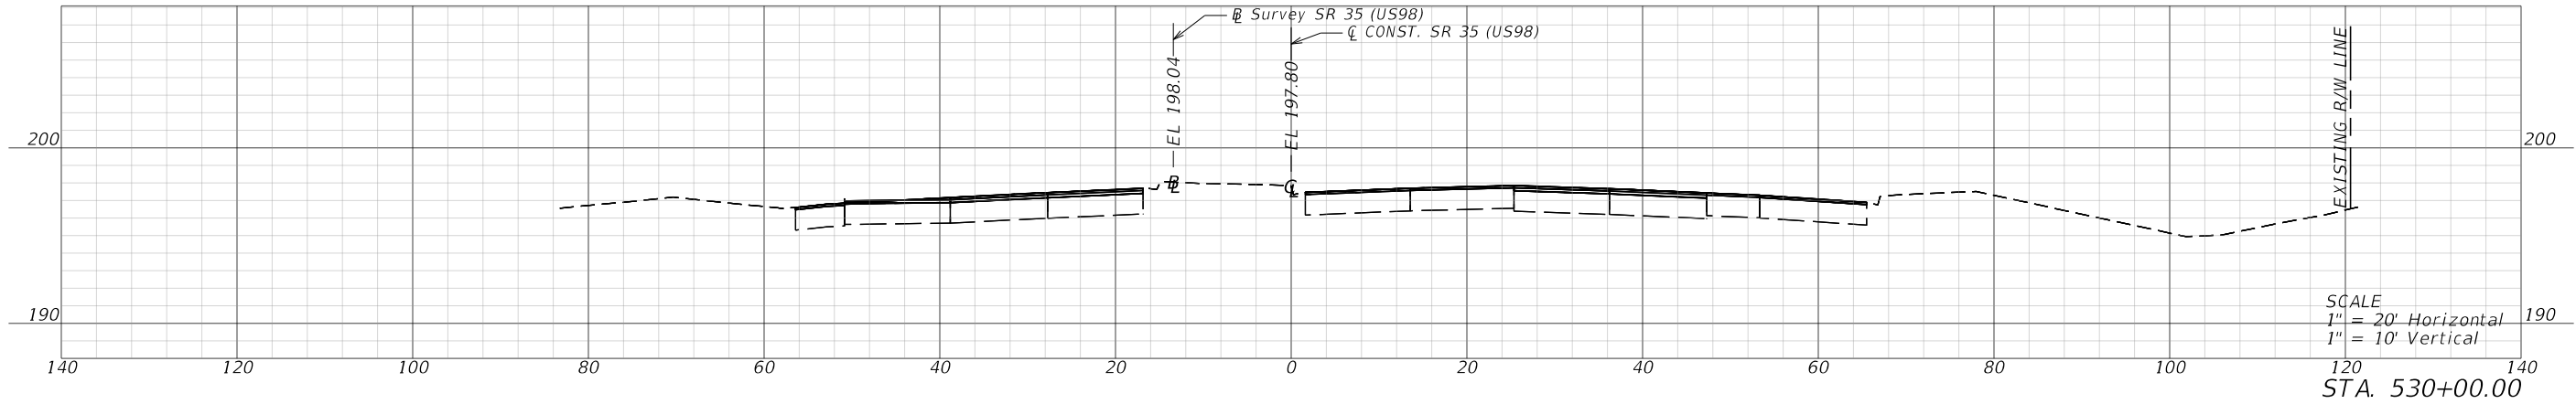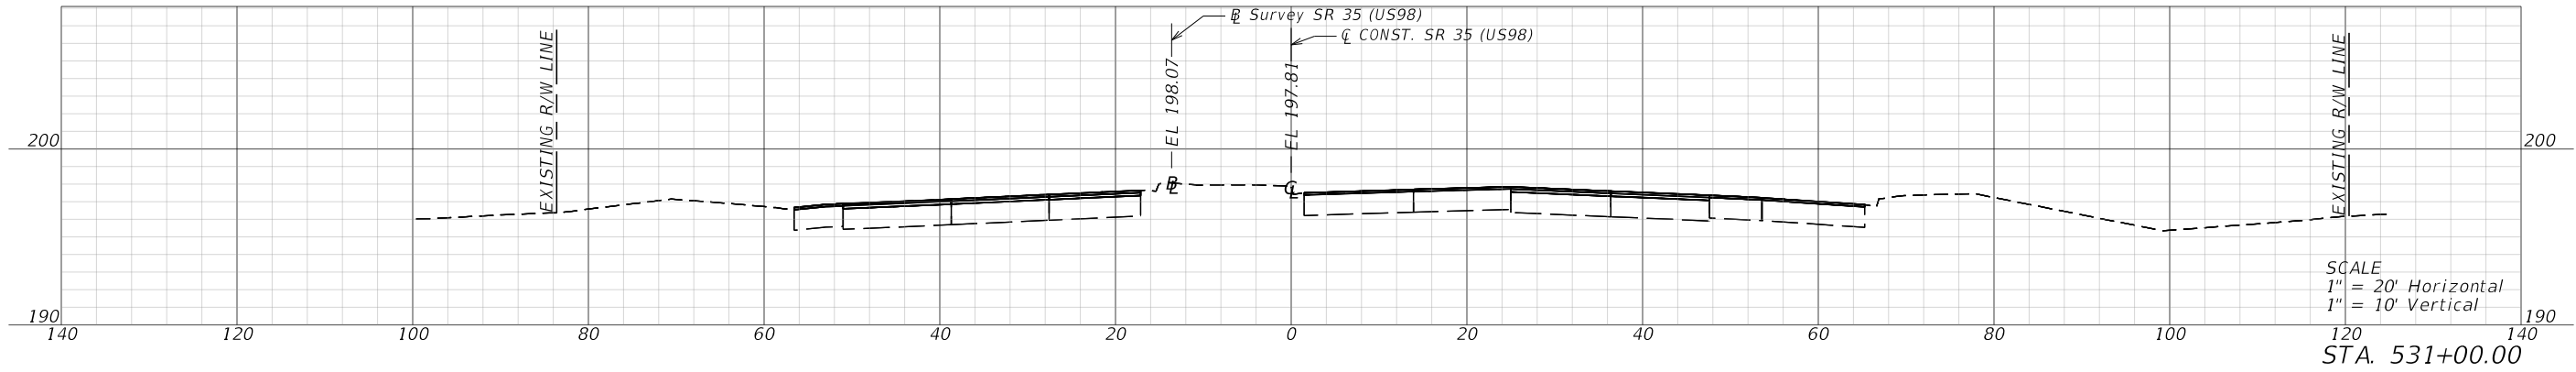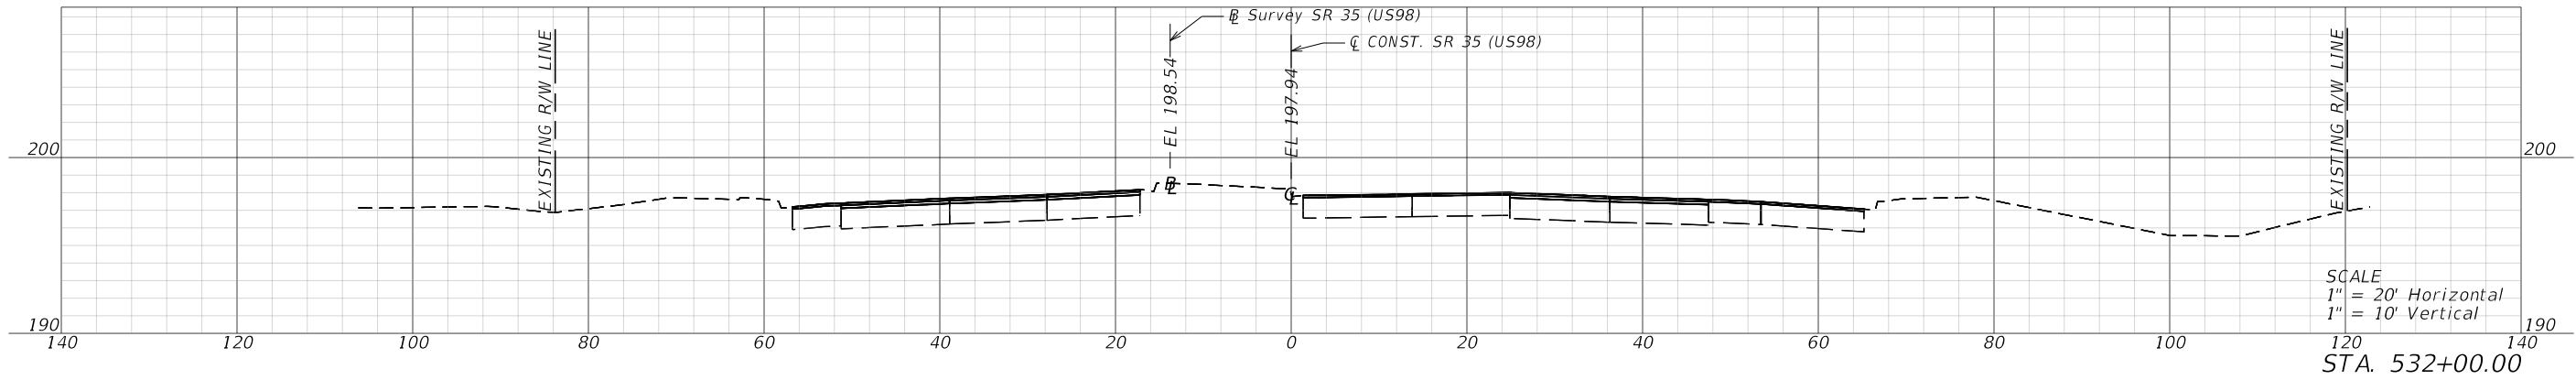

REVISIONS				ENGINEER OF RECORD		STATE OF FLORIDA DEPARTMENT OF TRANSPORTATION			CROSS SECTIONS	SHEET NO. 54
DATE	DESCRIPTION	DATE	DESCRIPTION	ERIK C. LESCHAK LICENSE NUMBER: 63874 CONSOR NORTH AMERICA, INC 2818 CYRPRESS RIDGE BLVD, SUITE 200 WESLEY CHAPEL, FLORIDA 33544		ROAD NO. 35/700	COUNTY POLK	FINANCIAL PROJECT ID 451481-1-52-01		

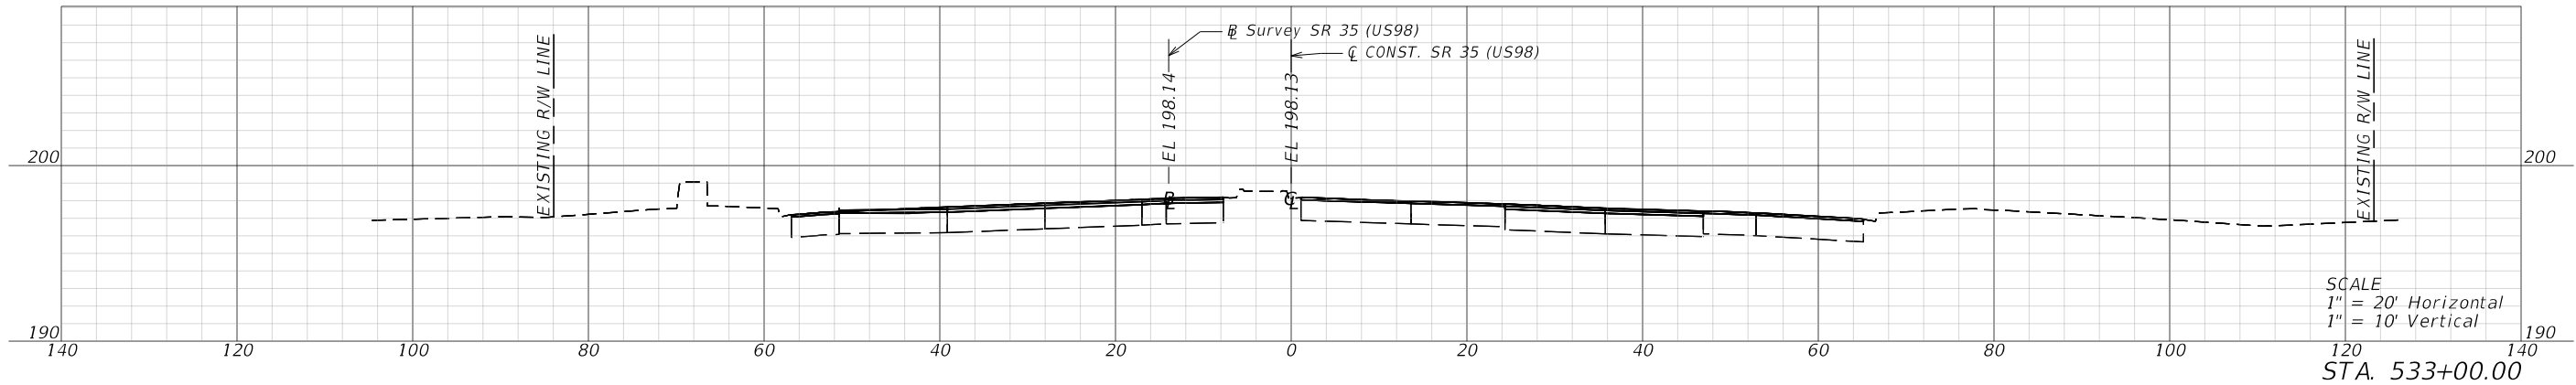
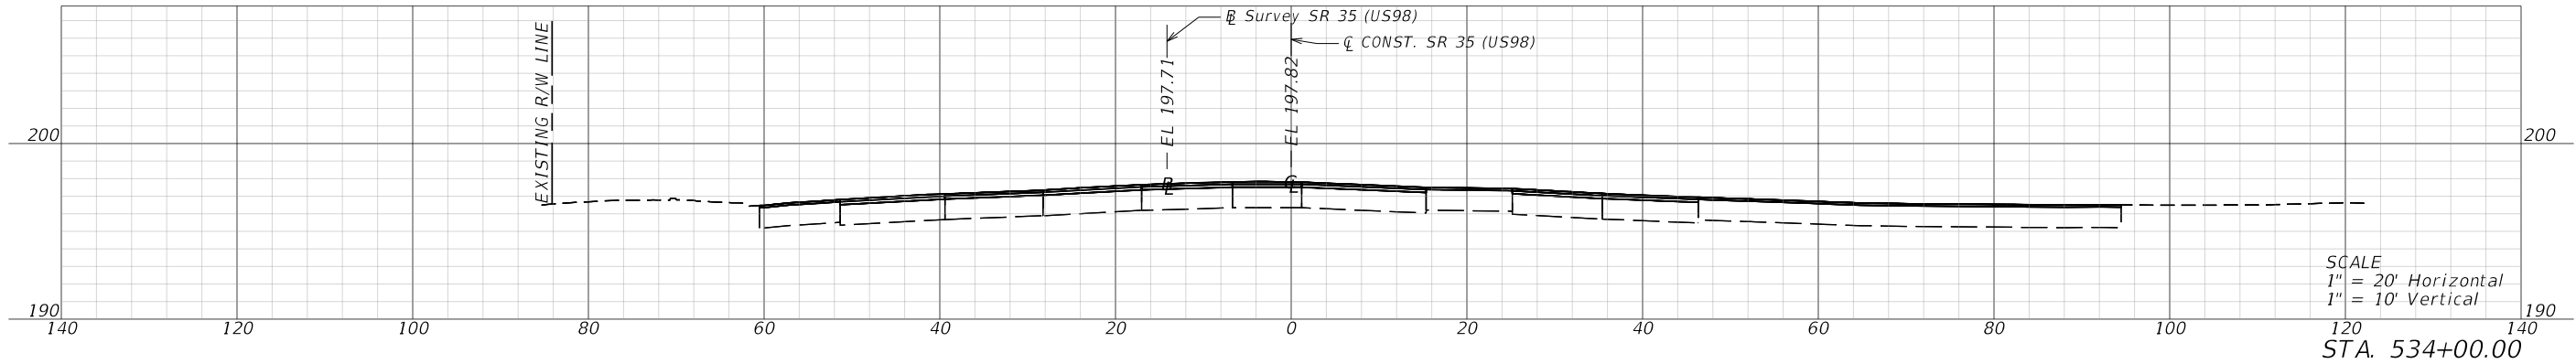
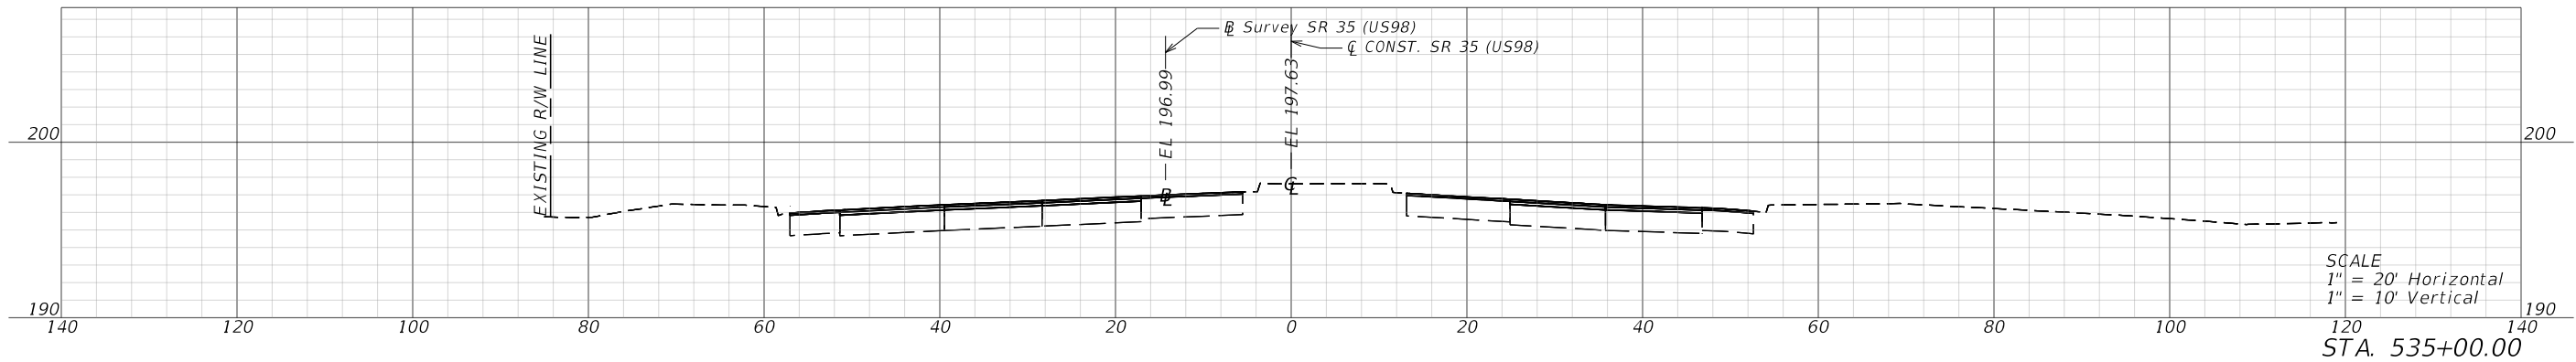
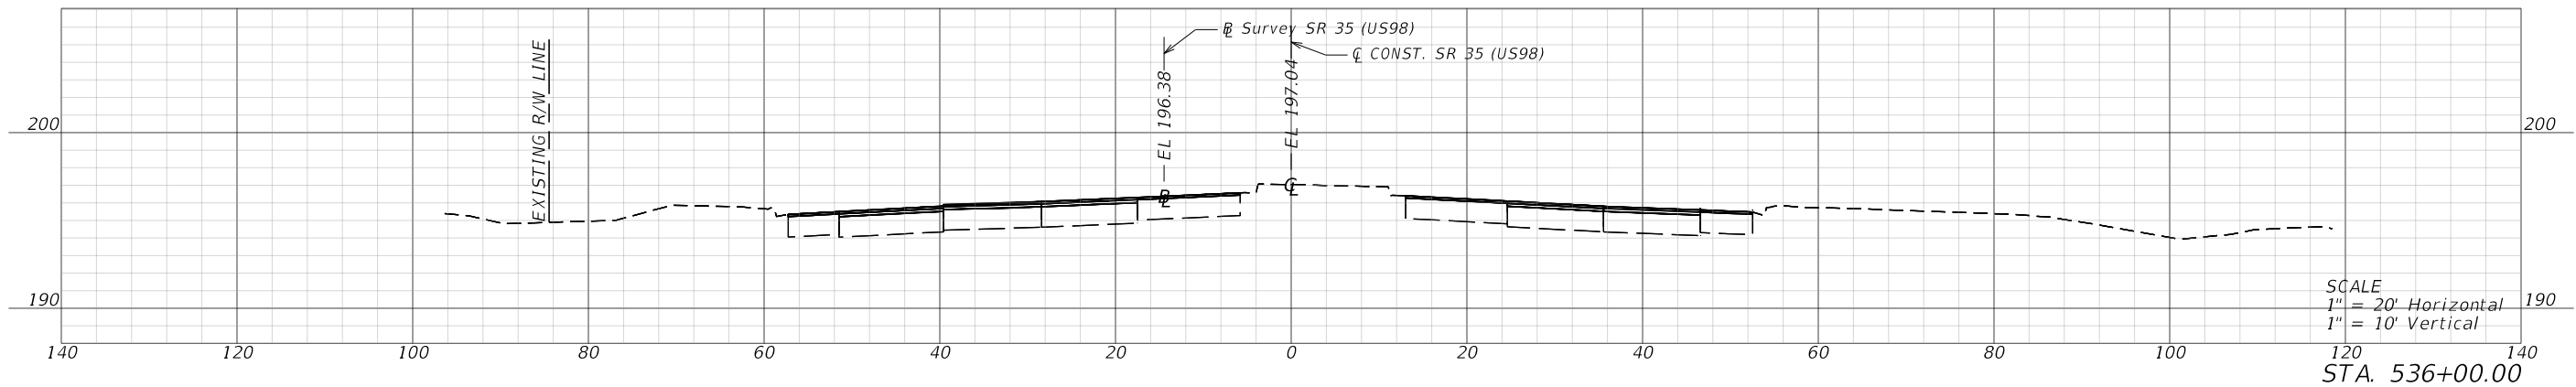


REVISIONS				ENGINEER OF RECORD		STATE OF FLORIDA DEPARTMENT OF TRANSPORTATION			CROSS SECTIONS	SHEET NO. 55
DATE	DESCRIPTION	DATE	DESCRIPTION	ERIK C. LESCHAK LICENSE NUMBER: 63874 CONSOR NORTH AMERICA, INC 2818 CYRPRESS RIDGE BLVD, SUITE 200 WESLEY CHAPEL, FLORIDA 33544		ROAD NO.	COUNTY	FINANCIAL PROJECT ID		
						35/700	POLK	451481-1-52-01		

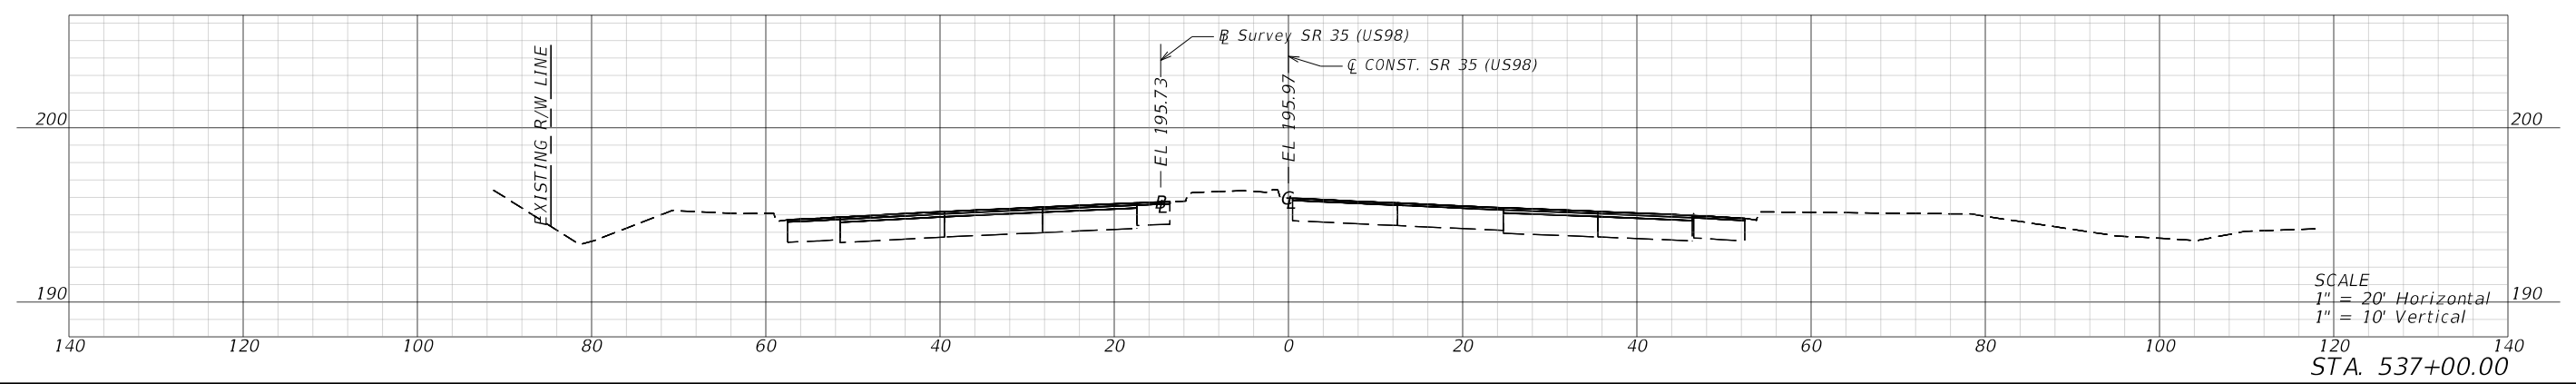
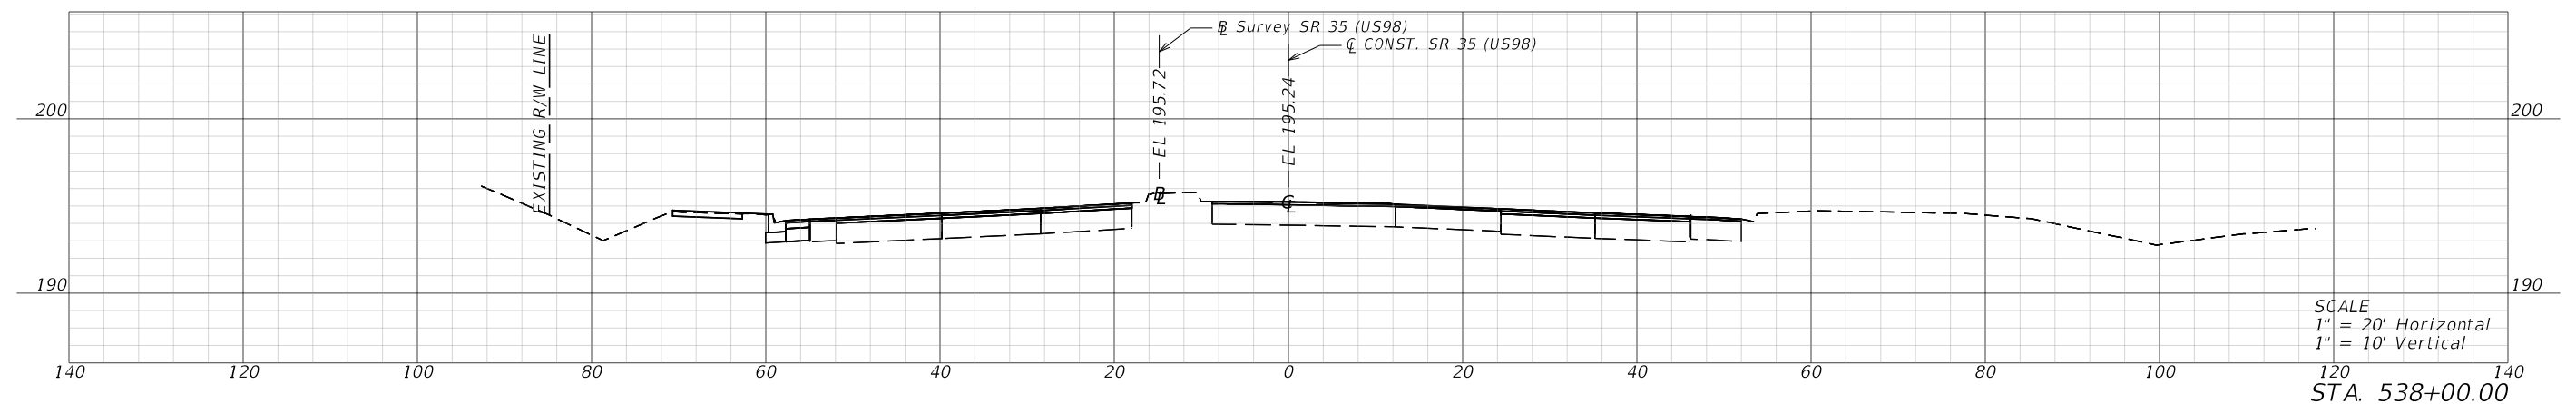
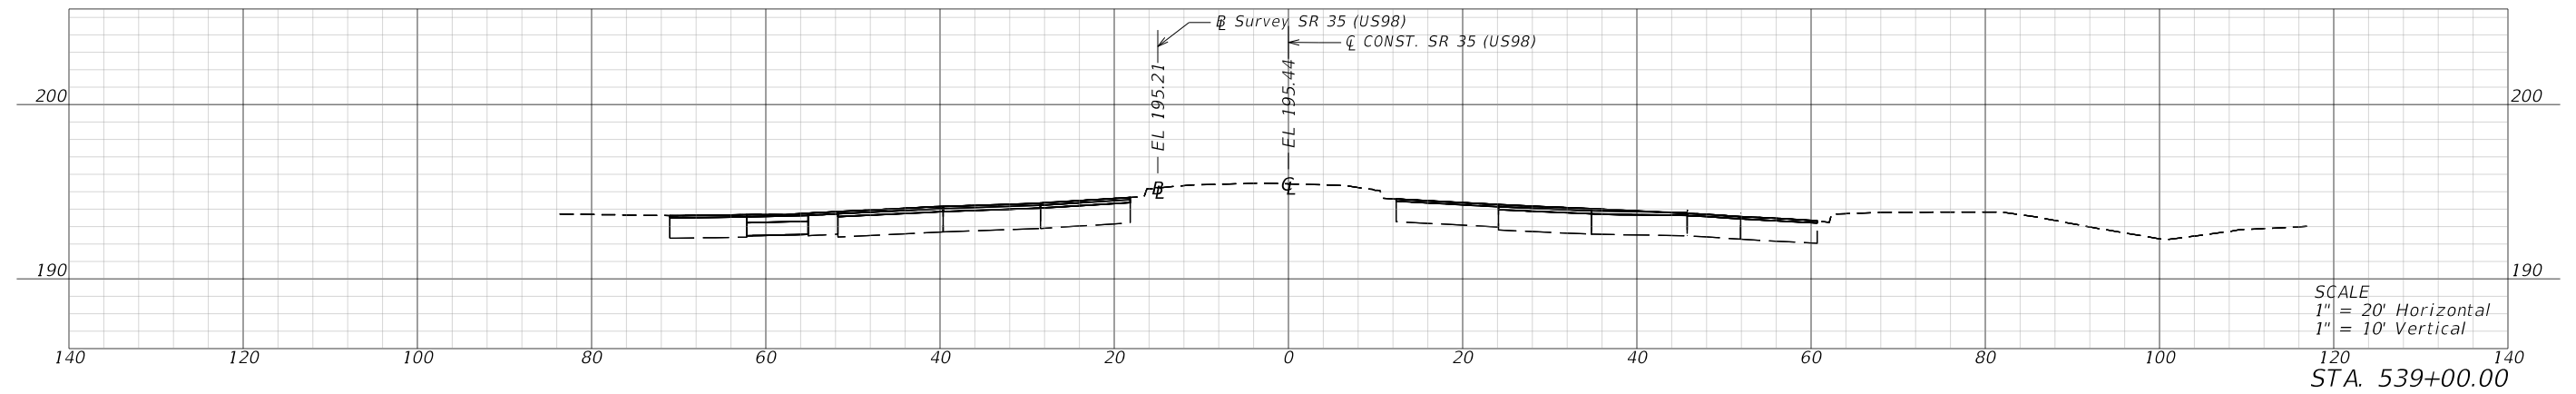


REVISIONS				ENGINEER OF RECORD		STATE OF FLORIDA DEPARTMENT OF TRANSPORTATION			CROSS SECTIONS	SHEET NO. 56
DATE	DESCRIPTION	DATE	DESCRIPTION	ERIK C. LESCHAK LICENSE NUMBER: 63874 CONSOR NORTH AMERICA, INC 2818 CYRPRESS RIDGE BLVD, SUITE 200 WESLEY CHAPEL, FLORIDA 33544		ROAD NO.	COUNTY	FINANCIAL PROJECT ID		
						35/700	POLK	451481-1-52-01		




THE OFFICIAL RECORD OF THIS SHEET IS THE ELECTRONIC FILE DIGITALLY SIGNED AND SEALED UNDER RULE 61G15-23.004, F.A.C.

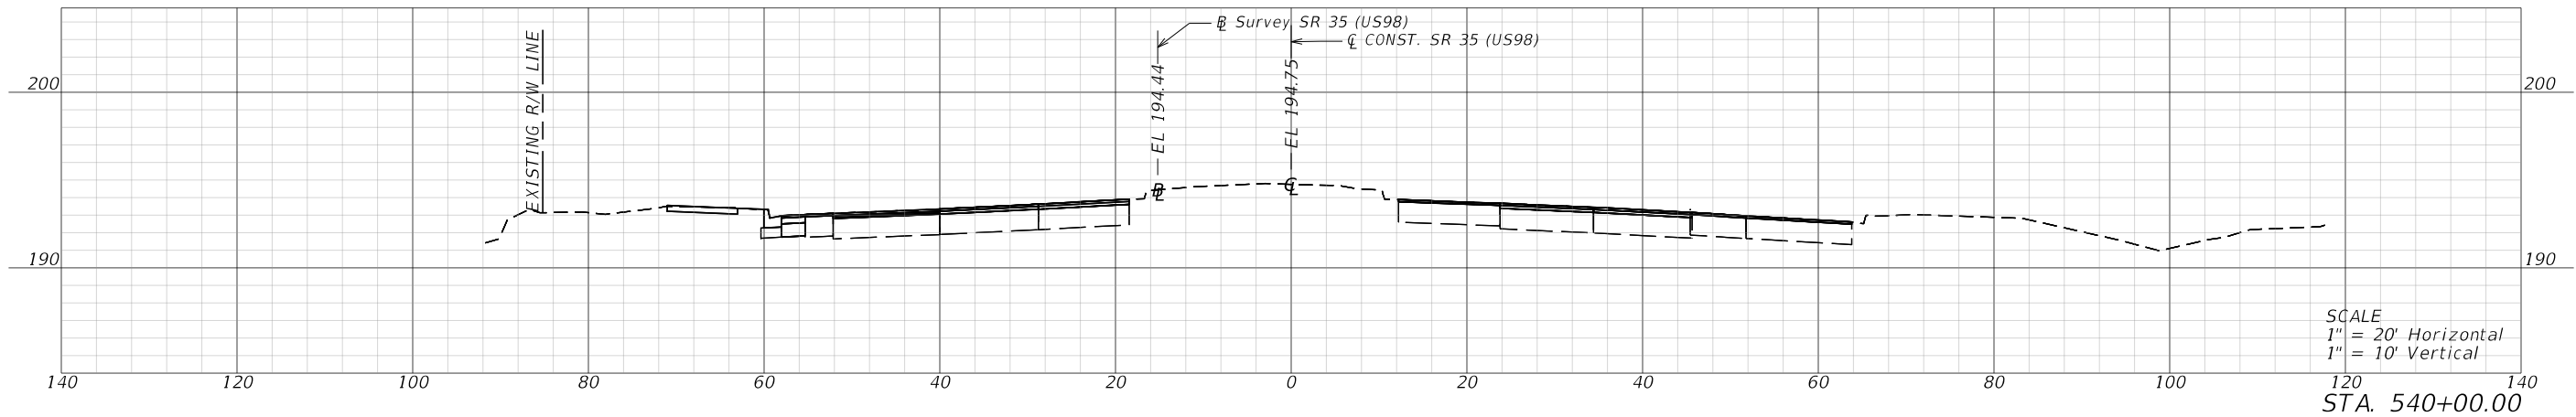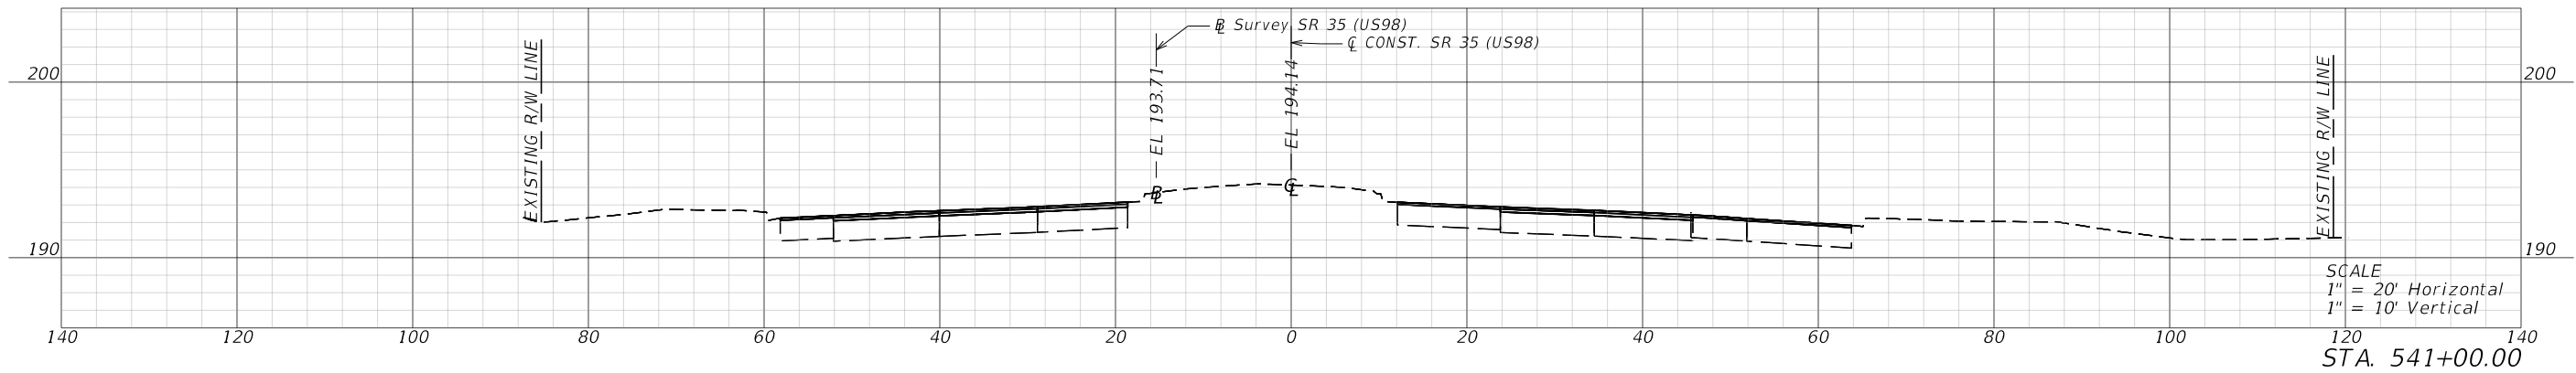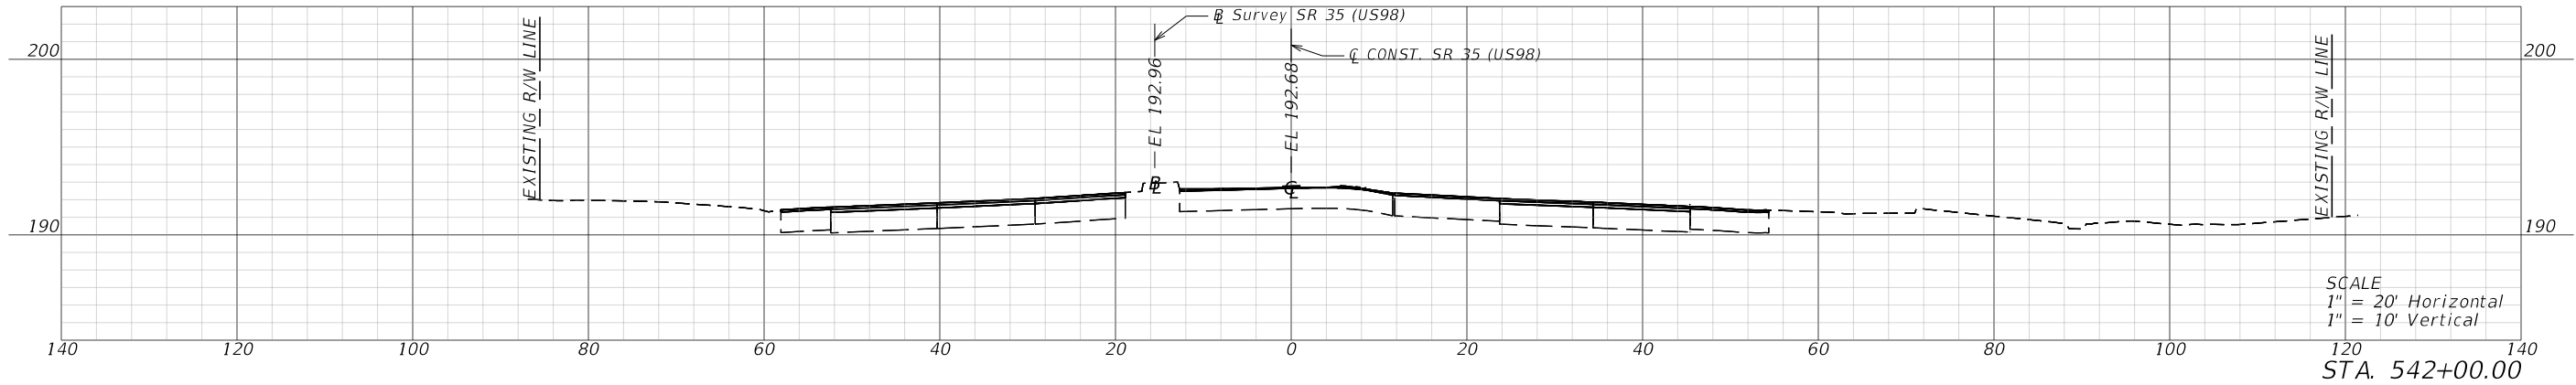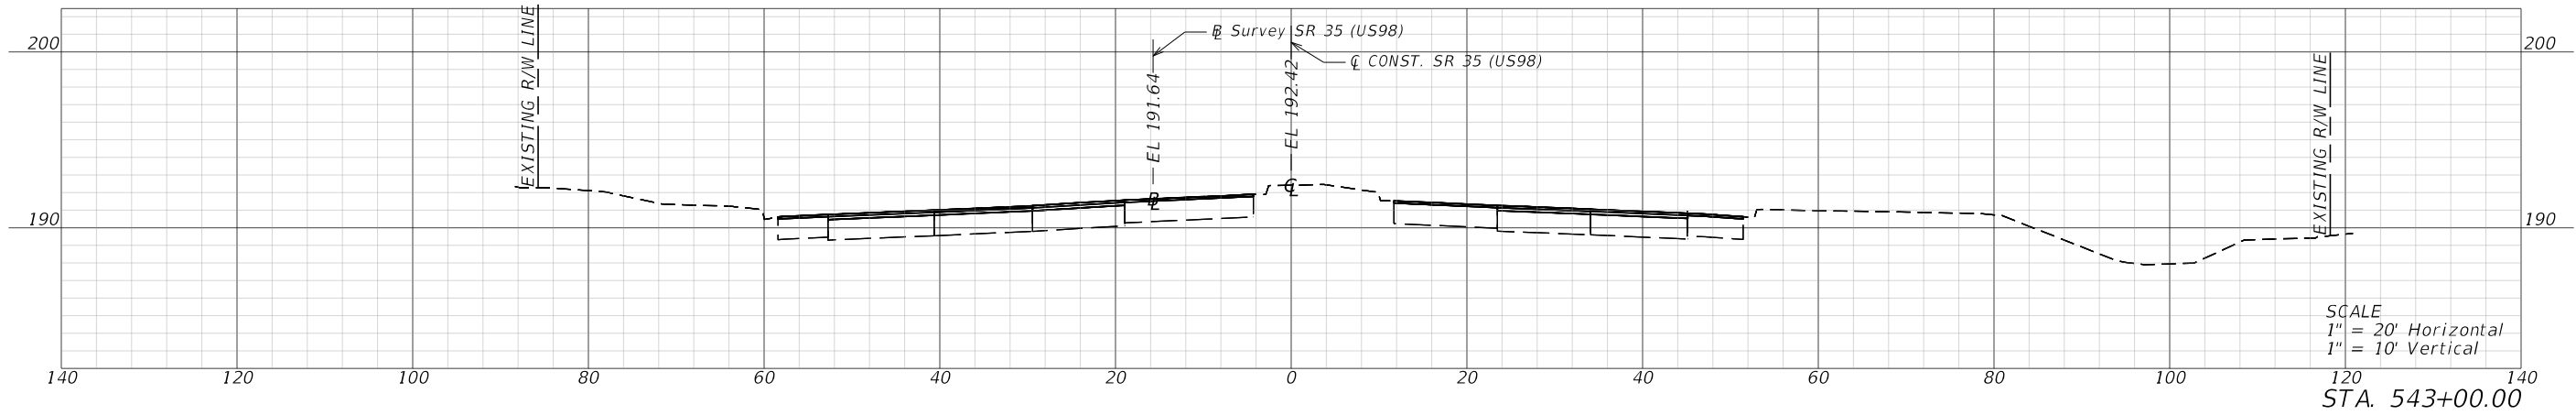




REVISIONS				ENGINEER OF RECORD		STATE OF FLORIDA DEPARTMENT OF TRANSPORTATION			CROSS SECTIONS	SHEET NO. 57
DATE	DESCRIPTION	DATE	DESCRIPTION	ERIK C. LESCHAK LICENSE NUMBER: 63874 CONSOR NORTH AMERICA, INC 2818 CYRPRESS RIDGE BLVD, SUITE 200 WESLEY CHAPEL, FLORIDA 33544		ROAD NO.	COUNTY	FINANCIAL PROJECT ID		
						35/700	POLK	451481-1-52-01		

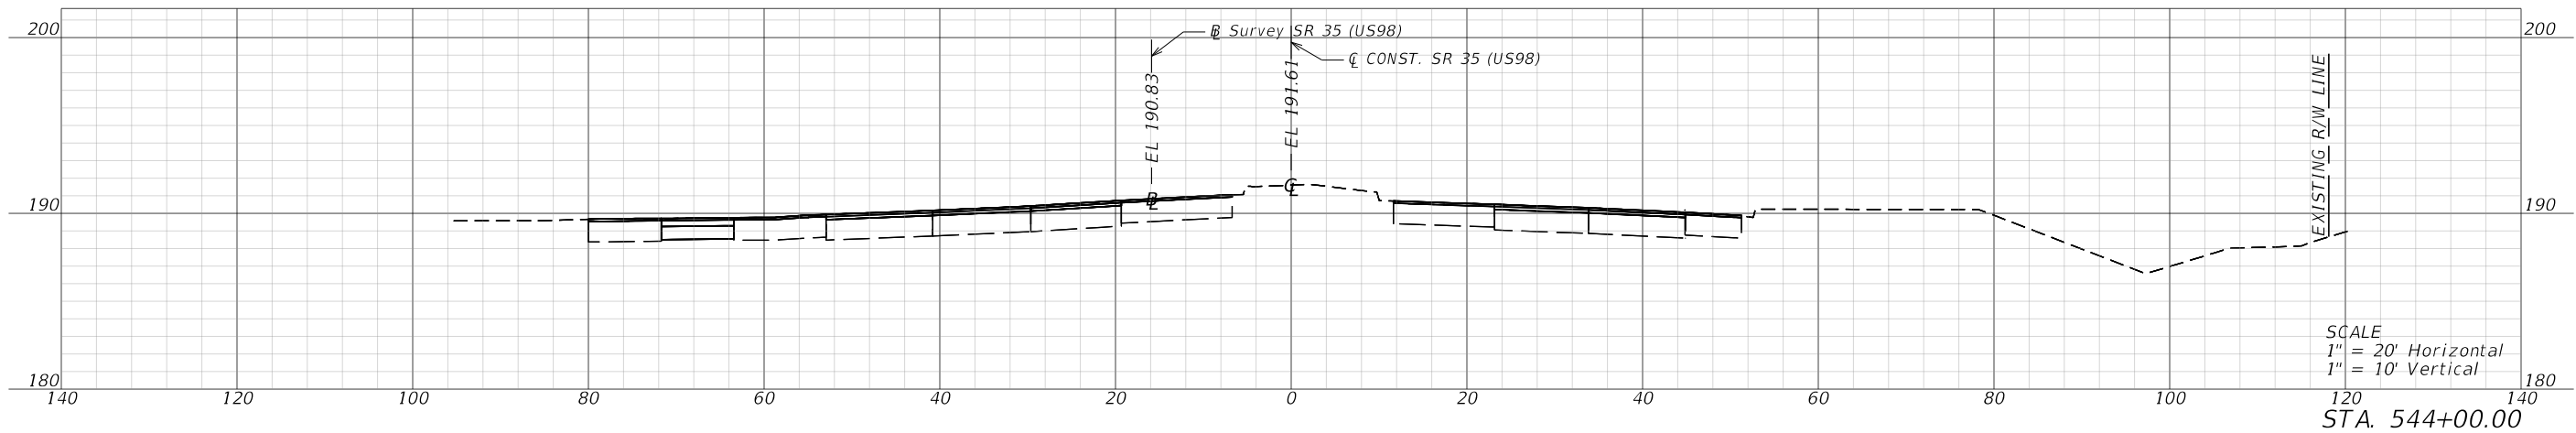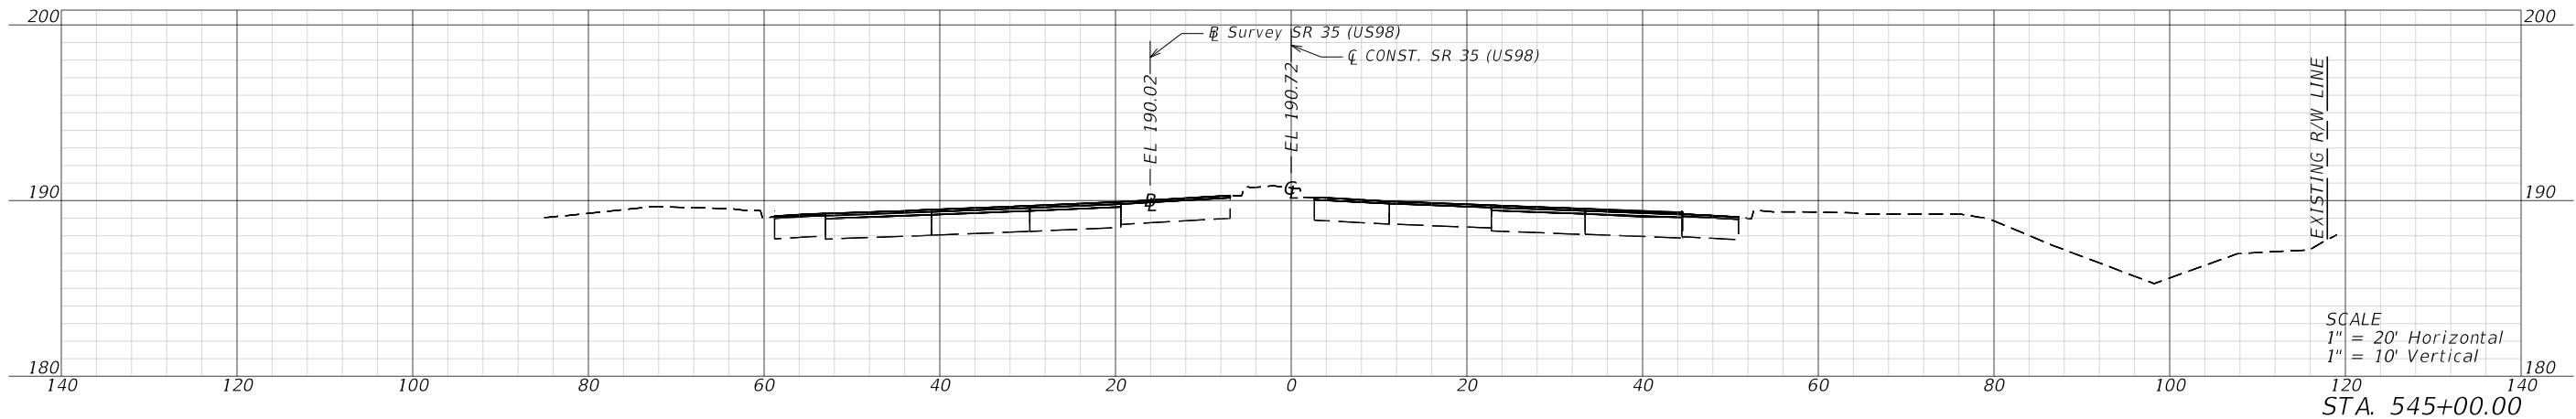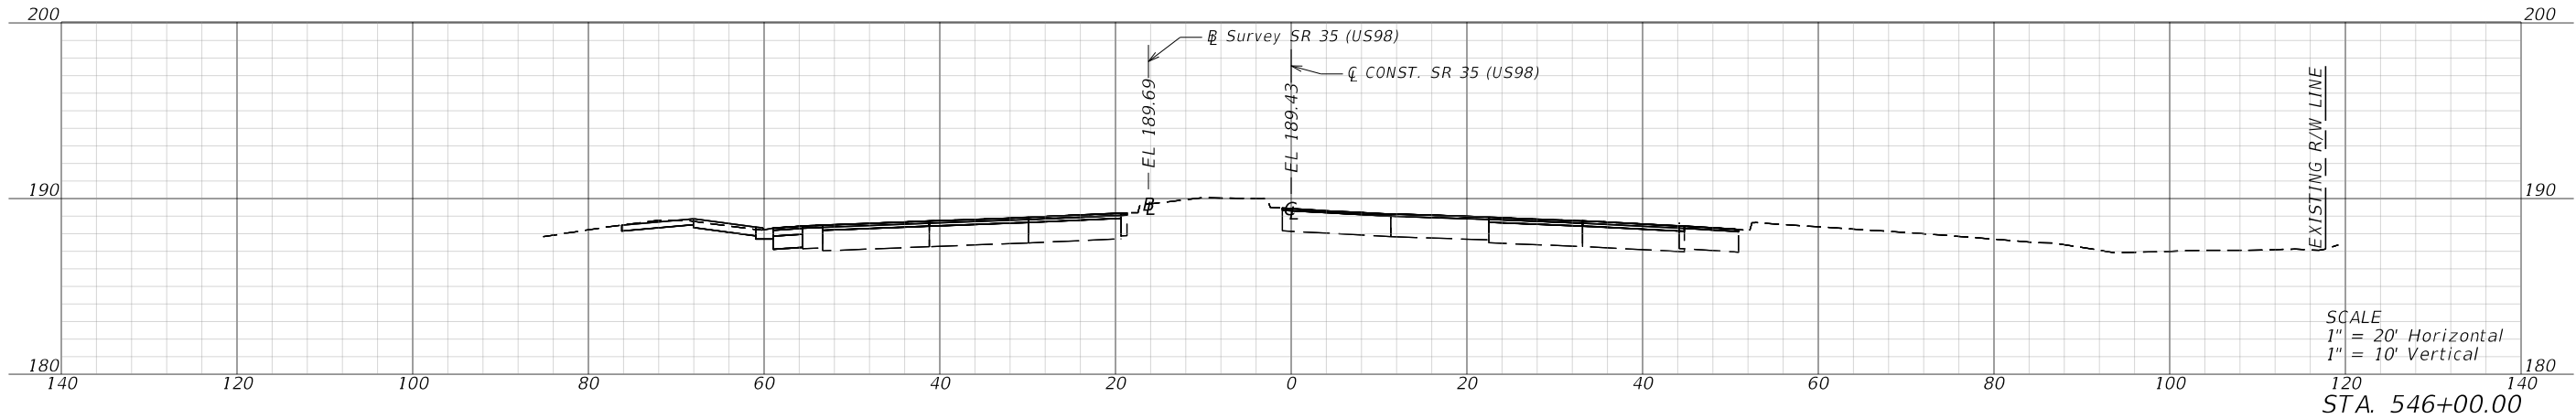




REVISIONS				ENGINEER OF RECORD		STATE OF FLORIDA DEPARTMENT OF TRANSPORTATION			SHEET NO.
DATE	DESCRIPTION	DATE	DESCRIPTION	ERIK C. LESCHAK LICENSE NUMBER: 63874 CONSOR NORTH AMERICA, INC 2818 CYPRESS RIDGE BLVD, SUITE 200 WESLEY CHAPEL, FLORIDA 33544		ROAD NO.	COUNTY	FINANCIAL PROJECT ID	
						35/700	POLK	451481-1-52-01	58

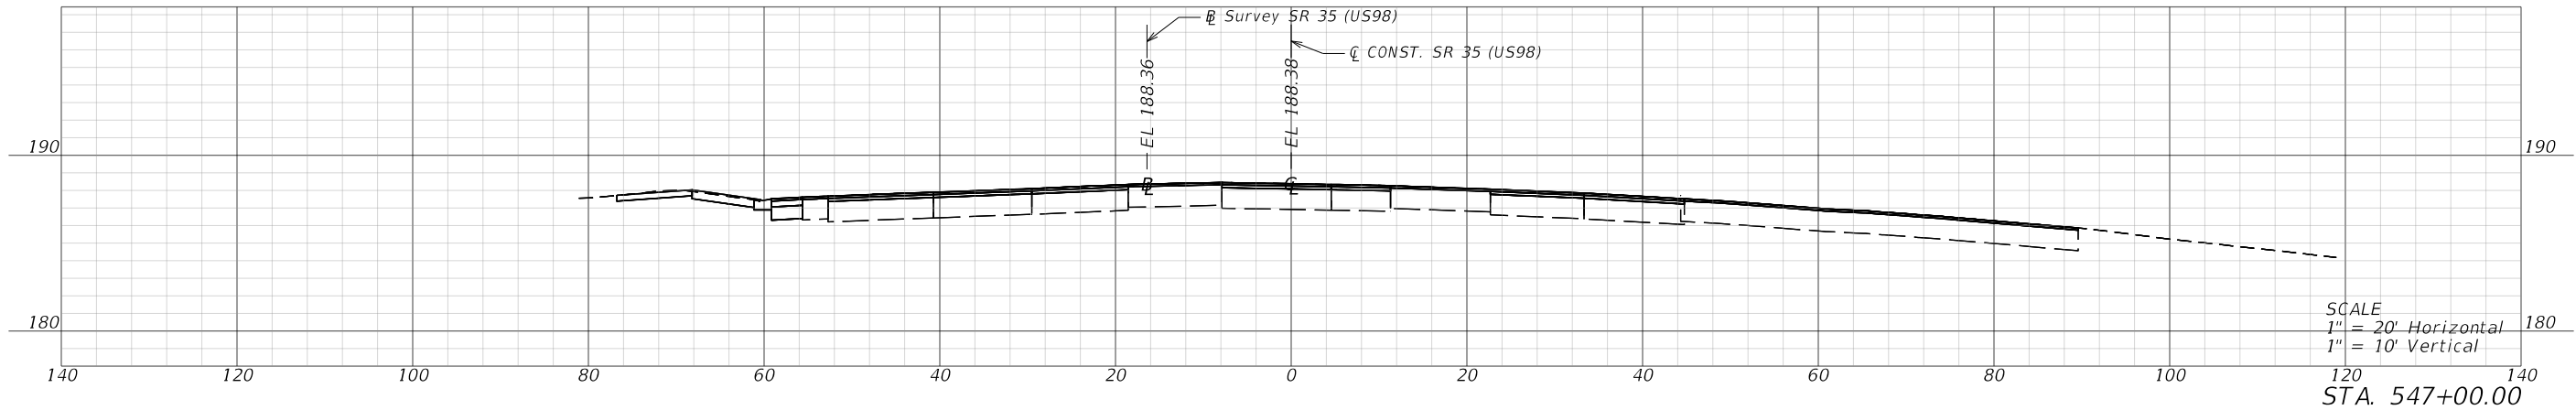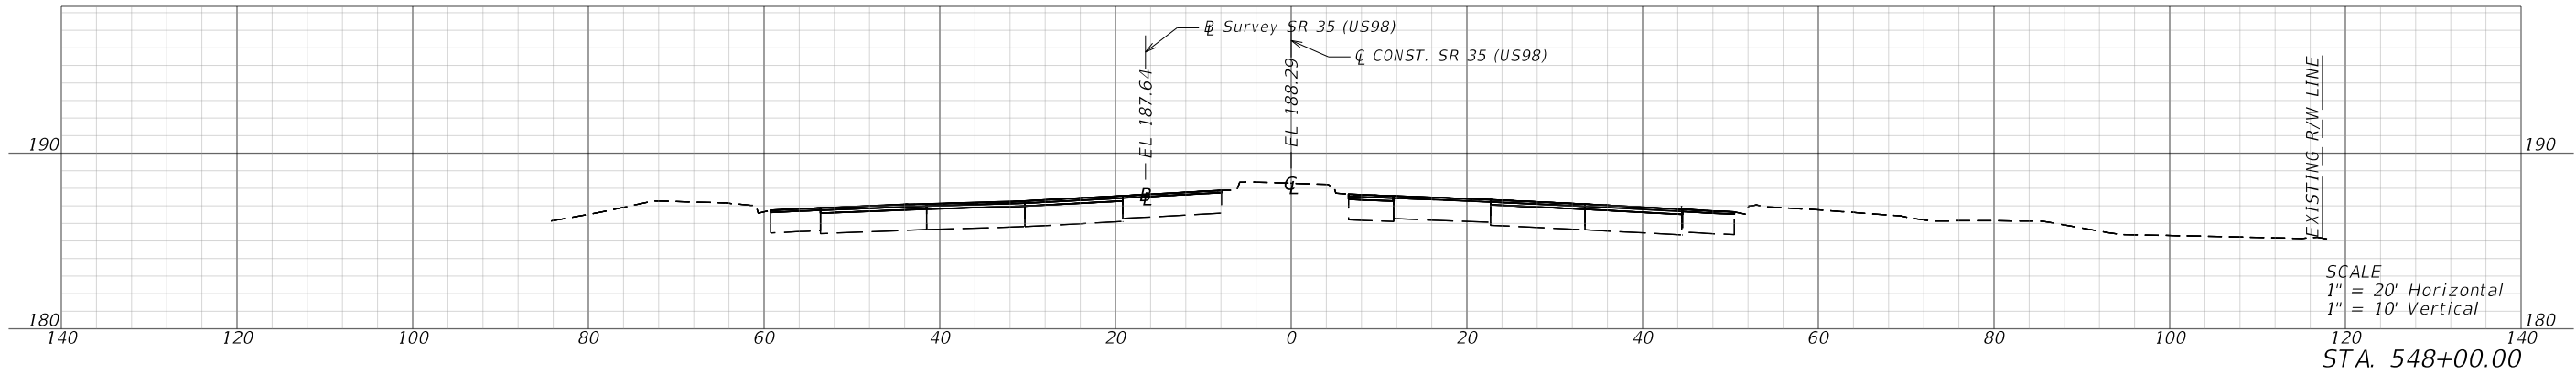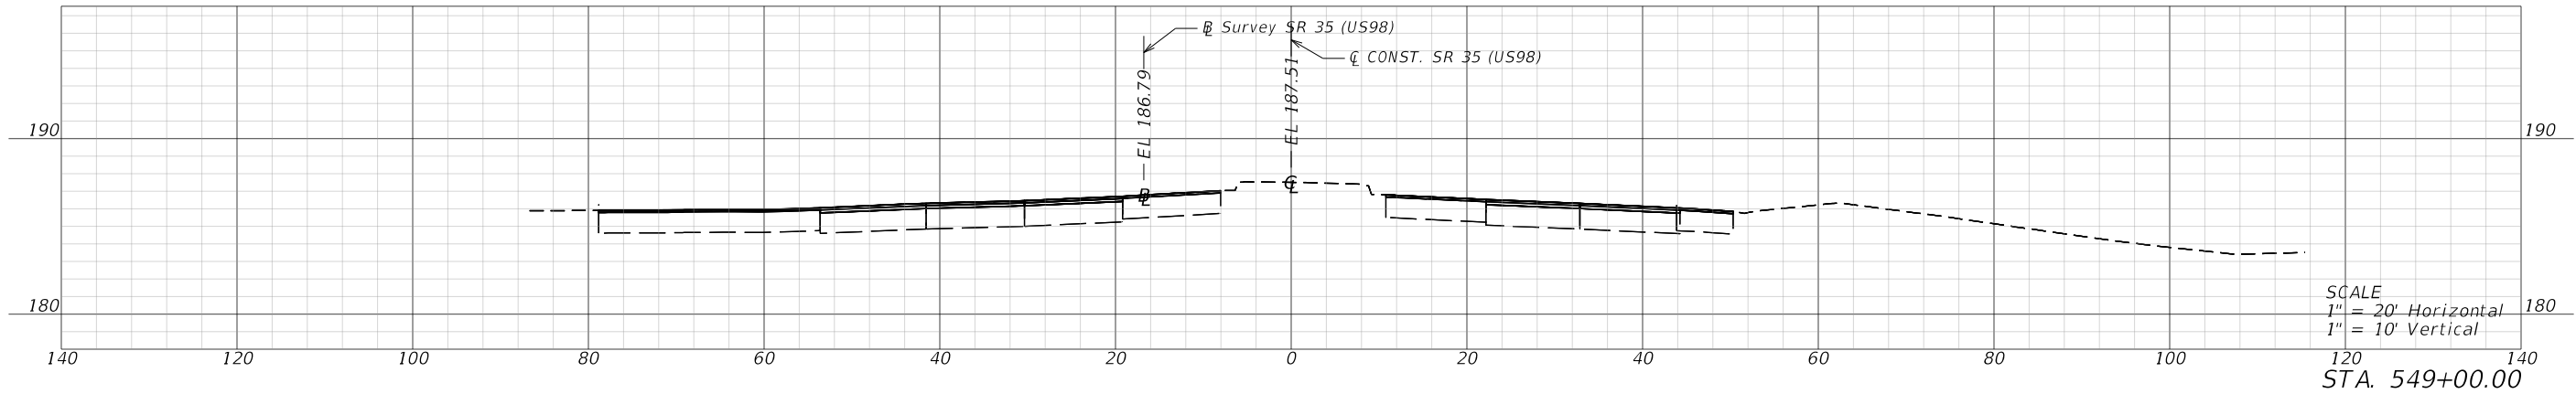




REVISIONS				ENGINEER OF RECORD		STATE OF FLORIDA DEPARTMENT OF TRANSPORTATION			CROSS SECTIONS	SHEET NO. 59
DATE	DESCRIPTION	DATE	DESCRIPTION	ERIK C. LESCHAK LICENSE NUMBER: 63874 CONSOR NORTH AMERICA, INC 2818 CYRPRESS RIDGE BLVD, SUITE 200 WESLEY CHAPEL, FLORIDA 33544		ROAD NO.	COUNTY	FINANCIAL PROJECT ID		
						35/700	POLK	451481-1-52-01		

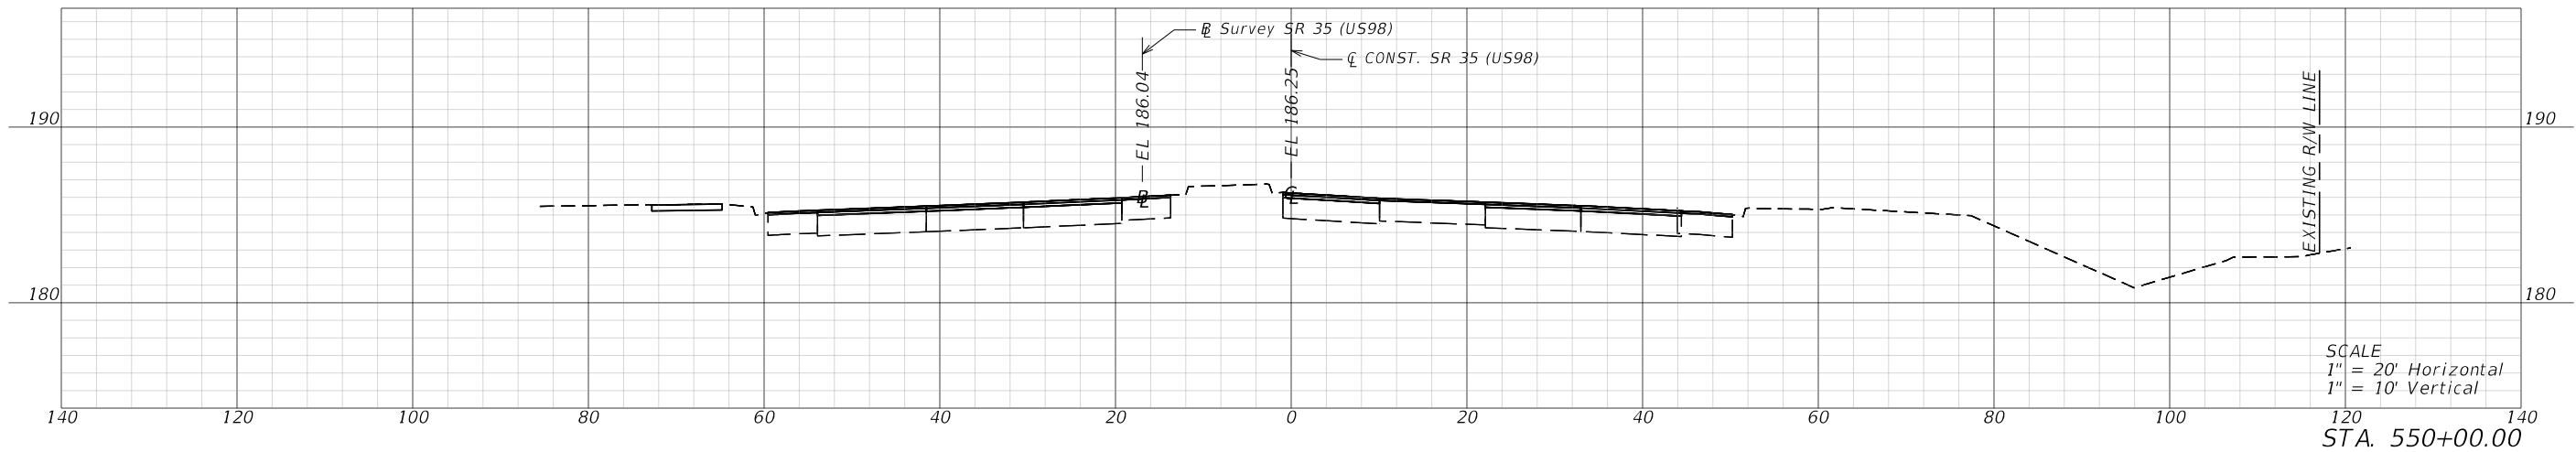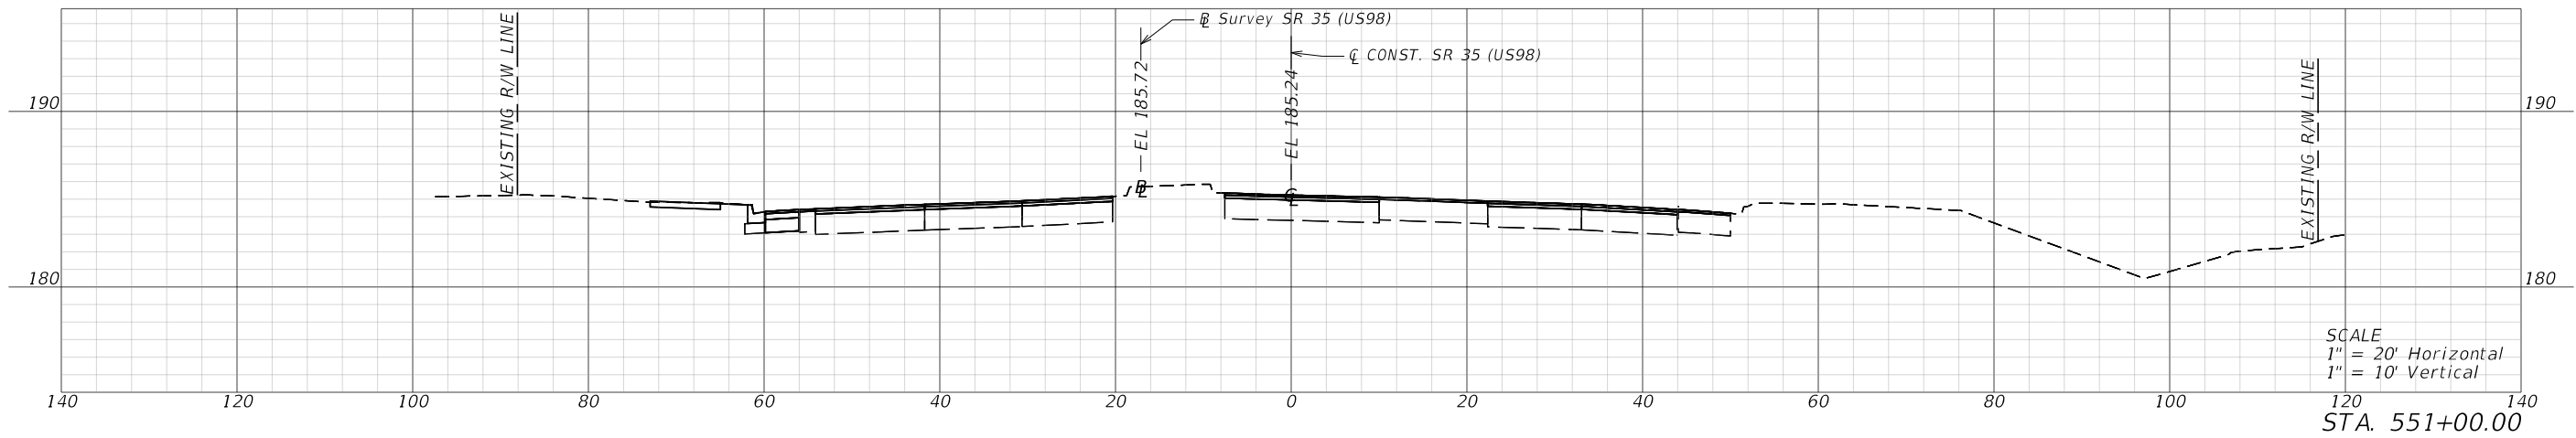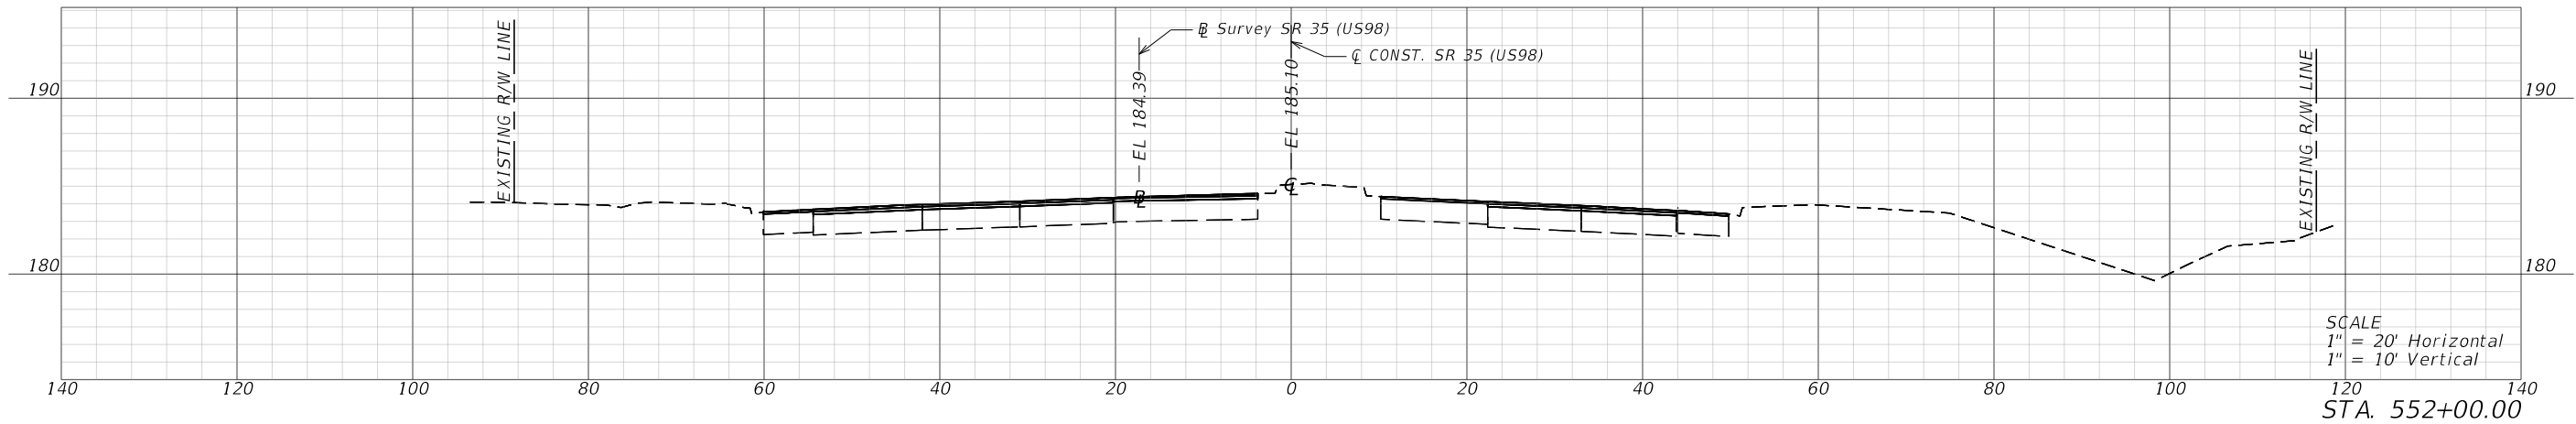

REVISIONS				ENGINEER OF RECORD		STATE OF FLORIDA DEPARTMENT OF TRANSPORTATION			CROSS SECTIONS	SHEET NO.
DATE	DESCRIPTION	DATE	DESCRIPTION	ERIK C. LESCHAK LICENSE NUMBER: 63874 CONSOR NORTH AMERICA, INC 2818 CYRPRESS RIDGE BLVD, SUITE 200 WESLEY CHAPEL, FLORIDA 33544		ROAD NO.	COUNTY	FINANCIAL PROJECT ID		
						35/700	POLK	451481-1-52-01		60

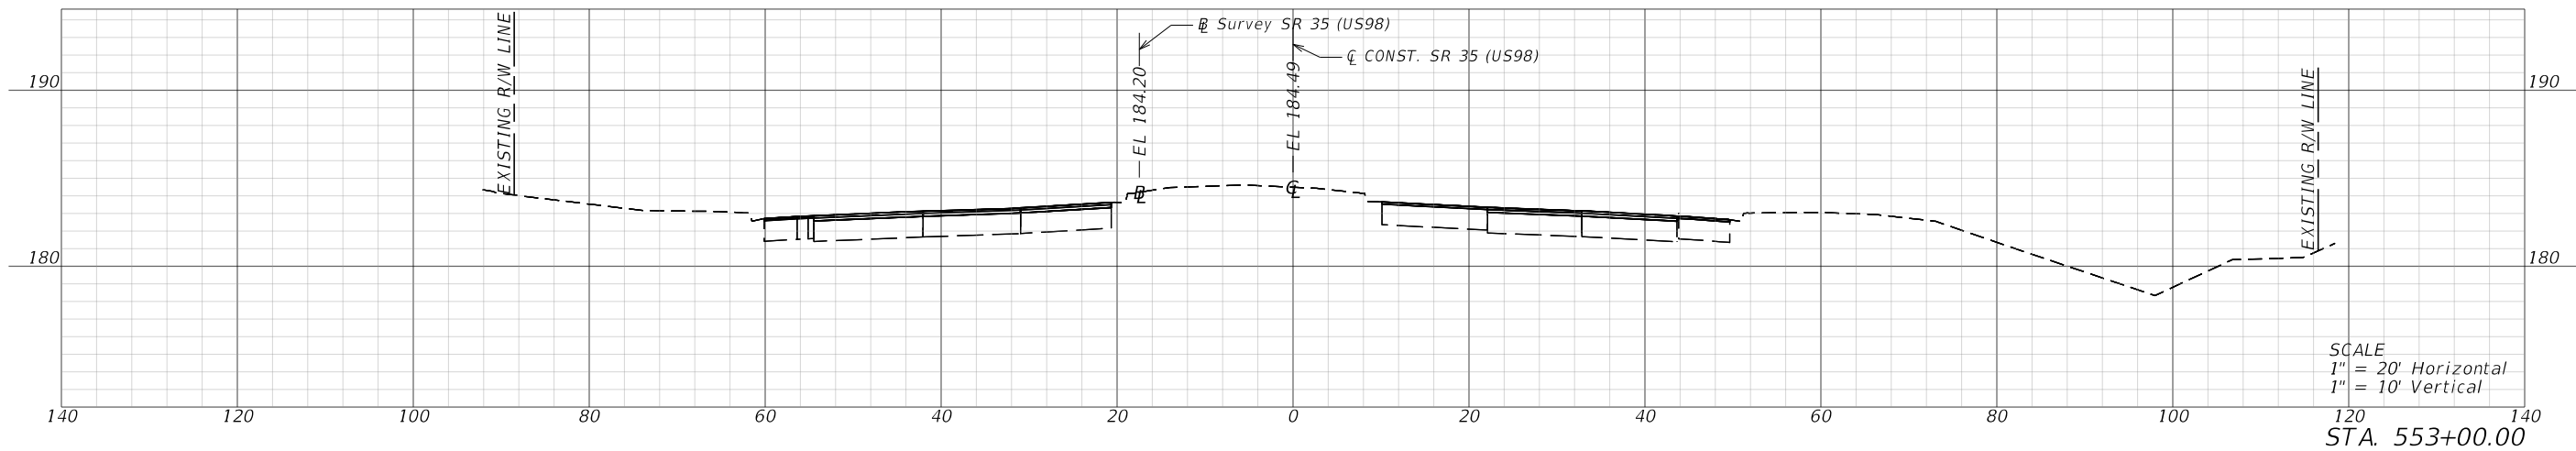
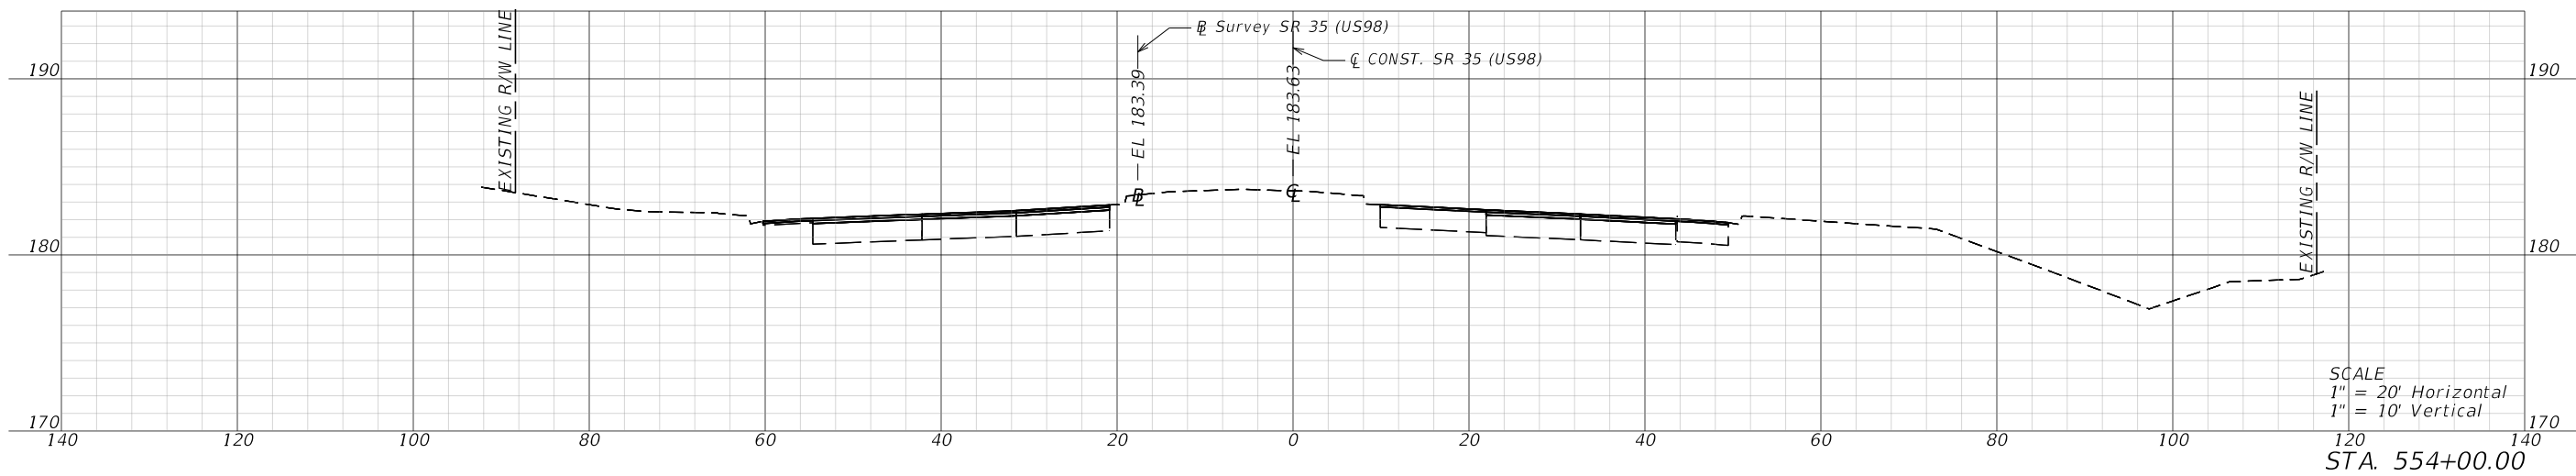
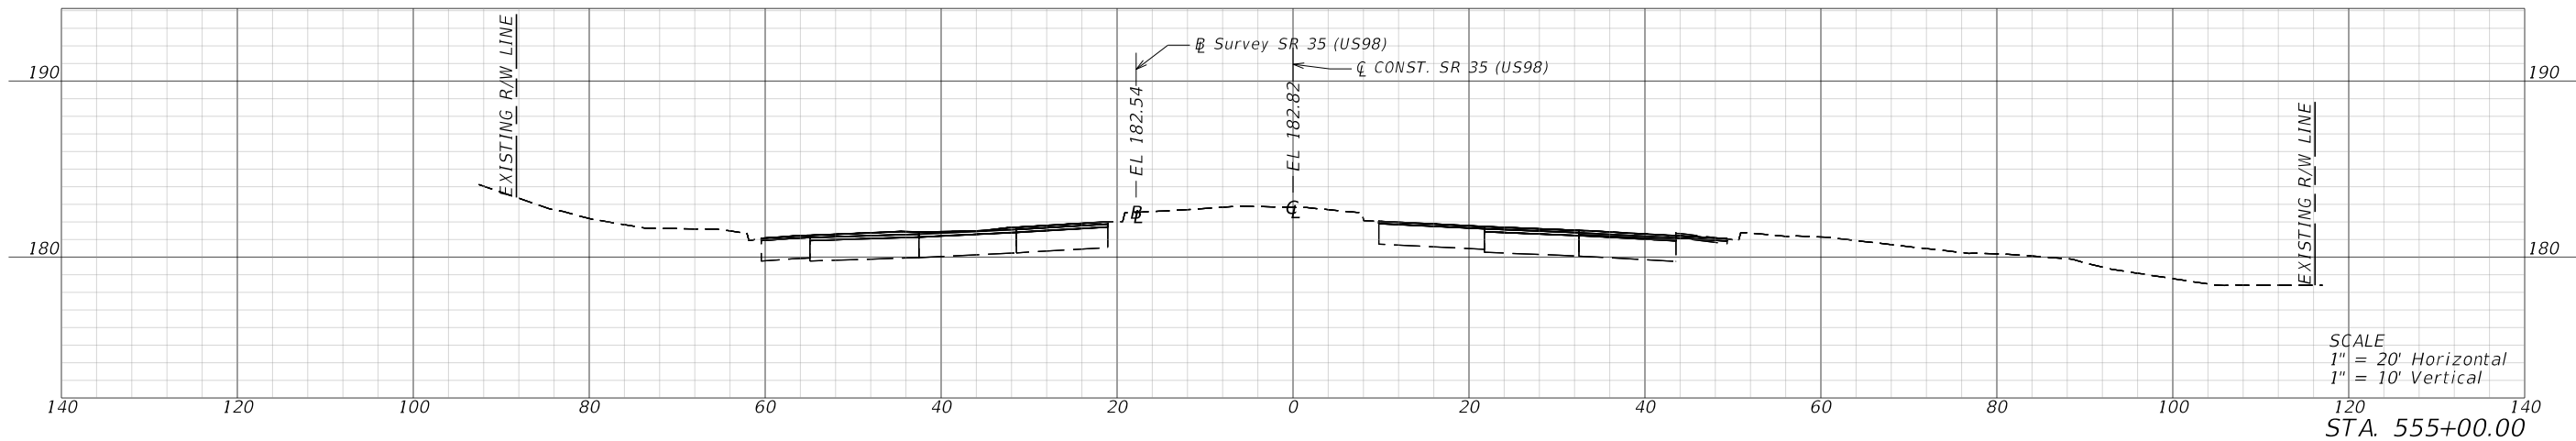


REVISIONS				ENGINEER OF RECORD		STATE OF FLORIDA DEPARTMENT OF TRANSPORTATION			CROSS SECTIONS	SHEET NO. 61
DATE	DESCRIPTION	DATE	DESCRIPTION	ERIK C. LESCHAK LICENSE NUMBER: 63874 CONSOR NORTH AMERICA, INC 2818 CYPRESS RIDGE BLVD, SUITE 200 WESLEY CHAPEL, FLORIDA 33544		ROAD NO.	COUNTY	FINANCIAL PROJECT ID		
						35/700	POLK	451481-1-52-01		

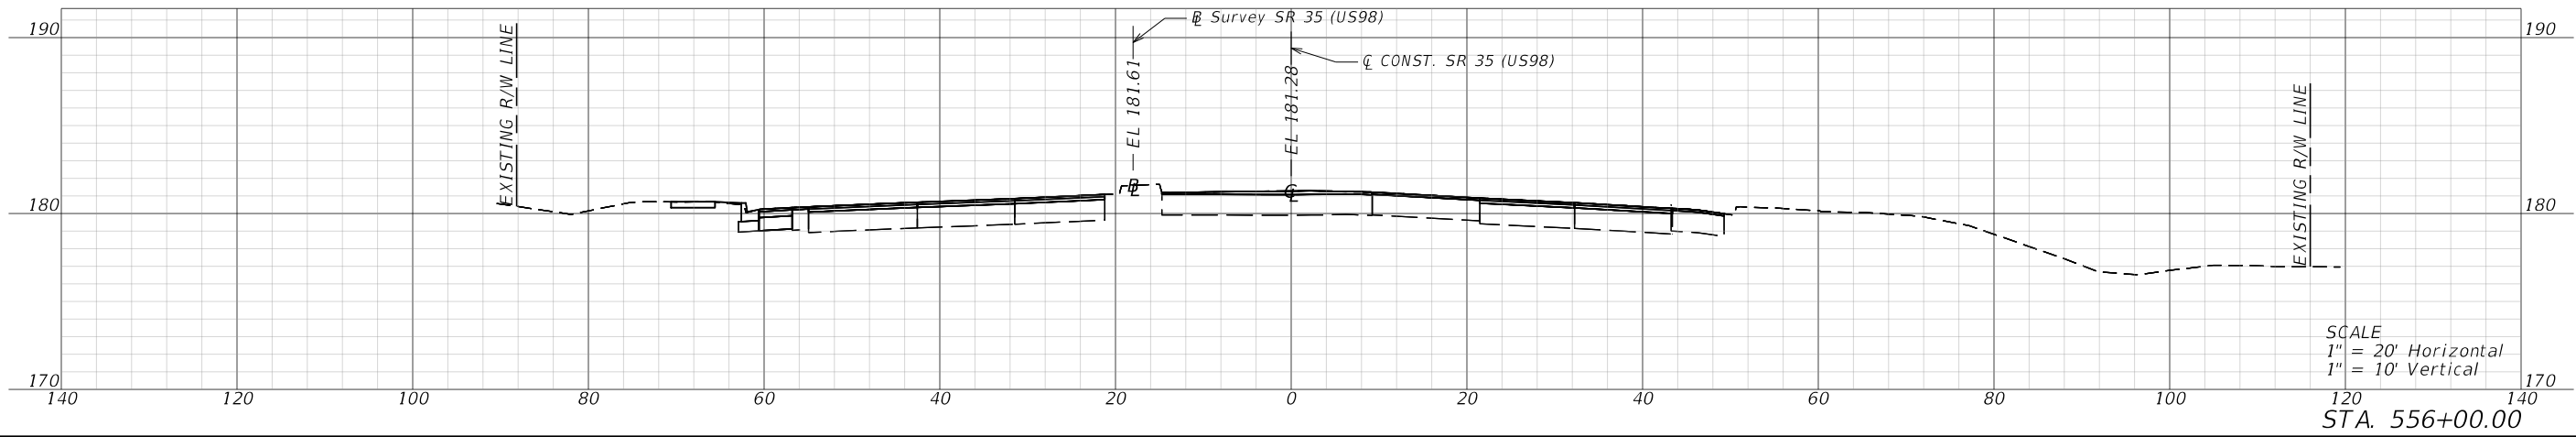
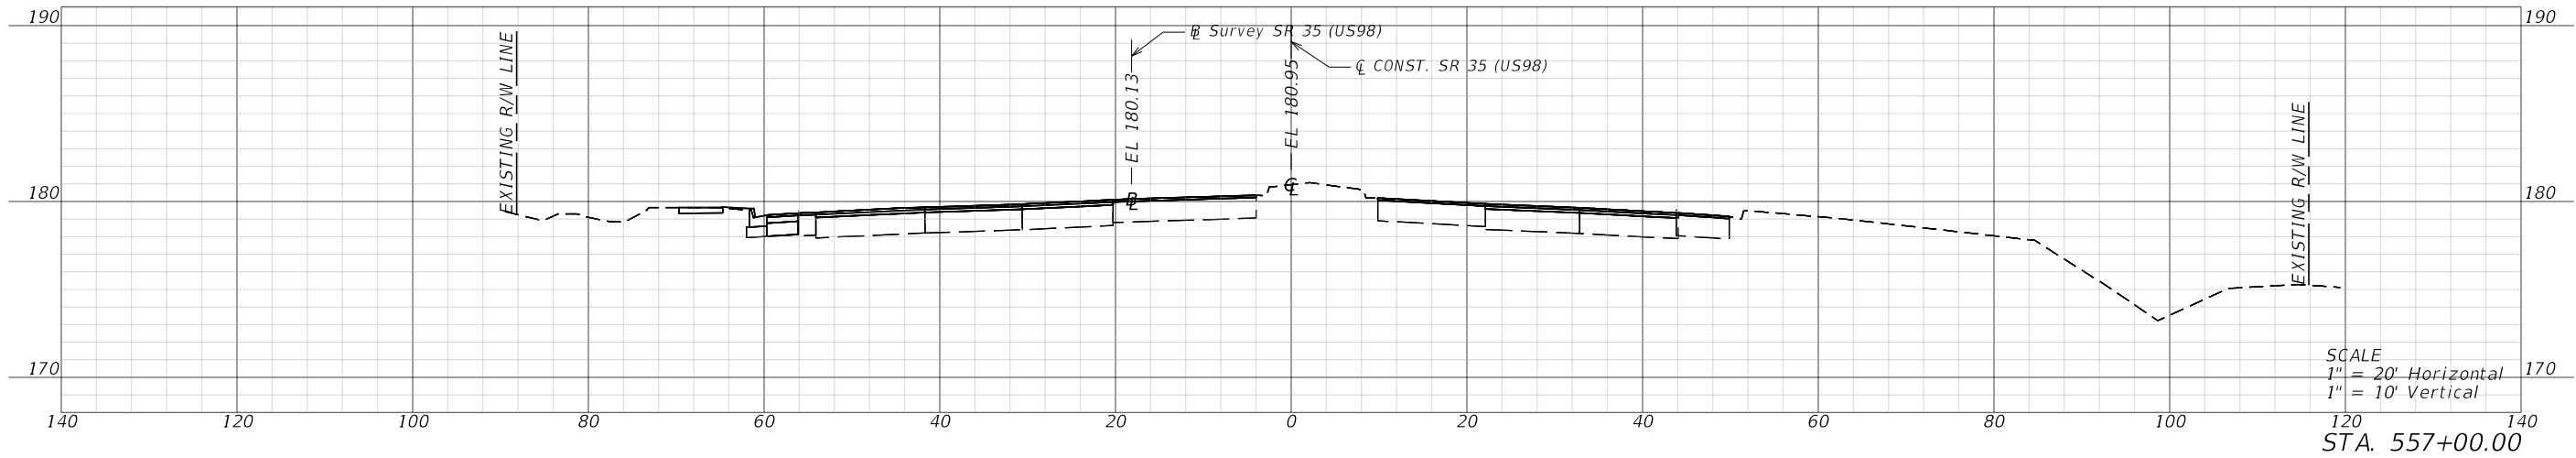
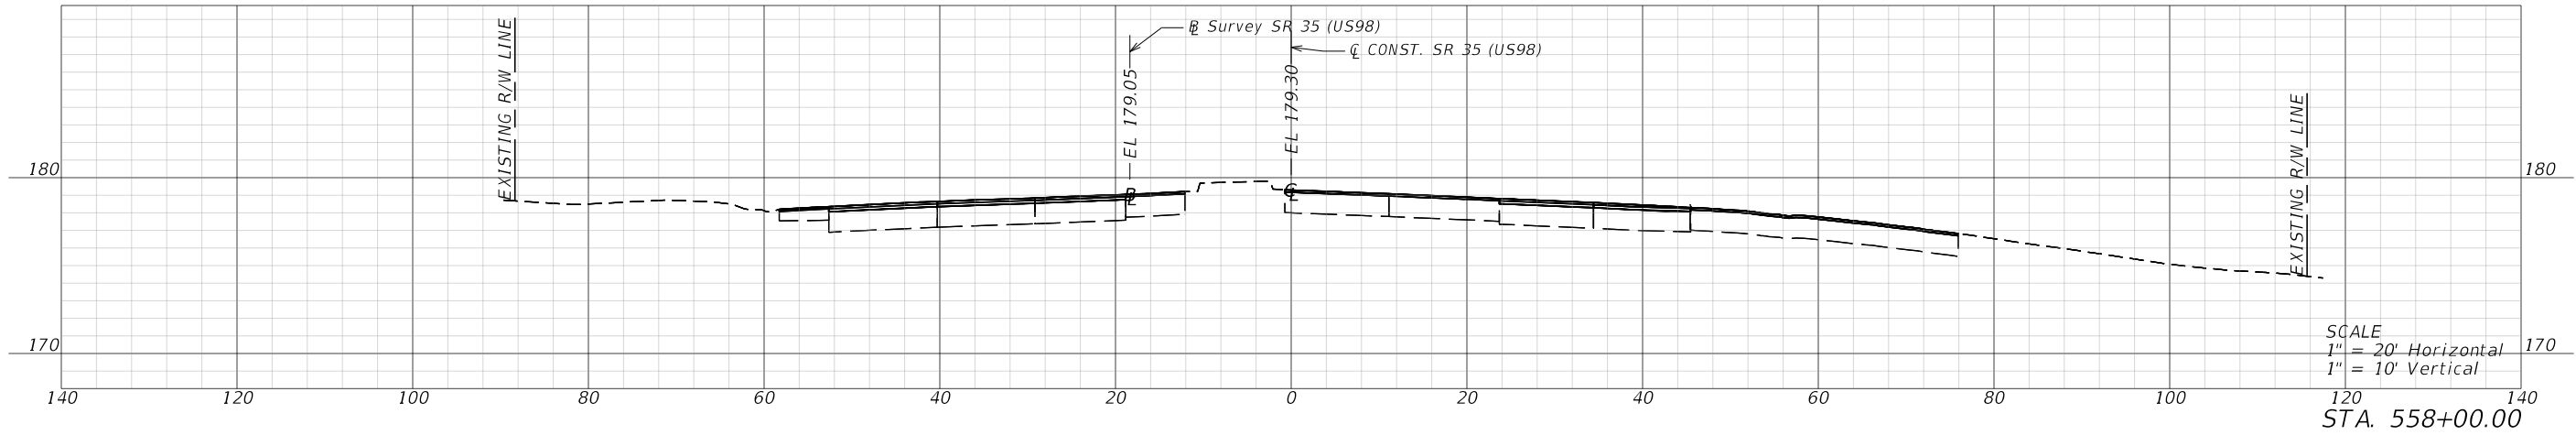


REVISIONS				ENGINEER OF RECORD		STATE OF FLORIDA DEPARTMENT OF TRANSPORTATION			CROSS SECTIONS	SHEET NO.
DATE	DESCRIPTION	DATE	DESCRIPTION	ERIK C. LESCHAK LICENSE NUMBER: 63874 CONSOR NORTH AMERICA, INC 2818 CYPRESS RIDGE BLVD, SUITE 200 WESLEY CHAPEL, FLORIDA 33544		ROAD NO.	COUNTY	FINANCIAL PROJECT ID		
						35/700	POLK	451481-1-52-01		62

THE OFFICIAL RECORD OF THIS SHEET IS THE ELECTRONIC FILE DIGITALLY SIGNED AND SEALED UNDER RULE 61G15-23.004, F.A.C.

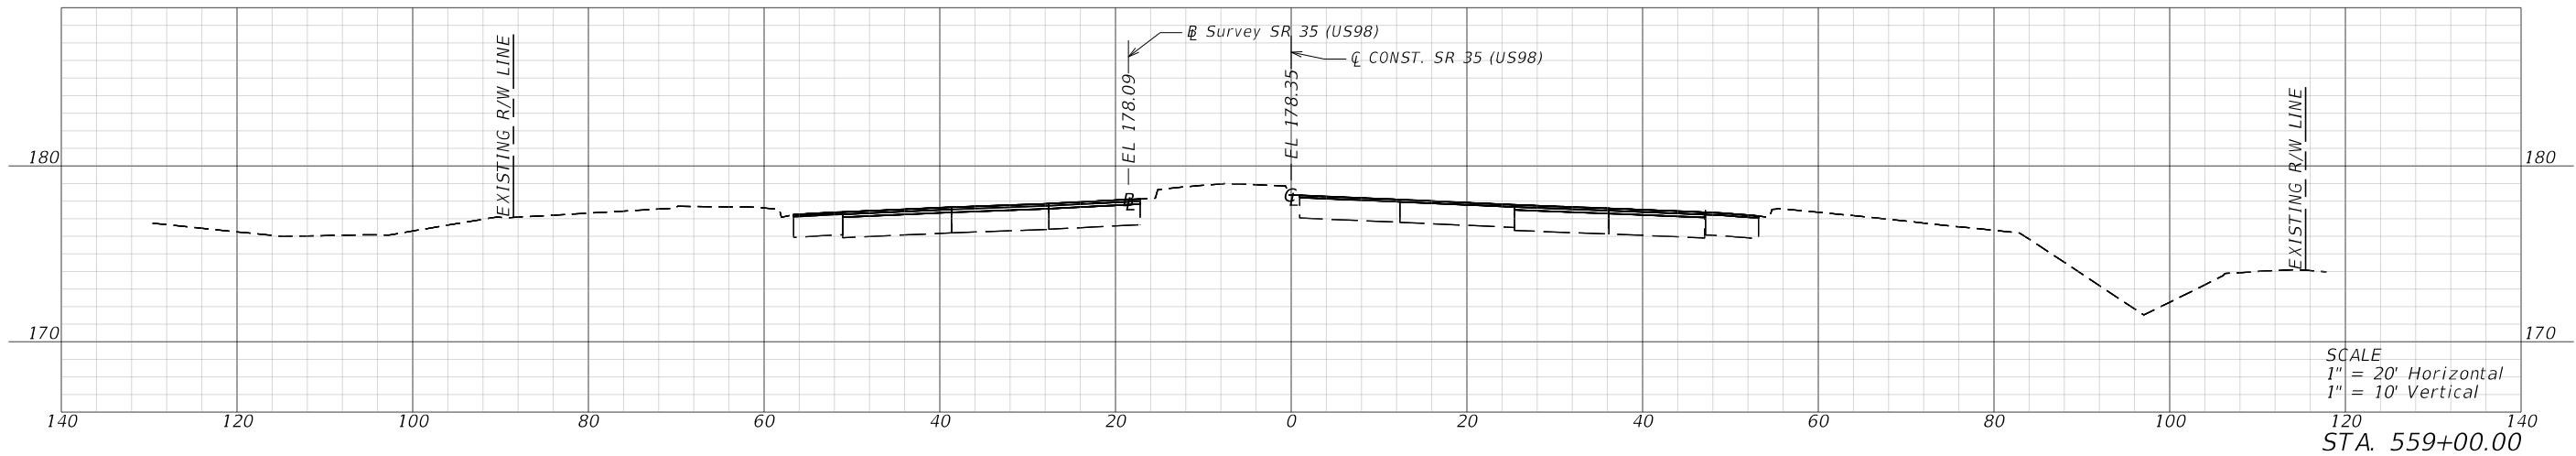
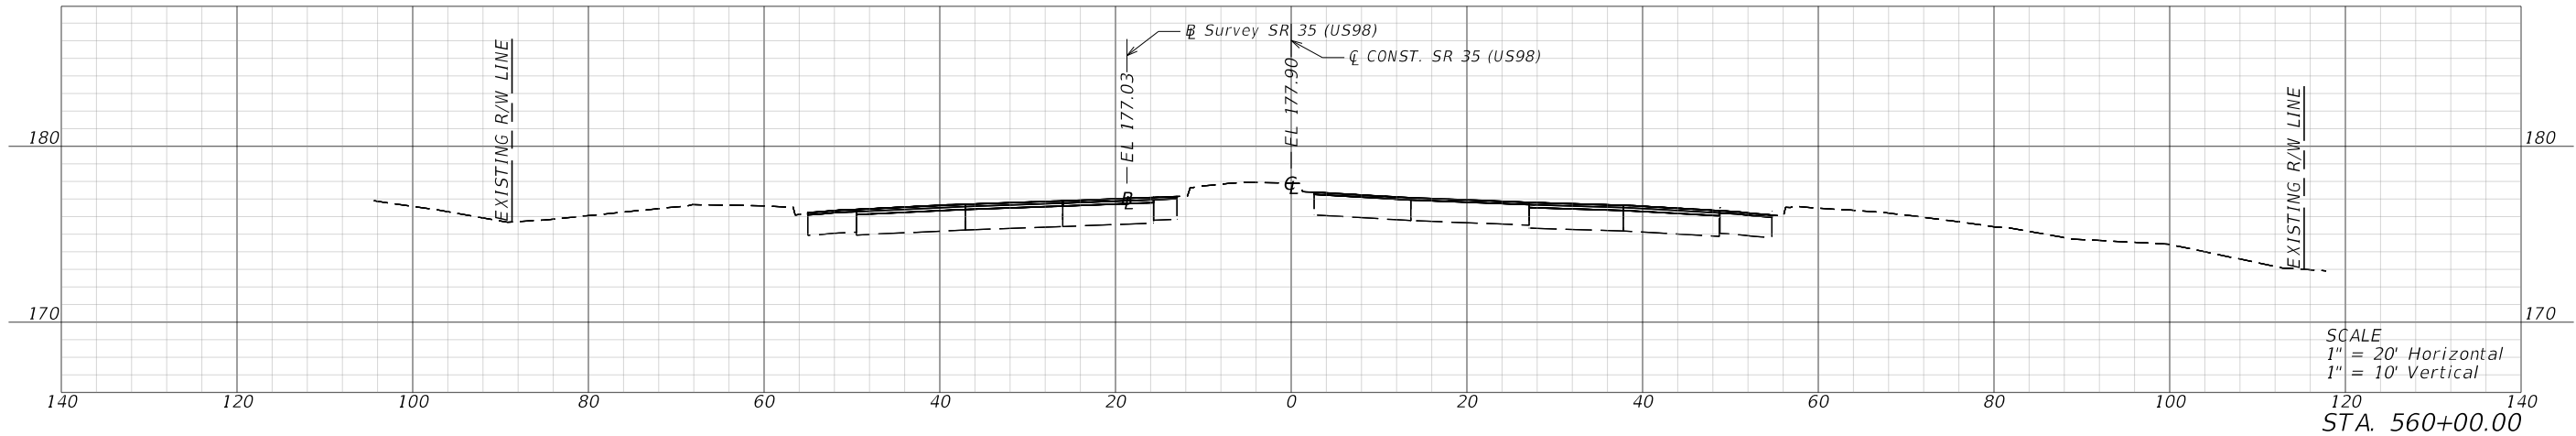
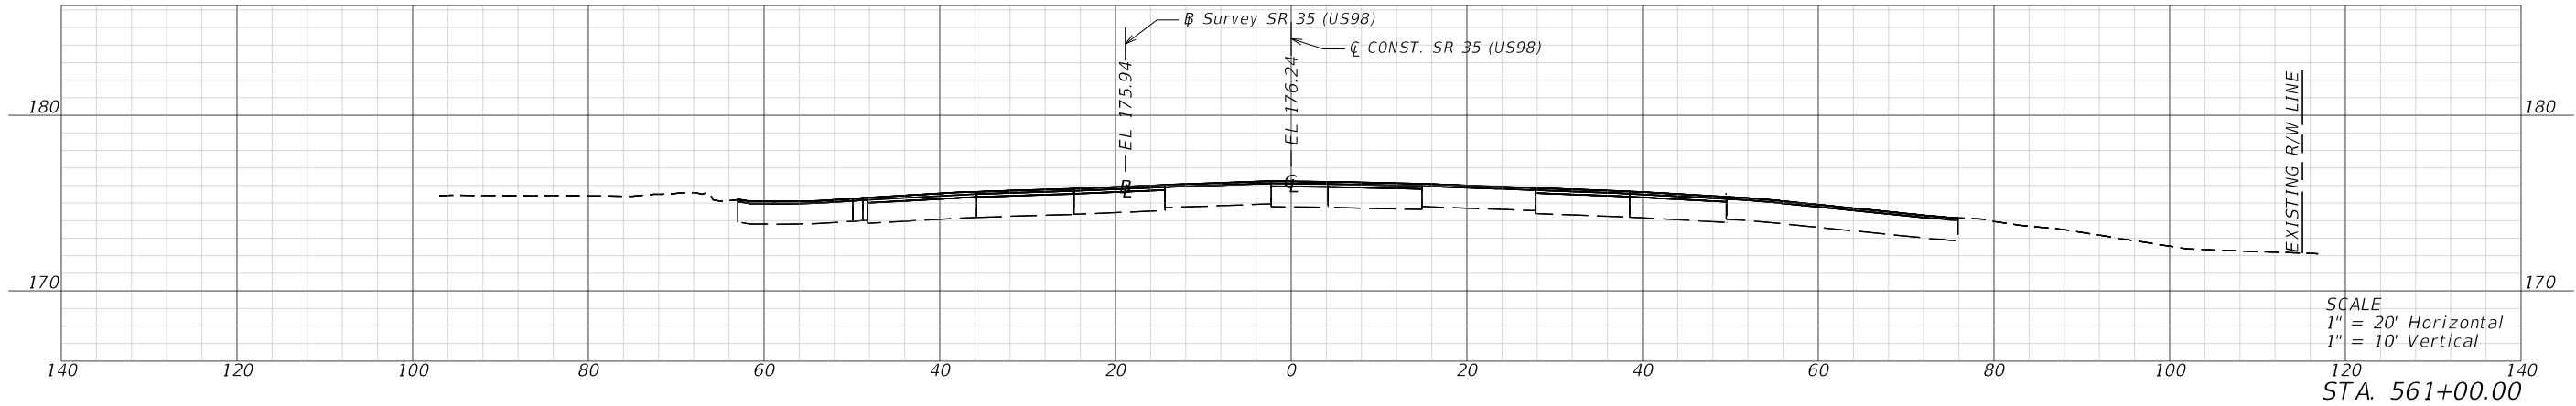


REVISIONS				ENGINEER OF RECORD		STATE OF FLORIDA DEPARTMENT OF TRANSPORTATION			CROSS SECTIONS	SHEET NO. 63
DATE	DESCRIPTION	DATE	DESCRIPTION	ERIK C. LESCHAK LICENSE NUMBER: 63874 CONSOR NORTH AMERICA, INC 2818 CYRPRESS RIDGE BLVD, SUITE 200 WESLEY CHAPEL, FLORIDA 33544		ROAD NO. 35/700	COUNTY POLK	FINANCIAL PROJECT ID 451481-1-52-01		

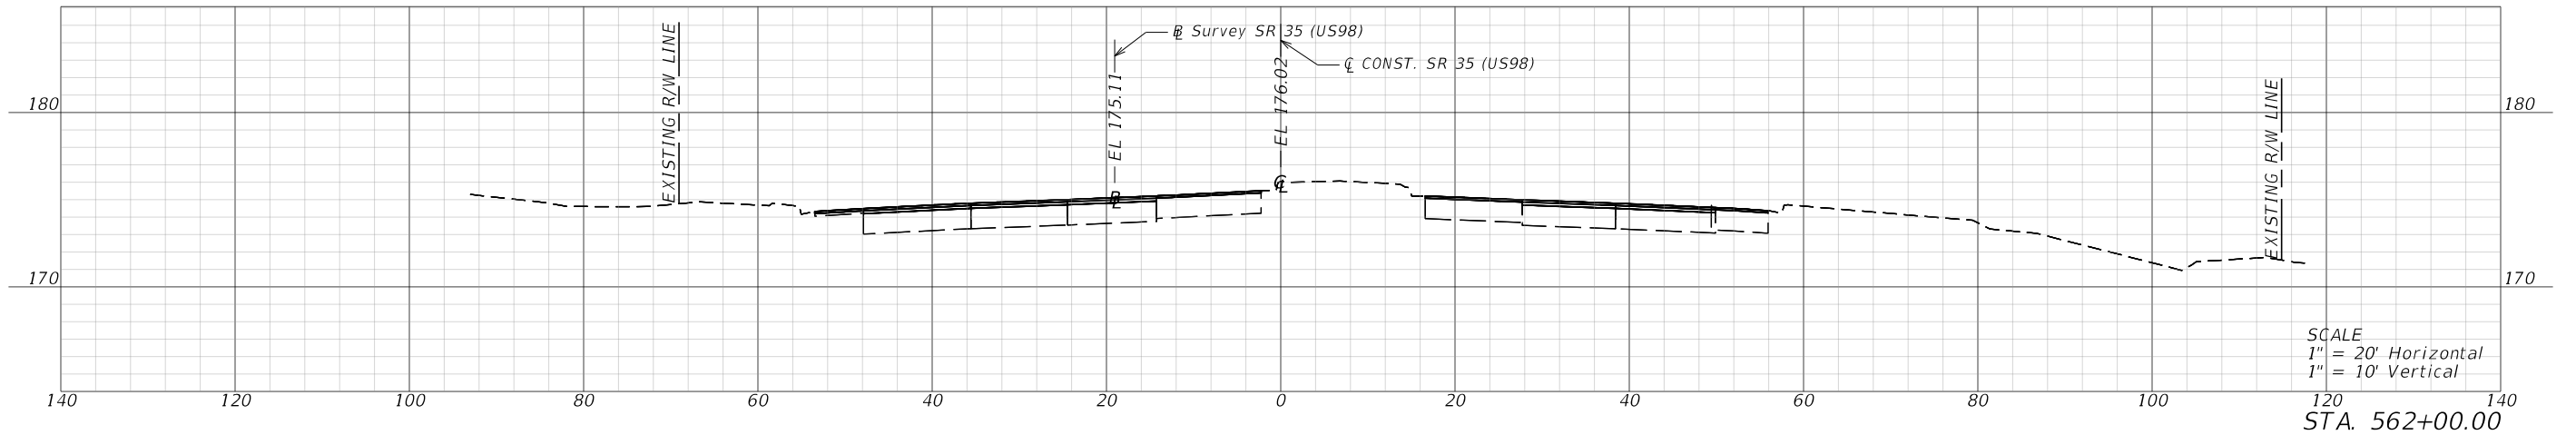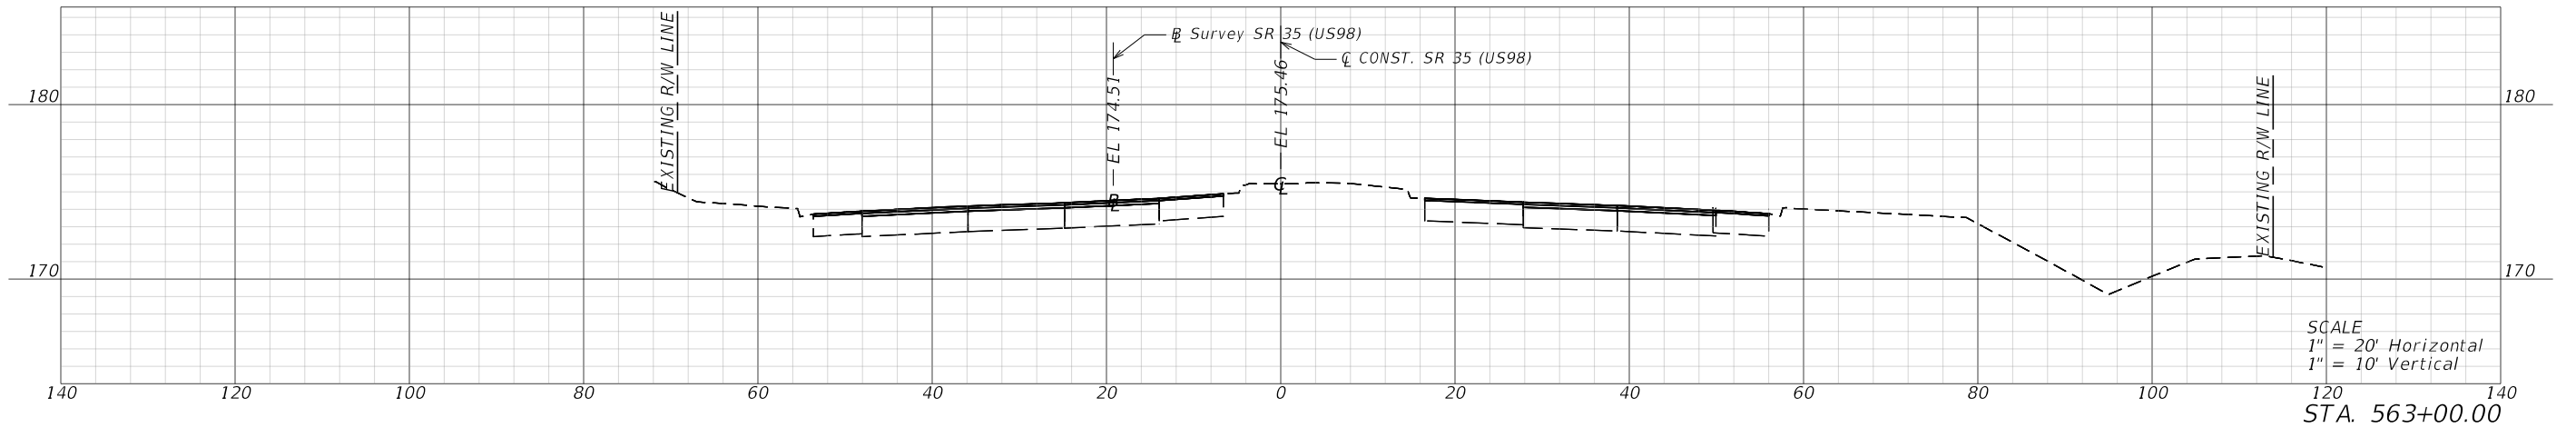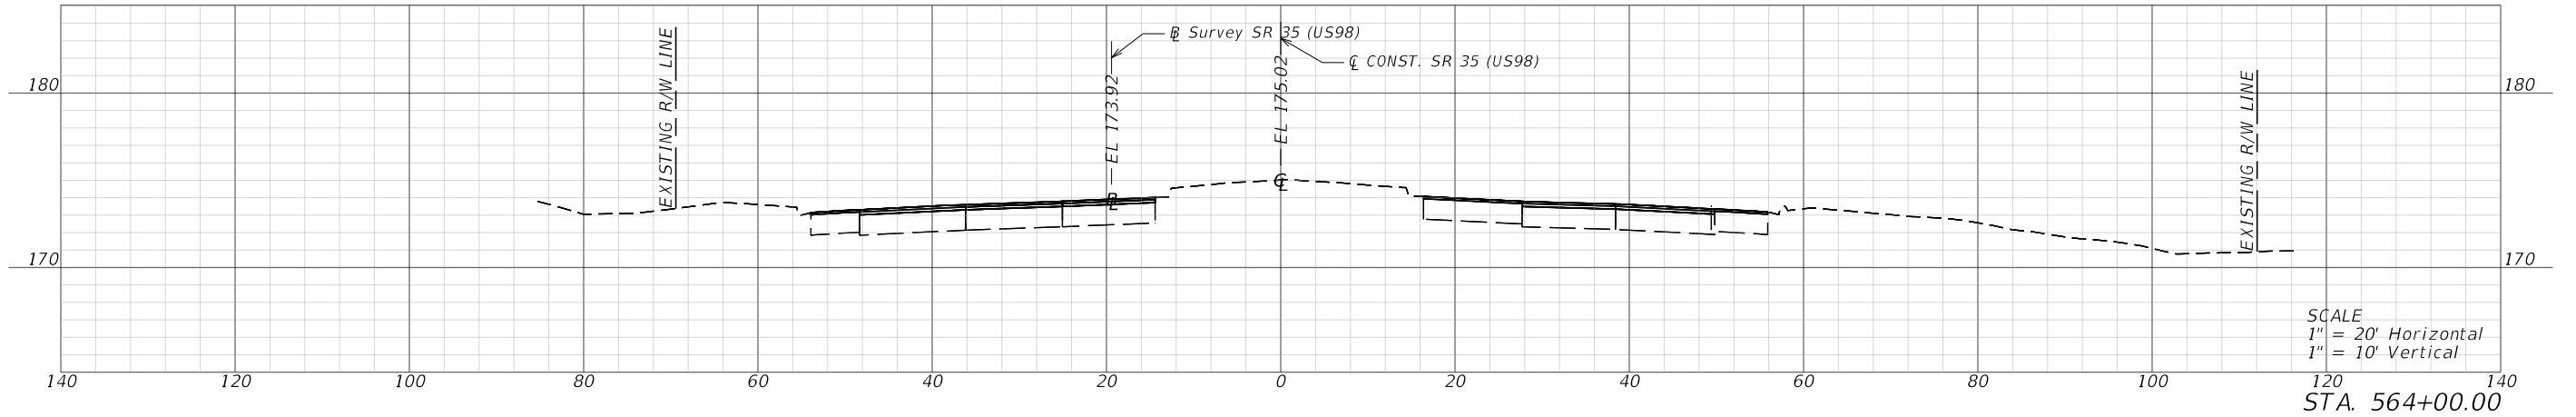





REVISIONS				ENGINEER OF RECORD		STATE OF FLORIDA DEPARTMENT OF TRANSPORTATION			CROSS SECTIONS	SHEET NO. 64
DATE	DESCRIPTION	DATE	DESCRIPTION	ERIK C. LESCHAK LICENSE NUMBER: 63874 CONSOR NORTH AMERICA, INC 2818 CYRPRESS RIDGE BLVD, SUITE 200 WESLEY CHAPEL, FLORIDA 33544		ROAD NO.	COUNTY	FINANCIAL PROJECT ID		
						35/700	POLK	451481-1-52-01		

THE OFFICIAL RECORD OF THIS SHEET IS THE ELECTRONIC FILE DIGITALLY SIGNED AND SEALED UNDER RULE 61G15-23.004, F.A.C.

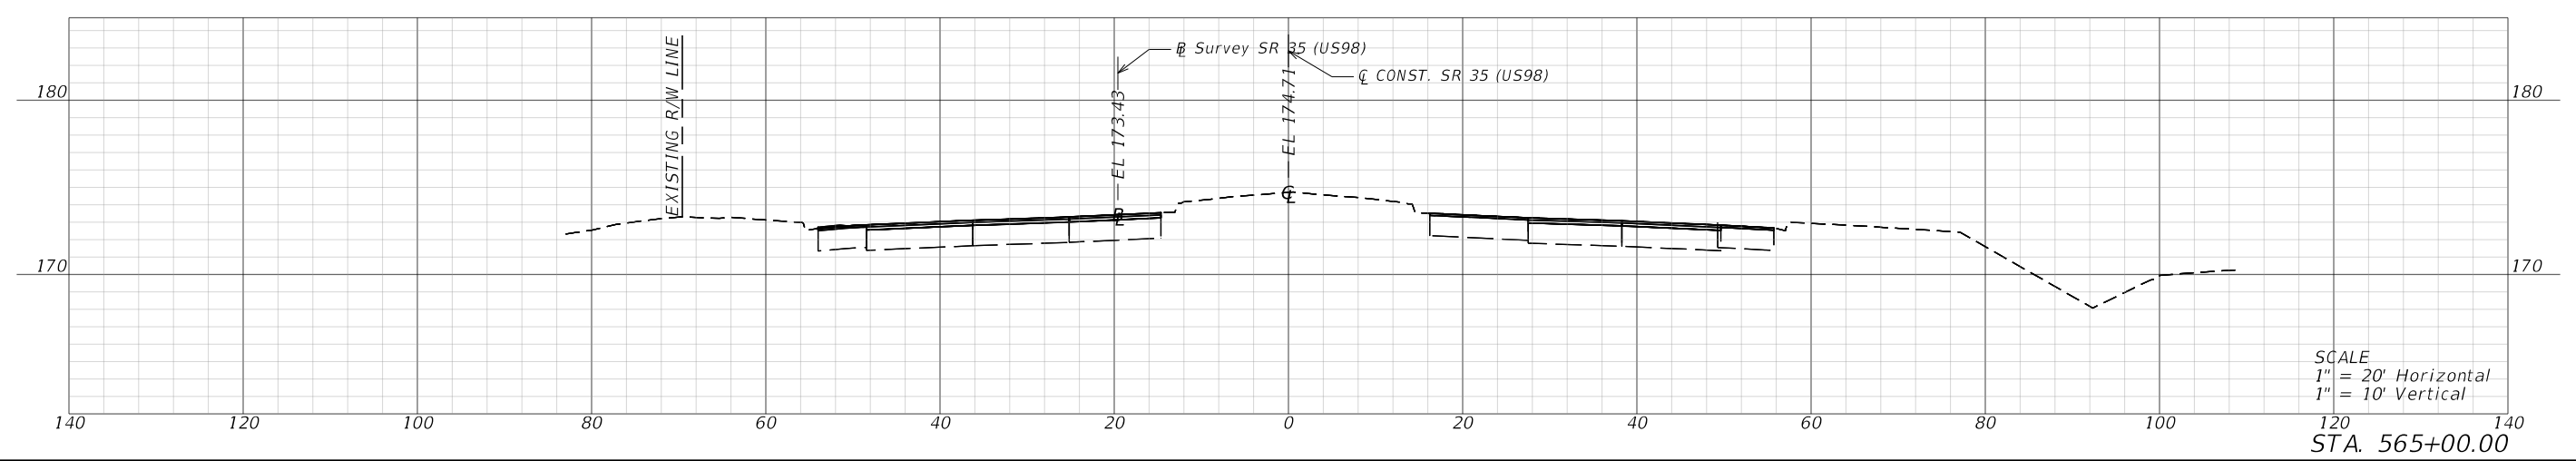
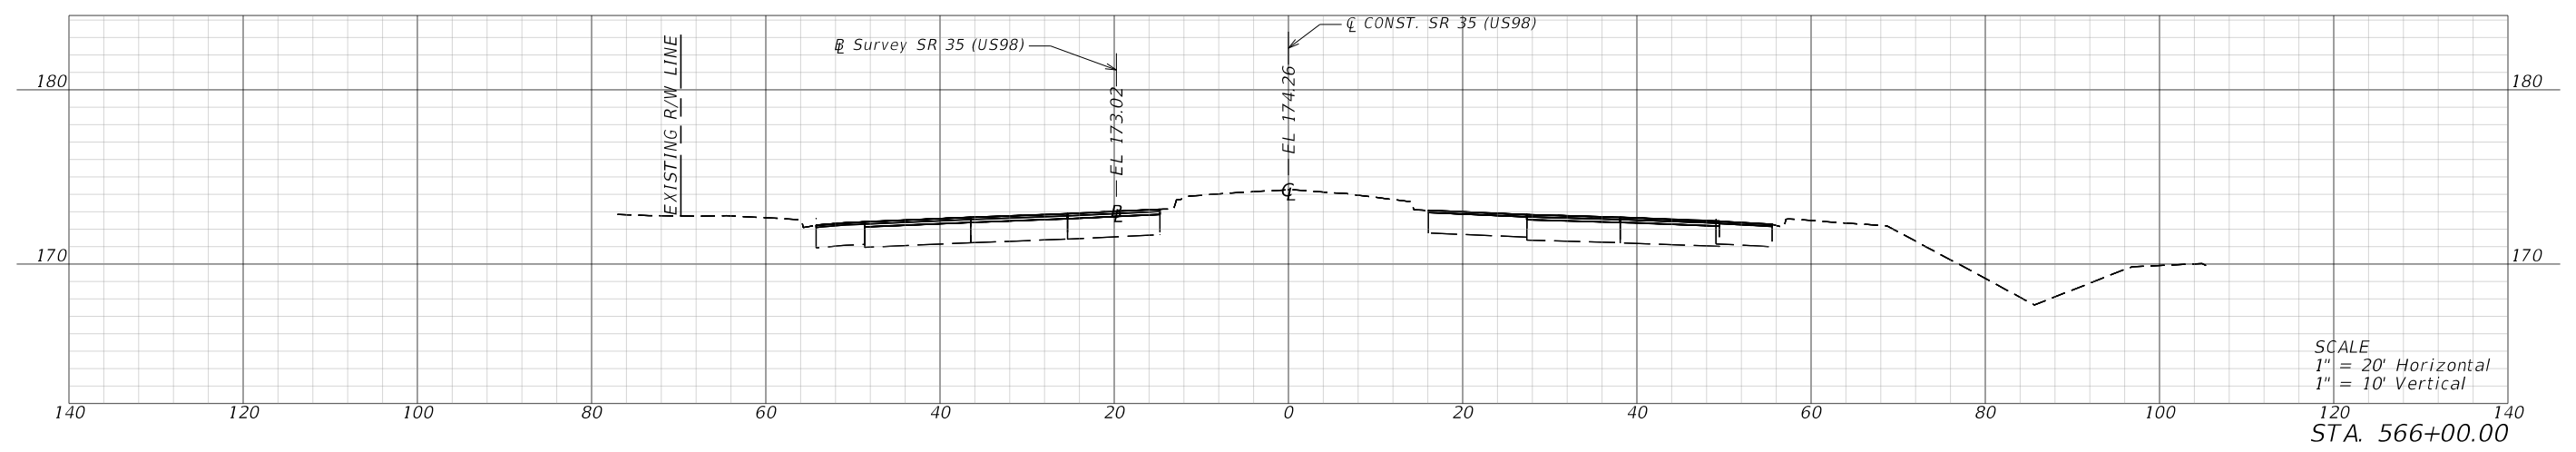
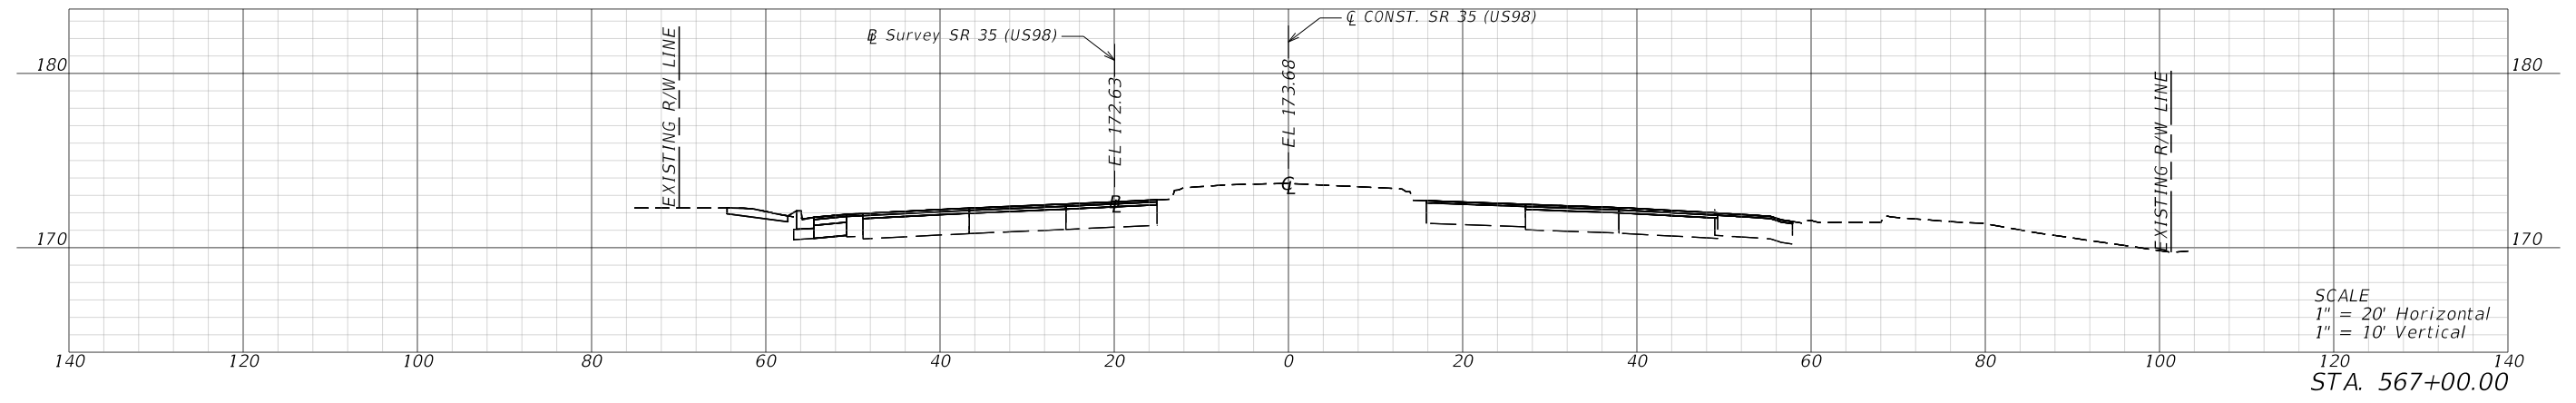


REVISIONS				ENGINEER OF RECORD		STATE OF FLORIDA DEPARTMENT OF TRANSPORTATION			CROSS SECTIONS	SHEET NO.
DATE	DESCRIPTION	DATE	DESCRIPTION	ERIK C. LESCHAK LICENSE NUMBER: 63874 CONSOR NORTH AMERICA, INC 2818 CYPRESS RIDGE BLVD, SUITE 200 WESLEY CHAPEL, FLORIDA 33544		ROAD NO.	COUNTY	FINANCIAL PROJECT ID		
						35/700	POLK	451481-1-52-01		65





THE OFFICIAL RECORD OF THIS SHEET IS THE ELECTRONIC FILE DIGITALLY SIGNED AND SEALED UNDER RULE 61G15-23.004, F.A.C.

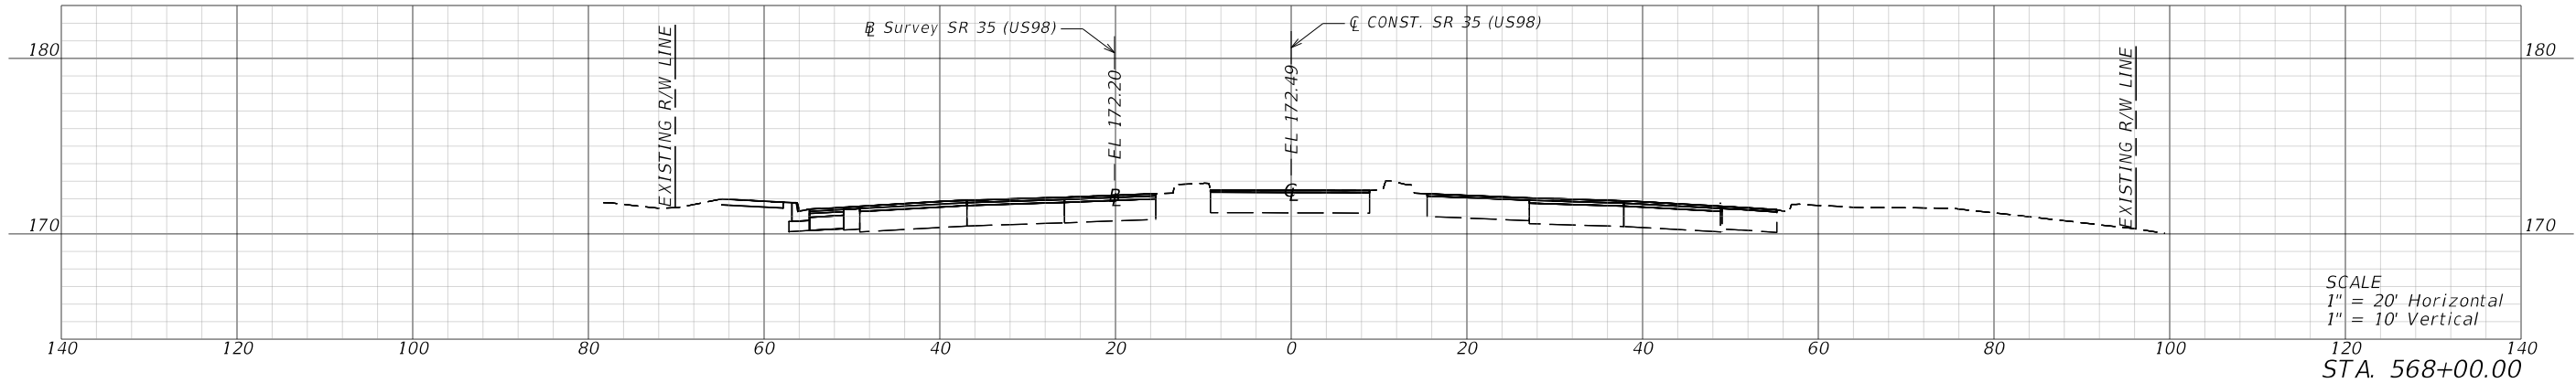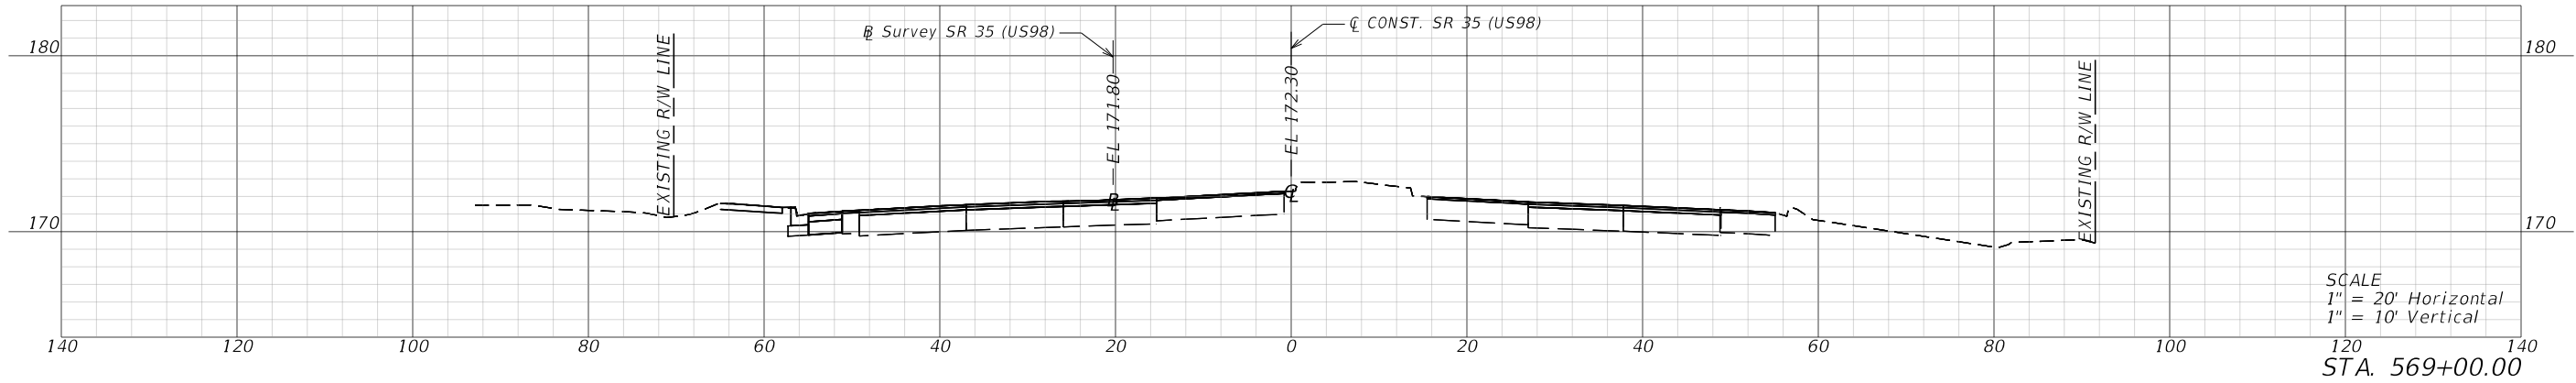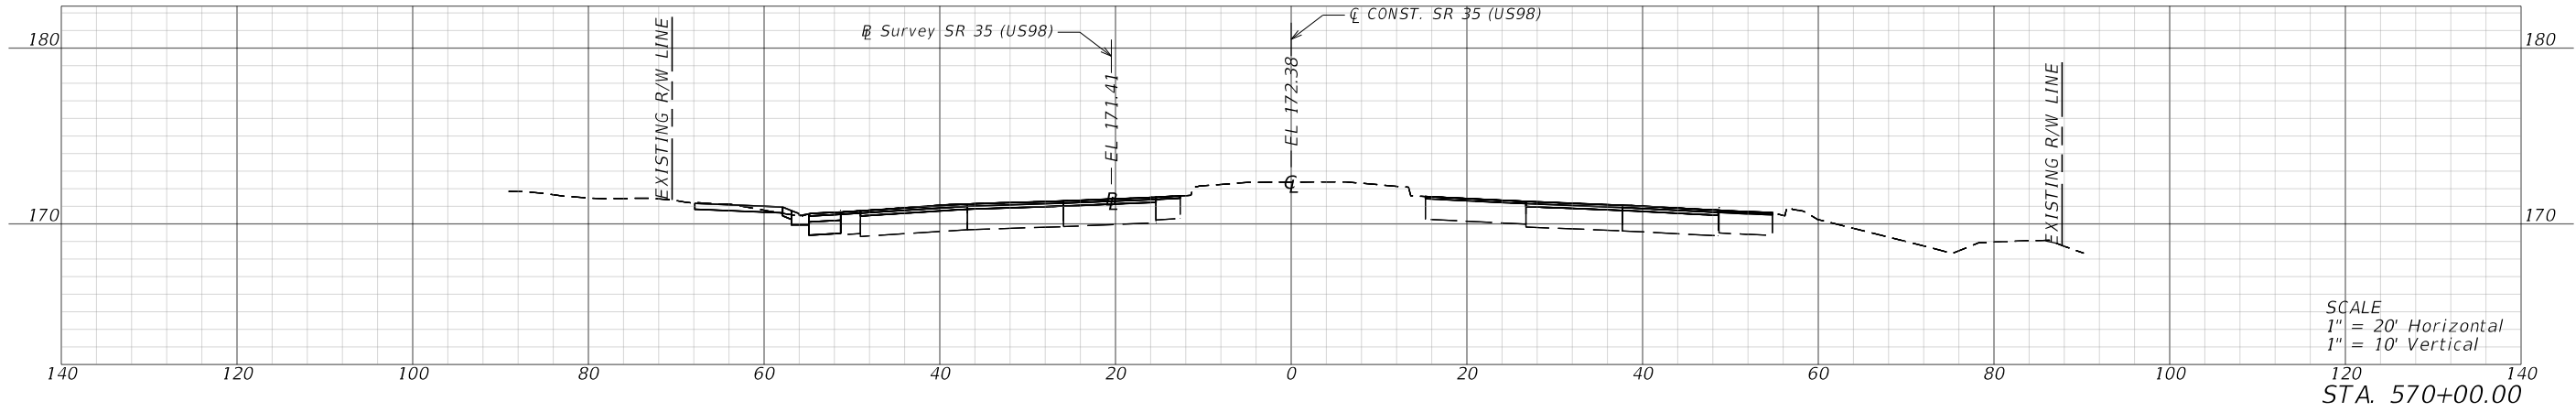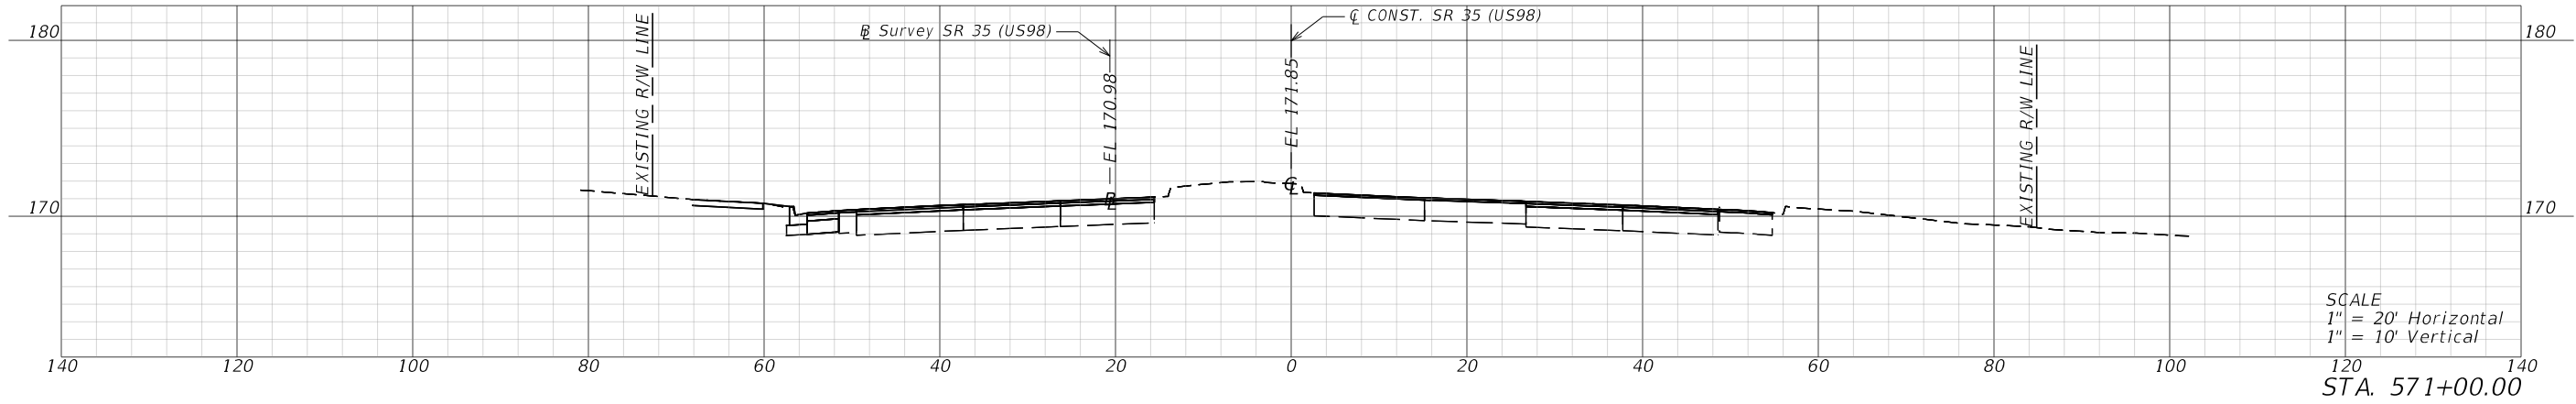





REVISIONS				ENGINEER OF RECORD		STATE OF FLORIDA DEPARTMENT OF TRANSPORTATION			CROSS SECTIONS	SHEET NO.
DATE	DESCRIPTION	DATE	DESCRIPTION	ERIK C. LESCHAK LICENSE NUMBER: 63874 CONSOR NORTH AMERICA, INC 2818 CYRPRESS RIDGE BLVD, SUITE 200 WESLEY CHAPEL, FLORIDA 33544		ROAD NO.	COUNTY	FINANCIAL PROJECT ID		
						35/700	POLK	451481-1-52-01		66

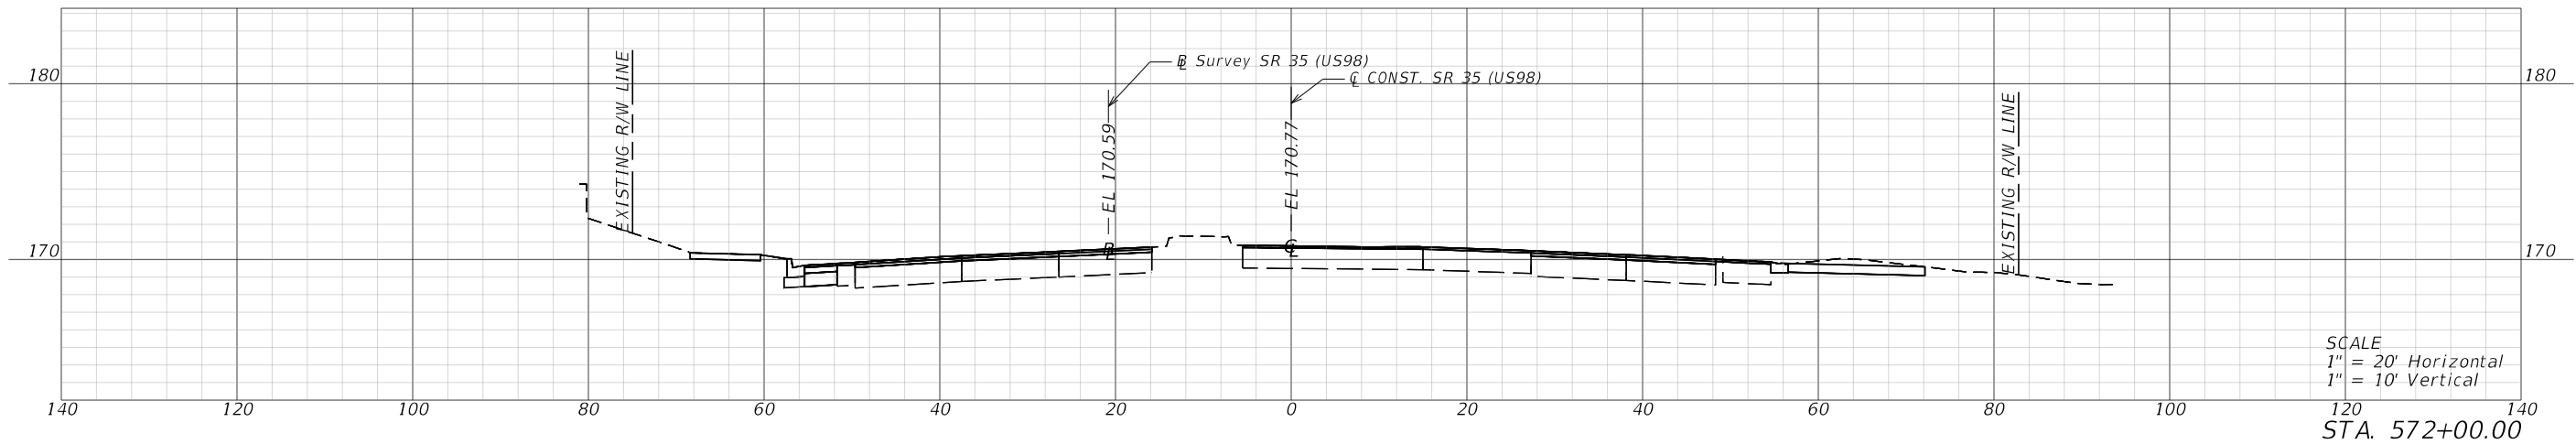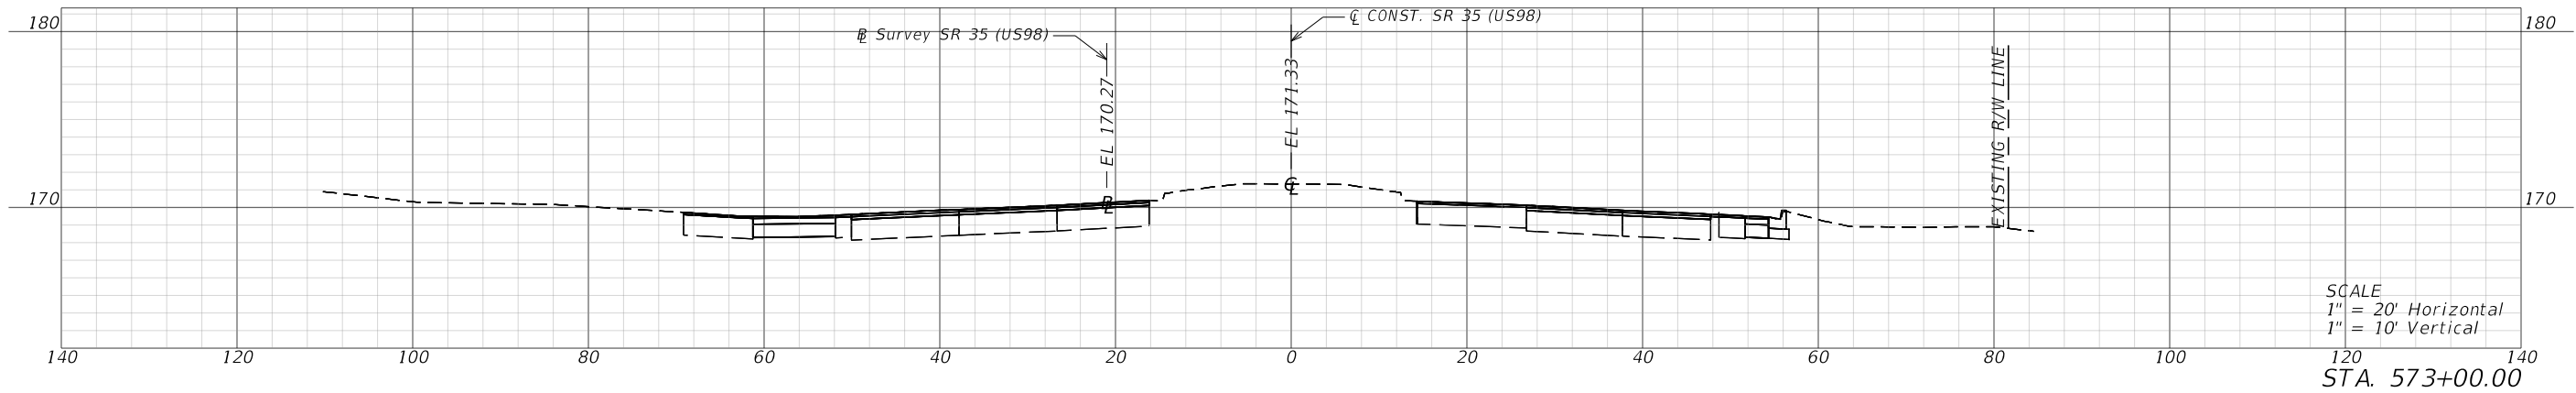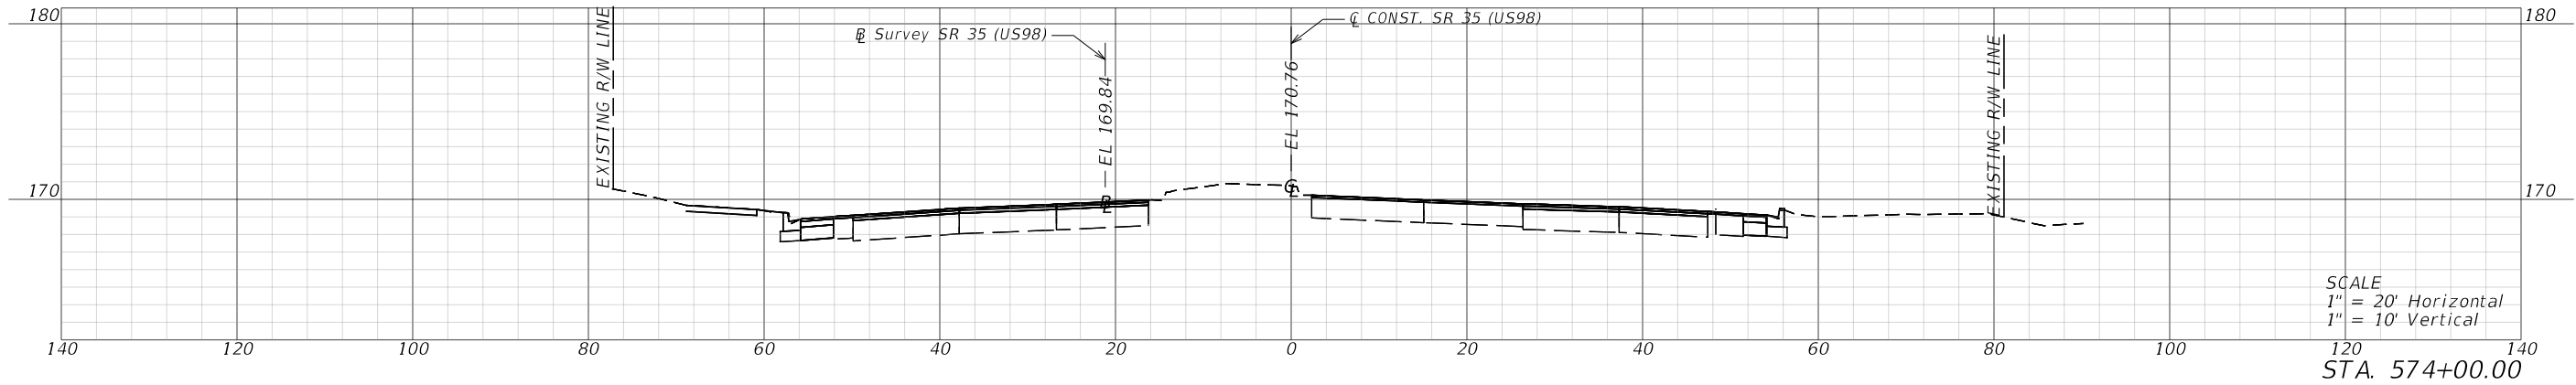

REVISIONS				ENGINEER OF RECORD		STATE OF FLORIDA DEPARTMENT OF TRANSPORTATION			CROSS SECTIONS	SHEET NO. 67
DATE	DESCRIPTION	DATE	DESCRIPTION	ERIK C. LESCHAK LICENSE NUMBER: 63874 CONSOR NORTH AMERICA, INC 2818 CYPRESS RIDGE BLVD, SUITE 200 WESLEY CHAPEL, FLORIDA 33544		ROAD NO.	COUNTY	FINANCIAL PROJECT ID		
						35/700	POLK	451481-1-52-01		

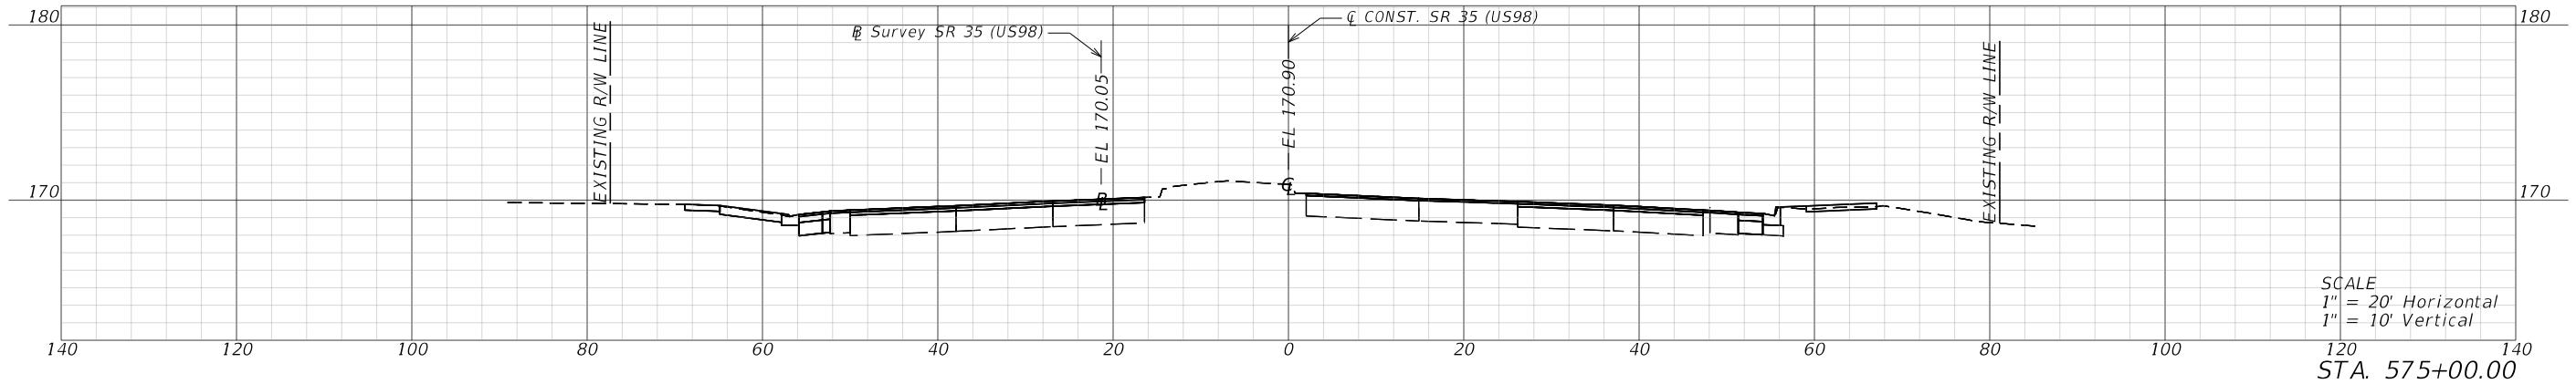
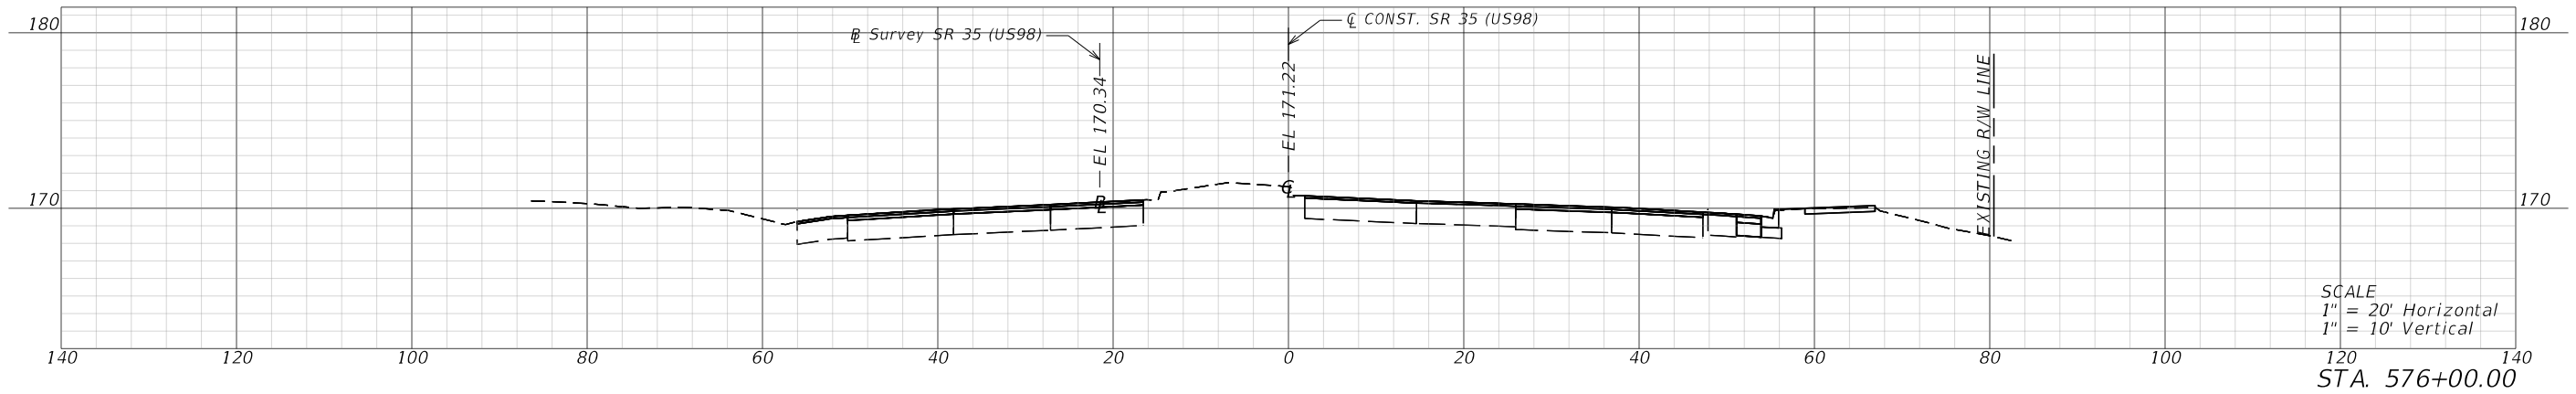
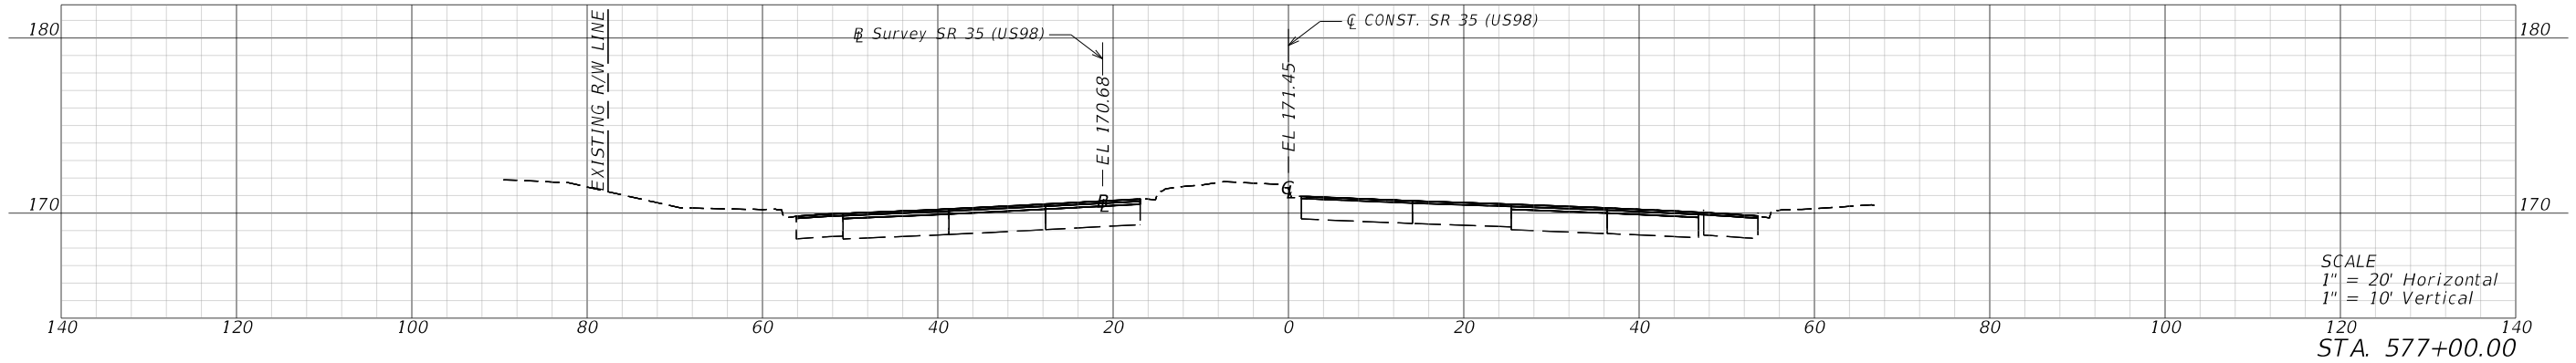
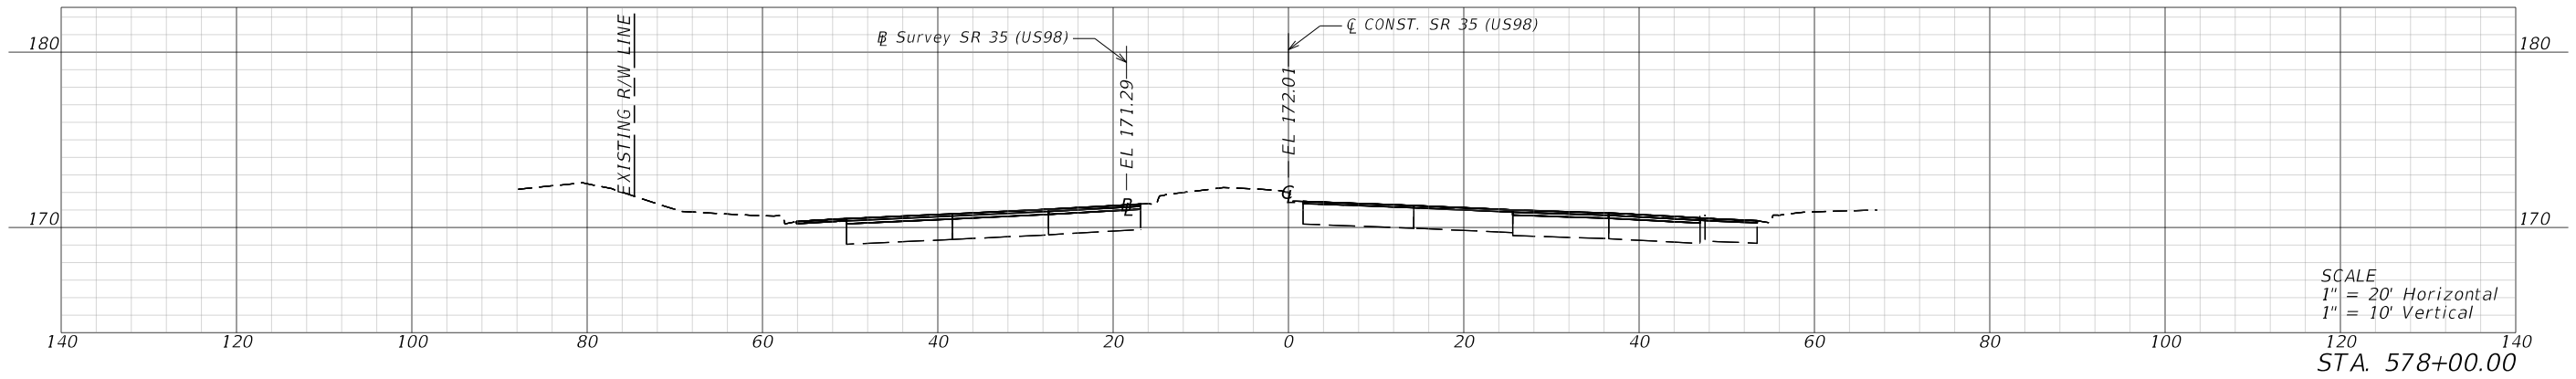


REVISIONS				ENGINEER OF RECORD		STATE OF FLORIDA DEPARTMENT OF TRANSPORTATION			CROSS SECTIONS	SHEET NO. 68
DATE	DESCRIPTION	DATE	DESCRIPTION	ERIK C. LESCHAK LICENSE NUMBER: 63874 CONSOR NORTH AMERICA, INC 2818 CYPRESS RIDGE BLVD, SUITE 200 WESLEY CHAPEL, FLORIDA 33544		ROAD NO.	COUNTY	FINANCIAL PROJECT ID		
						35/700	POLK	451481-1-52-01		

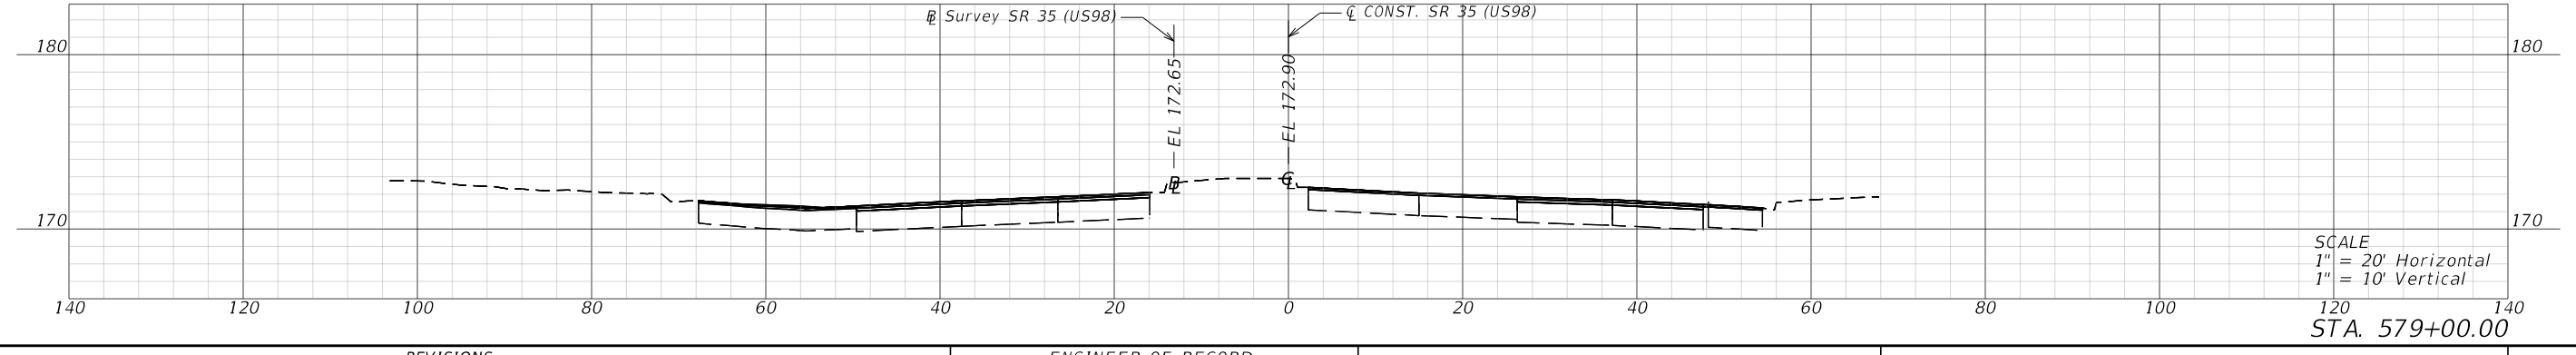
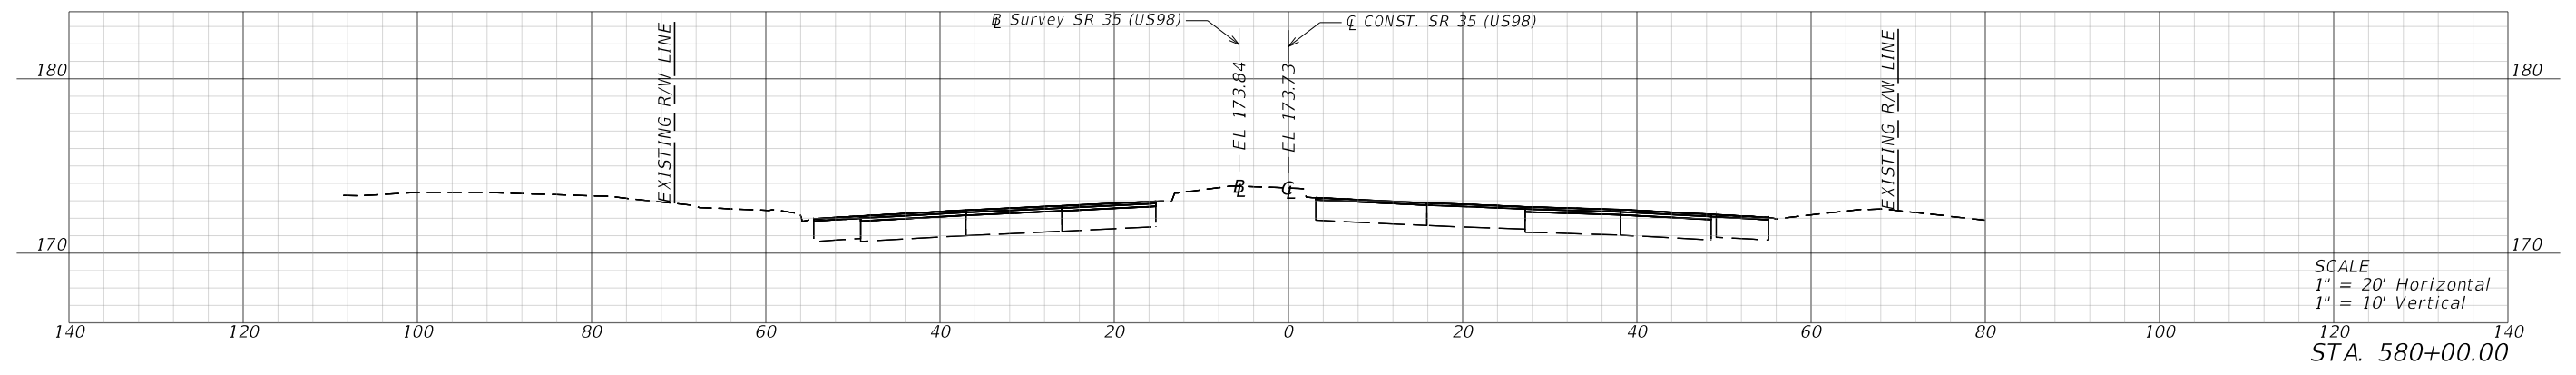
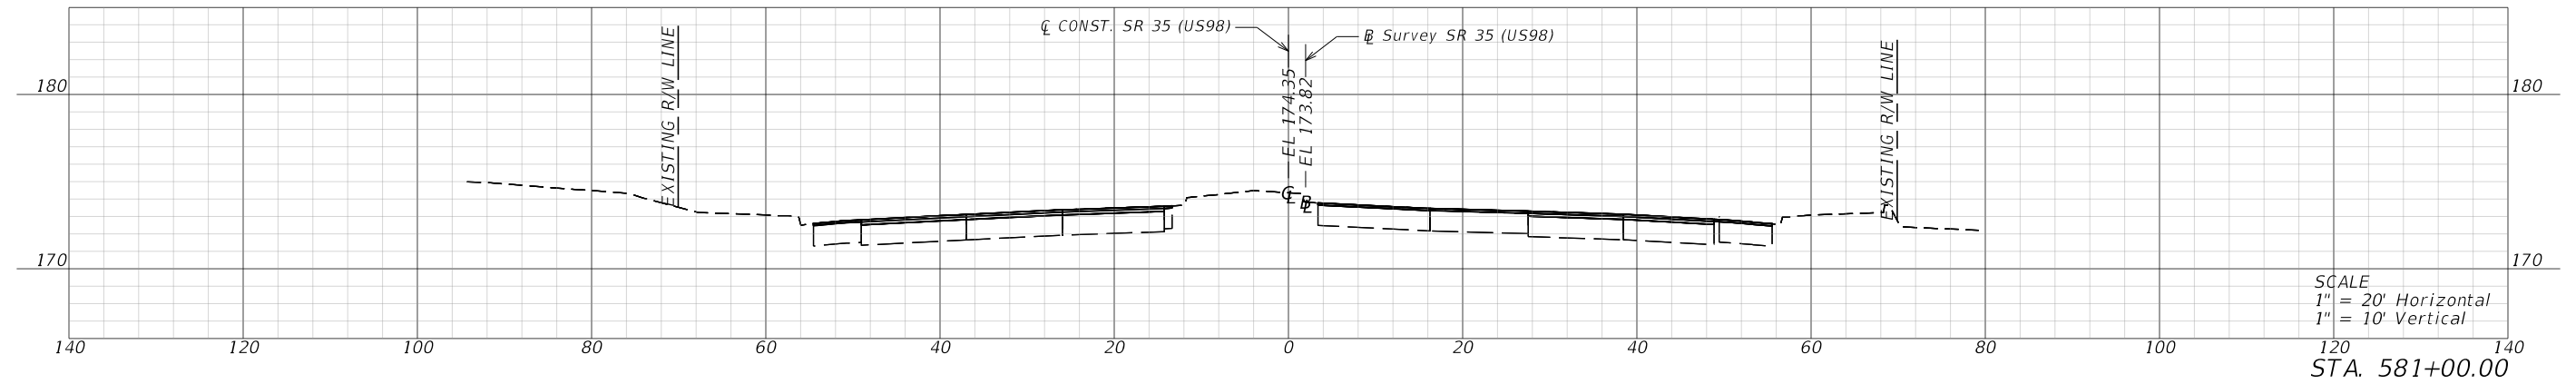
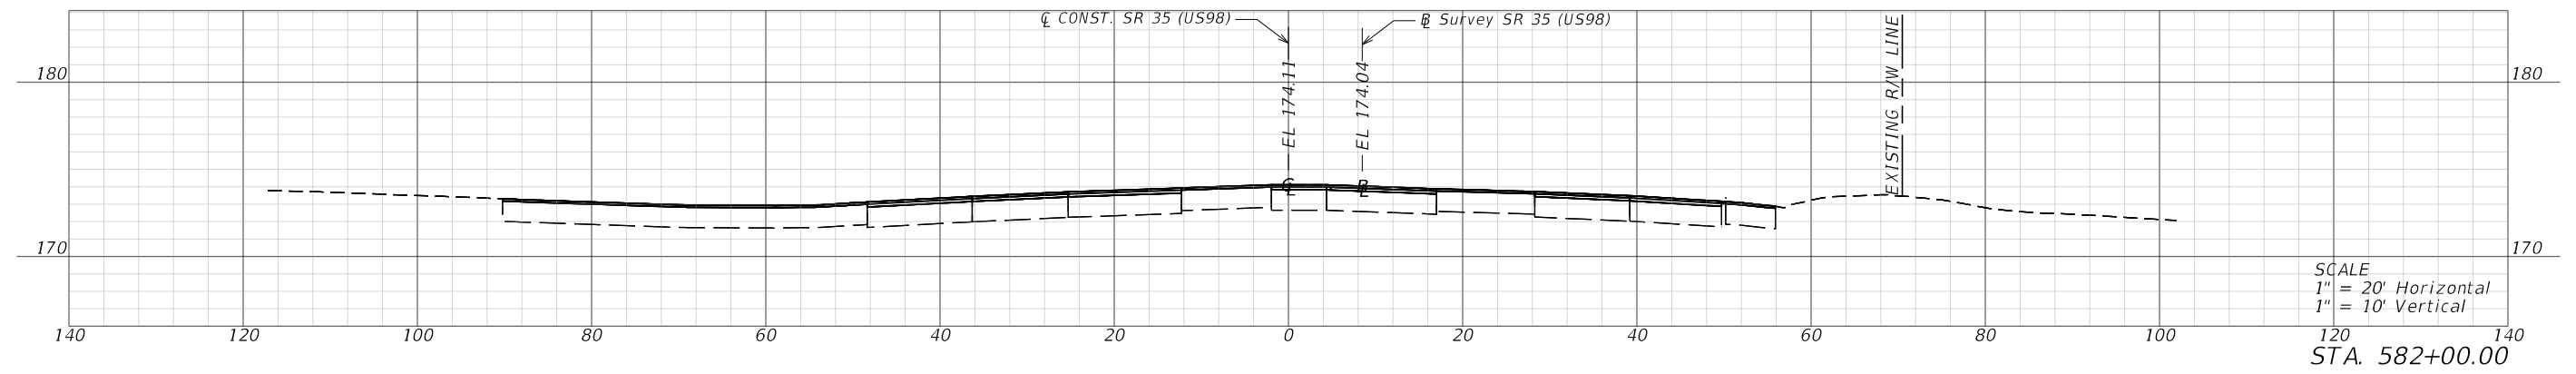


REVISIONS				ENGINEER OF RECORD		STATE OF FLORIDA DEPARTMENT OF TRANSPORTATION			SHEET NO.
DATE	DESCRIPTION	DATE	DESCRIPTION	ERIK C. LESCHAK LICENSE NUMBER: 63874 CONSOR NORTH AMERICA, INC 2818 CYRPRESS RIDGE BLVD, SUITE 200 WESLEY CHAPEL, FLORIDA 33544		ROAD NO.	COUNTY	FINANCIAL PROJECT ID	
						35/700	POLK	451481-1-52-01	69




THE OFFICIAL RECORD OF THIS SHEET IS THE ELECTRONIC FILE DIGITALLY SIGNED AND SEALED UNDER RULE 61G15-23.004, F.A.C.

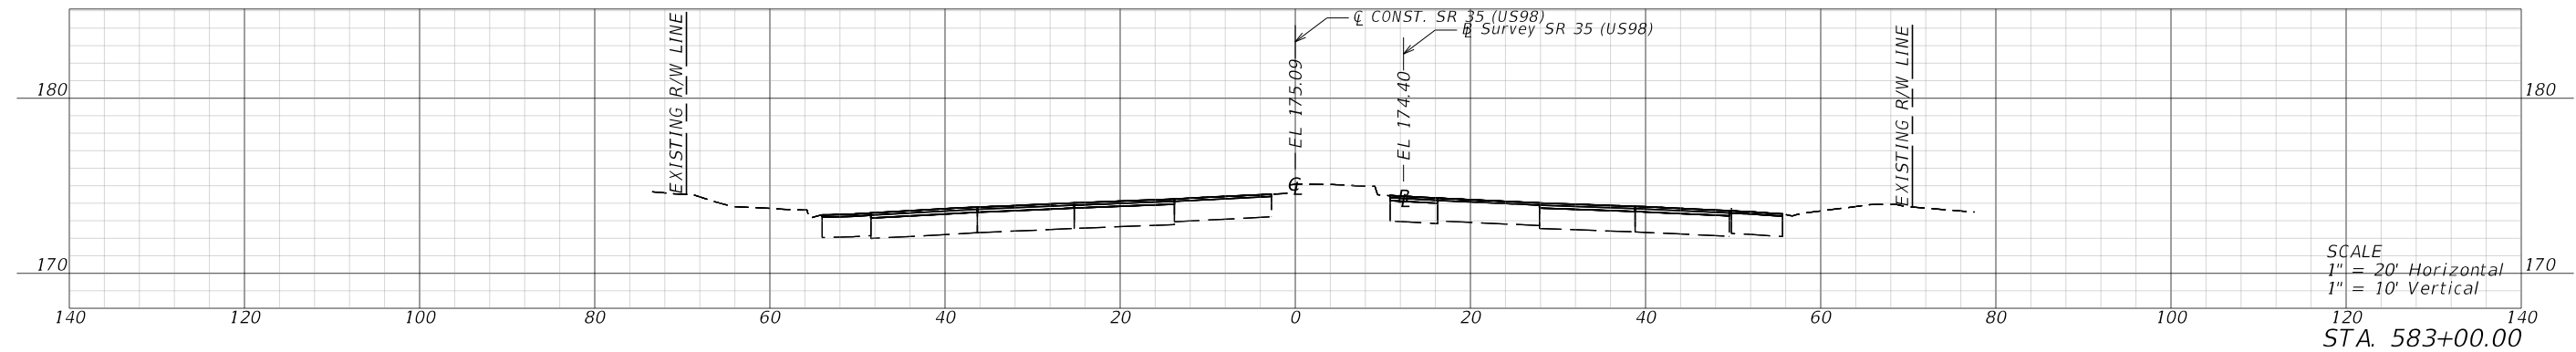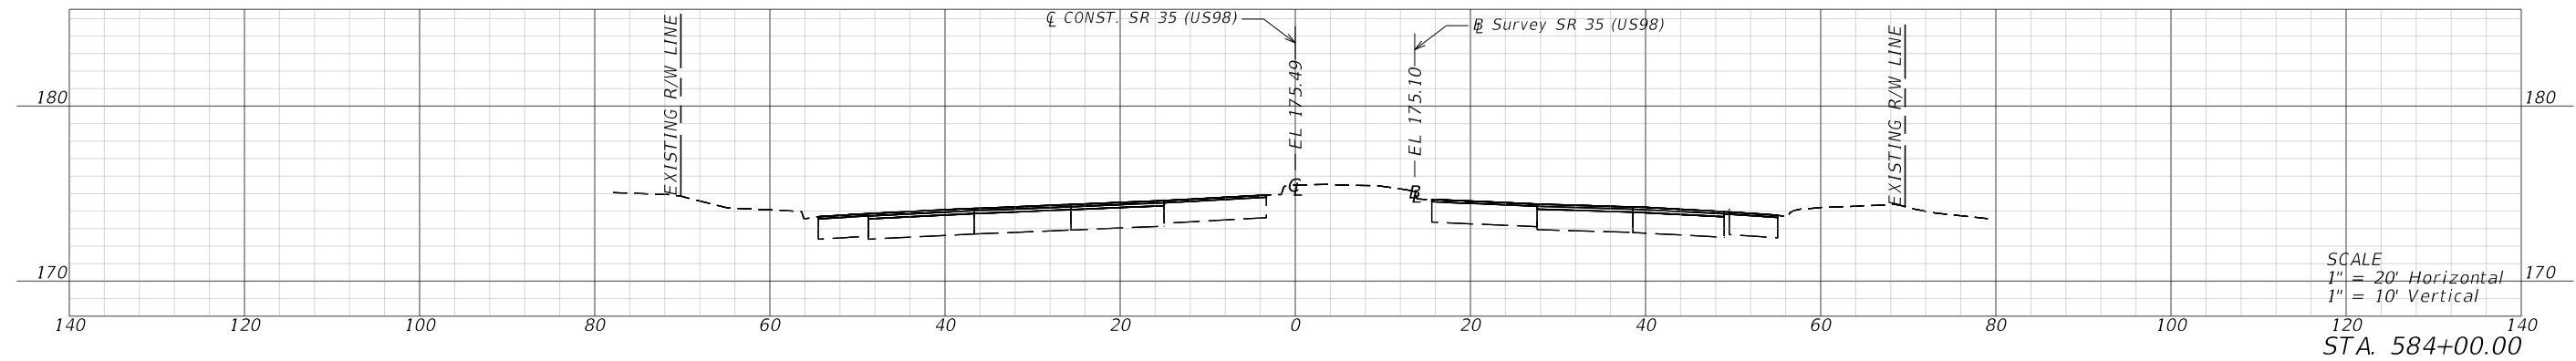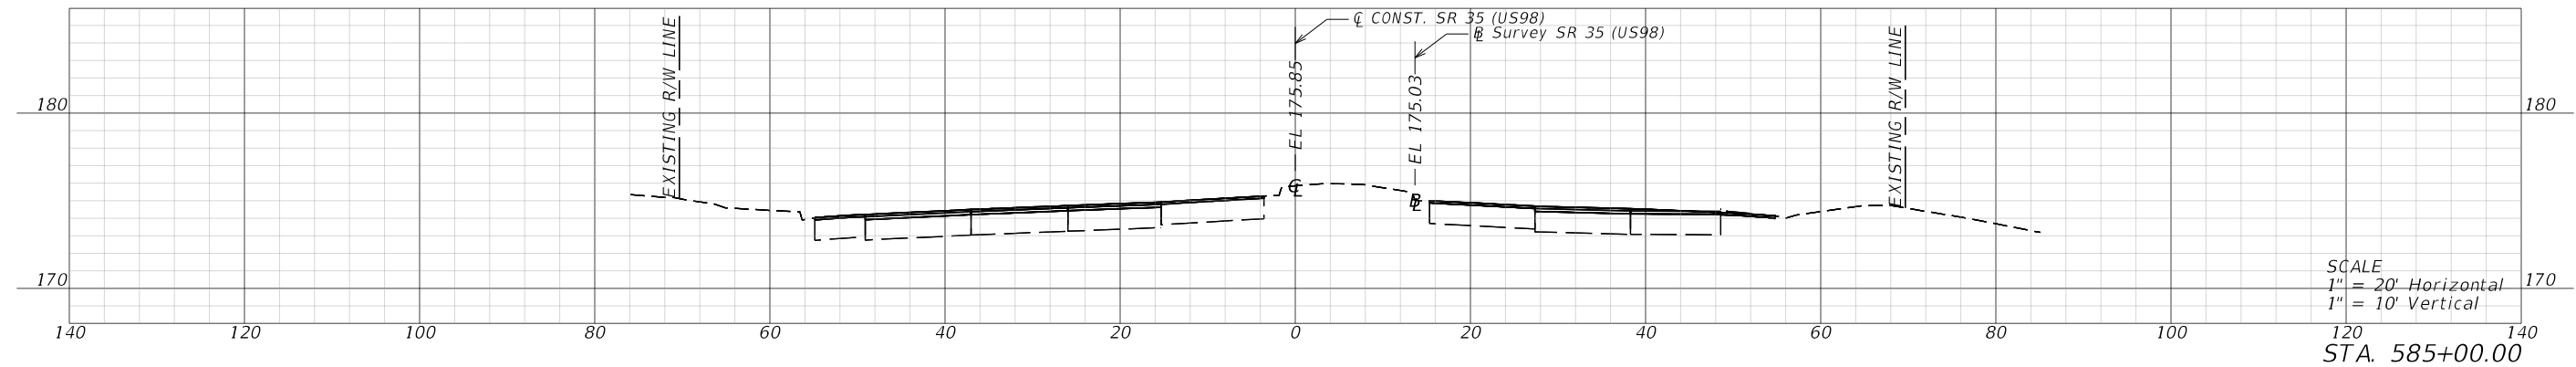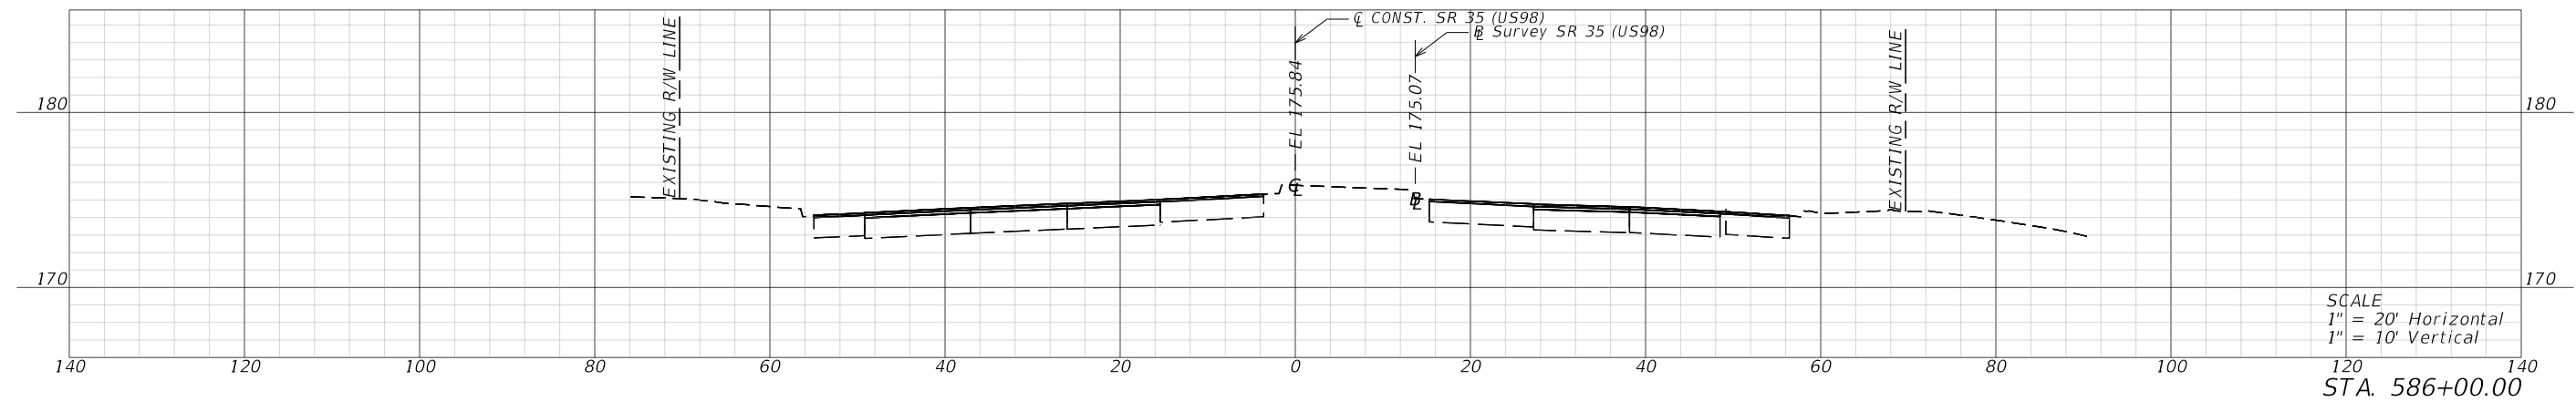

REVISIONS				ENGINEER OF RECORD		STATE OF FLORIDA DEPARTMENT OF TRANSPORTATION			CROSS SECTIONS	SHEET NO. 70
DATE	DESCRIPTION	DATE	DESCRIPTION	ERIK C. LESCHAK LICENSE NUMBER: 63874 CONSOR NORTH AMERICA, INC 2818 CYRPRESS RIDGE BLVD, SUITE 200 WESLEY CHAPEL, FLORIDA 33544		ROAD NO.	COUNTY	FINANCIAL PROJECT ID		
						35/700	POLK	451481-1-52-01		

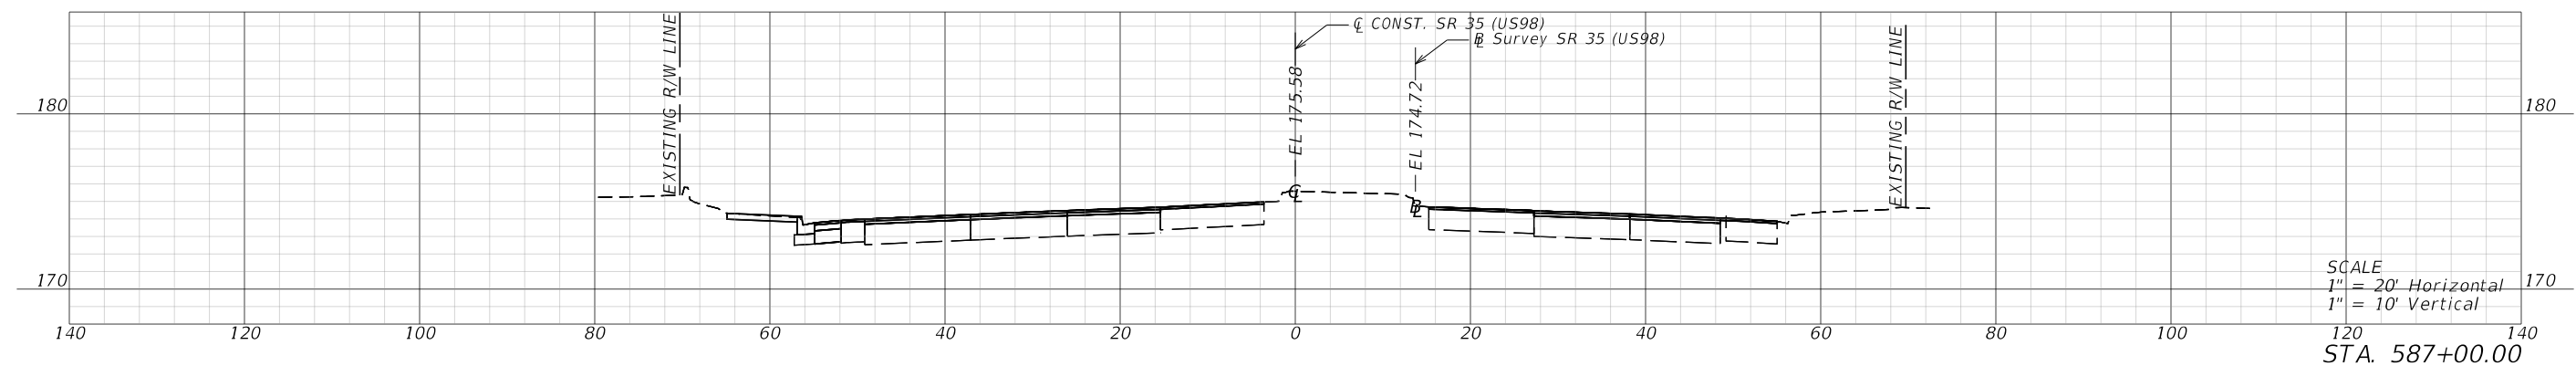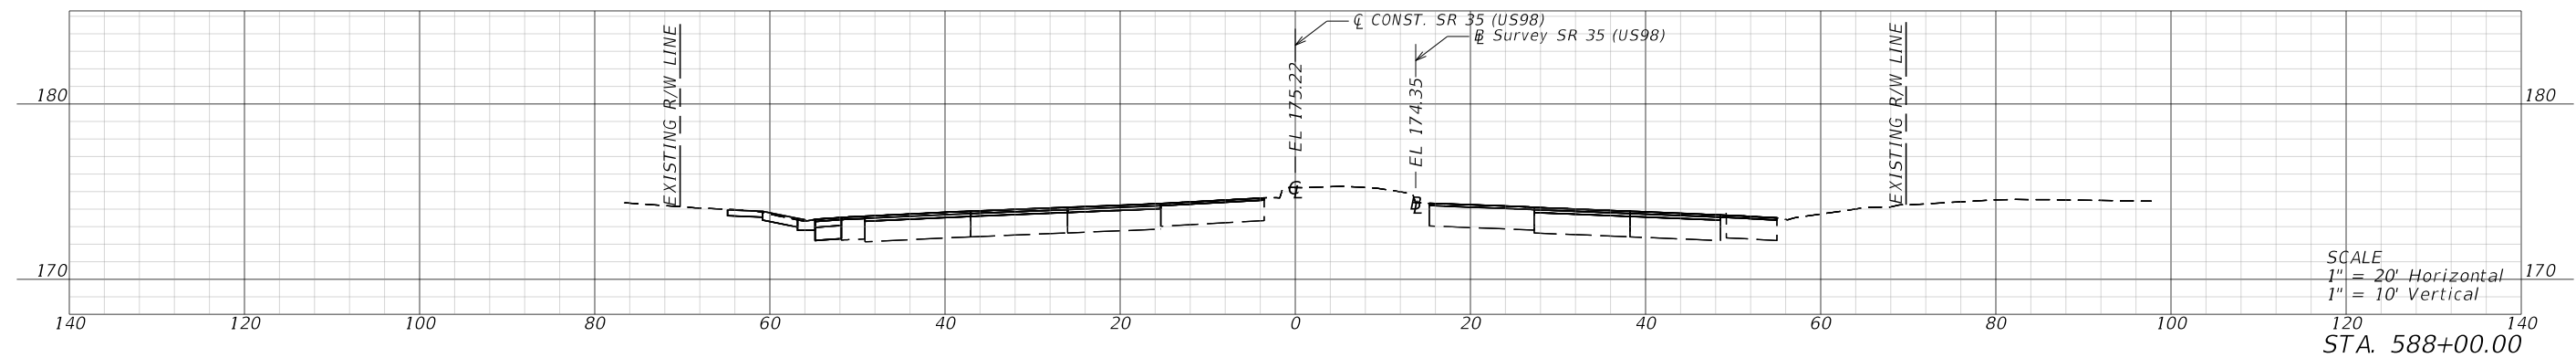
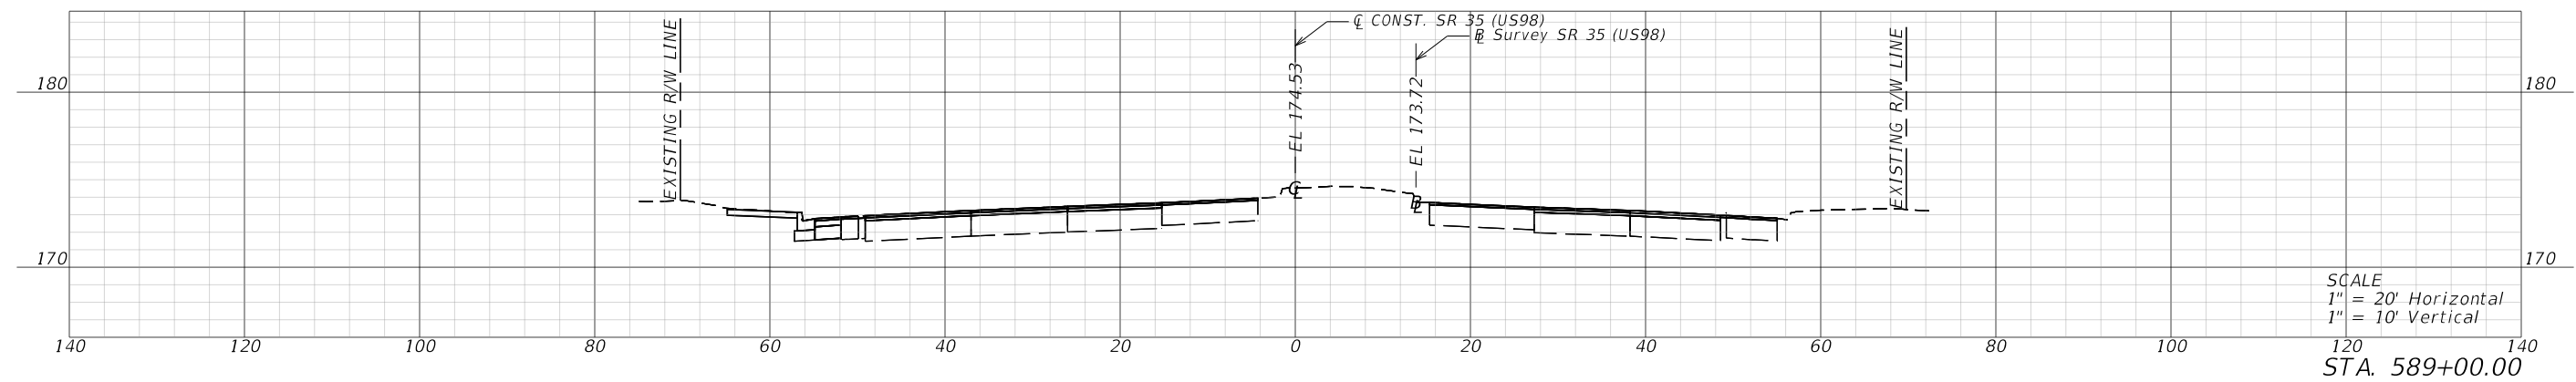
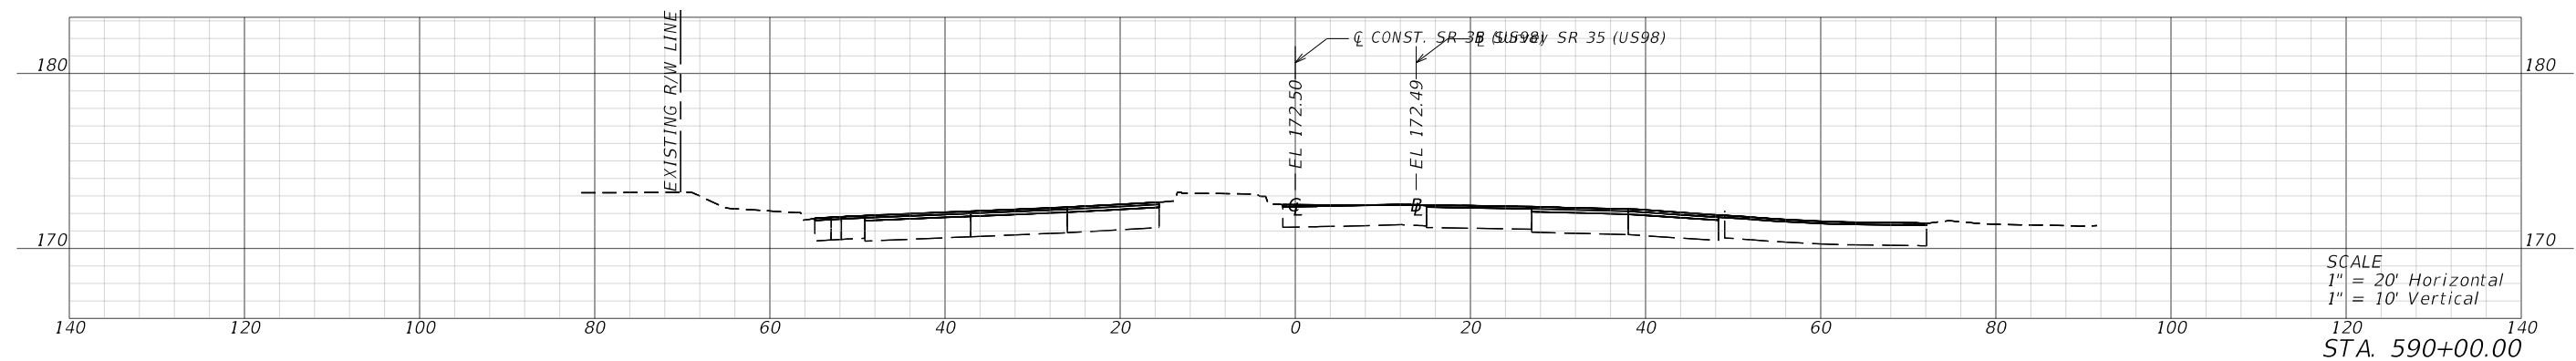


REVISIONS				ENGINEER OF RECORD		STATE OF FLORIDA DEPARTMENT OF TRANSPORTATION			CROSS SECTIONS	SHEET NO. 71
DATE	DESCRIPTION	DATE	DESCRIPTION	ERIK C. LESCHAK LICENSE NUMBER: 63874 CONSOR NORTH AMERICA, INC 2818 CYRPRESS RIDGE BLVD, SUITE 200 WESLEY CHAPEL, FLORIDA 33544		ROAD NO.	COUNTY	FINANCIAL PROJECT ID		
						35/700	POLK	451481-1-52-01		

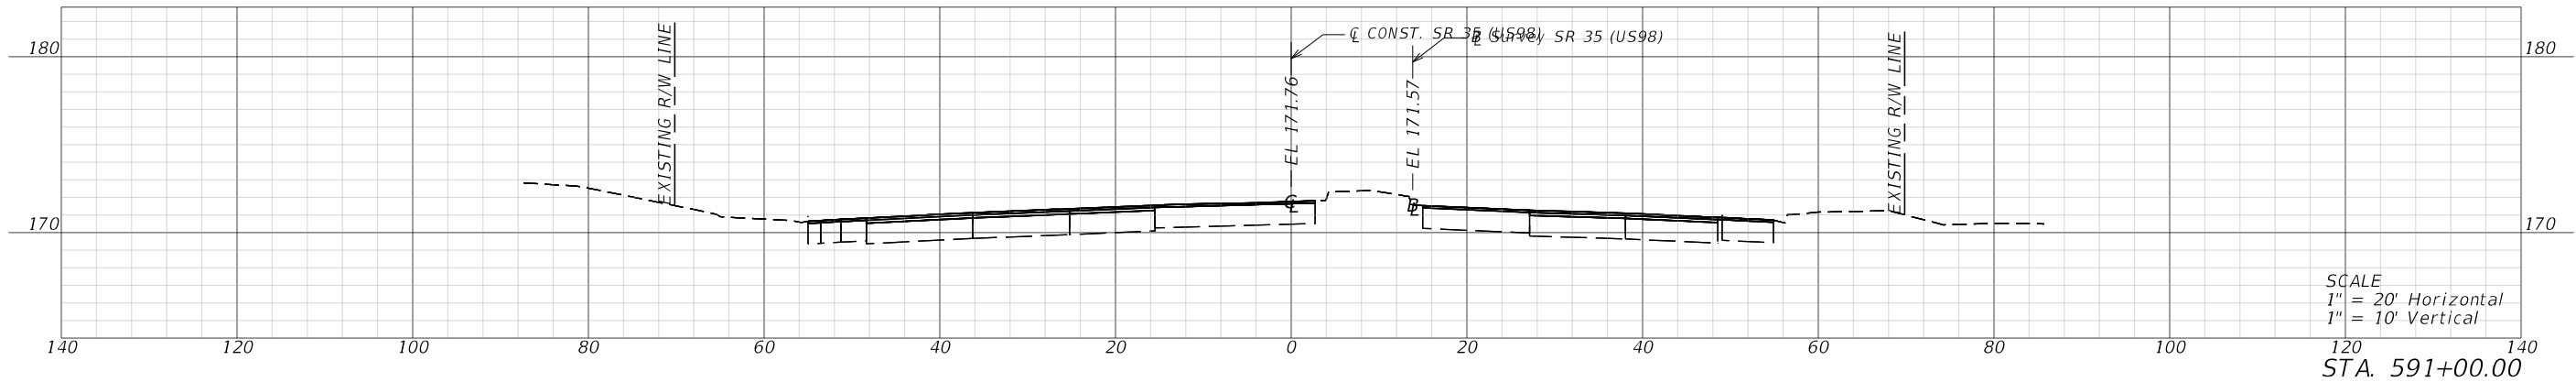
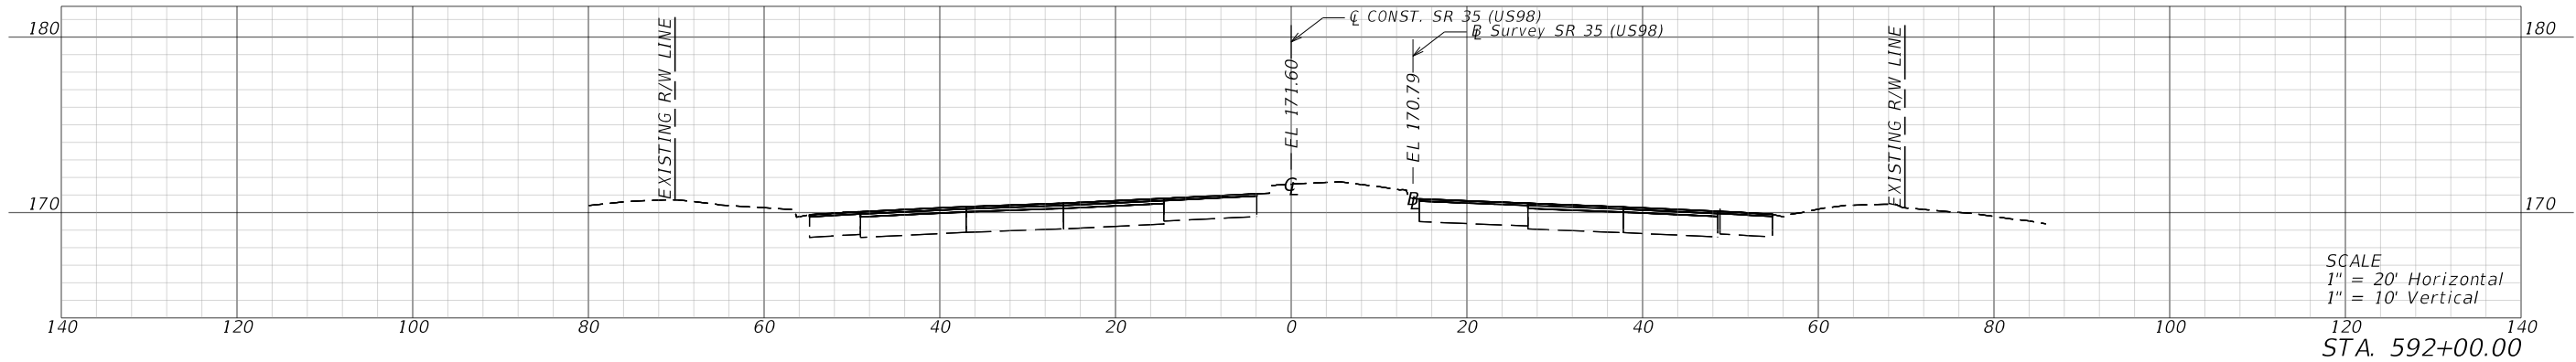
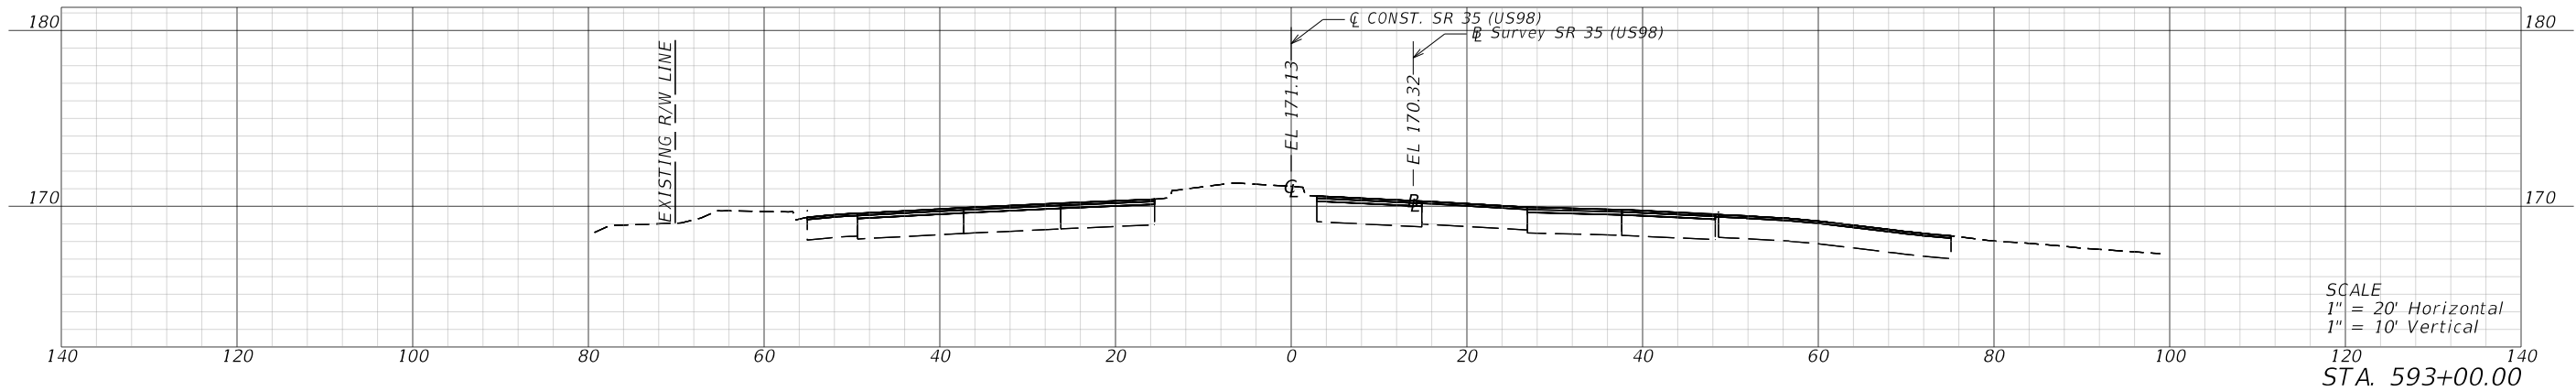


REVISIONS				ENGINEER OF RECORD		STATE OF FLORIDA DEPARTMENT OF TRANSPORTATION			CROSS SECTIONS	SHEET NO.
DATE	DESCRIPTION	DATE	DESCRIPTION	ERIK C. LESCHAK LICENSE NUMBER: 63874 CONSOR NORTH AMERICA, INC 2818 CYRPRESS RIDGE BLVD, SUITE 200 WESLEY CHAPEL, FLORIDA 33544		ROAD NO.	COUNTY	FINANCIAL PROJECT ID		
						35/700	POLK	451481-1-52-01		72





THE OFFICIAL RECORD OF THIS SHEET IS THE ELECTRONIC FILE DIGITALLY SIGNED AND SEALED UNDER RULE 61G15-23.004, F.A.C.

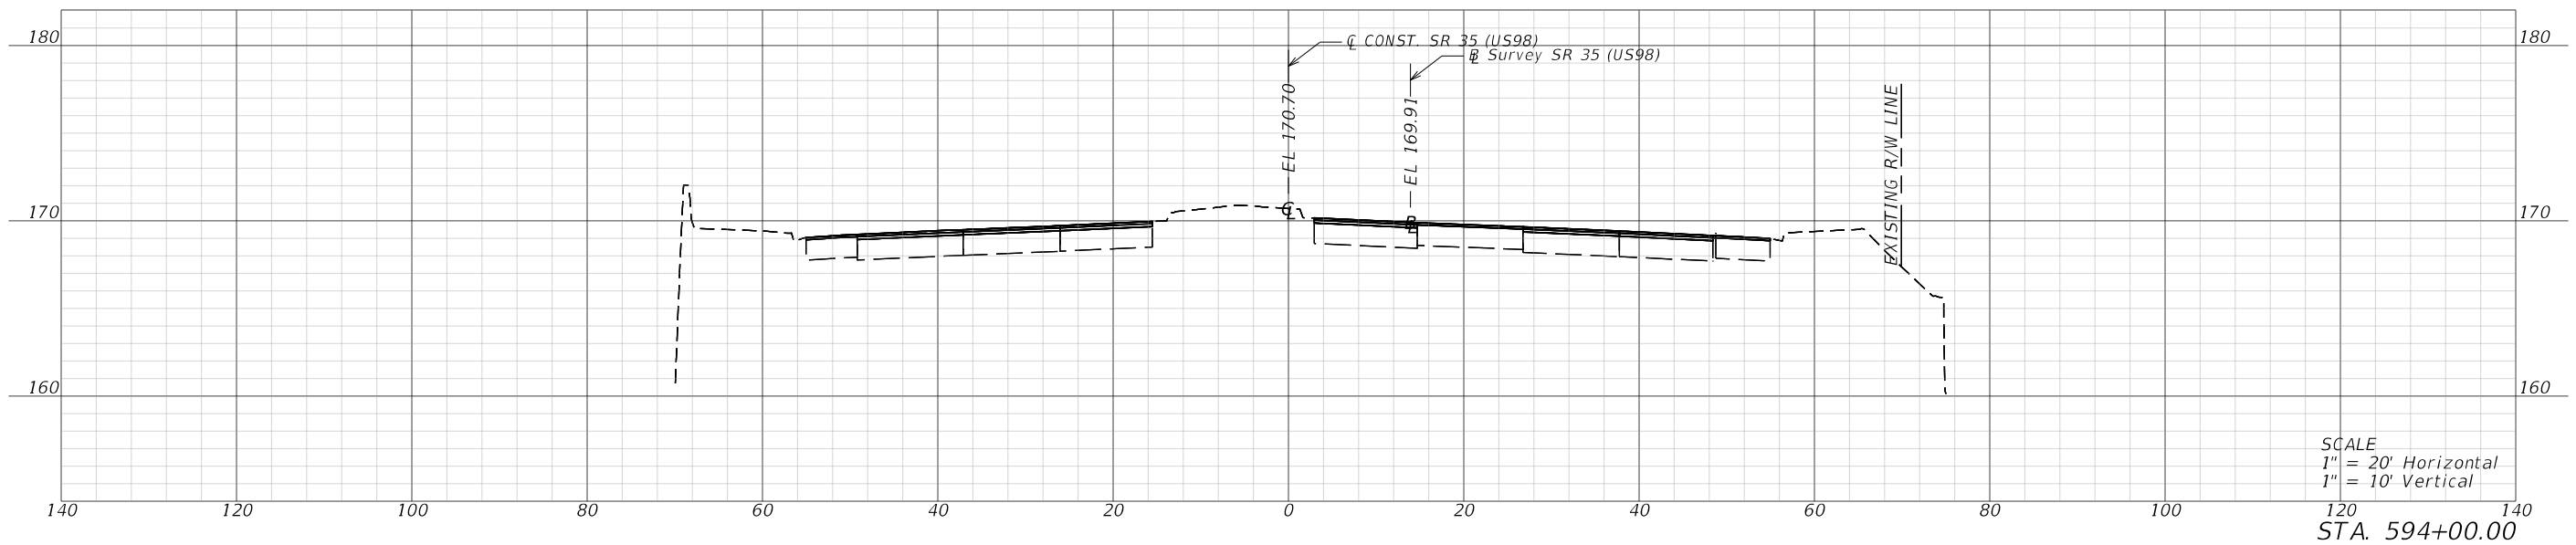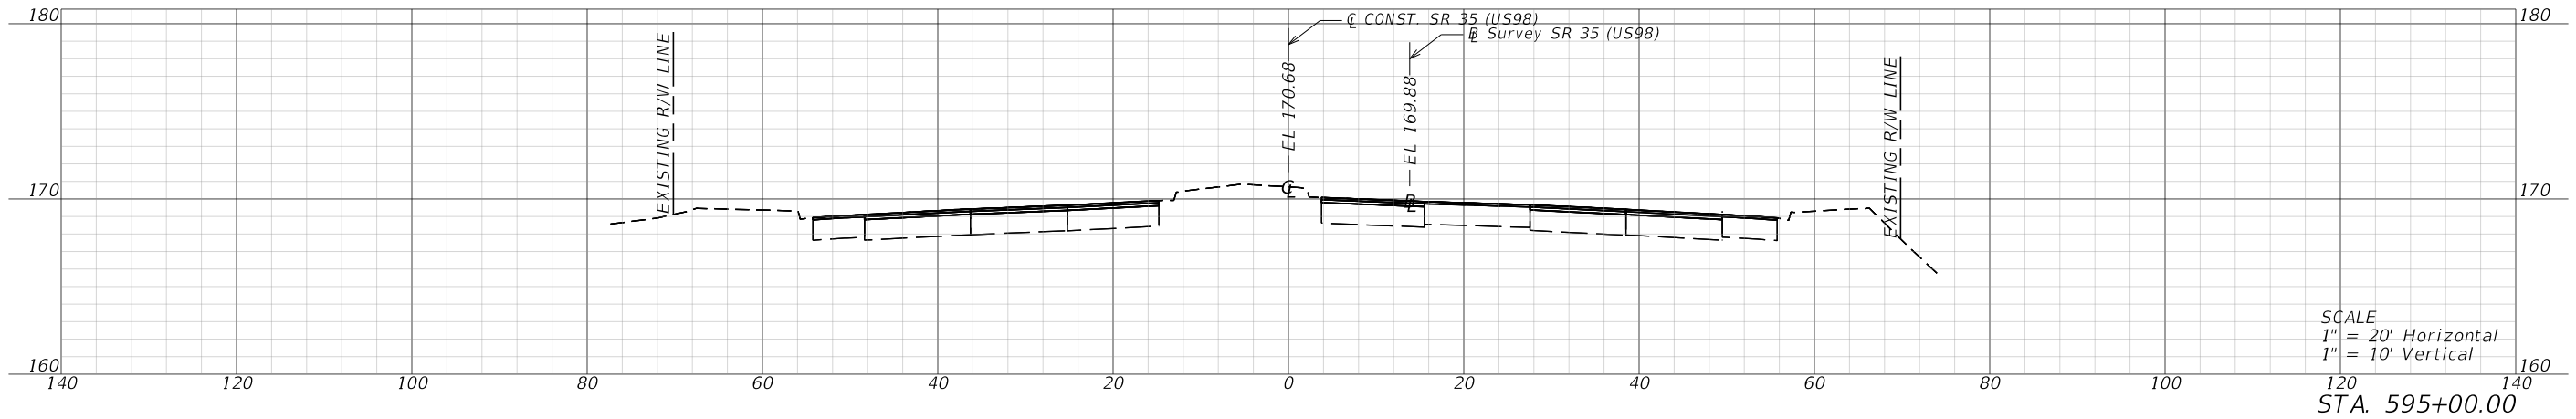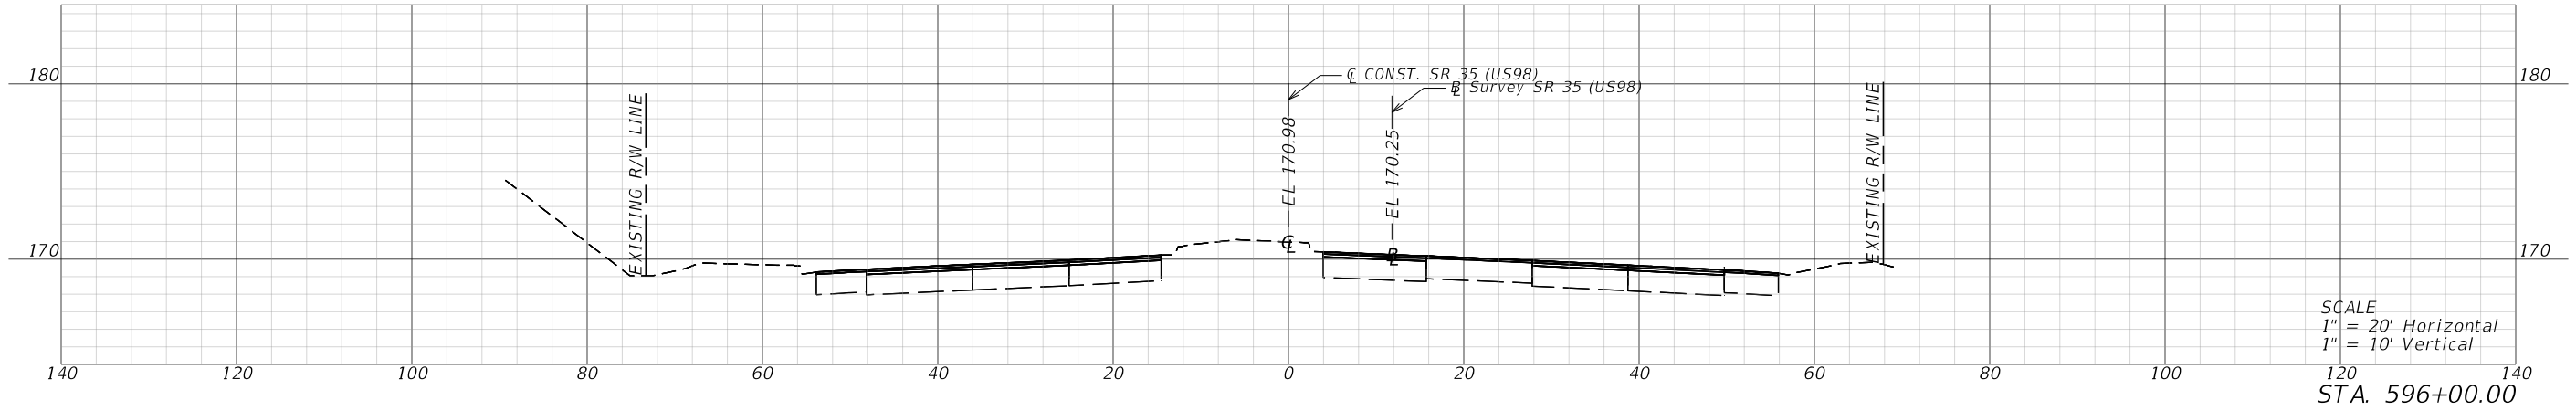

REVISIONS				ENGINEER OF RECORD		STATE OF FLORIDA DEPARTMENT OF TRANSPORTATION			CROSS SECTIONS	SHEET NO.
DATE	DESCRIPTION	DATE	DESCRIPTION	ERIK C. LESCHAK LICENSE NUMBER: 63874 CONSOR NORTH AMERICA, INC 2818 CYRPRESS RIDGE BLVD, SUITE 200 WESLEY CHAPEL, FLORIDA 33544		ROAD NO.	COUNTY	FINANCIAL PROJECT ID		
						35/700	POLK	451481-1-52-01		73


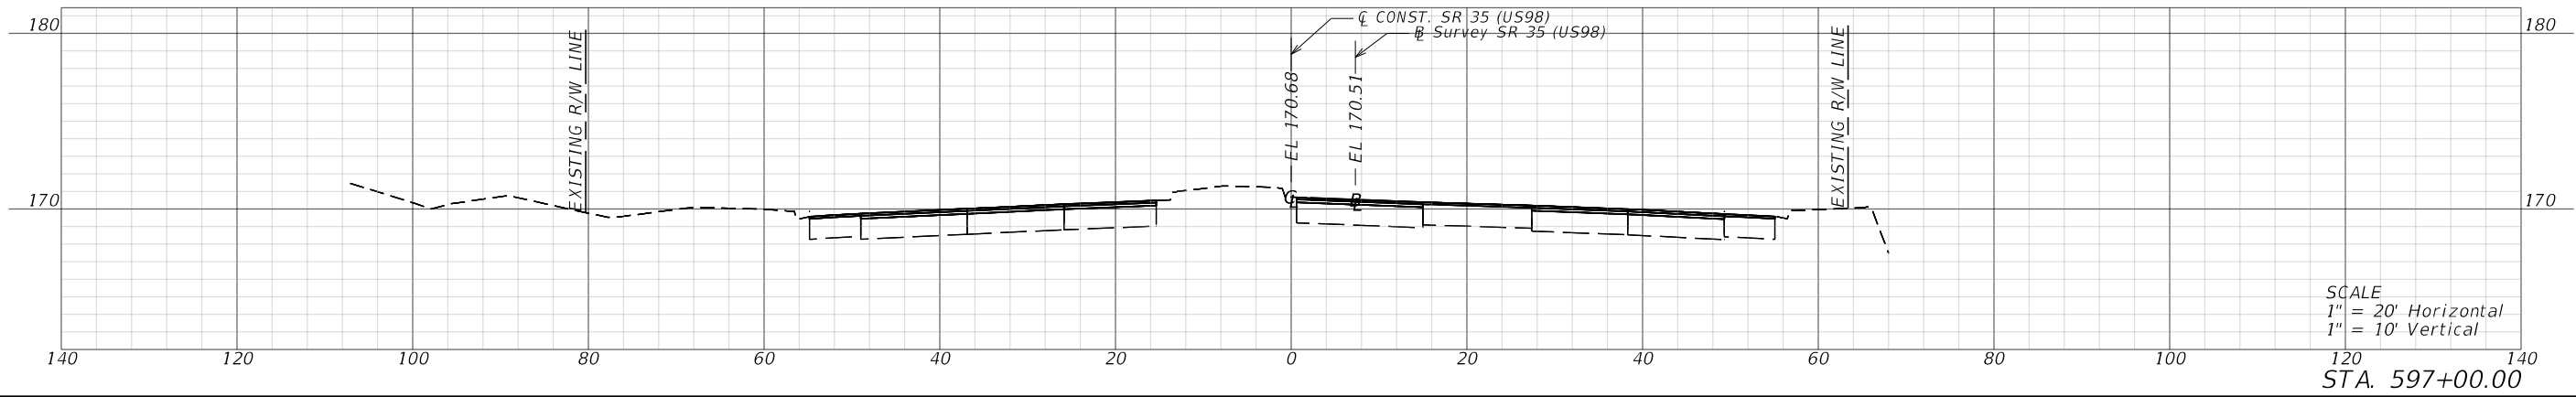
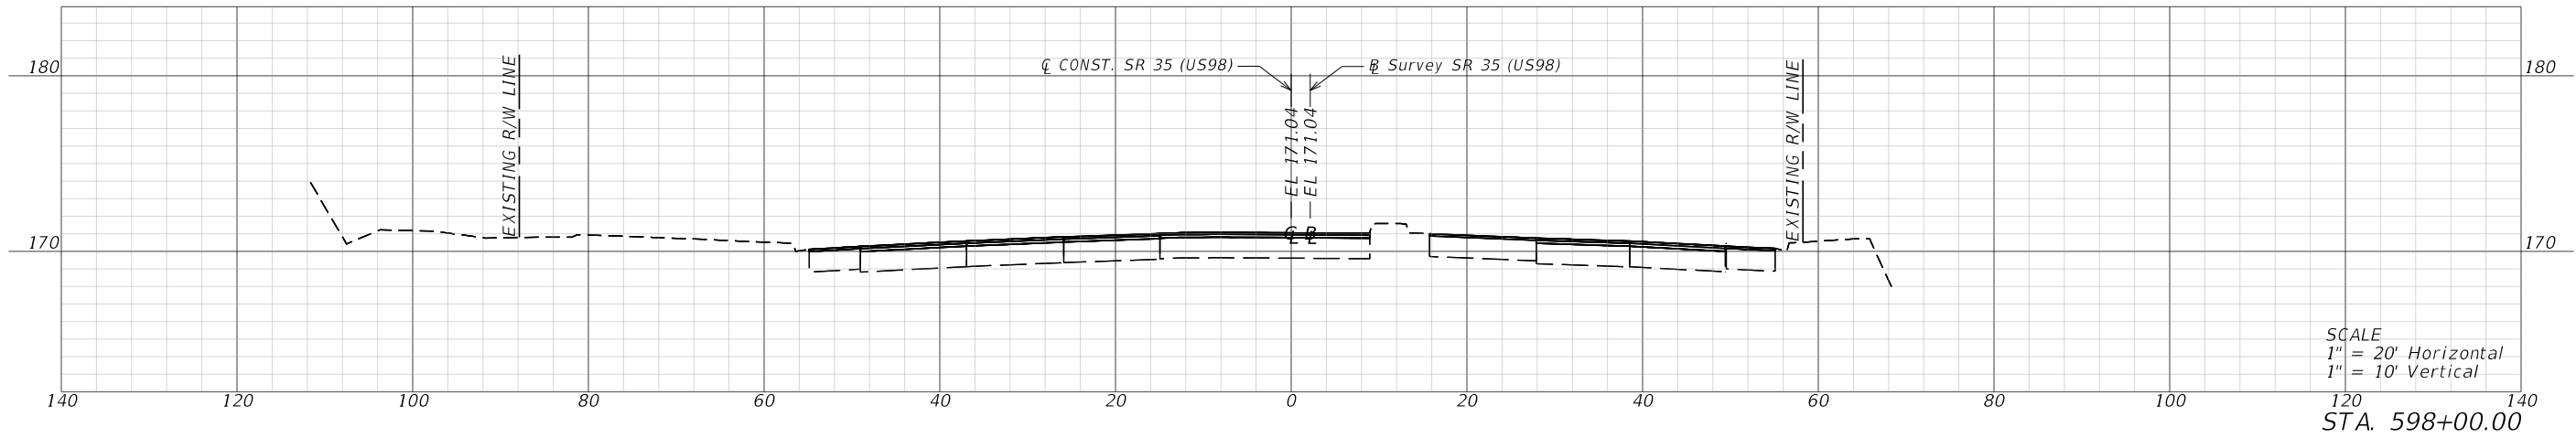
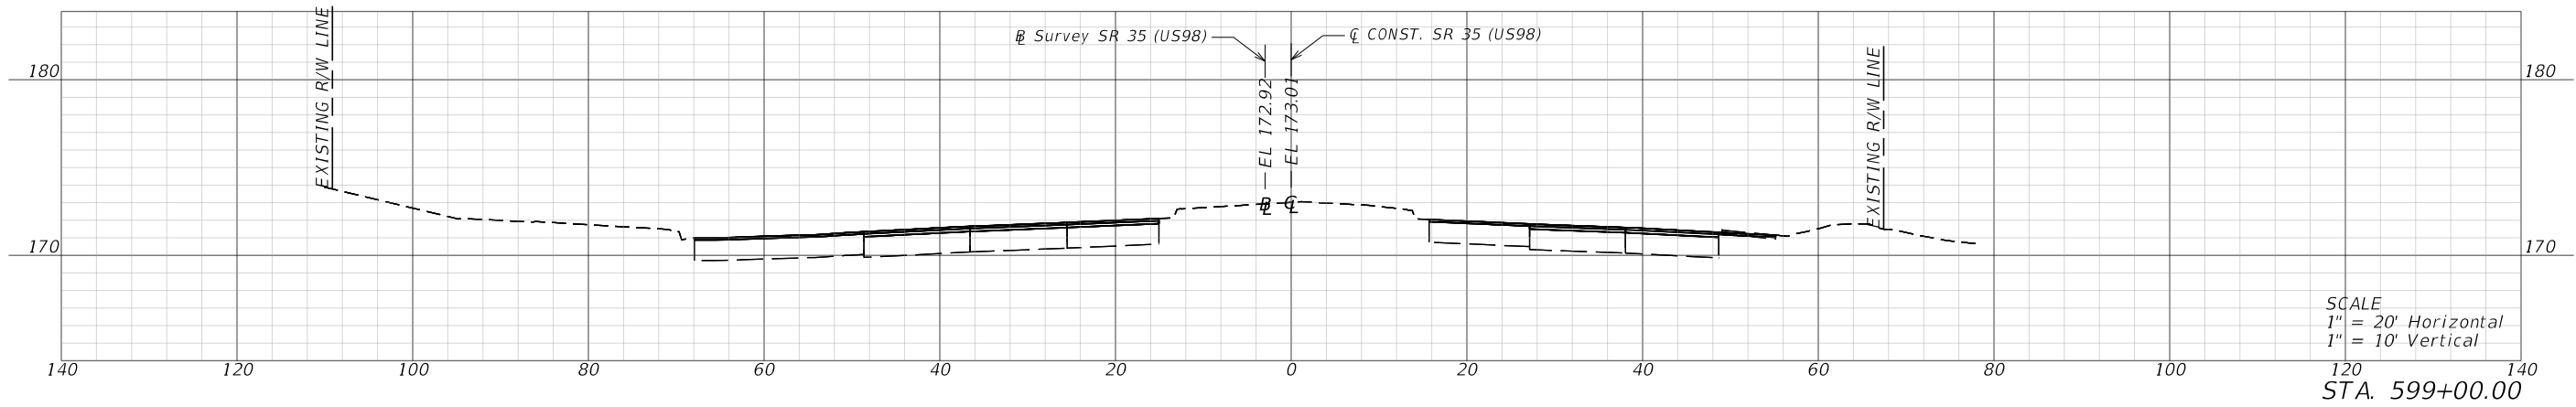


REVISIONS				ENGINEER OF RECORD		STATE OF FLORIDA DEPARTMENT OF TRANSPORTATION			CROSS SECTIONS	SHEET NO. 74
DATE	DESCRIPTION	DATE	DESCRIPTION	ERIK C. LESCHAK LICENSE NUMBER: 63874 CONSOR NORTH AMERICA, INC 2818 CYPRESS RIDGE BLVD, SUITE 200 WESLEY CHAPEL, FLORIDA 33544		ROAD NO. 35/700	COUNTY POLK POLK ALACHUA	FINANCIAL PROJECT ID 451481-1-52-01		

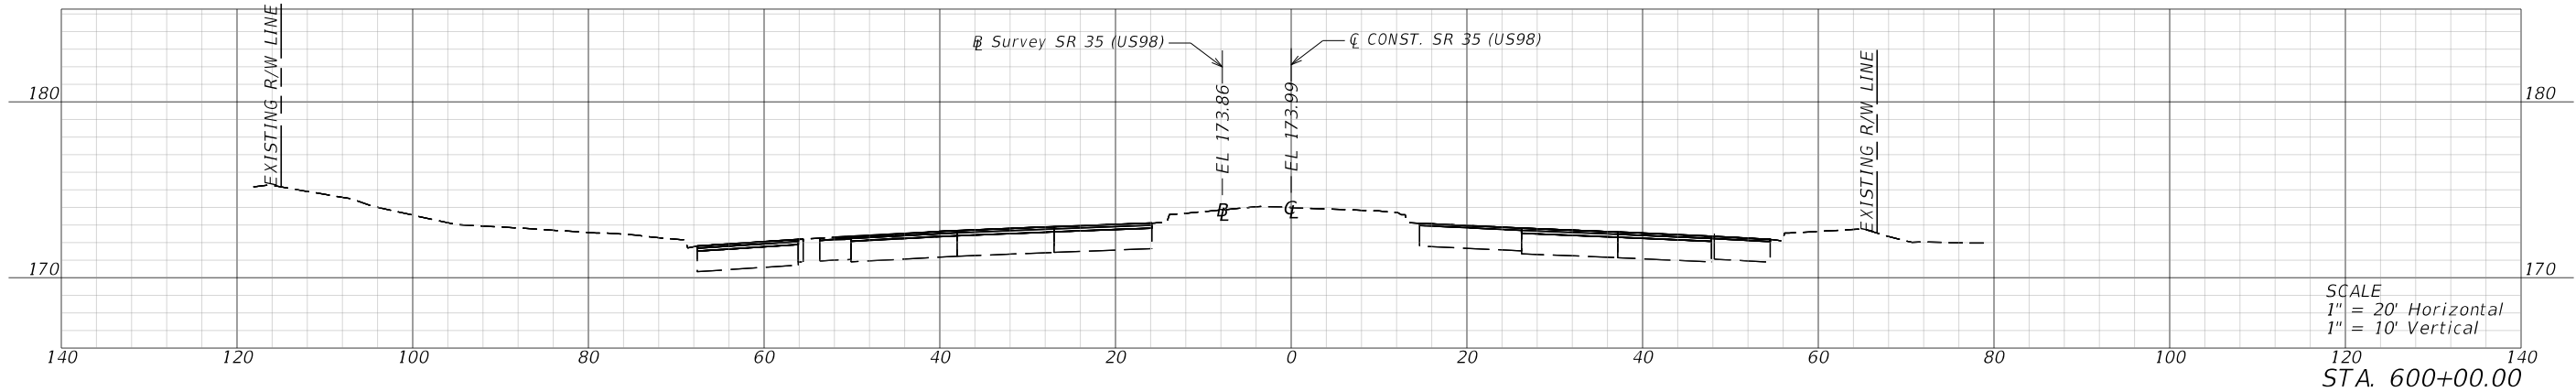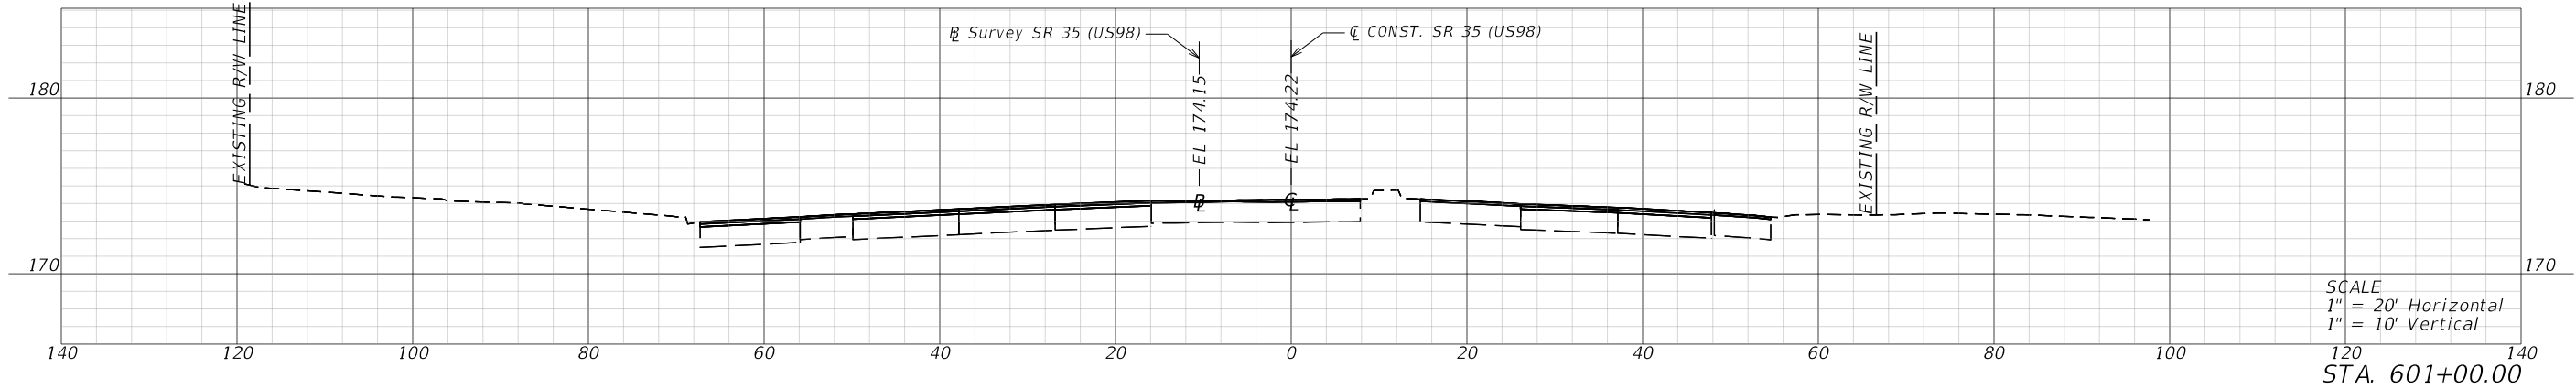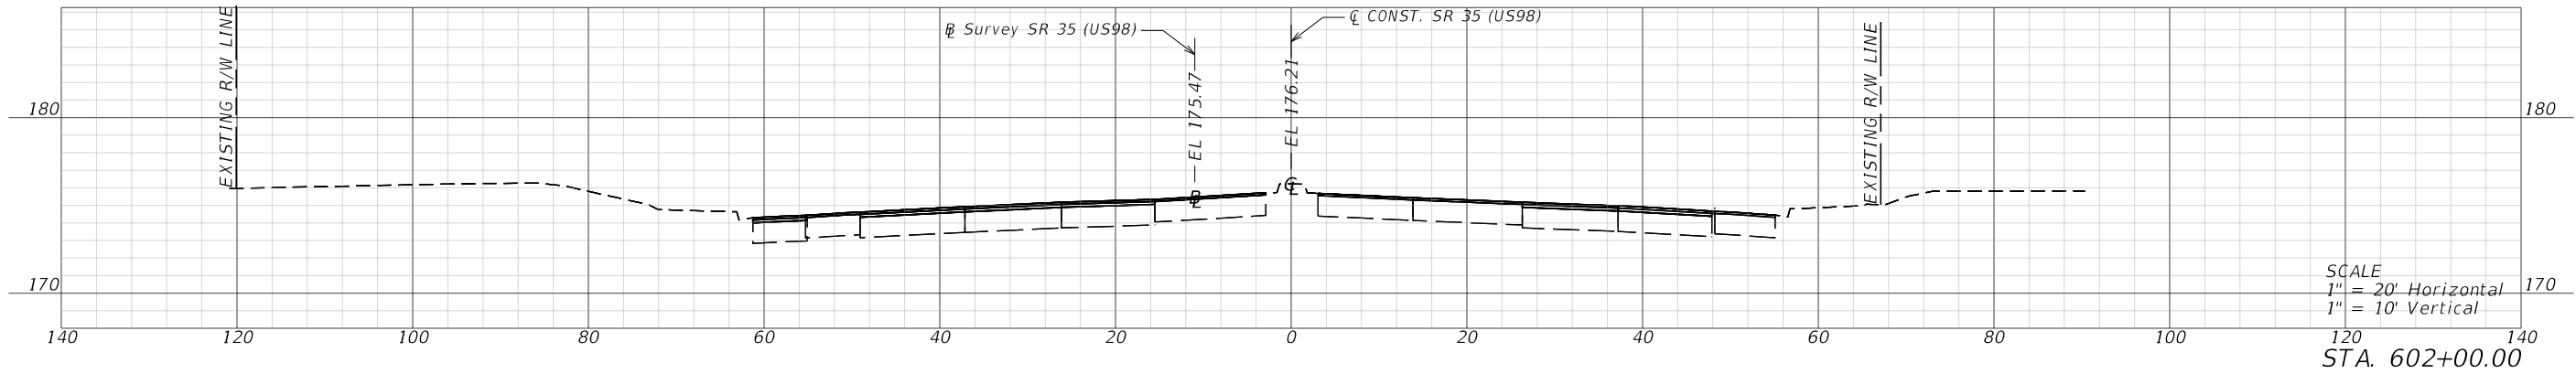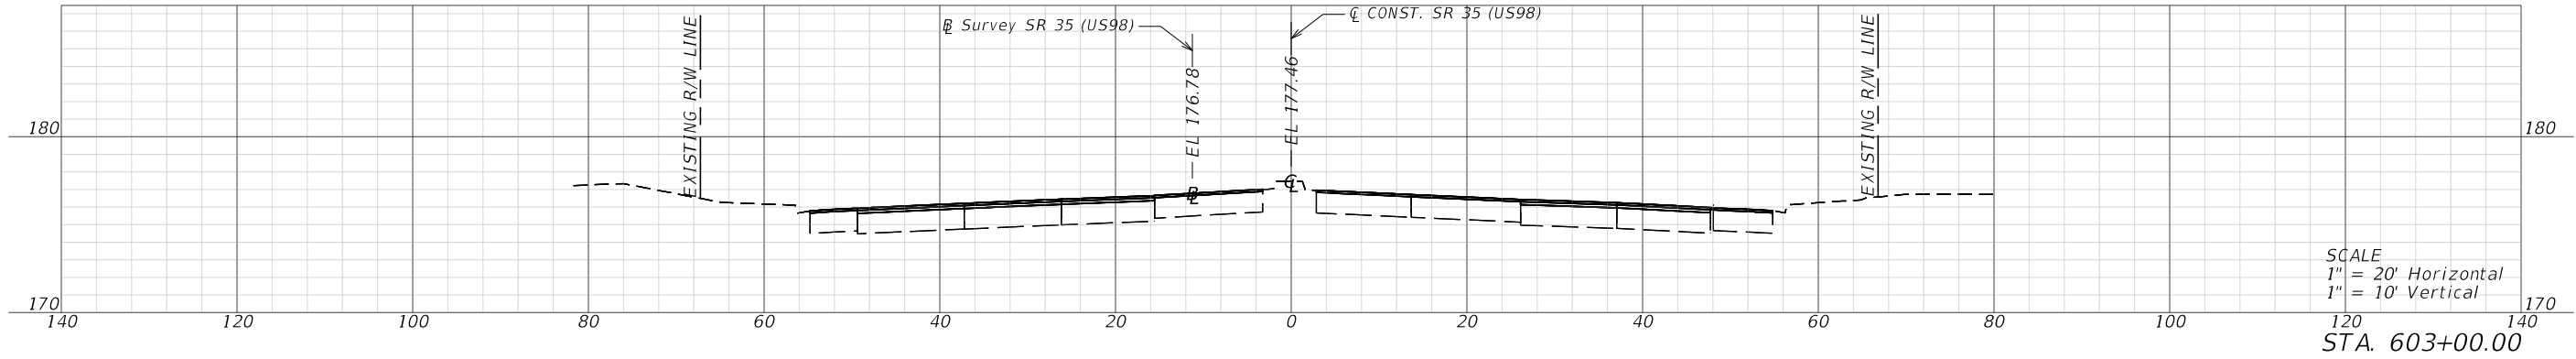





REVISIONS				ENGINEER OF RECORD		STATE OF FLORIDA DEPARTMENT OF TRANSPORTATION			CROSS SECTIONS	SHEET NO. 75
DATE	DESCRIPTION	DATE	DESCRIPTION	ERIK C. LESCHAK LICENSE NUMBER: 63874 CONSOR NORTH AMERICA, INC 2818 CYRPRESS RIDGE BLVD, SUITE 200 WESLEY CHAPEL, FLORIDA 33544		ROAD NO.	COUNTY	FINANCIAL PROJECT ID		
						35/700	POLK	451481-1-52-01		

THE OFFICIAL RECORD OF THIS SHEET IS THE ELECTRONIC FILE DIGITALLY SIGNED AND SEALED UNDER RULE 61G15-23.004, F.A.C.

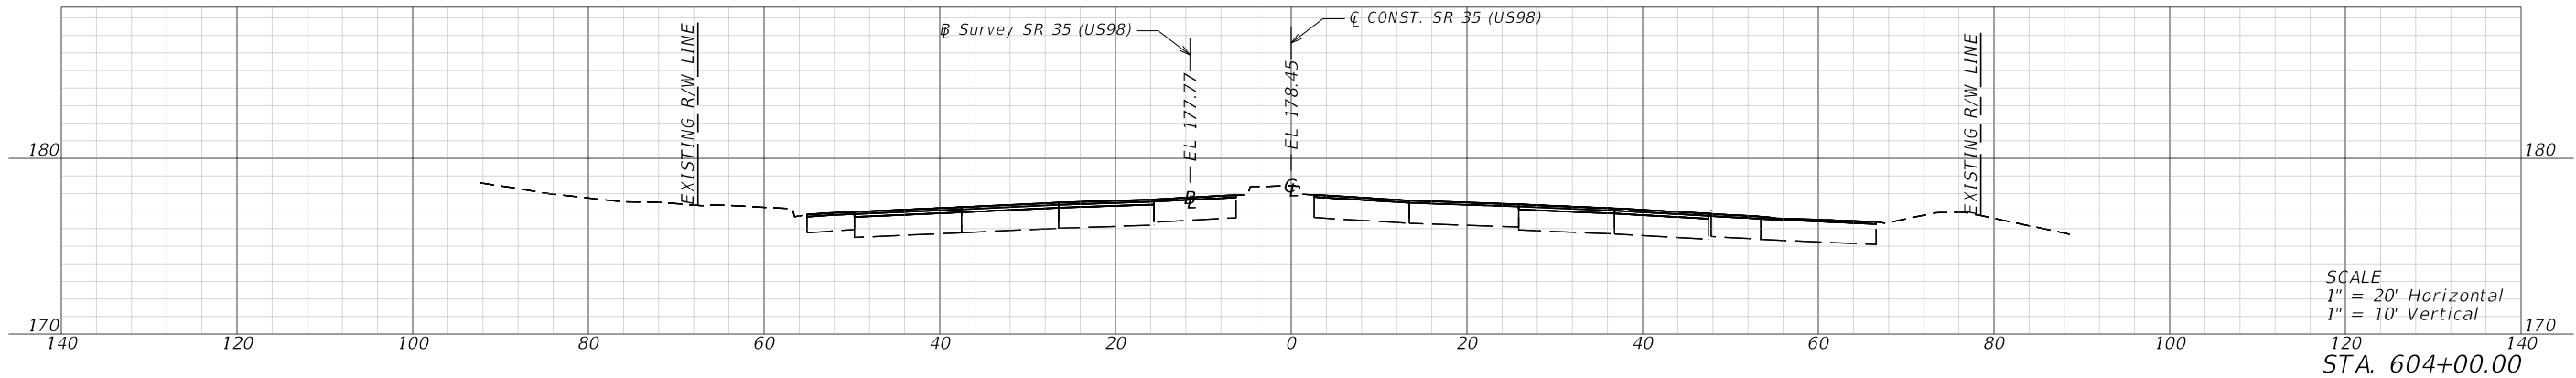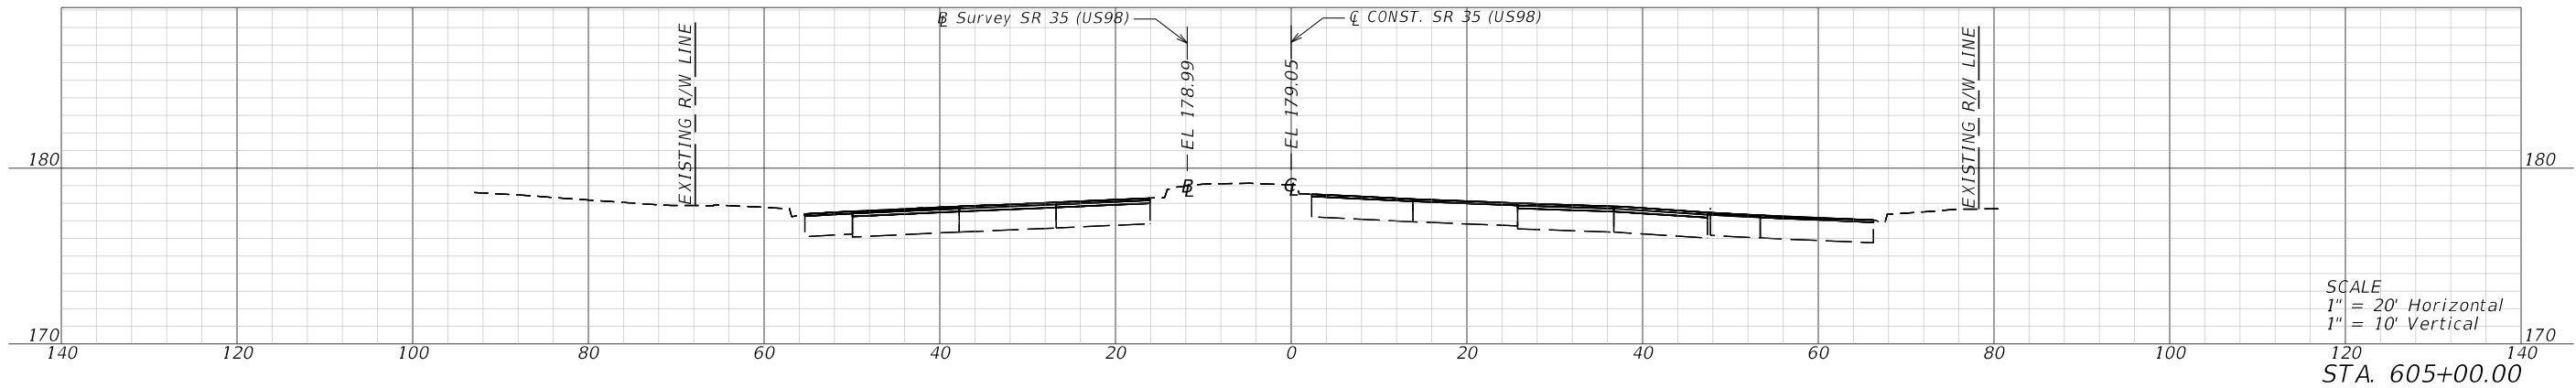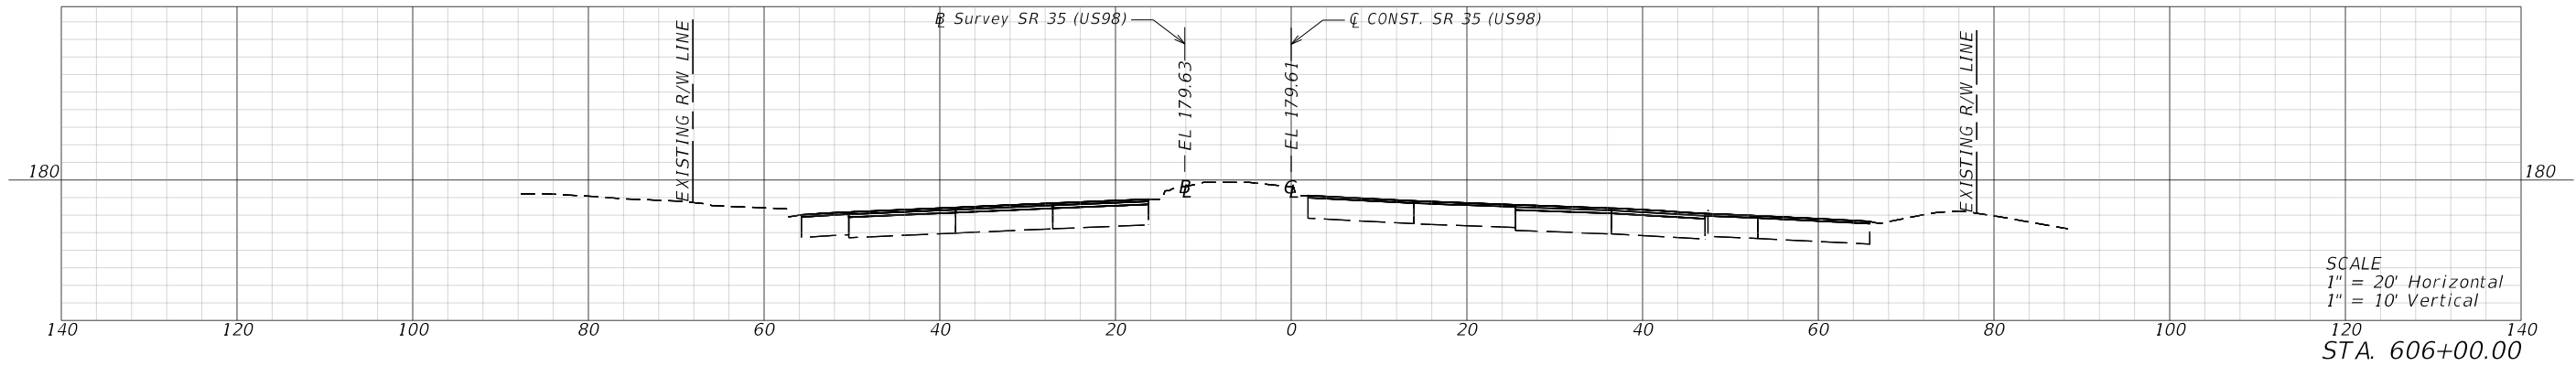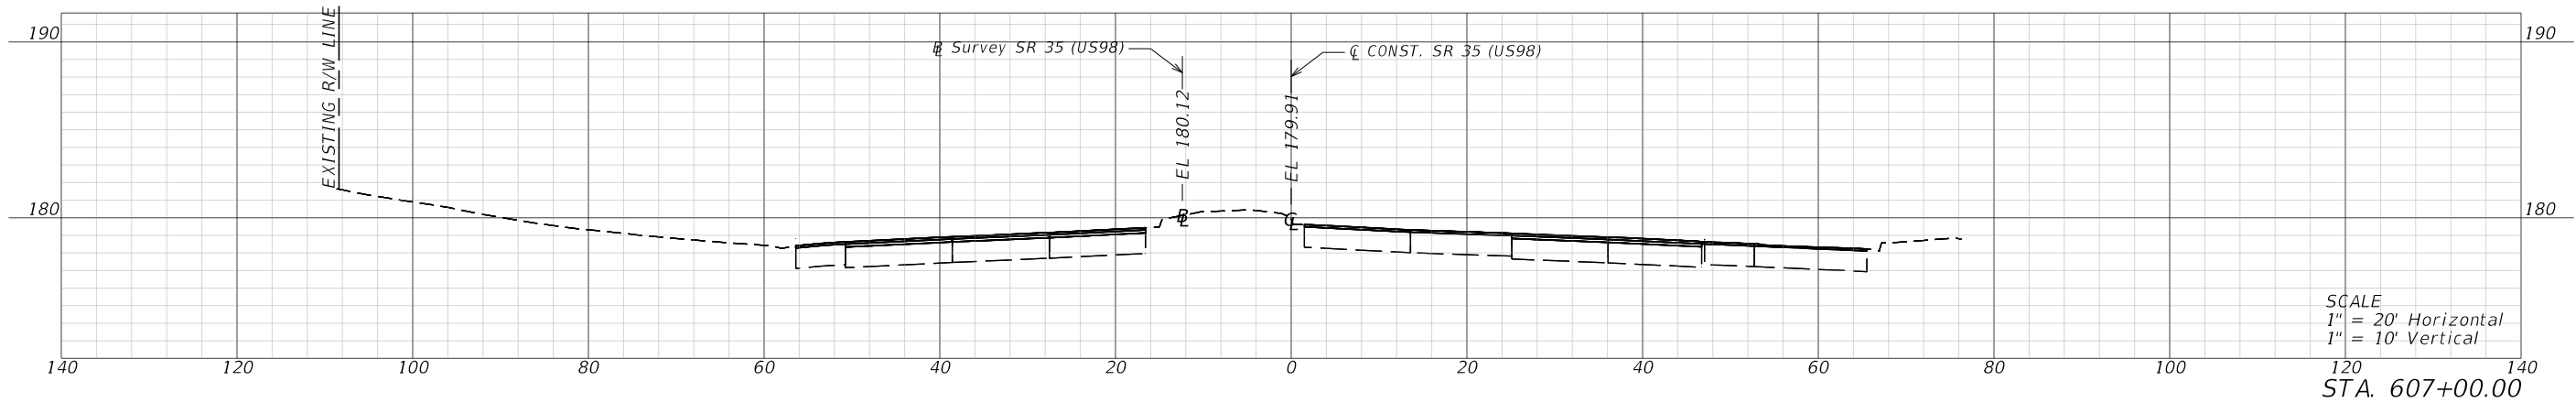





REVISIONS				ENGINEER OF RECORD		STATE OF FLORIDA DEPARTMENT OF TRANSPORTATION			CROSS SECTIONS	SHEET NO. 76
DATE	DESCRIPTION	DATE	DESCRIPTION	ERIK C. LESCHAK LICENSE NUMBER: 63874 CONSOR NORTH AMERICA, INC 2818 CYRPRESS RIDGE BLVD, SUITE 200 WESLEY CHAPEL, FLORIDA 33544		ROAD NO.	COUNTY	FINANCIAL PROJECT ID		
						35/700	POLK	451481-1-52-01		

THE OFFICIAL RECORD OF THIS SHEET IS THE ELECTRONIC FILE DIGITALLY SIGNED AND SEALED UNDER RULE 61G15-23.004, F.A.C.

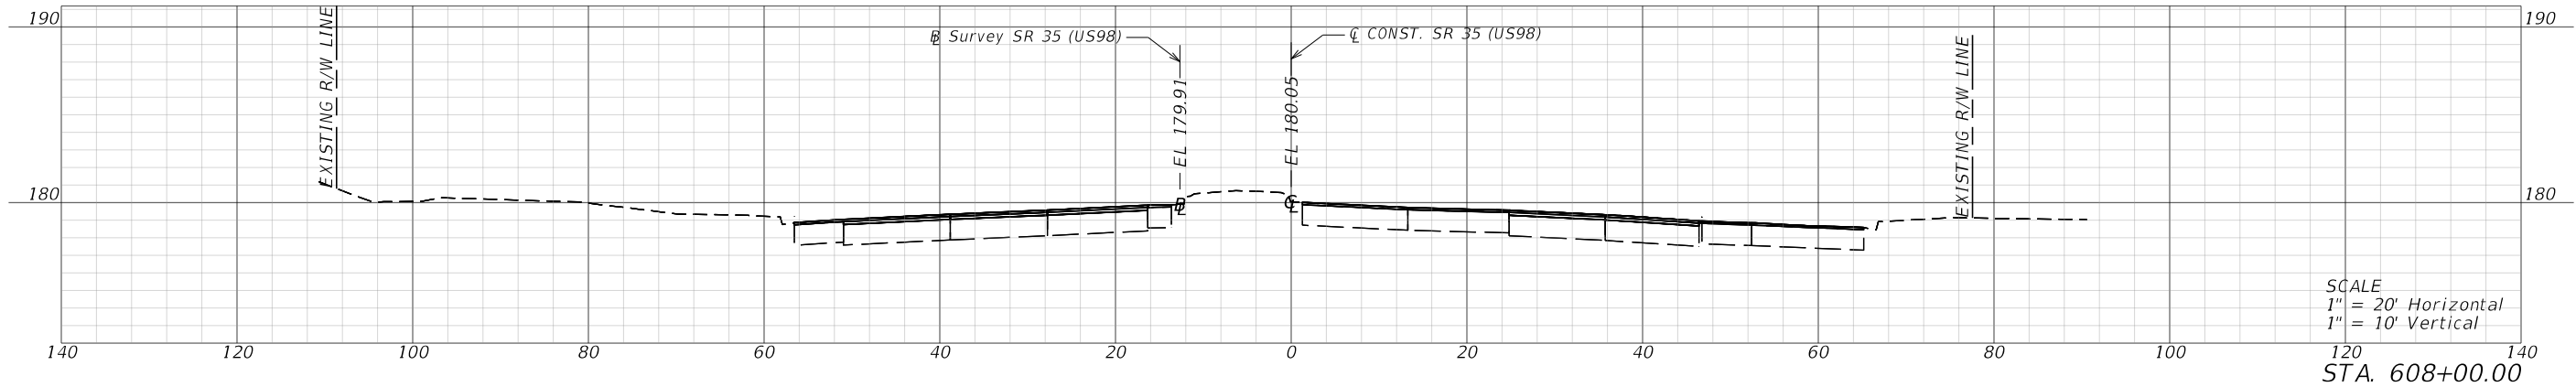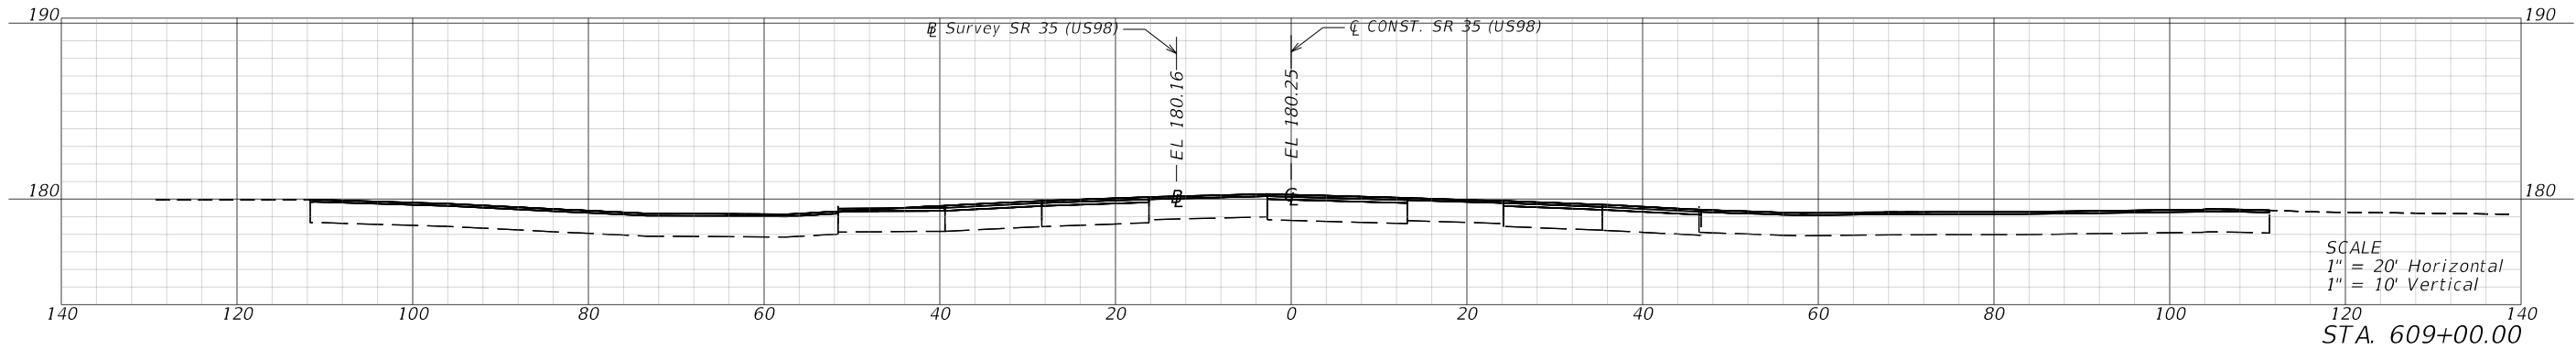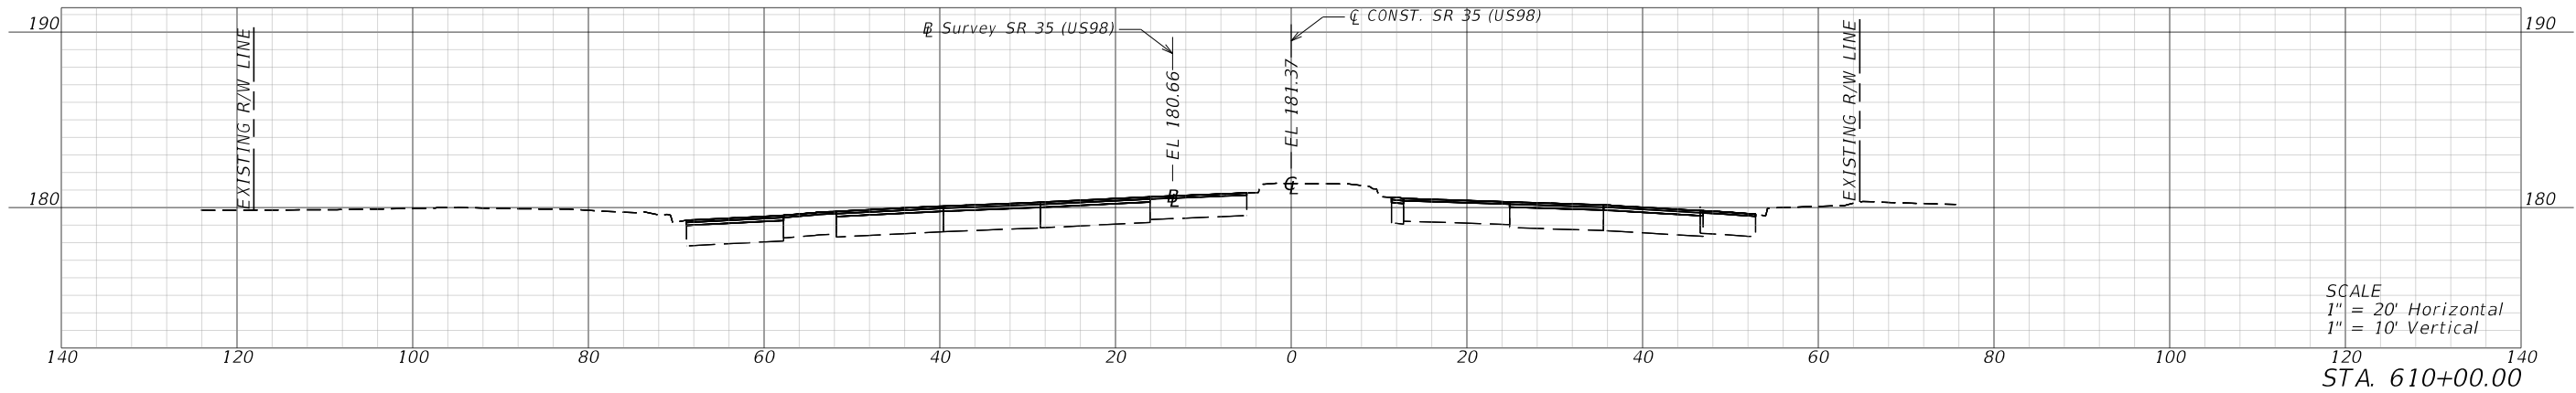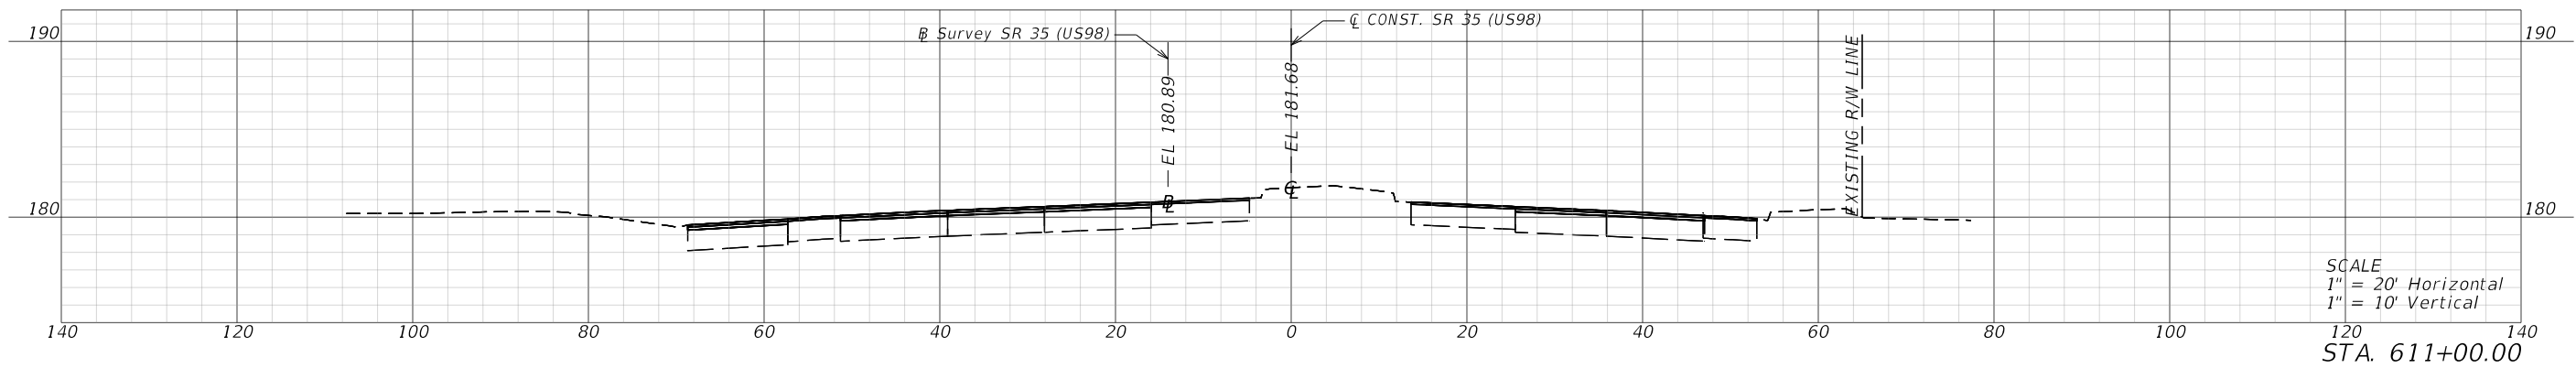





REVISIONS				ENGINEER OF RECORD		STATE OF FLORIDA DEPARTMENT OF TRANSPORTATION			CROSS SECTIONS	SHEET NO. 77
DATE	DESCRIPTION	DATE	DESCRIPTION	ERIK C. LESCHAK LICENSE NUMBER: 63874 CONSOR NORTH AMERICA, INC 2818 CYRPRESS RIDGE BLVD, SUITE 200 WESLEY CHAPEL, FLORIDA 33544		ROAD NO.	COUNTY	FINANCIAL PROJECT ID		
						35/700	POLK	451481-1-52-01		

THE OFFICIAL RECORD OF THIS SHEET IS THE ELECTRONIC FILE DIGITALLY SIGNED AND SEALED UNDER RULE 61G15-23.004, F.A.C.

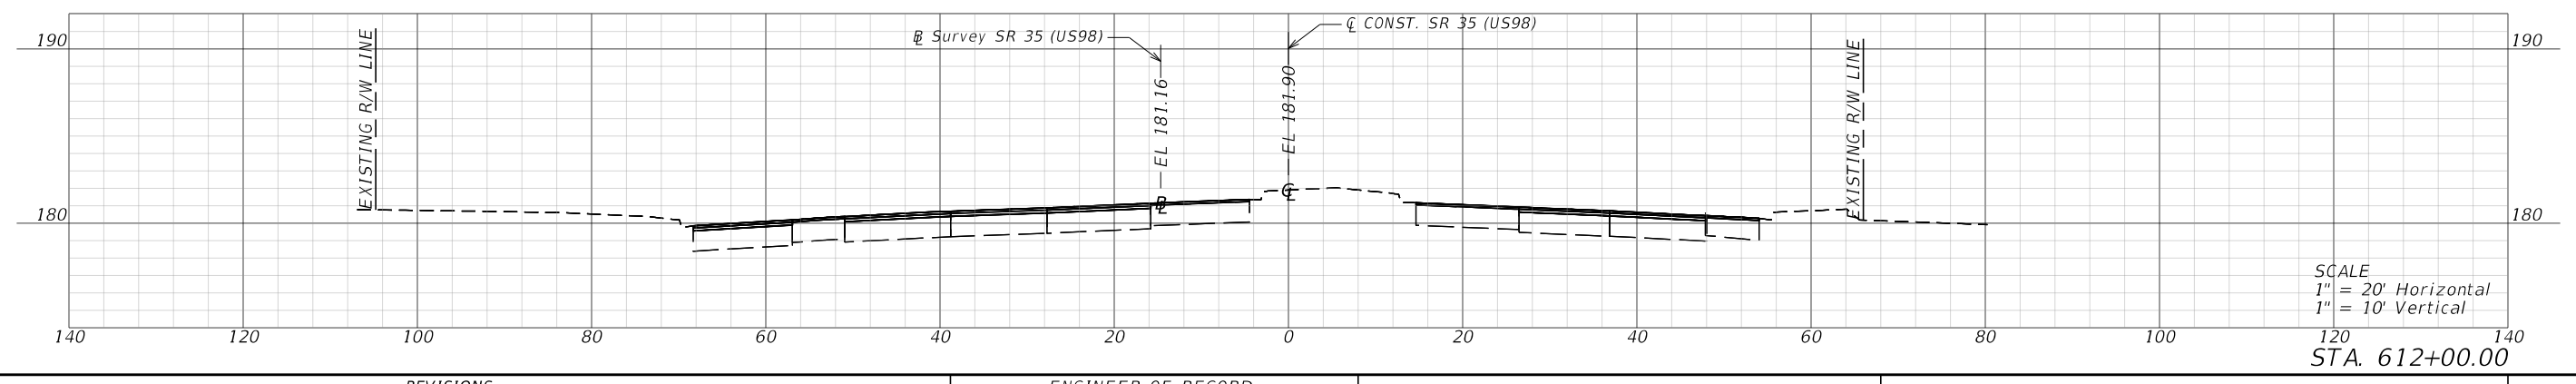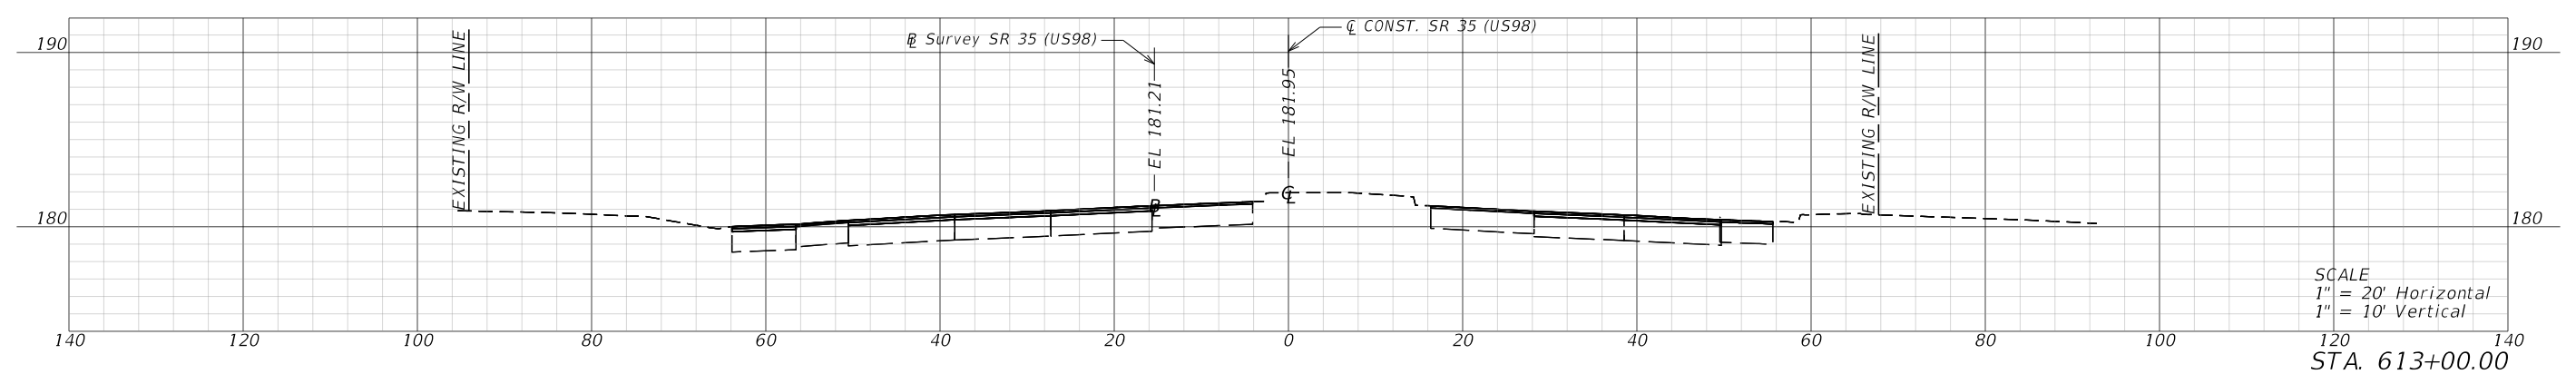
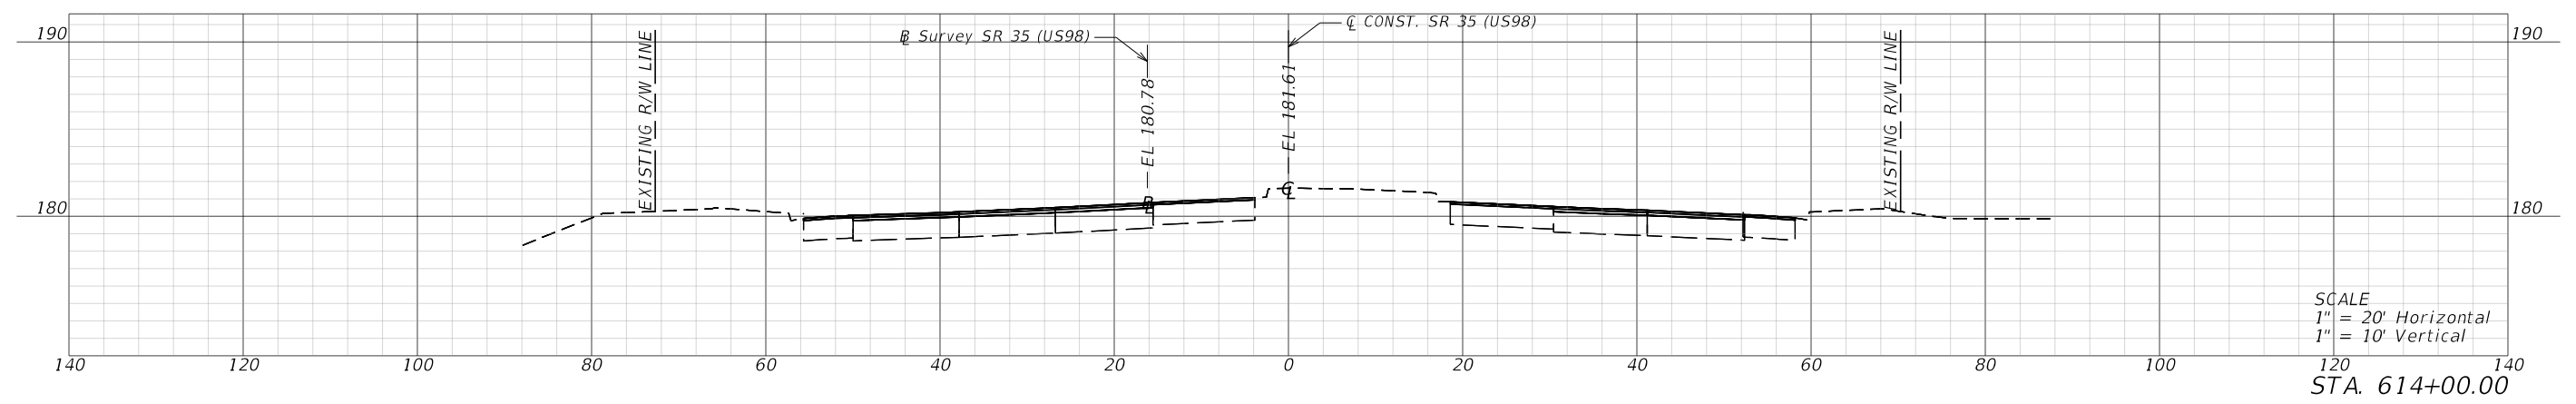
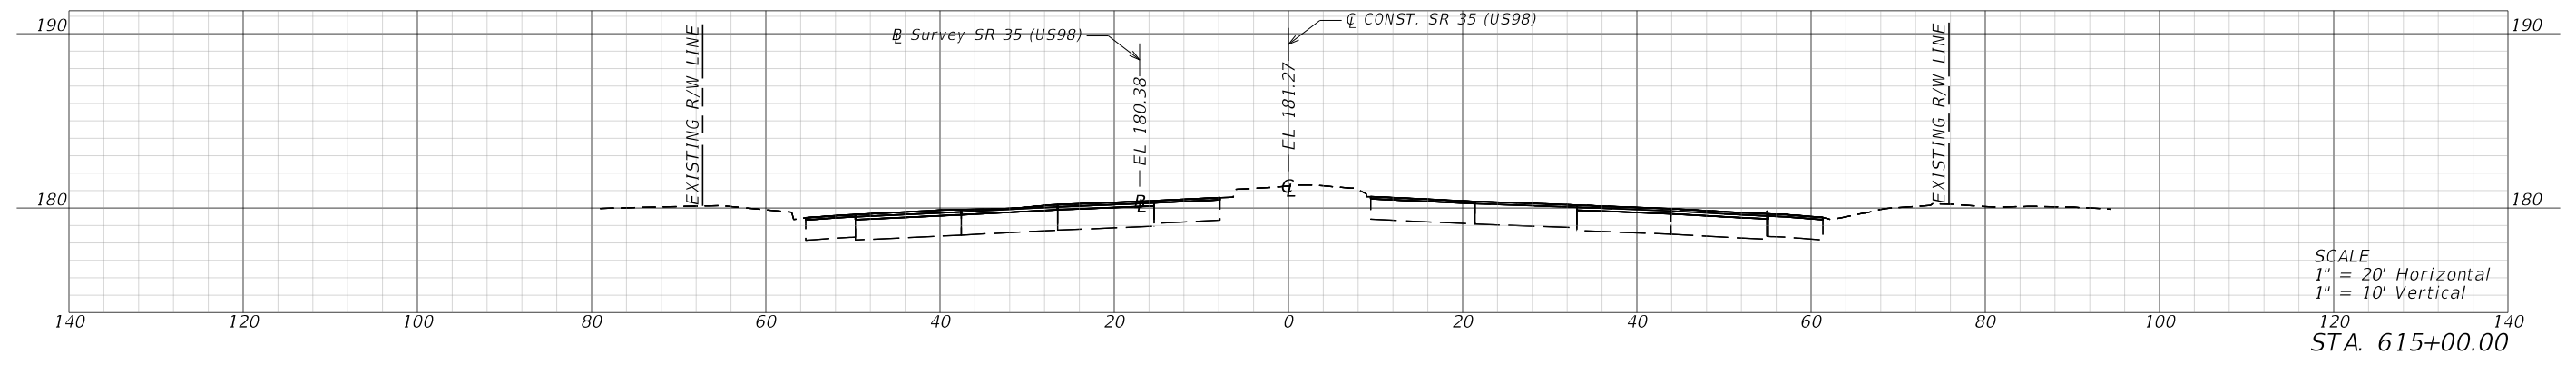


REVISIONS				ENGINEER OF RECORD		STATE OF FLORIDA DEPARTMENT OF TRANSPORTATION			CROSS SECTIONS	SHEET NO. 78
DATE	DESCRIPTION	DATE	DESCRIPTION	ERIK C. LESCHAK LICENSE NUMBER: 63874 CONSOR NORTH AMERICA, INC 2818 CYRPRESS RIDGE BLVD, SUITE 200 WESLEY CHAPEL, FLORIDA 33544		ROAD NO.	COUNTY	FINANCIAL PROJECT ID		
						35/700	POLK	451481-1-52-01		




THE OFFICIAL RECORD OF THIS SHEET IS THE ELECTRONIC FILE DIGITALLY SIGNED AND SEALED UNDER RULE 61G15-23.004, F.A.C.

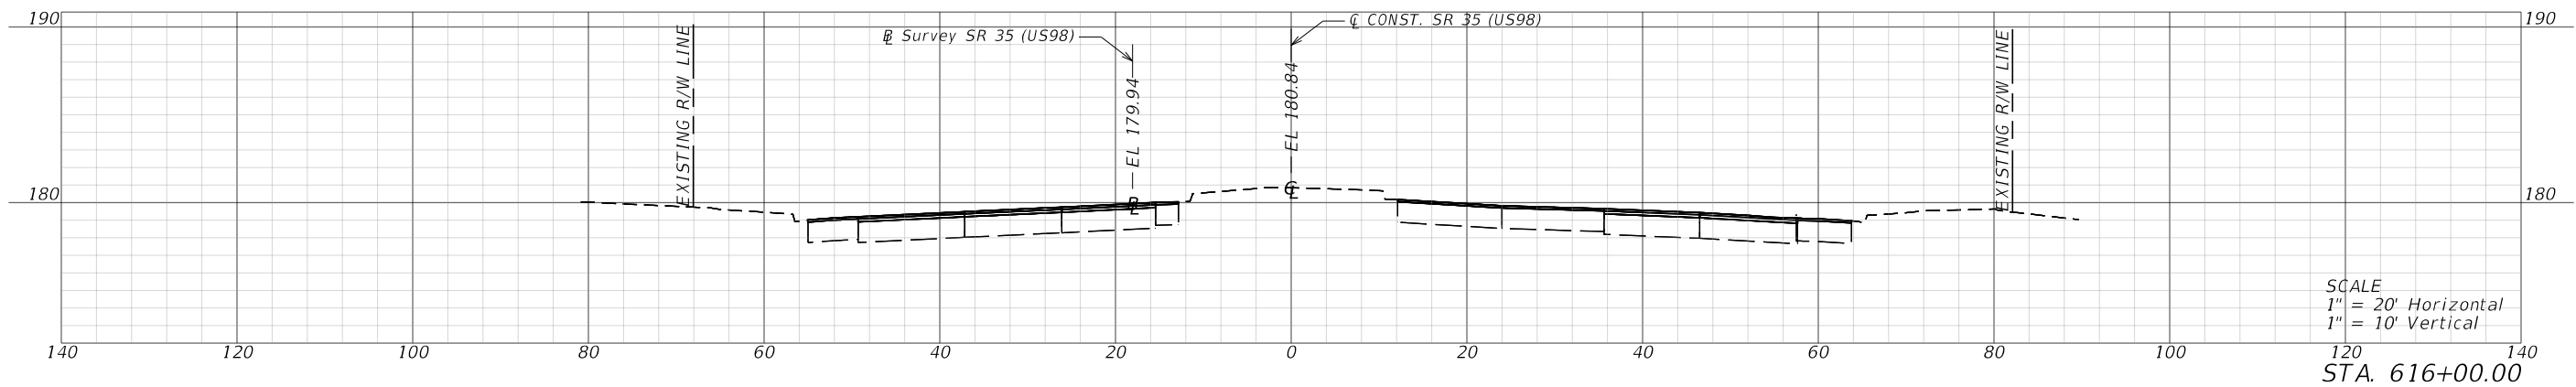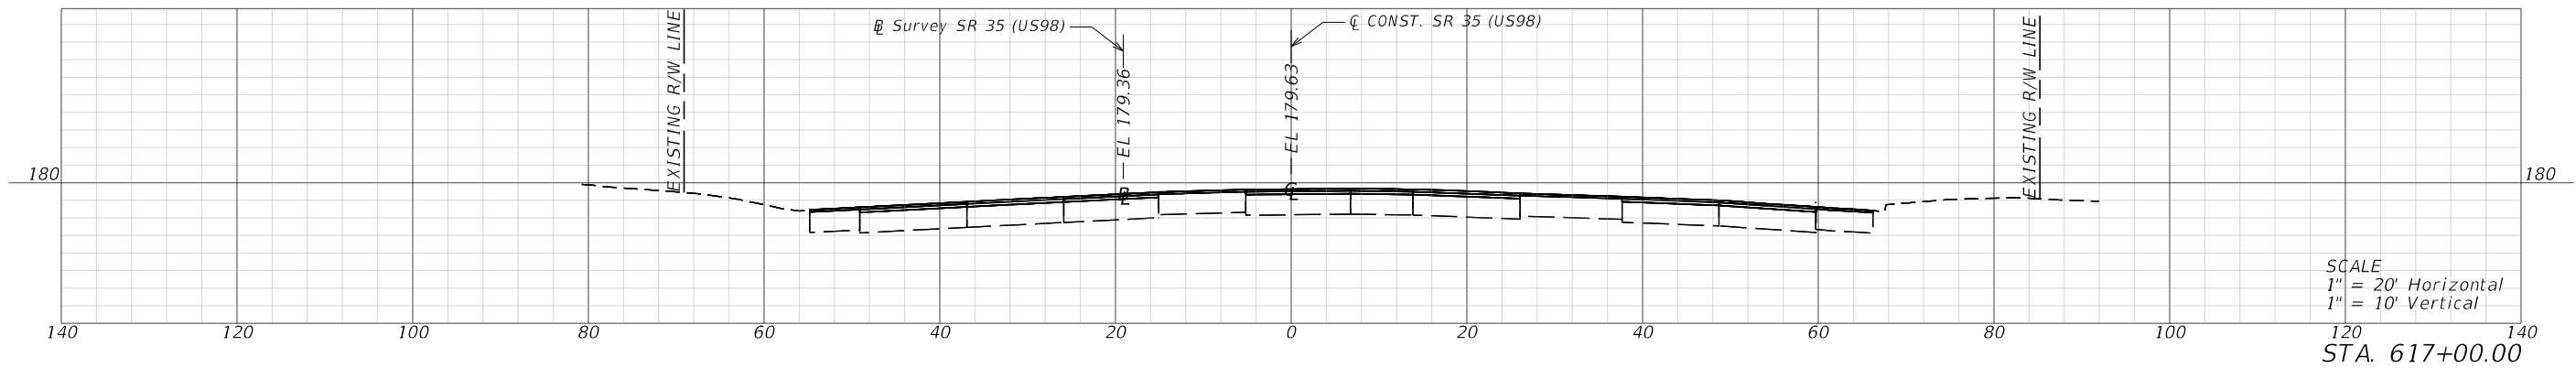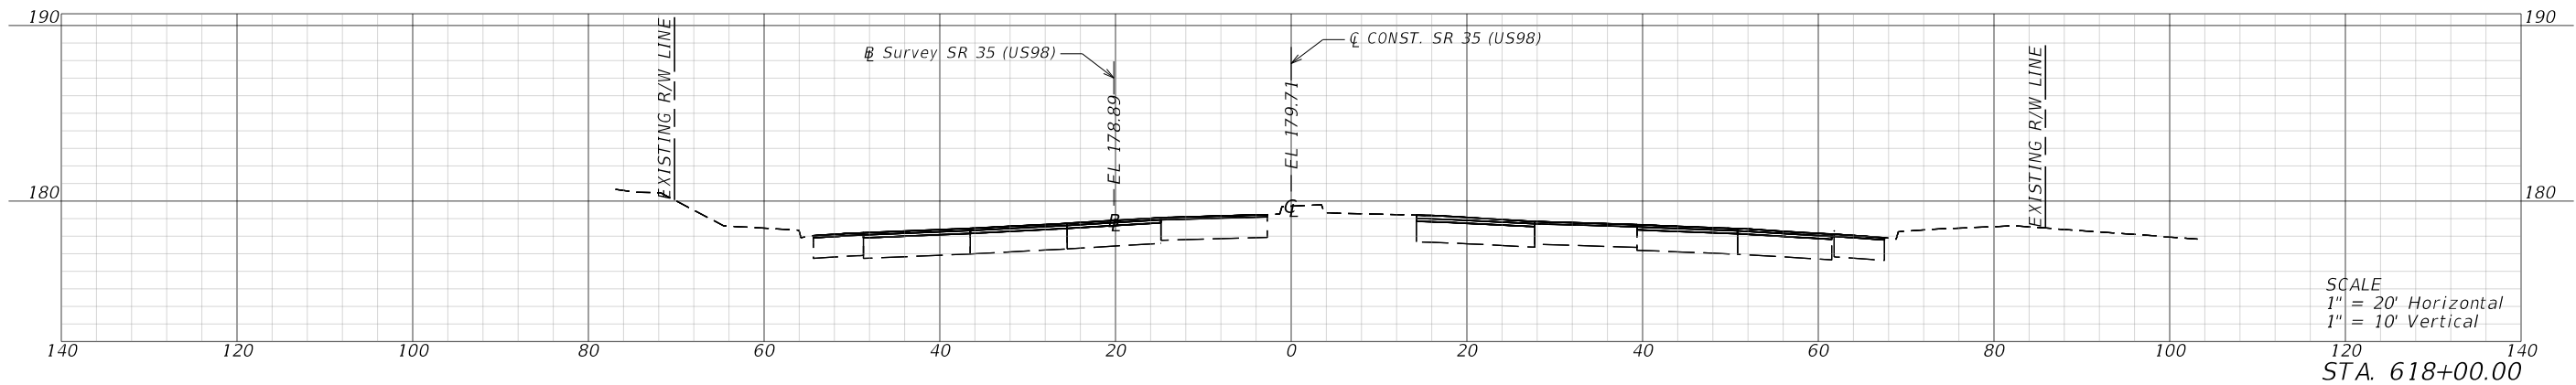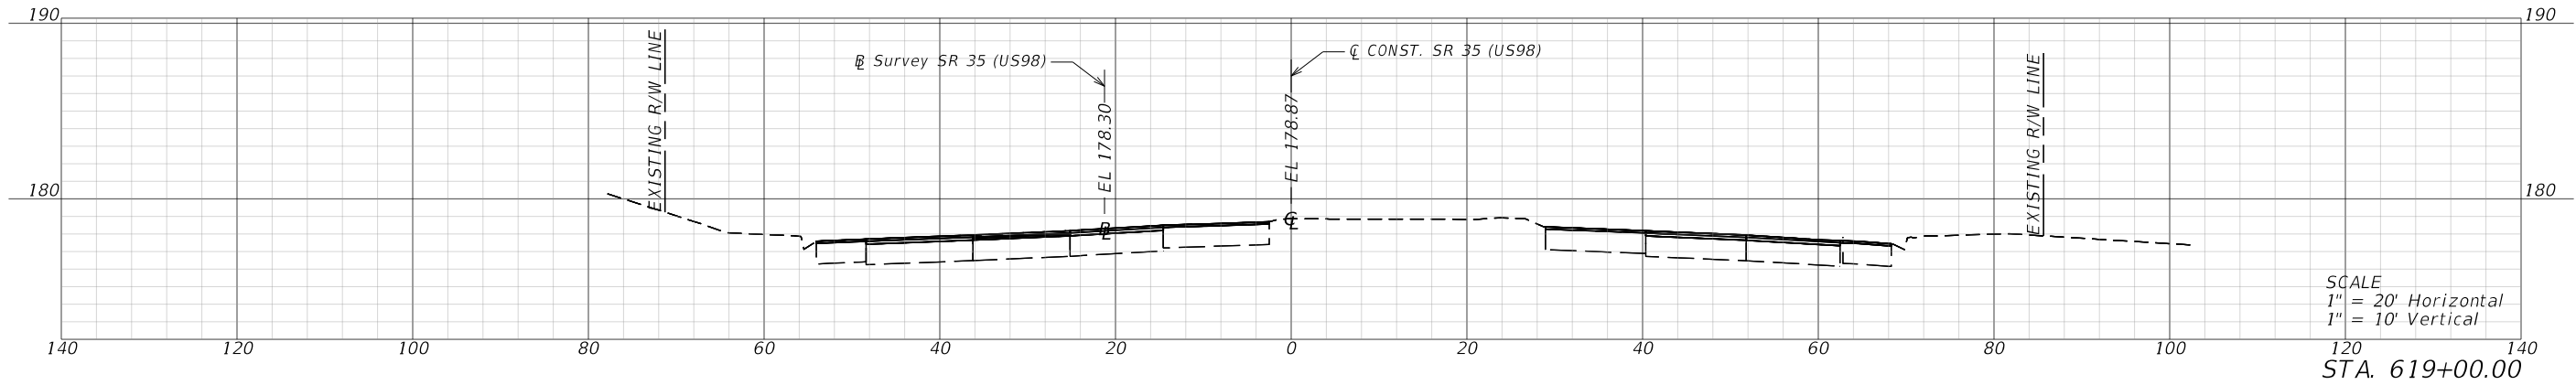



REVISIONS				ENGINEER OF RECORD		STATE OF FLORIDA DEPARTMENT OF TRANSPORTATION			CROSS SECTIONS	SHEET NO. 79
DATE	DESCRIPTION	DATE	DESCRIPTION	ERIK C. LESCHAK LICENSE NUMBER: 63874 CONSOR NORTH AMERICA, INC 2818 CYPRESS RIDGE BLVD, SUITE 200 WESLEY CHAPEL, FLORIDA 33544		ROAD NO.	COUNTY	FINANCIAL PROJECT ID		
						35/700	POLK	451481-1-52-01		

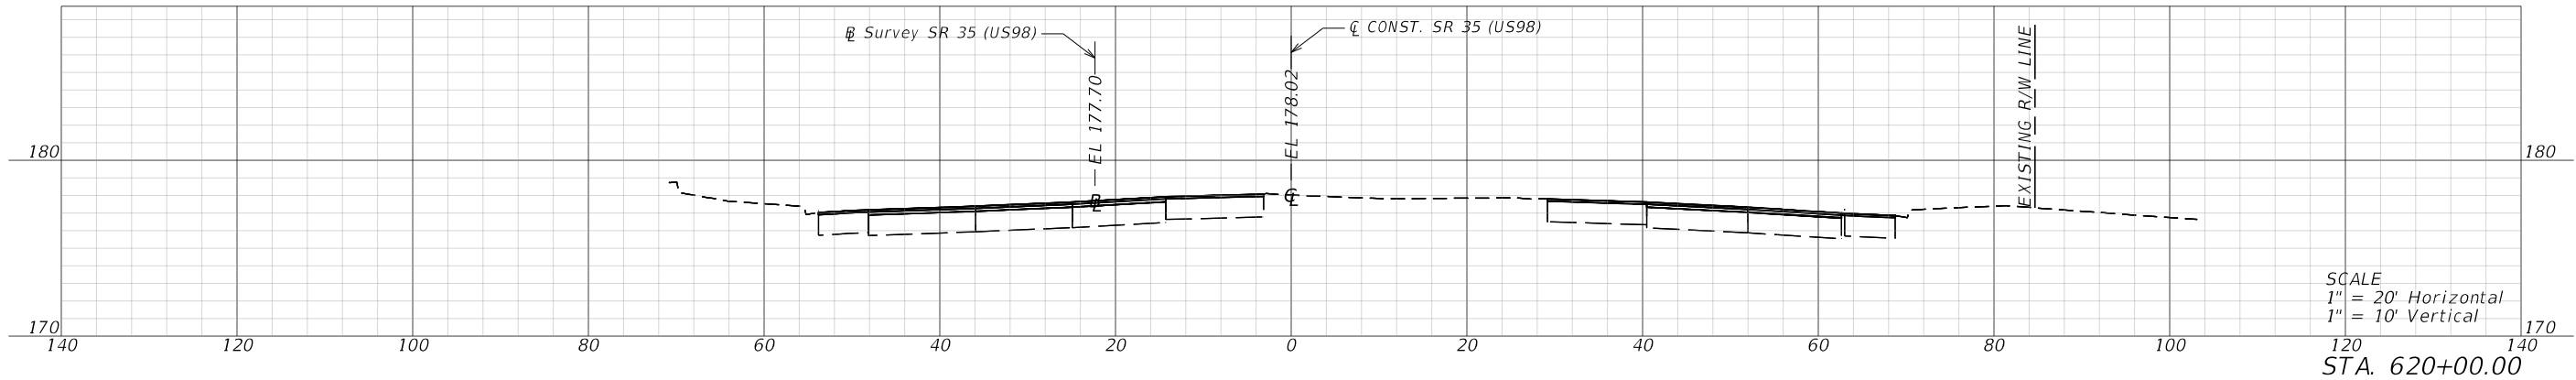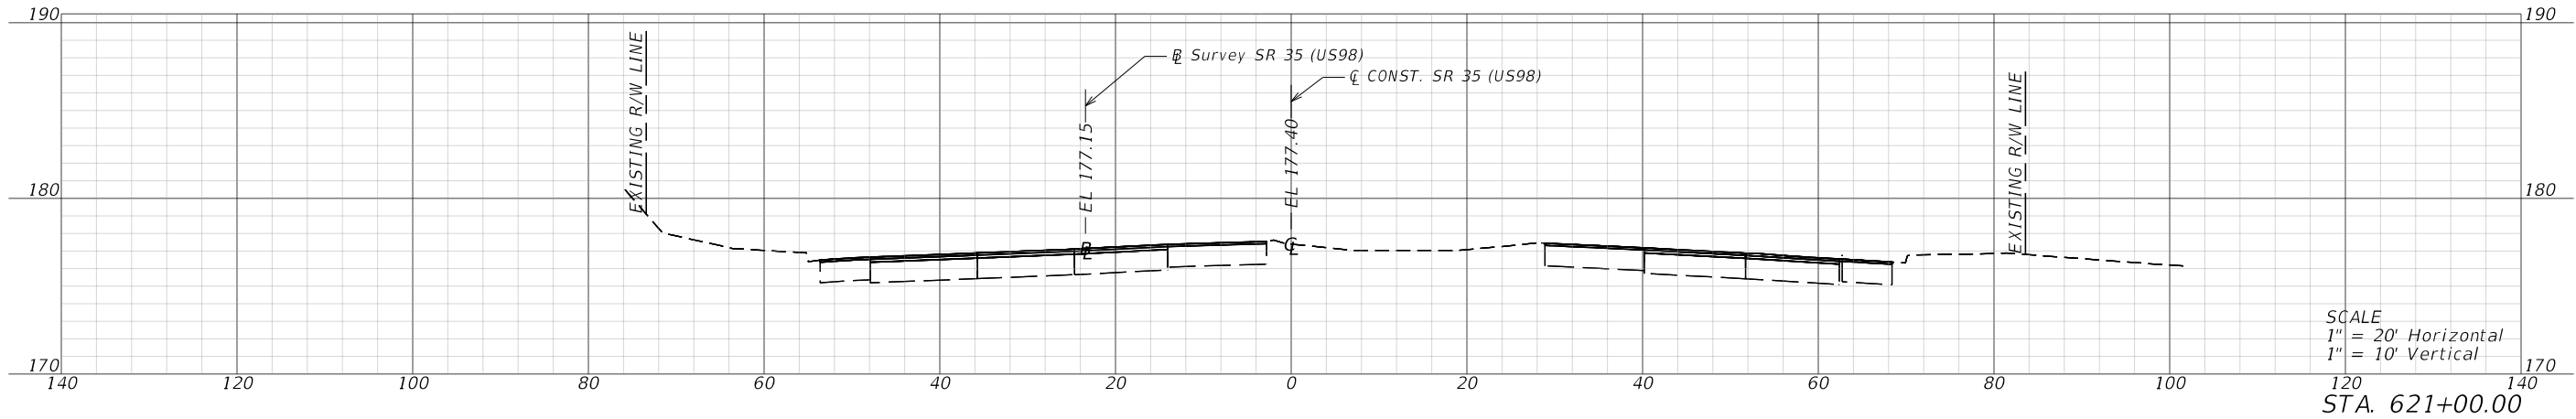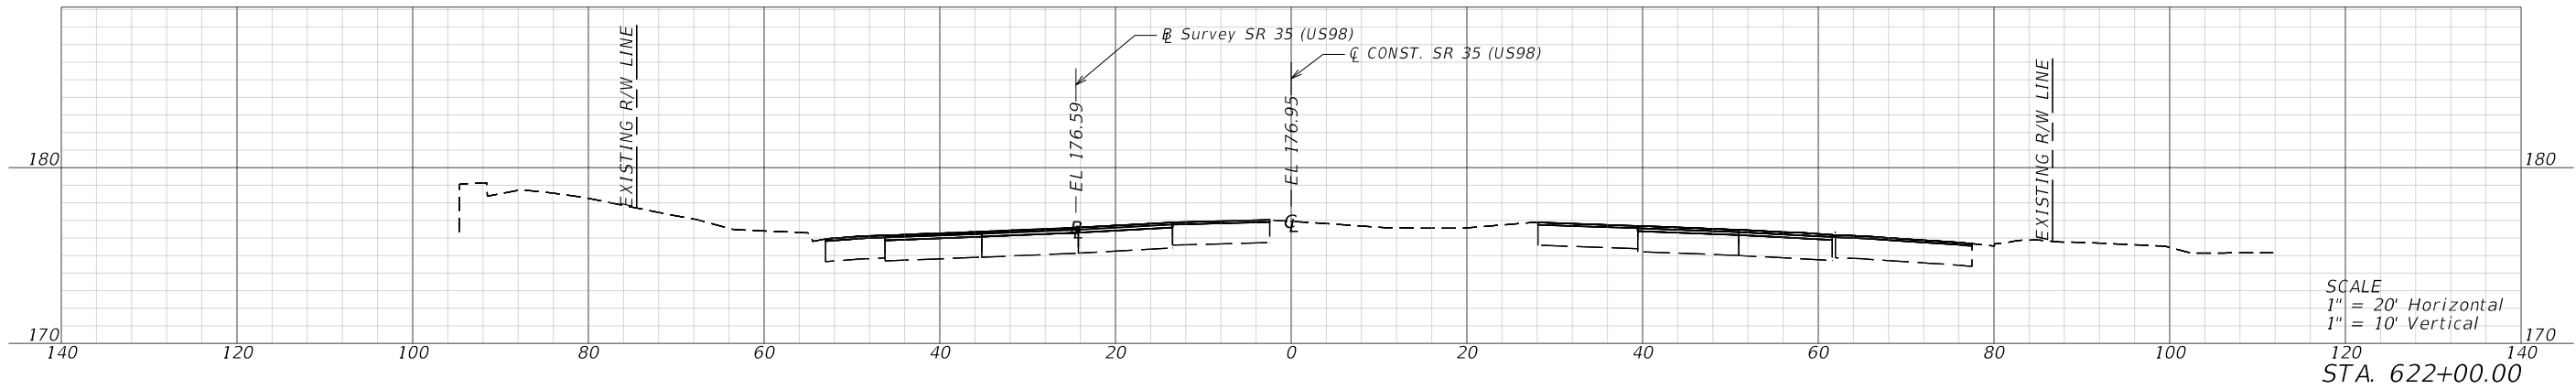

REVISIONS				ENGINEER OF RECORD		STATE OF FLORIDA DEPARTMENT OF TRANSPORTATION			CROSS SECTIONS	SHEET NO.
DATE	DESCRIPTION	DATE	DESCRIPTION	ERIK C. LESCHAK LICENSE NUMBER: 63874 CONSOR NORTH AMERICA, INC 2818 CYRPRESS RIDGE BLVD, SUITE 200 WESLEY CHAPEL, FLORIDA 33544		ROAD NO.	COUNTY	FINANCIAL PROJECT ID		
						35/700	POLK	451481-1-52-01		80

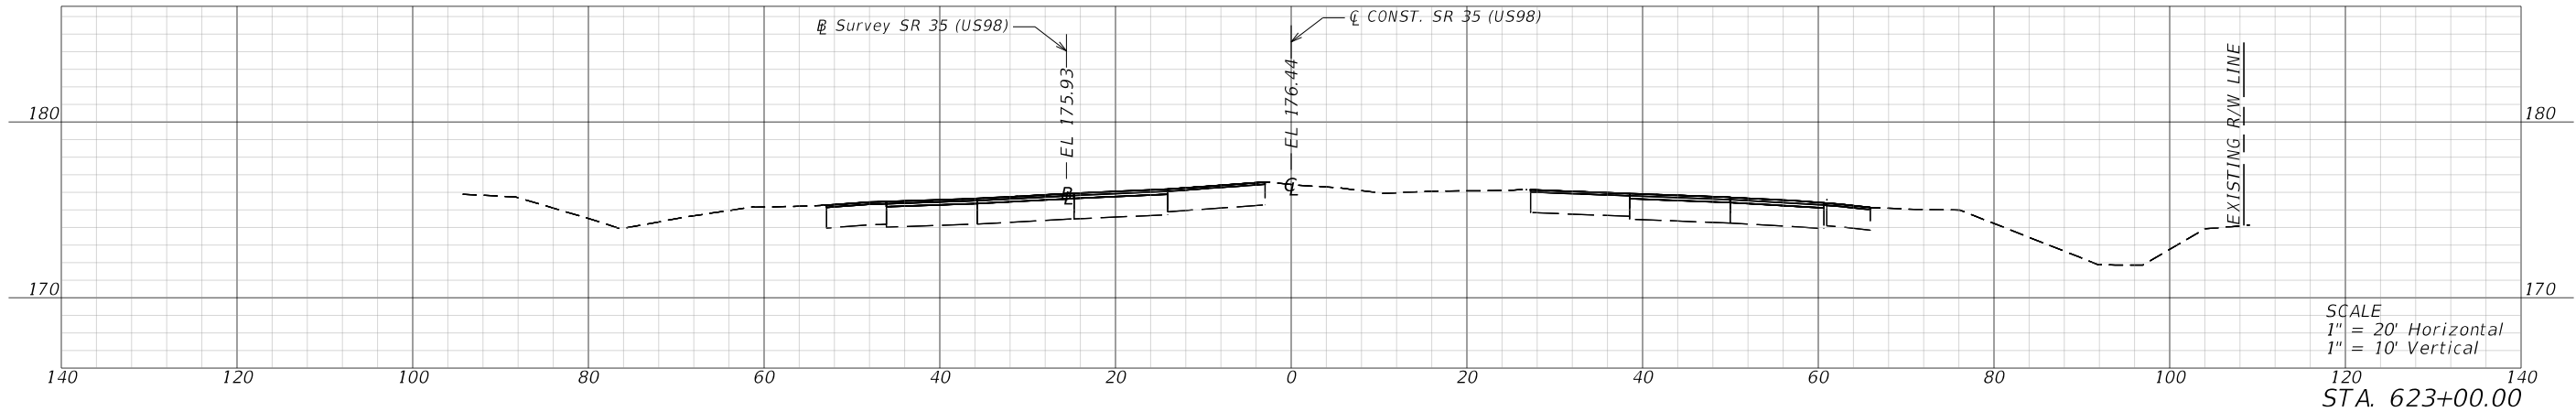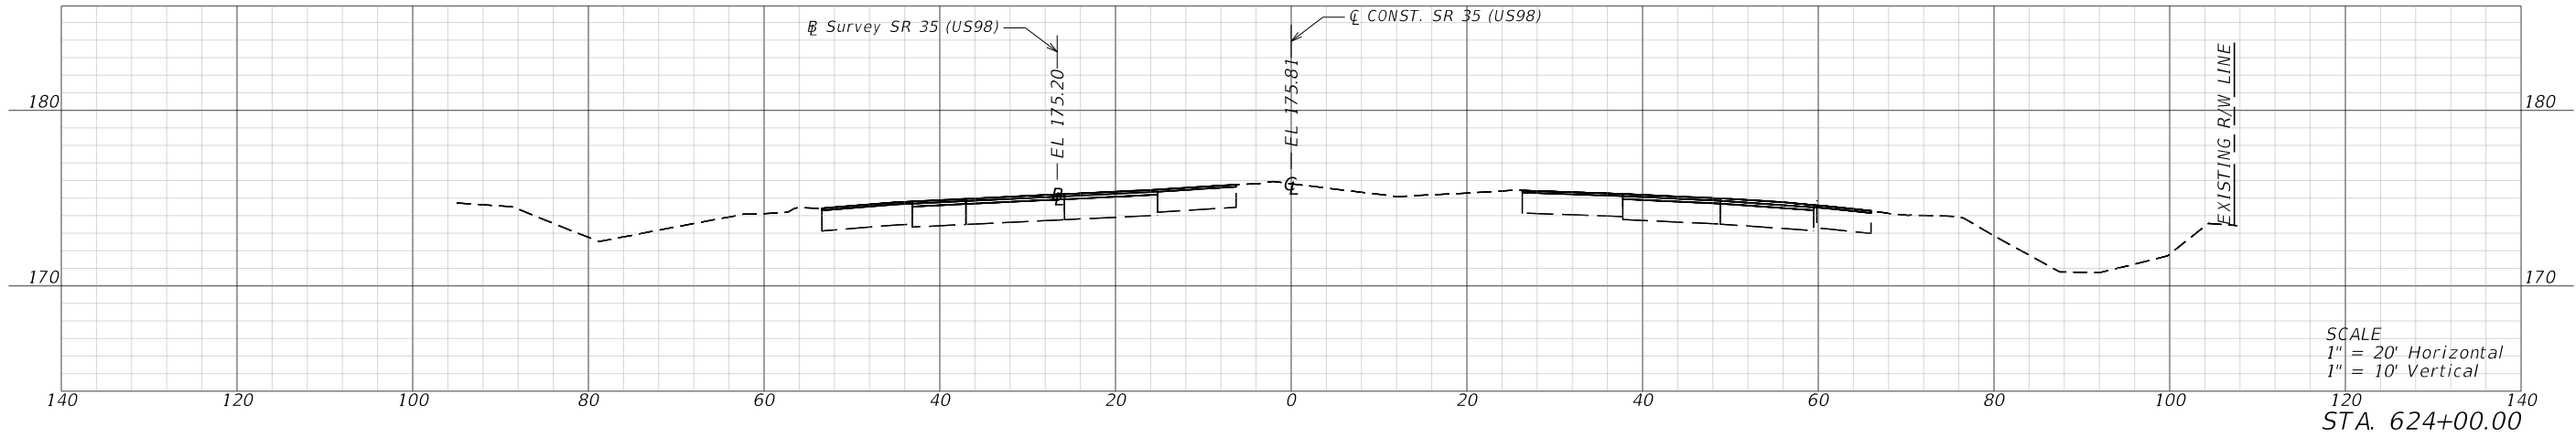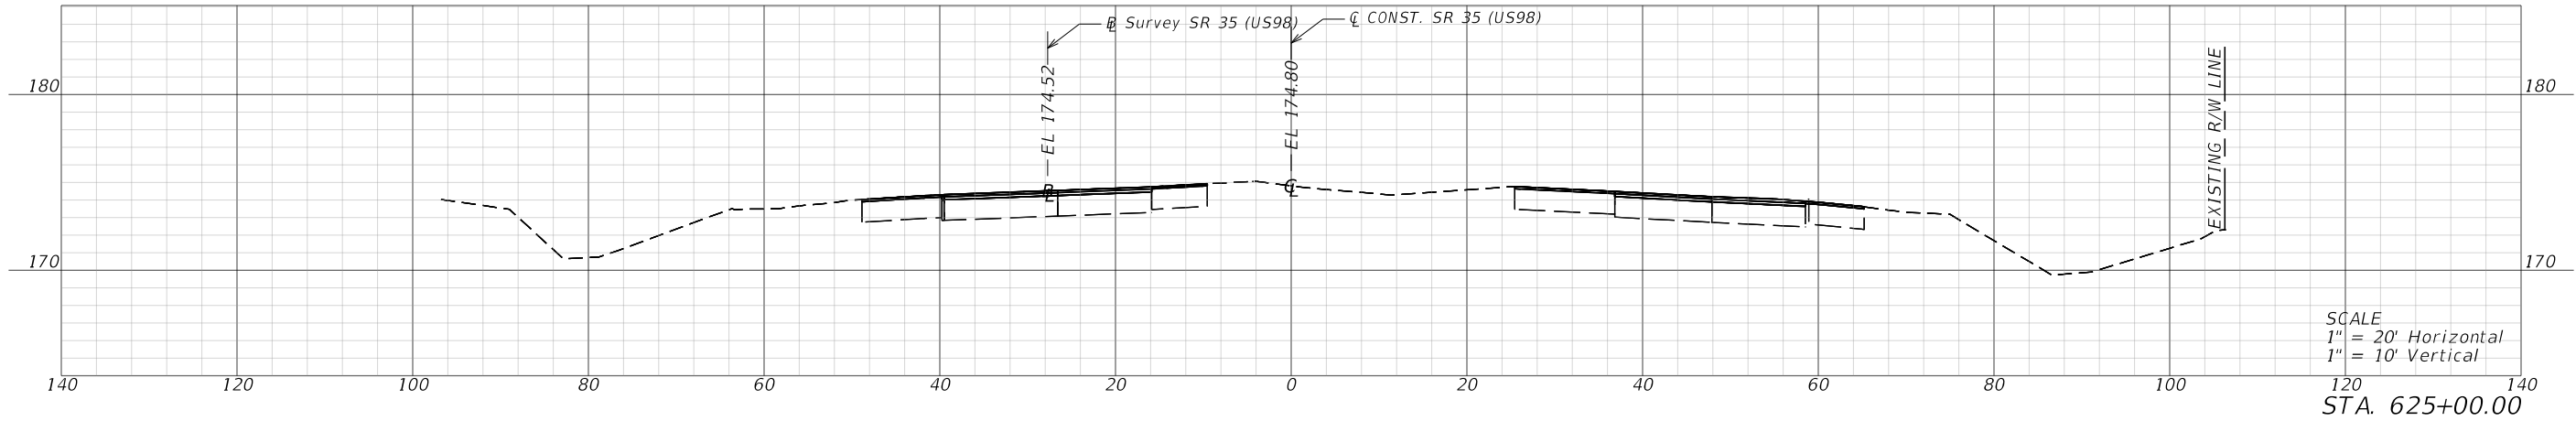

REVISIONS				ENGINEER OF RECORD		STATE OF FLORIDA DEPARTMENT OF TRANSPORTATION			CROSS SECTIONS	SHEET NO. 81
DATE	DESCRIPTION	DATE	DESCRIPTION	ERIK C. LESCHAK LICENSE NUMBER: 63874 CONSOR NORTH AMERICA, INC 2818 CYPRESS RIDGE BLVD, SUITE 200 WESLEY CHAPEL, FLORIDA 33544		ROAD NO.	COUNTY	FINANCIAL PROJECT ID		
						35/700	POLK	451481-1-52-01		

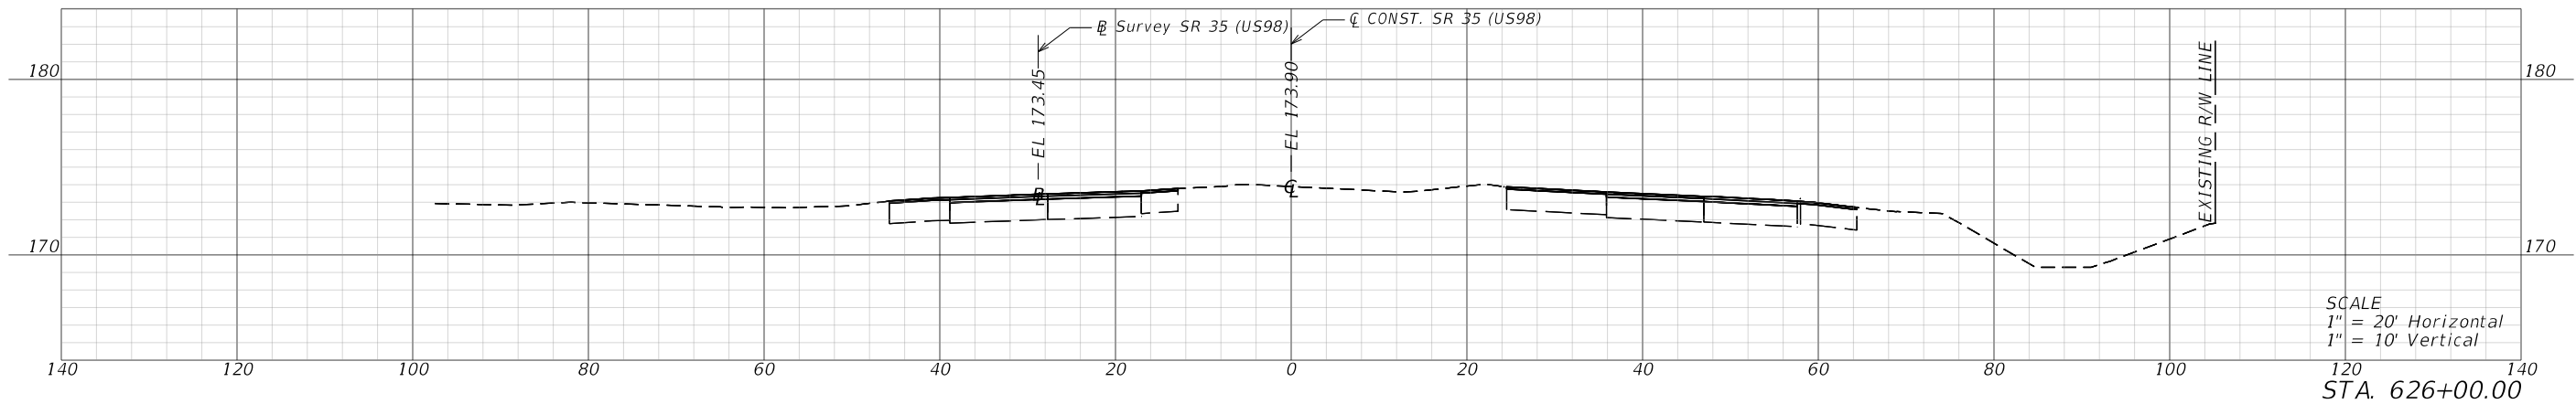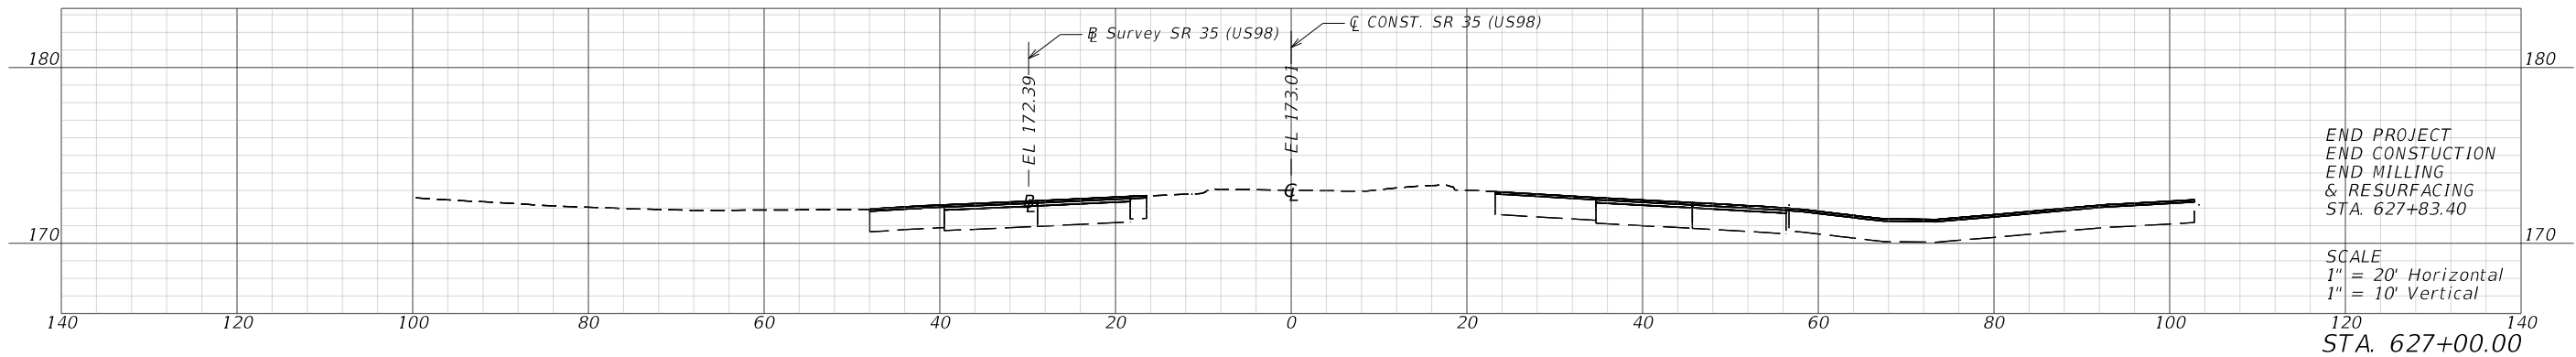

REVISIONS				ENGINEER OF RECORD		STATE OF FLORIDA DEPARTMENT OF TRANSPORTATION			CROSS SECTIONS	SHEET NO.
DATE	DESCRIPTION	DATE	DESCRIPTION	ERIK C. LESCHAK LICENSE NUMBER: 63874 CONSOR NORTH AMERICA, INC 2818 CYRPRESS RIDGE BLVD, SUITE 200 WESLEY CHAPEL, FLORIDA 33544		ROAD NO.	COUNTY	FINANCIAL PROJECT ID		
						35/700	POLK	451481-1-52-01		82

TEMPORARY TRAFFIC CONTROL PLAN GENERAL NOTES

1. NO LANE CLOSURES WILL BE PERMITTED DURING AN EVACUATION NOTICE OF A HURRICANE OR OTHER CATASTROPHIC EVENT, ALL LANES SHALL REMAIN OPEN FOR THE DURATION OF THE EVACUATION OR EVENT.
2. LANE CLOSURES WILL NOT BE PERMITTED BETWEEN THE HOURS SHOWN BELOW FOR PHASE III ONLY:
- SR 35 (US 98) (URBAN SECTION)
SINGLE LANE (OPENROAD): NO CLOSURES NB & SB FROM 5:00 AM TO 9:00 PM.
WITHIN 600' OF A SIGNALIZED INTERSECTION
SINGLE LANE (SIGNALIZED): NB & SB NO CLOSURES FROM 6:00 AM TO 7:00 PM.
- CLOSURE HOURS SHOWN ABOVE IS NOT APPLICABLE PHASE I STEP 1, PHASE I STEP 2, PHASE I STEP 3, & PHASE II. THESE PHASES CLOSE DOWN A LANE FOR THE ENTIRE DURATION OF THE SPECIFIC PHASE NOT JUST A SINGLE WORK PERIOD. SEE TEMPORARY TRAFFIC CONTROL TYPICALS FOR LANE CLOSURE.
3. OPEN ANY TEMPORARY LANE CLOSURE CAUSING EXTENDED TRAFFIC CONGESTION (5 MINUTE DELAY) UNTIL TRAFFIC HAS RETURNED TO AN ACCEPTABLE FLOW AS DETERMINED BY THE ENGINEER.
4. REFER TO THE ADVANCE WARNING SIGN DETAILS FOR THE PROPOSED REGULATORY SPEED(S) FOR EACH PHASE.
5. REMOVE OR COVER EXISTING SIGNS THAT CONFLICT WITH TEMPORARY SIGNING OR TEMPORARY TRAFFIC CONTROL LAYOUT.
6. DURING PHASE LANE SHIFTS MAINTAIN ACCESS TO DRIVEWAYS UTILIZING COMMERCIAL MATERIAL FOR DRIVEWAY MAINTENANCE.
7. PROVIDE BUSINESS SIGNS AT ALL BUSINESS DRIVEWAYS THROUGHOUT ALL PHASES OF CONSTRUCTION. USE MOT-11-06 INDEX 102-600.
8. THE COST FOR THE RELOCATED EXISTING SIGNS PER PHASE SHOWN IN THE PLANS IS TO BE INCLUDED UNDER 102-1 MAINTENANCE OF TRAFFIC LUMP SUM.
9. PLACE A PORTABLE CHANGEABLE MESSAGE SIGN (PCMS) 500 FT. IN ADVANCE OF WORK ZONE FOR A PERIOD OF SEVEN DAYS PRIOR TO THE FIRST DAY OF LANE CLOSURES. MESSAGE SHOULD READ:

MESSAGE 1	MESSAGE 2
US 98 ROAD WORK	BEGINS (BEGIN DATE)

NB AND SB SR 35 (US 98)
ONE DAY PRIOR TO LANE CLOSURES,
THE MESSAGE FOR THE PCMS SHALL READ:

MESSAGE 1	MESSAGE 2
LANE (LT/RT) CLOSED (DATE)	(CLOSING TIME) TO (OPENING TIME)


NB AND SB SR 35 (US 98)

PRIOR TO CHANGING A TRAFFIC PATTERN,
PLACE THE PCMS IN ADVANCE OF THE
REVISED PATTERN FOR SEVEN DAYS
WITH THE FOLLOWING MESSAGE:

MESSAGE 1	MESSAGE 2
NEW TRAFFIC PATTERN	BEGINS (BEGIN DATE)


NB AND SB SR 35 (US 98)

10. NOTIFY ALL LOCAL LAW ENFORCEMENT AND EMERGENCY/RESCUE AGENCIES LOCATED IN THE PROJECT VICINITY IN ADVANCE OF PERFORMING ANY LANE CLOSURES AND DETOURS.
11. DUE TO CONSTRAINTS OF THE ROADWAY TYPICAL SECTION USE TRENCH BOX OPTION FOR ALL DRAINAGE PIPE REPLACEMENT TO LESSEN IMPACT OF THE EXISTING ROADWAY.

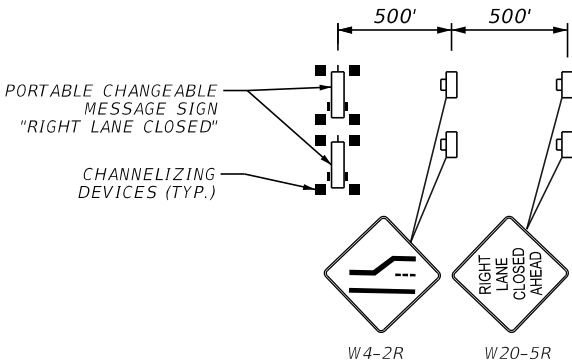


ADVANCE SIGNING DURING PIPE REPLACEMENT
NTS


*NOTE: USE EXIST. R1-1 SIGN UNLESS OTHERWISE NOTED IN THE TEMP. TRAFFIC CONTROL PLANS.

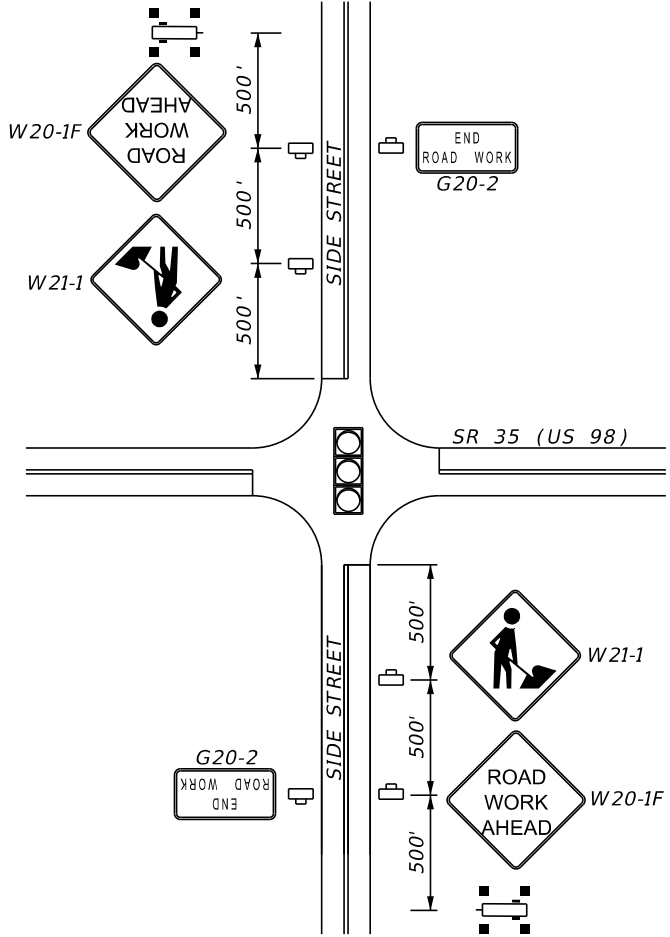


SIGNALIZED MAJOR SIDE STREET TYPICAL SIGN DETAIL
NTS

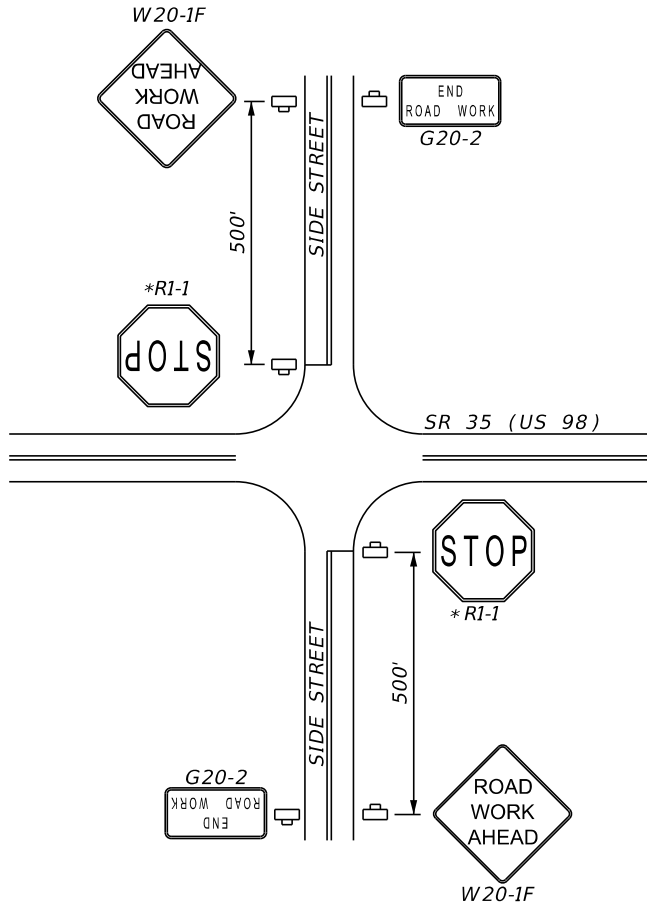


MINOR SIDE STREET TYPICAL SIGN DETAIL
NTS

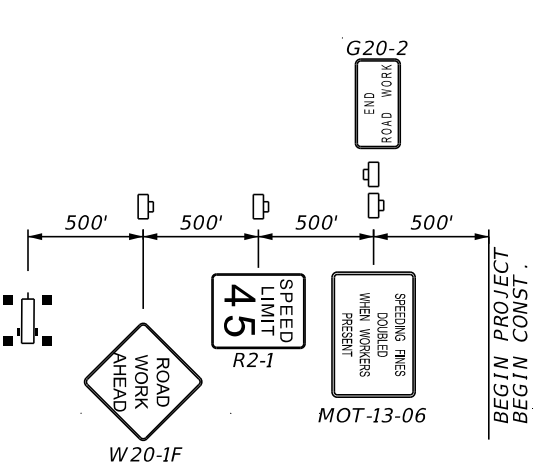

SR 35 (US 98) ADVANCE SIGN DETAIL
NTS

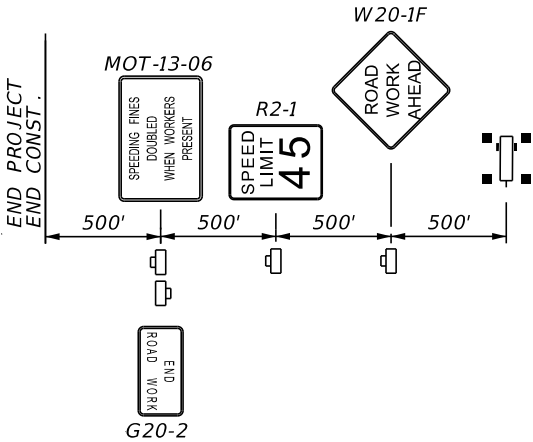

REVISIONS				PROFESSIONAL TYPE			STATE OF FLORIDA DEPARTMENT OF TRANSPORTATION			TEMPORARY TRAFFIC CONTROL PLAN		SHEET NO.
DATE	DESCRIPTION	DATE	DESCRIPTION	ERIK C. LESCHAK, PE LICENSE NUMBER: 63874 CONSOR NORTH AMERICA, INC. 2818 CYPRESS RIDGE BLVD., SUITE 200 WESLEY CHAPEL, FL 33544			ROAD NO.	COUNTY	FINANCIAL PROJECT ID			
							SR 35	POLK	458481-1-52-01			83

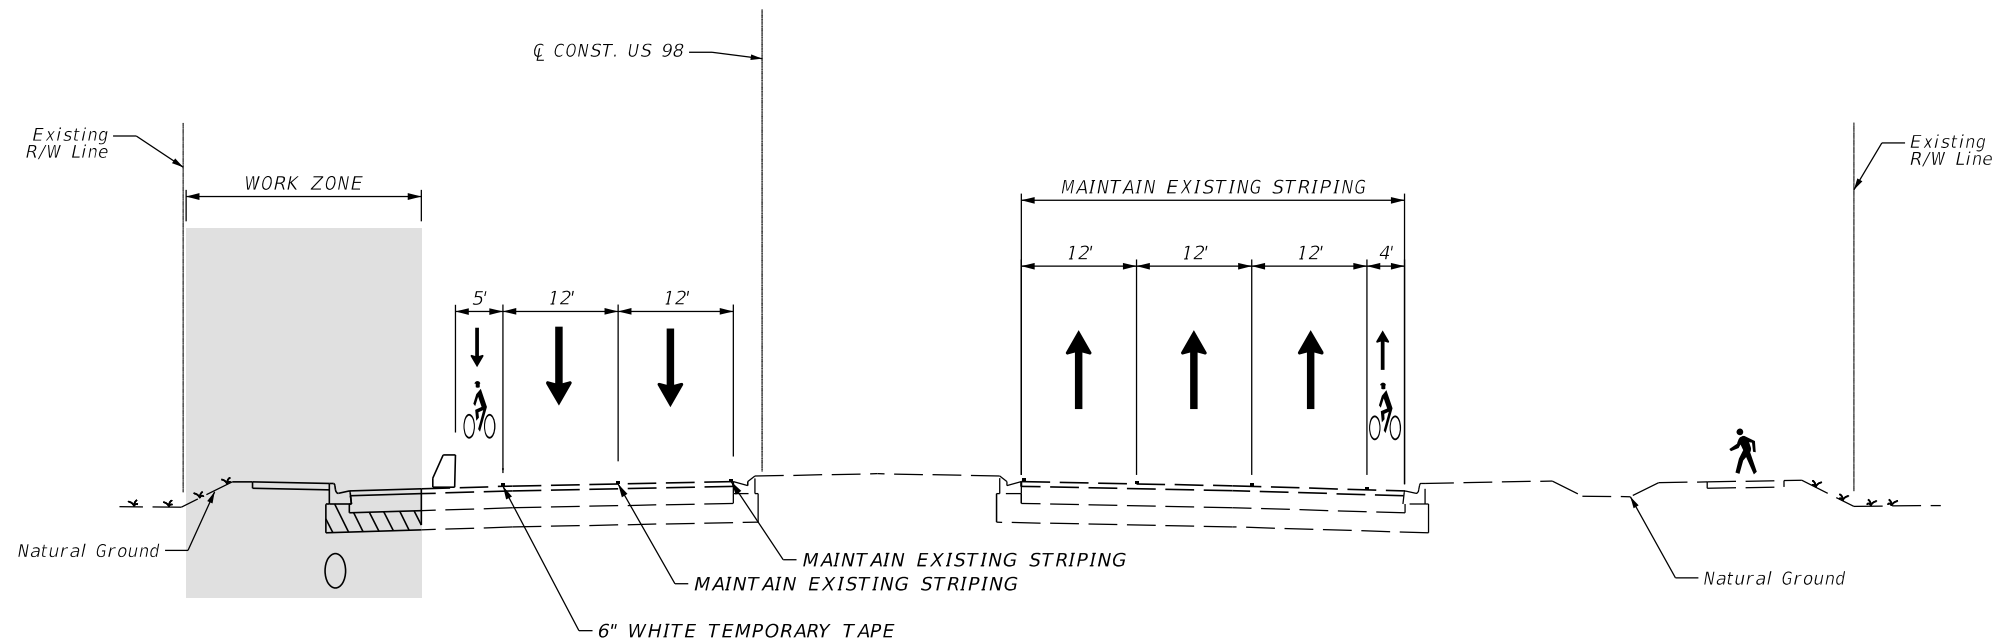

PHASE I TYPICAL SECTION (1) DAYTIME OPERATION
STA. 537+10.43 TO 589+27.88 (LT & RT)
Q CONST. US 98


PHASE I - SIDEWALK, CURB AND ROADWAY RECONSTRUCTION

1. PLACE ADVANCE WARNING SIGNS FOR PHASE I ON SIDE STREETS AND PER THE ADVANCE WARNING SIGN DETAILS.
2. REMOVE CONFLICTING STRIPING, PLACE STRIPING AS SHOWN IN PHASE I TYPICAL SECTION (1) AND PHASE I TTC PLANS. SHIFT TRAFFIC TO LANE CONFIGURATION SHOWN ON PHASE I TYPICAL SECTION (1) AND PHASE I TTC PLANS USING INDEX 102-613.
3. CONSTRUCT PROPOSED SIDEWALK, CURB AND ROADWAY RECONSTRUCTION ON THE WESTSIDE.
4. MAINTAIN PEDESTRIANS ON THE WESTSIDE OF US 98 USING INDEX 102-660.
5. MAINTAIN 1:4 SLOPE WITHIN CLEAR ZONE PER 102-600 DROP-OFF IN WORK ZONES.

LEGEND

 LOW PROFILE BARRIER

REVISIONS				PROFESSIONAL TYPE	STATE OF FLORIDA DEPARTMENT OF TRANSPORTATION			TEMPORARY TRAFFIC CONTROL PLAN	SHEET NO.
DATE	DESCRIPTION	DATE	DESCRIPTION	ERIK C. LESCHAK, PE LICENSE NUMBER: 63874 CONSOR NORTH AMERICA, INC. 2818 CYPRESS RIDGE BLVD., SUITE 200 WESLEY CHAPEL, FL 33544	ROAD NO.	COUNTY	FINANCIAL PROJECT ID		84
					SR 35	POLK	458481-1-52-01		

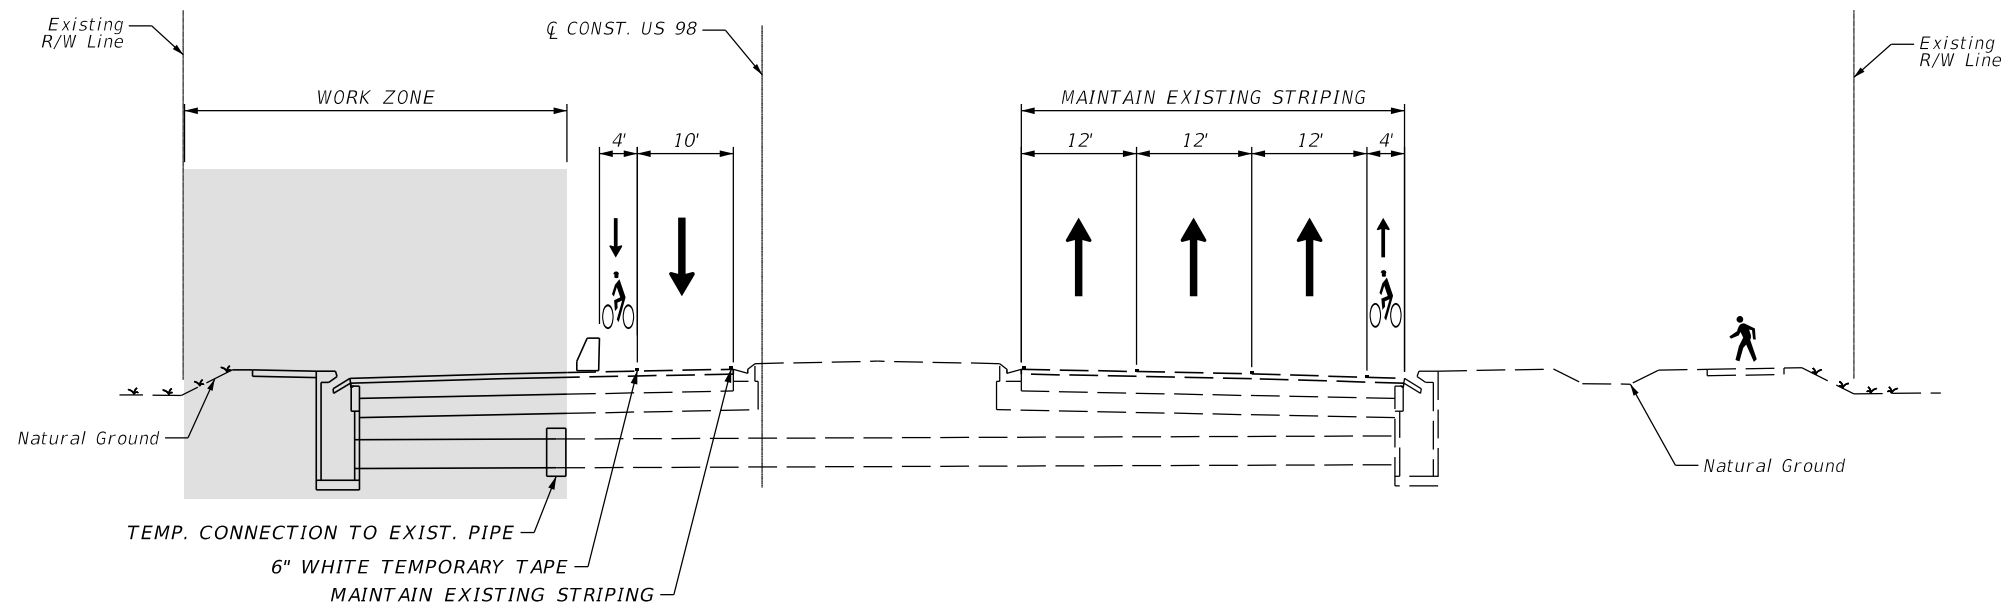


PHASE I STEP 1 TYPICAL SECTION (1) NIGHTTIME OPERATION
DRAINAGE LATERAL PIPE/STRUCTURE REPLACEMENT
CL CONST. US 98

PHASE I STEP 1 - DRAINAGE RECONSTRUCTION

- 1. PLACE ADVANCE WARNING SIGNS FOR PHASE I ON SIDE STREETS AND PER THE ADVANCE WARNING SIGN DETAILS.
- 2. REMOVE CONFLICTING STRIPING. PLACE STRIPING AS SHOWN IN PHASE II TYPICAL SECTION (1) AND PHASE I STEP 1 TTC PLANS. SHIFT TRAFFIC TO LANE CONFIGURATION SHOWN ON PHASE I STEP 1 TYPICAL SECTION (1) AND PHASE I STEP 1 TTC PLANS USING INDEX 102-613. INCORPORATE ADVANCE SIGNING DURING PIPE REPLACEMENT.
- 3. CONSTRUCT PROPOSED DRAINAGE RECONSTRUCTION ON THE WESTSIDE.
- 4. MAINTAIN PEDESTRIANS ON THE EASTSIDE OF US 98 USING INDEX 102-660.
- 5. MAINTAIN 1:4 SLOPE WITHIN CLEAR ZONE PER 102-600 DROP-OFF IN WORK ZONES.

LEGEND	
	LOW PROFILE BARRIER

REVISIONS				PROFESSIONAL TYPE	STATE OF FLORIDA DEPARTMENT OF TRANSPORTATION			TEMPORARY TRAFFIC CONTROL PLAN	SHEET NO.
DATE	DESCRIPTION	DATE	DESCRIPTION	ERIK C. LESCHAK, PE LICENSE NUMBER: 63874 CONSOR NORTH AMERICA, INC. 2818 CYPRESS RIDGE BLVD., SUITE 200 WESLEY CHAPEL, FL 33544	ROAD NO.	COUNTY	FINANCIAL PROJECT ID		85
					SR 35	POLK	458481-1-52-01		

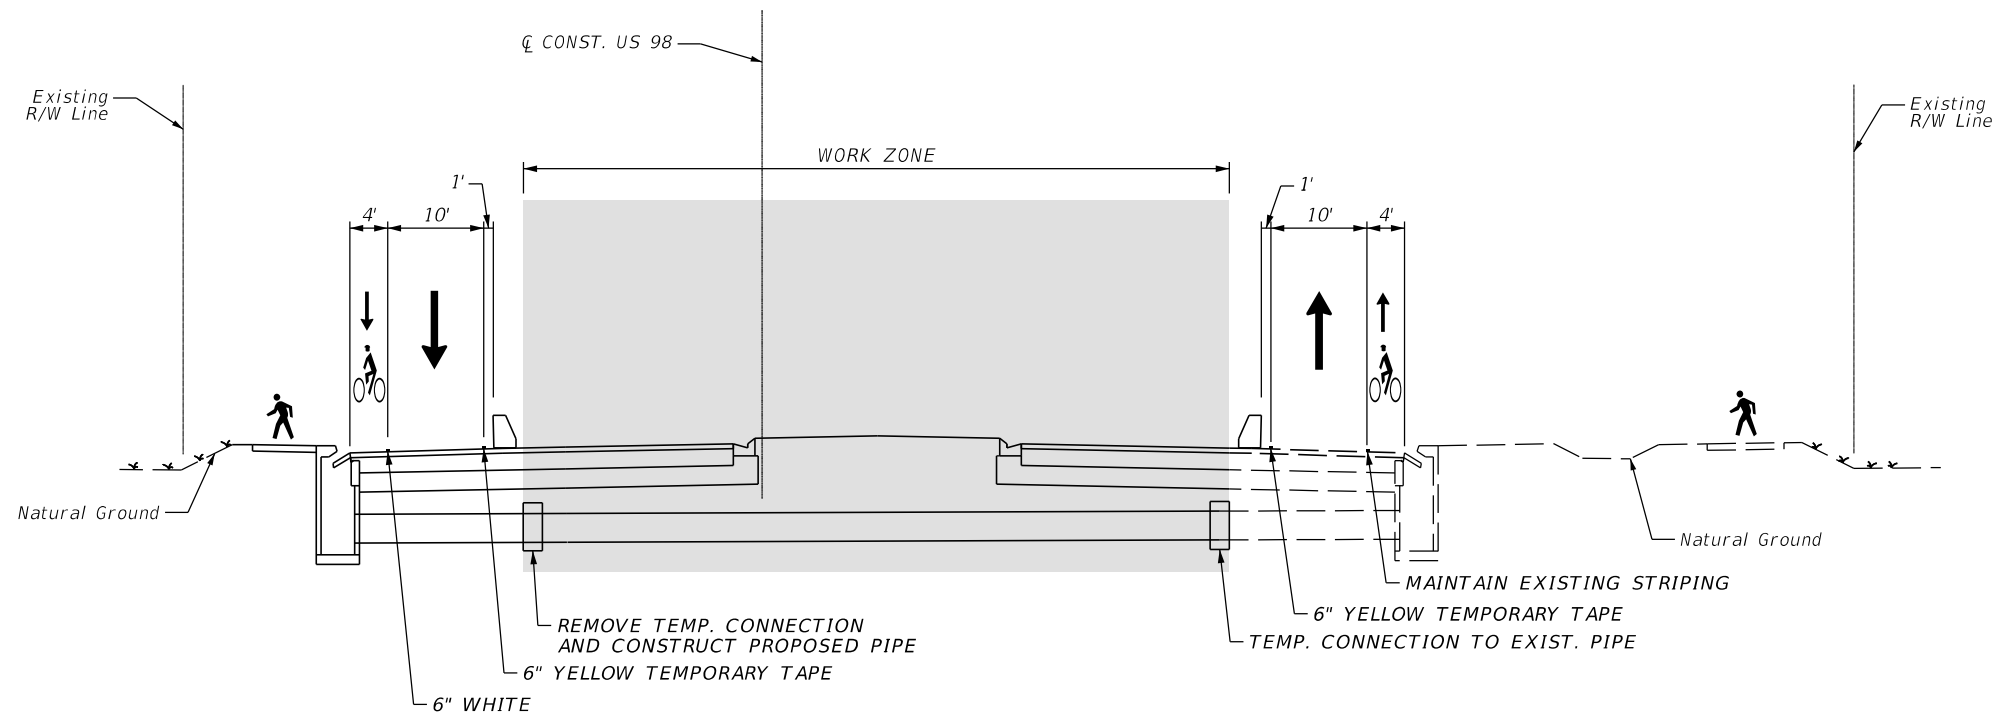

PHASE 1 STEP 2 TYPICAL SECTION (1) NIGHTTIME OPERATION
DRAINAGE LATERAL PIPE REPLACEMENT

PHASE 1 STEP 2 - DRAINAGE RECONSTRUCTION


1. USE ADVANCE WARNING SIGNS FROM PHASE 1.
2. REMOVE CONFLICTING STRIPING, PLACE STRIPING AS SHOWN IN PHASE 1 STEP 2 TYPICAL SECTION (1) AND PHASE 1 STEP 2 TTC PLANS. SHIFT TRAFFIC TO LANE CONFIGURATION SHOWN ON PHASE 1 STEP 2 TYPICAL SECTION (1) AND PHASE 1 STEP 2 TTC PLANS USING INDEX 102-613. INCORPORATE ADVANCE SIGNING DURING PIPE REPLACEMENT.
3. CONSTRUCT PROPOSED DRAINAGE RECONSTRUCTION.
4. MAINTAIN PEDESTRIANS ON BOTH SIDES OF US 98.
5. MAINTAIN 1:4 SLOPE WITHIN CLEAR ZONE PER 102-600 DROP-OFF IN WORK ZONES.

LEGEND


LOW PROFILE BARRIER

REVISIONS				PROFESSIONAL TYPE	STATE OF FLORIDA DEPARTMENT OF TRANSPORTATION			TEMPORARY TRAFFIC CONTROL PLAN	SHEET NO.
DATE	DESCRIPTION	DATE	DESCRIPTION	ERIK C. LESCHAK, PE LICENSE NUMBER: 63874 CONSOR NORTH AMERICA, INC. 2818 CYPRESS RIDGE BLVD., SUITE 200 WESLEY CHAPEL, FL 33544	ROAD NO.	COUNTY	FINANCIAL PROJECT ID		86
					SR 35	POLK	458481-1-52-01		

THE OFFICIAL RECORD OF THIS SHEET IS THE ELECTRONIC FILE DIGITALLY SIGNED AND SEALED UNDER RULE 61G15-23.004, F.A.C.

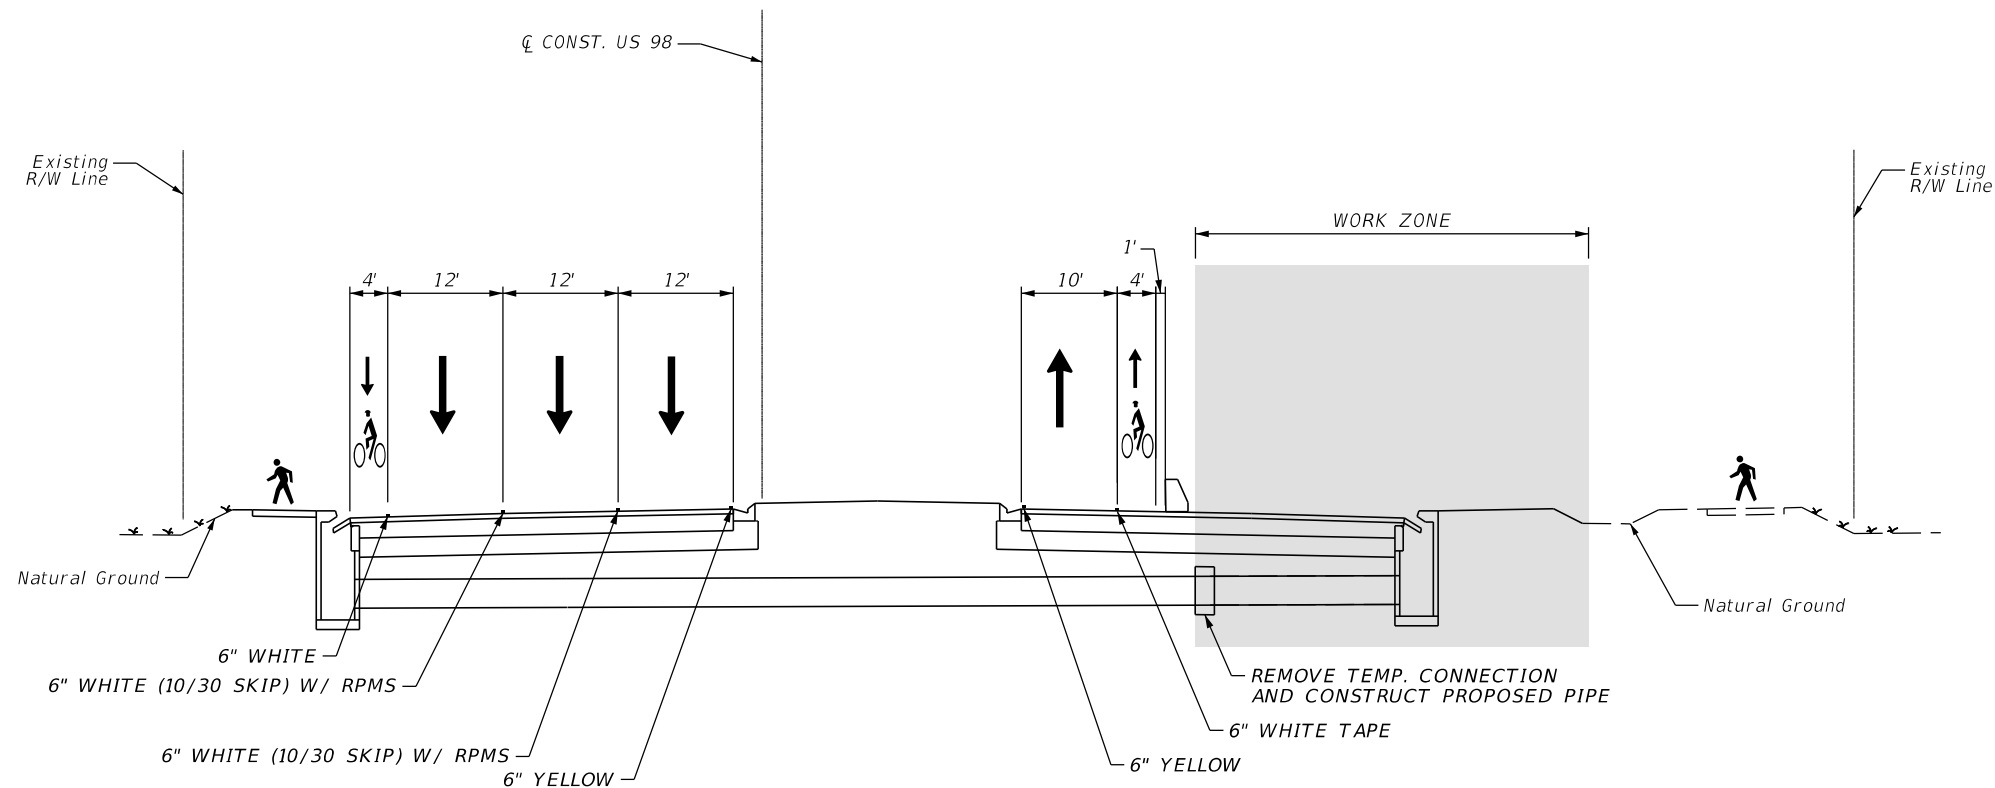


PHASE I STEP 3 TYPICAL SECTION (1) NIGHTTIME OPERATION
DRAINAGE LATERAL PIPE/STRUCTURE REPLACEMENT
Q CONST. US 98

PHASE I STEP 3 - DRAINAGE RECONSTRUCTION

- 1. USE ADVANCE WARNING SIGNS FROM PHASE I.
- 2. REMOVE CONFLICTING STRIPING, PLACE STRIPING AS SHOWN IN PHASE I STEP 3 TYPICAL SECTION (1) AND PHASE I STEP 3 TTC PLANS. SHIFT TRAFFIC TO LANE CONFIGURATION SHOWN ON PHASE I STEP 3 TYPICAL SECTION (1) AND PHASE I STEP 3 TTC PLANS USING INDEX 102-613. INCORPORATE ADVANCE SIGNING FOR CLOSURE OF BIKE LANE.
- 3. CONSTRUCT PROPOSED DRAINAGE RECONSTRUCTION ON THE EASTSIDE.
- 4. MAINTAIN PEDESTRIANS ON BOTH SIDES OF US 98.
- 5. MAINTAIN 1:4 SLOPE WITHIN CLEAR ZONE PER 102-600 DROP-OFF IN WORK ZONES.

LEGEND	
	LOW PROFILE BARRIER

REVISIONS				PROFESSIONAL TYPE	STATE OF FLORIDA DEPARTMENT OF TRANSPORTATION			TEMPORARY TRAFFIC CONTROL PLAN	SHEET NO.
DATE	DESCRIPTION	DATE	DESCRIPTION	ERIK C. LESCHAK, PE LICENSE NUMBER: 63874 CONSOR NORTH AMERICA, INC. 2818 CYPRESS RIDGE BLVD., SUITE 200 WESLEY CHAPEL, FL 33544	ROAD NO.	COUNTY	FINANCIAL PROJECT ID		87
					SR 35	POLK	458481-1-52-01		

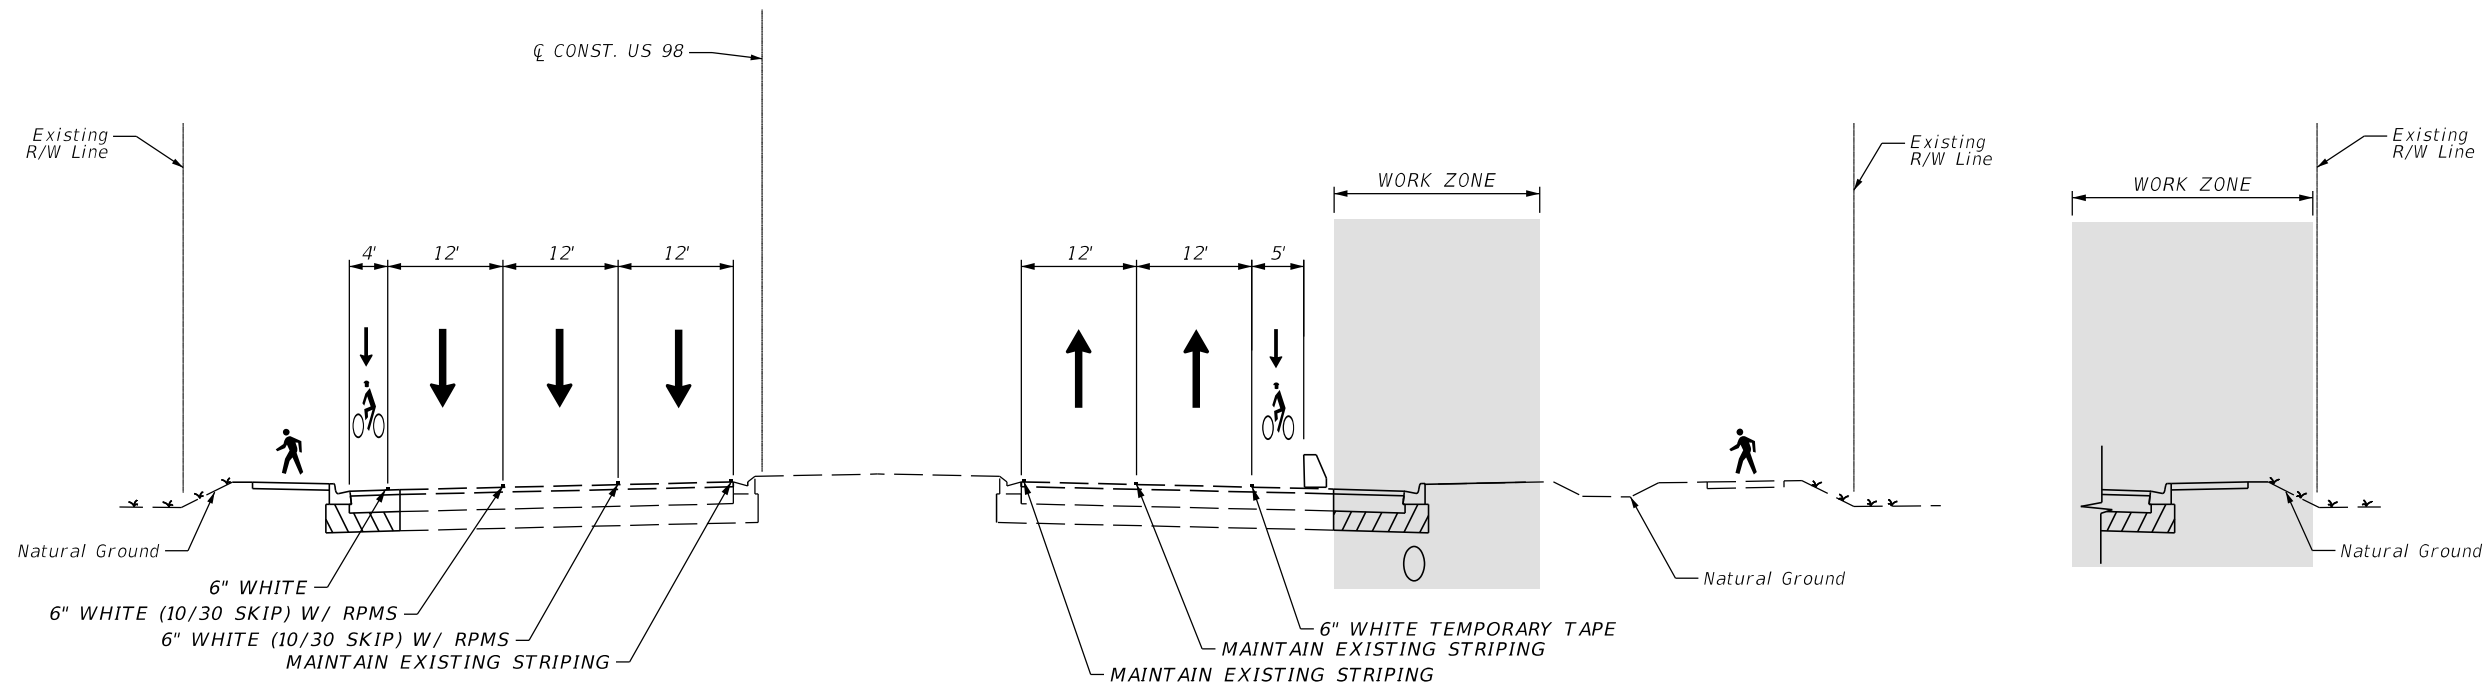

PHASE II TYPICAL SECTION (1) DAYTIME OPERATION

**STA. 570+22.30 TO 576+78.42 (LT & RT)
CL CONST. US 98**

PHASE II - CURB AND ROADWAY RECONSTRUCTION

1. PLACE ADVANCE WARNING SIGNS FOR PHASE II ON SIDE STREETS AND PER THE ADVANCE WARNING SIGN DETAILS.
2. REMOVE CONFLICTING STRIPING, PLACE STRIPING AS SHOWN IN PHASE II TYPICAL SECTION (1) AND PHASE II TTC PLANS. SHIFT TRAFFIC TO LANE CONFIGURATION SHOWN ON PHASE II TYPICAL SECTION (1) AND PHASE II TTC PLANS USING INDEX 102-613. INCORPORATE ADVANCE SIGNING DURING PIPE REPLACEMENT.
3. CONSTRUCT CURB AND ROADWAY RECONSTRUCTION.
4. MAINTAIN PEDESTRIANS ON THE BOTH SIDE OF US 98.
5. MAINTAIN 1:4 SLOPE WITHIN CLEAR ZONE PER 102-600 DROP-OFF IN WORK ZONES.

PHASE III TYPICAL SECTION (1) DAYTIME OPERATION

**STA. 501+41.85 TO STA. 627+83.40 (LT & RT)
CL CONST. US 98**

PHASE III - MILL AND RESURFACE, FINAL FRICTION COURSE AND STRIPING

1. USE ADVANCE WARNING SIGNS FROM PHASE I.
2. MILL AND RESURFACE US 98 NB & SB LANES USING INDEX 102-613.
3. PLACE FINAL FRICTION COURSE ON US 98 NB & SB LANES USING INDEX 102-613.
4. REMOVE TEMPORARY STRIPING AND PLACE FINAL STRIPING USING INDEX 102-613.
5. SHIFT TRAFFIC LANES TO FINAL LANE CONFIGURATION AND OPEN ALL SIDEWALKS.

PHASE II TYPICAL SECTION (1) DAYTIME OPERATION

**IN AREAS OF SIDEWALK REPLACEMENT (LT & RT)
CL CONST. US 98**

PHASE II - SIDEWALK, CURB AND ROADWAY RECONSTRUCTION


1. PLACE ADVANCE WARNING SIGNS FOR PHASE II ON SIDE STREETS AND PER THE ADVANCE WARNING SIGN DETAILS.
2. REMOVE CONFLICTING STRIPING, PLACE STRIPING AS SHOWN IN PHASE II TYPICAL SECTION (1) AND PHASE II TTC PLANS. SHIFT TRAFFIC TO LANE CONFIGURATION SHOWN ON PHASE II TYPICAL SECTION (1) AND PHASE II TTC PLANS USING INDEX 102-613. INCORPORATE ADVANCE SIGNING DURING PIPE REPLACEMENT.
3. CONSTRUCT PROPOSED SIDEWALK, CURB AND ROADWAY RECONSTRUCTION.
4. MAINTAIN PEDESTRIANS USING INDEX 102-660.
5. MAINTAIN 1:4 SLOPE WITHIN CLEAR ZONE PER 102-600 DROP-OFF IN WORK ZONES.

LEGEND


 **LOW PROFILE BARRIER**

REVISIONS				PROFESSIONAL TYPE	STATE OF FLORIDA DEPARTMENT OF TRANSPORTATION			TEMPORARY TRAFFIC CONTROL PLAN	SHEET NO.
DATE	DESCRIPTION	DATE	DESCRIPTION	ERIK C. LESCHAK, PE LICENSE NUMBER: 63874 CONSOR NORTH AMERICA, INC. 2818 CYPRESS RIDGE BLVD., SUITE 200 WESLEY CHAPEL, FL 33544	ROAD NO.	COUNTY	FINANCIAL PROJECT ID		88
					SR 35	POLK	458481-1-52-01		


[illegible]

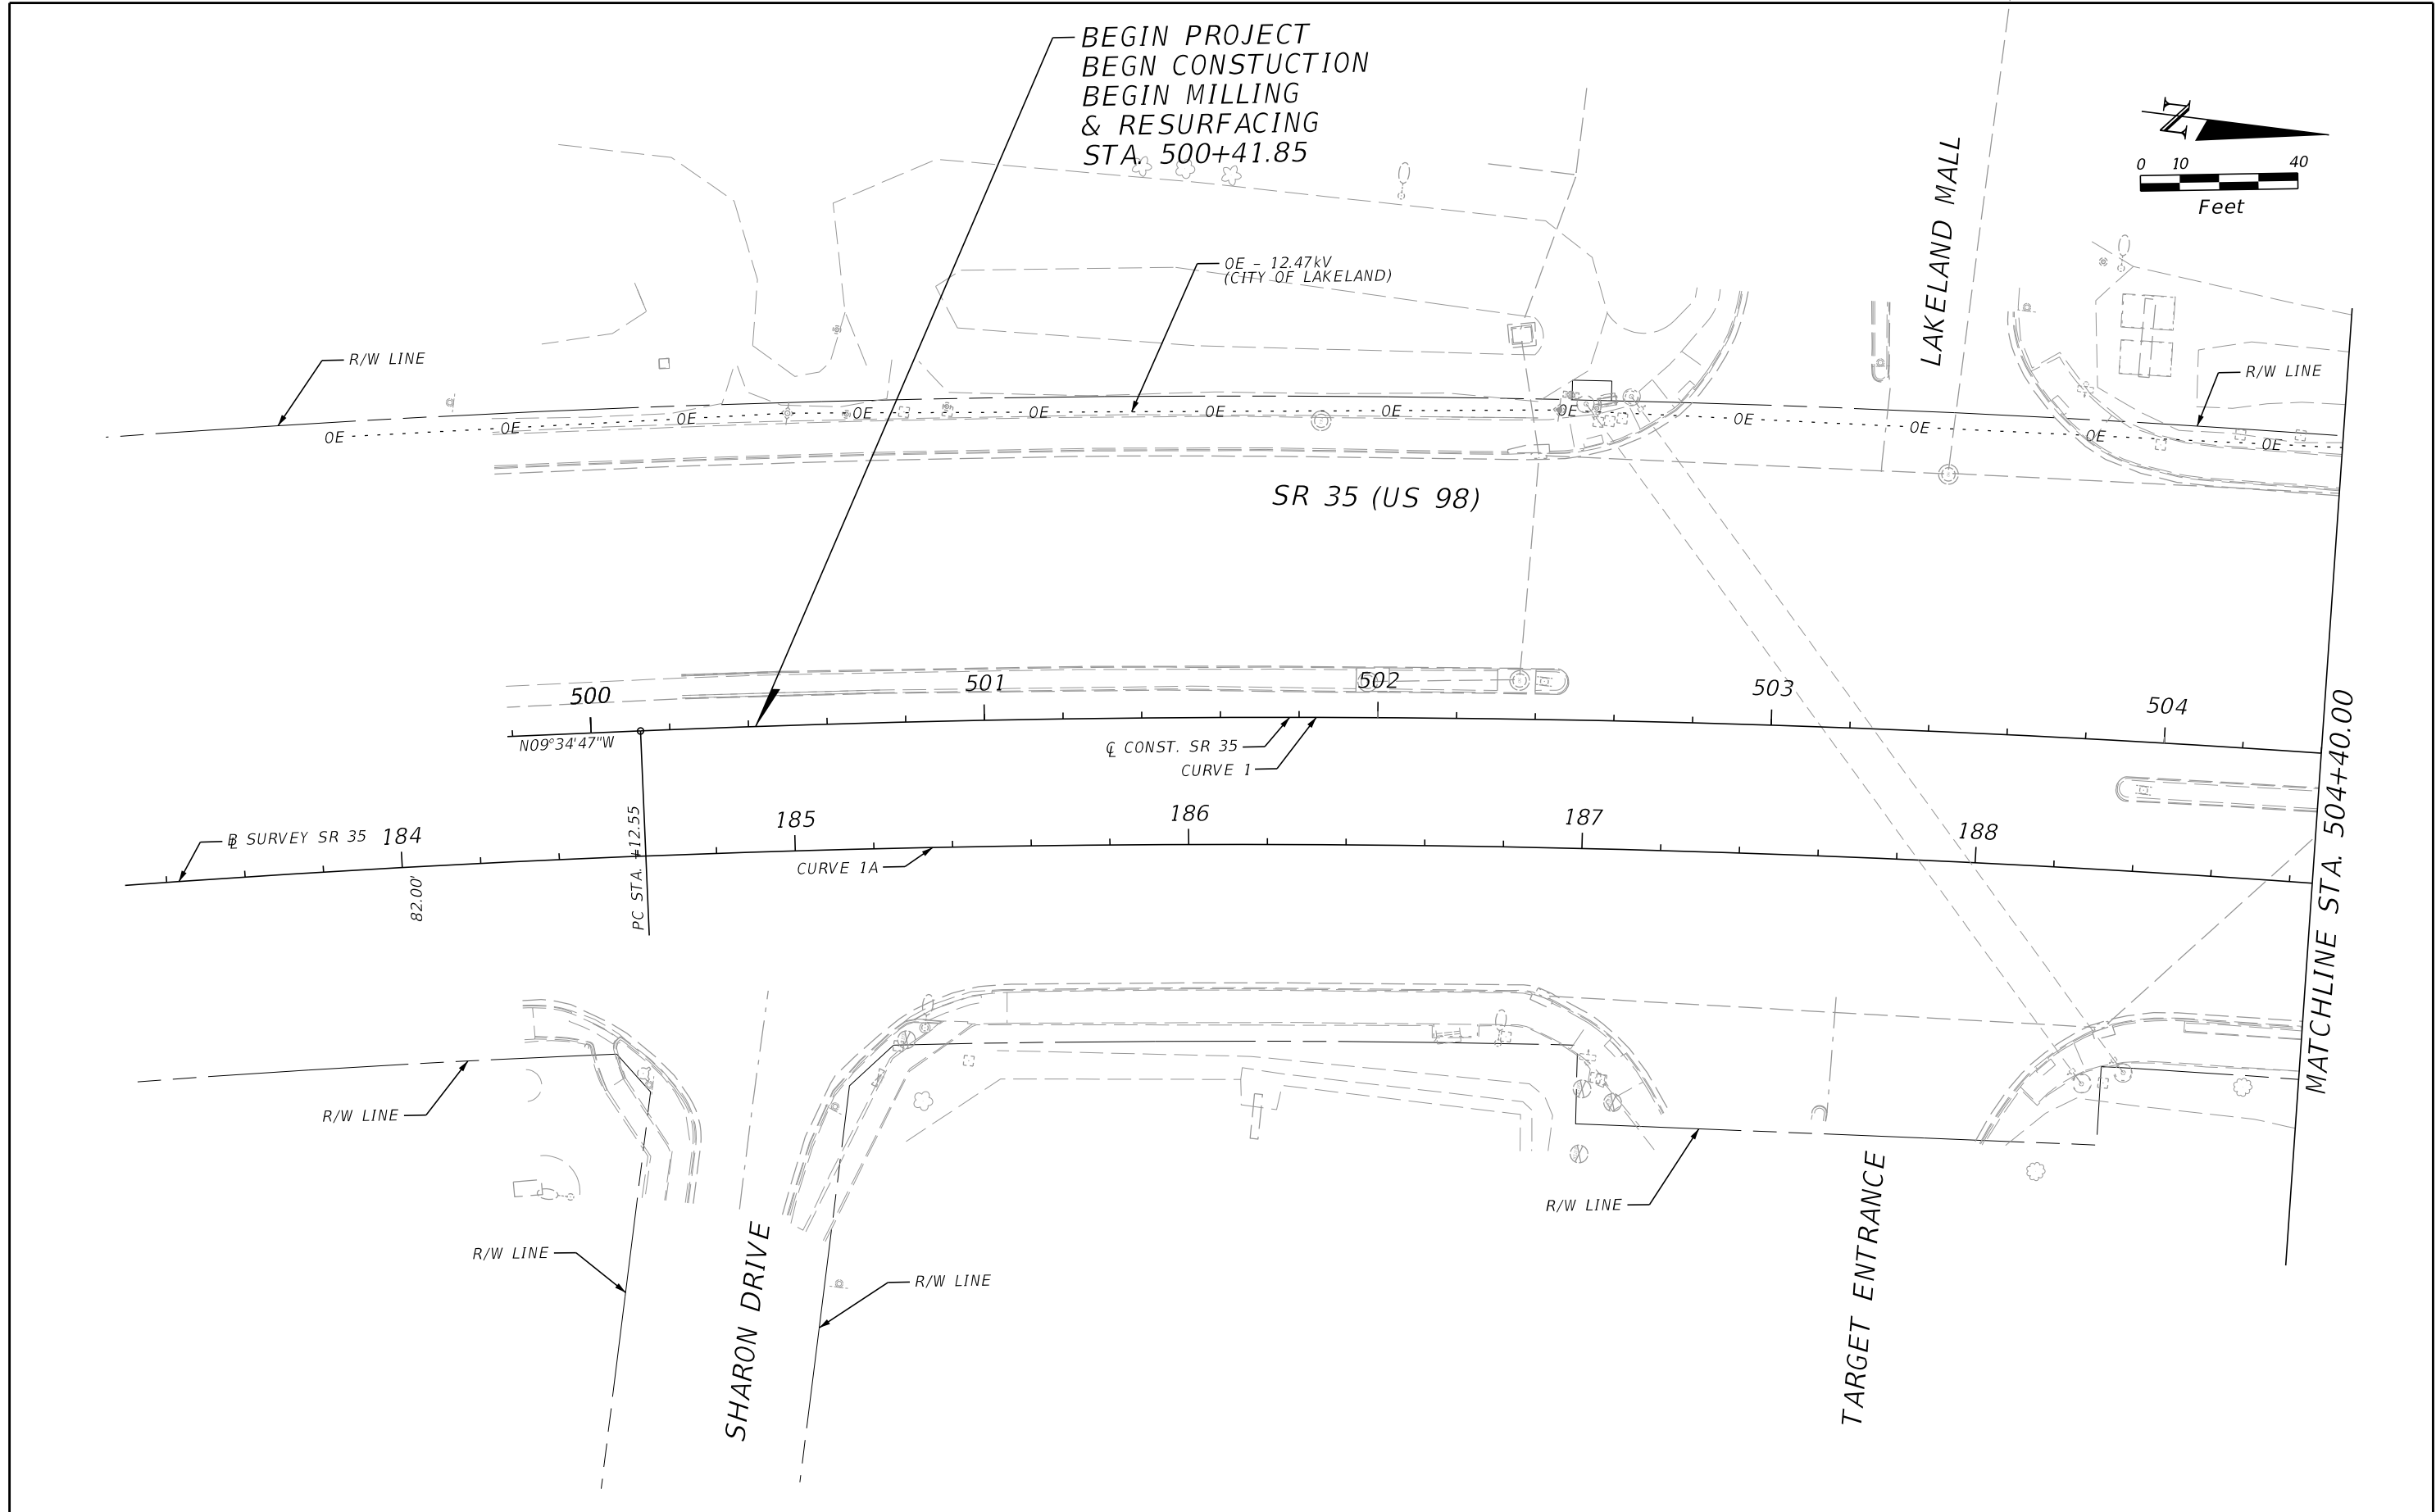


REVISIONS				PROFESSIONAL TYPE	STATE OF FLORIDA DEPARTMENT OF TRANSPORTATION			UTILITY ADJUSTMENTS (1)	SHEET NO.
DATE	DESCRIPTION	DATE	DESCRIPTION	ERIK C. LESCHAK, PE LICENSE NUMBER: 63874 CONSOR NORTH AMERICA, INC. 2818 CYPRESS RIDGE BLVD., SUITE 200 WESLEY CHAPEL, FL 33544	ROAD NO.	COUNTY	FINANCIAL PROJECT ID		90
					SR 35	POLK	451481-1-52-01		

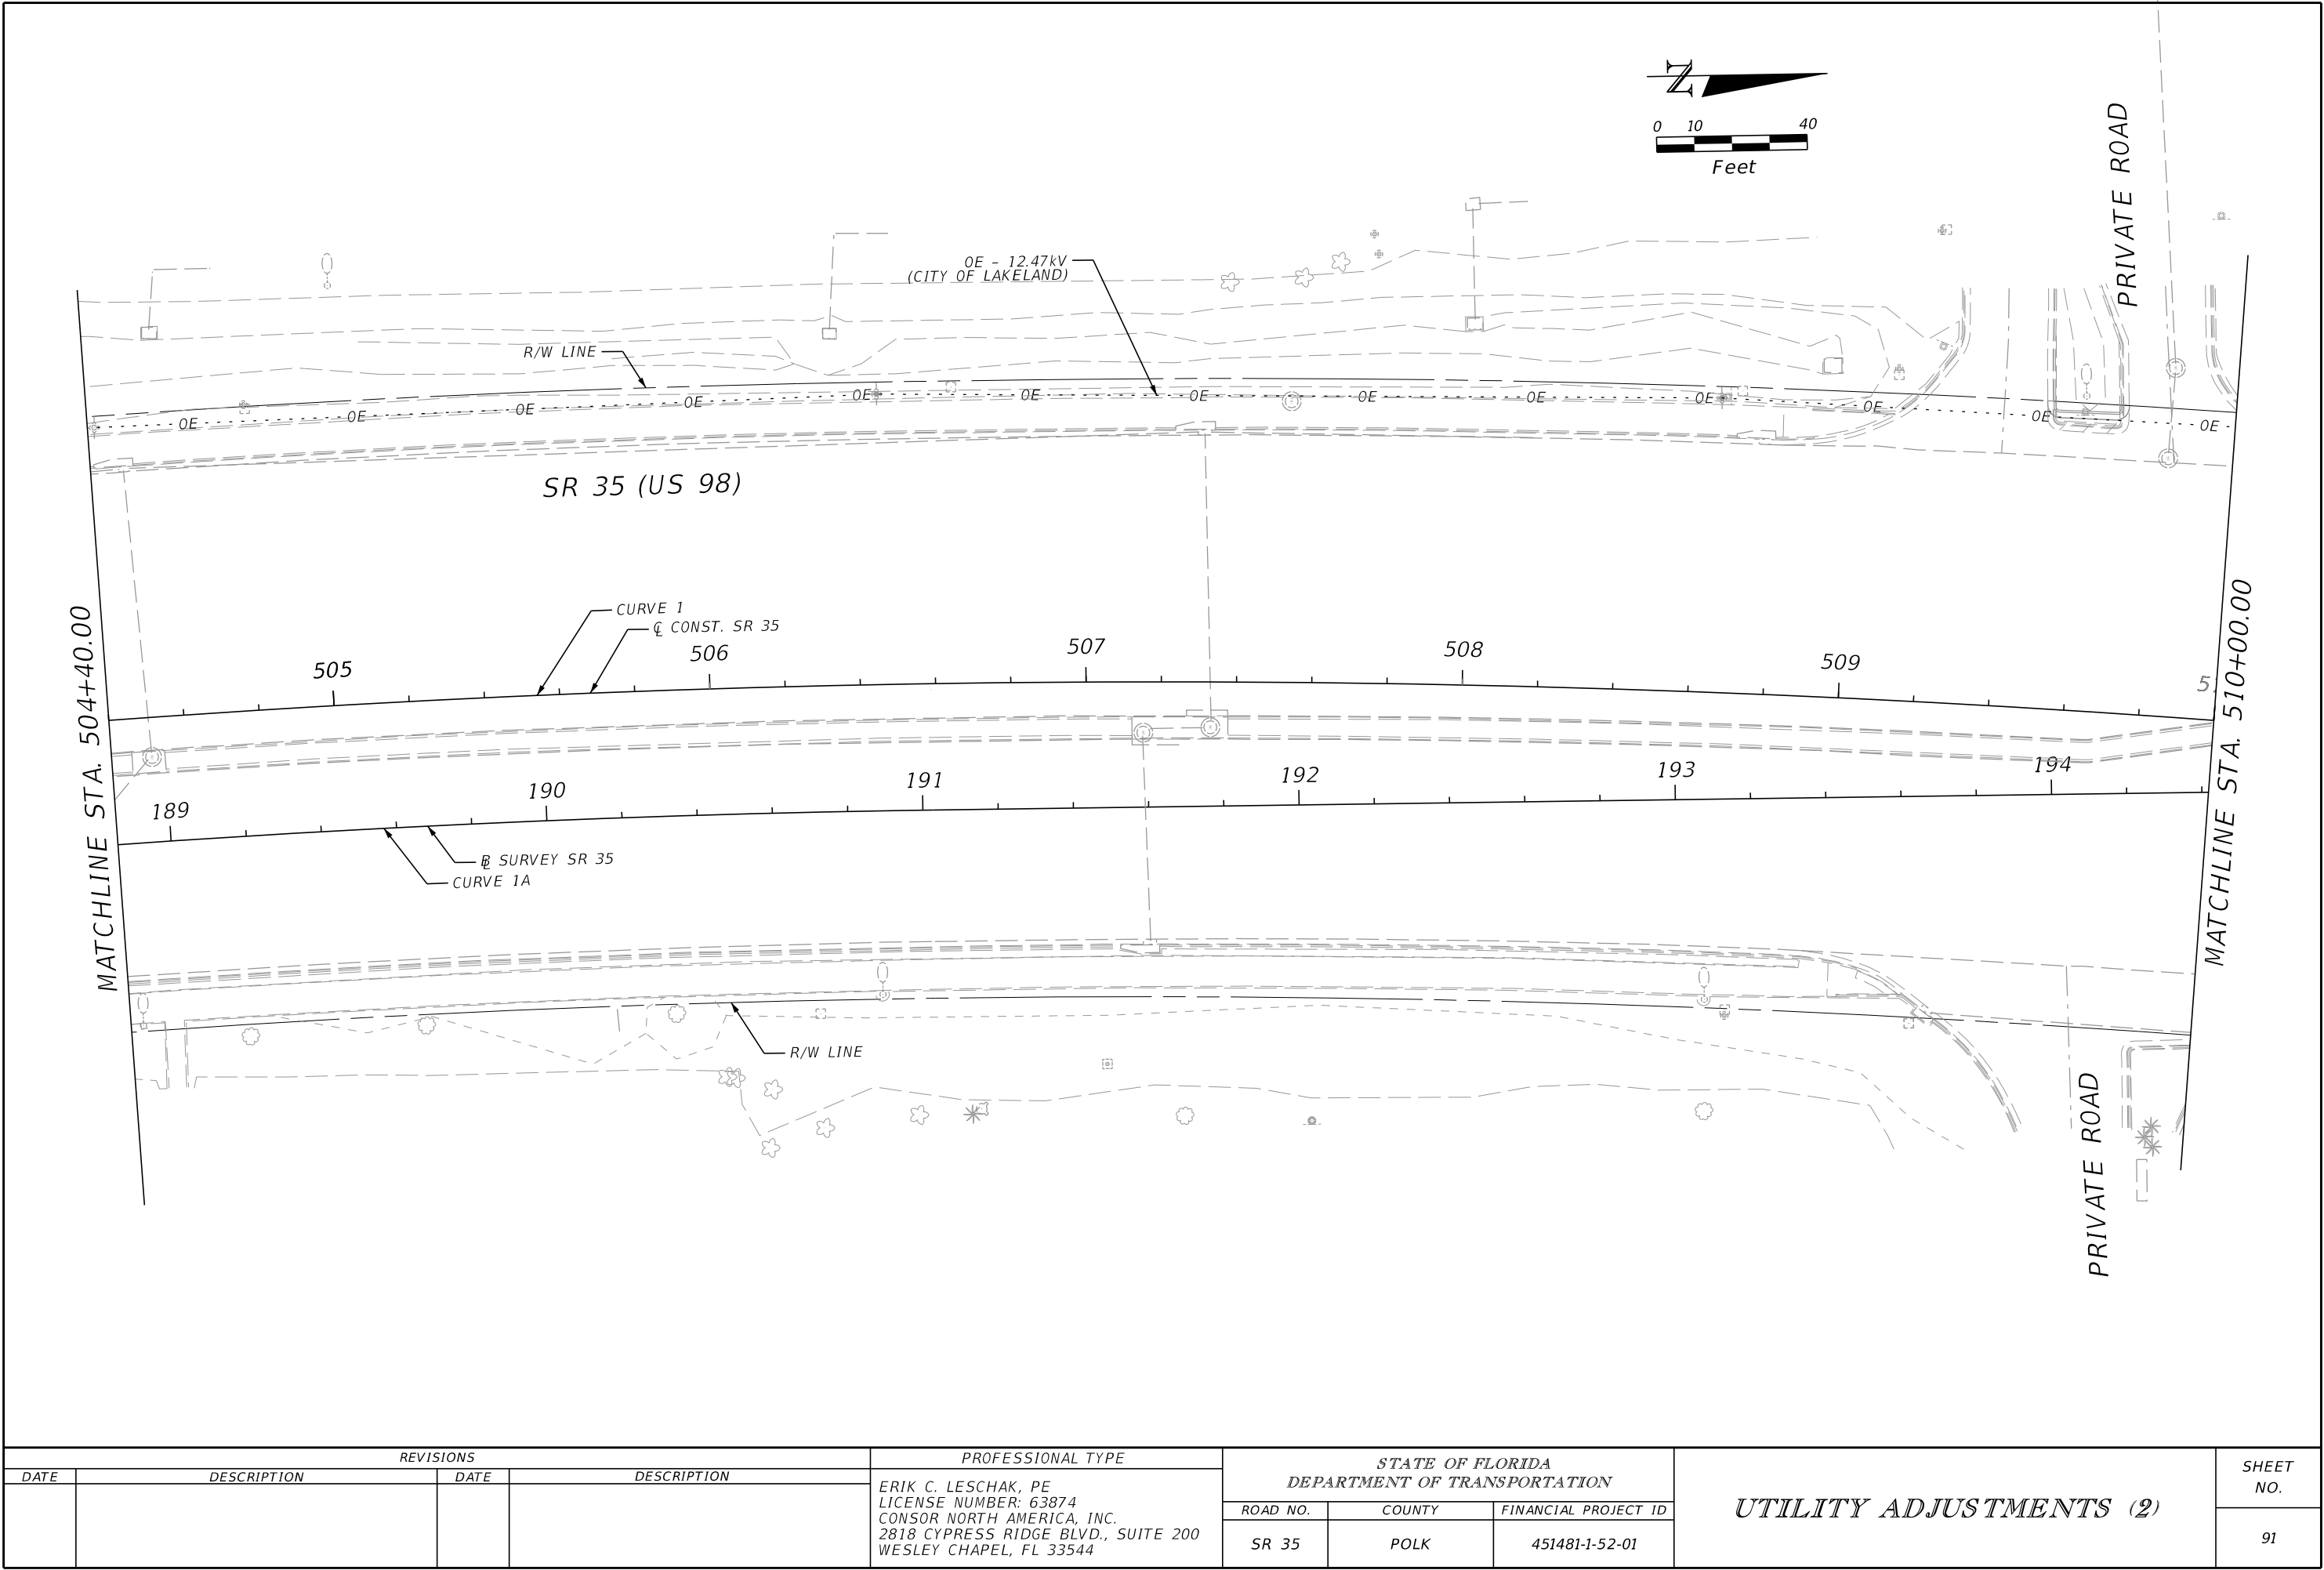



REVISIONS				PROFESSIONAL TYPE		STATE OF FLORIDA DEPARTMENT OF TRANSPORTATION			UTILITY ADJUSTMENTS (2)	SHEET NO.
DATE	DESCRIPTION	DATE	DESCRIPTION	ERIK C. LESCHAK, PE LICENSE NUMBER: 63874 CONSOR NORTH AMERICA, INC. 2818 CYPRESS RIDGE BLVD., SUITE 200 WESLEY CHAPEL, FL 33544		ROAD NO.	COUNTY	FINANCIAL PROJECT ID		
						SR 35	POLK	451481-1-52-01		91

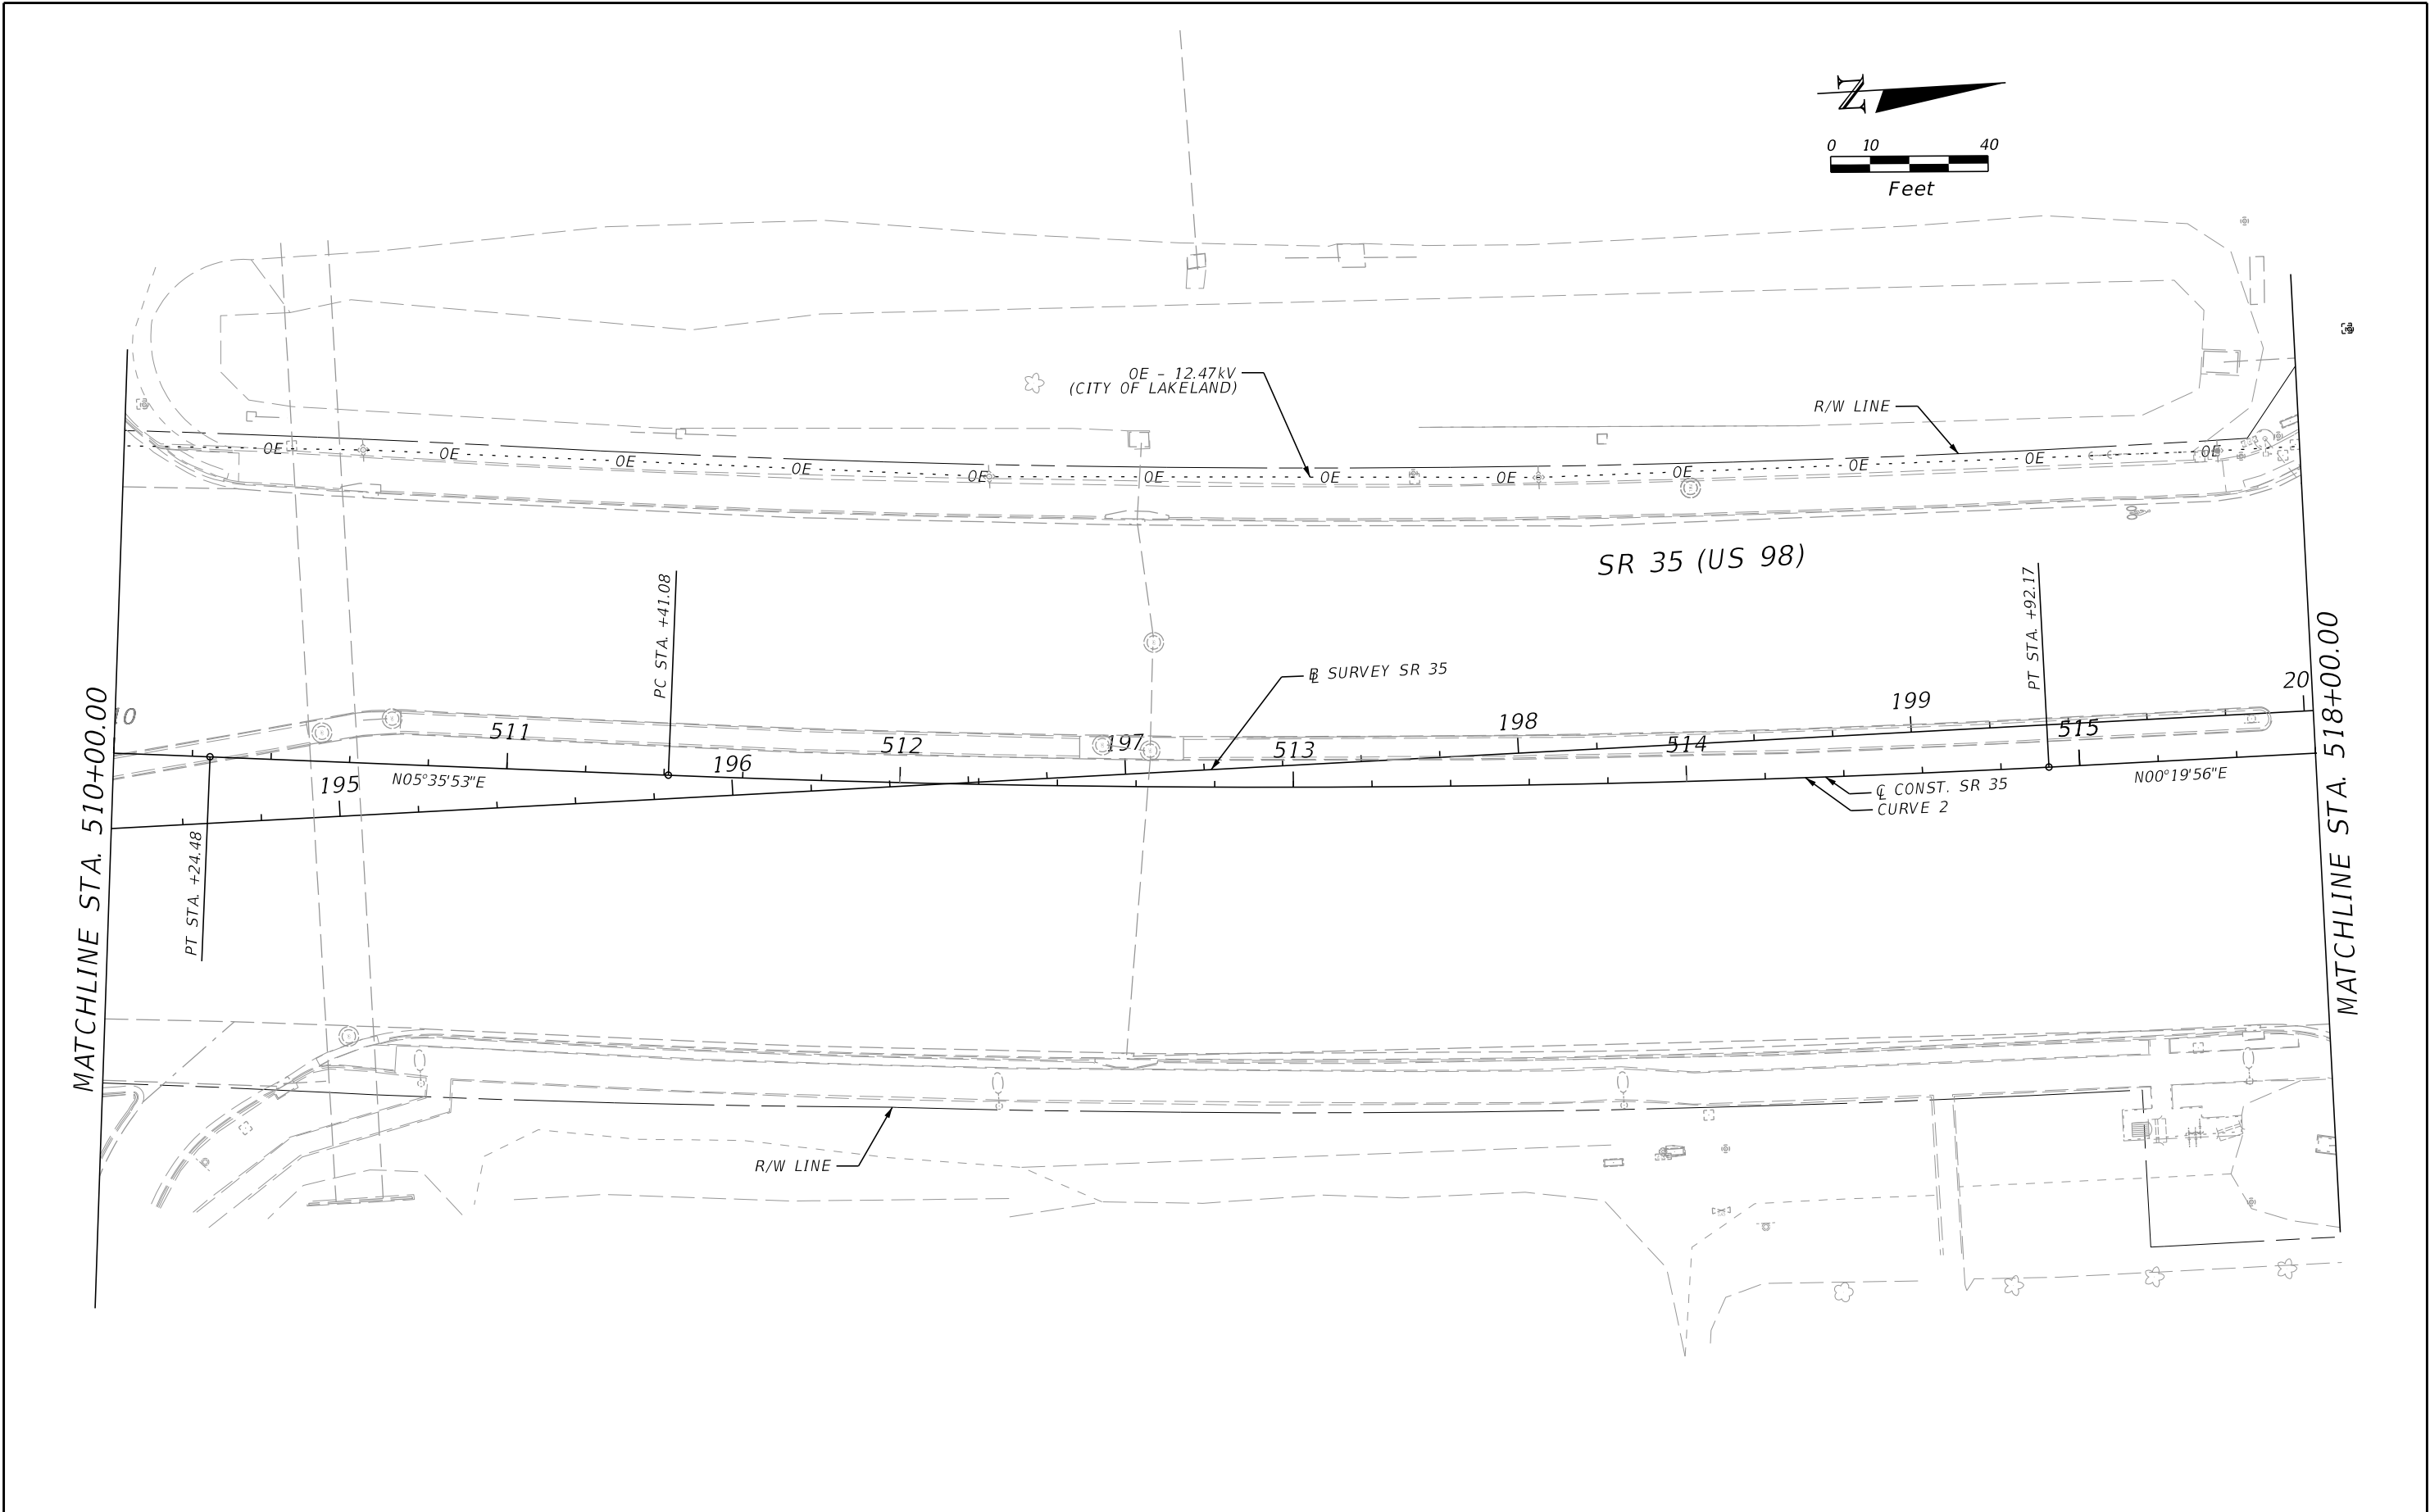

REVISIONS				PROFESSIONAL TYPE	STATE OF FLORIDA DEPARTMENT OF TRANSPORTATION			UTILITY ADJUSTMENTS (3)	SHEET NO.
DATE	DESCRIPTION	DATE	DESCRIPTION	ERIK C. LESCHAK, PE LICENSE NUMBER: 63874 CONSOR NORTH AMERICA, INC. 2818 CYPRESS RIDGE BLVD., SUITE 200 WESLEY CHAPEL, FL 33544	ROAD NO.	COUNTY	FINANCIAL PROJECT ID		92
					SR 35	POLK	451481-1-52-01		

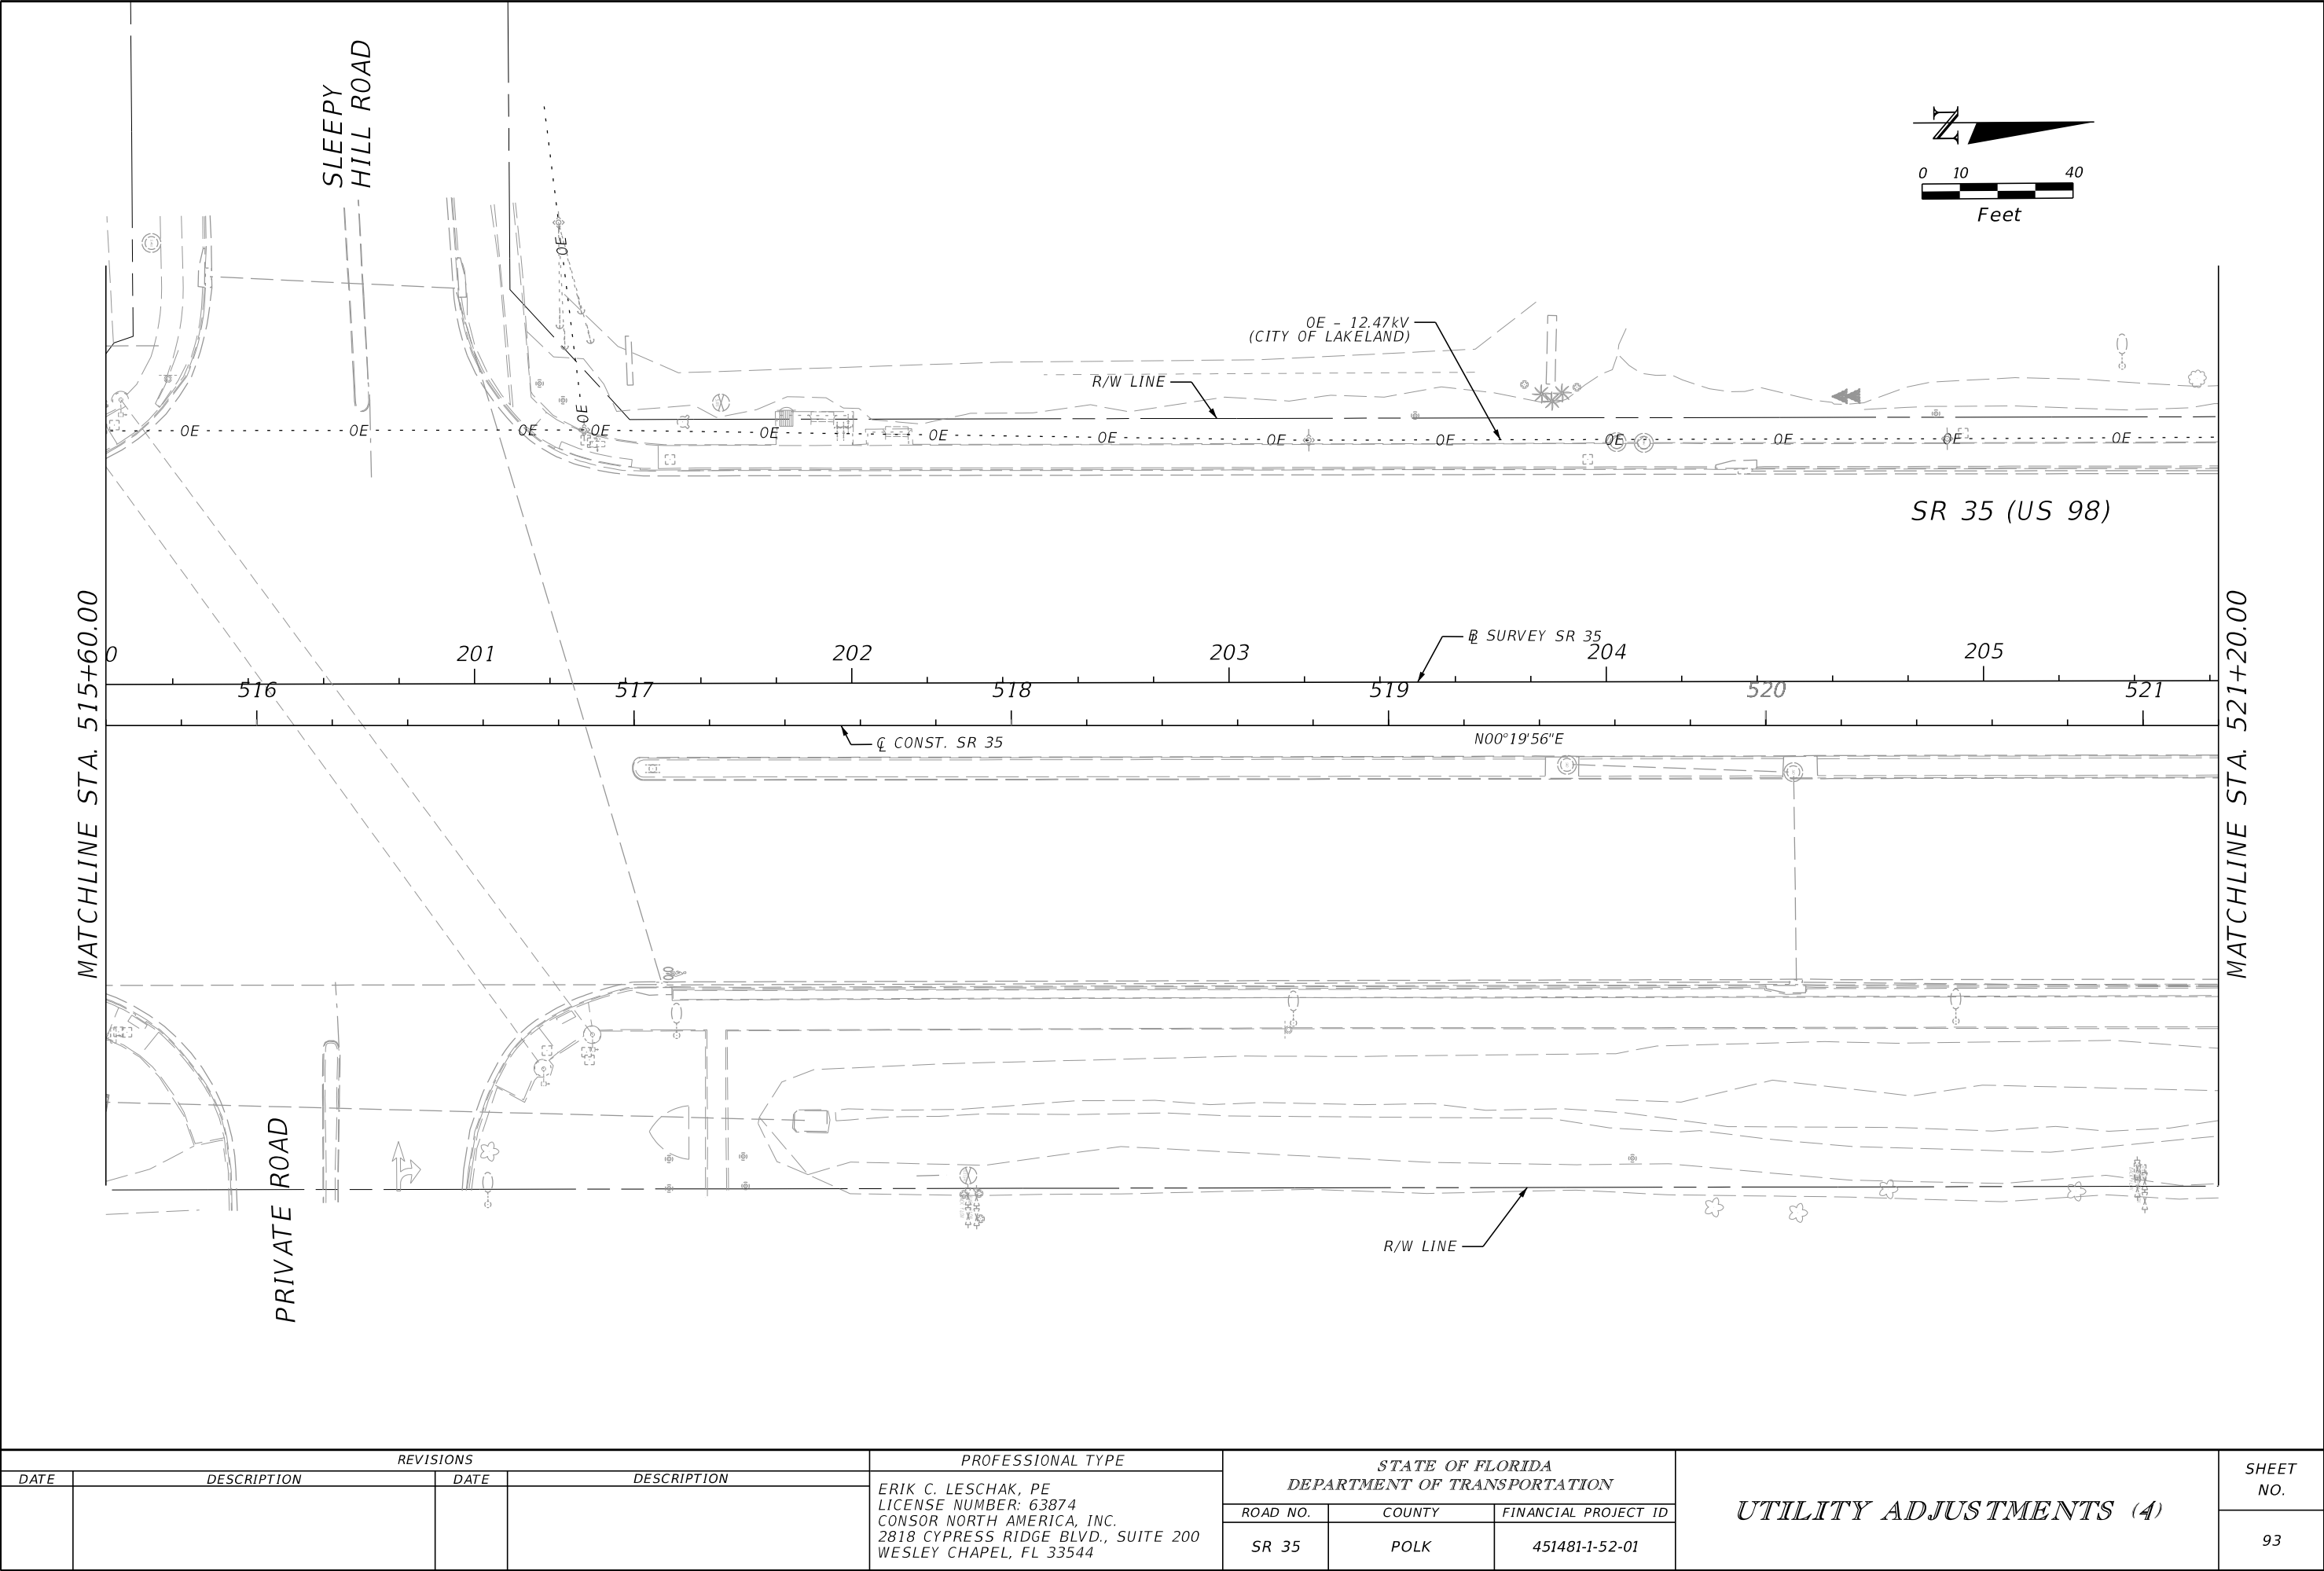


REVISIONS				PROFESSIONAL TYPE	STATE OF FLORIDA DEPARTMENT OF TRANSPORTATION			UTILITY ADJUSTMENTS (4)	SHEET NO.
DATE	DESCRIPTION	DATE	DESCRIPTION	ERIK C. LESCHAK, PE LICENSE NUMBER: 63874 CONSOR NORTH AMERICA, INC. 2818 CYPRESS RIDGE BLVD., SUITE 200 WESLEY CHAPEL, FL 33544	ROAD NO.	COUNTY	FINANCIAL PROJECT ID		93
					SR 35	POLK	451481-1-52-01		

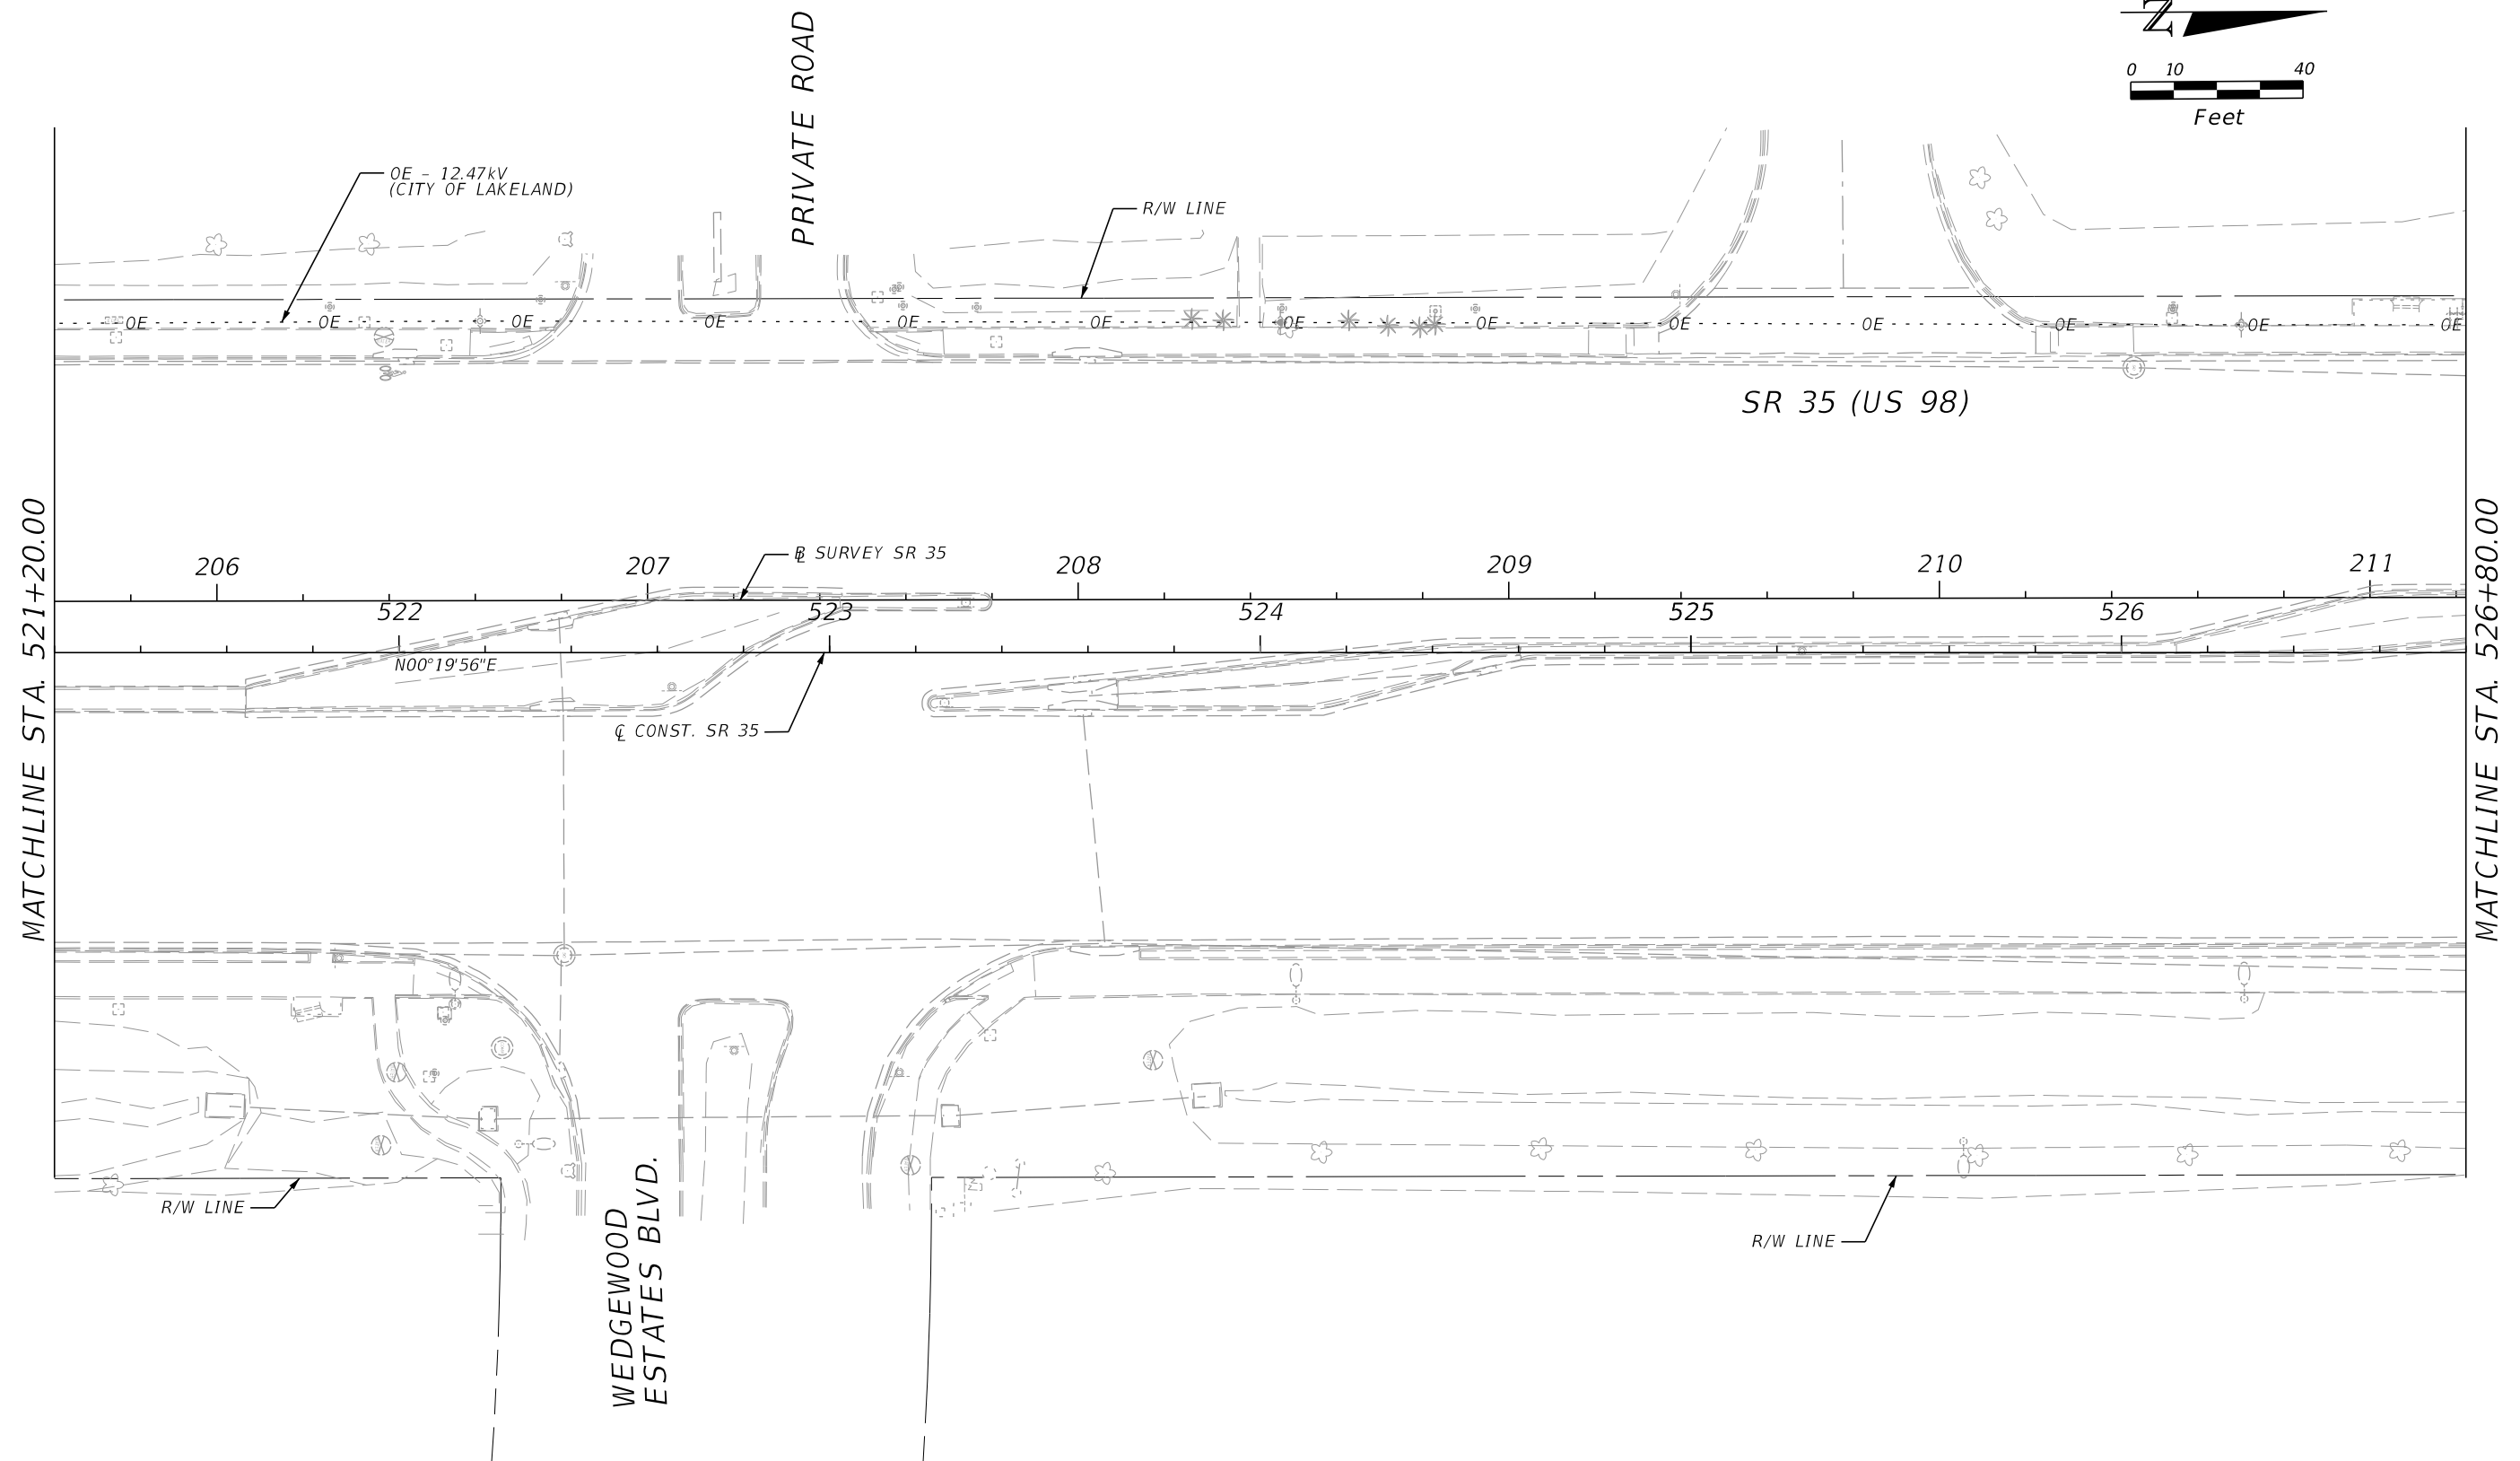
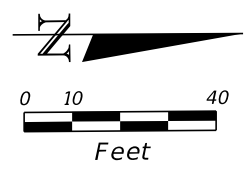


REVISIONS				PROFESSIONAL TYPE	STATE OF FLORIDA DEPARTMENT OF TRANSPORTATION			UTILITY ADJUSTMENTS (5)	SHEET NO.
DATE	DESCRIPTION	DATE	DESCRIPTION	ERIK C. LESCHAK, PE LICENSE NUMBER: 63874 CONSOR NORTH AMERICA, INC. 2818 CYPRESS RIDGE BLVD., SUITE 200 WESLEY CHAPEL, FL 33544	ROAD NO.	COUNTY	FINANCIAL PROJECT ID		139
					SR 35	POLK	451481-1-52-01		



THE OFFICIAL RECORD OF THIS SHEET IS THE ELECTRONIC FILE DIGITALLY SIGNED AND SEALED UNDER RULE 61G15-23.004, F.A.C.

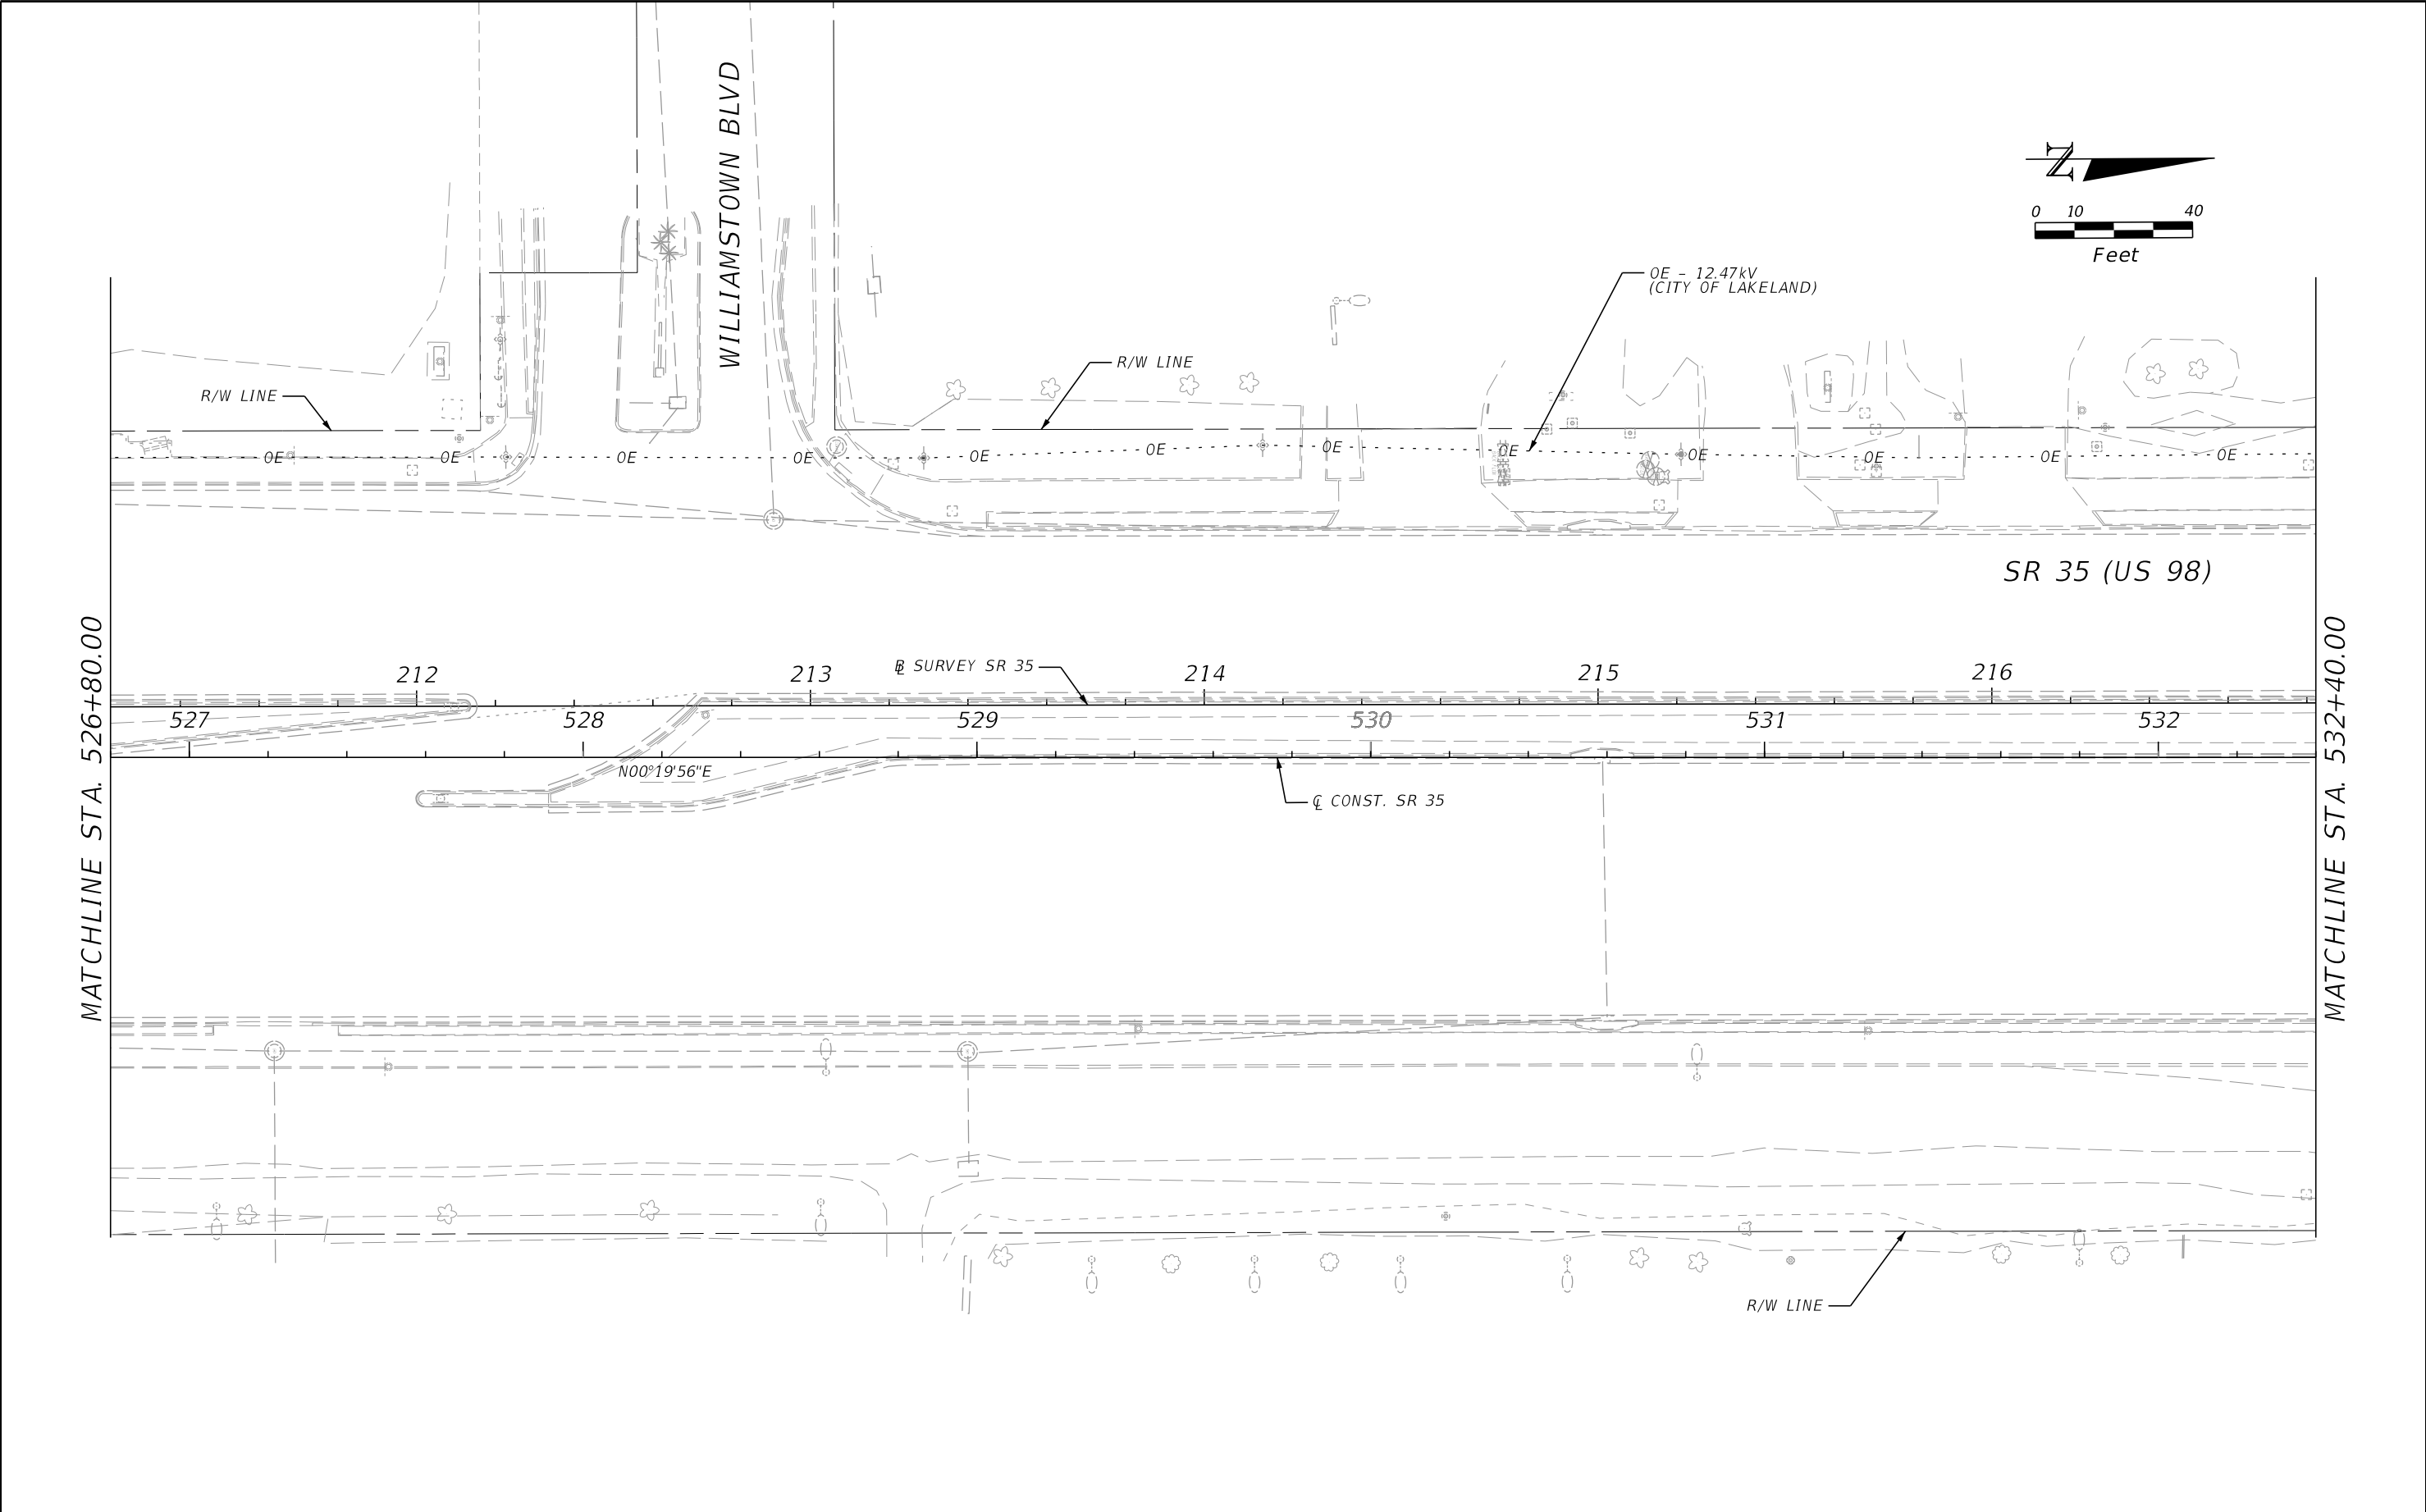


REVISIONS				PROFESSIONAL TYPE	STATE OF FLORIDA DEPARTMENT OF TRANSPORTATION			UTILITY ADJUSTMENTS (6)	SHEET NO.
DATE	DESCRIPTION	DATE	DESCRIPTION	ERIK C. LESCHAK, PE LICENSE NUMBER: 63874 CONSOR NORTH AMERICA, INC. 2818 CYPRESS RIDGE BLVD., SUITE 200 WESLEY CHAPEL, FL 33544	ROAD NO.	COUNTY	FINANCIAL PROJECT ID		140
					SR 35	POLK	451481-1-52-01		

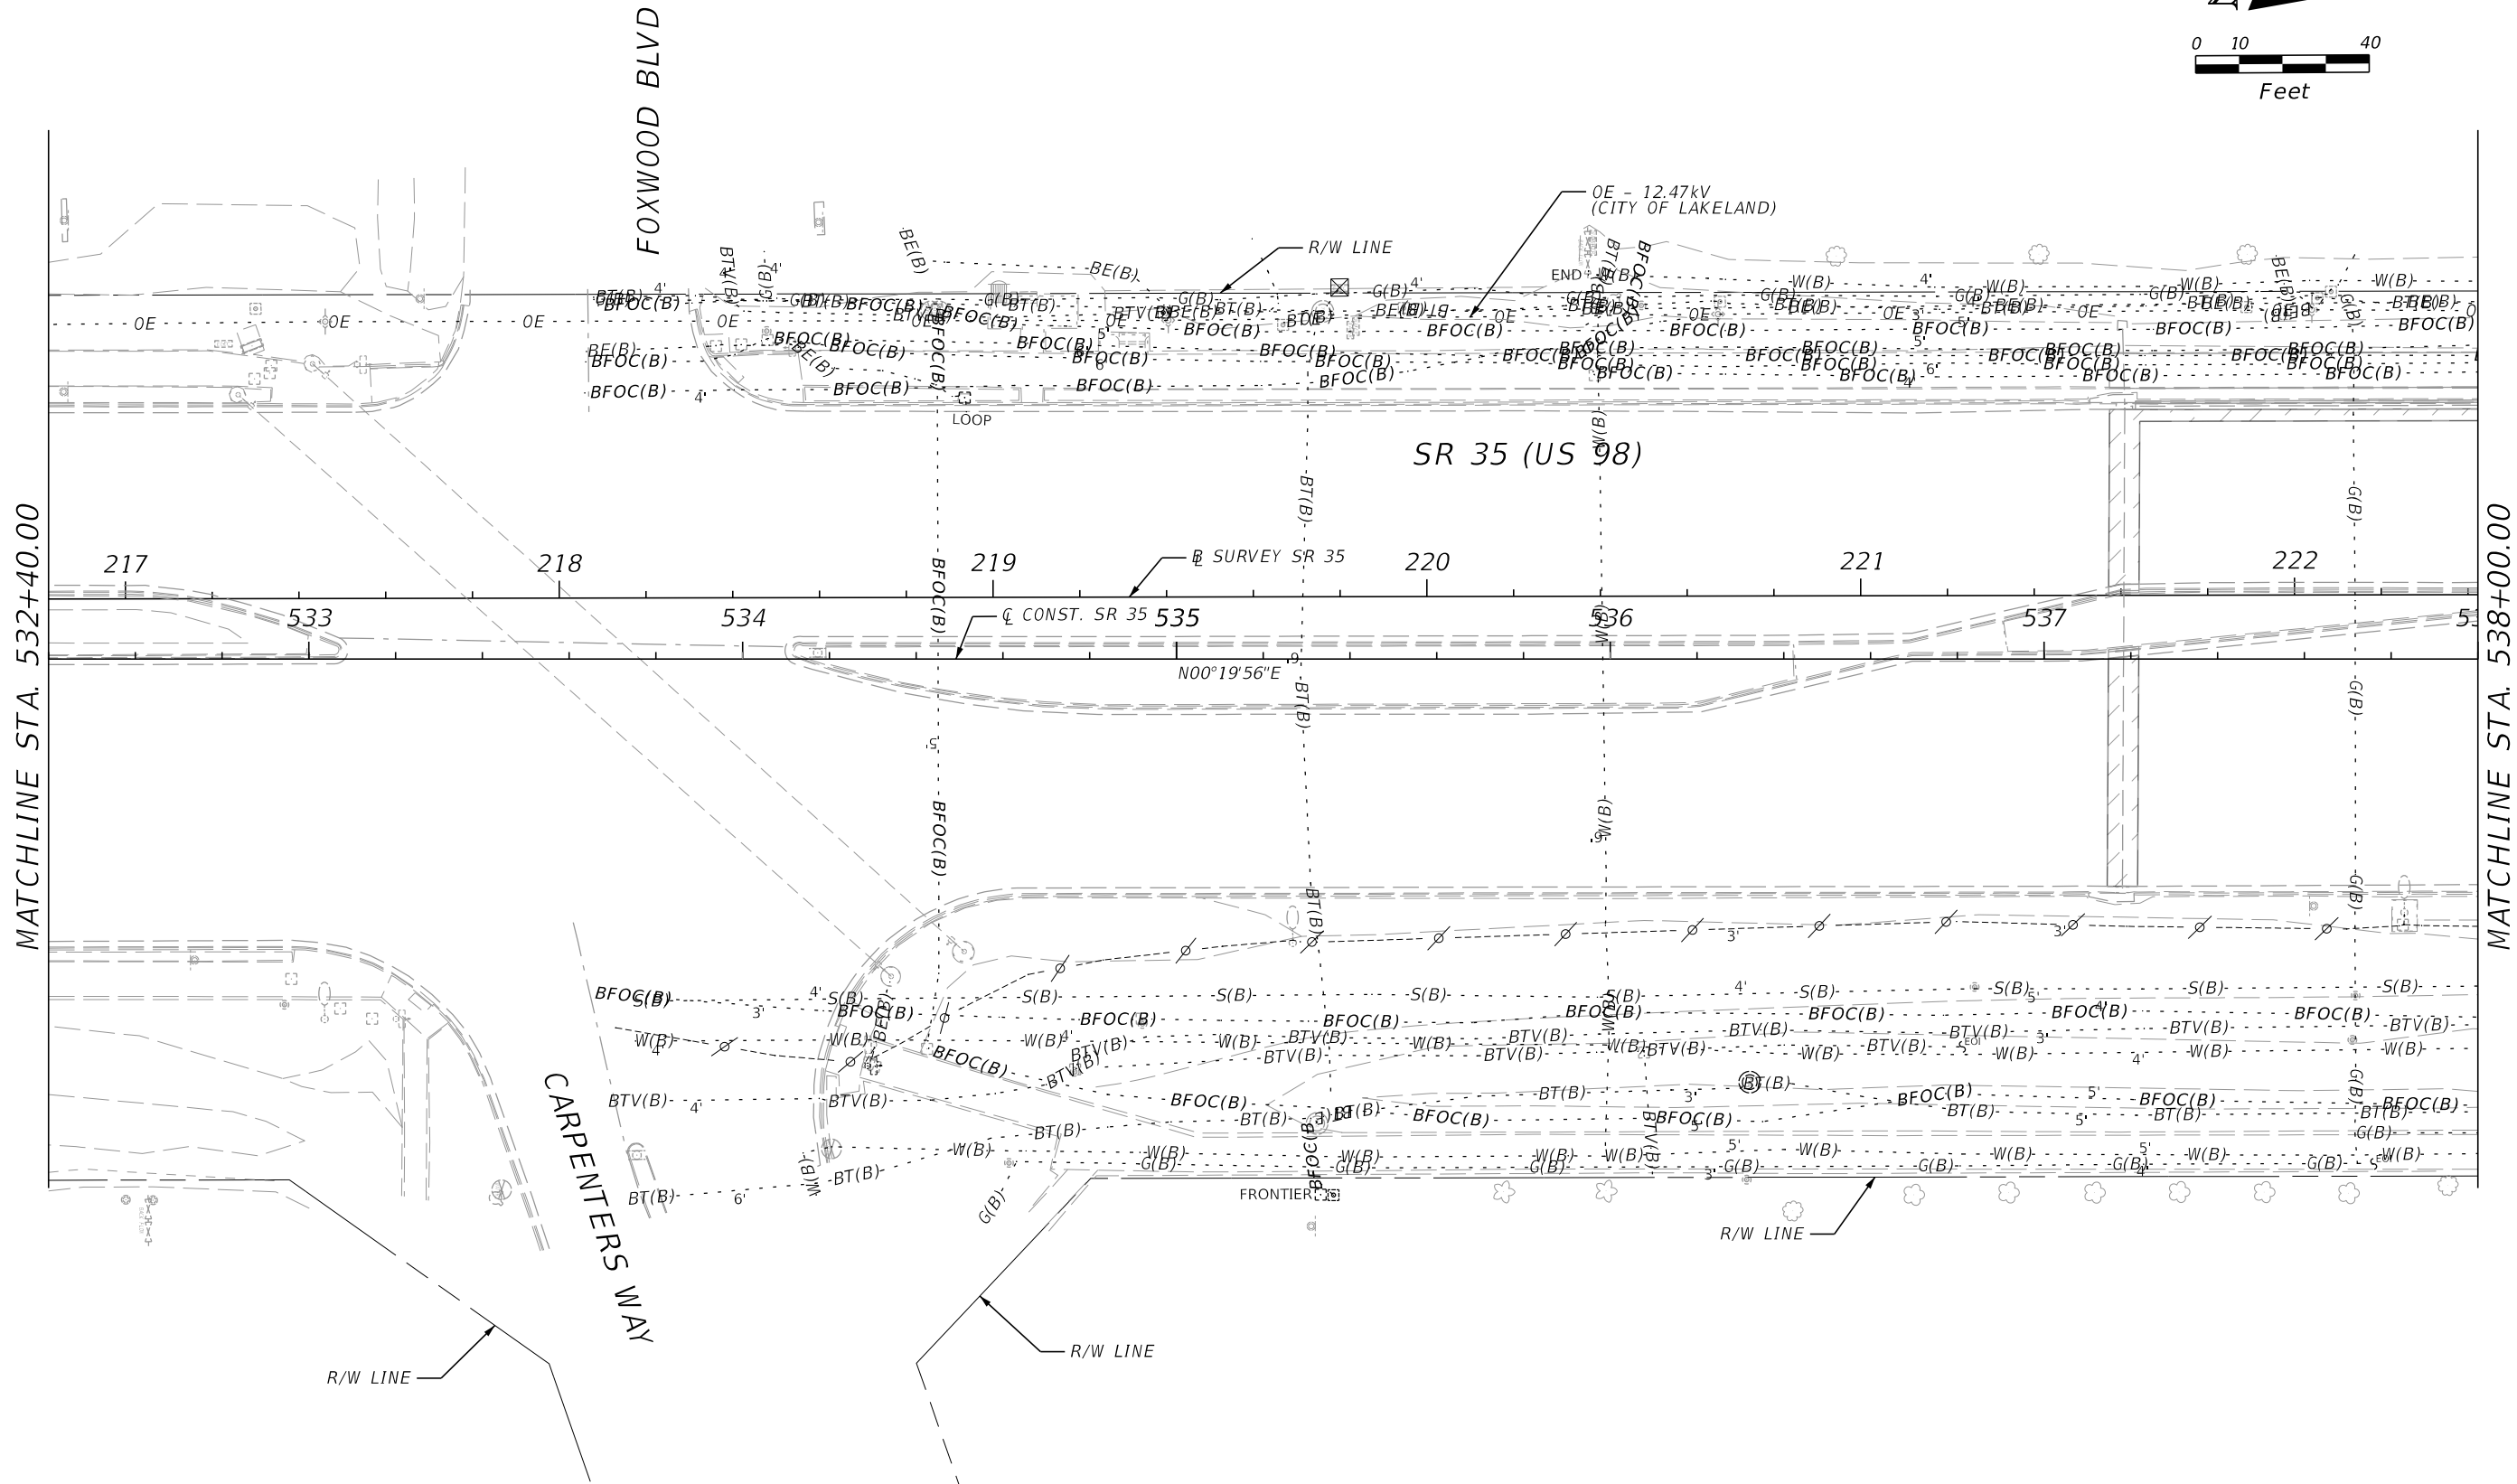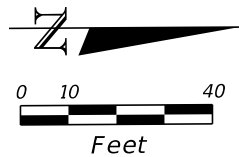

REVISIONS				PROFESSIONAL TYPE	STATE OF FLORIDA DEPARTMENT OF TRANSPORTATION			UTILITY ADJUSTMENTS (7)	SHEET NO.
DATE	DESCRIPTION	DATE	DESCRIPTION		ROAD NO.	COUNTY	FINANCIAL PROJECT ID		
				ERIK C. LESCHAK, PE LICENSE NUMBER: 63874 CONSOR NORTH AMERICA, INC. 2818 CYPRESS RIDGE BLVD., SUITE 200 WESLEY CHAPEL, FL 33544	SR 35	POLK	451481-1-52-01		141

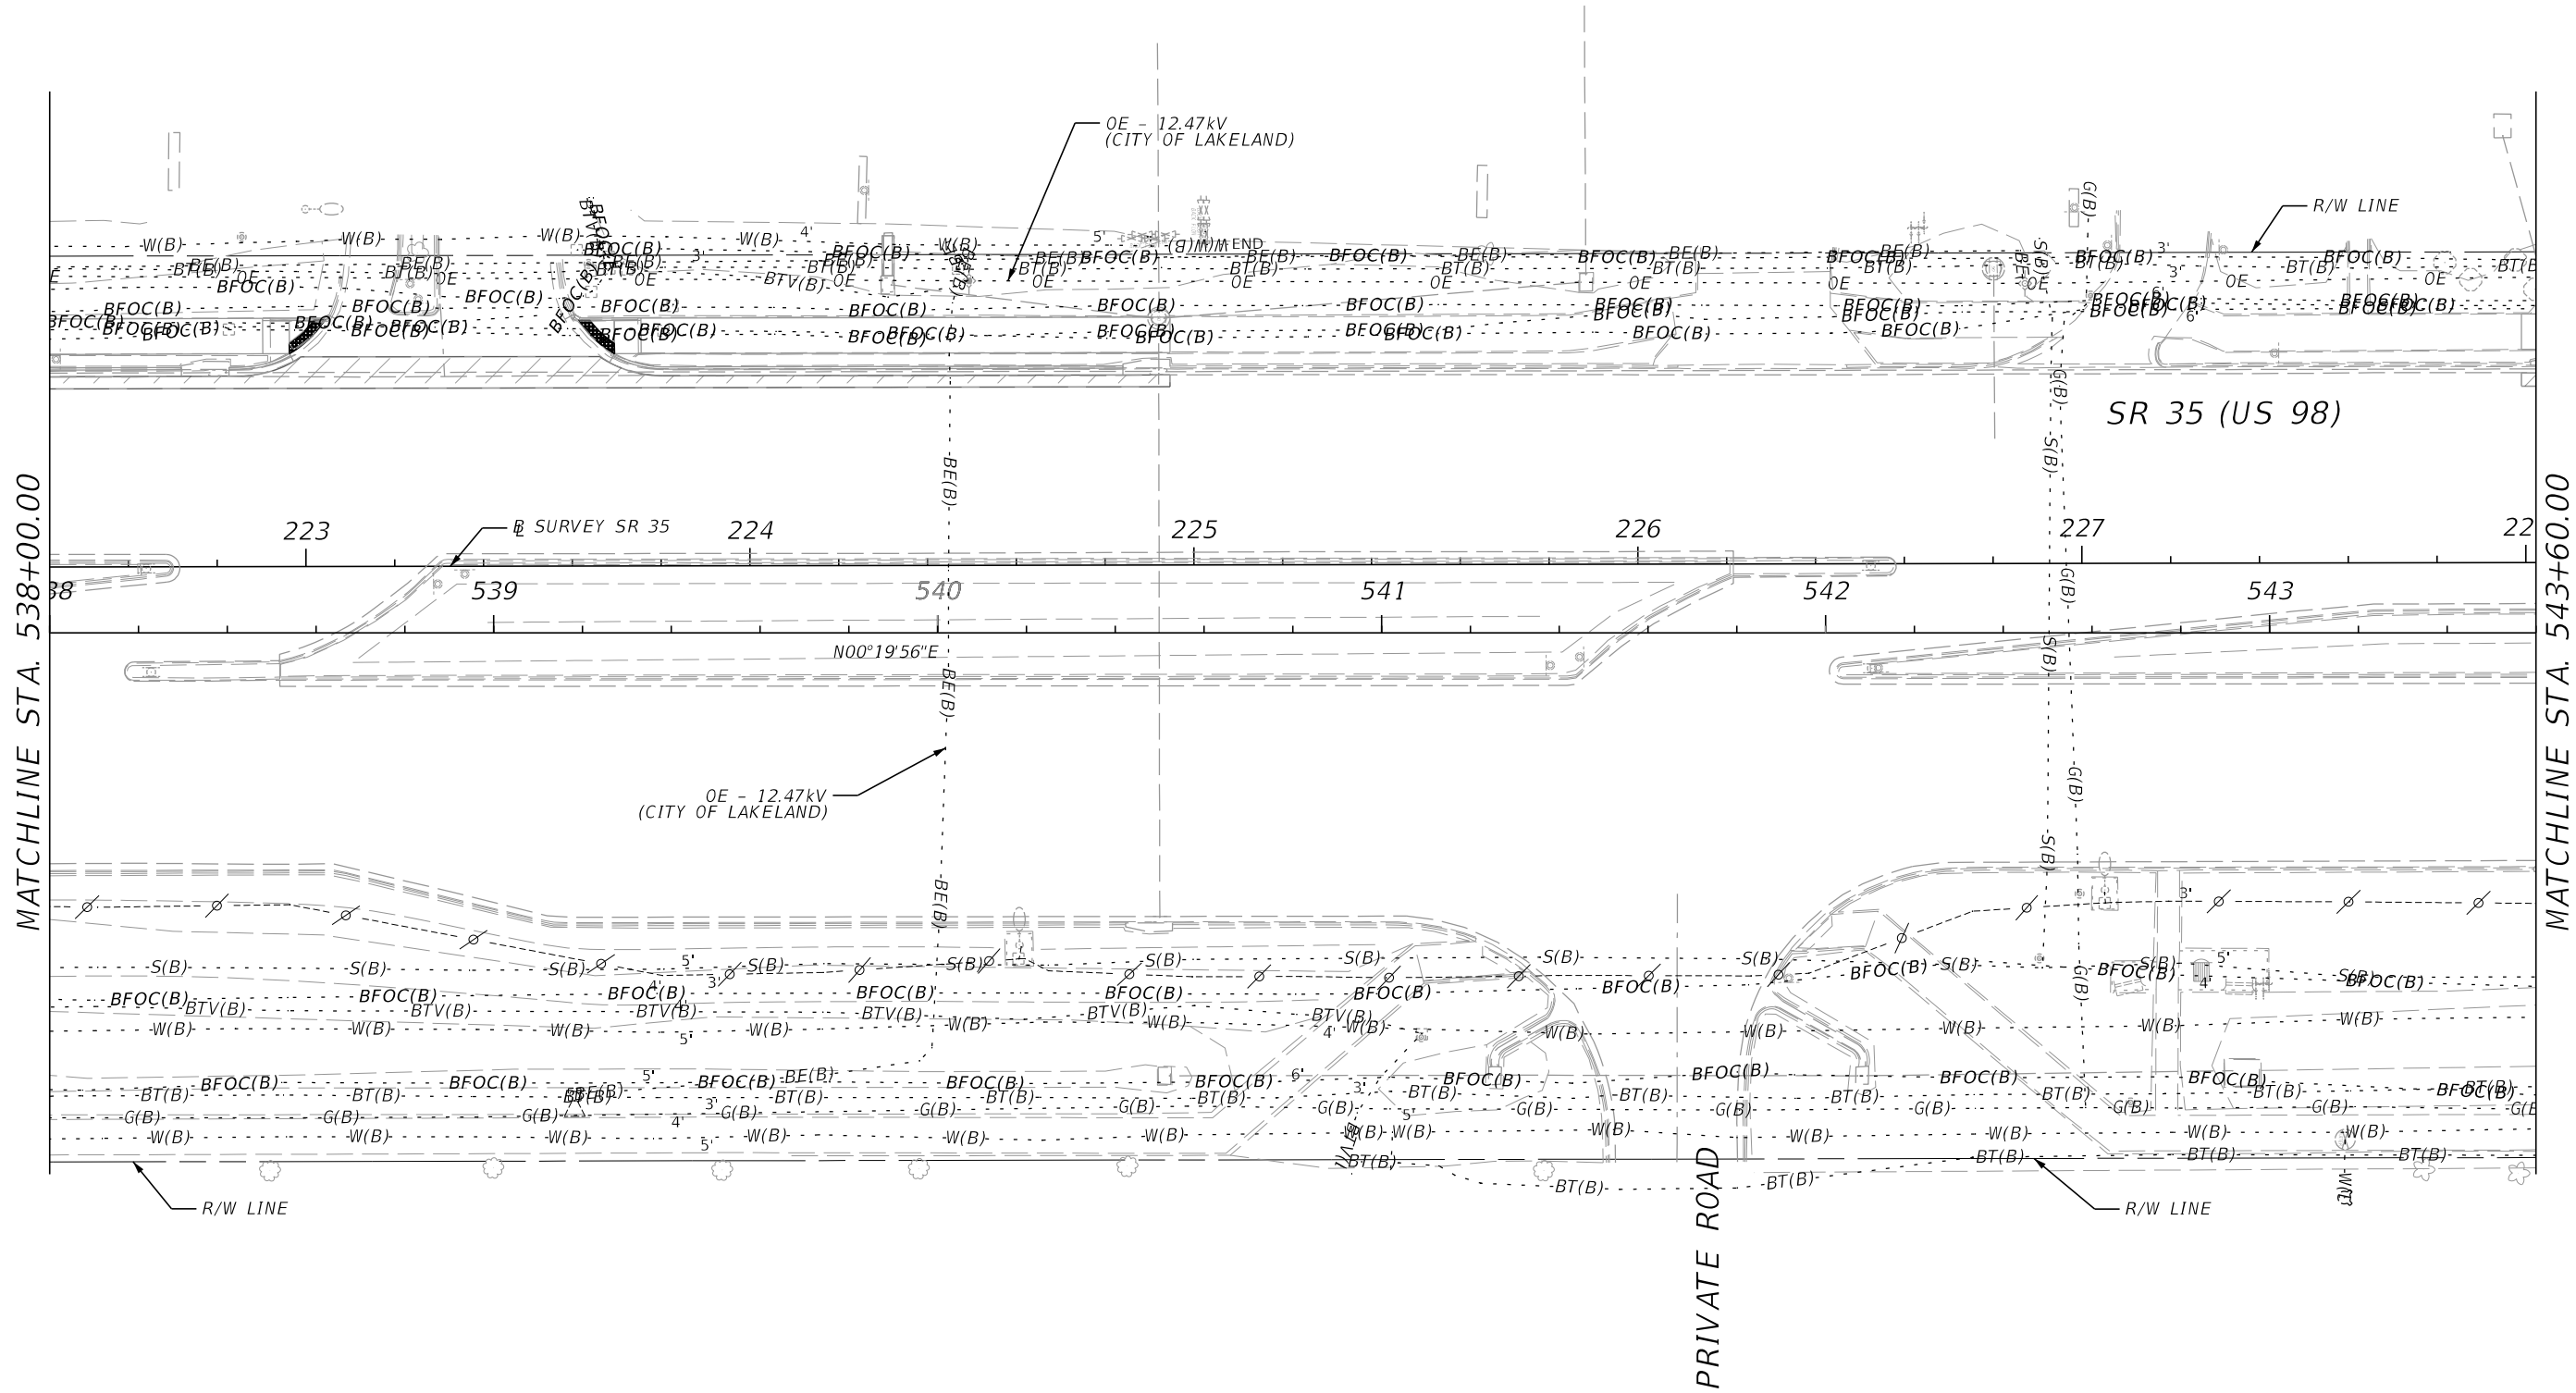
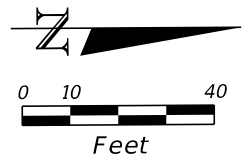


REVISIONS				PROFESSIONAL TYPE		STATE OF FLORIDA DEPARTMENT OF TRANSPORTATION			UTILITY ADJUSTMENTS (8)	SHEET NO.
DATE	DESCRIPTION	DATE	DESCRIPTION	ERIK C. LESCHAK, PE LICENSE NUMBER: 63874 CONSOR NORTH AMERICA, INC. 2818 CYPRESS RIDGE BLVD., SUITE 200 WESLEY CHAPEL, FL 33544		ROAD NO.	COUNTY	FINANCIAL PROJECT ID		
						SR 35	POLK	451481-1-52-01		142


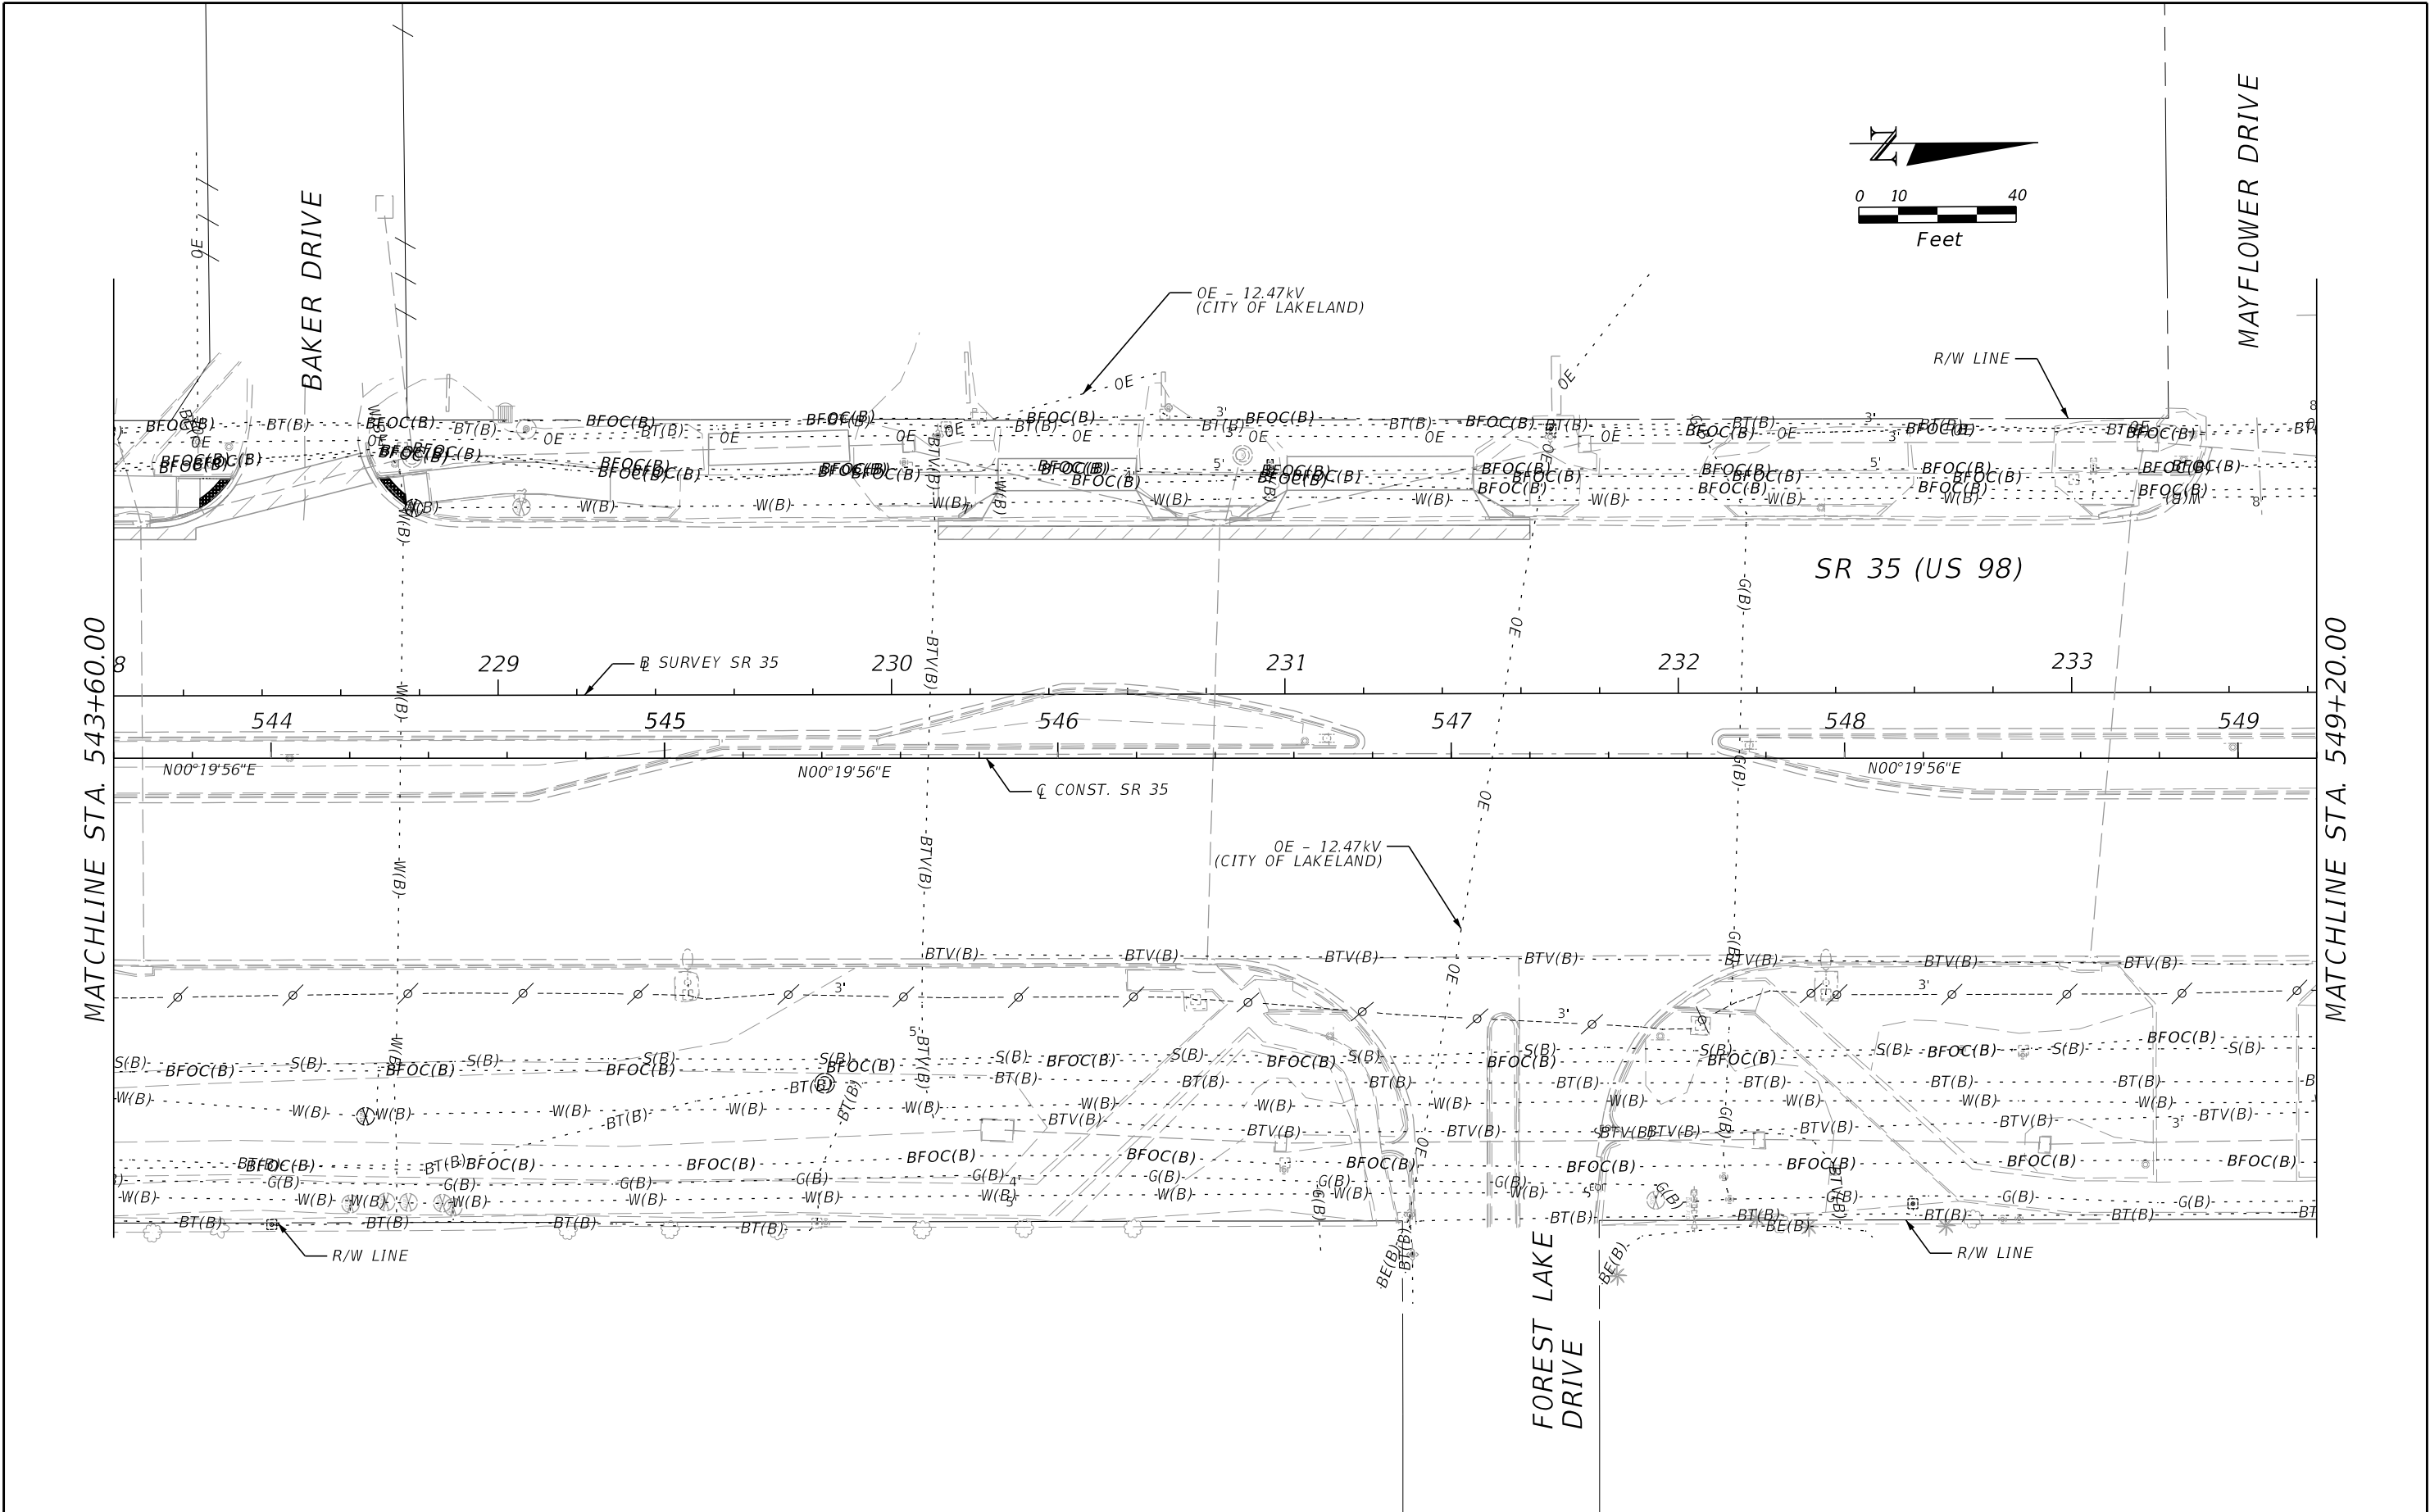


REVISIONS				PROFESSIONAL TYPE		STATE OF FLORIDA DEPARTMENT OF TRANSPORTATION			UTILITY ADJUSTMENTS (9)	SHEET NO. 143
DATE	DESCRIPTION	DATE	DESCRIPTION	ERIK C. LESCHAK, PE LICENSE NUMBER: 63874 CONSOR NORTH AMERICA, INC. 2818 CYPRESS RIDGE BLVD., SUITE 200 WESLEY CHAPEL, FL 33544		ROAD NO.	COUNTY	FINANCIAL PROJECT ID		
						SR 35	POLK	451481-1-52-01		


THE OFFICIAL RECORD OF THIS SHEET IS THE ELECTRONIC FILE DIGITALLY SIGNED AND SEALED UNDER RULE 61G15-23.004, F.A.C.

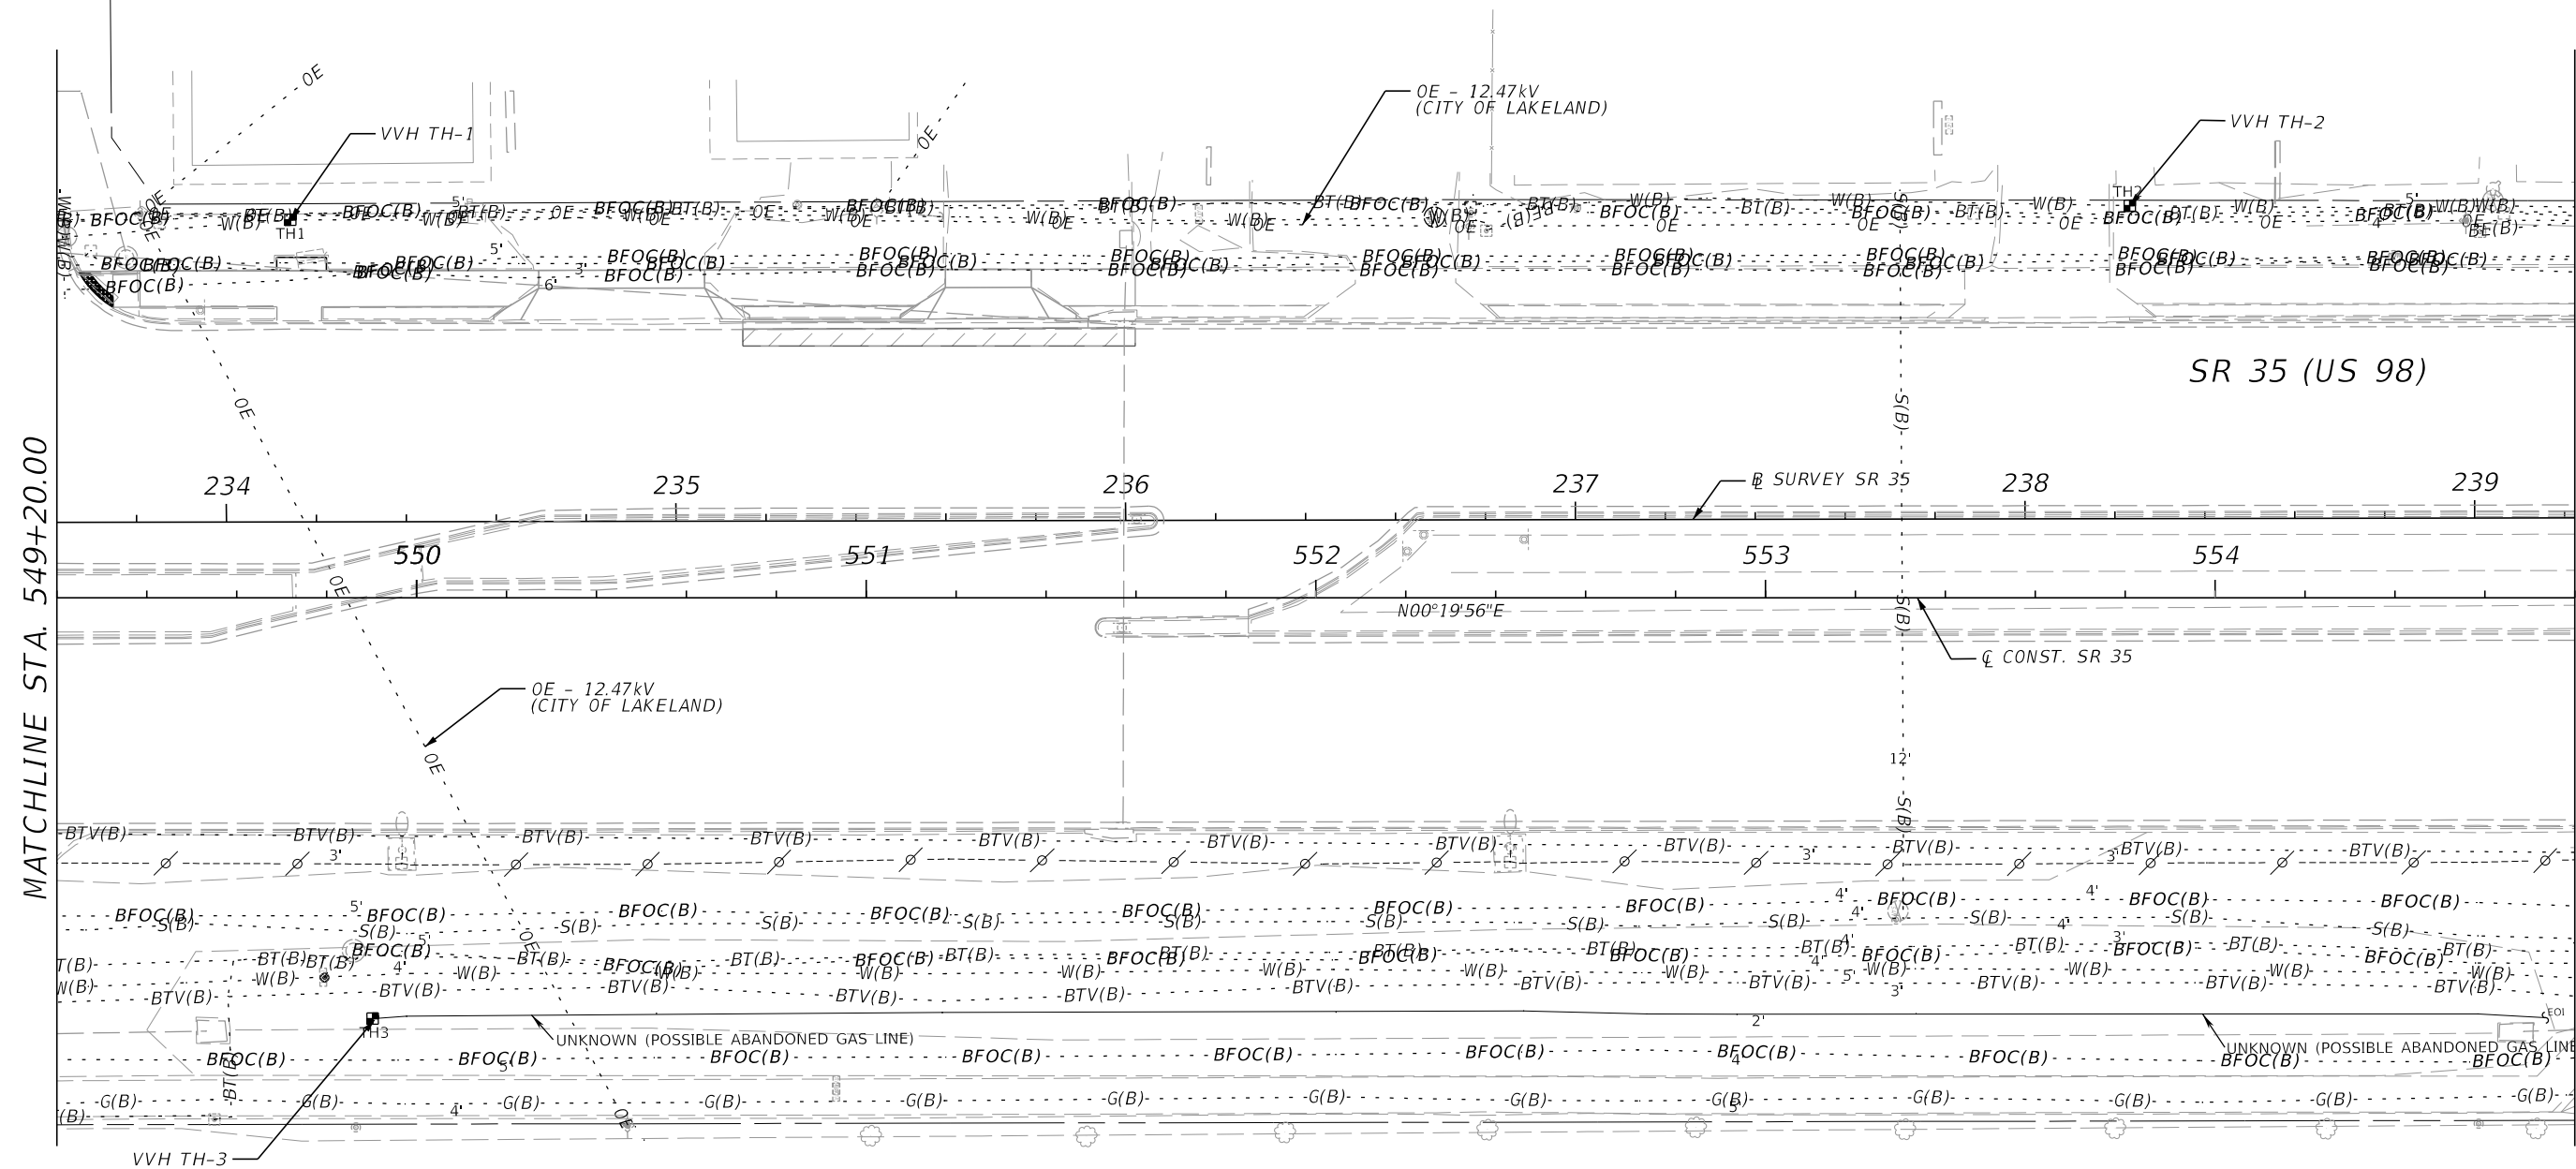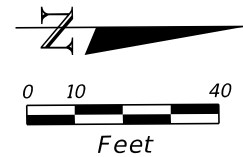

REVISIONS				PROFESSIONAL TYPE		STATE OF FLORIDA DEPARTMENT OF TRANSPORTATION			UTILITY ADJUSTMENTS (10)	SHEET NO.
DATE	DESCRIPTION	DATE	DESCRIPTION	ERIK C. LESCHAK, PE LICENSE NUMBER: 63874 CONSOR NORTH AMERICA, INC. 2818 CYPRESS RIDGE BLVD., SUITE 200 WESLEY CHAPEL, FL 33544		ROAD NO.	COUNTY	FINANCIAL PROJECT ID		
						SR 35	POLK	451481-1-52-01		144

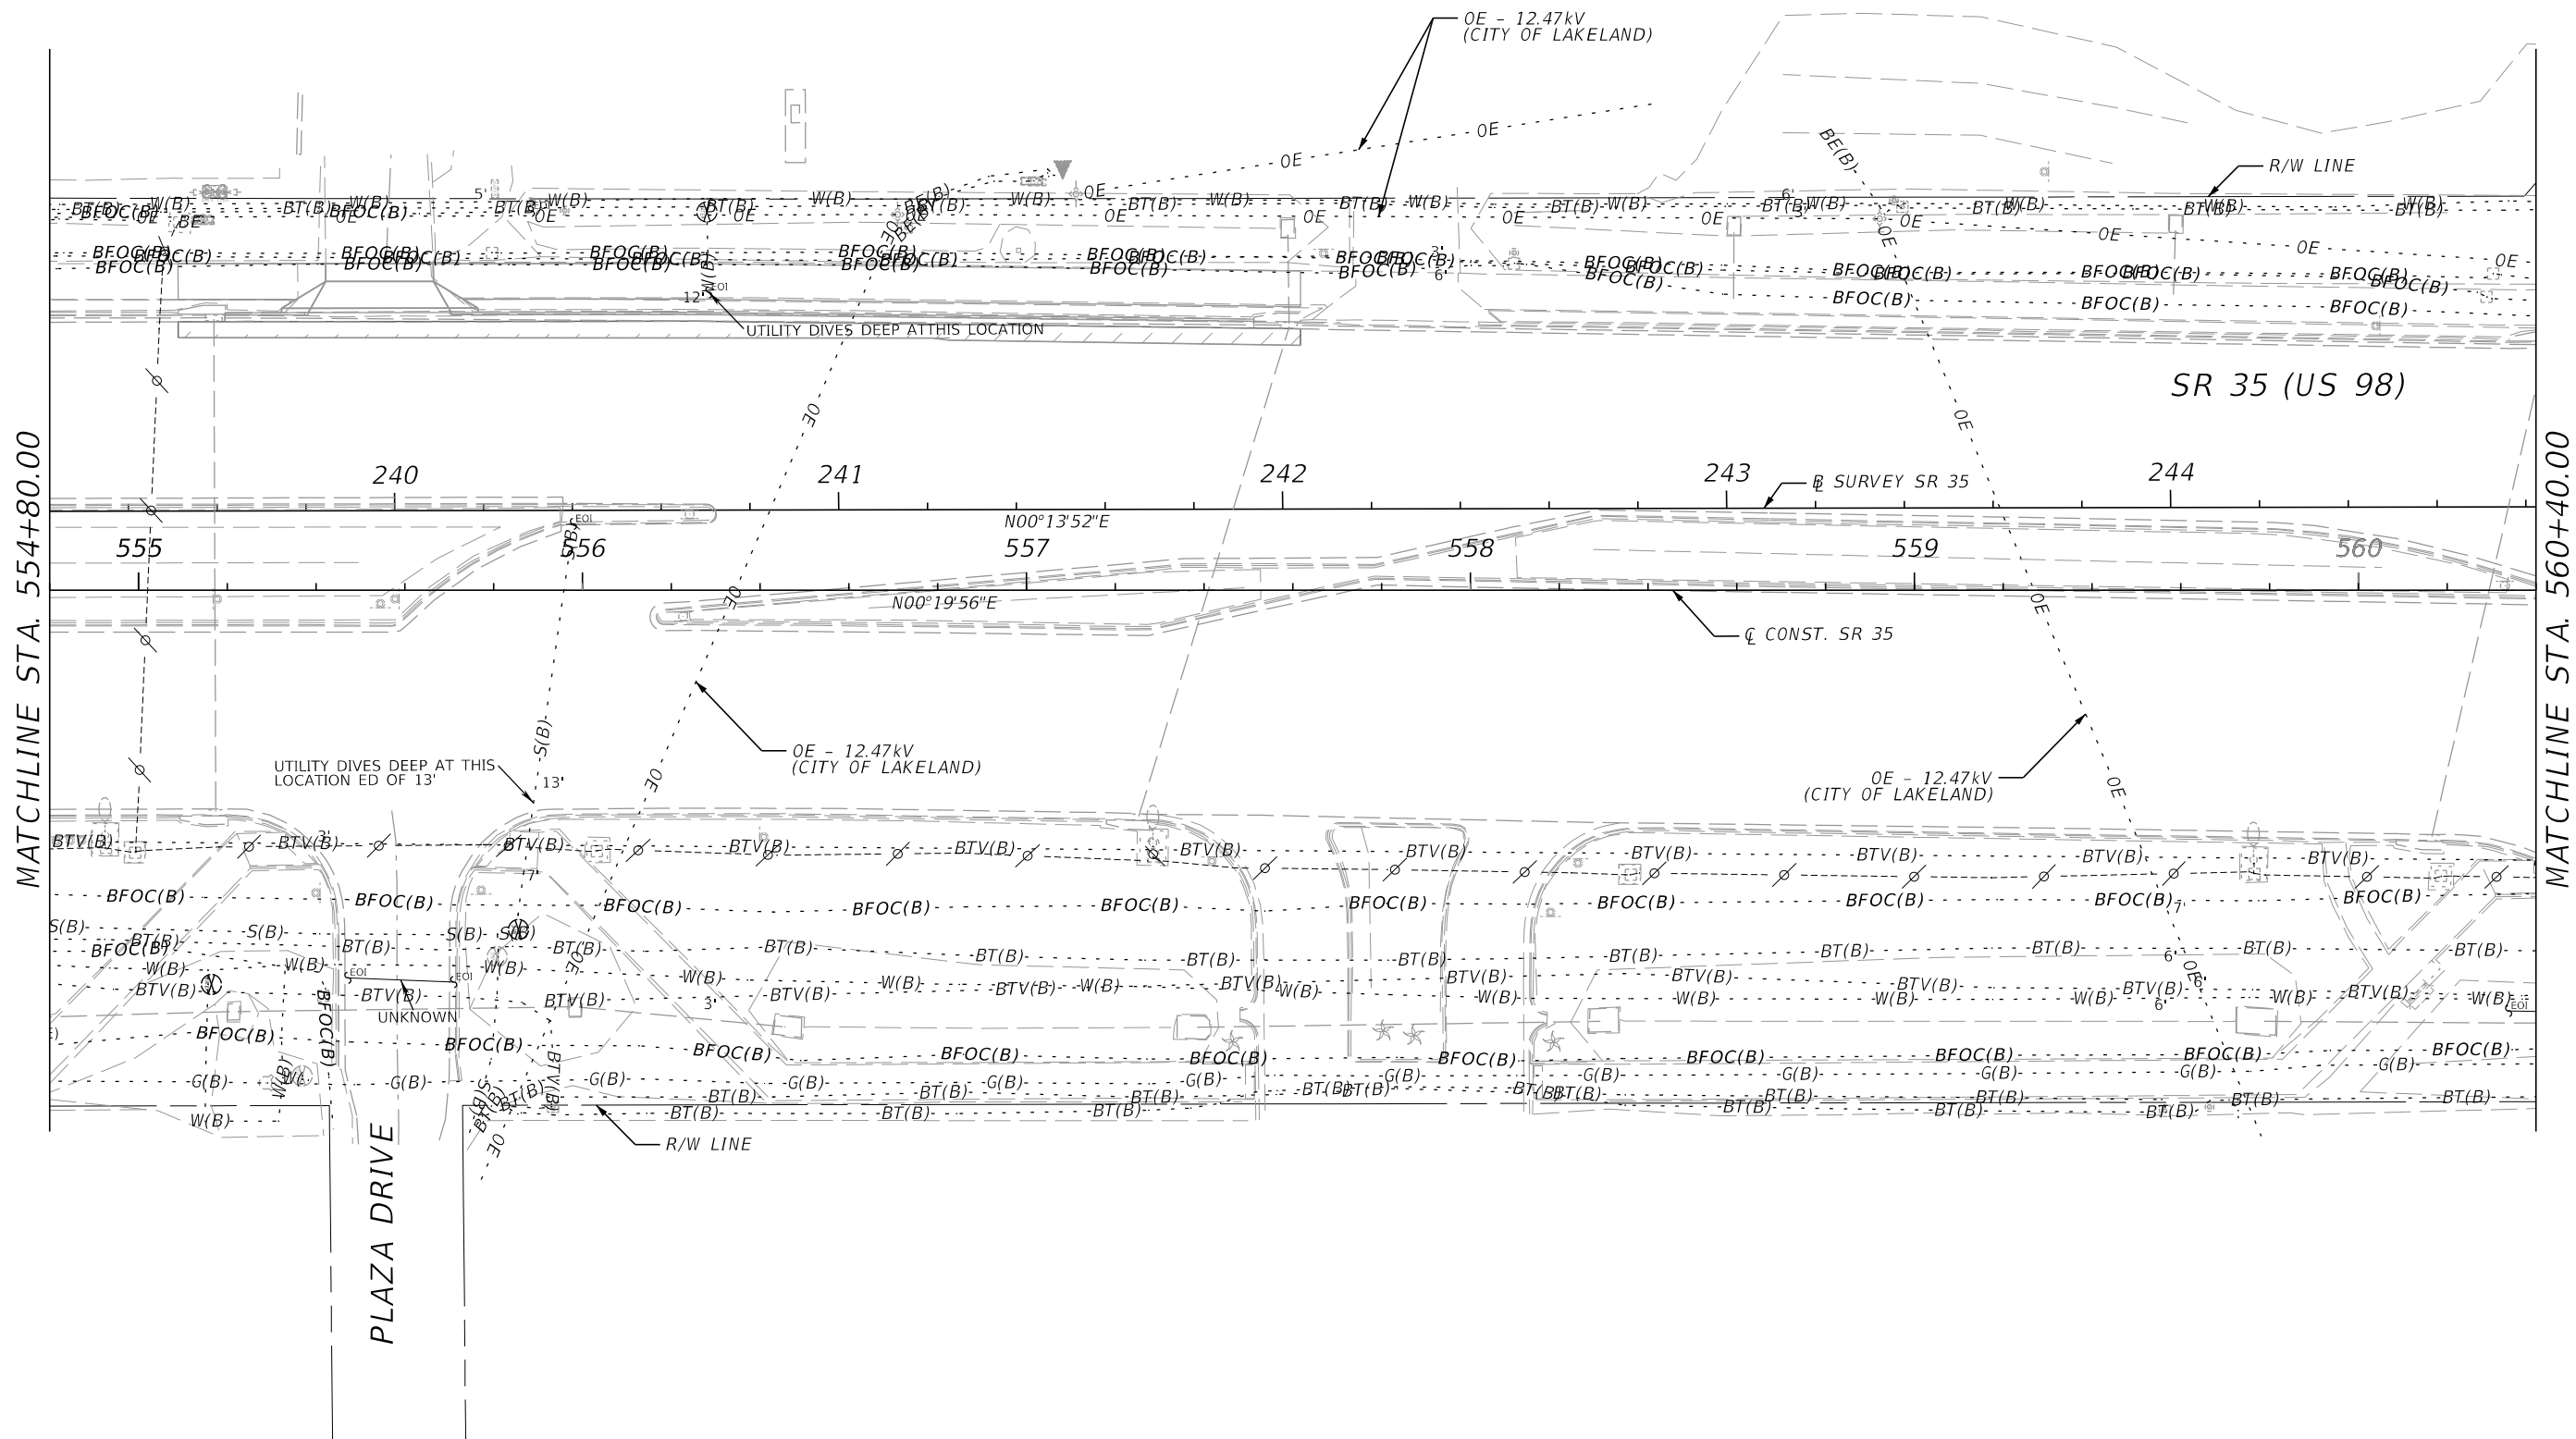
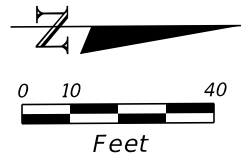


REVISIONS				PROFESSIONAL TYPE		STATE OF FLORIDA DEPARTMENT OF TRANSPORTATION			UTILITY ADJUSTMENTS (11)	SHEET NO. 145
DATE	DESCRIPTION	DATE	DESCRIPTION	ERIK C. LESCHAK, PE LICENSE NUMBER: 63874 CONSOR NORTH AMERICA, INC. 2818 CYPRESS RIDGE BLVD., SUITE 200 WESLEY CHAPEL, FL 33544		ROAD NO.	COUNTY	FINANCIAL PROJECT ID		
						SR 35	POLK	451481-1-52-01		

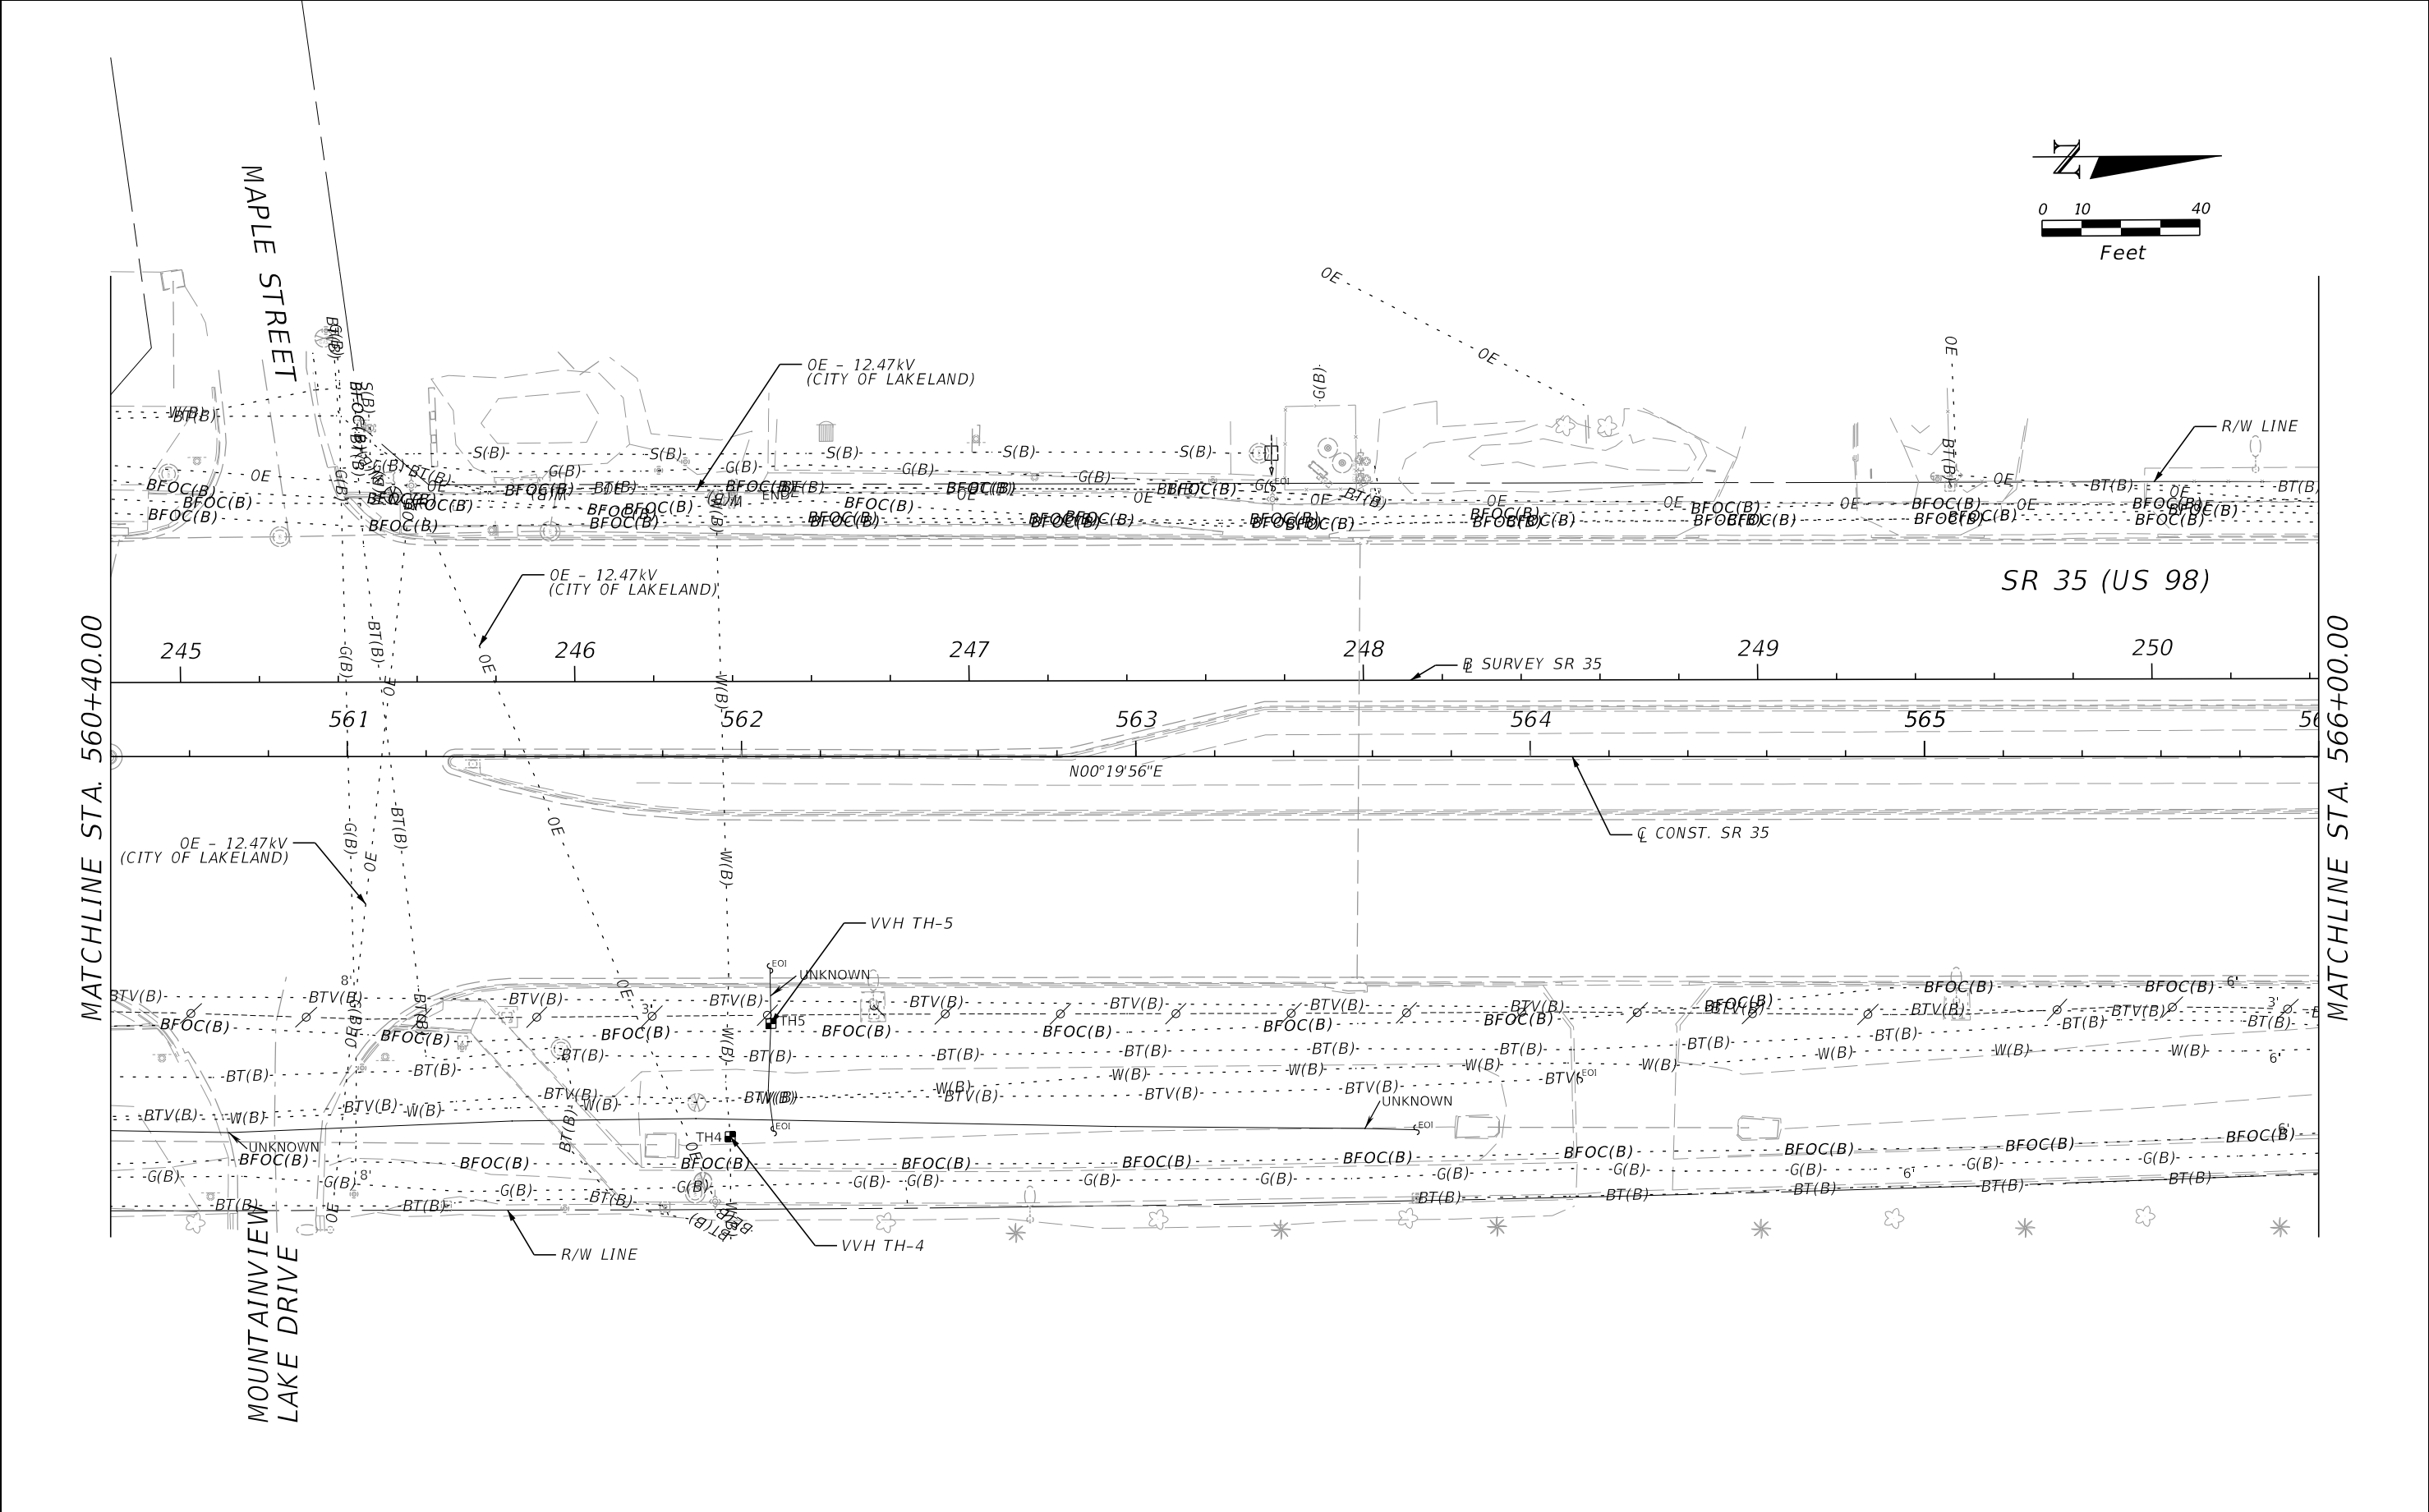


REVISIONS				PROFESSIONAL TYPE	STATE OF FLORIDA DEPARTMENT OF TRANSPORTATION			UTILITY ADJUSTMENTS (12)	SHEET NO.
DATE	DESCRIPTION	DATE	DESCRIPTION		ROAD NO.	COUNTY	FINANCIAL PROJECT ID		
				ERIK C. LESCHAK, PE LICENSE NUMBER: 63874 CONSOR NORTH AMERICA, INC. 2818 CYPRESS RIDGE BLVD., SUITE 200 WESLEY CHAPEL, FL 33544	SR 35	POLK	451481-1-52-01		146


THE OFFICIAL RECORD OF THIS SHEET IS THE ELECTRONIC FILE DIGITALLY SIGNED AND SEALED UNDER RULE 61G15-23.004, F.A.C.

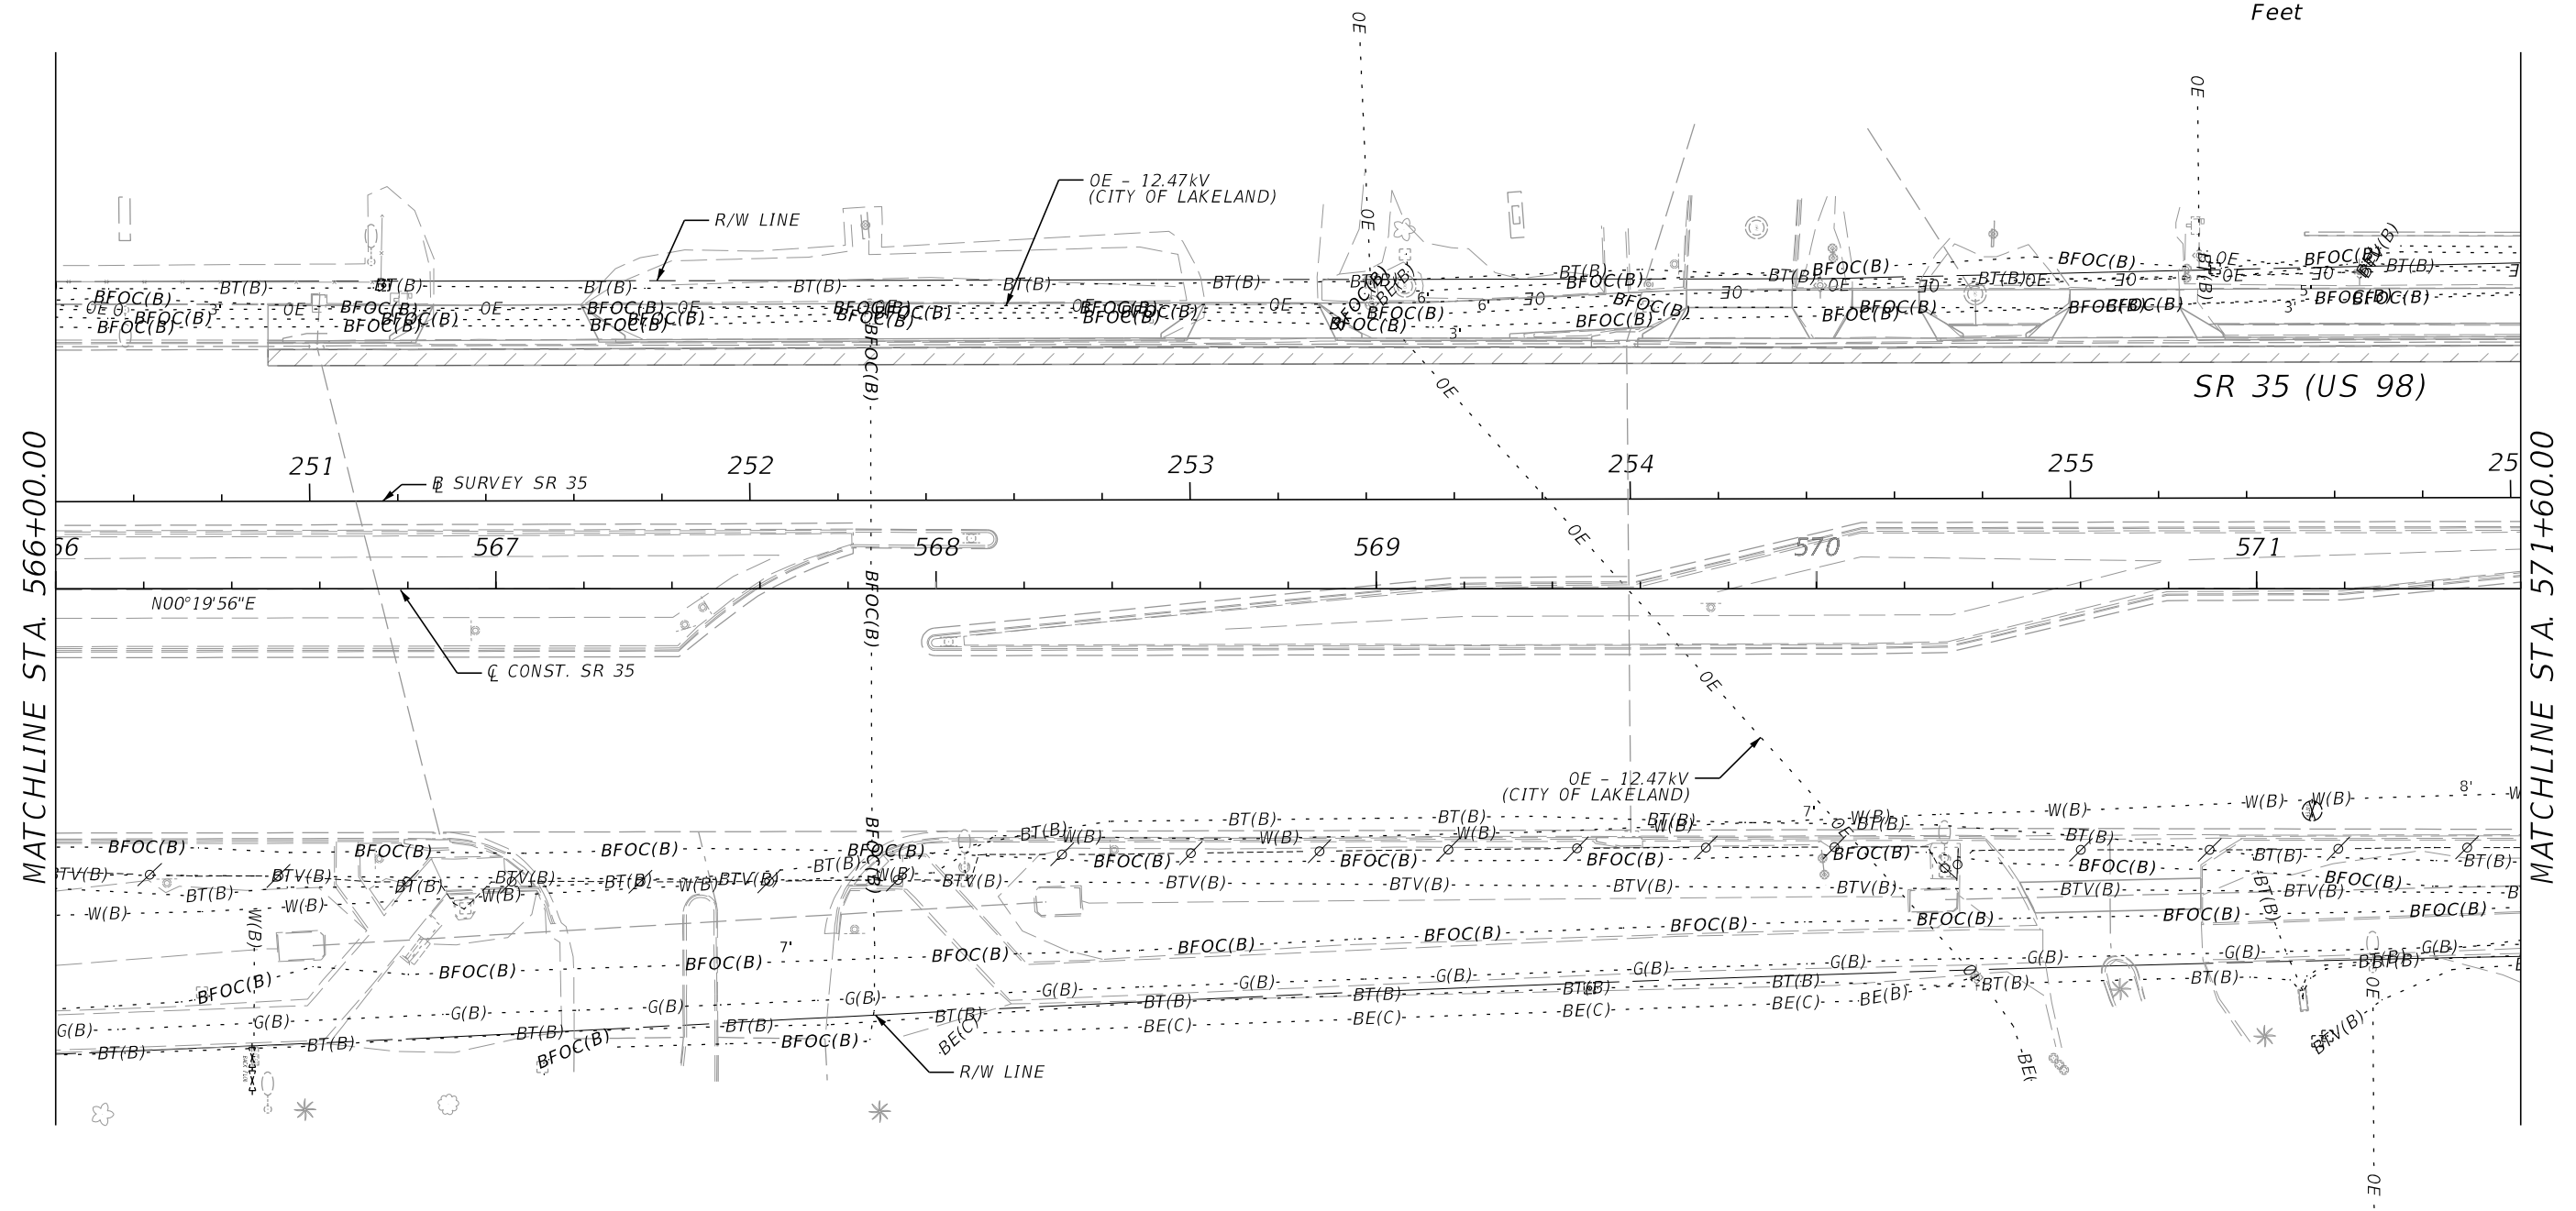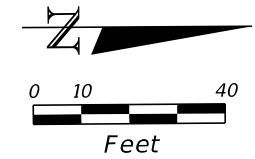



REVISIONS				PROFESSIONAL TYPE	STATE OF FLORIDA DEPARTMENT OF TRANSPORTATION			UTILITY ADJUSTMENTS (13)	SHEET NO.
DATE	DESCRIPTION	DATE	DESCRIPTION		ROAD NO.	COUNTY	FINANCIAL PROJECT ID		
				ERIK C. LESCHAK, PE LICENSE NUMBER: 63874 CONSOR NORTH AMERICA, INC. 2818 CYPRESS RIDGE BLVD., SUITE 200 WESLEY CHAPEL, FL 33544	SR 35	POLK	451481-1-52-01		147

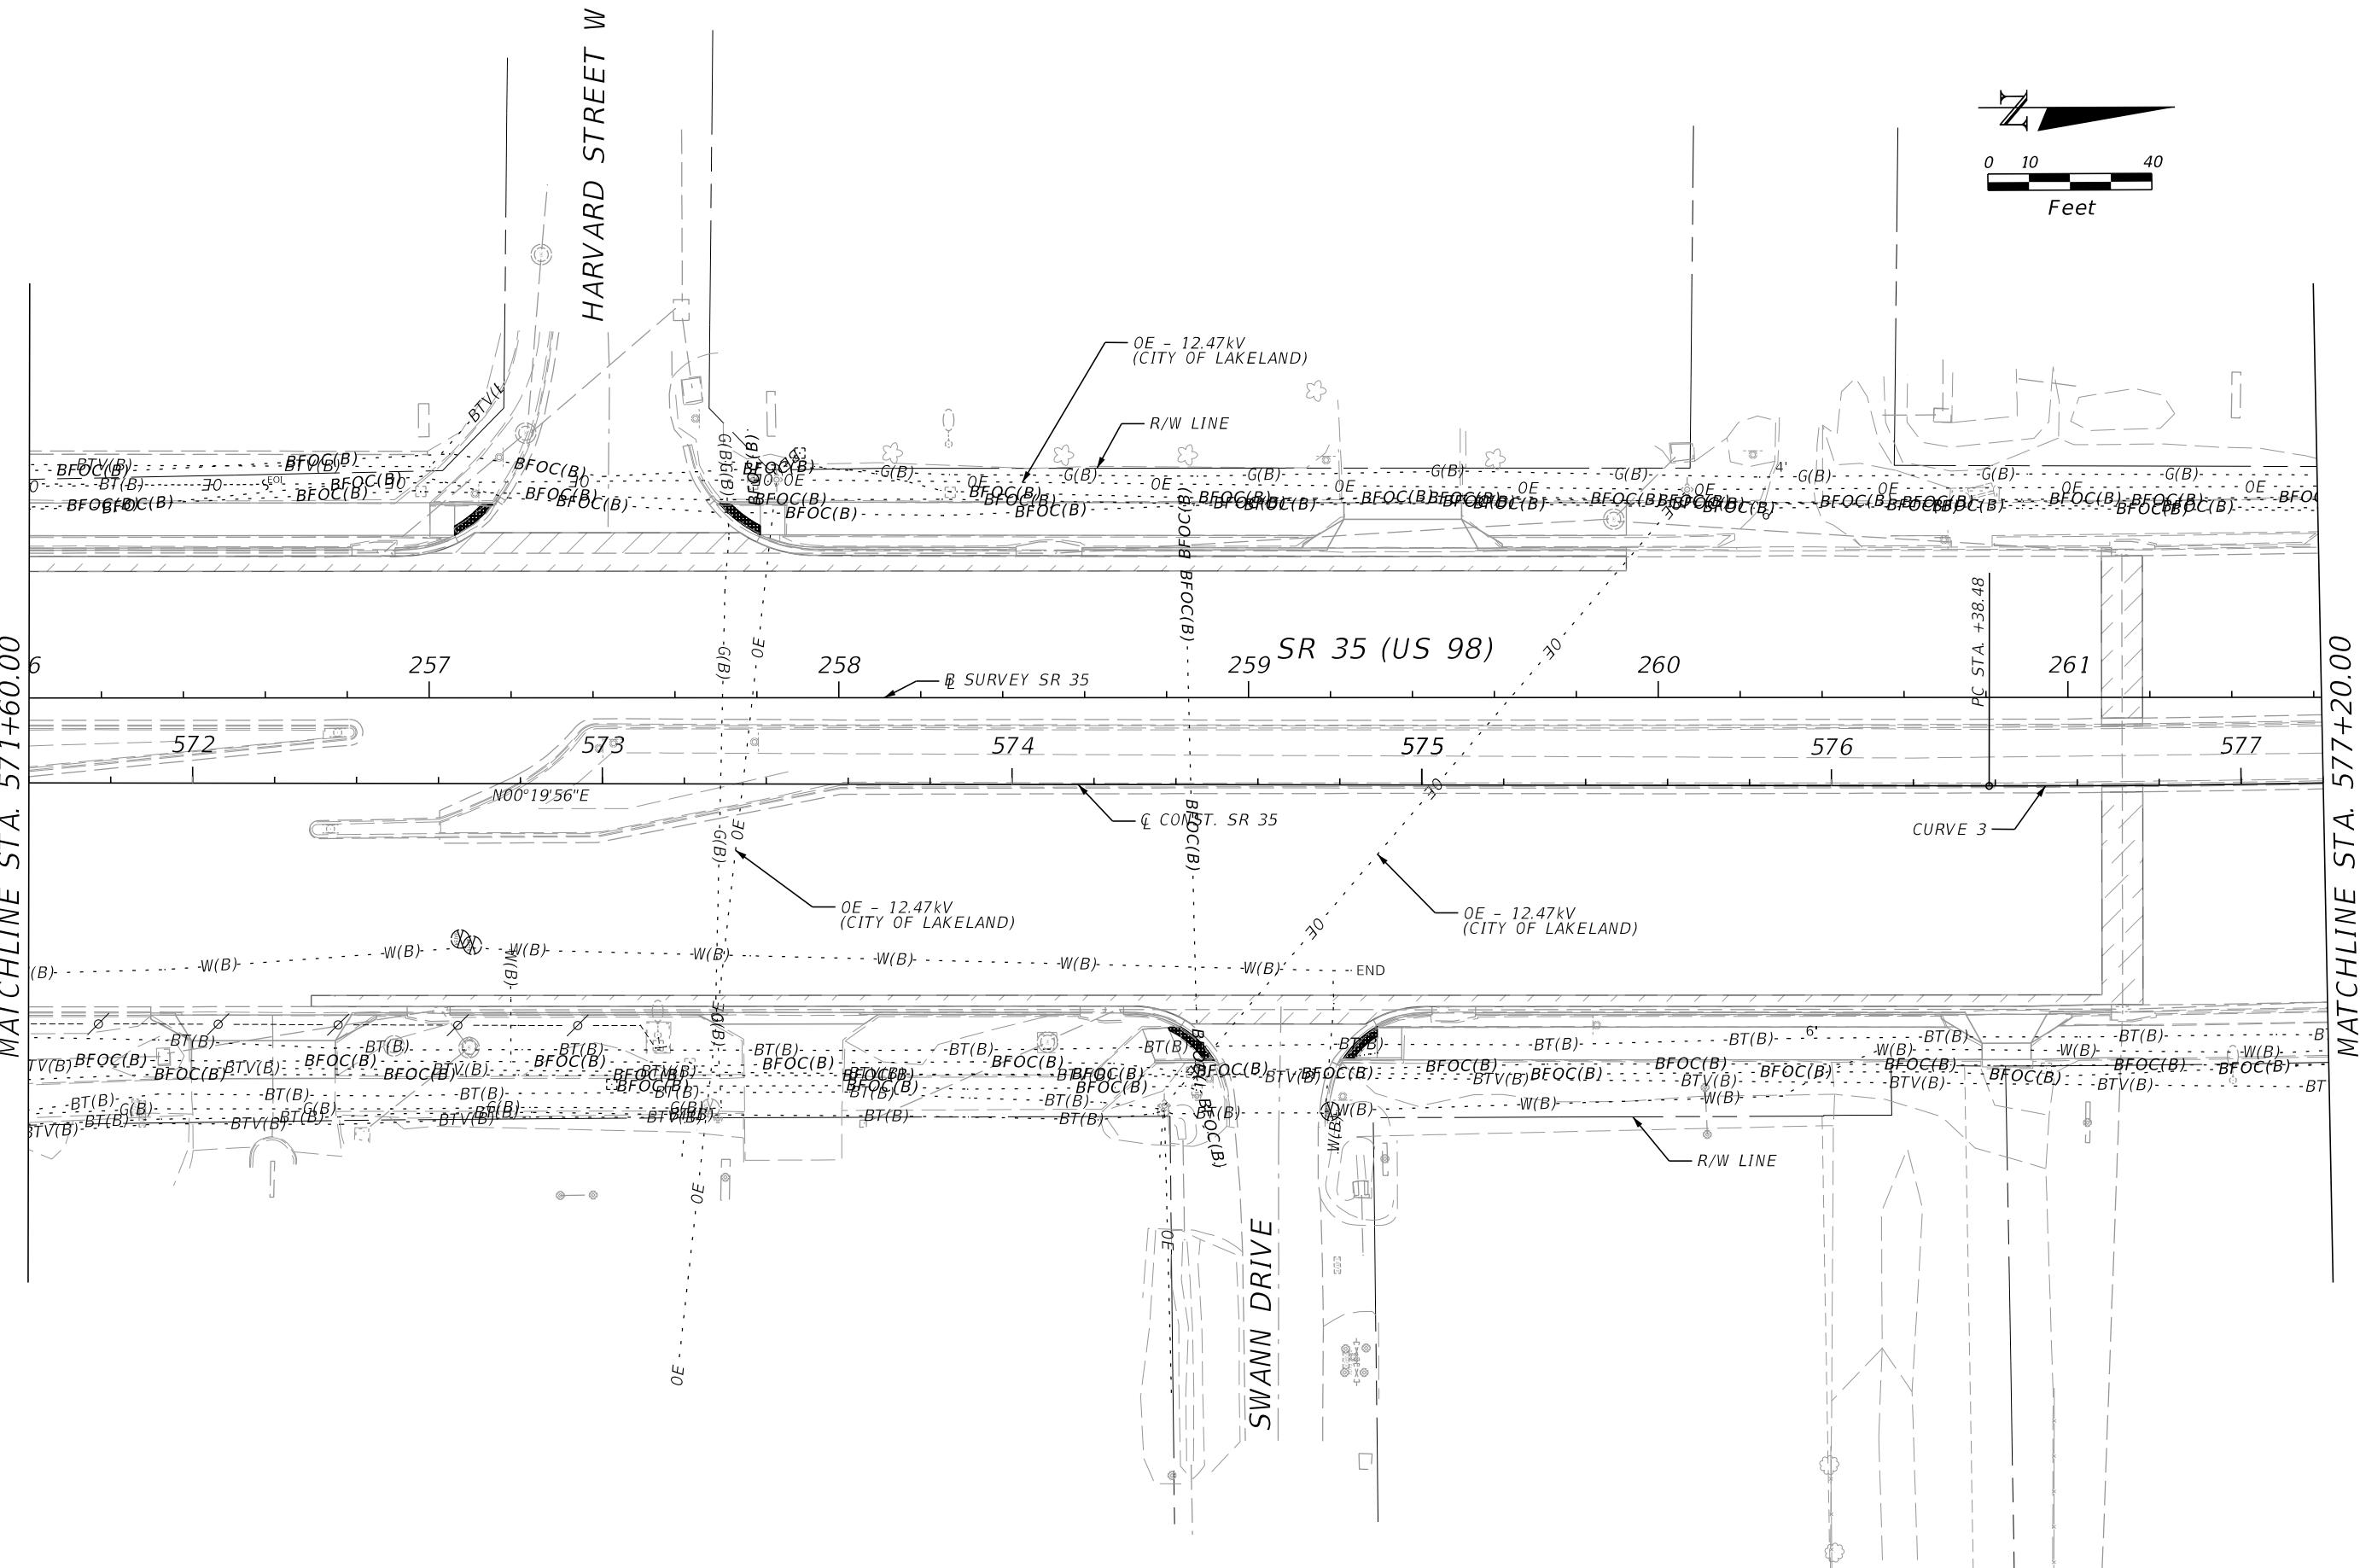



REVISIONS				PROFESSIONAL TYPE	STATE OF FLORIDA DEPARTMENT OF TRANSPORTATION			UTILITY ADJUSTMENTS (14)	SHEET NO. 148
DATE	DESCRIPTION	DATE	DESCRIPTION		ROAD NO.	COUNTY	FINANCIAL PROJECT ID		
				ERIK C. LESCHAK, PE LICENSE NUMBER: 63874 CONSOR NORTH AMERICA, INC. 2818 CYPRESS RIDGE BLVD., SUITE 200 WESLEY CHAPEL, FL 33544	SR 35	POLK	451481-1-52-01		

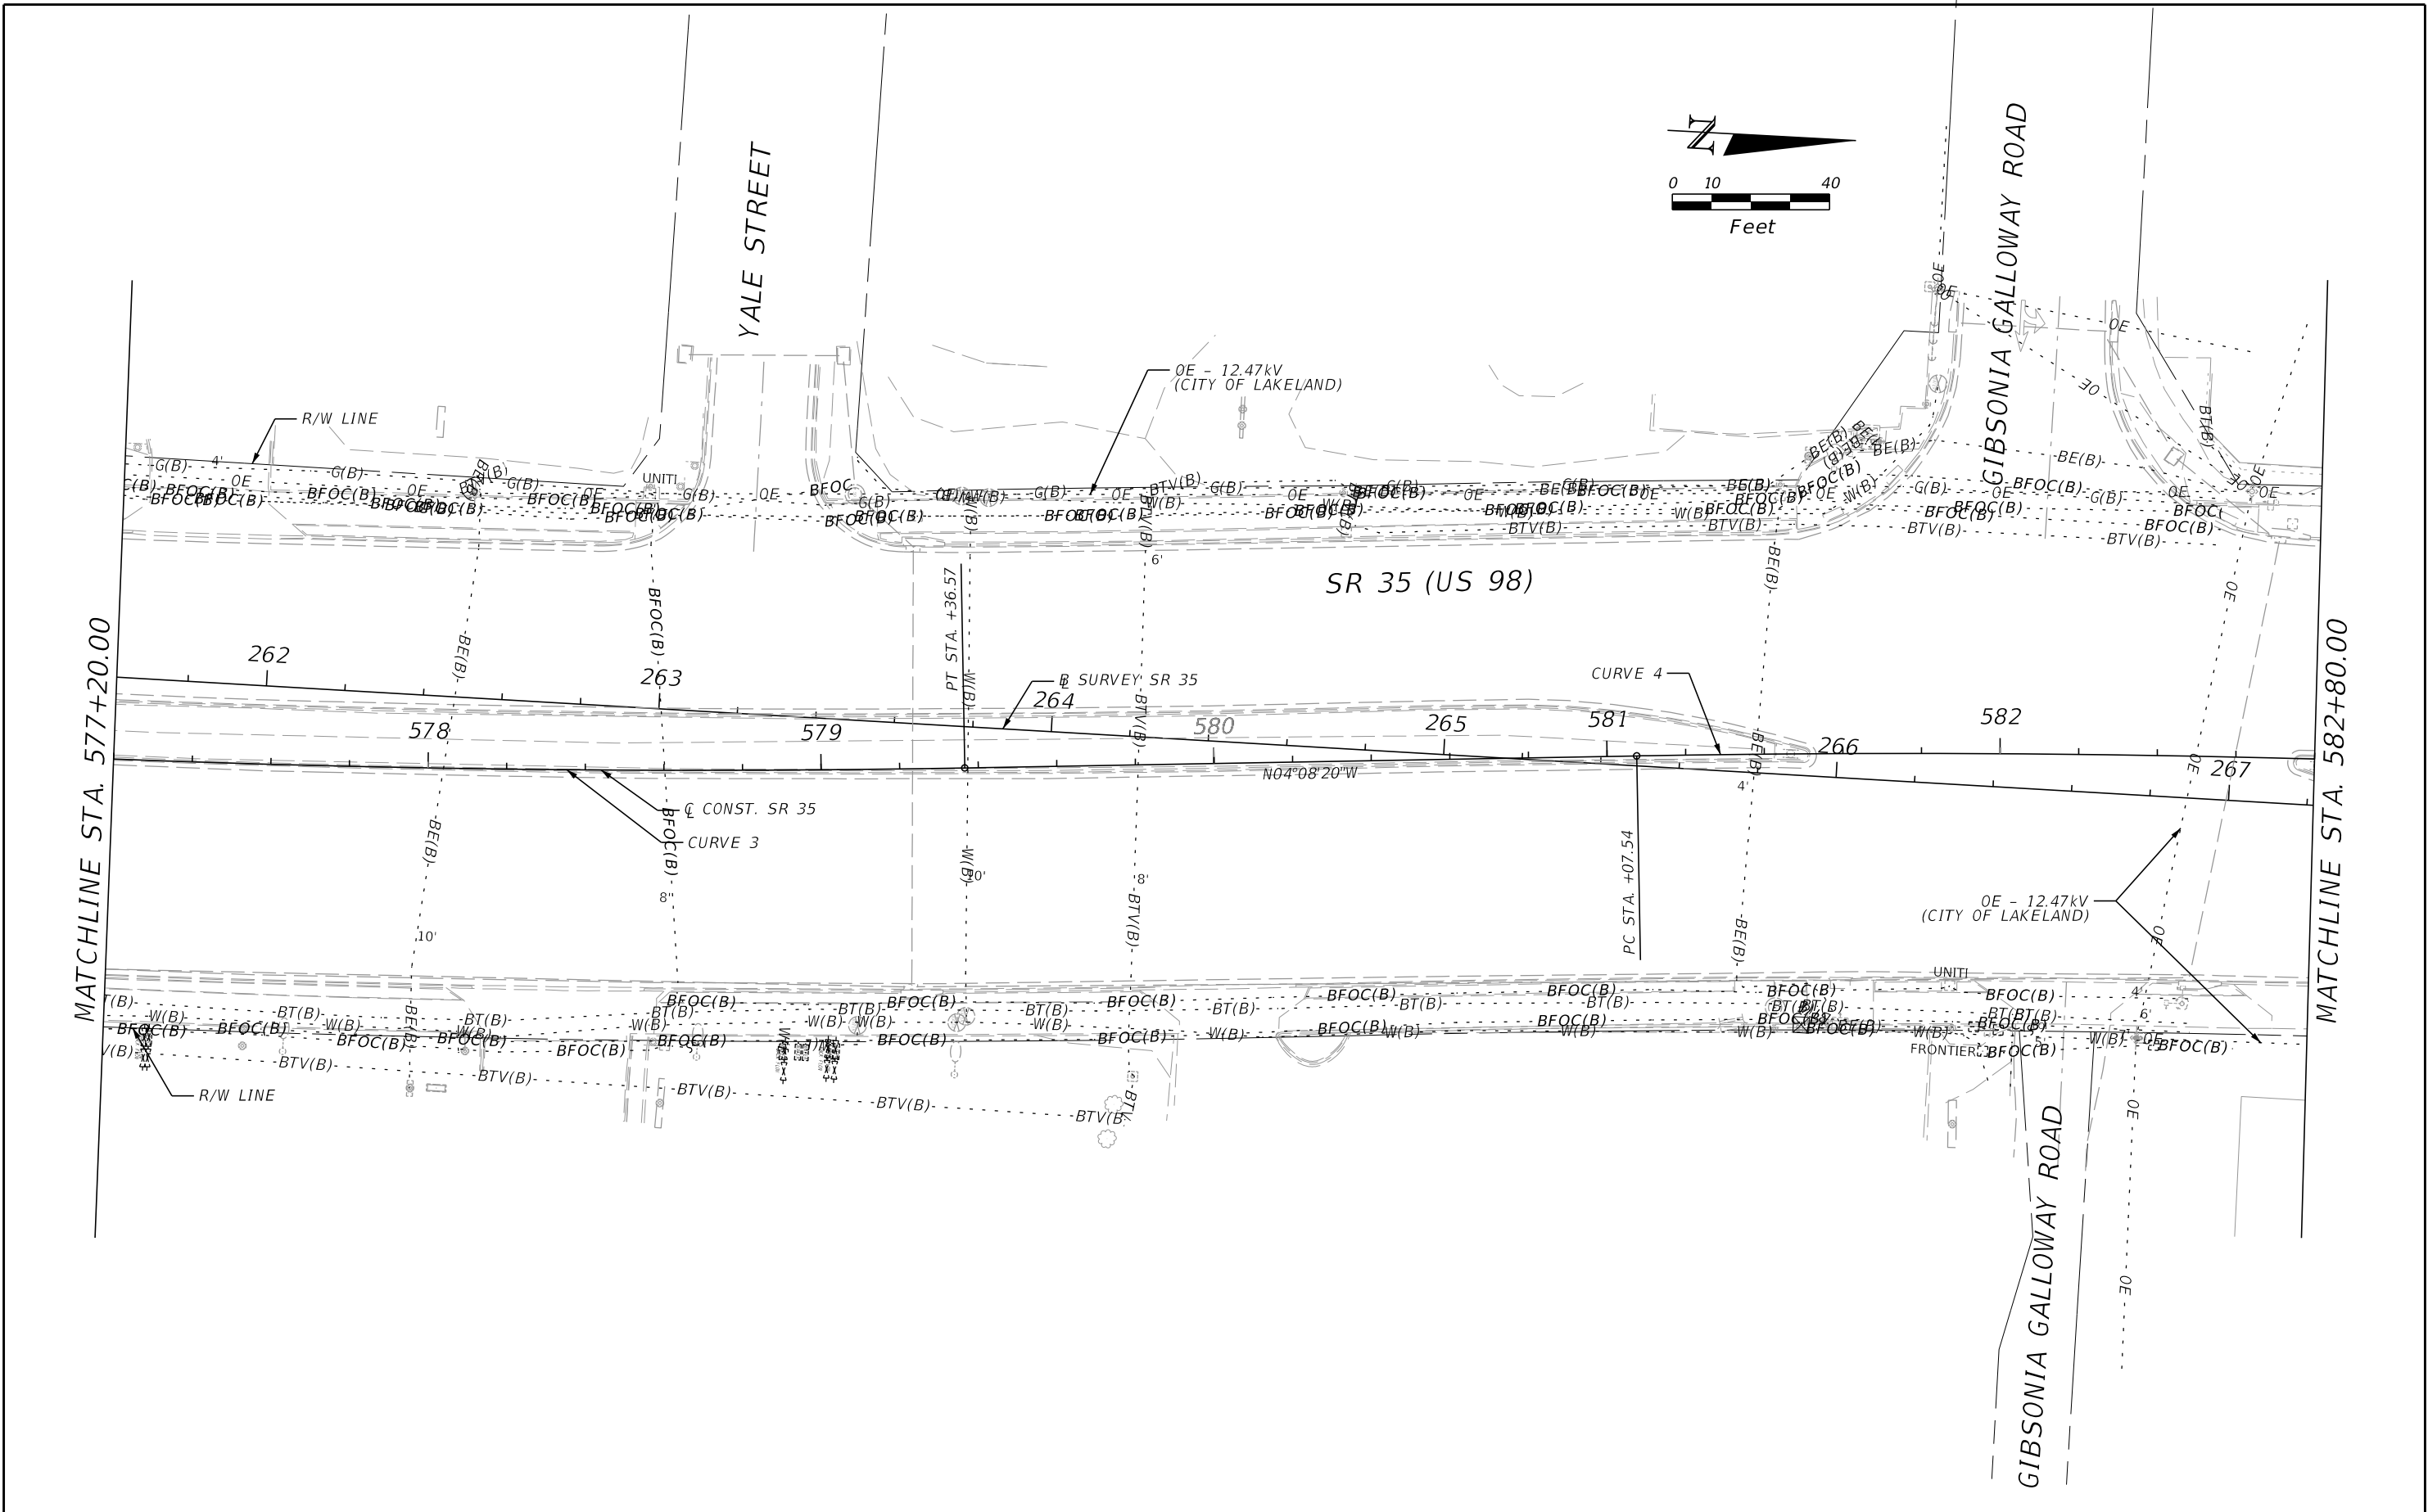


REVISIONS				PROFESSIONAL TYPE		STATE OF FLORIDA DEPARTMENT OF TRANSPORTATION			UTILITY ADJUSTMENTS (15)	SHEET NO. 149
DATE	DESCRIPTION	DATE	DESCRIPTION	ERIK C. LESCHAK, PE LICENSE NUMBER: 63874 CONSOR NORTH AMERICA, INC. 2818 CYPRESS RIDGE BLVD., SUITE 200 WESLEY CHAPEL, FL 33544		ROAD NO.	COUNTY	FINANCIAL PROJECT ID		
						SR 35	POLK	451481-1-52-01		

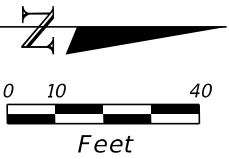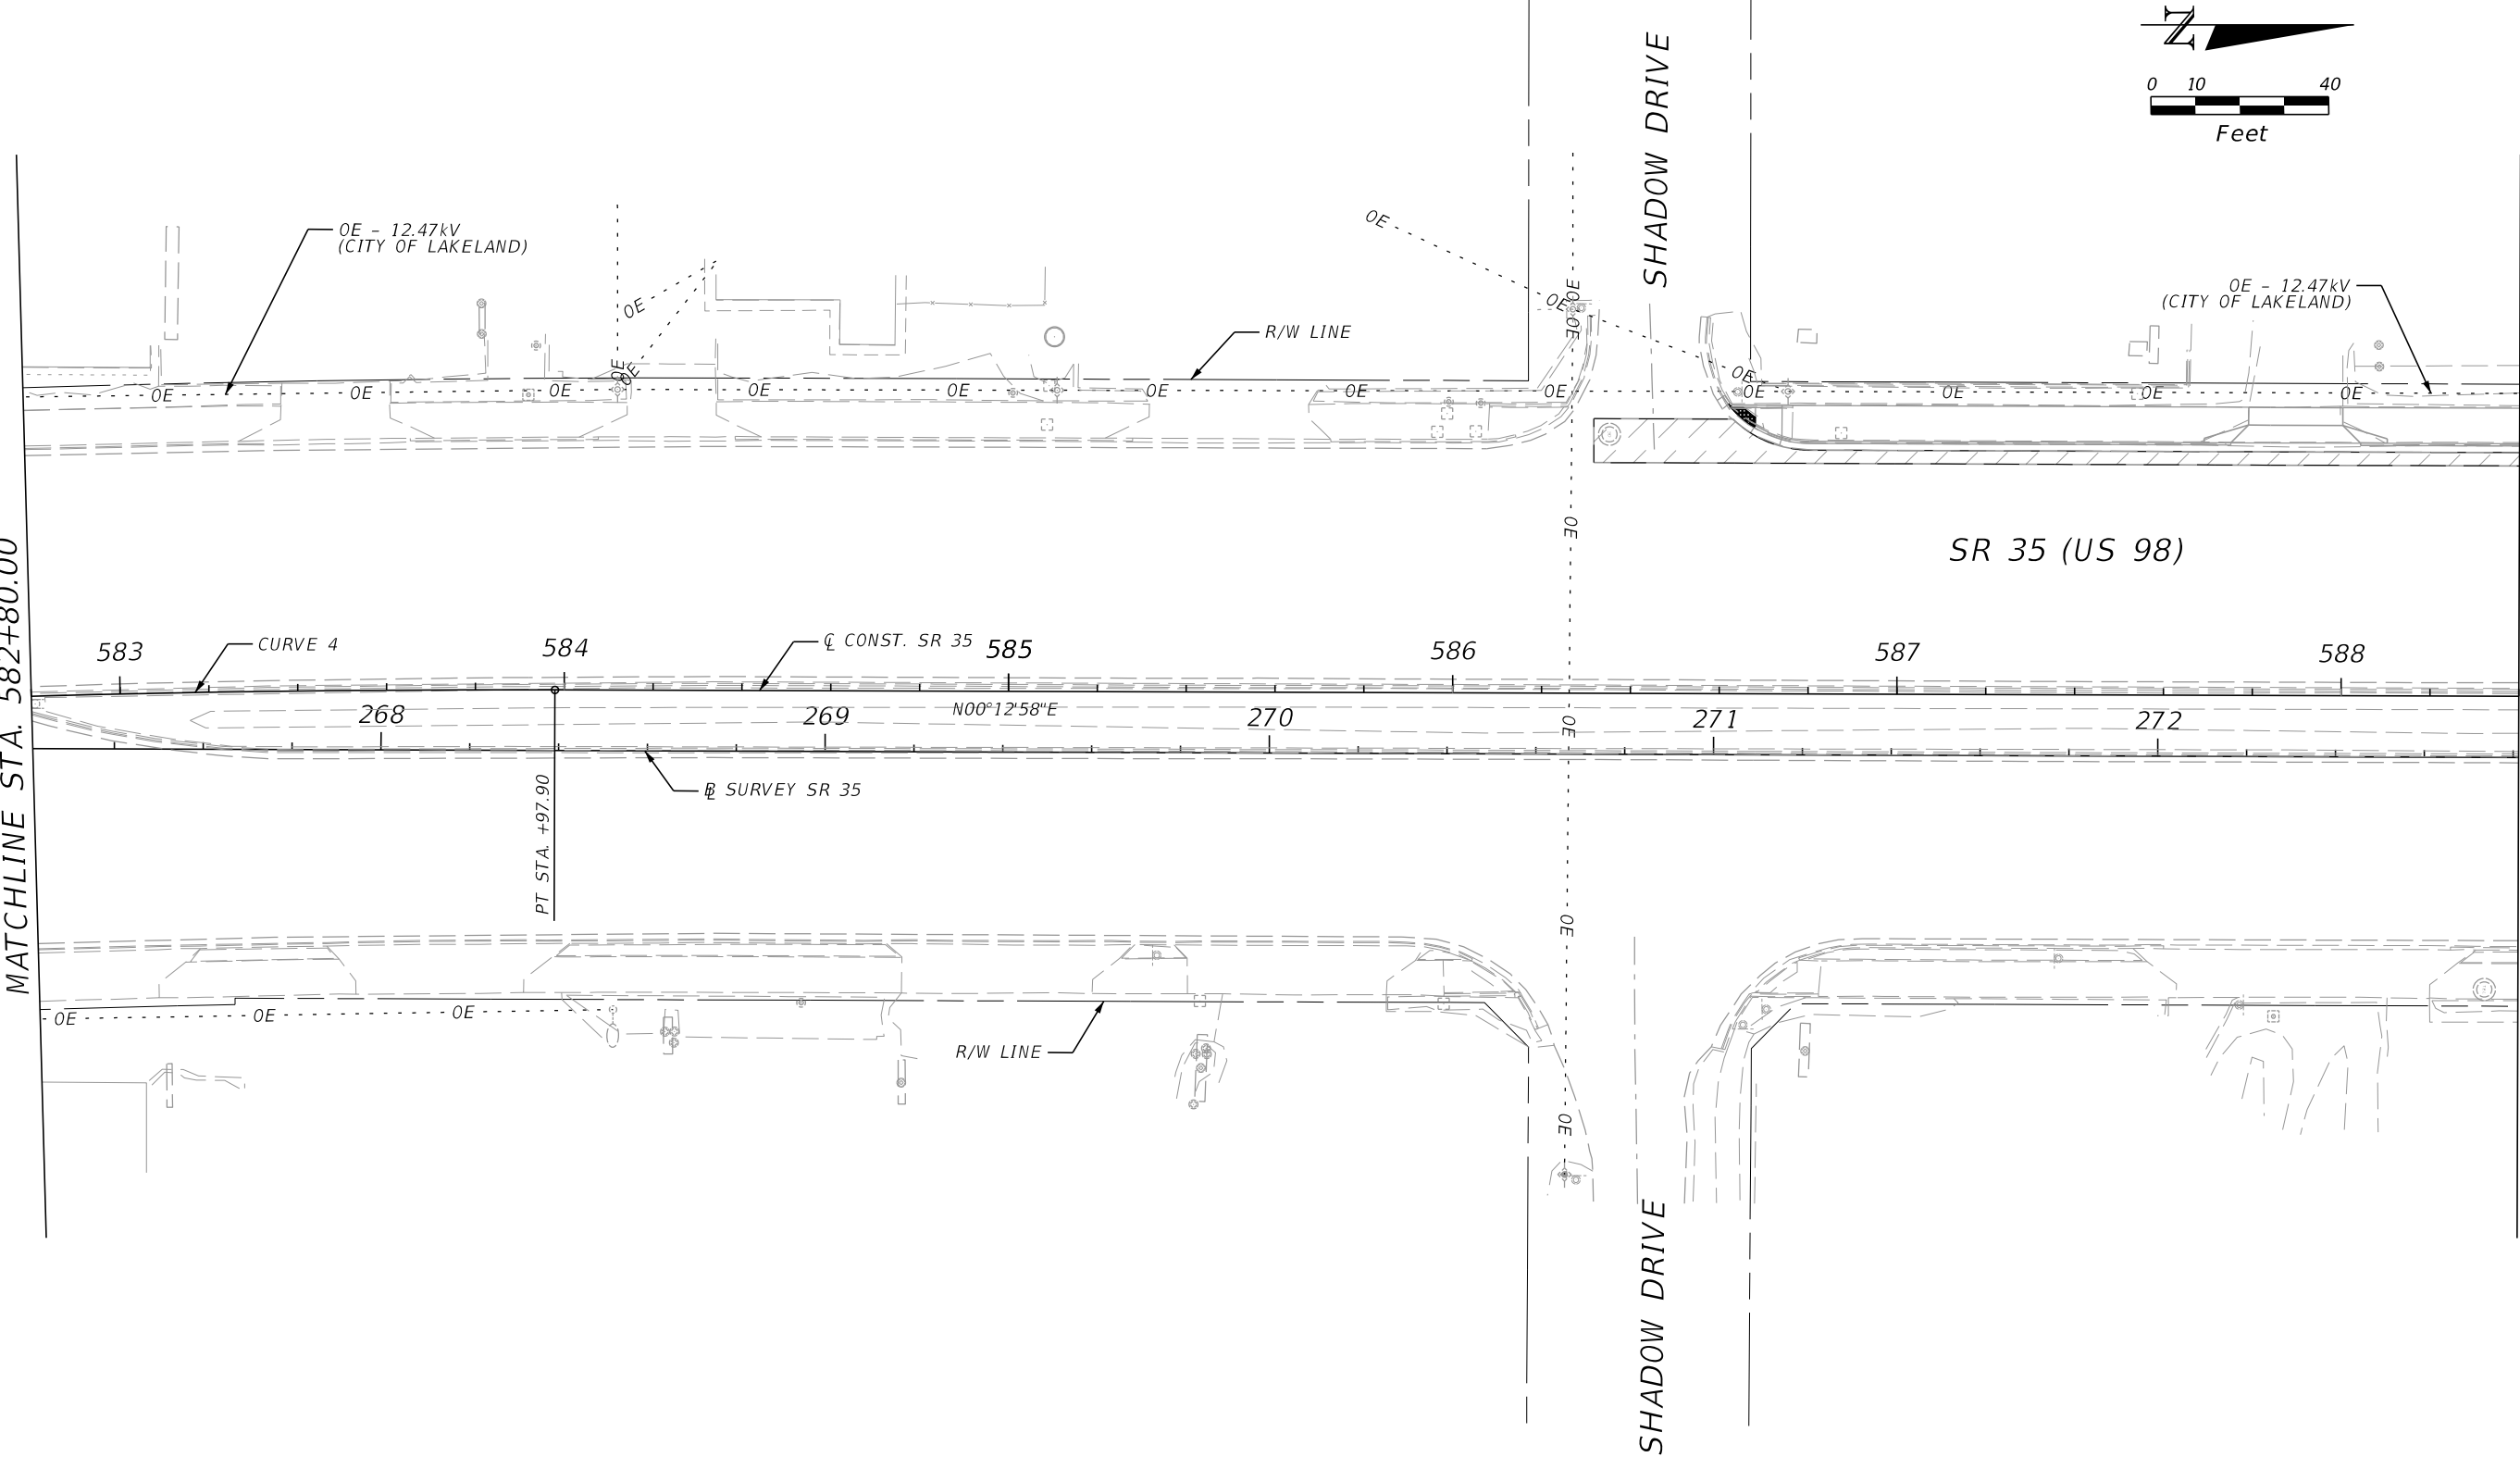

REVISIONS				PROFESSIONAL TYPE	STATE OF FLORIDA DEPARTMENT OF TRANSPORTATION			UTILITY ADJUSTMENTS (16)	SHEET NO.
DATE	DESCRIPTION	DATE	DESCRIPTION	ERIK C. LESCHAK, PE LICENSE NUMBER: 63874 CONSOR NORTH AMERICA, INC. 2818 CYPRESS RIDGE BLVD., SUITE 200 WESLEY CHAPEL, FL 33544	ROAD NO.	COUNTY	FINANCIAL PROJECT ID		
					SR 35	POLK	451481-1-52-01		150

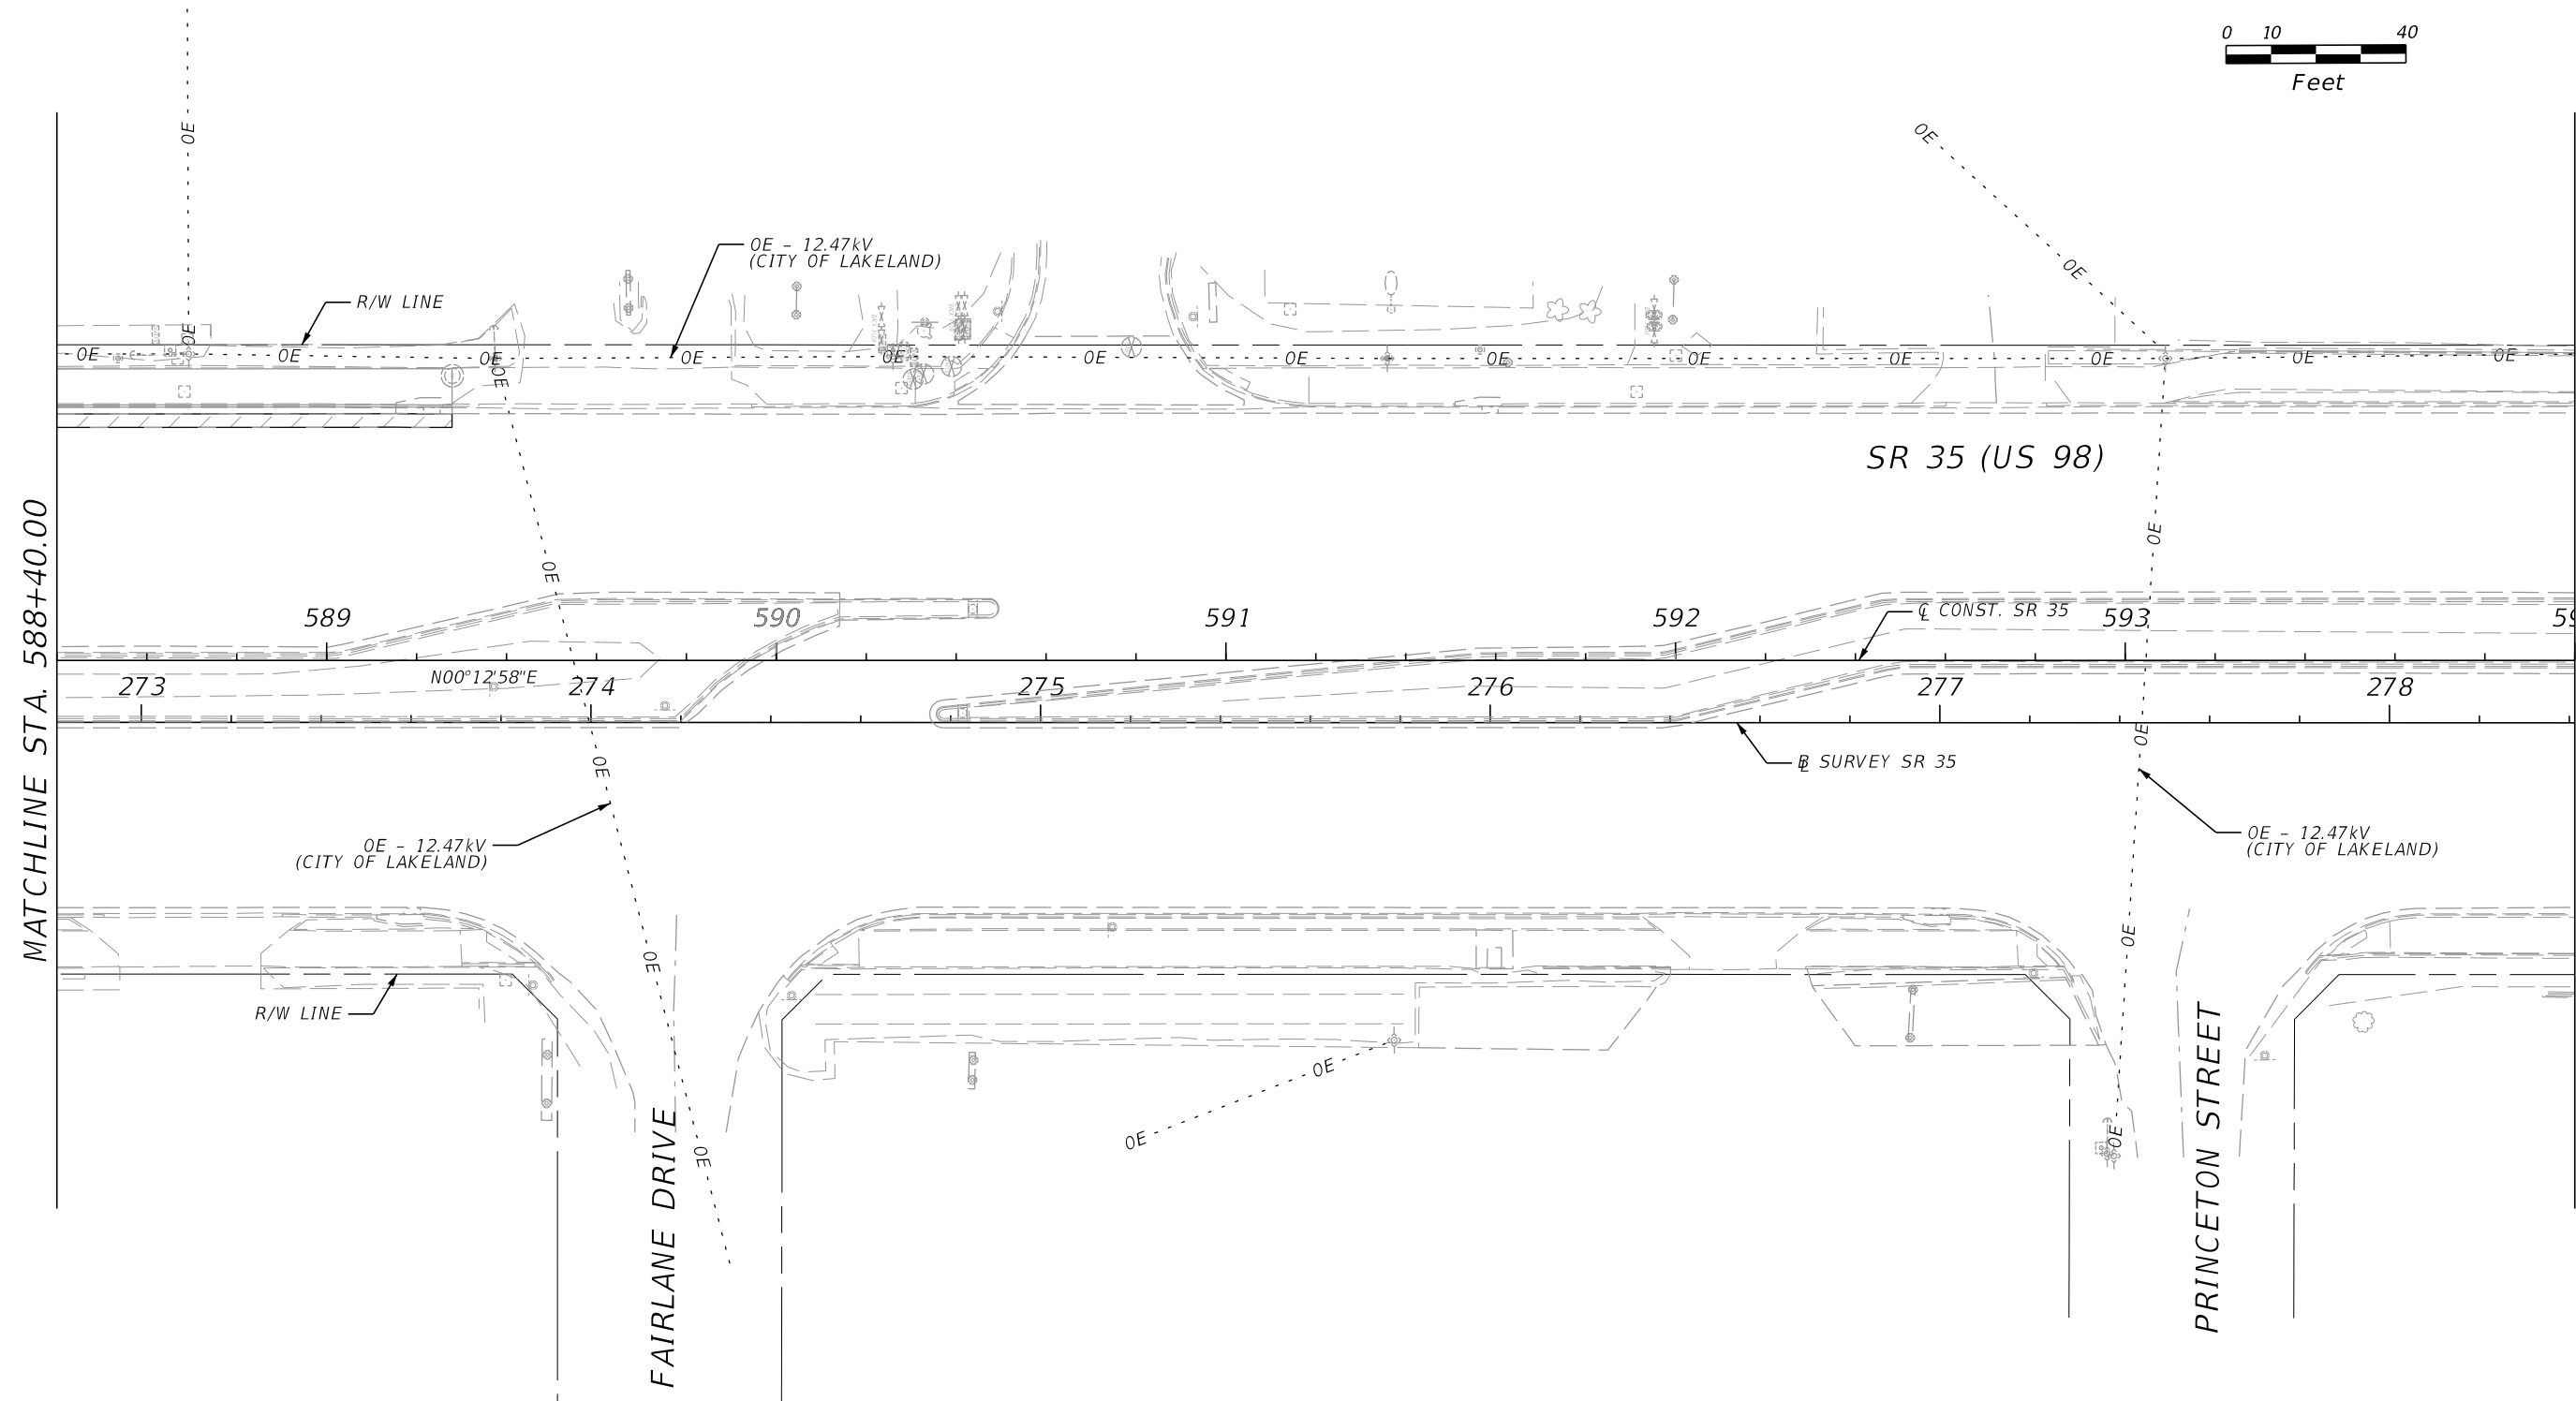
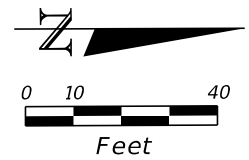


REVISIONS				PROFESSIONAL TYPE	STATE OF FLORIDA DEPARTMENT OF TRANSPORTATION			SHEET NO.
DATE	DESCRIPTION	DATE	DESCRIPTION	ERIK C. LESCHAK, PE LICENSE NUMBER: 63874 CONSOR NORTH AMERICA, INC. 2818 CYPRESS RIDGE BLVD., SUITE 200 WESLEY CHAPEL, FL 33544	ROAD NO.	COUNTY	FINANCIAL PROJECT ID	UTILITY ADJUSTMENTS (17) 151
					SR 35	POLK	451481-1-52-01	

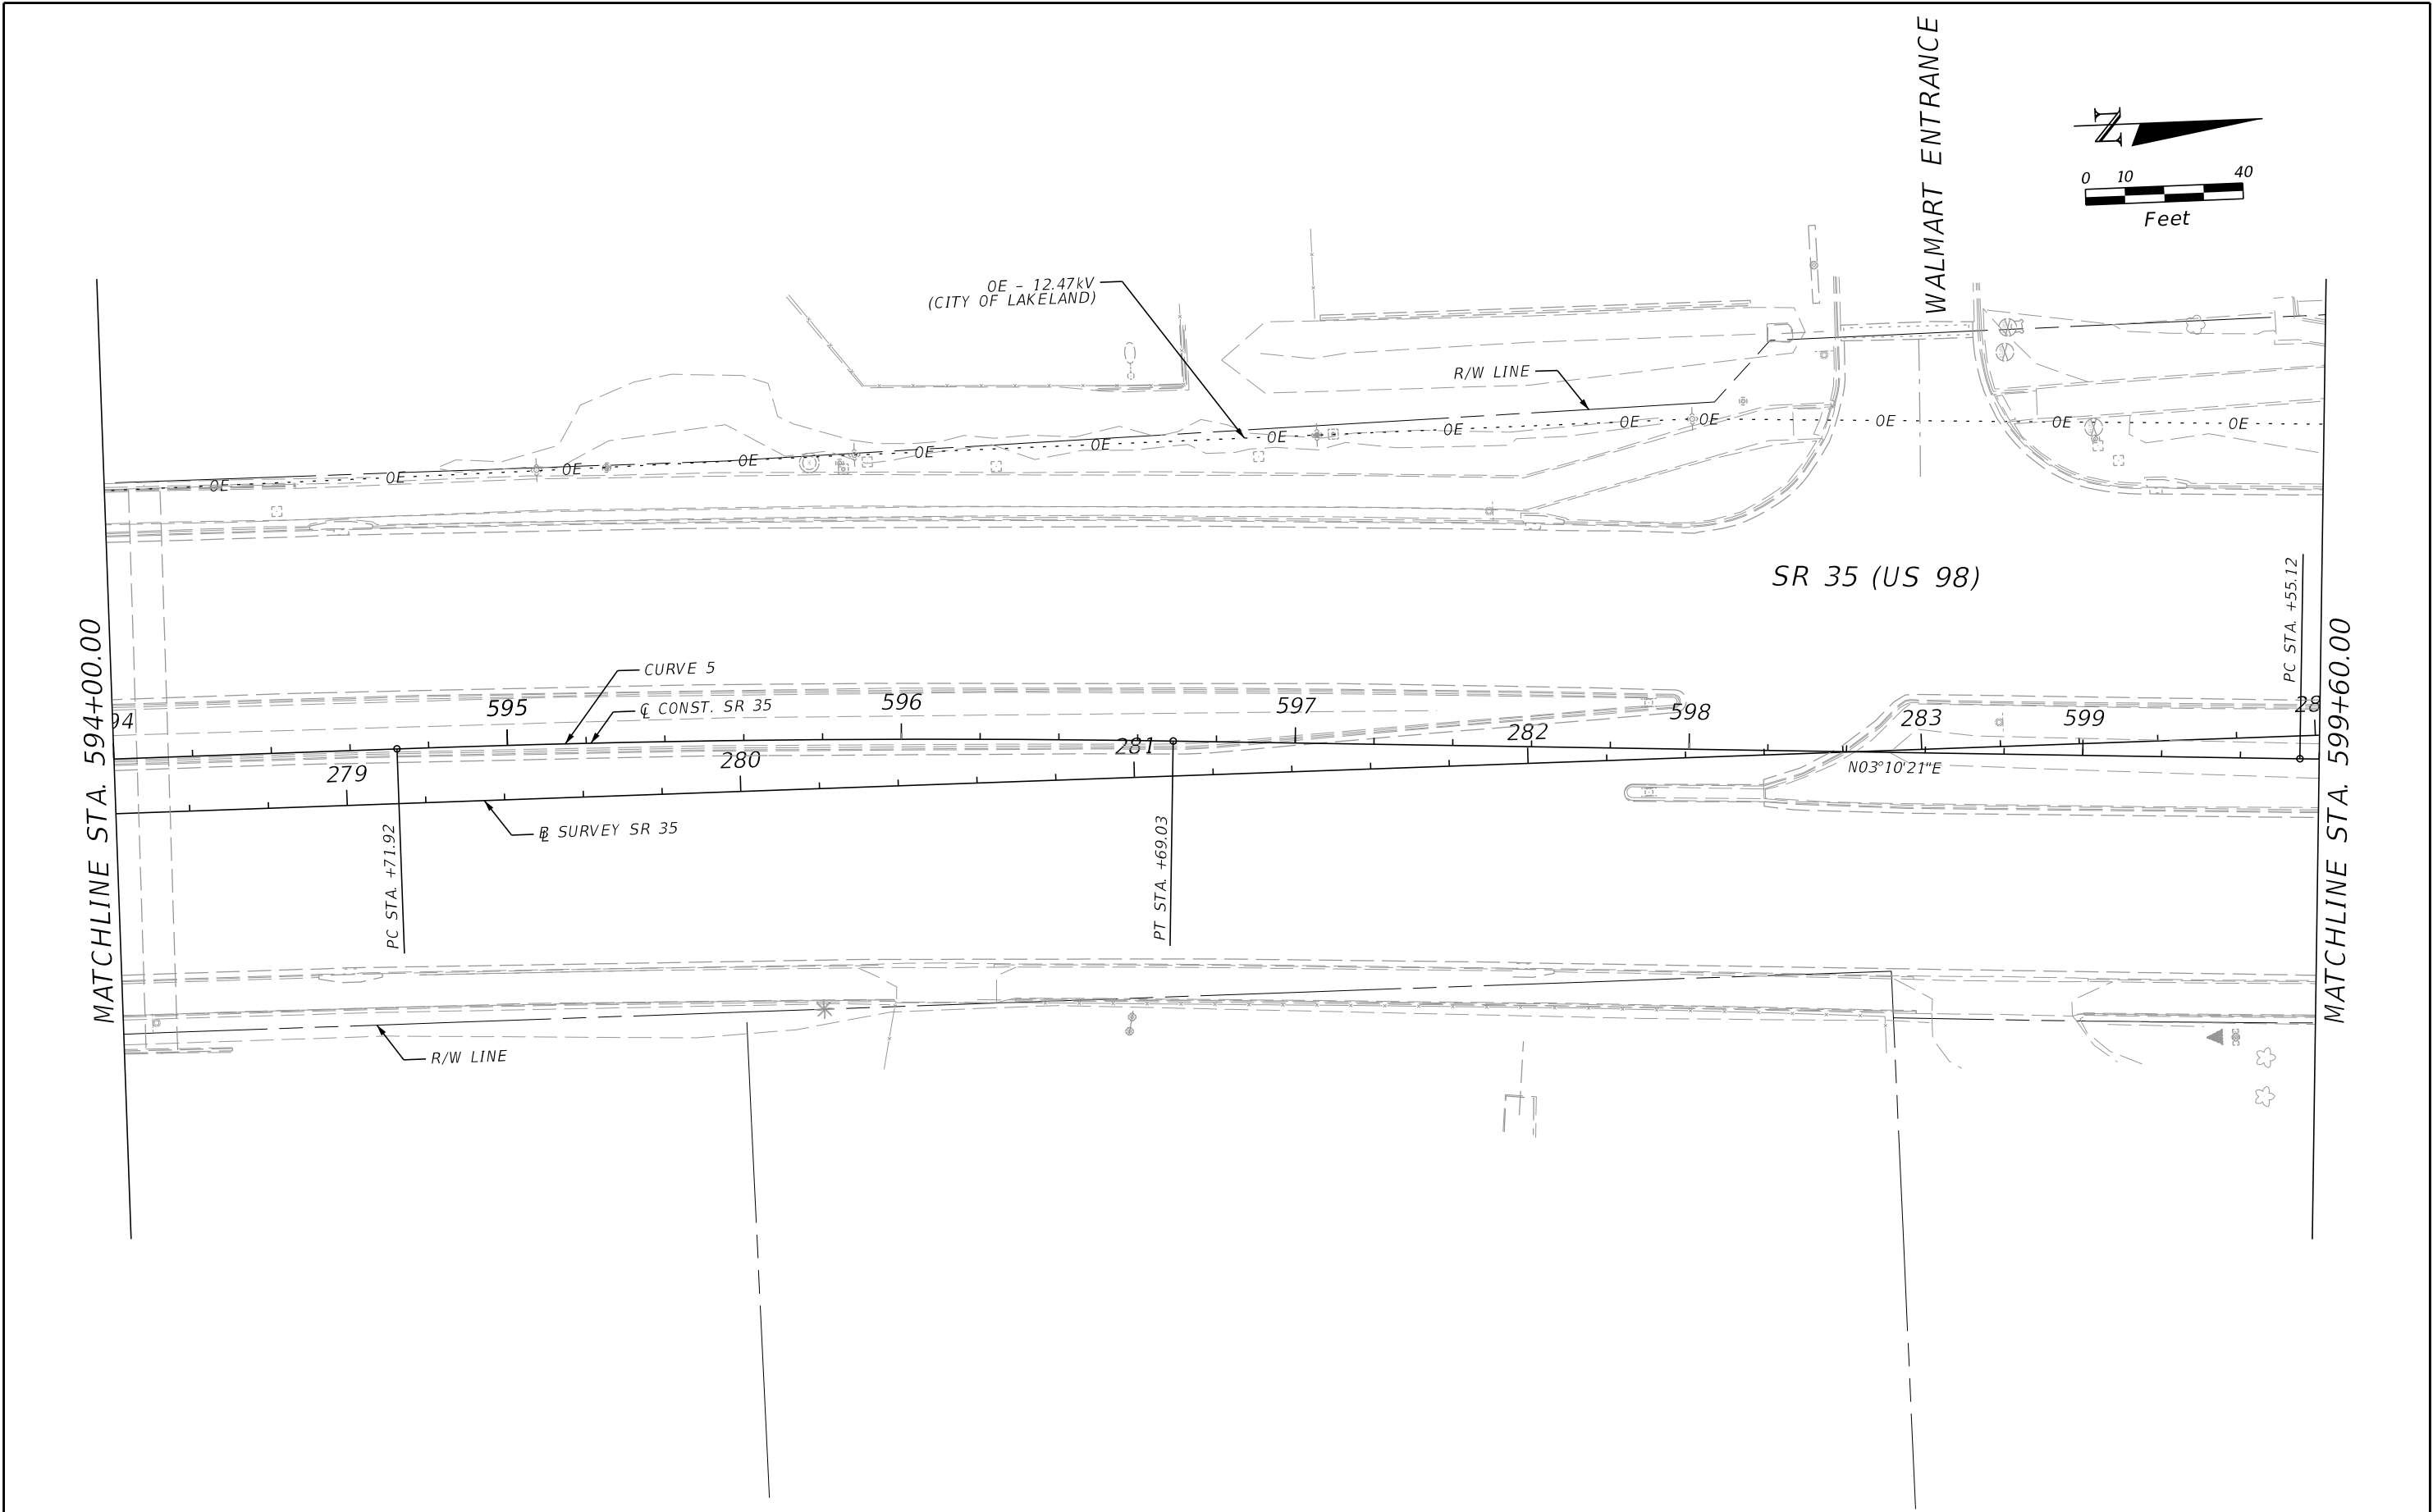


REVISIONS				PROFESSIONAL TYPE		STATE OF FLORIDA DEPARTMENT OF TRANSPORTATION			UTILITY ADJUSTMENTS (18)	SHEET NO. 152
DATE	DESCRIPTION	DATE	DESCRIPTION	ERIK C. LESCHAK, PE LICENSE NUMBER: 63874 CONSOR NORTH AMERICA, INC. 2818 CYPRESS RIDGE BLVD., SUITE 200 WESLEY CHAPEL, FL 33544		ROAD NO.	COUNTY	FINANCIAL PROJECT ID		
						SR 35	POLK	451481-1-52-01		



THE OFFICIAL RECORD OF THIS SHEET IS THE ELECTRONIC FILE DIGITALLY SIGNED AND SEALED UNDER RULE 61G15-23.004, F.A.C.

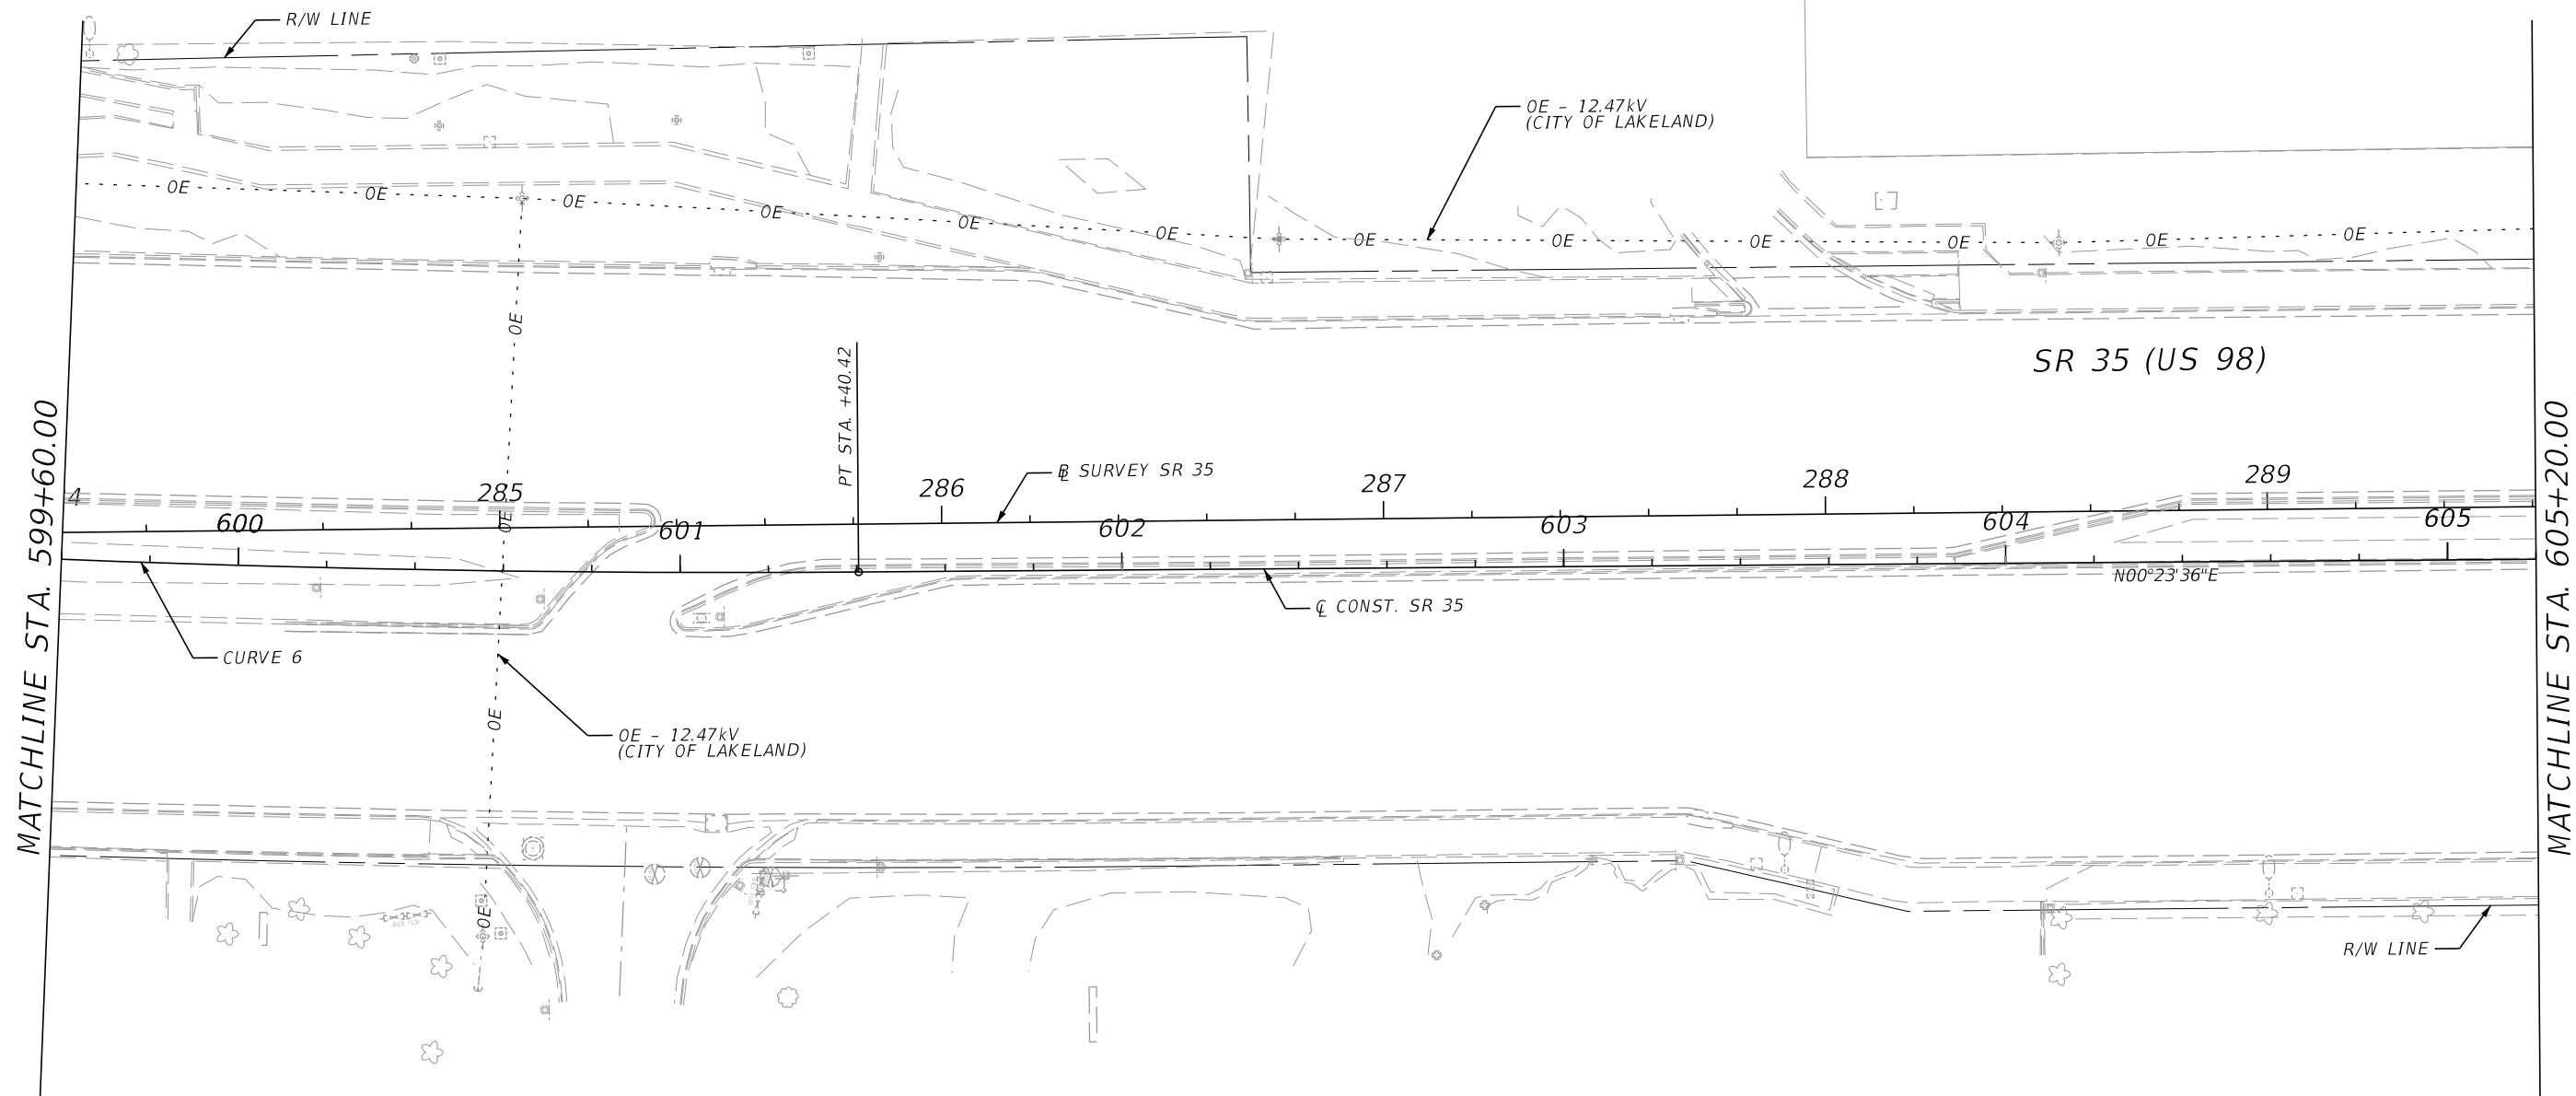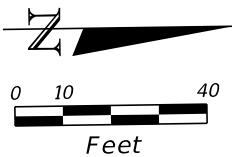



REVISIONS				PROFESSIONAL TYPE	STATE OF FLORIDA DEPARTMENT OF TRANSPORTATION			UTILITY ADJUSTMENTS (19)	SHEET NO.
DATE	DESCRIPTION	DATE	DESCRIPTION	ERIK C. LESCHAK, PE LICENSE NUMBER: 63874 CONSOR NORTH AMERICA, INC. 2818 CYPRESS RIDGE BLVD., SUITE 200 WESLEY CHAPEL, FL 33544	ROAD NO.	COUNTY	FINANCIAL PROJECT ID		108
					SR 35	POLK	451481-1-52-01		

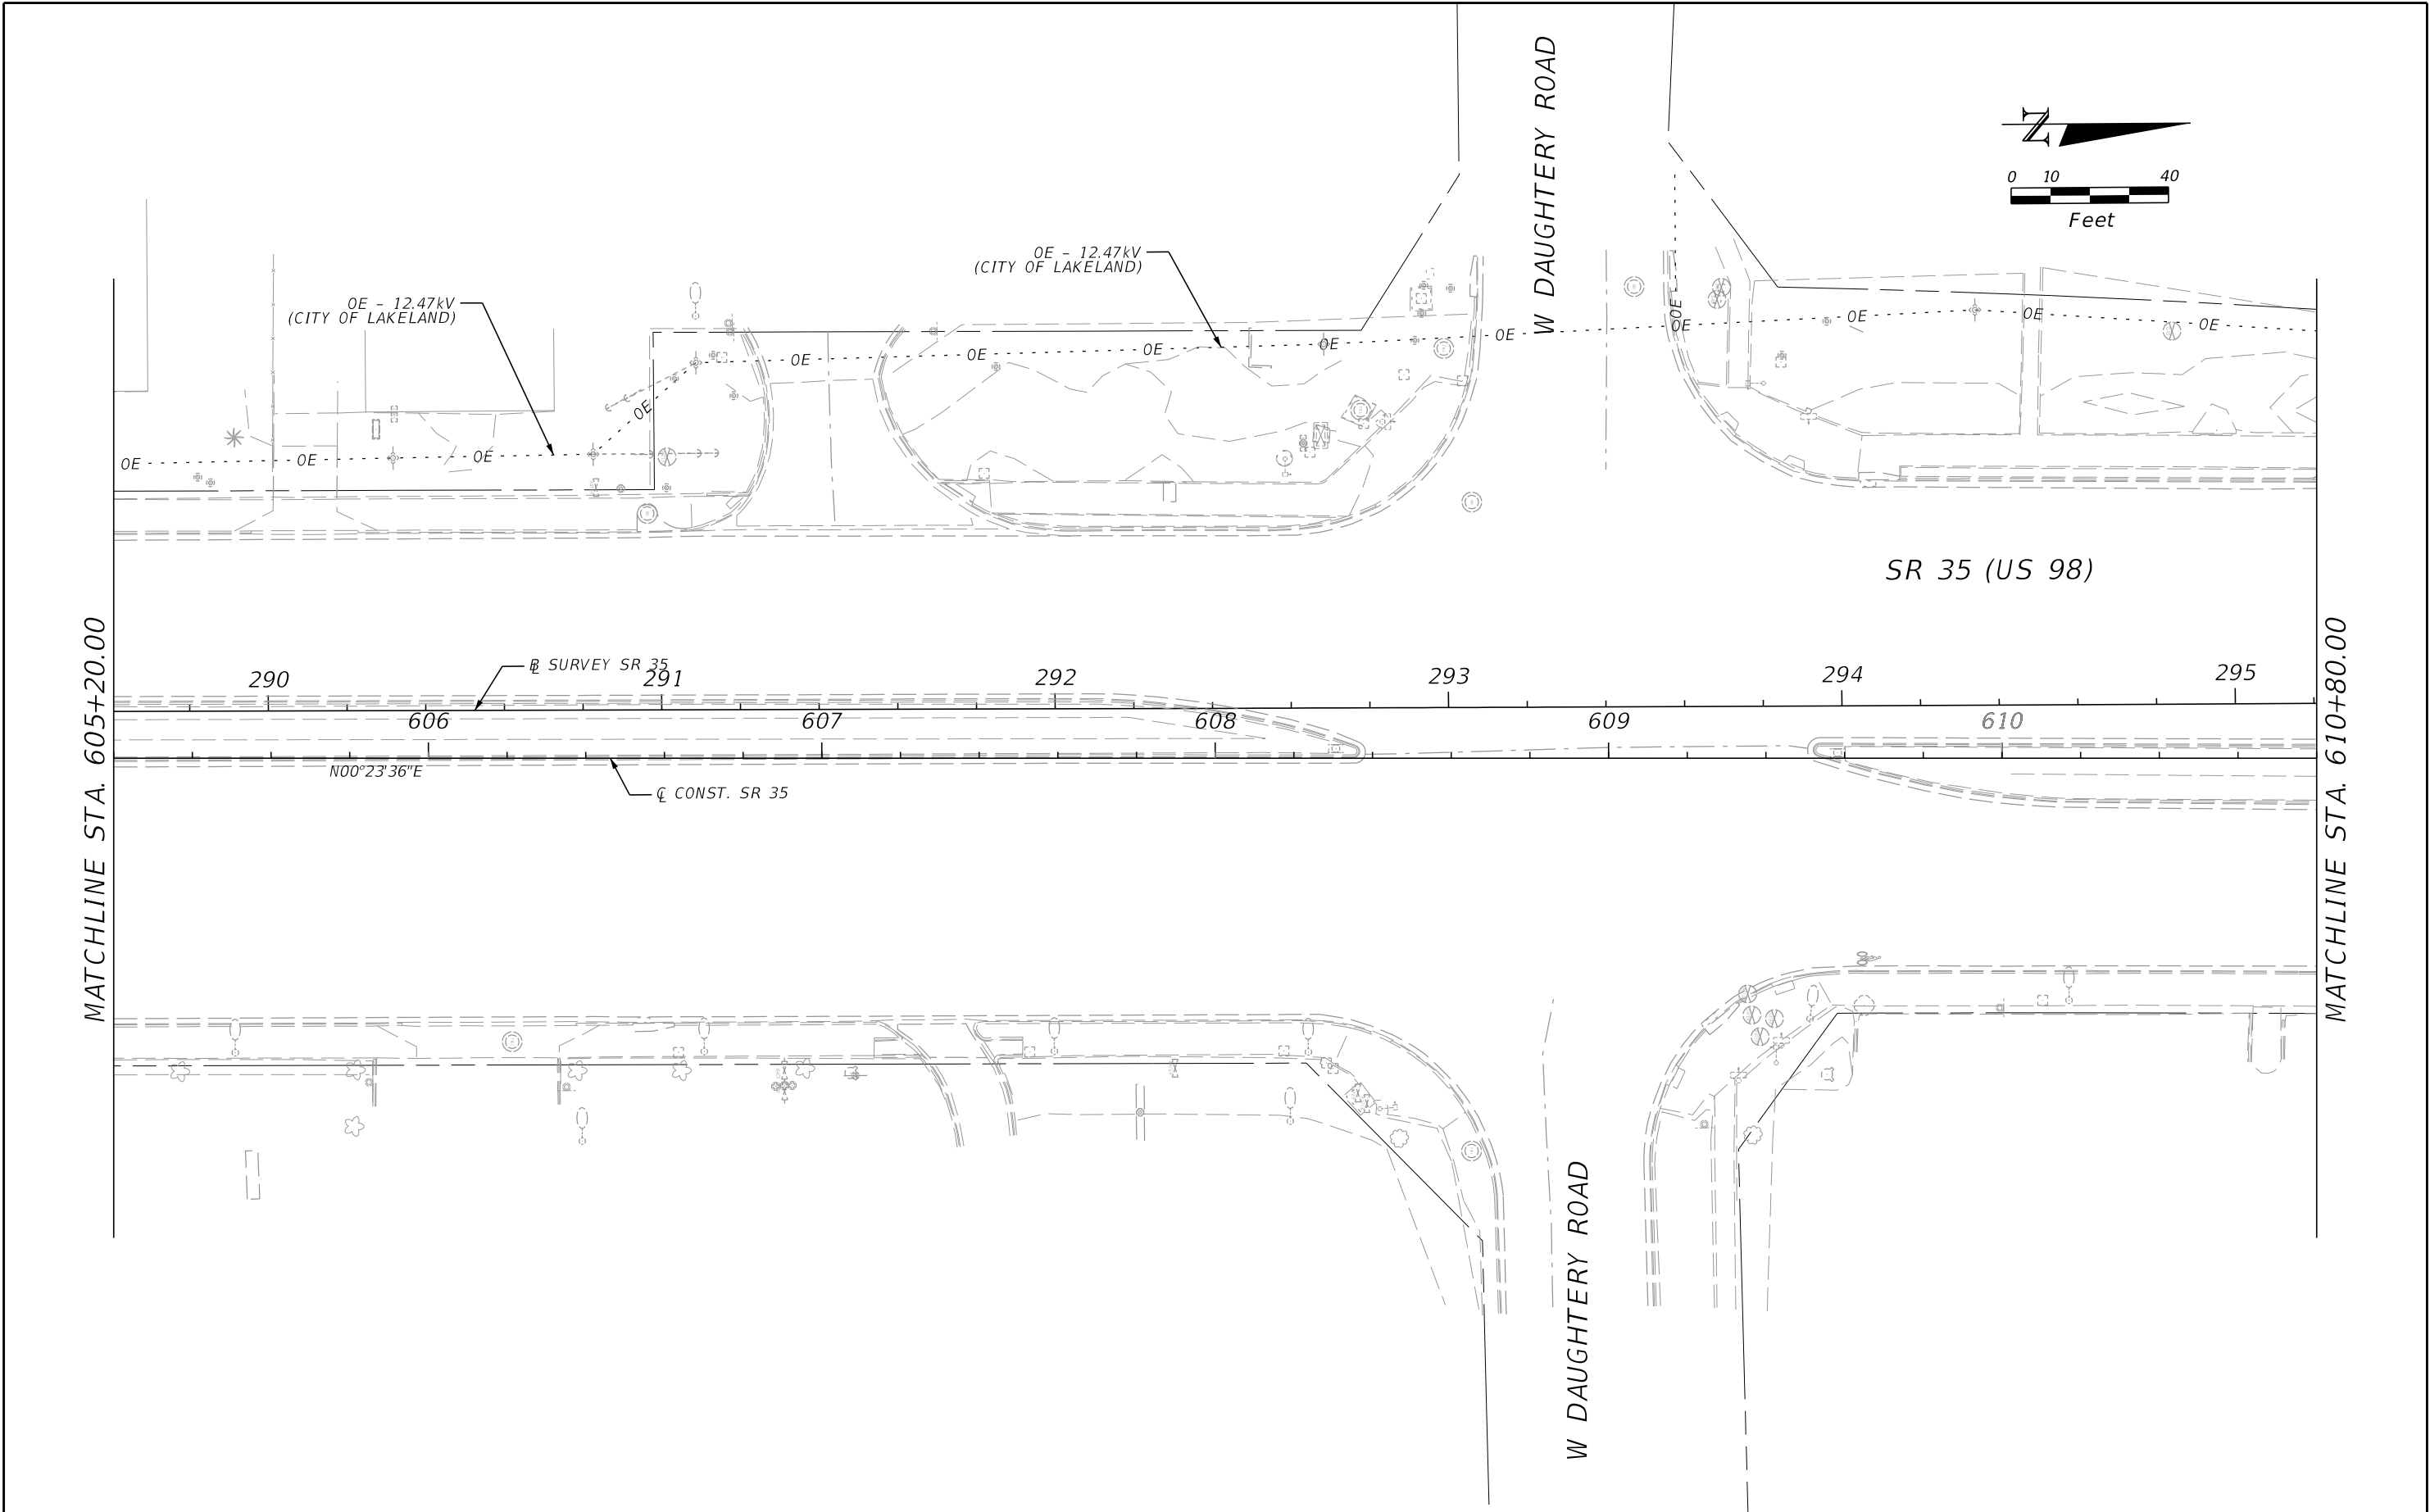



REVISIONS				PROFESSIONAL TYPE	STATE OF FLORIDA DEPARTMENT OF TRANSPORTATION			UTILITY ADJUSTMENTS (20)	SHEET NO.
DATE	DESCRIPTION	DATE	DESCRIPTION	ERIK C. LESCHAK, PE LICENSE NUMBER: 63874 CONSOR NORTH AMERICA, INC. 2818 CYPRESS RIDGE BLVD., SUITE 200 WESLEY CHAPEL, FL 33544	ROAD NO.	COUNTY	FINANCIAL PROJECT ID		154
					SR 35	POLK	451481-1-52-01		

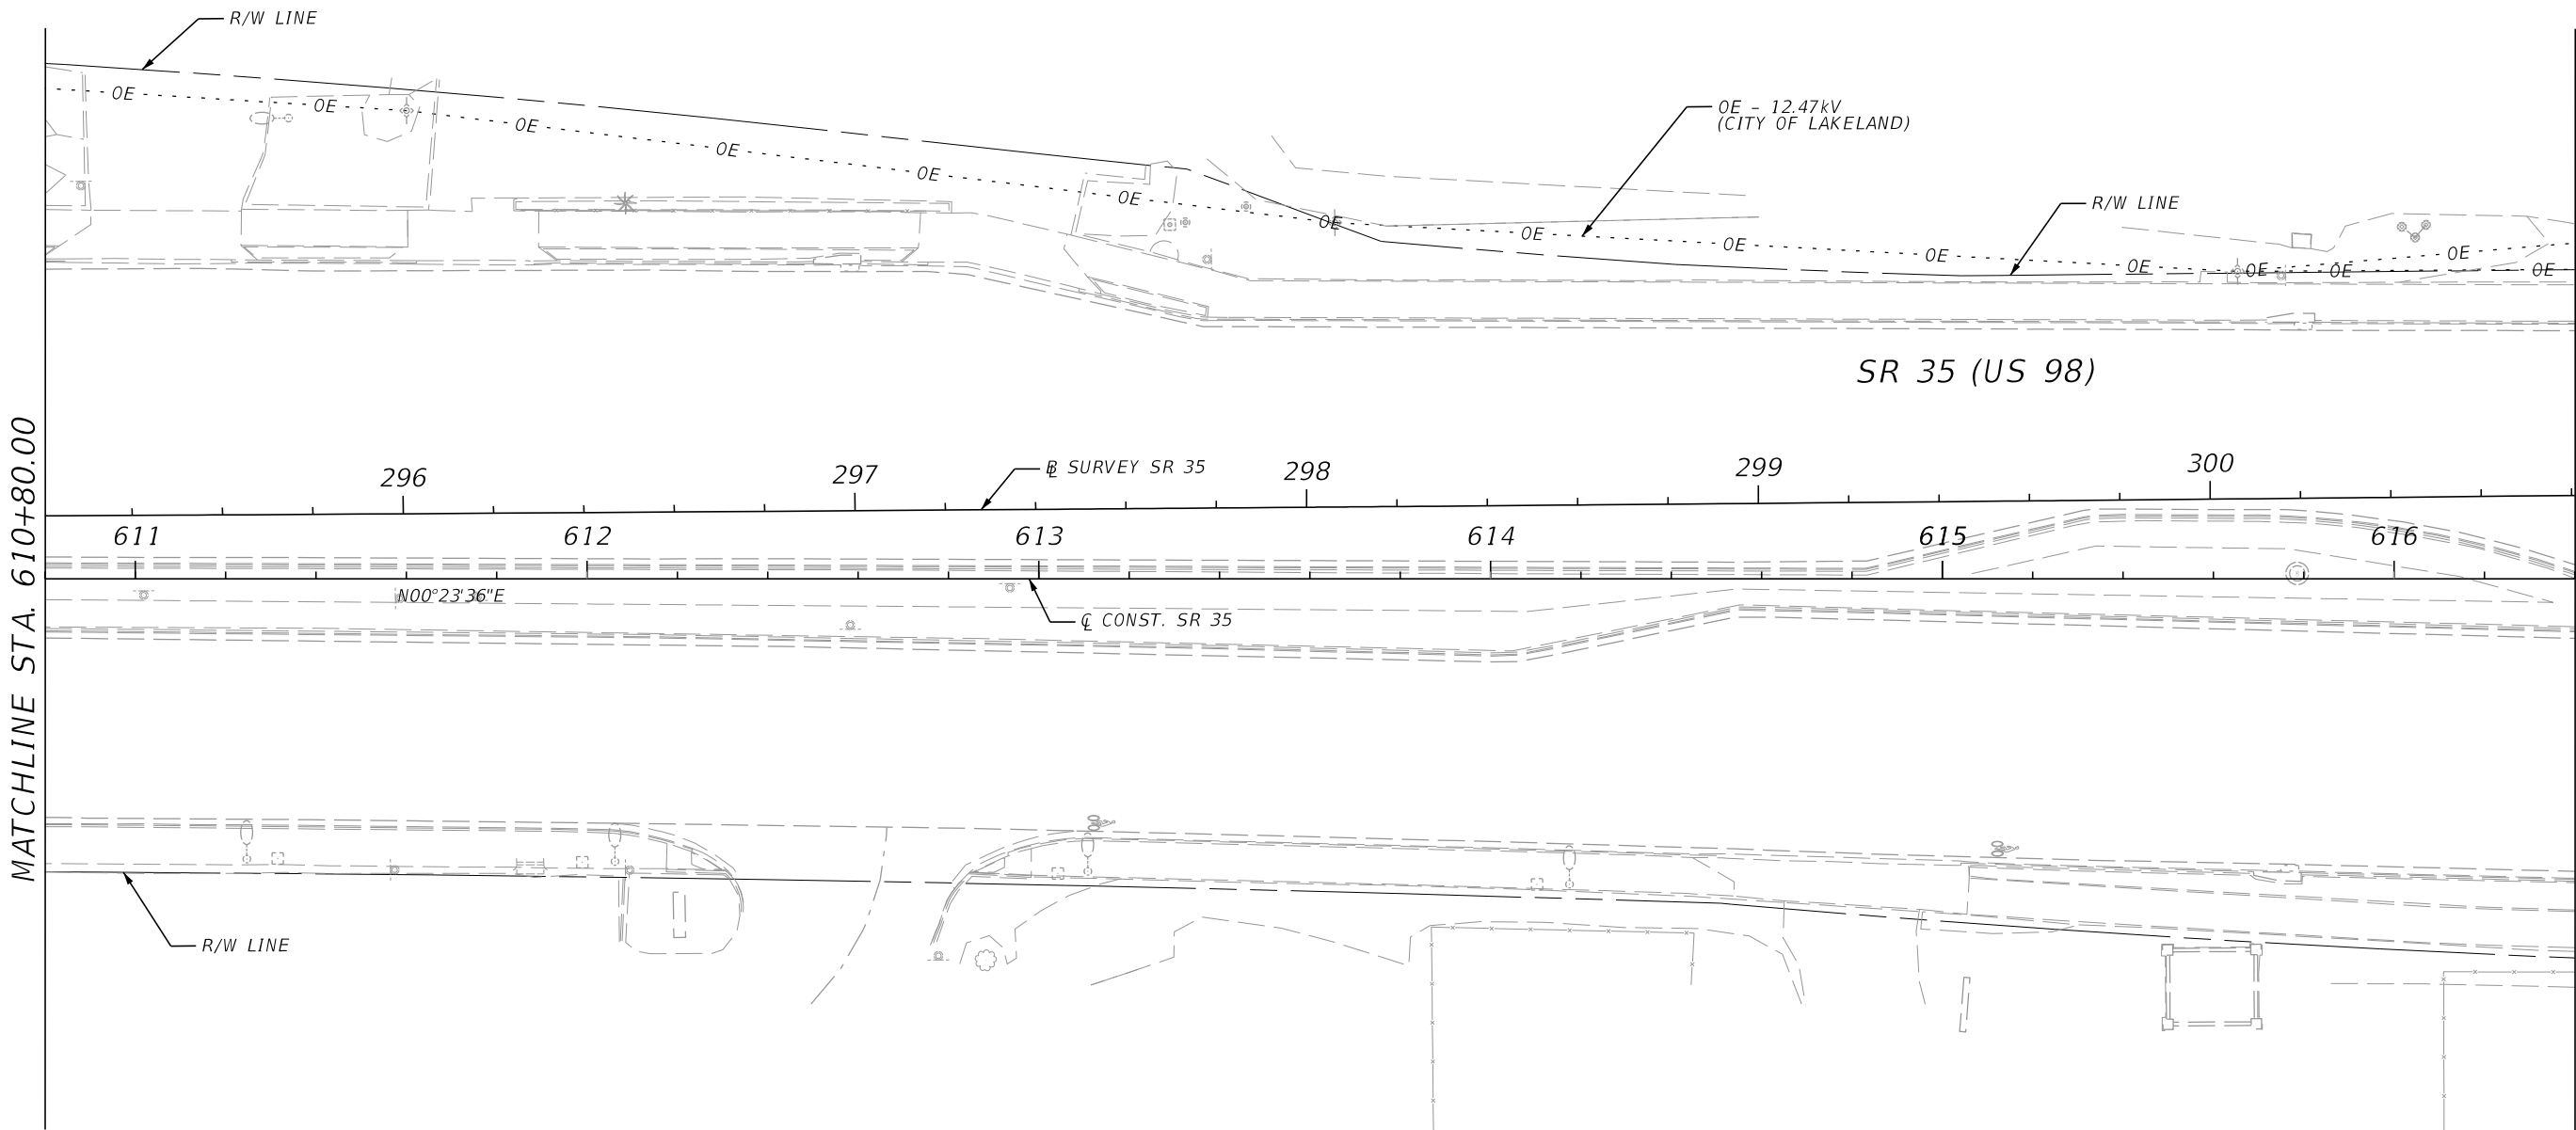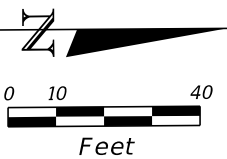


REVISIONS				PROFESSIONAL TYPE	STATE OF FLORIDA DEPARTMENT OF TRANSPORTATION			UTILITY ADJUSTMENTS (21)	SHEET NO.
DATE	DESCRIPTION	DATE	DESCRIPTION	ERIK C. LESCHAK, PE LICENSE NUMBER: 63874 CONSOR NORTH AMERICA, INC. 2818 CYPRESS RIDGE BLVD., SUITE 200 WESLEY CHAPEL, FL 33544	ROAD NO.	COUNTY	FINANCIAL PROJECT ID		155
					SR 35	POLK	451481-1-52-01		

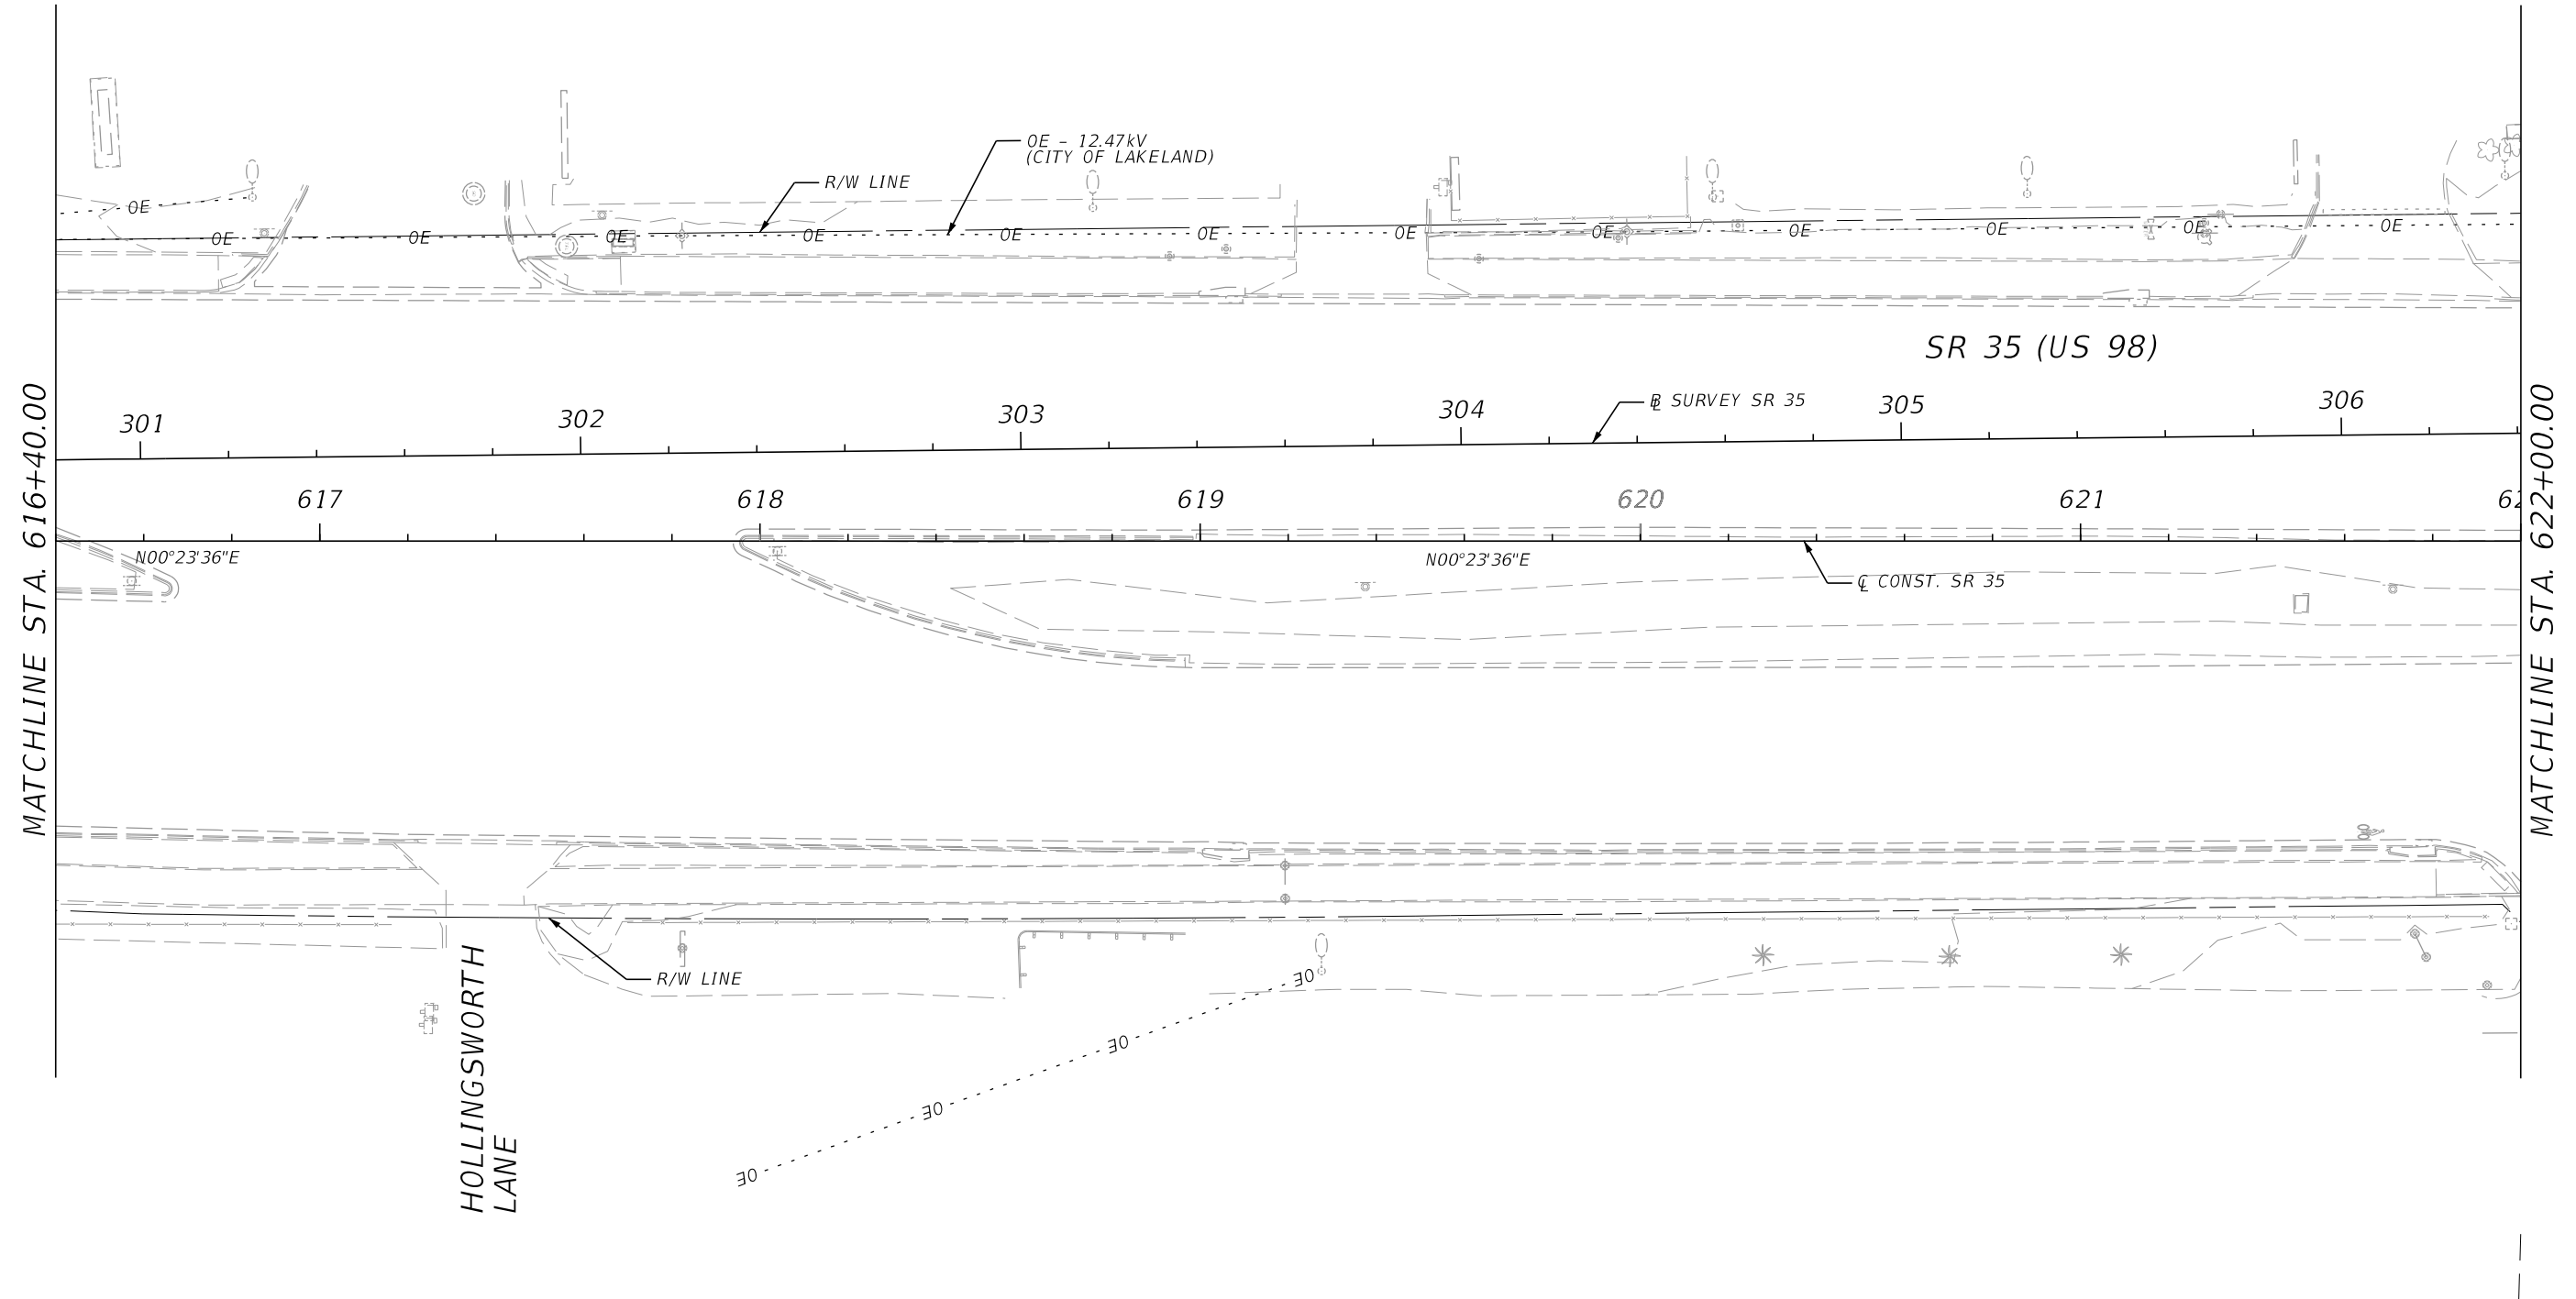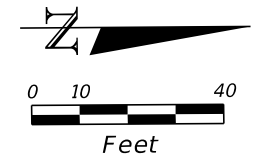

REVISIONS				PROFESSIONAL TYPE		STATE OF FLORIDA DEPARTMENT OF TRANSPORTATION			UTILITY ADJUSTMENTS (22)	SHEET NO.
DATE	DESCRIPTION	DATE	DESCRIPTION	ERIK C. LESCHAK, PE LICENSE NUMBER: 63874 CONSOR NORTH AMERICA, INC. 2818 CYPRESS RIDGE BLVD., SUITE 200 WESLEY CHAPEL, FL 33544		ROAD NO.	COUNTY	FINANCIAL PROJECT ID		
						SR 35	POLK	451481-1-52-01		156

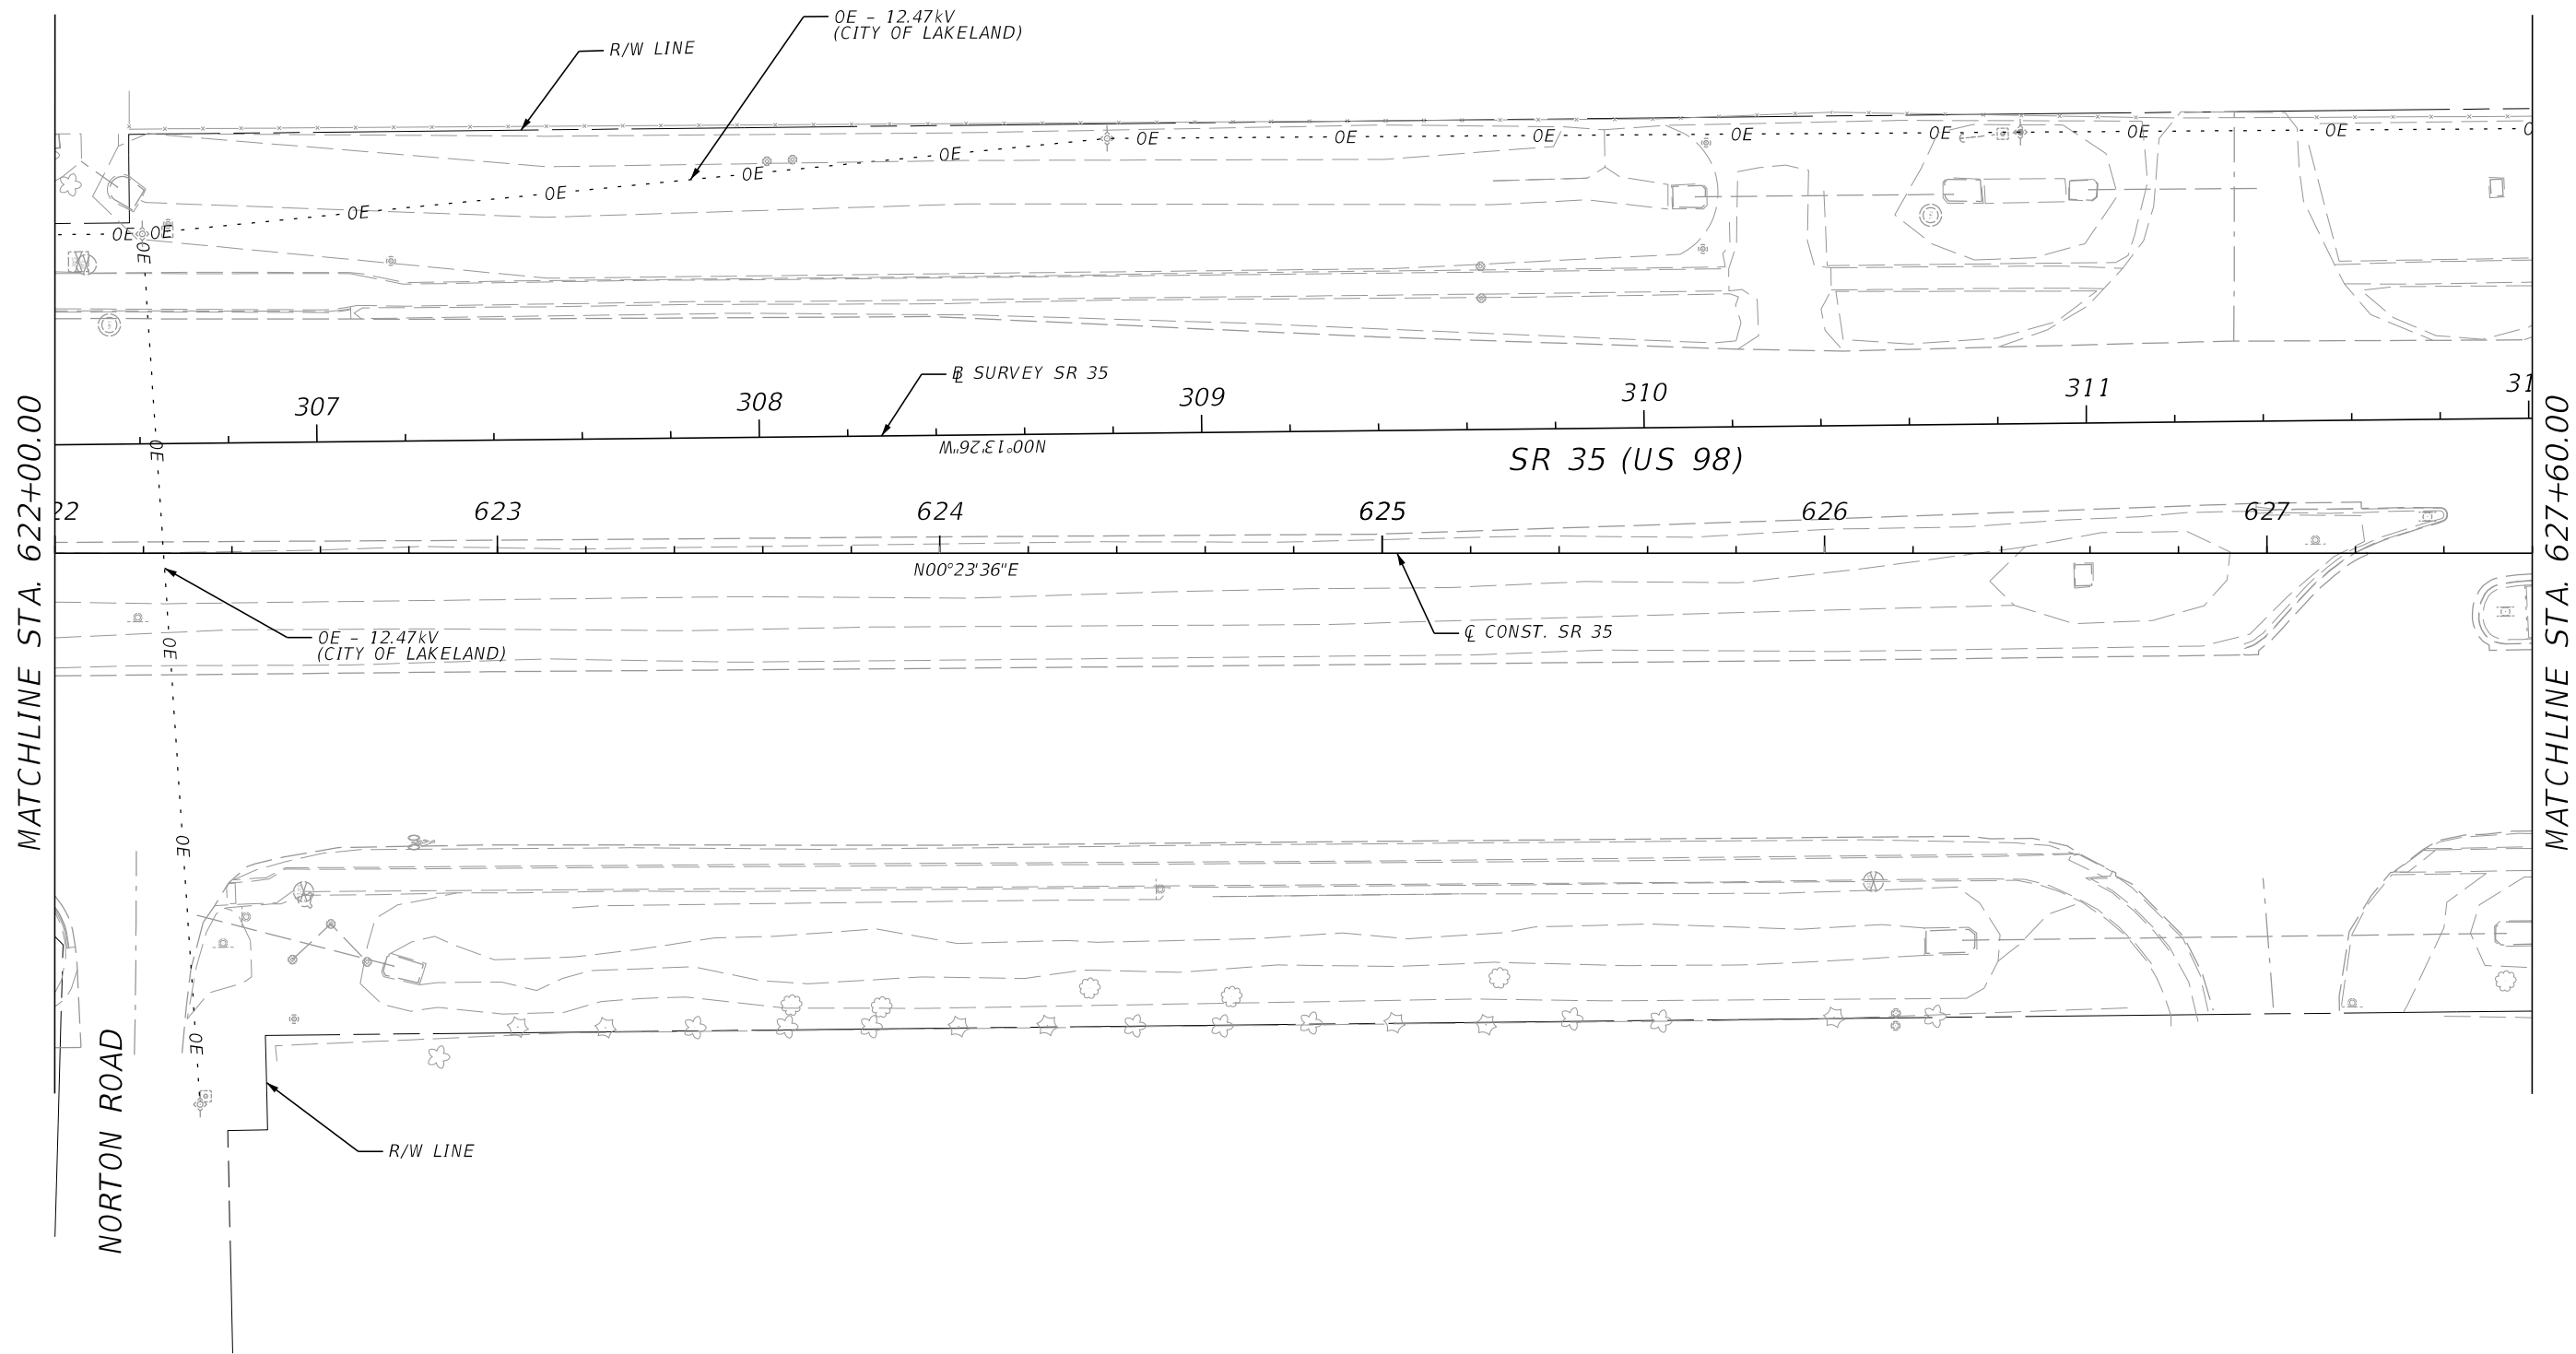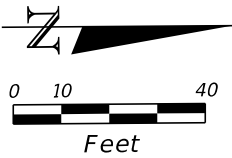

REVISIONS				PROFESSIONAL TYPE		STATE OF FLORIDA DEPARTMENT OF TRANSPORTATION			UTILITY ADJUSTMENTS (23)	SHEET NO. 157
DATE	DESCRIPTION	DATE	DESCRIPTION	ERIK C. LESCHAK, PE LICENSE NUMBER: 63874 CONSOR NORTH AMERICA, INC. 2818 CYPRESS RIDGE BLVD., SUITE 200 WESLEY CHAPEL, FL 33544		ROAD NO.	COUNTY	FINANCIAL PROJECT ID		
						SR 35	POLK	451481-1-52-01		

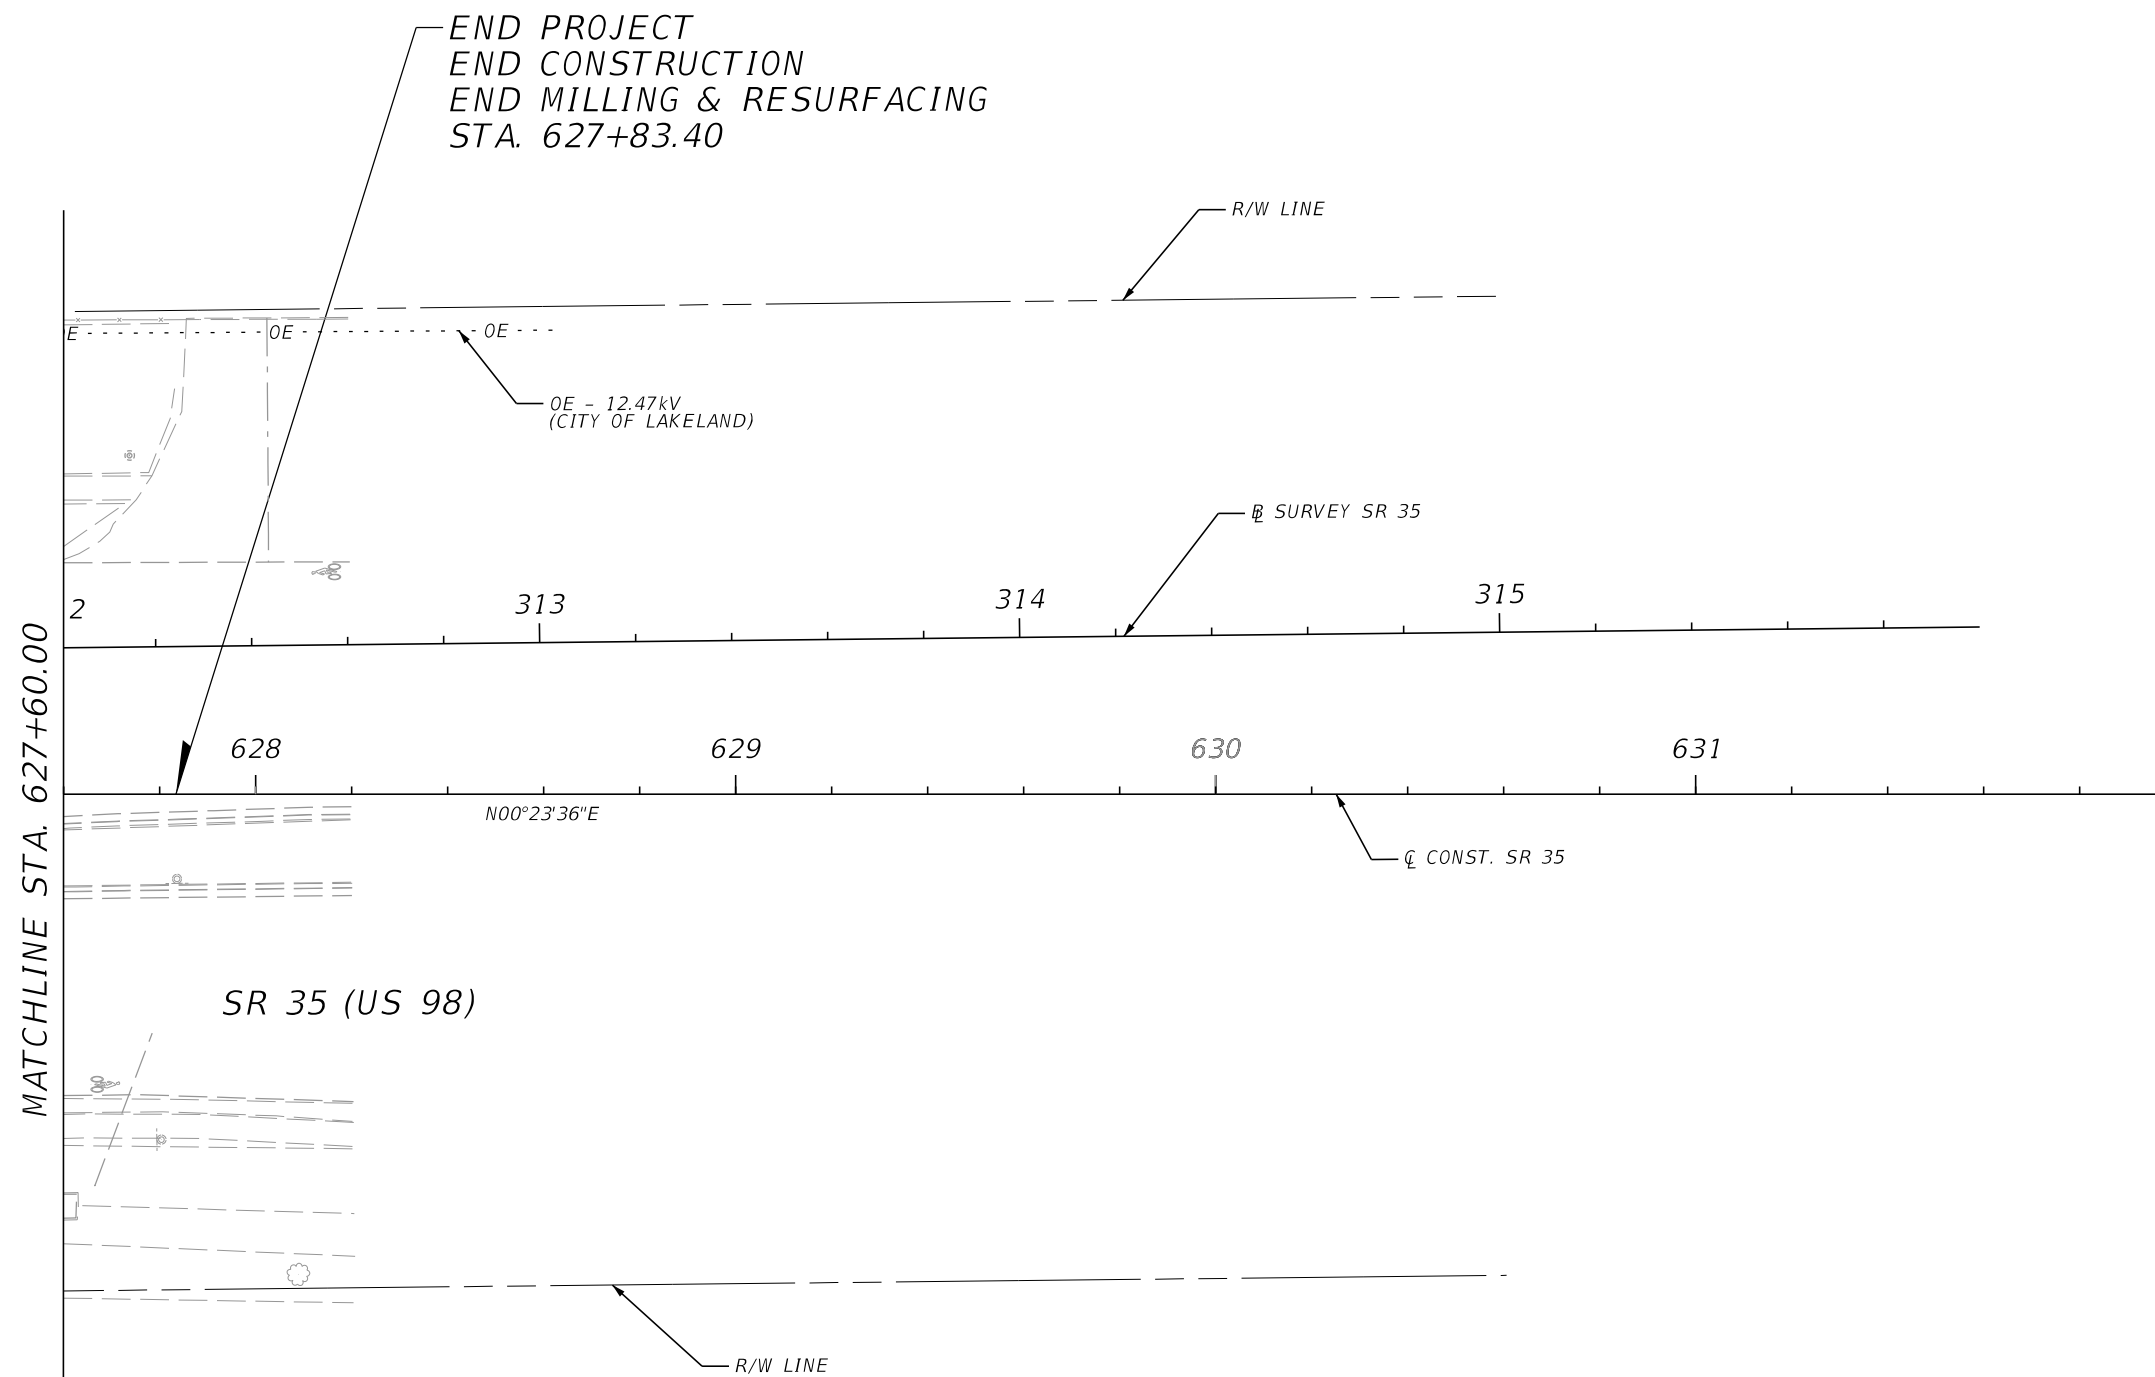

REVISIONS				PROFESSIONAL TYPE	STATE OF FLORIDA DEPARTMENT OF TRANSPORTATION			UTILITY ADJUSTMENTS (24)	SHEET NO.
DATE	DESCRIPTION	DATE	DESCRIPTION	ERIK C. LESCHAK, PE LICENSE NUMBER: 63874 CONSOR NORTH AMERICA, INC. 2818 CYPRESS RIDGE BLVD., SUITE 200 WESLEY CHAPEL, FL 33544	ROAD NO.	COUNTY	FINANCIAL PROJECT ID		158
					SR 35	POLK	451481-1-52-01		

[illegible]