

CONTRACT PLANS COMPONENTS
ROADWAY
SIGNING AND PAVEMENT MARKING
SIGNALIZATION

STATE OF FLORIDA
DEPARTMENT OF TRANSPORTATION
SIGNING AND PAVEMENT MARKING PLANS

FINANCIAL PROJECT ID 451481-1-52-01

INDEX OF ROADWAY PLANS

SHEET NO.	SHEET DESCRIPTION
S-1	KEY SHEET
S-2	GENERAL NOTES
S-3 - S-24	S&PM PLAN
S-25 - S-26	GUIDE SIGN WORKSHEET

POLK COUNTY (16210000)
STATE ROAD NO. 35 (US 98)
RESURFACING, RESTORATION, AND REHABILITATION
FROM SHARON DRIVE TO N OF NORTON ROAD

PROJECT LOCATION URL: <https://tinyurl.com/3958dbvf>
PROJECT LIMITS: BEGIN MP 3.569 – END MP 5.982
EXCEPTIONS: NONE
BRIDGE LIMITS: NONE
RAILROAD CROSSING: NONE

PHASE 11
OCTOBER 2025



GOVERNING STANDARD PLANS:
Florida Department of Transportation, FY2025-2026 Standard Plans for Road and Bridge Construction and applicable Interim Revisions (IRs).

Standard Plans for Road Construction and associated IRs are available at the following website: <http://www.fdot.gov/design/standardplans>

APPLICABLE IRs: IR - -

Standard Plans for Bridge Construction are included in the Structures Plans Component

GOVERNING STANDARD SPECIFICATIONS:
Florida Department of Transportation, 2025-2026 Standard Specifications for Road and Bridge Construction at the following website: <http://www.fdot.gov/programmanagement/Implemented/SpecBooks>

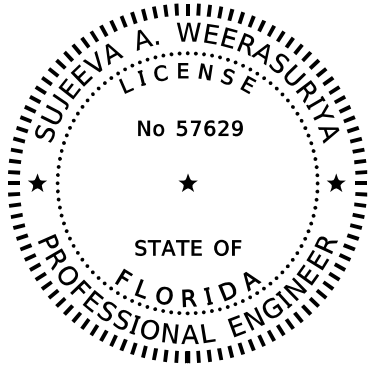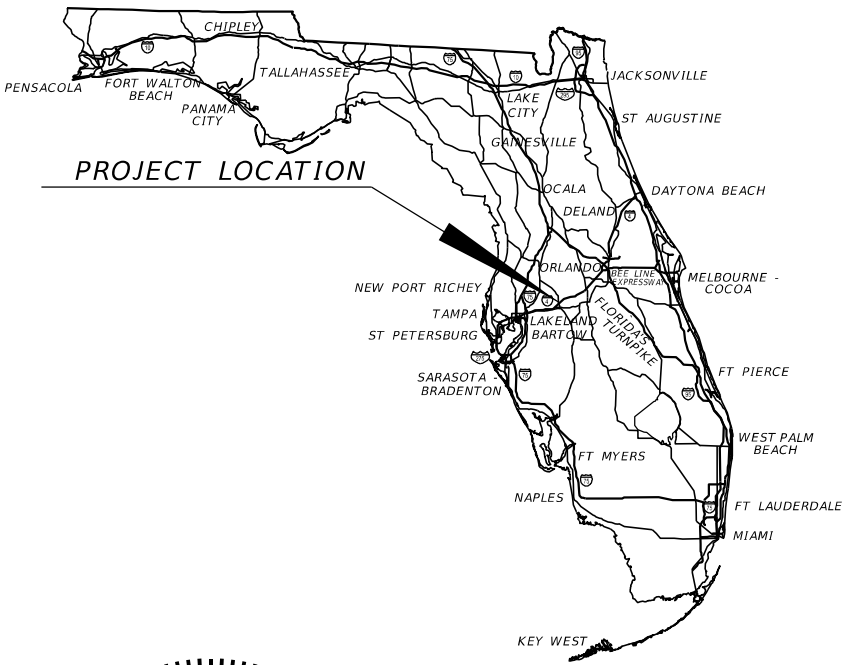

THIS ITEM HAS BEEN DIGITALLY
SIGNED AND SEALED BY

ON THE DATE ADJACENT TO THE SEAL
SIGNATURE MUST BE VERIFIED
ON ANY ELECTRONIC COPIES.

SIGNING AND
PAVEMENT MARKING PLANS
ENGINEER OF RECORD:

SUJEEVA A. WEERASURIYA, P.E.
P.E. LICENSE NUMBER 57629
CONSOR NORTH AMERICA, INC
2818 CYPRESS RIDGE BLVD., STE. 200
WESLEY CHAPEL, FLORIDA, 33544
(813) 435-2600
CONTRACT NO.: CAP02
VENDOR NO.: F593221706-010

FDOT PROJECT MANAGER:

RICHARD HOWARD, P.E.

CONSTRUCTION CONTRACT NO.	FISCAL YEAR	SHEET NO.
TBD	27	S-1

GENERAL NOTES

1. THE LOCATION(S) OF THE UTILITIES SHOWN IN THE PLANS (INCLUDING THOSE DESIGNATED VV, VH AND VVH) ARE BASED ON LIMITED INVESTIGATION TECHNIQUES AND SHOULD BE CONSIDERED APPROXIMATE ONLY. THE VERIFIED LOCATIONS/ELEVATIONS APPLY ONLY AT THE POINTS SHOWN. INTERPOLATIONS BETWEEN THESE POINTS HAVE NOT BEEN VERIFIED.
2. NO SUE WORK HAS BEEN CONDUCTED AT SINGLE OR MULTI-POST SIGNPOST LOCATIONS.

ABBREVIATIONS: ALL ABBREVIATIONS CORRESPOND TO THE FOLLOWING DEFINITIONS:

YEL = YELLOW
Y/Y = YELLOW/YELLOW
Y/R = YELLOW/RED
WHT = WHITE
W/R = WHITE/RED
TYP = TYPICAL
RPMS = RETRO-REFLECTIVE PAVEMENT MARKERS
REFL = REFLECTIVE
PT = PAINT
DBL = DOUBLE


LEGEND:

Ⓐ=WRONG WAY ARROW WITH W/R RPMS

NOTES TO REVIEWER:

1. INITIAL FIELD REVIEW WAS CONDUCTED DURING SEPTEMBER 24-25, 2025 TO IDENTIFY THE CONDITION OF SIGNS AND SUPPORT POSTS FOR DAMAGES AND INSTALLED DATES. SIGN ASSEMBLIES WITHIN FDOT R/W THAT WERE INSTALLED PRIOR TO NOVEMBER 2020 HAVE BEEN IDENTIFIED FOR REPLACEMENT WITH NEW SIGN ASSEMBLIES MEETING CURRENT STANDARDS. SIGN ASSEMBLIES OUTSIDE FDOT R/W HAVE BEEN IDENTIFIED IN THE PLANS AS 'EXISTING SIGN ASSEMBLY TO REMAIN.'
2. EXISTING ADVANCE STREET NAME SIGNS HAVE BEEN REVIEWED FOR COMPLIANCY WITH TRAFFIC ENGINEERING MANUAL (TEM) SECTION 2.37.4 AND MUTCD 11TH EDITION TABLE 2C-3. IT WAS OBSERVED THAT NONE OF THE EXISTING SIGNS MEET THE TEM STANDARD. THEREFORE, ALL SIGNS HAVE BEEN IDENTIFIED FOR REPLACEMENT IN ORDER TO MEET THE TEM STANDARD. LETTER TYPE/SIZE HAVE BEEN ADJUSTED TO PLACE A SIGN WITHIN DESIRED LOCATIONS WITH LIMITED R/W AND OTHER ROADWAY FEATURES.
3. POST SIZES FOR MULTI-POST SIGNS WILL BE PROVIDED IN PHASE III SUBMITTAL.
4. DURING FDOT TRANSPORTATION SYMPOSIUM IN ORLANDO, FLON OCTOBER 28, 2025, FDOT STANDARD PLANS ENGINEER STATED THAT CURRENT WRONGWAY ARROW DETAIL WOULD BE REVISED TO REMOVE TWO RPMS AT END OF ARROW HEADS SHOWN IN CURRENT INDEX 706-001 SHEET 2 OF 6. THE ANTICIPATED CHANGE IS IMPLEMENTED IN THIS PROJECT AND REVISED DETAIL IS SHOWN. ONCE THE STANDARD PLANS ARE UPDATED IN THE WEBSITE, THE DETAIL SHOWN WILL BE REMOVED FROM THE PLANS.


5. THE R/W LINE AROUND FDOT POND SITE IS BEING COORDINATED WITH SURVEYOR AND WOULD BE UPDATED IN NEXT SUBMITTAL.

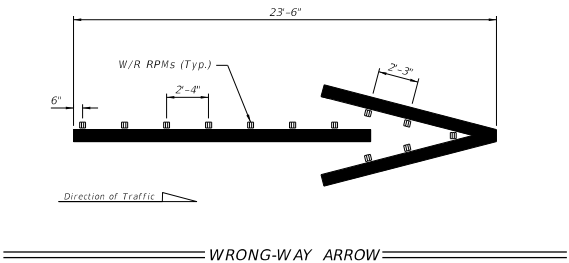

REVISIONS				ENGINEER OF RECORD		STATE OF FLORIDA DEPARTMENT OF TRANSPORTATION			SHEET NO.
DATE	DESCRIPTION	DATE	DESCRIPTION	SUJEEVA A. WEERASURIYA, P.E. LICENSE NUMBER: 57629 CONSOR NORTH AMERICA, INC. 2818 CYPRESS RIDGE BLVD., SUITE 200 WESLEY CHAPEL, FLORIDA 33544		ROAD NO.	COUNTY	FINANCIAL PROJECT ID	
						US 98	POLK	451481-1-52-01	


SIGNING AND
PAVEMENT MARKINGS

S-2

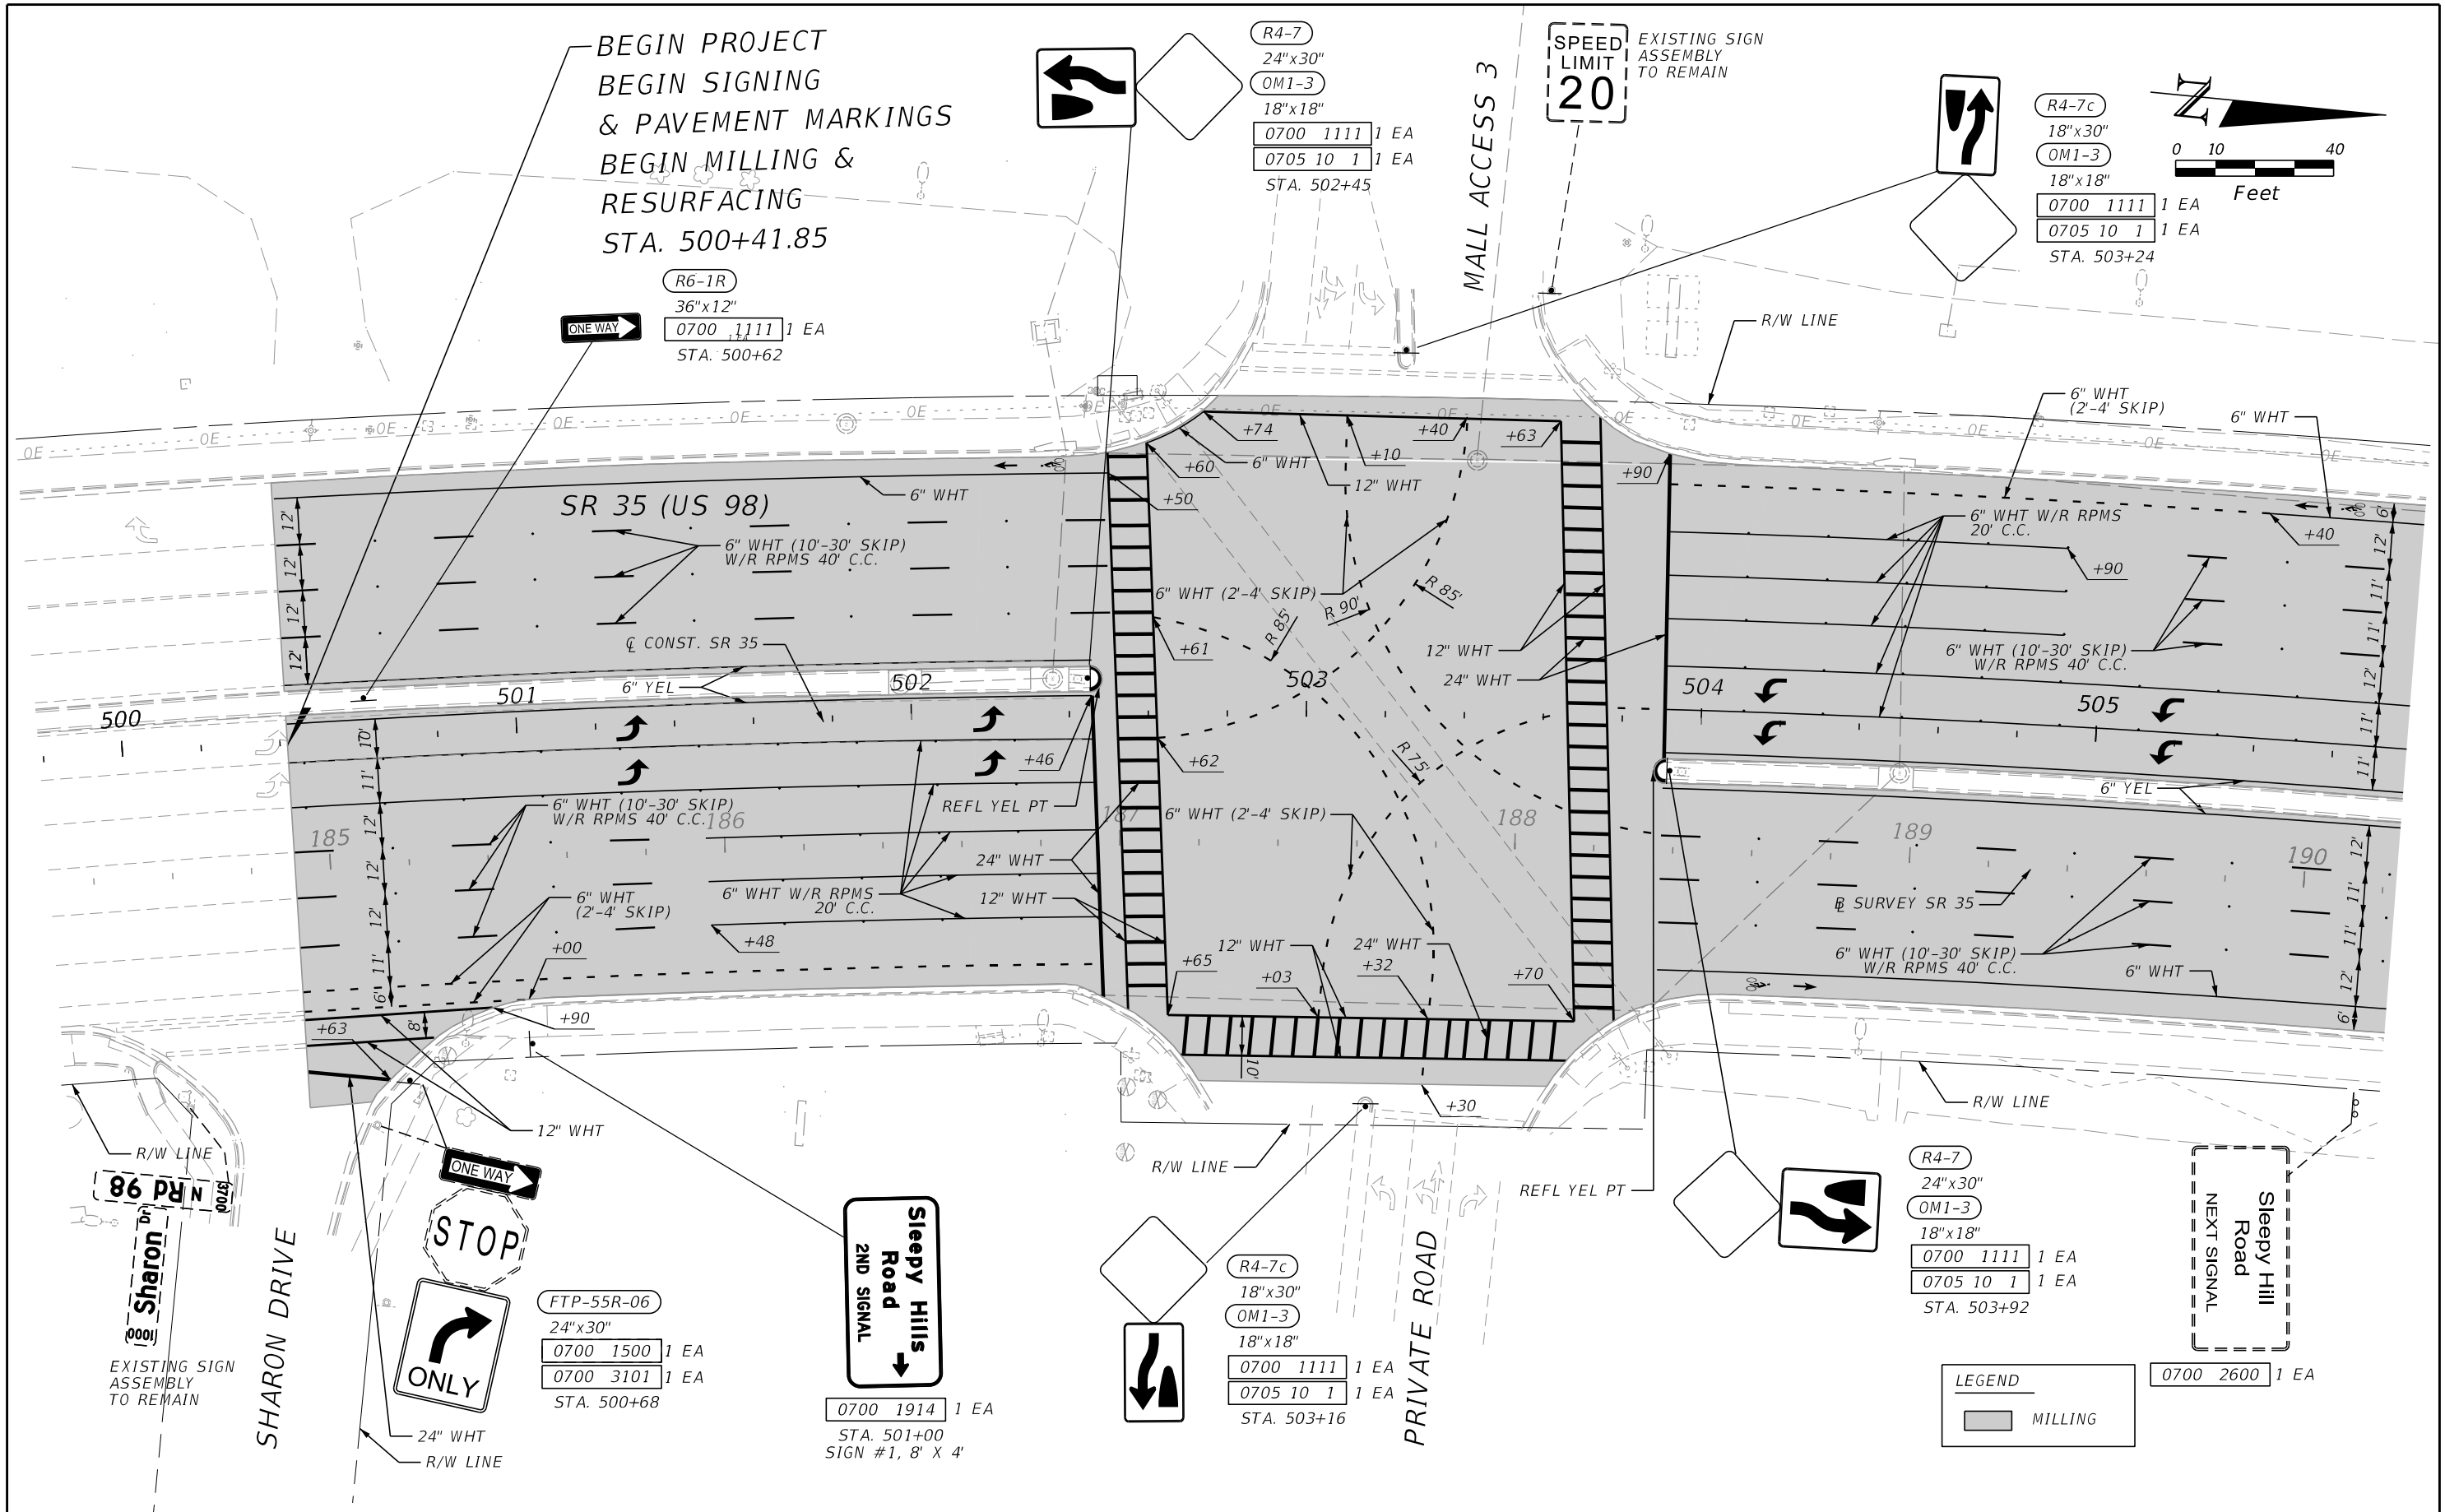

REVISIONS				ENGINEER OF RECORD		STATE OF FLORIDA DEPARTMENT OF TRANSPORTATION		SIGNING AND PAVEMENT MARKINGS	SHEET NO. S-3
DATE	DESCRIPTION	DATE	DESCRIPTION	SUJEEVA A. WEERASURIYA, P.E. LICENSE NUMBER: 57629 CONSOR NORTH AMERICA, INC. 2818 CYPRESS RIDGE BLVD., SUITE 200 WESLEY CHAPEL, FLORIDA 33544		ROAD NO.	COUNTY		
						US 98	POLK	FINANCIAL PROJECT ID 451481-1-52-01	



THE OFFICIAL RECORD OF THIS SHEET IS THE ELECTRONIC FILE DIGITALLY SIGNED AND SEALED UNDER RULE 61G15-23.004, F.A.C.

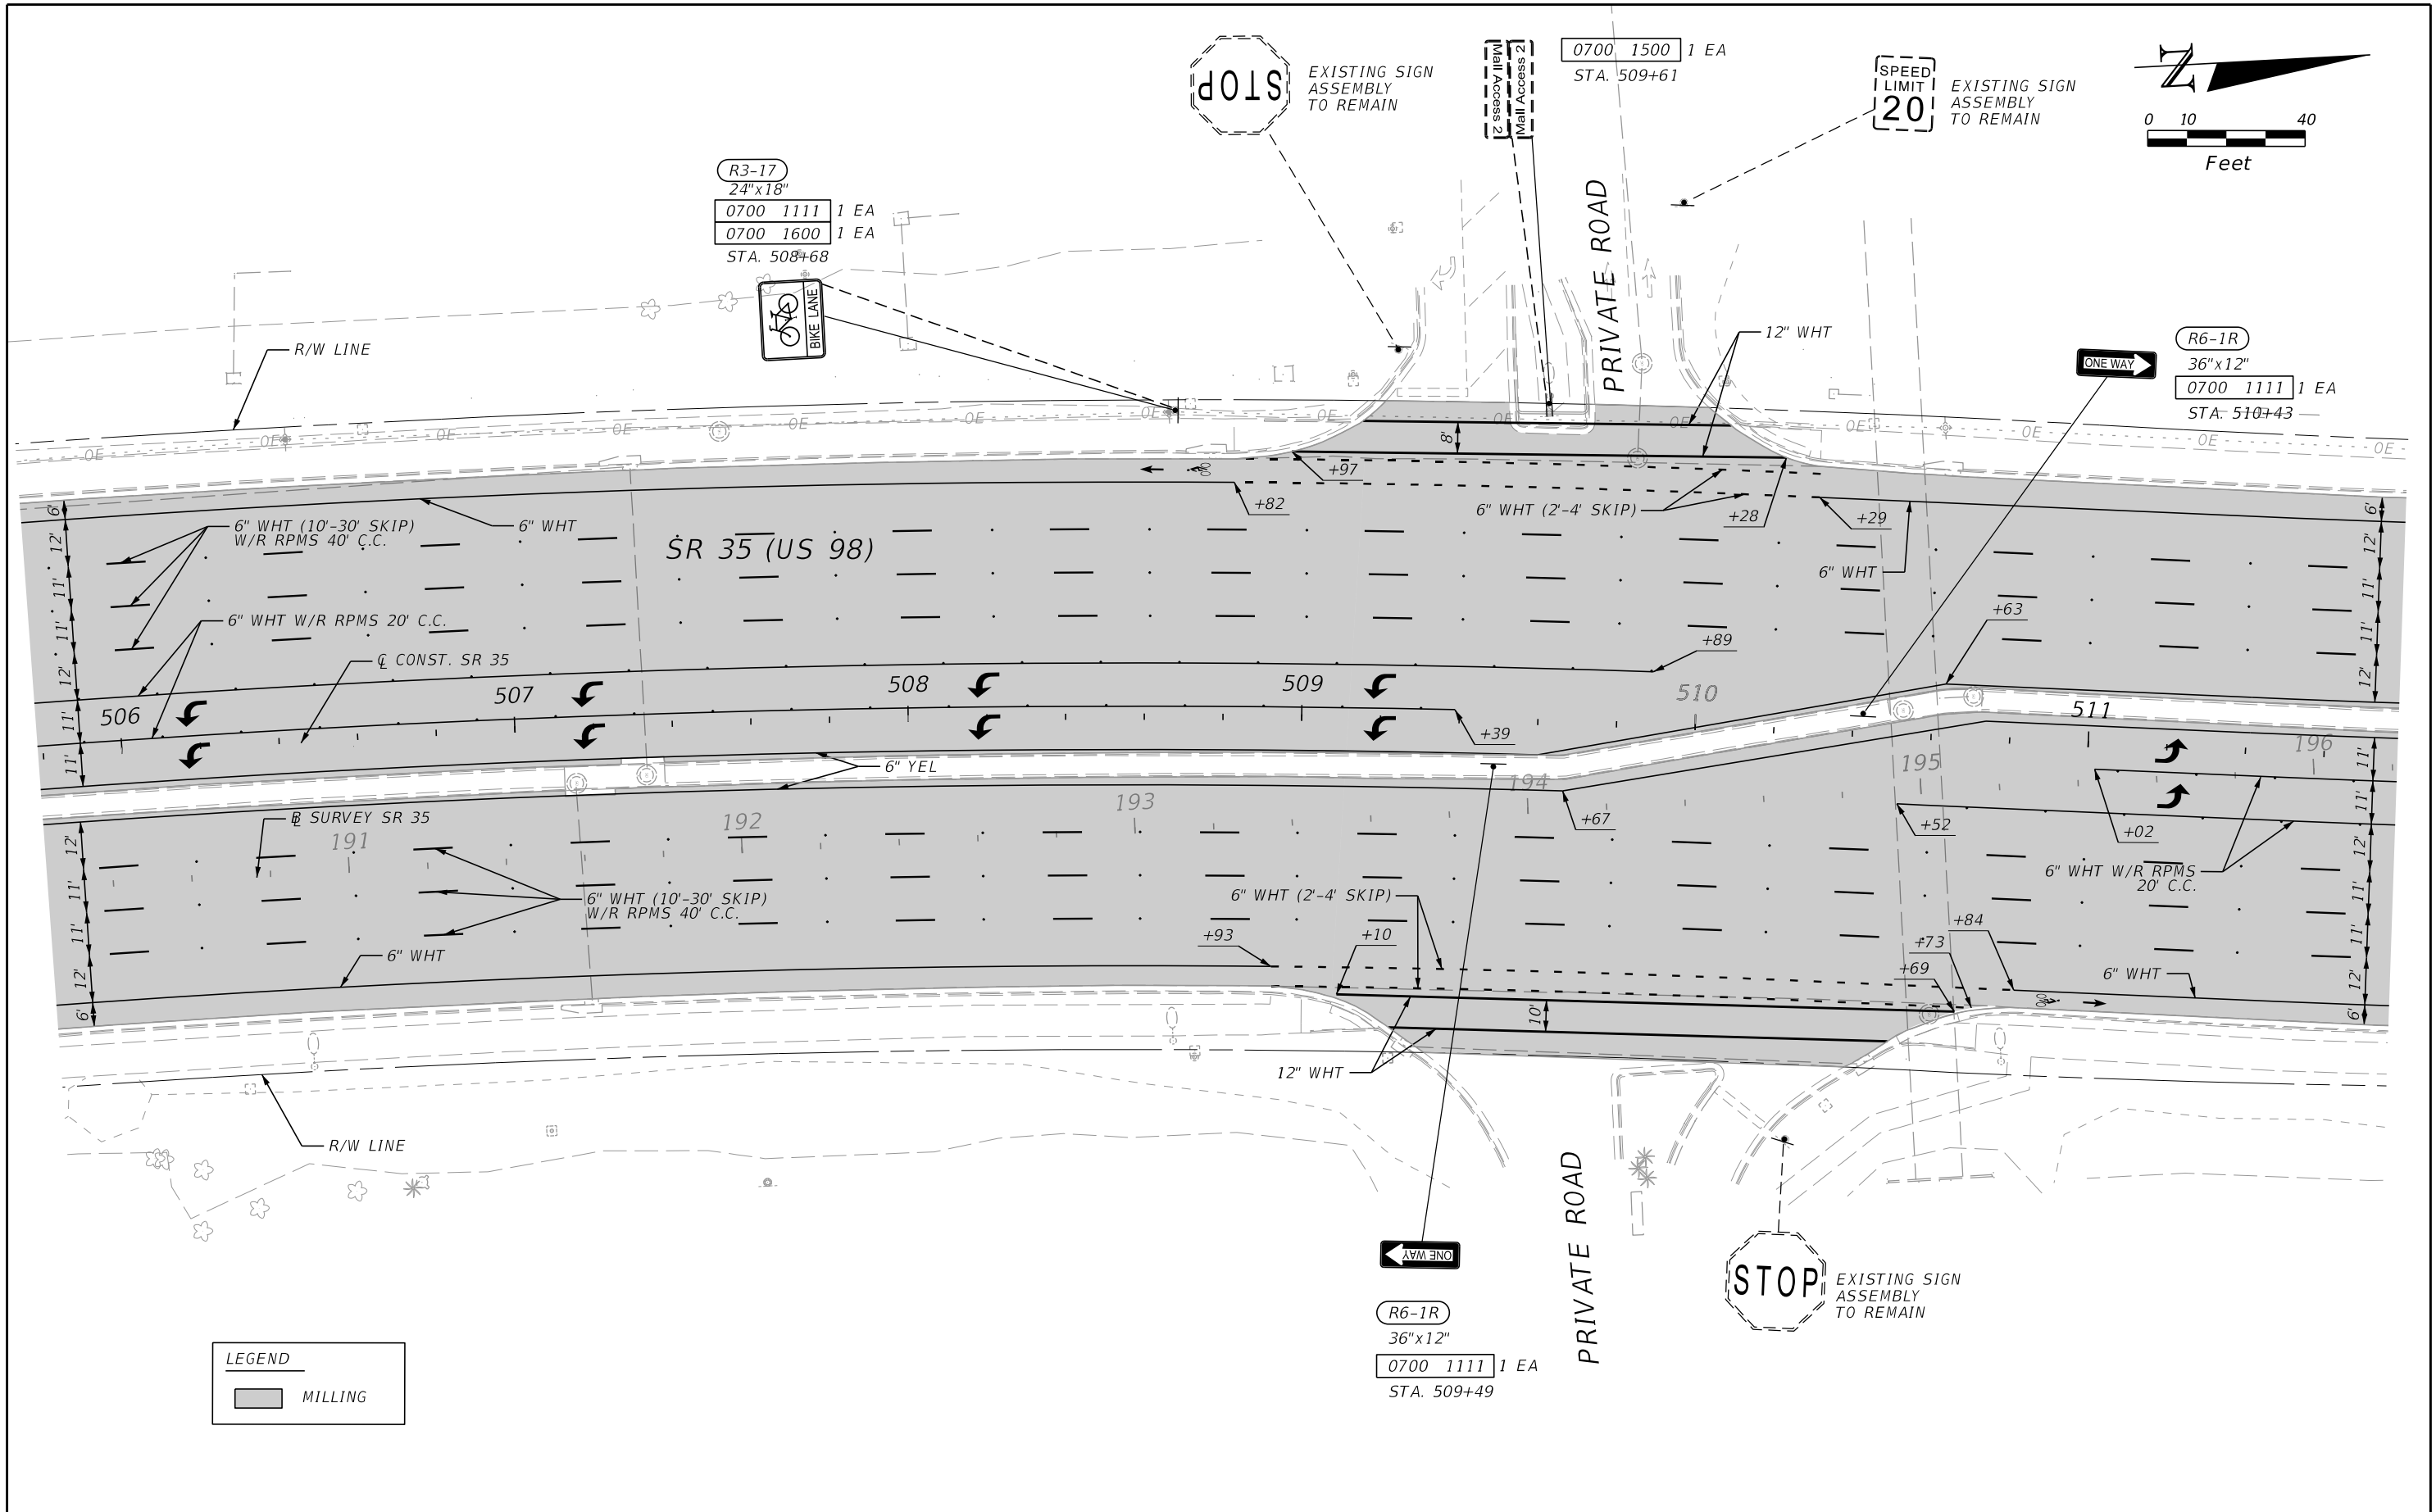

REVISIONS				ENGINEER OF RECORD			STATE OF FLORIDA DEPARTMENT OF TRANSPORTATION			SHEET NO.
DATE	DESCRIPTION	DATE	DESCRIPTION	SUJEEVA A. WEERASURIYA, P.E. LICENSE NUMBER: 57629 CONSOR NORTH AMERICA, INC. 2818 CYPRESS RIDGE BLVD., SUITE 200 WESLEY CHAPEL, FLORIDA 33544			ROAD NO.	COUNTY	FINANCIAL PROJECT ID	
							US 98	POLK	451481-1-52-01	



SIGNING AND
PAVEMENT MARKINGS

THE OFFICIAL RECORD OF THIS SHEET IS THE ELECTRONIC FILE DIGITALLY SIGNED AND SEALED UNDER RULE 61G15-23.004, F.A.C.

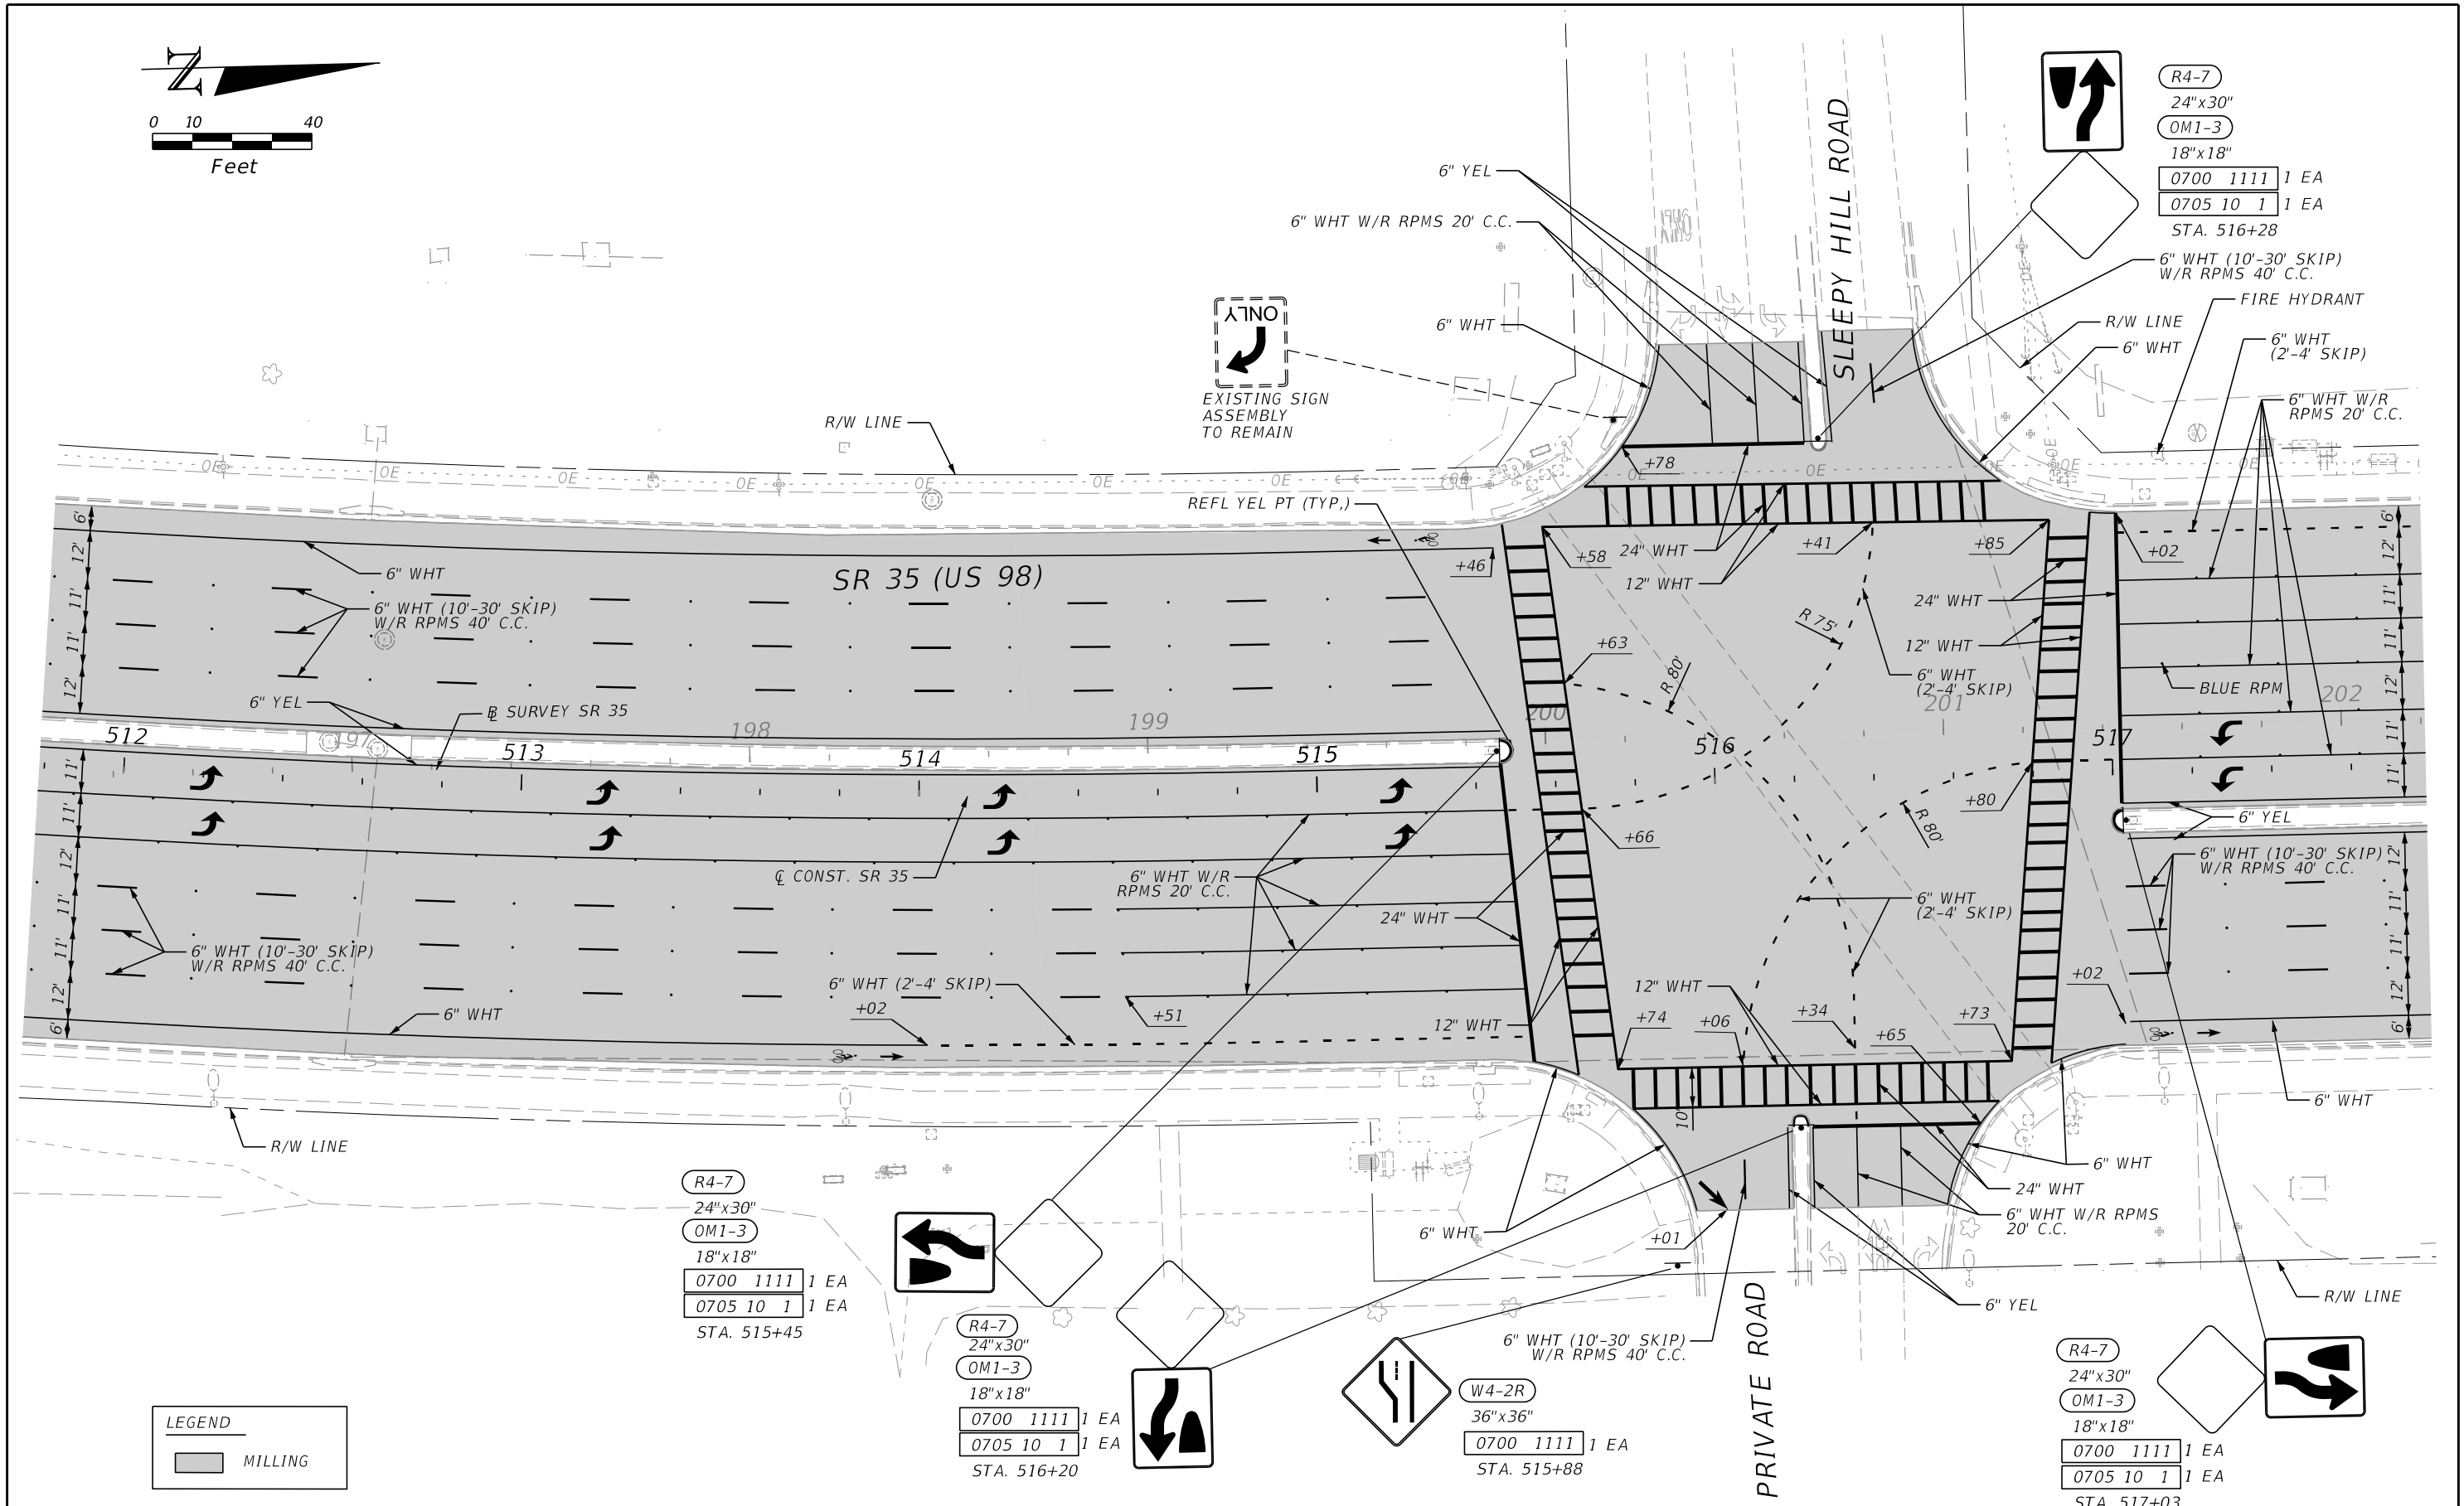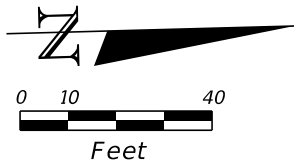

REVISIONS				ENGINEER OF RECORD			STATE OF FLORIDA DEPARTMENT OF TRANSPORTATION			SIGNING AND PAVEMENT MARKINGS		SHEET NO.
DATE	DESCRIPTION	DATE	DESCRIPTION	SUJEEVA A. WEERASURIYA, P.E. LICENSE NUMBER: 57629 CONSOR NORTH AMERICA, INC. 2818 CYPRESS RIDGE BLVD., SUITE 200 WESLEY CHAPEL, FLORIDA 33544			ROAD NO.	COUNTY	FINANCIAL PROJECT ID			
							US 98	POLK	451481-1-52-01			S-5

THE OFFICIAL RECORD OF THIS SHEET IS THE ELECTRONIC FILE DIGITALLY SIGNED AND SEALED UNDER RULE 61G15-23.004, F.A.C.

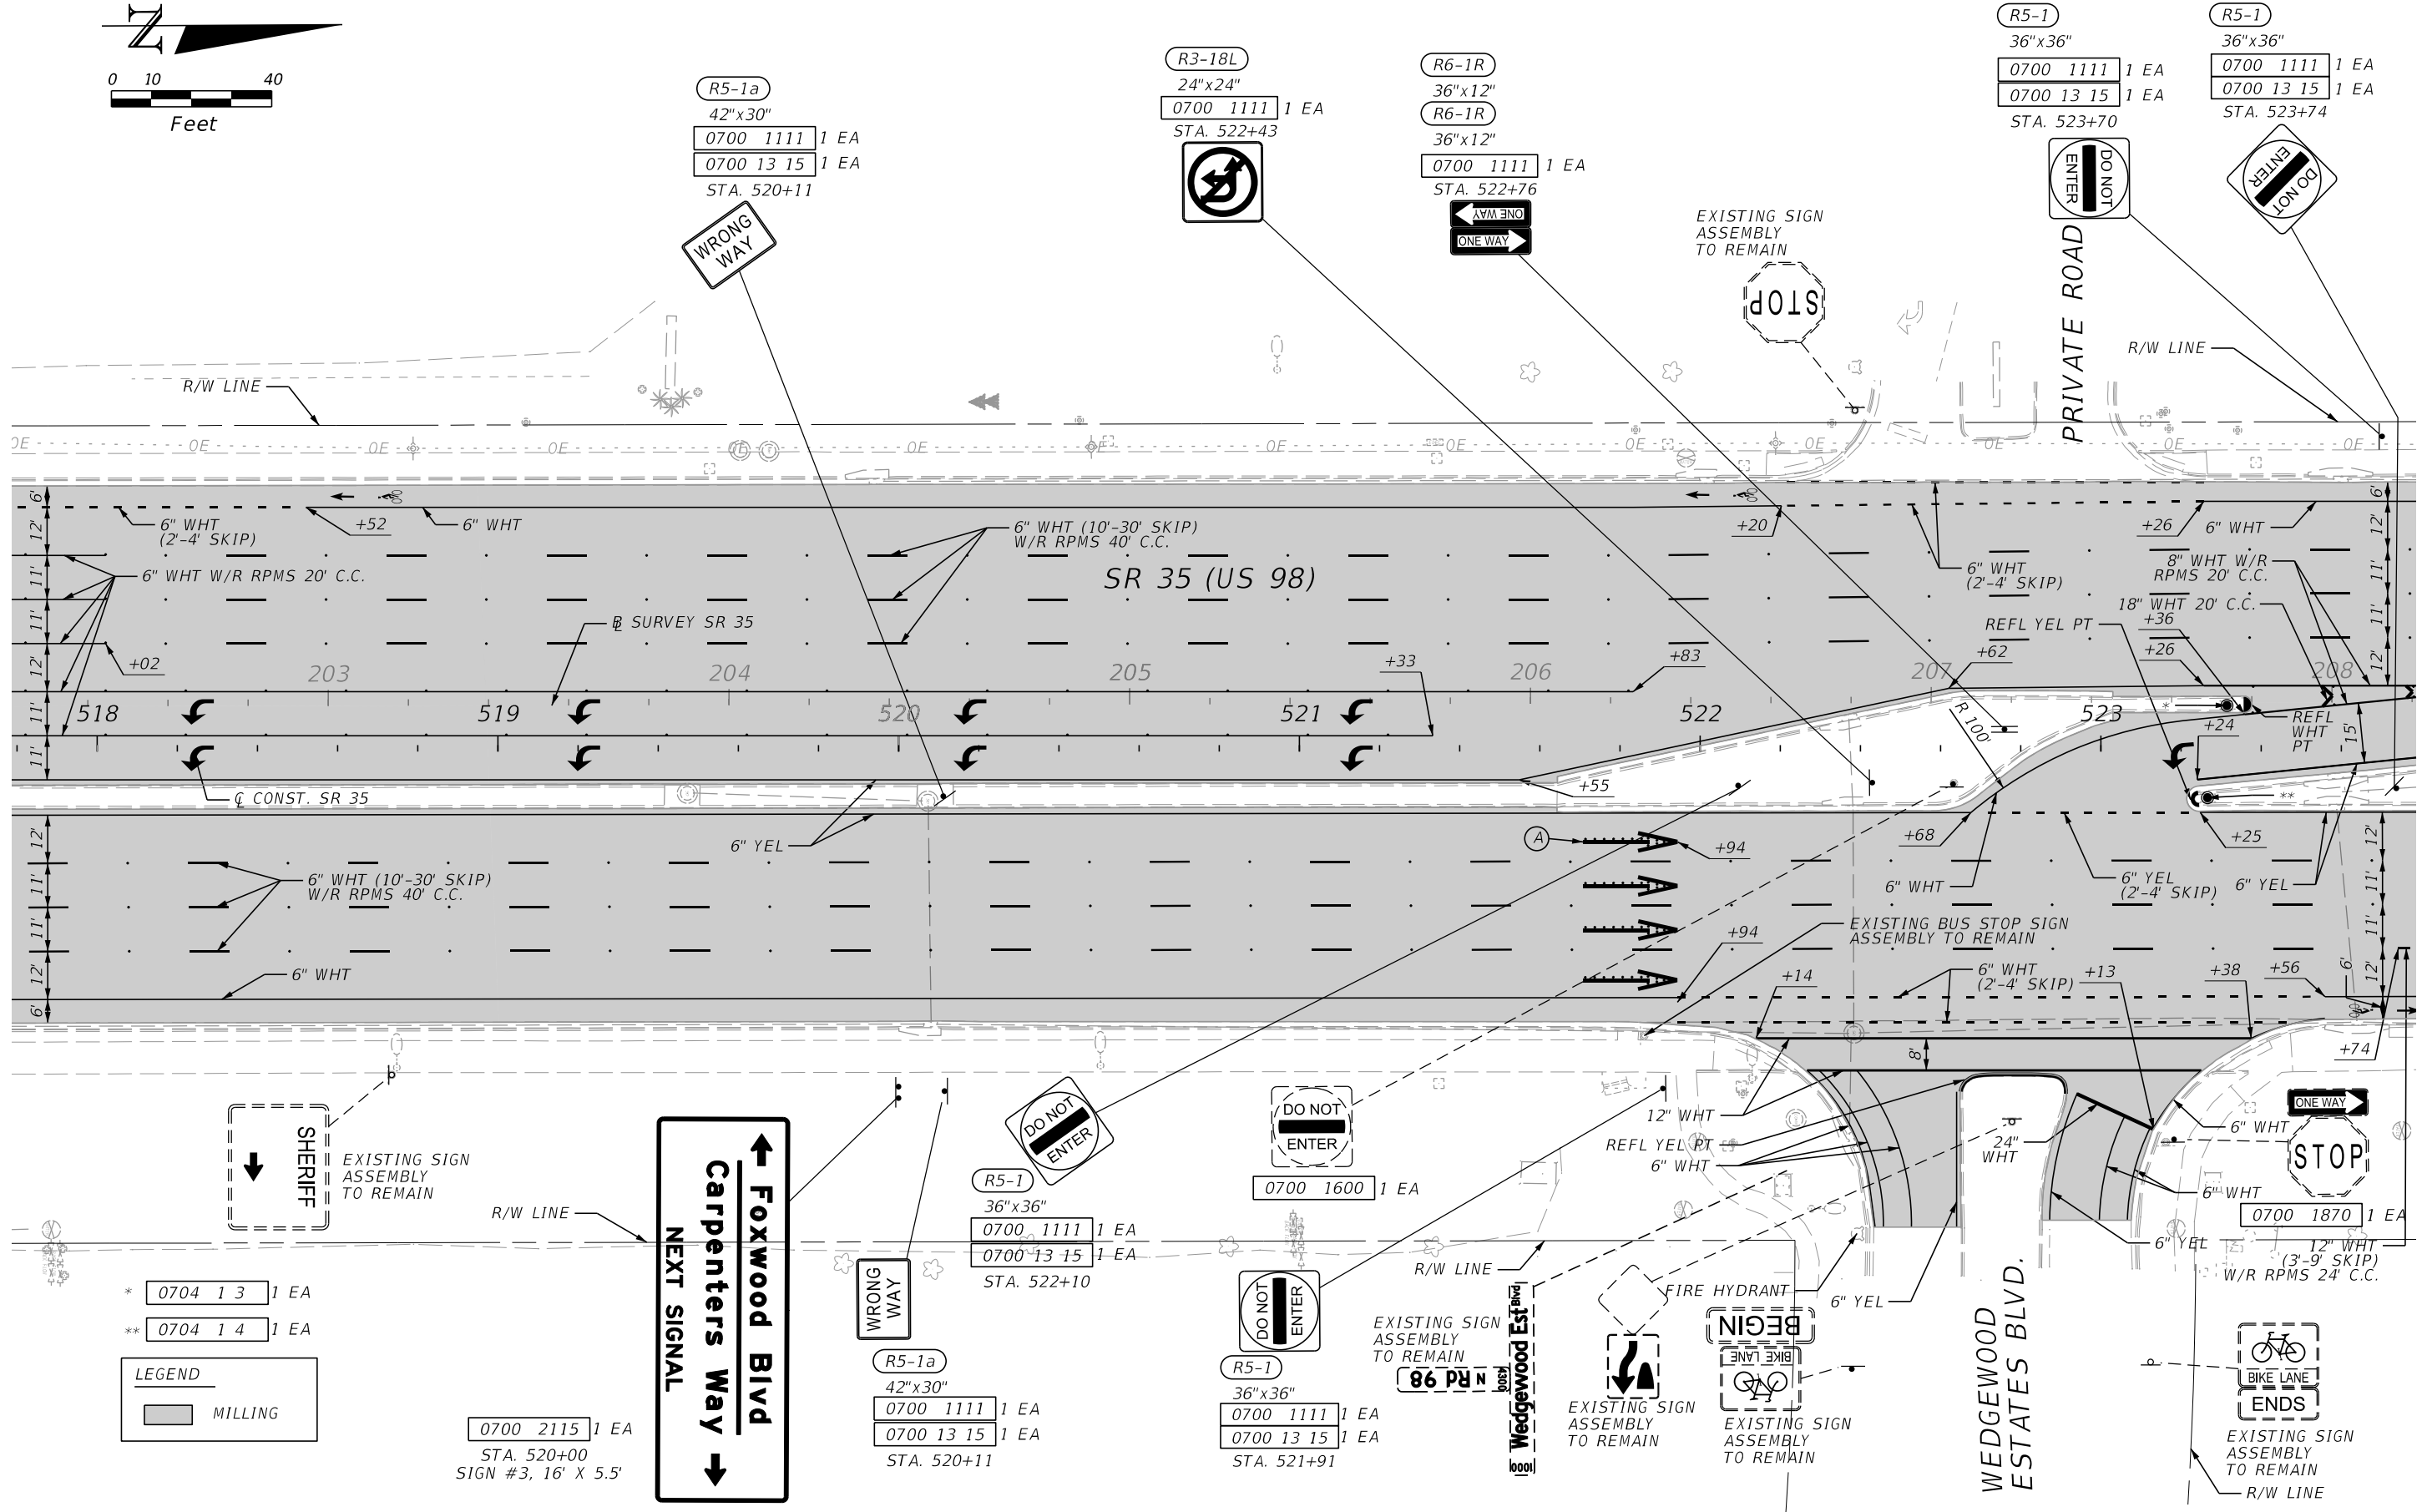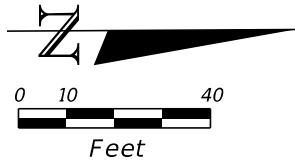


* 0704 1 3 1 EA
** 0704 1 4 1 EA

LEGEND	
	MILLING

0700 2115 1 EA
STA. 520+00
SIGN #3, 16' X 5.5'

REVISIONS				ENGINEER OF RECORD		STATE OF FLORIDA DEPARTMENT OF TRANSPORTATION		SIGNING AND PAVEMENT MARKINGS	SHEET NO. S-6
DATE	DESCRIPTION	DATE	DESCRIPTION	SUJEEVA A. WEERASURIYA, P.E. LICENSE NUMBER: 57629 CONSOR NORTH AMERICA, INC. 2818 CYPRESS RIDGE BLVD., SUITE 200 WESLEY CHAPEL, FLORIDA 33544		ROAD NO.	COUNTY		
						US 98	POLK	FINANCIAL PROJECT ID 451481-1-52-01	


THE OFFICIAL RECORD OF THIS SHEET IS THE ELECTRONIC FILE DIGITALLY SIGNED AND SEALED UNDER RULE 61G15-23.004, F.A.C.

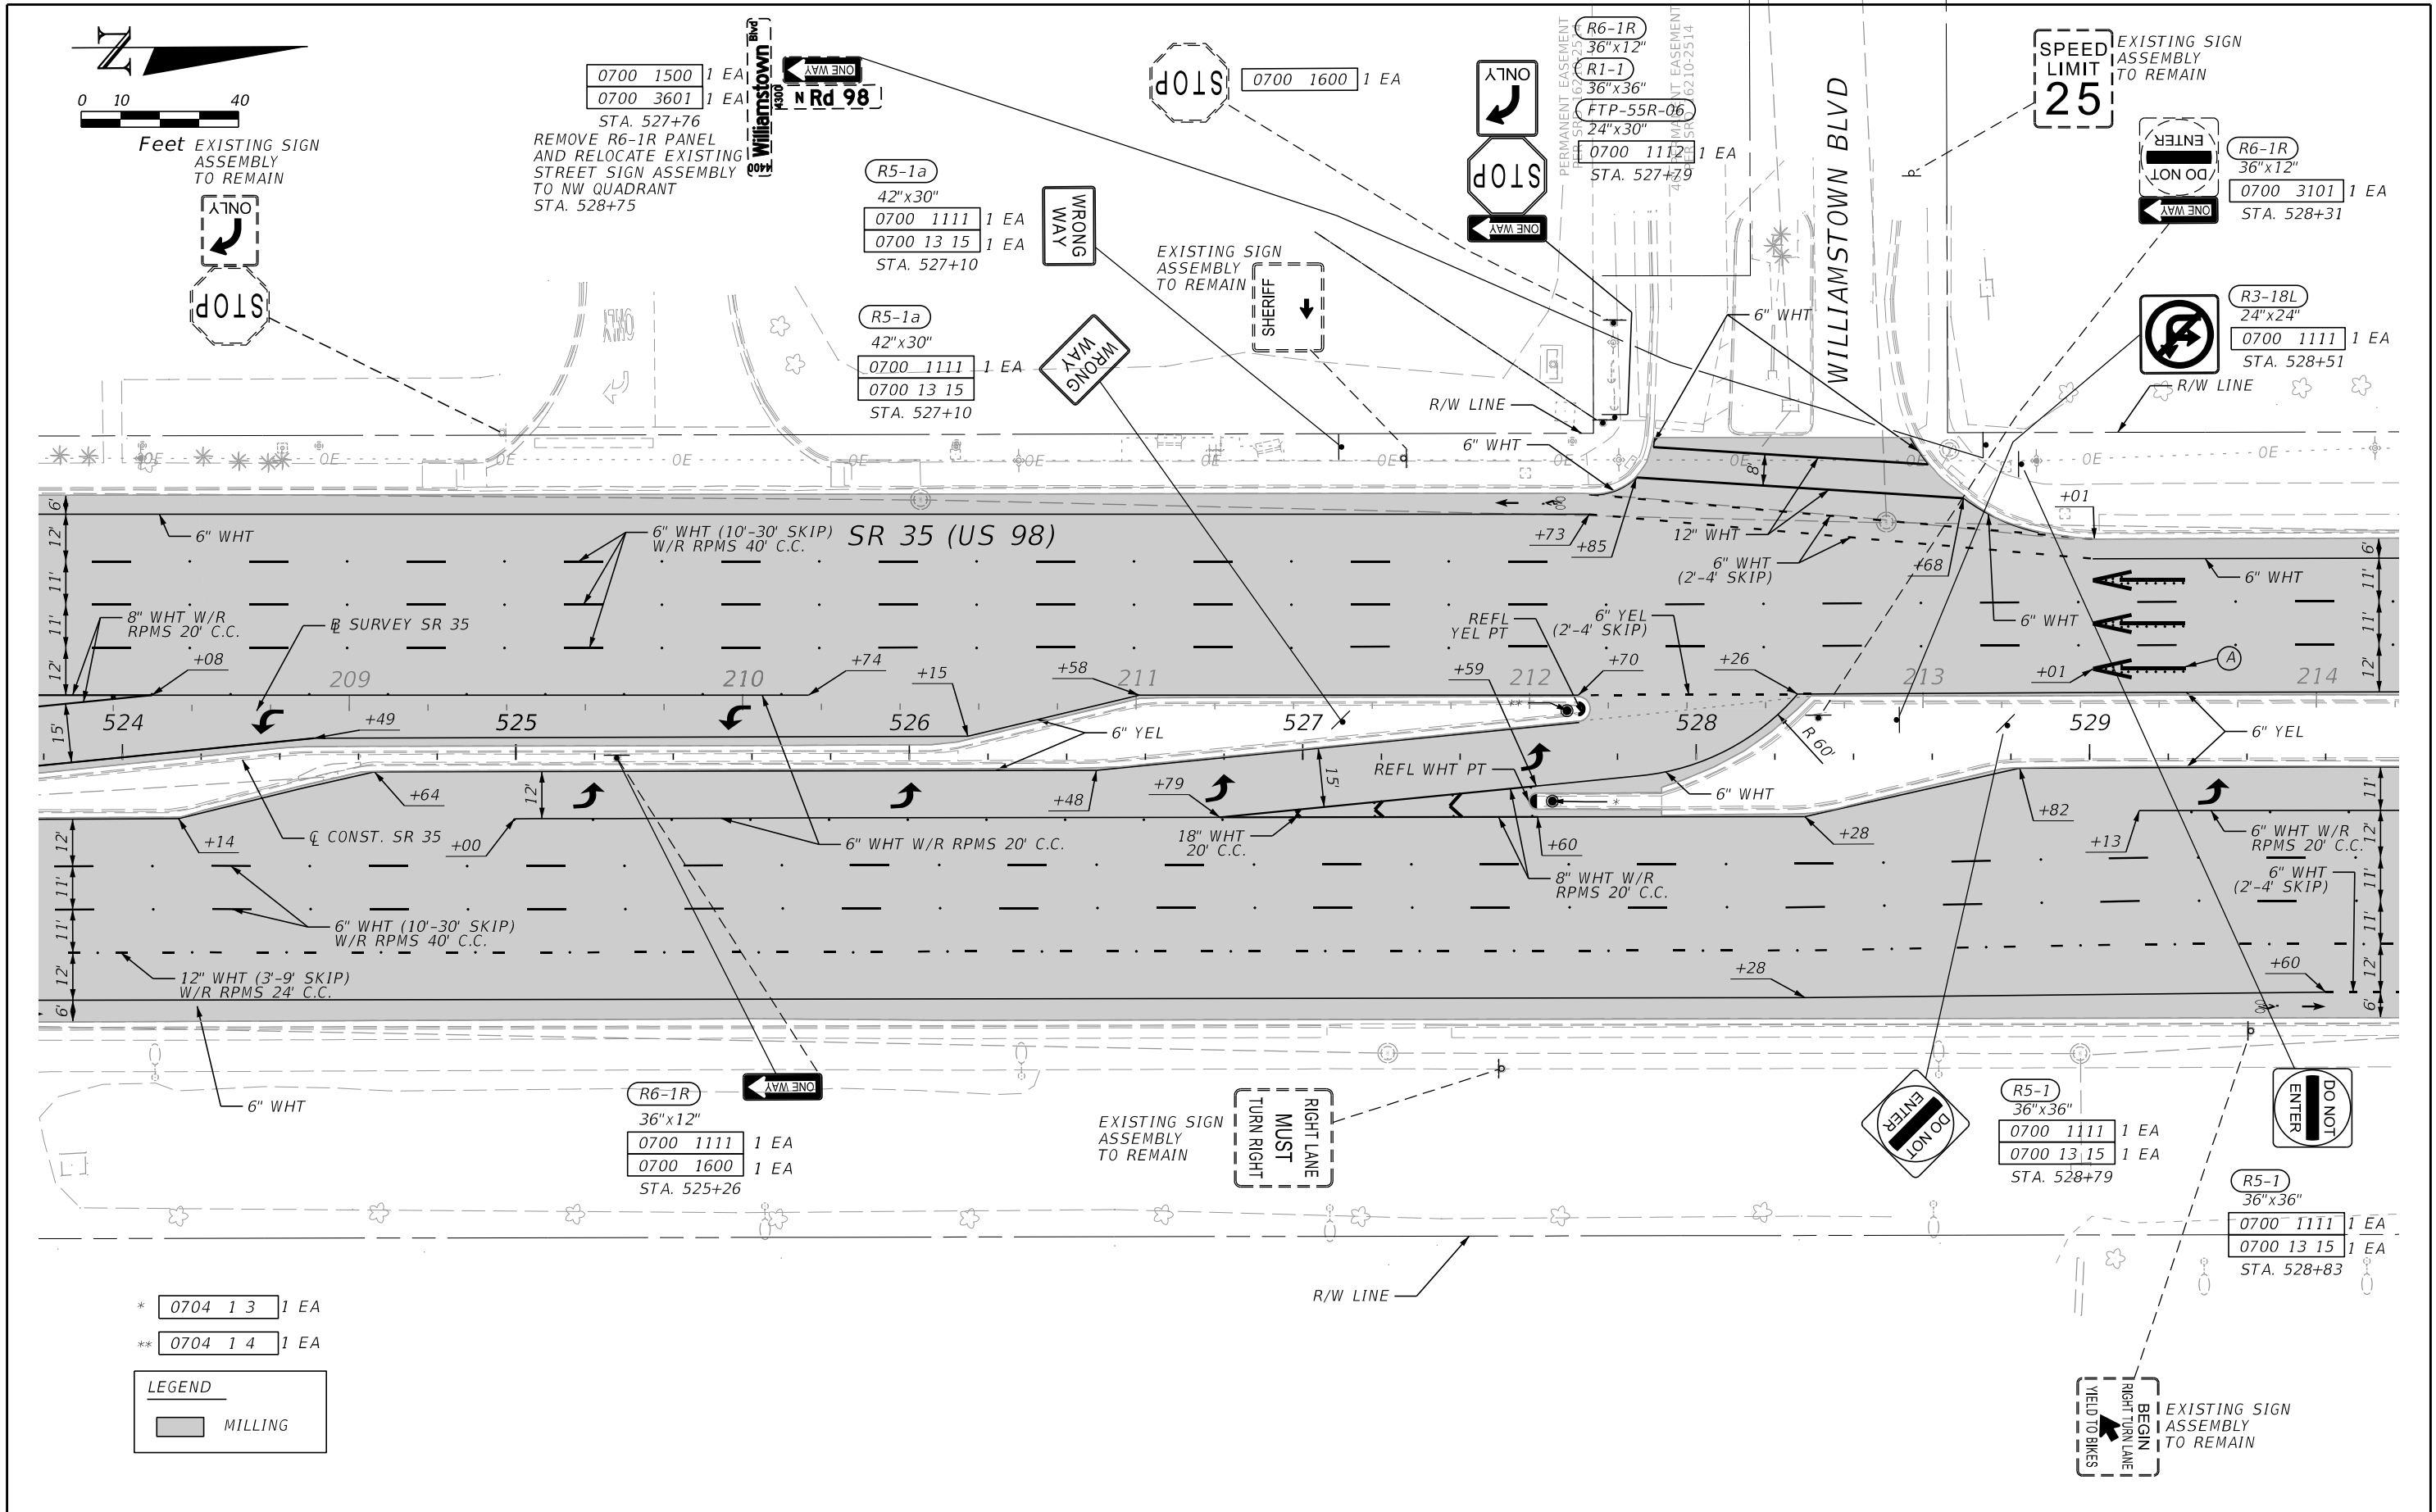

REVISIONS				ENGINEER OF RECORD	STATE OF FLORIDA DEPARTMENT OF TRANSPORTATION			SHEET NO.
DATE	DESCRIPTION	DATE	DESCRIPTION		ROAD NO.	COUNTY	FINANCIAL PROJECT ID	
					US 98	POLK	451481-1-52-01	


SIGNING AND
PAVEMENT MARKINGS

S-7

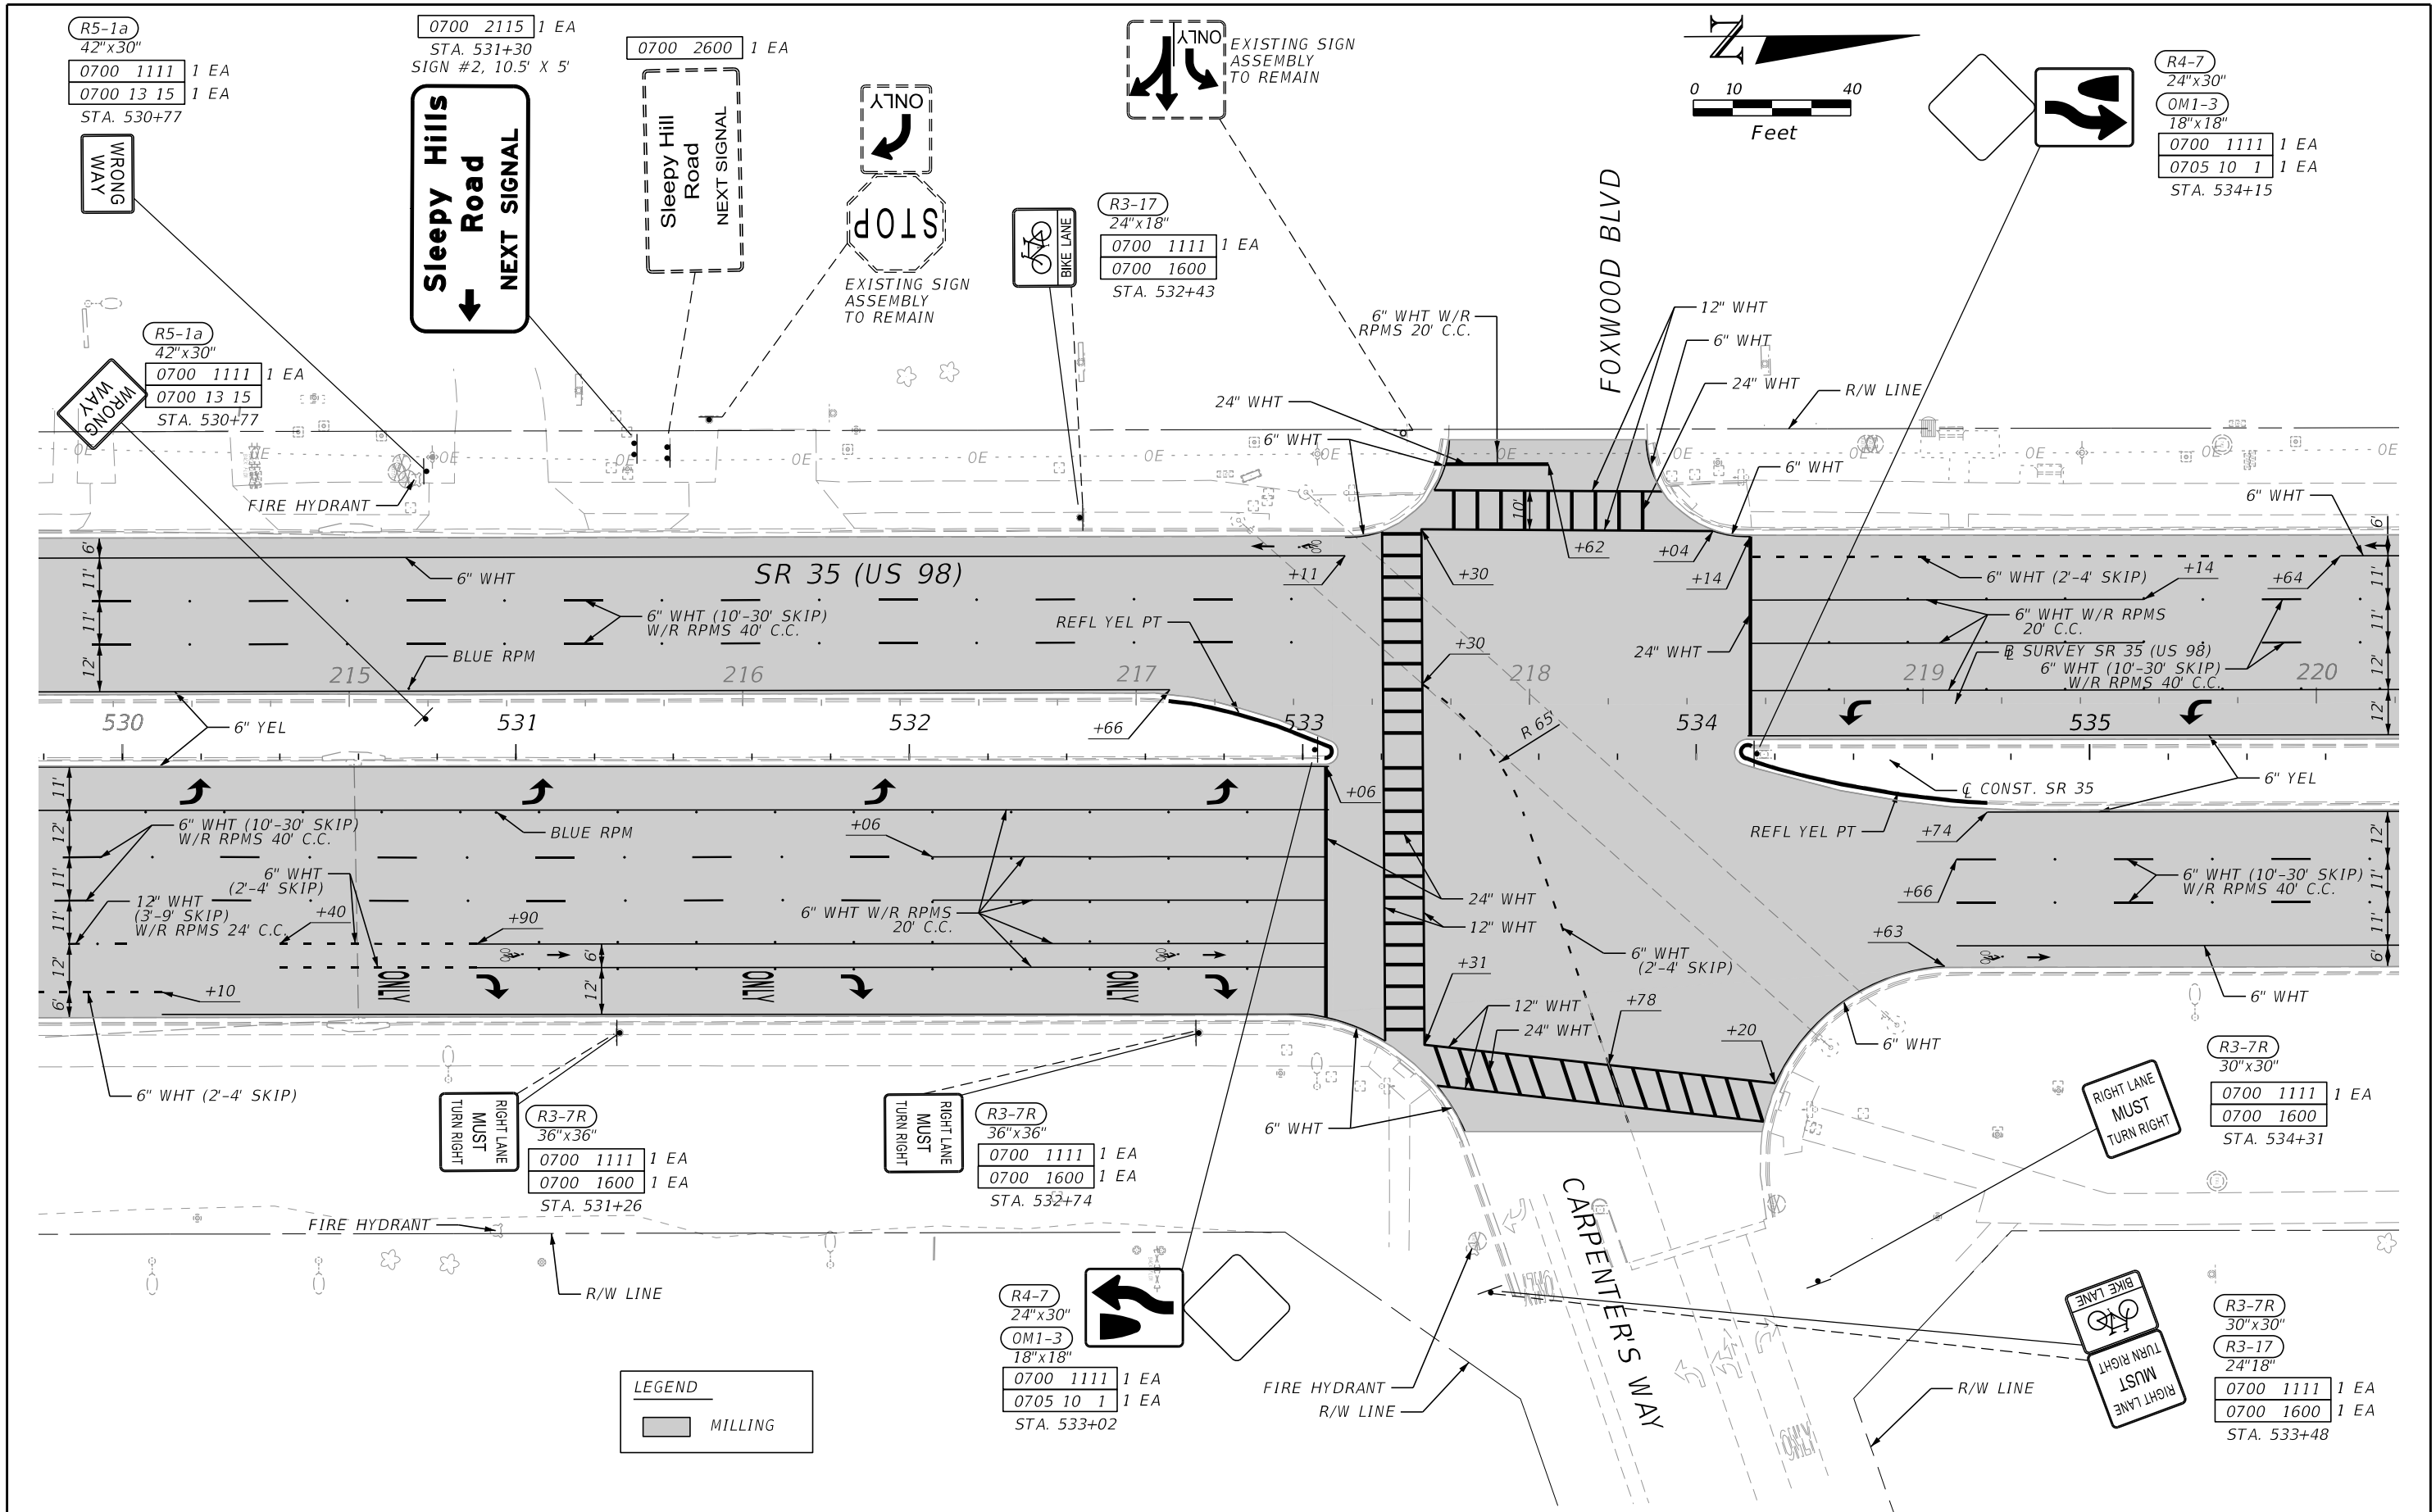


REVISIONS				ENGINEER OF RECORD		STATE OF FLORIDA DEPARTMENT OF TRANSPORTATION			SIGNING AND PAVEMENT MARKINGS	SHEET NO. S-8
DATE	DESCRIPTION	DATE	DESCRIPTION	SUJEEVA A. WEERASURIYA, P.E. LICENSE NUMBER: 57629 CONSOR NORTH AMERICA, INC. 2818 CYPRESS RIDGE BLVD., SUITE 200 WESLEY CHAPEL, FLORIDA 33544		ROAD NO.	COUNTY	FINANCIAL PROJECT ID		
						US 98	POLK	451481-1-52-01		

THE OFFICIAL RECORD OF THIS SHEET IS THE ELECTRONIC FILE DIGITALLY SIGNED AND SEALED UNDER RULE 61G15-23.004, F.A.C.

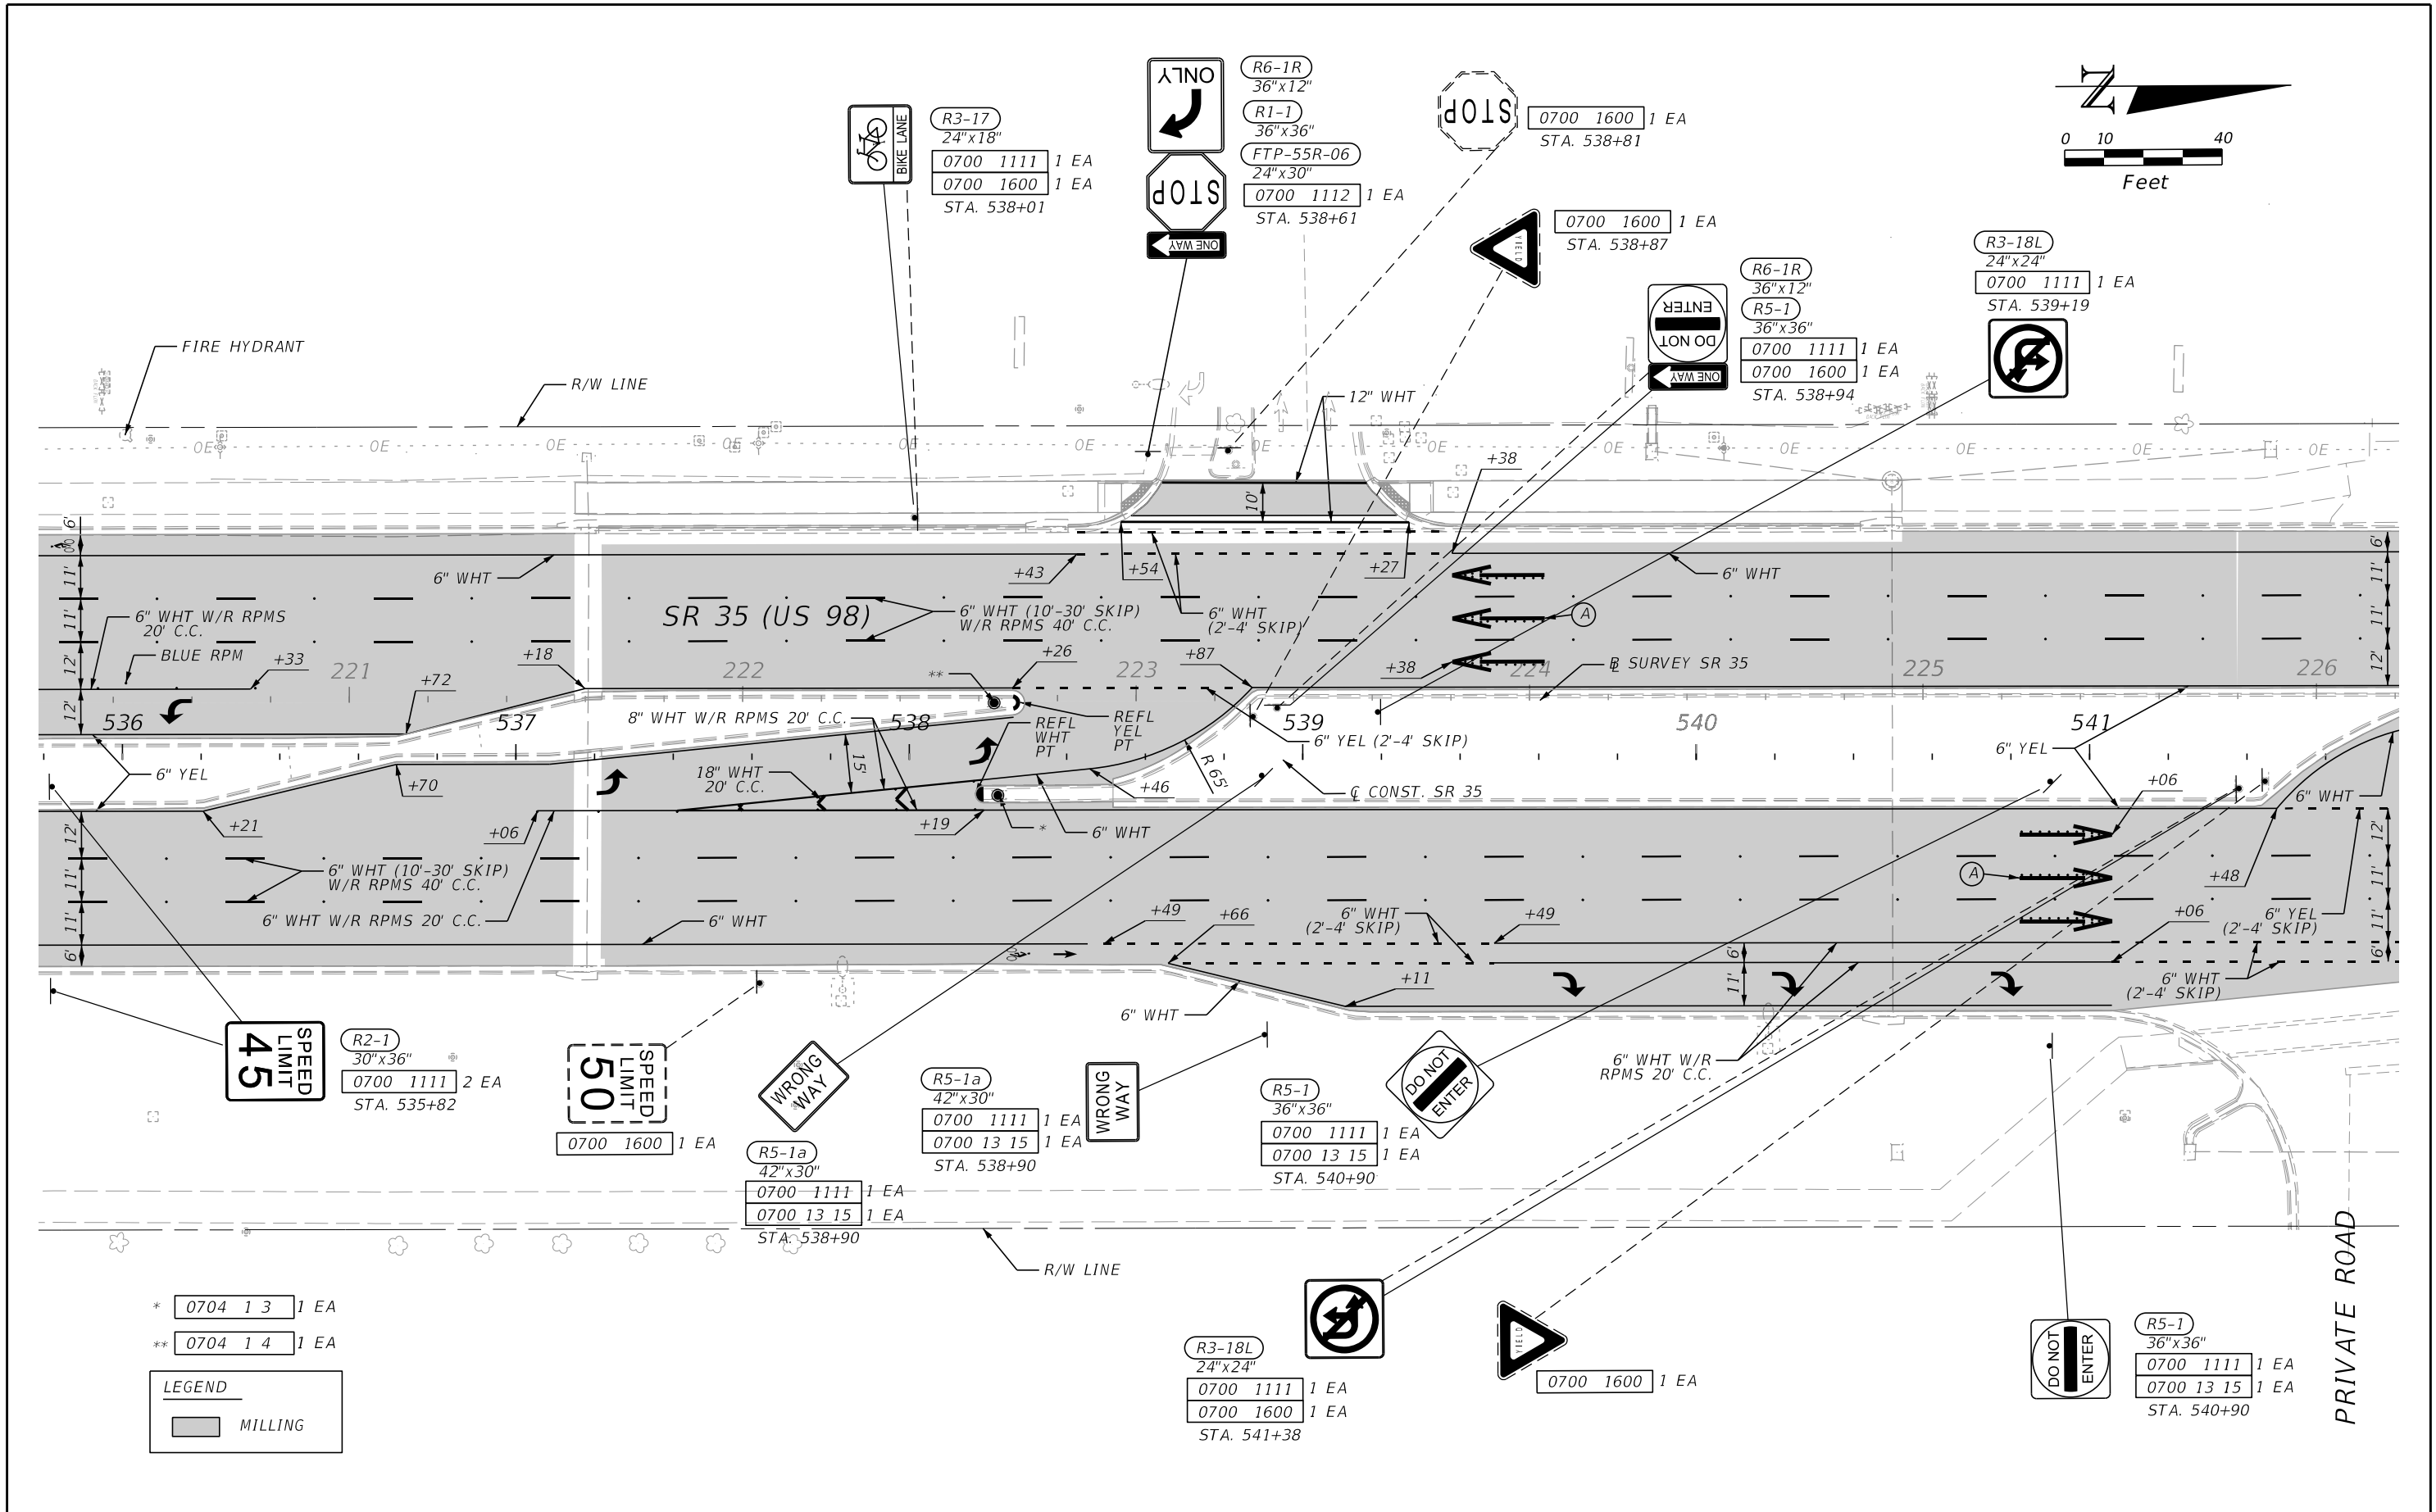


REVISIONS				ENGINEER OF RECORD		STATE OF FLORIDA DEPARTMENT OF TRANSPORTATION			SIGNING AND PAVEMENT MARKINGS	SHEET NO. S-9
DATE	DESCRIPTION	DATE	DESCRIPTION	SUJEEVA A. WEERASURIYA, P.E. LICENSE NUMBER: 57629 CONSOR NORTH AMERICA, INC. 2818 CYPRESS RIDGE BLVD., SUITE 200 WESLEY CHAPEL, FLORIDA 33544		ROAD NO.	COUNTY	FINANCIAL PROJECT ID		
						US 98	POLK	451481-1-52-01		

THE OFFICIAL RECORD OF THIS SHEET IS THE ELECTRONIC FILE DIGITALLY SIGNED AND SEALED UNDER RULE 61G15-23.004, F.A.C.

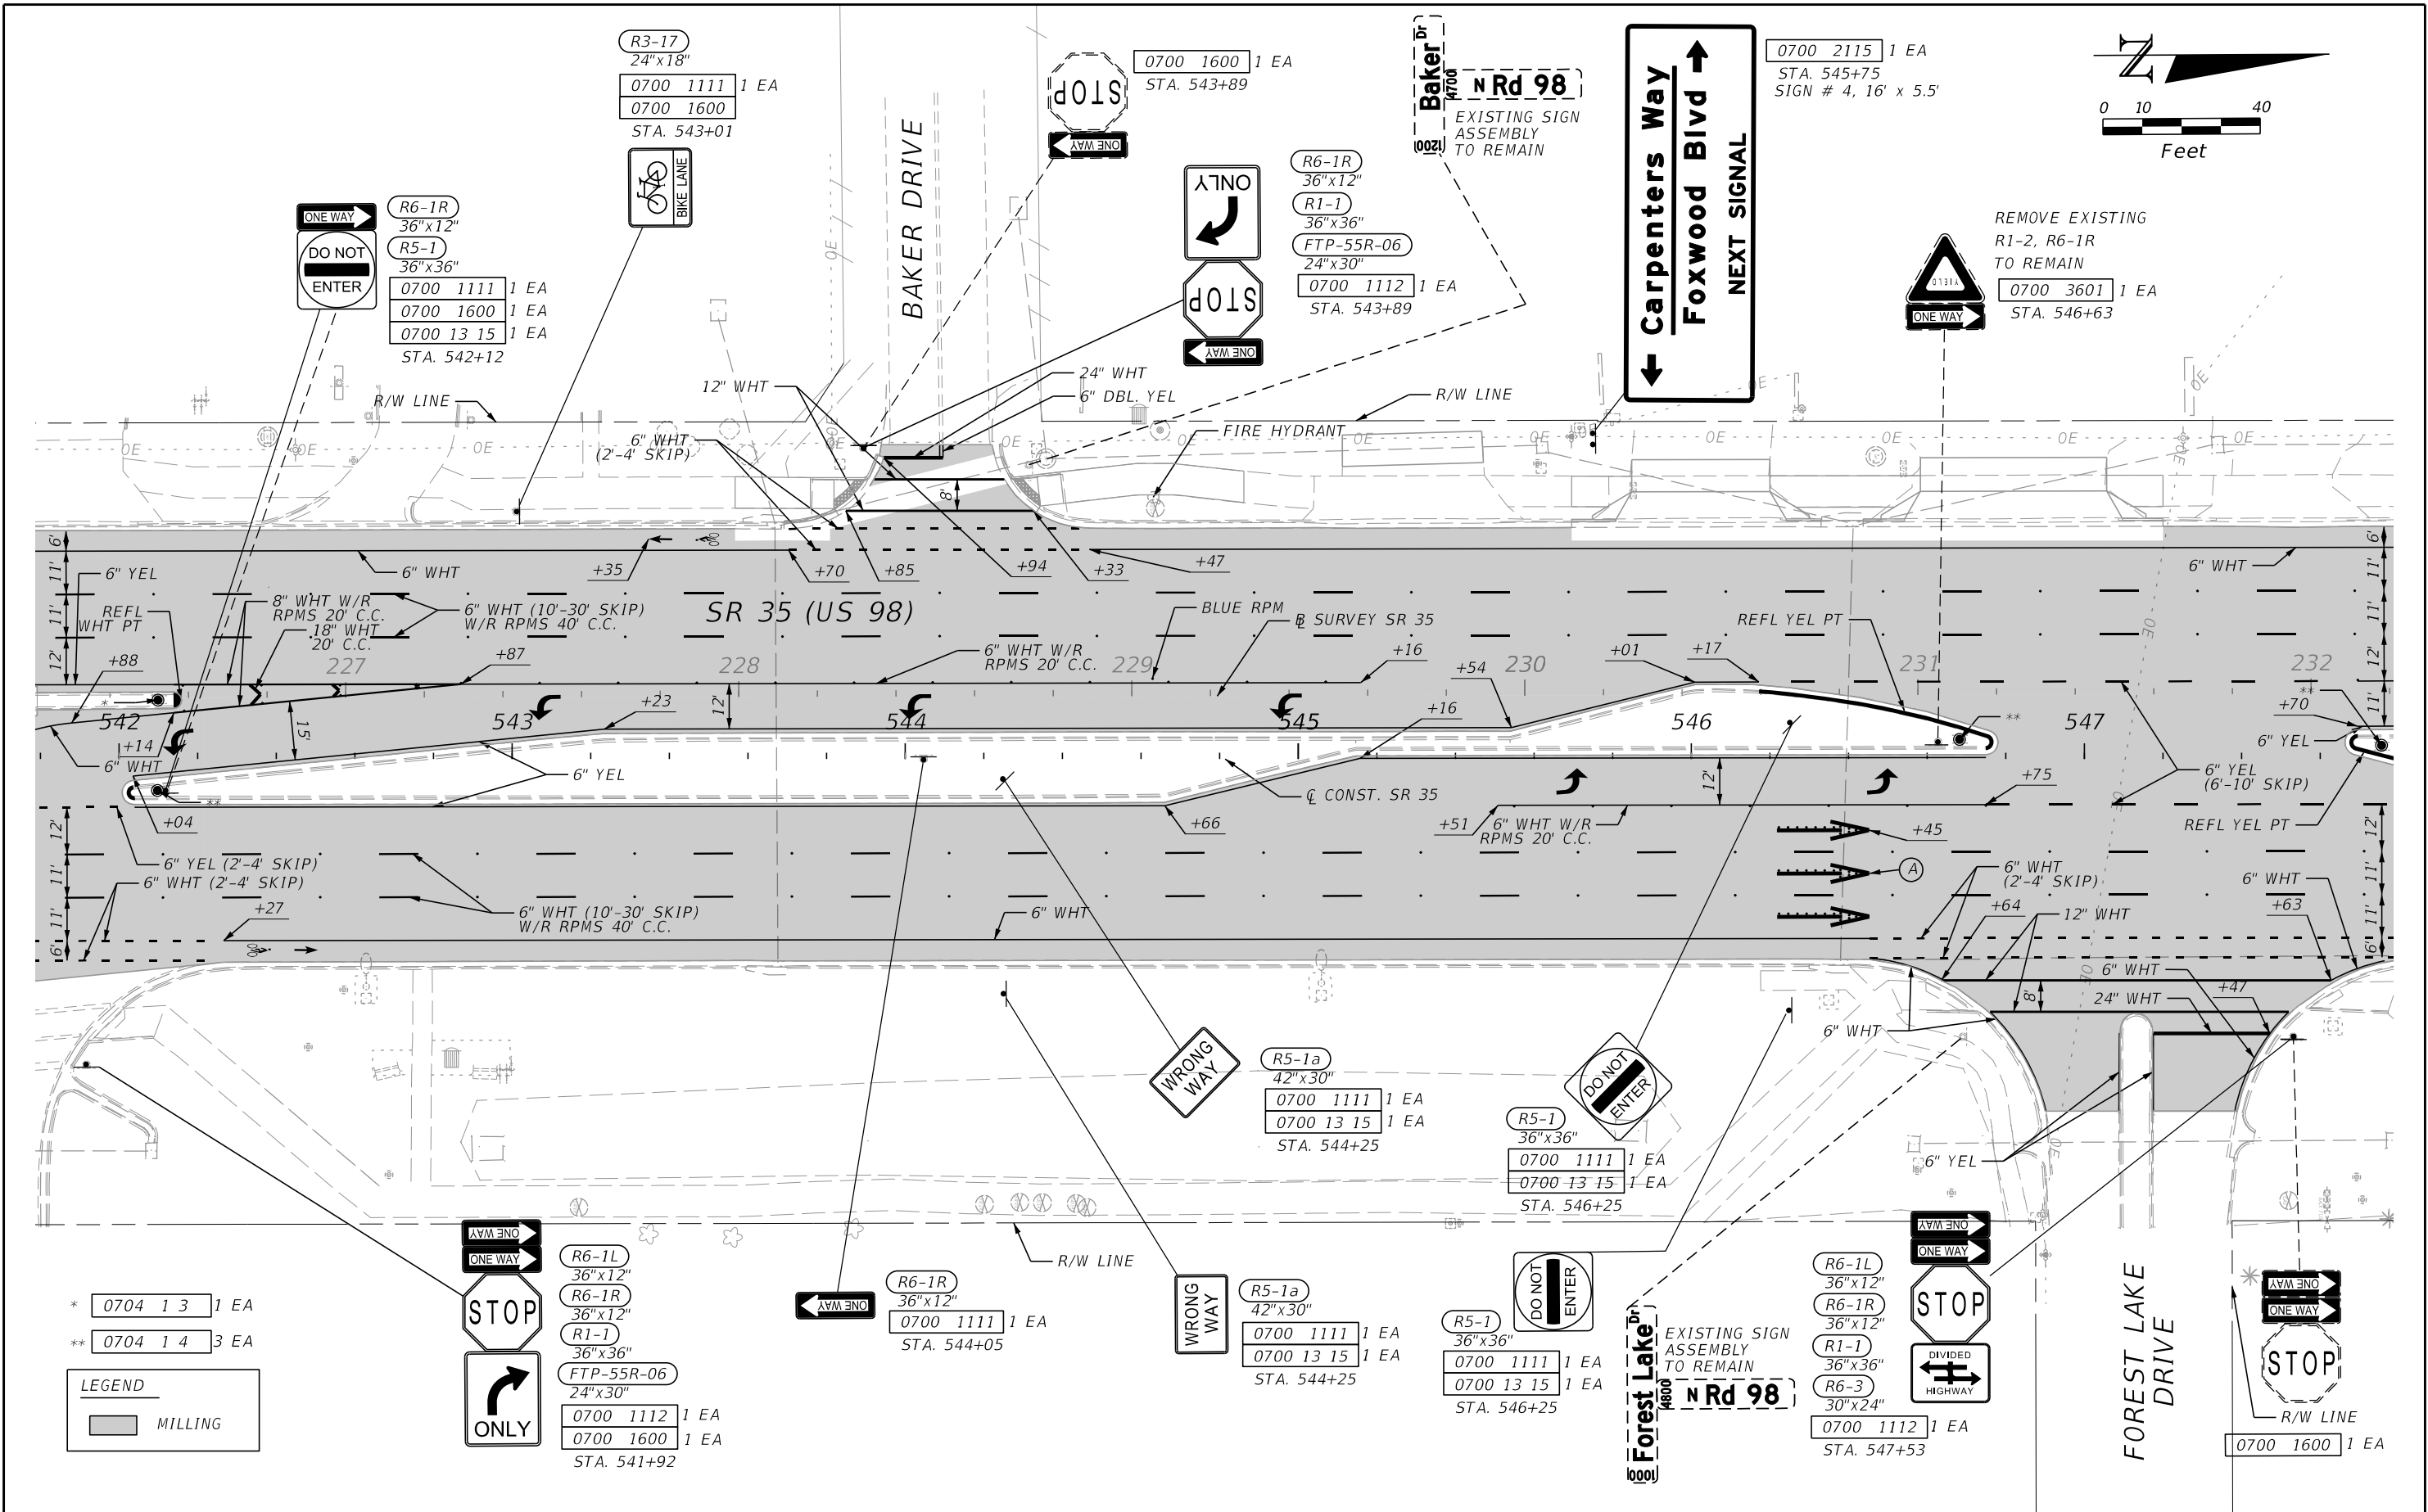


REVISIONS				ENGINEER OF RECORD	STATE OF FLORIDA DEPARTMENT OF TRANSPORTATION			SIGNING AND PAVEMENT MARKINGS	SHEET NO.
DATE	DESCRIPTION	DATE	DESCRIPTION	SUJEEVA A. WEERASURIYA, P.E. LICENSE NUMBER: 57629 CONSOR NORTH AMERICA, INC. 2818 CYPRESS RIDGE BLVD., SUITE 200 WESLEY CHAPEL, FLORIDA 33544	ROAD NO.	COUNTY	FINANCIAL PROJECT ID		S-10
					US 98	POLK	451481-1-52-01		

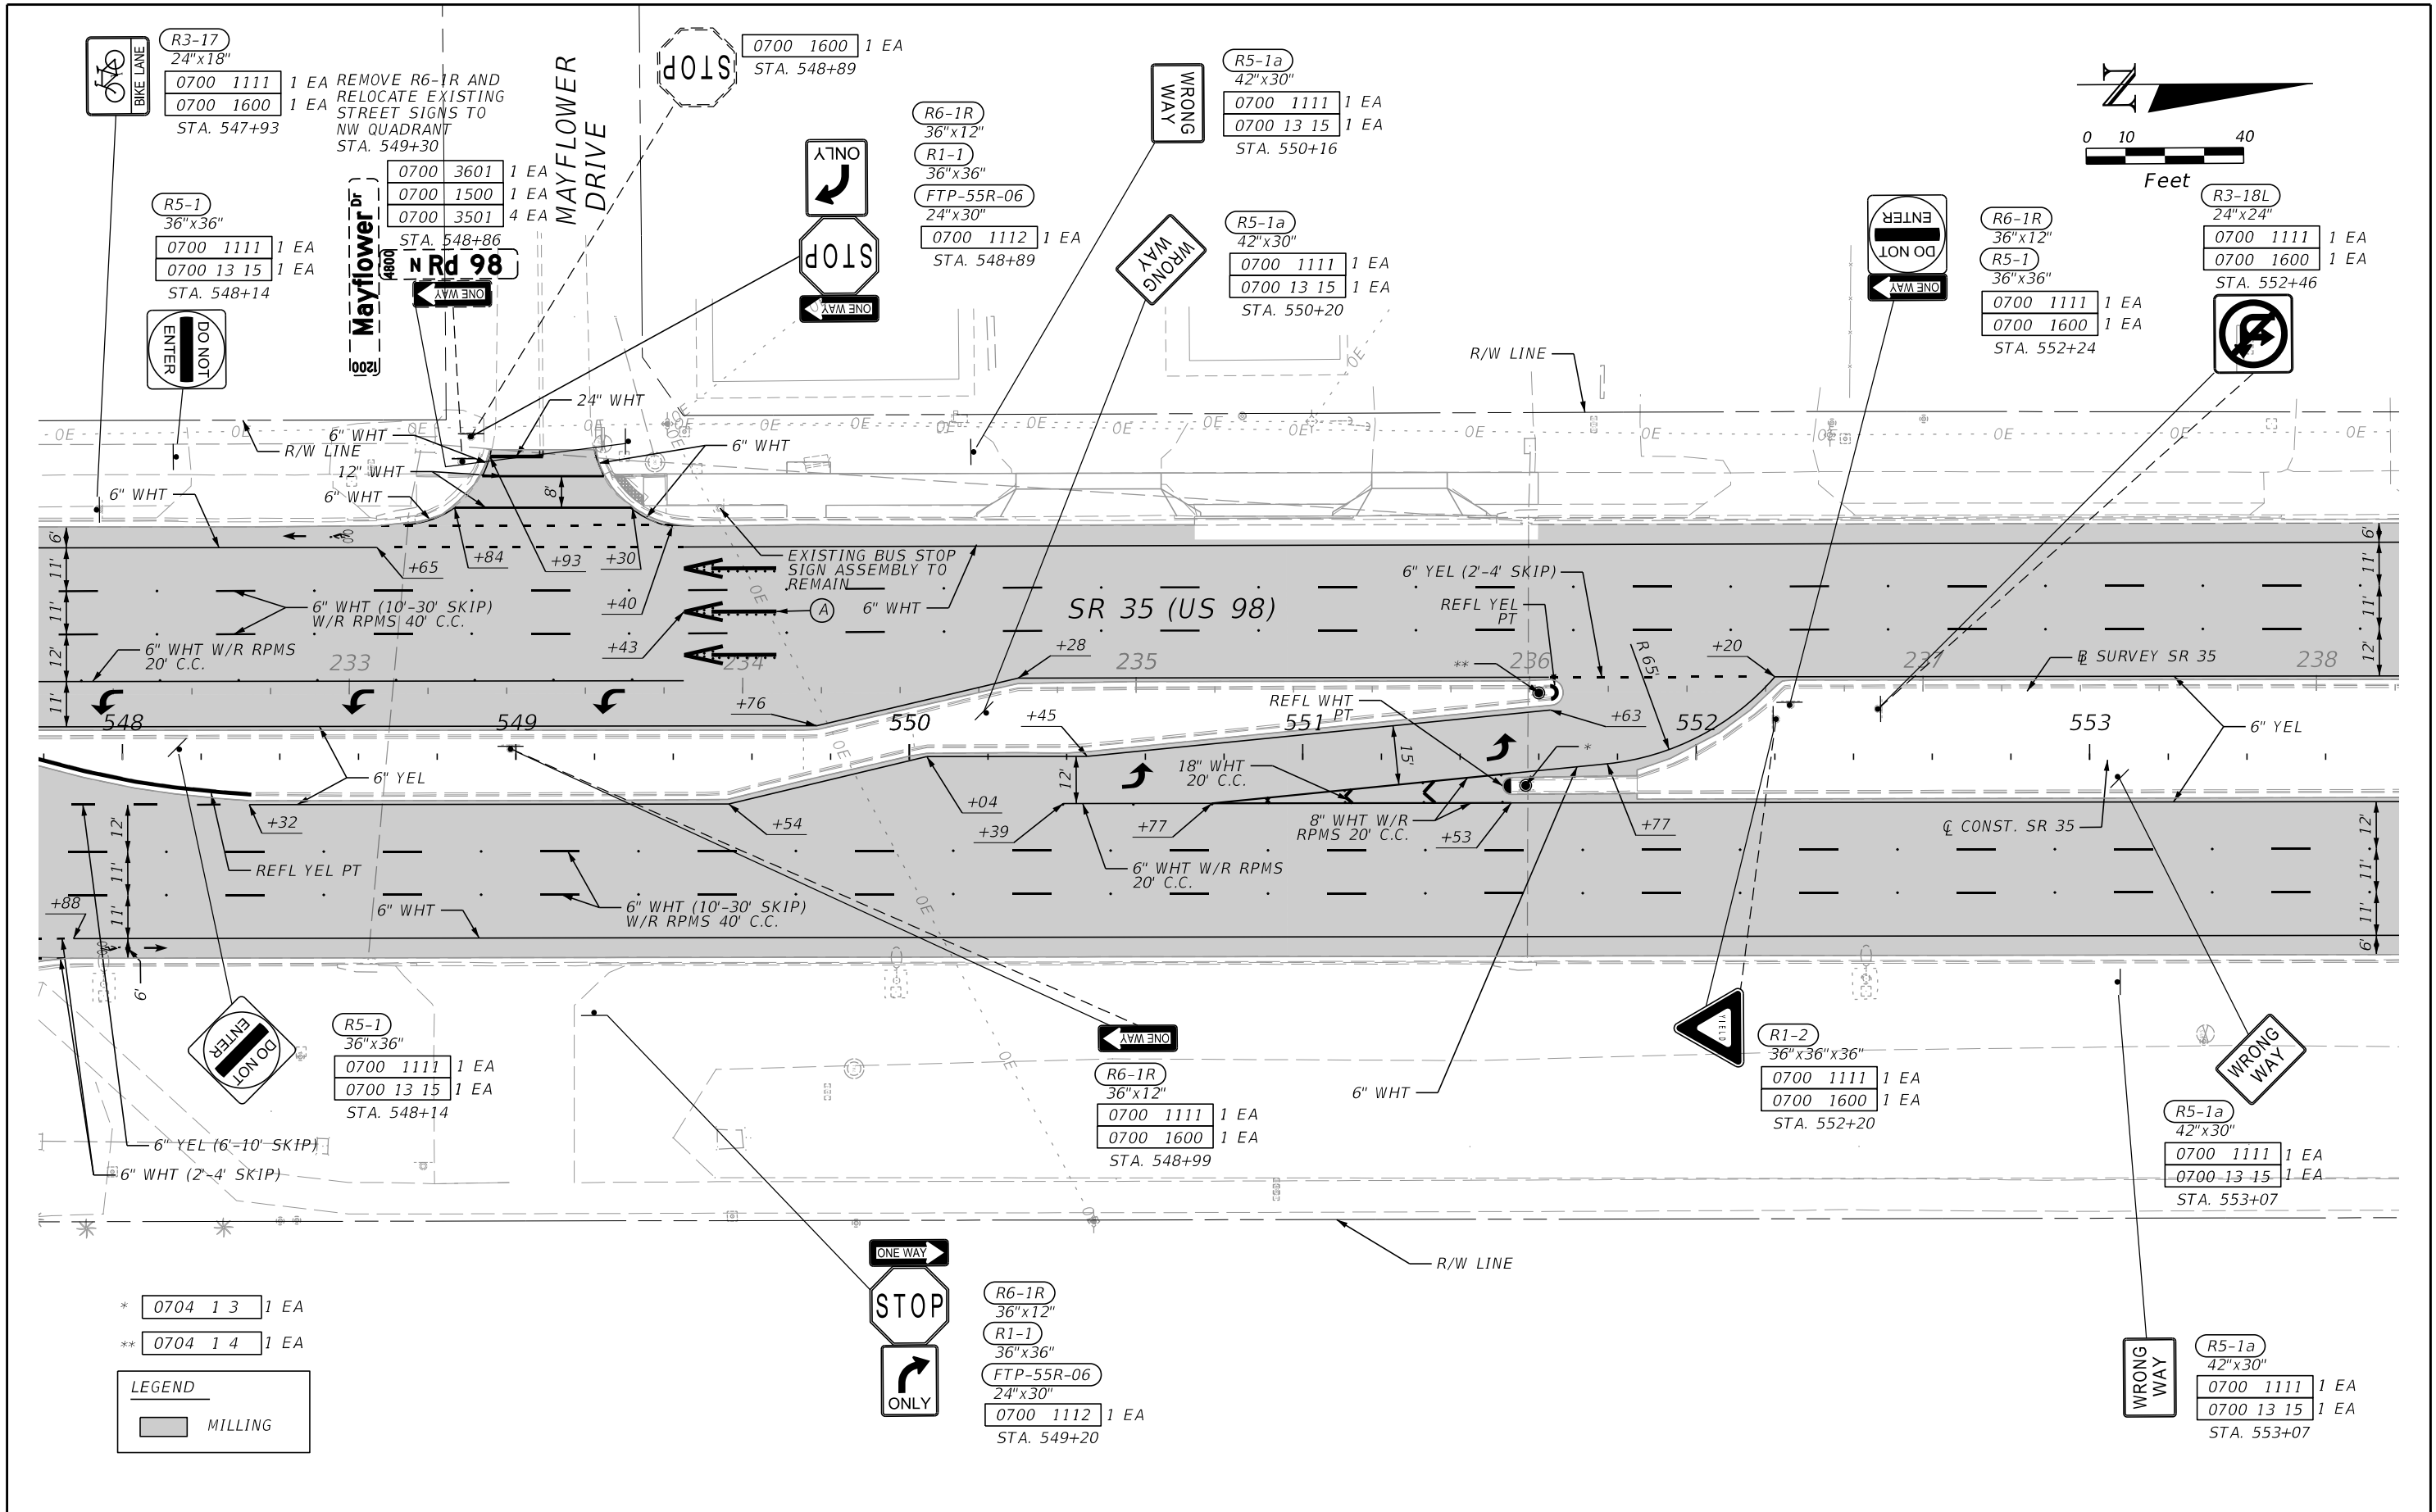

REVISIONS				ENGINEER OF RECORD		STATE OF FLORIDA DEPARTMENT OF TRANSPORTATION			SHEET NO.
DATE	DESCRIPTION	DATE	DESCRIPTION	SUJEEVA A. WEERASURIYA, P.E. LICENSE NUMBER: 57629 CONSOR NORTH AMERICA, INC. 2818 CYPRESS RIDGE BLVD., SUITE 200 WESLEY CHAPEL, FLORIDA 33544		ROAD NO.	COUNTY	FINANCIAL PROJECT ID	
						US 98	POLK	451481-1-52-01	


SIGNING AND
PAVEMENT MARKINGS

THE OFFICIAL RECORD OF THIS SHEET IS THE ELECTRONIC FILE DIGITALLY SIGNED AND SEALED UNDER RULE 61G15-23.004, F.A.C.

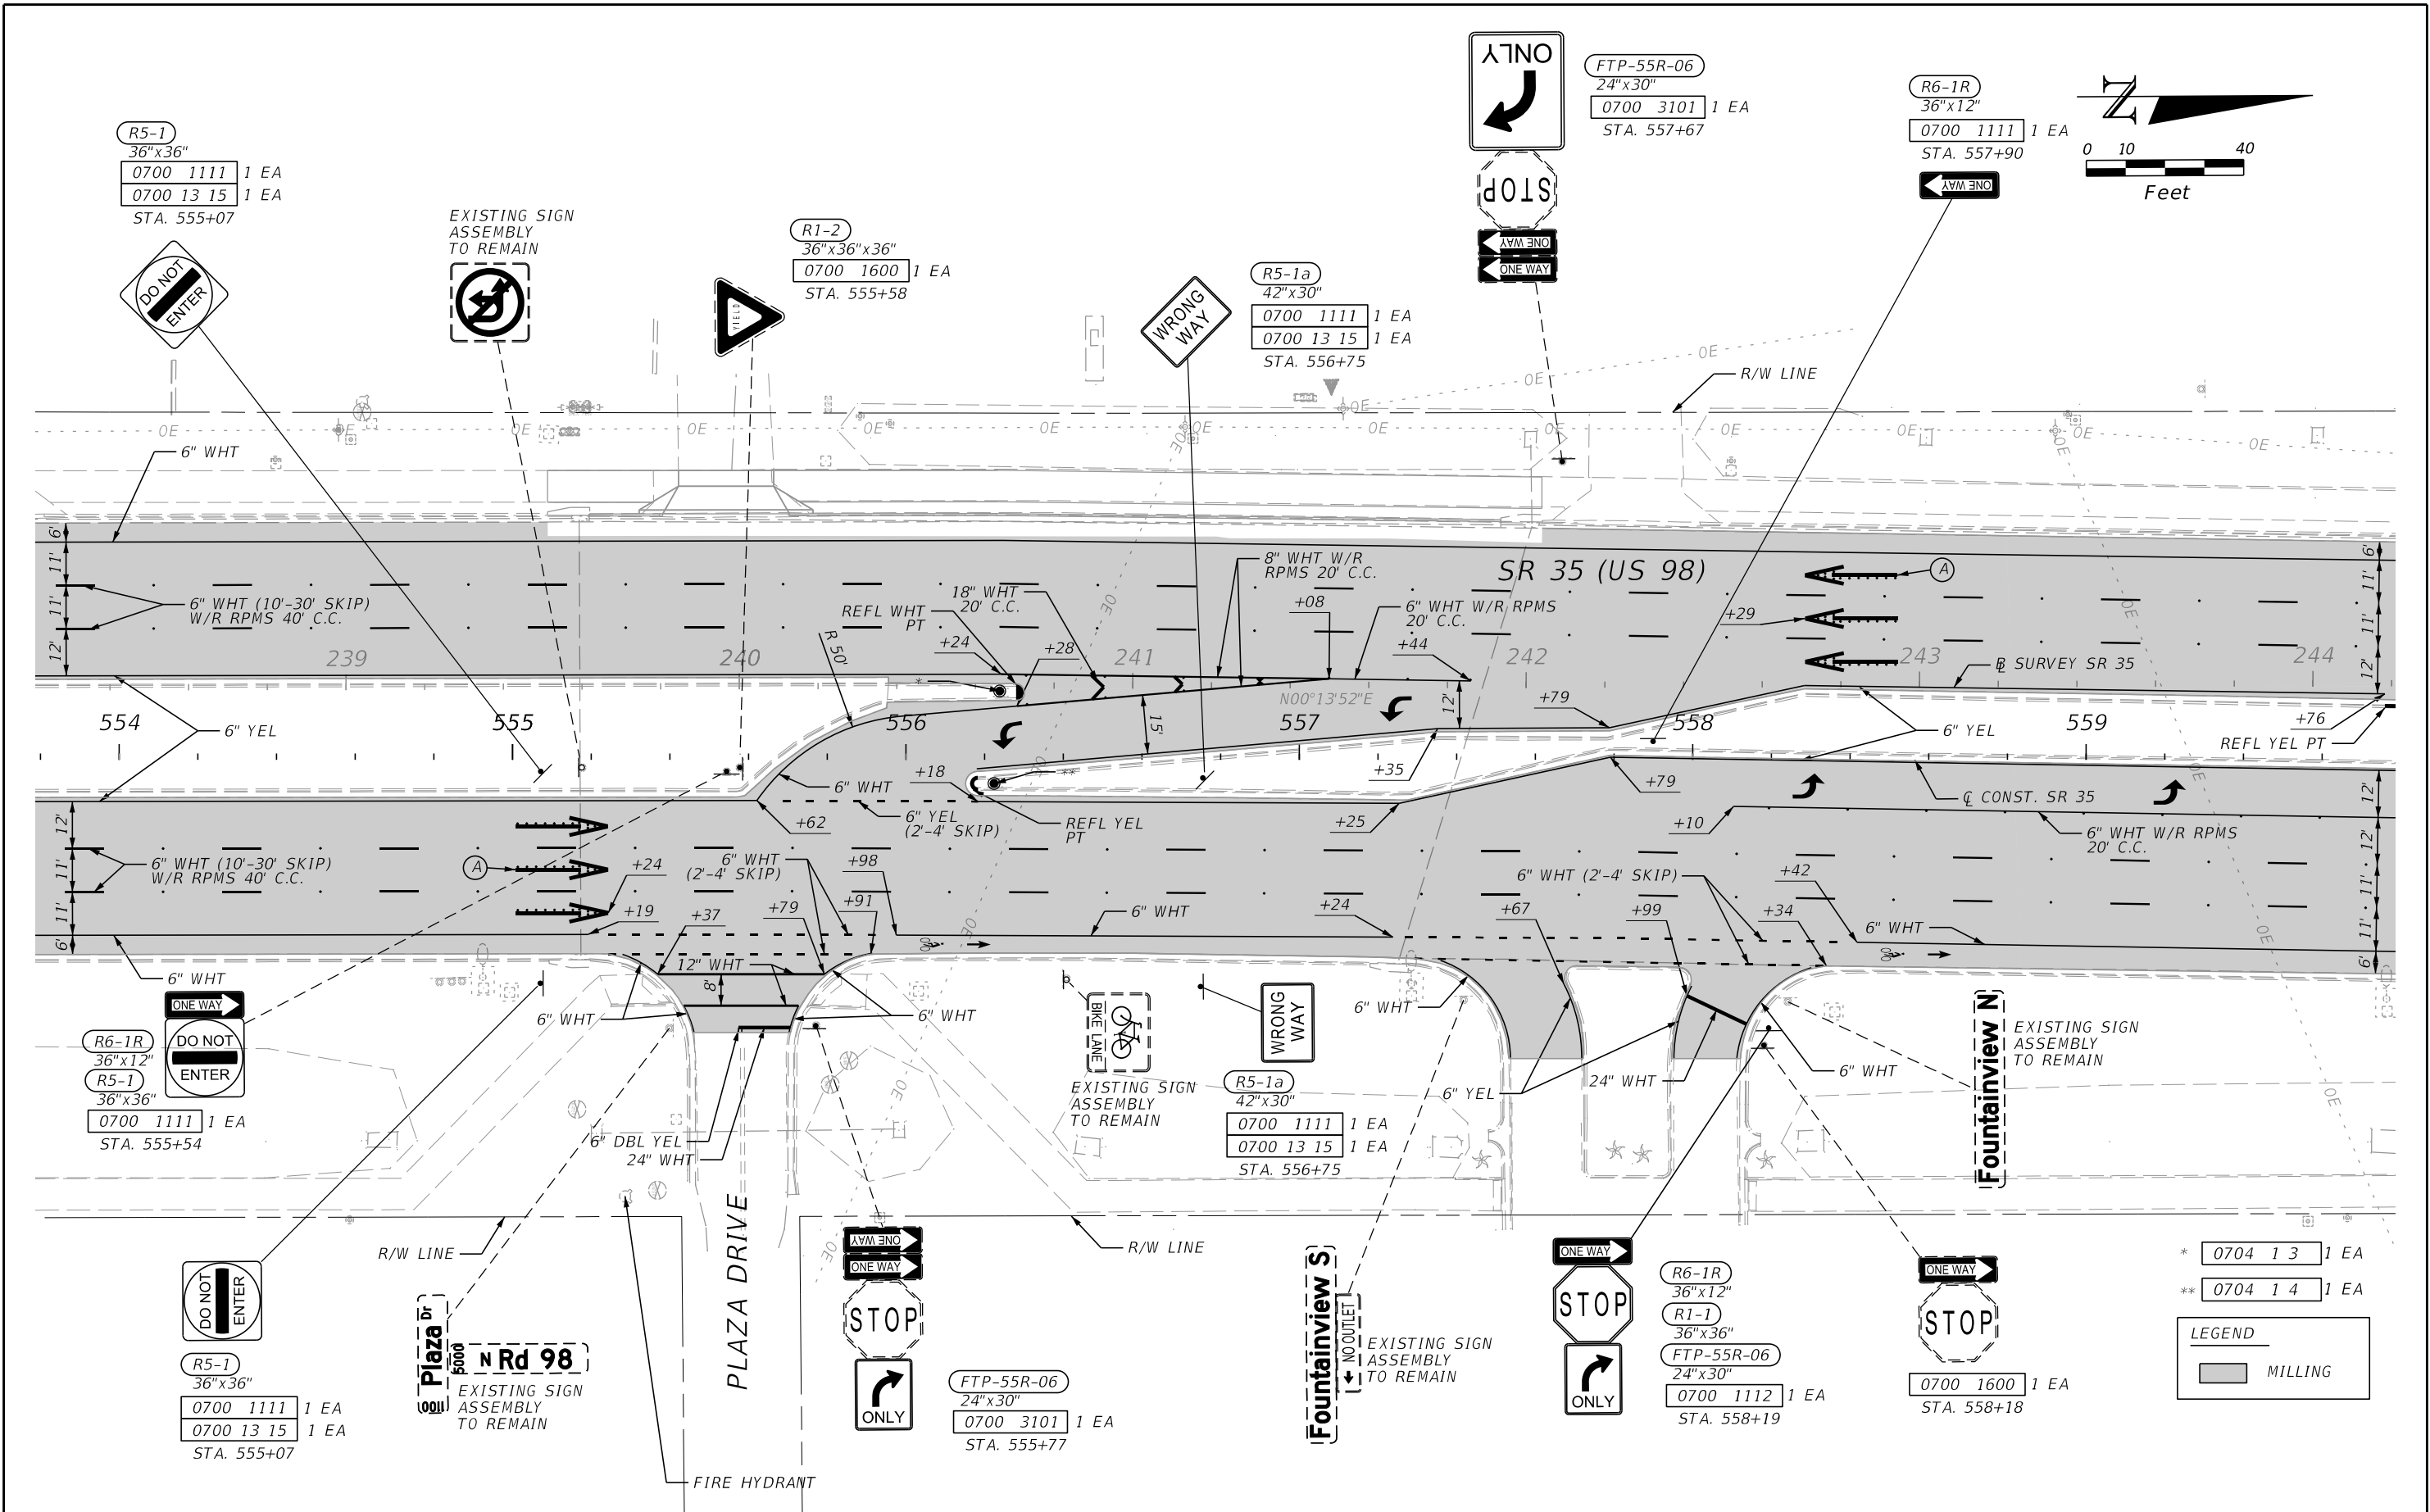

REVISIONS				ENGINEER OF RECORD		STATE OF FLORIDA DEPARTMENT OF TRANSPORTATION		SIGNING AND PAVEMENT MARKINGS	SHEET NO.
DATE	DESCRIPTION	DATE	DESCRIPTION	SUJEEVA A. WEERASURIYA, P.E. LICENSE NUMBER: 57629 CONSOR NORTH AMERICA, INC. 2818 CYPRESS RIDGE BLVD., SUITE 200 WESLEY CHAPEL, FLORIDA 33544		ROAD NO.	COUNTY		
						US 98	POLK	FINANCIAL PROJECT ID 451481-1-52-01	

THE OFFICIAL RECORD OF THIS SHEET IS THE ELECTRONIC FILE DIGITALLY SIGNED AND SEALED UNDER RULE 61G15-23.004, F.A.C.


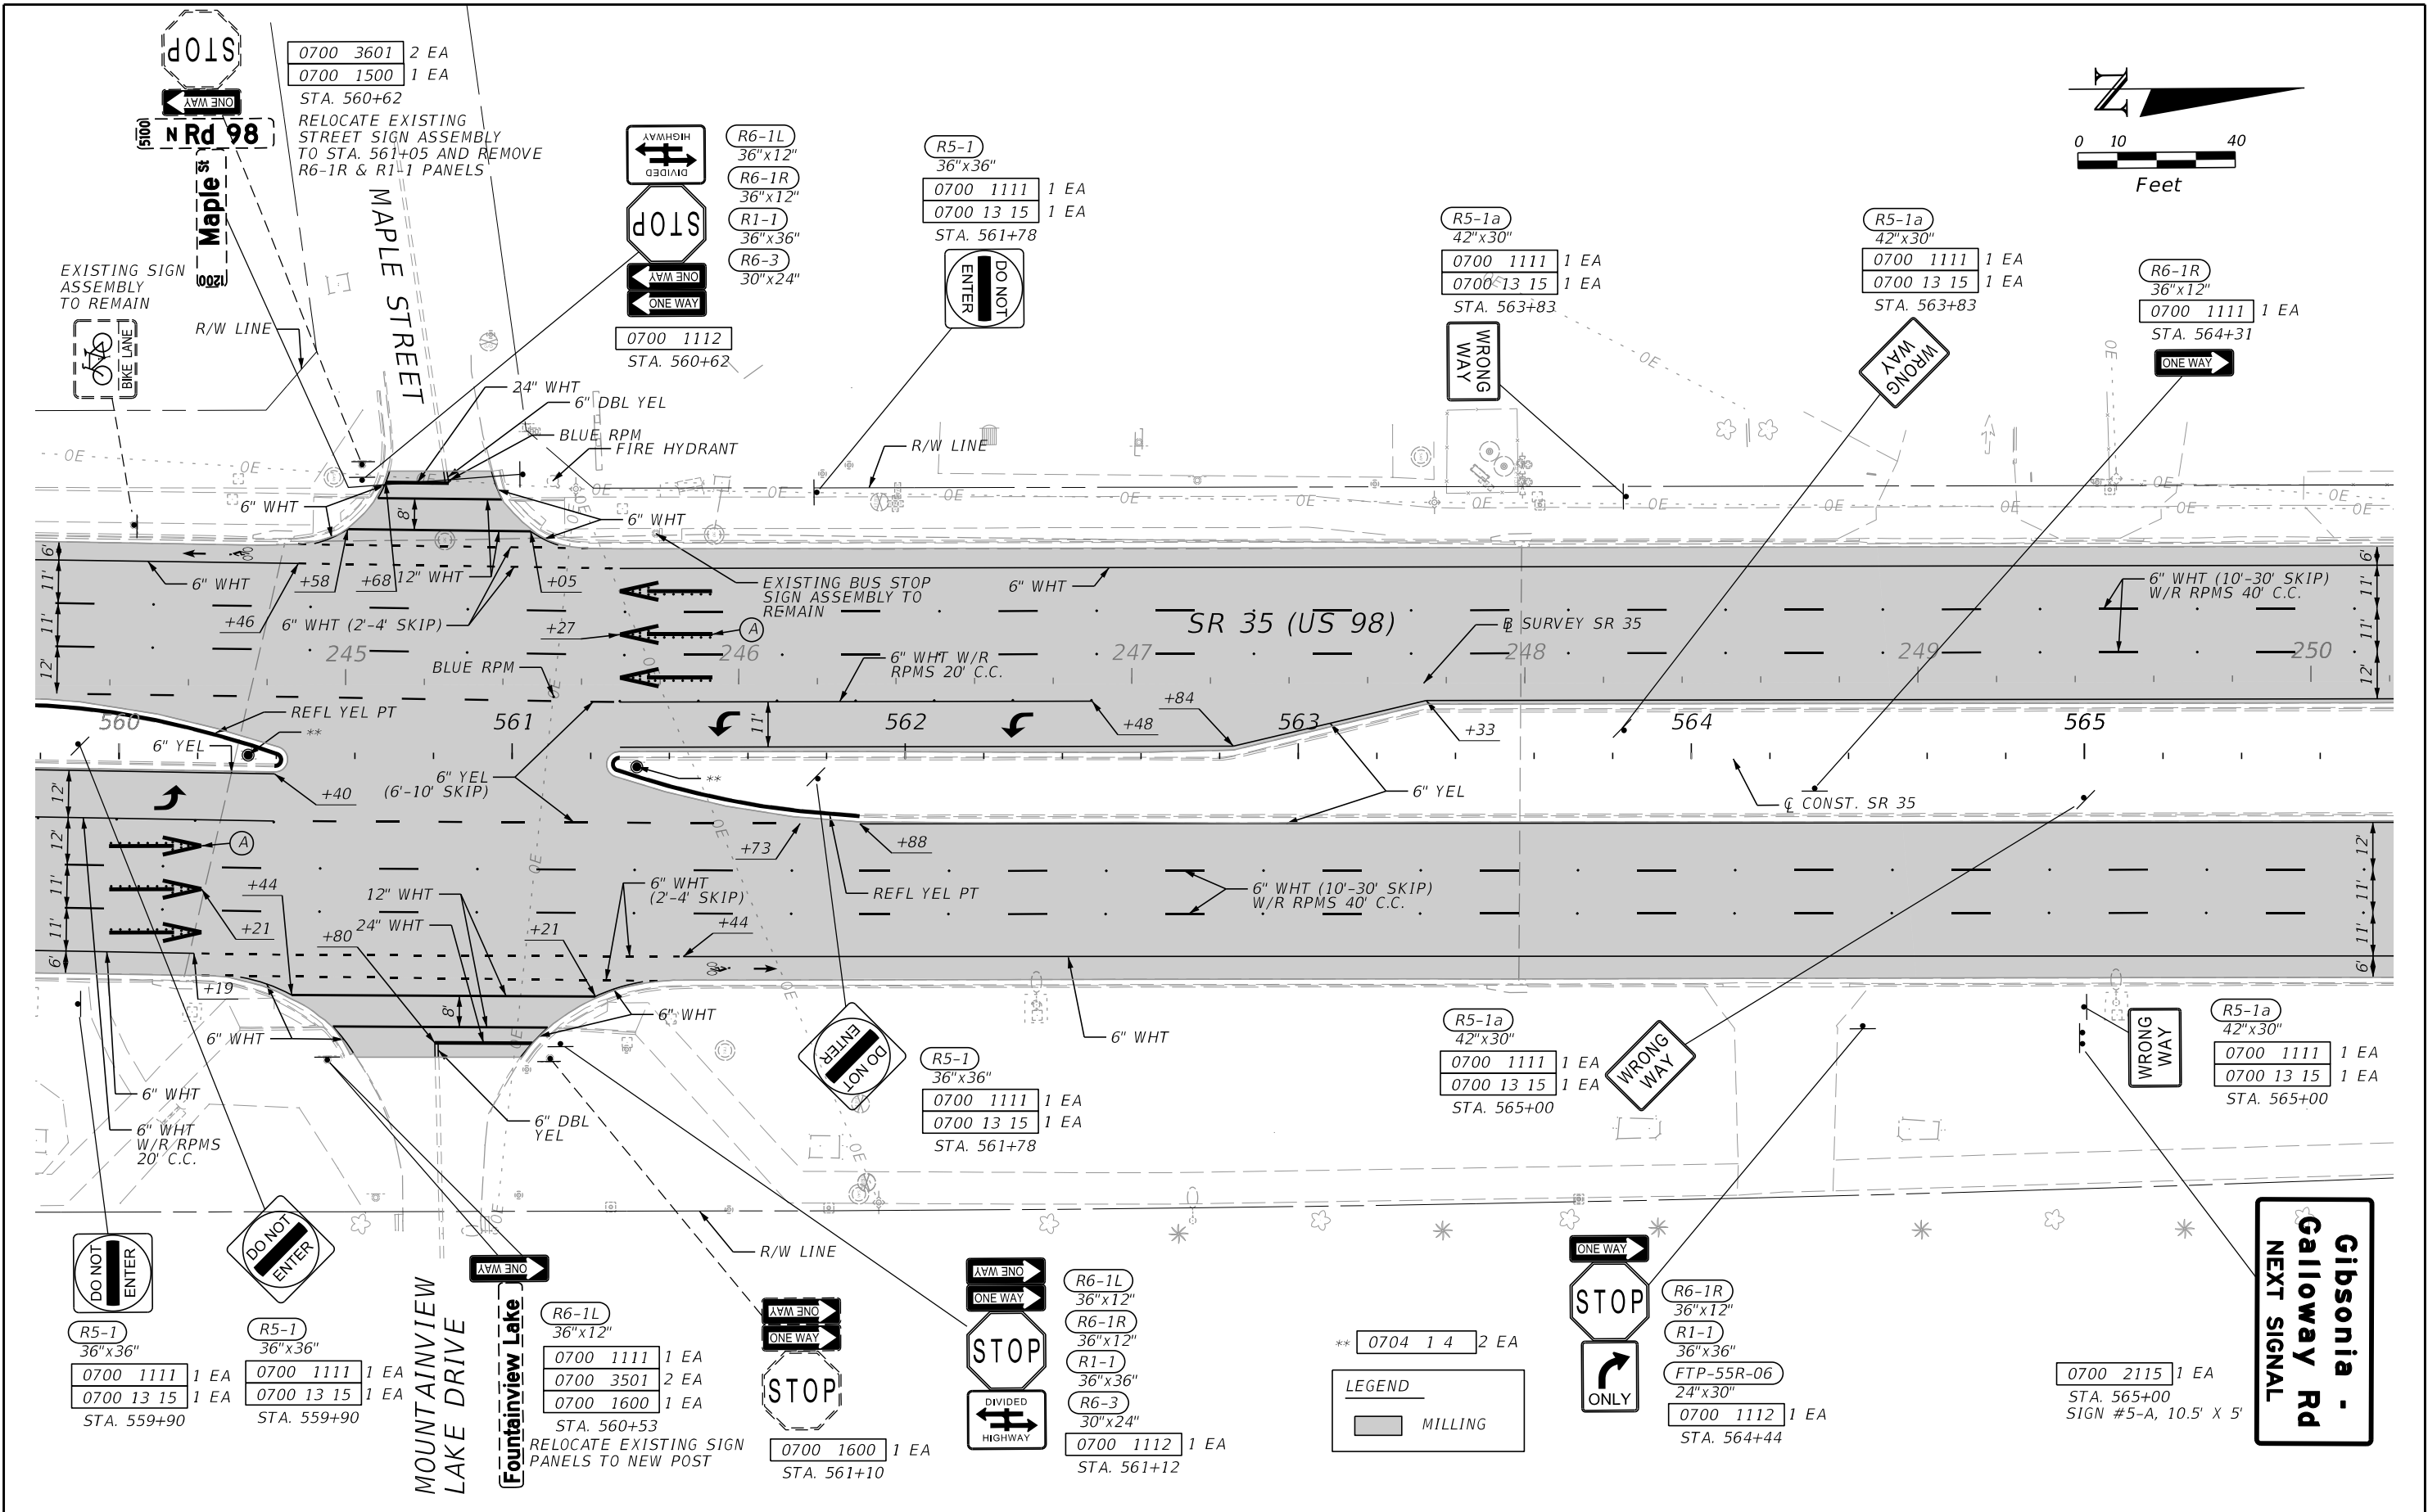


REVISIONS				ENGINEER OF RECORD		STATE OF FLORIDA DEPARTMENT OF TRANSPORTATION			SHEET NO.
DATE	DESCRIPTION	DATE	DESCRIPTION	SUJEEVA A. WEERASURIYA, P.E. LICENSE NUMBER: 57629 CONSOR NORTH AMERICA, INC. 2818 CYPRESS RIDGE BLVD., SUITE 200 WESLEY CHAPEL, FLORIDA 33544		ROAD NO.	COUNTY	FINANCIAL PROJECT ID	
						US 98	POLK	451481-1-52-01	

SIGNING AND
PAVEMENT MARKINGS

SHEET
NO.
5-13

THE OFFICIAL RECORD OF THIS SHEET IS THE ELECTRONIC FILE DIGITALLY SIGNED AND SEALED UNDER RULE 61G15-23.004, F.A.C.

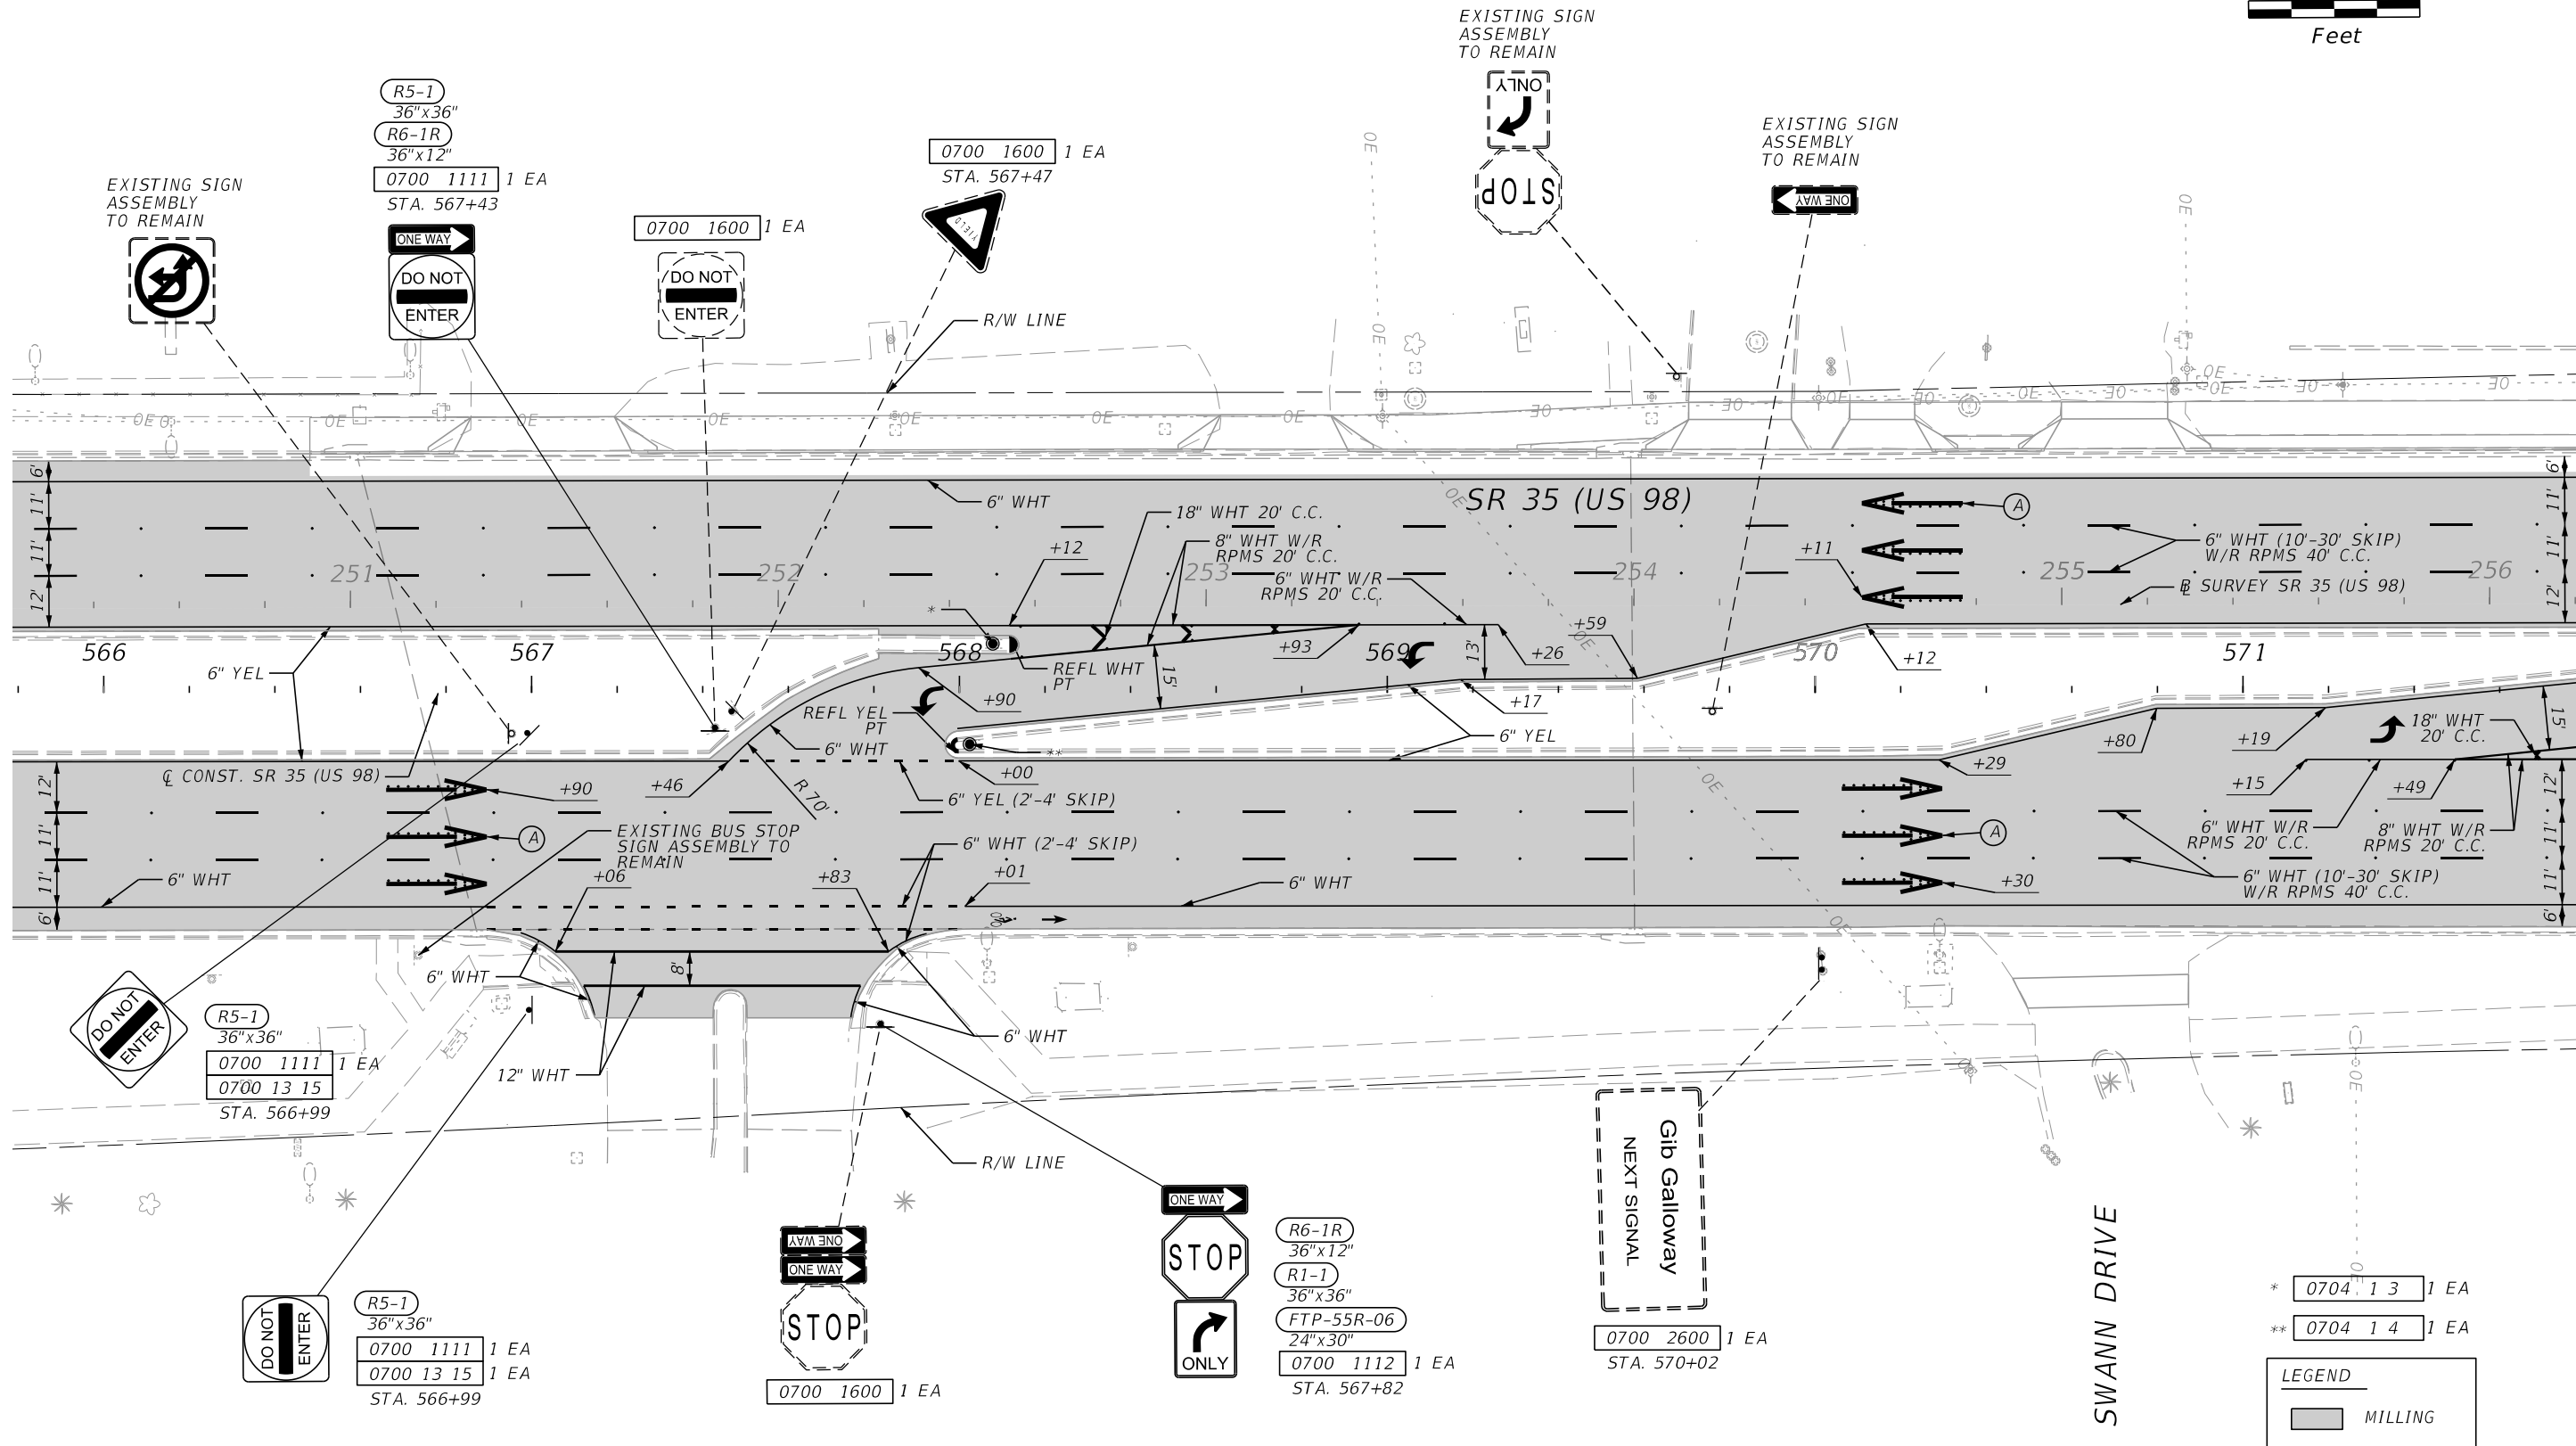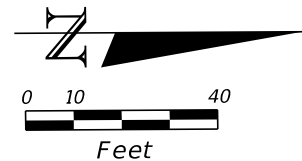


REVISIONS				ENGINEER OF RECORD	STATE OF FLORIDA DEPARTMENT OF TRANSPORTATION			SHEET NO.
DATE	DESCRIPTION	DATE	DESCRIPTION		ROAD NO.	COUNTY	FINANCIAL PROJECT ID	
					US 98	POLK	451481-1-52-01	

SUJEEVA A. WEERASURIYA, P.E.
LICENSE NUMBER: 57629
CONSOR NORTH AMERICA, INC.
2818 CYPRESS RIDGE BLVD., SUITE 200
WESLEY CHAPEL, FLORIDA 33544

SIGNING AND
PAVEMENT MARKINGS


S-14

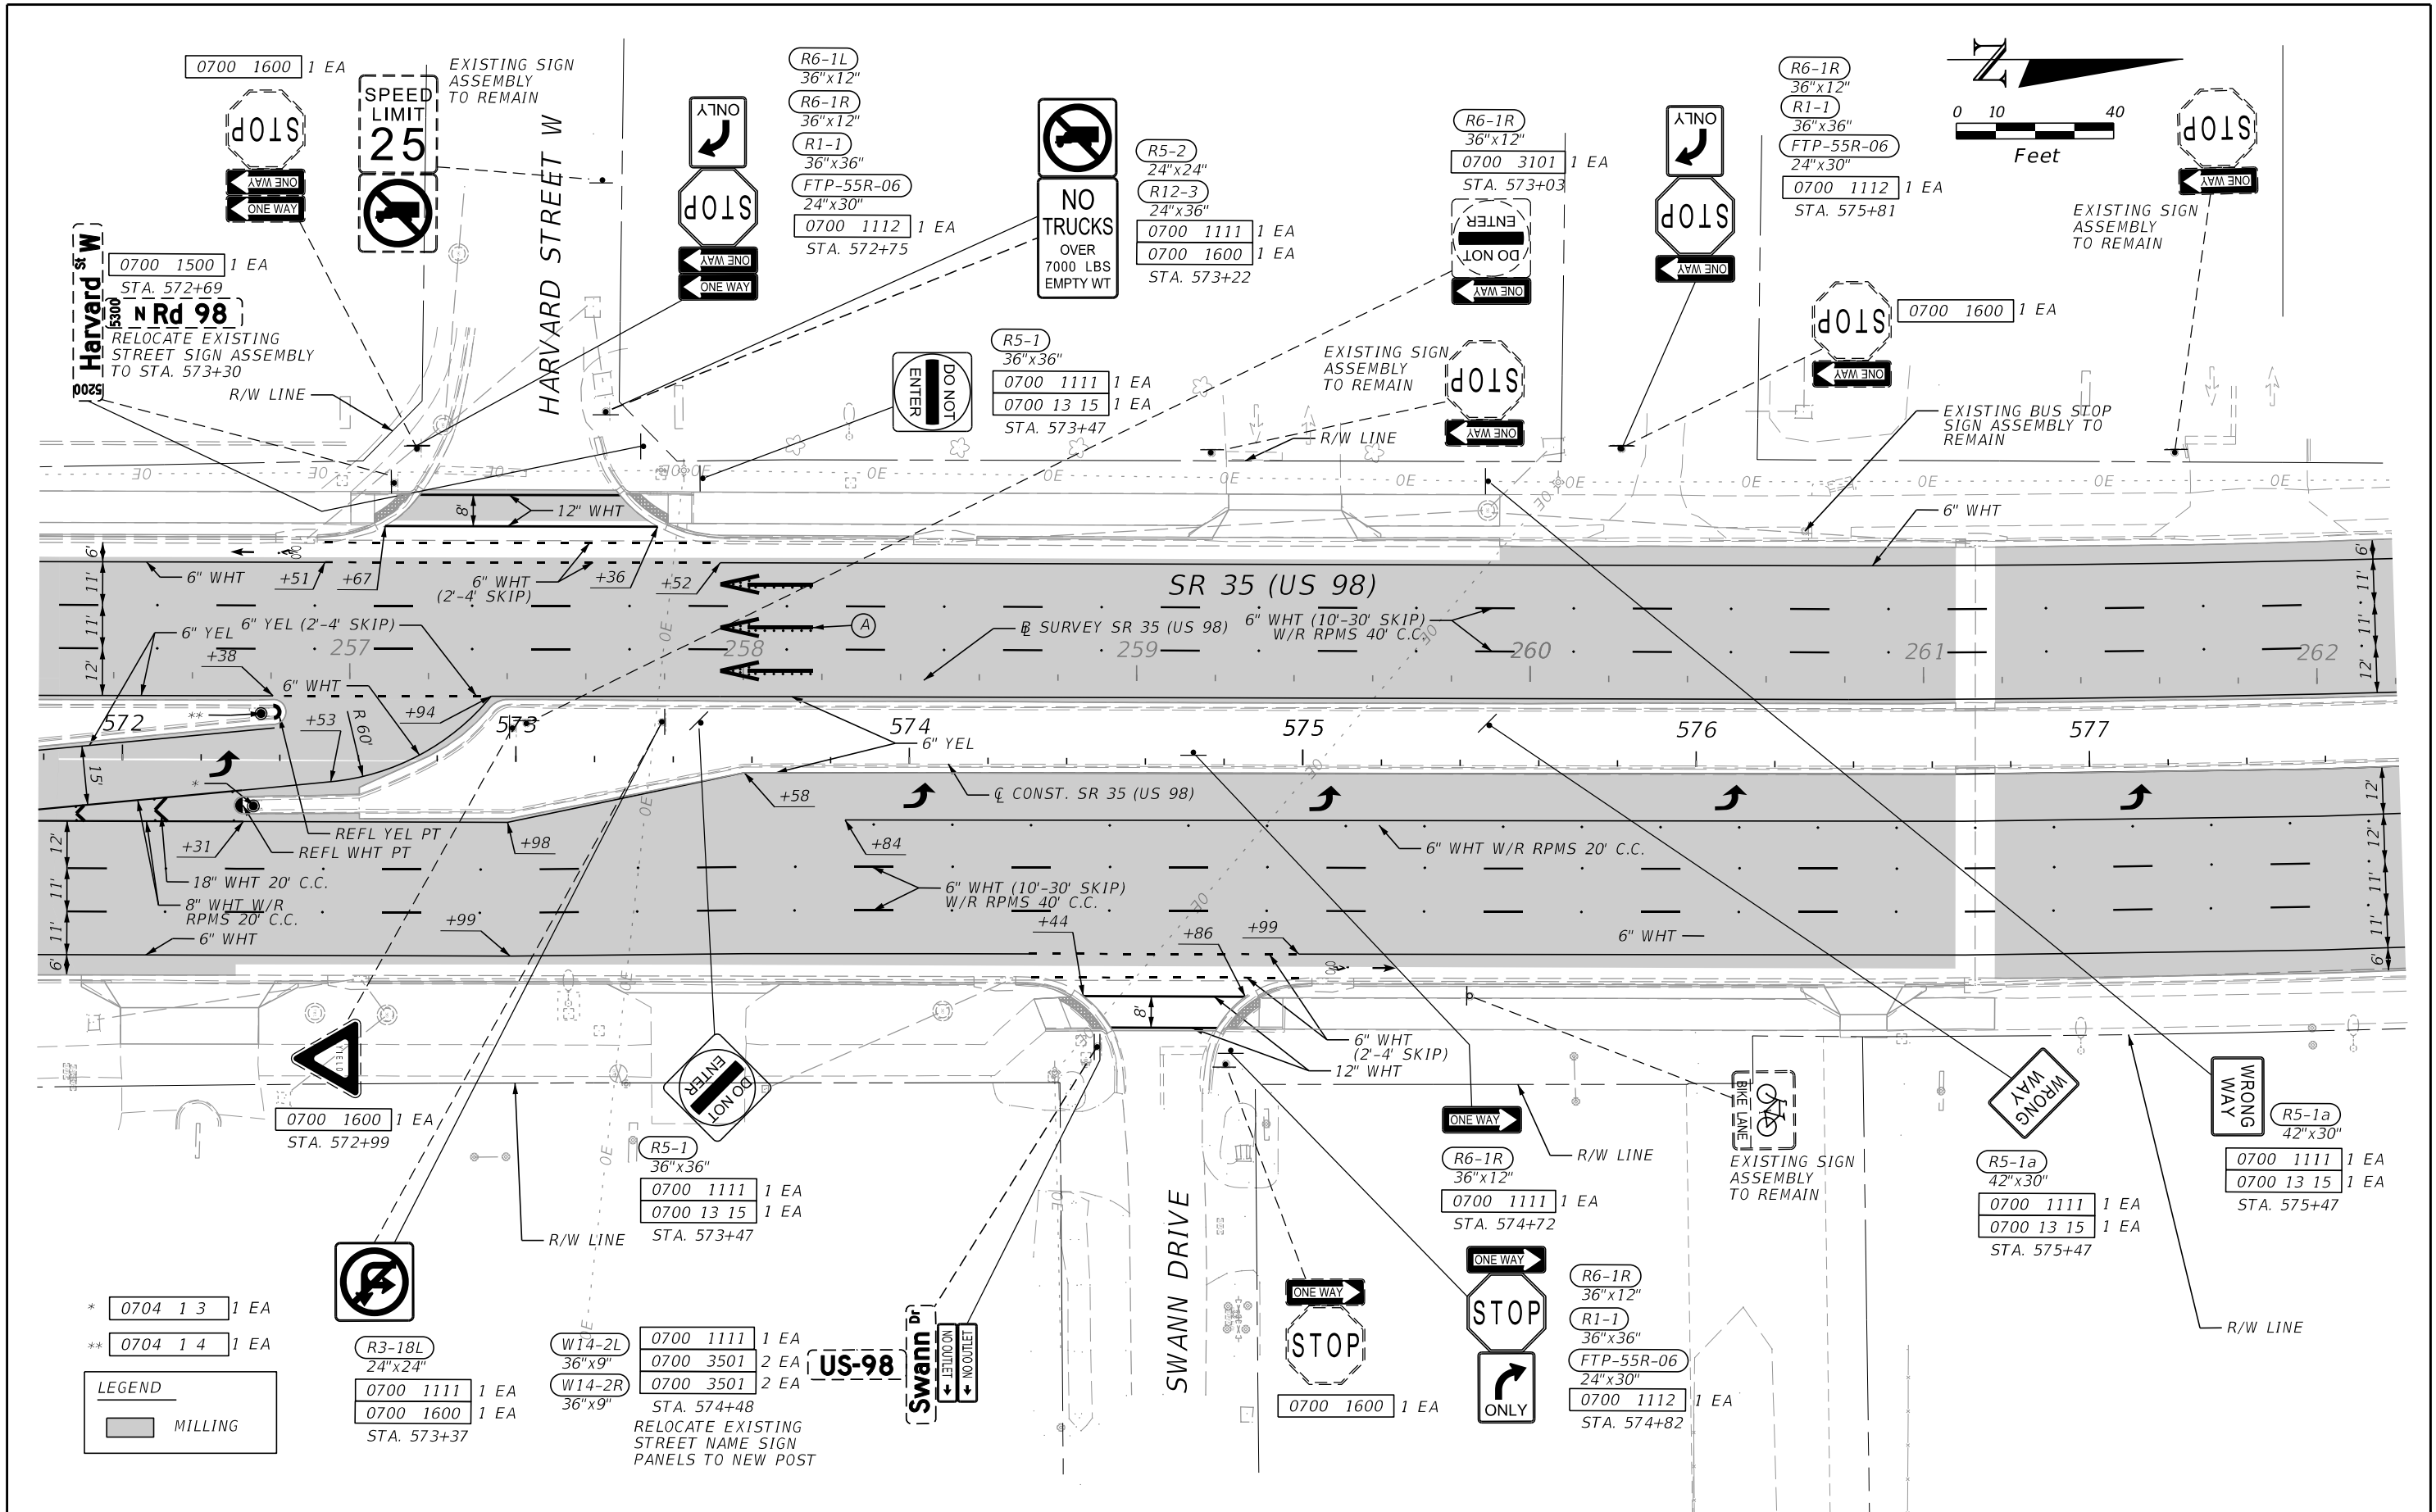


REVISIONS				ENGINEER OF RECORD		STATE OF FLORIDA DEPARTMENT OF TRANSPORTATION			SHEET NO.
DATE	DESCRIPTION	DATE	DESCRIPTION	SUJEEVA A. WEERASURIYA, P.E. LICENSE NUMBER: 57629 CONSOR NORTH AMERICA, INC. 2818 CYPRESS RIDGE BLVD., SUITE 200 WESLEY CHAPEL, FLORIDA 33544		ROAD NO.	COUNTY	FINANCIAL PROJECT ID	
						US 98	POLK	451481-1-52-01	

SIGNING AND
PAVEMENT MARKINGS



THE OFFICIAL RECORD OF THIS SHEET IS THE ELECTRONIC FILE DIGITALLY SIGNED AND SEALED UNDER RULE 61G15-23.004, F.A.C.

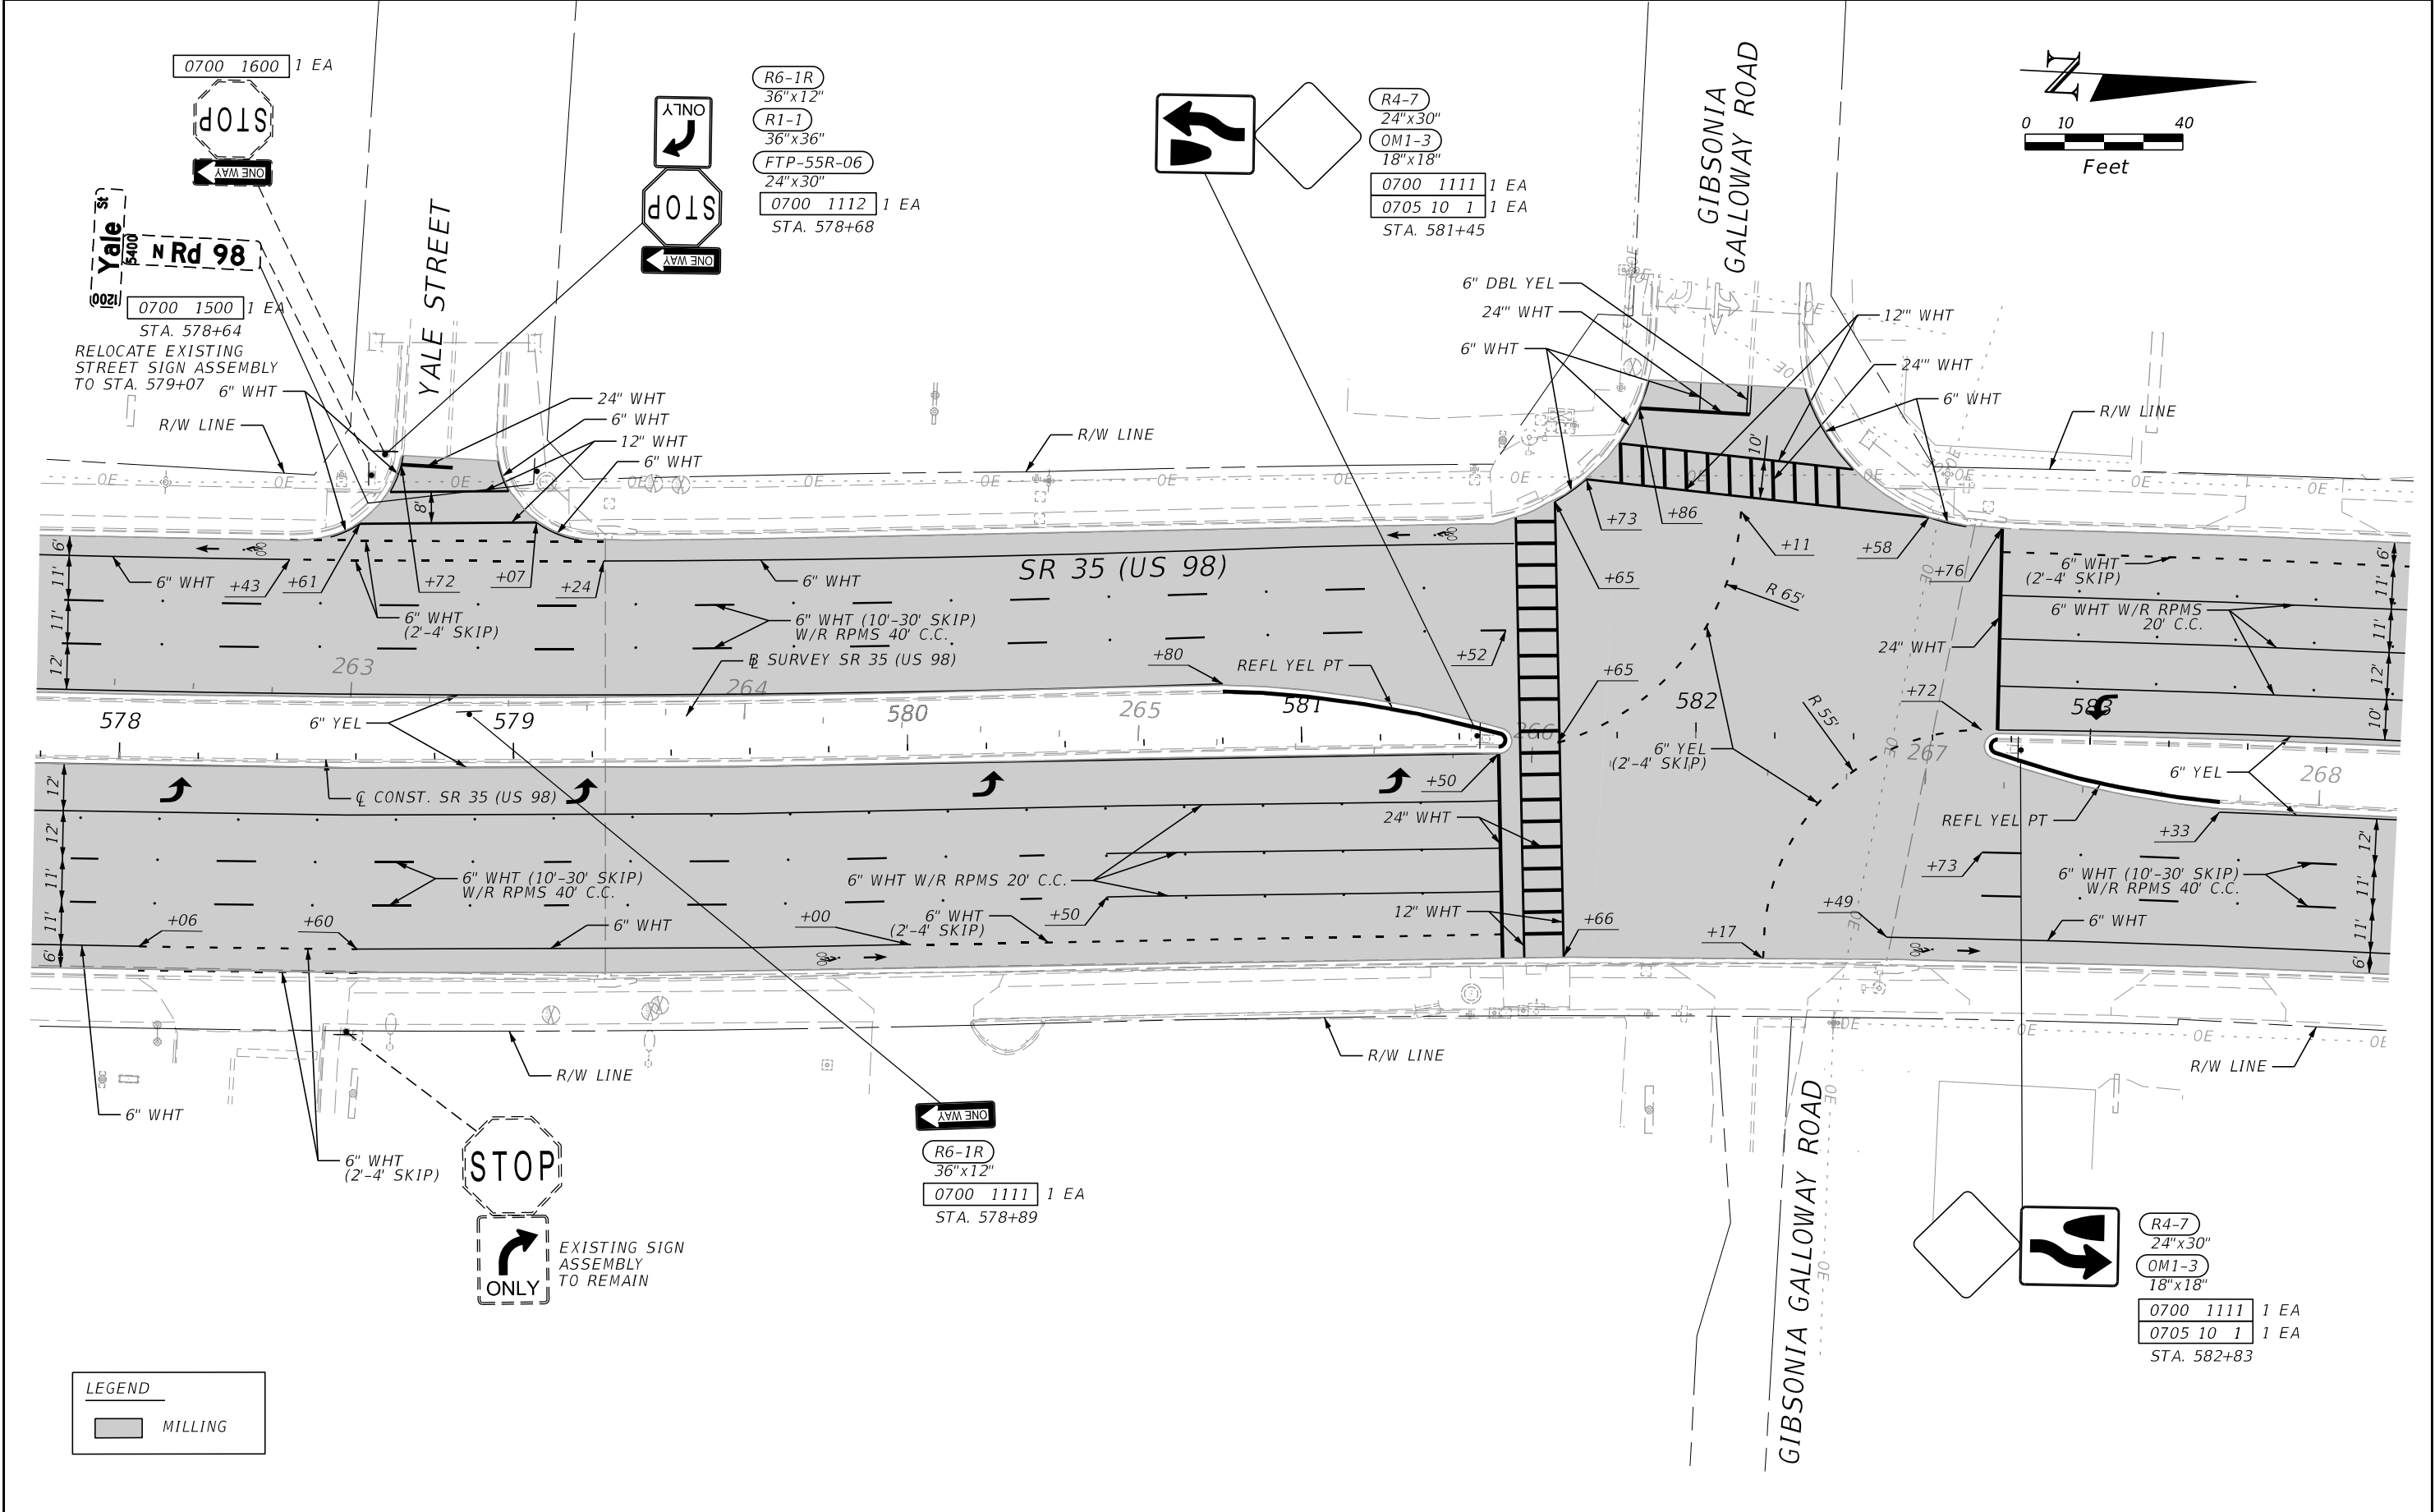

REVISIONS				ENGINEER OF RECORD		STATE OF FLORIDA DEPARTMENT OF TRANSPORTATION		SIGNING AND PAVEMENT MARKINGS	SHEET NO. S-16
DATE	DESCRIPTION	DATE	DESCRIPTION	SUJEEVA A. WEERASURIYA, P.E. LICENSE NUMBER: 57629 CONSOR NORTH AMERICA, INC. 2818 CYPRESS RIDGE BLVD., SUITE 200 WESLEY CHAPEL, FLORIDA 33544		ROAD NO.	COUNTY		
						US 98	POLK	FINANCIAL PROJECT ID 451481-1-52-01	


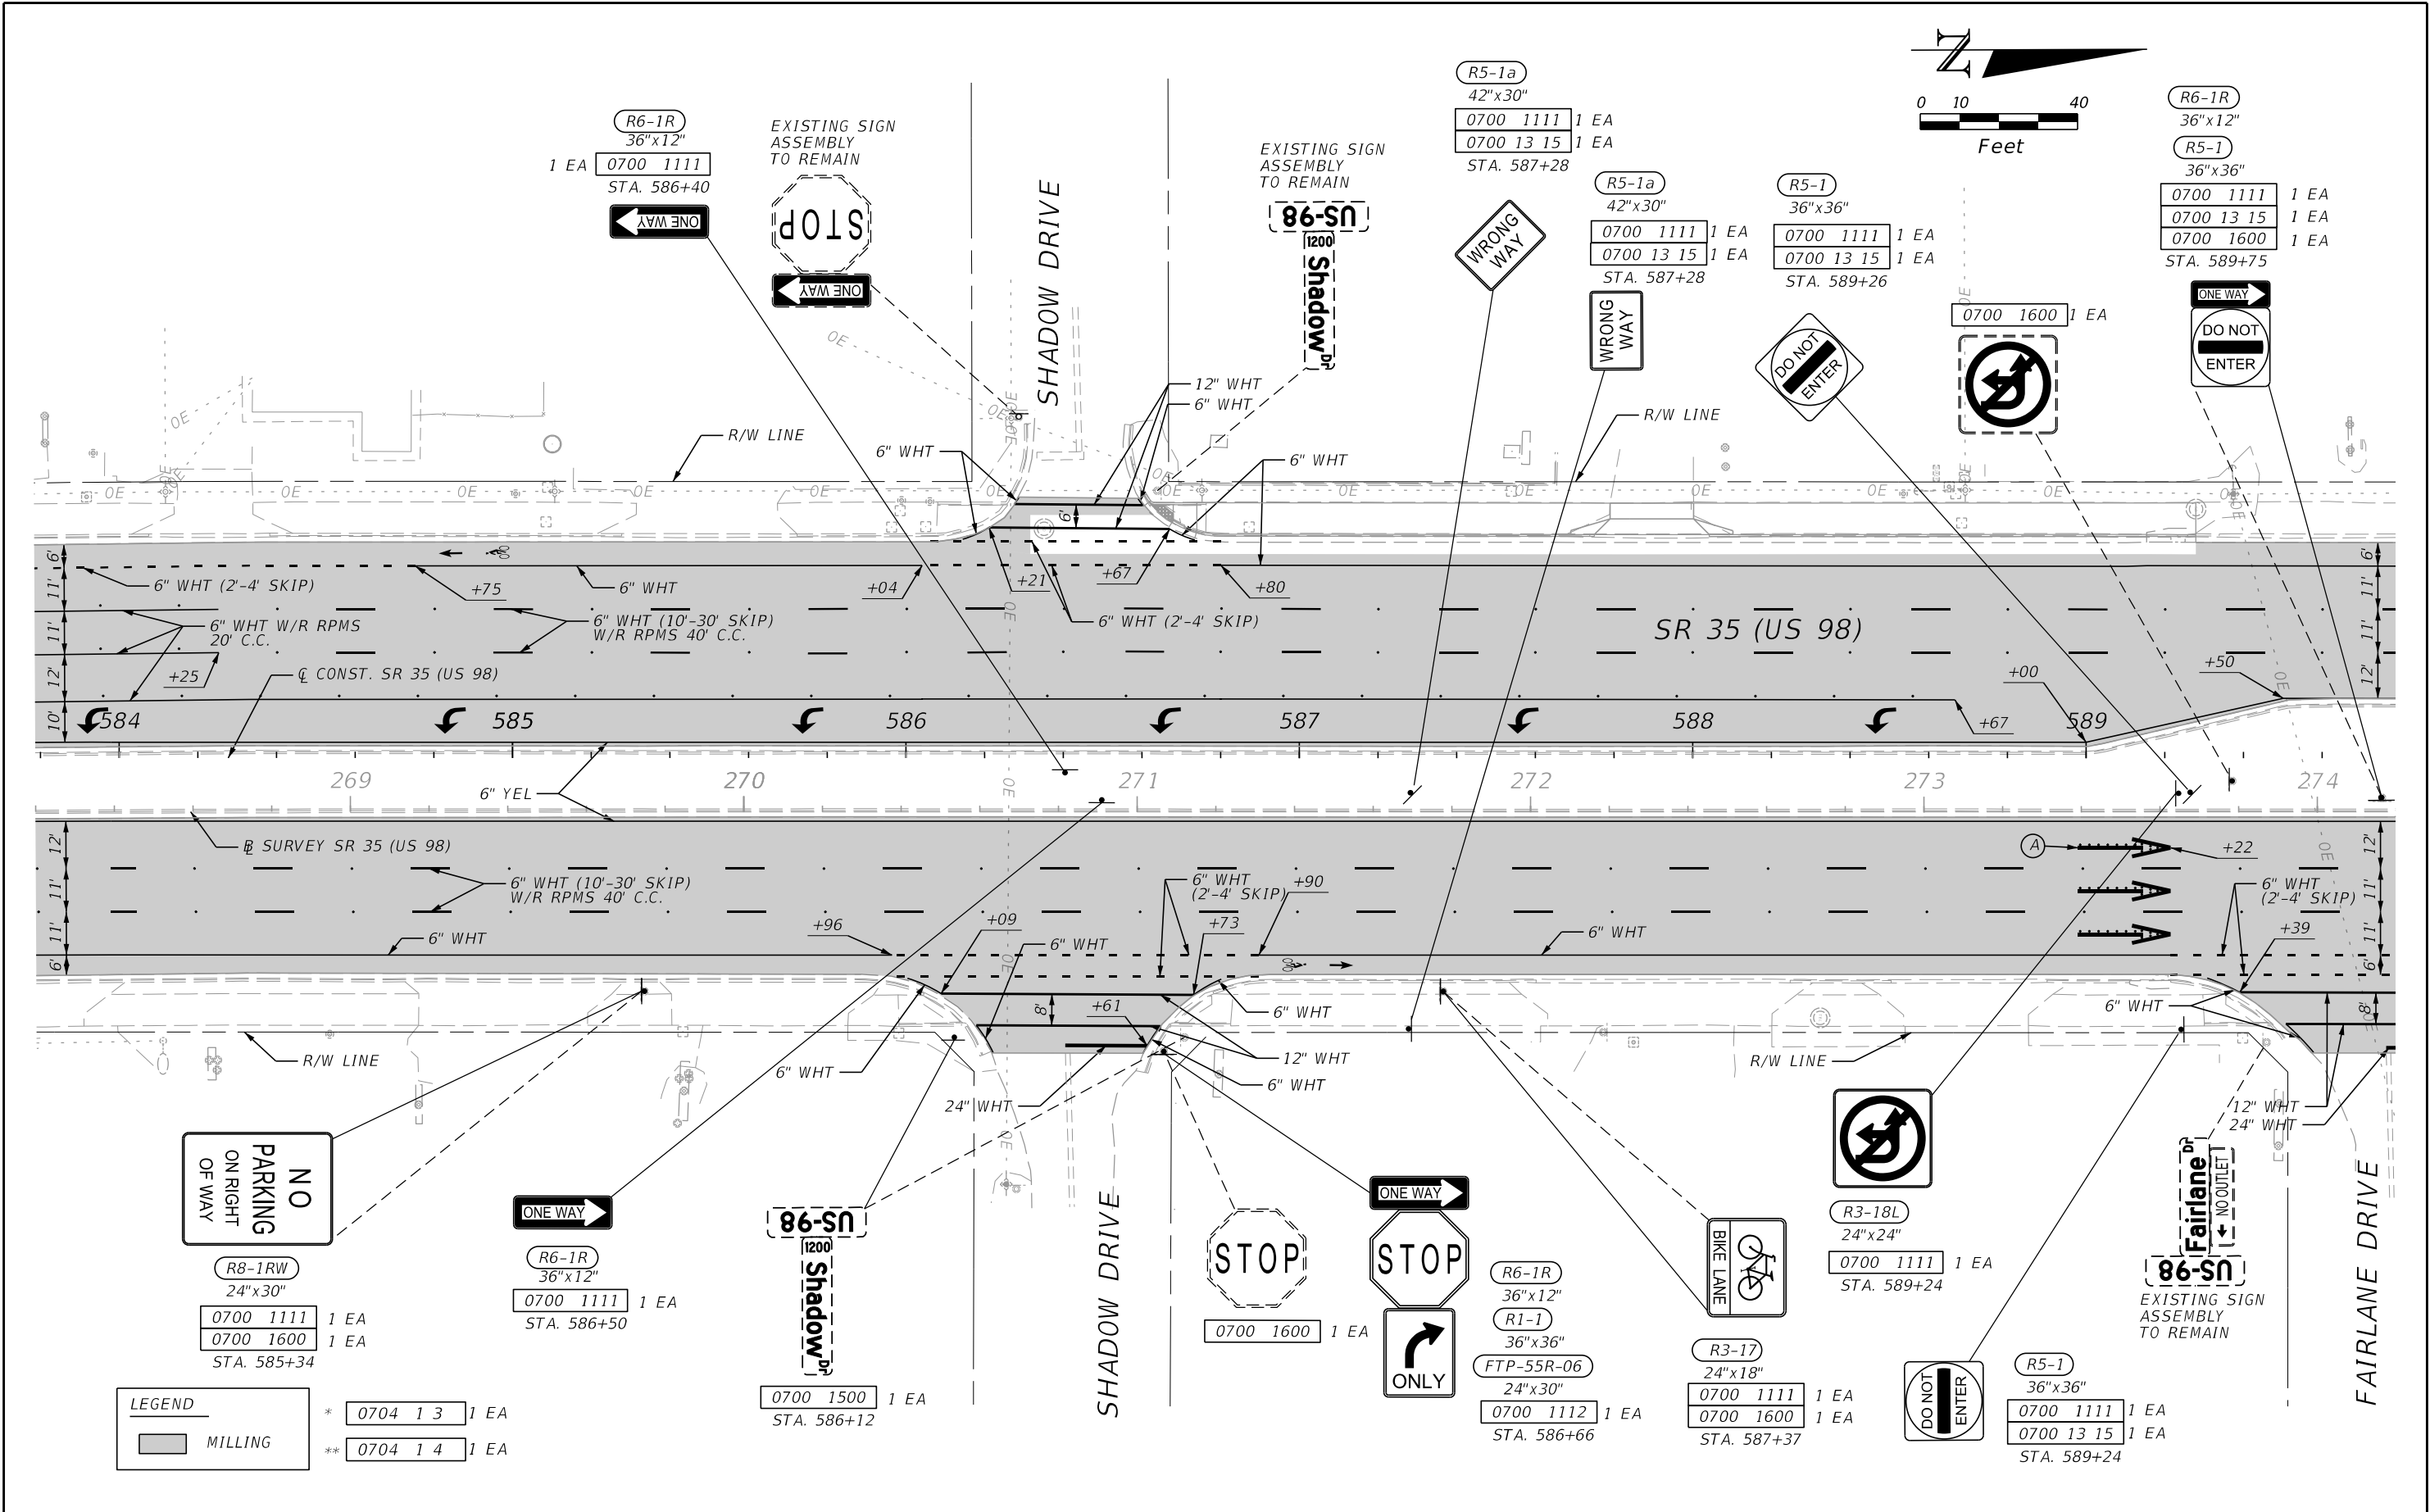


REVISIONS				ENGINEER OF RECORD		STATE OF FLORIDA DEPARTMENT OF TRANSPORTATION		SIGNING AND PAVEMENT MARKINGS	SHEET NO.
DATE	DESCRIPTION	DATE	DESCRIPTION	SUJEEVA A. WEERASURIYA, P.E. LICENSE NUMBER: 57629 CONSOR NORTH AMERICA, INC. 2818 CYPRESS RIDGE BLVD., SUITE 200 WESLEY CHAPEL, FLORIDA 33544		ROAD NO.	COUNTY		
						US 98	POLK	FINANCIAL PROJECT ID 451481-1-52-01	
									S-17

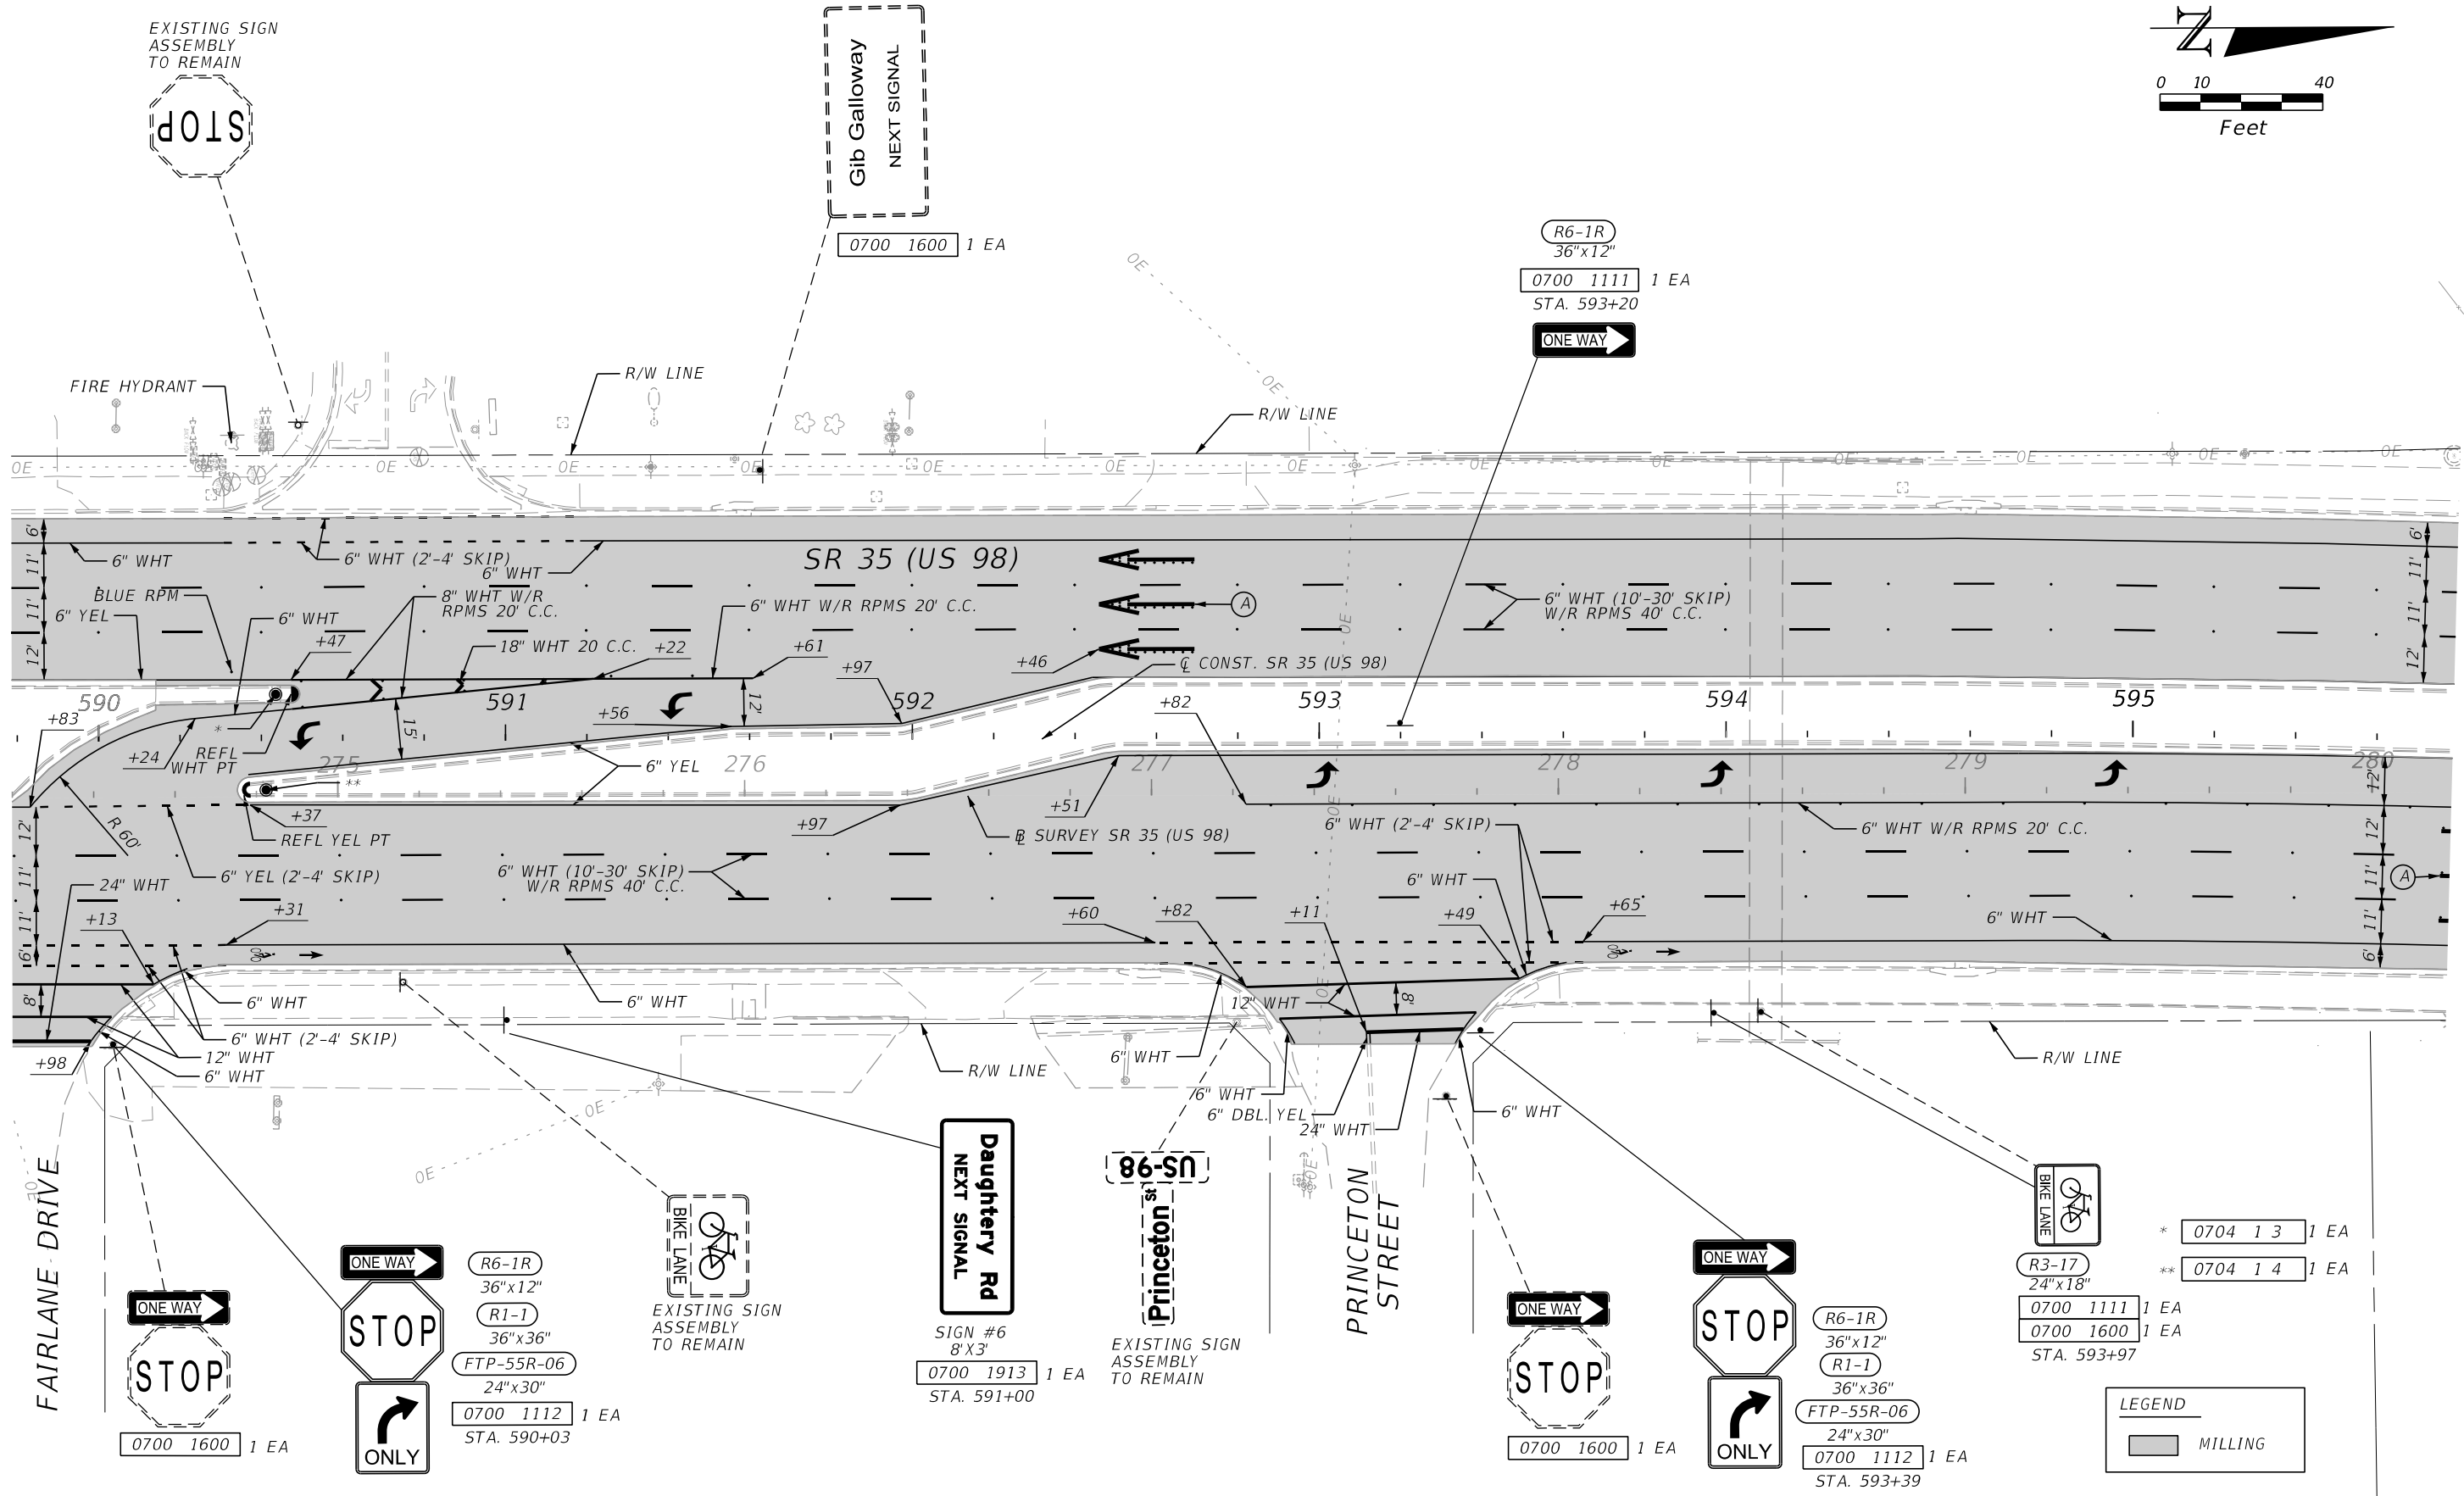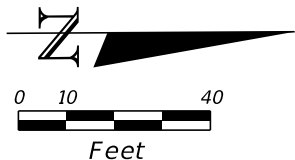

REVISIONS				ENGINEER OF RECORD		STATE OF FLORIDA DEPARTMENT OF TRANSPORTATION		SIGNING AND PAVEMENT MARKINGS	SHEET NO. S-18
DATE	DESCRIPTION	DATE	DESCRIPTION	SUJEEVA A. WEERASURIYA, P.E. LICENSE NUMBER: 57629 CONSOR NORTH AMERICA, INC. 2818 CYPRESS RIDGE BLVD., SUITE 200 WESLEY CHAPEL, FLORIDA 33544		ROAD NO.	COUNTY		
						US 98	POLK	FINANCIAL PROJECT ID 451481-1-52-01	

THE OFFICIAL RECORD OF THIS SHEET IS THE ELECTRONIC FILE DIGITALLY SIGNED AND SEALED UNDER RULE 61G15-23.004, F.A.C.

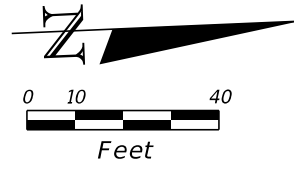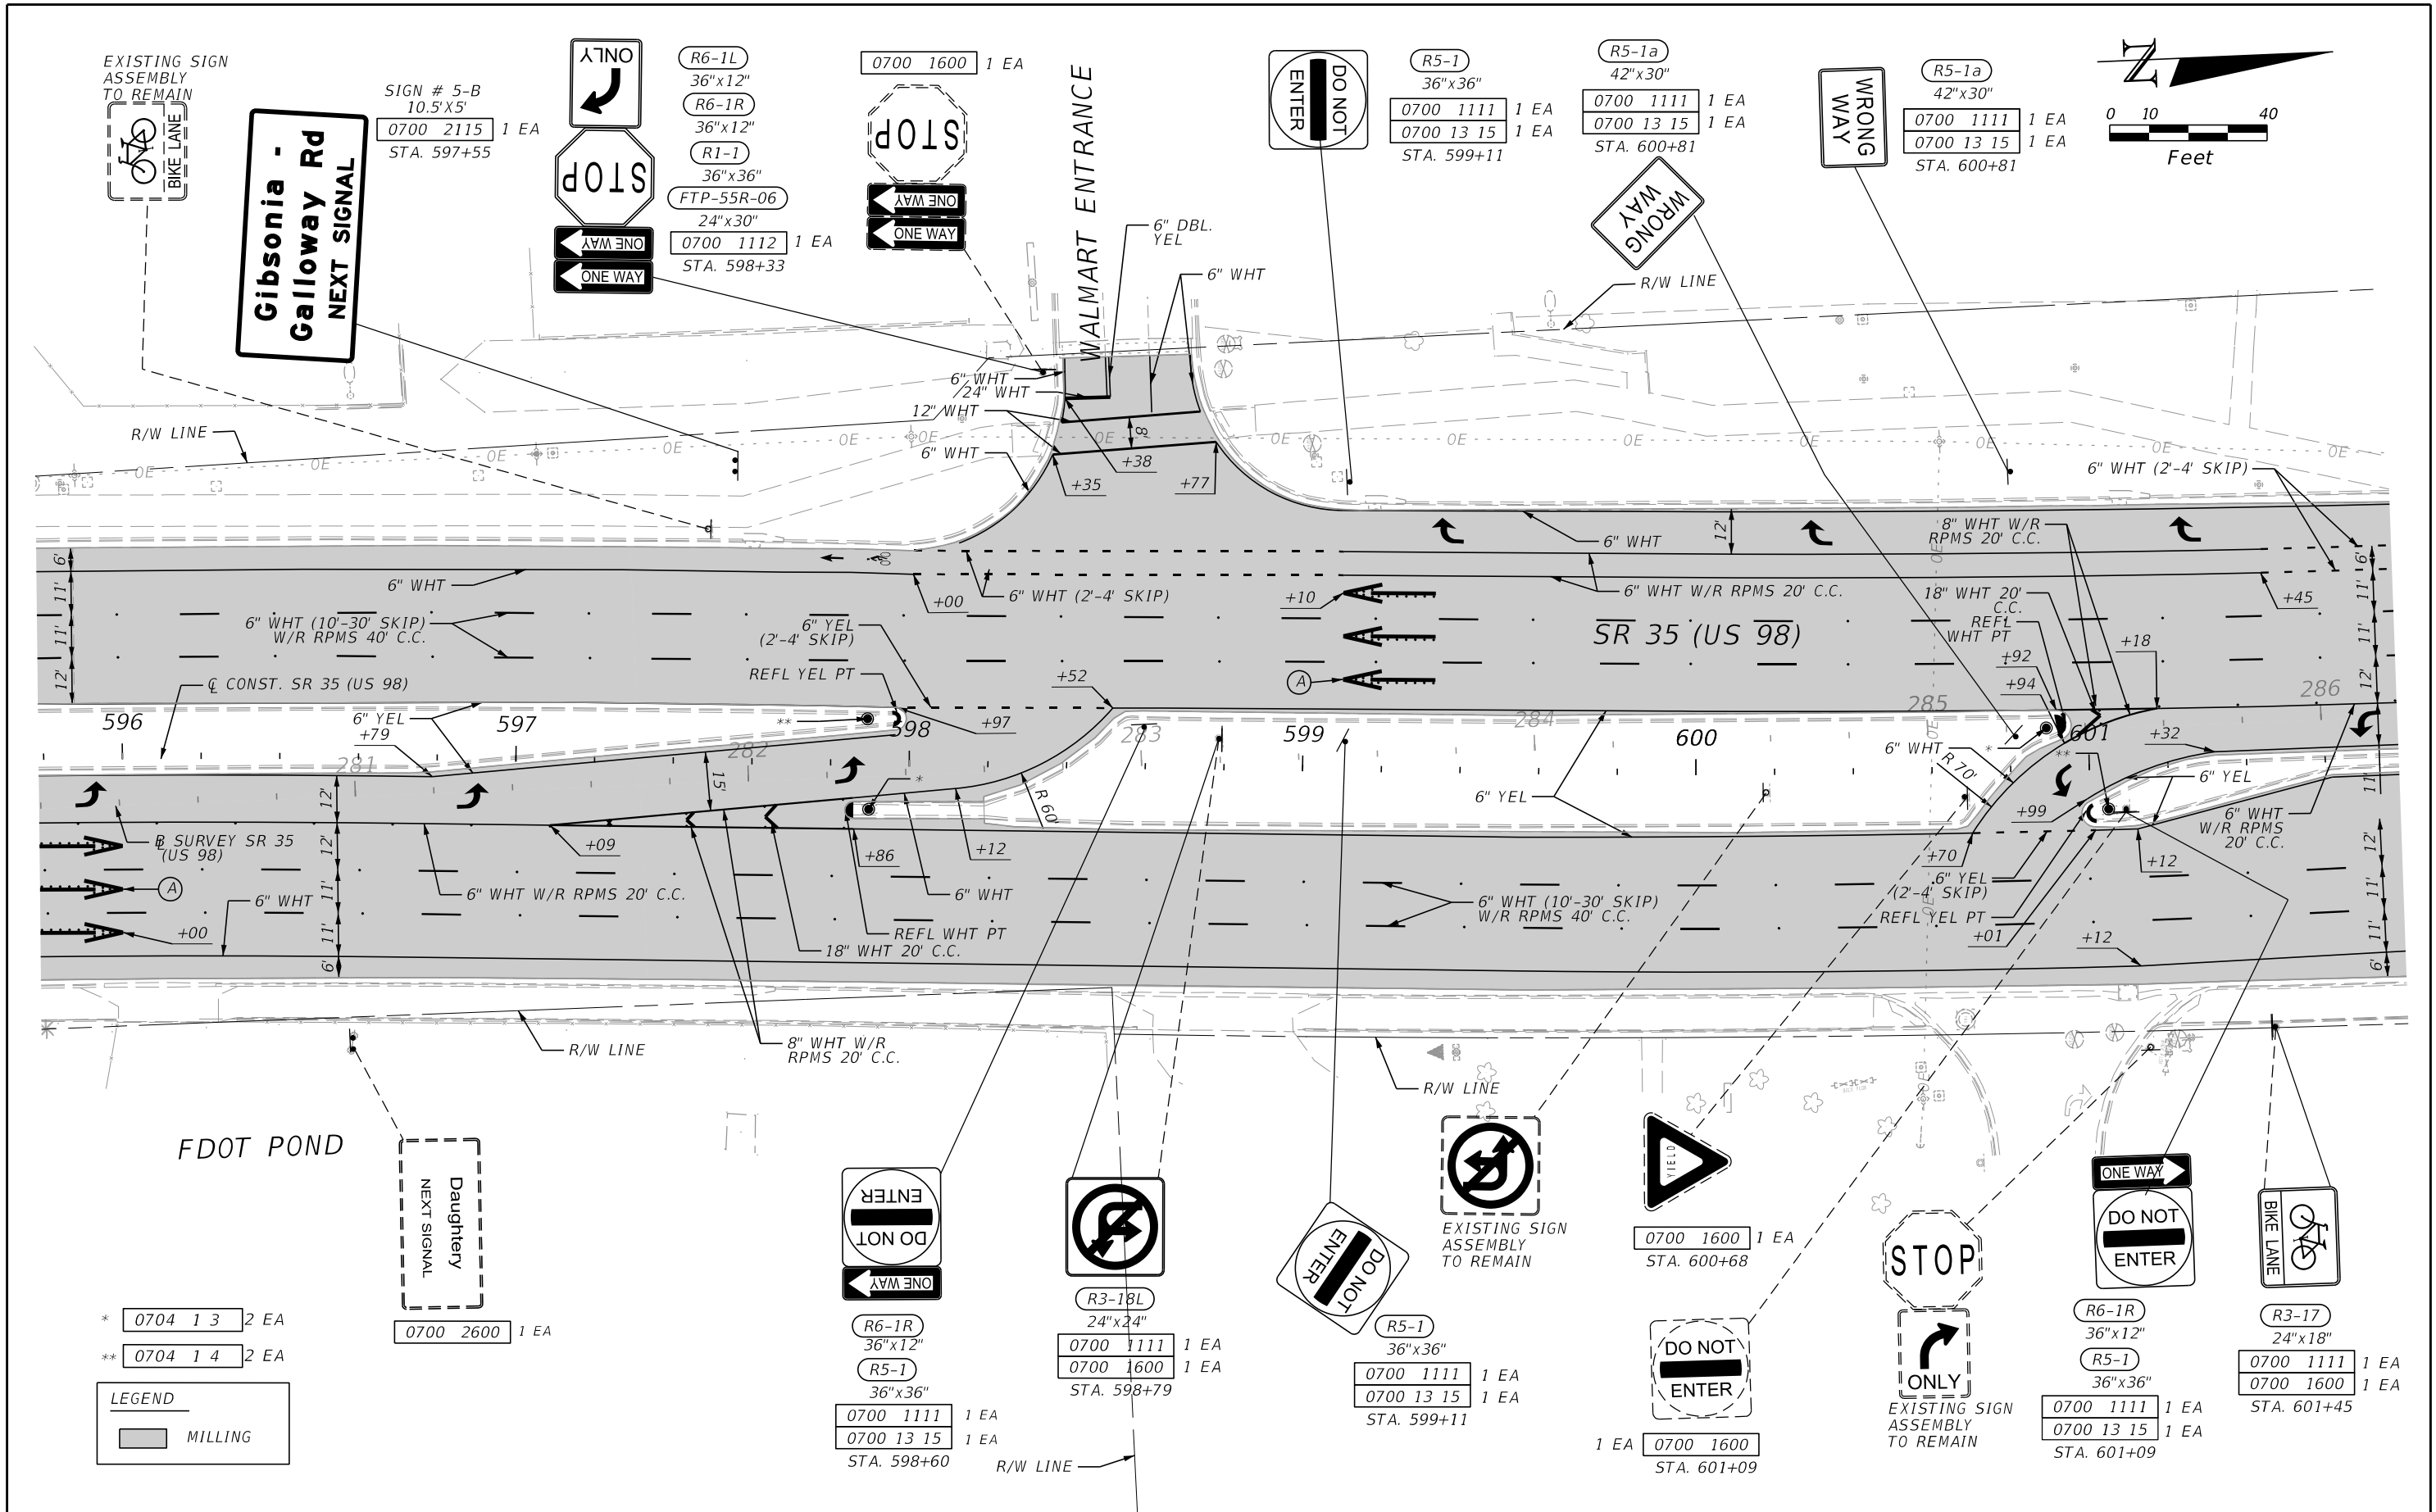

LEGEND

	MILLING
--	---------


REVISIONS				ENGINEER OF RECORD	STATE OF FLORIDA DEPARTMENT OF TRANSPORTATION			SHEET NO.
DATE	DESCRIPTION	DATE	DESCRIPTION		ROAD NO.	COUNTY	FINANCIAL PROJECT ID	
					US 98	POLK	451481-1-52-01	

SUJEEVA A. WEERASURIYA, P.E.
LICENSE NUMBER: 57629
CONSOR NORTH AMERICA, INC.
2818 CYPRESS RIDGE BLVD., SUITE 200
WESLEY CHAPEL, FLORIDA 33544


**SIGNING AND
PAVEMENT MARKINGS**

S-19

THE OFFICIAL RECORD OF THIS SHEET IS THE ELECTRONIC FILE DIGITALLY SIGNED AND SEALED UNDER RULE 61G15-23.004, F.A.C.

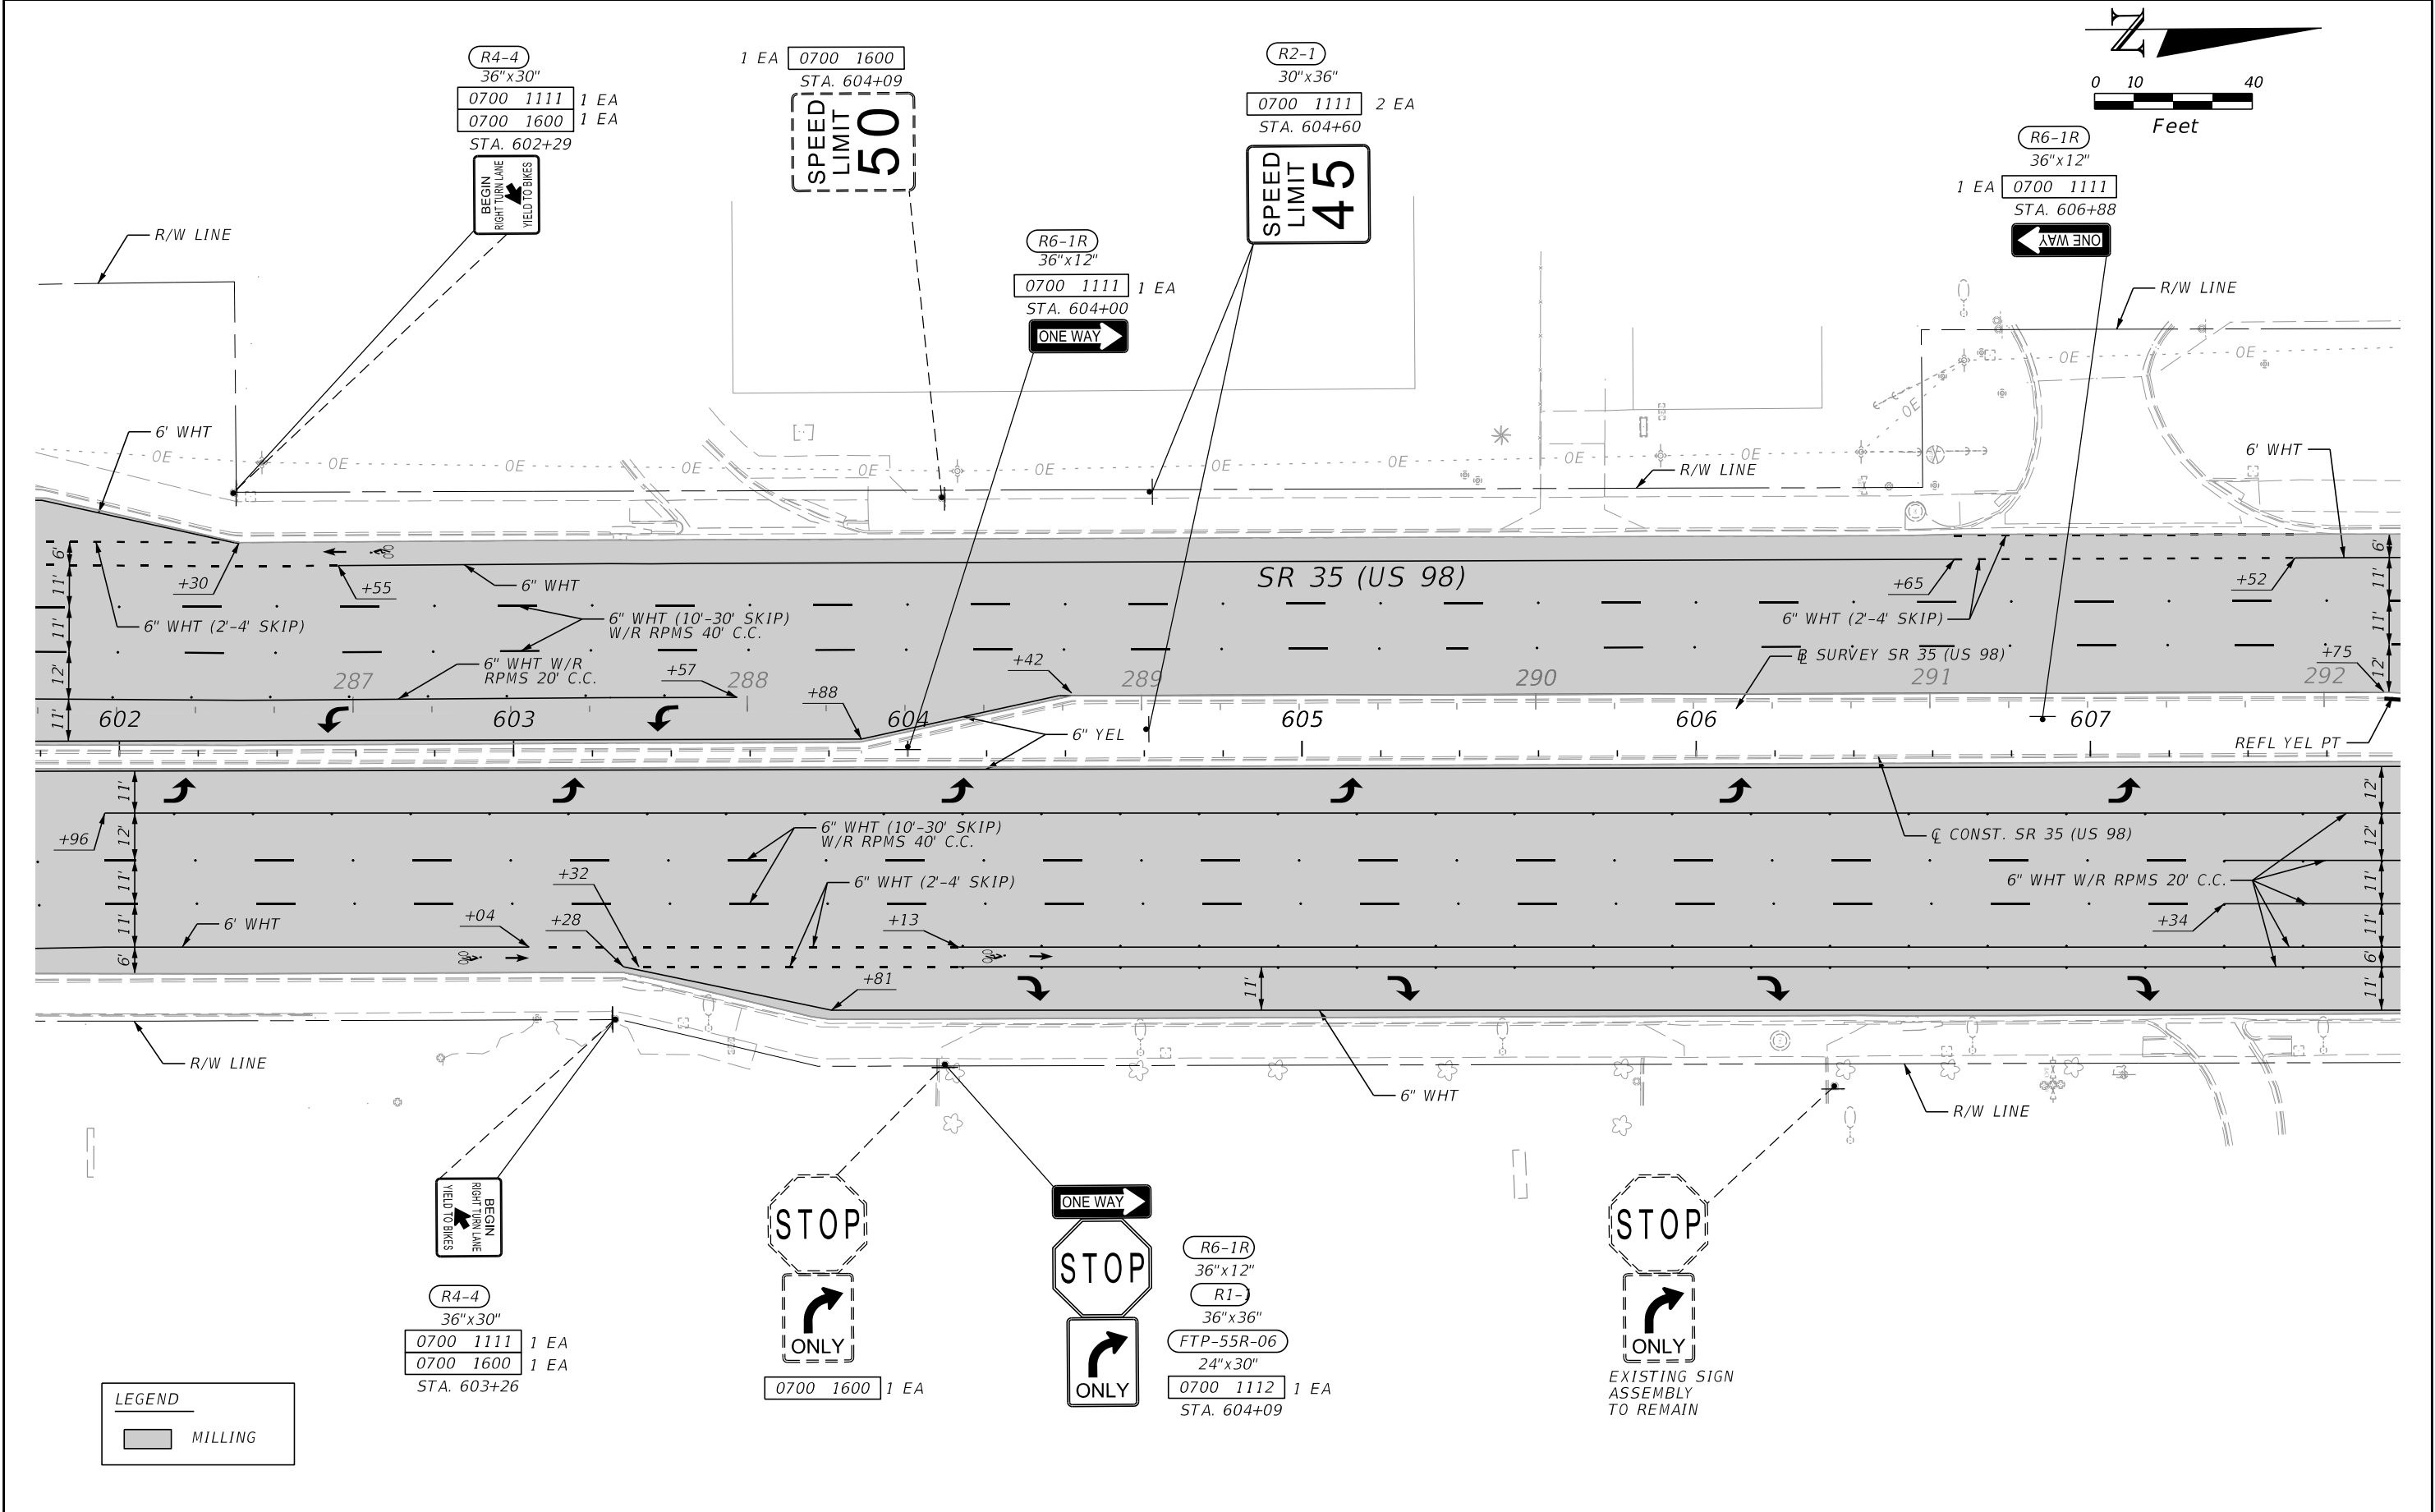


REVISIONS				ENGINEER OF RECORD		STATE OF FLORIDA DEPARTMENT OF TRANSPORTATION			SIGNING AND PAVEMENT MARKINGS	SHEET NO. S-20
DATE	DESCRIPTION	DATE	DESCRIPTION	SUJEEVA A. WEERASURIYA, P.E. LICENSE NUMBER: 57629 CONSOR NORTH AMERICA, INC. 2818 CYPRESS RIDGE BLVD., SUITE 200 WESLEY CHAPEL, FLORIDA 33544		ROAD NO.	COUNTY	FINANCIAL PROJECT ID		
						US 98	POLK	451481-1-52-01		

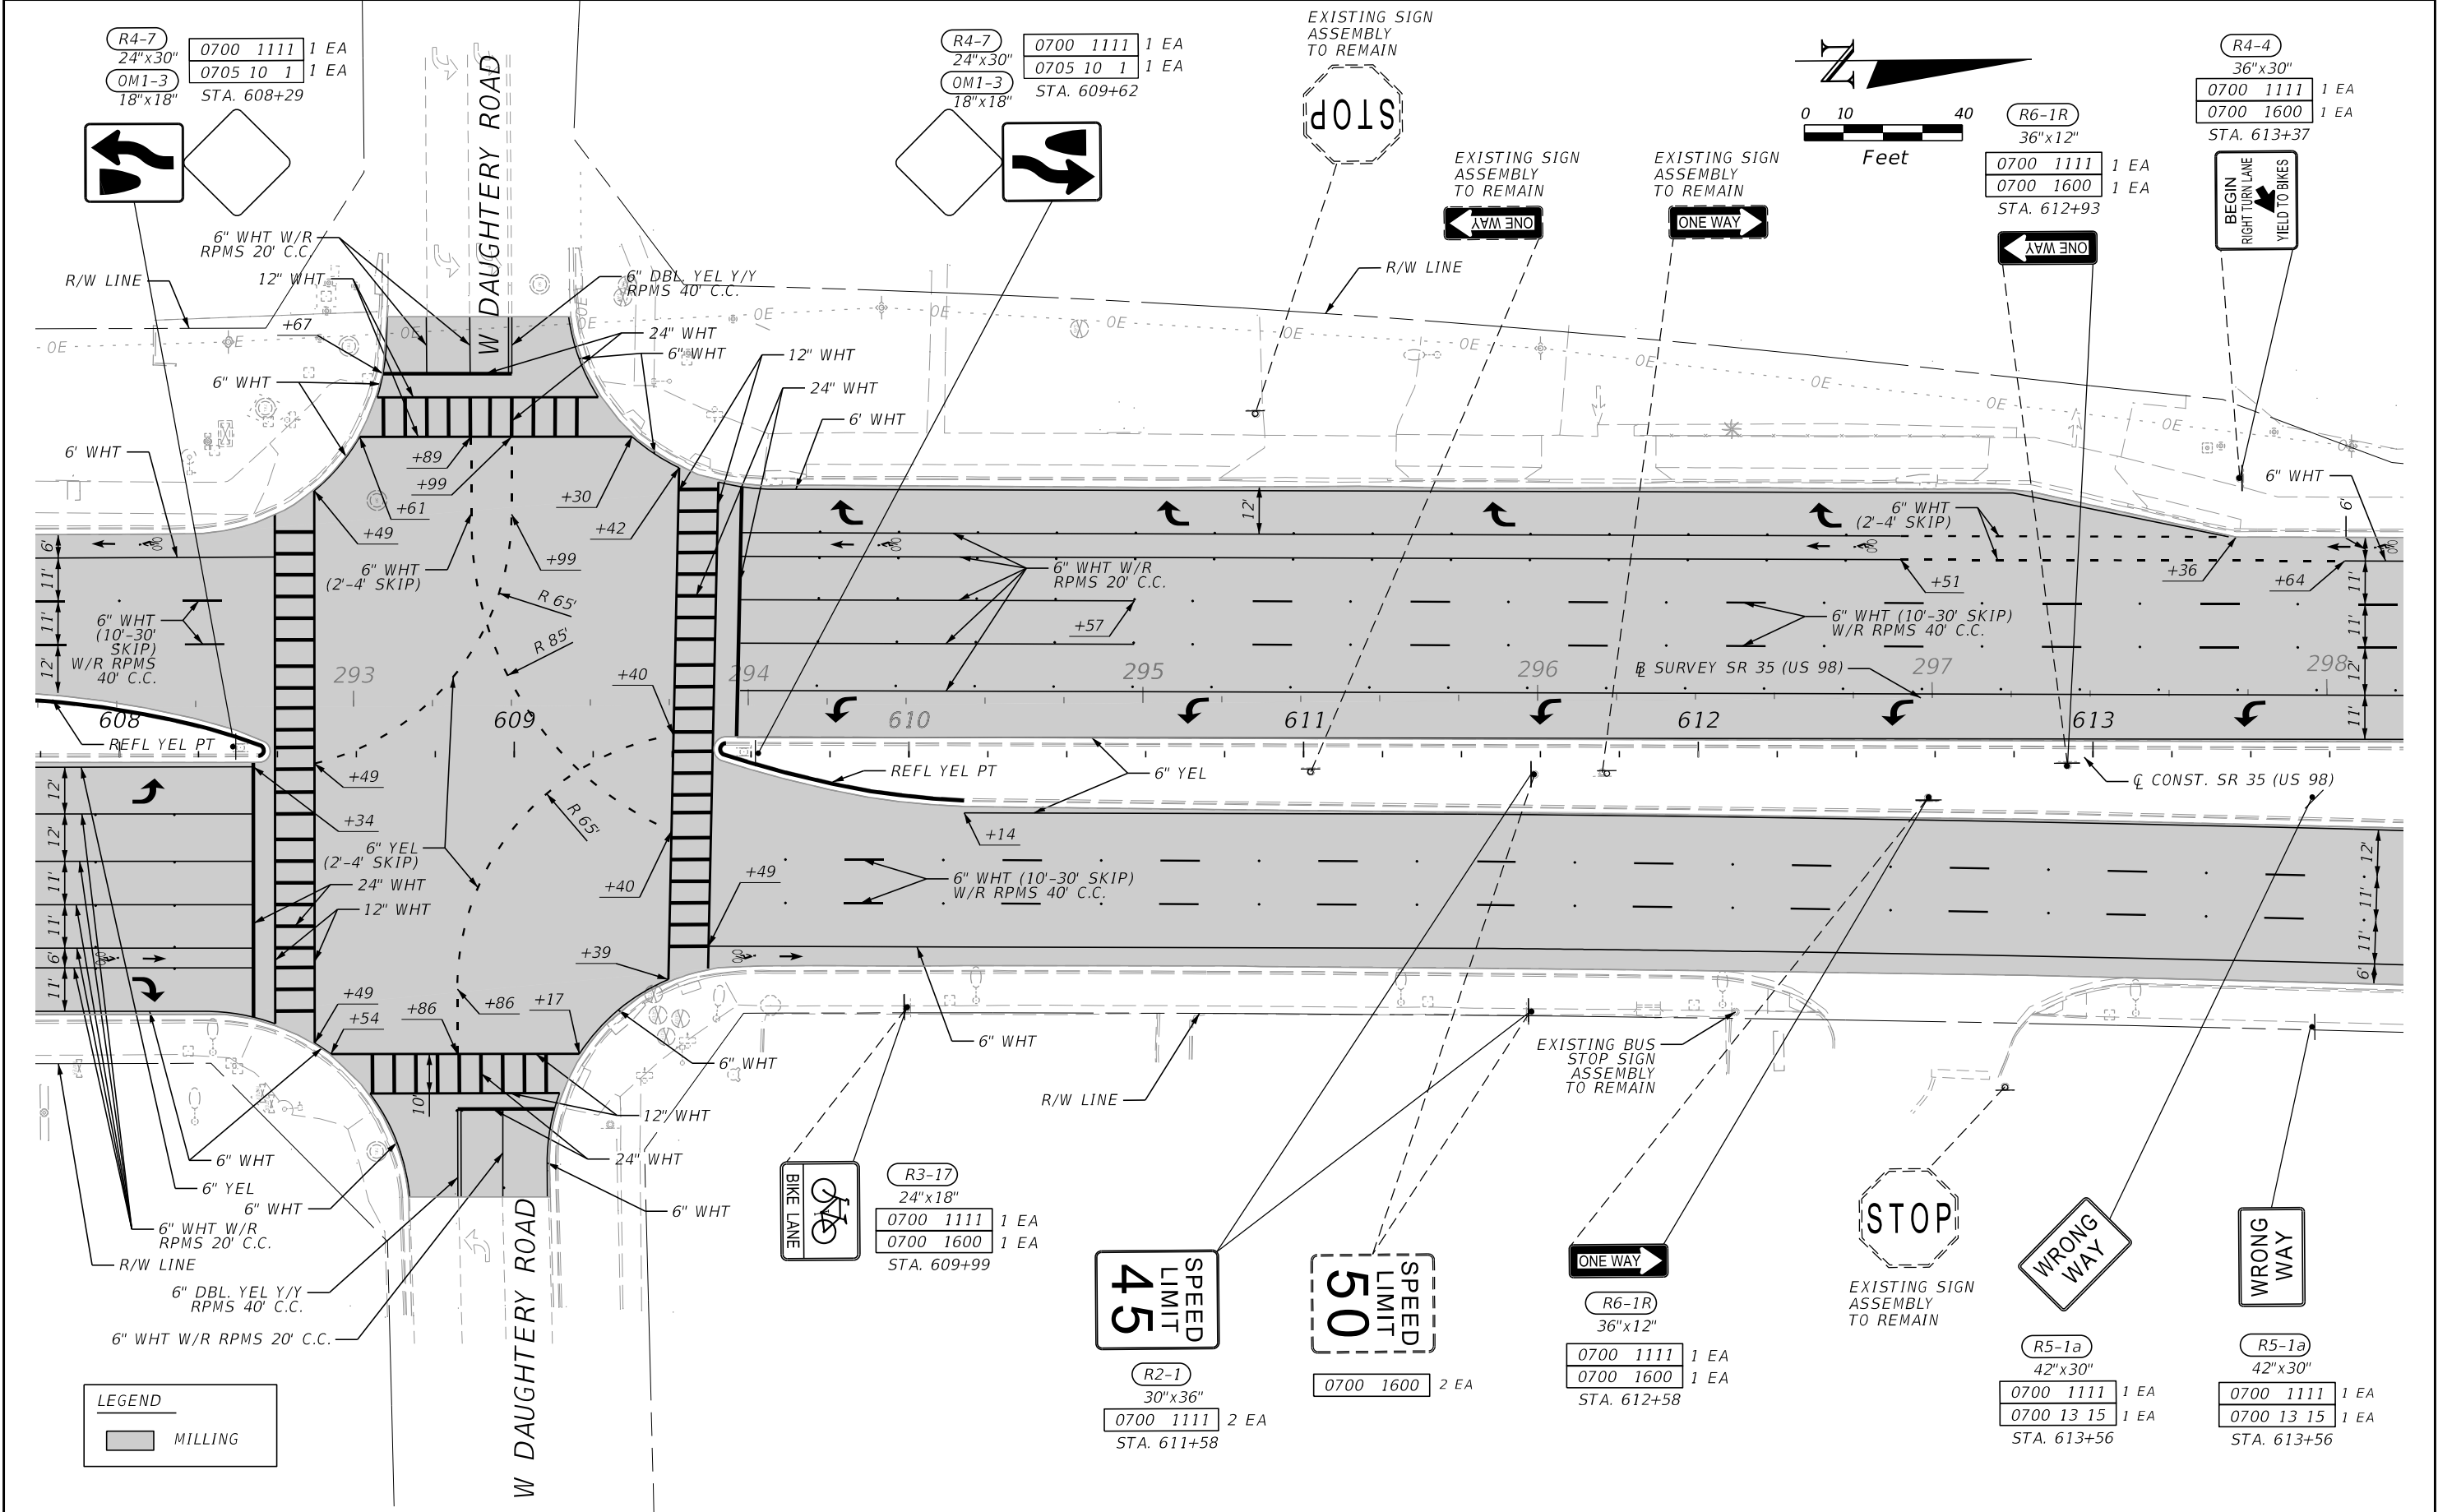

REVISIONS				ENGINEER OF RECORD		STATE OF FLORIDA DEPARTMENT OF TRANSPORTATION			SIGNING AND PAVEMENT MARKINGS	SHEET NO. 5-21
DATE	DESCRIPTION	DATE	DESCRIPTION	SUJEEVA A. WEERASURIYA, P.E. LICENSE NUMBER: 57629 CONSOR NORTH AMERICA, INC. 2818 CYPRESS RIDGE BLVD., SUITE 200 WESLEY CHAPEL, FLORIDA 33544		ROAD NO.	COUNTY	FINANCIAL PROJECT ID		
						US 98	POLK	451481-1-52-01		

THE OFFICIAL RECORD OF THIS SHEET IS THE ELECTRONIC FILE DIGITALLY SIGNED AND SEALED UNDER RULE 61G15-23.004, F.A.C.

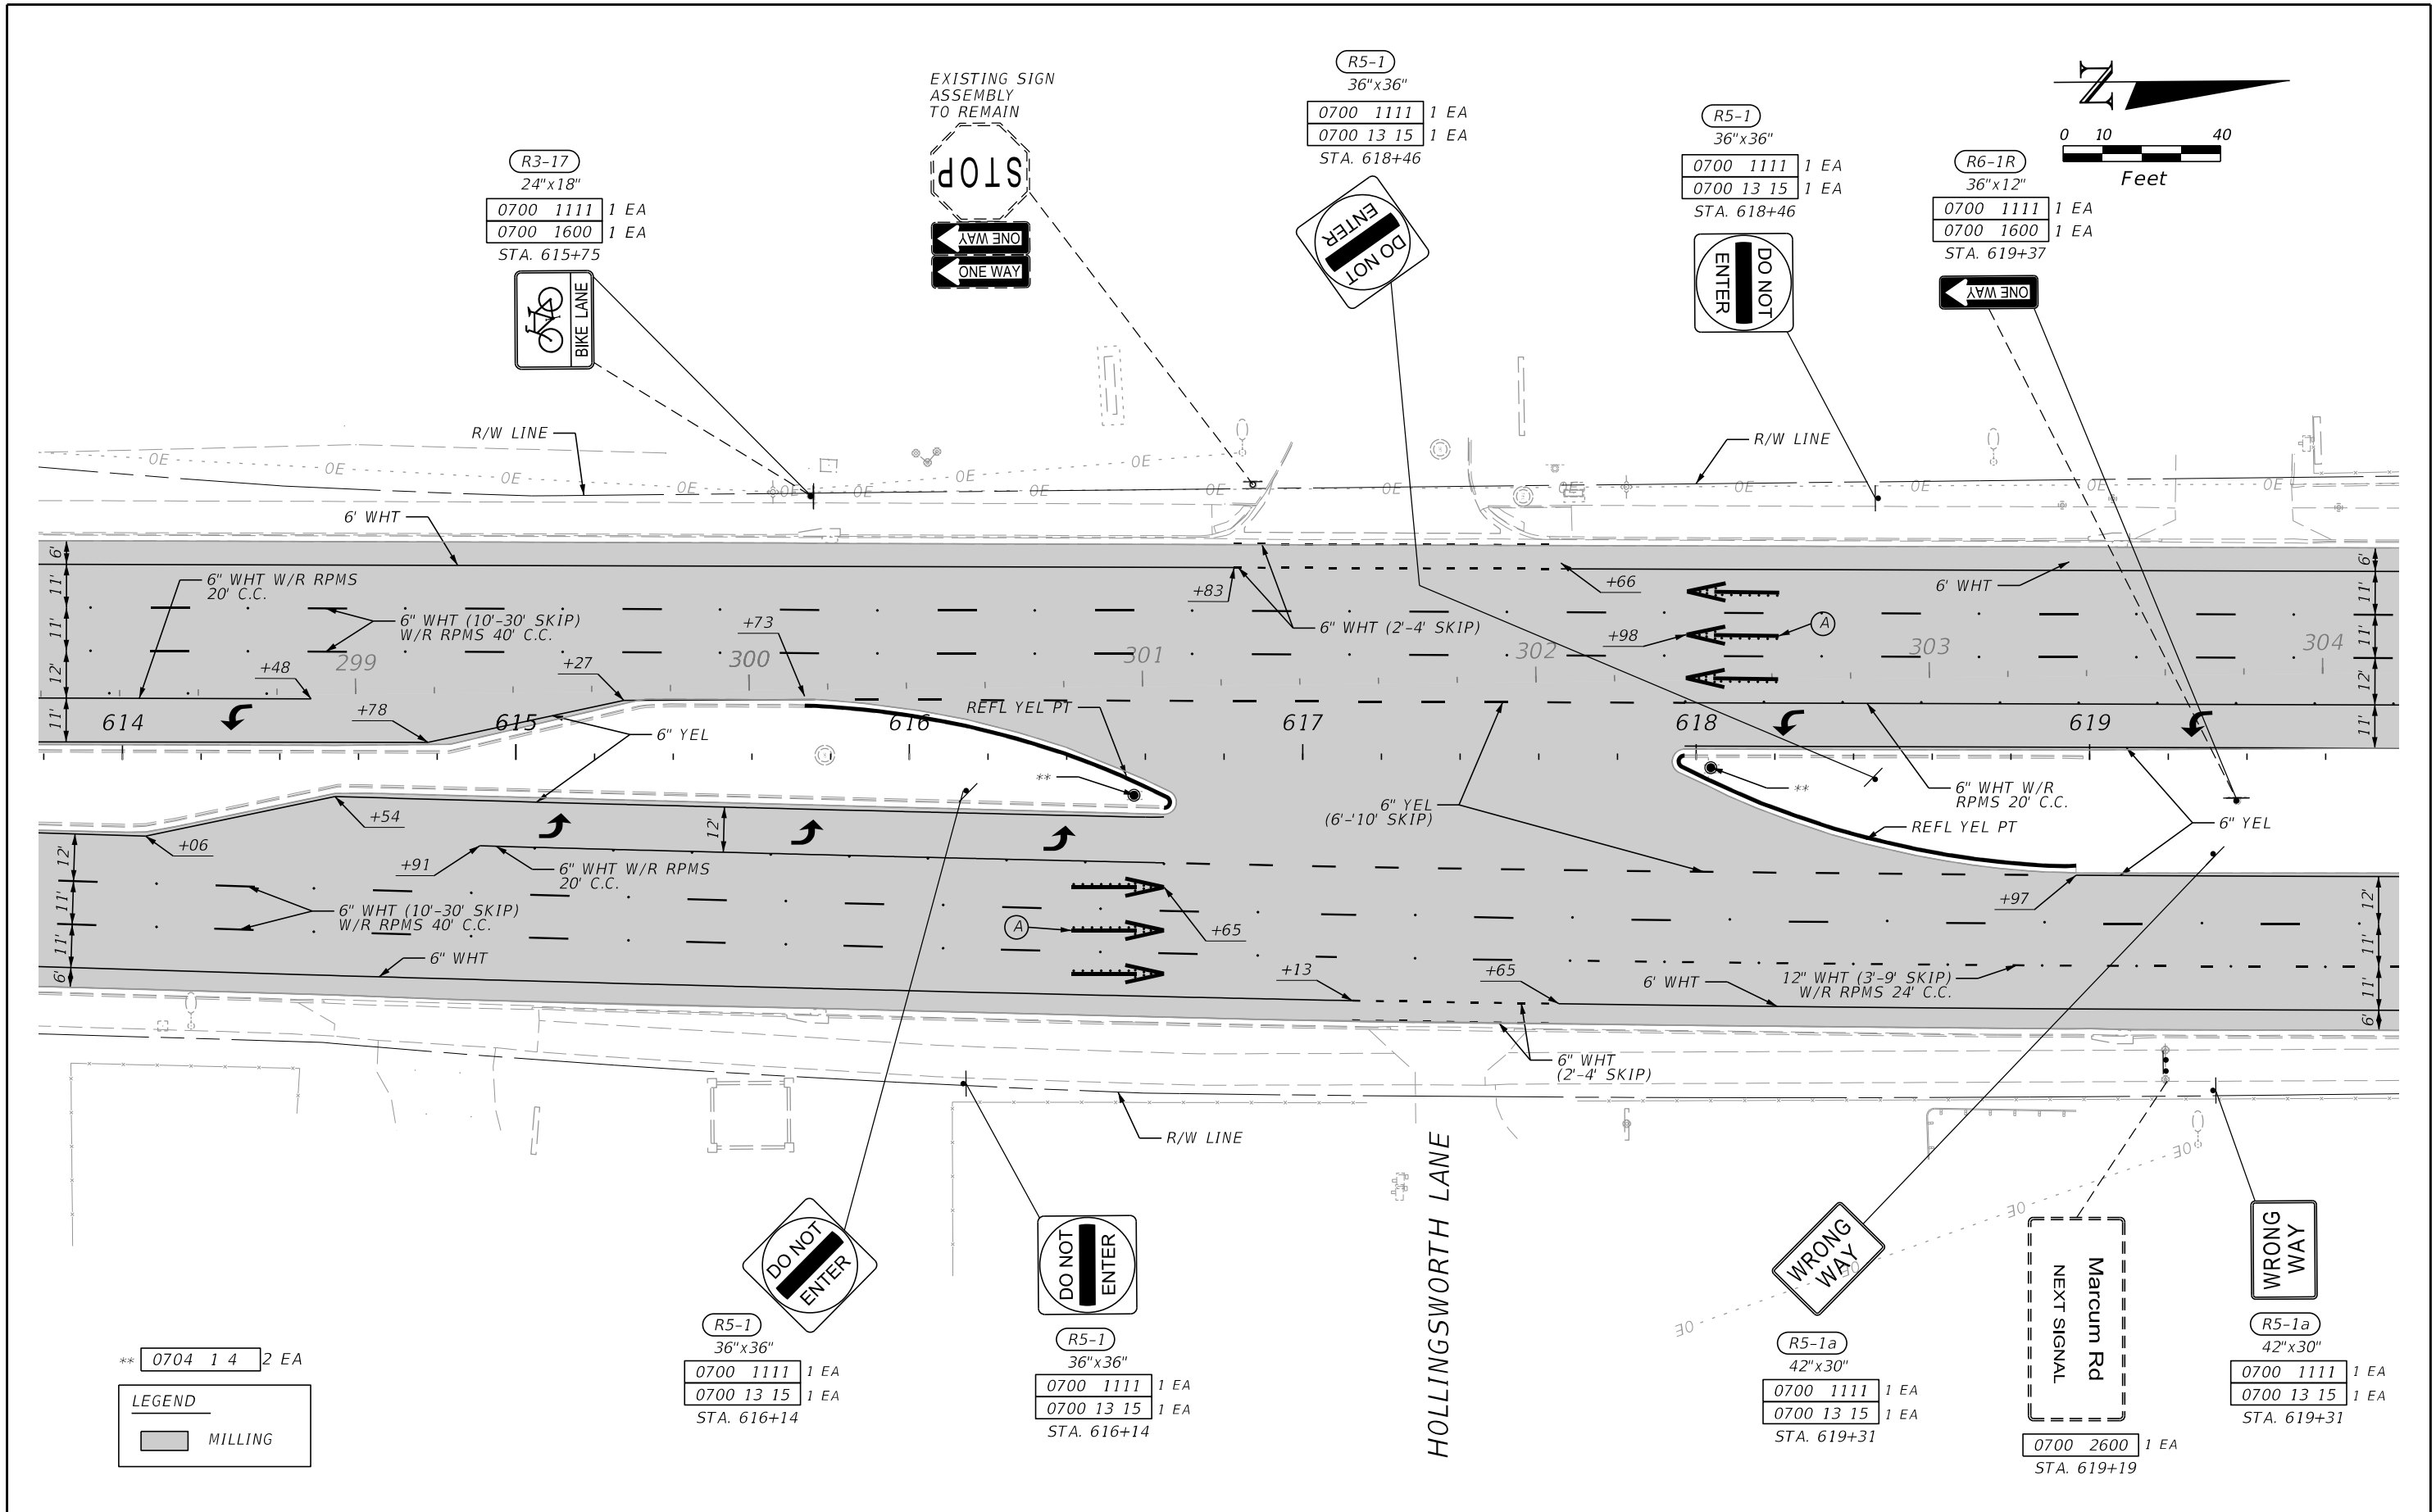

** 0704 1 4 2 EA

LEGEND

MILLING

R3-17
24"x18"

0700	1111	1 EA
0700	1600	1 EA

STA. 615+75

BIKE LANE

EXISTING SIGN ASSEMBLY TO REMAIN

STOP

ONE WAY

ONE WAY

R5-1
36"x36"

0700	1111	1 EA
0700	13 15	1 EA

STA. 618+46

DO NOT ENTER

R5-1
36"x36"

0700	1111	1 EA
0700	13 15	1 EA

STA. 618+46

DO NOT ENTER

R6-1R
36"x12"

0700	1111	1 EA
0700	1600	1 EA

STA. 619+37

ONE WAY

R5-1
36"x36"

0700	1111	1 EA
0700	13 15	1 EA

STA. 616+14

DO NOT ENTER

R5-1
36"x36"

0700	1111	1 EA
0700	13 15	1 EA

STA. 616+14

DO NOT ENTER

R5-1a
42"x30"

0700	1111	1 EA
0700	13 15	1 EA

STA. 619+31

WRONG WAY

0700 2600 1 EA

STA. 619+19

Marcum Rd
NEXT SIGNAL

R5-1a
42"x30"


0700	1111	1 EA
0700	13 15	1 EA

STA. 619+31


WRONG WAY

REVISIONS				ENGINEER OF RECORD			STATE OF FLORIDA DEPARTMENT OF TRANSPORTATION			SIGNING AND PAVEMENT MARKINGS	SHEET NO. S-22
DATE	DESCRIPTION	DATE	DESCRIPTION	SUJEEVA A. WEERASURIYA, P.E. LICENSE NUMBER: 57629 CONSOR NORTH AMERICA, INC. 2818 CYPRESS RIDGE BLVD., SUITE 200 WESLEY CHAPEL, FLORIDA 33544			ROAD NO.	COUNTY	FINANCIAL PROJECT ID		
							US 98	POLK	451481-1-52-01		

THE OFFICIAL RECORD OF THIS SHEET IS THE ELECTRONIC FILE DIGITALLY SIGNED AND SEALED UNDER RULE 61G15-23.004, F.A.C.

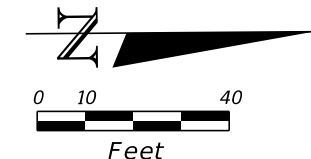


END PROJECT
END SIGNING
& PAVEMENT MARKINGS
END MILLING &
RESURFACING
STA. 627+83.40

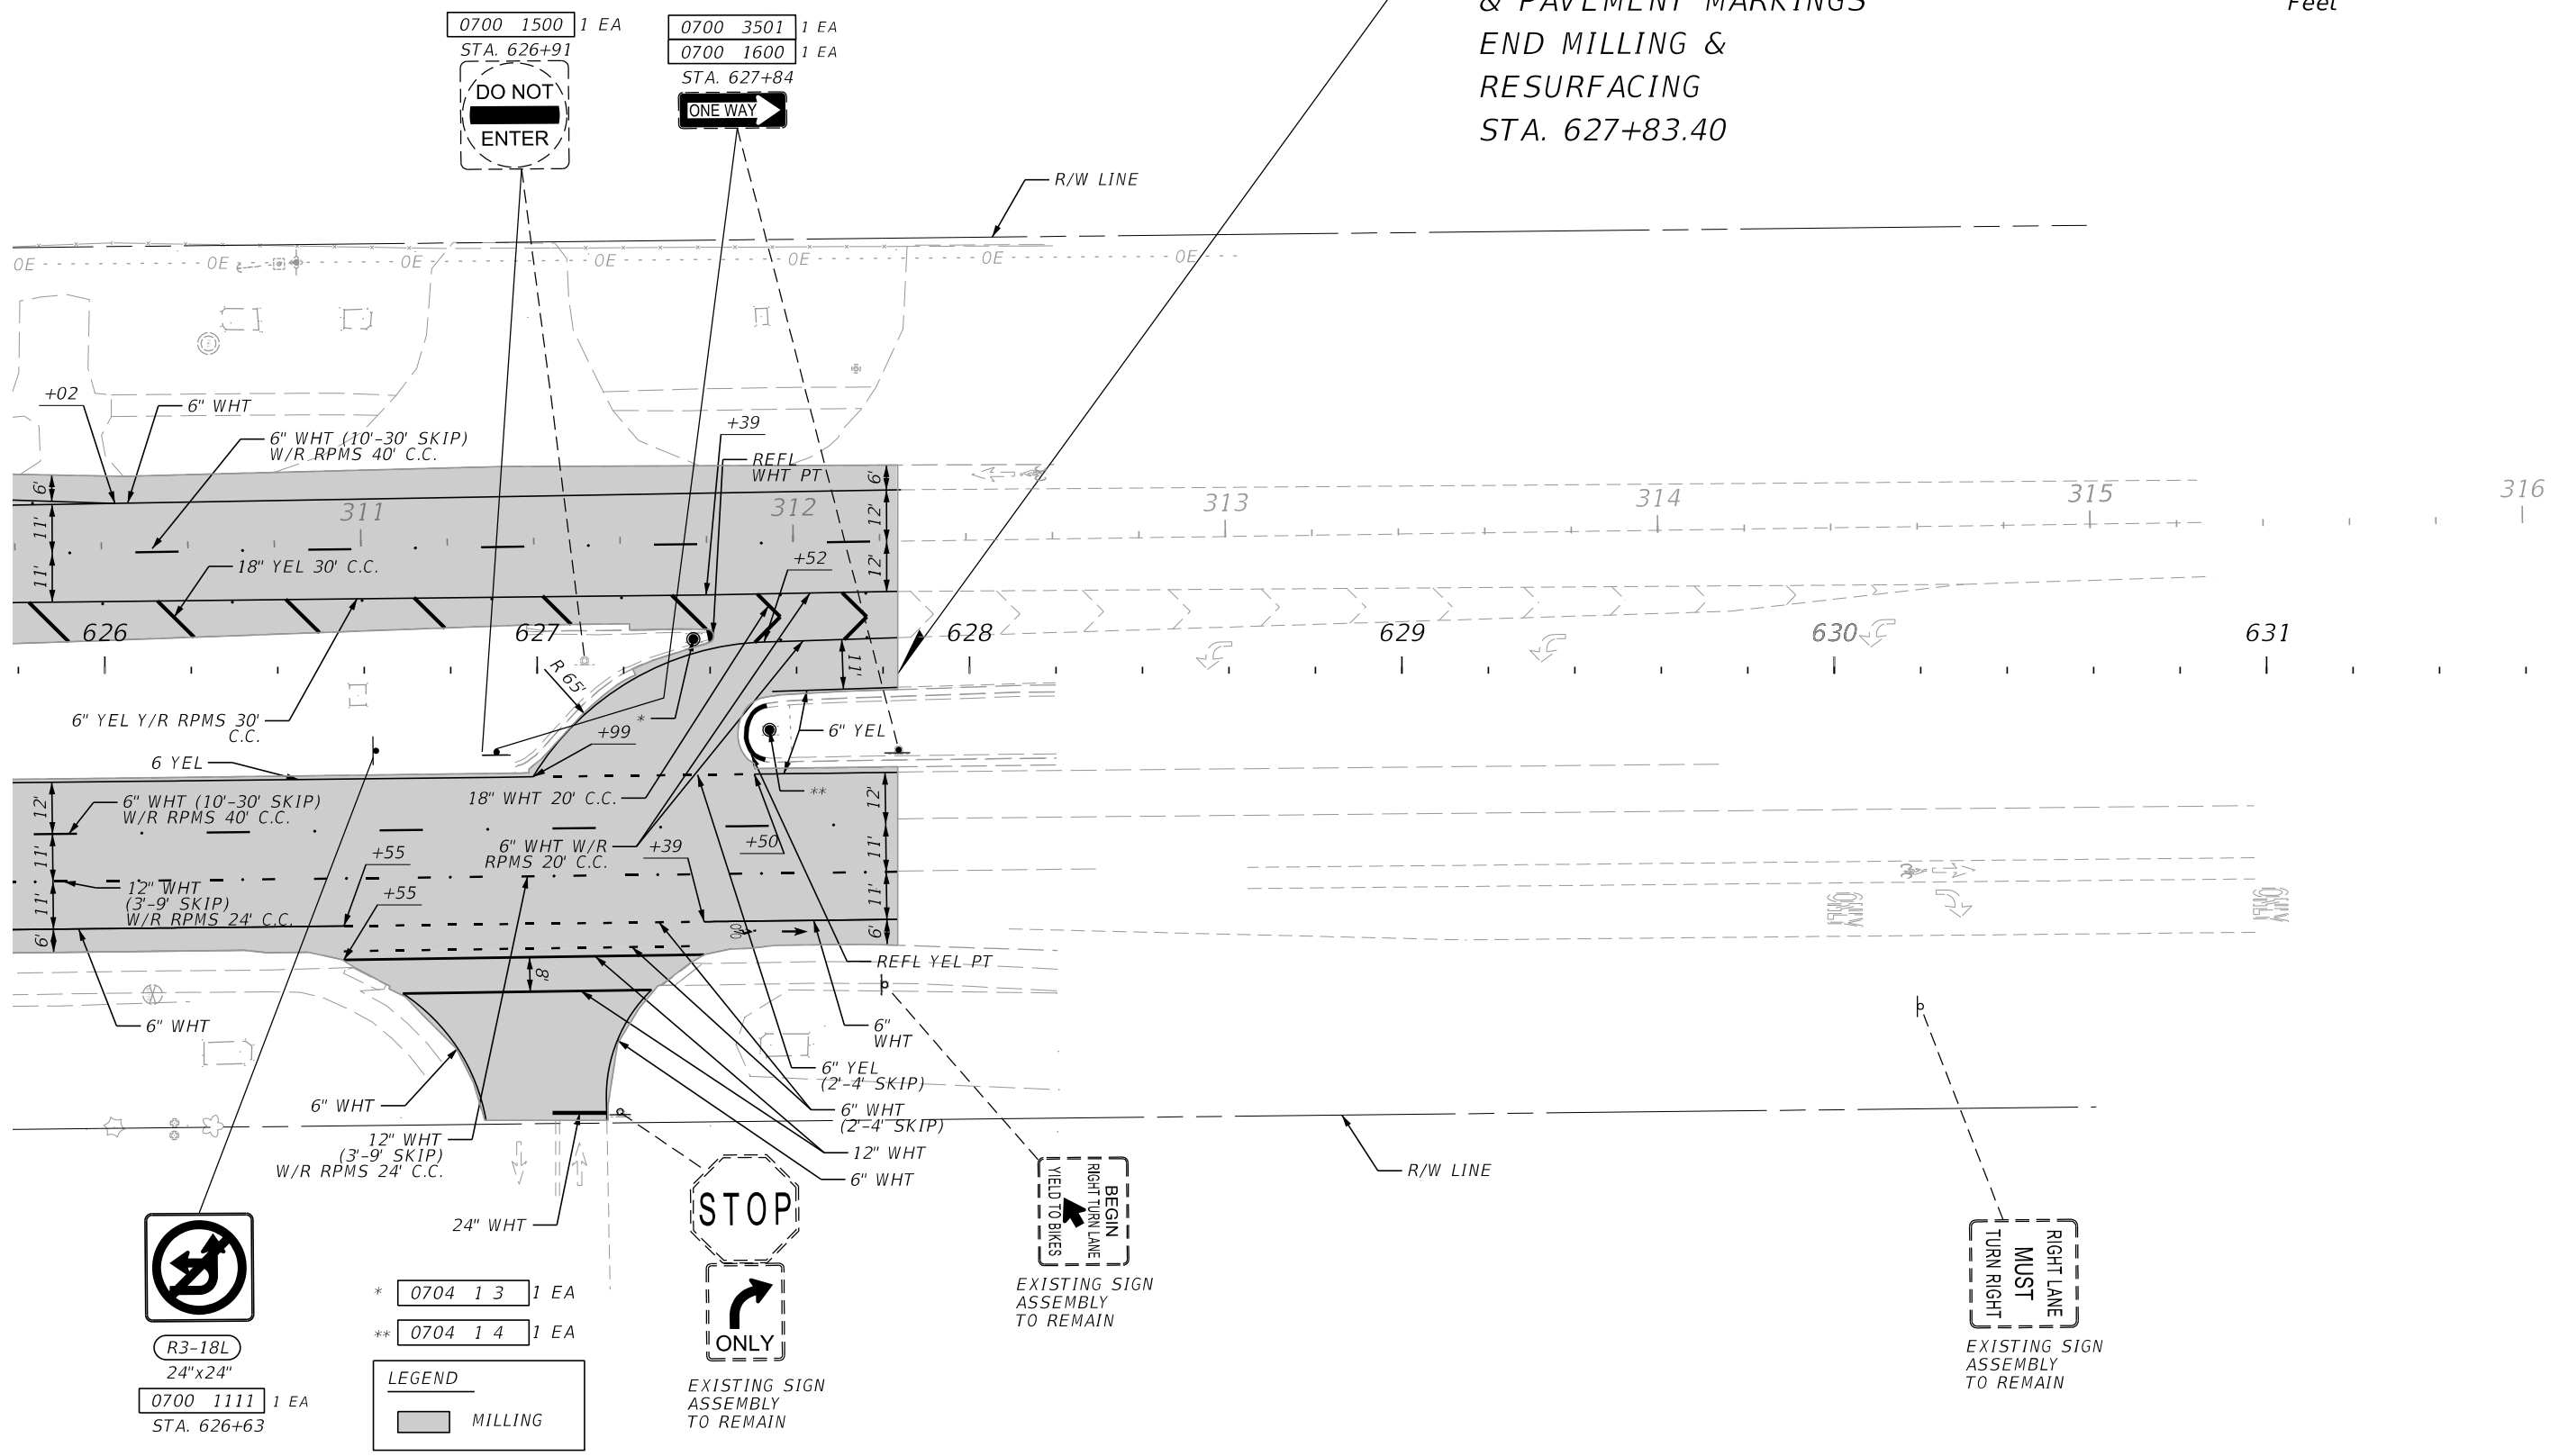


R3-18L
24"x24"
0700 1111 1 EA
STA. 626+63


* 0704 1 3	1 EA
** 0704 1 4	1 EA
LEGEND	
	MILLING

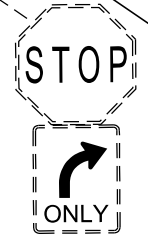

EXISTING SIGN
ASSEMBLY
TO REMAIN

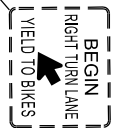

EXISTING SIGN
ASSEMBLY
TO REMAIN

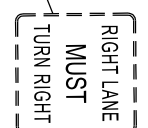

EXISTING SIGN
ASSEMBLY
TO REMAIN

REVISIONS				ENGINEER OF RECORD		STATE OF FLORIDA DEPARTMENT OF TRANSPORTATION			SHEET NO.
DATE	DESCRIPTION	DATE	DESCRIPTION	SUJEEVA A. WEERASURIYA, P.E. LICENSE NUMBER: 57629 CONSOR NORTH AMERICA, INC. 2818 CYPRESS RIDGE BLVD., SUITE 200 WESLEY CHAPEL, FLORIDA 33544		ROAD NO.	COUNTY	FINANCIAL PROJECT ID	
						US 98	POLK	451481-1-52-01	

SIGNING AND
PAVEMENT MARKINGS

THE OFFICIAL RECORD OF THIS SHEET IS THE ELECTRONIC FILE DIGITALLY SIGNED AND SEALED UNDER RULE 61G15-23.004, F.A.C.

[illegible]

