



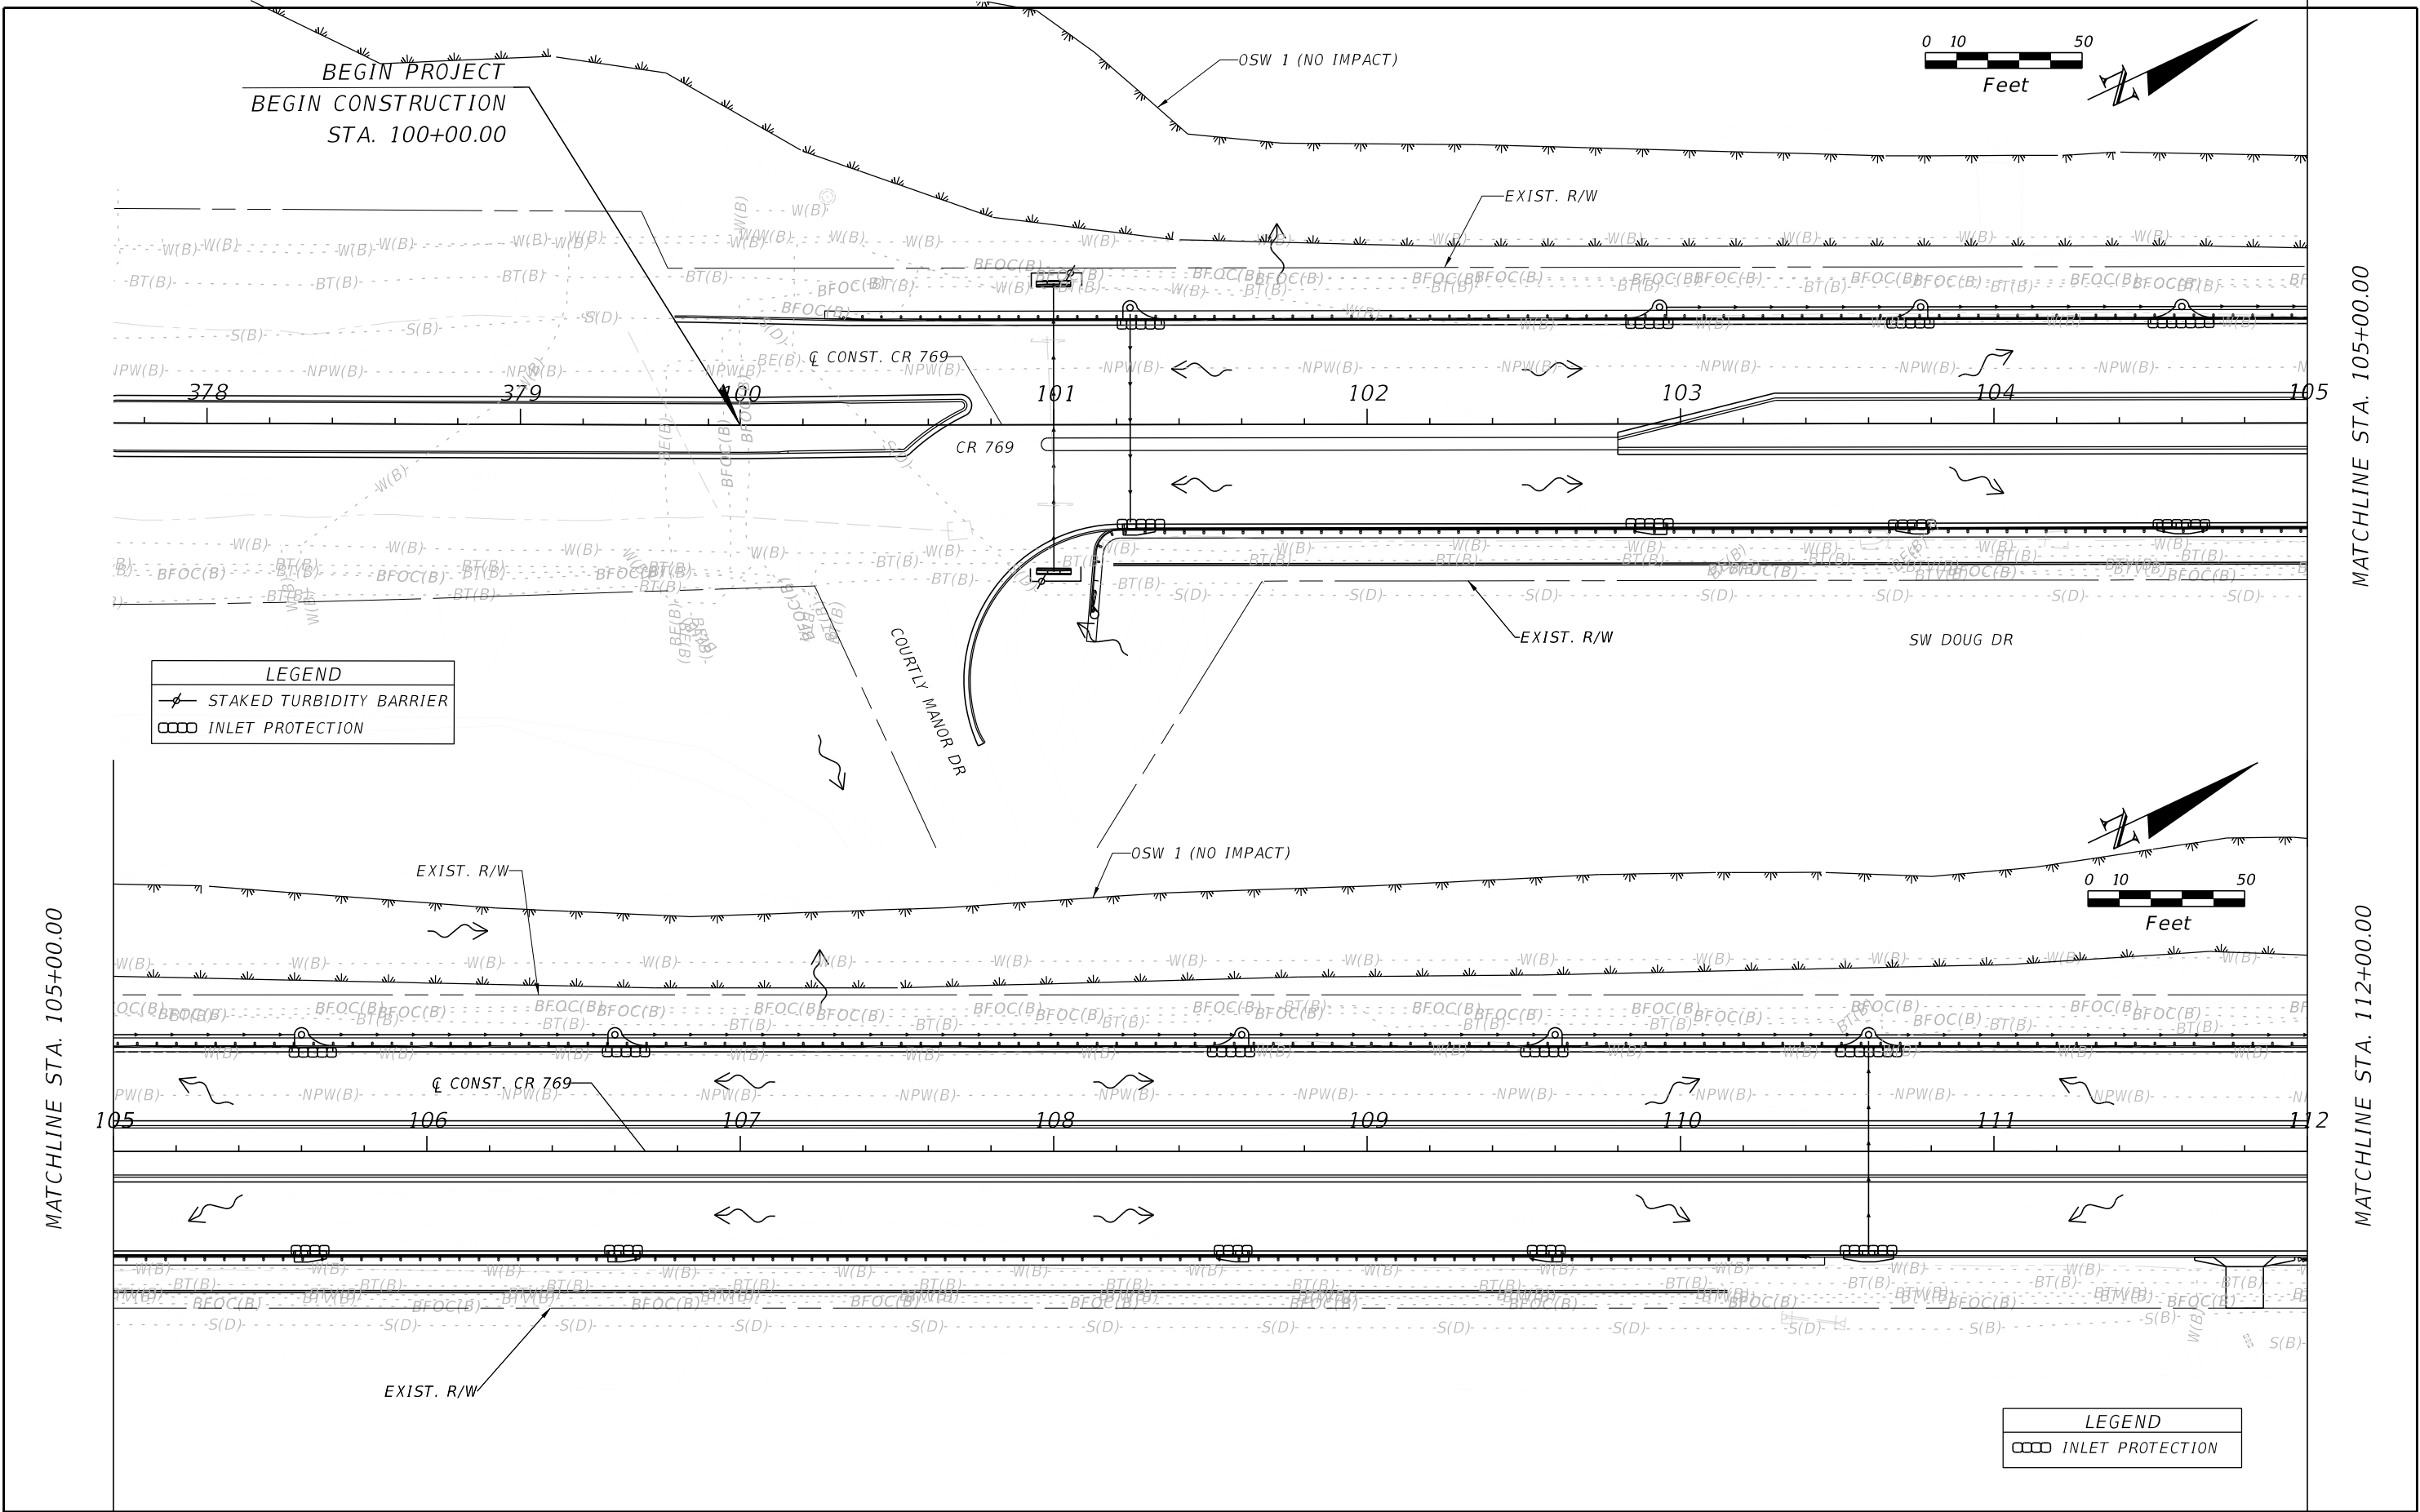


REVISIONS				N/A	STATE OF FLORIDA DEPARTMENT OF TRANSPORTATION			STORMWATER RUNOFF CONTROL CONCEPT EXHIBIT	SHEET NO.
DATE	DESCRIPTION	DATE	DESCRIPTION	LICENSE NUMBER: N/A KISINGER CAMPO & ASSOCIATES, CORP. 201 N. FRANKLIN STREET, SUITE 900 TAMPA, FL 33602	ROAD NO.	COUNTY	FINANCIAL PROJECT ID		
						CR 769	DESOTO	440342-2-52-01	

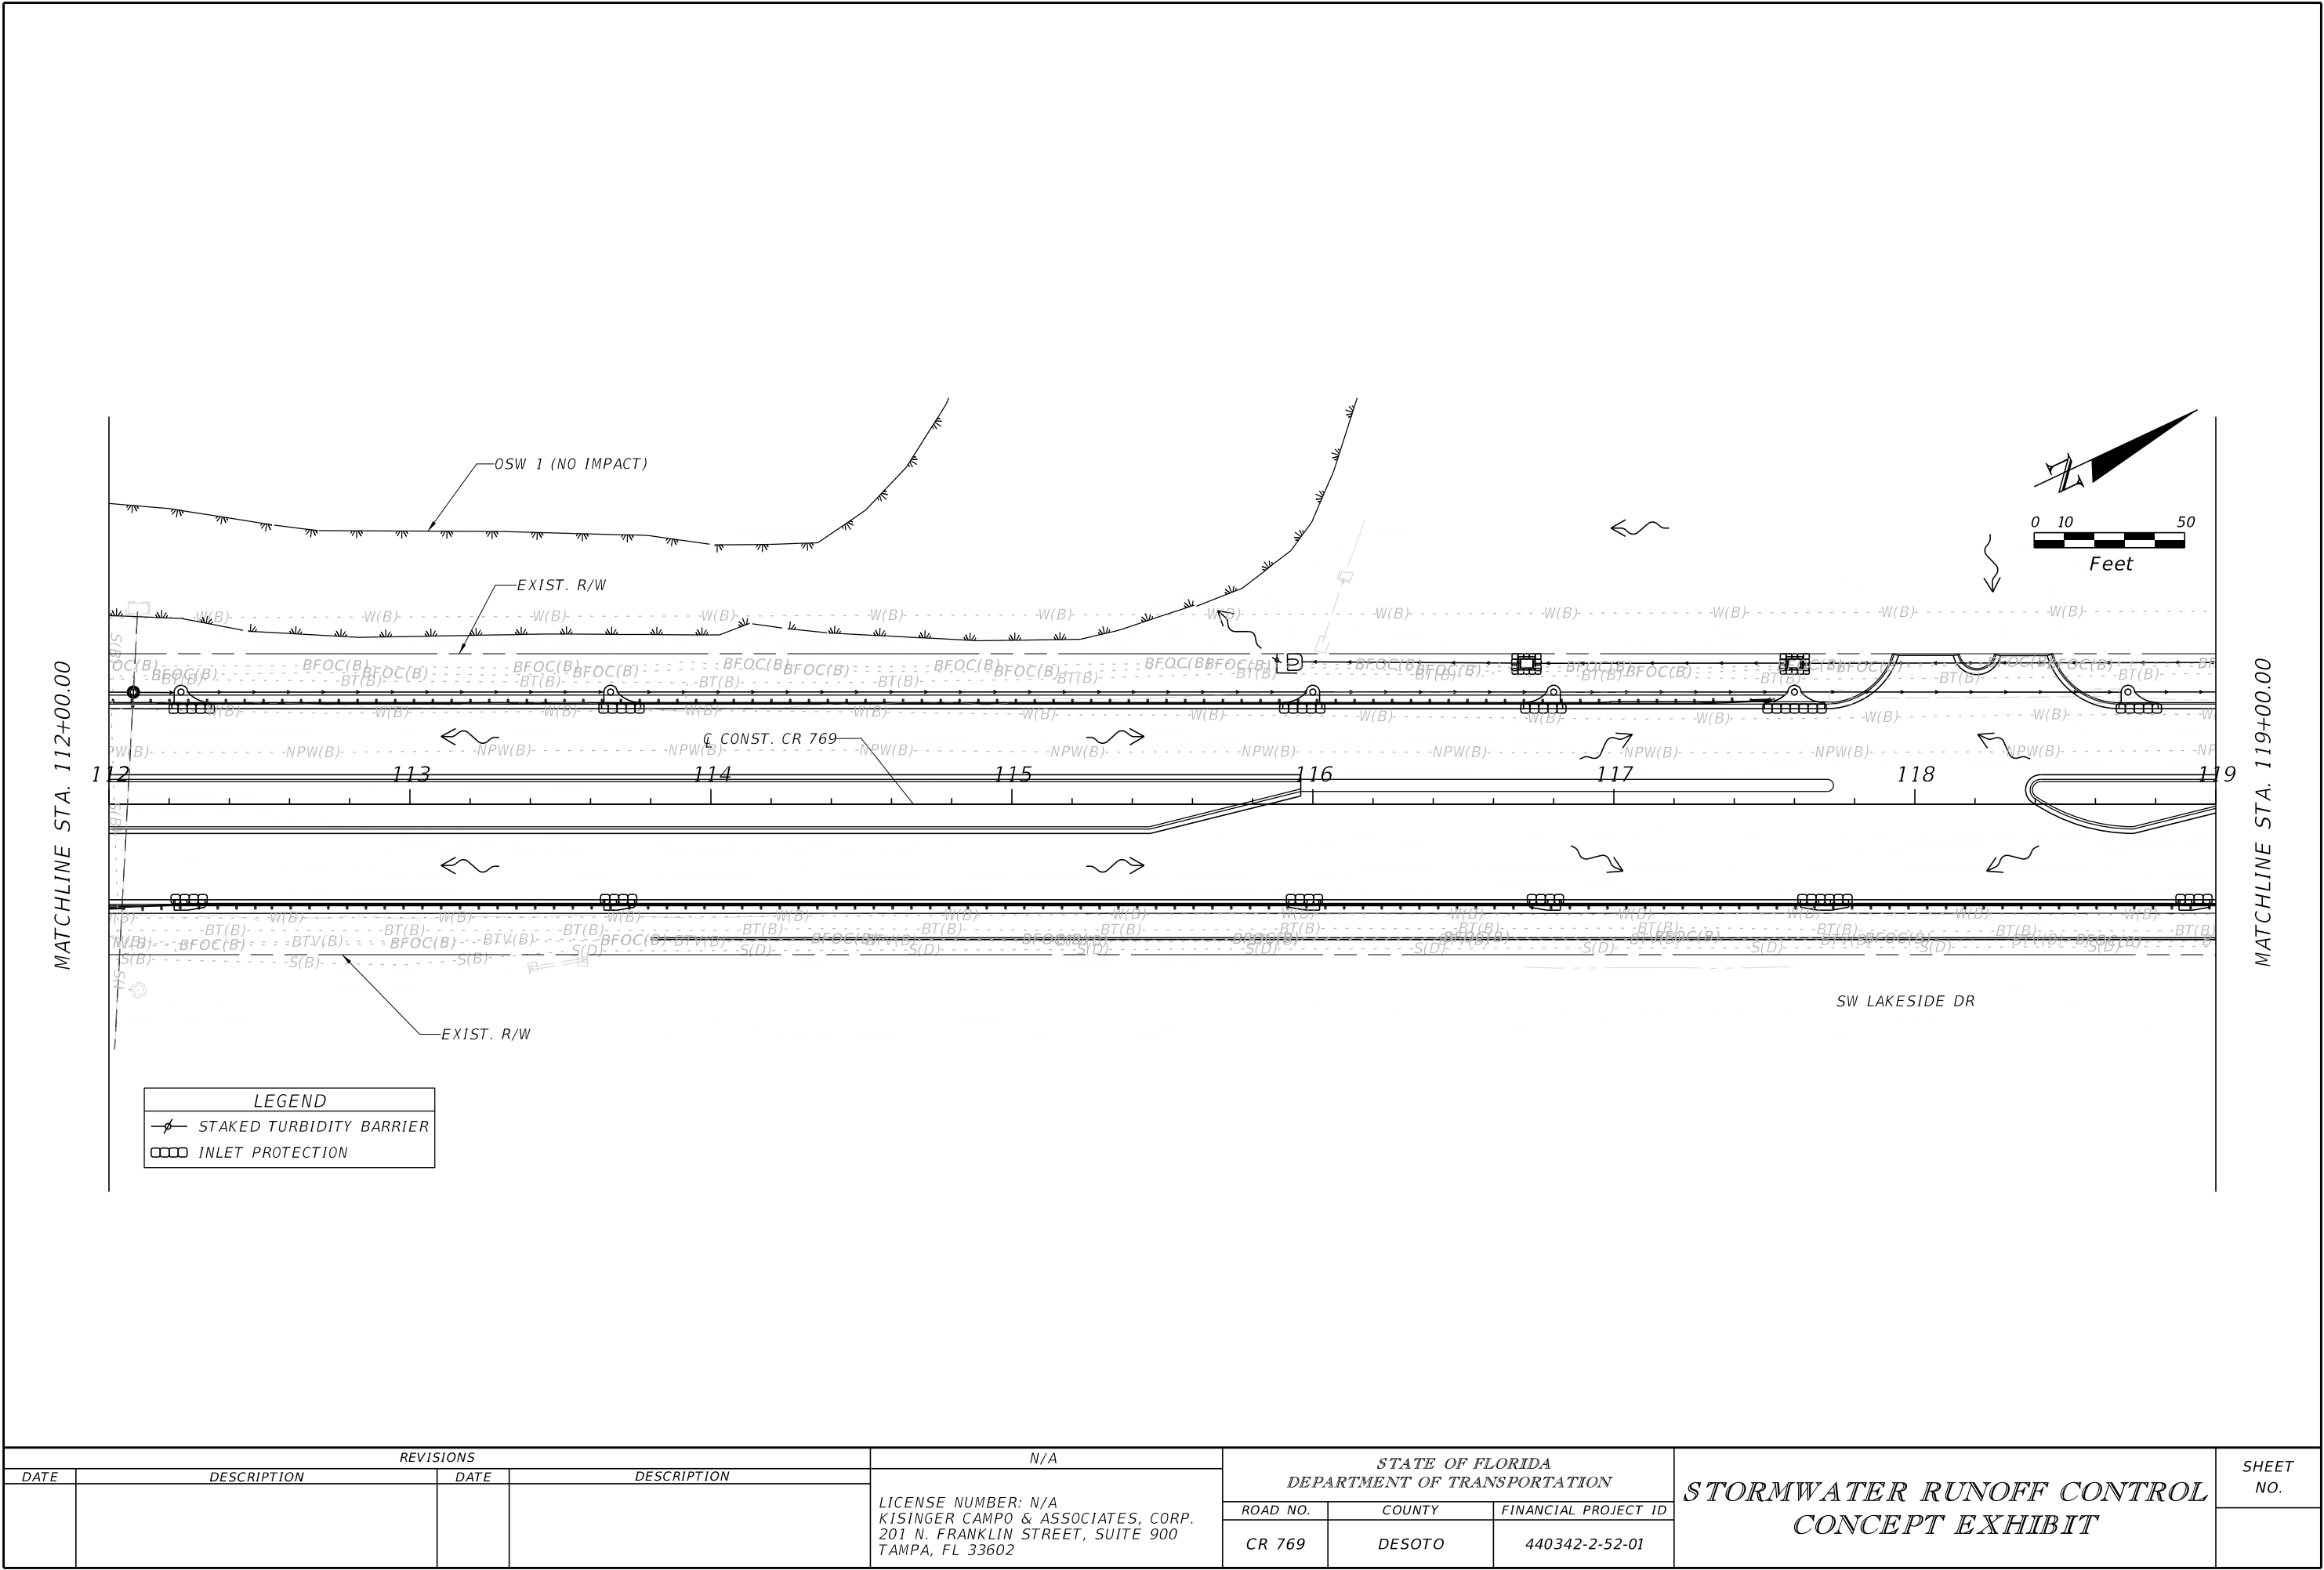

REVISIONS				N/A	STATE OF FLORIDA DEPARTMENT OF TRANSPORTATION			STORMWATER RUNOFF CONTROL CONCEPT EXHIBIT	SHEET NO.
DATE	DESCRIPTION	DATE	DESCRIPTION	LICENSE NUMBER: N/A KISINGER CAMPO & ASSOCIATES, CORP. 201 N. FRANKLIN STREET, SUITE 900 TAMPA, FL 33602	ROAD NO.	COUNTY	FINANCIAL PROJECT ID		
						CR 769	DESOTO	440342-2-52-01	


LICENSE NUMBER: N/A
KISINGER CAMPO & ASSOCIATES, CORP.
201 N. FRANKLIN STREET, SUITE 900
TAMPA, FL 33602

THE OFFICIAL RECORD OF THIS SHEET IS THE ELECTRONIC FILE DIGITALLY SIGNED AND SEALED UNDER RULE 61G15-23.004, F.A.C.

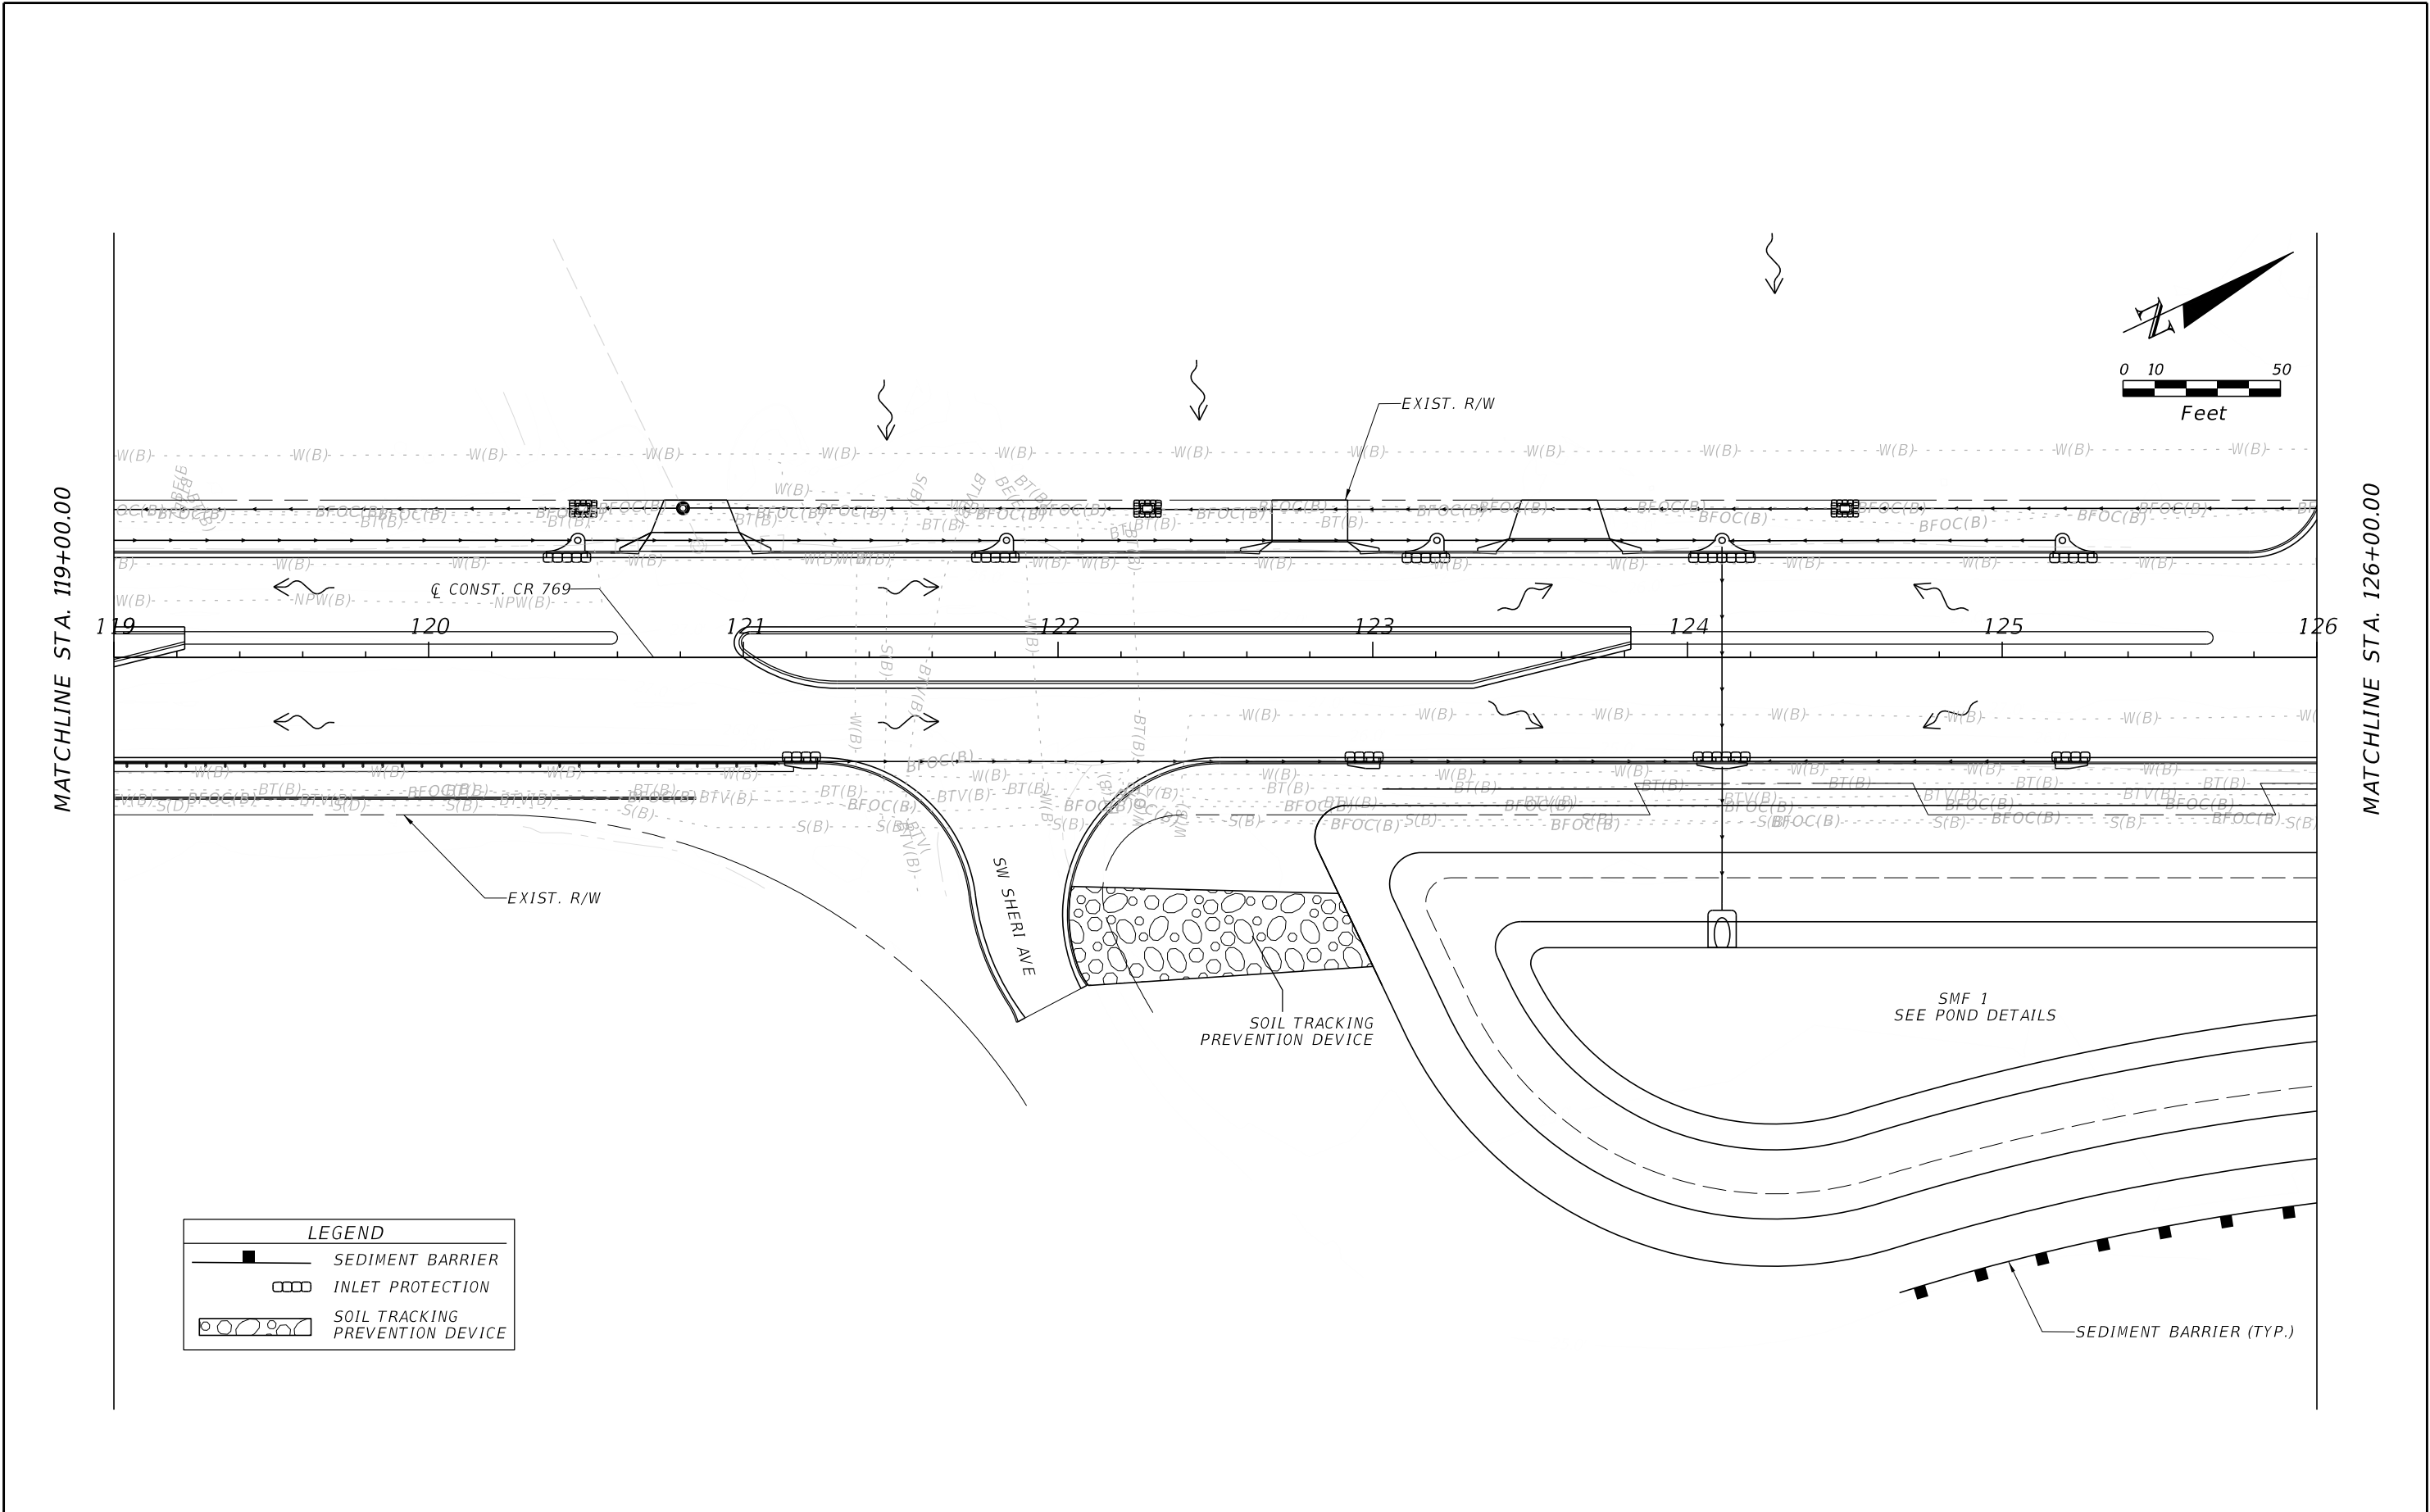

REVISIONS				N/A	STATE OF FLORIDA DEPARTMENT OF TRANSPORTATION			STORMWATER RUNOFF CONTROL CONCEPT EXHIBIT	SHEET NO.
DATE	DESCRIPTION	DATE	DESCRIPTION		ROAD NO.	COUNTY	FINANCIAL PROJECT ID		
					CR 769	DESOTO	440342-2-52-01		


LICENSE NUMBER: N/A
KISINGER CAMPO & ASSOCIATES, CORP.
201 N. FRANKLIN STREET, SUITE 900
TAMPA, FL 33602

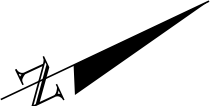

THE OFFICIAL RECORD OF THIS SHEET IS THE ELECTRONIC FILE DIGITALLY SIGNED AND SEALED UNDER RULE 61G15-23.004, F.A.C.




c:\pww\kca_prod\dms99618\SRCC.01.dgn
dmicohen 6/11/2026 10:58:46 AM

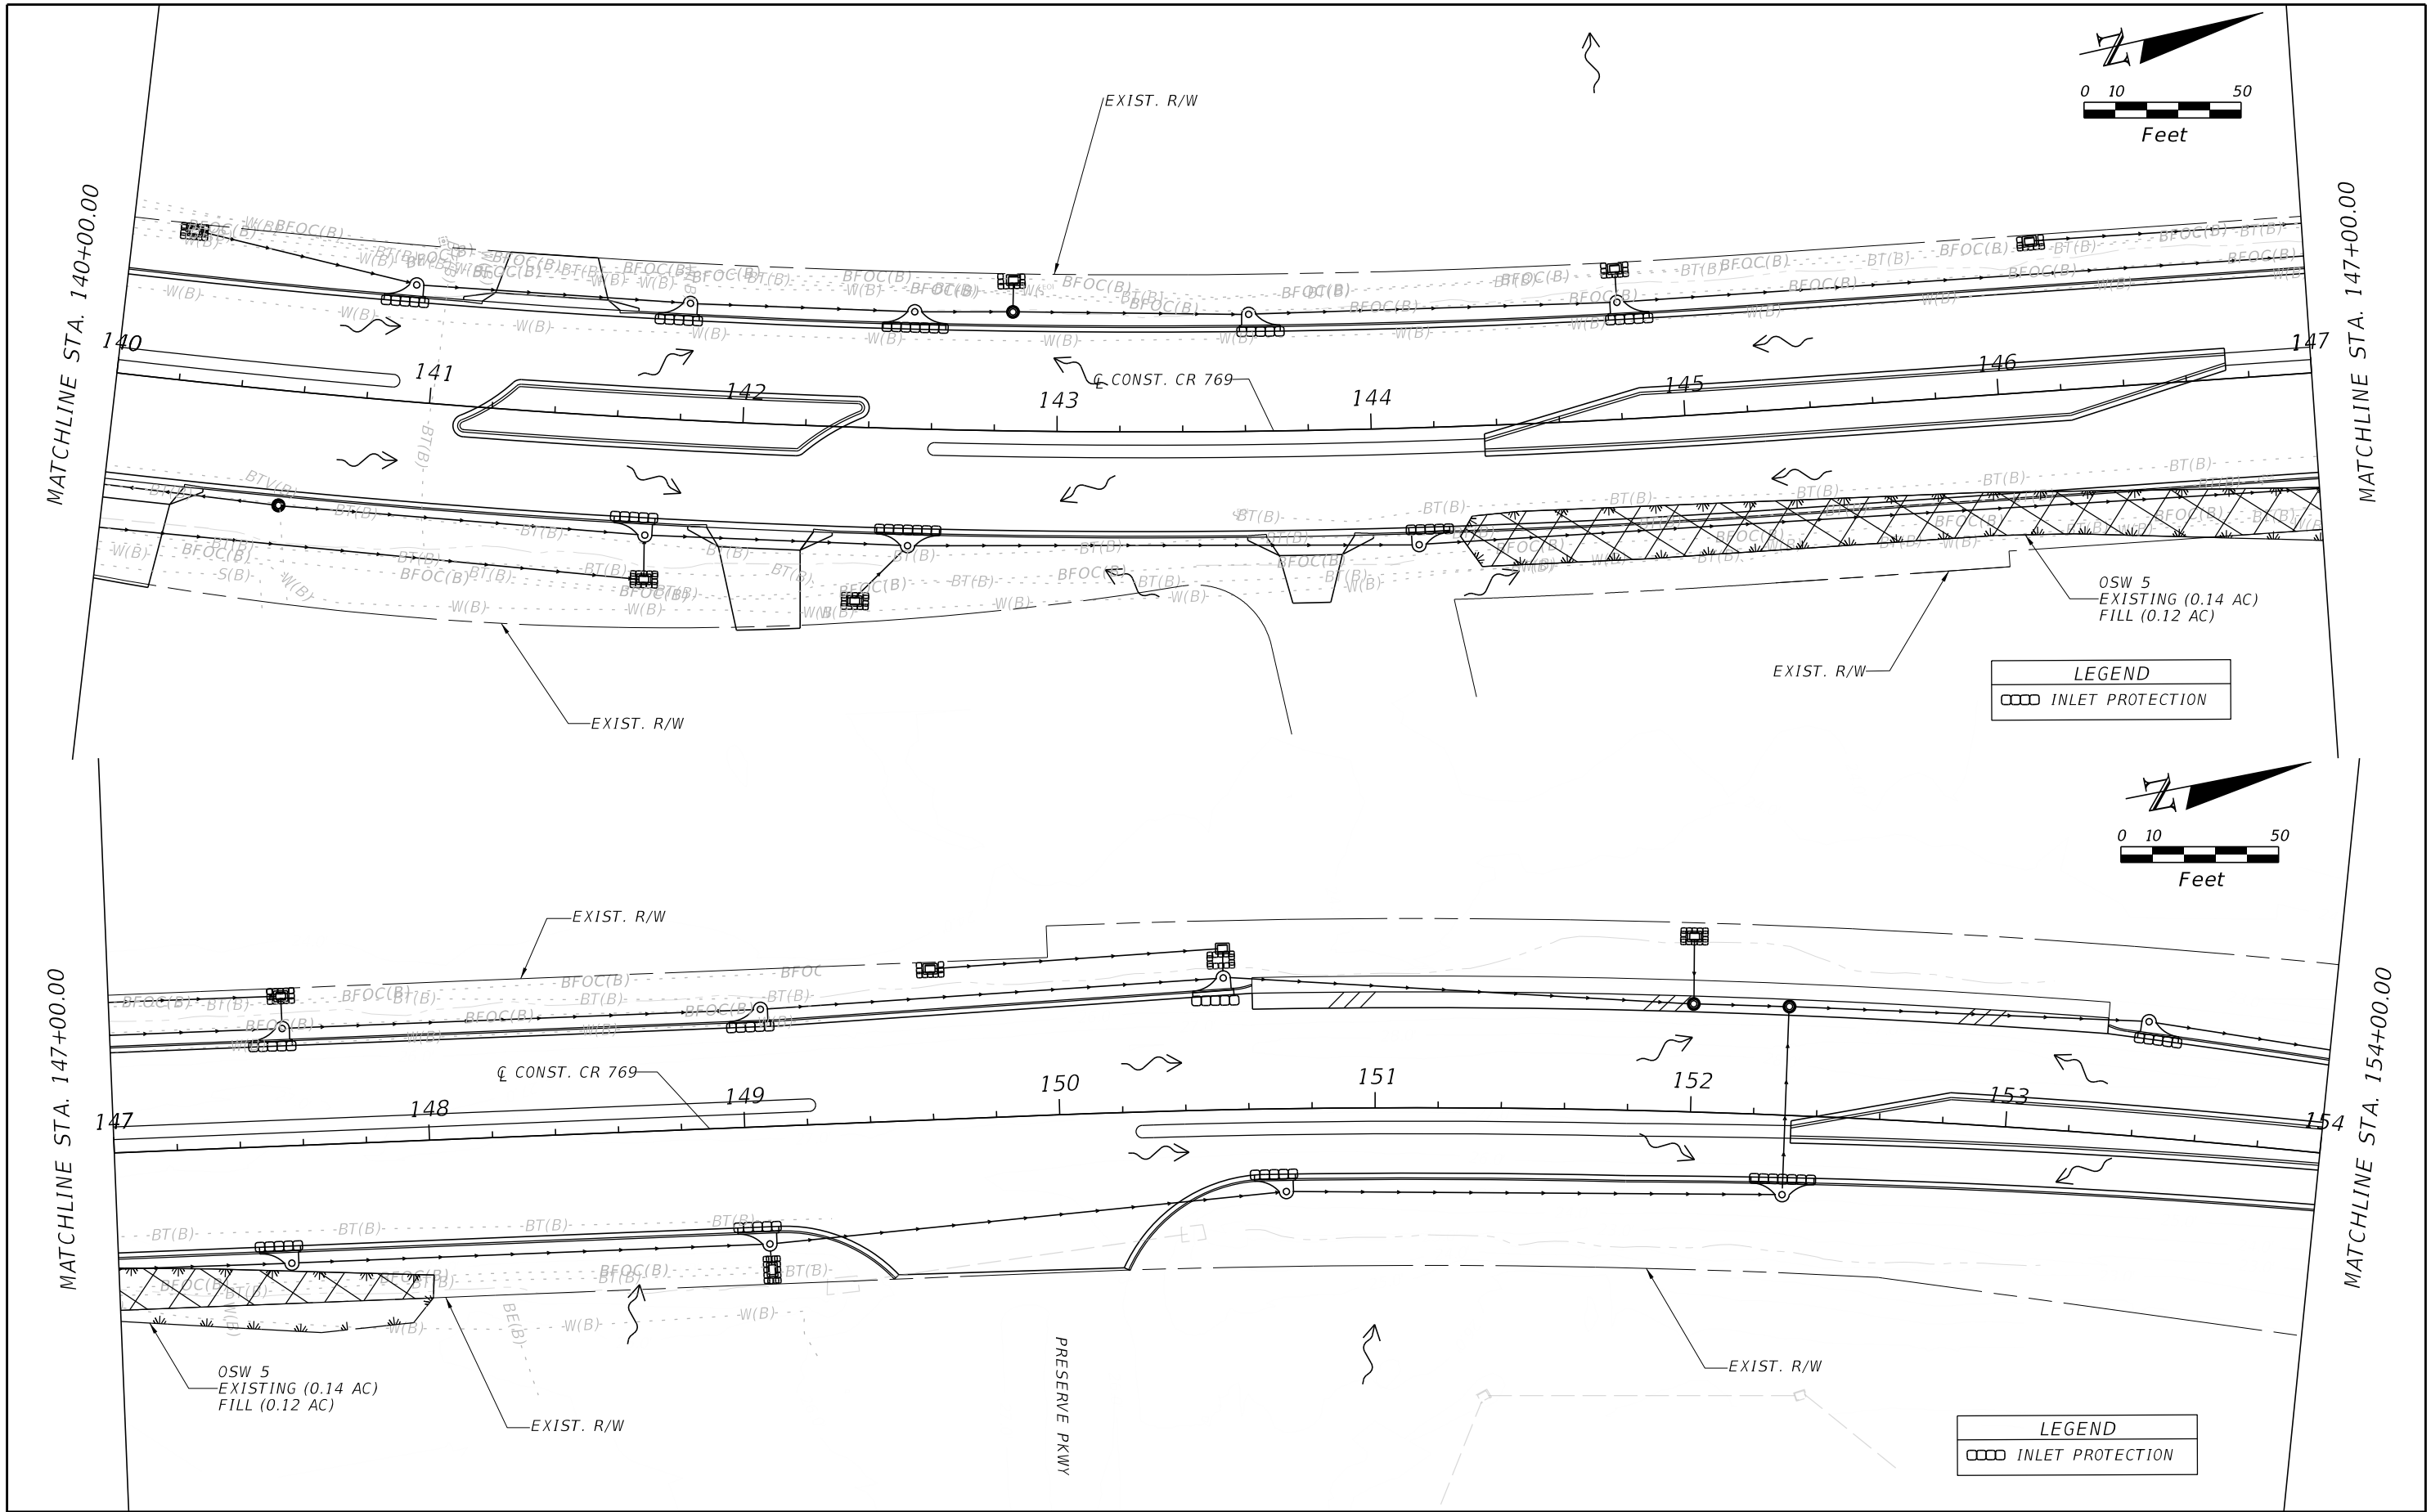

REVISIONS				N/A	STATE OF FLORIDA DEPARTMENT OF TRANSPORTATION			STORMWATER RUNOFF CONTROL CONCEPT EXHIBIT	SHEET NO.
DATE	DESCRIPTION	DATE	DESCRIPTION		ROAD NO.	COUNTY	FINANCIAL PROJECT ID		
					CR 769	DESOTO	440342-2-52-01		

LICENSE NUMBER: N/A
KISINGER CAMPO & ASSOCIATES, CORP.
201 N. FRANKLIN STREET, SUITE 900
TAMPA, FL 33602

THE OFFICIAL RECORD OF THIS SHEET IS THE ELECTRONIC FILE DIGITALLY SIGNED AND SEALED UNDER RULE 61G15-23.004, F.A.C.

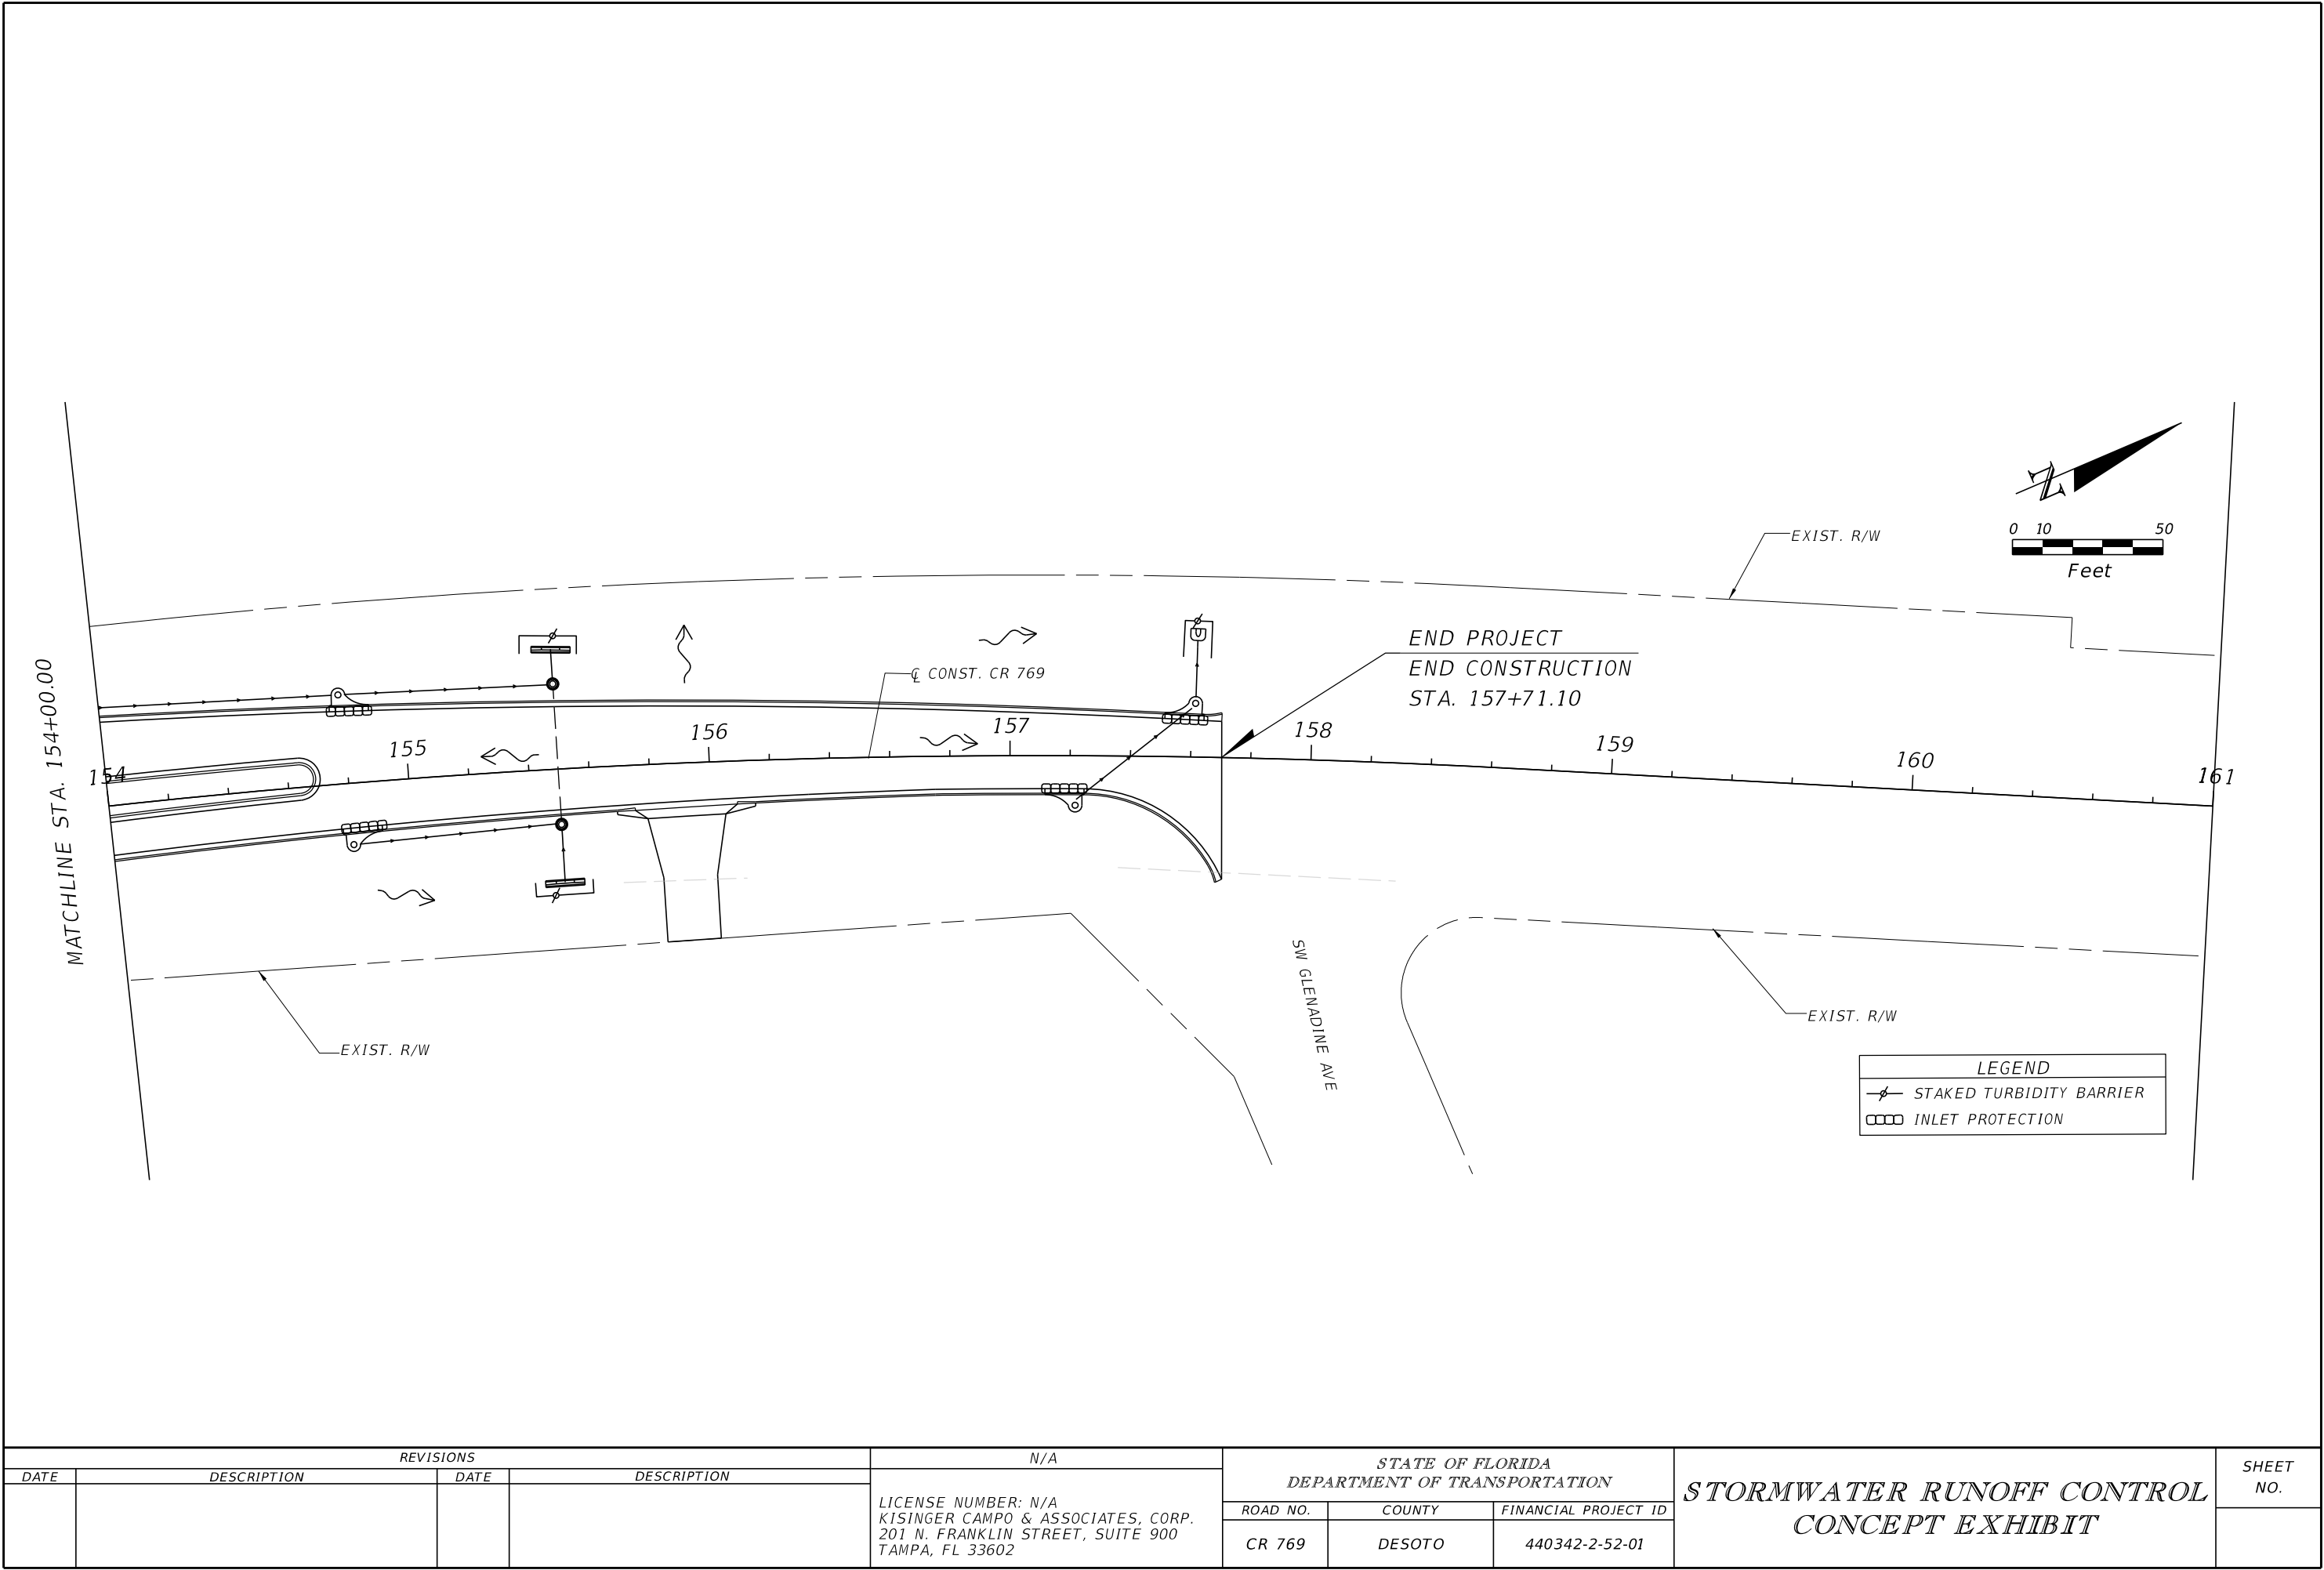

REVISIONS				N/A	STATE OF FLORIDA DEPARTMENT OF TRANSPORTATION			STORMWATER RUNOFF CONTROL CONCEPT EXHIBIT	SHEET NO.
DATE	DESCRIPTION	DATE	DESCRIPTION		ROAD NO.	COUNTY	FINANCIAL PROJECT ID		
					CR 769	DESOTO	440342-2-52-01		

LICENSE NUMBER: N/A
KISINGER CAMPO & ASSOCIATES, CORP.
201 N. FRANKLIN STREET, SUITE 900
TAMPA, FL 33602

THE OFFICIAL RECORD OF THIS SHEET IS THE ELECTRONIC FILE DIGITALLY SIGNED AND SEALED UNDER RULE 61G15-23.004, F.A.C.