



ROANOKE HILLS SUBDIVISION

Plat Book 13, Page 37
Filed Sept. 30, 1925

T-28-S, R-23-E

FED. ROAD DIV. No.	STATE	SEC. AND JOB No.	FISCAL YEAR	SHEET No.	TOTAL SHEETS
3	FLA.	1610-201		2	5

1" = 100'

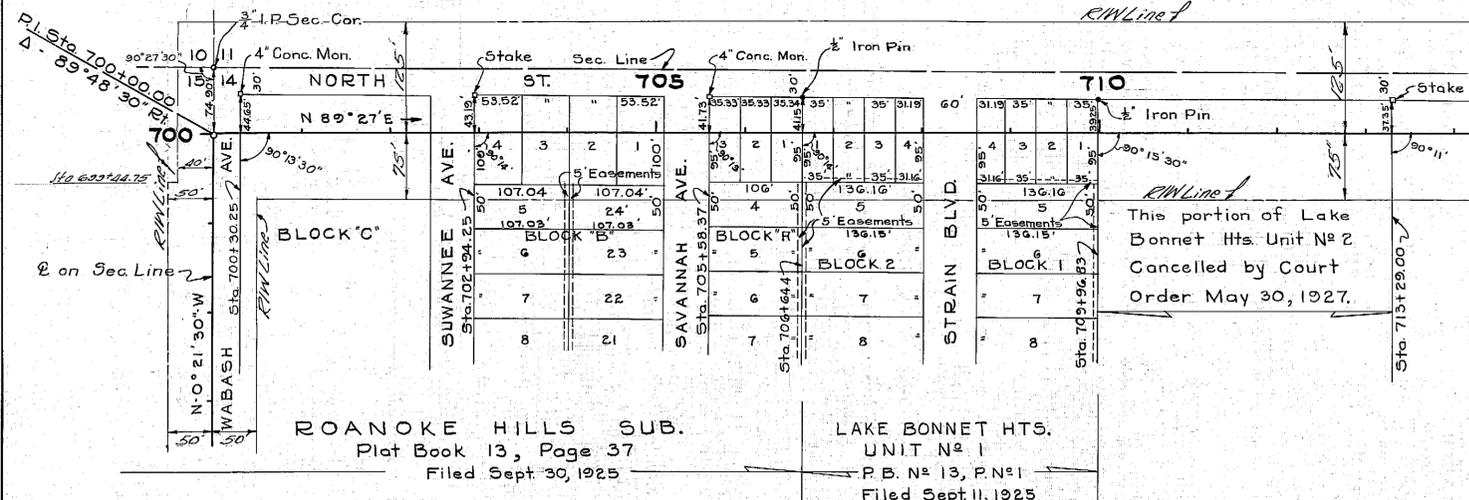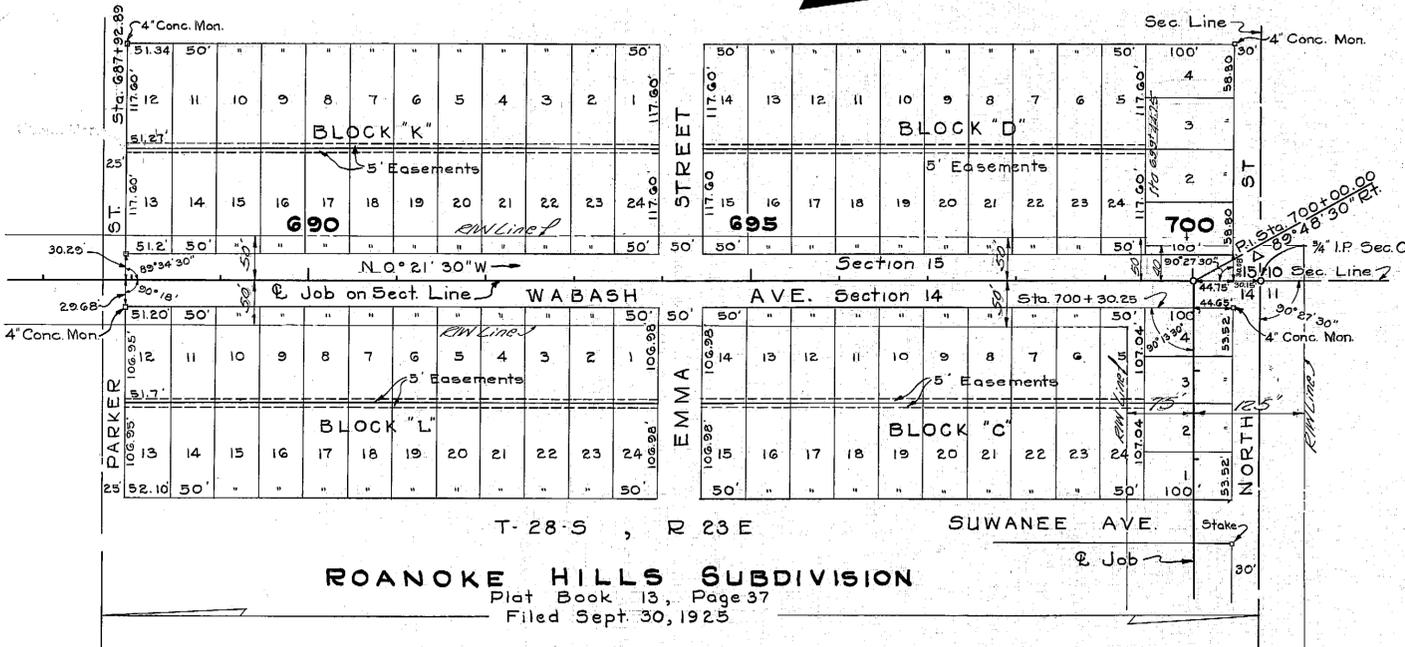

INSERT No 1

INSERT No 2

WESWEGO UNIT No 3


Plat Book 12, Page 32
Filed Aug. 27, 1925

WESWEGO UNIT No 2

Plat Book 12, Page 15
Filed Aug. 15, 1925

WESWEGO SUBDIVISION

Plat Book 8, Page 11
Filed Dec. 12, 1924

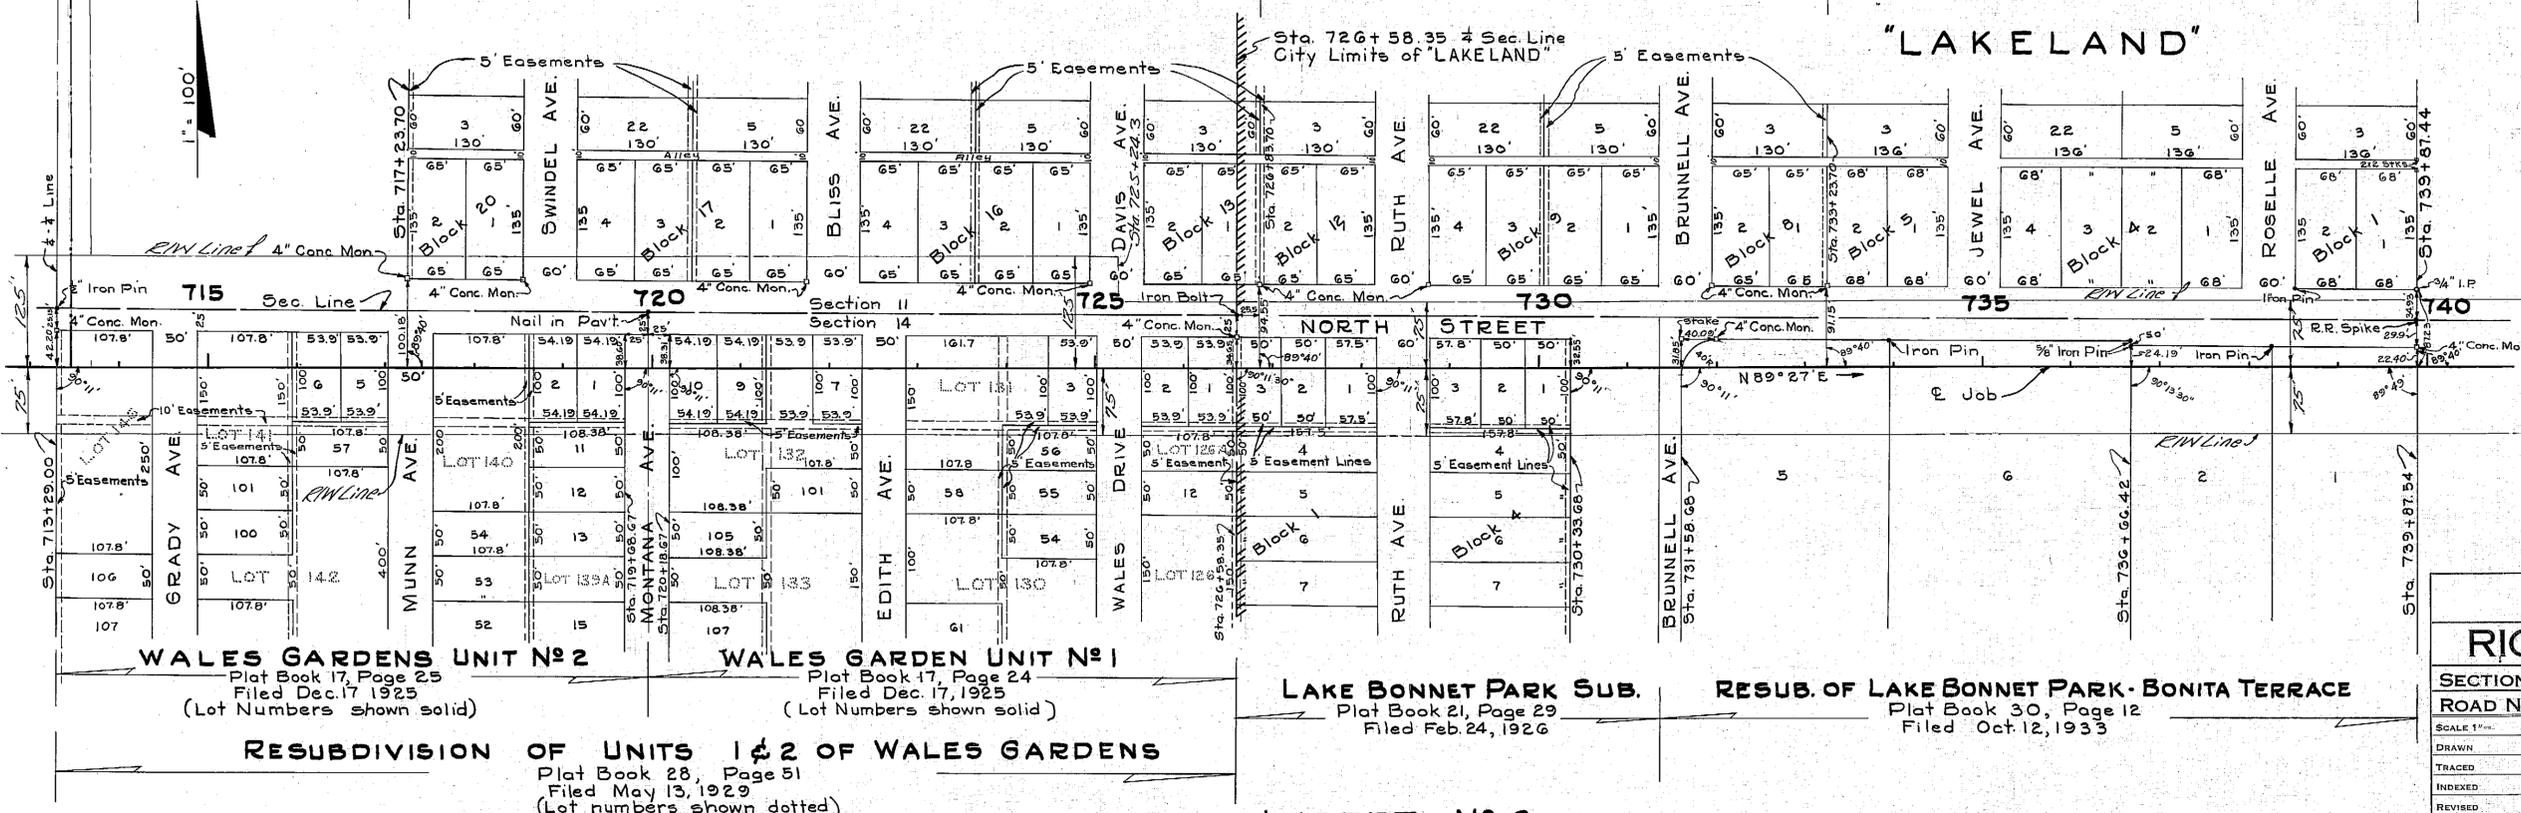

INSERT No 3



STATE OF FLORIDA
STATE ROAD DEPARTMENT

RIGHT OF WAY MAP

SECTION No. 1610-201 *St. 2*
ROAD No. 600400 POLK COUNTY

SCALE 1" = 100'	NAMES	DATES
DRAWN	J.R.C.	
TRACED	C.W.M.	3-4-49
INDEXED		
REVISED	<i>[Signature]</i>	1-14-50
REVISED	<i>[Signature]</i>	2-16-50
REVISED	<i>[Signature]</i>	9-23-51
Checked	E.E.S.	3-5-49

APPROVED BY
[Signature]
DIVISION ENGINEER
STATE HIGHWAY ENGINEER

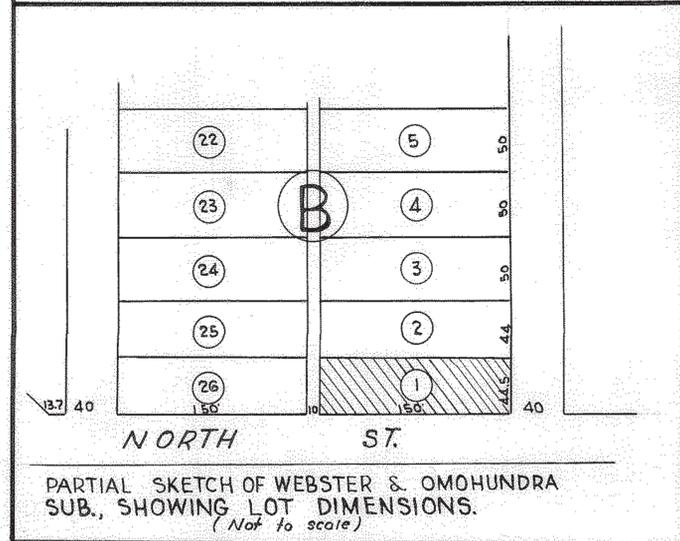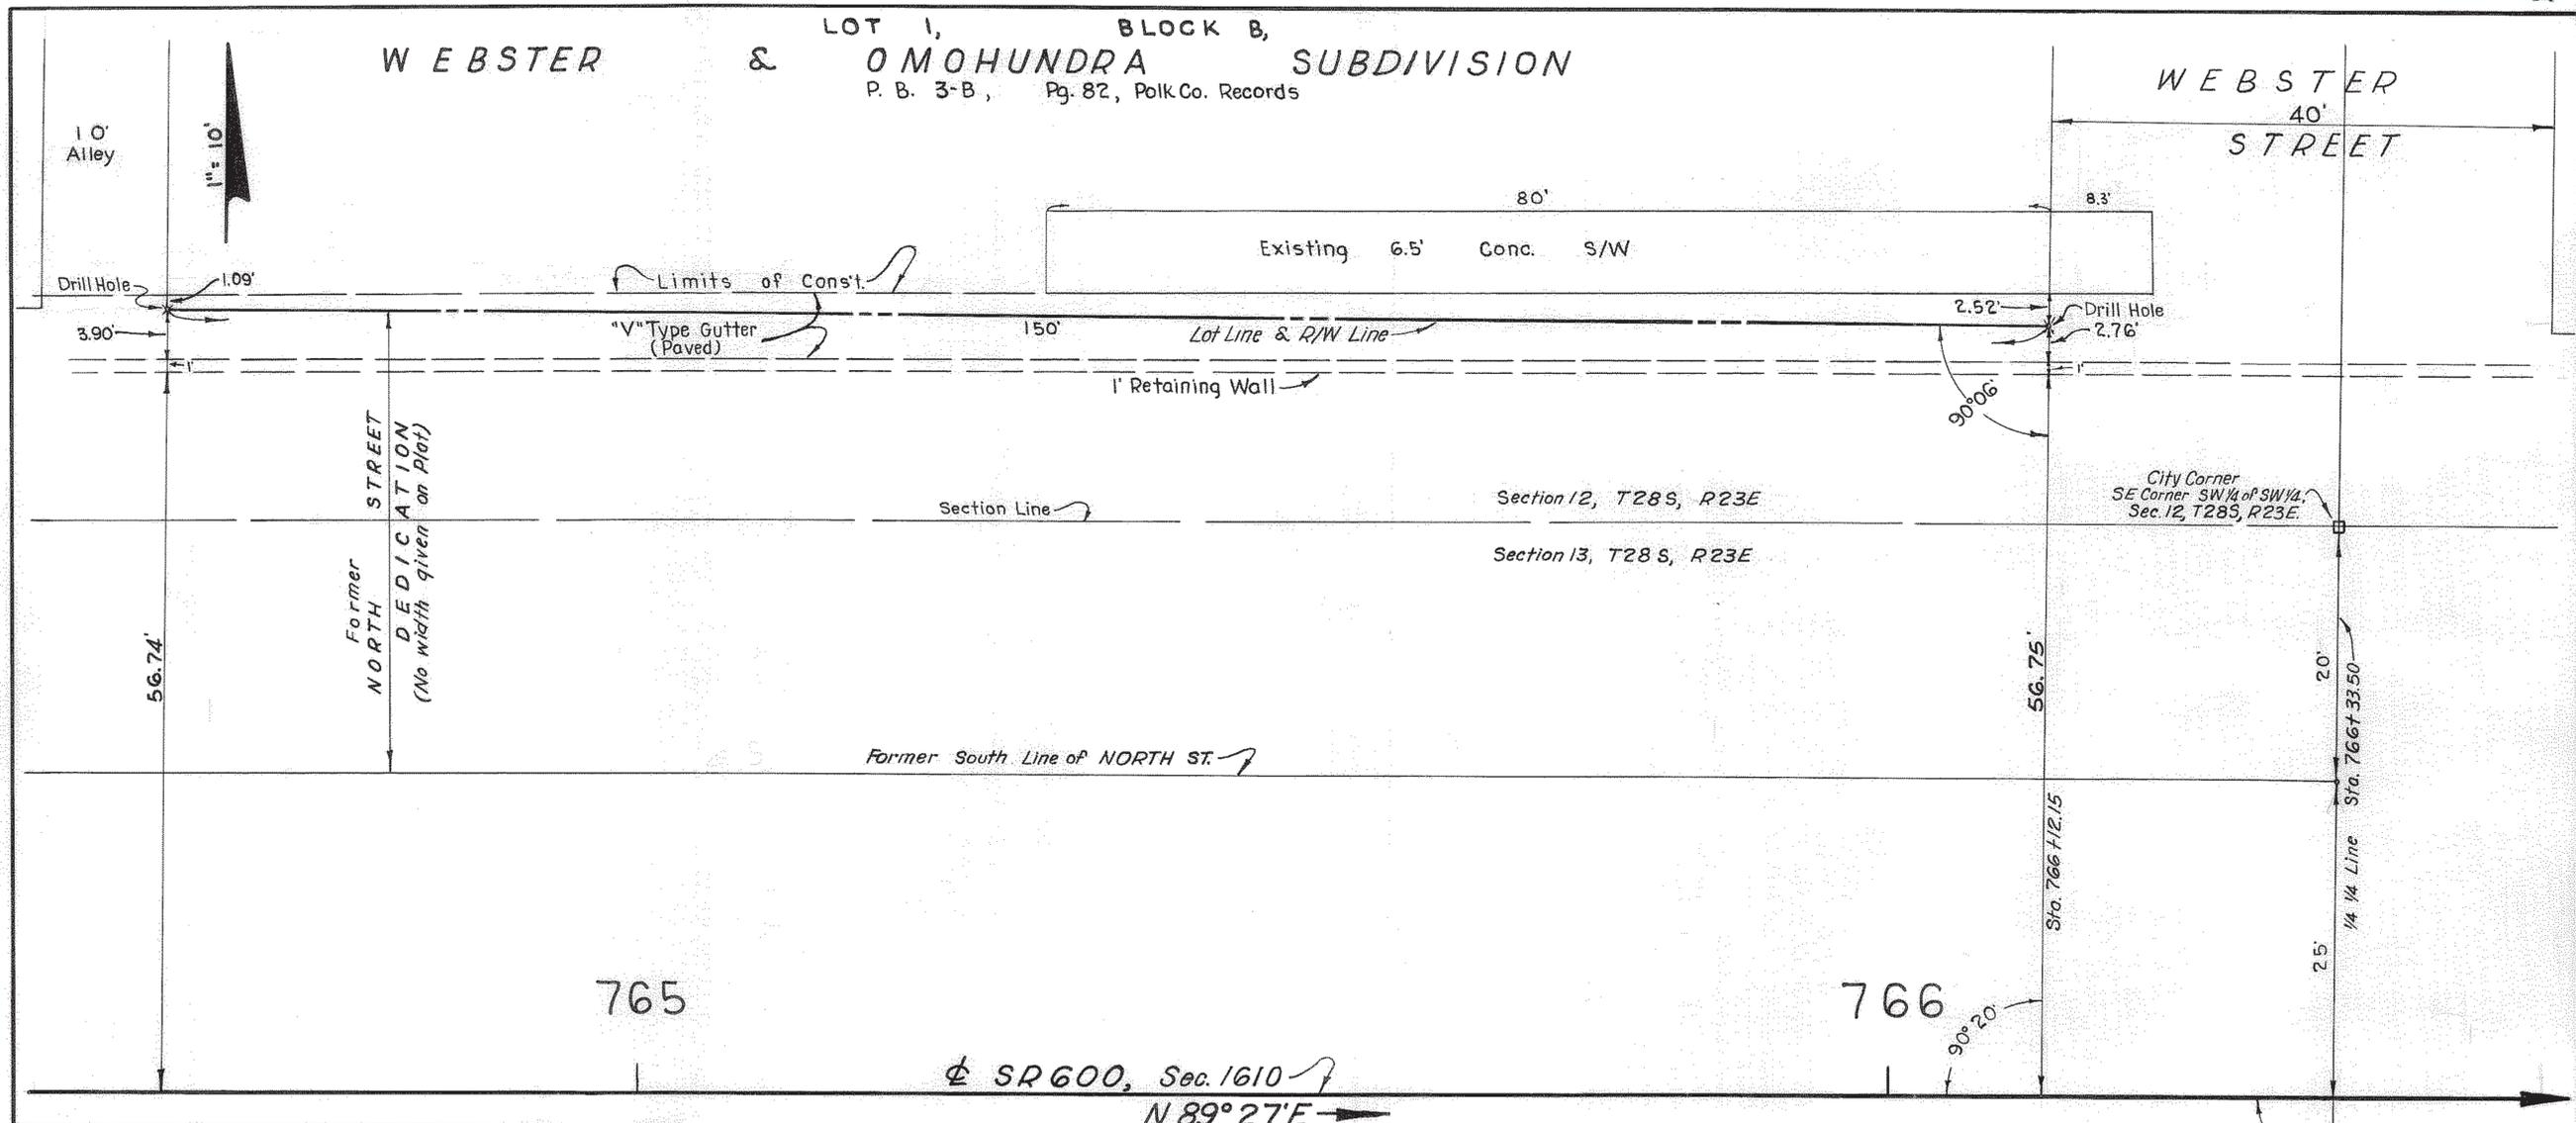

SKETCH SHOWING
RELATION OF CONSTRUCTION
AND
LOT 1, BLOCK B, WEBSTER & OMOHUNDRA SUBDIVISION,
CITY OF LAKELAND, POLK CO., FLORIDA

STATE OF FLORIDA STATE ROAD DEPARTMENT		
RIGHT OF WAY MAP		
SECTION No. 1610-201		
ROAD No. 600		POLK COUNTY
SCALE 1" = 10'	NAMES	DATES
DRAWN	V. C.	1-14-55
TRACED	V. C.	1-14-55
INDEXED		
REVISED		
REVISED		
APPROVED BY		
<i>H. M. Johnson</i>		DIVISION ENGINEER
		STATE HIGHWAY ENGINEER
CHECKED:	B. E. C.	1-17-55

2-A

FED. ROAD DIV. No.	STATE	SEC. AND JOB No.	FISCAL YEAR	SHEET No.	TOTAL SHEETS
3	FLA.	1610-201		3	11

NEW INGLESIDE SUB.

Plat Book 10, Page 11
Filed April 9, 1925.

INGLESIDE SUB.

Plat Book 7, Page 35
Filed Sept. 30, 1924.

NORTH ST. INDUSTRIAL SUB.


Plat Book 12, Page 24
Filed Aug. 21, 1925.

WEBSTER & OMOHUNDRO SUB.

Plat Book 3-B, Page 82

COX & WEEK'S ADD. TO LAKELAND


Plat Book 2, Page 5
Filed April 24, 1907.

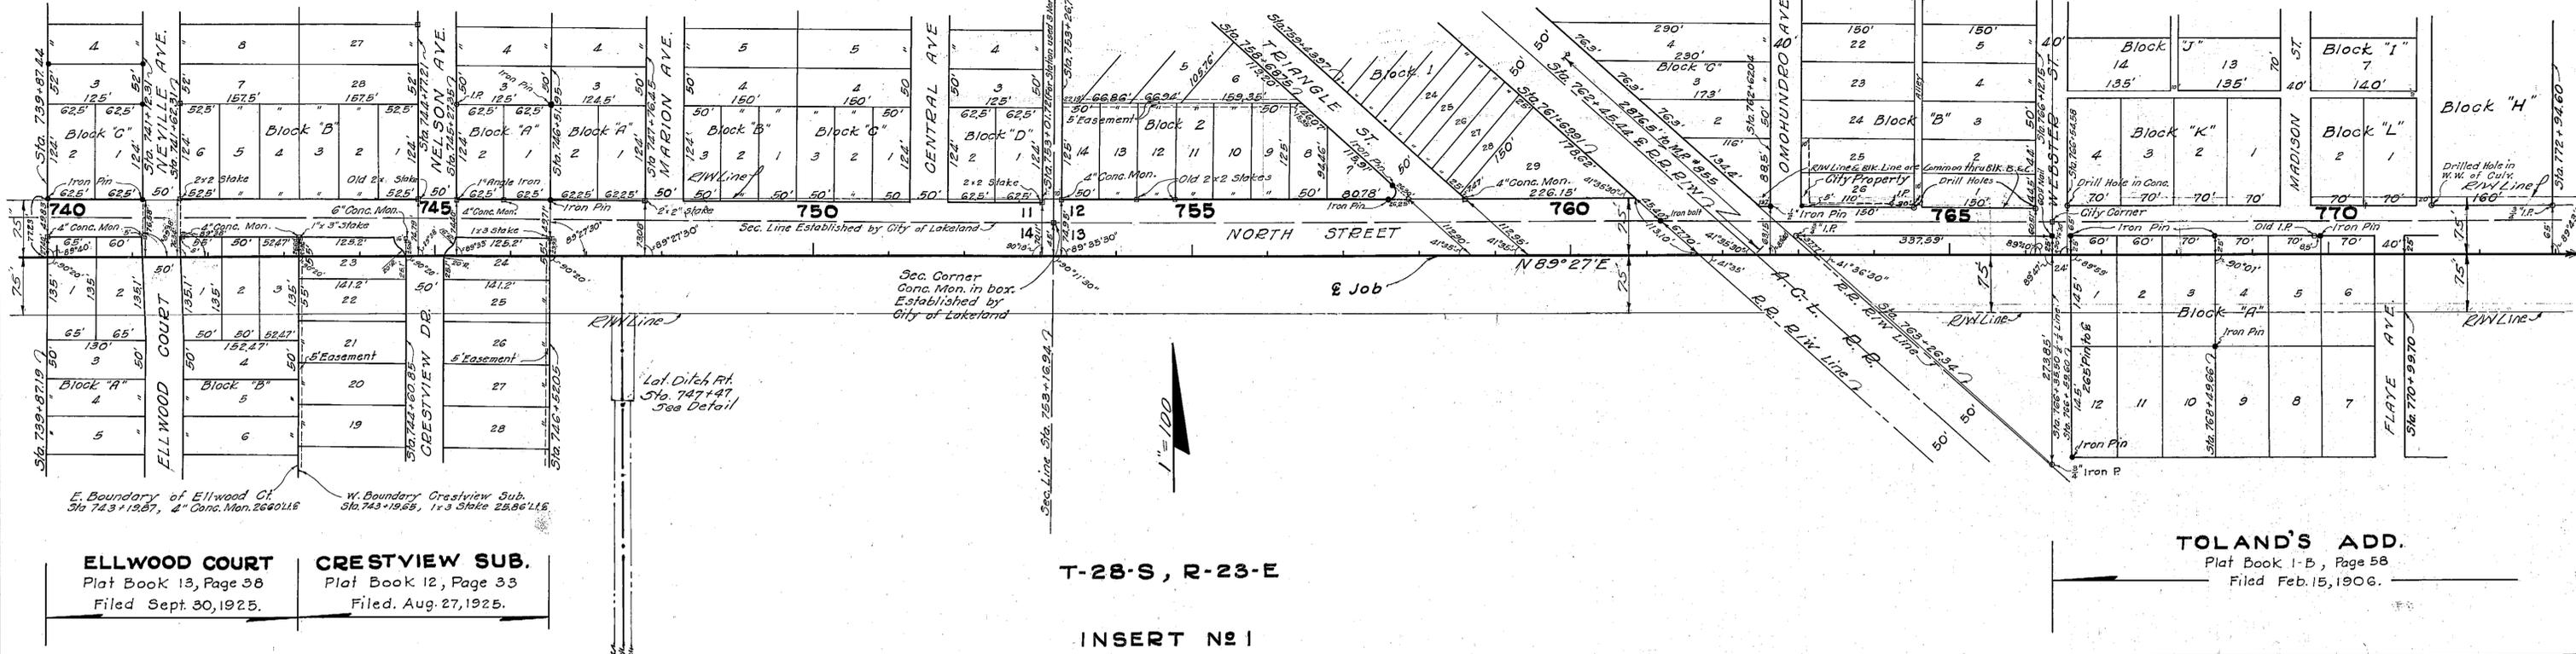

COX'S NORTH LAKELAND ADD'N


W.W. SMITH'S
RES. SUB. W 1/2
OF B.L. 2
COX'S N. LAKELAND
ADD'N
Plat BK 7-Pg. 50
Filed Nov 5, 1924

SUBDIVIDED

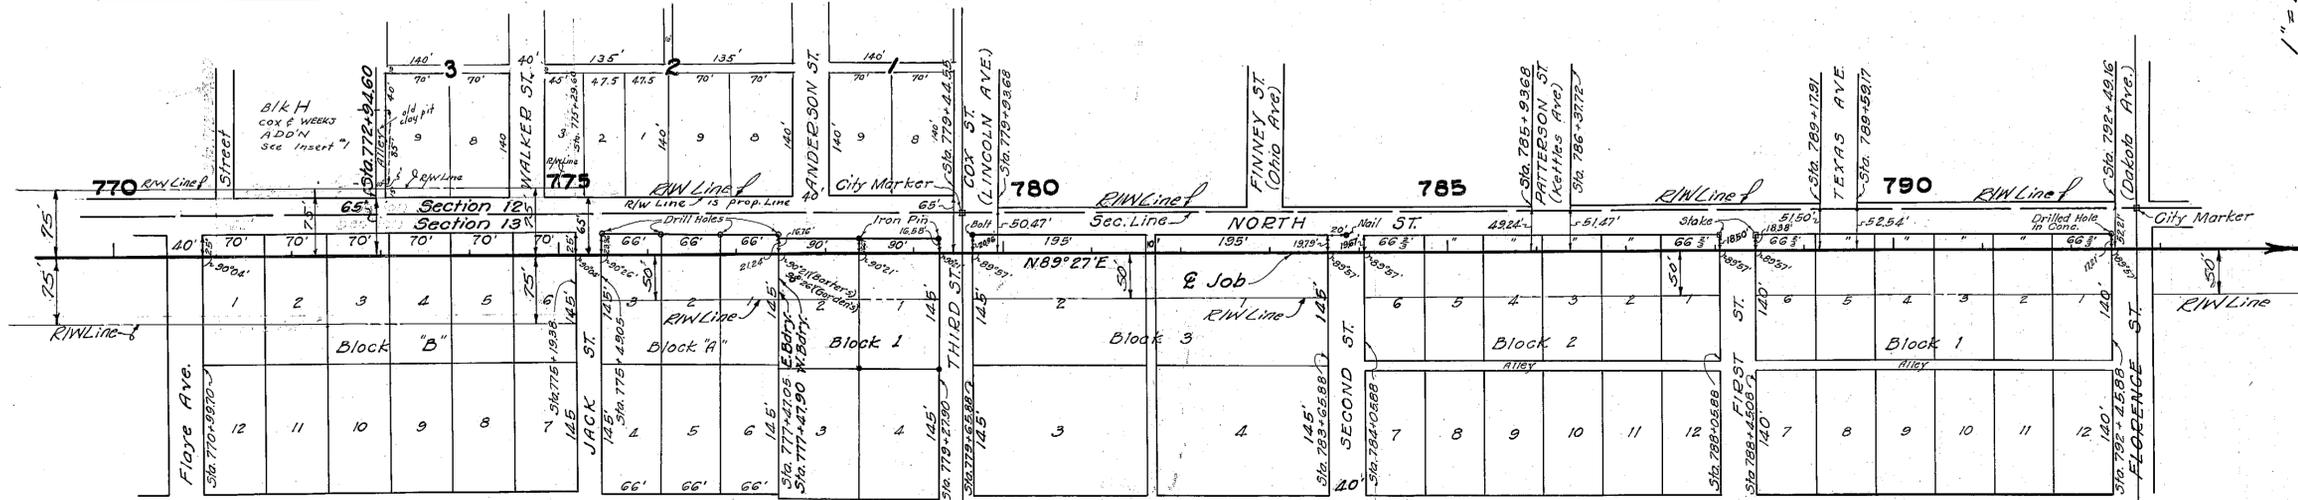


Bearings shown are true bearings calculated from Polaris observation at Sta. 703+00 on Jan. 24, 1949 at 7:49 P.M., E.S.T.

STATE OF FLORIDA STATE ROAD DEPARTMENT	
RIGHT OF WAY MAP	
SECTION No. 1610-201	S-3
ROAD No. (600) 400	POLK COUNTY
SCALE 1"=	NAMES
DRAWN	J.R.C. 2-27-49
TRACED	J.R.C. 3-4-49
INDEXED	
REVISED	1-18-50
REVISED	2-16-50
REVISED	8/19/50
CHECKED:	3-9-49
	1-22-50
	4-13-50
	8-24-50

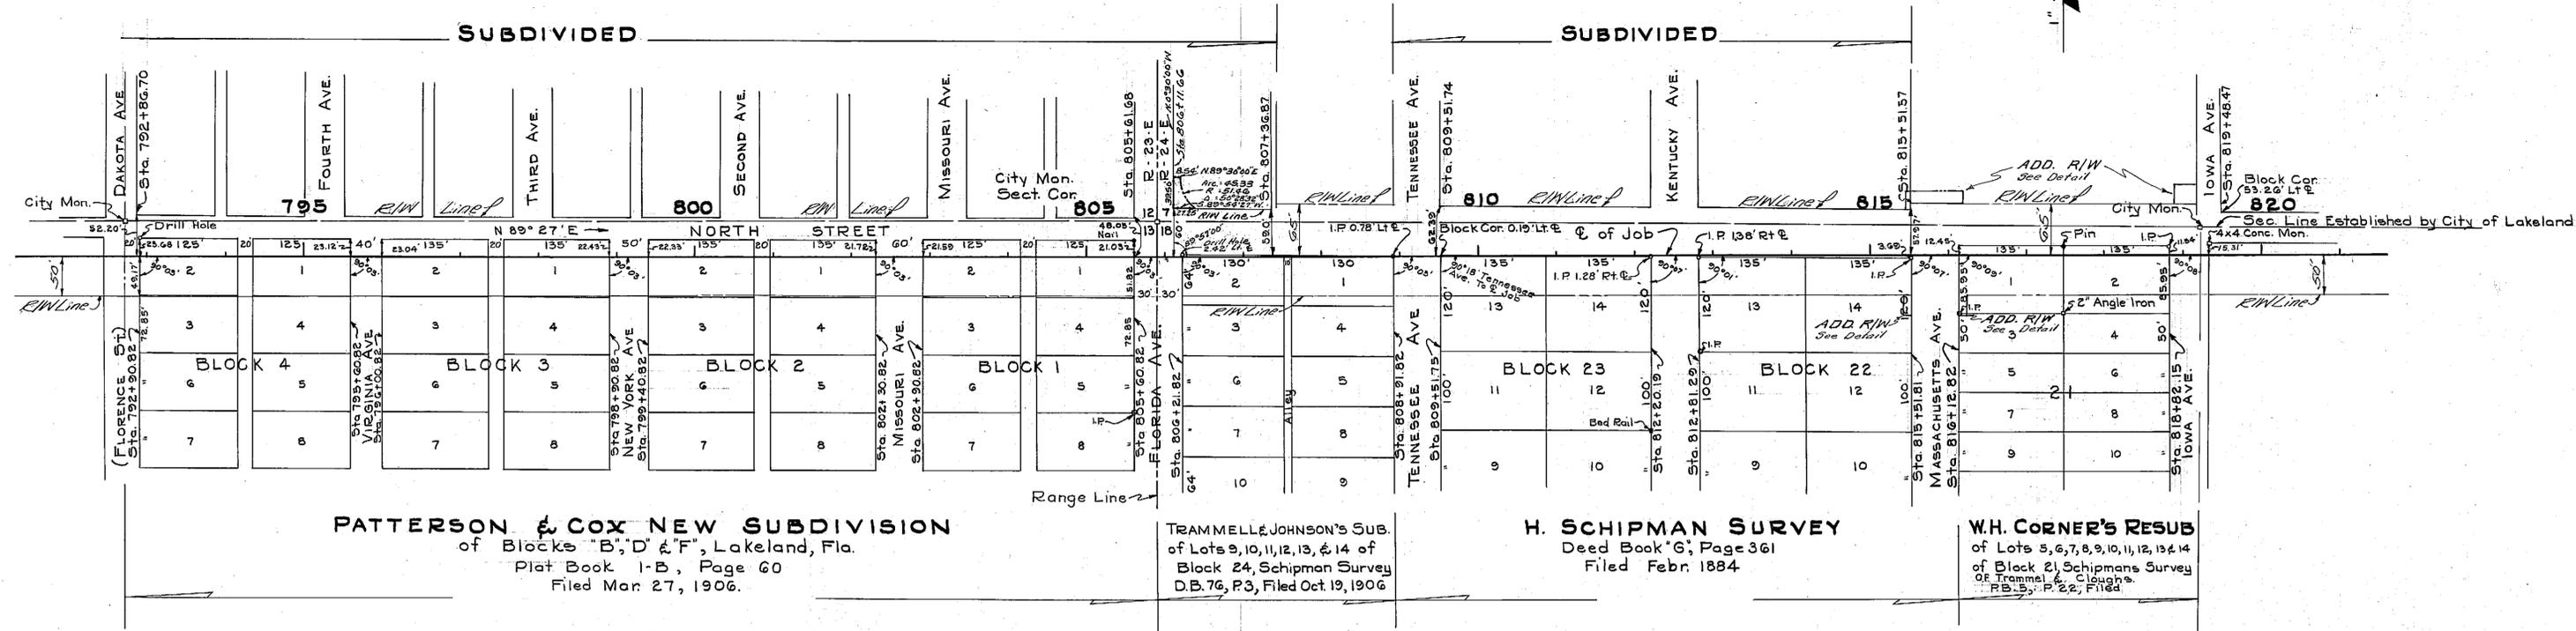

T-28-S, R-23-E **INSERT No 1** T-28-S, R-24-E

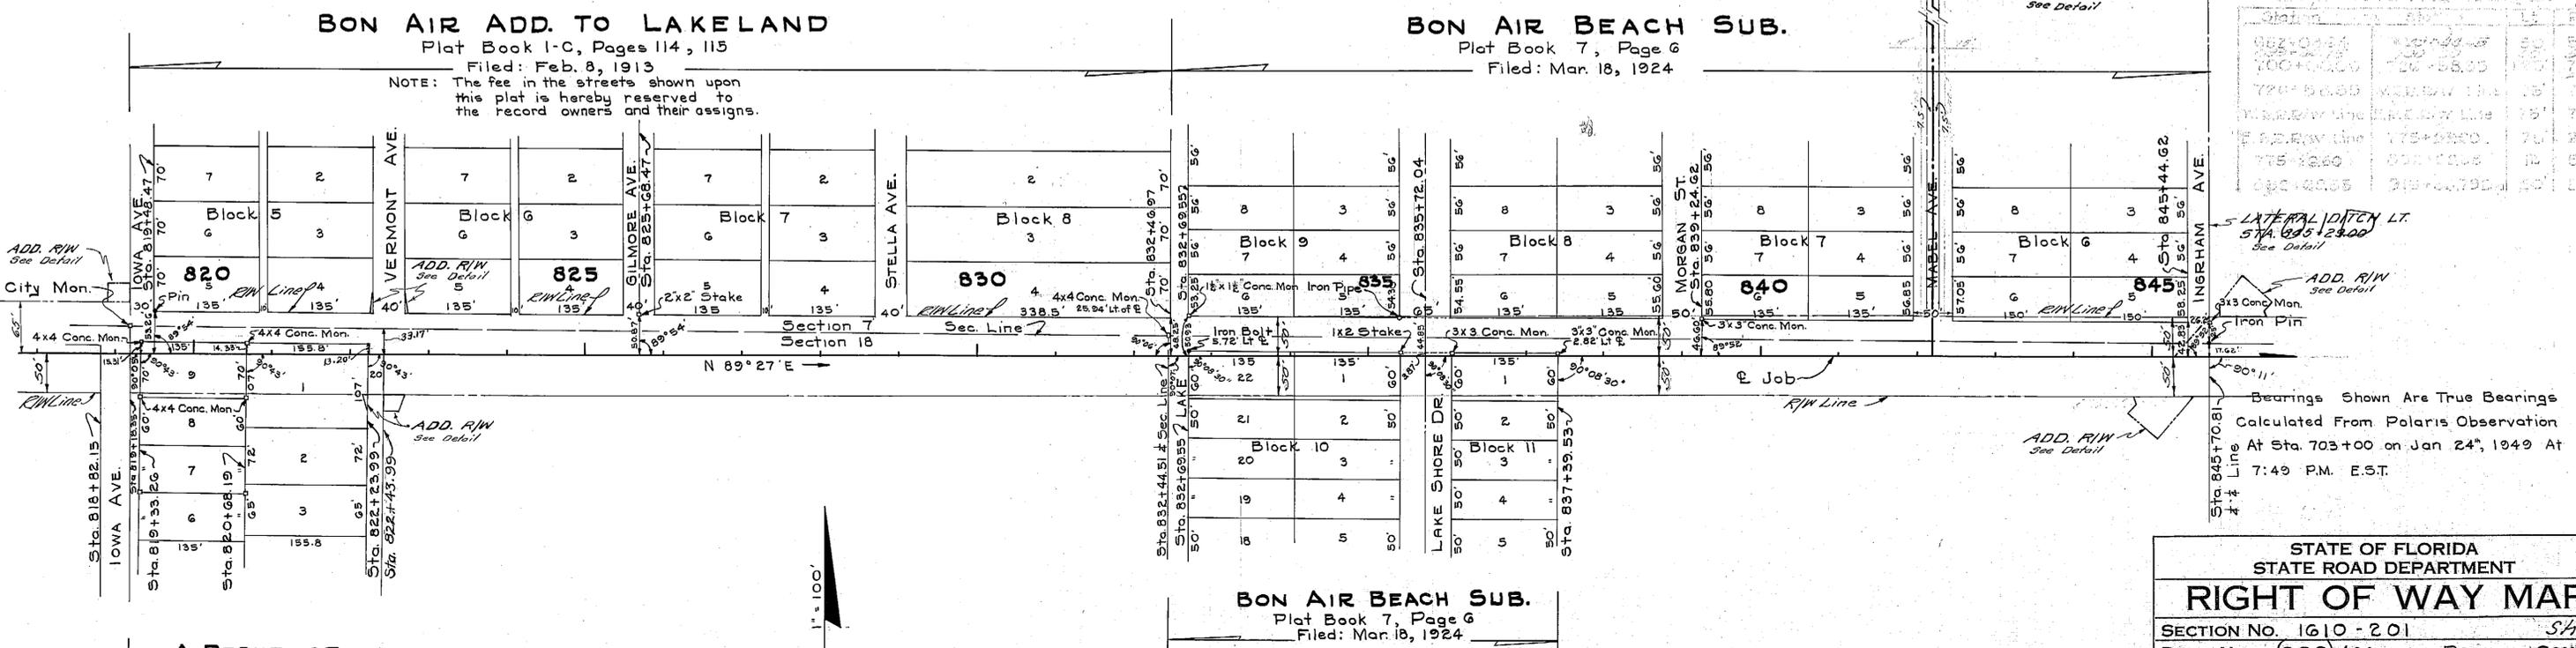

Station	Width	Area	Notes
852+00.00	120'-00"	14,400	
700+00.00	120'-00"	14,400	
700+00.00	120'-00"	14,400	
Bearings Shown Are True Bearings
Calculated From Polaris Observation
At Sta. 703+00 on Jan 24, 1949 At
7:49 P.M. E.S.T.

A RESUB. OF J. W. CAMP'S SUB.
Plat Book 8, Page 10
Filed: Dec. 6, 1924

STATE OF FLORIDA
STATE ROAD DEPARTMENT

RIGHT OF WAY MAP

SECTION NO. 1610-201 *SK-4*

ROAD NO. (600) 400 POLK COUNTY

SCALE 1" =	NAMES	DATE
	J.R.C.	
	C.W.M.	3/6/49




APPROVED BY
W. Lewis
DIVISION ENGINEER

Checked
W. Lewis
DATE
3-11-49
3-4-49
6-6-52

BEG. R/W JOB
 EQUATION: Sta. 652+03.64 (1610)
 Sta. 2.28 + 67.94 (1601)

UTILITIES
 City of Lakeland Power Co.
 Peninsular Telephone Co.

1" = 100'

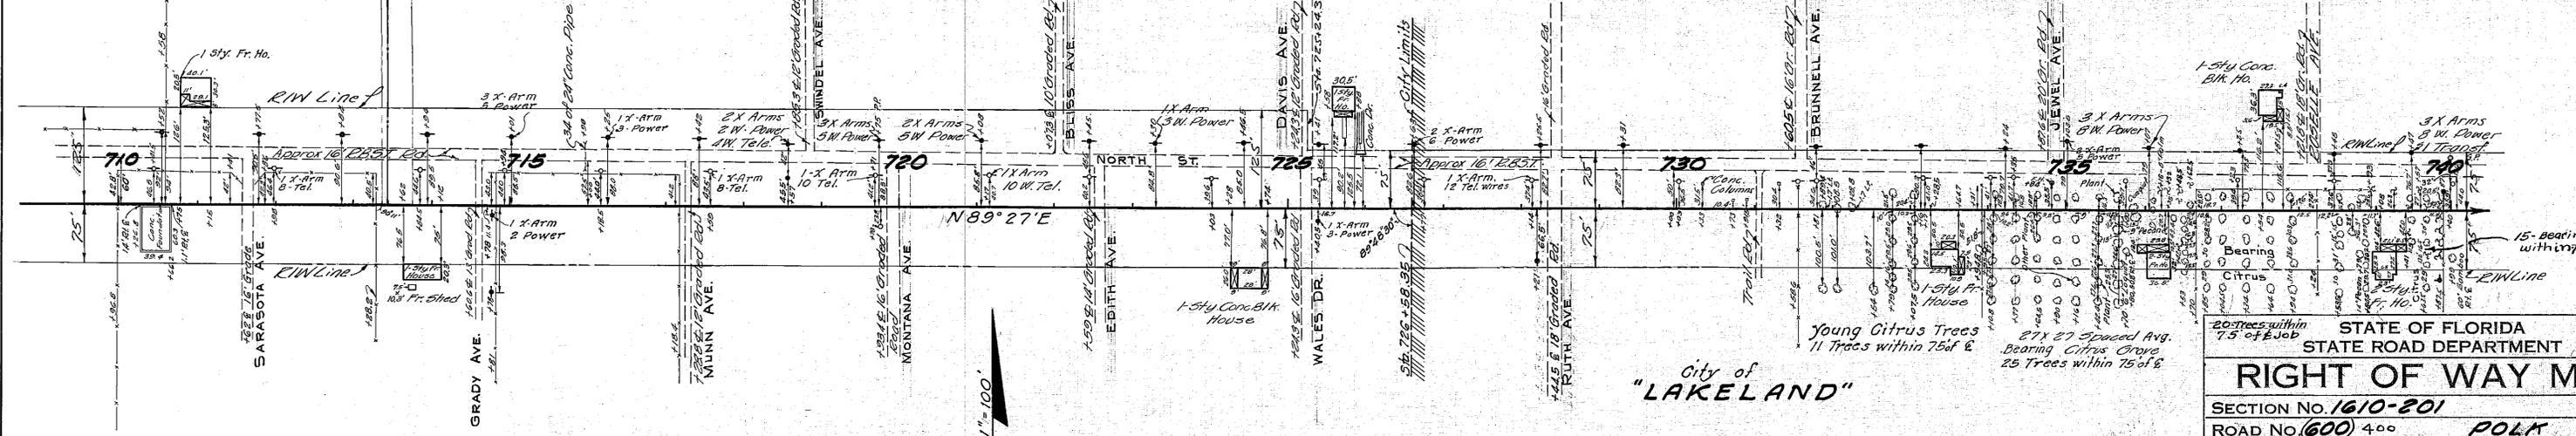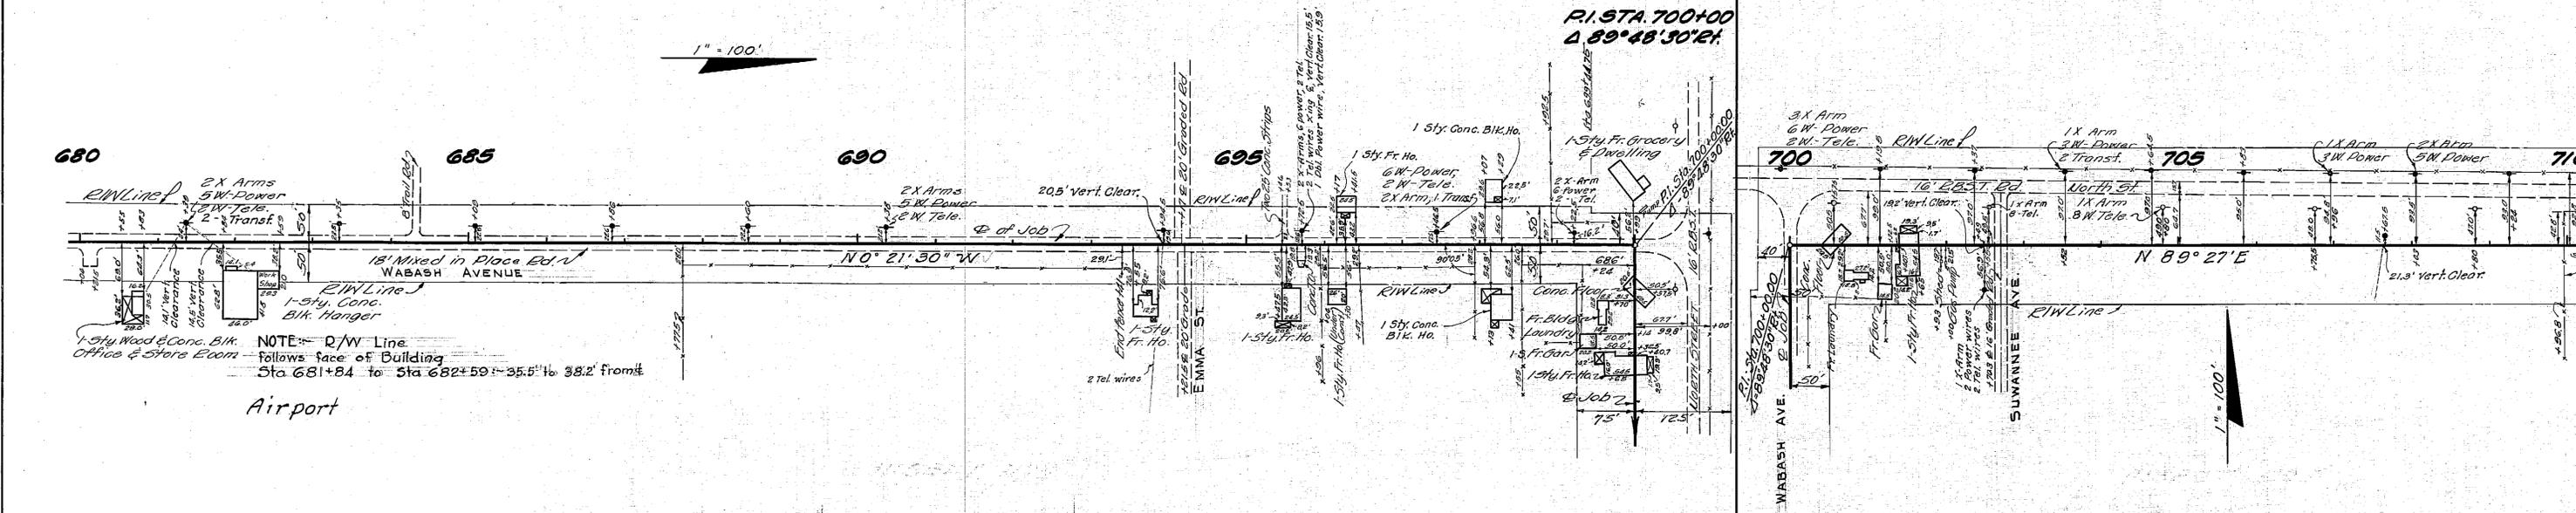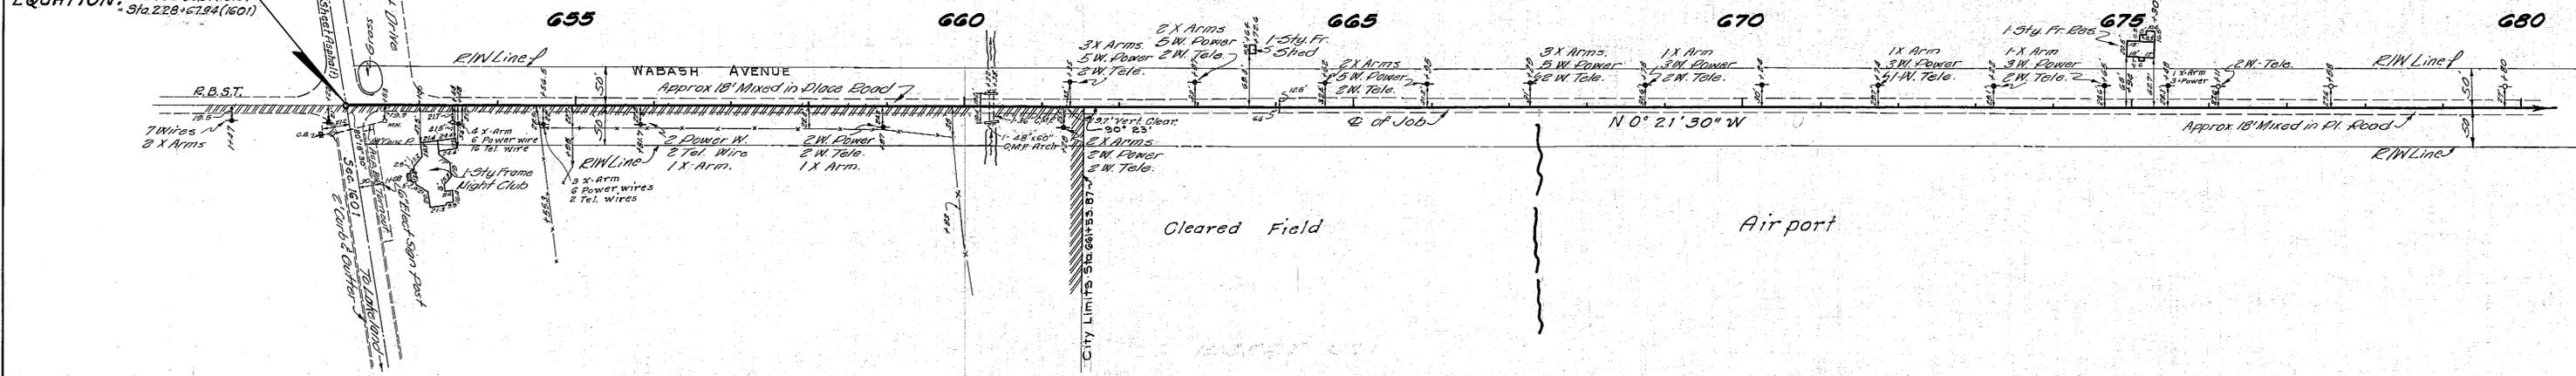

City of
 "LAKELAND"

STATE OF FLORIDA
 STATE ROAD DEPARTMENT

RIGHT OF WAY MAP

SECTION No. 1610-201 S4.7
 ROAD No. (600) 400 POLK COUNTY

SCALE 1" = 100'	NAMES	DATES
DRAWN	C.W.M.	2-28-49
TRACED	R.S.D.	3-8-49
INDEXED		4-17-50
REVISED		5-17-50
REVISED		4-20-51

APPROVED BY
[Signature]
 DIVISION ENGINEER

STATE HIGHWAY ENGINEER
[Signature]

CHECKED
 E.E.
 C.W.M.


3-25-49

20 trees within 7.5' of Job

Young Citrus Trees
 11 Trees within 75' &
 27 x 27 Spaced Avg.
 Bearing Citrus Grove
 25 Trees within 75' of

15 Bearing trees within 75' of Job

NOTE: R/W Line follows face of Building
 Sta. 681+84 to Sta. 682+59 = 35.5' to 38.2' from

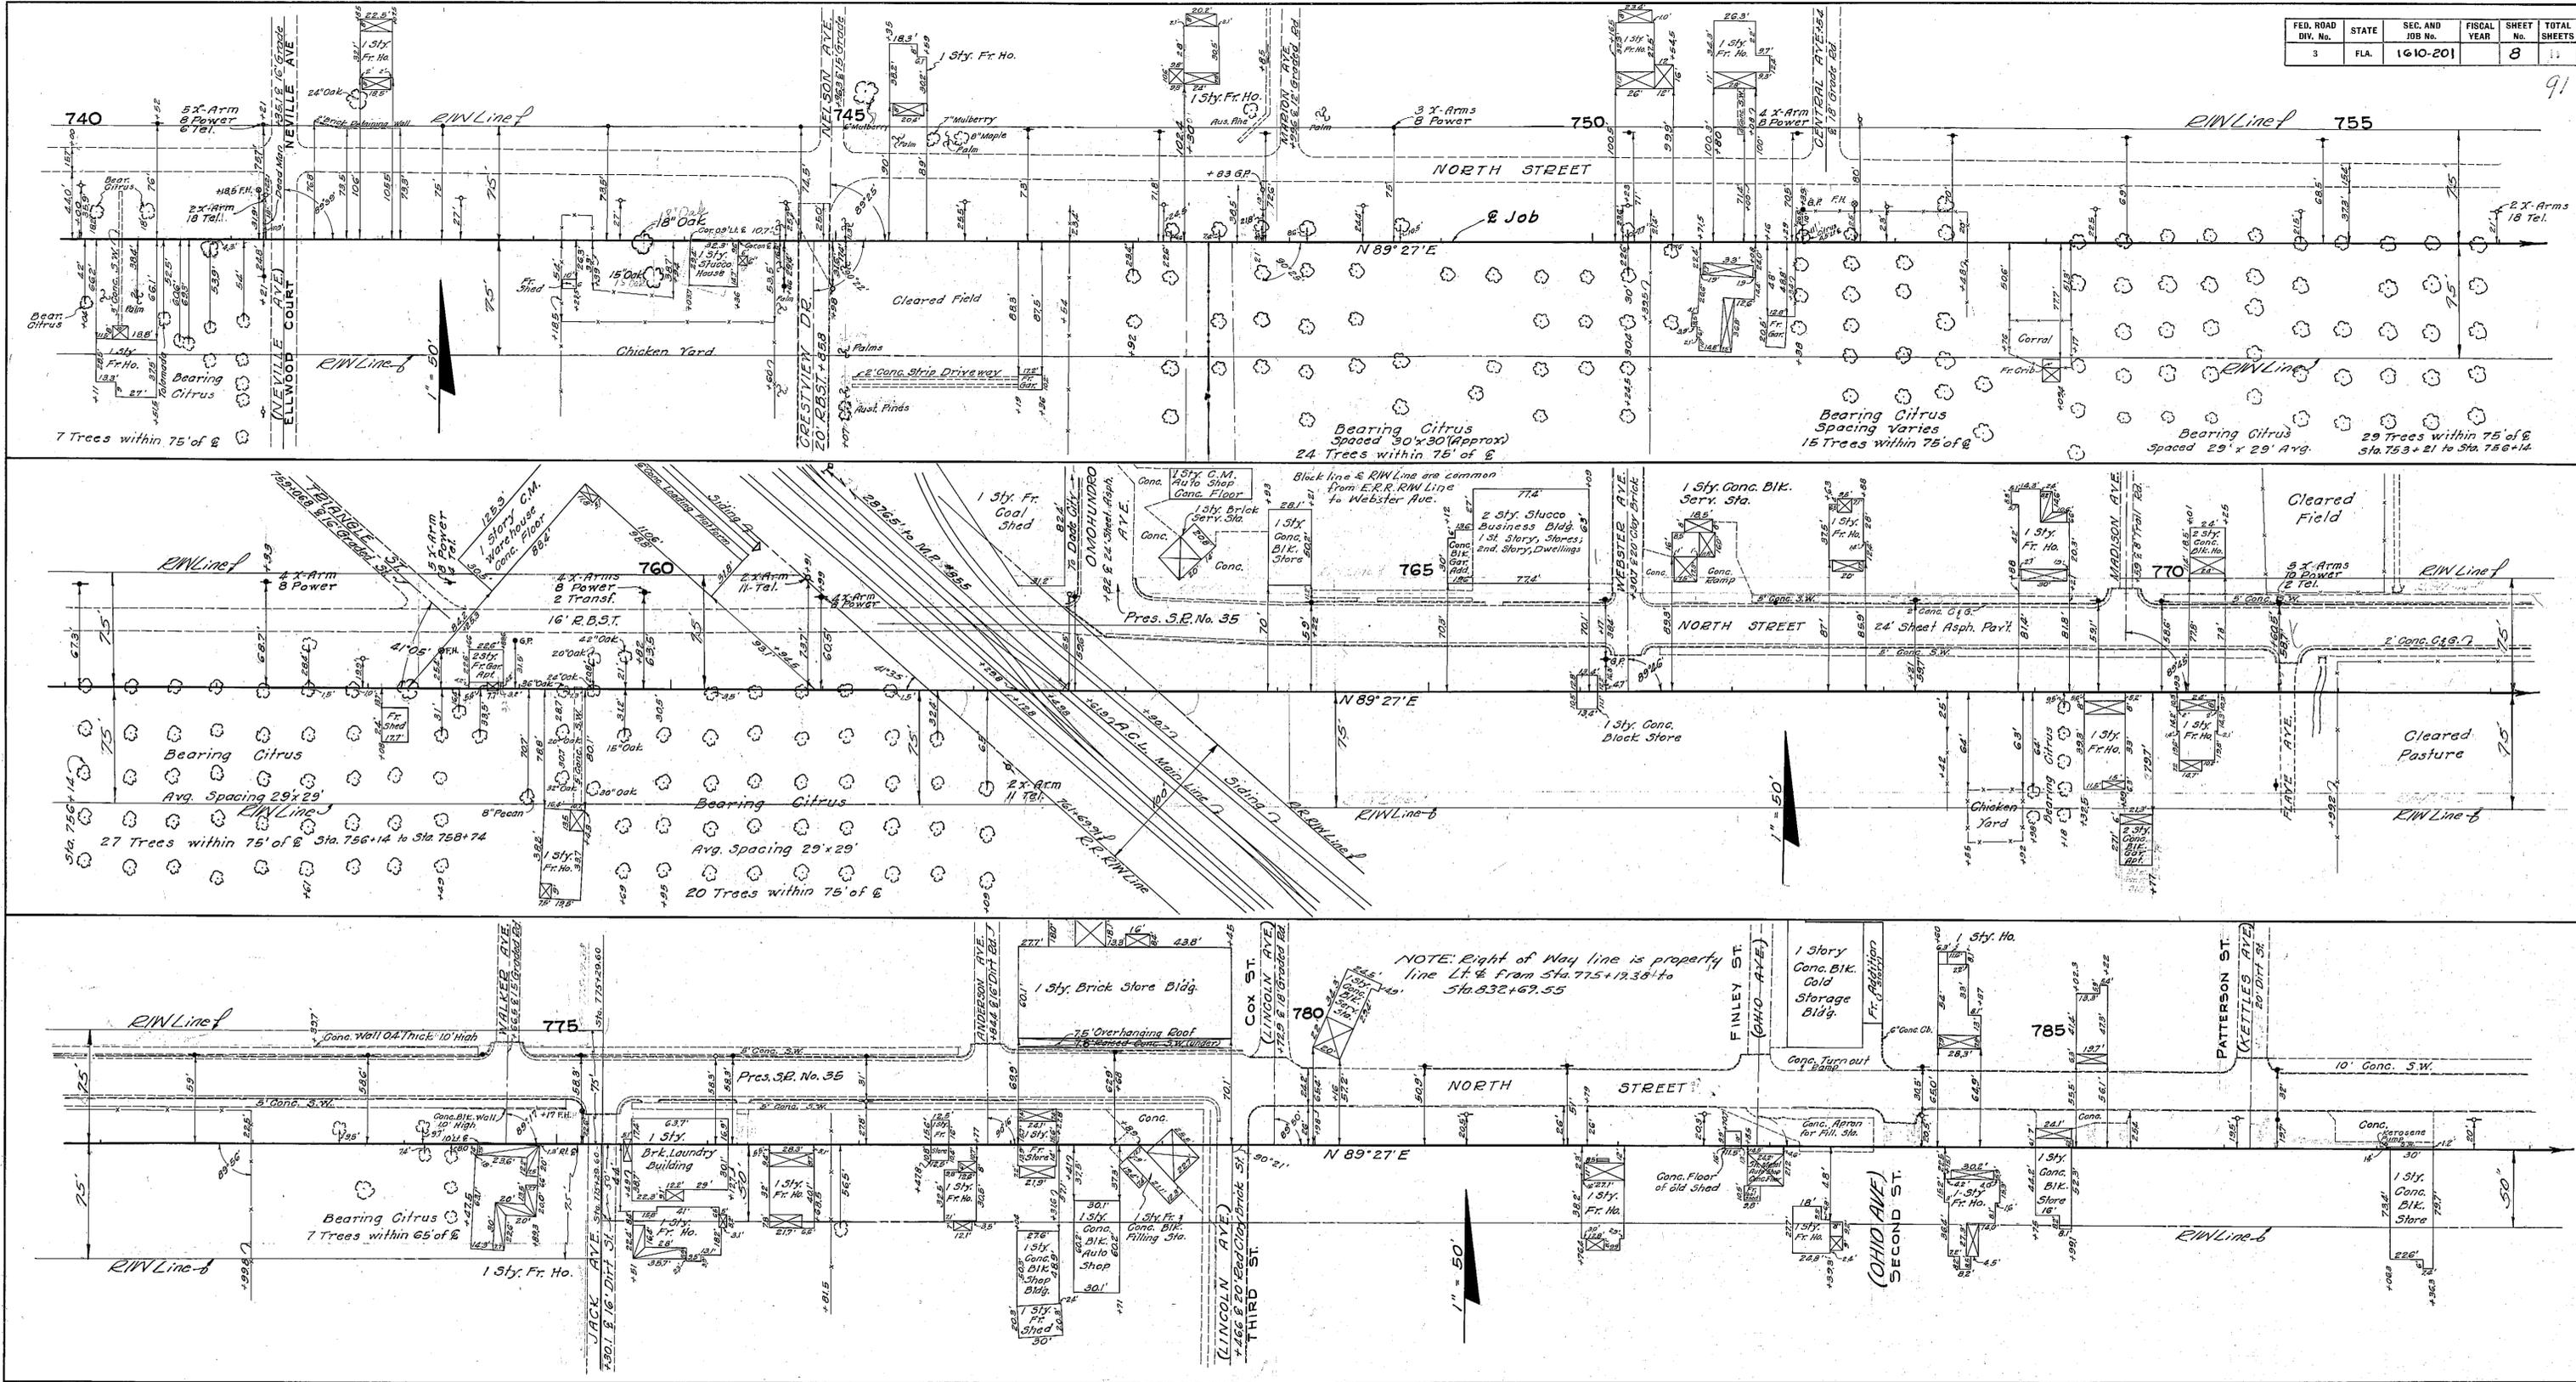

Note: Names of streets in parentheses are shown on City Map. Others are subdivision names.

STATE OF FLORIDA
STATE ROAD DEPARTMENT




RIGHT OF WAY MAP

SECTION No. 1610-201 S.A. 8

ROAD No. (600) 400 POLK COUNTY

SCALE 1" = 50'	NAMES	DATES	APPROVED BY
DRAWN	R.S.R.	2-27-49	<i>J.R.C.</i> DIVISION ENGINEER
TRACED	J.R.C.	3-10-49	
INDEXED			<i>S. Dumbell</i> STATE HIGHWAY ENGINEER
REVISED		5-13-50	
REVISION		2-16-50	

CHECKED: E.E.L. J.R.C. 3-28-49

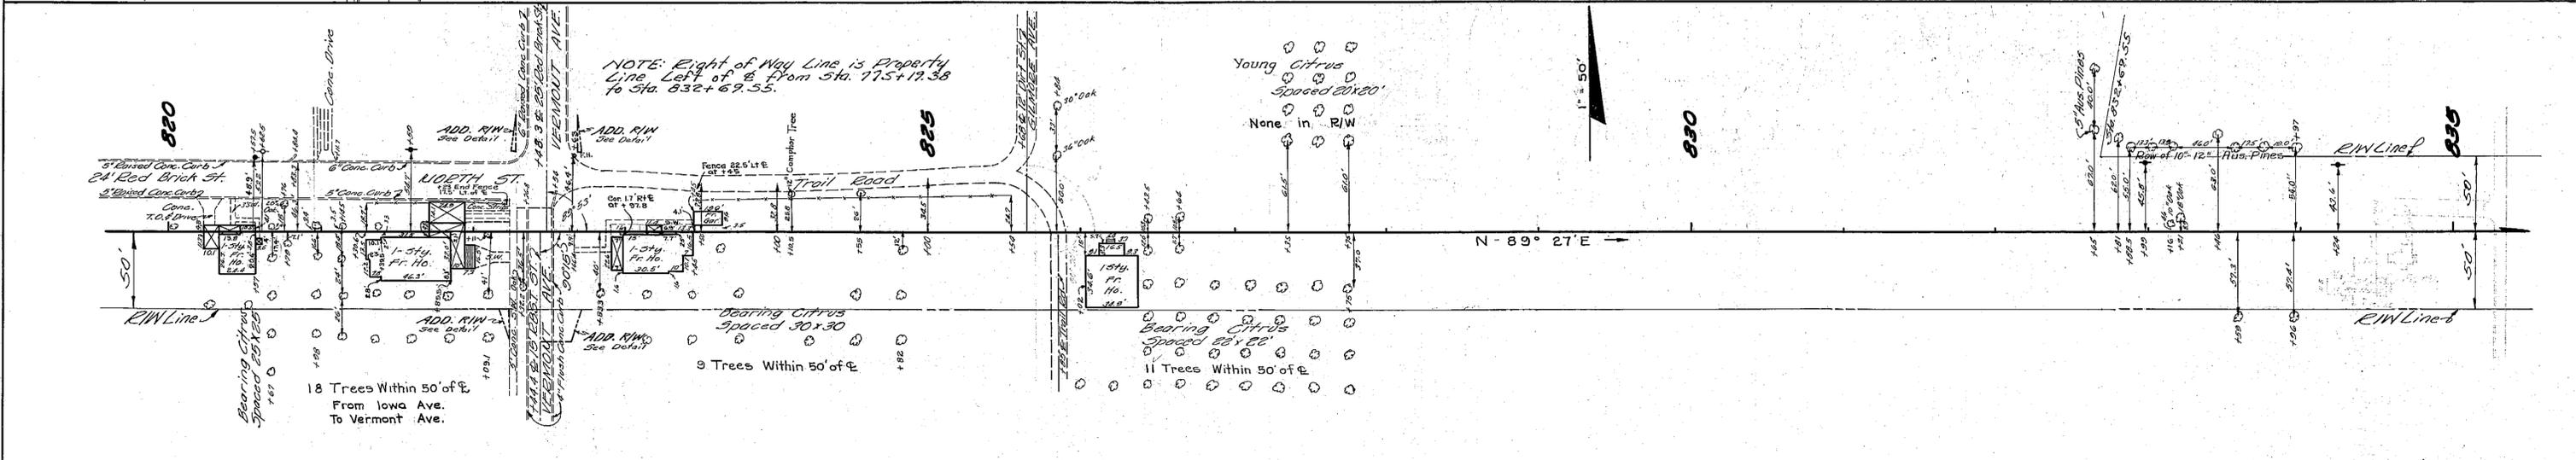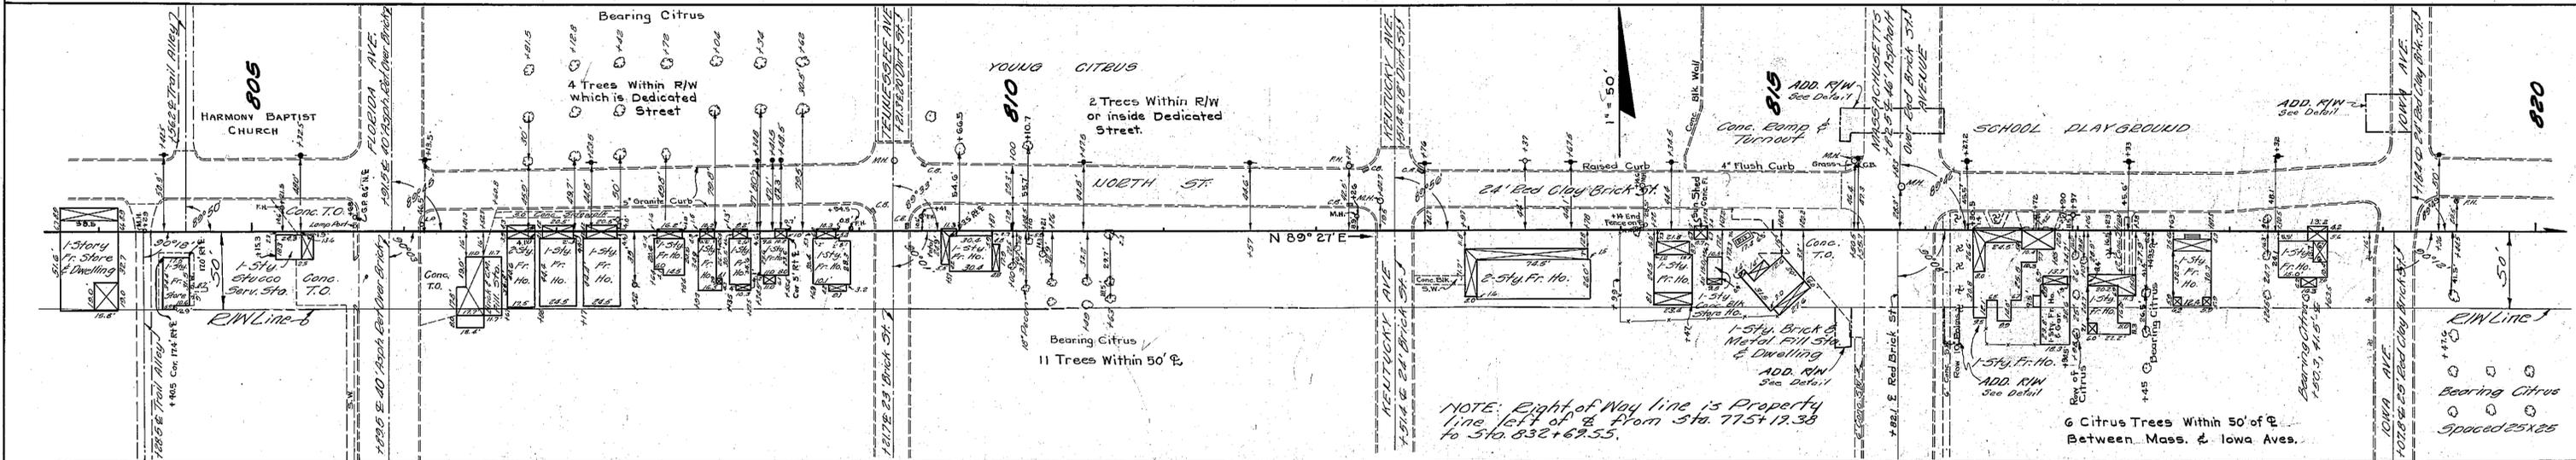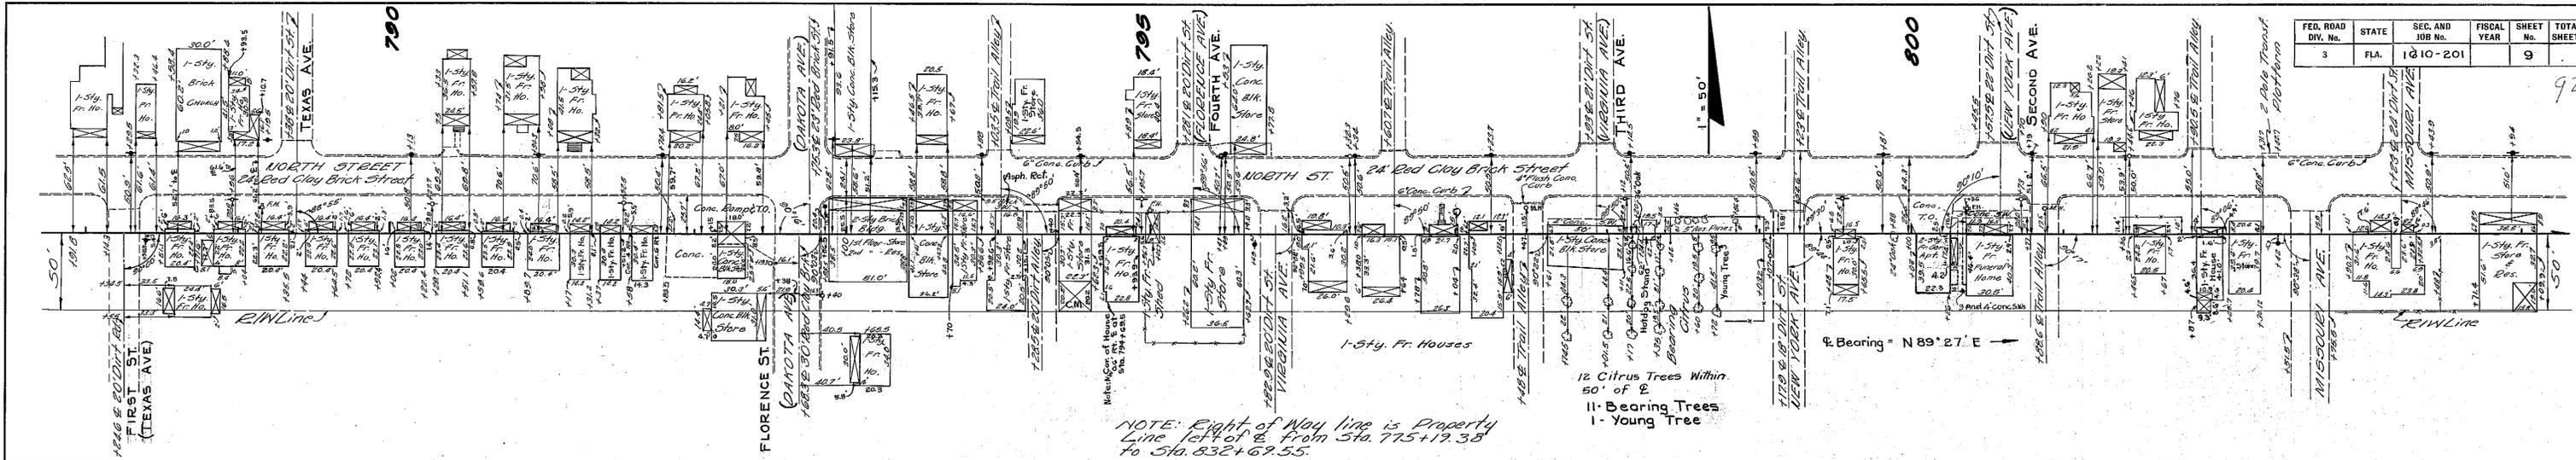

NOTE: Names of streets in parentheses are from City Map. Others are subdivision names.




STATE OF FLORIDA
STATE ROAD DEPARTMENT

RIGHT OF WAY MAP

SECTION No. 1610-201 S.A. 9
ROAD No. (600) 400 POLK COUNTY

SCALE 1"=	NAMES	DATES	APPROVED BY
DRAWN	C.W.M.		 DIVISION ENGINEER
TRACED	E.S.D.	3-18-10	
INDEXED			
REVISED		1-13-30	
REVISED		5-2-32	

CHECKED E.S.D. 4-1-19

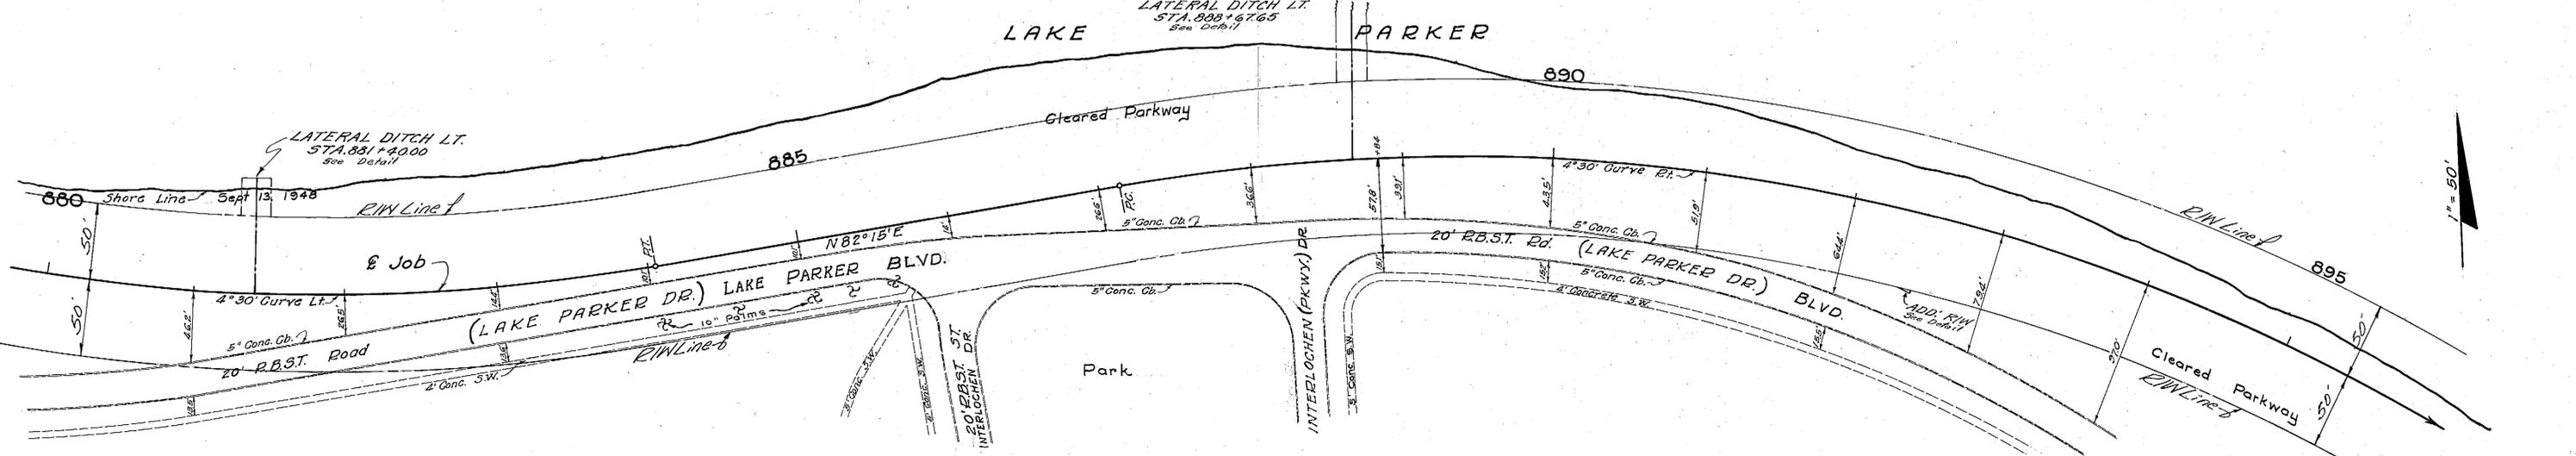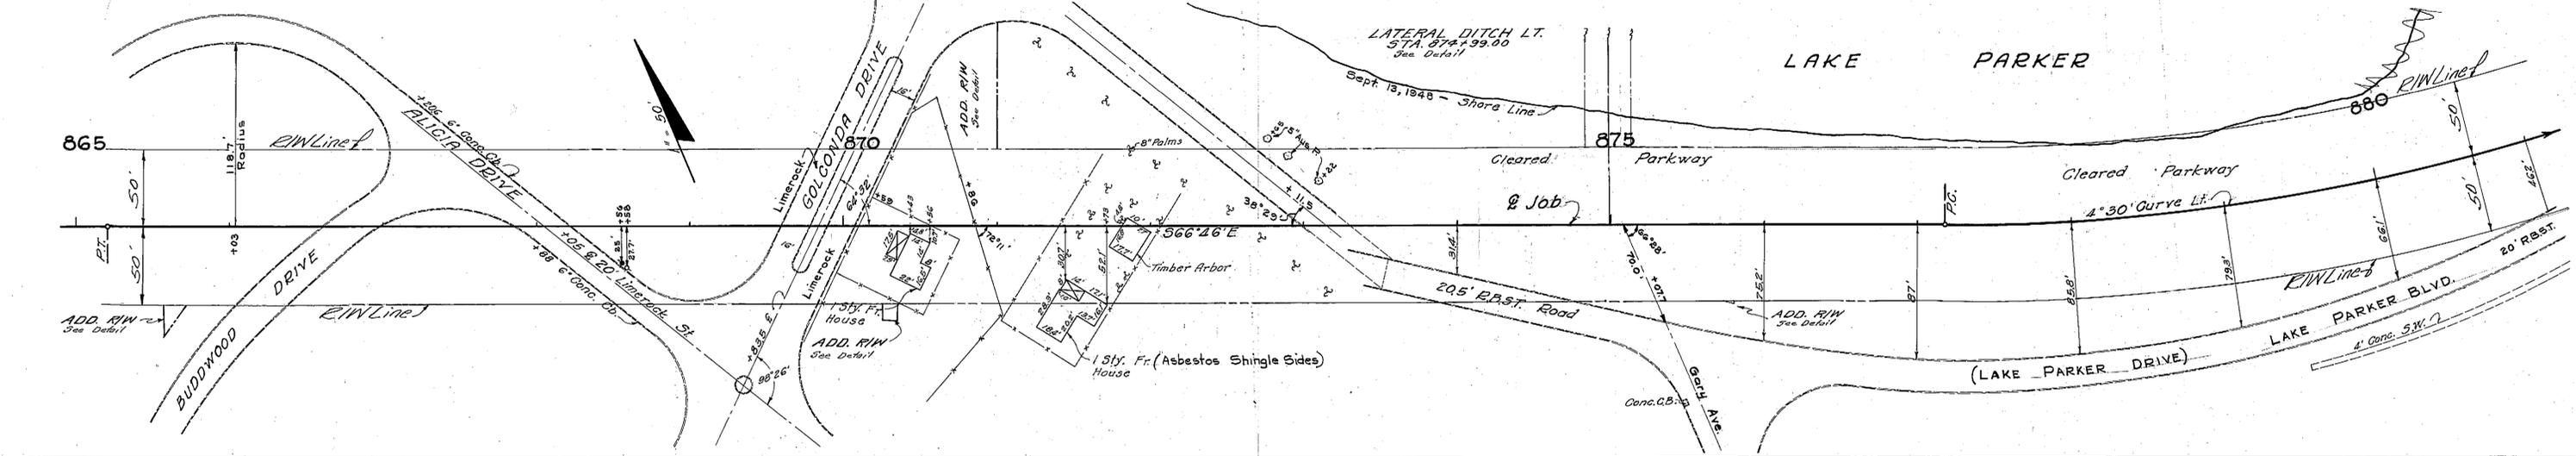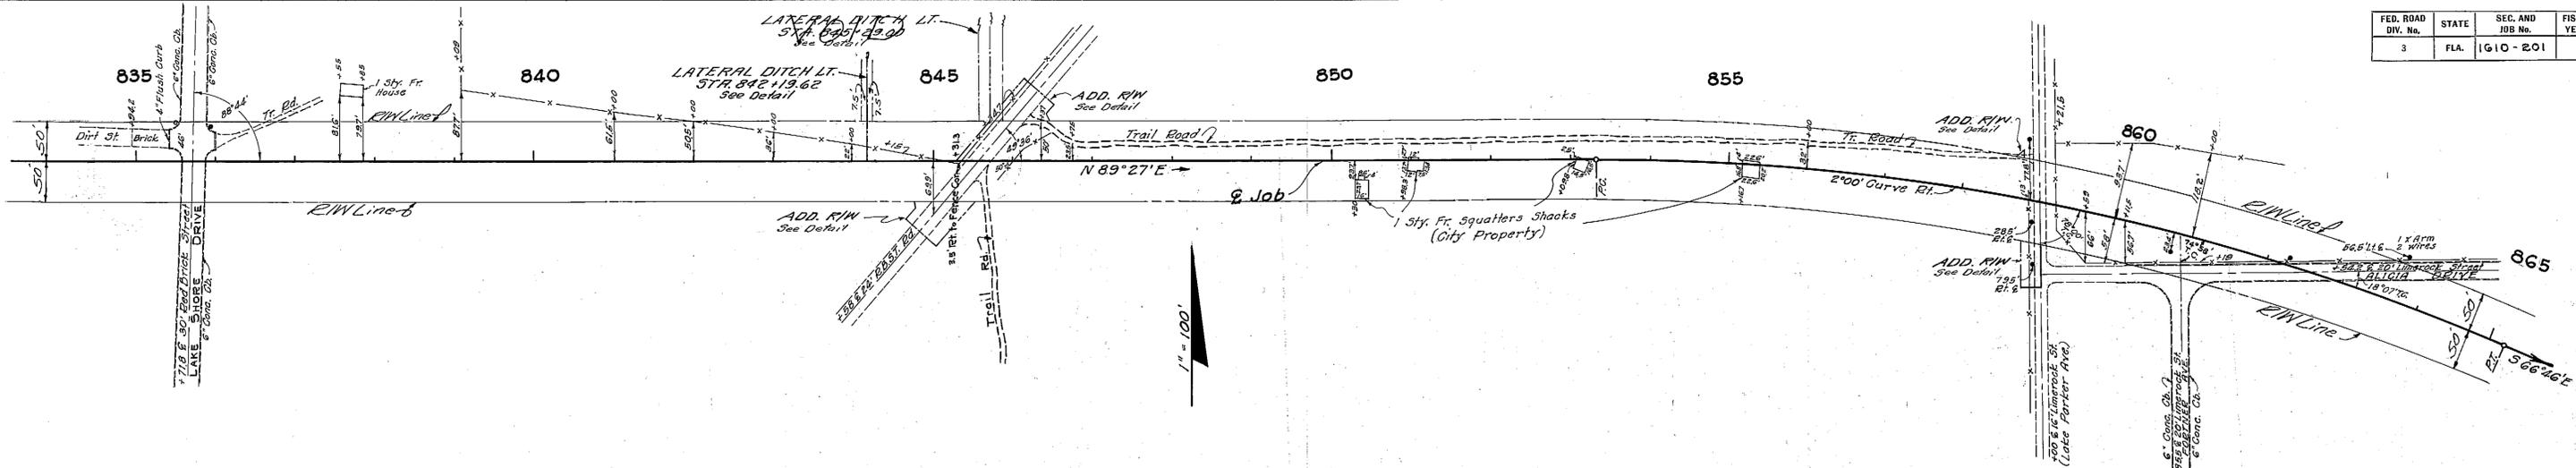

STATE OF FLORIDA
STATE ROAD DEPARTMENT

RIGHT OF WAY MAP

SECTION No. 1610-201 S.A. 10
ROAD NO. (600) 400 POLK COUNTY







SCALE 1" =	NAMES	DATES
DRAWN	R.S.D. & C.W.M.	2-27-49.
TRACED	J.R.C.	3-10-49.
INDEXED		
REVISED		1-13-50
REVISED		3-5-52
REVISED		6-6-52

APPROVED BY
[Signature]
STATE HIGHWAY ENGINEER

CHECKED: E.E.I. 3-28-49

FED. ROAD DIV. No.	STATE	SEC. AND JOB No.	FISCAL YEAR	SHEET No.	TOTAL SHEETS
3	FLA.	1G10-201		11	11

99

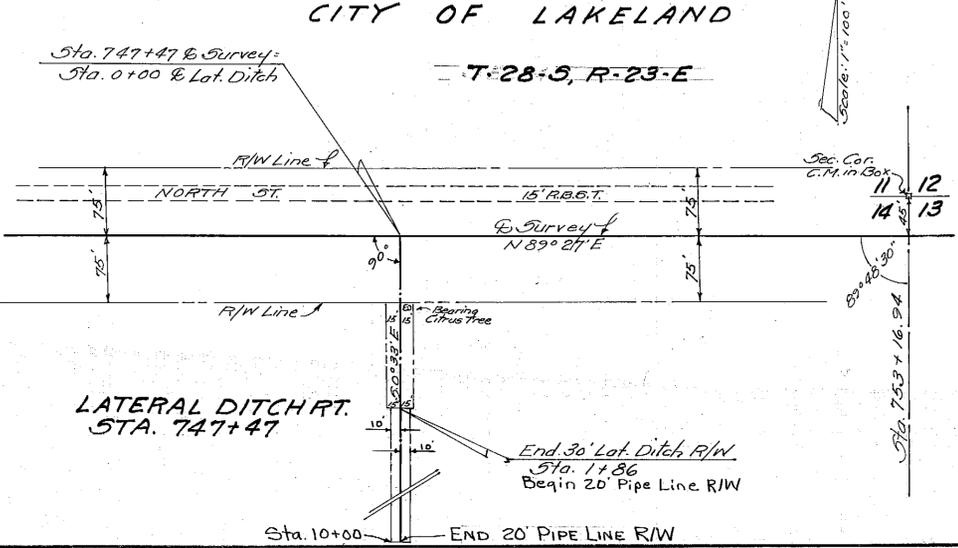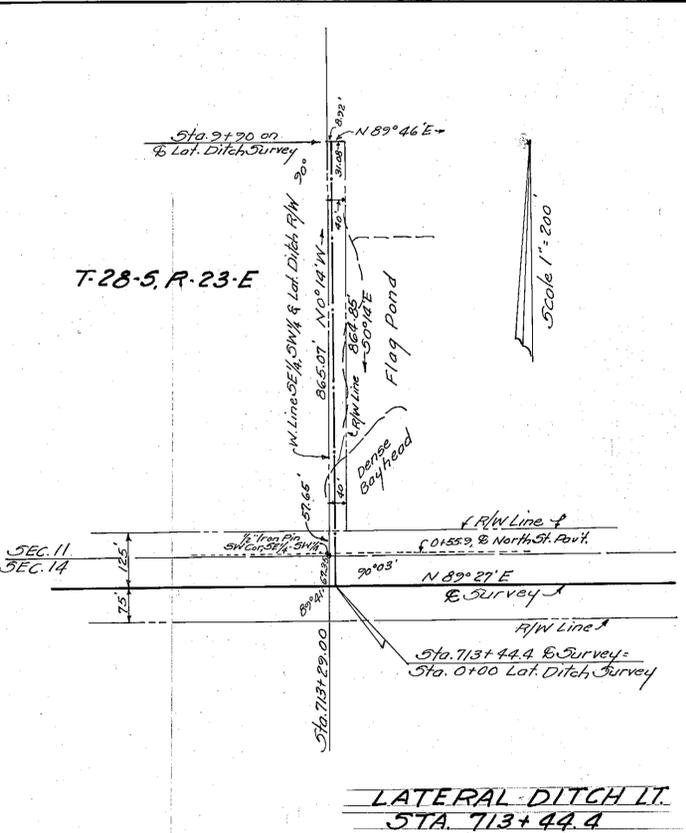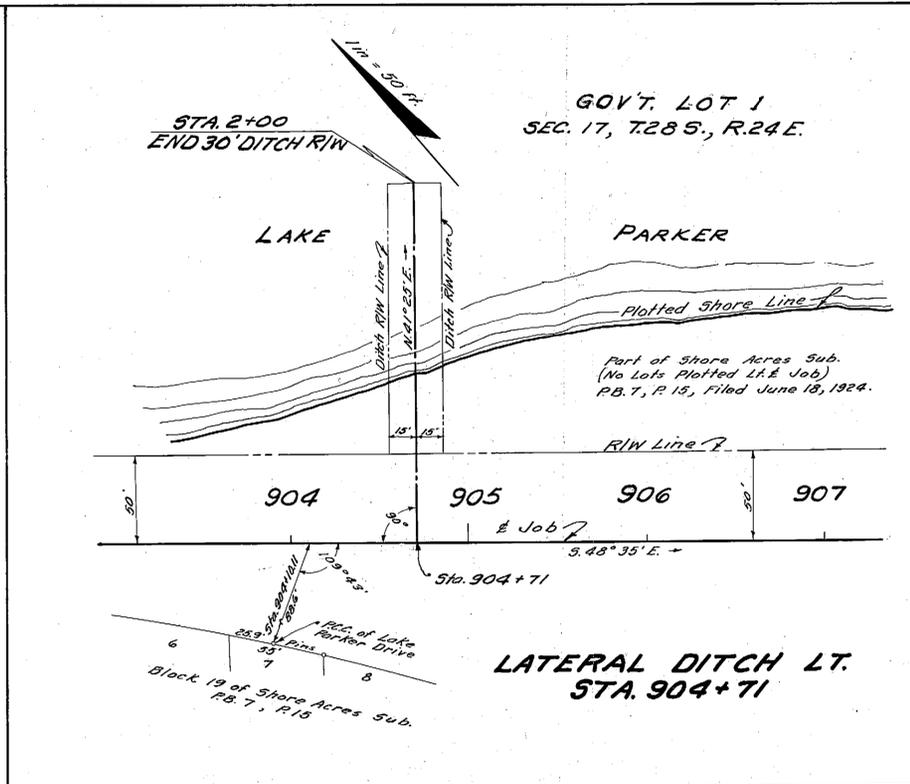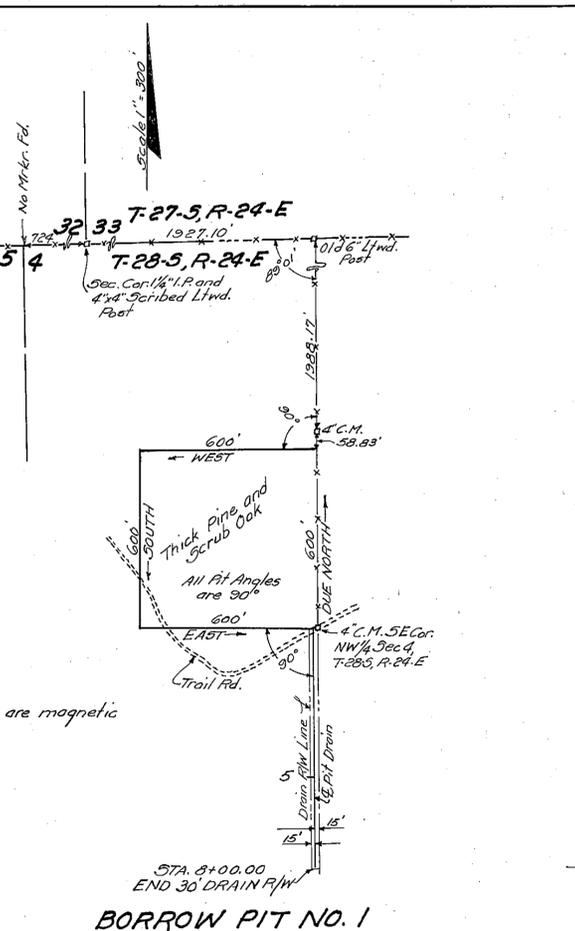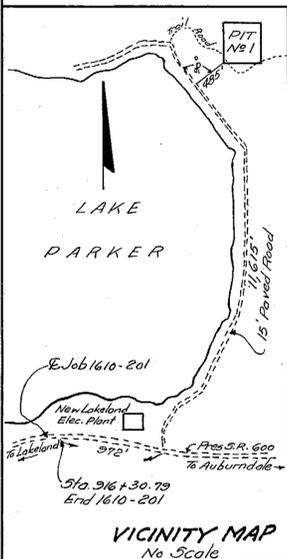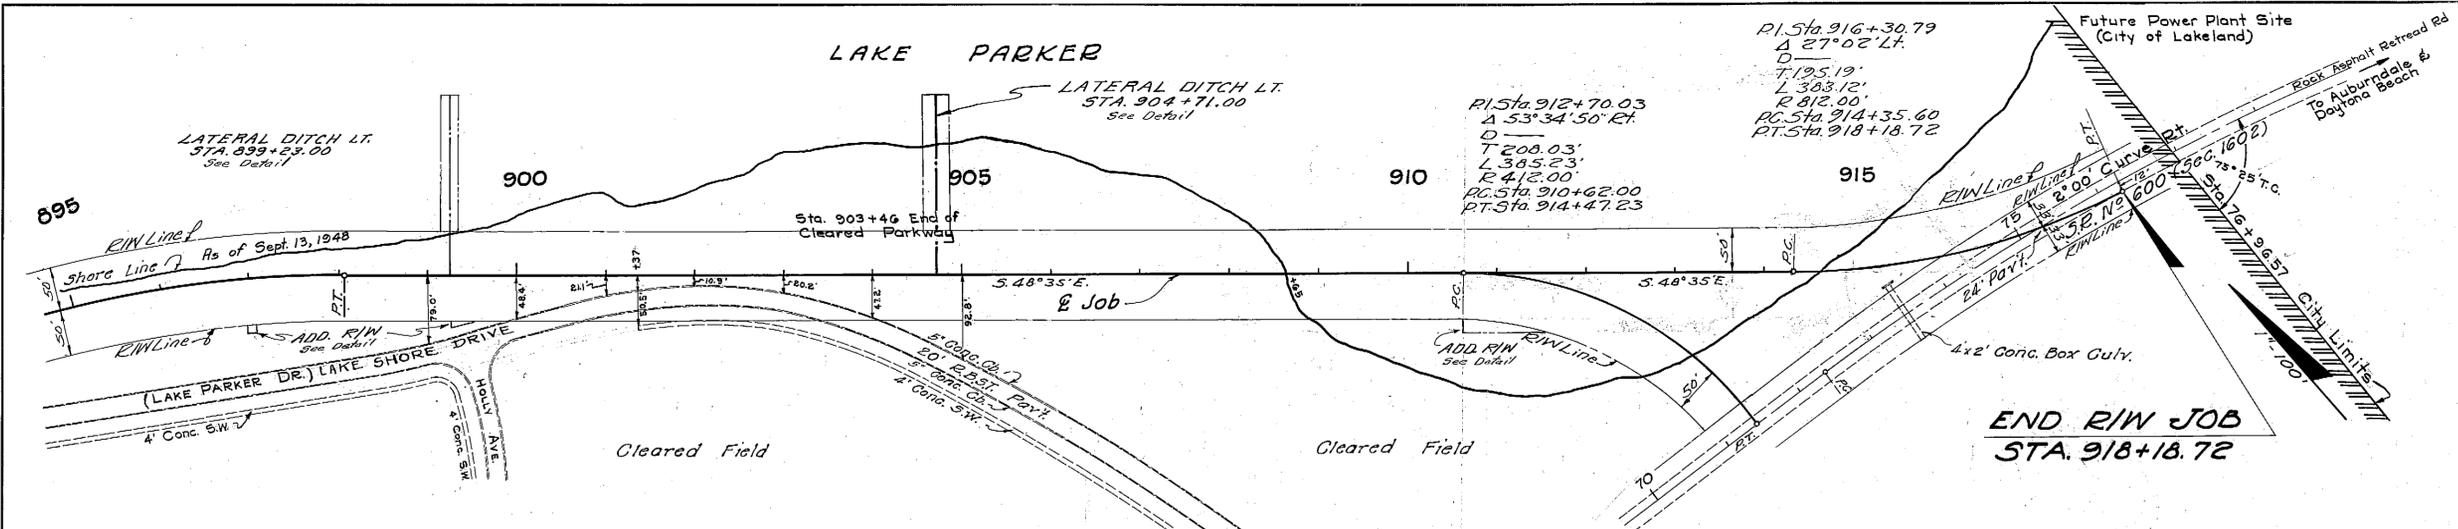







NOTE: Bearings are magnetic

Rev. Drawn 9-28-54

STATE OF FLORIDA STATE ROAD DEPARTMENT				
RIGHT OF WAY MAP				
SECTION No. 1G10-201			Sh. 11	
ROAD No. (600) 400			POLK COUNTY	
SCALE 1"=100'	NAMES	DATES	APPROVED BY	
DRAWN	R.S.D.	2-27-49	<i>R.S.D.</i> SUPERVISOR	
TRACED	J.R.G.	3-10-49		
INDEXED			<i>R.S.D.</i> STATE HIGHWAY ENGINEER	
REVISED	<i>W.C.B.</i>	7-13-50		
REVISED	<i>W.C.B.</i>	6-11-51		
REVISED	<i>W.C.B.</i>	8-19-52		
REVISED	<i>W.C.B.</i>	8-25-52		
CHECKED:	<i>E.B.S.</i>	3-26-49		
REVISED:	<i>E.B.S.</i>	5-17-52		
	<i>W.C.B.</i>	7-10-53		

FED. ROAD DIV. No.	STATE	SEC. AND JOB No.	FISCAL YEAR	SHEET No.	TOTAL SHEETS
3	FLA.	1610-201		12	

95

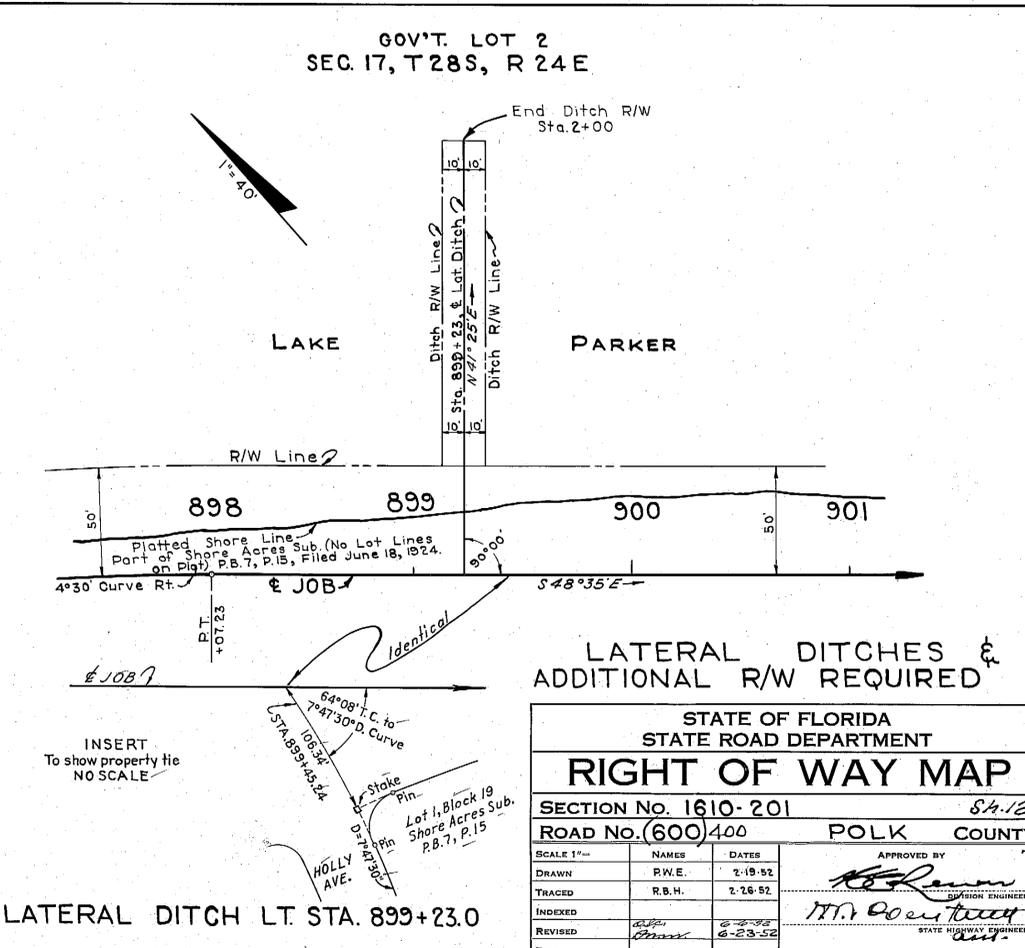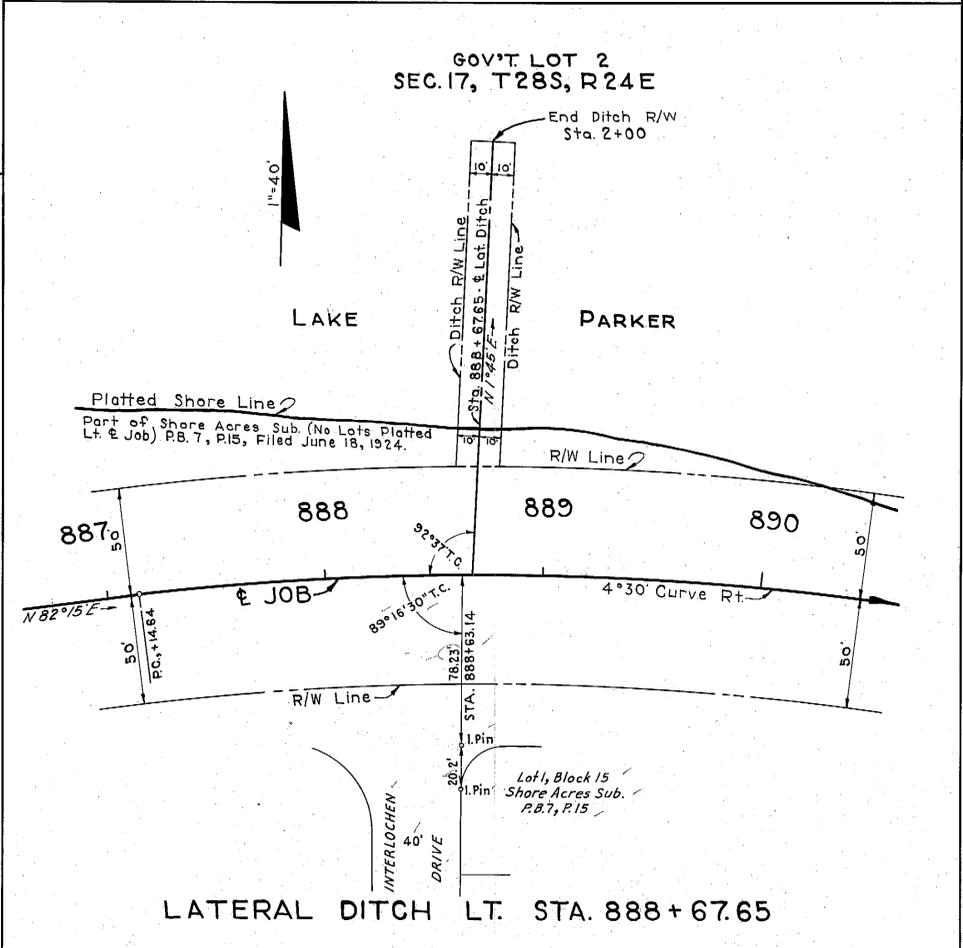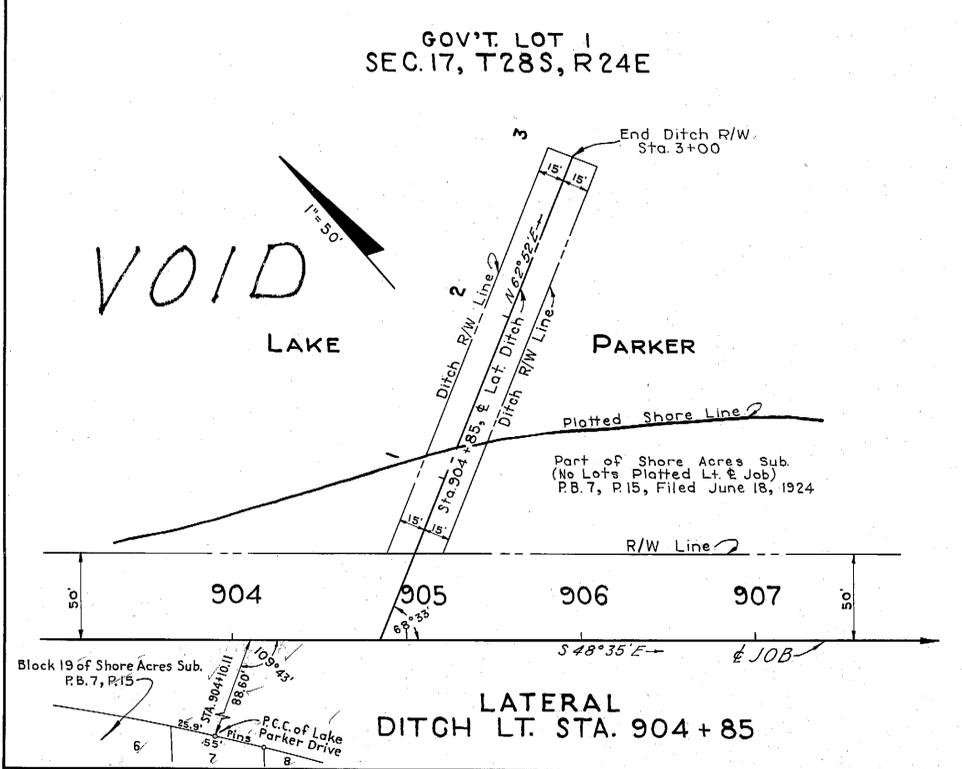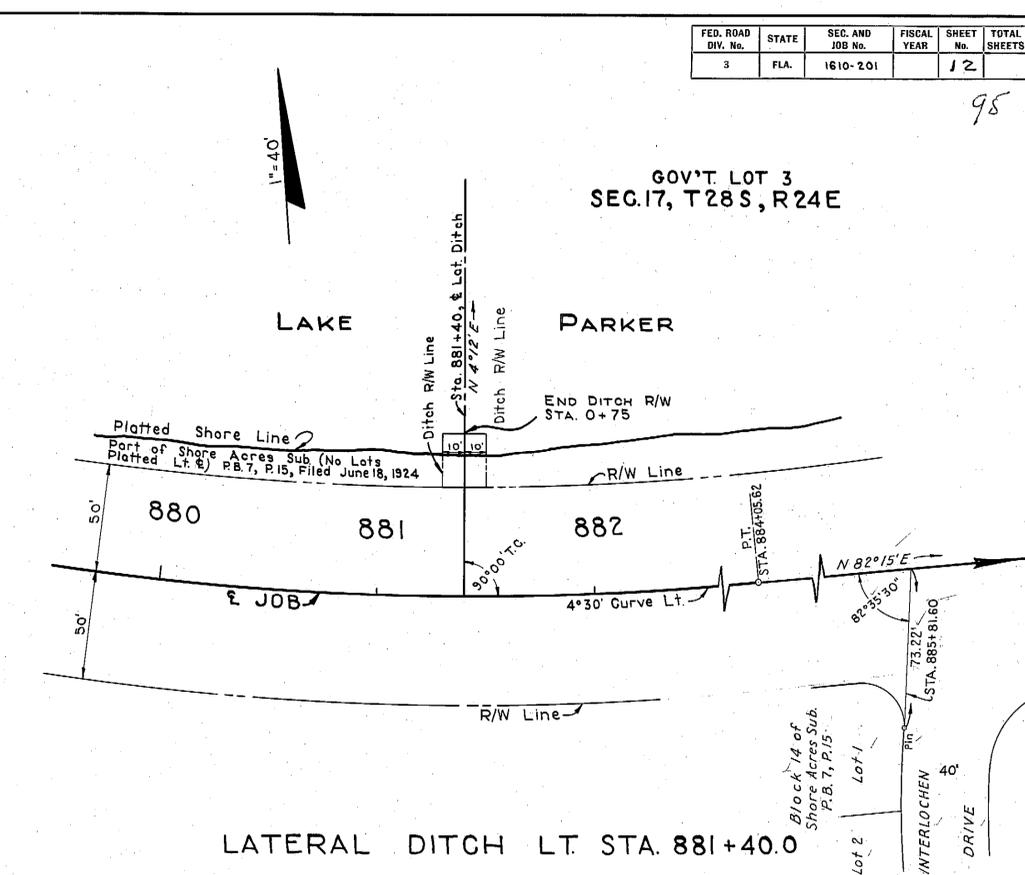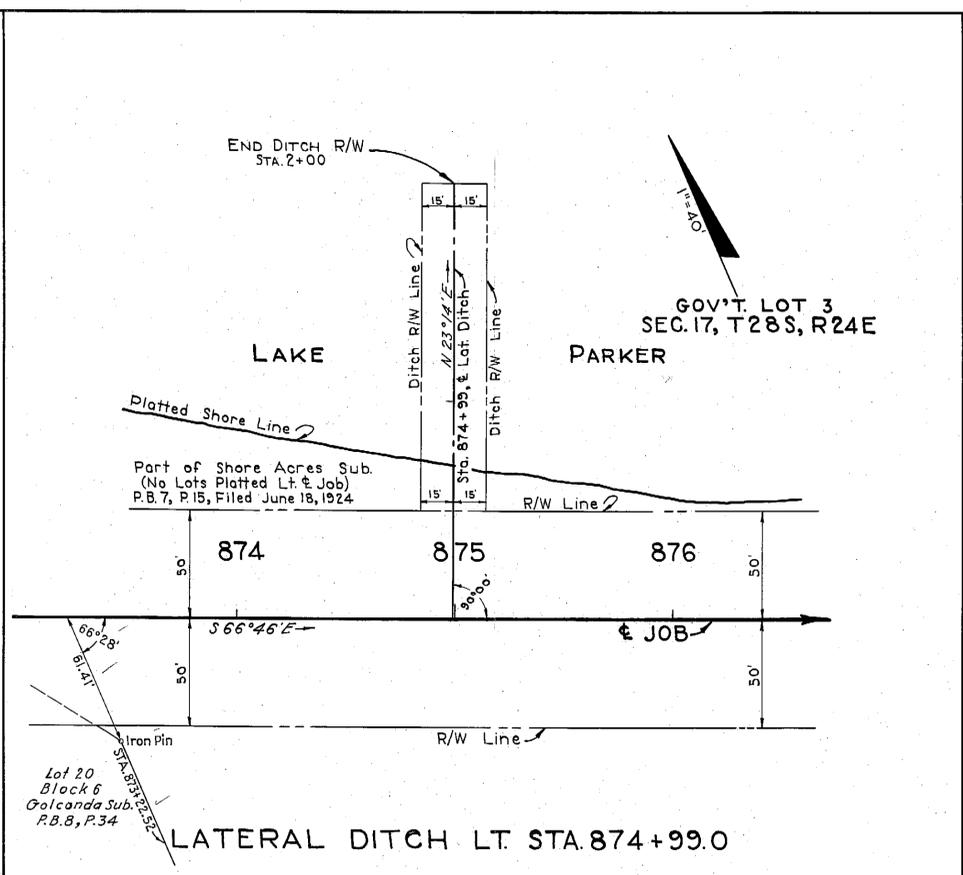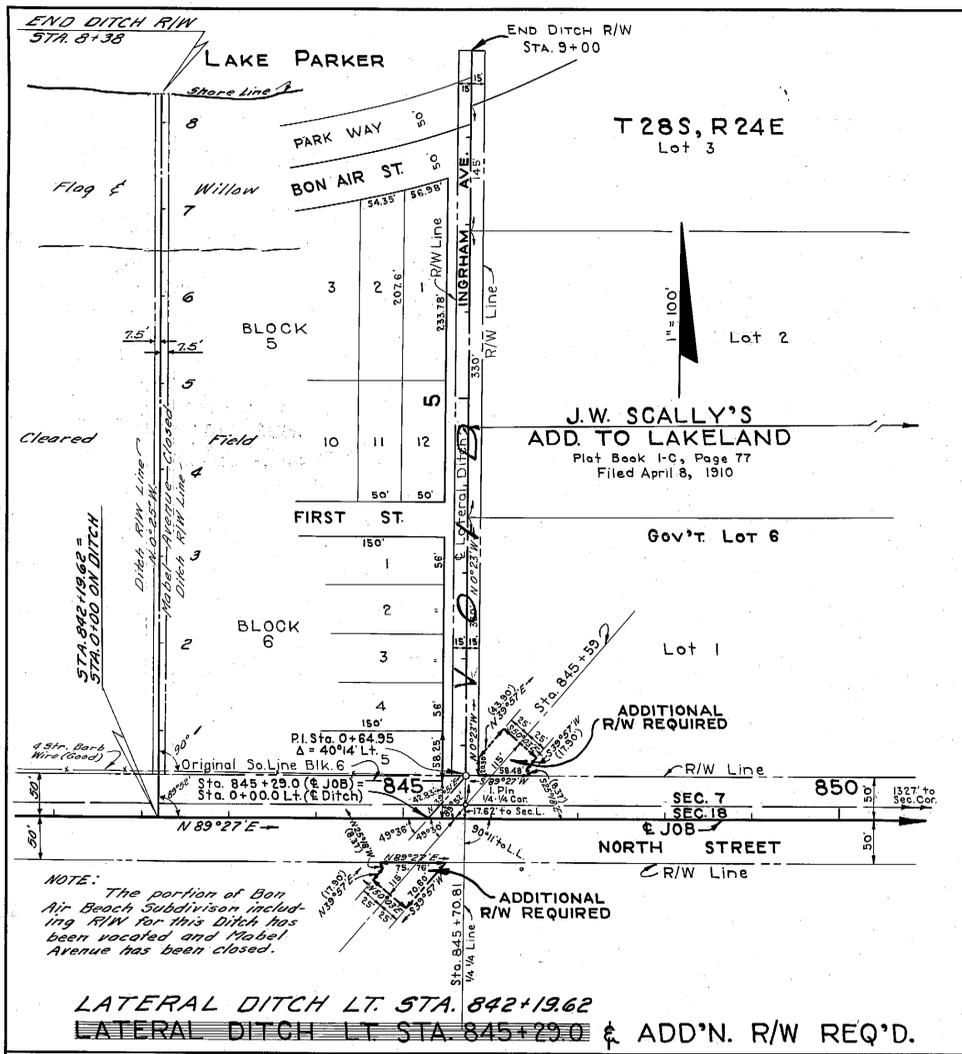

LATERAL DITCHES & ADDITIONAL R/W REQUIRED


STATE OF FLORIDA STATE ROAD DEPARTMENT		
RIGHT OF WAY MAP		
SECTION No. 1610-201	S4.12	
ROAD No. (600) 400	POLK COUNTY	
SCALE 1"=40'	NAMES	DATES
DRAWN	R.W.E.	2-19-52
TRACED	R.B.H.	2-26-52
INDEXED		
REVISED		6-23-52
REVISED		

APPROVED BY: *M.A. Roan* SUPERVISOR ENGINEER

Checked: J.R.C. & E.E.I.

GROVE HILL SUB.

Filed April 18, 1924
P.B. 7, P. 4

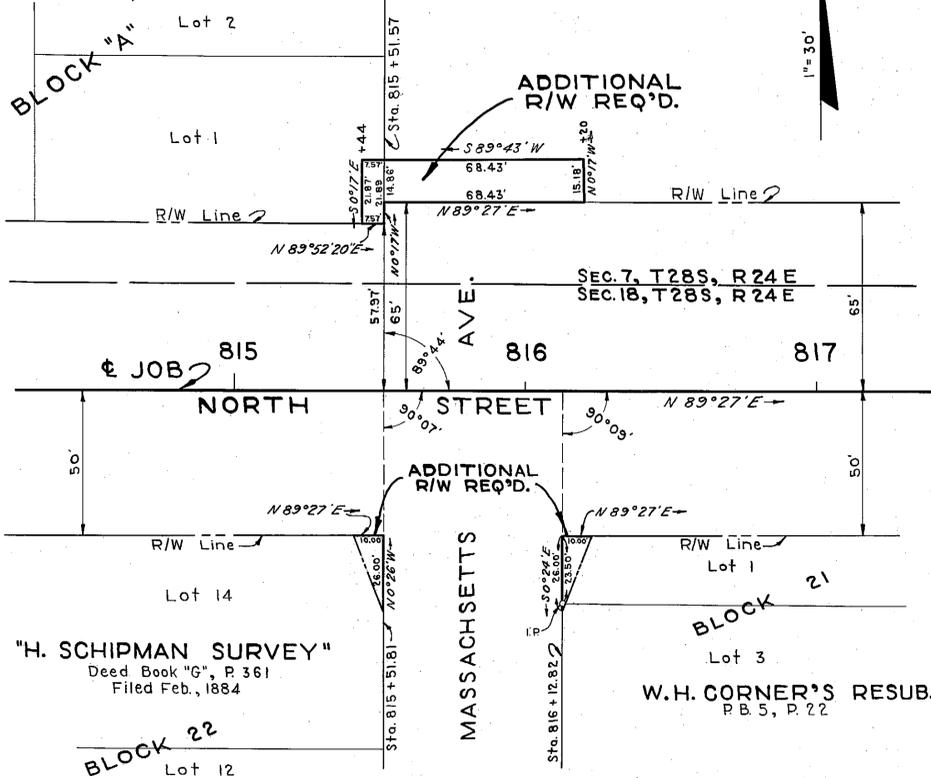


ADD'N. R/W REQ'D.


BON AIR ADD. TO LAKELAND

P.B. 1-C, Pages 114 & 115
Filed Feb. 8, 1913

FED. ROAD DIV. No.	STATE	SEC. AND JOB No.	FISCAL YEAR	SHEET No.	TOTAL SHEETS
3	FLA.	1610-201		13	

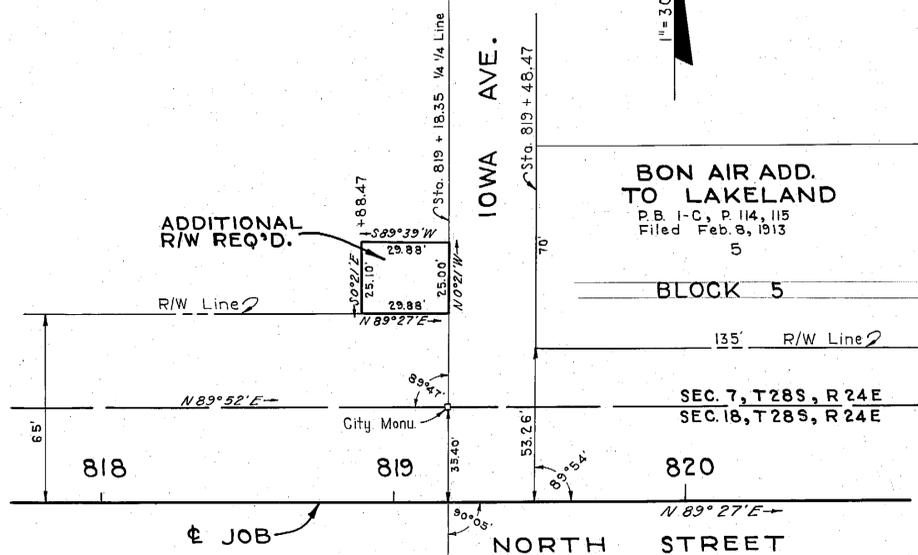

ADD'N. R/W REQ'D.

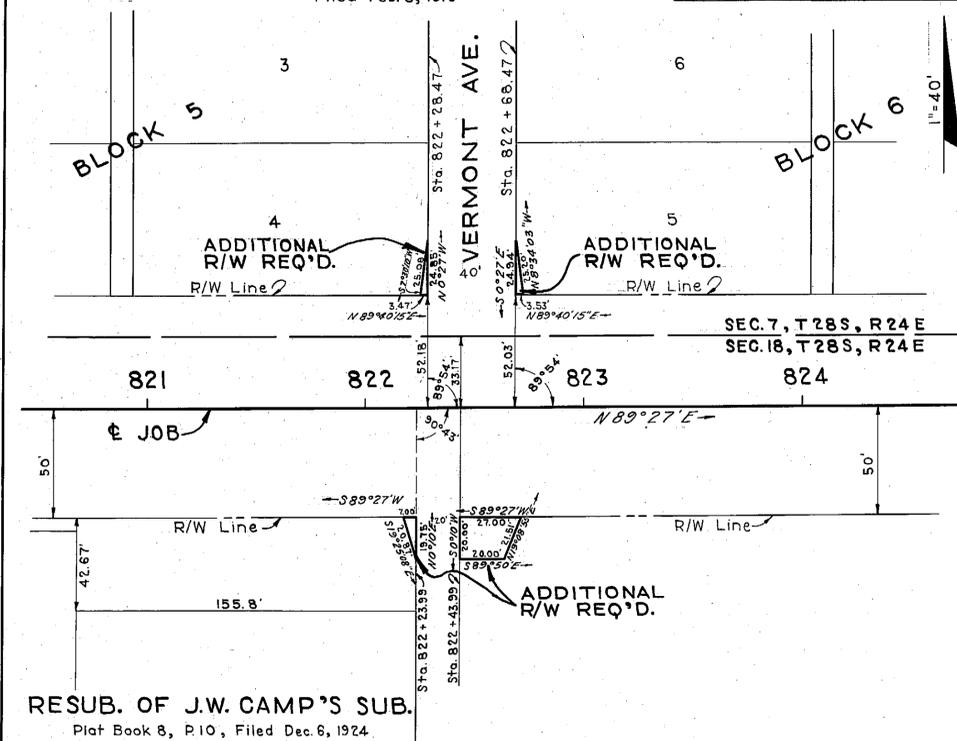


ADD'N. R/W REQ'D.


J.W. SCALLY'S ADD. TO LAKELAND

P.B. 1-C, P. 77
Filed Apr. 8, 1910


GOV'T. LOT 6, SEC. 7

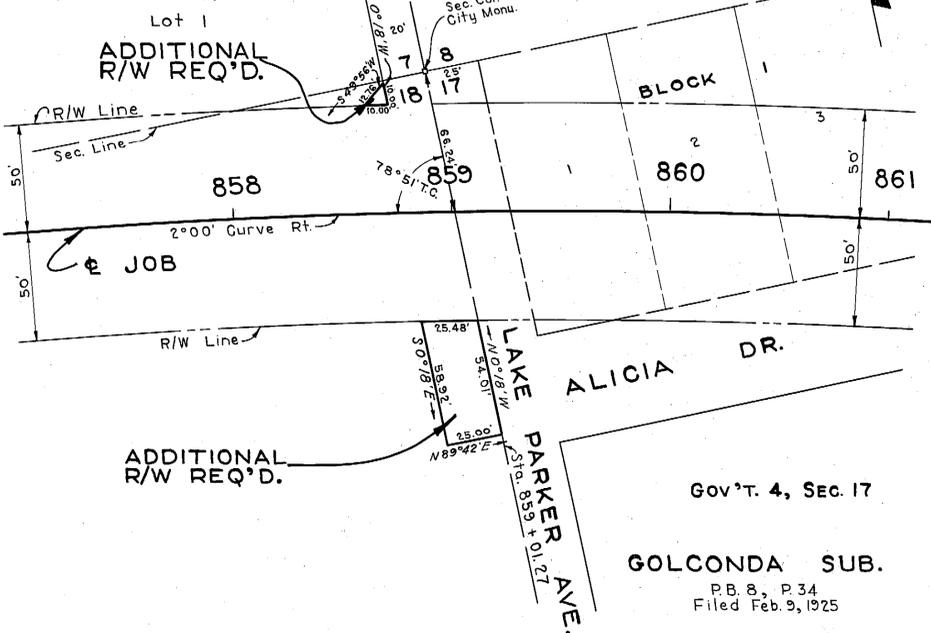

ADD'N. R/W REQ'D.

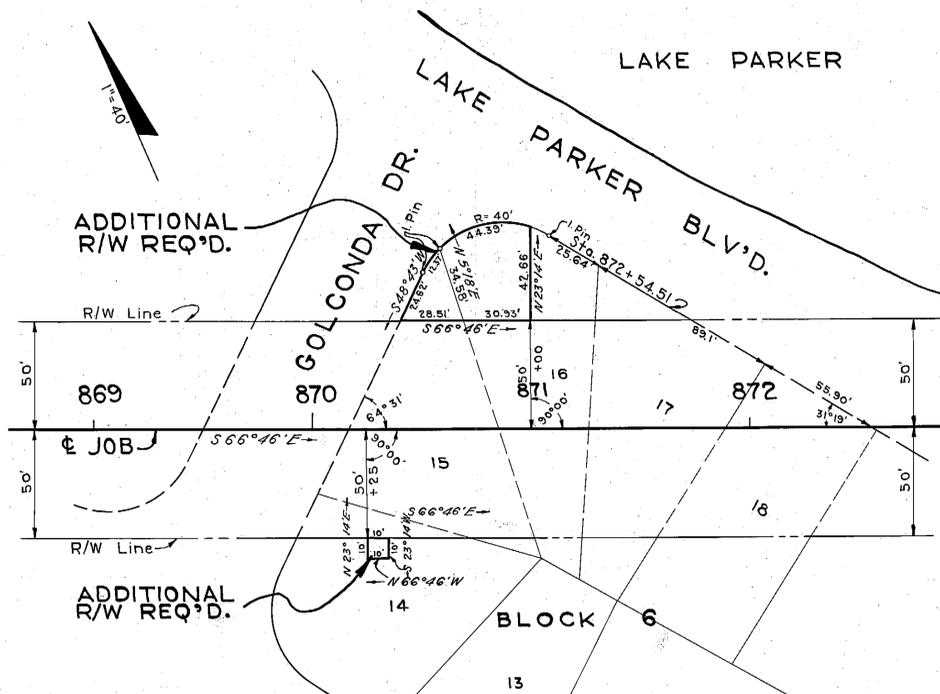

ADD'N. R/W REQ'D.

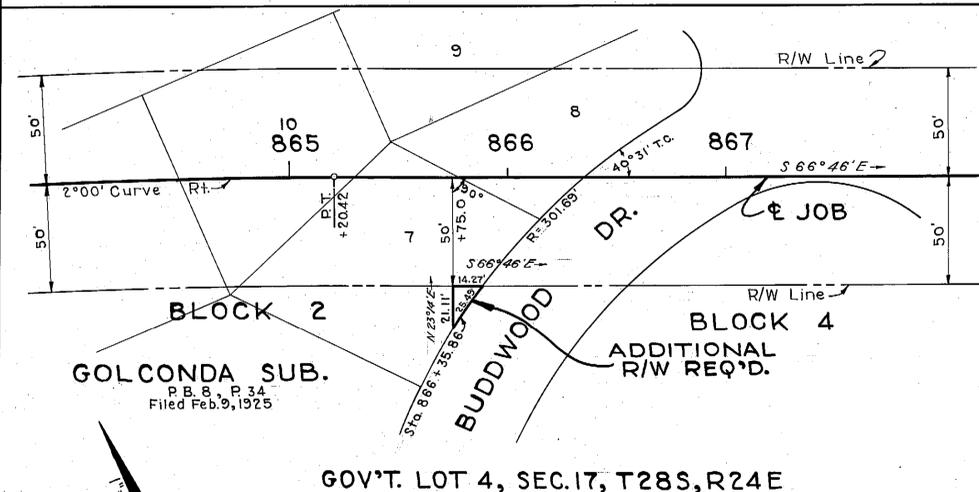

ADD'N. R/W REQ'D.

ADD'N. R/W REQ'D.

STATE OF FLORIDA
STATE ROAD DEPARTMENT






RIGHT OF WAY MAP

SECTION No. 1610-201
ROAD No. (600)400 POLK COUNTY

SCALE 1"=	NAMES	DATES	APPROVED BY
	J.R.C.	2-26-52	<i>[Signature]</i> DIVISION ENGINEER STATE HIGHWAY DEPARTMENT
	R.B.H.	2-27-52	
		5-9-52	

Checked: P.W.E. & E.E.I. 2-28-52

FED. ROAD DIV. No.	STATE	SEC. AND JOB No.	FISCAL YEAR	SHEET No.	TOTAL SHEETS
3	FLA.	1610-201		14	

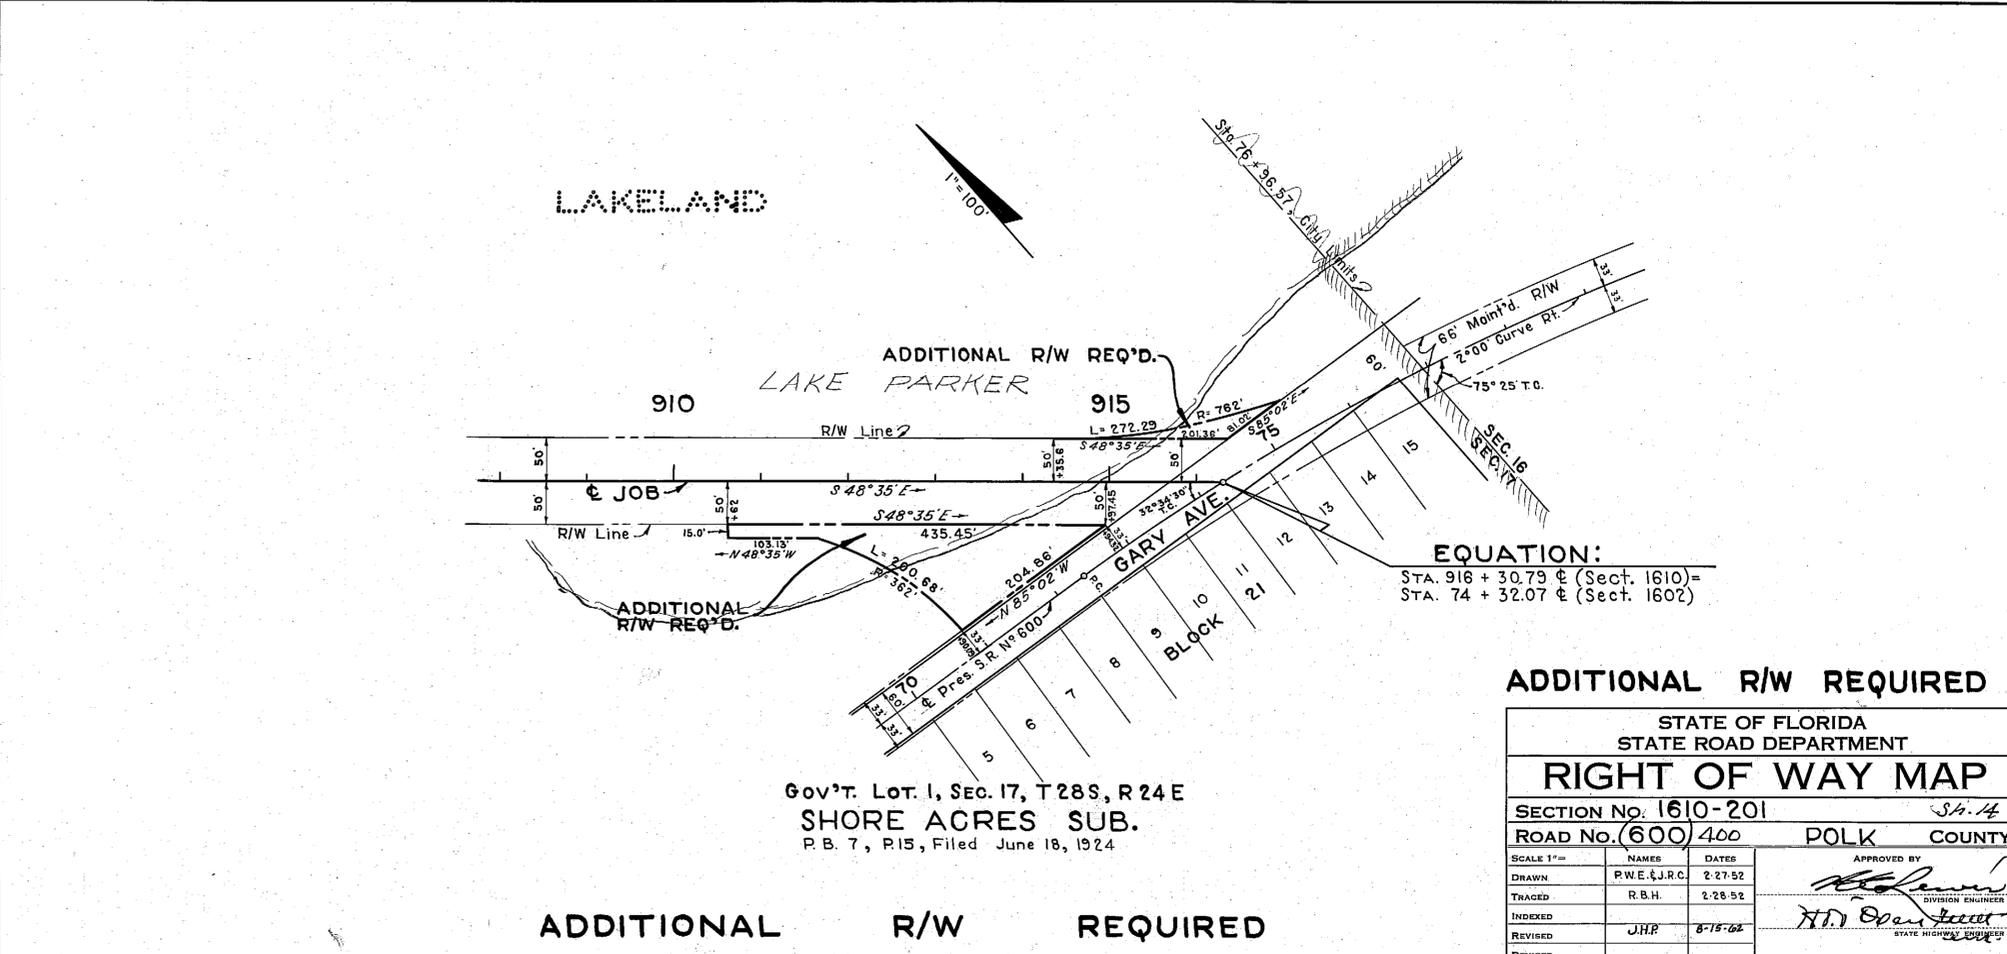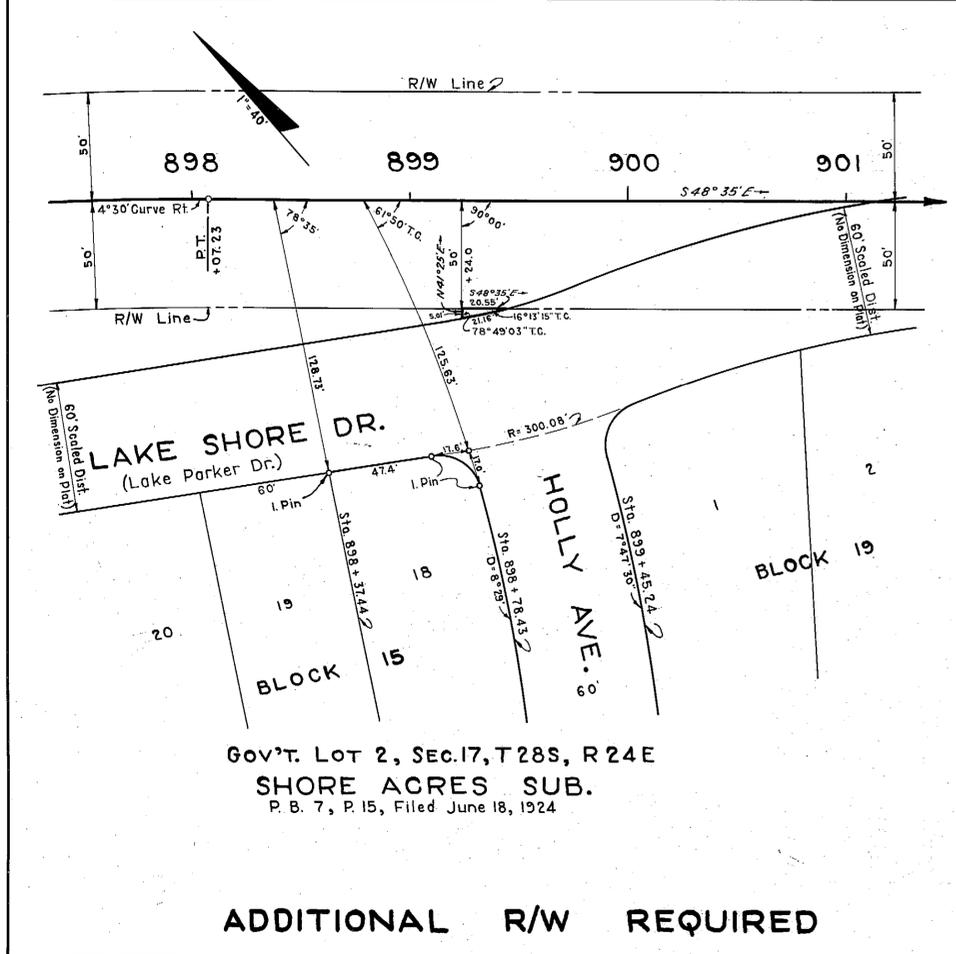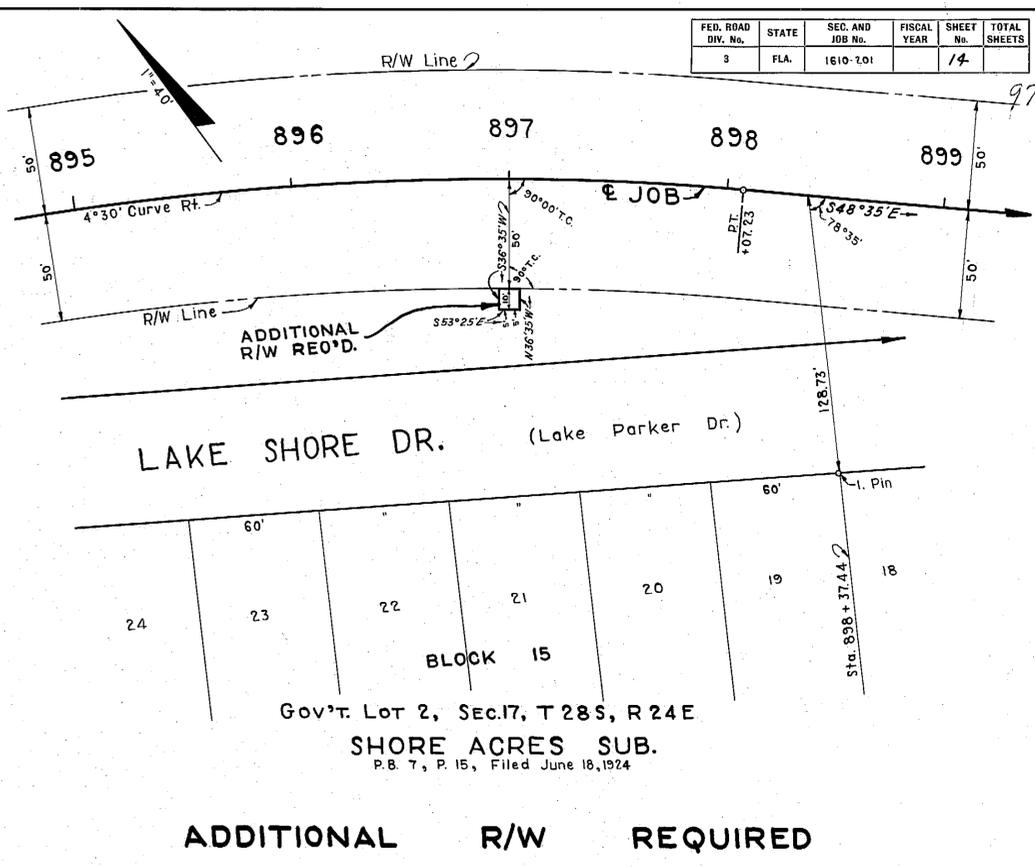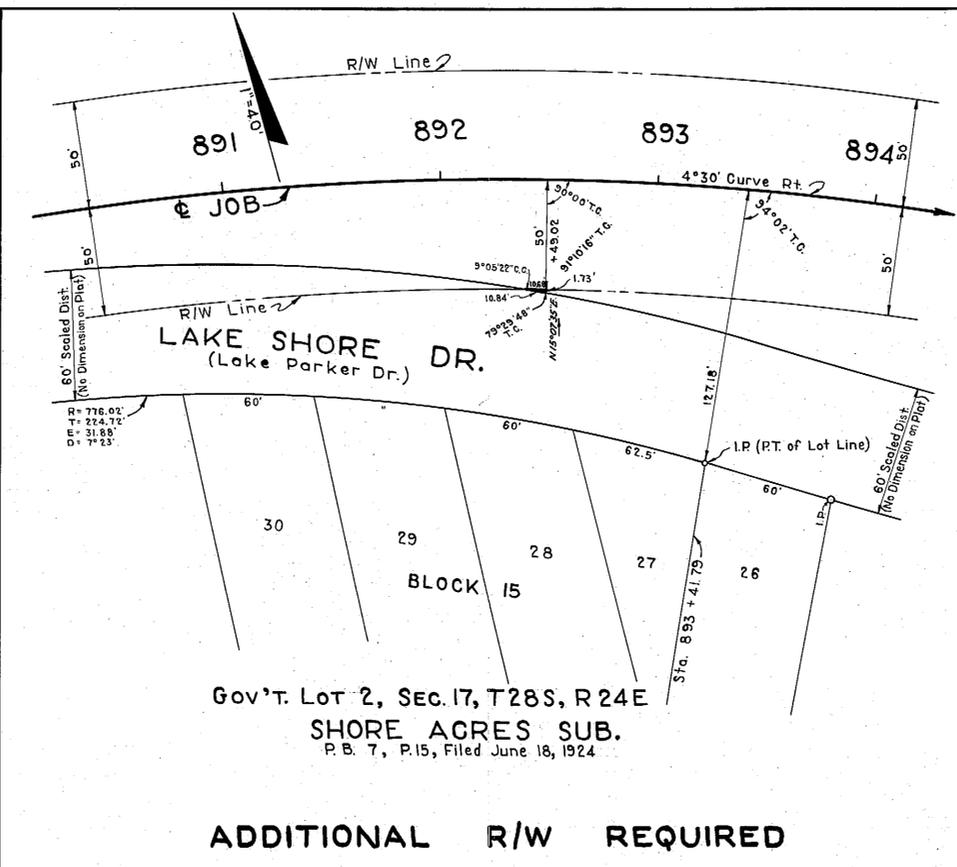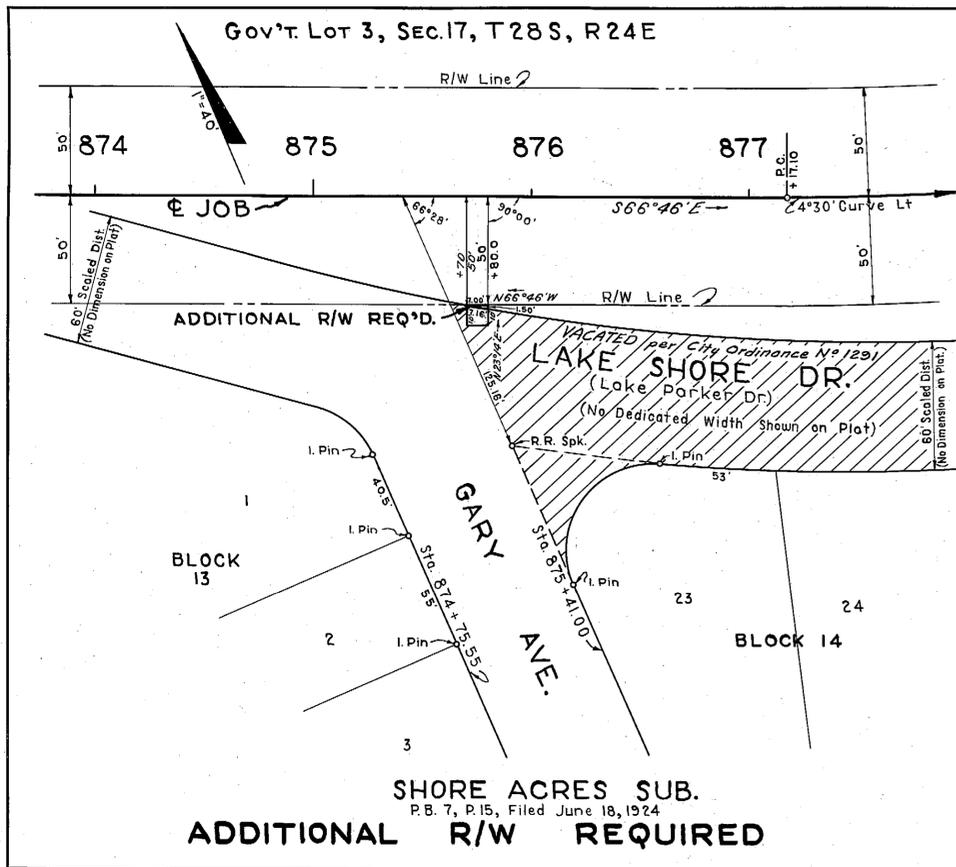

EQUATION:
 $STA. 916 + 30.79 \text{ \& } (Sect. 1610) =$
 $STA. 74 + 32.07 \text{ \& } (Sect. 1602)$


ADDITIONAL R/W REQUIRED

STATE OF FLORIDA STATE ROAD DEPARTMENT		
RIGHT OF WAY MAP		
SECTION No. 1610-201	Sh. 14	
ROAD No. (600) 400	POLK	COUNTY
SCALE 1" =	NAMES	DATES
DRAWN	P.W.E. & J.R.C.	2-27-52
TRACED	R.B.H.	2-28-52
INDEXED		
REVISED	J.H.P.	8-15-62
REVISED		
APPROVED BY <i>[Signature]</i> DIVISION ENGINEER STATE HIGHWAY DEPARTMENT		

Checked: P.W.E. & E.E.I. 2-29-52

278

T 28 S , R 24 E

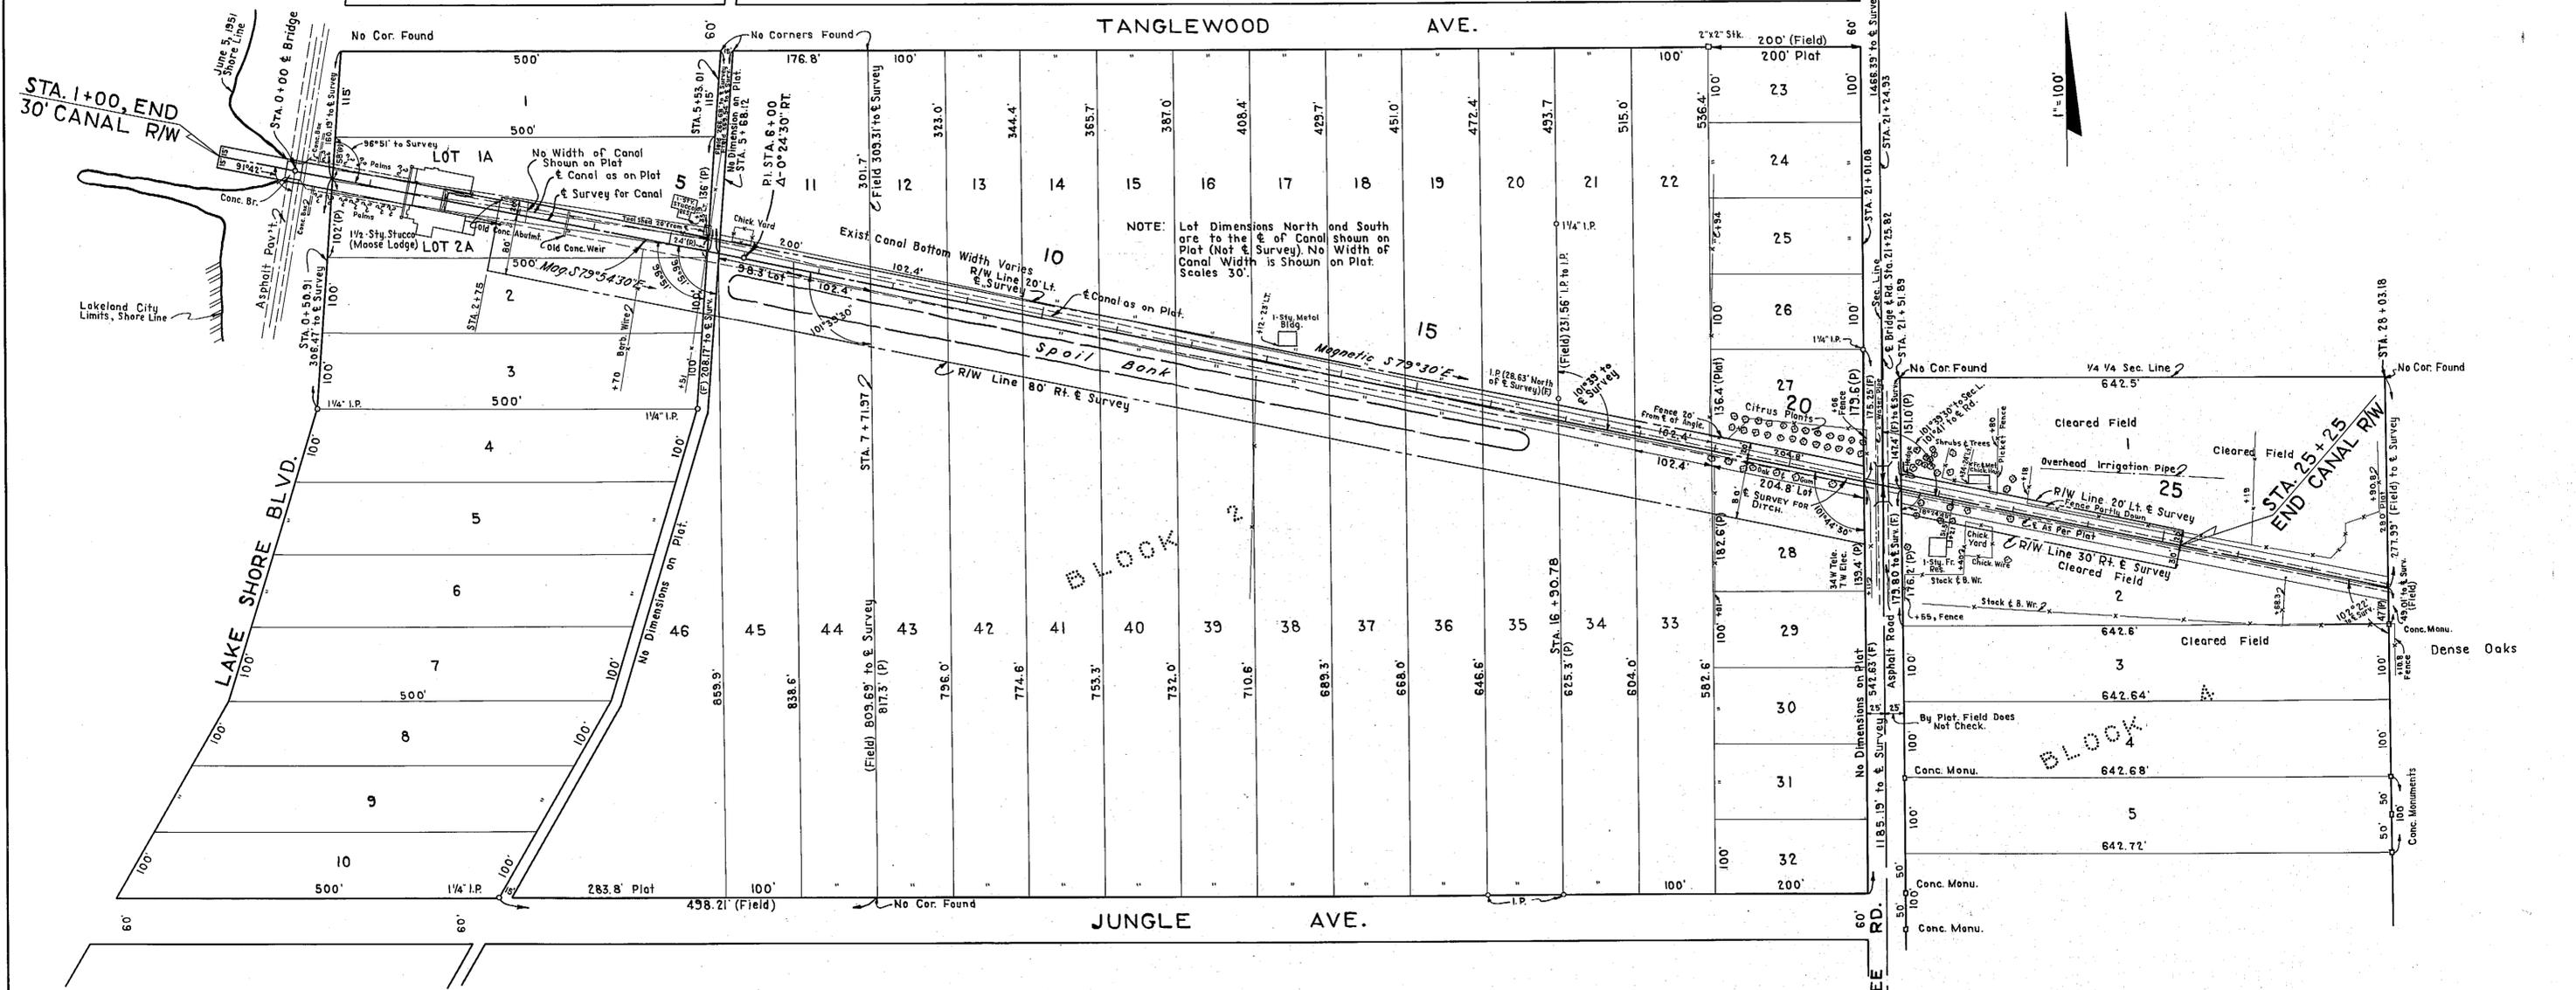

LAKWOOD PARK SUBDIVISION
PLAT BOOK 6, PAGE 33

All of E 1/2 of SE 1/4 and Lot 2 or the Fractional W 1/2 of SE 1/4 of Section 9 also the W 1/2 of SW 1/4 of SW 1/4 of Sec. 10. All in T 28 S, R 24 E.

All Lot Dimensions are Plat Dimensions unless Shown Differently.

LAKE PARKER CANAL

Sec. Cor. Bolt in Pov't.

Drawn from Looseleaf Field Notes of Various Dates.

STATE OF FLORIDA STATE ROAD DEPARTMENT		
RIGHT OF WAY MAP		
SECTION No. 1610-201	S.A. 15	
ROAD No. (600) 400	POLK COUNTY	
SCALE 1" = 100'	NAMES	DATES
DRAWN	E. E. I.	
TRACED	R. B. H.	4-9-52
INDEXED		
REVISED		
REVISED		
Checked:	E. E. I.	4-10-52

APPROVED BY
[Signature]
 DIVISION ENGINEER
[Signature]
 STATE HIGHWAY ENGINEER