


CITY OF LAKELAND

T 285 - R 23E

Scale = 200'

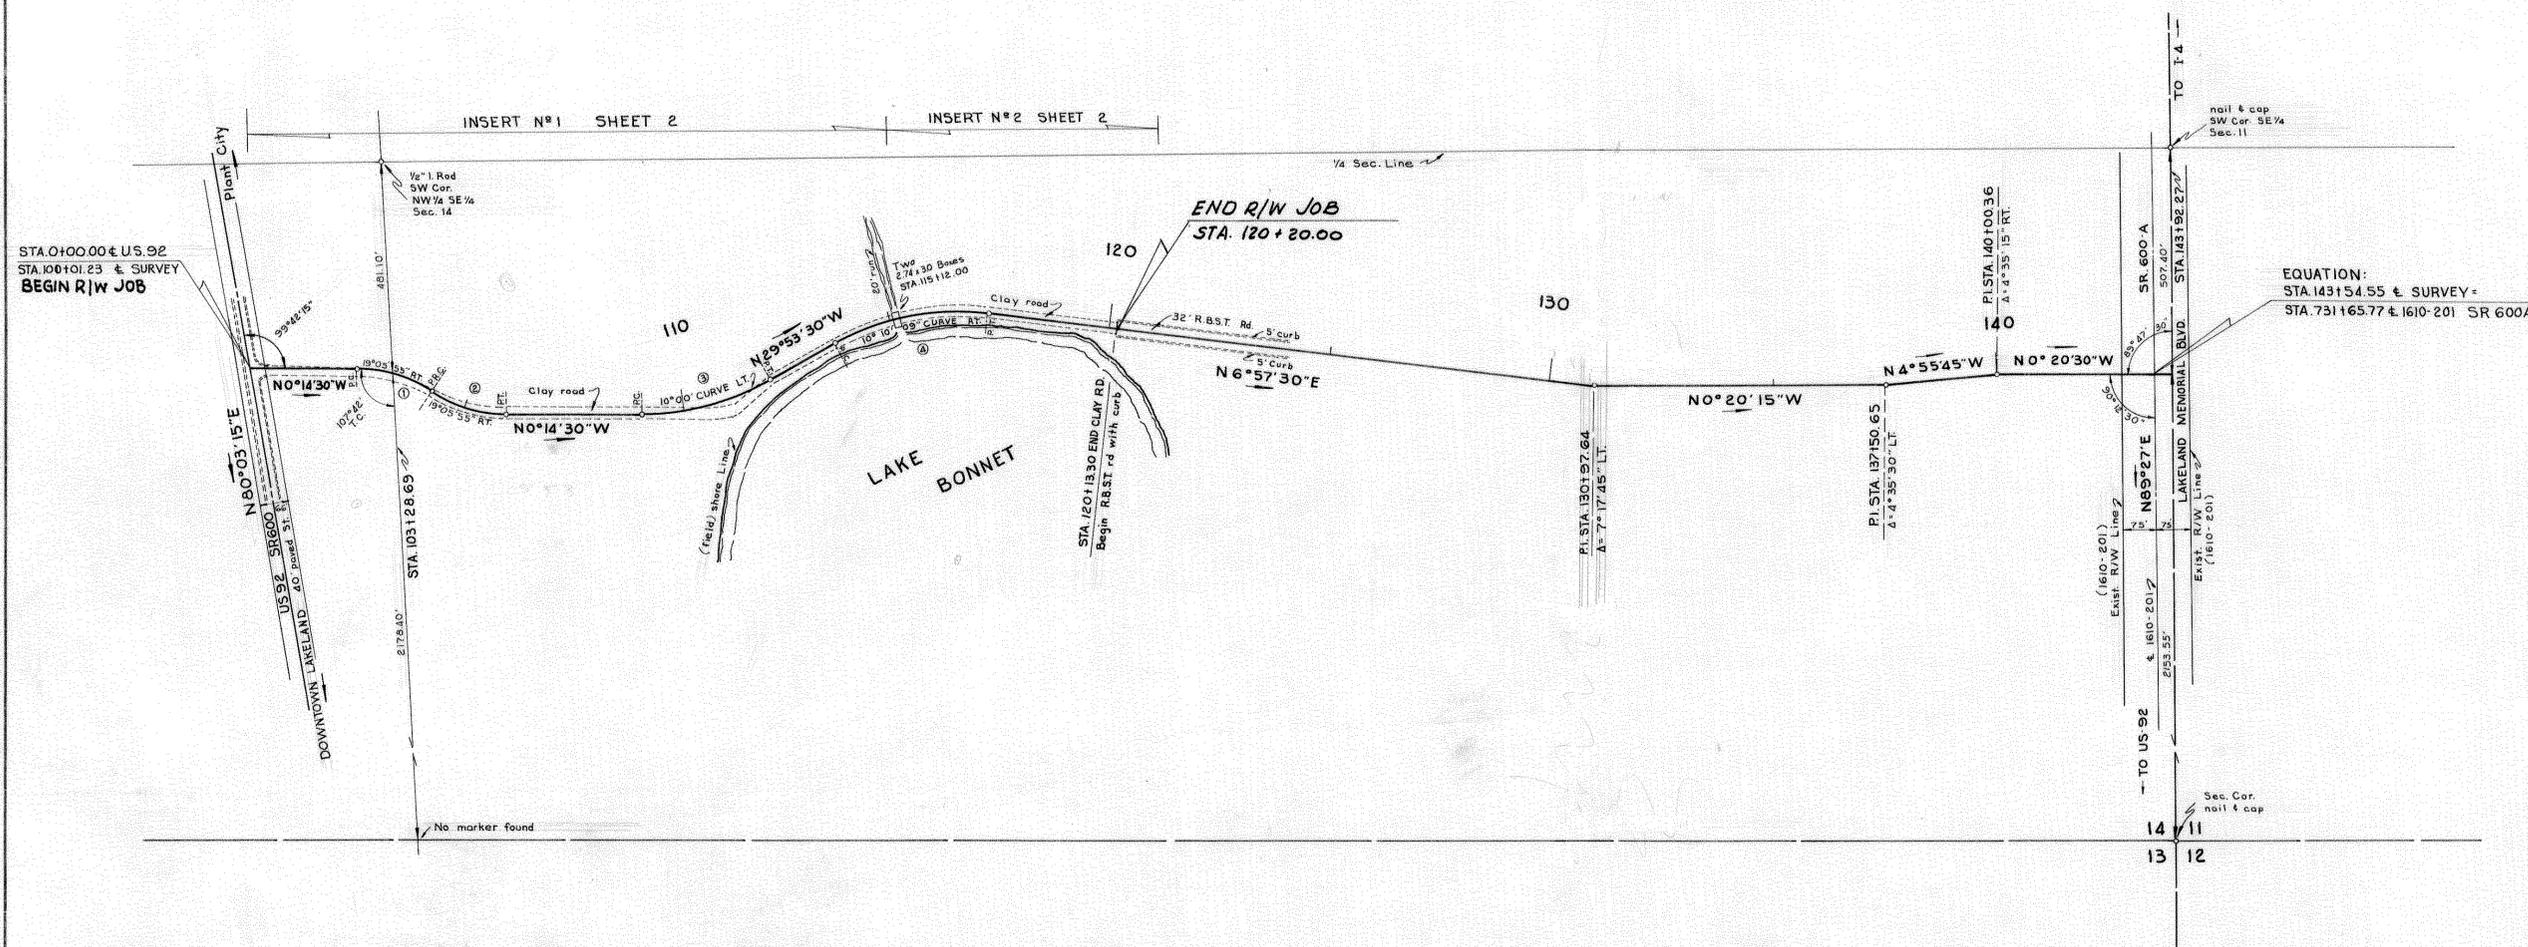

EQUATION:  
 STA. 143+54.55 & SURVEY =  
 STA. 731+65.77 & 1610-201 SR 600A

Bearings are based on true bearing from  
 Polaris Observation on 1610-201

UTILITY OWNERS  
 Power-----City of Lakeland  
 Telephone-----General Telephone Co.  
 Coaxial cable-----Bell Telephone Co.  
 water lines, sanitary & storm sewers-----City of Lakeland

**BRUNNELL PARKWAY**  
 From SR 600 To SR 600 A

KEY MAP

Topog plotted from field book N° 620101  
 Align. Land ties & Sub'd ties plotted from field bk. N° 620117

STATE OF FLORIDA  
 STATE ROAD DEPARTMENT

**RIGHT OF WAY MAP**

STATE ROAD No. POLK COUNTY

BY	DATE	APPROVED BY	DATE
W.J.P.	11-30-62	<i>E. M. Johnson</i>	
TRACED	B.L.N.	12-5-62	SUBDISTRICT ENGINEER
CHECKED	D.C.	12-10-62	ENGINEER OF RIGHTS OF WAY
COMPARED	NC	4-2-63	PROJECT ENGINEER
INDEXED			

①	②	③	④
<b>CURVE DATA</b>	<b>CURVE DATA</b>	<b>CURVE DATA</b>	<b>CURVE DATA</b>
P.I. STA. 103+34.69	P.I. STA. 105+10.40	P.I. STA. 110+57.15	P.I. STA. 115+52.90
Δ = 33° 33' 26" RT	Δ = 33° 33' 26" LT	Δ = 29° 39' 00" LT	Δ = 36° 51' 00" RT
D = 19° 05' 55" - 19.0986°	D = 19° 05' 55" - 19.0986°	D = 10° 10' 00"	D = 10° 10' 09" - 10.16929°
T = 90.45'	T = 90.45'	T = 151.65'	T = 187.70'
L = 175.71'	L = 175.71'	L = 296.50'	L = 362.37'
R = 300.00'	R = 900.00'	R = 572.96'	R = 563.42'
P.C. STA. 102+144.24	P.C. STA. 104+19.95	P.C. STA. 109+105.50	P.C. STA. 113+165.20
P.T. STA. 104+19.95	P.T. STA. 105+19.95	P.T. STA. 112+102.00	P.T. STA. 117+27.57


P.I. STA. 130+9264  
 Δ = 7° 17' 45" LT  
 (No Curve)

P.I. STA. 137+50.65  
 Δ = 4° 35' 30" LT  
 (No Curve)


P.I. STA. 140+00.36  
 Δ = 4° 35' 15" RT  
 (No Curve)

REVISION	BY	DATE

SECTION: 16501-2603 SHEET 1 OF

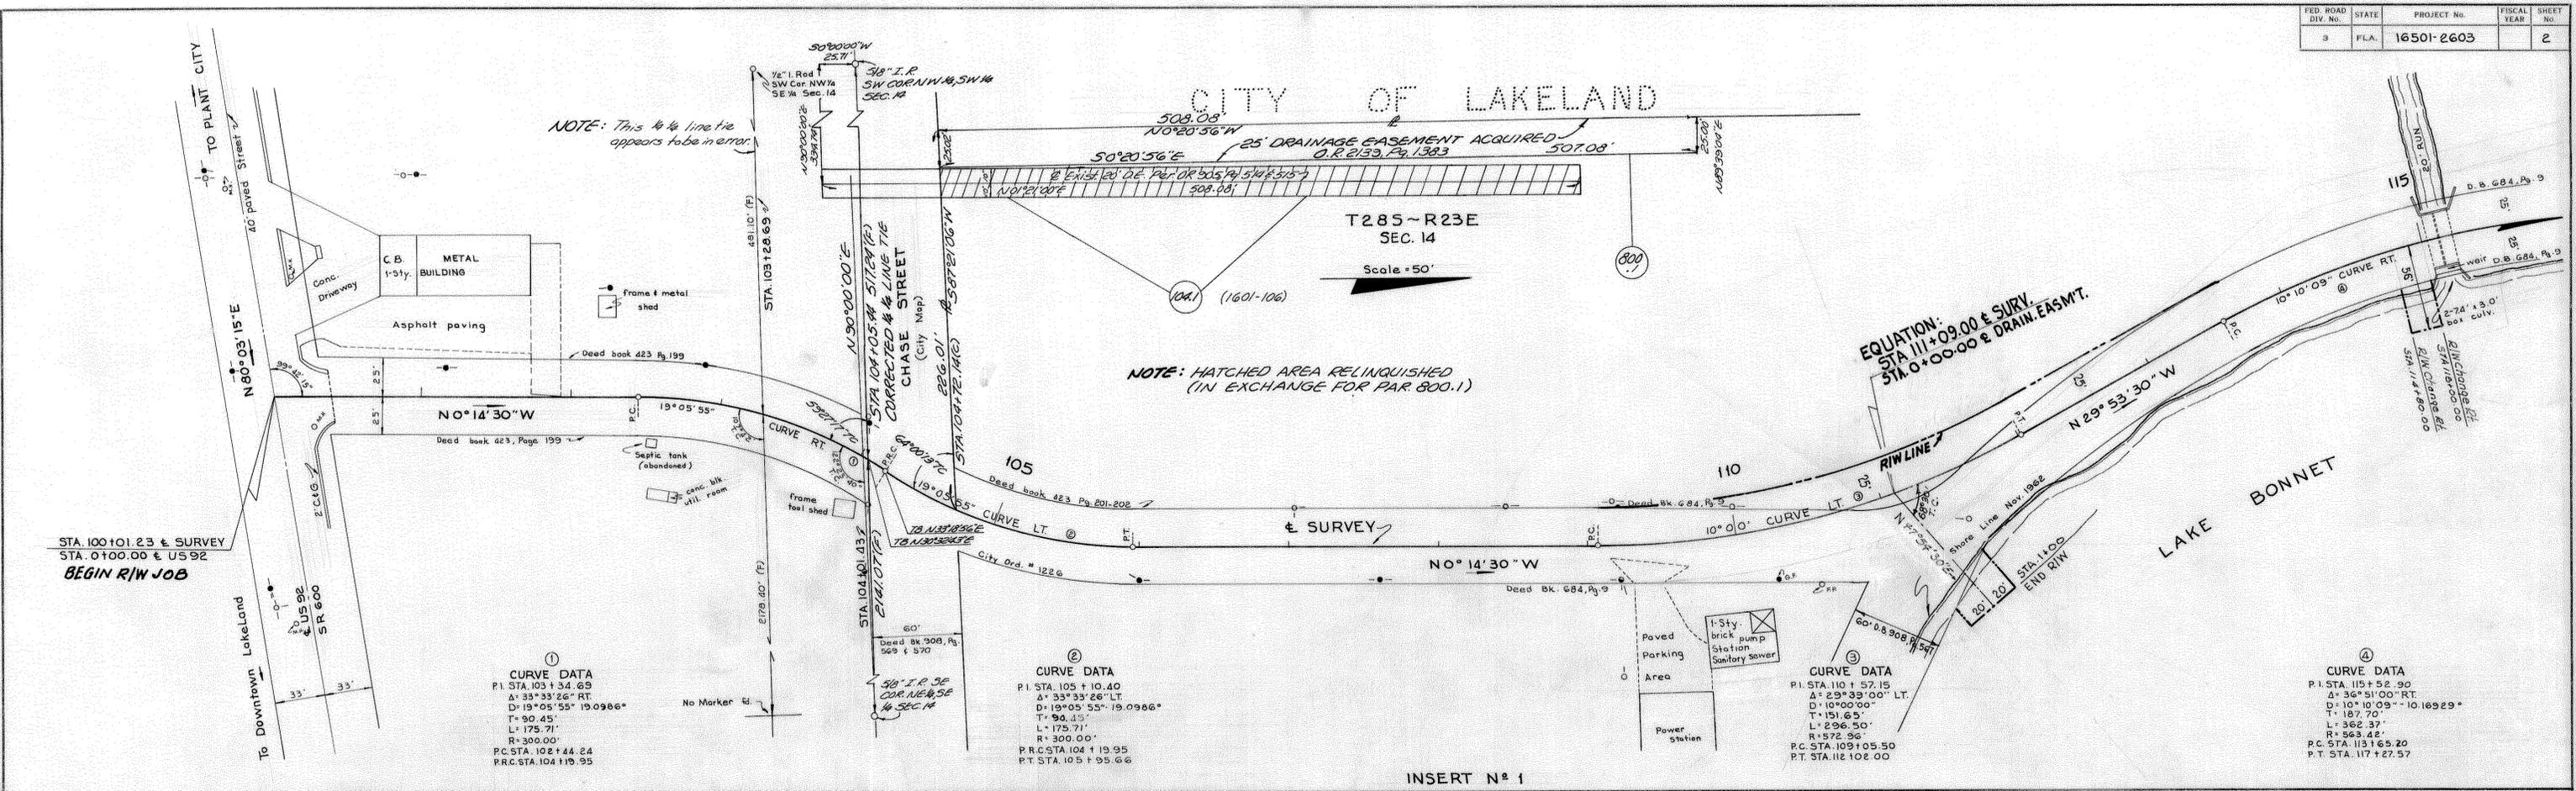

INSERT N<sup>o</sup> 1

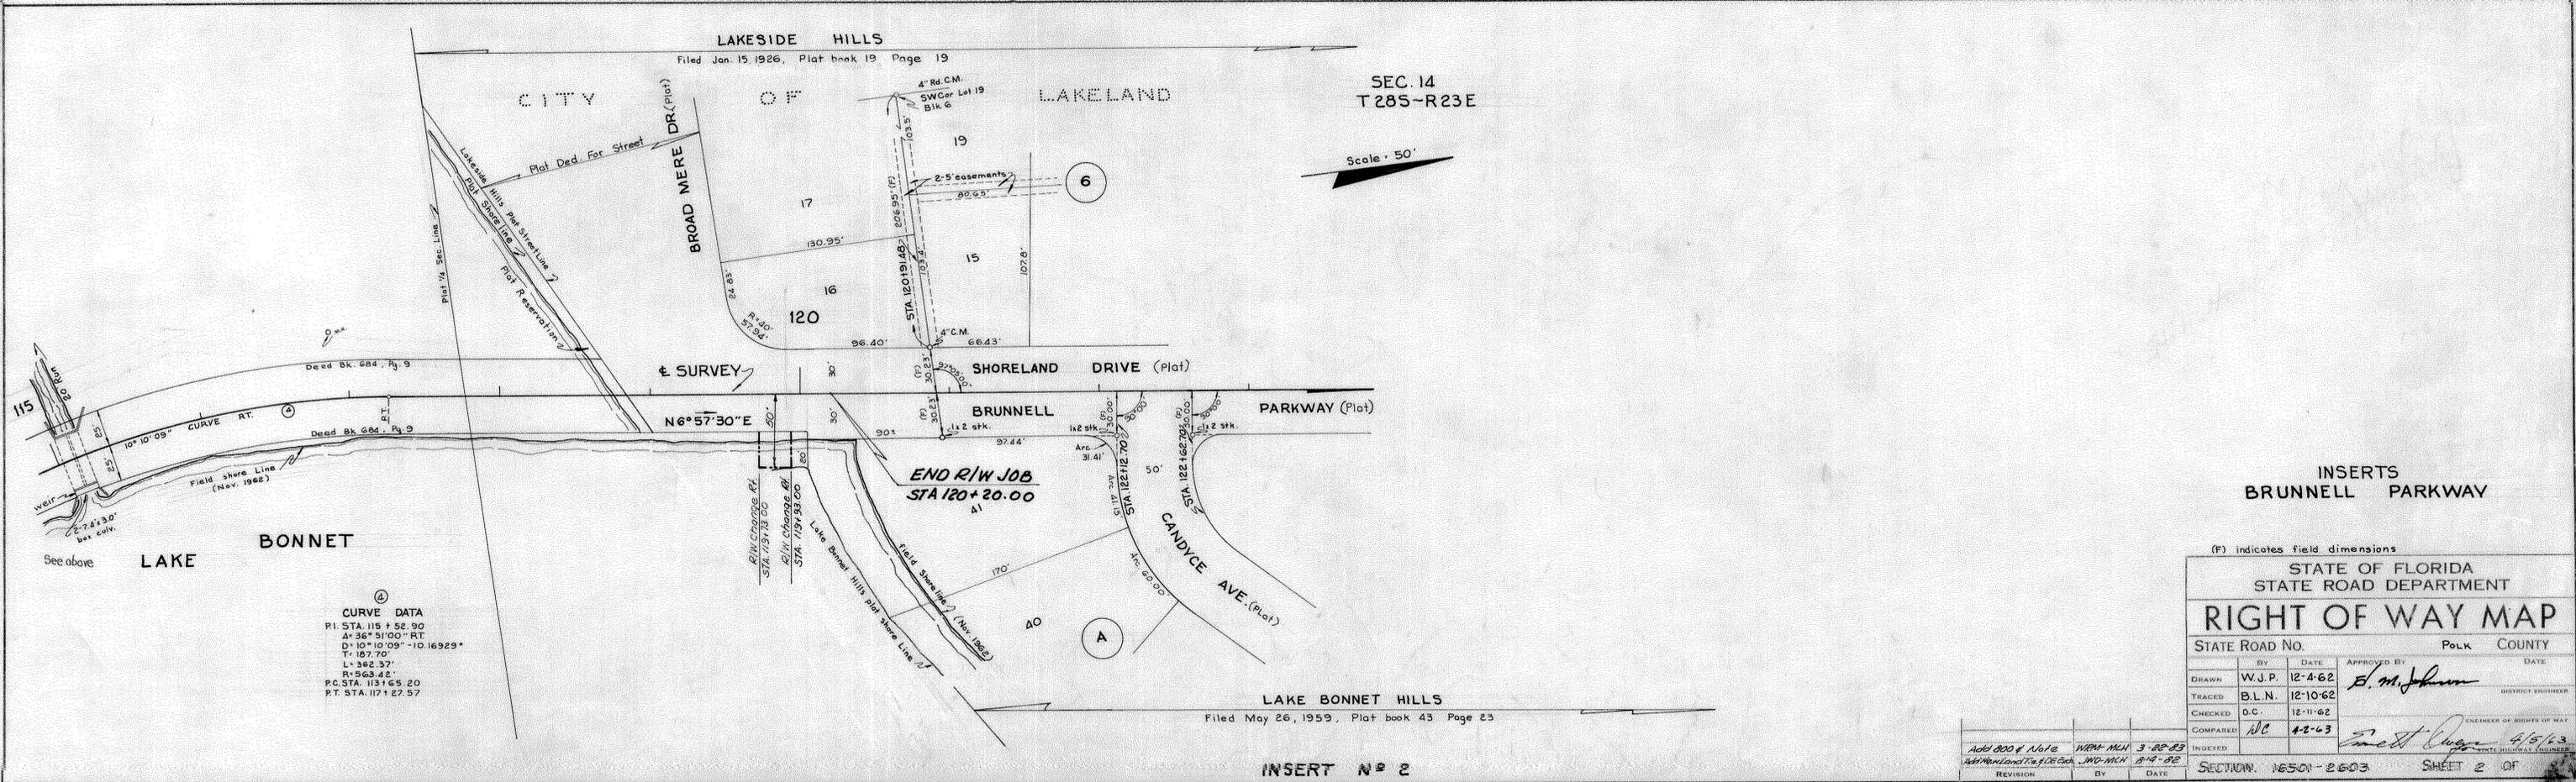

INSERT N<sup>o</sup> 2

(F) indicates field dimensions

STATE OF FLORIDA  
 STATE ROAD DEPARTMENT

**RIGHT OF WAY MAP**

STATE ROAD No. 115 Polk COUNTY

DRAWN	W.J.P.	DATE	12-4-62	APPROVED BY	<i>E. M. Johnson</i>	DATE	
TRACED	B.L.N.	DATE	12-10-62	DISTRICT ENGINEER			
CHECKED	D.C.	DATE	12-11-62	ENGINEER OF RIGHTS OF WAY			
COMPARED	MC	DATE	4-2-63	ENGINEER OF RIGHTS OF WAY	<i>Emmett Owen</i>	DATE	4/5/63
INDEXED		DATE		DISTRICT ENGINEER			

SECTION: 16501-2603 SHEET 2 OF 2