

CONTRACT PL

GENERAL / PAY ITEM NOTES

GENERAL NOTES:

EXISTING SIGNS AND OBJECT MARKERS SHOWN IN PLANS SHALL REMAIN UNLESS OTHERWISE NOTED.

ALL SPECIAL-EMPHASIS CROSSWALKS AT SIGNALIZED LOCATIONS SHALL BE 10' IN WIDTH. WIDTH OF ALL OTHER PROPOSED CROSSWALKS SHALL BE AS MARKED ON EACH PLAN SHEET. MEASUREMENTS ARE FROM INSIDE TO INSIDE OF 12" WHITE.

USE PAY ITEMS 0711-15-BCD FOR OPEN-GRADE (FC-5) MARKINGS AND 0711-16-BCD FOR ALL OTHER FRICTION COURSES. OPEN-GRADE MARKINGS ARE FOR MAINLINE ONLY FROM BEGINNING OF PROJECT TO STA. 1294+64.47. REFER TO ROADWAY TYPICAL SECTIONS FOR A BREAKDOWN OF FRICTION COURSES USED.

MAINTAINING AGENCY: HARDEE COUNTY.

AT THE COMPLETION OF THE PROJECT, PROVIDE AS-BUILT PLANS IN ELECTRONIC FORM (PDF) TO:

FDOT TRAFFIC OPERATIONS
NEAL TURNER, P.E., TSM&O ENGINEER - ARTERIALS
801 N. BROADWAY AVE.
P.O. BOX 1249
BARTOW, FL 33830-1249
EMAIL: NEAL.TURNER@DOT.STATE.FL.US
PHONE: 863-519-2216

NOTIFY THE FDOT TSM&O ENGINEER - ARTERIALS (863-519-2216) WHEN ALL LANES AND STRIPING ARE IN THEIR FINAL CONFIGURATION. PROVIDE FDOT WITH ALL 'AS-BUILT' INFORMATION NECESSARY FOR THE FDOT TO DEVELOP THE BASIC SIGNAL TIMING PARAMETERS. THE UPDATED TIMINGS WILL BE PROGRAMMED BY THE FDOT.


PAY ITEM NOTES:

0660-2-102 AND 0660-2-106:

- PERMANENTLY MARK EACH LOOP PER PHASE AND PER VEHICLE MOVEMENT AT EACH SPLICE POINT AND AT THE CABINET TERMINATION POINT.
- FOR INCREASED SENSITIVITY, INDUCTION LOOPS ARE TO HAVE A MINIMUM OF THREE TURNS OF WIRE.
- CONNECT NEW LOOP LEAD-IN WIRE TO EXISTING TWISTED PAIR LOCATED IN EXISTING PULL BOXES FOR HOME RUNS BACK TO THE CONTROLLER.

PAVEMENT MARKING PLAN ABBREVIATIONS

BRS	-----	BEGIN RUMBLE STRIPS
ERS	-----	END RUMBLE STRIPS
PFTP	-----	PREFORMED THERMOPLASTIC
P/L	-----	PROPERTY LINE
WHT	-----	WHITE
W/R	-----	WHITE/RED
YEL	-----	YELLOW
Y/R	-----	YELLOW/RED
Y/Y	-----	YELLOW/YELLOW

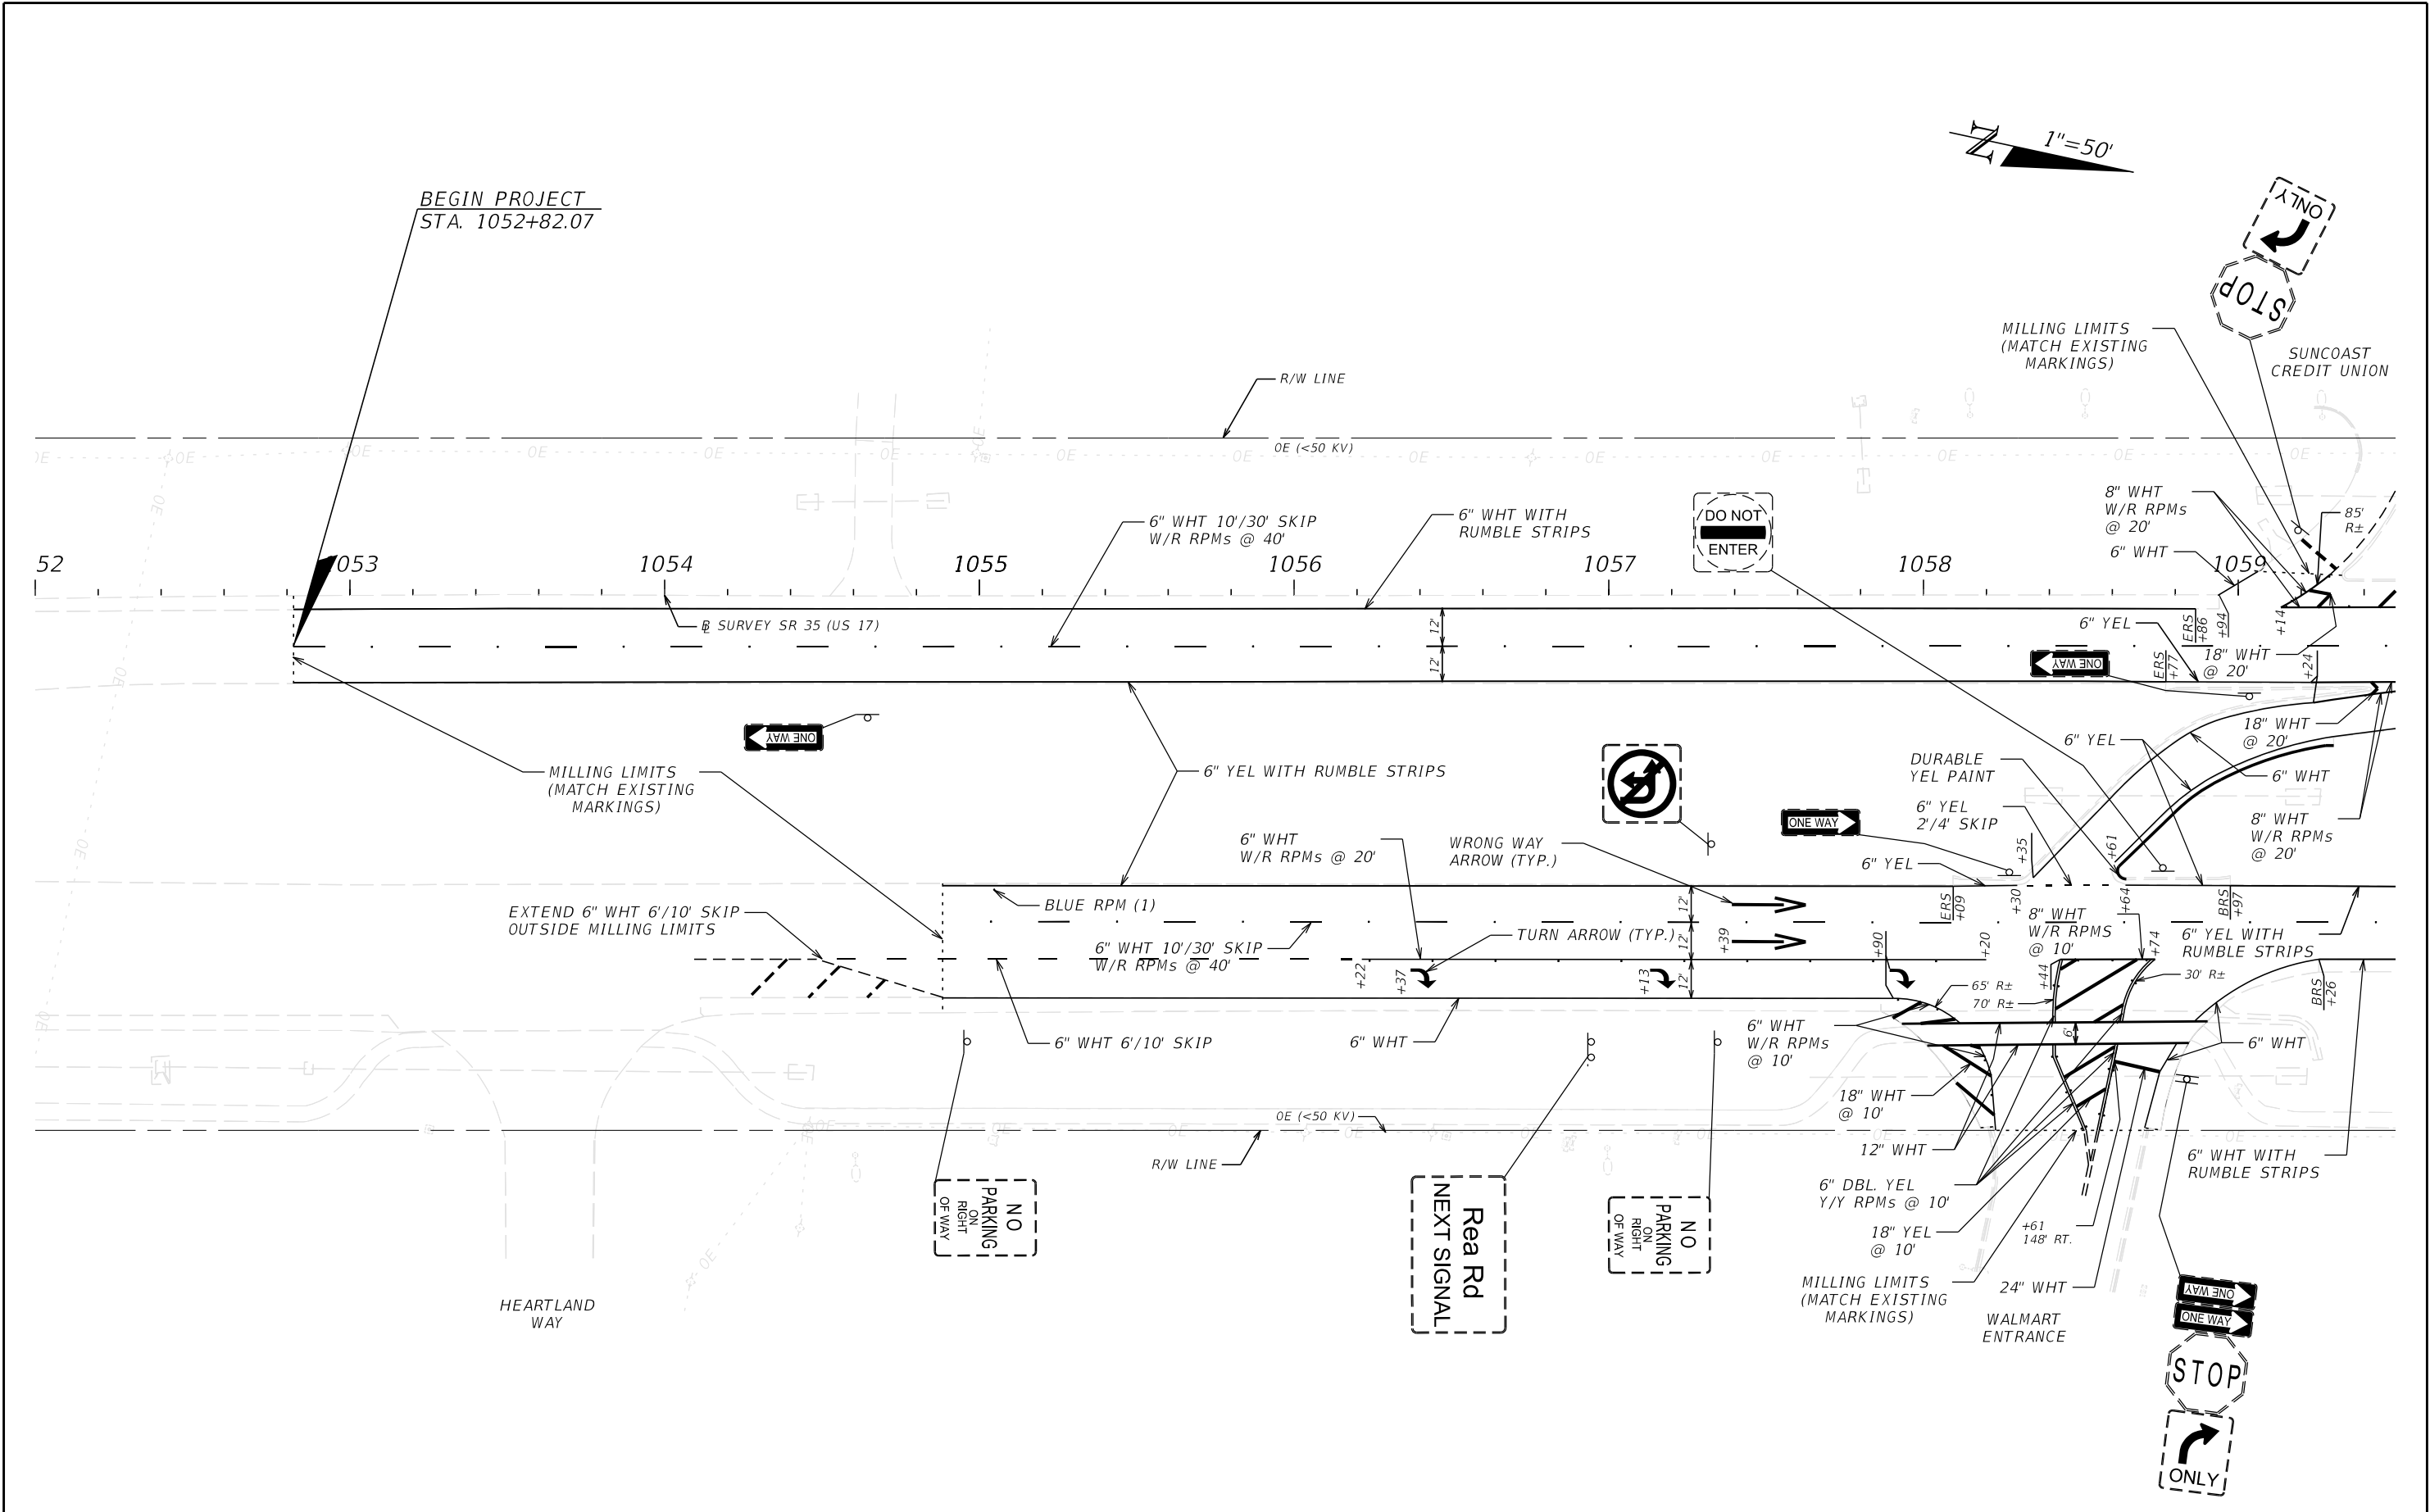



REVISIONS				ENGINEER OF RECORD		STATE OF FLORIDA DEPARTMENT OF TRANSPORTATION			SHEET NO.
DATE	DESCRIPTION	DATE	DESCRIPTION	XIAOXUE PENG, P.E. LICENSE NUMBER: 94636 FLORIDA DEPT. OF TRANSPORTATION 801 N. BROADWAY AVENUE BARTOW, FL 33830-3809		ROAD NO.	COUNTY	FINANCIAL PROJECT ID	
						SR 35	HARDEE	446204-1-52-01	

SIGNING AND PAVEMENT
MARKING PLAN

THE OFFICIAL RECORD OF THIS SHEET IS THE ELECTRONIC FILE DIGITALLY SIGNED AND SEALED UNDER RULE 61G15-23.004, F.A.C.


1"=50'

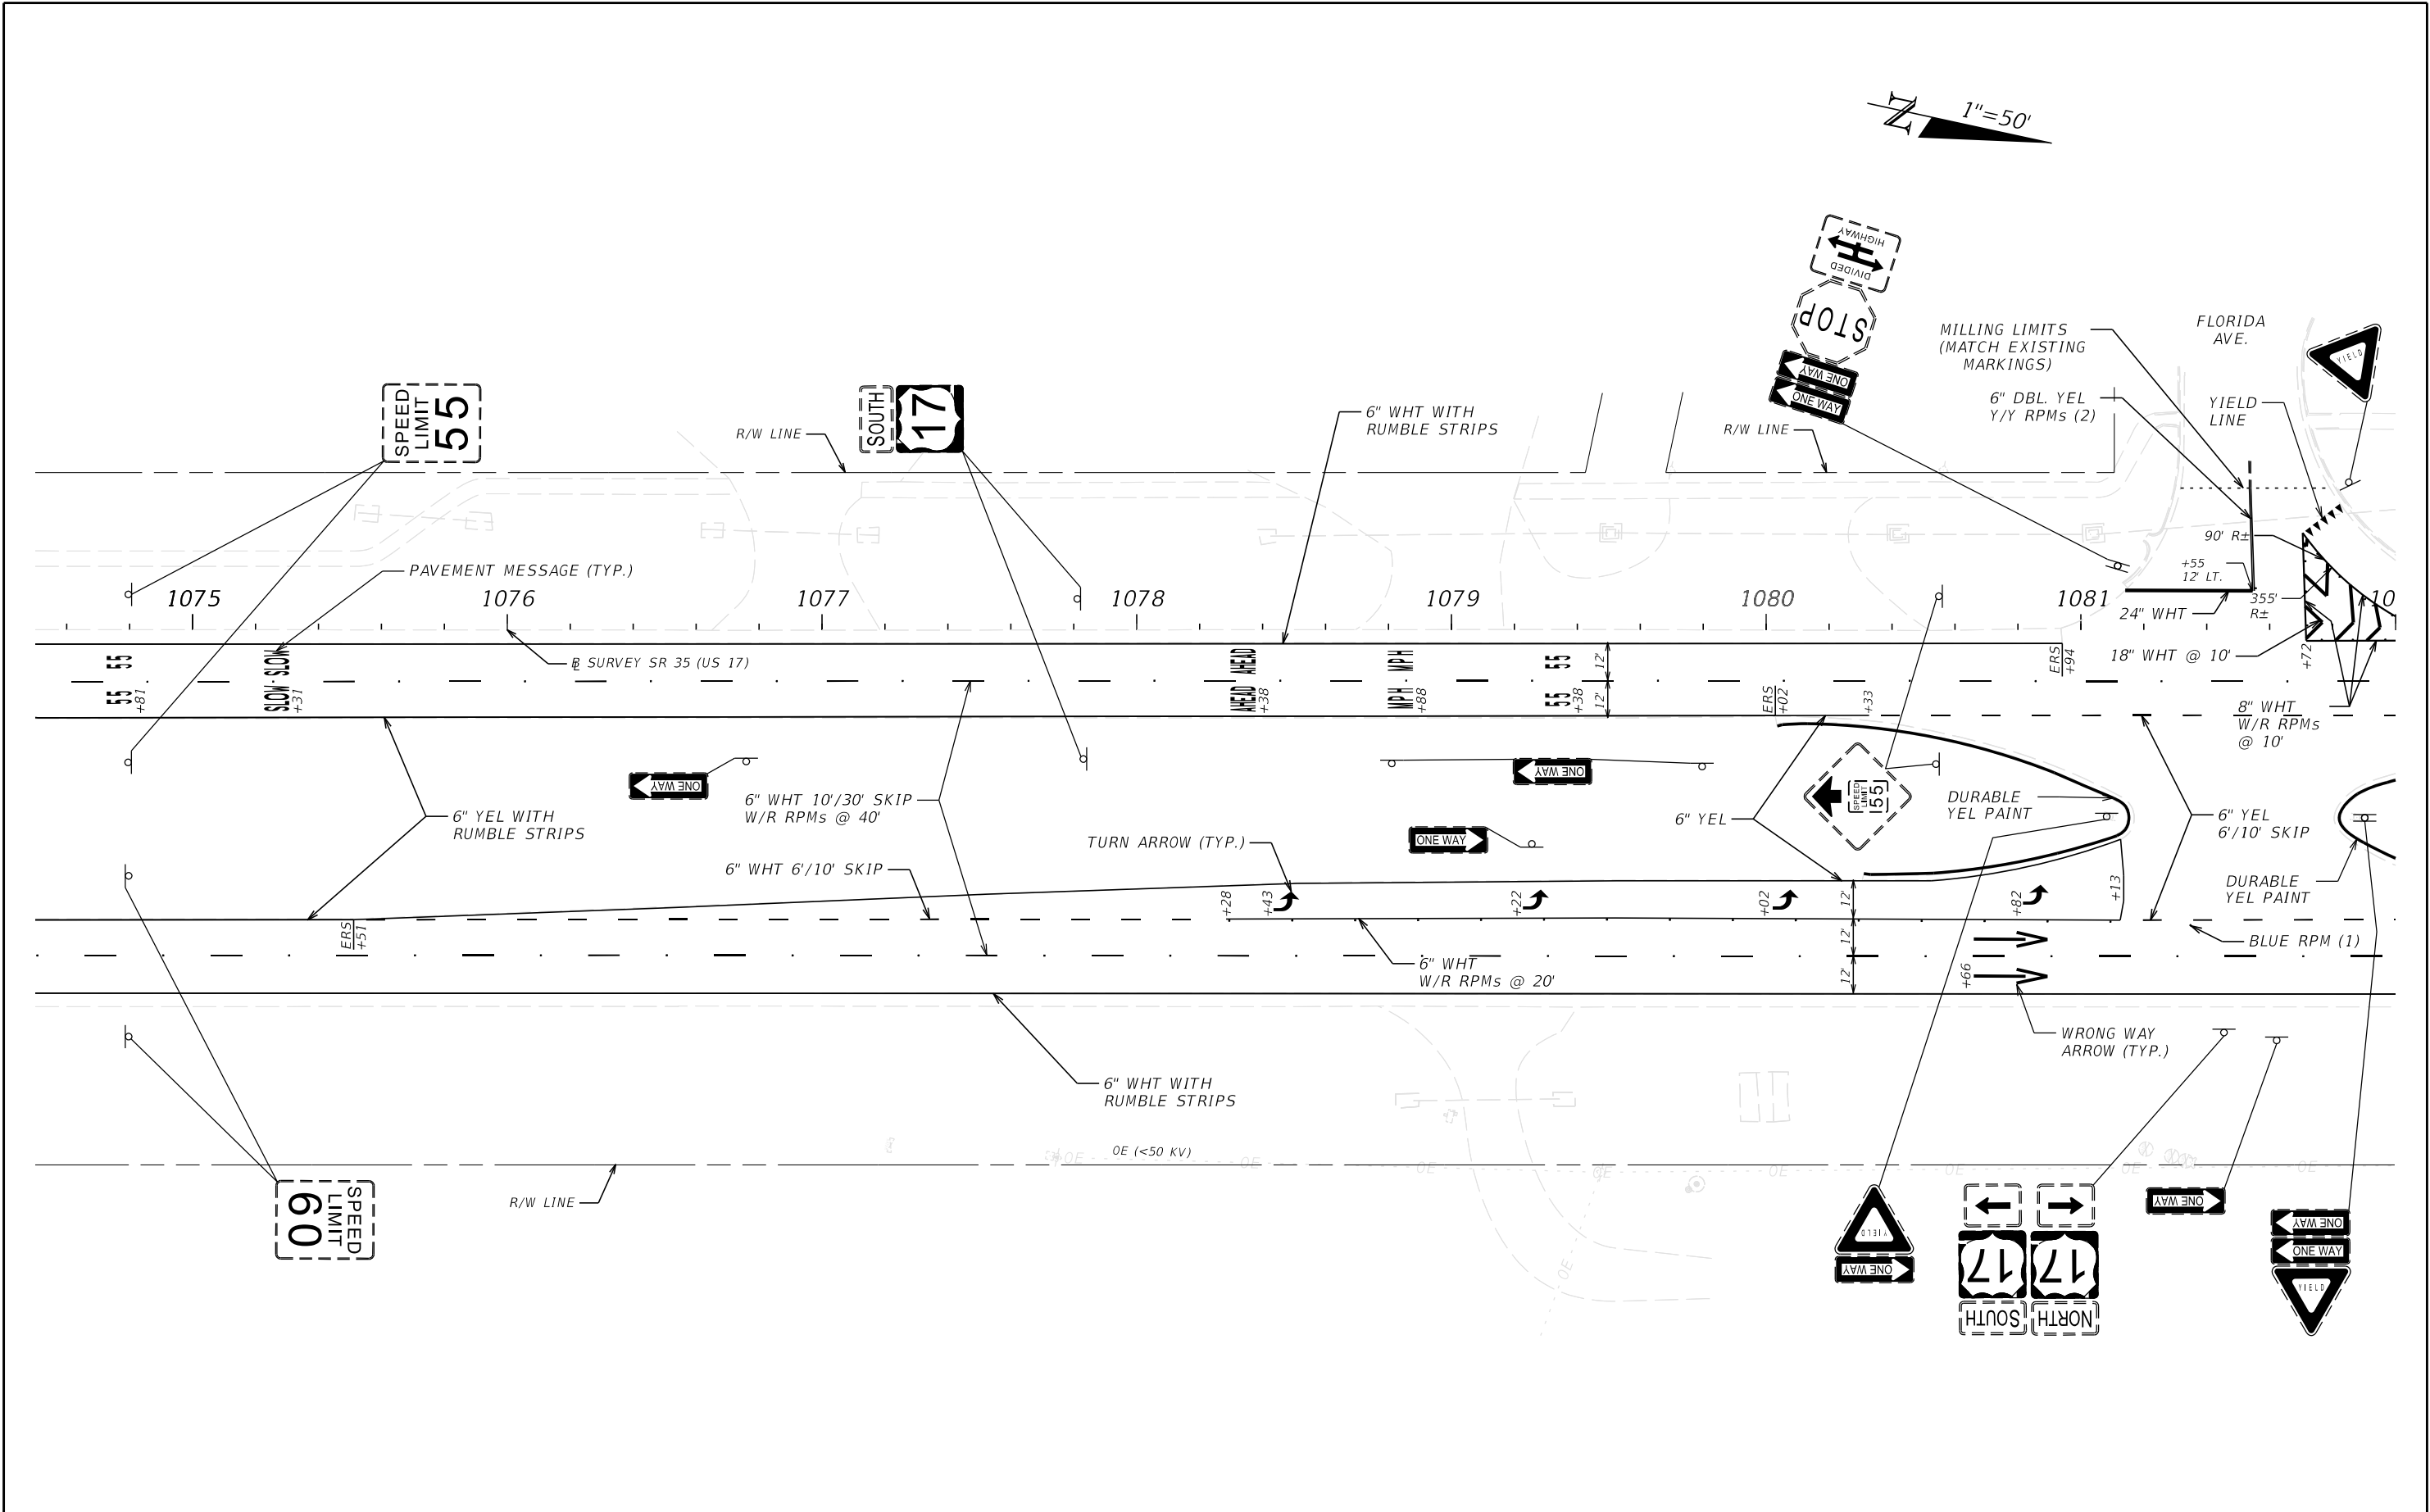

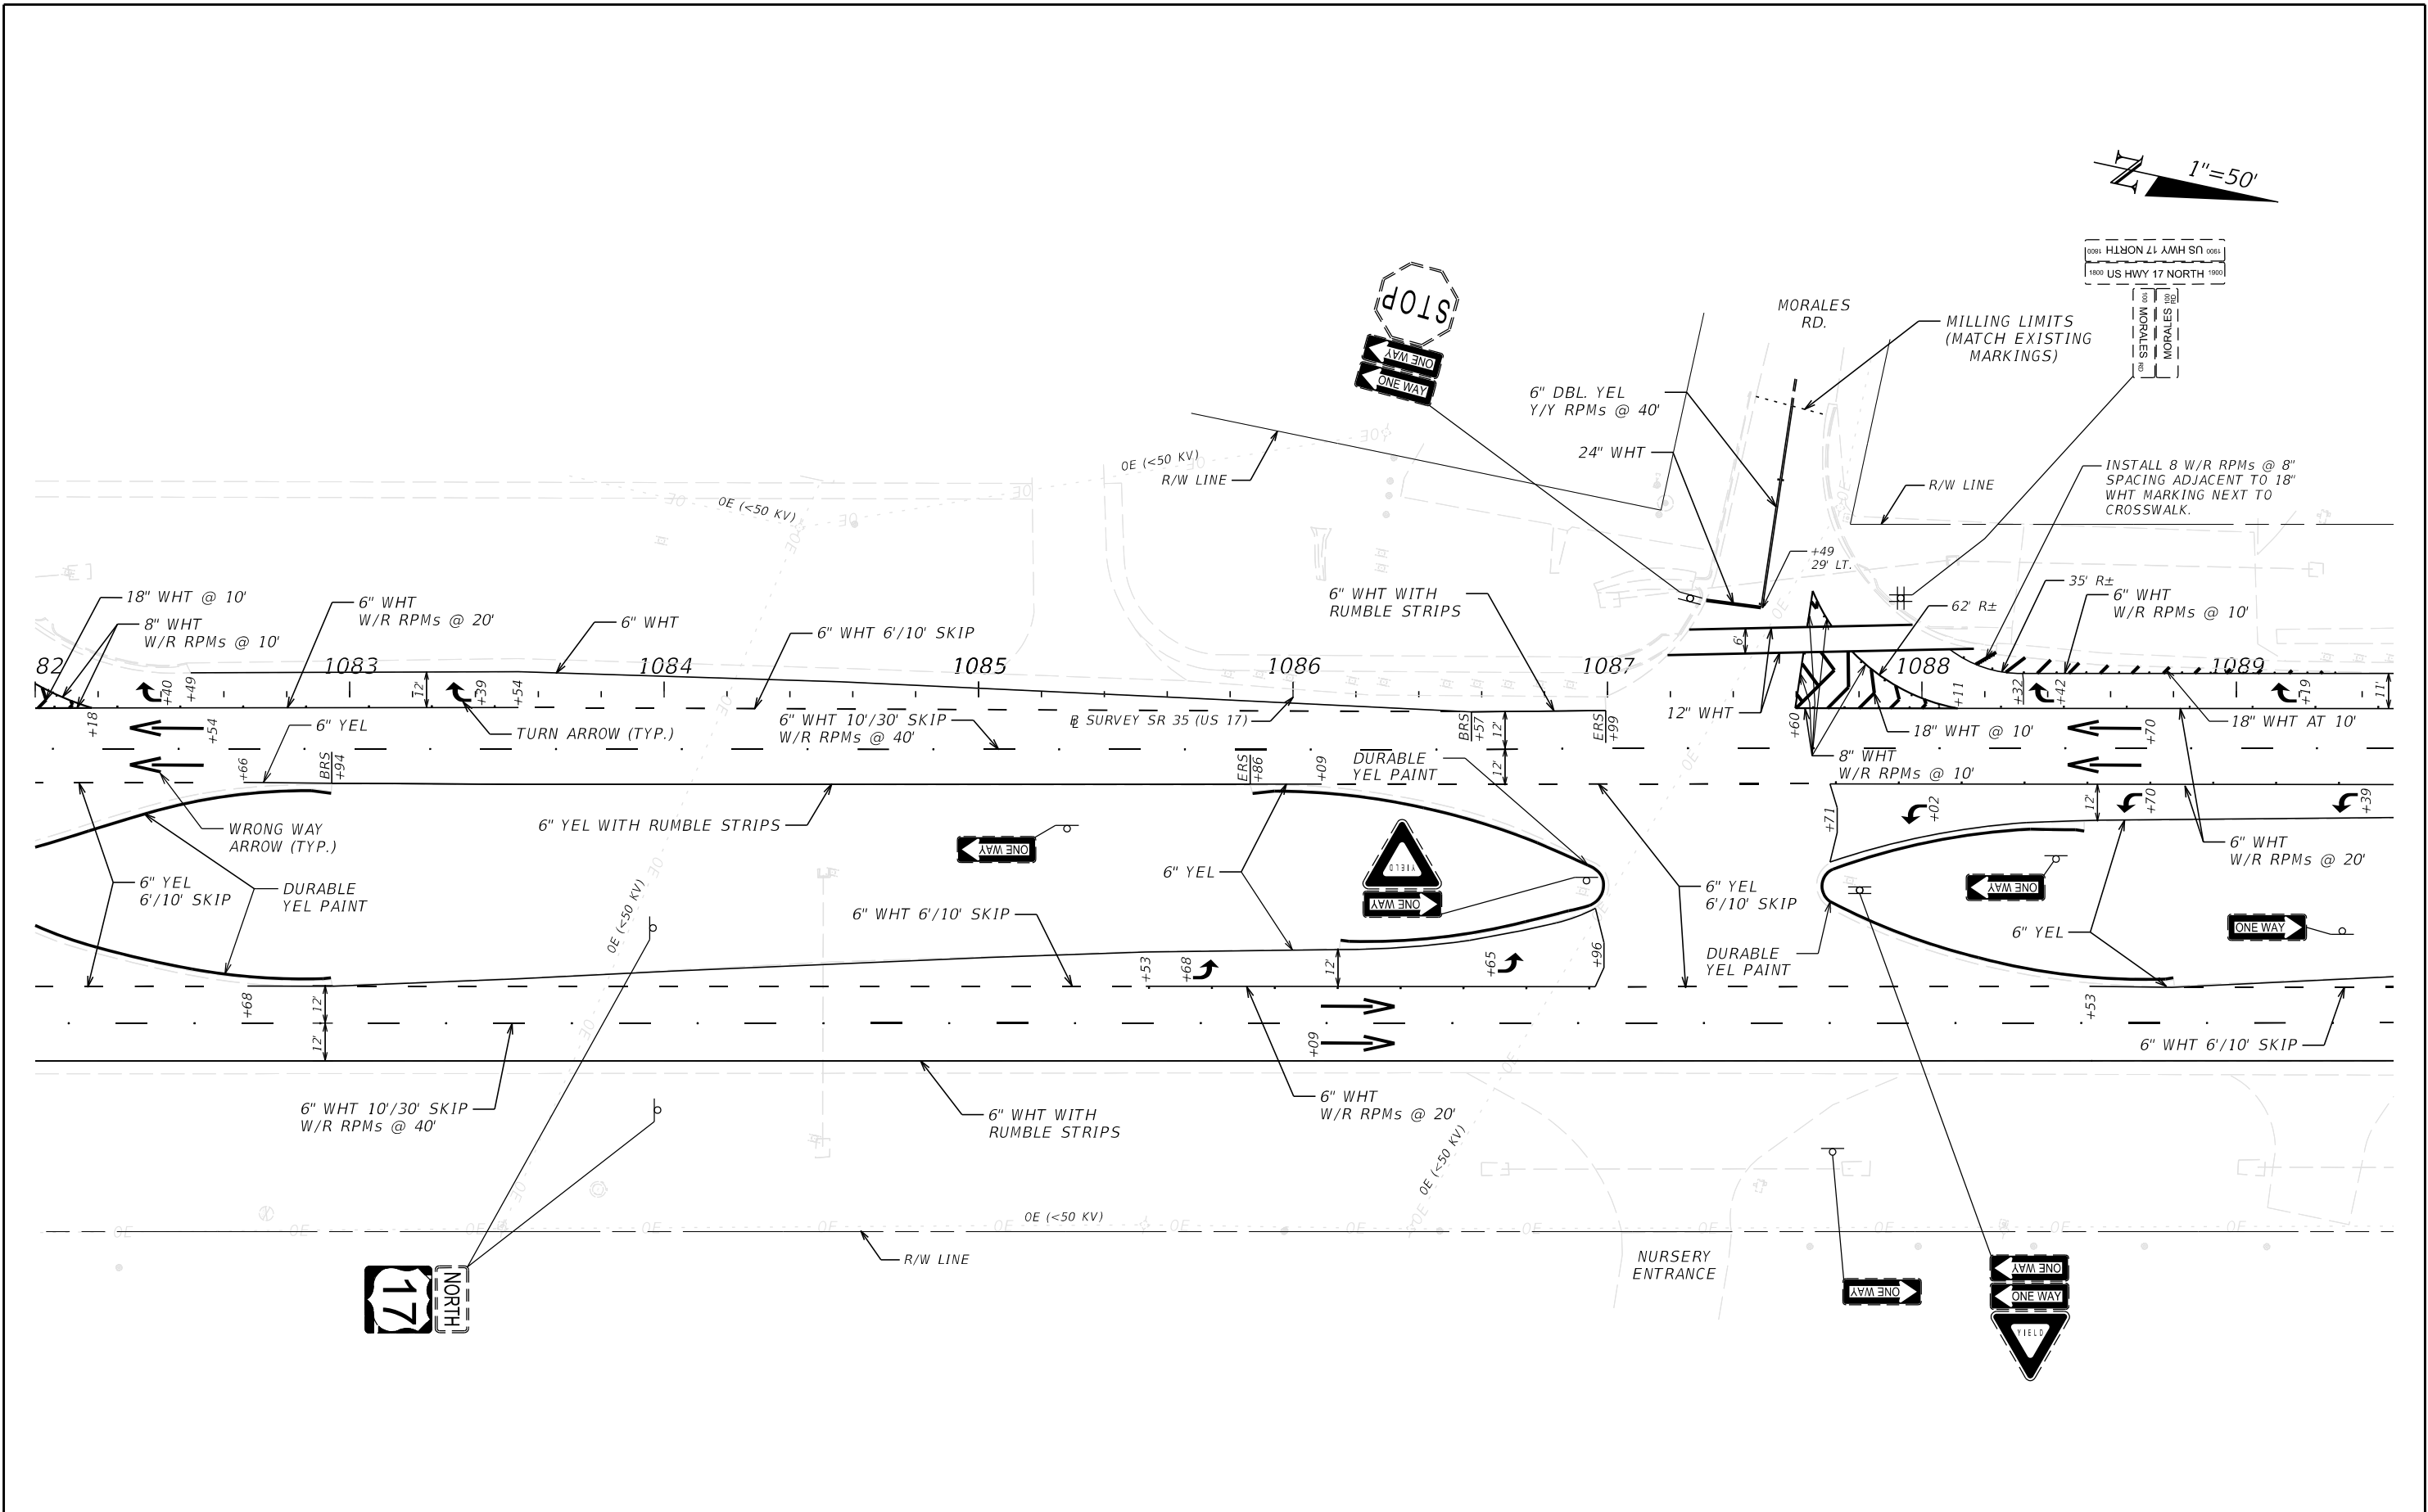

1"=50'

1"=50'

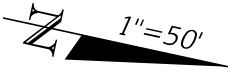

1"=50'

