

CONTRACT PLANS COMPONENTS

ROADWAY
SIGNING AND PAVEMENT MARKING
LIGHTING

INDEX OF SIGNING AND
PAVEMENT MARKING PLANS

SHEET NO.	SHEET DESCRIPTION
S-1	KEY SHEET
S-2	SIGNATURE SHEET
S-3	GENERAL NOTES
S-4 - S-32	SIGNING AND PAVEMENT MARKING PLAN
S-33 - S-34	GUIDE SIGN WORKSHEET

GOVERNING STANDARD PLANS:

Florida Department of Transportation, FY2026-27 Standard Plans for Road and Bridge Construction and applicable Interim Revisions (IRs).

Standard Plans for Road Construction and associated IRs are available at the following website: <http://www.fdot.gov/design/standardplans>

APPLICABLE IRs: NA

GOVERNING STANDARD SPECIFICATIONS:



Florida Department of Transportation, FY2026-27 Standard Specifications for Road and Bridge Construction at the following website: <http://www.fdot.gov/programmanagement/Implemented/SpecBooks>

STATE OF FLORIDA
DEPARTMENT OF TRANSPORTATION
SIGNING AND PAVEMENT MARKING PLANS

FINANCIAL PROJECT ID 417540-6-52-01

COLLIER COUNTY (03080)

STATE ROAD NO. 29
FROM SOUTH OF NEW MARKET ROAD TO SR 82
TWO TO FOUR LANE WIDENING

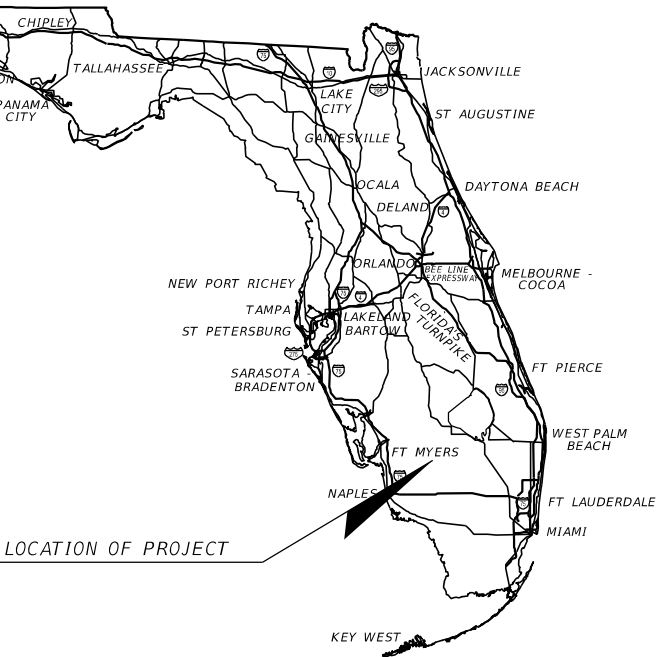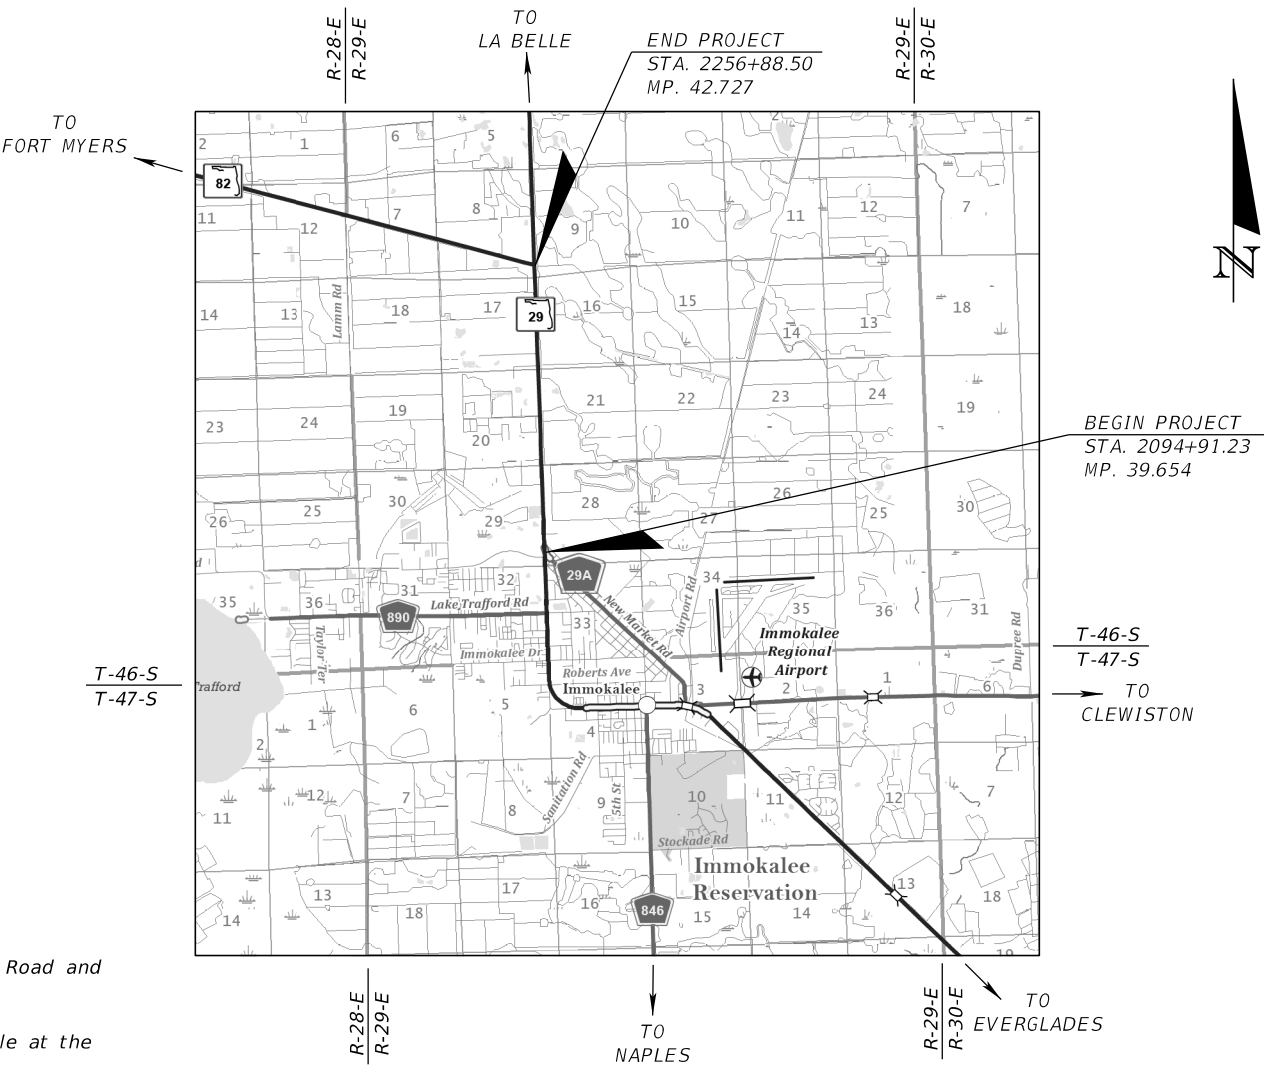

PHASE IIIR SUBMITTAL
DECEMBER 2025


SIGNING AND
PAVEMENT MARKING PLANS
ENGINEER OF RECORD:

TUCKER DAVID AMMERMAN, P.E.
P.E. LICENSE NUMBER 92342
FALLER, DAVIS & ASSOCIATES, INC.
1150 ASSEMBLY DR., SUITE 400
TAMPA, FLORIDA 33607-4874
(813) 261-5136
CONTRACT NO.: CA420
VENDOR NO.: F592594956001

FDOT PROJECT MANAGER:

CHRIS SPEESE

CONSTRUCTION CONTRACT NO.	FISCAL YEAR	SHEET NO.
	27	S-1

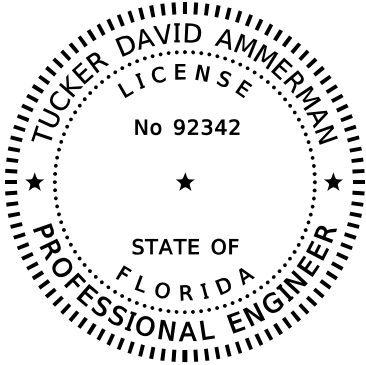

THIS ITEM HAS BEEN DIGITALLY
SIGNED AND SEALED BY

ON THE DATE ADJACENT TO THE SEAL
SIGNATURE MUST BE VERIFIED ON ANY ELECTRONIC
COPIES.

FALLER, DAVIS & ASSOCIATES, INC
1150 ASSEMBLY DRIVE, SUITE 400
TAMPA, FLORIDA 33607-4874
TUCKER DAVID AMMERMAN, P.E. NO.: 92342

THE ABOVE NAMED PROFESSIONAL ENGINEER SHALL BE RESPONSIBLE FOR THE
FOLLOWING SHEETS IN ACCORDANCE WITH RULE 61G15-23.004, F.A.C.

<u>SHEET NO.</u>	<u>SHEET DESCRIPTION</u>
S-1	KEY SHEET
S-2	SIGNATURE SHEET
S-3	GENERAL NOTES
S-4 - S-32	SIGNING AND PAVEMENT MARKING PLAN
S-33 - S-34	GUIDE SIGN WORKSHEET

REVISIONS				ENGINEER OF RECORD	STATE OF FLORIDA DEPARTMENT OF TRANSPORTATION			SHEET NO.
DATE	DESCRIPTION	DATE	DESCRIPTION	TUCKER DAVID AMMERMAN, P.E. LICENSE NUMBER: 92342 FALLER, DAVIS & ASSOCIATES, INC. 1150 ASSEMBLY DRIVE, SUITE 400 TAMPA, FL 33607-4874	ROAD NO.	COUNTY	FINANCIAL PROJECT ID	SIGNATURE SHEET
					SR 29	COLLIER	417540-6-52-01	
								S-2

12/18/2025 1:20:21 PM kfarland
X:\FDOT\41754065201\SigningAndMarking\GMMTSP01.dgn

GENERAL NOTES:

1. ALL CROSSWALK MEASUREMENTS ARE FROM INSIDE TO INSIDE OF 12" STRIPES.
2. REFERENCE THE ROADWAY GENERAL NOTES FOR A LIST OF UTILITY OWNERS.
3. M6-1 SIGN PANELS ARE TO MATCH THE COLOR OF THE ASSEMBLY'S MAIN PANEL.
4. REQUEST RRFB CONTROLLER TIMINGS FROM FDOT TSM&O ENGINEER - ARTERIALS (863-519-2216) WHEN ALL LANES, STRIPING, RRFBs AND PEDESTRIAN FACILITIES ARE IN THEIR FINAL CONFIGURATION AND THE RRFBs ARE OPERATING AS DESIGNED. PROVIDE FDOT WITH ALL "AS-BUILT" INFORMATION NECESSARY TO DEVELOP THE TIMING PARAMETERS AND ALLOW THREE (3) WEEKS FOLLOWING THE REQUEST FOR FDOT TO DEVELOP THE RRFB TIMINGS. PROGRAM THE CONTROLLER PER THE TIMINGS PROVIDED BY FDOT.
5. AT THE COMPLETION OF THE PROJECT, PROVIDE AS-BUILT PLANS IN ELECTRONIC FORM (PDF) TO:

FDOT TRAFFIC OPERATIONS
NEAL TURNER, P.E., TSM&O ENGINEER - ARTERIALS
801 N. BROADWAY AVE.
P.O. BOX 1249
BARTOW, FL 33830-1249
EMAIL: NEAL.TURNER@DOT.STATE.FL.US
PHONE: 863-519-2216
6. CONTACT LIZ SORIANO WITH COLLIER AREA TRANSIT AT 239-252-4994 TO COORDINATE PLACEMENT OF TRANSIT SIGNING NEAR STA. 2110+80 LT/RT.

PAY ITEM NOTES:

641-2-80:
PAY ITEM INCLUDES REMOVAL OF INTERNALLY ILLUMINATED SIGN, MOUNTING ARM, AND CABINET ON POLE IN THE SOUTHWEST QUADRANT, AND INTERNALLY ILLUMINATED SIGN ON POLE IN THE NORTHEAST QUADRANT.

654-2-27:
INSTALL RRFB PUSH BUTTONS WITH AN AUDIBLE WARNING MESSAGE THAT STATES, "WAIT FOR TRAFFIC TO STOP THEN CROSS WITH CAUTION" WHEN ACTIVATED.

670-5-600:
INCLUDES THE REMOVAL OF THE UPS CABINET.

682-1-400:
PAY ITEM INCLUDES ALL INCIDENTALS INCLUDING CABLING, ARM, AND MOUNTING HARDWARE.

684-6-4:
PAY ITEM INCLUDES ALL INCIDENTALS INCLUDING CABLING AND MOUNTING HARDWARE.

COORDINATE RELOCATED WIRELESS COMMUNICATION DEVICE AIMING, PROGRAMMING, AND CONFIGURATION WITH THE MAINTAINING AGENCY, COLLIER COUNTY.

HARIS DOMOND
HARIS.DOMOND@COLLIERCOUNTYFL.GOV
239.252.5151

700-1-111 AND 700-3-502:
WHERE APPLICABLE, REMOVE THE STREET NAME PANELS AND/OR OTHER SPECIFIED SIGN PANELS FROM EXISTING STOP SIGN ASSEMBLIES THAT ARE BEING REMOVED AND INSTALL THEM ON NEW SIGN ASSEMBLIES AS CALLED FOR IN PLANS. IF EXISTING MOUNTING BRACKETS ARE UNUSABLE, PURCHASE APPROVED BRACKETS FOR ATTACHMENT OF RELOCATED SIGN PANELS TO ENSURE PROPER INSTALLATION OF COMPLETE ASSEMBLY FOR THE POST USED.

700-5-50:
RELOCATE EXISTING INTERNALLY ILLUMINATED SIGN MOUNTING ARM FROM POLE IN THE NORTHEAST QUADRANT TO PROPOSED CONCRETE POLE FOR MOUNTING THE RELOCATED WIRELESS COMMUNICATIONS SYSTEM DEVICE.

REMOVAL OF INTERNALLY ILLUMINATED SIGN IS INCLUDED UNDER PAY ITEM 641-2-80. SEE PAY ITEM NOTE 641-2-80 FOR REFERENCE.

700-13-15:
PROVIDE RED RETROREFLECTIVE SIGN STRIPS FOR R5-1 AND R5-1A SIGN ASSEMBLIES.
PROVIDE WHITE RETROREFLECTIVE SIGN STRIPS FOR R6-1 SIGN ASSEMBLIES.

FOR "ONE WAY" SIGN PANELS, PLACE WHITE RETROREFLECTIVE STRIPS ON THE SIDE OF THE SIGN COLUMN WHERE "ONE WAY" AND NO OTHER PANELS FACE TRAFFIC.

ABBREVIATIONS:


THERMO THERMOPLASTIC
PFTP PREFORMED THERMOPLASTIC
AVT AUDIBLE AND VIBRATORY TREATMENT
MH MOUNTING HEIGHT

NOTES TO REVIEWER:

1. INSTEAD OF RRFBs, USE OF PHBs AT ROUNDABOUT ARE BEING COORDINATED WITH THE DISTRICT. RRFBs WILL REMAIN FOR THIS SUBMITTAL BUT ARE SUBJECT TO CHANGE.
2. COORDINATION WITH STRUCTURAL ENGINEER IS ONGOING FOR DESIGN OF CONCRETE CCTV POLE AND MULTIPOST SUPPORT CALCULATIONS. CCTV INSTALLATION DETAILS AND MULTIPOST SUPPORT CALCULATIONS WILL BE PROVIDED ALONG WITH STRUCTURAL DESIGN IN THE FOLLOWING SUBMITTAL.

REVISIONS				ENGINEER OF RECORD			STATE OF FLORIDA DEPARTMENT OF TRANSPORTATION			GENERAL NOTES	SHEET NO.
DATE	DESCRIPTION		DATE	DESCRIPTION							
						TUCKER DAVID AMMERMAN, P.E. LICENSE NUMBER: 92342 FALLER, DAVIS & ASSOCIATES, INC. 1150 ASSEMBLY DRIVE, SUITE 400 TAMPA, FL 33607-4874	ROAD NO.	COUNTY	FINANCIAL PROJECT ID		S-3
							SR 29	COLLIER	417540-6-52-01		

THE OFFICIAL RECORD OF THIS SHEET IS THE ELECTRONIC FILE DIGITALLY SIGNED AND SEALED UNDER RULE 61G15-23.004, F.A.C.

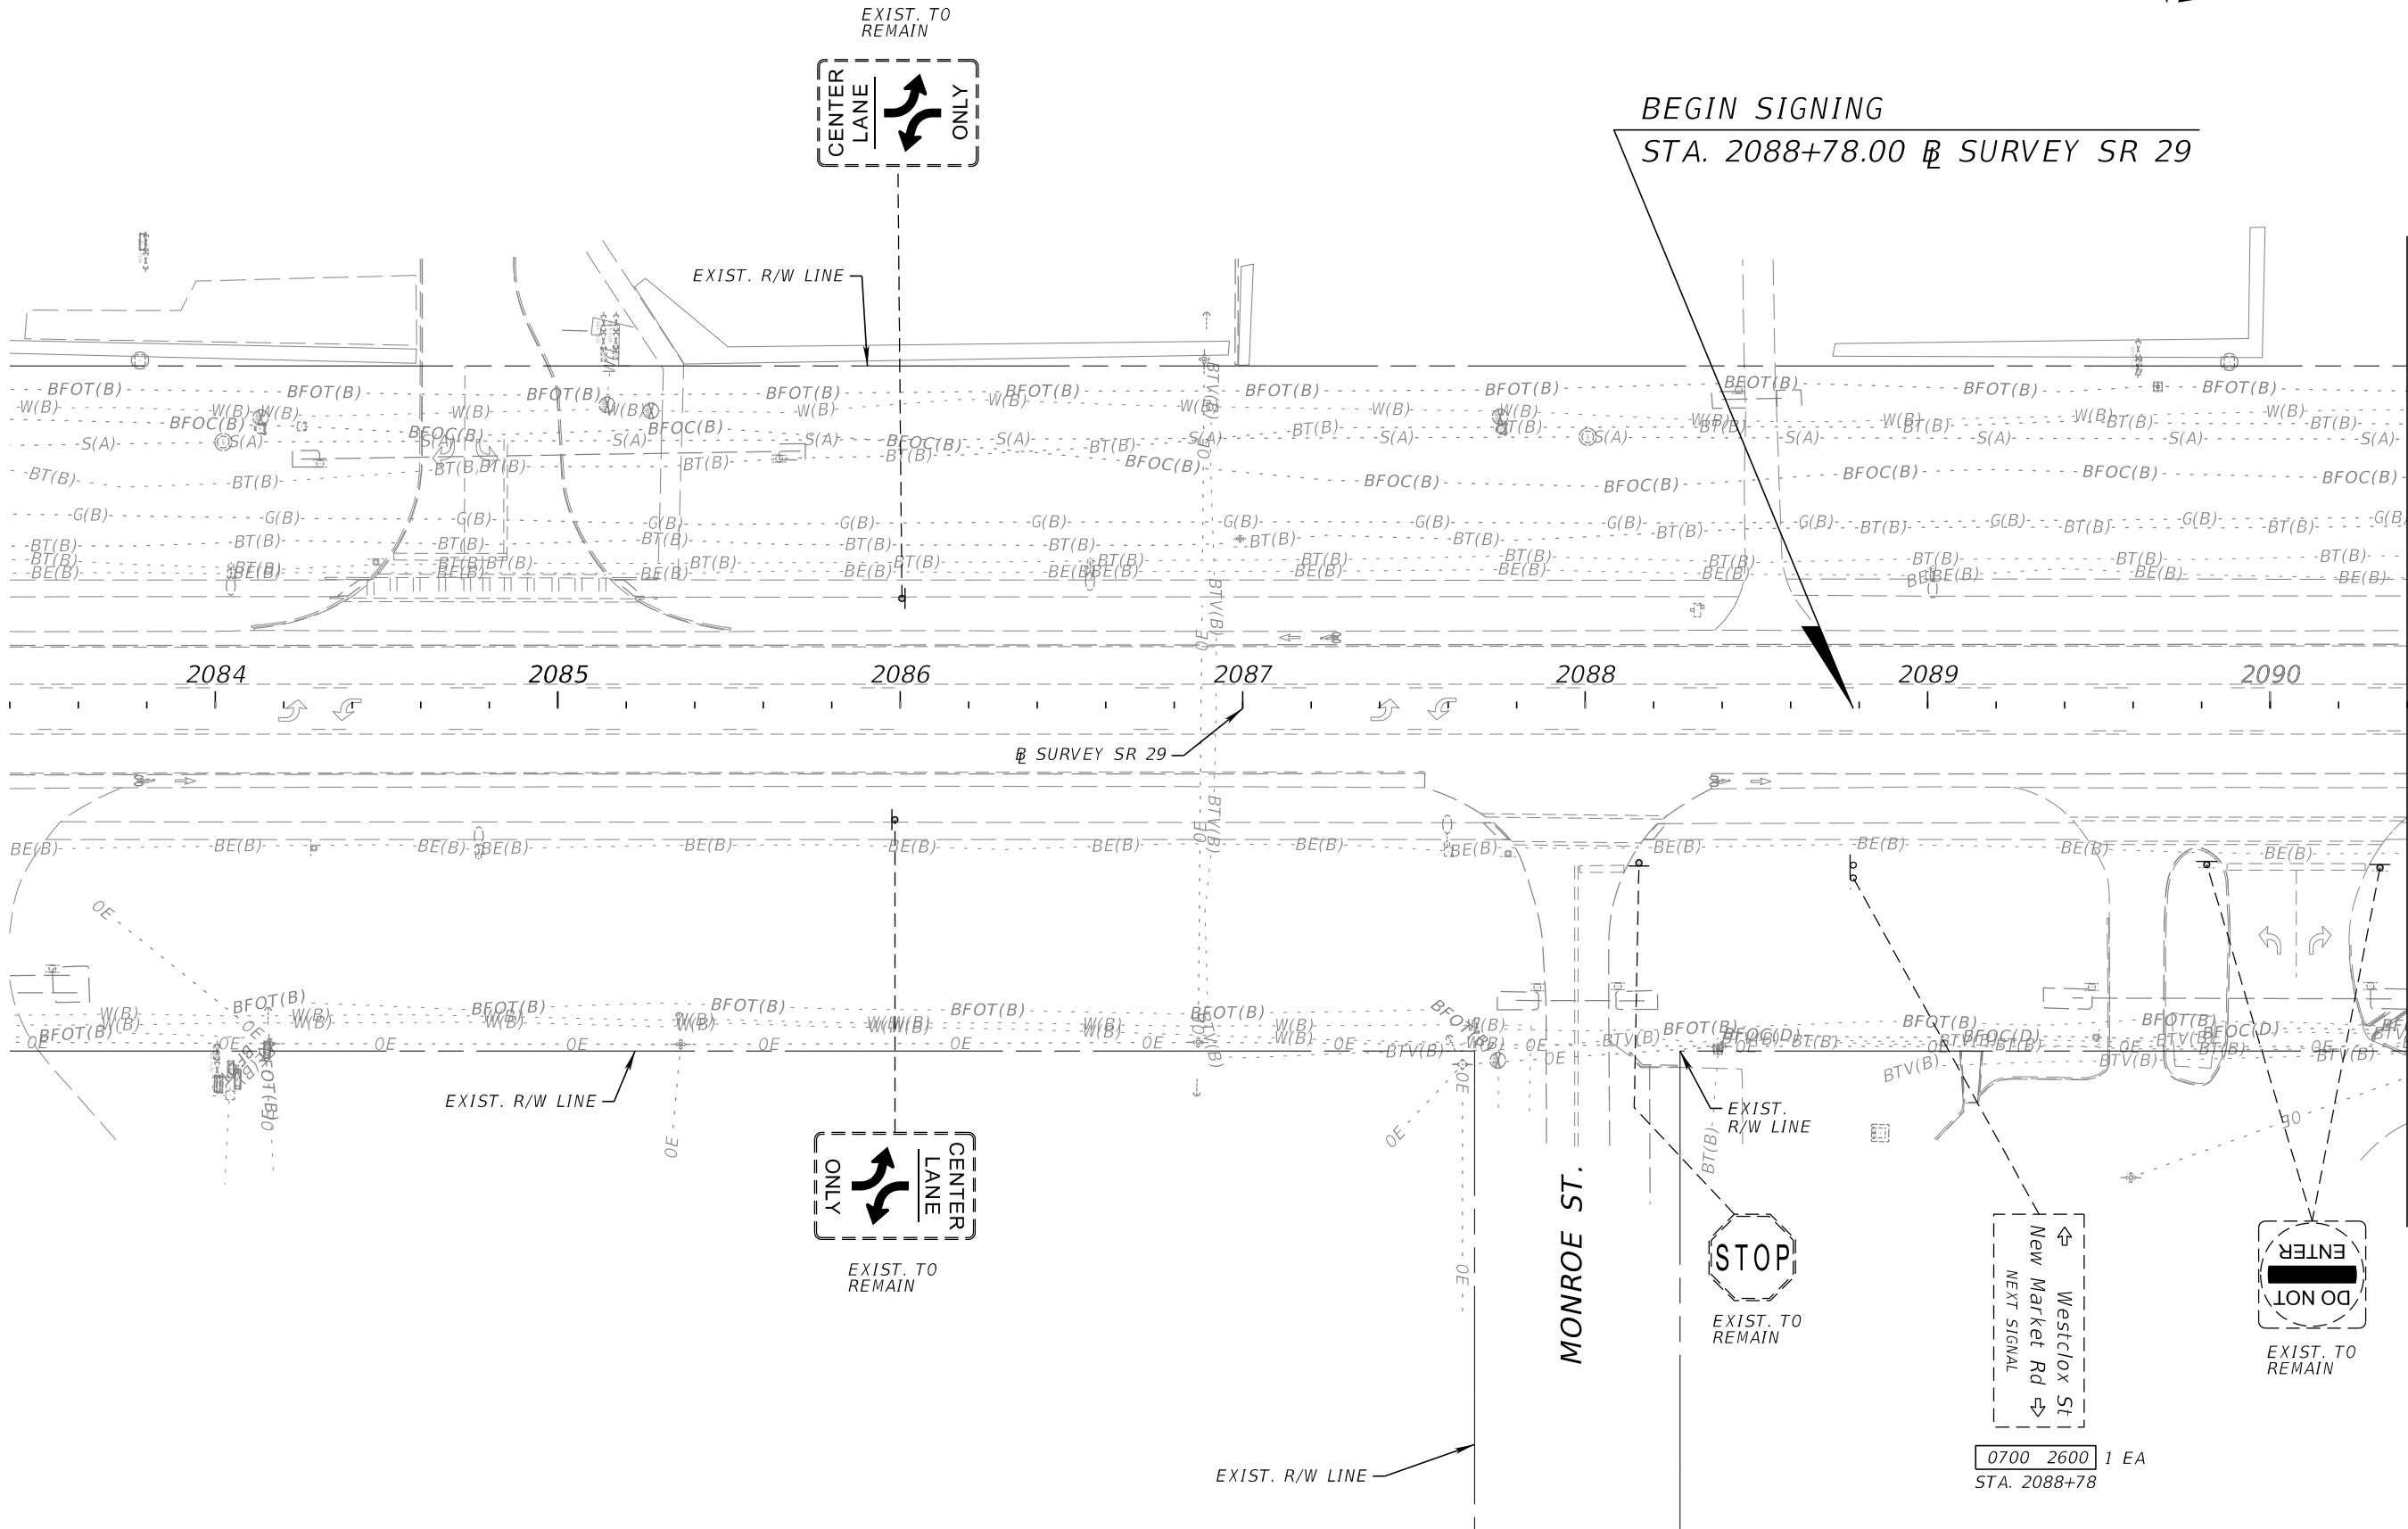


12/18/2025 1:21:17 PM kfarland
X:\FDOT\41754065201\SigningAndMarking\PLANS\PO1.dgn

REVISIONS				ENGINEER OF RECORD		STATE OF FLORIDA DEPARTMENT OF TRANSPORTATION			SIGNING AND PAVEMENT MARKING PLAN (1)	SHEET NO. S-4
DATE	DESCRIPTION	DATE	DESCRIPTION	TUCKER DAVID AMMERMAN, P.E. LICENSE NUMBER: 92342 FALLER, DAVIS & ASSOCIATES, INC. 1150 ASSEMBLY DRIVE, SUITE 400 TAMPA, FL 33607-4874		ROAD NO.	COUNTY	FINANCIAL PROJECT ID		
						SR 29	COLLIER	417540-6-52-01		

BEGIN PROJECT
BEGIN PAVEMENT MARKINGS


STA. 2094+91.23 @ SURVEY SR 29
MEET AND MATCH EXISTING MARKINGS (TYP.)

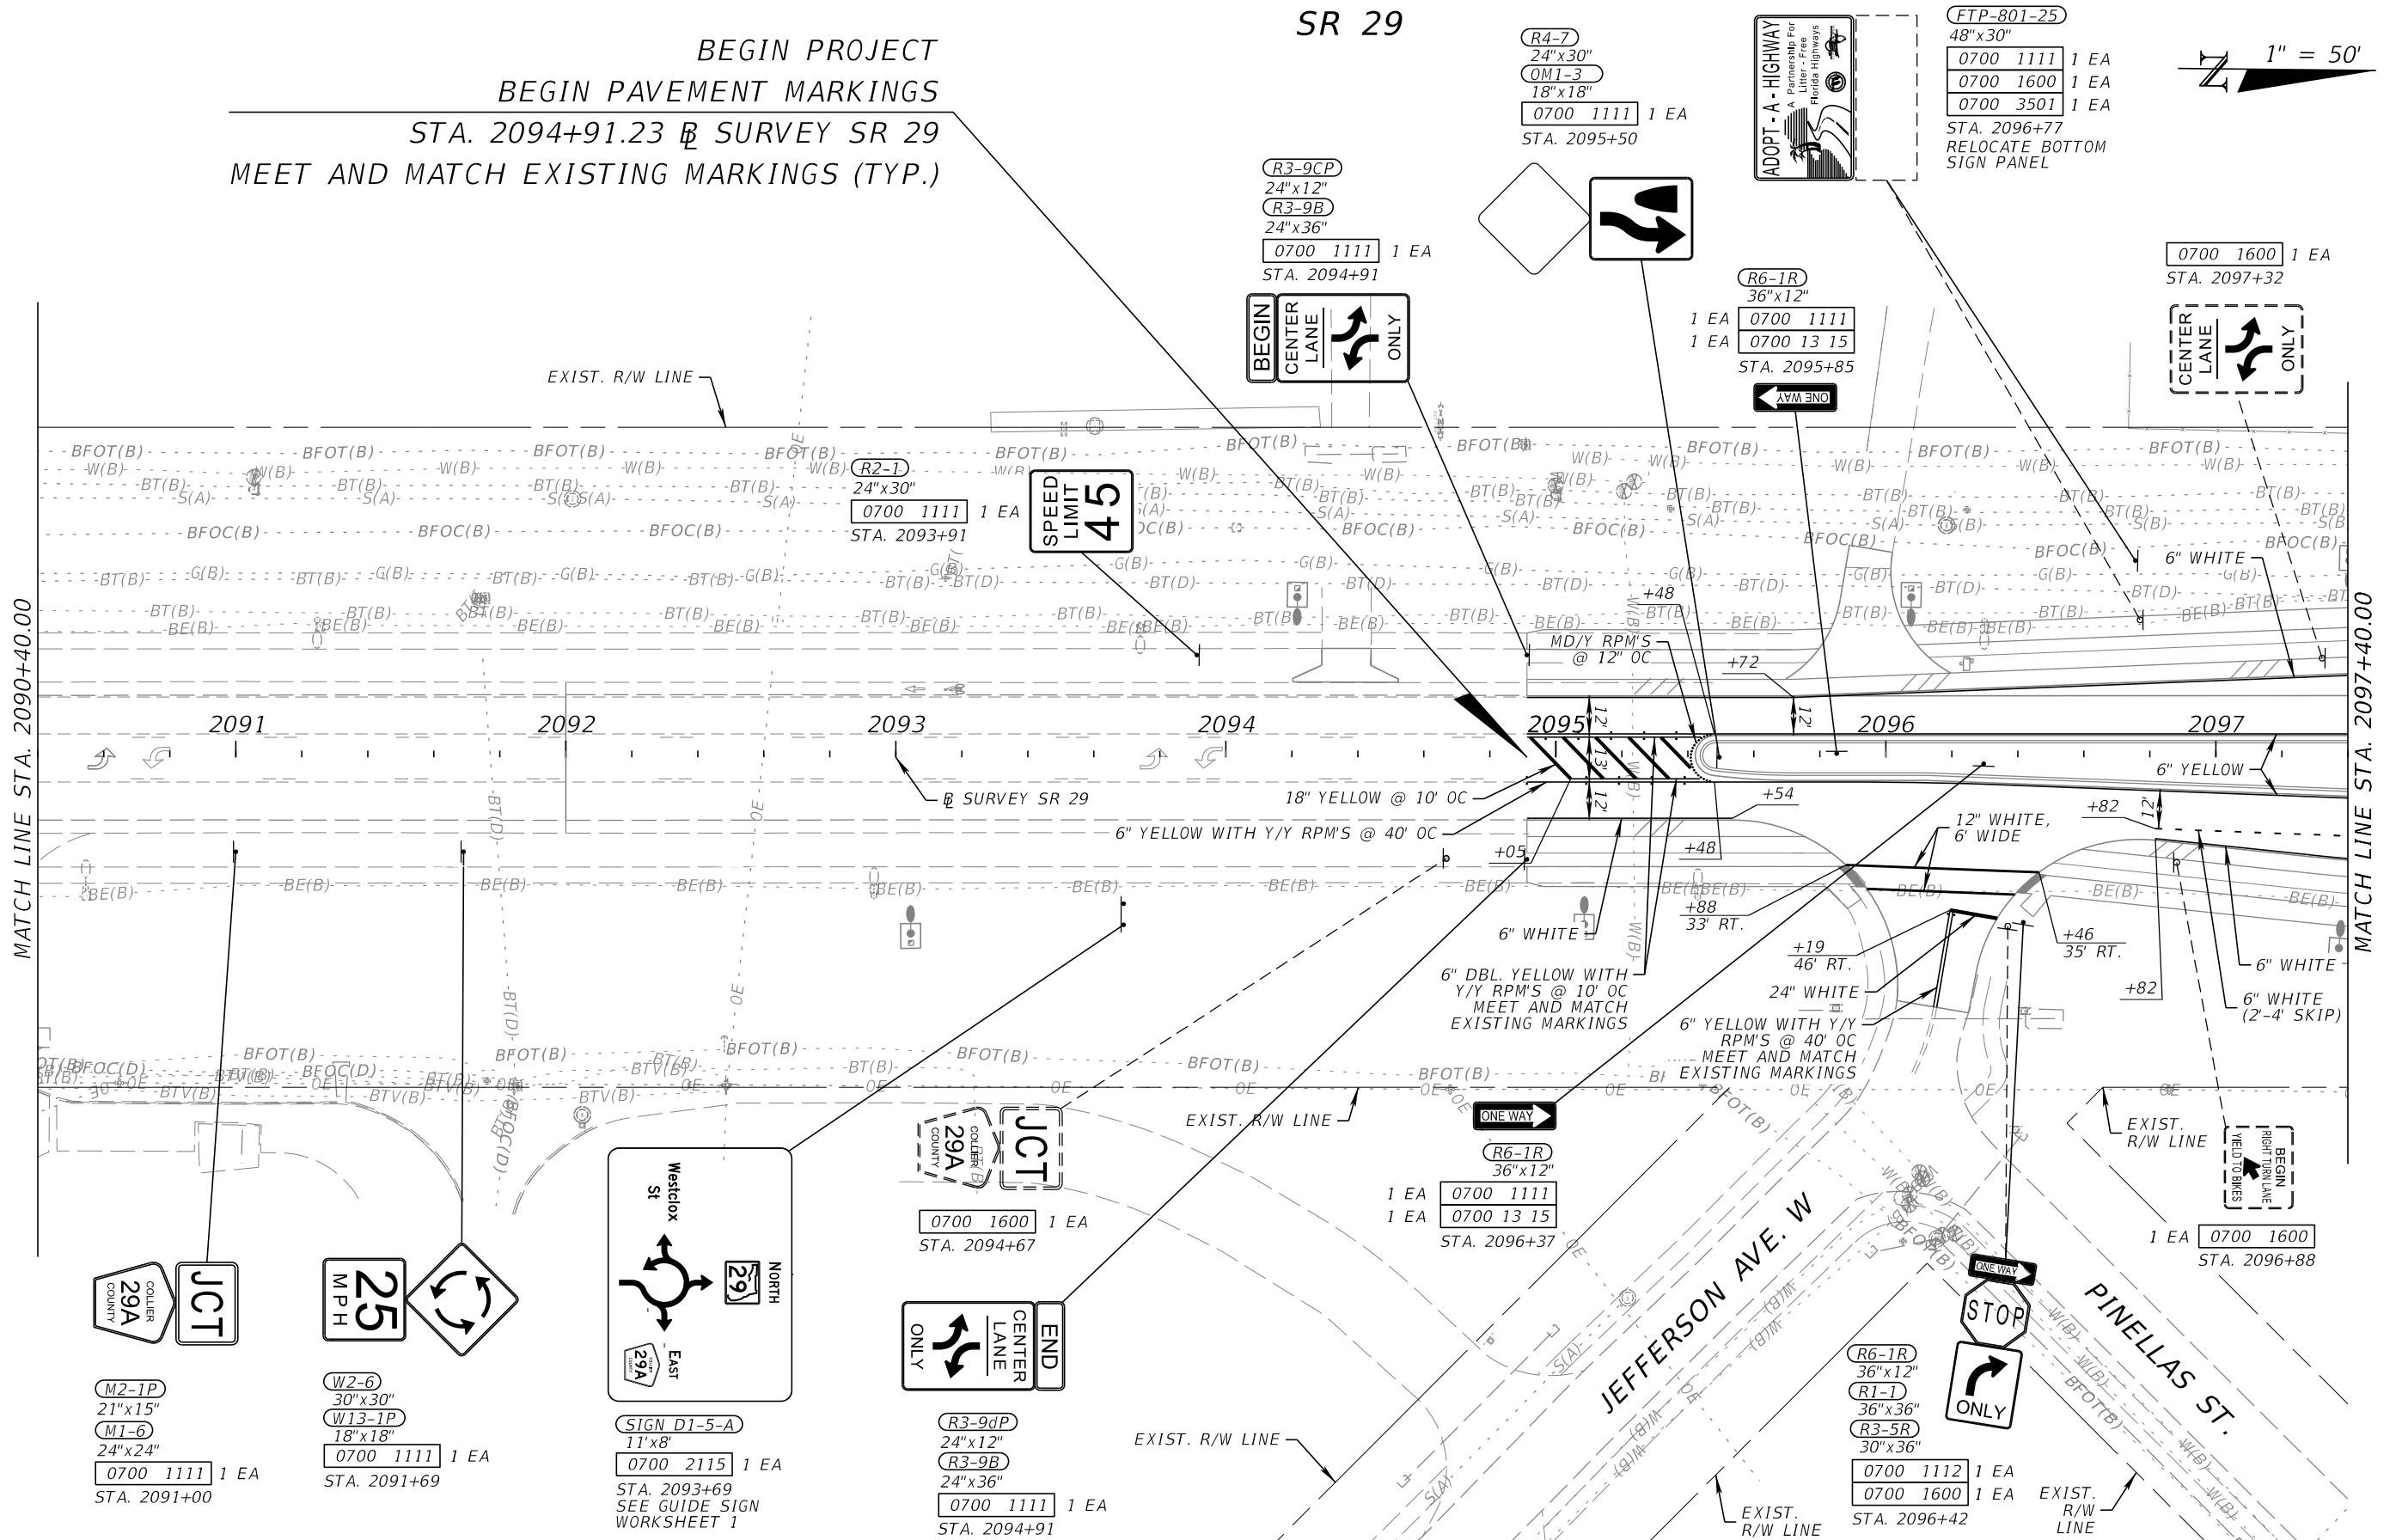



REVISIONS				ENGINEER OF RECORD	STATE OF FLORIDA DEPARTMENT OF TRANSPORTATION			SIGNING AND PAVEMENT MARKING PLAN (2)	SHEET NO.
DATE	DESCRIPTION	DATE	DESCRIPTION	TUCKER DAVID AMMERMAN, P.E. LICENSE NUMBER: 92342 FALLER, DAVIS & ASSOCIATES, INC. 1150 ASSEMBLY DRIVE, SUITE 400 TAMPA, FL 33607-4874	ROAD NO.	COUNTY	FINANCIAL PROJECT ID		S-5
					SR 29	COLLIER	417540-6-52-01		

12/18/2025 1:21:21 PM kfarland
X:\FDOT\41754065201\SigningAndMarking\PLANSP01.dgn

THE OFFICIAL RECORD OF THIS SHEET IS THE ELECTRONIC FILE DIGITALLY SIGNED AND SEALED UNDER RULE 61G15-23.004, F.A.C.

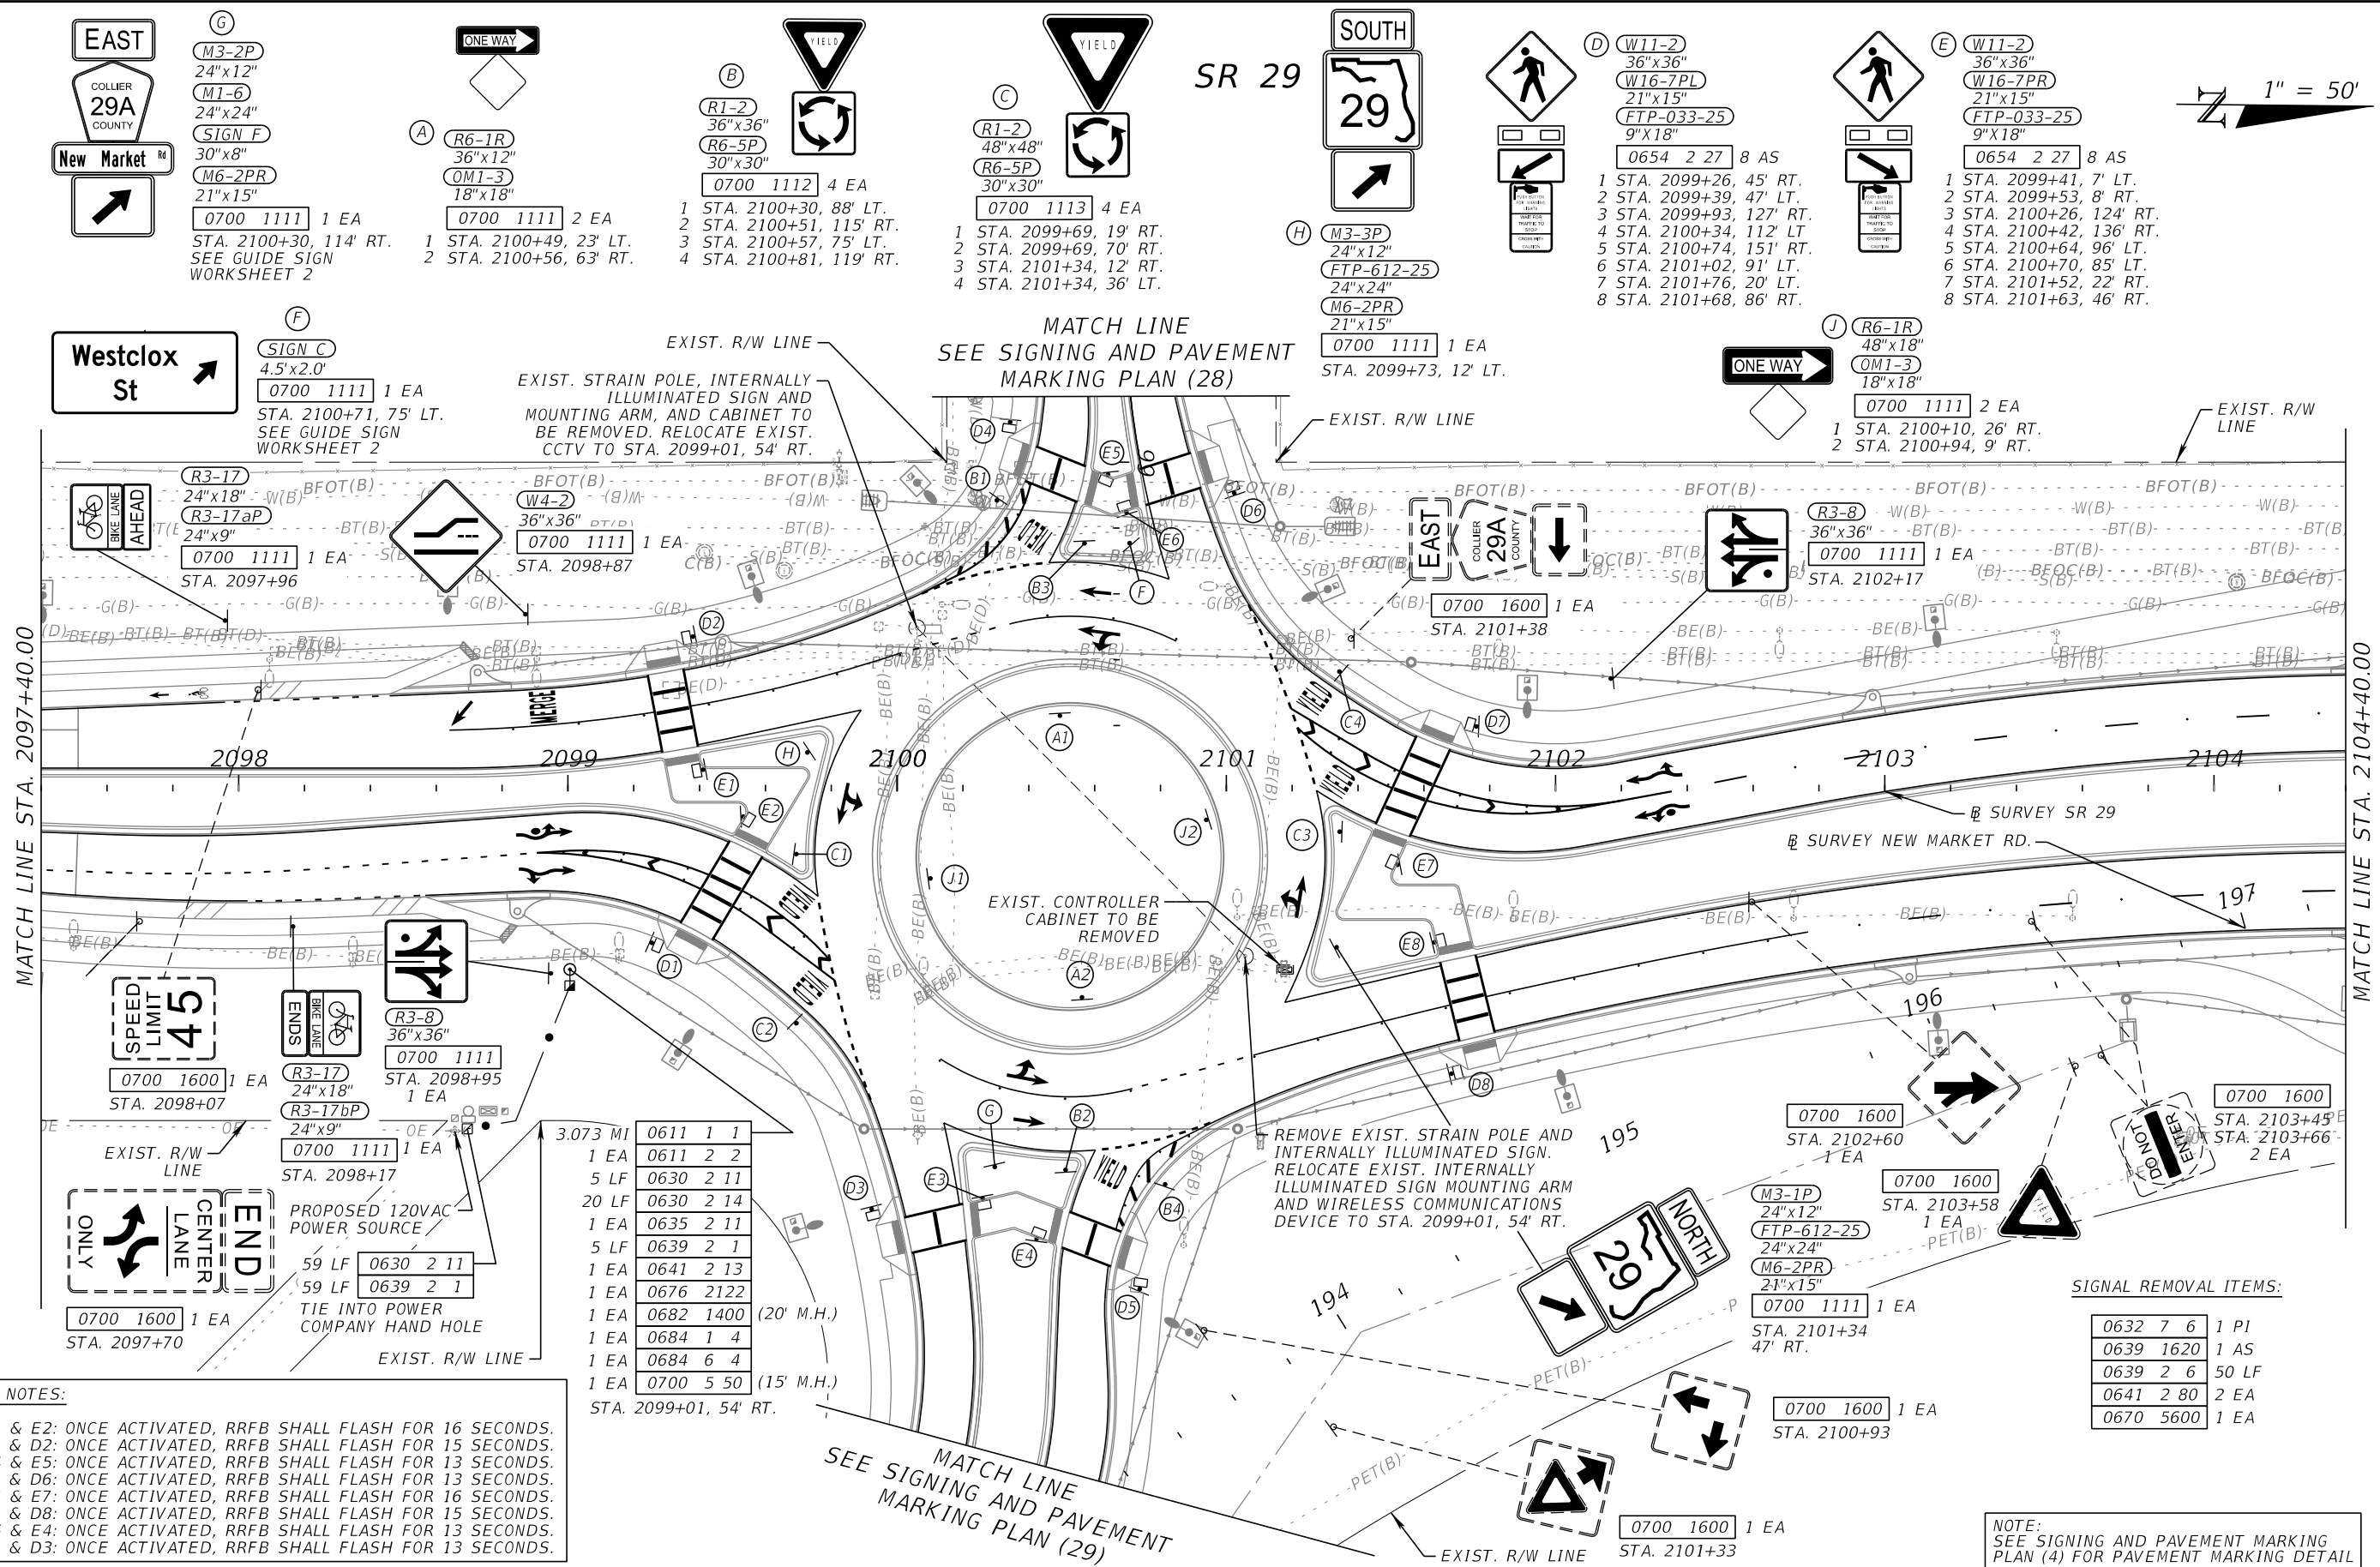

REVISIONS				ENGINEER OF RECORD	STATE OF FLORIDA DEPARTMENT OF TRANSPORTATION			SIGNING AND PAVEMENT MARKING PLAN (3)	SHEET NO.
DATE	DESCRIPTION	DATE	DESCRIPTION	TUCKER DAVID AMMERMAN, P.E. LICENSE NUMBER: 92342 FALLER, DAVIS & ASSOCIATES, INC. 1150 ASSEMBLY DRIVE, SUITE 400 TAMPA, FL 33607-4874	ROAD NO.	COUNTY	FINANCIAL PROJECT ID		S-6
					SR 29	COLLIER	417540-6-52-01		

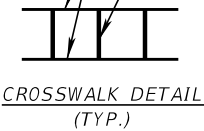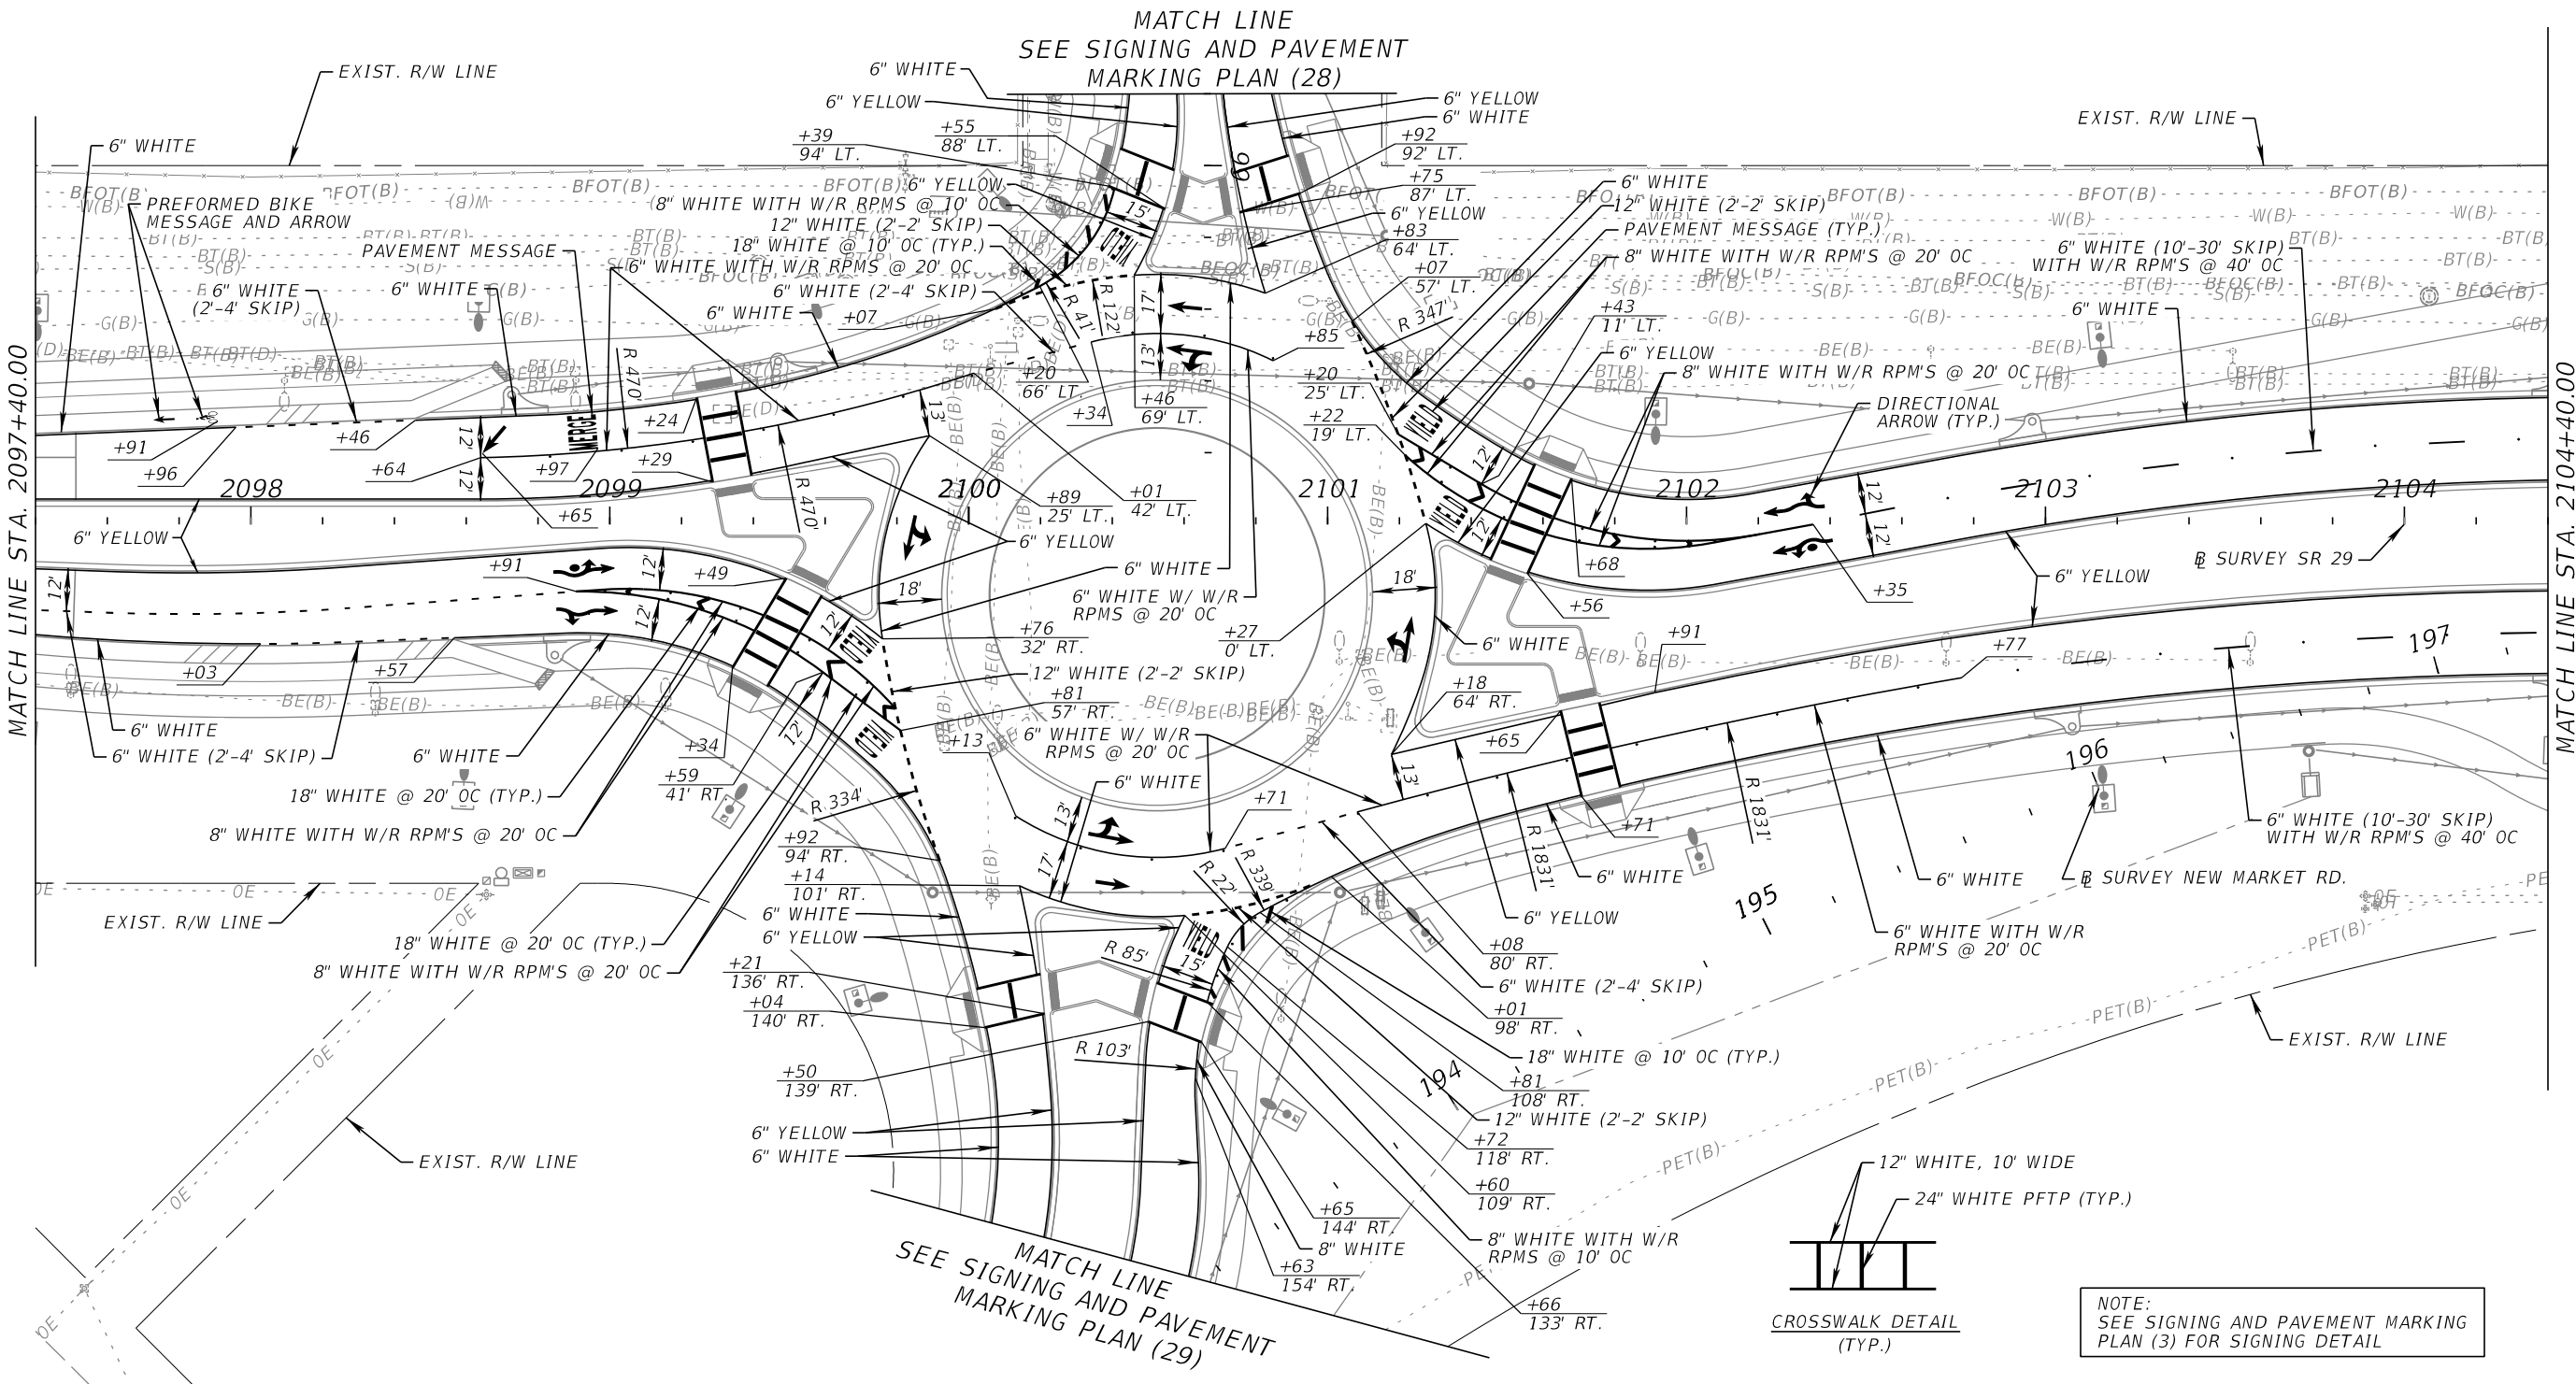


NOTE:
SEE SIGNING AND PAVEMENT MARKING
PLAN (3) FOR SIGNING DETAIL

12/18/2025 1:22:12 PM kfarland
X:\FDOT\41754065201\SigningAndMarking\PLANS\PO2.dgn

REVISIONS				ENGINEER OF RECORD	STATE OF FLORIDA DEPARTMENT OF TRANSPORTATION			SHEET NO.
DATE	DESCRIPTION	DATE	DESCRIPTION		ROAD NO.	COUNTY	FINANCIAL PROJECT ID	
					SR 29	COLLIER	417540-6-52-01	
				TUCKER DAVID AMMERMAN, P.E. LICENSE NUMBER: 92342 FALLER, DAVIS & ASSOCIATES, INC. 1150 ASSEMBLY DRIVE, SUITE 400 TAMPA, FL 33607-4874	SIGNING AND PAVEMENT MARKING PLAN (4)			5-7

THE OFFICIAL RECORD OF THIS SHEET IS THE ELECTRONIC FILE DIGITALLY SIGNED AND SEALED UNDER RULE 61G15-23.004, F.A.C.


$1'' = 50'$

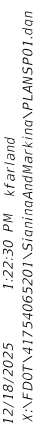


REVISIONS				ENGINEER OF RECORD	STATE OF FLORIDA DEPARTMENT OF TRANSPORTATION			SIGNING AND PAVEMENT MARKING PLAN (5)	SHEET NO.
DATE	DESCRIPTION	DATE	DESCRIPTION	TUCKER DAVID AMMERMAN, P.E. LICENSE NUMBER: 92342 FALLER, DAVIS & ASSOCIATES, INC. 1150 ASSEMBLY DRIVE, SUITE 400 TAMPA, FL 33607-4874	ROAD NO.	COUNTY	FINANCIAL PROJECT ID		S-8
					SR 29	COLLIER	417540-6-52-01		

THE OFFICIAL RECORD OF THIS SHEET IS THE ELECTRONIC FILE DIGITALLY SIGNED AND SEALED UNDER RULE 61G15-23.004, F.A.C.


12/18/2025 1:22:34 PM kfarland
X:\FDOT\41754065201\SigningAndMarking\PLANS\01.dgn

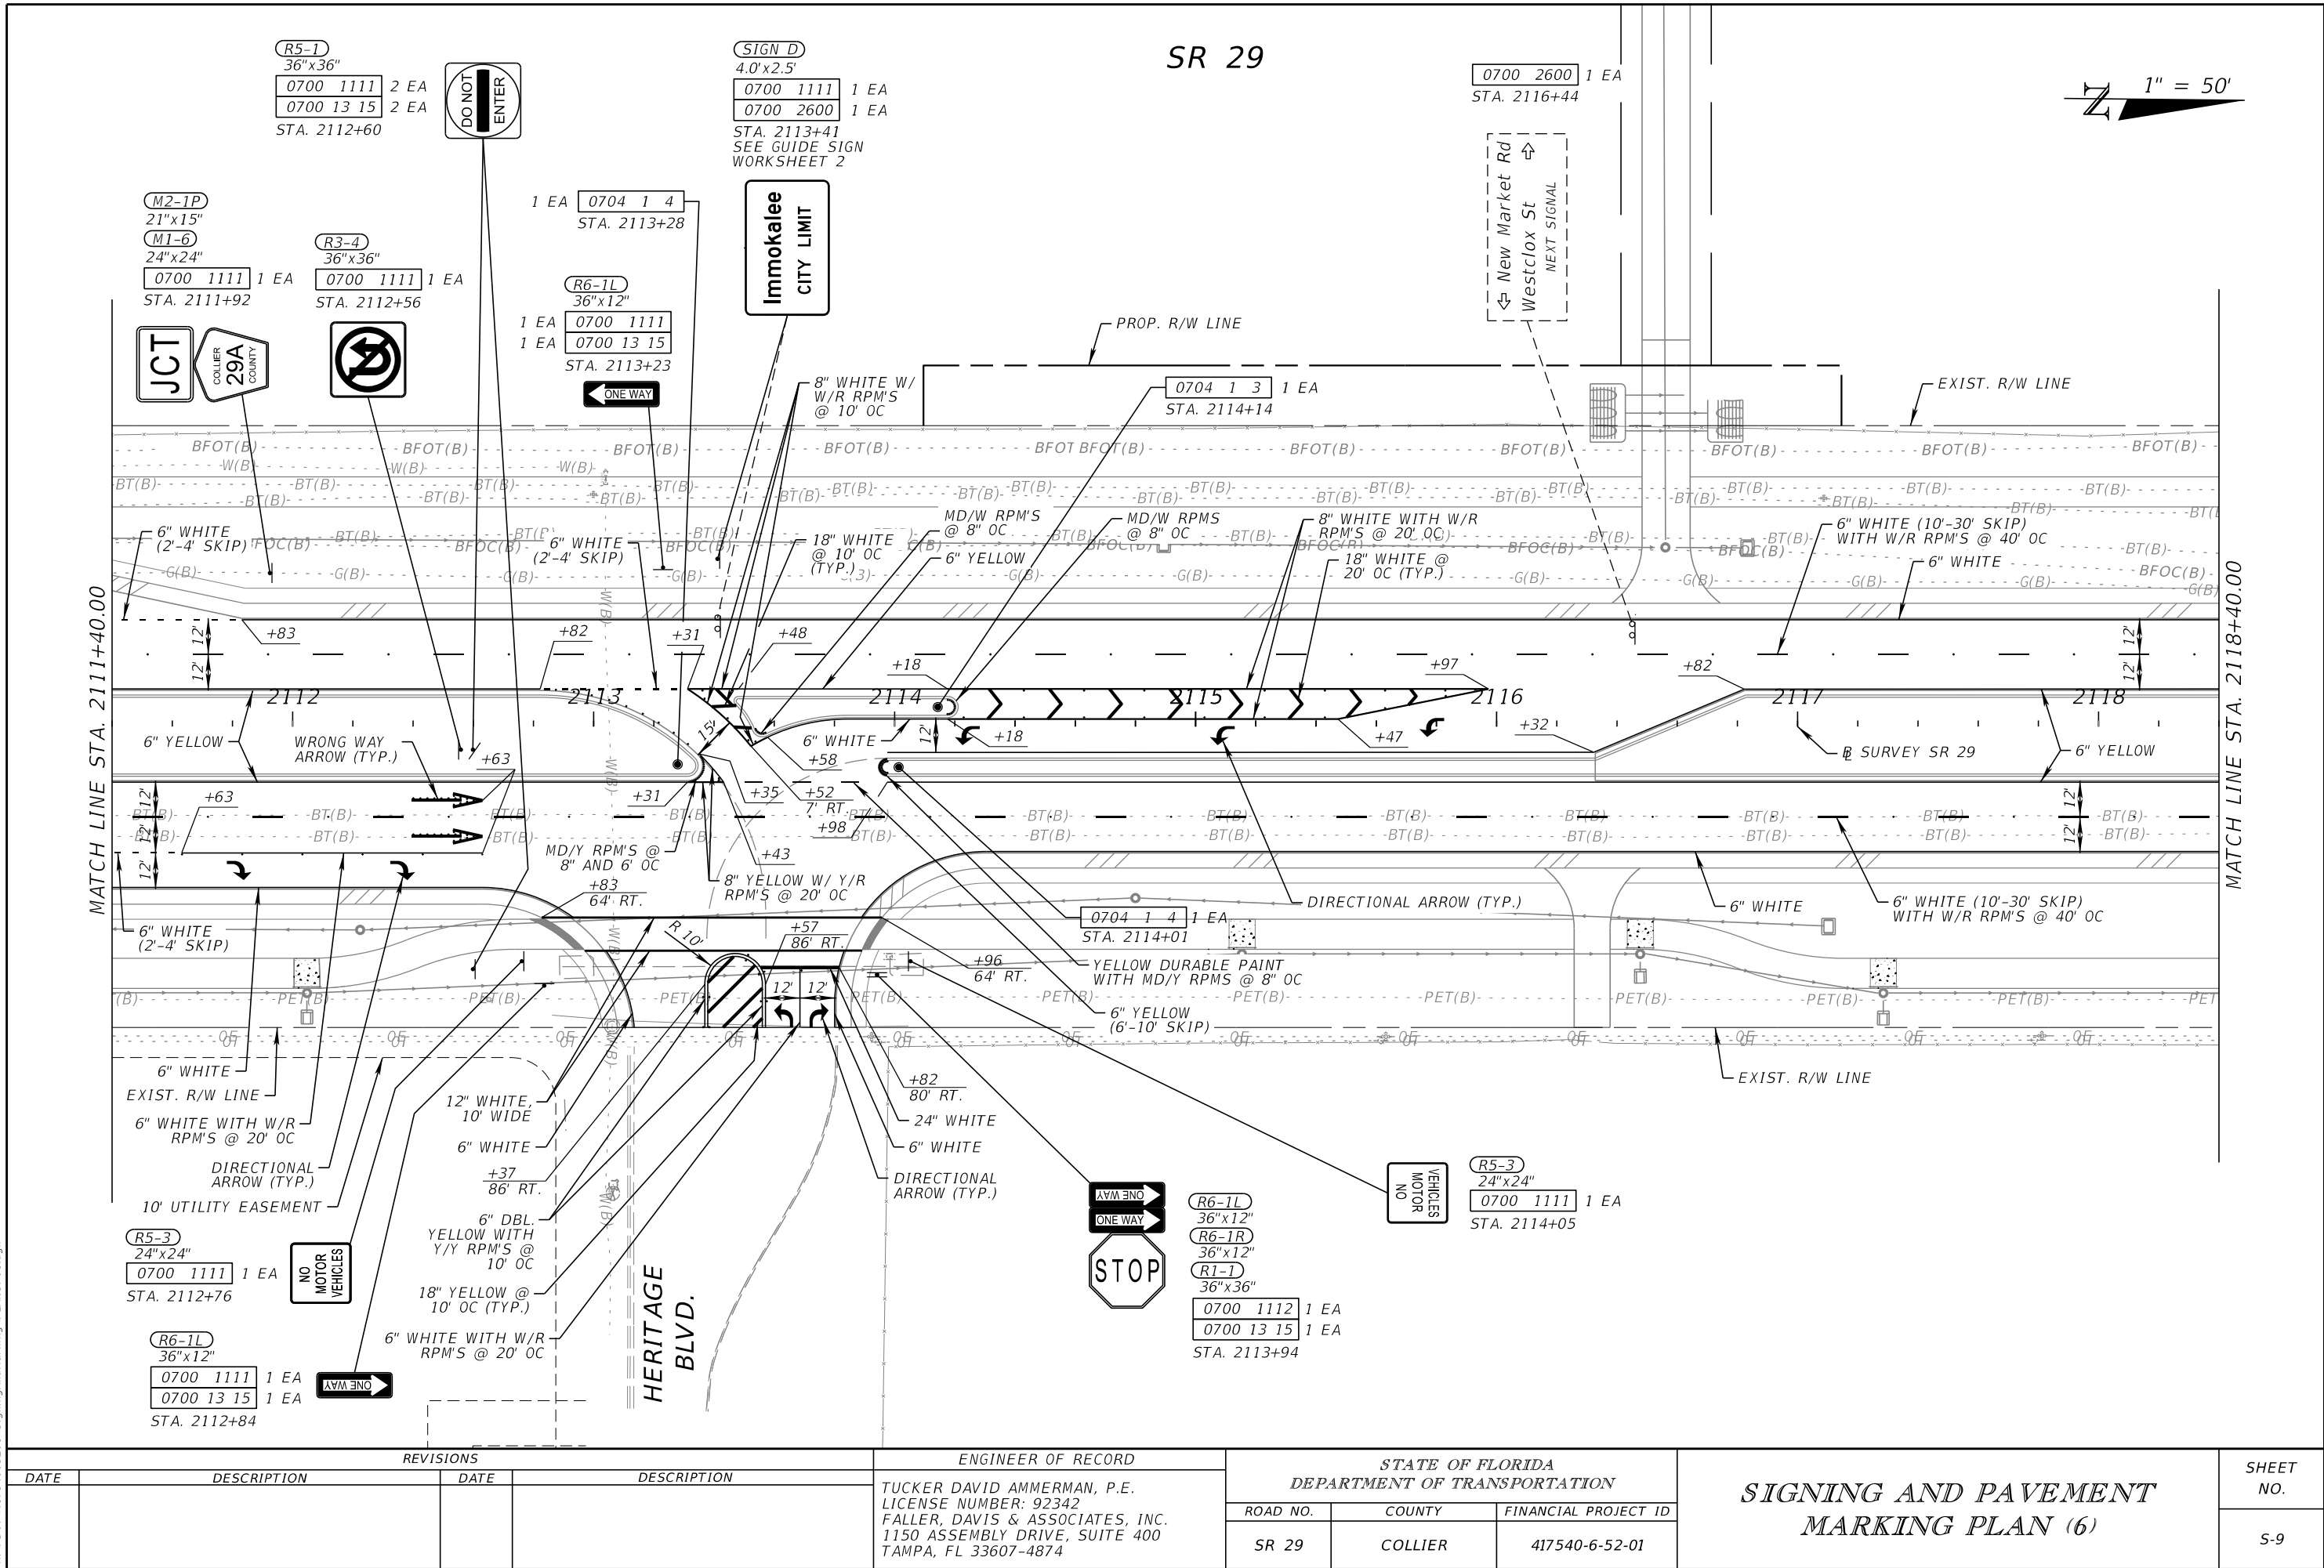

SR 29

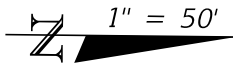

END NEW CONSTRUCTION
STA. 2120+34.87 @ SURVEY SR 29
STA. 2906+04.29 @ CONST. OLD SR 29
SEE FPID 417540-5-52-01

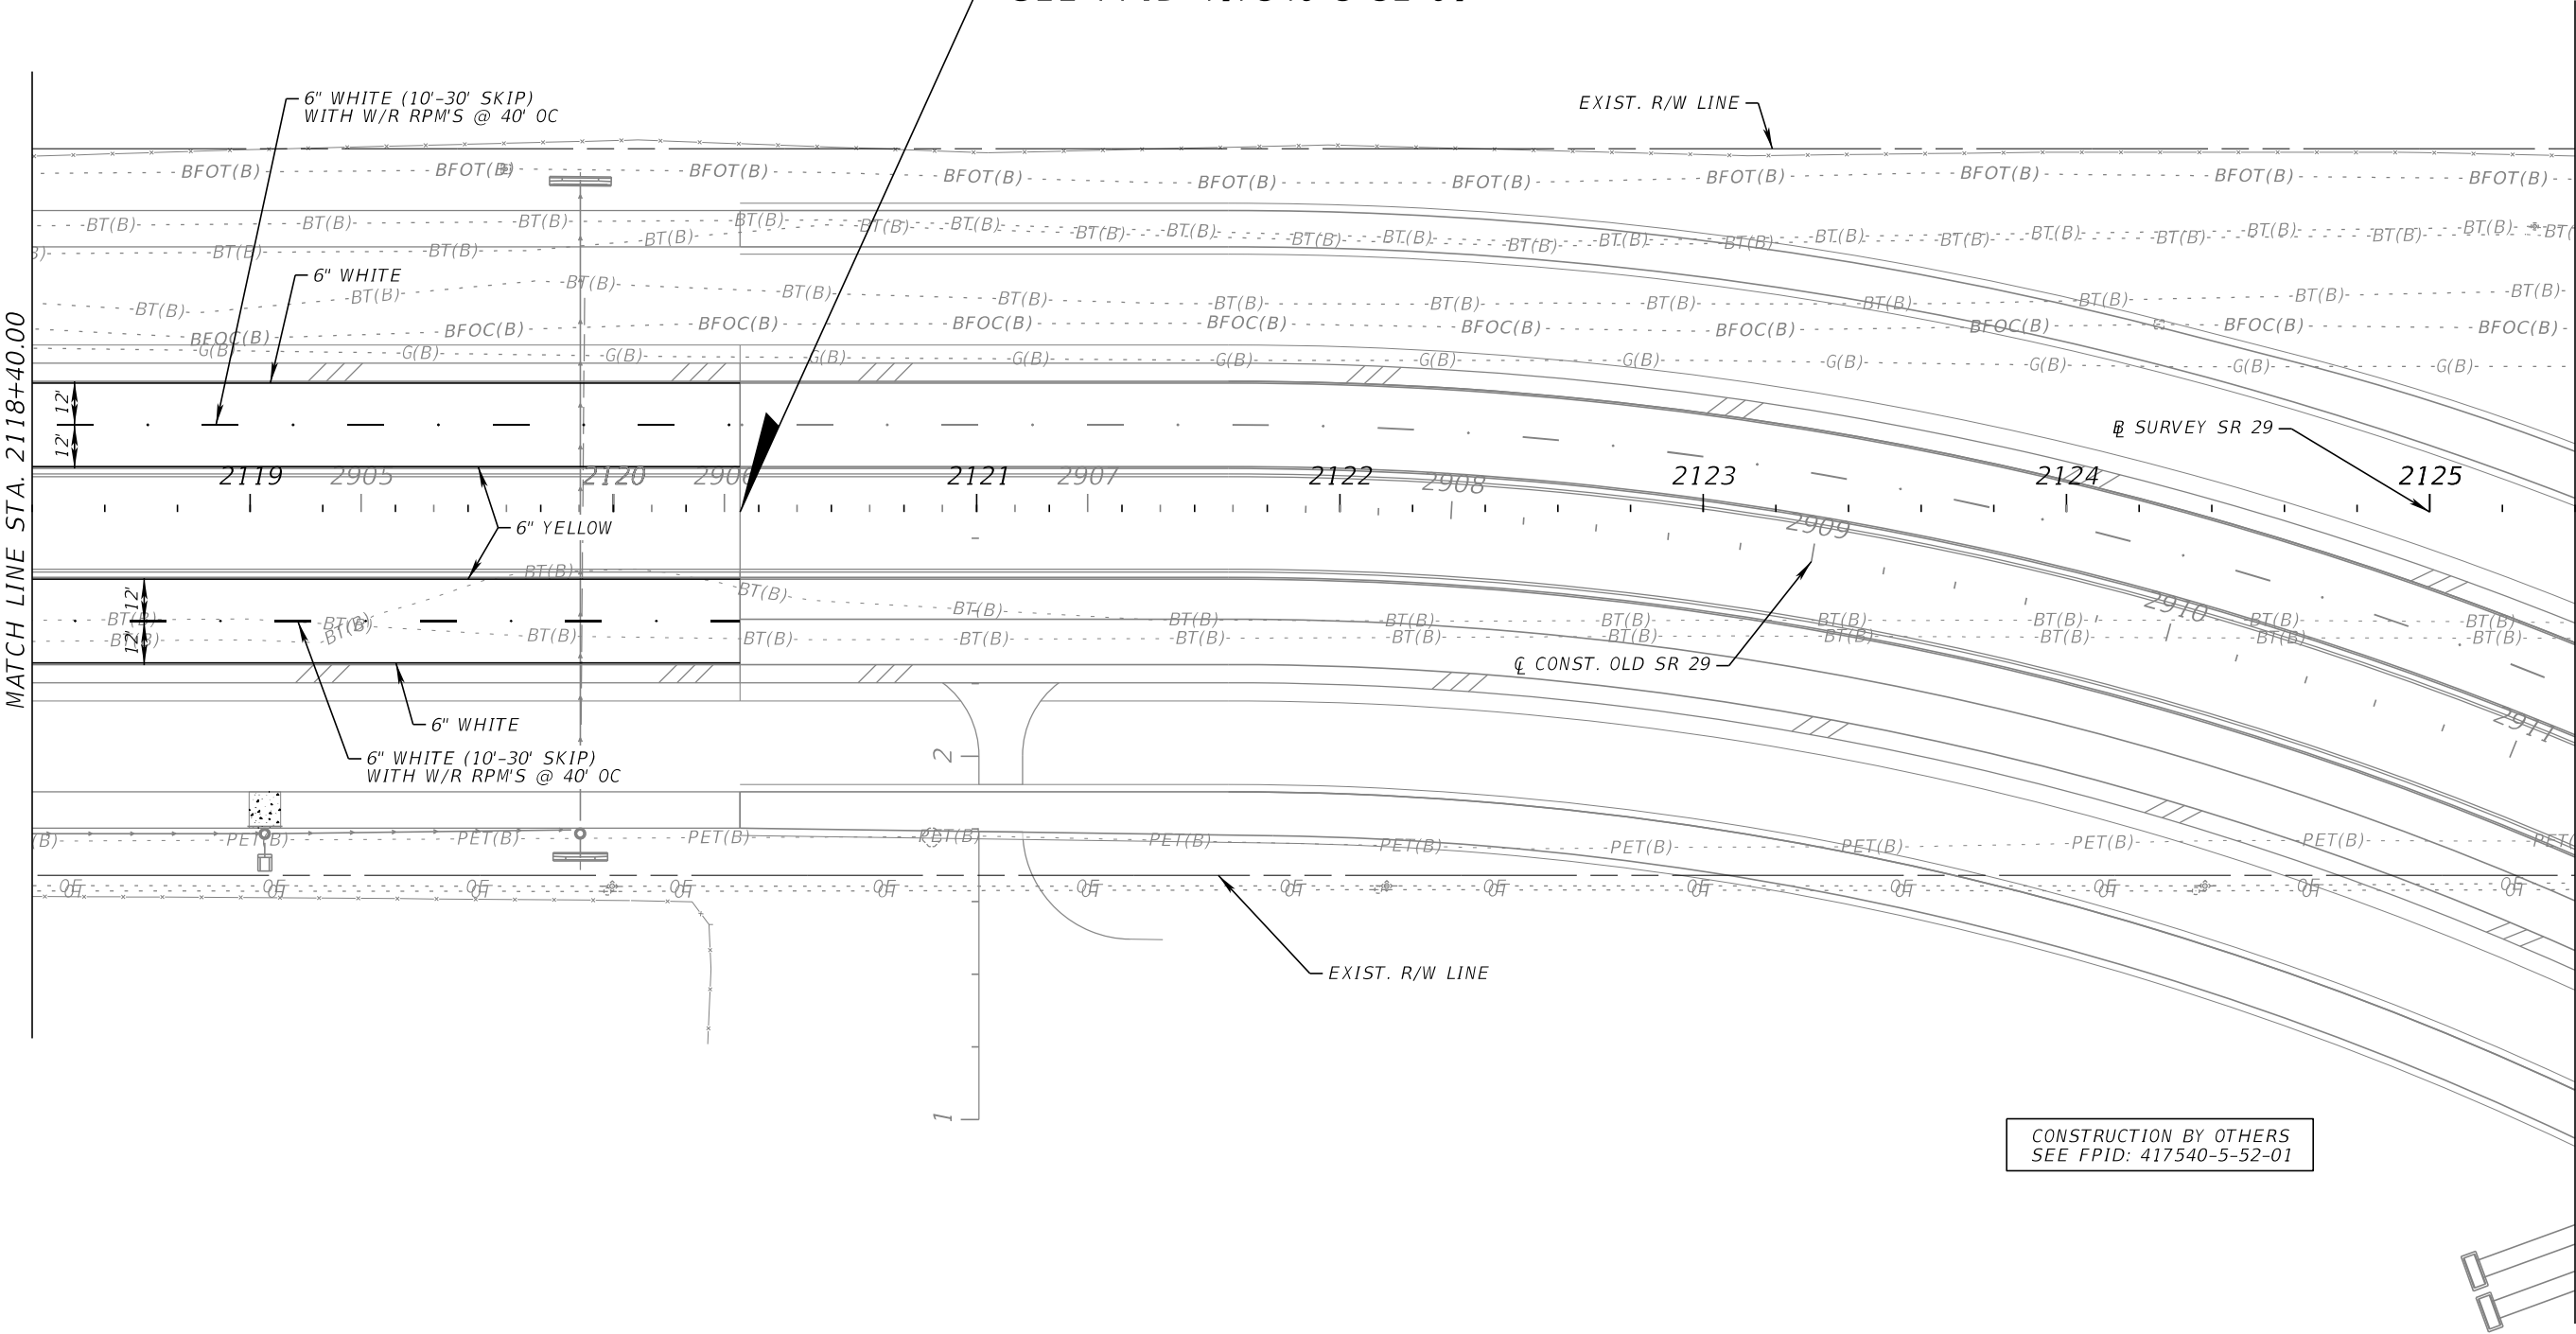

12/18/2025 1:22:38 PM kfarland
X:\FDOT\41754065201\SigningAndMarking\PLANS\PO1.dgn


REVISIONS			
DATE	DESCRIPTION	DATE	DESCRIPTION

ENGINEER OF RECORD
TUCKER DAVID AMMERMAN, P.E. LICENSE NUMBER: 92342 FALLER, DAVIS & ASSOCIATES, INC. 1150 ASSEMBLY DRIVE, SUITE 400 TAMPA, FL 33607-4874

STATE OF FLORIDA DEPARTMENT OF TRANSPORTATION		
ROAD NO.	COUNTY	FINANCIAL PROJECT ID
SR 29	COLLIER	417540-6-52-01

SHEET NO.	SIGNING AND PAVEMENT MARKING PLAN (7)
5-10	


THE OFFICIAL RECORD OF THIS SHEET IS THE ELECTRONIC FILE DIGITALLY SIGNED AND SEALED UNDER RULE 61G15-23.004, F.A.C.

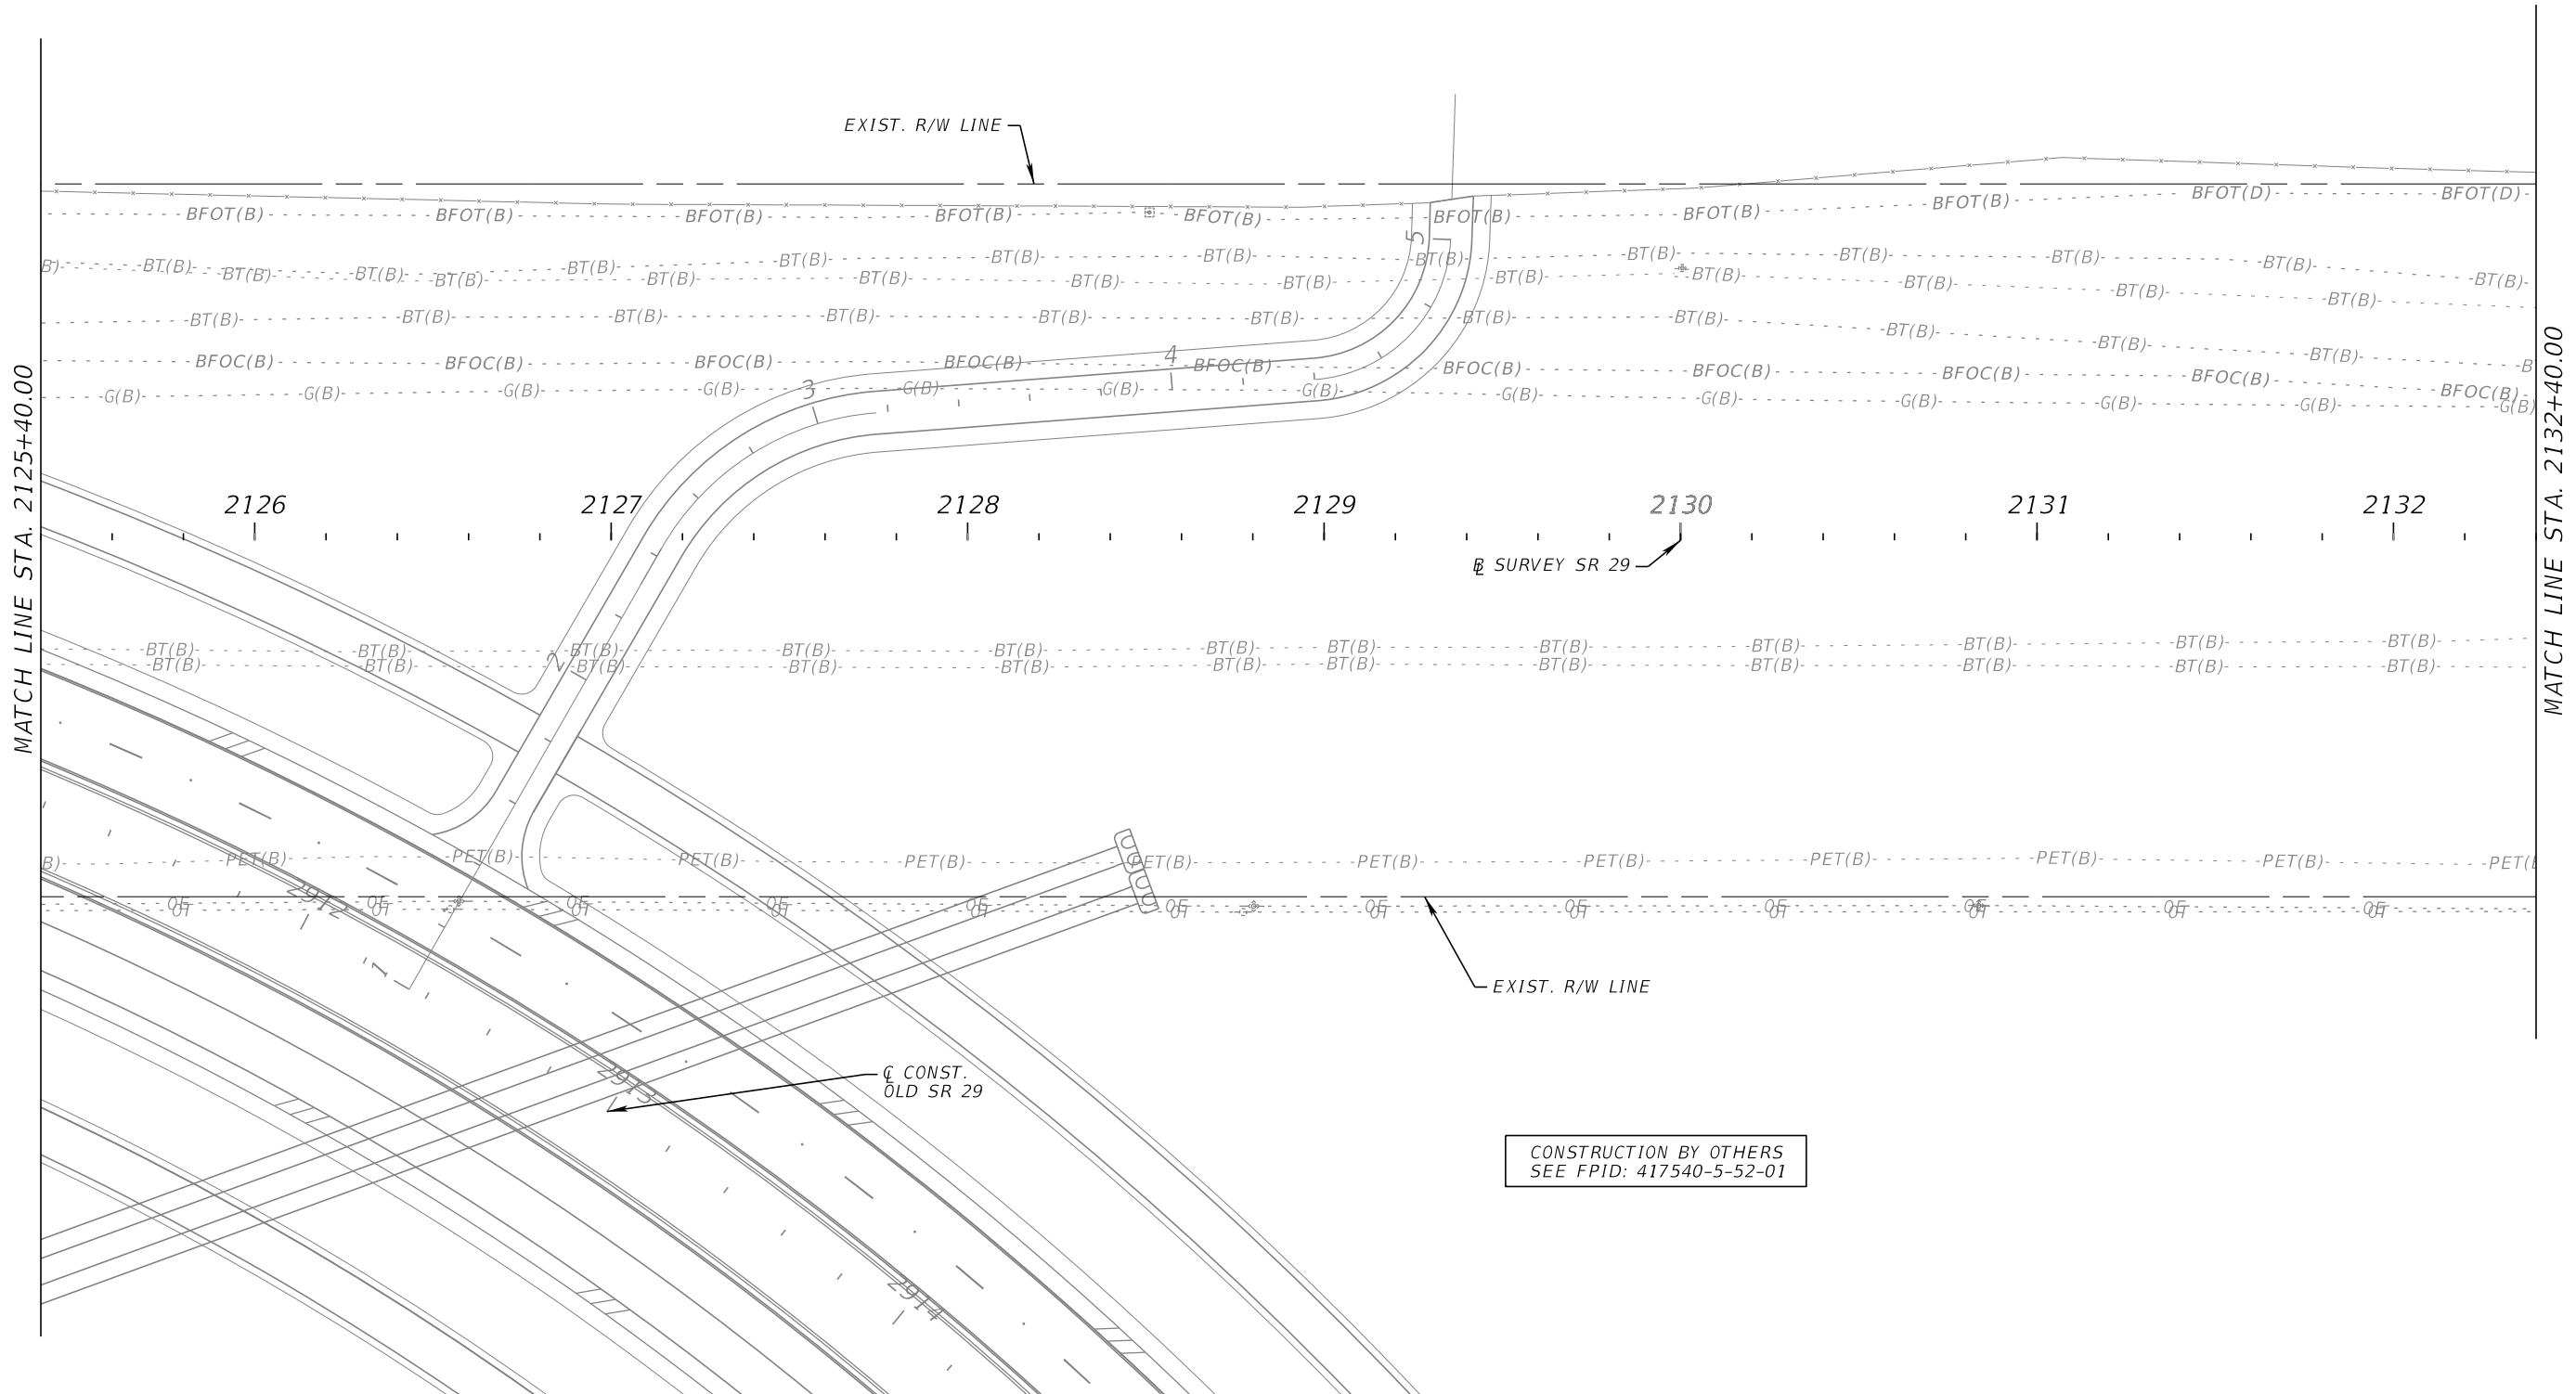

12/18/2025 1:22:41 PM kfarland
X:\FDOT\41754065201\SigningAndMarking\PLANS\PO1.dgn

REVISIONS				ENGINEER OF RECORD	STATE OF FLORIDA DEPARTMENT OF TRANSPORTATION			SHEET NO.
DATE	DESCRIPTION	DATE	DESCRIPTION		ROAD NO.	COUNTY	FINANCIAL PROJECT ID	
					SR 29	COLLIER	417540-6-52-01	
				TUCKER DAVID AMMERMAN, P.E. LICENSE NUMBER: 92342 FALLER, DAVIS & ASSOCIATES, INC. 1150 ASSEMBLY DRIVE, SUITE 400 TAMPA, FL 33607-4874	SIGNING AND PAVEMENT MARKING PLAN (8)			S-11

THE OFFICIAL RECORD OF THIS SHEET IS THE ELECTRONIC FILE DIGITALLY SIGNED AND SEALED UNDER RULE 61G15-23.004, F.A.C.

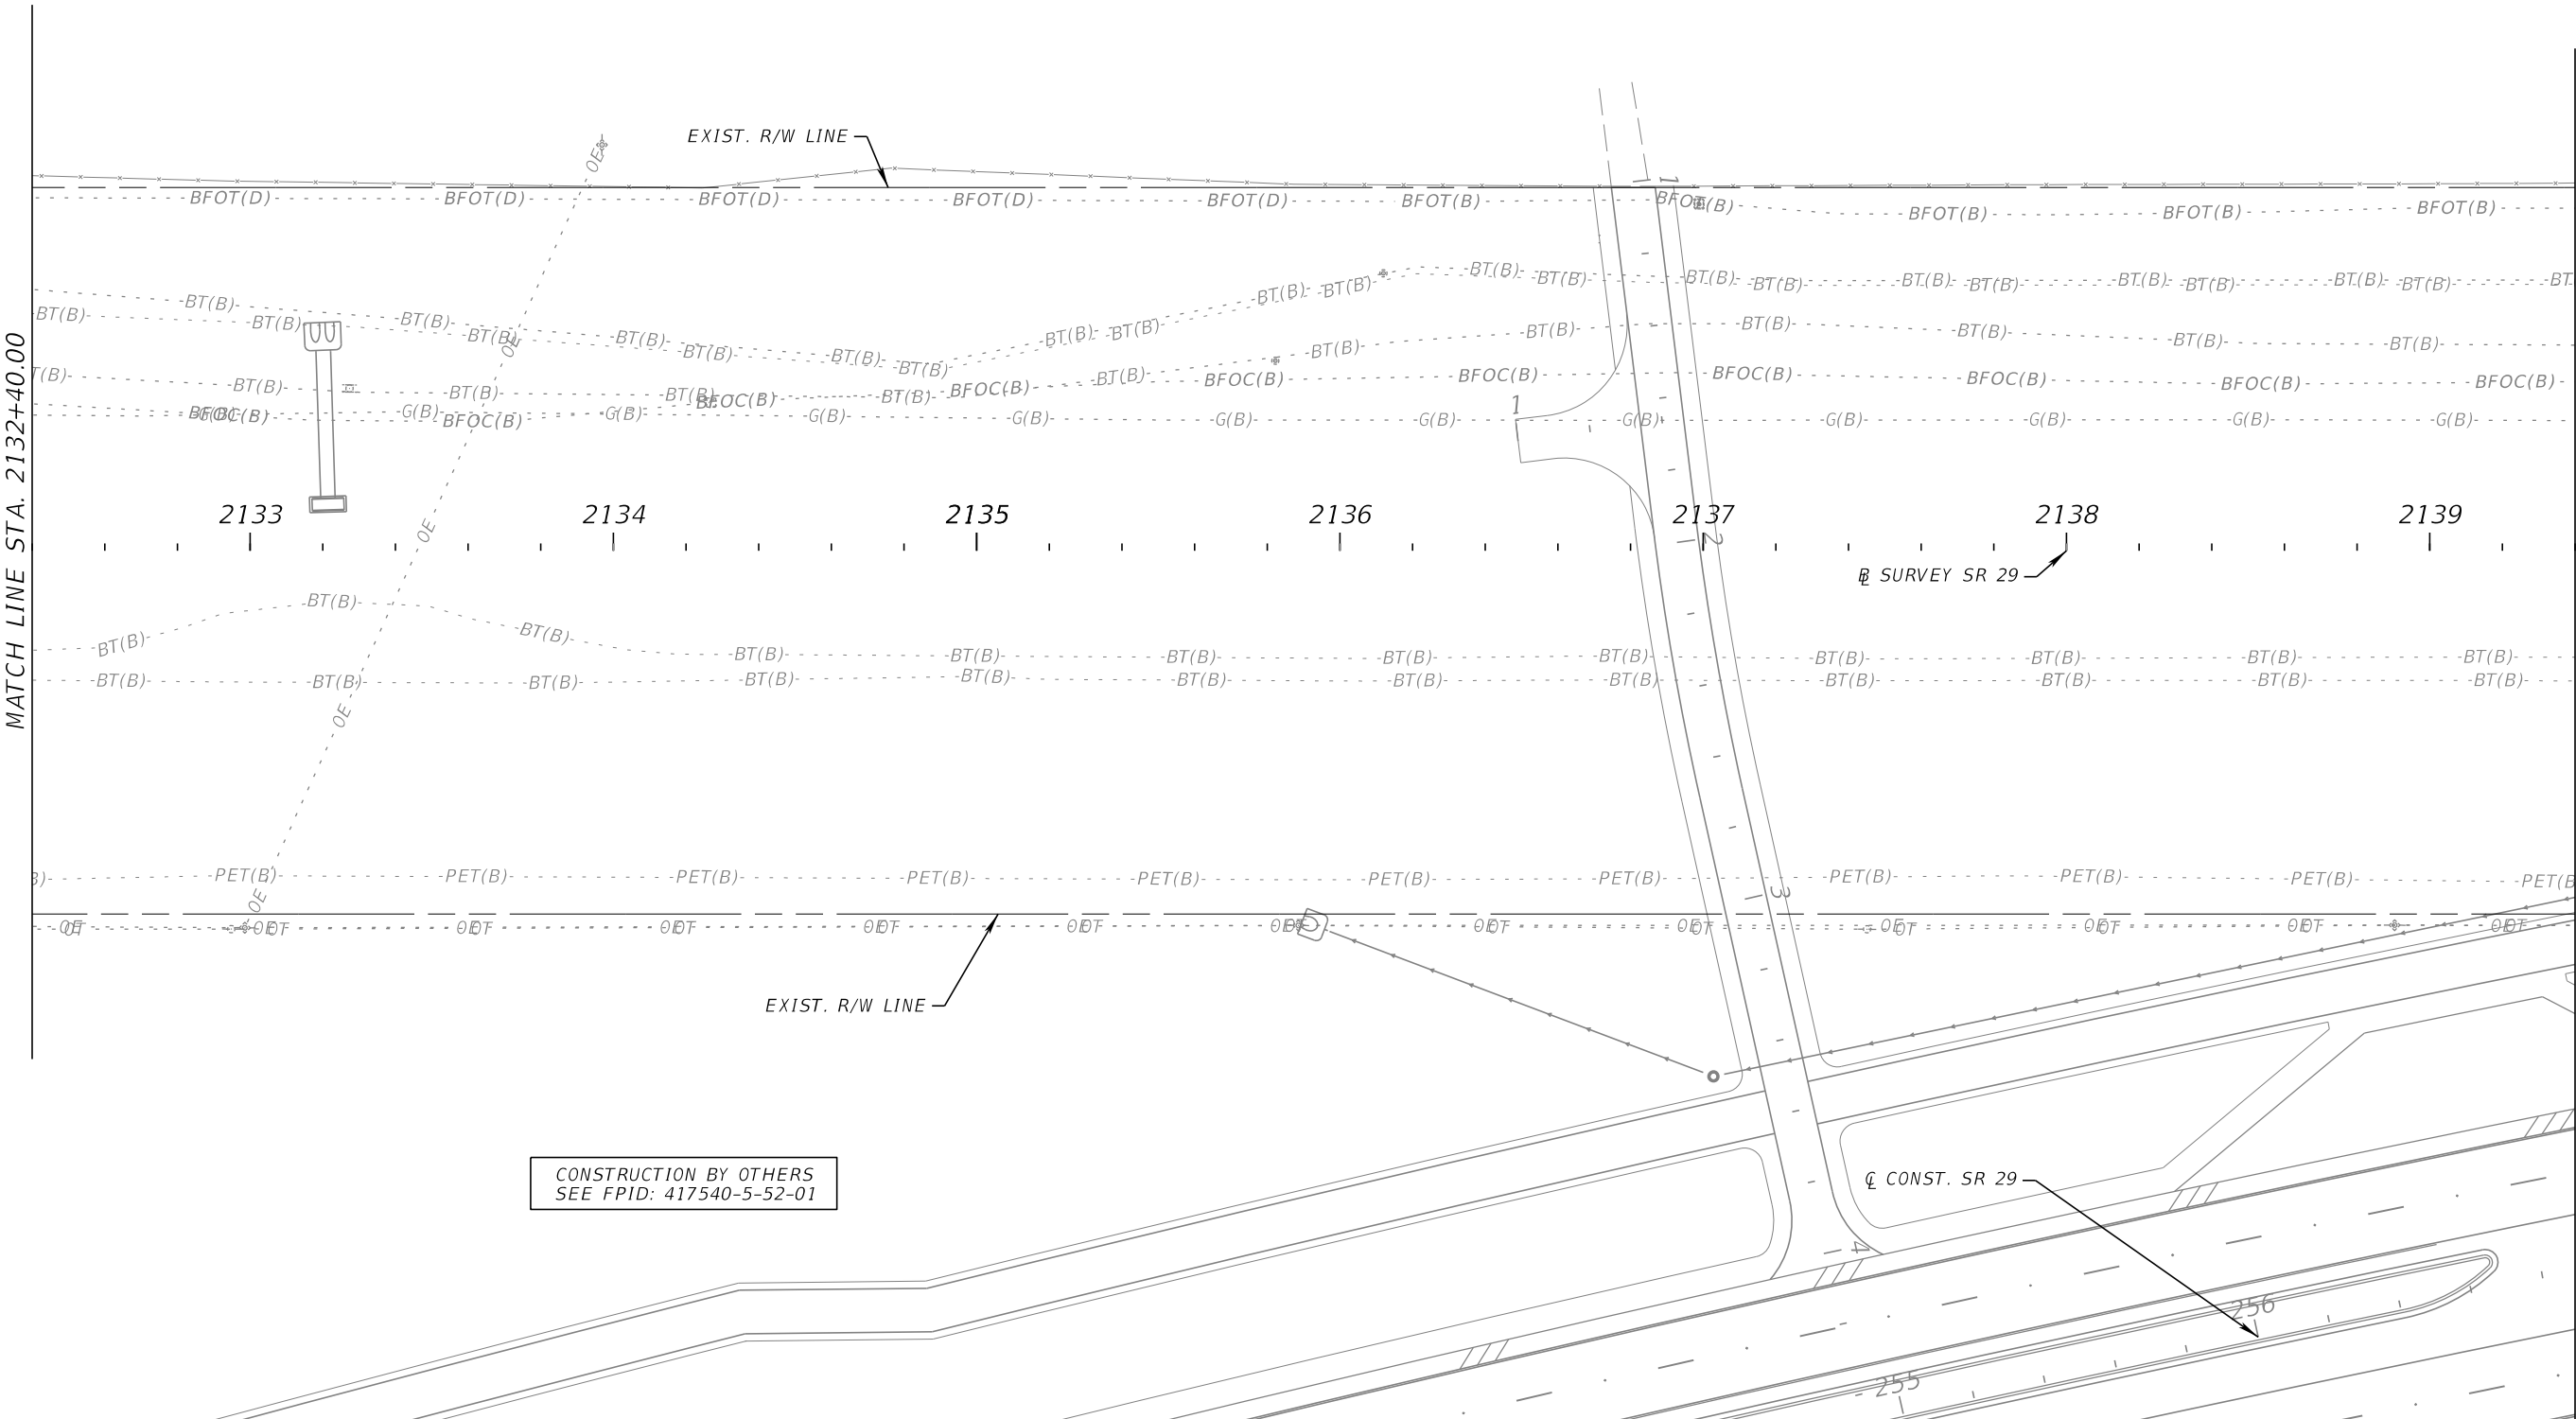


CONSTRUCTION BY OTHERS
SEE FPID: 417540-5-52-01

REVISIONS				ENGINEER OF RECORD		STATE OF FLORIDA DEPARTMENT OF TRANSPORTATION			SHEET NO.
DATE	DESCRIPTION	DATE	DESCRIPTION	TUCKER DAVID AMMERMAN, P.E. LICENSE NUMBER: 92342 FALLER, DAVIS & ASSOCIATES, INC. 1150 ASSEMBLY DRIVE, SUITE 400 TAMPA, FL 33607-4874		ROAD NO.	COUNTY	FINANCIAL PROJECT ID	
						SR 29	COLLIER	417540-6-52-01	

SIGNING AND PAVEMENT
MARKING PLAN (9)

12/18/2025 1:22:46 PM kfarland
X:\FDOT\41754065201\SigningAndMarking\PLANS\PO1.dgn

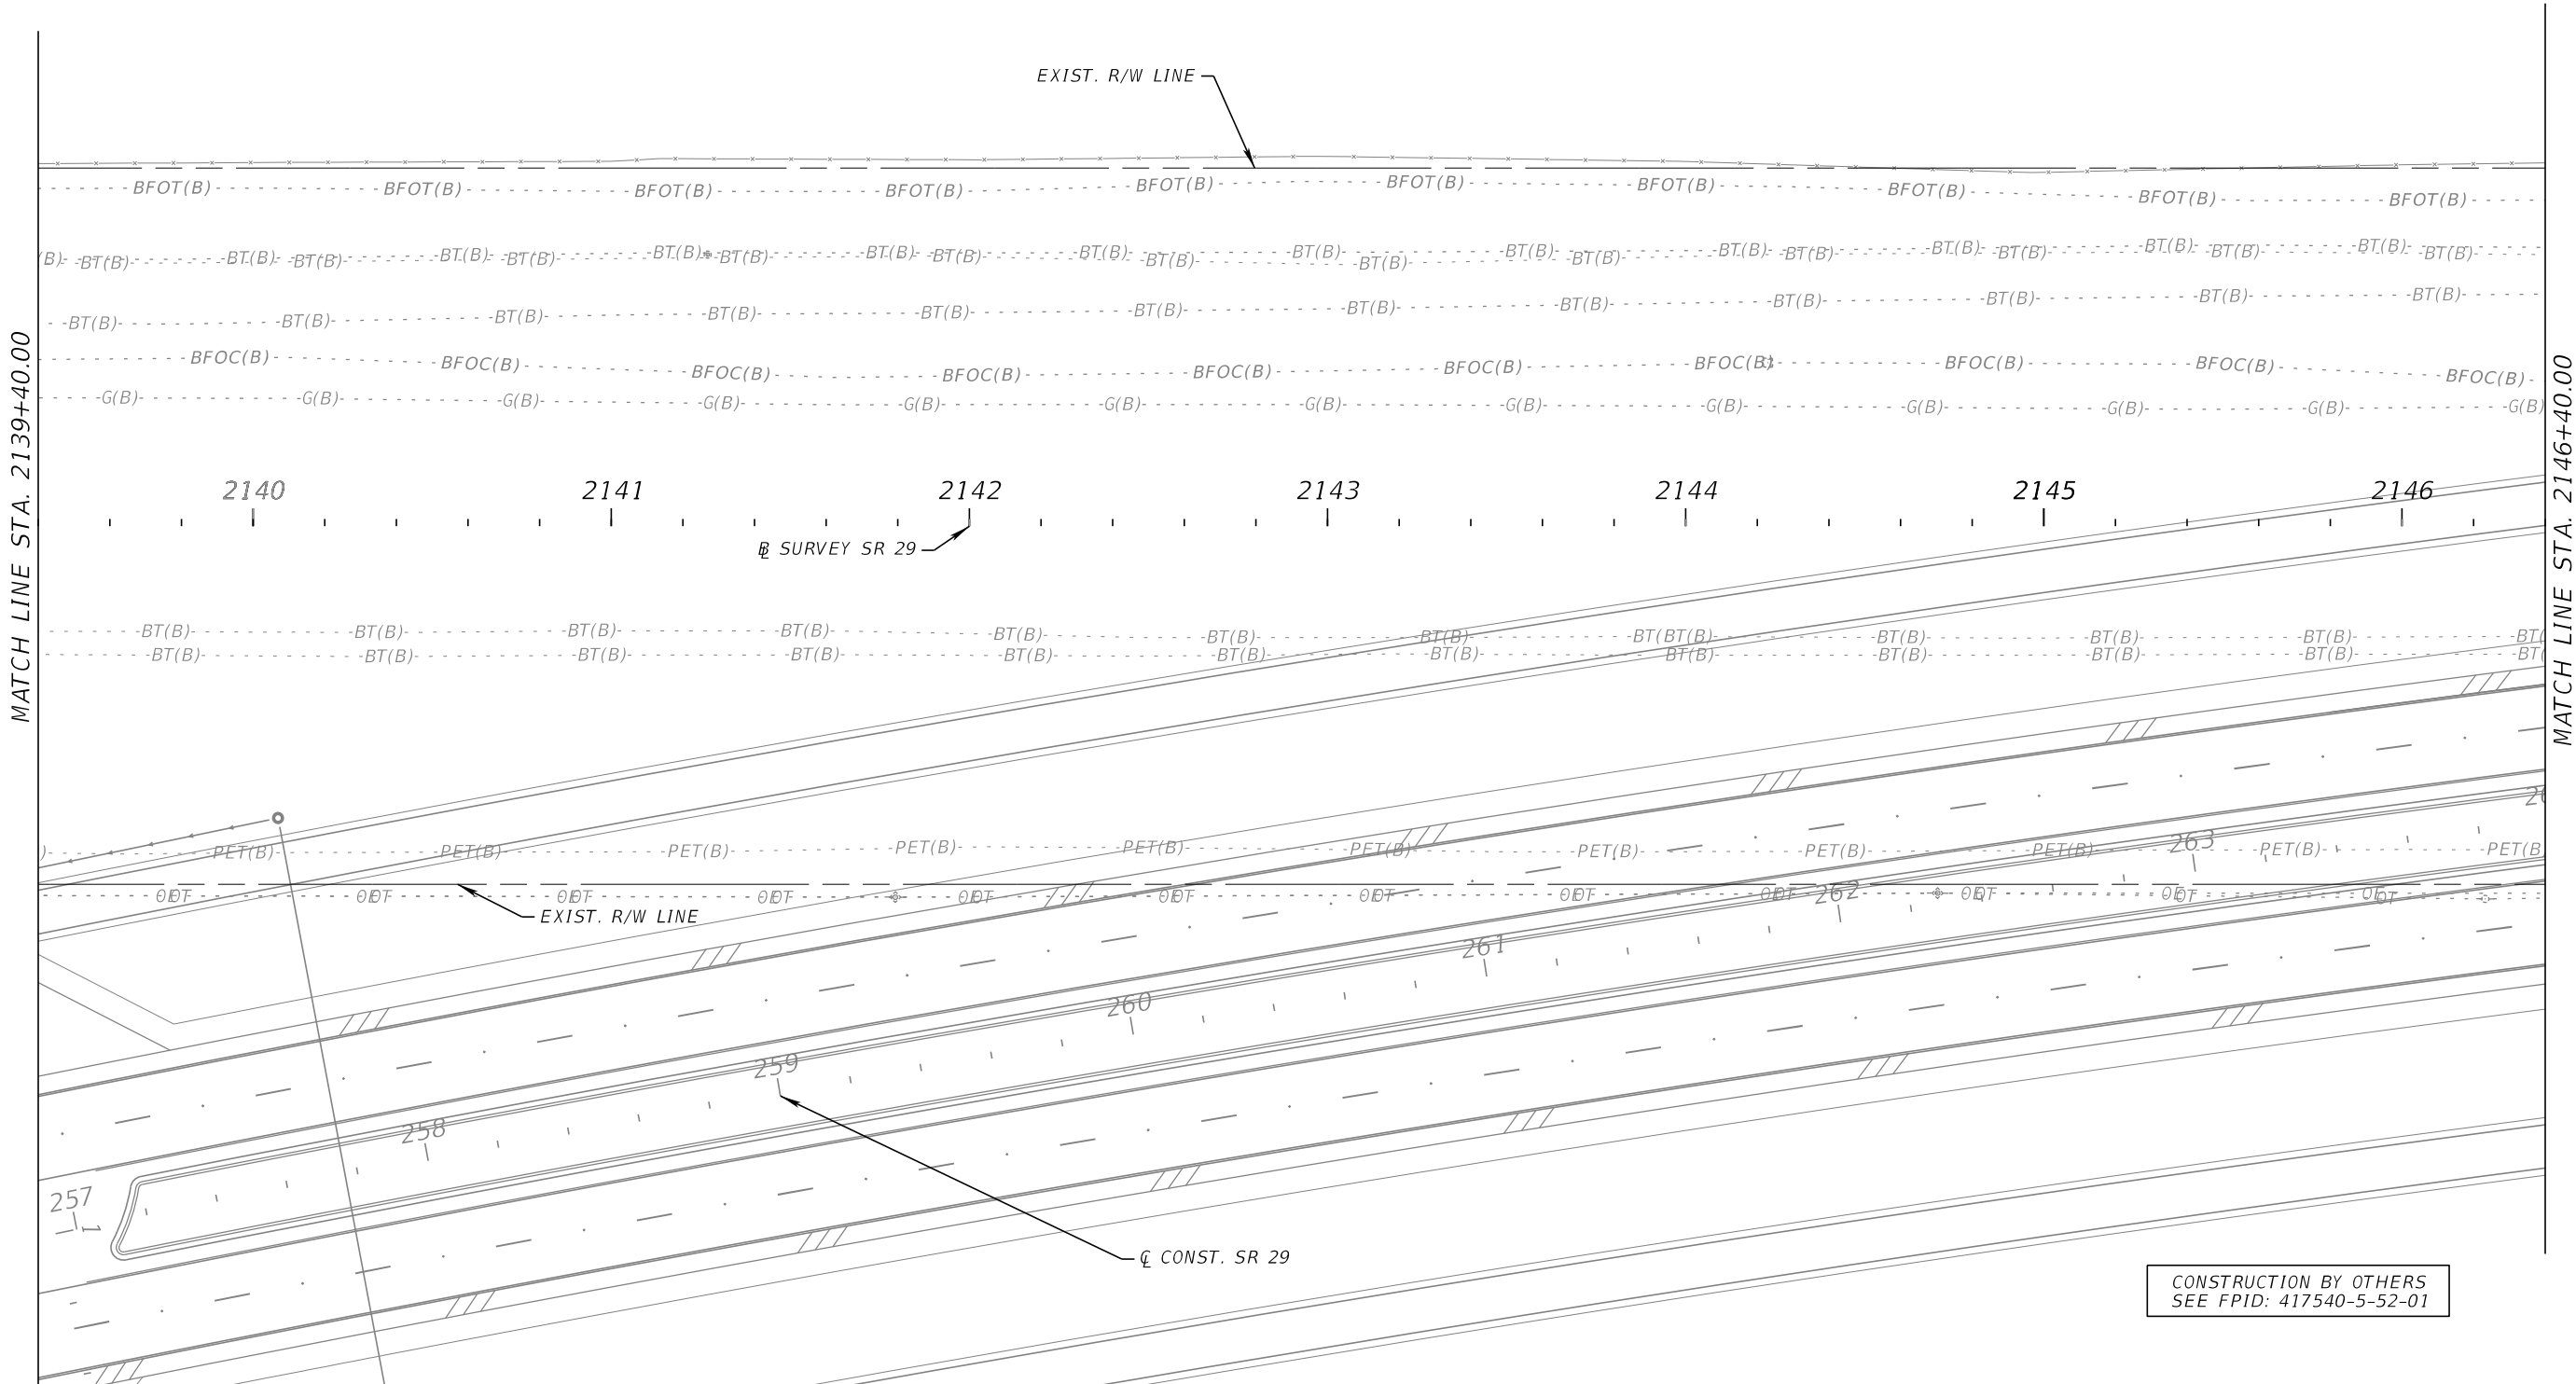


CONSTRUCTION BY OTHERS
SEE FPID: 417540-5-52-01

12/18/2025 1:22:50 PM kfarland
X:\FDOT\41754065201\SigningAndMarking\PLANS\PO1.dgn

REVISIONS				ENGINEER OF RECORD			STATE OF FLORIDA DEPARTMENT OF TRANSPORTATION			SHEET NO.
DATE	DESCRIPTION	DATE	DESCRIPTION	TUCKER DAVID AMMERMAN, P.E. LICENSE NUMBER: 92342 FALLER, DAVIS & ASSOCIATES, INC. 1150 ASSEMBLY DRIVE, SUITE 400 TAMPA, FL 33607-4874			ROAD NO.	COUNTY	FINANCIAL PROJECT ID	
							SR 29	COLLIER	417540-6-52-01	

SIGNING AND PAVEMENT
MARKING PLAN (10)

S-13

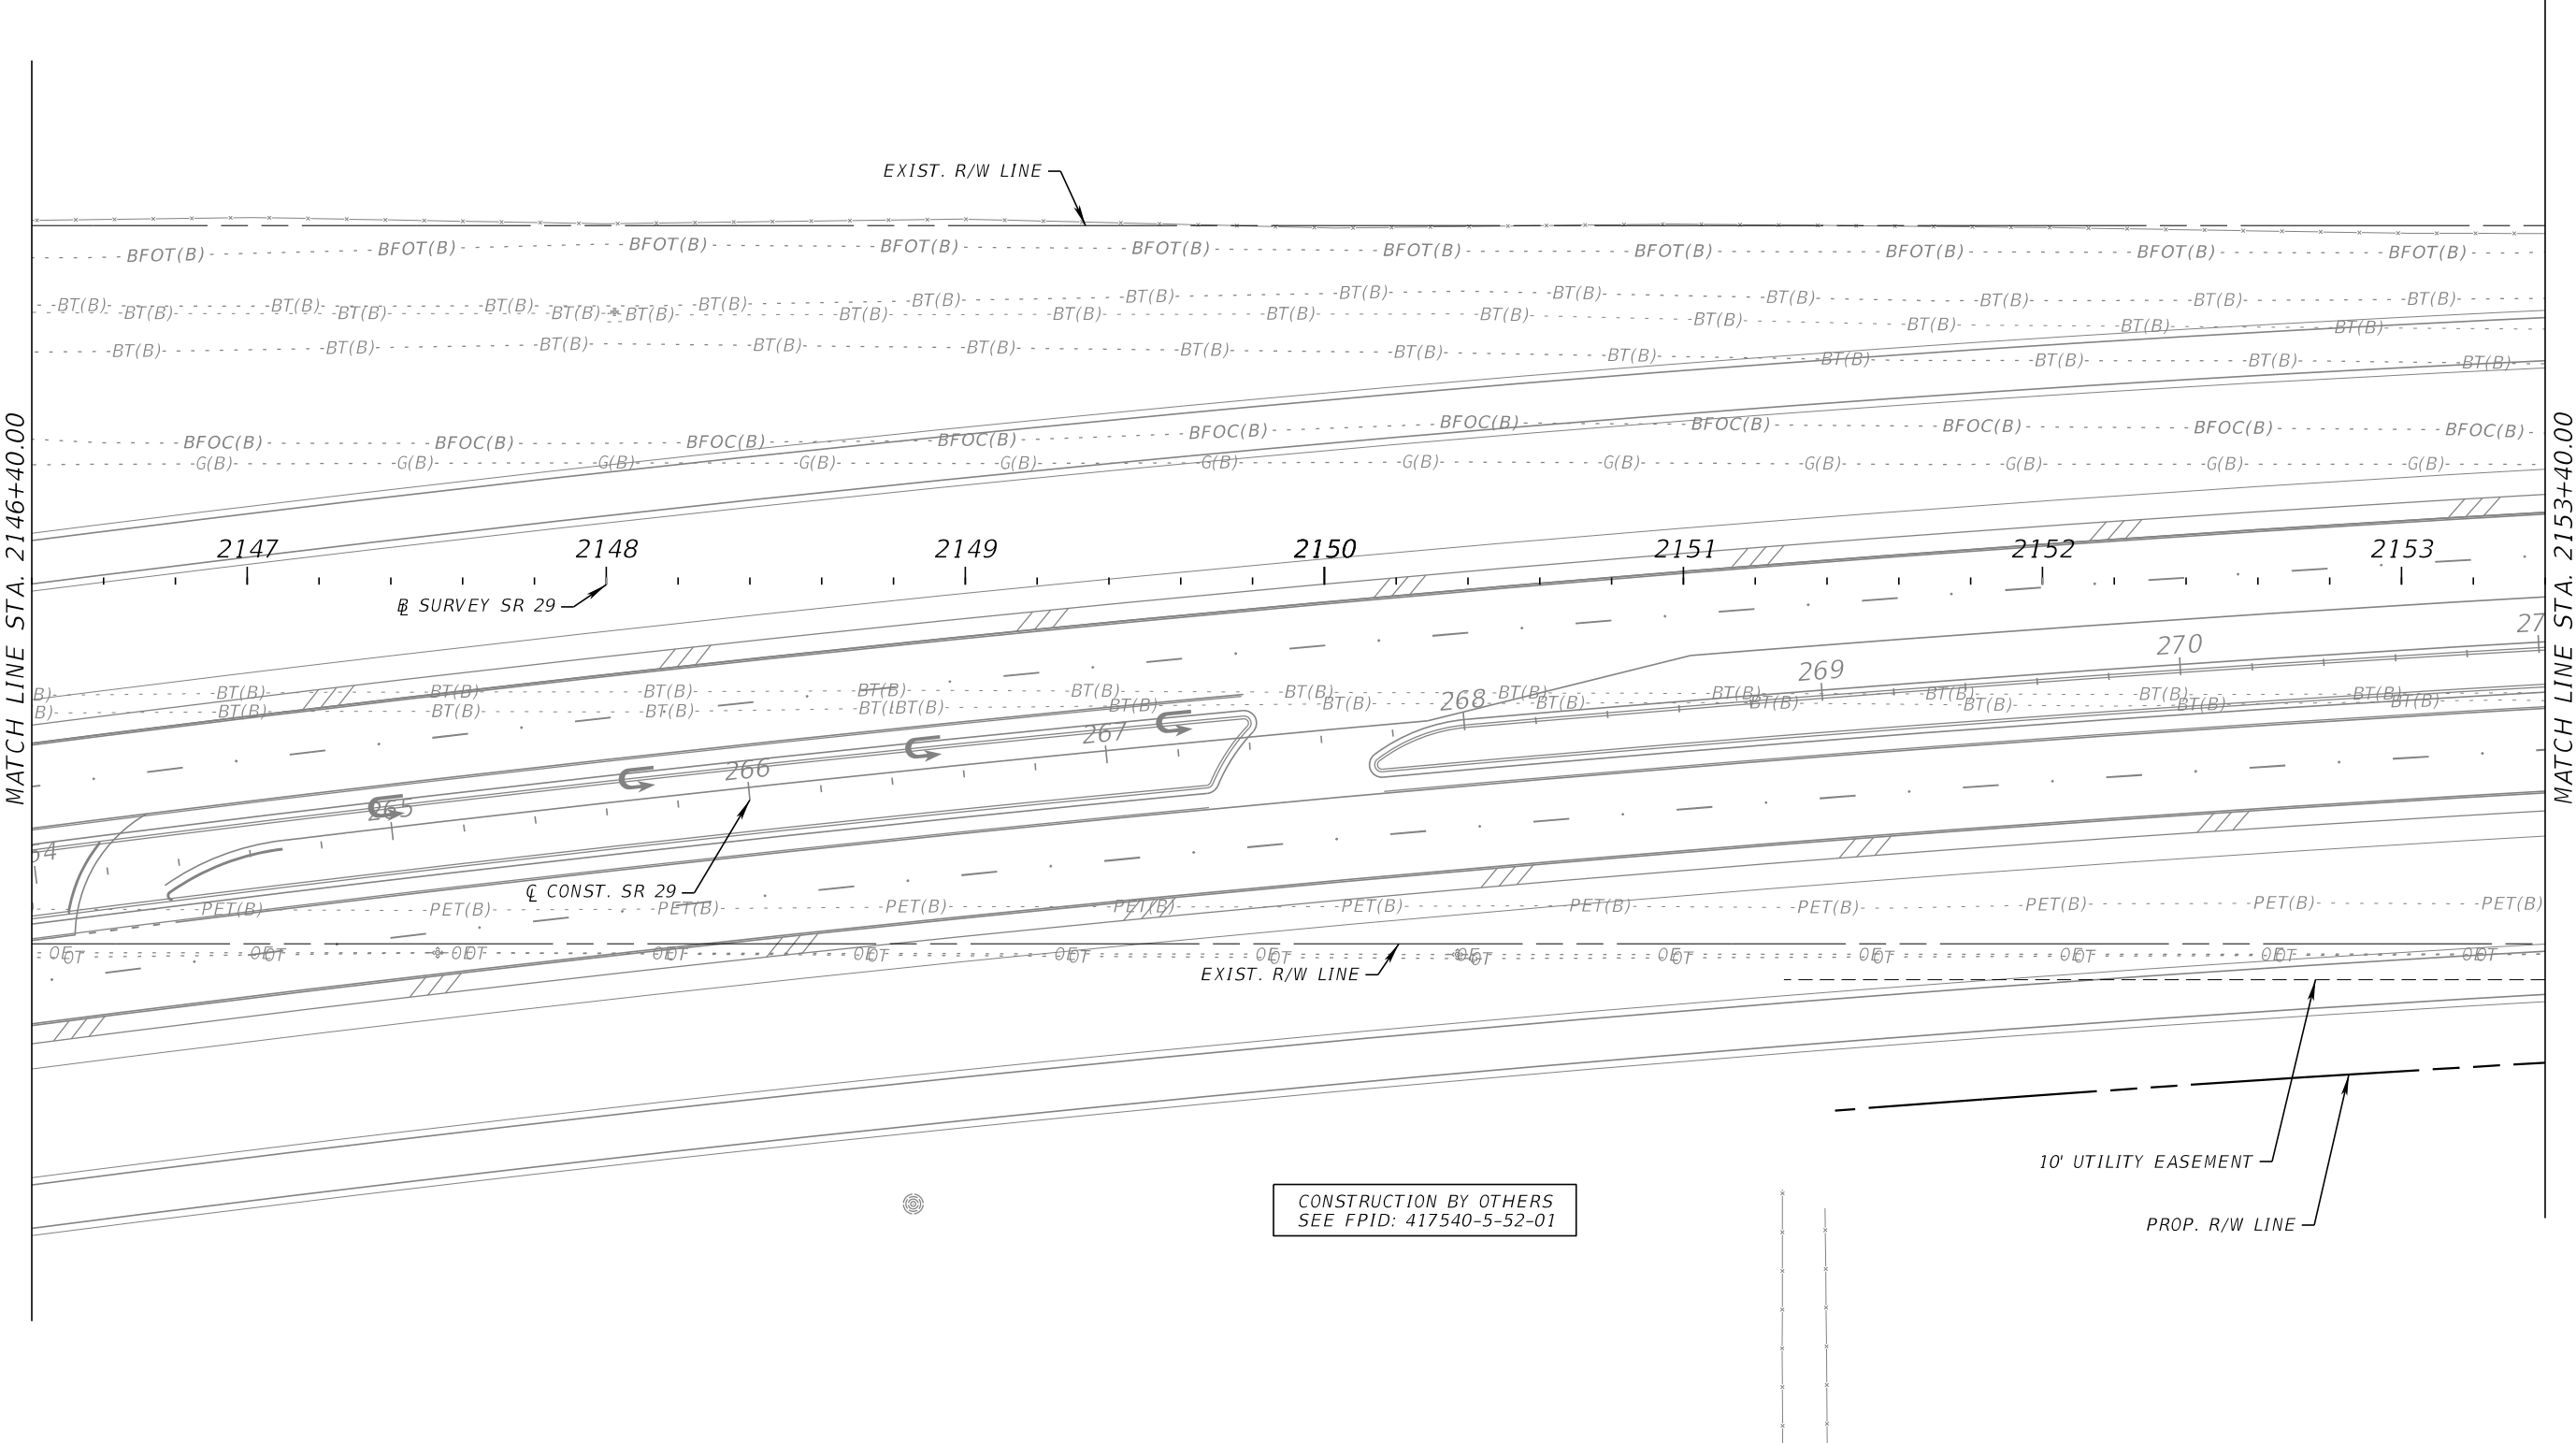


12/18/2025 1:22:53 PM kfarland
X:\FDOT\41754065201\SigningAndMarking\PLANS\PO1.dgn


REVISIONS				ENGINEER OF RECORD		STATE OF FLORIDA DEPARTMENT OF TRANSPORTATION			SIGNING AND PAVEMENT MARKING PLAN (11)	SHEET NO. S-14
DATE	DESCRIPTION	DATE	DESCRIPTION	TUCKER DAVID AMMERMAN, P.E. LICENSE NUMBER: 92342 FALLER, DAVIS & ASSOCIATES, INC. 1150 ASSEMBLY DRIVE, SUITE 400 TAMPA, FL 33607-4874		ROAD NO.	COUNTY	FINANCIAL PROJECT ID		
						SR 29	COLLIER	417540-6-52-01		

THE OFFICIAL RECORD OF THIS SHEET IS THE ELECTRONIC FILE DIGITALLY SIGNED AND SEALED UNDER RULE 61G15-23.004, F.A.C.

SR 29

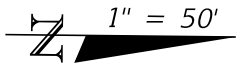

BEGIN NEW CONSTRUCTION
STA. 2159+02.71 @ SURVEY SR 29 =
STA. 276+64.70 @ CONST. SR 29, 3.00' LT.
SEE FPID 417540-5-52-01

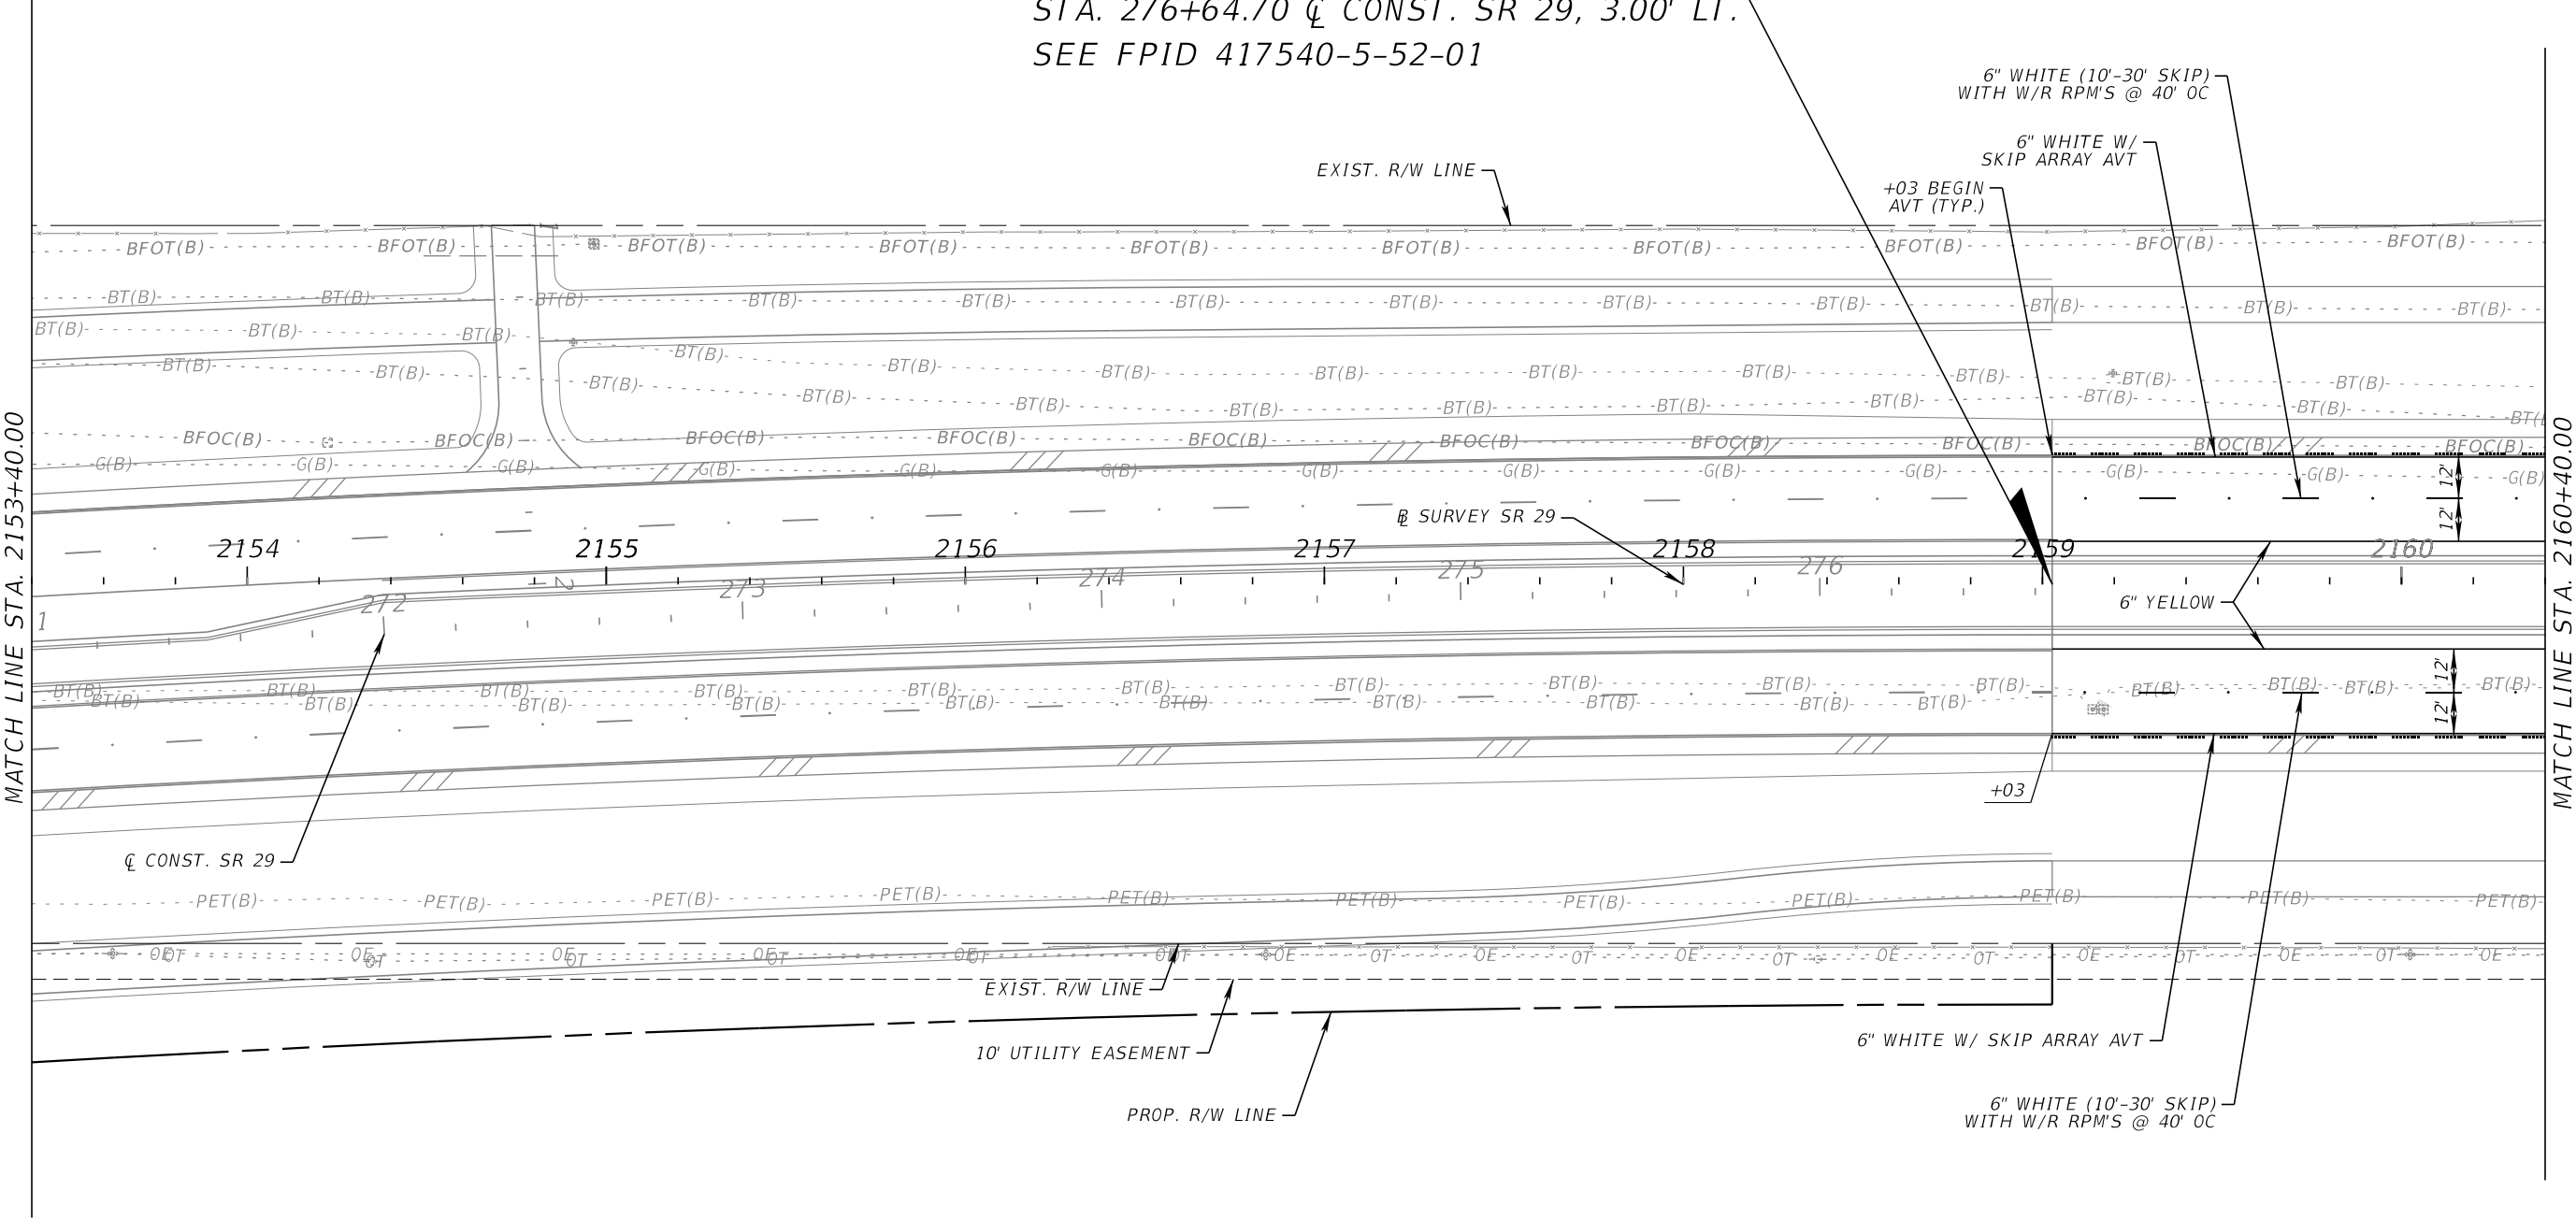

CONSTRUCTION BY OTHERS
SEE FPID: 417540-5-52-01


REVISIONS				ENGINEER OF RECORD		STATE OF FLORIDA DEPARTMENT OF TRANSPORTATION			SHEET NO.
DATE	DESCRIPTION	DATE	DESCRIPTION	TUCKER DAVID AMMERMAN, P.E. LICENSE NUMBER: 92342 FALLER, DAVIS & ASSOCIATES, INC. 1150 ASSEMBLY DRIVE, SUITE 400 TAMPA, FL 33607-4874		ROAD NO.	COUNTY	FINANCIAL PROJECT ID	
						SR 29	COLLIER	417540-6-52-01	

SIGNING AND PAVEMENT
MARKING PLAN (12)

5-15

12/18/2025 1:22:56 PM kfarland
X:\FDOT\41754065201\SigningAndMarking\PLANS\PO1.dgn


THE OFFICIAL RECORD OF THIS SHEET IS THE ELECTRONIC FILE DIGITALLY SIGNED AND SEALED UNDER RULE 61G15-23.004, F.A.C.

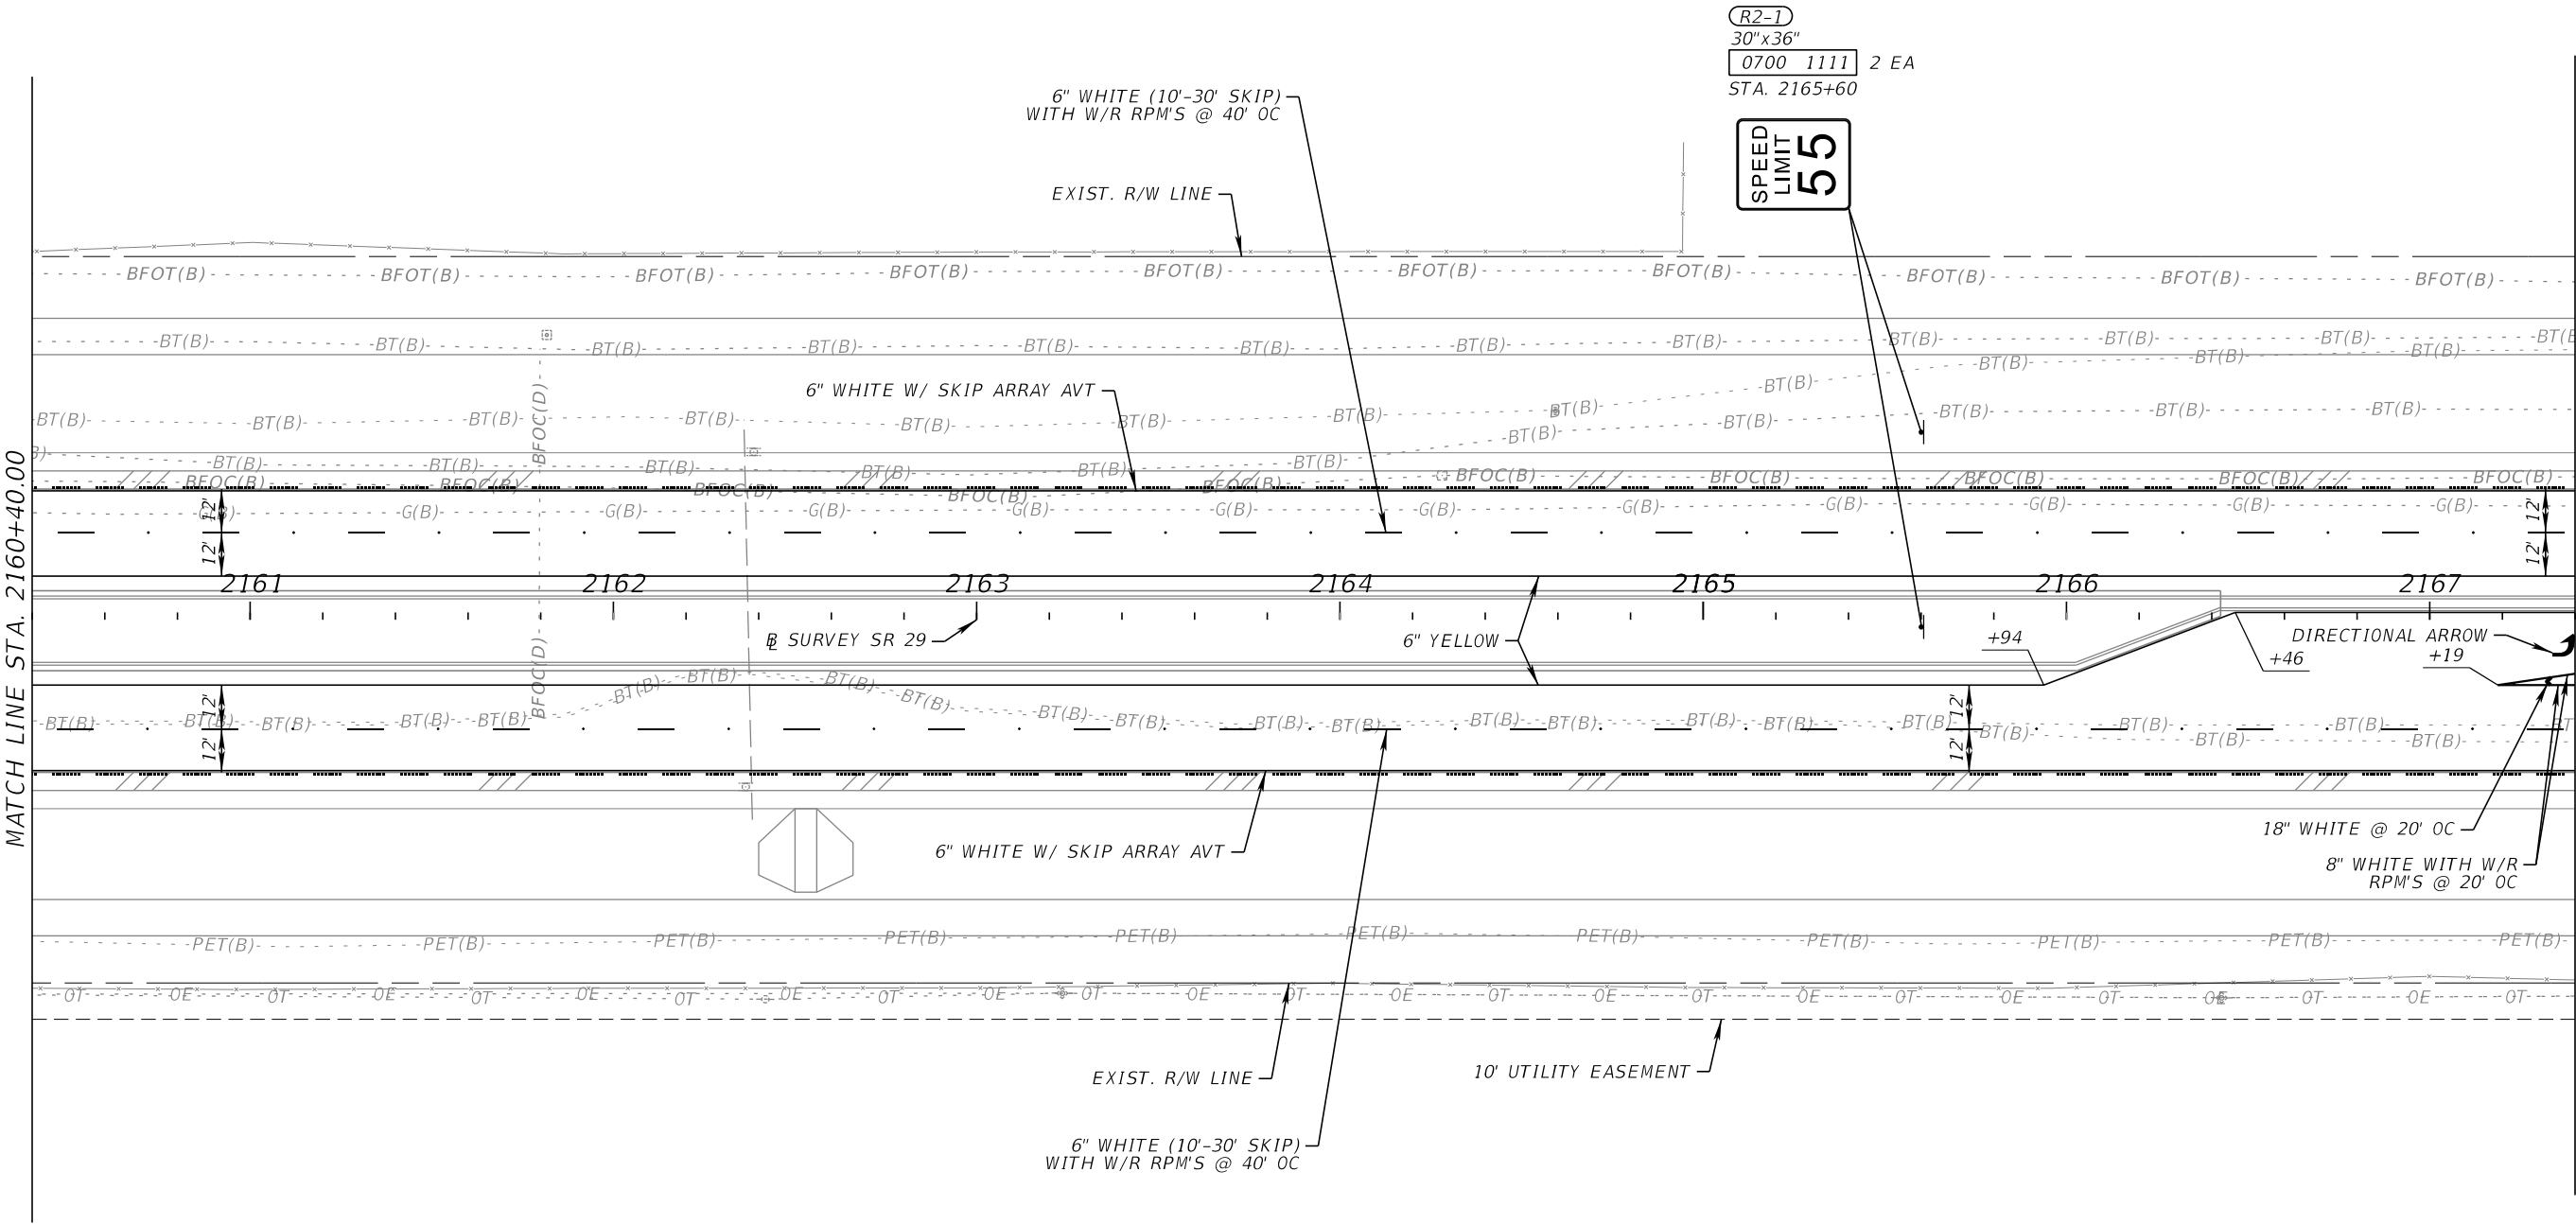

REVISIONS				ENGINEER OF RECORD		STATE OF FLORIDA DEPARTMENT OF TRANSPORTATION			SIGNING AND PAVEMENT MARKING PLAN (13)	SHEET NO. S-16
DATE	DESCRIPTION	DATE	DESCRIPTION	TUCKER DAVID AMMERMAN, P.E. LICENSE NUMBER: 92342 FALLER, DAVIS & ASSOCIATES, INC. 1150 ASSEMBLY DRIVE, SUITE 400 TAMPA, FL 33607-4874		ROAD NO.	COUNTY	FINANCIAL PROJECT ID		
						SR 29	COLLIER	417540-6-52-01		


12/18/2025 1:23:01 PM kfarland
X:\FDOT\41754065201\SigningAndMarking\PLANS\PO1.dgn

THE OFFICIAL RECORD OF THIS SHEET IS THE ELECTRONIC FILE DIGITALLY SIGNED AND SEALED UNDER RULE 61G15-23.004, F.A.C.

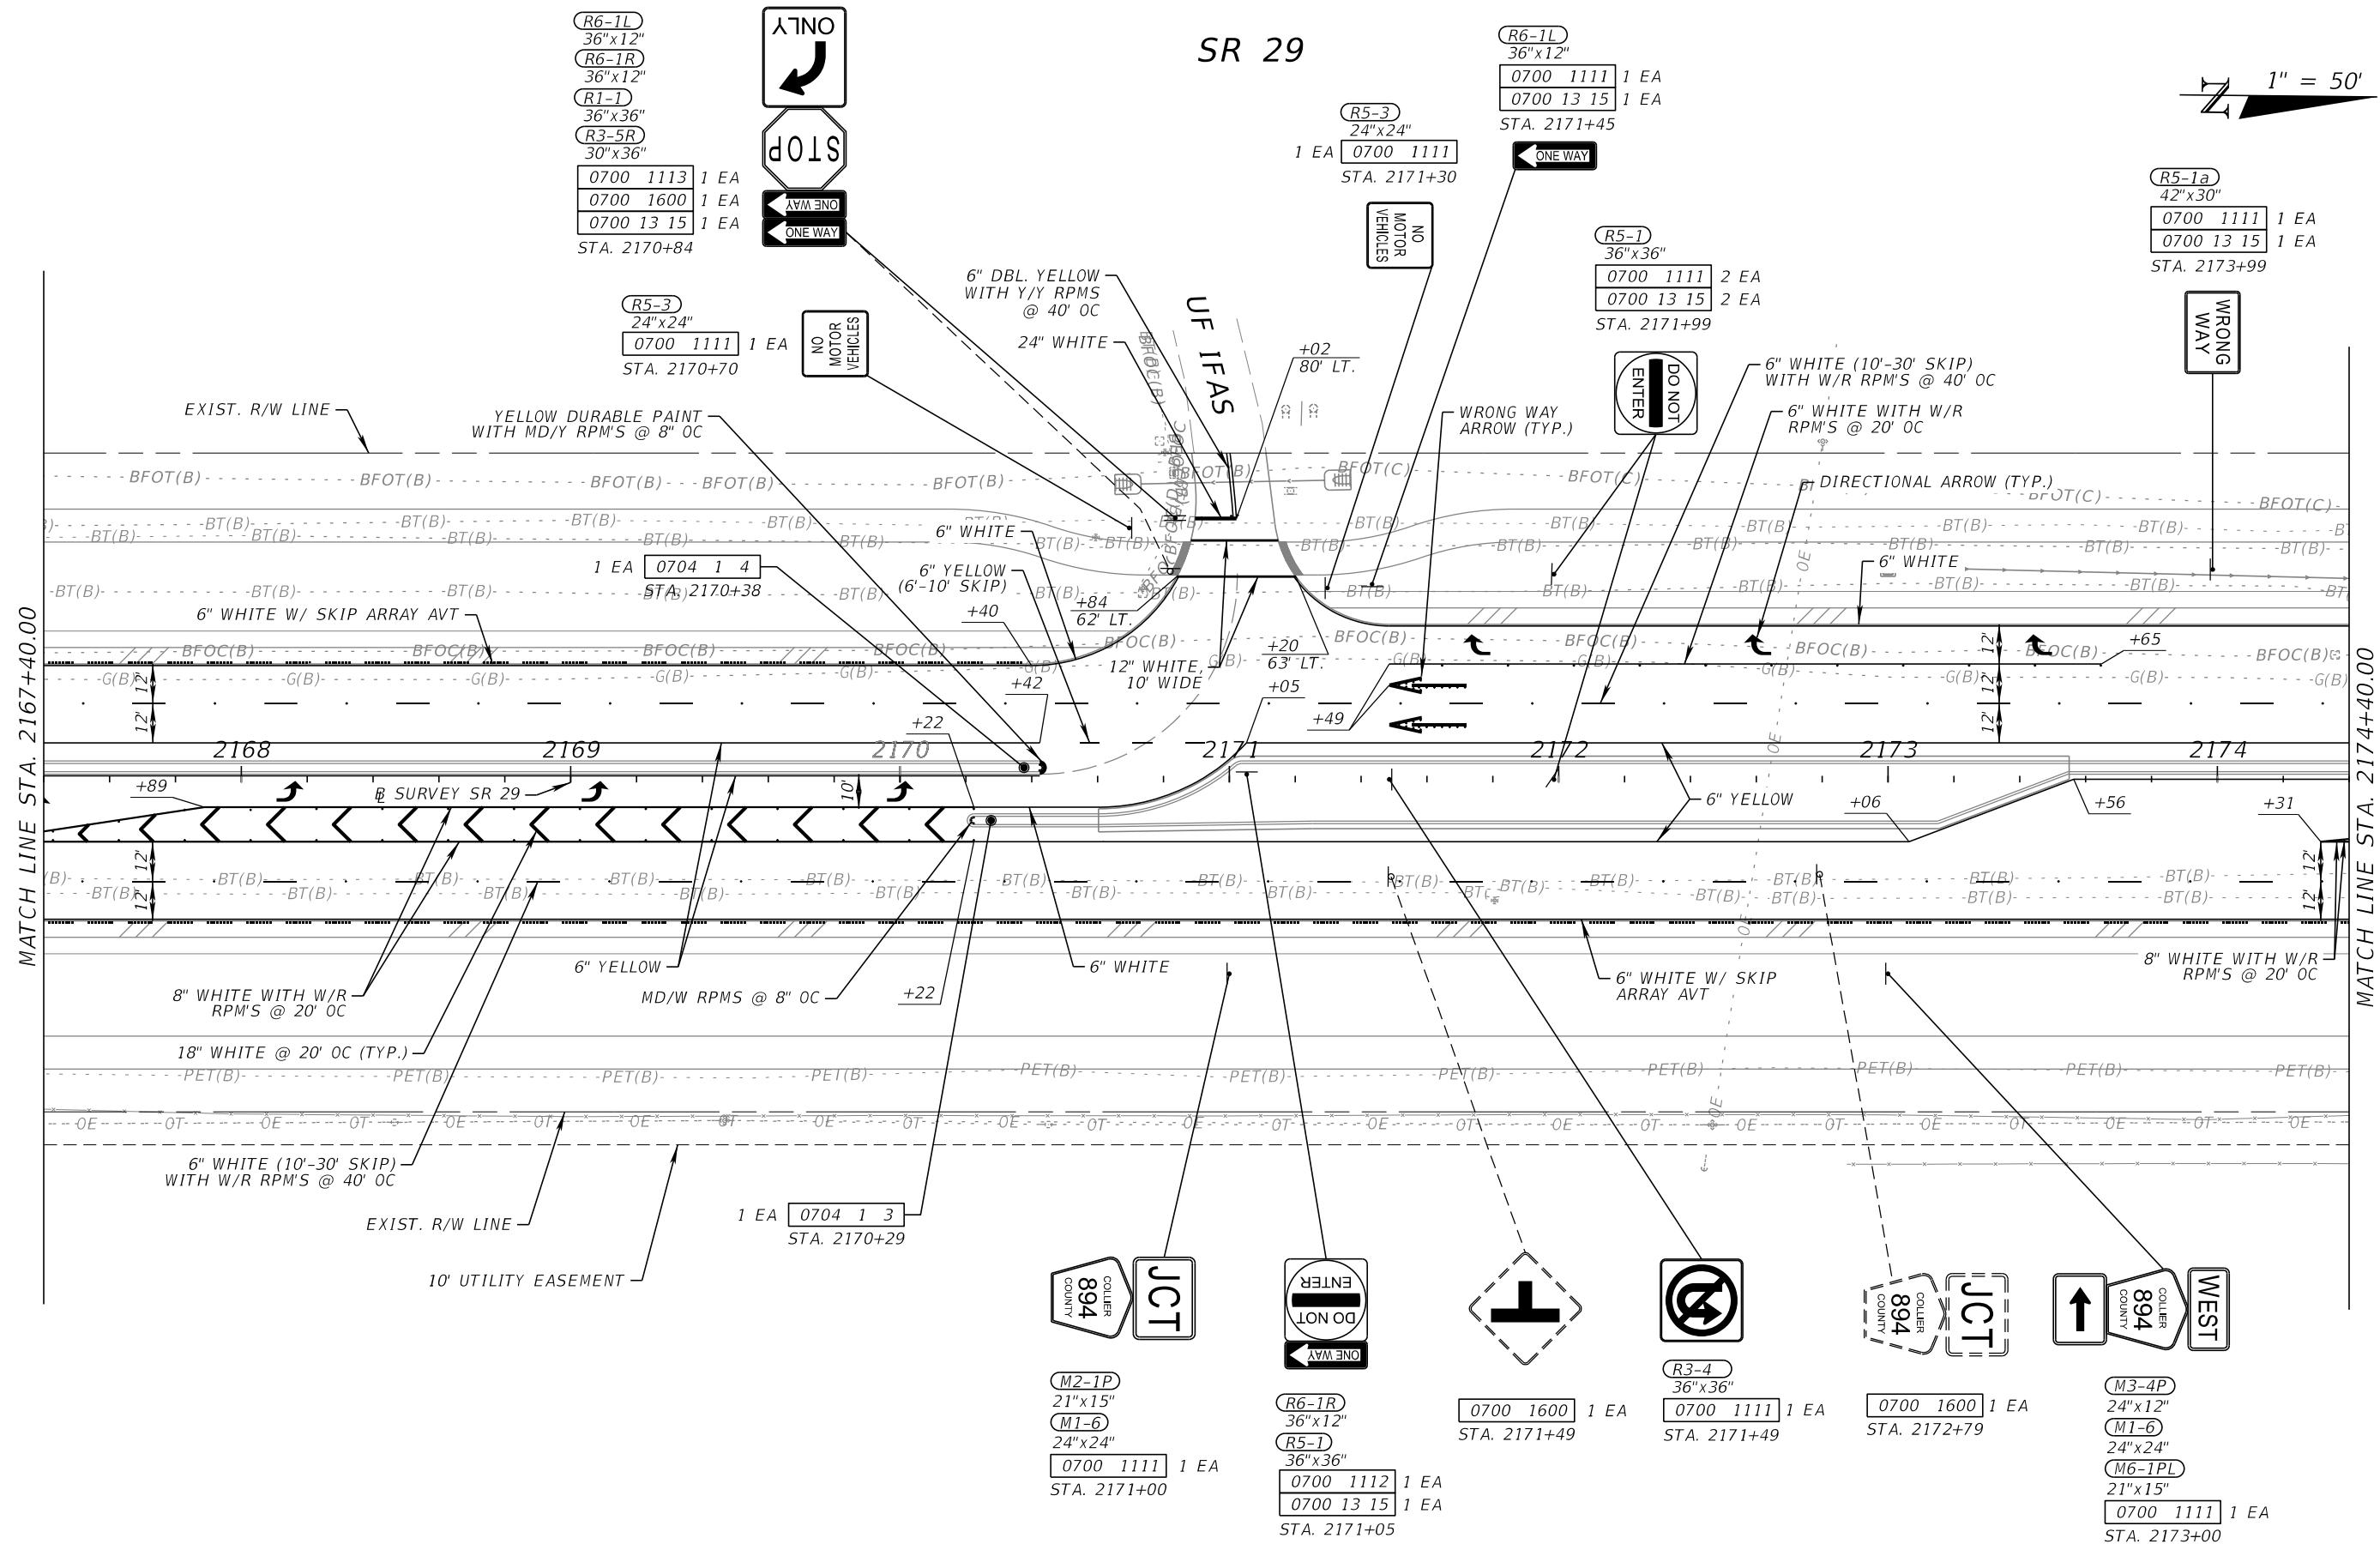

REVISIONS				ENGINEER OF RECORD	STATE OF FLORIDA DEPARTMENT OF TRANSPORTATION			SIGNING AND PAVEMENT MARKING PLAN (14)	SHEET NO.
DATE	DESCRIPTION	DATE	DESCRIPTION	TUCKER DAVID AMMERMAN, P.E. LICENSE NUMBER: 92342 FALLER, DAVIS & ASSOCIATES, INC. 1150 ASSEMBLY DRIVE, SUITE 400 TAMPA, FL 33607-4874	ROAD NO.	COUNTY	FINANCIAL PROJECT ID		S-17
					SR 29	COLLIER	417540-6-52-01		


12/18/2025 1:23:08 PM kfarland
X:\FDOT\41754065201\SigningAndMarking\PLANS\PO1.dgn

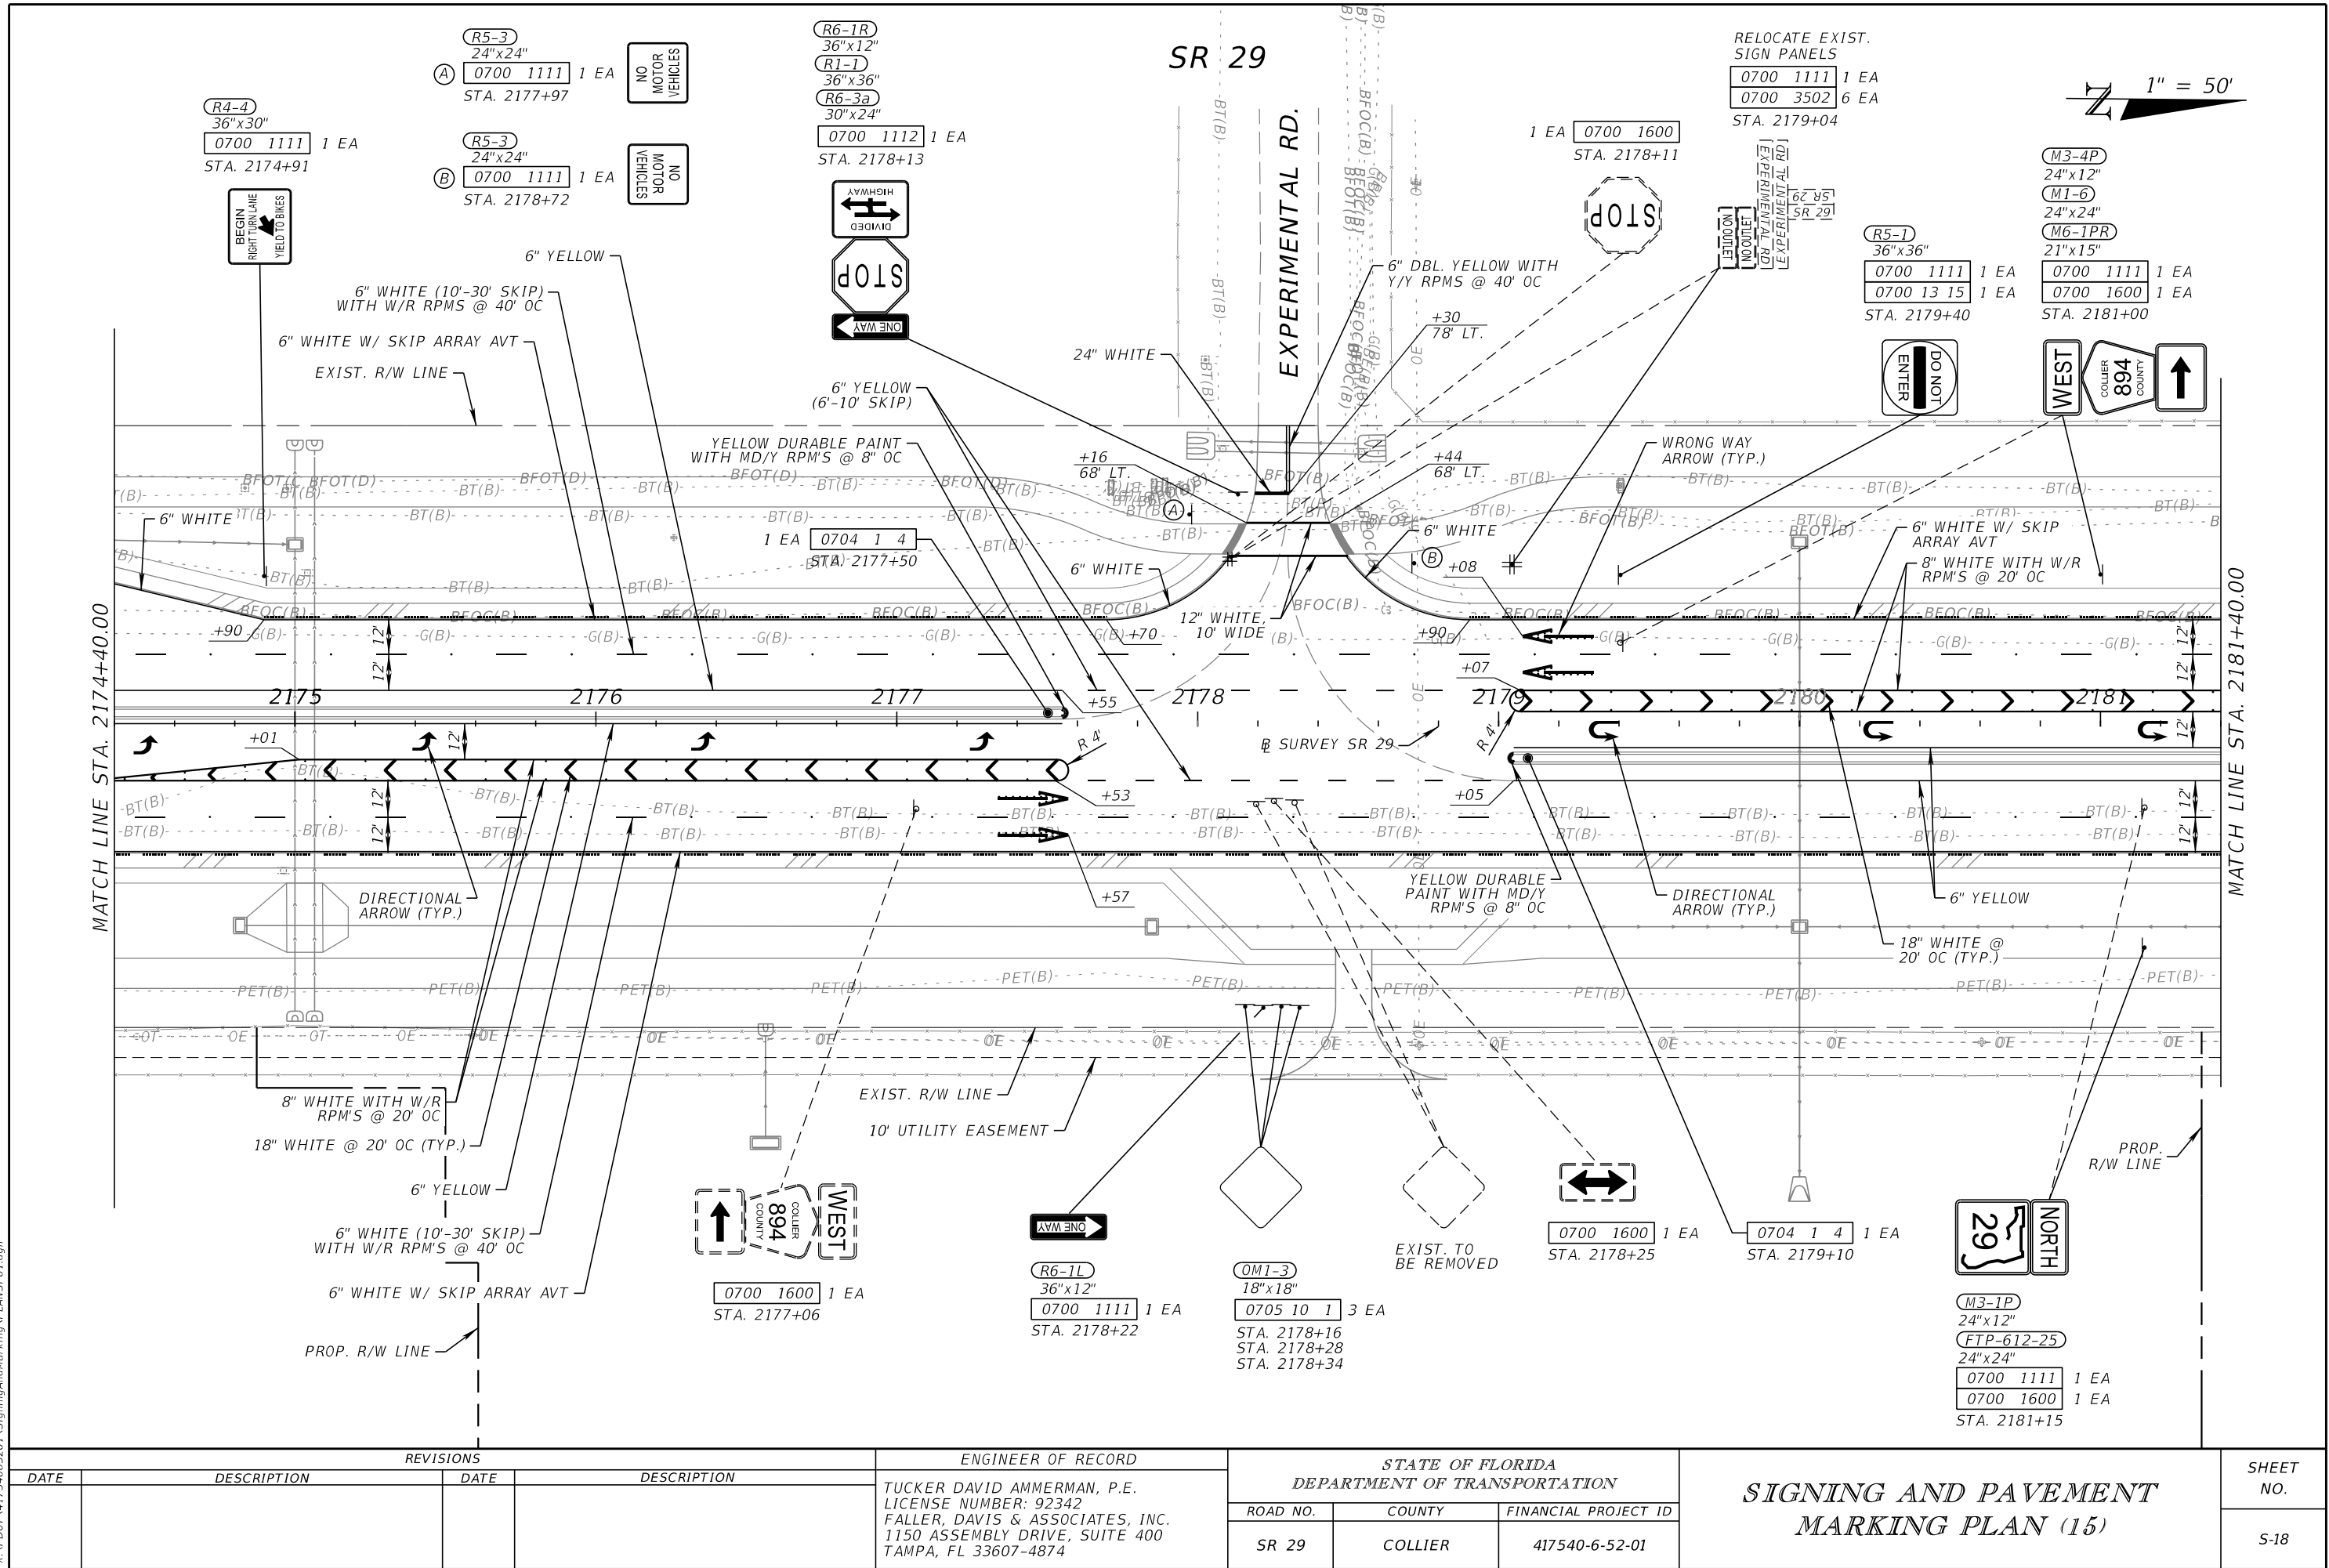

REVISIONS				ENGINEER OF RECORD	STATE OF FLORIDA DEPARTMENT OF TRANSPORTATION			SHEET NO.
DATE	DESCRIPTION	DATE	DESCRIPTION		ROAD NO.	COUNTY	FINANCIAL PROJECT ID	
					SR 29	COLLIER	417540-6-52-01	


TUCKER DAVID AMMERMAN, P.E. LICENSE NUMBER: 92342 FALLER, DAVIS & ASSOCIATES, INC. 1150 ASSEMBLY DRIVE, SUITE 400 TAMPA, FL 33607-4874				SIGNING AND PAVEMENT MARKING PLAN (15)				5-18
--	--	--	--	---	--	--	--	------

THE OFFICIAL RECORD OF THIS SHEET IS THE ELECTRONIC FILE DIGITALLY SIGNED AND SEALED UNDER RULE 61G15-23.004, F.A.C.

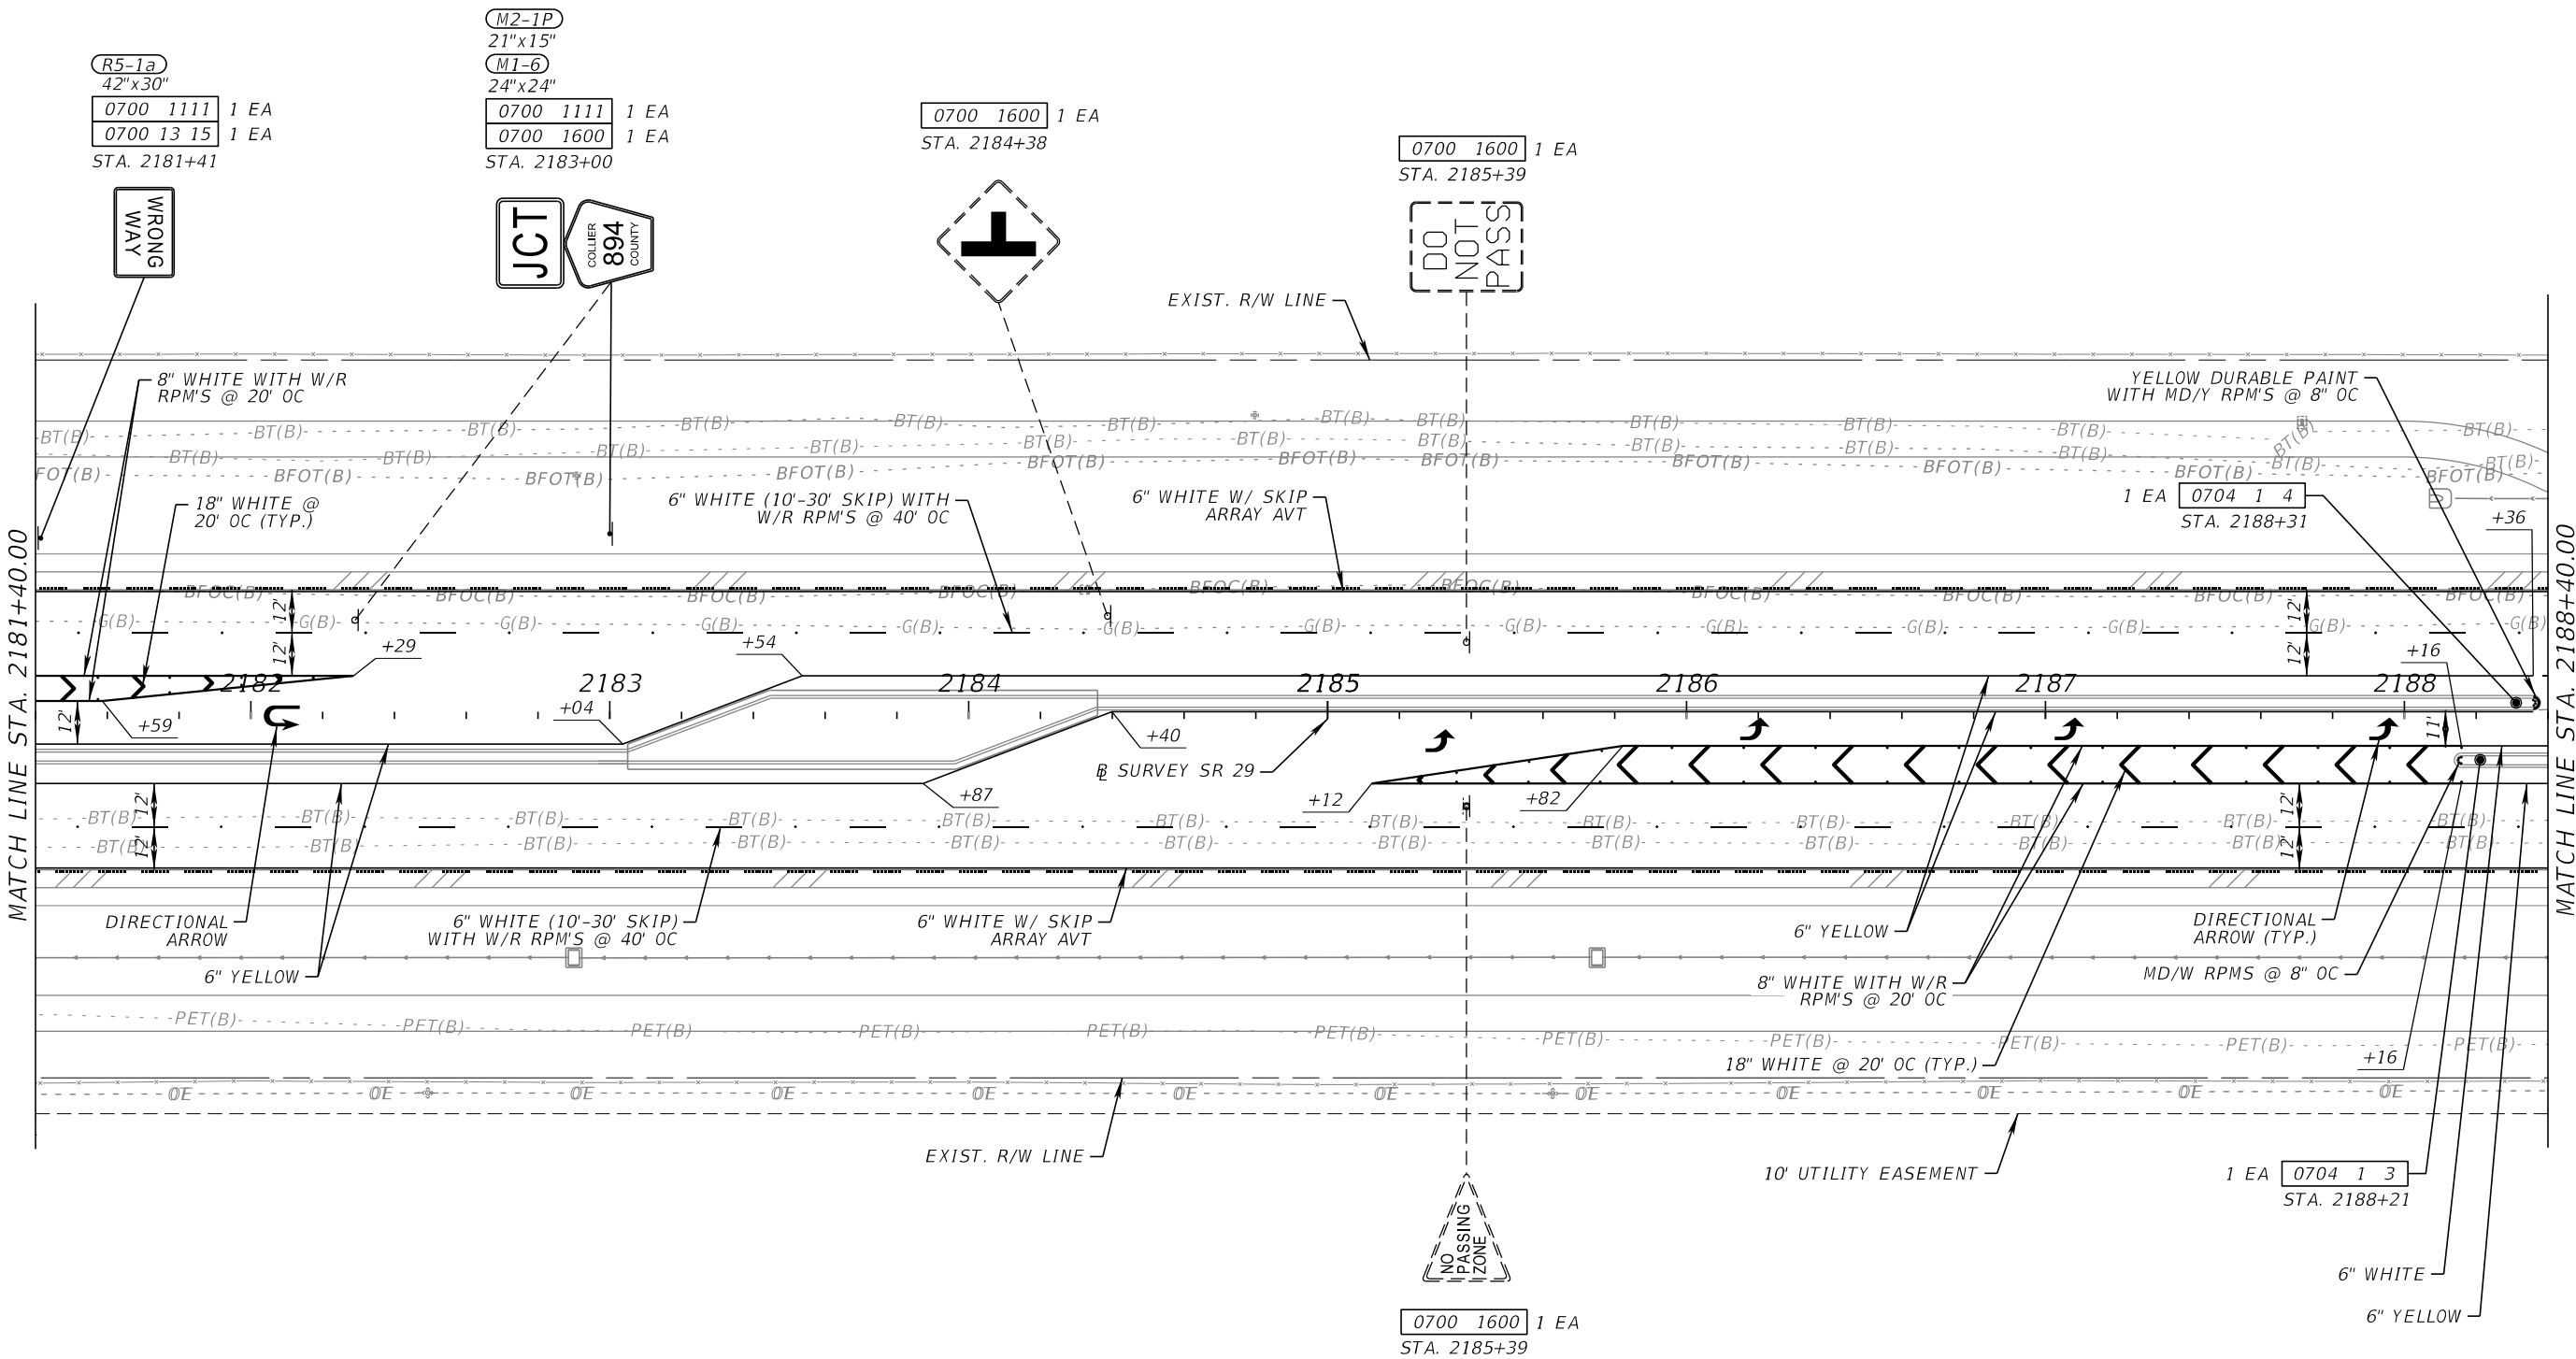

REVISIONS				ENGINEER OF RECORD		STATE OF FLORIDA DEPARTMENT OF TRANSPORTATION			SIGNING AND PAVEMENT MARKING PLAN (16)	SHEET NO.
DATE	DESCRIPTION	DATE	DESCRIPTION	TUCKER DAVID AMMERMAN, P.E. LICENSE NUMBER: 92342 FALLER, DAVIS & ASSOCIATES, INC. 1150 ASSEMBLY DRIVE, SUITE 400 TAMPA, FL 33607-4874		ROAD NO.	COUNTY	FINANCIAL PROJECT ID		
						SR 29	COLLIER	417540-6-52-01		


12/18/2025 1:23:16 PM kfarland
X:\FDOT\41754065201\SigningAndMarking\PLANS\PO1.dgn

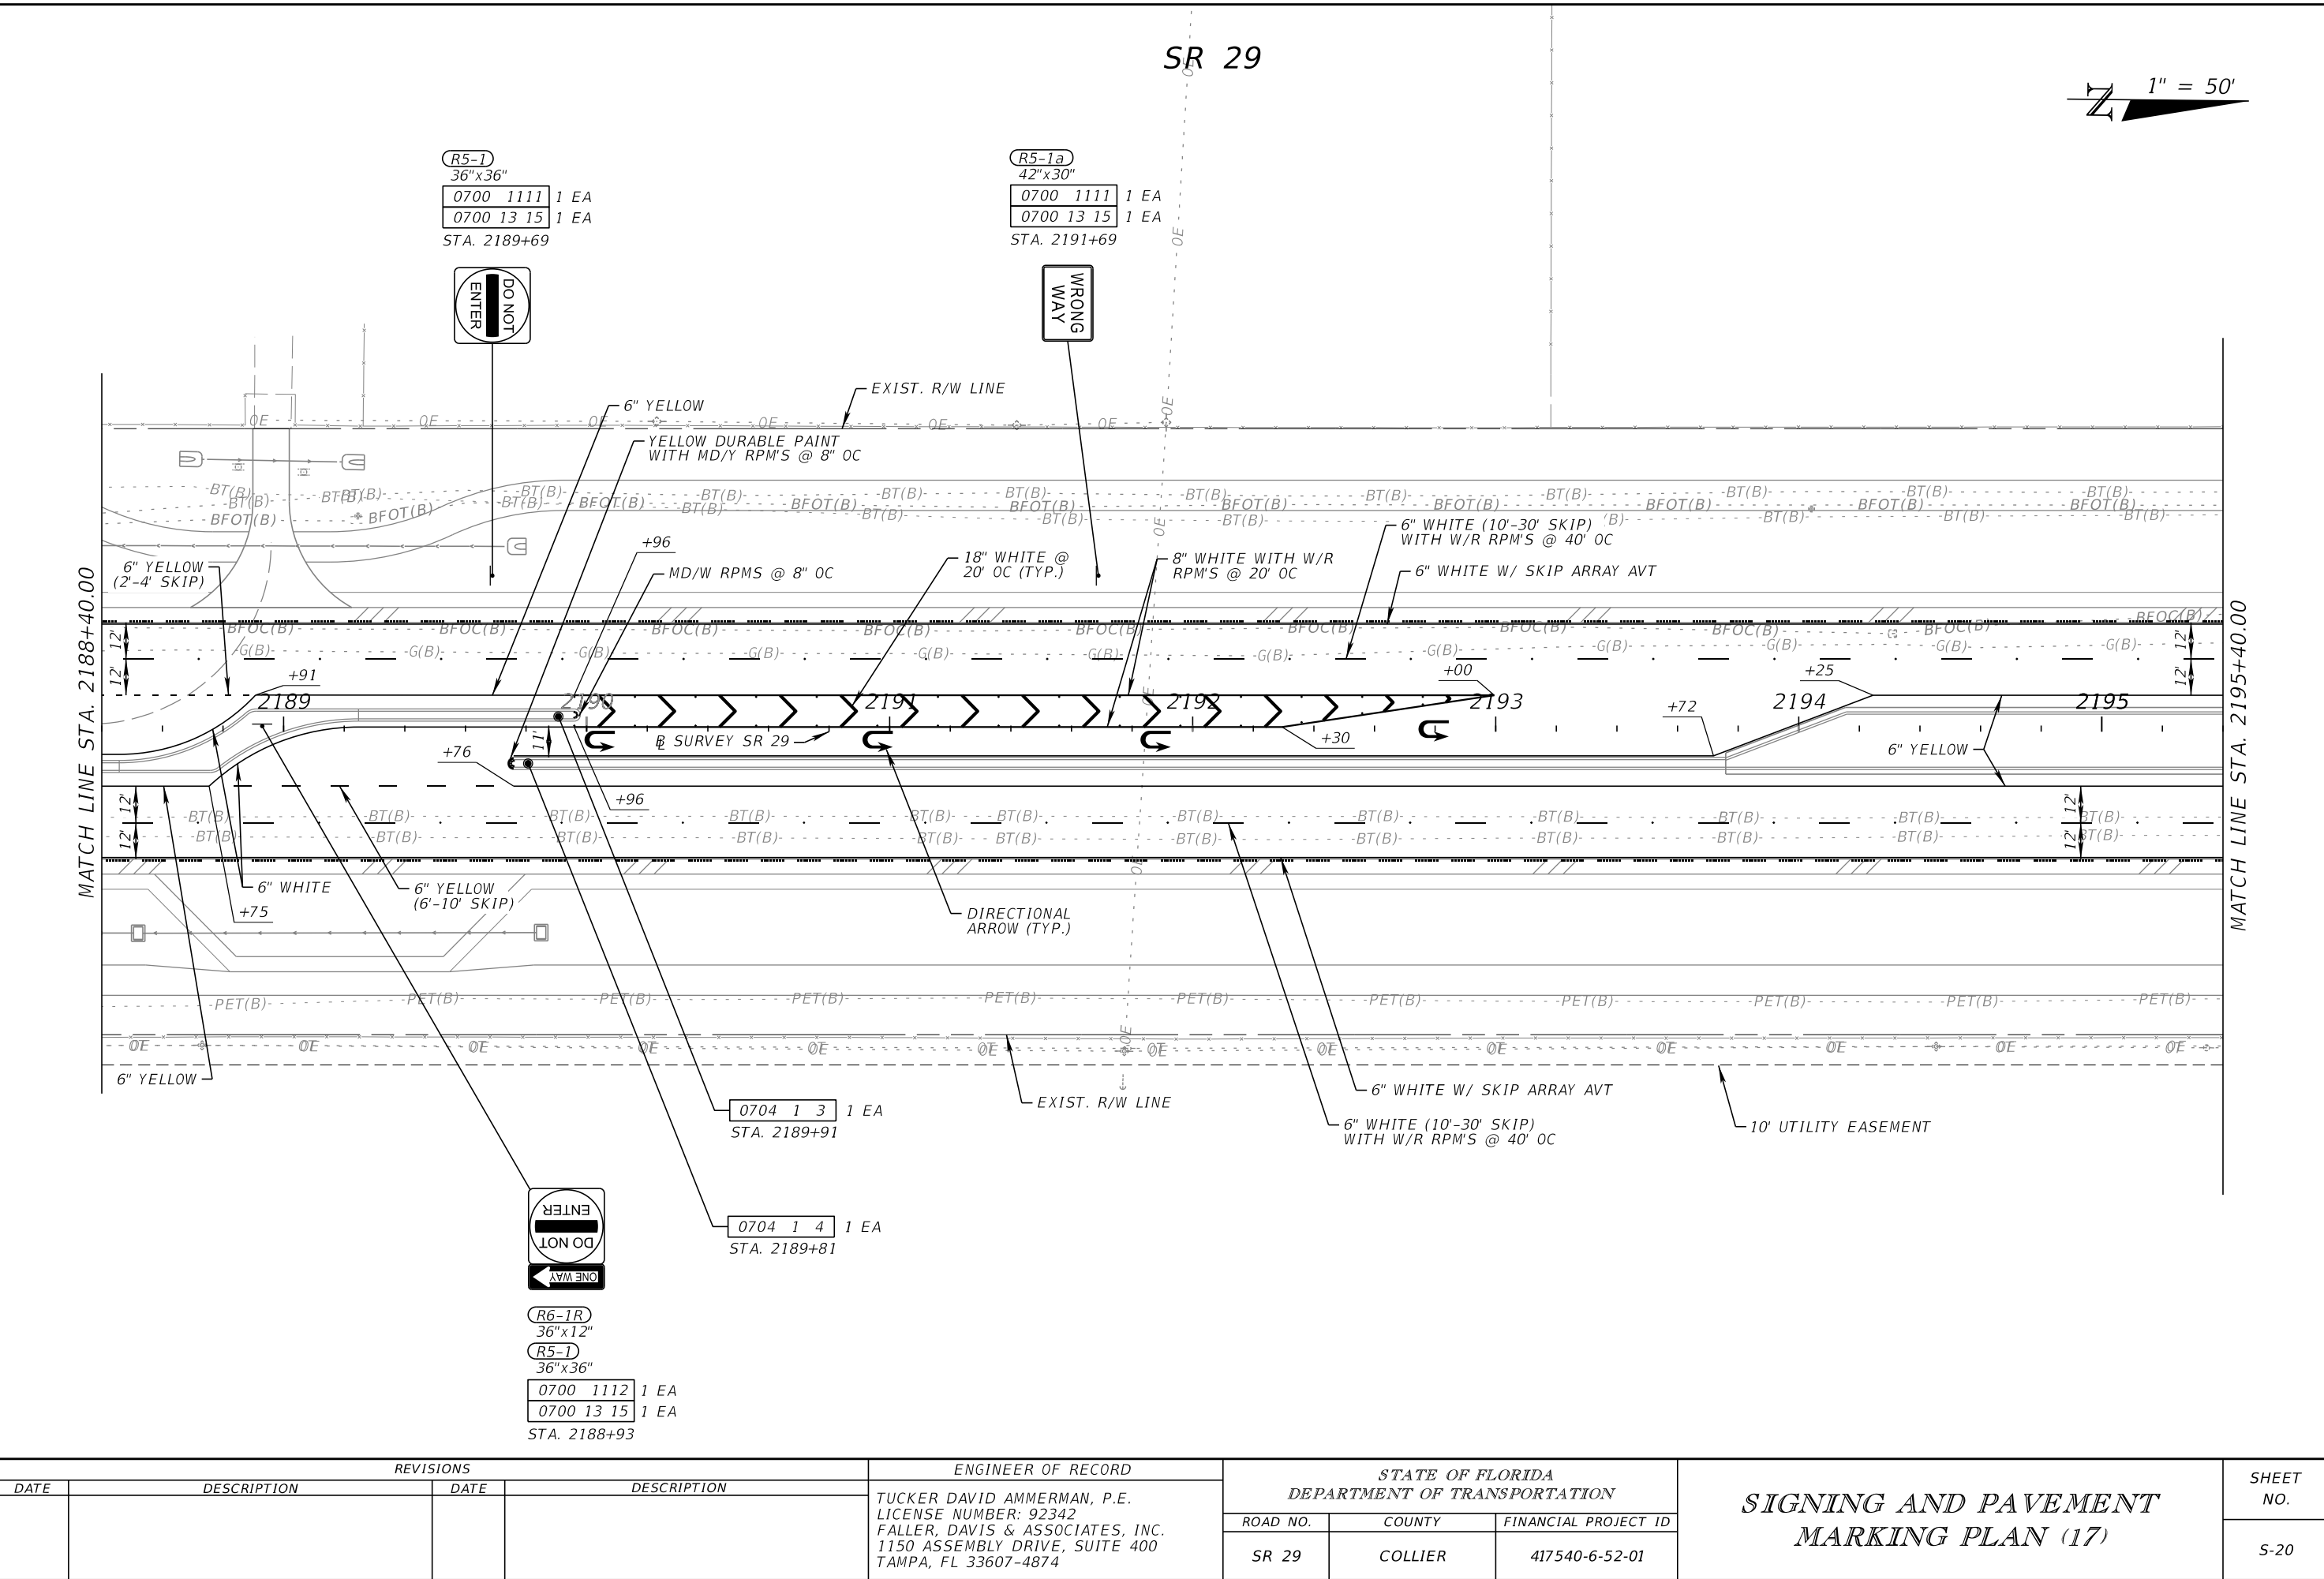

REVISIONS				ENGINEER OF RECORD	STATE OF FLORIDA DEPARTMENT OF TRANSPORTATION			SHEET NO.
DATE	DESCRIPTION	DATE	DESCRIPTION		ROAD NO.	COUNTY	FINANCIAL PROJECT ID	
					SR 29	COLLIER	417540-6-52-01	

**SIGNING AND PAVEMENT
MARKING PLAN (17)**

THE OFFICIAL RECORD OF THIS SHEET IS THE ELECTRONIC FILE DIGITALLY SIGNED AND SEALED UNDER RULE 61G15-23.004, F.A.C.

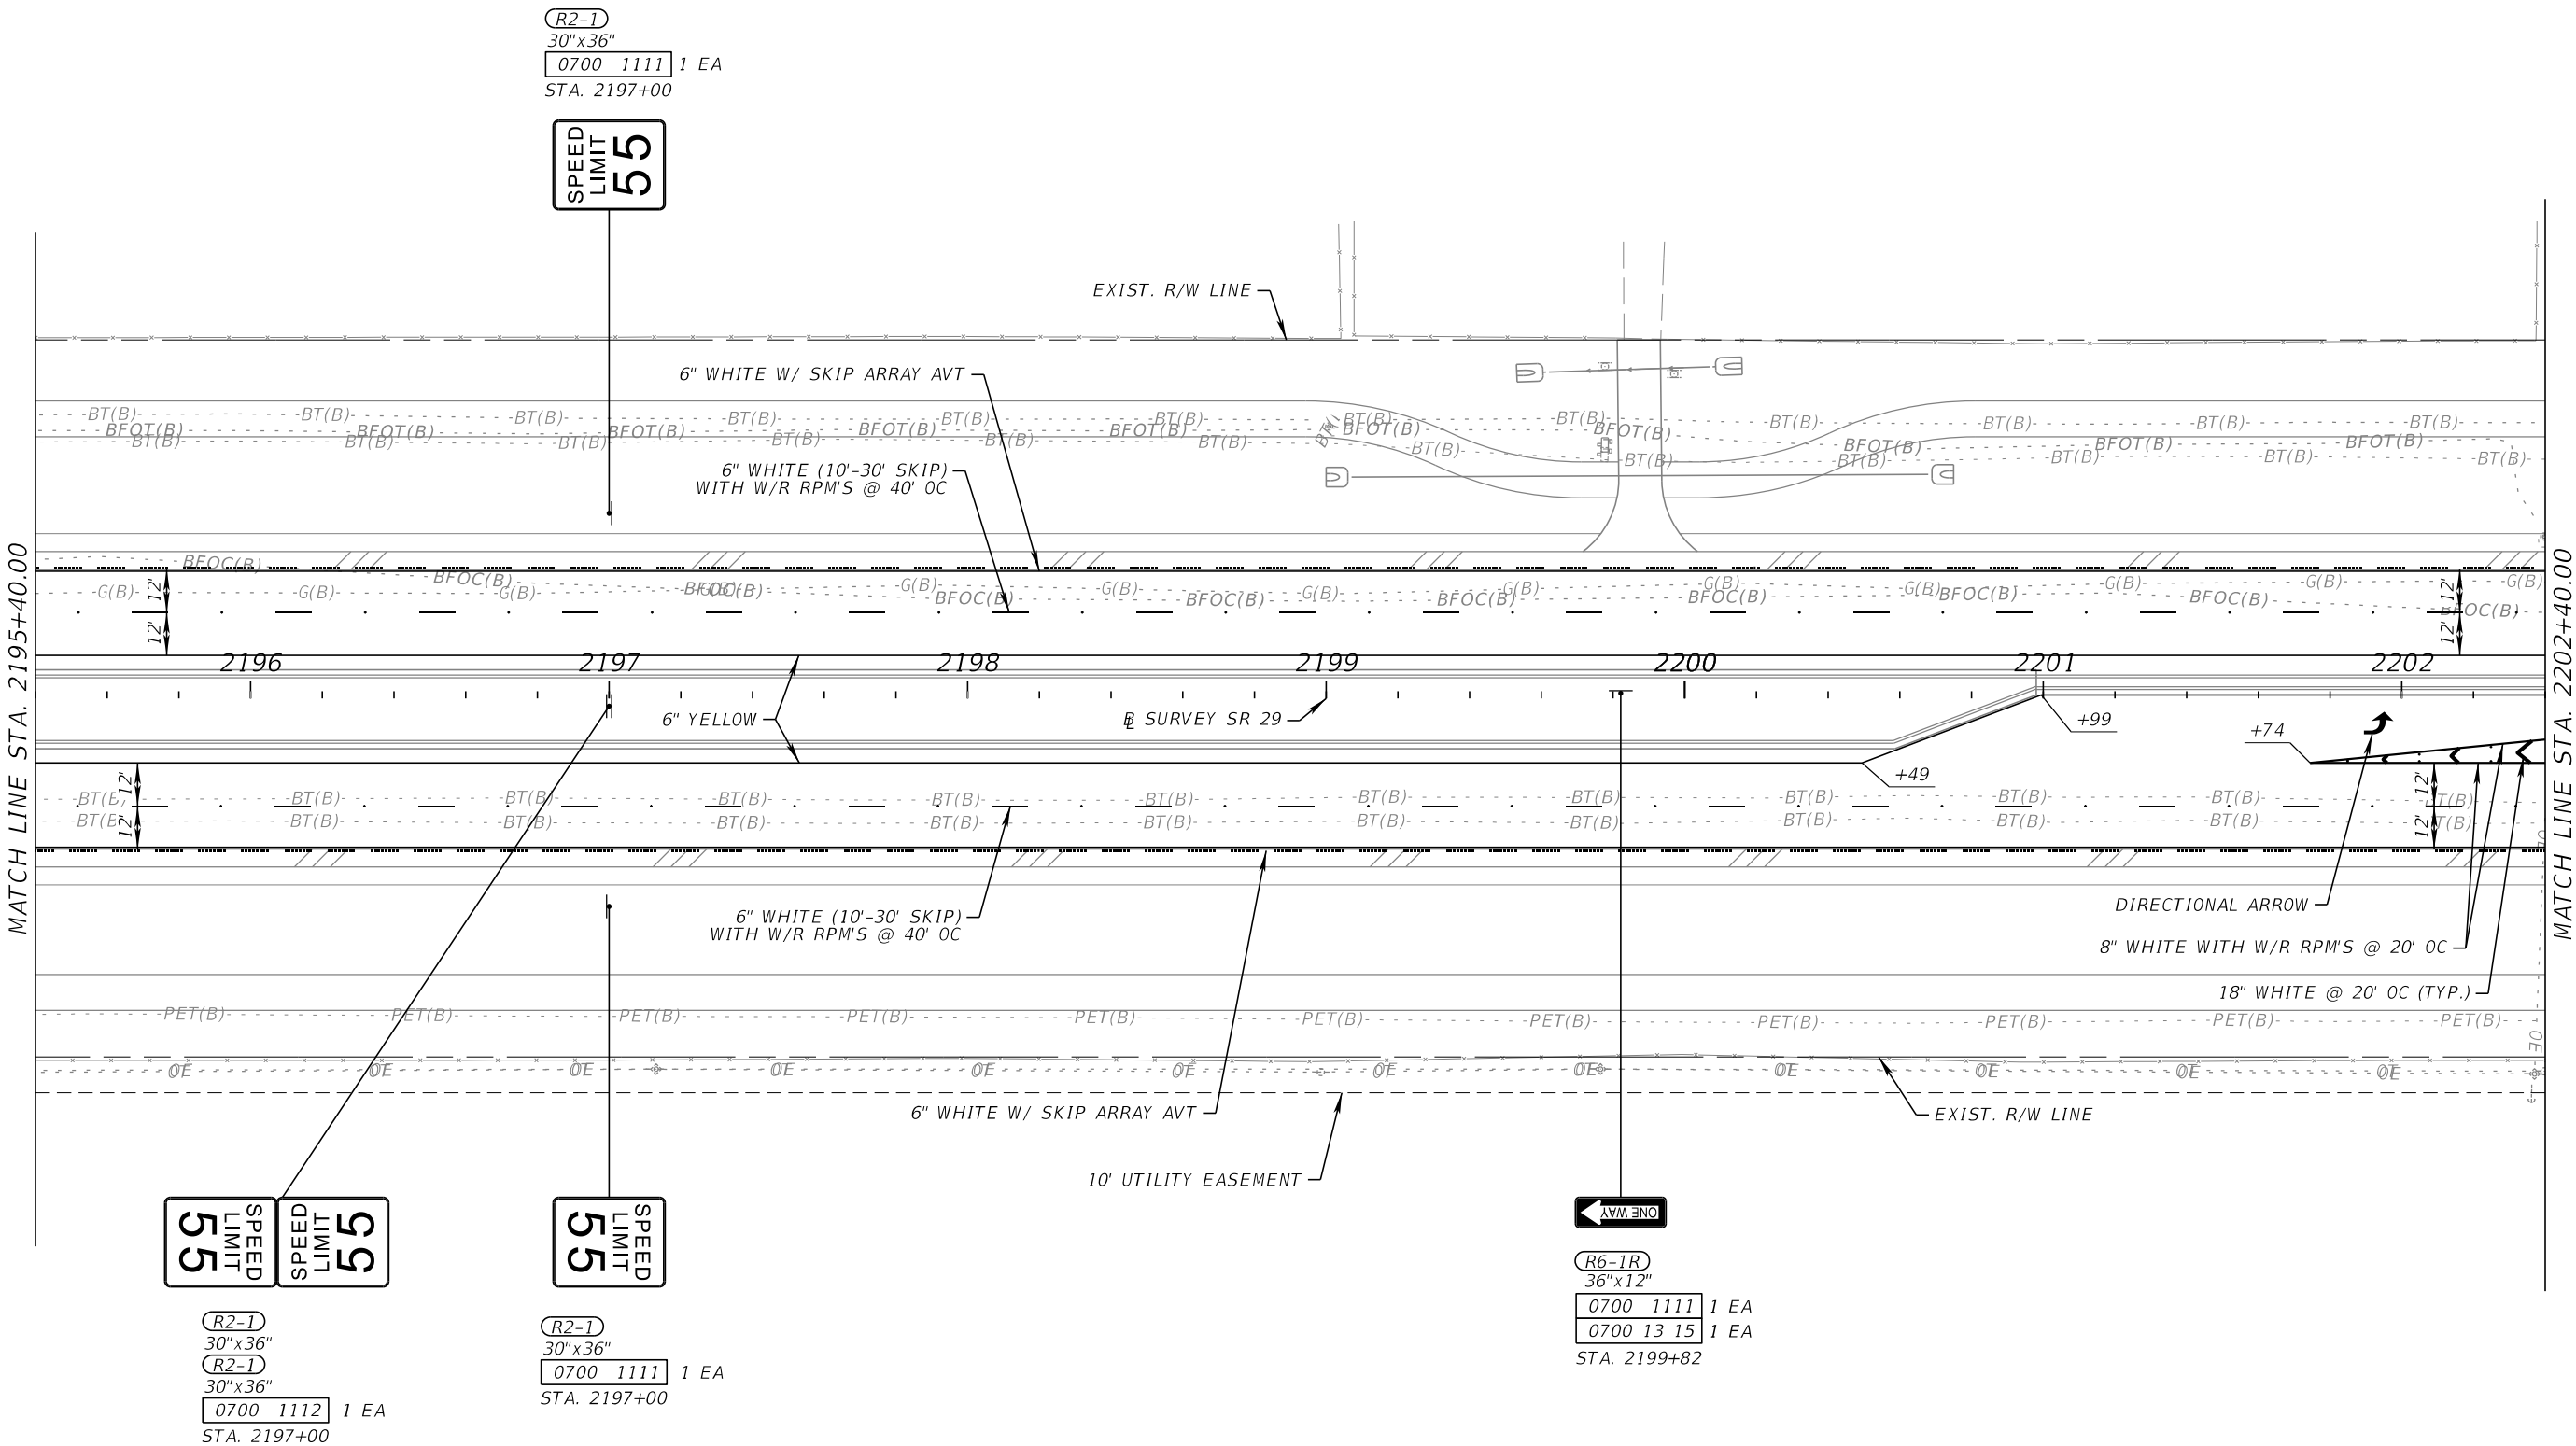

SPEED
LIMIT
55

R2-1
30"x36"
R2-1
30"x36"
0700 1112 1 EA
STA. 2197+00

SPEED
LIMIT
55


R2-1
30"x36"
0700 1111 1 EA
STA. 2197+00

ONE WAY

R6-1R
36"x12"
0700 1111 1 EA
0700 13 15 1 EA
STA. 2199+82

REVISIONS				ENGINEER OF RECORD			STATE OF FLORIDA DEPARTMENT OF TRANSPORTATION			SIGNING AND PAVEMENT MARKING PLAN (18)		SHEET NO.
DATE	DESCRIPTION	DATE	DESCRIPTION	TUCKER DAVID AMMERMAN, P.E. LICENSE NUMBER: 92342 FALLER, DAVIS & ASSOCIATES, INC. 1150 ASSEMBLY DRIVE, SUITE 400 TAMPA, FL 33607-4874			ROAD NO.	COUNTY	FINANCIAL PROJECT ID			
							SR 29	COLLIER	417540-6-52-01			S-21


12/18/2025 1:23:35 PM kfarland
X:\FDOT\41754065201\SigningAndMarking\PLANS\PO1.dgn

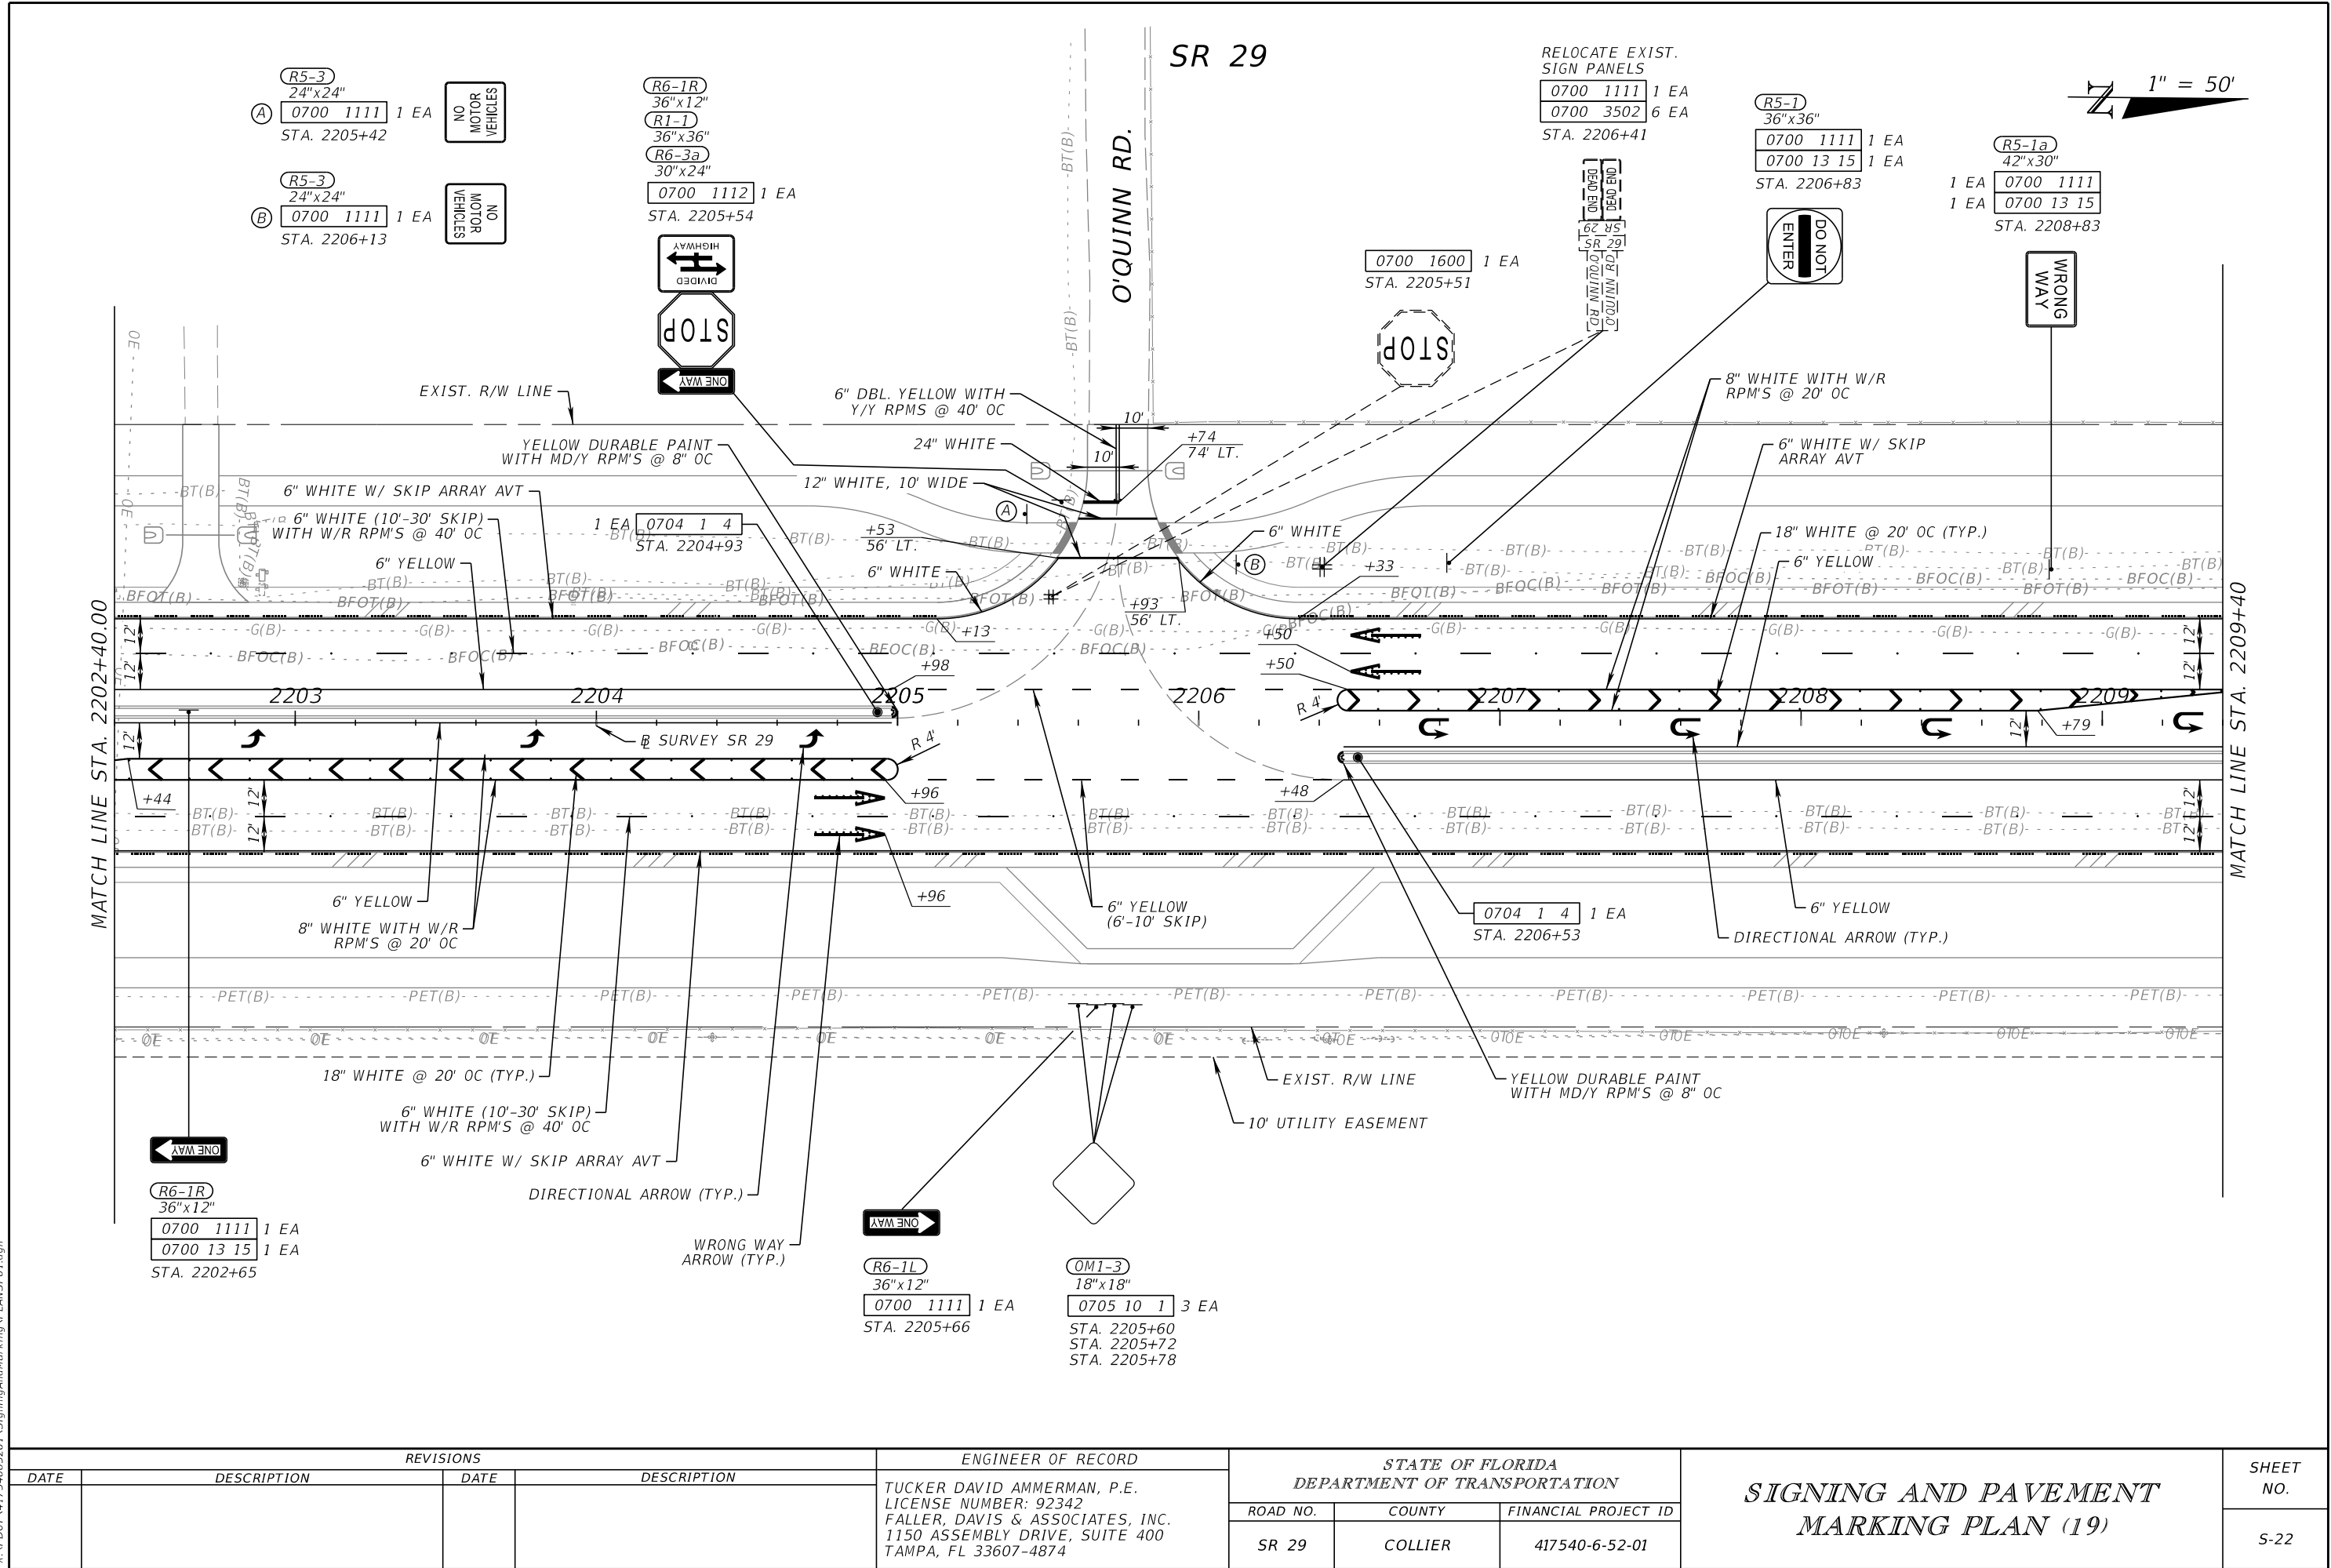

REVISIONS				ENGINEER OF RECORD		STATE OF FLORIDA DEPARTMENT OF TRANSPORTATION			SIGNING AND PAVEMENT MARKING PLAN (19)	SHEET NO. S-22
DATE	DESCRIPTION	DATE	DESCRIPTION	TUCKER DAVID AMMERMAN, P.E. LICENSE NUMBER: 92342 FALLER, DAVIS & ASSOCIATES, INC. 1150 ASSEMBLY DRIVE, SUITE 400 TAMPA, FL 33607-4874		ROAD NO.	COUNTY	FINANCIAL PROJECT ID		
						SR 29	COLLIER	417540-6-52-01		

THE OFFICIAL RECORD OF THIS SHEET IS THE ELECTRONIC FILE DIGITALLY SIGNED AND SEALED UNDER RULE 61G15-23.004, F.A.C.


12/18/2025 1:23:44 PM kfarland
X:\FDOT\41754065201\SigningAndMarking\PLANS\PO1.dgn

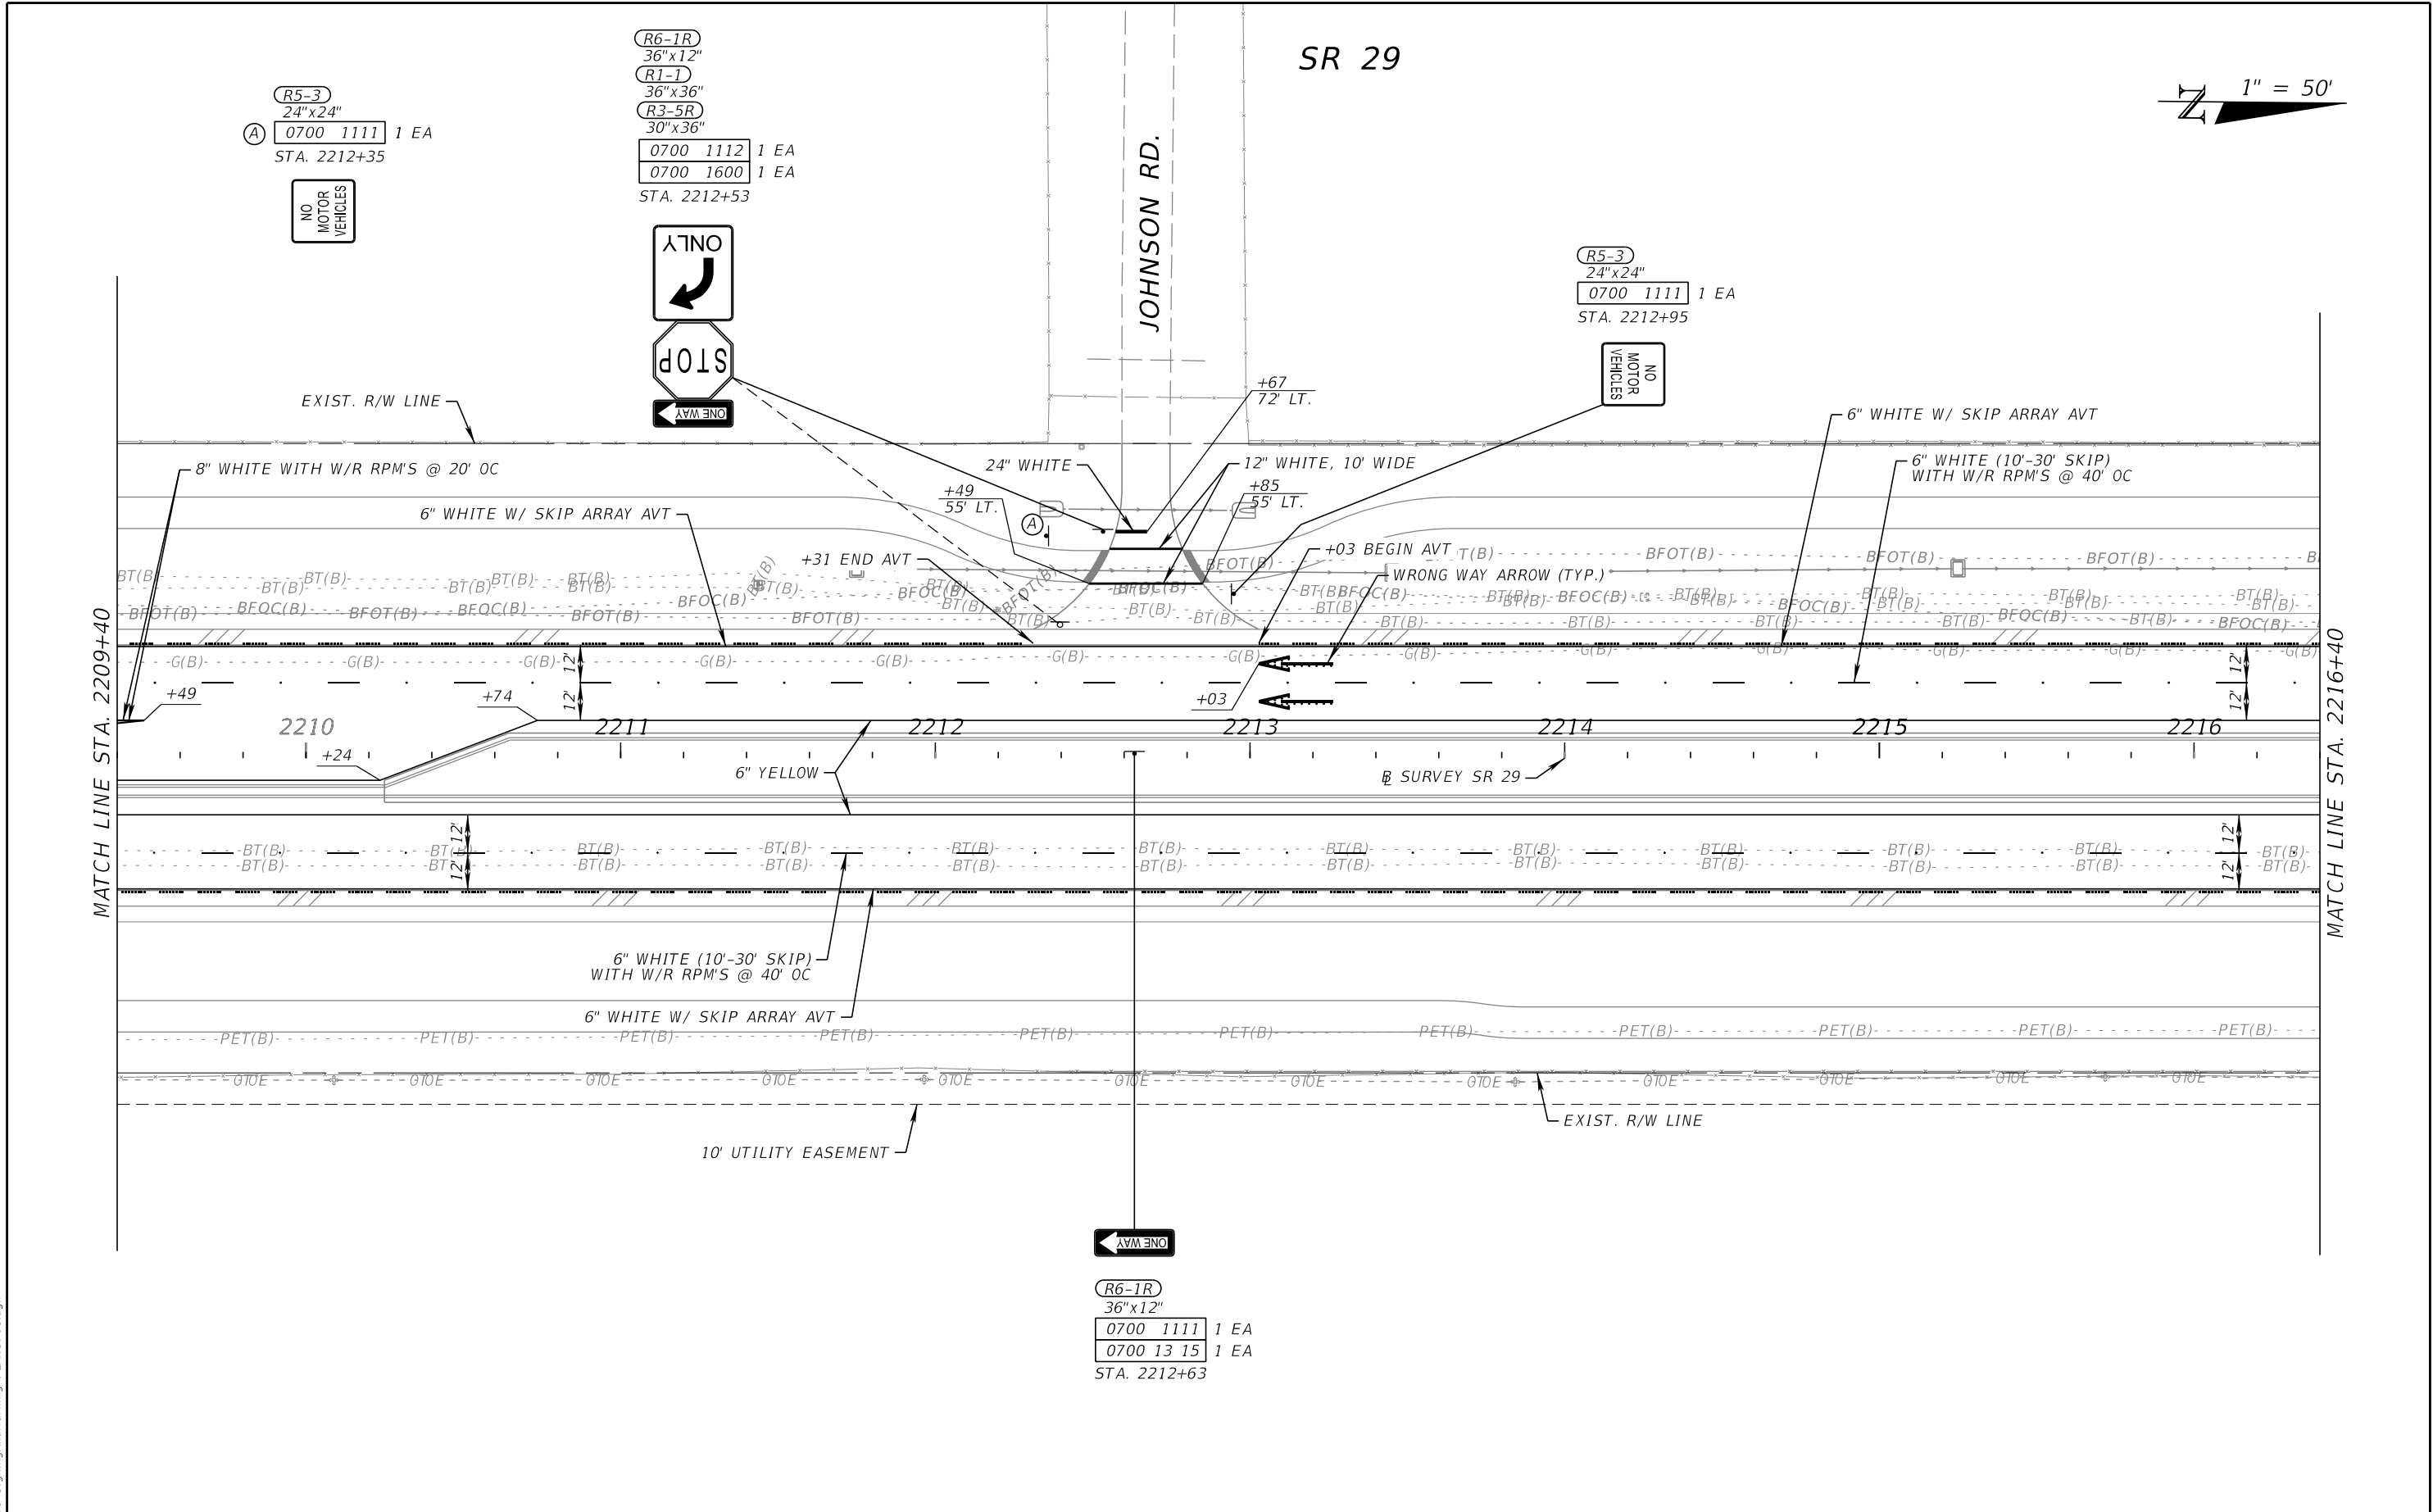

REVISIONS				ENGINEER OF RECORD	STATE OF FLORIDA DEPARTMENT OF TRANSPORTATION			SHEET NO.
DATE	DESCRIPTION	DATE	DESCRIPTION		ROAD NO.	COUNTY	FINANCIAL PROJECT ID	
				TUCKER DAVID AMMERMAN, P.E. LICENSE NUMBER: 92342 FALLER, DAVIS & ASSOCIATES, INC. 1150 ASSEMBLY DRIVE, SUITE 400 TAMPA, FL 33607-4874	SR 29	COLLIER	417540-6-52-01	S-23

THE OFFICIAL RECORD OF THIS SHEET IS THE ELECTRONIC FILE DIGITALLY SIGNED AND SEALED UNDER RULE 61G15-23.004, F.A.C.


12/18/2025 1:23:49 PM kfarland
X:\FDOT\41754065201\SigningAndMarking\PLANS\PO1.dgn

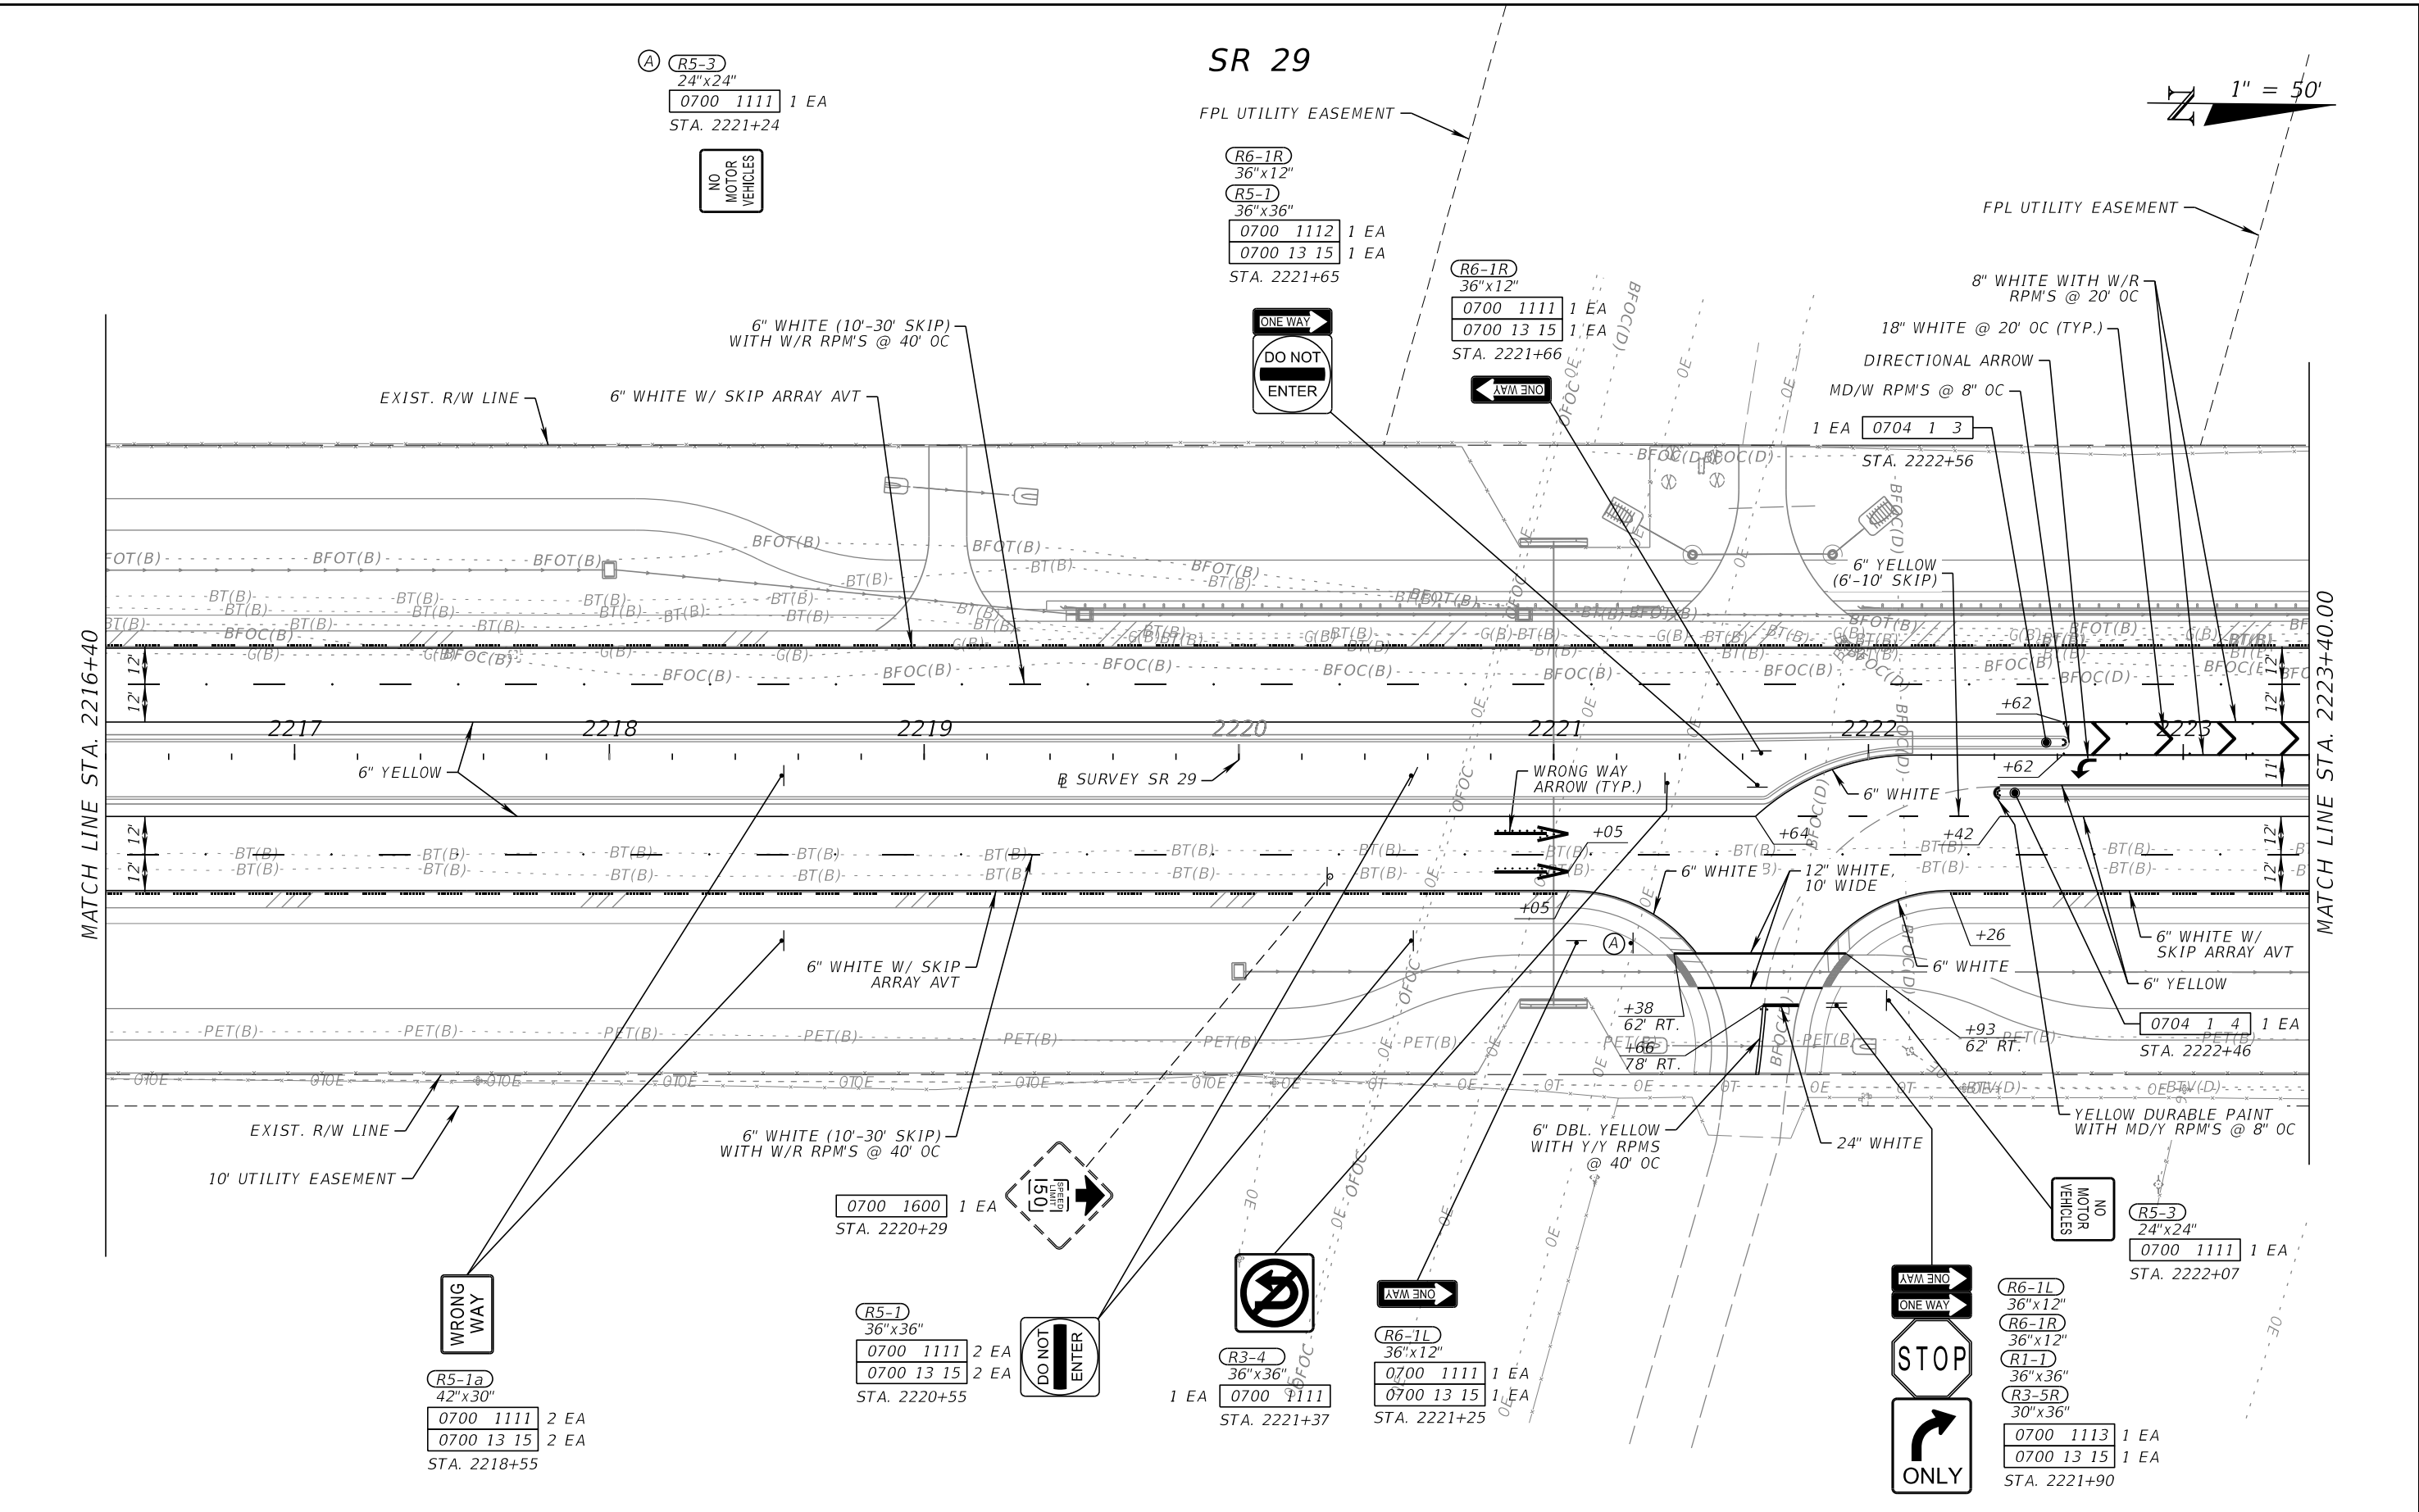

REVISIONS				ENGINEER OF RECORD		STATE OF FLORIDA DEPARTMENT OF TRANSPORTATION		SIGNING AND PAVEMENT MARKING PLAN (21)	SHEET NO.
DATE	DESCRIPTION	DATE	DESCRIPTION	TUCKER DAVID AMMERMAN, P.E. LICENSE NUMBER: 92342 FALLER, DAVIS & ASSOCIATES, INC. 1150 ASSEMBLY DRIVE, SUITE 400 TAMPA, FL 33607-4874		ROAD NO.	COUNTY		
						SR 29	COLLIER	FINANCIAL PROJECT ID 417540-6-52-01	
									S-24

THE OFFICIAL RECORD OF THIS SHEET IS THE ELECTRONIC FILE DIGITALLY SIGNED AND SEALED UNDER RULE 61G15-23.004, F.A.C.


12/18/2025 1:23:53 PM kfarland
X:\FDOT\41754065201\SigningAndMarking\PLANS\PO1.dgn

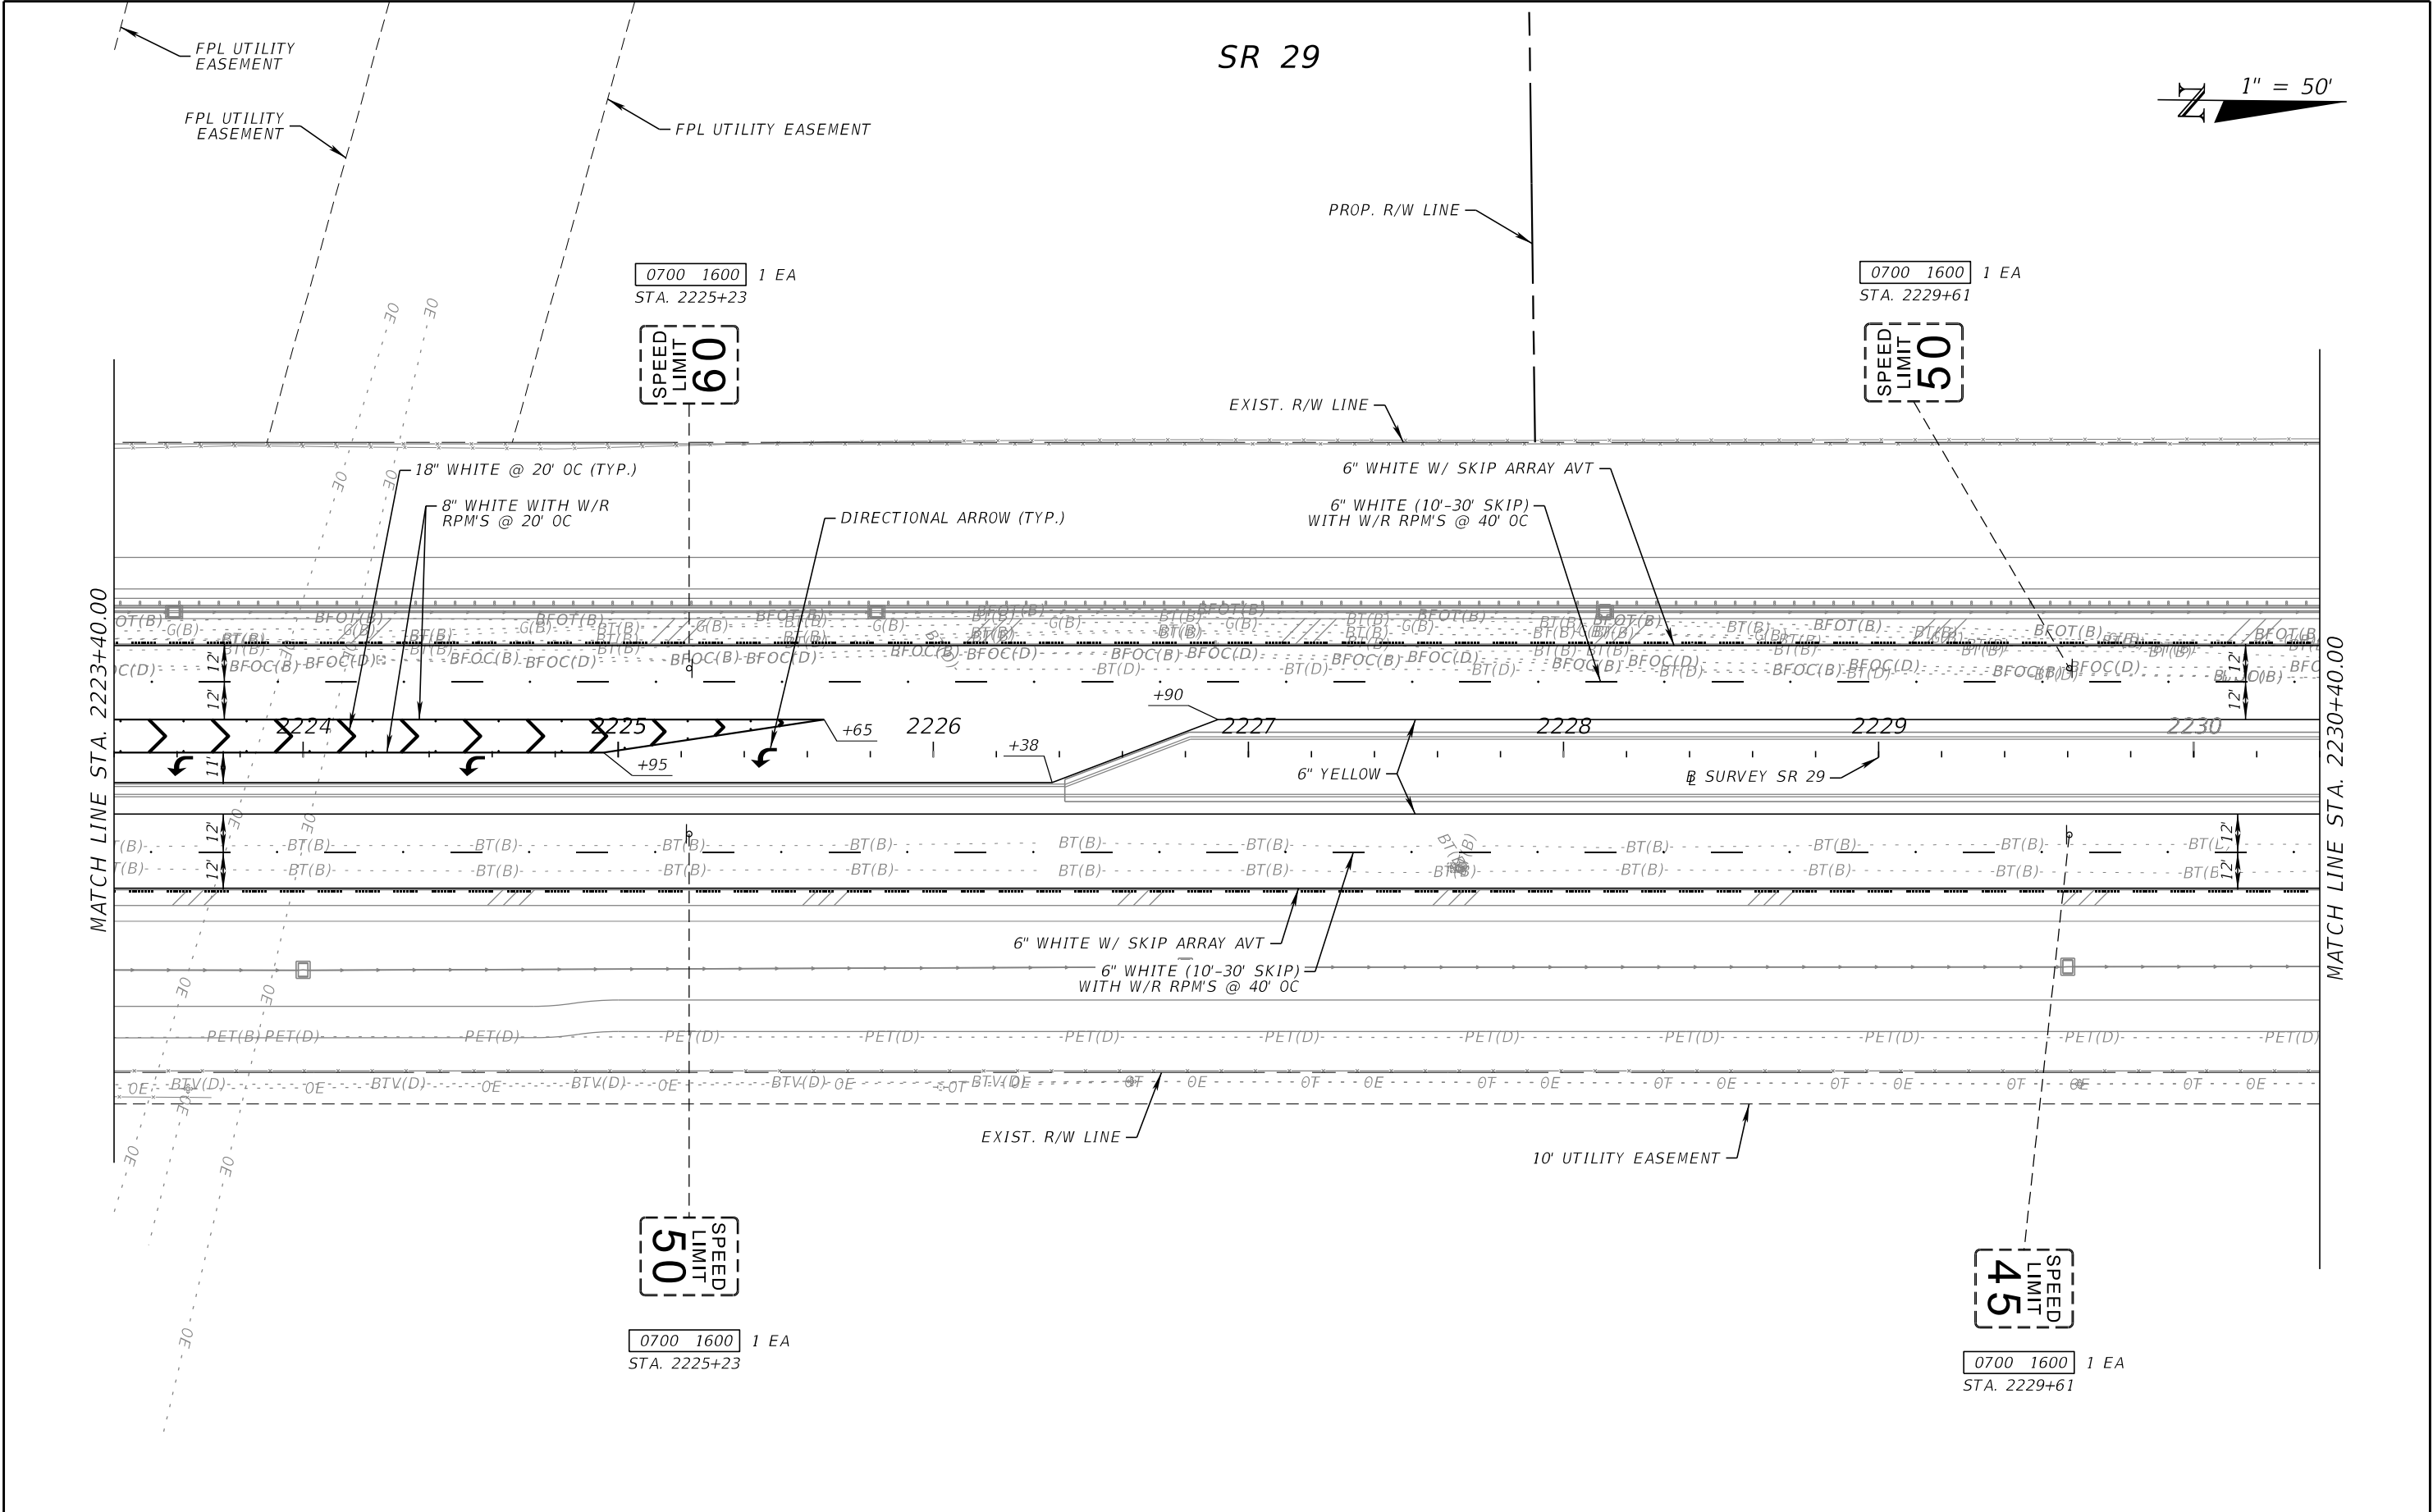

REVISIONS				ENGINEER OF RECORD	STATE OF FLORIDA DEPARTMENT OF TRANSPORTATION			SIGNING AND PAVEMENT MARKING PLAN (22)	SHEET NO.
DATE	DESCRIPTION	DATE	DESCRIPTION	TUCKER DAVID AMMERMAN, P.E. LICENSE NUMBER: 92342 FALLER, DAVIS & ASSOCIATES, INC. 1150 ASSEMBLY DRIVE, SUITE 400 TAMPA, FL 33607-4874	ROAD NO.	COUNTY	FINANCIAL PROJECT ID		S-25
					SR 29	COLLIER	417540-6-52-01		


THE OFFICIAL RECORD OF THIS SHEET IS THE ELECTRONIC FILE DIGITALLY SIGNED AND SEALED UNDER RULE 61G15-23.004, F.A.C.

12/18/2025 1:23:57 PM kfarland
X:\FDOT\41754065201\SigningAndMarking\PLANS\PO1.dgn

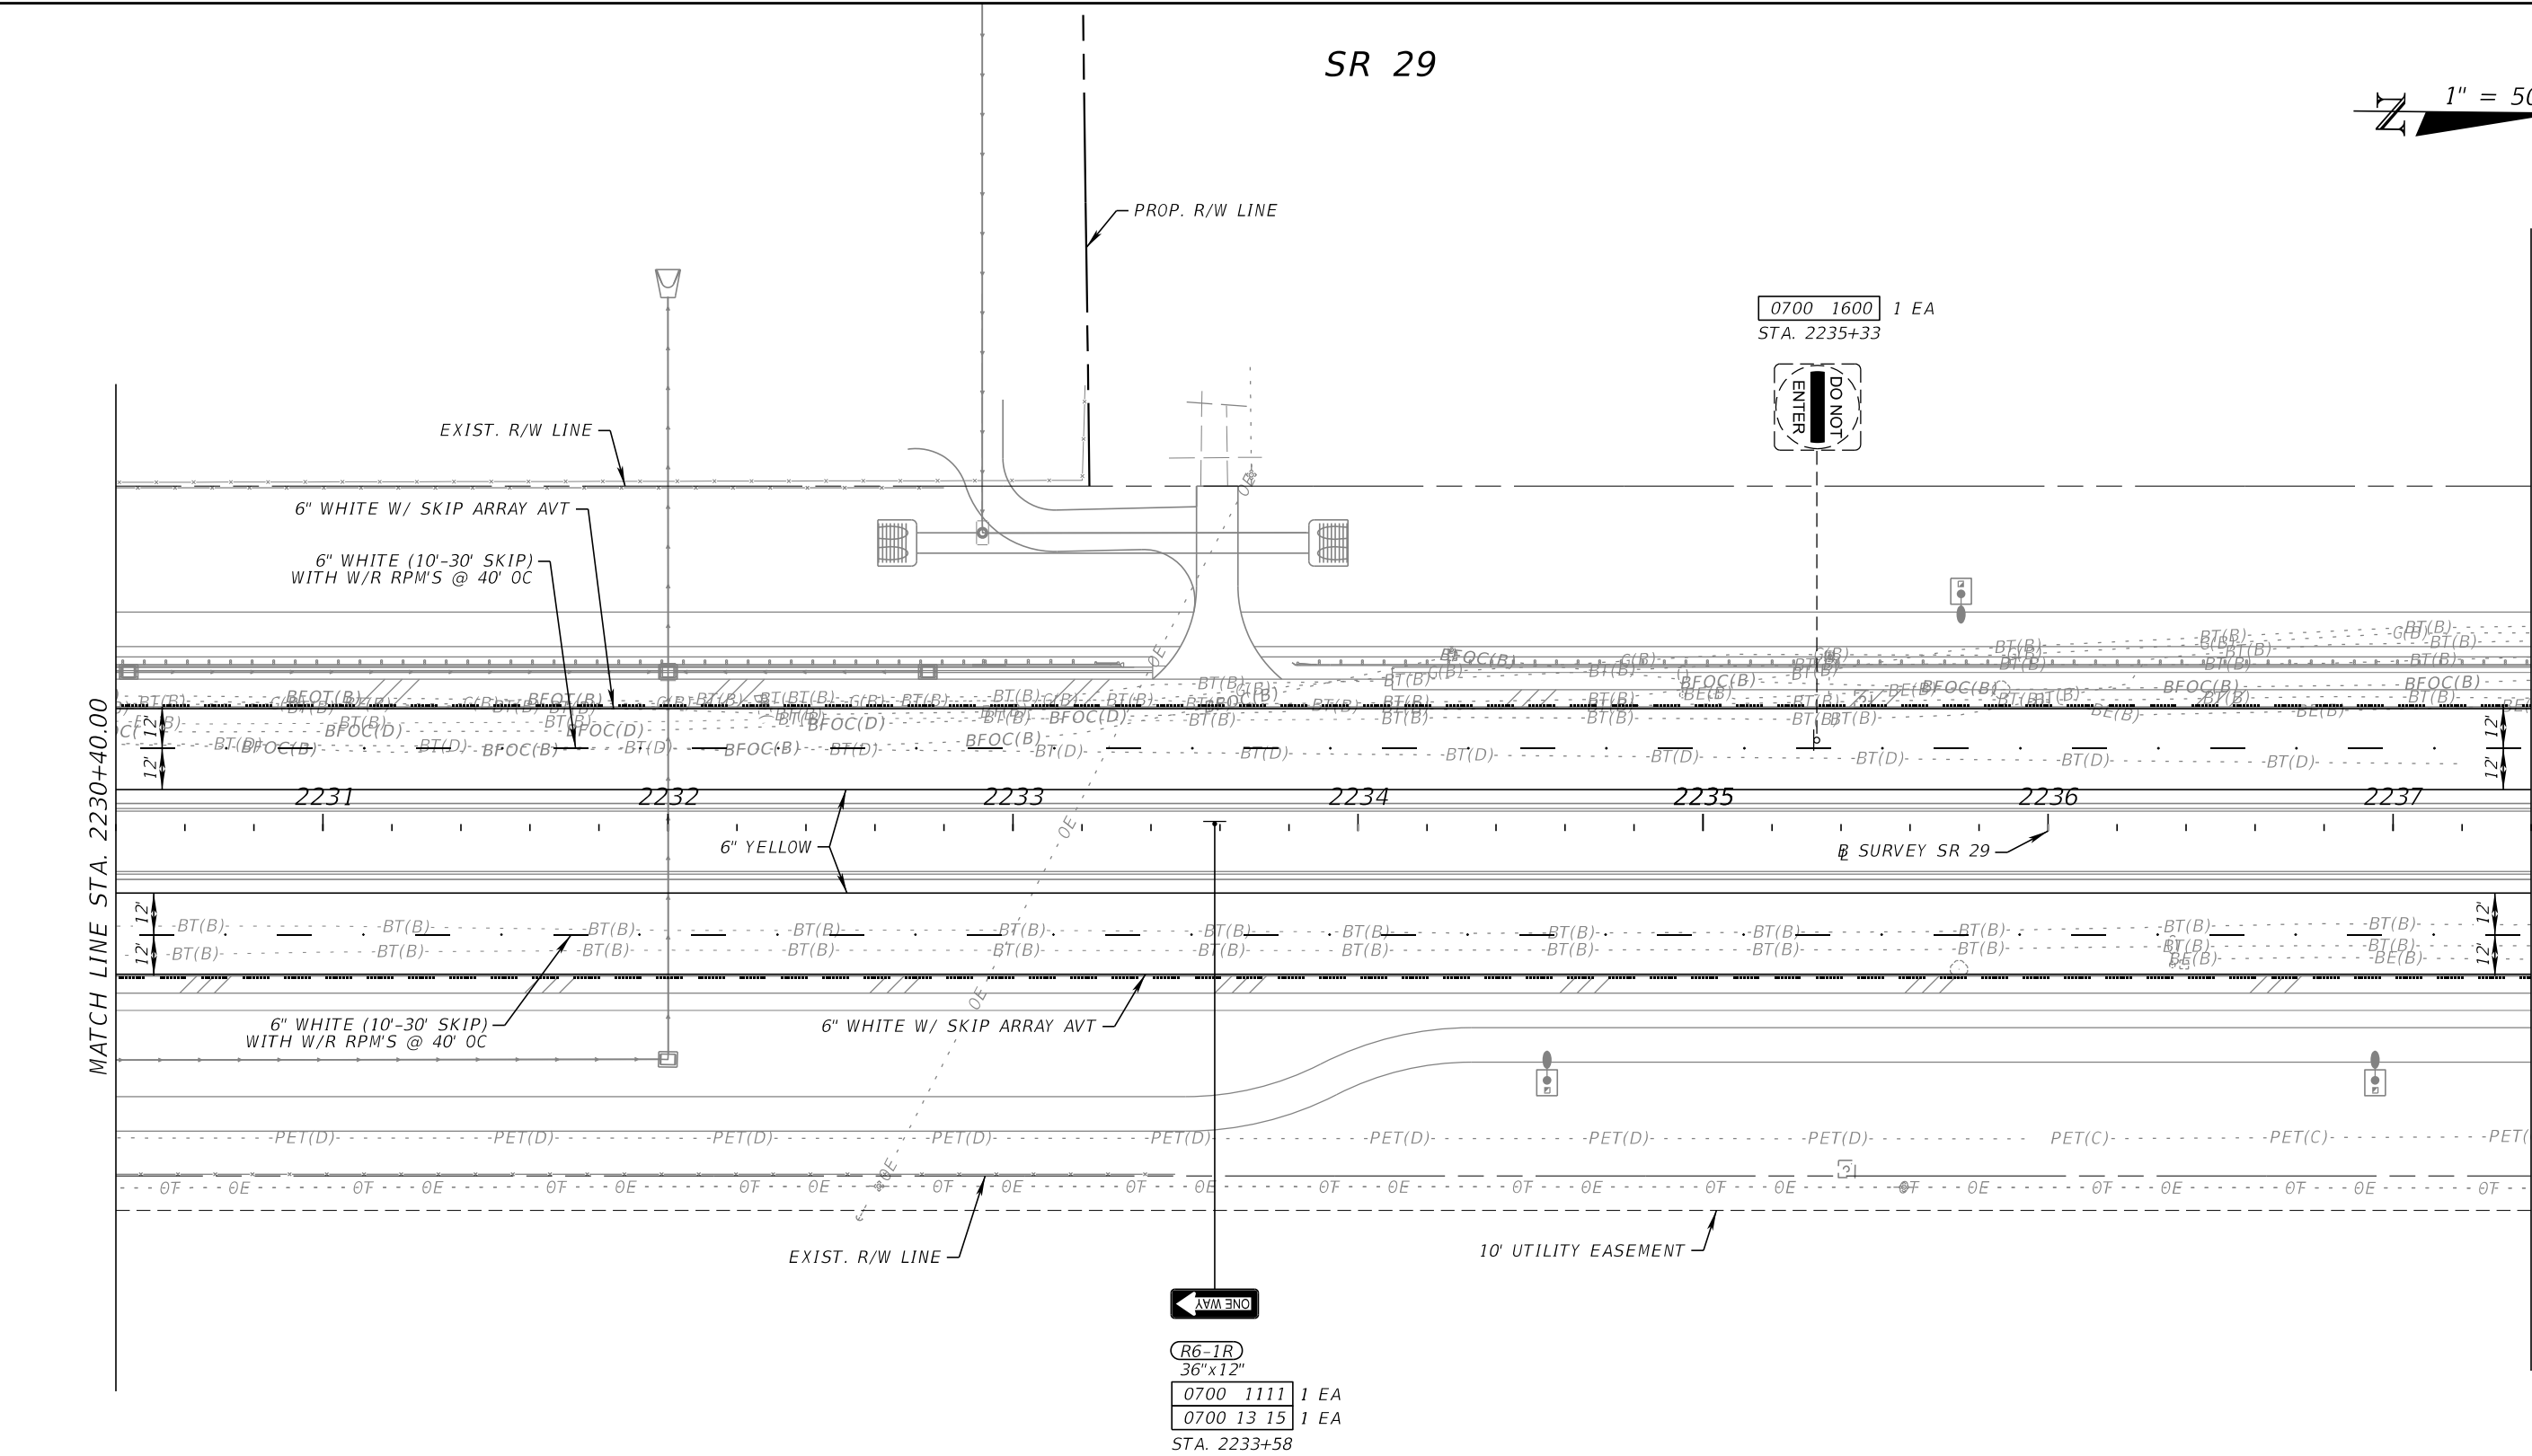

REVISIONS				ENGINEER OF RECORD			STATE OF FLORIDA DEPARTMENT OF TRANSPORTATION			SIGNING AND PAVEMENT MARKING PLAN (23)	SHEET NO. S-26
DATE	DESCRIPTION	DATE	DESCRIPTION	TUCKER DAVID AMMERMAN, P.E. LICENSE NUMBER: 92342 FALLER, DAVIS & ASSOCIATES, INC. 1150 ASSEMBLY DRIVE, SUITE 400 TAMPA, FL 33607-4874			ROAD NO.	COUNTY	FINANCIAL PROJECT ID		
							SR 29	COLLIER	417540-6-52-01		

THE OFFICIAL RECORD OF THIS SHEET IS THE ELECTRONIC FILE DIGITALLY SIGNED AND SEALED UNDER RULE 61G15-23.004, F.A.C.

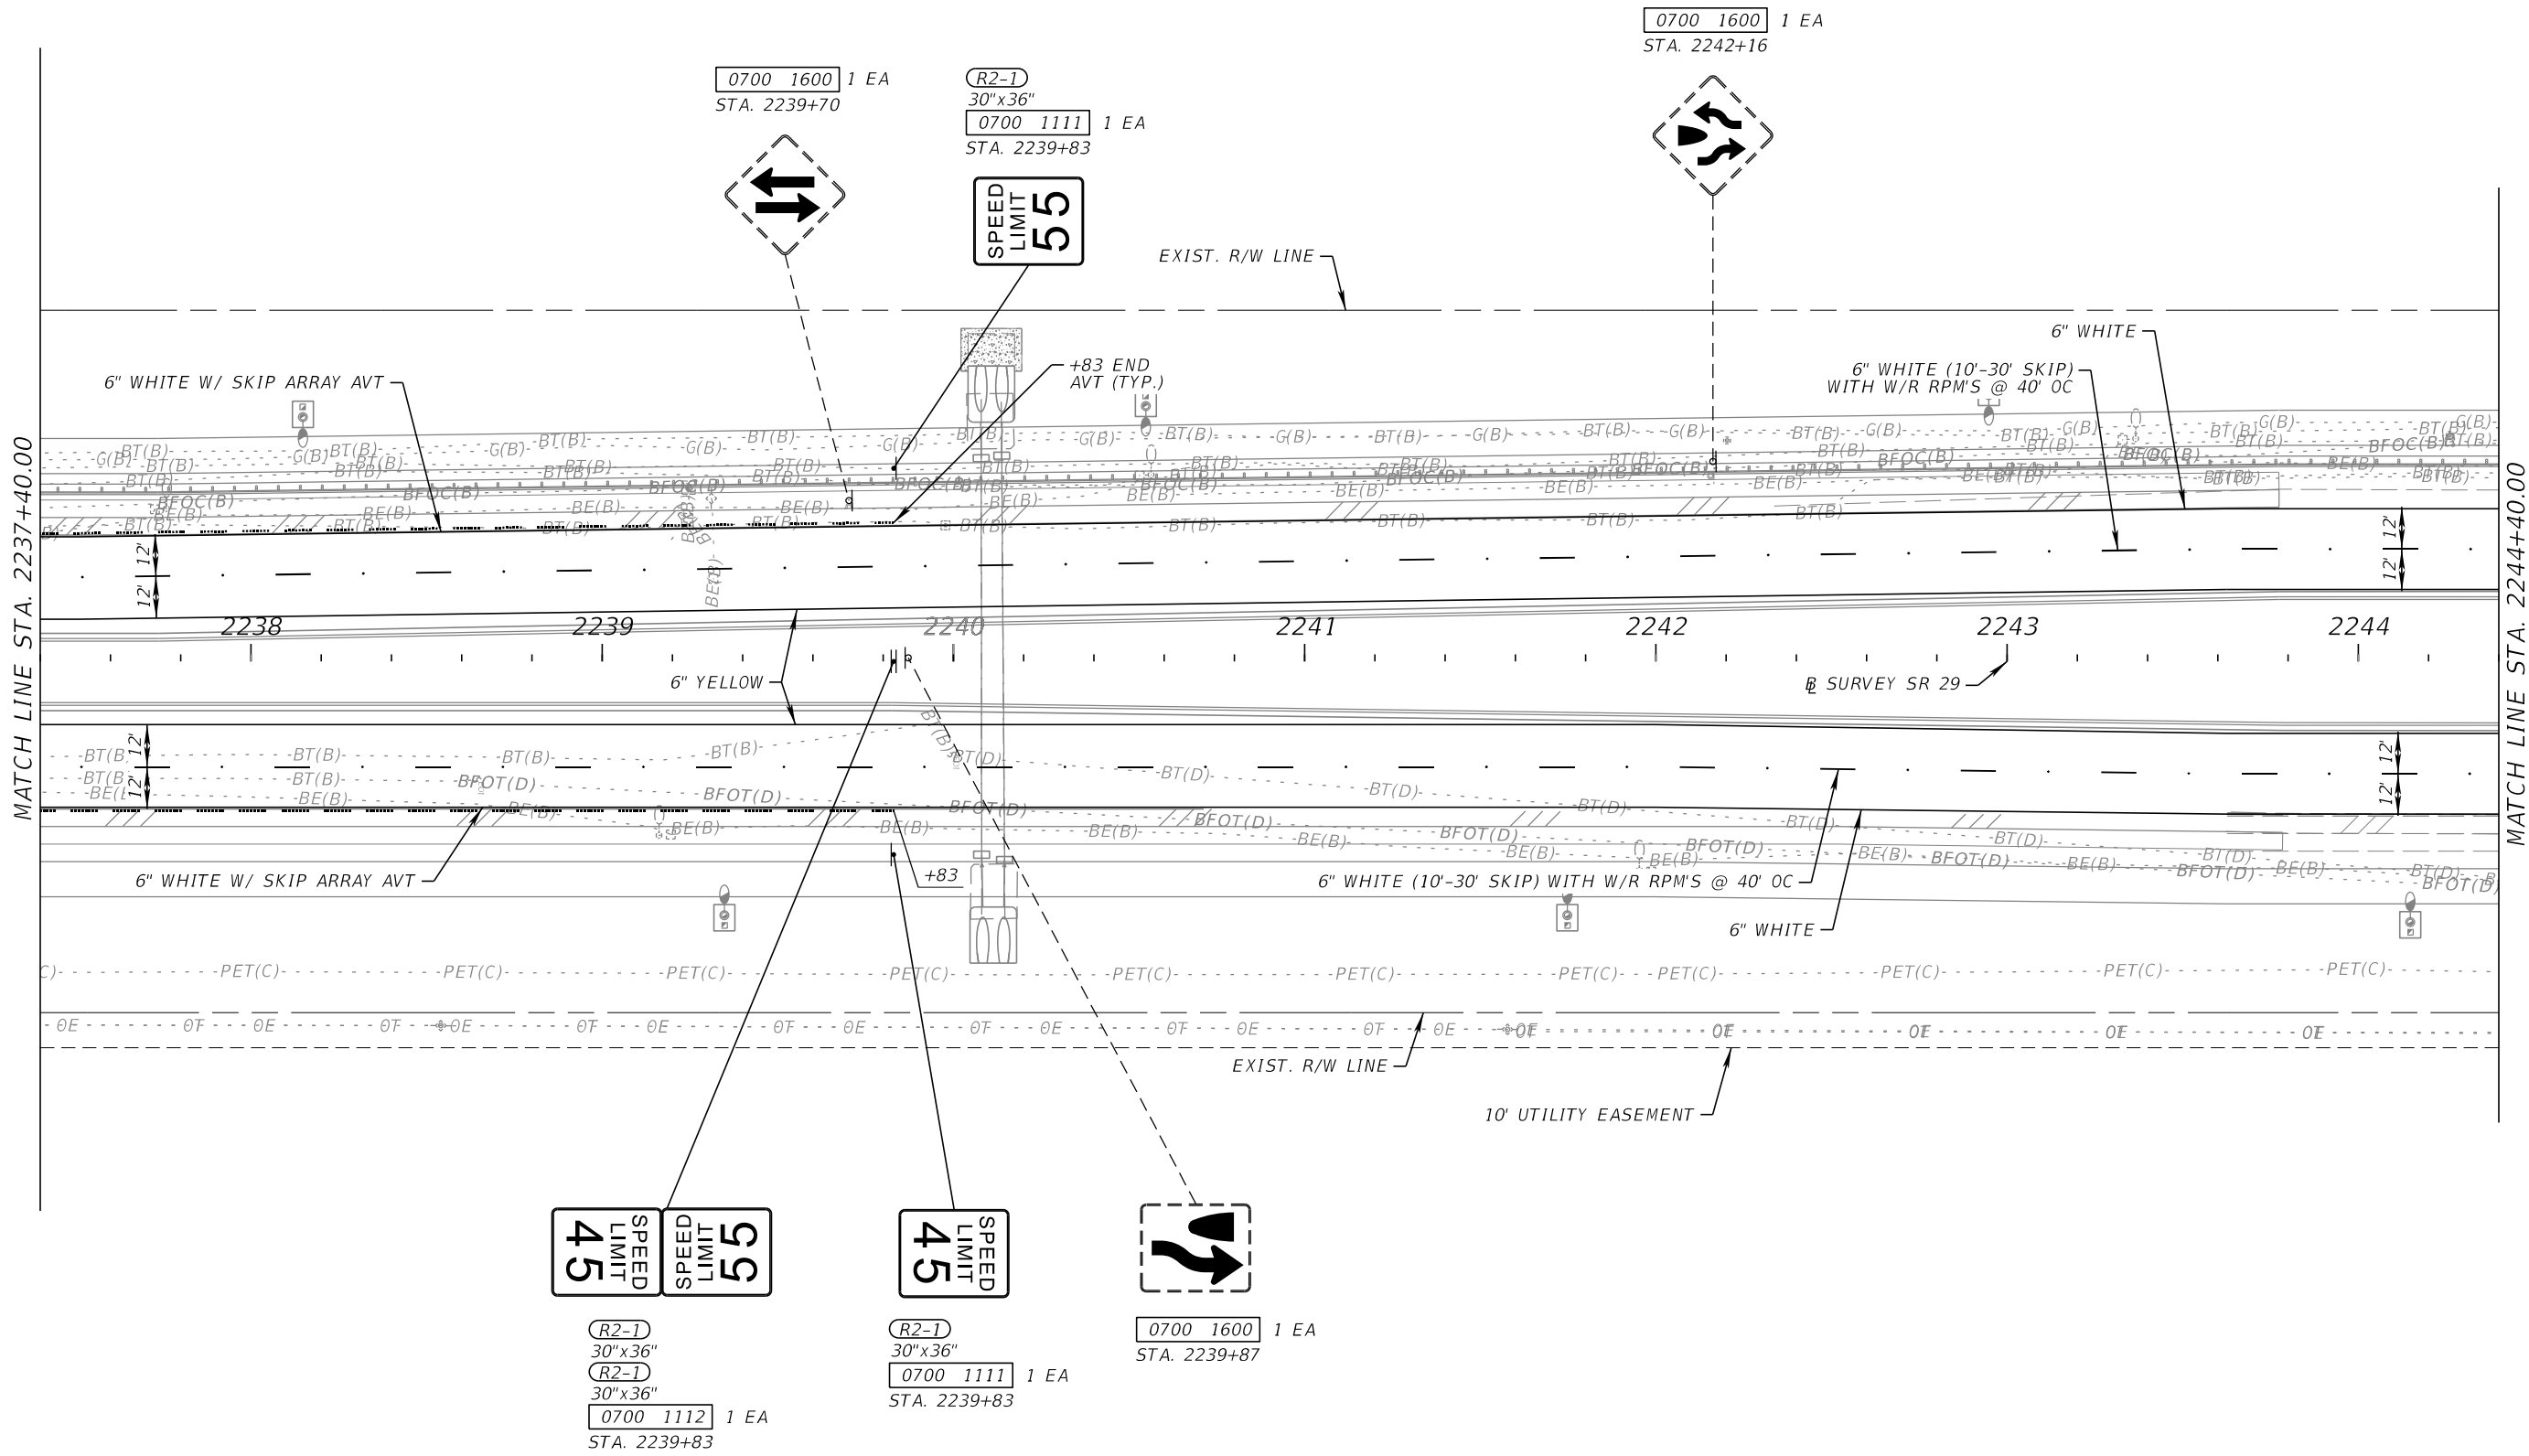


12/18/2025 1:24:01 PM kfarland
X:\FDOT\41754065201\SigningAndMarking\PLANS\PO1.dgn

REVISIONS			
DATE	DESCRIPTION	DATE	DESCRIPTION

ENGINEER OF RECORD
TUCKER DAVID AMMERMAN, P.E.
LICENSE NUMBER: 92342
FALLER, DAVIS & ASSOCIATES, INC.
1150 ASSEMBLY DRIVE, SUITE 400
TAMPA, FL 33607-4874

STATE OF FLORIDA DEPARTMENT OF TRANSPORTATION		
ROAD NO.	COUNTY	FINANCIAL PROJECT ID
SR 29	COLLIER	417540-6-52-01

SHEET NO.	SIGNING AND PAVEMENT MARKING PLAN (24)
S-27	

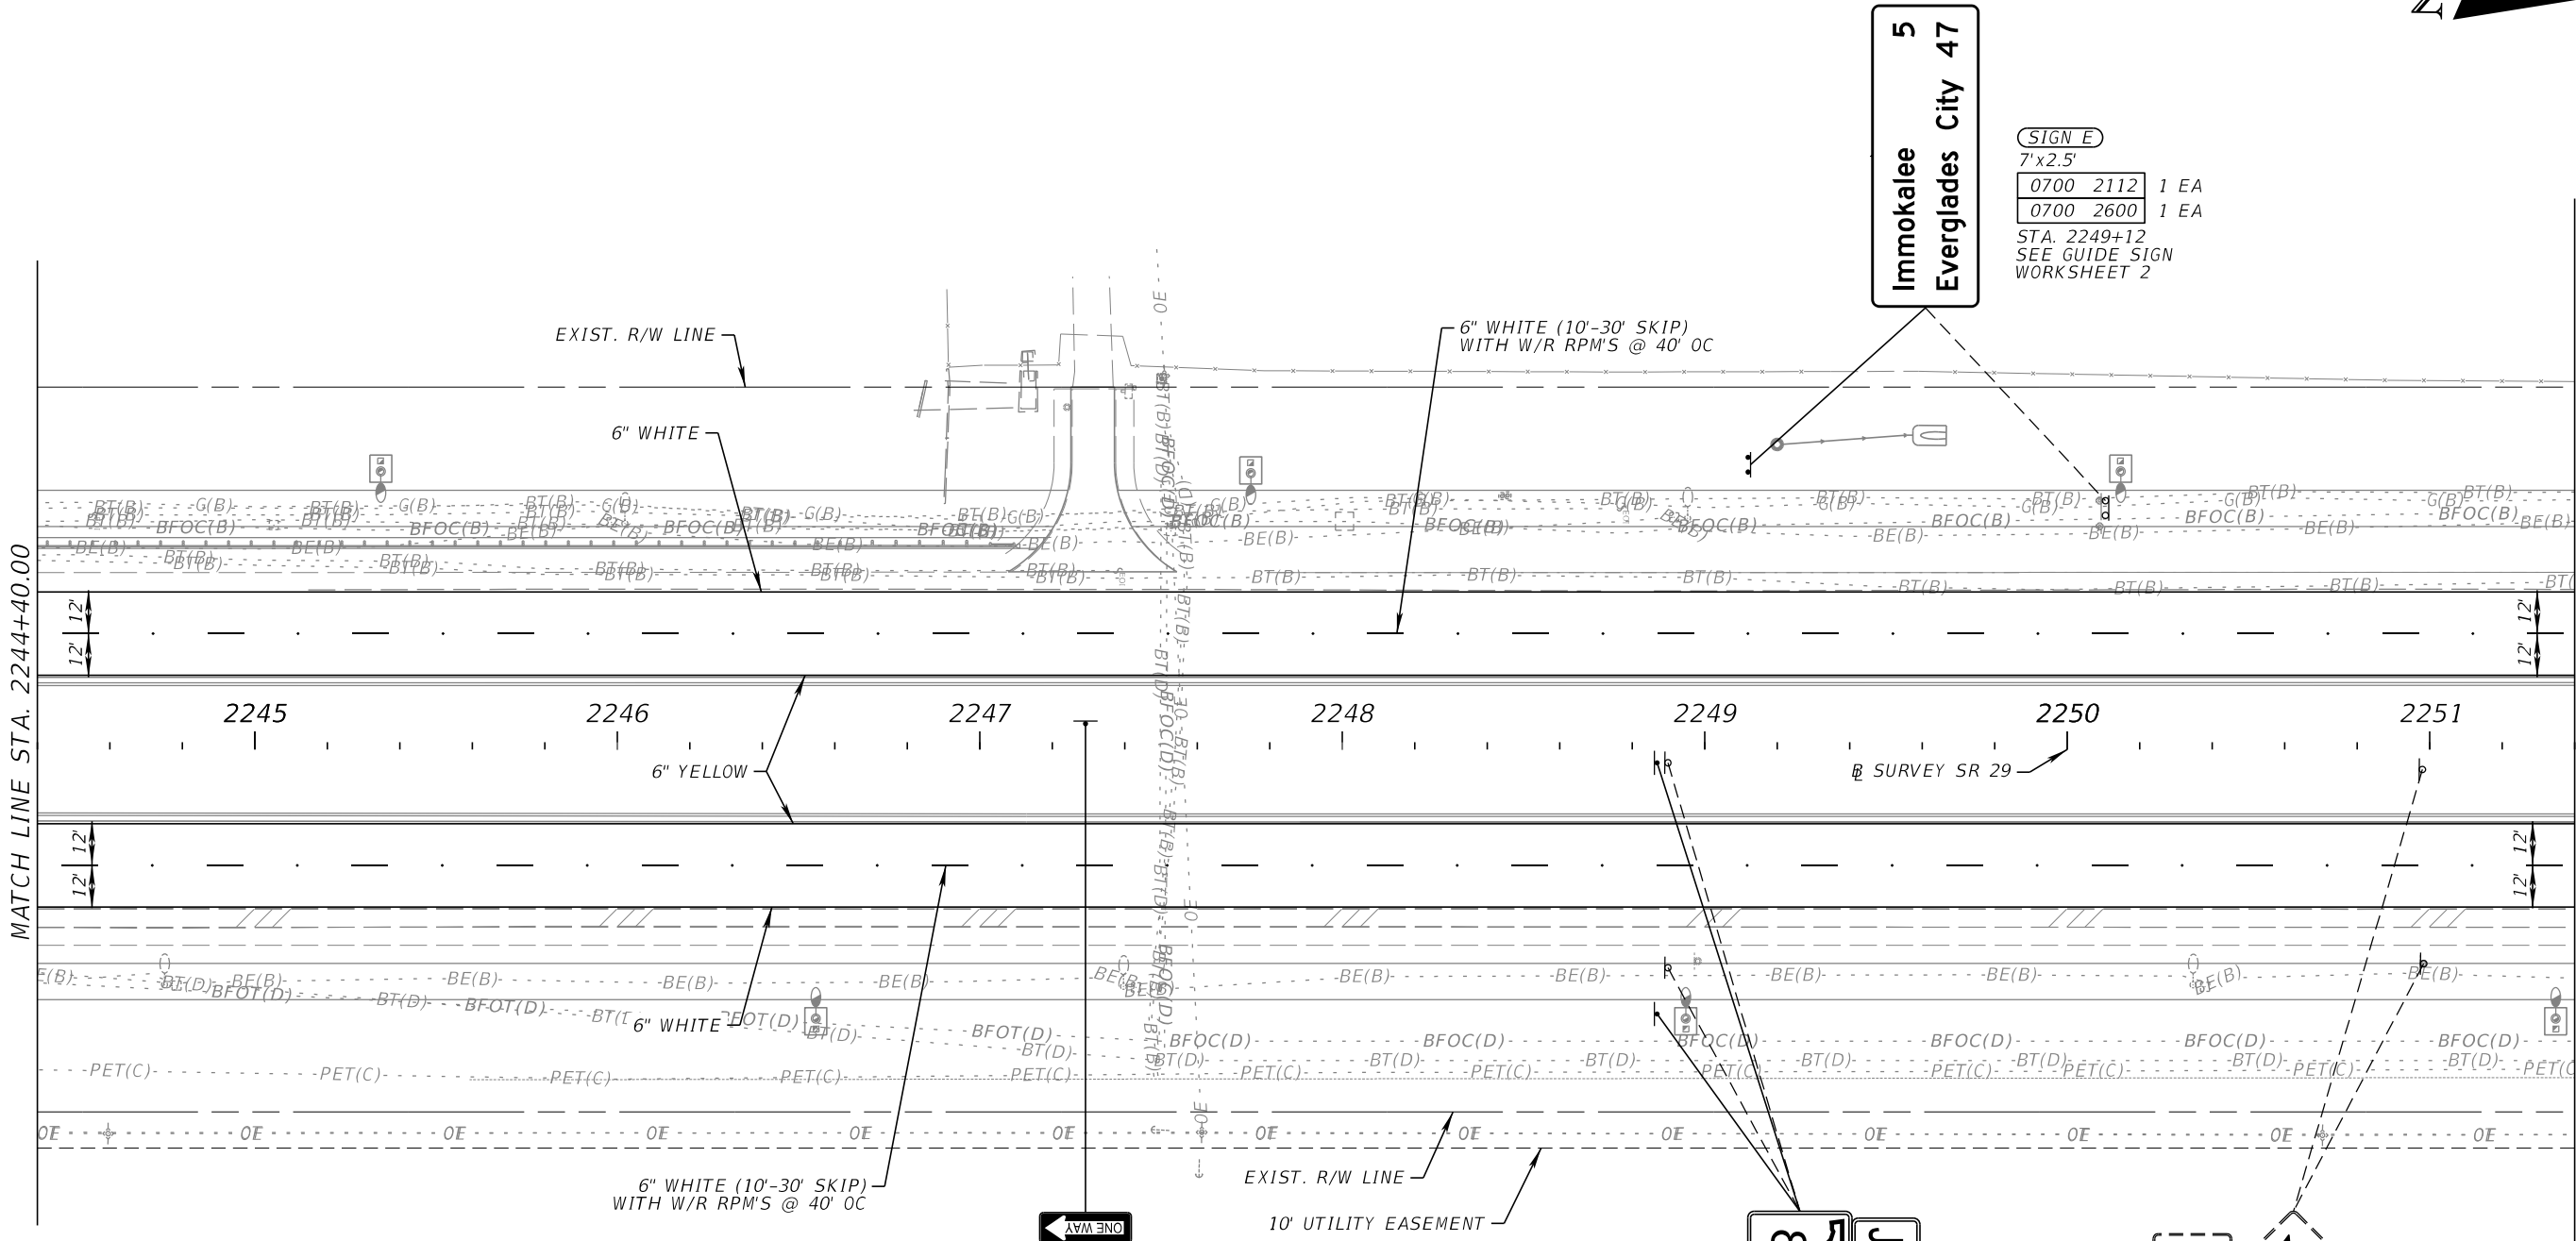

5
Immokalee
Everglades City 47

SIGN E
7'x2.5'
0700 2112 1 EA
0700 2600 1 EA
STA. 2249+12
SEE GUIDE SIGN
WORKSHEET 2

ONE WAY

R6-1R
36"x12"
0700 1111 1 EA
0700 13 15 1 EA
STA. 2247+29

82 JCT

M2-1P
21"x15"
FTP-612-25
24"x24"
0700 1111 2 EA
0700 1600 2 EA
STA. 2248+87

20 MPH


0700 1600 2 EA
STA. 2250+98

12/18/2025 1:24:04 PM kfarland
X:\FDOT\41754065201\SigningAndMarking\PLANS\PO1.dgn

REVISIONS				ENGINEER OF RECORD			STATE OF FLORIDA DEPARTMENT OF TRANSPORTATION			SIGNING AND PAVEMENT MARKING PLAN (25)		SHEET NO.	
DATE	DESCRIPTION	DATE	DESCRIPTION	TUCKER DAVID AMMERMAN, P.E. LICENSE NUMBER: 92342 FALLER, DAVIS & ASSOCIATES, INC. 1150 ASSEMBLY DRIVE, SUITE 400 TAMPA, FL 33607-4874			ROAD NO.	COUNTY	FINANCIAL PROJECT ID			S-28	
							SR 29	COLLIER	417540-6-52-01				

THE OFFICIAL RECORD OF THIS SHEET IS THE ELECTRONIC FILE DIGITALLY SIGNED AND SEALED UNDER RULE 61G15-23.004, F.A.C.

$1'' = 50'$

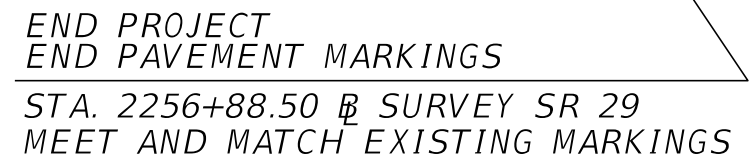


REVISIONS				ENGINEER OF RECORD	STATE OF FLORIDA DEPARTMENT OF TRANSPORTATION			SIGNING AND PAVEMENT MARKING PLAN (26)	SHEET NO.
DATE	DESCRIPTION	DATE	DESCRIPTION	TUCKER DAVID AMMERMAN, P.E. LICENSE NUMBER: 92342 FALLER, DAVIS & ASSOCIATES, INC. 1150 ASSEMBLY DRIVE, SUITE 400 TAMPA, FL 33607-4874	ROAD NO.	COUNTY	FINANCIAL PROJECT ID		S-29
					SR 29	COLLIER	417540-6-52-01		

THE OFFICIAL RECORD OF THIS SHEET IS THE ELECTRONIC FILE DIGITALLY SIGNED AND SEALED UNDER RULE 81G15-23.004, F.A.C.

12/18/2025 1:24:07 PM kfarland
X:\FDT\41754065201\SigningAndMarking\PLANSP01.dgn

12/18/2025 1:24:11 PM kfarland
X:\FDOT\41754065201\SigningAndMarking\PLANS\PO1.dgn

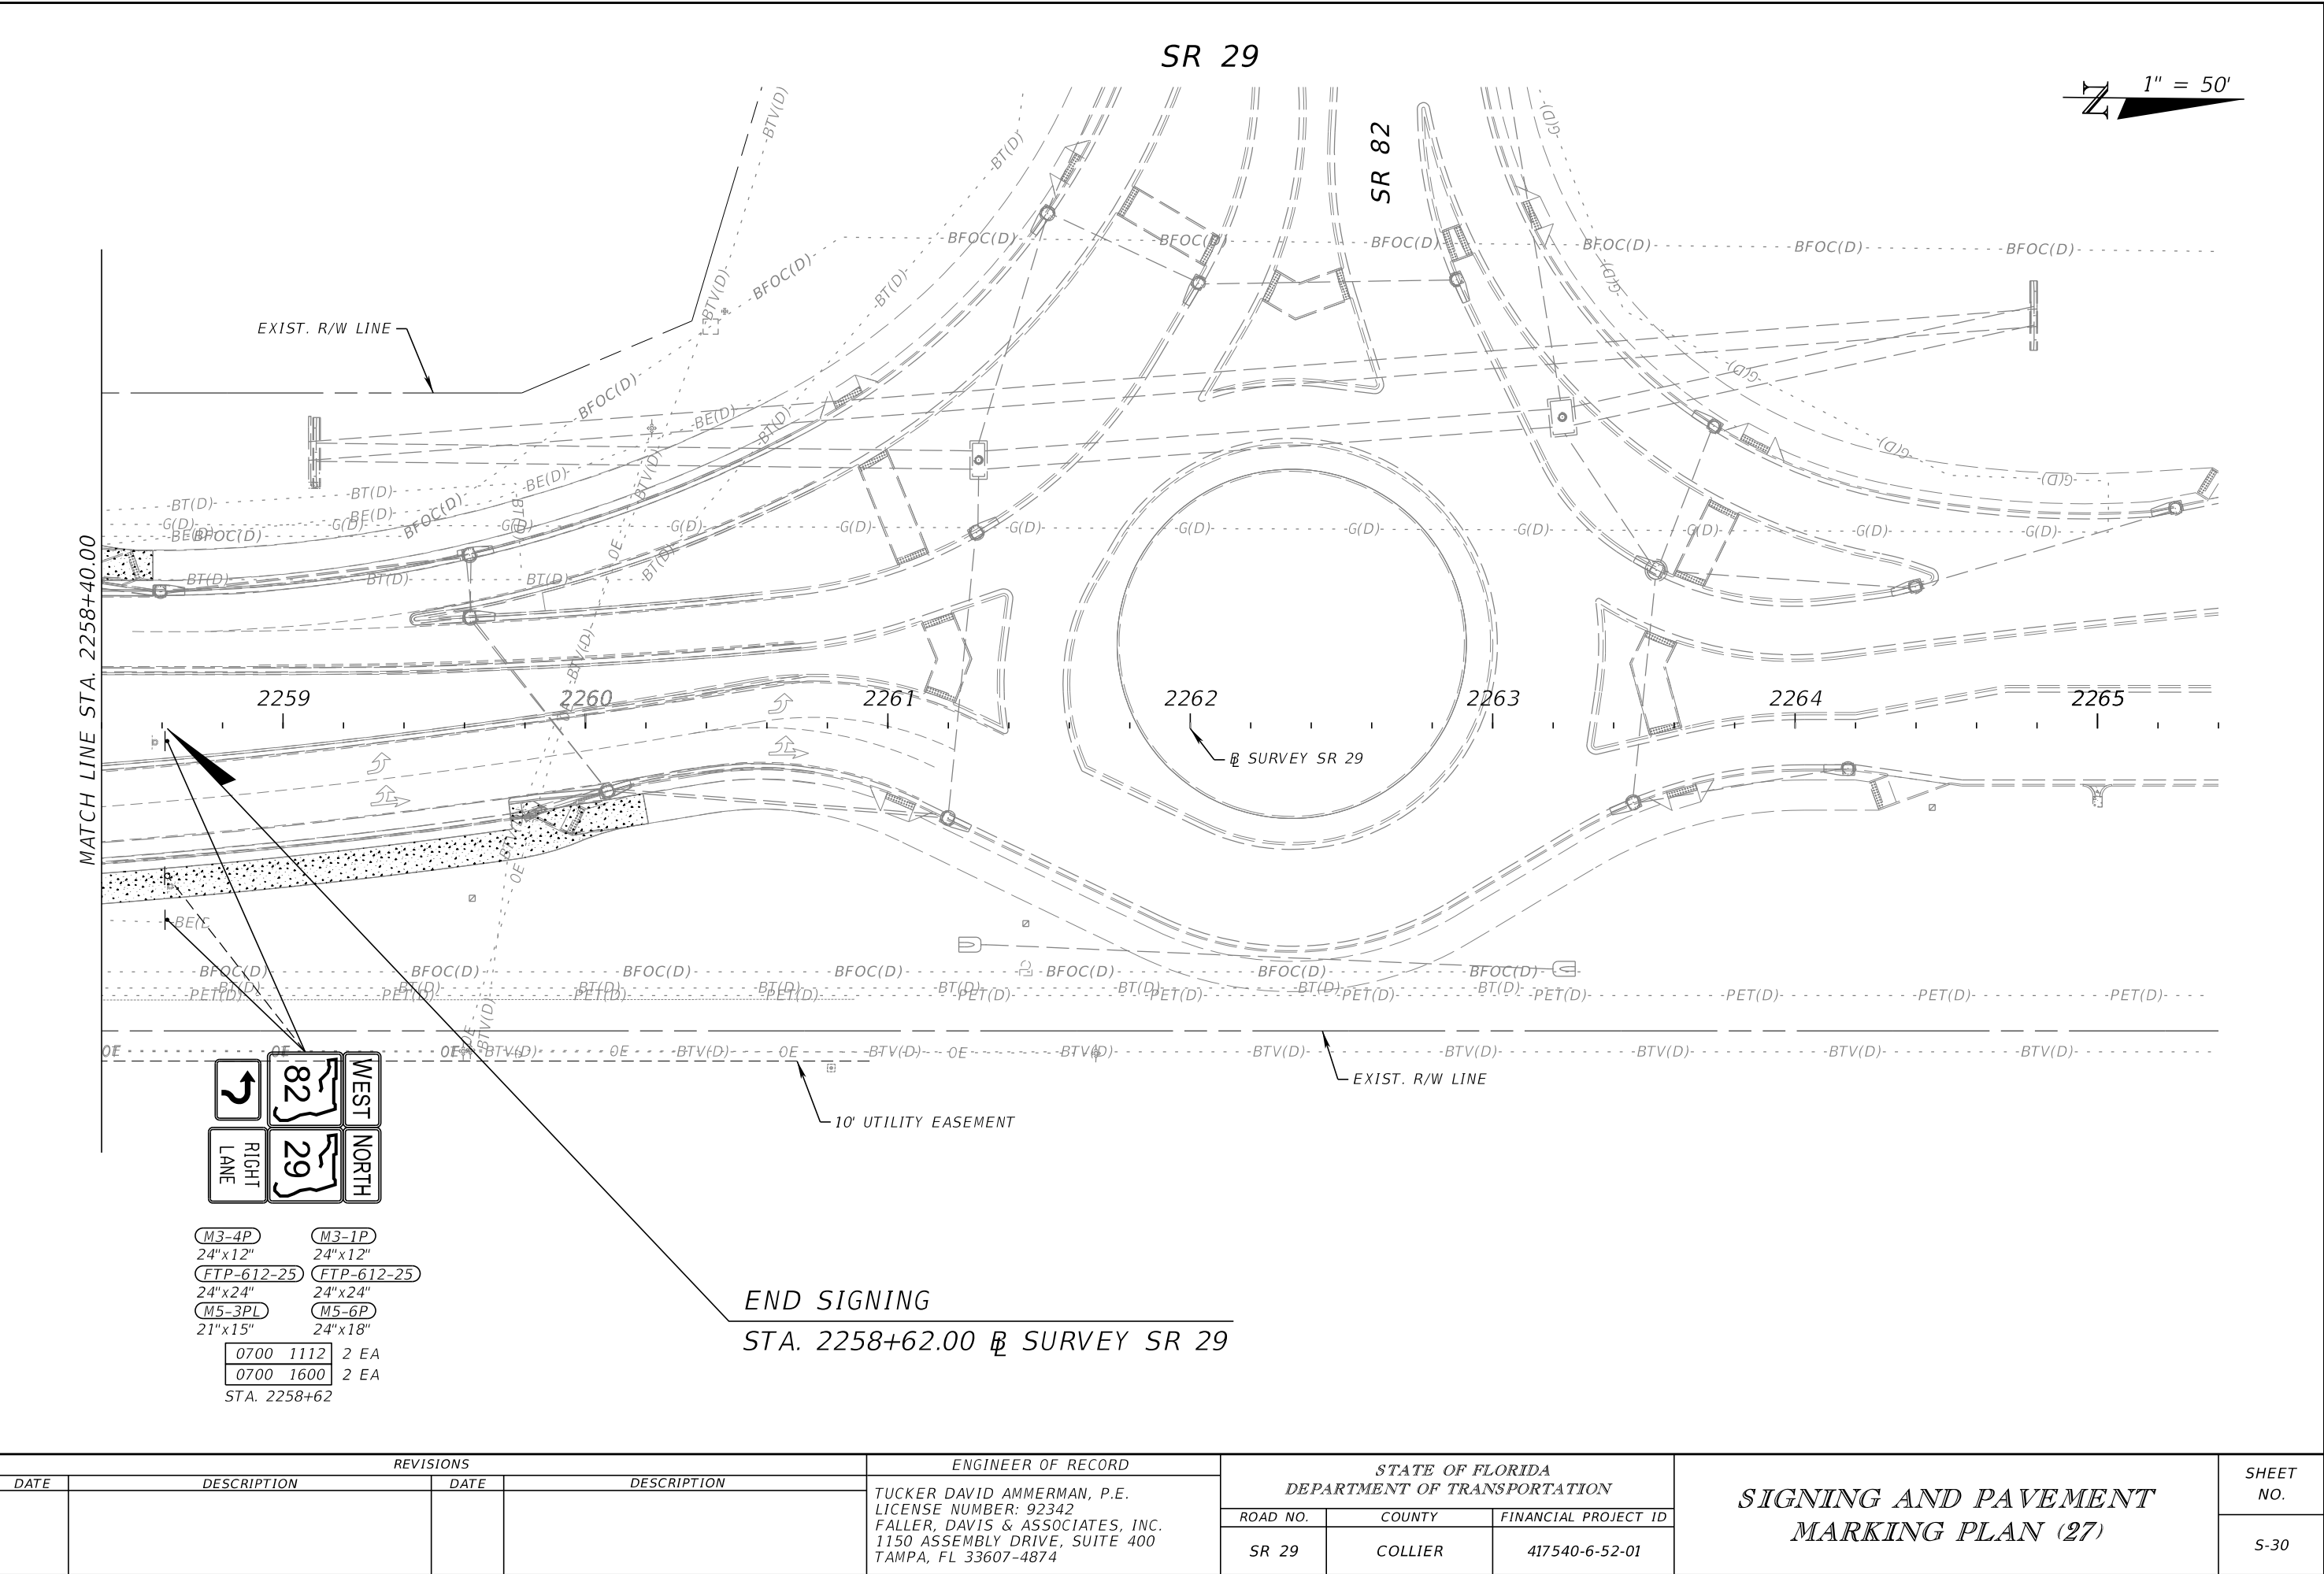

WESTCLOX STREET



BEGIN SIGNING
STA. 89+92.00 @ SURVEY WESTCLOX ST.

BEGIN PAVEMENT MARKINGS
STA. 93+07.60
@ SURVEY WESTCLOX ST.

+56 MEET AND MATCH
EXISTING MARKINGS

6" WHITE
6" DBL. YELLOW WITH
Y/Y RPM'S @ 30' OC

6" DBL. YELLOW WITH
Y/Y RPM'S @ 40' OC
6" WHITE

+08 MEET AND MATCH
EXISTING MARKINGS (TYP.)


18" YELLOW @
30' OC (TYP.)

MD/Y RPM'S
@ 8" OC

6" YELLOW

- W2-6
30"x30"
- W13-1P
18"x18"
- 0700 1111 1 EA
- 0700 1600 1 EA

89+92
(208' WEST OF STA. 92+00)
@ SURVEY WESTCLOX ST.

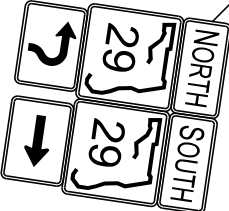

- R4-7
24"x30"
- OM1-3
18"x18"
- 0700 1111 1 EA
- STA. 97+38
@ SURVEY WESTCLOX ST.

- M3-1P
24"x12"
- FTP-612-25
24"x24"
- M5-3PL
21"x15"
- M3-3P
24"x12"
- FTP-612-25
24"x24"
- M6-1PR
21"x15"
- 0700 1112 1 EA
- STA. 97+00
@ SURVEY WESTCLOX ST.

MATCH LINE
SEE SIGNING AND PAVEMENT
MARKING PLAN (3)



12/18/2025 1:24:14 PM kfarland
X:\FDOT\41754065201\SigningAndMarking\PLANS\PO1.dgn

REVISIONS				ENGINEER OF RECORD	STATE OF FLORIDA DEPARTMENT OF TRANSPORTATION			SIGNING AND PAVEMENT MARKING PLAN (28)	SHEET NO. S-31
DATE	DESCRIPTION	DATE	DESCRIPTION		ROAD NO.	COUNTY	FINANCIAL PROJECT ID		
					SR 29	COLLIER	417540-6-52-01		

TUCKER DAVID AMMERMAN, P.E.
LICENSE NUMBER: 92342
FALLER, DAVIS & ASSOCIATES, INC.
1150 ASSEMBLY DRIVE, SUITE 400
TAMPA, FL 33607-4874

THE OFFICIAL RECORD OF THIS SHEET IS THE ELECTRONIC FILE DIGITALLY SIGNED AND SEALED UNDER RULE 61G15-23.004, F.A.C.

NEW MARKET RD.

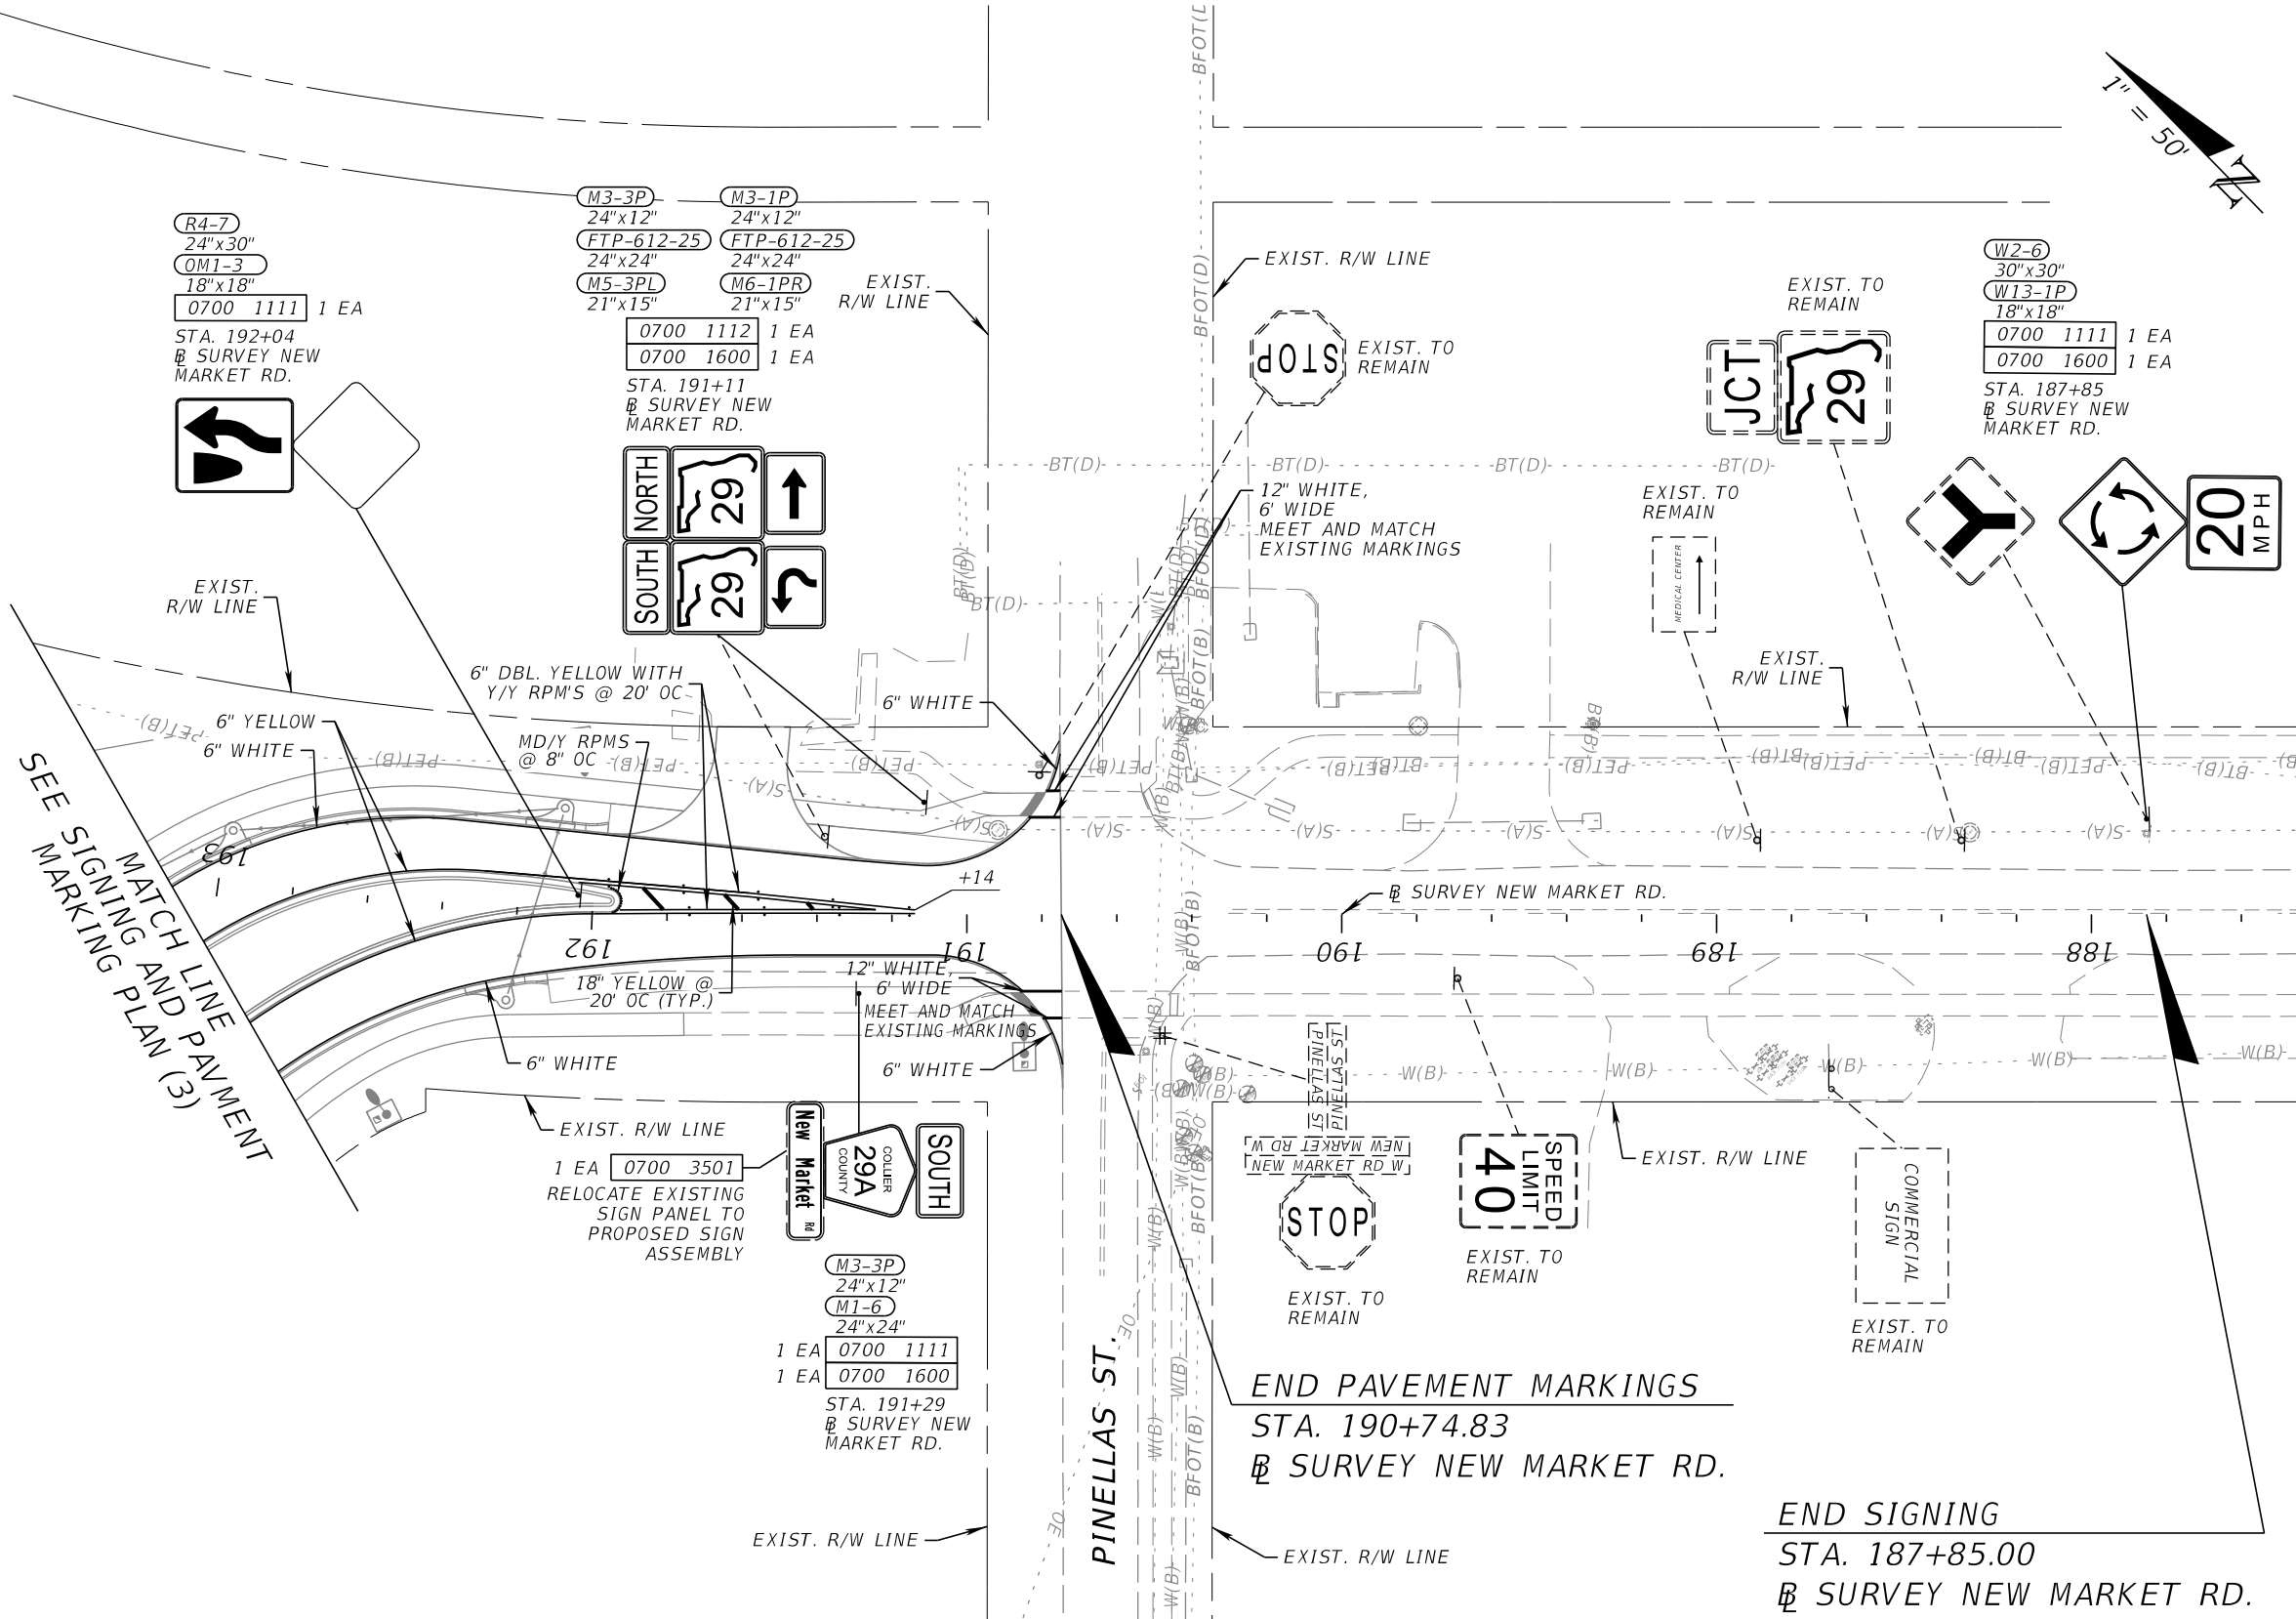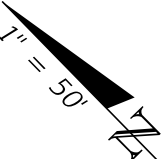

REVISIONS				ENGINEER OF RECORD		STATE OF FLORIDA DEPARTMENT OF TRANSPORTATION			SHEET NO.
DATE	DESCRIPTION	DATE	DESCRIPTION	TUCKER DAVID AMMERMAN, P.E. LICENSE NUMBER: 92342 FALLER, DAVIS & ASSOCIATES, INC. 1150 ASSEMBLY DRIVE, SUITE 400 TAMPA, FL 33607-4874		ROAD NO.	COUNTY	FINANCIAL PROJECT ID	
						SR 29	COLLIER	417540-6-52-01	

SIGNING AND PAVEMENT
MARKING PLAN (29)

THE OFFICIAL RECORD OF THIS SHEET IS THE ELECTRONIC FILE DIGITALLY SIGNED AND SEALED UNDER RULE 61G15-23.004, F.A.C.

