




TYPICAL GRADE SEPARATION
RURAL MAINLINE OVER RURAL MAINLINE

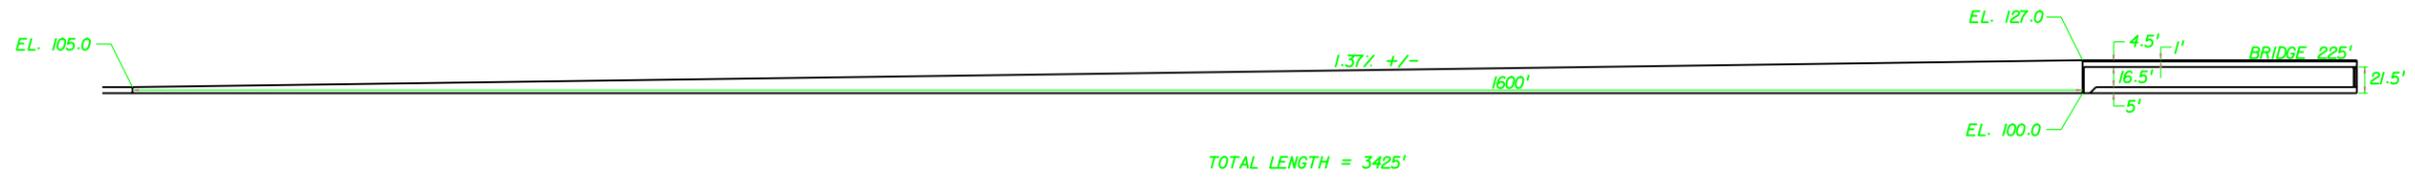

ReWall

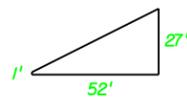

Bridge

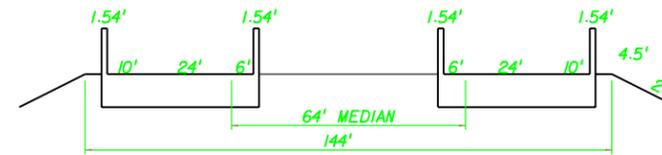

L = 225' @ 22 1/2° SKEW