


STATE OF FLORIDA  
DEPARTMENT OF TRANSPORTATION


**TRESPASS MITIGATION  
CONCEPT PLANS**

DISTRICTS 5, 4, & 6  
COUNTIES (BREVARD, INDIAN RIVER, ST. LUCIE,  
MARTIN, PALM BEACH, BROWARD, MIAMI-DADE)

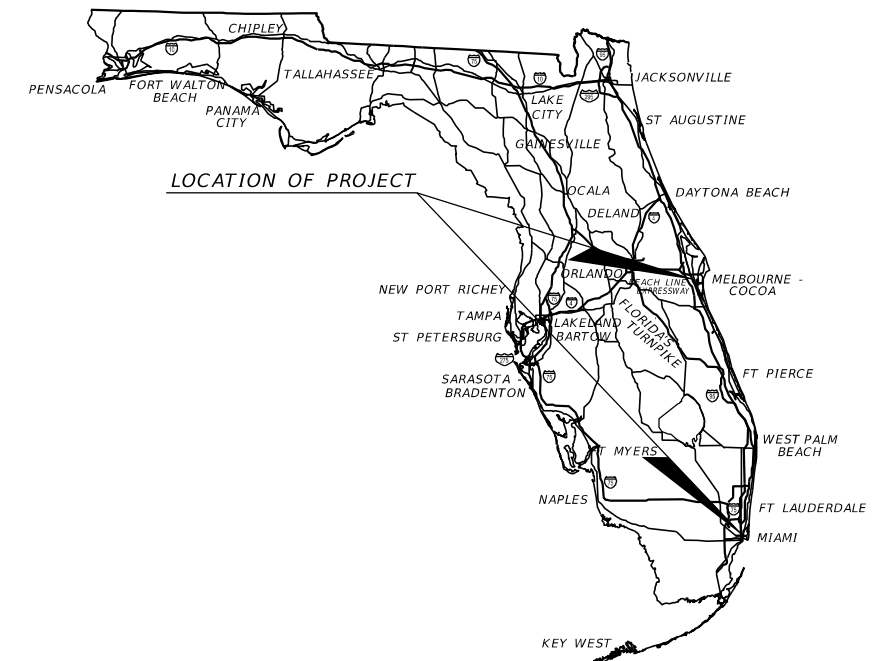

**INDEX OF CONCEPT PLANS**

SHEET NO.	DESCRIPTION
1	KEY SHEET
2 - 11	INDEX, NOTES, AND DETAILS
A-1 - A-21	DISTRICT 5 CONCEPT PLANS
B-1 - B-104	DISTRICT 4 CONCEPT PLANS
C-1 - C-7	DISTRICT 6 CONCEPT PLANS

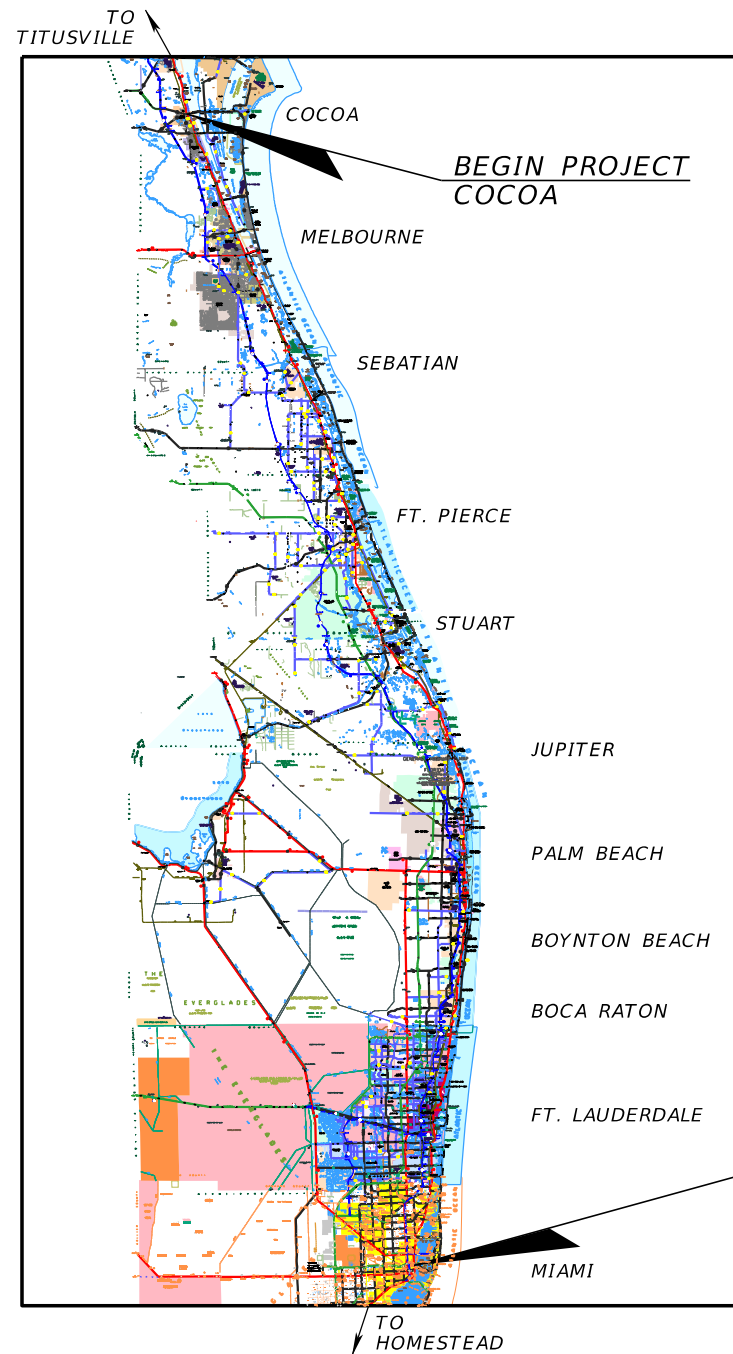

NOT FOR CONSTRUCTION  
AUGUST 6, 2021

**GOVERNING STANDARD PLANS:**

Florida Department of Transportation Standard Plans for Road and Bridge Construction and applicable Interim Revisions (IRs).

Standard Plans for Road Construction and associated IRs are available at the following website: <http://www.fdot.gov/design/standardplans>

**GOVERNING STANDARD SPECIFICATIONS:**


Florida Department of Transportation Standard Specifications for Road and Bridge Construction at the following website: <http://www.fdot.gov/programmanagement/Implemented/SpecBooks>

**END PROJECT  
MIAMI**

**FDOT PROJECT MANAGER:**  
RICKEY FITZGERALD  
FREIGHT AND MULTIMODAL OPERATIONS MANAGER

FISCAL YEAR	SHEET NO.
21	1

SHEET NO.	SHEET NAME	SHEET NO.	SHEET NAME	SHEET NO.	SHEET NAME
1	KEY SHEET	B-12	MP 260.8 TO MP 261.0	B-60	MP 313.5 TO MP 313.7
2	INDEX OF DRAWINGS	B-13	MP 261.7 TO MP 261.9	B-61	MP 315.1 TO MP 315.4
3	GENERAL NOTES	B-14	MP 264.8 TO MP 265.0	B-62 - B-63	MP 315.6 TO MP 316.0
4 - 11	TYPICAL DETAILS	B-15 - B-16	MP 271.4 TO MP 272.0	B-64 - B-65	MP 316.3 TO MP 316.7
		B-17 - B-18	MP 272.1 TO MP 272.6	B-66	MP 317.1 TO MP 317.3
A-1	DISTRICT 5 COVER	B-19	MP 273.4 TO MP 273.7	B-67 - B-68	MP 317.4 TO MP 317.9
A-2	INDEX OF DRAWINGS	B-20 - B-22	MP 281.0 TO MP 281.6	B-69	MP 317.9 TO MP 318.0
A-3	MP 171.2 TO MP 171.5	B-23	MP 282.5 TO MP 282.8	B-70	MP 325.4 TO MP 325.6
A-4	MP 171.8 TO MP 172.1	B-24	MP 283.7 TO MP 283.8	B-71 - B-72	MP 328.0 TO MP 328.5
A-5	MP 173.1 TO MP 173.3	B-25	MP 291.8 TO MP 292.0	B-73 - B-74	MP 332.4 TO MP 332.8
A-6 - A-7	MP 174.2 TO MP 174.7	B-26	MP 292.8 TO MP 292.9	B-75 - B-76	MP 334.1 TO MP 334.7
A-8	MP 184.5	B-27 - B-28	MP 293.8 TO MP 294.3	B-77	MP 334.9
A-9	MP 186.3 TO MP 186.6	B-29	MP 294.5 TO MP 294.8	B-78	MP 339.5 TO MP 339.6
A-10 - A-11	MP 187.0 TO MP 187.4	B-30 - B-31	MP 296.5 TO MP 297.1	B-79 - B-81	MP 341.3 TO MP 342.0
A-12 - A-13	MP 187.9 TO MP 188.3	B-32	MP 298.5 TO MP 298.7	B-82 - B-83	MP 342.8 TO MP 343.1
A-14 - A-15	MP 194.0 TO MP 194.5	B-33	MP 301.4 TO MP 301.6	B-84 - B-85	MP 345.5 TO MP 345.9
A-16	MP 196.2 TO MP 196.3	B-34	MP 301.7 TO MP 302.0	B-86 - B-88	MP 346.2 TO MP 346.9
A-17 - A-19	MP 197.5 TO MP 198.2	B-35 - B-36	MP 302.7 TO MP 303.2	B-89 - B-98	MP 347.1 TO MP 349.8
A-20	MP 208.4 TO MP 208.6	B-37	MP 304.0 TO MP 304.1	B-99 - B-104	MP 349.8 TO MP 351.3
A-21	MP 212.1	B-38 - B-39	MP 304.5 TO MP 305.0		
		B-40 - B-41	MP 305.0 TO MP 305.5	C-1	DISTRICT 6 COVER
B-1	DISTRICT 4 COVER	B-42 - B-43	MP 305.7 TO MP 306.1	C-2	INDEX OF DRAWINGS
B-2	INDEX OF DRAWINGS	B-44 - B-45	MP 306.6 TO MP 307.1	C-3 - C-4	MP 351.3 TO MP 351.7
B-3	MP 212.4	B-46 - B-47	MP 307.1 TO MP 307.6	C-5	MP 356.1 TO MP 356.2
B-4 - B-5	MP 230.9 TO MP 231.2	B-48 - B-53	MP 307.6 TO MP 309.2	C-6 - C-7	MP 364.5 TO MP 364.9
B-6	MP 238.8 TO MP 239.2	B-54	MP 311.6 TO MP 311.8		
B-7 - B-9	MP 241.1 TO MP 241.8	B-55 - B-56	MP 312.2 TO MP 312.6		
B-10	MP 256.1 TO MP 256.3	B-57 - B-58	MP 312.6 TO MP 312.9		
B-11	MP 256.8 TO MP 257.0	B-59	MP 313.1 TO MP 313.3		

REVISIONS				 <small>HNTB CORPORATION 610 CRESCENT EXECUTIVE COURT SUITE 400, LAKE MARY, FL 32746 (407) 805-0355 CERT. OF AUTH. NO. 6500</small>	STATE OF FLORIDA DEPARTMENT OF TRANSPORTATION			<b>TRESPASS MITIGATION INDEX OF DRAWINGS</b>	SHEET NO.  2
DATE	DESCRIPTION	DATE	DESCRIPTION		CITY	COUNTY	PROJECT TRESPASS MITIGATION CONCEPT PLANS		














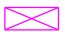


 



 


**TRACK GENERAL NOTES:**


1. THE STRUCTURAL OUTLINES SHOWN ON THE PLANS AND SECTIONS ARE APPROXIMATIONS AND ARE SHOWN FOR INFORMATION ONLY.
2. ALL HORIZONTAL DISTANCES ARE IN FEET AND/OR DECIMALS OF A FOOT EXCEPT AS NOTED OTHERWISE.
3. RIGHT-OF-WAY LINES ARE FROM FLORIDA PARCEL DATA, RIGHT-OF-WAY TO BE SURVEYED PRIOR TO CONSTRUCTION.
4. ALL BARRIERS SHOULD FOLLOW CRIME PREVENTION THROUGH ENVIRONMENTAL DESIGN (CPTED) PRINCIPLES


**ABBREVIATIONS:**


A.D.B.E.	AS DIRECTED BY ENGINEER	PKWY	PARKWAY
A.O.B.E.	AS ORDERED BY ENGINEER	PL	PROPERTY LINE
ABAN.	ABANDONED	PROP	PROPOSED
ABUT	ABUTMENT	RT	RIGHT
AC	ACRE(S)	ROW, R/W	RIGHT-OF-WAY
AH, AHD	AHEAD	RR	RAILROAD
APPROX.	APPROXIMATE	S	SOUTH
AREMA	AMERICAN RAILWAY ENGINEERING & MAINTENANCE OF WAY ASSOCIATION	STD.	STANDARD
		SY	SQUARE YARD
AS	ASSEMBLY(IES)	TBA	TO BE ABANDONED
AVE	AVENUE	TBD	TO BE DETERMINED
BL	BASE LINE	TEMP.	TEMPORARY
BR	BRIDGE	TK, TRK	TRACK
BLVD	BOULEVARD	TYP.	TYPICAL
CL	CENTERLINE	UG, U/G	UNDER GRADE or UNDERGROUND
DR	DRIVE	UD	UNDERDRAIN
DWG(S)	DRAWING(S)	UON	UNLESS OTHERWISE NOTED
E	EAST	US/BG	U.S. BRIDGE
EA	EACH	VAR	VARIES
EB	EASTBOUND	VERT	VERTICAL
EXIST	EXISTING	W	WEST
F&I	FURNISH AND INSTALL	WB	WESTBOUND
FECR	FLORIDA EAST COAST RAILWAY	XING	CROSSING
FOC	FIBER OPTIC CABLE		
FPS	FRAMES PER SECOND		
FLBG	FLASHING LIGHTS, BELLS, GATES		
FT.	FEET		
GRD	GROUND		
HWY	HIGHWAY		
L	LENGTH		
LF	LINEAR FOOT (FEET)		
LN	LANE		
LOC	LOCATION		
LS	LUMP SUM		
LT	LEFT		
M/L,M.L.,MAIN	MAIN LINE		
MIN	MINIMUM		
MP	MILE POST		
N/A	NOT APPLICABLE		
N	NORTH		
NTS	NOT TO SCALE		
OH	OVERHEAD		
OHH	OVERHEAD HIGHWAY BRIDGE		

**LEGEND:**


	EXISTING FECR RIGHT-OF-WAY LINE		EXISTING SIGNAL BUNGALOW
	EXISTING PROPERTY LINE		PROPOSED SIGNAL BUNGALOW
	DESIGNATED PARK AREA		PROPOSED ELECTRICAL SERVICE DISCONNECT
	PROPOSED SIDEWALK		PROPOSED ELECTRICAL PULL BOX
	PROPOSED CROSSING PANEL		PROPOSED FIBER OPTIC PULL BOX
	PROPOSED CURB AND GUTTER		PROPOSED CONDUIT - OPEN TRENCH
	PROPOSED FENCING (TYPE SPECIFIED IN DRAWINGS)		PROPOSED CONDUIT - DIRECTIONAL BORE
	PROPOSED VEGETATION BARRIER		CENTERLINE OF TRACK
	PROPOSED GUARDRAIL		MILEPOST INDICATOR
	PROPOSED PEDESTRIAN CROSSING GATE		EXISTING GROUND
	PROPOSED METAL SWING GATE		
	PROPOSED CCTV/SPEAKER ASSEMBLY		
	PROPOSED CCTV/MOTION LIGHT/SPEAKER ASSEMBLY		

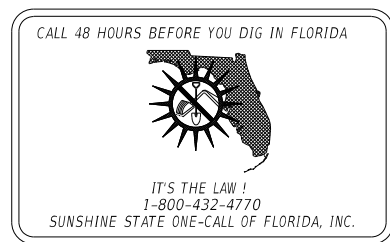


<table border="1"> <thead> <tr> <th colspan="2">REVISIONS</th> </tr> <tr> <th>DATE</th> <th>DESCRIPTION</th> </tr> </thead> <tbody> <tr> <td> </td> <td> </td> </tr> </tbody> </table>				REVISIONS		DATE	DESCRIPTION			 <p>HNTB CORPORATION 610 CRESCENT EXECUTIVE COURT SUITE 400, LAKE MARY, FL 32746 (407) 805-0355 CERT. OF AUTH. NO. 6500</p>	<p>STATE OF FLORIDA DEPARTMENT OF TRANSPORTATION</p> <table border="1"> <tr> <td>CITY</td> <td>COUNTY</td> <td>PROJECT</td> </tr> <tr> <td> </td> <td> </td> <td>TRESPASS MITIGATION CONCEPT PLANS</td> </tr> </table>			CITY	COUNTY	PROJECT			TRESPASS MITIGATION CONCEPT PLANS	<p>TRESPASS MITIGATION GENERAL NOTES</p>	<p>SHEET NO. 3</p>
REVISIONS																					
DATE	DESCRIPTION																				
CITY	COUNTY	PROJECT																			
		TRESPASS MITIGATION CONCEPT PLANS																			
<p>8/5/2021 3:15:09 PM Default \\lkmw00\pmwork3\Jobs\63154 CO Passenger Rail\06 - Work Tasks\Task Order No. 13 FEC Trespass\TechProd\Trespass Mitigations\CADD\00 Cover Sheets\GENERAL NOTES 03.DGN</p>																					

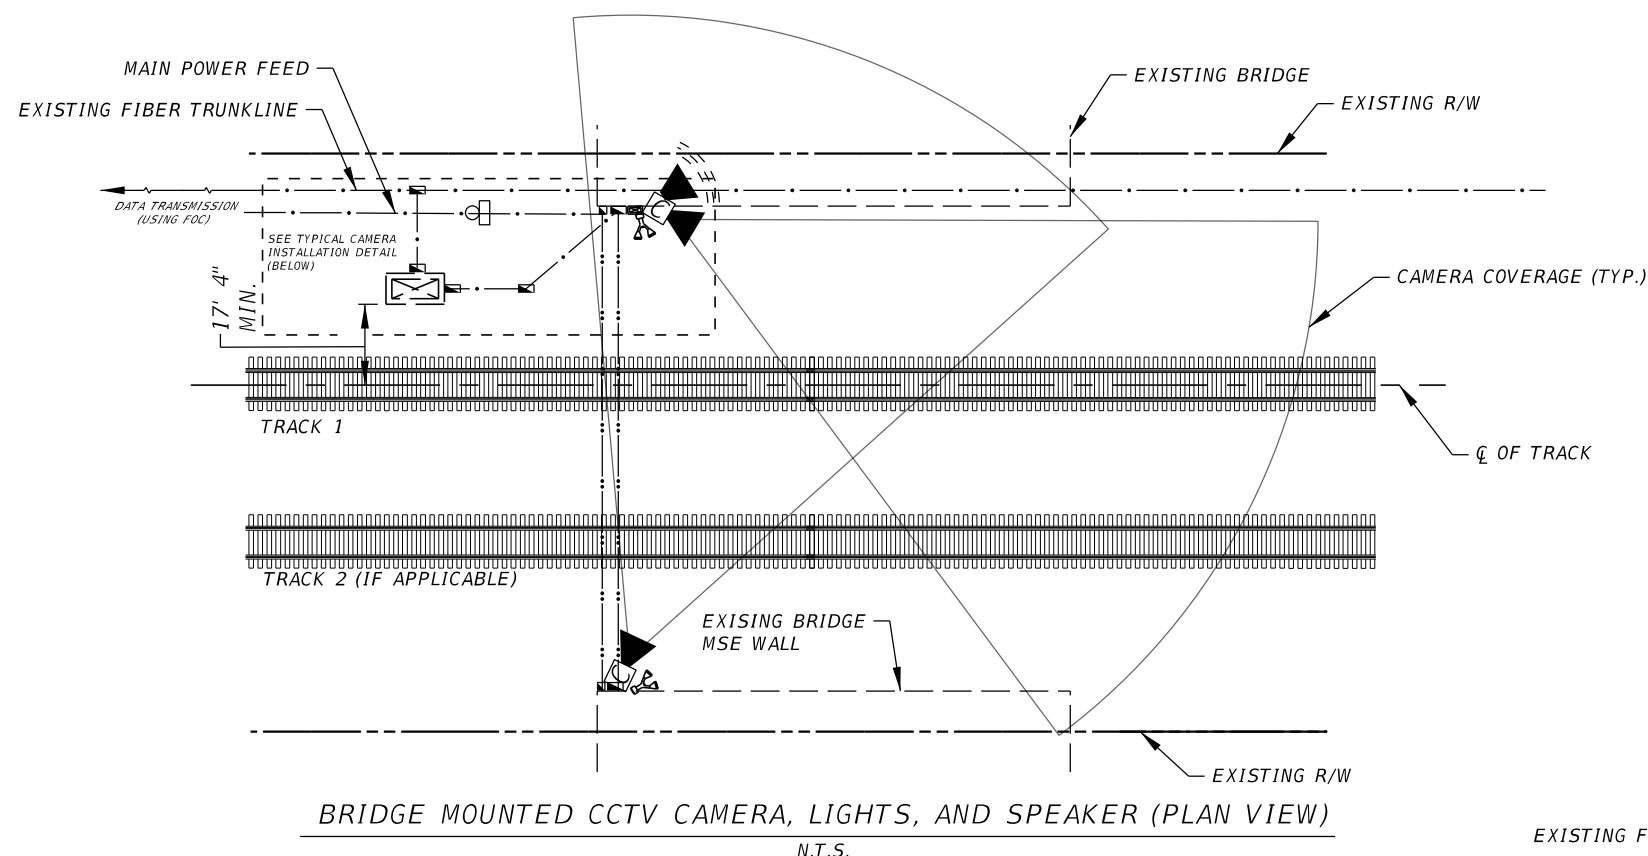


BRIDGE MOUNTED CCTV CAMERA, LIGHTS, AND SPEAKER (PLAN VIEW)  
N.T.S.

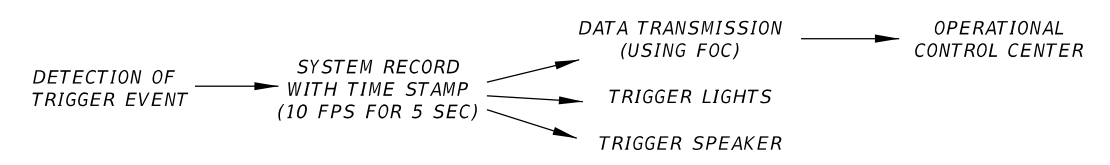

PROPOSED CONCEPT OF OPERATION

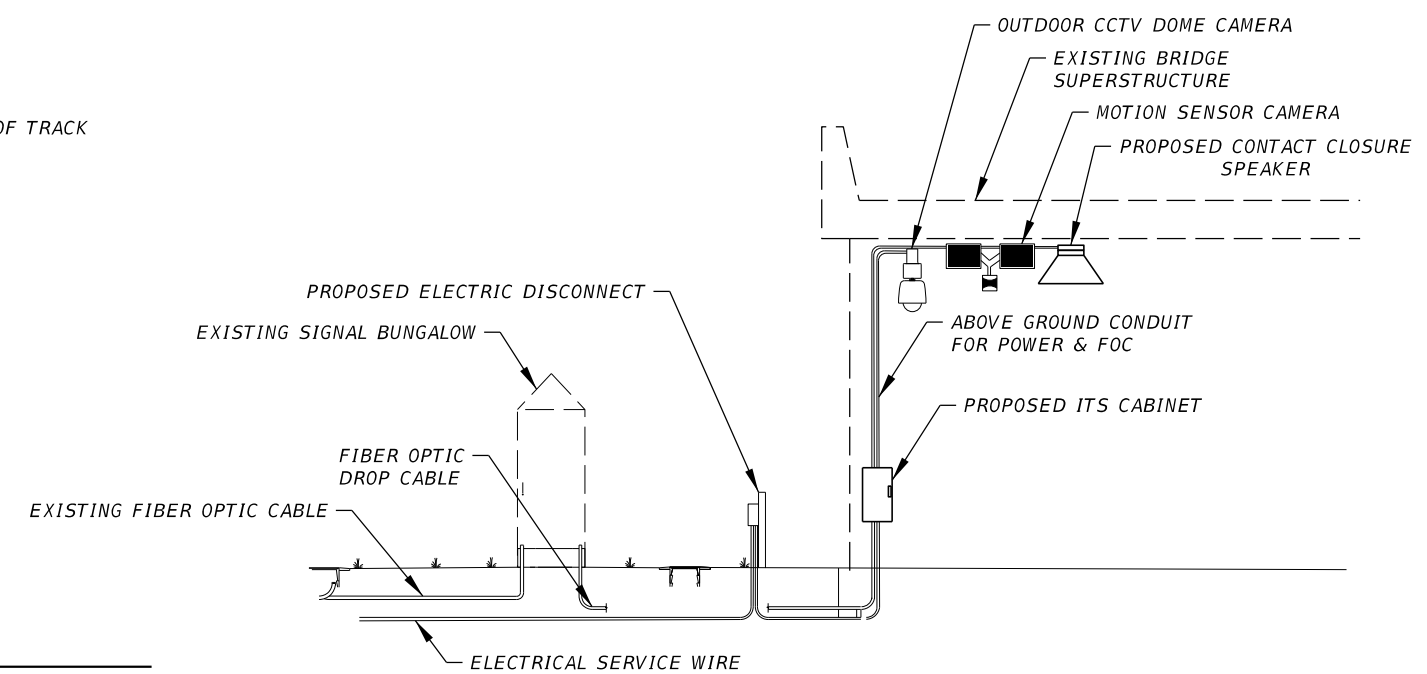


BRIDGE MOUNTED CCTV CAMERA, LIGHTS, AND SPEAKER (PROFILE VIEW)  
N.T.S.

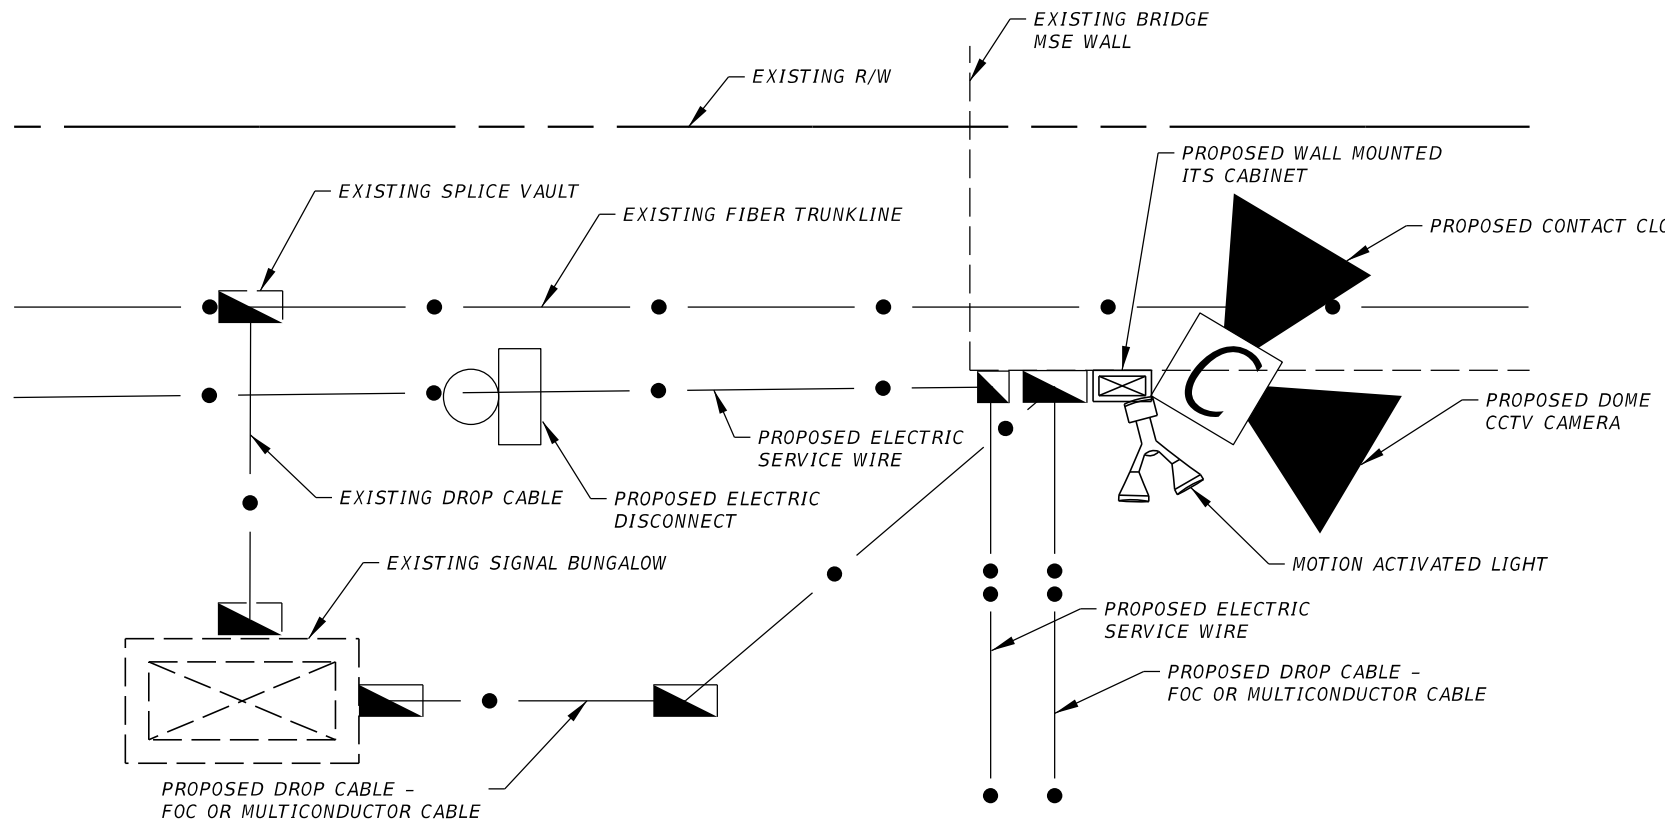


TYPICAL CAMERA INSTALLATION DETAIL  
N.T.S.

REVISIONS				 <small>HNTB CORPORATION 610 CRESCENT EXECUTIVE COURT SUITE 400, LAKE MARY, FL 32746 14071 805-0355 CERT. OF AUTH. NO. 6500</small>	STATE OF FLORIDA DEPARTMENT OF TRANSPORTATION			SHEET NO.
DATE	DESCRIPTION	DATE	DESCRIPTION		ZONE	COUNTY	PROJECT	
						TRESPASS MITIGATION CONCEPT PLANS	4	


TYPICAL DETAILS

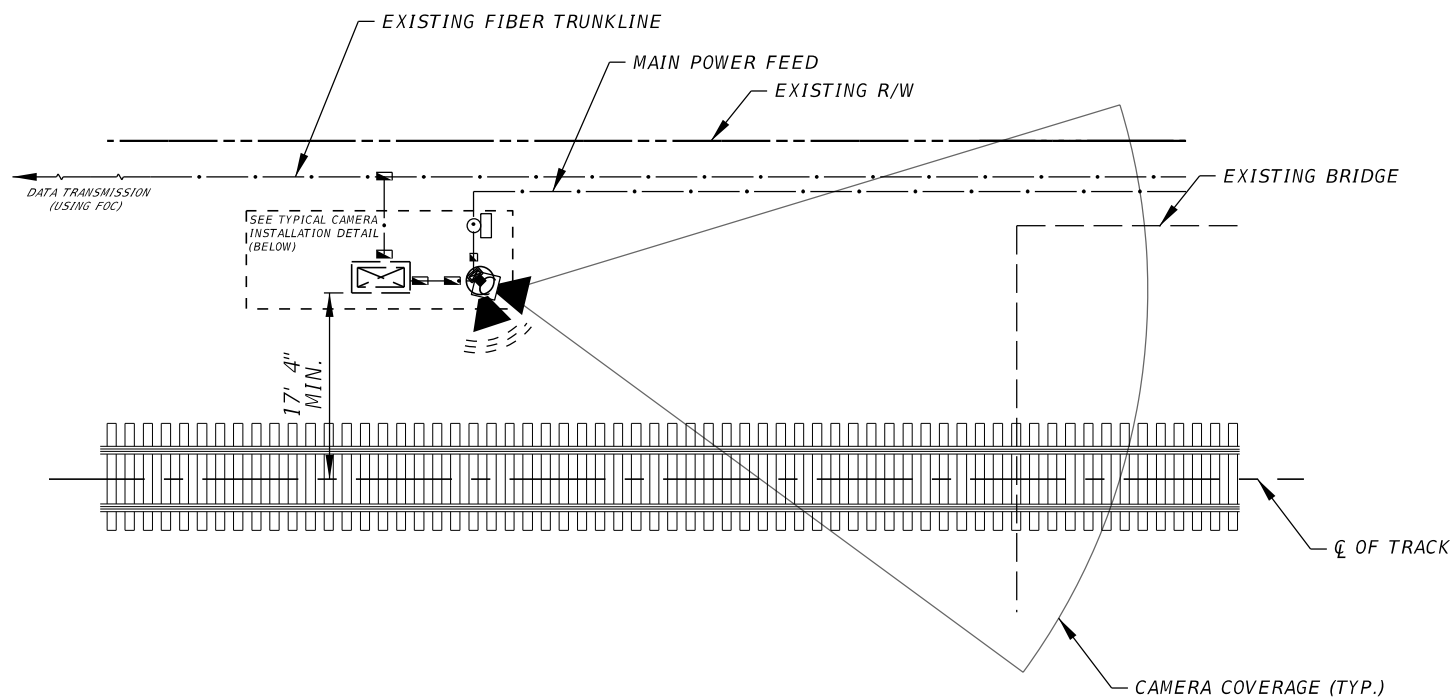


CAMERA INSTALLATION (PLAN VIEW)  
 N.T.S.

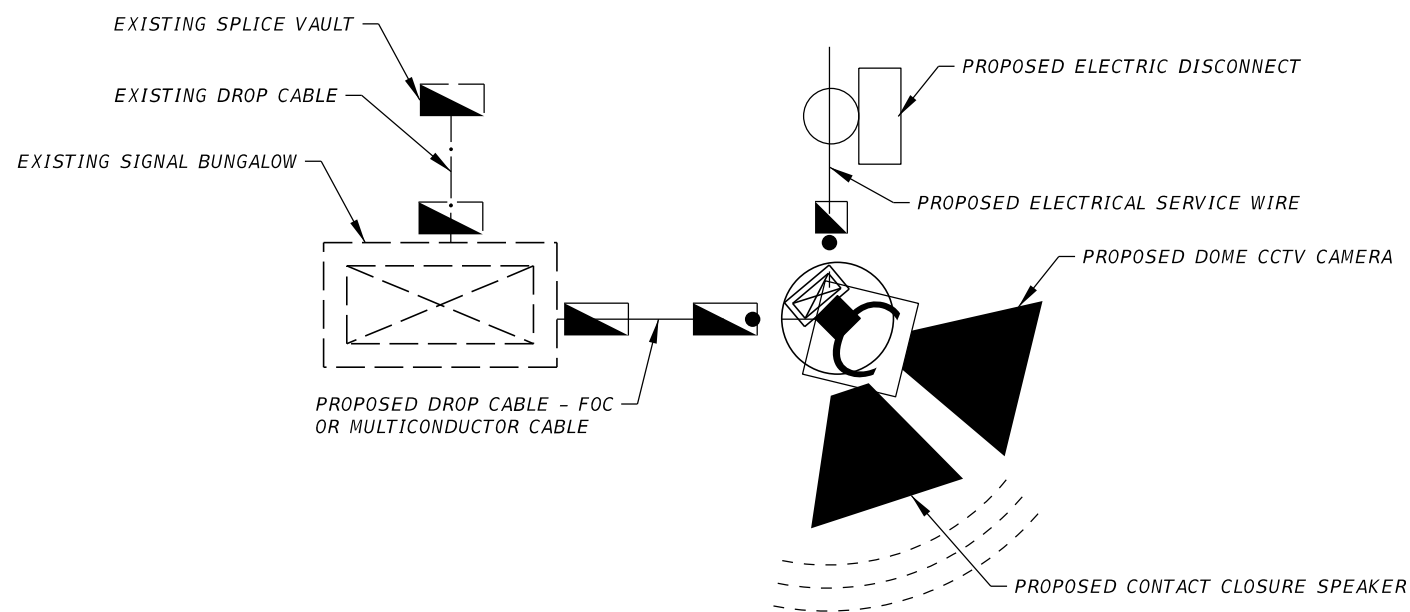

TYPICAL CAMERA INSTALLATION DETAIL  
 N.T.S.

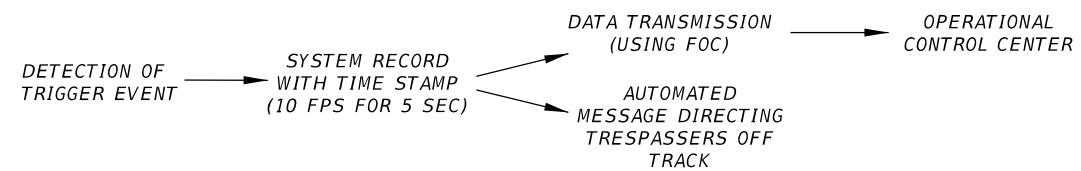


PROPOSED CONCEPT OF OPERATION

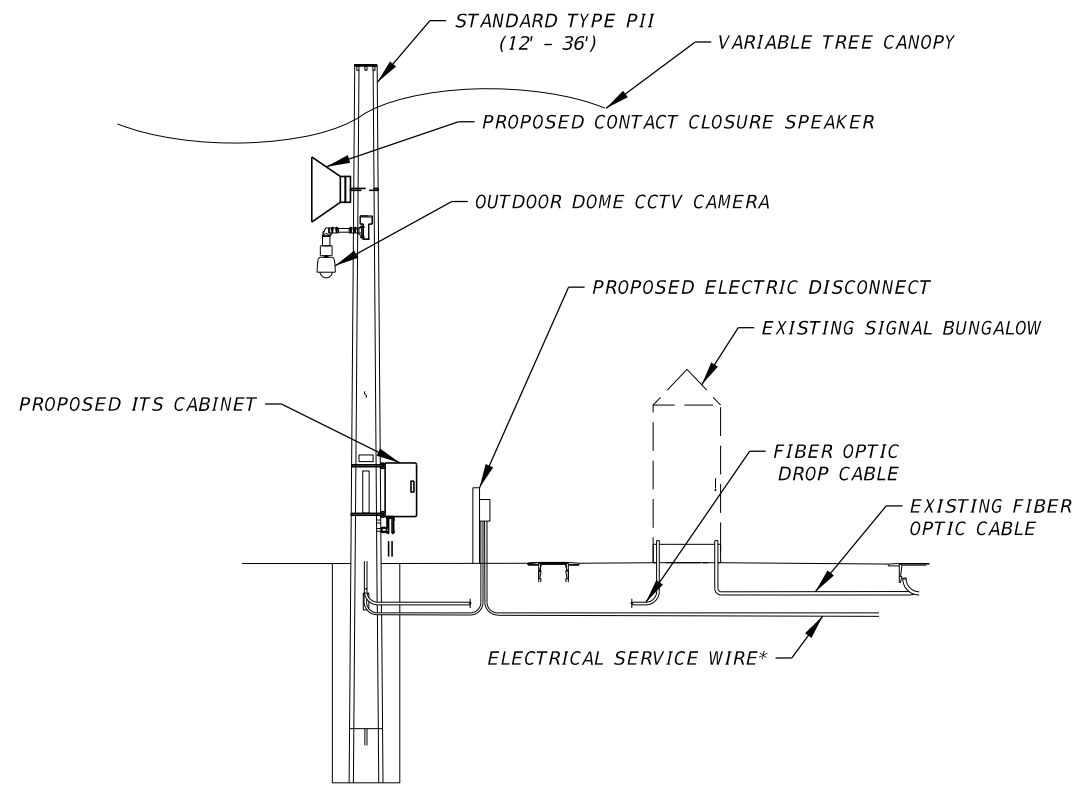


POLE MOUNTED CCTV CAMERA AND SPEAKER DETAIL  
 N.T.S.


REVISIONS				 <small>HNTB CORPORATION          610 CRESCENT EXECUTIVE COURT          SUITE 400, LAKE MARY, FL 32746          (407) 805-0355          CERT. OF AUTH. NO. 6500</small>	STATE OF FLORIDA DEPARTMENT OF TRANSPORTATION			SHEET NO.
DATE	DESCRIPTION	DATE	DESCRIPTION		ZONE	COUNTY	PROJECT	
						TRESPASS MITIGATION CONCEPT PLANS	<p style="text-align: center;"><i>TYPICAL DETAILS</i></p> <p style="text-align: center;">5</p>	

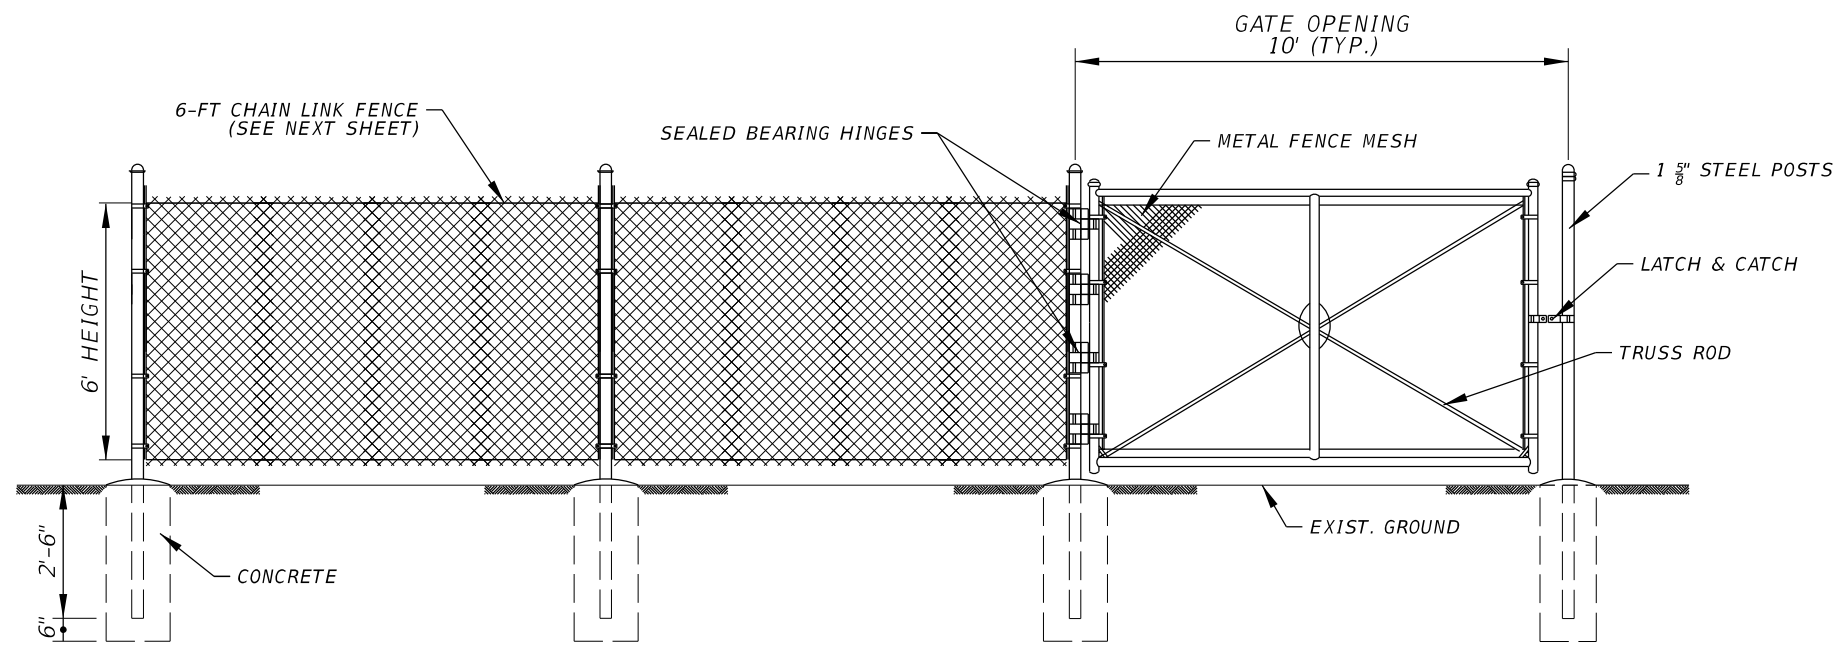


**PEDESTRIAN SWING GATE**  
N.T.S.

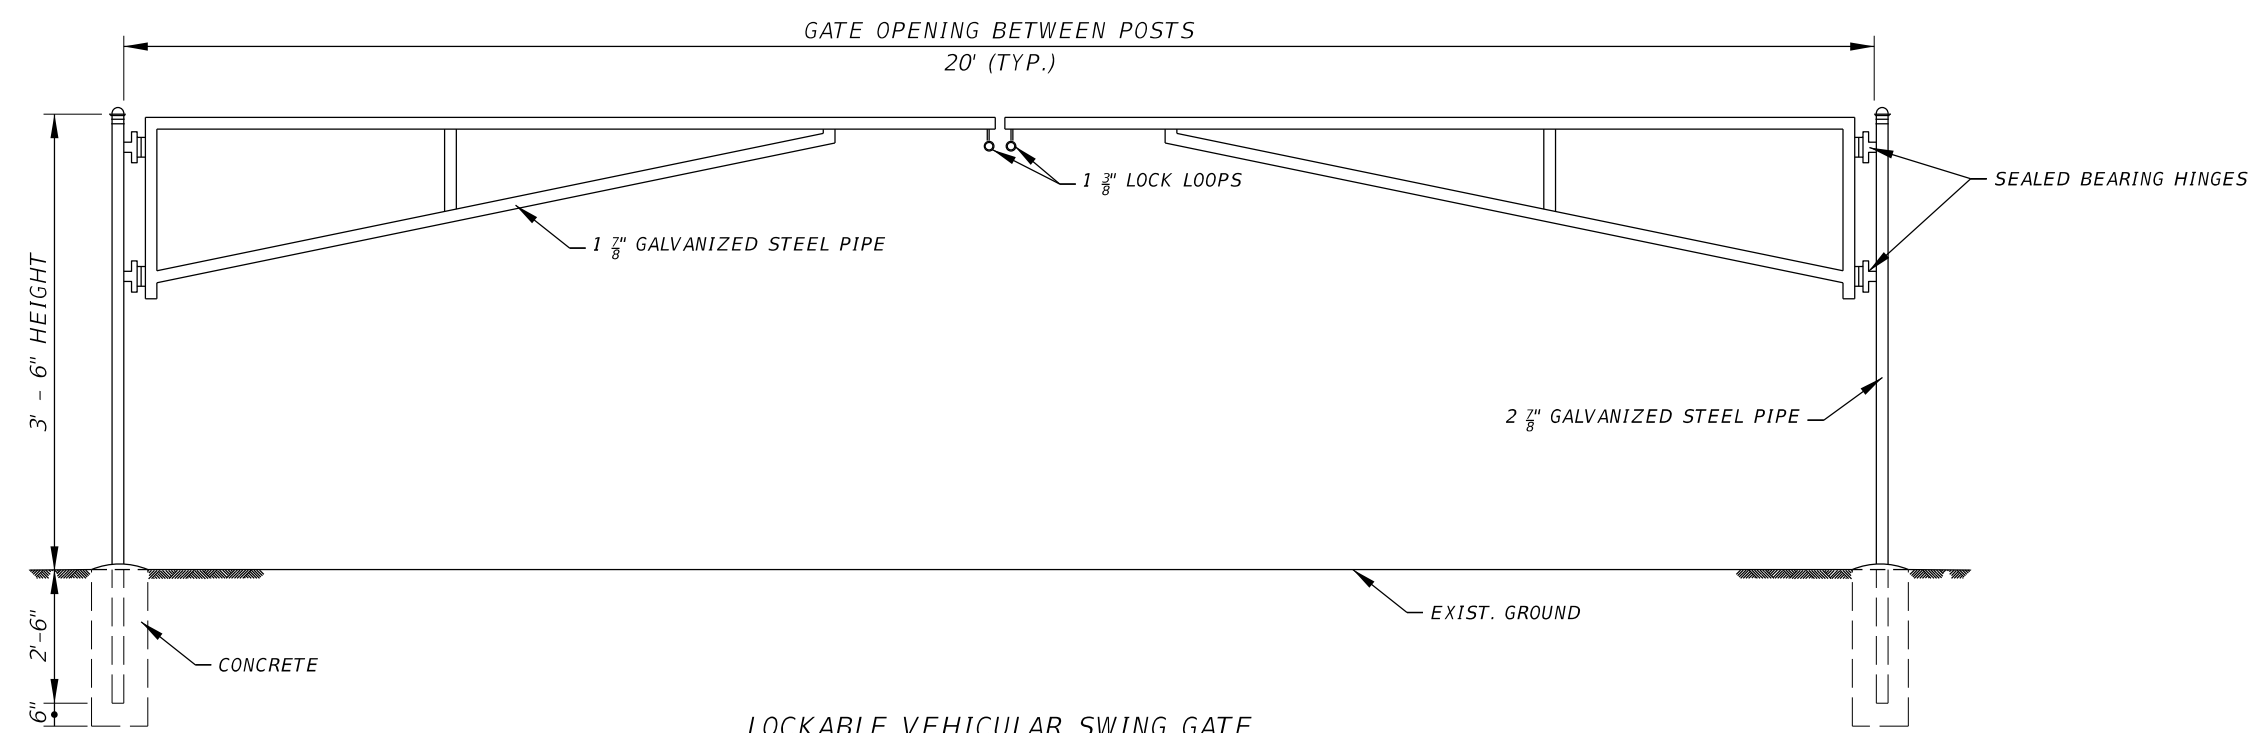


**LOCKABLE VEHICULAR SWING GATE**  
N.T.S.


REVISIONS				 <small>HNTB CORPORATION 610 CRESCENT EXECUTIVE COURT SUITE 400, LAKE MARY, FL 32746 14071 805-0355 CERT. OF AUTH. NO. 6500</small>	<small>STATE OF FLORIDA</small> <b>DEPARTMENT OF TRANSPORTATION</b>			<b>TYPICAL DETAILS</b>	SHEET NO.  <b>6</b>
DATE	DESCRIPTION	DATE	DESCRIPTION		ZONE	COUNTY	PROJECT		
						TRESPASS MITIGATION CONCEPT PLANS			

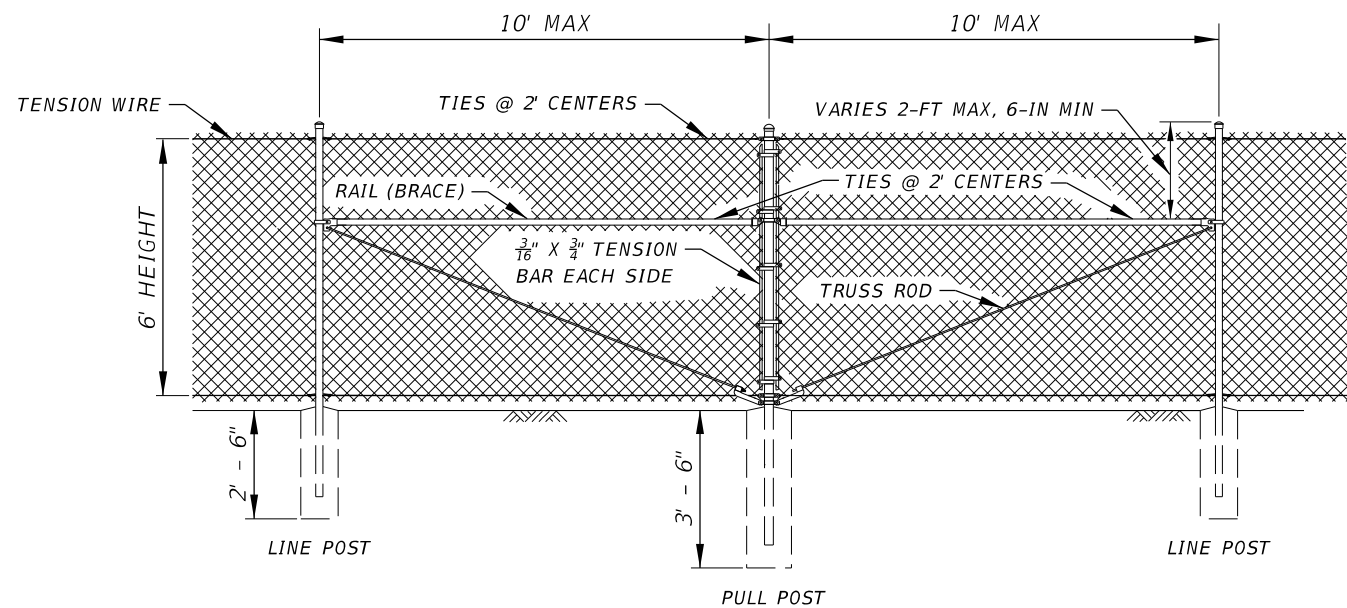



6-FT CHAIN LINK FENCE (FDOT TYPE B)  
N.T.S.

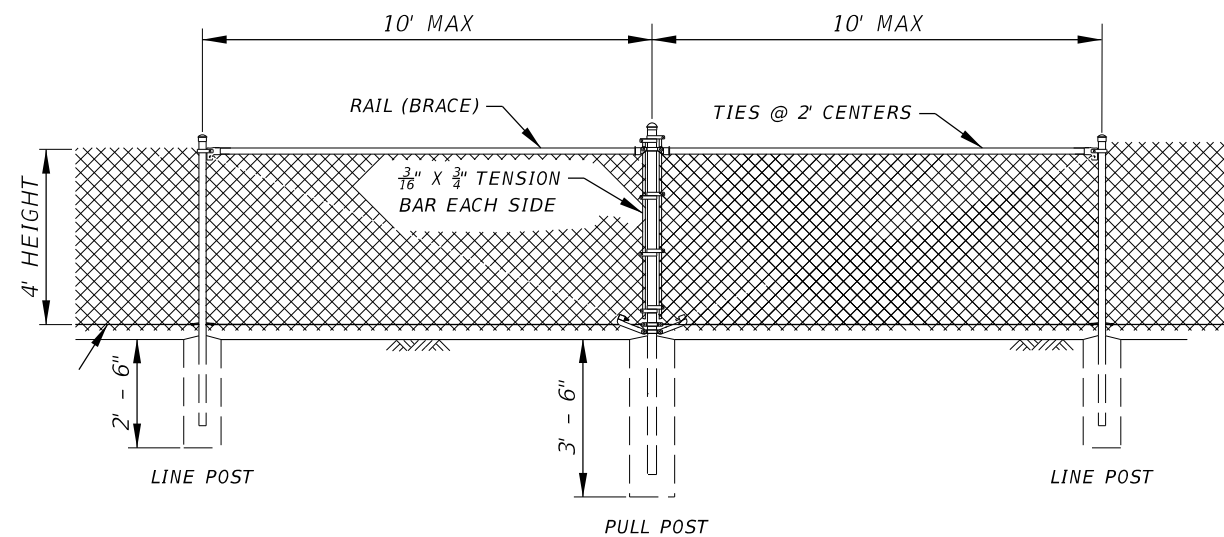


4-FT CHAIN LINK FENCE (FDOT TYPE B)  
N.T.S.

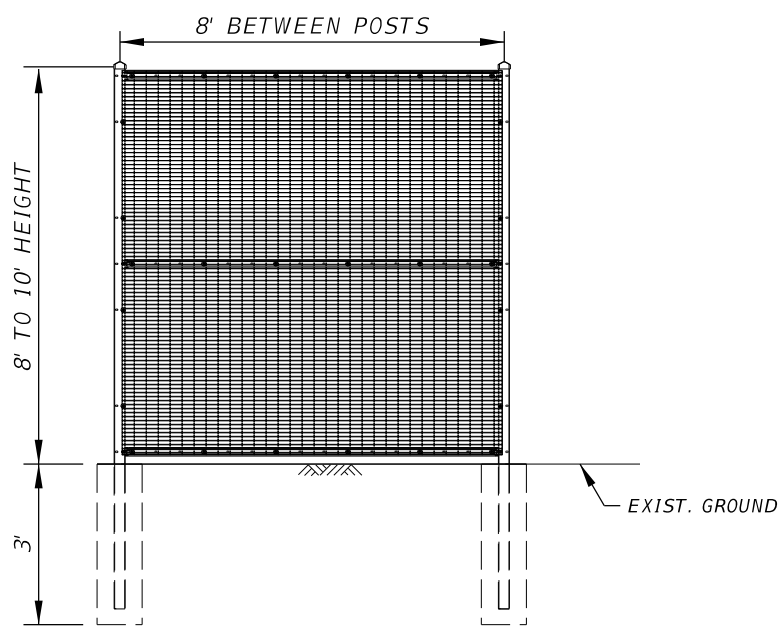

8' HARDENED FENCE  
N.T.S.

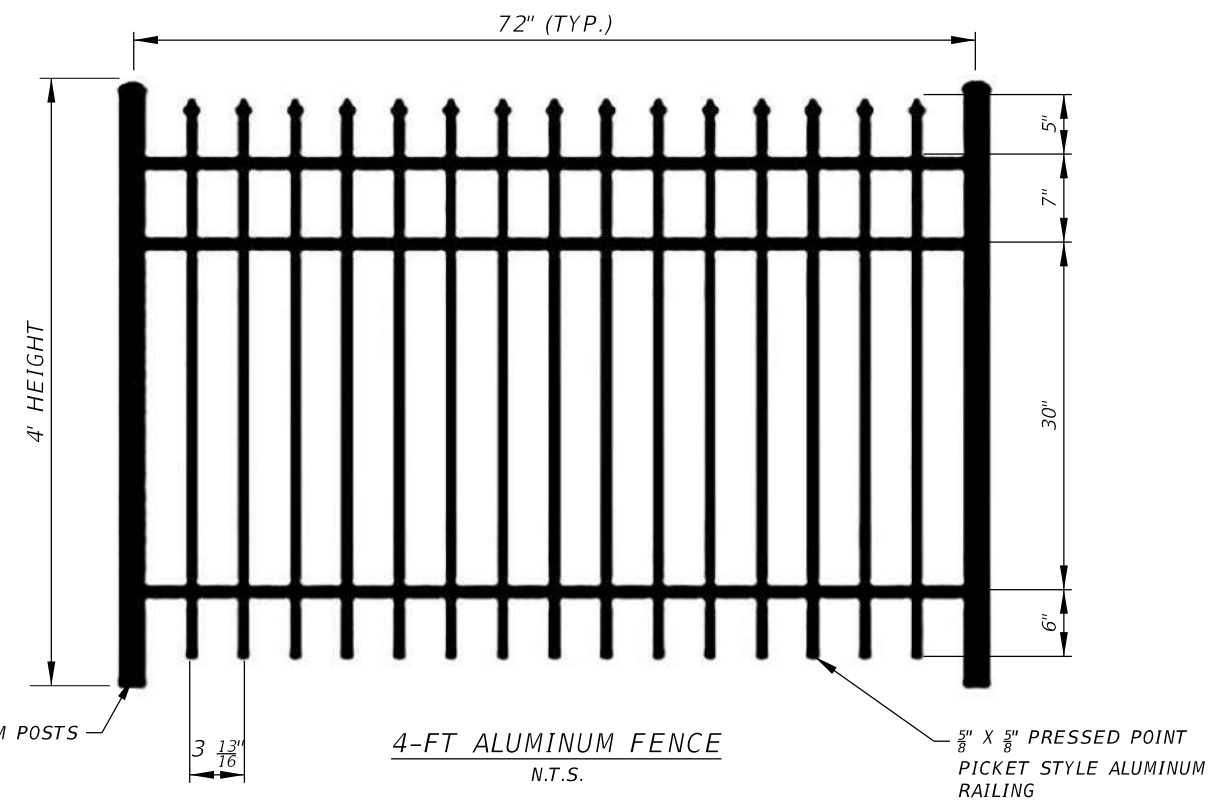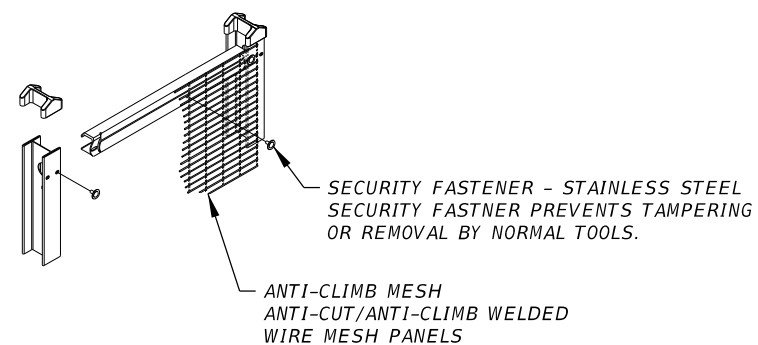

4-FT ALUMINUM FENCE  
N.T.S.


REVISIONS				 <small>HNTB CORPORATION 610 CRESCENT EXECUTIVE COURT SUITE 400, LAKE MARY, FL 32746 14071 805-0355 CERT. OF AUTH. NO. 6500</small>	STATE OF FLORIDA DEPARTMENT OF TRANSPORTATION			SHEET NO.
DATE	DESCRIPTION	DATE	DESCRIPTION		ZONE	COUNTY	PROJECT	
						TRESPASS MITIGATION CONCEPT PLANS	<p align="center"><i>TYPICAL DETAILS</i></p> <p align="center">7</p>	
<small>ashue 3/31/2021 6:16:41 PM Fence DETAILS \\krmw00\pmwork3\Jobs\63154 CO Passenger Rail\06 - Work Tasks\Task Order No. 13 FEC Trespass\TechProd\Trespass Mitigations\CADD\08 Typical Sections\TYPSTK08.dgn</small>								




VIRBURNUM SUSPENSUM




HOLLY SHRUB

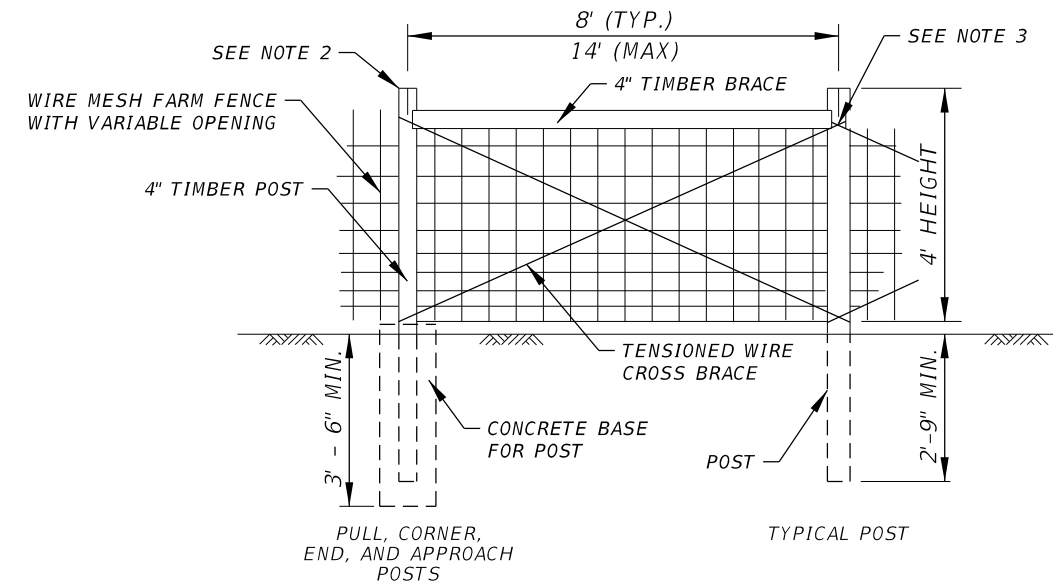

4' MESH WIRE FENCE (MODIFIED FDOT TYPE A)  
N.T.S.

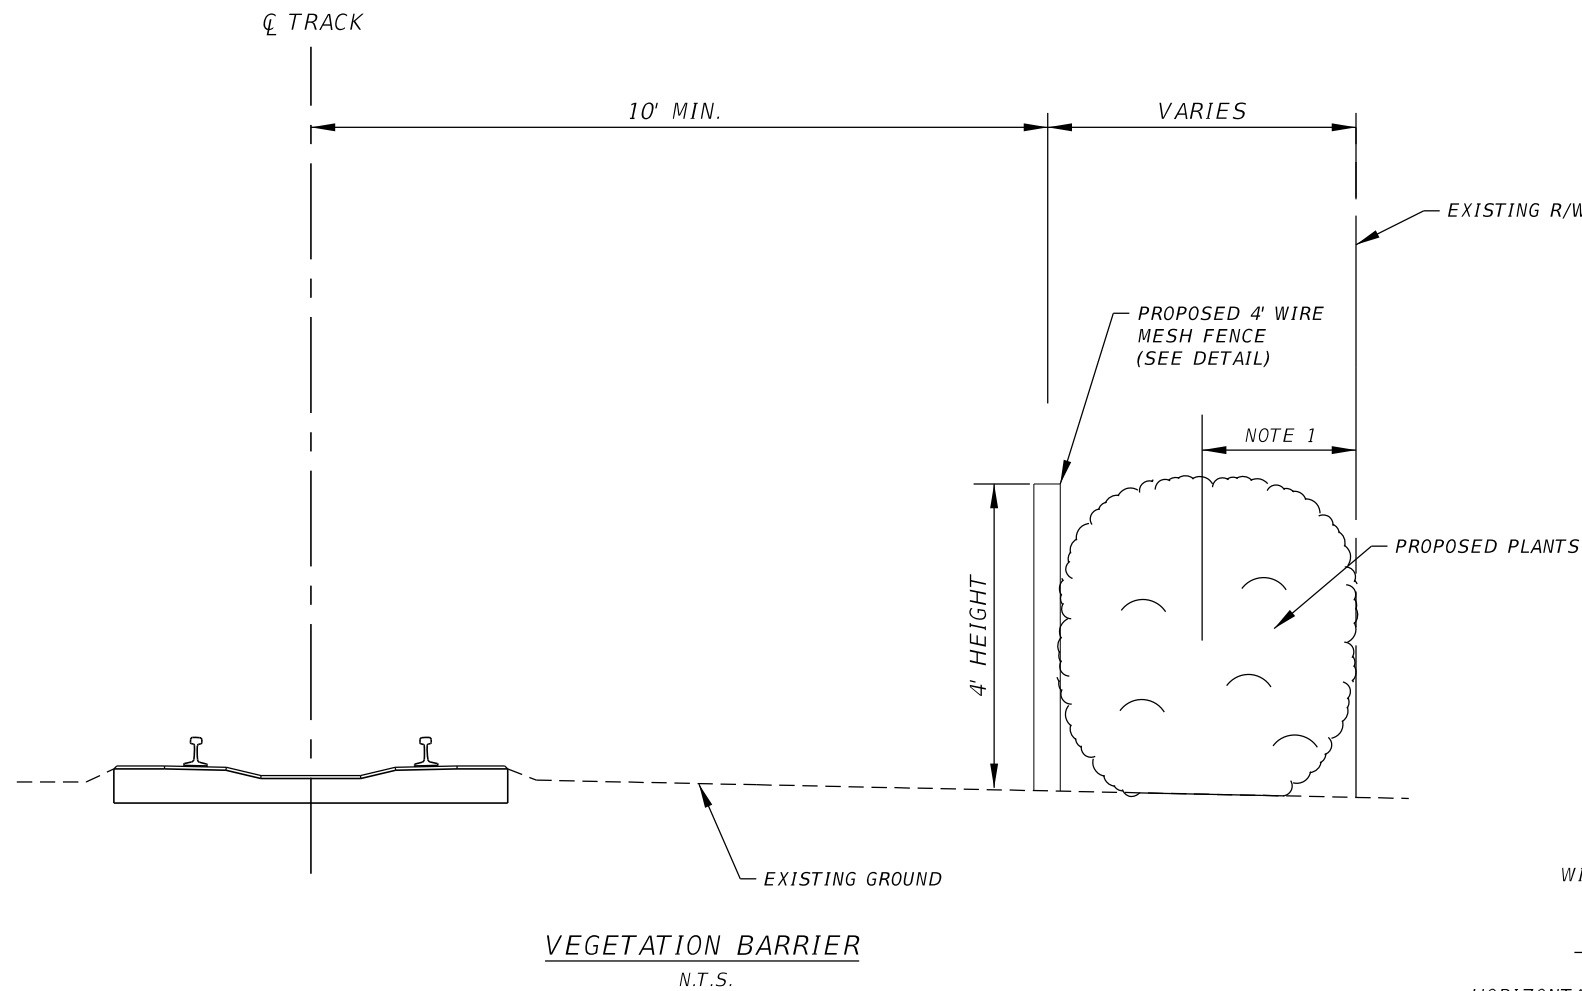

VEGETATION BARRIER  
N.T.S.

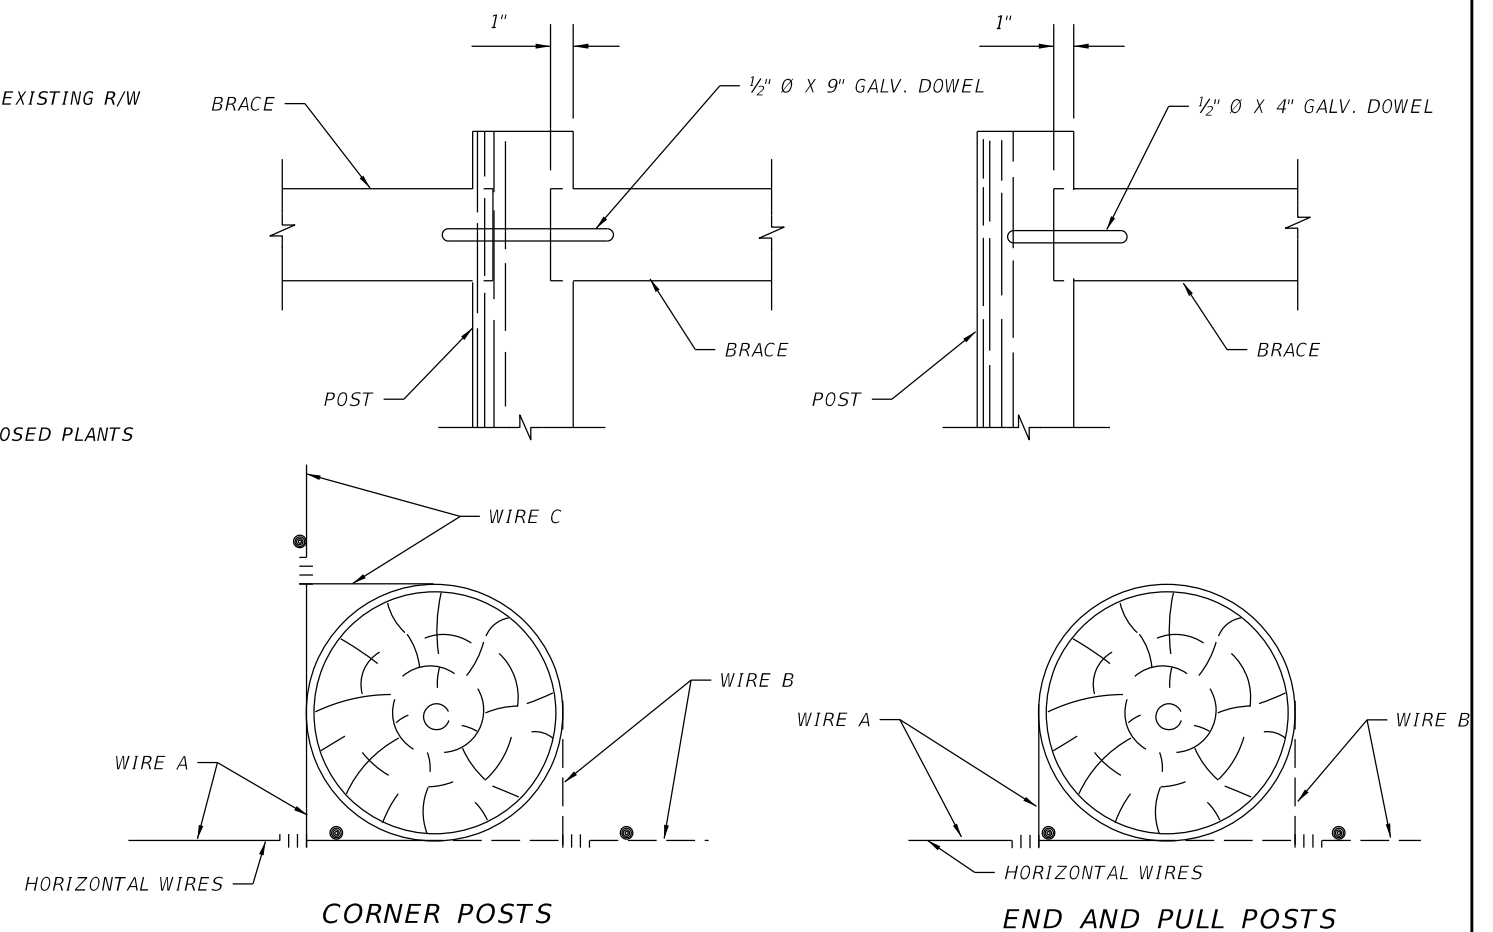


FASTENER AND SPLICES FOR POST AND BRACE  
N.T.S.


- NOTE 1: PLANT SHOULD BE PLACED HALF OF THE DIAMETER OF THE GROWN SHRUB FROM THE R/W LINE.  
 NOTE 2: FENCE IS TO BE SIMILAR TO FDOT TYPE A FENCE WITHOUT BARBED WIRING.  
 NOTE 3: EACH HORIZONTAL WIRE TO BE WRAPPED AROUND CORNER, END AND PULL POSTS AND TIED TO SAME WIRE.

REVISIONS				 <small>HNTB CORPORATION          610 CRESCENT EXECUTIVE COURT          SUITE 400, LAKE MARY, FL 32746          (407) 805-0355          CERT. OF AUTH. NO. 6500</small>	STATE OF FLORIDA DEPARTMENT OF TRANSPORTATION			SHEET NO.  <b>8</b>
DATE	DESCRIPTION	DATE	DESCRIPTION		ZONE	COUNTY	PROJECT	
						TRESPASS MITIGATION CONCEPT PLANS	<u>TYPICAL DETAILS</u>	




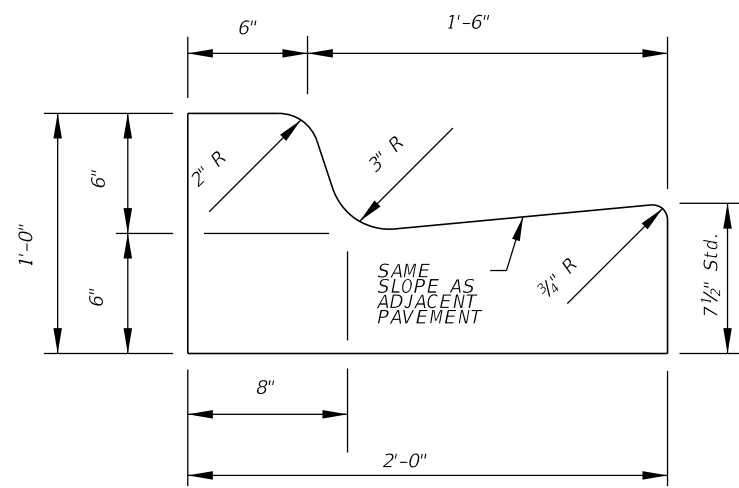


**TYPE F CURB AND GUTTER**  
N.T.S.

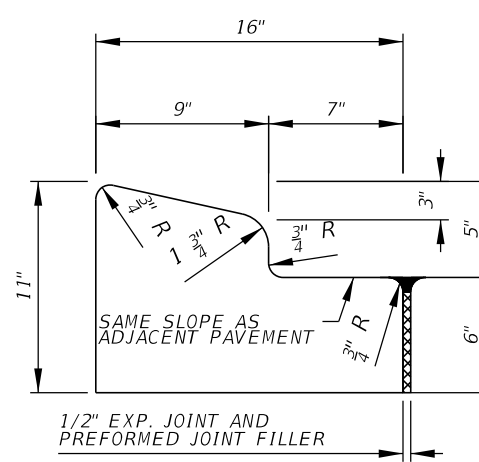

**TYPE A CURB & GUTTER**  
N.T.S.

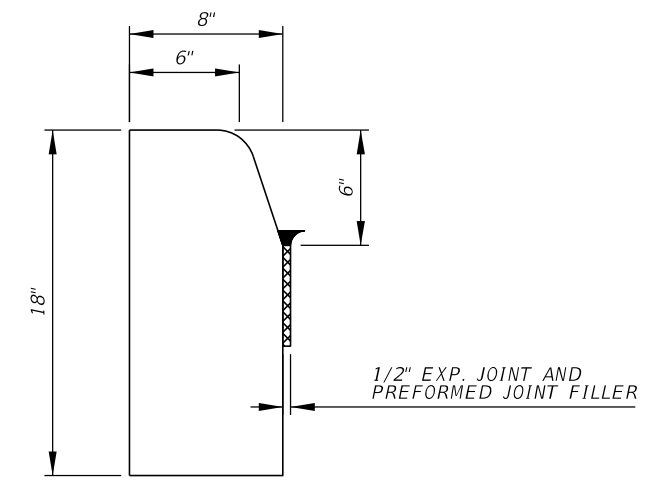

**TYPE D CURB**  
N.T.S.

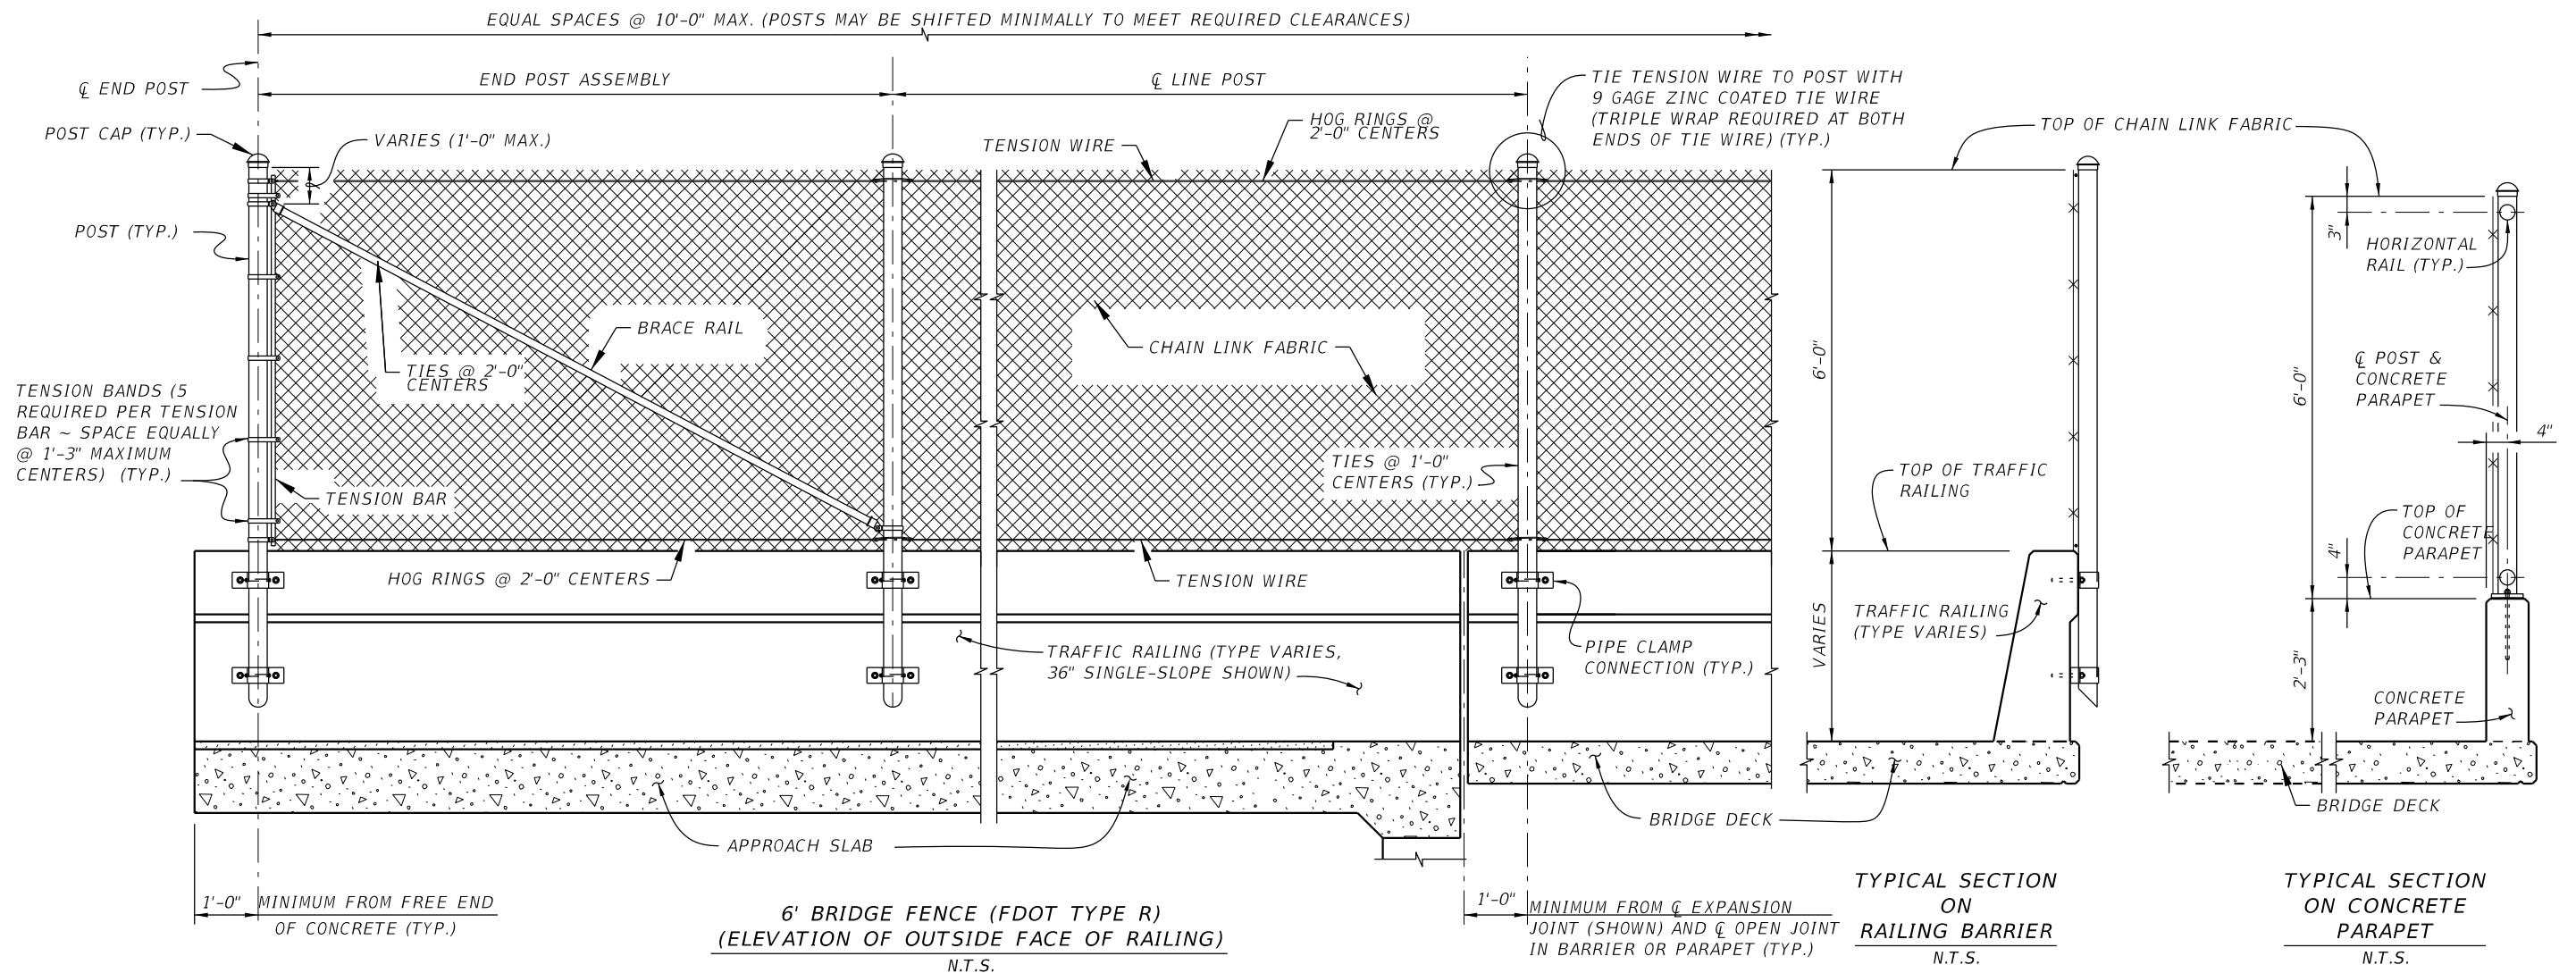


**6' BRIDGE FENCE (FDOT TYPE R)**  
**(ELEVATION OF OUTSIDE FACE OF RAILING)**  
N.T.S.


**TYPICAL SECTION ON RAILING BARRIER**  
N.T.S.


**TYPICAL SECTION ON CONCRETE PARAPET**  
N.T.S.

REVISIONS				 <small>HNTB CORPORATION 610 CRESCENT EXECUTIVE COURT SUITE 400, LAKE MARY, FL 32746 407/905-0355 CERT. OF AUTH. NO. 6500</small>	STATE OF FLORIDA DEPARTMENT OF TRANSPORTATION			SHEET NO.  <b>9</b>
DATE	DESCRIPTION	DATE	DESCRIPTION		ZONE	COUNTY	PROJECT TRESPASS MITIGATION CONCEPT PLANS	
							<b>TYPICAL DETAILS</b>	

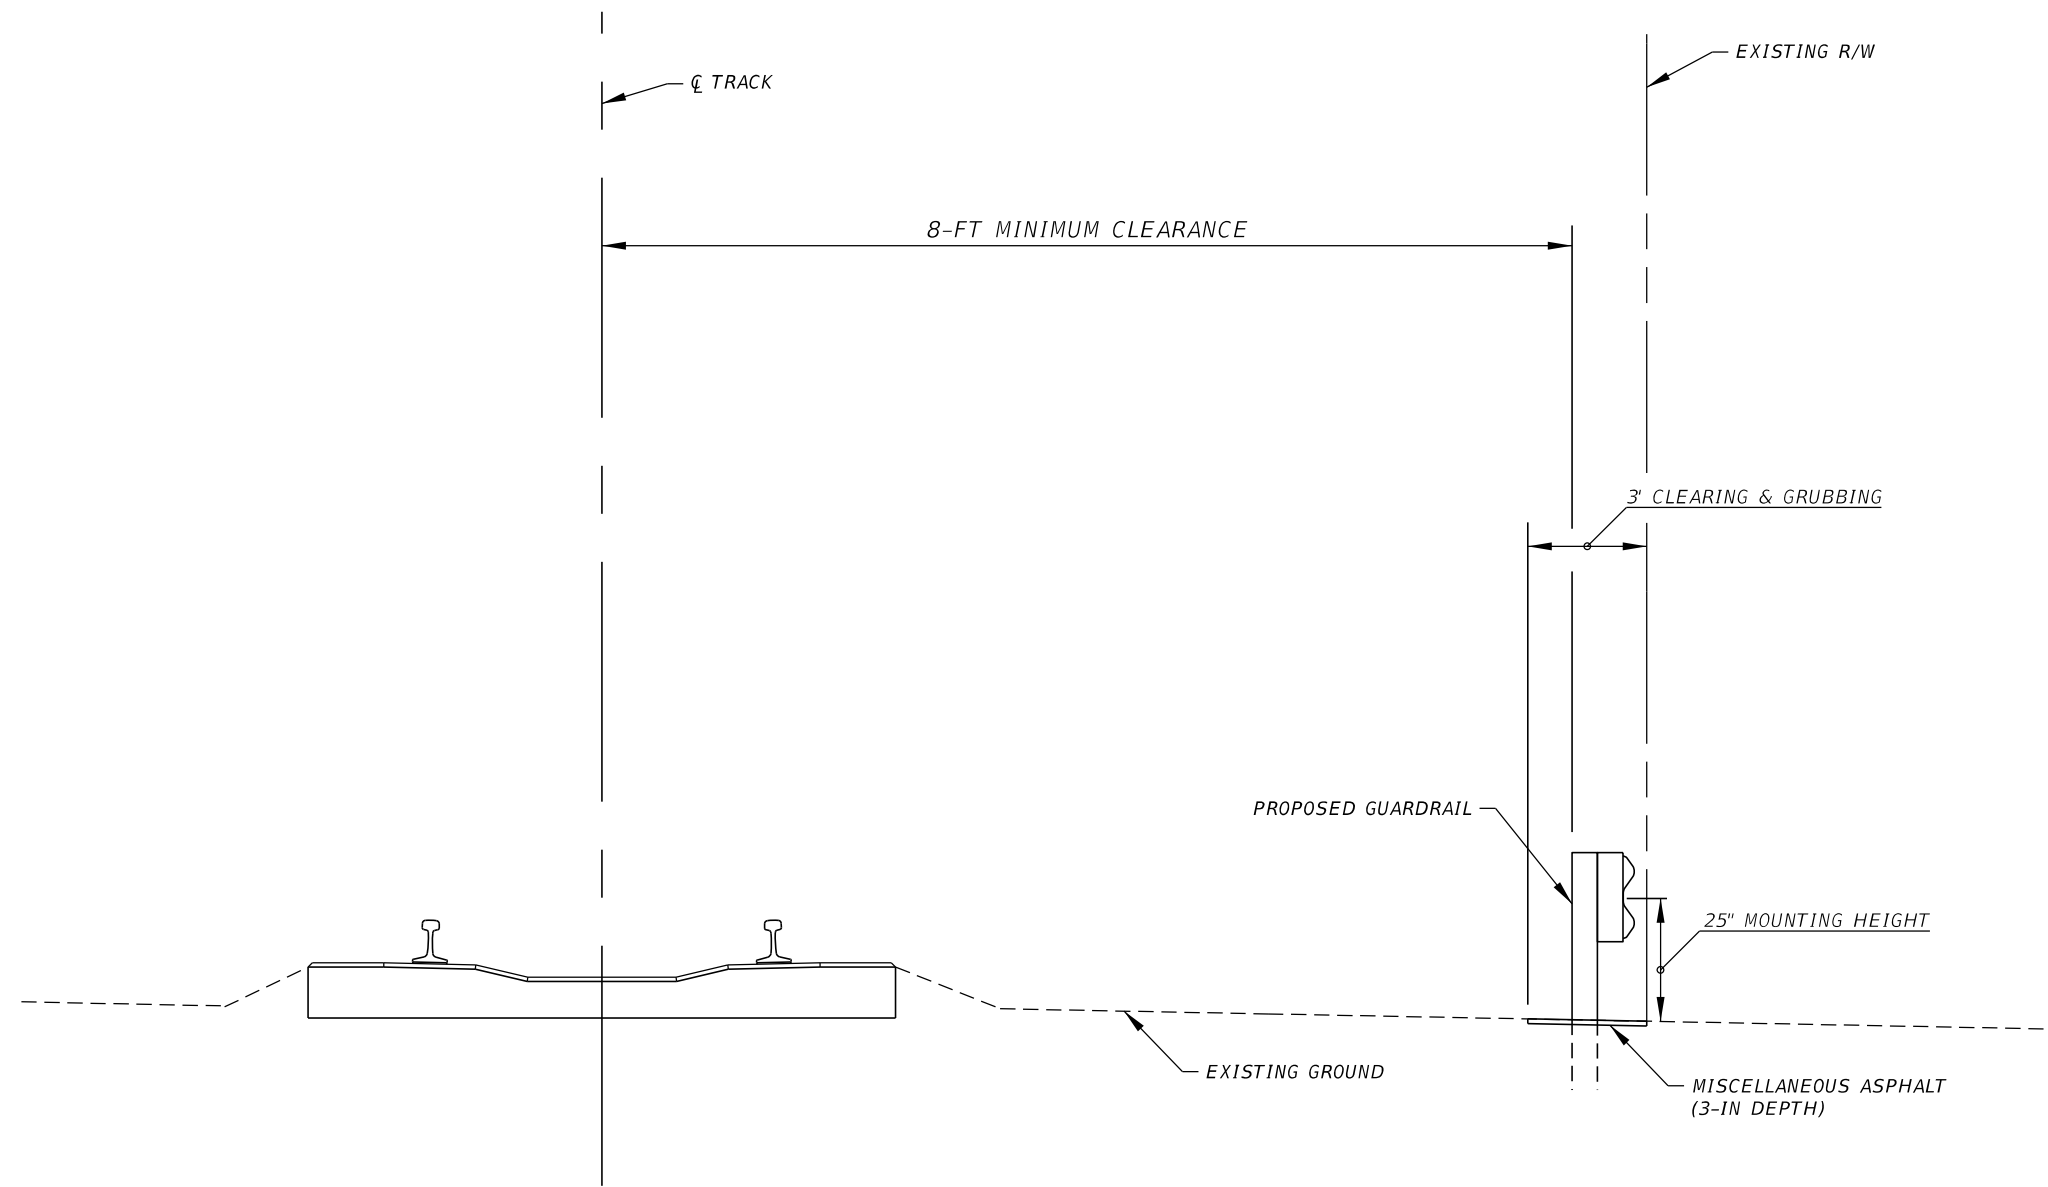


GUARDRAIL  
N.T.S.


REVISIONS				 <small>HNTB CORPORATION 610 CRESCENT EXECUTIVE COURT SUITE 400, LAKE MARY, FL 32746 (407) 805-0355 CERT. OF AUTH. NO. 6500</small>	<small>STATE OF FLORIDA</small> <small>DEPARTMENT OF TRANSPORTATION</small>			<small>TYPICAL DETAILS</small>	<small>SHEET NO.</small>  <b>10</b>
DATE	DESCRIPTION	DATE	DESCRIPTION		ZONE	COUNTY	PROJECT		
						<small>TRESPASS MITIGATION CONCEPT PLANS</small>			

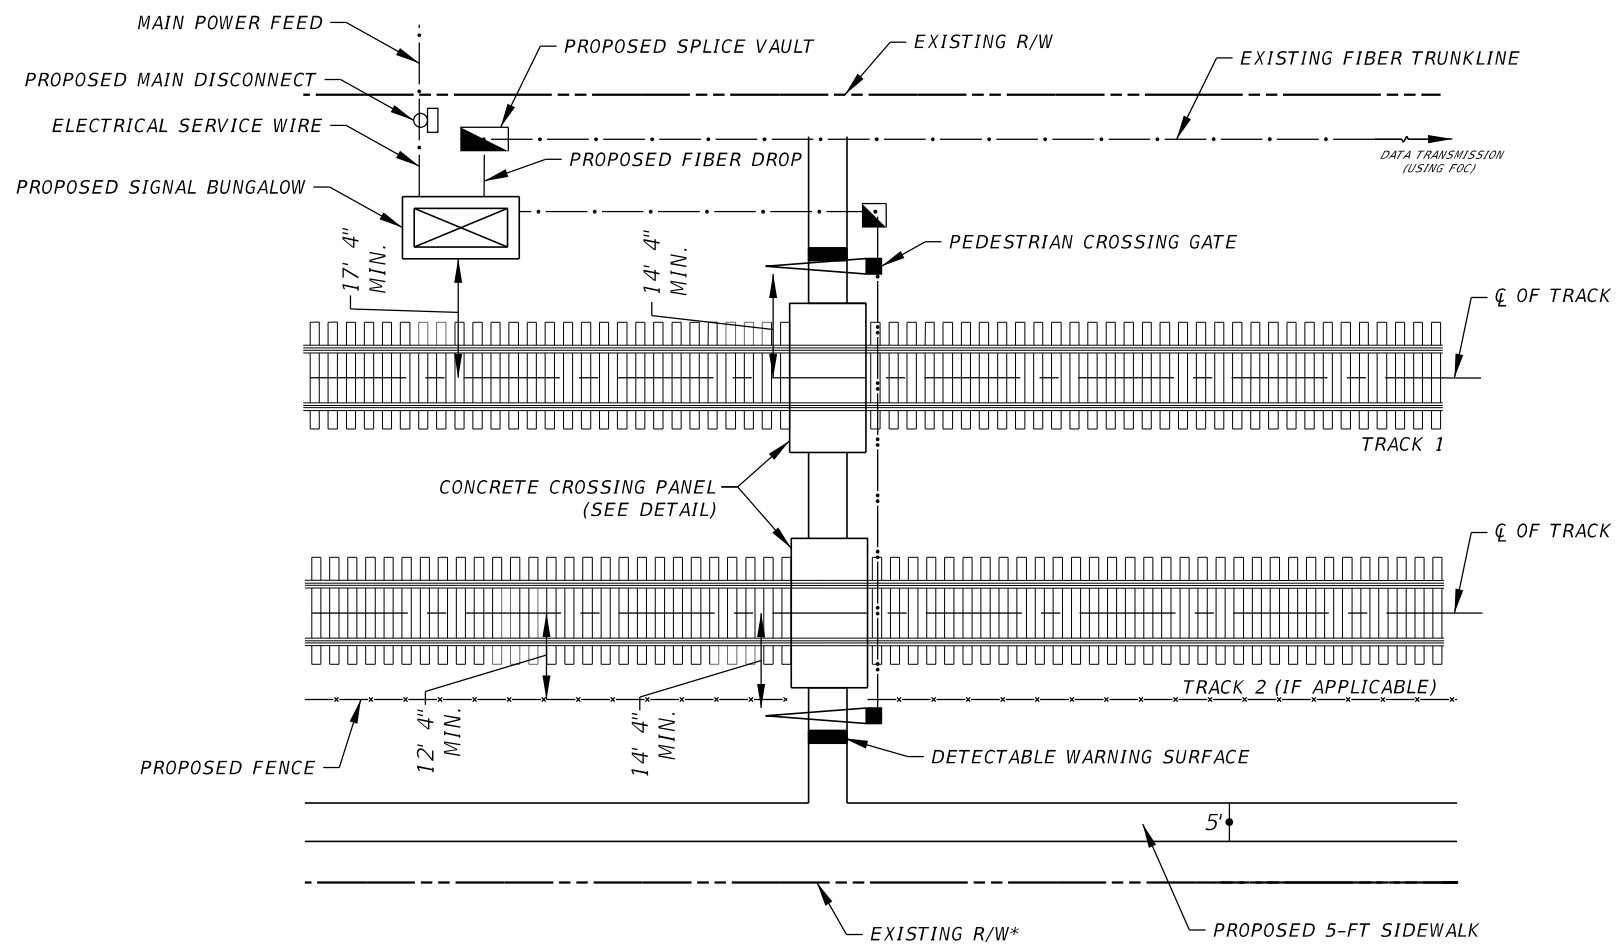

PEDESTRIAN SIDEWALK PLAN DETAIL  
N.T.S.

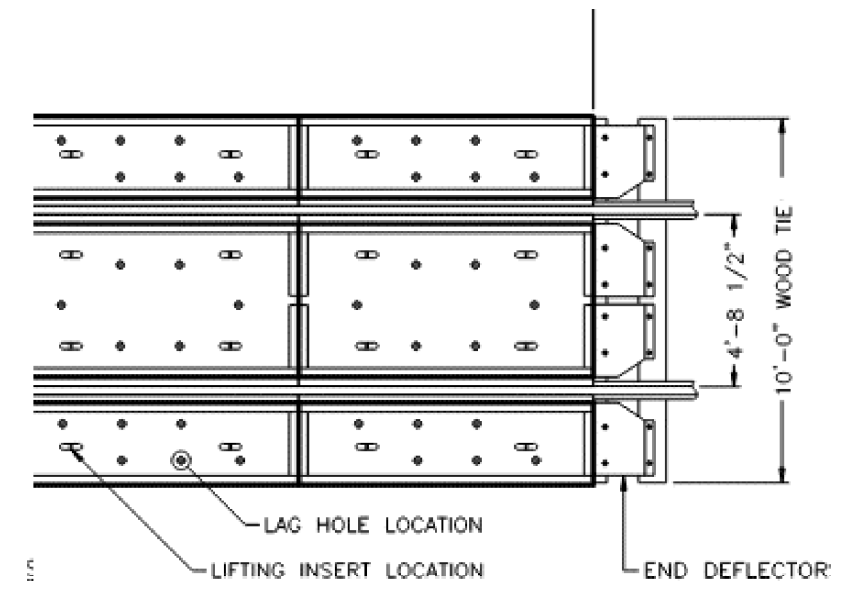

CONCRETE CROSSING PANEL DETAIL  
N.T.S.

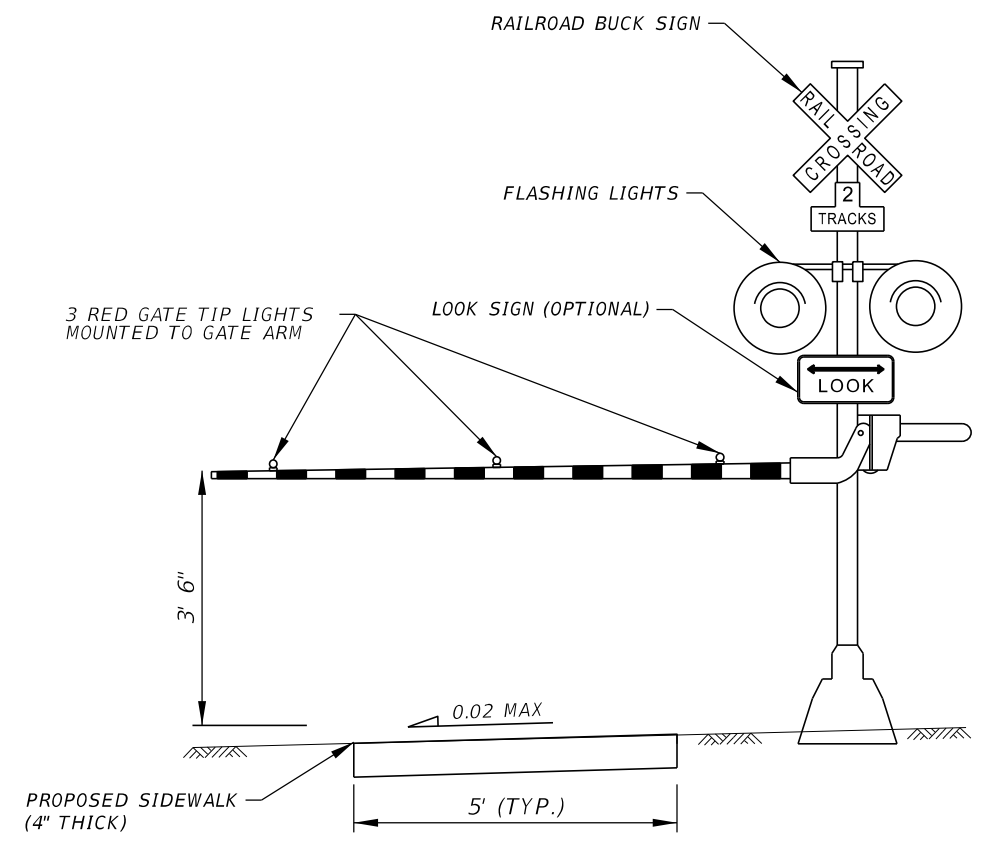

PEDESTRIAN CROSSING GATE DETAIL  
N.T.S.



\*SEE PLAN SHEETS. RIGHT-OF-WAY REFERS TO RAILROAD OR PUBLIC RIGHT-OF-WAY.

REVISIONS				 <small>HNTB CORPORATION 610 CRESCENT EXECUTIVE COURT SUITE 400, LAKE MARY, FL 32746 (407) 805-0355 CERT. OF AUTH. NO. 6500</small>	STATE OF FLORIDA DEPARTMENT OF TRANSPORTATION			SHEET NO.  <b>11</b>
DATE	DESCRIPTION	DATE	DESCRIPTION		ZONE	COUNTY	PROJECT	
						TRESPASS MITIGATION CONCEPT PLANS	<b>TYPICAL DETAILS</b>	

STATE OF FLORIDA  
DEPARTMENT OF TRANSPORTATION

TRESPASS MITIGATION  
CONCEPT PLANS

DISTRICT 5  
COUNTY (BREVARD)

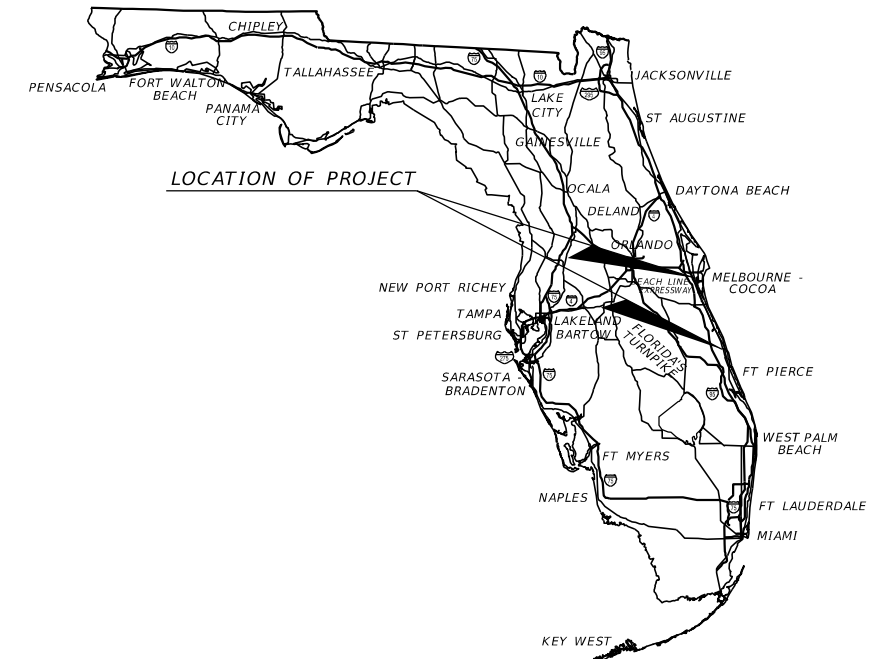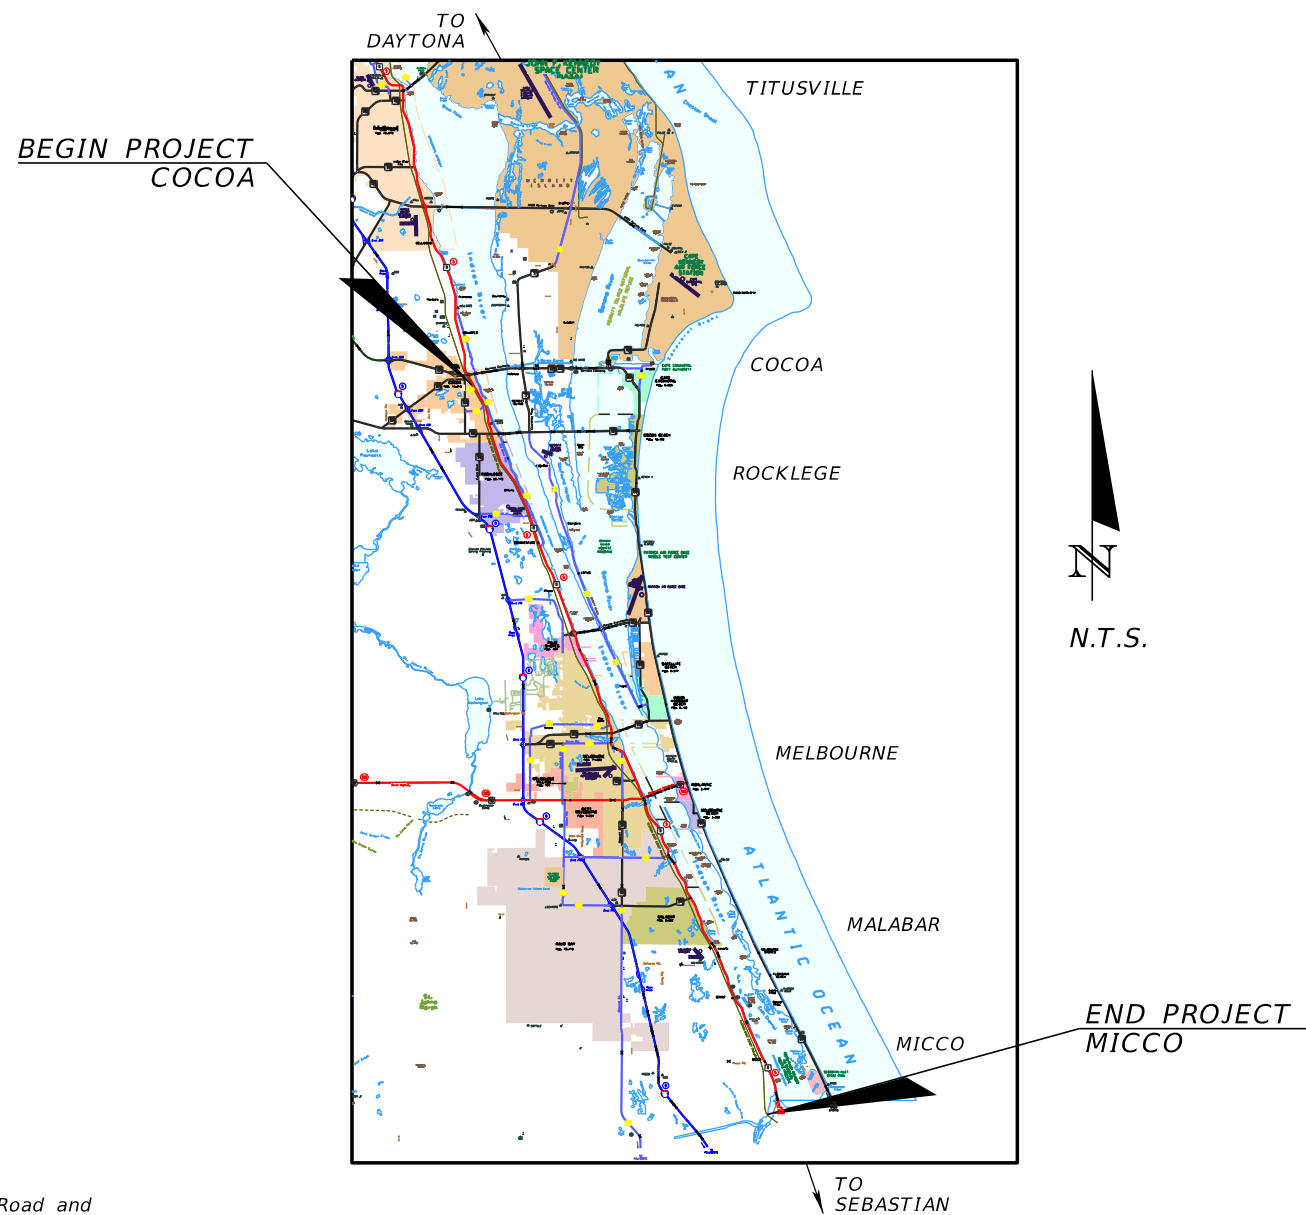

NOT FOR CONSTRUCTION  
AUGUST 6, 2021

**GOVERNING STANDARD PLANS:**

Florida Department of Transportation Standard Plans for Road and Bridge Construction and applicable Interim Revisions (IRs).

Standard Plans for Road Construction and associated IRs are available at the following website: <http://www.fdot.gov/design/standardplans>

**GOVERNING STANDARD SPECIFICATIONS:**

Florida Department of Transportation Standard Specifications for Road and Bridge Construction at the following website:

<http://www.fdot.gov/programmanagement/Implemented/SpecBooks>

**FDOT PROJECT MANAGER:**  
RICKEY FITZGERALD  
FREIGHT AND MULTIMODAL OPERATIONS MANAGER

FISCAL YEAR	SHEET NO.
21	A-1


<i>SHEET NO.</i>	<i>SHEET NAME</i>
A-1	DISTRICT 5 COVER
A-2	INDEX OF DRAWINGS
A-3	MP 171.2 TO MP 171.5
A-4	MP 171.8 TO MP 172.1
A-5	MP 173.1 TO MP 173.3
A-6 - A-7	MP 174.2 TO MP 174.7
A-8	MP 184.5
A-9	MP 186.3 TO MP 186.6
A-10 - A-11	MP 187.0 TO MP 187.4
A-12 - A-13	MP 187.9 TO MP 188.3
A-14 - A-15	MP 194.0 TO MP 194.5
A-16	MP 196.2 TO MP 196.3
A-17 - A-19	MP 197.5 TO MP 198.2
A-20	MP 208.4 TO MP 208.6
A-21	MP 212.1

<i>REVISIONS</i>				<b>HNTB</b> HNTB CORPORATION 610 CRESCENT EXECUTIVE COURT SUITE 400, LAKE MARY, FL 32746 (407) 805-8355 CERT. OF AUTH. NO. 6500	<i>STATE OF FLORIDA</i> <i>DEPARTMENT OF TRANSPORTATION</i>			<i>TRESPASS MITIGATION</i> <i>INDEX OF DRAWINGS</i>	<i>SHEET</i> <i>NO.</i>
<i>DATE</i>	<i>DESCRIPTION</i>	<i>DATE</i>	<i>DESCRIPTION</i>		<i>CITY</i>	<i>COUNTY</i>	<i>PROJECT</i> <i>TRESPASS</i> <i>MITIGATION</i> <i>CONCEPT PLANS</i>		A-2




PLAN NOTES

MP 171.3 to MP 171.5 QUANTITIES			
PAY ITEM	DESCRIPTION	UNIT	QUANTITY
	8' HARDENED FENCE	LF	1,280
0522 1	CONCRETE SIDEWALK AND DRIVEWAYS, 4" THICK	SY	220
	RR XING PANEL, CONCRETE	EA	4
	RR XING SIGNALS, 2 LANE, FLASHING SIGNALS WITH GATE	AS	1
	RR XING SIGNALS, PEDESTRIAN, FLASHING SIGNALS AND BELL WITH GATE	AS	1

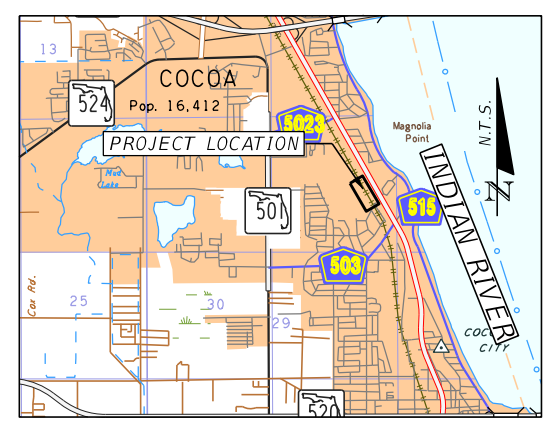


REVISIONS			
DATE	DESCRIPTION	DATE	DESCRIPTION

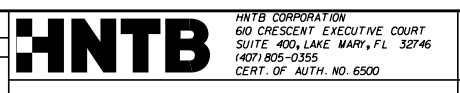

STATE OF FLORIDA DEPARTMENT OF TRANSPORTATION		
CITY	COUNTY	PROJECT
COCOA	BREVARD	TRESPASS MITIGATION CONCEPT PLANS


**TRESPASS MITIGATION**  
**MP 171.2 TO MP 171.5**

SHEET NO.  
**A-3**

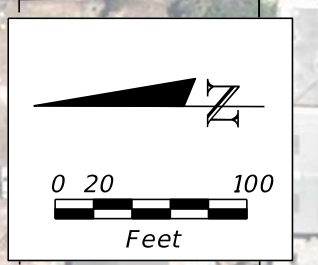

**PLAN NOTES**

MP 171.8 to MP 172.1 QUANTITIES			
PAY ITEM	DESCRIPTION	UNIT	QUANTITY
	8' HARDENED FENCE	LF	1,191

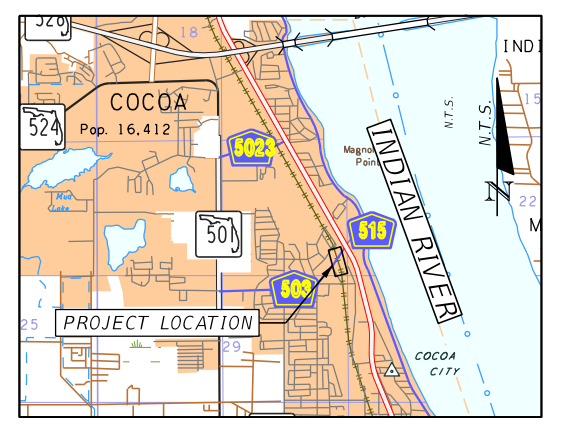

REVISIONS			
DATE	DESCRIPTION	DATE	DESCRIPTION


**HNTB**  
 HNTB CORPORATION  
 610 CRESCENT EXECUTIVE COURT  
 SUITE 400, LAKE MARY, FL 32746  
 (407) 805-0355  
 CERT. OF AUTH. NO. 6500

STATE OF FLORIDA  
 DEPARTMENT OF TRANSPORTATION

CITY	COUNTY	PROJECT
COCOA	BREVARD	TRESPASS MITIGATION CONCEPT PLANS


**TRESPASS MITIGATION**  
**MP 171.8 TO MP 172.1**

SHEET NO.  
**A-4**

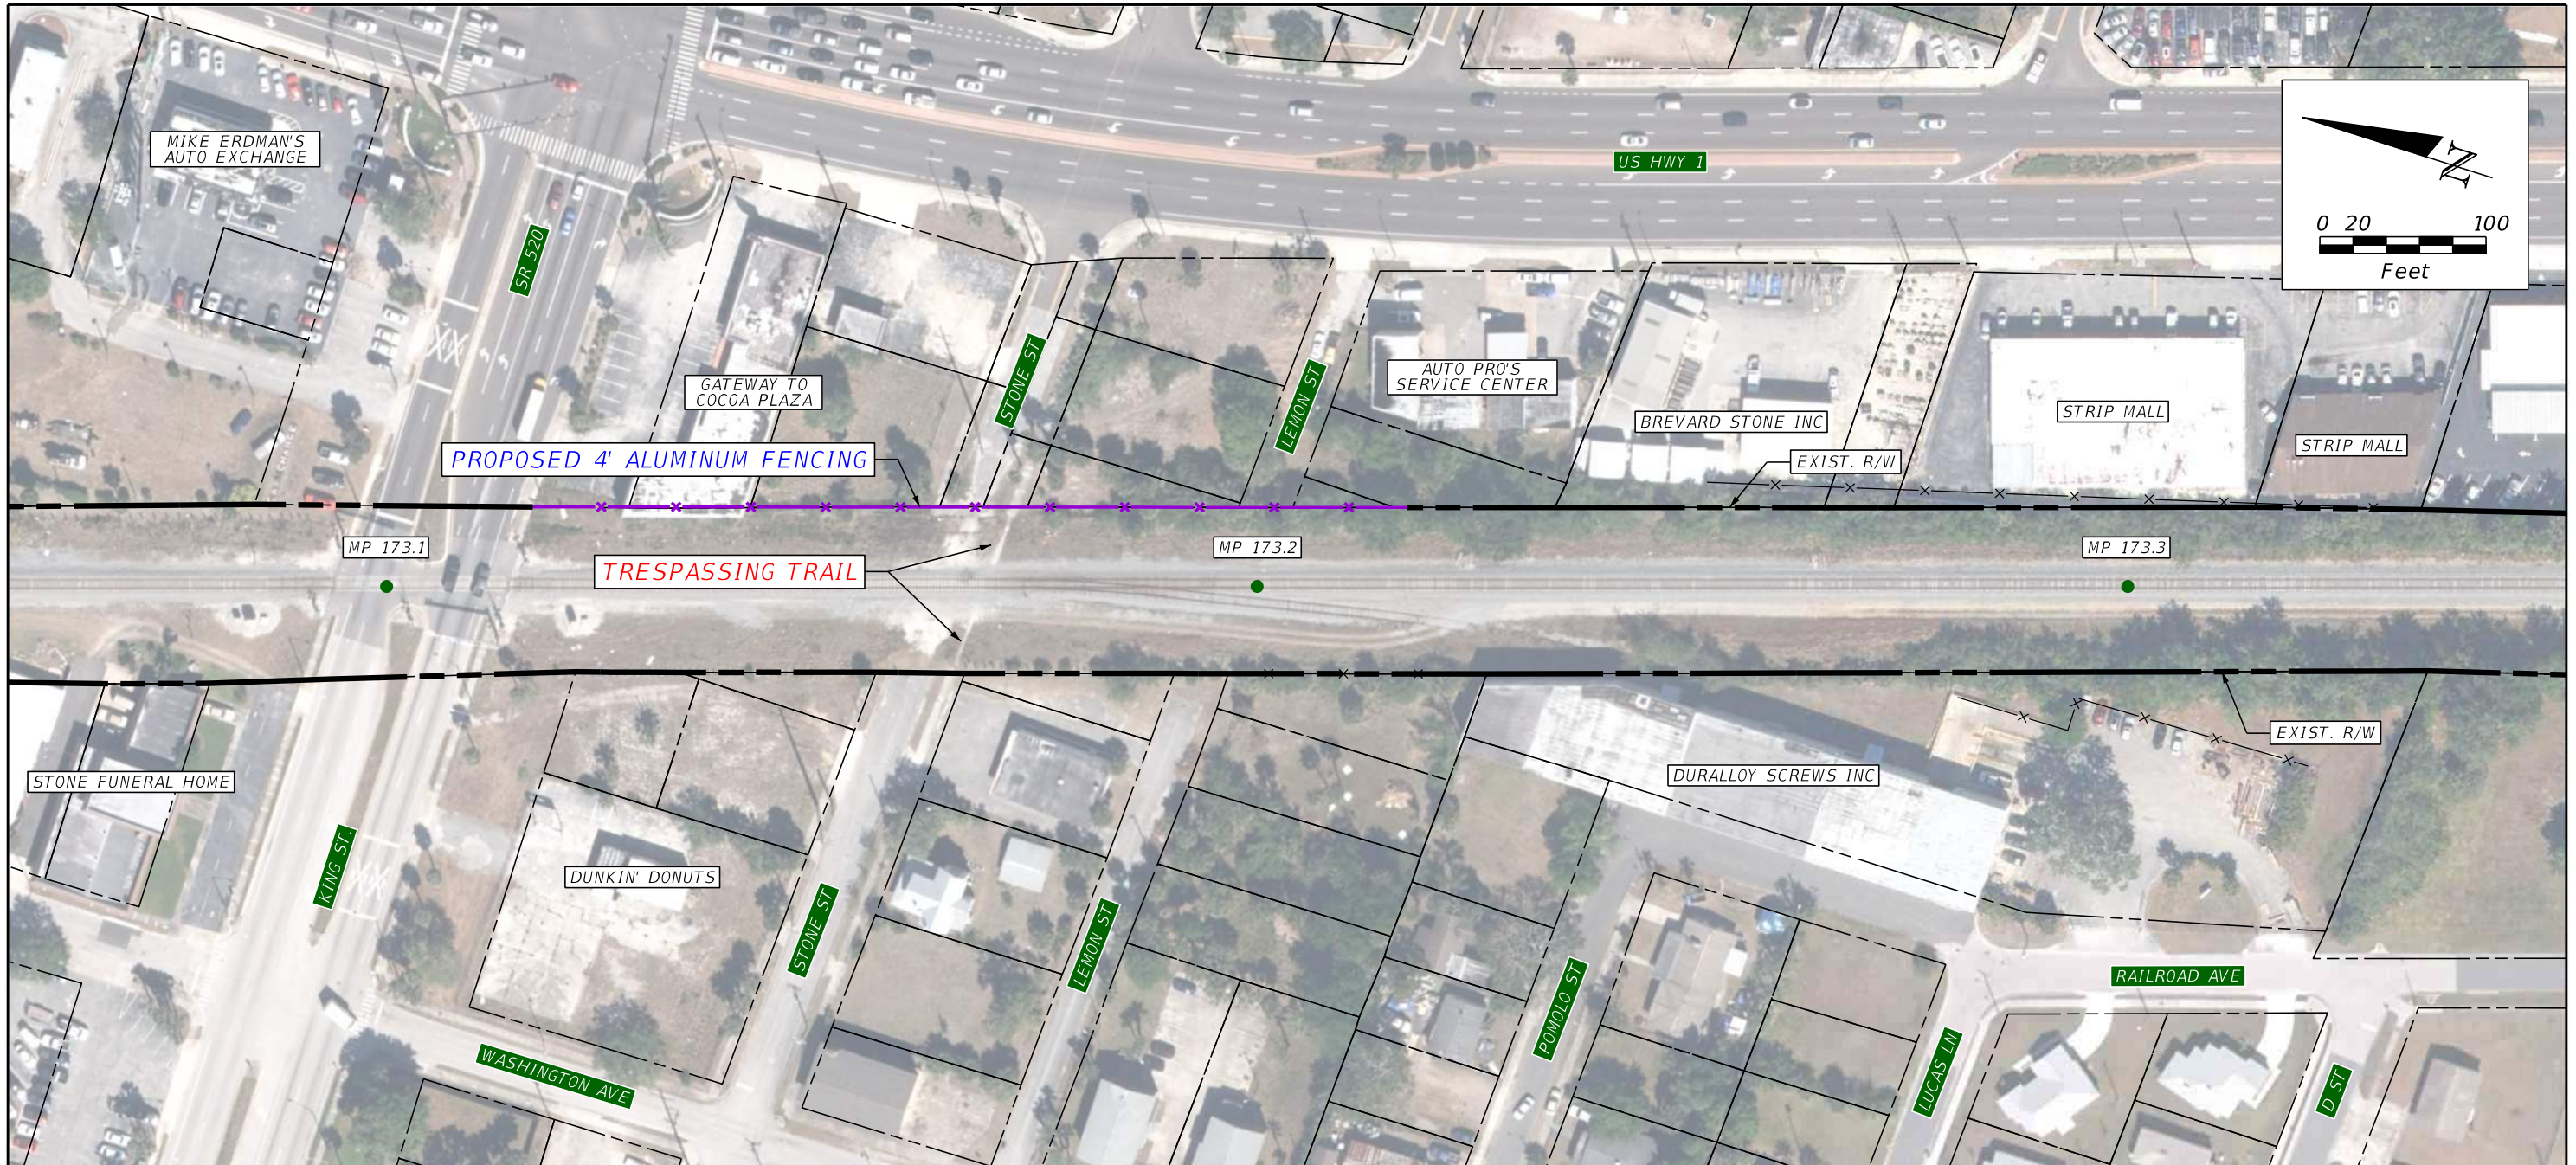

PLAN NOTES

MP 173.1 to MP 173.3 QUANTITIES			
PAY ITEM	DESCRIPTION	UNIT	QUANTITY
	4' ALUMINUM FENCE	LF	527

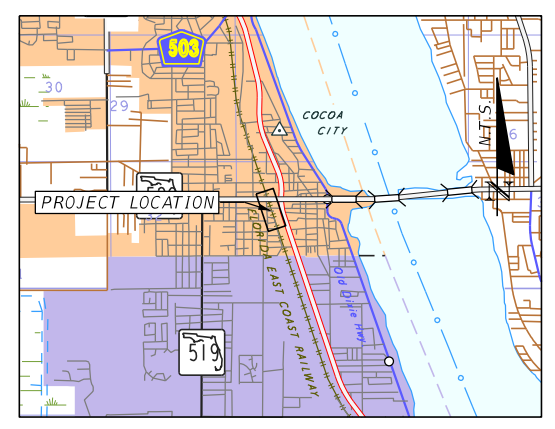

REVISIONS			
DATE	DESCRIPTION	DATE	DESCRIPTION

**HNTB**  
 HNTB CORPORATION  
 610 CRESCENT EXECUTIVE COURT  
 SUITE 400, LAKE MARY, FL 32746  
 (407) 805-0355  
 CERT. OF AUTH. NO. 6500

STATE OF FLORIDA DEPARTMENT OF TRANSPORTATION		
CITY	COUNTY	PROJECT
COCOA	BREVARD	TRESPASS MITIGATION CONCEPT PLANS

**TRESPASS MITIGATION**  
**MP 173.1 TO MP 173.3**

SHEET NO.  
**A-5**






MATCHLINE MP 174.45

MP 174.2 to MP 174.7 QUANTITIES			
PAY ITEM	DESCRIPTION	UNIT	QUANTITY
0550 10220	6' CHAIN LINK FENCE	LF	1,740

**PLAN NOTES**  
 1) QUANTITIES COVER SHEETS A-6 TO A-7

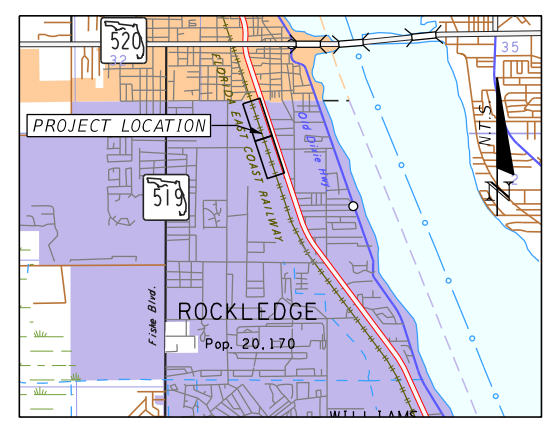

REVISIONS			
DATE	DESCRIPTION	DATE	DESCRIPTION

**HNTB**  
 HNTB CORPORATION  
 610 CRESCENT EXECUTIVE COURT  
 SUITE 400, LAKE MARY, FL 32746  
 (407) 805-0355  
 CERT. OF AUTH. NO. 6500

STATE OF FLORIDA  
 DEPARTMENT OF TRANSPORTATION

CITY	COUNTY	PROJECT
ROCKLEDGE	BREVARD	TRESPASS MITIGATION CONCEPT PLANS


**TRESPASS MITIGATION**  
**MP 174.2 TO MP 174.7**

SHEET NO.  
**A-6**

MATCHLINE MP 174.45



PLAN NOTES

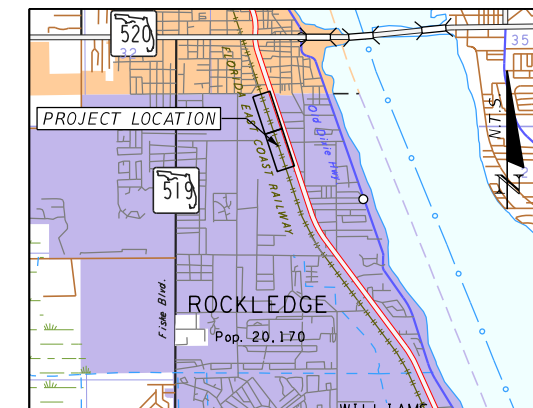

PROJECT LAYOUT

REVISIONS			
DATE	DESCRIPTION	DATE	DESCRIPTION


**HNTB**  
HNTB CORPORATION  
 610 CRESCENT EXECUTIVE COURT  
 SUITE 400, LAKE MARY, FL 32746  
 (407) 805-0355  
 CERT. OF AUTH. NO. 6500

**STATE OF FLORIDA**  
 DEPARTMENT OF TRANSPORTATION

CITY	COUNTY	PROJECT
ROCKLEDGE	BREVARD	TRESPASS MITIGATION CONCEPT PLANS

**TRESPASS MITIGATION**  
 MP 174.2 TO MP 174.7


SHEET NO.  
**A-7**

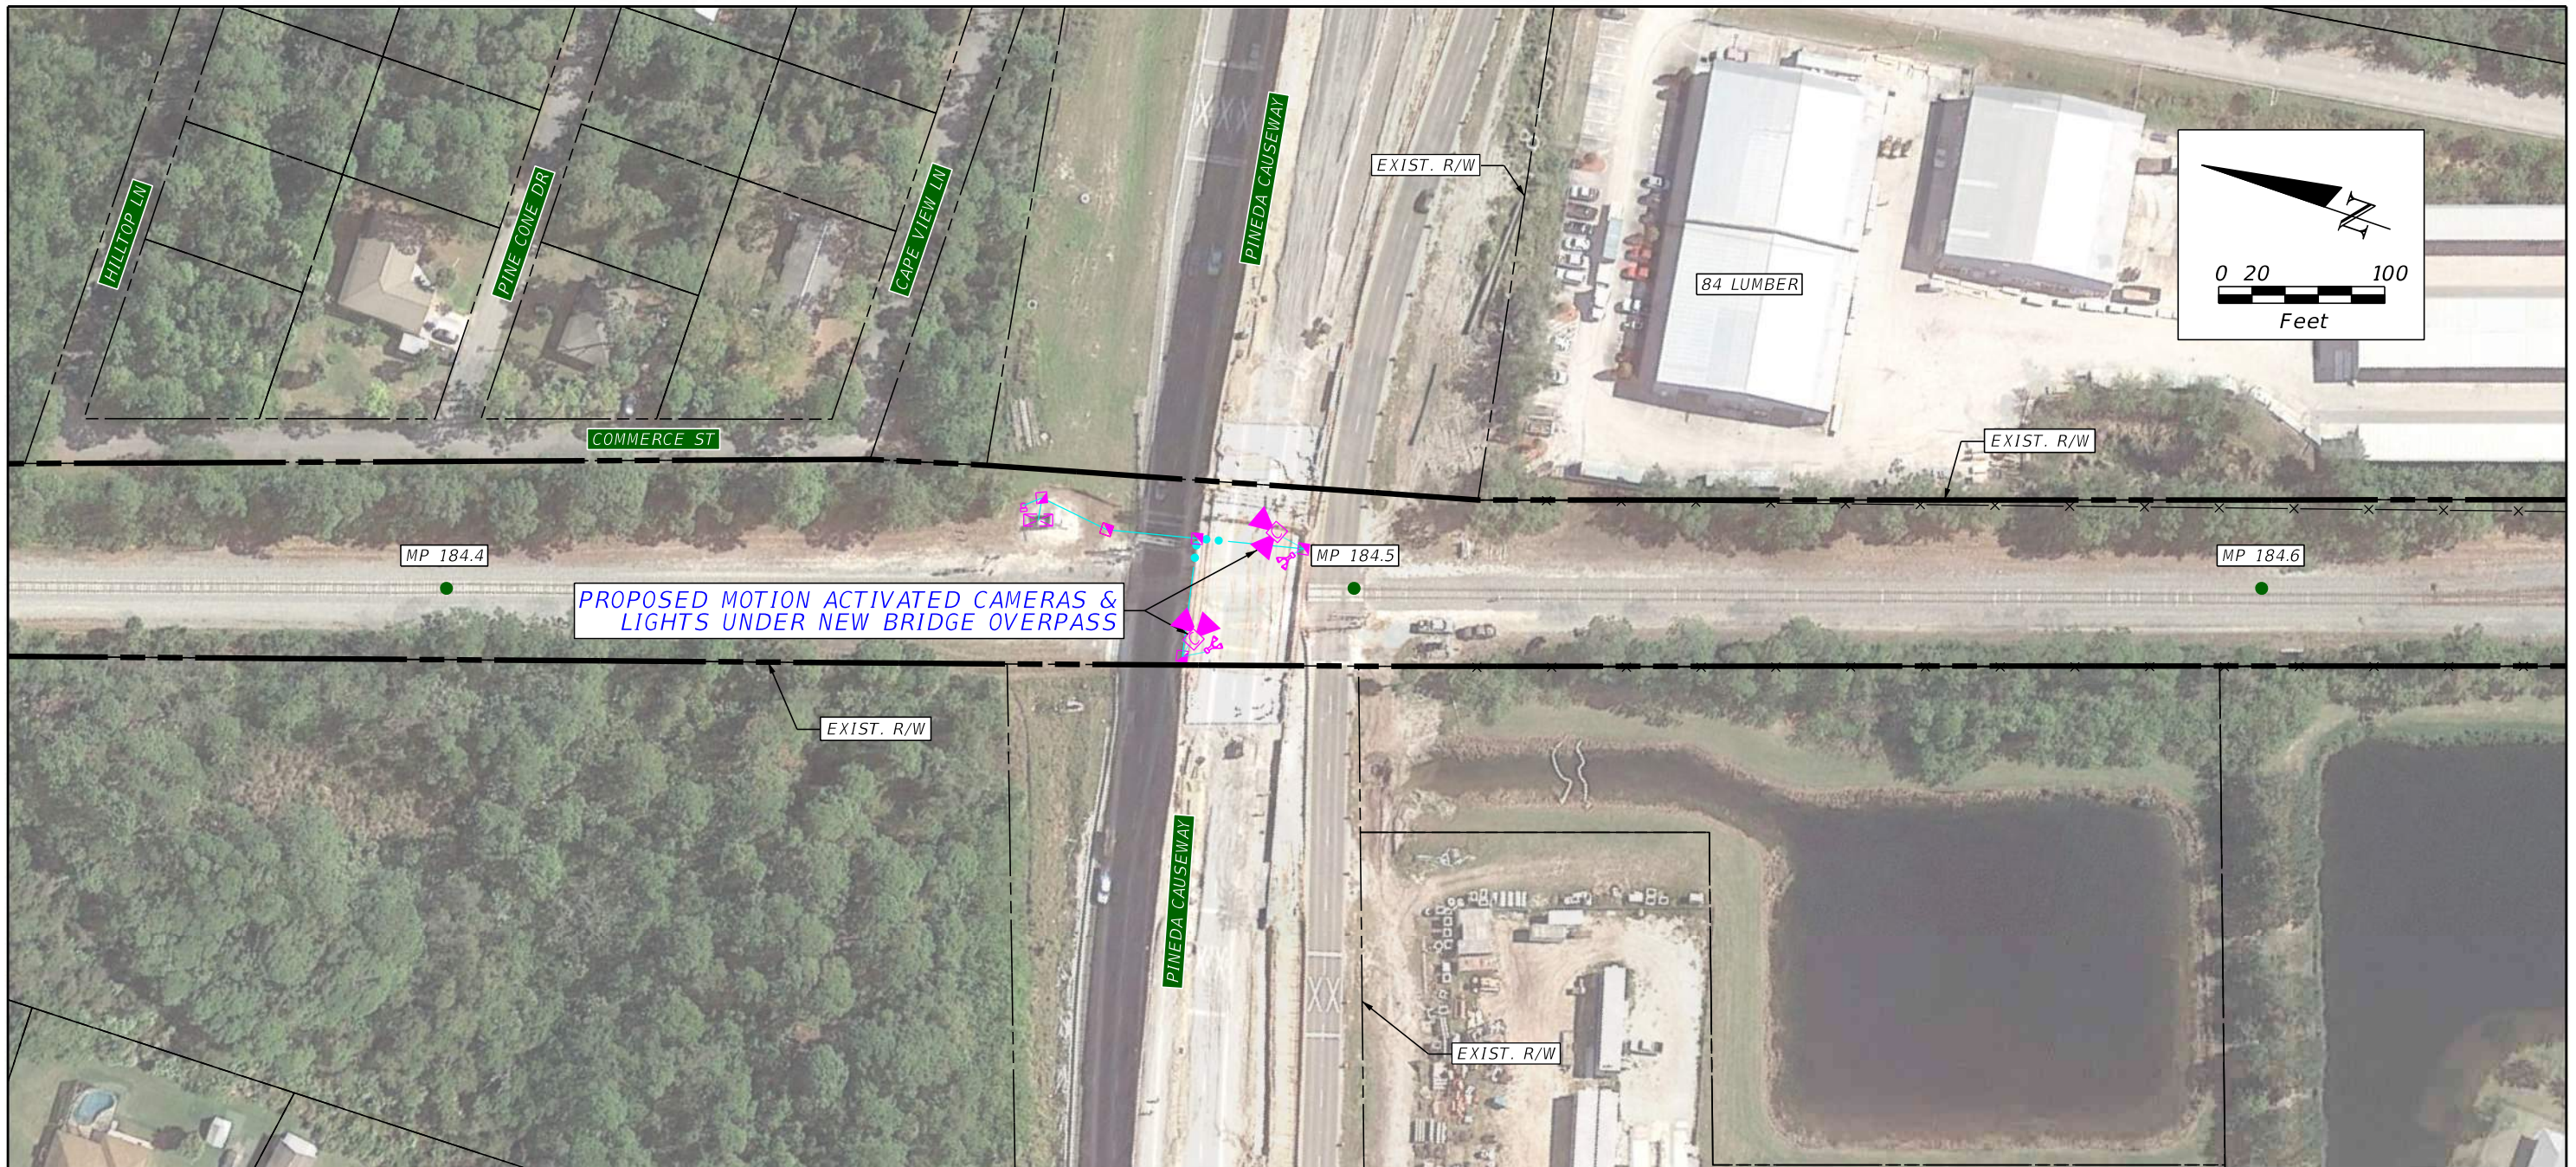

PROPOSED MOTION ACTIVATED CAMERAS & LIGHTS UNDER NEW BRIDGE OVERPASS

PLAN NOTES

MP 184.5 QUANTITIES			
PAY ITEM	DESCRIPTION	UNIT	QUANTITY
	BRIDGE MOUNTED CCTV CAMERA, LIGHTS & SPEAKER	AS	1

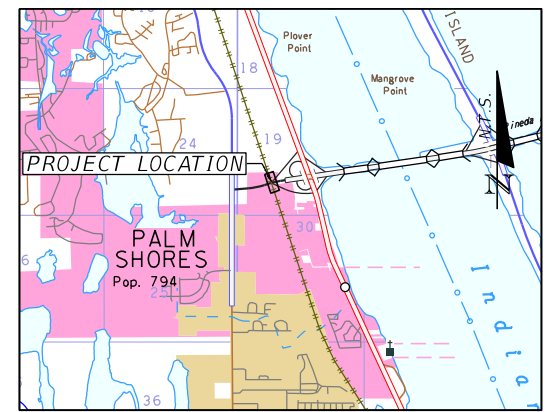

PROJECT LAYOUT

REVISIONS			
DATE	DESCRIPTION	DATE	DESCRIPTION


**HNTB**  
 HNTB CORPORATION  
 610 CRESCENT EXECUTIVE COURT  
 SUITE 400, LAKE MARY, FL 32746  
 (407) 805-0355  
 CERT. OF AUTH. NO. 6500

STATE OF FLORIDA  
 DEPARTMENT OF TRANSPORTATION

CITY PALM SHORES	COUNTY BREVARD	PROJECT TRESPASS MITIGATION CONCEPT PLANS
---------------------	-------------------	--


TRESPASS MITIGATION  
 MP 184.5

SHEET NO.  
 A-8

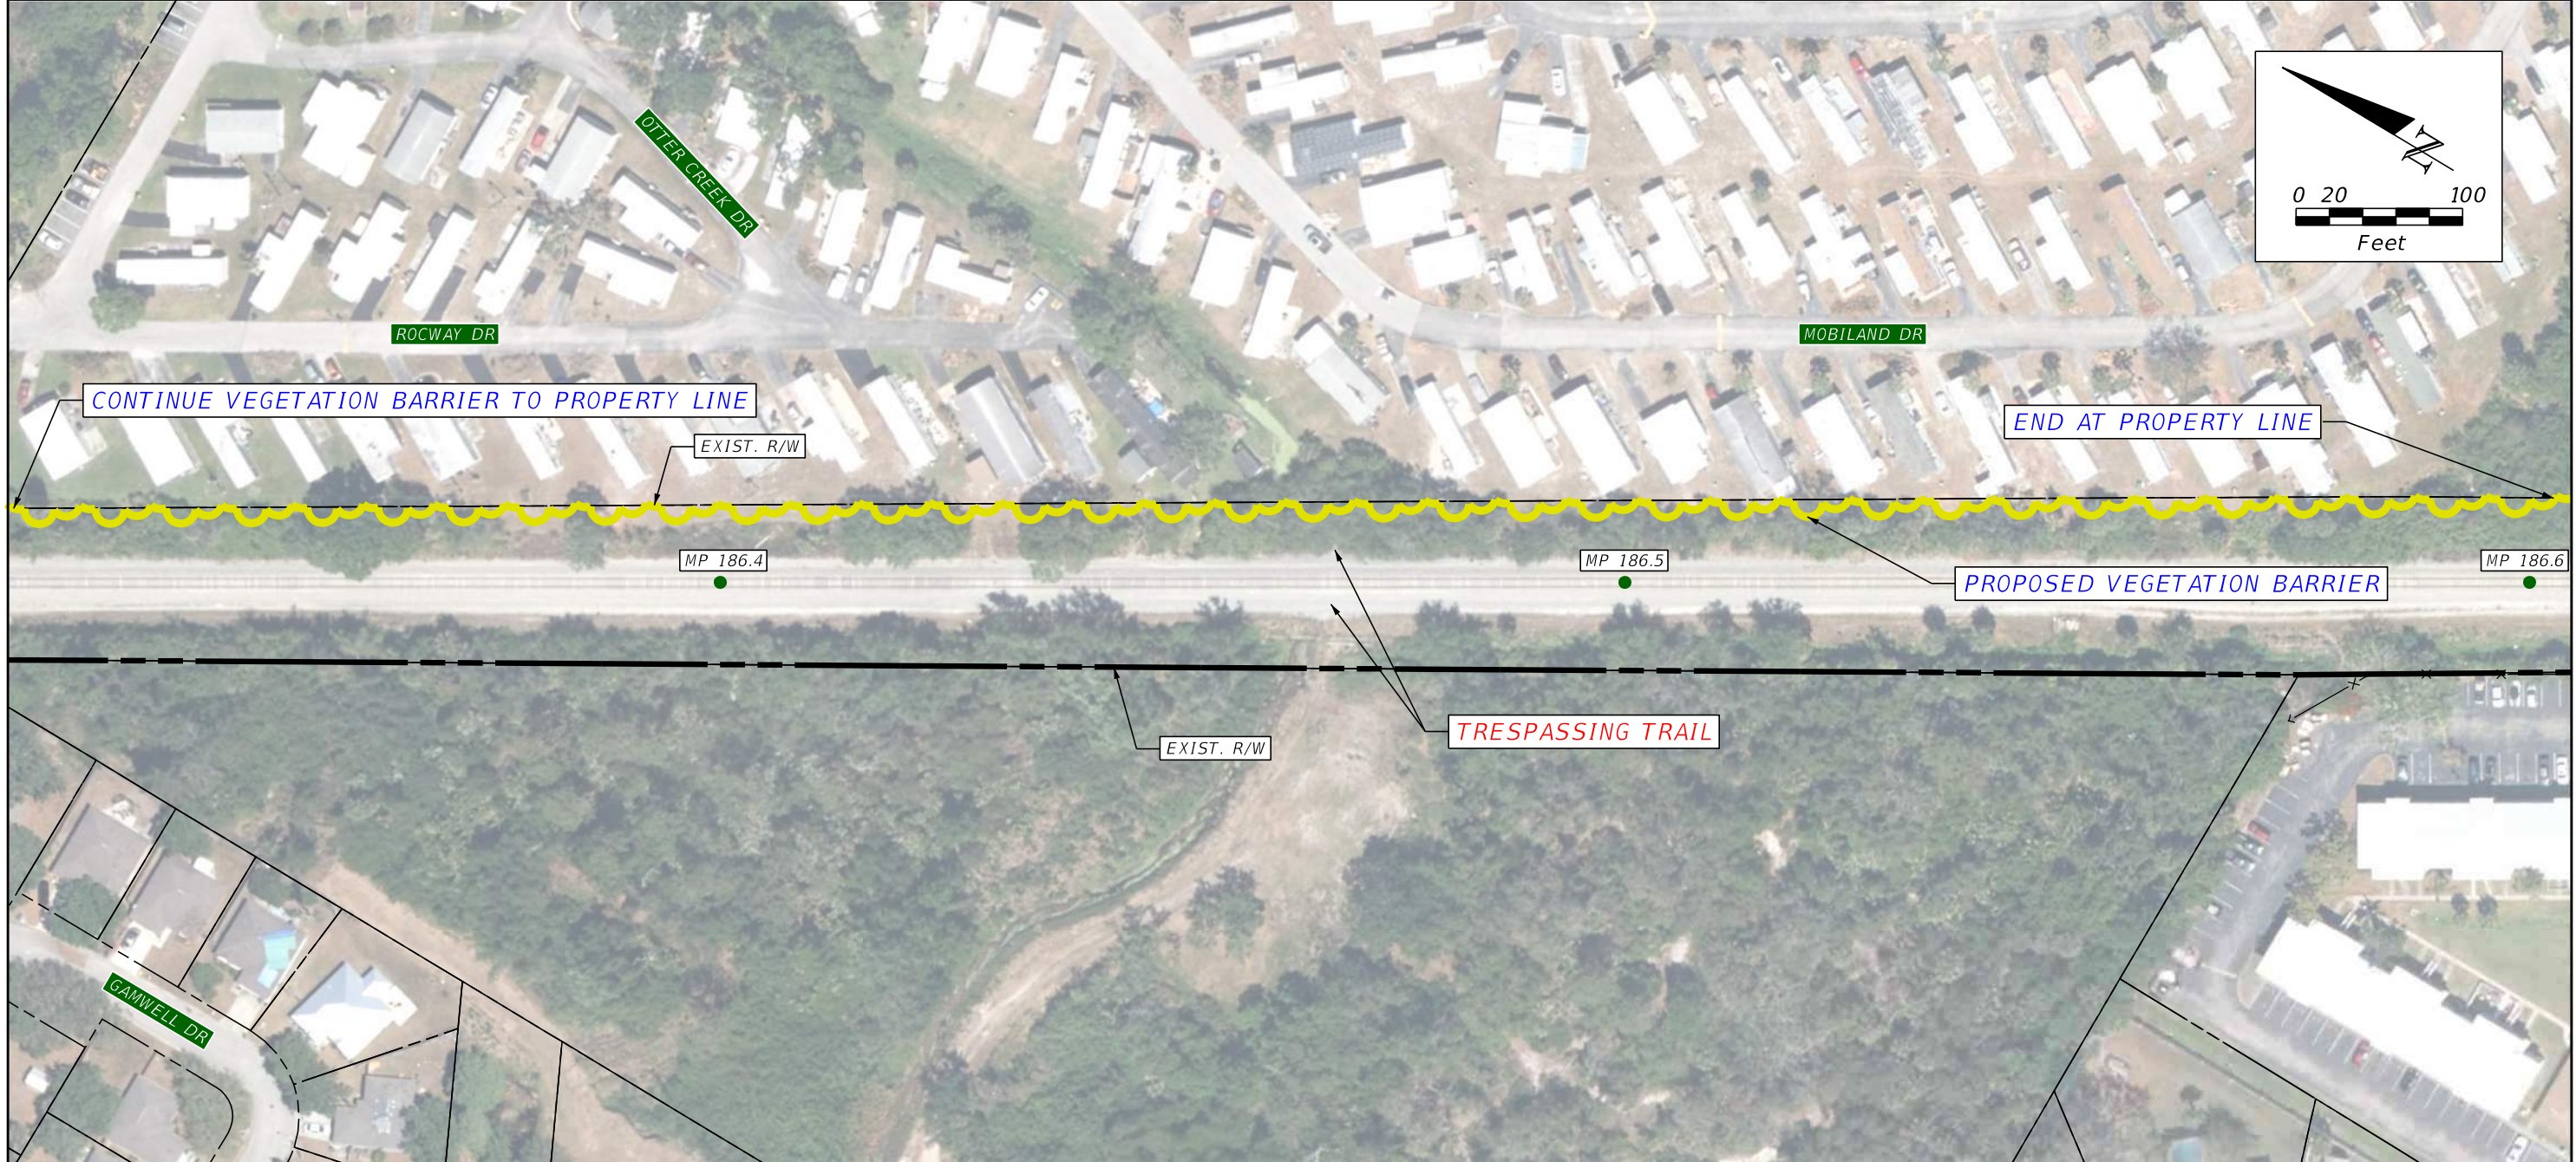

PLAN NOTES

MP 186.3 to MP 186.6 QUANTITIES			
PAY ITEM	DESCRIPTION	UNIT	QUANTITY
	VEGETATION BARRIER	LF	1,622

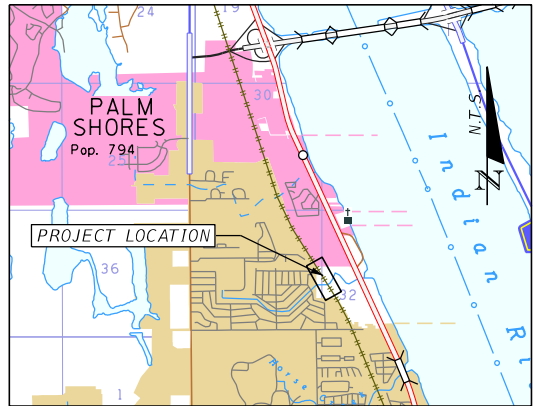

PROJECT LAYOUT

REVISIONS			
DATE	DESCRIPTION	DATE	DESCRIPTION

**HNTB**  
HNTB CORPORATION  
 610 CRESCENT EXECUTIVE COURT  
 SUITE 400, LAKE MARY, FL 32746  
 (407) 805-0355  
 CERT. OF AUTH. NO. 6500

STATE OF FLORIDA  
 DEPARTMENT OF TRANSPORTATION

CITY	COUNTY	PROJECT
MELBOURNE	BREVARD	TRESPASS MITIGATION CONCEPT PLANS

TRESPASS MITIGATION  
 MP 186.3 TO MP 186.6


SHEET NO.  
 A-9



**PLAN NOTES**


1) QUANTITIES COVER SHEETS A-10 THROUGH A-11

MP 187.0 to MP 187.4 QUANTITIES			
PAY ITEM	DESCRIPTION	UNIT	QUANTITY
	VEGETATION BARRIER	LF	1,847

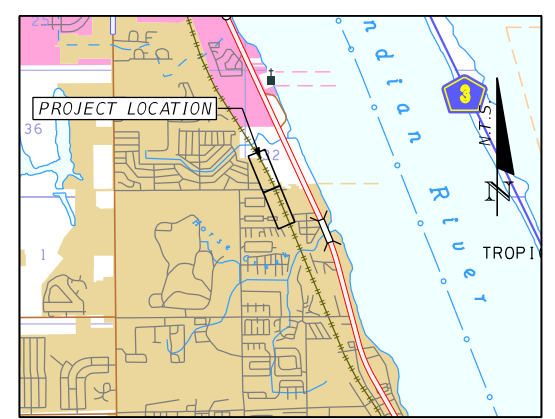

PROJECT LAYOUT

REVISIONS			
DATE	DESCRIPTION	DATE	DESCRIPTION

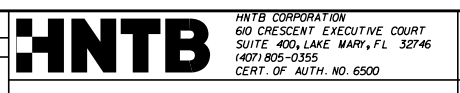


STATE OF FLORIDA DEPARTMENT OF TRANSPORTATION		
CITY	COUNTY	PROJECT
MELBOURNE	BREVARD	TRESPASS MITIGATION CONCEPT PLANS


**TRESPASS MITIGATION**  
**MP 187.0 TO MP 187.4**

SHEET NO.  
**A-10**


PROJECT CONTINUES FROM PREVIOUS SHEET

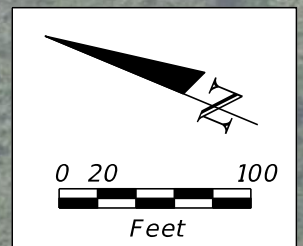


MATCHLINE MP 187.15

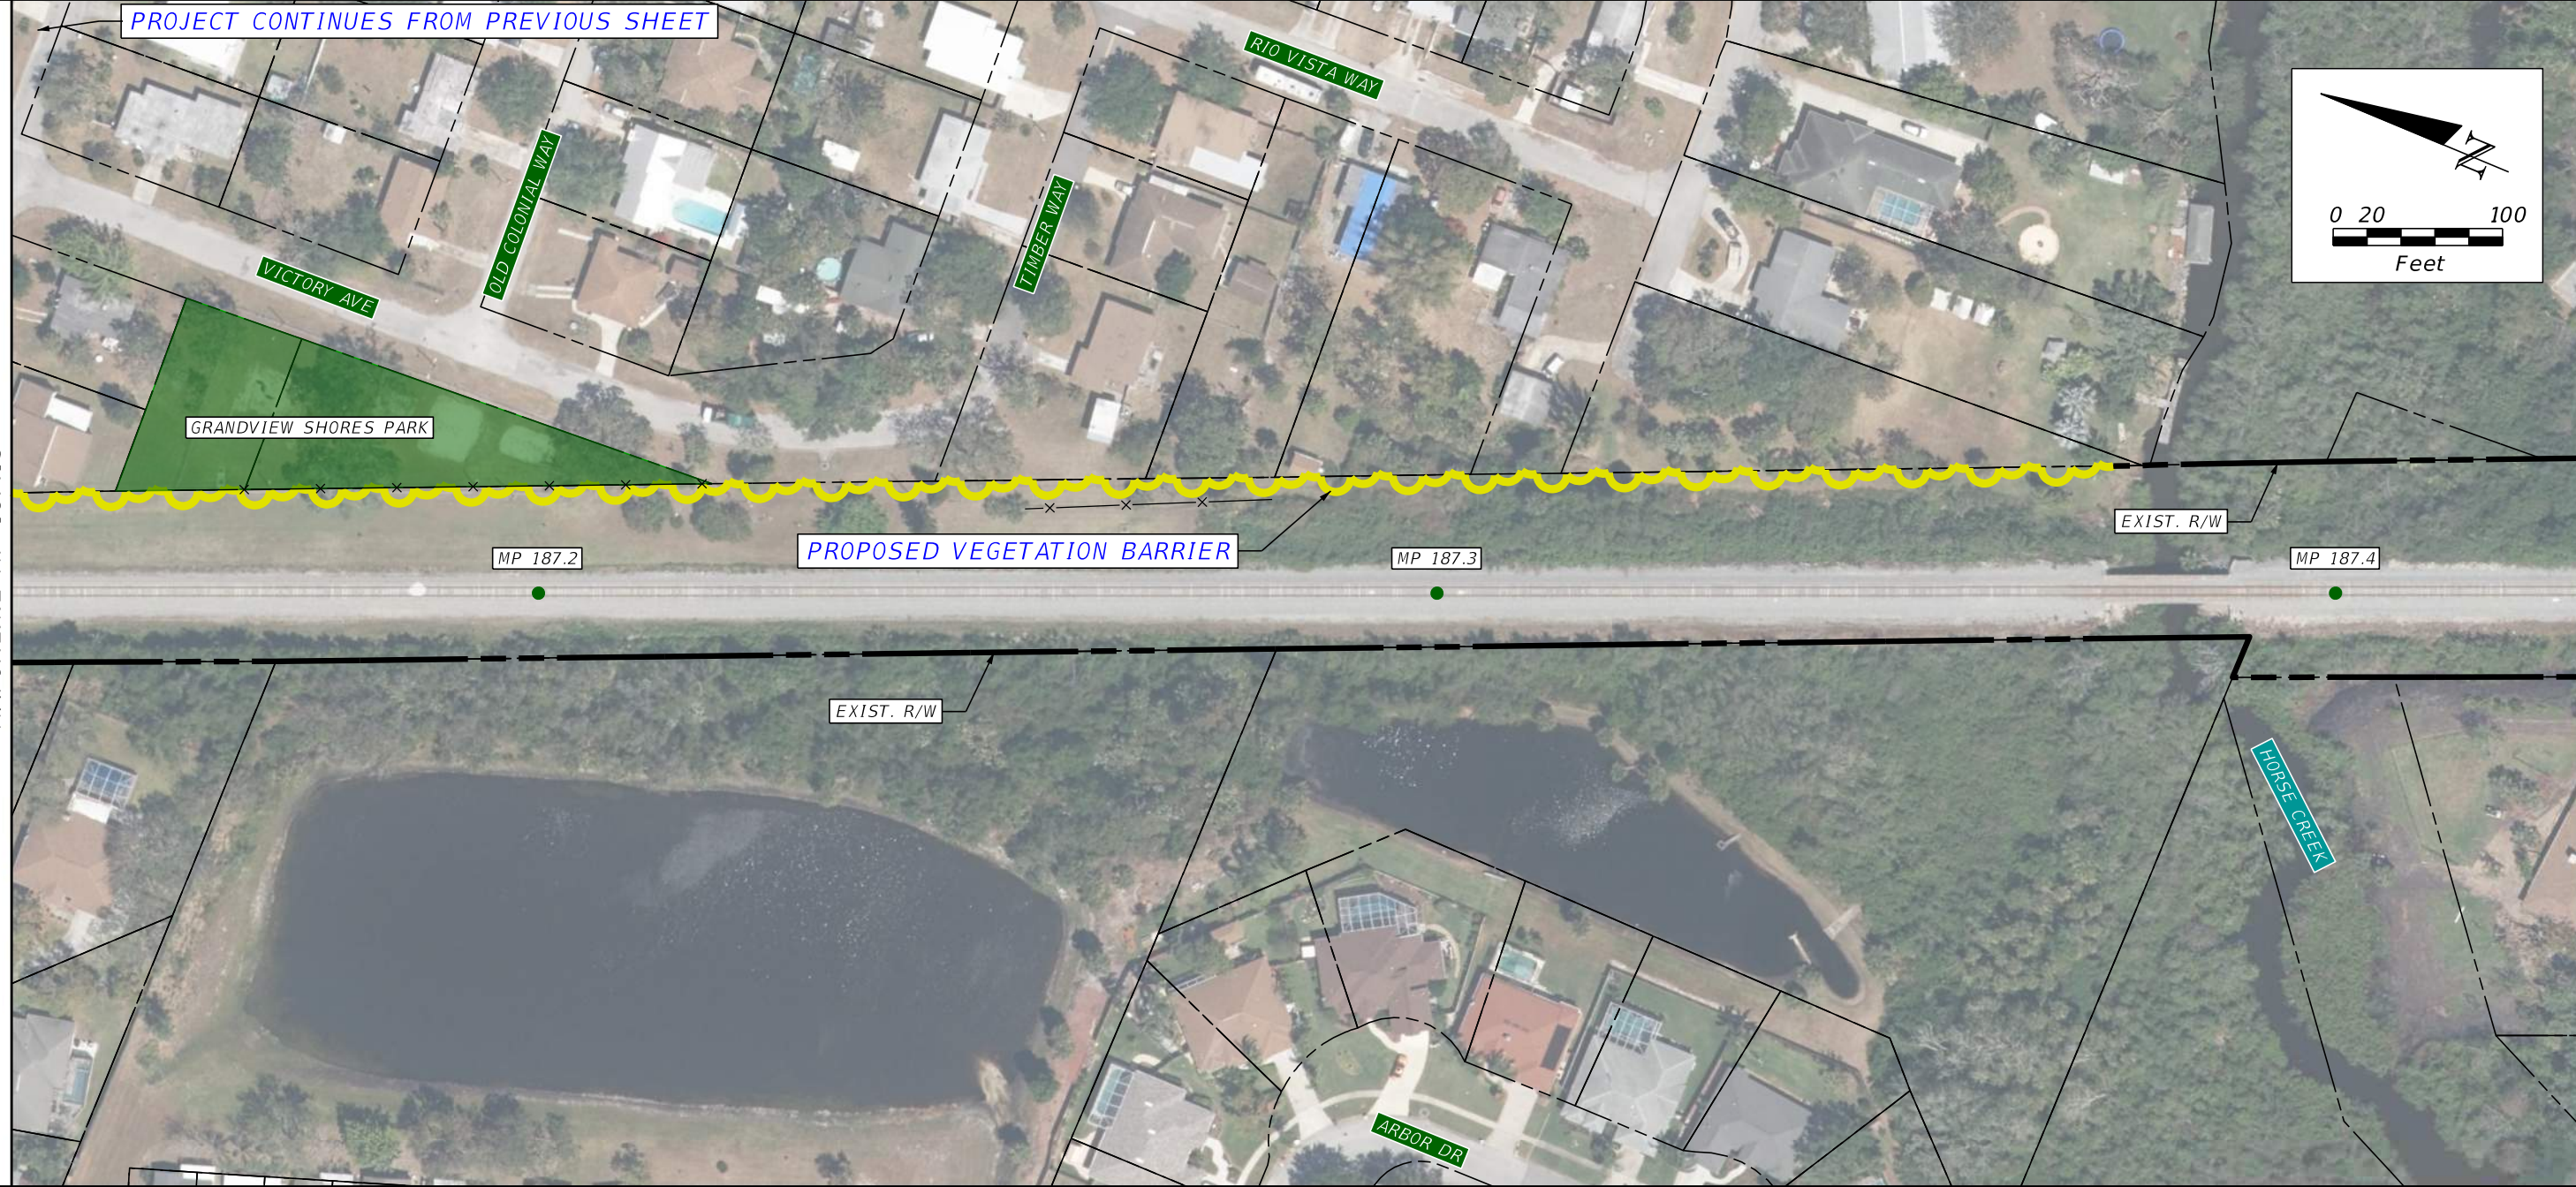


PLAN NOTES

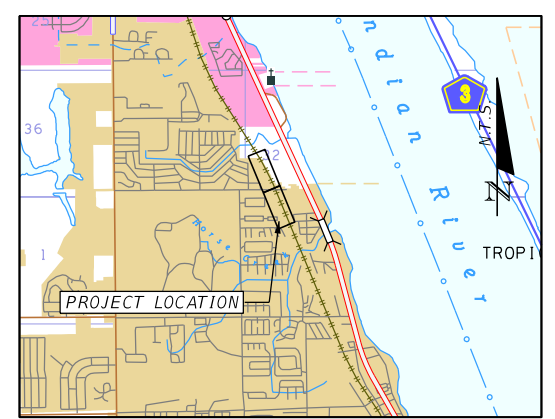

PROJECT LAYOUT


REVISIONS		DESCRIPTION		 <small>HNTB CORPORATION 610 CRESCENT EXECUTIVE COURT SUITE 400, LAKE MARY, FL 32746 14071 805-0355 CERT. OF AUTH. NO. 6500</small>	STATE OF FLORIDA DEPARTMENT OF TRANSPORTATION			TRESPASS MITIGATION MP 187.0 TO MP 187.4	SHEET NO.  <b>A-11</b>
DATE	DESCRIPTION	DATE	DESCRIPTION		CITY	COUNTY	PROJECT		
					MELBOURNE	BREVARD	TRESPASS MITIGATION CONCEPT PLANS		

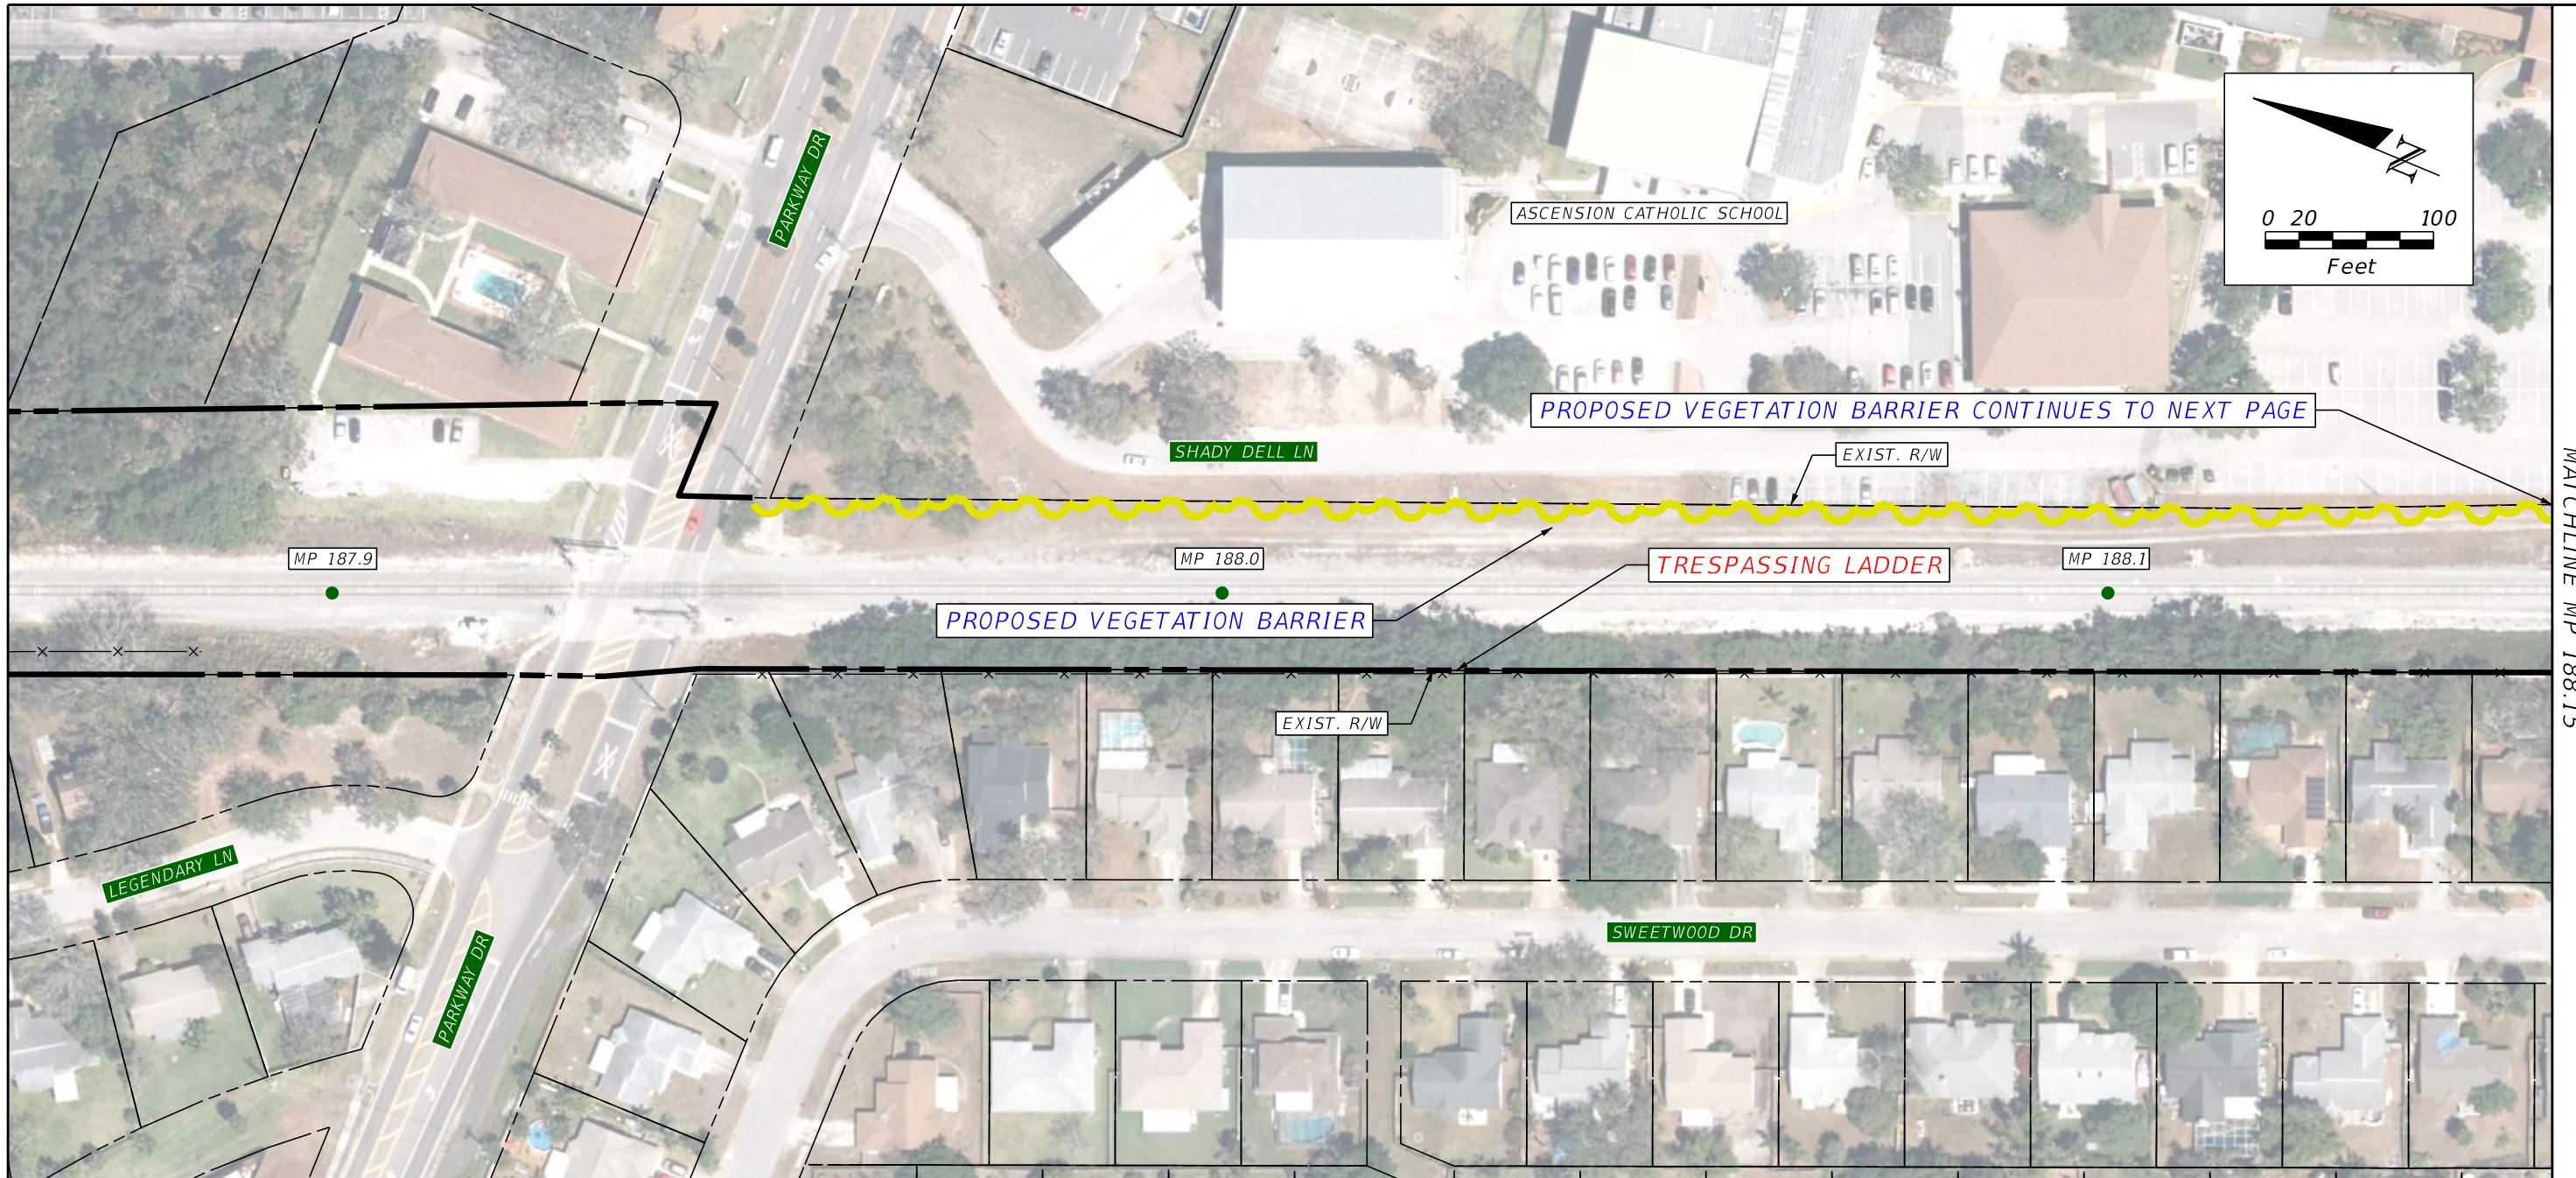

MATCHLINE MP 188.15

MP 187.9 to MP 188.3 QUANTITIES			
PAY ITEM	DESCRIPTION	UNIT	QUANTITY
	VEGETATION BARRIER	LF	1,700

- PLAN NOTES**
- 1) QUANTITIES COVER SHEETS A-12 THROUGH A-13
  - 2) SEND LETTER TO HOME OWNER TO REMOVE LADDER OVER WALL ON WEST SIDE OF CORRIDOR

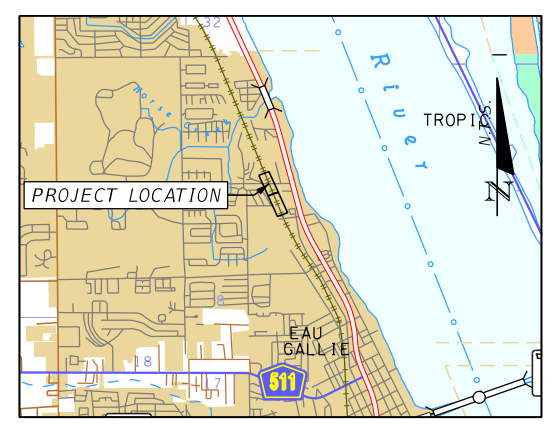

REVISIONS			
DATE	DESCRIPTION	DATE	DESCRIPTION


**HNTB**  
HNTB CORPORATION  
 610 CRESCENT EXECUTIVE COURT  
 SUITE 400, LAKE MARY, FL 32746  
 (407) 805-0355  
 CERT. OF AUTH. NO. 6500

**STATE OF FLORIDA**  
 DEPARTMENT OF TRANSPORTATION


CITY	COUNTY	PROJECT
MELBOURNE	BREVARD	TRESPASS MITIGATION CONCEPT PLANS

**TRESPASS MITIGATION**  
 MP 187.9 TO MP 188.3


SHEET NO.  
**A-12**

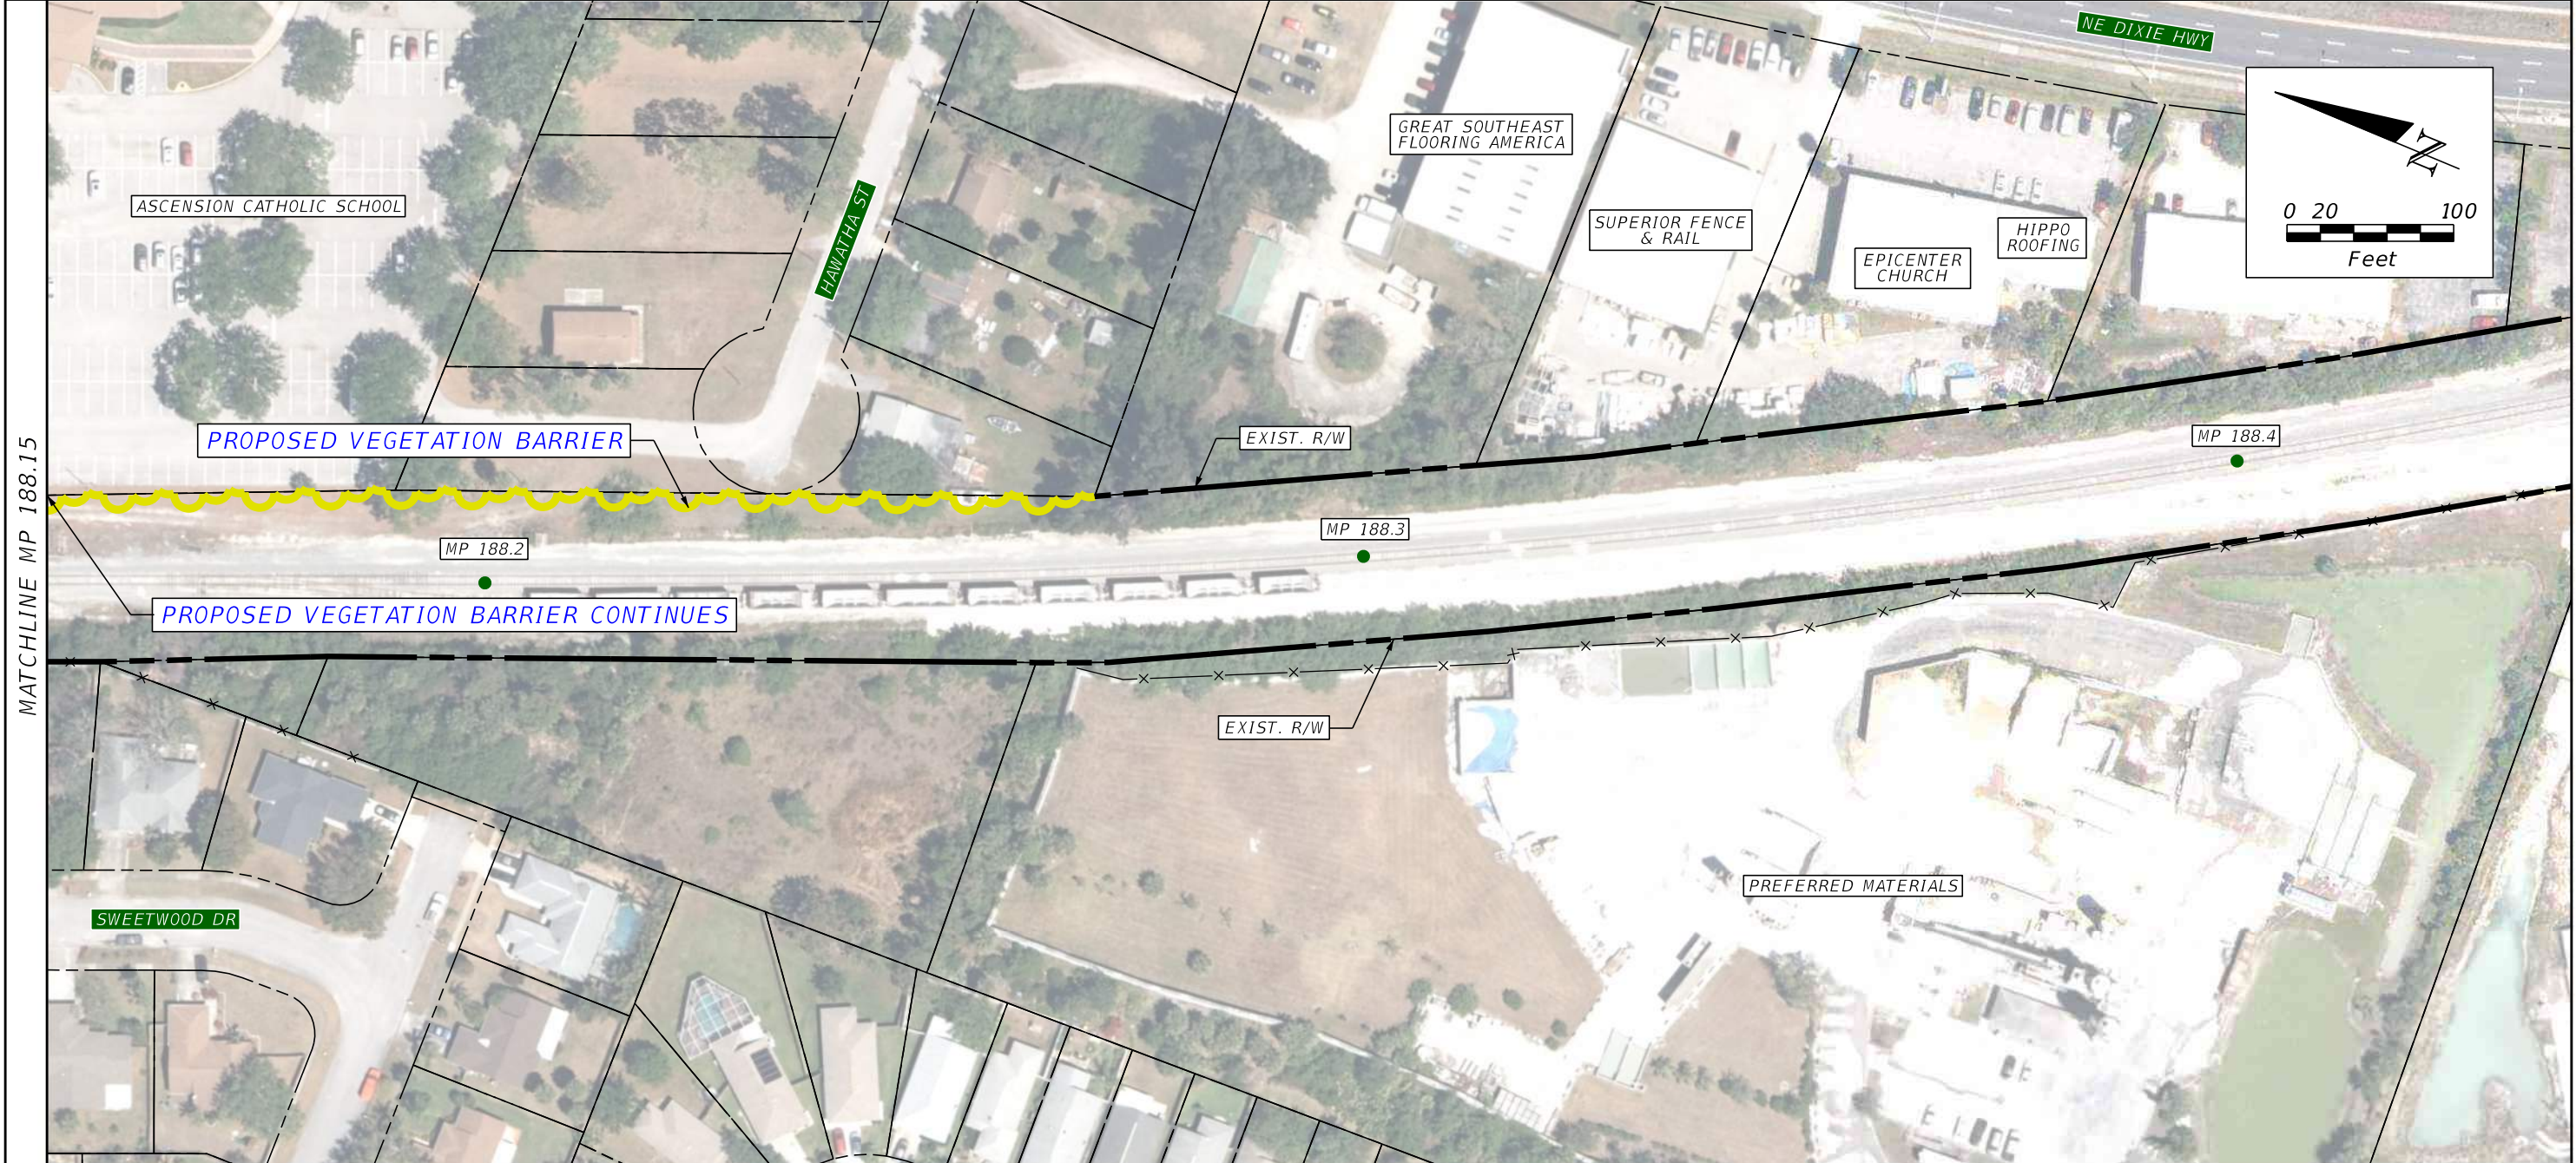


PLAN NOTES

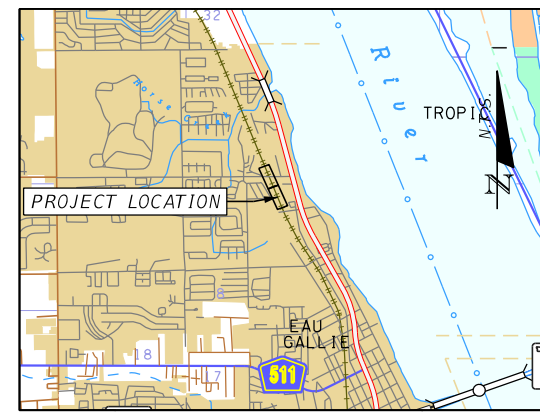

PROJECT LAYOUT

REVISIONS				 <small>HNTB CORPORATION 610 CRESCENT EXECUTIVE COURT SUITE 400, LAKE MARY, FL 32746 (407) 905-0355 CERT. OF AUTH. NO. 6500</small>	STATE OF FLORIDA DEPARTMENT OF TRANSPORTATION			<p><b>TRESPASS MITIGATION</b> MP 187.9 TO MP 188.3</p>	<p>SHEET NO. <b>A-13</b></p>
DATE	DESCRIPTION	DATE	DESCRIPTION		CITY	COUNTY	PROJECT		
					MELBOURNE	BREVARD	TRESPASS MITIGATION CONCEPT PLANS		




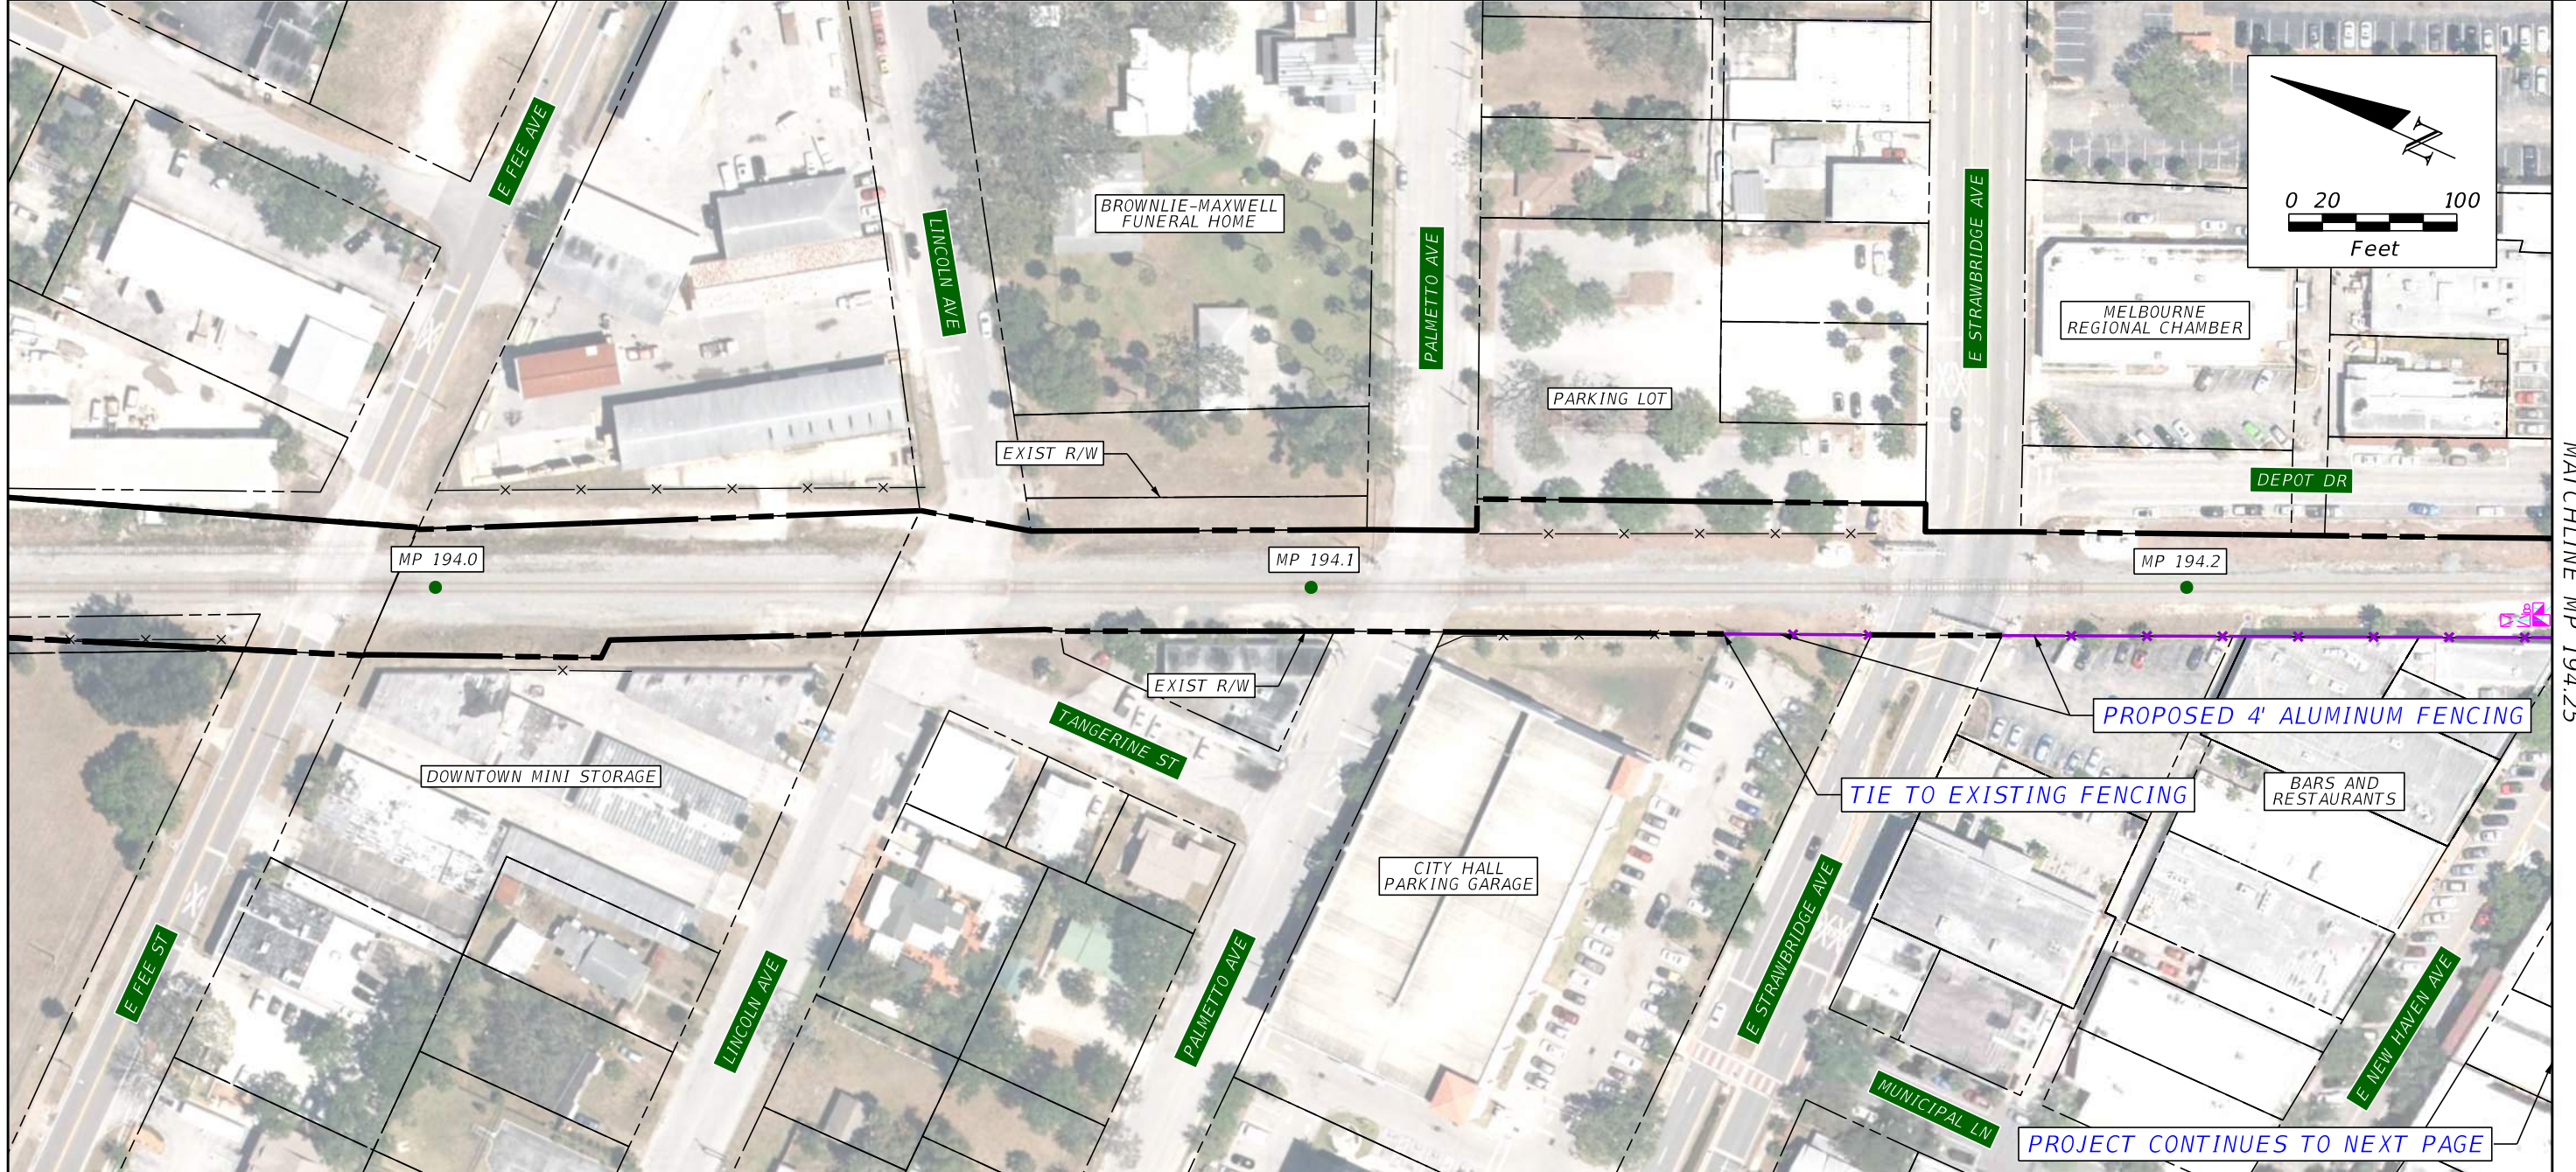

**PROJECT NOTES**

1) QUANTITIES COVER SHEETS A-14 TO A-15

MP 194.0 to MP 194.5 QUANTITIES			
PAY ITEM	DESCRIPTION	UNIT	QUANTITY
	4' ALUMINUM FENCE	LF	1,083
	POLE MOUNTED CCTV CAMERA & SPEAKER	EA	2

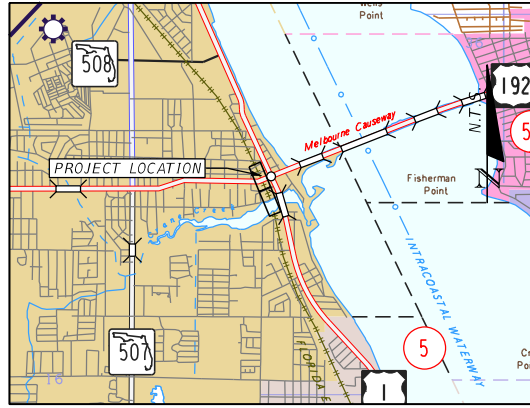

PROJECT LAYOUT

REVISIONS			
DATE	DESCRIPTION	DATE	DESCRIPTION


**HNTB**  
 HNTB CORPORATION  
 610 CRESCENT EXECUTIVE COURT  
 SUITE 400, LAKE MARY, FL 32746  
 (407) 805-0355  
 CERT. OF AUTH. NO. 6500

STATE OF FLORIDA  
 DEPARTMENT OF TRANSPORTATION


CITY	COUNTY	PROJECT
MELBOURNE	BREVARD	TRESPASS MITIGATION CONCEPT PLANS

TRESPASS MITIGATION  
 MP 194.0 TO MP 194.5

SHEET NO.  
**A-14**

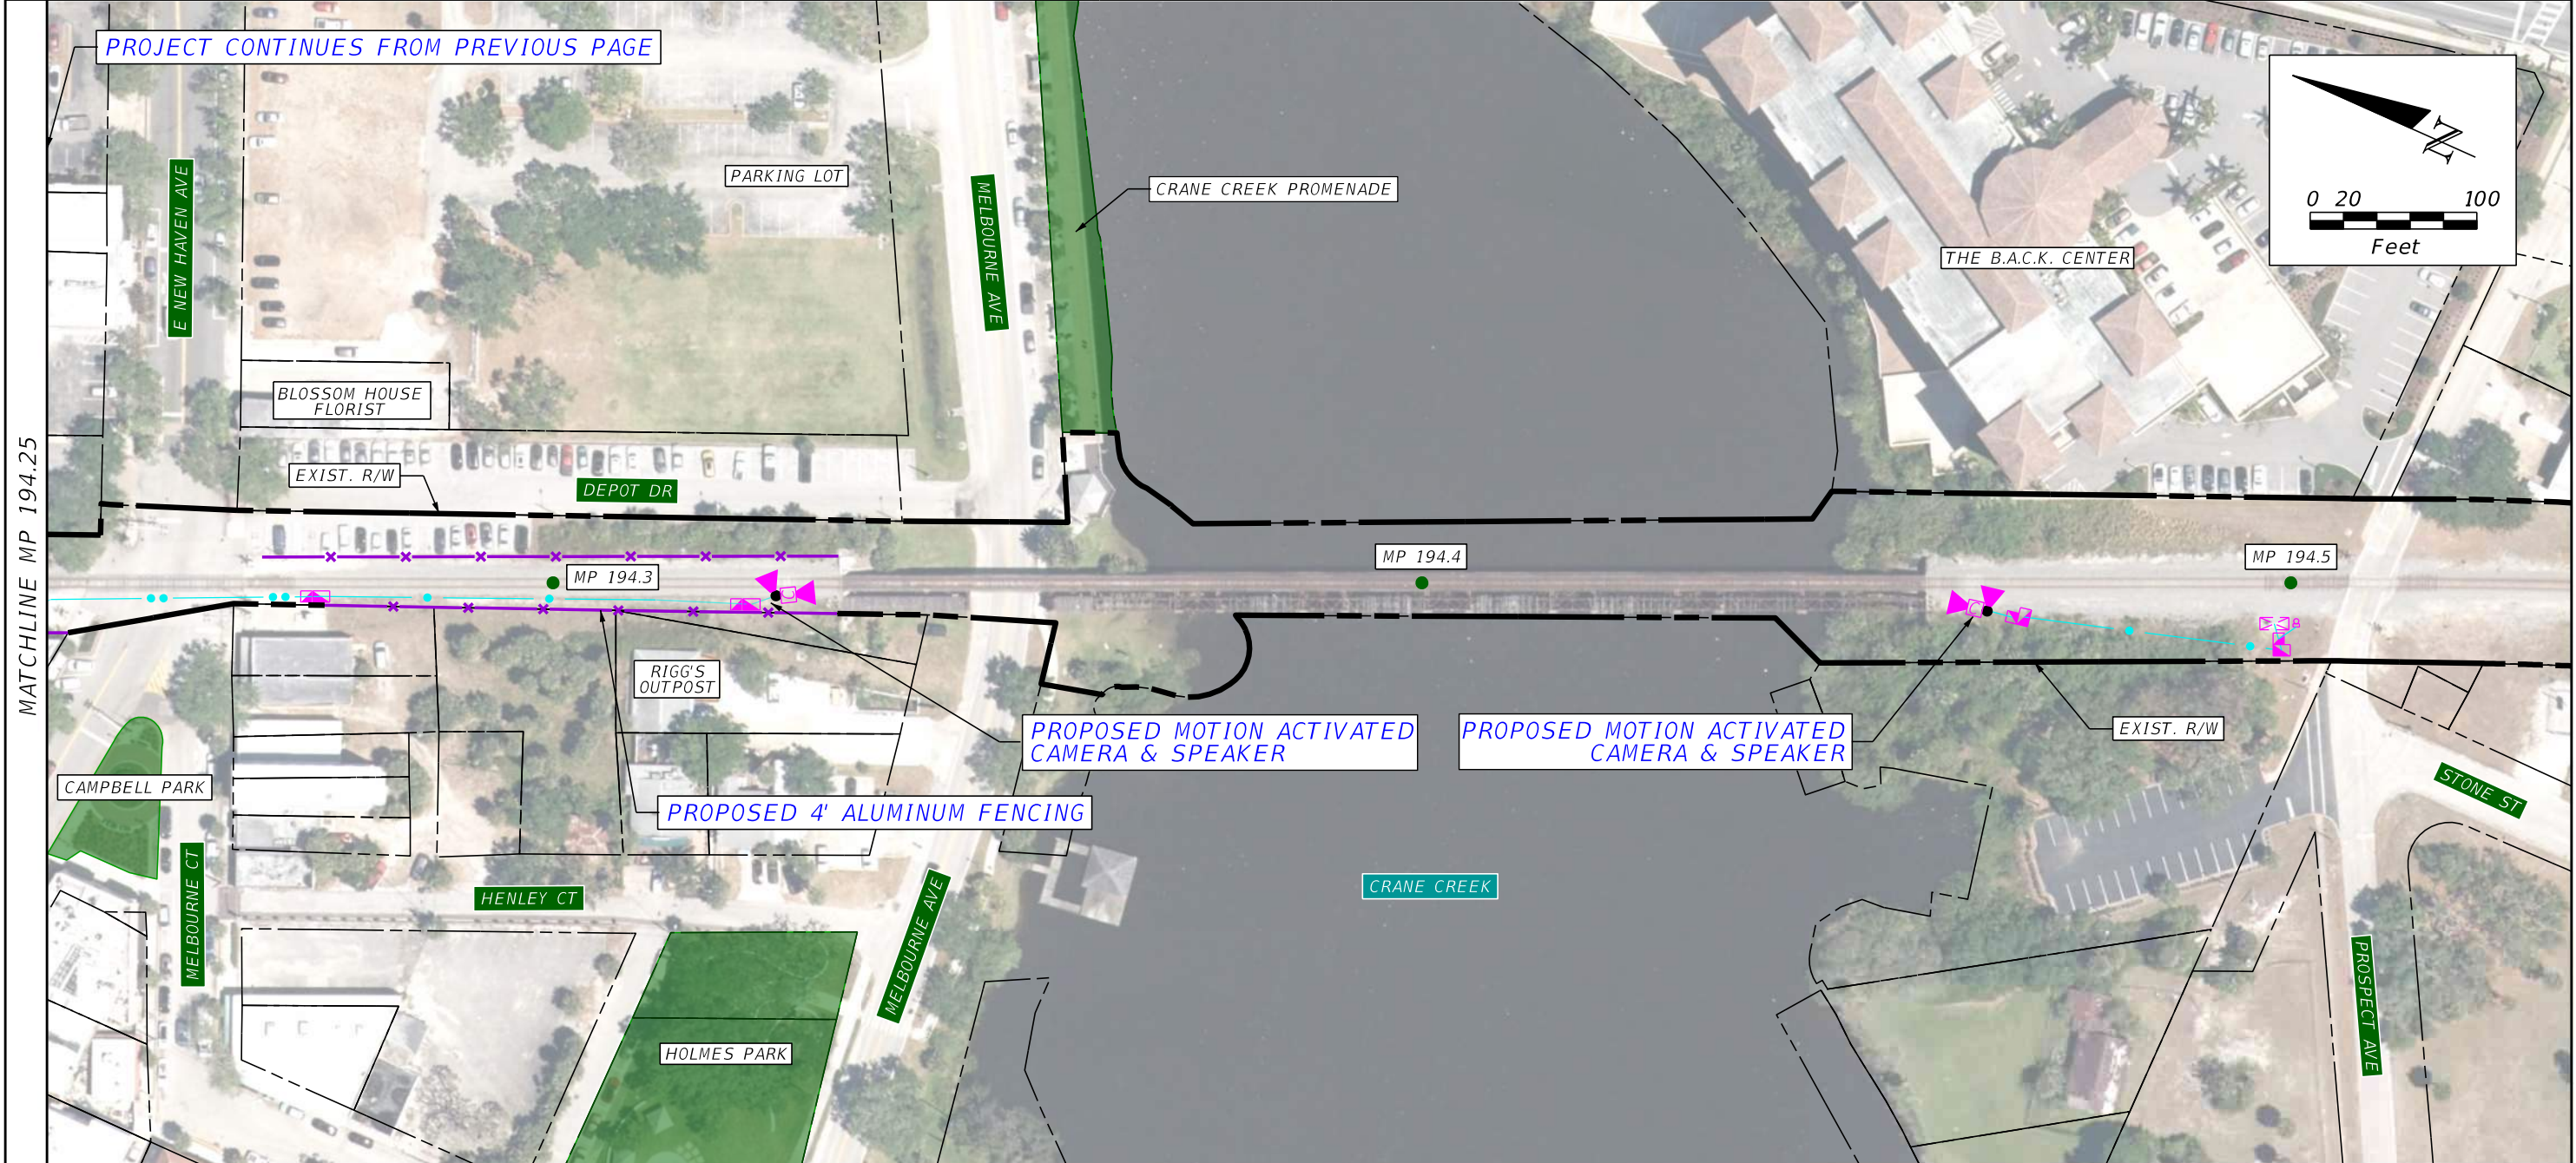

PROJECT NOTES

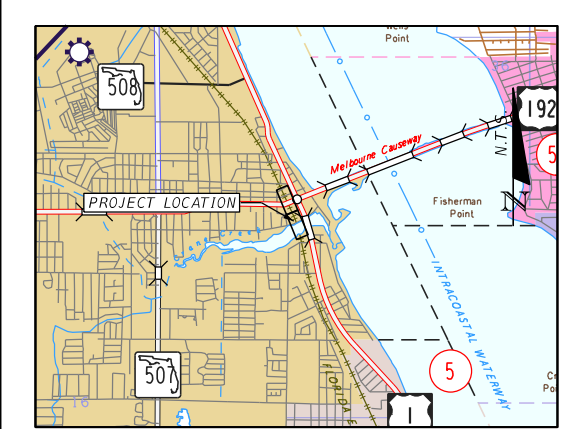


REVISIONS			
DATE	DESCRIPTION	DATE	DESCRIPTION

**HNTB**  
HNTB CORPORATION  
 610 CRESCENT EXECUTIVE COURT  
 SUITE 400, LAKE MARY, FL 32746  
 (407) 805-0355  
 CERT. OF AUTH. NO. 6500

STATE OF FLORIDA DEPARTMENT OF TRANSPORTATION		
CITY	COUNTY	PROJECT
MELBOURNE	BREVARD	TRESPASS MITIGATION CONCEPT PLANS


**TRESPASS MITIGATION**  
**MP 194.0 TO MP 194.5**

SHEET NO.  
**A-15**

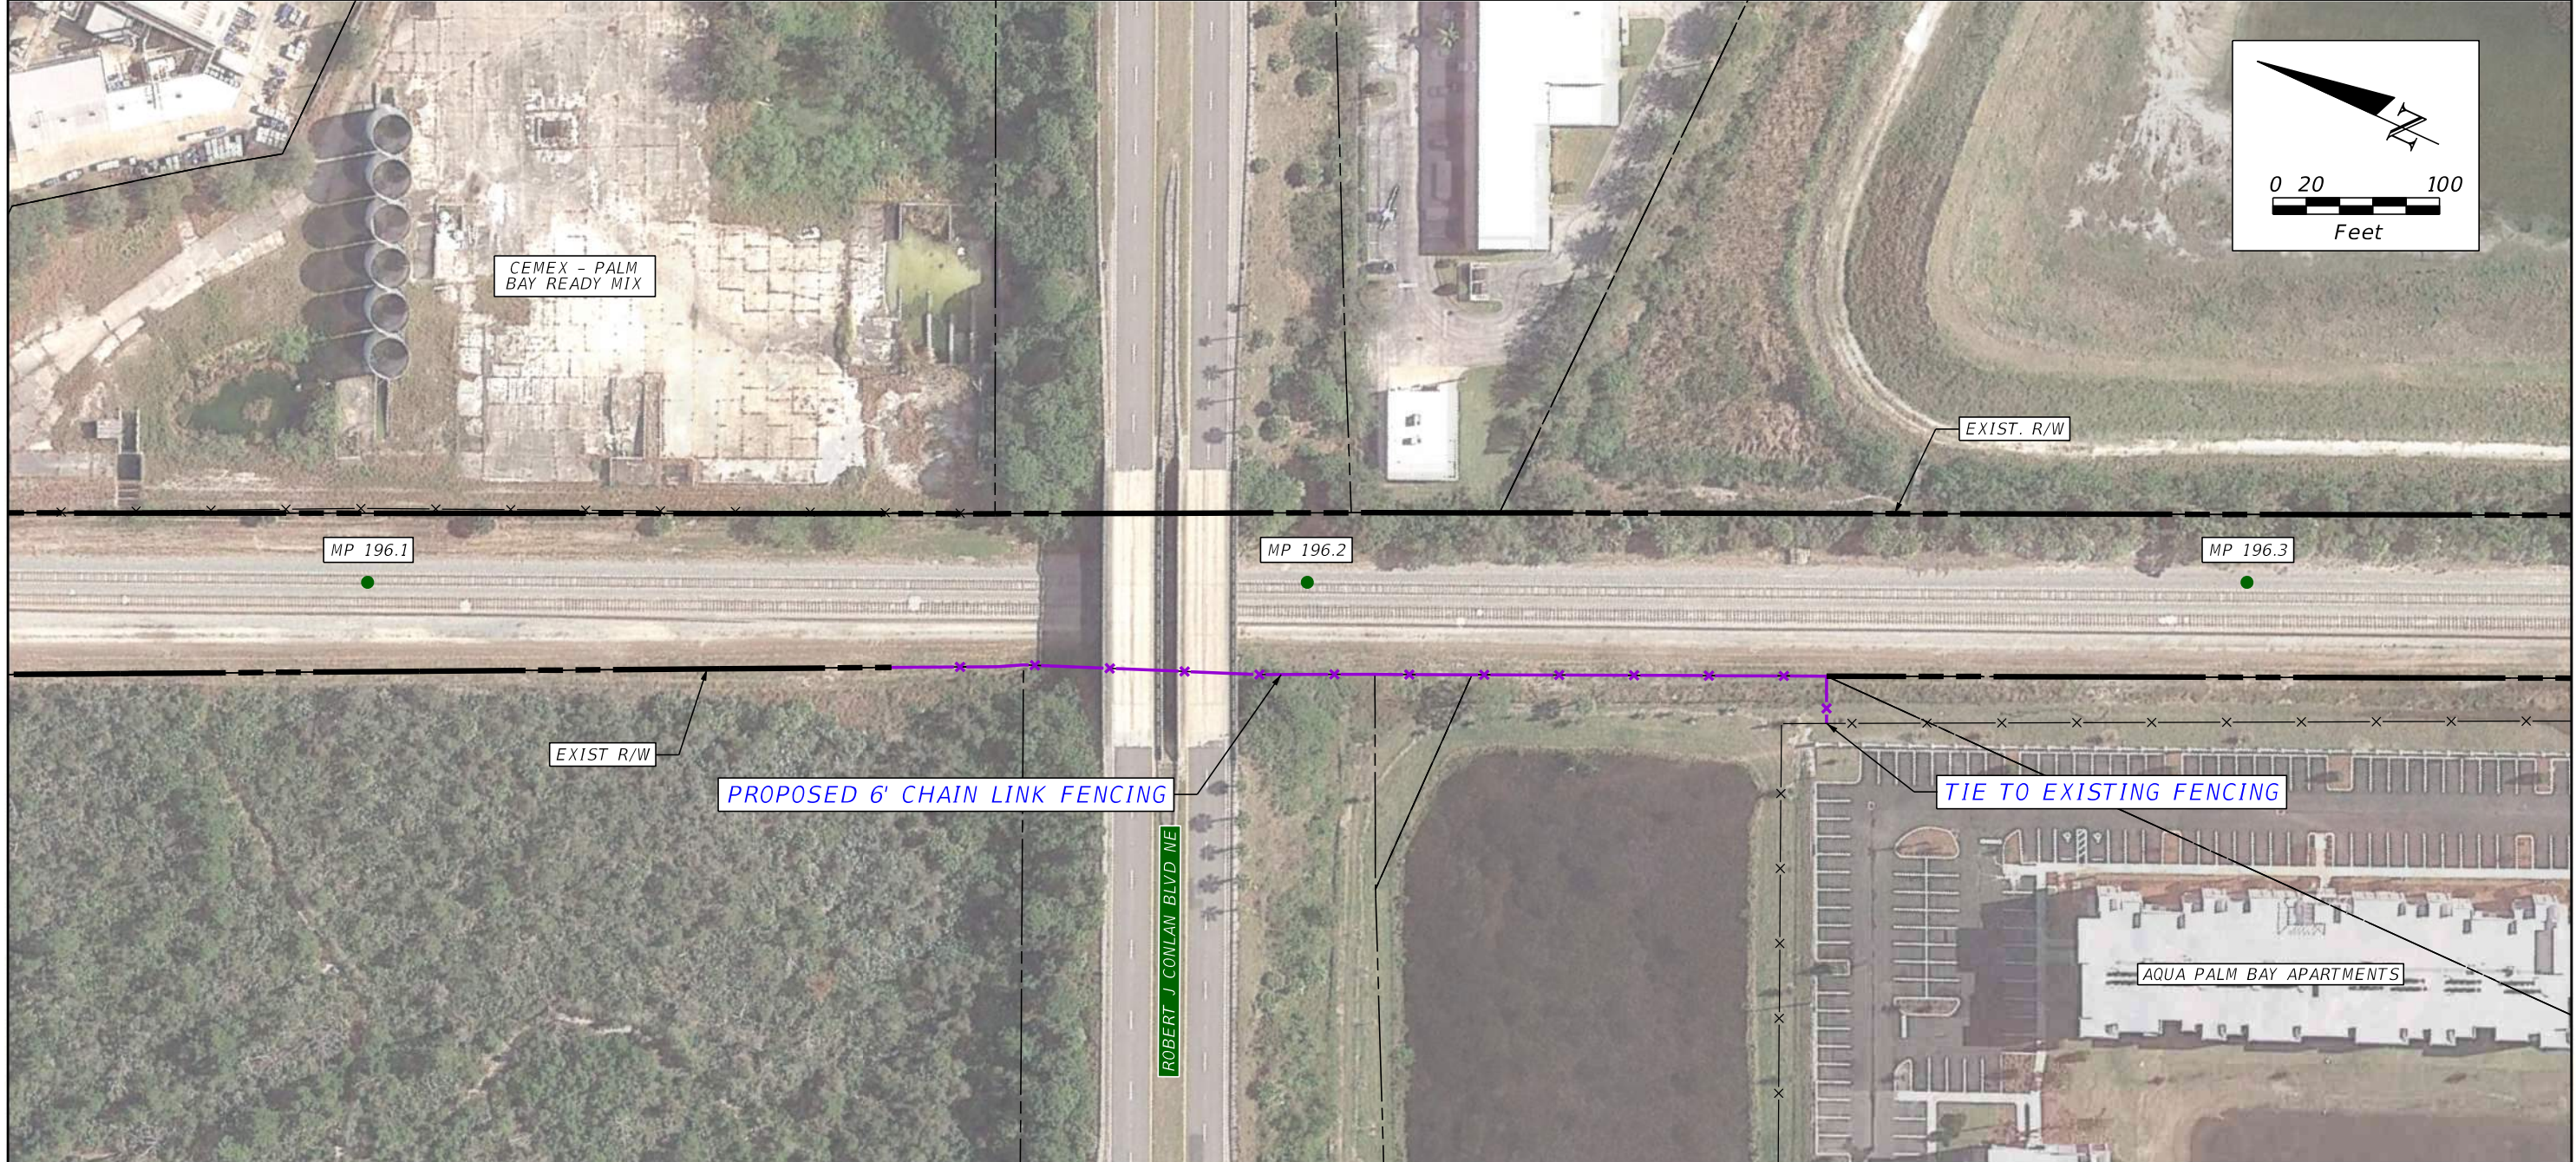

PLAN NOTES

MP 196.2 to MP 196.3 QUANTITIES			
PAY ITEM	DESCRIPTION	UNIT	QUANTITY
0550 10220	6' CHAIN LINK FENCE	LF	605

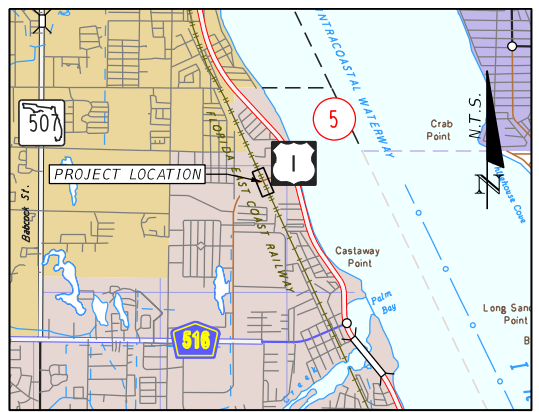

PROJECT LAYOUT

REVISIONS			
DATE	DESCRIPTION	DATE	DESCRIPTION


**HNTB**  
 HNTB CORPORATION  
 610 CRESCENT EXECUTIVE COURT  
 SUITE 400, LAKE MARY, FL 32746  
 (407) 805-0355  
 CERT. OF AUTH. NO. 6500

STATE OF FLORIDA  
 DEPARTMENT OF TRANSPORTATION

CITY	COUNTY	PROJECT
PALM BAY	BREVARD	TRESPASS MITIGATION CONCEPT PLANS

TRESPASS MITIGATION  
 MP 196.2 TO MP 196.3


SHEET NO.  
 A-16

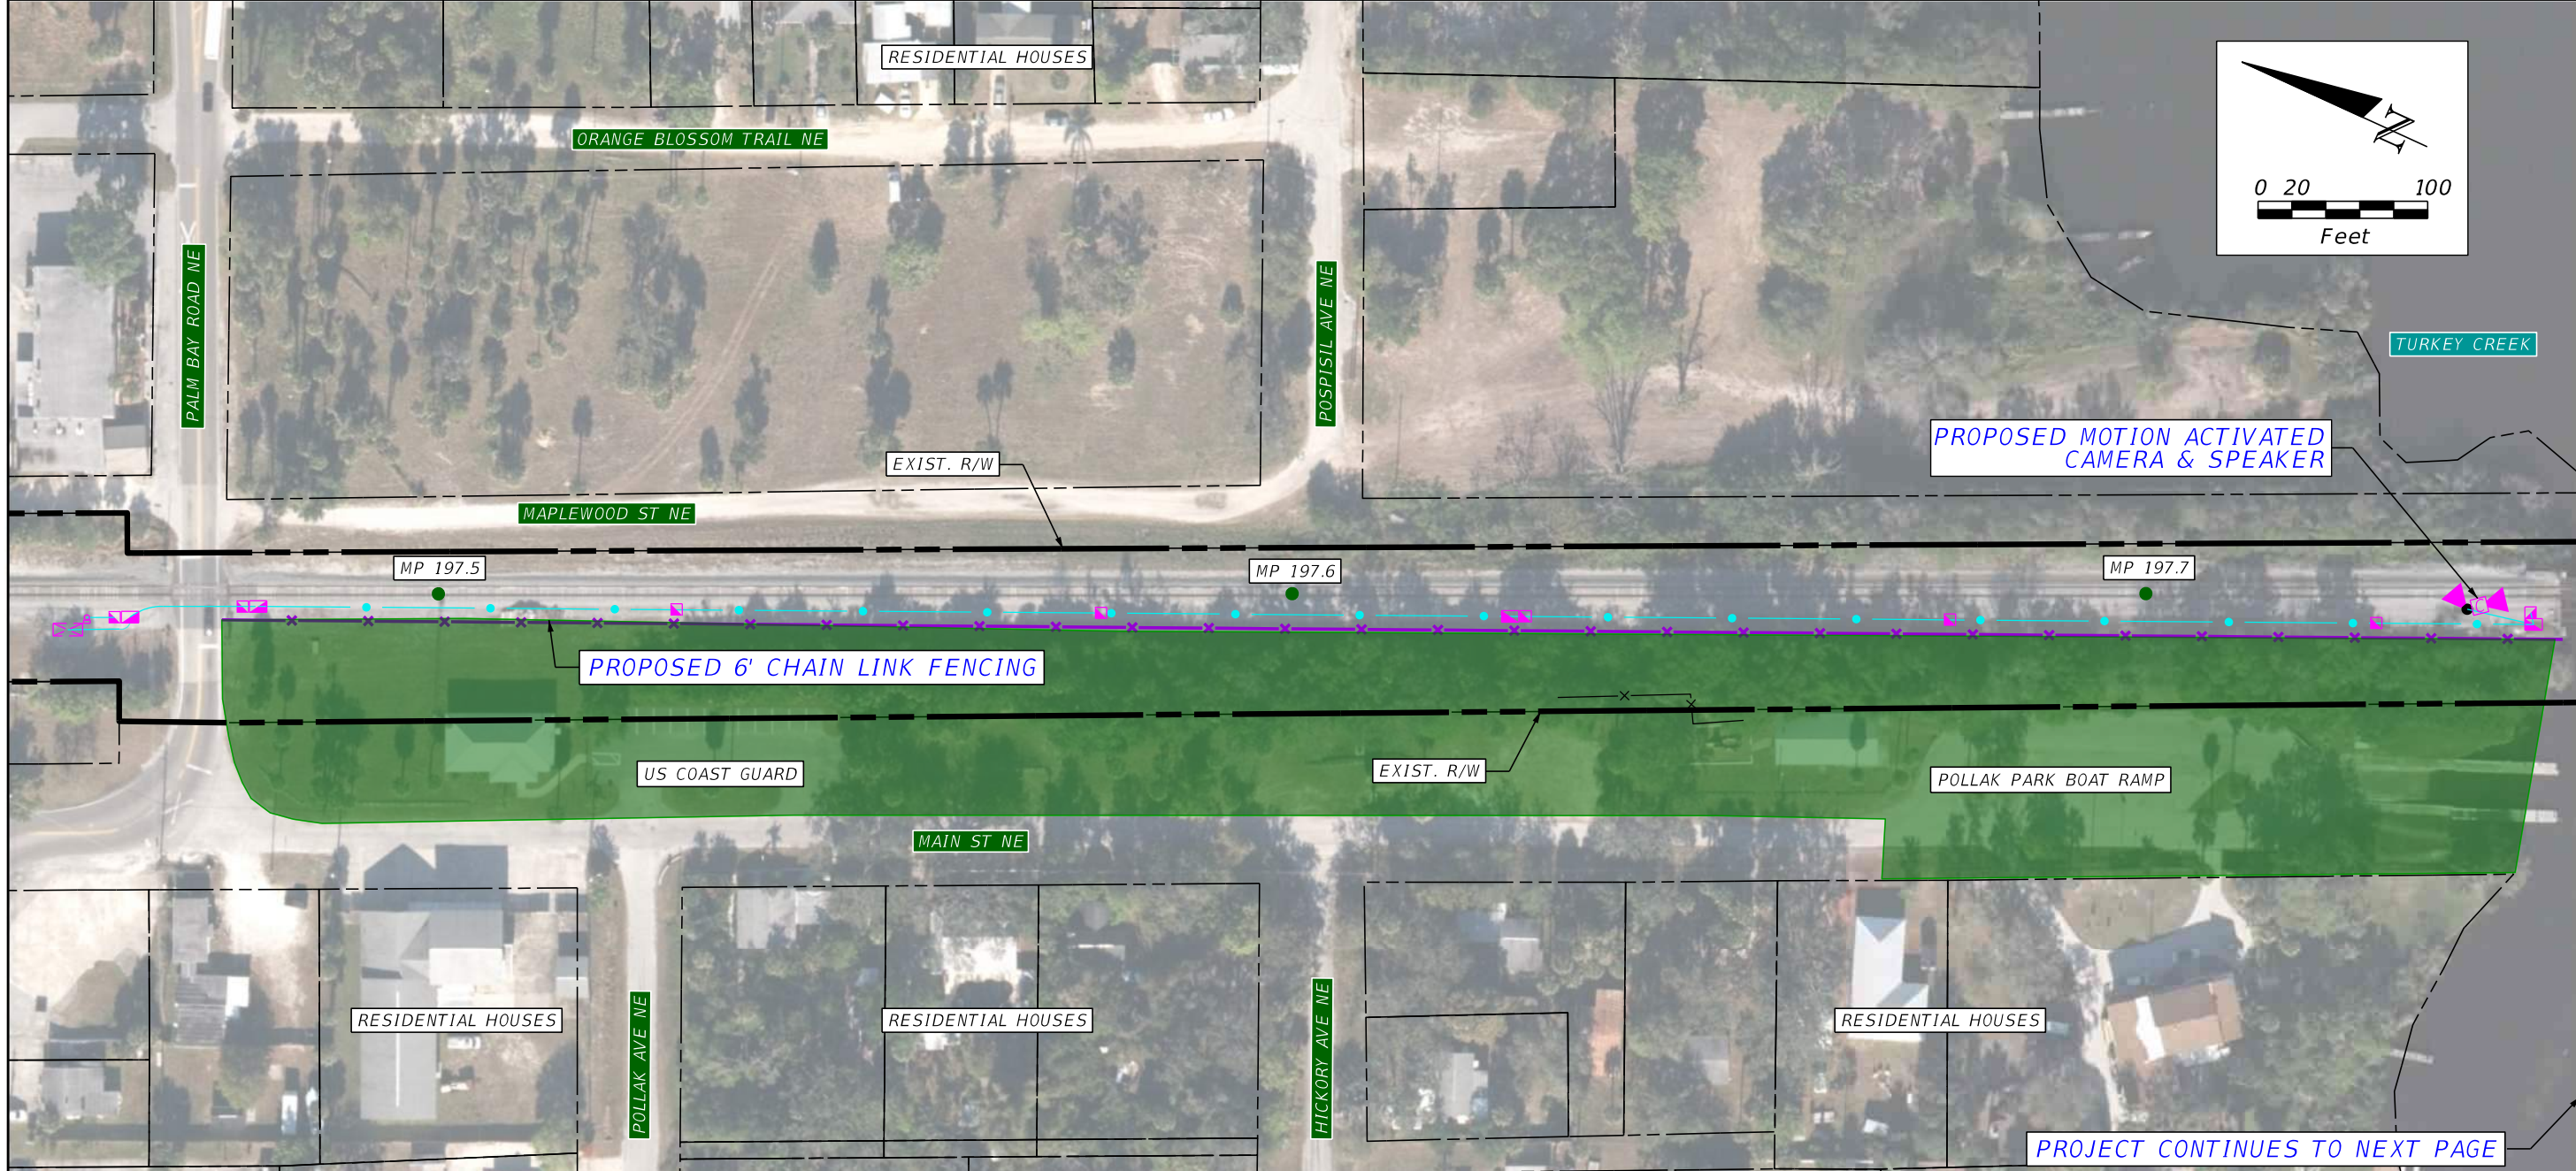

**PROJECT NOTES**

1) QUANTITIES COVER SHEETS A-17 THROUGH A-19

MP 197.5 to MP 198.2 QUANTITIES			
PAY ITEM	DESCRIPTION	UNIT	QUANTITY
0550 10220	6' CHAIN LINK FENCE	LF	3,285
0522 1	CONCRETE SIDEWALK AND DRIVEWAYS, 4" THICK	SY	254
	RR XING PANEL, CONCRETE	EA	4
	POLE MOUNTED CCTV CAMERA & SPEAKER	EA	2
	PROPOSED PEDESTRIAN CROSSING WITH GATES, BELLS AND LIGHTS	AS	2

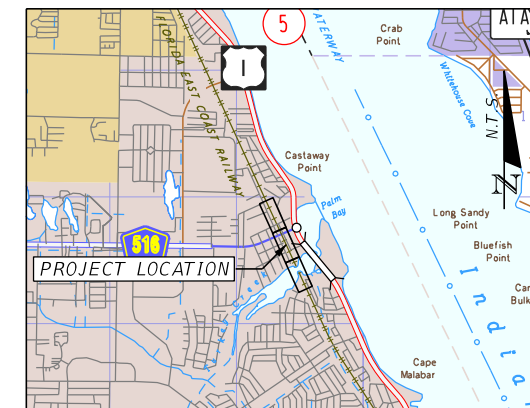

REVISIONS			
DATE	DESCRIPTION	DATE	DESCRIPTION


**HNTB**  
 HNTB CORPORATION  
 610 CRESCENT EXECUTIVE COURT  
 SUITE 400, LAKE MARY, FL 32746  
 (407) 805-0355  
 CERT. OF AUTH. NO. 6500

STATE OF FLORIDA  
 DEPARTMENT OF TRANSPORTATION


CITY	COUNTY	PROJECT
PALM BAY	BREVARD	TRESPASS MITIGATION CONCEPT PLANS

**TRESPASS MITIGATION**  
**MP 197.5 TO MP 198.2**

SHEET NO.  
**A-17**

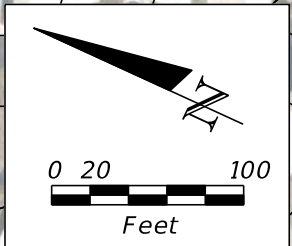

PROJECT NOTES

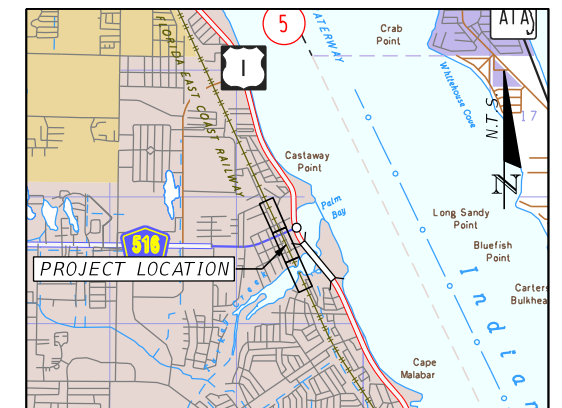

PROJECT LAYOUT

REVISIONS			
DATE	DESCRIPTION	DATE	DESCRIPTION


**HNTB**  
 HNTB CORPORATION  
 610 CRESCENT EXECUTIVE COURT  
 SUITE 400, LAKE MARY, FL 32746  
 (407) 805-0355  
 CERT. OF AUTH. NO. 6500

STATE OF FLORIDA  
 DEPARTMENT OF TRANSPORTATION


CITY	COUNTY	PROJECT
PALM BAY	BREVARD	TRESPASS MITIGATION CONCEPT PLANS

TRESPASS MITIGATION  
 MP 197.5 TO MP 198.2

SHEET NO.  
 A-18

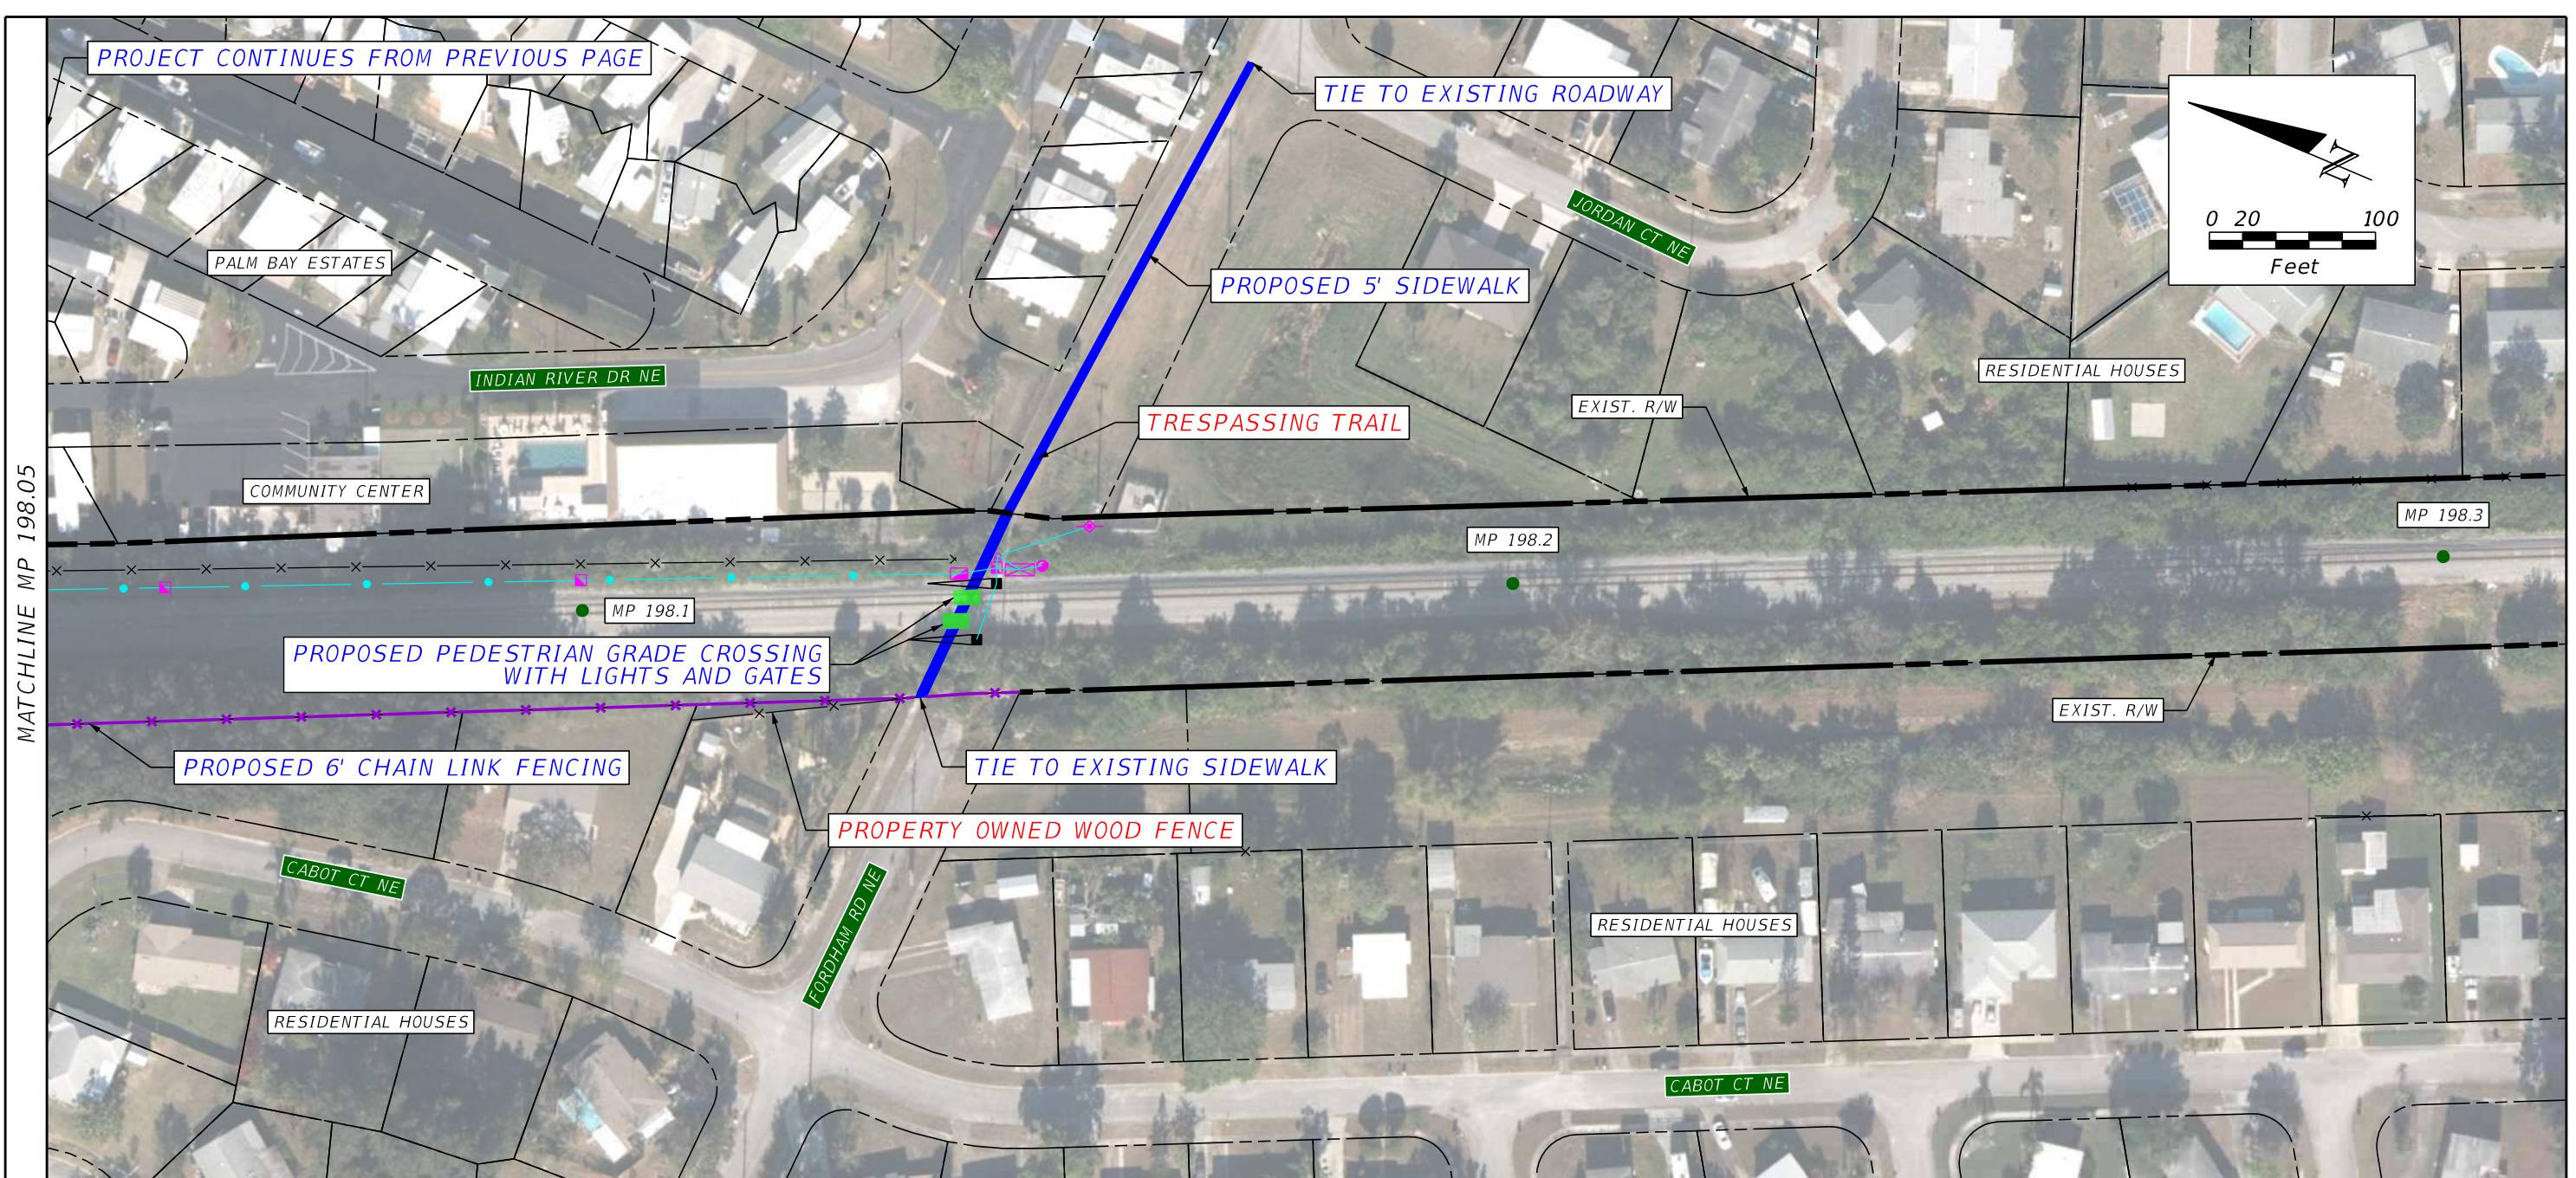

PROJECT NOTES

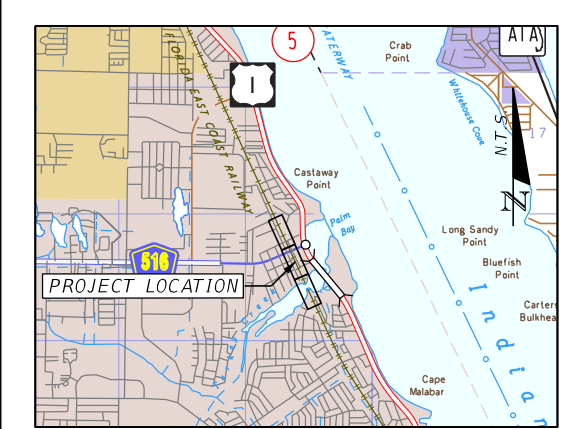


REVISIONS			
DATE	DESCRIPTION	DATE	DESCRIPTION

**HNTB**  
 HNTB CORPORATION  
 610 CRESCENT EXECUTIVE COURT  
 SUITE 400, LAKE MARY, FL 32746  
 (407) 805-0355  
 CERT. OF AUTH. NO. 6500

STATE OF FLORIDA DEPARTMENT OF TRANSPORTATION		
CITY	COUNTY	PROJECT
PALM BAY	BREVARD	TRESPASS MITIGATION CONCEPT PLANS


**TRESPASS MITIGATION**  
 MP 197.5 TO MP 198.2

SHEET NO.  
**A-19**

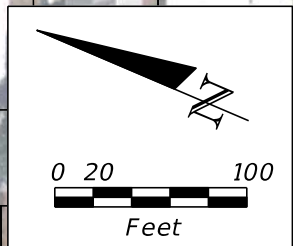

PLAN NOTES

MP 208.4 to MP 208.6 QUANTITIES			
PAY ITEM	DESCRIPTION	UNIT	QUANTITY
	VEGETATION BARRIER	LF	772

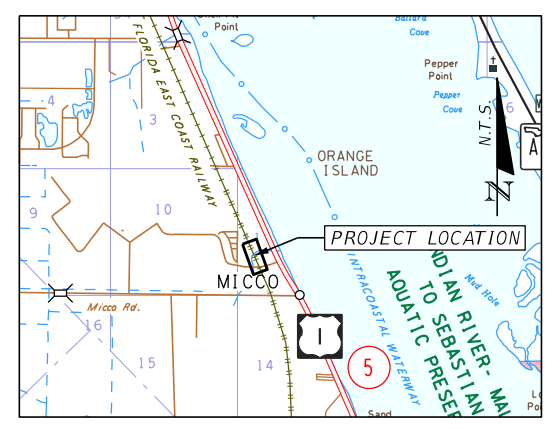

REVISIONS			
DATE	DESCRIPTION	DATE	DESCRIPTION


**HNTB**  
 HNTB CORPORATION  
 610 CRESCENT EXECUTIVE COURT  
 SUITE 400, LAKE MARY, FL 32746  
 (407) 805-0355  
 CERT. OF AUTH. NO. 6500

STATE OF FLORIDA  
 DEPARTMENT OF TRANSPORTATION

CITY	COUNTY	PROJECT
MICCO	BREVARD	TRESPASS MITIGATION CONCEPT PLANS

TRESPASS MITIGATION  
 MP 208.4 TO MP 208.6

SHEET NO.  
 A-20

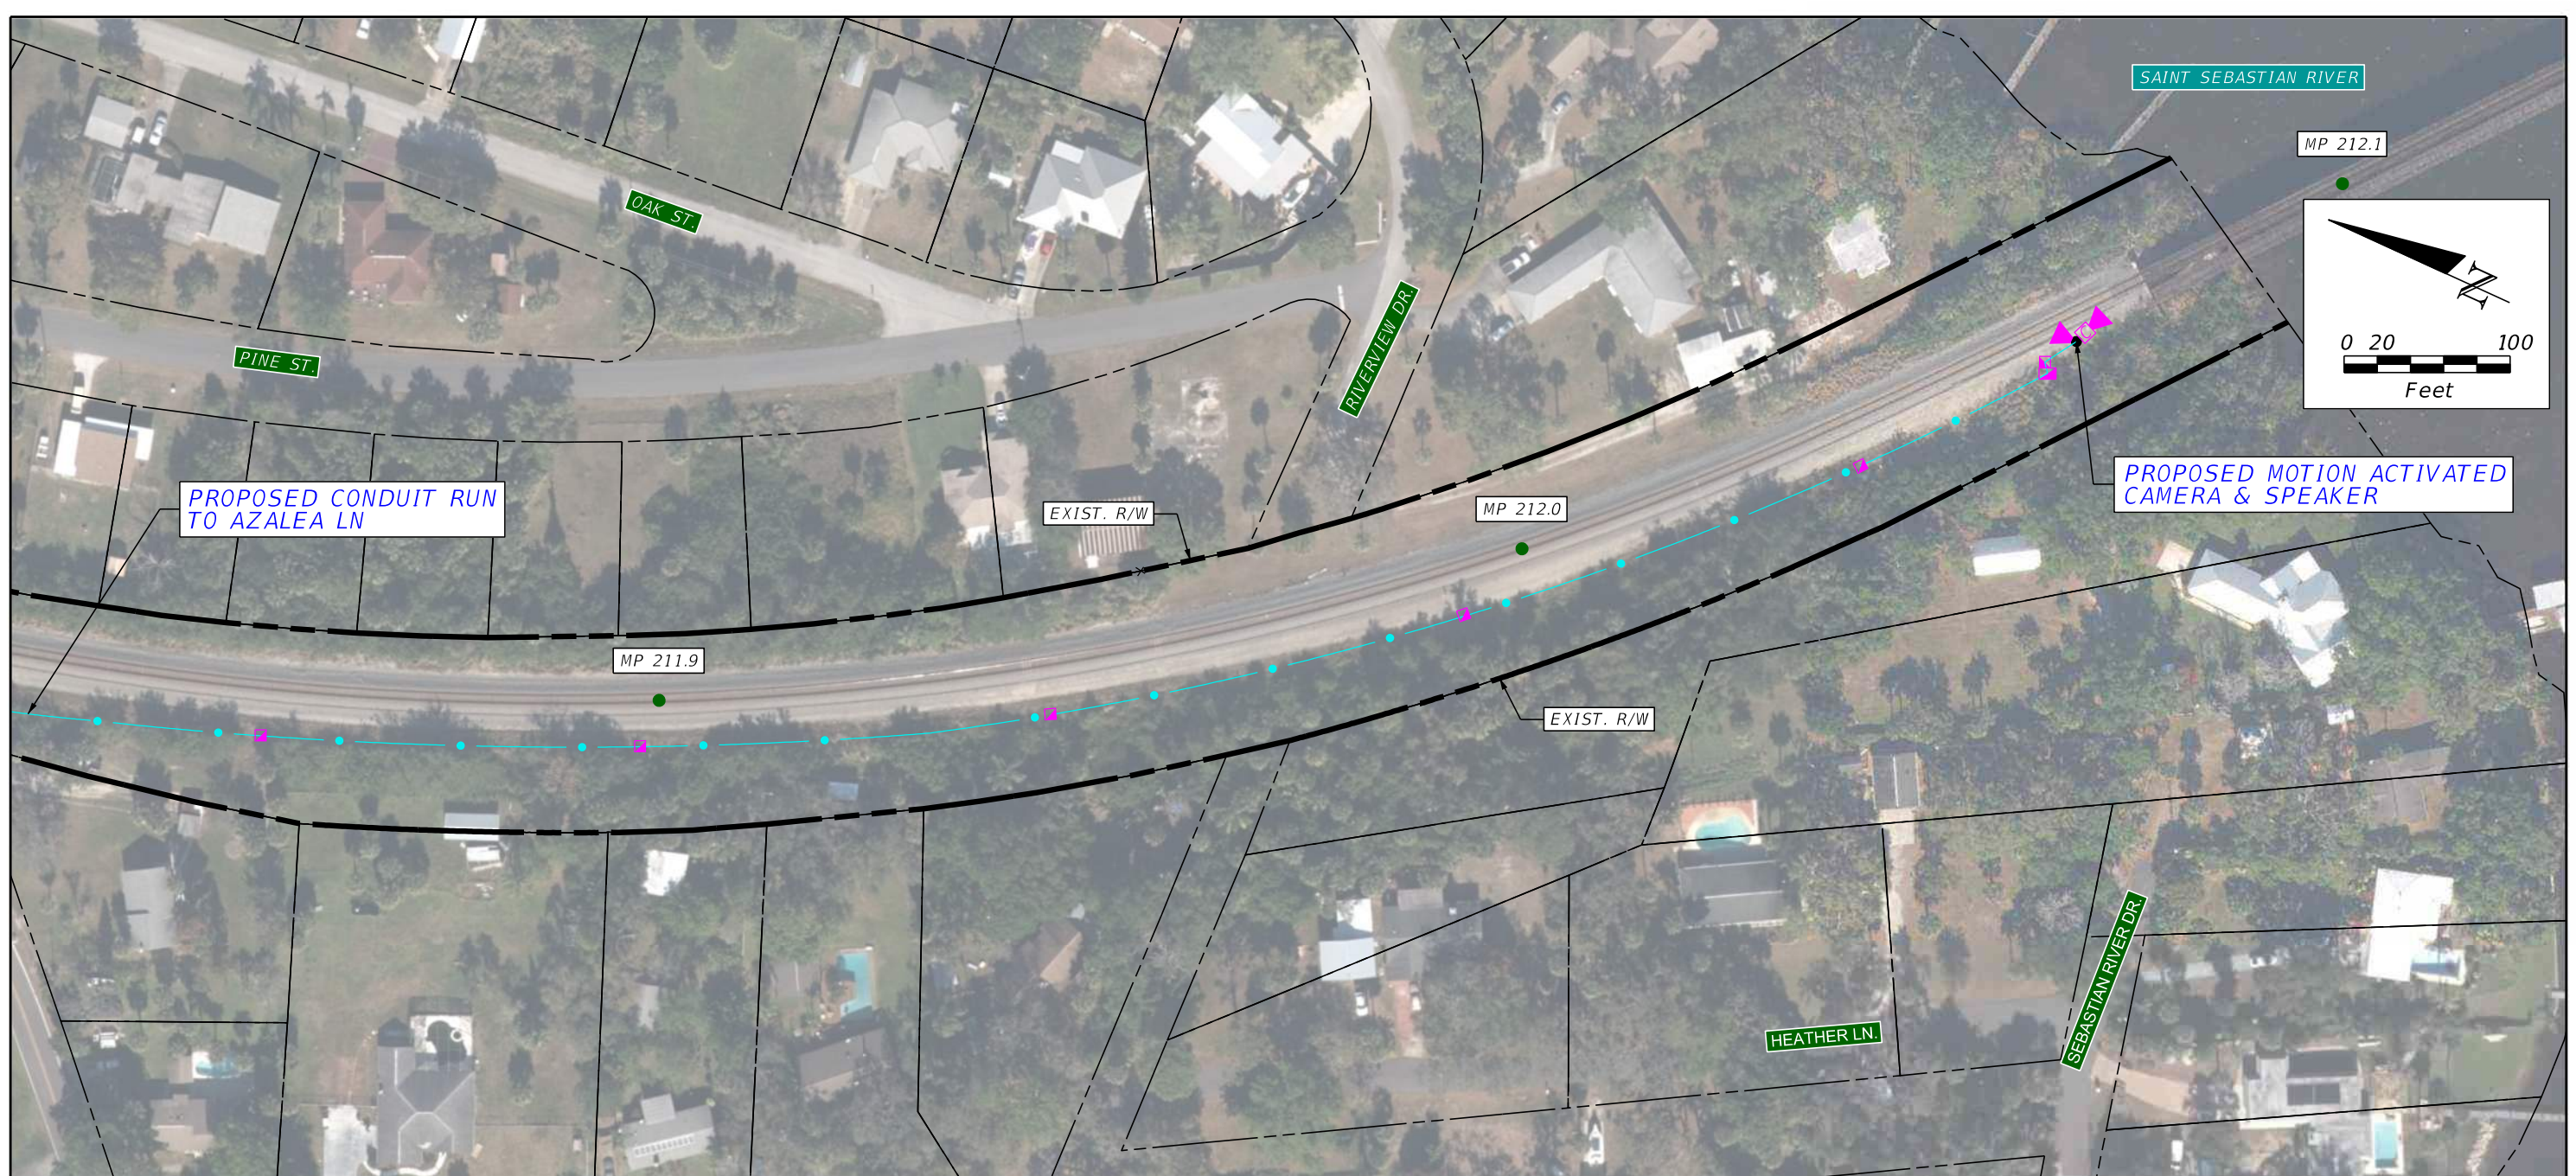


PROPOSED CONDUIT RUN TO AZALEA LN

PROPOSED MOTION ACTIVATED CAMERA & SPEAKER

PLAN NOTES

MP 212.2 QUANTITIES			
PAY ITEM	DESCRIPTION	UNIT	QUANTITY
0630 2 11	POLE MOUNTED CCTV CAMERA & SPEAKER	EA	1

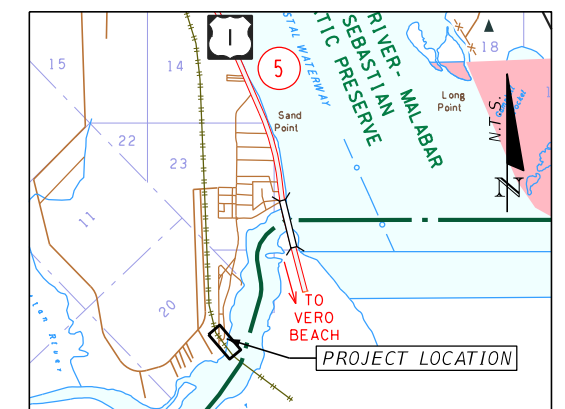

PROJECT LAYOUT

REVISIONS			
DATE	DESCRIPTION	DATE	DESCRIPTION

**HNTB**  
 HNTB CORPORATION  
 610 CRESCENT EXECUTIVE COURT  
 SUITE 400, LAKE MARY, FL 32746  
 (407) 805-0355  
 CERT. OF AUTH. NO. 6500

STATE OF FLORIDA  
 DEPARTMENT OF TRANSPORTATION

CITY	COUNTY	PROJECT
MICCO	BREVARD	TRESPASS MITIGATION CONCEPT PLANS

TRESPASS MITIGATION  
 MP 212.1



SHEET NO.  
 A-21



STATE OF FLORIDA  
DEPARTMENT OF TRANSPORTATION

TRESPASS MITIGATION  
CONCEPT PLANS

DISTRICT 4  
COUNTIES (INDIAN RIVER, ST. LUCIE,  
MARTIN, PALM BEACH, BROWARD)

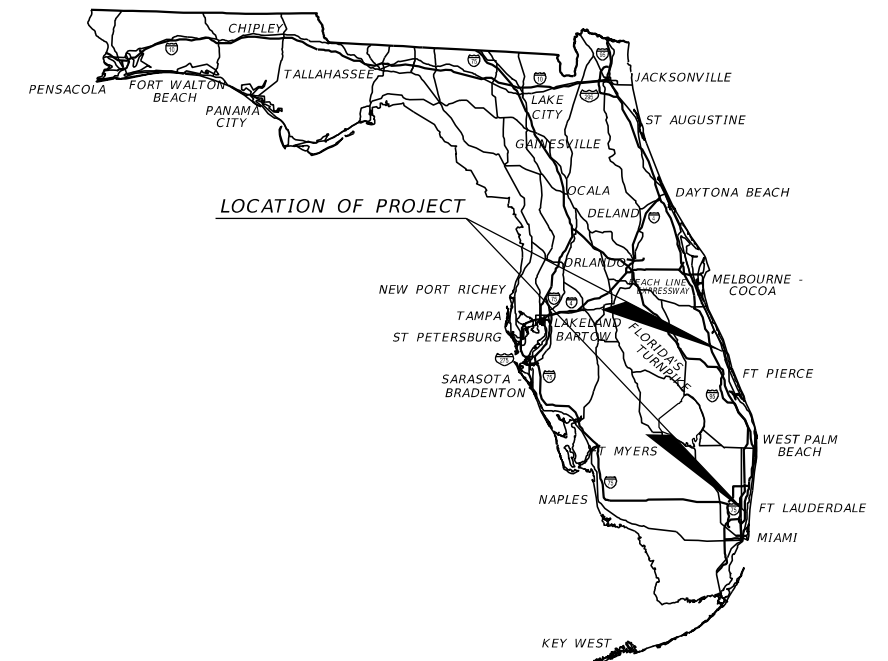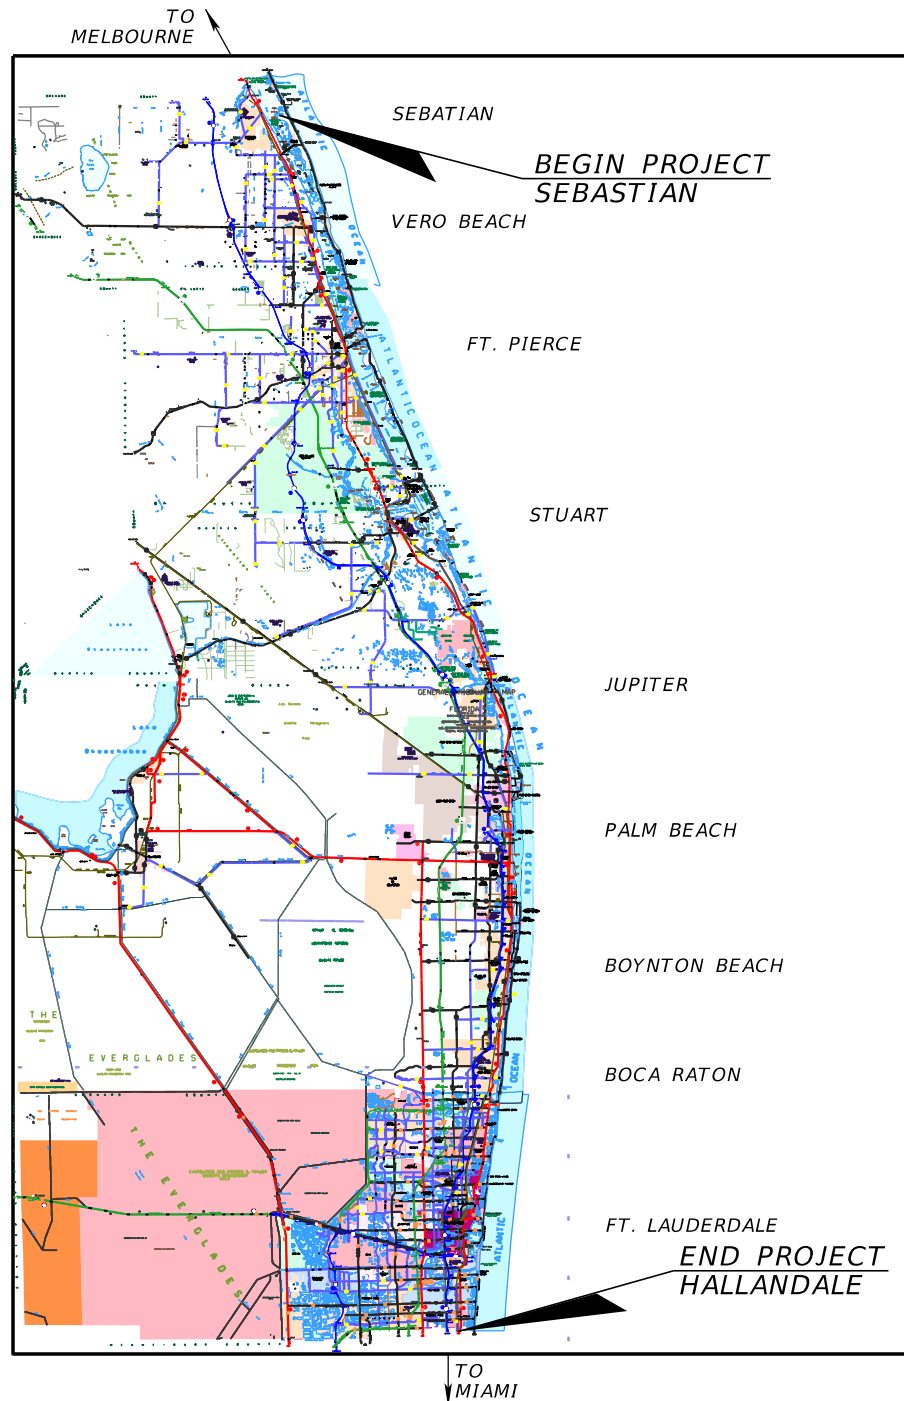

NOT FOR CONSTRUCTION  
AUGUST 6, 2021

**GOVERNING STANDARD PLANS:**

Florida Department of Transportation Standard Plans for Road and Bridge Construction and applicable Interim Revisions (IRs).

Standard Plans for Road Construction and associated IRs are available at the following website: <http://www.fdot.gov/design/standardplans>


**GOVERNING STANDARD SPECIFICATIONS:**



Florida Department of Transportation Standard Specifications for Road and Bridge Construction at the following website: <http://www.fdot.gov/programmanagement/Implemented/SpecBooks>

**FDOT PROJECT MANAGER:**  
RICKEY FITZGERALD  
FREIGHT AND MULTIMODAL OPERATIONS MANAGER

FISCAL YEAR	SHEET NO.
21	B-1


SHEET NO.	SHEET NAME	SHEET NO.	SHEET NAME
B-1	DISTRICT 4 COVER	B-40 - B-41	MP 305.0 TO MP 305.5
B-2	INDEX OF DRAWINGS	B-42 - B-43	MP 305.7 TO MP 306.1
B-3	MP 212.4	B-44 - B-45	MP 306.6 TO MP 307.1
B-4 - B-5	MP 230.9 TO MP 231.2	B-46 - B-47	MP 307.1 TO MP 307.6
B-6	MP 238.8 TO MP 239.2	B-48 - B-53	MP 307.6 TO MP 309.2
B-7 - B-9	MP 241.1 TO MP 241.8	B-54	MP 311.6 TO MP 311.8
B-10	MP 256.1 TO MP 256.3	B-55 - B-56	MP 312.2 TO MP 312.6
B-11	MP 256.8 TO MP 257.0	B-57 - B-58	MP 312.6 TO MP 312.9
B-12	MP 260.8 TO MP 261.0	B-59	MP 313.1 TO MP 313.3
B-13	MP 261.7 TO MP 261.9	B-60	MP 313.5 TO MP 313.7
B-14	MP 264.8 TO MP 265.0	B-61	MP 315.1 TO MP 315.4
B-15 - B-16	MP 271.4 TO MP 272.0	B-62 - B-63	MP 315.6 TO MP 316.0
B-17 - B-18	MP 272.1 TO MP 272.6	B-64 - B-65	MP 316.3 TO MP 316.7
B-19	MP 273.4 TO MP 273.7	B-66	MP 317.1 TO MP 317.3
B-20 - B-22	MP 281.0 TO MP 281.6	B-67 - B-68	MP 317.4 TO MP 317.9
B-23	MP 282.5 TO MP 282.8	B-69	MP 317.9 TO MP 318.0
B-24	MP 283.7 TO MP 283.8	B-70	MP 325.4 TO MP 325.6
B-25	MP 291.8 TO MP 292.0	B-71 - B-72	MP 328.0 TO MP 328.5
B-26	MP 292.8 TO MP 292.9	B-73 - B-74	MP 332.4 TO MP 332.8
B-27 - B-28	MP 293.8 TO MP 294.3	B-75 - B-76	MP 334.1 TO MP 334.7
B-29	MP 294.5 TO MP 294.8	B-77	MP 334.9
B-30 - B-31	MP 296.5 TO MP 297.1	B-78	MP 339.5 TO MP 339.6
B-32	MP 298.5 TO MP 298.7	B-79 - B-81	MP 341.3 TO MP 342.0
B-33	MP 301.4 TO MP 301.6	B-82 - B-83	MP 342.8 TO MP 343.1
B-34	MP 301.7 TO MP 302.0	B-84 - B-85	MP 345.5 TO MP 345.9
B-35 - B-36	MP 302.7 TO MP 303.2	B-86 - B-88	MP 346.2 TO MP 346.9
B-37	MP 304.0 TO MP 304.1	B-89 - B-98	MP 347.1 TO MP 349.8
B-38 - B-39	MP 304.5 TO MP 305.0	B-99 - B-104	MP 349.8 TO MP 351.3

REVISIONS				 <small>HNTB CORPORATION 610 CRESCENT EXECUTIVE COURT SUITE 400, LAKE MARY, FL 32746 1407/805-0355 CERT. OF AUTH. NO. 6500</small>	STATE OF FLORIDA DEPARTMENT OF TRANSPORTATION			<b>TRESPASS MITIGATION INDEX OF DRAWINGS</b>	SHEET NO.  <b>B-2</b>
DATE	DESCRIPTION	DATE	DESCRIPTION		CITY	COUNTY	PROJECT TRESPASS MITIGATION CONCEPT PLANS		

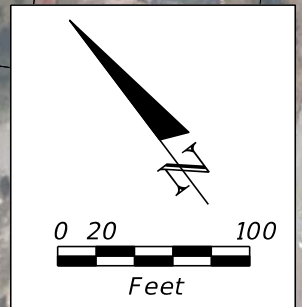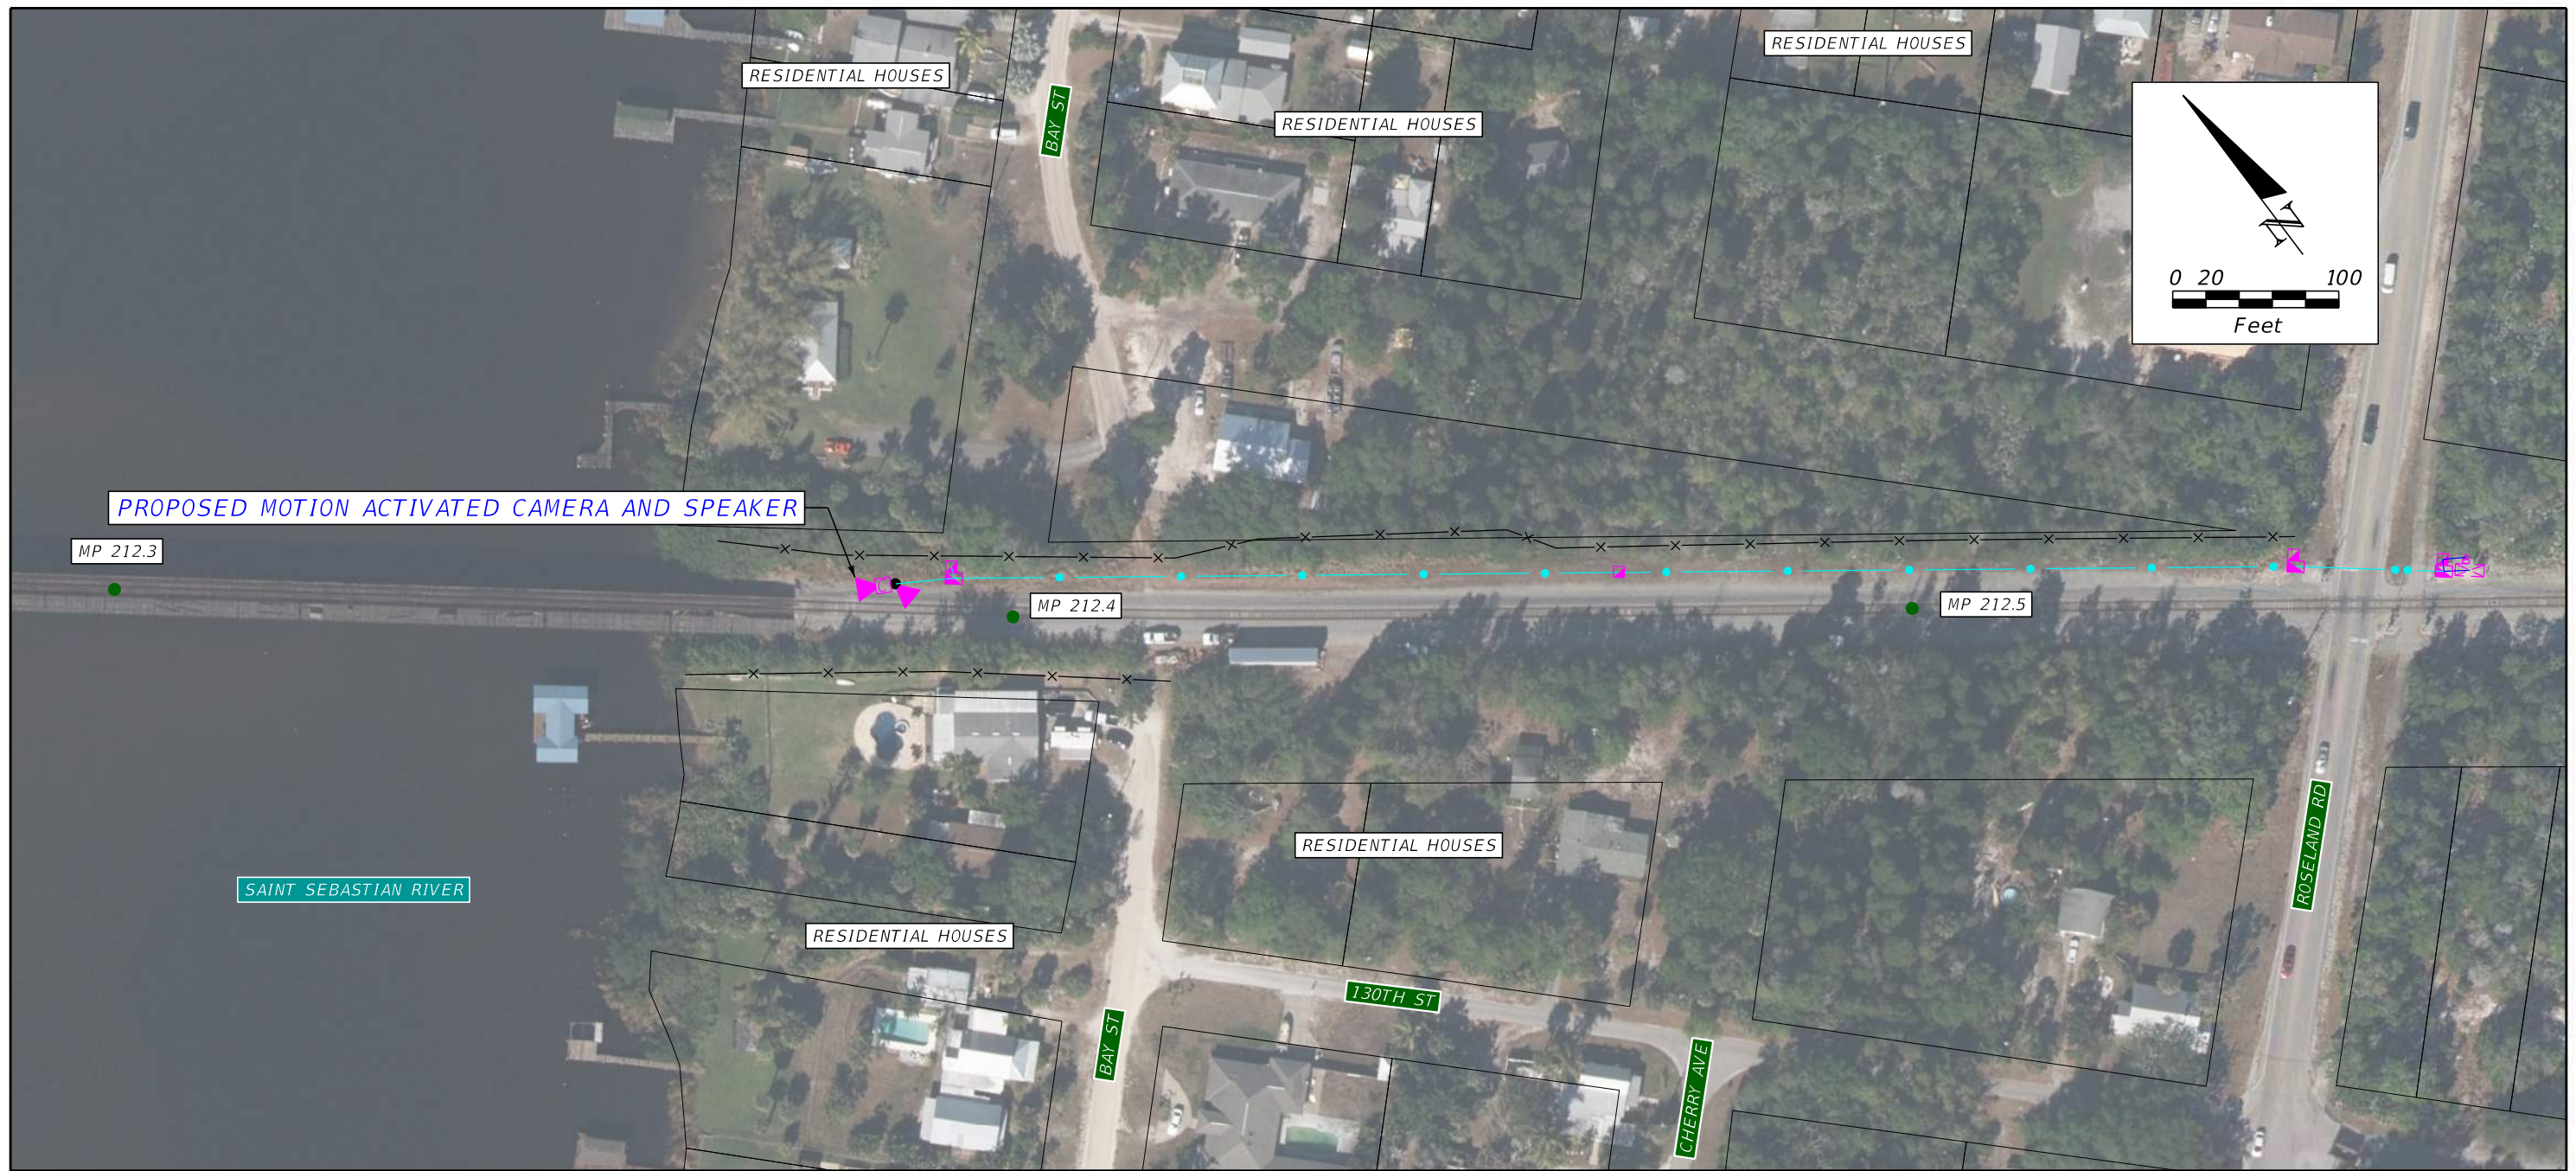

PLAN NOTES

MP 212.4 QUANTITIES			
PAY ITEM	DESCRIPTION	UNIT	QUANTITY
0630 2 11	POLE MOUNTED CCTV CAMERA & SPEAKER	EA	1

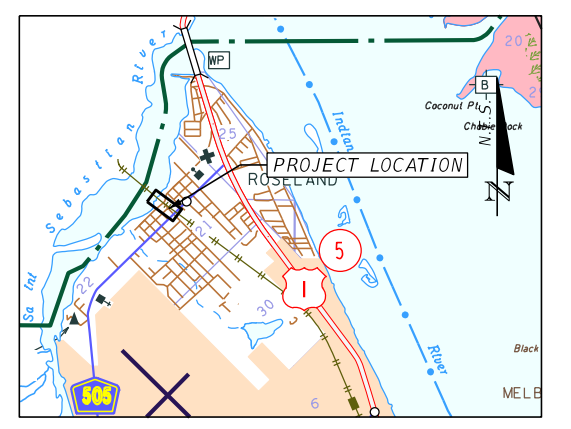

REVISIONS			
DATE	DESCRIPTION	DATE	DESCRIPTION

**HNTB**  
 HNTB CORPORATION  
 610 CRESCENT EXECUTIVE COURT  
 SUITE 400, LAKE MARY, FL 32746  
 (407) 805-0355  
 CERT. OF AUTH. NO. 6500

STATE OF FLORIDA  
 DEPARTMENT OF TRANSPORTATION

CITY	COUNTY	PROJECT
SEBASTIAN	INDIAN RIVER	TRESPASS MITIGATION CONCEPT PLANS

TRESPASS MITIGATION  
 MP 212.4


SHEET NO.  
 B-3



MATCHLINE MP 231.15

MP 230.9 to MP 231.2 QUANTITIES			
PAY ITEM	DESCRIPTION	UNIT	QUANTITY
	VEGETATION BARRIER	LF	1,599
	VEHICLE SWING GATE	EA	1

**PLAN NOTES**  
 1) QUANTITIES COVER SHEETS B-4 TO B-5

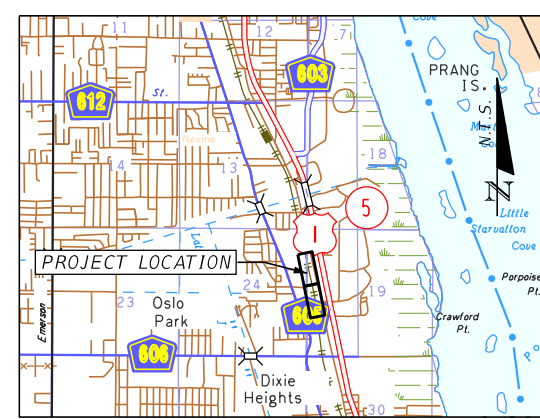

REVISIONS			
DATE	DESCRIPTION	DATE	DESCRIPTION



STATE OF FLORIDA DEPARTMENT OF TRANSPORTATION		
CITY	COUNTY	PROJECT
FLORIDA RIDGE	INDIAN RIVER	TRESPASS MITIGATION CONCEPT PLANS

**TRESPASS MITIGATION**  
**MP 230.9 TO MP 231.2**


SHEET NO.  
**B-4**

PROJECT CONTINUES FROM PREVIOUS PAGE

S US HWY 1

VATLAND CHRYSLER  
DODGE JEEP RAM

WALGREENS

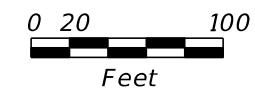

EXIST. R/W

9TH ST

MP 231.4

MP 231.2

MP 231.3

MATCHLINE MP 231.15

PROPOSED VEGETATION BARRIER

EXIST. R/W


LIVE OAK ANIMAL  
HOSPITAL

DOLLAR GENERAL

7TH LN SW

OLD DIXIE HWY

PLAN NOTES

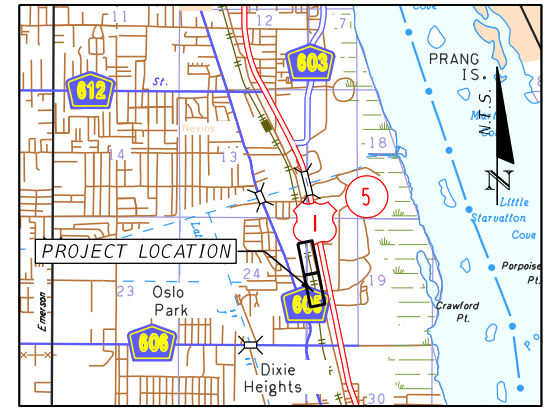

PROJECT LAYOUT



HNTB CORPORATION  
610 CRESCENT EXECUTIVE COURT  
SUITE 400, LAKE MARY, FL 32746  
(407) 805-0355  
CERT. OF AUTH. NO. 6500


STATE OF FLORIDA  
DEPARTMENT OF TRANSPORTATION

CITY	COUNTY	PROJECT
FLORIDA RIDGE	INDIAN RIVER	TRESPASS MITIGATION CONCEPT PLANS

TRESPASS MITIGATION  
MP 230.9 TO MP 231.2

SHEET NO.  
B-5


REVISIONS			
DATE	DESCRIPTION	DATE	DESCRIPTION

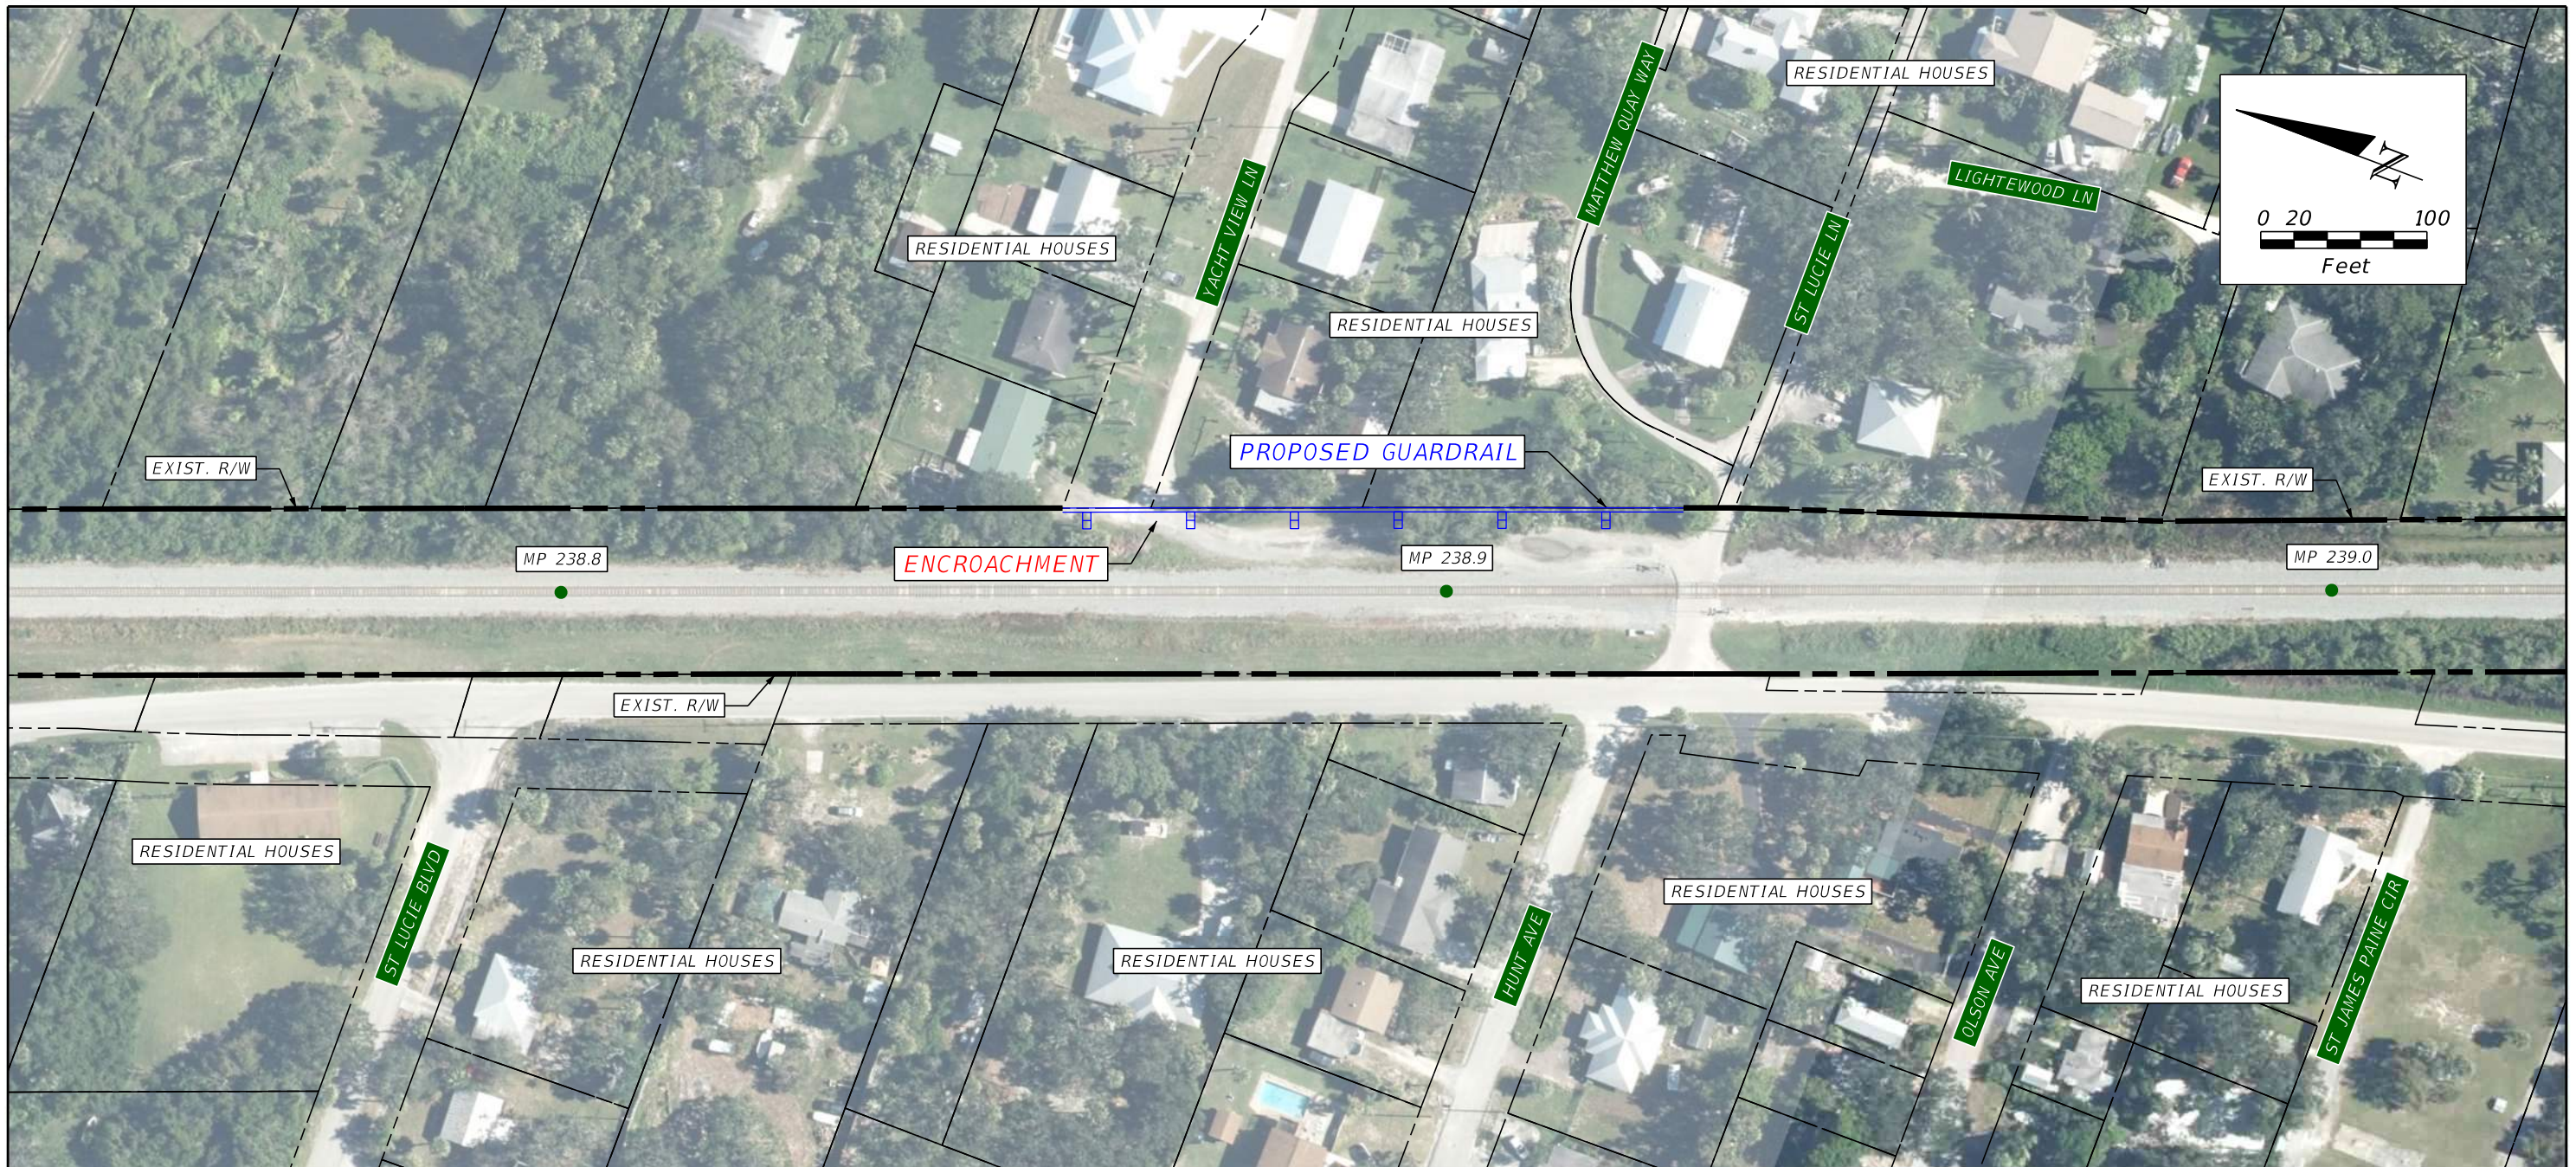

**PLAN NOTES**

1) ROADWAY/DIRT DRIVE IS ENCROACHING ON THE RAIL ROW. COORDINATE WITH PROPERTY OWNER TO RESOLVE ENCROACHMENT.

MP 238.8 to MP 239.0 QUANTITIES			
PAY ITEM	DESCRIPTION	UNIT	QUANTITY
0536 1 1	GUARDRAIL	LF	375

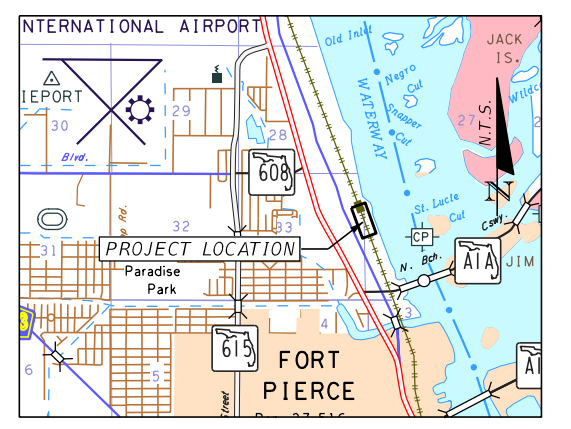


REVISIONS			
DATE	DESCRIPTION	DATE	DESCRIPTION

**HNTB**  
 HNTB CORPORATION  
 610 CRESCENT EXECUTIVE COURT  
 SUITE 400, LAKE MARY, FL 32746  
 (407) 805-0355  
 CERT. OF AUTH. NO. 6500

STATE OF FLORIDA DEPARTMENT OF TRANSPORTATION		
CITY	COUNTY	PROJECT
ST LUCIE VILLIAGE	ST. LUCIE	TRESPASS MITIGATION CONCEPT PLANS


**TRESPASS MITIGATION**  
**MP 238.8 TO MP 239.0**

SHEET NO.
B-6


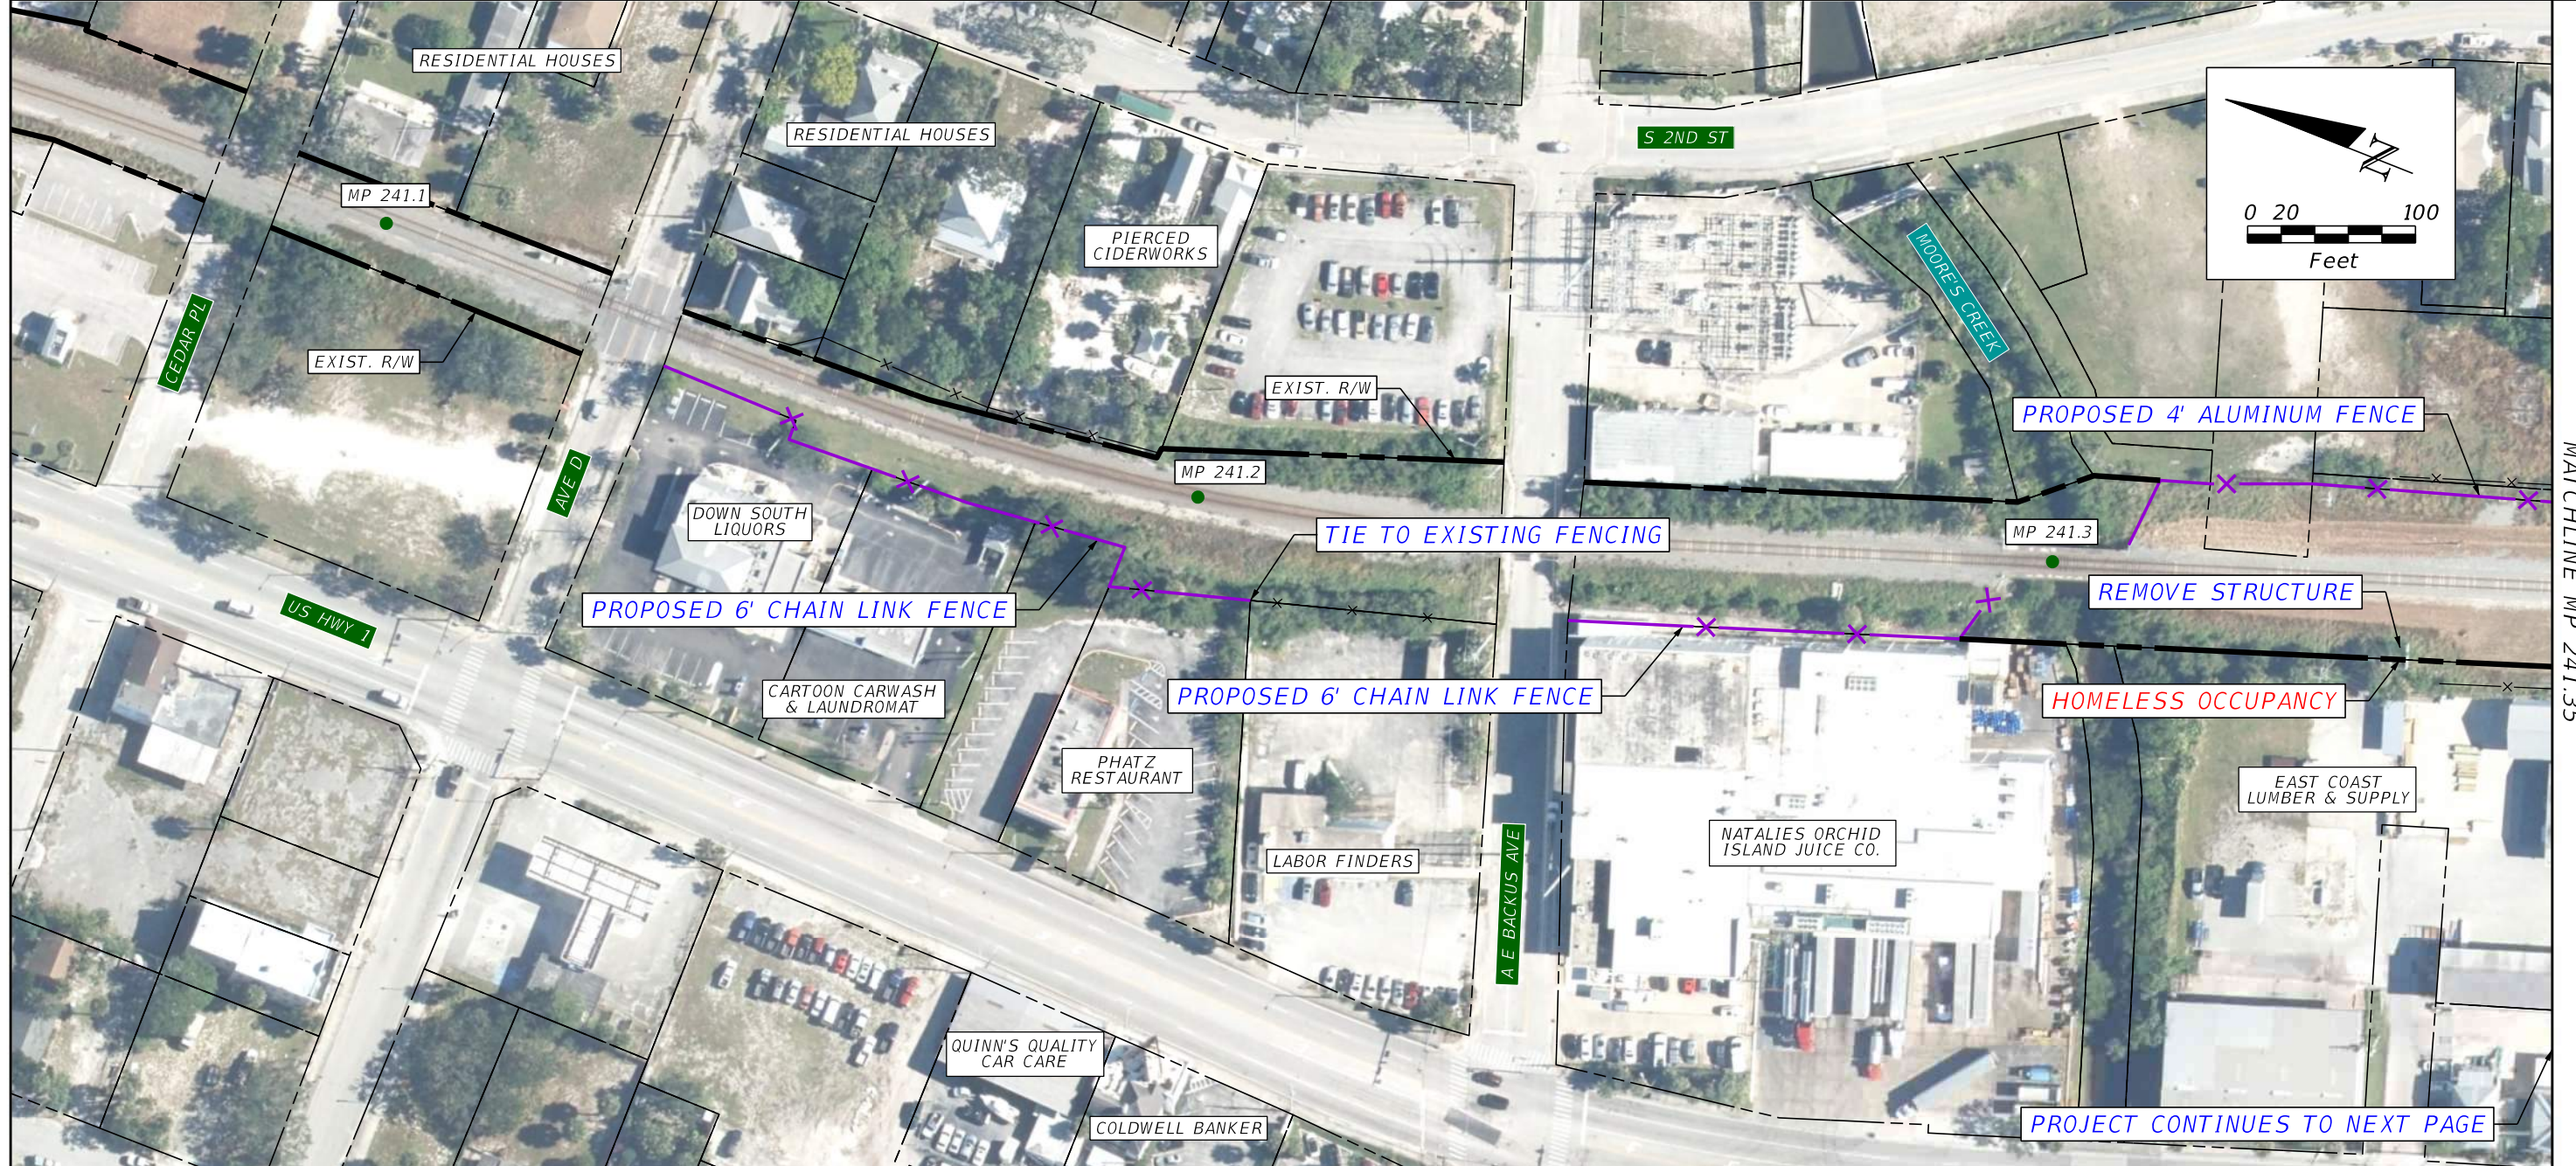


**PLAN NOTES**  
 1) QUANTITIES COVER SHEETS B-7 THROUGH B-9


MP 241.1 to MP 241.8 QUANTITIES			
PAY ITEM	DESCRIPTION	UNIT	QUANTITY
0550 10220	6' CHAIN LINK FENCE	LF	834
	4' ALUMINUM FENCE	LF	2,927

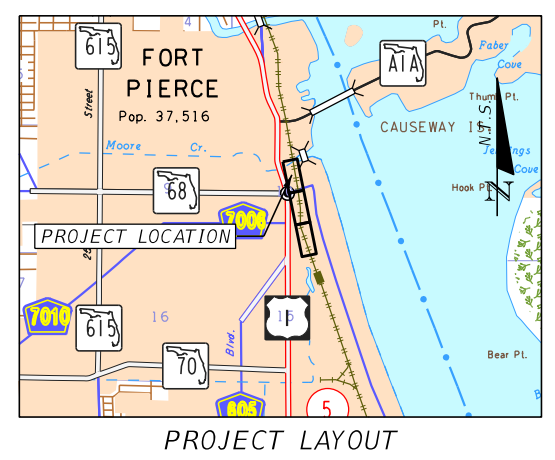

<b>REVISIONS</b> DATE DESCRIPTION DATE DESCRIPTION				 <small>HNTB CORPORATION          610 CRESCENT EXECUTIVE COURT          SUITE 400, LAKE MARY, FL 32746          (407) 805-0355          CERT. OF AUTH. NO. 6500</small>	<b>STATE OF FLORIDA</b> DEPARTMENT OF TRANSPORTATION			<b>TRESPASS MITIGATION</b> MP 241.1 TO MP 241.8	SHEET NO.
					CITY COUNTY PROJECT FORT PIERCE ST. LUCIE TRESPASS MITIGATION CONCEPT PLANS	B-7			

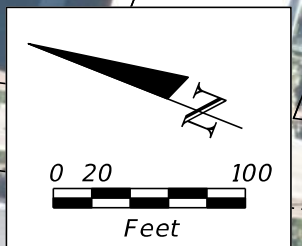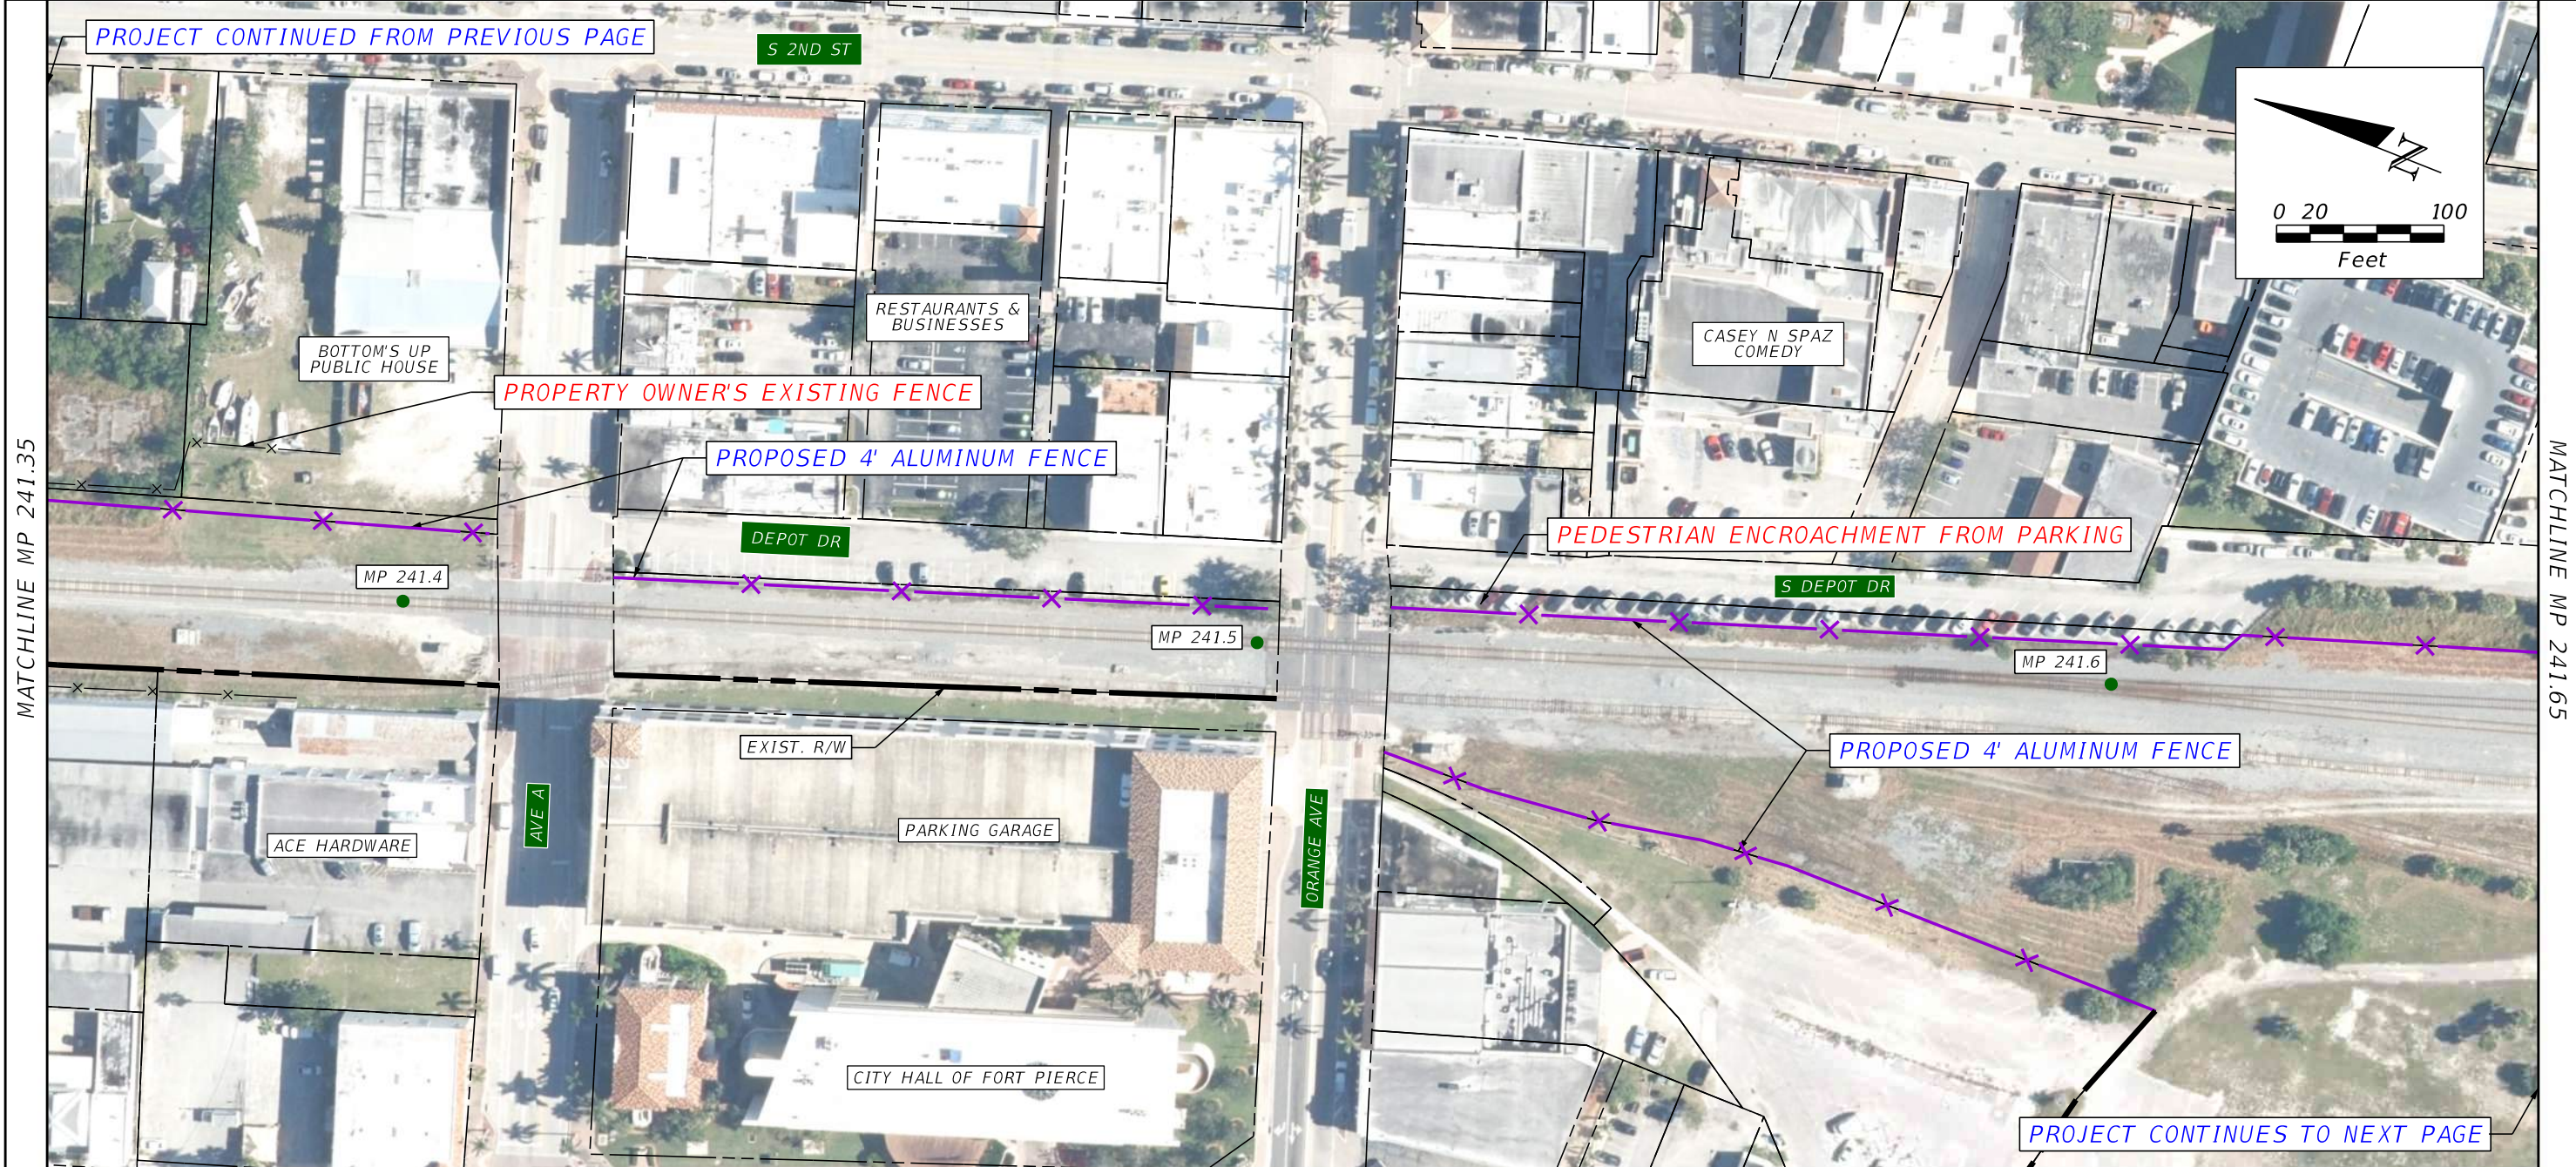

PLAN NOTES

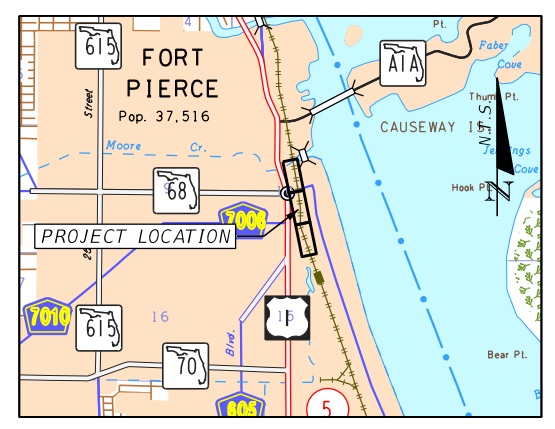

REVISIONS			
DATE	DESCRIPTION	DATE	DESCRIPTION

**HNTB**  
HNTB CORPORATION  
 610 CRESCENT EXECUTIVE COURT  
 SUITE 400, LAKE MARY, FL 32746  
 (407) 805-0355  
 CERT. OF AUTH. NO. 6500

STATE OF FLORIDA DEPARTMENT OF TRANSPORTATION		
CITY	COUNTY	PROJECT
FORT PIERCE	ST. LUCIE	TRESPASS MITIGATION CONCEPT PLANS


**TRESPASS MITIGATION**  
**MP 241.1 TO MP 241.8**

SHEET NO.  
**B-8**





PLAN NOTES

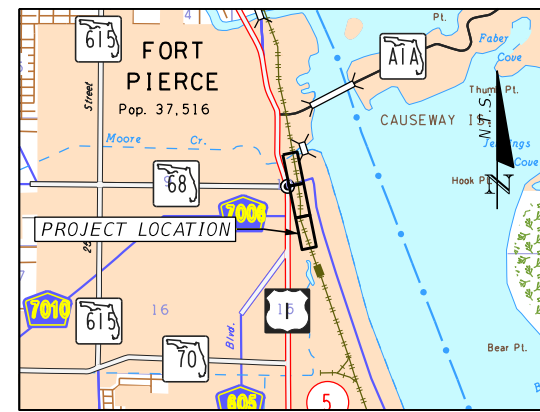

PROJECT LAYOUT

REVISIONS			
DATE	DESCRIPTION	DATE	DESCRIPTION

**HNTB**  
 HNTB CORPORATION  
 610 CRESCENT EXECUTIVE COURT  
 SUITE 400, LAKE MARY, FL 32746  
 (407) 805-0355  
 CERT. OF AUTH. NO. 6500

STATE OF FLORIDA DEPARTMENT OF TRANSPORTATION		
CITY	COUNTY	PROJECT
FORT PIERCE	ST. LUCIE	TRESPASS MITIGATION CONCEPT PLANS

**TRESPASS MITIGATION**  
**MP 241.1 TO MP 241.8**


SHEET NO.  
**B-9**



MP 256.1 TO MP 256.3 QUANTITIES			
PAY ITEM	DESCRIPTION	UNIT	QUANTITY
0550 10210	4' ALUMINUM FENCE	LF	1,063

**PLAN NOTES**

- 1) CONTACT JENSEN BEACH RV PARK LAND OWNER TO KEEP OFF RIGHT-OF-WAY

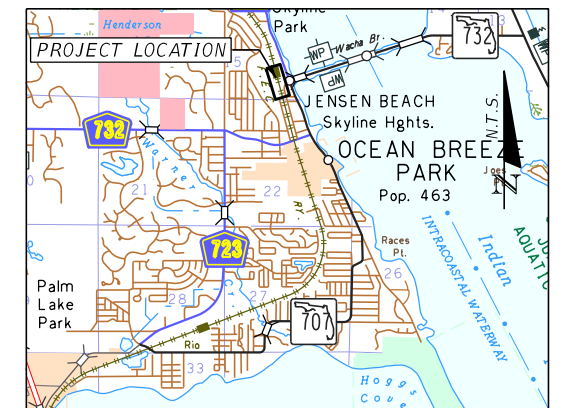

PROJECT LAYOUT

REVISIONS			
DATE	DESCRIPTION	DATE	DESCRIPTION


**HNTB**  
 HNTB CORPORATION  
 610 CRESCENT EXECUTIVE COURT  
 SUITE 400, LAKE MARY, FL 32746  
 (407) 805-0355  
 CERT. OF AUTH. NO. 6500

STATE OF FLORIDA  
 DEPARTMENT OF TRANSPORTATION

CITY	COUNTY	PROJECT
JENSEN BEACH	MARTIN	TRESPASS MITIGATION CONCEPT PLANS


**TRESPASS MITIGATION**  
**MP 256.1 TO MP 256.3**

SHEET NO.  
**B-10**

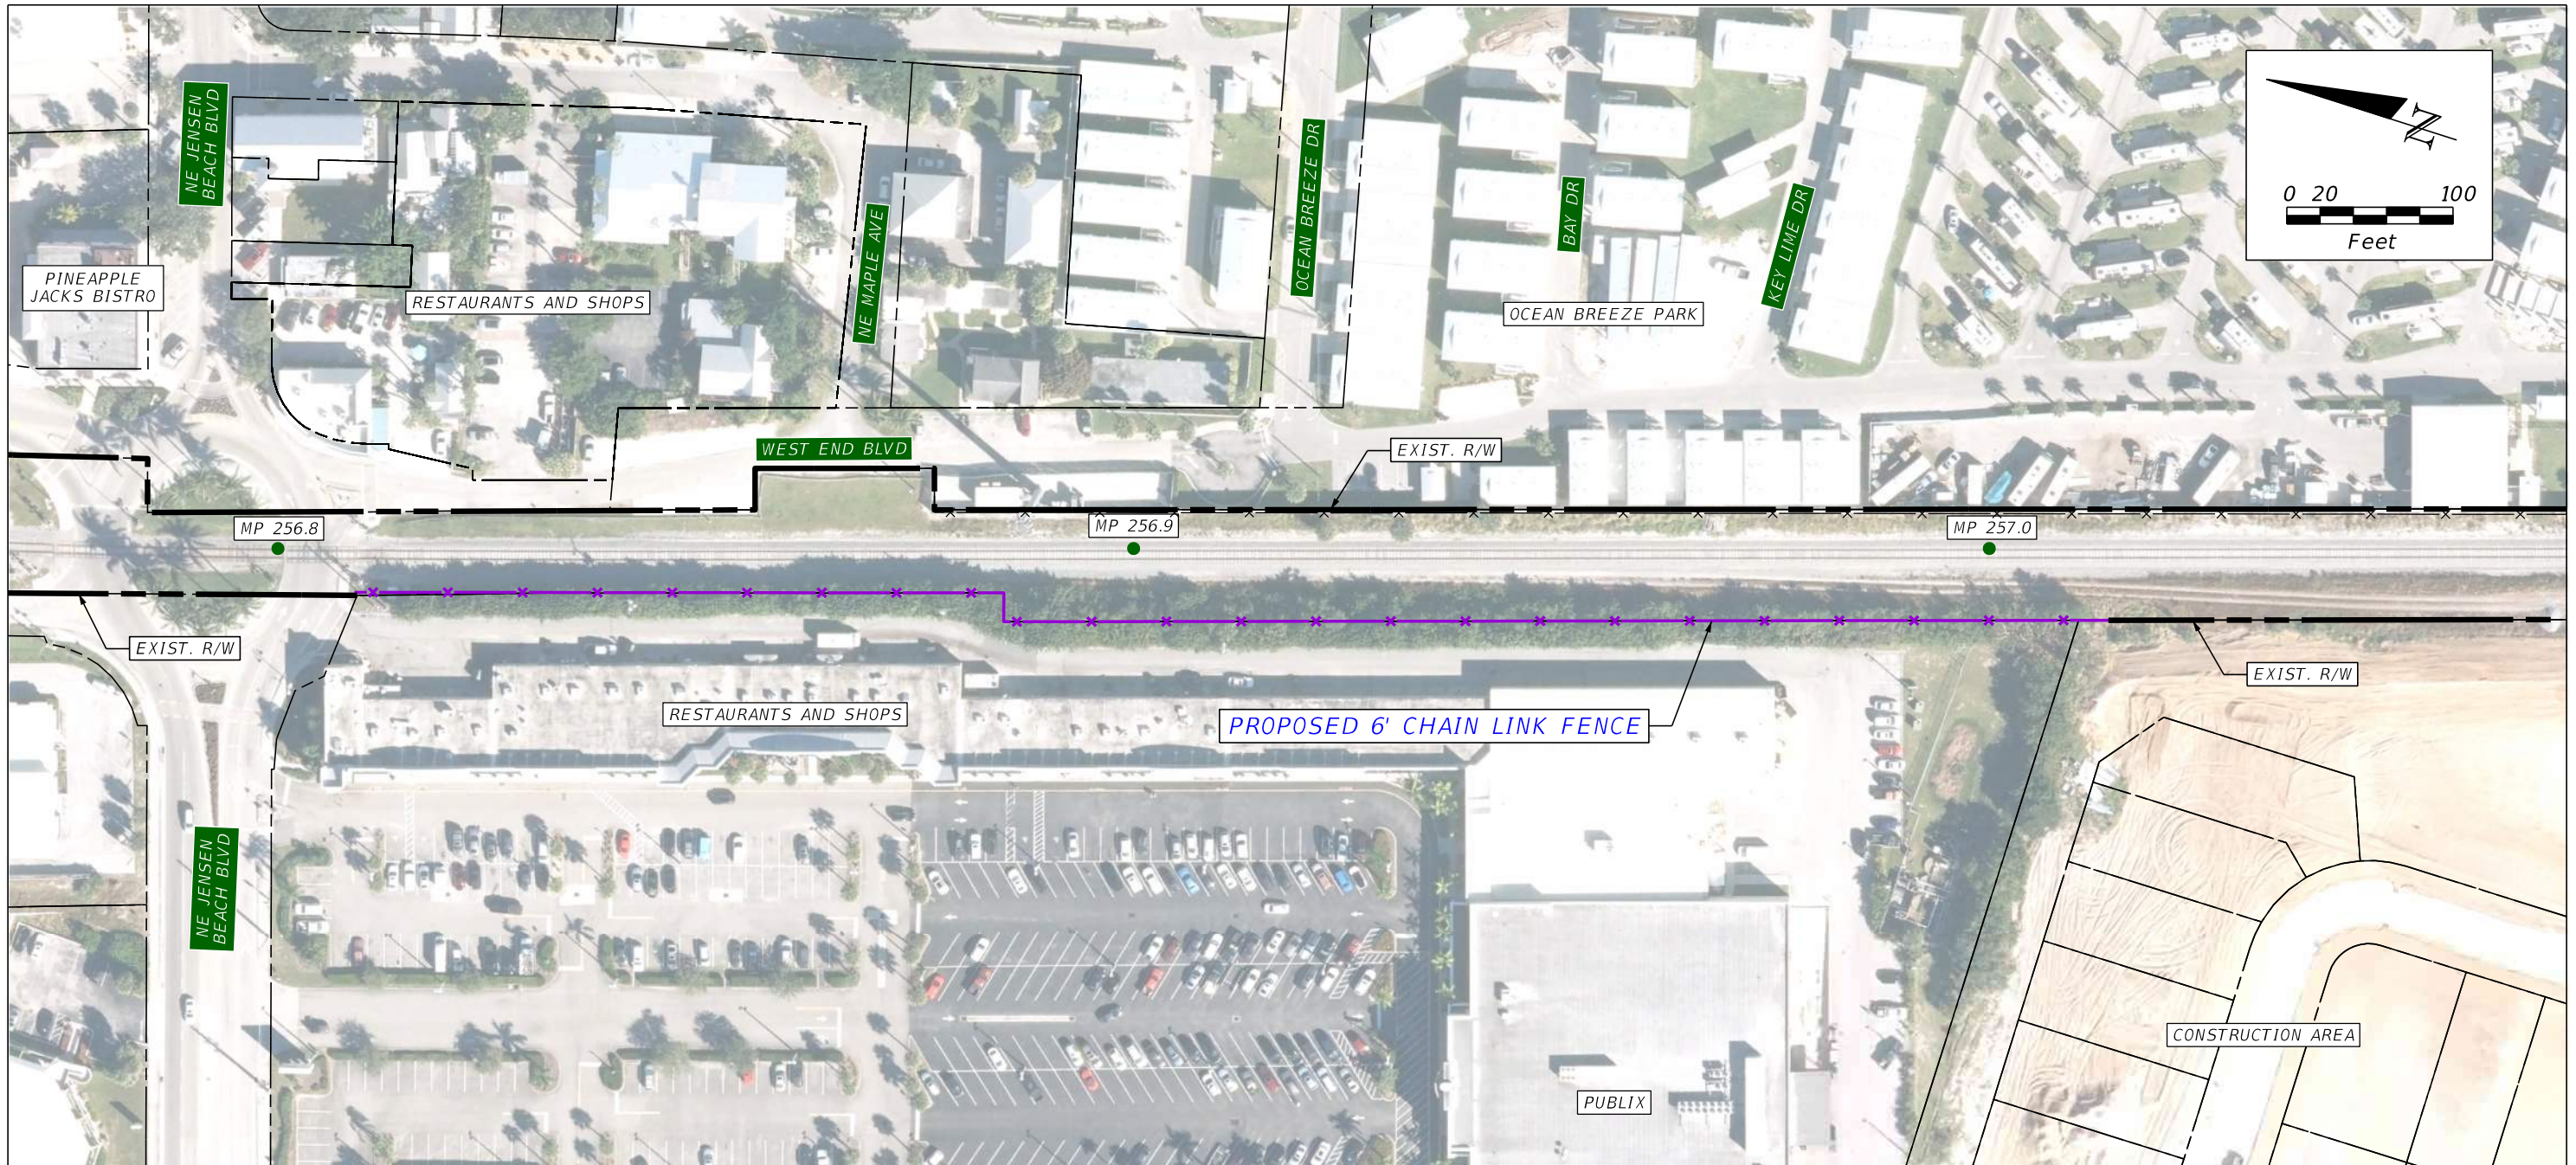

PLAN NOTES

MP 256.8 TO MP 257.0 QUANTITIES			
PAY ITEM	DESCRIPTION	UNIT	QUANTITY
0550 10220	6' CHAIN LINK FENCE	LF	1,074

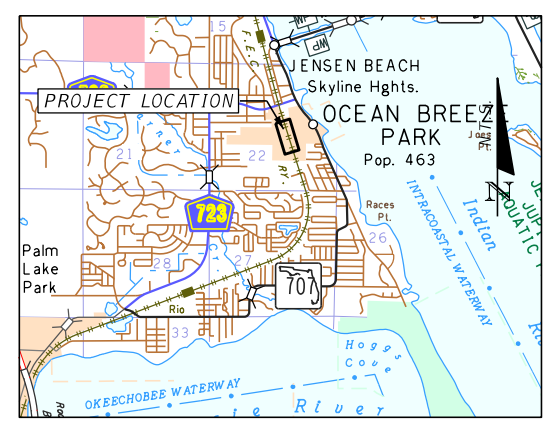


REVISIONS			
DATE	DESCRIPTION	DATE	DESCRIPTION

**HNTB**  
 HNTB CORPORATION  
 610 CRESCENT EXECUTIVE COURT  
 SUITE 400, LAKE MARY, FL 32746  
 (407) 905-0355  
 CERT. OF AUTH. NO. 6500

STATE OF FLORIDA DEPARTMENT OF TRANSPORTATION		
CITY	COUNTY	PROJECT
JENSEN BEACH	MARTIN	TRESPASS MITIGATION CONCEPT PLANS


**TRESPASS MITIGATION**  
**MP 256.8 TO MP 257.0**

SHEET NO.  
**B-11**

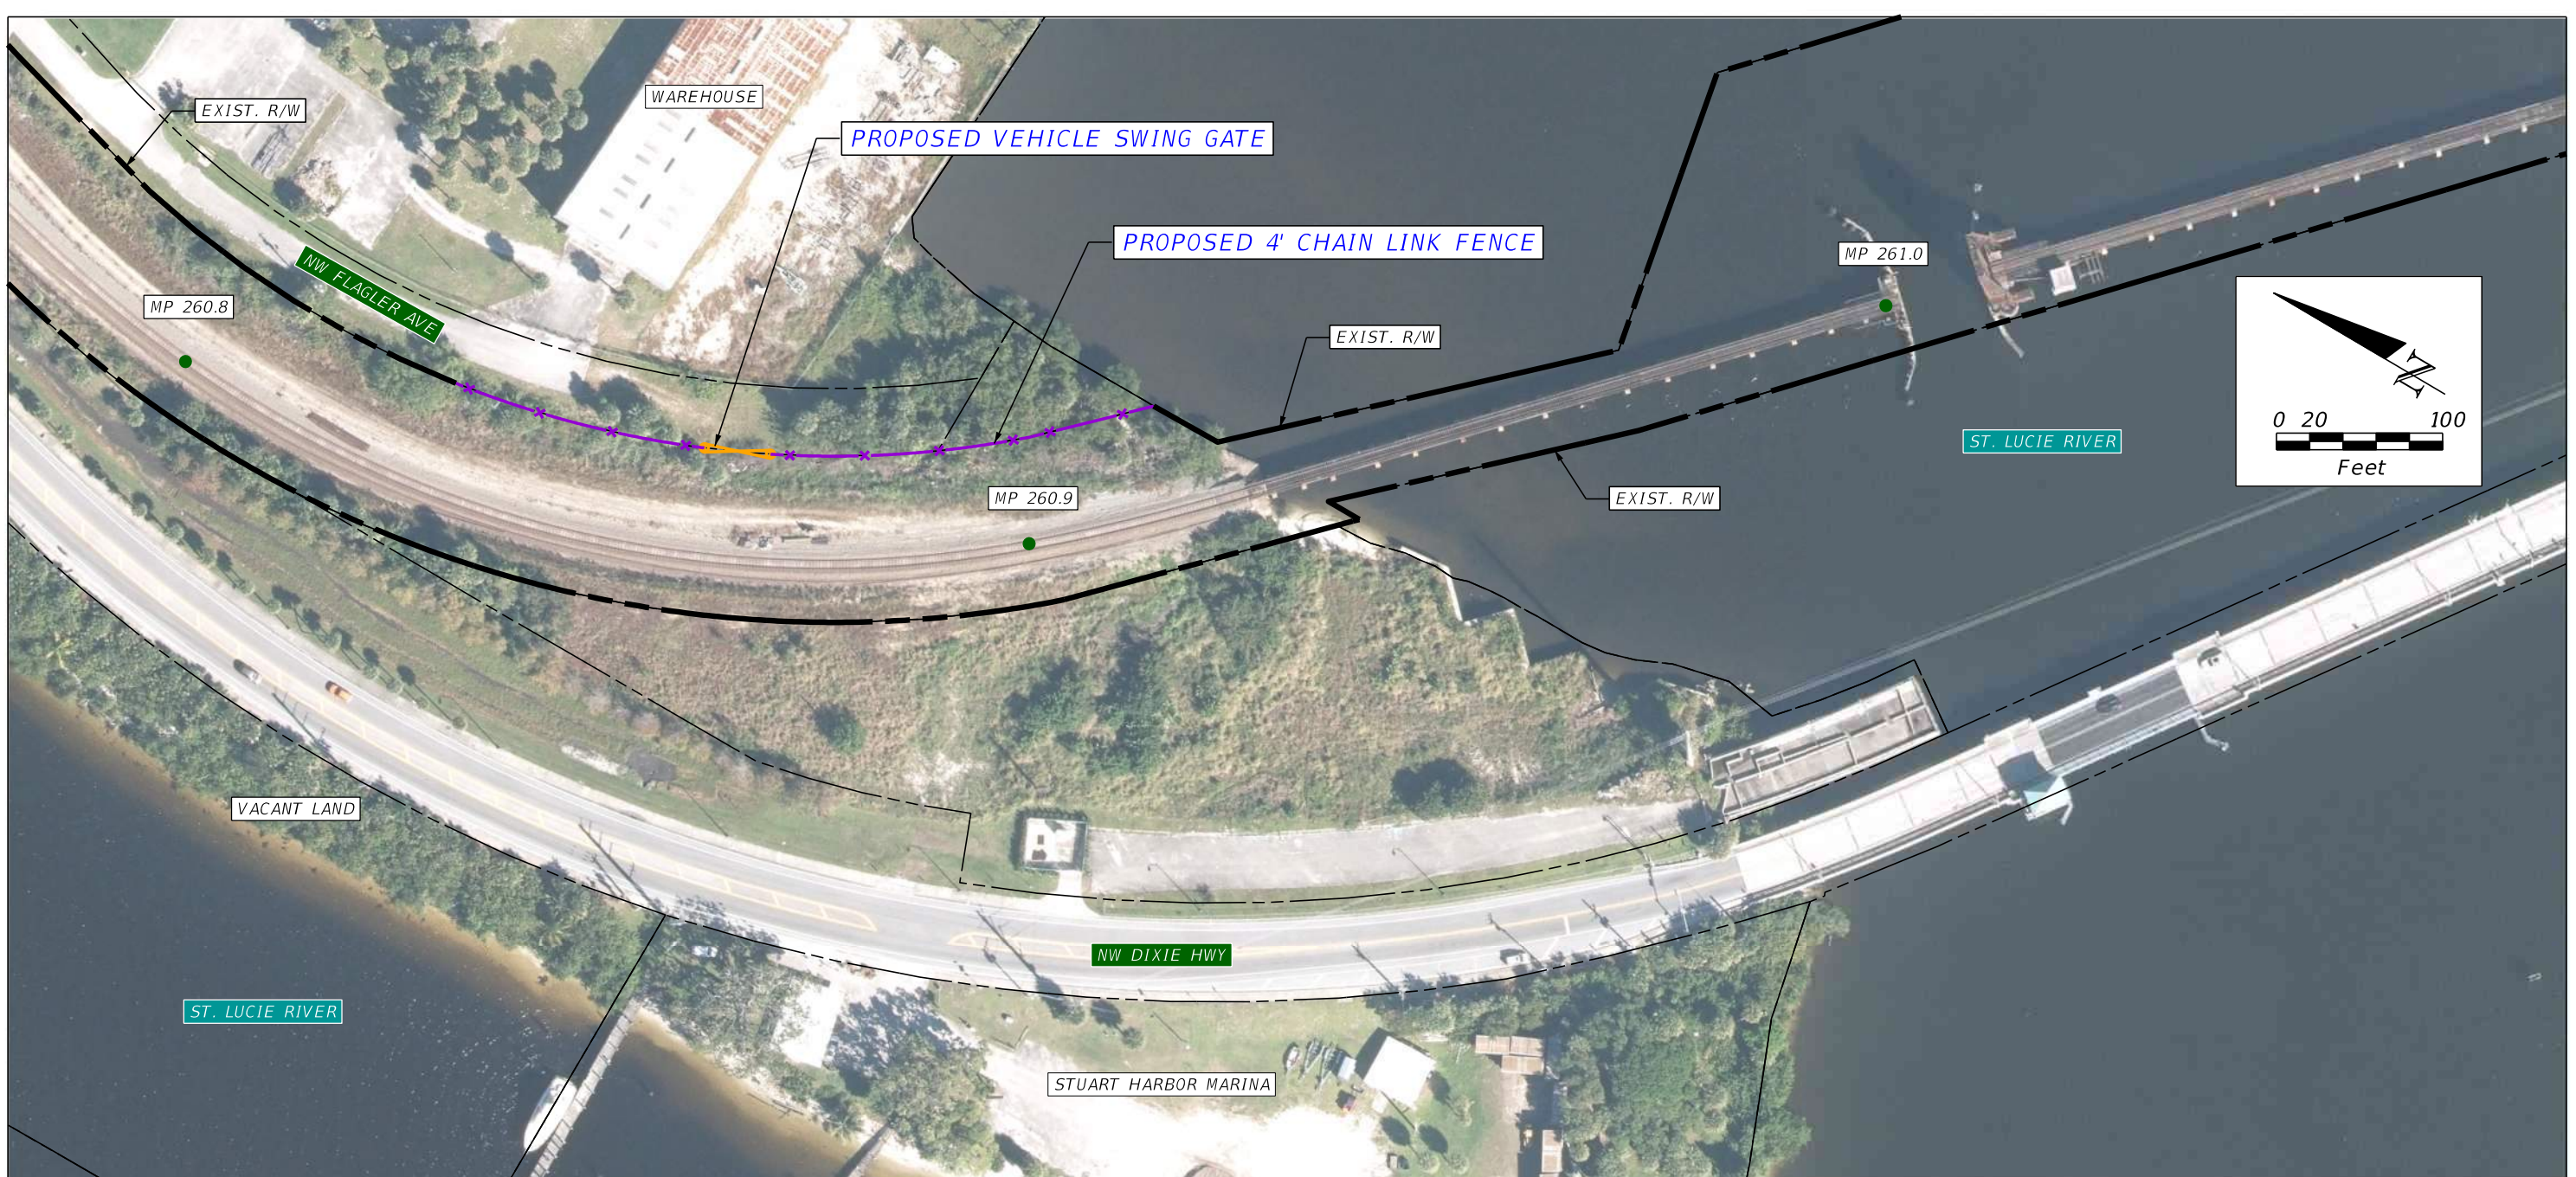


**PLAN NOTES**  
 1) GATE TO BE LOCKED WITH FEC PADLOCK

MP 260.8 TO MP 261.0 QUANTITIES			
PAY ITEM	DESCRIPTION	UNIT	QUANTITY
0550 10210	4' CHAIN LINK FENCE	LF	389
0550 60214	VEHICLE SWING GATE	EA	2

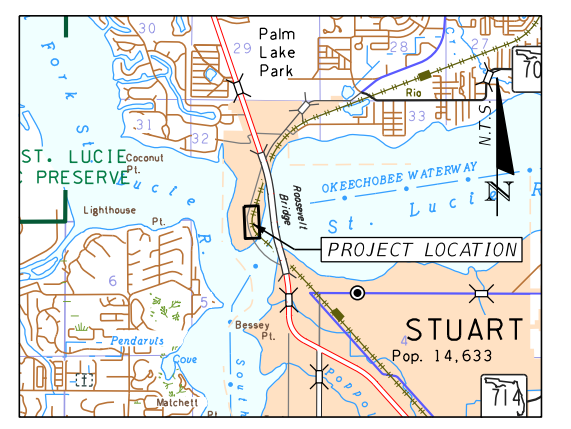



REVISIONS			
DATE	DESCRIPTION	DATE	DESCRIPTION

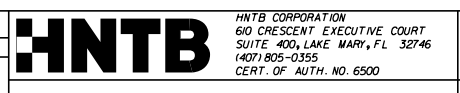

STATE OF FLORIDA DEPARTMENT OF TRANSPORTATION		
CITY	COUNTY	PROJECT
STUART	MARTIN	TRESPASS MITIGATION CONCEPT PLANS


**TRESPASS MITIGATION**  
**MP 260.8 TO MP 261.0**

SHEET NO.  
**B-12**

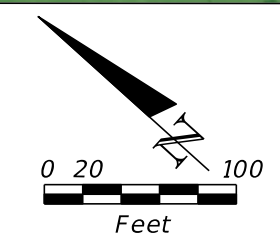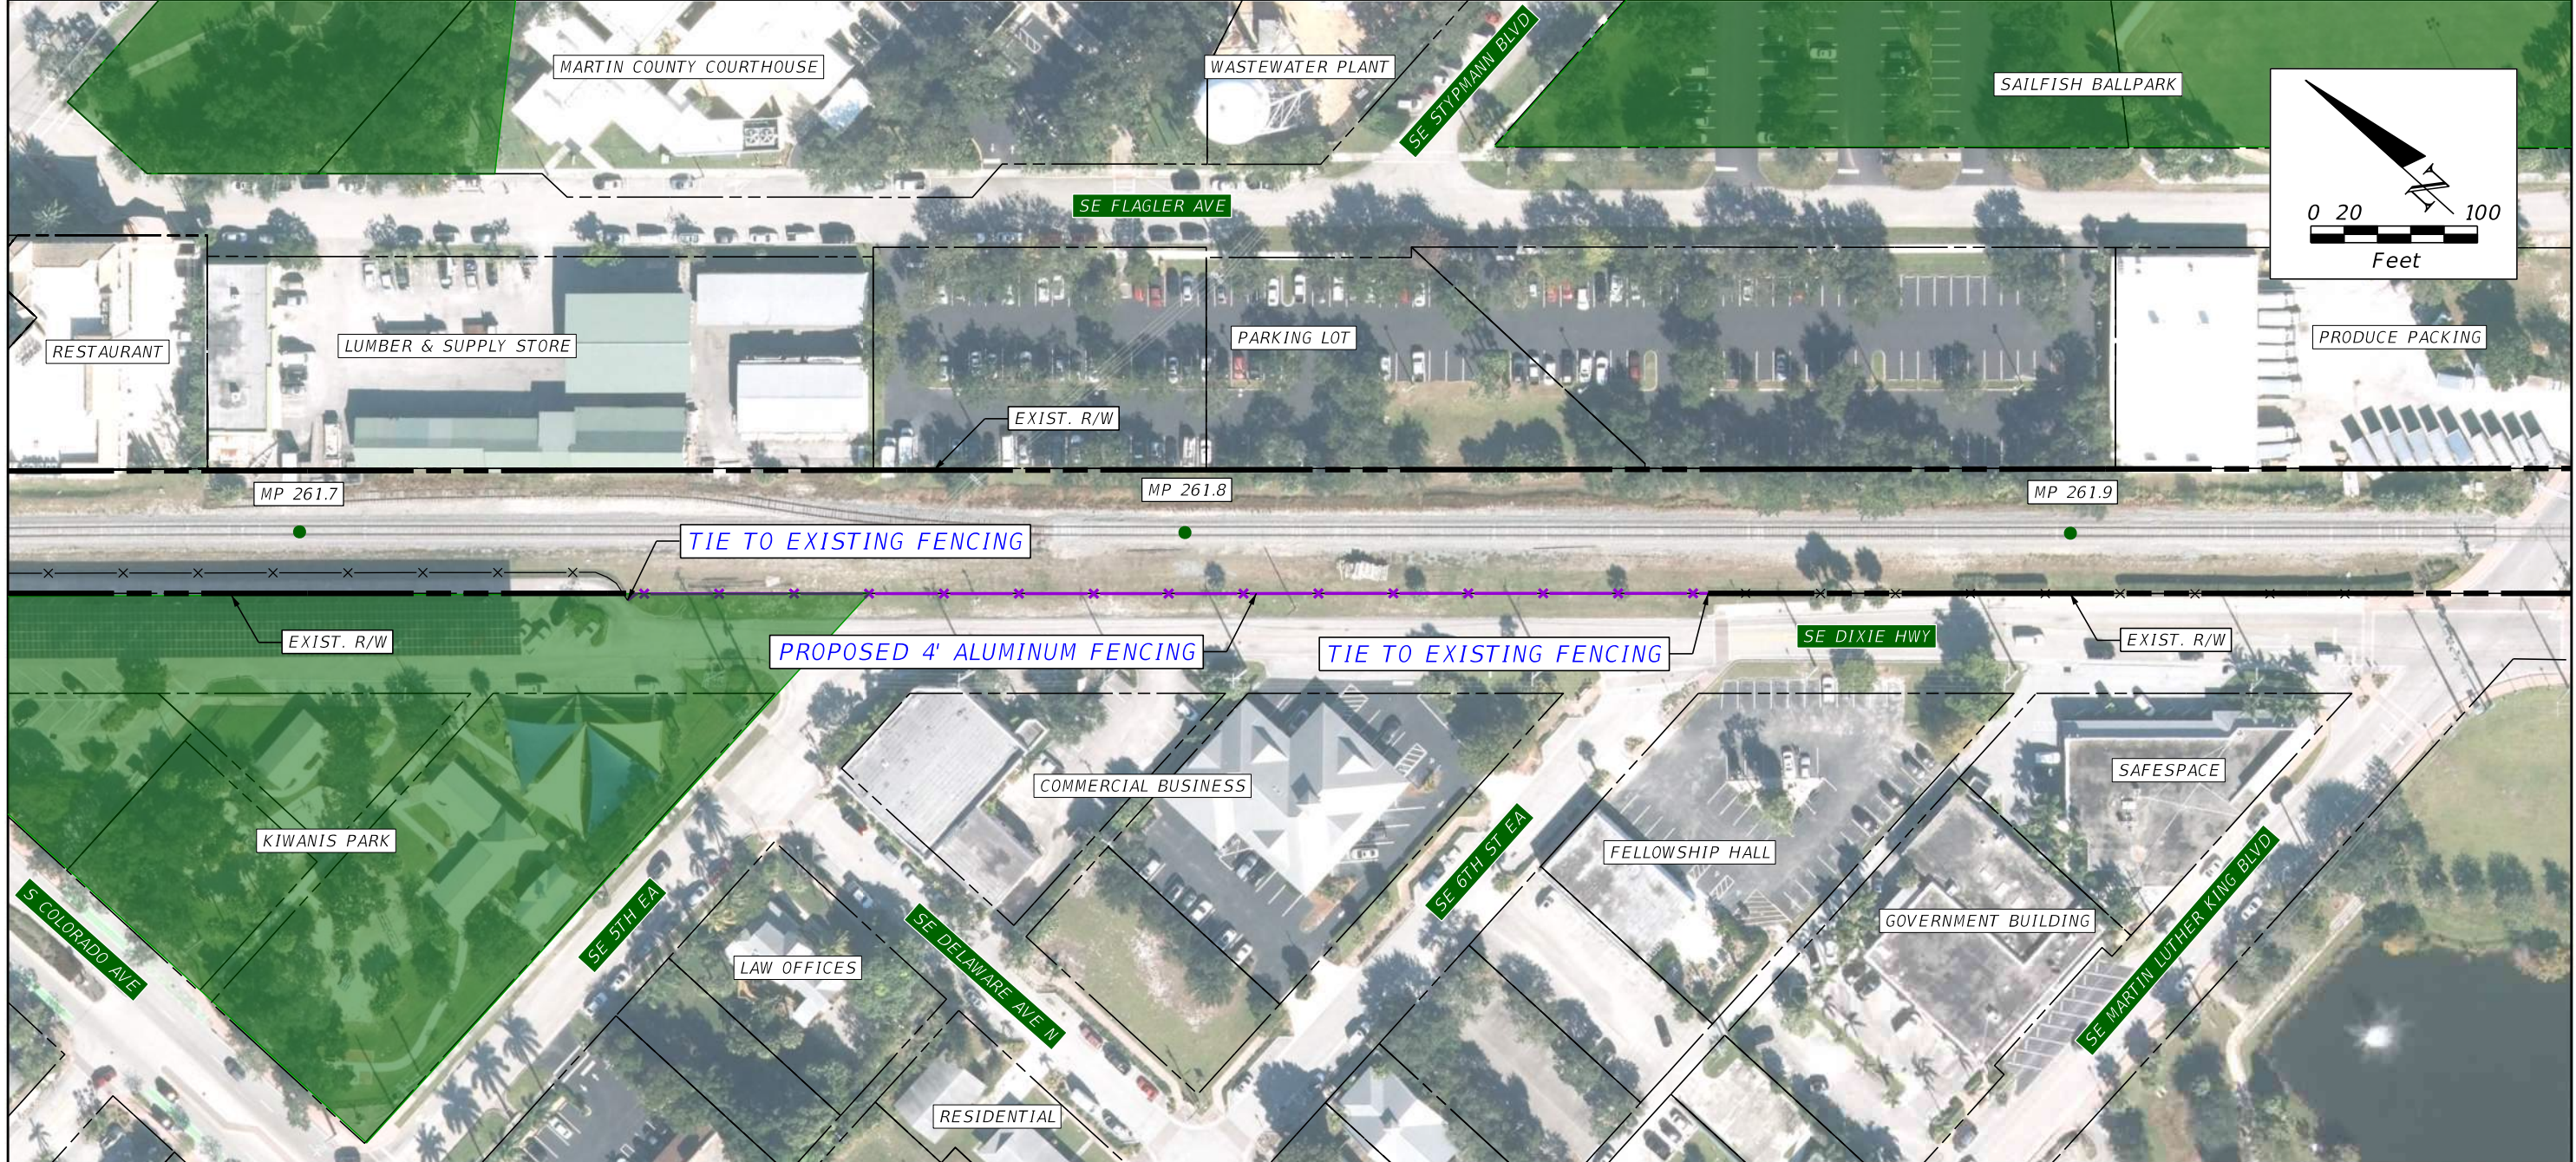

PLAN NOTES

MP 261.7 TO MP 261.9 QUANTITIES			
PAY ITEM	DESCRIPTION	UNIT	QUANTITY
	4' ALUMINUM FENCE	LF	650

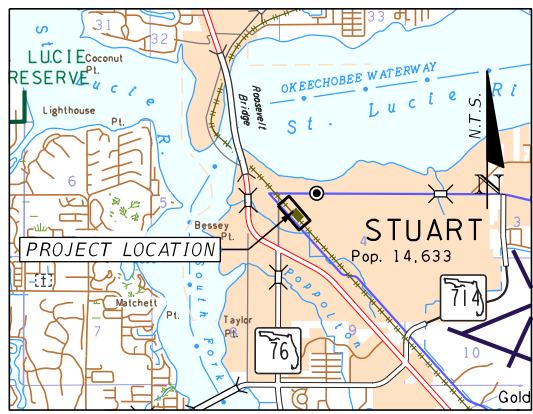


REVISIONS			
DATE	DESCRIPTION	DATE	DESCRIPTION

**HNTB**  
 HNTB CORPORATION  
 610 CRESCENT EXECUTIVE COURT  
 SUITE 400, LAKE MARY, FL 32746  
 (407) 805-0355  
 CERT. OF AUTH. NO. 6500

STATE OF FLORIDA DEPARTMENT OF TRANSPORTATION		
CITY	COUNTY	PROJECT
STUART	MARTIN	TRESPASS MITIGATION CONCEPT PLANS

**TRESPASS MITIGATION**  
**MP 261.7 TO MP 261.9**


SHEET NO.  
**B-13**

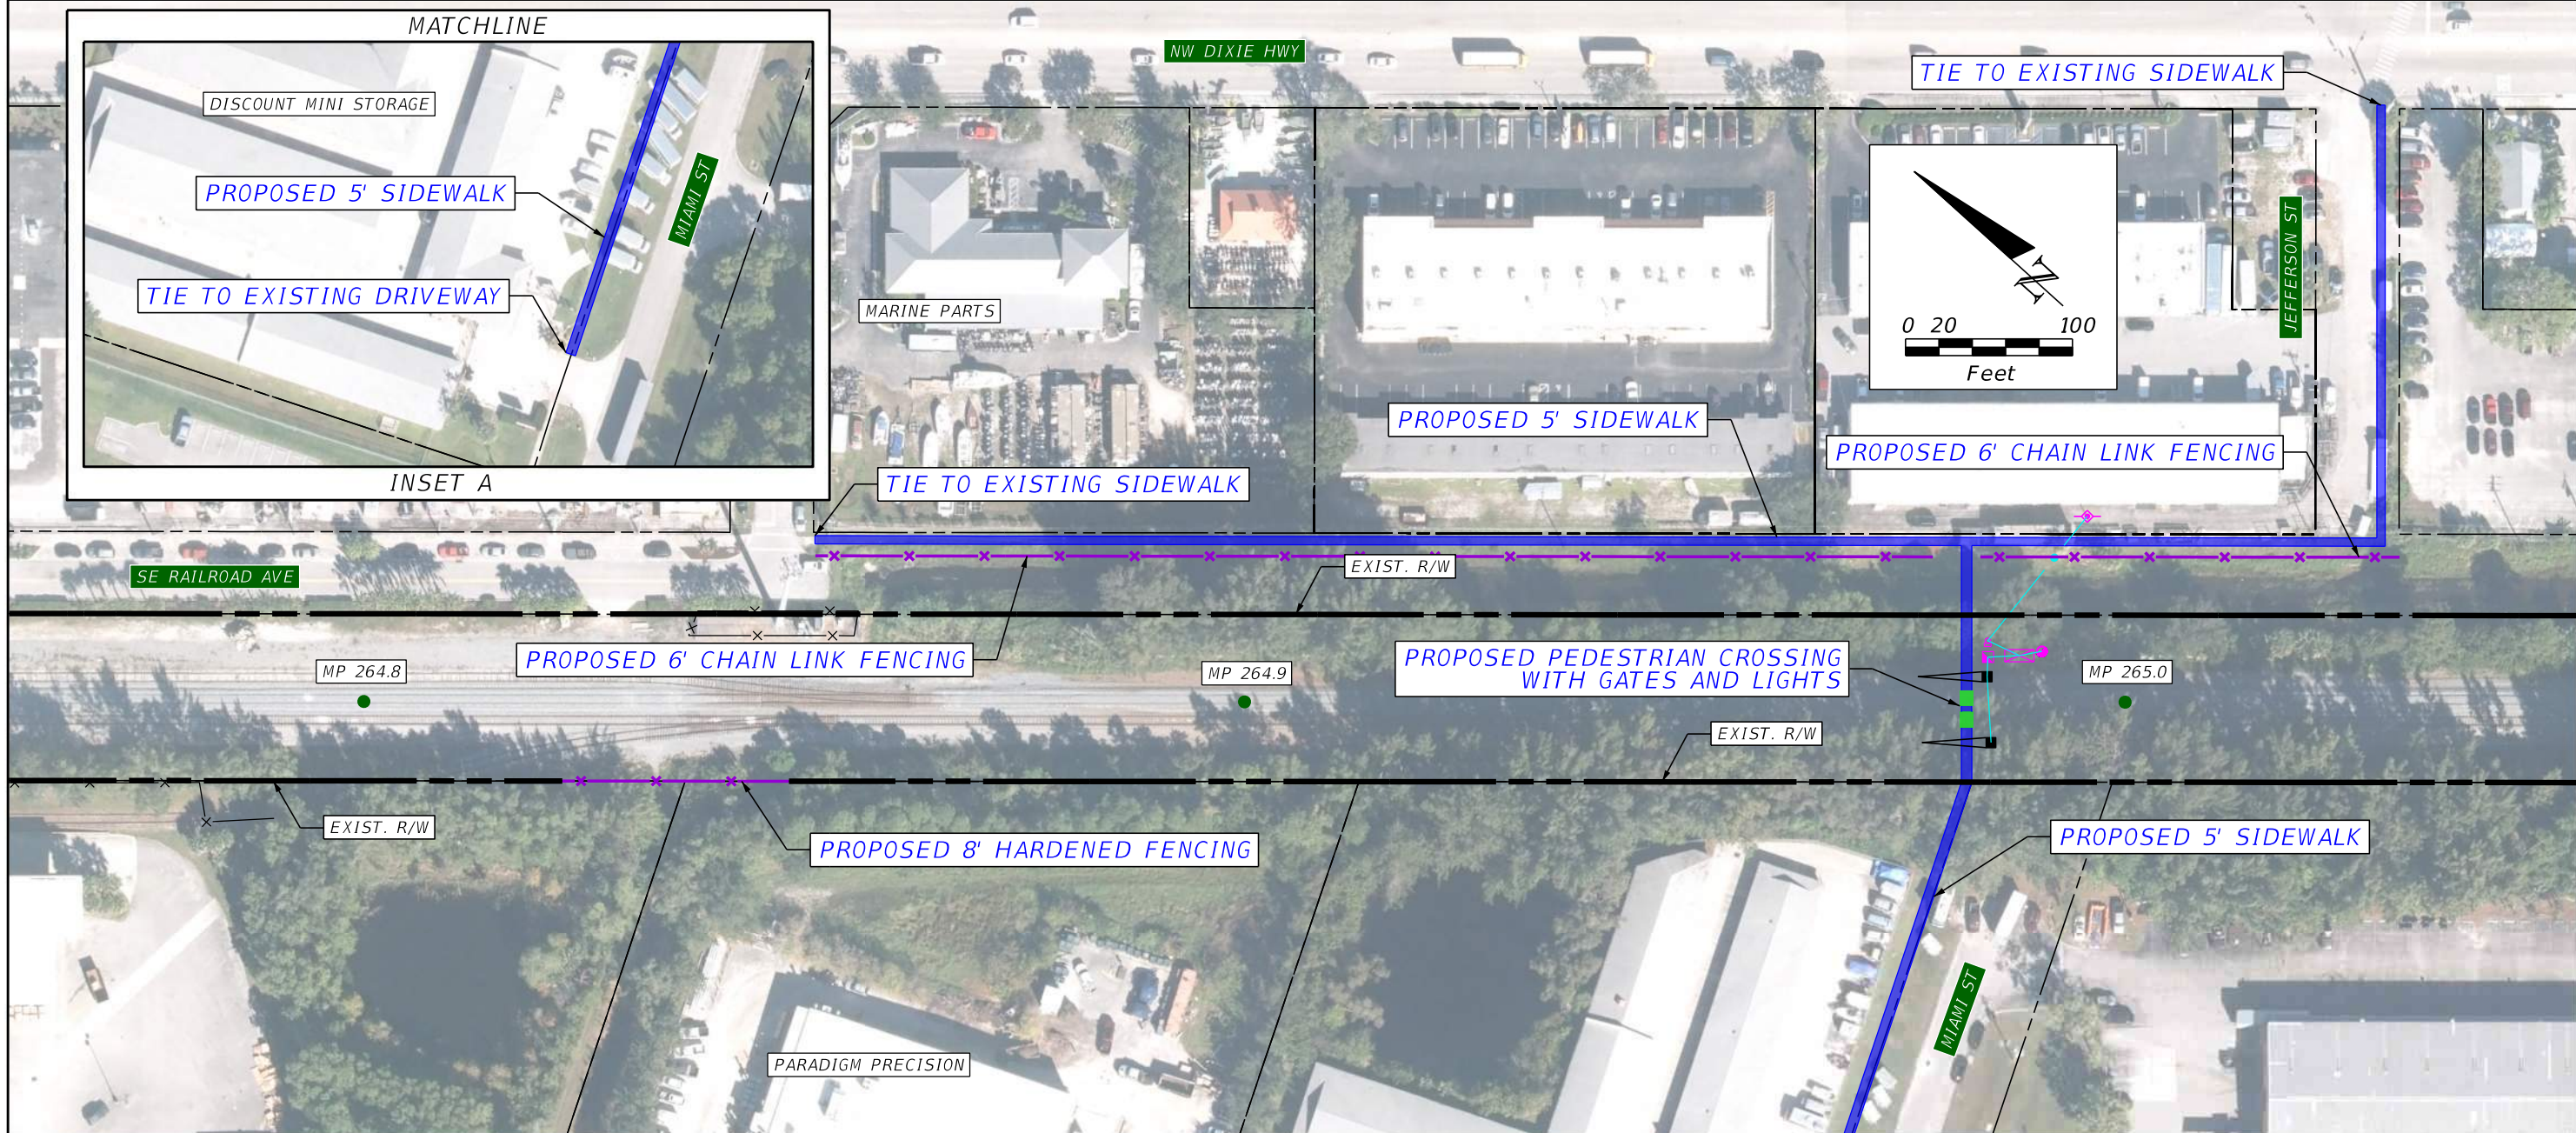

MATCHLINE (SEE INSET A)


PLAN NOTES

MP 264.8 TO MP 264.9 QUANTITIES			
PAY ITEM	DESCRIPTION	UNIT	QUANTITY
0522 1	CONCRETE SIDEWALK AND DRIVEWAYS, 4" THICK	SY	1,032
0550 10220	6' CHAIN LINK FENCE	LF	921
	8' HARDENED FENCE	LF	136
	PROPOSED PEDESTRIAN CROSSING WITH GATES, BELLS AND LIGHTS	AS	2

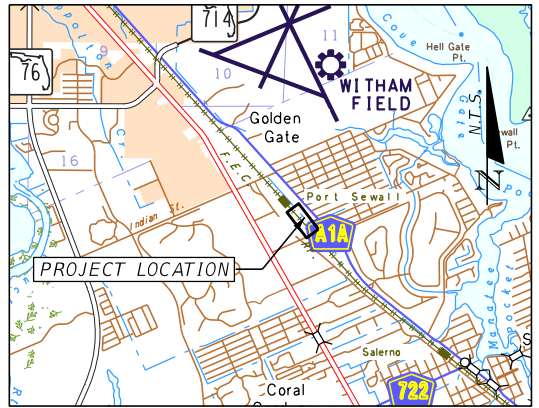


PROJECT LAYOUT

<table border="1"> <thead> <tr> <th colspan="2">REVISIONS</th> </tr> <tr> <th>DATE</th> <th>DESCRIPTION</th> </tr> </thead> <tbody> <tr> <td> </td> <td> </td> </tr> </tbody> </table>				REVISIONS		DATE	DESCRIPTION			<p>HNTB CORPORATION 610 CRESCENT EXECUTIVE COURT SUITE 400, LAKE MARY, FL 32746 (407) 805-0355 CERT. OF AUTH. NO. 6500</p>	<p>STATE OF FLORIDA DEPARTMENT OF TRANSPORTATION</p> <table border="1"> <tr> <td>CITY</td> <td>COUNTY</td> <td>PROJECT</td> </tr> <tr> <td>STUART</td> <td>MARTIN</td> <td>TRESPASS MITIGATION CONCEPT PLANS</td> </tr> </table>			CITY	COUNTY	PROJECT	STUART	MARTIN	TRESPASS MITIGATION CONCEPT PLANS	<p>TRESPASS MITIGATION MP 264.8 TO MP 265.0</p>	<p>SHEET NO. B-14</p>
REVISIONS																					
DATE	DESCRIPTION																				
CITY	COUNTY	PROJECT																			
STUART	MARTIN	TRESPASS MITIGATION CONCEPT PLANS																			
<p>ashue 3/31/2021 5:57:20 PM Default \\Lkwm00\pmwork3\Jobs\63154 CO Passenger Rail\06 - Work Tasks\Task Order No. 13 FEC Trespass\TechProd\Trespass Mitigations\CADD\04 Martin\Plan DGNs\PLANTK01_MP264.8.dgn</p>																					

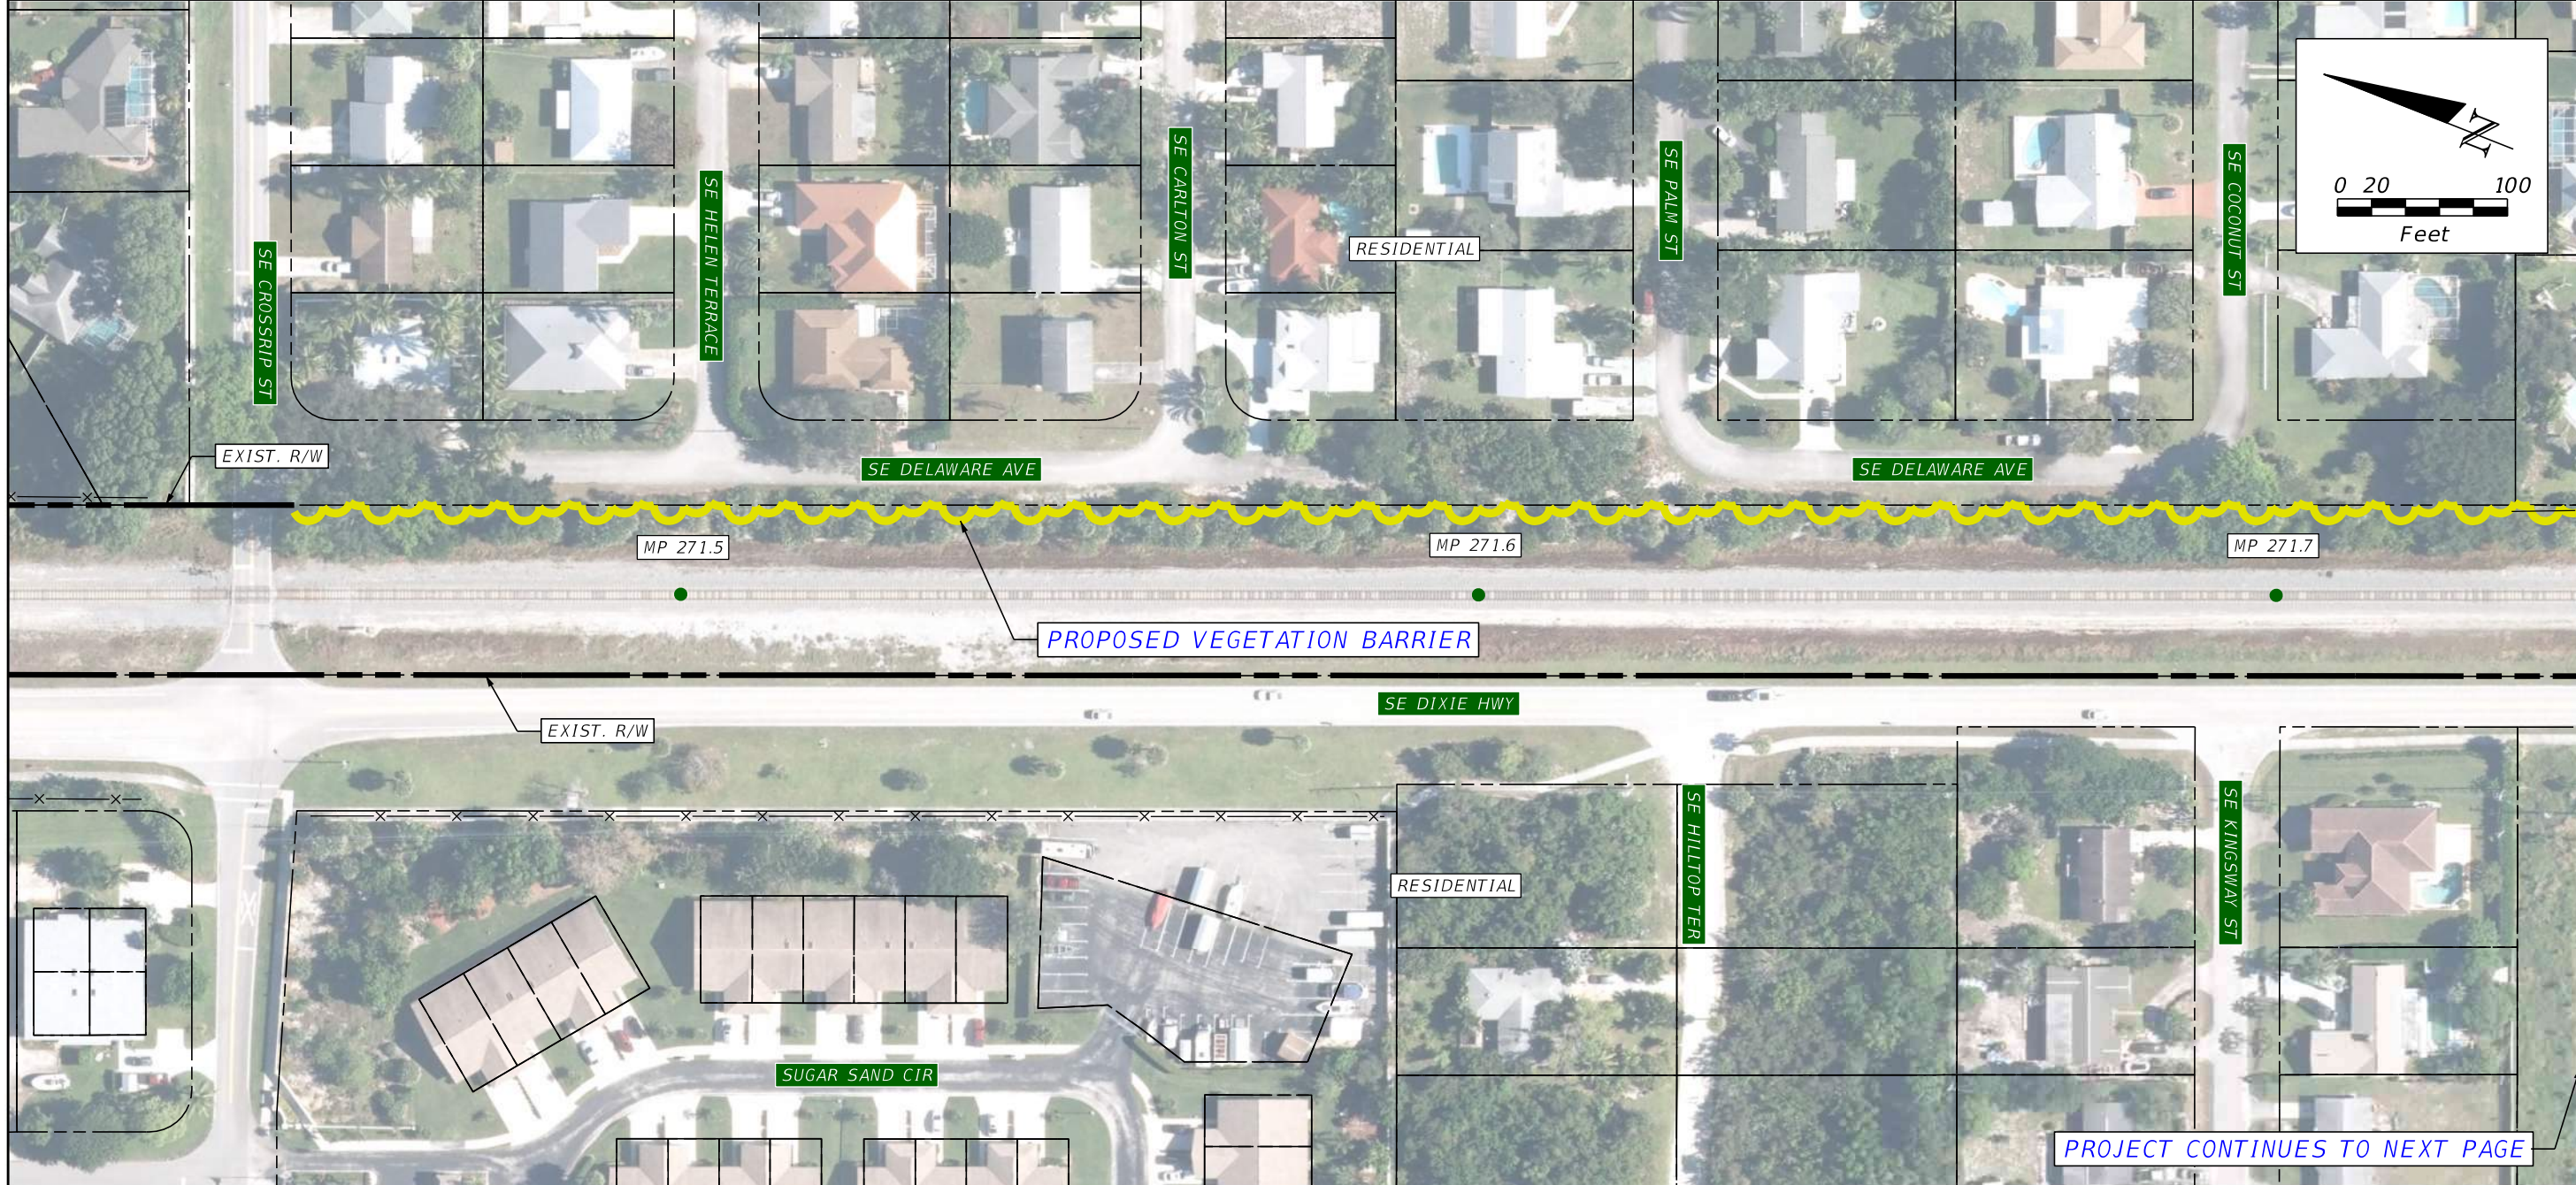

**PLAN NOTES**  
 1) QUANTITIES COVER SHEETS B-15 THROUGH B-16

MP 271.4 TO MP 272.0 QUANTITIES			
PAY ITEM	DESCRIPTION	UNIT	QUANTITY
	VEGETATION BARRIER	LF	2,677

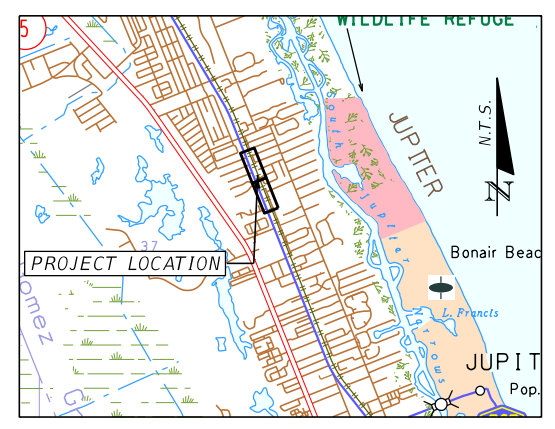

REVISIONS			
DATE	DESCRIPTION	DATE	DESCRIPTION


**HNTB**  
 HNTB CORPORATION  
 610 CRESCENT EXECUTIVE COURT  
 SUITE 400, LAKE MARY, FL 32746  
 (407) 805-0355  
 CERT. OF AUTH. NO. 6500

STATE OF FLORIDA  
 DEPARTMENT OF TRANSPORTATION


CITY	COUNTY	PROJECT
HOBE SOUND	MARTIN	TRESPASS MITIGATION CONCEPT PLANS

**TRESPASS MITIGATION**  
**MP 271.4 TO MP 272.0**

SHEET NO.  
**B-15**

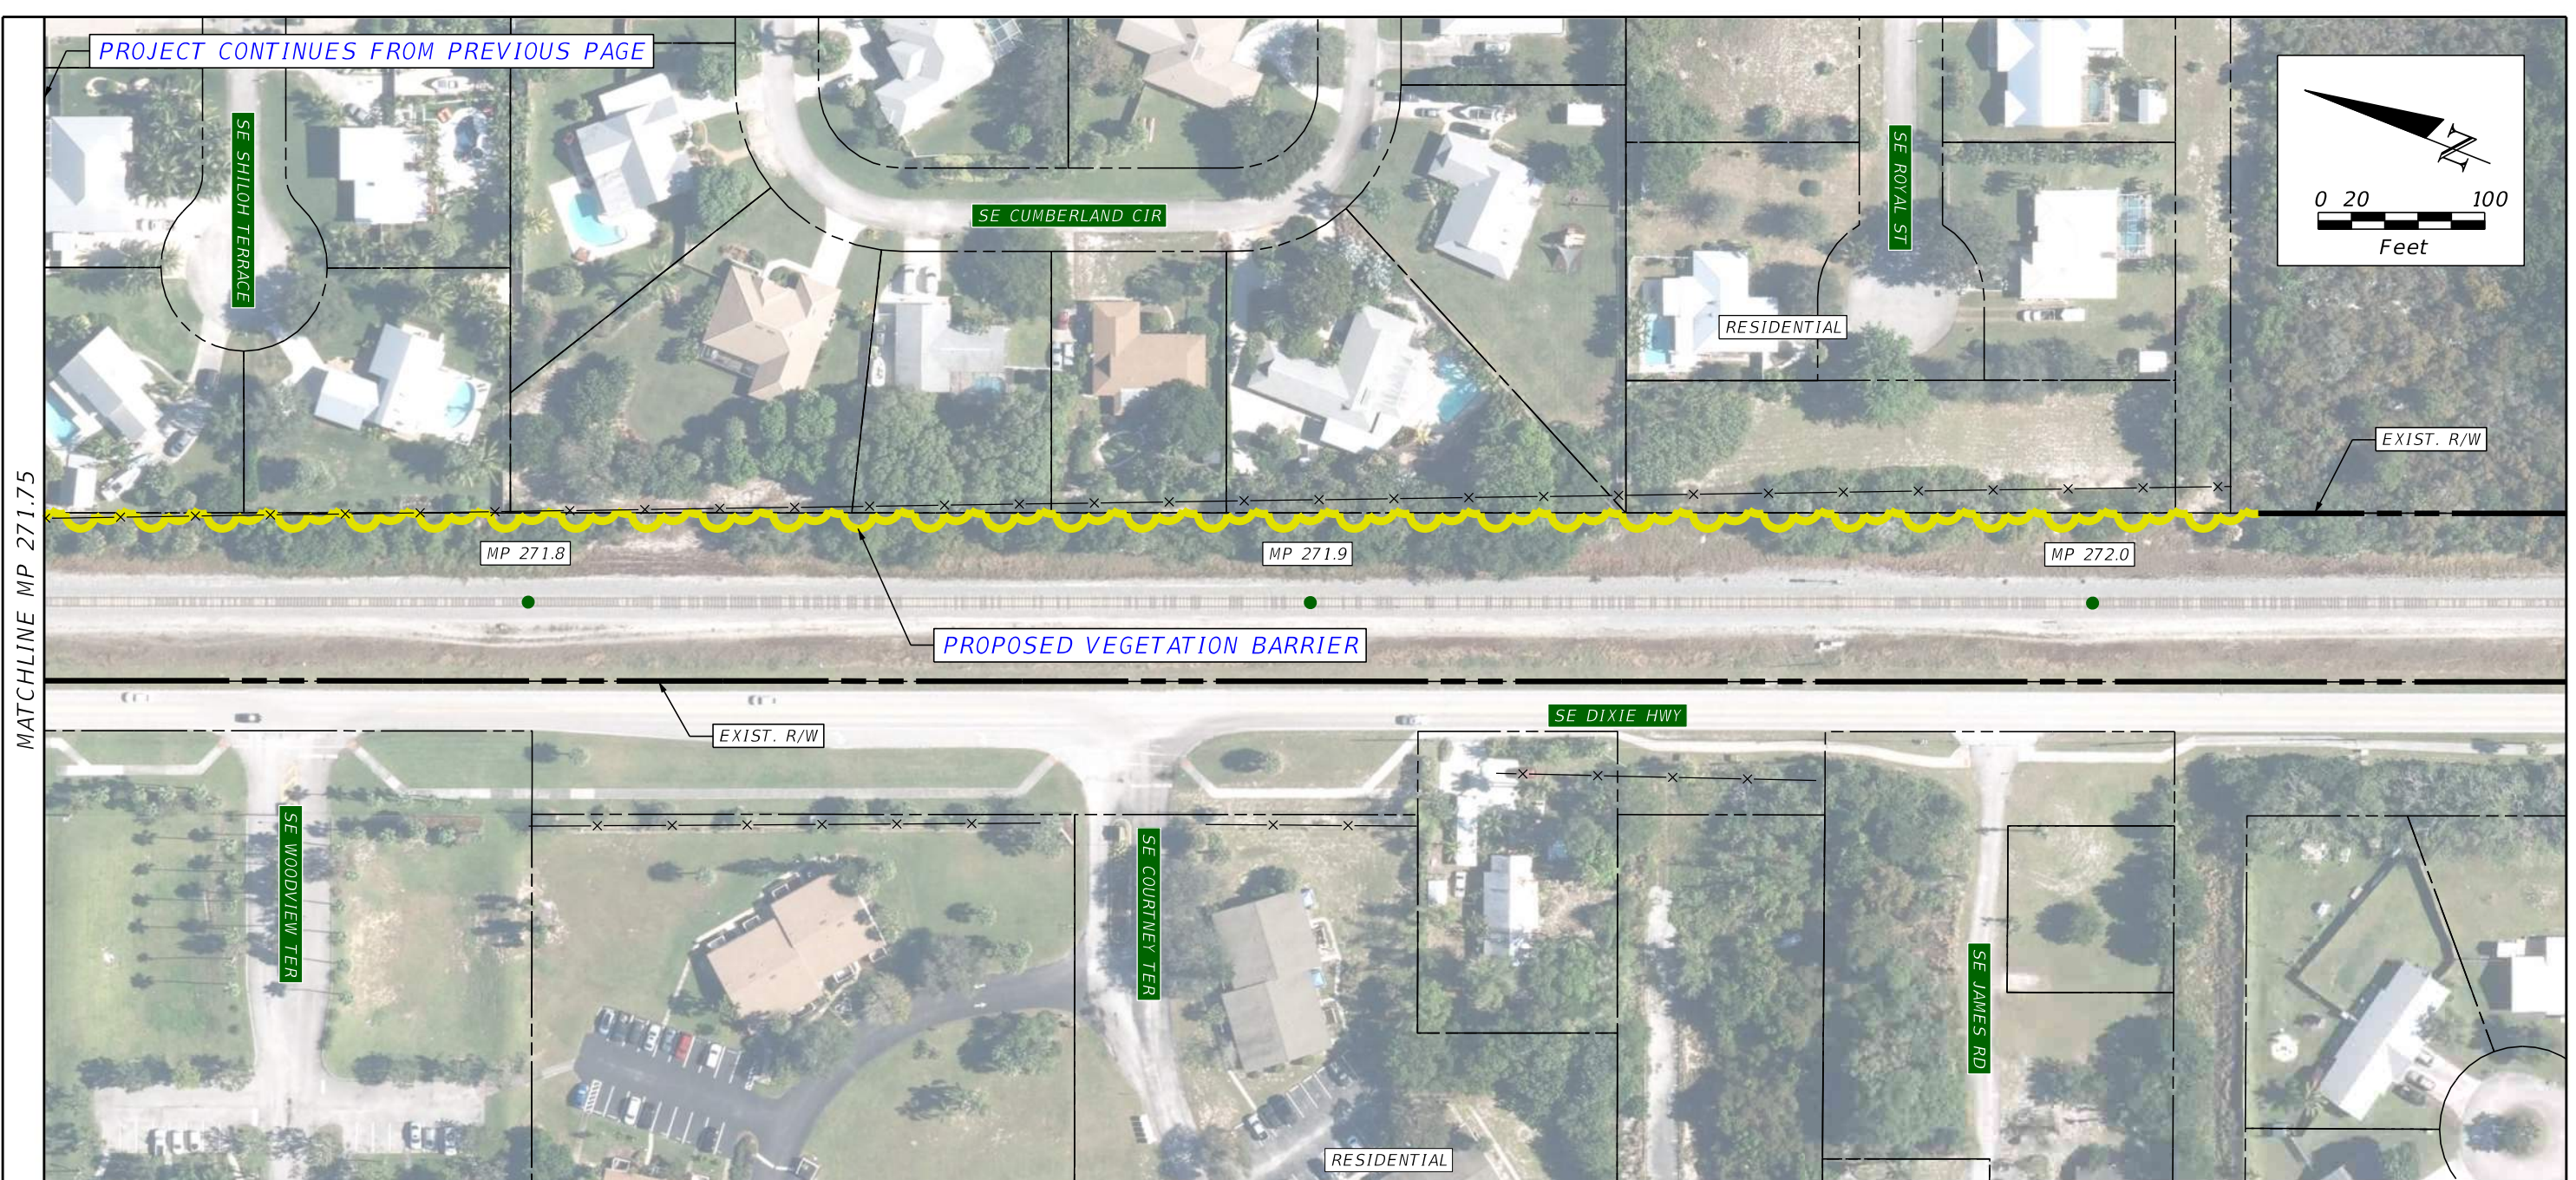

PLAN NOTES

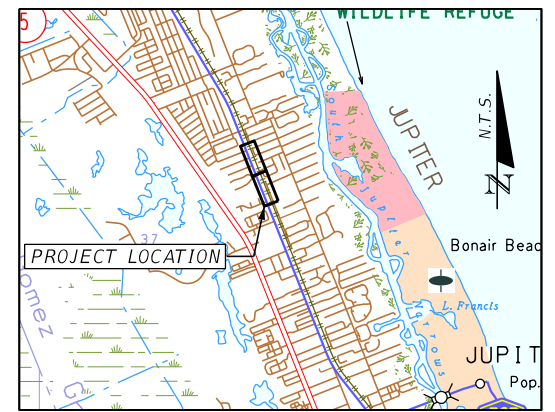


REVISIONS				 <small>HNTB CORPORATION 610 CRESCENT EXECUTIVE COURT SUITE 400, LAKE MARY, FL 32746 14071 805-0355 CERT. OF AUTH. NO. 6500</small>	STATE OF FLORIDA DEPARTMENT OF TRANSPORTATION			TRESPASS MITIGATION MP 271.4 TO MP 272.0	SHEET NO. B-16
DATE	DESCRIPTION	DATE	DESCRIPTION		CITY	COUNTY	PROJECT		
					HOBE SOUND	MARTIN	TRESPASS MITIGATION CONCEPT PLANS		





**PLAN NOTES**  
 1) QUANTITIES COVER SHEETS B-17 THROUGH B-18

MP 272.1 TO 272.6 QUANTITIES			
PAY ITEM	DESCRIPTION	UNIT	QUANTITY
0550 10220	6' CHAIN LINK FENCE	LF	2,721

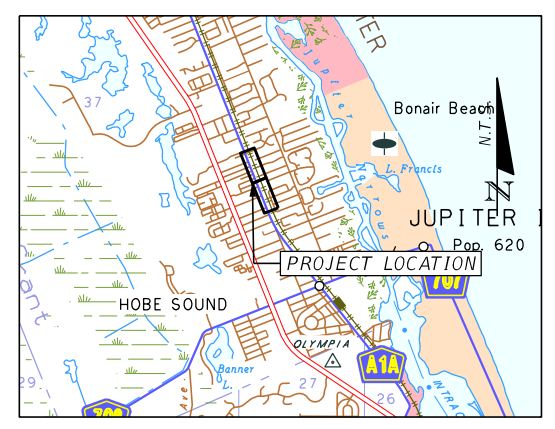

REVISIONS			
DATE	DESCRIPTION	DATE	DESCRIPTION



**HNTB**  
 HNTB CORPORATION  
 610 CRESCENT EXECUTIVE COURT  
 SUITE 400, LAKE MARY, FL 32746  
 (407) 805-0355  
 CERT. OF AUTH. NO. 6500

STATE OF FLORIDA  
 DEPARTMENT OF TRANSPORTATION

CITY	COUNTY	PROJECT
HOBE SOUND	MARTIN	TRESPASS MITIGATION CONCEPT PLANS


**TRESPASS MITIGATION**  
**MP 272.1 TO MP 272.6**

SHEET NO.  
**B-17**

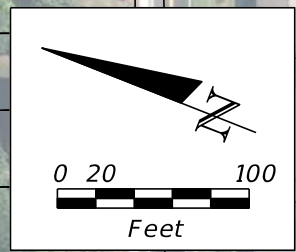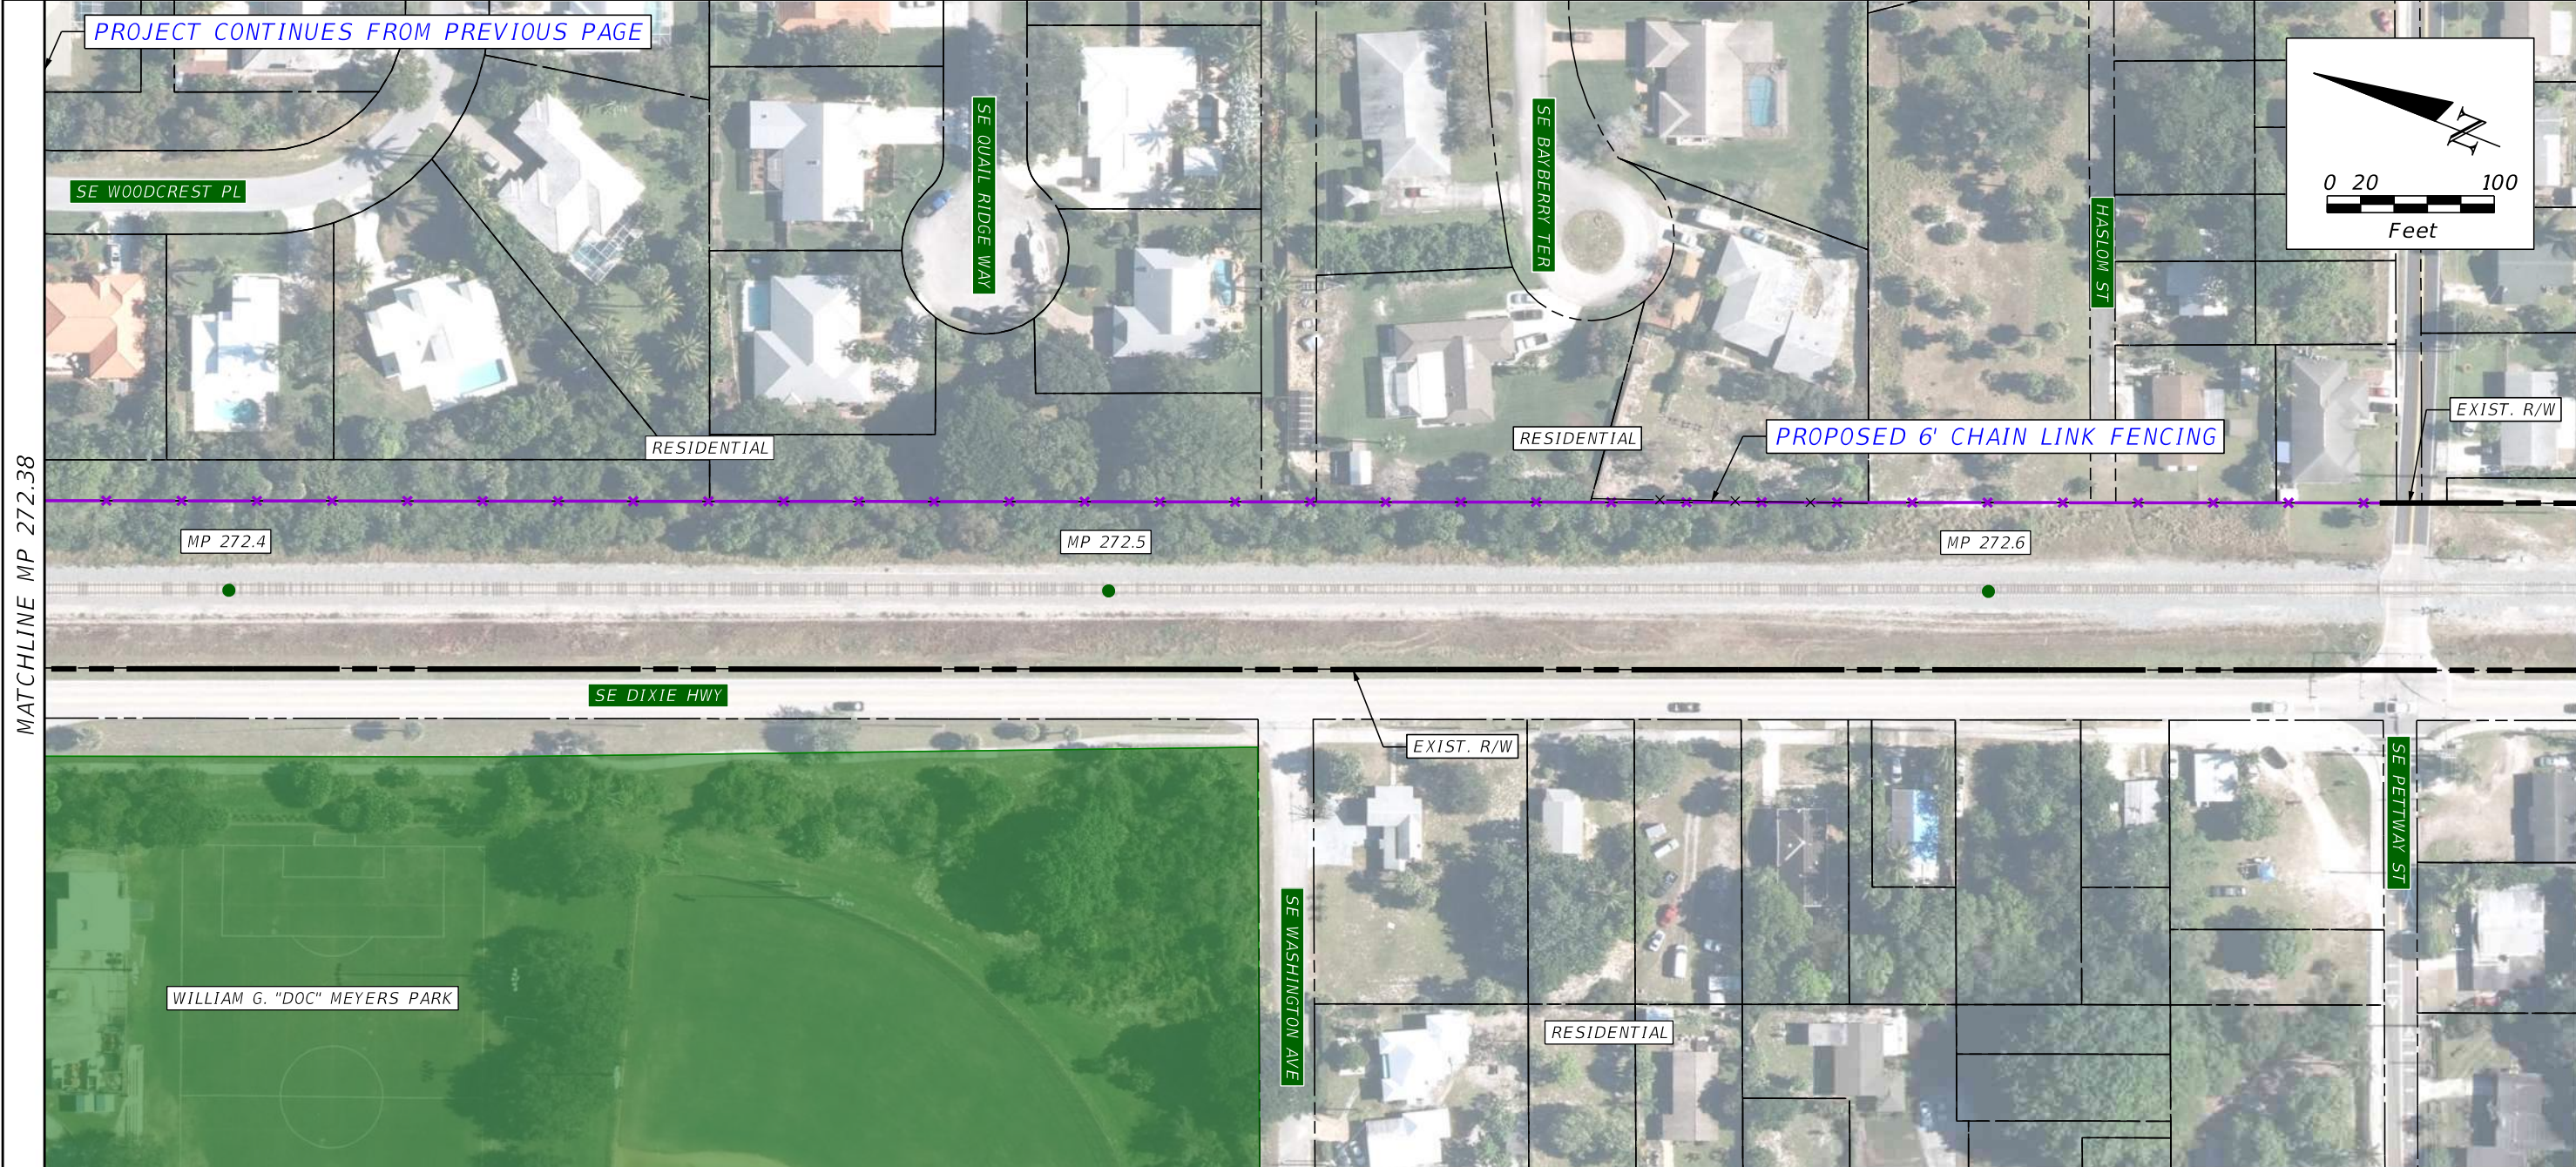


MATCHLINE MP 272.38

PLAN NOTES

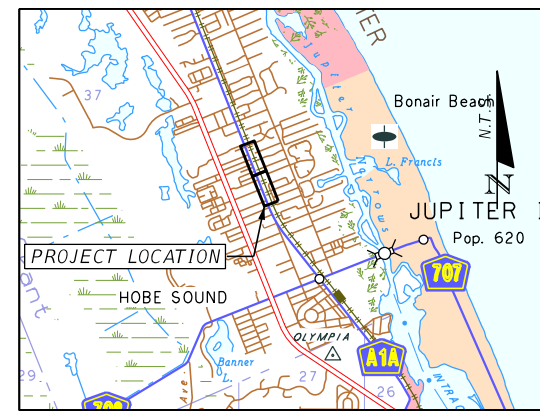


REVISIONS		HNTB HNTB CORPORATION 610 CRESCENT EXECUTIVE COURT SUITE 400, LAKE MARY, FL 32746 (407) 805-0355 CERT. OF AUTH. NO. 6500	STATE OF FLORIDA DEPARTMENT OF TRANSPORTATION			TRESPASS MITIGATION MP 272.1 TO MP 272.6	SHEET NO.  B-18
DATE	DESCRIPTION		CITY	COUNTY	PROJECT		
			HOBE SOUND	MARTIN	TRESPASS MITIGATION CONCEPT PLANS		

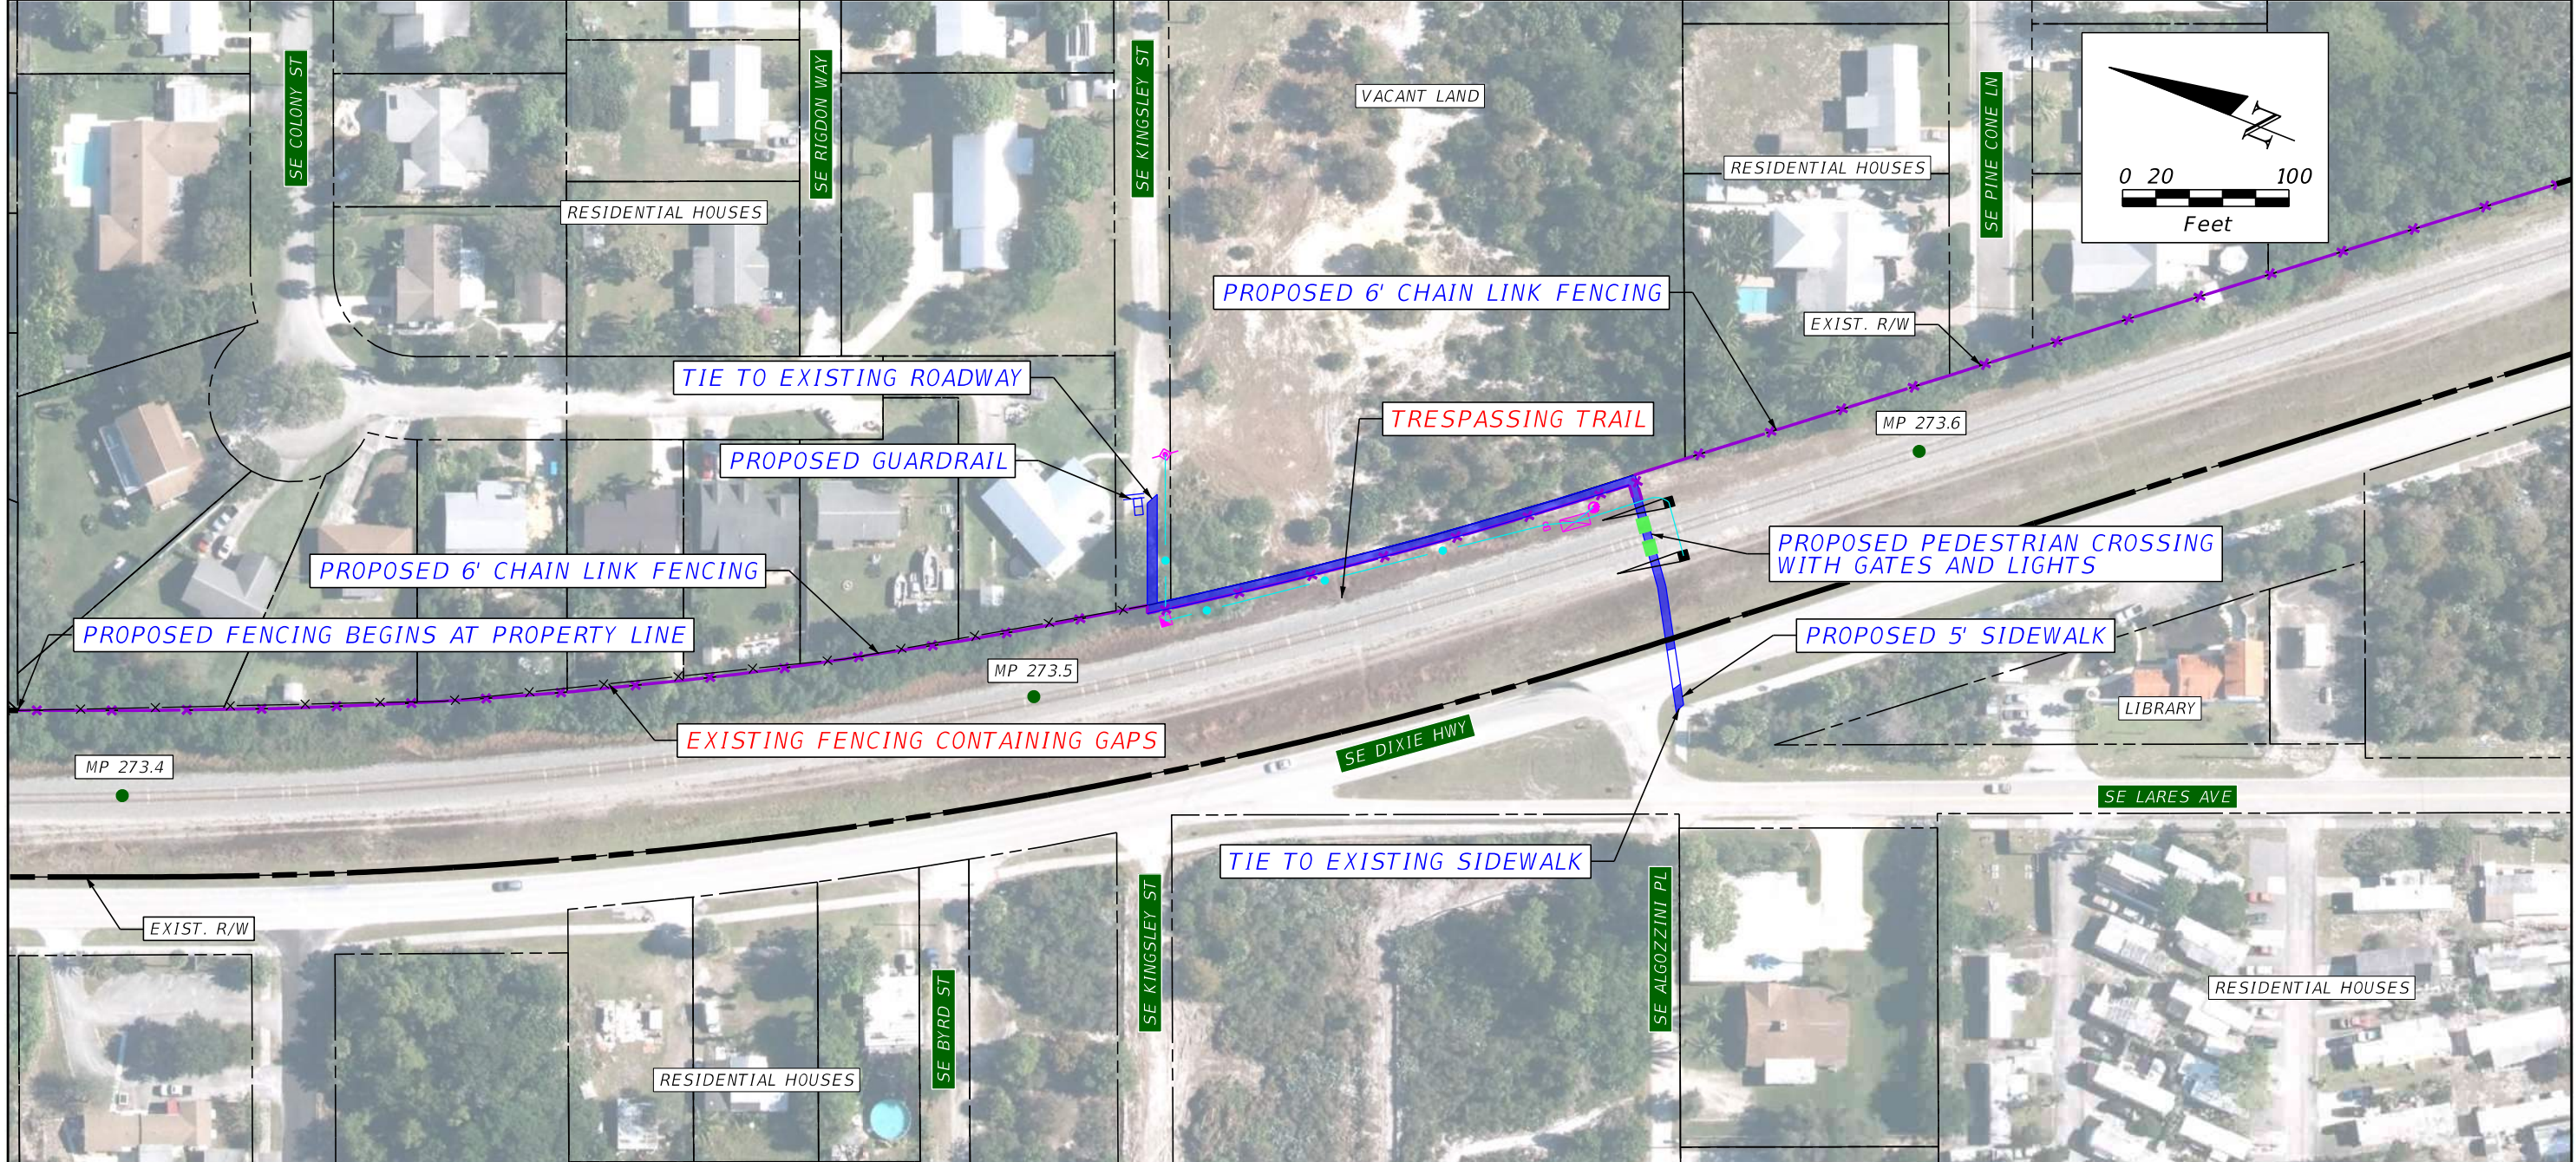

PLAN NOTES

MP 273.4 TO MP 273.7 QUANTITIES			
PAY ITEM	DESCRIPTION	UNIT	QUANTITY
0550 10220	6' CHAIN LINK FENCE	LF	1,595
0522 1	CONCRETE SIDEWALK AND DRIVEWAYS, 4" THICK	SY	264
0536 1 1	GUARDRAIL	LF	25
	PROPOSED PEDESTRIAN CROSSING WITH GATES, BELLS AND LIGHTS	AS	2

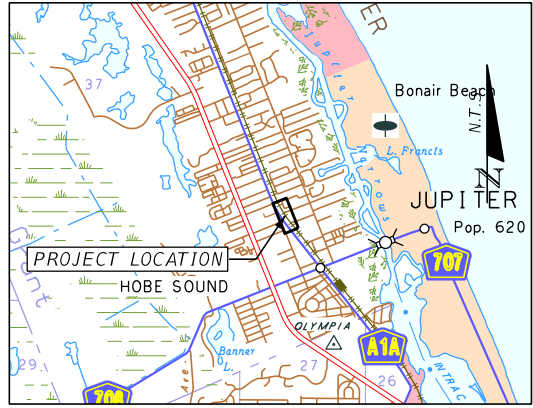

PROJECT LAYOUT

REVISIONS			
DATE	DESCRIPTION	DATE	DESCRIPTION


**HNTB**  
 HNTB CORPORATION  
 610 CRESCENT EXECUTIVE COURT  
 SUITE 400, LAKE MARY, FL 32746  
 (407) 805-0355  
 CERT. OF AUTH. NO. 6500

STATE OF FLORIDA  
 DEPARTMENT OF TRANSPORTATION

CITY	COUNTY	PROJECT
HOBE SOUND	MARTIN	TRESPASS MITIGATION CONCEPT PLANS

**TRESPASS MITIGATION**  
**MP 273.4 TO MP 273.7**


SHEET NO.  
**B-19**

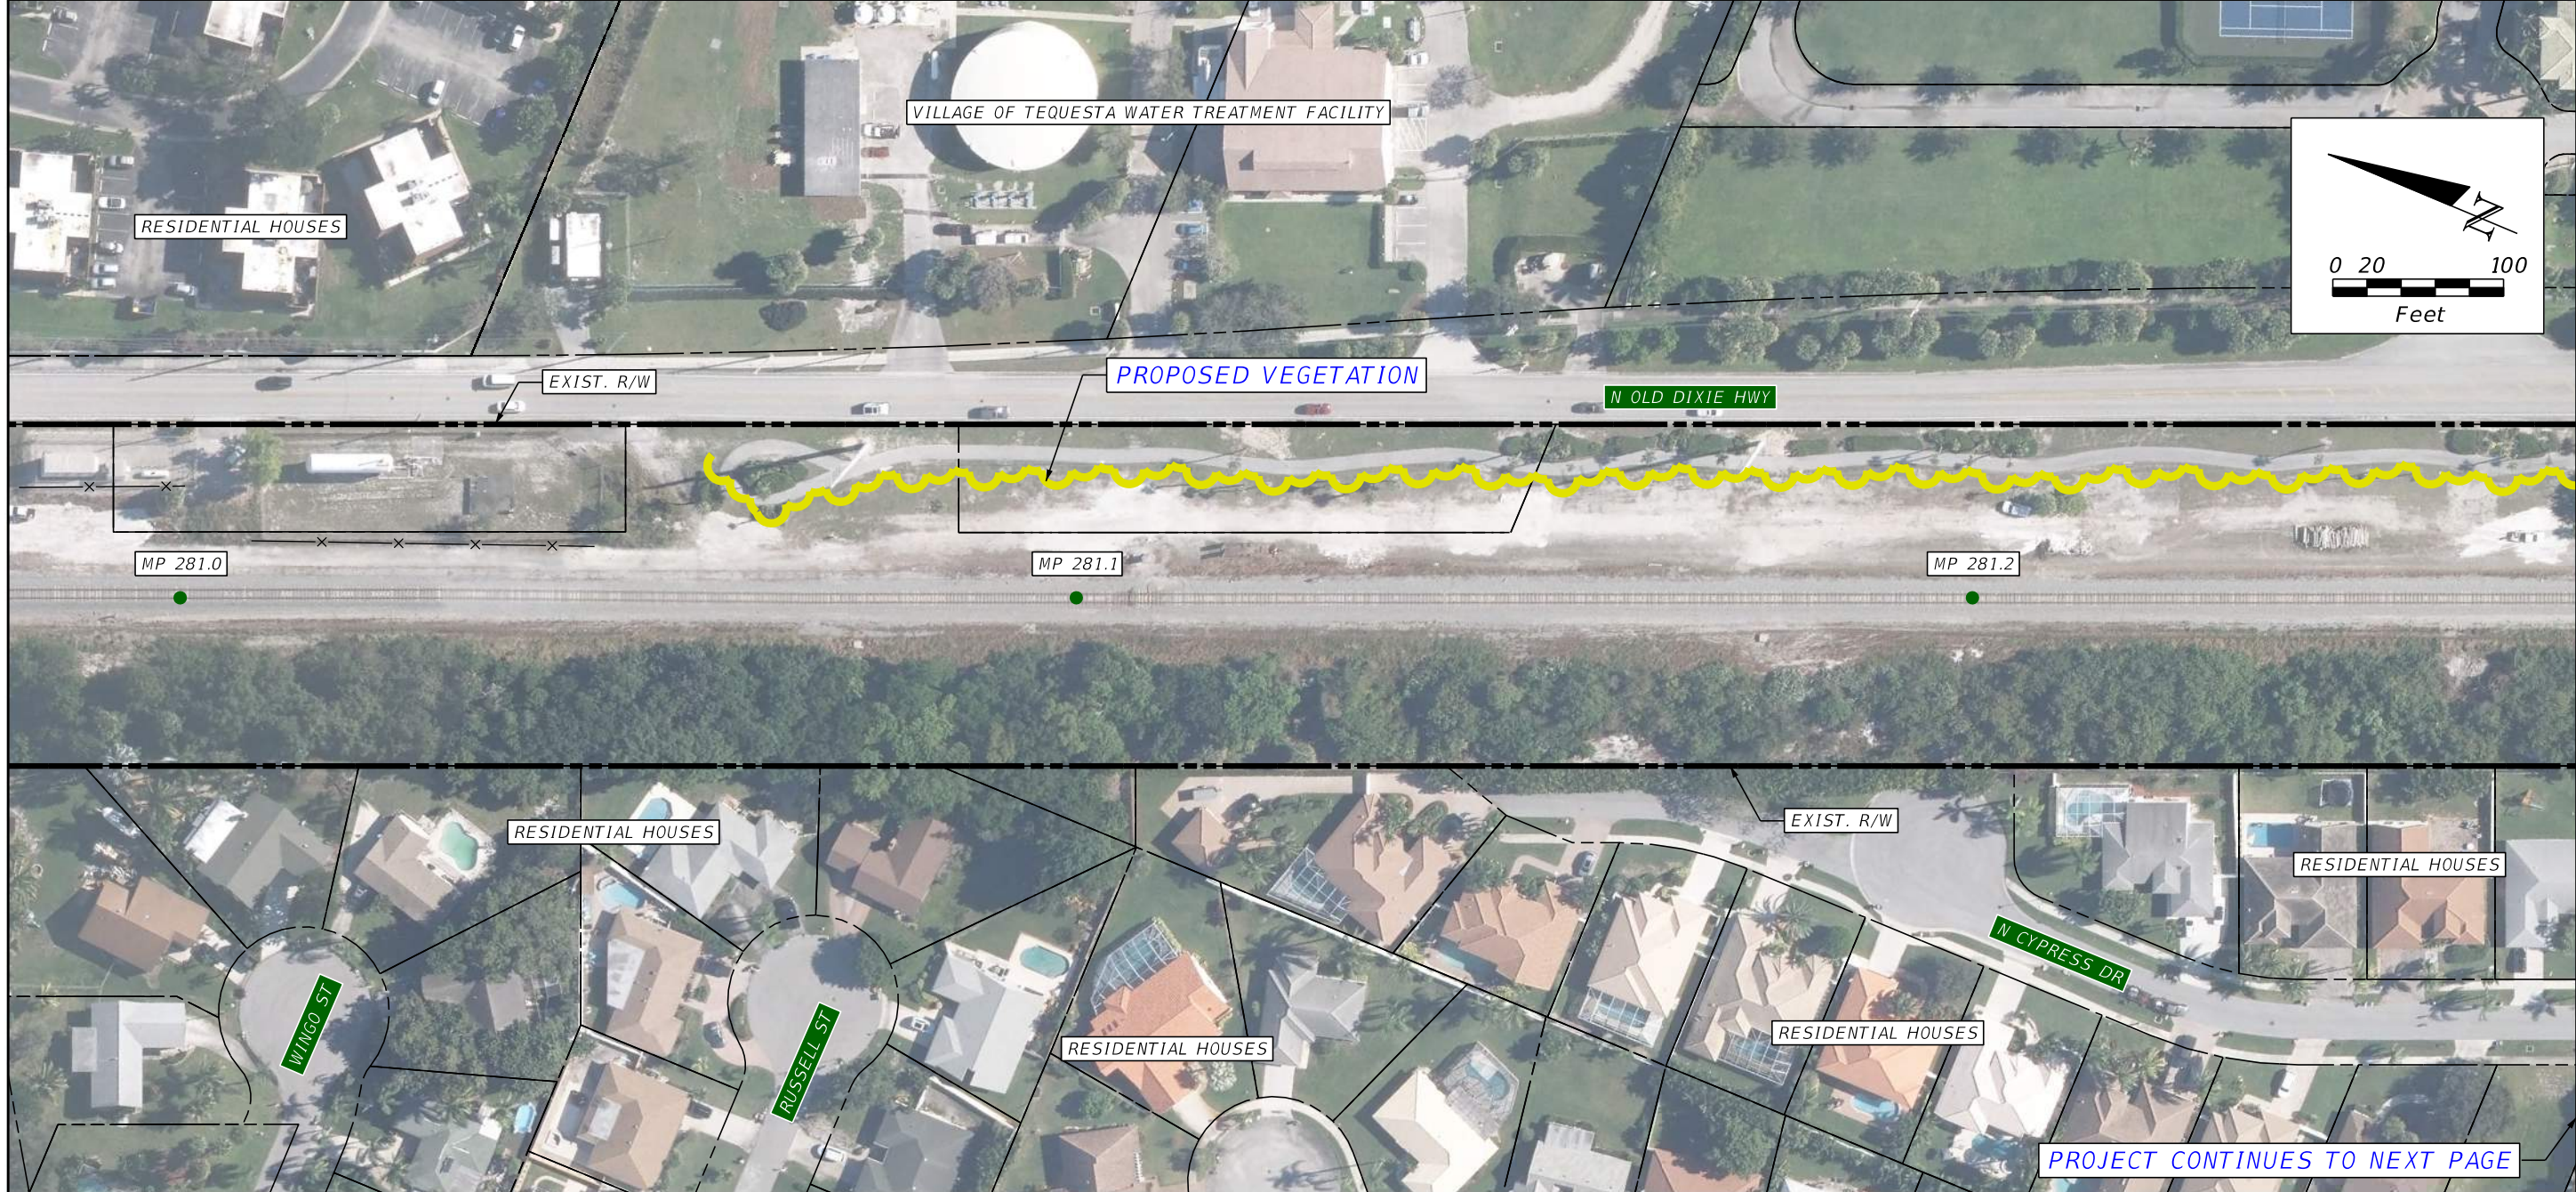

**PLAN NOTES**


- 1) QUANTITIES COVER SHEETS B-20 THROUGH B-22
- 2) VEGETATION TO MATCH TYPE ALREADY PLANTED ALONG SIDEWALK, REMOVING ANY GAPS BETWEEN SIDEWALK AND RAILROAD TRACKS

MP 281.0 TO MP 281.6 QUANTITIES			
PAY ITEM	DESCRIPTION	UNIT	QUANTITY
	VEGETATION, LARGE SHRUB	LF	3,780

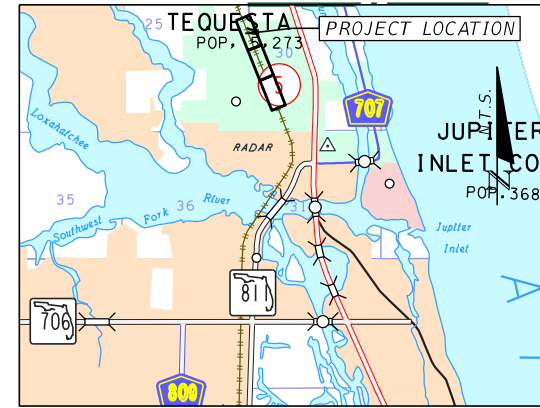

PROJECT LAYOUT


REVISIONS			
DATE	DESCRIPTION	DATE	DESCRIPTION

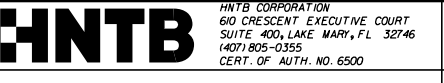

STATE OF FLORIDA DEPARTMENT OF TRANSPORTATION		
CITY	COUNTY	PROJECT
TAQUESTA	PALM BEACH	TRESPASS MITIGATION CONCEPT PLANS


**TRESPASS MITIGATION**  
**MP 281.0 TO MP 281.6**

SHEET NO.  
**B-20**

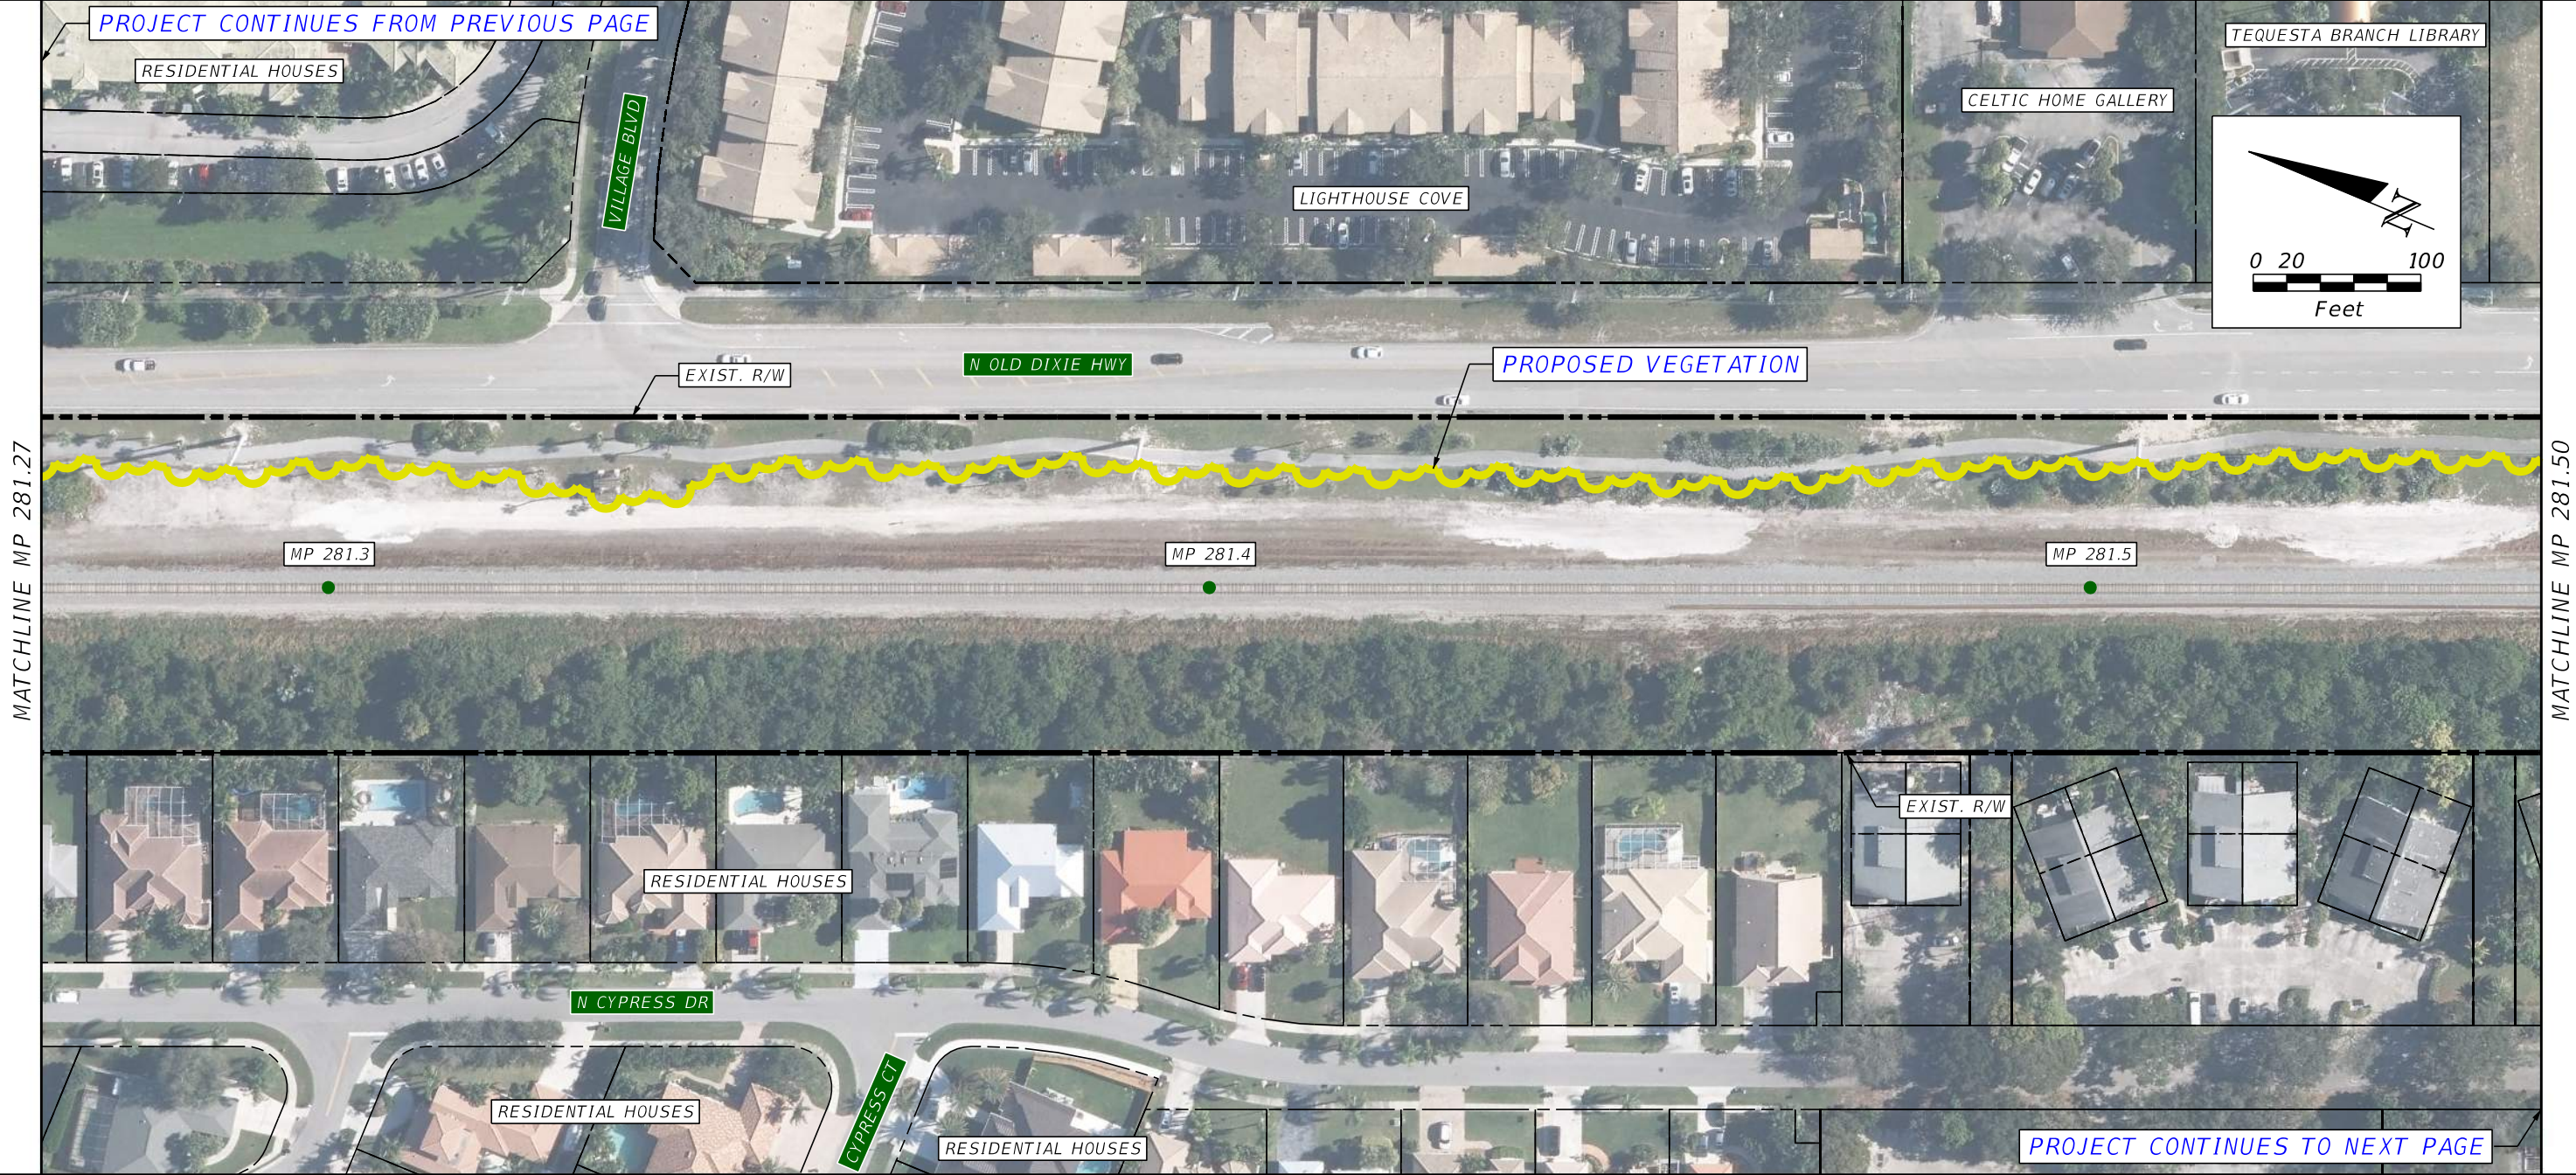

**PLAN NOTES**

- 1) VEGETATION TO MATCH TYPE ALREADY PLANTED ALONG SIDEWALK, REMOVING ANY GAPS BETWEEN SIDEWALK AND RAILROAD TRACKS

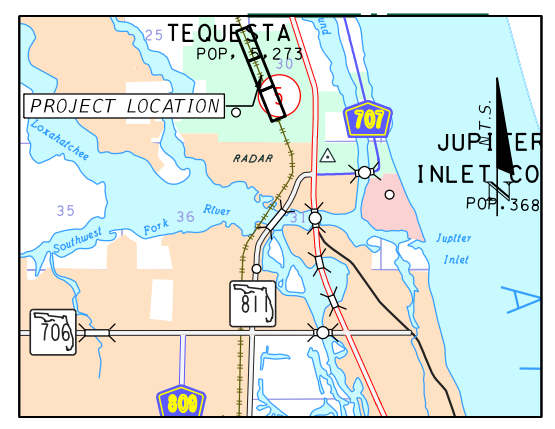

REVISIONS			
DATE	DESCRIPTION	DATE	DESCRIPTION

**HNTB**  
HNTB CORPORATION  
 610 CRESCENT EXECUTIVE COURT  
 SUITE 400, LAKE MARY, FL 32746  
 (407) 805-0355  
 CERT. OF AUTH. NO. 6500

STATE OF FLORIDA DEPARTMENT OF TRANSPORTATION		
CITY	COUNTY	PROJECT
TAQUESTA	PALM BEACH	TRESPASS MITIGATION CONCEPT PLANS

**TRESPASS MITIGATION**  
**MP 281.0 TO MP 281.6**

SHEET NO.  
**B-21**


PROJECT CONTINUES FROM PREVIOUS PAGE

US POST OFFICE

RUSSELL ST

LIGHTHOUSE CIR

RESIDENTIAL HOUSES

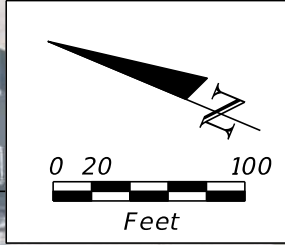

EXIST. R/W

N OLD DIXIE HWY

PROPOSED VEGETATION

MP 281.6

MP 281.7

MP 281.8

MATCHLINE MP 281.50

RESIDENTIAL HOUSES

RESIDENTIAL HOUSES

EXIST. R/W

MULTIPLE BUSINESSES

TAQUESTA DR

MULTIPLE BUSINESSES

CYPRESS ANIMAL HOSPITAL

N CYPRESS DR

S CYPRESS DR

RESIDENTIAL HOUSES


RESIDENTIAL HOUSES

RESIDENTIAL HOUSES

MULTIPLE BUSINESSES

**PLAN NOTES**

- 1) VEGETATION TO MATCH TYPE ALREADY PLANTED ALONG SIDEWALK, REMOVING ANY GAPS BETWEEN SIDEWALK AND RAILROAD TRACKS

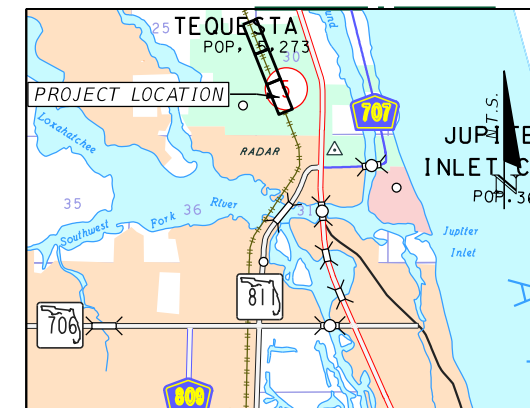

PROJECT LAYOUT

**HNTB**  
 HNTB CORPORATION  
 610 CRESCENT EXECUTIVE COURT  
 SUITE 400, LAKE MARY, FL 32746  
 (407) 805-0355  
 CERT. OF AUTH. NO. 6500

STATE OF FLORIDA  
 DEPARTMENT OF TRANSPORTATION

CITY	COUNTY	PROJECT
TAQUESTA	PALM BEACH	TRESPASS MITIGATION CONCEPT PLANS

**TRESPASS MITIGATION  
 MP 281.0 TO MP 281.6**


SHEET NO.

B-22



PLAN NOTES

MP 282.5 TO MP 282.9 QUANTITIES			
PAY ITEM	DESCRIPTION	UNIT	QUANTITY
	8' HARDENED FENCE	LF	723
	POLE MOUNTED CCTV CAMERA & SPEAKER	EA	2

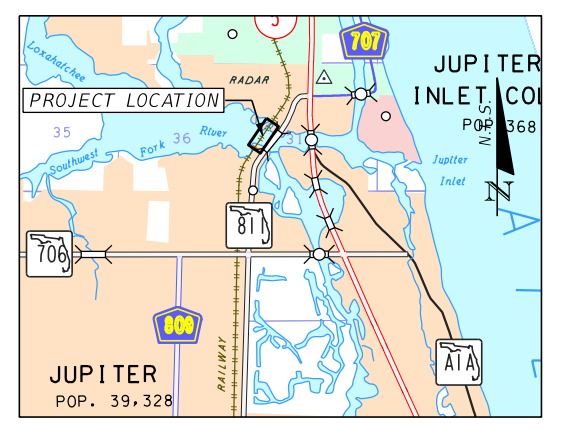

REVISIONS			
DATE	DESCRIPTION	DATE	DESCRIPTION


**HNTB**  
 HNTB CORPORATION  
 610 CRESCENT EXECUTIVE COURT  
 SUITE 400, LAKE MARY, FL 32746  
 (407) 805-0355  
 CERT. OF AUTH. NO. 6500

STATE OF FLORIDA  
 DEPARTMENT OF TRANSPORTATION

CITY	COUNTY	PROJECT
JUPITER	PALM BEACH	TRESPASS MITIGATION CONCEPT PLANS


TRESPASS MITIGATION  
 MP 282.5 TO MP 282.9

SHEET NO.  
 B-23

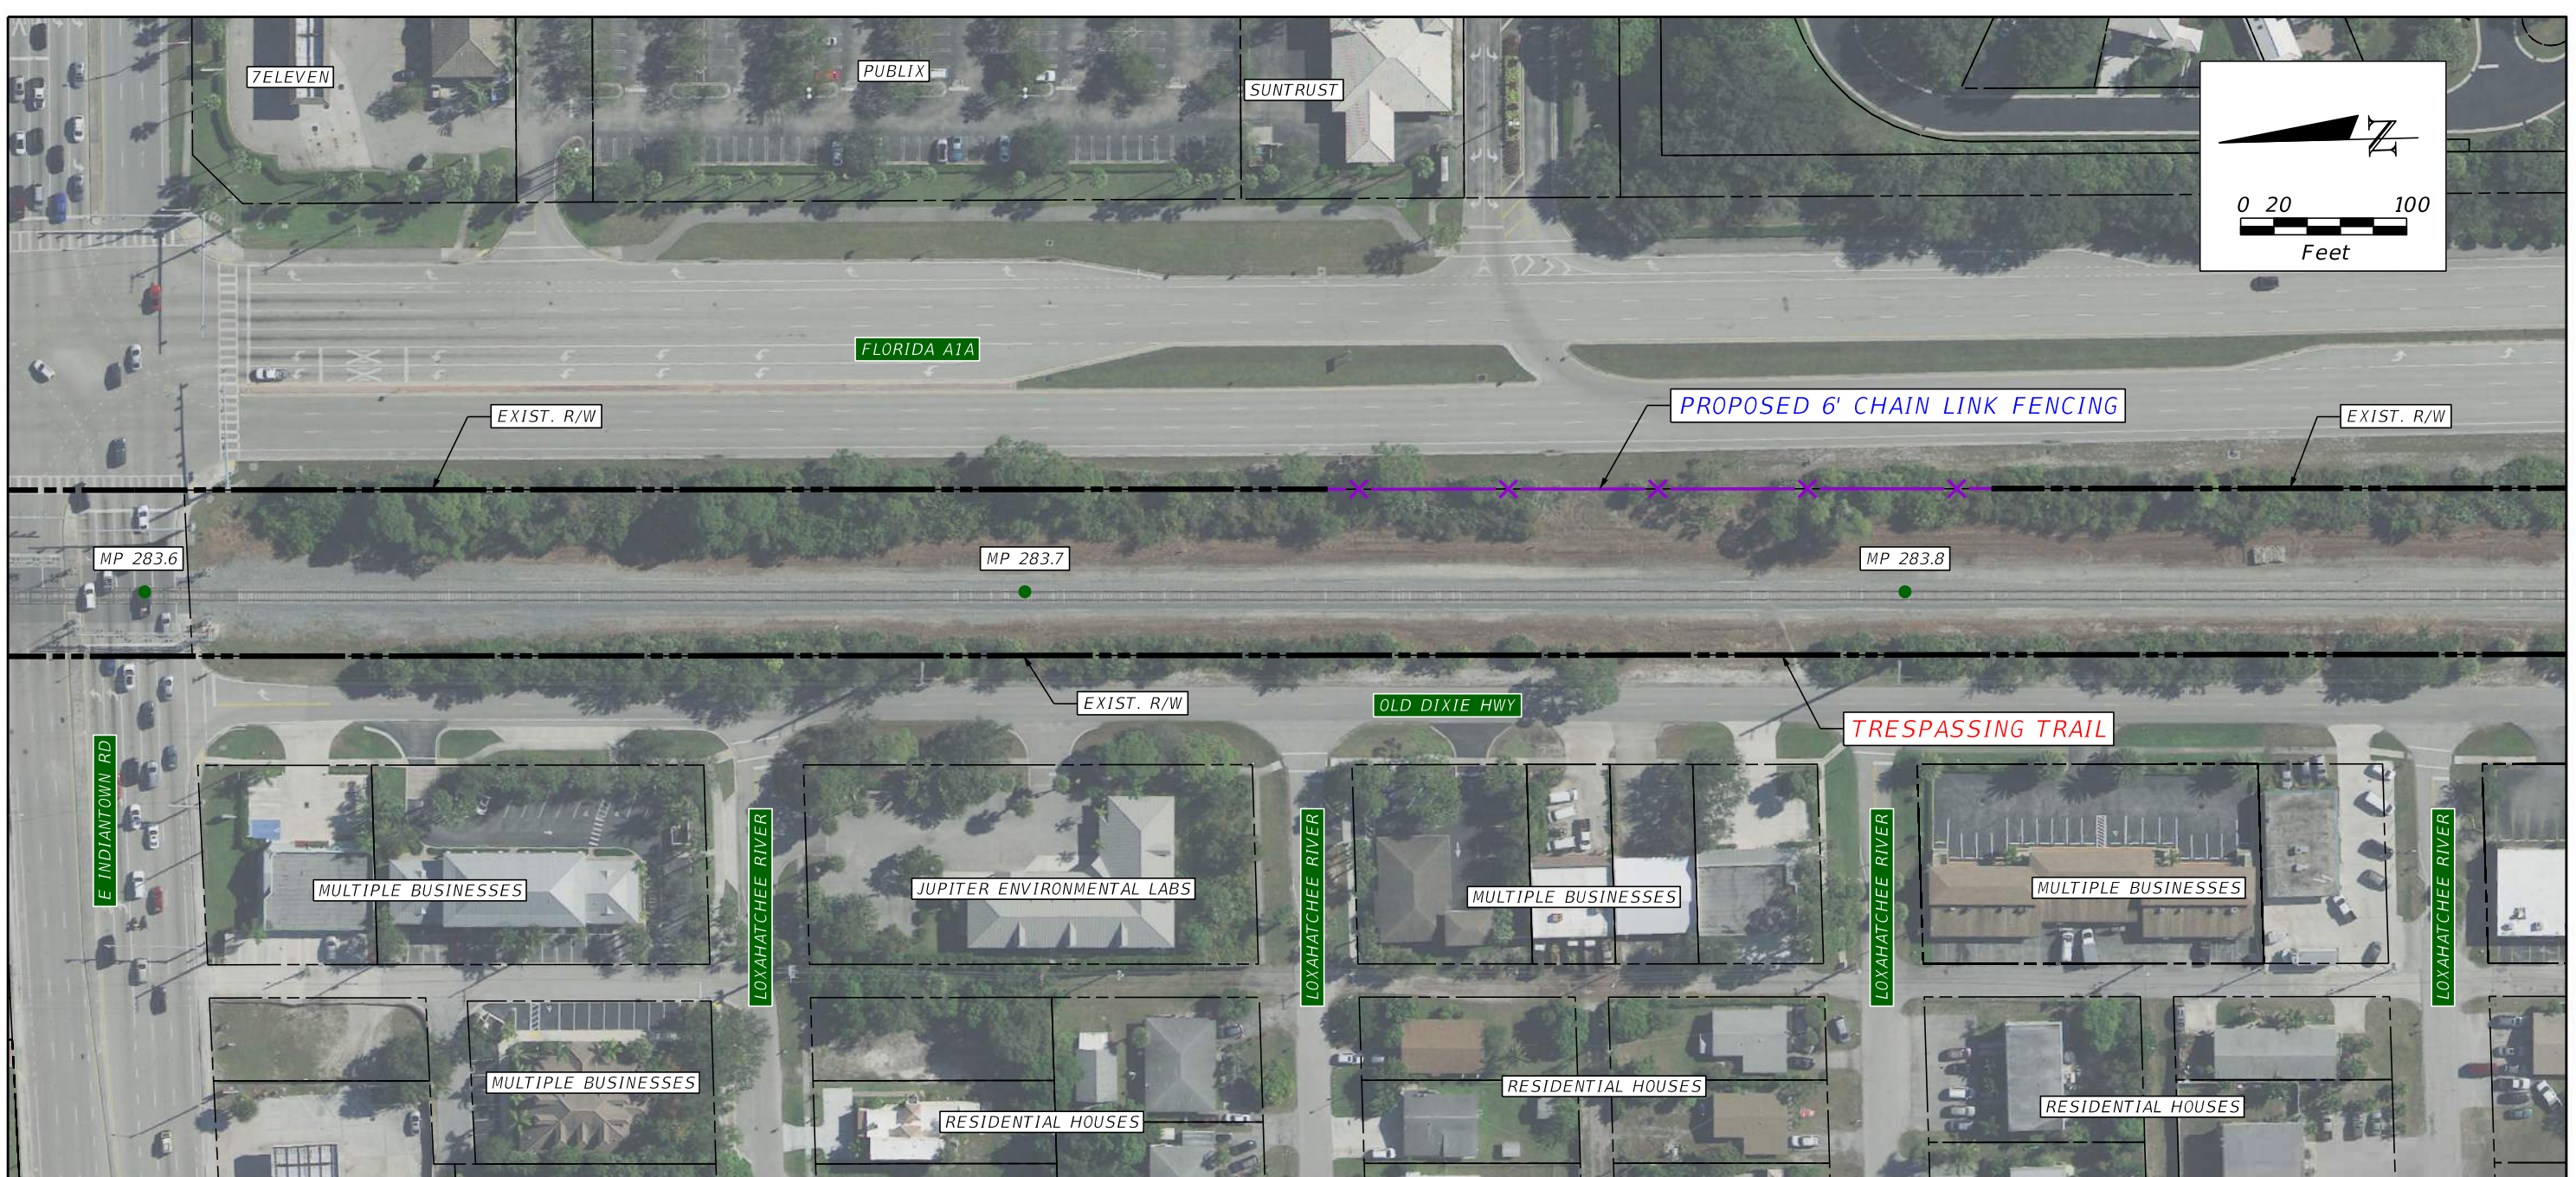


PLAN NOTES


MP 283.7 TO MP 283.8 QUANTITIES			
PAY ITEM	DESCRIPTION	UNIT	QUANTITY
0550 10220	6' CHAIN LINK FENCE	LF	400

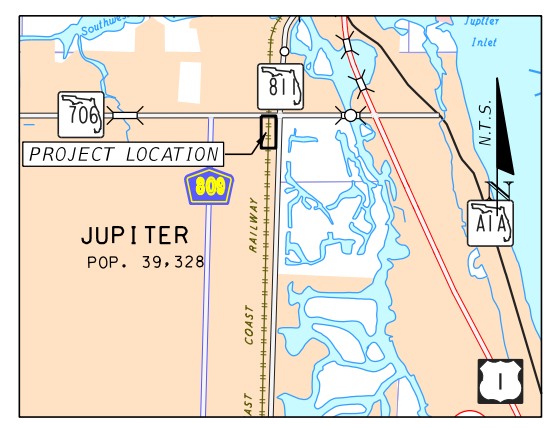

PROJECT LAYOUT


REVISIONS				 <small>HNTB CORPORATION 610 CRESCENT EXECUTIVE COURT SUITE 400, LAKE MARY, FL 32746 1407/805-0355 CERT. OF AUTH. NO. 6500</small>	STATE OF FLORIDA DEPARTMENT OF TRANSPORTATION			<p><b>TRESPASS MITIGATION</b> <b>MP 283.7 TO MP 283.8</b></p>	<p>SHEET NO. <b>B-24</b></p>
DATE	DESCRIPTION	DATE	DESCRIPTION		CITY	COUNTY	PROJECT		
					JUPITER	PALM BEACH	TRESPASS MITIGATION CONCEPT PLANS		



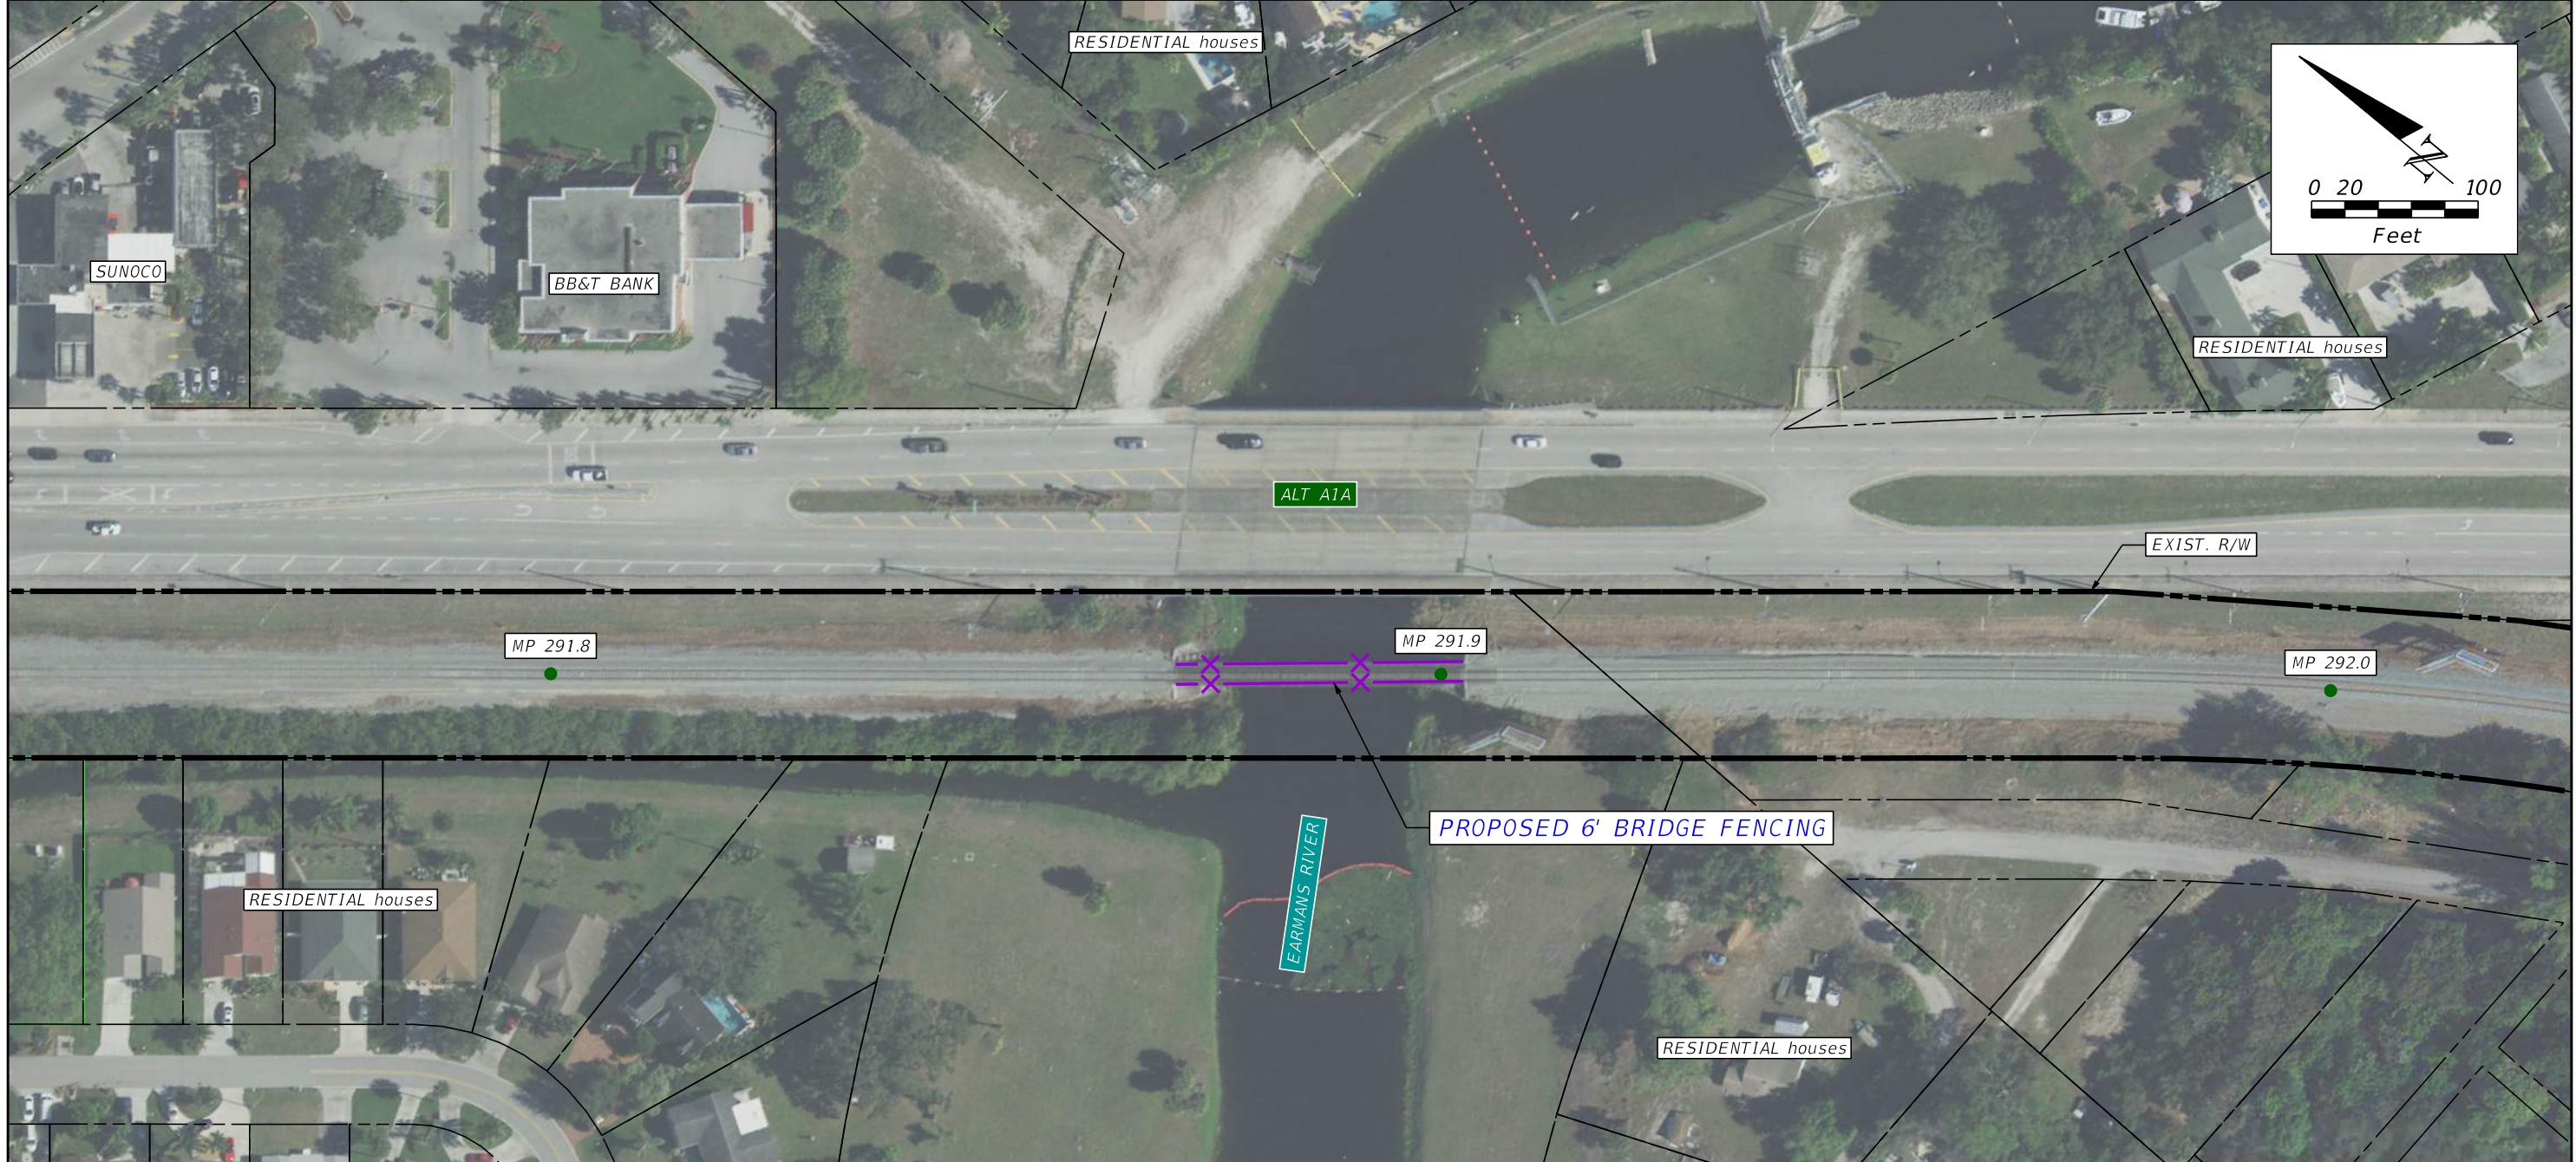


PLAN NOTES

MP 291.8 TO MP 292.0 QUANTITIES			
PAY ITEM	DESCRIPTION	UNIT	QUANTITY
0550 10220	6' CHAIN LINK FENCE	LF	346

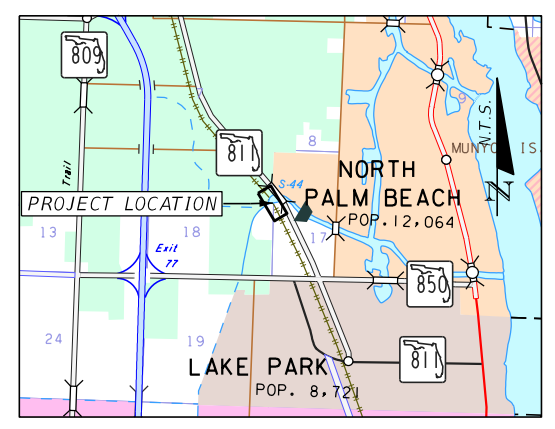

REVISIONS			
DATE	DESCRIPTION	DATE	DESCRIPTION

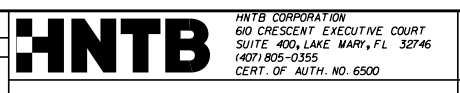

STATE OF FLORIDA DEPARTMENT OF TRANSPORTATION		
CITY	COUNTY	PROJECT
	PALM BEACH	TRESPASS MITIGATION CONCEPT PLANS


**TRESPASS MITIGATION**  
**MP 291.8 TO MP 292.0**

SHEET NO.  
**B-25**




PLAN NOTES

MP 292.8 TO MP 292.9 QUANTITIES			
PAY ITEM	DESCRIPTION	UNIT	QUANTITY
0550 10220	6' CHAIN LINK FENCE	LF	275

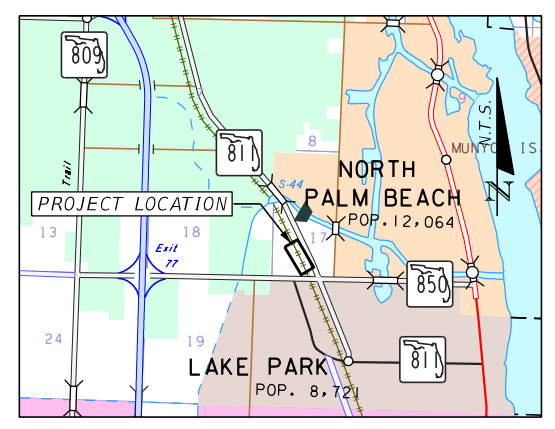


REVISIONS			
DATE	DESCRIPTION	DATE	DESCRIPTION

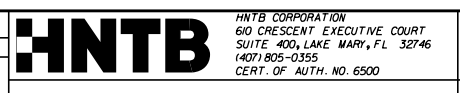

STATE OF FLORIDA DEPARTMENT OF TRANSPORTATION		
CITY	COUNTY	PROJECT
LAKE PARK	PALM BEACH	TRESPASS MITIGATION CONCEPT PLANS

**TRESPASS MITIGATION**  
MP 292.8 TO MP 292.9

SHEET NO.  
**B-26**

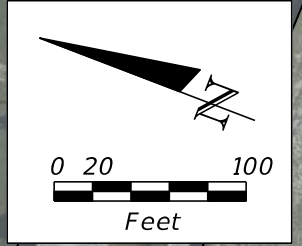


MATCHLINE MP 294.05

PROJECT CONTINUES TO NEXT PAGE

**PLAN NOTES**  
 1) QUANTITIES COVER SHEETS B-27 THROUGH B-28

MP 293.8 TO MP 294.3 QUANTITIES			
PAY ITEM	DESCRIPTION	UNIT	QUANTITY
	8' HARDENED FENCE	LF	1,759

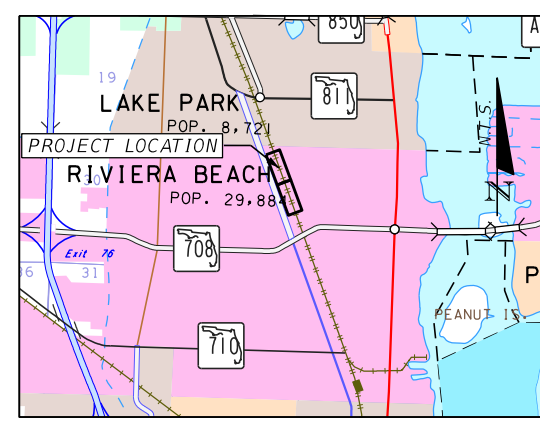

REVISIONS			
DATE	DESCRIPTION	DATE	DESCRIPTION




STATE OF FLORIDA DEPARTMENT OF TRANSPORTATION		
CITY	COUNTY	PROJECT
RIVIERA BEACH	PALM BEACH	TRESPASS MITIGATION CONCEPT PLANS


**TRESPASS MITIGATION**  
**MP 293.8 TO MP 294.3**

SHEET NO.  
**B-27**


PROJECT CONTINUES FROM PREVIOUS PAGE

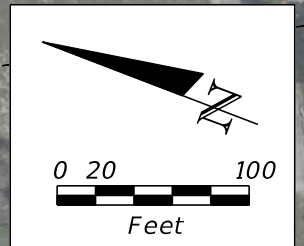

MATCHLINE MP 294.05

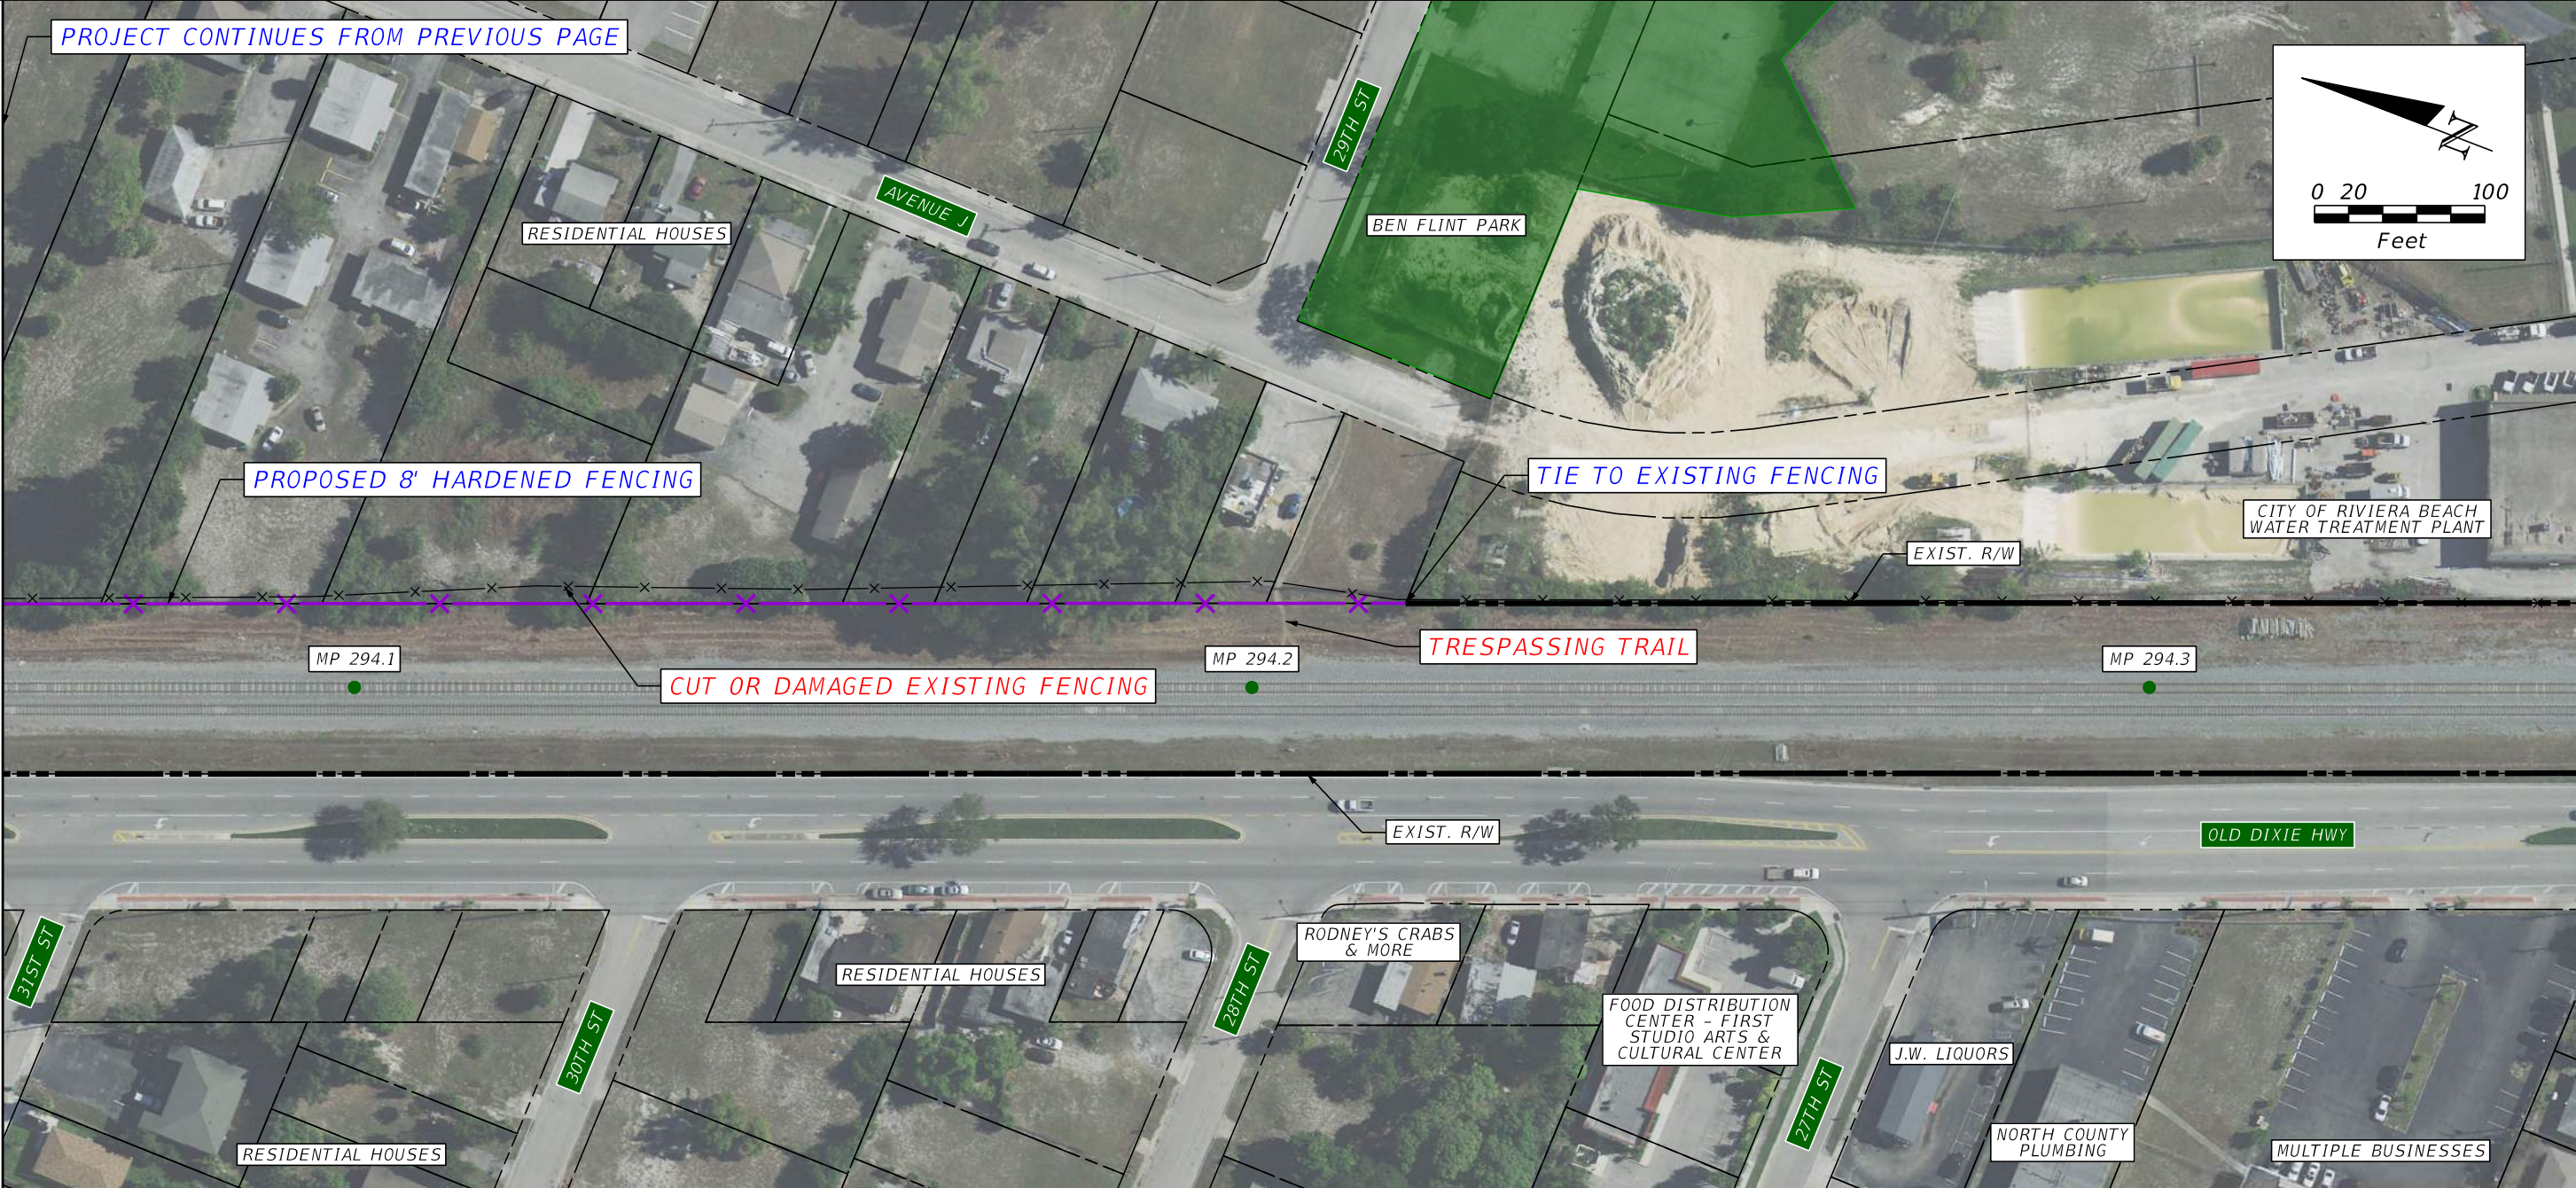

PLAN NOTES

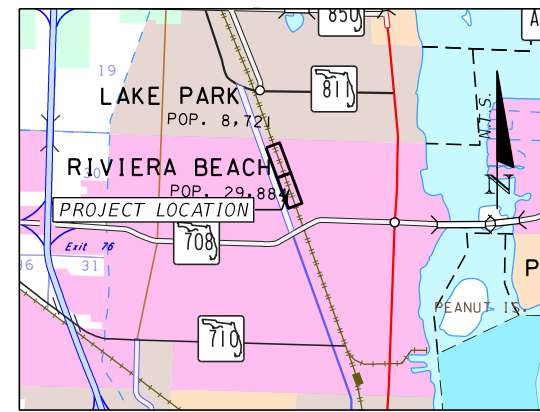

PROJECT LAYOUT

REVISIONS			
DATE	DESCRIPTION	DATE	DESCRIPTION

**HNTB**  
HNTB CORPORATION  
 610 CRESCENT EXECUTIVE COURT  
 SUITE 400, LAKE MARY, FL 32746  
 (407) 805-0355  
 CERT. OF AUTH. NO. 6500

STATE OF FLORIDA  
 DEPARTMENT OF TRANSPORTATION

CITY	COUNTY	PROJECT
RIVIERA BEACH	PALM BEACH	TRESPASS MITIGATION CONCEPT PLANS


**TRESPASS MITIGATION**  
**MP 293.8 TO MP 294.3**

SHEET NO.  
**B-28**




MATCHLINE MP 294.61

MATCHLINE MP 294.65

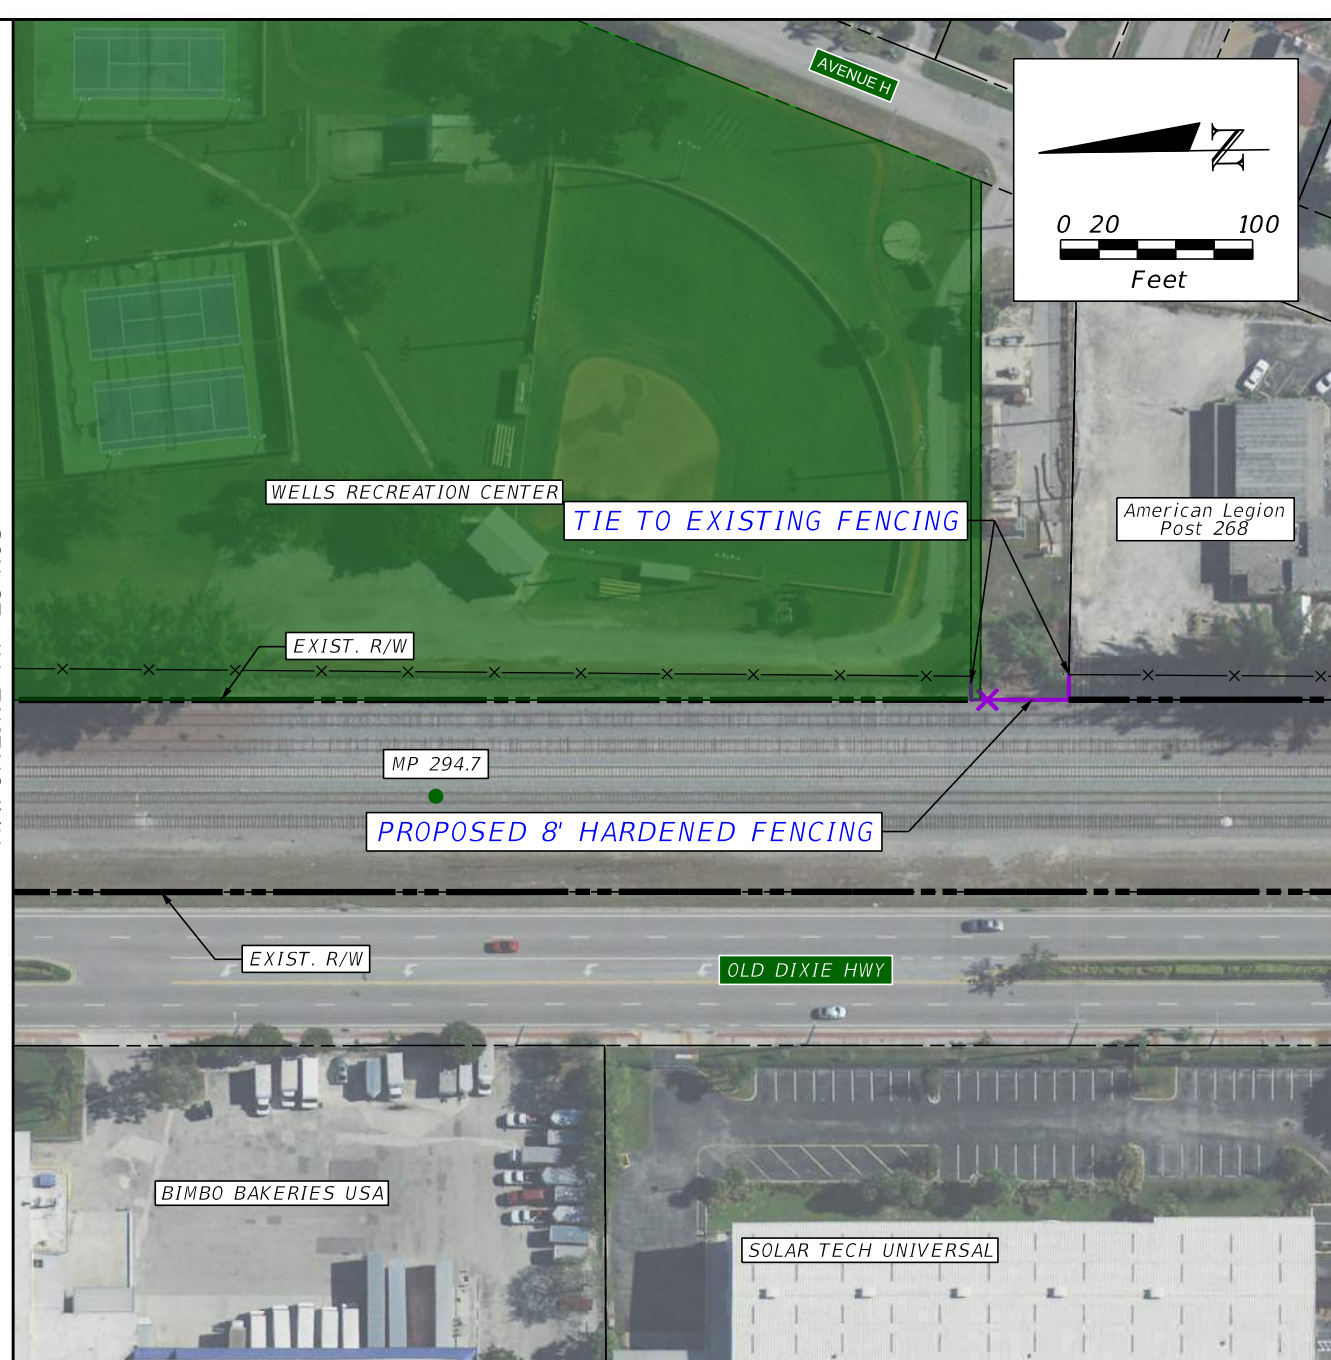

PLAN NOTES

MP 294.5 TO MP 294.8 QUANTITIES			
PAY ITEM	DESCRIPTION	UNIT	QUANTITY
	8' HARDENED FENCE	LF	86
0550 10220	6' CHAIN LINK FENCE	LF	410

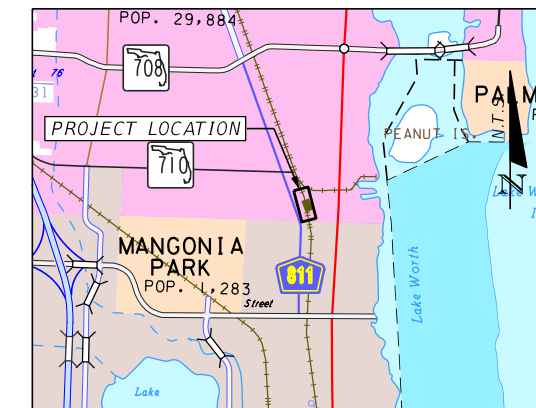

PROJECT LAYOUT

REVISIONS			
DATE	DESCRIPTION	DATE	DESCRIPTION


**HNTB**  
 HNTB CORPORATION  
 610 CRESCENT EXECUTIVE COURT  
 SUITE 400, LAKE MARY, FL 32746  
 (407) 905-0355  
 CERT. OF AUTH. NO. 6500

STATE OF FLORIDA  
 DEPARTMENT OF TRANSPORTATION

CITY	COUNTY	PROJECT
RIVIERA BEACH	PALM BEACH	TRESPASS MITIGATION CONCEPT PLANS

TRESPASS MITIGATION  
 MP 294.5 TO MP 294.8

SHEET NO.  
 B-29

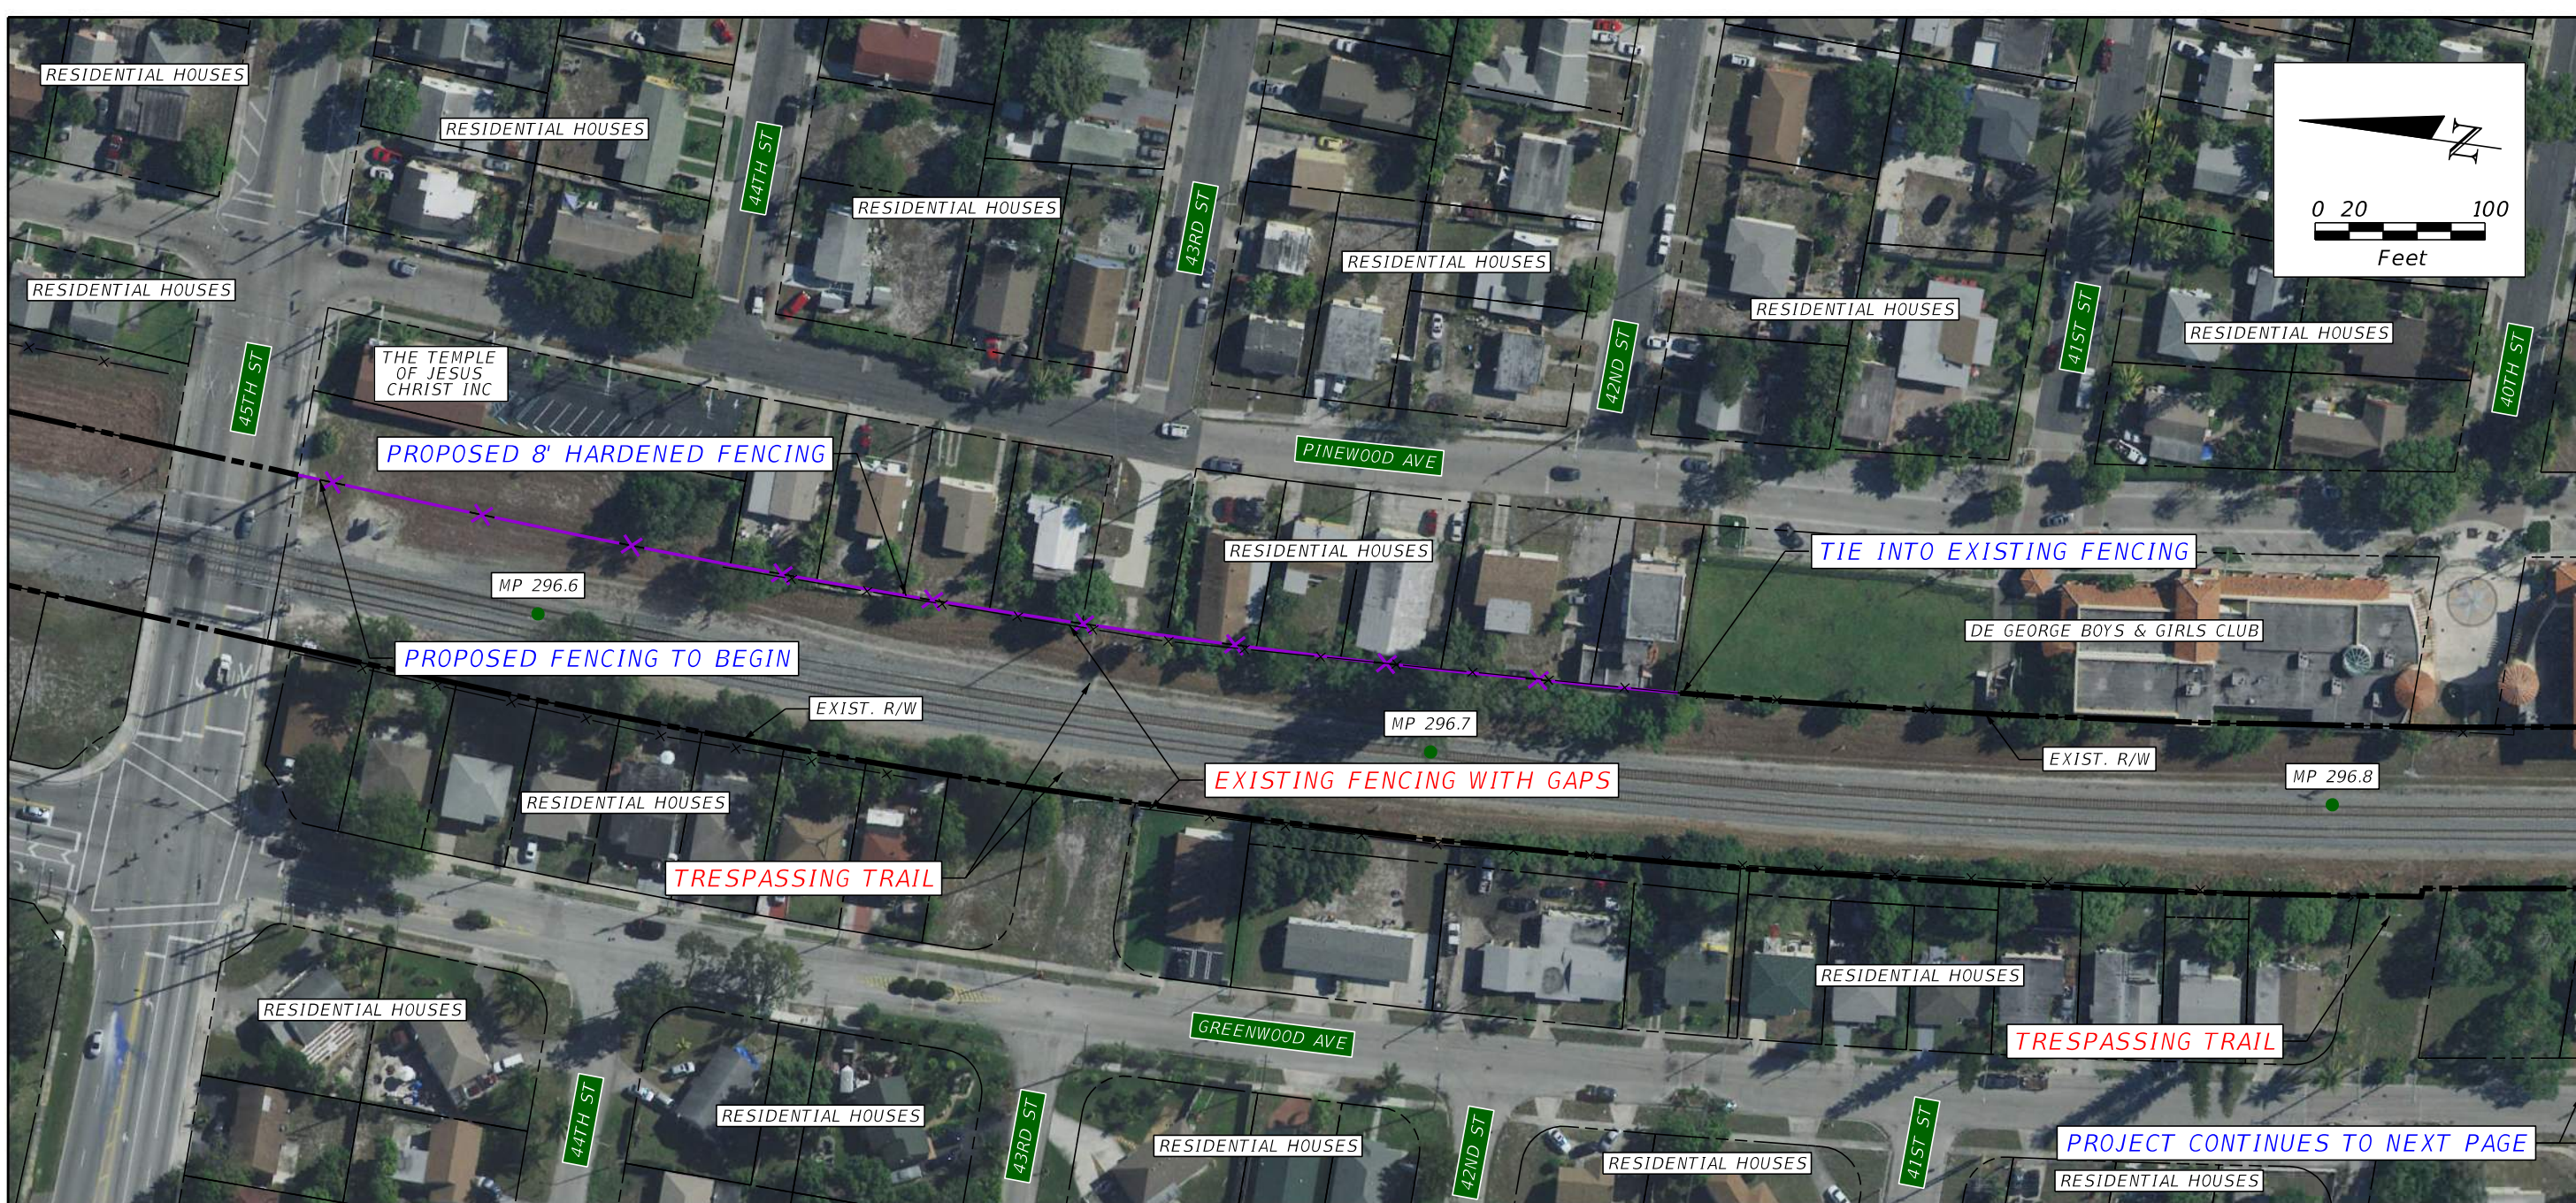


MATCHLINE MP 296.85

**PLAN NOTES**


1) QUANTITIES COVER SHEETS B-30 THROUGH B-31

MP 296.5 TO MP 297.1 QUANTITIES			
PAY ITEM	DESCRIPTION	UNIT	QUANTITY
	8' HARDENED FENCE	LF	1,448

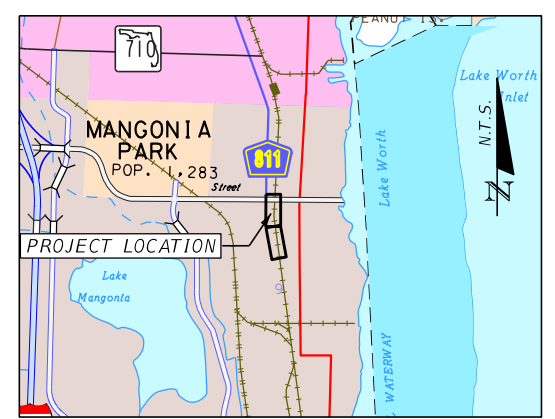

PROJECT LAYOUT

REVISIONS			
DATE	DESCRIPTION	DATE	DESCRIPTION

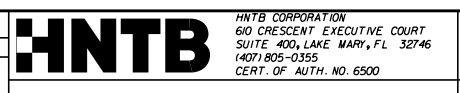


STATE OF FLORIDA DEPARTMENT OF TRANSPORTATION		
CITY	COUNTY	PROJECT
WEST PALM BEACH	PALM BEACH	TRESPASS MITIGATION CONCEPT PLANS


**TRESPASS MITIGATION**  
**MP 296.5 TO MP 297.1**

SHEET NO.  
**B-30**

PROJECT CONTINUES FROM PREVIOUS PAGE

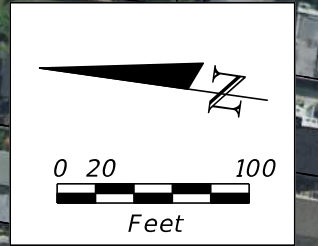

MATCHLINE MP 296.85

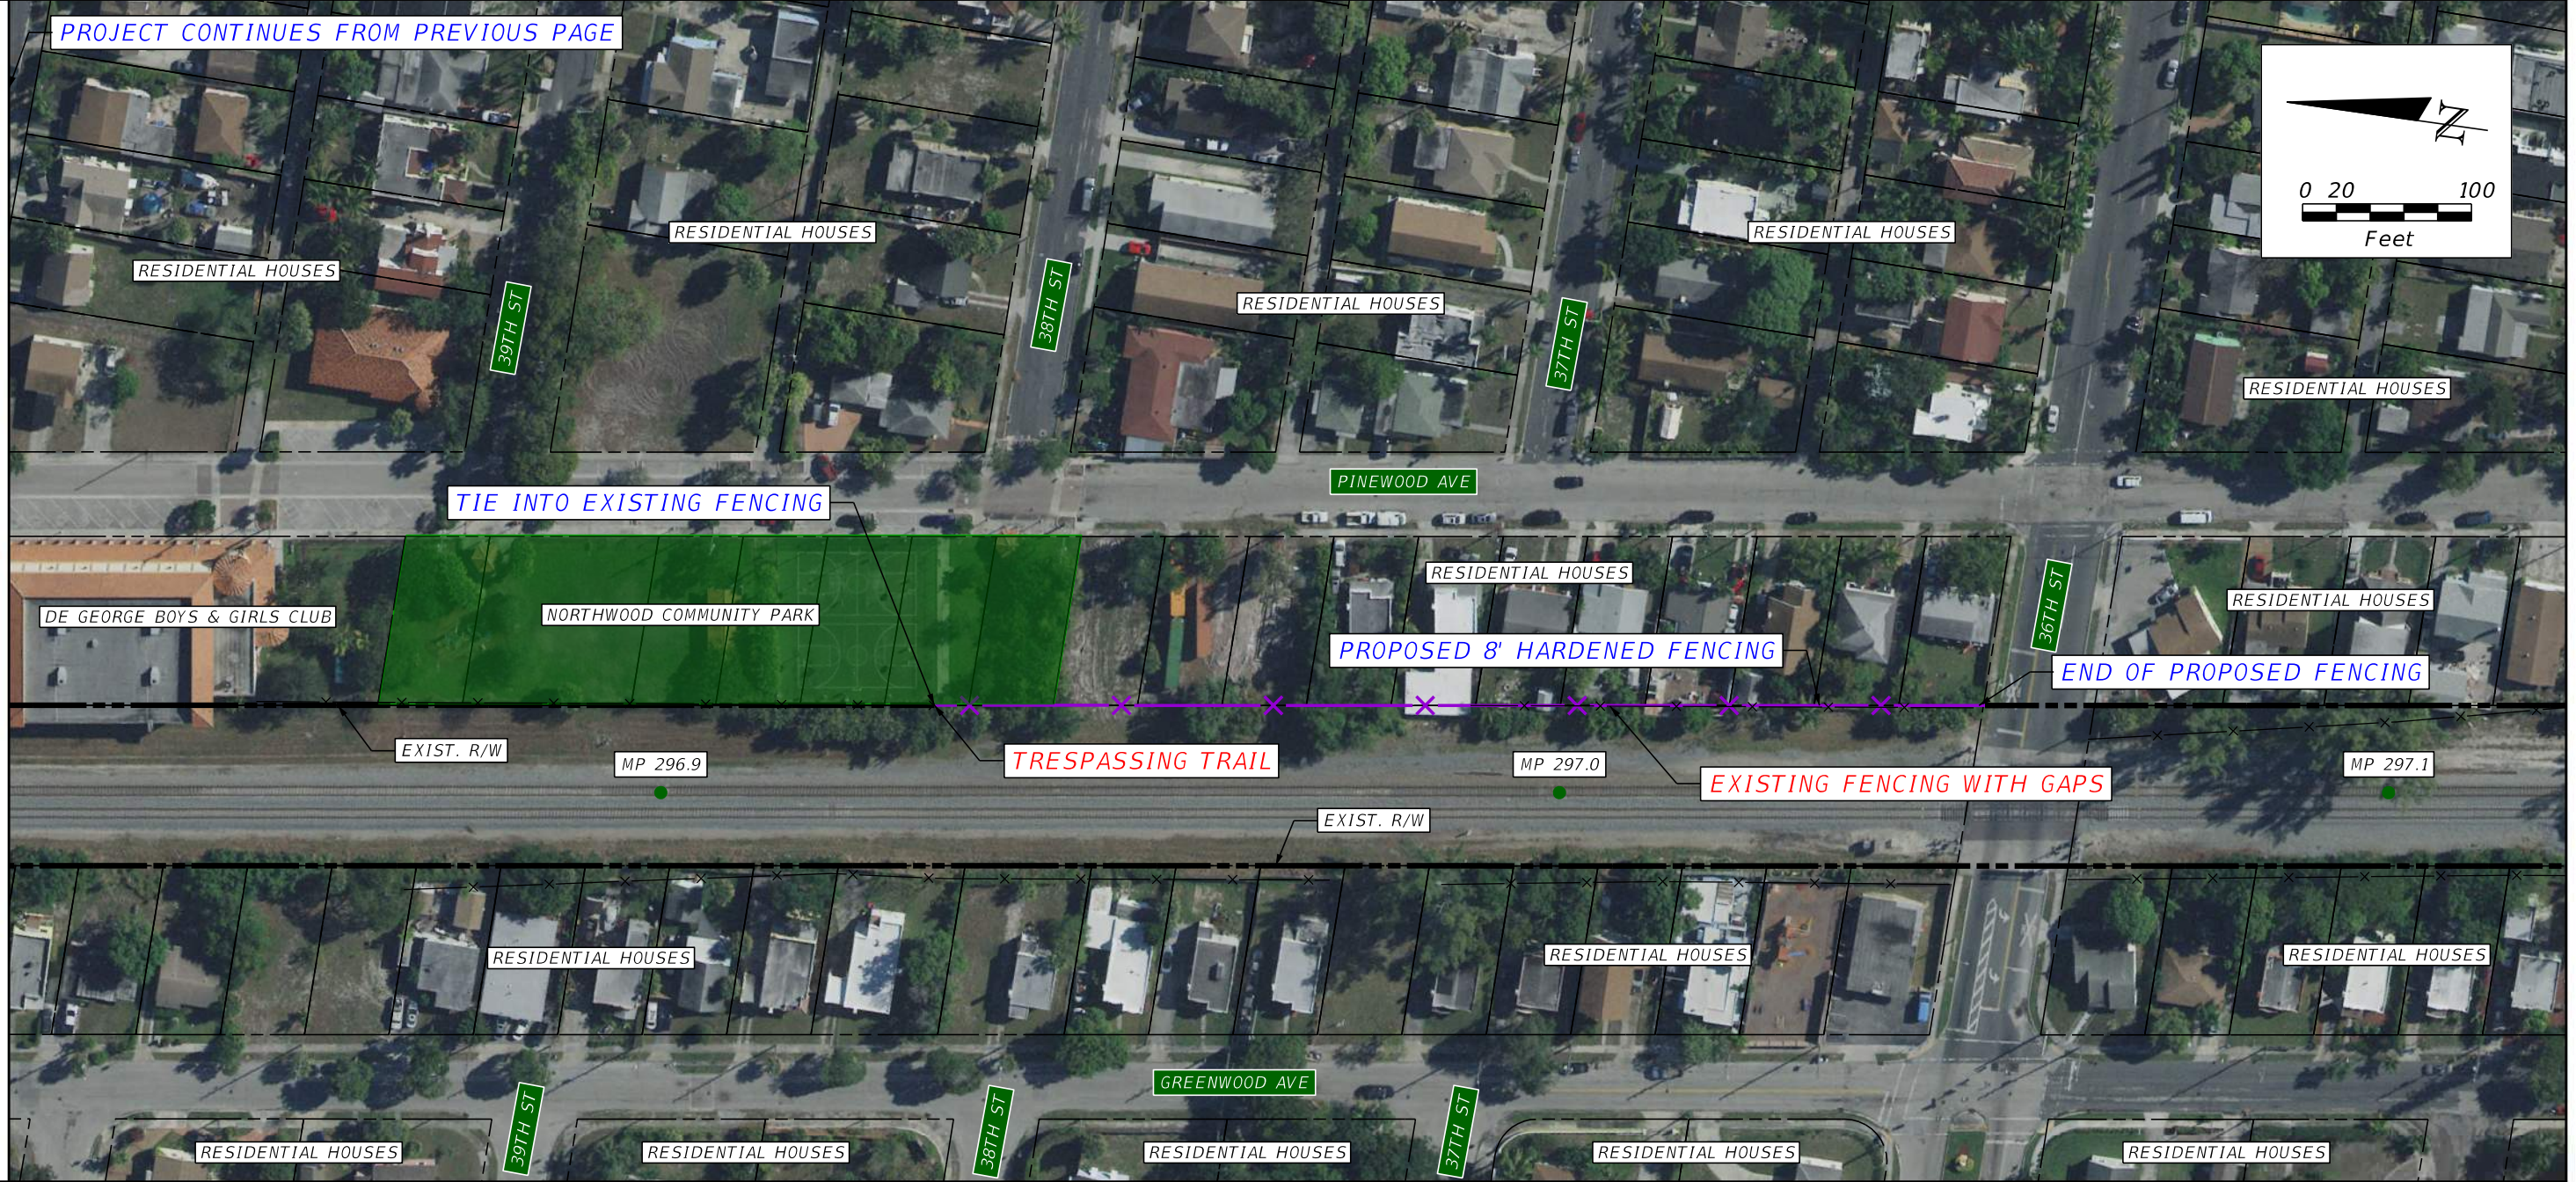

PLAN NOTES



PROJECT LAYOUT



REVISIONS			
DATE	DESCRIPTION	DATE	DESCRIPTION

**HNTB**  
HNTB CORPORATION  
 610 CRESCENT EXECUTIVE COURT  
 SUITE 400, LAKE MARY, FL 32746  
 (407) 805-0355  
 CERT. OF AUTH. NO. 6500

STATE OF FLORIDA DEPARTMENT OF TRANSPORTATION		
CITY	COUNTY	PROJECT
WEST PALM BEACH	PALM BEACH	TRESPASS MITIGATION CONCEPT PLANS

**TRESPASS MITIGATION**  
 MP 296.5 TO MP 297.1


SHEET NO.  
**B-31**

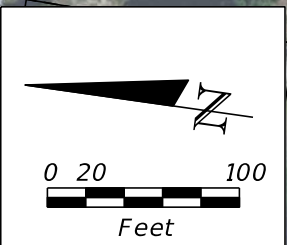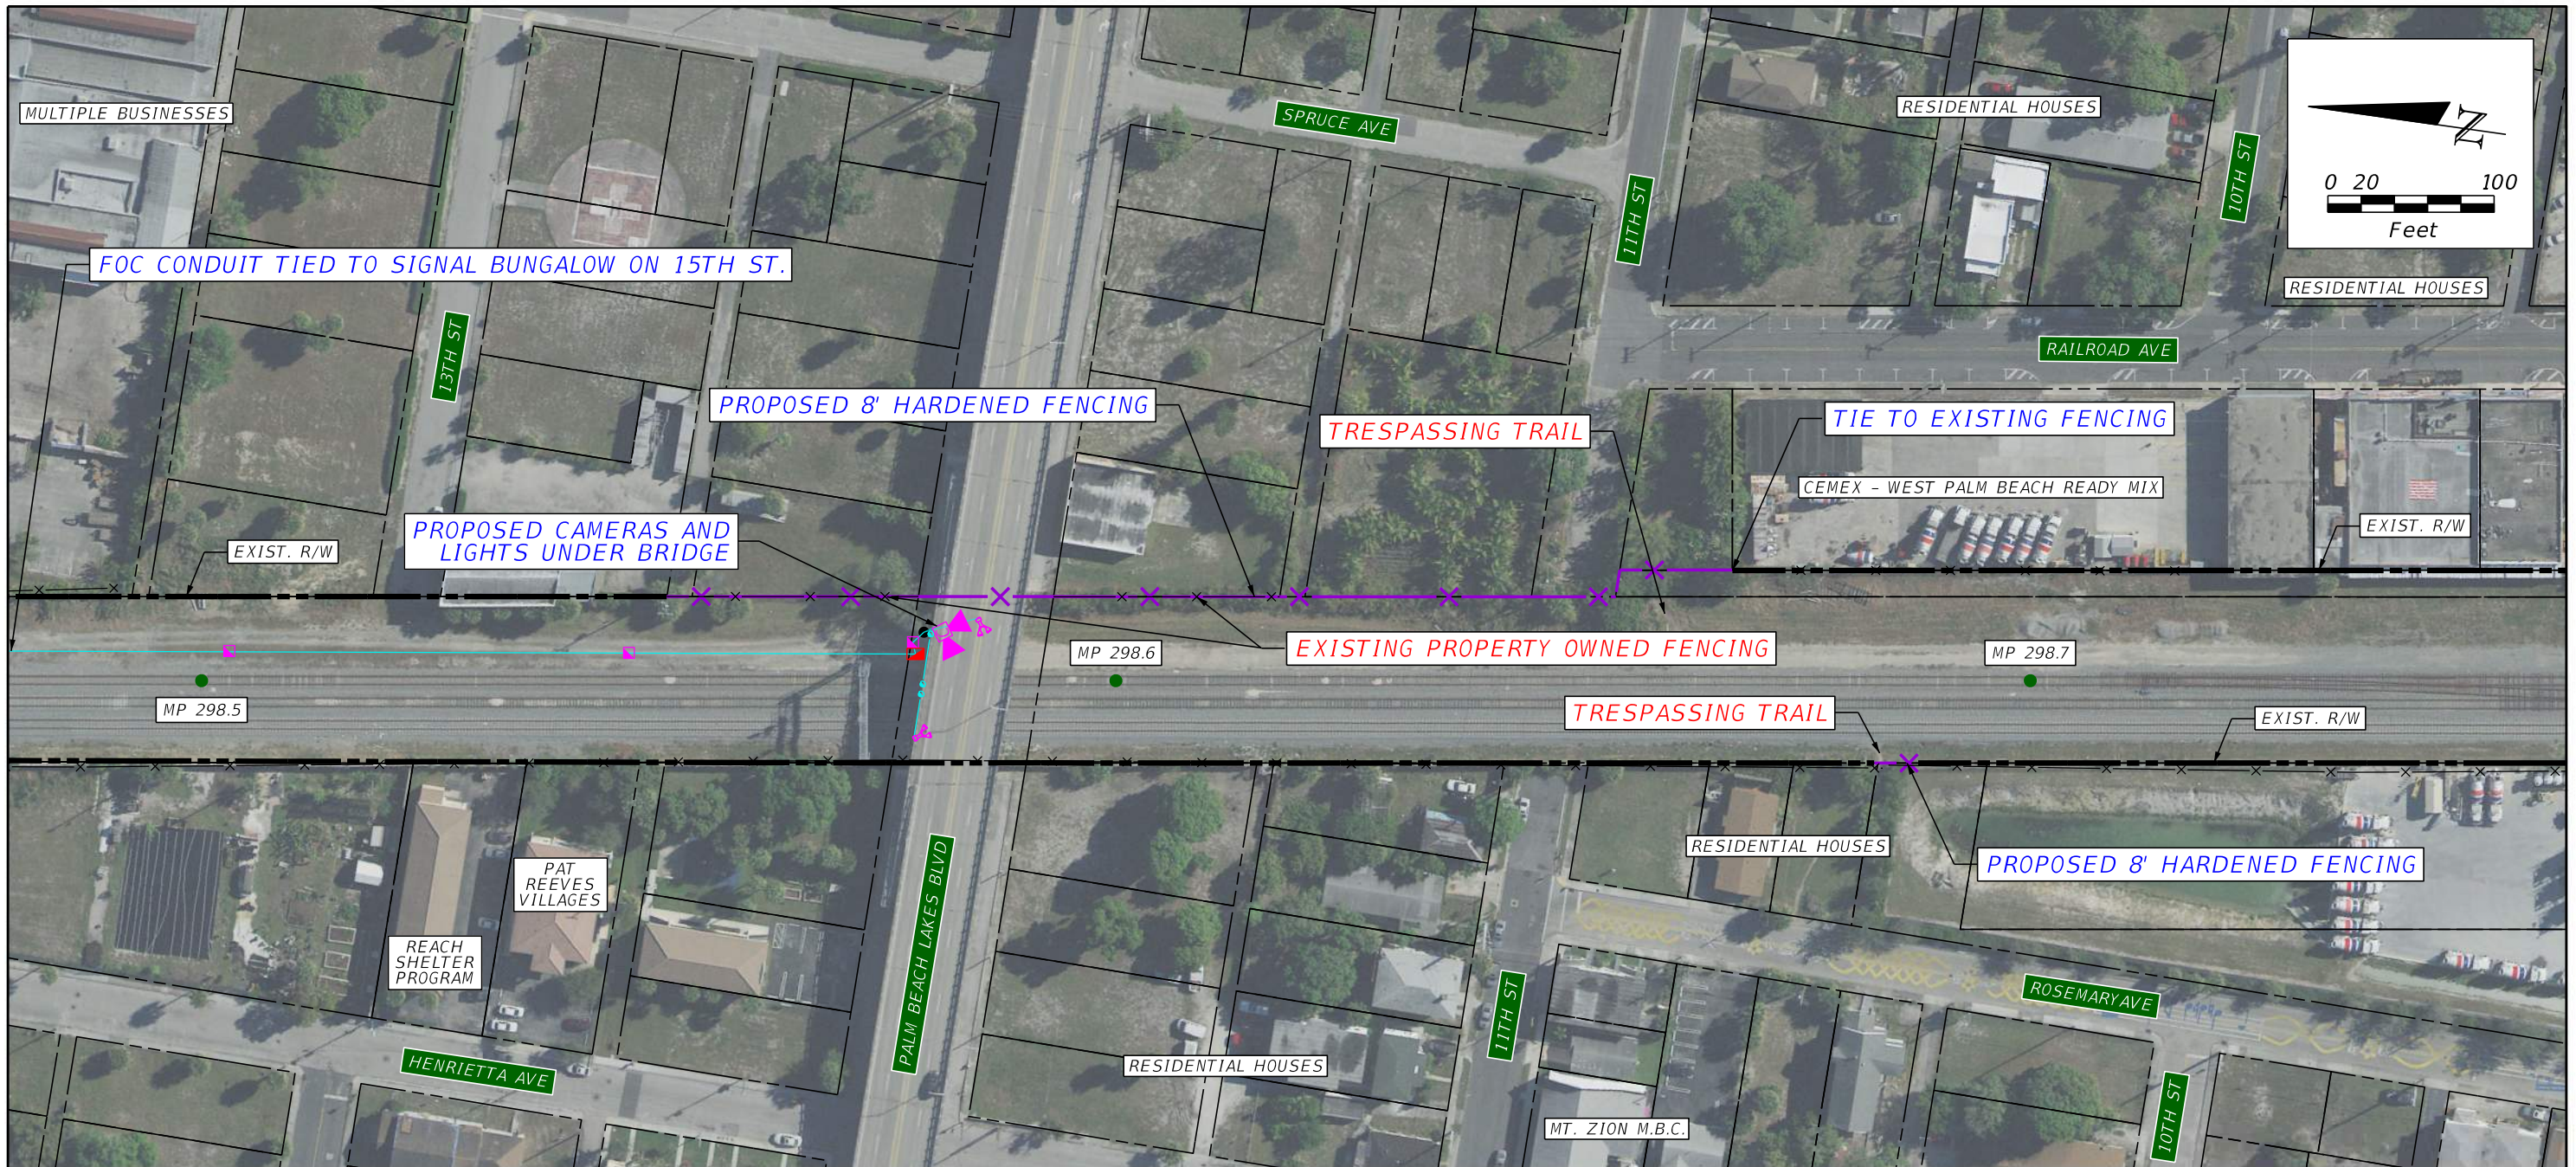


**PLAN NOTES**

- 1) REMOVE GRAFFITI AND DEBRIS FROM UNDER BRIDGE



MP 298.5 TO MP 298.7 QUANTITIES			
PAY ITEM	DESCRIPTION	UNIT	QUANTITY
	8' HARDENED FENCE	LF	682
	BRIDGE MOUNTED CCTV CAMERA, LIGHTS & SPEAKER	AS	1

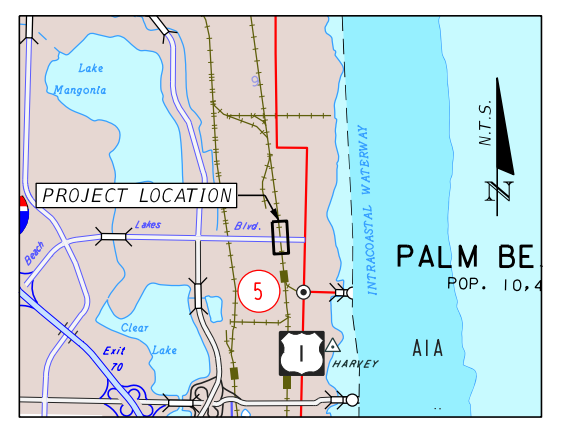

PROJECT LAYOUT


<table border="1"> <thead> <tr> <th colspan="2">REVISIONS</th> </tr> <tr> <th>DATE</th> <th>DESCRIPTION</th> </tr> </thead> <tbody> <tr> <td> </td> <td> </td> </tr> </tbody> </table>				REVISIONS		DATE	DESCRIPTION			 <p>HNTB CORPORATION 610 CRESCENT EXECUTIVE COURT SUITE 400, LAKE MARY, FL 32746 (407) 805-0355 CERT. OF AUTH. NO. 6500</p>	<p>STATE OF FLORIDA DEPARTMENT OF TRANSPORTATION</p> <table border="1"> <tr> <th>CITY</th> <th>COUNTY</th> <th>PROJECT</th> </tr> <tr> <td>WEST PALM BEACH</td> <td>PALM BEACH</td> <td>TRESPASS MITIGATION CONCEPT PLANS</td> </tr> </table>			CITY	COUNTY	PROJECT	WEST PALM BEACH	PALM BEACH	TRESPASS MITIGATION CONCEPT PLANS	<p><b>TRESPASS MITIGATION</b> <b>MP 298.5 TO MP 298.7</b></p>	<p>SHEET NO. <b>B-32</b></p>
REVISIONS																					
DATE	DESCRIPTION																				
CITY	COUNTY	PROJECT																			
WEST PALM BEACH	PALM BEACH	TRESPASS MITIGATION CONCEPT PLANS																			
<p>DATE: 8/5/2021 5:09:10 PM Default</p> <p>FILE: \\Lkmw00\pmwork3\Jobs\63154 CO Passenger Rail\06 - Work Tasks\Task Order No. 13 FEC Trespass\TechProd\Trespass Mitigations\CADD\05 Palm Beach\Plan DGNs\PLANTK01_MP298_5.dgn</p>																					



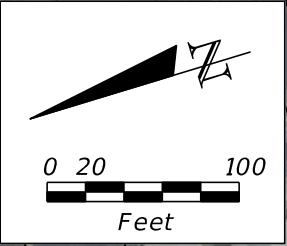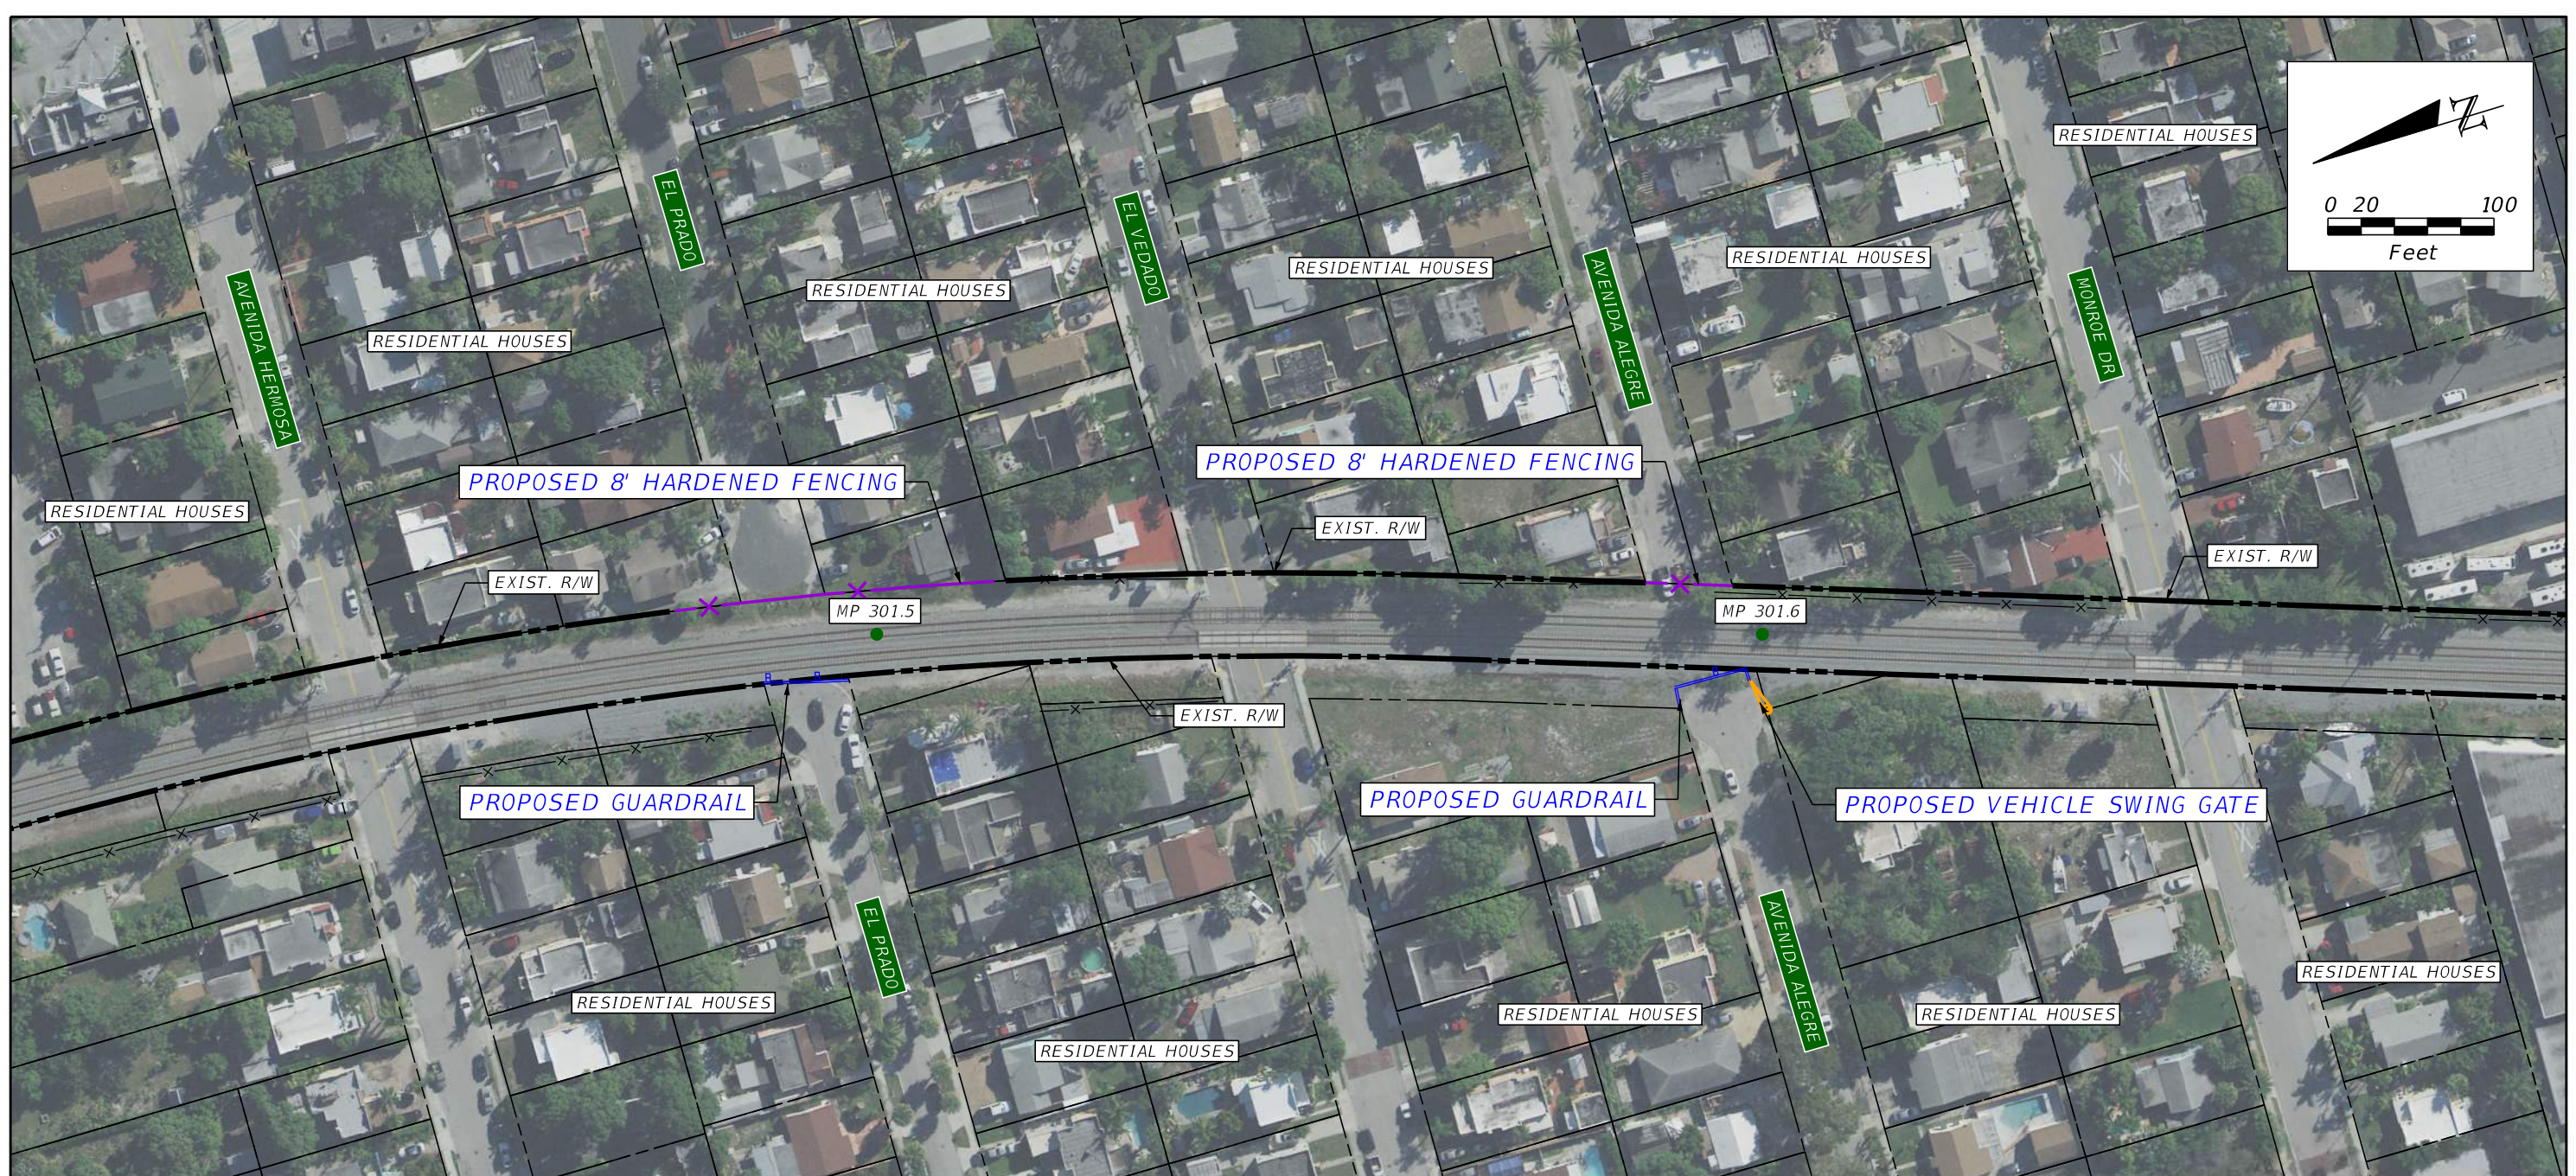

PLAN NOTES

MP 301.4 TO MP 301.6 QUANTITIES			
PAY ITEM	DESCRIPTION	UNIT	QUANTITY
	8' HARDENED FENCE	LF	253
	VEHICLE SWING GATE	EA	1
0536 1 1	GUARDRAIL	LF	113

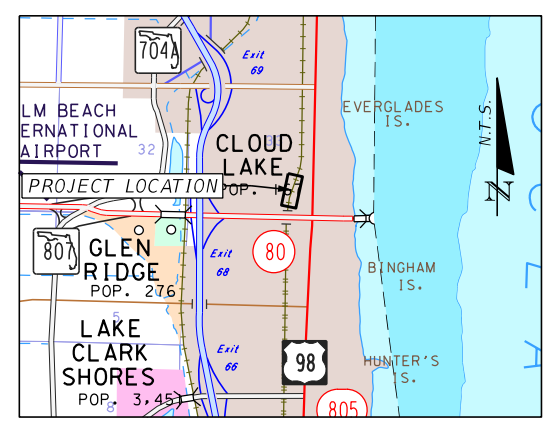

REVISIONS			
DATE	DESCRIPTION	DATE	DESCRIPTION



**HNTB**  
HNTB CORPORATION  
 610 CRESCENT EXECUTIVE COURT  
 SUITE 400, LAKE MARY, FL 32746  
 (407) 805-0355  
 CERT. OF AUTH. NO. 6500

STATE OF FLORIDA  
 DEPARTMENT OF TRANSPORTATION

CITY	COUNTY	PROJECT
WEST PALM BEACH	PALM BEACH	TRESPASS MITIGATION CONCEPT PLANS


TRESPASS MITIGATION  
 MP 301.4 TO MP 301.6

SHEET NO.  
 B-33

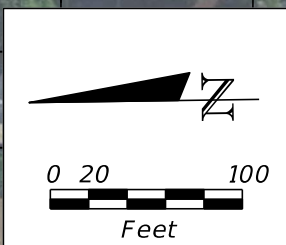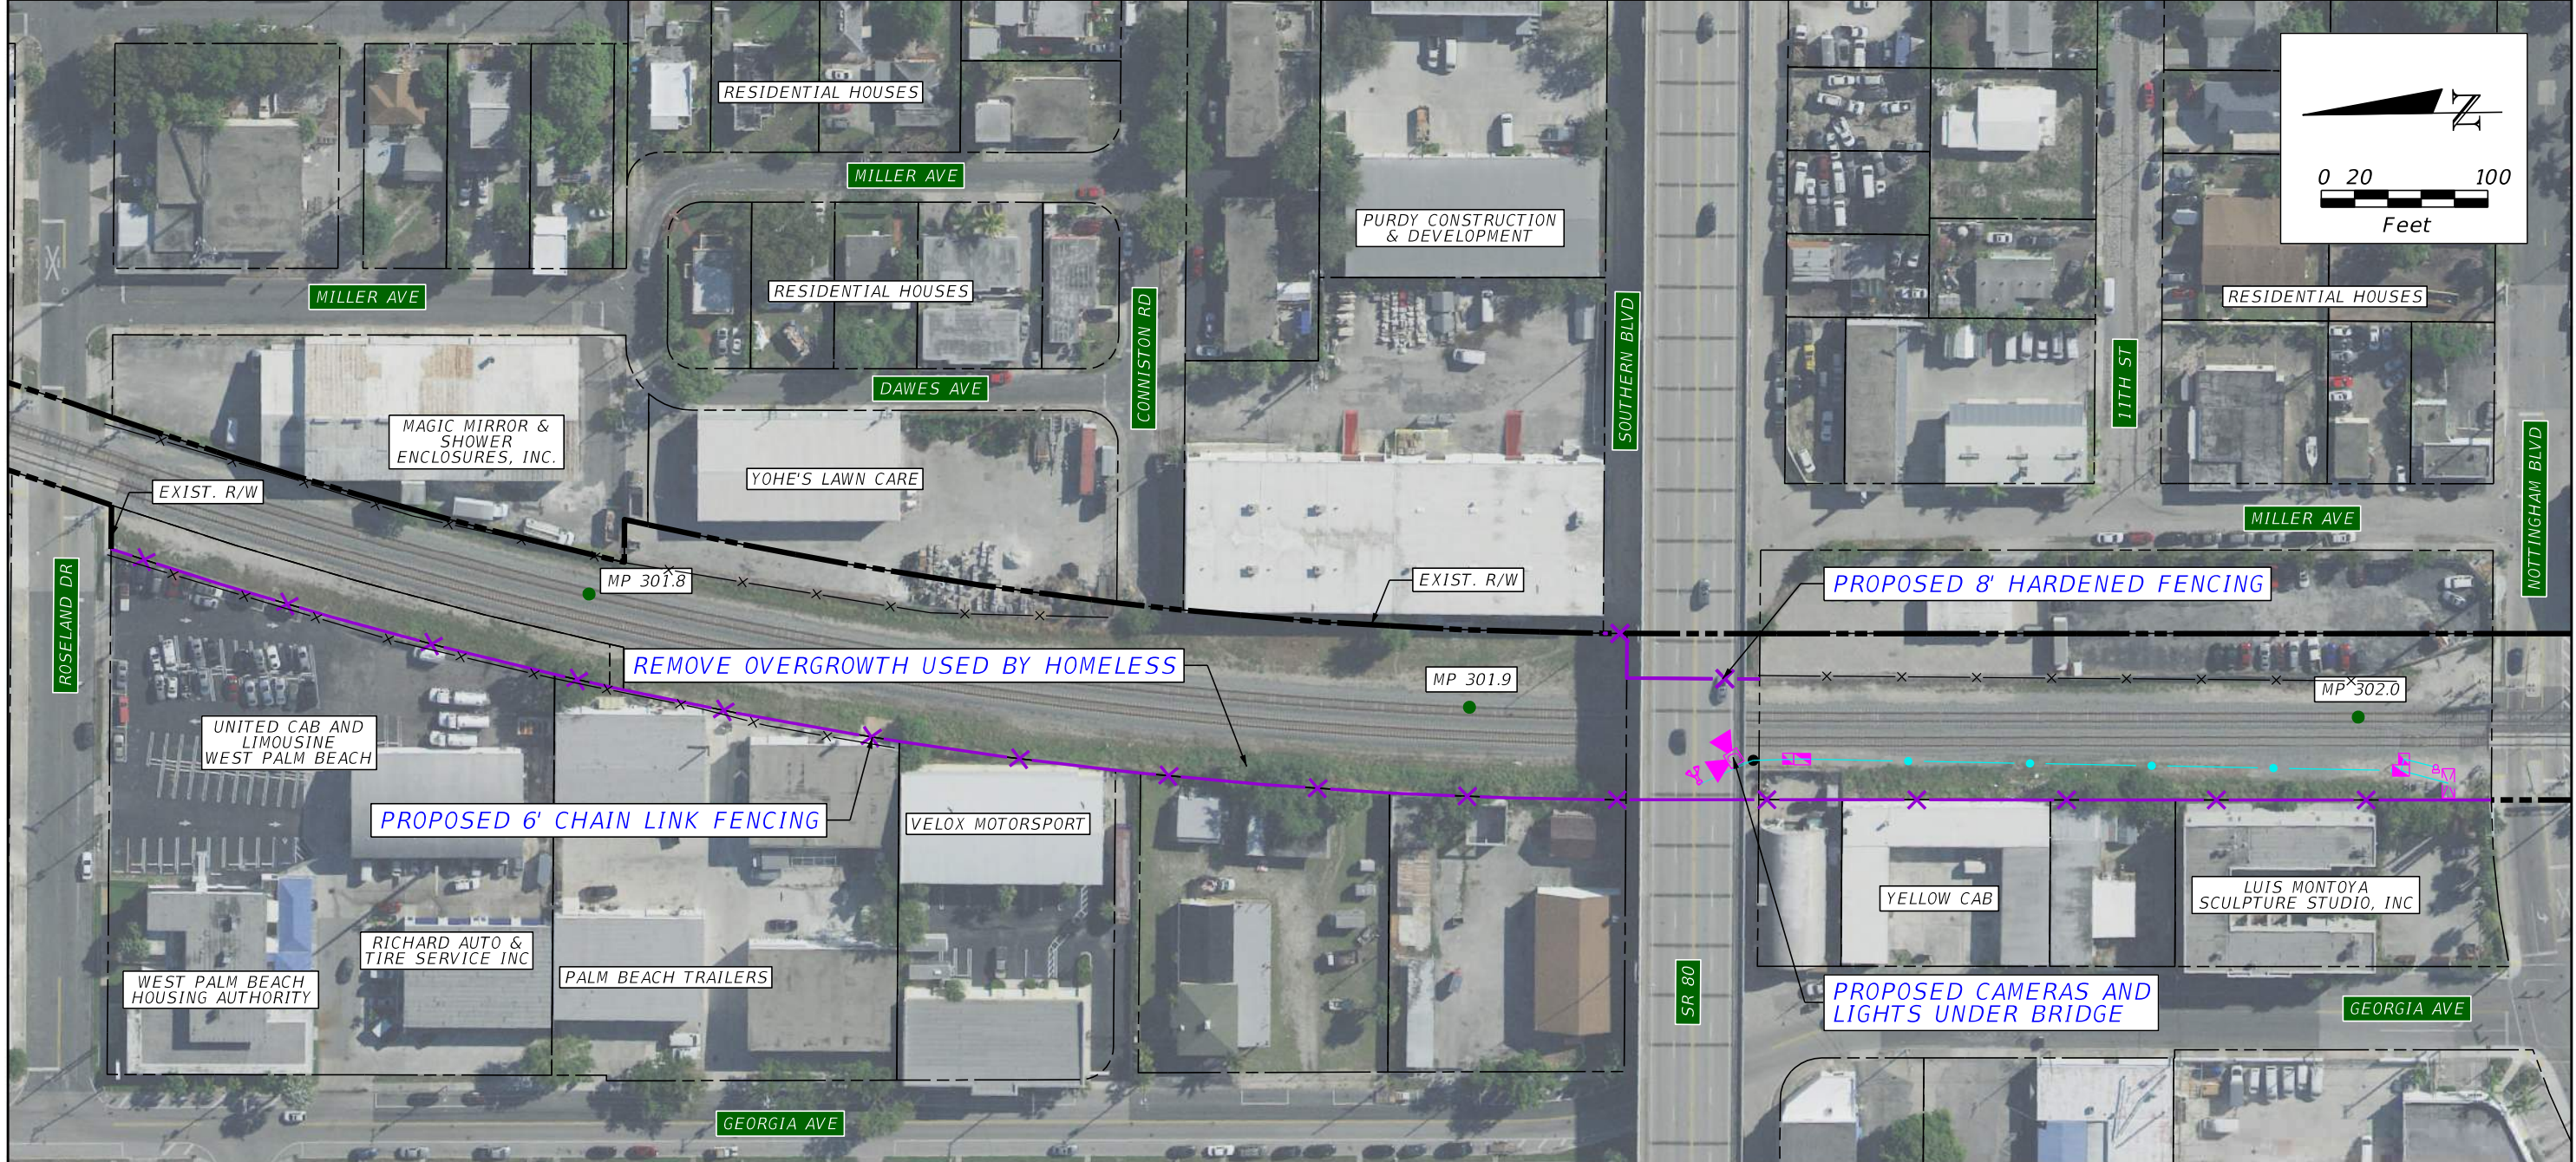

PLAN NOTES

MP 301.7 TO MP 302.0 QUANTITIES			
PAY ITEM	DESCRIPTION	UNIT	QUANTITY
0550 10220	6' CHAIN LINK FENCE	LF	1,446
	8' HARDENED FENCE	LF	121
	BRIDGE MOUNTED CCTV CAMERA, LIGHTS & SPEAKER	AS	1

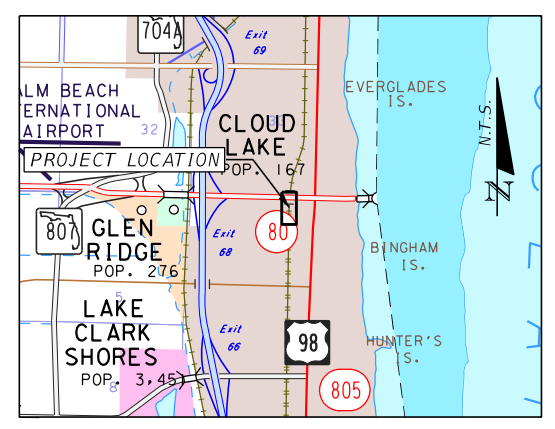

PROJECT LAYOUT

<table border="1" style="width:100%; border-collapse: collapse;"> <tr> <td style="width: 20%;"><b>REVISIONS</b></td> <td style="width: 20%;"></td> <td style="width: 20%;"></td> <td style="width: 20%;"></td> </tr> <tr> <td>DATE</td> <td>DESCRIPTION</td> <td>DATE</td> <td>DESCRIPTION</td> </tr> <tr> <td> </td> <td> </td> <td> </td> <td> </td> </tr> </table>				<b>REVISIONS</b>				DATE	DESCRIPTION	DATE	DESCRIPTION					<p><small>HNTB CORPORATION 610 CRESCENT EXECUTIVE COURT SUITE 400, LAKE MARY, FL 32746 (407) 805-0355 CERT. OF AUTH. NO. 6500</small></p>	<p>STATE OF FLORIDA DEPARTMENT OF TRANSPORTATION</p> <table border="1" style="width:100%; border-collapse: collapse;"> <tr> <td>CITY</td> <td>COUNTY</td> <td>PROJECT</td> </tr> <tr> <td>WEST PALM BEACH</td> <td>PALM BEACH</td> <td>TRESPASS MITIGATION CONCEPT PLANS</td> </tr> </table>	CITY	COUNTY	PROJECT	WEST PALM BEACH	PALM BEACH	TRESPASS MITIGATION CONCEPT PLANS	<p><b>TRESPASS MITIGATION</b> <b>MP 301.7 TO MP 302.0</b></p>	<p>SHEET NO. <b>B-34</b></p>
<b>REVISIONS</b>																									
DATE	DESCRIPTION	DATE	DESCRIPTION																						
CITY	COUNTY	PROJECT																							
WEST PALM BEACH	PALM BEACH	TRESPASS MITIGATION CONCEPT PLANS																							




MATCHLINE MP 302.95

PROJECT CONTINUES TO NEXT PAGE

**PLAN NOTES**



1) QUANTITIES COVER SHEETS B-35 THROUGH B-36

MP 302.7 TO MP 303.2 QUANTITIES			
PAY ITEM	DESCRIPTION	UNIT	QUANTITY
0536 1 1	GUARDRAIL	LF	275
	VEGETATION BARRIER	LF	2,632

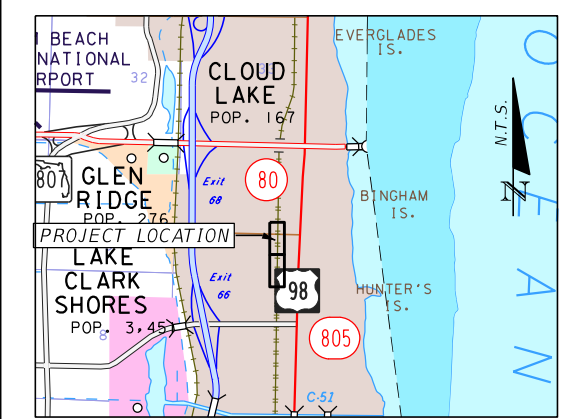


PROJECT LAYOUT

<table border="0" style="width: 100%;"> <tr> <td style="width: 30%;"><b>HNTB</b></td> <td style="width: 30%; font-size: small;">                 HNTB CORPORATION                  610 CRESCENT EXECUTIVE COURT                  SUITE 400, LAKE MARY, FL 32746                  (407) 805-0355                  CERT. OF AUTH. NO. 6500             </td> <td style="width: 30%; text-align: center;">                 STATE OF FLORIDA                  DEPARTMENT OF TRANSPORTATION             </td> <td style="width: 10%;"></td> </tr> <tr> <td></td> <td style="font-size: x-small;">                 CITY: WEST PALM BEACH    COUNTY: PALM BEACH    PROJECT: TRESPASS MITIGATION CONCEPT PLANS             </td> <td></td> <td></td> </tr> </table>				<b>HNTB</b>	HNTB CORPORATION 610 CRESCENT EXECUTIVE COURT SUITE 400, LAKE MARY, FL 32746 (407) 805-0355 CERT. OF AUTH. NO. 6500	STATE OF FLORIDA DEPARTMENT OF TRANSPORTATION			CITY: WEST PALM BEACH    COUNTY: PALM BEACH    PROJECT: TRESPASS MITIGATION CONCEPT PLANS			<p><b>TRESPASS MITIGATION</b></p> <p><b>MP 302.7 TO MP 303.2</b></p>	<p>SHEET NO.</p> <p><b>B-35</b></p>
<b>HNTB</b>	HNTB CORPORATION 610 CRESCENT EXECUTIVE COURT SUITE 400, LAKE MARY, FL 32746 (407) 805-0355 CERT. OF AUTH. NO. 6500	STATE OF FLORIDA DEPARTMENT OF TRANSPORTATION											
	CITY: WEST PALM BEACH    COUNTY: PALM BEACH    PROJECT: TRESPASS MITIGATION CONCEPT PLANS												
DATE	DESCRIPTION	DATE	DESCRIPTION										

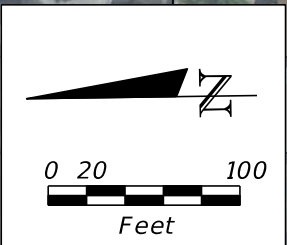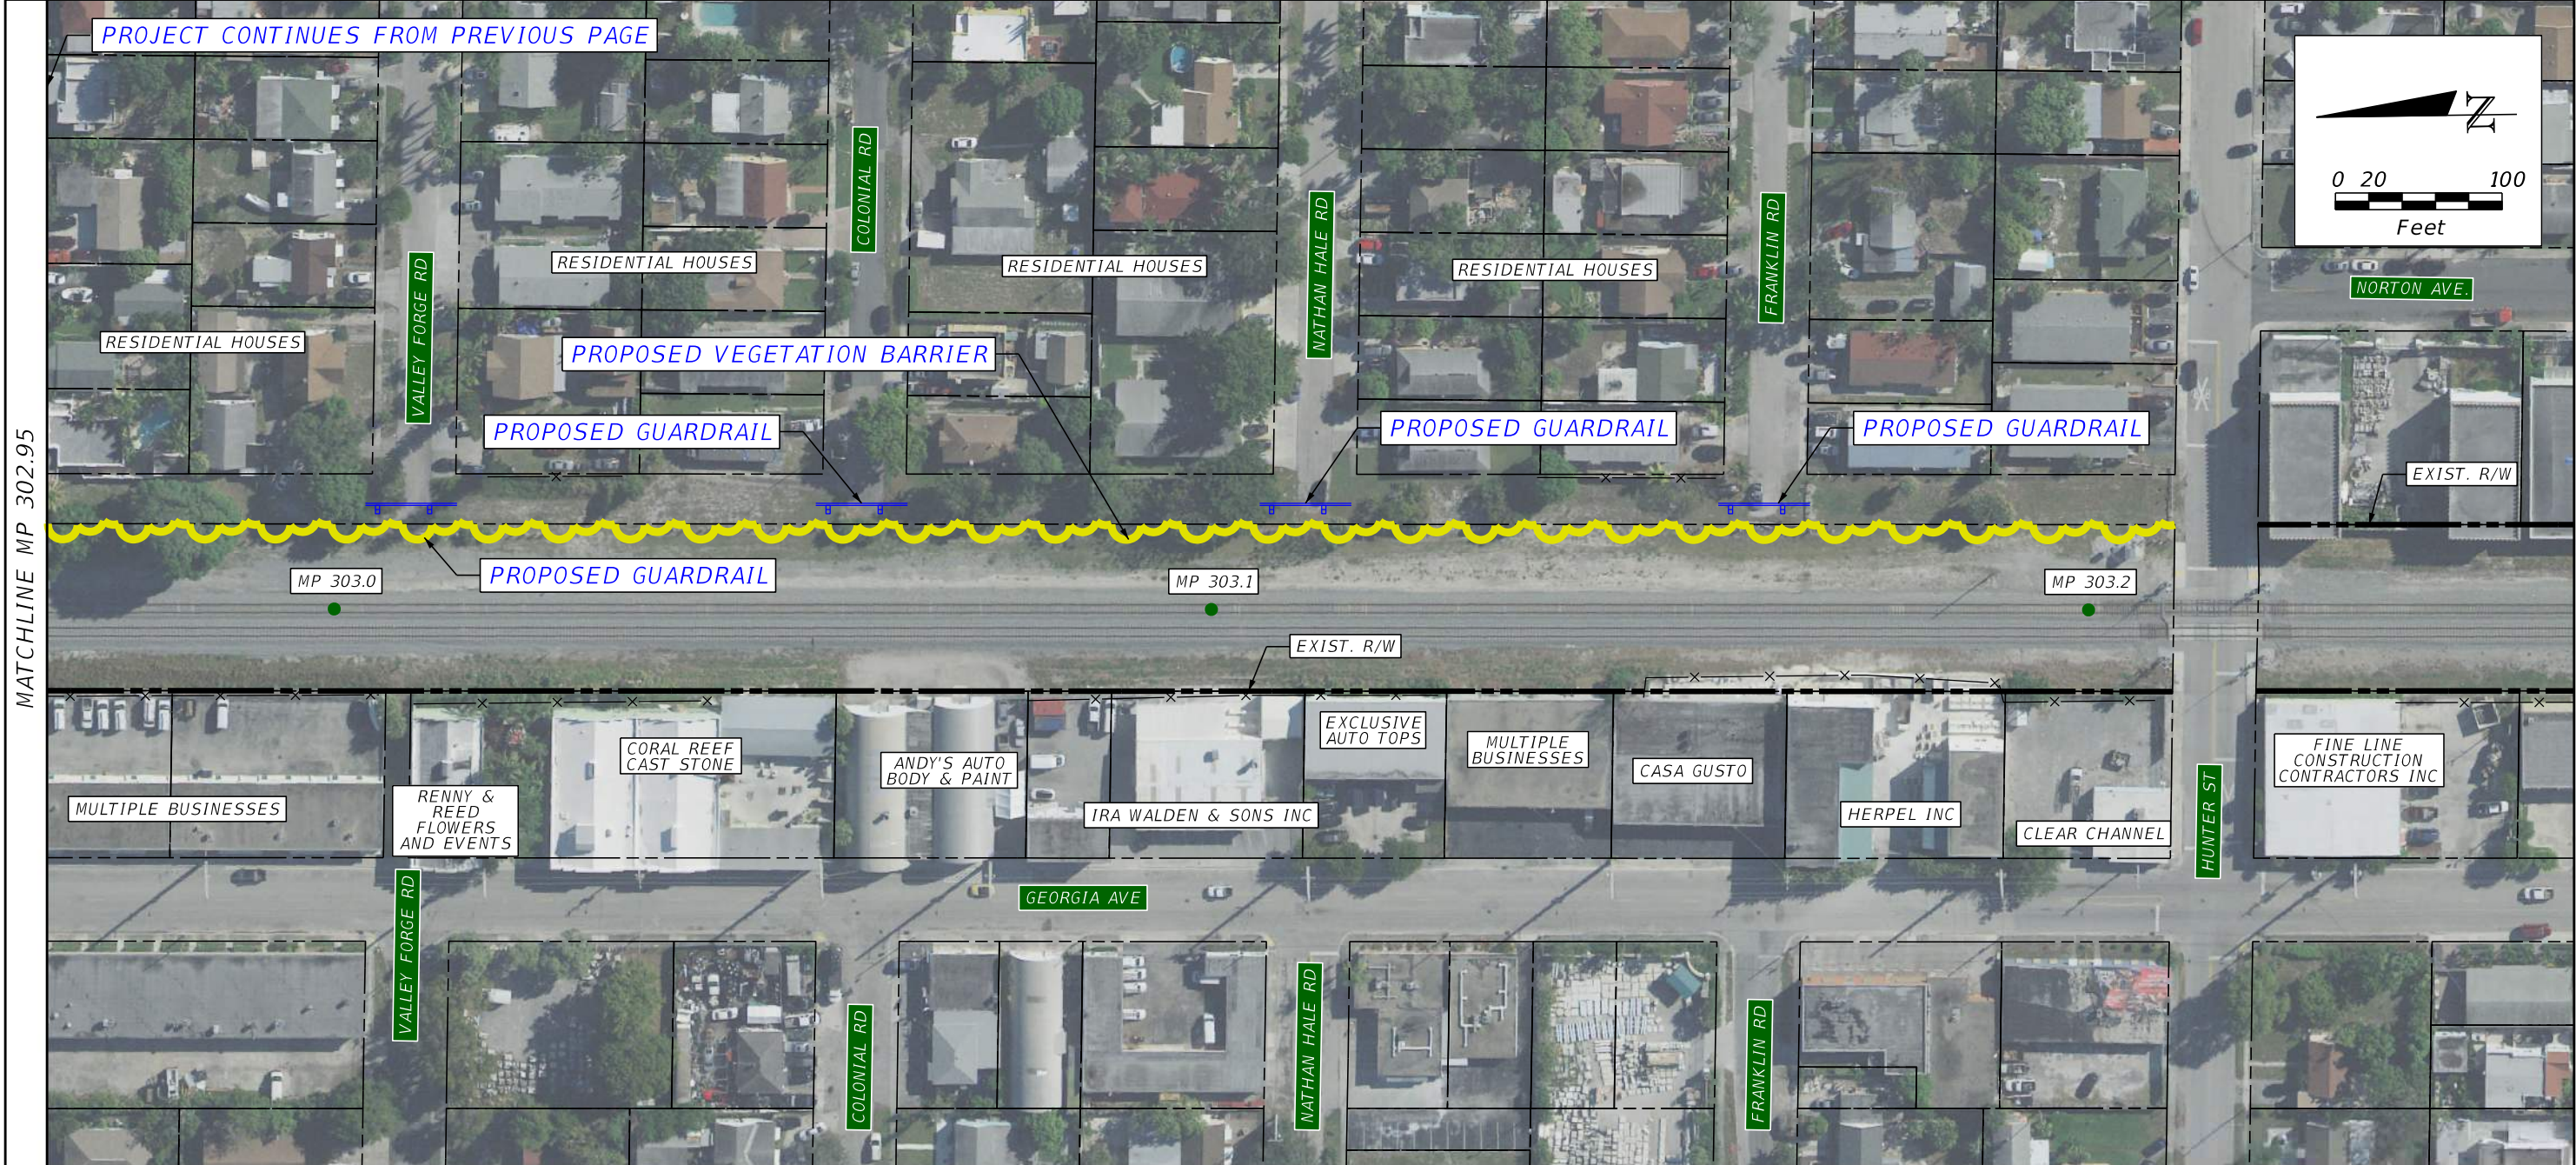

PLAN NOTES

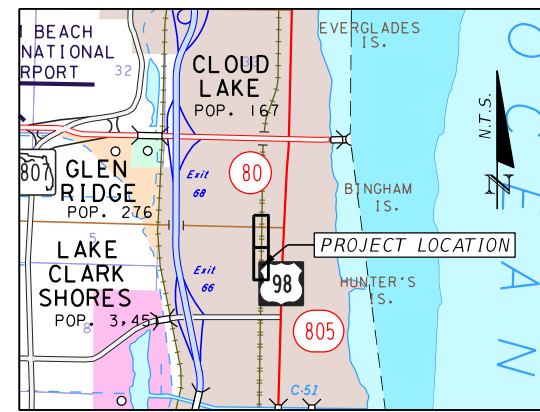



REVISIONS			
DATE	DESCRIPTION	DATE	DESCRIPTION

**HNTB**  
 HNTB CORPORATION  
 610 CRESCENT EXECUTIVE COURT  
 SUITE 400, LAKE MARY, FL 32746  
 (407) 805-0355  
 CERT. OF AUTH. NO. 6500

STATE OF FLORIDA DEPARTMENT OF TRANSPORTATION		
CITY	COUNTY	PROJECT
WEST PALM BEACH	PALM BEACH	TRESPASS MITIGATION CONCEPT PLANS


**TRESPASS MITIGATION**  
 MP 302.7 TO MP 303.2

SHEET NO.  
**B-36**

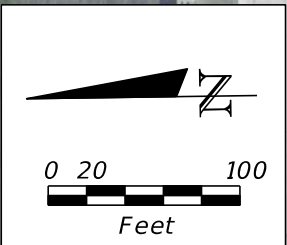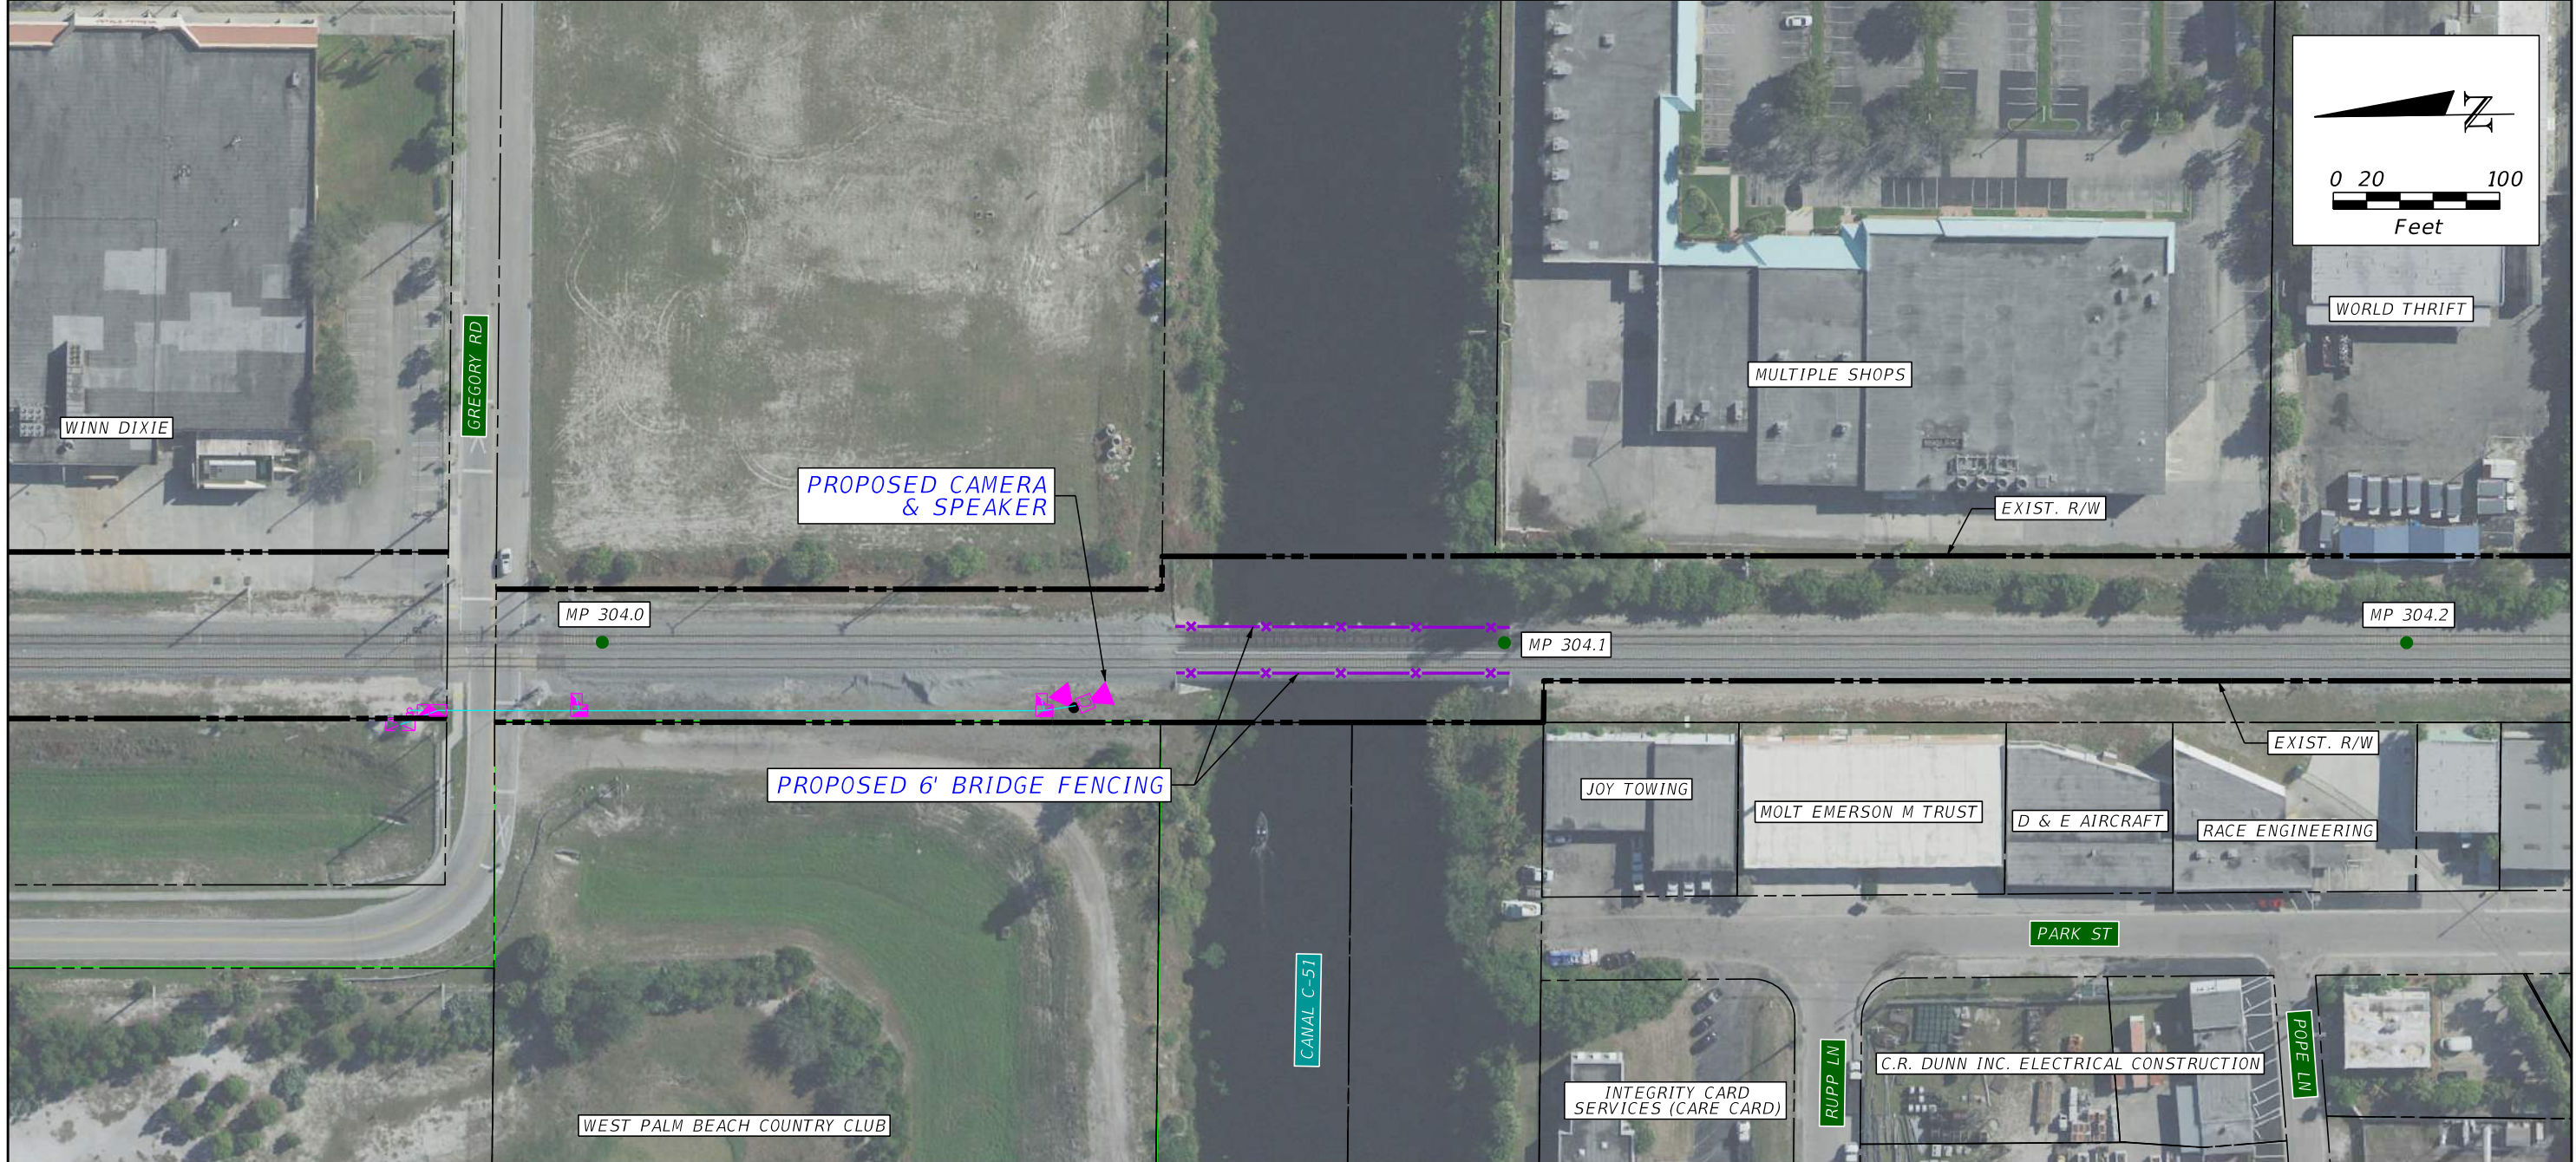


PLAN NOTES

MP 304.0 TO MP 304.1 QUANTITIES			
PAY ITEM	DESCRIPTION	UNIT	QUANTITY
550 10 343	6' BRIDGE FENCE	LF	401
	POLE MOUNTED CCTV CAMERA & SPEAKER	EA	2

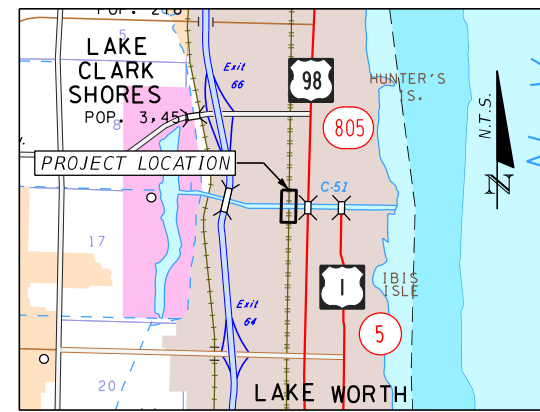


REVISIONS			
DATE	DESCRIPTION	DATE	DESCRIPTION

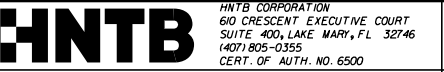

STATE OF FLORIDA DEPARTMENT OF TRANSPORTATION		
CITY	COUNTY	PROJECT
WEST PALM BEACH	PALM BEACH	TRESPASS MITIGATION CONCEPT PLANS

**TRESPASS MITIGATION**  
**MP 304.0 TO MP 304.1**

SHEET NO.  
**B-37**

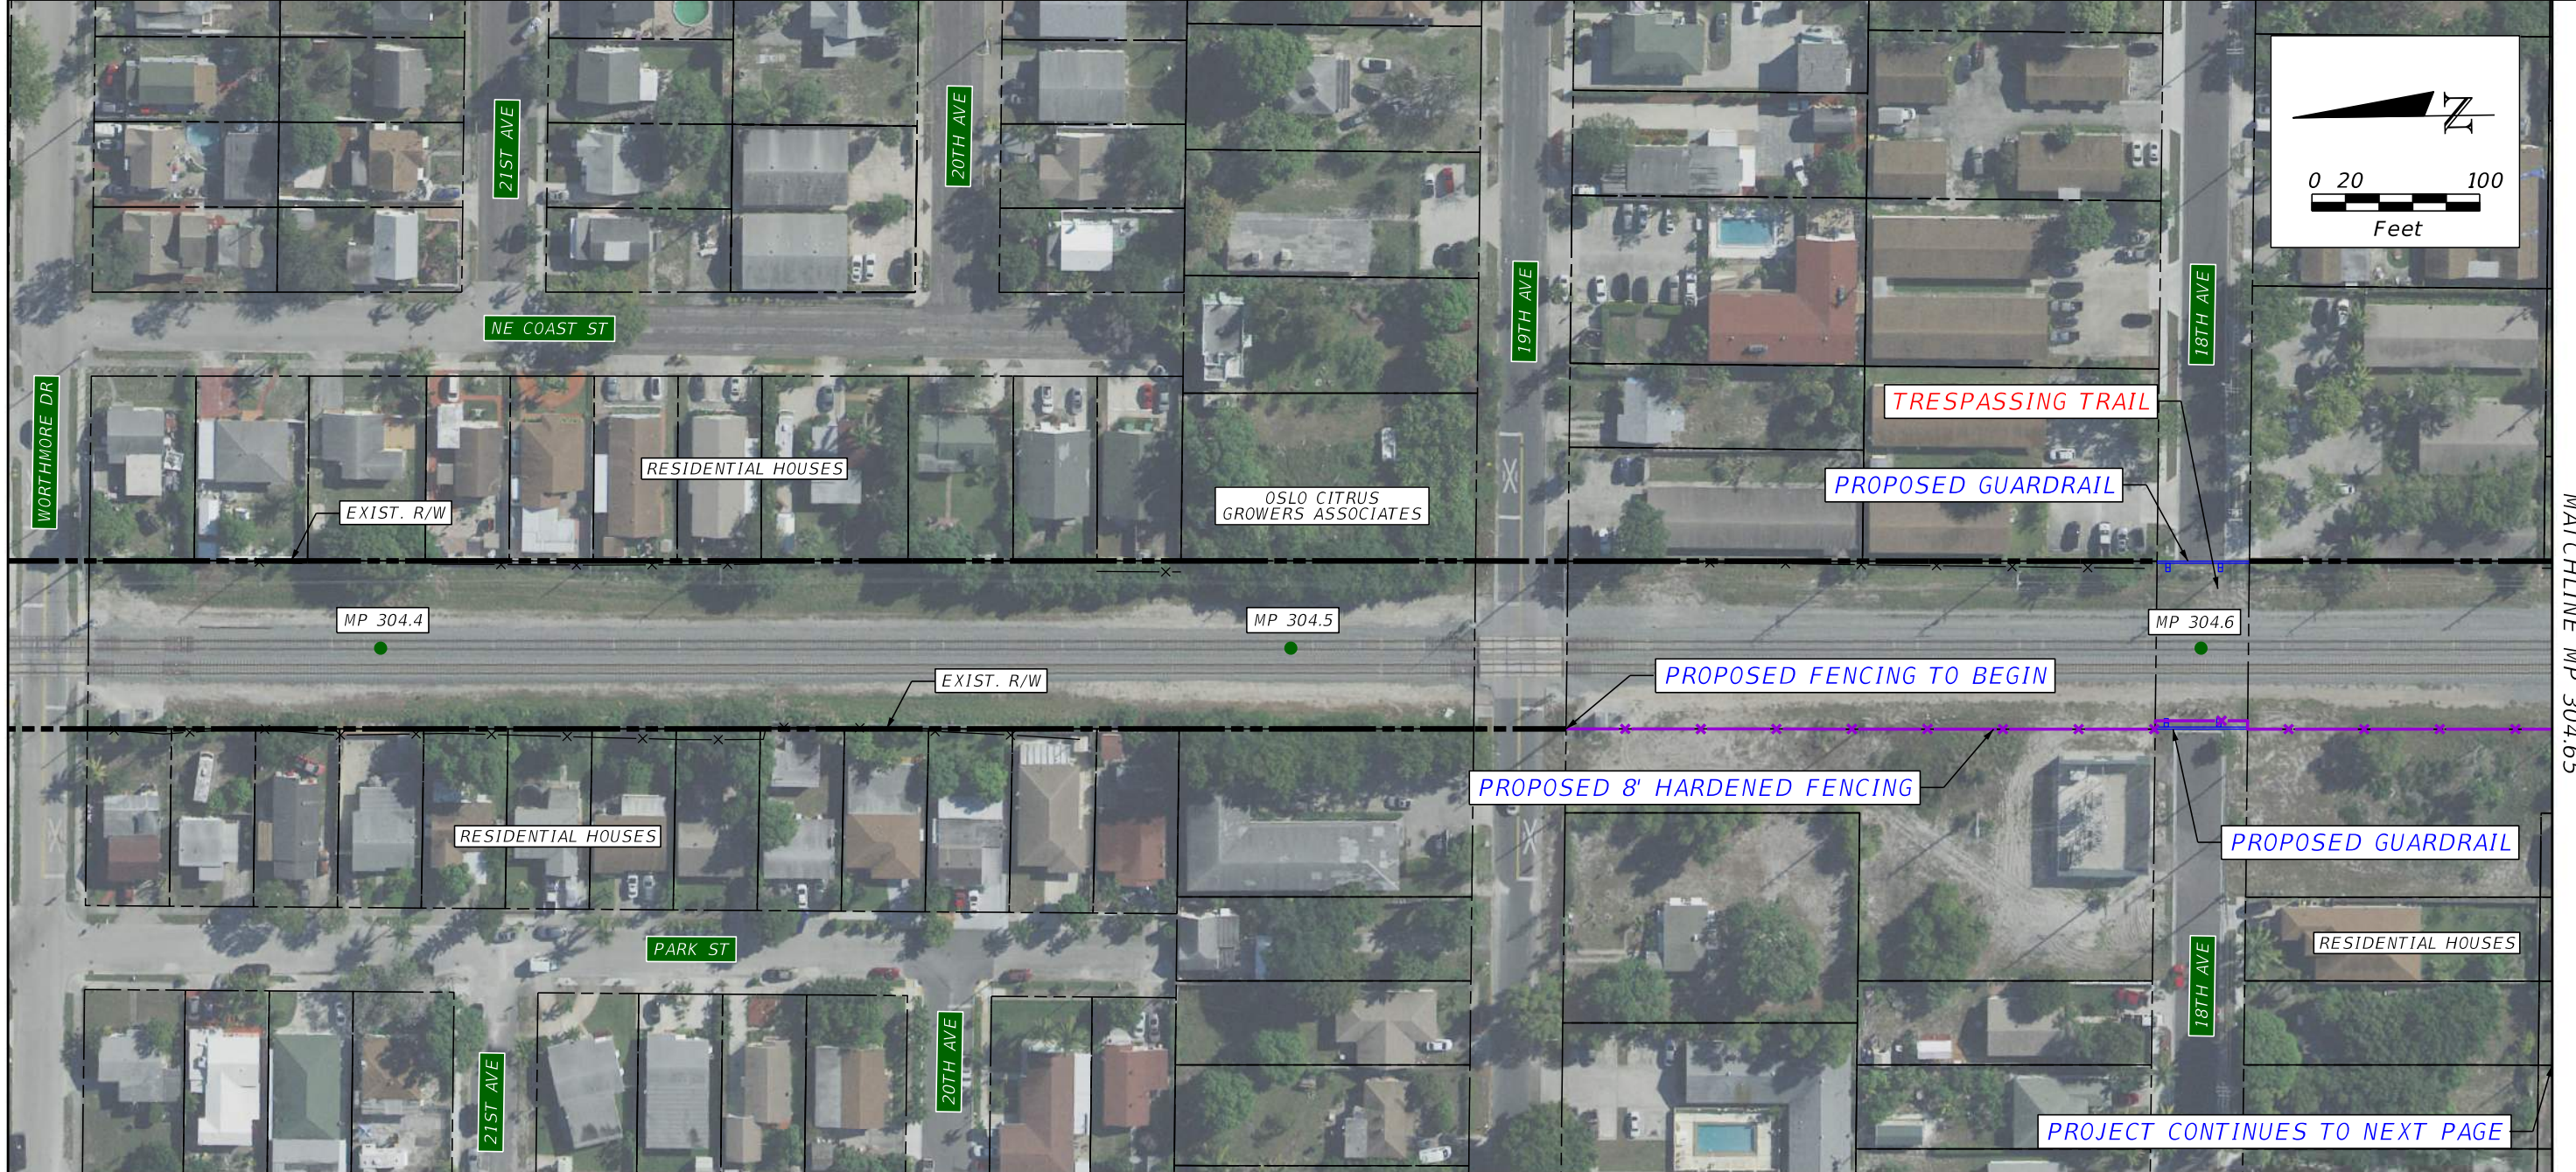


MATCHLINE MP 304.65


**PLAN NOTES**

1) QUANTITIES COVER SHEETS B-38 THROUGH B-39

MP 304.5 TO MP 305.0 QUANTITIES			
PAY ITEM	DESCRIPTION	UNIT	QUANTITY
	8' HARDENED FENCE	LF	1,838
0536 1 1	GUARDRAIL	LF	338

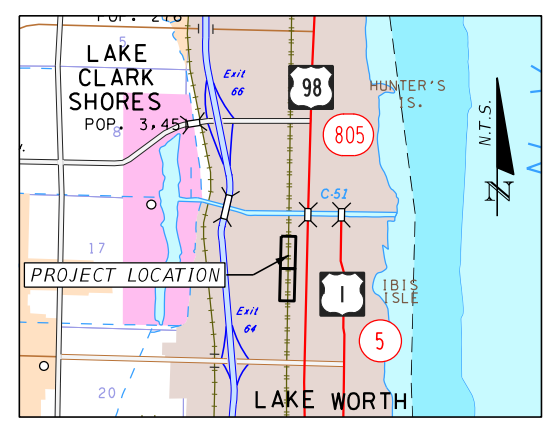

REVISIONS			
DATE	DESCRIPTION	DATE	DESCRIPTION

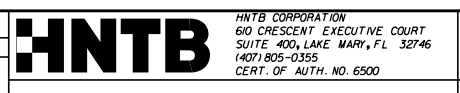


STATE OF FLORIDA DEPARTMENT OF TRANSPORTATION		
CITY	COUNTY	PROJECT
LAKE WORTH	PALM BEACH	TRESPASS MITIGATION CONCEPT PLANS


**TRESPASS MITIGATION**  
**MP 304.5 TO MP 305.0**

SHEET NO.  
**B-38**


PROJECT CONTINUES FROM PREVIOUS PAGE

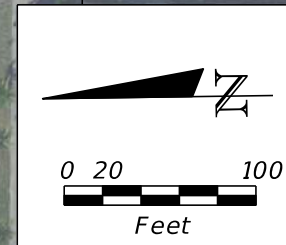

MATCHLINE MP 304.65

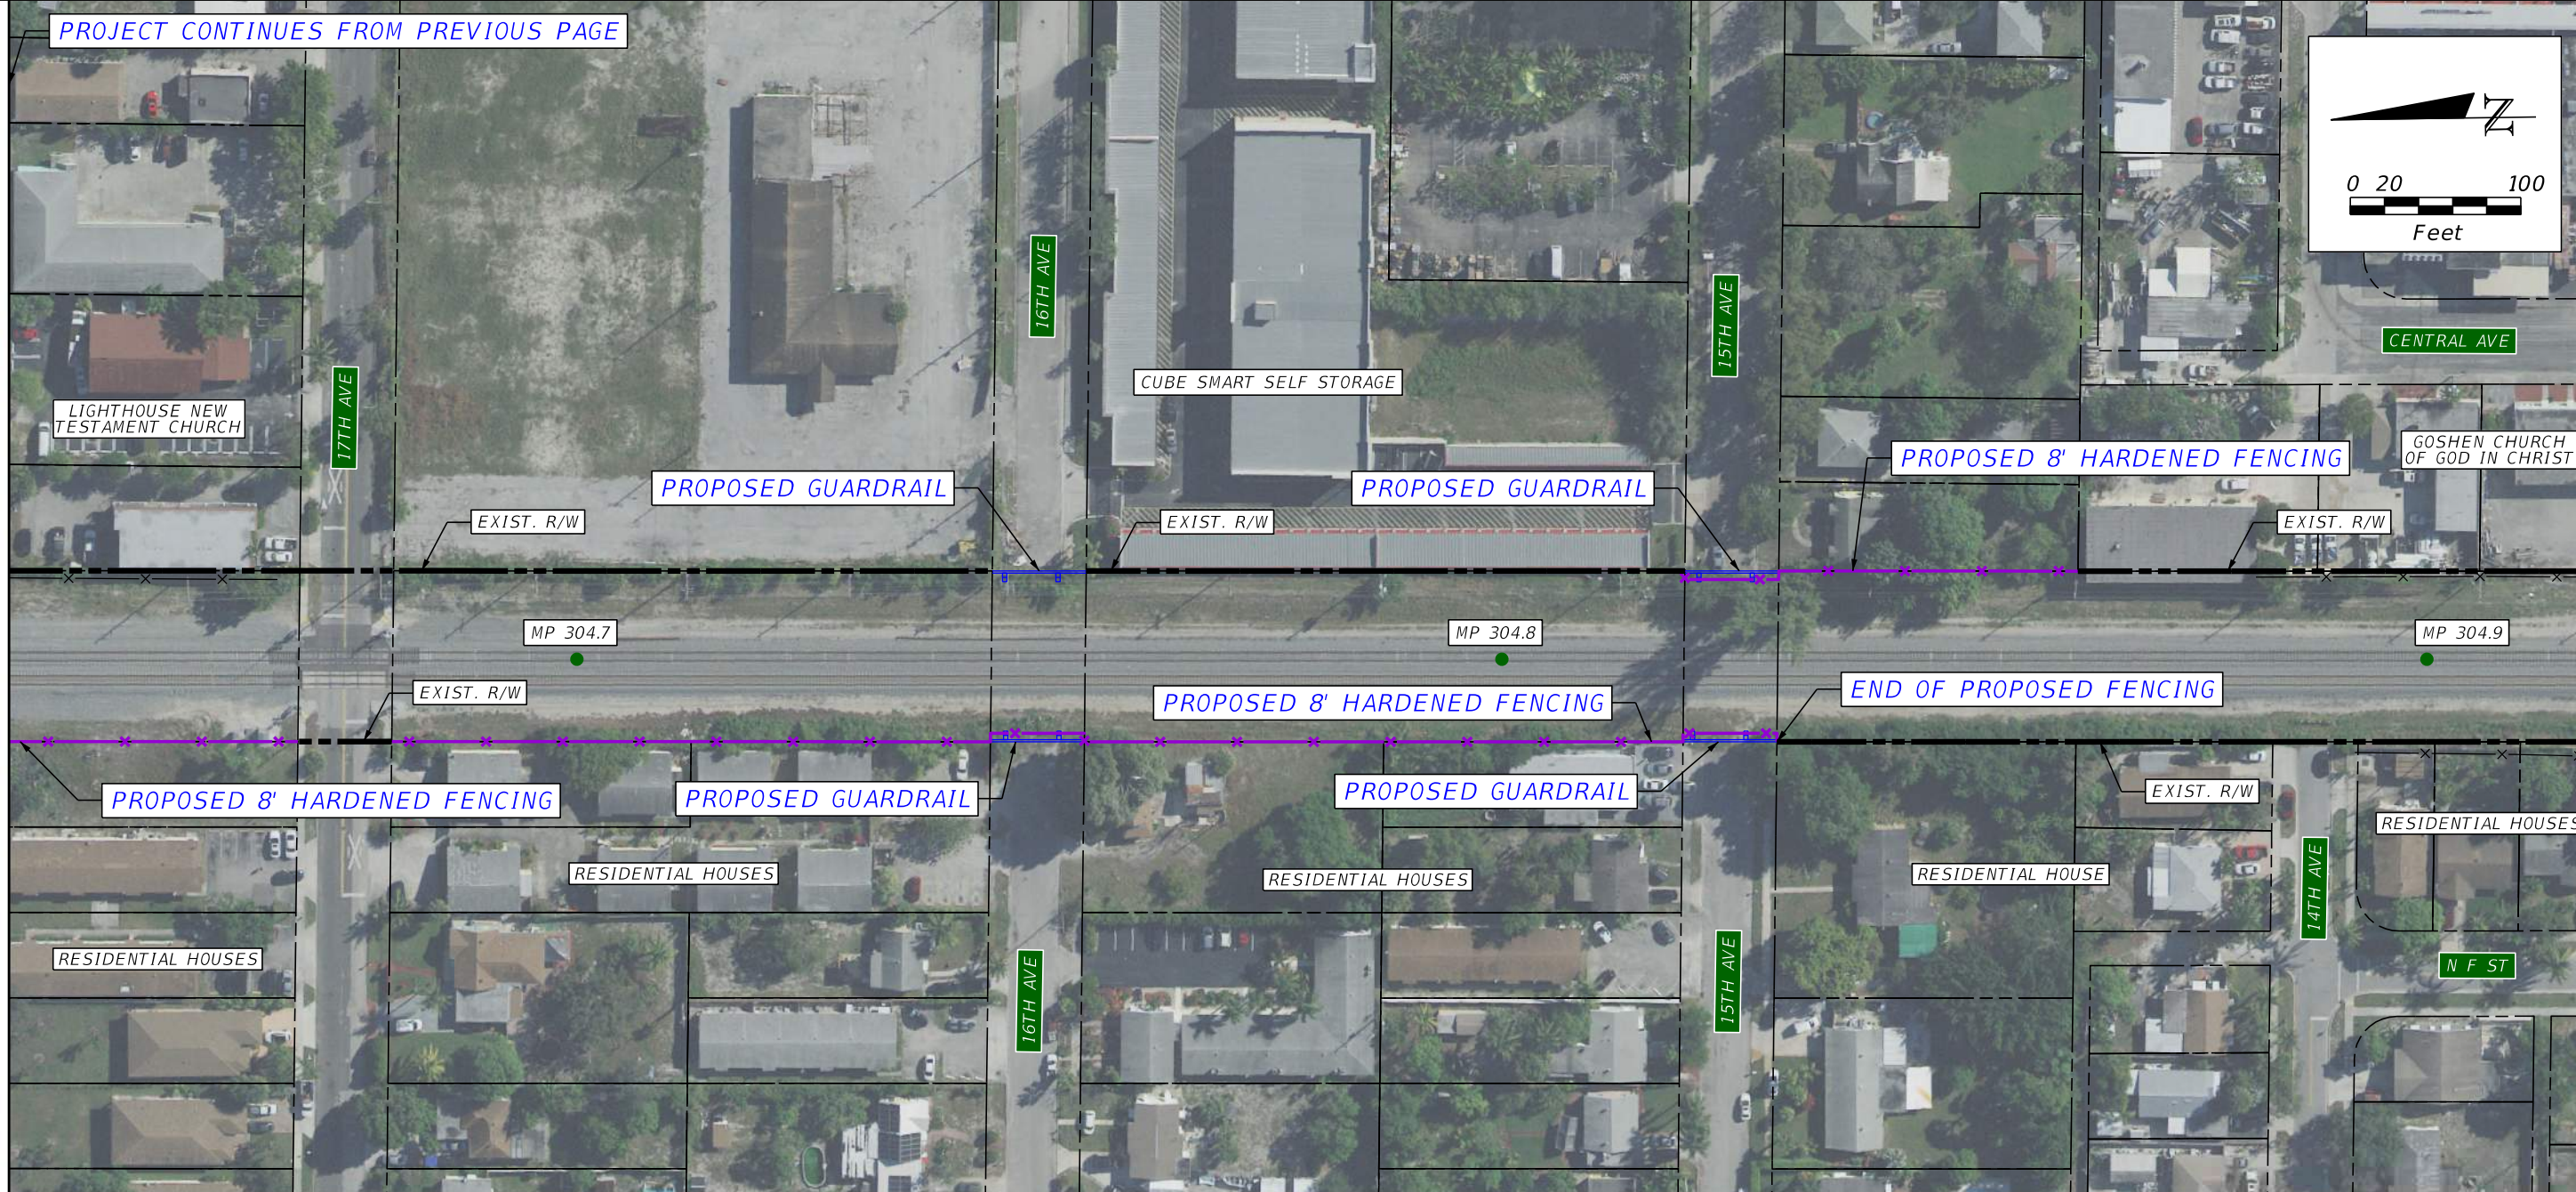

PLAN NOTES

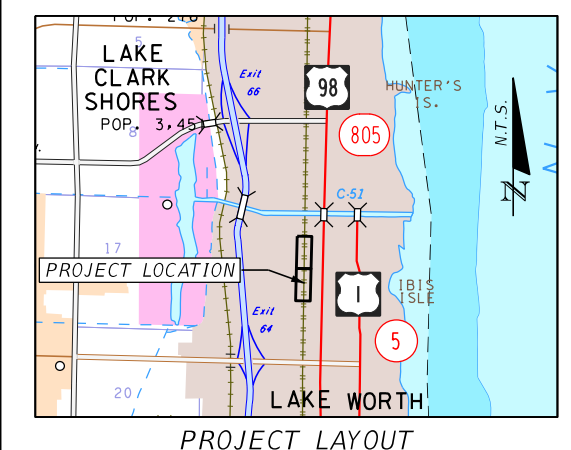



REVISIONS			
DATE	DESCRIPTION	DATE	DESCRIPTION

**HNTB**  
HNTB CORPORATION  
 610 CRESCENT EXECUTIVE COURT  
 SUITE 400, LAKE MARY, FL 32746  
 (407) 805-0355  
 CERT. OF AUTH. NO. 6500

STATE OF FLORIDA DEPARTMENT OF TRANSPORTATION		
CITY	COUNTY	PROJECT
LAKE WORTH	PALM BEACH	TRESPASS MITIGATION CONCEPT PLANS

**TRESPASS MITIGATION**  
**MP 304.5 TO MP 305.0**

SHEET NO.  
**B-39**

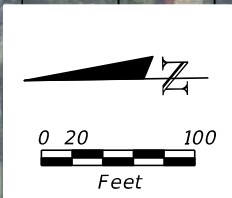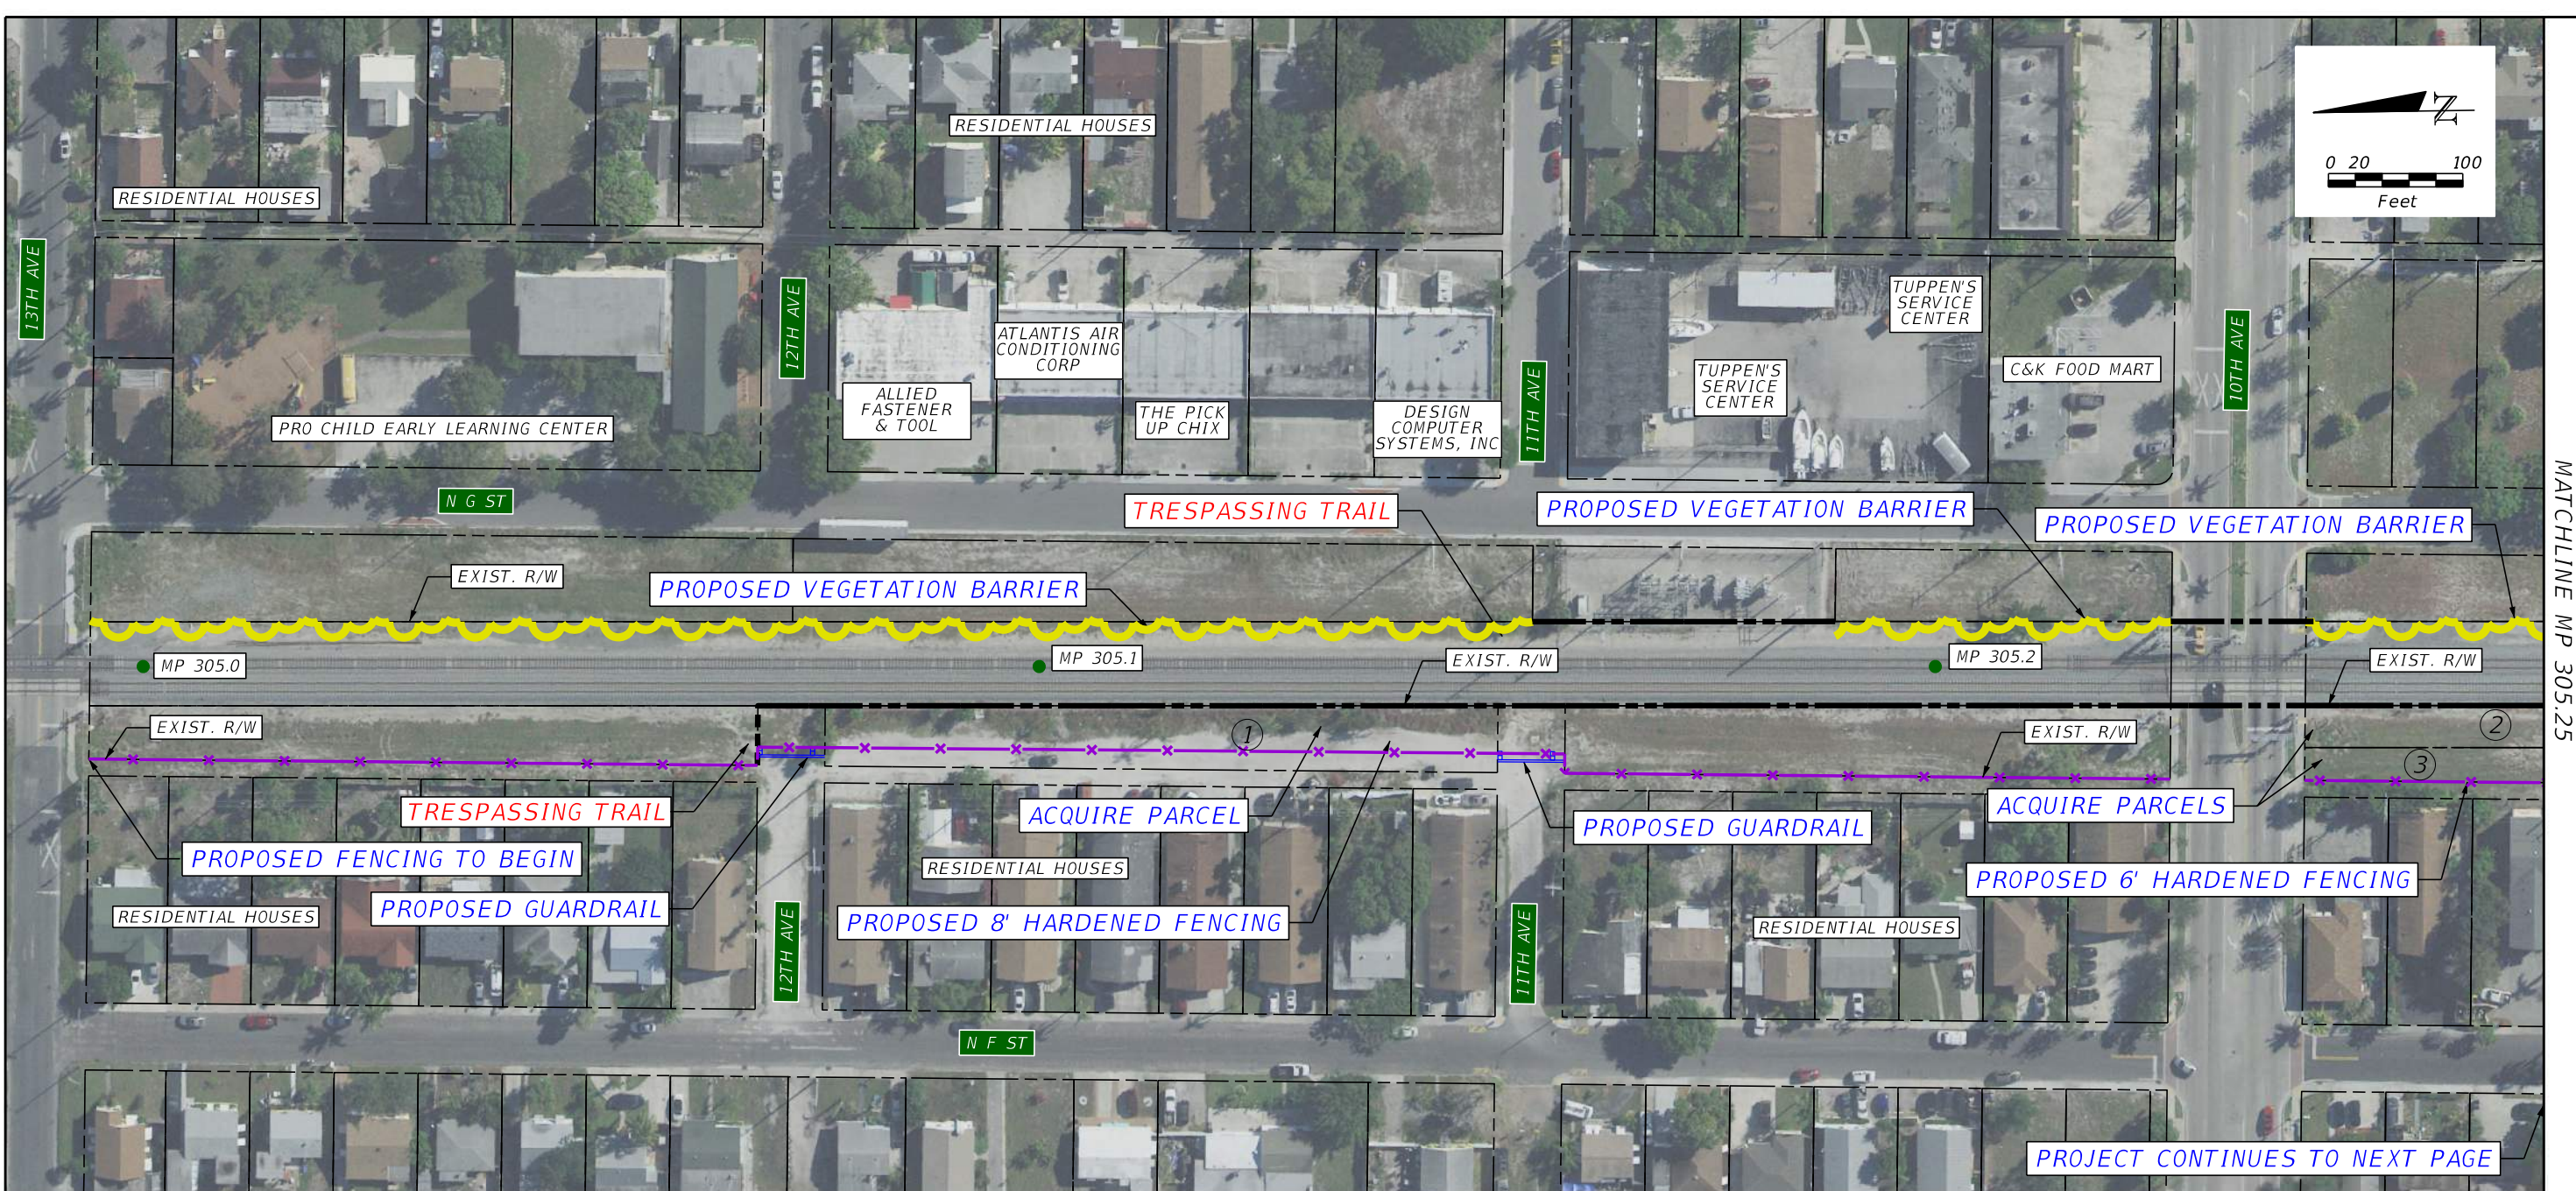


MATCHLINE MP 305.25

MP 305.0 TO MP 305.5 QUANTITIES			
PAY ITEM	DESCRIPTION	UNIT	QUANTITY
	VEGETATION BARRIER	LF	2,338
	8' HARDENED FENCE	LF	2,541
0536 1 1	GUARDRAIL	LF	163
	PROPERTY ACQUISITION	AC	0.8

**PLAN NOTES**

- 1) QUANTITIES COVER SHEETS B-40 THROUGH B-41
- 2) PARCEL 1: B & R ENTERPRISES INC - 0.35 ACRES  
 PARCEL 2: BOBKATZ PROPERTIES INC - 0.23 ACRES  
 PARCEL 3: BOBKATZ PROPERTIES INC - 0.20 ACRES

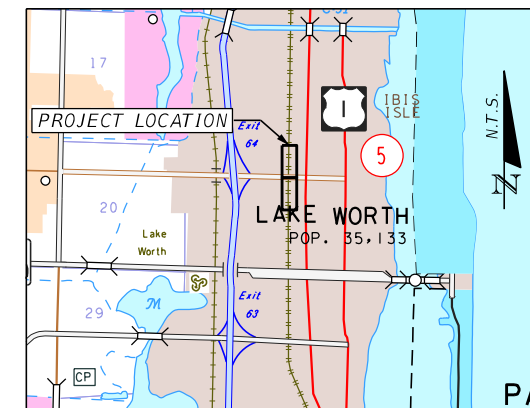

REVISIONS			
DATE	DESCRIPTION	DATE	DESCRIPTION

**HNTB**  
 HNTB CORPORATION  
 610 CRESCENT EXECUTIVE COURT  
 SUITE 400, LAKE MARY, FL 32746  
 (407) 805-0355  
 CERT. OF AUTH. NO. 6500

STATE OF FLORIDA  
 DEPARTMENT OF TRANSPORTATION


CITY	COUNTY	PROJECT
LAKE WORTH	PALM BEACH	TRESPASS MITIGATION CONCEPT PLANS

**TRESPASS MITIGATION**  
 MP 305.0 TO MP 305.5


SHEET NO.  
**B-40**



PROJECT CONTINUES FROM PREVIOUS PAGE

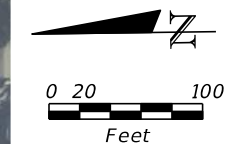


MATCHLINE MP 305.25

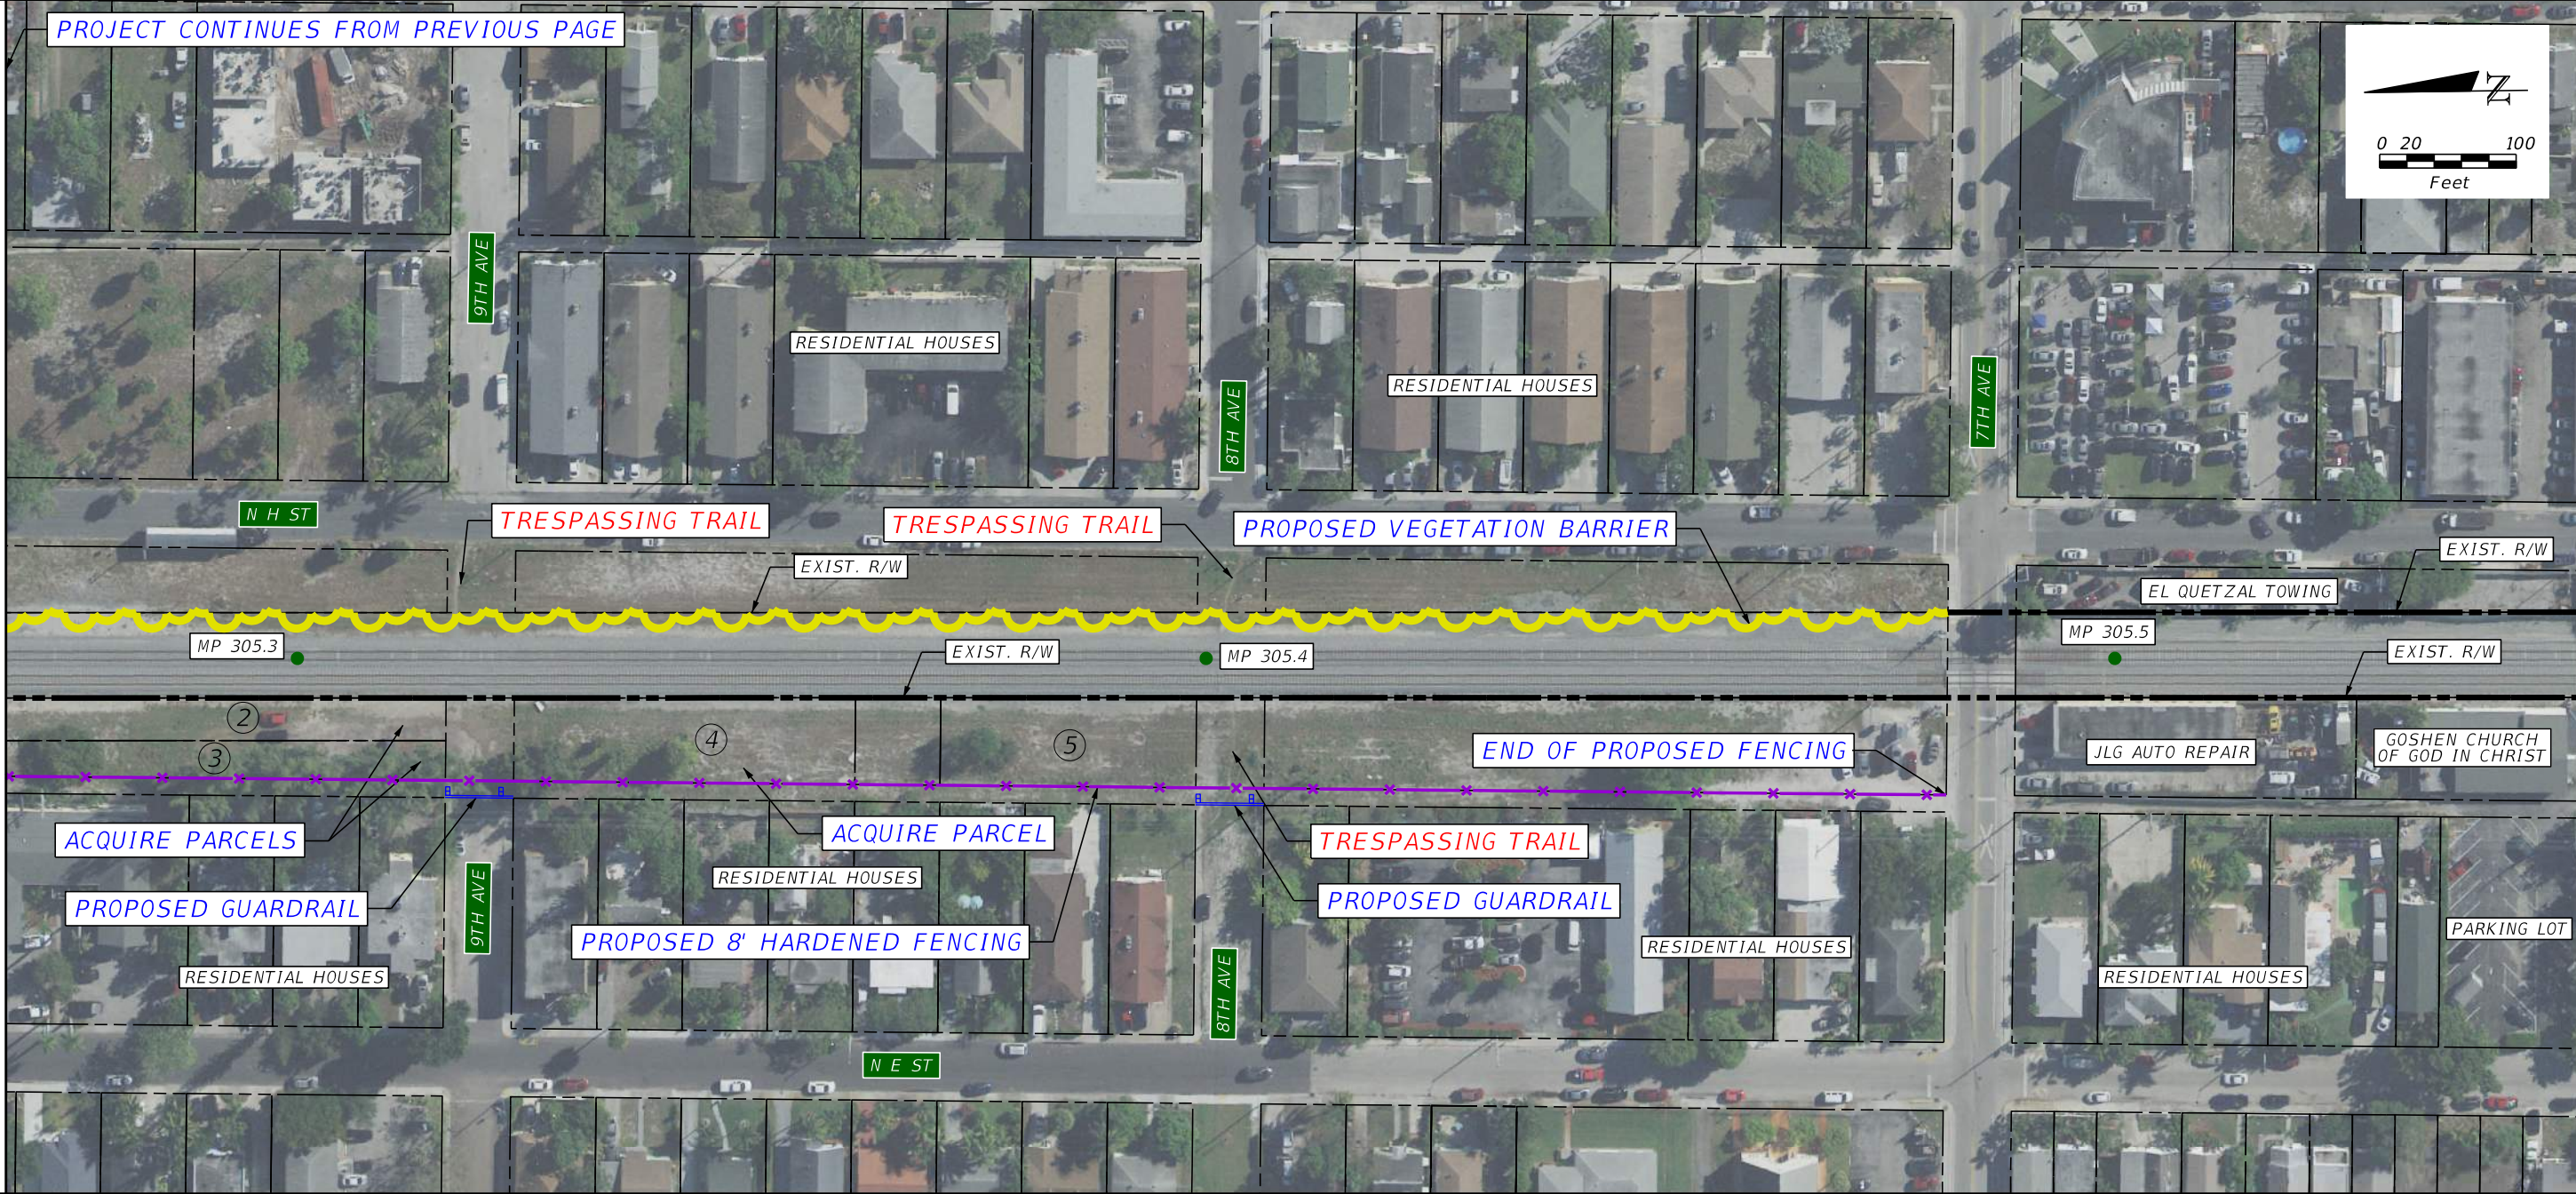


**PLAN NOTES**

- 1) PARCEL 2: BOBKATZ PROPERTIES INC - 0.23 ACRES
- PARCEL 3: BOBKATZ PROPERTIES INC - 0.20 ACRES
- PARCEL 4: JAANCO INV - 0.23 ACRES
- PARCEL 5: JAANCO INV - 0.18 ACRES

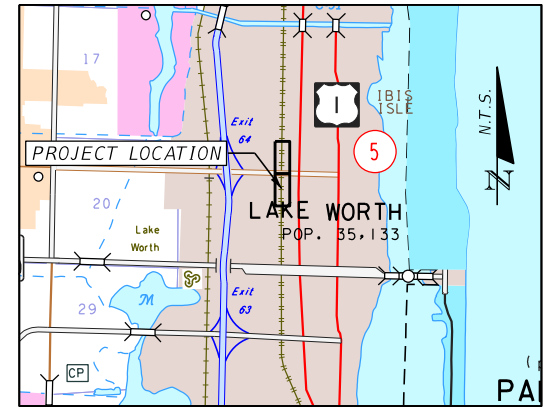


REVISIONS			
DATE	DESCRIPTION	DATE	DESCRIPTION

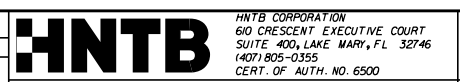

STATE OF FLORIDA DEPARTMENT OF TRANSPORTATION		
CITY	COUNTY	PROJECT
LAKE WORTH	PALM BEACH	TRESPASS MITIGATION CONCEPT PLANS


**TRESPASS MITIGATION**  
**MP 305.0 TO MP 305.5**


SHEET NO.  
**B-41**

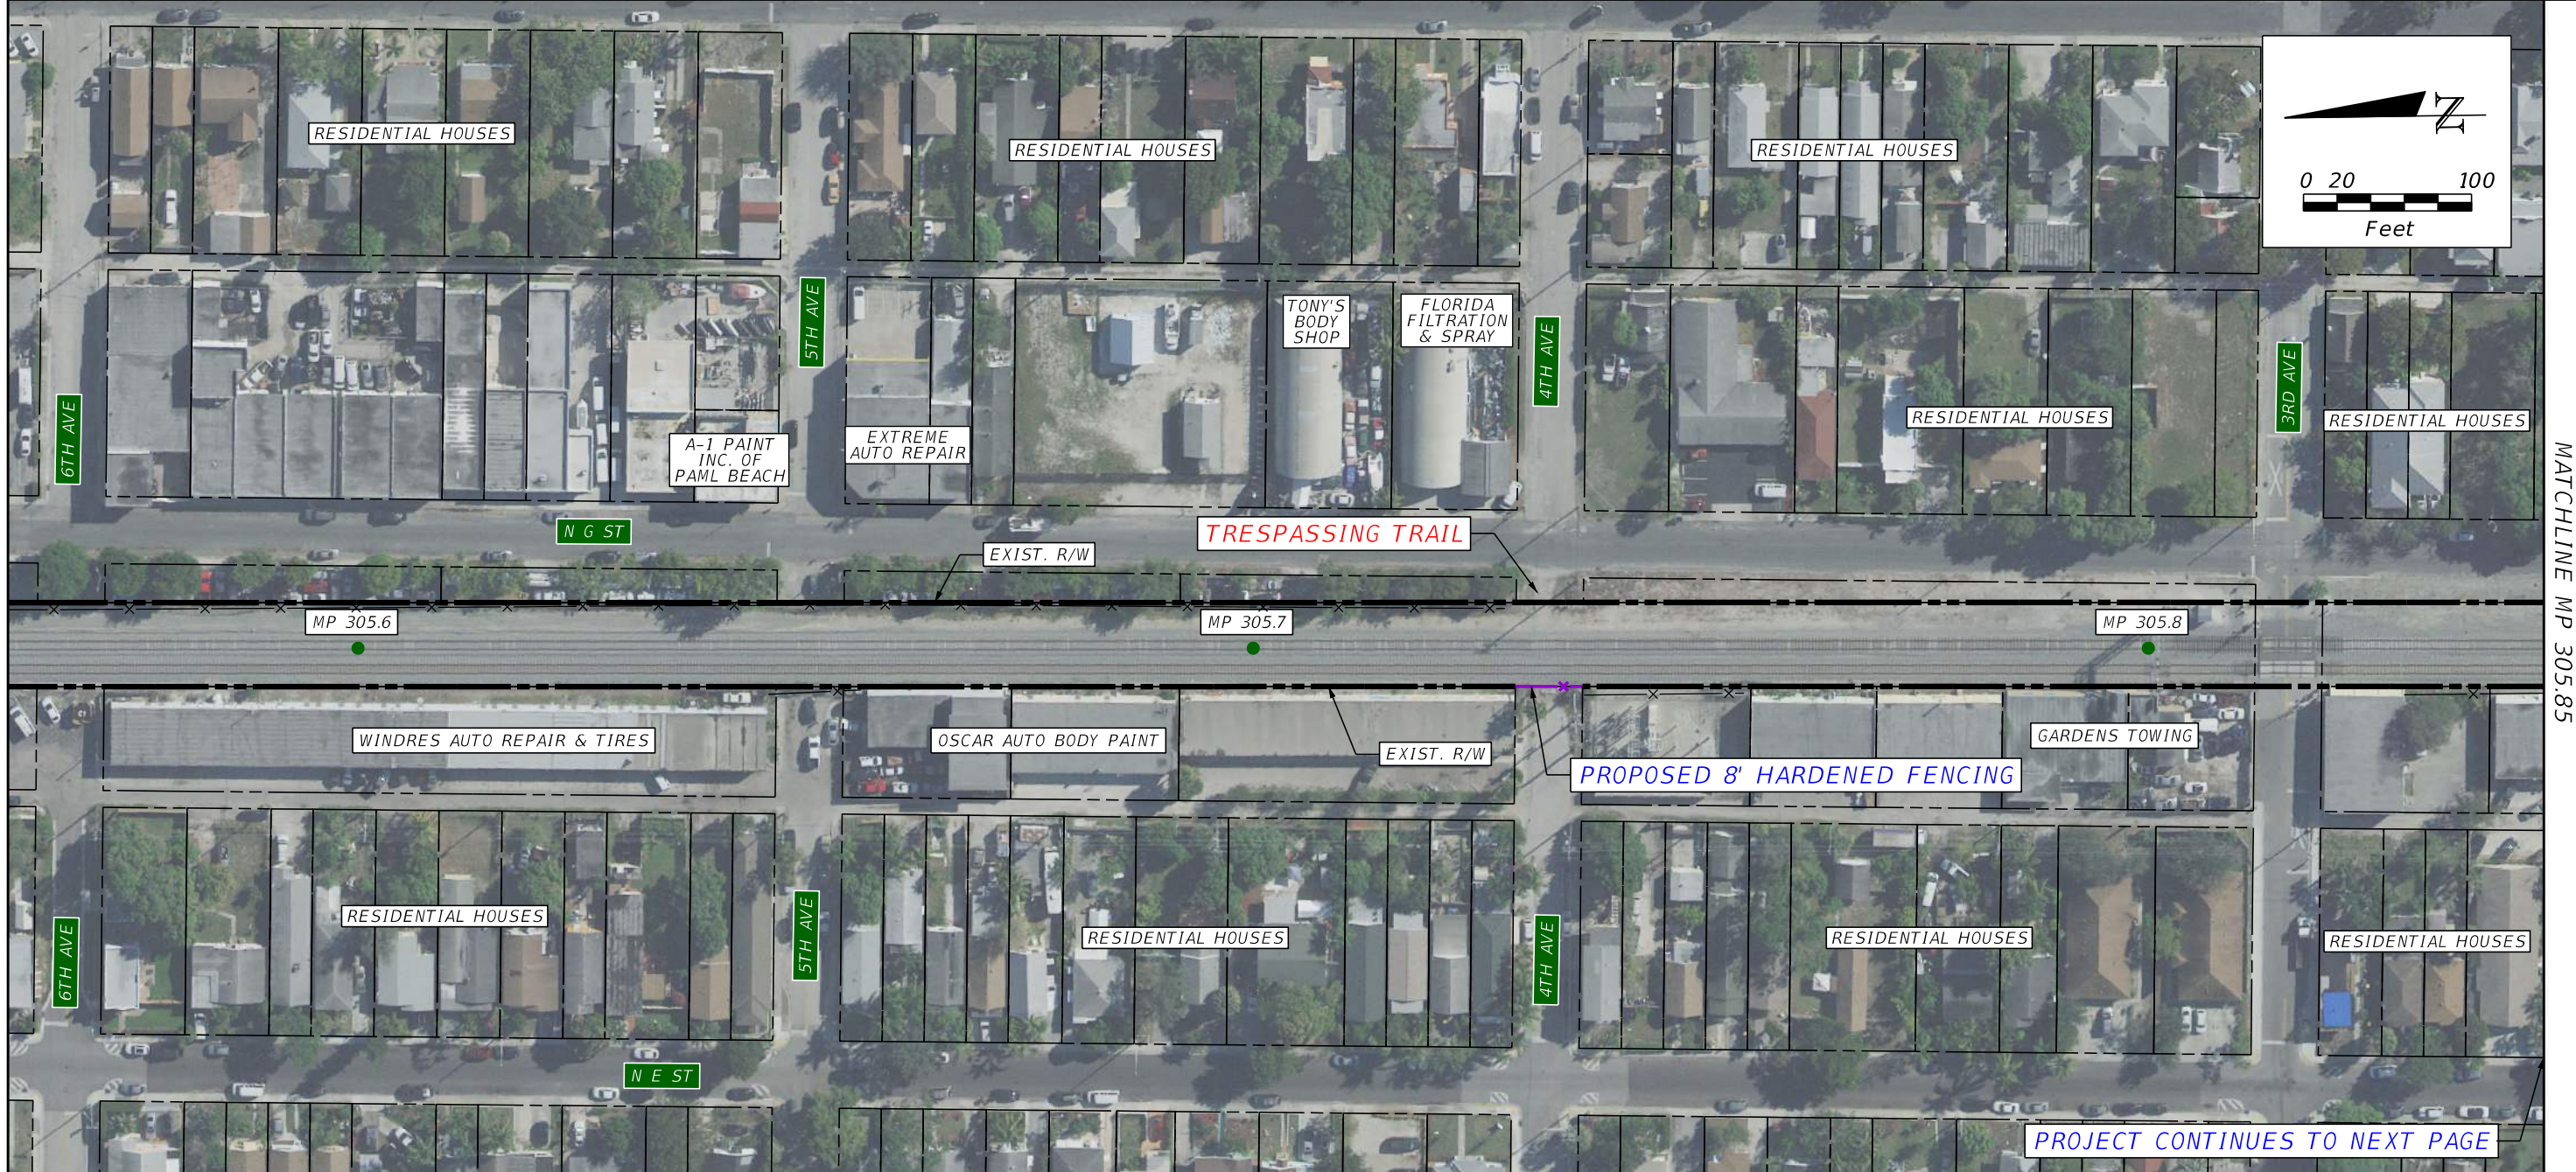


**PLAN NOTES**  
 1) QUANTITIES COVER SHEETS B-42 THROUGH B-43


MP 305.7 TO MP 306.1 QUANTITIES			
PAY ITEM	DESCRIPTION	UNIT	QUANTITY
	8' HARDENED FENCE	LF	40
	4' ALUMINUM FENCE	LF	345

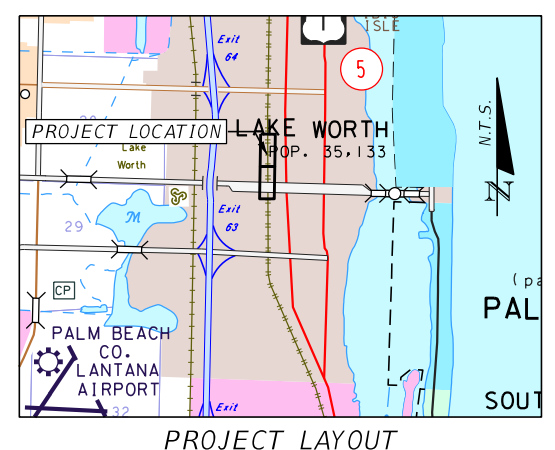

REVISIONS				 <small>HNTB CORPORATION          610 CRESCENT EXECUTIVE COURT          SUITE 400, LAKE MARY, FL 32746          (407) 805-0355          CERT. OF AUTH. NO. 6500</small>	STATE OF FLORIDA DEPARTMENT OF TRANSPORTATION			<b>TRESPASS MITIGATION</b> MP 305.7 TO MP 306.1	SHEET NO. <b>B-42</b>
DATE	DESCRIPTION	DATE	DESCRIPTION		CITY	COUNTY	PROJECT		
					LAKE WORTH	PALM BEACH	TRESPASS MITIGATION CONCEPT PLANS		

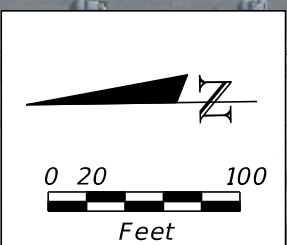

PLAN NOTES

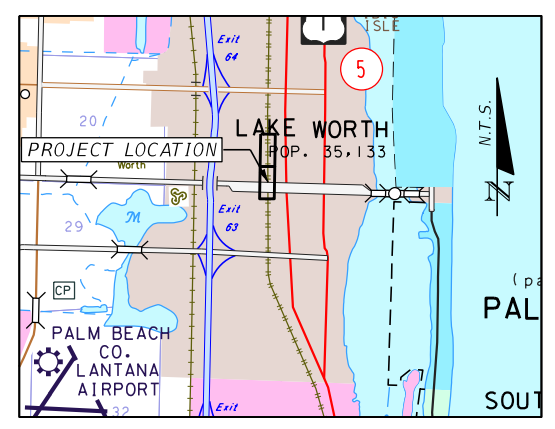


REVISIONS			
DATE	DESCRIPTION	DATE	DESCRIPTION

**HNTB**  
 HNTB CORPORATION  
 610 CRESCENT EXECUTIVE COURT  
 SUITE 400, LAKE MARY, FL 32746  
 (407) 805-0355  
 CERT. OF AUTH. NO. 6500

STATE OF FLORIDA DEPARTMENT OF TRANSPORTATION		
CITY	COUNTY	PROJECT
LAKE WORTH	PALM BEACH	TRESPASS MITIGATION CONCEPT PLANS

**TRESPASS MITIGATION**  
 MP 305.7 TO MP 306.1


SHEET NO.  
**B-43**

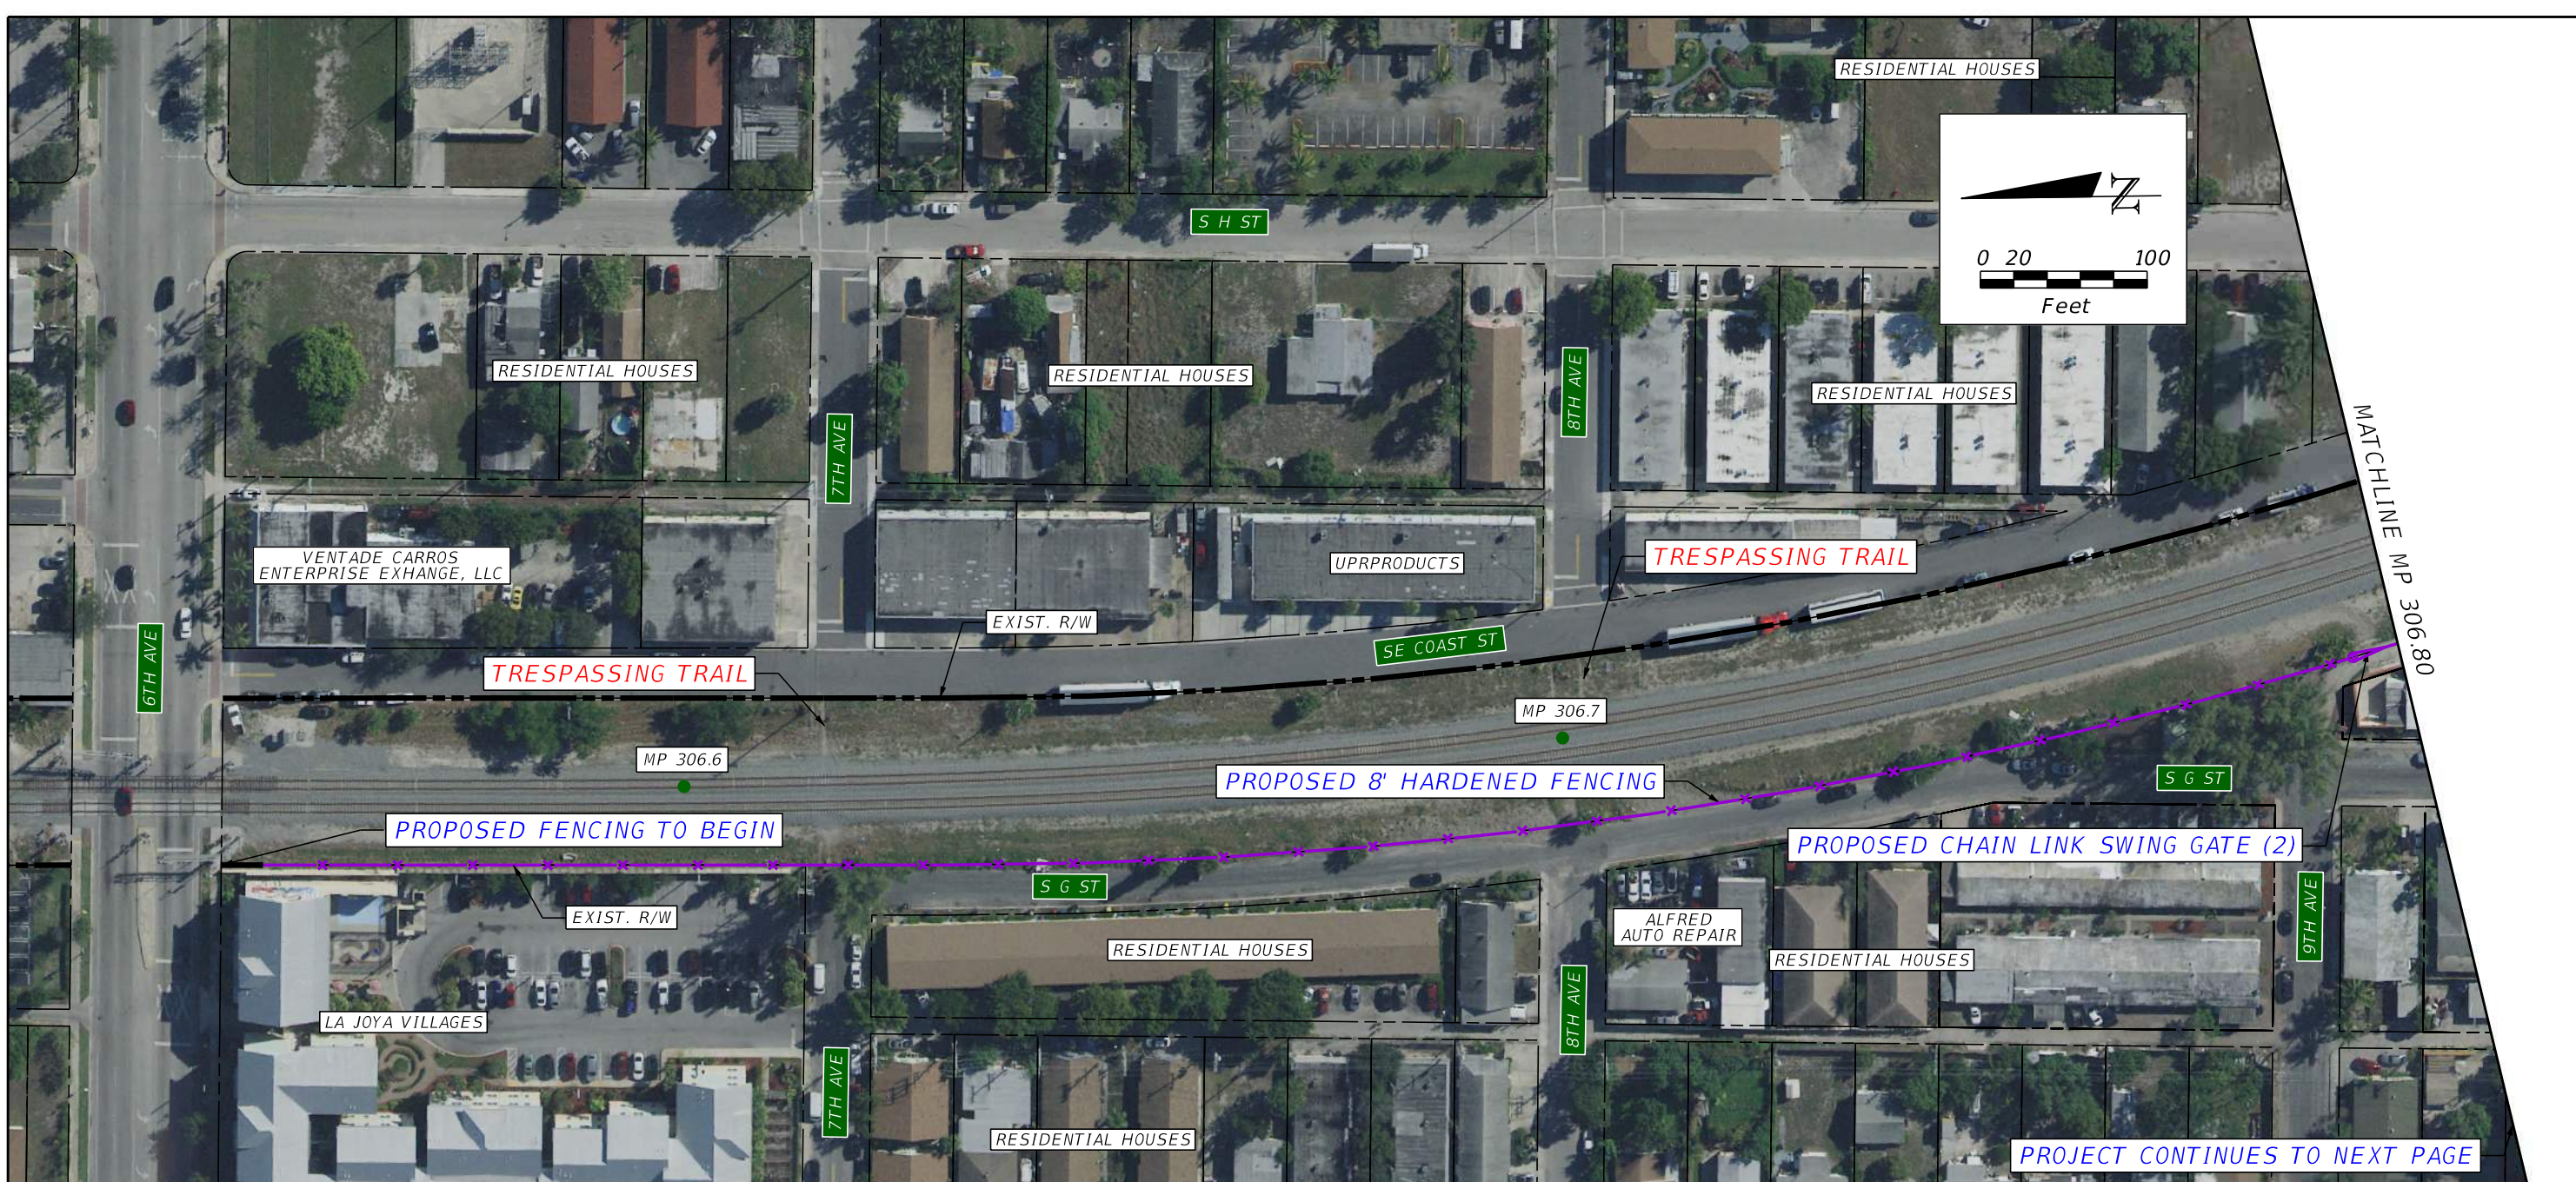

MP 306.6 TO MP 307.1 QUANTITIES			
PAY ITEM	DESCRIPTION	UNIT	QUANTITY
	8' HARDENED FENCE	LF	2,478
0550 60212	PEDESTRIAN SWING GATE	EA	2

**PLAN NOTES**

1) QUANTITIES COVER SHEETS B-44 THROUGH B-45

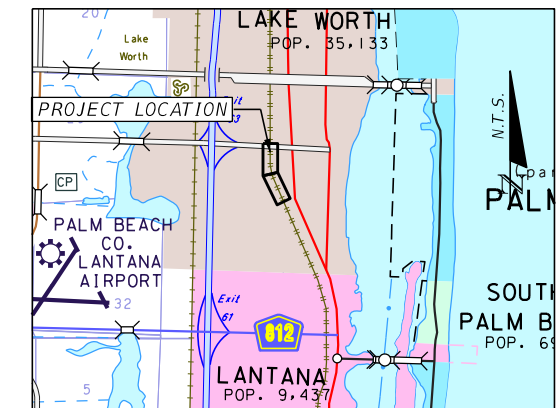


REVISIONS			
DATE	DESCRIPTION	DATE	DESCRIPTION

**HNTB**  
 HNTB CORPORATION  
 610 CRESCENT EXECUTIVE COURT  
 SUITE 400, LAKE MARY, FL 32746  
 (407) 805-0355  
 CERT. OF AUTH. NO. 6500


STATE OF FLORIDA DEPARTMENT OF TRANSPORTATION		
CITY	COUNTY	PROJECT
LAKE WORTH	PALM BEACH	TRESPASS MITIGATION CONCEPT PLANS

**TRESPASS MITIGATION**  
 MP 306.6 TO MP 307.1

SHEET NO.  
**B-44**

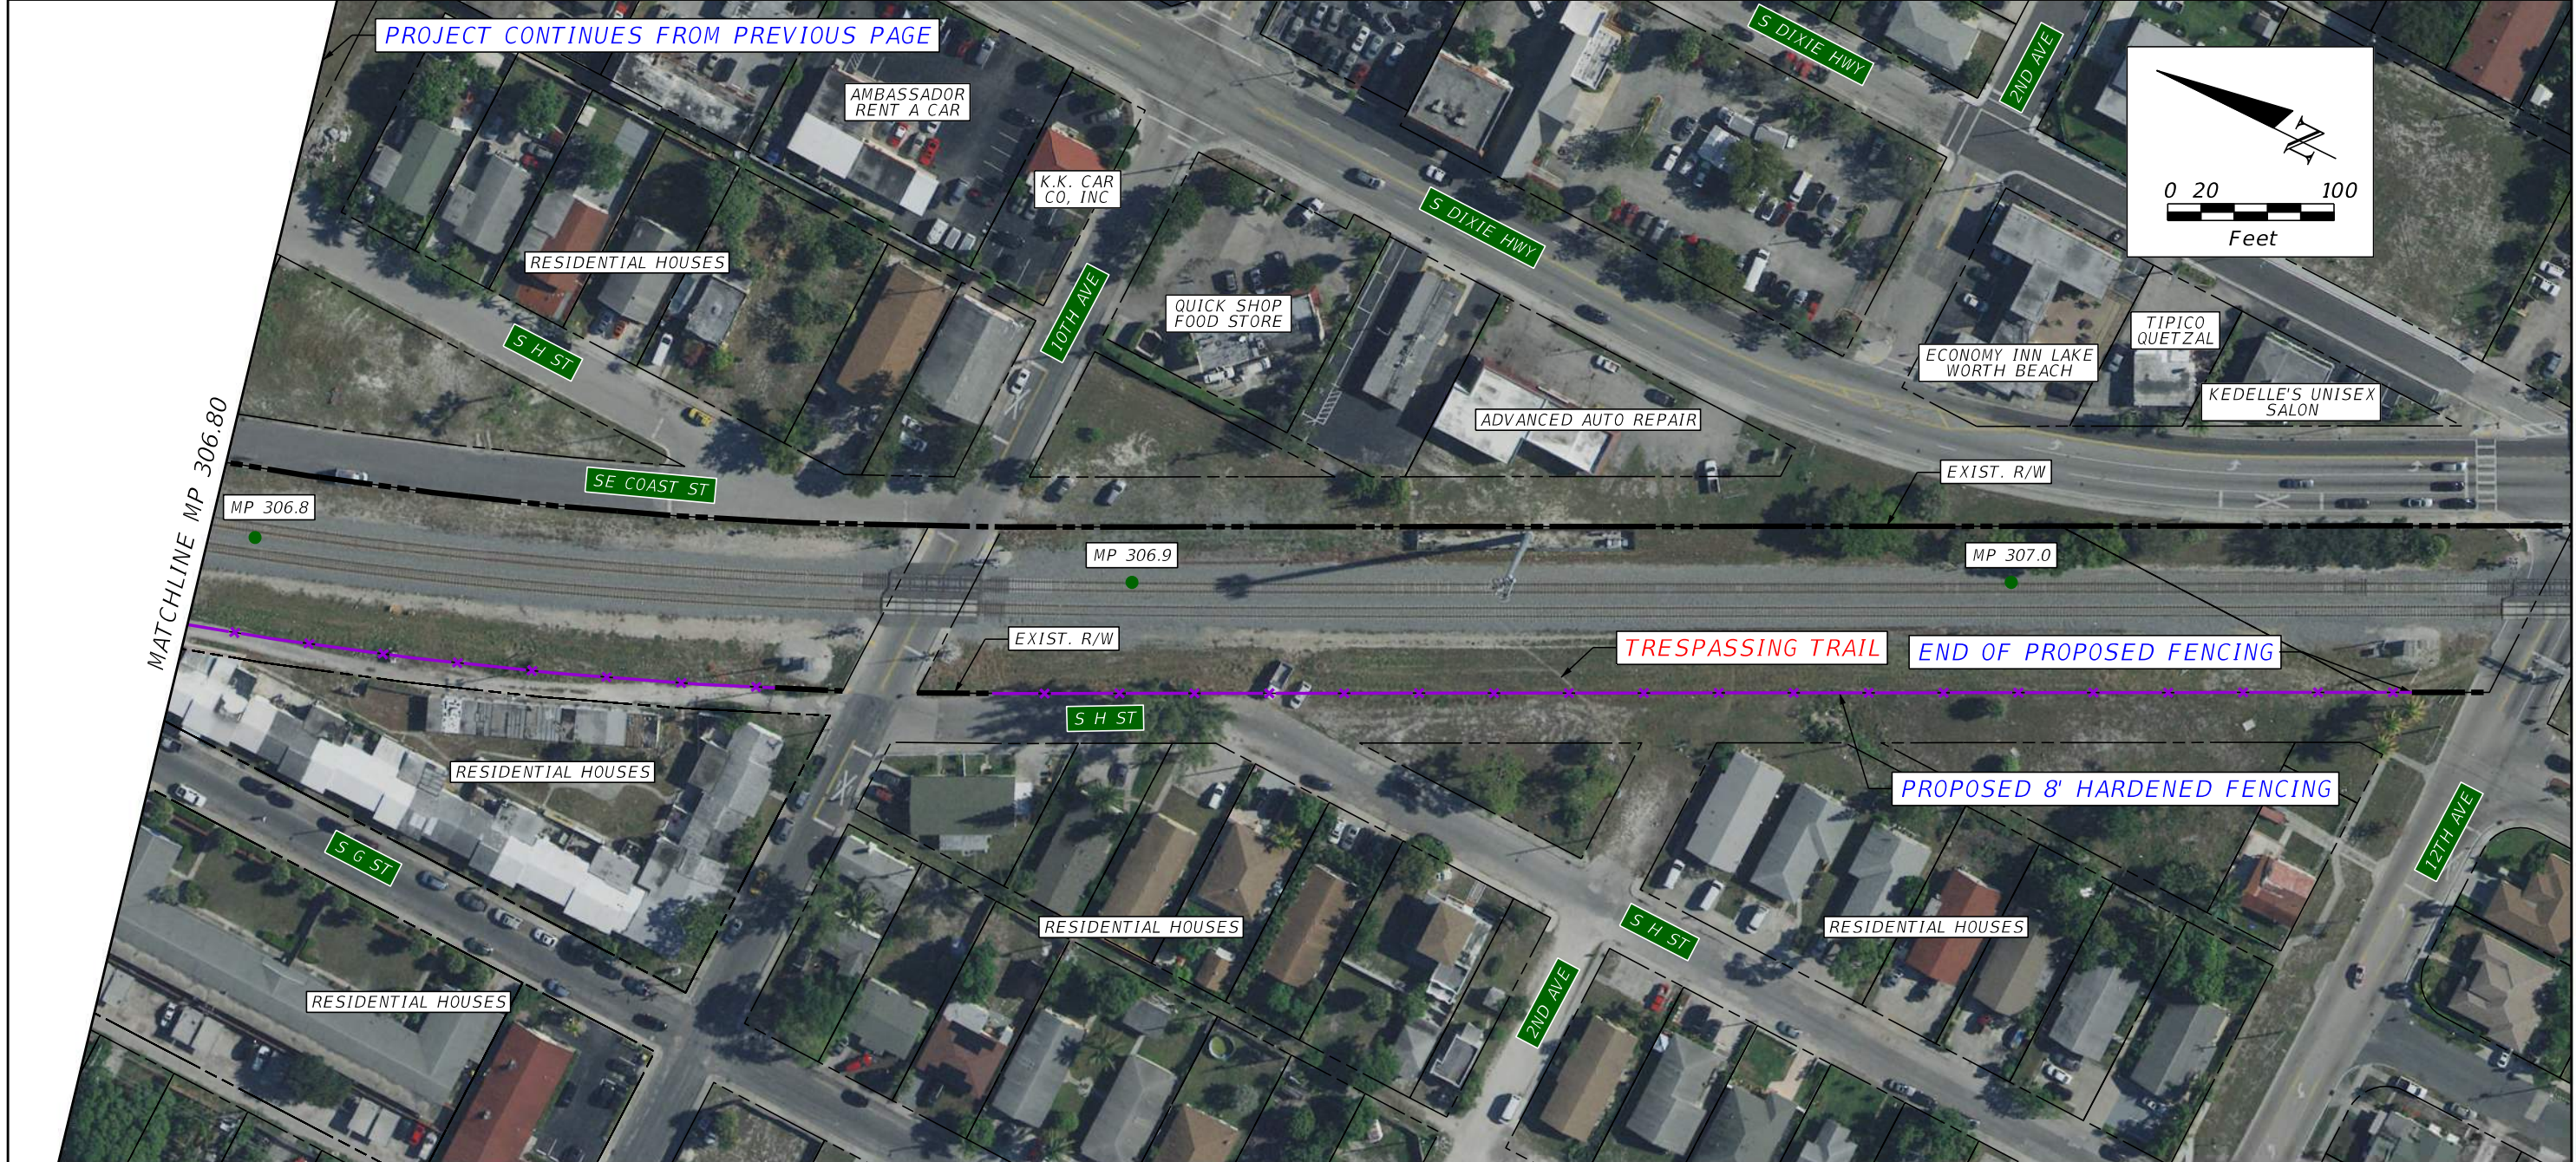

PLAN NOTES

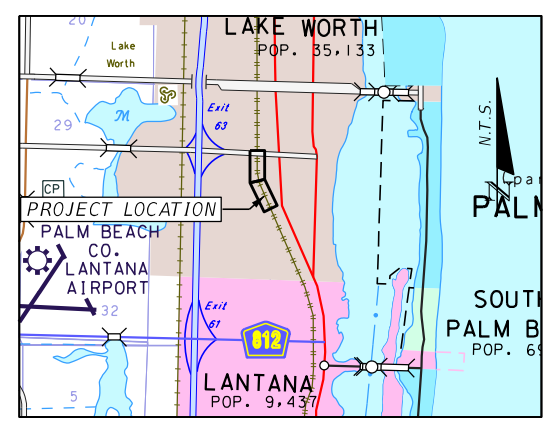

REVISIONS			
DATE	DESCRIPTION	DATE	DESCRIPTION

**HNTB**  
 HNTB CORPORATION  
 610 CRESCENT EXECUTIVE COURT  
 SUITE 400, LAKE MARY, FL 32746  
 (407) 905-0355  
 CERT. OF AUTH. NO. 6500

STATE OF FLORIDA  
 DEPARTMENT OF TRANSPORTATION

CITY	COUNTY	PROJECT
LAKE WORTH	PALM BEACH	TRESPASS MITIGATION CONCEPT PLANS


**TRESPASS MITIGATION**  
 MP 306.6 TO MP 307.1

SHEET NO.  
**B-45**




**PLAN NOTES**  
 1) QUANTITIES COVER SHEETS B-46 THROUGH B-47

MP 307.1 TO MP 307.6 QUANTITIES			
PAY ITEM	DESCRIPTION	UNIT	QUANTITY
	VEGETATION BARRIER	LF	2,573

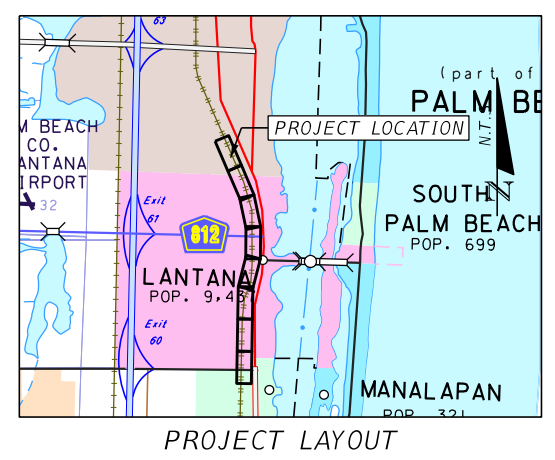


<b>REVISIONS</b> DATE      DESCRIPTION      DATE      DESCRIPTION				 <small>HNTB CORPORATION          610 CRESCENT EXECUTIVE COURT          SUITE 400, LAKE MARY, FL 32746          (407) 805-0355          CERT. OF AUTH. NO. 6500</small>	<b>STATE OF FLORIDA</b> DEPARTMENT OF TRANSPORTATION			<b>TRESPASS MITIGATION</b> MP 307.1 TO MP 307.6	SHEET NO.
					CITY      COUNTY      PROJECT PALM BEACH      PALM BEACH      TRESPASS MITIGATION CONCEPT PLANS	B-46			

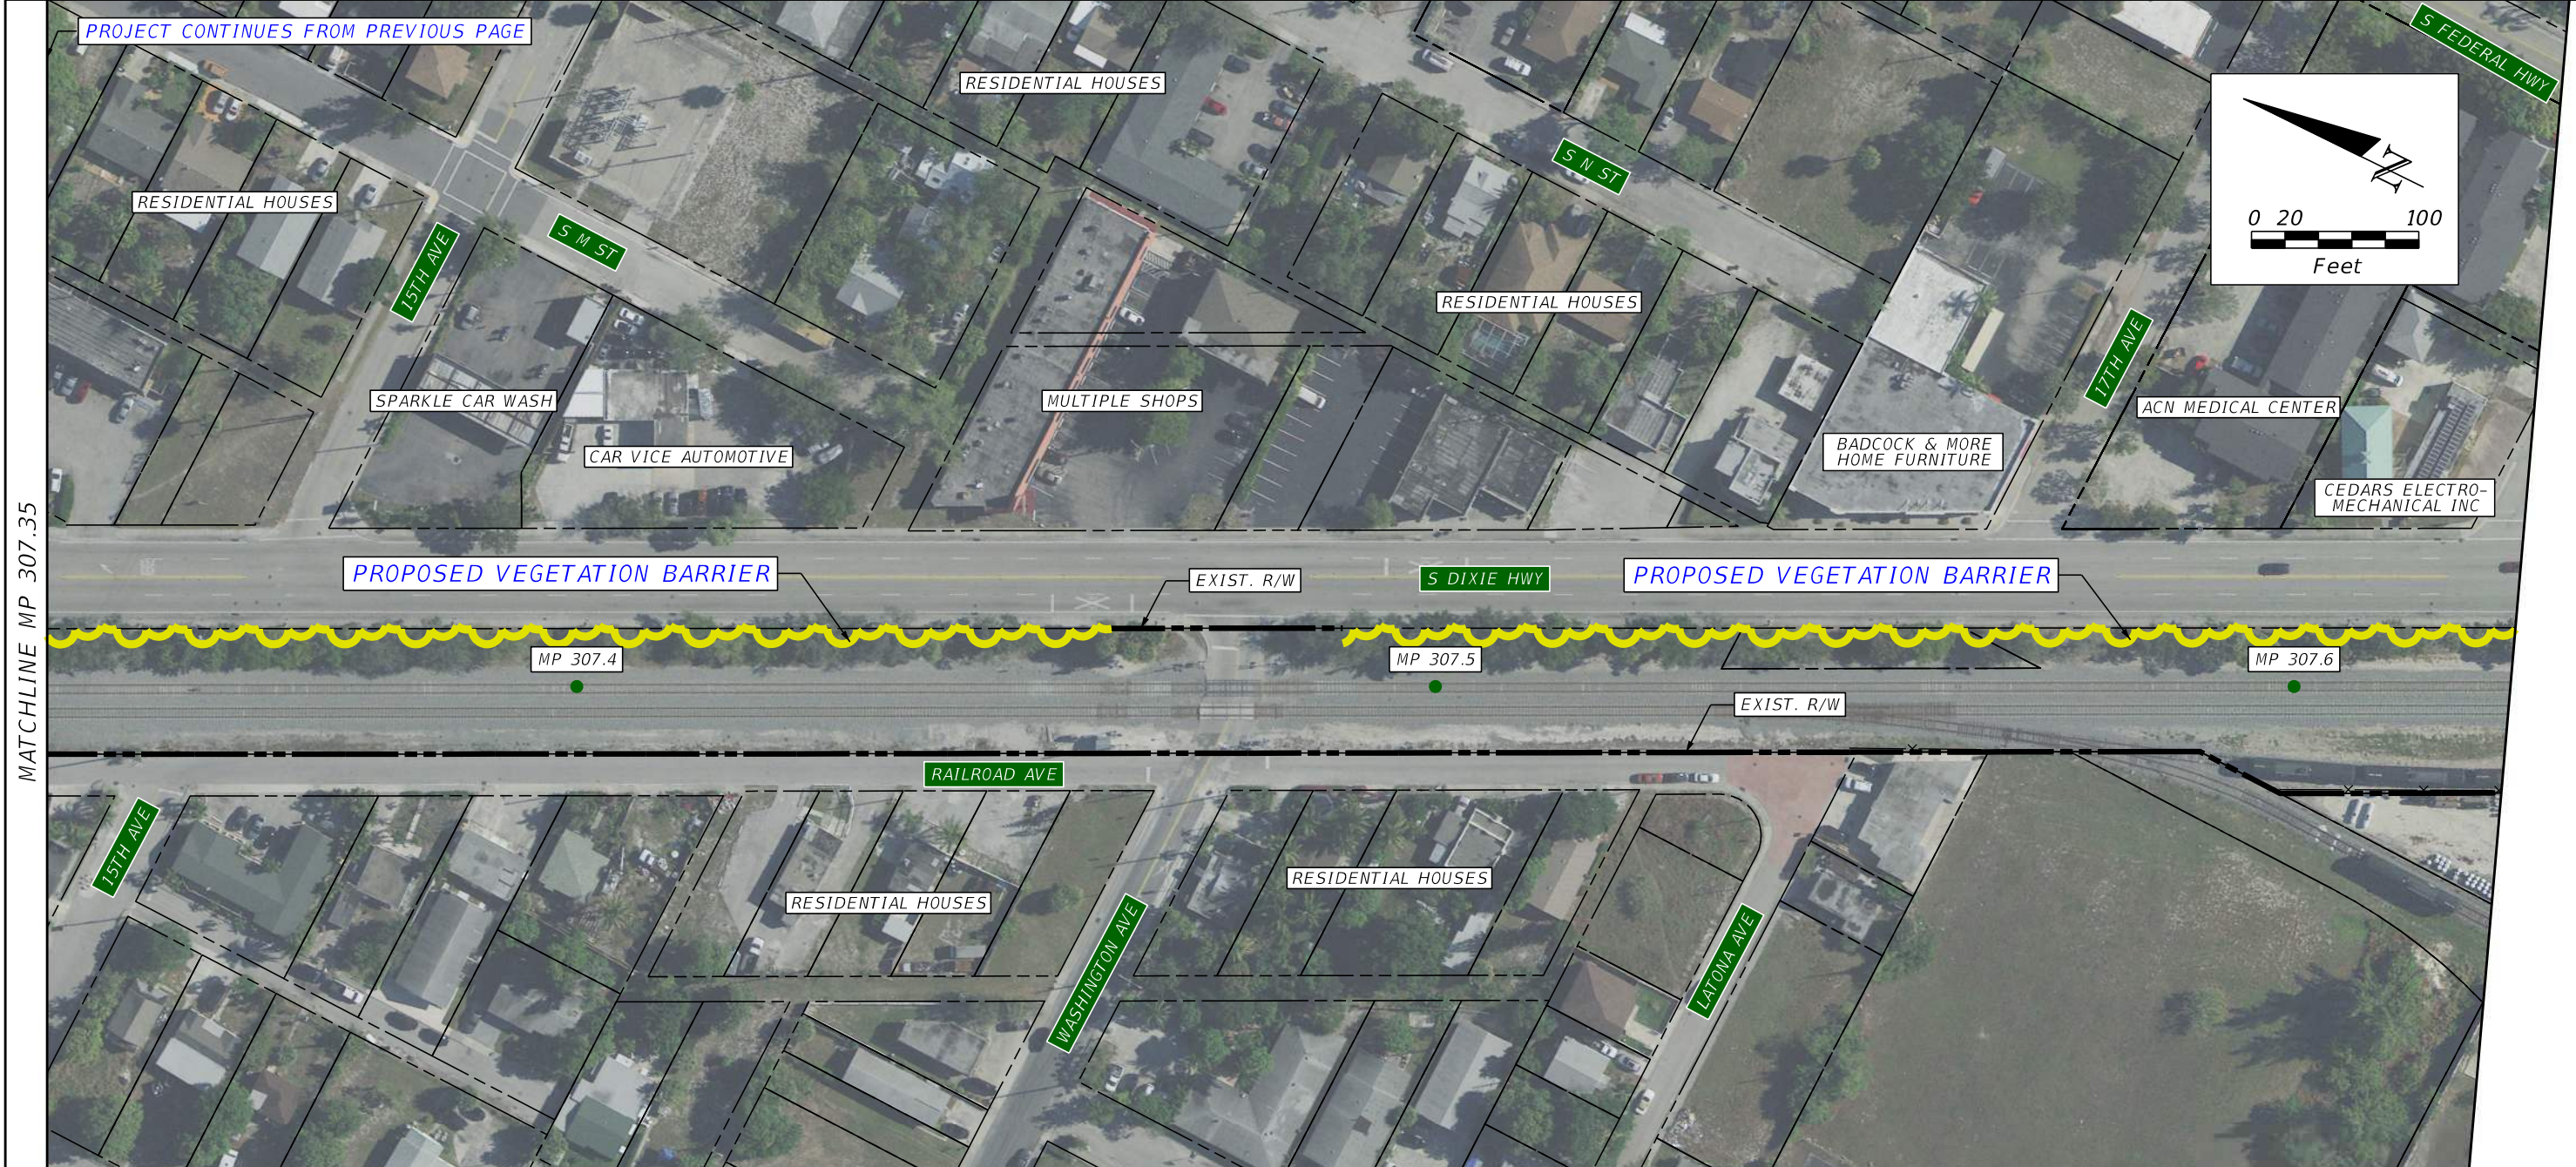

MATCHLINE MP 307.35

PLAN NOTES

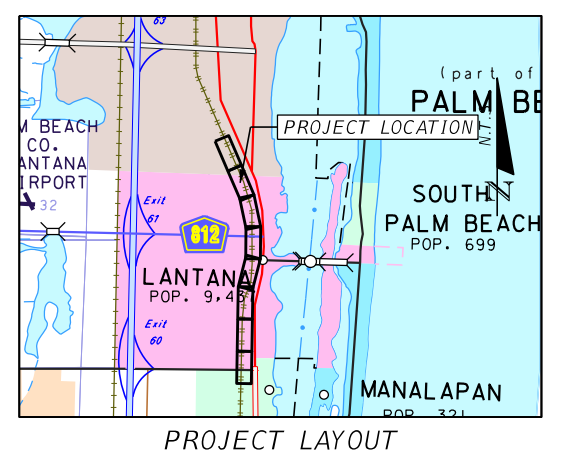

REVISIONS			
DATE	DESCRIPTION	DATE	DESCRIPTION


**HNTB**  
HNTB CORPORATION  
 610 CRESCENT EXECUTIVE COURT  
 SUITE 400, LAKE MARY, FL 32746  
 (407) 805-0355  
 CERT. OF AUTH. NO. 6500

<i>STATE OF FLORIDA</i> DEPARTMENT OF TRANSPORTATION		
CITY	COUNTY	PROJECT
PALM BEACH	PALM BEACH	TRESPASS MITIGATION CONCEPT PLANS

**TRESPASS MITIGATION**  
*MP 307.1 TO MP 307.6*

SHEET NO.  
**B-47**

PROJECT CONTINUES FROM PREVIOUS PAGE

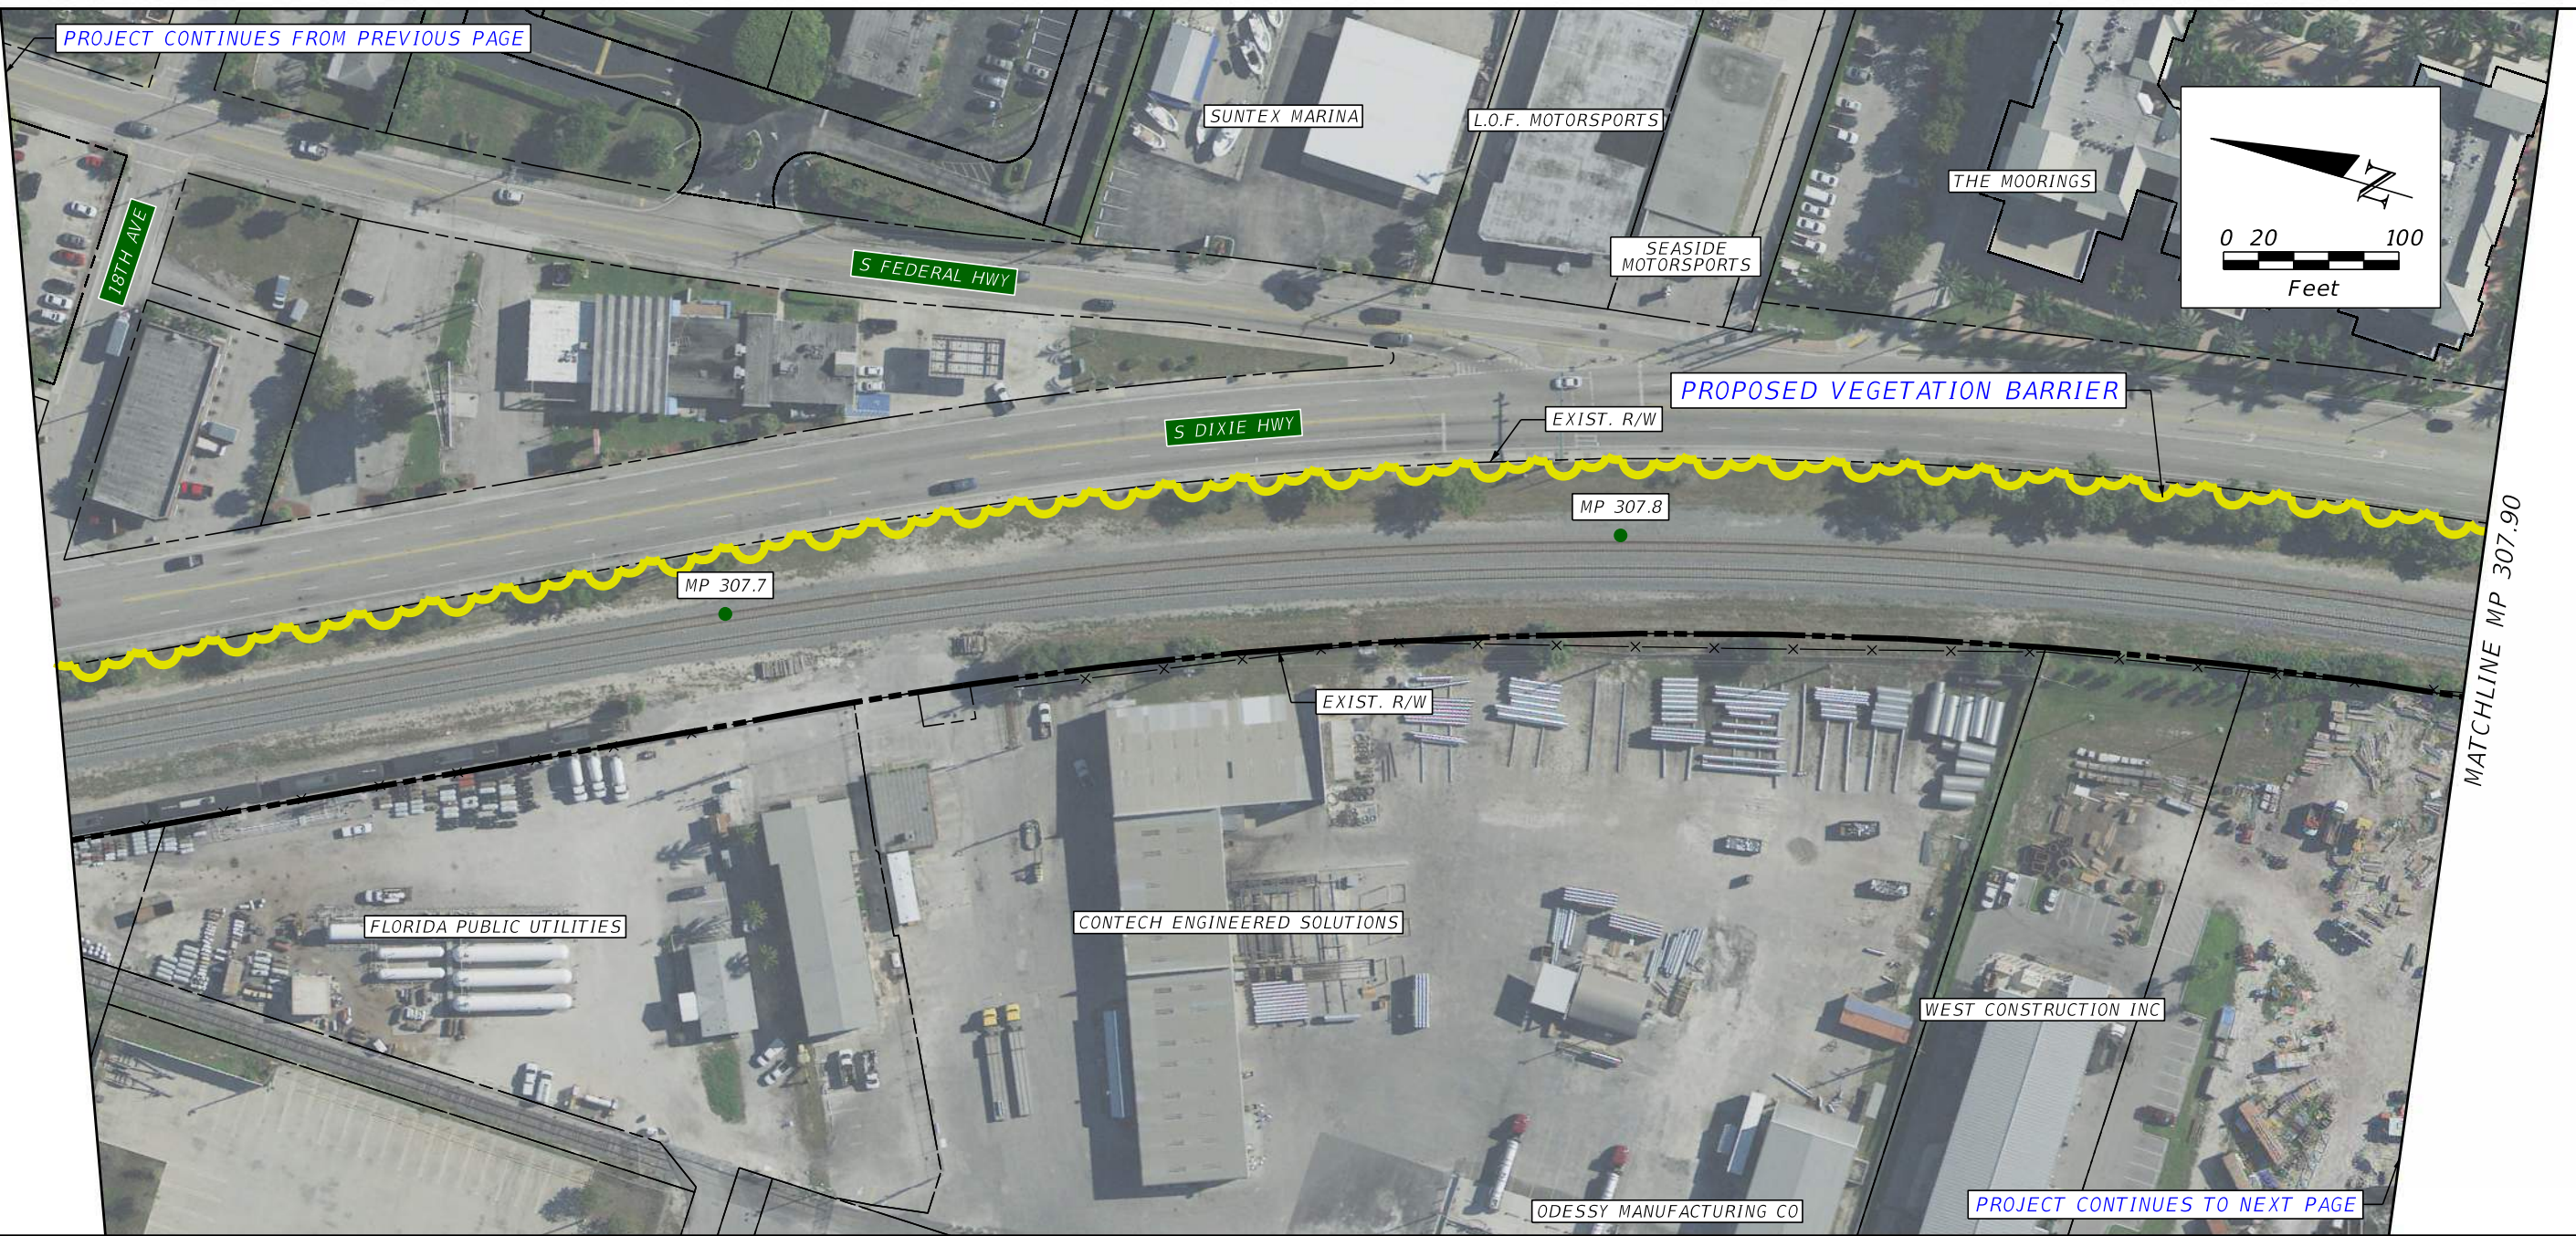

PROPOSED VEGETATION BARRIER

EXIST. R/W

MP 307.8

MP 307.7

EXIST. R/W

FLORIDA PUBLIC UTILITIES

CONTECH ENGINEERED SOLUTIONS

WEST CONSTRUCTION INC

ODESSY MANUFACTURING CO


PROJECT CONTINUES TO NEXT PAGE

MATCHLINE MP 307.90

**PLAN NOTES**

1) QUANTITIES COVER SHEETS B-48 THROUGH B-53


MP 307.6 TO MP 309.2 QUANTITIES			
PAY ITEM	DESCRIPTION	UNIT	QUANTITY
	VEGETATION BARRIER	LF	8,763
0522 1	CONCRETE SIDEWALK AND DRIVEWAYS, 4" THICK	SY	525

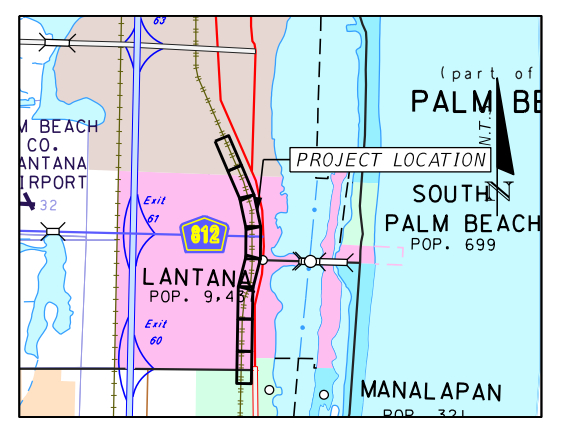


PROJECT LAYOUT

<p>REVISIONS</p> <table border="1"> <thead> <tr> <th>DATE</th> <th>DESCRIPTION</th> <th>DATE</th> <th>DESCRIPTION</th> </tr> </thead> <tbody> <tr> <td> </td> <td> </td> <td> </td> <td> </td> </tr> </tbody> </table>				DATE	DESCRIPTION	DATE	DESCRIPTION					<p><b>HNTB</b>  <small>HNTB CORPORATION          610 CRESCENT EXECUTIVE COURT          SUITE 400, LAKE MARY, FL 32746          (407) 805-0355          CERT. OF AUTH. NO. 6500</small></p>		<p>STATE OF FLORIDA          DEPARTMENT OF TRANSPORTATION</p> <table border="1"> <thead> <tr> <th>CITY</th> <th>COUNTY</th> <th>PROJECT</th> </tr> </thead> <tbody> <tr> <td>PALM BEACH</td> <td>PALM BEACH</td> <td>TRESPASS MITIGATION CONCEPT PLANS</td> </tr> </tbody> </table>			CITY	COUNTY	PROJECT	PALM BEACH	PALM BEACH	TRESPASS MITIGATION CONCEPT PLANS	<p><b>TRESPASS MITIGATION</b>  <b>MP 307.6 TO MP 309.2</b></p>		<p>SHEET NO.  <b>B-48</b></p>
DATE	DESCRIPTION	DATE	DESCRIPTION																						
CITY	COUNTY	PROJECT																							
PALM BEACH	PALM BEACH	TRESPASS MITIGATION CONCEPT PLANS																							



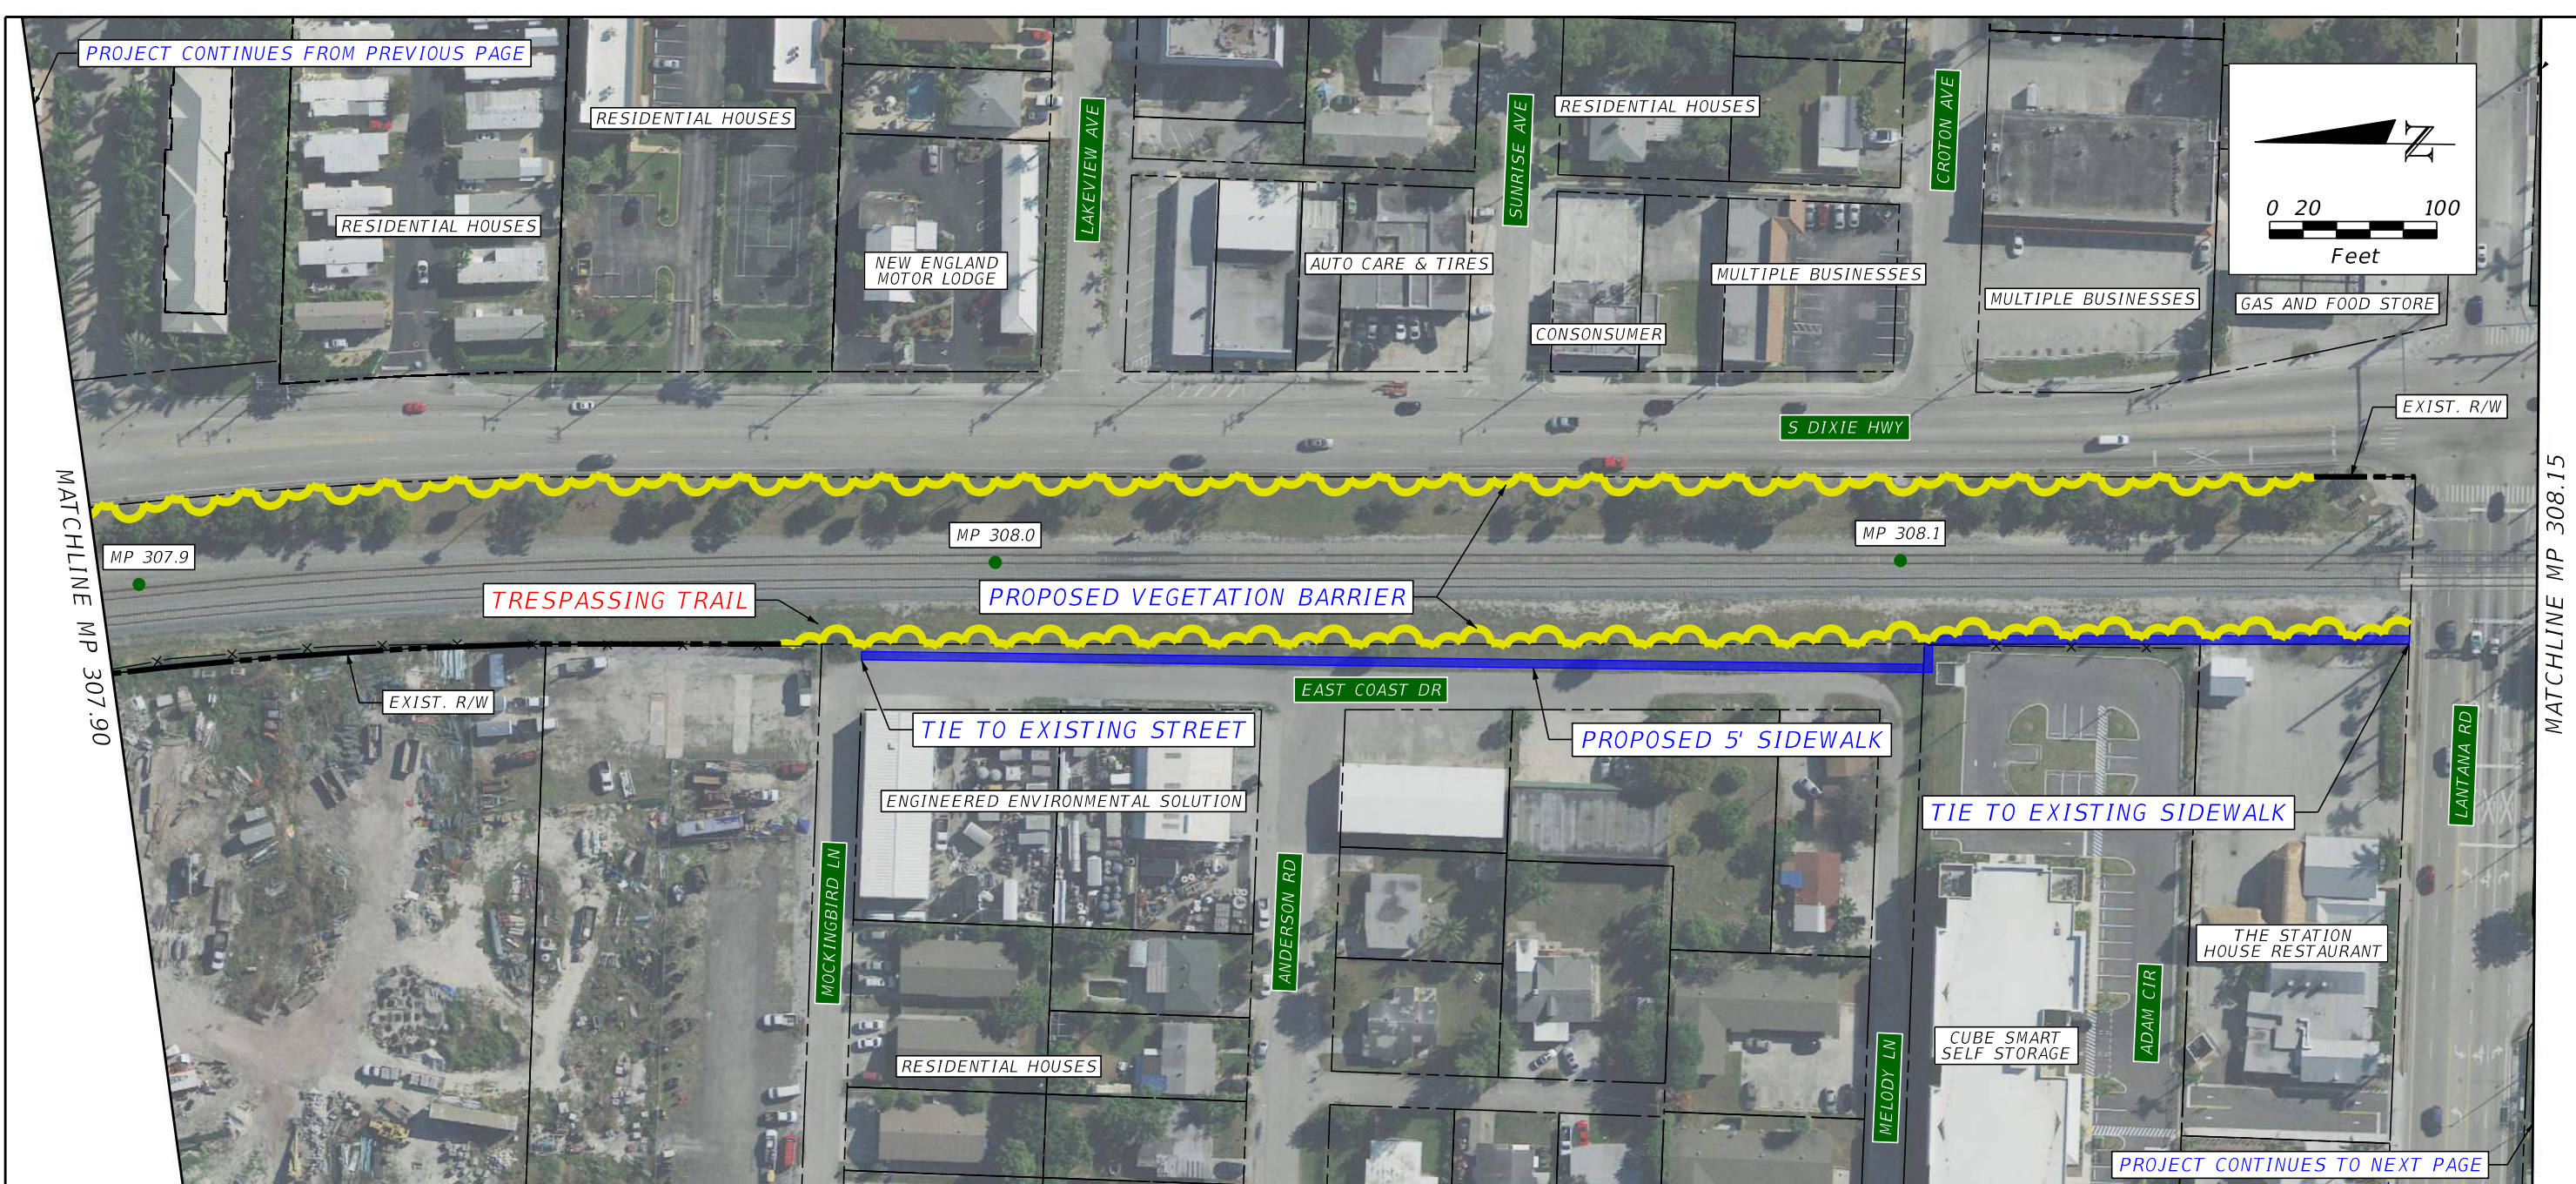

PLAN NOTES

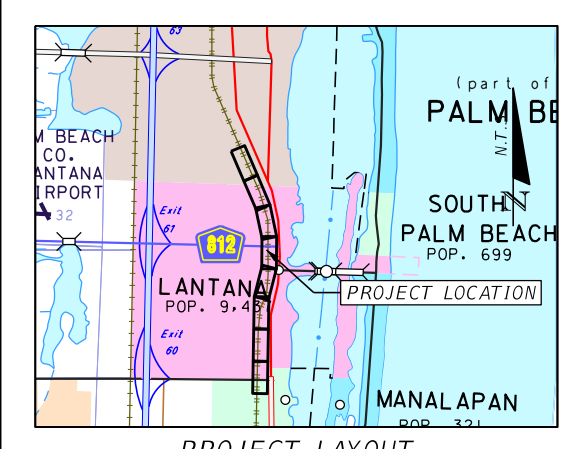


REVISIONS			
DATE	DESCRIPTION	DATE	DESCRIPTION

**HNTB**  
 HNTB CORPORATION  
 610 CRESCENT EXECUTIVE COURT  
 SUITE 400, LAKE MARY, FL 32746  
 (407) 805-0355  
 CERT. OF AUTH. NO. 6500


STATE OF FLORIDA DEPARTMENT OF TRANSPORTATION		
CITY	COUNTY	PROJECT
PALM BEACH	PALM BEACH	TRESPASS MITIGATION CONCEPT PLANS

**TRESPASS MITIGATION**  
 MP 307.6 TO MP 309.2

SHEET NO.  
**B-49**

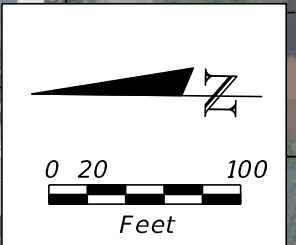

PLAN NOTES

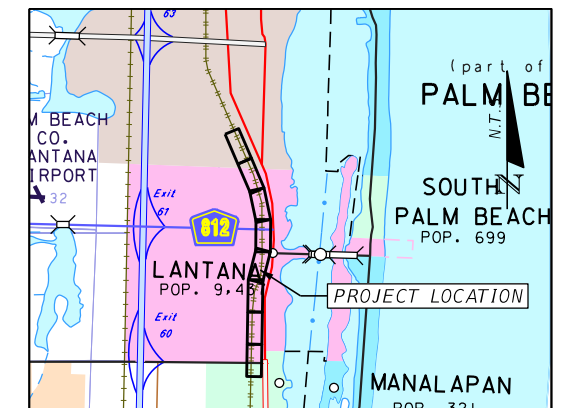

PROJECT LAYOUT

REVISIONS			
DATE	DESCRIPTION	DATE	DESCRIPTION

**HNTB**  
 HNTB CORPORATION  
 610 CRESCENT EXECUTIVE COURT  
 SUITE 400, LAKE MARY, FL 32746  
 (407) 805-0355  
 CERT. OF AUTH. NO. 6500


STATE OF FLORIDA DEPARTMENT OF TRANSPORTATION		
CITY	COUNTY	PROJECT
PALM BEACH	PALM BEACH	TRESPASS MITIGATION CONCEPT PLANS

**TRESPASS MITIGATION**  
 MP 307.6 TO MP 309.2

SHEET NO.  
**B-50**



PLAN NOTES

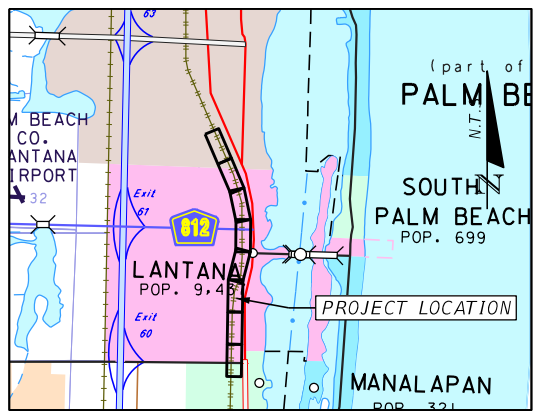

PROJECT LAYOUT


REVISIONS			
DATE	DESCRIPTION	DATE	DESCRIPTION

**HNTB**  
 HNTB CORPORATION  
 610 CRESCENT EXECUTIVE COURT  
 SUITE 400, LAKE MARY, FL 32746  
 (407) 805-0355  
 CERT. OF AUTH. NO. 6500


STATE OF FLORIDA DEPARTMENT OF TRANSPORTATION		
CITY	COUNTY	PROJECT
PALM BEACH	PALM BEACH	TRESPASS MITIGATION CONCEPT PLANS

**TRESPASS MITIGATION**  
**MP 307.6 TO MP 309.2**

SHEET NO.
B-51

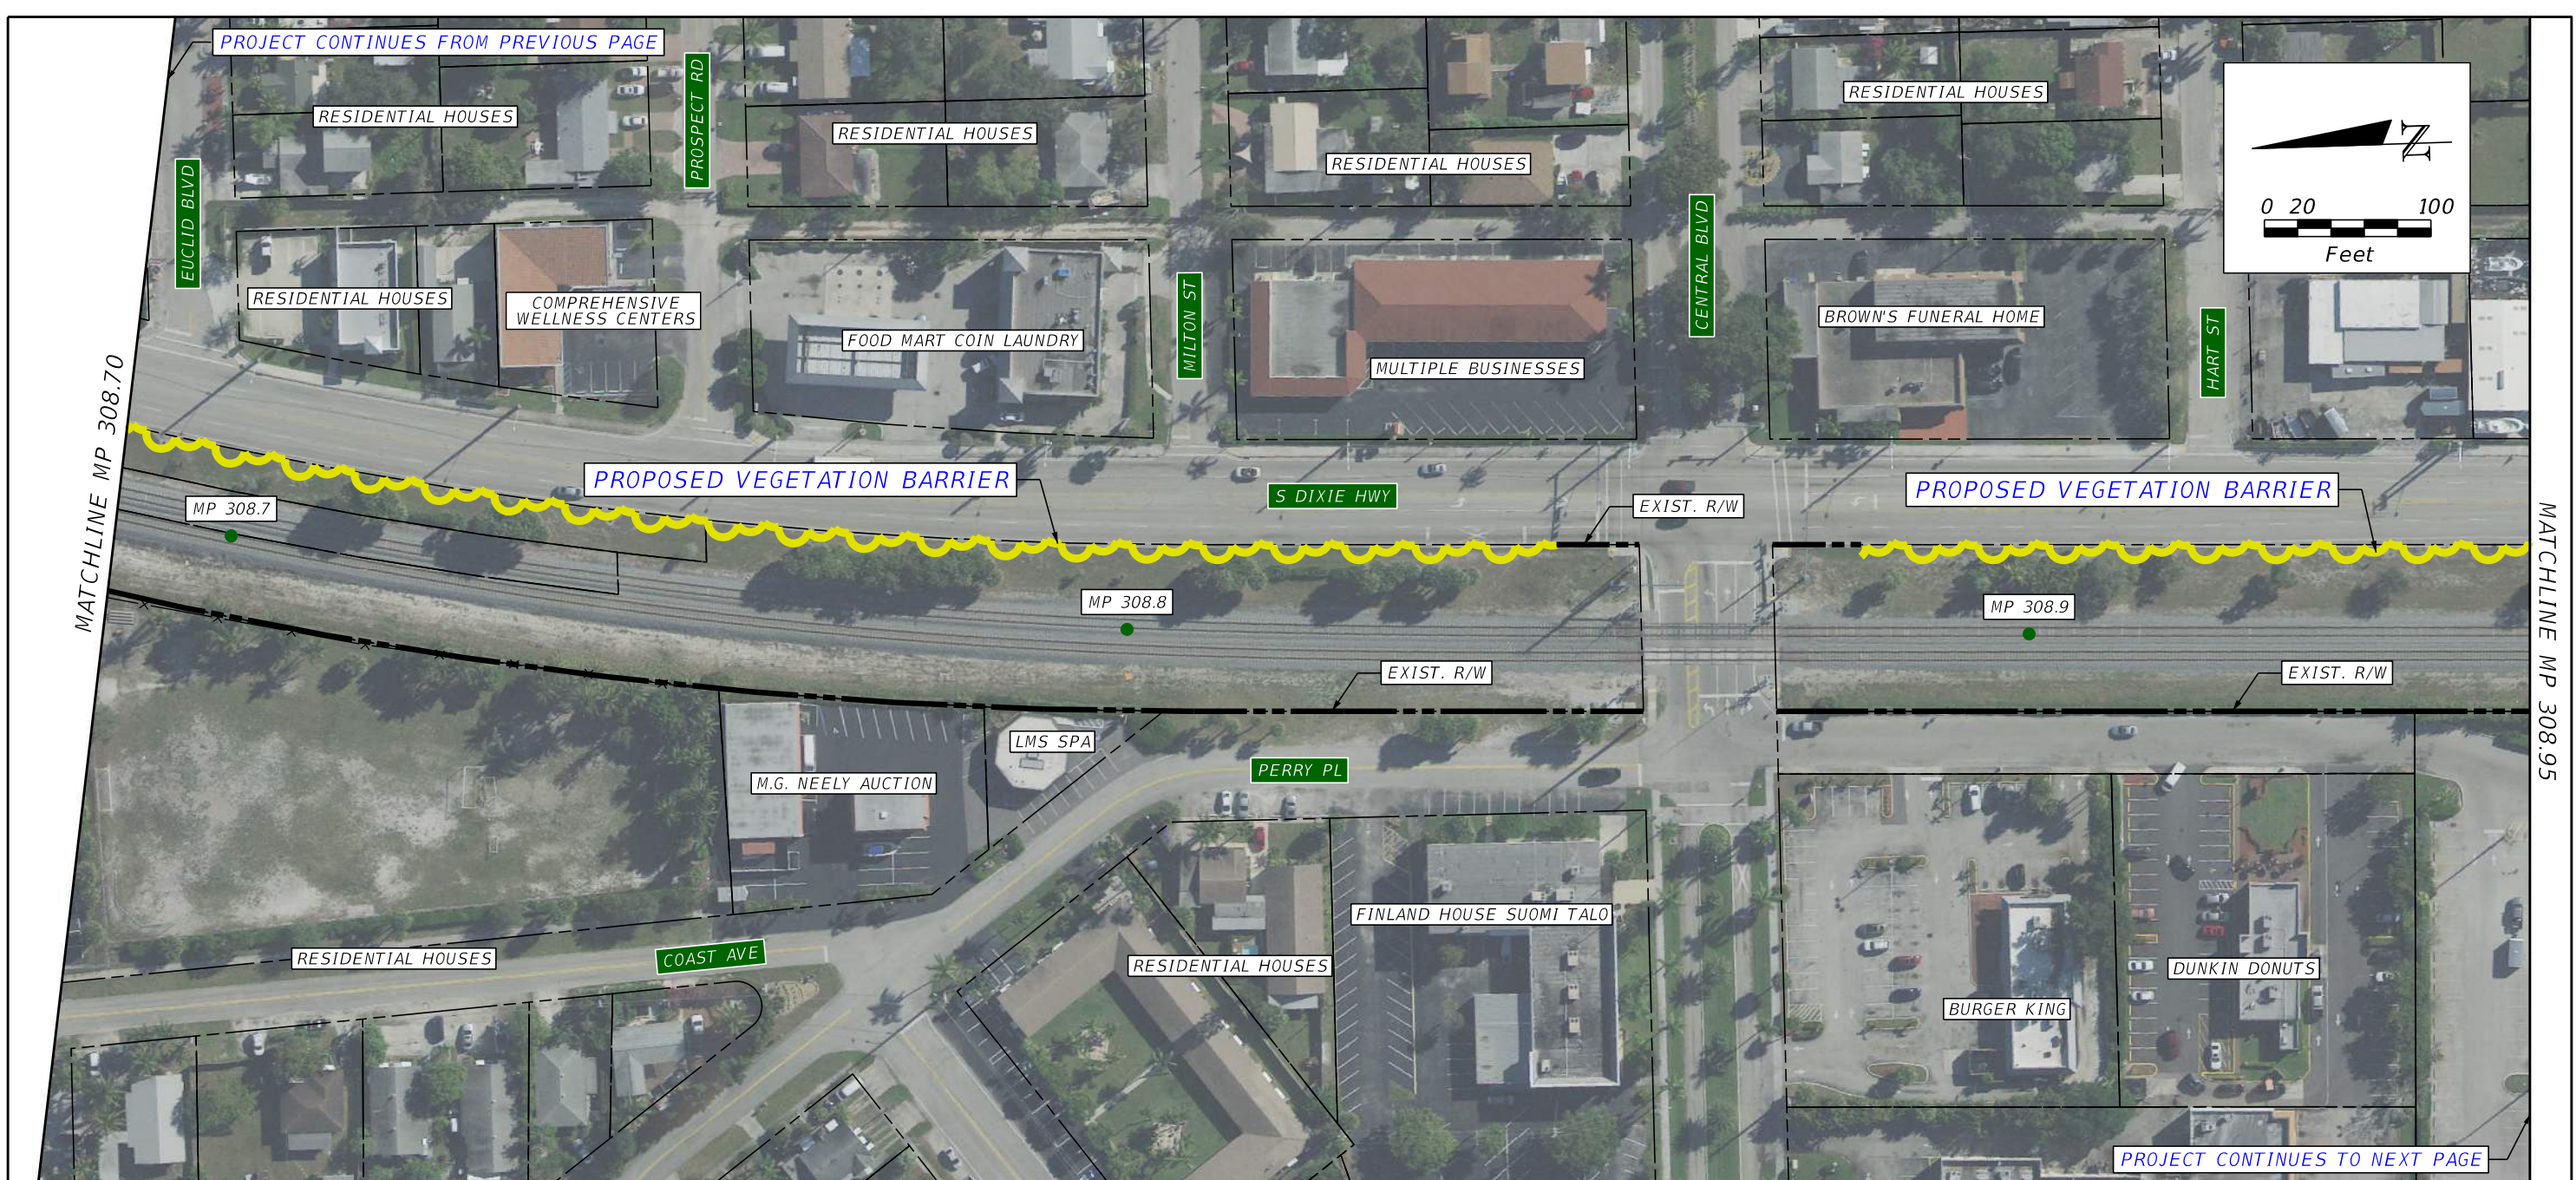

PLAN NOTES

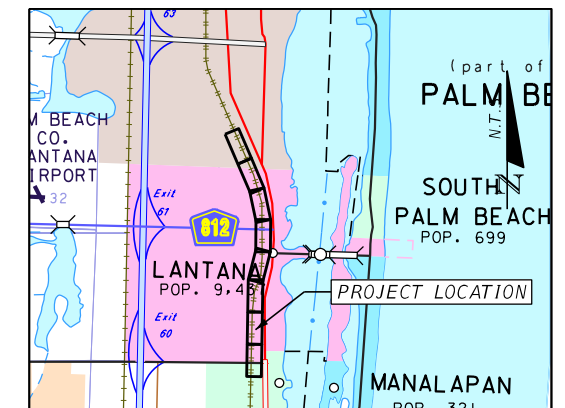

REVISIONS			
DATE	DESCRIPTION	DATE	DESCRIPTION

**HNTB**  
 HNTB CORPORATION  
 610 CRESCENT EXECUTIVE COURT  
 SUITE 400, LAKE MARY, FL 32746  
 (407) 805-0355  
 CERT. OF AUTH. NO. 6500


STATE OF FLORIDA DEPARTMENT OF TRANSPORTATION		
CITY	COUNTY	PROJECT
PALM BEACH	PALM BEACH	TRESPASS MITIGATION CONCEPT PLANS

**TRESPASS MITIGATION**  
 MP 307.6 TO MP 309.2

SHEET NO.  
**B-52**




PLAN NOTES

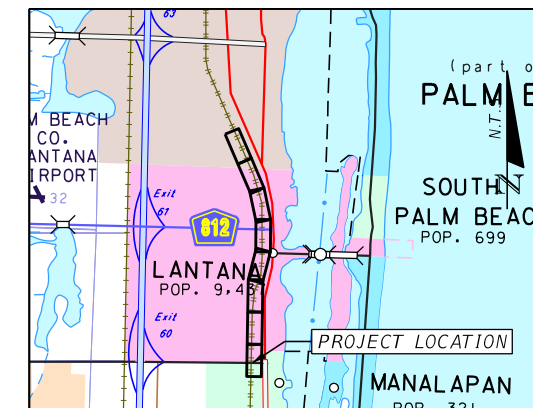


PROJECT LAYOUT

REVISIONS				 <small>HNTB CORPORATION 610 CRESCENT EXECUTIVE COURT SUITE 400, LAKE MARY, FL 32746 14071 805-0355 CERT. OF AUTH. NO. 6500</small>	STATE OF FLORIDA DEPARTMENT OF TRANSPORTATION			<p><b>TRESPASS MITIGATION</b></p> <p><b>MP 307.6 TO MP 309.2</b></p>	<p>SHEET NO.</p> <p><b>B-53</b></p>
DATE	DESCRIPTION	DATE	DESCRIPTION		CITY	COUNTY	PROJECT		
				PALM BEACH	PALM BEACH	TRESPASS MITIGATION CONCEPT PLANS			

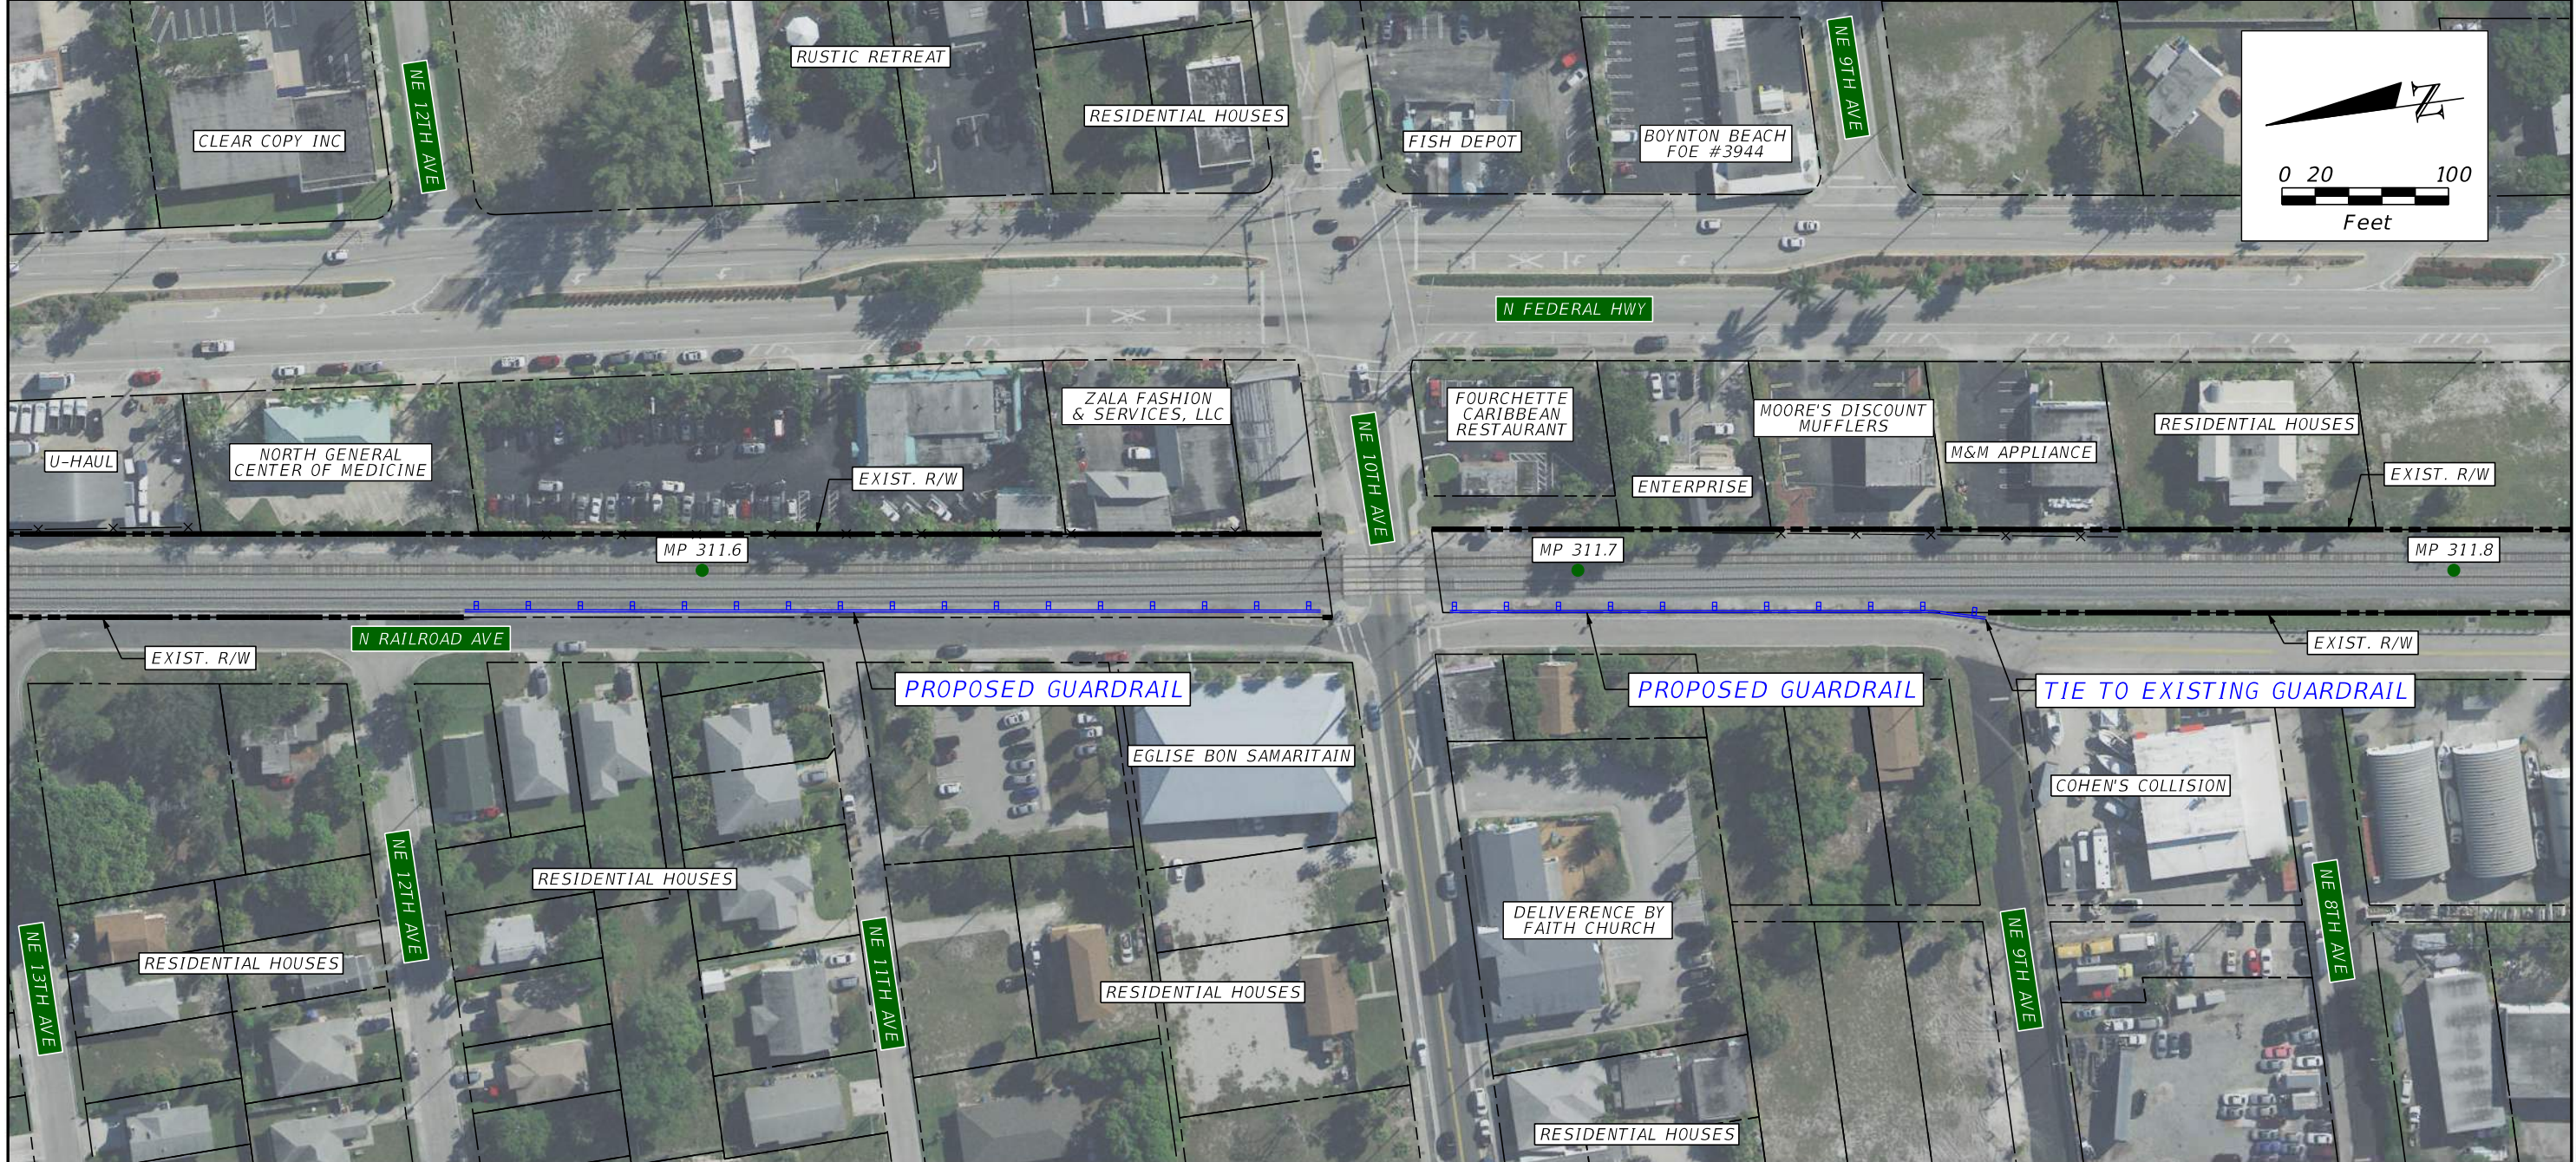

PLAN NOTES

MP 311.6 TO MP 311.8 QUANTITIES			
PAY ITEM	DESCRIPTION	UNIT	QUANTITY
0536 1 1	GUARDRAIL	LF	838
0536 85 26	GUARDRAIL END TREATMENT- PARALLEL APPROACH	EA	3

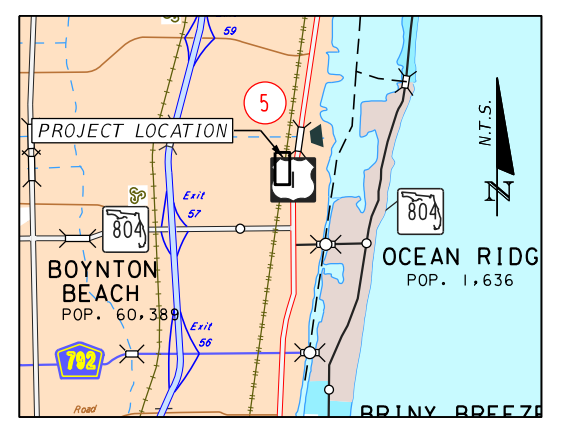

REVISIONS			
DATE	DESCRIPTION	DATE	DESCRIPTION


**HNTB**  
 HNTB CORPORATION  
 610 CRESCENT EXECUTIVE COURT  
 SUITE 400, LAKE MARY, FL 32746  
 (407) 805-0355  
 CERT. OF AUTH. NO. 6500

**STATE OF FLORIDA**  
 DEPARTMENT OF TRANSPORTATION

CITY	COUNTY	PROJECT
BOYNTON BEACH	PALM BEACH	TRESPASS MITIGATION CONCEPT PLANS

**TRESPASS MITIGATION**  
 MP 311.6 TO MP 311.8


SHEET NO.  
**B-54**

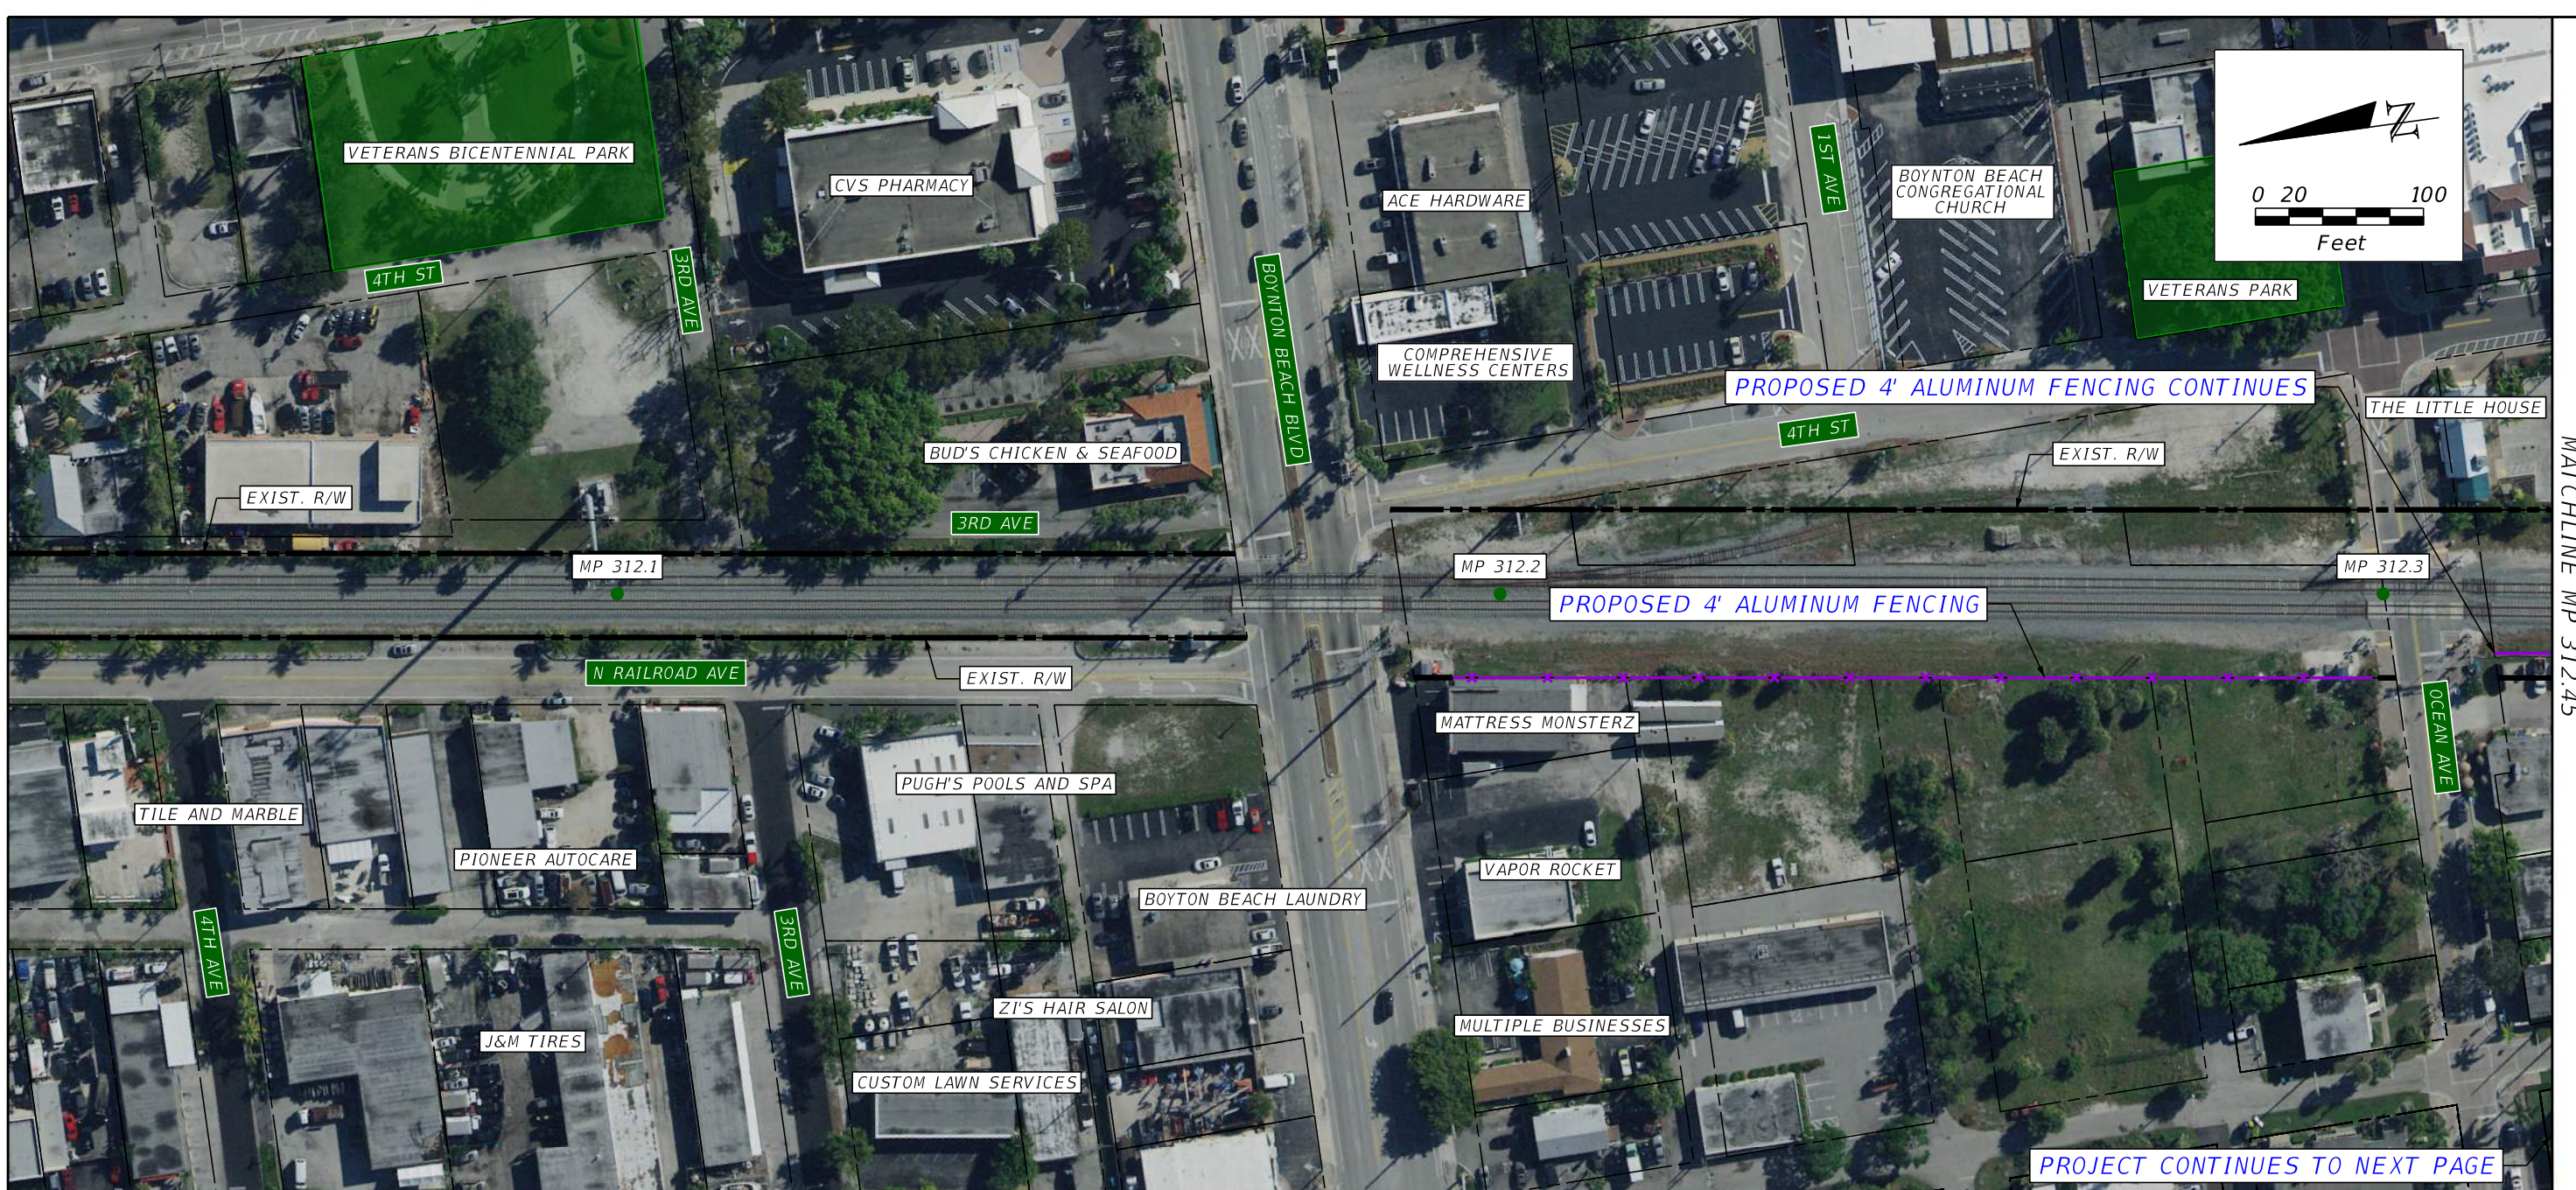


MATCHLINE MP 312.45

MP 312.2 TO MP 312.6 QUANTITIES			
PAY ITEM	DESCRIPTION	UNIT	QUANTITY
	4' ALUMINUM FENCE	LF	551
0550 10220	6' CHAIN LINK FENCE	LF	1,489

**PLAN NOTES**  
 1) QUANTITIES COVER SHEETS B-55 THROUGH B-56

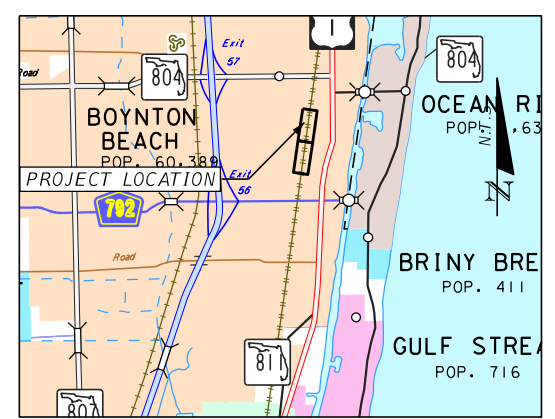

REVISIONS			
DATE	DESCRIPTION	DATE	DESCRIPTION

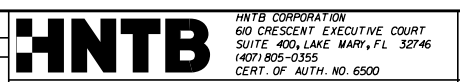

STATE OF FLORIDA DEPARTMENT OF TRANSPORTATION		
CITY	COUNTY	PROJECT
BOYNTON BEACH	PALM BEACH	TRESPASS MITIGATION CONCEPT PLANS


**TRESPASS MITIGATION**  
**MP 312.2 TO MP 312.6**

SHEET NO.  
**B-55**



MATCHLINE MP 312.45

PLAN NOTES

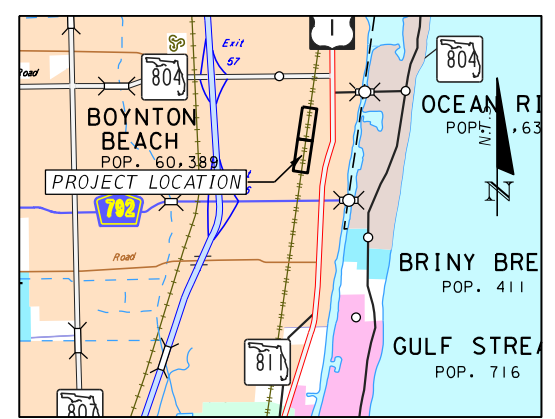

REVISIONS			
DATE	DESCRIPTION	DATE	DESCRIPTION


**HNTB**  
HNTB CORPORATION  
 610 CRESCENT EXECUTIVE COURT  
 SUITE 400, LAKE MARY, FL 32746  
 (407) 805-0355  
 CERT. OF AUTH. NO. 6500

<i>STATE OF FLORIDA DEPARTMENT OF TRANSPORTATION</i>		
CITY	COUNTY	PROJECT
BOYNTON BEACH	PALM BEACH	TRESPASS MITIGATION CONCEPT PLANS

**TRESPASS MITIGATION**  
*MP 312.2 TO MP 312.6*


SHEET NO.  
**B-56**




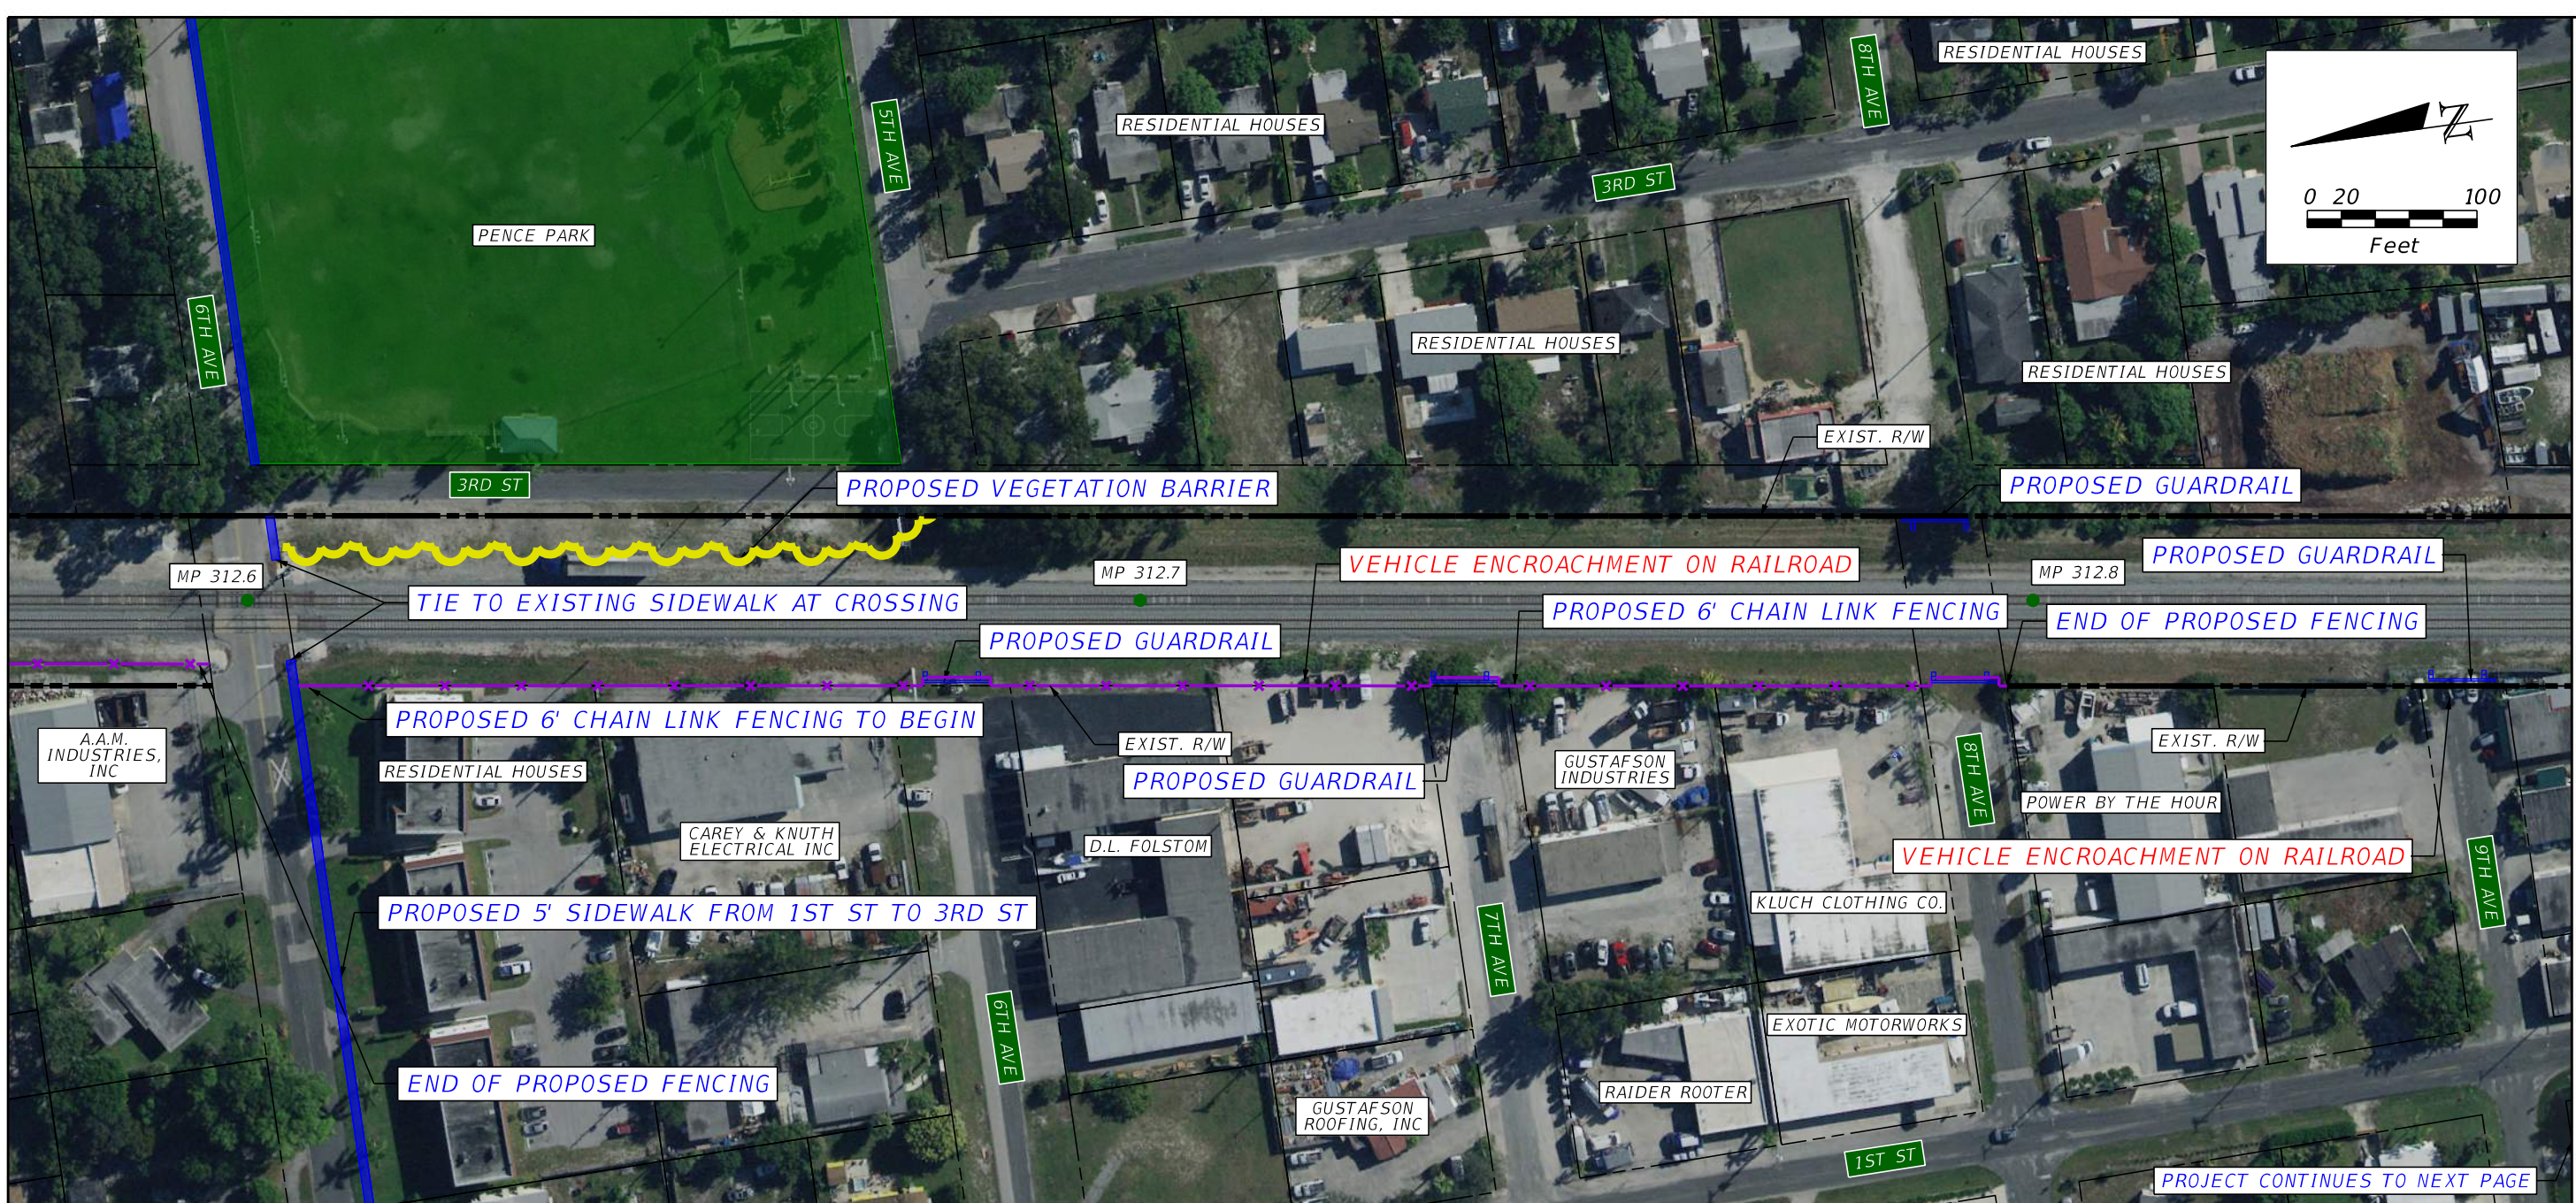


**PLAN NOTES**  
 1) QUANTITIES COVER SHEETS B-57 THROUGH B-58

MP 312.6 TO MP 312.9 QUANTITIES			
PAY ITEM	DESCRIPTION	UNIT	QUANTITY
	VEGETATION BARRIER	LF	401
0550 10220	6' CHAIN LINK FENCE	LF	1,036
	8' HARDENED FENCE	LF	40
0536 1 1	GUARDRAIL	LF	270
0522 1	CONCRETE SIDEWALK AND DRIVEWAYS, 4" THICK	SY	419

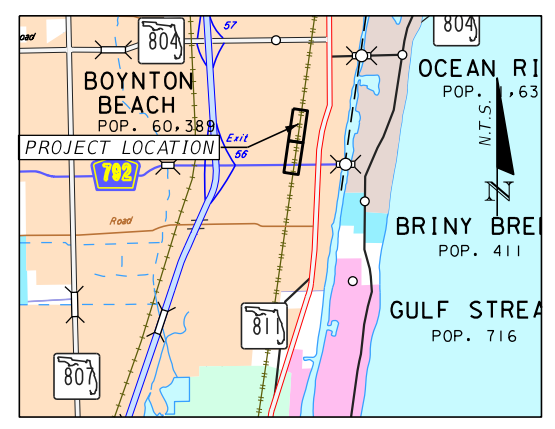


<b>REVISIONS</b> <table border="1" style="width: 100%; border-collapse: collapse;"> <thead> <tr> <th>DATE</th> <th>DESCRIPTION</th> <th>DATE</th> <th>DESCRIPTION</th> </tr> </thead> <tbody> <tr> <td> </td> <td> </td> <td> </td> <td> </td> </tr> </tbody> </table>				DATE	DESCRIPTION	DATE	DESCRIPTION					<p style="font-size: 8px; margin-top: 5px;">           HNTB CORPORATION            610 CRESCENT EXECUTIVE COURT            SUITE 400, LAKE MARY, FL 32746            (407) 805-0355            CERT. OF AUTH. NO. 6500         </p>	<b>STATE OF FLORIDA</b> <b>DEPARTMENT OF TRANSPORTATION</b>			<p style="font-size: 12px; margin: 0;"><b>TRESPASS MITIGATION</b></p> <p style="font-size: 14px; margin: 0;"><b>MP 312.6 TO MP 312.9</b></p>	SHEET NO.
DATE	DESCRIPTION	DATE	DESCRIPTION														
				<table border="1" style="width: 100%; border-collapse: collapse;"> <tr> <th>CITY</th> <th>COUNTY</th> <th>PROJECT</th> </tr> <tr> <td>BOYNTON BEACH</td> <td>PALM BEACH</td> <td>TRESPASS MITIGATION CONCEPT PLANS</td> </tr> </table>	CITY	COUNTY	PROJECT	BOYNTON BEACH	PALM BEACH	TRESPASS MITIGATION CONCEPT PLANS	<b>B-57</b>						
CITY	COUNTY	PROJECT															
BOYNTON BEACH	PALM BEACH	TRESPASS MITIGATION CONCEPT PLANS															

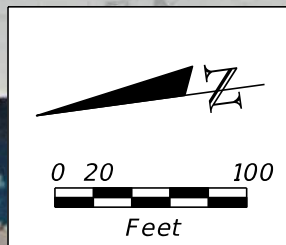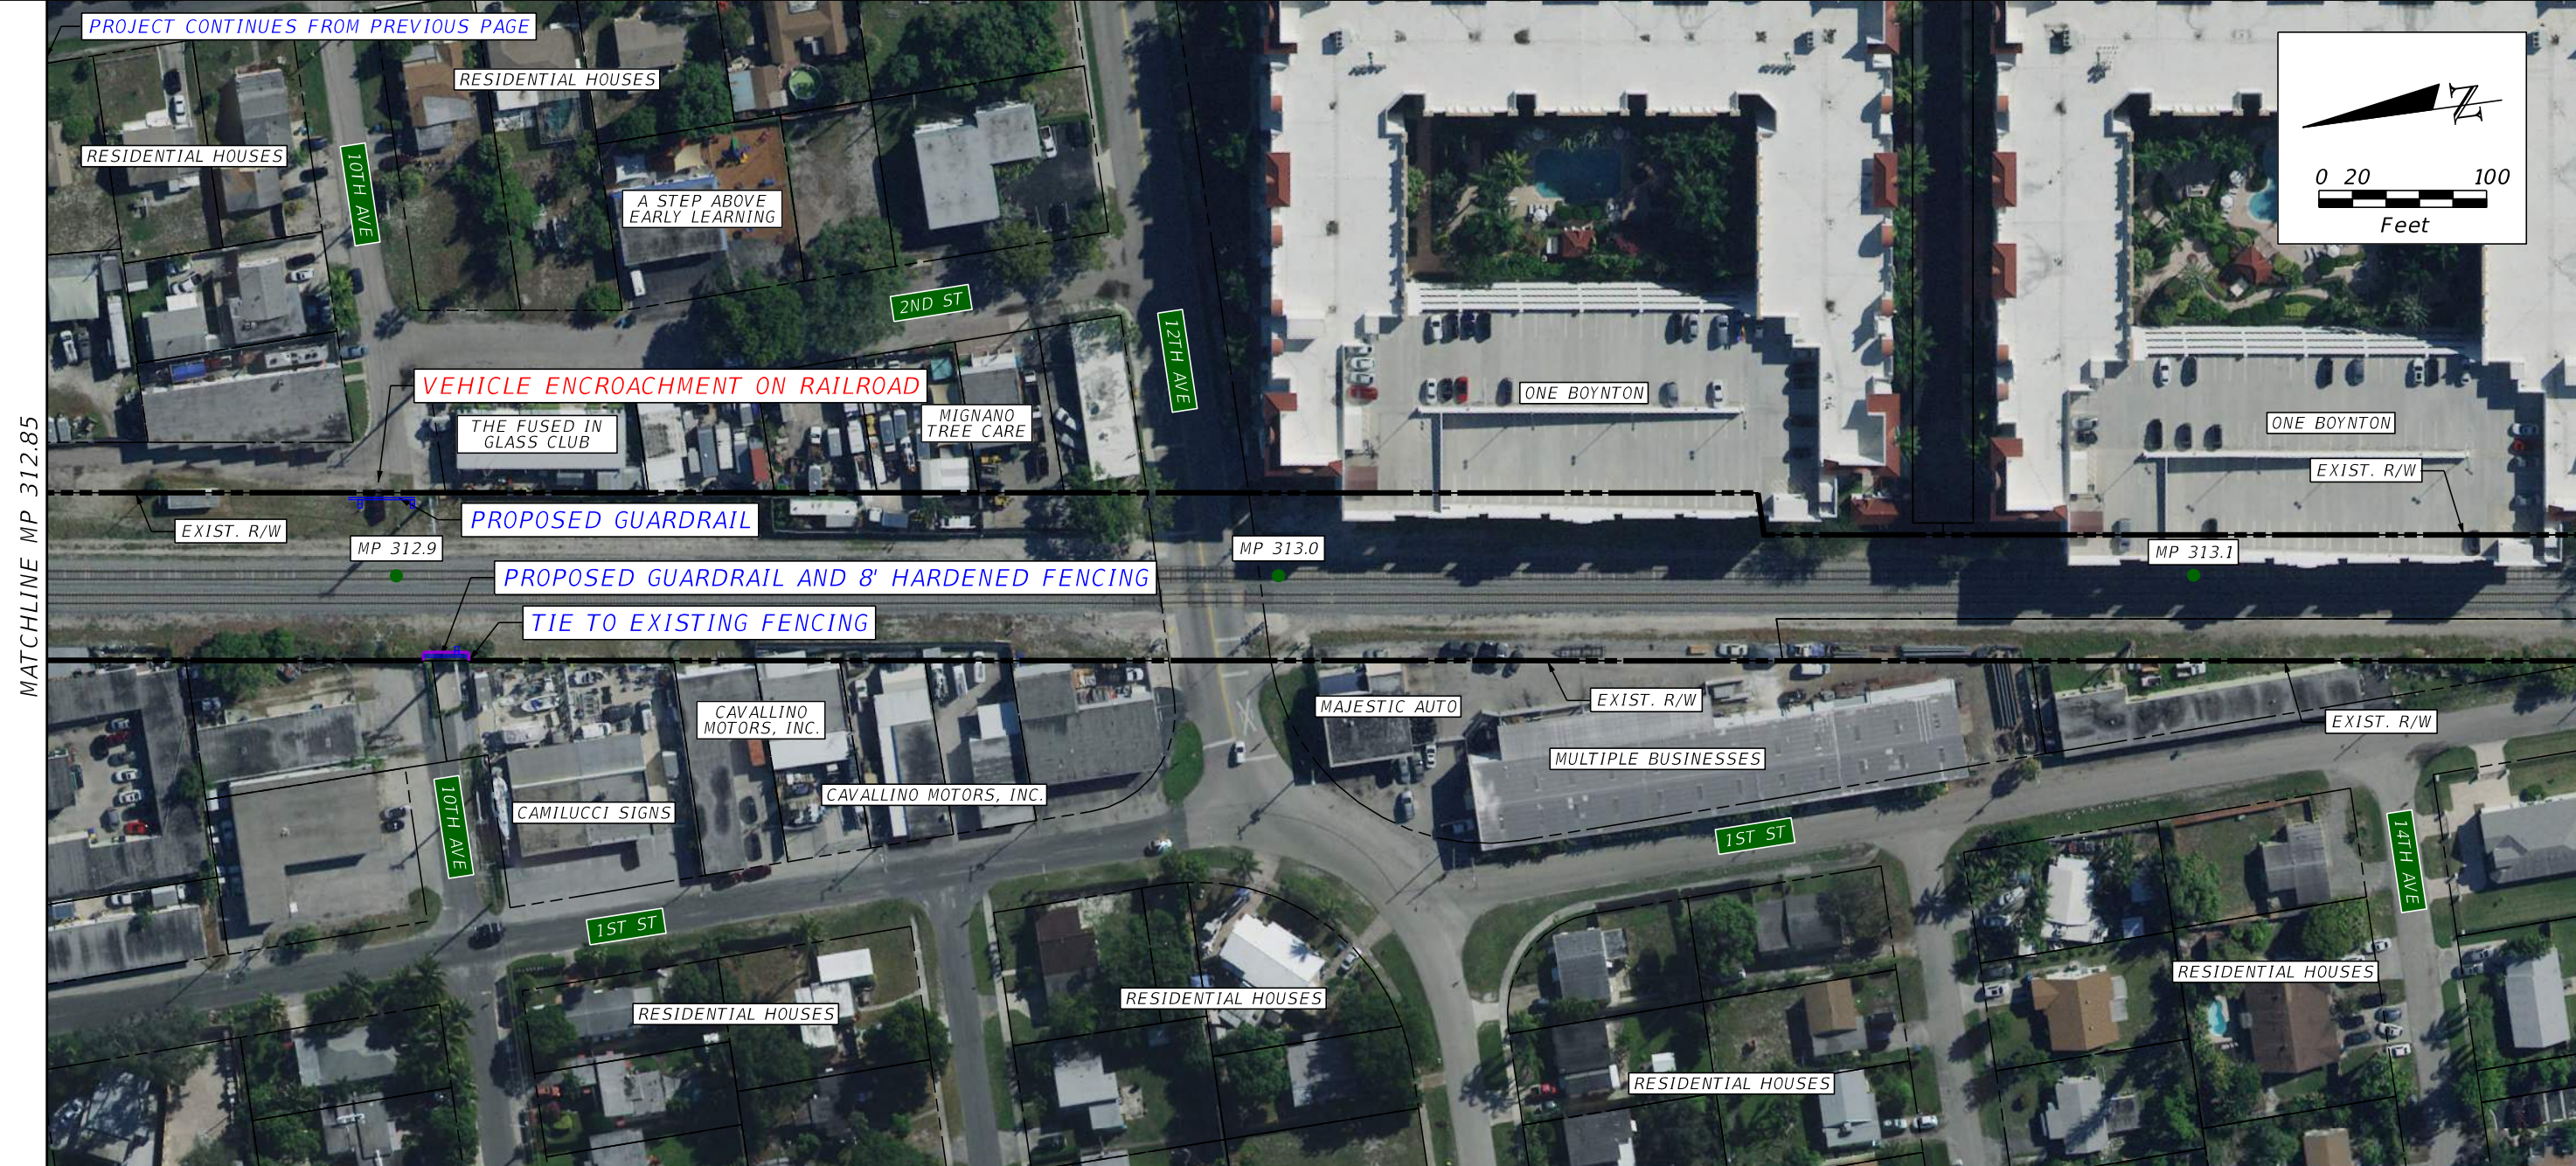

MATCHLINE MP 312.85

PLAN NOTES

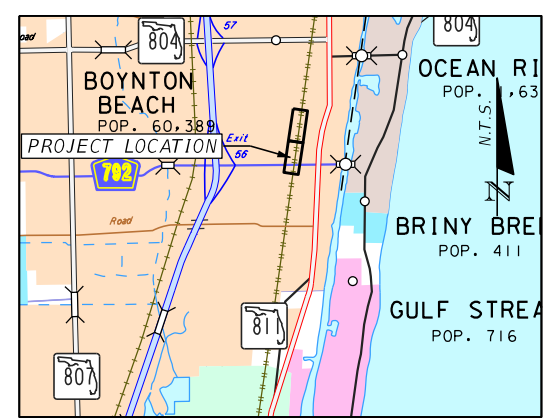


REVISIONS			
DATE	DESCRIPTION	DATE	DESCRIPTION

**HNTB**  
HNTB CORPORATION  
 610 CRESCENT EXECUTIVE COURT  
 SUITE 400, LAKE MARY, FL 32746  
 (407) 805-0355  
 CERT. OF AUTH. NO. 6500

<i>STATE OF FLORIDA</i> DEPARTMENT OF TRANSPORTATION		
CITY	COUNTY	PROJECT
BOYNTON BEACH	PALM BEACH	TRESPASS MITIGATION CONCEPT PLANS


**TRESPASS MITIGATION**  
*MP 312.6 TO MP 312.9*

SHEET NO.  
**B-58**

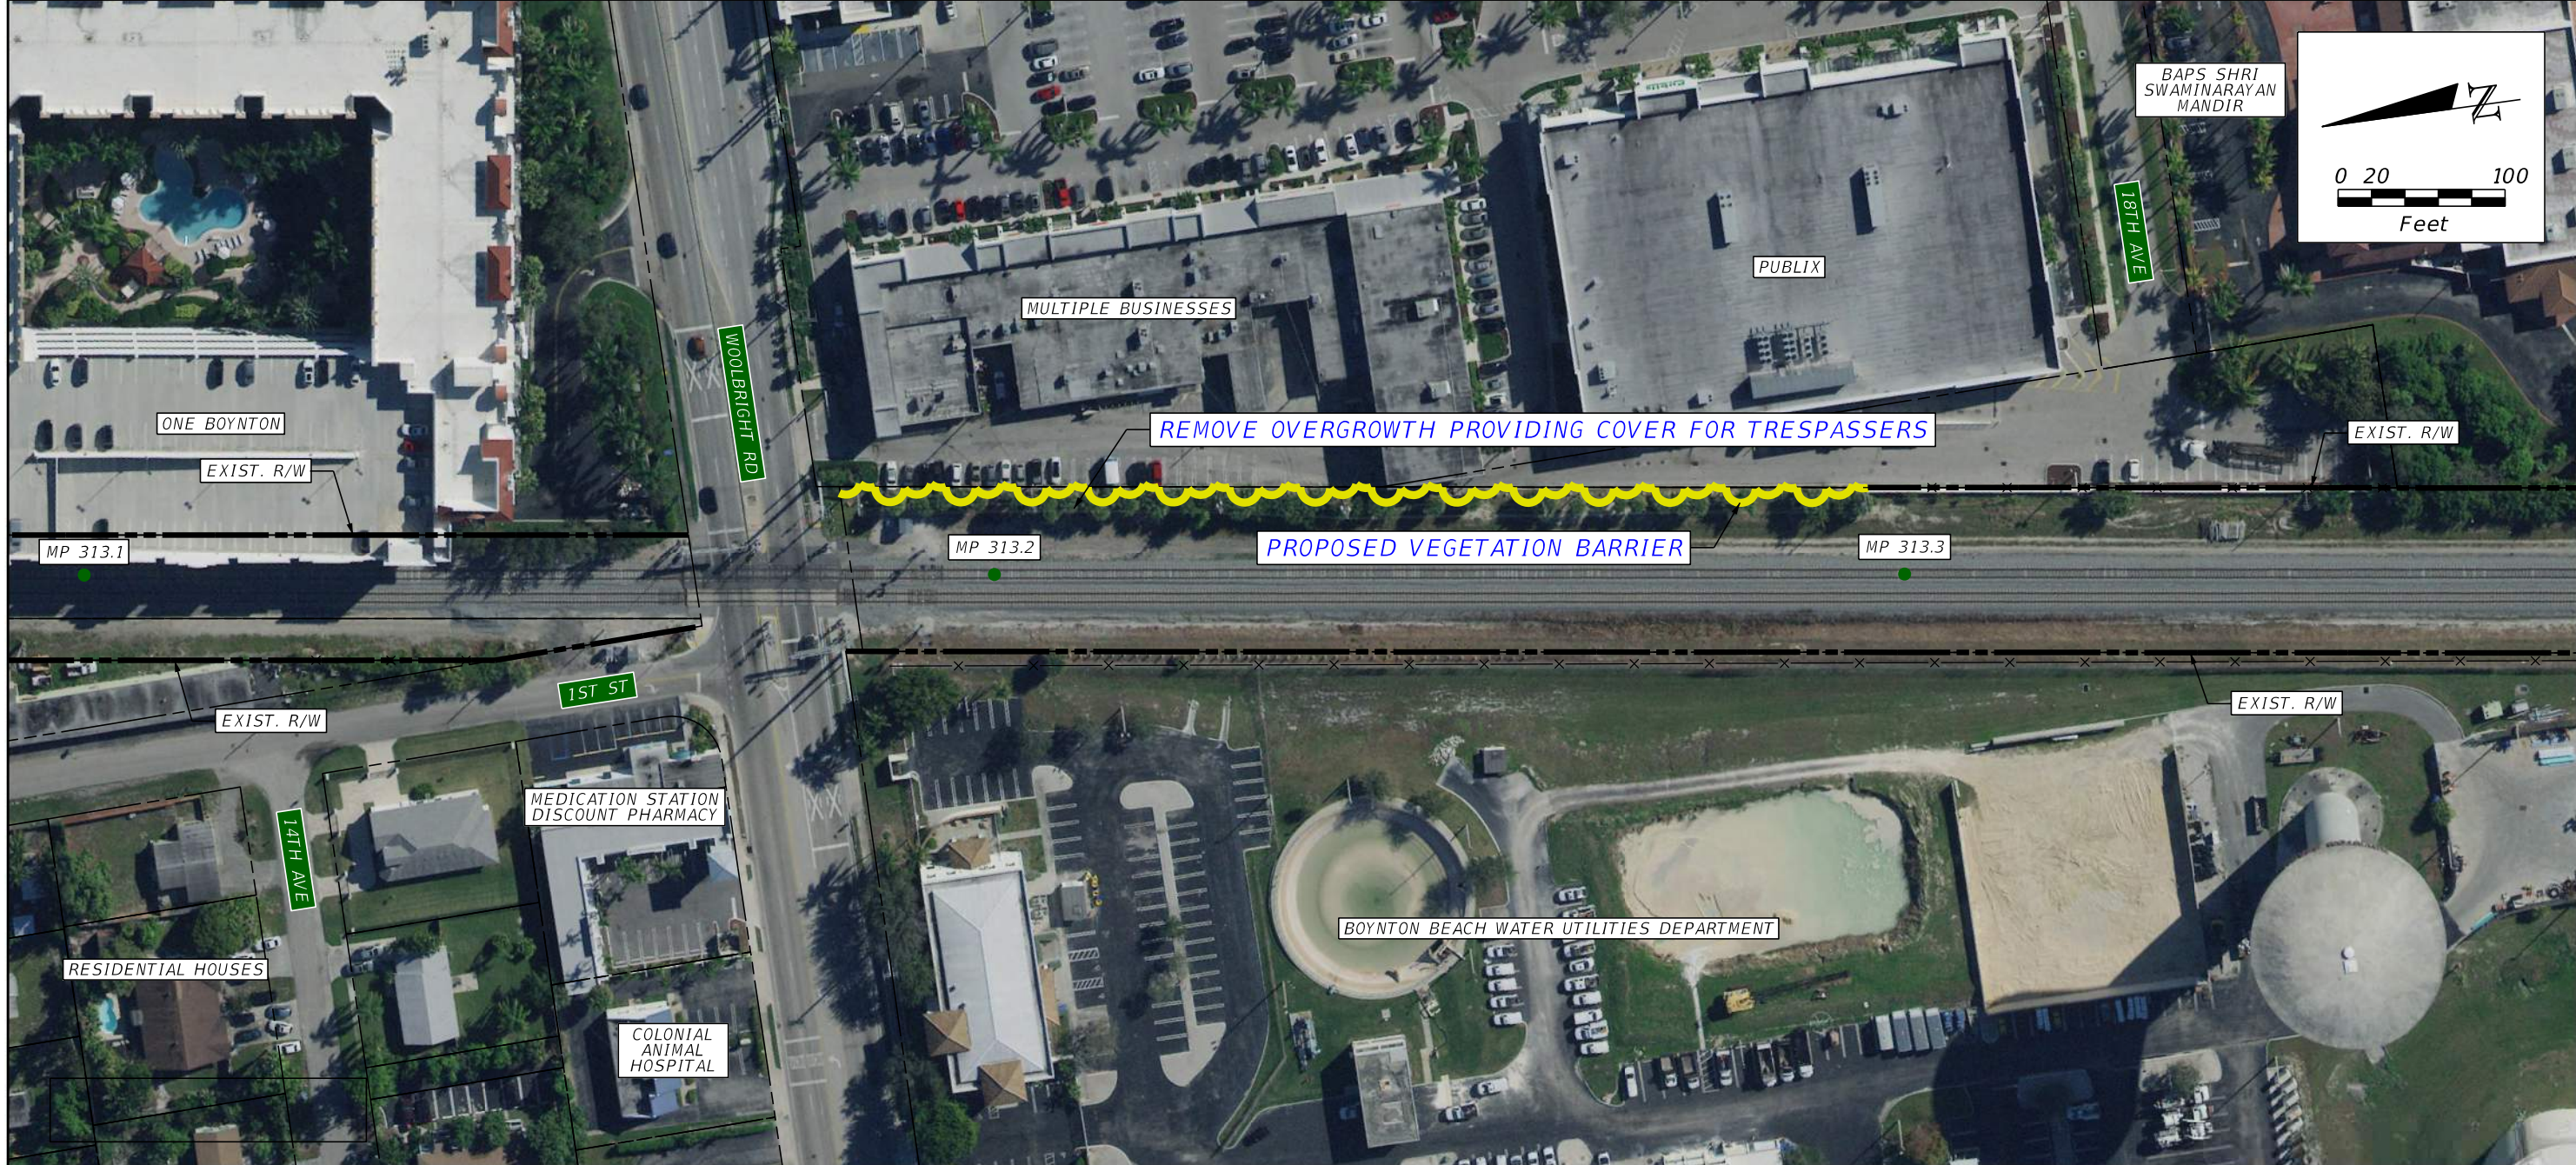

PLAN NOTES

MP 313.1 TO MP 313.3 QUANTITIES			
PAY ITEM	DESCRIPTION	UNIT	QUANTITY
	VEGETATION BARRIER	LF	616

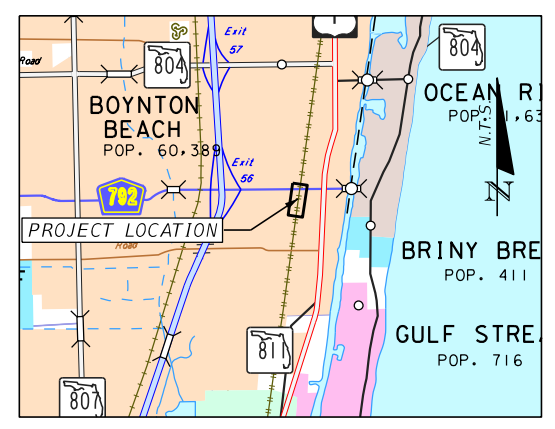

REVISIONS			
DATE	DESCRIPTION	DATE	DESCRIPTION



**HNTB**  
 HNTB CORPORATION  
 610 CRESCENT EXECUTIVE COURT  
 SUITE 400, LAKE MARY, FL 32746  
 (407) 805-0355  
 CERT. OF AUTH. NO. 6500

STATE OF FLORIDA  
 DEPARTMENT OF TRANSPORTATION

CITY	COUNTY	PROJECT
BOYNTON BEACH	PALM BEACH	TRESPASS MITIGATION CONCEPT PLANS


TRESPASS MITIGATION  
 MP 313.1 TO MP 313.3

SHEET NO.  
 B-59

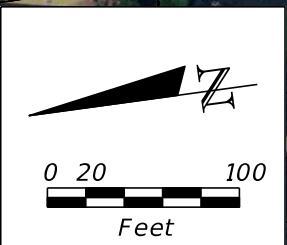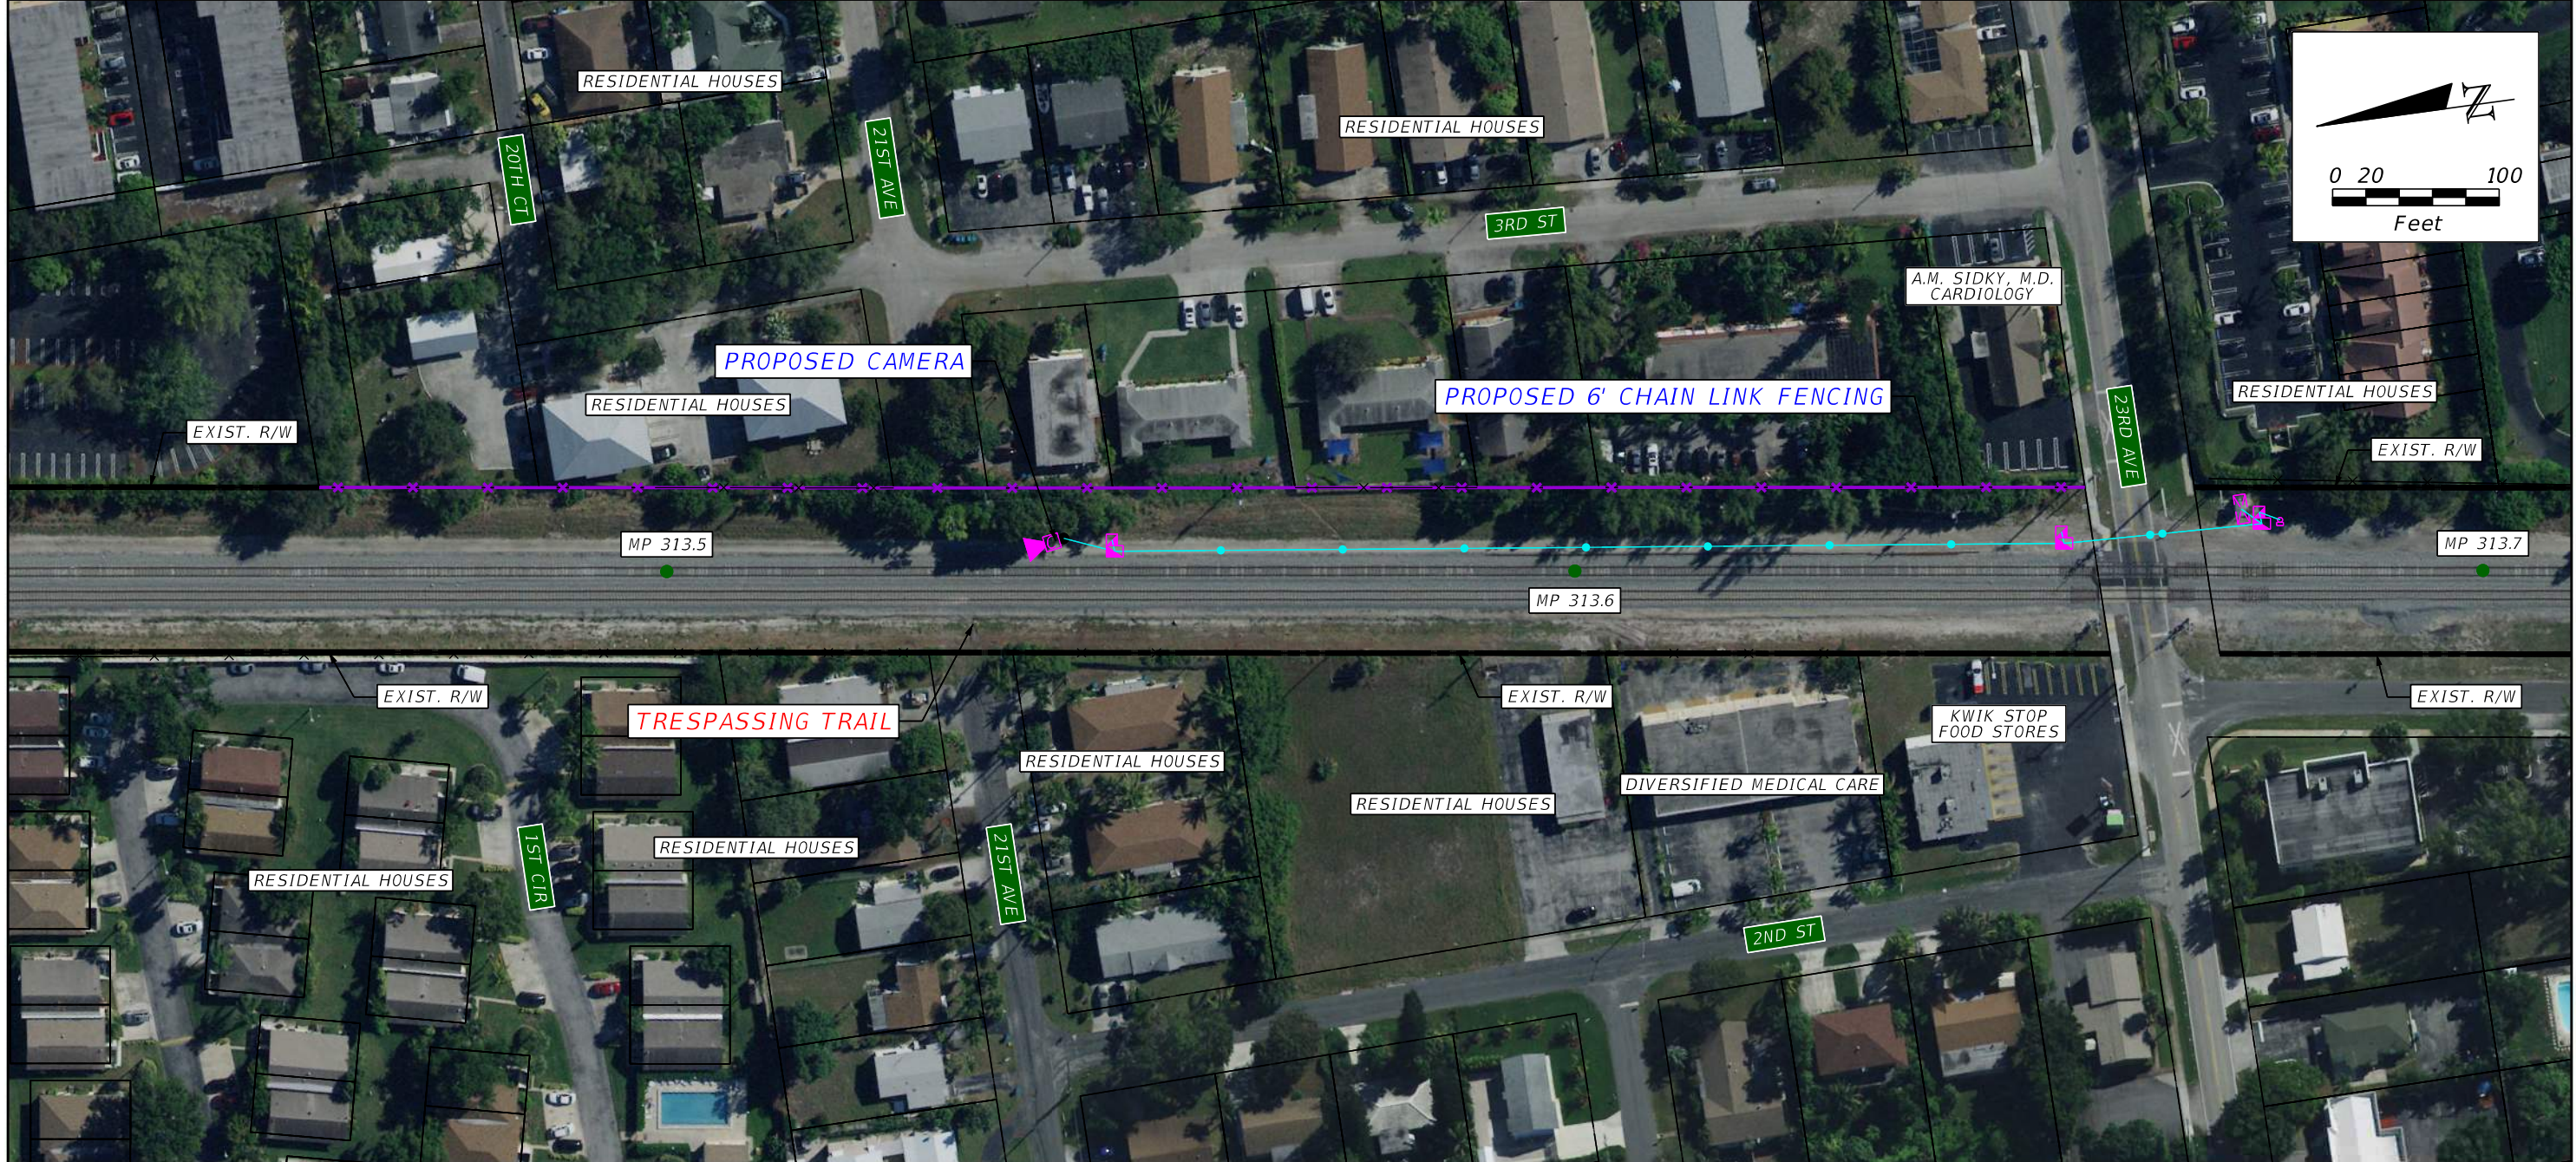

PLAN NOTES

MP 313.5 TO MP 313.7 QUANTITIES			
PAY ITEM	DESCRIPTION	UNIT	QUANTITY
0550 10220	6' CHAIN LINK FENCE	LF	1,061
	POLE MOUNTED CCTV CAMERA	EA	1

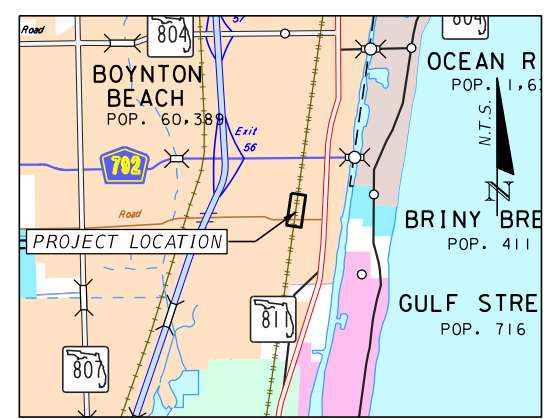

REVISIONS			
DATE	DESCRIPTION	DATE	DESCRIPTION


**HNTB**  
 HNTB CORPORATION  
 610 CRESCENT EXECUTIVE COURT  
 SUITE 400, LAKE MARY, FL 32746  
 (407) 905-0355  
 CERT. OF AUTH. NO. 6500

STATE OF FLORIDA  
 DEPARTMENT OF TRANSPORTATION

CITY	COUNTY	PROJECT
BOYNTON BEACH	PALM BEACH	TRESPASS MITIGATION CONCEPT PLANS


TRESPASS MITIGATION  
 MP 313.5 TO MP 313.7

SHEET NO.  
 B-60

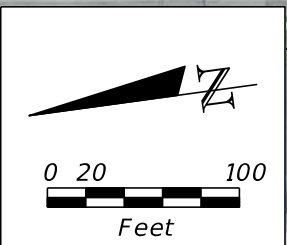

PLAN NOTES

MP 315.1 TO MP 315.4 QUANTITIES			
PAY ITEM	DESCRIPTION	UNIT	QUANTITY
	8' HARDENED FENCE	LF	201

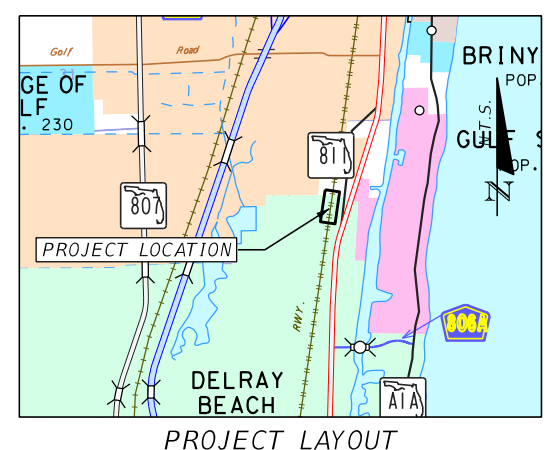

REVISIONS			
DATE	DESCRIPTION	DATE	DESCRIPTION


**HNTB**  
 HNTB CORPORATION  
 610 CRESCENT EXECUTIVE COURT  
 SUITE 400, LAKE MARY, FL 32746  
 (407) 805-0355  
 CERT. OF AUTH. NO. 6500

STATE OF FLORIDA  
 DEPARTMENT OF TRANSPORTATION

CITY	COUNTY	PROJECT
BOYNTON BEACH	PALM BEACH	TRESPASS MITIGATION CONCEPT PLANS

TRESPASS MITIGATION  
 MP 315.1 TO MP 315.4


SHEET NO.  
 B-61

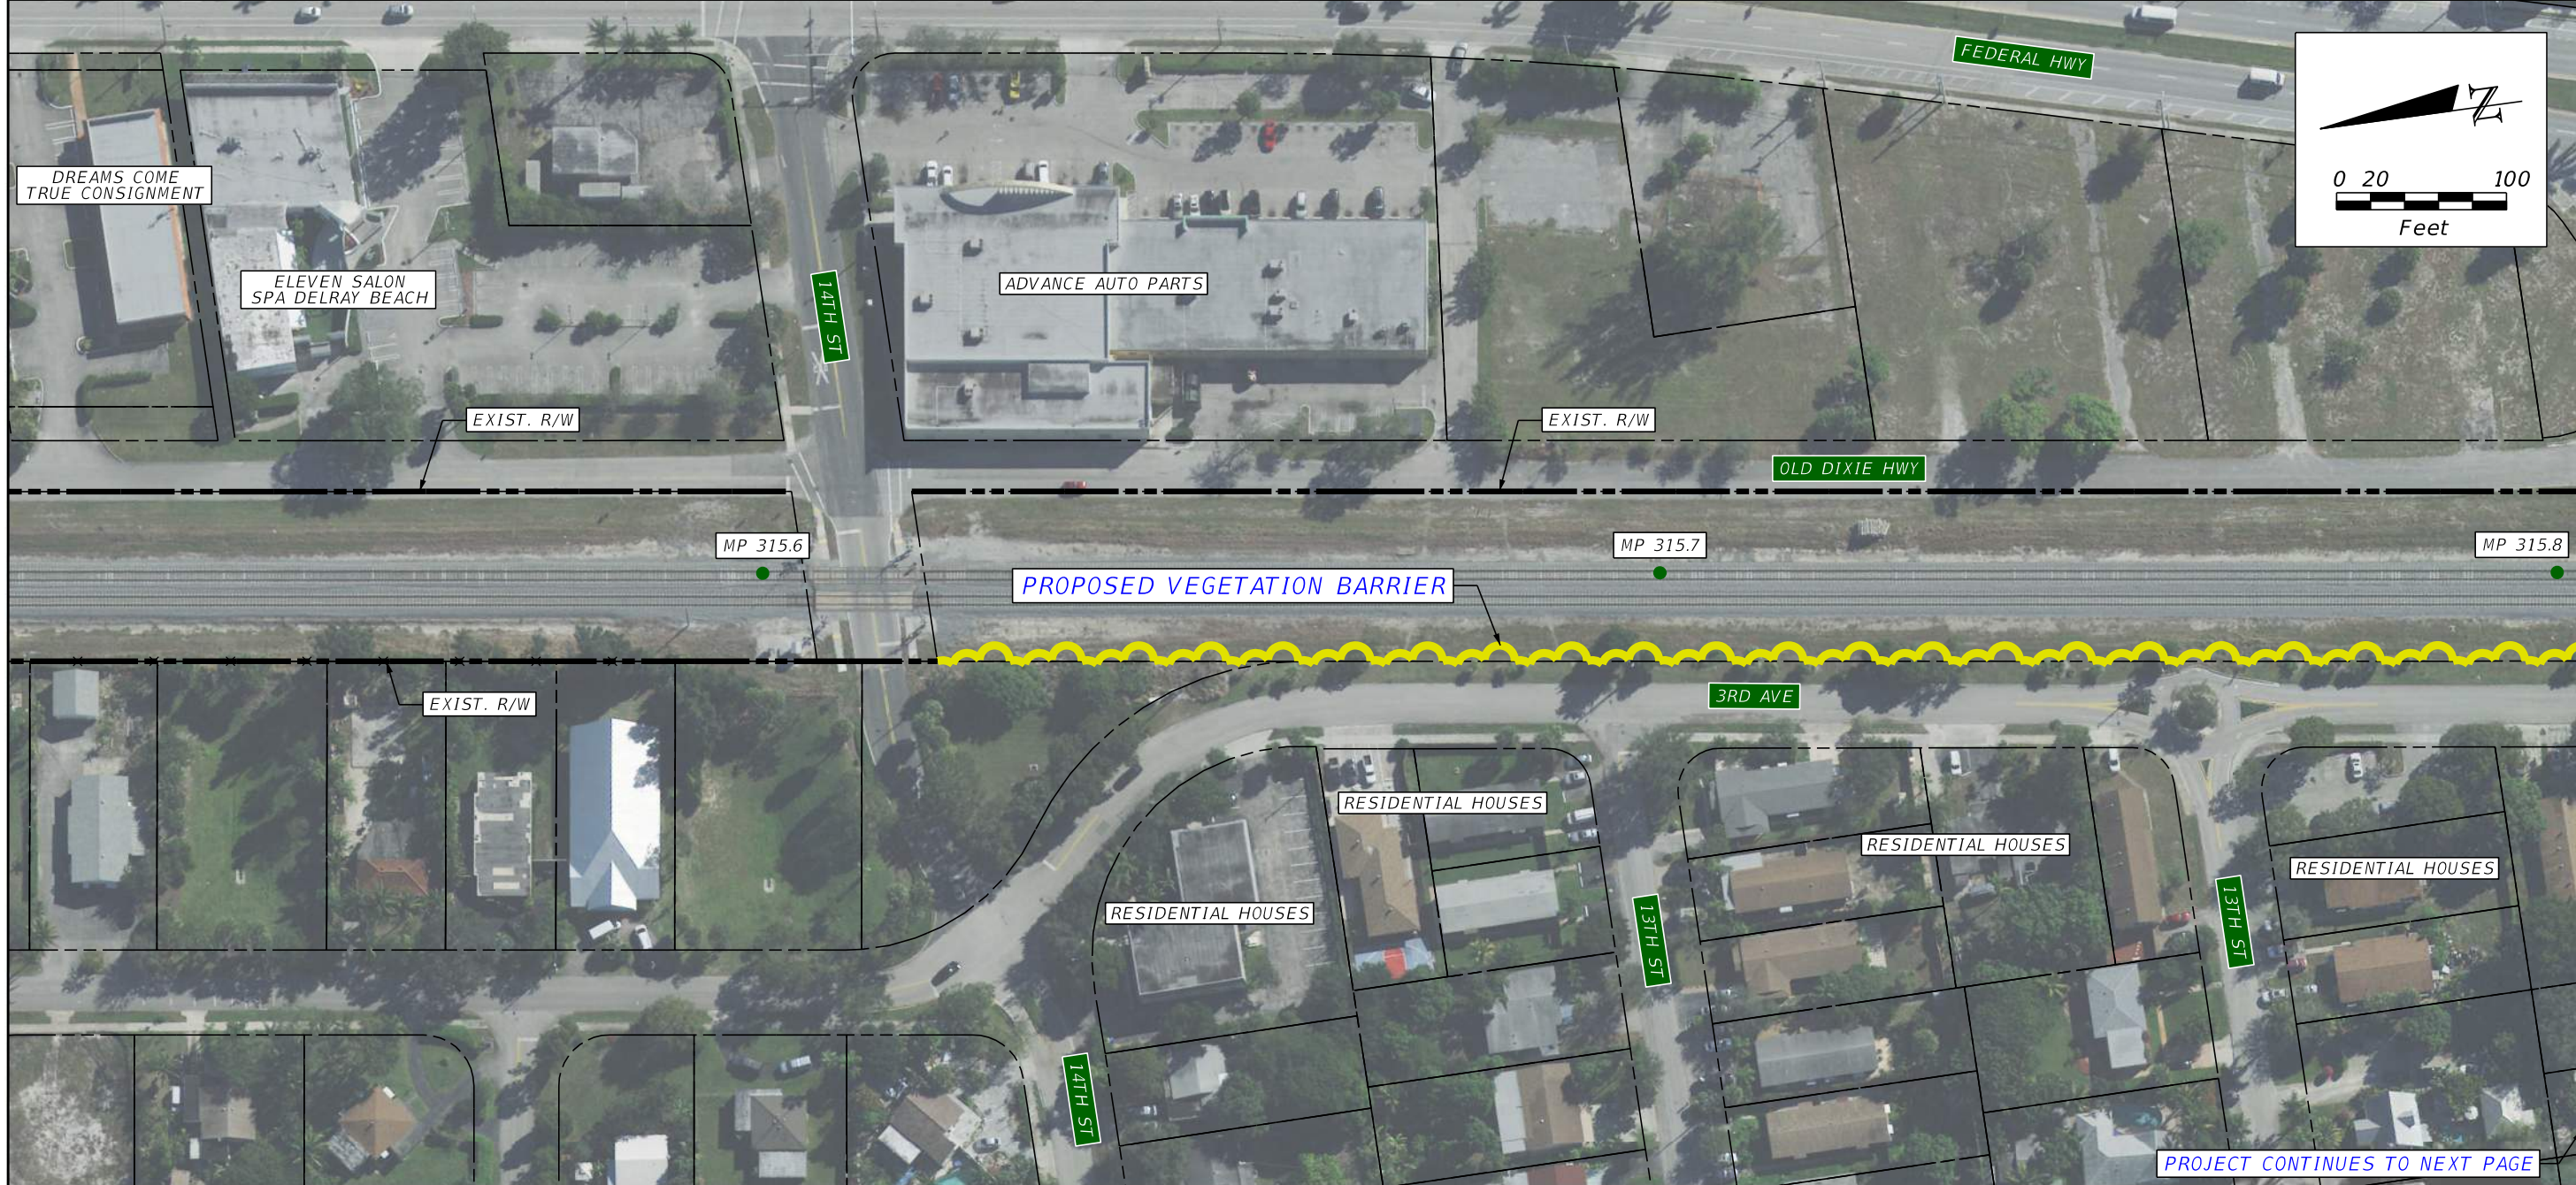

MATCHLINE MP 315.80

**PLAN NOTES**  
 1) QUANTITIES COVER SHEETS B-62 THROUGH B-63

MP 315.6 TO MP 316.0 QUANTITIES			
PAY ITEM	DESCRIPTION	UNIT	QUANTITY
	VEGETATION BARRIER	LF	1,959

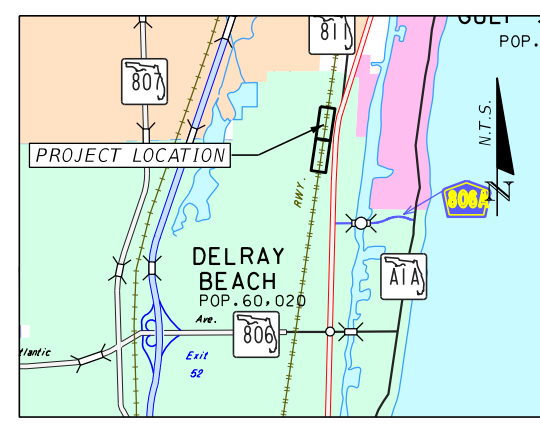

REVISIONS			
DATE	DESCRIPTION	DATE	DESCRIPTION

**HNTB**  
 HNTB CORPORATION  
 610 CRESCENT EXECUTIVE COURT  
 SUITE 400, LAKE MARY, FL 32746  
 (407) 805-0355  
 CERT. OF AUTH. NO. 6500

STATE OF FLORIDA DEPARTMENT OF TRANSPORTATION		
CITY	COUNTY	PROJECT
DELRAY BEACH	PALM BEACH	TRESPASS MITIGATION CONCEPT PLANS


**TRESPASS MITIGATION**  
 MP 315.6 TO MP 316.0

SHEET NO.  
**B-62**



MATCHLINE MP 315.80

PLAN NOTES

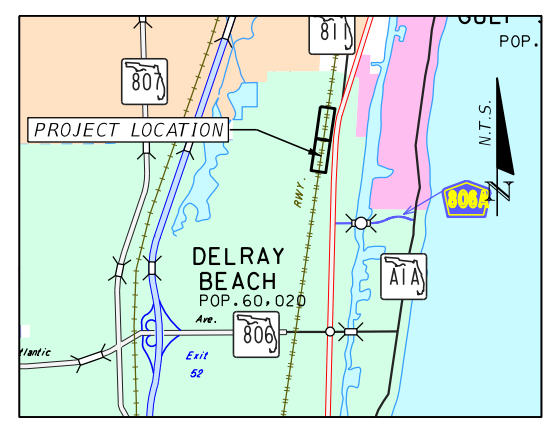

REVISIONS			
DATE	DESCRIPTION	DATE	DESCRIPTION

**HNTB**  
HNTB CORPORATION  
 610 CRESCENT EXECUTIVE COURT  
 SUITE 400, LAKE MARY, FL 32746  
 (407) 805-0355  
 CERT. OF AUTH. NO. 6500

STATE OF FLORIDA DEPARTMENT OF TRANSPORTATION		
CITY	COUNTY	PROJECT
DELRAY BEACH	PALM BEACH	TRESPASS MITIGATION CONCEPT PLANS

**TRESPASS MITIGATION**  
**MP 315.6 TO MP 316.0**

SHEET NO.  
**B-63**



PROPOSED FENCING TO BEGIN

PROPOSED 4' ALUMINUM FENCING

PROPOSED PEDESTRIAN CROSSING WITH GATES AND LIGHTS

TIE TO EXISTING SIDEWALK

PROPOSED 5' SIDEWALK

TIE TO EXISTING PAVEMENT

PROPOSED 4' ALUMINUM FENCING


PROJECT CONTINUES TO NEXT PAGE

MP 316.3 TO MP 316.7 QUANTITIES

PAY ITEM	DESCRIPTION	UNIT	QUANTITY
	4' ALUMINUM FENCE	LF	2,002
0522 1	CONCRETE SIDEWALK AND DRIVEWAYS, 4" THICK	SY	1071
	RR XING SIGNALS, PEDESTRIAN, FLASHING SIGNALS WITH GATE	AS	2

PLAN NOTES

- 1) QUANTITIES COVER SHEETS B-64 THROUGH B-65
- 2) MATCH EXISTING FENCING STYLE SOUTH OF ATLANTIC AVE.

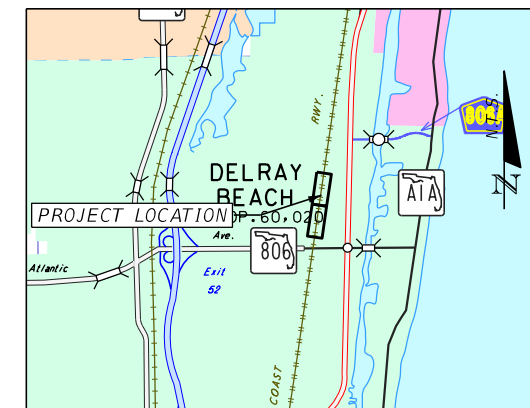

PROJECT LAYOUT

REVISIONS			
DATE	DESCRIPTION	DATE	DESCRIPTION

**HNTB**  
 HNTB CORPORATION  
 610 CRESCENT EXECUTIVE COURT  
 SUITE 400, LAKE MARY, FL 32746  
 (407) 805-0355  
 CERT. OF AUTH. NO. 6500


STATE OF FLORIDA  
 DEPARTMENT OF TRANSPORTATION

CITY	COUNTY	PROJECT
DELRAY BEACH	PALM BEACH	TRESPASS MITIGATION CONCEPT PLANS

TRESPASS MITIGATION  
 MP 316.3 TO MP 316.7


SHEET NO.  
 B-64



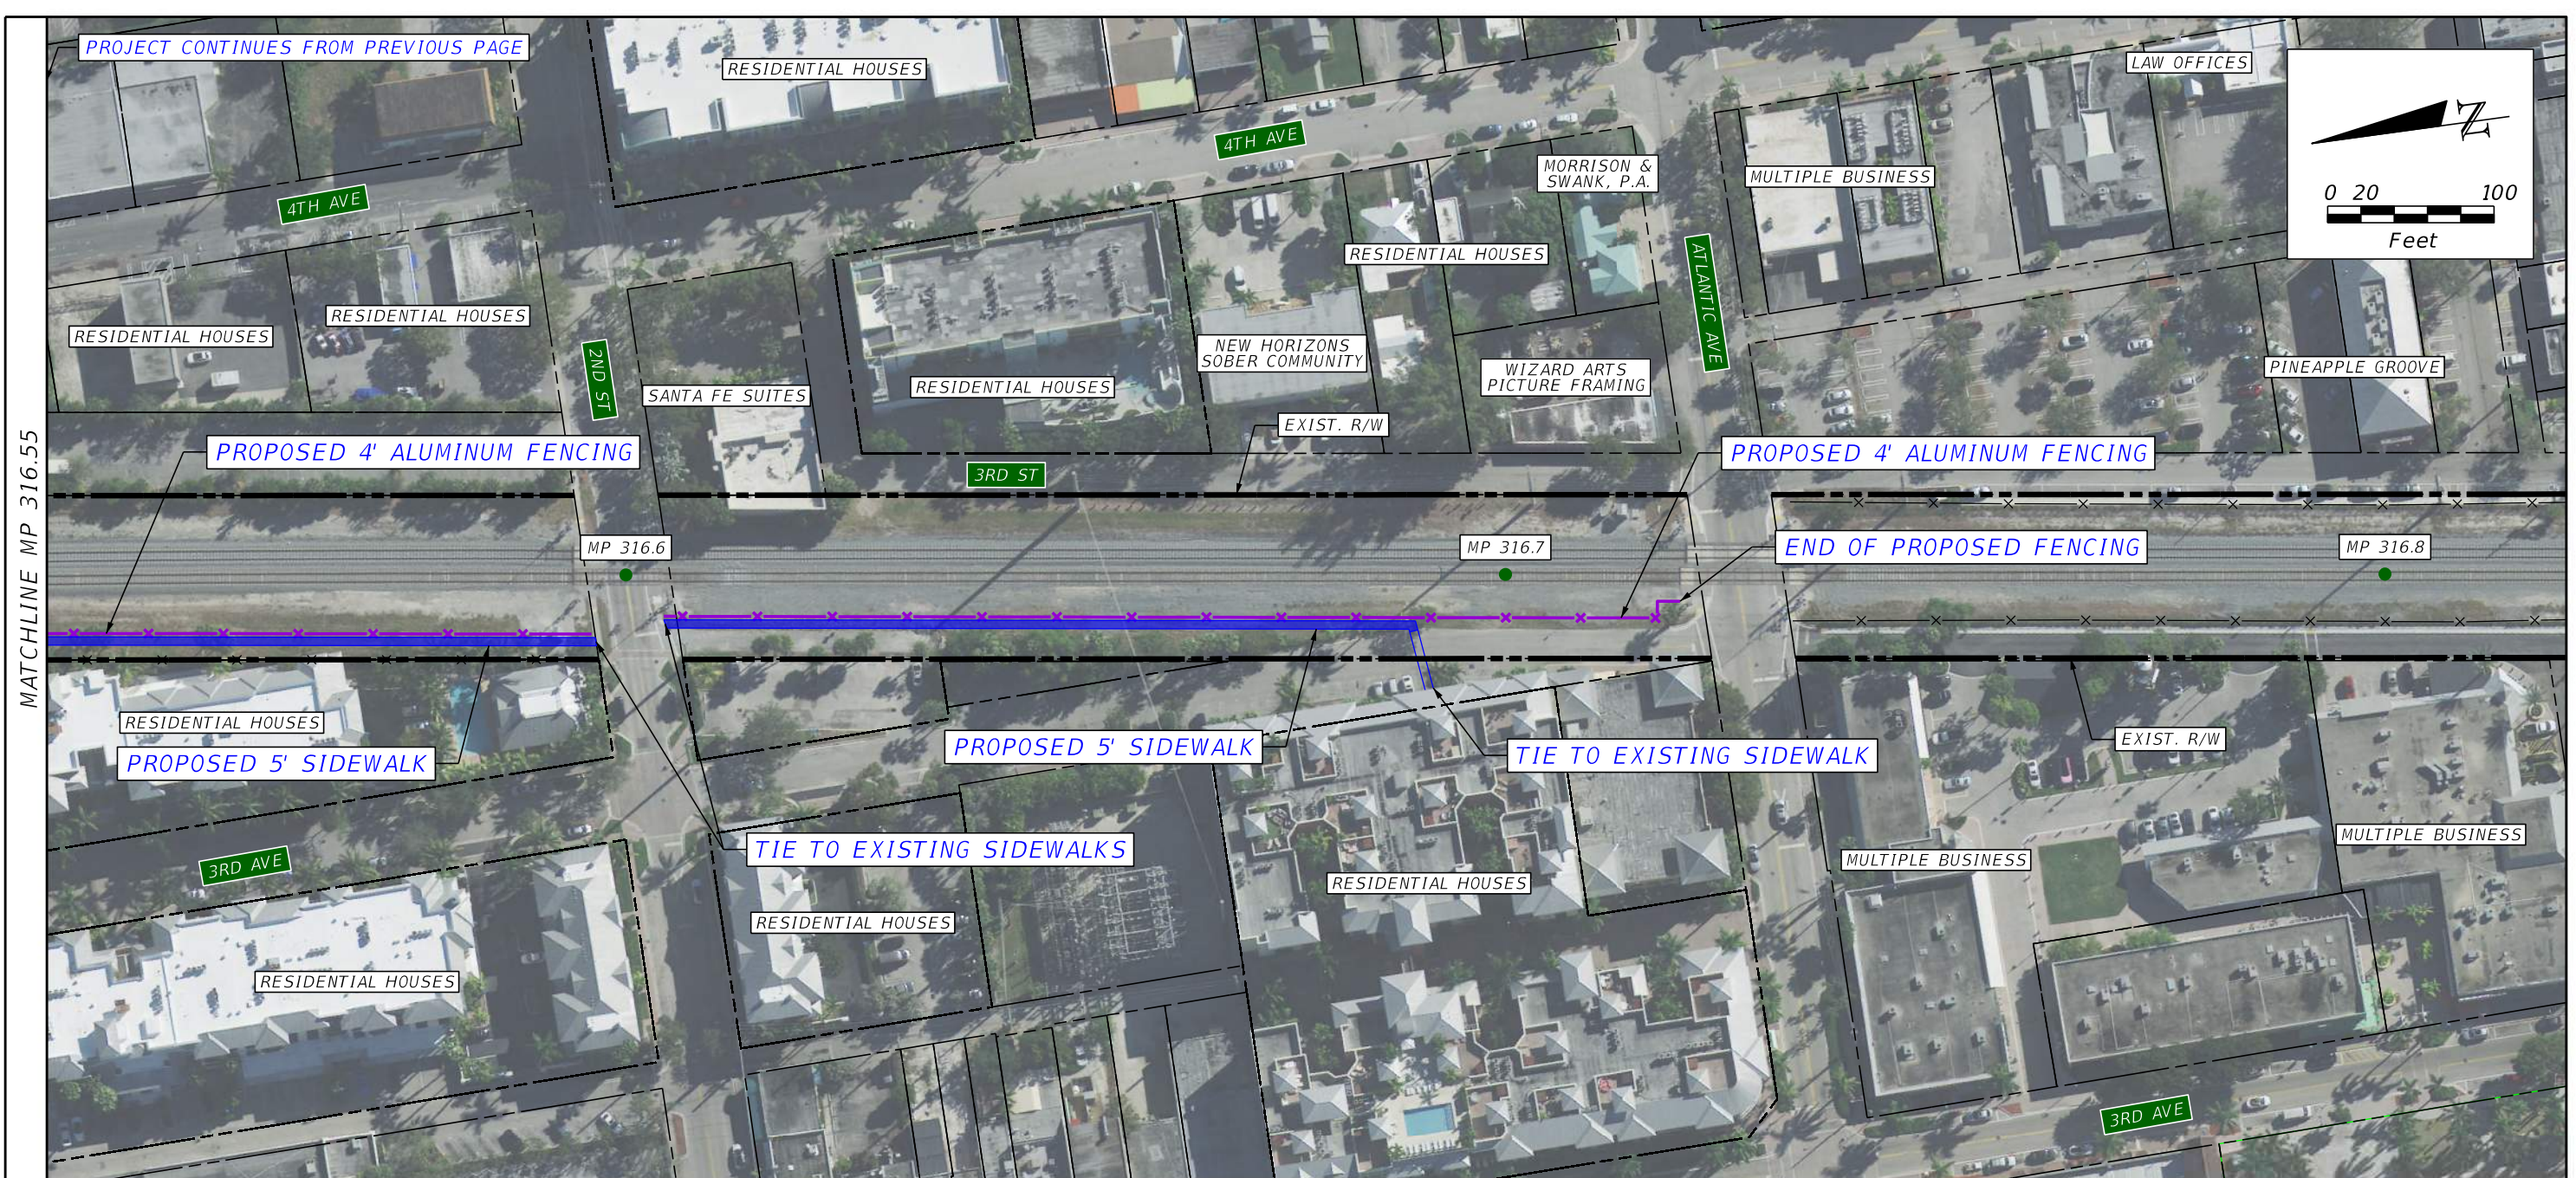

**PLAN NOTES**

1) MATCH EXISTING FENCING STYLE SOUTH OF ATLANTIC AVE.

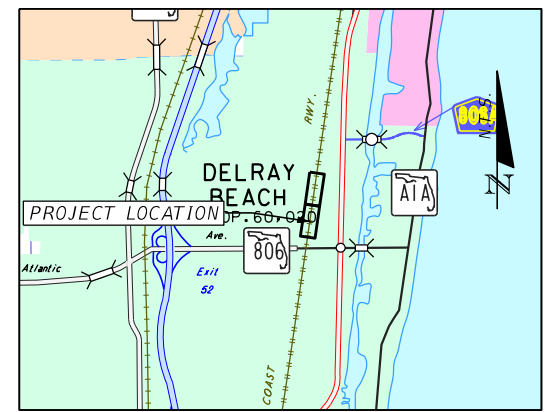

PROJECT LAYOUT


REVISIONS			
DATE	DESCRIPTION	DATE	DESCRIPTION

**HNTB**  
 HNTB CORPORATION  
 610 CRESCENT EXECUTIVE COURT  
 SUITE 400, LAKE MARY, FL 32746  
 (407) 805-0355  
 CERT. OF AUTH. NO. 6500

STATE OF FLORIDA DEPARTMENT OF TRANSPORTATION		
CITY	COUNTY	PROJECT
DELRAY BEACH	PALM BEACH	TRESPASS MITIGATION CONCEPT PLANS


**TRESPASS MITIGATION**  
 MP 316.3 TO MP 316.7

SHEET NO.  
**B-65**

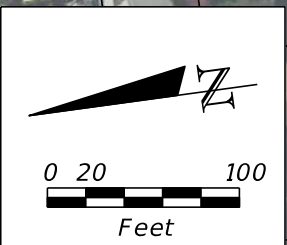

PLAN NOTES

MP 317.1 TO MP 317.3 QUANTITIES			
PAY ITEM	DESCRIPTION	UNIT	QUANTITY
0550 10220	6' CHAIN LINK FENCE	LF	700
0522 1	CONCRETE SIDEWALK AND DRIVEWAYS, 4" THICK	SY	354

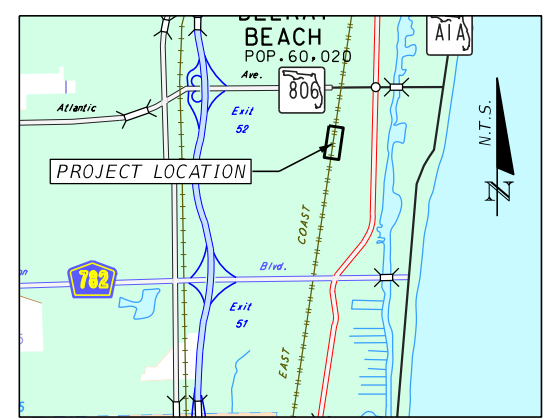

PROJECT LAYOUT

REVISIONS			
DATE	DESCRIPTION	DATE	DESCRIPTION


**HNTB**  
 HNTB CORPORATION  
 610 CRESCENT EXECUTIVE COURT  
 SUITE 400, LAKE MARY, FL 32746  
 (407) 805-0355  
 CERT. OF AUTH. NO. 6500

STATE OF FLORIDA  
 DEPARTMENT OF TRANSPORTATION

CITY	COUNTY	PROJECT
DELRAY BEACH	PALM BEACH	TRESPASS MITIGATION CONCEPT PLANS


TRESPASS MITIGATION  
 MP 317.1 TO MP 317.3

SHEET NO.  
 B-66

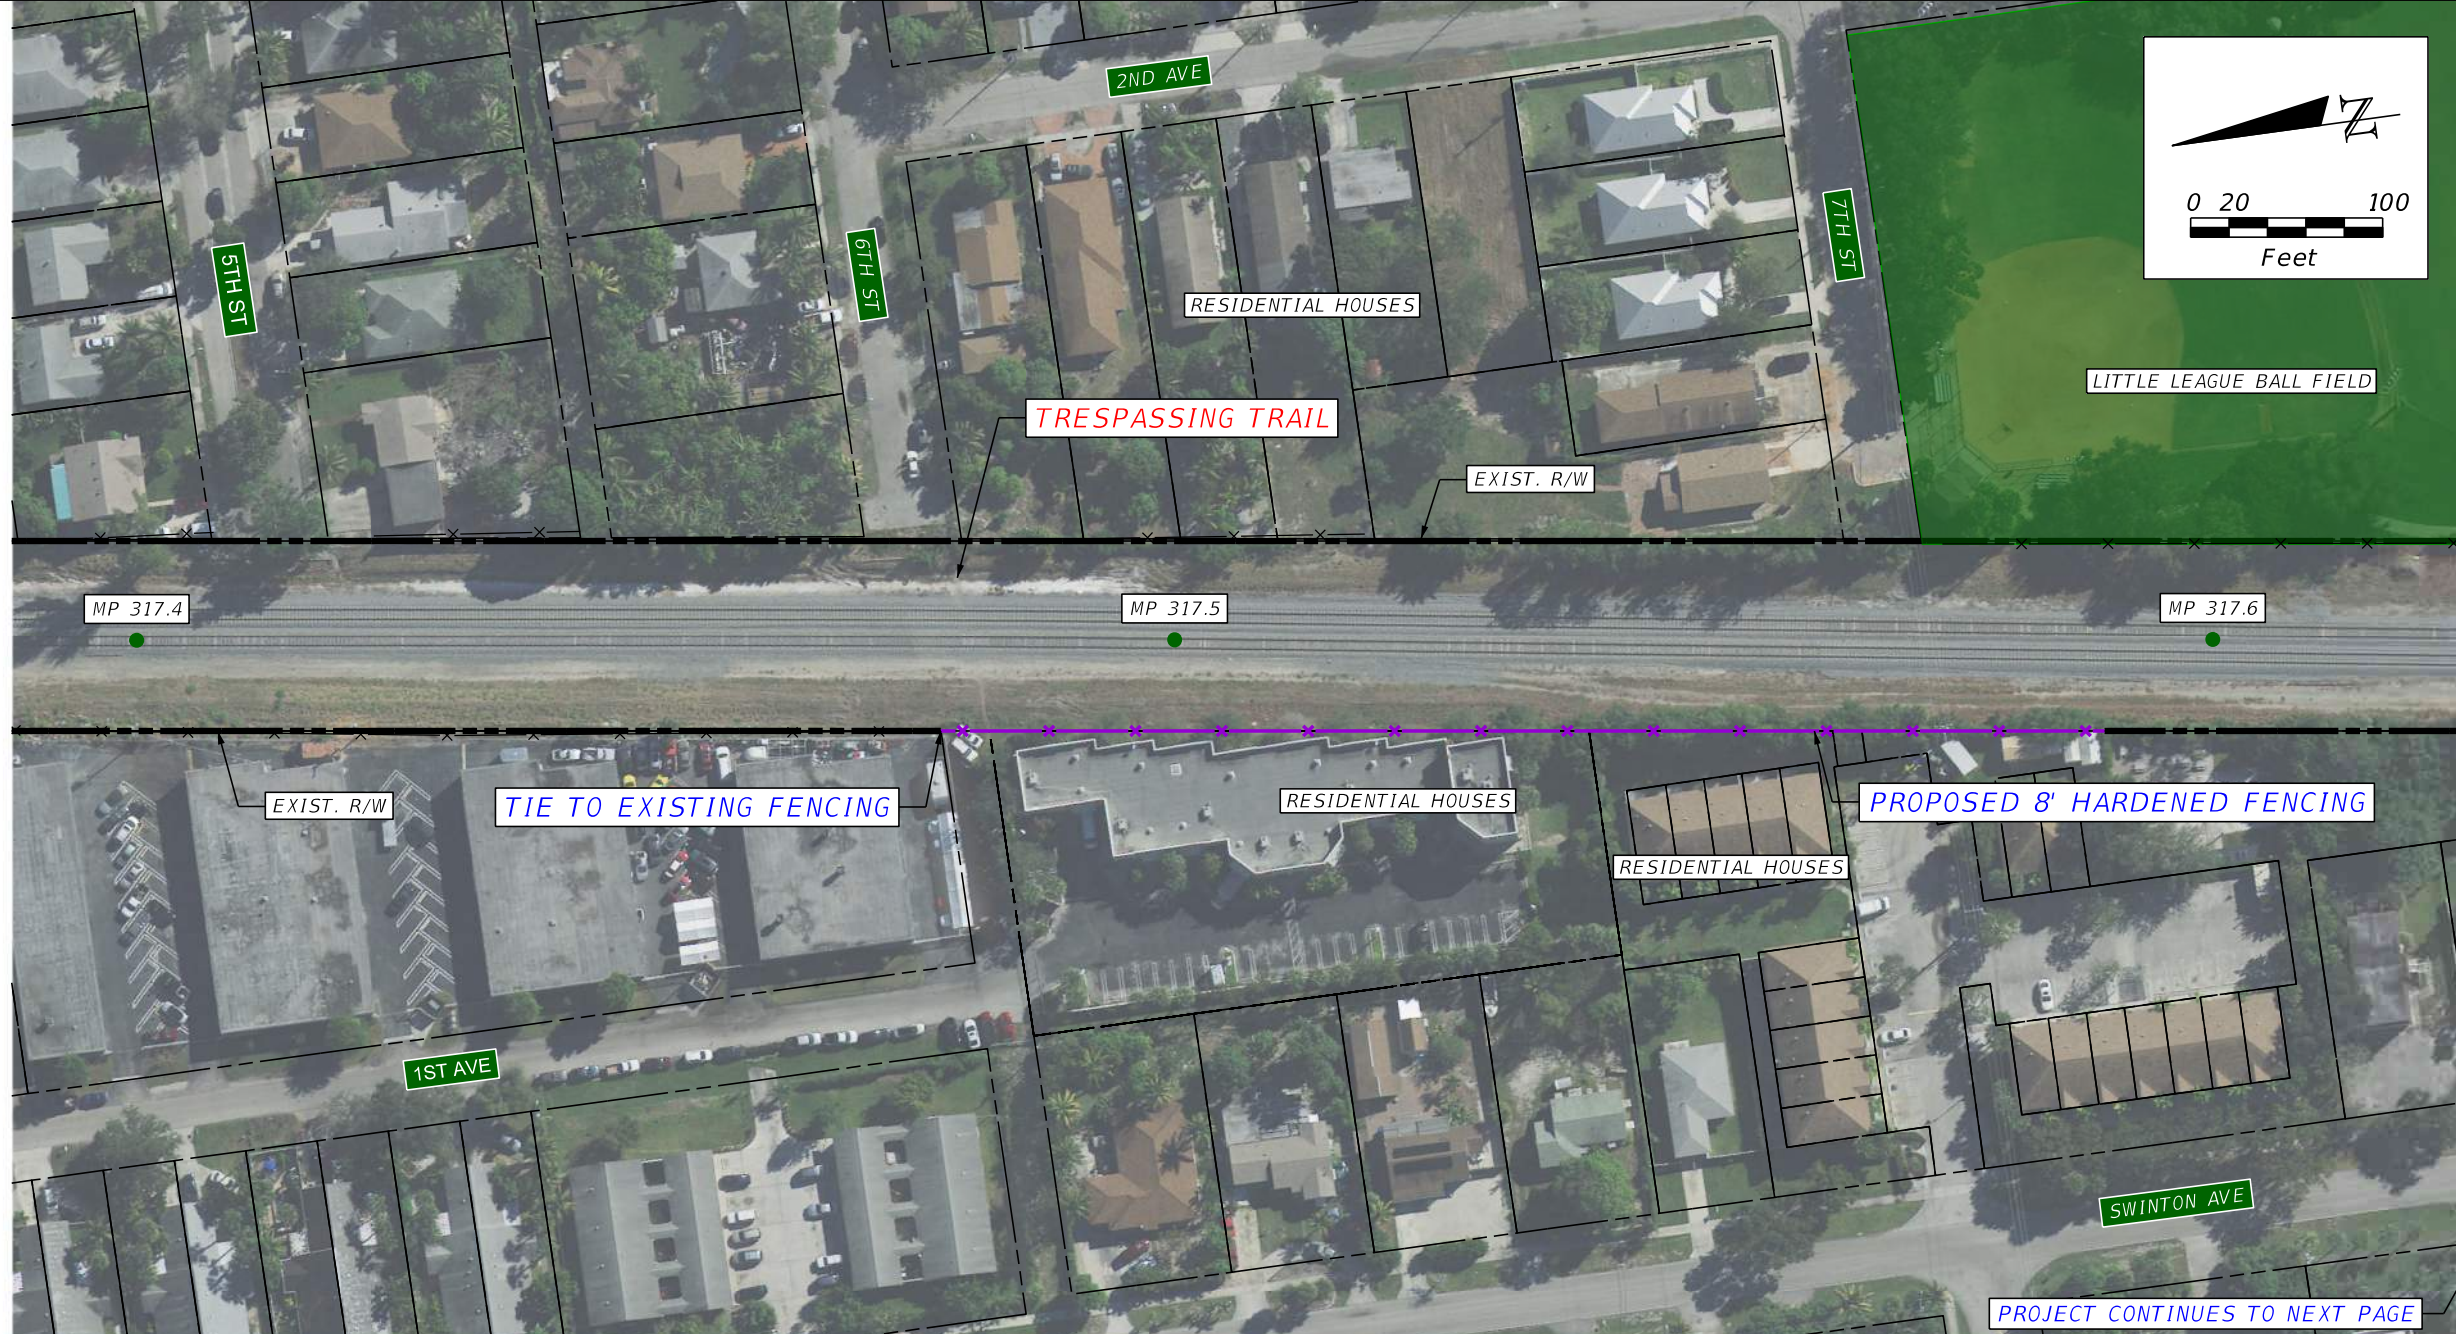

**PLAN NOTES**  
 1) QUANTITIES COVER SHEETS B-67 THROUGH B-68

MP 317.4 TO MP 317.9 QUANTITIES			
PAY ITEM	DESCRIPTION	UNIT	QUANTITY
0550 10220	6' CHAIN LINK FENCE	LF	644
	8' HARDENED FENCE	LF	606
	POLE MOUNTED CCTV CAMERA & SPEAKER	EA	2

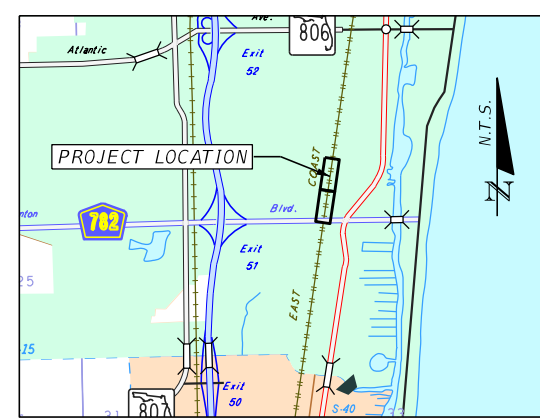

REVISIONS			
DATE	DESCRIPTION	DATE	DESCRIPTION

**HNTB**  
 HNTB CORPORATION  
 610 CRESCENT EXECUTIVE COURT  
 SUITE 400, LAKE MARY, FL 32746  
 (407) 805-0355  
 CERT. OF AUTH. NO. 6500

STATE OF FLORIDA  
 DEPARTMENT OF TRANSPORTATION


CITY	COUNTY	PROJECT
DELRAY BEACH	PALM BEACH	TRESPASS MITIGATION CONCEPT PLANS

**TRESPASS MITIGATION**  
**MP 317.4 TO MP 317.9**


SHEET NO.  
**B-67**

PROJECT CONTINUES FROM PREVIOUS PAGE

MATCHLINE MP 317.65

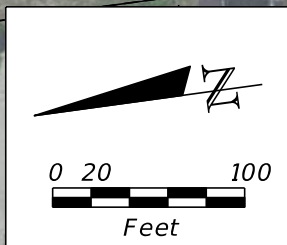

PLAN NOTES

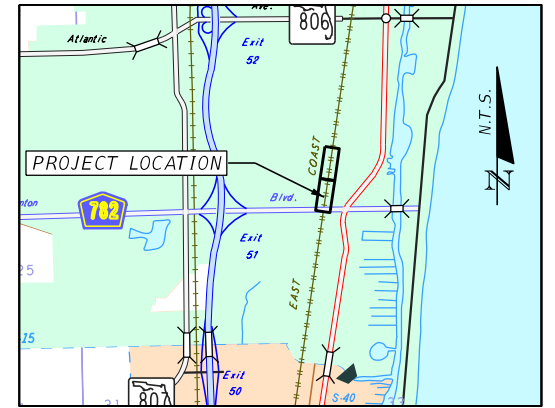

REVISIONS			
DATE	DESCRIPTION	DATE	DESCRIPTION


**HNTB**  
HNTB CORPORATION  
 610 CRESCENT EXECUTIVE COURT  
 SUITE 400, LAKE MARY, FL 32746  
 (407) 805-0355  
 CERT. OF AUTH. NO. 6500

**STATE OF FLORIDA**  
 DEPARTMENT OF TRANSPORTATION

CITY	COUNTY	PROJECT
DELRAY BEACH	PALM BEACH	TRESPASS MITIGATION CONCEPT PLANS


**TRESPASS MITIGATION**  
 MP 317.4 TO MP 317.9

SHEET NO.  
**B-68**

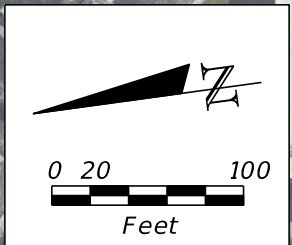

PLAN NOTES

MP 317.9 TO MP 318.0 QUANTITIES			
PAY ITEM	DESCRIPTION	UNIT	QUANTITY
	VEGETATION BARRIER	LF	843
0522 1	CONCRETE SIDEWALK AND DRIVEWAYS, 4" THICK	SY	206

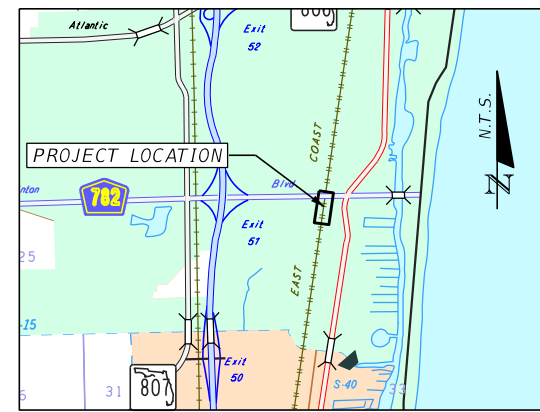

REVISIONS			
DATE	DESCRIPTION	DATE	DESCRIPTION

**HNTB**  
 HNTB CORPORATION  
 610 CRESCENT EXECUTIVE COURT  
 SUITE 400, LAKE MARY, FL 32746  
 (407) 805-0355  
 CERT. OF AUTH. NO. 6500

STATE OF FLORIDA  
 DEPARTMENT OF TRANSPORTATION

CITY	COUNTY	PROJECT
DELRAY BEACH	PALM BEACH	TRESPASS MITIGATION CONCEPT PLANS


TRESPASS MITIGATION  
 MP 317.9 TO MP 318.0

SHEET NO.  
 B-69



PLAN NOTES

MP 325.4 TO MP 325.6 QUANTITIES			
PAY ITEM	DESCRIPTION	UNIT	QUANTITY
	VEGETATION BARRIER	LF	664

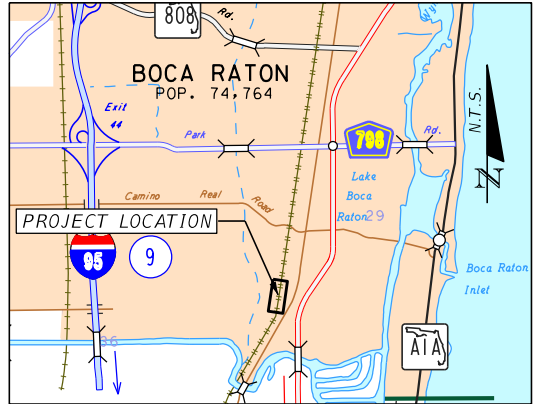

PROJECT LAYOUT

REVISIONS			
DATE	DESCRIPTION	DATE	DESCRIPTION


**HNTB**  
HNTB CORPORATION  
 610 CRESCENT EXECUTIVE COURT  
 SUITE 400, LAKE MARY, FL 32746  
 (407) 805-0355  
 CERT. OF AUTH. NO. 6500

STATE OF FLORIDA  
 DEPARTMENT OF TRANSPORTATION

CITY	COUNTY	PROJECT
BOCA RATON	PALM BEACH	TRESPASS MITIGATION CONCEPT PLANS

TRESPASS MITIGATION  
 MP 325.4 TO MP 325.6


SHEET NO.  
 B-70

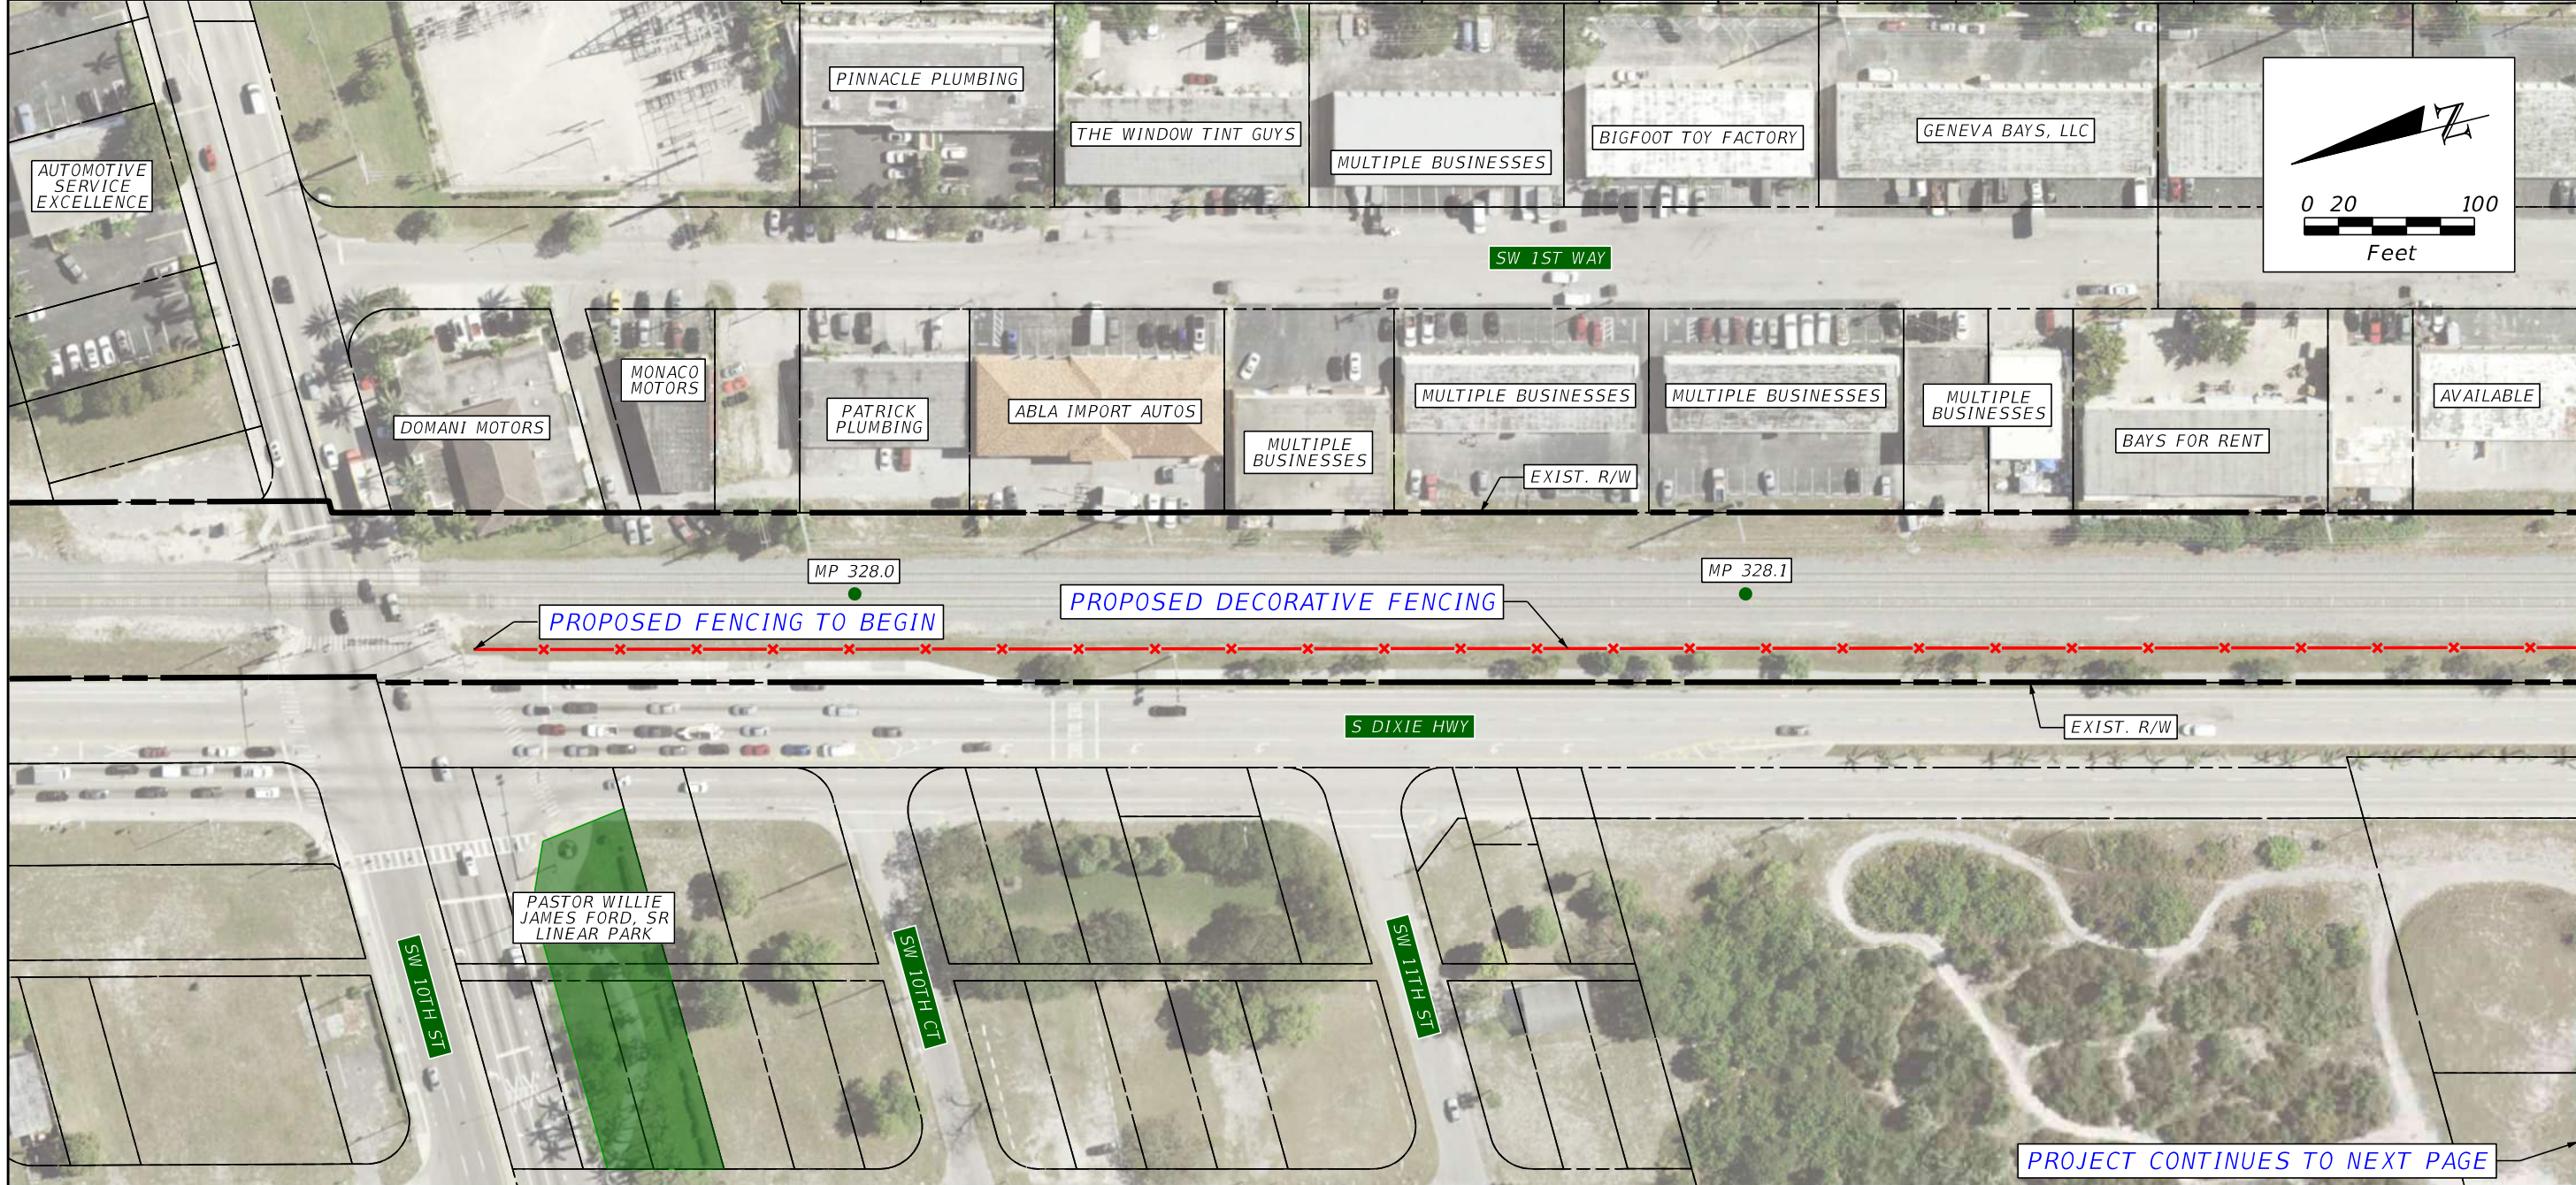

MP 328.0 TO MP 328.5 QUANTITIES			
PAY ITEM	DESCRIPTION	UNIT	QUANTITY
	DECORATIVE FENCING WITH MASONRY POST	LF	2,655

**PLAN NOTES**

- 1) QUANTITIES COVER SHEETS B-71 THROUGH B-72
- 2) DECORATIVE FENCING TO MATCH STYLE INSTALLED NORTH OF 10TH ST (SEE IMAGE)

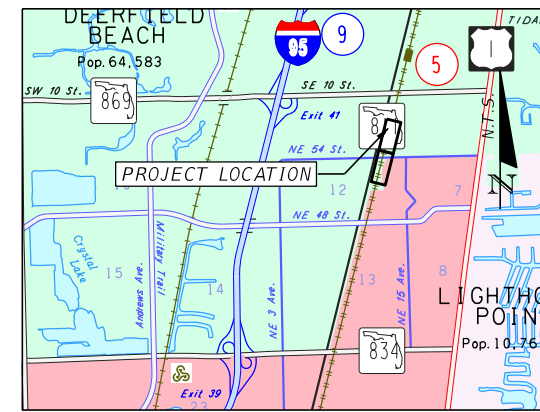

PROJECT LAYOUT

REVISIONS			
DATE	DESCRIPTION	DATE	DESCRIPTION

**HNTB**  
 HNTB CORPORATION  
 610 CRESCENT EXECUTIVE COURT  
 SUITE 400, LAKE MARY, FL 32746  
 (407) 805-0355  
 CERT. OF AUTH. NO. 6500



STATE OF FLORIDA  
 DEPARTMENT OF TRANSPORTATION

CITY	COUNTY	PROJECT
DEERFIELD BEACH	BROWARD	TRESPASS MITIGATION CONCEPT PLANS

TRESPASS MITIGATION  
 MP 328.0 TO MP 328.5


SHEET NO.  
 B-71

MATCHLINE MP 328.20

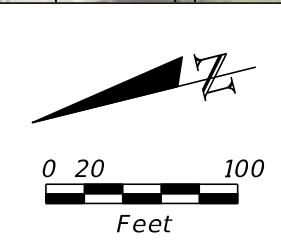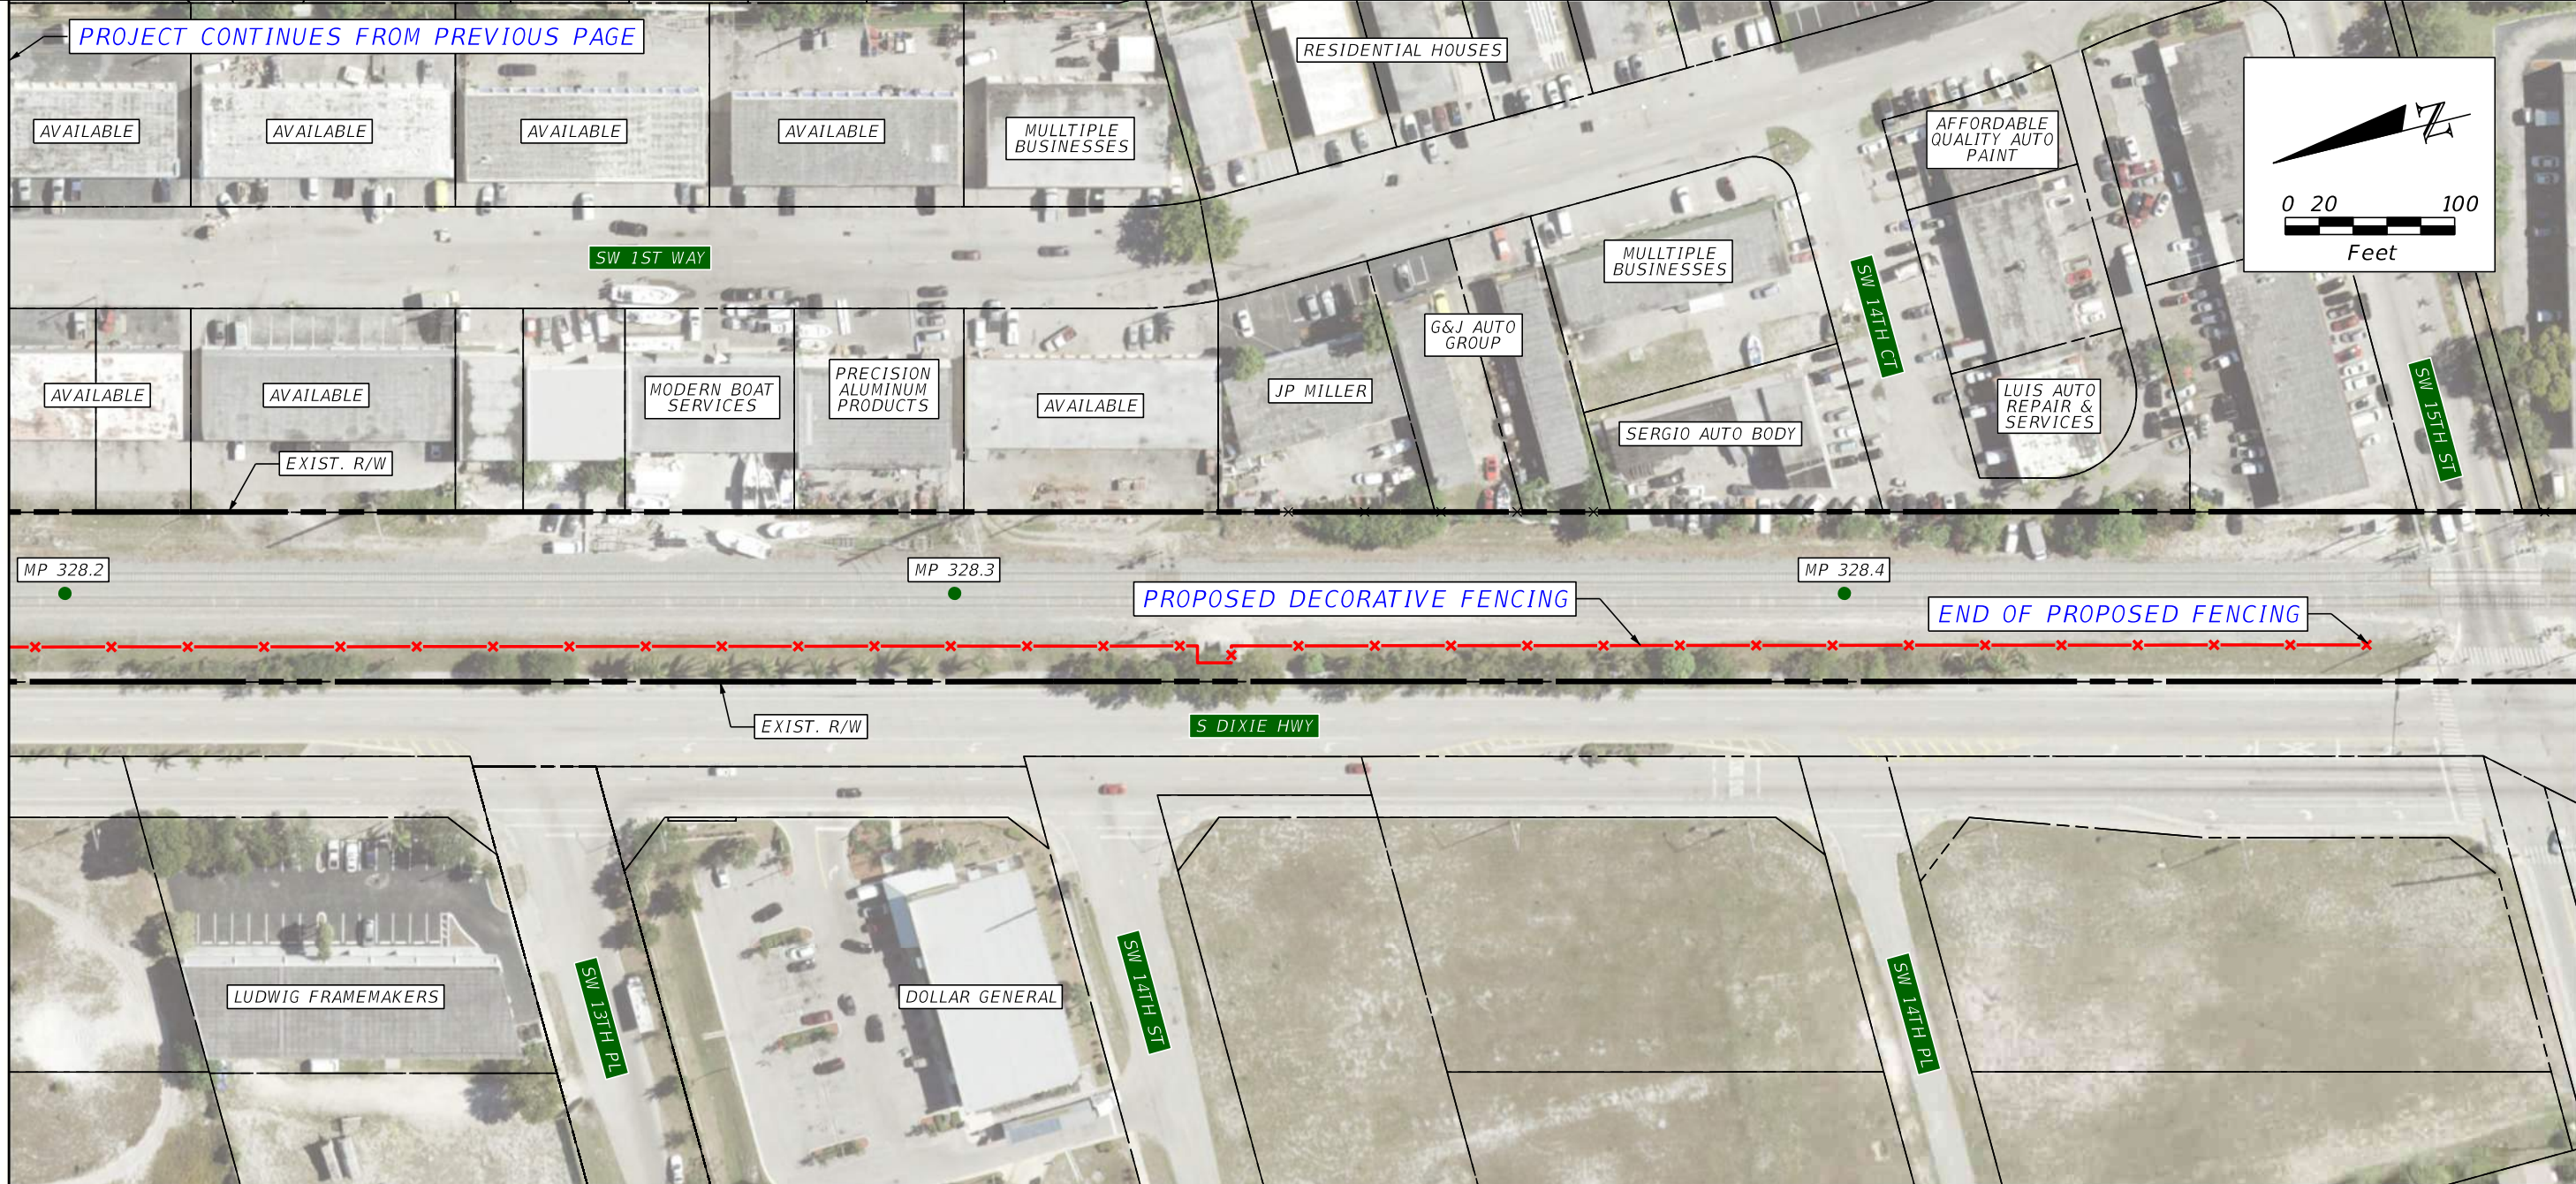

**PLAN NOTES**

- 1) DECORATIVE FENCING TO MATCH STYLE INSTALLED NORTH OF 10TH ST (SEE IMAGE)

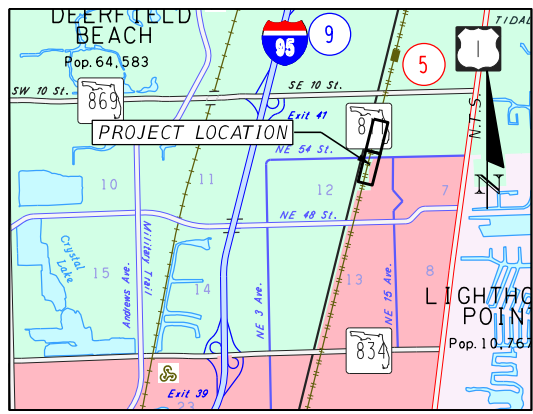

PROJECT LAYOUT

REVISIONS			
DATE	DESCRIPTION	DATE	DESCRIPTION

**HNTB**  
HNTB CORPORATION  
 610 CRESCENT EXECUTIVE COURT  
 SUITE 400, LAKE MARY, FL 32746  
 (407) 805-0355  
 CERT. OF AUTH. NO. 6500



**STATE OF FLORIDA**  
 DEPARTMENT OF TRANSPORTATION

CITY	COUNTY	PROJECT
DEERFIELD BEACH	BROWARD	TRESPASS MITIGATION CONCEPT PLANS

**TRESPASS MITIGATION**  
 MP 328.0 TO MP 328.5

SHEET NO.  
**B-72**



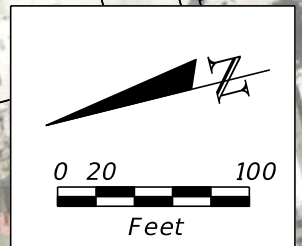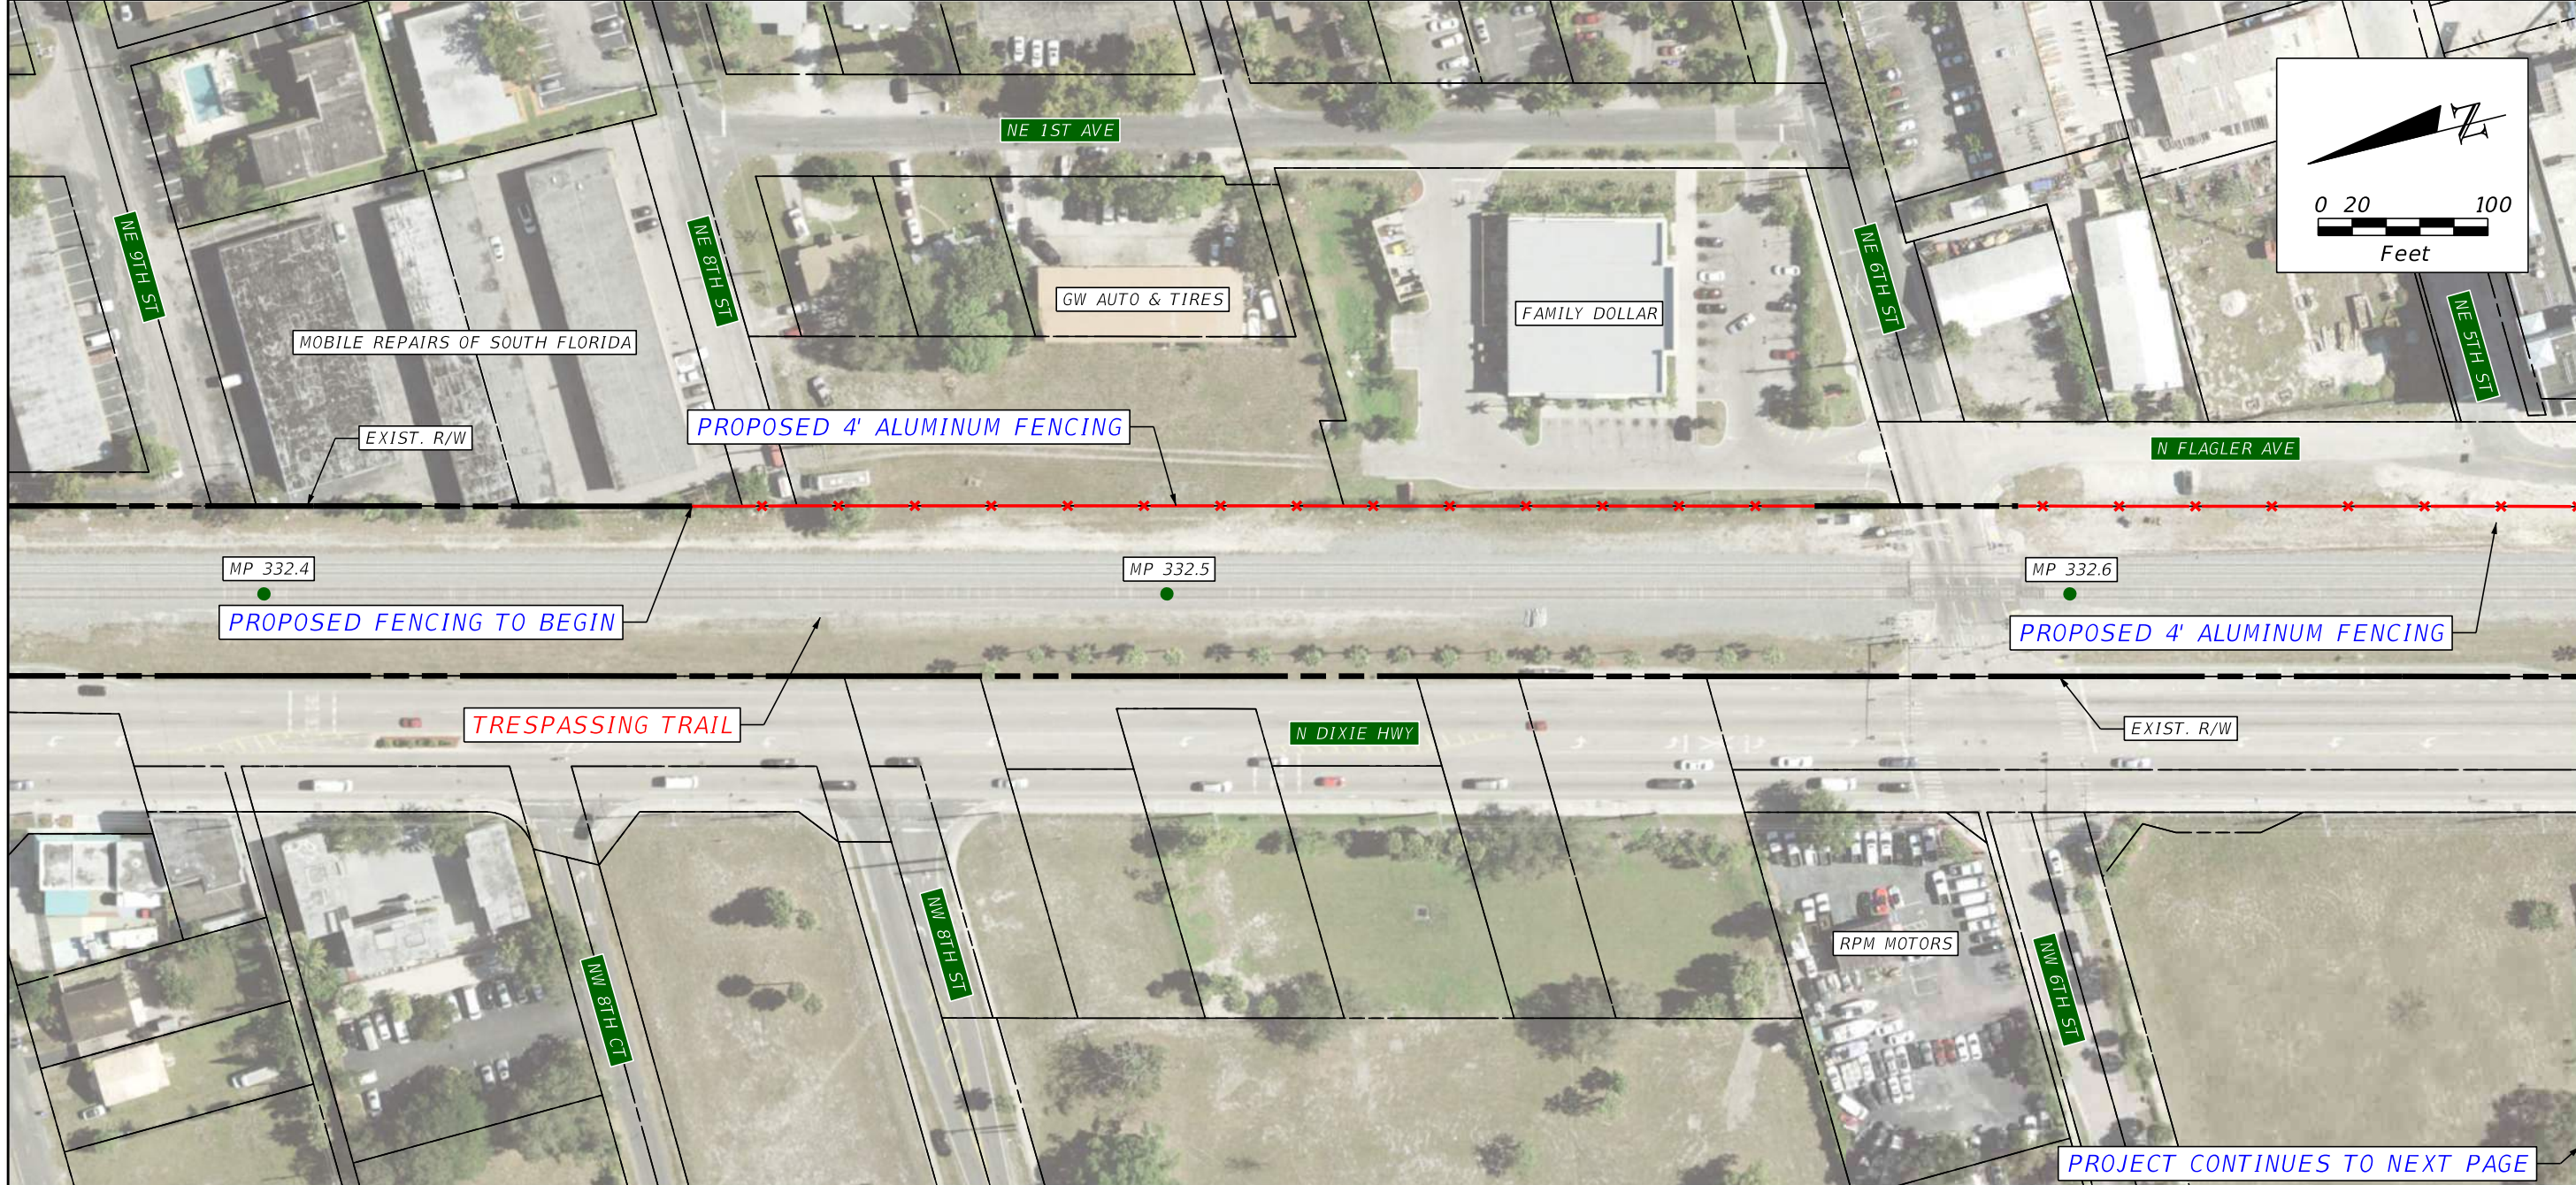

MATCHLINE MP 332.65

MP 332.4

MP 332.5

MP 332.6

PROPOSED FENCING TO BEGIN

PROPOSED 4' ALUMINUM FENCING


PROPOSED 4' ALUMINUM FENCING

TRESPASSING TRAIL

PROJECT CONTINUES TO NEXT PAGE

MP 332.4 TO MP 333.8 QUANTITIES			
PAY ITEM	DESCRIPTION	UNIT	QUANTITY
	4' ALUMINUM FENCE	LF	1,572

**PLAN NOTES**  
 1) QUANTITIES COVER SHEETS B-73 THROUGH B-74

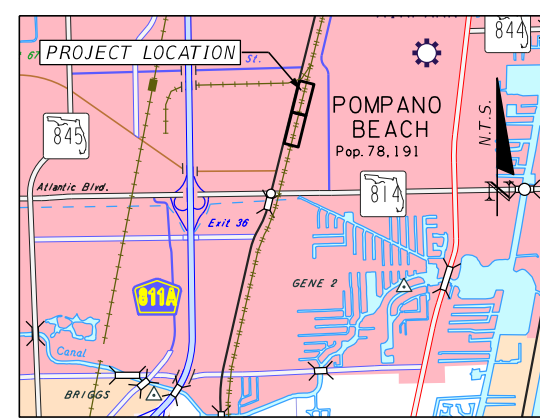

PROJECT LAYOUT

REVISIONS			
DATE	DESCRIPTION	DATE	DESCRIPTION

**HNTB**  
 HNTB CORPORATION  
 610 CRESCENT EXECUTIVE COURT  
 SUITE 400, LAKE MARY, FL 32746  
 (407) 805-0355  
 CERT. OF AUTH. NO. 6500


STATE OF FLORIDA  
 DEPARTMENT OF TRANSPORTATION

CITY	COUNTY	PROJECT
POMPAHO BEACH	BROWARD	TRESPASS MITIGATION CONCEPT PLANS


**TRESPASS MITIGATION**  
 MP 332.4 TO MP 333.0

SHEET NO.  
**B-73**


PROJECT CONTINUES FROM PREVIOUS PAGE

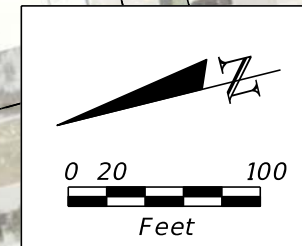

MATCHLINE MP 332.65

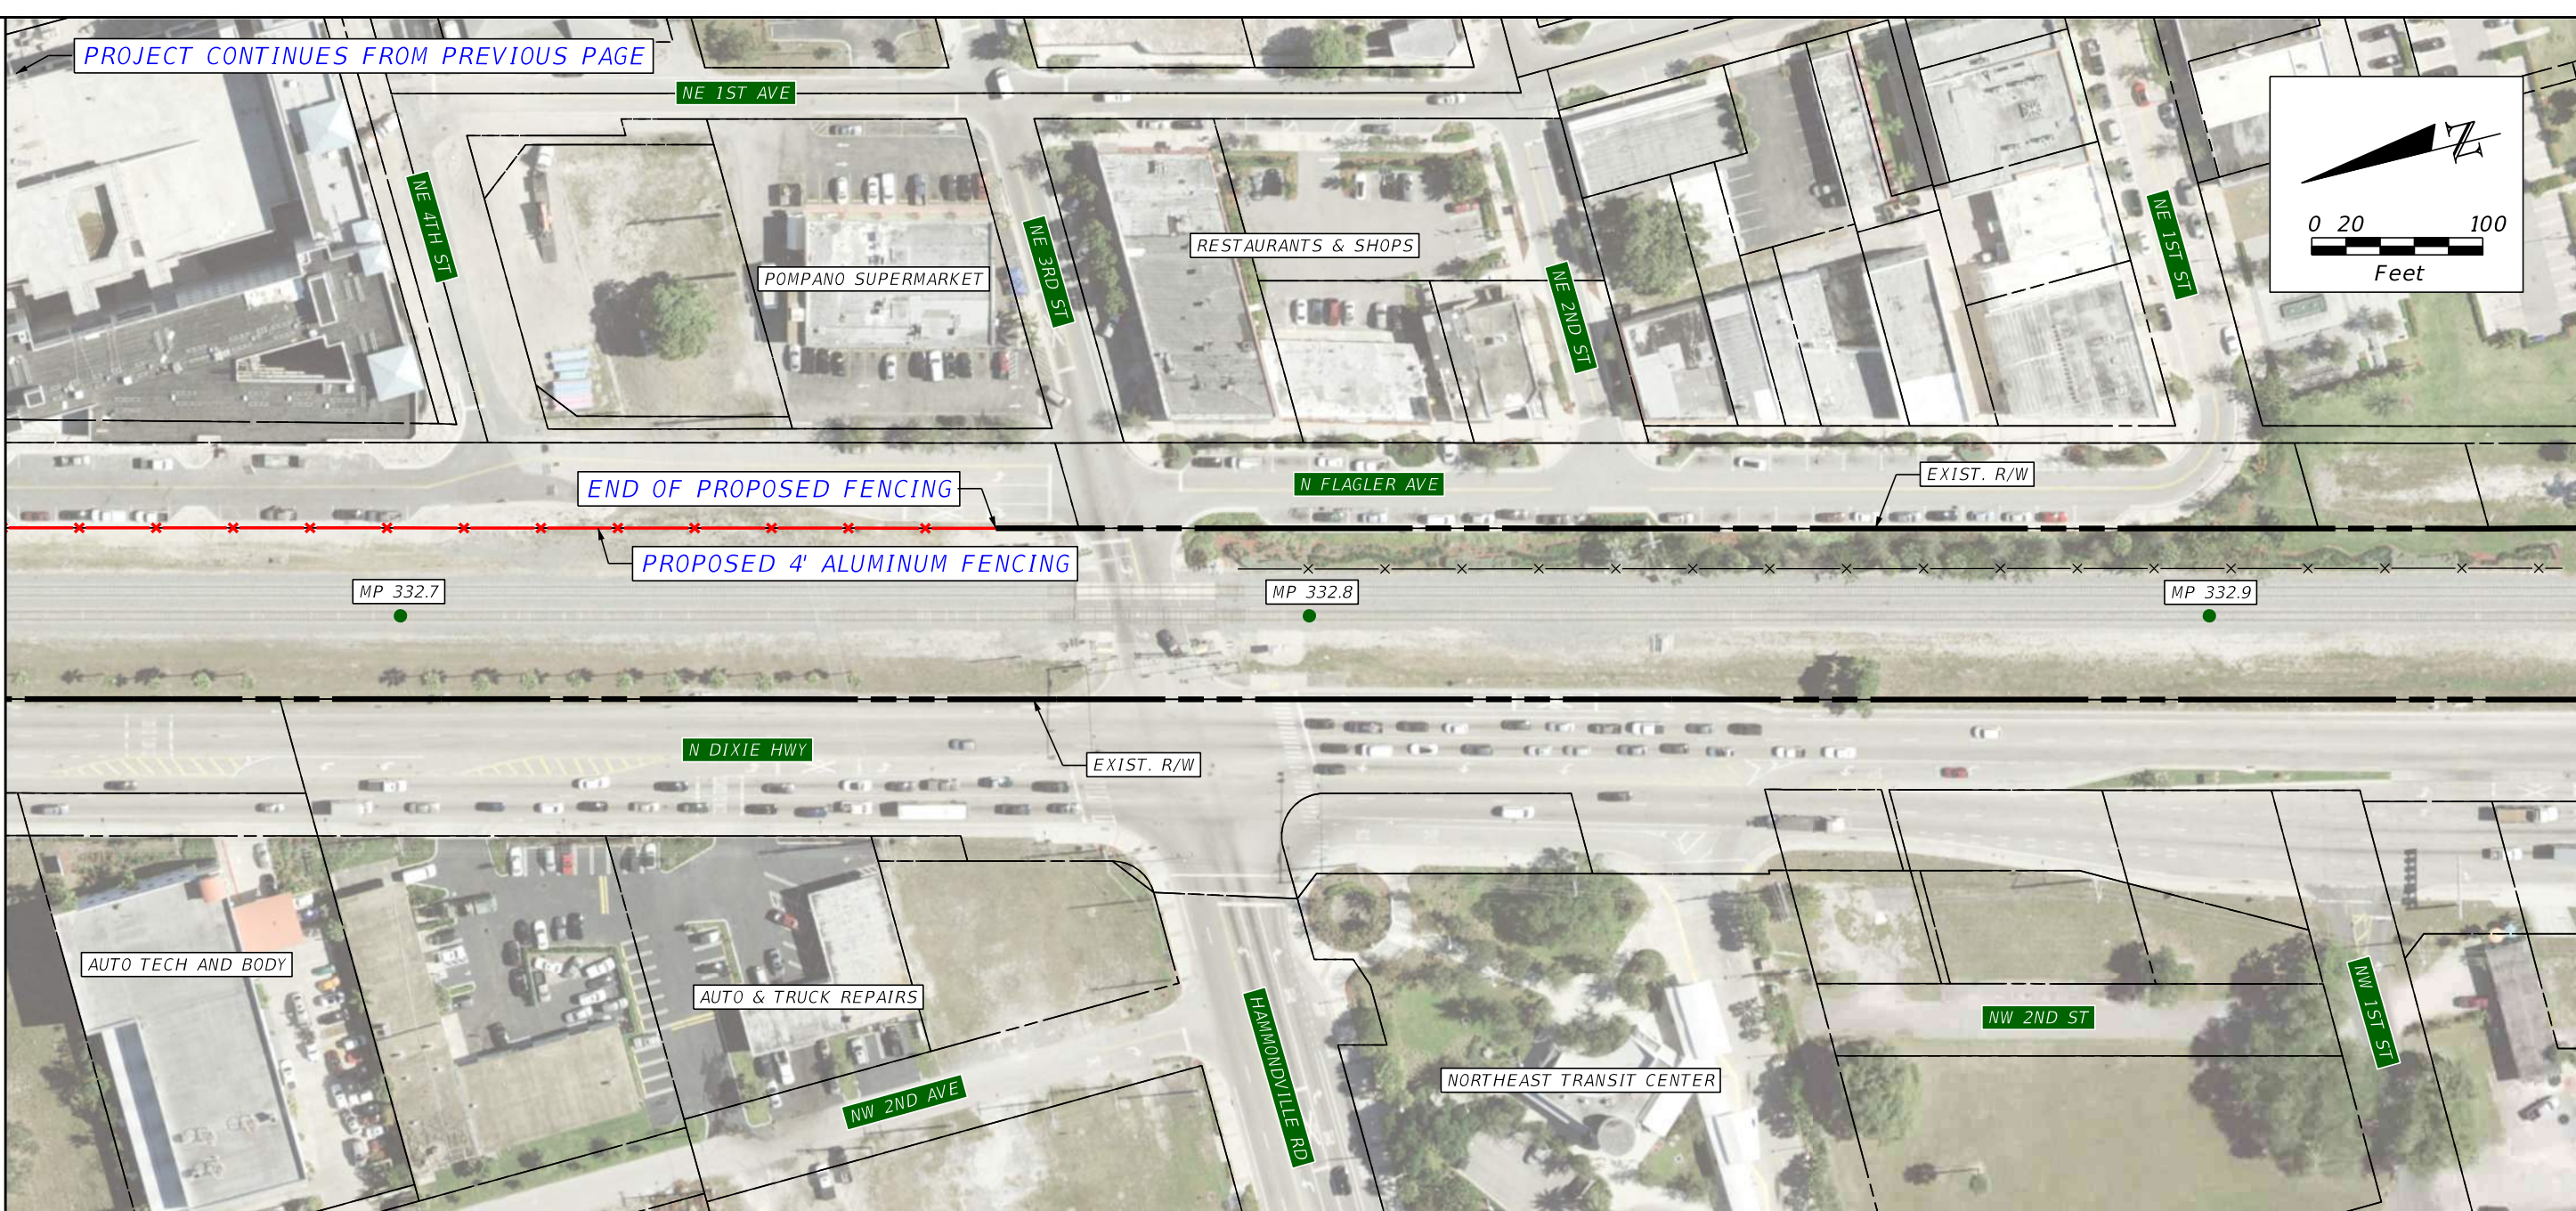

PLAN NOTES

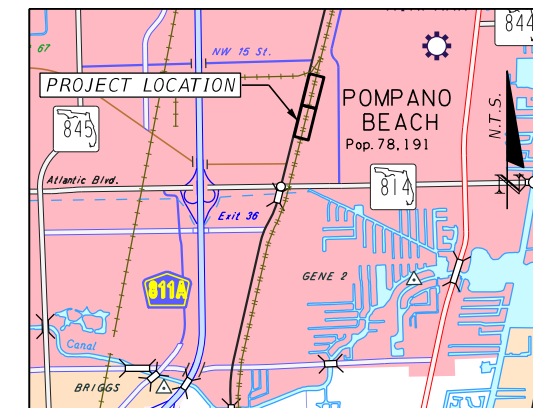

PROJECT LAYOUT


REVISIONS			
DATE	DESCRIPTION	DATE	DESCRIPTION

**HNTB**  
HNTB CORPORATION  
 610 CRESCENT EXECUTIVE COURT  
 SUITE 400, LAKE MARY, FL 32746  
 (407) 805-0355  
 CERT. OF AUTH. NO. 6500

<b>STATE OF FLORIDA DEPARTMENT OF TRANSPORTATION</b>		
CITY	COUNTY	PROJECT
POMPANO BEACH	BROWARD	TRESPASS MITIGATION CONCEPT PLANS


**TRESPASS MITIGATION**  
**MP 332.6 TO MP 332.9**

SHEET NO.  
**B-74**

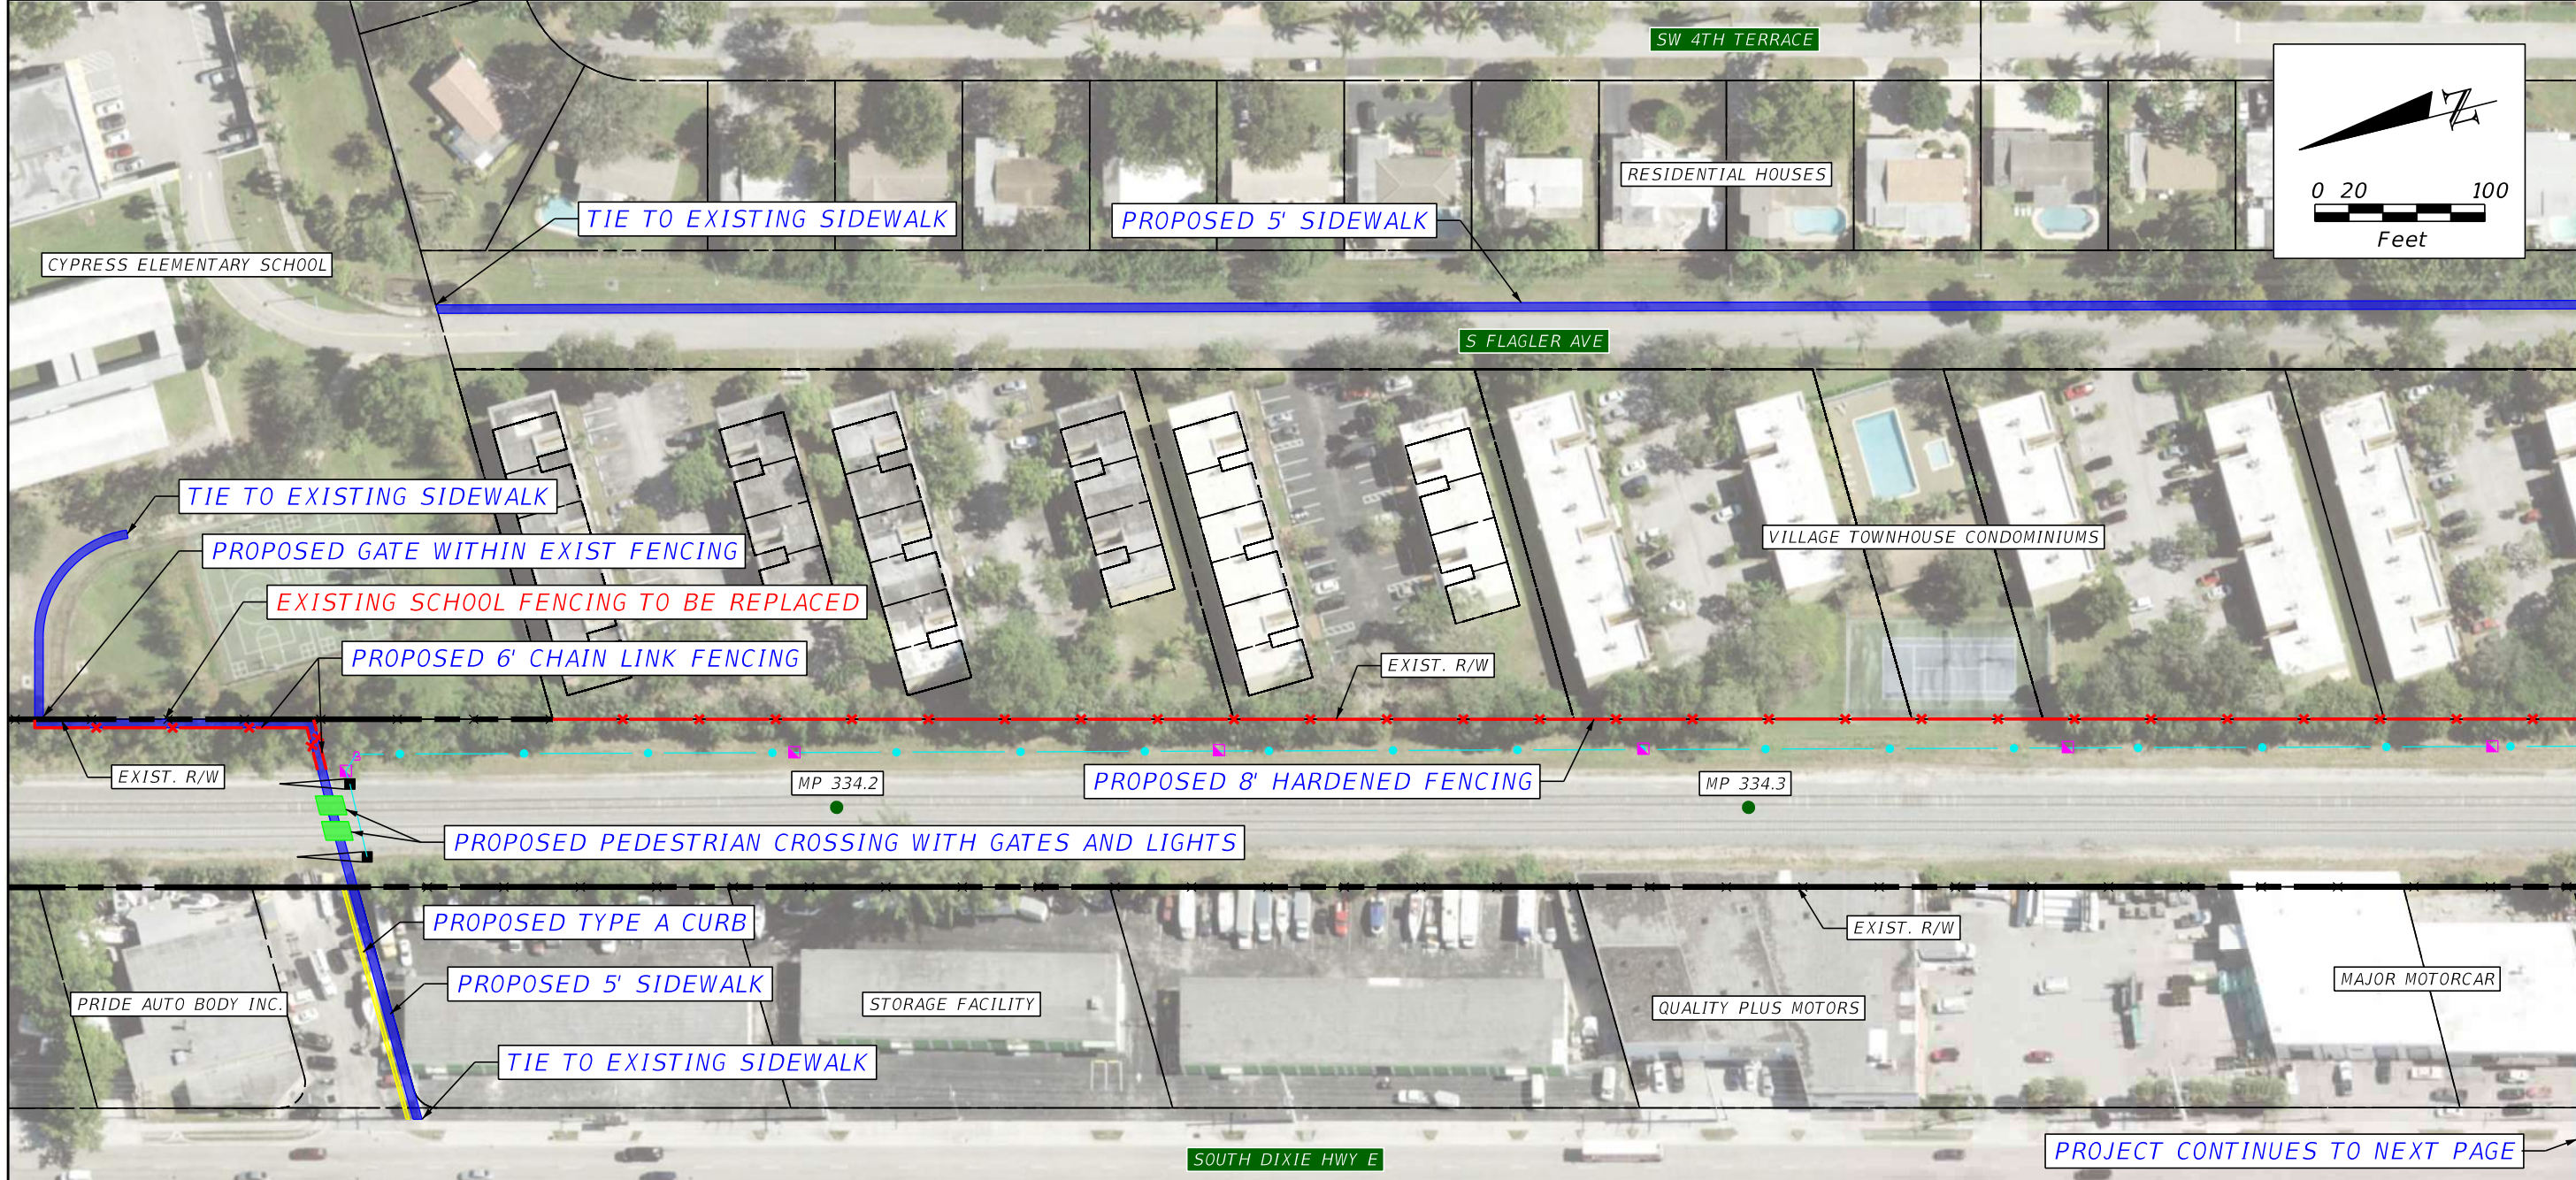


**PLAN NOTES**  
 1) QUANTITIES COVER SHEETS B-75 THROUGH B-76

MP 334.1 TO MP 334.7 QUANTITIES			
PAY ITEM	DESCRIPTION	UNIT	QUANTITY
	8' HARDENED FENCE	LF	1,902
0522 1	CONCRETE SIDEWALK AND DRIVEWAYS, 4" THICK	SY	1,799
0520 2 1	CONCRETE CURB, TYPE A	LF	142
0550 10220	6' CHAIN LINK FENCE	LF	222
	FENCING, SWING GATE, MATCH EXISTING	EA	1
	PROPOSED PEDESTRIAN CROSSING WITH GATES, BELLS AND LIGHTS	AS	4

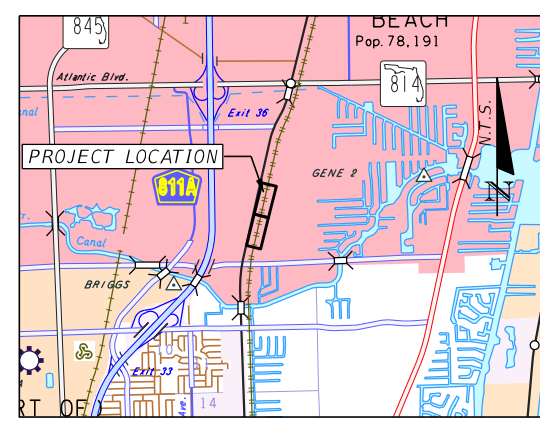


REVISIONS			
DATE	DESCRIPTION	DATE	DESCRIPTION

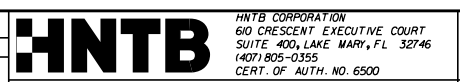

STATE OF FLORIDA DEPARTMENT OF TRANSPORTATION		
CITY	COUNTY	PROJECT
POMPANO BEACH	BROWARD	TRESPASS MITIGATION CONCEPT PLANS


**TRESPASS MITIGATION**  
**MP 334.1 TO MP 334.7**

SHEET NO.  
**B-75**

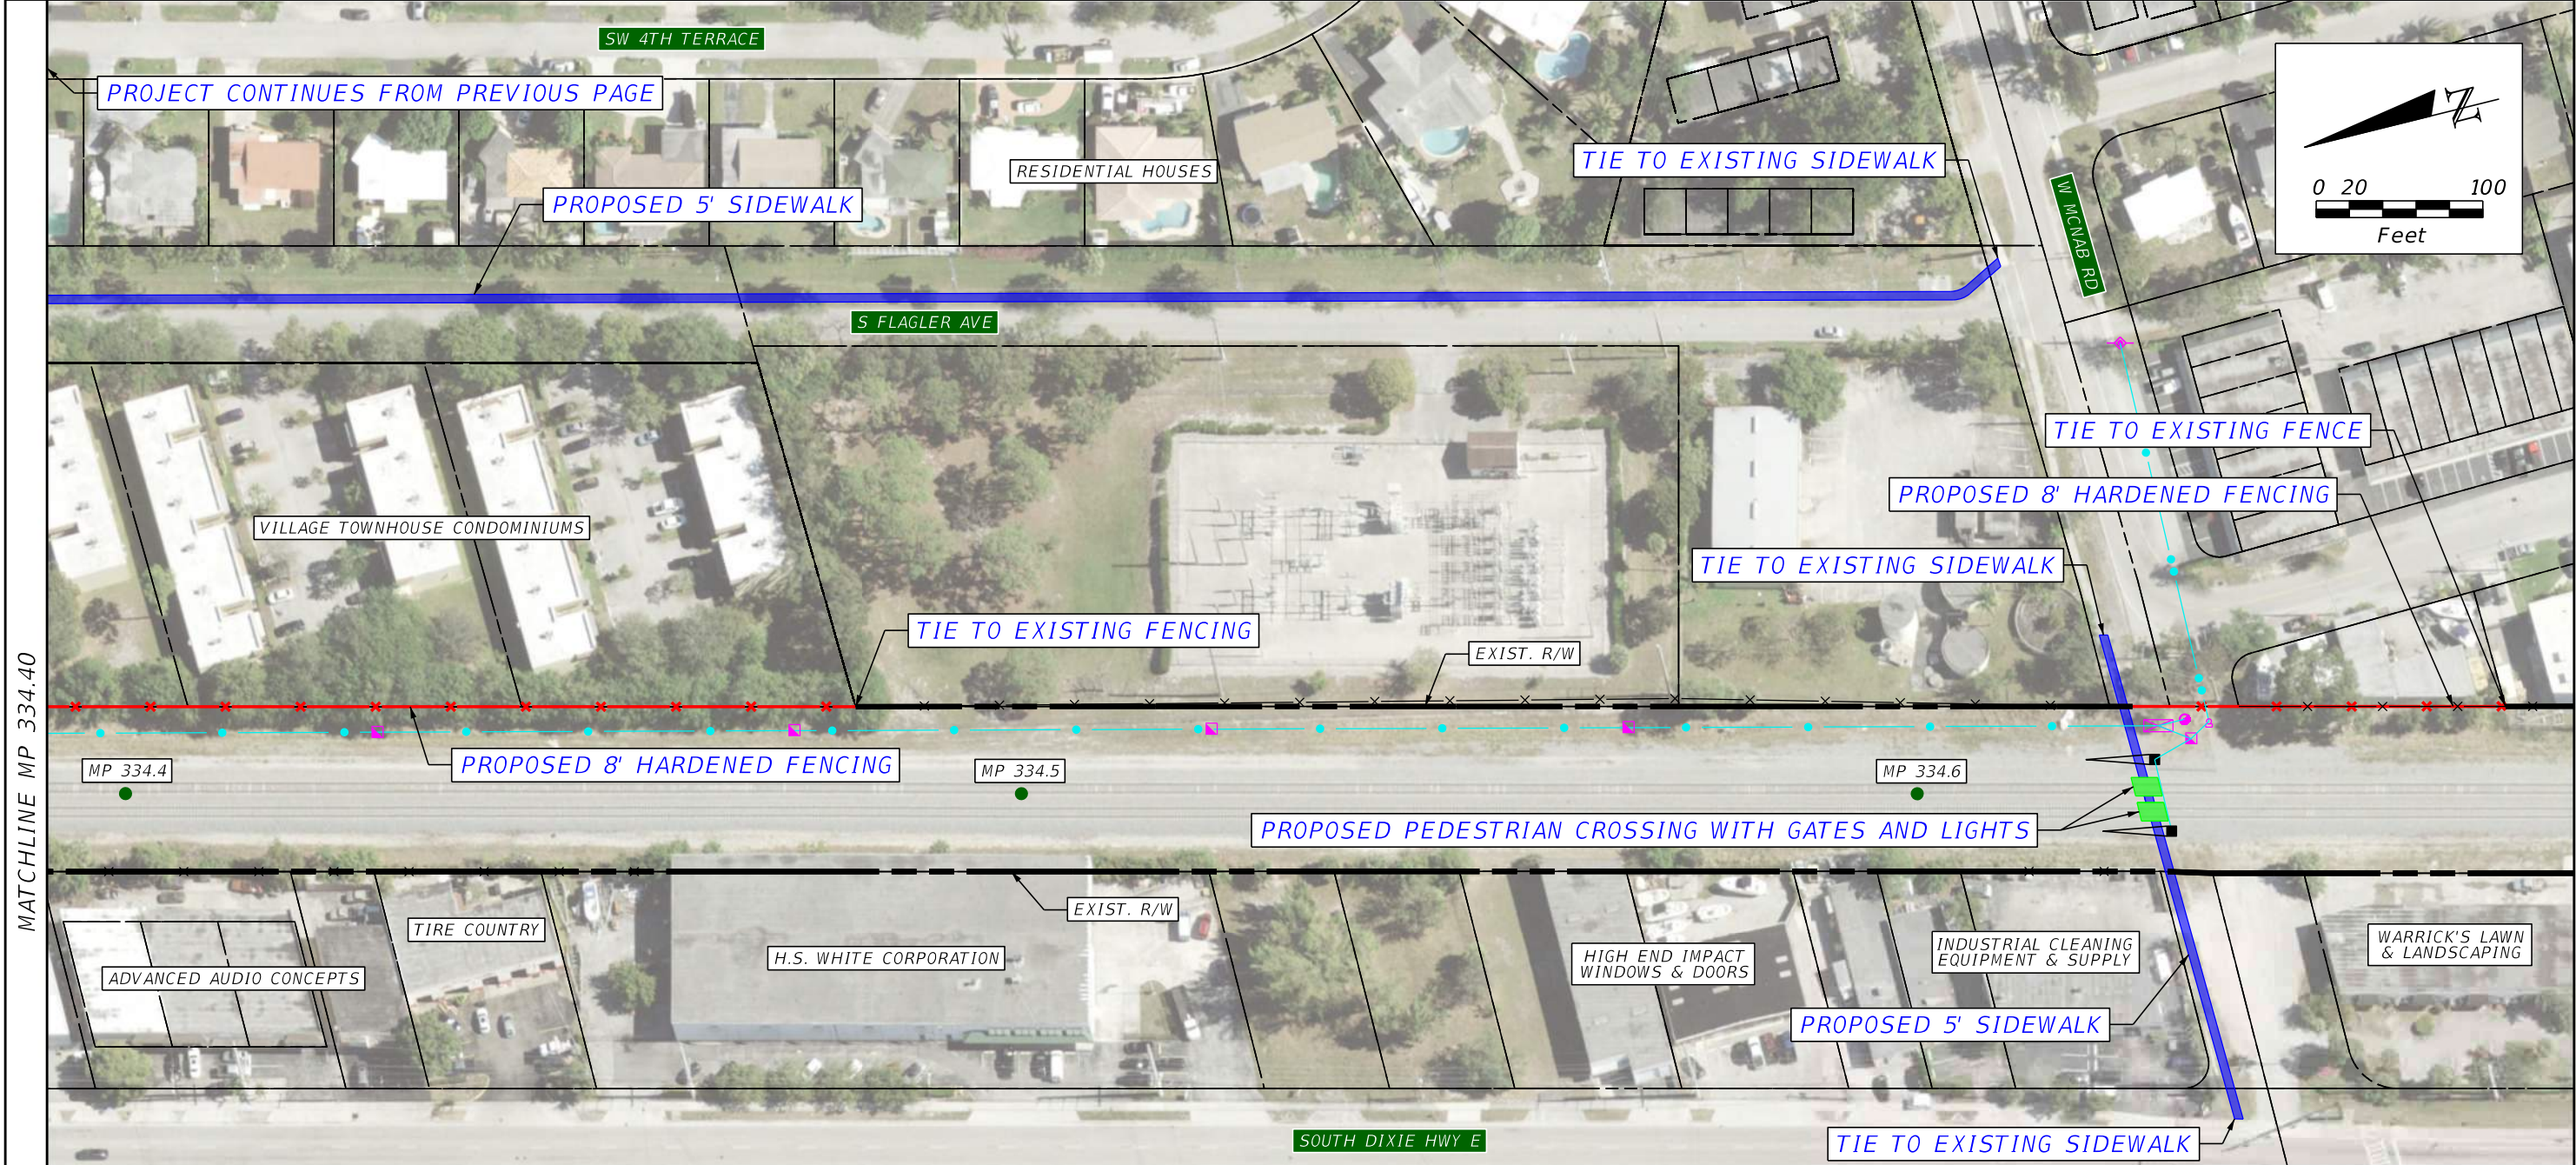

MATCHLINE MP 334.40

PLAN NOTES

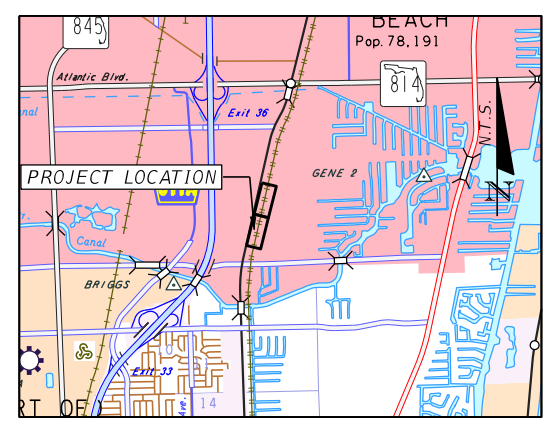

REVISIONS			
DATE	DESCRIPTION	DATE	DESCRIPTION


**HNTB**  
HNTB CORPORATION  
 610 CRESCENT EXECUTIVE COURT  
 SUITE 400, LAKE MARY, FL 32746  
 (407) 805-0355  
 CERT. OF AUTH. NO. 6500

**STATE OF FLORIDA**  
**DEPARTMENT OF TRANSPORTATION**

CITY	COUNTY	PROJECT
POMPANO BEACH	BROWARD	TRESPASS MITIGATION CONCEPT PLANS


**TRESPASS MITIGATION**  
**MP 334.1 TO MP 334.7**

SHEET NO.  
**B-76**

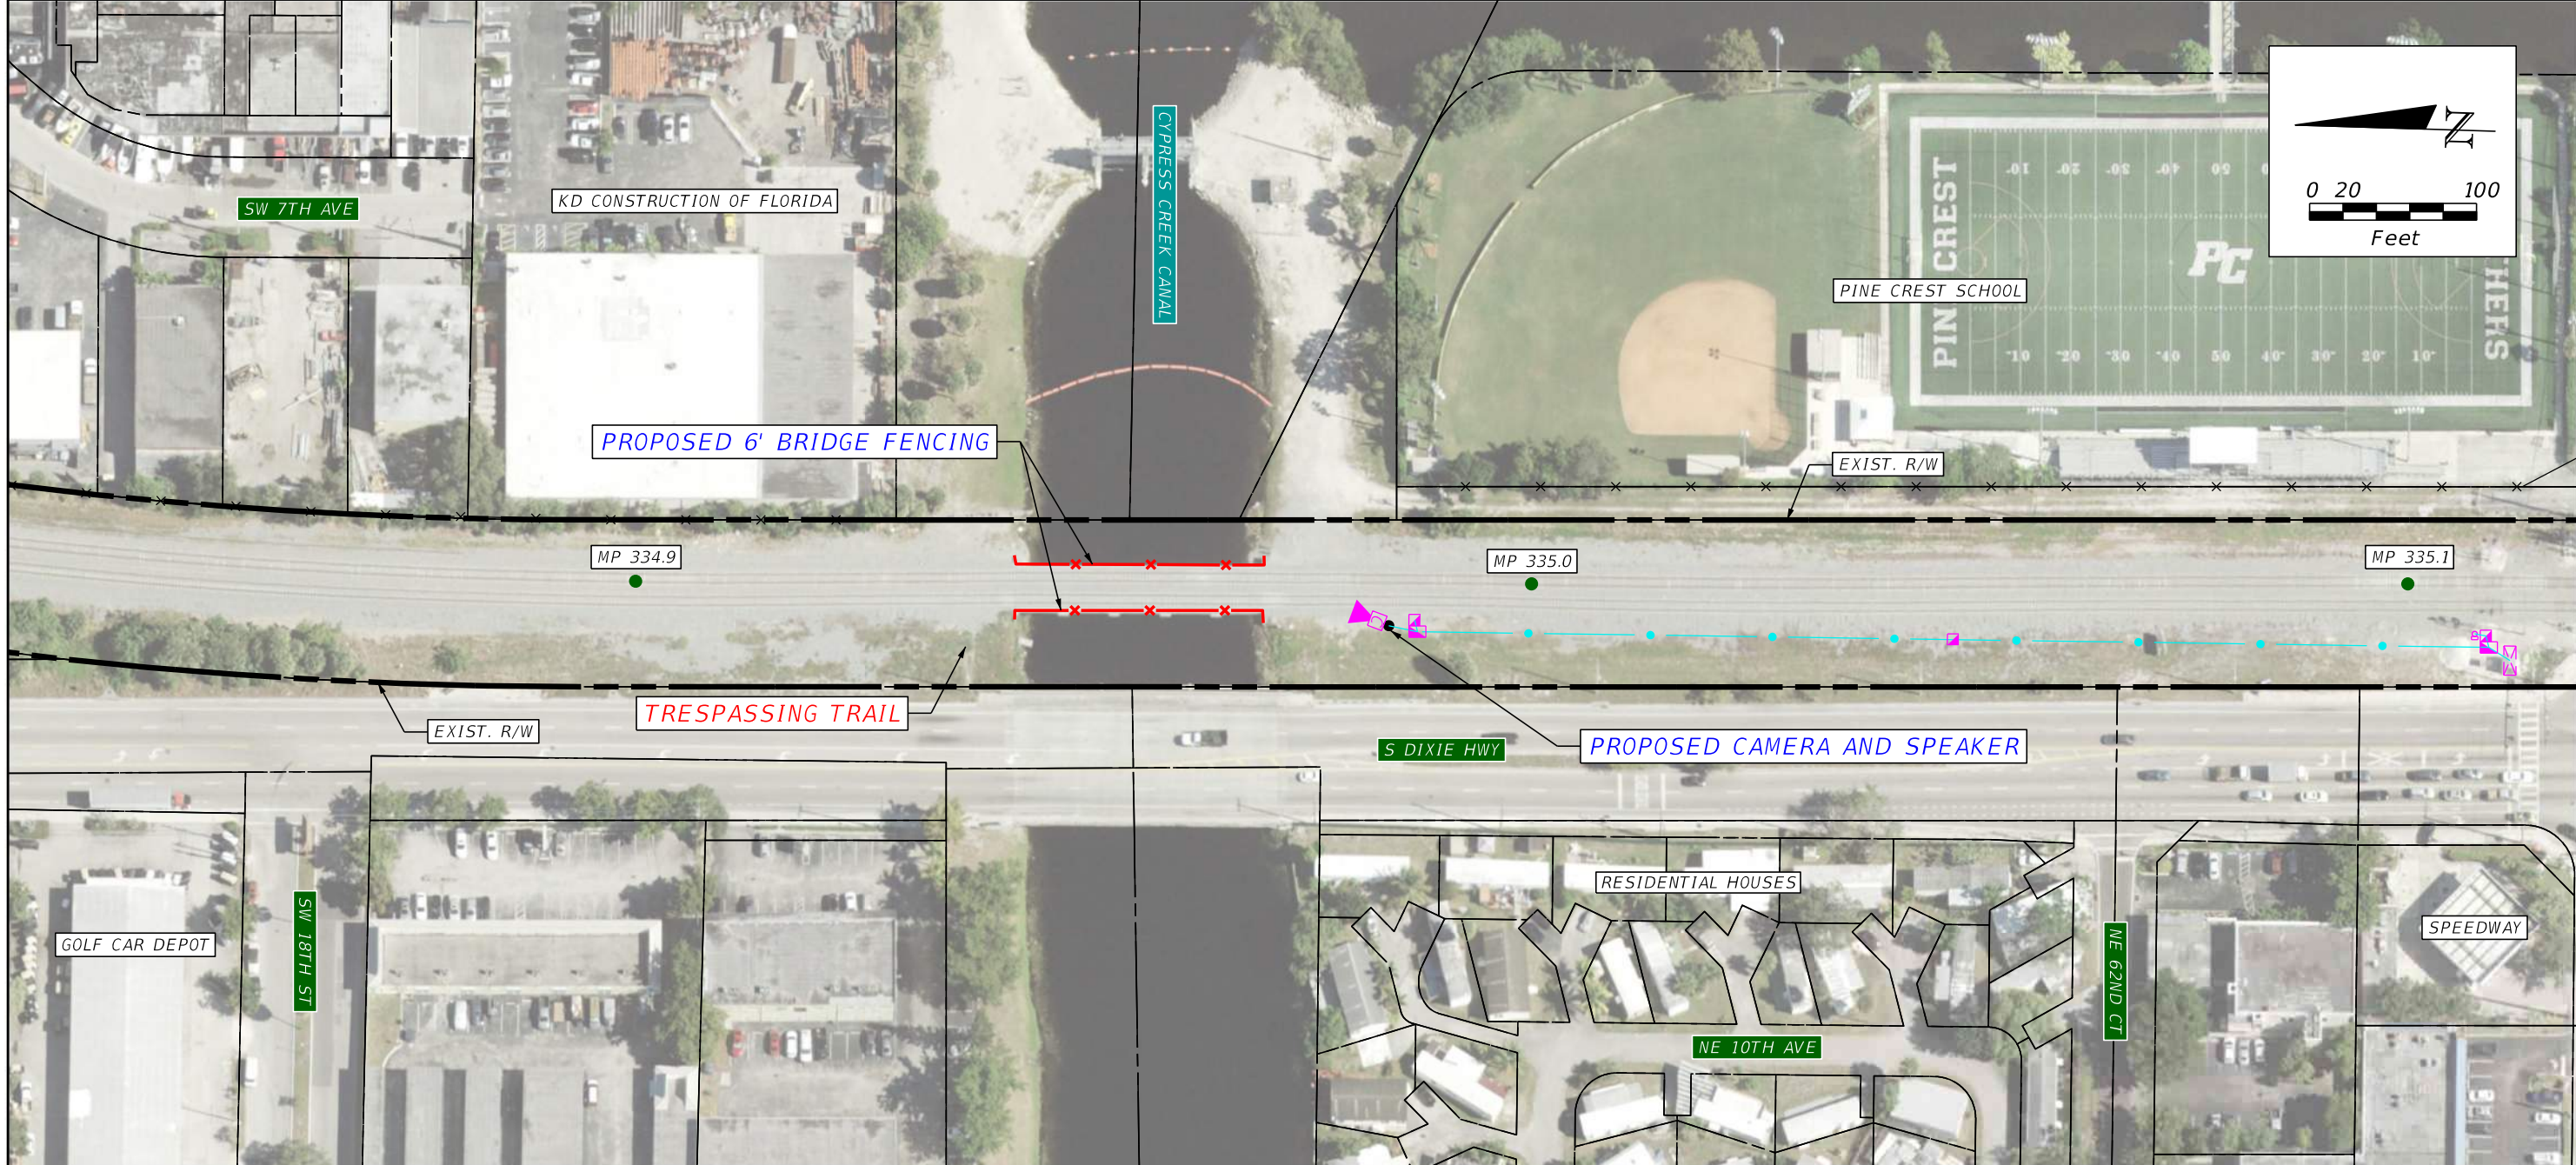

PLAN NOTES

MP 334.9 QUANTITIES			
PAY ITEM	DESCRIPTION	UNIT	QUANTITY
0550 10325	6' BRIDGE FENCE	LF	323
	POLE MOUNTED CCTV CAMERA & SPEAKER	EA	2

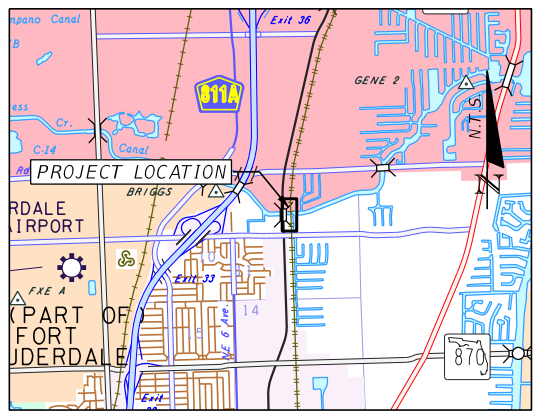

REVISIONS			
DATE	DESCRIPTION	DATE	DESCRIPTION

**HNTB**  
 HNTB CORPORATION  
 610 CRESCENT EXECUTIVE COURT  
 SUITE 400, LAKE MARY, FL 32746  
 (407) 805-0355  
 CERT. OF AUTH. NO. 6500

STATE OF FLORIDA  
 DEPARTMENT OF TRANSPORTATION

CITY	COUNTY	PROJECT
POMPANO BEACH	BROWARD	TRESPASS MITIGATION CONCEPT PLANS


TRESPASS MITIGATION  
 MP 334.9

SHEET NO.  
 B-77



PLAN NOTES

MP 339.5 TO MP 339.6 QUANTITIES			
PAY ITEM	DESCRIPTION	UNIT	QUANTITY
	8' HARDENED FENCE	LF	421

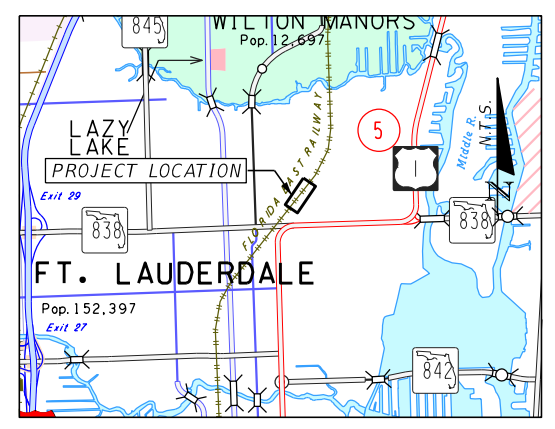

REVISIONS			
DATE	DESCRIPTION	DATE	DESCRIPTION


**HNTB**  
 HNTB CORPORATION  
 610 CRESCENT EXECUTIVE COURT  
 SUITE 400, LAKE MARY, FL 32746  
 (407) 805-0355  
 CERT. OF AUTH. NO. 6500

STATE OF FLORIDA  
 DEPARTMENT OF TRANSPORTATION

CITY	COUNTY	PROJECT
FORT LAUDERDALE	BROWARD	TRESPASS MITIGATION CONCEPT PLANS

**TRESPASS MITIGATION**  
**MP 339.5 TO MP 339.6**

SHEET NO.  
**B-78**

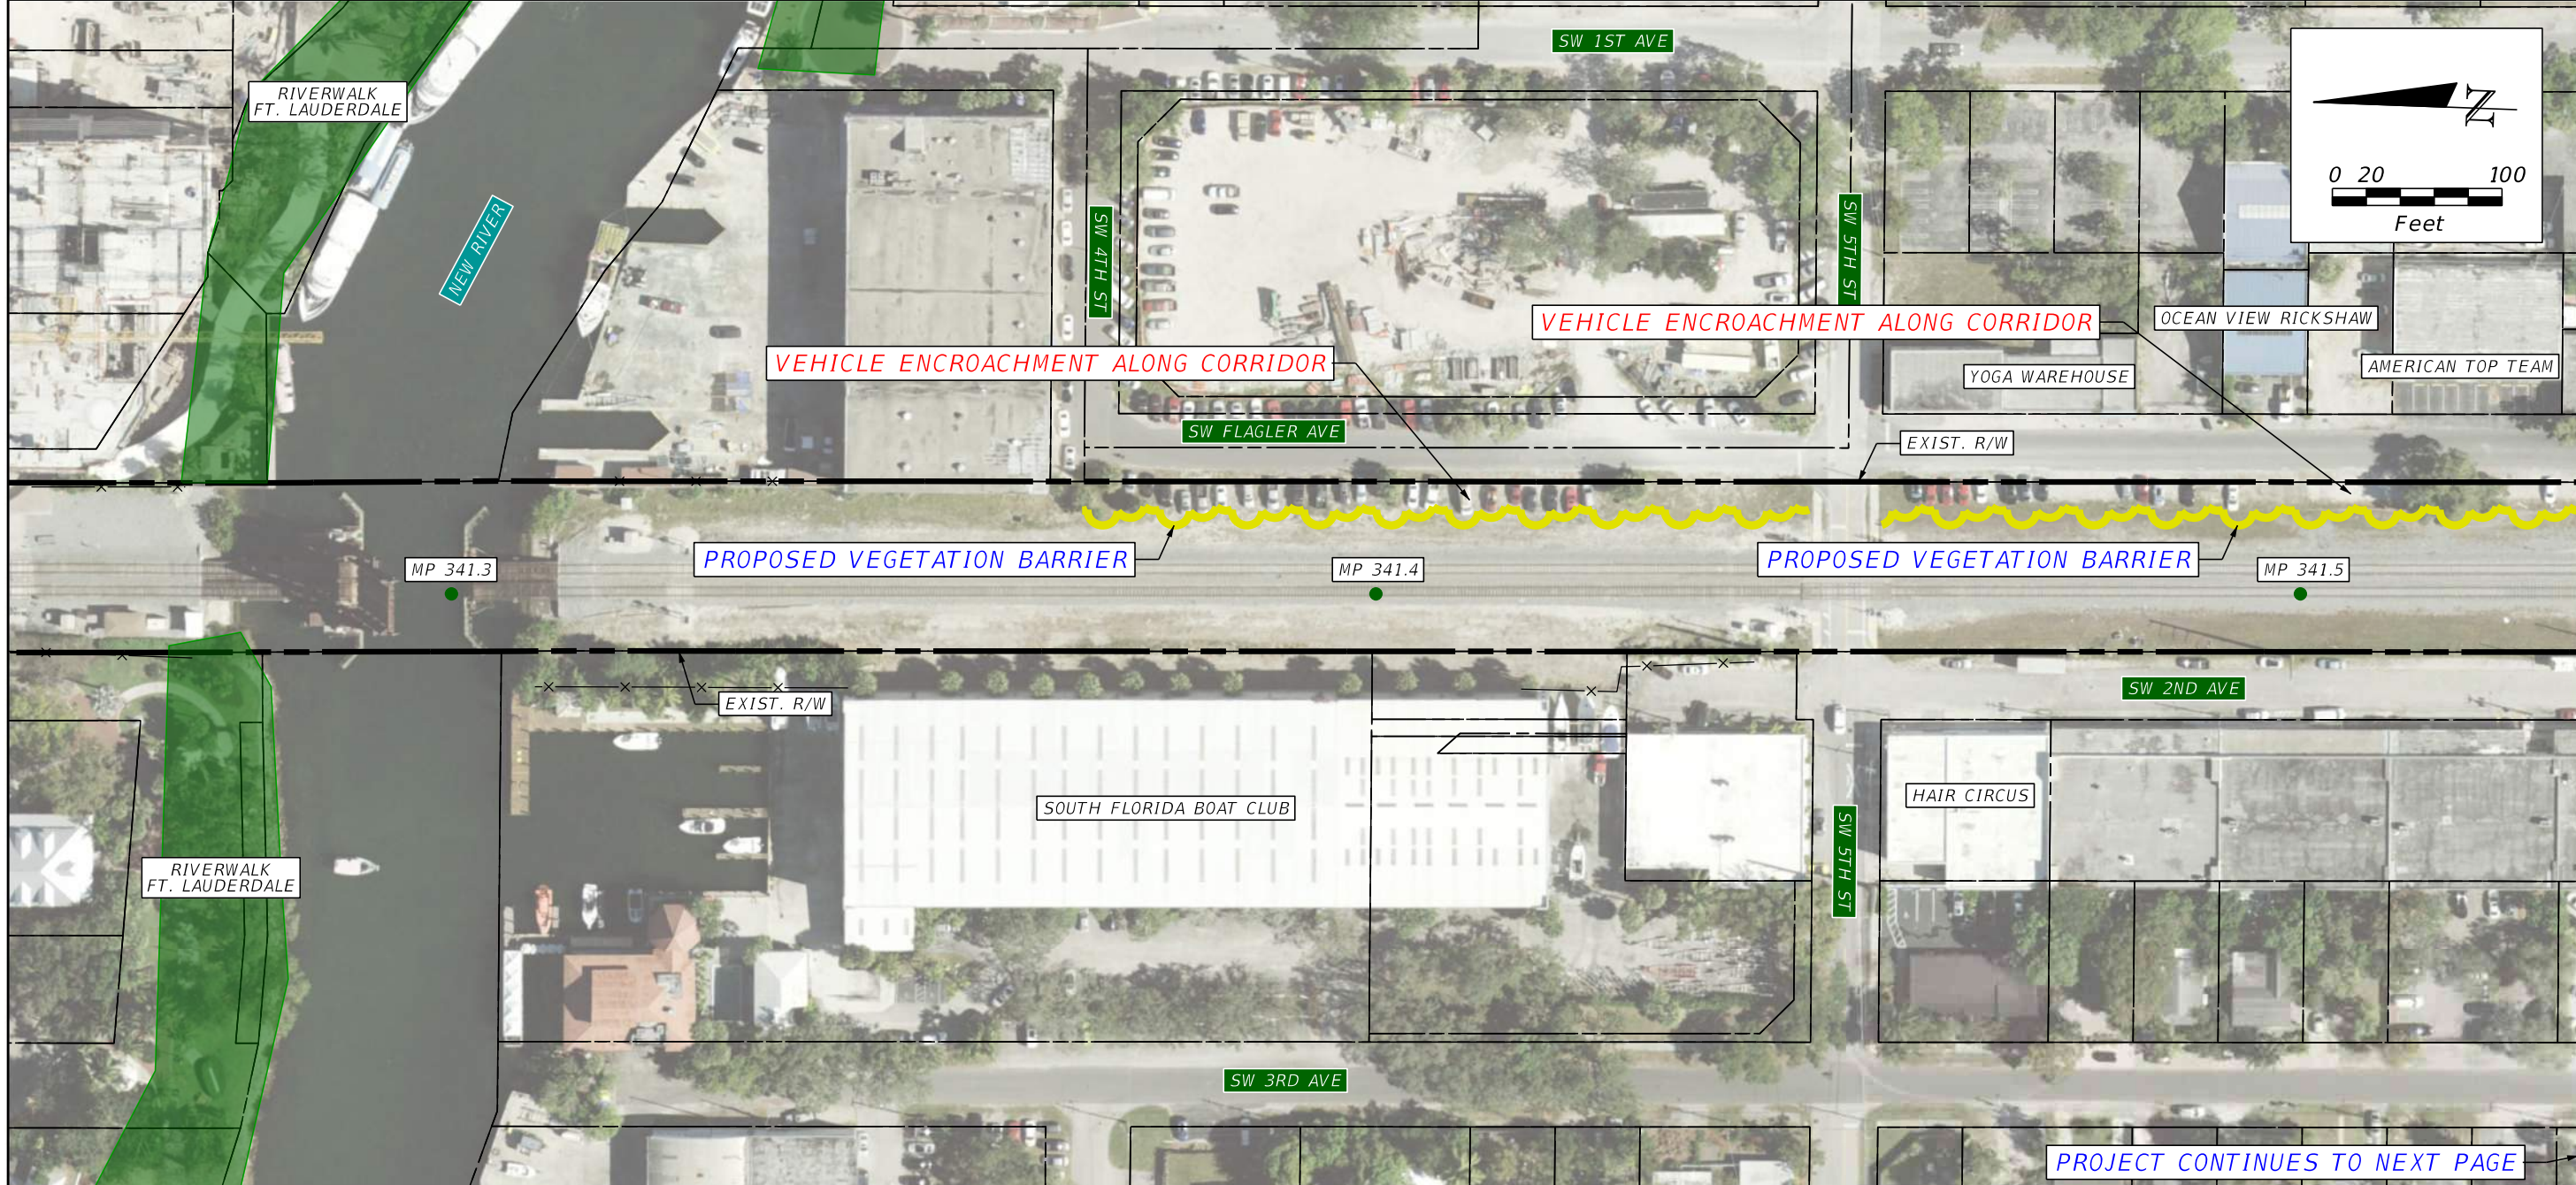


MATCHLINE MP 341.55


PROJECT CONTINUES TO NEXT PAGE

MP 341.3 TO MP 342.0 QUANTITIES			
PAY ITEM	DESCRIPTION	UNIT	QUANTITY
	VEGETATION BARRIER	LF	2,627
0550 10220	6' CHAIN LINK FENCE	LF	527
	VEHICLE SWING GATE	EA	2

**PLAN NOTES**  
 1) QUANTITIES COVER SHEETS B-79 THROUGH B-81

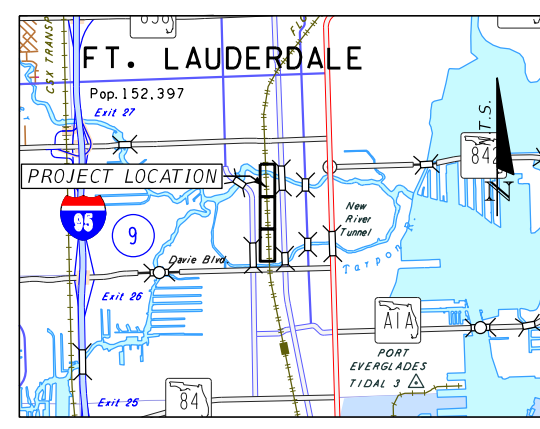


REVISIONS			
DATE	DESCRIPTION	DATE	DESCRIPTION

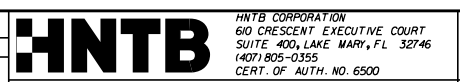


STATE OF FLORIDA DEPARTMENT OF TRANSPORTATION		
CITY	COUNTY	PROJECT
FORT LAUDERDALE	BROWARD	TRESPASS MITIGATION CONCEPT PLANS

**TRESPASS MITIGATION**  
**MP 341.3 TO MP 342.0**

SHEET NO.  
**B-79**

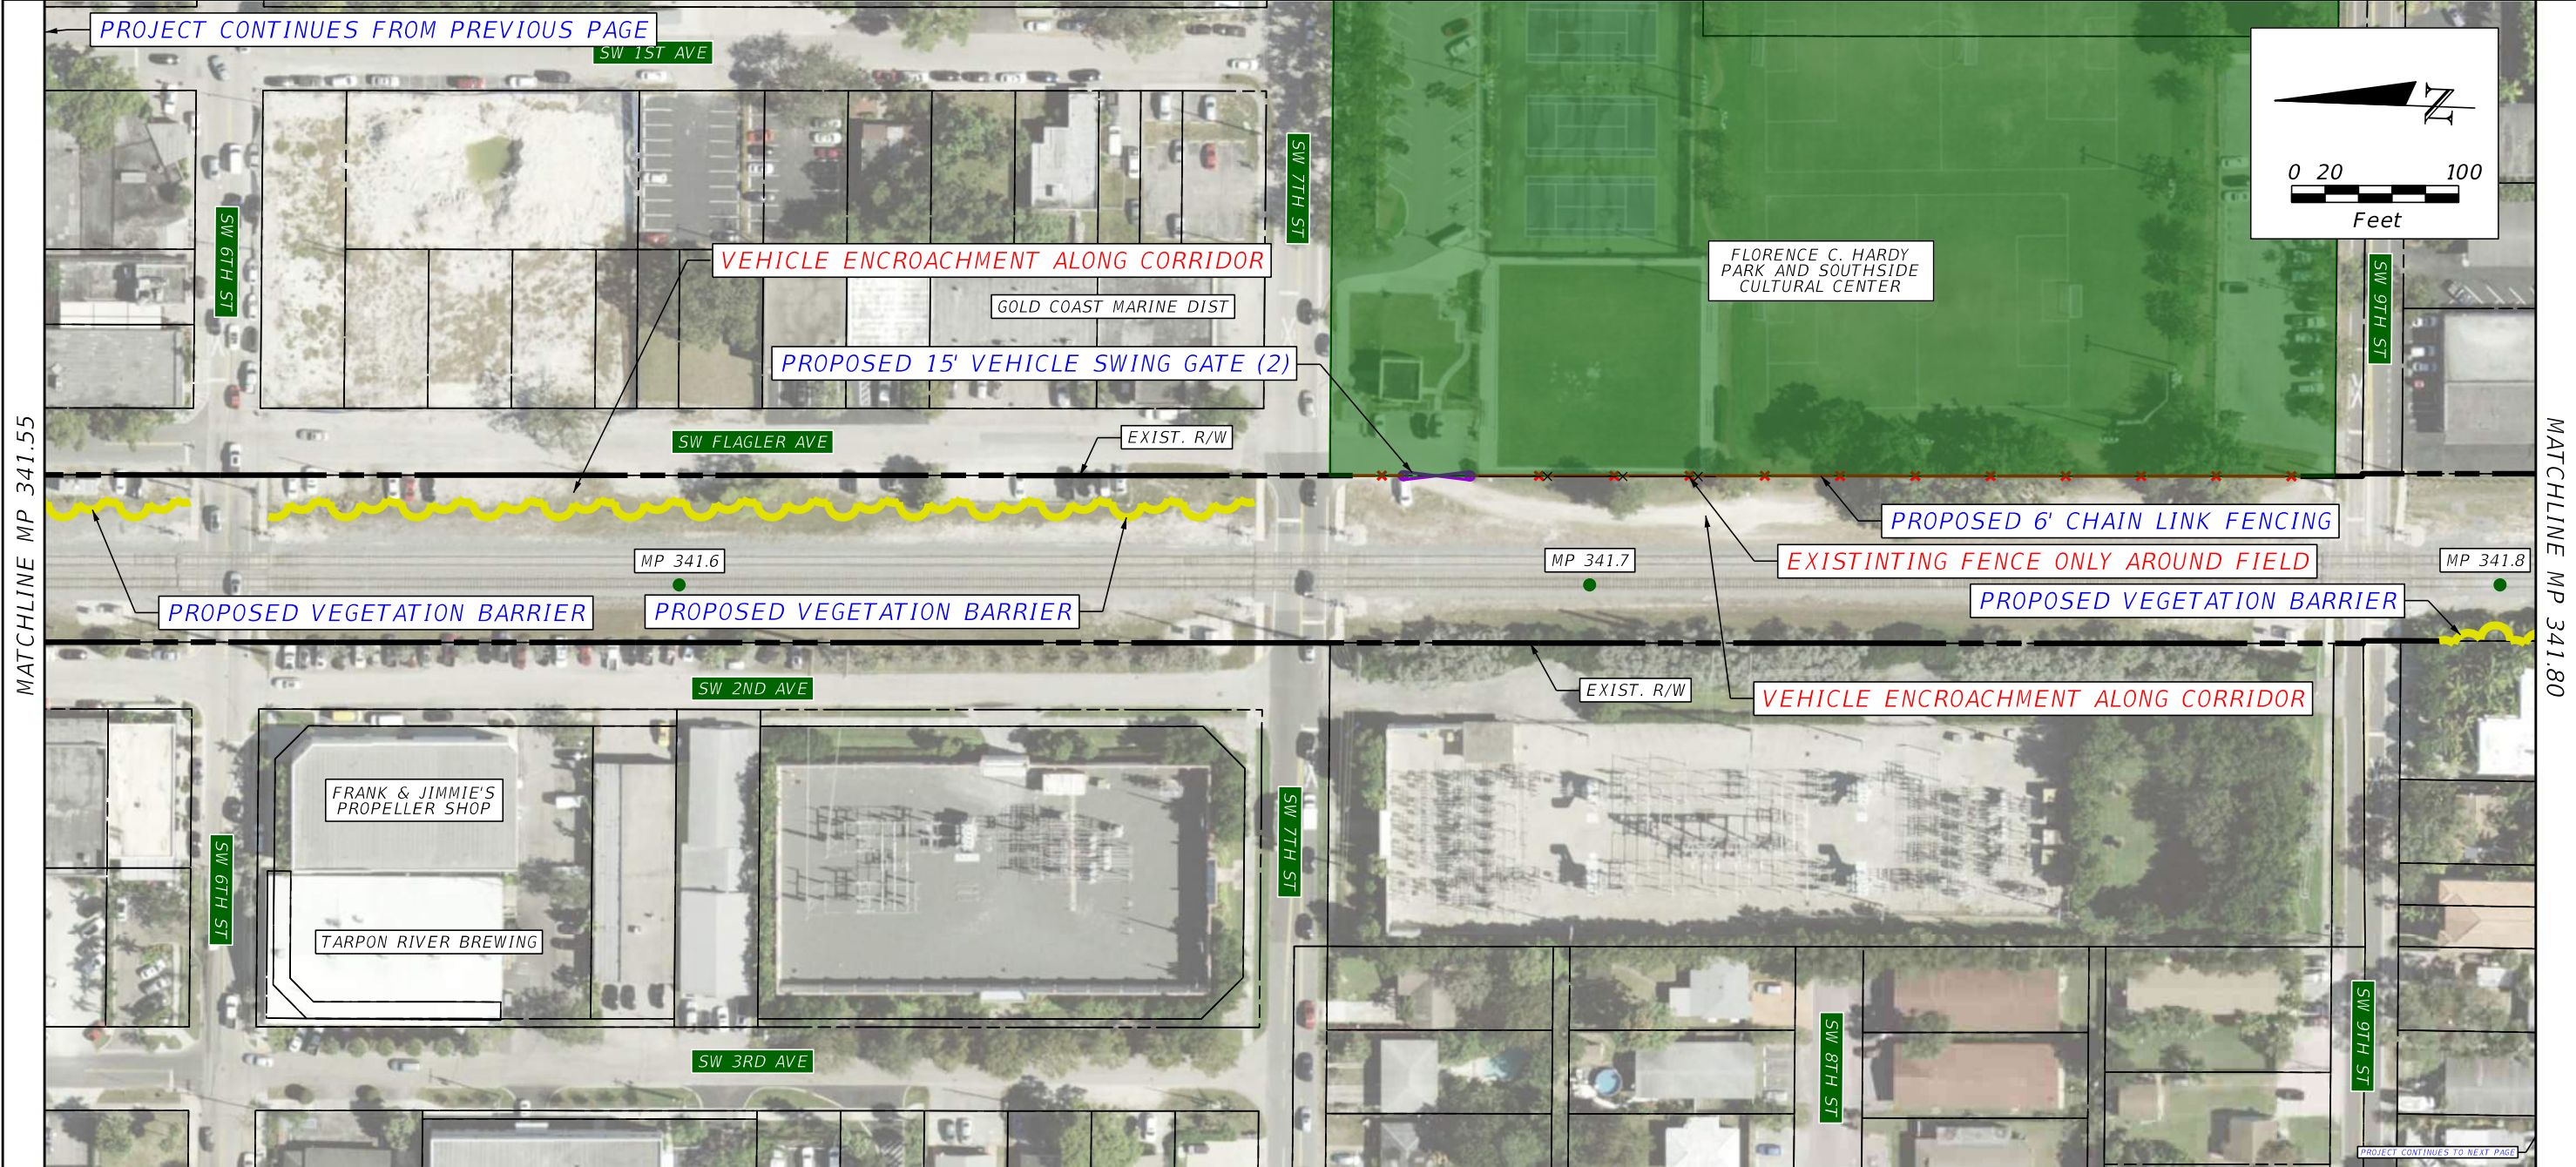

PLAN NOTES

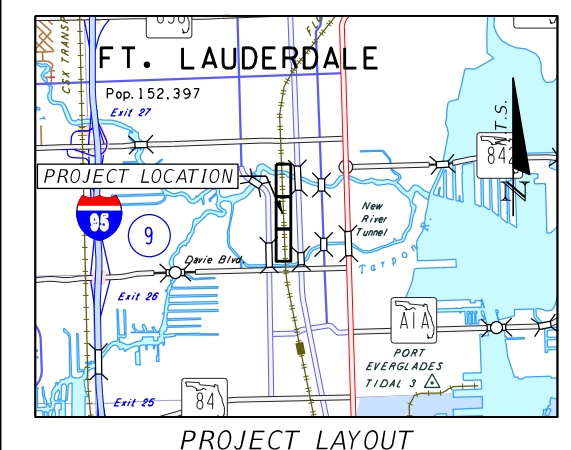

REVISIONS			
DATE	DESCRIPTION	DATE	DESCRIPTION

**HNTB**  
 HNTB CORPORATION  
 610 CRESCENT EXECUTIVE COURT  
 SUITE 400, LAKE MARY, FL 32746  
 (407) 805-0355  
 CERT. OF AUTH. NO. 6500


STATE OF FLORIDA  
 DEPARTMENT OF TRANSPORTATION

CITY	COUNTY	PROJECT
FORT LAUDERDALE	BROWARD	TRESPASS MITIGATION CONCEPT PLANS

TRESPASS MITIGATION  
 MP 341.3 TO MP 342.0


SHEET NO.  
 B-80



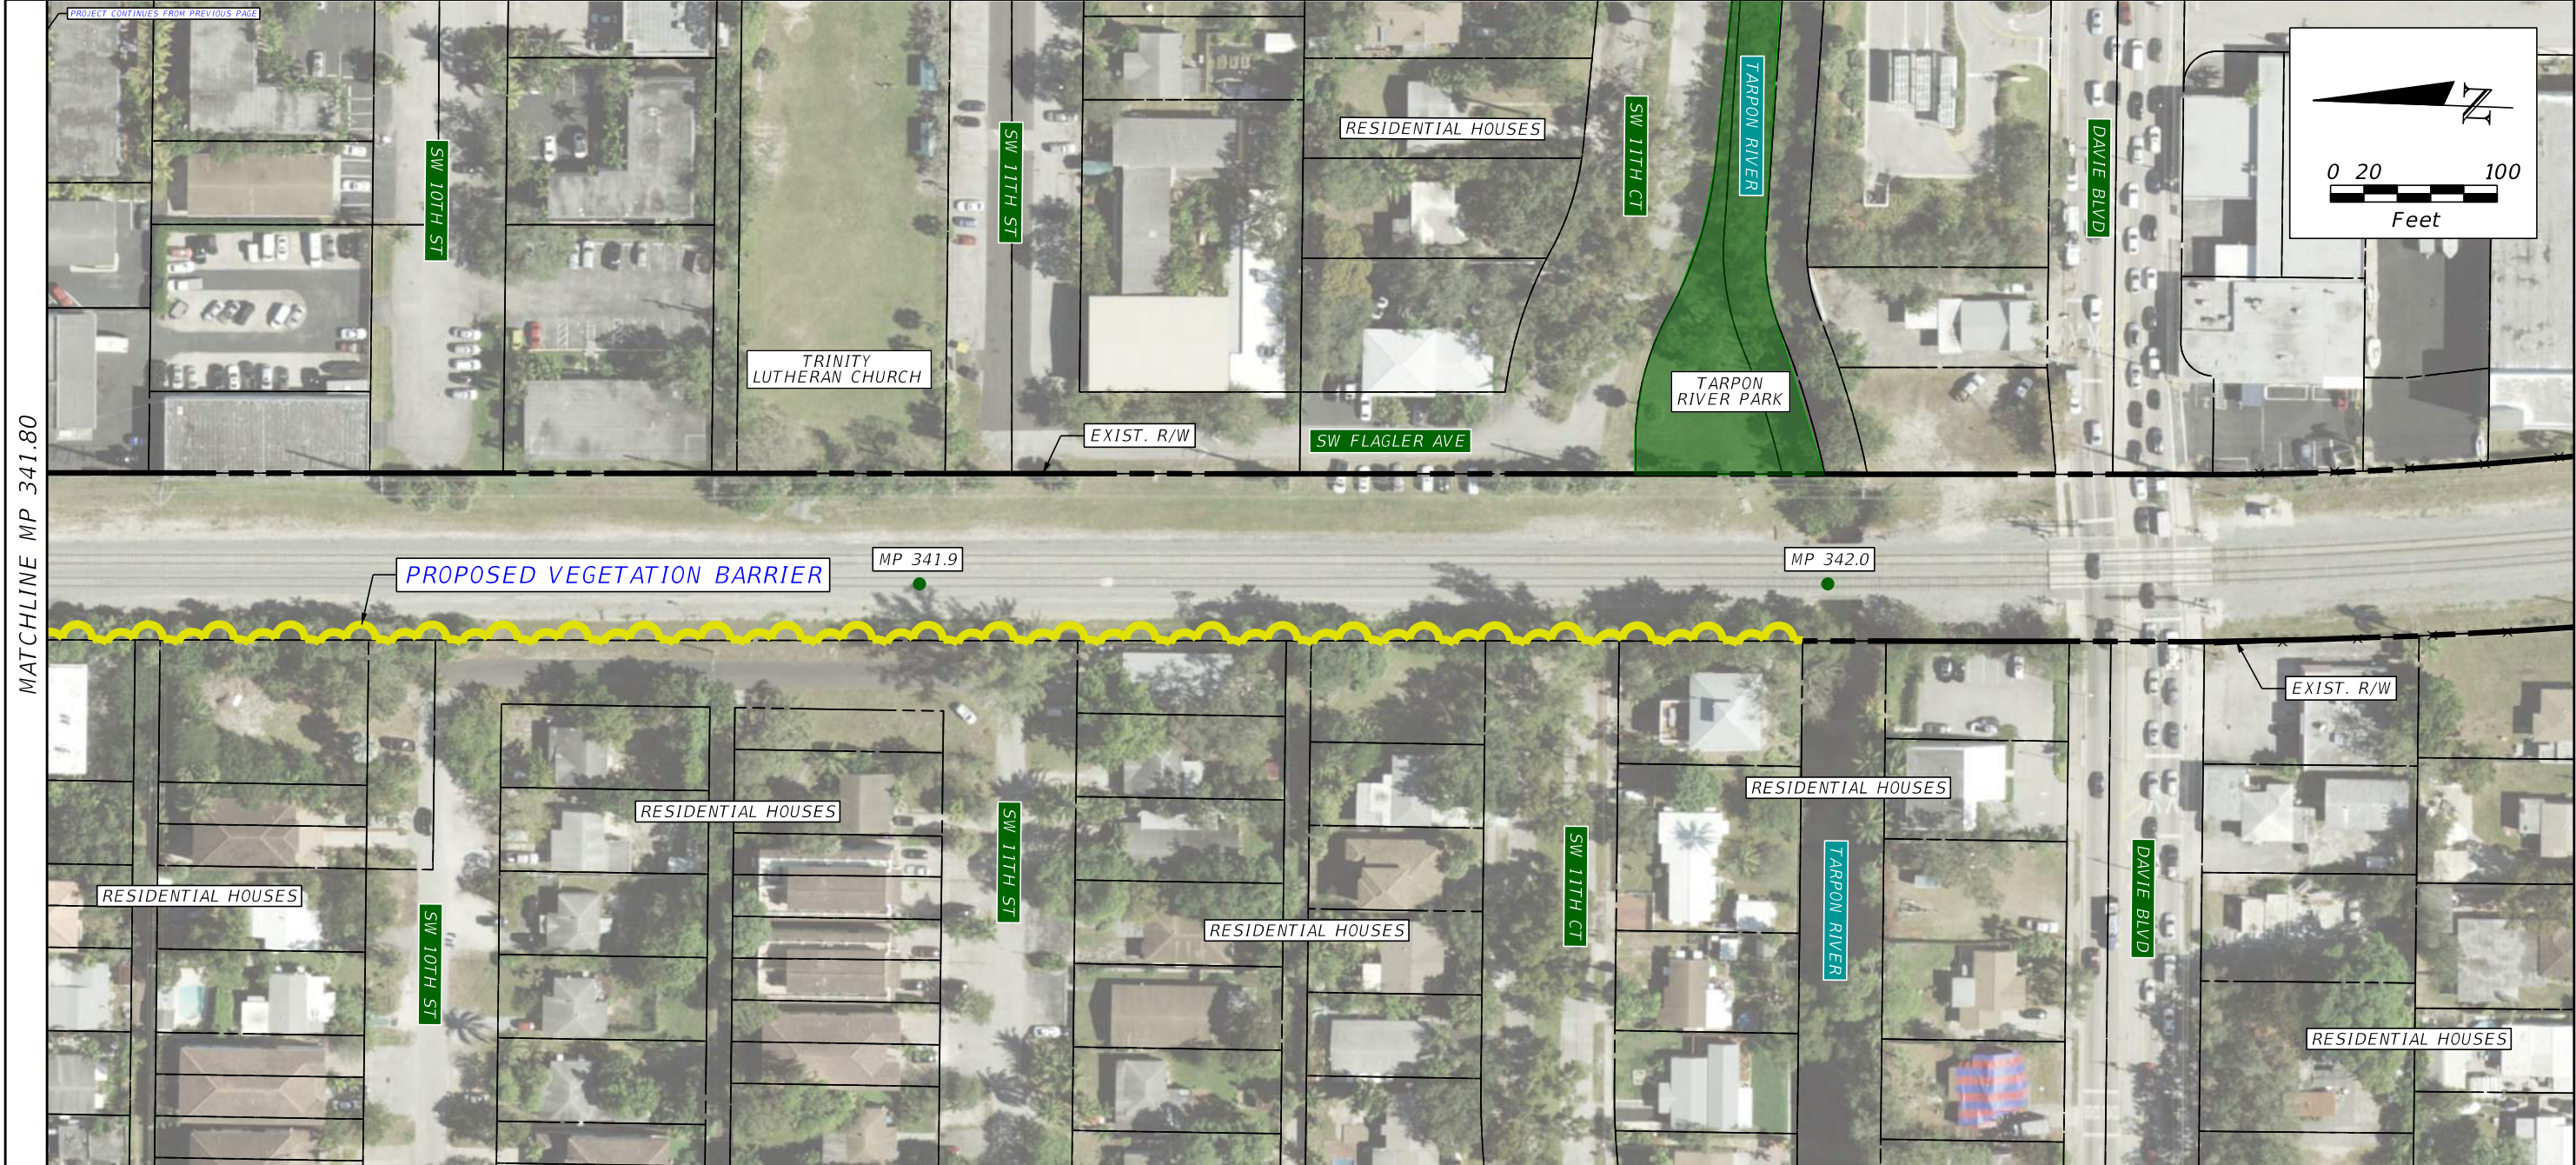

MATCHLINE MP 341.80

PLAN NOTES

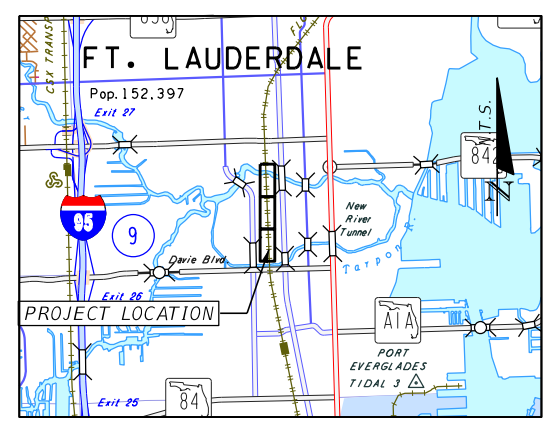


REVISIONS			
DATE	DESCRIPTION	DATE	DESCRIPTION

**HNTB**  
HNTB CORPORATION  
 610 CRESCENT EXECUTIVE COURT  
 SUITE 400, LAKE MARY, FL 32746  
 (407) 805-0355  
 CERT. OF AUTH. NO. 6500

STATE OF FLORIDA DEPARTMENT OF TRANSPORTATION		
CITY	COUNTY	PROJECT
FORT LAUDERDALE	BROWARD	TRESPASS MITIGATION CONCEPT PLANS

**TRESPASS MITIGATION**  
**MP 341.3 TO MP 342.0**

SHEET NO.  
**B-81**

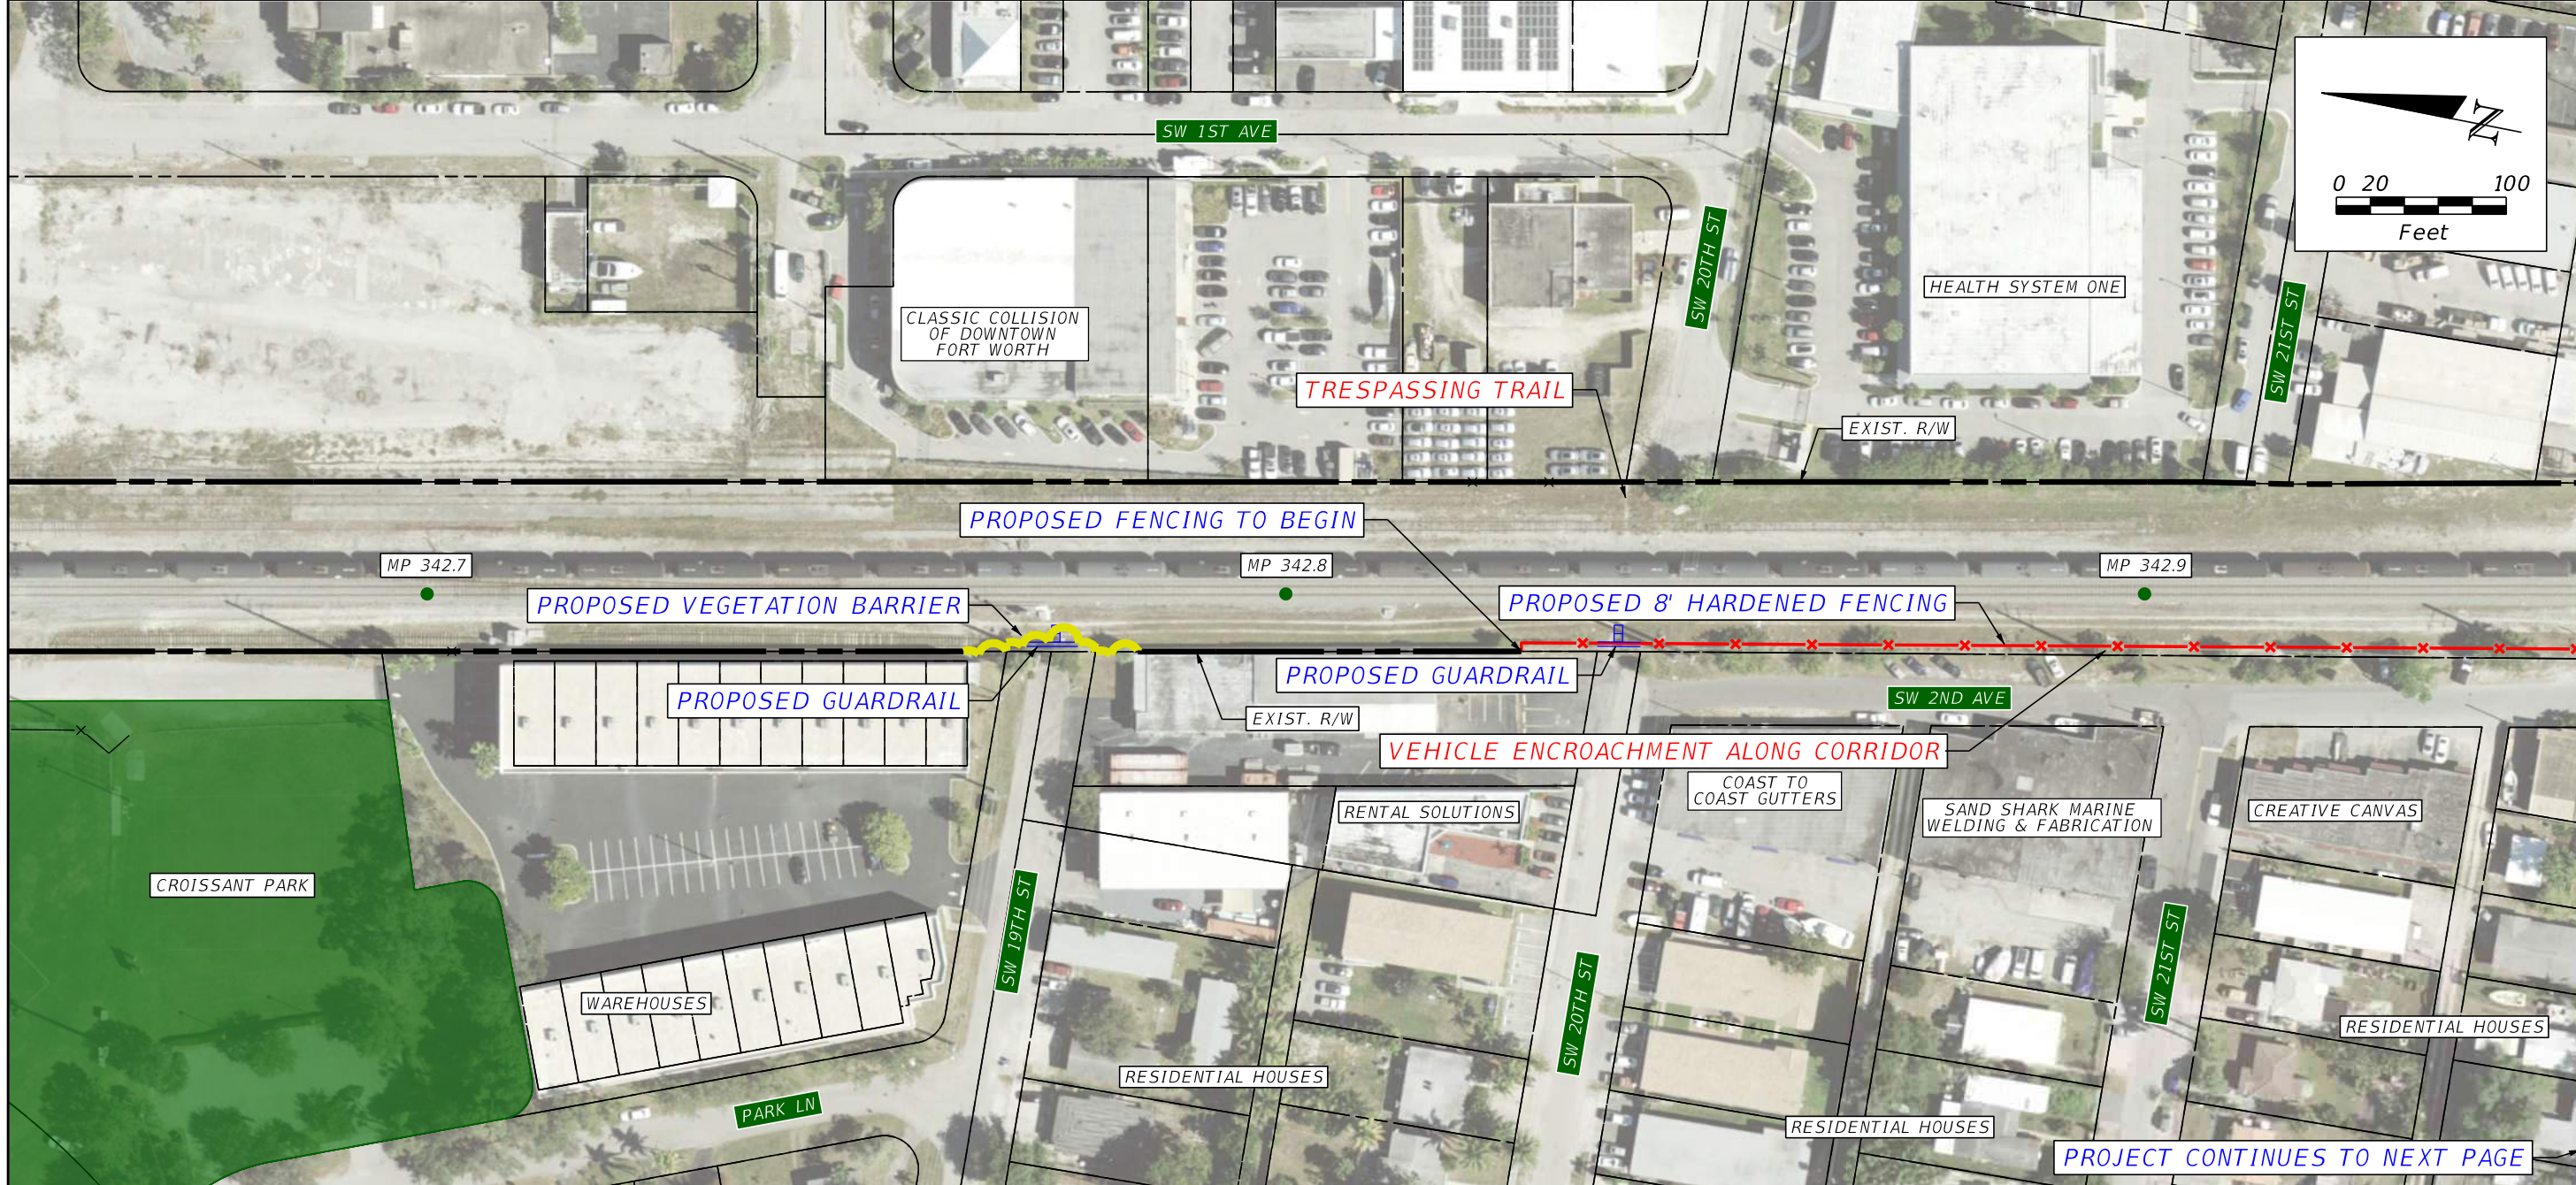

MATCHLINE MP 342.95

PROPOSED FENCING TO BEGIN

PROPOSED VEGETATION BARRIER

PROPOSED 8' HARDENED FENCING

PROPOSED GUARDRAIL

PROPOSED GUARDRAIL


VEHICLE ENCROACHMENT ALONG CORRIDOR

PROJECT CONTINUES TO NEXT PAGE

**PLAN NOTES**

1) QUANTITIES COVER SHEETS B-82 THROUGH B-83

MP 342.8 TO MP 343.1 QUANTITIES			
PAY ITEM	DESCRIPTION	UNIT	QUANTITY
	VEGETATION BARRIER	LF	656
0536 1 1	GUARDRAIL	LF	55
	8' HARDENED FENCE	LF	715

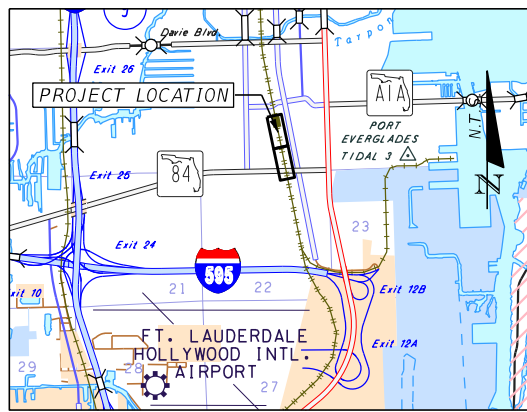

PROJECT LAYOUT

REVISIONS			
DATE	DESCRIPTION	DATE	DESCRIPTION


**HNTB**  
 HNTB CORPORATION  
 610 CRESCENT EXECUTIVE COURT  
 SUITE 400, LAKE MARY, FL 32746  
 (407) 805-0355  
 CERT. OF AUTH. NO. 6500

STATE OF FLORIDA  
 DEPARTMENT OF TRANSPORTATION


CITY	COUNTY	PROJECT
FORT LAUDERDALE	BROWARD	TRESPASS MITIGATION CONCEPT PLANS

**TRESPASS MITIGATION**  
**MP 342.8 TO MP 343.1**

SHEET NO.  
**B-82**

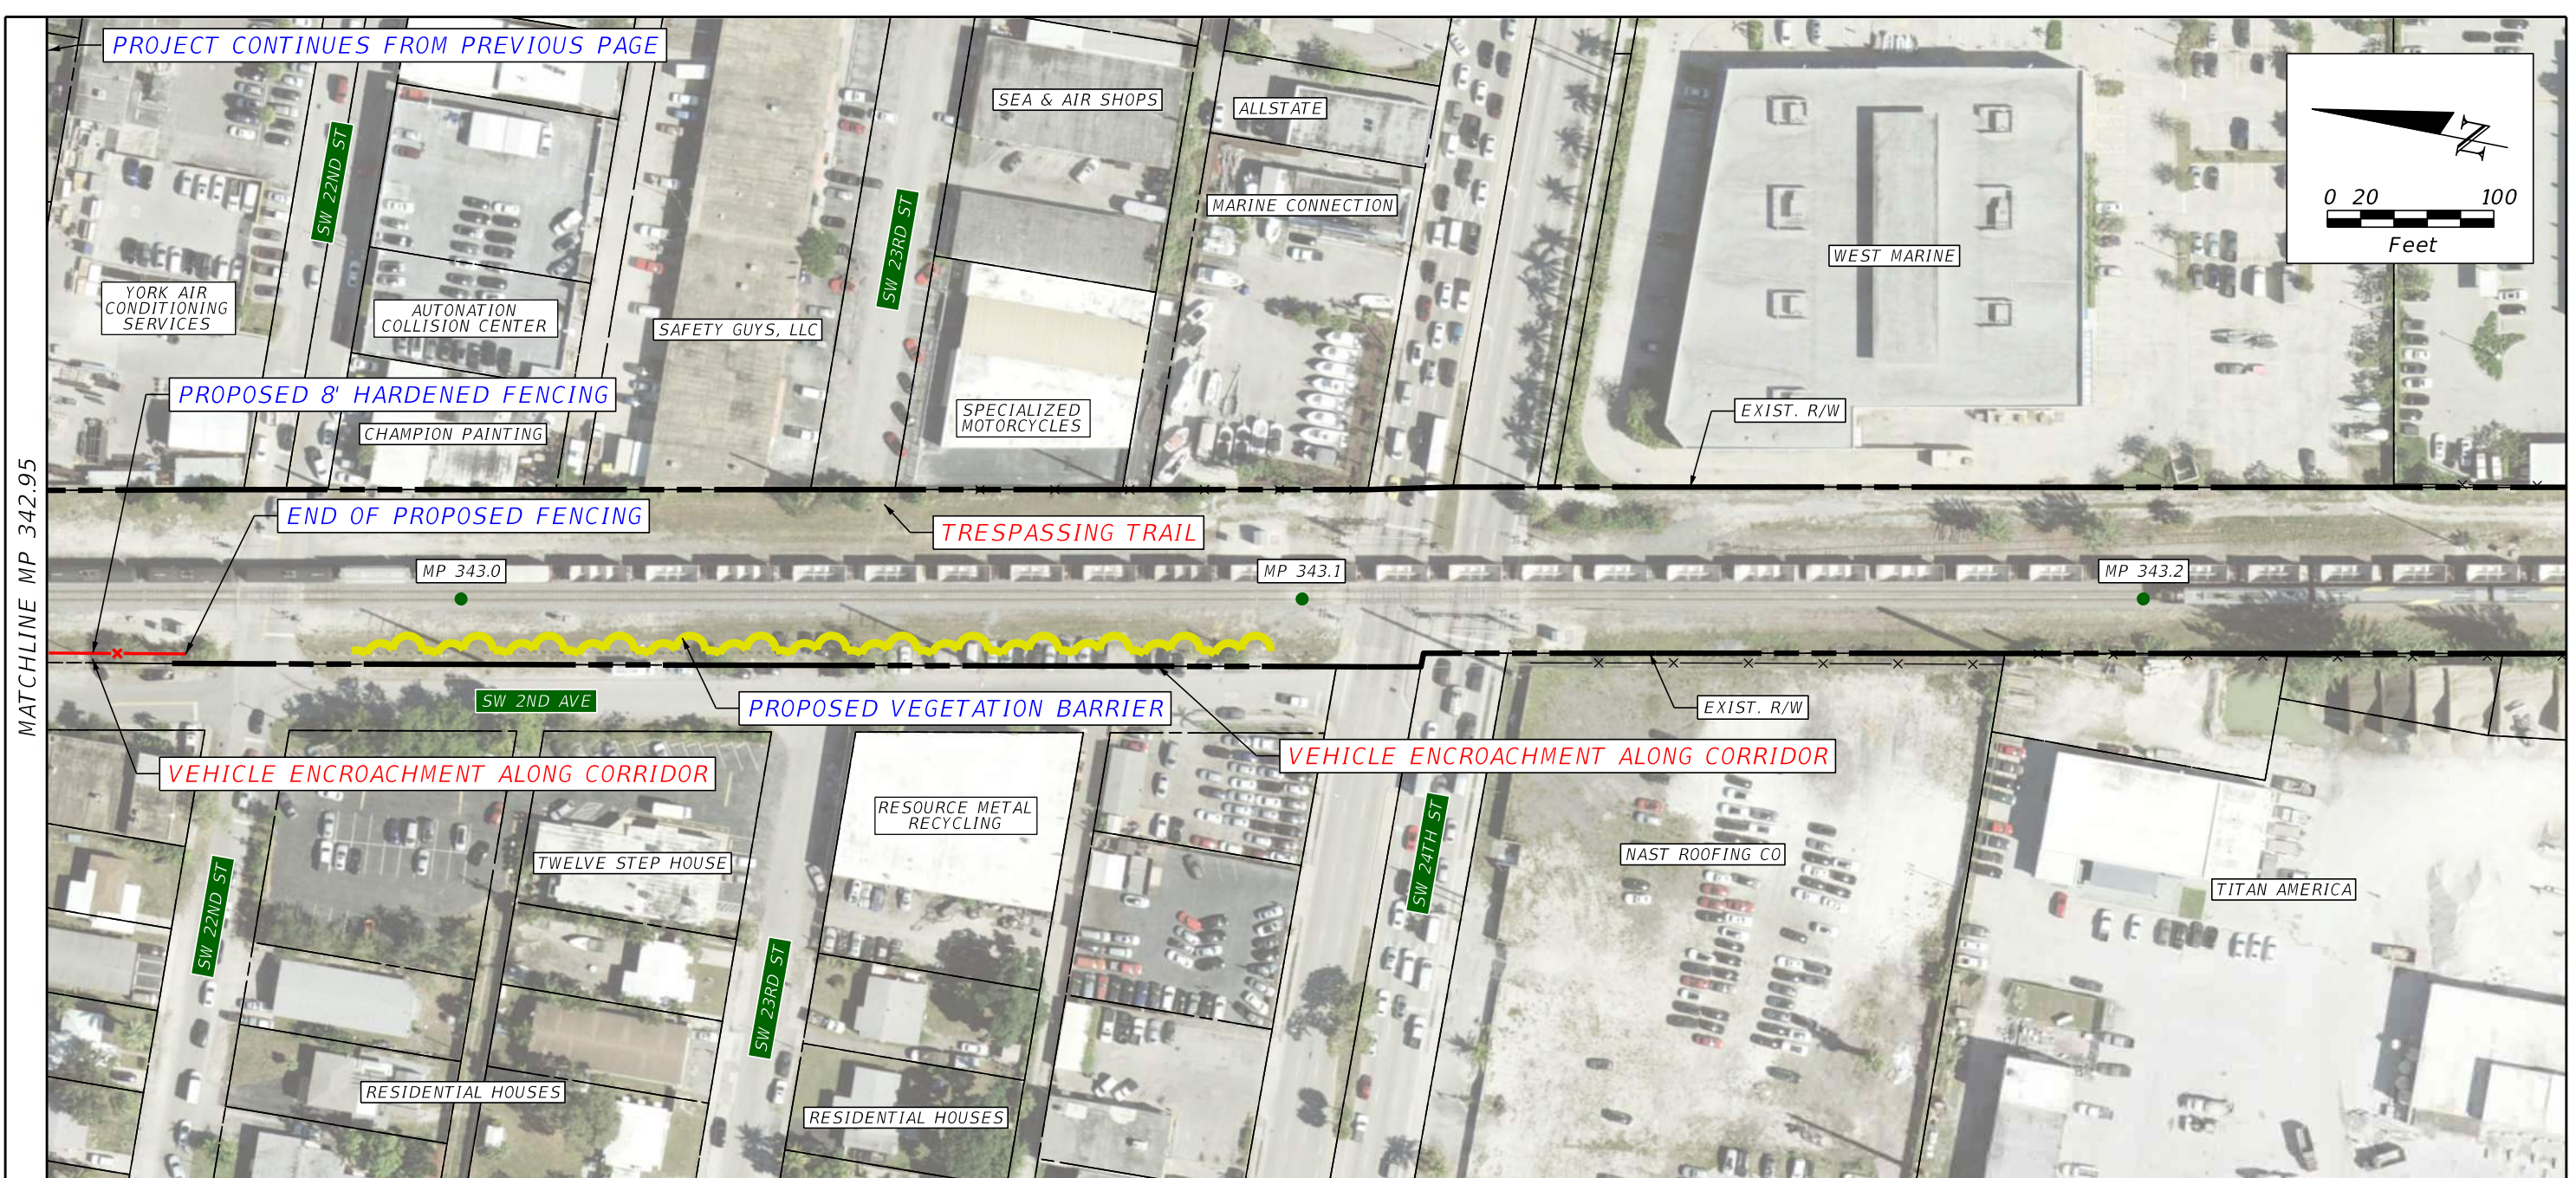

PLAN NOTES

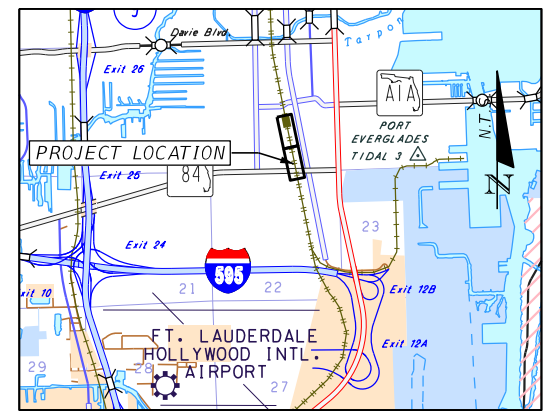



REVISIONS			
DATE	DESCRIPTION	DATE	DESCRIPTION

**HNTB**  
 HNTB CORPORATION  
 610 CRESCENT EXECUTIVE COURT  
 SUITE 400, LAKE MARY, FL 32746  
 (407) 805-0355  
 CERT. OF AUTH. NO. 6500

STATE OF FLORIDA DEPARTMENT OF TRANSPORTATION		
CITY	COUNTY	PROJECT
FORT LAUDERDALE	BROWARD	TRESPASS MITIGATION CONCEPT PLANS

**TRESPASS MITIGATION**  
**MP 342.8 TO MP 343.1**


SHEET NO.  
**B-83**

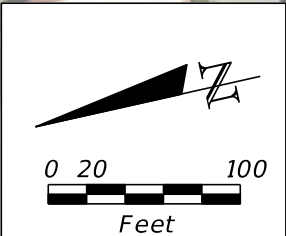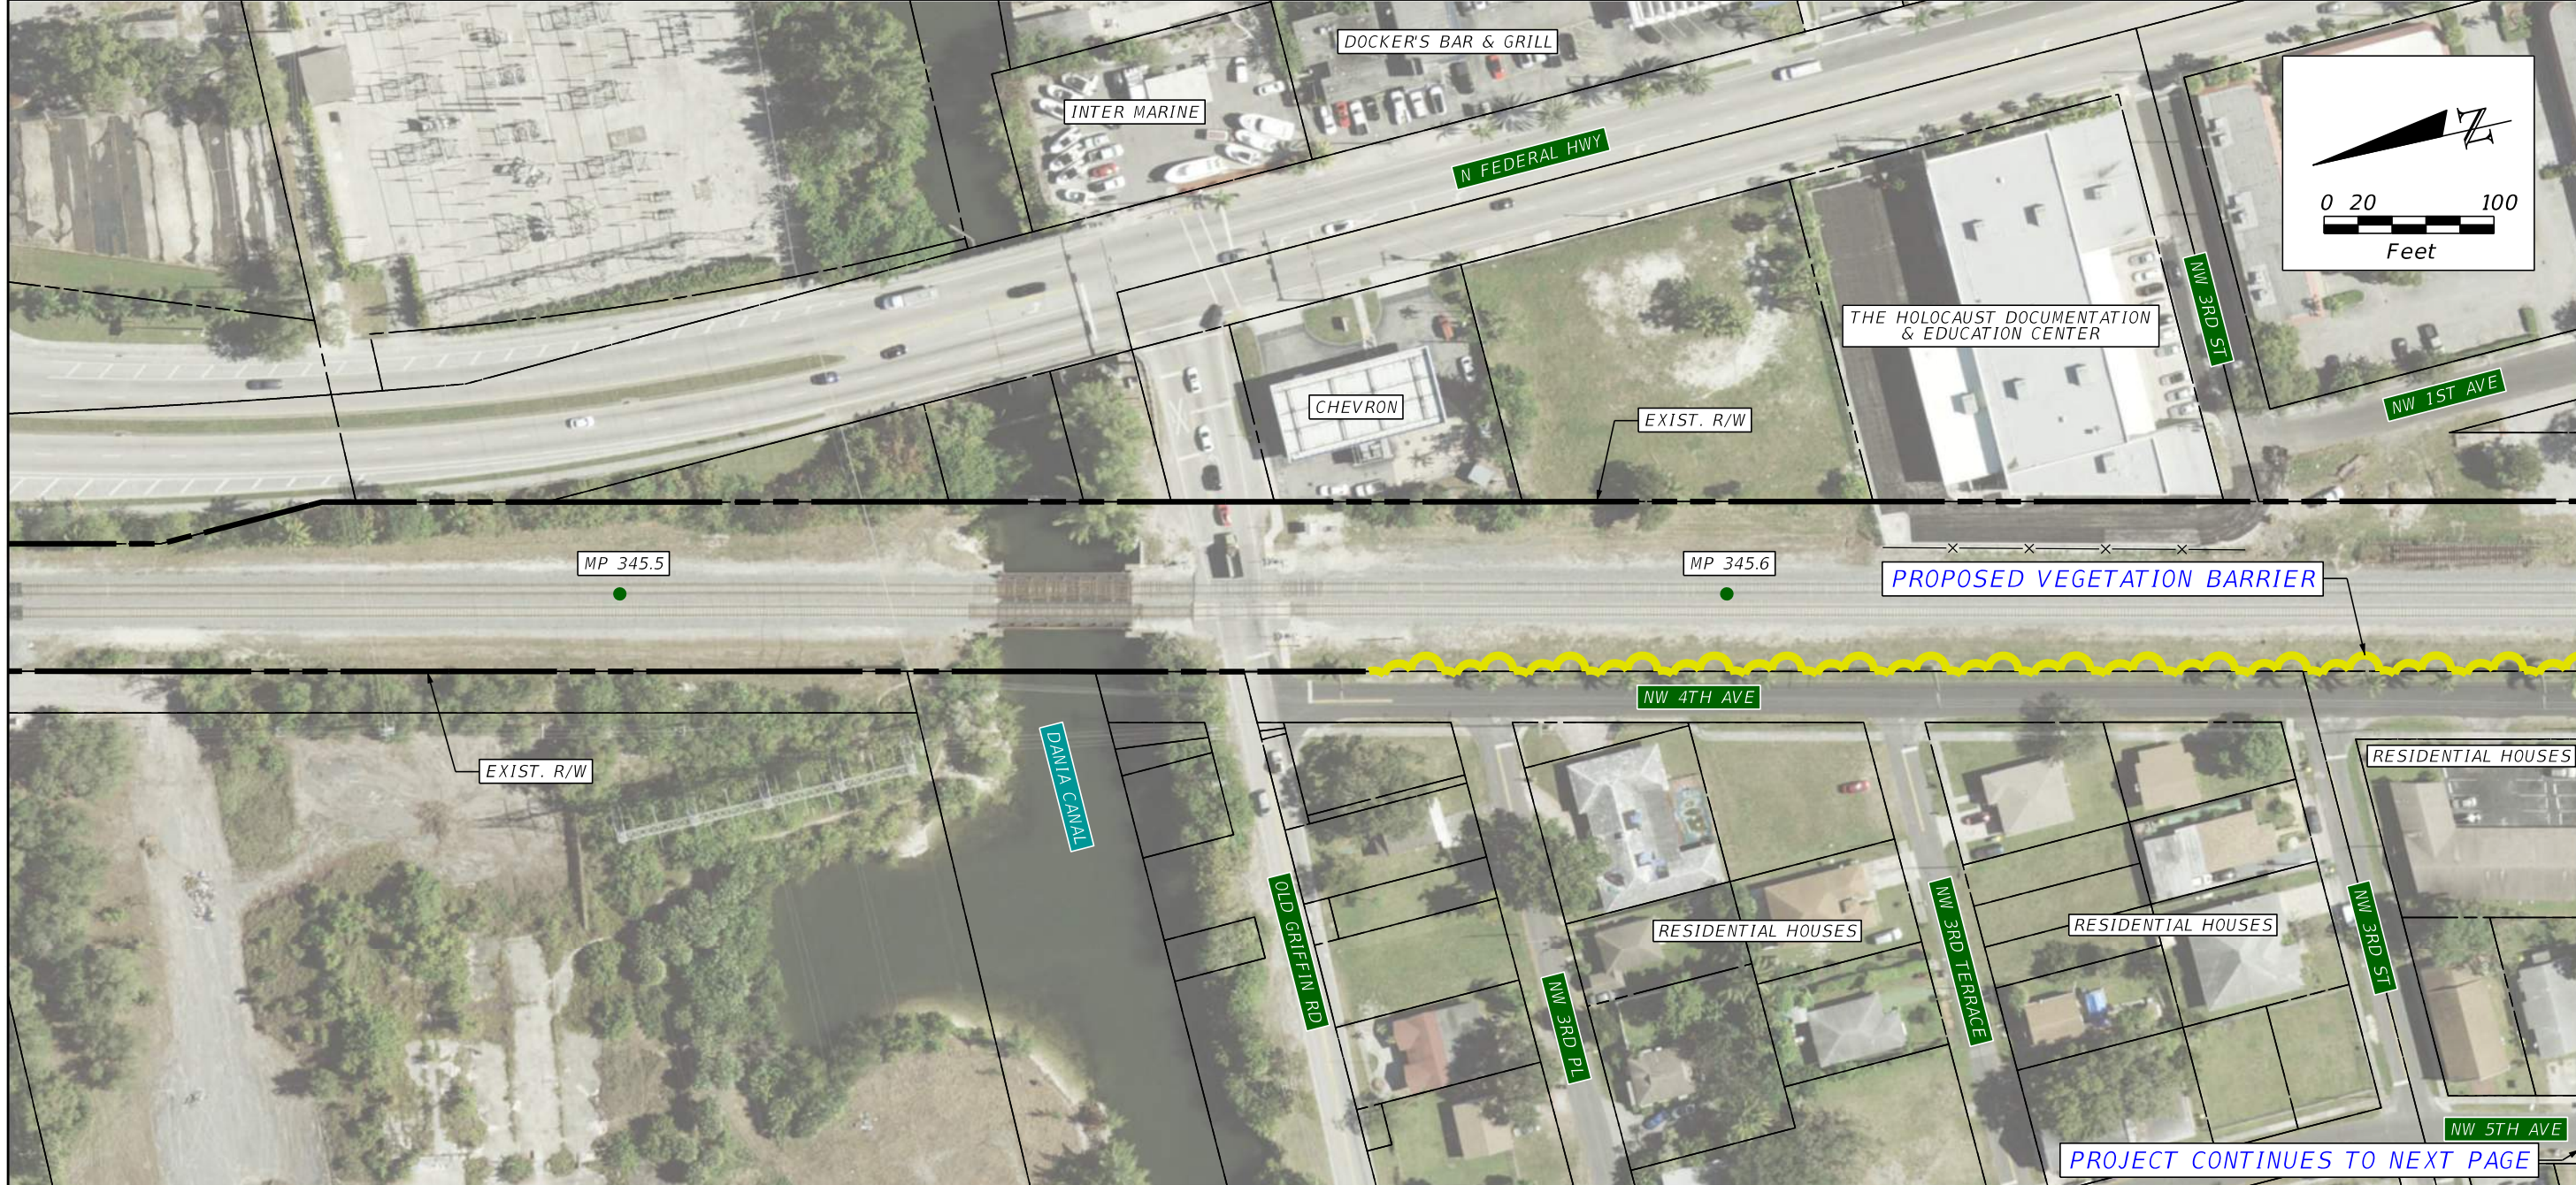

MATCHLINE MP 345.65

**PLAN NOTES**  
 1) QUANTITIES COVER SHEETS B-84 THROUGH B-85

MP 345.5 TO MP 345.9 QUANTITIES			
PAY ITEM	DESCRIPTION	UNIT	QUANTITY
	VEGETATION BARRIER	LF	1,784

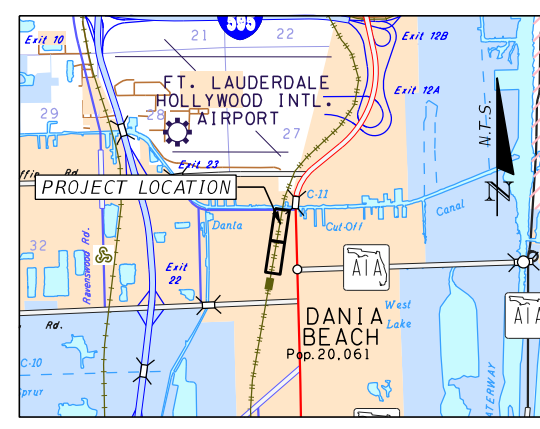

REVISIONS			
DATE	DESCRIPTION	DATE	DESCRIPTION

**HNTB**  
 HNTB CORPORATION  
 610 CRESCENT EXECUTIVE COURT  
 SUITE 400, LAKE MARY, FL 32746  
 (407) 805-0355  
 CERT. OF AUTH. NO. 6500


STATE OF FLORIDA  
 DEPARTMENT OF TRANSPORTATION

CITY	COUNTY	PROJECT
DANIA BEACH	BROWARD	TRESPASS MITIGATION CONCEPT PLANS


**TRESPASS MITIGATION**  
 MP 345.5 TO MP 345.9

SHEET NO.  
**B-84**


PROJECT CONTINUES FROM PREVIOUS PAGE

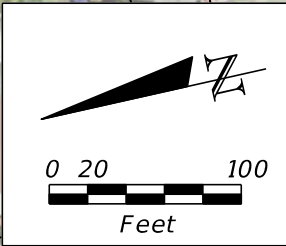

MATCHLINE MP 345.65

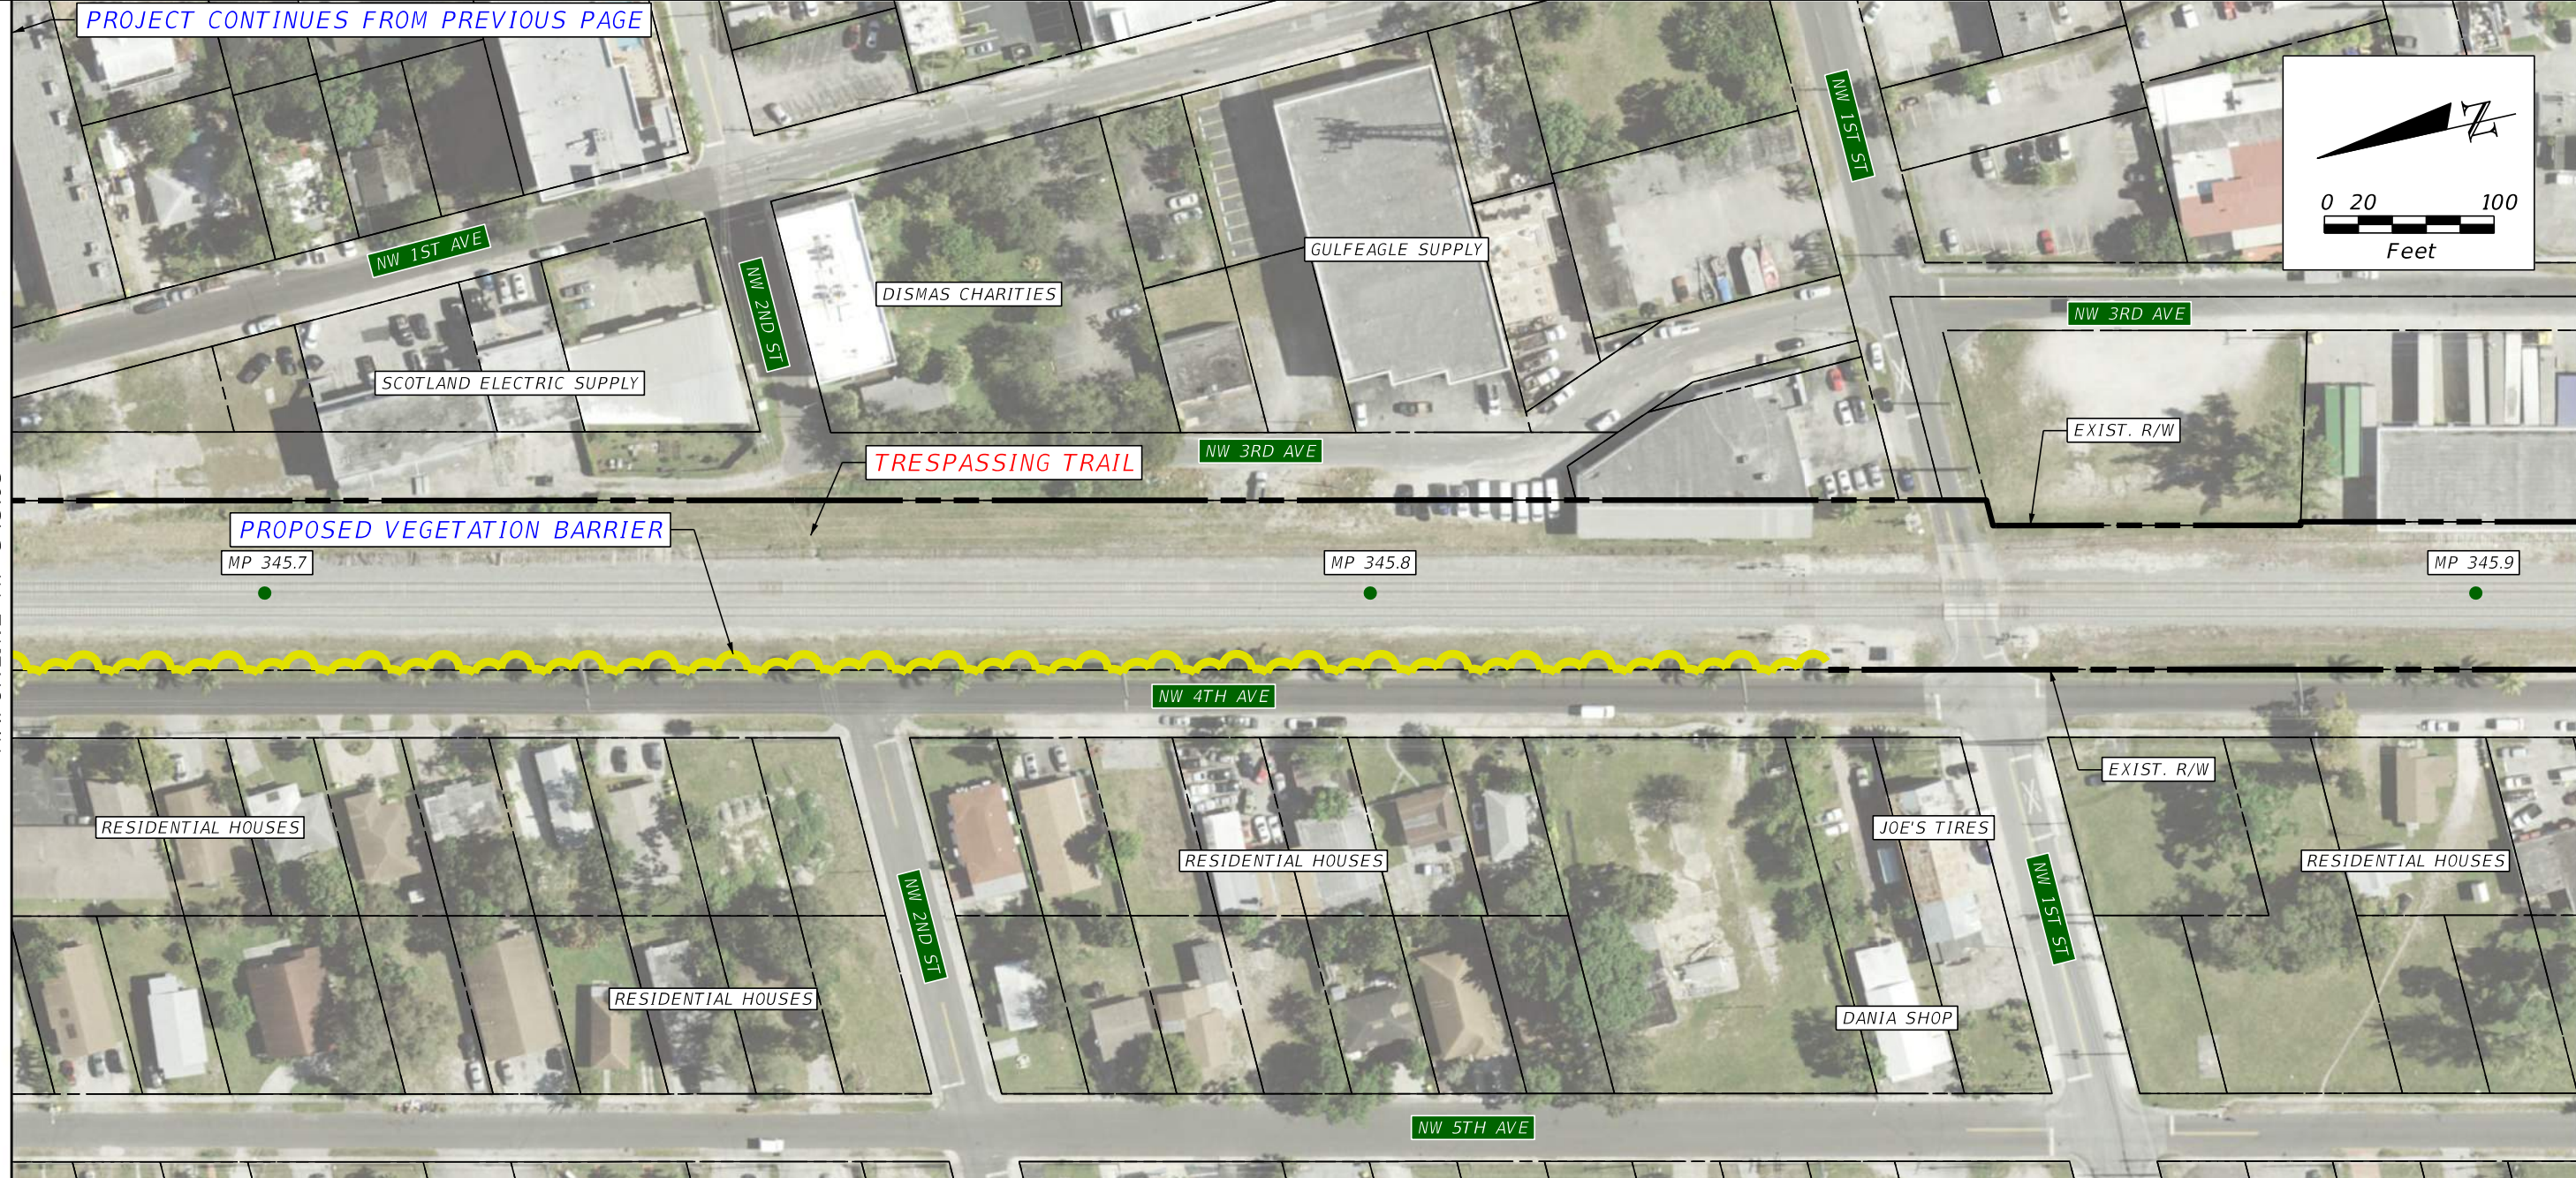

PLAN NOTES

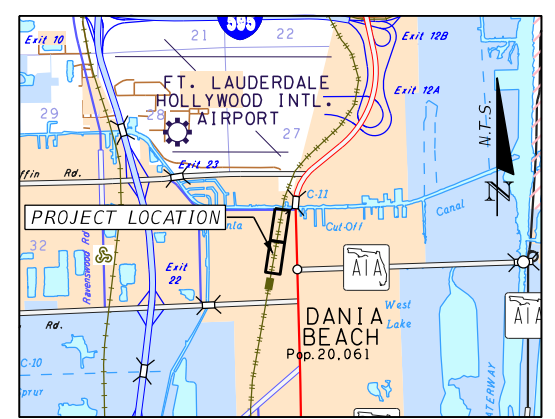

REVISIONS			
DATE	DESCRIPTION	DATE	DESCRIPTION



**HNTB**  
HNTB CORPORATION  
 610 CRESCENT EXECUTIVE COURT  
 SUITE 400, LAKE MARY, FL 32746  
 (407) 805-0355  
 CERT. OF AUTH. NO. 6500

**STATE OF FLORIDA**  
 DEPARTMENT OF TRANSPORTATION

CITY	COUNTY	PROJECT
DANIA BEACH	BROWARD	TRESPASS MITIGATION CONCEPT PLANS

**TRESPASS MITIGATION**  
 MP 345.5 TO MP 345.9


SHEET NO.  
**B-85**

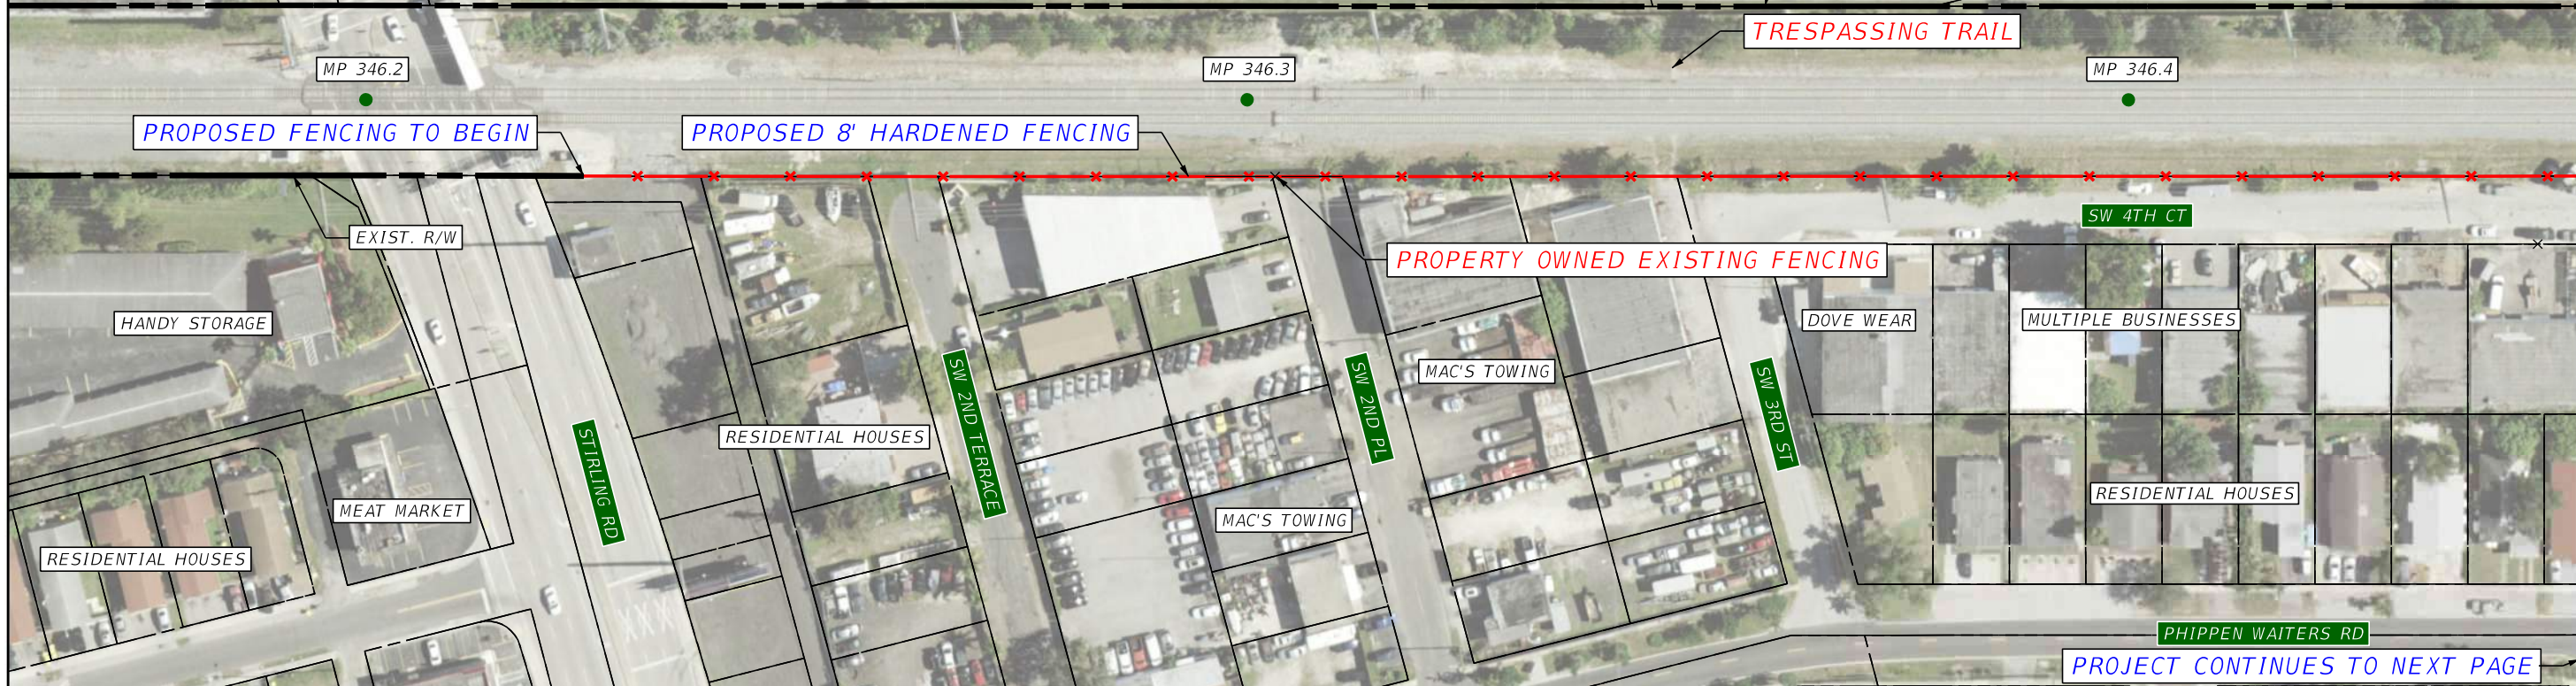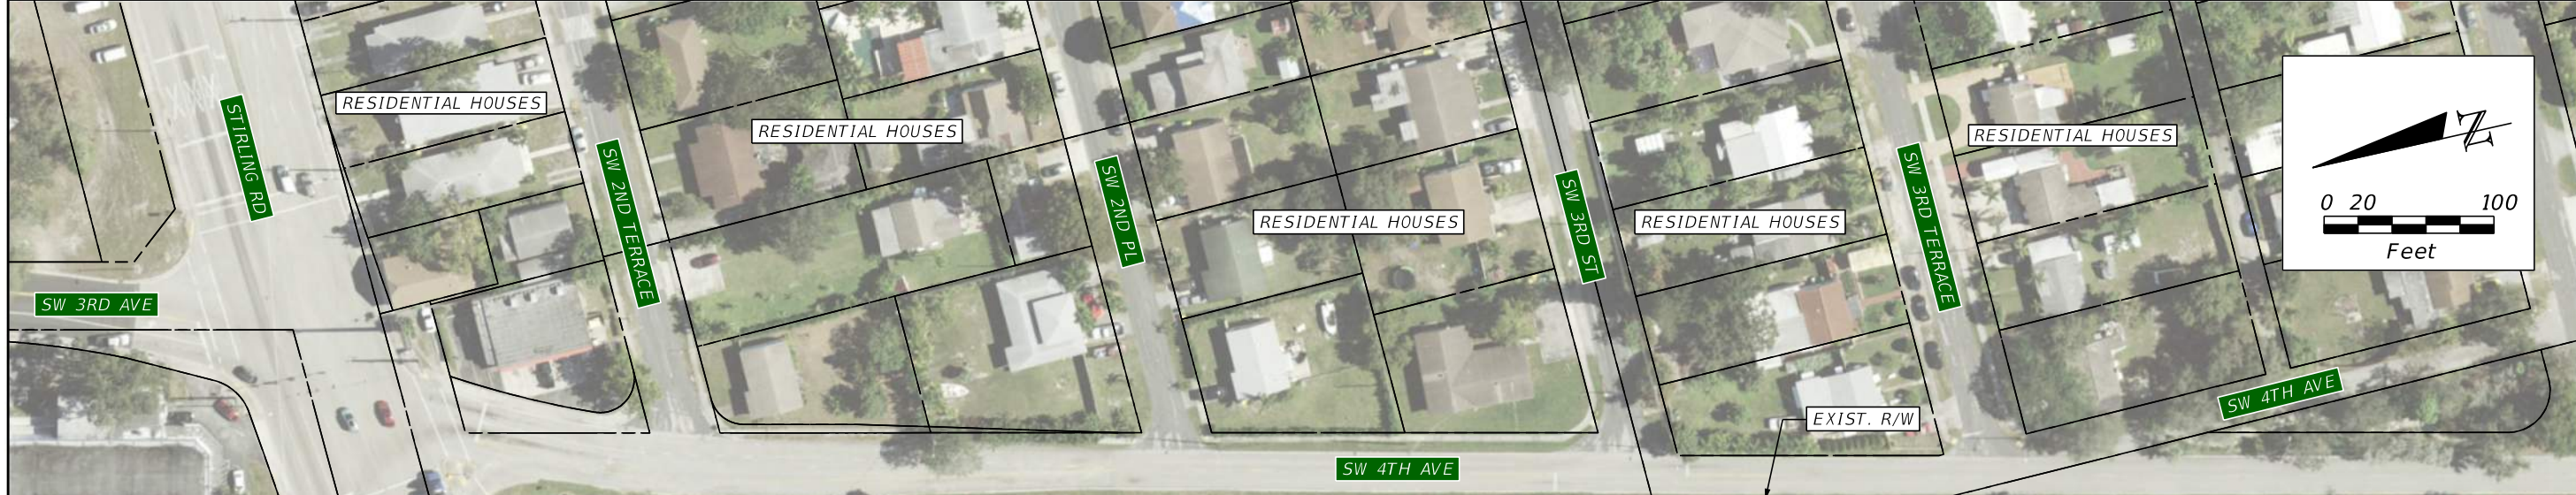


MATCHLINE MP 346.45

**PLAN NOTES**  
 1) QUANTITIES COVER SHEETS B-86 THROUGH B-88

MP 346.2 TO MP 346.9 QUANTITIES			
PAY ITEM	DESCRIPTION	UNIT	QUANTITY
	8' HARDENED FENCE	LF	2,261
	PROPOSED PEDESTRIAN CROSSING WITH GATES, BELLS AND LIGHTS	AS	2
0522 1	CONCRETE SIDEWALK AND DRIVEWAYS, 4" THICK	SY	76

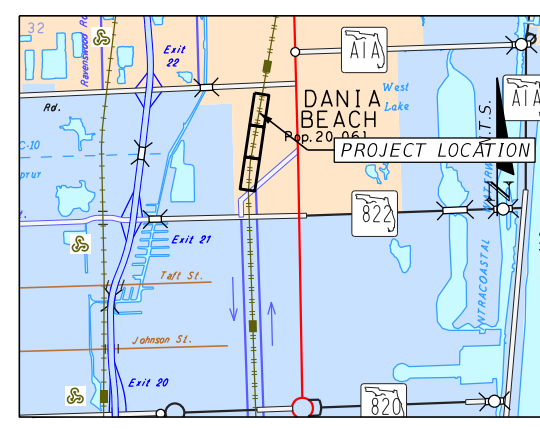


REVISIONS			
DATE	DESCRIPTION	DATE	DESCRIPTION

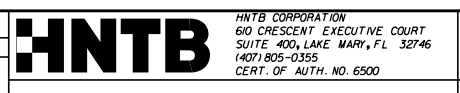


STATE OF FLORIDA DEPARTMENT OF TRANSPORTATION		
CITY	COUNTY	PROJECT
DANIA BEACH	BROWARD	TRESPASS MITIGATION CONCEPT PLANS


**TRESPASS MITIGATION**  
**MP 346.2 TO MP 346.9**



SHEET NO.  
**B-86**

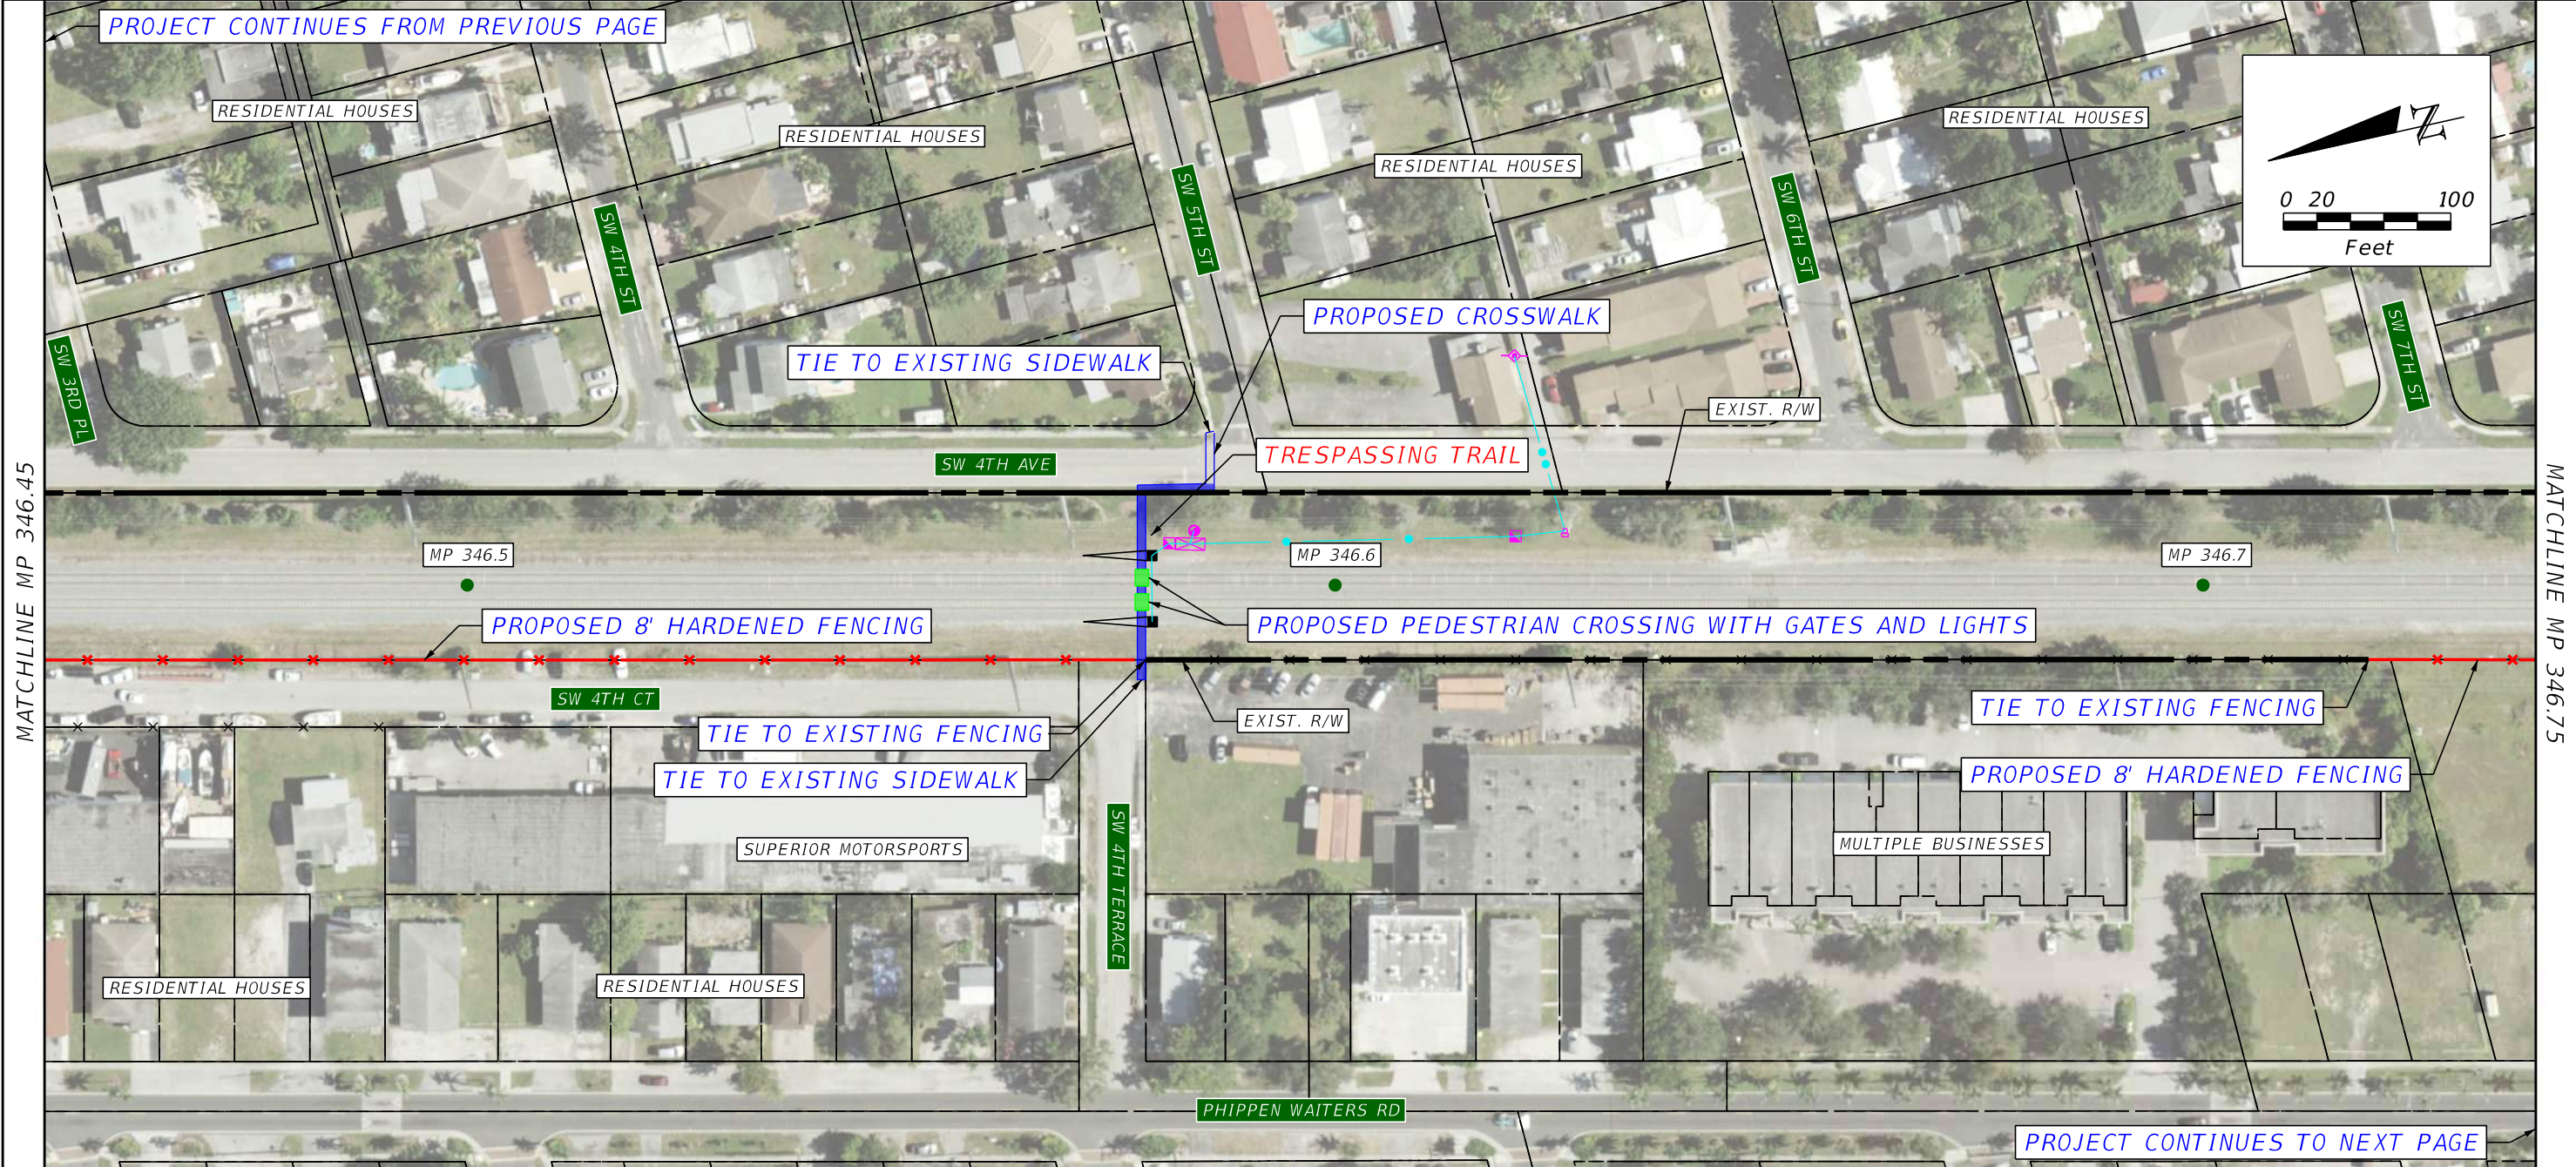

PLAN NOTES

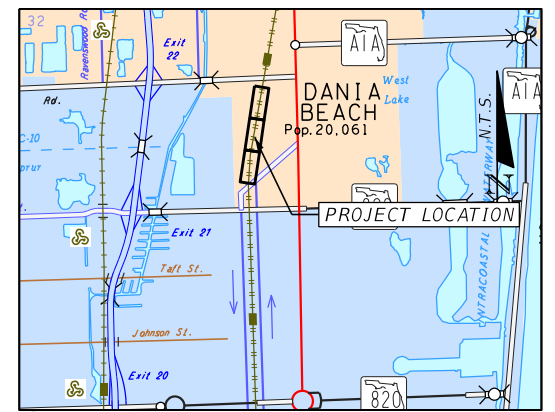


REVISIONS				 <small>HNTB CORPORATION 610 CRESCENT EXECUTIVE COURT SUITE 400, LAKE MARY, FL 32746 14071 805-0355 CERT. OF AUTH. NO. 6500</small>	STATE OF FLORIDA DEPARTMENT OF TRANSPORTATION			TRESPASS MITIGATION MP 346.2 TO MP 346.9	SHEET NO.  <b>B-87</b>
DATE	DESCRIPTION	DATE	DESCRIPTION		CITY	COUNTY	PROJECT		
					DANIA BEACH	BROWARD	TRESPASS MITIGATION CONCEPT PLANS		

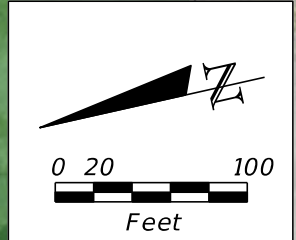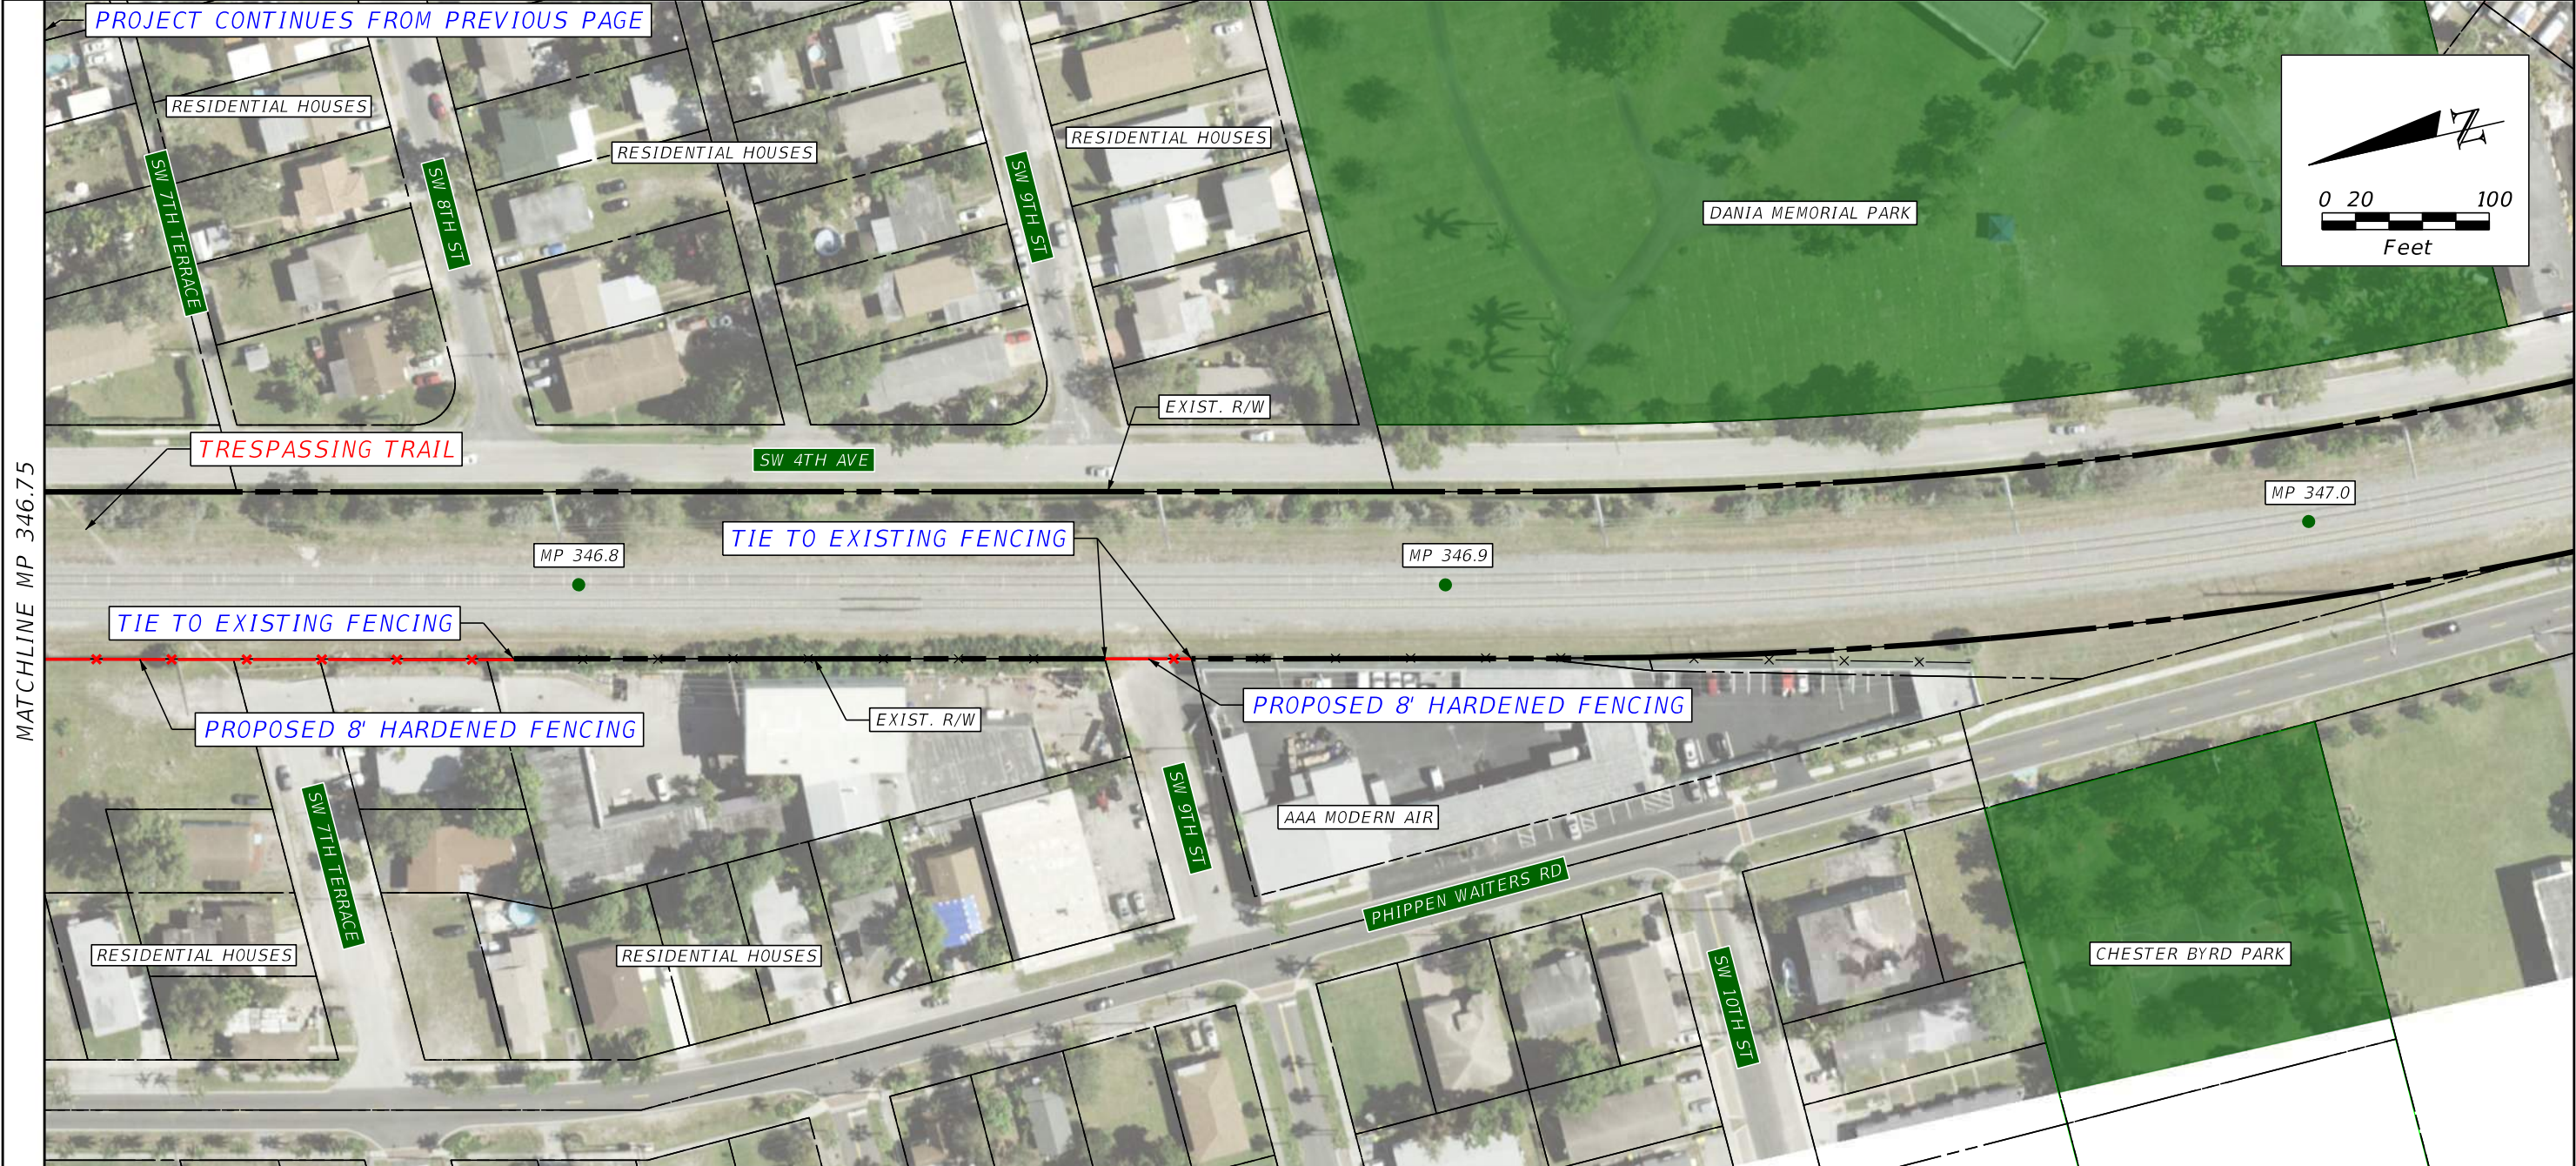

MATCHLINE MP 346.75

PLAN NOTES

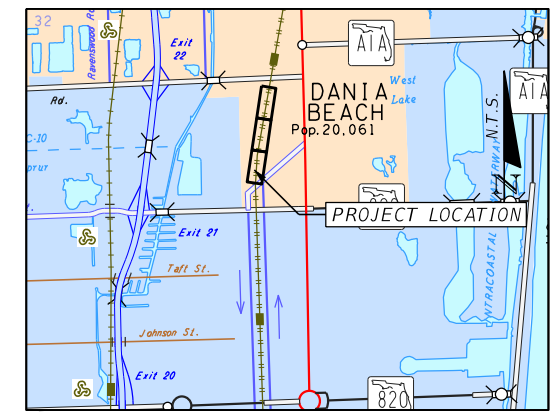

PROJECT LAYOUT

REVISIONS			
DATE	DESCRIPTION	DATE	DESCRIPTION


**HNTB**  
HNTB CORPORATION  
 610 CRESCENT EXECUTIVE COURT  
 SUITE 400, LAKE MARY, FL 32746  
 (407) 805-0355  
 CERT. OF AUTH. NO. 6500

<i>STATE OF FLORIDA</i> DEPARTMENT OF TRANSPORTATION		
CITY	COUNTY	PROJECT
DANIA BEACH	BROWARD	TRESPASS MITIGATION CONCEPT PLANS

**TRESPASS MITIGATION**  
**MP 346.2 TO MP 346.9**

SHEET NO.  
**B-88**



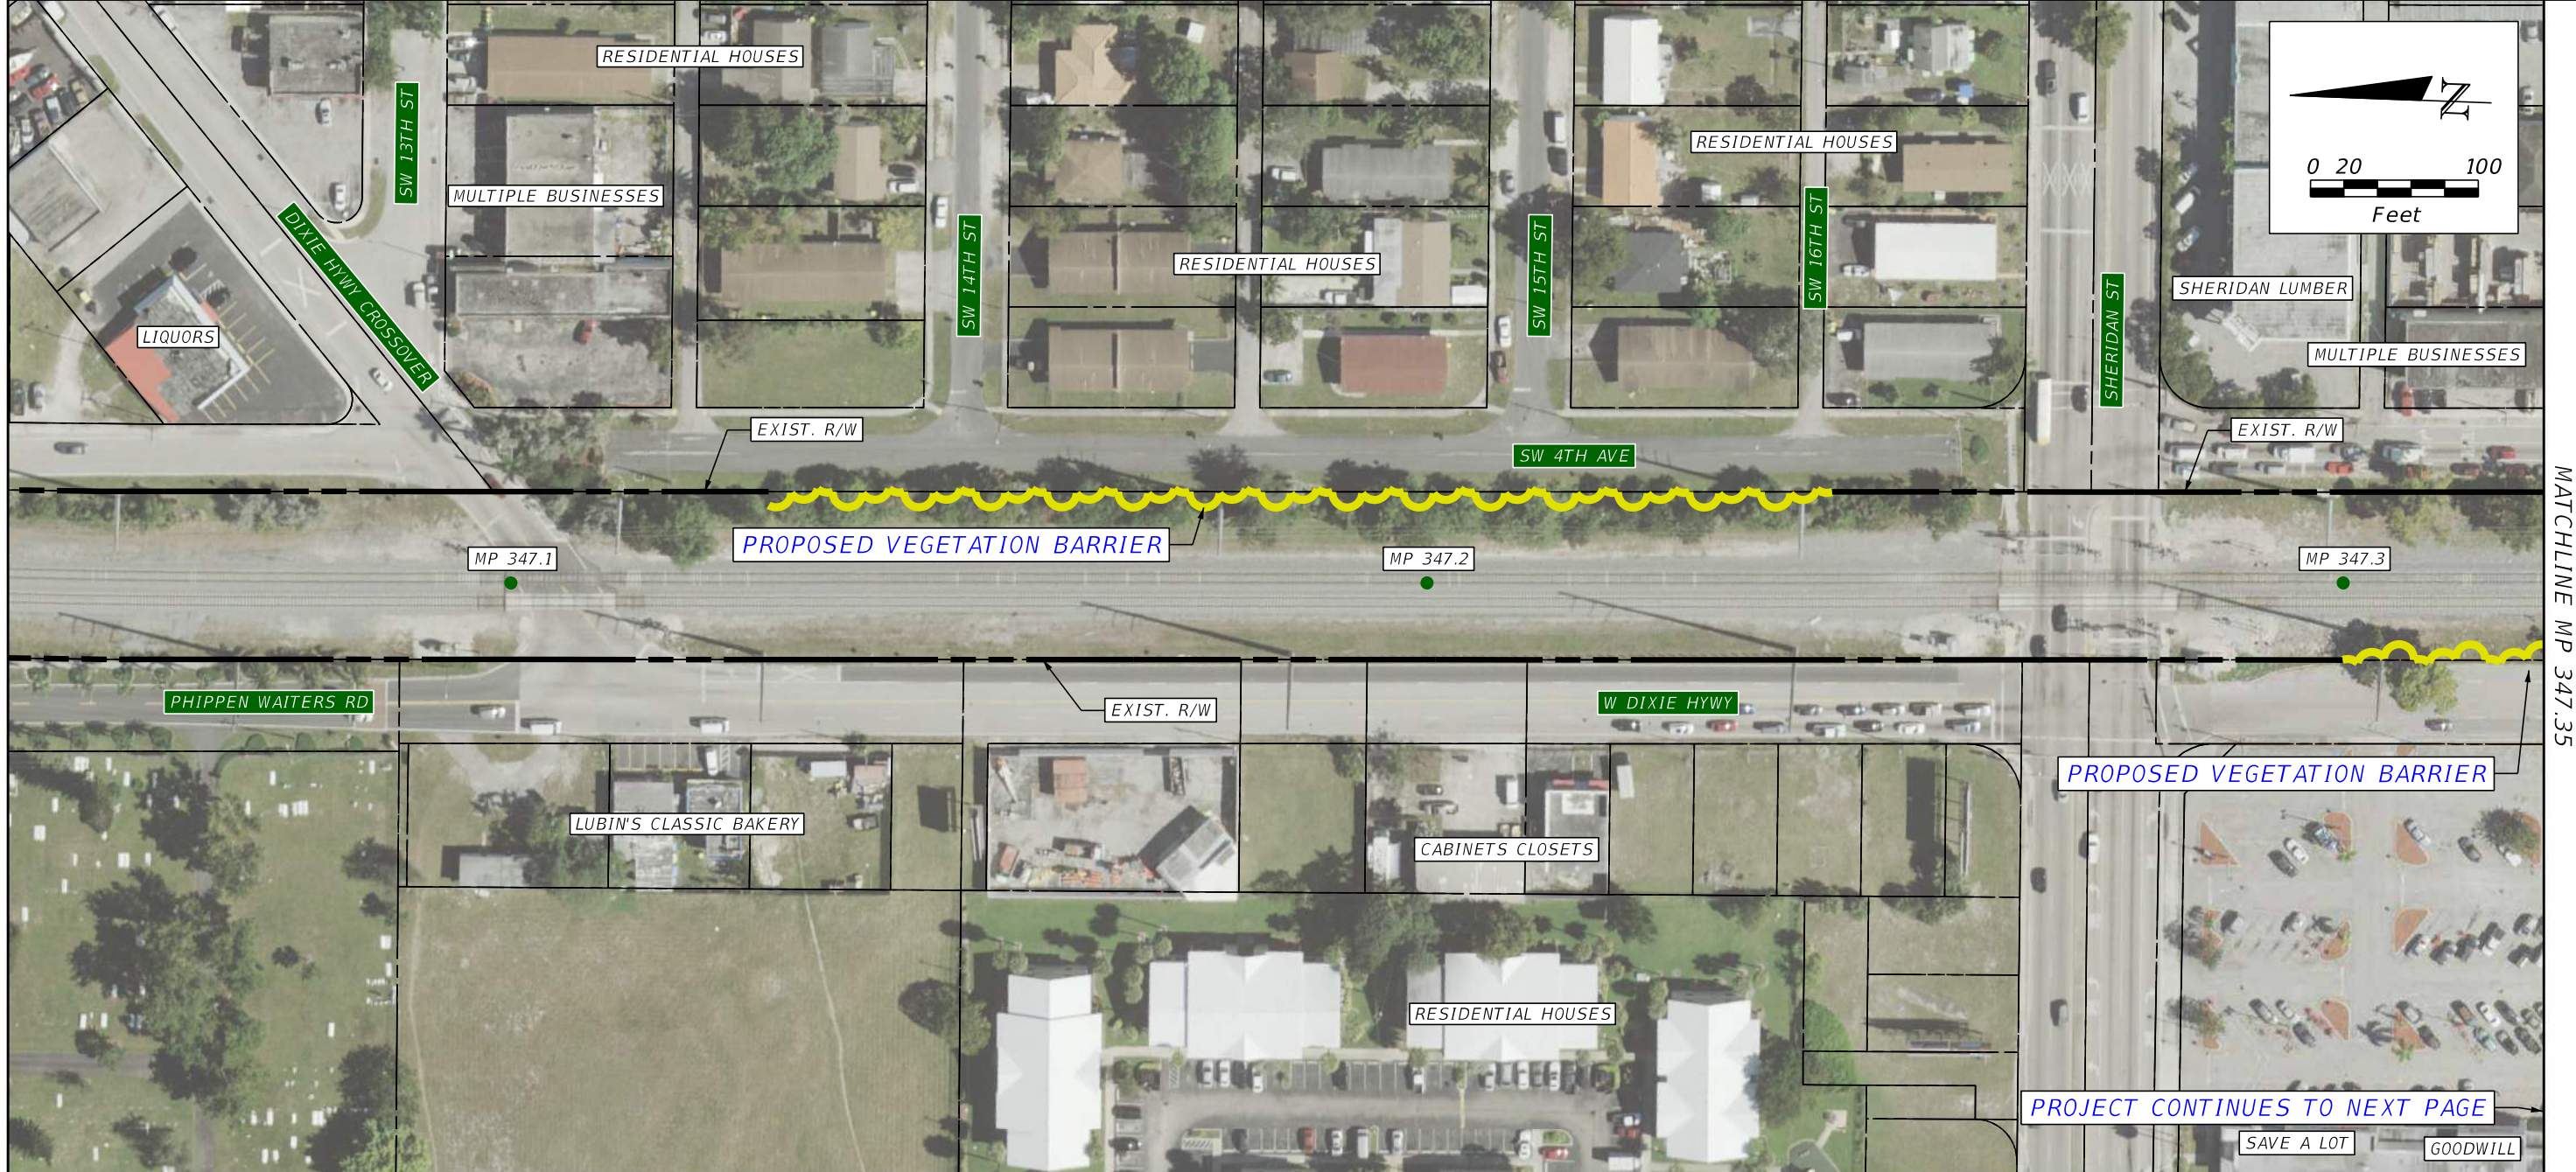


MATCHLINE MP 347.35


PROJECT CONTINUES TO NEXT PAGE

MP 347.1 TO MP 349.8 QUANTITIES			
PAY ITEM	DESCRIPTION	UNIT	QUANTITY
	VEGETATION BARRIER	LF	10,684
	4' ALUMINUM FENCE	LF	1,232

**PLAN NOTES**  
 1) QUANTITIES COVER SHEETS B-89 THROUGH B-98

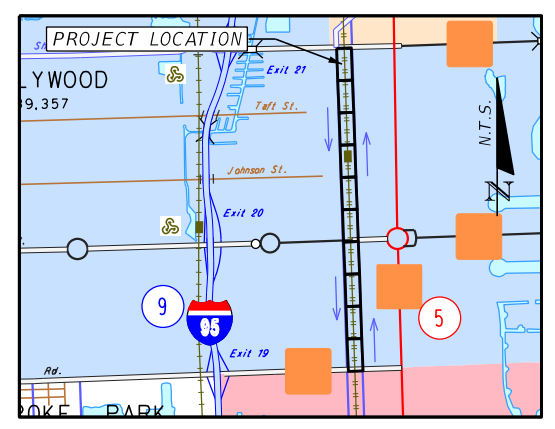



REVISIONS			
DATE	DESCRIPTION	DATE	DESCRIPTION

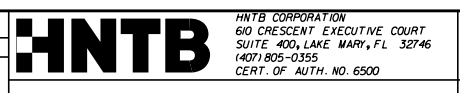

STATE OF FLORIDA DEPARTMENT OF TRANSPORTATION		
CITY	COUNTY	PROJECT
HOLLYWOOD	BROWARD	TRESPASS MITIGATION CONCEPT PLANS

**TRESPASS MITIGATION**  
**MP 347.1 TO MP 349.8**


SHEET NO.  
**B-89**

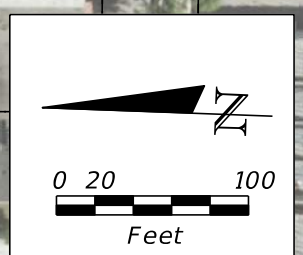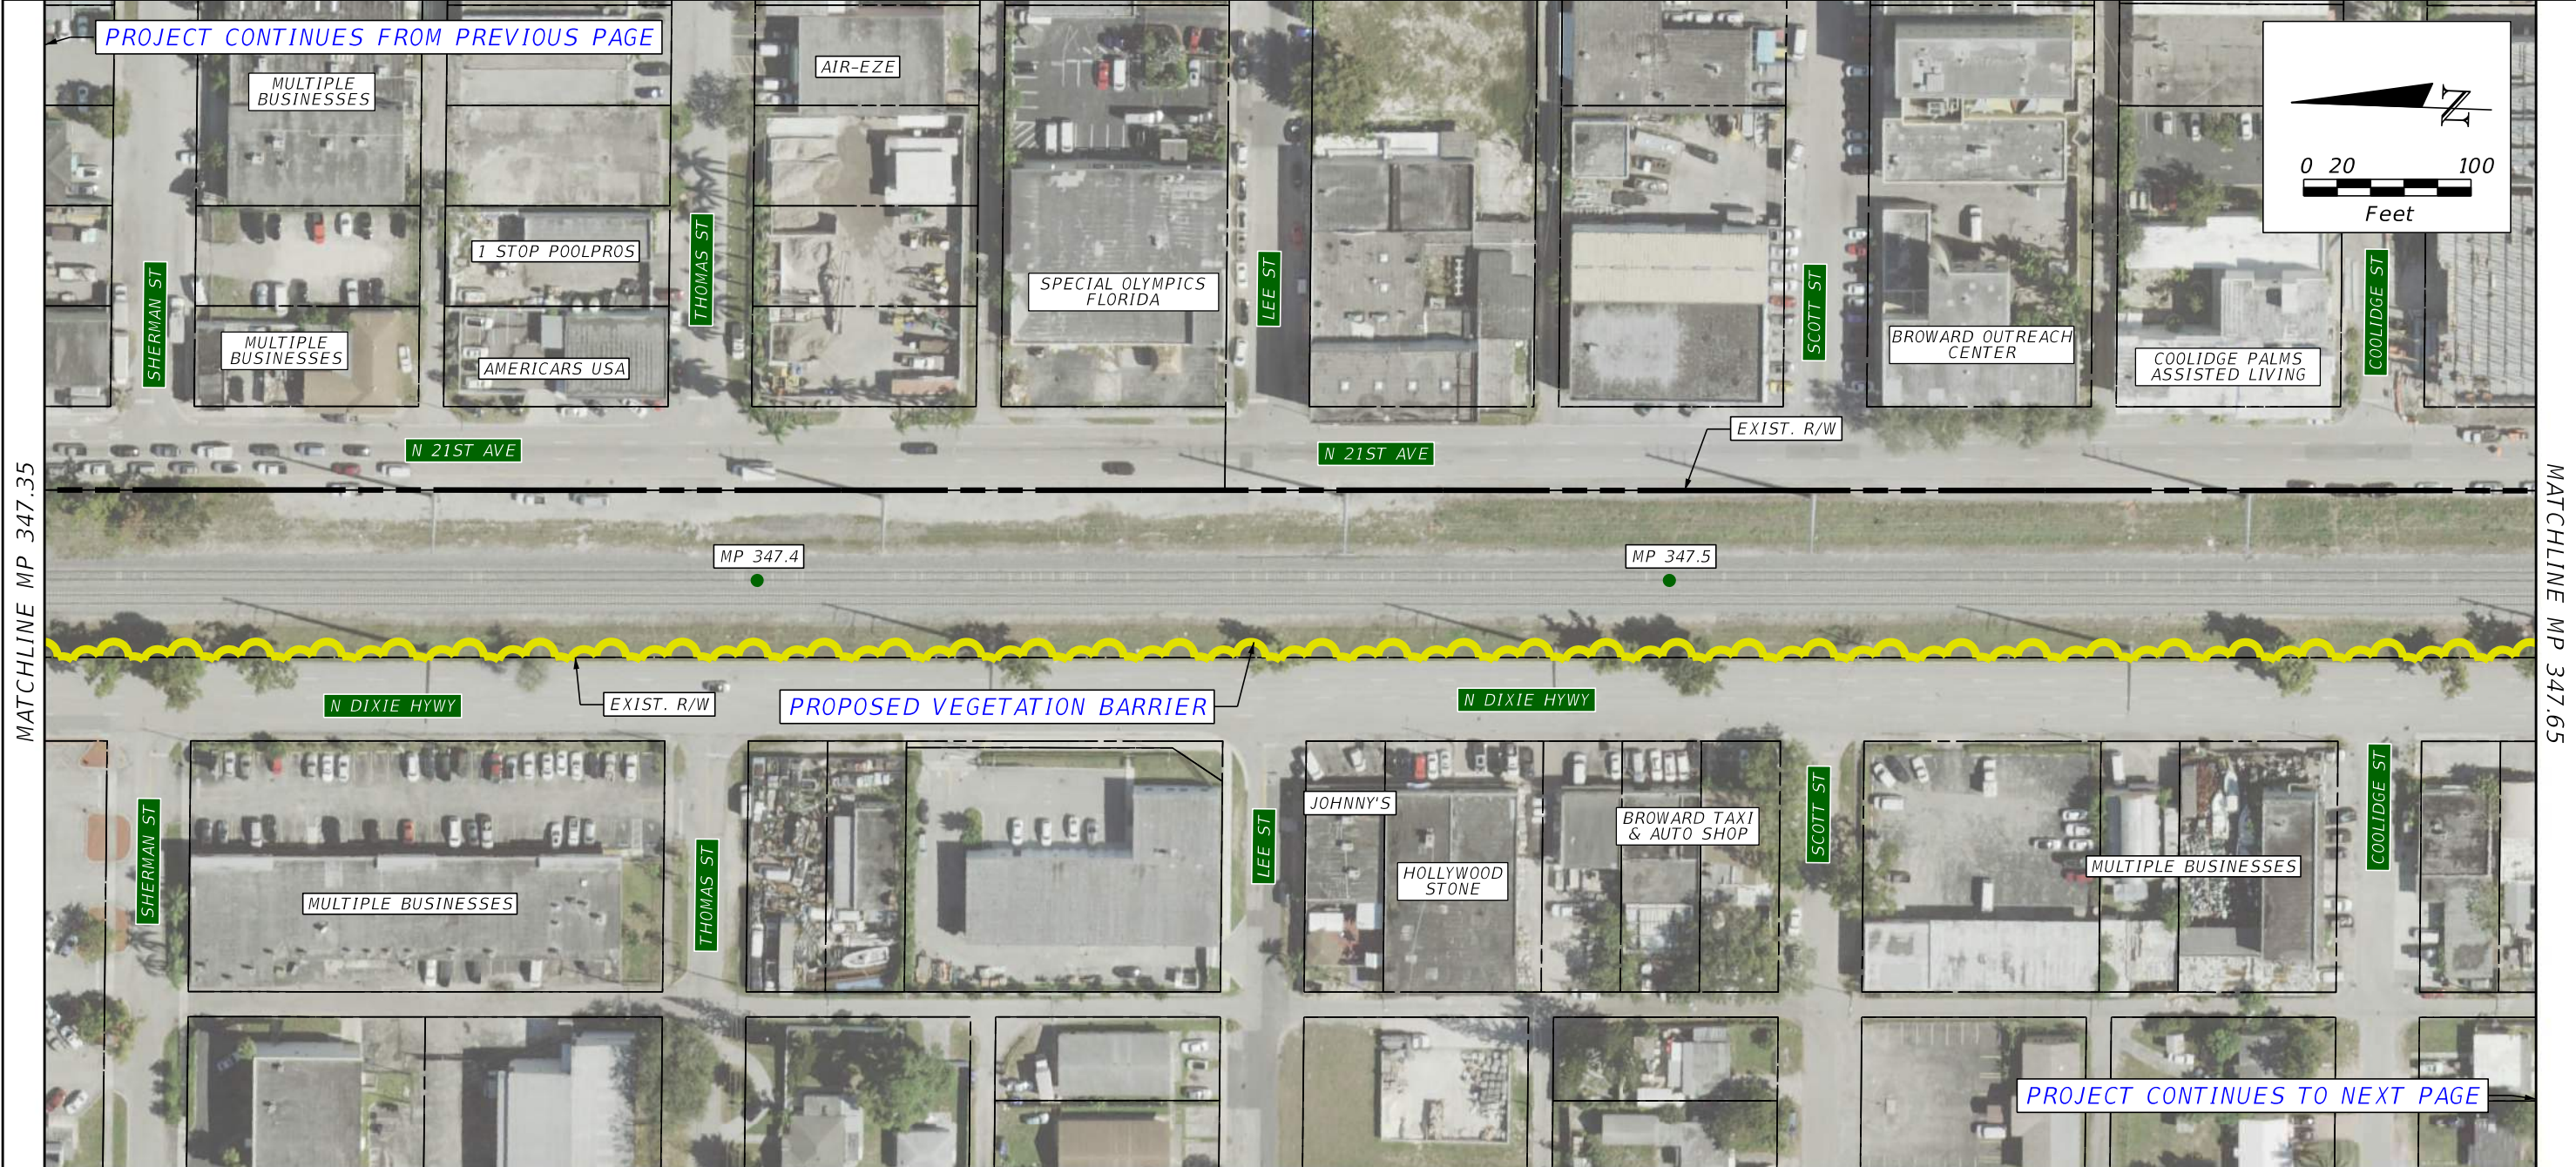

MATCHLINE MP 347.35

MATCHLINE MP 347.65

PLAN NOTES

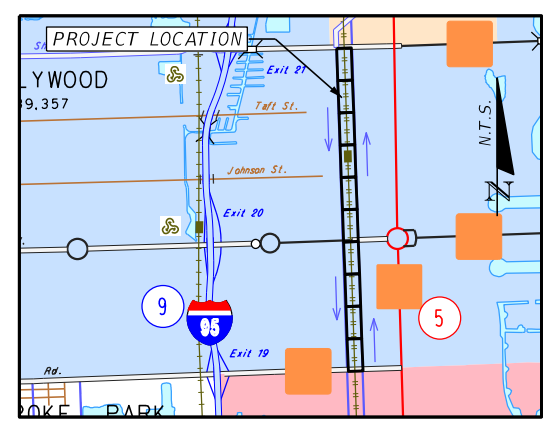

REVISIONS			
DATE	DESCRIPTION	DATE	DESCRIPTION

**HNTB**  
HNTB CORPORATION  
 610 CRESCENT EXECUTIVE COURT  
 SUITE 400, LAKE MARY, FL 32746  
 (407) 805-0355  
 CERT. OF AUTH. NO. 6500

**STATE OF FLORIDA**  
**DEPARTMENT OF TRANSPORTATION**


CITY	COUNTY	PROJECT
HOLLYWOOD	BROWARD	TRESPASS MITIGATION CONCEPT PLANS

**TRESPASS MITIGATION**  
**MP 347.1 TO MP 349.8**

SHEET NO.  
**B-90**

MATCHLINE MP 347.65

MATCHLINE MP 347.85

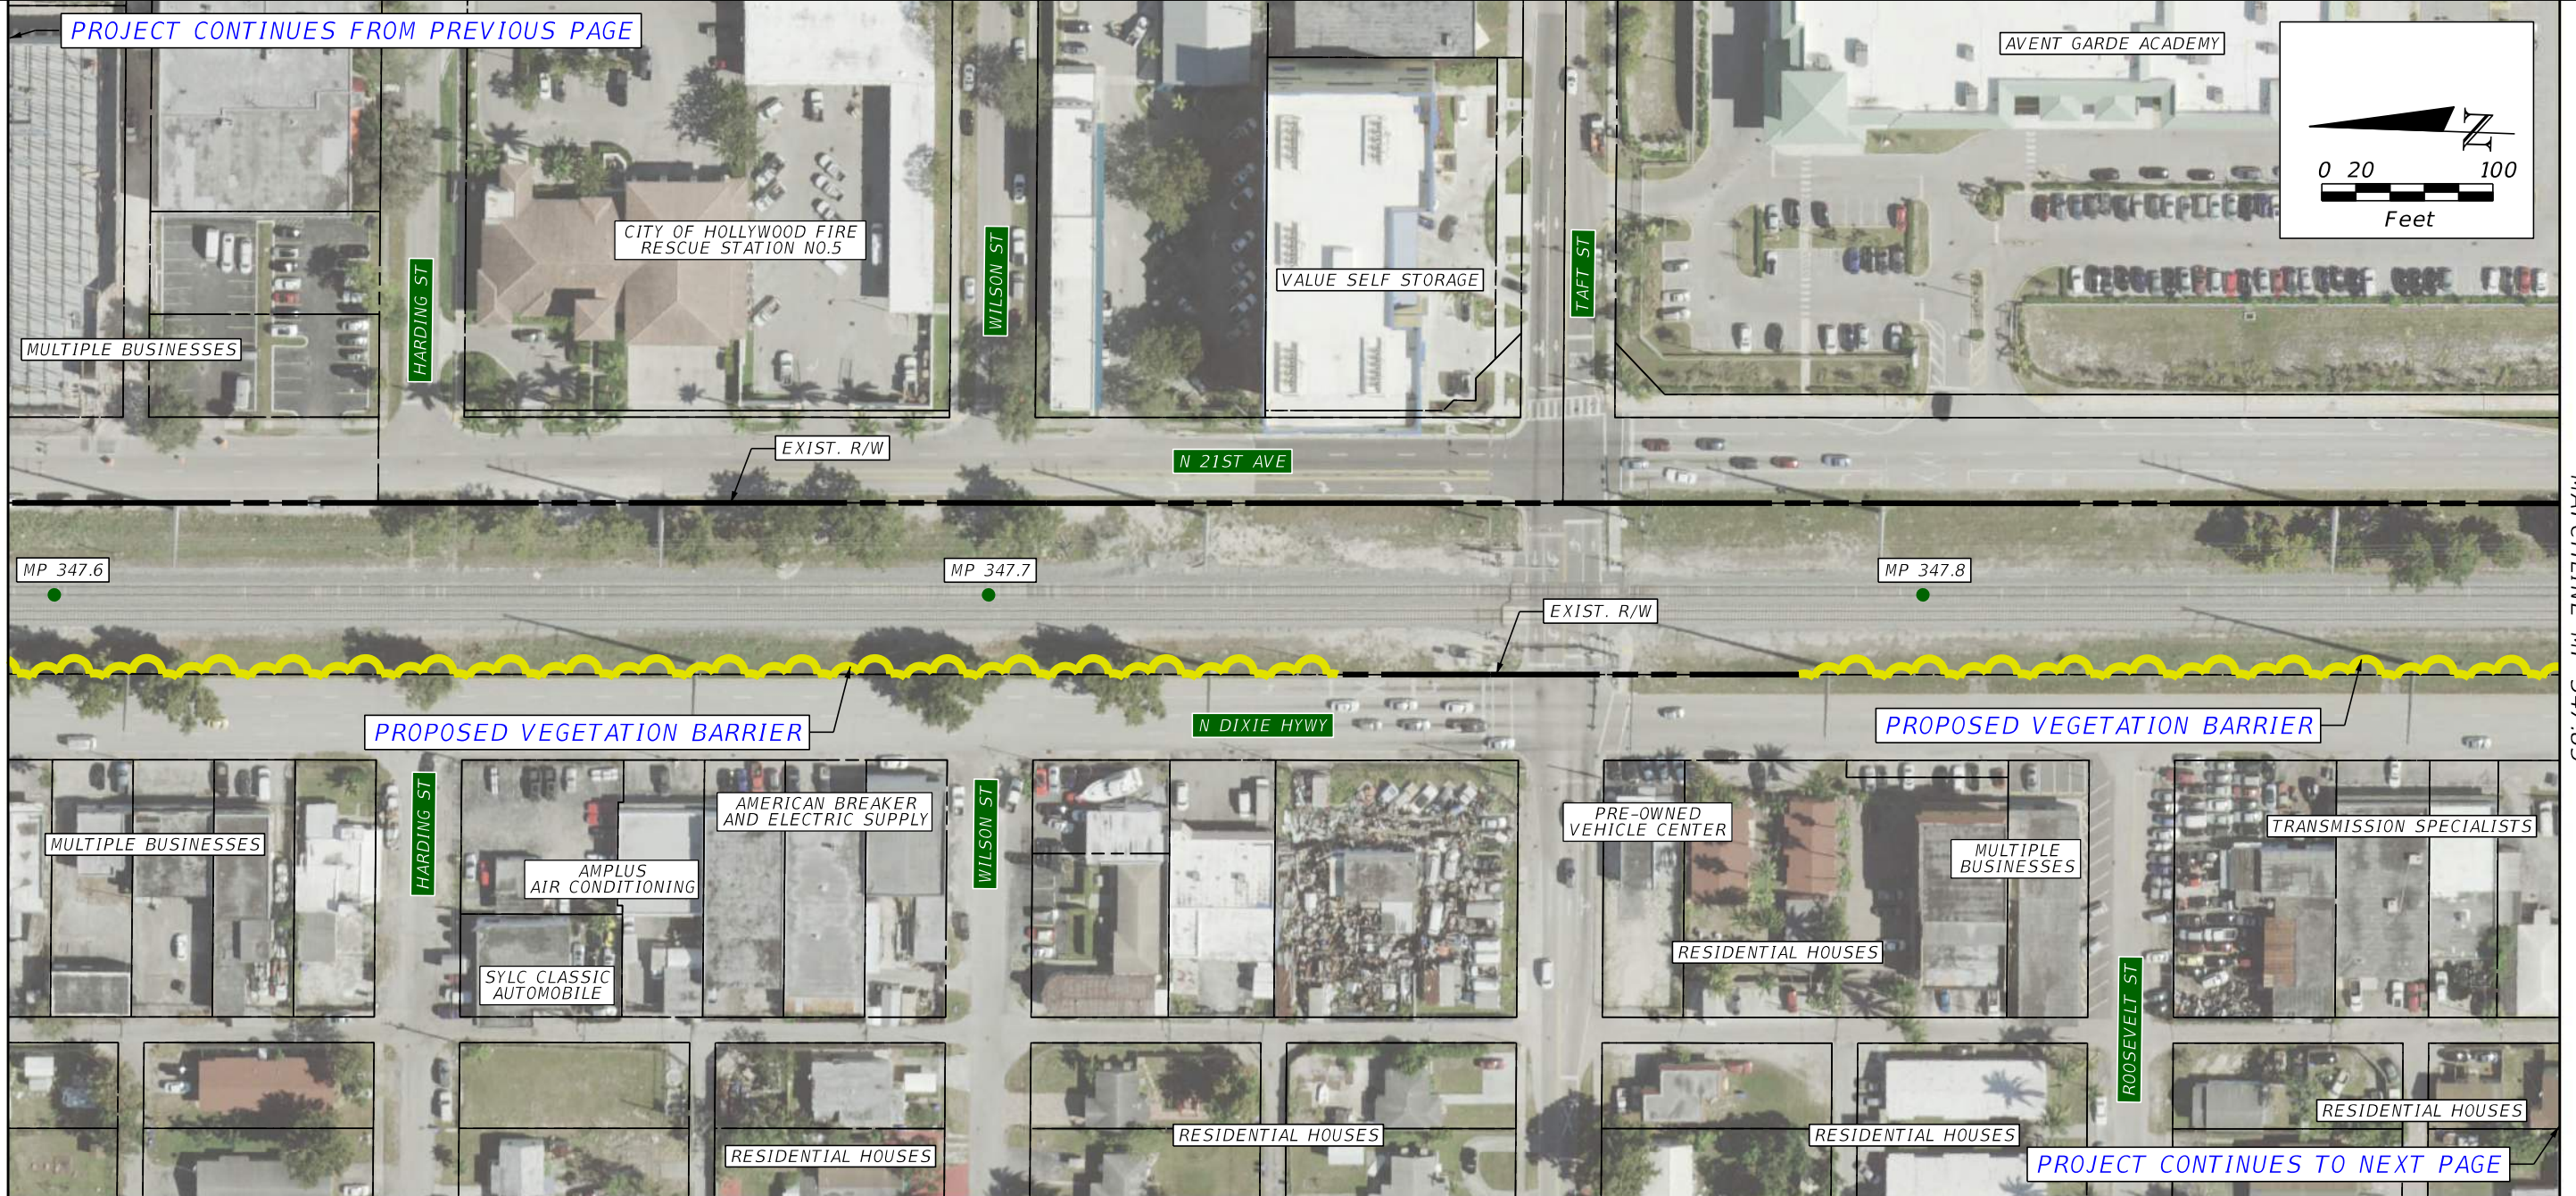

PROJECT CONTINUES FROM PREVIOUS PAGE

AVENT GARDE ACADEMY

CITY OF HOLLYWOOD FIRE RESCUE STATION NO.5

VALUE SELF STORAGE

MULTIPLE BUSINESSES

HARDING ST

WILSON ST

TAFT ST

EXIST. R/W

N 21ST AVE

MP 347.6

MP 347.7

MP 347.8

EXIST. R/W

PROPOSED VEGETATION BARRIER

N DIXIE HWY

PROPOSED VEGETATION BARRIER

MULTIPLE BUSINESSES

HARDING ST

AMPLUS AIR CONDITIONING

SYLC CLASSIC AUTOMOBILE

AMERICAN BREAKER AND ELECTRIC SUPPLY

WILSON ST

PRE-OWNED VEHICLE CENTER

MULTIPLE BUSINESSES

TRANSMISSION SPECIALISTS

RESIDENTIAL HOUSES

ROOSEVELT ST

RESIDENTIAL HOUSES


RESIDENTIAL HOUSES

RESIDENTIAL HOUSES


RESIDENTIAL HOUSES

PROJECT CONTINUES TO NEXT PAGE


PLAN NOTES

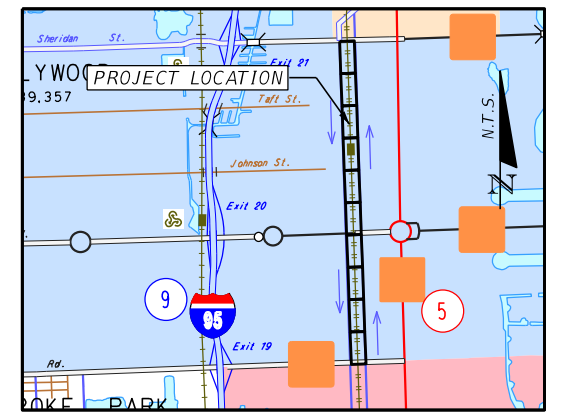

PROJECT LAYOUT


REVISIONS				 <small>HNTB CORPORATION 610 CRESCENT EXECUTIVE COURT SUITE 400, LAKE MARY, FL 32746 14071 805-0355 CERT. OF AUTH. NO. 6500</small>	STATE OF FLORIDA DEPARTMENT OF TRANSPORTATION			<p><b>TRESPASS MITIGATION</b></p> <p><b>MP 347.1 TO MP 349.8</b></p>	<p>SHEET NO.</p> <p><b>B-91</b></p>
DATE	DESCRIPTION	DATE	DESCRIPTION		CITY	COUNTY	PROJECT		
					HOLLYWOOD	BROWARD	TRESPASS MITIGATION CONCEPT PLANS		

PROJECT CONTINUES FROM PREVIOUS PAGE

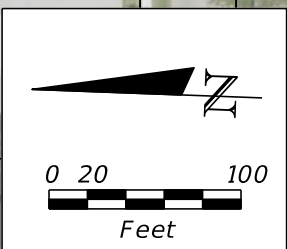


MATCHLINE MP 347.85

MATCHLINE MP 348.15

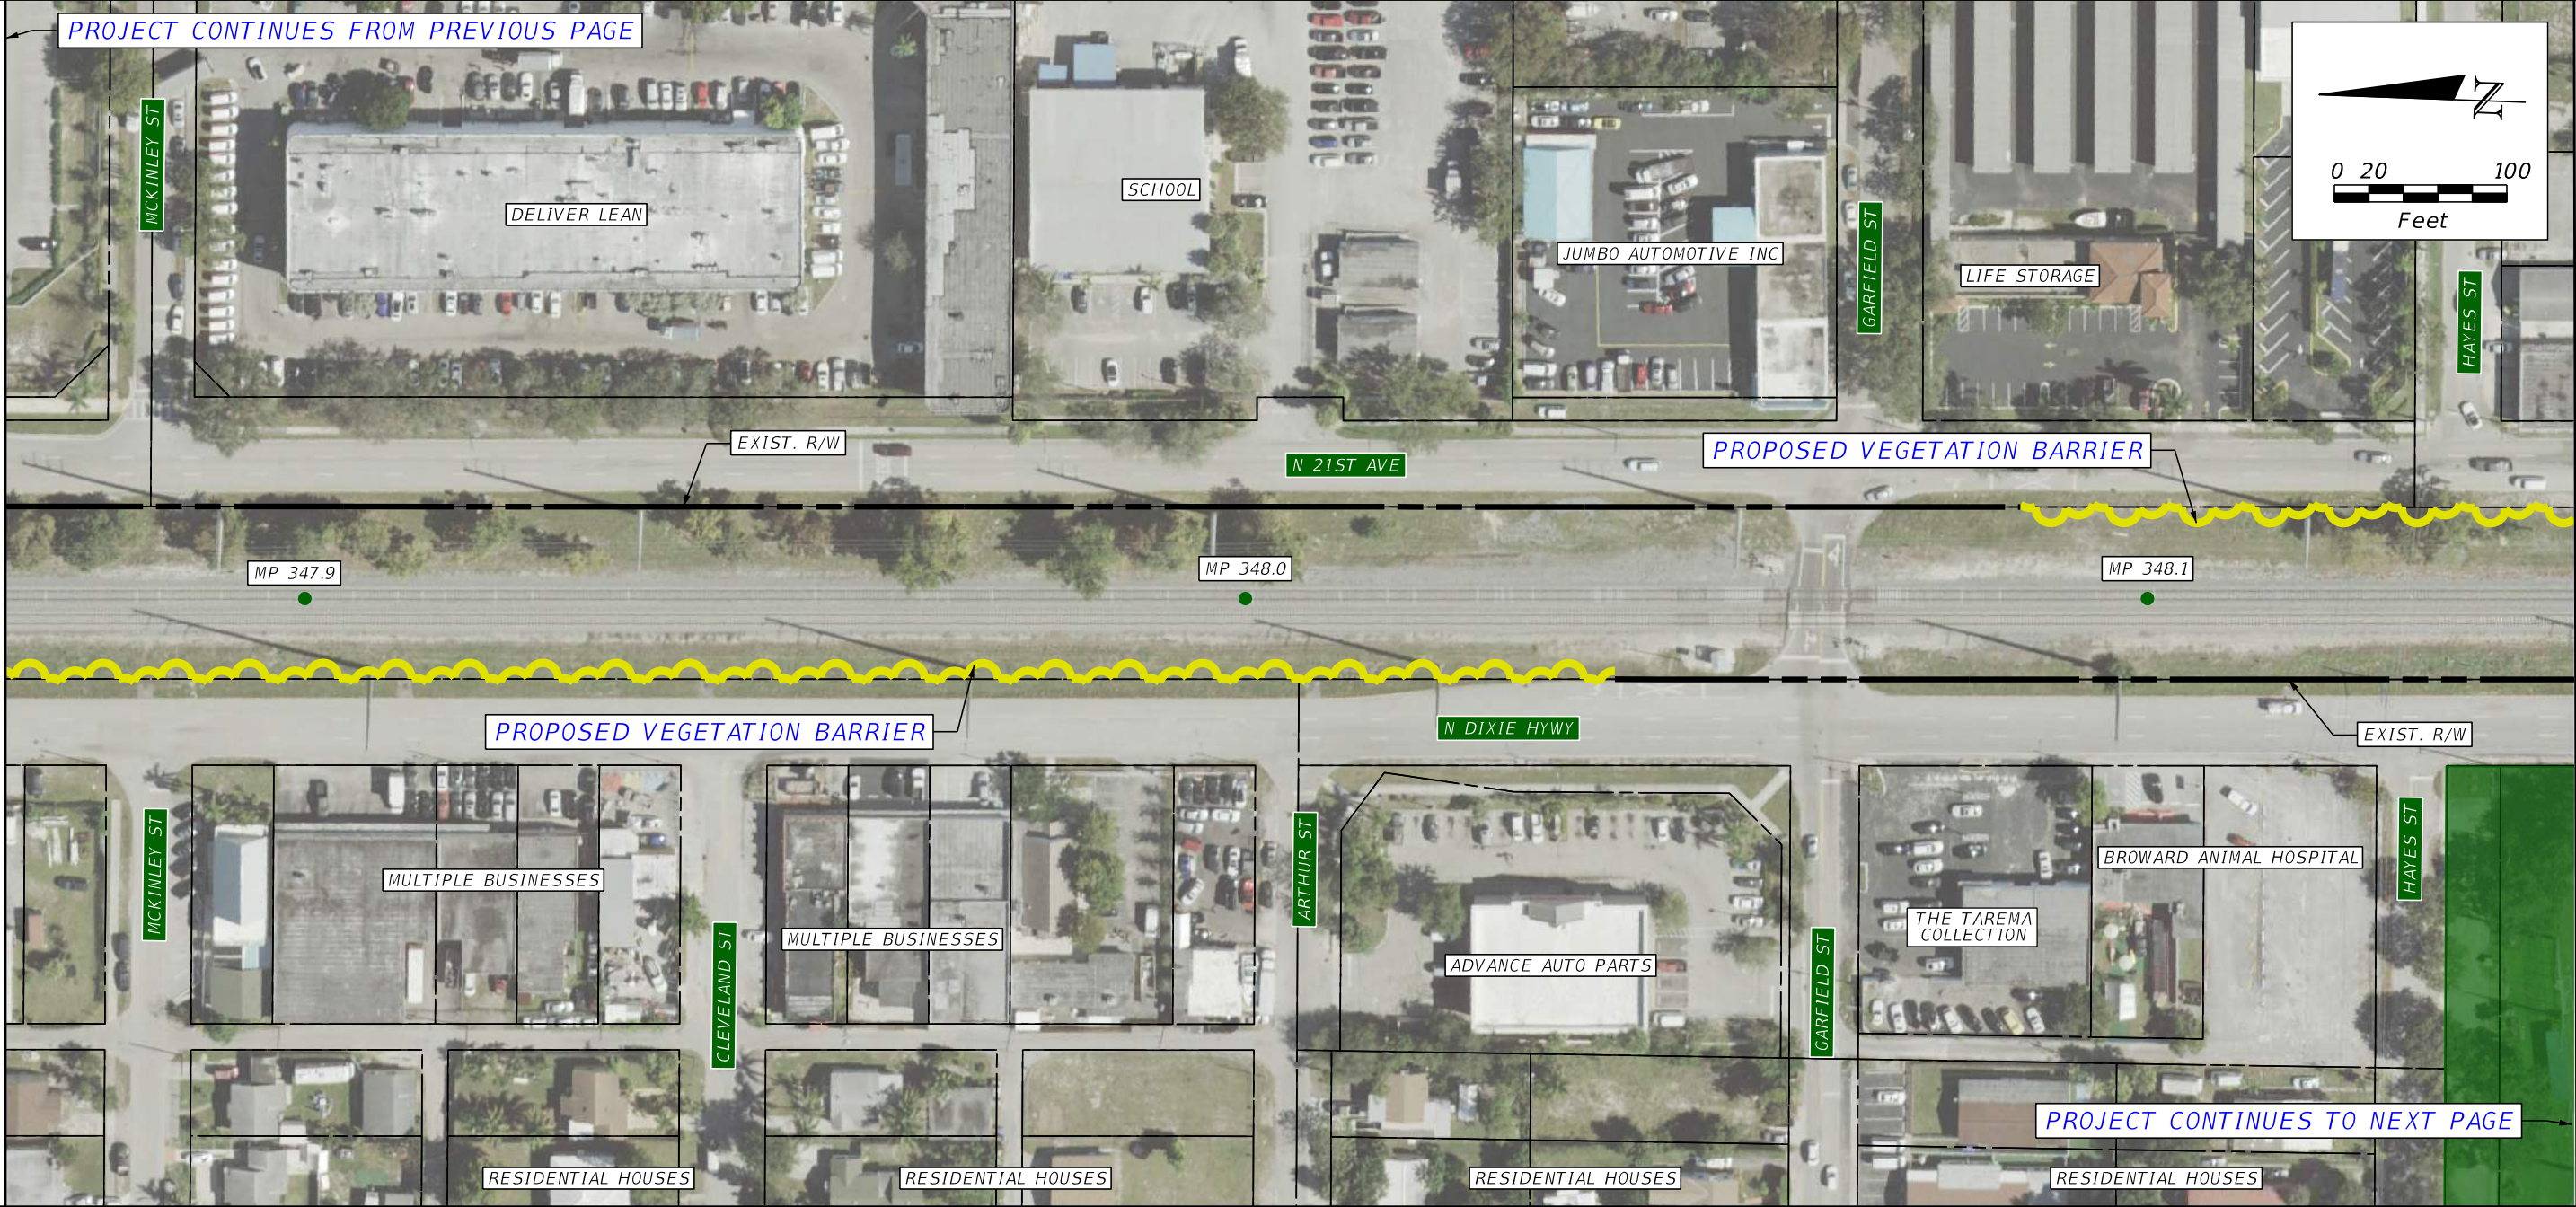

PLAN NOTES

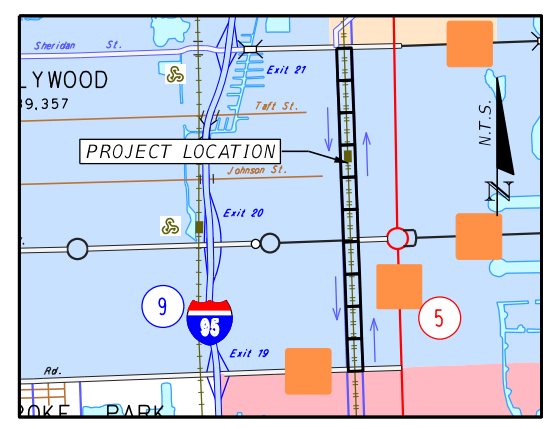



REVISIONS			
DATE	DESCRIPTION	DATE	DESCRIPTION

**HNTB**  
 HNTB CORPORATION  
 610 CRESCENT EXECUTIVE COURT  
 SUITE 400, LAKE MARY, FL 32746  
 (407) 805-0355  
 CERT. OF AUTH. NO. 6500

STATE OF FLORIDA DEPARTMENT OF TRANSPORTATION		
CITY	COUNTY	PROJECT
HOLLYWOOD	BROWARD	TRESPASS MITIGATION CONCEPT PLANS

**TRESPASS MITIGATION**  
 MP 347.1 TO MP 349.8


SHEET NO.  
**B-92**

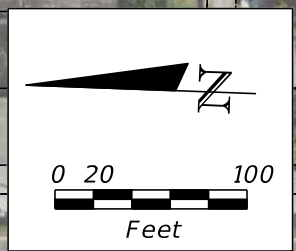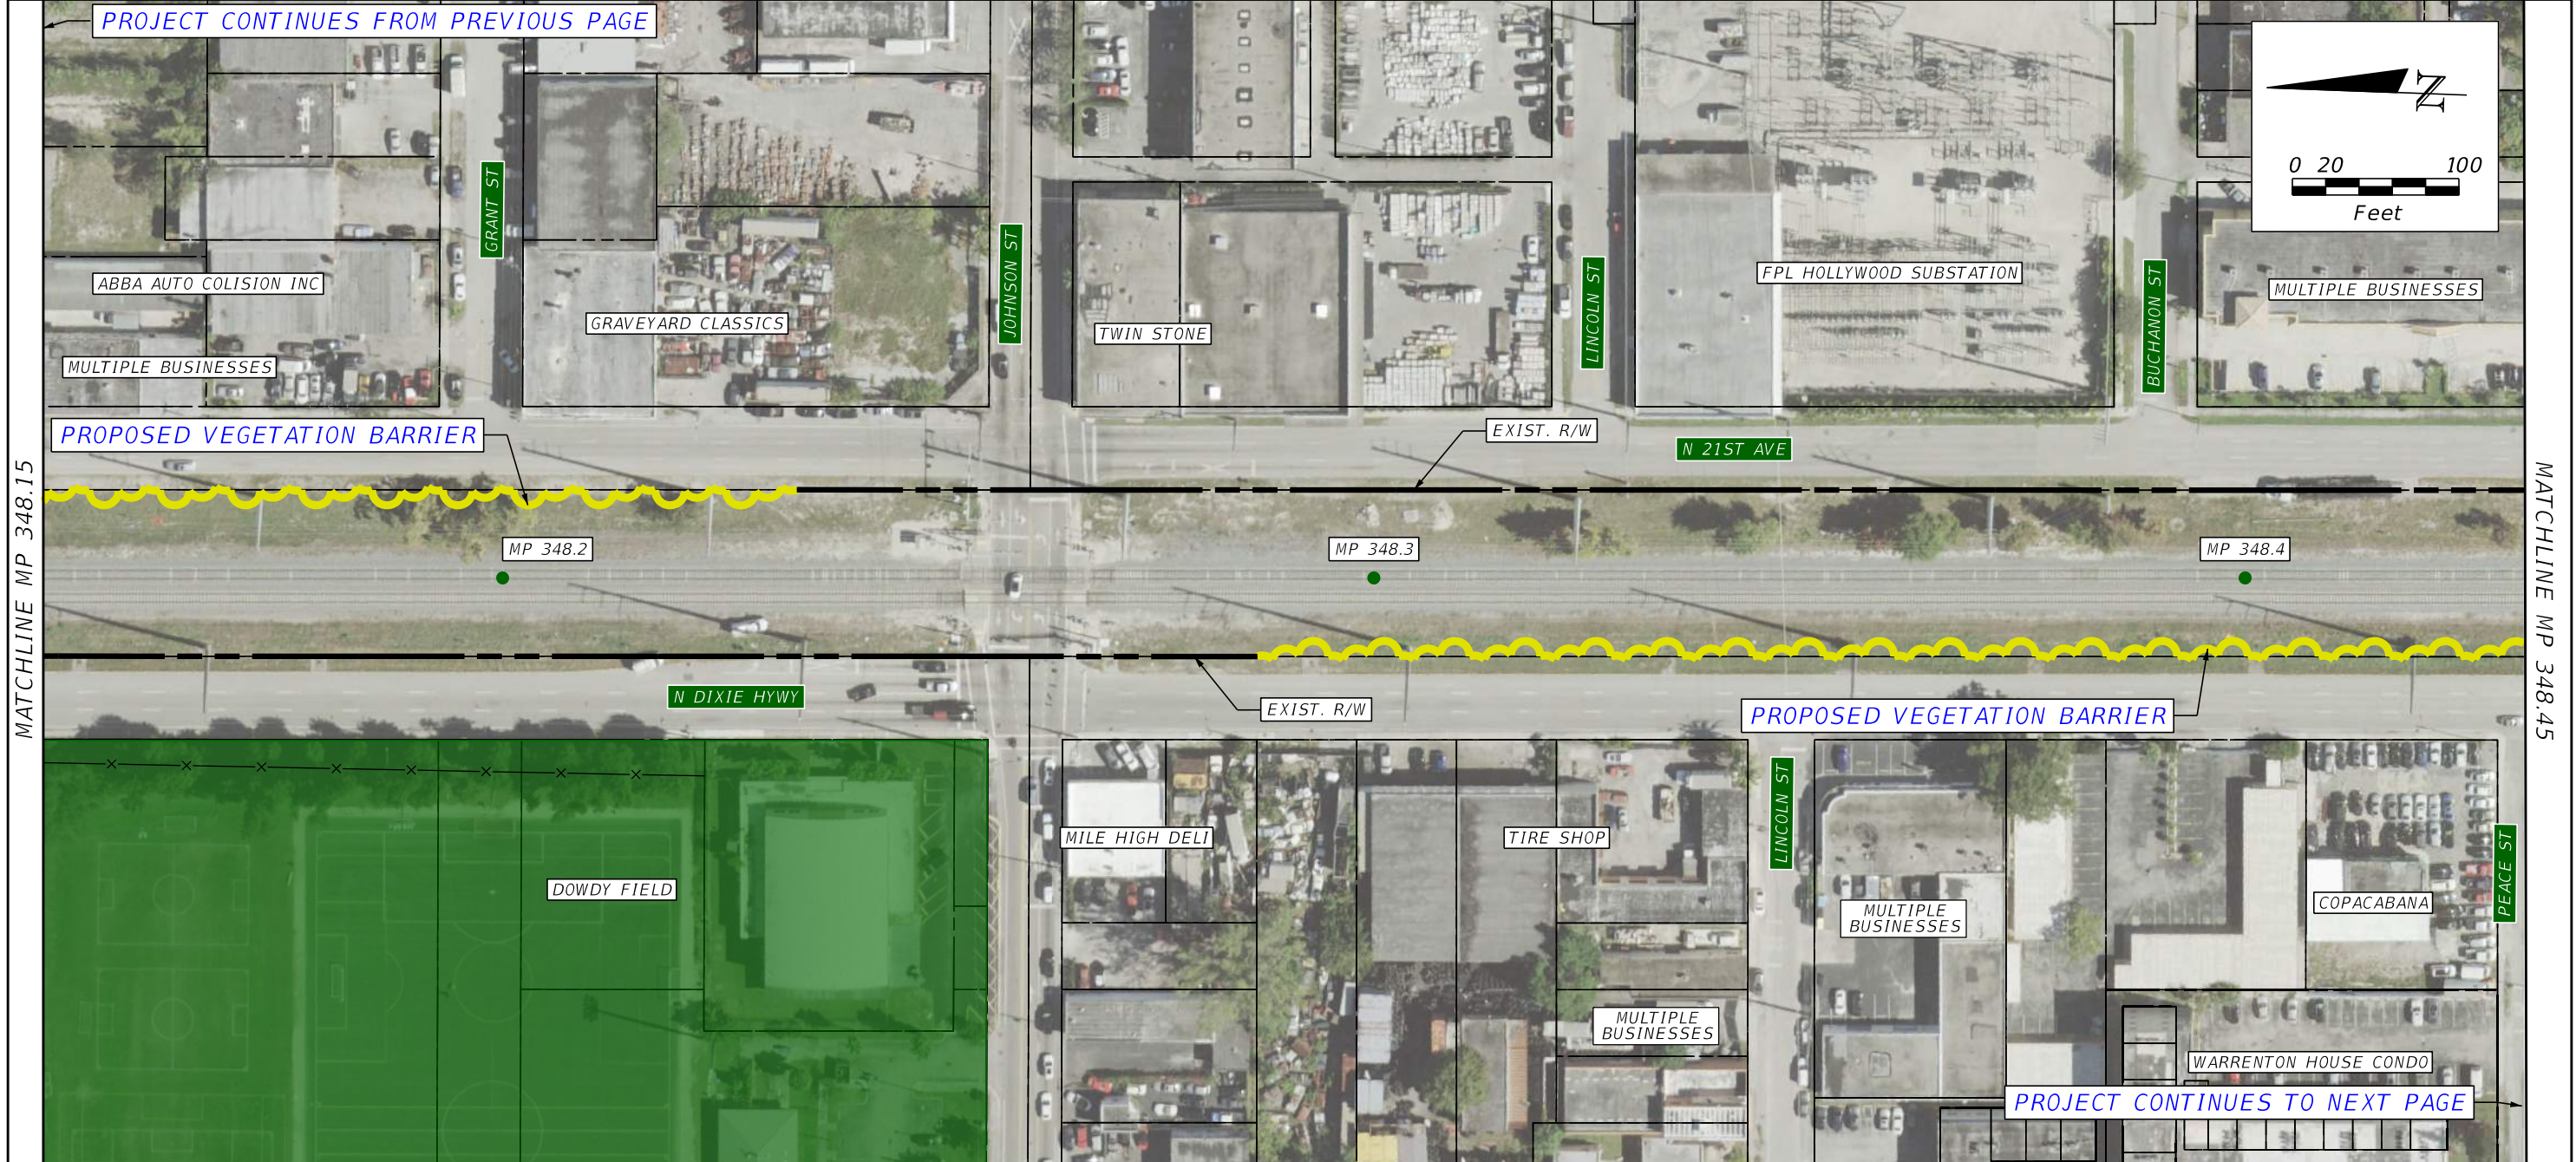

MATCHLINE MP 348.15

MATCHLINE MP 348.45

PLAN NOTES

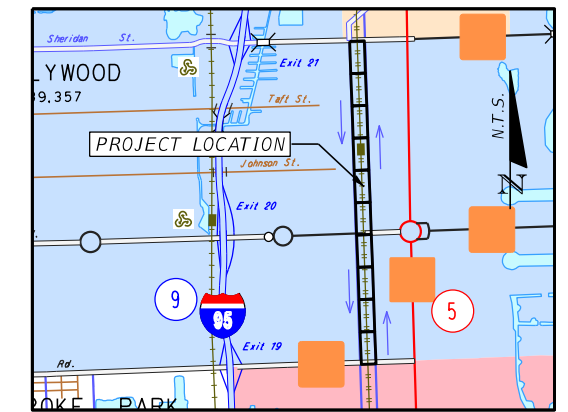



REVISIONS			
DATE	DESCRIPTION	DATE	DESCRIPTION

**HNTB**  
HNTB CORPORATION  
 610 CRESCENT EXECUTIVE COURT  
 SUITE 400, LAKE MARY, FL 32746  
 (407) 805-0355  
 CERT. OF AUTH. NO. 6500


<b>STATE OF FLORIDA DEPARTMENT OF TRANSPORTATION</b>		
CITY	COUNTY	PROJECT
HOLLYWOOD	BROWARD	TRESPASS MITIGATION CONCEPT PLANS

**TRESPASS MITIGATION**  
**MP 347.1 TO MP 349.8**

SHEET  
NO.  
**B-93**

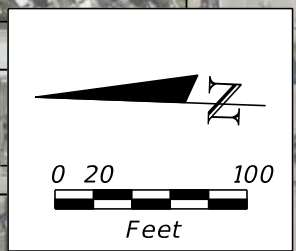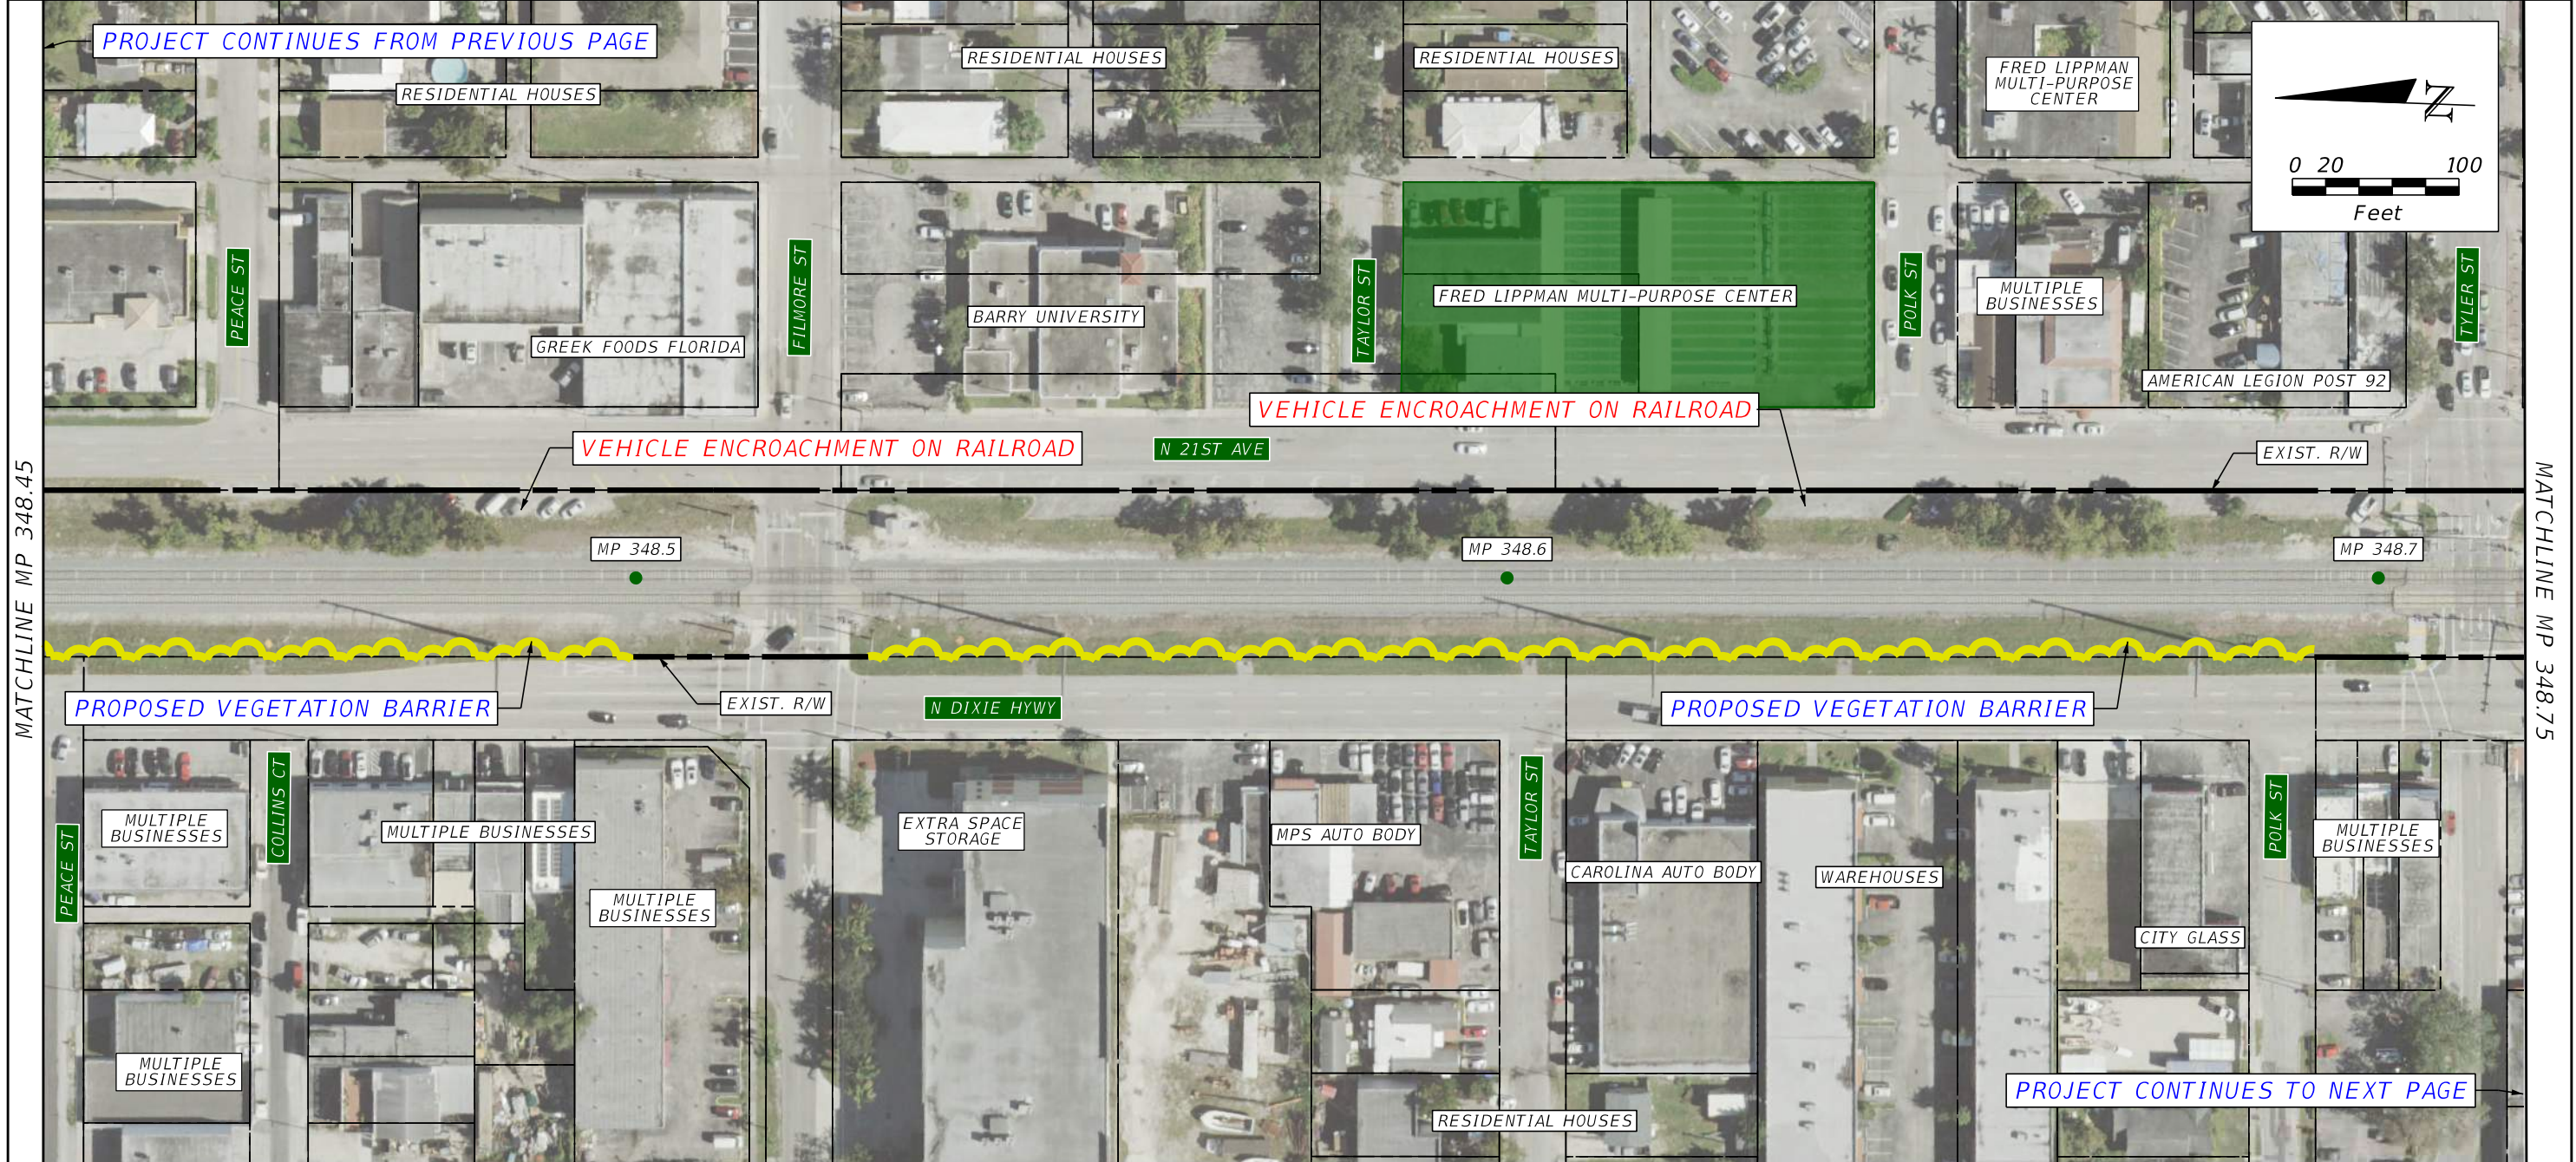

PLAN NOTES

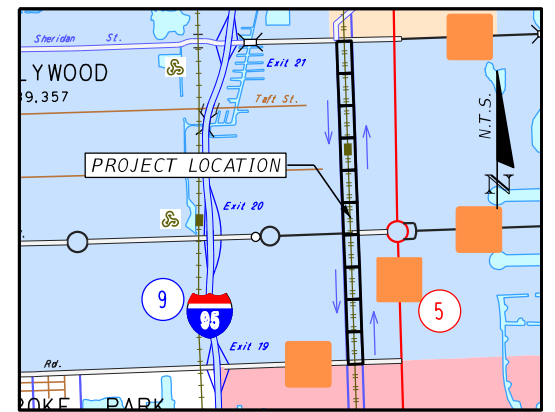

REVISIONS			
DATE	DESCRIPTION	DATE	DESCRIPTION



**HNTB**  
 HNTB CORPORATION  
 610 CRESCENT EXECUTIVE COURT  
 SUITE 400, LAKE MARY, FL 32746  
 (407) 805-0355  
 CERT. OF AUTH. NO. 6500

STATE OF FLORIDA  
 DEPARTMENT OF TRANSPORTATION


CITY	COUNTY	PROJECT
HOLLYWOOD	BROWARD	TRESPASS MITIGATION CONCEPT PLANS

TRESPASS MITIGATION  
 MP 347.1 TO MP 349.8

SHEET NO.  
 B-94

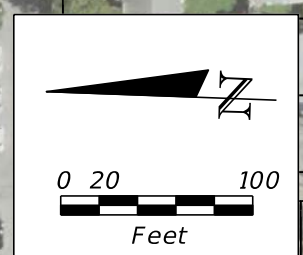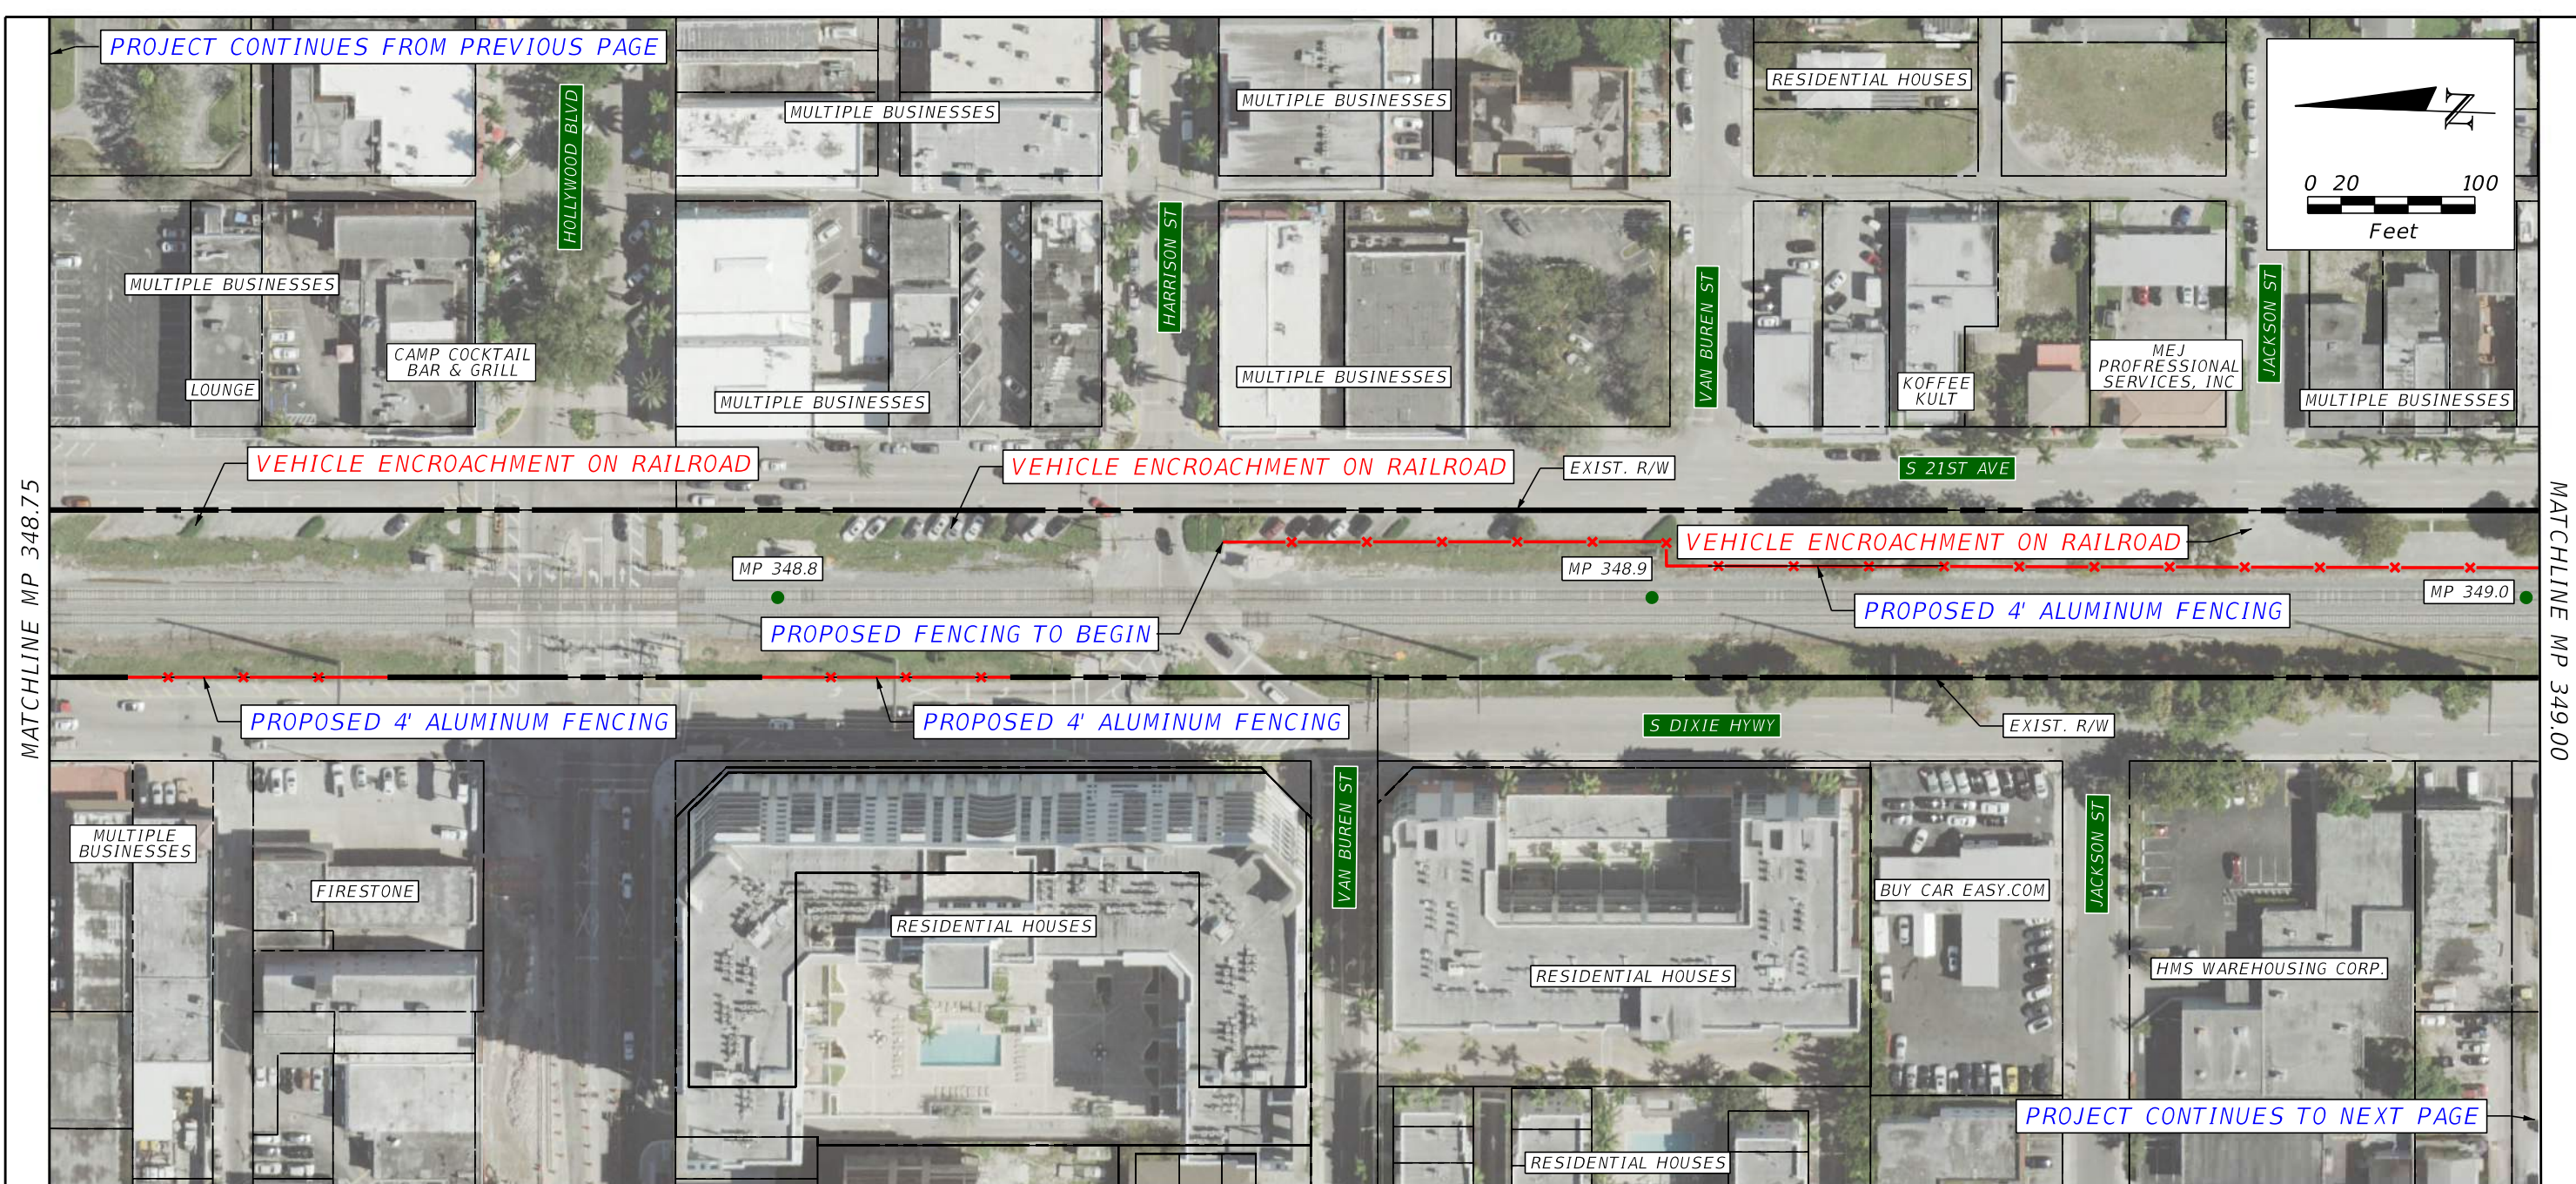

PLAN NOTES

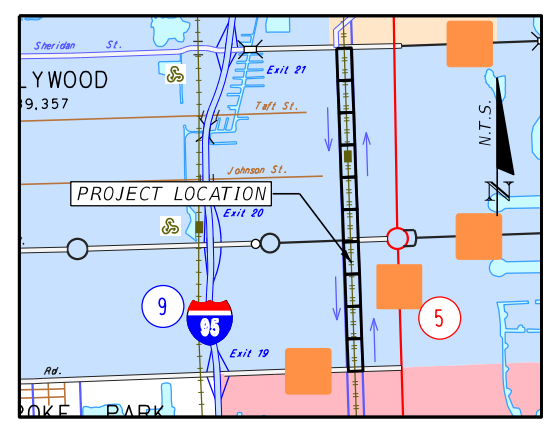


REVISIONS			
DATE	DESCRIPTION	DATE	DESCRIPTION

**HNTB**  
 HNTB CORPORATION  
 610 CRESCENT EXECUTIVE COURT  
 SUITE 400, LAKE MARY, FL 32746  
 (407) 805-0355  
 CERT. OF AUTH. NO. 6500


STATE OF FLORIDA DEPARTMENT OF TRANSPORTATION		
CITY	COUNTY	PROJECT
HOLLYWOOD	BROWARD	TRESPASS MITIGATION CONCEPT PLANS

**TRESPASS MITIGATION**  
 MP 347.1 TO MP 349.8

SHEET NO.  
**B-95**

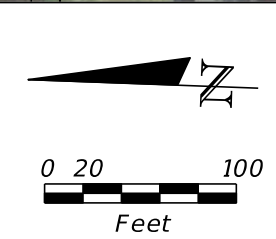

PLAN NOTES

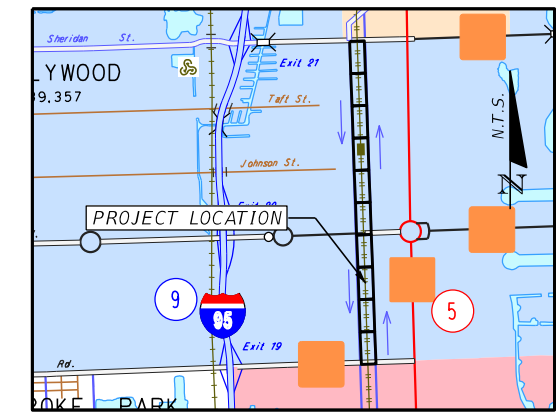

REVISIONS			
DATE	DESCRIPTION	DATE	DESCRIPTION



**HNTB**  
HNTB CORPORATION  
 610 CRESCENT EXECUTIVE COURT  
 SUITE 400, LAKE MARY, FL 32746  
 (407) 805-0355  
 CERT. OF AUTH. NO. 6500

STATE OF FLORIDA DEPARTMENT OF TRANSPORTATION		
CITY	COUNTY	PROJECT
HOLLYWOOD	BROWARD	TRESPASS MITIGATION CONCEPT PLANS


**TRESPASS MITIGATION**  
**MP 347.1 TO MP 349.8**

SHEET NO.  
**B-96**



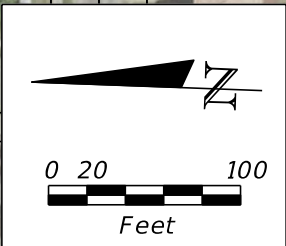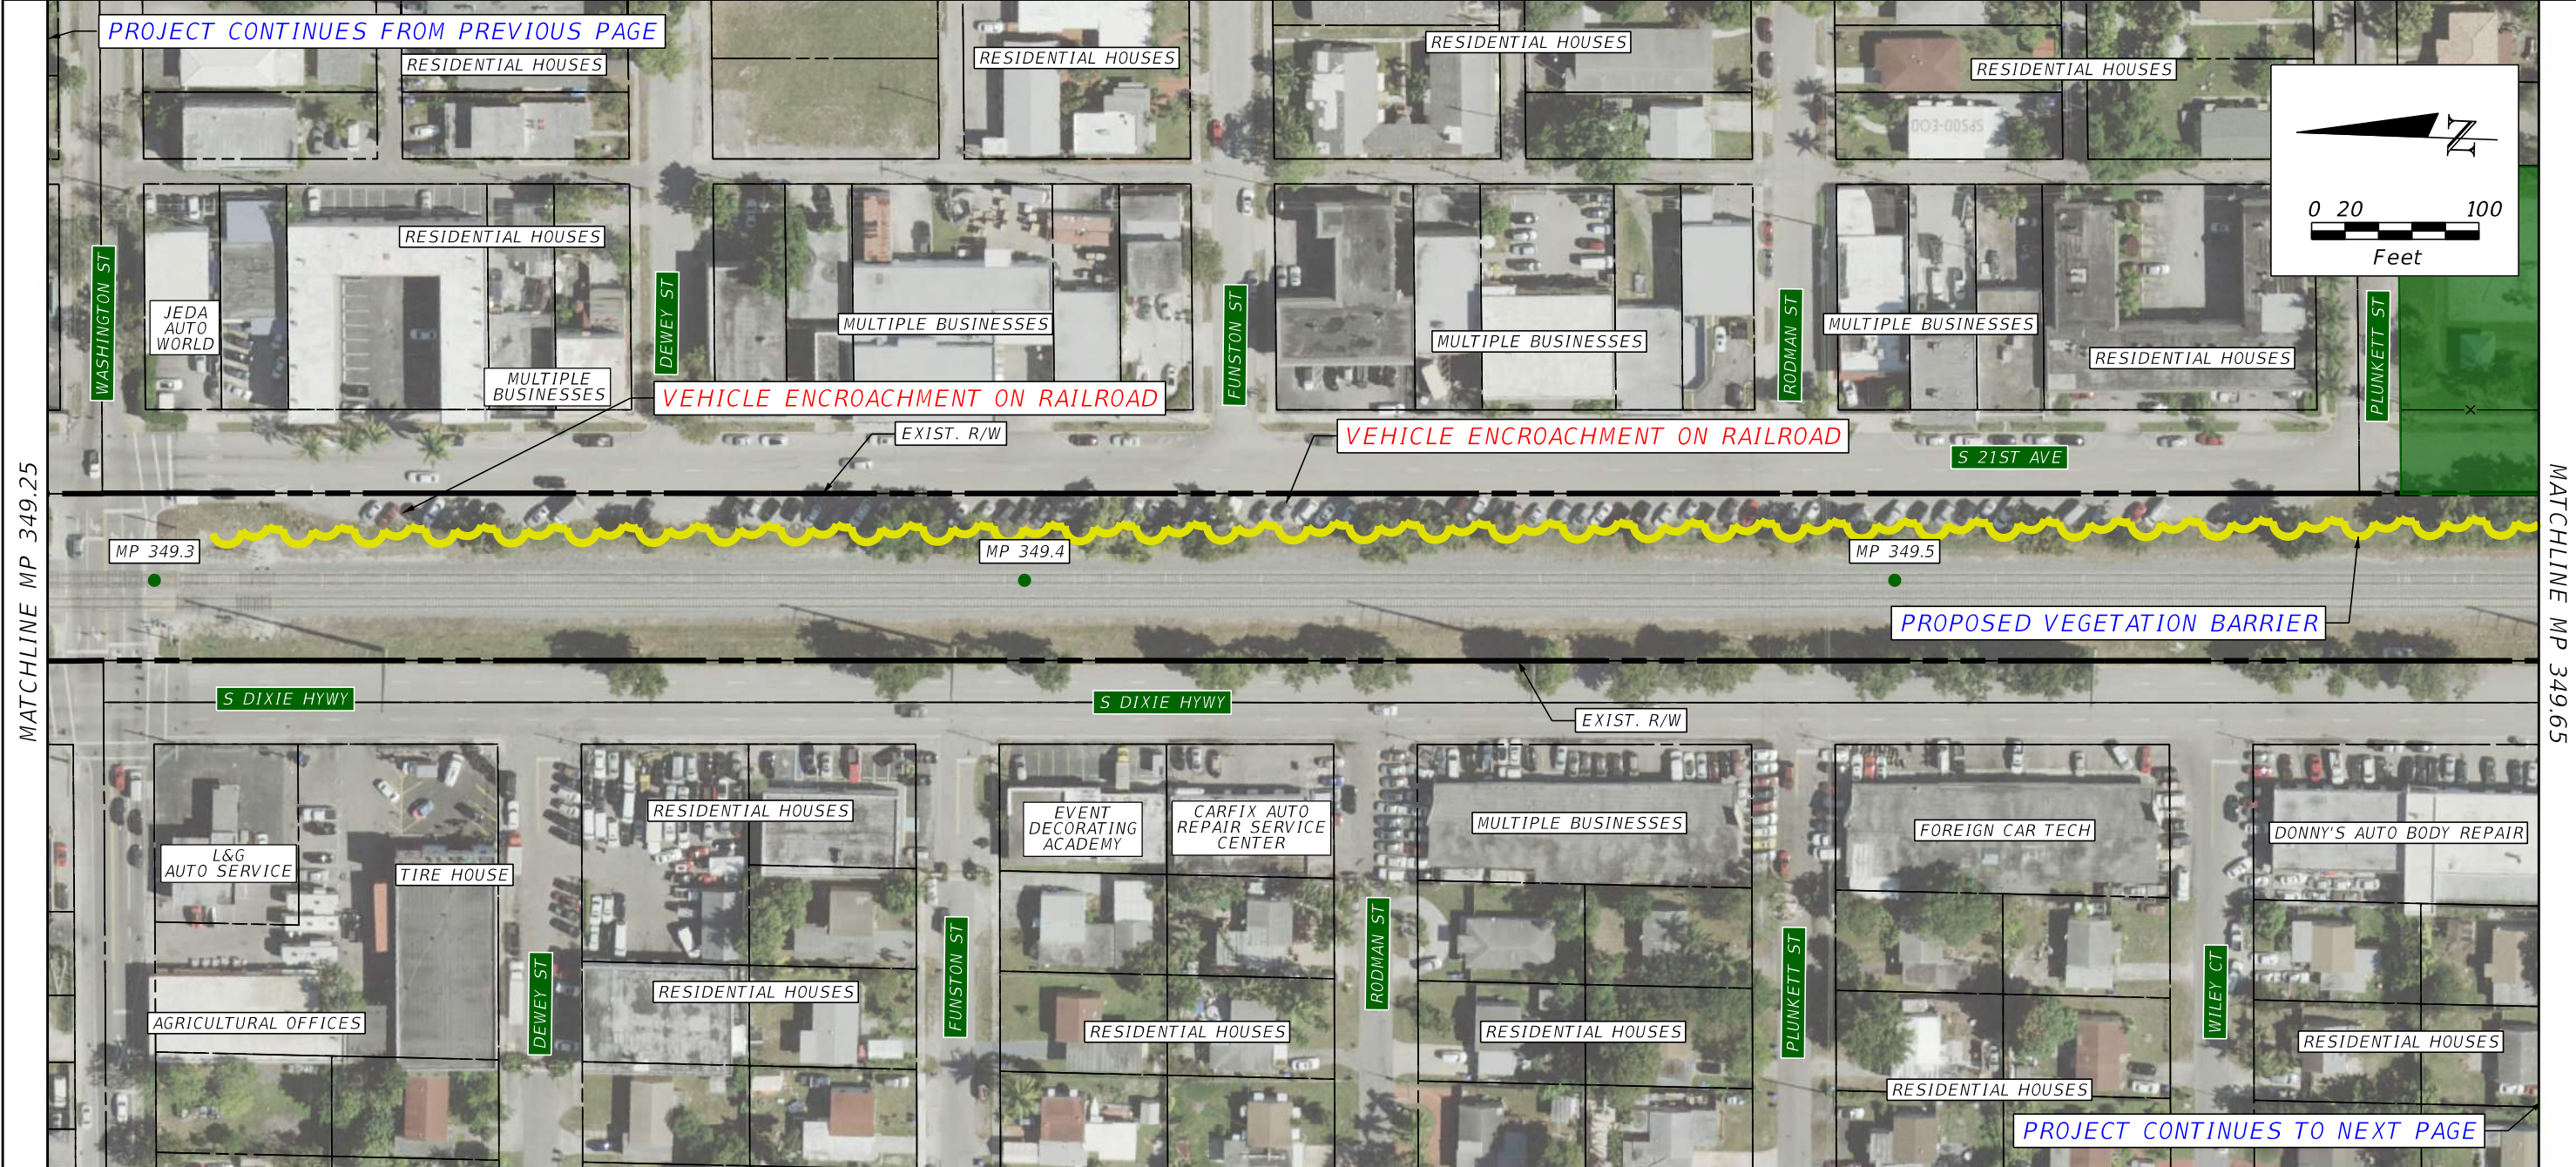

PLAN NOTES

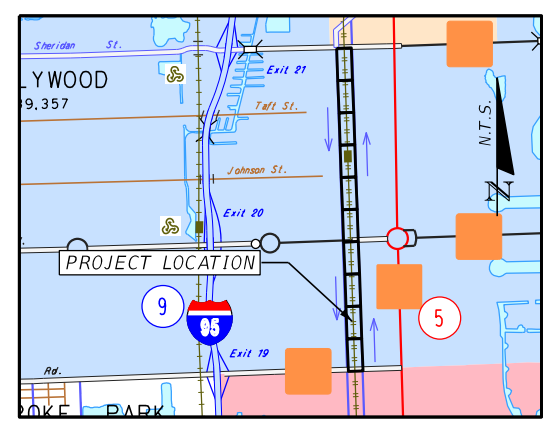

REVISIONS			
DATE	DESCRIPTION	DATE	DESCRIPTION

**HNTB**  
 HNTB CORPORATION  
 610 CRESCENT EXECUTIVE COURT  
 SUITE 400, LAKE MARY, FL 32746  
 (407) 805-0355  
 CERT. OF AUTH. NO. 6500

STATE OF FLORIDA  
 DEPARTMENT OF TRANSPORTATION

CITY	COUNTY	PROJECT
HOLLYWOOD	BROWARD	TRESPASS MITIGATION CONCEPT PLANS

TRESPASS MITIGATION  
 MP 347.1 TO MP 349.8

SHEET NO.  
 B-97


PROJECT CONTINUES FROM PREVIOUS PAGE

RESIDENTIAL HOUSES

RESIDENTIAL HOUSES

S 20TH CT

S 20TH CT

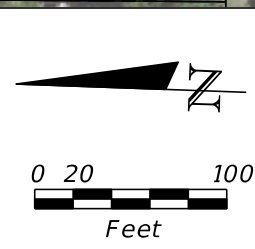

POINCIANA PARK

POINCIANA PARK

MULTIPLE BUSINESSES

PEMBROKE RD

EXIST. R/W

S 21ST AVE

MP 349.6

MP 349.7

MP 349.8

PROPOSED VEGETATION BARRIER

MATCHLINE MP 349.65

S DIXIE HWY

EXIST. R/W

DONNY'S AUTO BODY REPAIR

MAACO

EXTRASPACE STORAGE

MAYO ST

A TO Z METAL FABRICATION

WIDER AUTO SALES

UNIVERSAL TILE GROUP & HOME RENOVATIONS

PEMBROKE BAYS

ENTERPRISE RENT-A-CAR

NE 5TH ST

WILEY ST

EXOTIC WOODING


FLETCHER ST

RESIDENTIAL HOUSES

CAR DEALER AND RETAIL SHOPS

VASILE ELEVATOR

PLAN NOTES

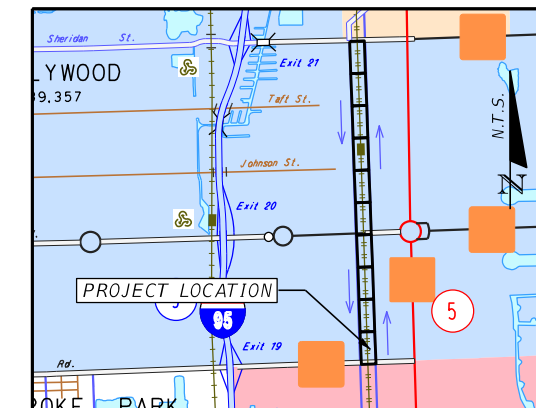

PROJECT LAYOUT

REVISIONS			
DATE	DESCRIPTION	DATE	DESCRIPTION

**HNTB**  
 HNTB CORPORATION  
 610 CRESCENT EXECUTIVE COURT  
 SUITE 400, LAKE MARY, FL 32746  
 (407) 805-0355  
 CERT. OF AUTH. NO. 6500

STATE OF FLORIDA  
 DEPARTMENT OF TRANSPORTATION

CITY	COUNTY	PROJECT
HOLLYWOOD	BROWARD	TRESPASS MITIGATION CONCEPT PLANS

TRESPASS MITIGATION  
 MP 347.1 TO MP 349.8


SHEET NO.  
 B-98




MATCHLINE MP 350.1

**PLAN NOTES**  
 1) QUANTITIES COVER SHEETS B-99 THROUGH B-104


MP 349.8 TO MP 351.3 QUANTITIES			
PAY ITEM	DESCRIPTION	UNIT	QUANTITY
	VEGETATION BARRIER	LF	7,036

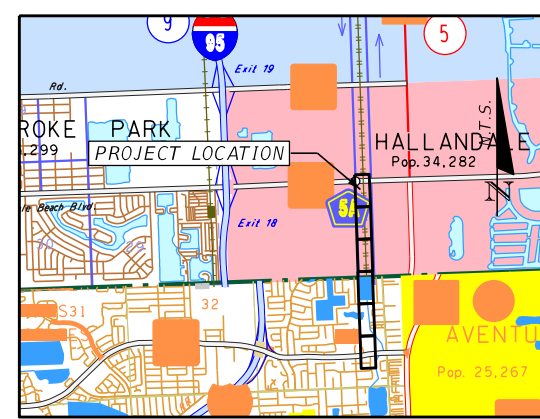


<b>REVISIONS</b> DATE DESCRIPTION DATE DESCRIPTION				 <small>HNTB CORPORATION          610 CRESCENT EXECUTIVE COURT          SUITE 400, LAKE MARY, FL 32746          (407) 805-0355          CERT. OF AUTH. NO. 6500</small>	<b>STATE OF FLORIDA</b> DEPARTMENT OF TRANSPORTATION			<b>TRESPASS MITIGATION</b> MP 349.8 TO MP 351.3	SHEET NO. <b>B-99</b>
					CITY COUNTY PROJECT HALLANDALE BEACH BROWARD TRESPASS MITIGATION CONCEPT PLANS				

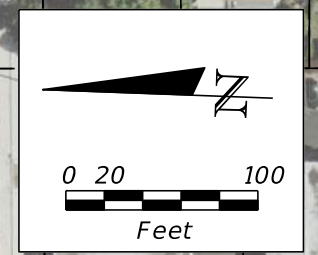

PLAN NOTES

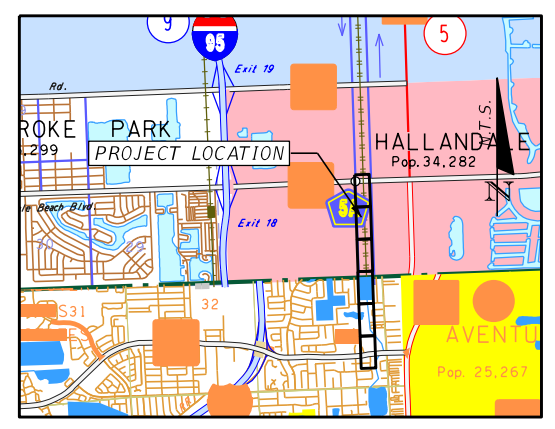



PROJECT LAYOUT

REVISIONS				 <small>HNTB CORPORATION 610 CRESCENT EXECUTIVE COURT SUITE 400, LAKE MARY, FL 32746 14071 805-0355 CERT. OF AUTH. NO. 6500</small>	STATE OF FLORIDA DEPARTMENT OF TRANSPORTATION			TRESPASS MITIGATION MP 349.8 TO MP 351.3	SHEET NO.  B-100
DATE	DESCRIPTION	DATE	DESCRIPTION		CITY	COUNTY	PROJECT		
					HALLANDALE BEACH	BROWARD	TRESPASS MITIGATION CONCEPT PLANS		




PLAN NOTES

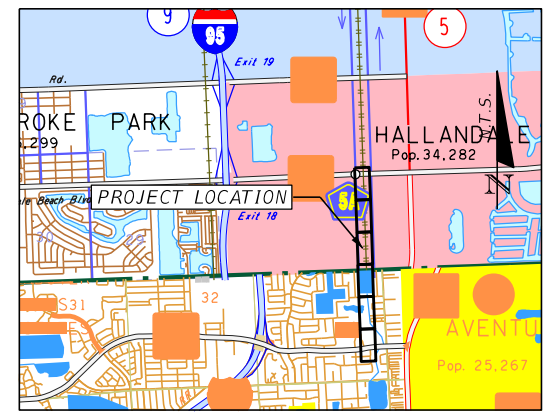

REVISIONS				 <small>HNTB CORPORATION 610 CRESCENT EXECUTIVE COURT SUITE 400, LAKE MARY, FL 32746 14071 805-0355 CERT. OF AUTH. NO. 6500</small>	STATE OF FLORIDA DEPARTMENT OF TRANSPORTATION			<b>TRESPASS MITIGATION</b> <b>MP 349.8 TO MP 351.3</b>	SHEET NO. <b>B-101</b>
DATE	DESCRIPTION	DATE	DESCRIPTION		CITY	COUNTY	PROJECT		
					HALLANDALE BEACH	BROWARD	TRESPASS MITIGATION CONCEPT PLANS		


PROJECT CONTINUES FROM PREVIOUS PAGE

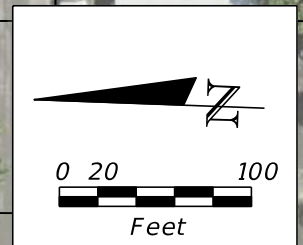


MATCHLINE MP 350.45



MATCHLINE MP 350.73

PLAN NOTES

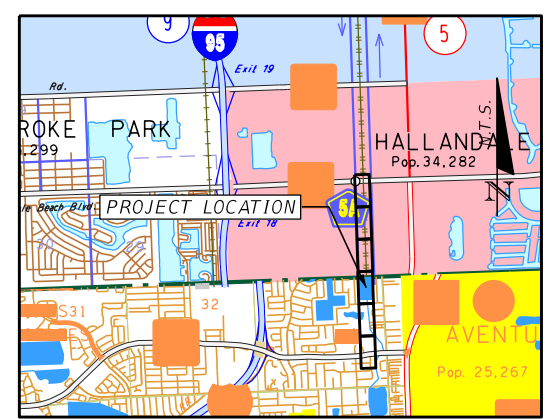


PROJECT LAYOUT


REVISIONS				 HNTB CORPORATION 610 CRESCENT EXECUTIVE COURT SUITE 400, LAKE MARY, FL 32746 (407) 805-0355 CERT. OF AUTH. NO. 6500	STATE OF FLORIDA DEPARTMENT OF TRANSPORTATION			TRESPASS MITIGATION MP 349.8 TO MP 351.3	SHEET NO.  B-102
DATE	DESCRIPTION	DATE	DESCRIPTION		CITY	COUNTY	PROJECT		
					HALLANDALE BEACH	BROWARD	TRESPASS MITIGATION CONCEPT PLANS		

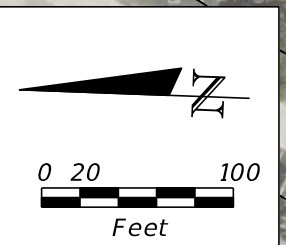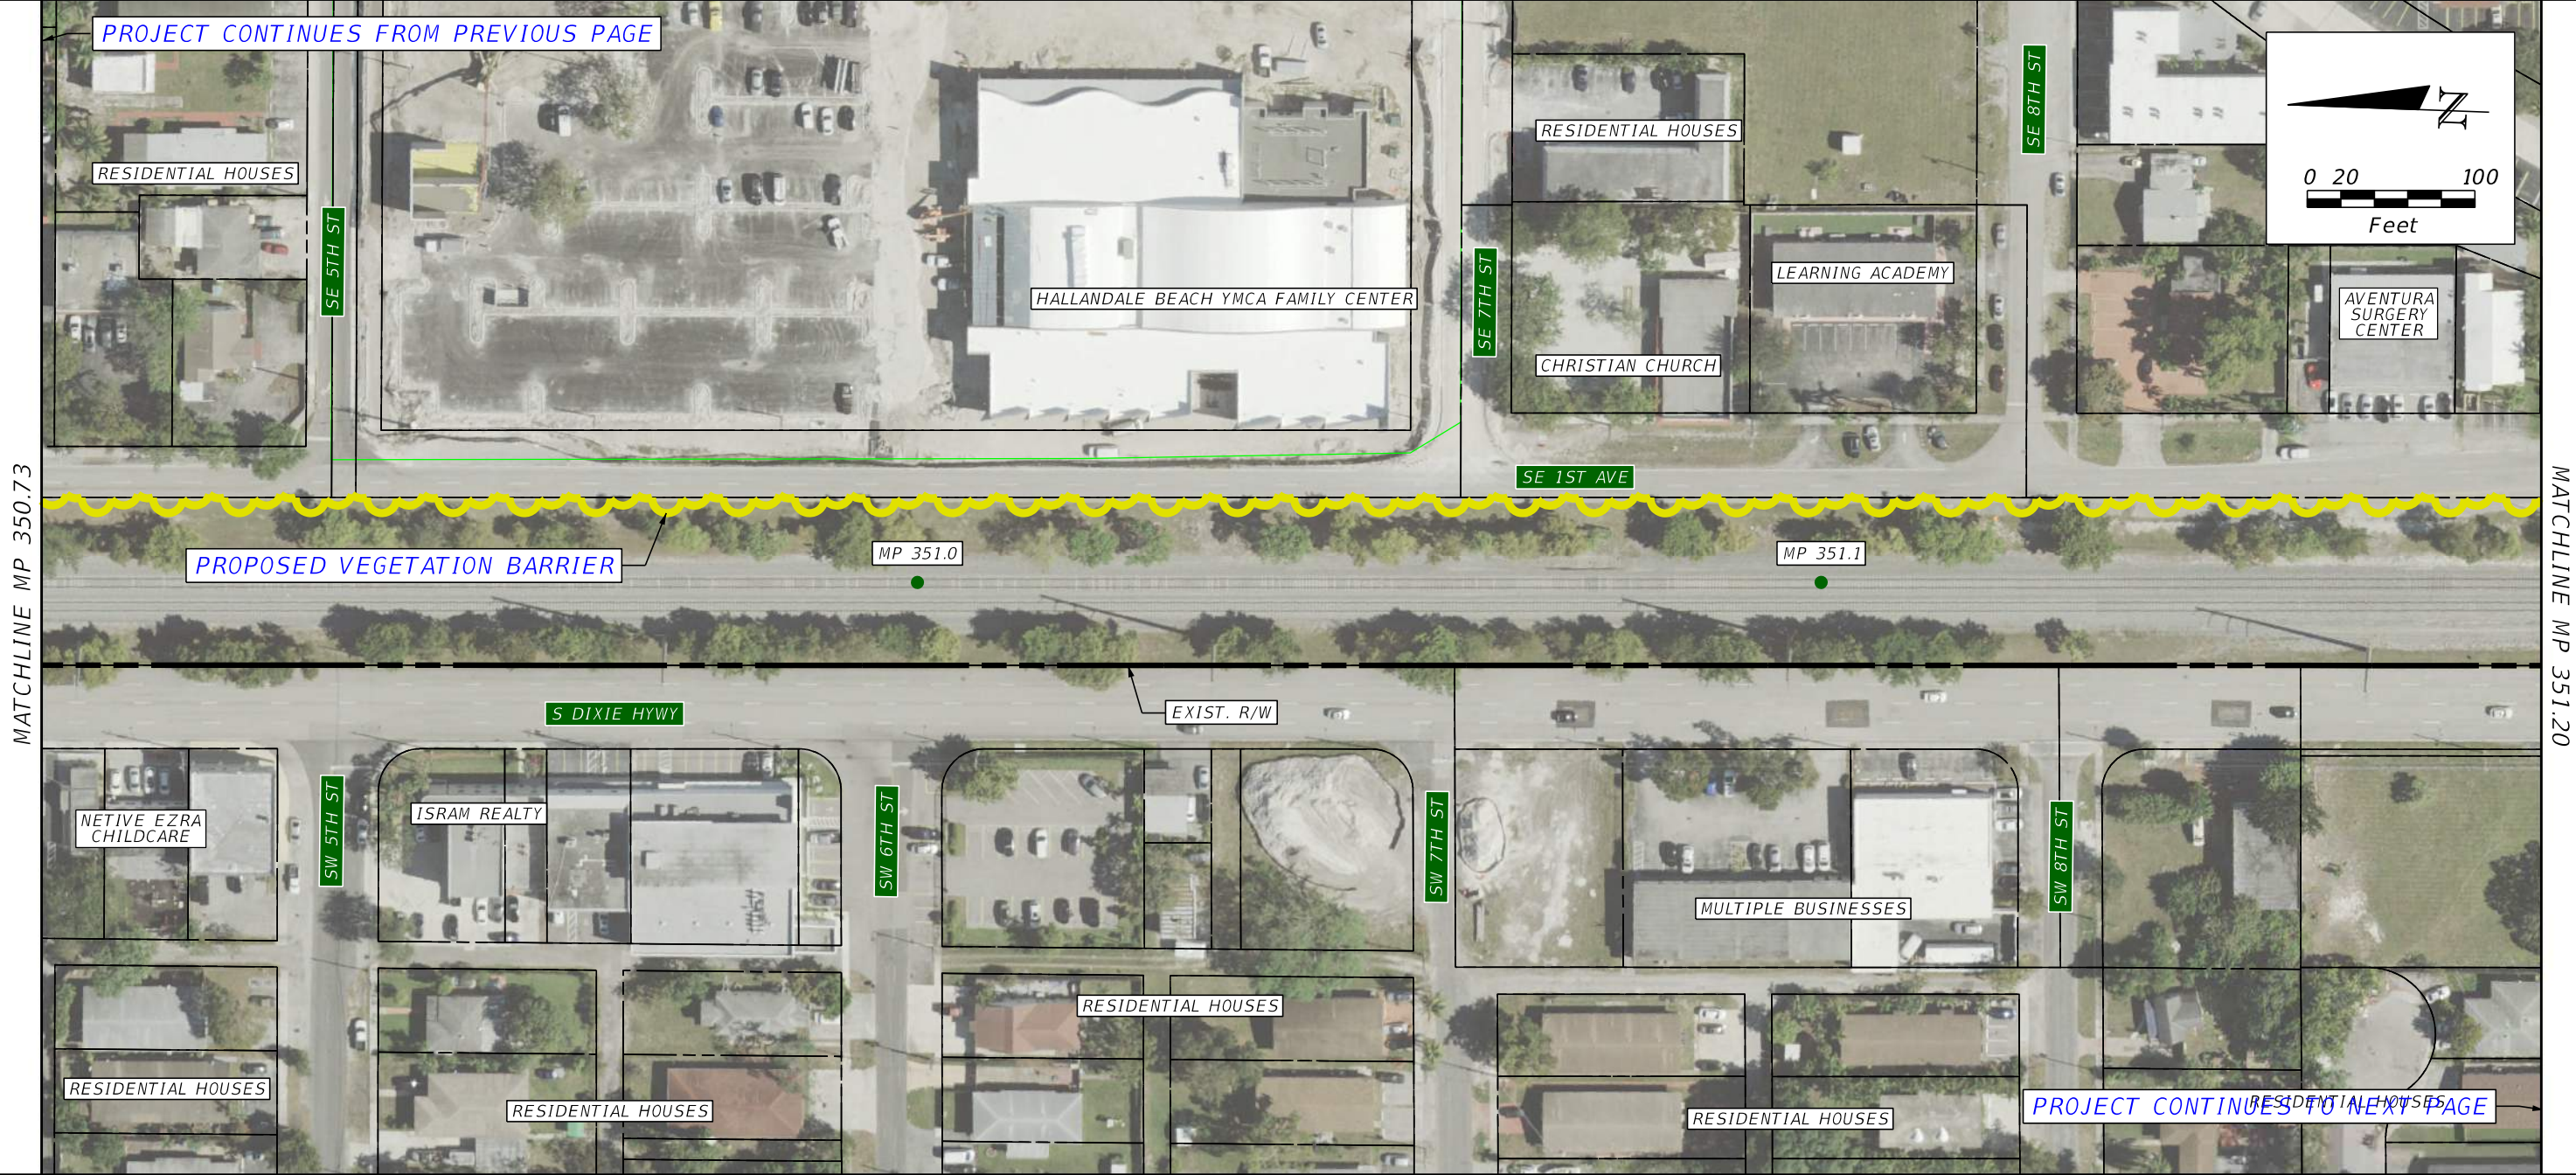



PLAN NOTES

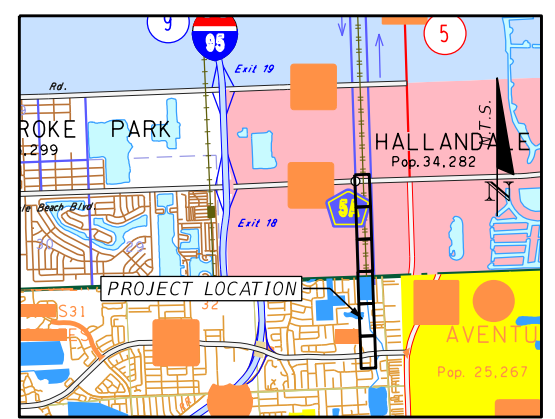


PROJECT LAYOUT

REVISIONS				 <small>HNTB CORPORATION 610 CRESCENT EXECUTIVE COURT SUITE 400, LAKE MARY, FL 32746 (407) 805-0355 CERT. OF AUTH. NO. 6500</small>	STATE OF FLORIDA DEPARTMENT OF TRANSPORTATION			<b>TRESPASS MITIGATION</b> <b>MP 349.8 TO MP 351.3</b>	SHEET NO. <b>B-103</b>
DATE	DESCRIPTION	DATE	DESCRIPTION		CITY	COUNTY	PROJECT		
				HALLANDALE BEACH	BROWARD	TRESPASS MITIGATION CONCEPT PLANS			


MATCHLINE MP 351.20

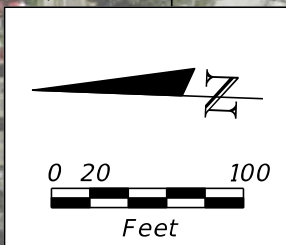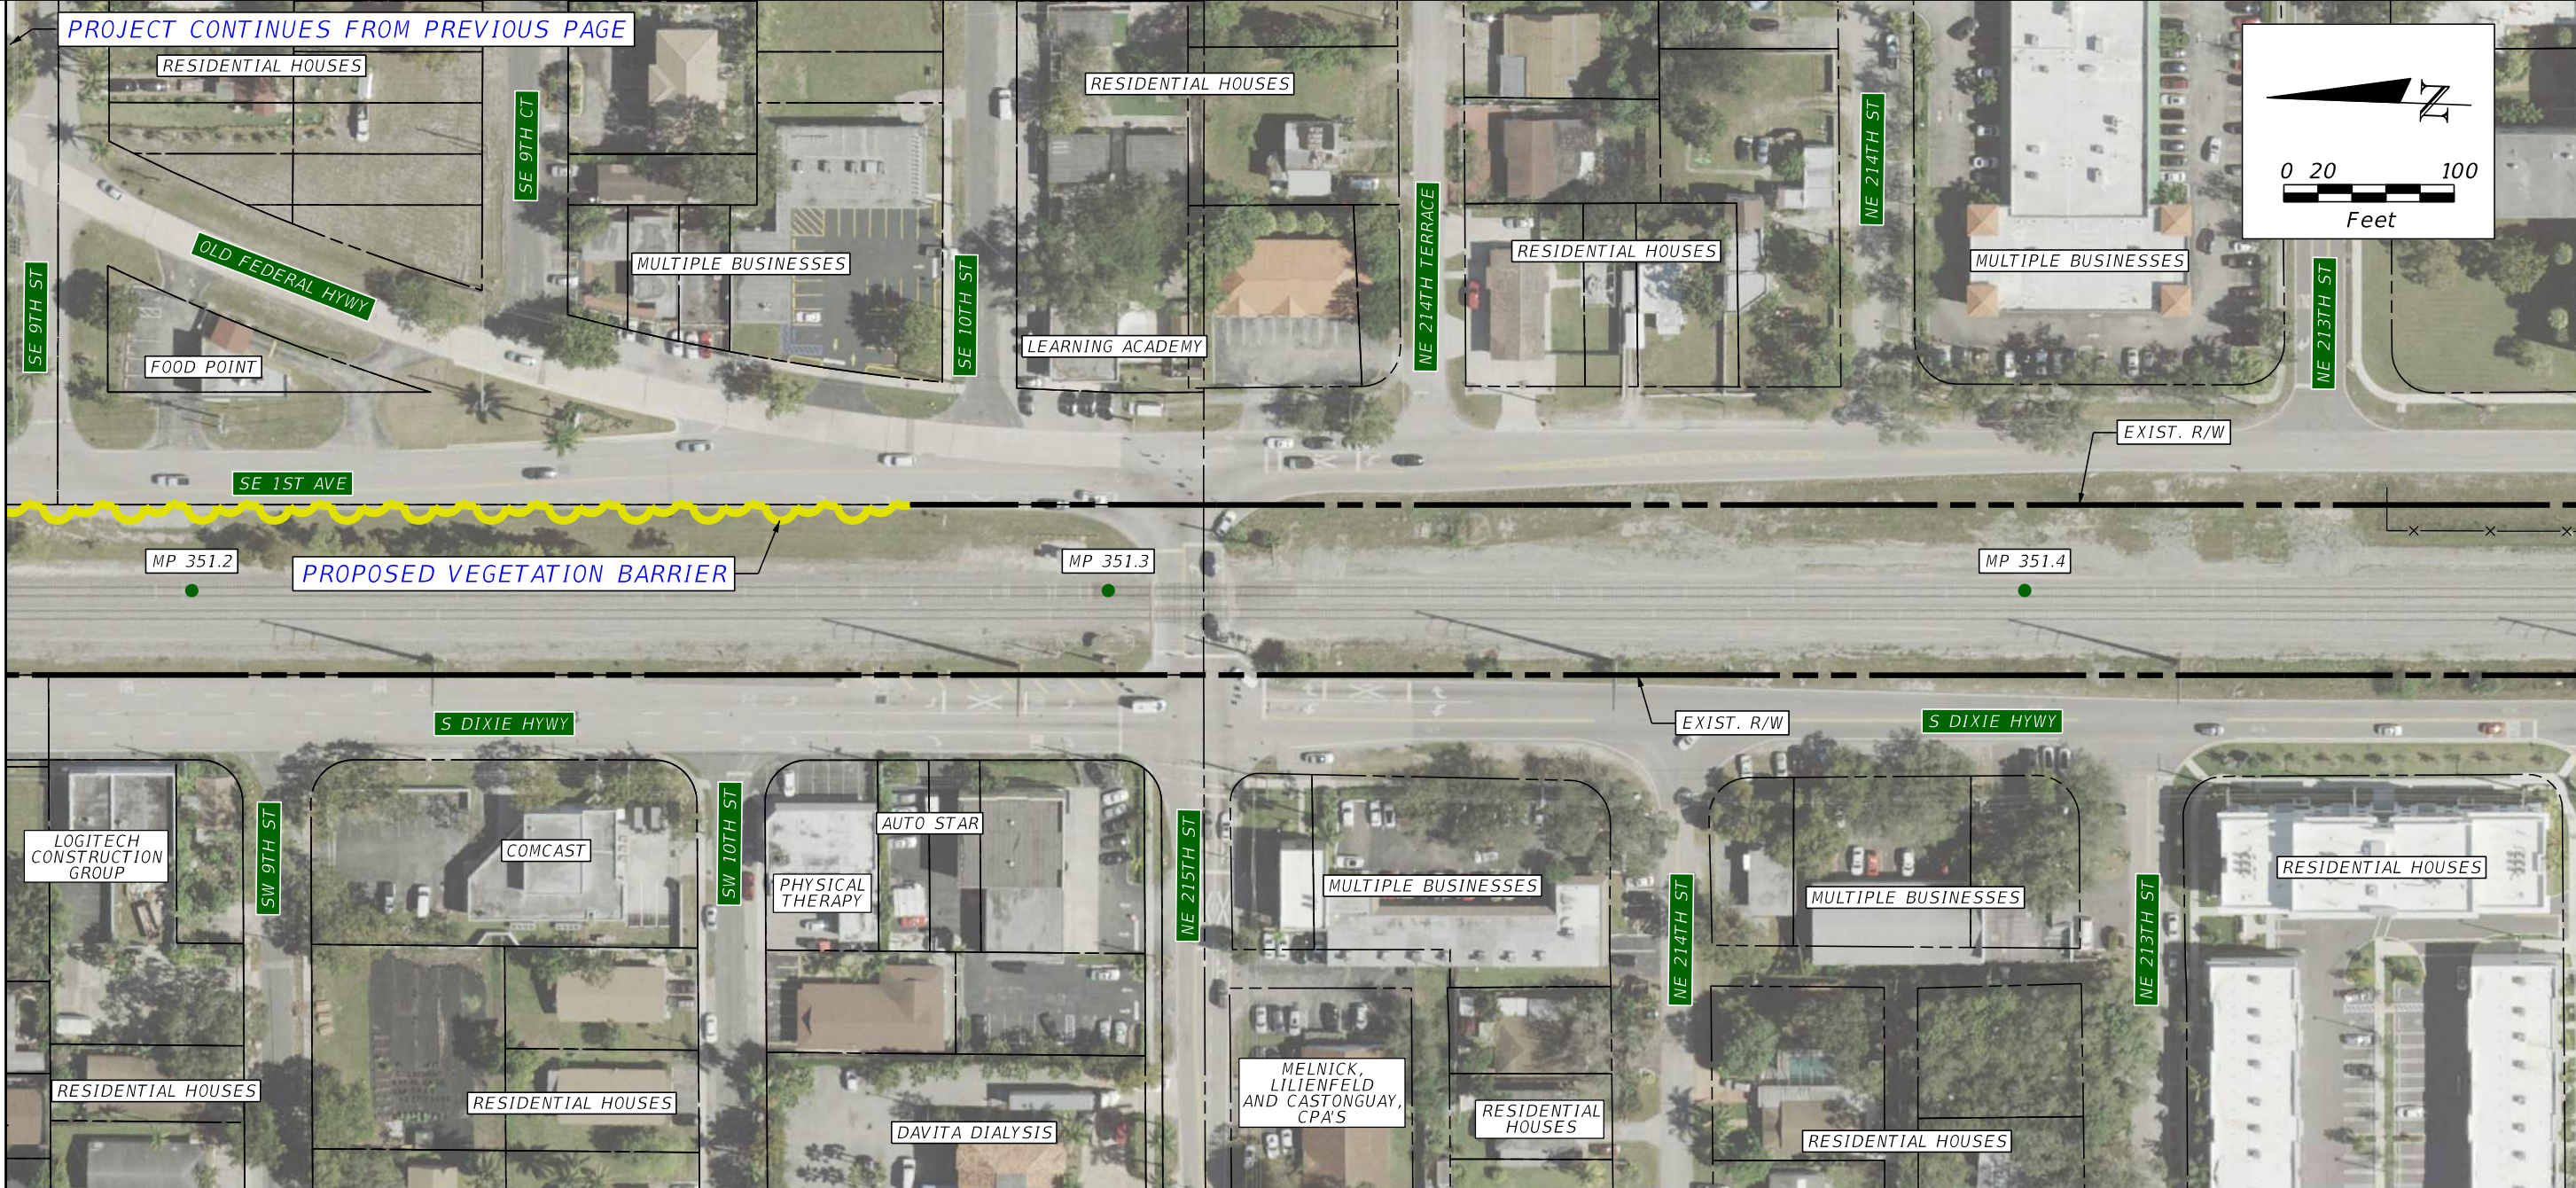

PLAN NOTES

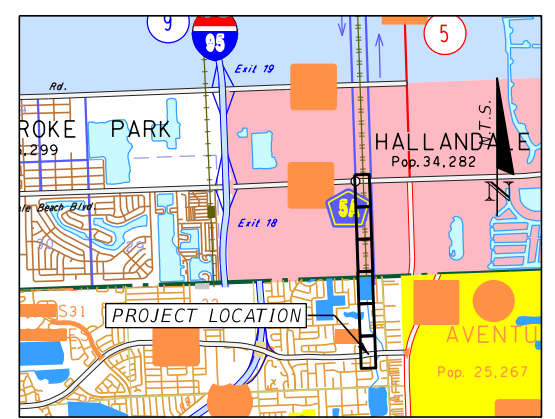

PROJECT LAYOUT



REVISIONS				 <small>HNTB CORPORATION 610 CRESCENT EXECUTIVE COURT SUITE 400, LAKE MARY, FL 32746 14071805-0355 CERT. OF AUTH. NO. 6500</small>	STATE OF FLORIDA DEPARTMENT OF TRANSPORTATION			TRESPASS MITIGATION MP 349.8 TO MP 351.3	SHEET NO.  B-104
DATE	DESCRIPTION	DATE	DESCRIPTION		CITY	COUNTY	PROJECT		
					HALLANDALE BEACH	BROWARD	TRESPASS MITIGATION CONCEPT PLANS		



STATE OF FLORIDA  
DEPARTMENT OF TRANSPORTATION

TRESPASS MITIGATION  
CONCEPT PLANS

DISTRICT 6  
COUNTY (MIAMI-DADE)

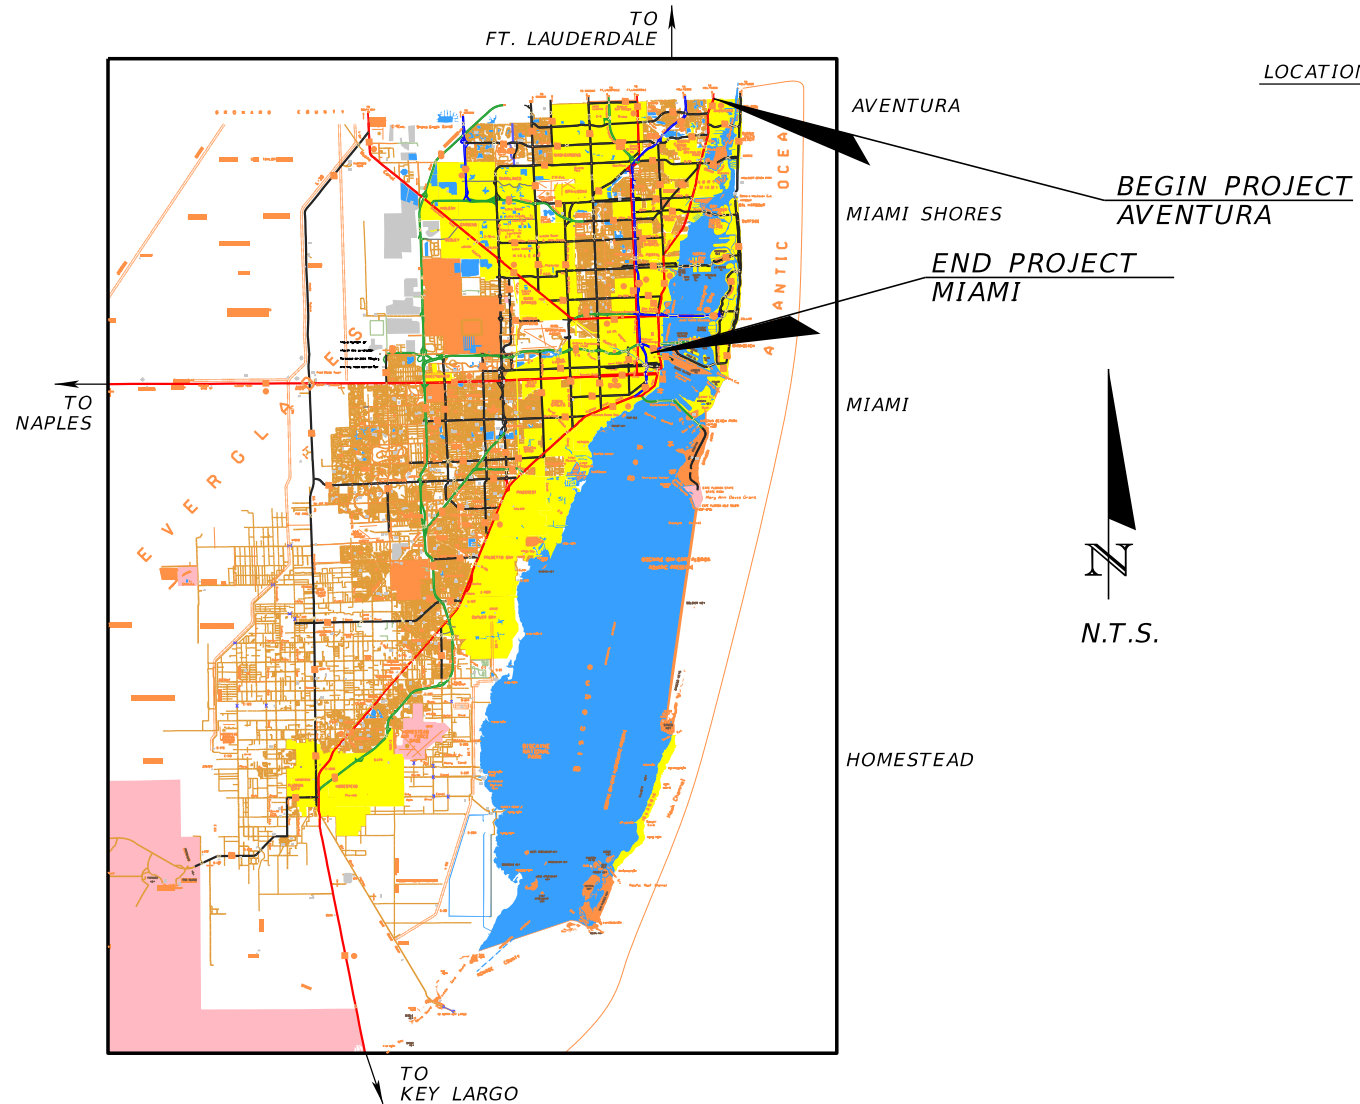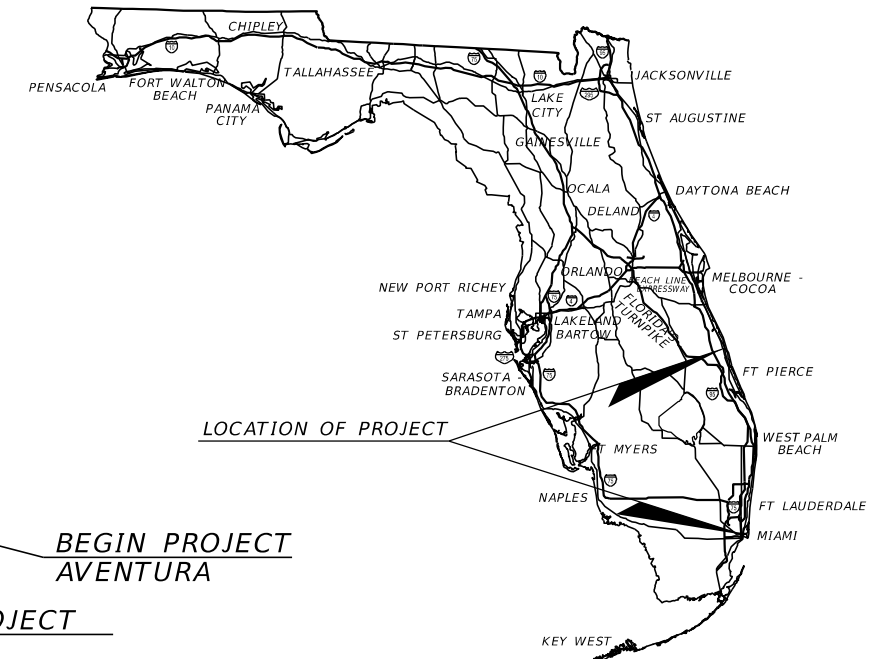

NOT FOR CONSTRUCTION  
AUGUST 6, 2021

**GOVERNING STANDARD PLANS:**

Florida Department of Transportation Standard Plans for Road and Bridge Construction and applicable Interim Revisions (IRs).

Standard Plans for Road Construction and associated IRs are available at the following website: <http://www.fdot.gov/design/standardplans>

**GOVERNING STANDARD SPECIFICATIONS:**


Florida Department of Transportation Standard Specifications for Road and Bridge Construction at the following website: <http://www.fdot.gov/programmanagement/Implemented/SpecBooks>

**FDOT PROJECT MANAGER:**  
RICKEY FITZGERALD  
FREIGHT AND MULTIMODAL OPERATIONS MANAGER

FISCAL YEAR	SHEET NO.
21	C-1


<i>SHEET NO.</i>	<i>SHEET NAME</i>
<i>C-1</i>	<i>DISTRICT 6 COVER</i>
<i>C-2</i>	<i>INDEX OF DRAWINGS</i>
<i>C-3 - C-4</i>	<i>MP 351.3 TO MP 351.7</i>
<i>C-5</i>	<i>MP 356.1 TO MP 356.2</i>
<i>C-6 - C-7</i>	<i>MP 364.5 TO MP 364.9</i>

<i>REVISIONS</i>				<b>HNTB</b> <small>HNTB CORPORATION 610 CRESCENT EXECUTIVE COURT SUITE 400, LAKE MARY, FL 32746 1407/805-0355 CERT. OF AUTH. NO. 6500</small>	<i>STATE OF FLORIDA DEPARTMENT OF TRANSPORTATION</i>			<i>TRESPASS MITIGATION INDEX OF DRAWINGS</i>	<i>SHEET NO.</i>
<i>DATE</i>	<i>DESCRIPTION</i>	<i>DATE</i>	<i>DESCRIPTION</i>		<i>CITY</i>	<i>COUNTY</i>	<i>PROJECT</i>		<i>C-2</i>
							<i>TRESPASS MITIGATION CONCEPT PLANS</i>		

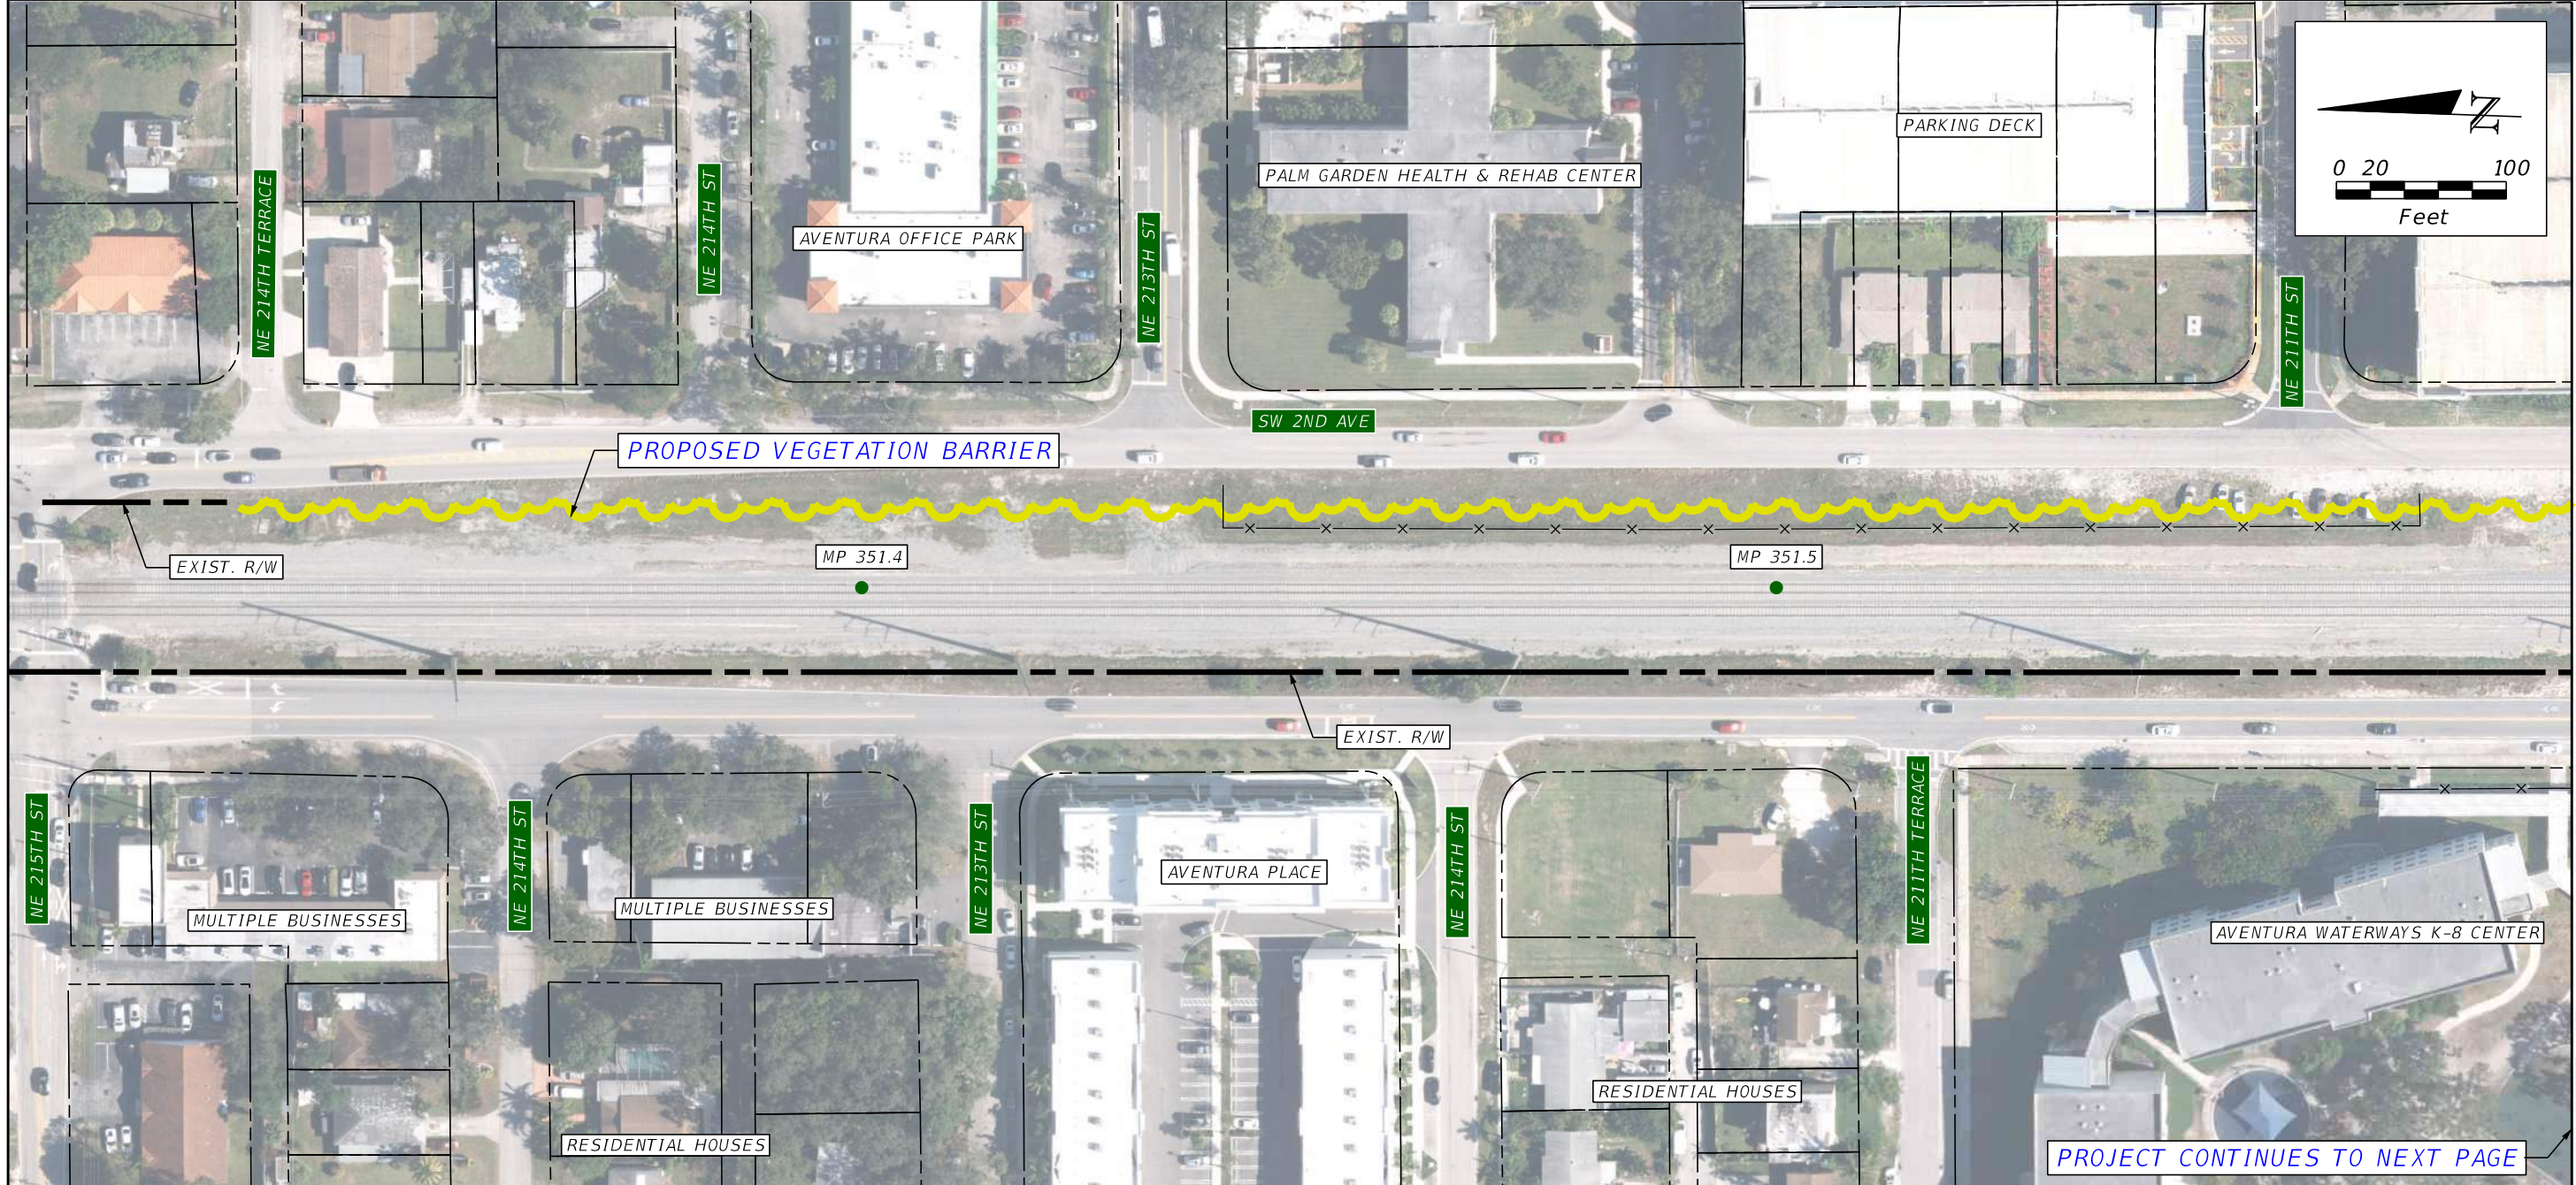


**PLAN NOTES**  
 1) QUANTITIES COVER SHEETS C-3 THROUGH C-4  
 2) REMOVE BROKEN FENCING FROM MP 351.4 TO MP 351.8

MP 351.3 TO MP 351.7 QUANTITIES			
PAY ITEM	DESCRIPTION	UNIT	QUANTITY
	VEGETATION BARRIER	LF	2,276
	4' ALUMINUM FENCE	LF	585
0550 60212	VEHICLE SWING GATE	EA	1

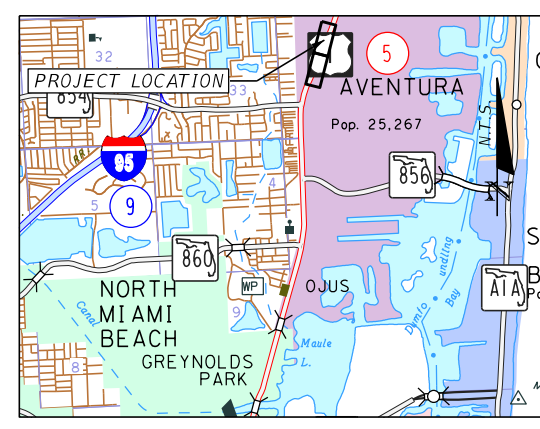


<table border="1"> <thead> <tr> <th colspan="2">REVISIONS</th> </tr> <tr> <th>DATE</th> <th>DESCRIPTION</th> </tr> </thead> <tbody> <tr> <td> </td> <td> </td> </tr> </tbody> </table>				REVISIONS		DATE	DESCRIPTION			<p>HNTB CORPORATION          610 CRESCENT EXECUTIVE COURT          SUITE 400, LAKE MARY, FL 32746          (407) 805-0355          CERT. OF AUTH. NO. 6500</p>	STATE OF FLORIDA DEPARTMENT OF TRANSPORTATION			<b>TRESPASS MITIGATION</b> <b>MP 351.3 TO MP 351.7</b>	SHEET NO. <b>C-3</b>
REVISIONS															
DATE	DESCRIPTION														
		CITY COUNTY PROJECT AVENTURA MIAMI DADE TRESPASS MITIGATION CONCEPT PLANS													

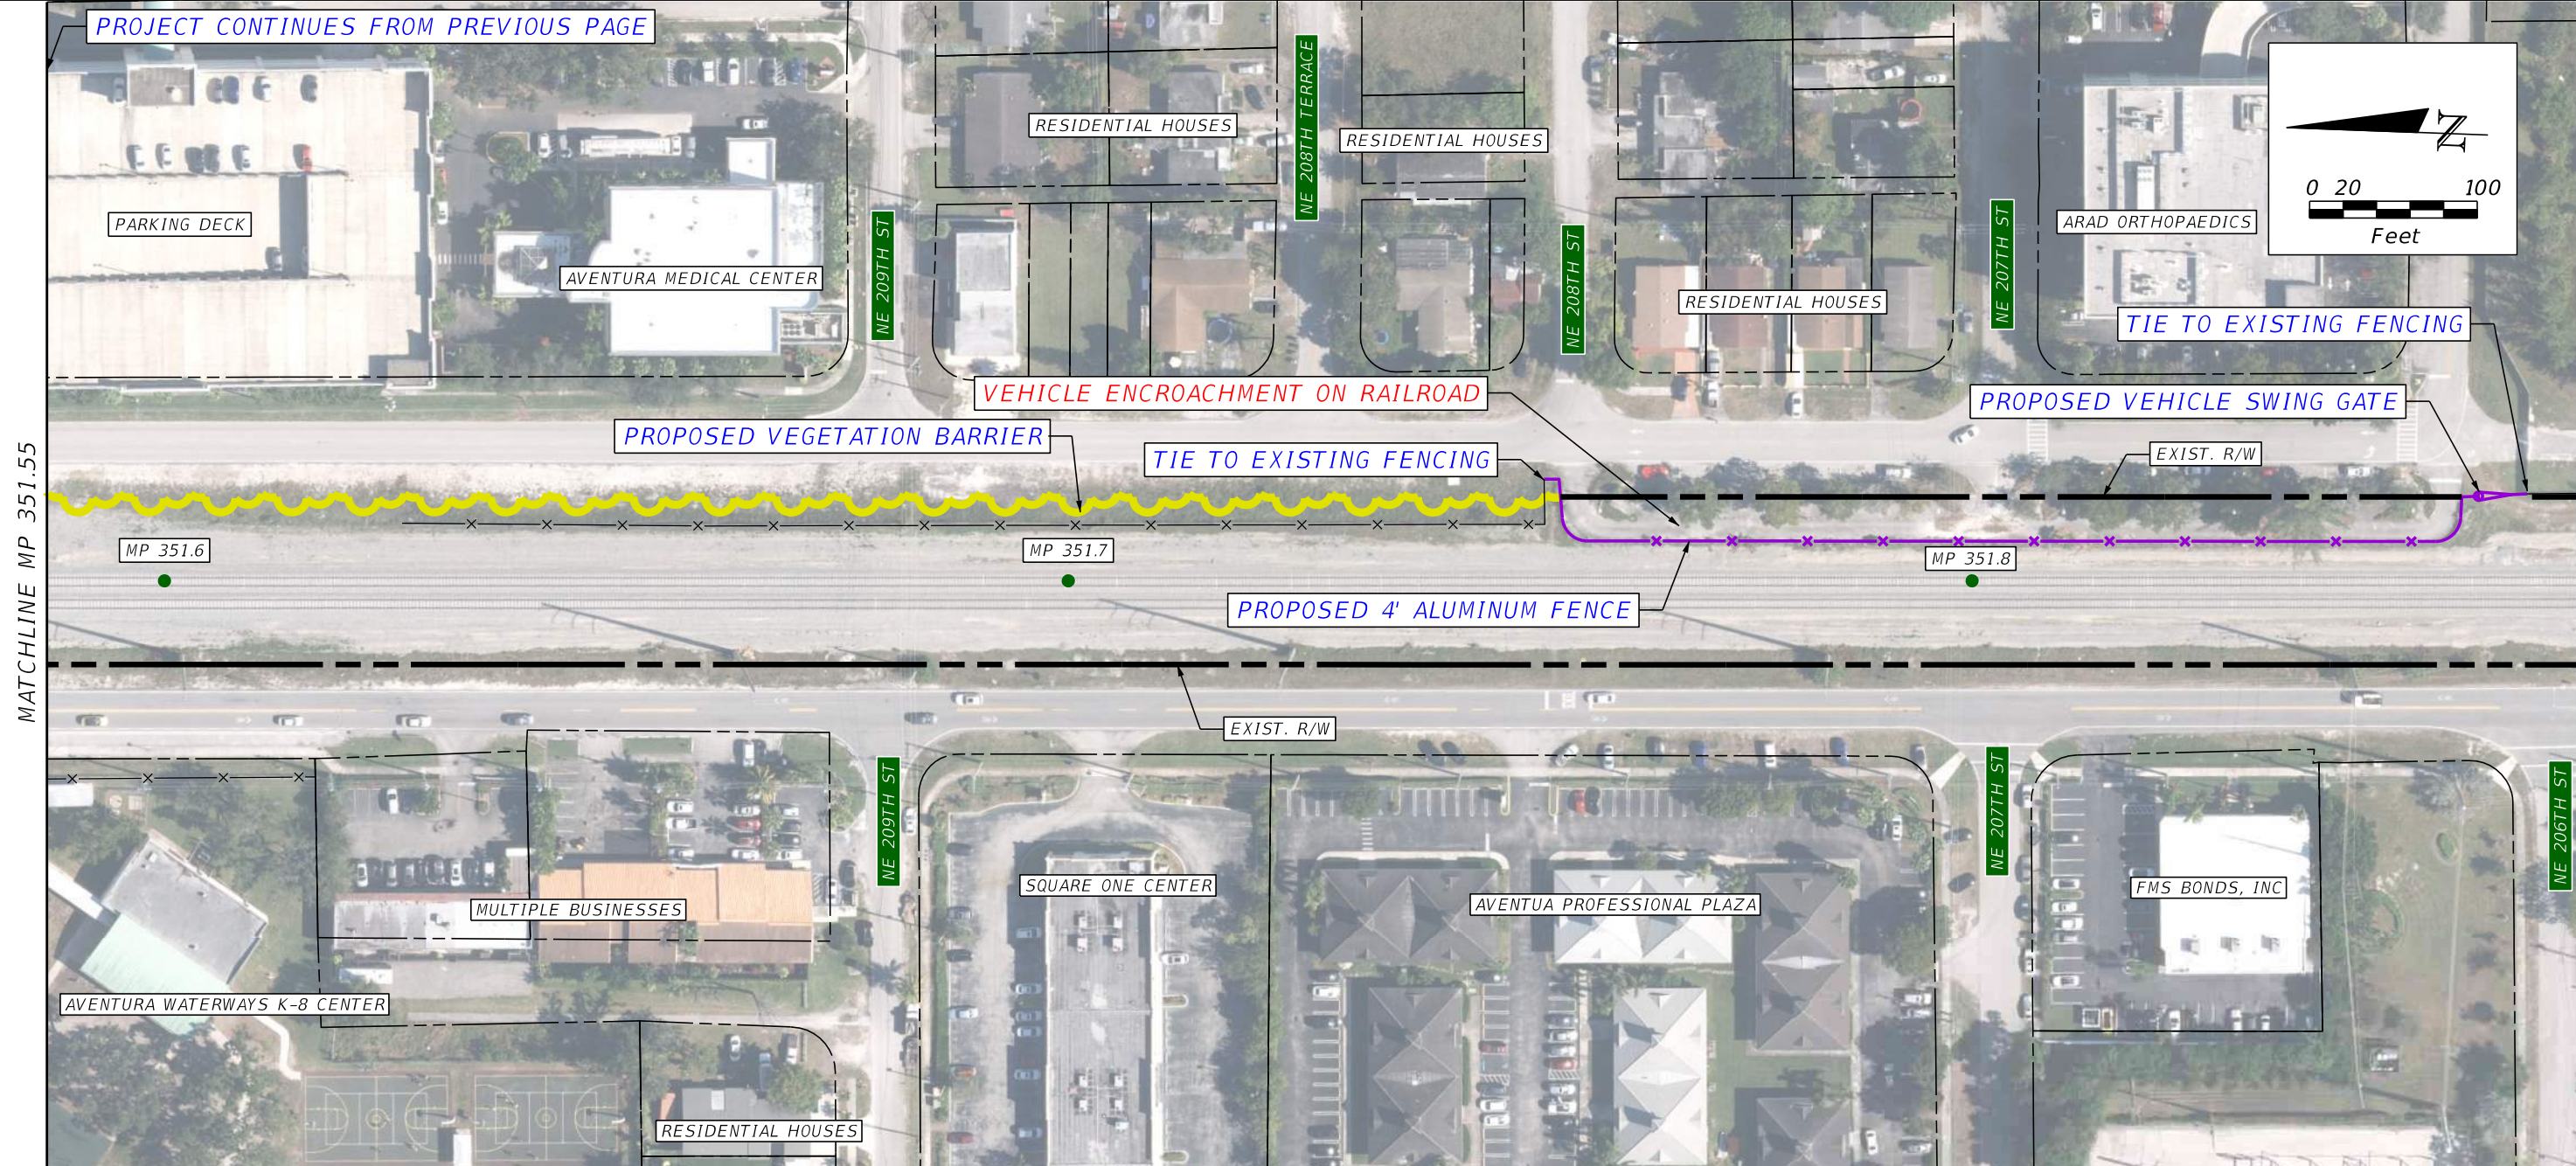

MATCHLINE MP 351.55

**PLAN NOTES**

- 1) REMOVE BROKEN FENCING FROM MP 351.4 TO MP 351.8

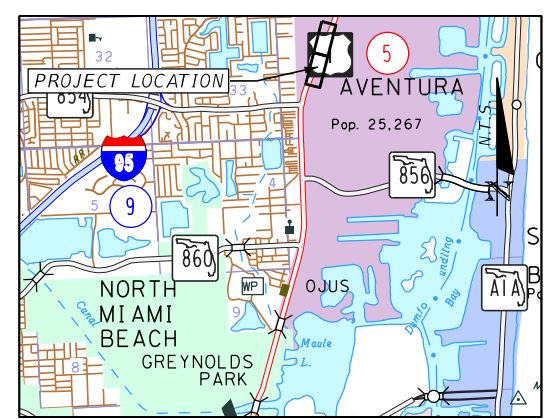


REVISIONS			
DATE	DESCRIPTION	DATE	DESCRIPTION

**HNTB**  
 HNTB CORPORATION  
 610 CRESCENT EXECUTIVE COURT  
 SUITE 400, LAKE MARY, FL 32746  
 (407) 805-0355  
 CERT. OF AUTH. NO. 6500

STATE OF FLORIDA DEPARTMENT OF TRANSPORTATION		
CITY	COUNTY	PROJECT
AVENTURA	MIAMI DADE	TRESPASS MITIGATION CONCEPT PLANS


**TRESPASS MITIGATION**  
**MP 351.3 TO MP 351.7**

SHEET NO.  
**C-4**

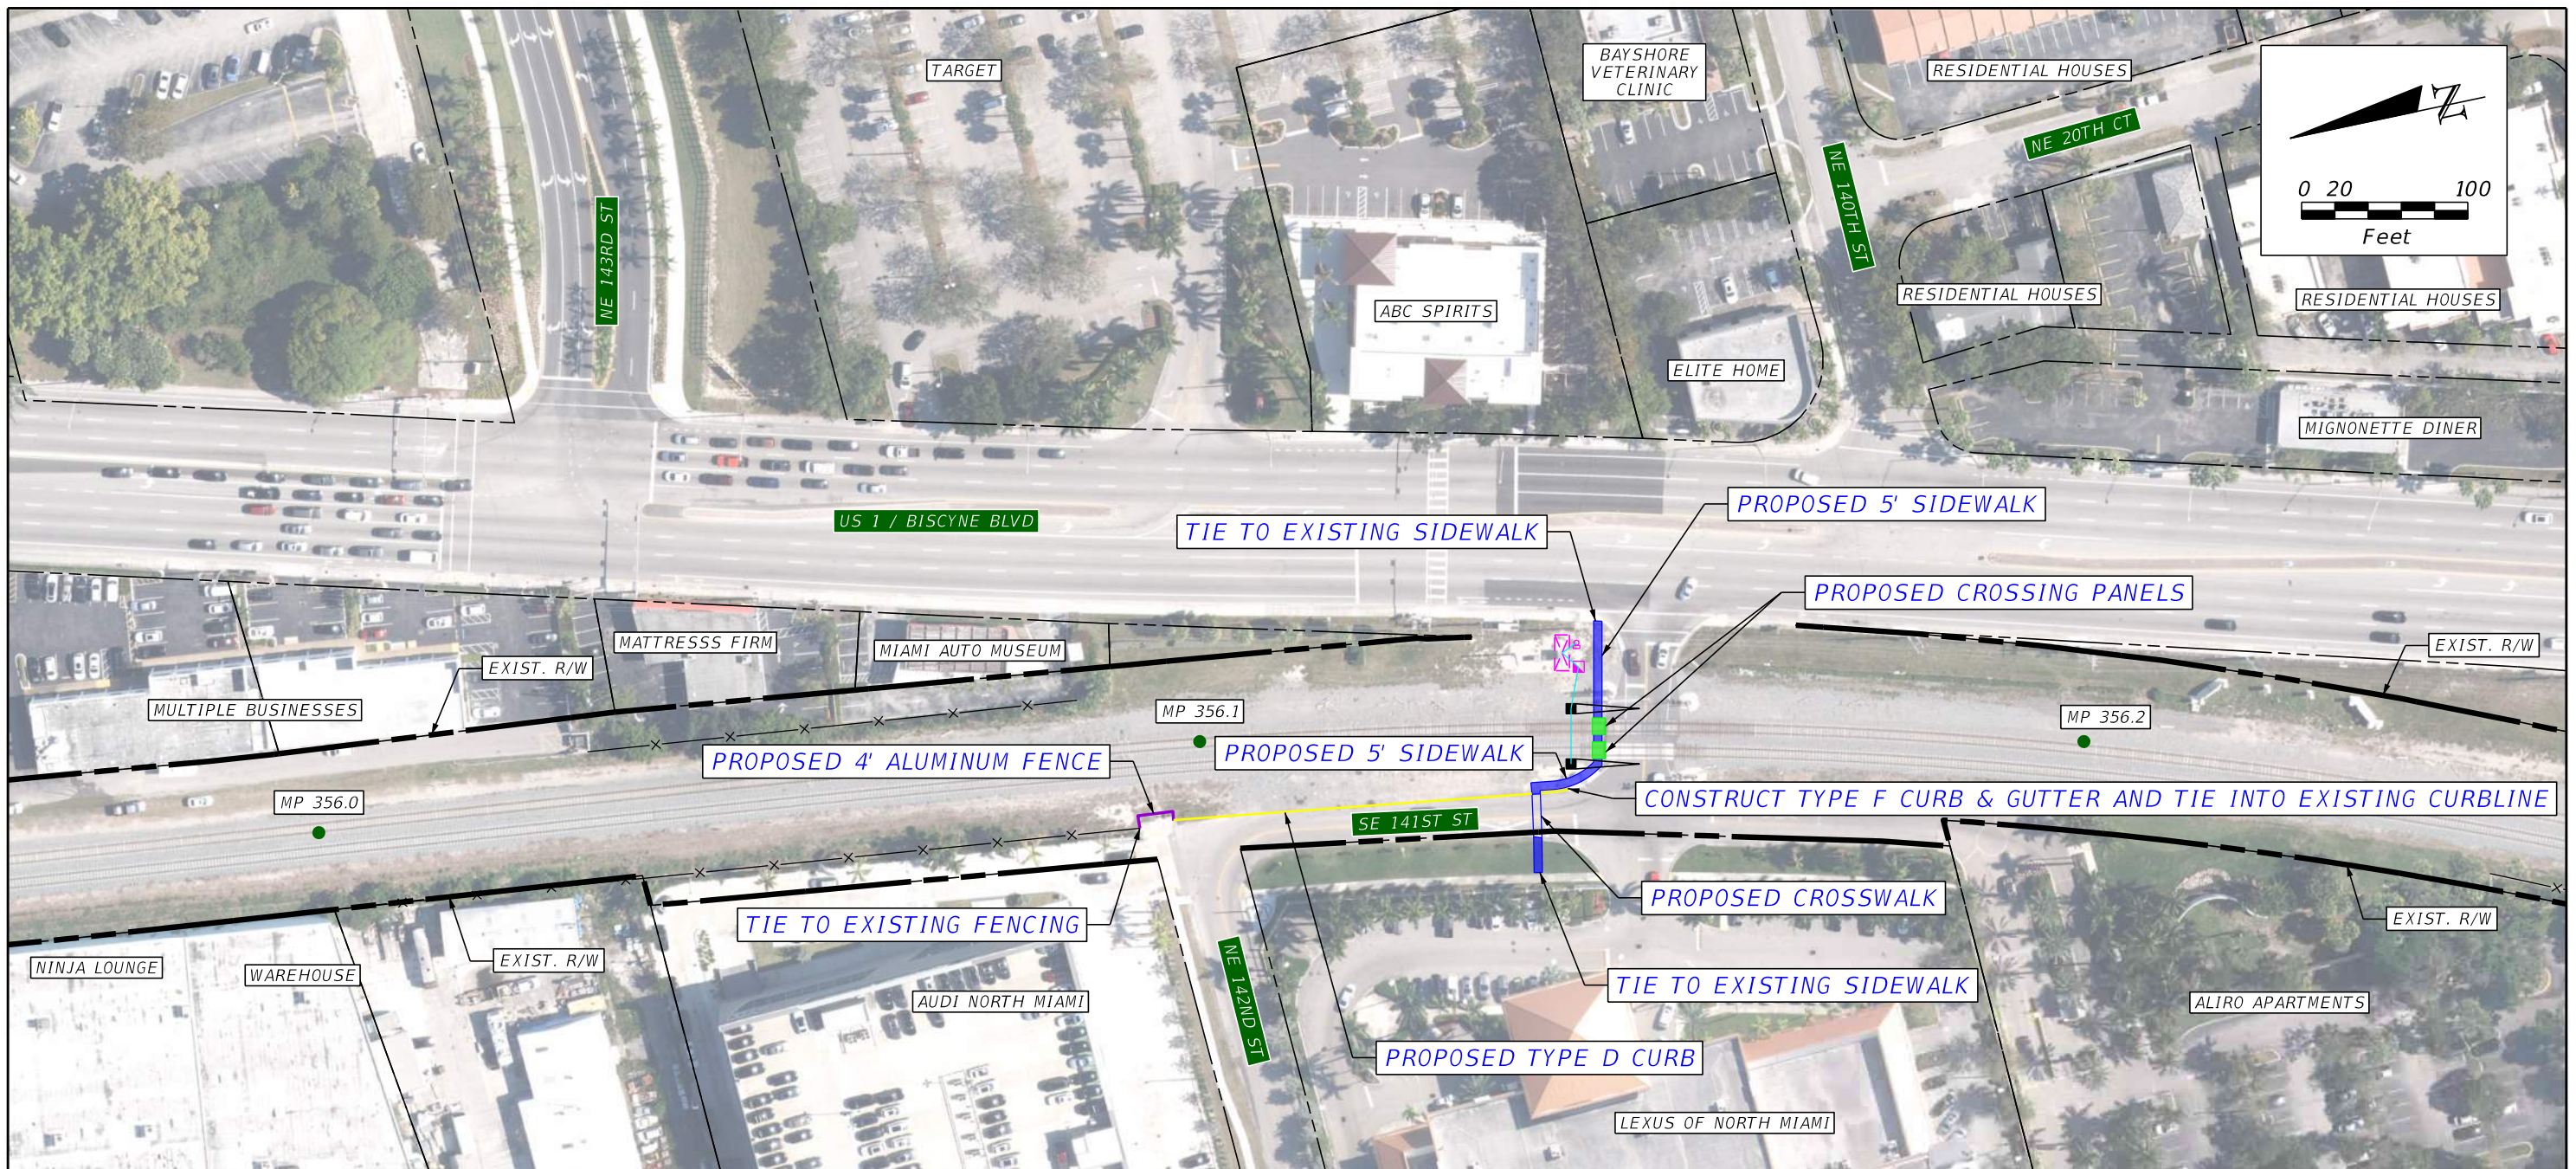


PLAN NOTES

MP 356.1 TO MP 351.2 QUANTITIES			
PAY ITEM	DESCRIPTION	UNIT	QUANTITY
	4' ALUMINUM FENCE	LF	35
0522 1	CONCRETE SIDEWALK AND DRIVEWAYS, 4" THICK	SY	74
0520 1 10	CONCRETE CURB & GUTTER, TYPE F	LF	17
0520 2 4	CONCRETE CURB, TYPE D	LF	216
	RR XING SIGNALS, PEDESTRIAN, FLASHING SIGNAL	AS	2

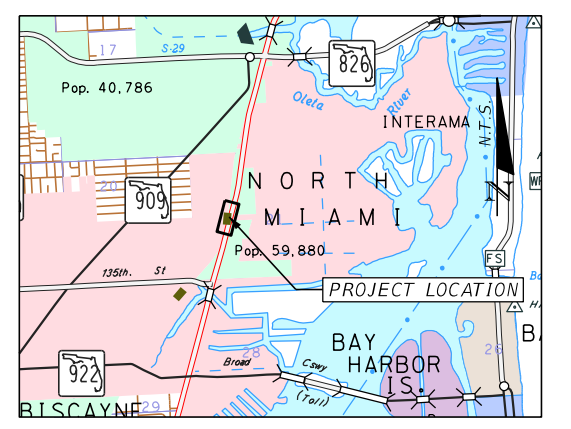


<b>REVISIONS</b> DATE      DESCRIPTION      DATE      DESCRIPTION		 <small>HNTB CORPORATION          610 CRESCENT EXECUTIVE COURT          SUITE 400, LAKE MARY, FL 32746          (407) 805-0355          CERT. OF AUTH. NO. 6500</small>	STATE OF FLORIDA DEPARTMENT OF TRANSPORTATION			<b>TRESPASS MITIGATION</b> <b>MP 356.1 TO MP 356.2</b>	SHEET NO.
			CITY      COUNTY      PROJECT NORTH MIAMI      MIAMI DADE      TRESPASS MITIGATION CONCEPT PLANS	C-5			

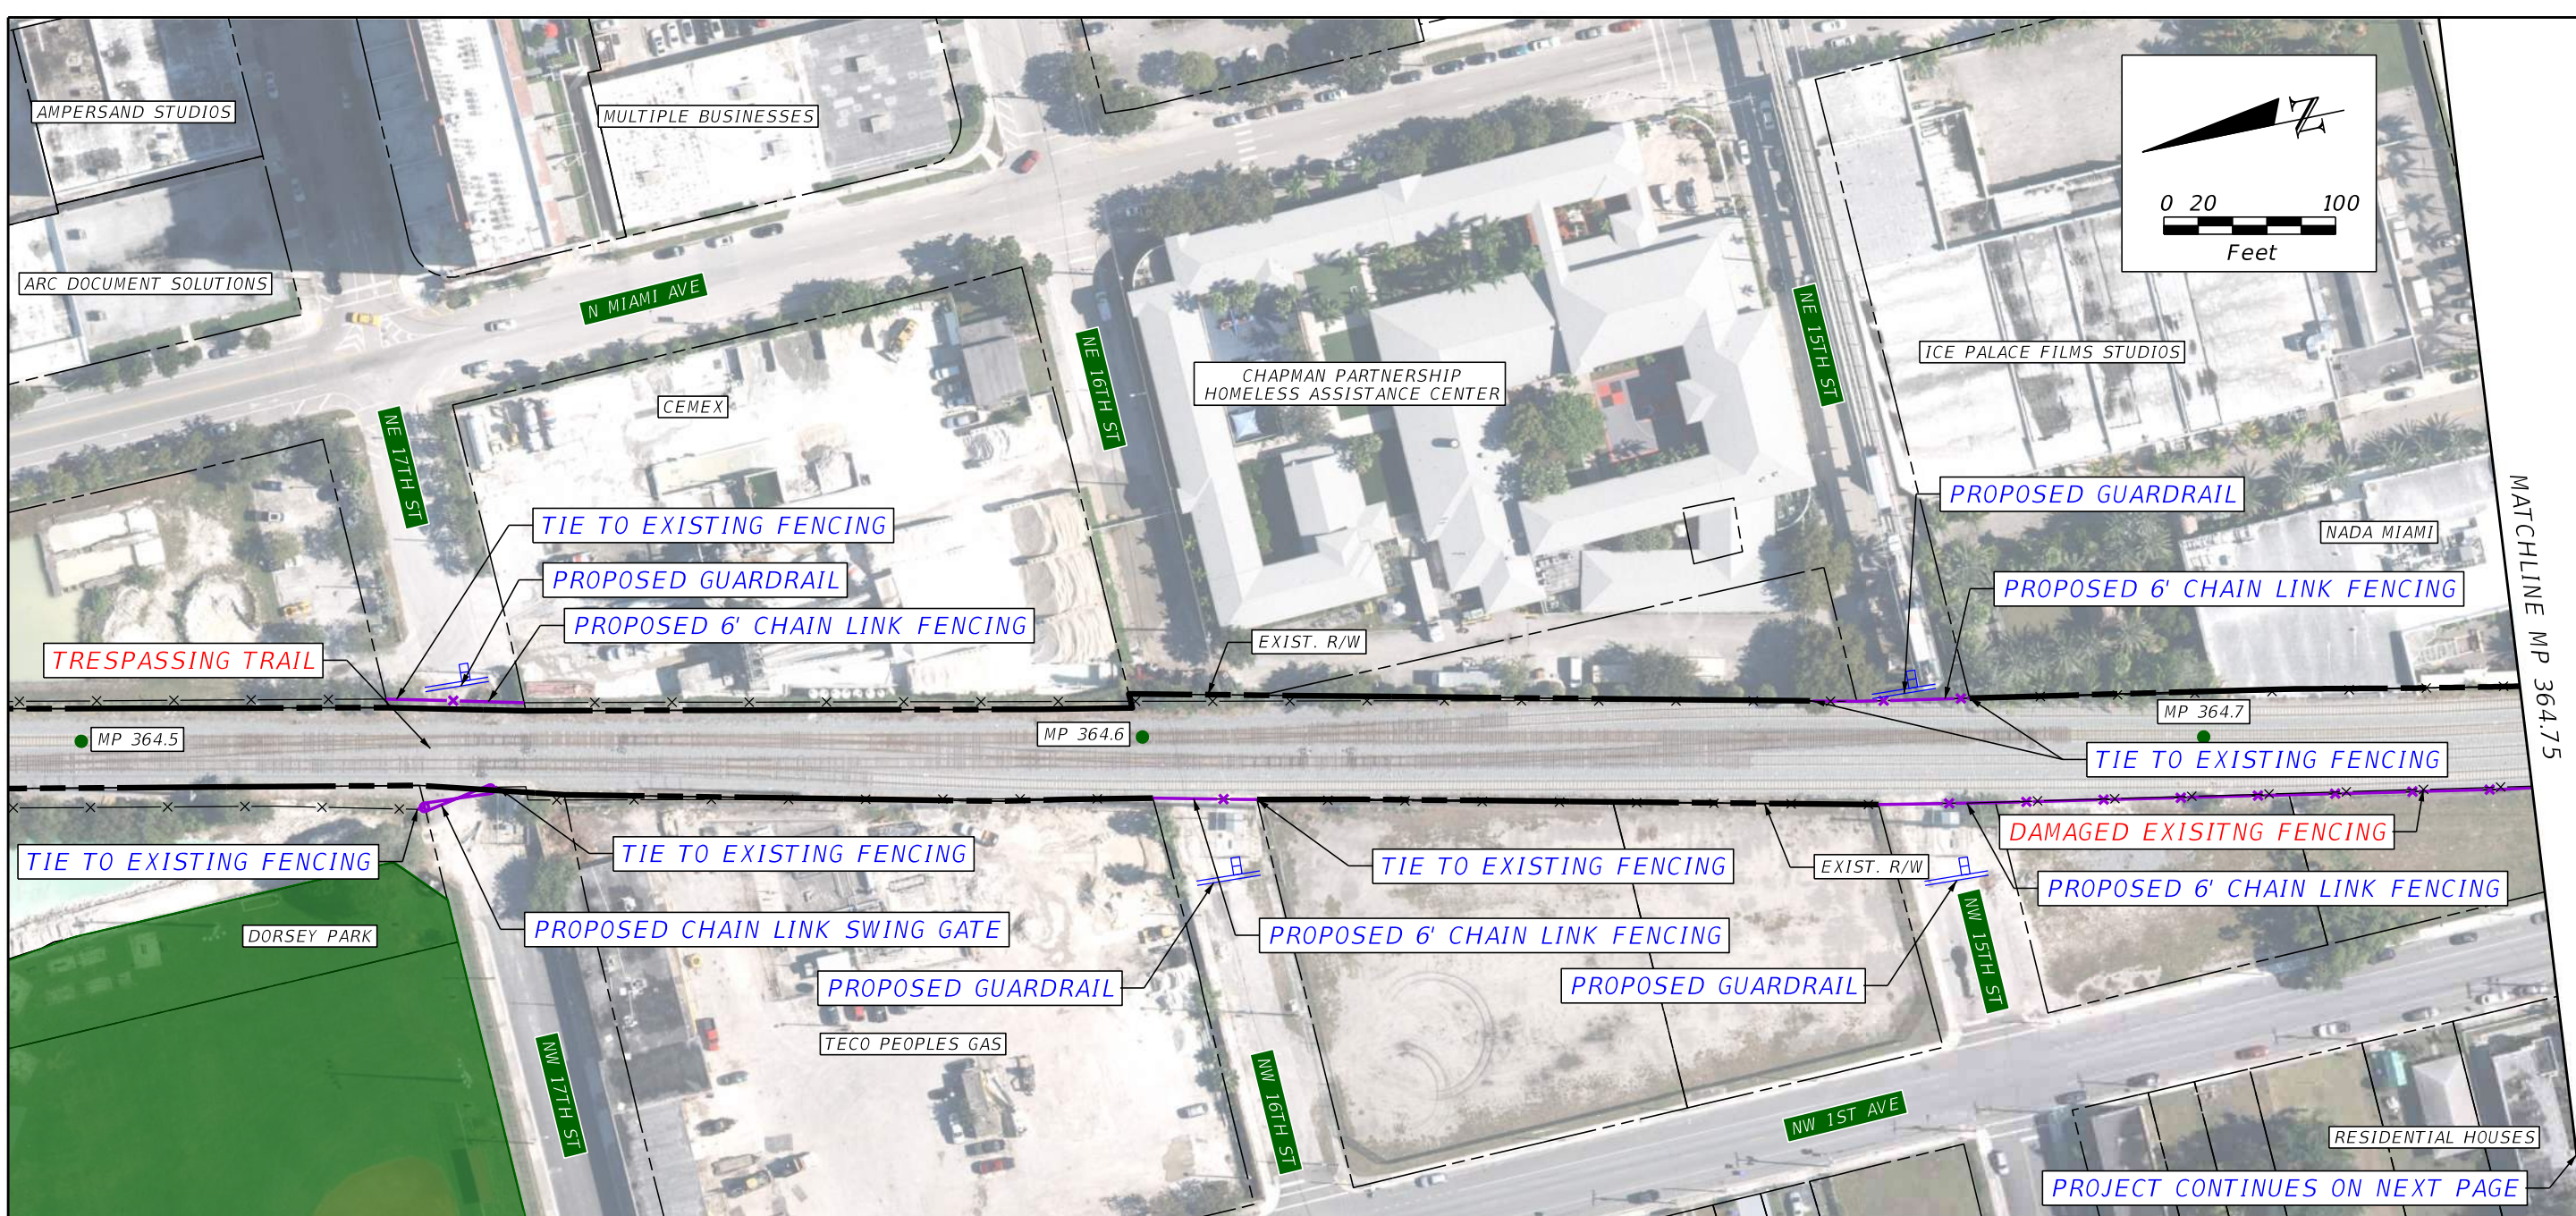



**PLAN NOTES**  
 1) QUANTITIES COVER SHEETS C-6 THROUGH C-7

MP 364.5 TO MP 364.9 QUANTITIES			
PAY ITEM	DESCRIPTION	UNIT	QUANTITY
0550 10220	6' CHAIN LINK FENCE	LF	645
0536 1 1	GUARDRAIL	LF	150
	PEDESTRIAN SWING GATE	EA	2
	BRIDGE MOUNTED CCTV CAMERA, LIGHTS & SPEAKER	AS	2

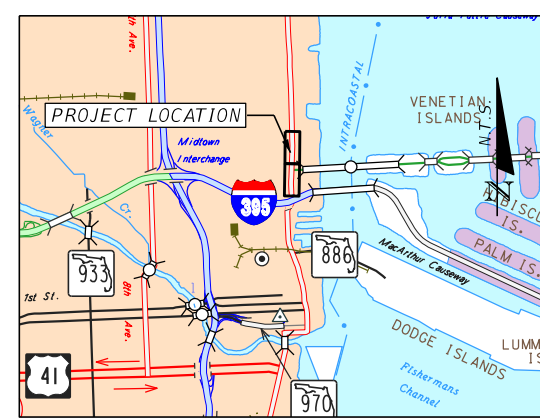


<b>REVISIONS</b> DATE      DESCRIPTION      DATE      DESCRIPTION		 <small>HNTB CORPORATION          610 CRESCENT EXECUTIVE COURT          SUITE 400, LAKE MARY, FL 32746          (407) 805-0355          CERT. OF AUTH. NO. 6500</small>	STATE OF FLORIDA DEPARTMENT OF TRANSPORTATION		<b>TRESPASS MITIGATION</b> MP 364.5 TO MP 364.9	SHEET NO.
			CITY      COUNTY      PROJECT MIAMI      MIAMI DADE      TRESPASS MITIGATION CONCEPT PLANS	C-6		


PROJECT CONTINUES FROM PREVIOUS PAGE

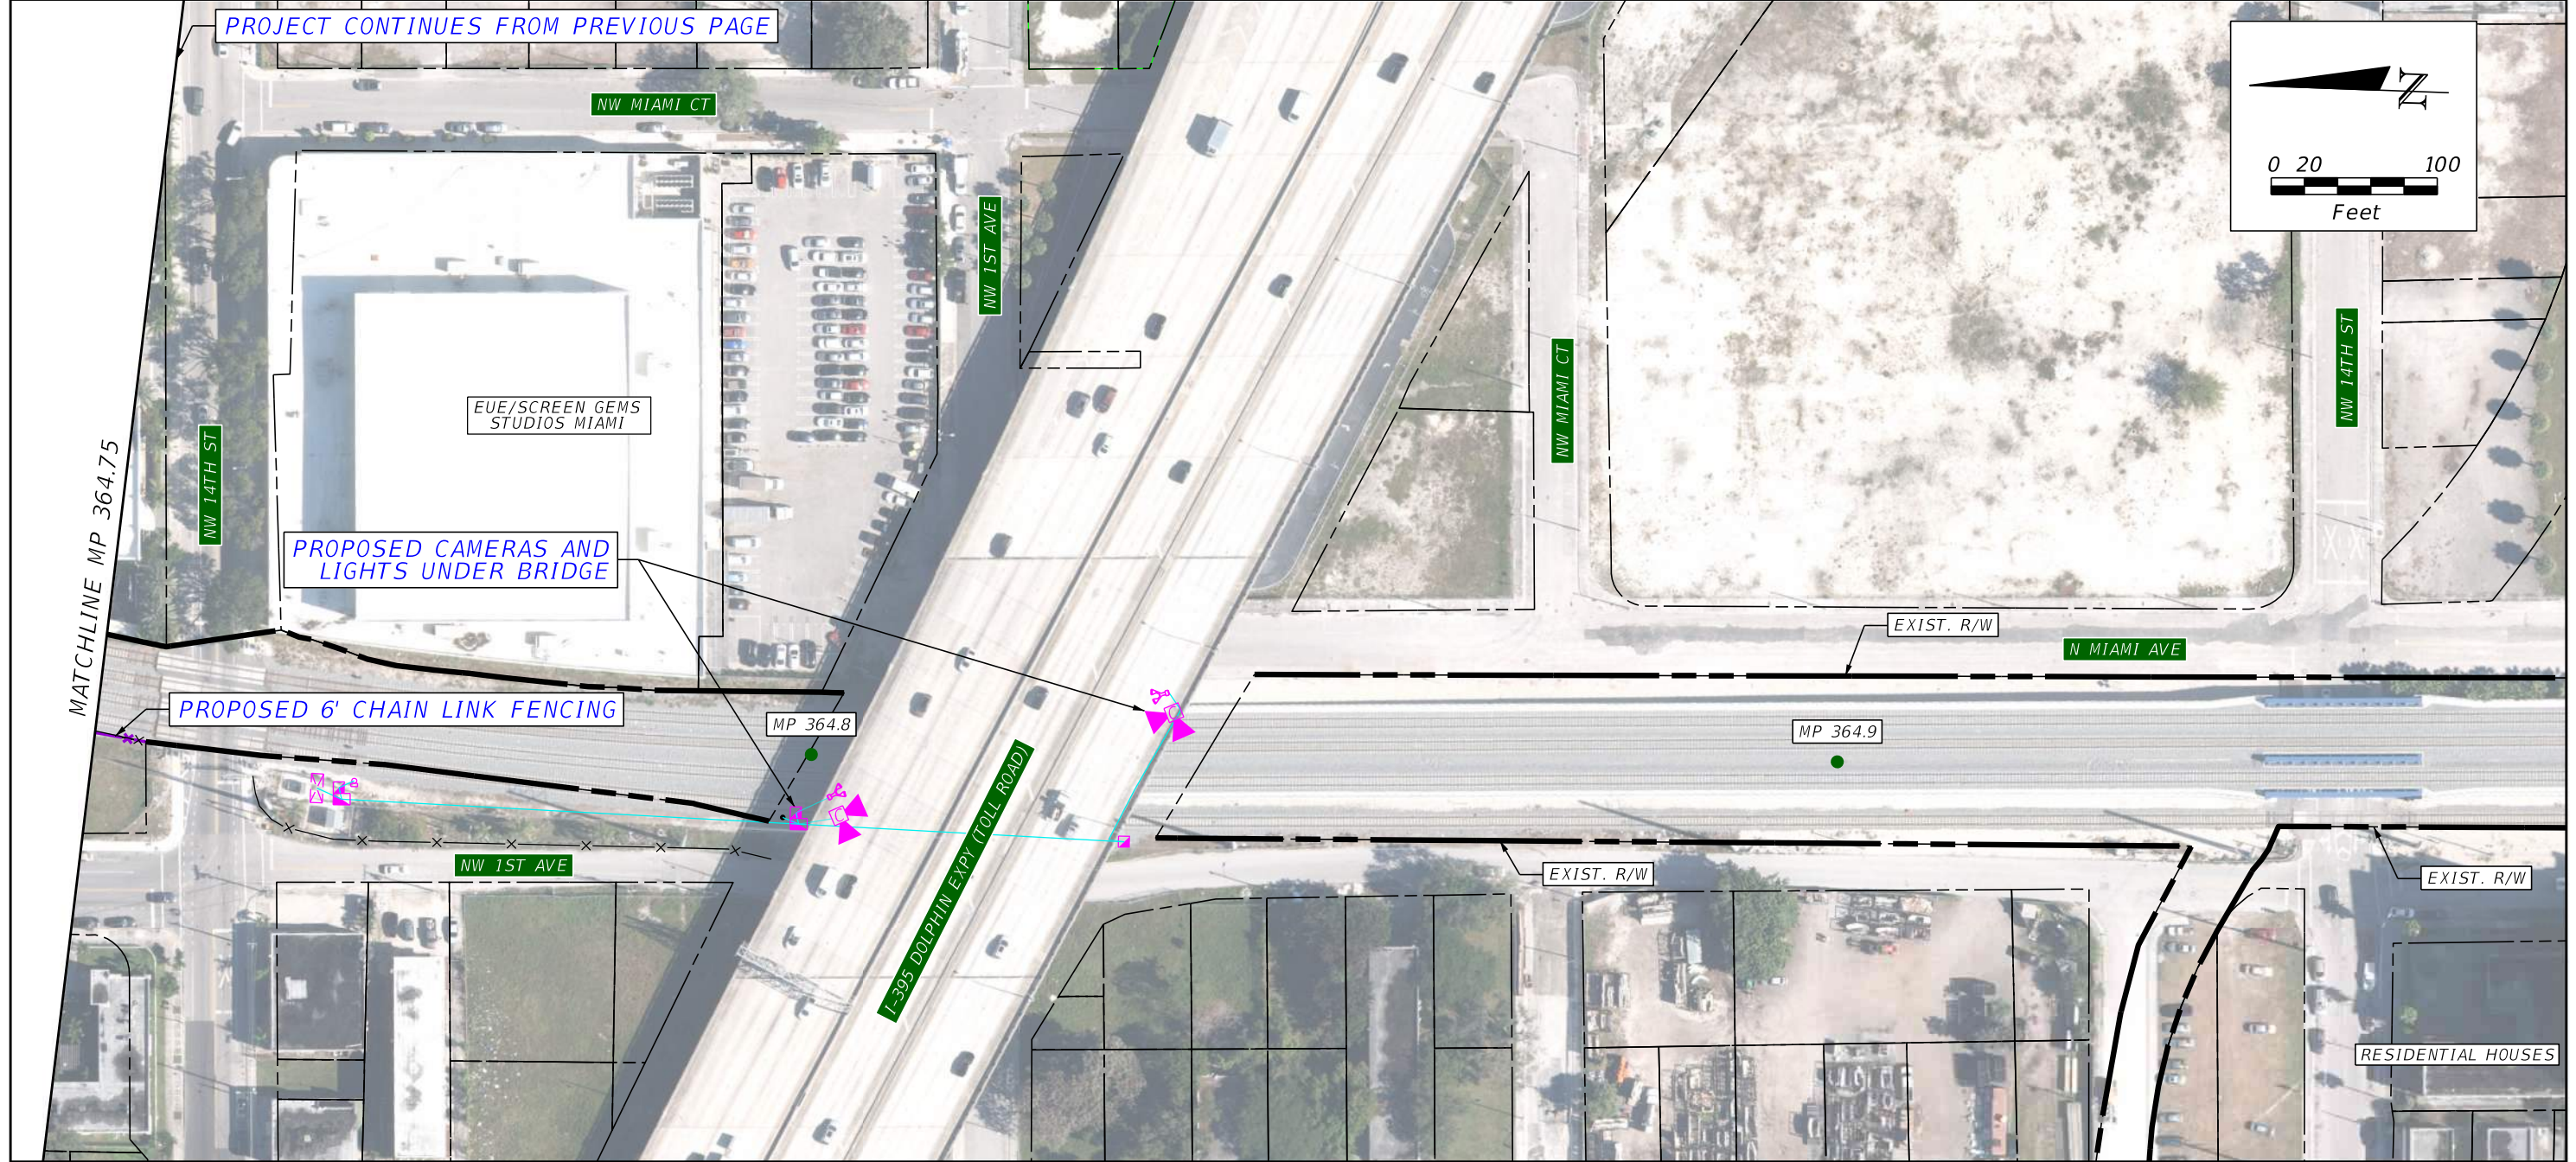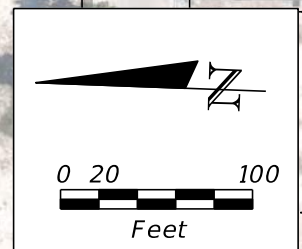

**PLAN NOTES**  
 1) CLEAN GRAFFITI AND DEBRIS FROM UNDER BRIDGE

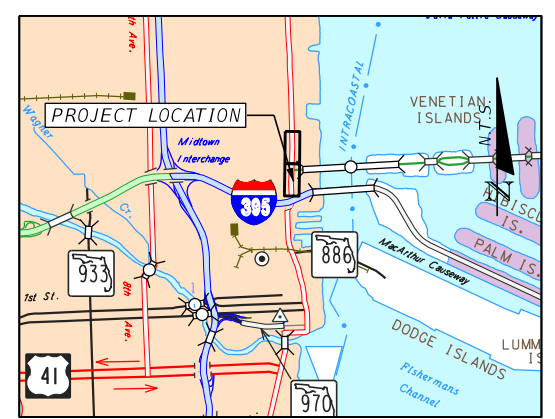

REVISIONS			
DATE	DESCRIPTION	DATE	DESCRIPTION

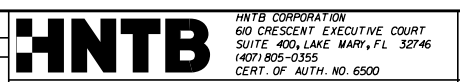

STATE OF FLORIDA DEPARTMENT OF TRANSPORTATION		
CITY	COUNTY	PROJECT
MIAMI	MIAMI DADE	TRESPASS MITIGATION CONCEPT PLANS

**TRESPASS MITIGATION**  
 MP 364.5 TO MP 364.9

SHEET NO.  
**C-7**