

S-101
STA. 703+00.00 (45.50 LT)
CONST. CURB INLET TYPE 1
INDEX NO. 425-020
ELEV. 33.18
FL 28.00 (P-101)

S-102
STA. 703+00.00 (45.50 RT)
CONST. CURB INLET TYPE 1
INDEX NO. 425-020
ELEV. 33.10
FL 28.00 (P-101)
FL 27.00 (P-102)

S-103
STA. 705+00.00 (5.50 LT)
CONST. CURB INLET TYPE 1
INDEX NO. 425-020
ELEV. 32.54
FL 26.50 (P-103)

S-104
STA. 705+00.00 (45.50 RT)
CONST. CURB INLET TYPE 1
INDEX NO. 425-020
ELEV. 31.69
FL 27.00 (P-102)
FL 26.50 (P-103)
FL 26.00 (P-104)

S-105
STA. 707+00.00 (5.50 LT)
CONST. CURB INLET TYPE 1
INDEX NO. 425-020
ELEV. 31.69
FL 26.50 (P-105)

S-106
STA. 707+00.00 (45.50 RT)
CONST. CURB INLET TYPE 1
INDEX NO. 425-020
ELEV. 30.47
FL 26.50 (P-105)
FL 26.00 (P-106)

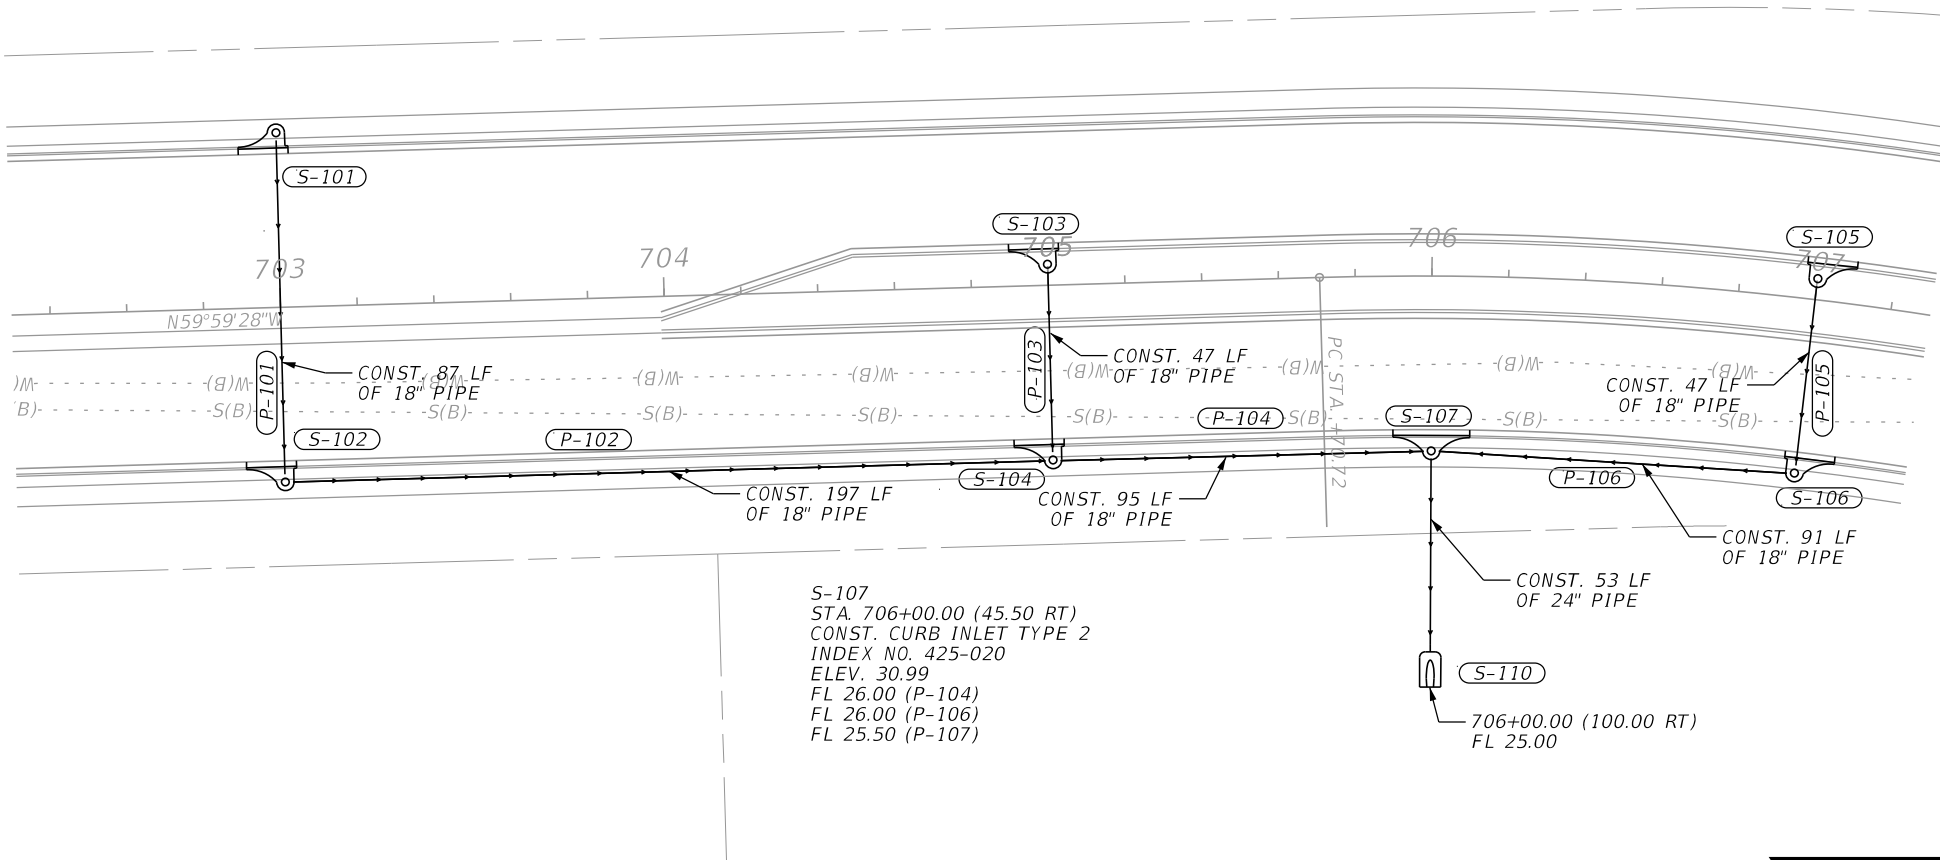
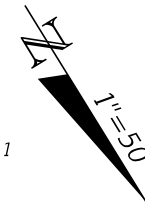


Exhibit 916-1
Drainage Network Plan
Date: 1/1/2025

REVISIONS				ENGINEER OF RECORD			STATE OF FLORIDA DEPARTMENT OF TRANSPORTATION			DRAINAGE NETWORK 1		SHEET NO.
DATE	DESCRIPTION	DATE	DESCRIPTION	LUKE S. WALKER, P.E. LICENSE NUMBER: 99991 ROADWAY ENGINEERS, INC. 123 MAIN STREET TALLAHASSEE, FL 32301			ROAD NO.	COUNTY	FINANCIAL PROJECT ID			
							SR 22	BAY	123456-1-52-01	PLAN		1

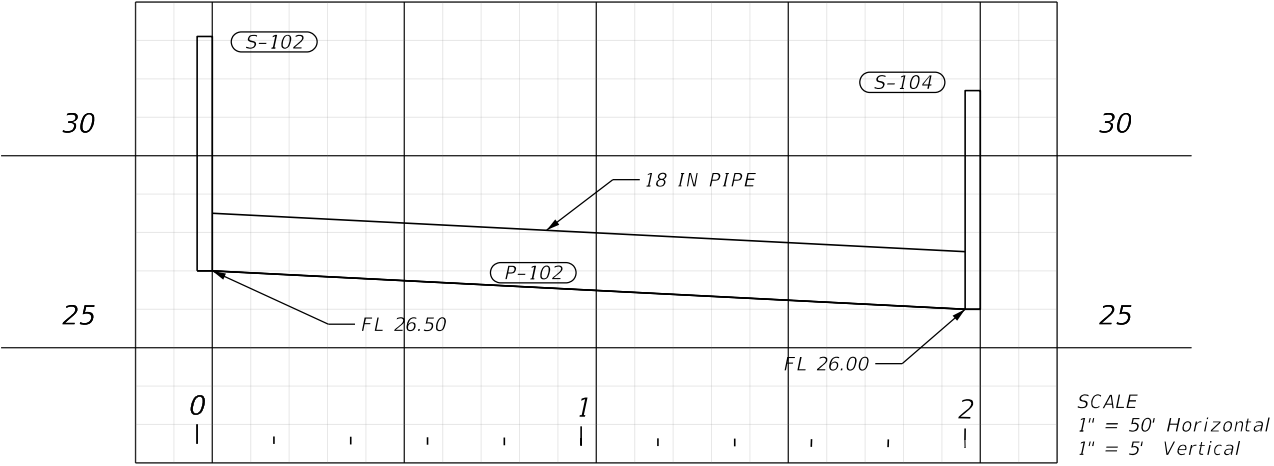
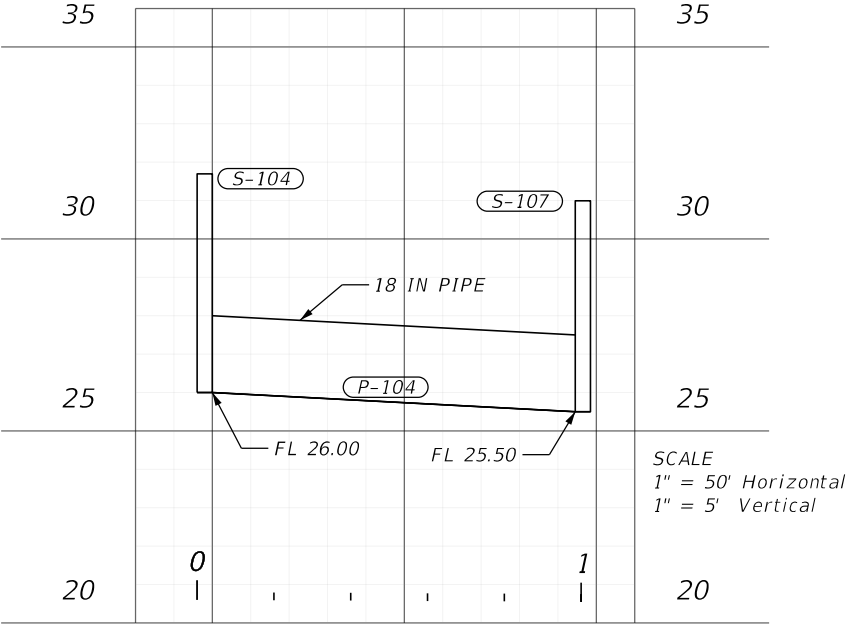
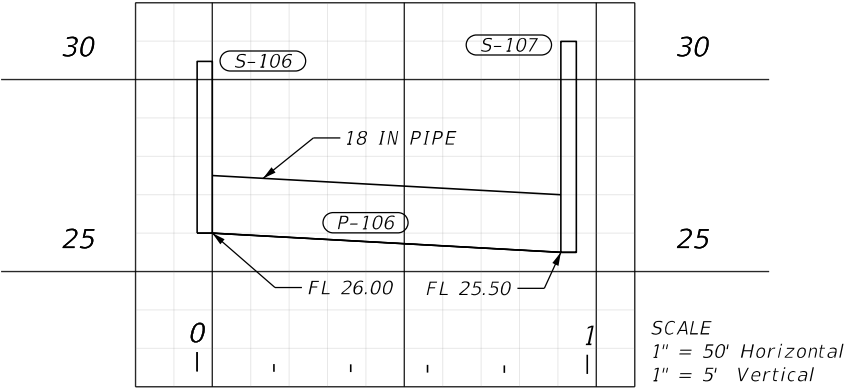


Exhibit 916-2
Drainage Network Profile
Date: 1/1/2025

REVISIONS				ENGINEER OF RECORD	STATE OF FLORIDA DEPARTMENT OF TRANSPORTATION			DRAINAGE NETWORK 1	SHEET NO.
DATE	DESCRIPTION	DATE	DESCRIPTION	LUKE S. WALKER, P.E. LICENSE NUMBER: 99991 ROADWAY ENGINEERS, INC. 123 MAIN STREET TALLAHASSEE, FL 32301	ROAD NO.	COUNTY	FINANCIAL PROJECT ID		2
					SR 22	BAY	123456-1-52-01		
					PROFILE				

THE OFFICIAL RECORD OF THIS SHEET IS THE ELECTRONIC FILE DIGITALLY SIGNED AND SEALED UNDER RULE 61G15-23.004, F.A.C.

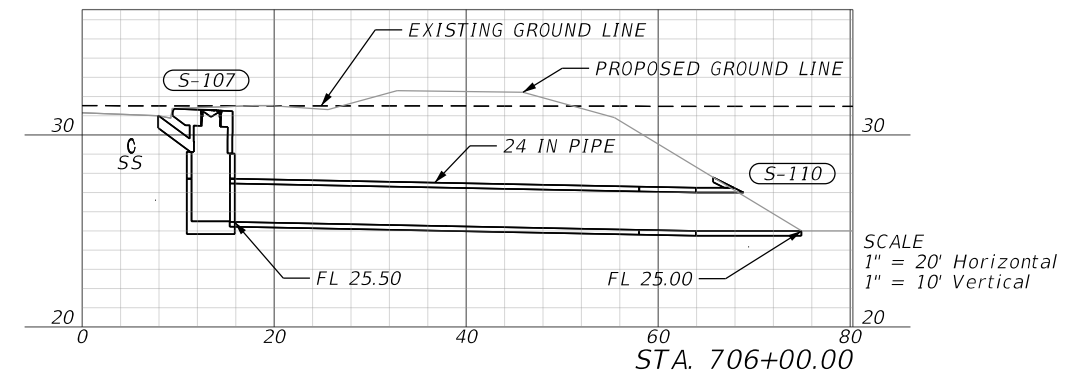
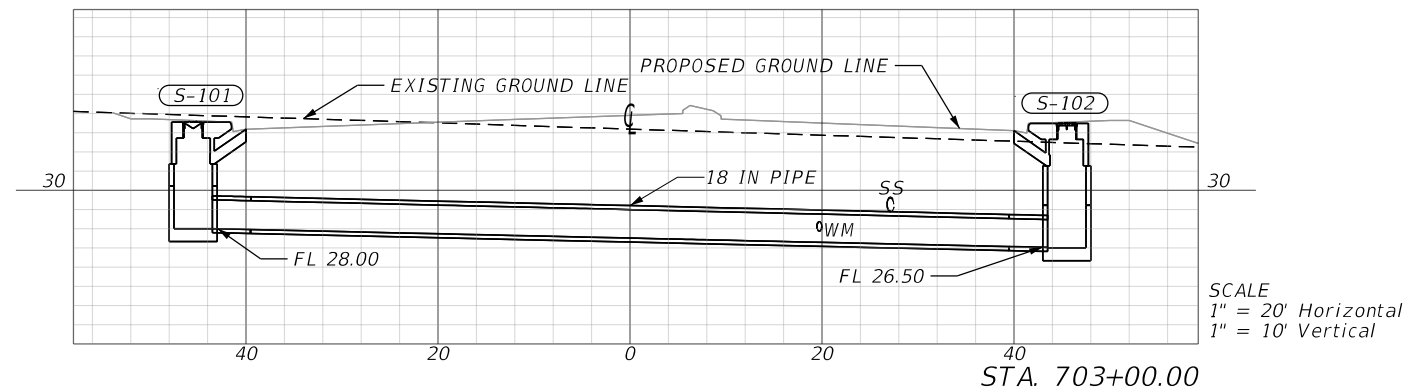
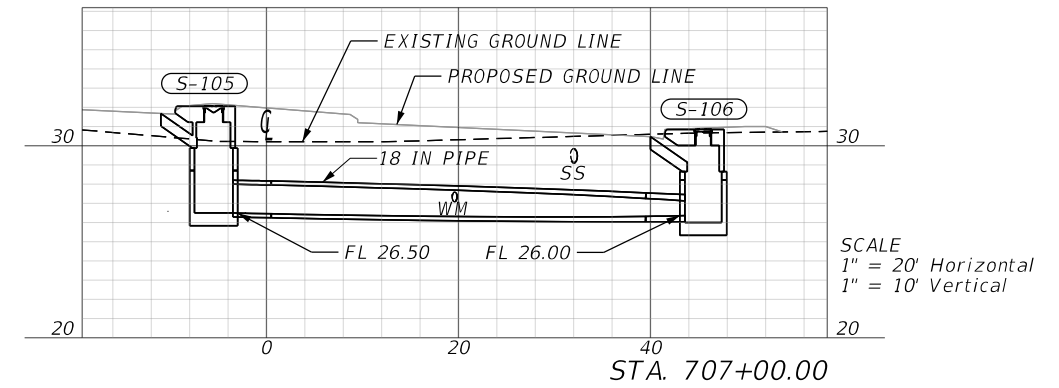
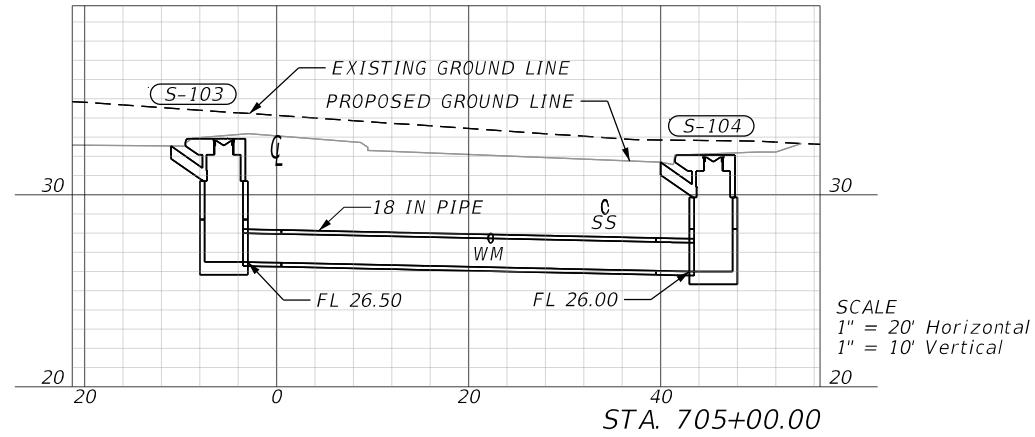


Exhibit 916-3
Drainage Network Cross Sections
Date: 1/1/2025

REVISIONS				ENGINEER OF RECORD	STATE OF FLORIDA DEPARTMENT OF TRANSPORTATION			DRAINAGE NETWORK 1		SHEET NO.	
DATE	DESCRIPTION		DATE	DESCRIPTION		ROAD NO.	COUNTY			FINANCIAL PROJECT ID	
						LUKE S. WALKER, P.E. LICENSE NUMBER: 99991 ROADWAY ENGINEERS, INC. 123 MAIN STREET TALLAHASSEE, FL 32301			CROSS SECTIONS		3
						SR 22 BAY 123456-1-52-01					

Optional Materials Tabulation					
Group Number	Size(s)	Material	Plotted	As-Built	Remarks
Group 1	18-24	RCP Class II	X		
		SRAP, 16 GA.			
		SRSP, 14 GA.			
Group 2	30	RCP Class IV	X		
		SRAP, 14 GA.			
Group 3	18	RCP Class I	X		
		HDPE Class II			
		PVC ASTM F-949			
		PP			
Group 4	14x23	ERCP, Class II	X		

Pipe Data			
Label	Barrels	Size	Optional Pipe
P-101	1	18	Group 1
P-102	1	18	Group 1
P-103	1	18	Group 3
P-104	1	18	Group 1
P-105	1	18	Group 3
P-106	1	18	Group 3
P-107	1	24	Group 1
P-201	1	14x23	Group 4
P-207	1	30	Group 2

Exhibit 916-4
Optional Materials Tabulation
Date: 1/1/2025

REVISIONS				ENGINEER OF RECORD	STATE OF FLORIDA DEPARTMENT OF TRANSPORTATION			OPTIONAL MATERIALS TABULATION	SHEET NO.
DATE	DESCRIPTION	DATE	DESCRIPTION	LUKE S. WALKER, P.E. LICENSE NUMBER: 99991 ROADWAY ENGINEERS, INC. 123 MAIN STREET TALLAHASSEE, FL 32301	ROAD NO.	COUNTY	FINANCIAL PROJECT ID		4
					SR 22	BAY	123456-1-52-01		

LUKE S. WALKER, P.E.
LICENSE NUMBER: 99991
ROADWAY ENGINEERS, INC.
123 MAIN STREET
TALLAHASSEE, FL 32301