


STEEL POLE

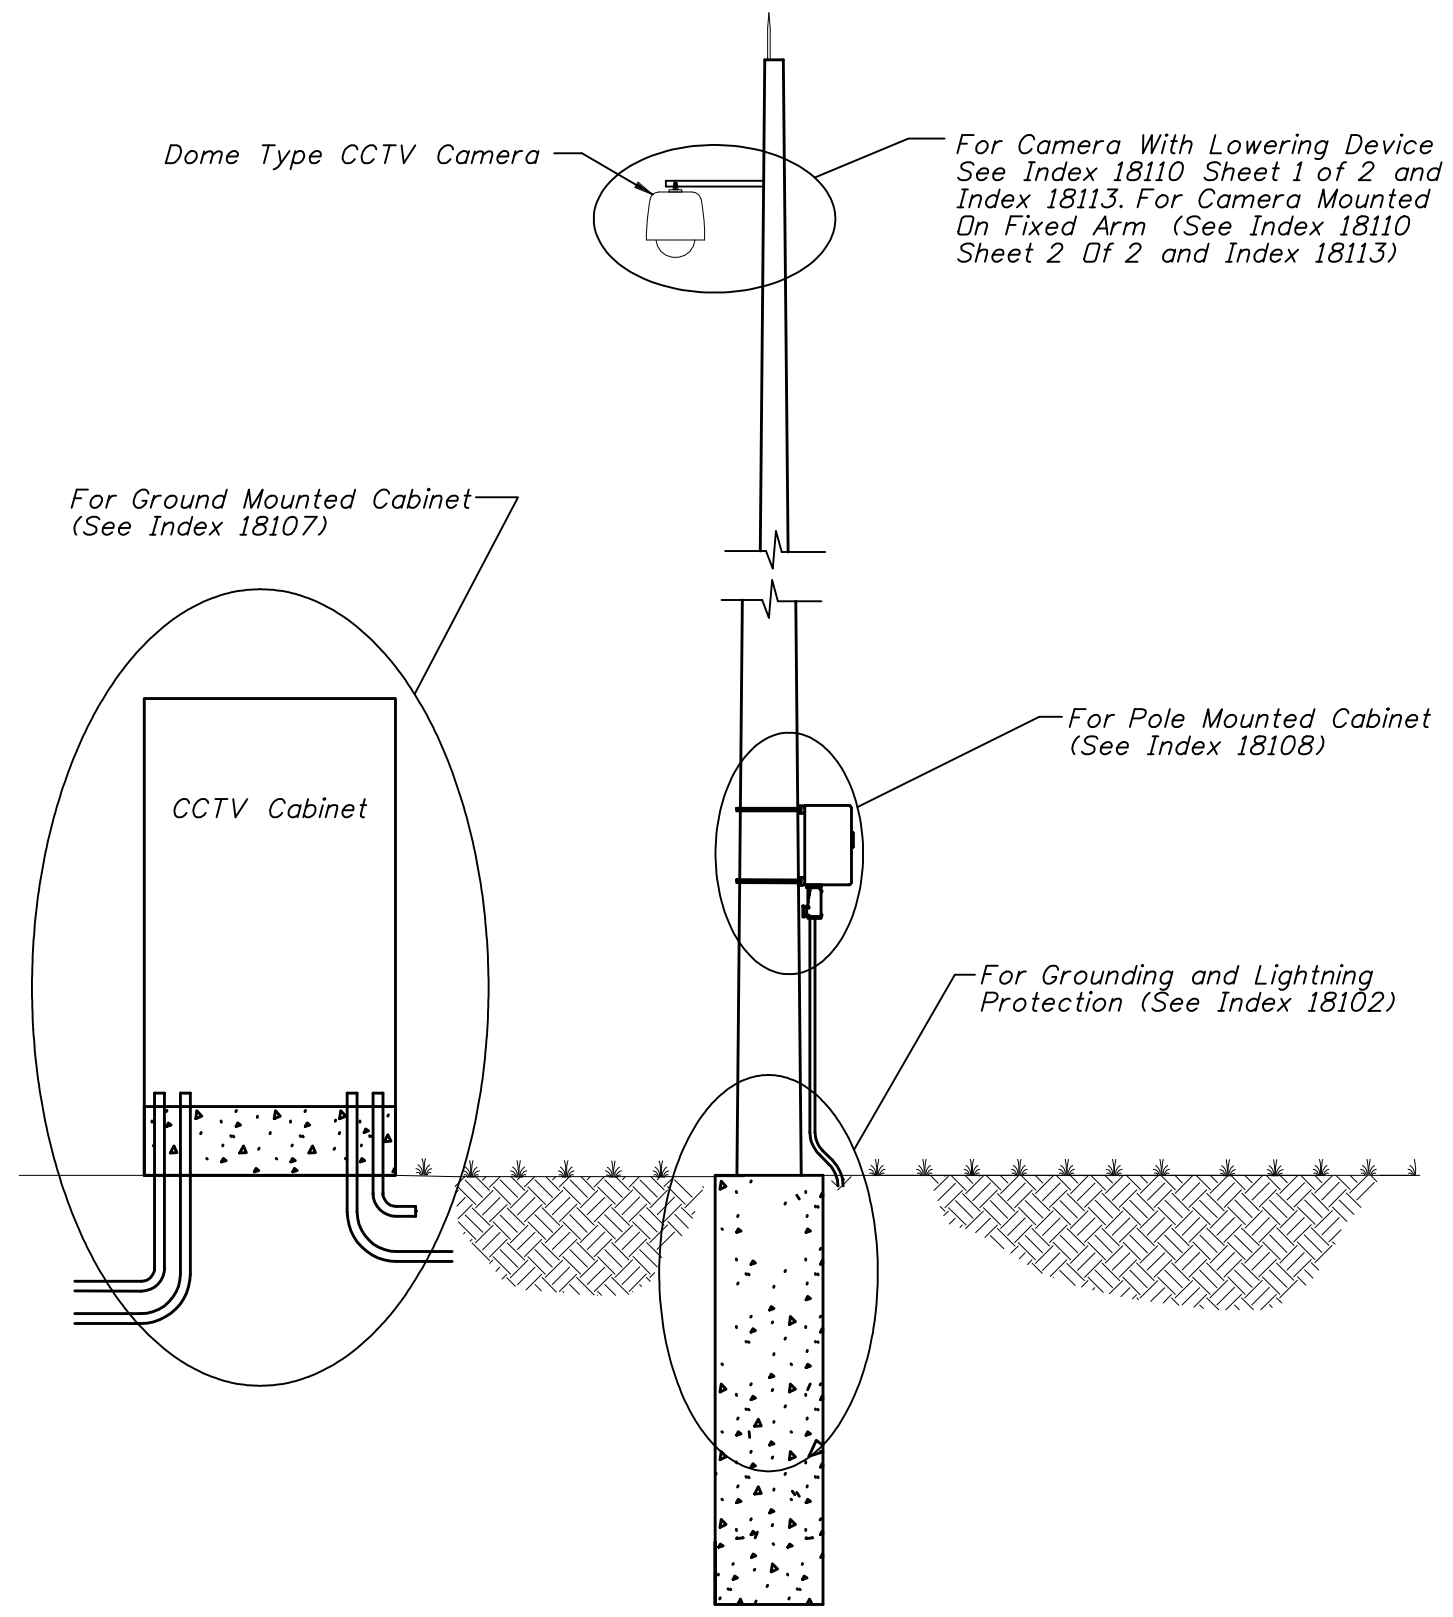


CONCRETE POLE

Not To Scale

REVISIONS

Date	By	Description	Date	By	Description
01/01/06	ITS	New Design Standard Index.			

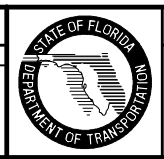

2006 Interim Design Standard

TYPICAL CCTV SITE

Interim Date	Sheet No.
01/01/06	1 of 1
Index No.	
18101	