



**GENERAL NOTES:**


1. If no guardrail or barrier wall exists structure shall be outside clear zone. Clear zone shall be measured to edge of drilled shaft if drilled shaft is more than 4" above adjacent grade.
2. Catwalk shall extend to outer edge of paved shoulder.
3. Clear zone distance and setbacks from edge of travel lane shall be accordance with Plans Preparation Manual Volume I, Chapters 2 and 4.

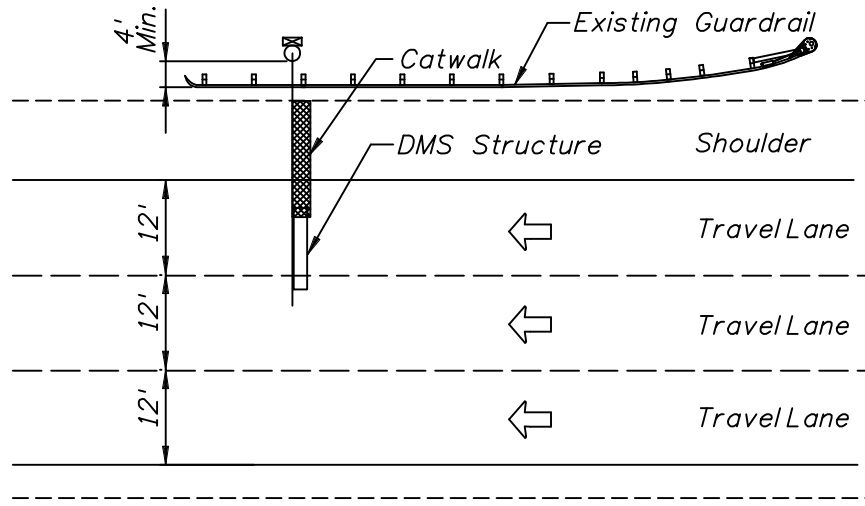


TYPICAL PLAN VIEW  
DMS CANTILEVER STRUCTURE

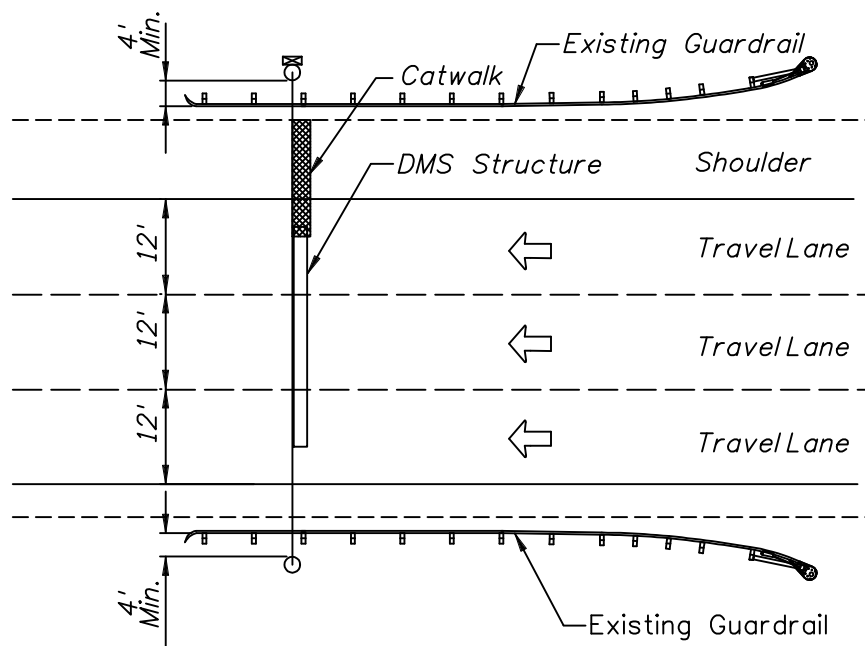

TYPICAL PLAN VIEW  
DMS TRUSS STRUCTURE

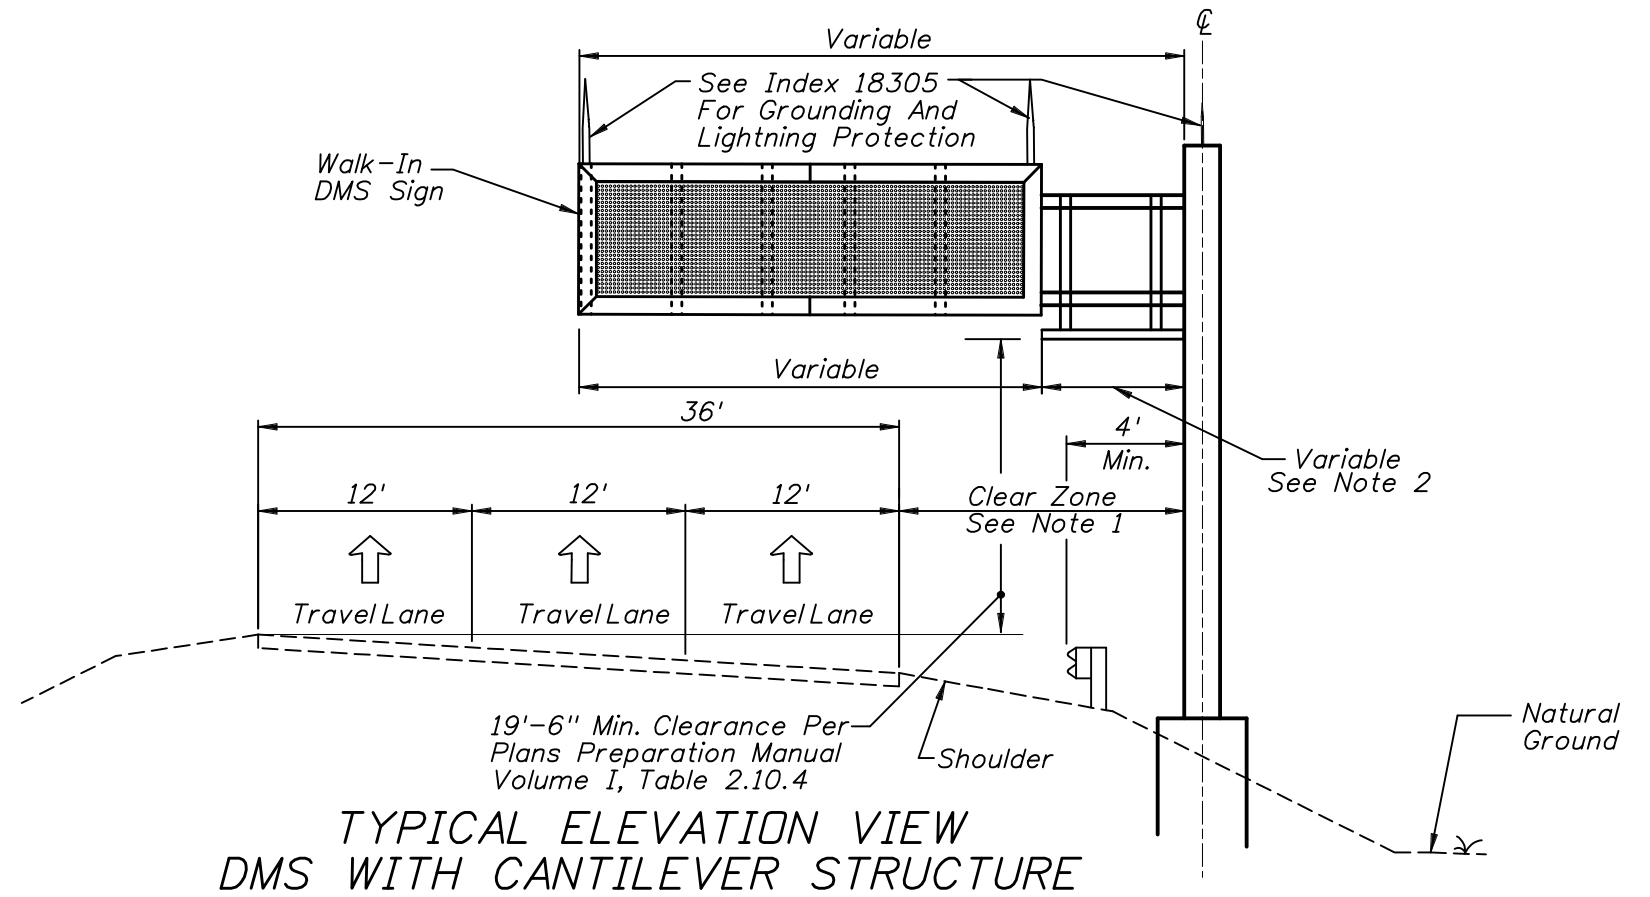


TYPICAL ELEVATION VIEW  
DMS WITH CANTILEVER STRUCTURE

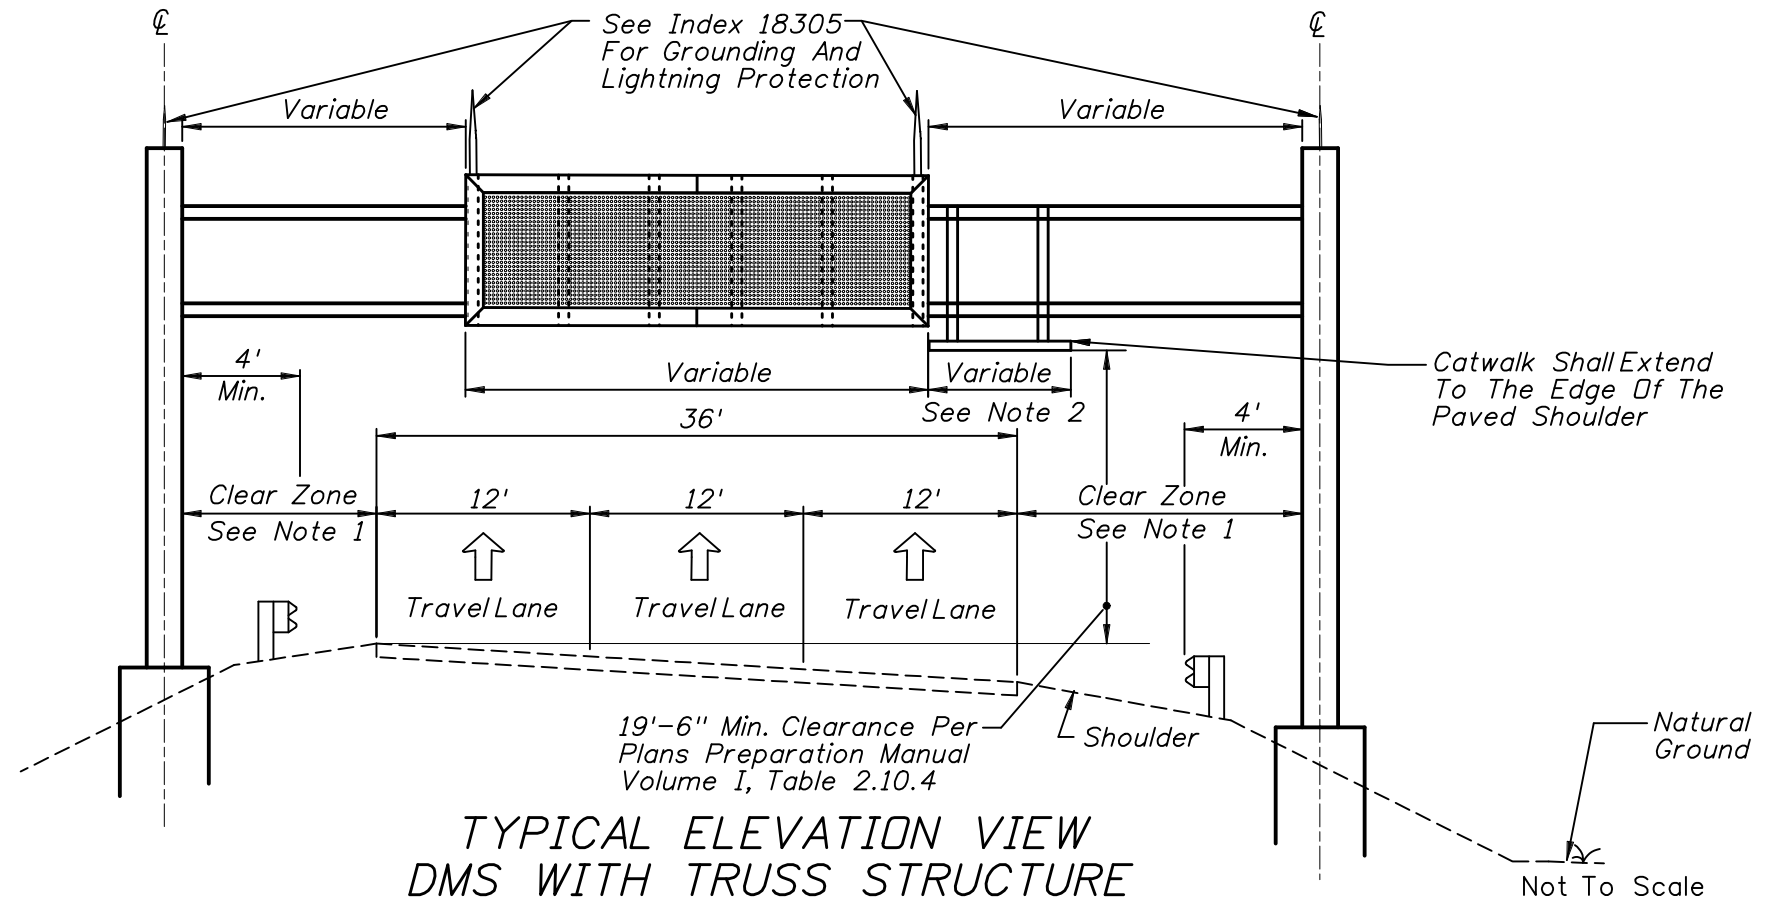

TYPICAL ELEVATION VIEW  
DMS WITH TRUSS STRUCTURE

**REVISIONS**

Date	By	Description	Date	By	Description
01/01/06	ITS	New Design Standard Index.			

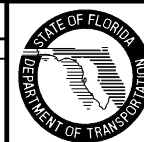

2006 Interim Design Standard

**TYPICAL DMS MOUNTING DETAILS**

Interim Date	Sheet No.
01/01/06	1 of 1
Index No.	
18302	