


TYPICAL PLACEMENT OF TEMPORARY RAISED RUMBLE STRIPS

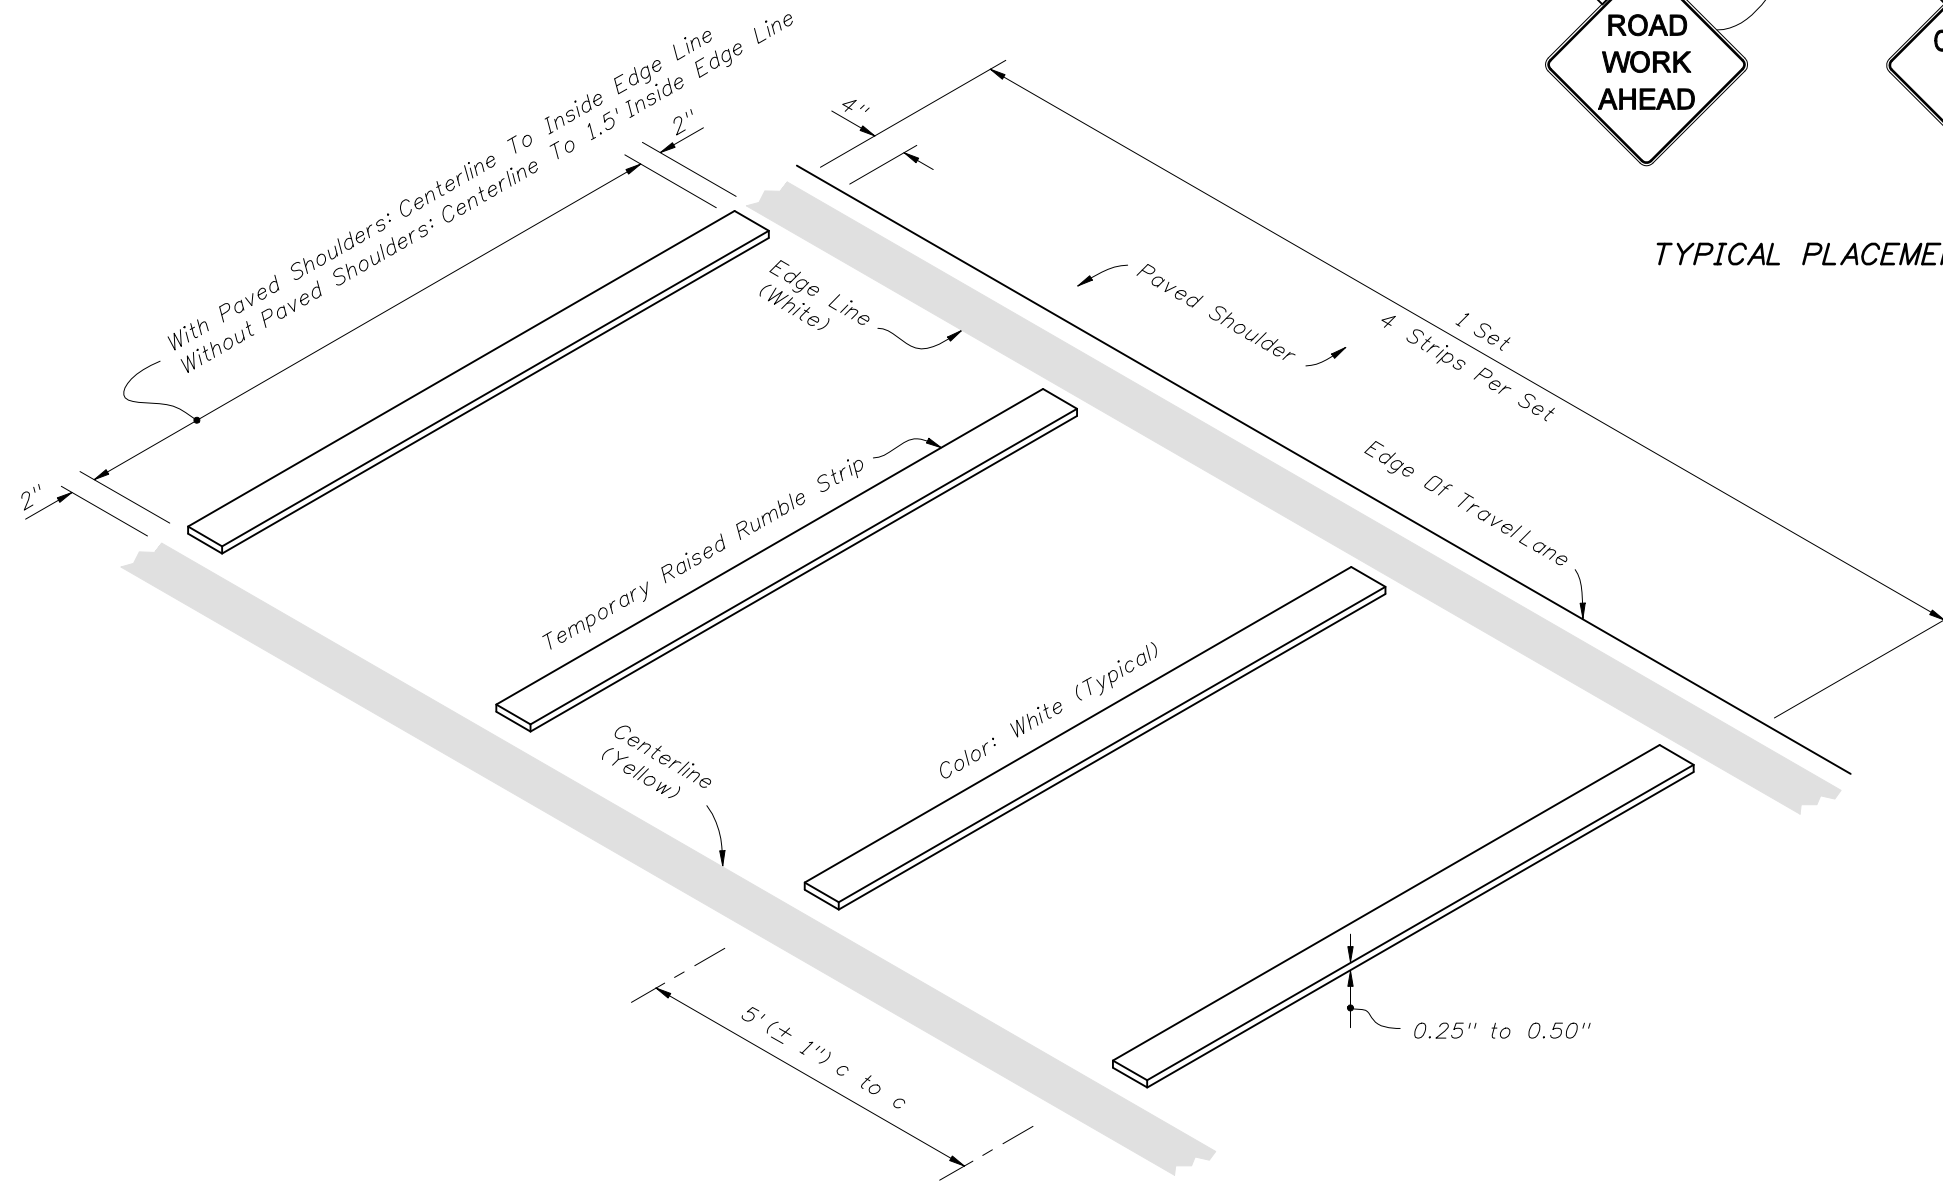


TEMPORARY RAISED RUMBLE STRIP SET
(PAVED SHOULDER SHOWN)

GENERAL NOTES:

1. Temporary raised rumble strips sets shall be placed in advance of each flagging station when called for in the plans.
2. Temporary raised rumble strip sets are used to supplement a series of advanced warning signs and shall be installed and removed when the signs are installed and removed.
3. Remove the temporary raised rumble strips prior to removing the advance warning signs.

REVISIONS

DATE	BY	DESCRIPTION	DATE	BY	DESCRIPTION
06/28/06	CA	New Sheet.			

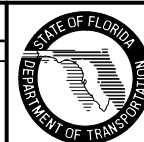

2006 Interim Design Standard

GENERAL INFORMATION FOR TRAFFIC CONTROL THROUGH WORK ZONES

Interim Date	Sheet No.
07/01/06	11 of 11
Index No.	
600	