


SIGN LOCATIONS TYPICAL

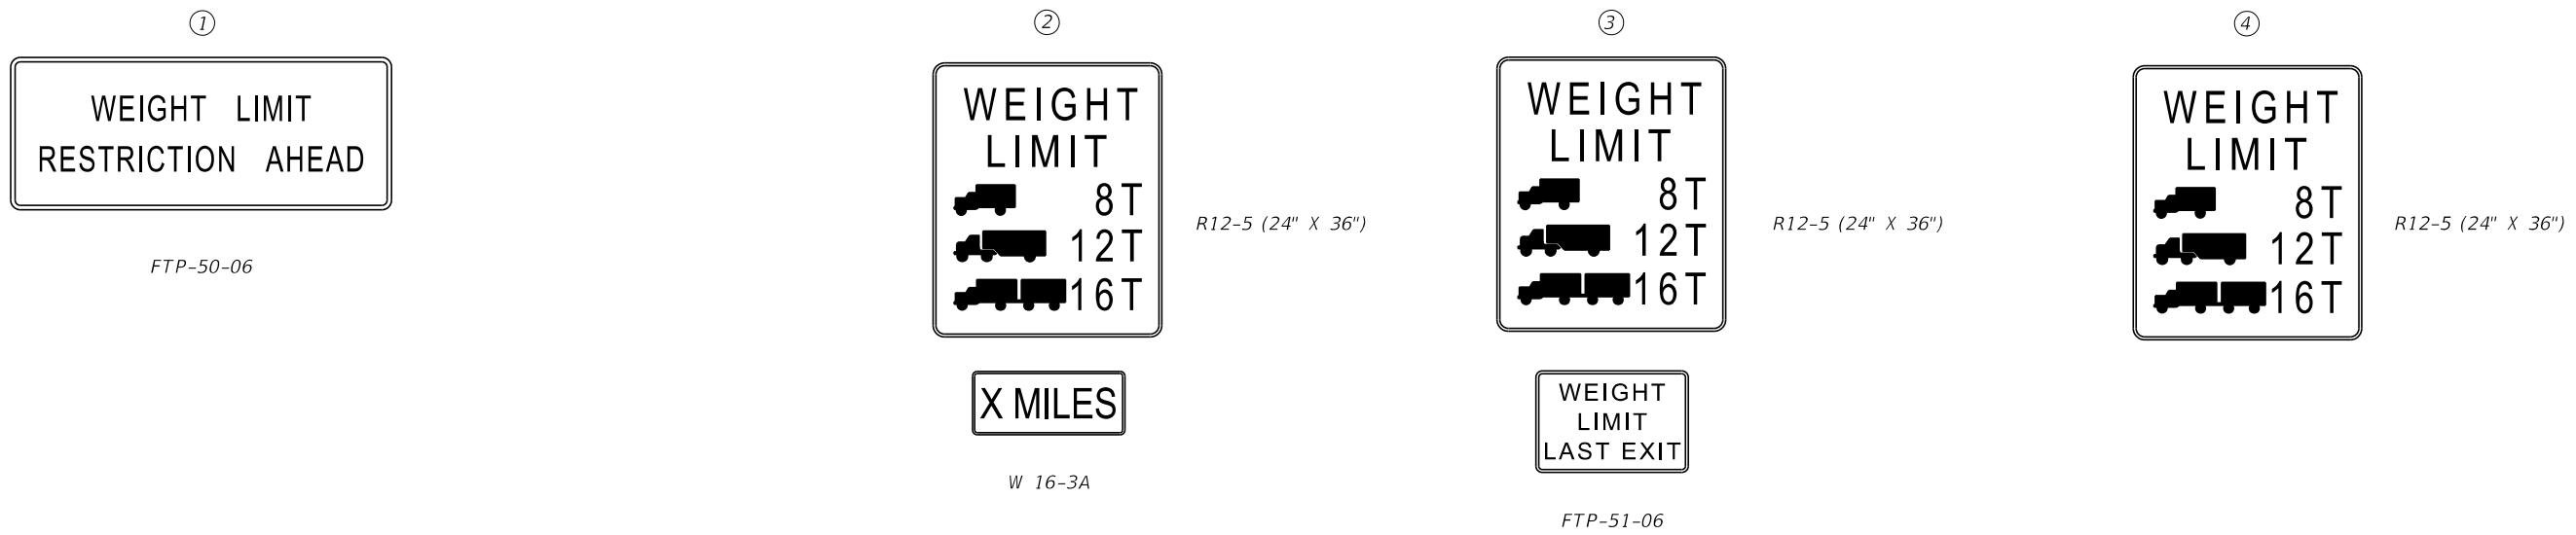

1. See Standard Highway Signs for sign R12-5 and W16-3 details.
2. Location of Sign No. 3 may require some field adjustment.
3. The Cross Road is the last detour to route around the restricted bridge.
4. Location of Sign No. 2 should be established from the Cross Road the following approximate distances; Interstate-1 Mile Non- Interstate-1/2 Mile.
5. See Index 17355 for sign details.

6/9/2015 4:49:55 PM

|                           |              |                                     |                                   |                           |                            |
|---------------------------|--------------|-------------------------------------|-----------------------------------|---------------------------|----------------------------|
| LAST REVISION<br>01/01/12 | DESCRIPTION: | <br><b>2016</b><br>DESIGN STANDARDS | <b>BRIDGE WEIGHT RESTRICTIONS</b> | INDEX NO.<br><b>17357</b> | SHEET NO.<br><b>1 of 1</b> |
|---------------------------|--------------|-------------------------------------|-----------------------------------|---------------------------|----------------------------|