

11/30/2015 2:19:28 PM

LAST REVISION	DESCRIPTION:
07/01/09	


FDOT
 FY 2016-17
 DESIGN STANDARDS

TYPICAL SIGNING FOR TRUCK WEIGH & INSPECTION STATIONS

INDEX NO.	SHEET NO.
17328	1 of 2


WEIGH STATION SIGNING

11/30/2015 2:19:28 PM

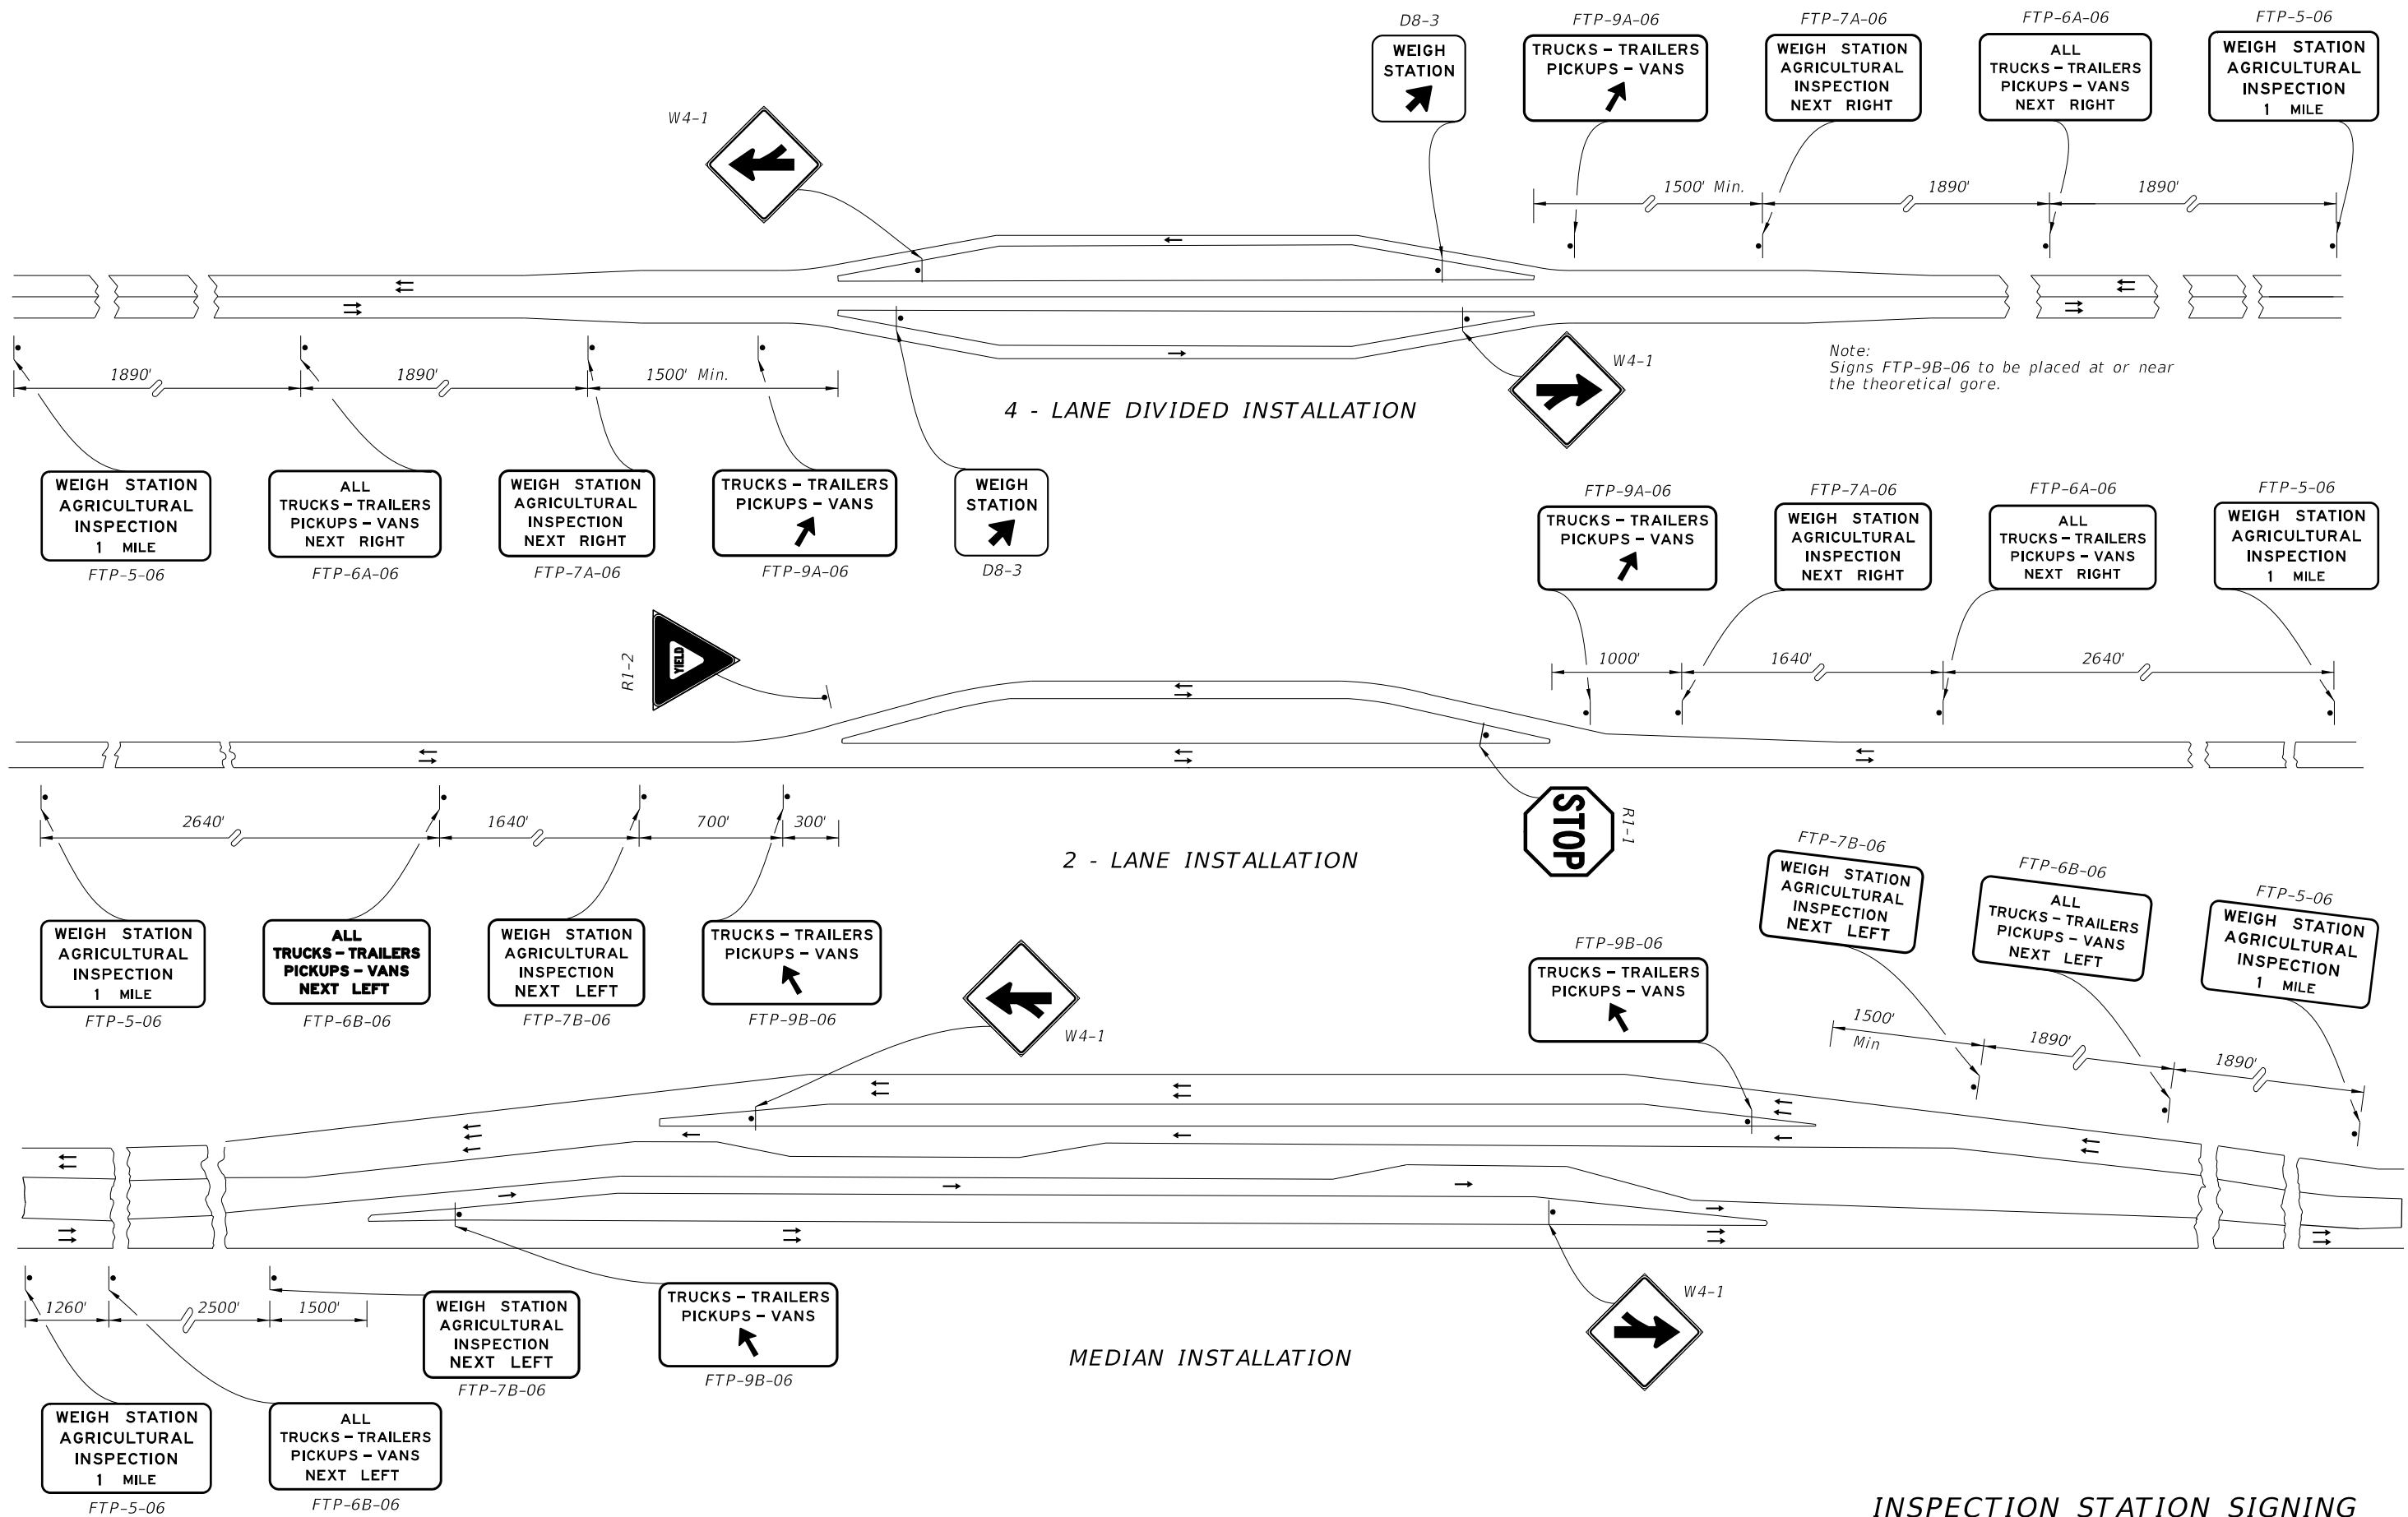

INSPECTION STATION SIGNING

LAST REVISION	DESCRIPTION:
07/01/09	


FY 2016-17
DESIGN STANDARDS

TYPICAL SIGNING FOR TRUCK WEIGH & INSPECTION STATIONS

INDEX NO.	SHEET NO.
17328	2 of 2