



**BARRIER AND TRANSITION LOCATED ON PAVED OR UNPAVED SHOULDERS
PLAN SHOWN FOR RIGHT LANE - INVERTED PLAN FOR LEFT LANE**

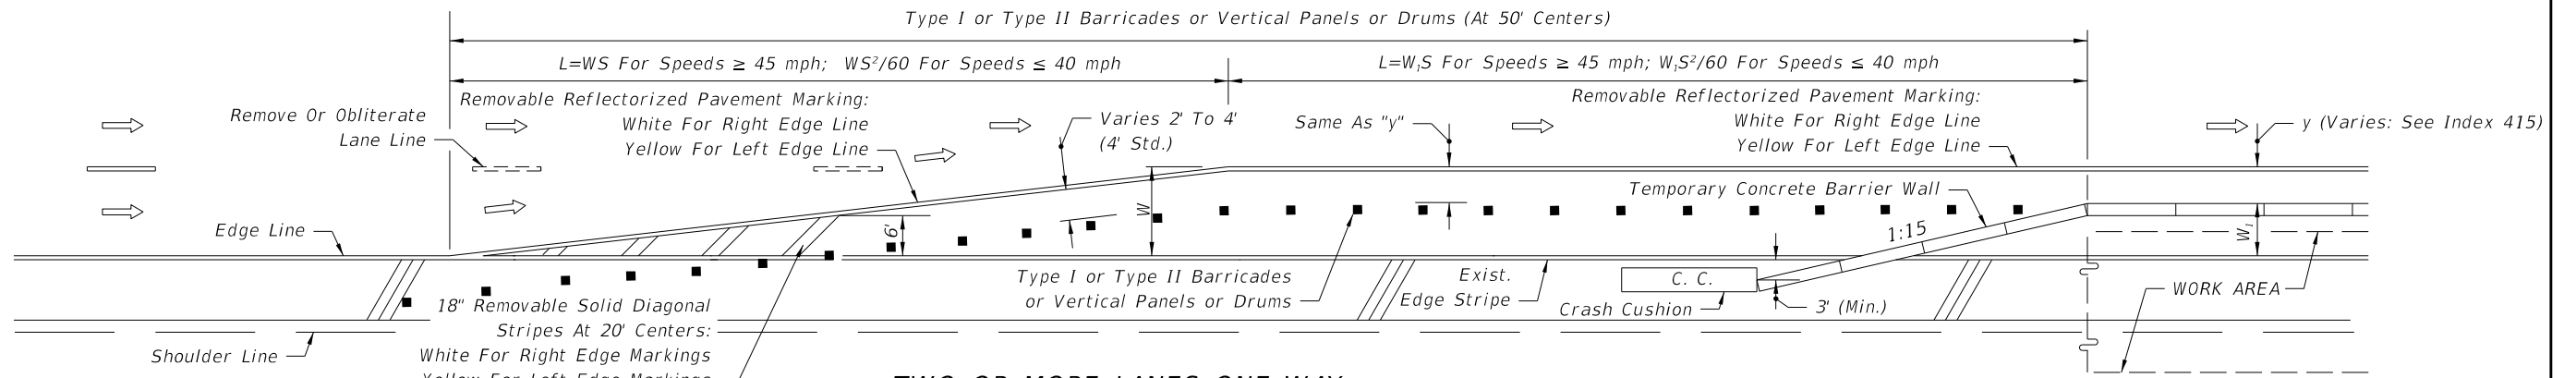

**TWO OR MORE LANES ONE WAY
LANE DROP • PLAN SHOWN FOR RIGHT LANE MERGE LEFT - INVERTED PLAN FOR LEFT LANE MERGE RIGHT**

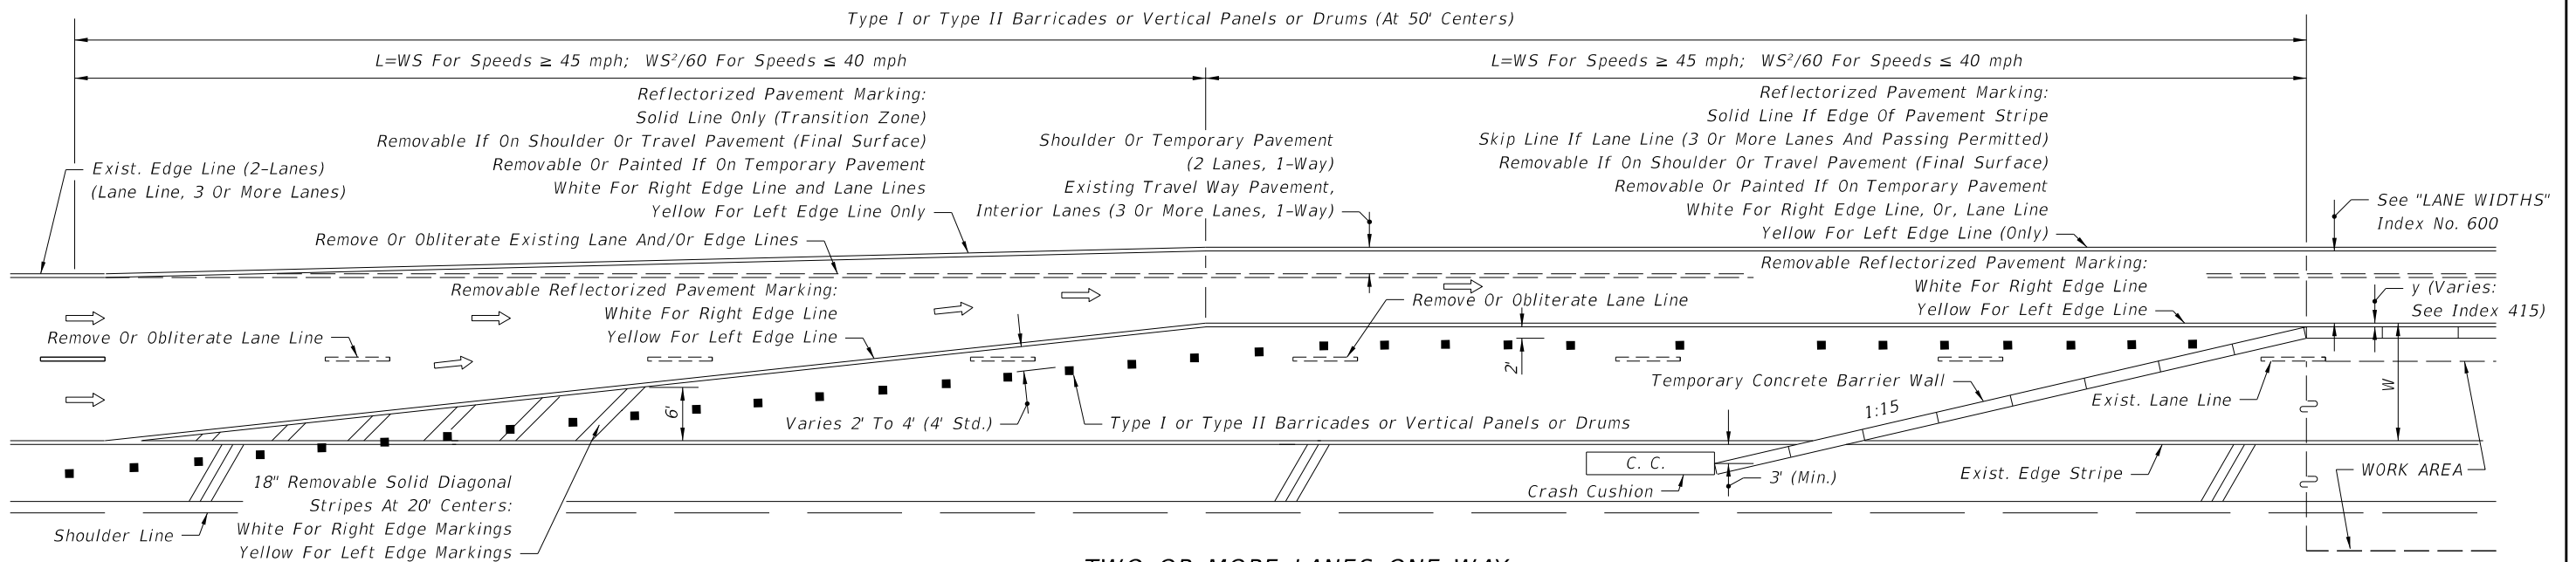

**TWO OR MORE LANES ONE WAY
LANE DROP AND LANE SHIFTS - PLAN SHOWN FOR RIGHT LANE MERGE LEFT - INVERTED PLAN FOR LEFT LANE MERGE RIGHT**


SYMBOLS

- ➡ Lane Identification + Direction of Traffic
- Channelizing Device (See Index No. 600)

GENERAL NOTES

1. For signing information see the Plans, Specifications, MUTCD and other TCZ Standards.
2. Where W=width of lateral transition in feet, S=posted speed limit.

10/12/2016 1:17:18 PM

| | | | | | | |
|---------------------------|----------|--------------|---|----------------------------------------------------------------------------------|-------------------------|----------------------------|
| LAST REVISION 07/01/15 | REVISION | DESCRIPTION: |  FY 2017-18 DESIGN STANDARDS | TRANSITIONS FOR TEMPORARY CONCRETE BARRIER WALL ON FREEWAY FACILITIES | INDEX NO. 642 | SHEET NO. 1 of 1 |
|---------------------------|----------|--------------|---|----------------------------------------------------------------------------------|-------------------------|----------------------------|