


10/14/2016 8:23:52 AM

LAST REVISION	DESCRIPTION:
07/01/09	

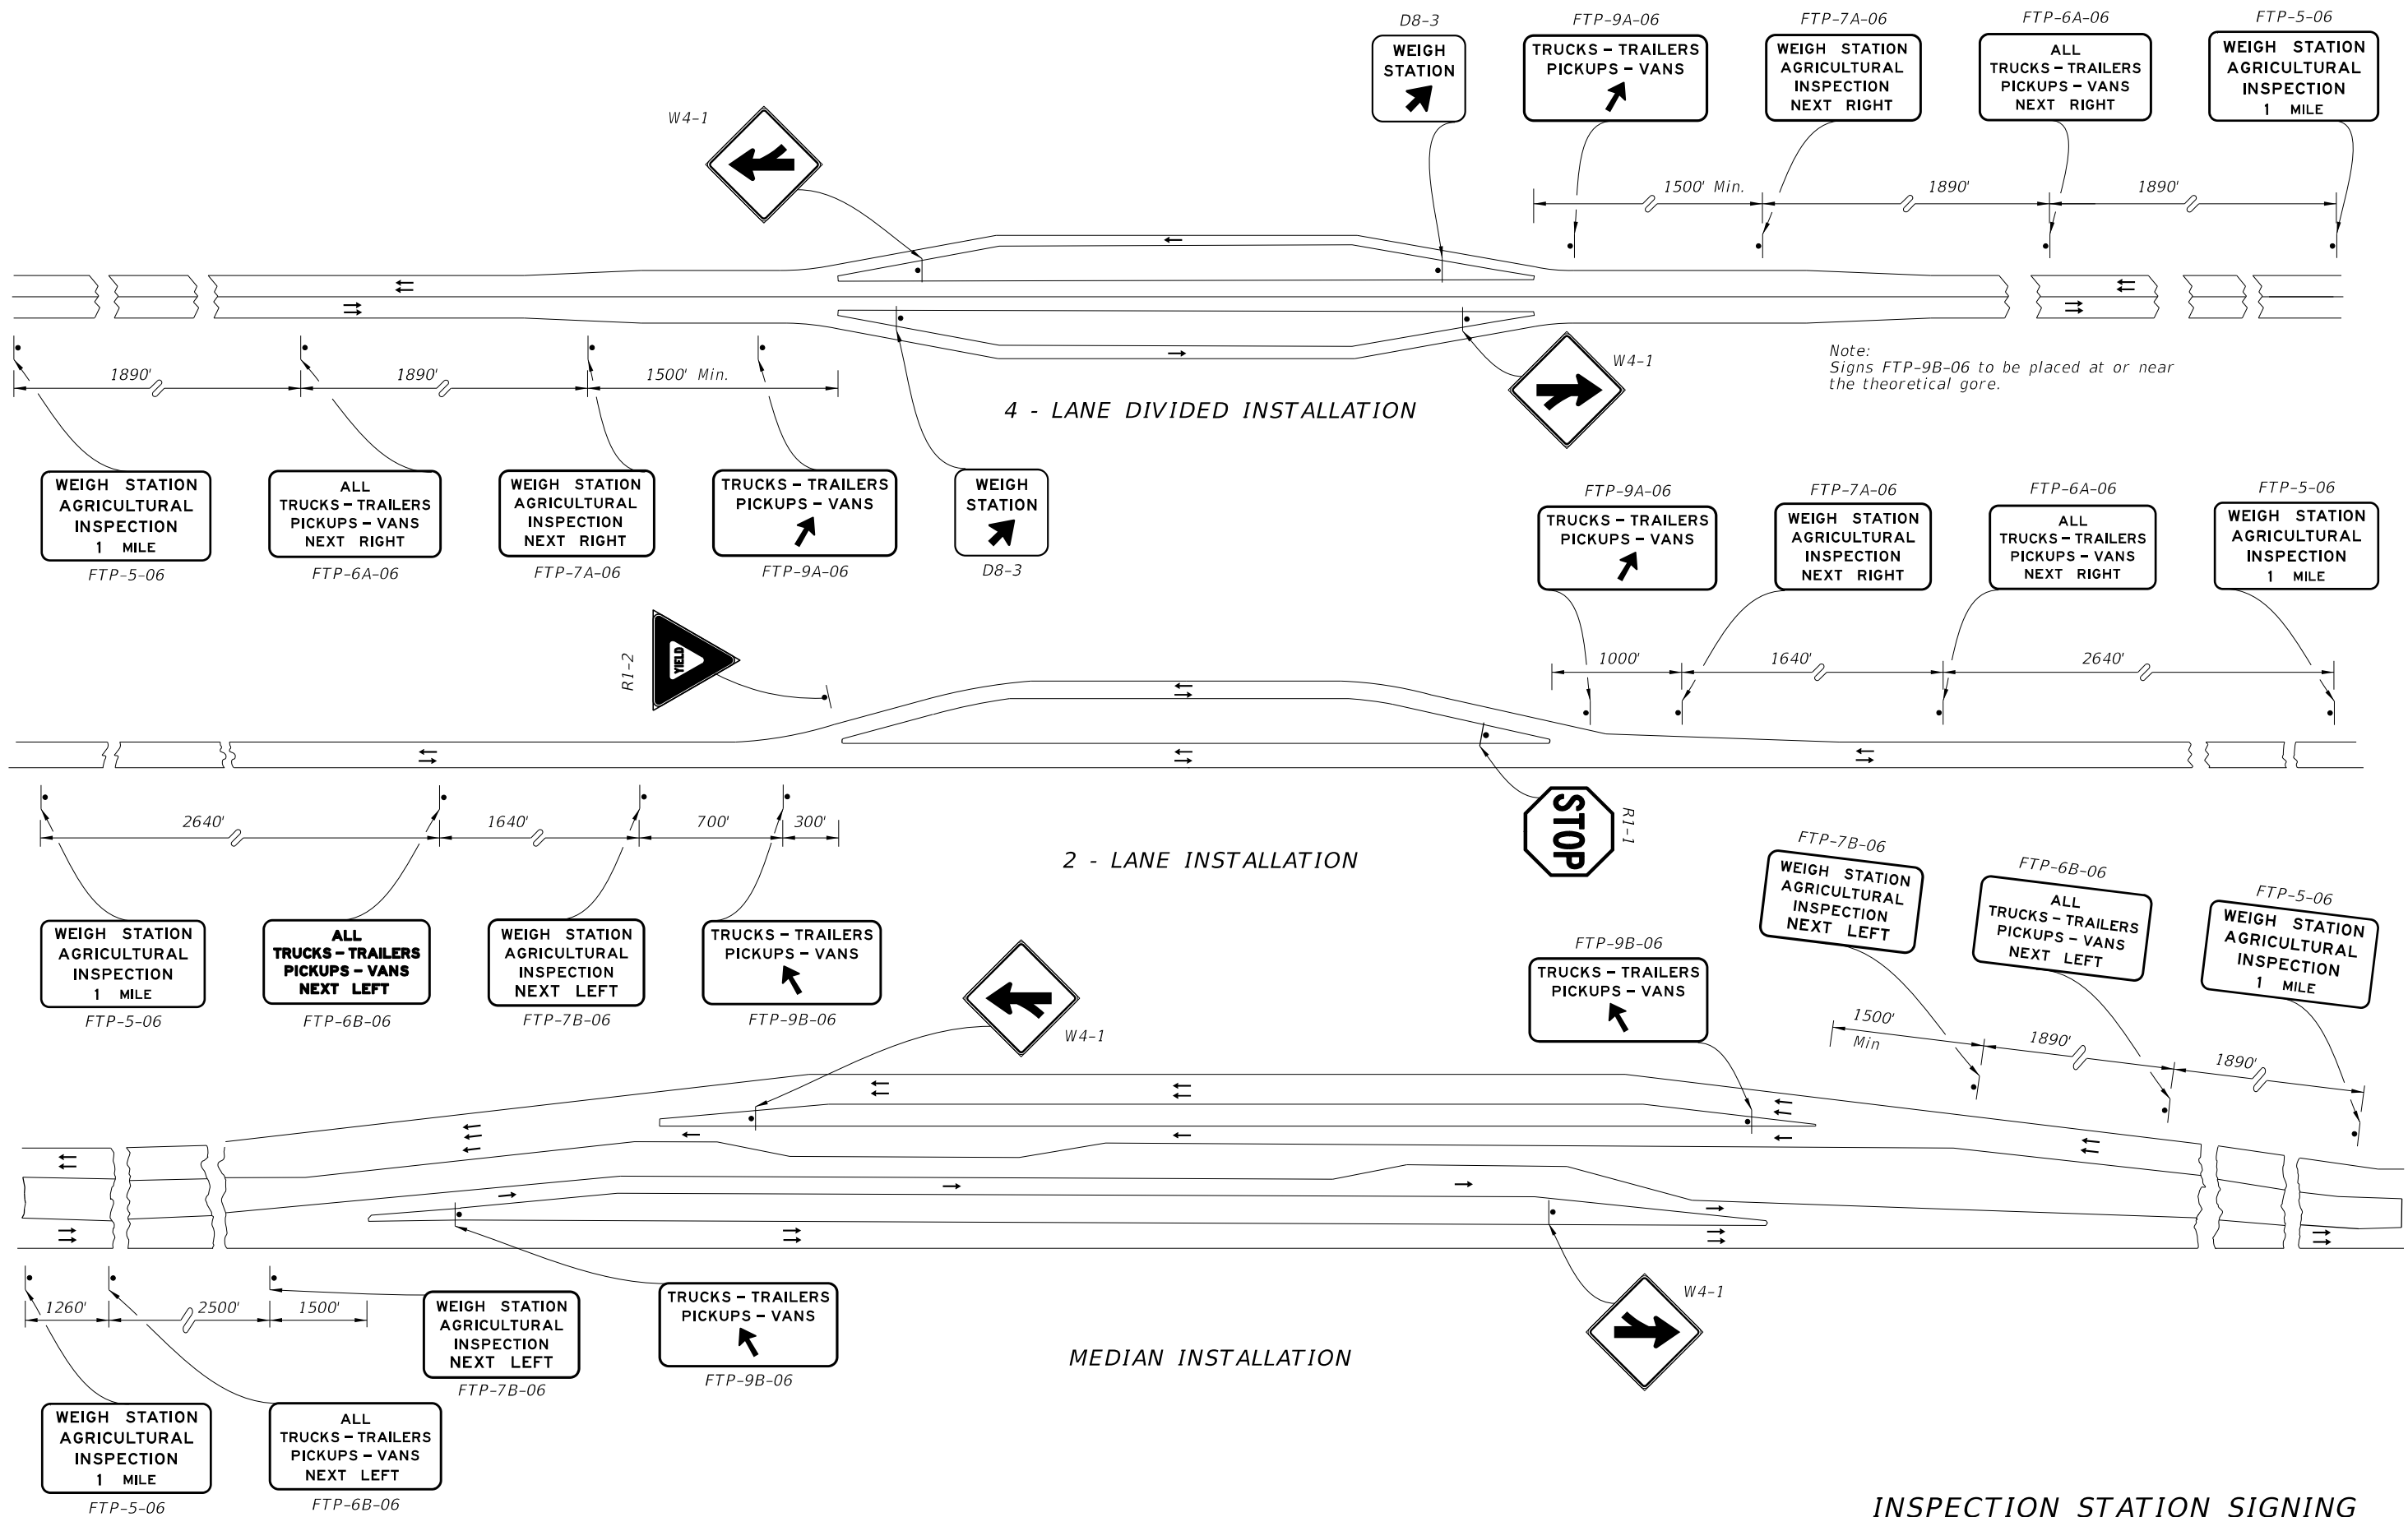

FY 2017-18
 DESIGN STANDARDS

TYPICAL SIGNING FOR TRUCK WEIGH & INSPECTION STATIONS

INDEX NO.	SHEET NO.
17328	1 of 2

WEIGH STATION SIGNING

10/14/2016 8:23:54 AM



INSPECTION STATION SIGNING

LAST REVISION	DESCRIPTION:
07/01/09	

FDOT FY 2017-18 DESIGN STANDARDS

TYPICAL SIGNING FOR TRUCK WEIGH & INSPECTION STATIONS

INDEX NO.	SHEET NO.
17328	2 of 2