


Notes:

- 1. All grids are 4" x 4".
- 2. Pavement Marking Should Not Extend Into Opposing Lane.

==== *Single-Lane Pavement Marking* =====

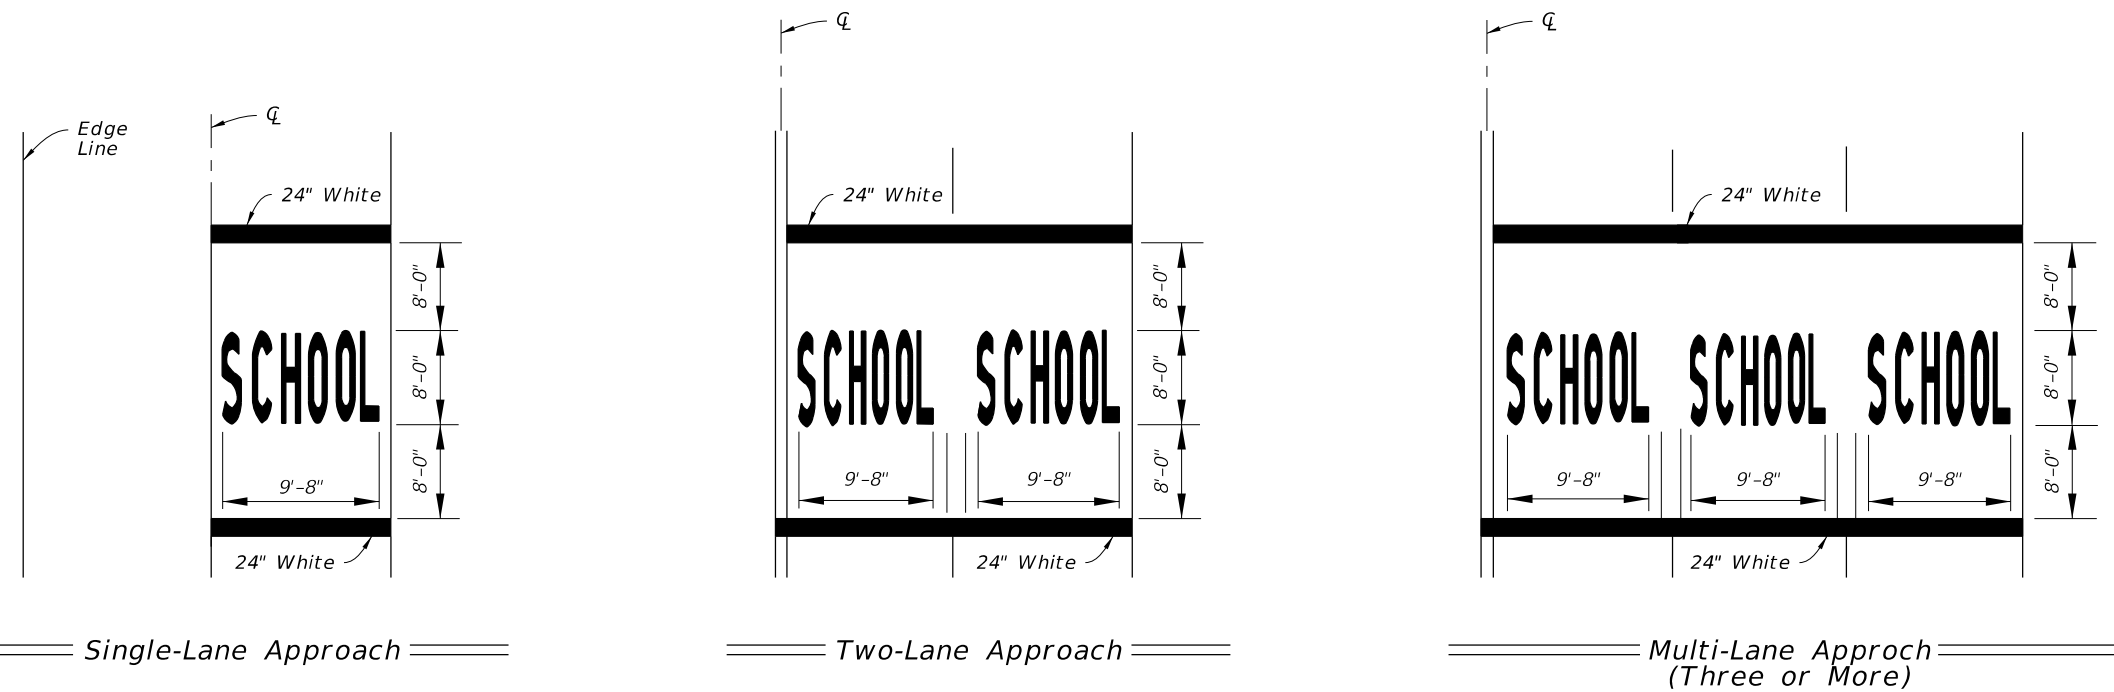

==== *Single-Lane Approach* =====

==== *Two-Lane Approach* =====

==== *Multi-Lane Approach
(Three or More)* =====

7/27/2017 3:02:09 PM

LAST REVISION 01/01/12	REVISION	DESCRIPTION: Moved Index 17344 content to the Speed Zoning Manual.	 FY 2017-18 DESIGN STANDARDS	SCHOOL SIGNS & MARKINGS	INDEX NO. 17344	SHEET NO. 1 of 1
---------------------------	----------	---	------------------------------------	-------------------------	--------------------	---------------------