



GREEN-COLORED BIKE LANES

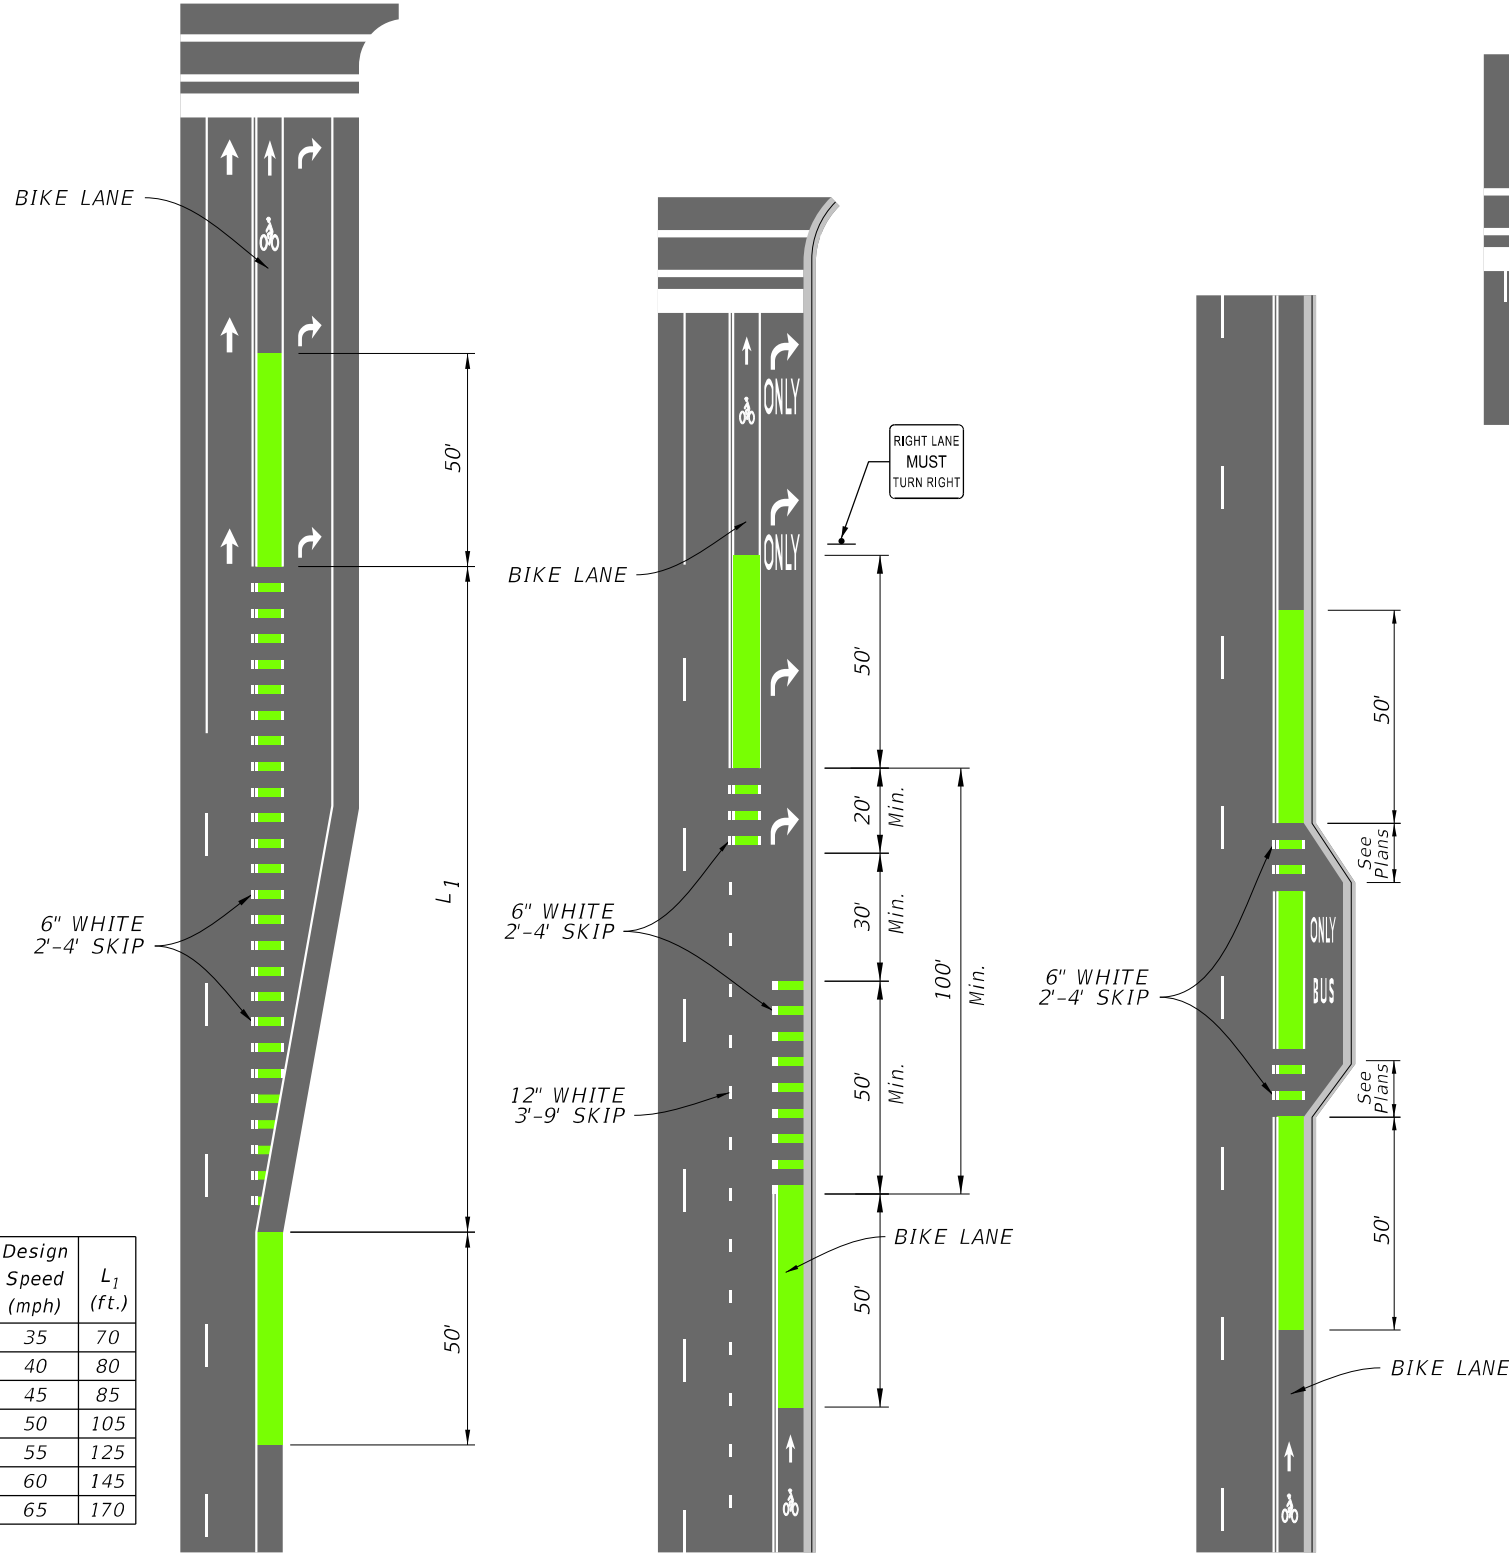


Design Speed (mph)	L ₁ (ft.)
35	70
40	80
45	85
50	105
55	125
60	145
65	170

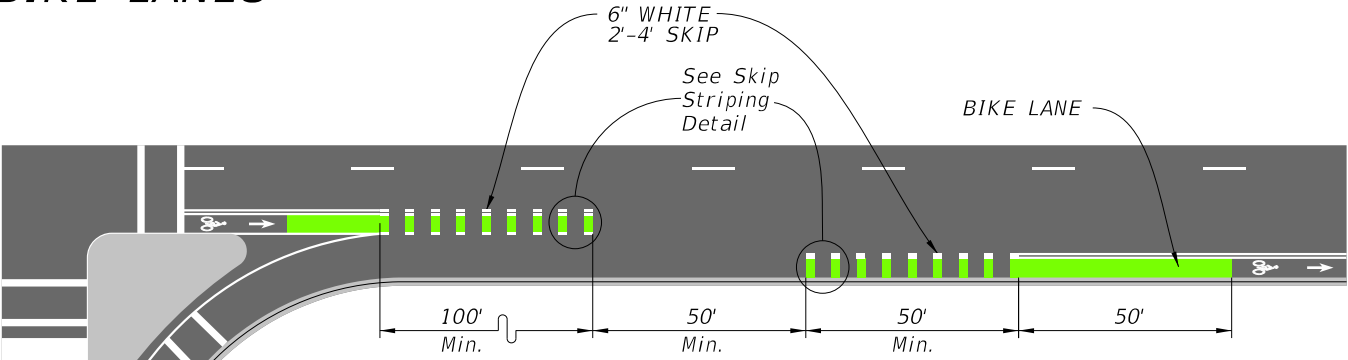


D

BIKE LANE WITH FREE-FLOW CHANNELIZED RIGHT-TURN LANE

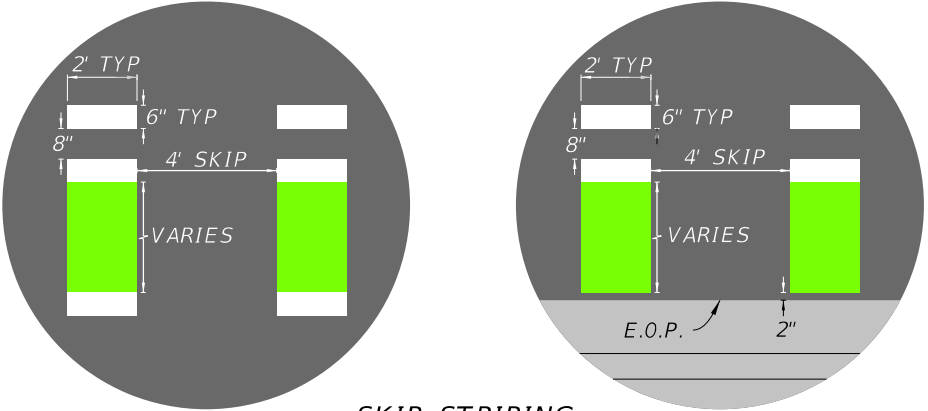

SKIP STRIPING DETAILS

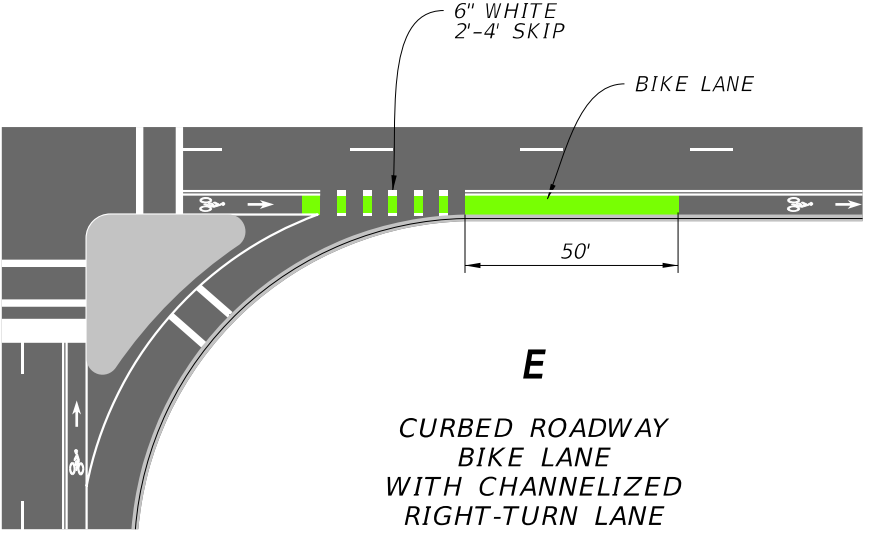

E

CURBED ROADWAY BIKE LANE WITH CHANNELIZED RIGHT-TURN LANE

NOT TO SCALE

Legend
Green Colored Pavement

EXHIBIT 223-3
01/01/2025