

TYPICAL DOTTED LINE MARKINGS TO EXTEND CENTER LINE
AND LANE LINE MARKINGS INTO SIGNALIZED INTERSECTION


Installation Details

1)

Center line extensions in the intersection shall be dotted guide yellow lines.

2)

$d \geq 60$ ft. The distance of the left turn from the side street stop bar to the arterial receiving lane meets or exceeds 60 ft. See FDM 230.4.6.

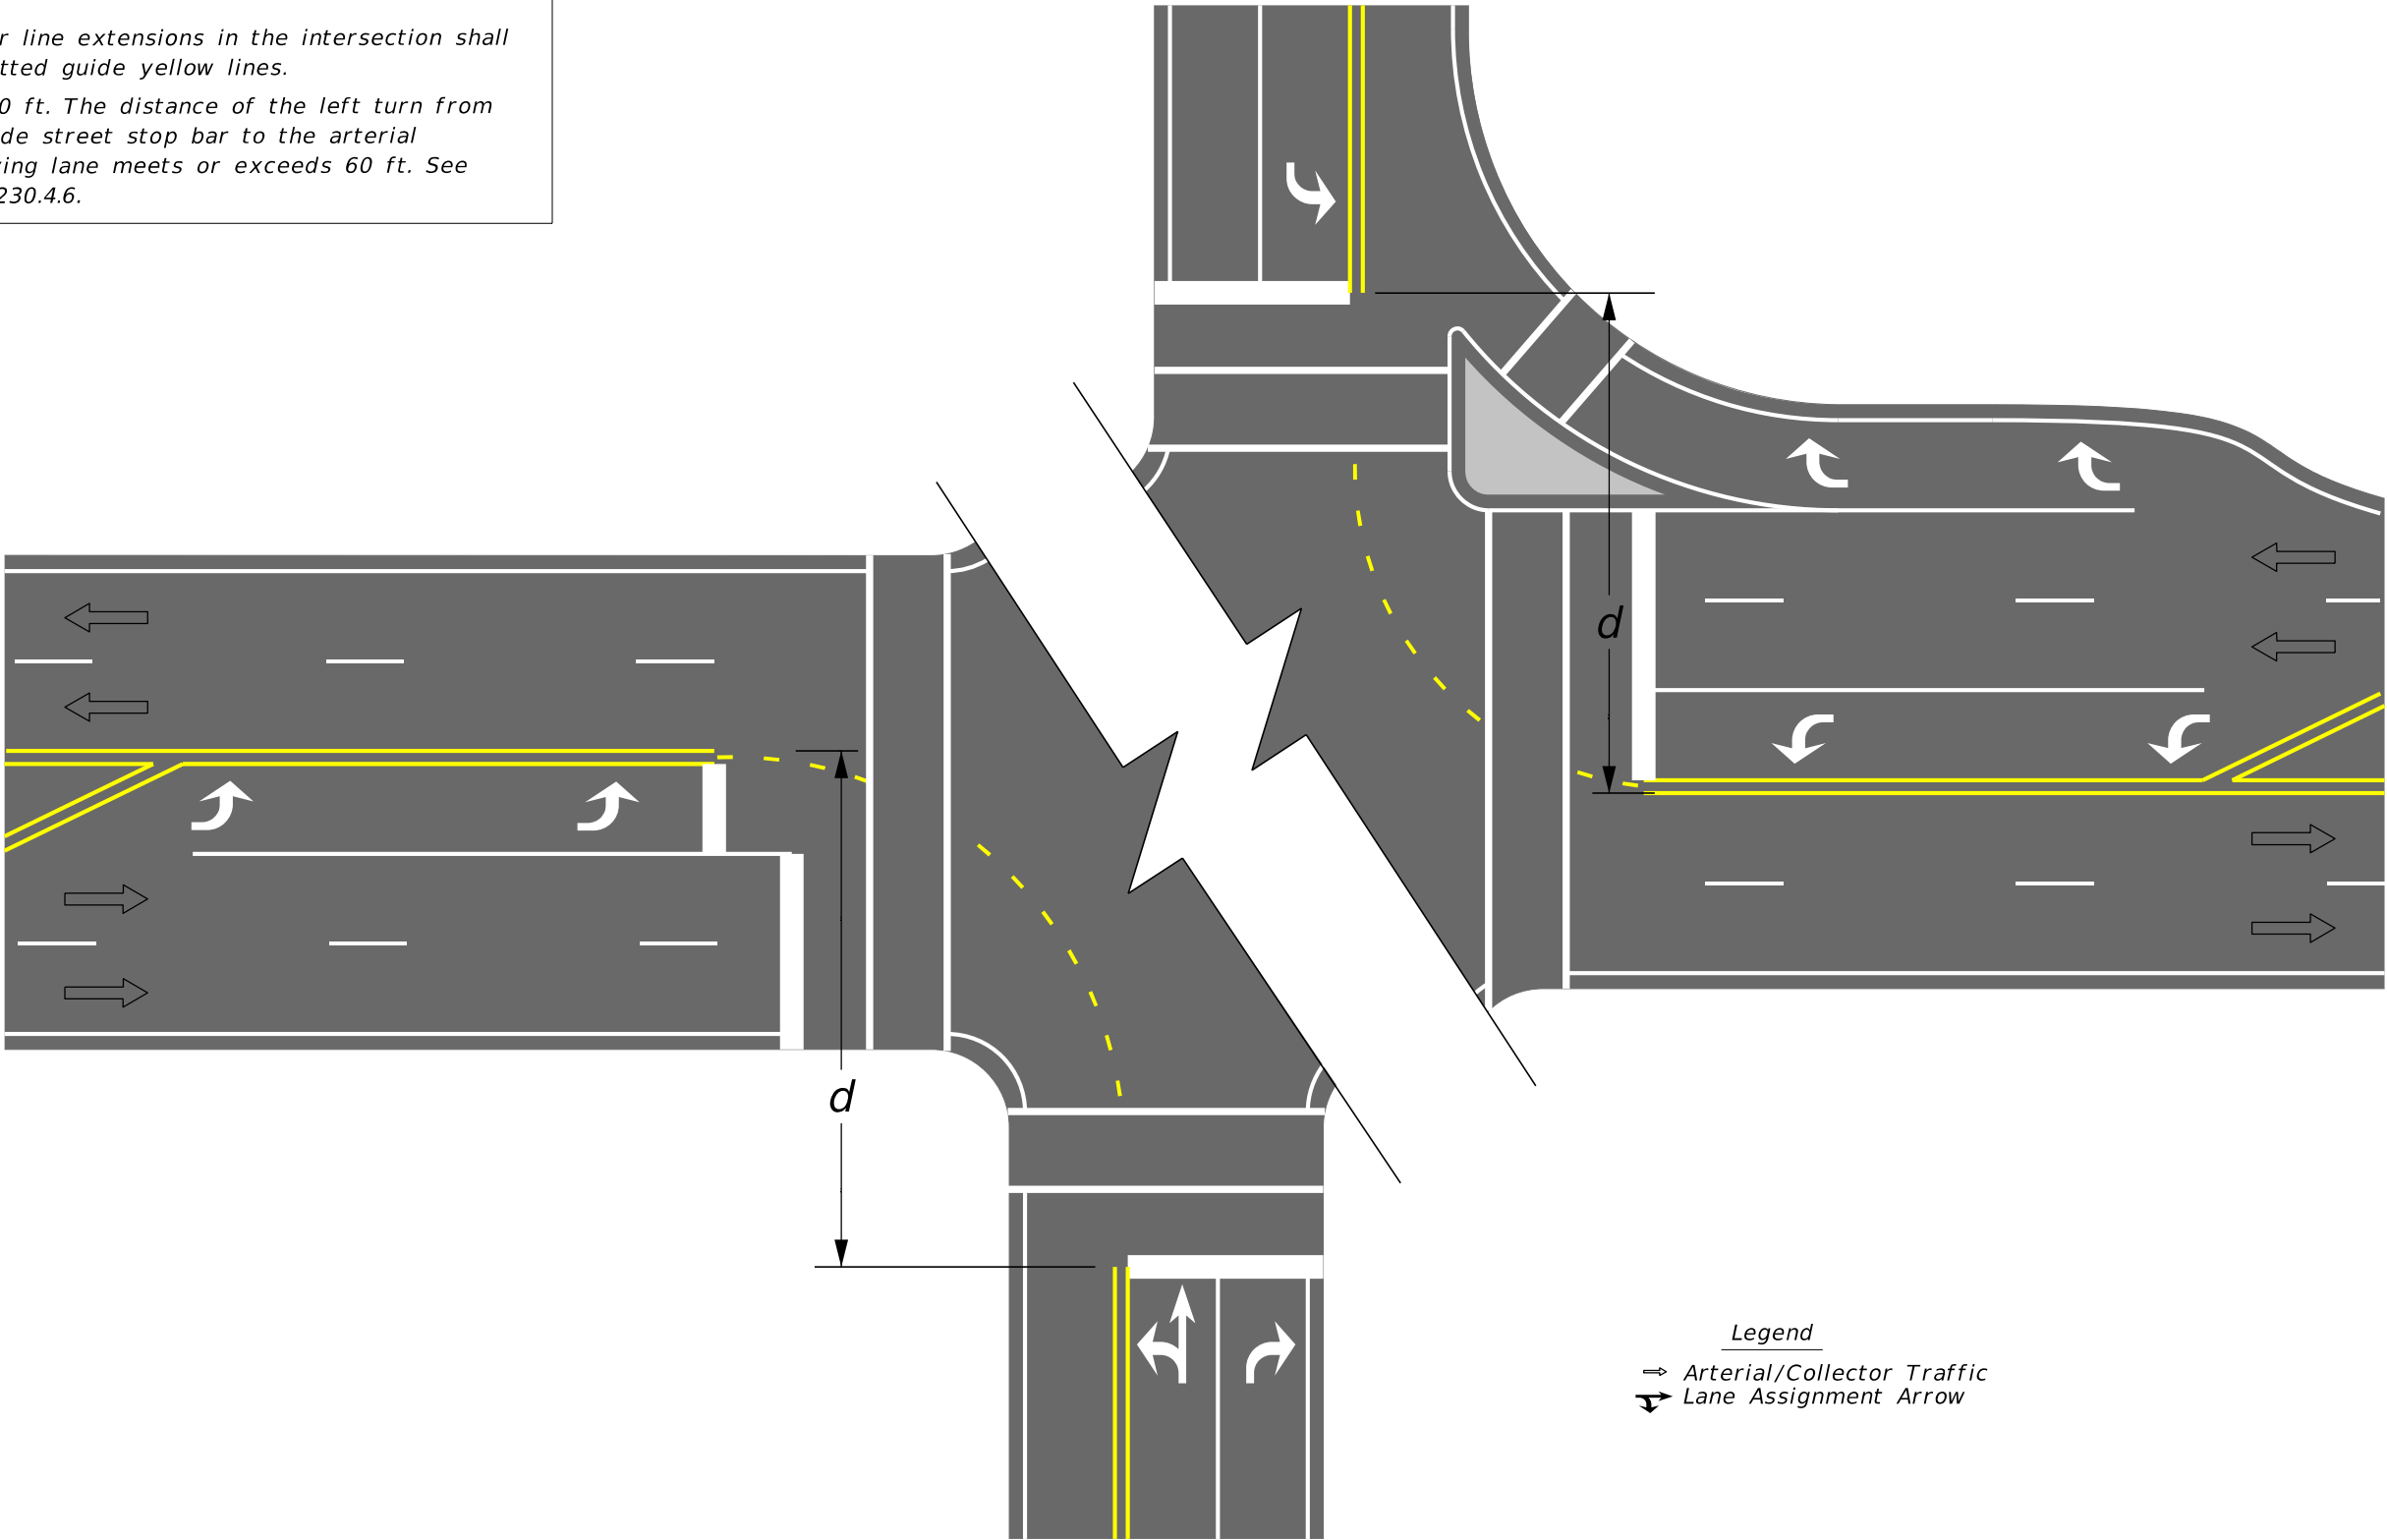

Legend

⇒

Arterial/Collector Traffic

↩

Lane Assignment Arrow

NOT TO SCALE