



LANE TRANSITIONS: 4-LANE ROADWAYS

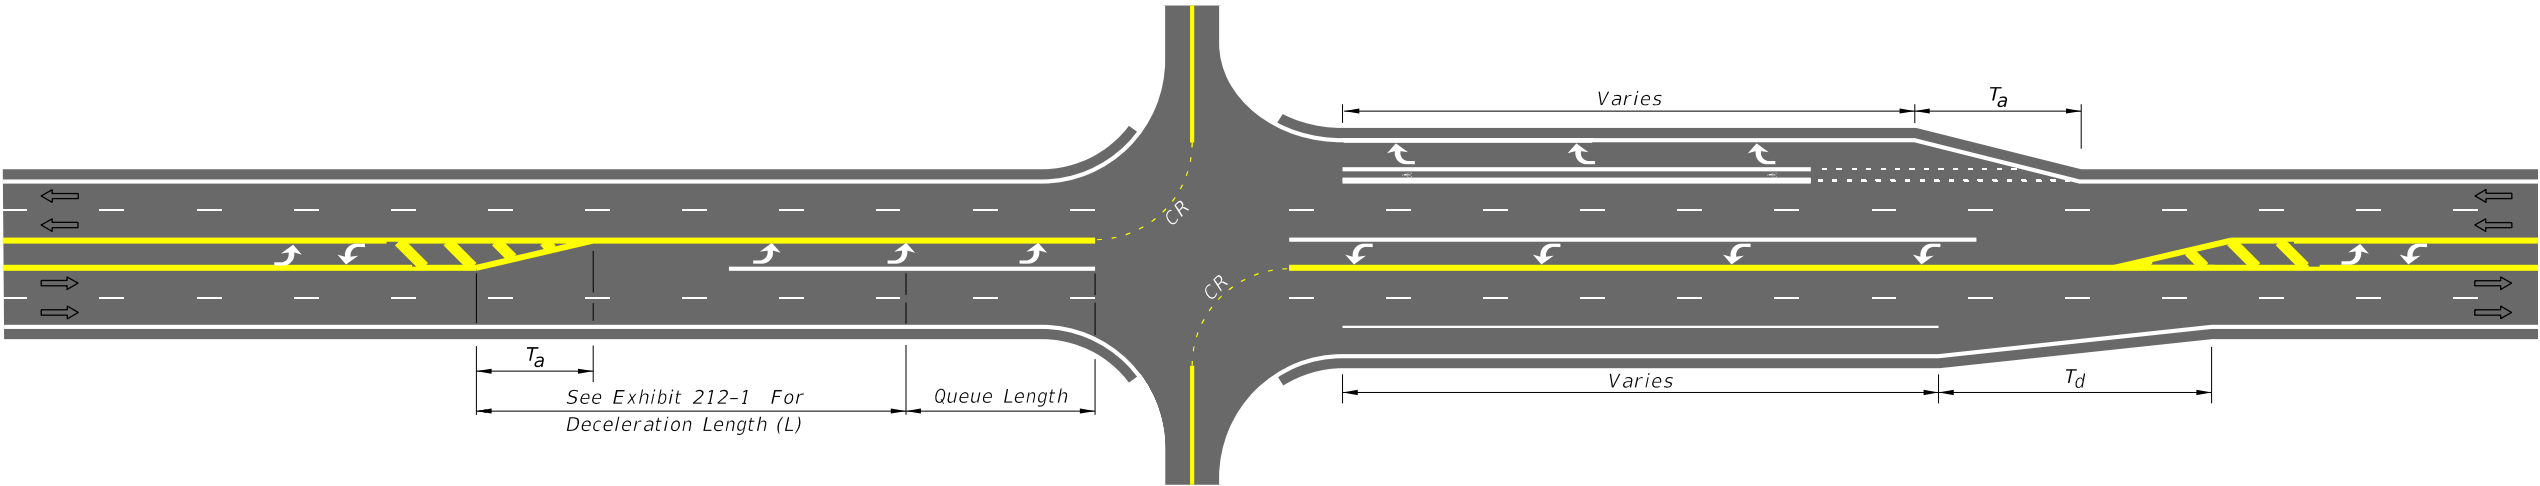

TWO-WAY LEFT-TURN LANES

DESIGN SPEED (mph)	T_a (ft.)	T_d
<30	1:4, 50 ft. min.	1:25
30-45		1:30
>45		1:40
Note: For locations with unrelocatable control points minimum taper rates for lane drop (T_d) will be 1:20.		

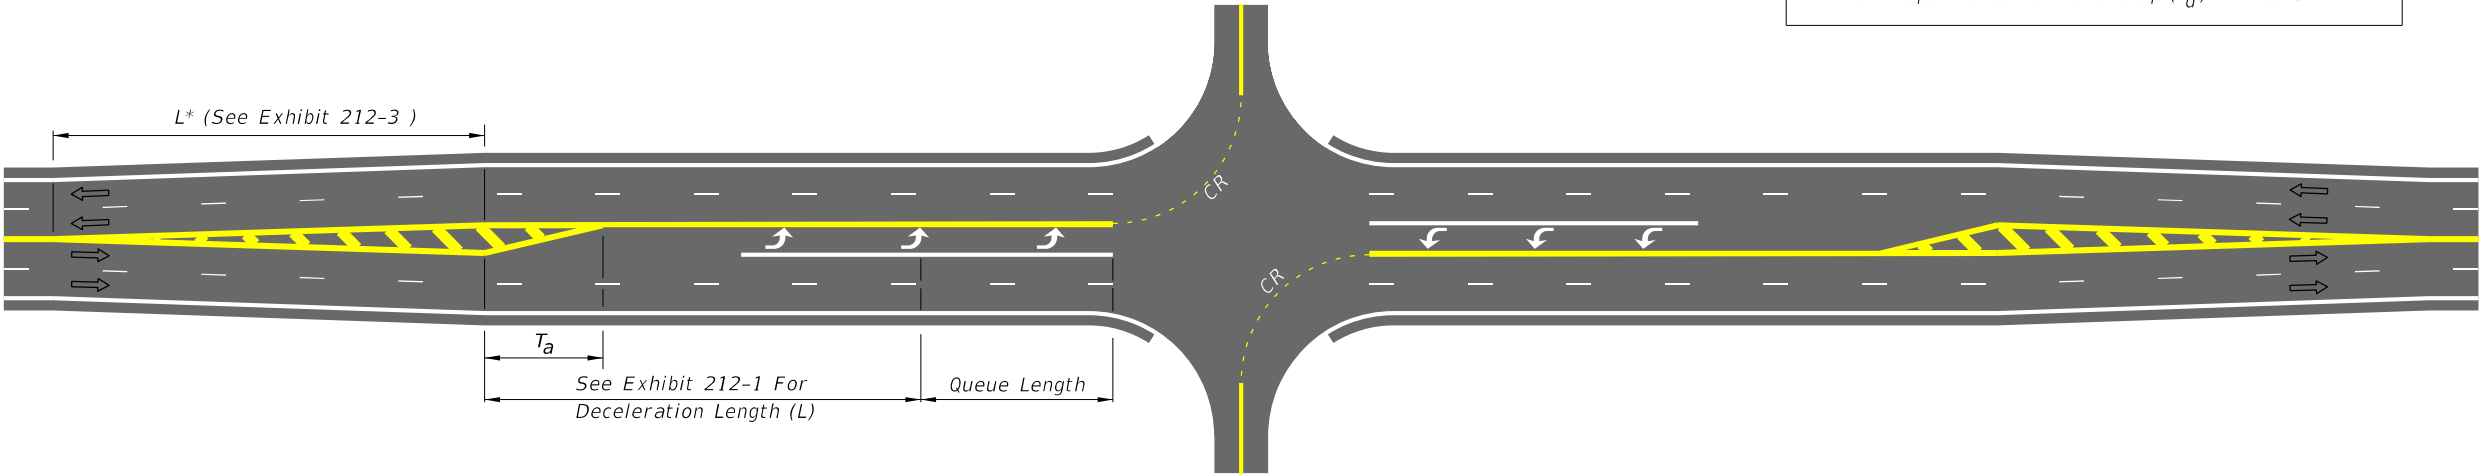

UNDIVIDED FLARED - SYMMETRICAL

NOT TO SCALE