

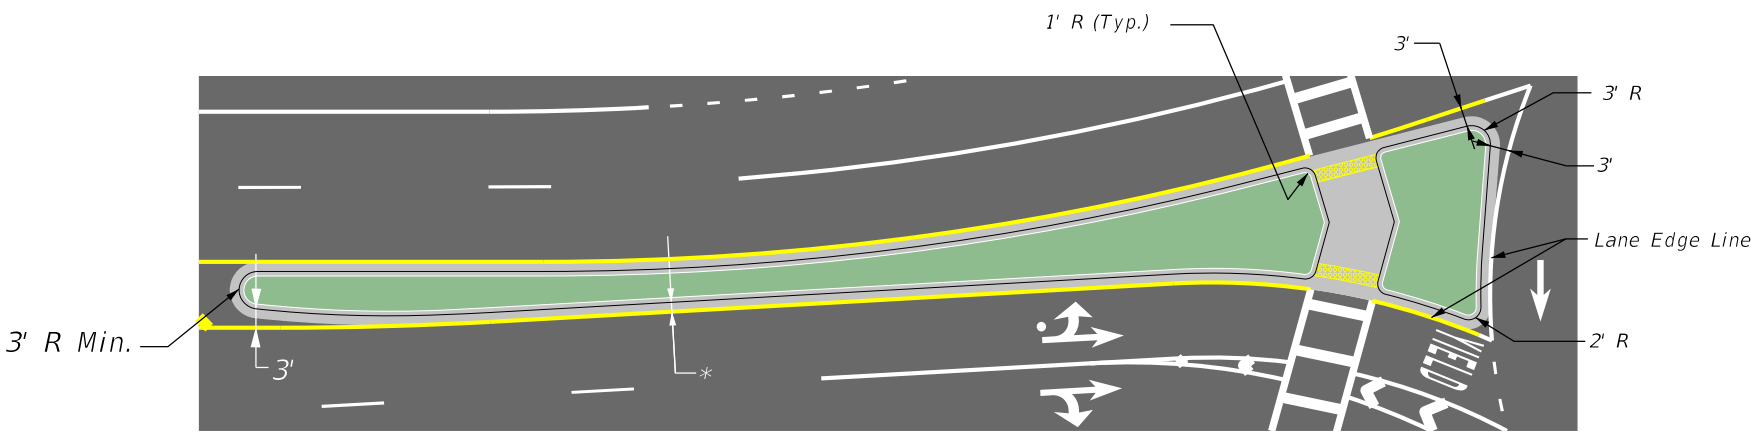


MODERN ROUNDABOUT DETAILS


*Min Offset From Lane Edge
Line to Face of Curb:
18' With Type E Curb and Gutter
15' With Traffic Separator

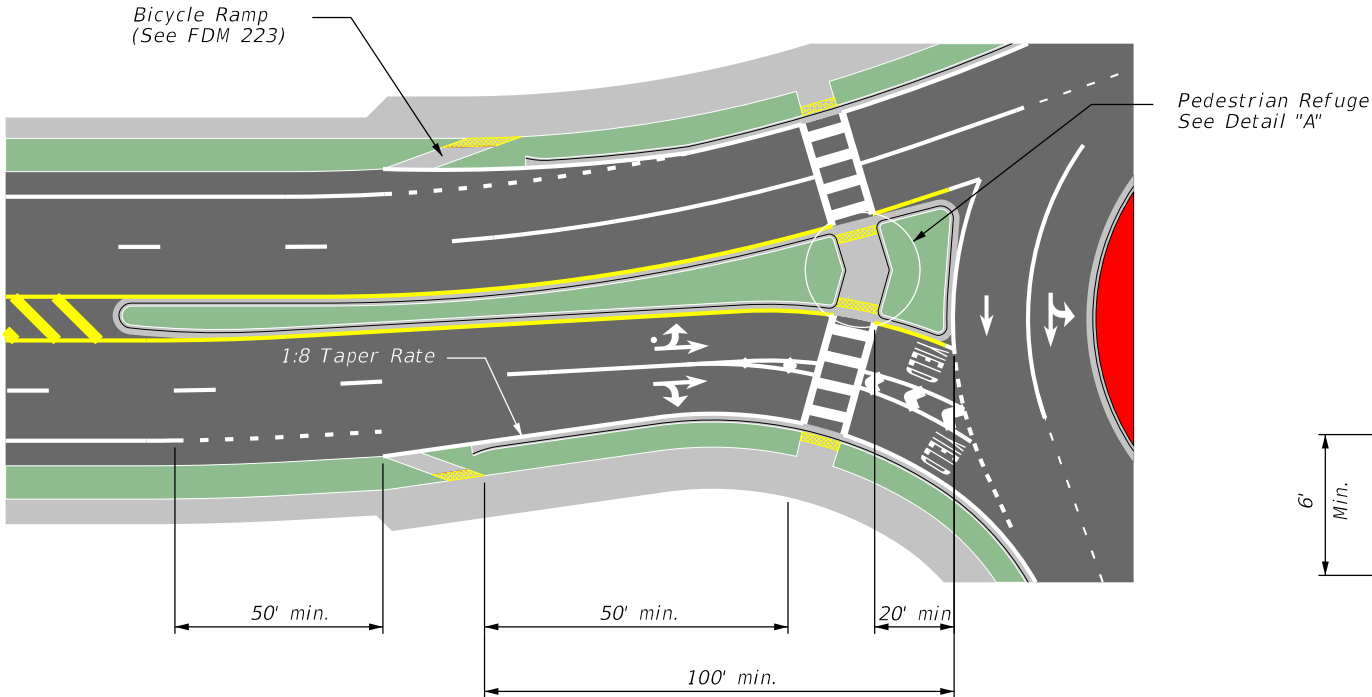

SPLITTER ISLAND DETAIL

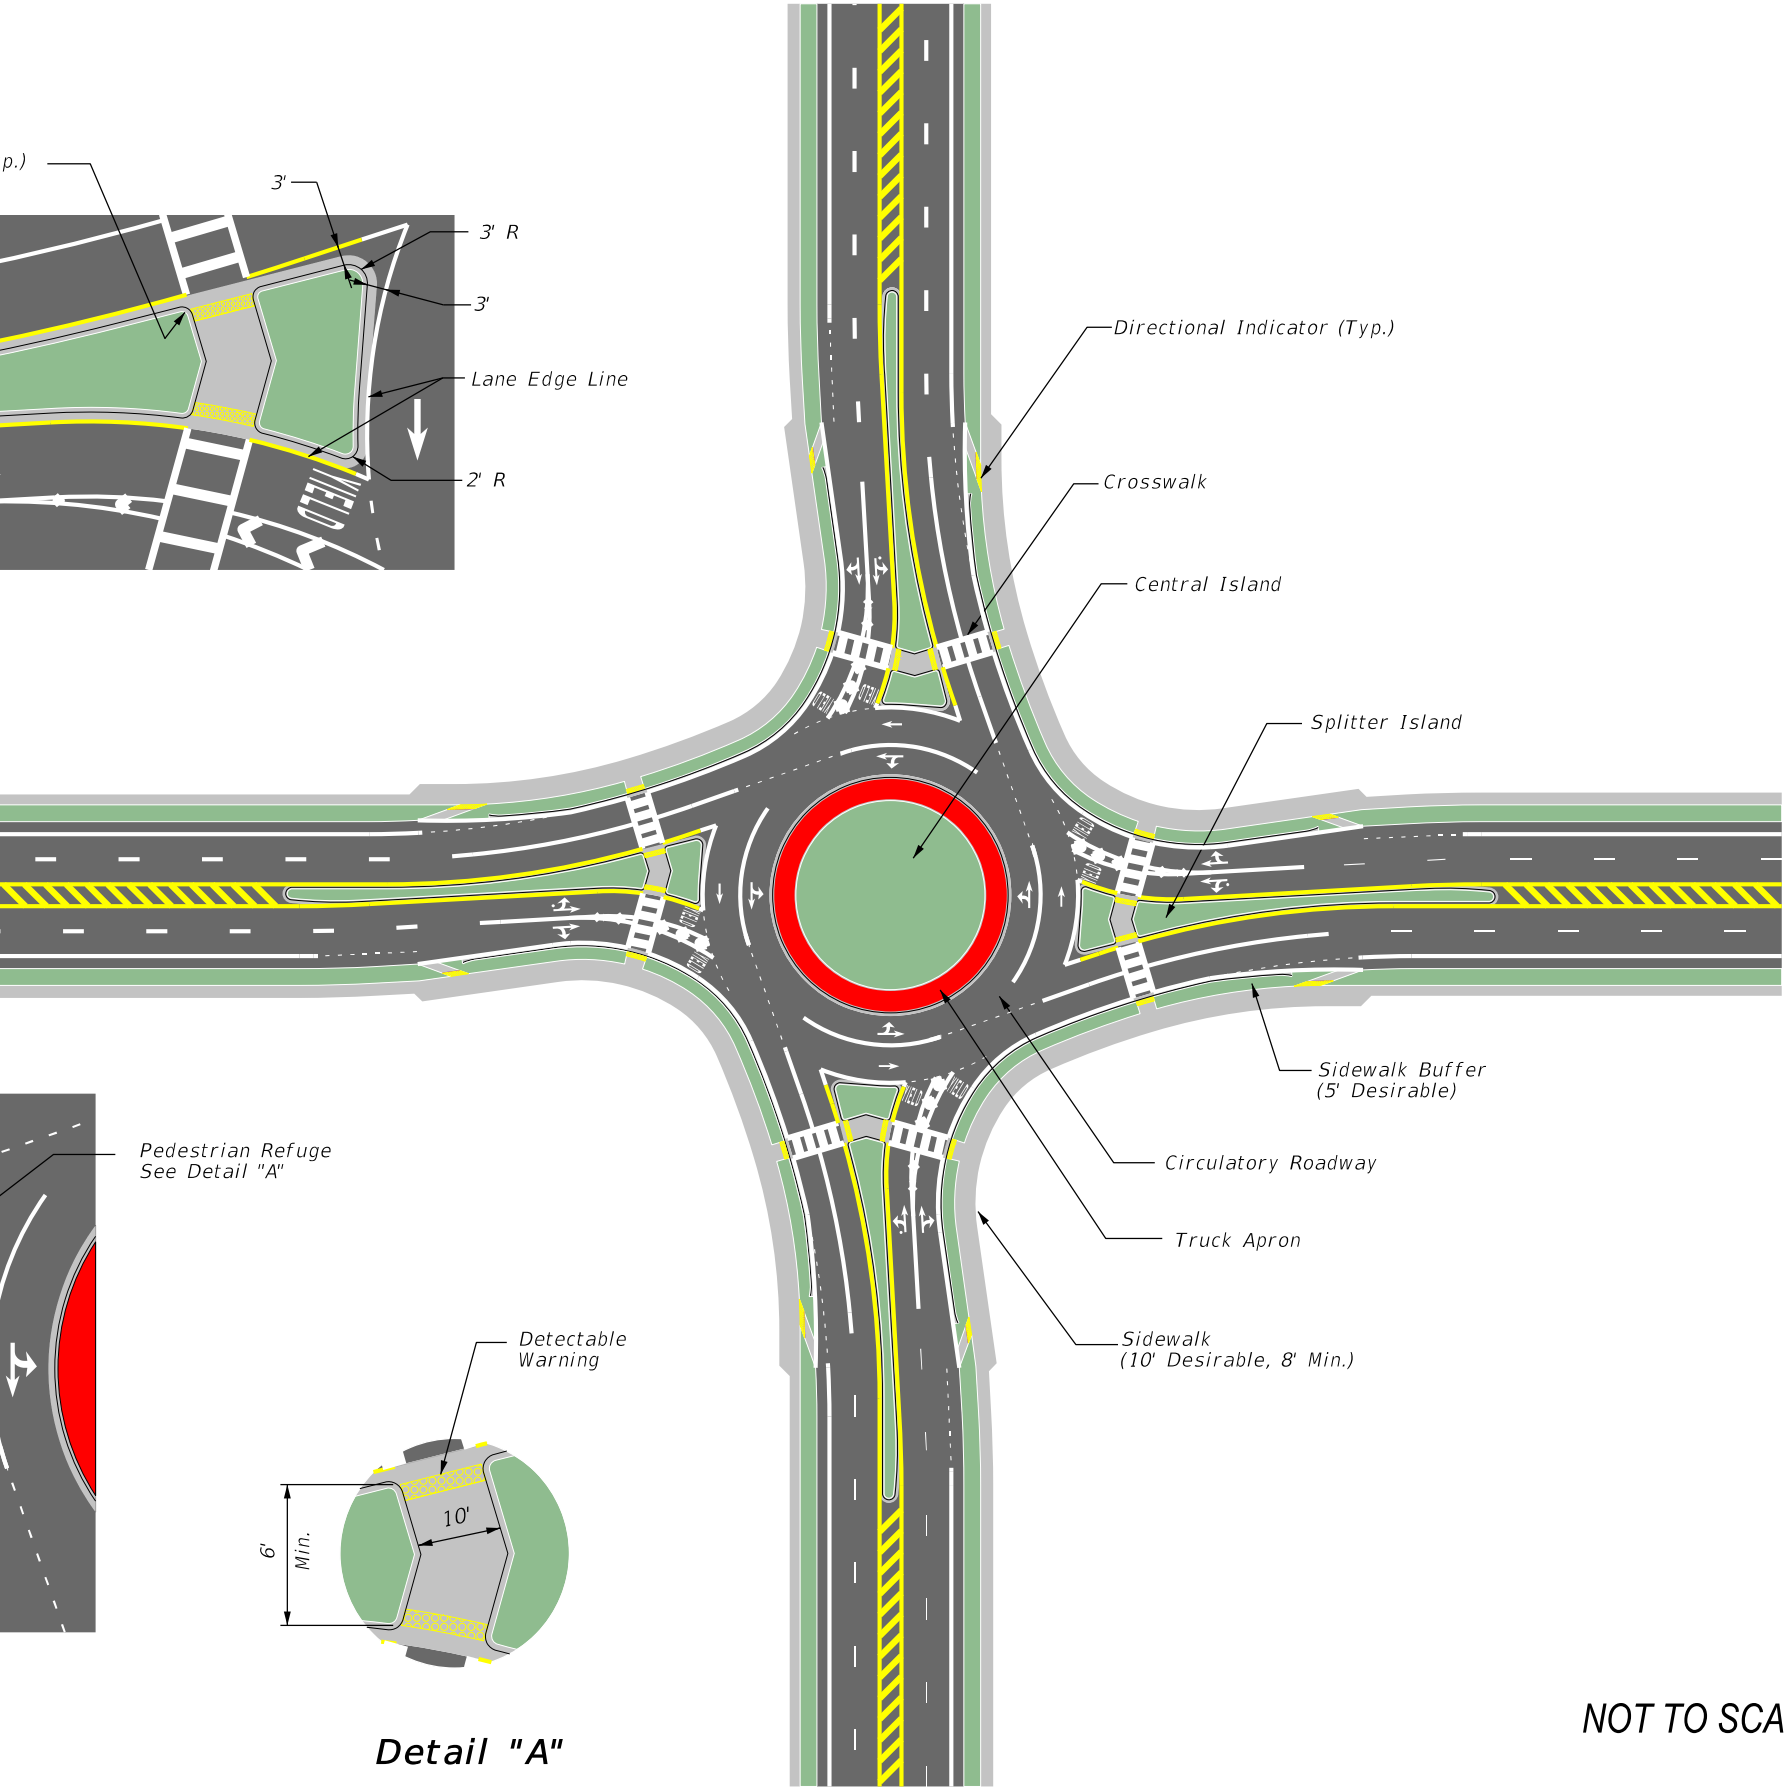

BICYCLE AND PEDESTRIAN DETAIL

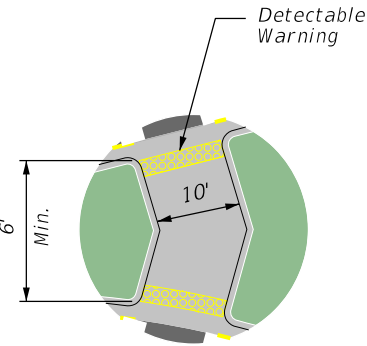

Detail "A"

NOT TO SCALE