

ONE WAY R6-1R

OM1-3

A

W2-6

W13-1P

D

R1-2

R6-5P

F

SOUTH M3-03

A1A

M6-02R

or

Amelia Rd D1-1d

H

R3-8

B

R4-7

OM1-3

E

W11-2

W16-7P

G

Gerbing Road

A1A SOUTH

Amelia Road

D1-5

or


J

R3-17

BKE LANE

R3-17bP

C

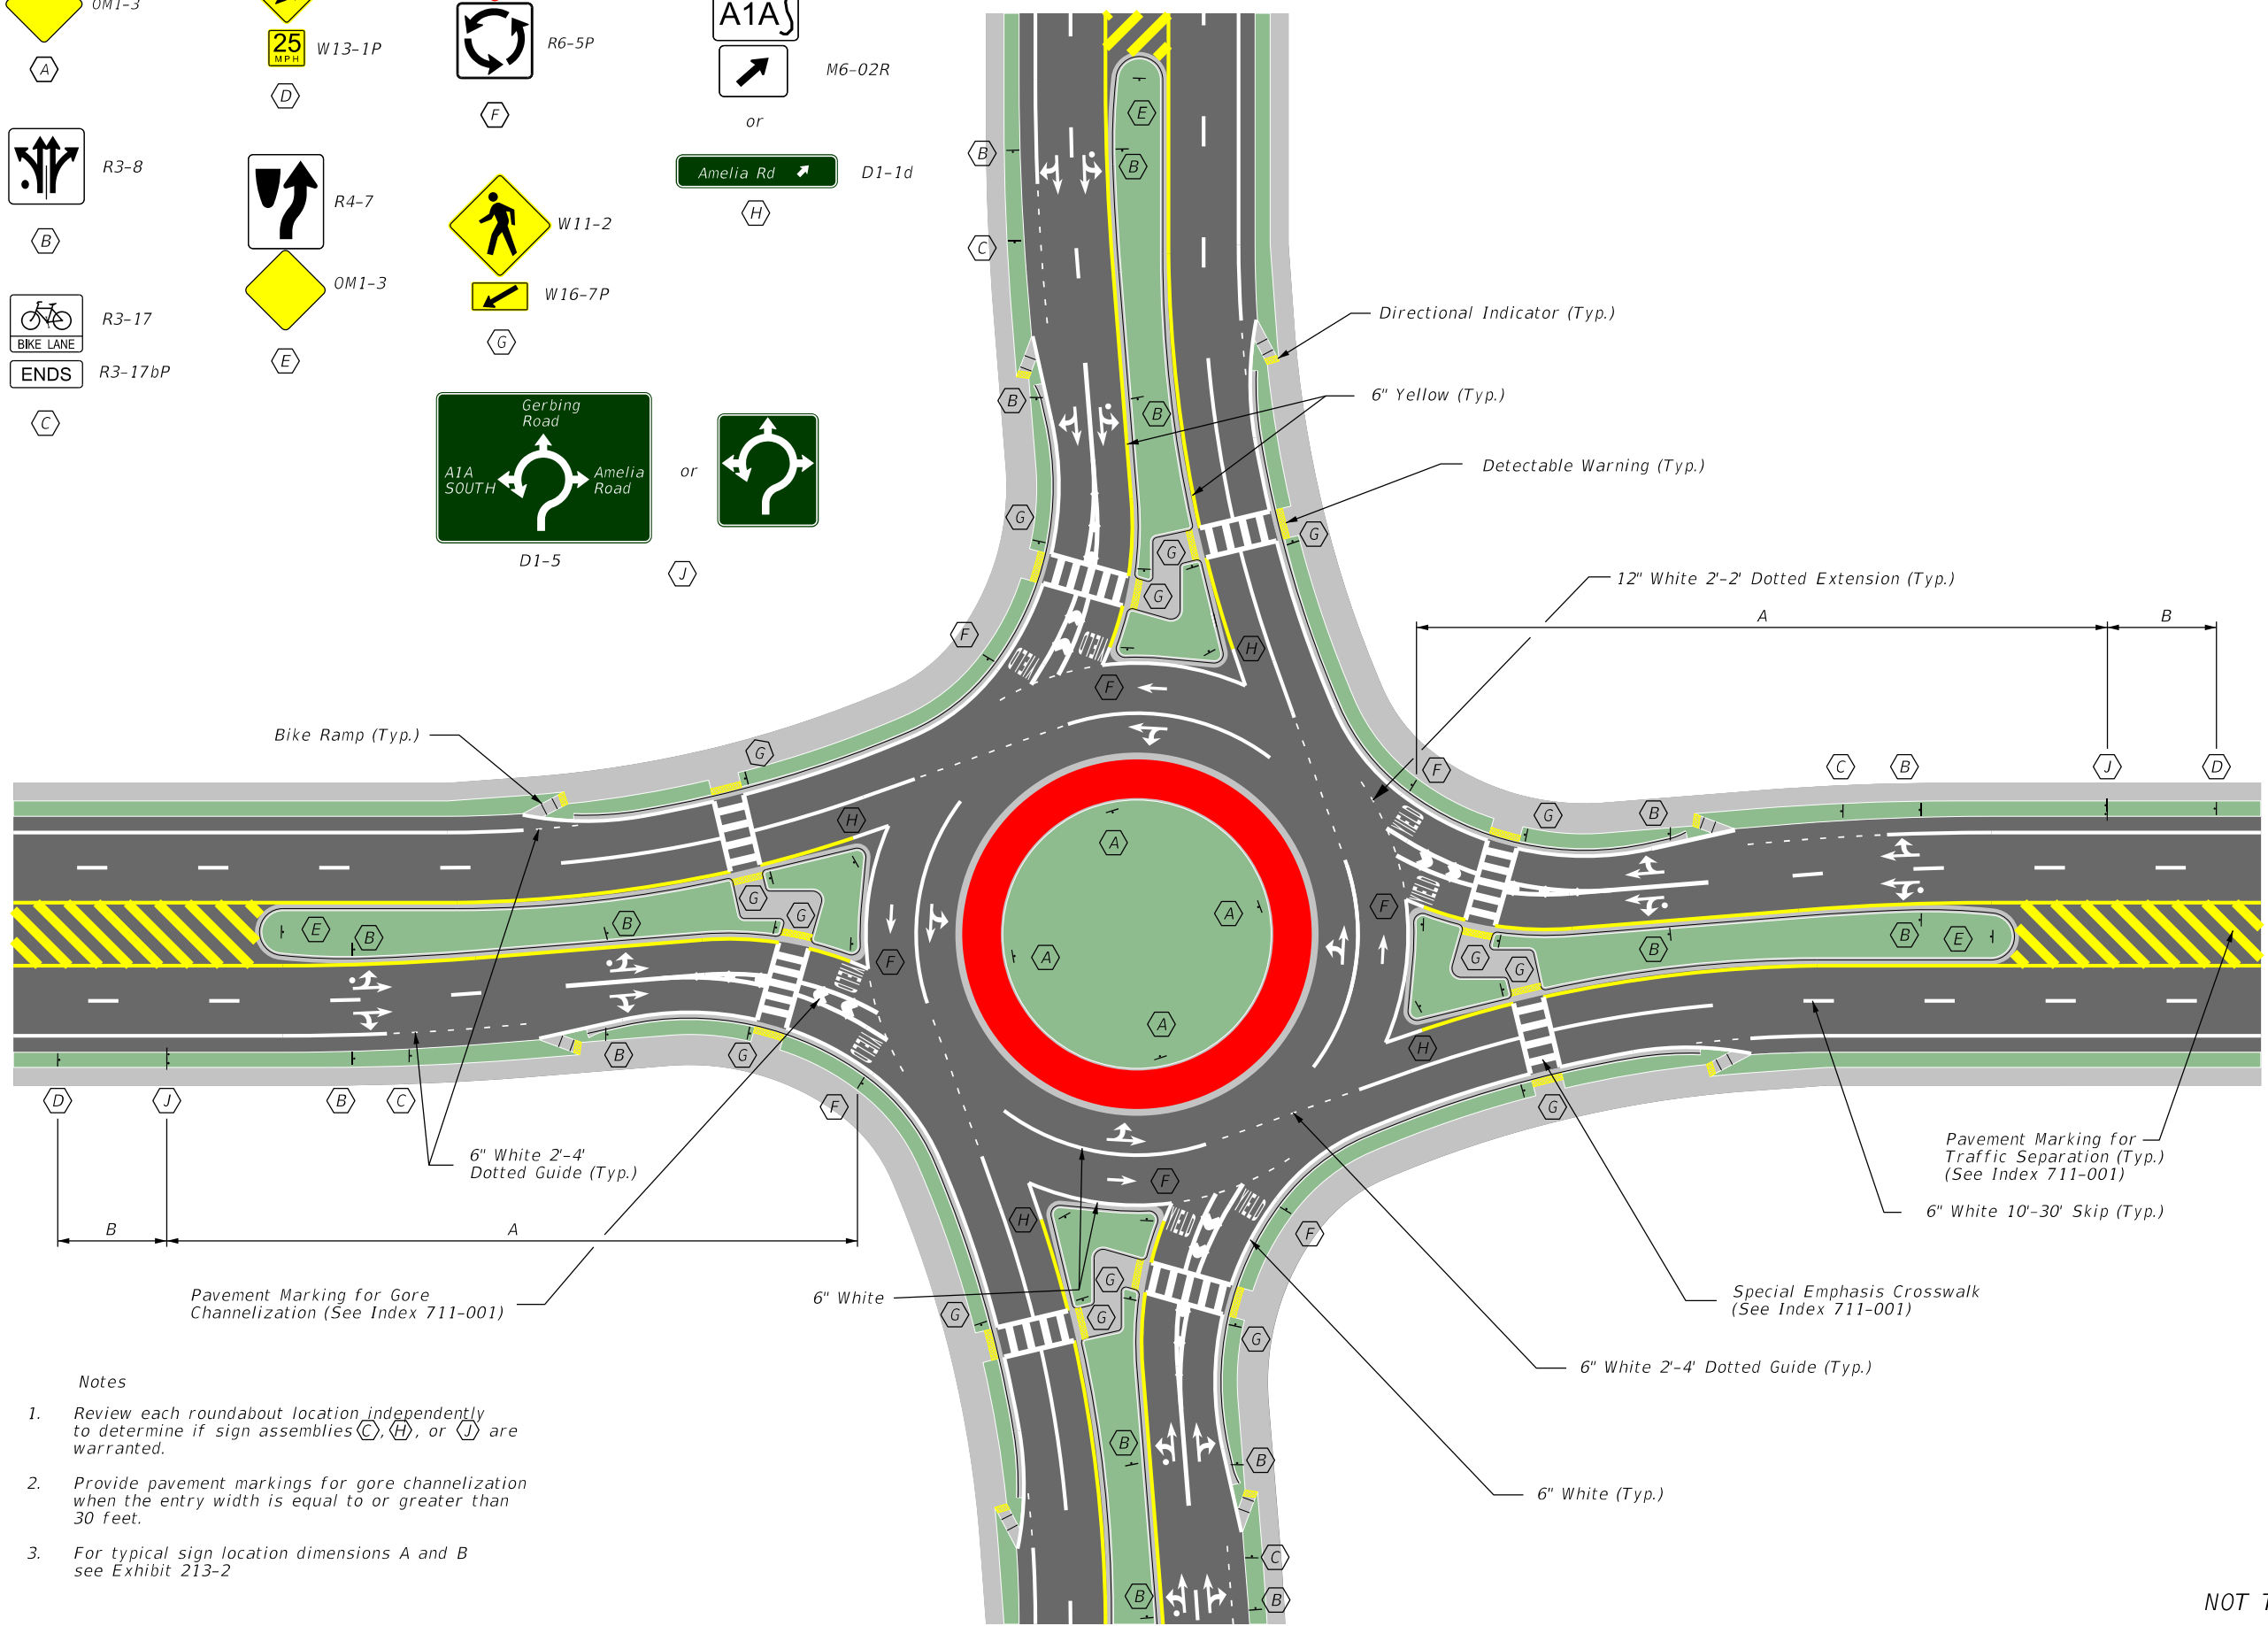

- Notes
1. Review each roundabout location independently to determine if sign assemblies C, H, or J are warranted.
 2. Provide pavement markings for gore channelization when the entry width is equal to or greater than 30 feet.
 3. For typical sign location dimensions A and B see Exhibit 213-2

2X2 ROUNDABOUT SIGNING AND PAVEMENT MARKINGS

NOT TO SCALE

EXHIBIT 213-5
01/01/2026