


VEHICLE REFUGE AREA

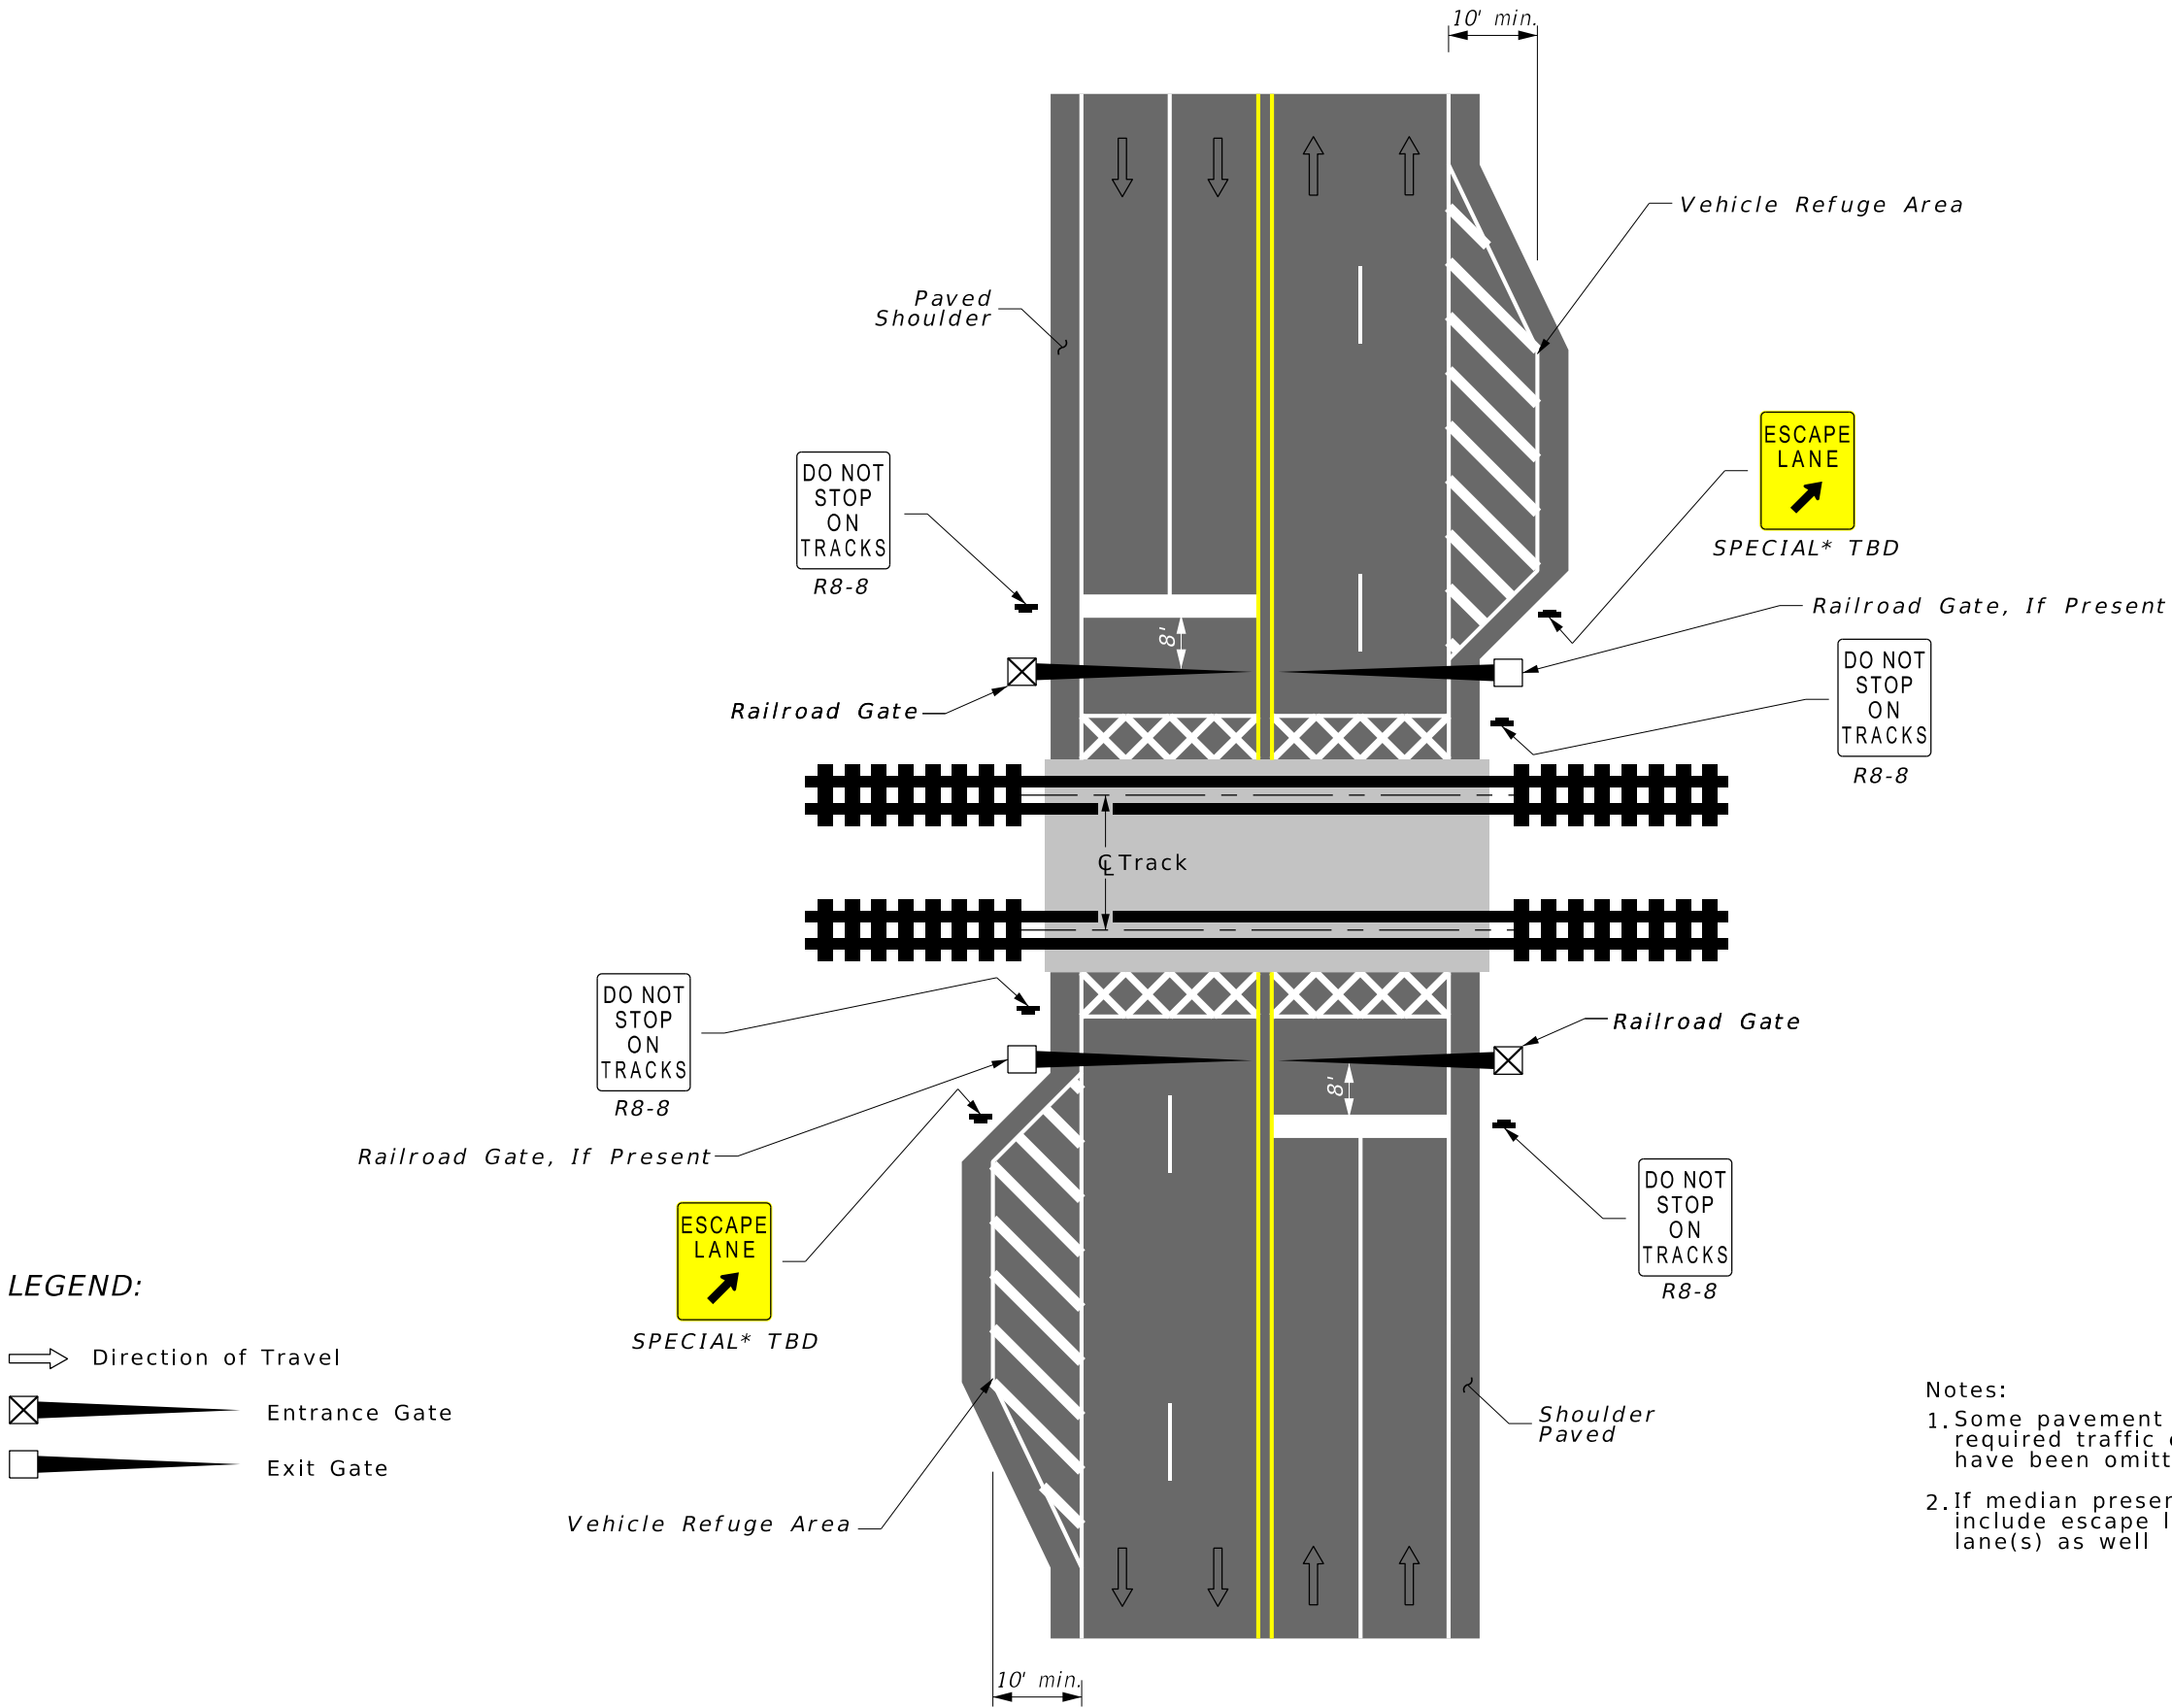

LEGEND:

- Direction of Travel
- ⊠ Entrance Gate
- Exit Gate

- Notes:
1. Some pavement markings and other required traffic control devices have been omitted for clarity
 2. If median present of at least 8 ft, include escape lane for inside lane(s) as well

NOT TO SCALE