


RAILROAD CROSSING AT TWO-LANE ROADWAY

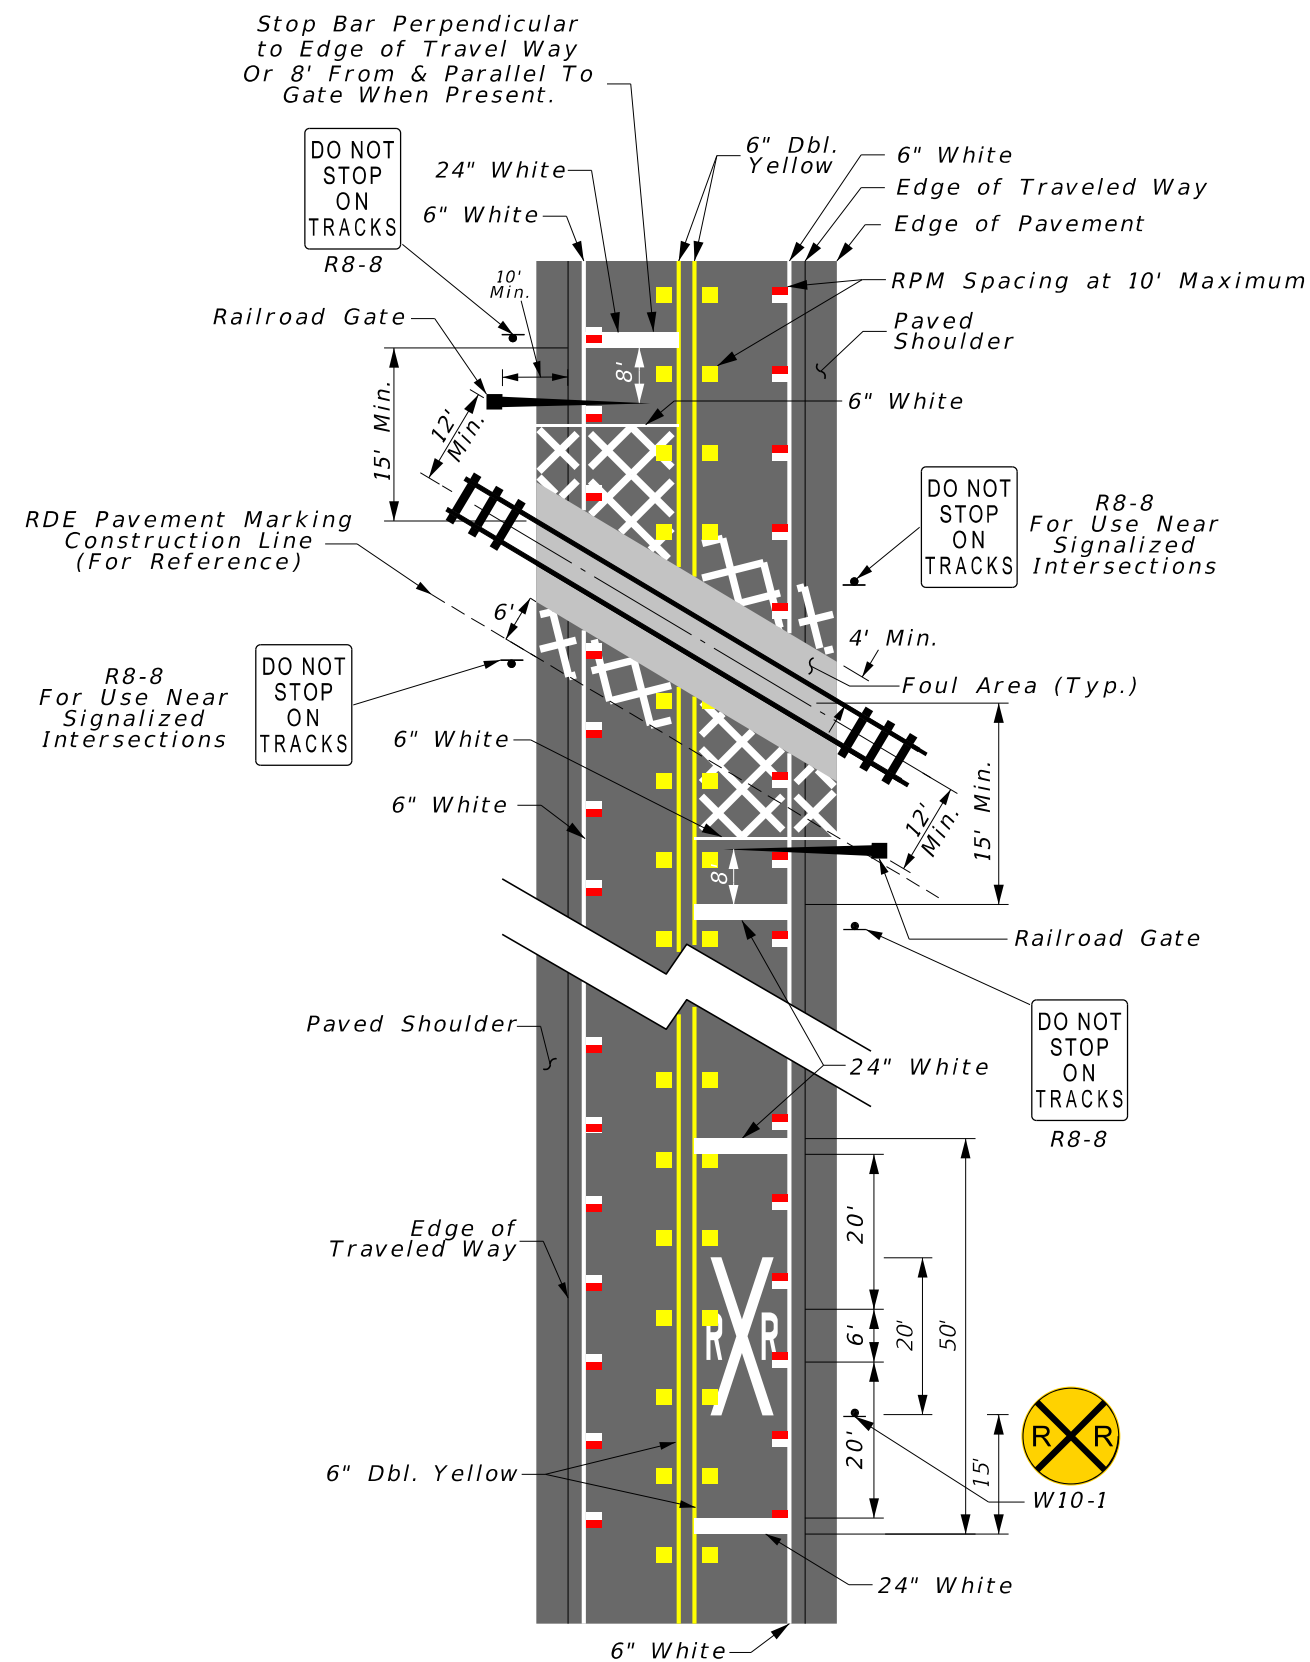

NOT TO SCALE