
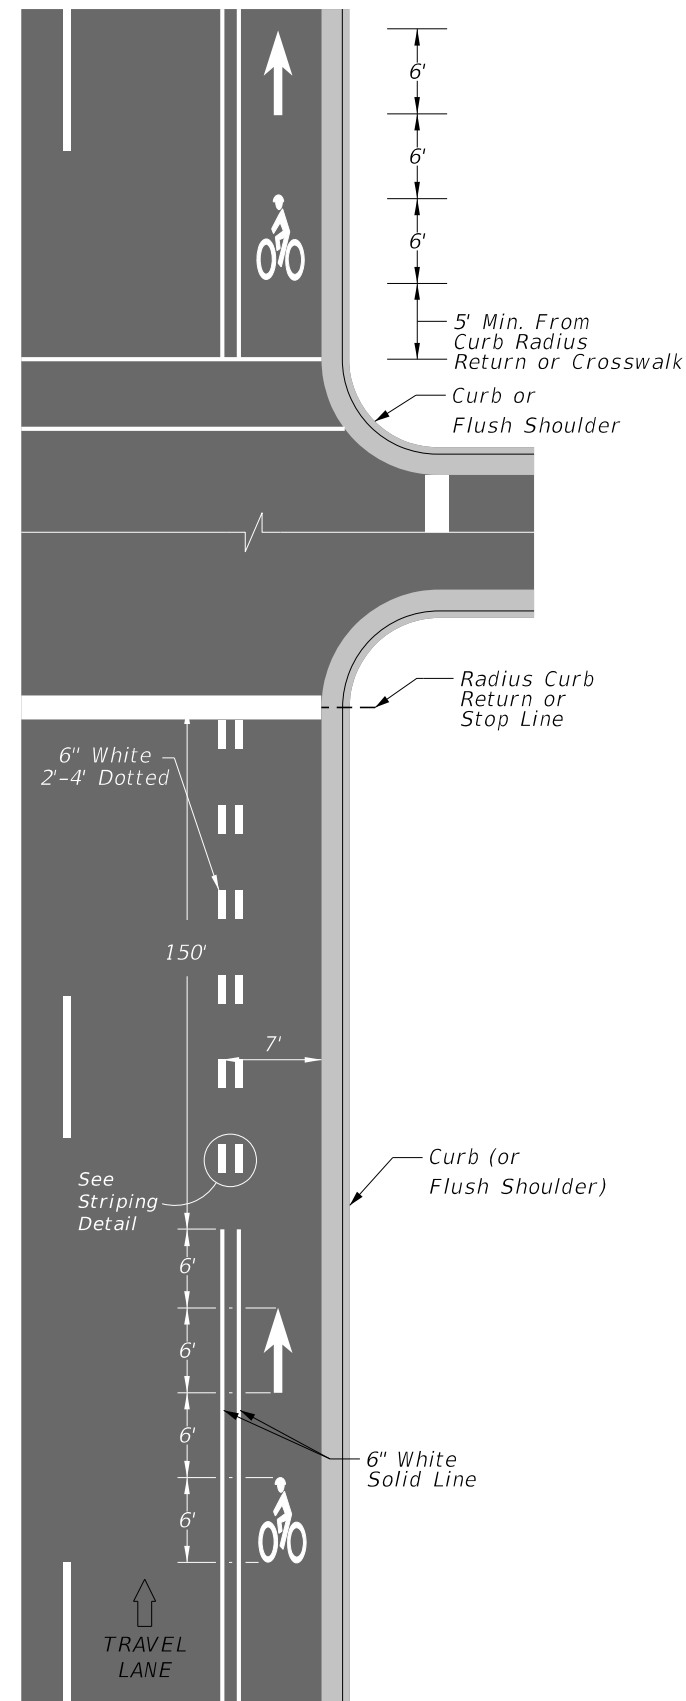
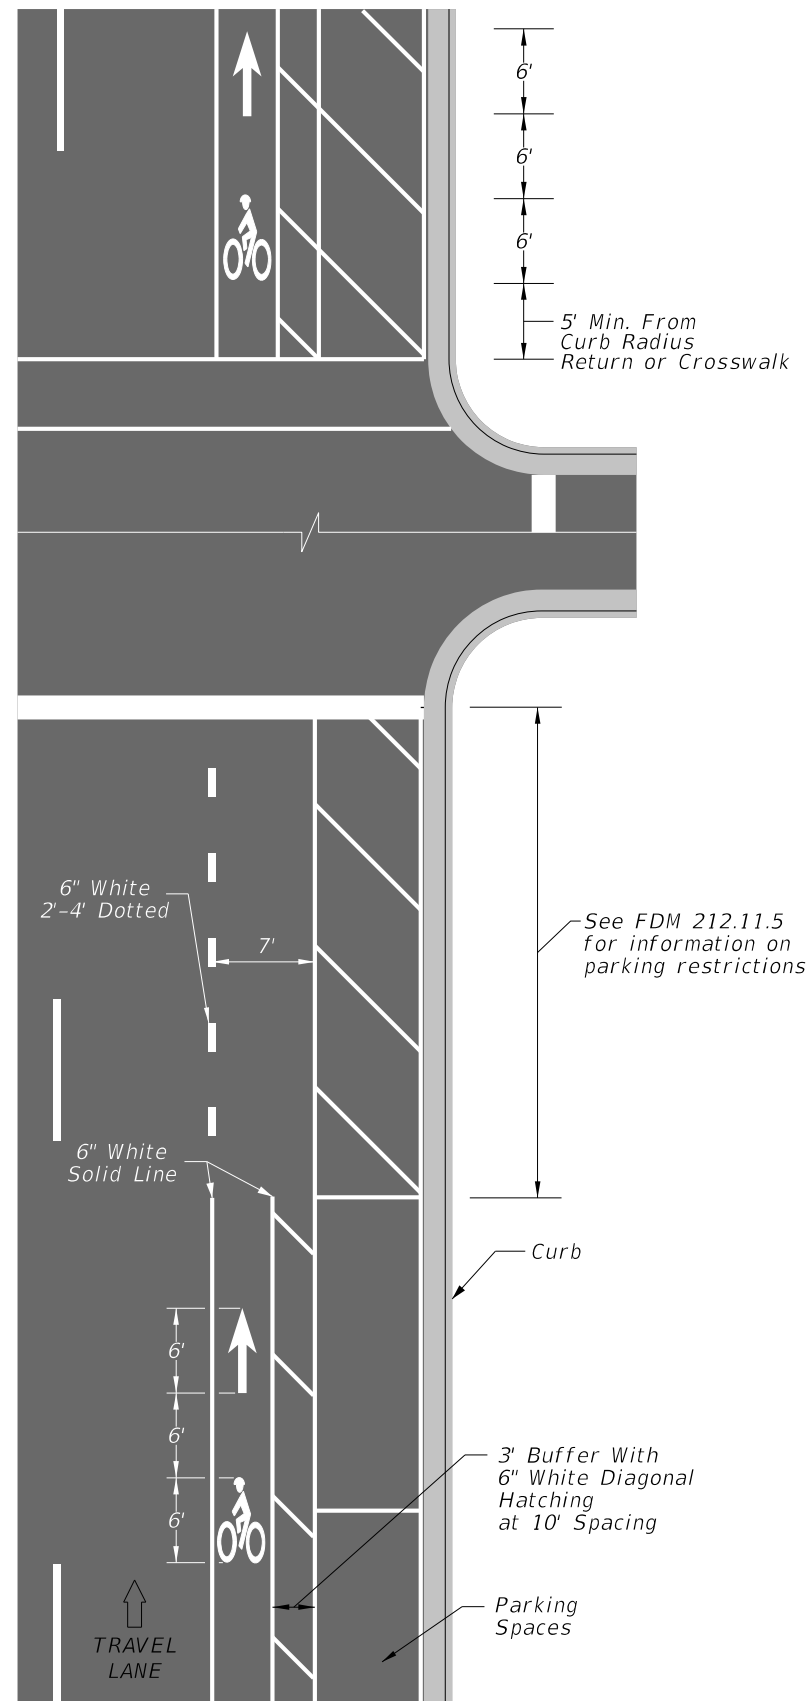



BIKE LANE TYPICAL PAVEMENT MARKINGS

BIKE LANE
INTERSECTION
APPROACH DETAILS

BIKE LANE
ADJACENT TO
ON-STREET PARKING

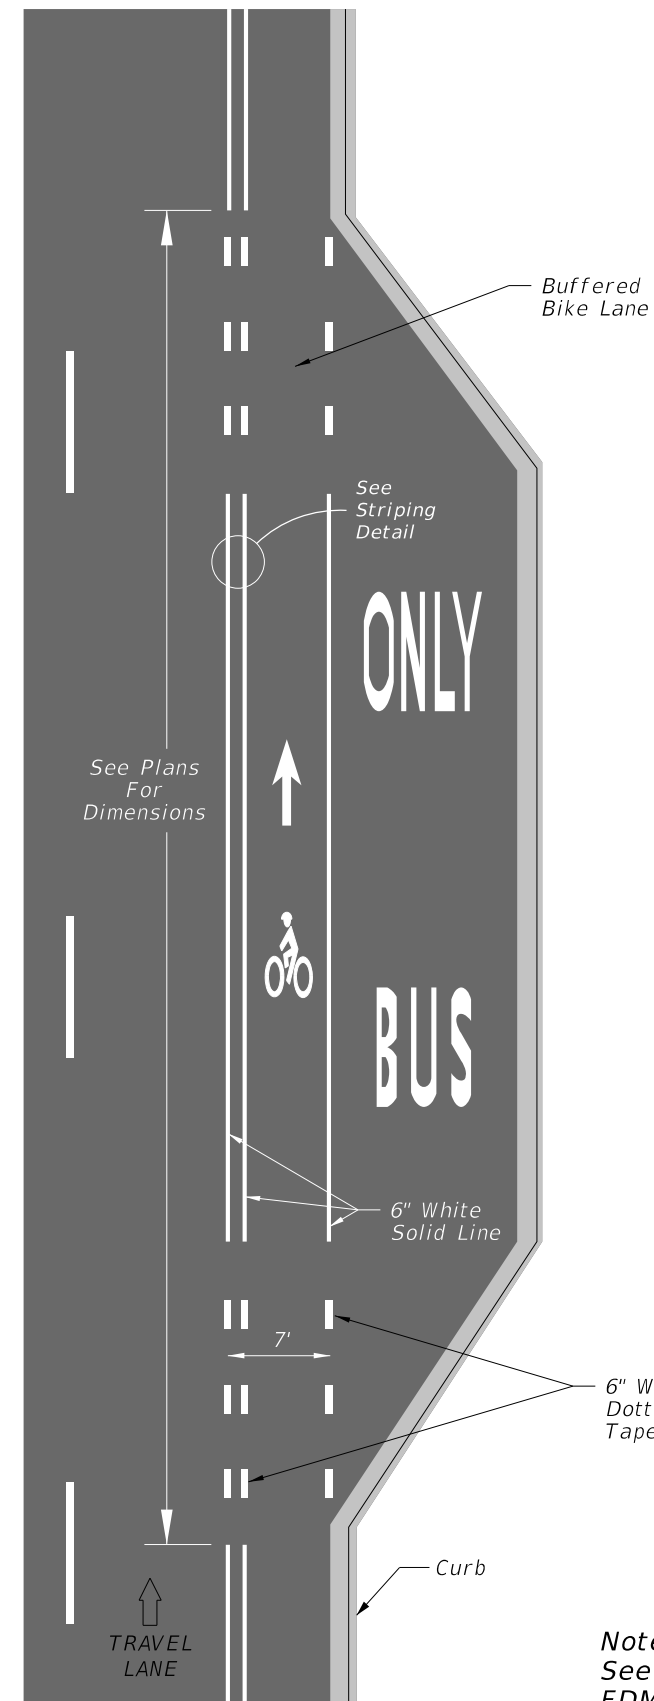

BIKE LANE
ADJACENT TO
BUS BAY

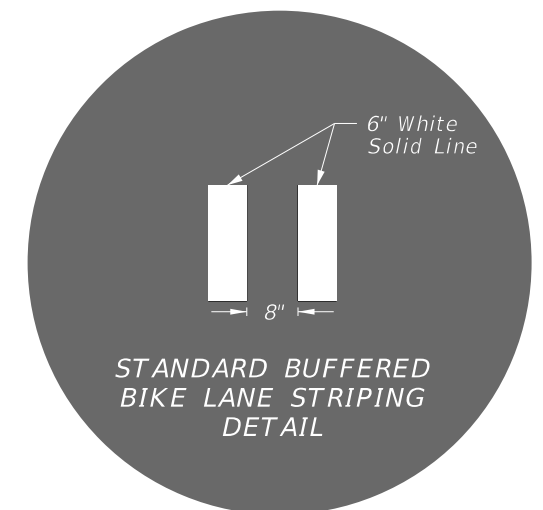

*Note:
See Exhibit 230-9 in
FDM 230 for bike
lane and midblock
crossings pavement
markings.*

NOT TO SCALE

EXHIBIT 223-1
01/01/2025