

**BICYCLE AND PEDESTRIAN FACILITIES
THROUGH INTERCHANGE
TYPICAL SIGNING AND MARKING LAYOUT**

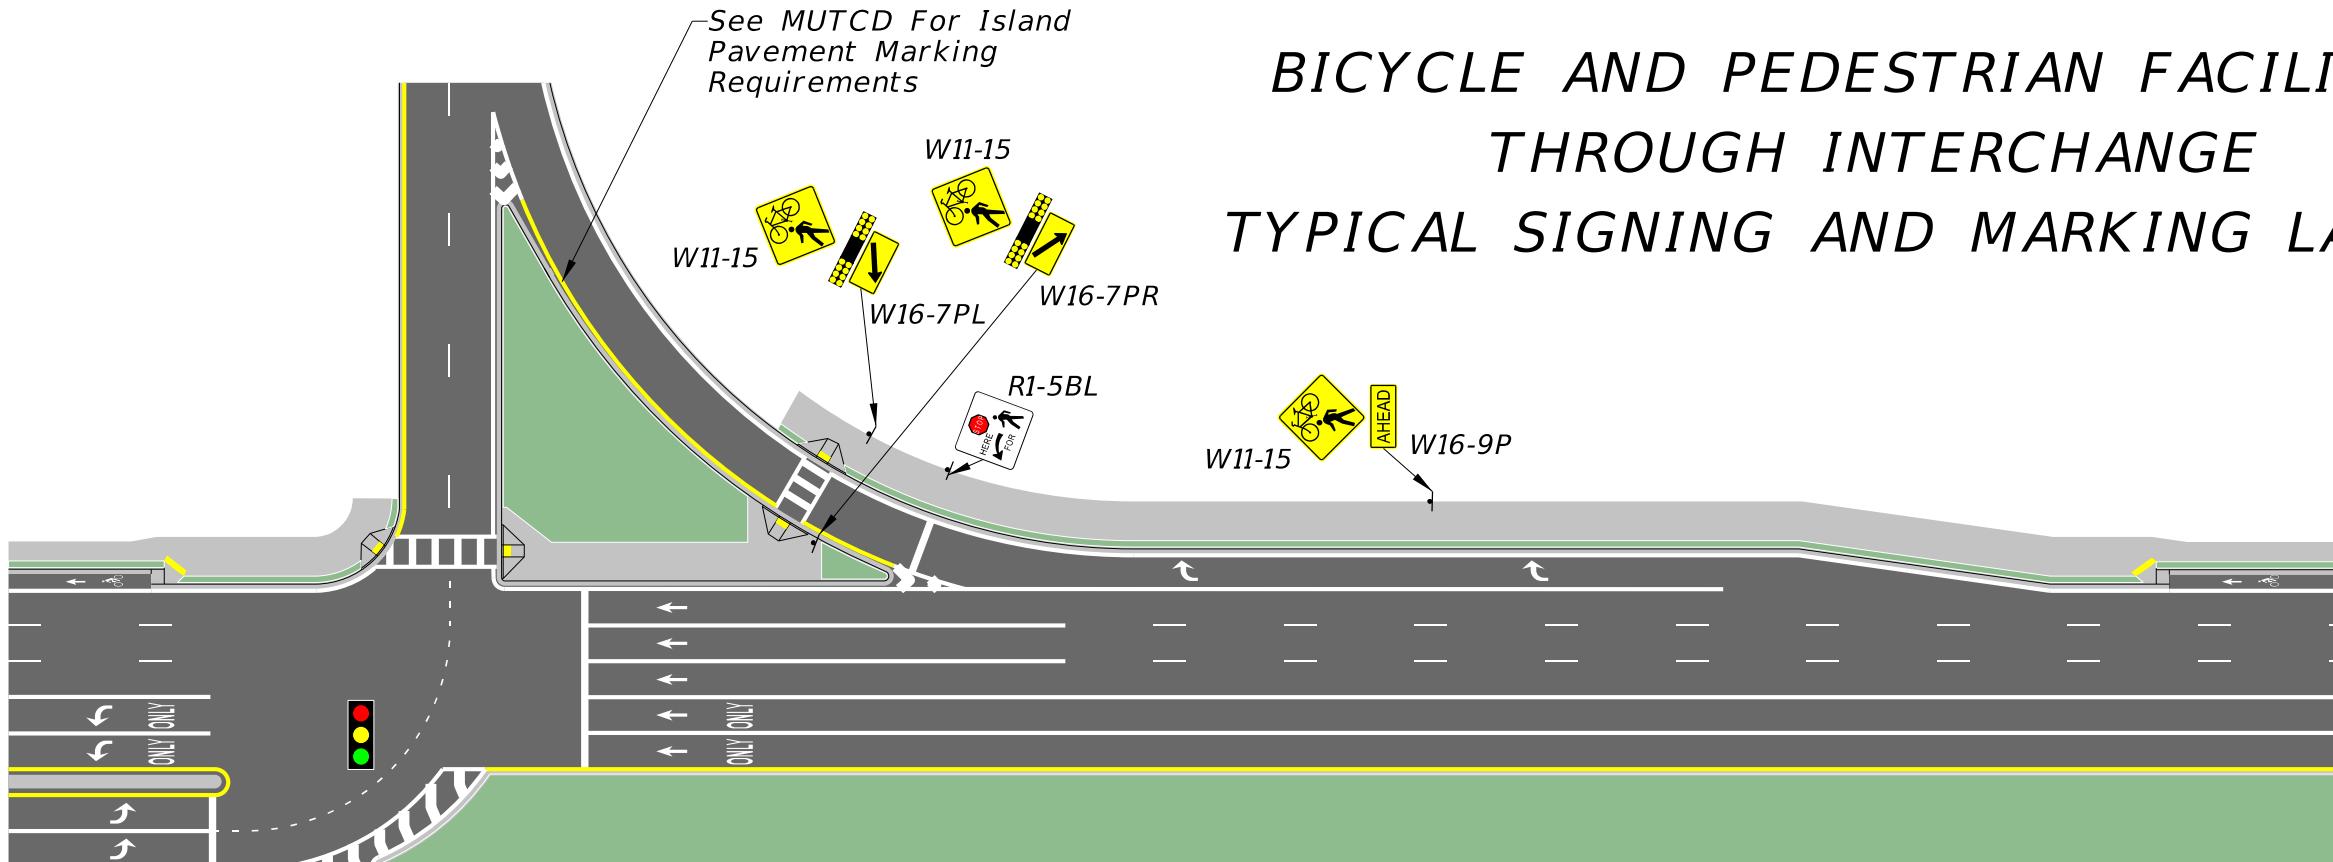


EXHIBIT 230-17a
01/01/2025

**BICYCLE AND PEDESTRIAN FACILITIES
AT LOW-ANGLE INTERCHANGE RAMP
TYPICAL SIGNING AND MARKING LAYOUT**

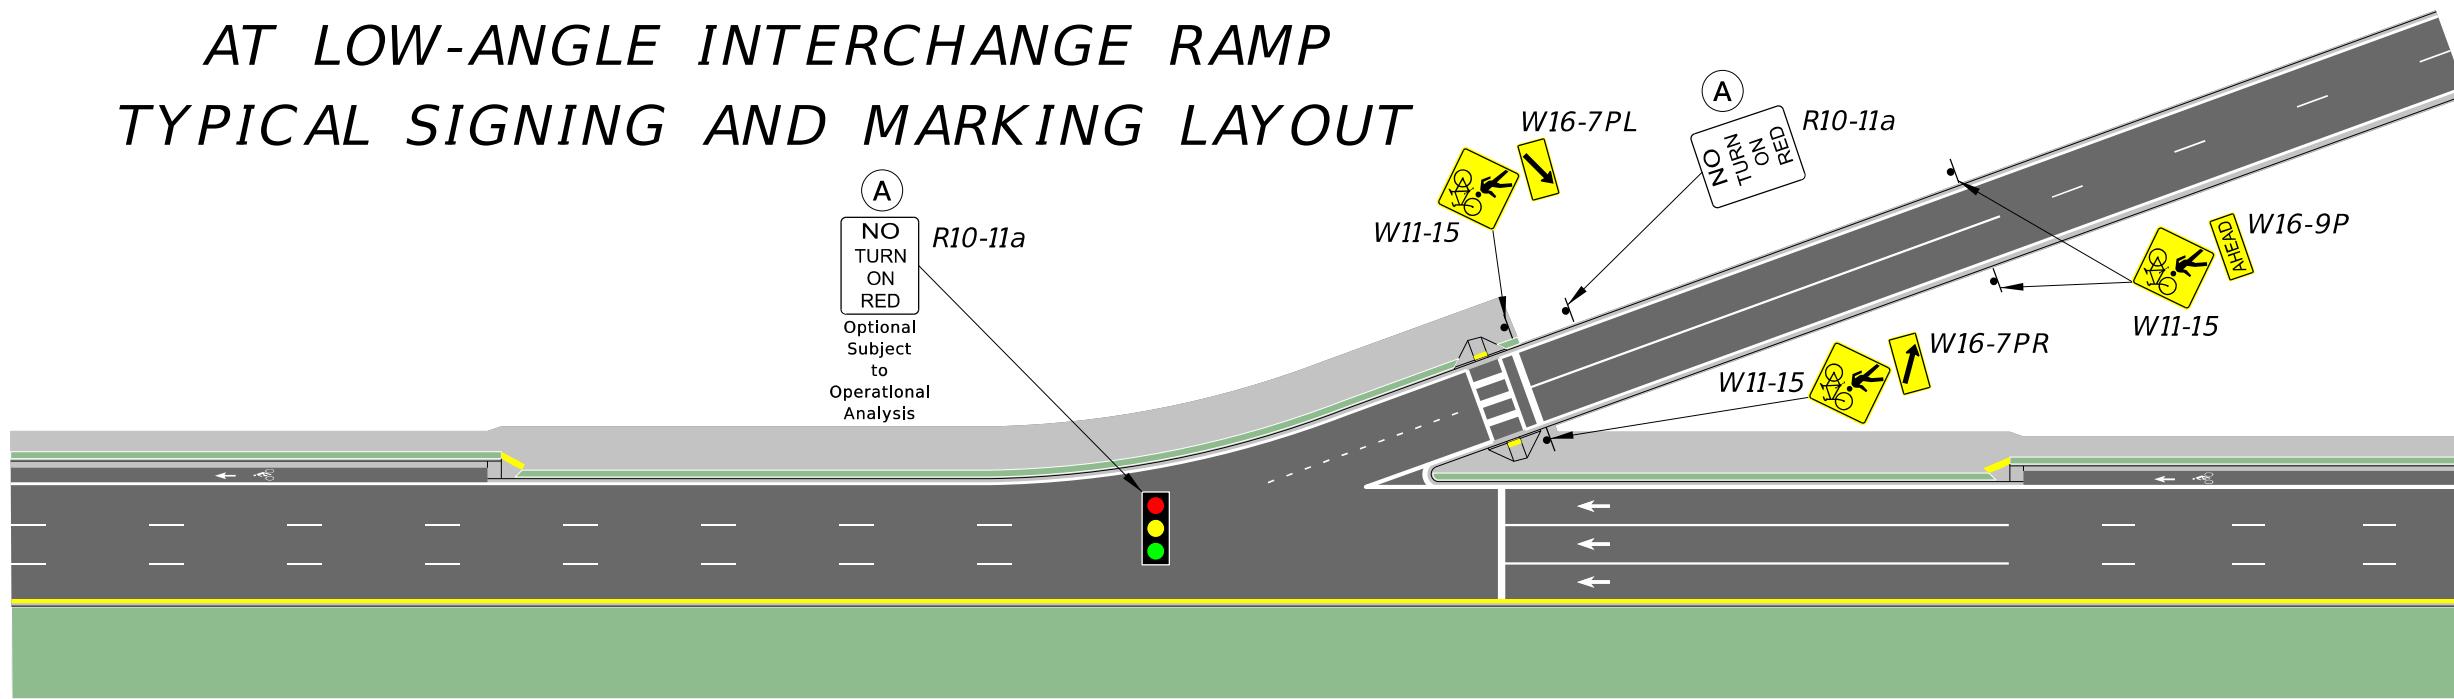


EXHIBIT 230-17b
01/01/2024