


**TYPICAL SECTION**  
**SR 22 (WILLOW BEND WAY)**  
**STA. 122+00.00 TO STA. 210+65.000**

**SHARED USE PATH**  
 OPTIONAL BASE GROUP 1  
 TYPE SP STRUCTURAL COURSE (TRAFFIC B) (1 1/2")

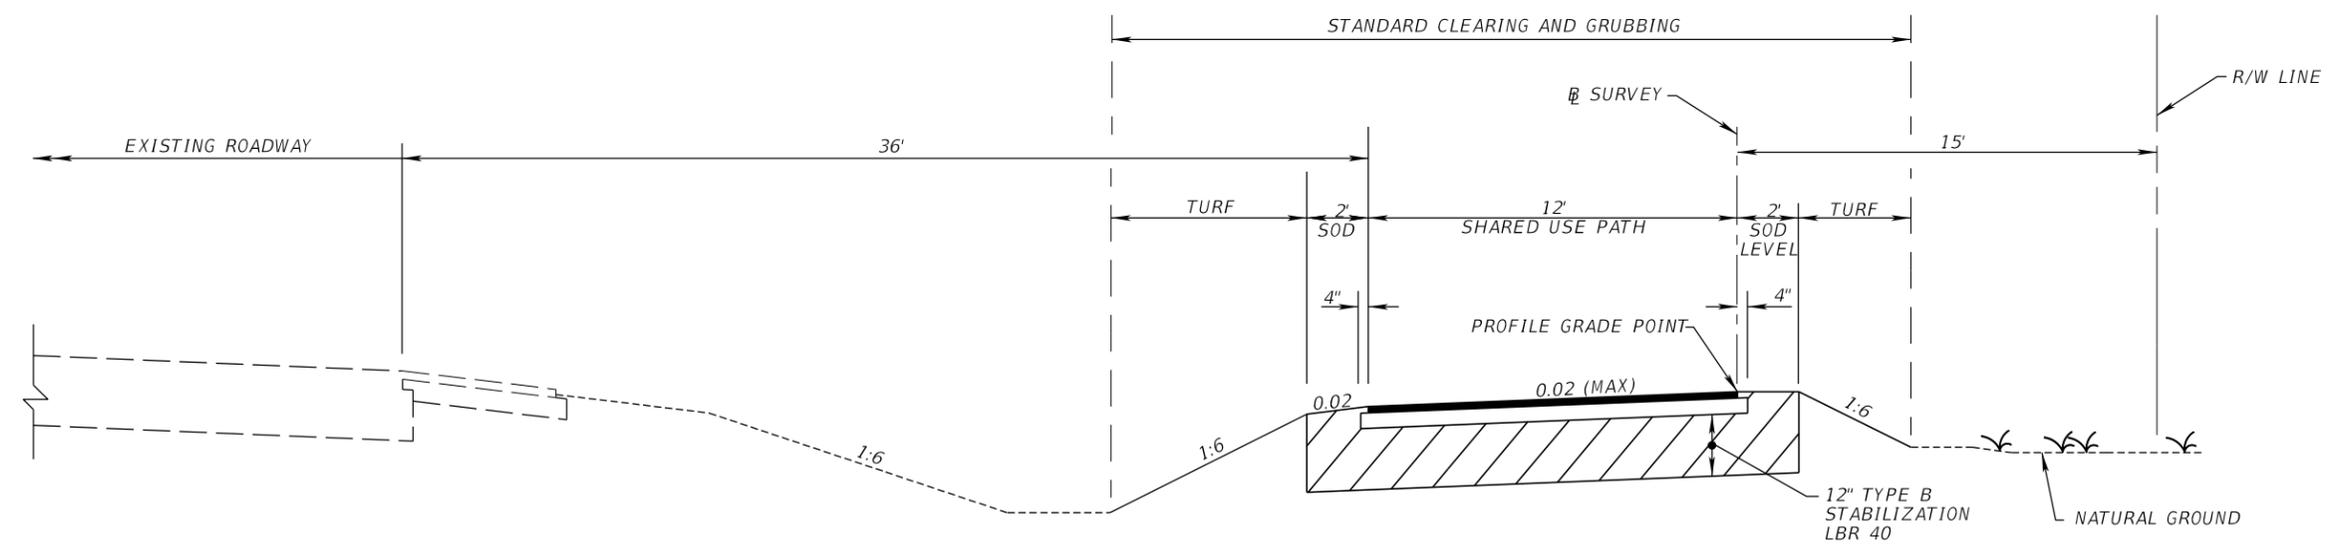

**TYPICAL SECTION**  
**SR 22 (WILLOW BEND WAY)**  
**STA. 210+65.000 TO STA. 305+15.000**

**SHARED USE PATH**  
 OPTIONAL BASE GROUP 1  
 TYPE SP STRUCTURAL COURSE (TRAFFIC B) (1 1/2")

**Exhibit 913-9**  
**Shared Use Path**  
**Date: 1/1/2026**

10/31/2025 1:21:53 PM KNASDMS C:\CADD\_Docs\FIN\FDM\_900\_Exhibit\_Master.dgn

REVISIONS				ENGINEER OF RECORD			STATE OF FLORIDA DEPARTMENT OF TRANSPORTATION			SHEET NO.
DATE	DESCRIPTION	DATE	DESCRIPTION	LUKE S. WALKER, P.E. LICENSE NUMBER: 12345 ROADWAY ENGINEERS, INC. 123 MAIN STREET TALLAHASSEE, FL 32301			ROAD NO.	COUNTY	FINANCIAL PROJECT ID	
							SR 22	BAY	123456-1-52-01	
							12			

THE OFFICIAL RECORD OF THIS SHEET IS THE ELECTRONIC FILE DIGITALLY SIGNED AND SEALED UNDER RULE 61G15-23.004, F.A.C.