

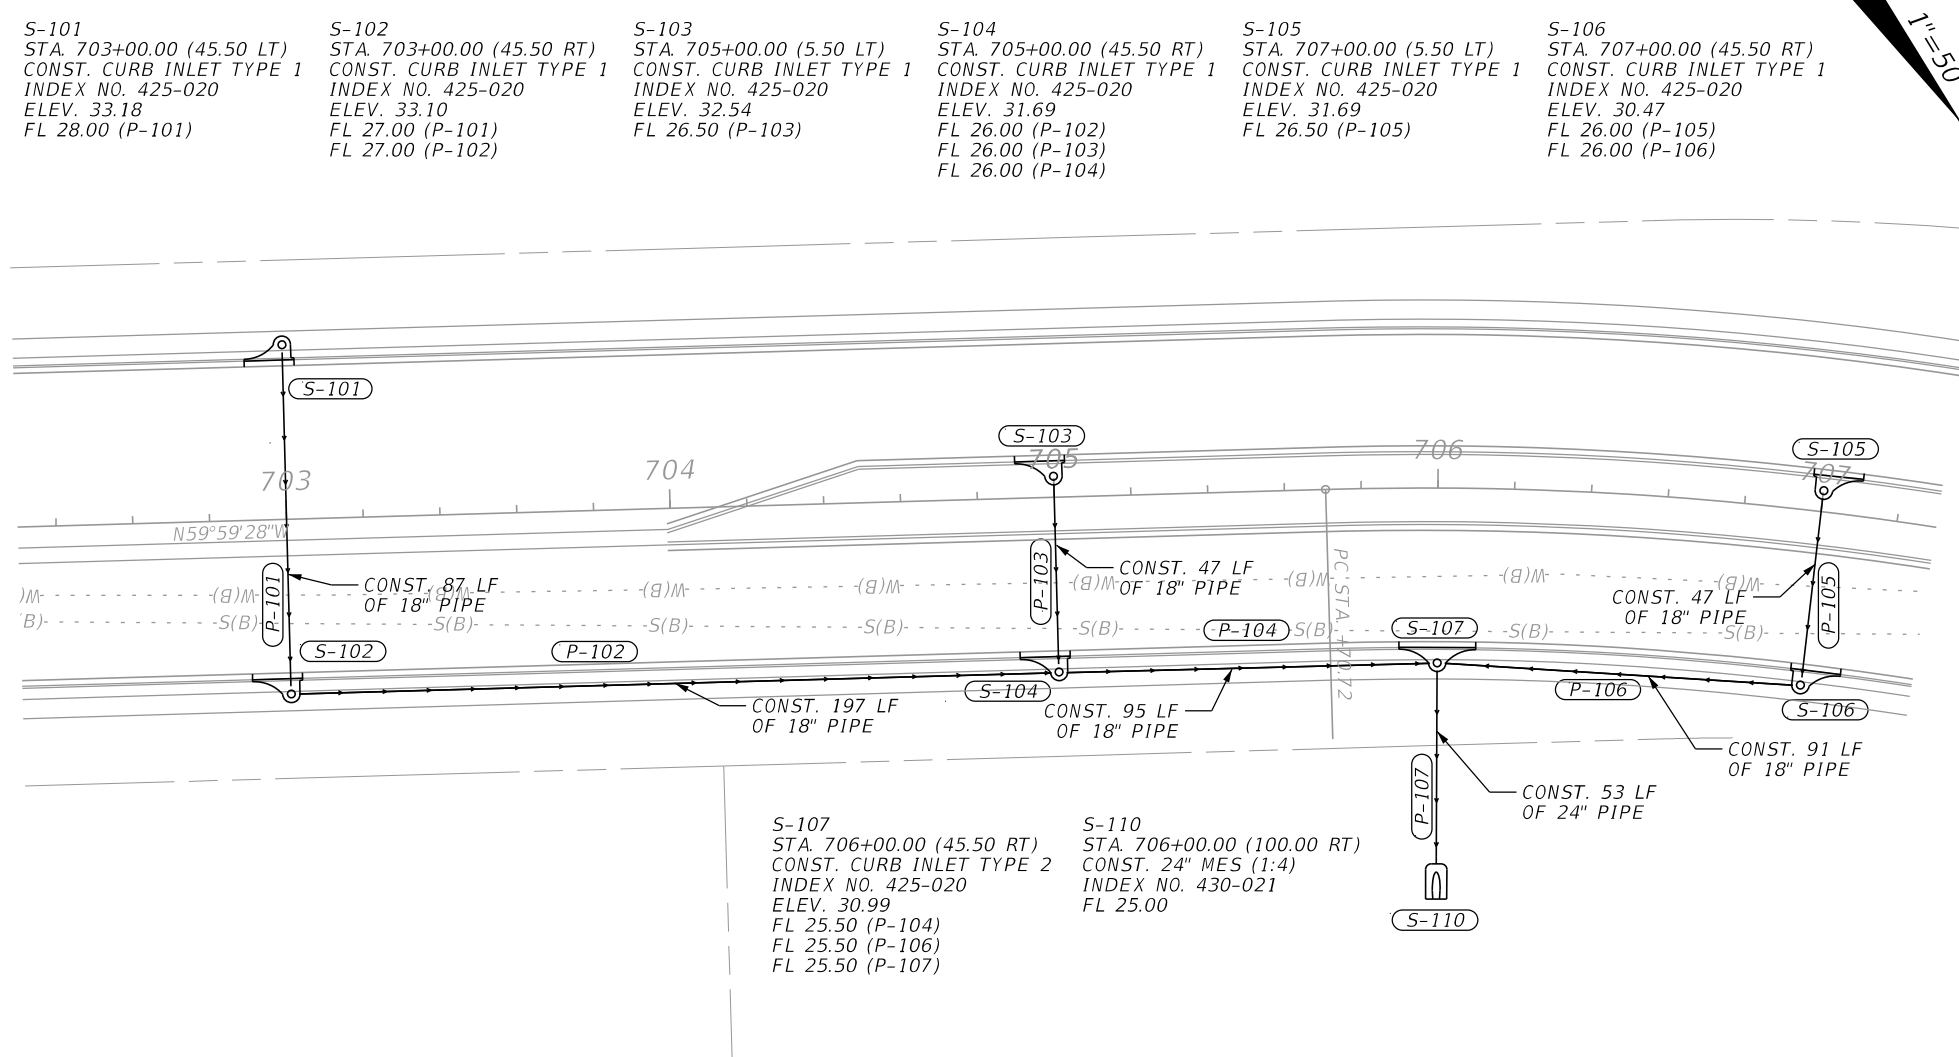


Exhibit 916-1
Drainage Network Plan
Date: 1/1/2026

REVISIONS				ENGINEER OF RECORD		STATE OF FLORIDA DEPARTMENT OF TRANSPORTATION			DRAINAGE NETWORK 1 PLAN	SHEET NO. 1
DATE	DESCRIPTION	DATE	DESCRIPTION	JOE ENGINEER, P.E. LICENSE NUMBER: 12345 ROADWAY ENGINEERS, INC. PO BOX 125 ANYTOWN, FL 12345		ROAD NO.	COUNTY	FINANCIAL PROJECT ID		
						SR 22	BAY	123456-1-52-01		

THE OFFICIAL RECORD OF THIS SHEET IS THE ELECTRONIC FILE DIGITALLY SIGNED AND SEALED UNDER RULE 61G15-23.004, F.A.C.