

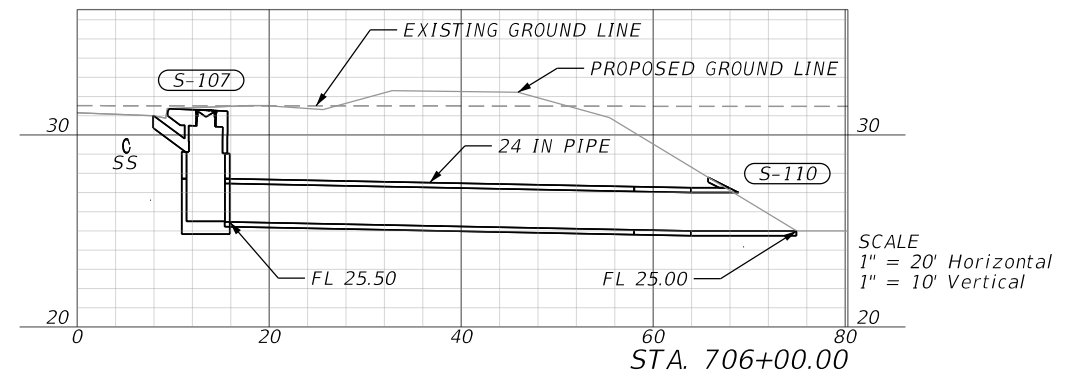
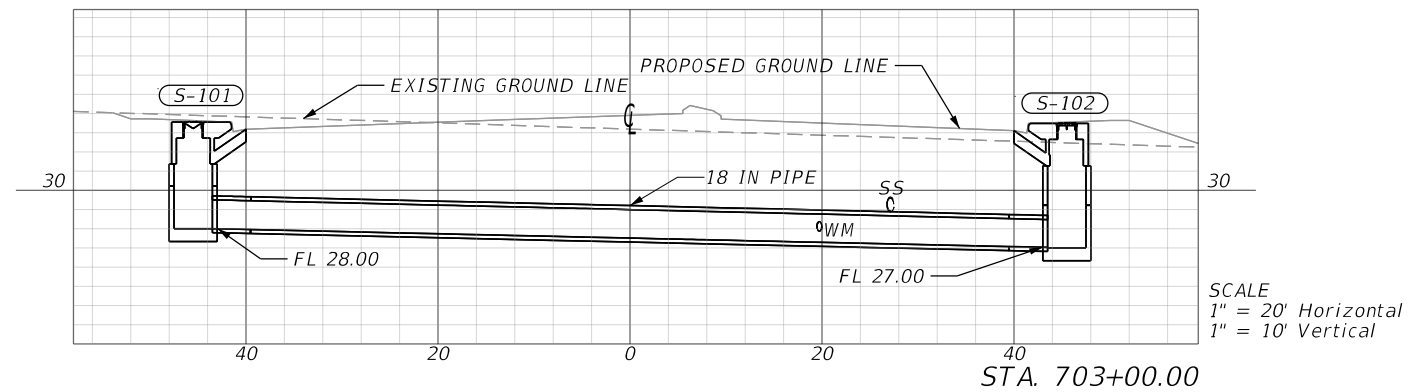
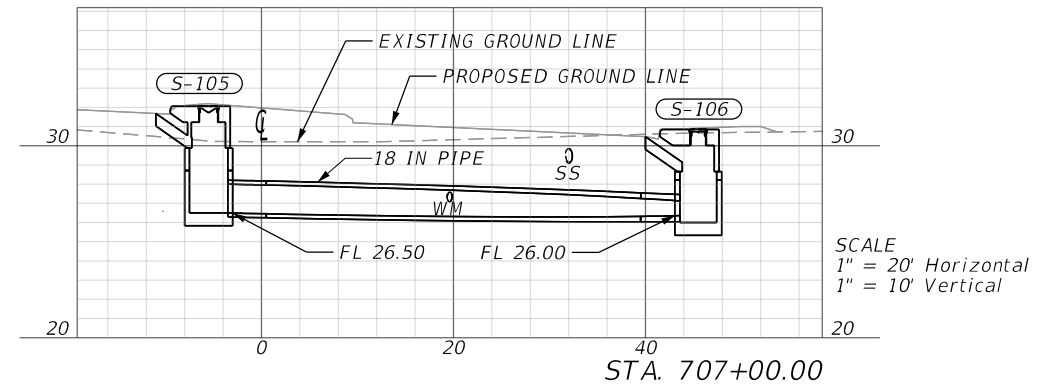
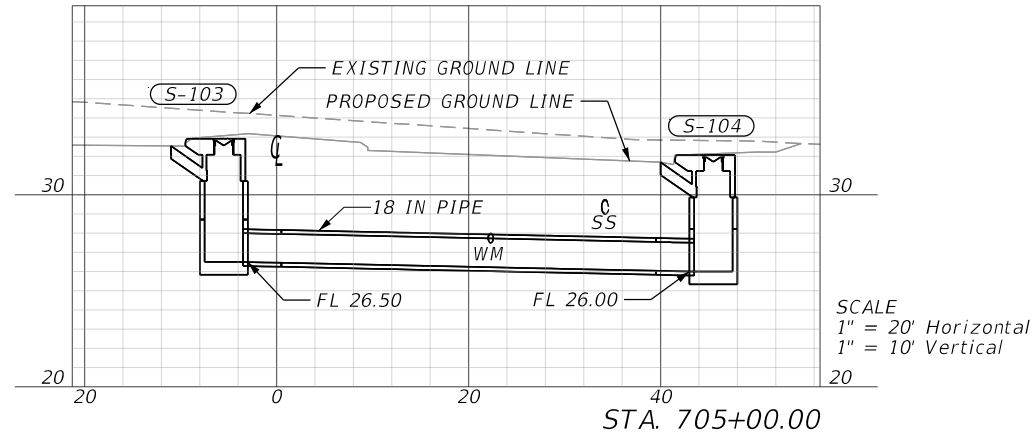


Exhibit 916-3
Drainage Network Cross Sections
Date: 1/1/2026

REVISIONS				ENGINEER OF RECORD		STATE OF FLORIDA DEPARTMENT OF TRANSPORTATION			DRAINAGE NETWORK 1 CROSS SECTIONS	SHEET NO.
DATE	DESCRIPTION	DATE	DESCRIPTION	JOE ENGINEER, P.E. LICENSE NUMBER: 12345 ROADWAY ENGINEERS, INC. PO BOX 125 ANYTOWN, FL 12345		ROAD NO.	COUNTY	FINANCIAL PROJECT ID		
						SR 22	BAY	123456-1-52-01		3