



BICYCLE AND PEDESTRIAN FACILITIES THROUGH INTERCHANGE TYPICAL SIGNING AND MARKING LAYOUT

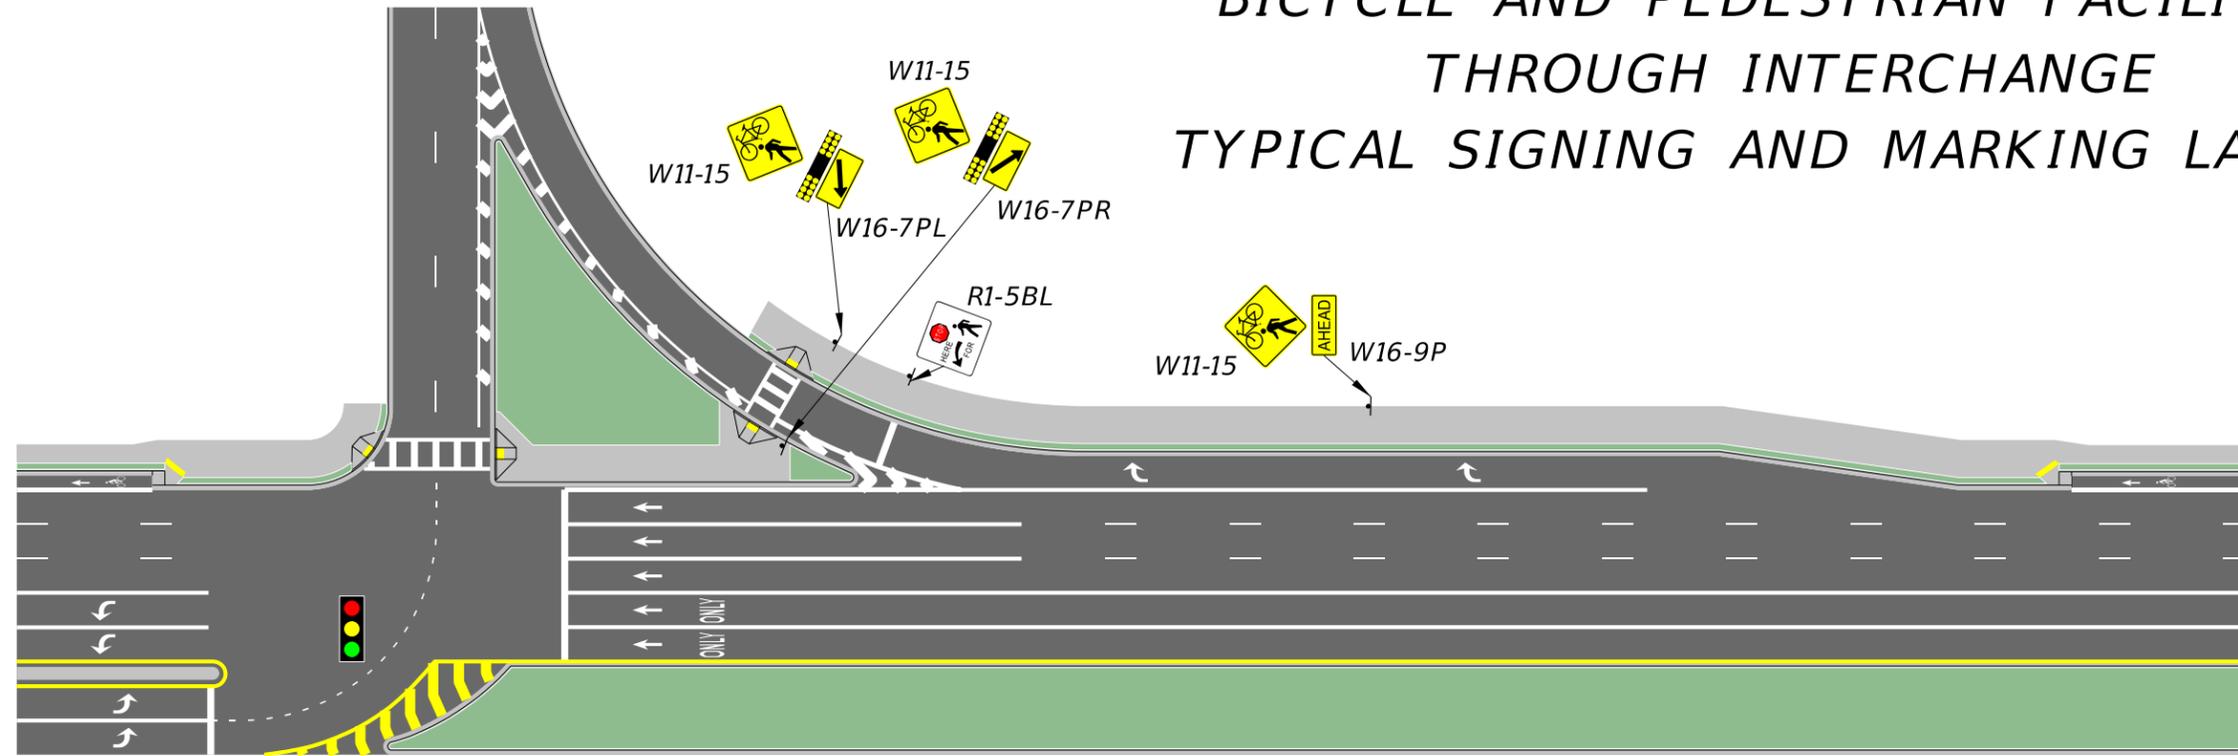

NOT TO SCALE

EXHIBIT 230-17a
01/01/2024

BICYCLE AND PEDESTRIAN FACILITIES AT LOW-ANGLE INTERCHANGE RAMP SIGNING AND MARKING LAYOUT

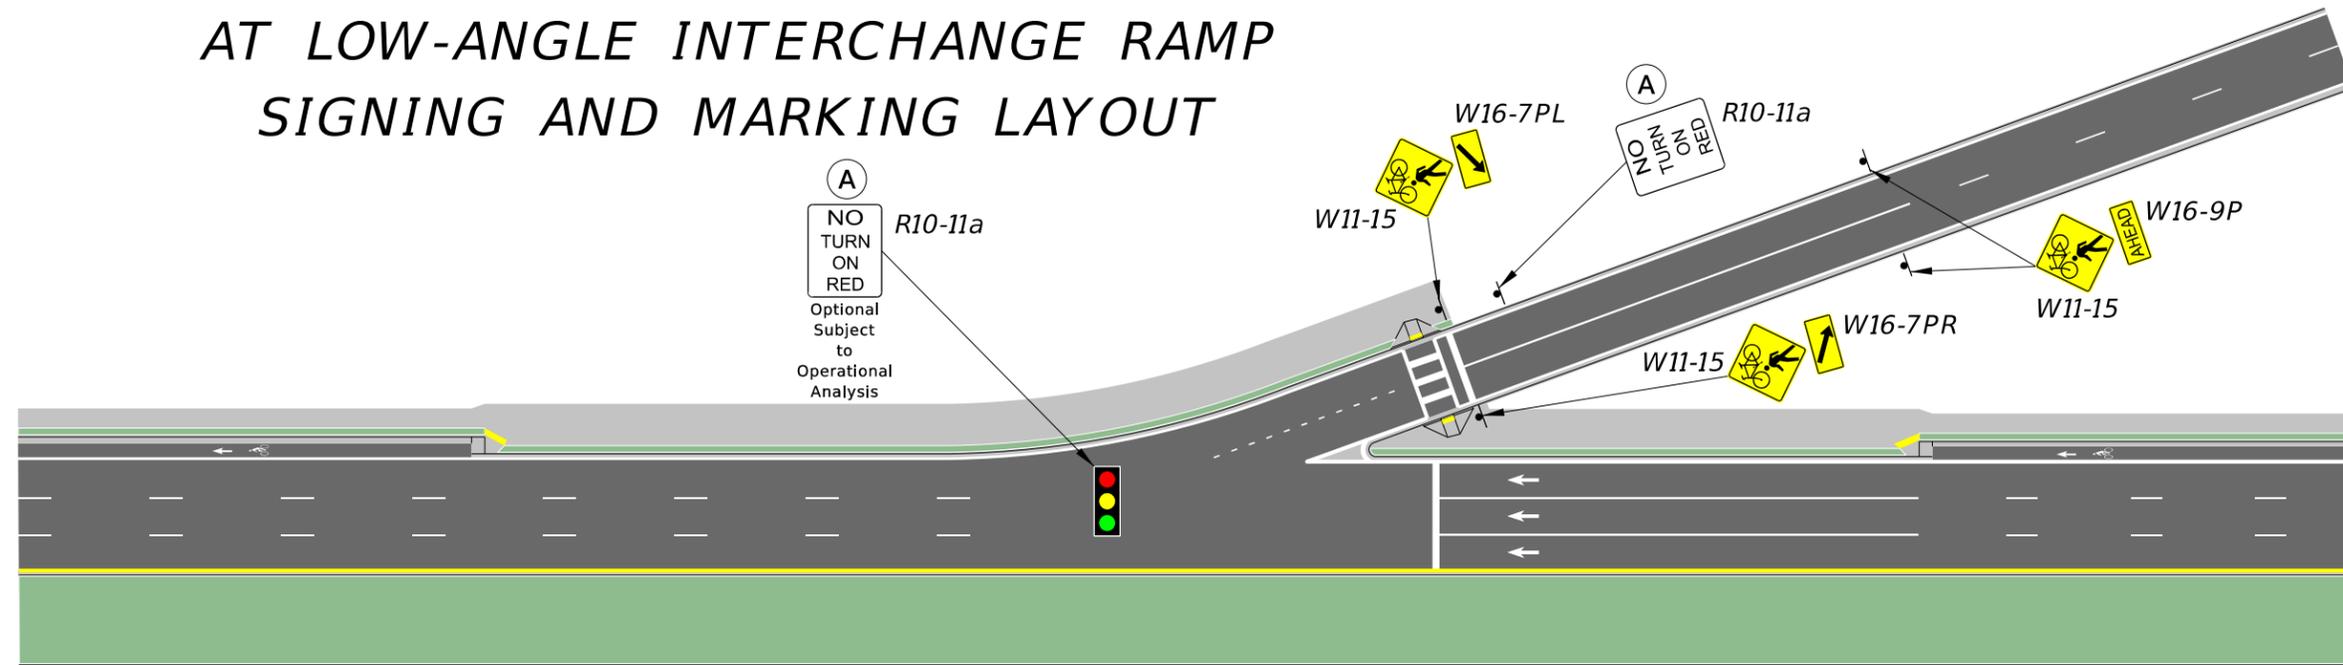

NOT TO SCALE

EXHIBIT 230-17b
01/01/2024