



PARTIAL PLAN VIEW INSIDE AREA (MEDIAN) DUAL BRIDGES  
(Bridge Deck and Approach Slab shown Dashed)

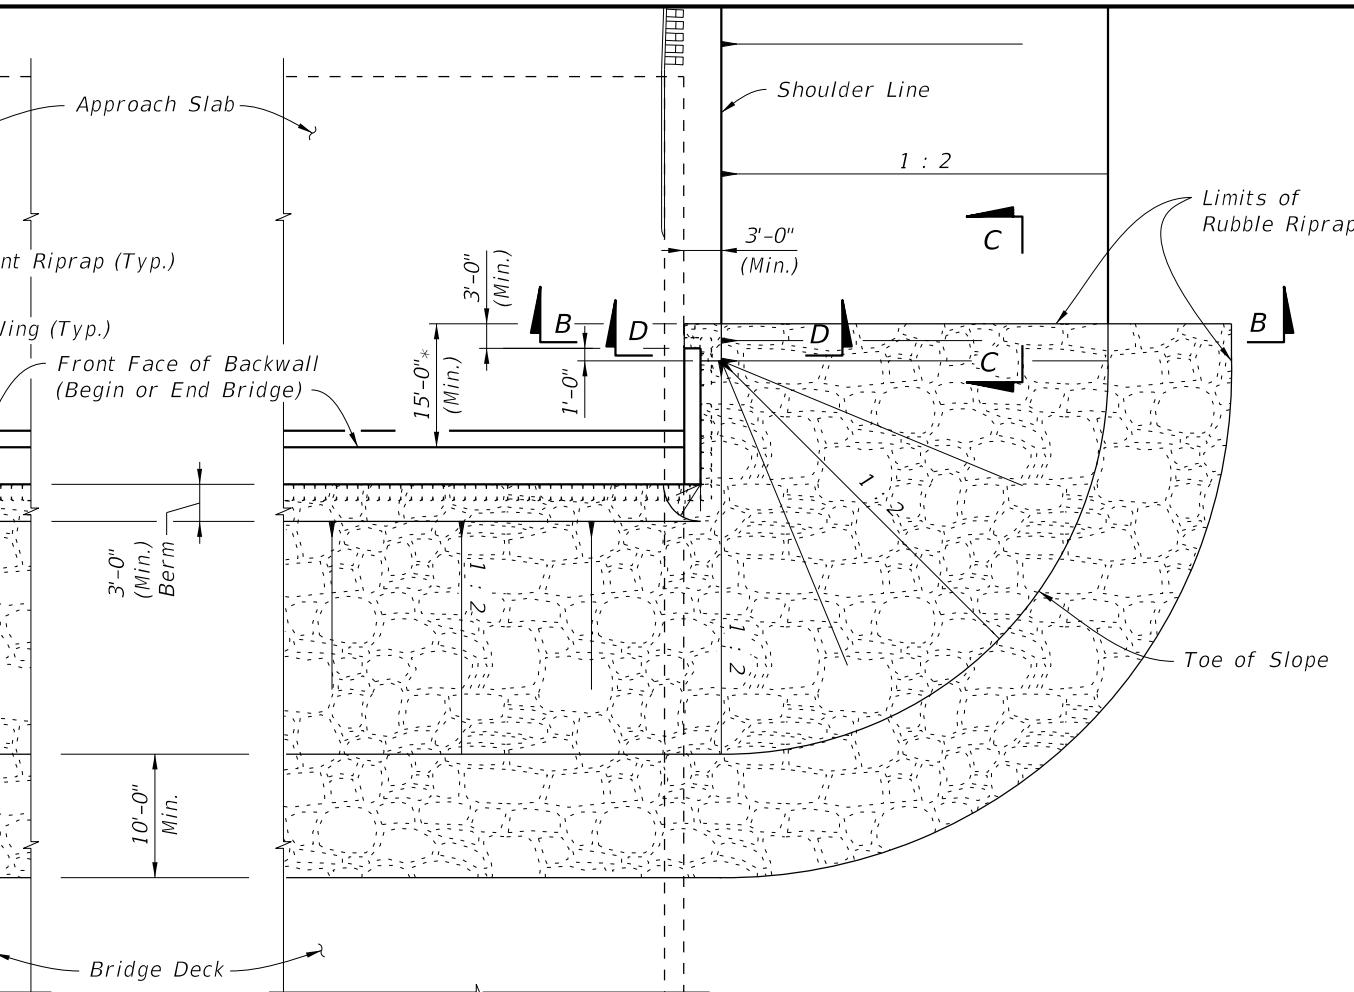

PARTIAL PLAN VIEW OUTSIDE AREA SINGLE OR DUAL BRIDGES  
(Bridge Deck and Approach Slab shown Dashed)

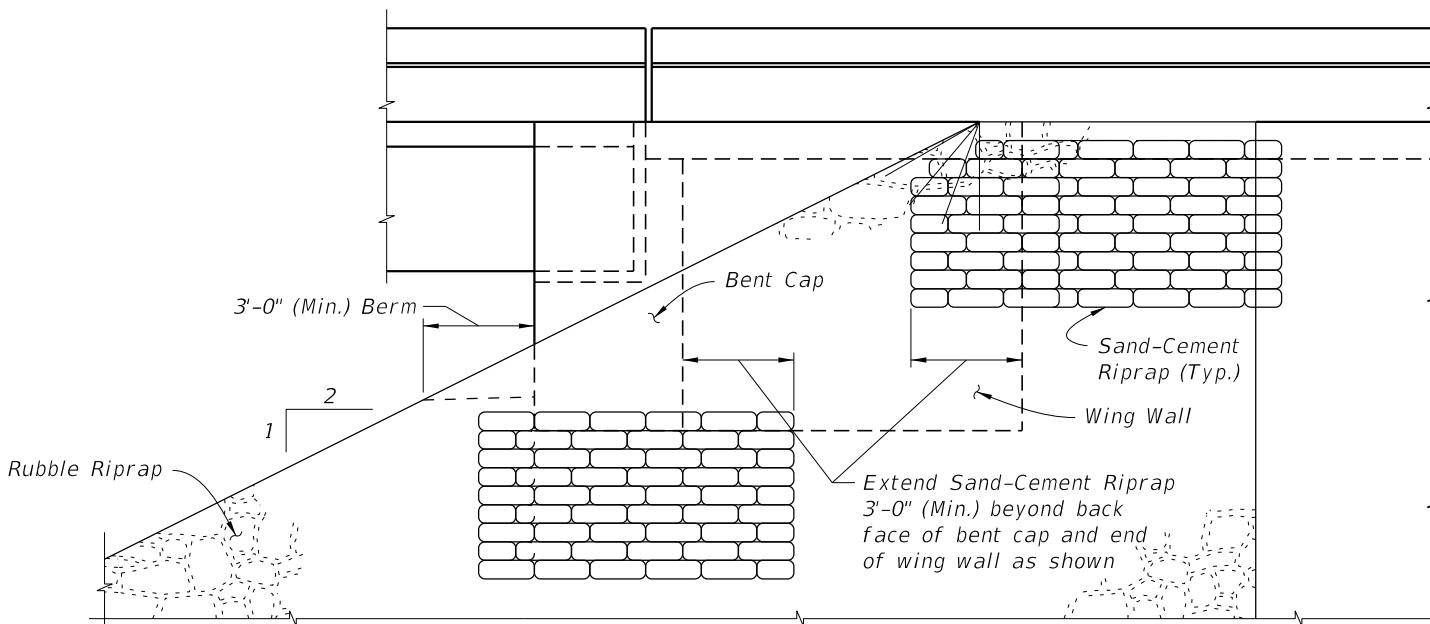


PARTIAL SIDE ELEVATION


NOTE:  
For Section A-A, B-B, C-C &  
D-D see Sheet 2 and 3.

NOTES TO DESIGNER:  
All minimum values shown are design  
minimums. Actual values are determined  
by the designer and included in the plans.  
\* Longitudinal extent of riprap shall be  
extended beyond 15' from front Face  
of Backwall if required by the  
Engineer.

REVISIONS						STATE OF FLORIDA DEPARTMENT OF TRANSPORTATION	Drawn By:	SHEET TITLE:			REF. DWG. NO.		
Date	By	Description		Date	By		Checked by:	RUBBLE RIPRAP SLOPE PROTECTION DETAILS					
							Designed by:	(SHEET 1 OF 3)					
ROAD NO.	COUNTY	FINANCIAL PROJECT ID		Checked by:	EXAMPLE			PROJECT NAME:					

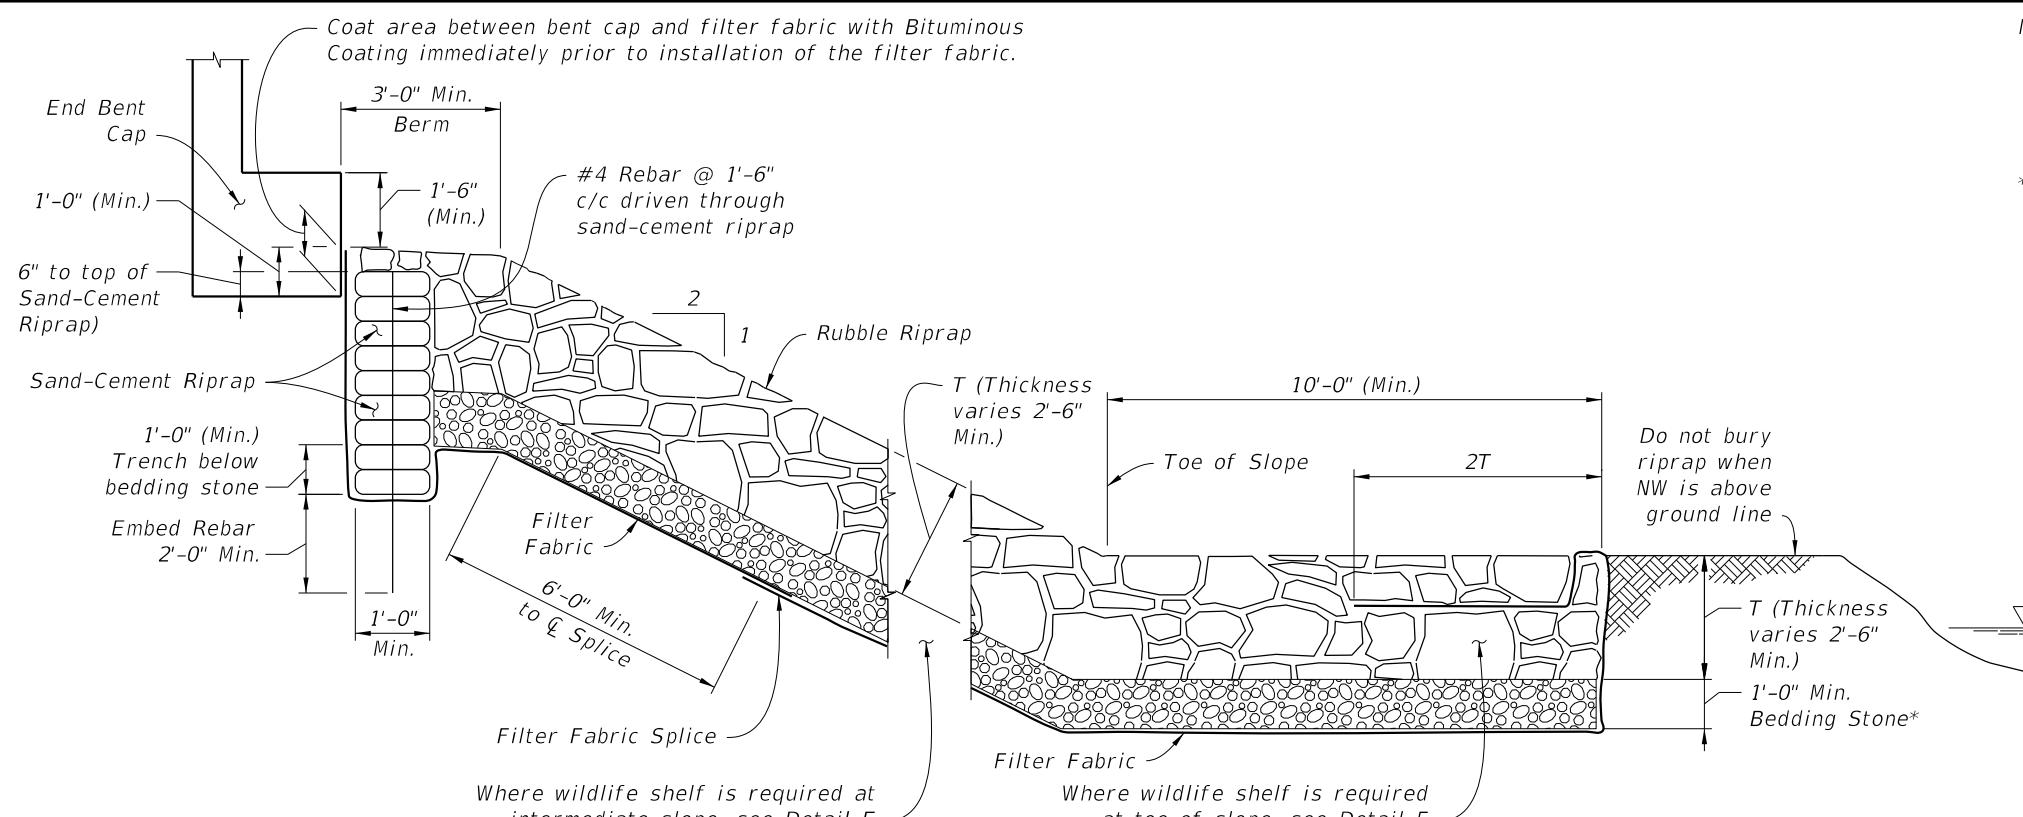


SECTION A-A

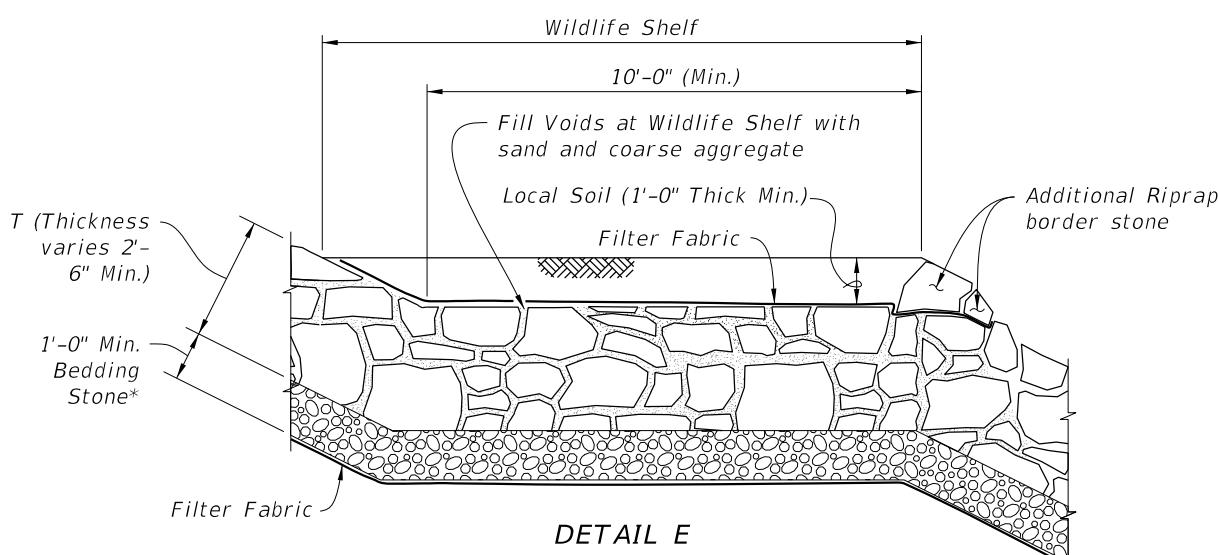


*DETAIL E*  
*ALTERNATE INTERMEDIATE SLOPE*

(AT SECTION A-A SHOWN, OTHER LOCATIONS SIMILAR)

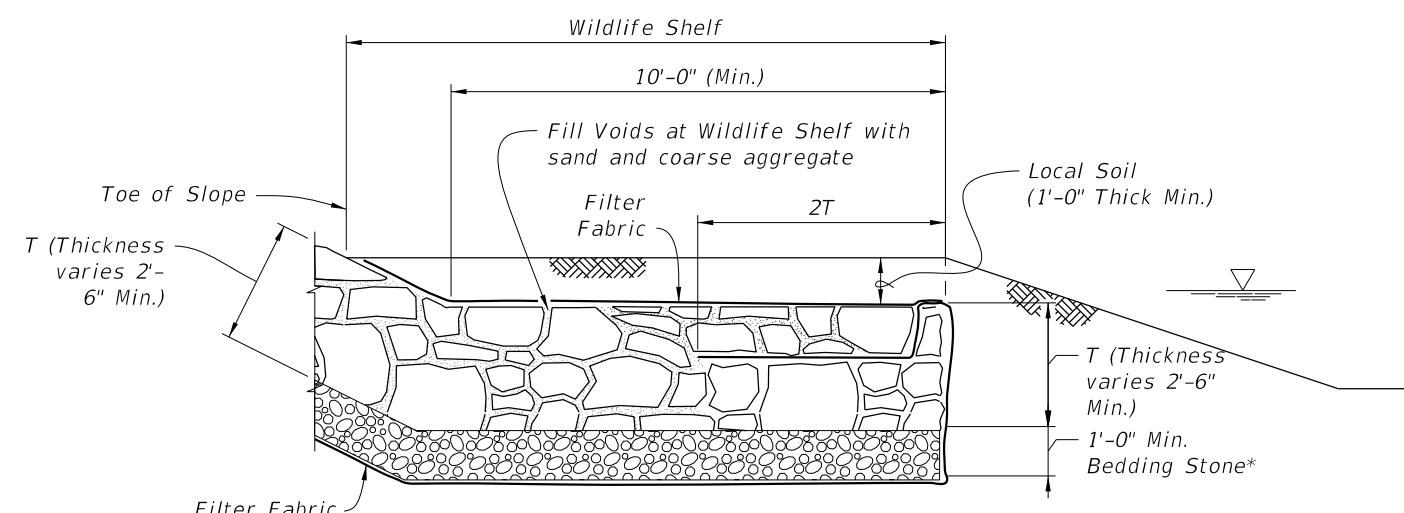


DETAIL F  
ALTERNATE TOE OF SLOPE


(AT SECTION A-A SHOWN, OTHER LOCATIONS SIMILAR)

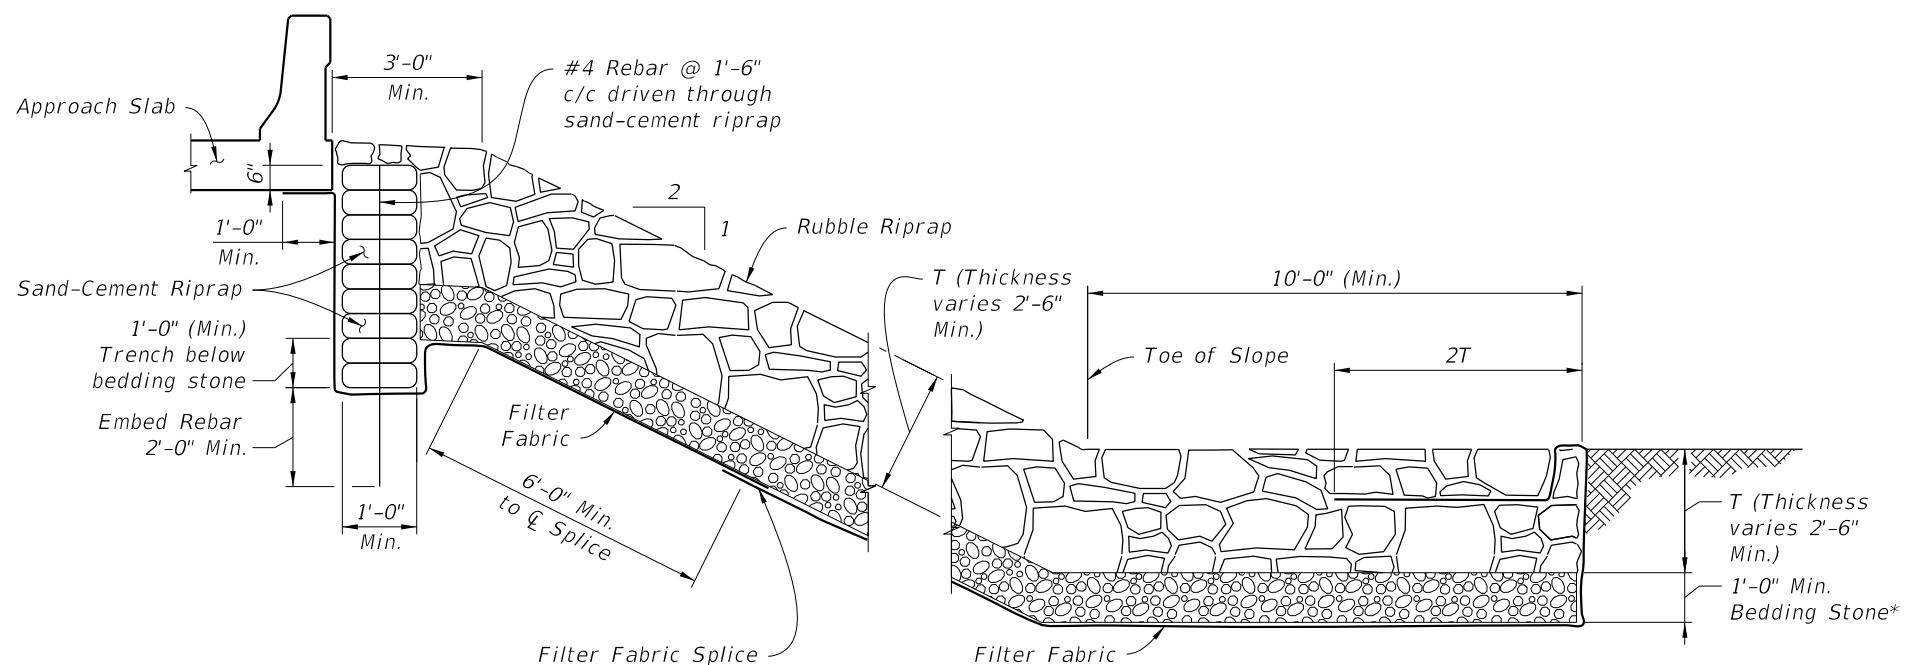

*SECTION B-B*

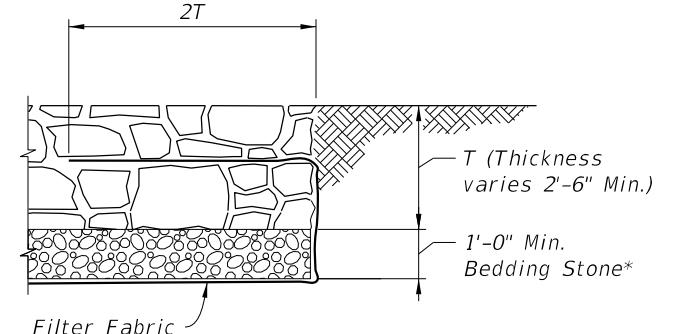


*SECTION C-C*

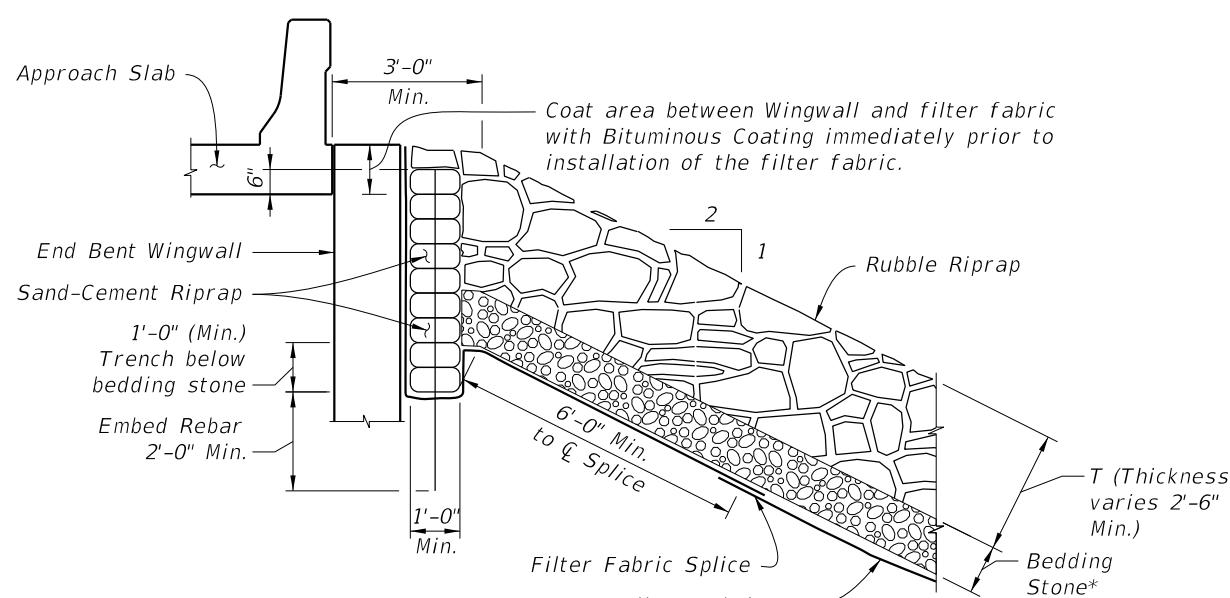


### *SECTION D-D*

REVISIONS							Drawn By: STATE OF FLORIDA DEPARTMENT OF TRANSPORTATION Checked by: ROAD NO.    COUNTY    FINANCIAL PROJECT ID Designed by: Checked by: PROJECT NAME: SHEET NO.	SHEET TITLE: RUBBLE RIPRAP SLOPE PROTECTION DETAILS (SHEET 3 OF 3)  EXAMPLE	REF. DWG. NO.
Date	By	Description	Date	By					

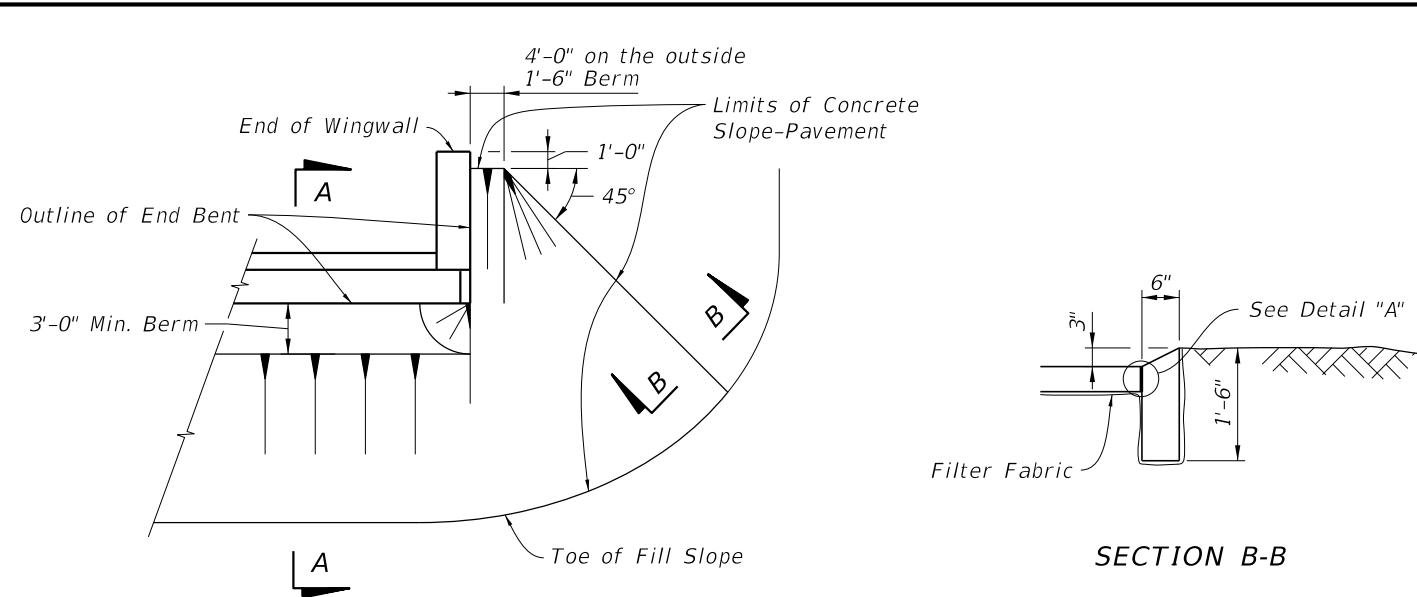


SECTION B-B

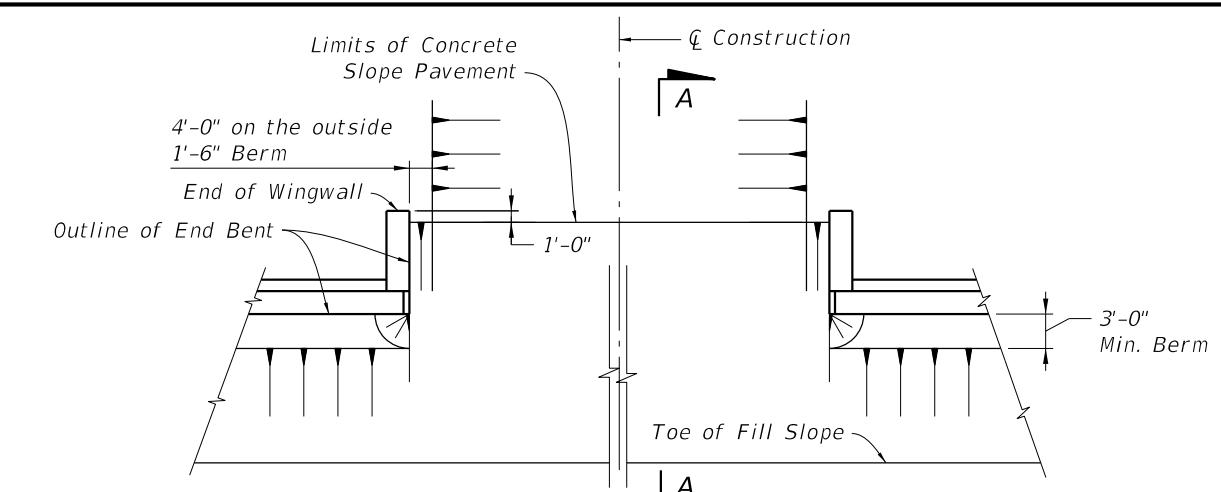


PARTIAL PLAN

PARTIAL PLAN


Note: The filter Fabric shall be Type D-4/6 in accordance with Specifications Section 985.

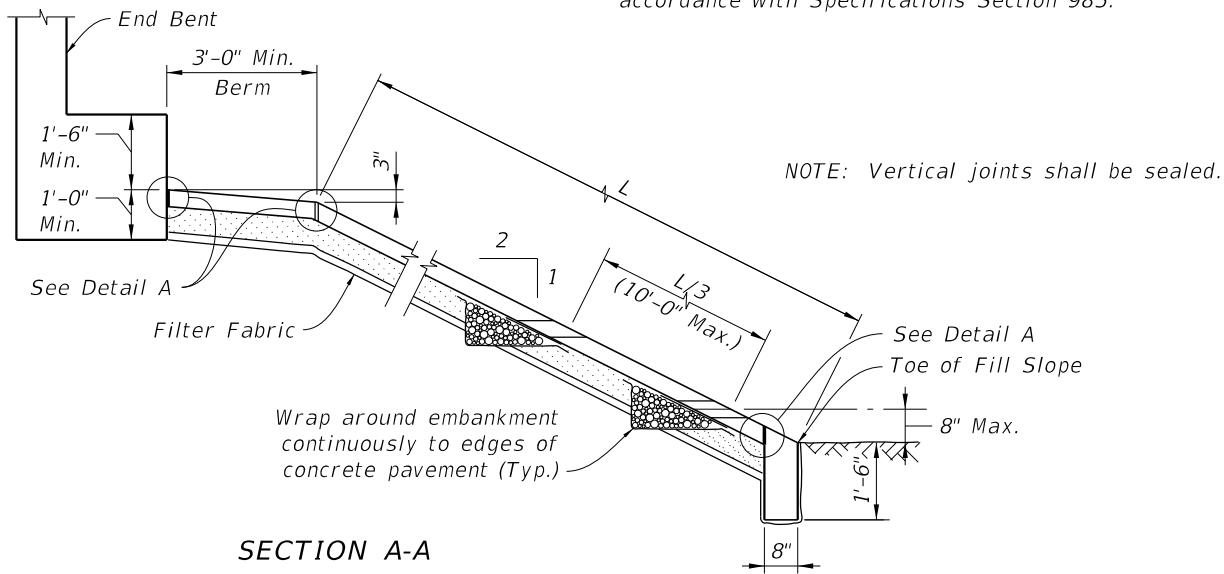

SECTION A-A

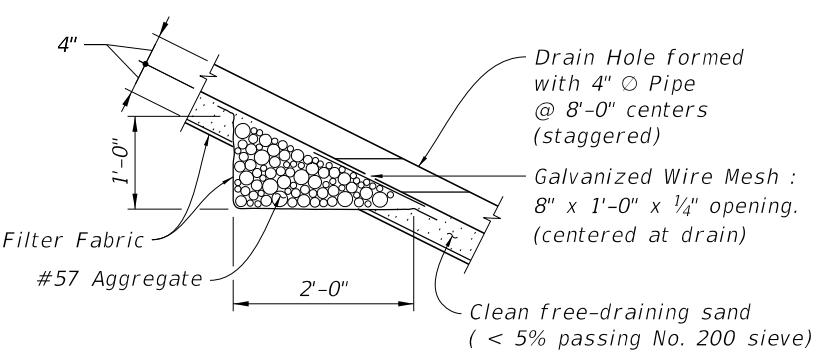


DRAIN DETAIL

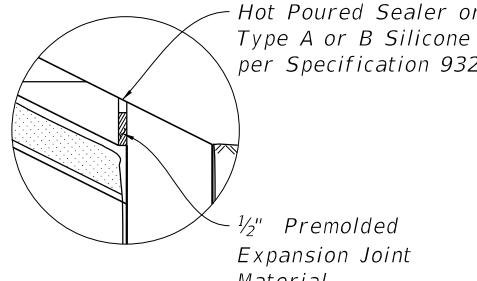


DETAIL A

CONCRETE SLOPE PAVEMENT PROTECTION ADJACENT TO ROAD

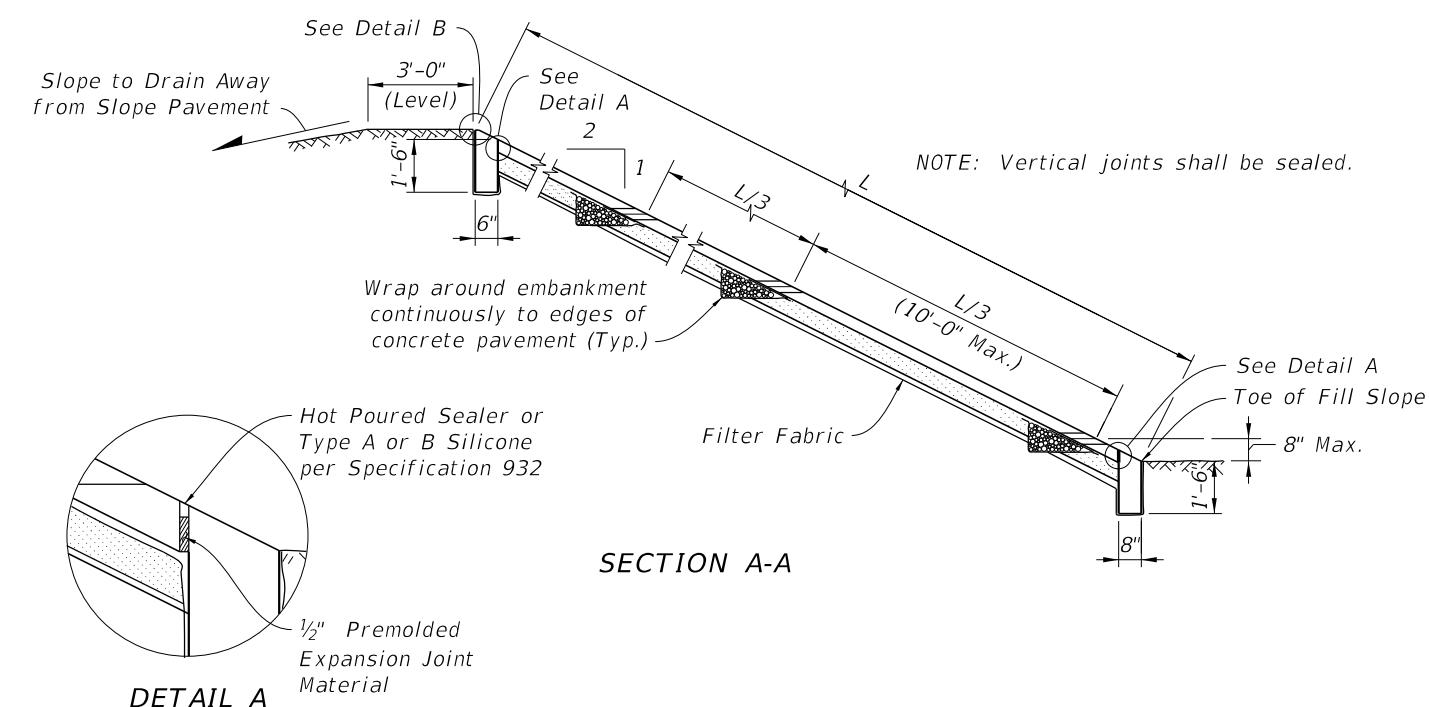

SECTION A-A

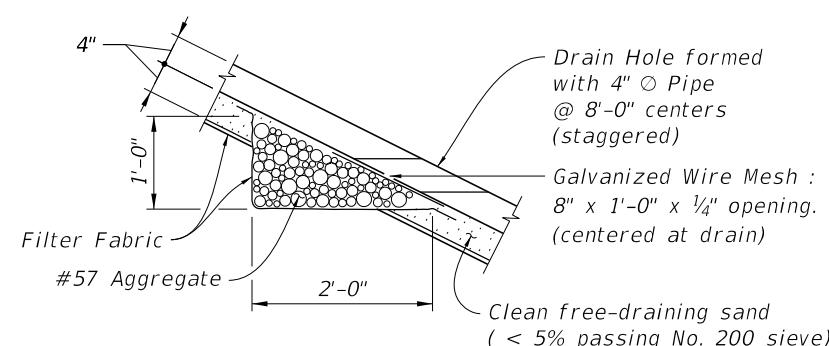

DRAIN DETAIL



DETAIL B

CONCRETE SLOPE PAVEMENT PROTECTION BETWEEN DUAL GRADE SEPARATION BRIDGES

REVISIONS						STATE OF FLORIDA DEPARTMENT OF TRANSPORTATION	Drawn By:	SHEET TITLE:			REF. DWG. NO.				
Date	By	Description		Date	By		Checked by:	CONCRETE SLOPE PAVEMENT DETAILS							
							Designed by:								
							ROAD NO.	COUNTY	FINANCIAL PROJECT ID	PROJECT NAME:					
							Checked by:								
EXAMPLE										SHEET NO.					