



Financial Management
Number: 436964-1-22-02

Federal Aid Project Number:
0202-054-P

Efficient Transportation
Decision Making
Number: 14244

September 2019



PROJECT DEVELOPMENT AND ENVIRONMENTAL STUDY

SR 9/I-95 from South of SW 10th Street to North of Hillsboro Boulevard

CONCEPT PLANS



STATE OF FLORIDA
DEPARTMENT OF TRANSPORTATION

CONCEPT PLANS

FINANCIAL PROJECT ID 436964-1-52-01 (FEDERAL FUNDS)


BROWARD COUNTY (86070) & (86012)

STATE ROAD NO. 9 (I-95)

FROM SOUTH OF SW 10TH ST. TO NORTH OF HILLSBORO BLVD. (SR 810)

STATE ROAD NO. 869 (SW 10TH ST)


FROM WEST OF MILITARY TRAIL TO EAST OF NATURA BLVD

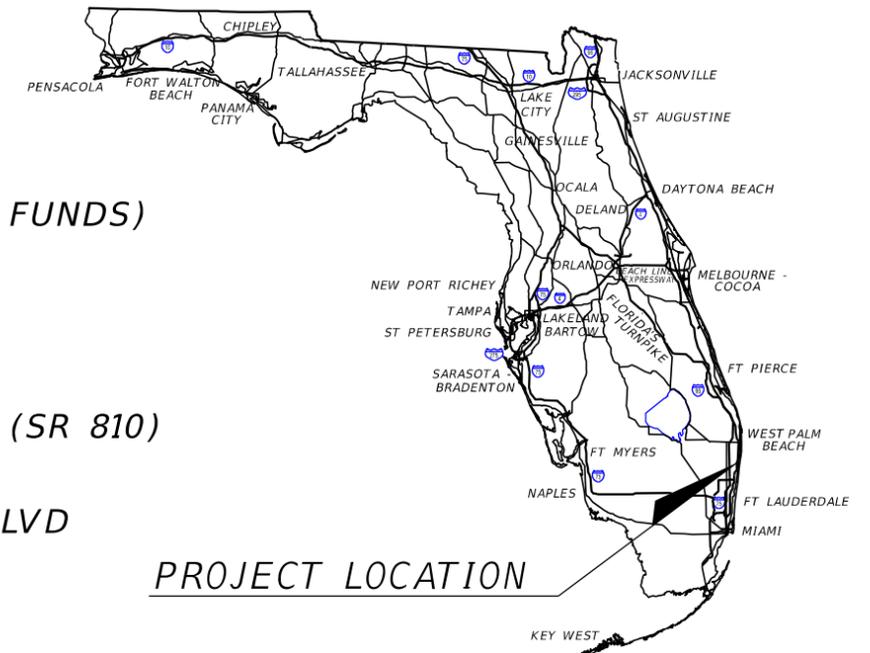

PROJECT LOCATION

INDEX OF ROADWAY PLANS

SHEET NO.	SHEET DESCRIPTION
1	KEYSHEET
2-14	TYPICAL SECTIONS
15-17	PROJECT LAYOUT
18-41	ROADWAY PLANS
42-115	ROADWAY PROFILES

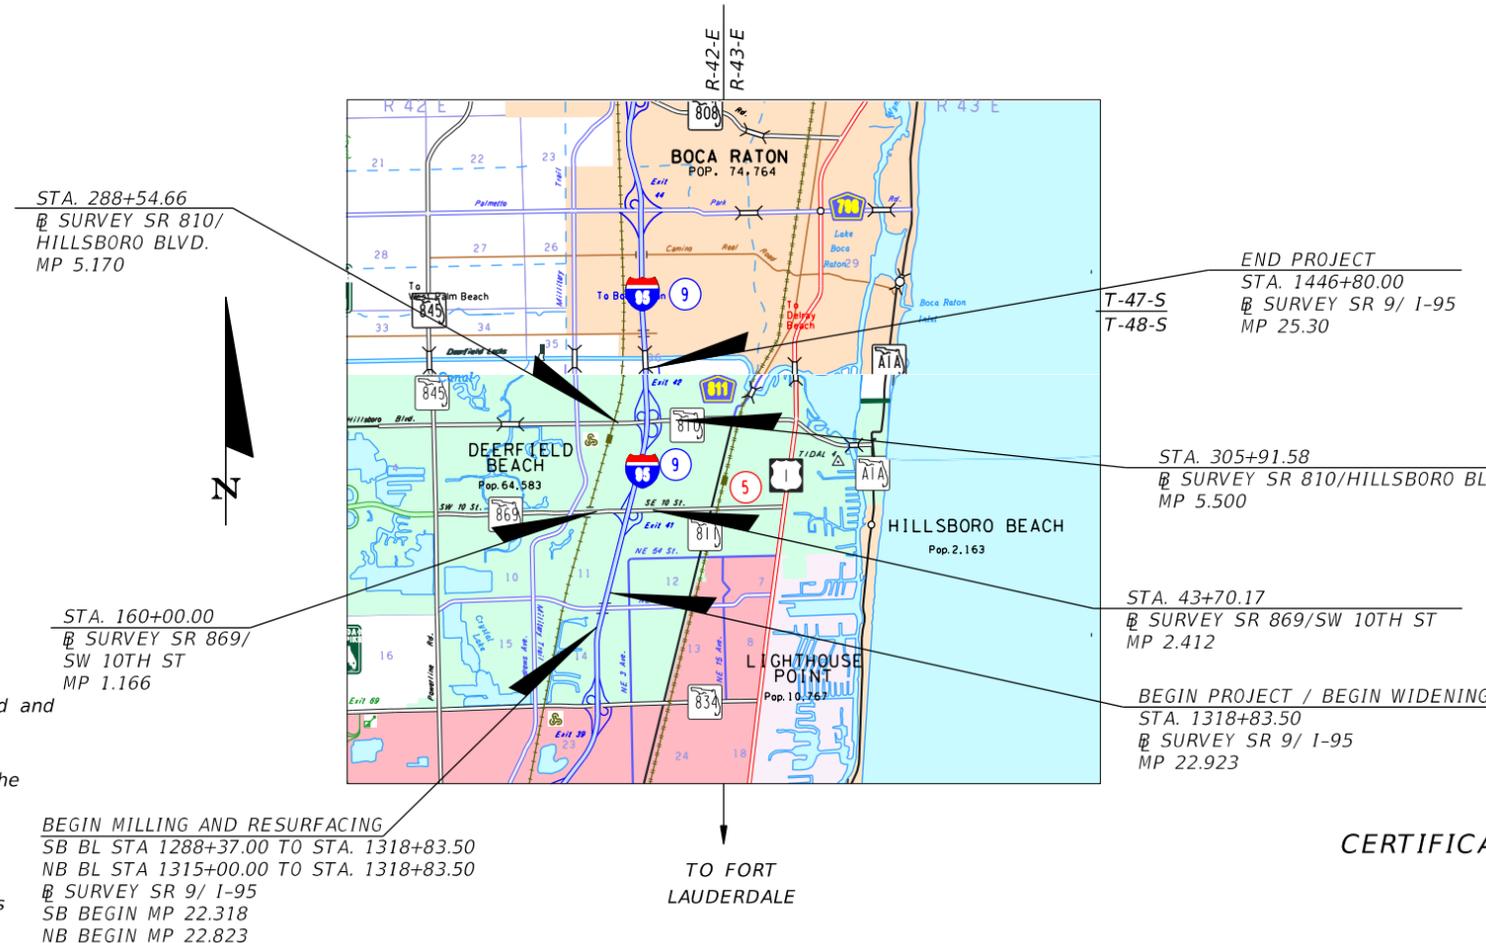

ROADWAY PLANS
ENGINEER OF RECORD:

HNTB CORPORATION
5900 NORTH ANDREWS AVENUE
SUITE 400
FORT LAUDERDALE, FL 33309
PHONE NO.: (954) 903-1785
FAX NO.: (305) 550-8100
CONTRACT NO. C9Y83
VENDOR NO. F431623092

CERTIFICATE OF AUTHORIZATION NO. 6500

FDOT PROJECT MANAGER:

ROBERT E. BOSTIAN JR., P.E.

GOVERNING STANDARD PLANS:

Florida Department of Transportation, FY 2018-2019 Standard Plans for Road and Bridge Construction and applicable Interim Revisions (IRs).

Standard Plans for Road Construction and associated IRs are available at the following website: <http://www.fdot.gov/design/standardplans>


APPLICABLE IRs: IR___-___-___

Standard Plans for Bridge Construction are included in the Structures Plans Component

GOVERNING STANDARD SPECIFICATIONS:

Florida Department of Transportation, 2018-2019 Standard Specifications for Road and Bridge Construction at the following website: <http://www.fdot.gov/programmanagement/Implemented/SpecBooks>

CONSTRUCTION CONTRACT NO.	FISCAL YEAR	SHEET NO.
N/A		1

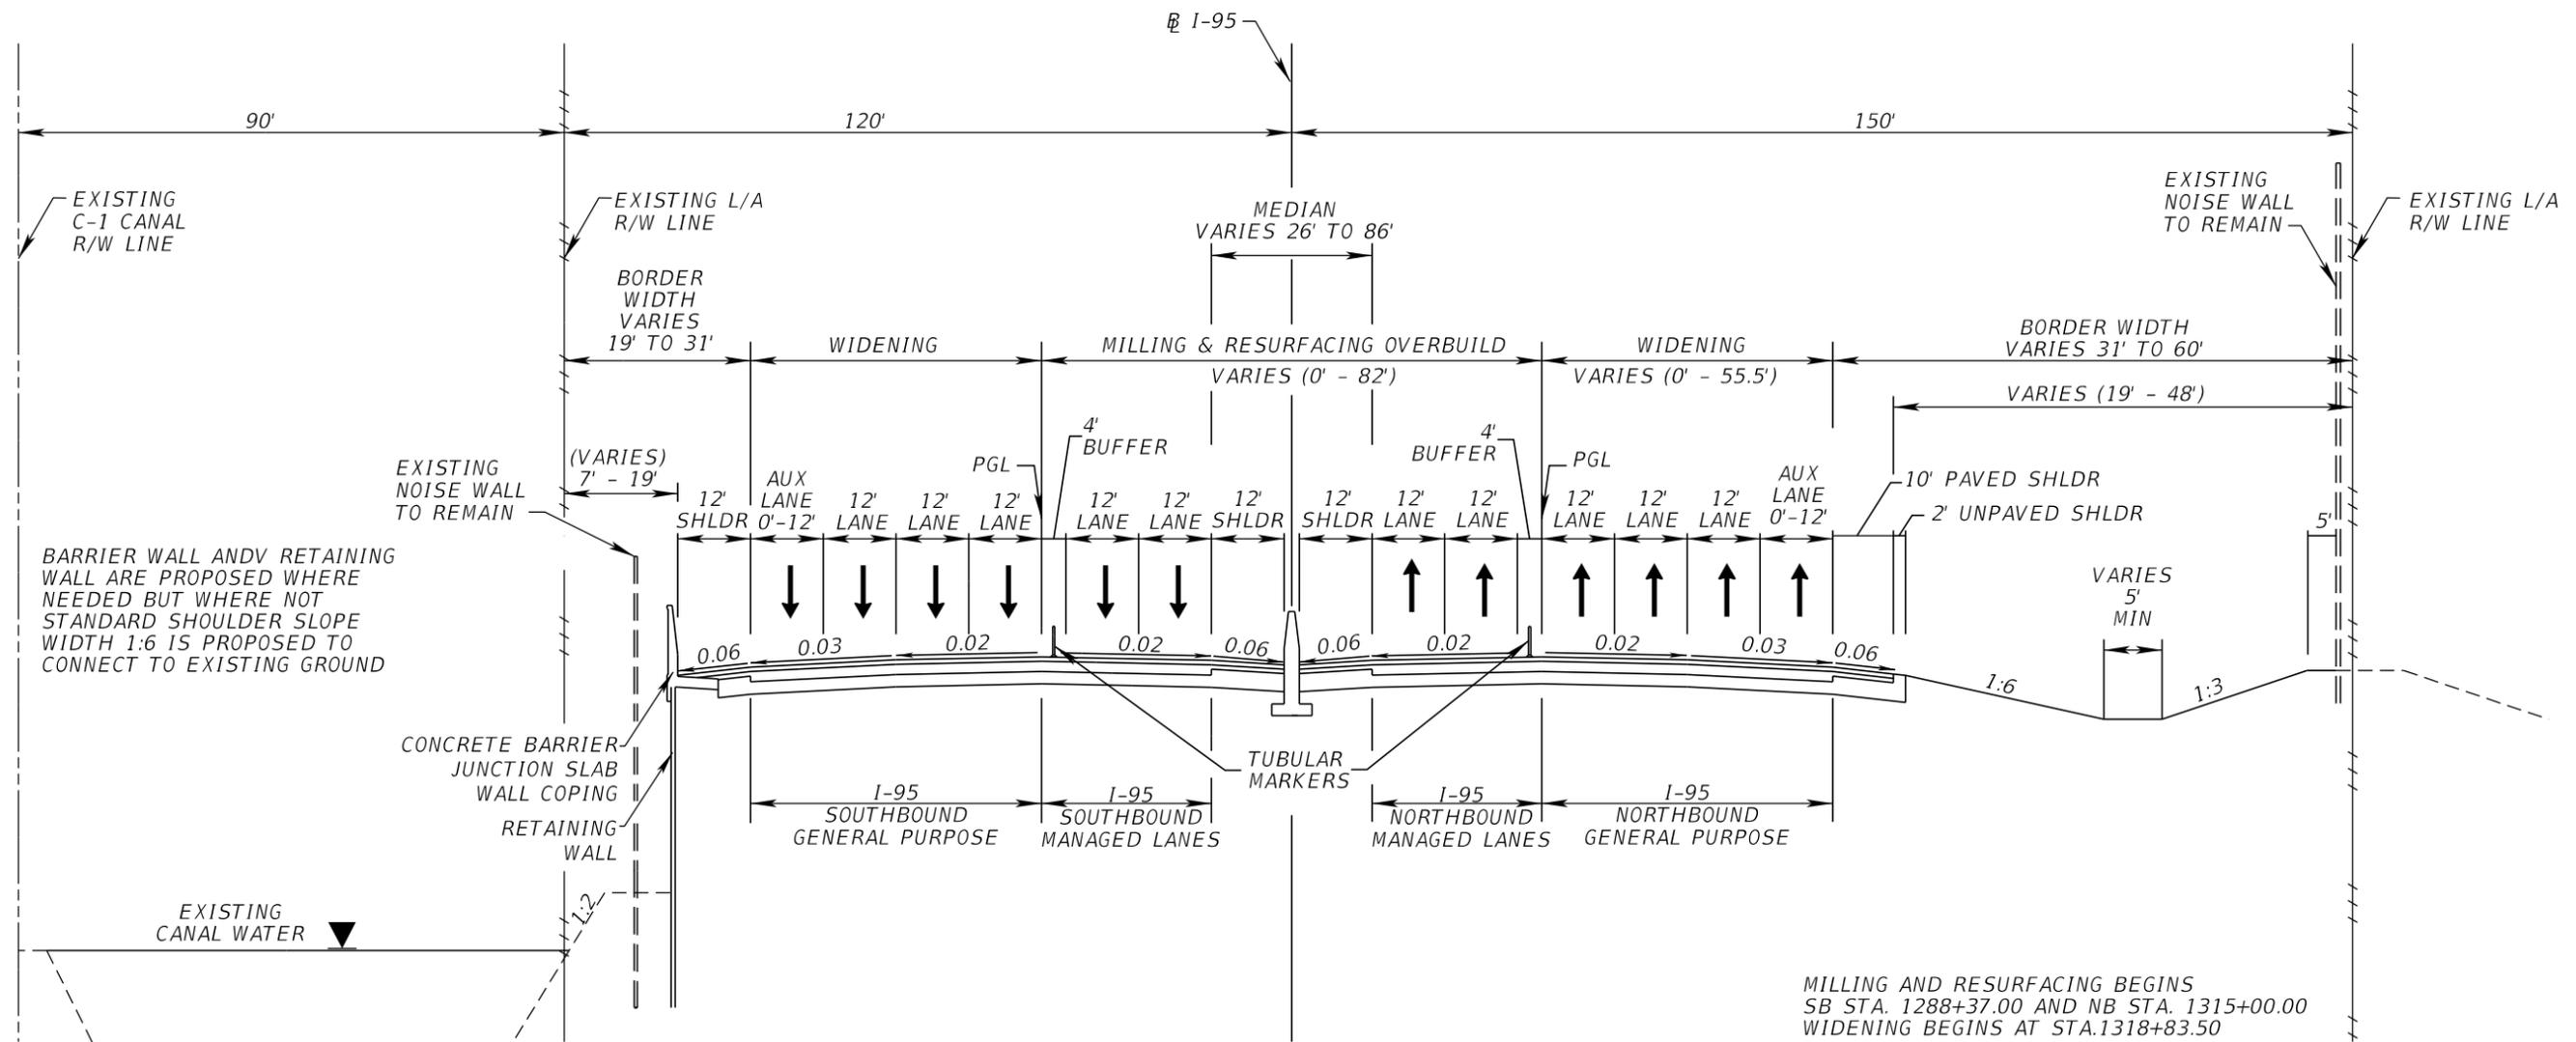


MILLING AND RESURFACING BEGINS
 SB STA. 1288+37.00 AND NB STA. 1315+00.00
 WIDENING BEGINS AT STA. 1318+83.50

**TYPICAL SECTION
 SR 9 (I-95) MAINLINE
 NB STA. 1315+00.00 TO STA. 1340+93.60
 FROM NORTH OF NE 48TH STREET
 TO SOUTH OF SW 10TH STREET
 SB STA. 1288+37.00 TO STA. 1340+93.60
 FROM SOUTH OF NE 48TH STREET
 TO SOUTH OF SW 10TH STREET**

TRAFFIC DATA

CURRENT YEAR = 2016 AADT = 211,900
 ESTIMATED OPENING YEAR = 2020 AADT = 215,900
 ESTIMATED DESIGN YEAR = 2040 AADT = 240,300
 K = 7.00% D = 56.7% T = 6.0% (24 HOUR)
 DESIGN HOUR T = 3.0%
 DESIGN SPEED = 65 MPH
 POSTED SPEED = 65 MPH

REVISIONS				JAMES E. FORD P.E. P.E. LICENSE NUMBER 47526 HNTB CORPORATION 5900 NORTH ANDREWS AVENUE, SUITE 400 FT. LAUDERDALE, FLORIDA 33309 CERTIFICATE OF AUTHORIZATION 6500	STATE OF FLORIDA DEPARTMENT OF TRANSPORTATION			TYPICAL SECTIONS 2
DATE	DESCRIPTION	DATE	ROAD NO.		COUNTY	FINANCIAL PROJECT ID		
			SR 9		BROWARD	436964-1-52-01		

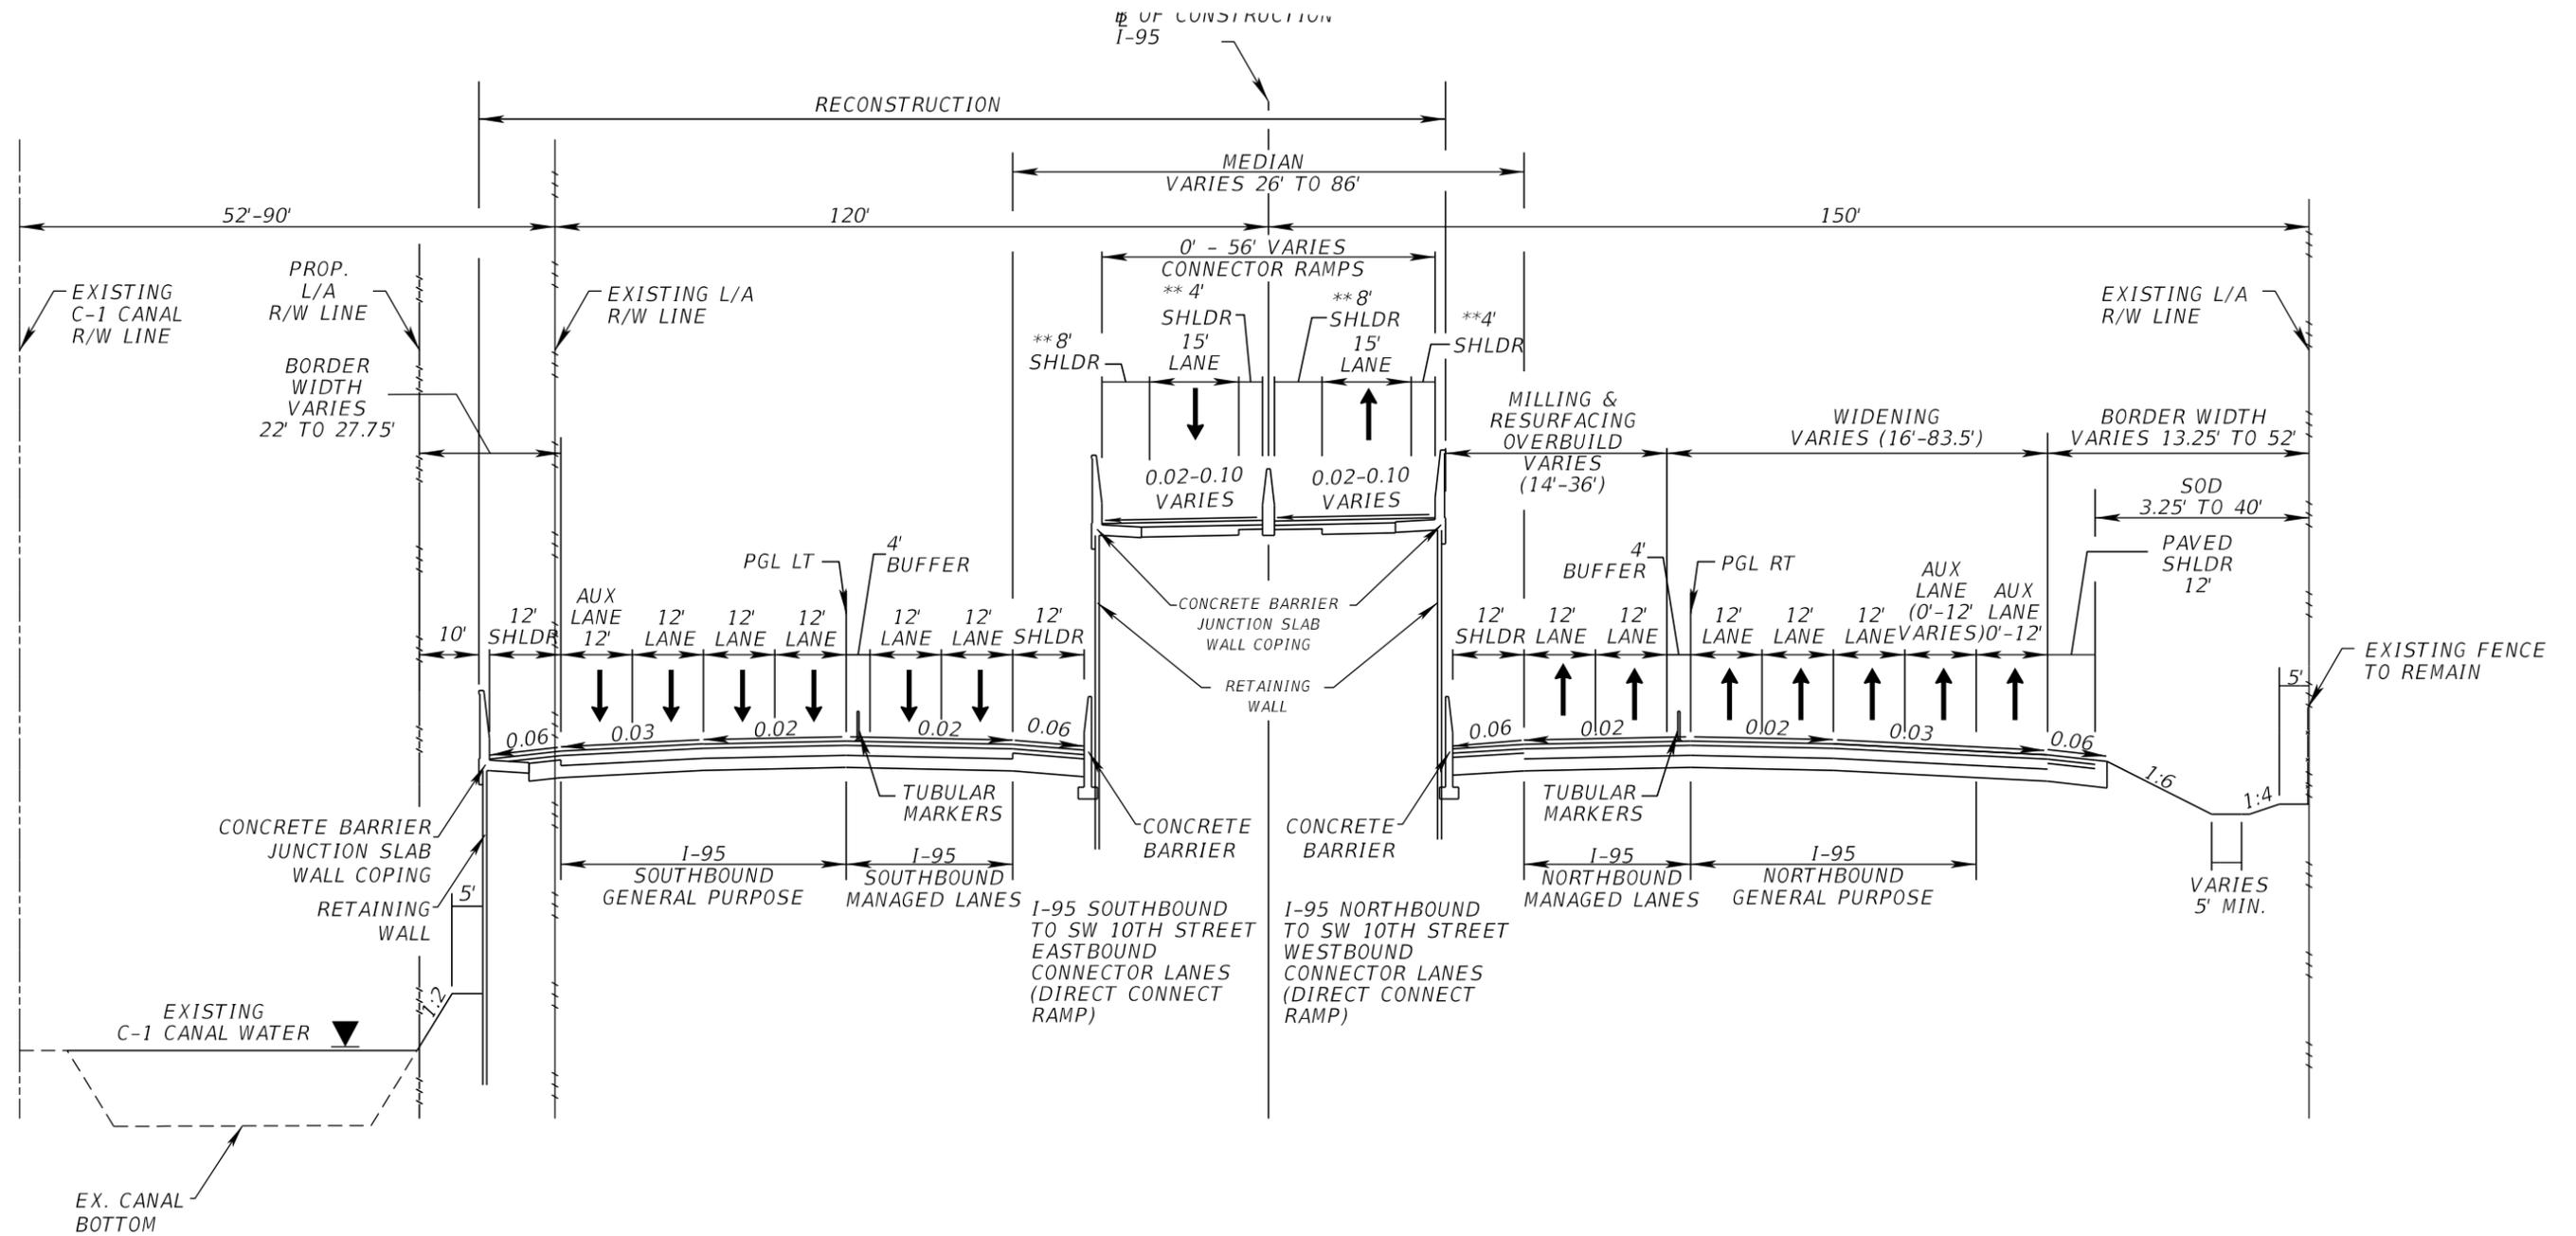

TRAFFIC DATA


CURRENT YEAR = 2016 AADT = 211,900
 ESTIMATED OPENING YEAR = 2020 AADT = 215,900
 ESTIMATED DESIGN YEAR = 2040 AADT = 240,300
 K = 7.00% D = 56.7% T = 6.0% (24 HOUR)
 DESIGN HOUR T = 3.0%
 DESIGN SPEED = 65 MPH
 POSTED SPEED = 65 MPH

**TYPICAL SECTION
 SR 9 (I-95)
 OF CONSTRUCTION I-95 STA. 1340+93.60 TO STA. 1373+72.19
 FROM SOUTH OF SW 10TH STREET TO NORTH OF SW 10TH STREET**

** SHOULDER WIDTH ON SINGLE LANE
 CONNECTOR RAMP ARE 8 FEET WIDE
 ON INSIDE OF CURVES AND 4 FEET
 ON OUTSIDE FOR IMPROVED HORIZONTAL
 STOPPING SIGHT DISTANCE

REVISIONS				JAMES E. FORD P.E. P.E. LICENSE NUMBER 47526 HNTB CORPORATION 5900 NORTH ANDREWS AVENUE, SUITE 400 FT. LAUDERDALE, FLORIDA 33309 CERTIFICATE OF AUTHORIZATION 6500	STATE OF FLORIDA DEPARTMENT OF TRANSPORTATION			SHEET NO. 3
DATE	DESCRIPTION	DATE	DESCRIPTION		ROAD NO.	COUNTY	FINANCIAL PROJECT ID	
					SR 9	BROWARD	436964-1-52-01	

TYPICAL SECTIONS

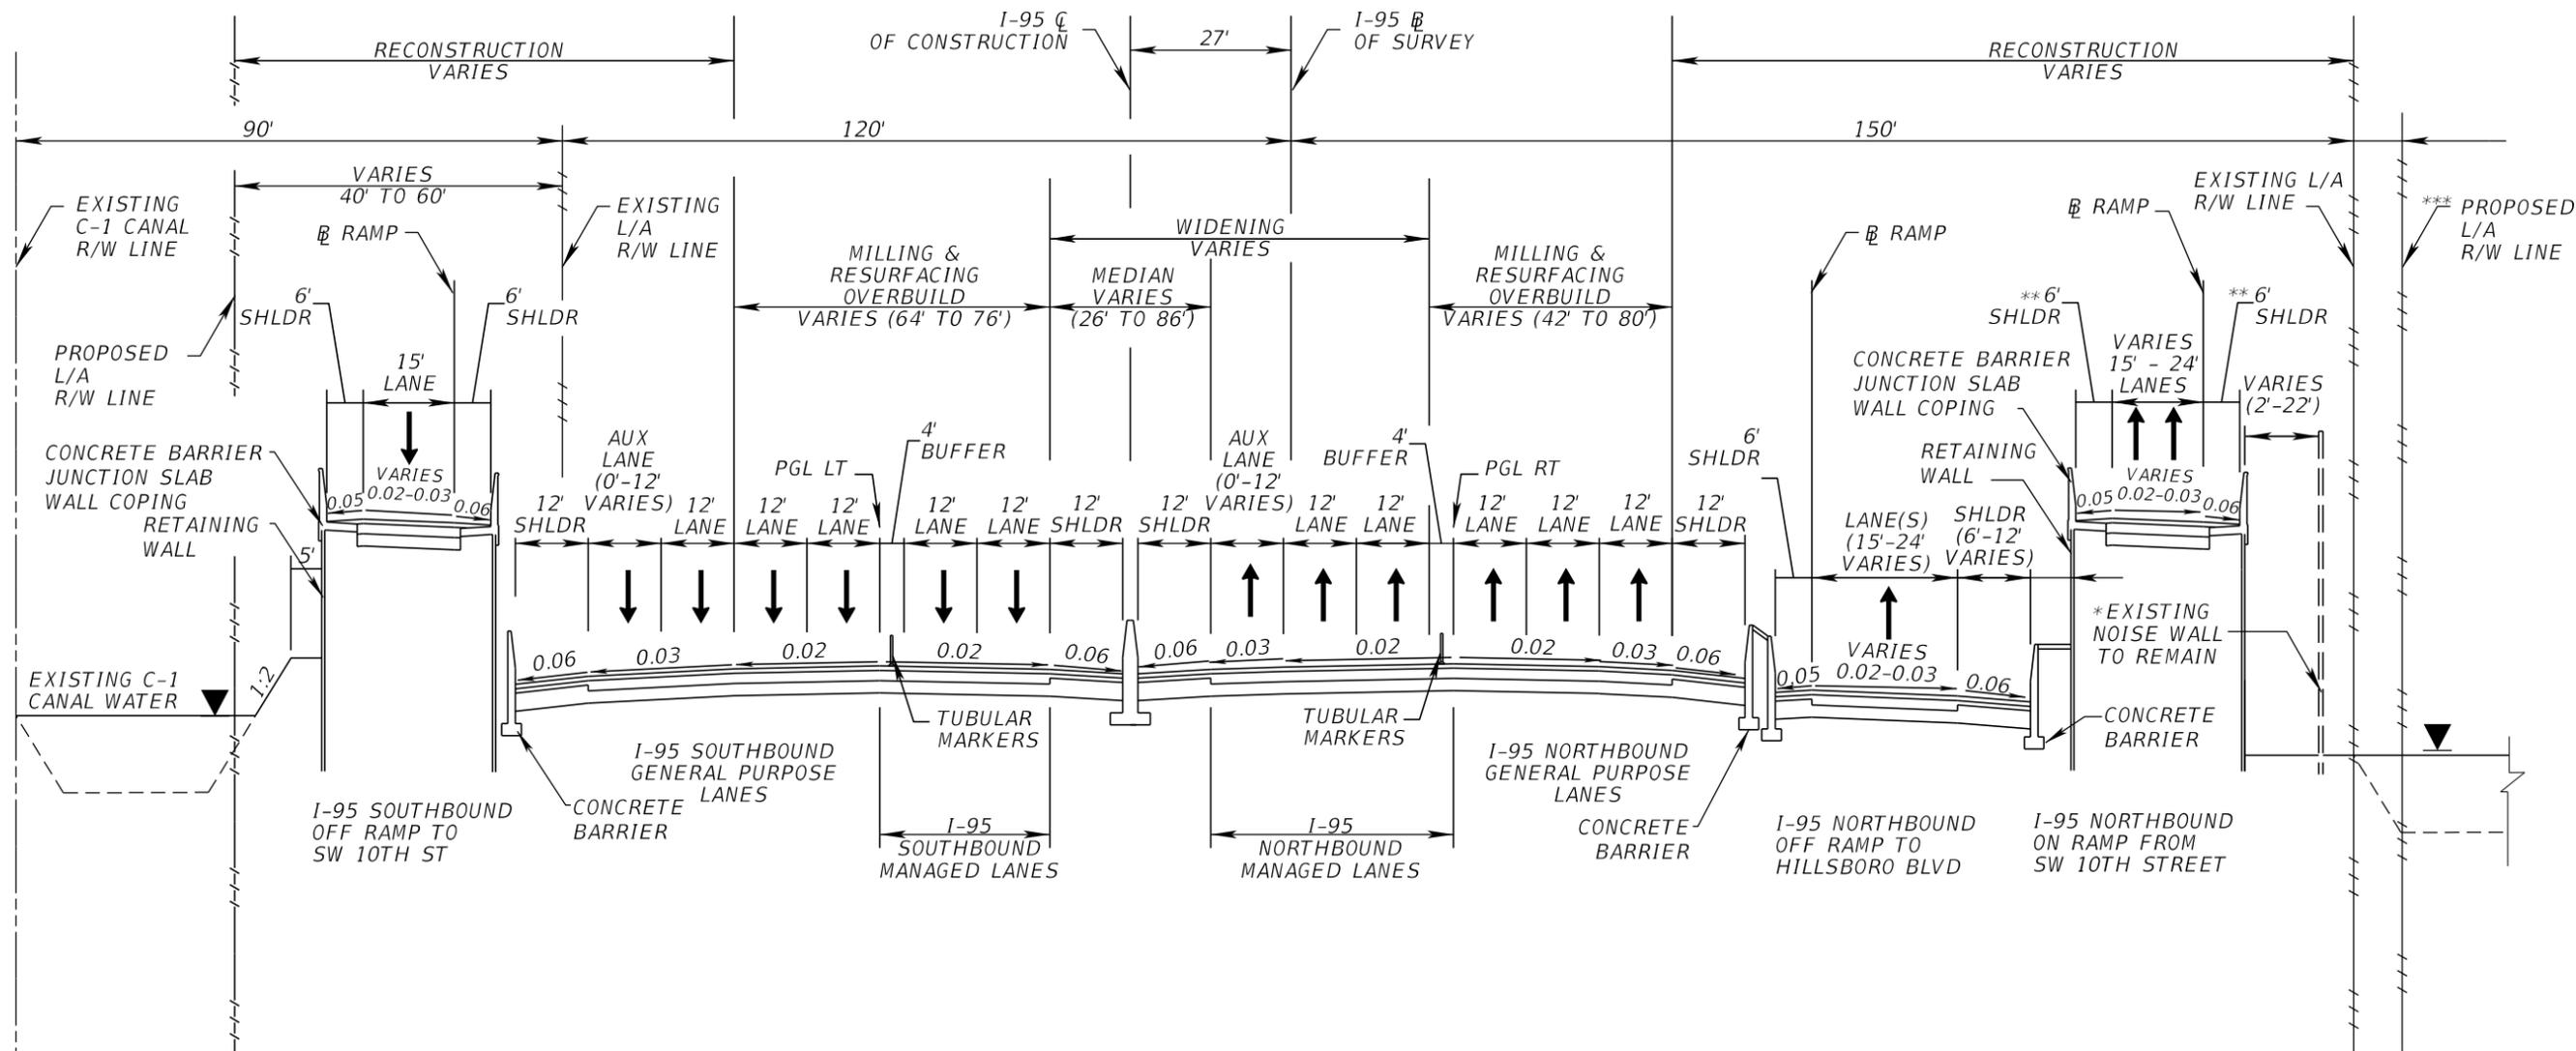

**TYPICAL SECTION
SR 9 (I-95) MAINLINE
I-95 \mathbb{B} OF SURVEY STA. 1373+72.19 TO STA. 1411+28.76
FROM NORTH OF SW 10TH STREET TO SOUTH OF HILLSBORO BLVD**

* NOISE WALL REPLACED WHERE IMPACTED

** DESIGN VARIATION WHERE MULTILANE RAMP WITH 6FT INSIDE AND OUTSIDE SHOULDERS TO MINIMIZE RW IMPACTS


*** PROPOSED R/W LINE VARIES STA.1362+70.12 TO STA. 1371+43.14

TRAFFIC DATA

	YEAR	I-95	NB ON RAMP	NB OFF RAMP	SB OFF RAMP
CURRENT (AADT)	2016	213,100	16,500	8,800	15,000
ESTIMATED OPENING (AADT)	2020	224,100	24,400	9,200	22,500
ESTIMATED DESIGN (AADT)	2040	252,100	31,500	10,000	29,100
		K = 7.00% (24 HOUR) D = 56.7% (24 HOUR) T = 6.0% (24 HOUR) DESIGN HOUR T = 3.0% DESIGN SPEED = 65 MPH POSTED SPEED = 65 MPH	K = 9.00% (24 HOUR) D = 51.5% (24 HOUR) T = 7.97% (24 HOUR) DESIGN HOUR T = 4.0% DESIGN SPEED = 50MPH POSTED SPEED = 50 MPH	K = 9.00% (24 HOUR) D = 51.5% (24 HOUR) T = 7.97% (24 HOUR) DESIGN HOUR T = 4.0% DESIGN SPEED = 50MPH POSTED SPEED = 50 MPH	K = 9.00% (24 HOUR) D = 51.5% (24 HOUR) T = 7.97% (24 HOUR) DESIGN HOUR T = 4.0% DESIGN SPEED = 50MPH POSTED SPEED = 50 MPH

REVISIONS				JAMES E. FORD P.E. P.E. LICENSE NUMBER 47526 HNTB CORPORATION 5900 NORTH ANDREWS AVENUE, SUITE 400 FT. LAUDERDALE, FLORIDA 33309 CERTIFICATE OF AUTHORIZATION 6500	STATE OF FLORIDA DEPARTMENT OF TRANSPORTATION			SHEET NO. 4
DATE	DESCRIPTION	DATE	DESCRIPTION		ROAD NO.	COUNTY	FINANCIAL PROJECT ID	
					SR 9	BROWARD	436964-1-52-01	

TYPICAL SECTIONS

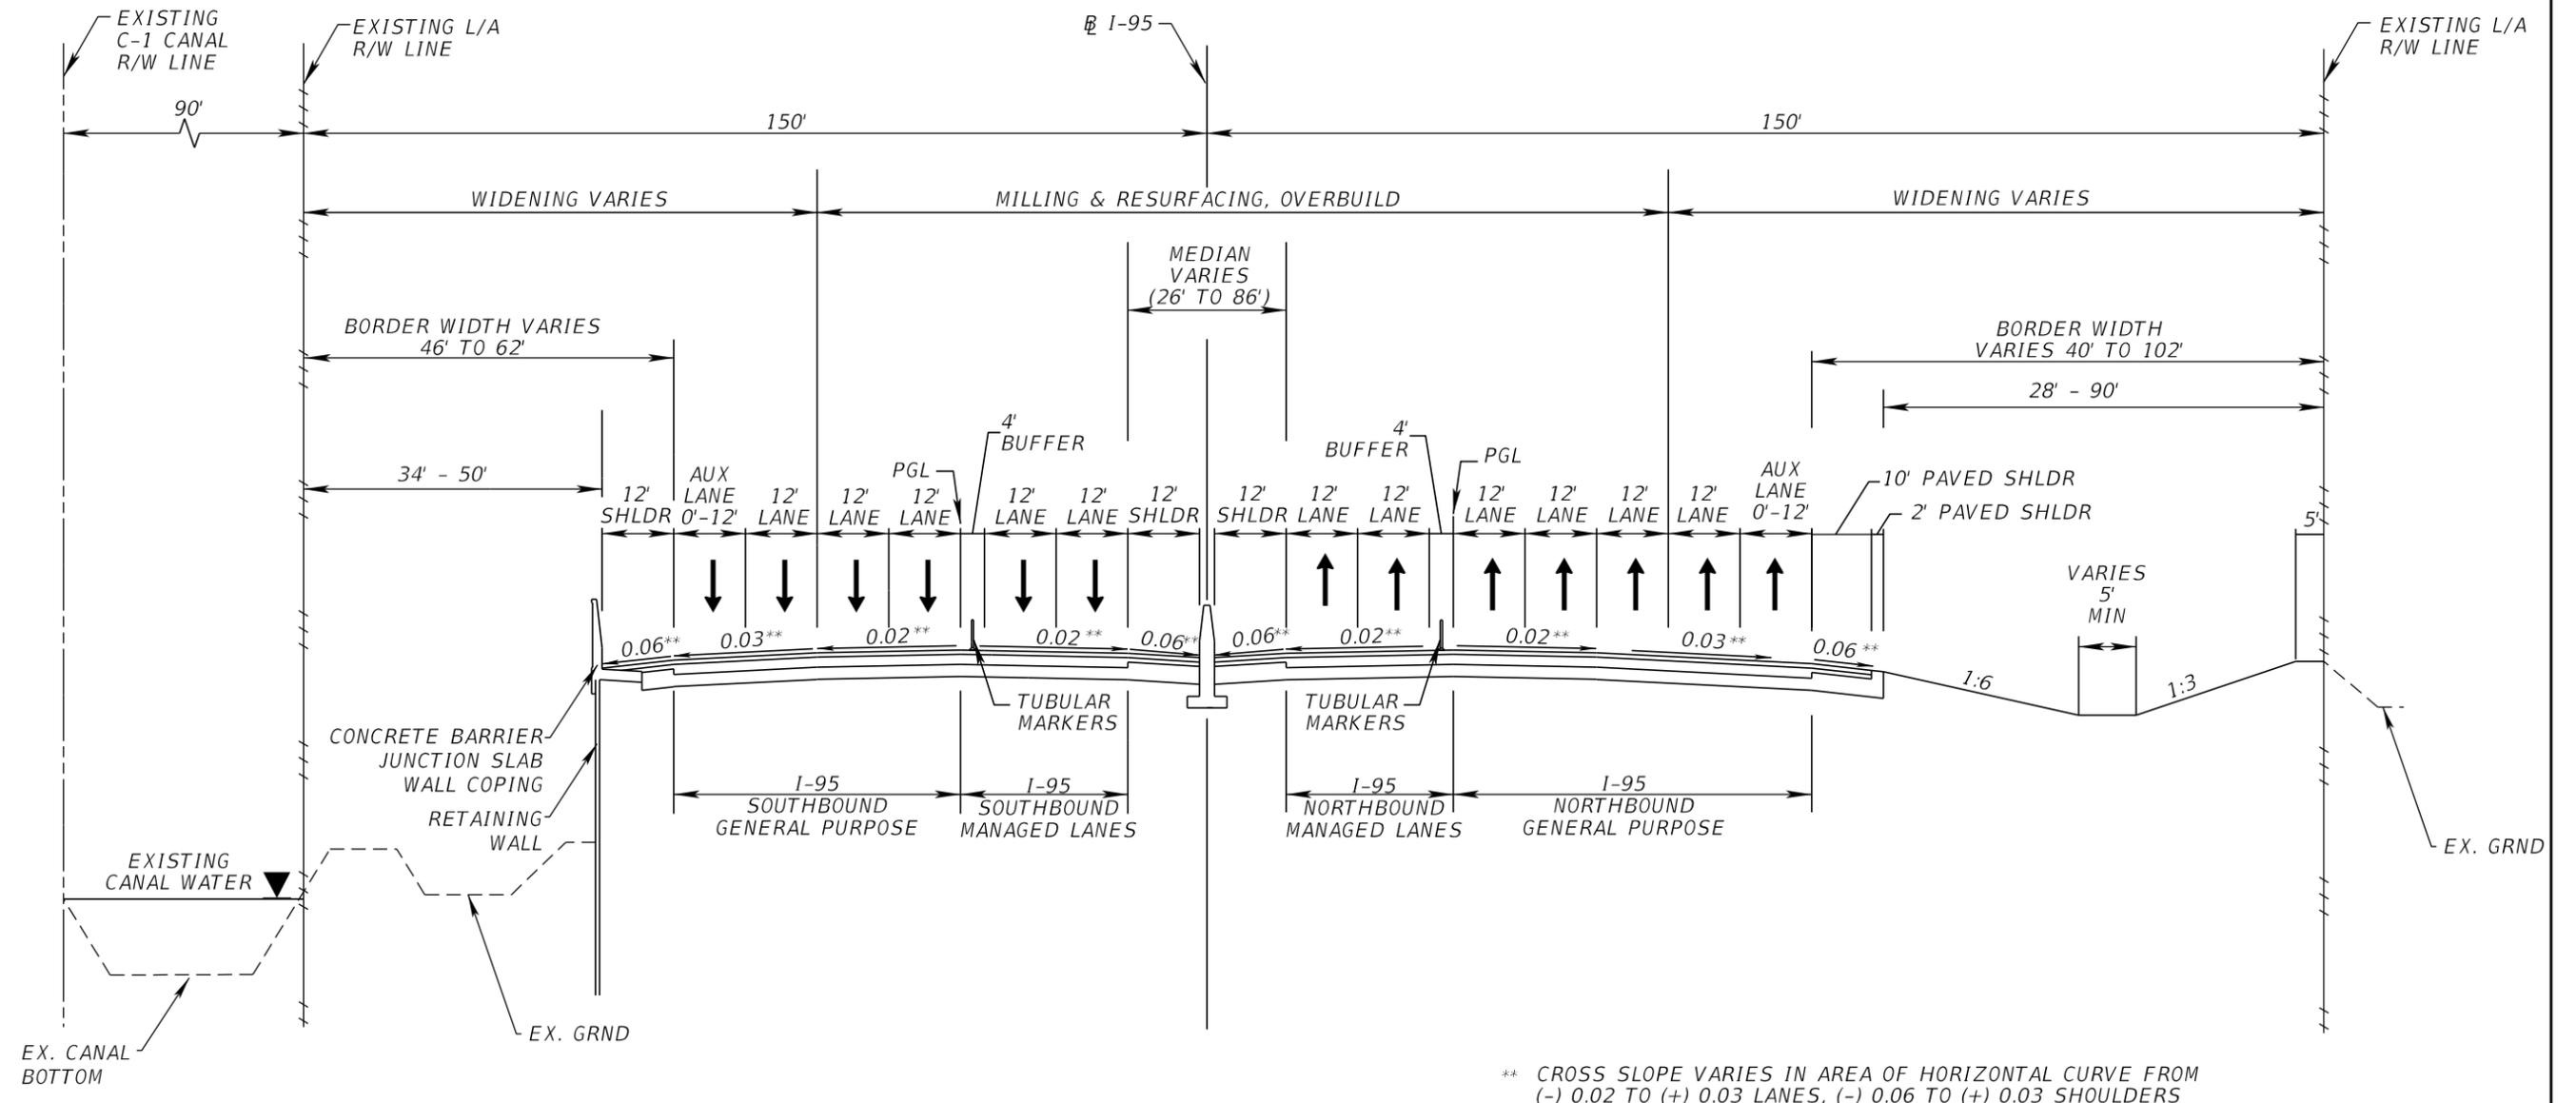

** CROSS SLOPE VARIES IN AREA OF HORIZONTAL CURVE FROM (-) 0.02 TO (+) 0.03 LANES, (-) 0.06 TO (+) 0.03 SHOULDERS


TRAFFIC DATA

CURRENT YEAR = 2016 AADT = 213,100
 ESTIMATED OPENING YEAR = 2020 AADT = 224,100
 ESTIMATED DESIGN YEAR = 2040 AADT = 252,100
 K = 7.00% D = 56.7% T = 6.0% (24 HOUR)
 DESIGN HOUR T = 3.0%
 DESIGN SPEED = 65 MPH
 POSTED SPEED = 65 MPH

**TYPICAL SECTION
 SR 9 (I-95) MAINLINE
 STA. 1411+28.76 TO STA. 1446+80.00
 FROM SOUTH OF HILLSBORO BLVD TO
 SOUTH OF HILLSBORO CANAL**

REVISIONS				JAMES E. FORD P.E. P.E. LICENSE NUMBER 47526 HNTB CORPORATION 5900 NORTH ANDREWS AVENUE, SUITE 400 FT. LAUDERDALE, FLORIDA 33309 CERTIFICATE OF AUTHORIZATION 6500	STATE OF FLORIDA DEPARTMENT OF TRANSPORTATION			SHEET NO. 5
DATE	DESCRIPTION	DATE	DESCRIPTION		ROAD NO.	COUNTY	FINANCIAL PROJECT ID	
					SR 9	BROWARD	436964-1-52-01	

TYPICAL SECTIONS

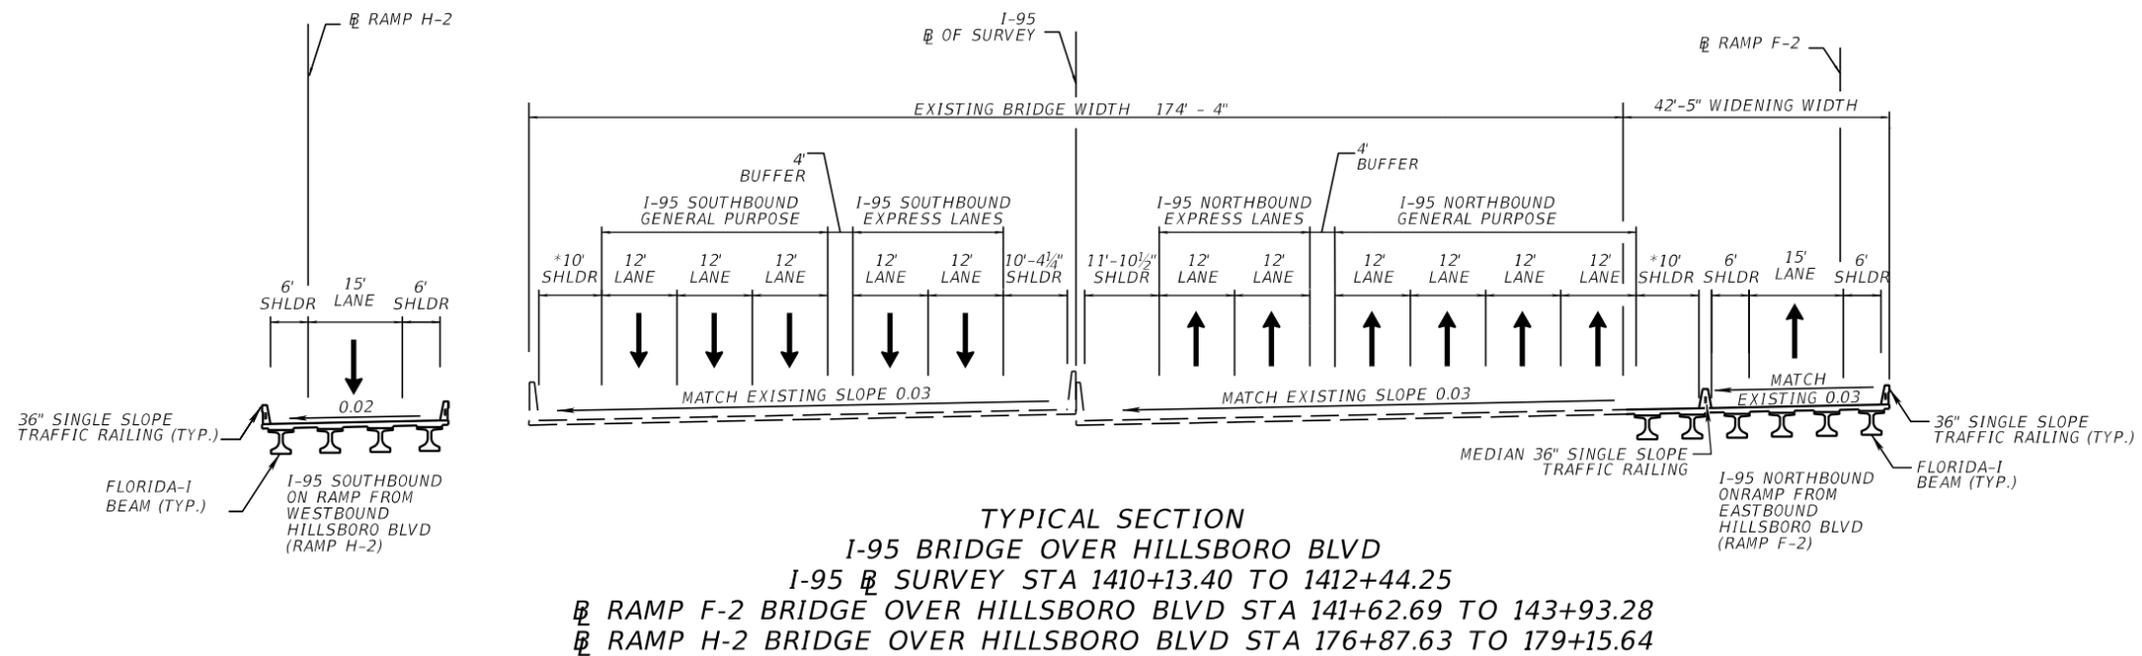

TRAFFIC DATA


	YEAR	I-95	I-95 SB ON RAMP	I-95 NB ON RAMP
CURRENT (AADT)	2016	213,100	8,800	6,300
ESTIMATED OPENING (AADT)	2020	224,100	9,100	6,250
ESTIMATED DESIGN (AADT)	2040	252,100	10,000	6,550

K = 7.0 % D = 56.7% T = 6.0% (24 HOUR)
 DESIGN HOUR T = 3.0%
 DESIGN SPEED = 65 MPH
 POSTED SPEED = 65 MPH


REVISIONS				FENG LIU, P.E. P.E. LICENSE NUMBER 65738 HNTB CORPORATION 5900 NORTH ANDREWS AVENUE, SUITE 400 FT. LAUDERDALE, FLORIDA 33309 CERTIFICATE OF AUTHORIZATION 6500	STATE OF FLORIDA DEPARTMENT OF TRANSPORTATION			TYPICAL SECTIONS	SHEET NO.
DATE	DESCRIPTION	DATE	DESCRIPTION		ROAD NO.	COUNTY	FINANCIAL PROJECT ID		
					SR 9	BROWARD	436964-1-52-01		6

TRAFFIC DATA

CURRENT YEAR = 2016 AADT = 15,800
 ESTIMATED OPENING YEAR = 2020 AADT = 20,650
 ESTIMATED DESIGN YEAR = 2040 AADT = 25,600
 K = 9.0 % D = 59.5% T = 8.0% (24 HOUR)
 DESIGN HOUR T = 4.0%
 DESIGN SPEED = 50 MPH
 POSTED SPEED = 50 MPH

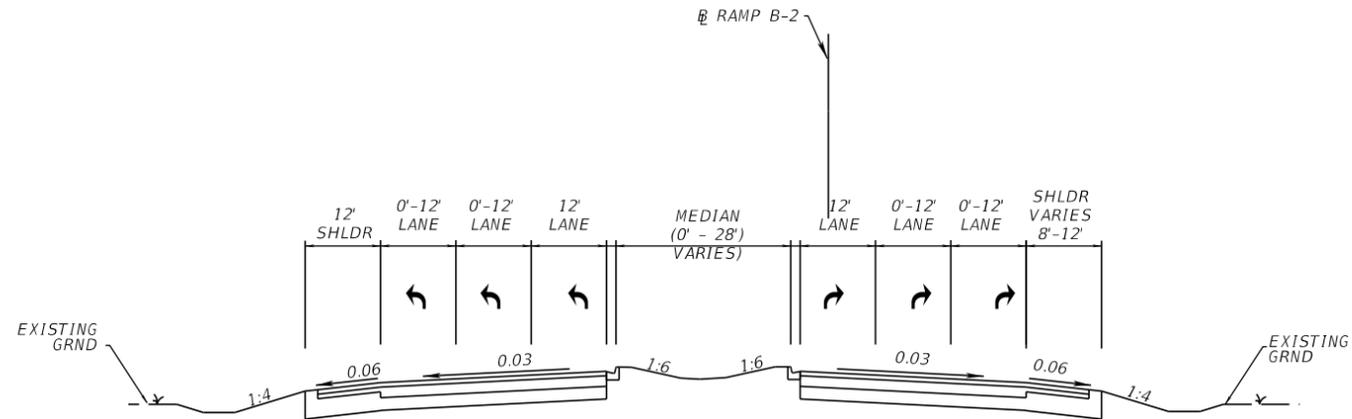

TYPICAL SECTION
 SR 9 (I-95) RAMP B-2
 STA. 81+71.47 TO STA. 94+25.19
 I-95 NB OFF RAMP TO SW 10TH STREET

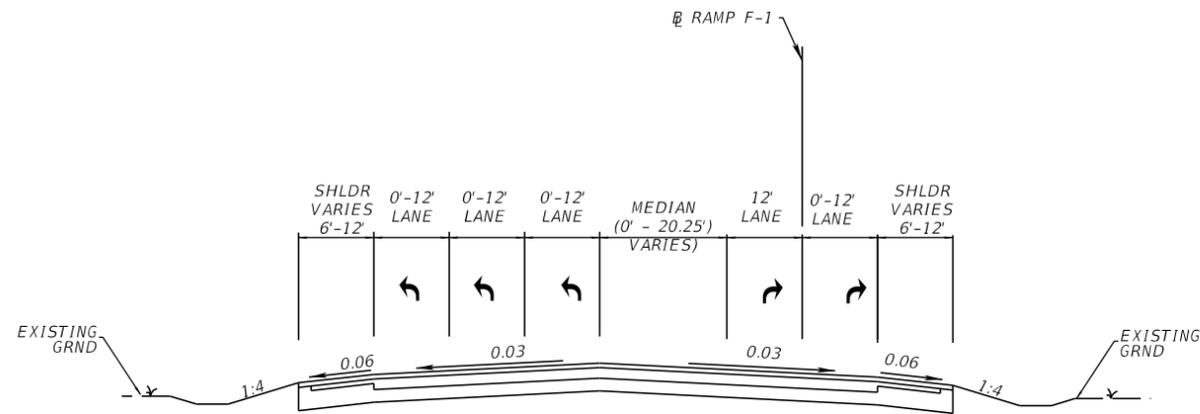


TYPICAL SECTION
 SR 9 (I-95) RAMP F-1
 STA. 106+30.00 TO STA. 145+70.92
 I-95 NB OFF RAMP TO HILLSBORO BLVD


TRAFFIC DATA

CURRENT YEAR = 2016 AADT = 8,800
 ESTIMATED OPENING YEAR = 2020 AADT = 9,200
 ESTIMATED DESIGN YEAR = 2040 AADT = 10,000
 K = 9.0 % D = 51.5% T = 7.97% (24 HOUR)
 DESIGN HOUR T = 4.0%
 DESIGN SPEED = 50 MPH
 POSTED SPEED = 50 MPH


REVISIONS				JAMES E. FORD P.E. P.E. LICENSE NUMBER 47526 HNTB CORPORATION 5900 NORTH ANDREWS AVENUE, SUITE 400 FT. LAUDERDALE, FLORIDA 33309 CERTIFICATE OF AUTHORIZATION 6500	STATE OF FLORIDA DEPARTMENT OF TRANSPORTATION			SHEET NO. 7
DATE	DESCRIPTION	DATE	DESCRIPTION		ROAD NO.	COUNTY	FINANCIAL PROJECT ID	
				SR 9	BROWARD	436964-1-52-01	TYPICAL SECTIONS	

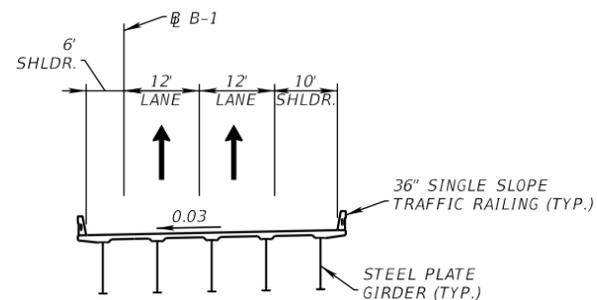


TYPICAL SECTION
 SW 10TH STREET BRAIDED ON RAMP TO NORTHBOUND I-95
 PGL RAMP B-1 STA. 85+26.27 TO 96+03.76

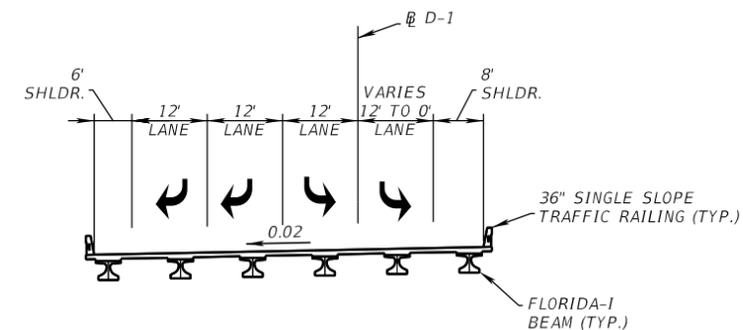

TYPICAL SECTION
 I-95 SOUTHBOUND OFF RAMP TO SW 10TH STREET
 STA. 90+75.70 TO 94+44.47

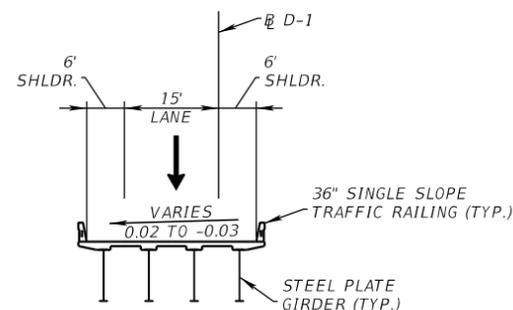

TYPICAL SECTION
 I-95 SOUTHBOUND BRAIDED OFF RAMP TO SW 10TH STREET
 PGL RAMP D-1 STA 119+06.94 TO STA. 129+28.08

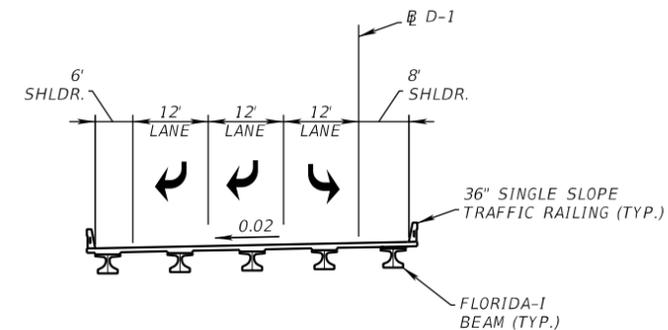


TYPICAL SECTION
 I-95 SOUTHBOUND OFF RAMP TO SW 10TH STREET
 STA. 94+44.47 TO STA 96+94.47

TRAFFIC DATA


RAMPS		YEAR	I-95 SB OFF RAMP	I-95 NB ON RAMP
CURRENT	(AADT)	2016	15,000	16,500
ESTIMATED OPENING	(AADT)	2020	22,500	24,400
ESTIMATED DESIGN	(AADT)	2040	29,100	31,500
K = 9.0 % D = 51.5% T = 7.97% (24 HOUR)				
DESIGN HOUR T = 3.99%				
DESIGN SPEED = 50 MPH				
POSTED SPEED = 50 MPH				

REVISIONS				FENG LIU, P.E. P.E. LICENSE NUMBER 65738 HNTB CORPORATION 5900 NORTH ANDREWS AVENUE, SUITE 400 FT. LAUDERDALE, FLORIDA 33309 CERTIFICATE OF AUTHORIZATION 6500	STATE OF FLORIDA DEPARTMENT OF TRANSPORTATION			SHEET NO. 8
DATE	DESCRIPTION	DATE	DESCRIPTION		ROAD NO.	COUNTY	FINANCIAL PROJECT ID	
					SR 9	BROWARD	436964-1-52-01	


TYPICAL SECTIONS

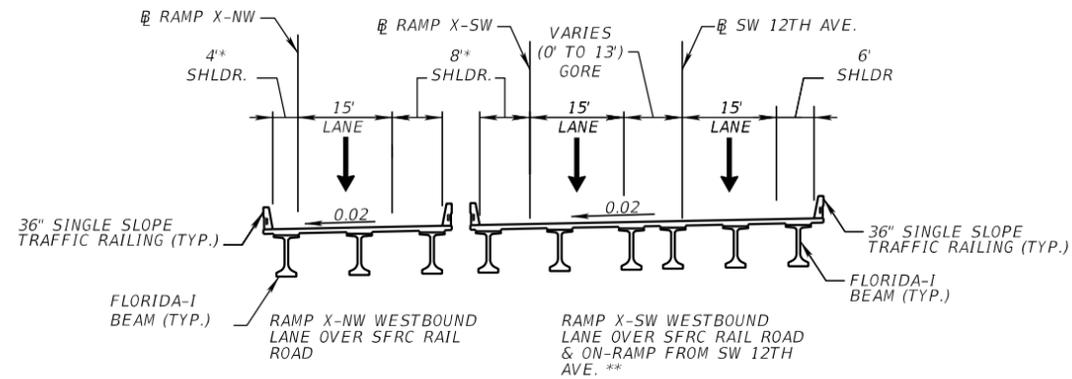

TYPICAL SECTION
RAMP X-NW STA. 4206+48.89 TO 4209+41.11
RAMP X-SW STA. 2206+38.67 TO 2209+27.65

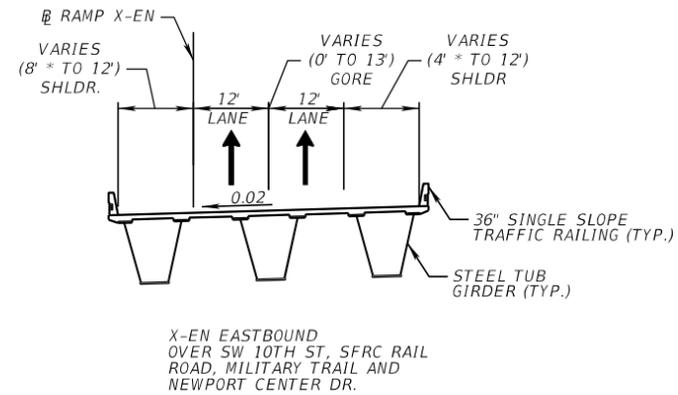

TYPICAL SECTION
RAMP X-EN STA. 3186+57.18 TO 3220+79.33

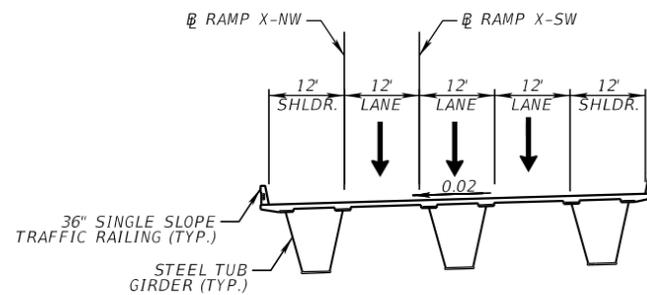

TYPICAL SECTION
X-NW/X-SW OVER MILITARY TRAIL
RAMP X-NW STA. 4196+68.40 TO 4199+00.00
RAMP X-SW STA. 2196+68.40 TO 2199+00.00

* SHOULDER WIDTH ON SINGLE LANE CONNECTOR RAMPS ARE 8 FEET WIDE ON INSIDE OF CURVE AND 4 FEET ON OUTSIDE FOR IMPROVED HORIZONTAL STOPPING SIGHT DISTANCE

** BRIDGE IS SHOWN AT STA. 2207+60.00 INCLUDING LANE FROM SW 12TH AVENUE


TRAFFIC DATA

RAMPS	YEAR	X_NW	X_SW	X_EN	X_ES
ESTIMATED OPENING (AADT)	2020	4,273	9,740	12,788	3,048
ESTIMATED DESIGN (AADT)	2040	5,565	11,662	15,274	4,903

K = 9.0 % D = N/A T = N/A (24 HOUR)
 DESIGN HOUR T = N/A
 DESIGN SPEED = 50 MPH
 POSTED SPEED = 50 MPH

REVISIONS				FENG LIU, P.E. P.E. LICENSE NUMBER 65738 HNTB CORPORATION 5900 NORTH ANDREWS AVENUE, SUITE 400 FT. LAUDERDALE, FLORIDA 33309 CERTIFICATE OF AUTHORIZATION 6500	STATE OF FLORIDA DEPARTMENT OF TRANSPORTATION			SHEET NO. 9
DATE	DESCRIPTION	DATE	DESCRIPTION		ROAD NO.	COUNTY	FINANCIAL PROJECT ID	
					SR 9	BROWARD	436964-1-52-01	

TYPICAL SECTIONS

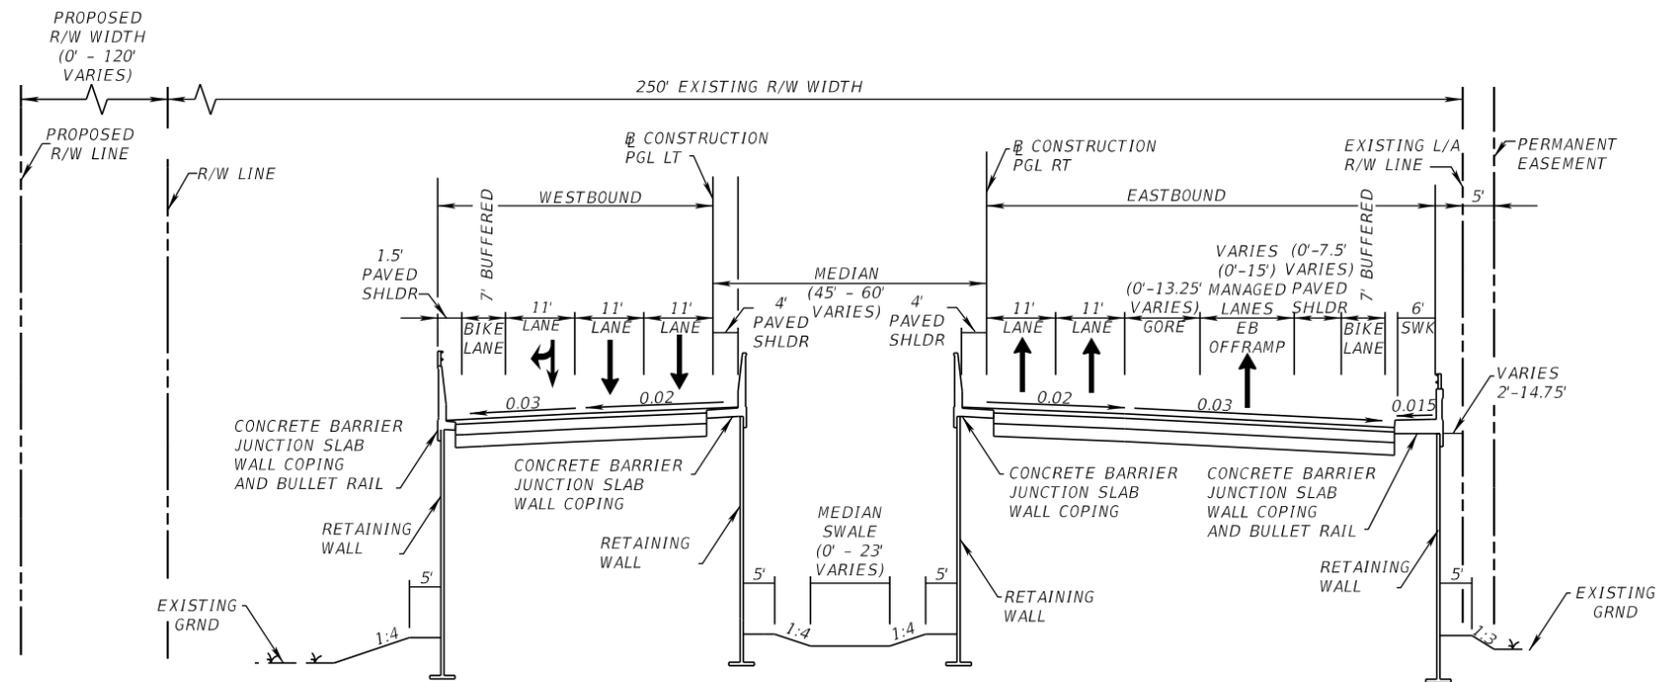


TYPICAL SECTION
SR 869 (SW 10TH ST LOCAL LANES)
PGL LT STA. 364+60.00 TO STA. 384+60.00
PGL RT STA. 264+60.00 TO STA. 284+60.00
FROM MILITARY TRAIL TO I-95 TO EAST NEWPORT CENTER DRIVE


TRAFFIC DATA

CURRENT YEAR = 2016 AADT = 54,500
 ESTIMATED OPENING YEAR = 2020 AADT = 77,700
 ESTIMATED DESIGN YEAR = 2040 AADT = 94,200
 K = 9.0 % D = 59.5% T = 8.0% (24 HOUR)
 DESIGN HOUR T = 4.0%
 DESIGN SPEED = 35 MPH
 POSTED SPEED = 35 MPH

REVISIONS				FENG LIU, P.E. P.E. LICENSE NUMBER 65738 HNTB CORPORATION 5900 NORTH ANDREWS AVENUE, SUITE 400 FT. LAUDERDALE, FLORIDA 33309 CERTIFICATE OF AUTHORIZATION 6500	STATE OF FLORIDA DEPARTMENT OF TRANSPORTATION			TYPICAL SECTIONS	SHEET NO.
DATE	DESCRIPTION	DATE	DESCRIPTION		ROAD NO.	COUNTY	FINANCIAL PROJECT ID		10
					SR 9	BROWARD	436964-1-52-01		

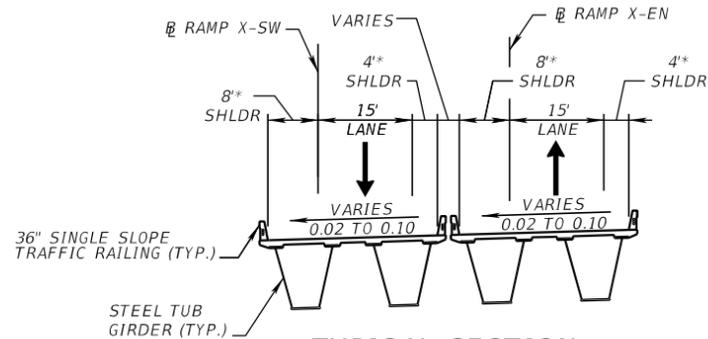


**TYPICAL SECTION
SINGLE LANE RAMP**
 RAMP X-SW STA. 2214+00.00 TO 2233+38.10 (SOUTHBOUND TO WESTBOUND)
 RAMP X-EN STA. 3220+79.33 TO 3233+59.71 (EASTBOUND TO NORTHBOUND)

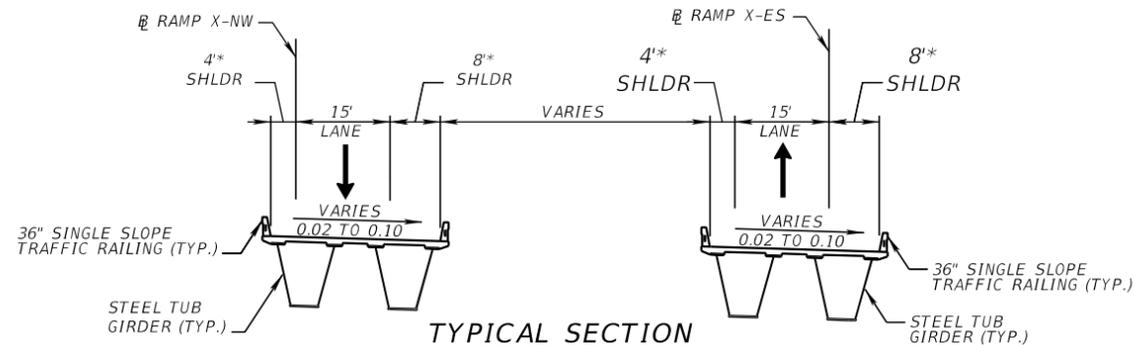

**TYPICAL SECTION
SINGLE LANE RAMP**
 RAMP X-NW STA. 4212+32.73 TO 4233+97.30 (NORTHBOUND TO WESTBOUND)
 RAMP X-ES STA. 5220+77.54 TO 5233+52.19 (EASTBOUND TO SOUTHBOUND)

* SHOULDER WIDTH ON SINGLE LANE CONNECTOR RAMPS ARE 8 FEET WIDE ON INSIDE OF CURVE AND 4 FEET ON OUTSIDE FOR IMPROVED HORIZONTAL STOPPING SIGHT DISTANCE

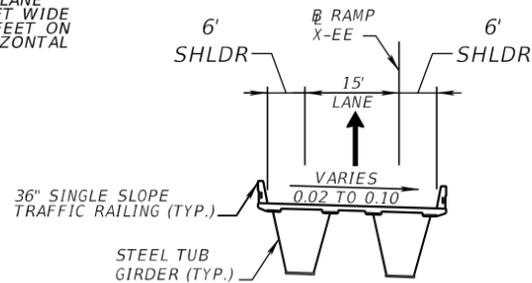

**TYPICAL SECTION
SINGLE LANE RAMP**
 RAMP X-EE STA. 89+88.26 TO 99+76.23 (EASTBOUND)


TRAFFIC DATA

RAMPS	YEAR	X_NW	X_SW	X_EN	X_ES	X_EE
ESTIMATED OPENING (AADT)	2020	4,273	9,740	12,788	3,048	9,210
ESTIMATED DESIGN (AADT)	2040	5,565	11,662	15,274	4,903	10,568

K = 9.0 % D = N/A T = N/A (24 HOUR)
 DESIGN HOUR T = N/A
 DESIGN SPEED = 50 MPH
 POSTED SPEED = 50 MPH

REVISIONS				FENG LIU, P.E. P.E. LICENSE NUMBER 65738 HNTB CORPORATION 5900 NORTH ANDREWS AVENUE, SUITE 400 FT. LAUDERDALE, FLORIDA 33309 CERTIFICATE OF AUTHORIZATION 6500	STATE OF FLORIDA DEPARTMENT OF TRANSPORTATION			SHEET NO. 11
DATE	DESCRIPTION	DATE	DESCRIPTION		ROAD NO.	COUNTY	FINANCIAL PROJECT ID	
					SR 9	BROWARD	436964-1-52-01	

TYPICAL SECTIONS

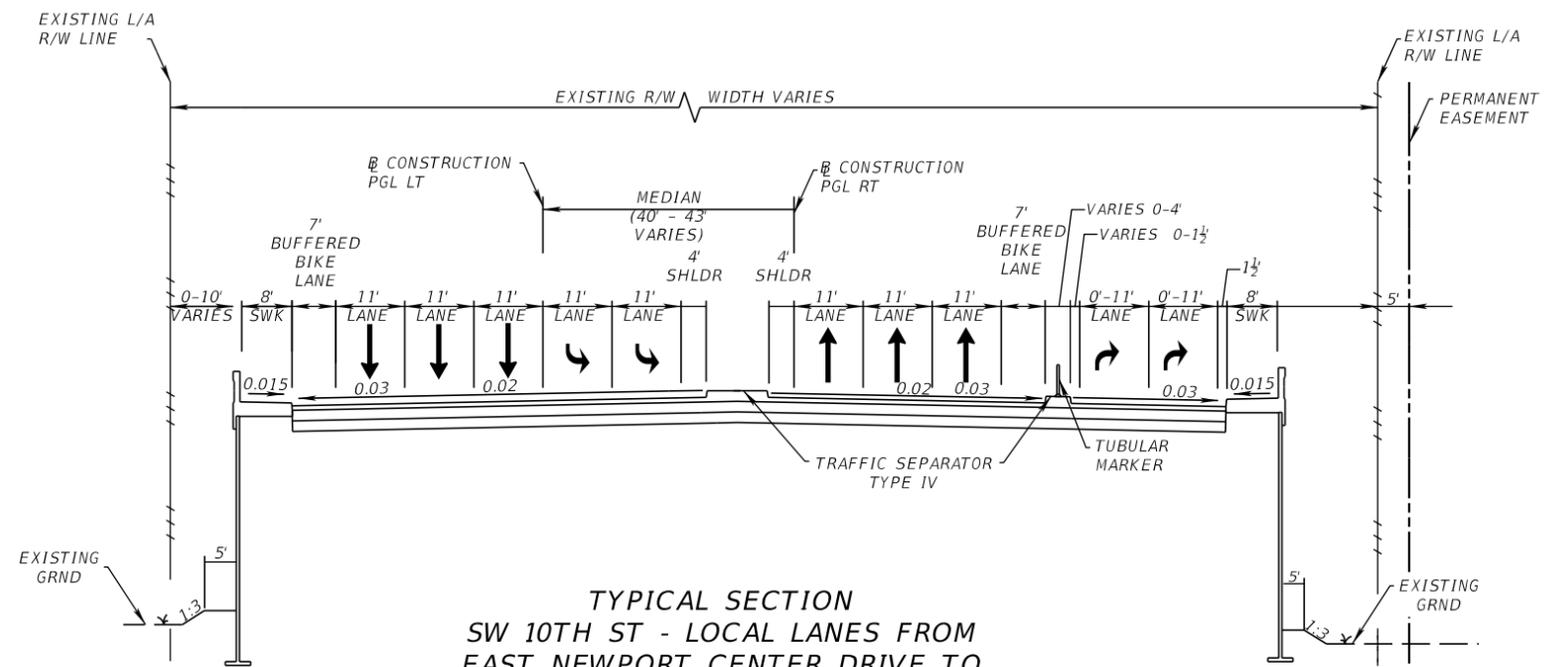


TYPICAL SECTION
 SW 10TH ST - LOCAL LANES FROM
 EAST NEWPORT CENTER DRIVE TO
 EAST OF NATURA BLVD/ FAU RESEARCH PKWY
 PGL LT STA 384+60.00 TO 402+72.08
 PGL RT STA 284+60.00 TO 302+80.00


TRAFFIC DATA

	YEAR	SW 10TH ST FROM EAST NEWPORT CENTER DR TO I-95 OVERPASS BRIDGE	SW 10TH ST FROM I-95 OVERPASS BRIDGE TO EAST OF NATURA BLVD/ FAU RESEARCH PKWY
CURRENT (AADT)	2016	54,500	40,000
ESTIMATED OPENING (AADT)	2020	77,700	44,700
ESTIMATED DESIGN (AADT)	2040	94,200	46,300
		K = 9.00% (24 HOUR) D = 51.5% (24 HOUR) T = 7.97% (24 HOUR) DESIGN HOUR T = 3.99% DESIGN SPEED = 35 MPH POSTED SPEED = 35 MPH	K = 9.00% (24 HOUR) D = 51.5% (24 HOUR) T = 7.97% (24 HOUR) DESIGN HOUR T = 3.99% DESIGN SPEED = 35 MPH POSTED SPEED = 35 MPH

REVISIONS				JAMES E. FORD P.E. P.E. LICENSE NUMBER 47526 HNTB CORPORATION 5900 NORTH ANDREWS AVENUE, SUITE 400 FT. LAUDERDALE, FLORIDA 33309 CERTIFICATE OF AUTHORIZATION 6500	STATE OF FLORIDA DEPARTMENT OF TRANSPORTATION			TYPICAL SECTIONS	SHEET NO.
DATE	DESCRIPTION	DATE	DESCRIPTION		ROAD NO.	COUNTY	FINANCIAL PROJECT ID		
					SR 9	BROWARD	436964-1-52-01		12

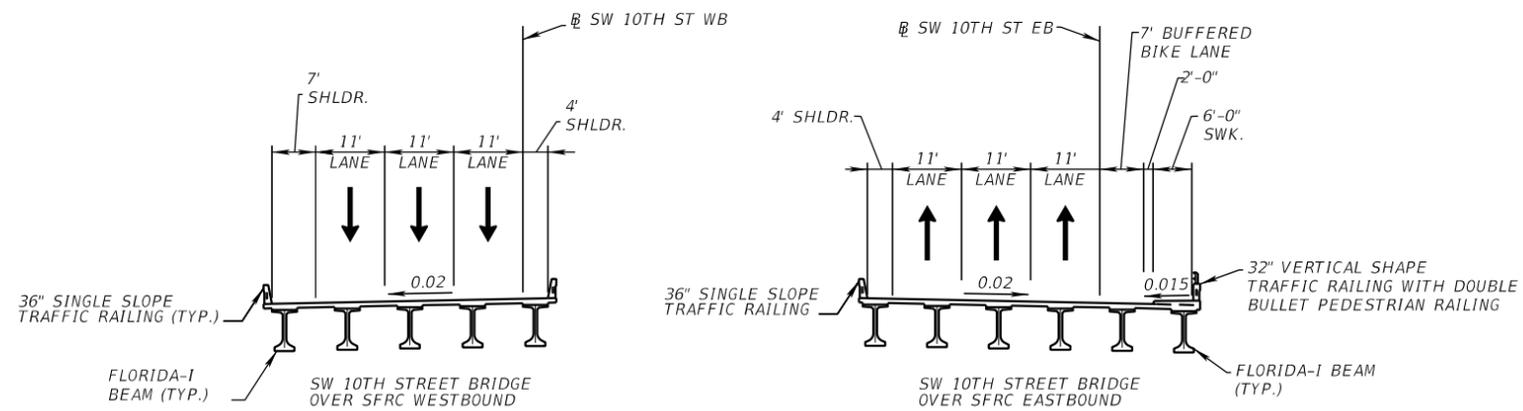

TYPICAL SECTION
 SW 10TH STREET BRIDGE OVER SFRC WESTBOUND STA. 372+59.52 TO STA 375+47.96
 SW 10TH STREET BRIDGE OVER SFRC EASTBOUND STA. 272+51.20 TO STA 275+40.18

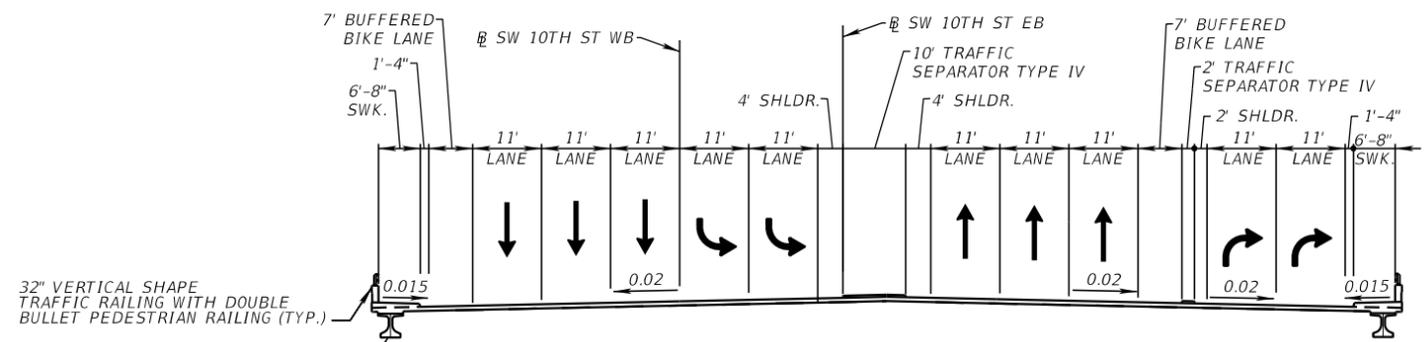


TYPICAL SECTION
 SW 10TH STREET BRIDGE OVER I-95 STA. 394+83.72 TO STA 397+96.57

TRAFFIC DATA

CURRENT YEAR = 2016 AADT = 40,000
 ESTIMATED OPENING YEAR = 2020 AADT = 44,700
 ESTIMATED DESIGN YEAR = 2040 AADT = 46,300
 K = 9.0 % D = 51.5% T = 7.97% (24 HOUR)
 DESIGN HOUR T = 3.99%
 DESIGN SPEED = 35 MPH
 POSTED SPEED = 35 MPH

REVISIONS				FENG LIU, P.E. P.E. LICENSE NUMBER 65738 HNTB CORPORATION 5900 NORTH ANDREWS AVENUE, SUITE 400 FT. LAUDERDALE, FLORIDA 33309 CERTIFICATE OF AUTHORIZATION 6500	STATE OF FLORIDA DEPARTMENT OF TRANSPORTATION			SHEET NO. 13
DATE	DESCRIPTION	DATE	DESCRIPTION		ROAD NO.	COUNTY	FINANCIAL PROJECT ID	
					SR 9	BROWARD	436964-1-52-01	

TYPICAL SECTIONS


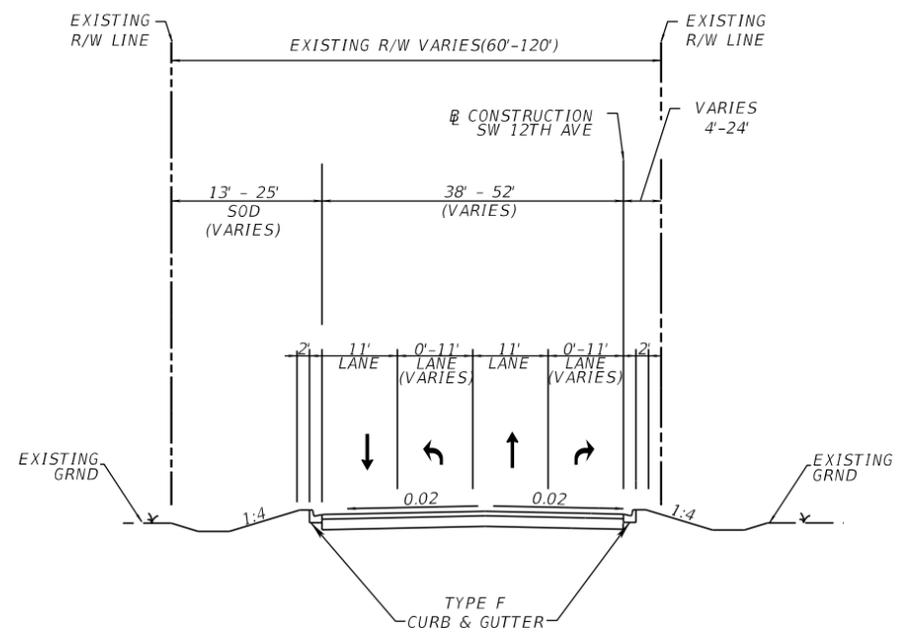


TYPICAL SECTION
 SW 12TH AVE / WEST NEWPORT CENTER DR.
 OF CONSTRUCTION 507+84.38 TO 529+40.71
 FROM EAST NEWPORT CENTER DR
 TO PUBLIX DRIVEWAY INTERSECTION



TRAFFIC DATA

CURRENT YEAR = 2016 AADT = 5,200
 ESTIMATED OPENING YEAR = 2020 AADT = 7,300
 ESTIMATED DESIGN YEAR = 2040 AADT = 8,700
 K = 9.8 % D = 51.1% T = 7.0% (24 HOUR)
 DESIGN HOUR T = 3.5%
 DESIGN SPEED = 25 MPH
 POSTED SPEED = 25 MPH



REVISIONS				JAMES E. FORD P.E. P.E. LICENSE NUMBER 47526 HNTB CORPORATION 5900 NORTH ANDREWS AVENUE, SUITE 400 FT. LAUDERDALE, FLORIDA 33309 CERTIFICATE OF AUTHORIZATION 6500	STATE OF FLORIDA DEPARTMENT OF TRANSPORTATION			SHEET NO.
DATE	DESCRIPTION	DATE	DESCRIPTION		ROAD NO.	COUNTY	FINANCIAL PROJECT ID	
					SR 9	BROWARD	436964-1-52-01	TYPICAL SECTIONS
								14

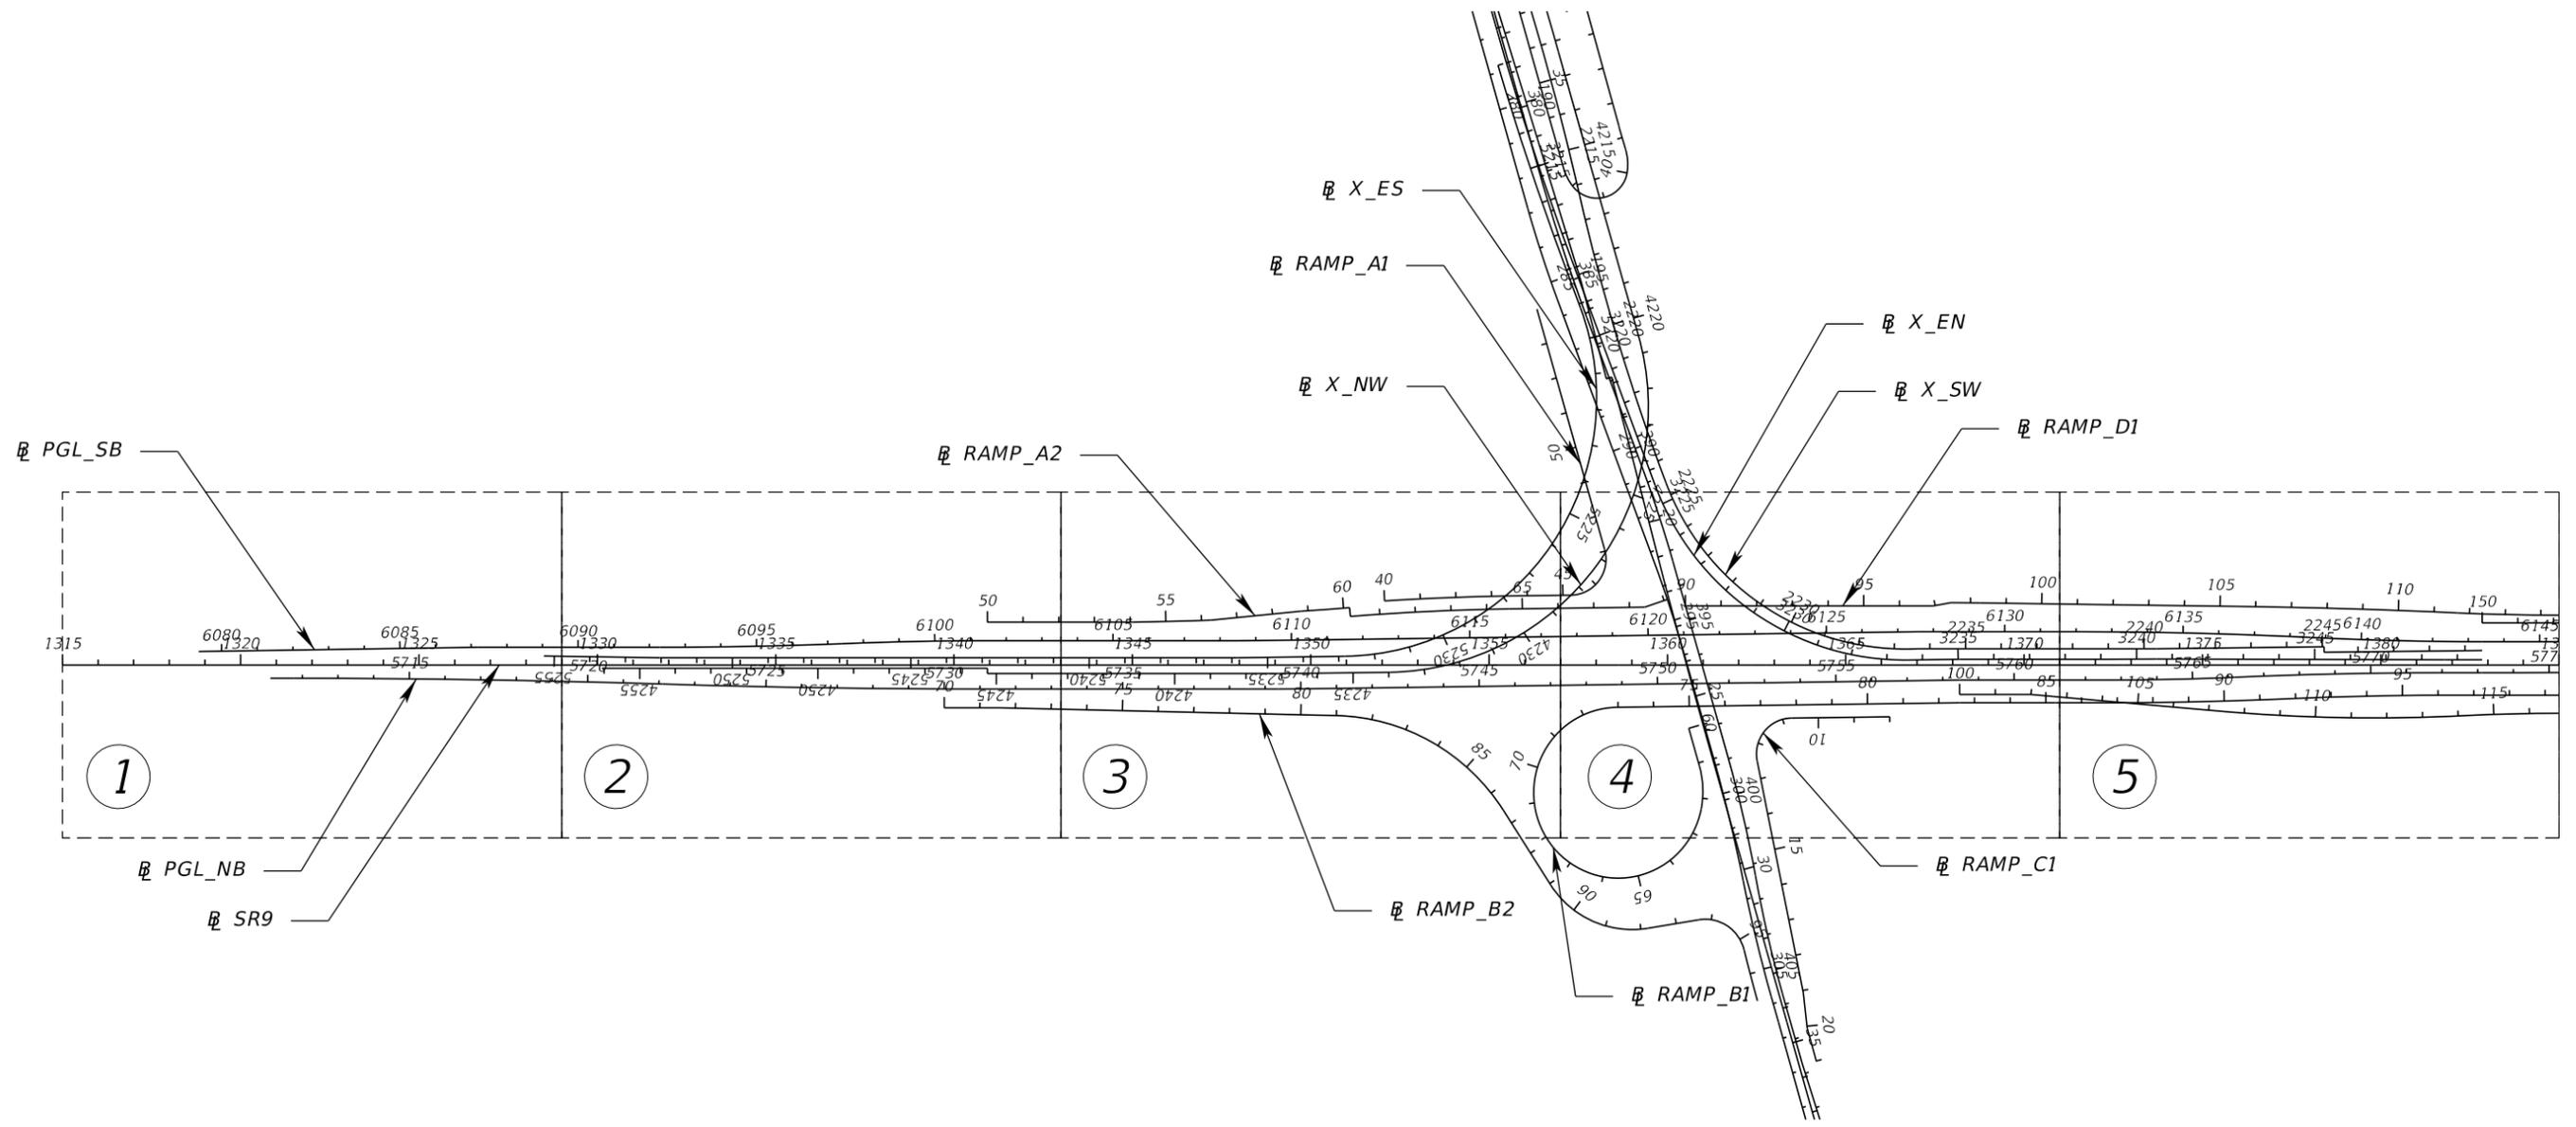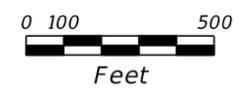

REVISIONS				JAMES E. FORD P.E. P.E. LICENSE NUMBER 47526 HNTB CORPORATION 5900 NORTH ANDREWS AVENUE, SUITE 400 FT. LAUDERDALE, FLORIDA 33309 CERTIFICATE OF AUTHORIZATION 6500	STATE OF FLORIDA DEPARTMENT OF TRANSPORTATION			PROJECT LAYOUT	SHEET NO.
DATE	DESCRIPTION	DATE	DESCRIPTION		ROAD NO.	COUNTY	FINANCIAL PROJECT ID		
					SR 9	BROWARD	436964-1-52-01		15

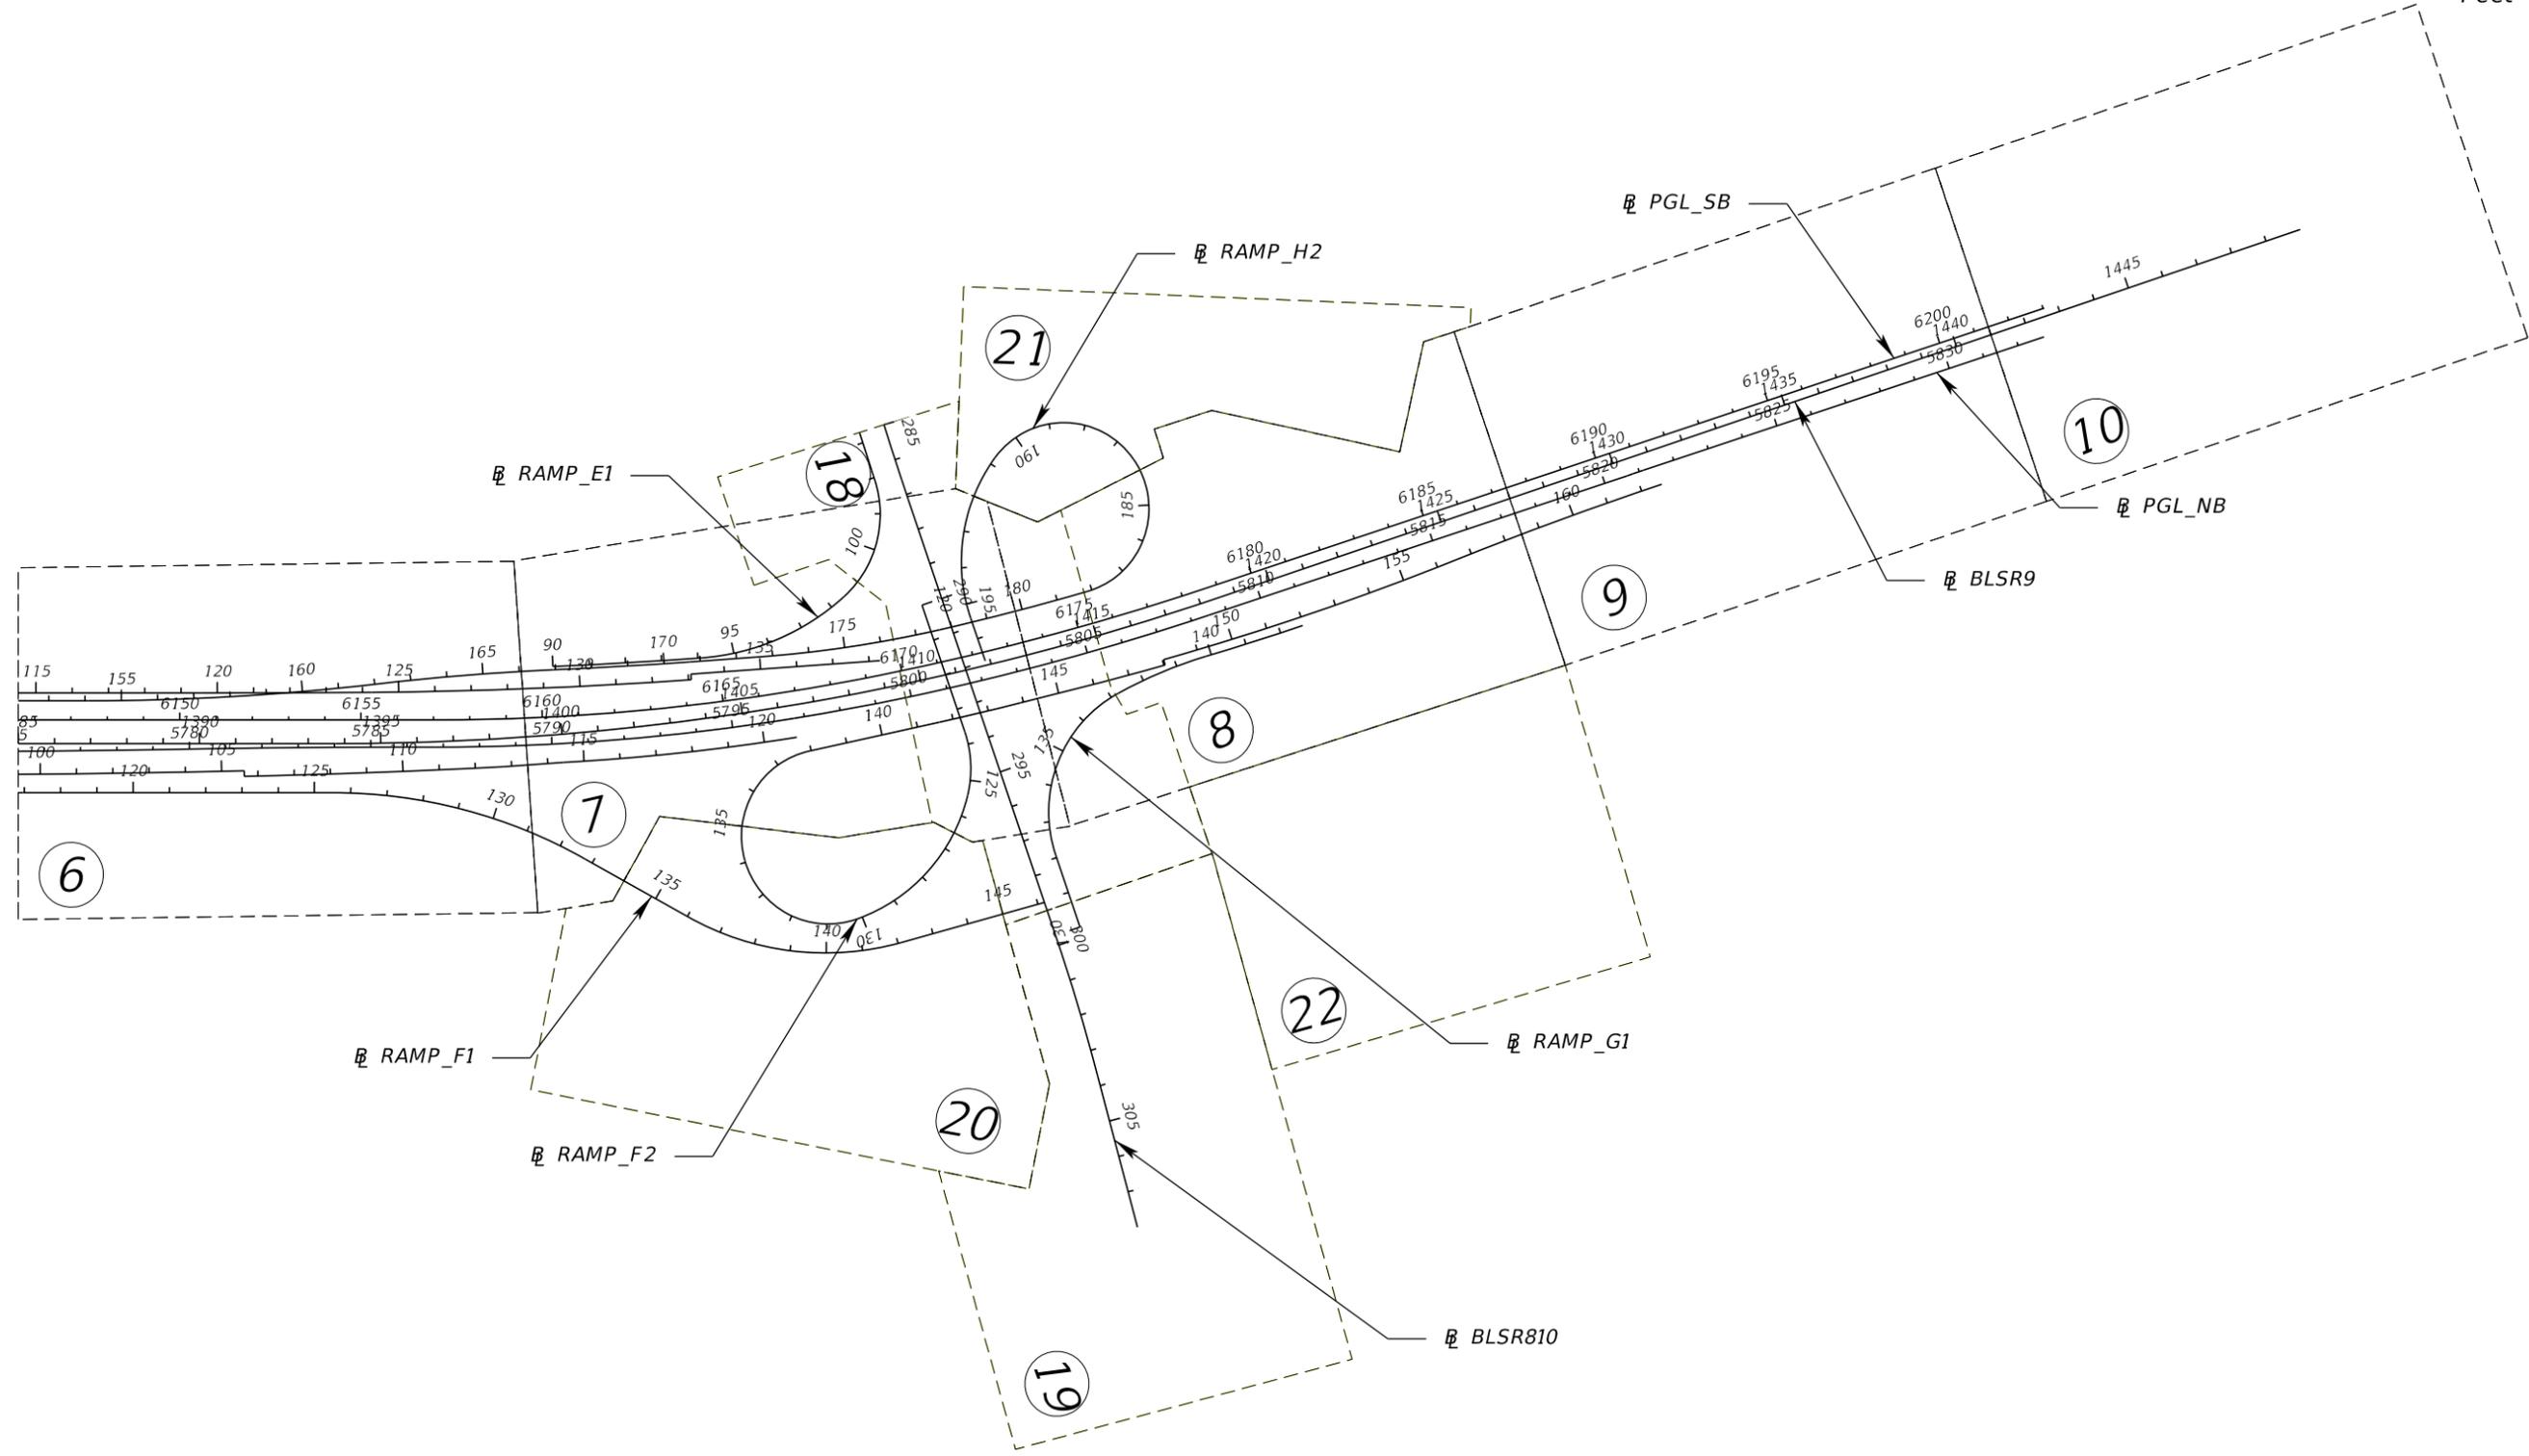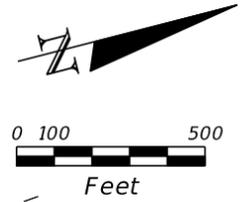

REVISIONS				JAMES E. FORD P.E. P.E. LICENSE NUMBER 47526 HNTB CORPORATION 5900 NORTH ANDREWS AVENUE, SUITE 400 FT. LAUDERDALE, FLORIDA 33309 CERTIFICATE OF AUTHORIZATION 6500	STATE OF FLORIDA DEPARTMENT OF TRANSPORTATION			PROJECT LAYOUT	SHEET NO.
DATE	DESCRIPTION	DATE	DESCRIPTION		ROAD NO.	COUNTY	FINANCIAL PROJECT ID		
					SR 9	BROWARD	436964-1-52-01		16

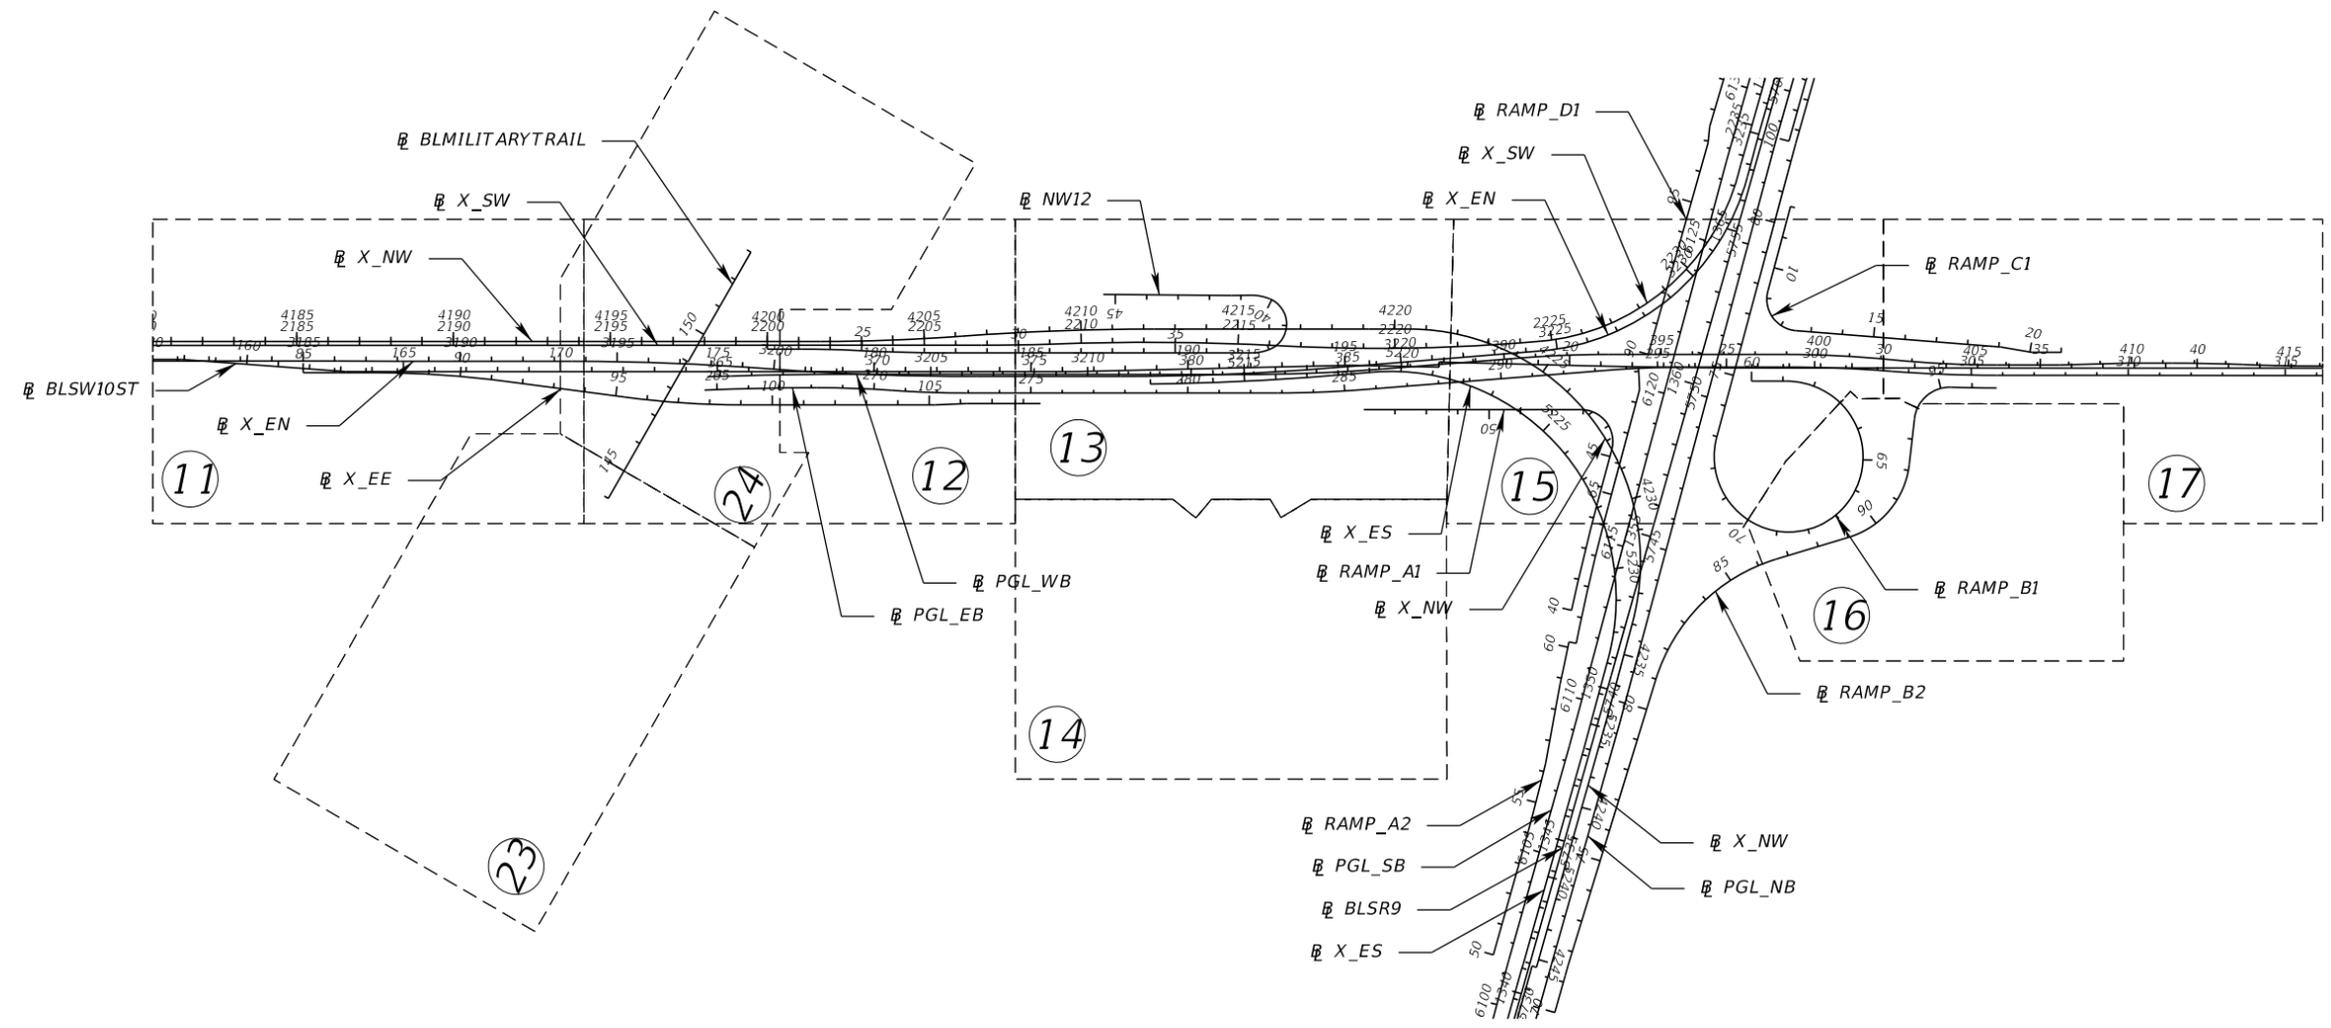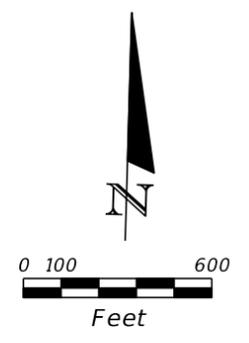


REVISIONS				JAMES E. FORD P.E. P.E. LICENSE NUMBER 47526 HNTB CORPORATION 5900 NORTH ANDREWS AVENUE, SUITE 400 FT. LAUDERDALE, FLORIDA 33309 CERTIFICATE OF AUTHORIZATION 6500	STATE OF FLORIDA DEPARTMENT OF TRANSPORTATION			PROJECT LAYOUT	SHEET NO. 17
DATE	DESCRIPTION	DATE	DESCRIPTION		ROAD NO.	COUNTY	FINANCIAL PROJECT ID		
					SR 869	BROWARD	436964-1-52-01		



FPL DIST.

BEGIN MILLING AND RESURFACING FOR RESTRIPING MANAGED LANES
 NB STA. 1288+37.00
 SB STA. 1315+00.00

BEGIN PROJECT / BEGIN WIDENING
 STA. 1318+83.50

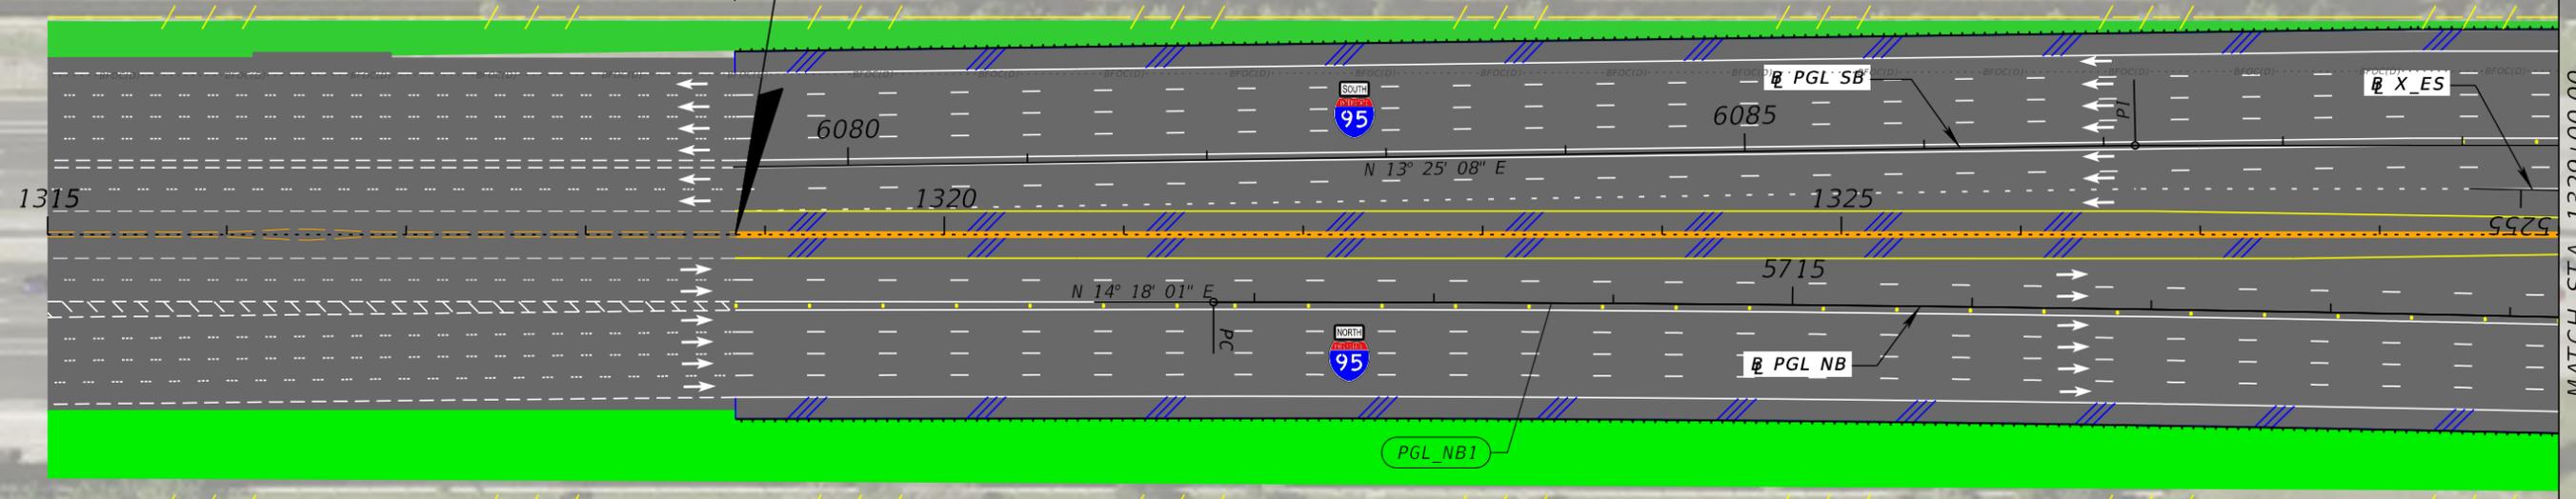

MATCH STA. 1329+00.00



FPL DIST.

FPL DIST.

LEGEND	
	EXISTING RIGHT-OF-WAY
	EXISTING PARCEL LINES
	LIMITED ACCESS RIGHT-OF-WAY
	PROPOSED RIGHT-OF-WAY
	TEMPORARY EASEMENT
	CONCRETE BARRIER WALL
	PROPOSED LANES
	PROPOSED 2ND LEVEL BRIDGE
	PROPOSED 3RD LEVEL BRIDGE
	PROPOSED 4TH LEVEL BRIDGE
	POTENTIAL LANDSCAPING
	PAVED SHOULDER

SR 9 / I-95

REVISIONS				JAMES E. FORD P.E. P.E. LICENSE NUMBER 47526 HNTB CORPORATION 5900 NORTH ANDREWS AVENUE, SUITE 400 FT. LAUDERDALE, FLORIDA 33309 CERTIFICATE OF AUTHORIZATION 6500	STATE OF FLORIDA DEPARTMENT OF TRANSPORTATION			SHEET NO. 18
DATE	DESCRIPTION	DATE	DESCRIPTION		ROAD NO.	COUNTY	FINANCIAL PROJECT ID	
					SR 9	BROWARD	436964-1-52-01	

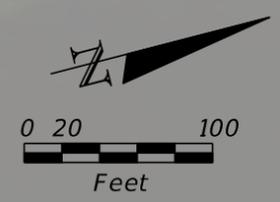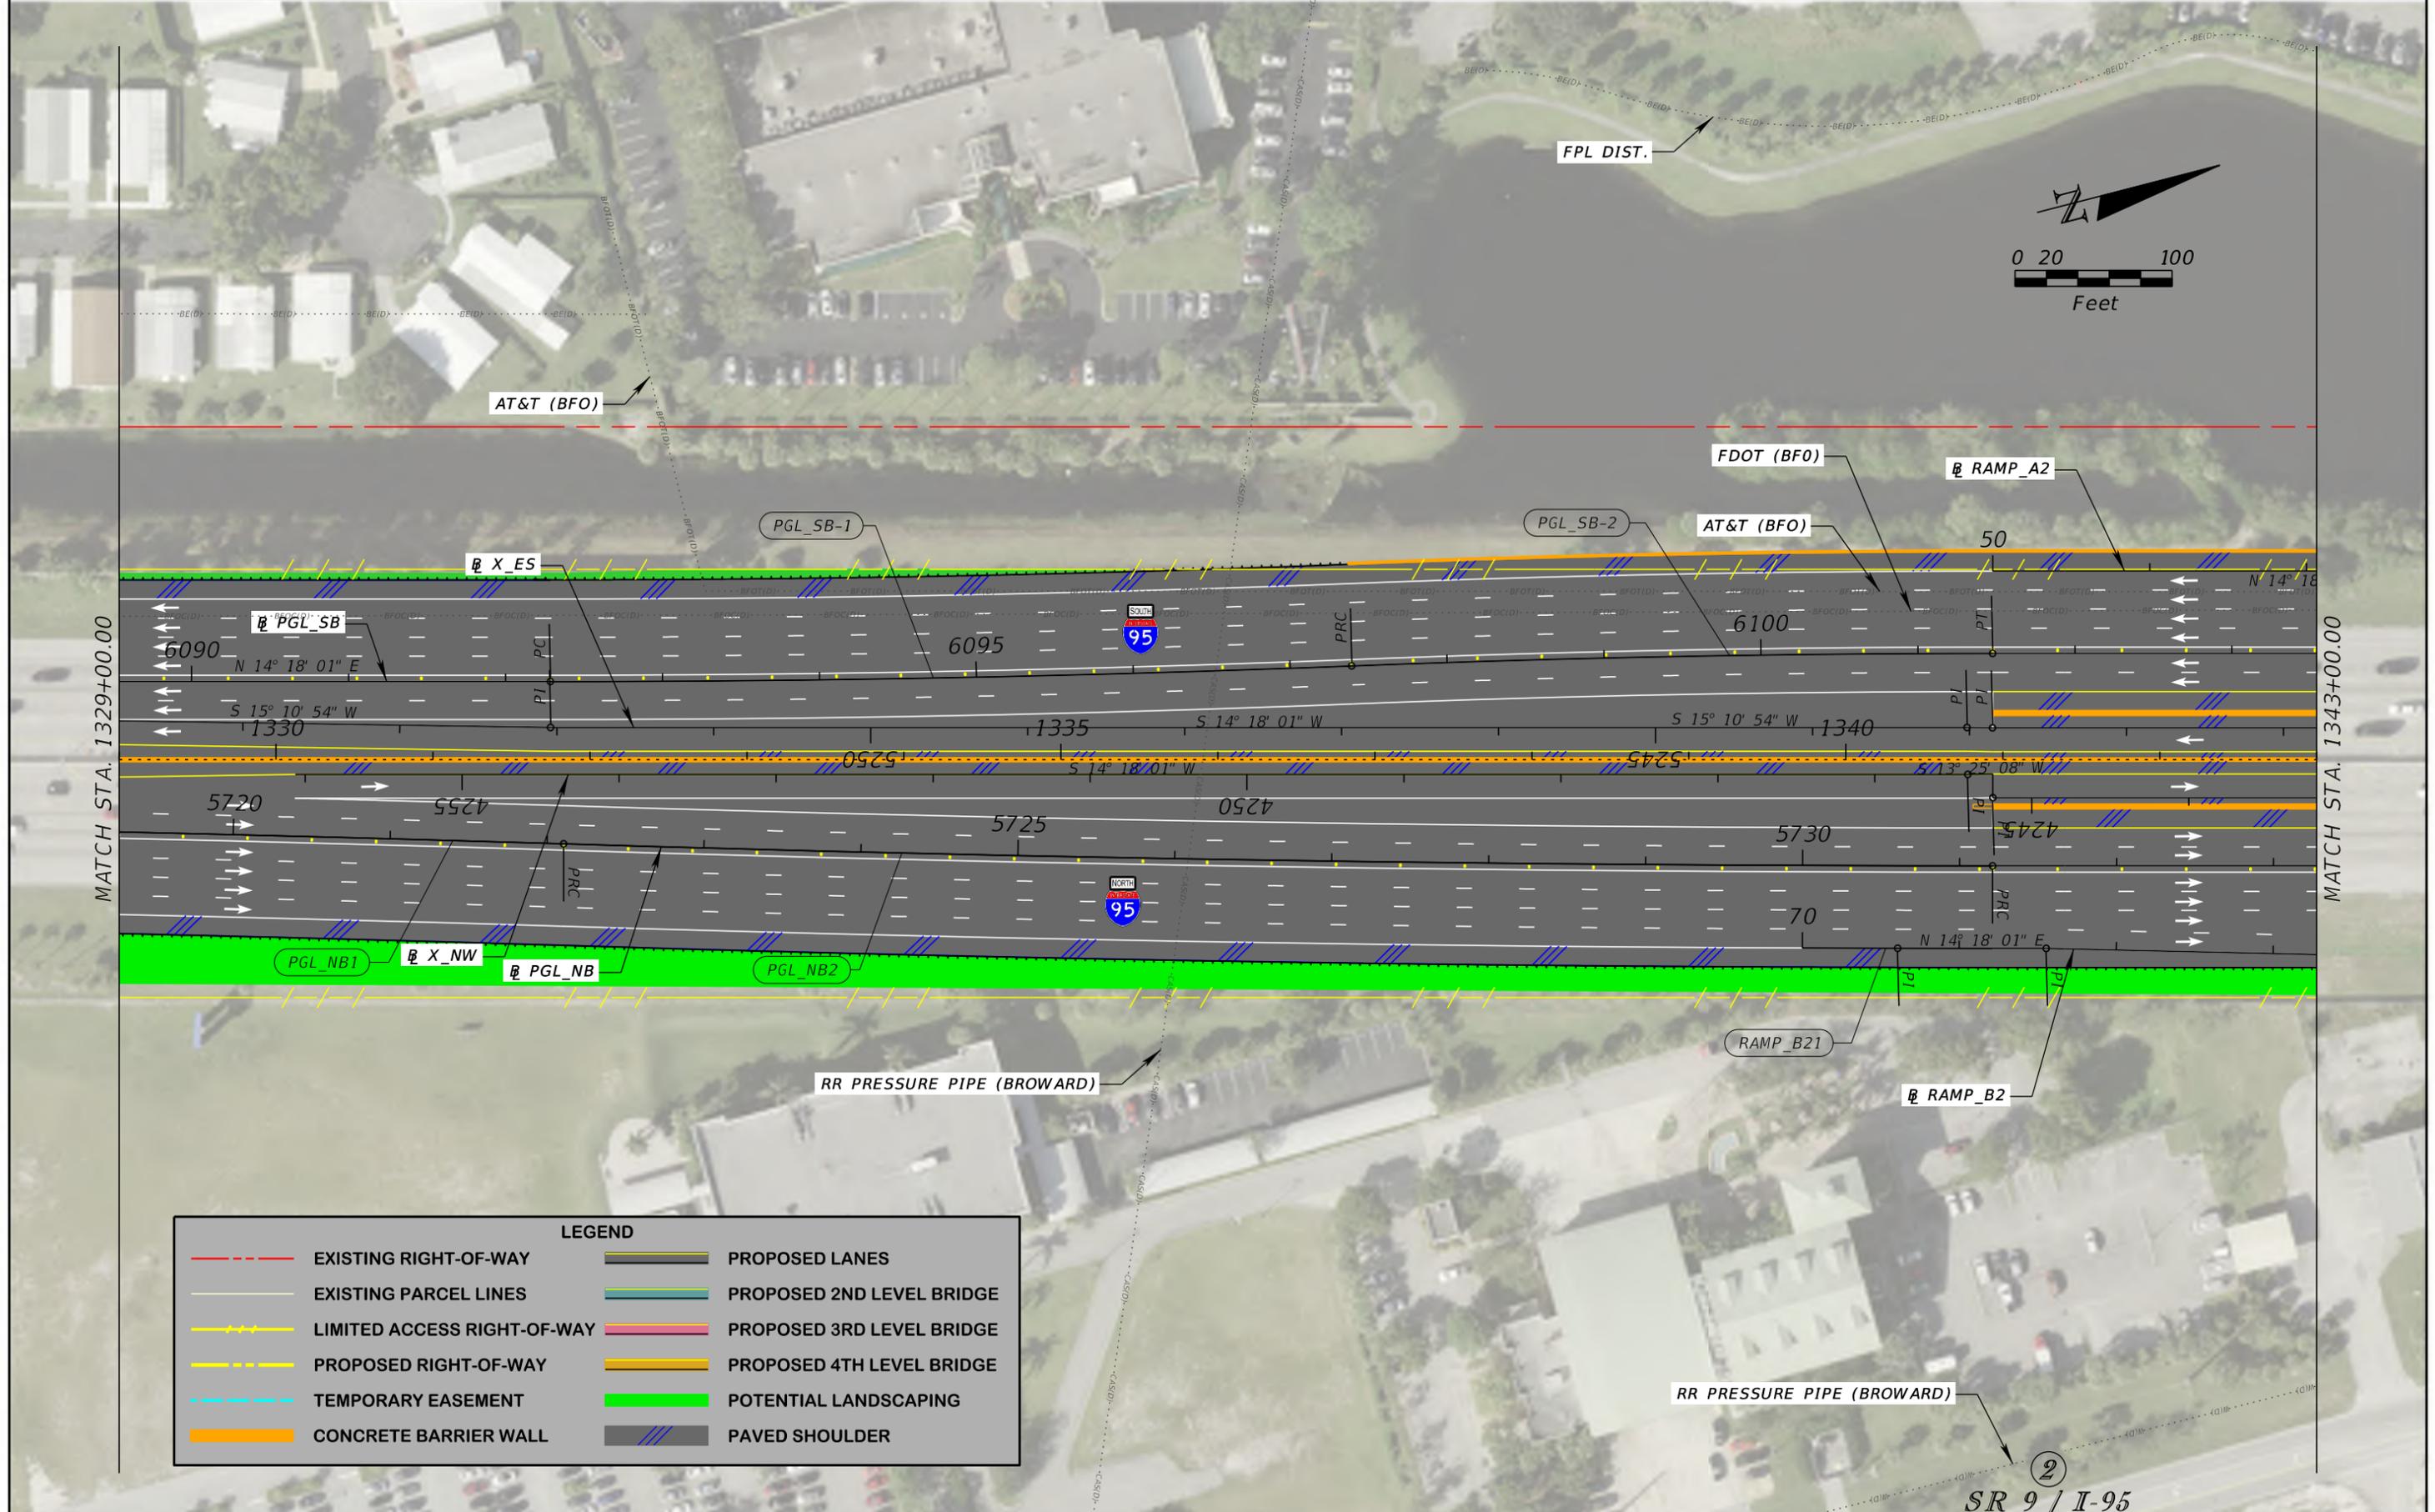

LEGEND			
	EXISTING RIGHT-OF-WAY		PROPOSED LANES
	EXISTING PARCEL LINES		PROPOSED 2ND LEVEL BRIDGE
	LIMITED ACCESS RIGHT-OF-WAY		PROPOSED 3RD LEVEL BRIDGE
	PROPOSED RIGHT-OF-WAY		PROPOSED 4TH LEVEL BRIDGE
	TEMPORARY EASEMENT		POTENTIAL LANDSCAPING
	CONCRETE BARRIER WALL		PAVED SHOULDER


REVISIONS			
DATE	DESCRIPTION	DATE	DESCRIPTION

JAMES E. FORD P.E.
P.E. LICENSE NUMBER 47526
HNTB CORPORATION
5900 NORTH ANDREWS AVENUE, SUITE 400
FT. LAUDERDALE, FLORIDA 33309
CERTIFICATE OF AUTHORIZATION 6500


STATE OF FLORIDA DEPARTMENT OF TRANSPORTATION		
ROAD NO.	COUNTY	FINANCIAL PROJECT ID
SR 9	BROWARD	436964-1-52-01

ROADWAY PLAN

SHEET NO.
19

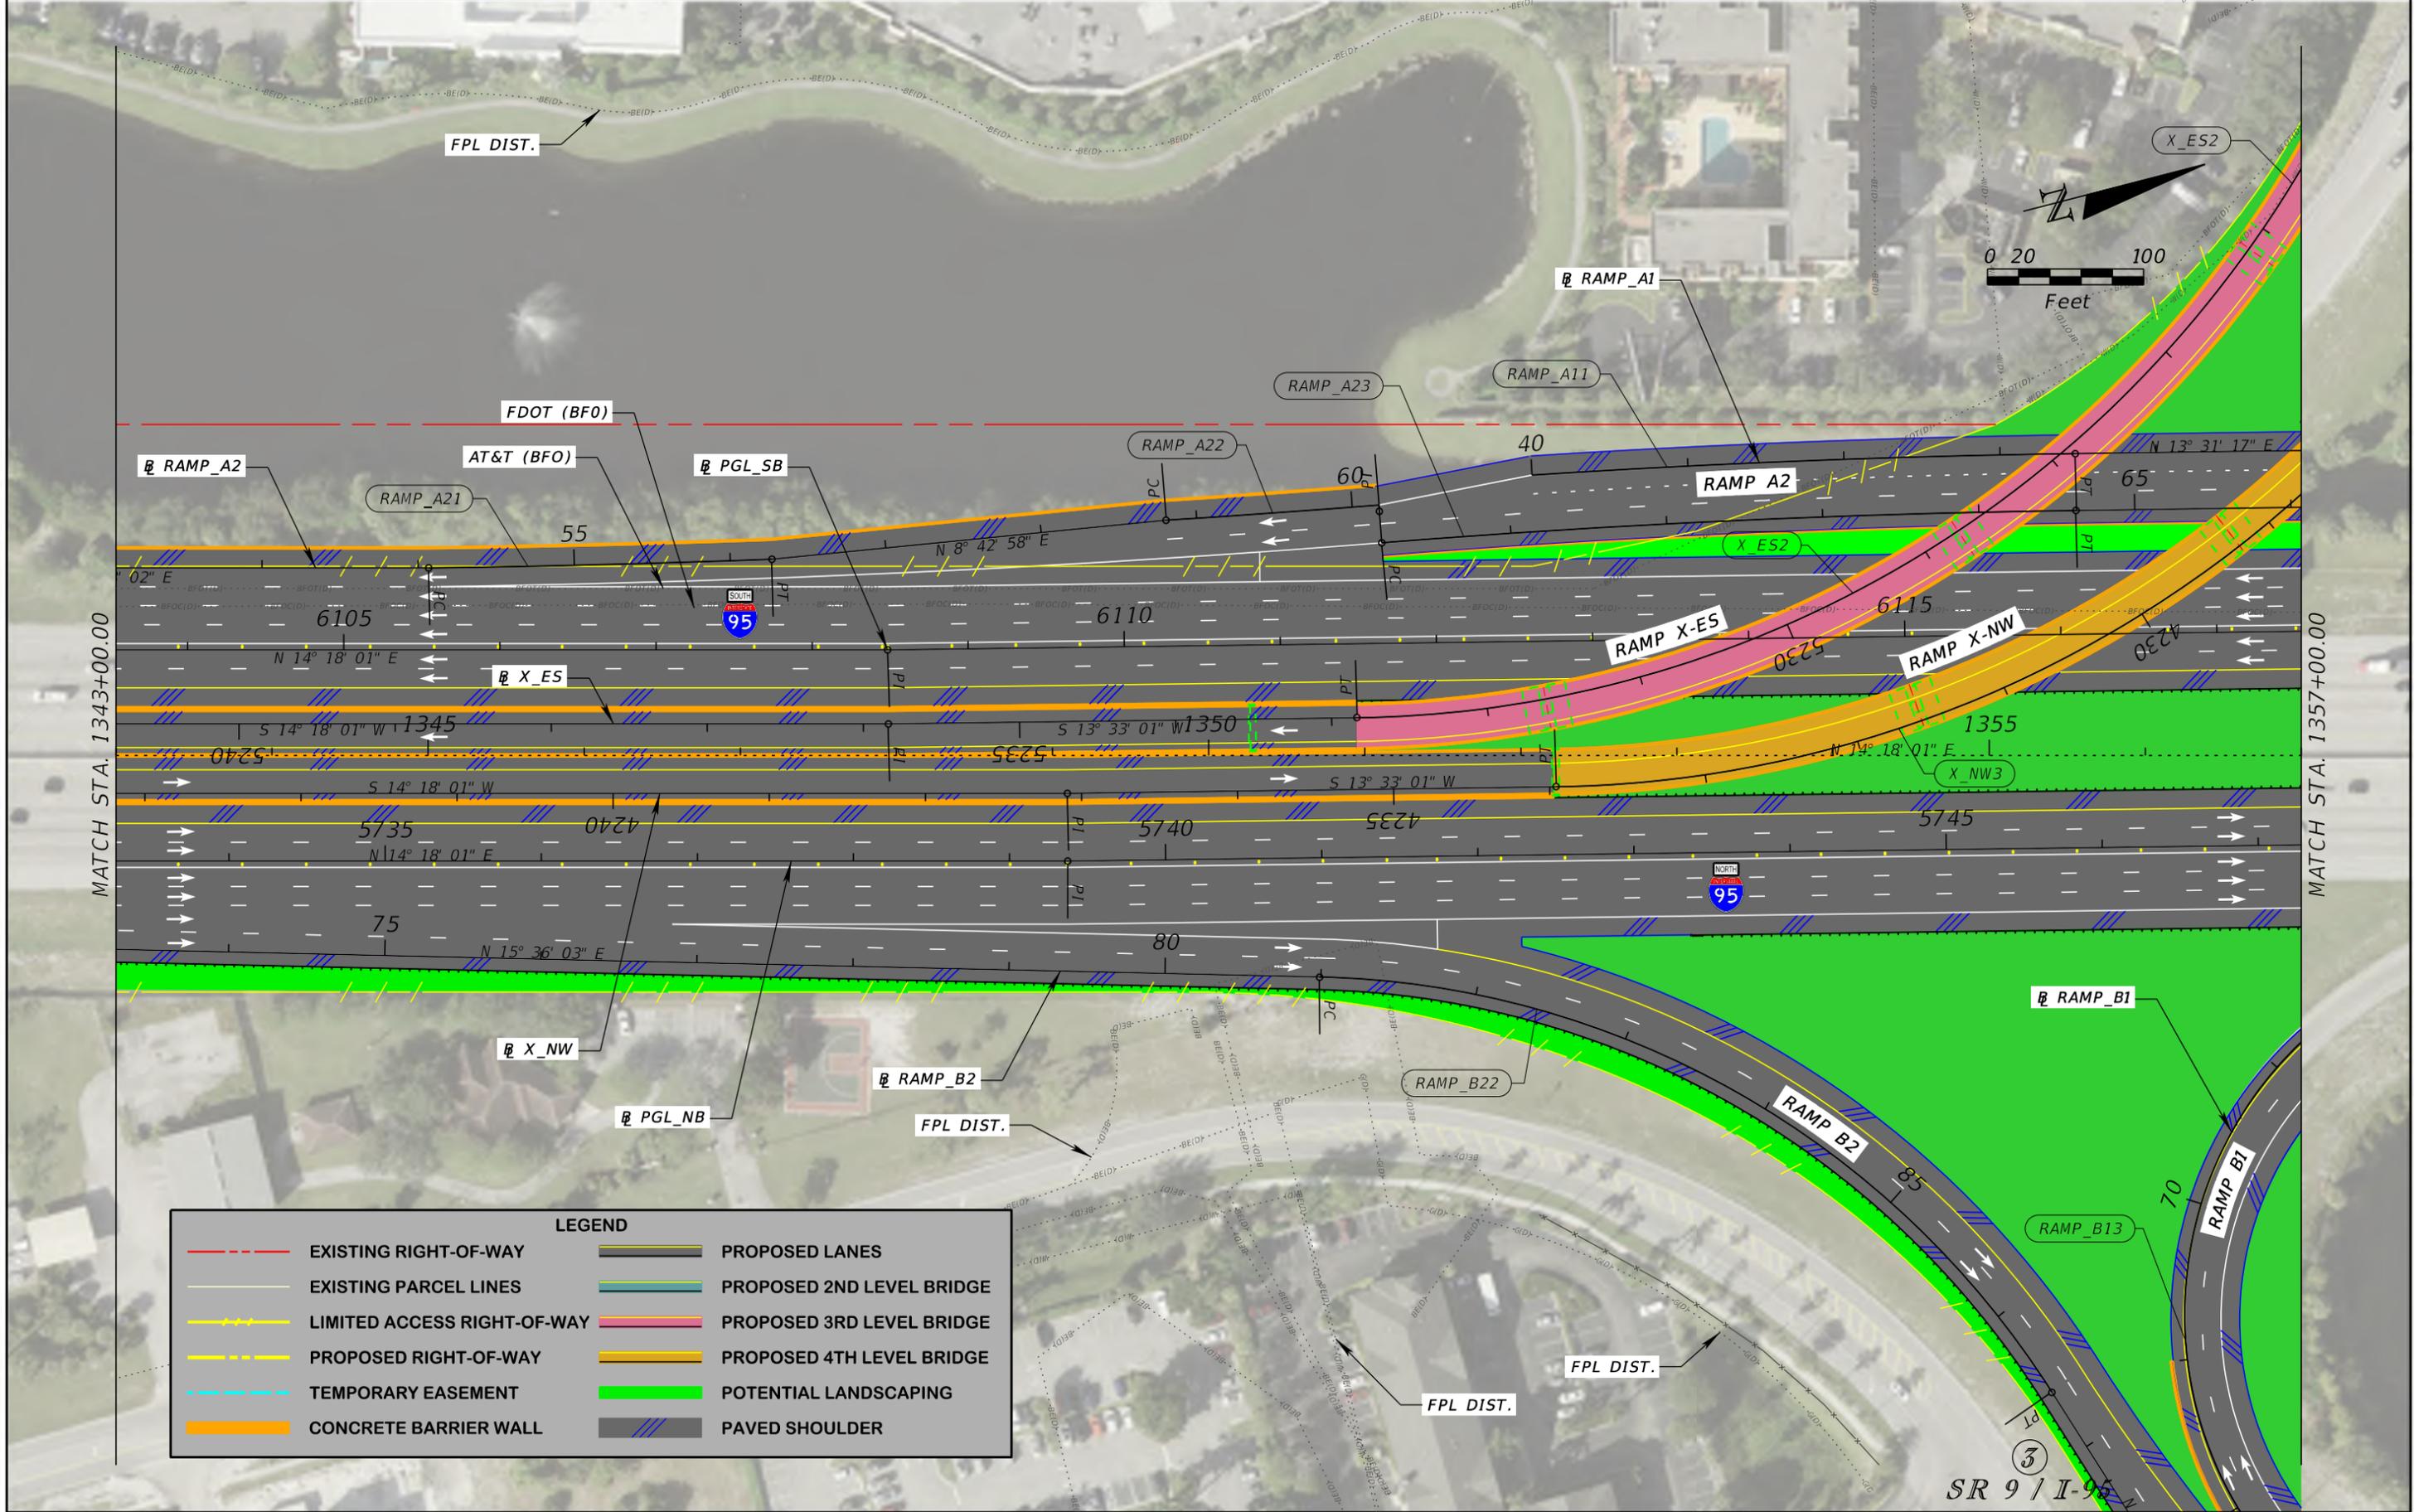

REVISIONS				JAMES E. FORD P.E. P.E. LICENSE NUMBER 47526 HNTB CORPORATION 5900 NORTH ANDREWS AVENUE, SUITE 400 FT. LAUDERDALE, FLORIDA 33309 CERTIFICATE OF AUTHORIZATION 6500	STATE OF FLORIDA DEPARTMENT OF TRANSPORTATION			SHEET NO. 20
DATE	DESCRIPTION	DATE	DESCRIPTION		ROAD NO.	COUNTY	FINANCIAL PROJECT ID	
				SR 9	BROWARD	436964-1-52-01		

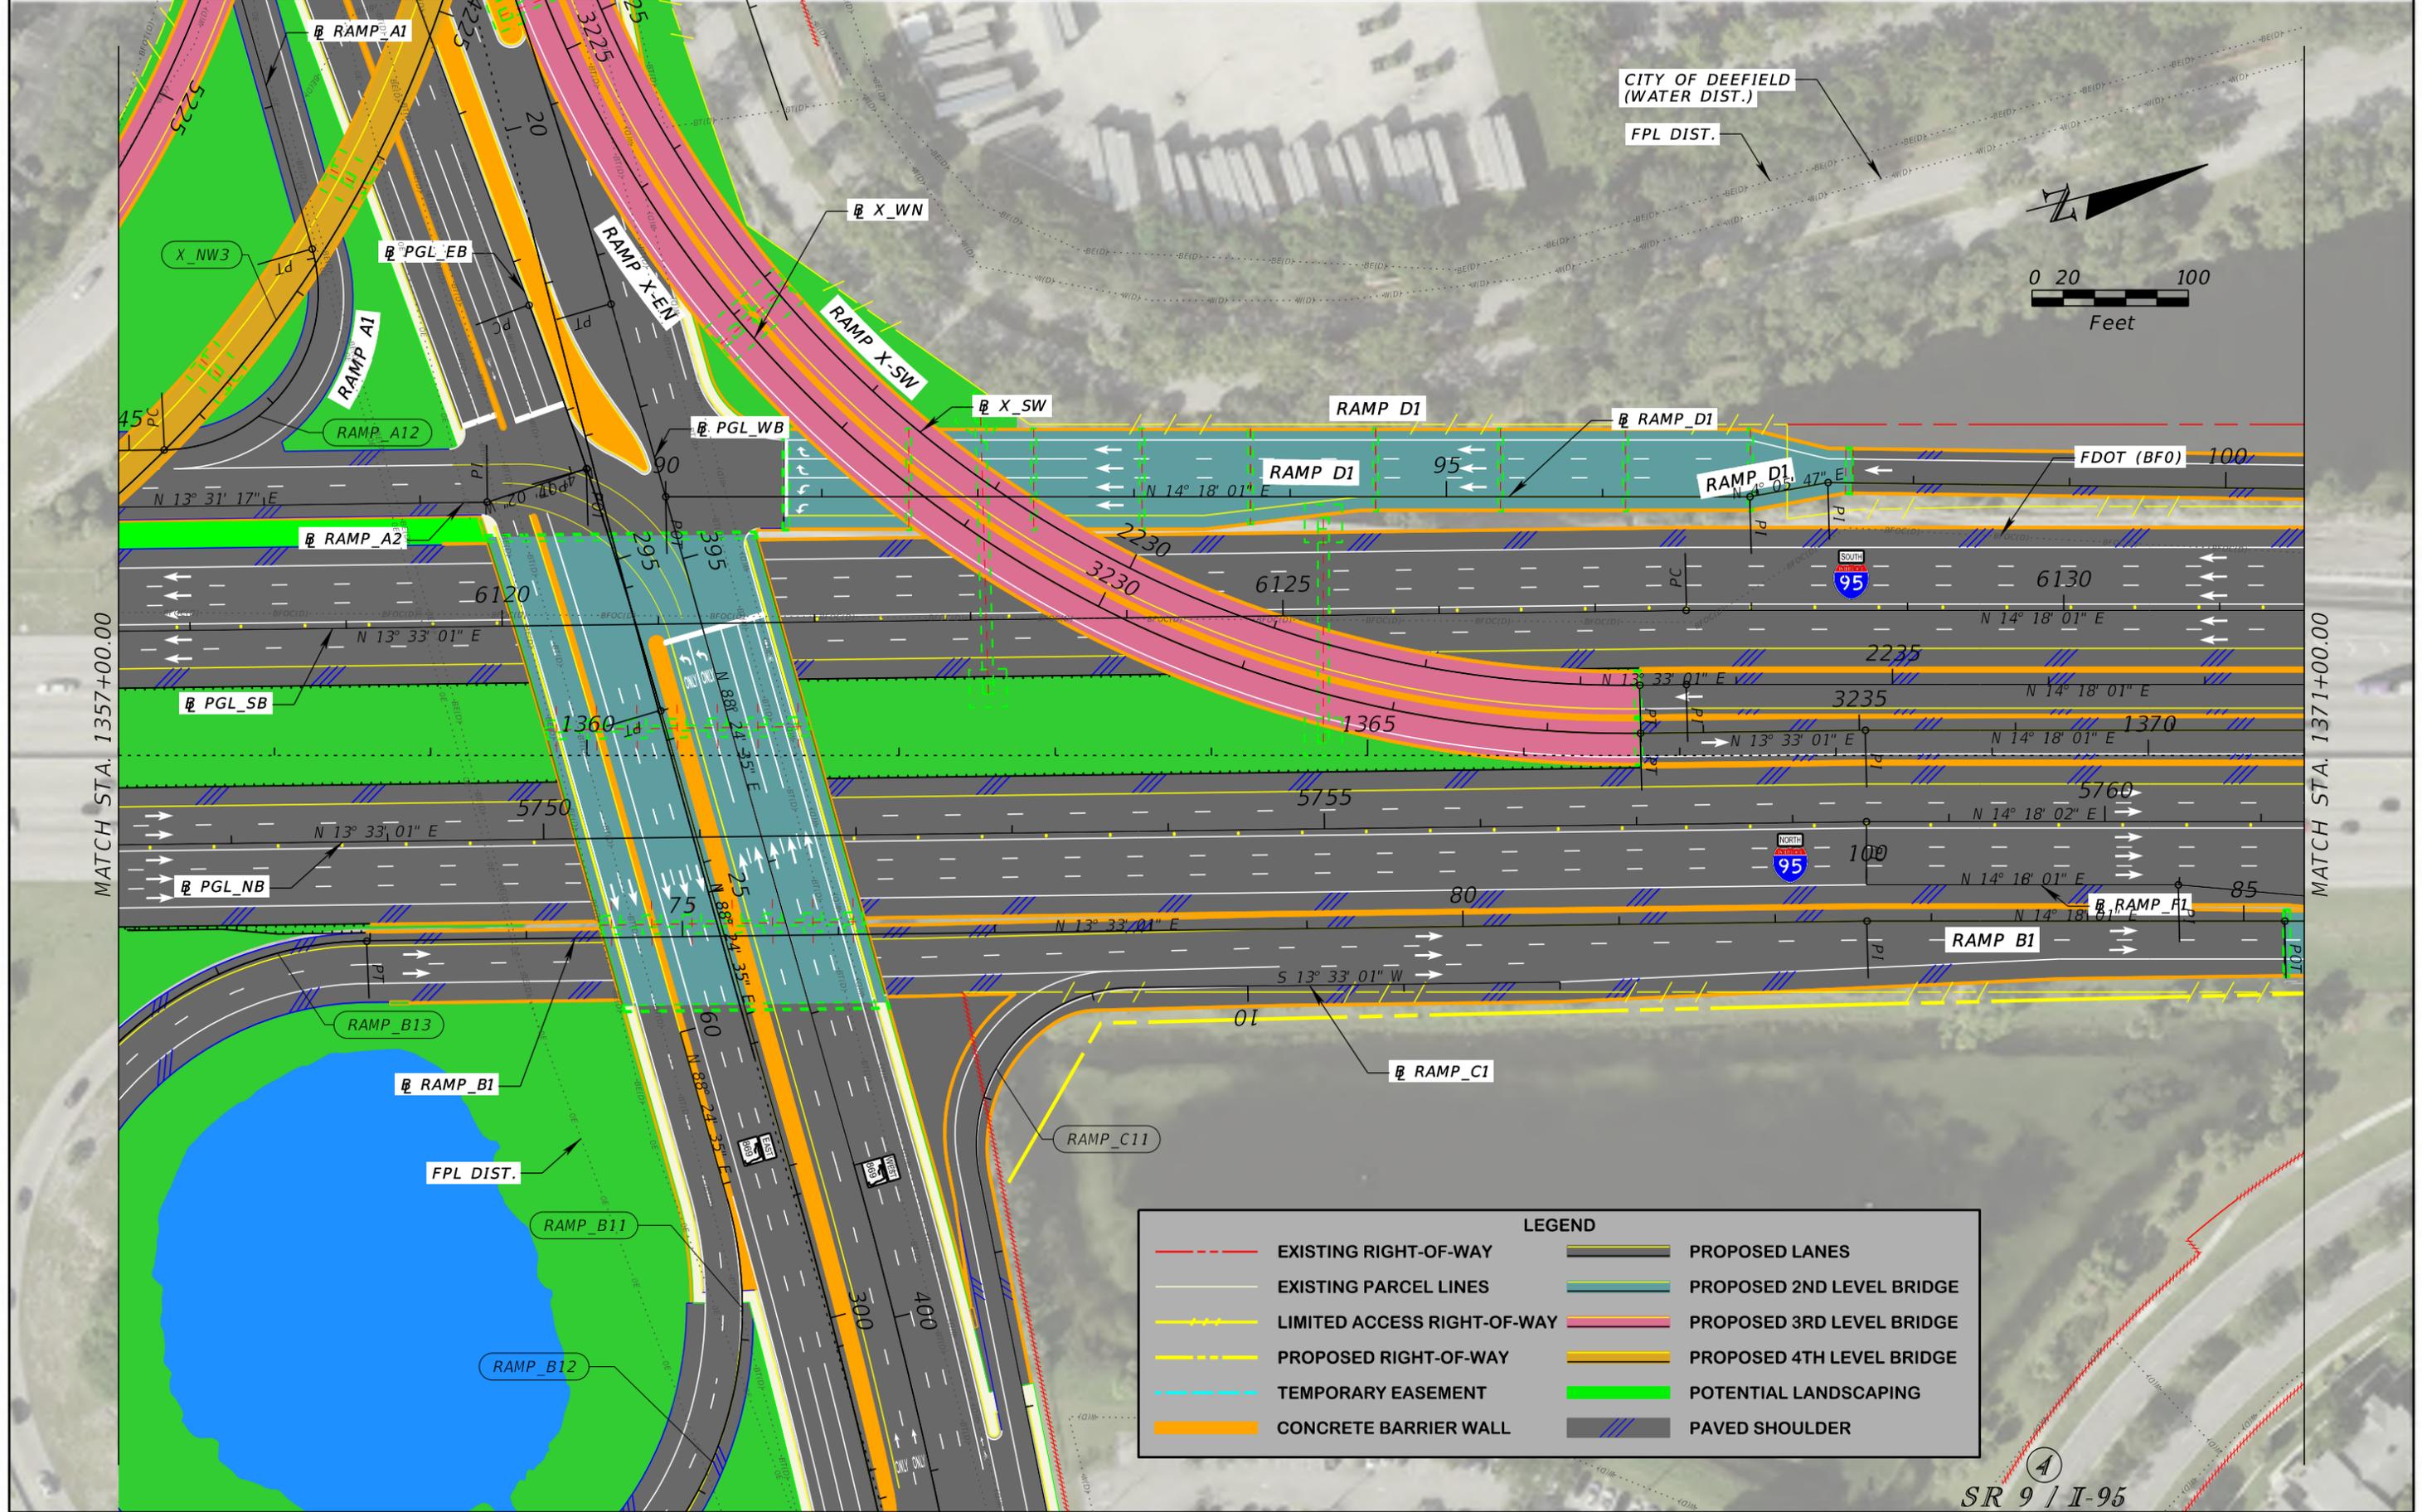

MATCH STA. 1357+00.00

MATCH STA. 1371+00.00

REVISIONS			
DATE	DESCRIPTION	DATE	DESCRIPTION



JAMES E. FORD P.E.
 P.E. LICENSE NUMBER 47526
 HNTB CORPORATION
 5900 NORTH ANDREWS AVENUE, SUITE 400
 FT. LAUDERDALE, FLORIDA 33309
 CERTIFICATE OF AUTHORIZATION 6500

STATE OF FLORIDA DEPARTMENT OF TRANSPORTATION		
ROAD NO.	COUNTY	FINANCIAL PROJECT ID
SR 9	BROWARD	436964-1-52-01

ROADWAY PLAN

SHEET NO. 21


CITY OF DEEFIELD
(WATER DIST.)

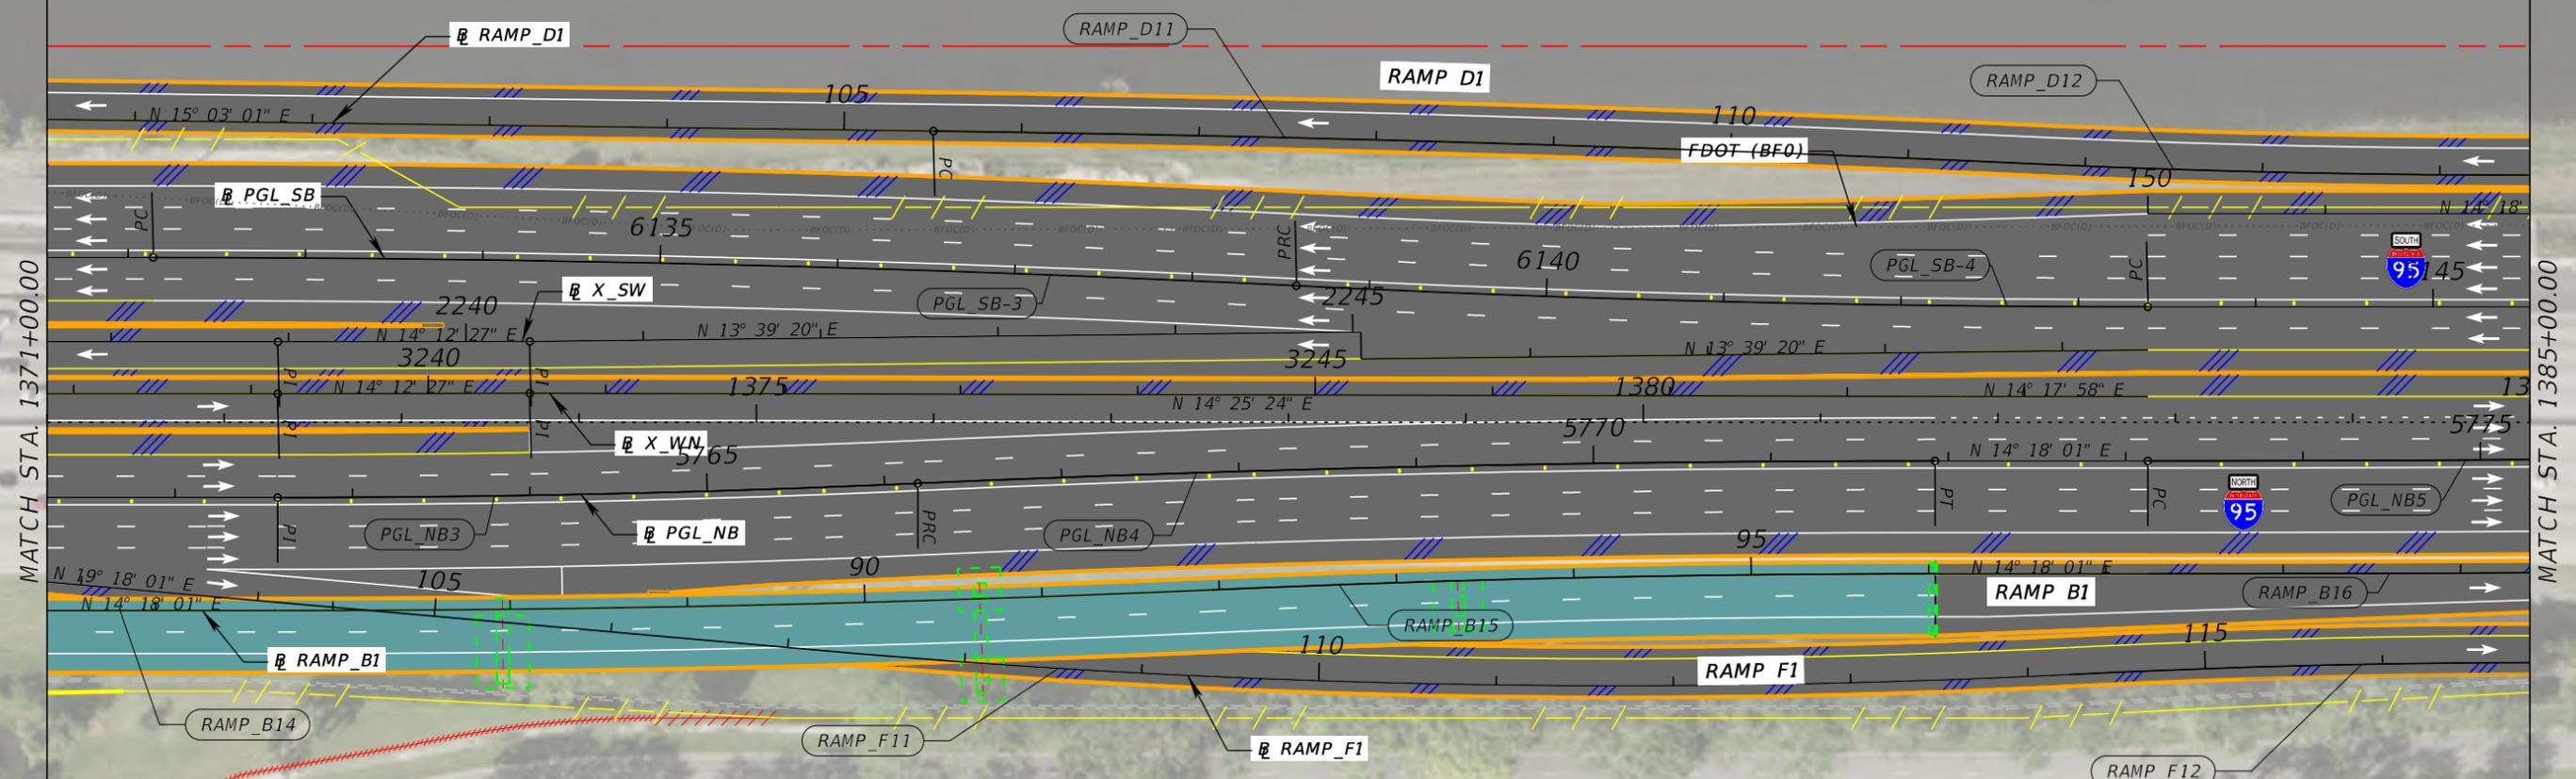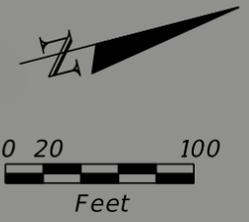

LEGEND			
	EXISTING RIGHT-OF-WAY		PROPOSED LANES
	EXISTING PARCEL LINES		PROPOSED 2ND LEVEL BRIDGE
	LIMITED ACCESS RIGHT-OF-WAY		PROPOSED 3RD LEVEL BRIDGE
	PROPOSED RIGHT-OF-WAY		PROPOSED 4TH LEVEL BRIDGE
	TEMPORARY EASEMENT		POTENTIAL LANDSCAPING
	CONCRETE BARRIER WALL		PAVED SHOULDER


5
SR 9 / I-95

REVISIONS				JAMES E. FORD P.E. P.E. LICENSE NUMBER 47526 HNTB CORPORATION 5900 NORTH ANDREWS AVENUE, SUITE 400 FT. LAUDERDALE, FLORIDA 33309 CERTIFICATE OF AUTHORIZATION 6500	STATE OF FLORIDA DEPARTMENT OF TRANSPORTATION			SHEET NO. 22
DATE	DESCRIPTION	DATE	DESCRIPTION		ROAD NO.	COUNTY	FINANCIAL PROJECT ID	
					SR 9	BROWARD	436964-1-52-01	

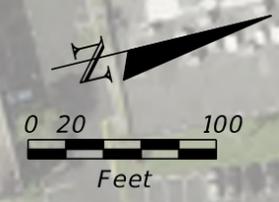

MATCH STA. 1385+00.00

MATCH STA. 1399+00.00

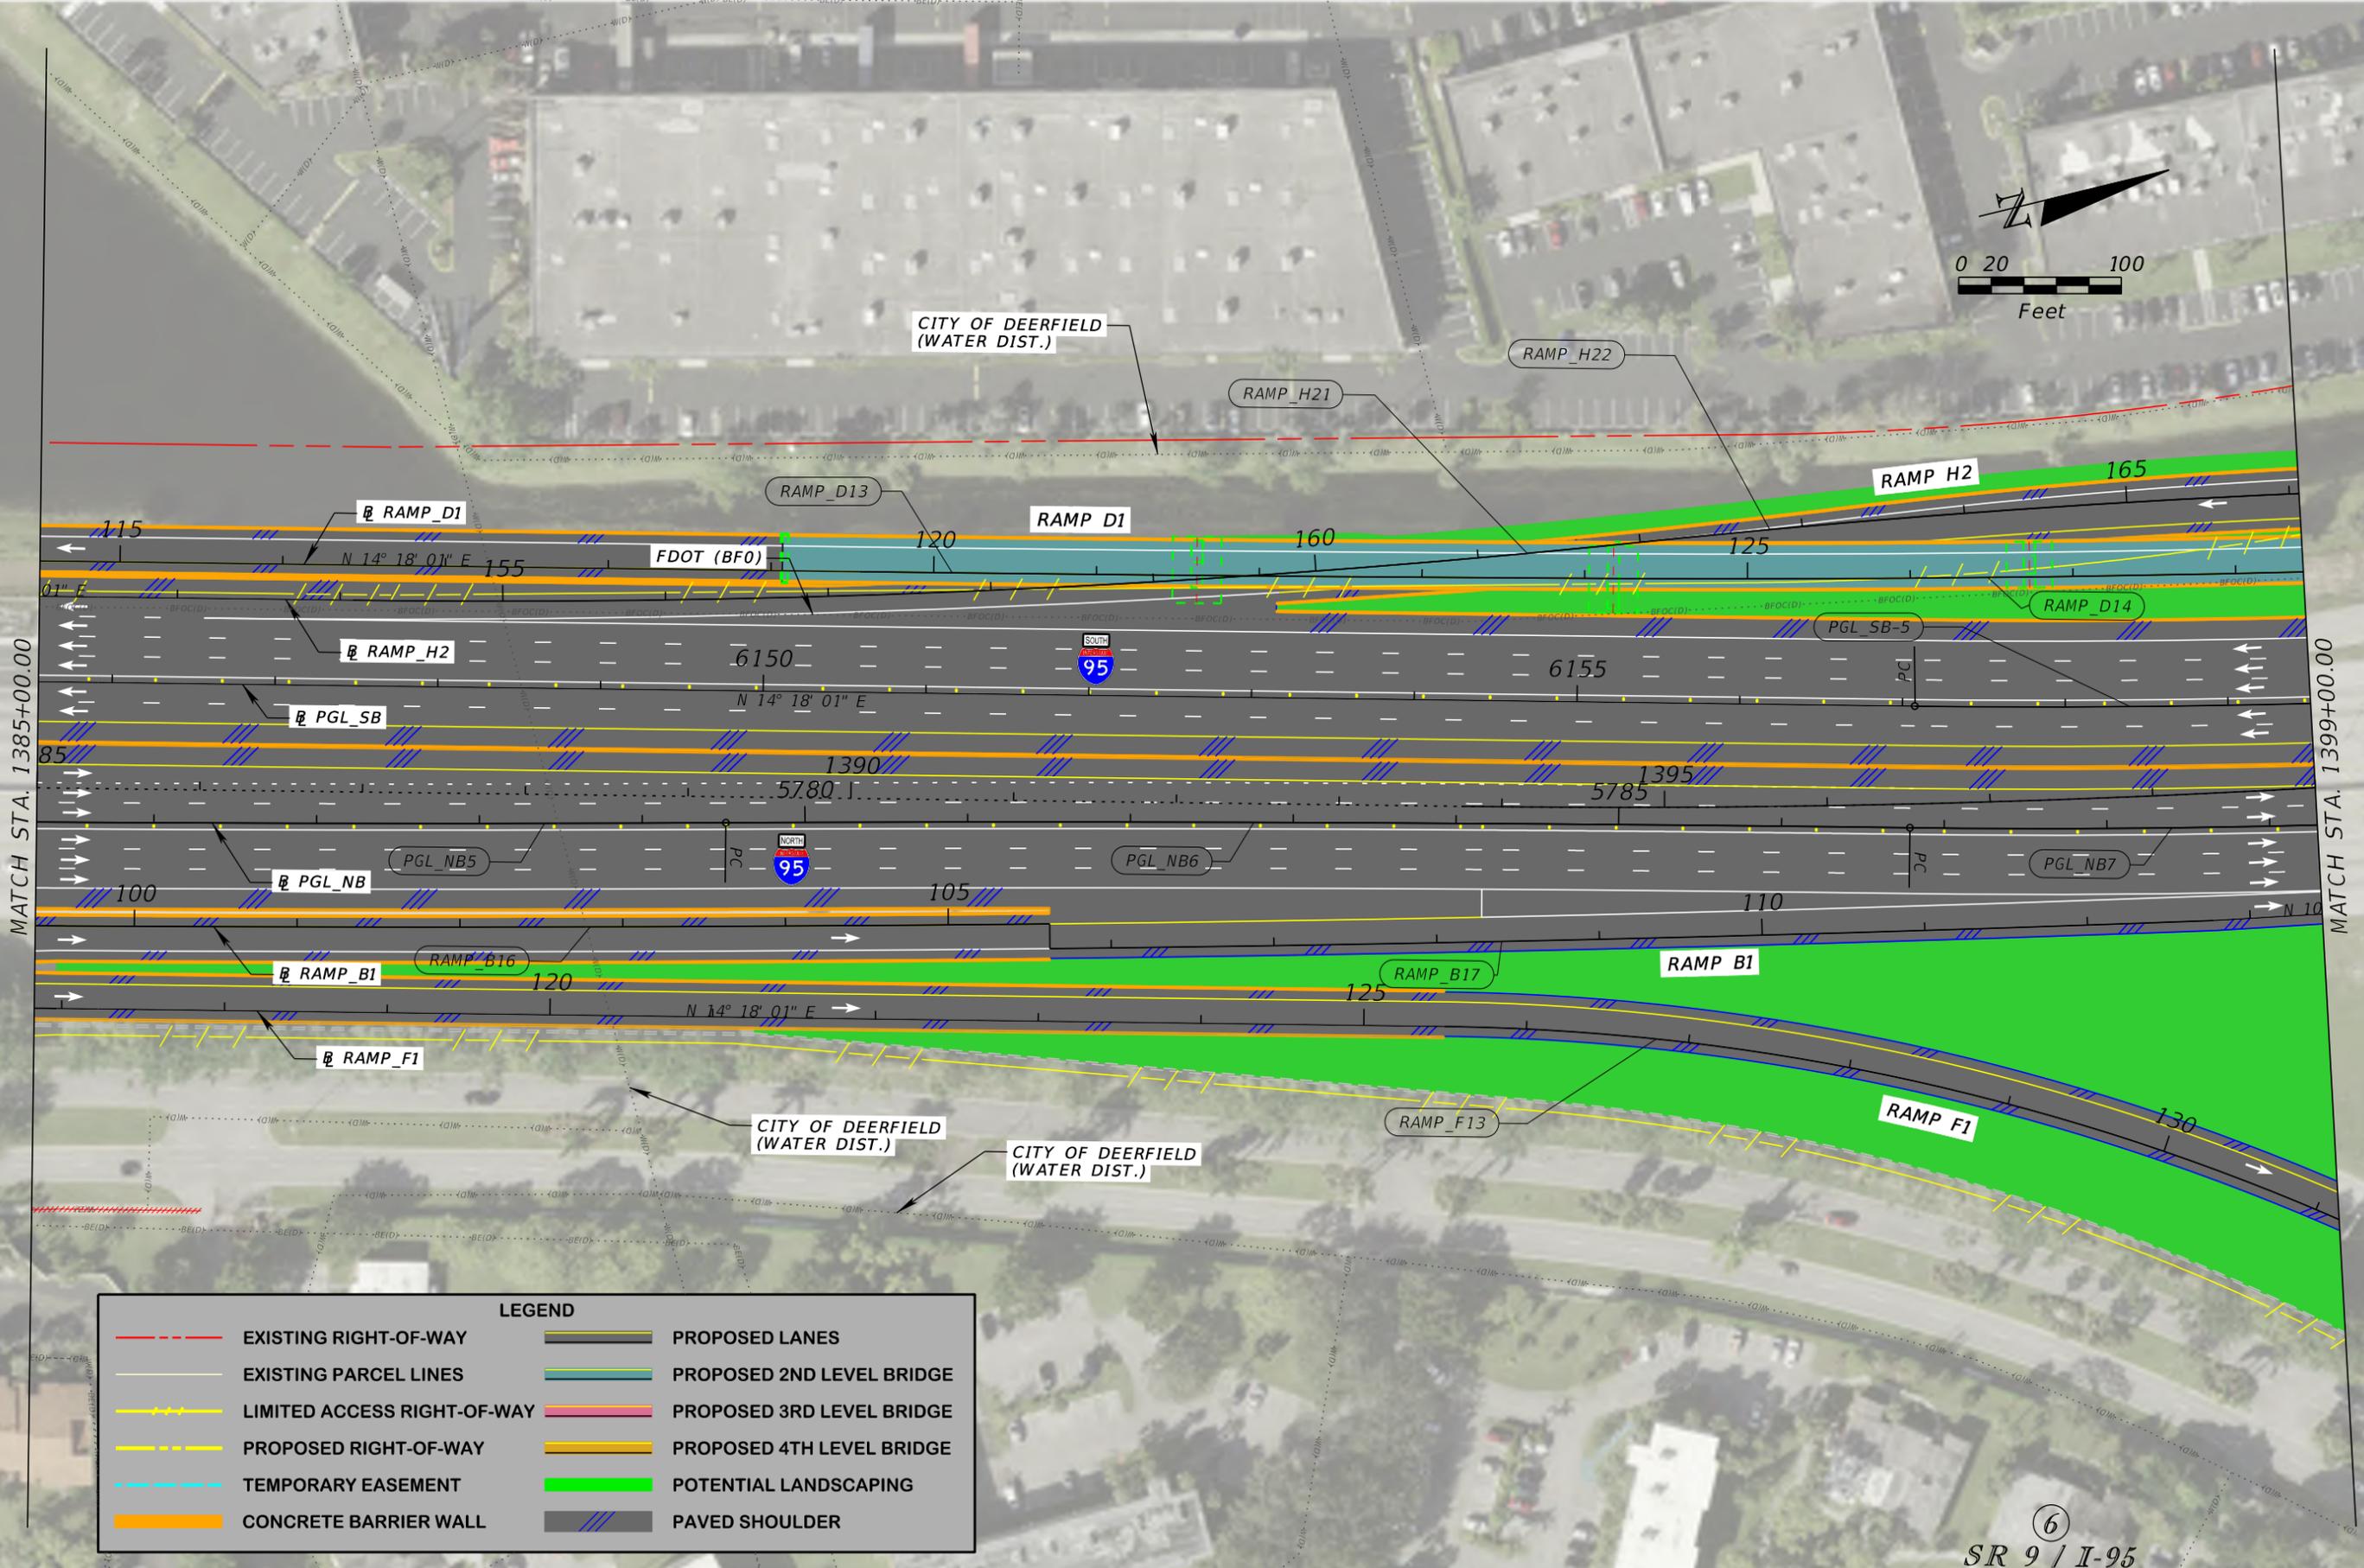


LEGEND			
	EXISTING RIGHT-OF-WAY		PROPOSED LANES
	EXISTING PARCEL LINES		PROPOSED 2ND LEVEL BRIDGE
	LIMITED ACCESS RIGHT-OF-WAY		PROPOSED 3RD LEVEL BRIDGE
	PROPOSED RIGHT-OF-WAY		PROPOSED 4TH LEVEL BRIDGE
	TEMPORARY EASEMENT		POTENTIAL LANDSCAPING
	CONCRETE BARRIER WALL		PAVED SHOULDER

CITY OF DEERFIELD (WATER DIST.)

6
SR 9 / I-95

<table border="1"> <thead> <tr> <th colspan="2">REVISIONS</th> </tr> <tr> <th>DATE</th> <th>DESCRIPTION</th> </tr> </thead> <tbody> <tr> <td> </td> <td> </td> </tr> </tbody> </table>				REVISIONS		DATE	DESCRIPTION			JAMES E. FORD P.E. P.E. LICENSE NUMBER 47526 HNTB CORPORATION 5900 NORTH ANDREWS AVENUE, SUITE 400 FT. LAUDERDALE, FLORIDA 33309 CERTIFICATE OF AUTHORIZATION 6500	STATE OF FLORIDA DEPARTMENT OF TRANSPORTATION <table border="1"> <tr> <th>ROAD NO.</th> <th>COUNTY</th> <th>FINANCIAL PROJECT ID</th> </tr> <tr> <td>SR 9</td> <td>BROWARD</td> <td>436964-1-52-01</td> </tr> </table>	ROAD NO.	COUNTY	FINANCIAL PROJECT ID	SR 9	BROWARD	436964-1-52-01	SHEET NO. 23
REVISIONS																		
DATE	DESCRIPTION																	
ROAD NO.	COUNTY	FINANCIAL PROJECT ID																
SR 9	BROWARD	436964-1-52-01																

LEGEND			
	EXISTING RIGHT-OF-WAY		PROPOSED LANES
	EXISTING PARCEL LINES		PROPOSED 2ND LEVEL BRIDGE
	LIMITED ACCESS RIGHT-OF-WAY		PROPOSED 3RD LEVEL BRIDGE
	PROPOSED RIGHT-OF-WAY		PROPOSED 4TH LEVEL BRIDGE
	TEMPORARY EASEMENT		POTENTIAL LANDSCAPING
	CONCRETE BARRIER WALL		PAVED SHOULDER

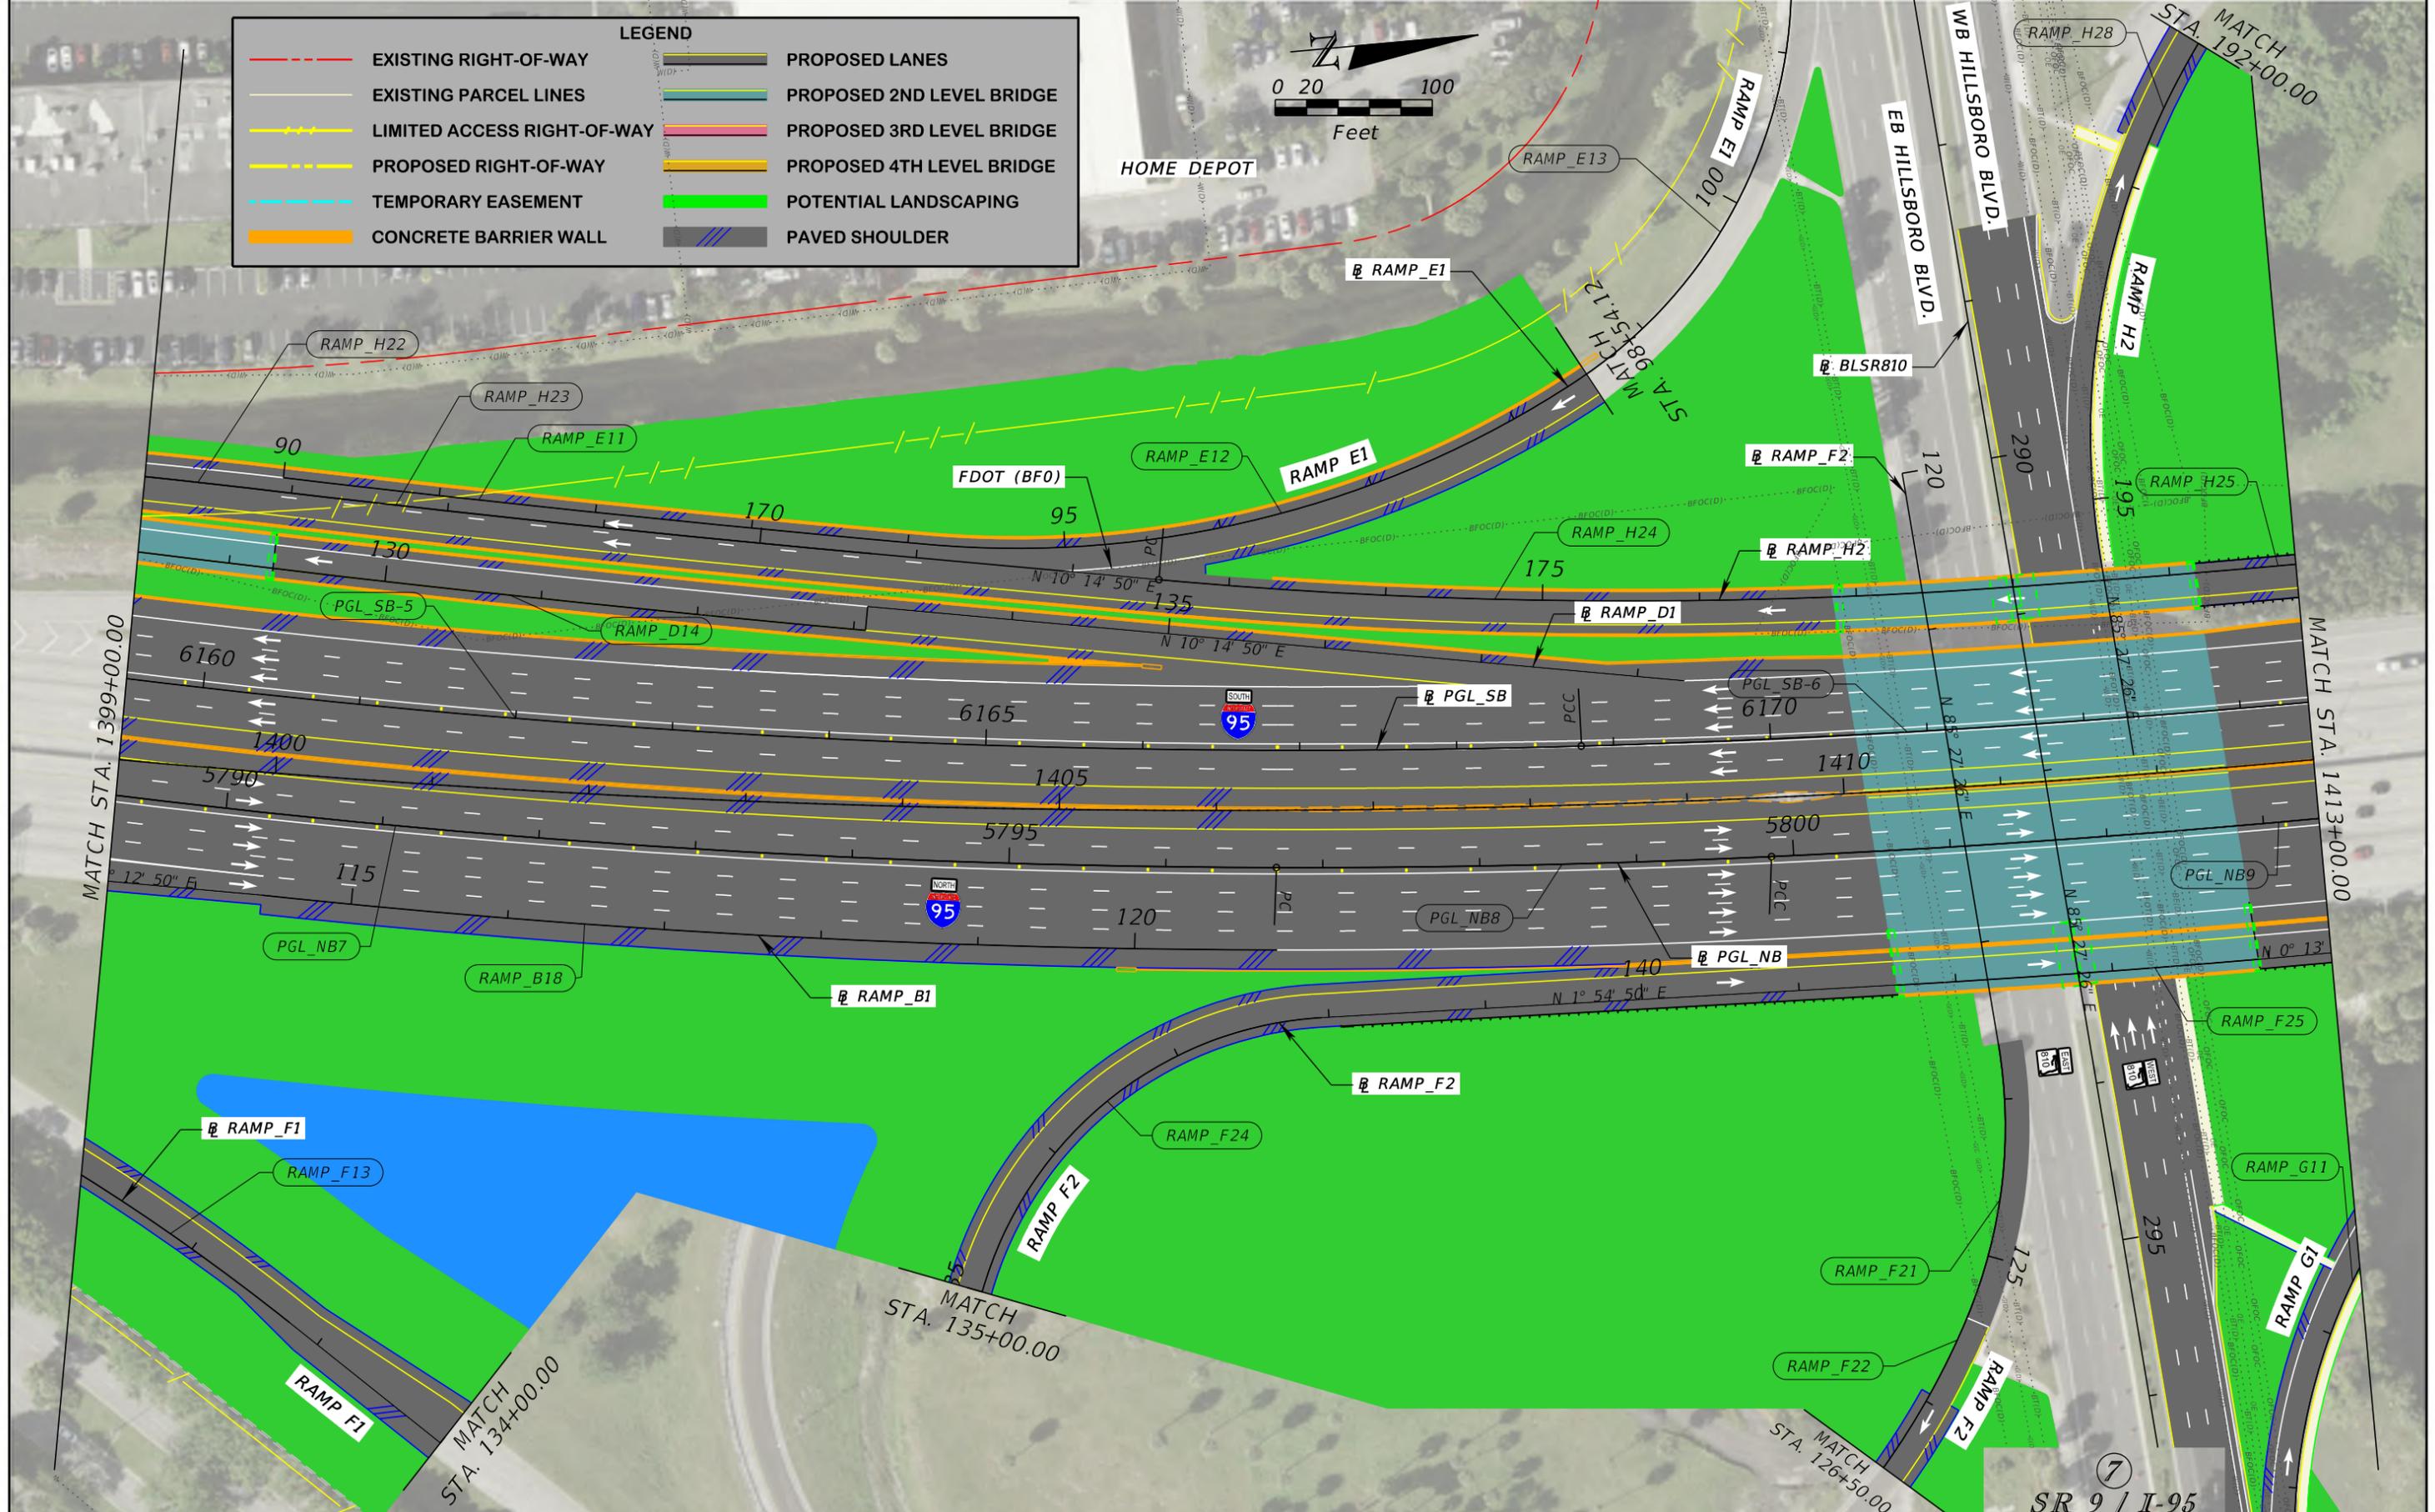



REVISIONS			
DATE	DESCRIPTION	DATE	DESCRIPTION

JAMES E. FORD P.E.
P.E. LICENSE NUMBER 47526
HNTB CORPORATION
5900 NORTH ANDREWS AVENUE, SUITE 400
FT. LAUDERDALE, FLORIDA 33309
CERTIFICATE OF AUTHORIZATION 6500

STATE OF FLORIDA DEPARTMENT OF TRANSPORTATION		
ROAD NO.	COUNTY	FINANCIAL PROJECT ID
SR 9	BROWARD	436964-1-52-01

ROADWAY PLAN


SHEET NO.
24

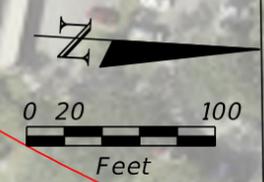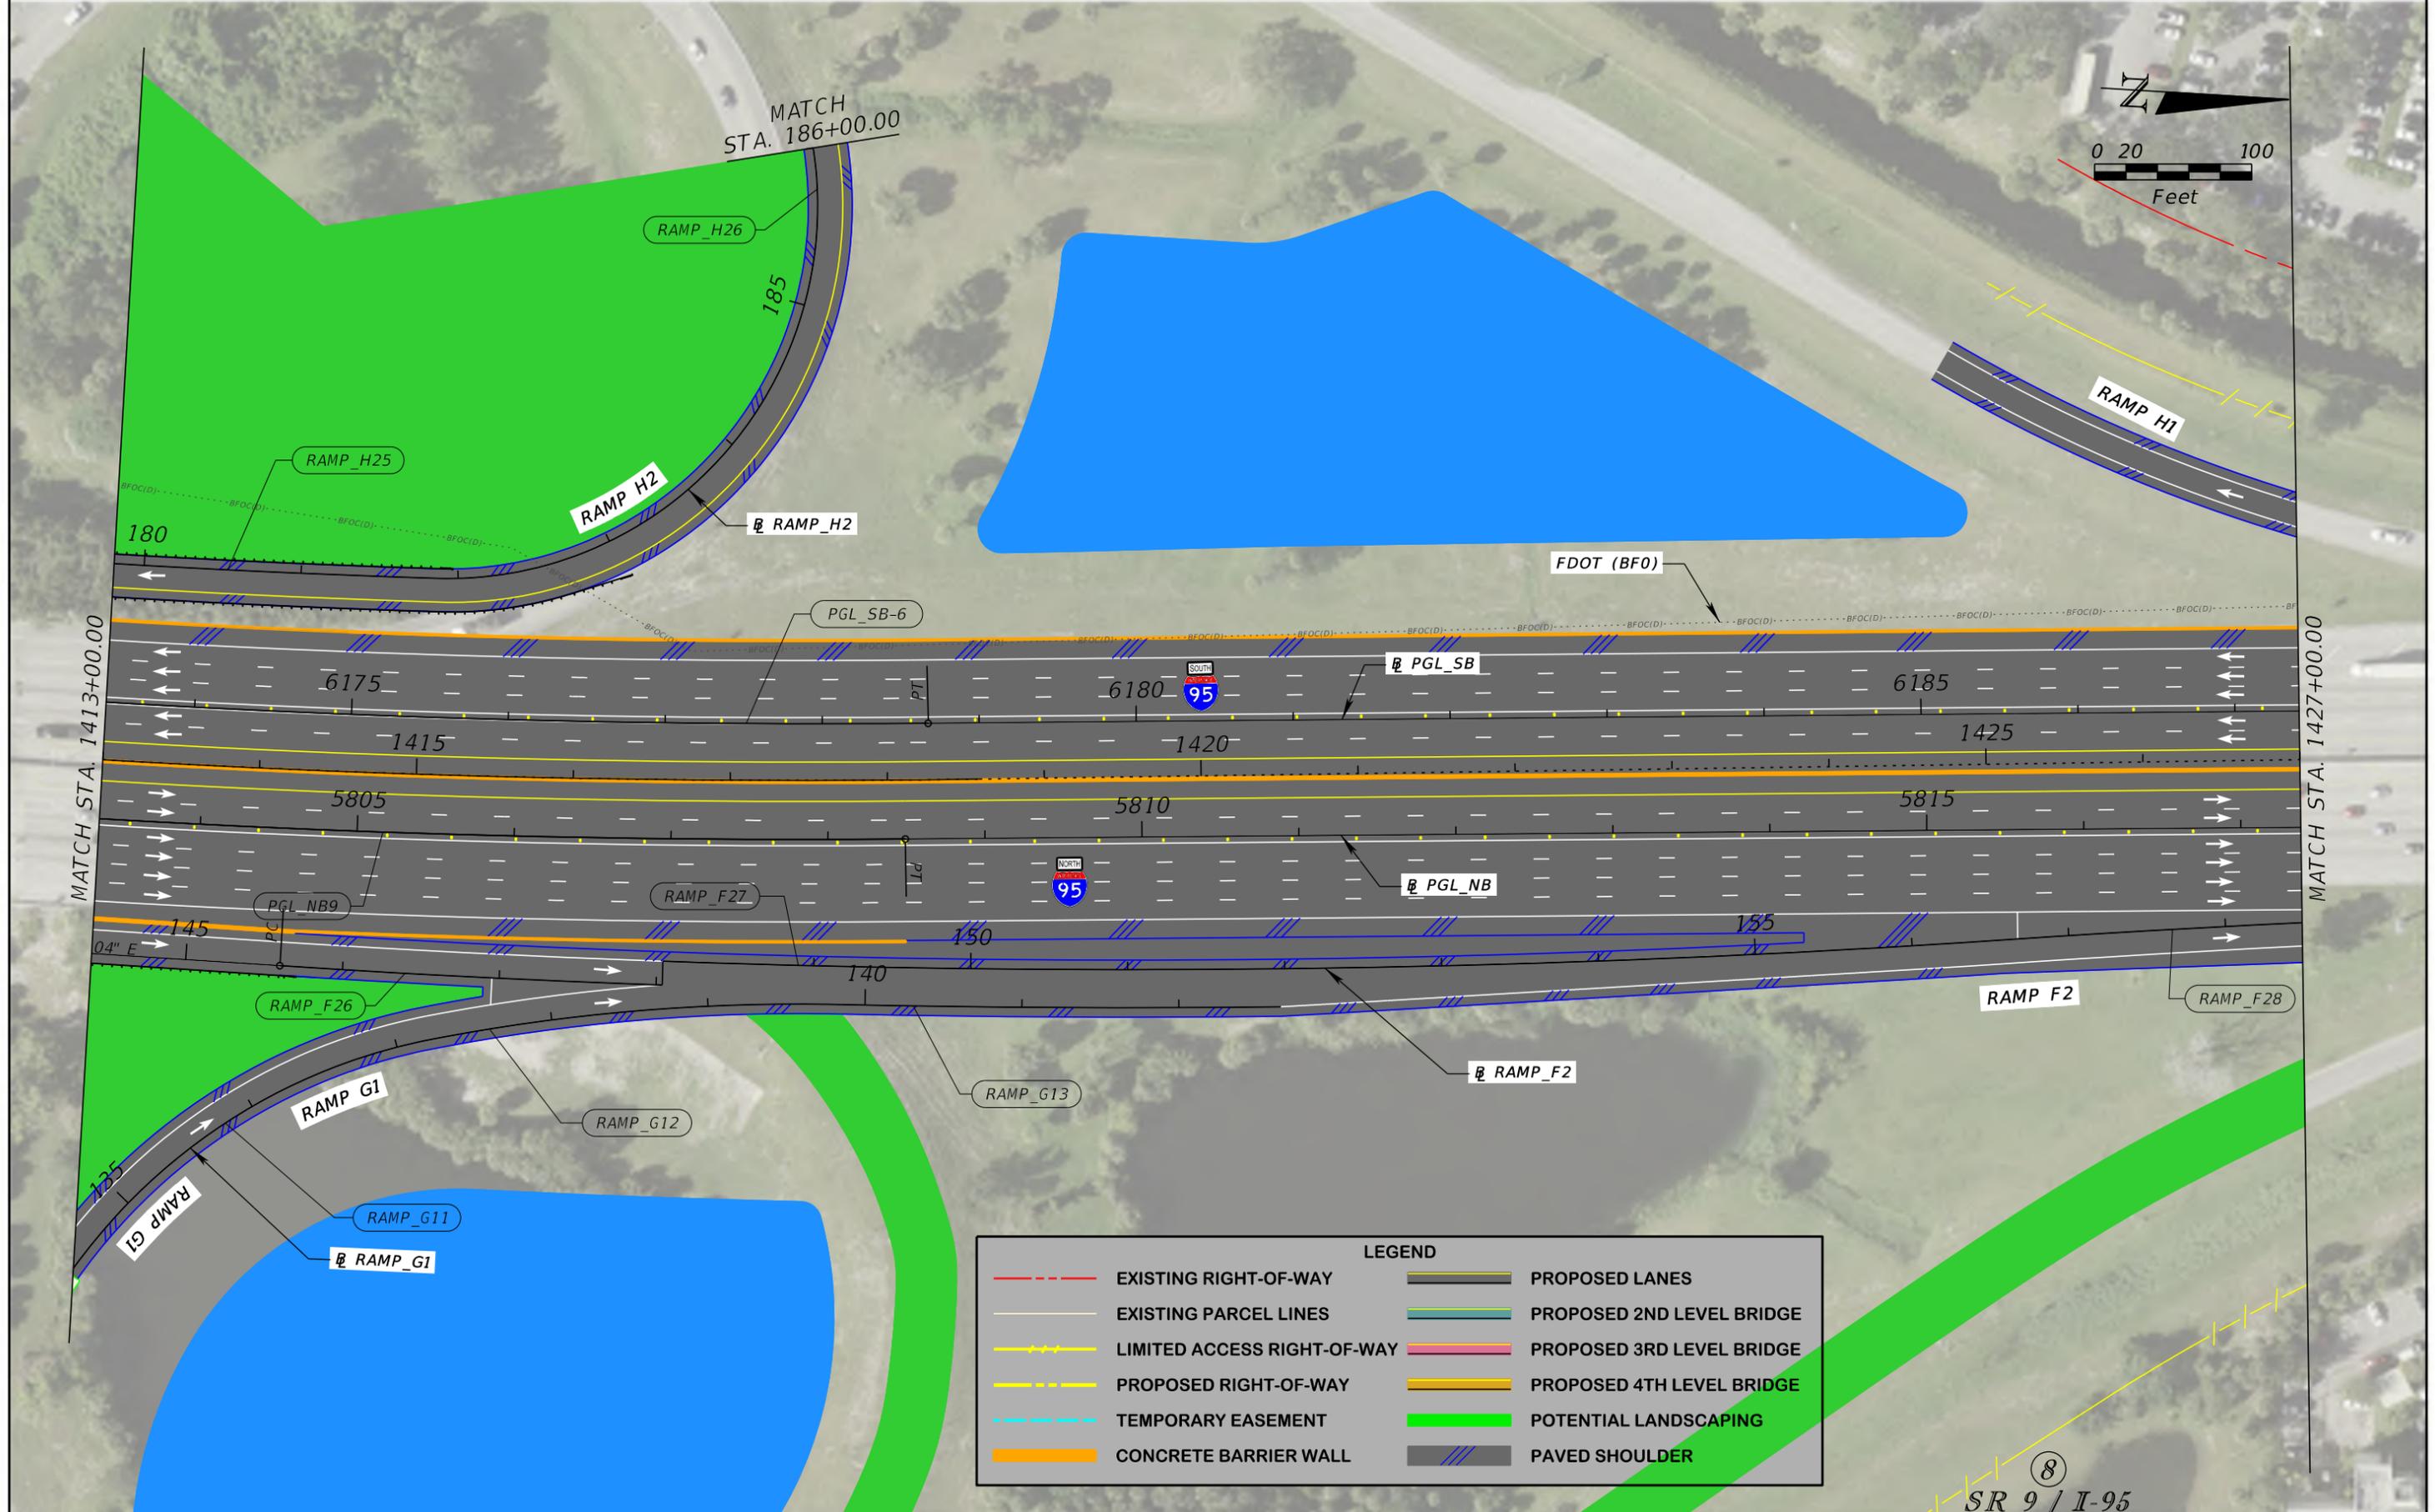

LEGEND	
	EXISTING RIGHT-OF-WAY
	EXISTING PARCEL LINES
	LIMITED ACCESS RIGHT-OF-WAY
	PROPOSED RIGHT-OF-WAY
	TEMPORARY EASEMENT
	CONCRETE BARRIER WALL
	PROPOSED LANES
	PROPOSED 2ND LEVEL BRIDGE
	PROPOSED 3RD LEVEL BRIDGE
	PROPOSED 4TH LEVEL BRIDGE
	POTENTIAL LANDSCAPING
	PAVED SHOULDER


8
SR 9 / I-95

REVISIONS				JAMES E. FORD P.E. P.E. LICENSE NUMBER 47526 HNTB CORPORATION 5900 NORTH ANDREWS AVENUE, SUITE 400 FT. LAUDERDALE, FLORIDA 33309 CERTIFICATE OF AUTHORIZATION 6500	STATE OF FLORIDA DEPARTMENT OF TRANSPORTATION			ROADWAY PLAN	SHEET NO. 25
DATE	DESCRIPTION	DATE	DESCRIPTION		ROAD NO.	COUNTY	FINANCIAL PROJECT ID		
				SR 9	BROWARD	436964-1-52-01			

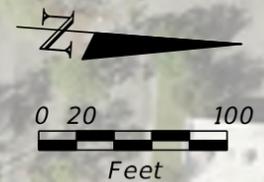

MATCH STA. 1427+00.00

MATCH STA. 1441+00.00

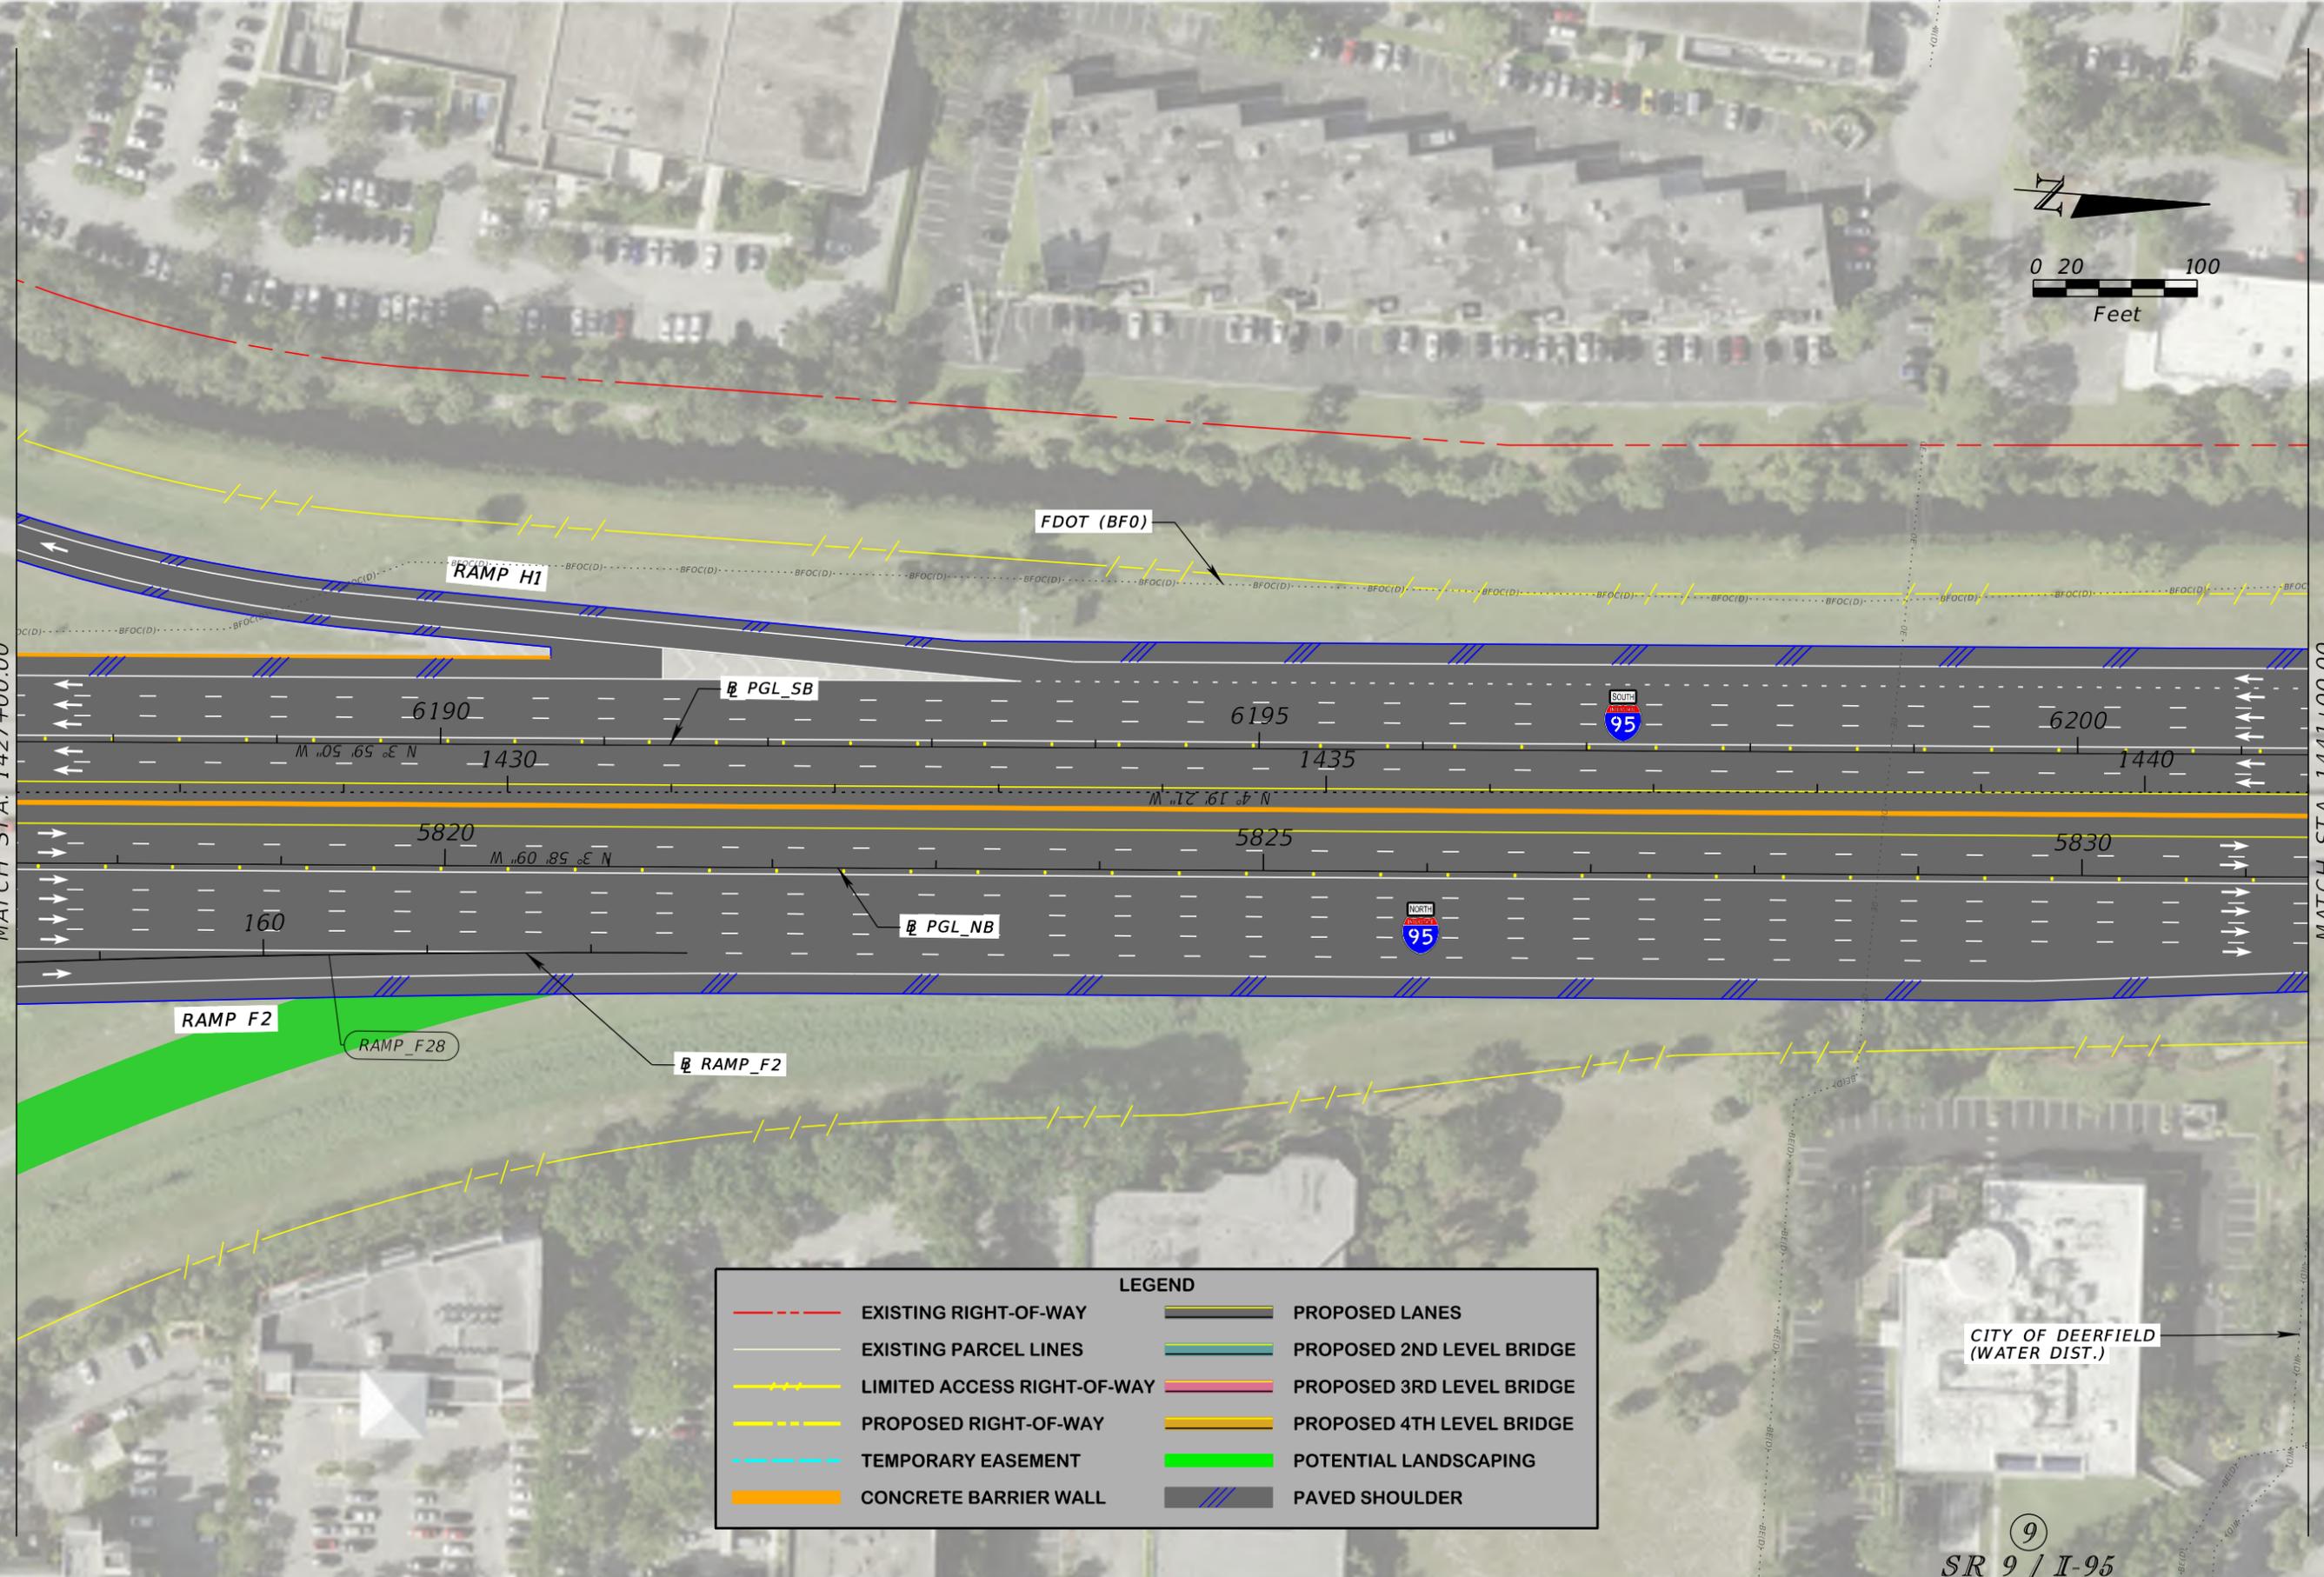

LEGEND	
	EXISTING RIGHT-OF-WAY
	EXISTING PARCEL LINES
	LIMITED ACCESS RIGHT-OF-WAY
	PROPOSED RIGHT-OF-WAY
	TEMPORARY EASEMENT
	CONCRETE BARRIER WALL
	PROPOSED 2ND LEVEL BRIDGE
	PROPOSED 3RD LEVEL BRIDGE
	PROPOSED 4TH LEVEL BRIDGE
	POTENTIAL LANDSCAPING
	PAVED SHOULDER
	PROPOSED LANES

CITY OF DEERFIELD
(WATER DIST.)

9
SR 9 / I-95


REVISIONS			
DATE	DESCRIPTION	DATE	DESCRIPTION

JAMES E. FORD P.E.
P.E. LICENSE NUMBER 47526
HNTB CORPORATION
5900 NORTH ANDREWS AVENUE, SUITE 400
FT. LAUDERDALE, FLORIDA 33309
CERTIFICATE OF AUTHORIZATION 6500

STATE OF FLORIDA DEPARTMENT OF TRANSPORTATION		
ROAD NO.	COUNTY	FINANCIAL PROJECT ID
SR 9	BROWARD	436964-1-52-01

ROADWAY PLAN

SHEET NO.
26

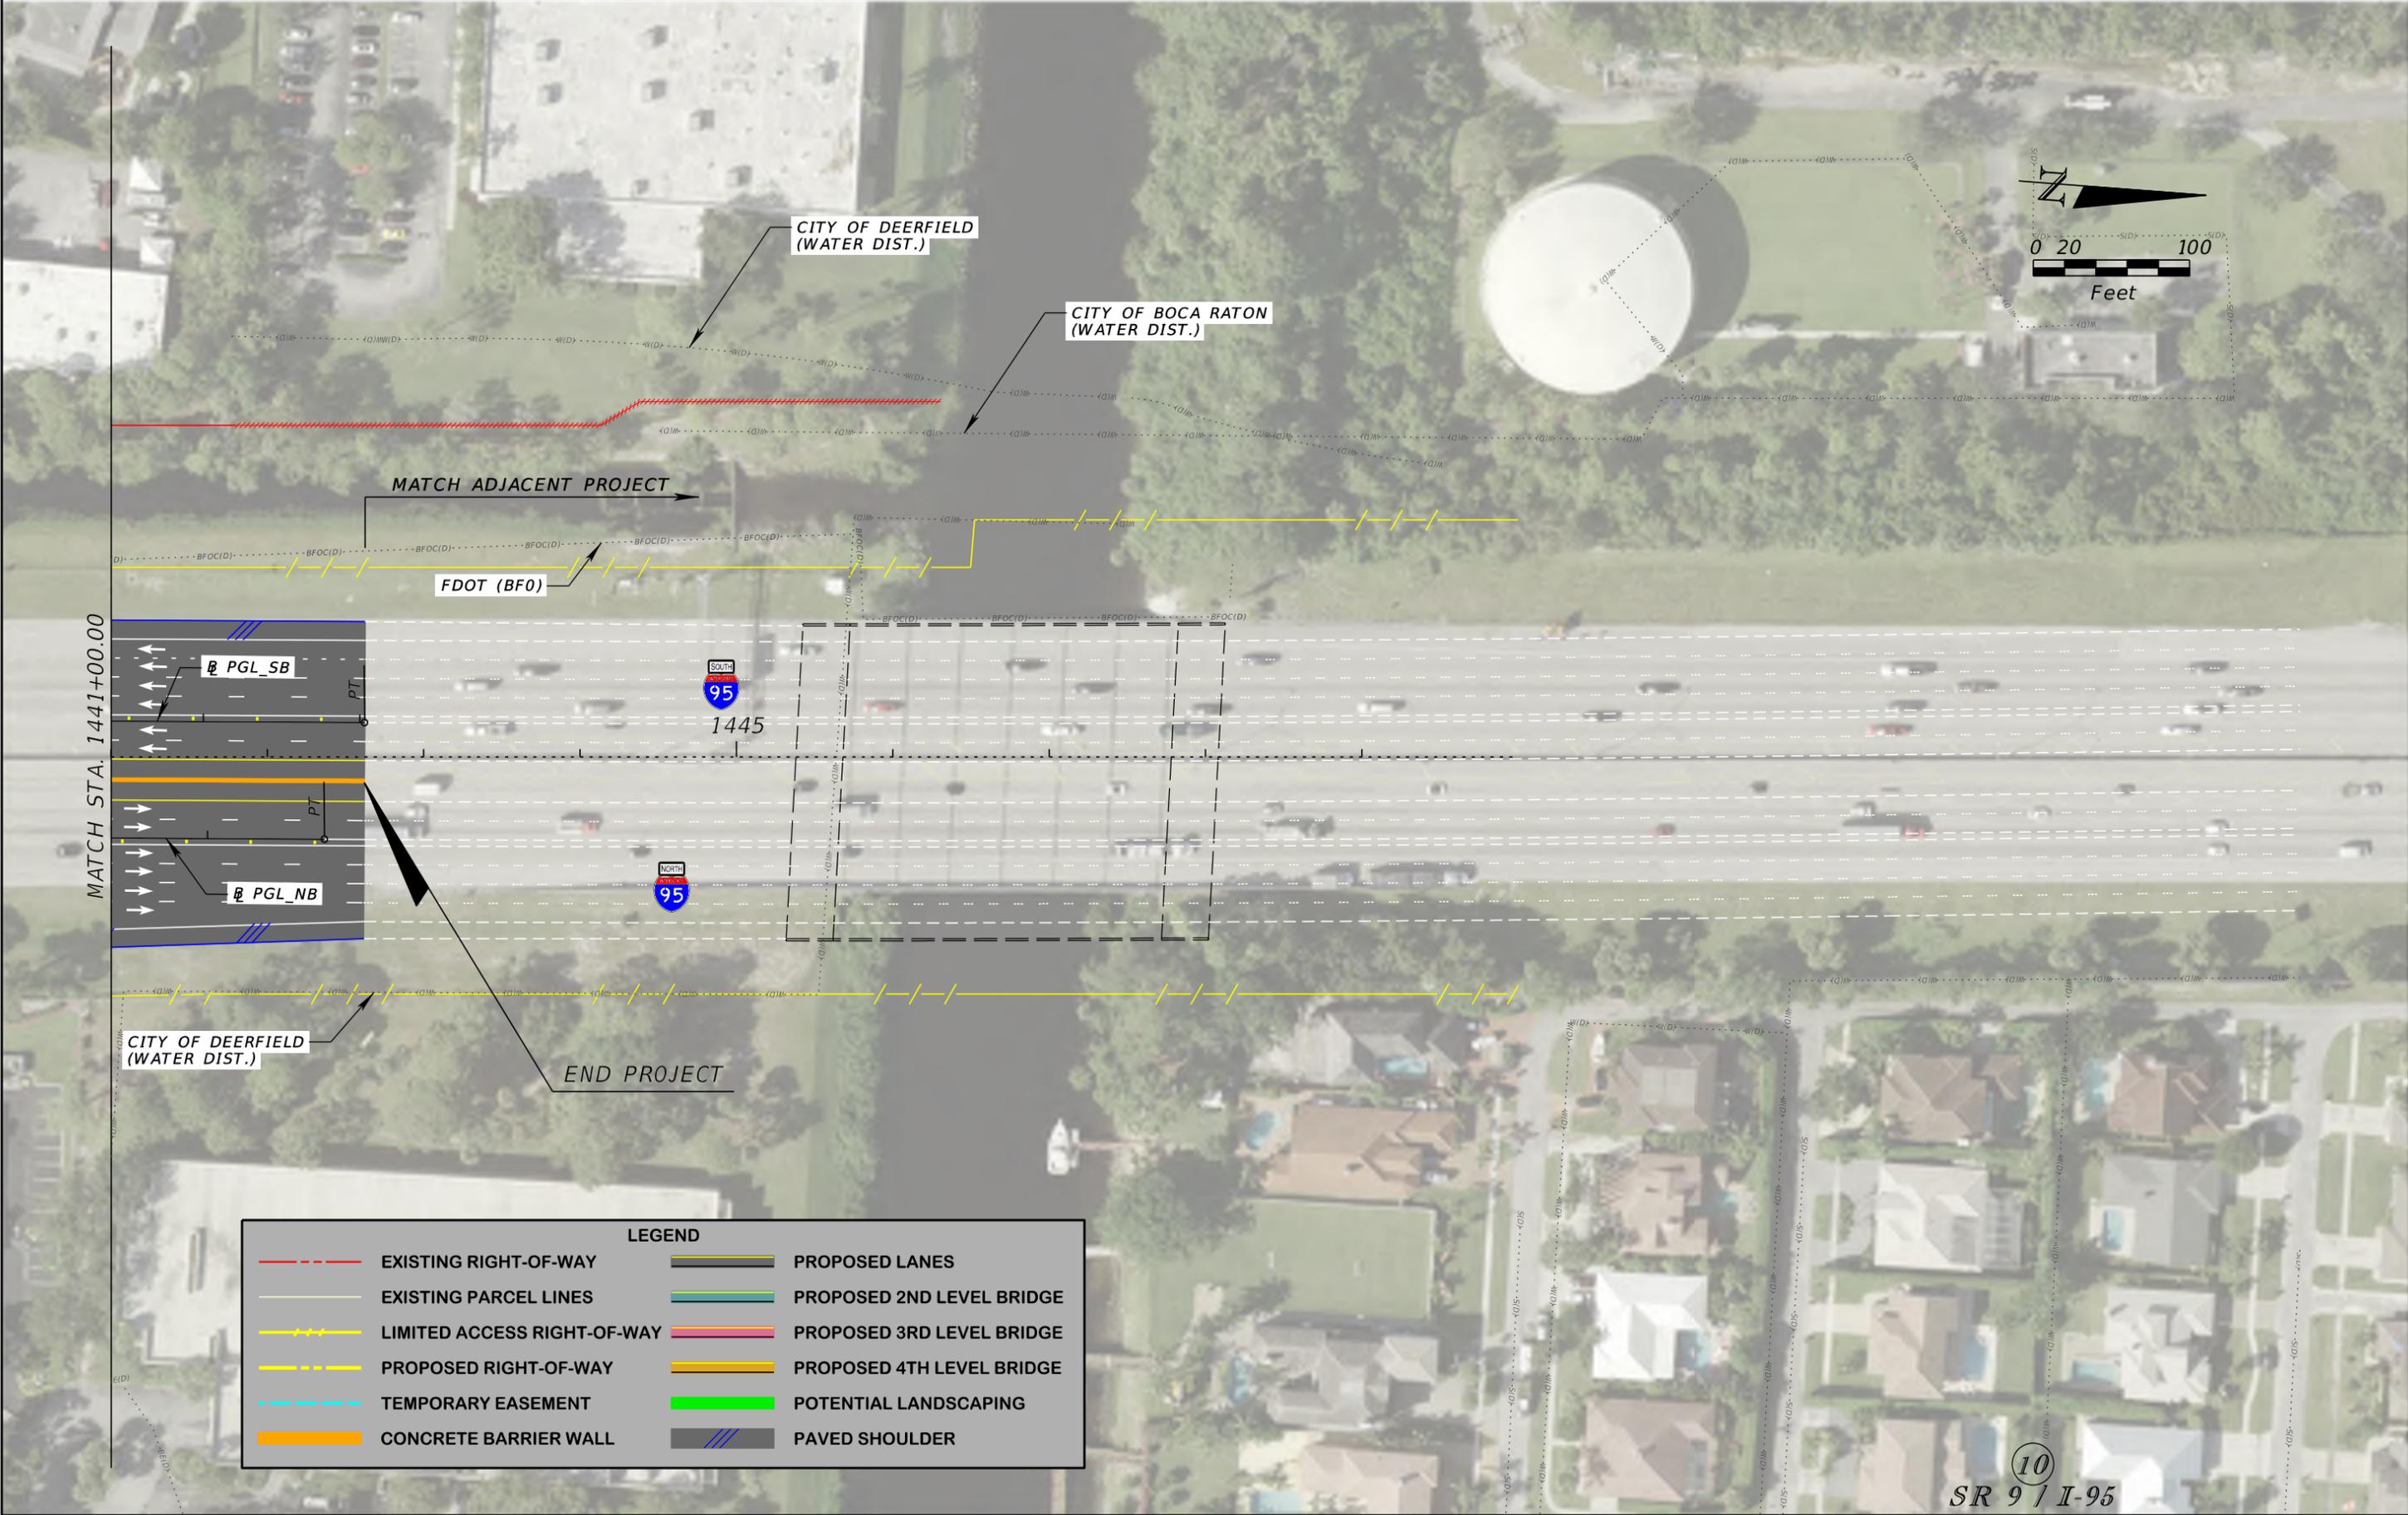

LEGEND			
	EXISTING RIGHT-OF-WAY		PROPOSED LANES
	EXISTING PARCEL LINES		PROPOSED 2ND LEVEL BRIDGE
	LIMITED ACCESS RIGHT-OF-WAY		PROPOSED 3RD LEVEL BRIDGE
	PROPOSED RIGHT-OF-WAY		PROPOSED 4TH LEVEL BRIDGE
	TEMPORARY EASEMENT		POTENTIAL LANDSCAPING
	CONCRETE BARRIER WALL		PAVED SHOULDER



REVISIONS			
DATE	DESCRIPTION	DATE	DESCRIPTION

JAMES E. FORD P.E.
P.E. LICENSE NUMBER 47526
HNTB CORPORATION
5900 NORTH ANDREWS AVENUE, SUITE 400
FT. LAUDERDALE, FLORIDA 33309
CERTIFICATE OF AUTHORIZATION 6500


STATE OF FLORIDA DEPARTMENT OF TRANSPORTATION		
ROAD NO.	COUNTY	FINANCIAL PROJECT ID
SR 9	BROWARD	436964-1-52-01

10
SR 9 / I-95
ROADWAY PLAN

SHEET NO.
27

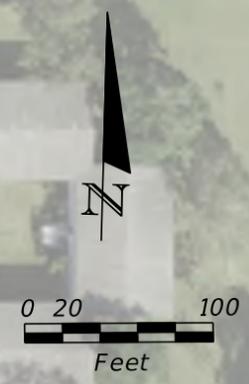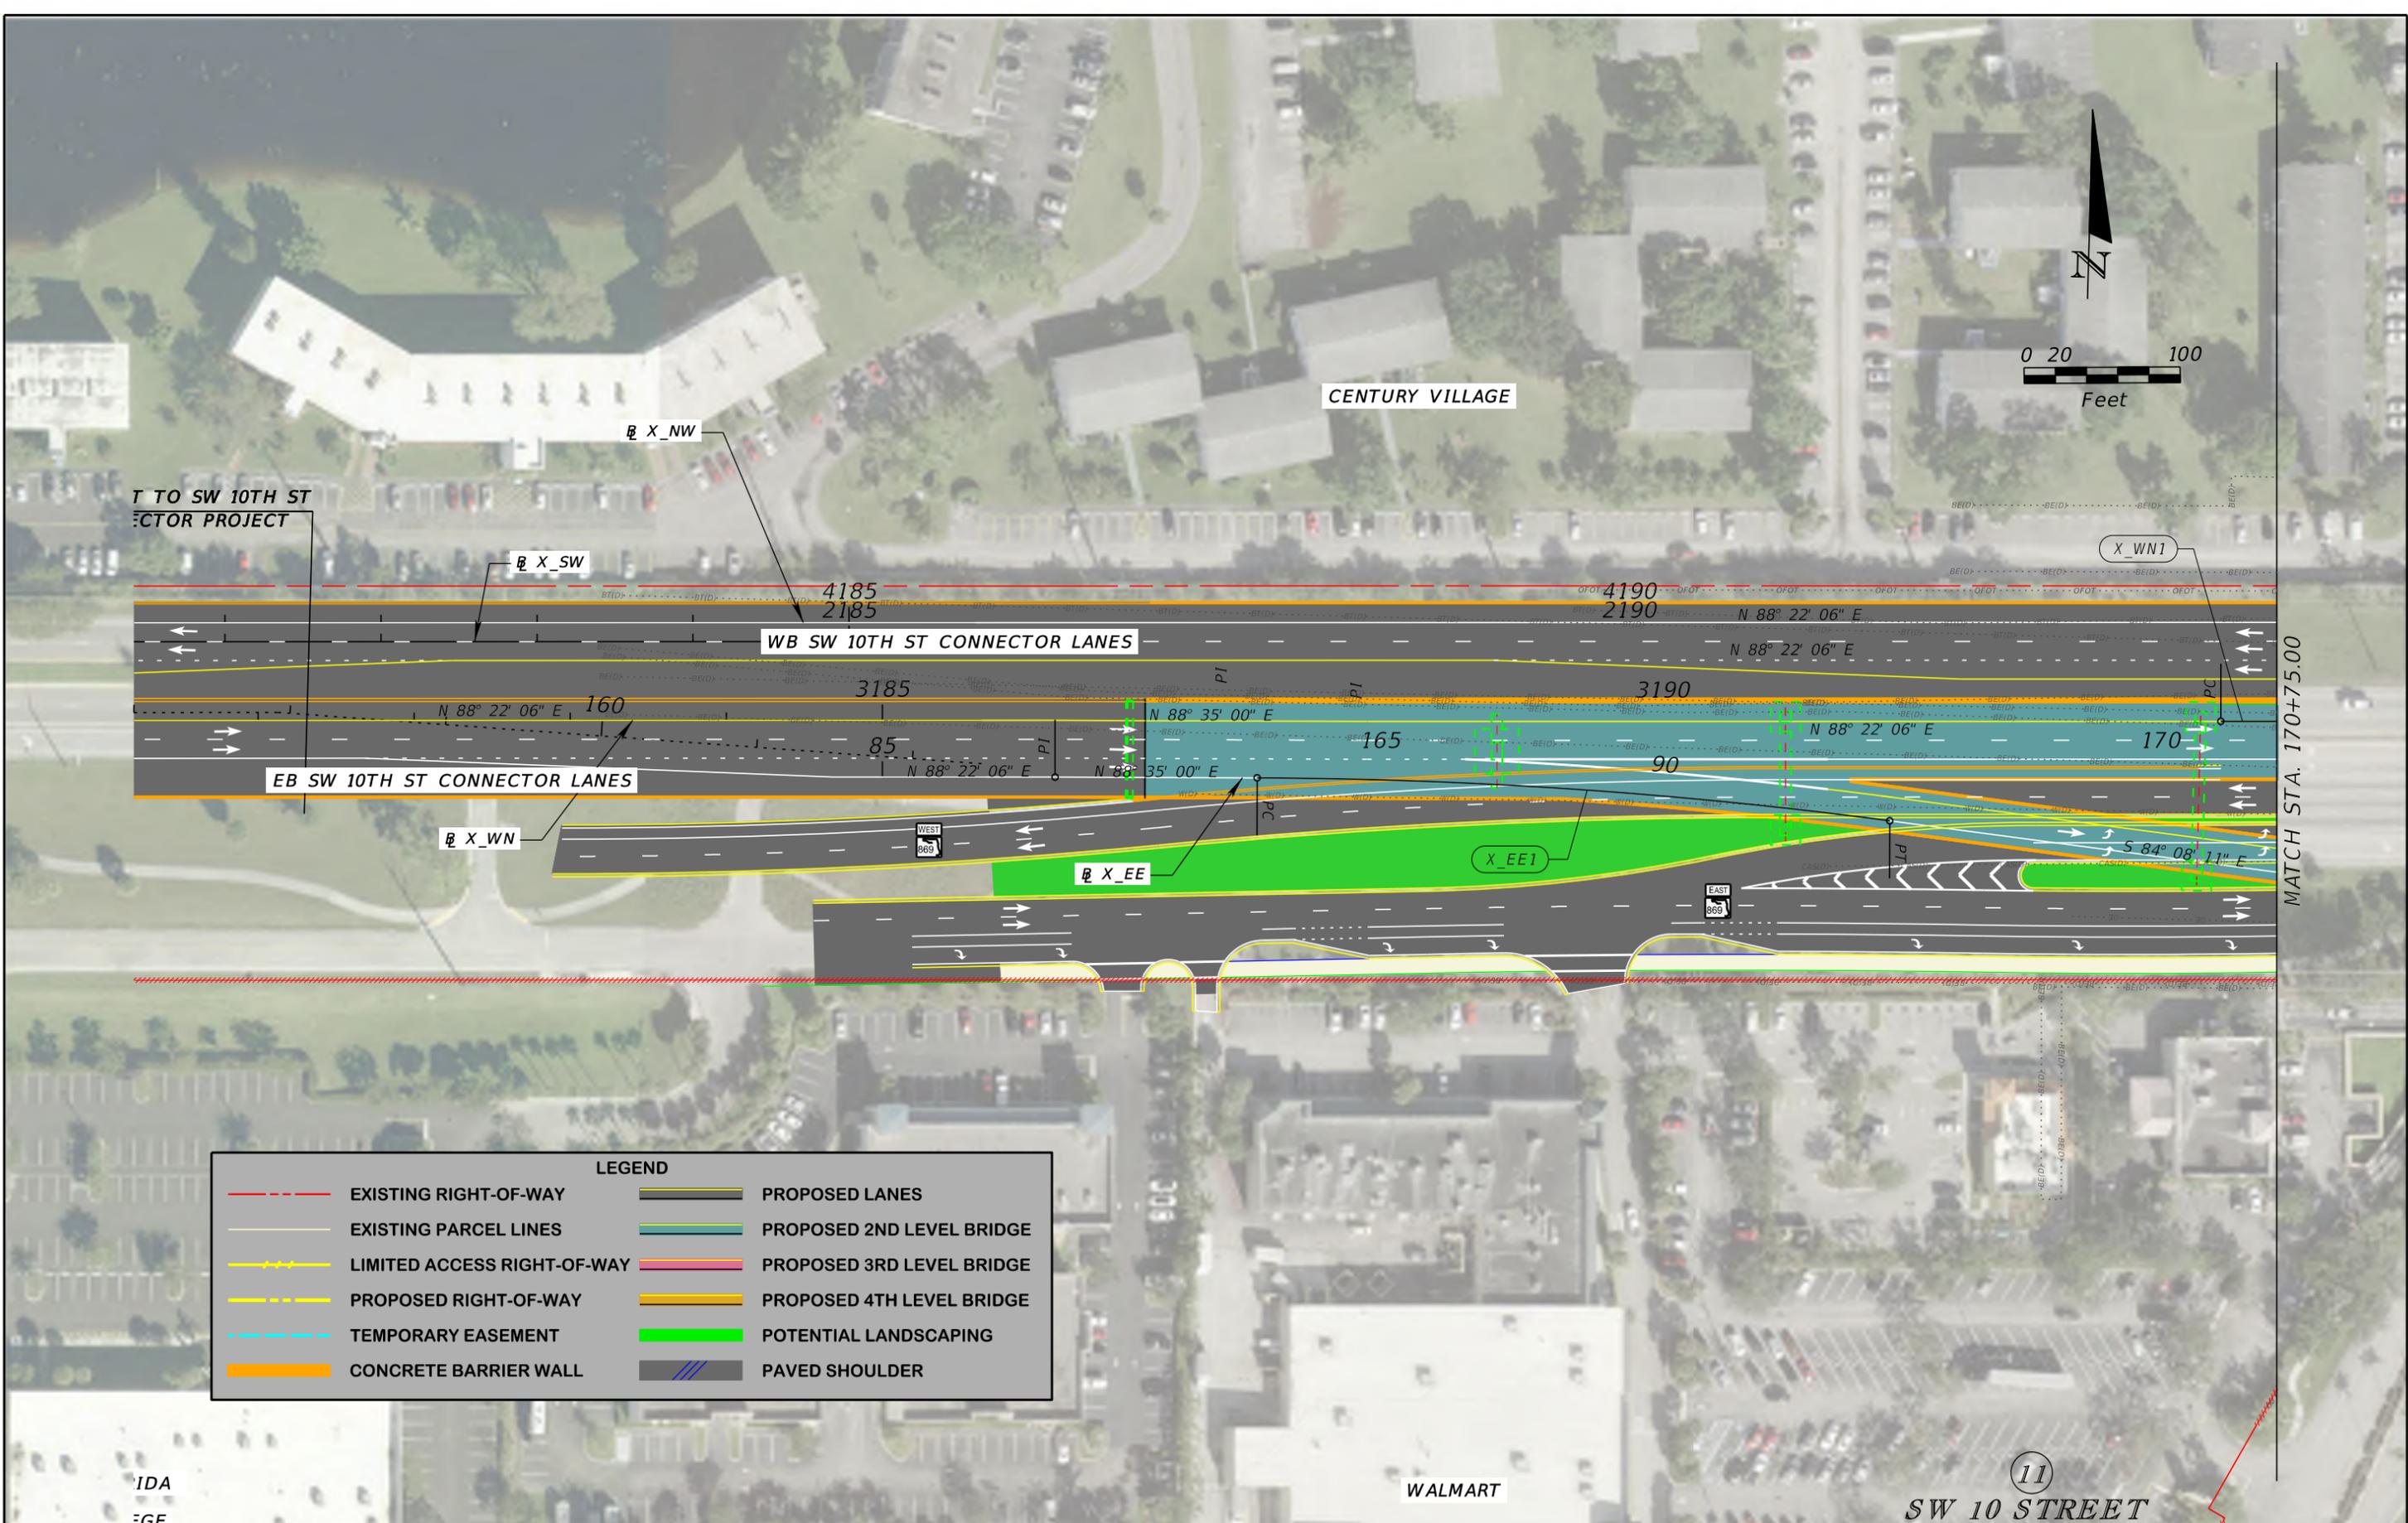

<table border="1"> <thead> <tr> <th colspan="2">REVISIONS</th> </tr> <tr> <th>DATE</th> <th>DESCRIPTION</th> </tr> </thead> <tbody> <tr> <td> </td> <td> </td> </tr> </tbody> </table>				REVISIONS		DATE	DESCRIPTION			JAMES E. FORD P.E. P.E. LICENSE NUMBER 47526 HNTB CORPORATION 5900 NORTH ANDREWS AVENUE, SUITE 400 FT. LAUDERDALE, FLORIDA 33309 CERTIFICATE OF AUTHORIZATION 6500	STATE OF FLORIDA DEPARTMENT OF TRANSPORTATION <table border="1"> <tr> <th>ROAD NO.</th> <th>COUNTY</th> <th>FINANCIAL PROJECT ID</th> </tr> <tr> <td>SR 869</td> <td>BROWARD</td> <td>436964-1-52-01</td> </tr> </table>	ROAD NO.	COUNTY	FINANCIAL PROJECT ID	SR 869	BROWARD	436964-1-52-01	SHEET NO. 28
REVISIONS																		
DATE	DESCRIPTION																	
ROAD NO.	COUNTY	FINANCIAL PROJECT ID																
SR 869	BROWARD	436964-1-52-01																
ROADWAY PLAN			11 SW 10 STREET															

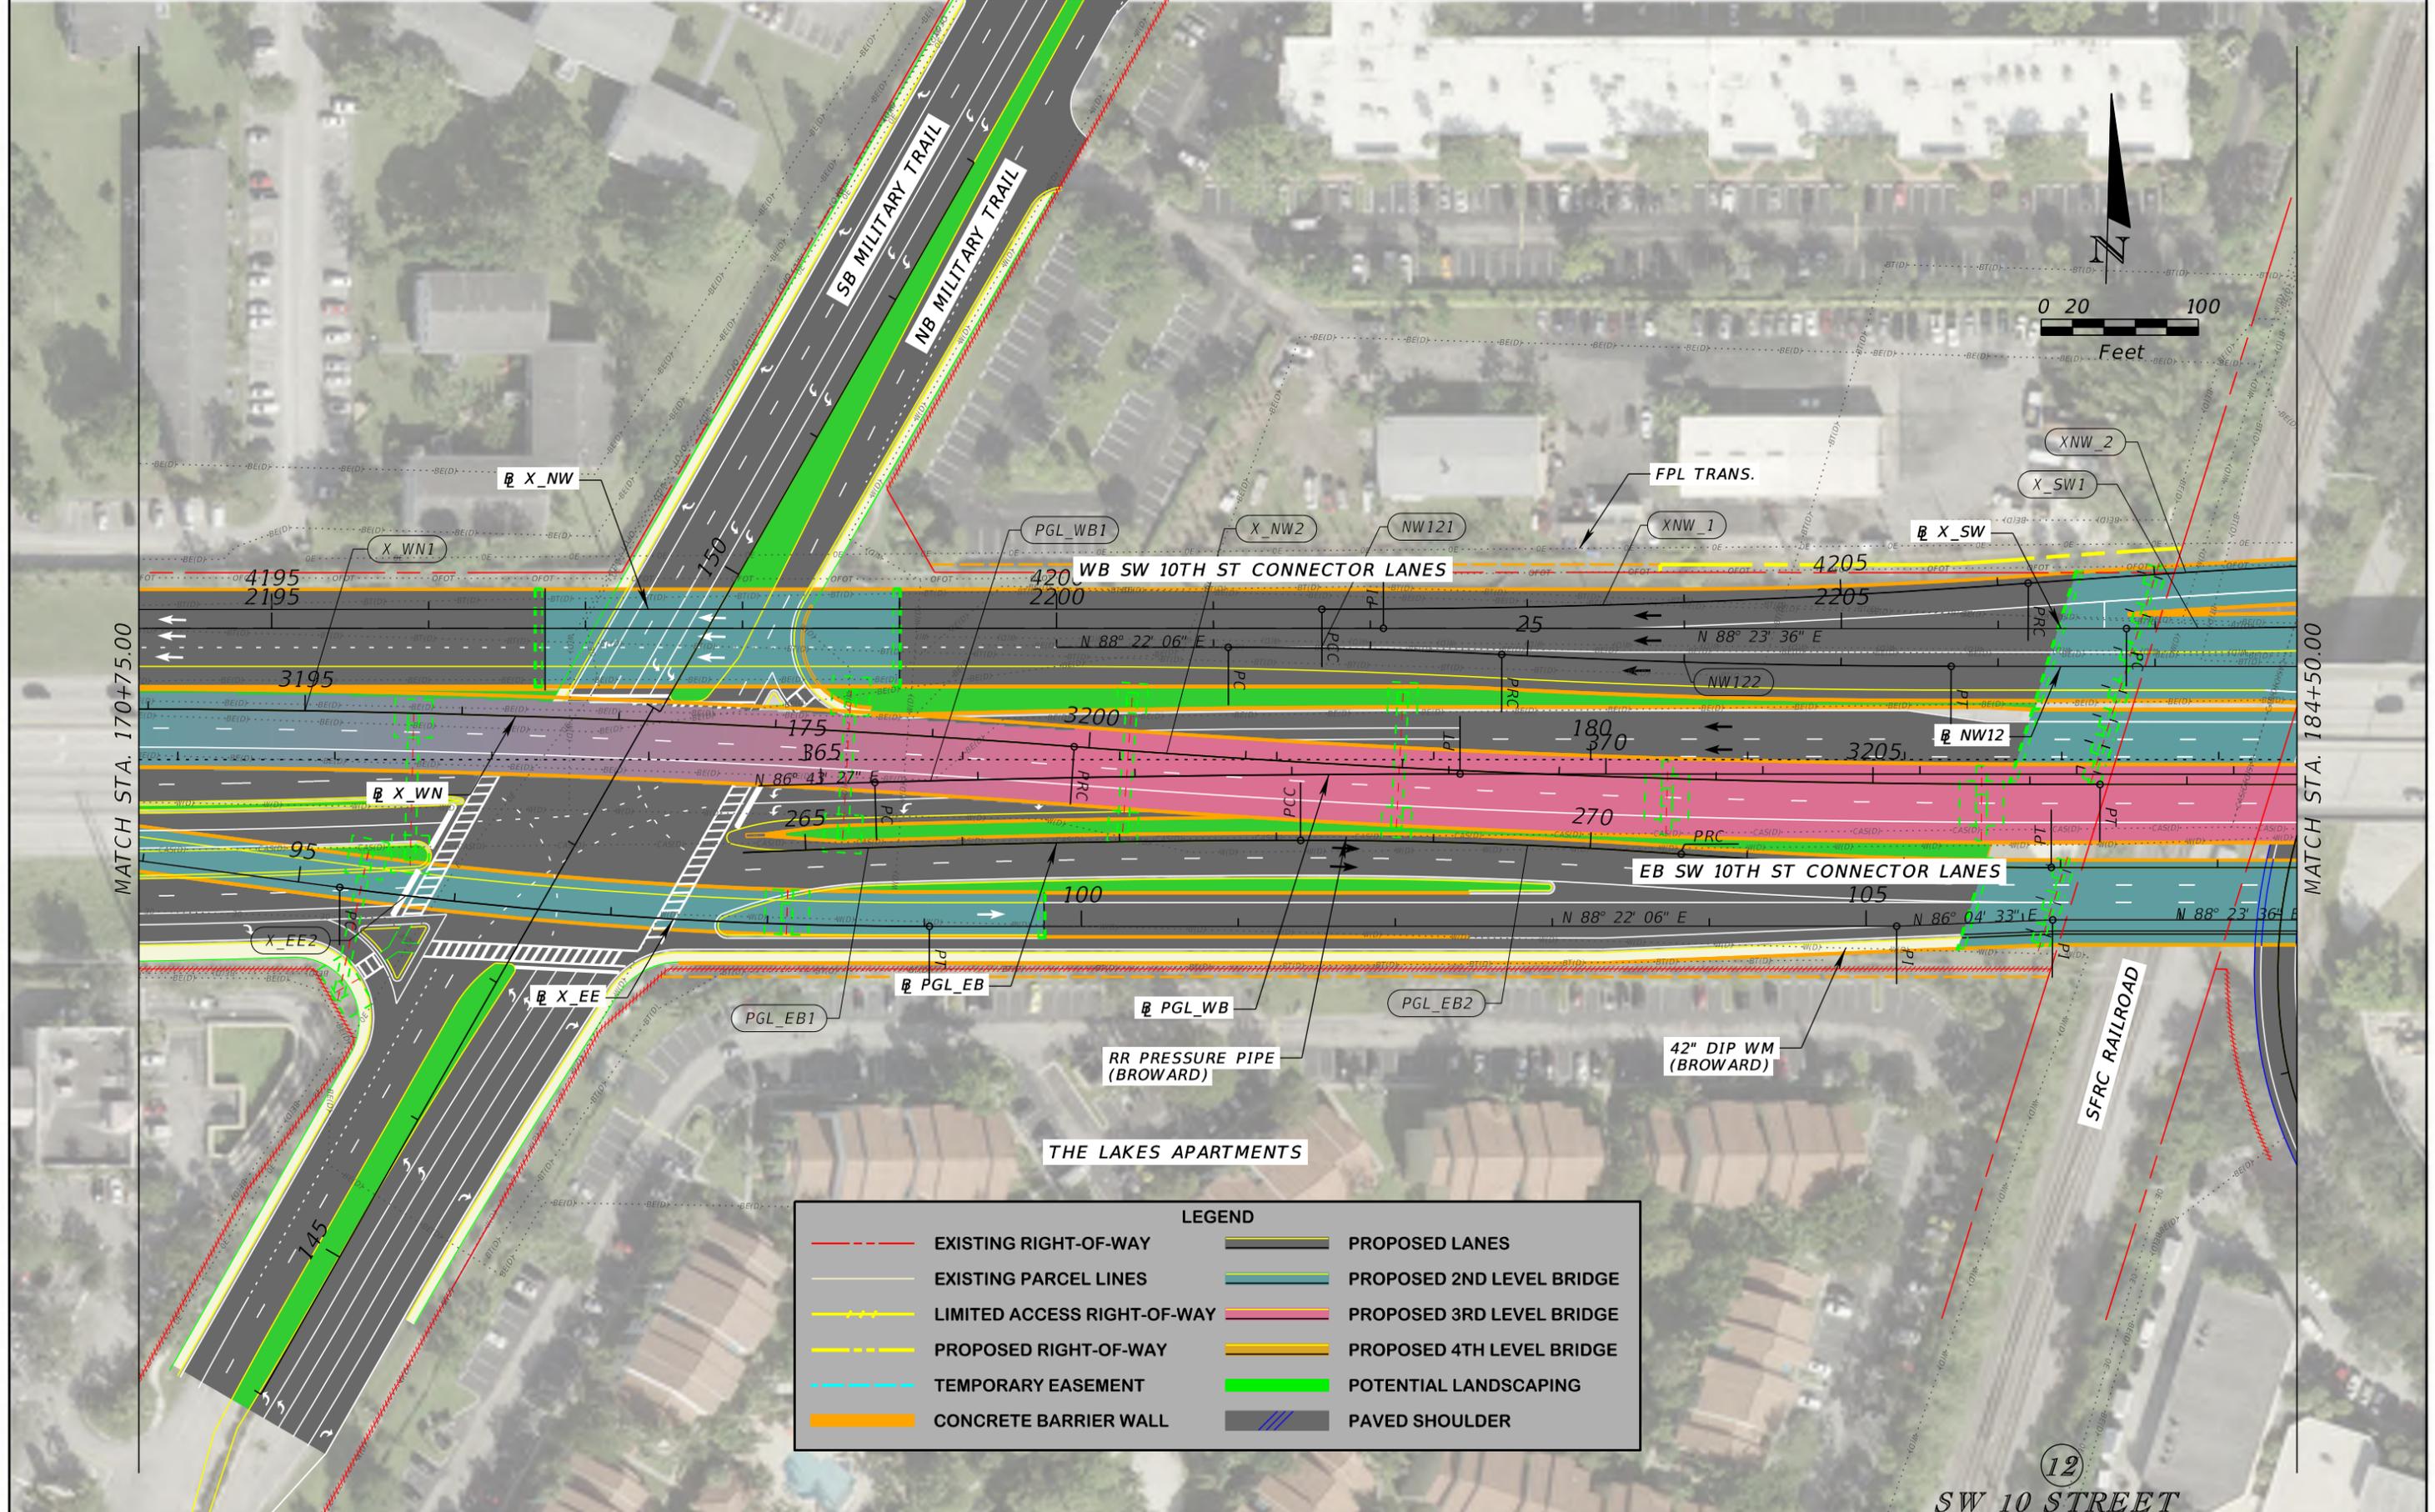

LEGEND	
	EXISTING RIGHT-OF-WAY
	EXISTING PARCEL LINES
	LIMITED ACCESS RIGHT-OF-WAY
	PROPOSED RIGHT-OF-WAY
	TEMPORARY EASEMENT
	CONCRETE BARRIER WALL
	PROPOSED LANES
	PROPOSED 2ND LEVEL BRIDGE
	PROPOSED 3RD LEVEL BRIDGE
	PROPOSED 4TH LEVEL BRIDGE
	POTENTIAL LANDSCAPING
	PAVED SHOULDER

REVISIONS			
DATE	DESCRIPTION	DATE	DESCRIPTION


JAMES E. FORD P.E.
P.E. LICENSE NUMBER 47526
HNTB CORPORATION
5900 NORTH ANDREWS AVENUE, SUITE 400
FT. LAUDERDALE, FLORIDA 33309
CERTIFICATE OF AUTHORIZATION 6500

STATE OF FLORIDA DEPARTMENT OF TRANSPORTATION		
ROAD NO.	COUNTY	FINANCIAL PROJECT ID
SR 869	BROWARD	436964-1-52-01

ROADWAY PLAN

SHEET NO.
29

CITY OF DEEFIELD
(WATER DIST.)

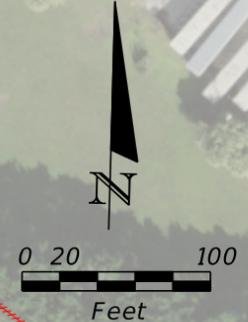

MATCH STA. 184+50.00

MATCH STA. 16+20.00

SW 12TH AVE

WB SW 10TH ST CONNECTOR LANES

EB SW 10TH ST CONNECTOR LANES

E NEWPORT CENTER DR

13
SW 10 STREET

LEGEND

	EXISTING RIGHT-OF-WAY		PROPOSED LANES
	EXISTING PARCEL LINES		PROPOSED 2ND LEVEL BRIDGE
	LIMITED ACCESS RIGHT-OF-WAY		PROPOSED 3RD LEVEL BRIDGE
	PROPOSED RIGHT-OF-WAY		PROPOSED 4TH LEVEL BRIDGE
	TEMPORARY EASEMENT		POTENTIAL LANDSCAPING
	CONCRETE BARRIER WALL		PAVED SHOULDER

RR PRESSURE PIPE
(BROWARD)

42" DIP WM
(BROWARD)

REVISIONS			
DATE	DESCRIPTION	DATE	DESCRIPTION

JAMES E. FORD P.E.
P.E. LICENSE NUMBER 47526
HNTB CORPORATION
5900 NORTH ANDREWS AVENUE, SUITE 400
FT. LAUDERDALE, FLORIDA 33309
CERTIFICATE OF AUTHORIZATION 6500

STATE OF FLORIDA DEPARTMENT OF TRANSPORTATION		
ROAD NO.	COUNTY	FINANCIAL PROJECT ID
SR 869	BROWARD	436964-1-52-01

ROADWAY PLAN

SHEET NO.
30





LEGEND	
	EXISTING RIGHT-OF-WAY
	EXISTING PARCEL LINES
	LIMITED ACCESS RIGHT-OF-WAY
	PROPOSED RIGHT-OF-WAY
	TEMPORARY EASEMENT
	CONCRETE BARRIER WALL
	PROPOSED LANES
	PROPOSED 2ND LEVEL BRIDGE
	PROPOSED 3RD LEVEL BRIDGE
	PROPOSED 4TH LEVEL BRIDGE
	POTENTIAL LANDSCAPING
	PAVED SHOULDER

14
NEWPORT CENTER

REVISIONS				JAMES E. FORD P.E. P.E. LICENSE NUMBER 47526 HNTB CORPORATION 5900 NORTH ANDREWS AVENUE, SUITE 400 FT. LAUDERDALE, FLORIDA 33309 CERTIFICATE OF AUTHORIZATION 6500	STATE OF FLORIDA DEPARTMENT OF TRANSPORTATION			SHEET NO. 31
DATE	DESCRIPTION	DATE	DESCRIPTION		ROAD NO.	COUNTY	FINANCIAL PROJECT ID	
				SR 869	BROWARD	436964-1-52-01		

LEGEND			
	EXISTING RIGHT-OF-WAY		PROPOSED LANES
	EXISTING PARCEL LINES		PROPOSED 2ND LEVEL BRIDGE
	LIMITED ACCESS RIGHT-OF-WAY		PROPOSED 3RD LEVEL BRIDGE
	PROPOSED RIGHT-OF-WAY		PROPOSED 4TH LEVEL BRIDGE
	TEMPORARY EASEMENT		POTENTIAL LANDSCAPING
	CONCRETE BARRIER WALL		PAVED SHOULDER

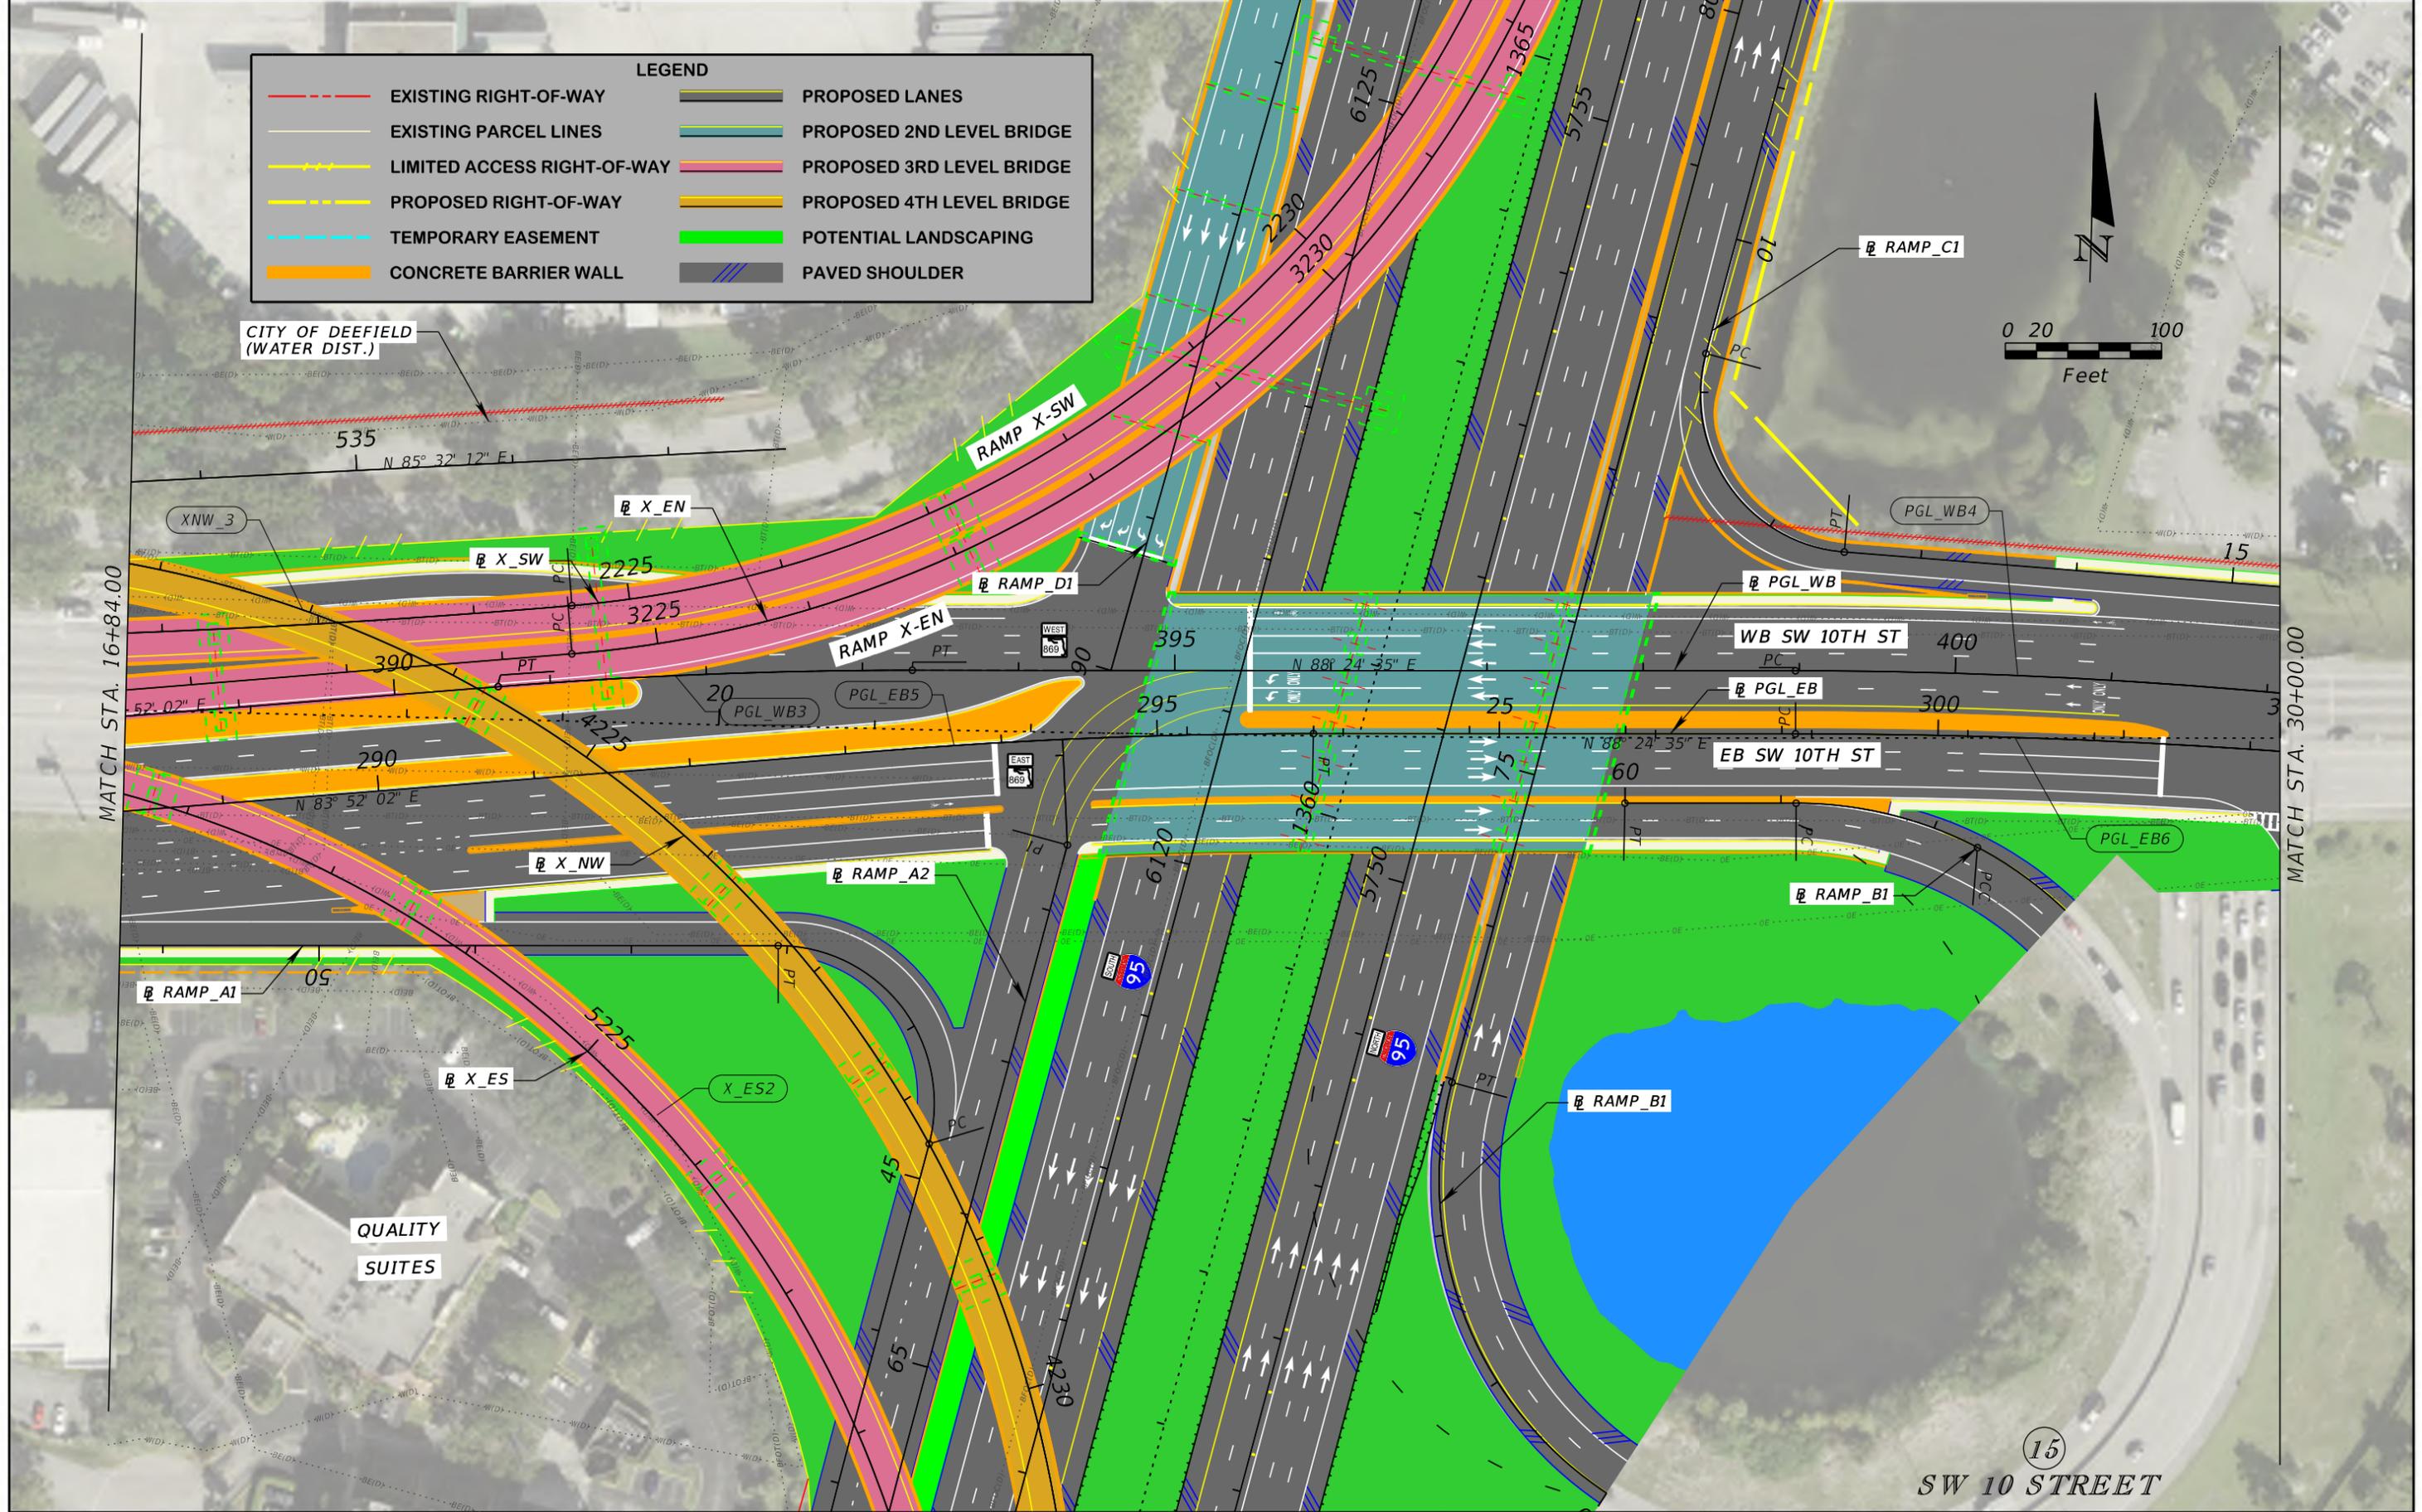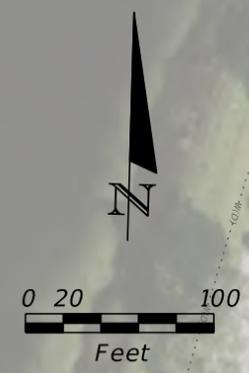


REVISIONS			
DATE	DESCRIPTION	DATE	DESCRIPTION

JAMES E. FORD P.E.
P.E. LICENSE NUMBER 47526
HNTB CORPORATION
5900 NORTH ANDREWS AVENUE, SUITE 400
FT. LAUDERDALE, FLORIDA 33309
CERTIFICATE OF AUTHORIZATION 6500

STATE OF FLORIDA DEPARTMENT OF TRANSPORTATION		
ROAD NO.	COUNTY	FINANCIAL PROJECT ID
SR 869	BROWARD	436964-1-52-01

ROADWAY PLAN

SHEET NO.
32

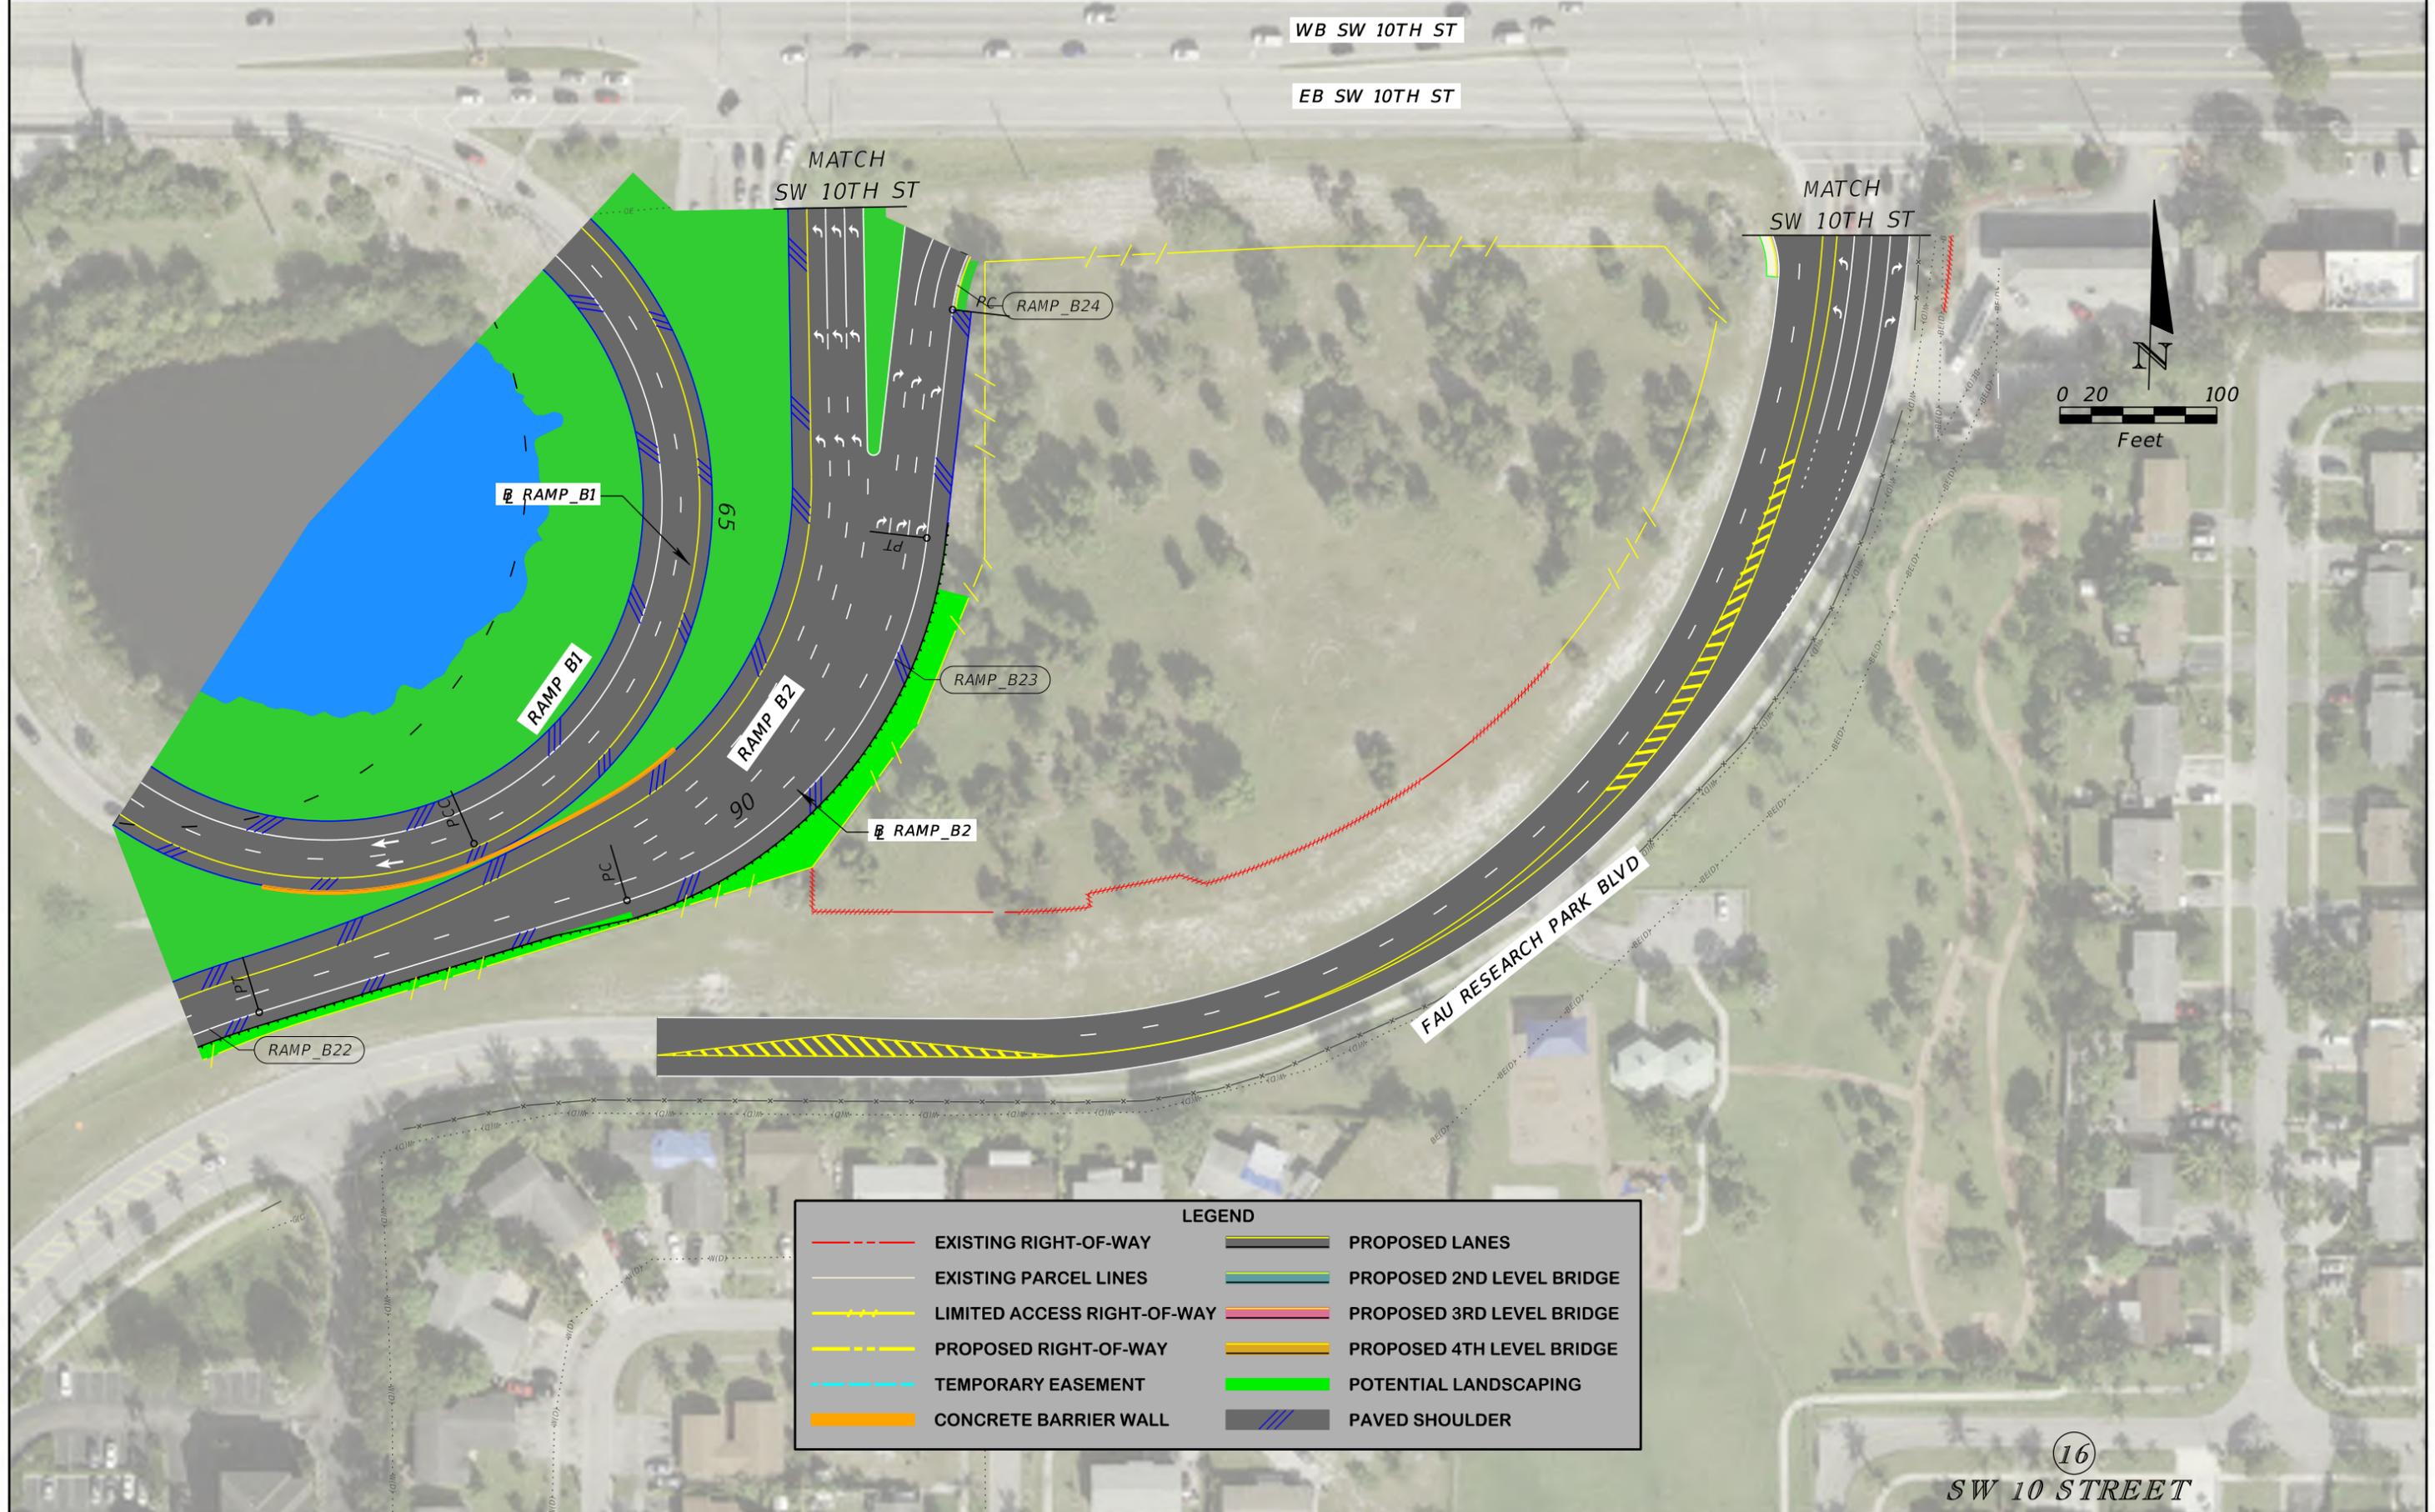

LEGEND	
	EXISTING RIGHT-OF-WAY
	EXISTING PARCEL LINES
	LIMITED ACCESS RIGHT-OF-WAY
	PROPOSED RIGHT-OF-WAY
	TEMPORARY EASEMENT
	CONCRETE BARRIER WALL
	POTENTIAL LANDSCAPING
	PAVED SHOULDER
	PROPOSED LANES
	PROPOSED 2ND LEVEL BRIDGE
	PROPOSED 3RD LEVEL BRIDGE
	PROPOSED 4TH LEVEL BRIDGE

(16)
SW 10 STREET


REVISIONS			
DATE	DESCRIPTION	DATE	DESCRIPTION

JAMES E. FORD P.E.
P.E. LICENSE NUMBER 47526
HNTB CORPORATION
5900 NORTH ANDREWS AVENUE, SUITE 400
FT. LAUDERDALE, FLORIDA 33309
CERTIFICATE OF AUTHORIZATION 6500

STATE OF FLORIDA DEPARTMENT OF TRANSPORTATION		
ROAD NO.	COUNTY	FINANCIAL PROJECT ID
SR 869	BROWARD	436964-1-52-01

ROADWAY PLAN


SHEET NO.
33

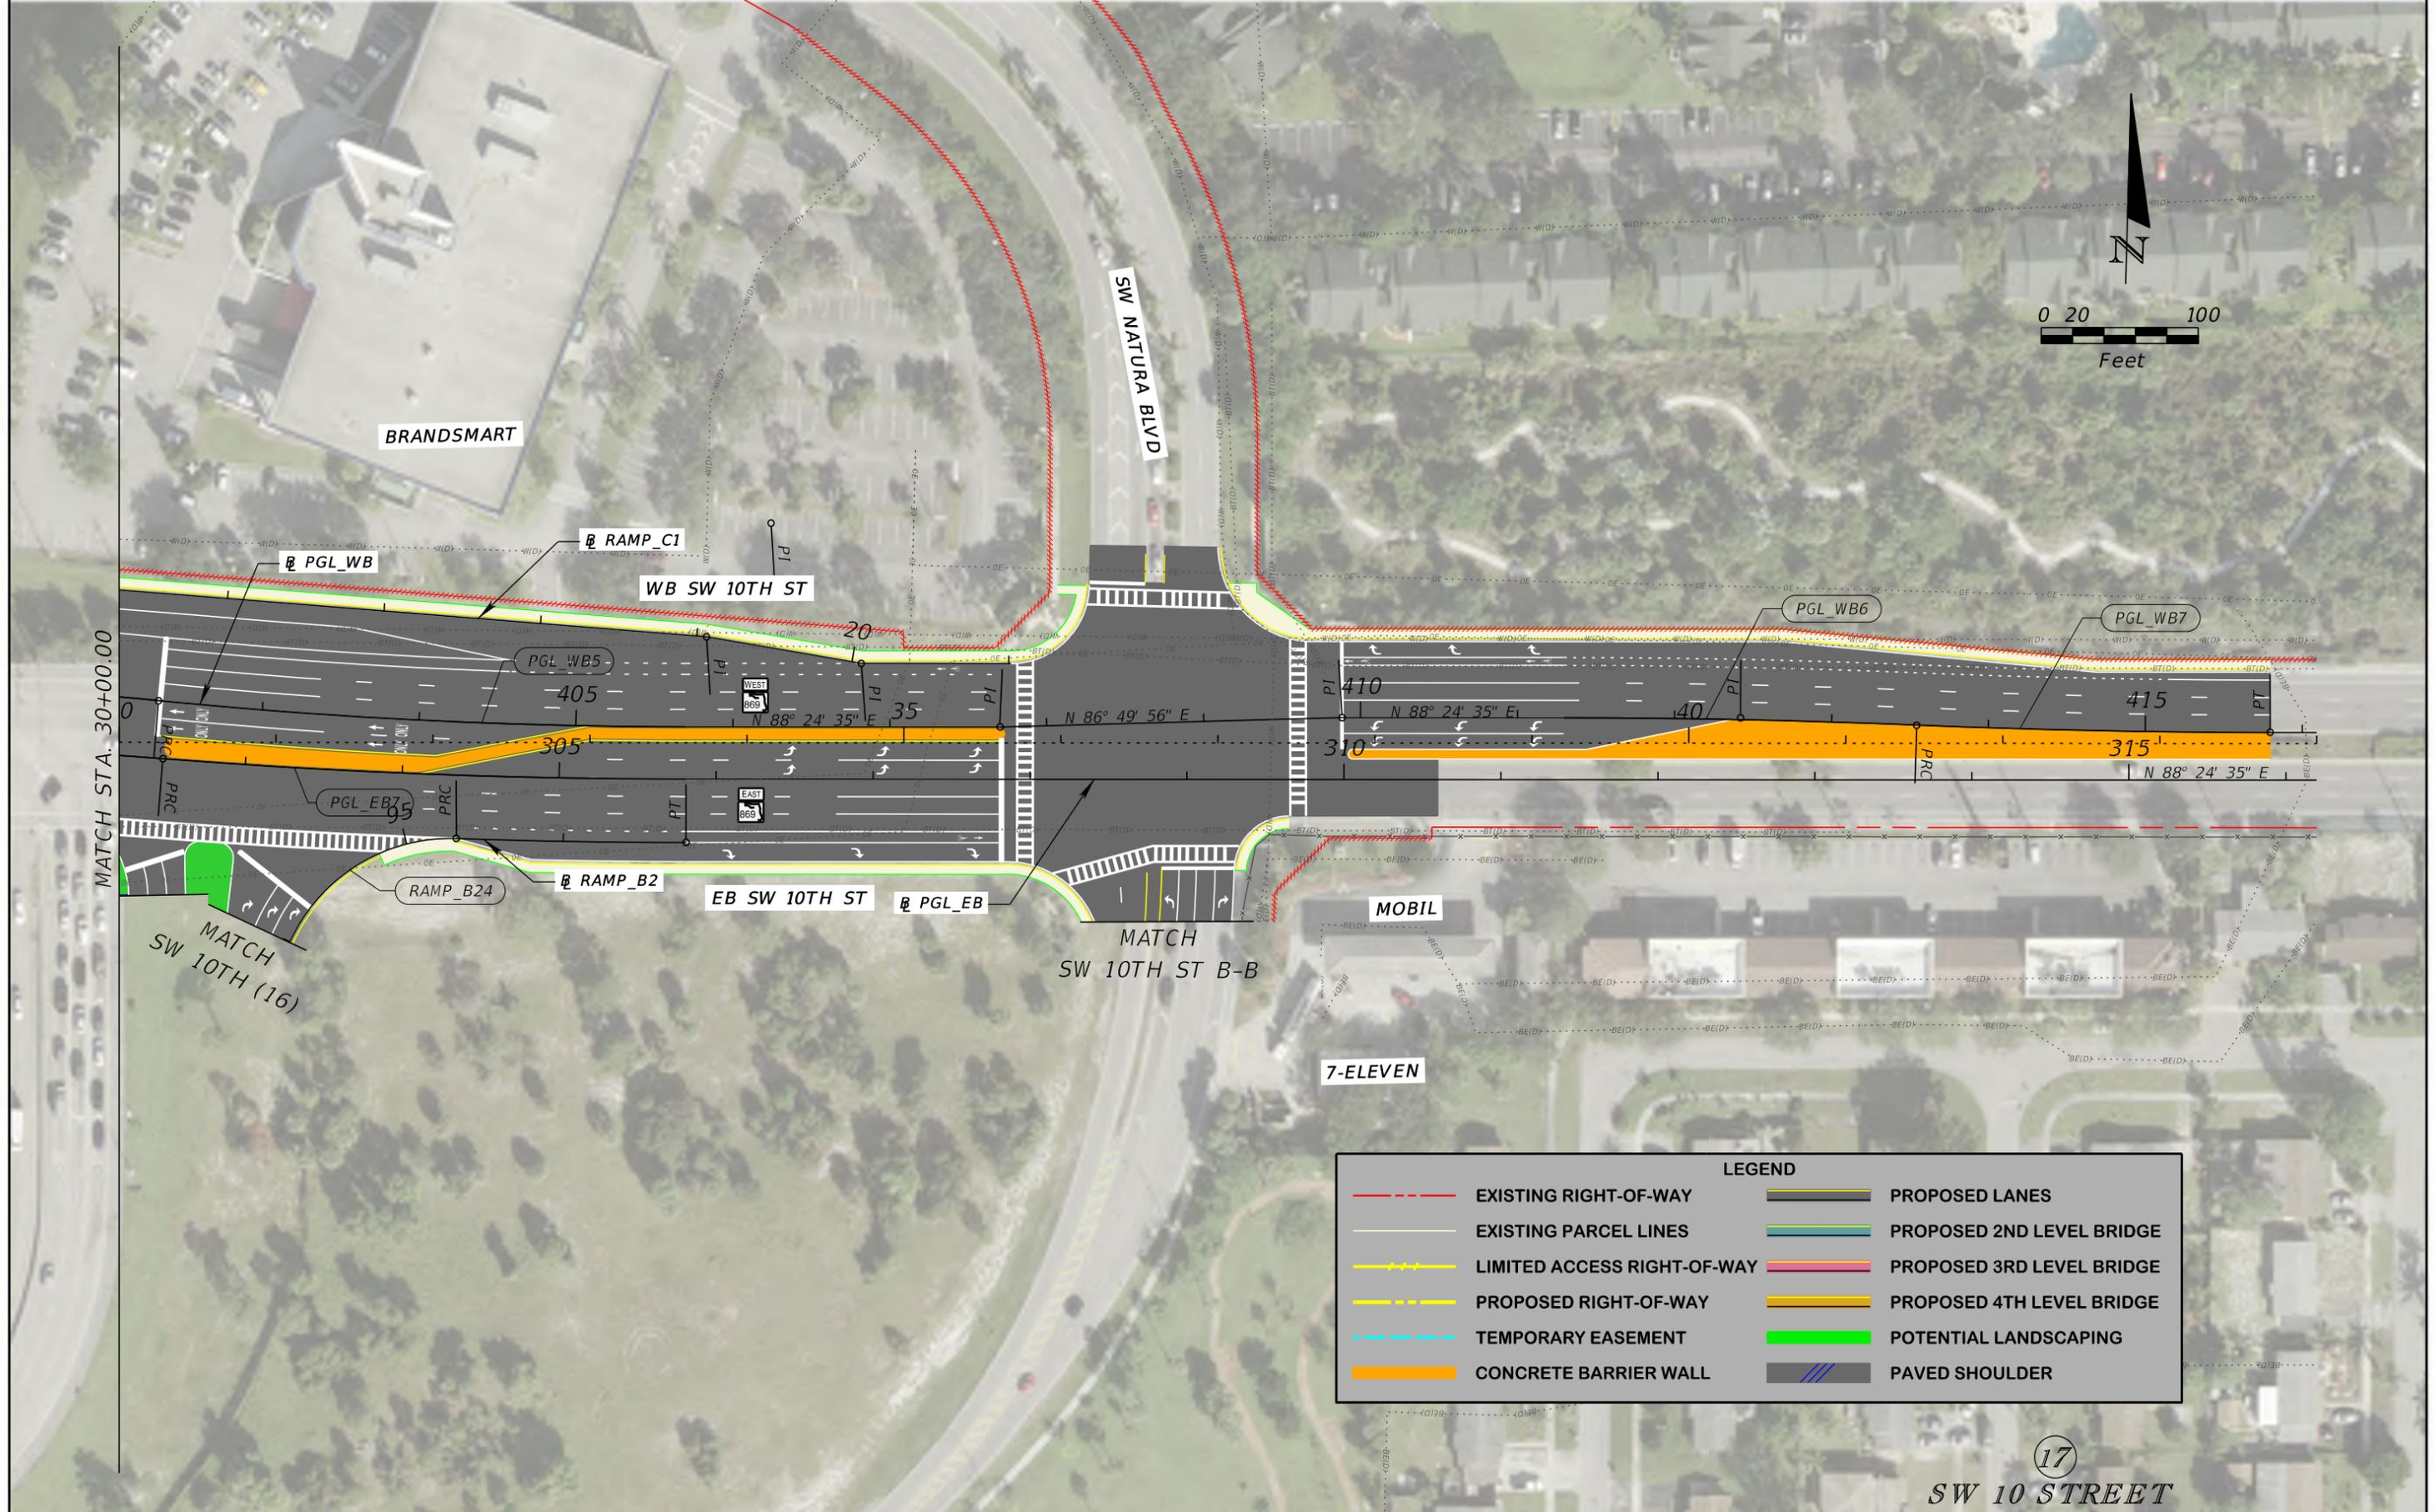

LEGEND	
	EXISTING RIGHT-OF-WAY
	EXISTING PARCEL LINES
	LIMITED ACCESS RIGHT-OF-WAY
	PROPOSED RIGHT-OF-WAY
	TEMPORARY EASEMENT
	CONCRETE BARRIER WALL
	PROPOSED LANES
	PROPOSED 2ND LEVEL BRIDGE
	PROPOSED 3RD LEVEL BRIDGE
	PROPOSED 4TH LEVEL BRIDGE
	POTENTIAL LANDSCAPING
	PAVED SHOULDER

17
 SW 10 STREET


REVISIONS				JAMES E. FORD P.E. P.E. LICENSE NUMBER 47526 HNTB CORPORATION 5900 NORTH ANDREWS AVENUE, SUITE 400 FT. LAUDERDALE, FLORIDA 33309 CERTIFICATE OF AUTHORIZATION 6500	STATE OF FLORIDA DEPARTMENT OF TRANSPORTATION			ROADWAY PLAN	SHEET NO. 34
DATE	DESCRIPTION	DATE	DESCRIPTION		ROAD NO.	COUNTY	FINANCIAL PROJECT ID		
					SR 869	BROWARD	436964-1-52-01		

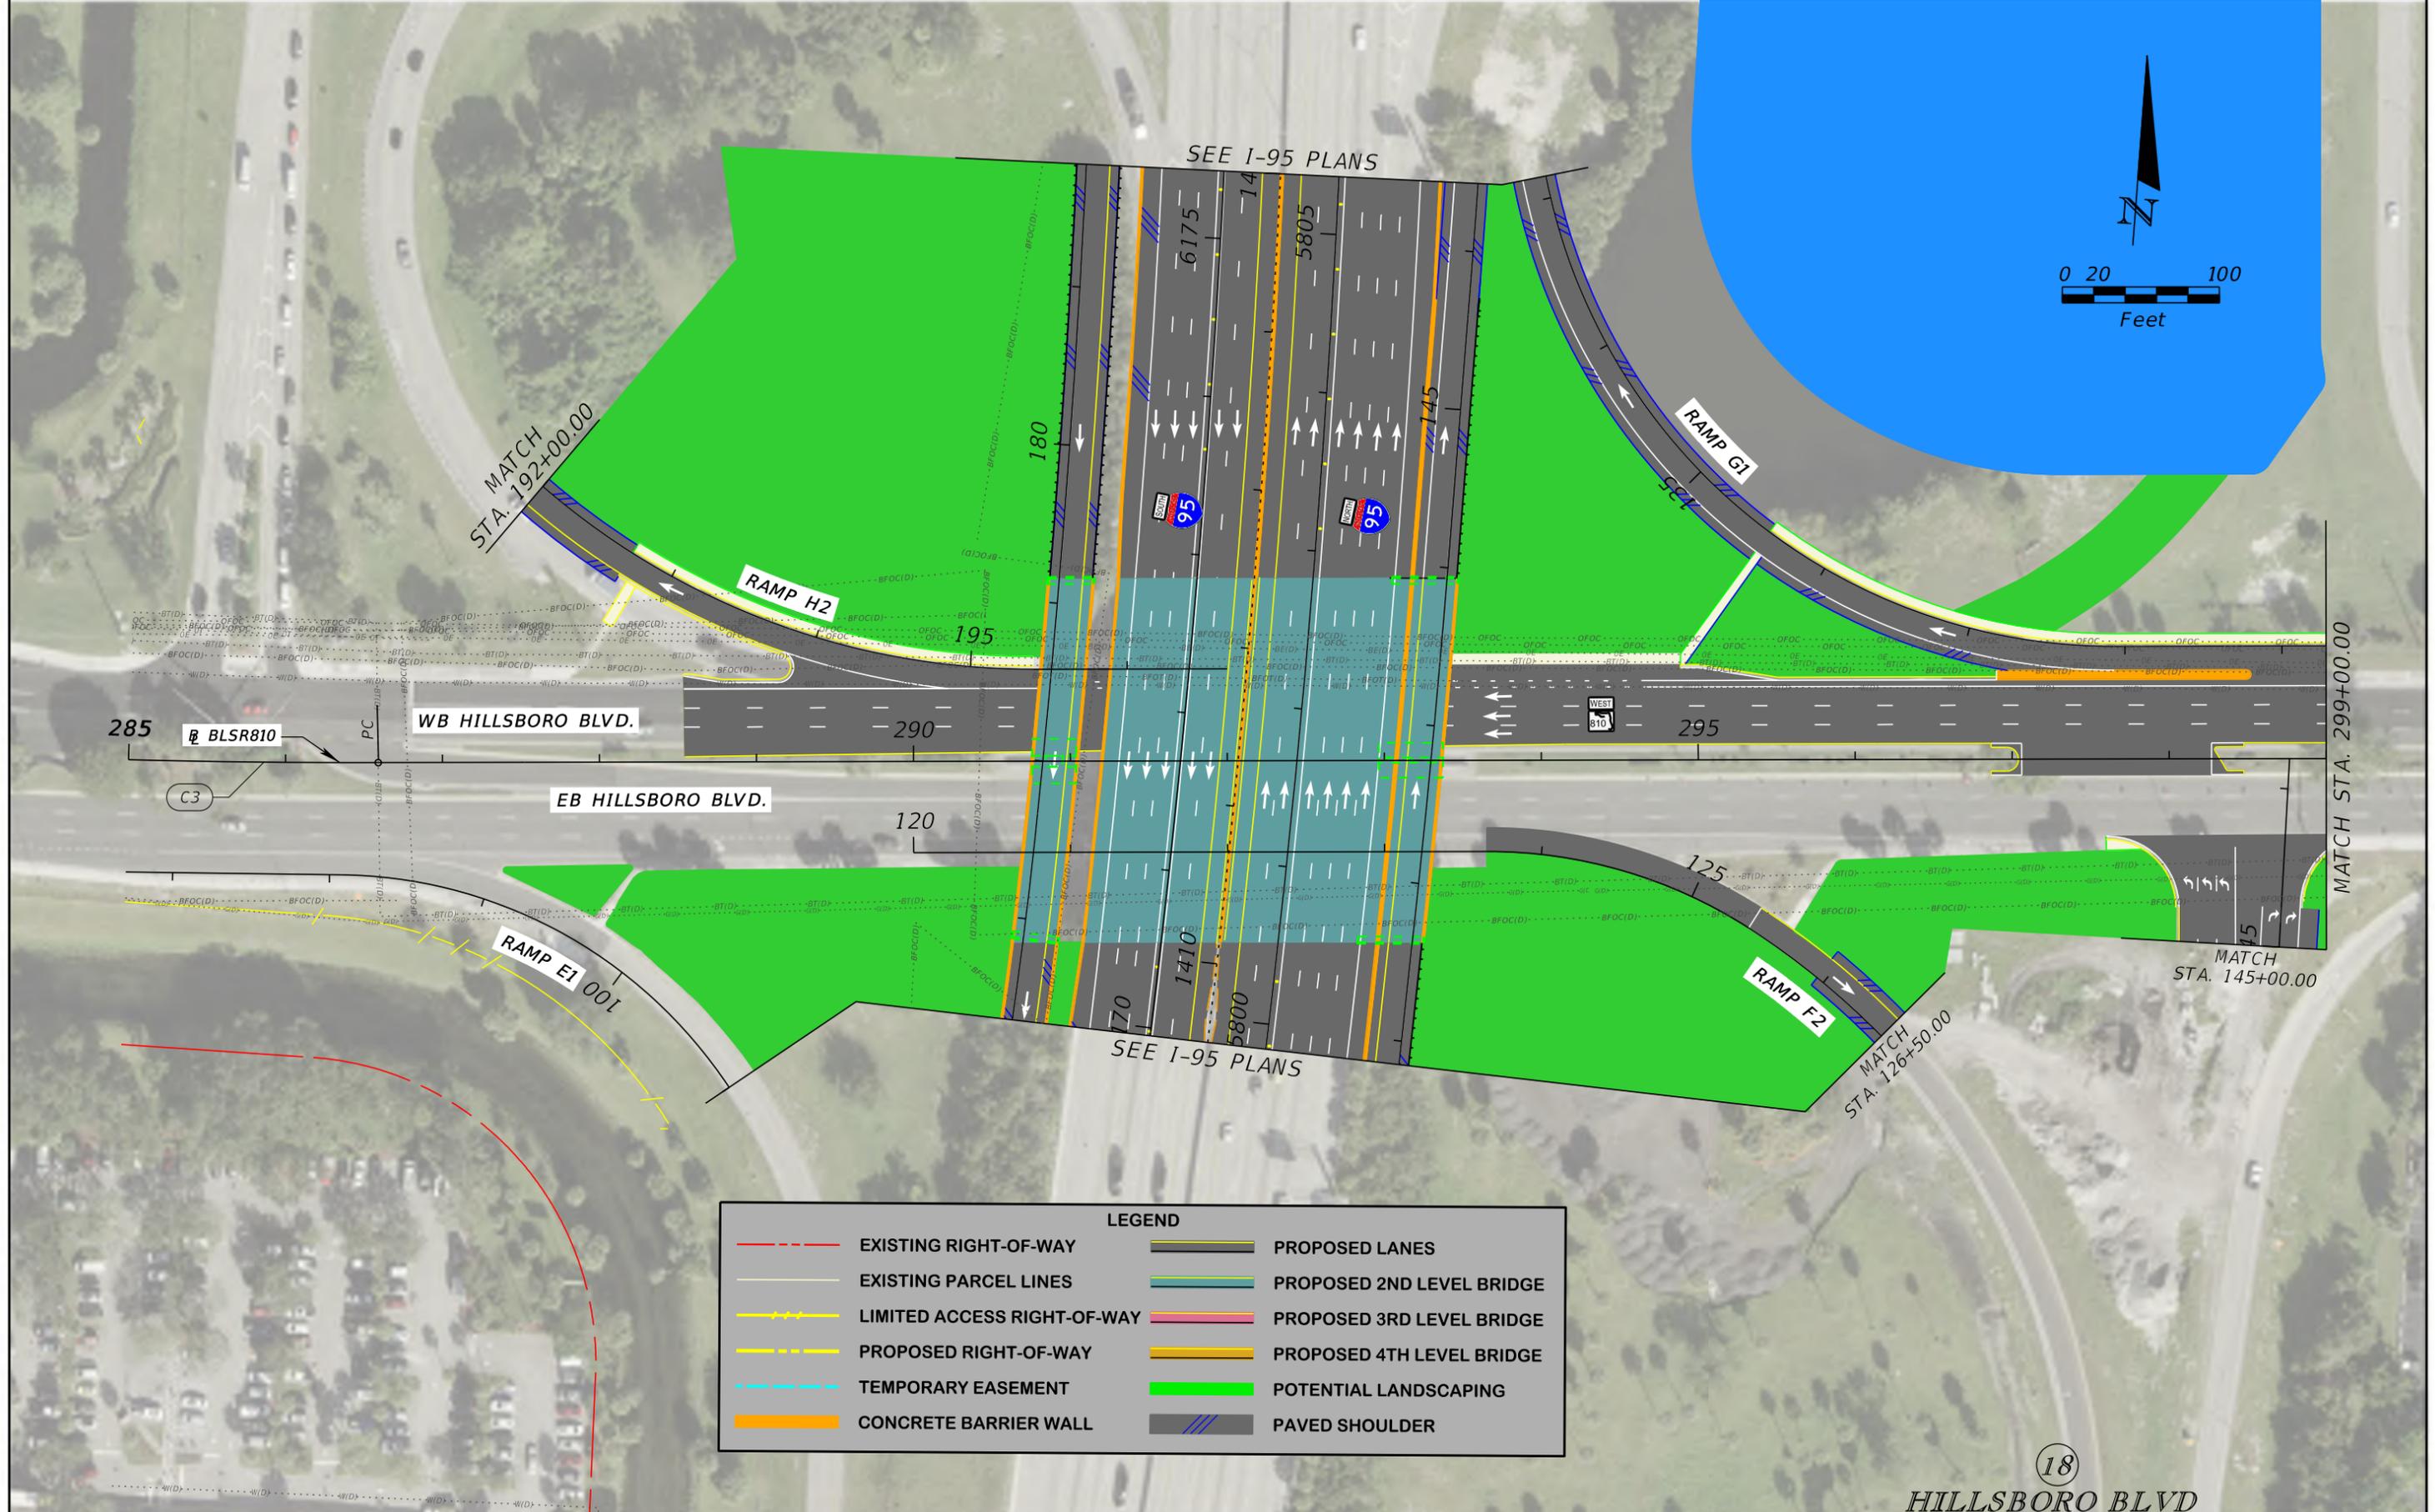

LEGEND			
	EXISTING RIGHT-OF-WAY		PROPOSED LANES
	EXISTING PARCEL LINES		PROPOSED 2ND LEVEL BRIDGE
	LIMITED ACCESS RIGHT-OF-WAY		PROPOSED 3RD LEVEL BRIDGE
	PROPOSED RIGHT-OF-WAY		PROPOSED 4TH LEVEL BRIDGE
	TEMPORARY EASEMENT		POTENTIAL LANDSCAPING
	CONCRETE BARRIER WALL		PAVED SHOULDER


18
HILLSBORO BLVD

REVISIONS				JAMES E. FORD P.E. P.E. LICENSE NUMBER 47526 HNTB CORPORATION 5900 NORTH ANDREWS AVENUE, SUITE 400 FT. LAUDERDALE, FLORIDA 33309 CERTIFICATE OF AUTHORIZATION 6500	STATE OF FLORIDA DEPARTMENT OF TRANSPORTATION			SHEET NO. 35
DATE	DESCRIPTION	DATE	DESCRIPTION		ROAD NO.	COUNTY	FINANCIAL PROJECT ID	
					SR 810	BROWARD	436964-1-52-01	

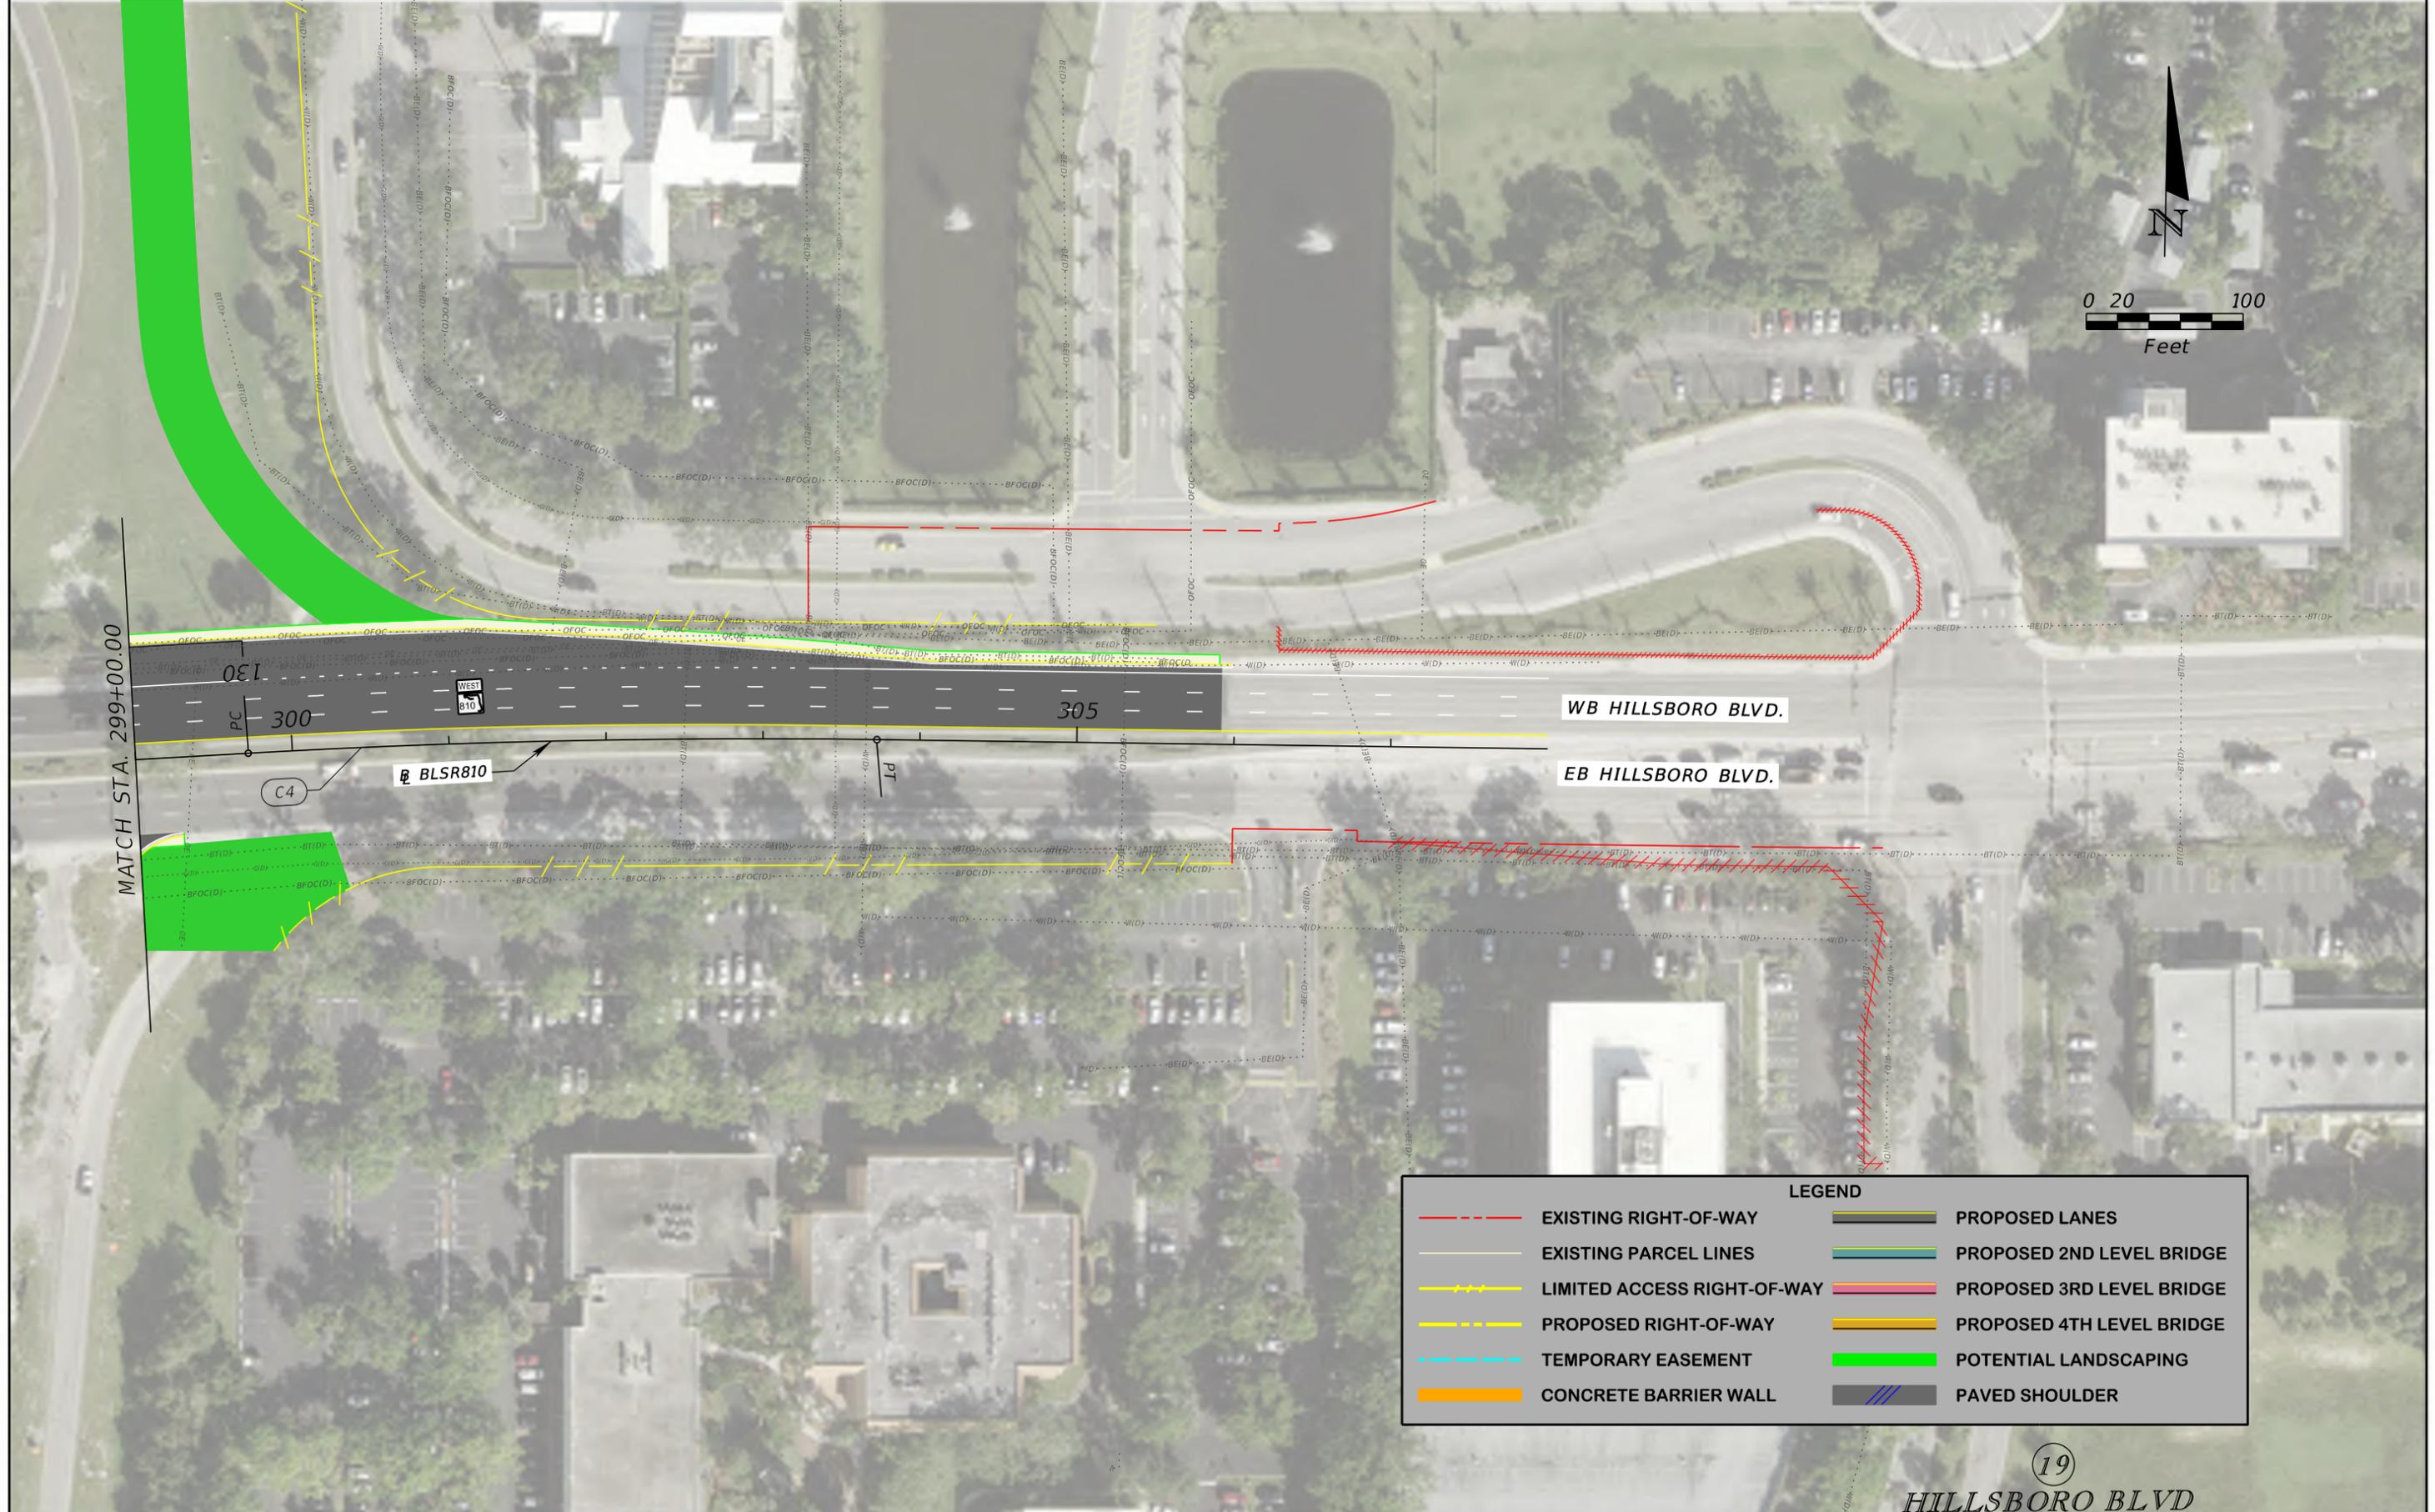

19
HILLSBORO BLVD

REVISIONS				JAMES E. FORD P.E. P.E. LICENSE NUMBER 47526 HNTB CORPORATION 5900 NORTH ANDREWS AVENUE, SUITE 400 FT. LAUDERDALE, FLORIDA 33309 CERTIFICATE OF AUTHORIZATION 6500	STATE OF FLORIDA DEPARTMENT OF TRANSPORTATION			SHEET NO. 36
DATE	DESCRIPTION	DATE	DESCRIPTION		ROAD NO.	COUNTY	FINANCIAL PROJECT ID	
					SR 810	BROWARD	436964-1-52-01	

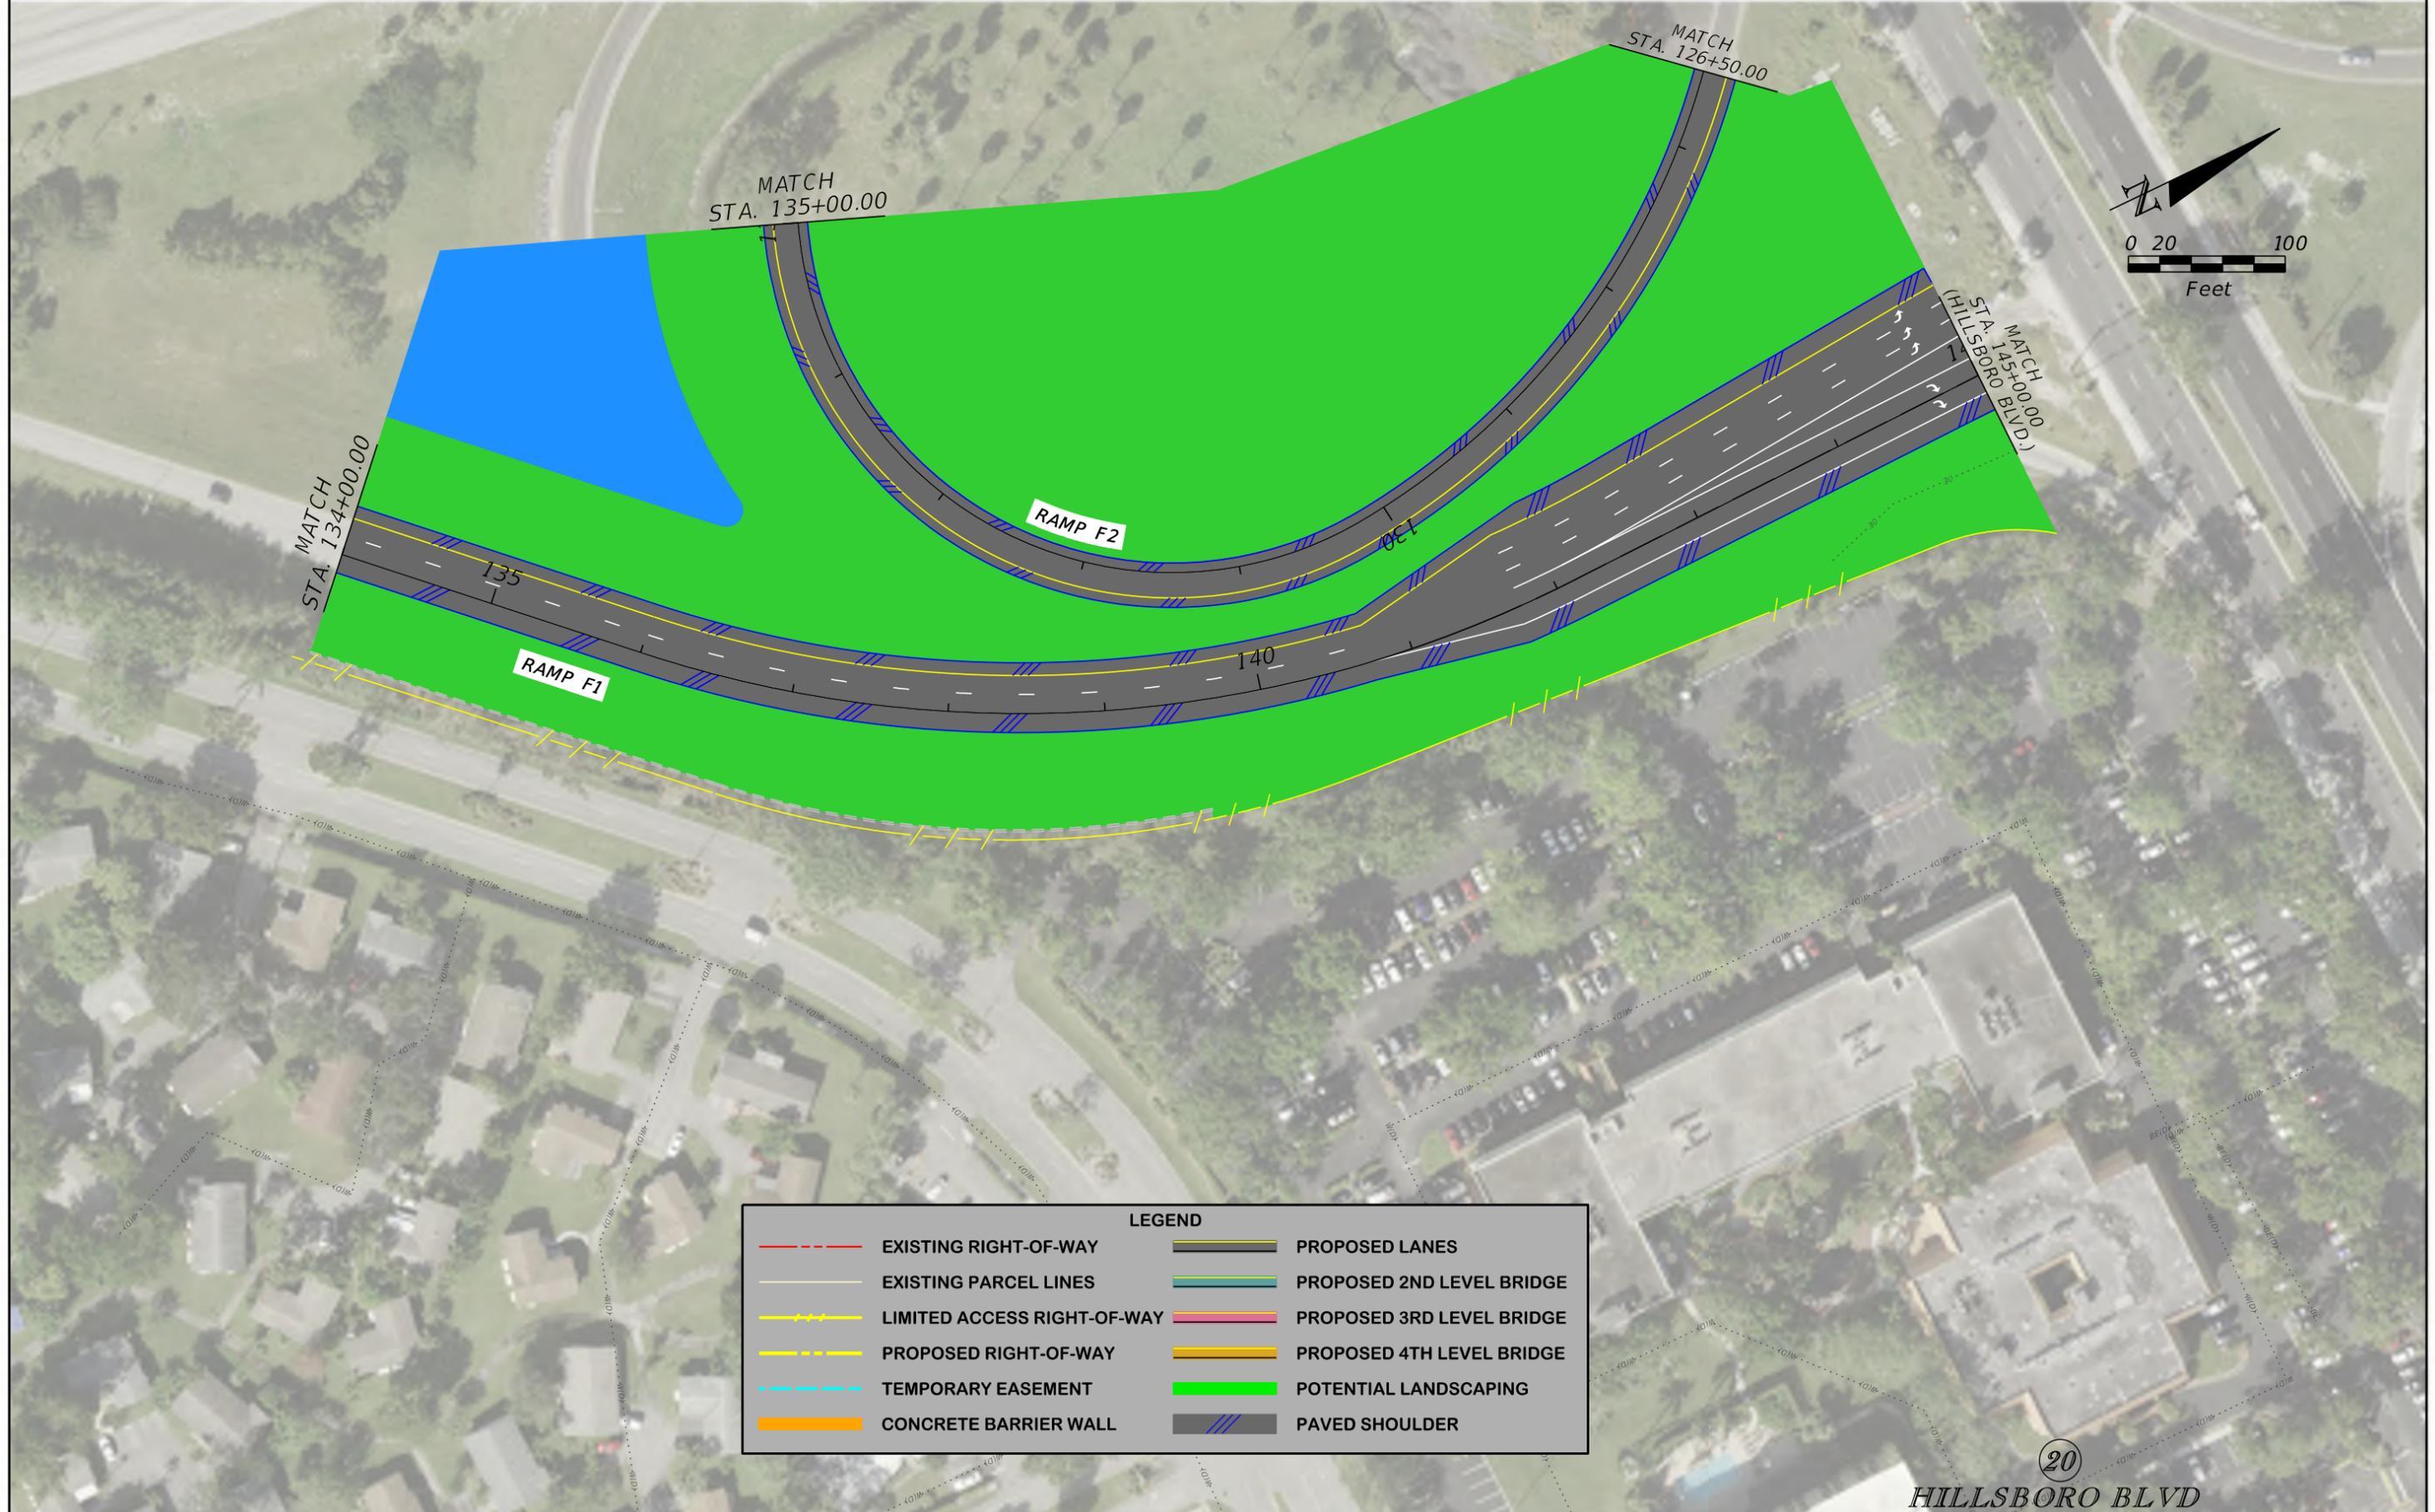

LEGEND	
	EXISTING RIGHT-OF-WAY
	EXISTING PARCEL LINES
	LIMITED ACCESS RIGHT-OF-WAY
	PROPOSED RIGHT-OF-WAY
	TEMPORARY EASEMENT
	CONCRETE BARRIER WALL
	PROPOSED LANES
	PROPOSED 2ND LEVEL BRIDGE
	PROPOSED 3RD LEVEL BRIDGE
	PROPOSED 4TH LEVEL BRIDGE
	POTENTIAL LANDSCAPING
	PAVED SHOULDER


REVISIONS			
DATE	DESCRIPTION	DATE	DESCRIPTION

JAMES E. FORD P.E.
P.E. LICENSE NUMBER 47526
HNTB CORPORATION
5900 NORTH ANDREWS AVENUE, SUITE 400
FT. LAUDERDALE, FLORIDA 33309
CERTIFICATE OF AUTHORIZATION 6500

STATE OF FLORIDA DEPARTMENT OF TRANSPORTATION		
ROAD NO.	COUNTY	FINANCIAL PROJECT ID
SR 810	BROWARD	436964-1-52-01

ROADWAY PLAN


SHEET NO.
37

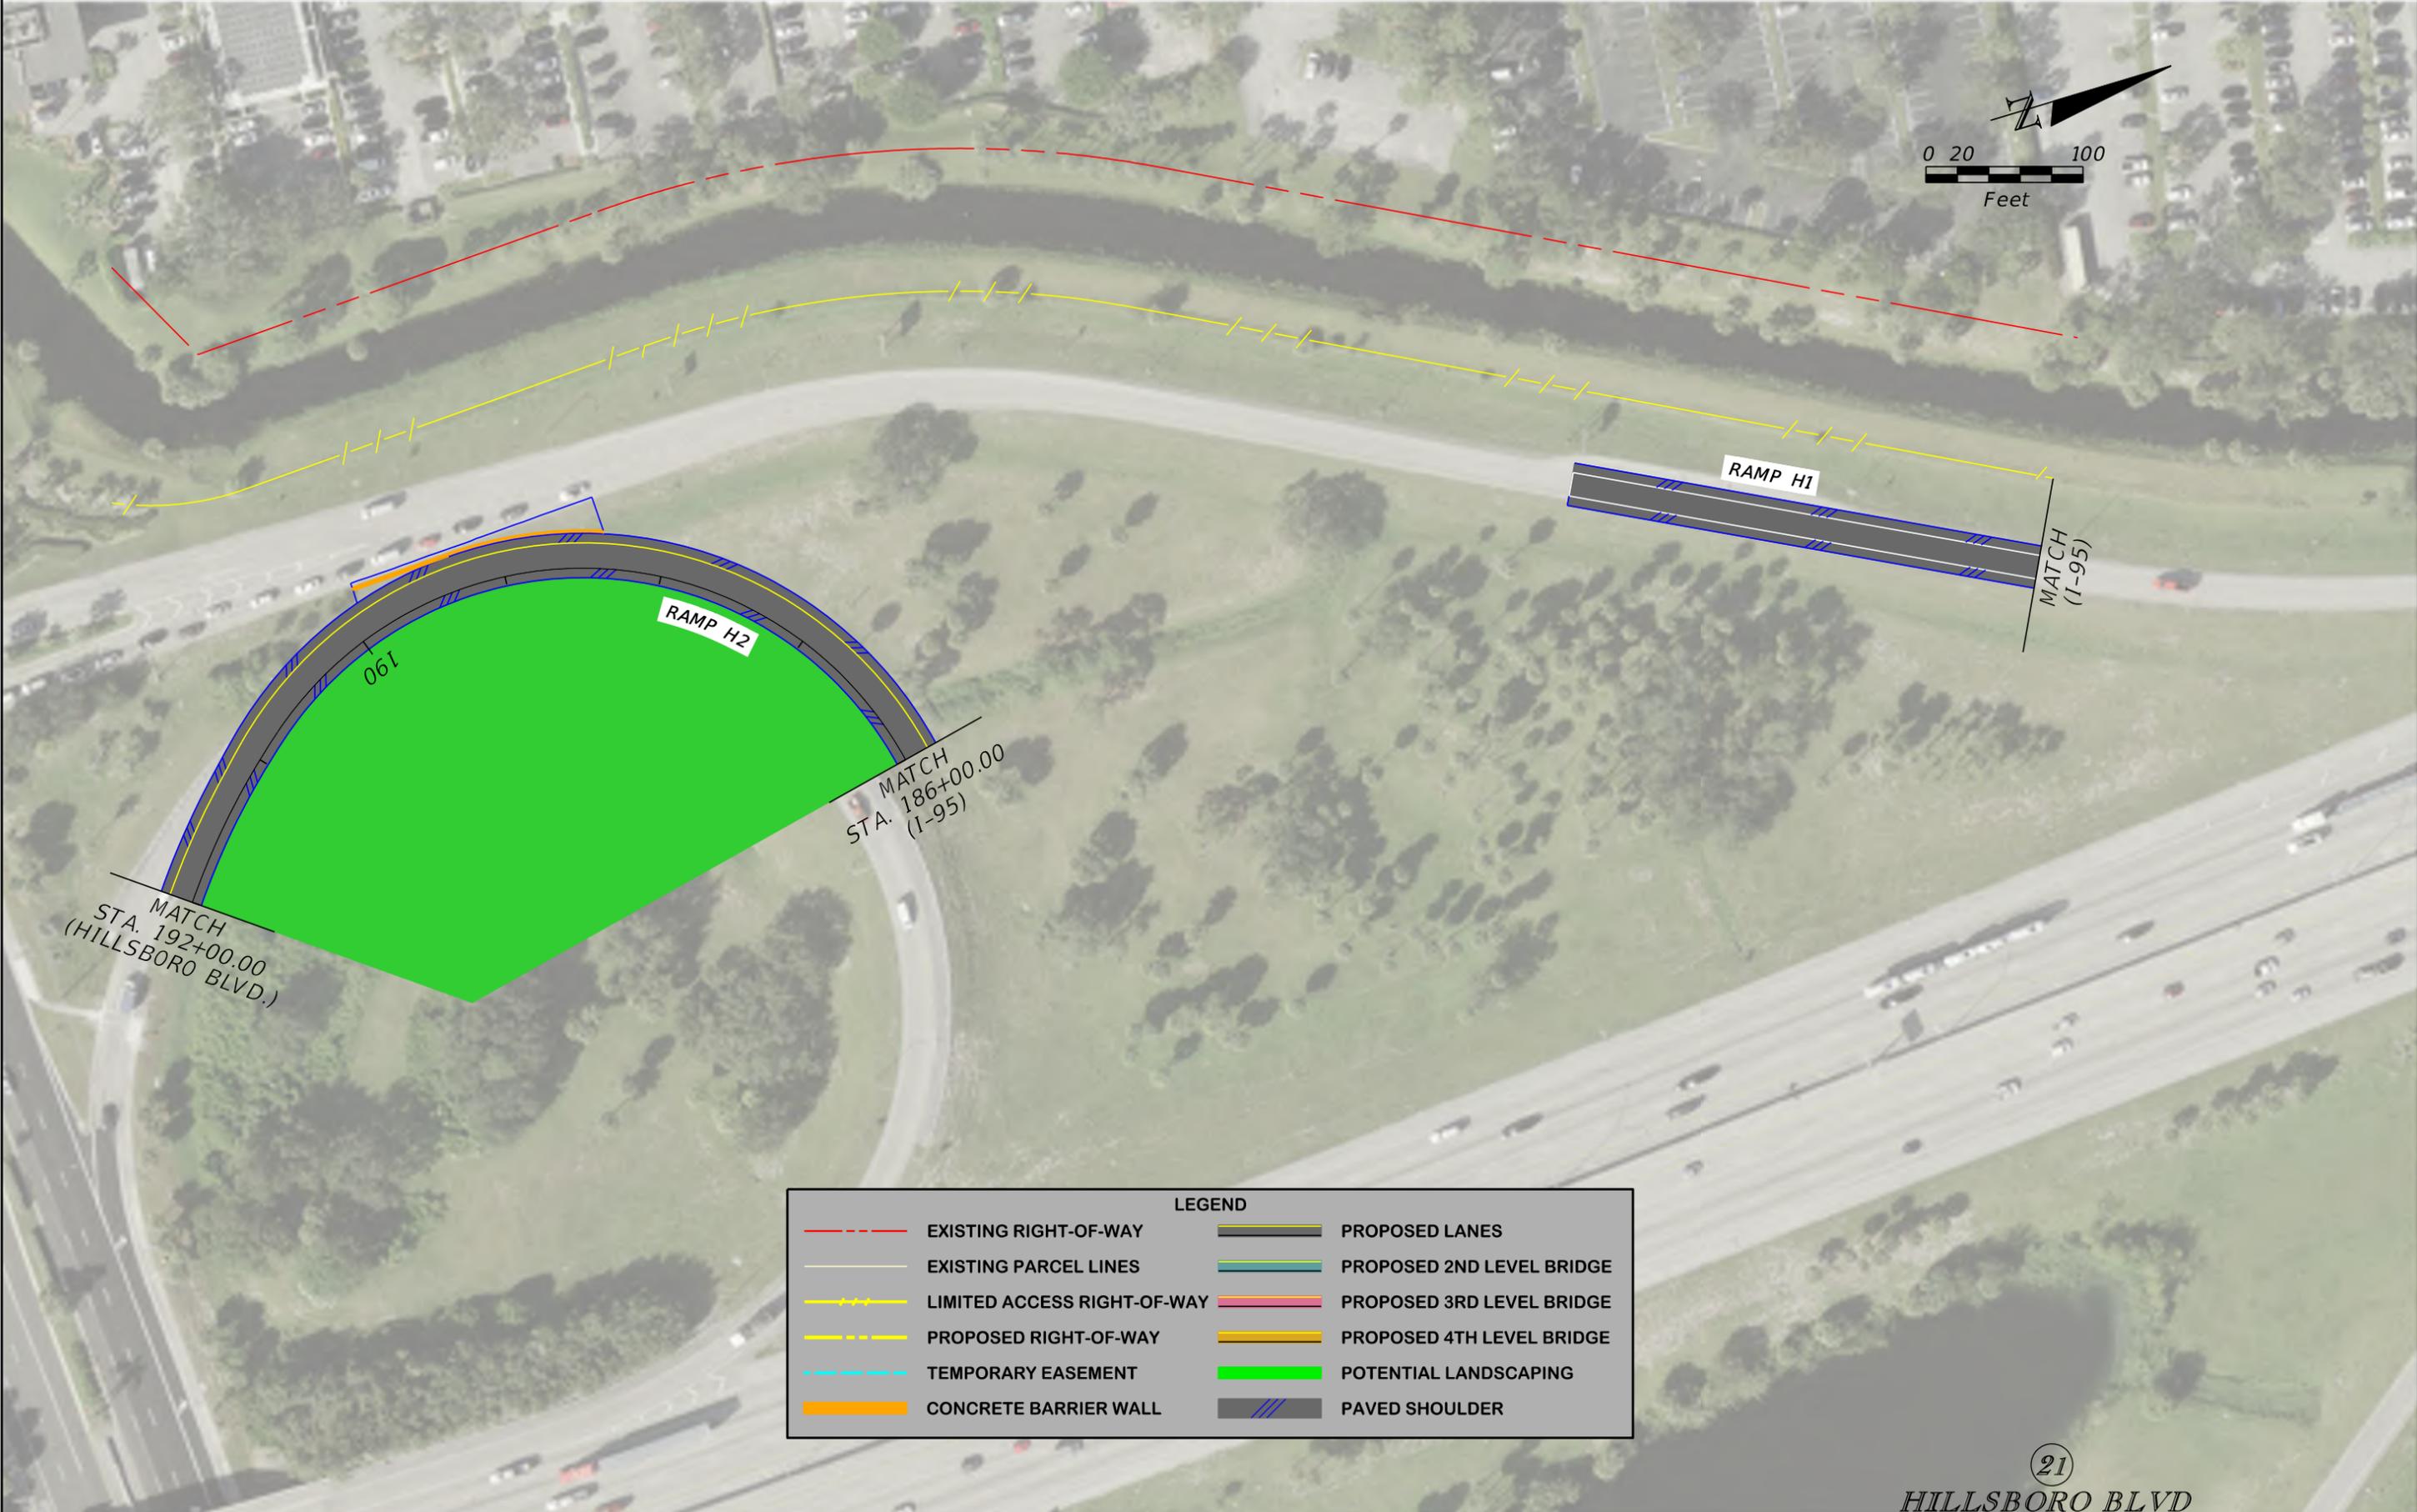

LEGEND			
	EXISTING RIGHT-OF-WAY		PROPOSED LANES
	EXISTING PARCEL LINES		PROPOSED 2ND LEVEL BRIDGE
	LIMITED ACCESS RIGHT-OF-WAY		PROPOSED 3RD LEVEL BRIDGE
	PROPOSED RIGHT-OF-WAY		PROPOSED 4TH LEVEL BRIDGE
	TEMPORARY EASEMENT		POTENTIAL LANDSCAPING
	CONCRETE BARRIER WALL		PAVED SHOULDER

21
 HILLSBORO BLVD

REVISIONS				JAMES E. FORD P.E. P.E. LICENSE NUMBER 47526 HNTB CORPORATION 5900 NORTH ANDREWS AVENUE, SUITE 400 FT. LAUDERDALE, FLORIDA 33309 CERTIFICATE OF AUTHORIZATION 6500	STATE OF FLORIDA DEPARTMENT OF TRANSPORTATION			SHEET NO. 38
DATE	DESCRIPTION	DATE	DESCRIPTION		ROAD NO.	COUNTY	FINANCIAL PROJECT ID	
				SR 810	BROWARD	436964-1-52-01		

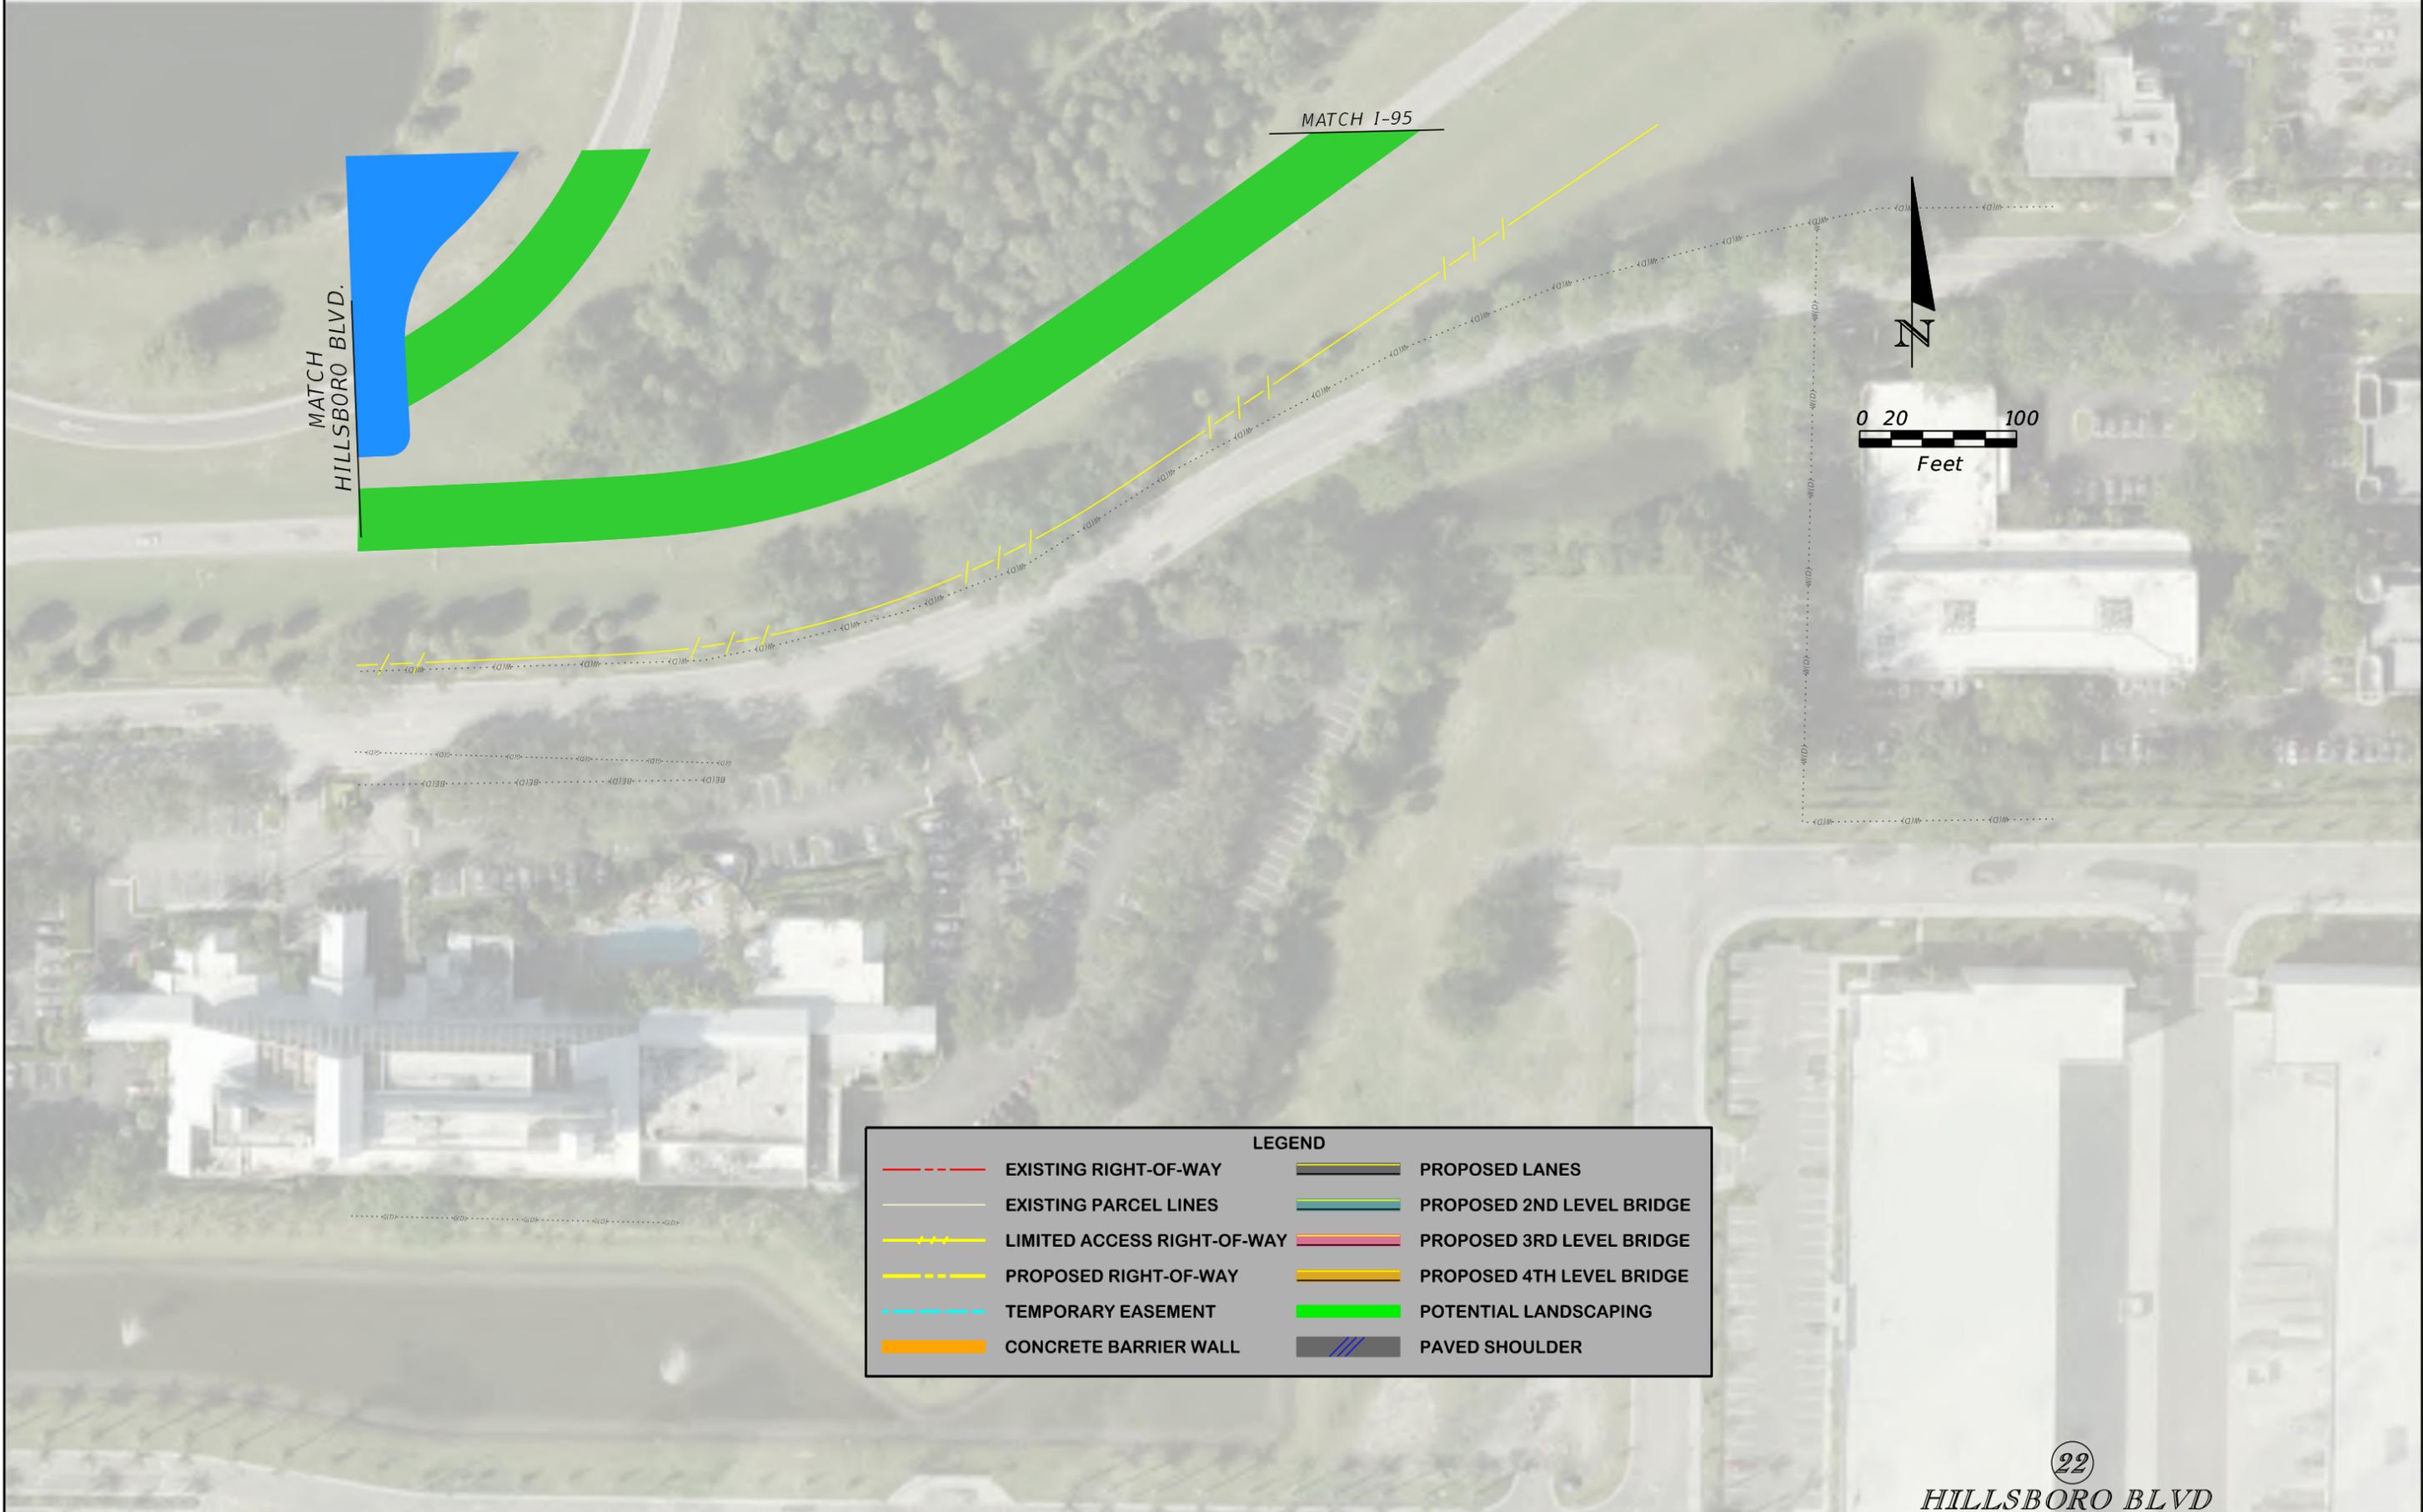

LEGEND	
	EXISTING RIGHT-OF-WAY
	EXISTING PARCEL LINES
	LIMITED ACCESS RIGHT-OF-WAY
	PROPOSED RIGHT-OF-WAY
	TEMPORARY EASEMENT
	CONCRETE BARRIER WALL
	PROPOSED LANES
	PROPOSED 2ND LEVEL BRIDGE
	PROPOSED 3RD LEVEL BRIDGE
	PROPOSED 4TH LEVEL BRIDGE
	POTENTIAL LANDSCAPING
	PAVED SHOULDER

REVISIONS			
DATE	DESCRIPTION	DATE	DESCRIPTION


JAMES E. FORD P.E.
P.E. LICENSE NUMBER 47526
HNTB CORPORATION
5900 NORTH ANDREWS AVENUE, SUITE 400
FT. LAUDERDALE, FLORIDA 33309
CERTIFICATE OF AUTHORIZATION 6500

STATE OF FLORIDA DEPARTMENT OF TRANSPORTATION		
ROAD NO.	COUNTY	FINANCIAL PROJECT ID
SR 810	BROWARD	436964-1-52-01

22
HILLSBORO BLVD

ROADWAY PLAN

SHEET NO.
39

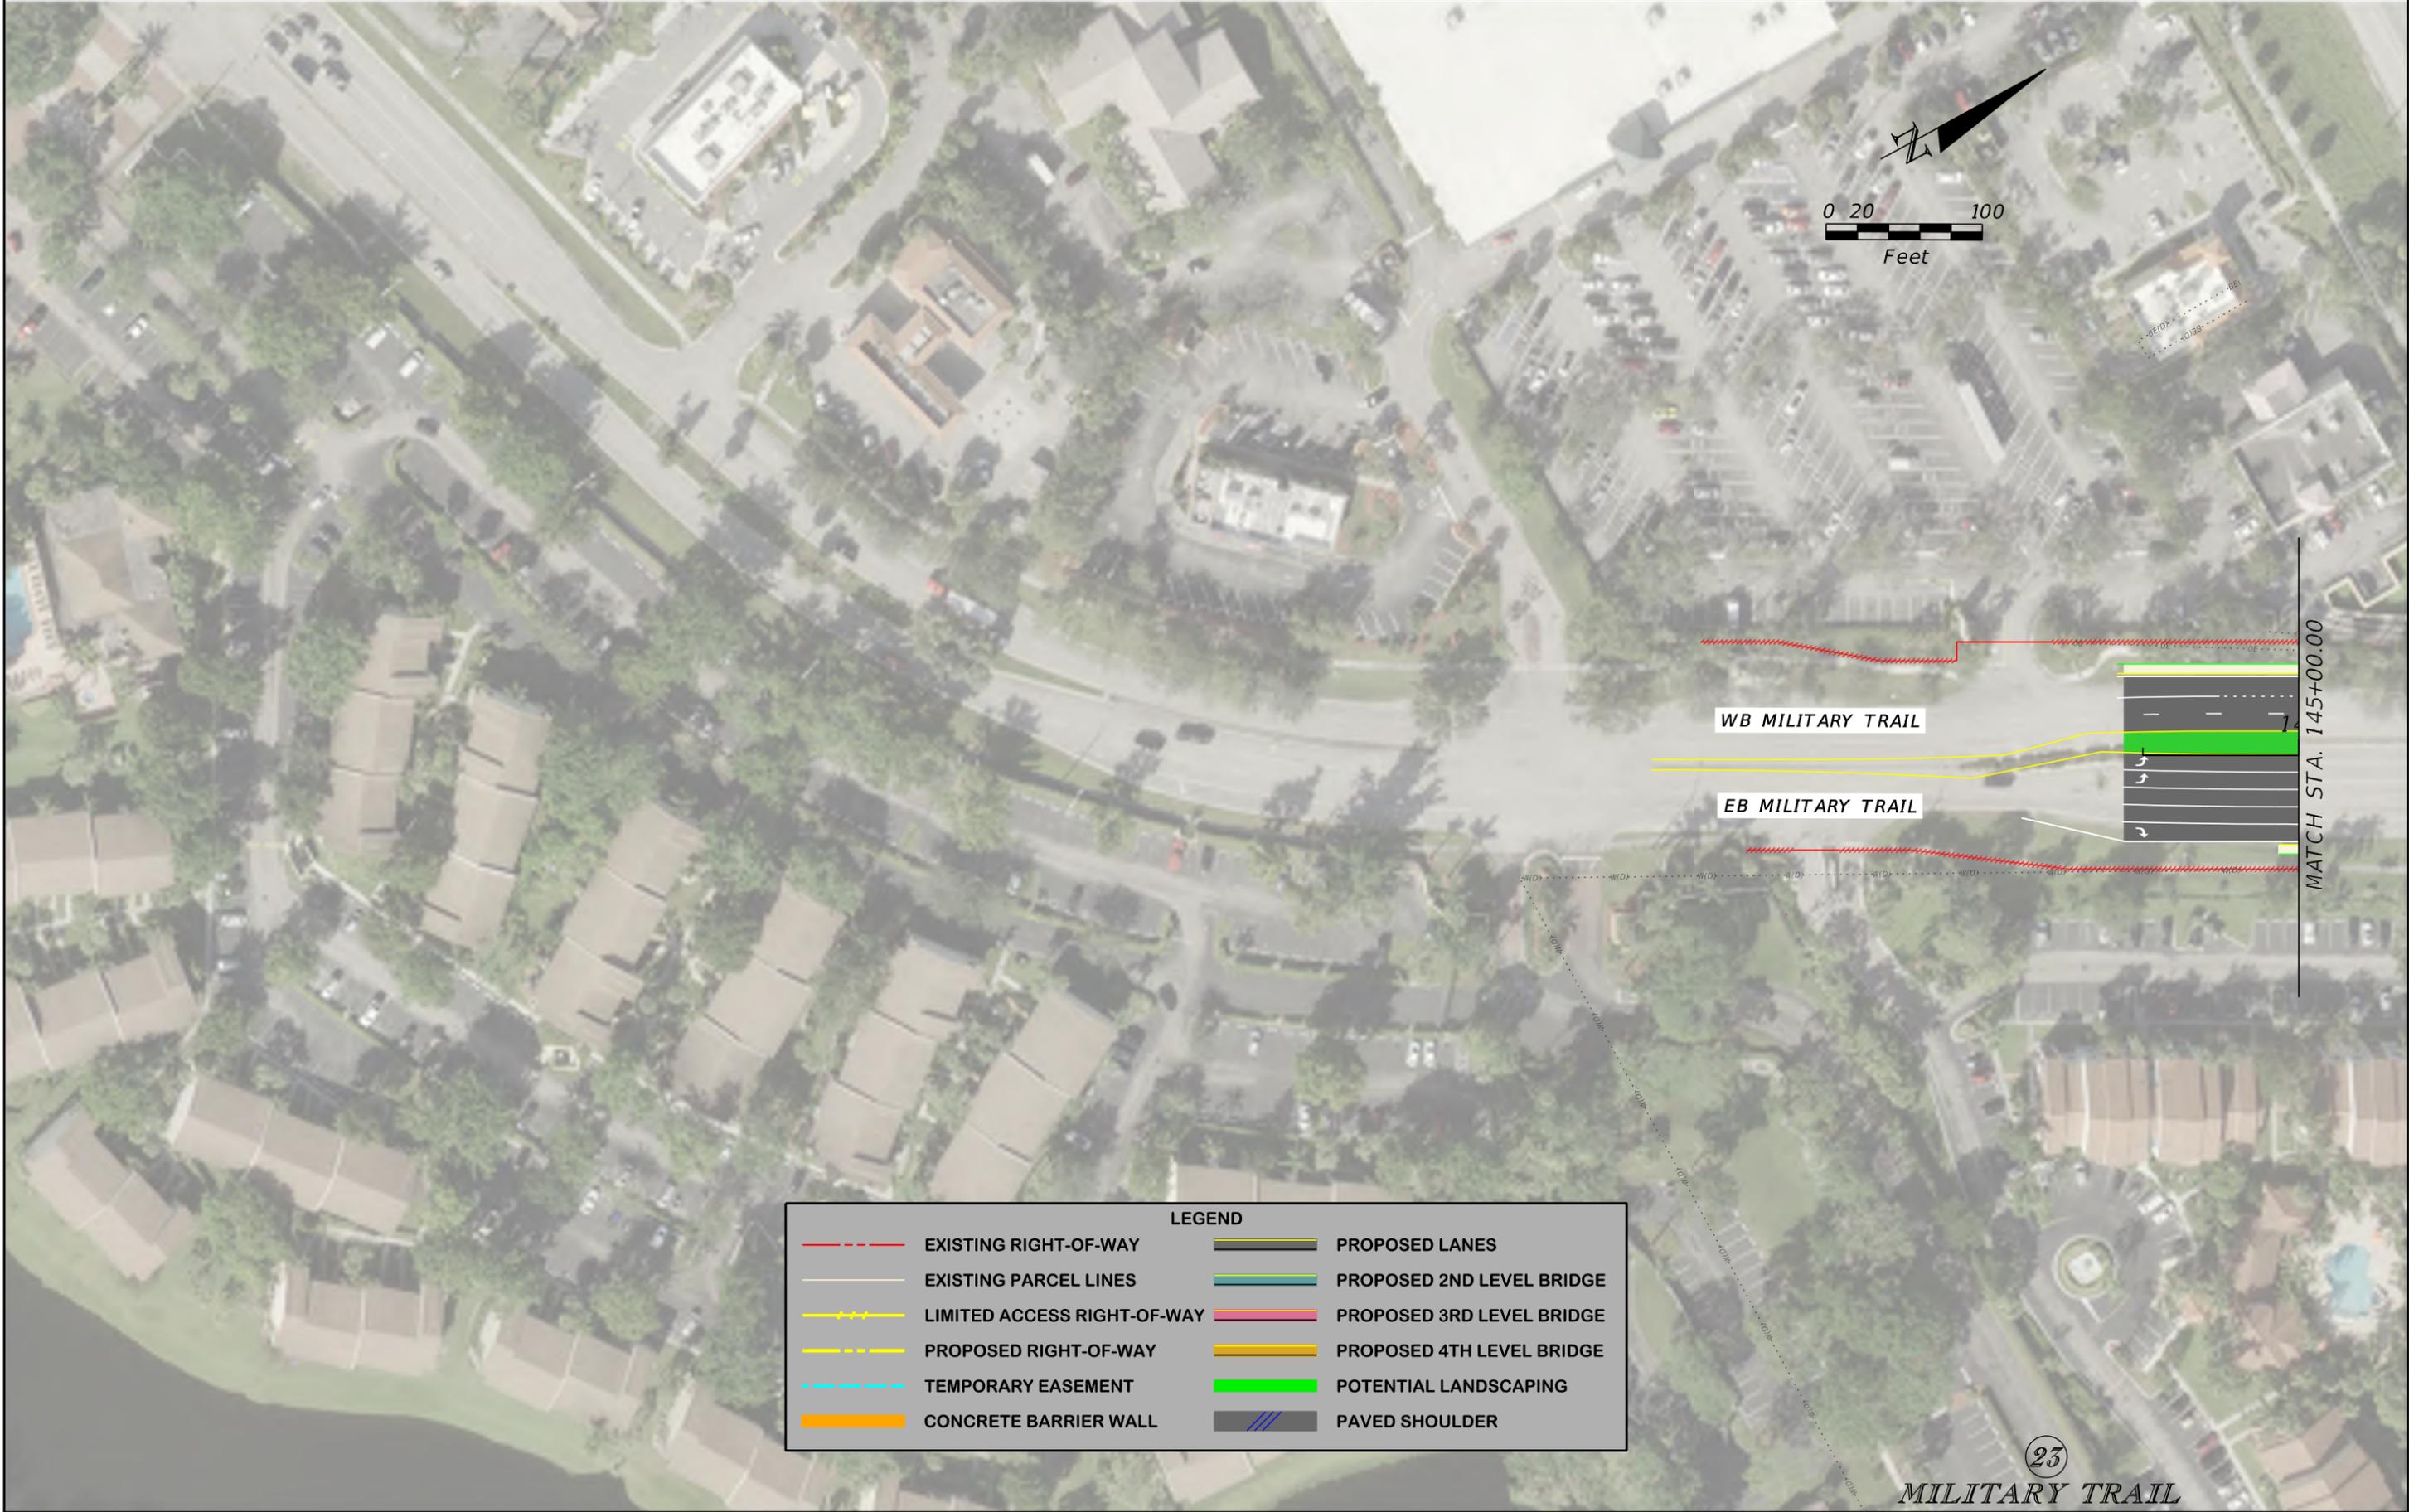

LEGEND			
	EXISTING RIGHT-OF-WAY		PROPOSED LANES
	EXISTING PARCEL LINES		PROPOSED 2ND LEVEL BRIDGE
	LIMITED ACCESS RIGHT-OF-WAY		PROPOSED 3RD LEVEL BRIDGE
	PROPOSED RIGHT-OF-WAY		PROPOSED 4TH LEVEL BRIDGE
	TEMPORARY EASEMENT		POTENTIAL LANDSCAPING
	CONCRETE BARRIER WALL		PAVED SHOULDER



REVISIONS			
DATE	DESCRIPTION	DATE	DESCRIPTION

JAMES E. FORD P.E.
P.E. LICENSE NUMBER 47526
HNTB CORPORATION
5900 NORTH ANDREWS AVENUE, SUITE 400
FT. LAUDERDALE, FLORIDA 33309
CERTIFICATE OF AUTHORIZATION 6500

STATE OF FLORIDA DEPARTMENT OF TRANSPORTATION		
ROAD NO.	COUNTY	FINANCIAL PROJECT ID
SR 869	BROWARD	436964-1-52-01

ROADWAY PLAN

SHEET NO.
40

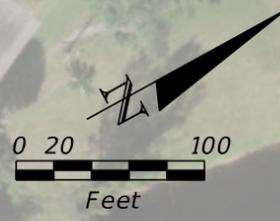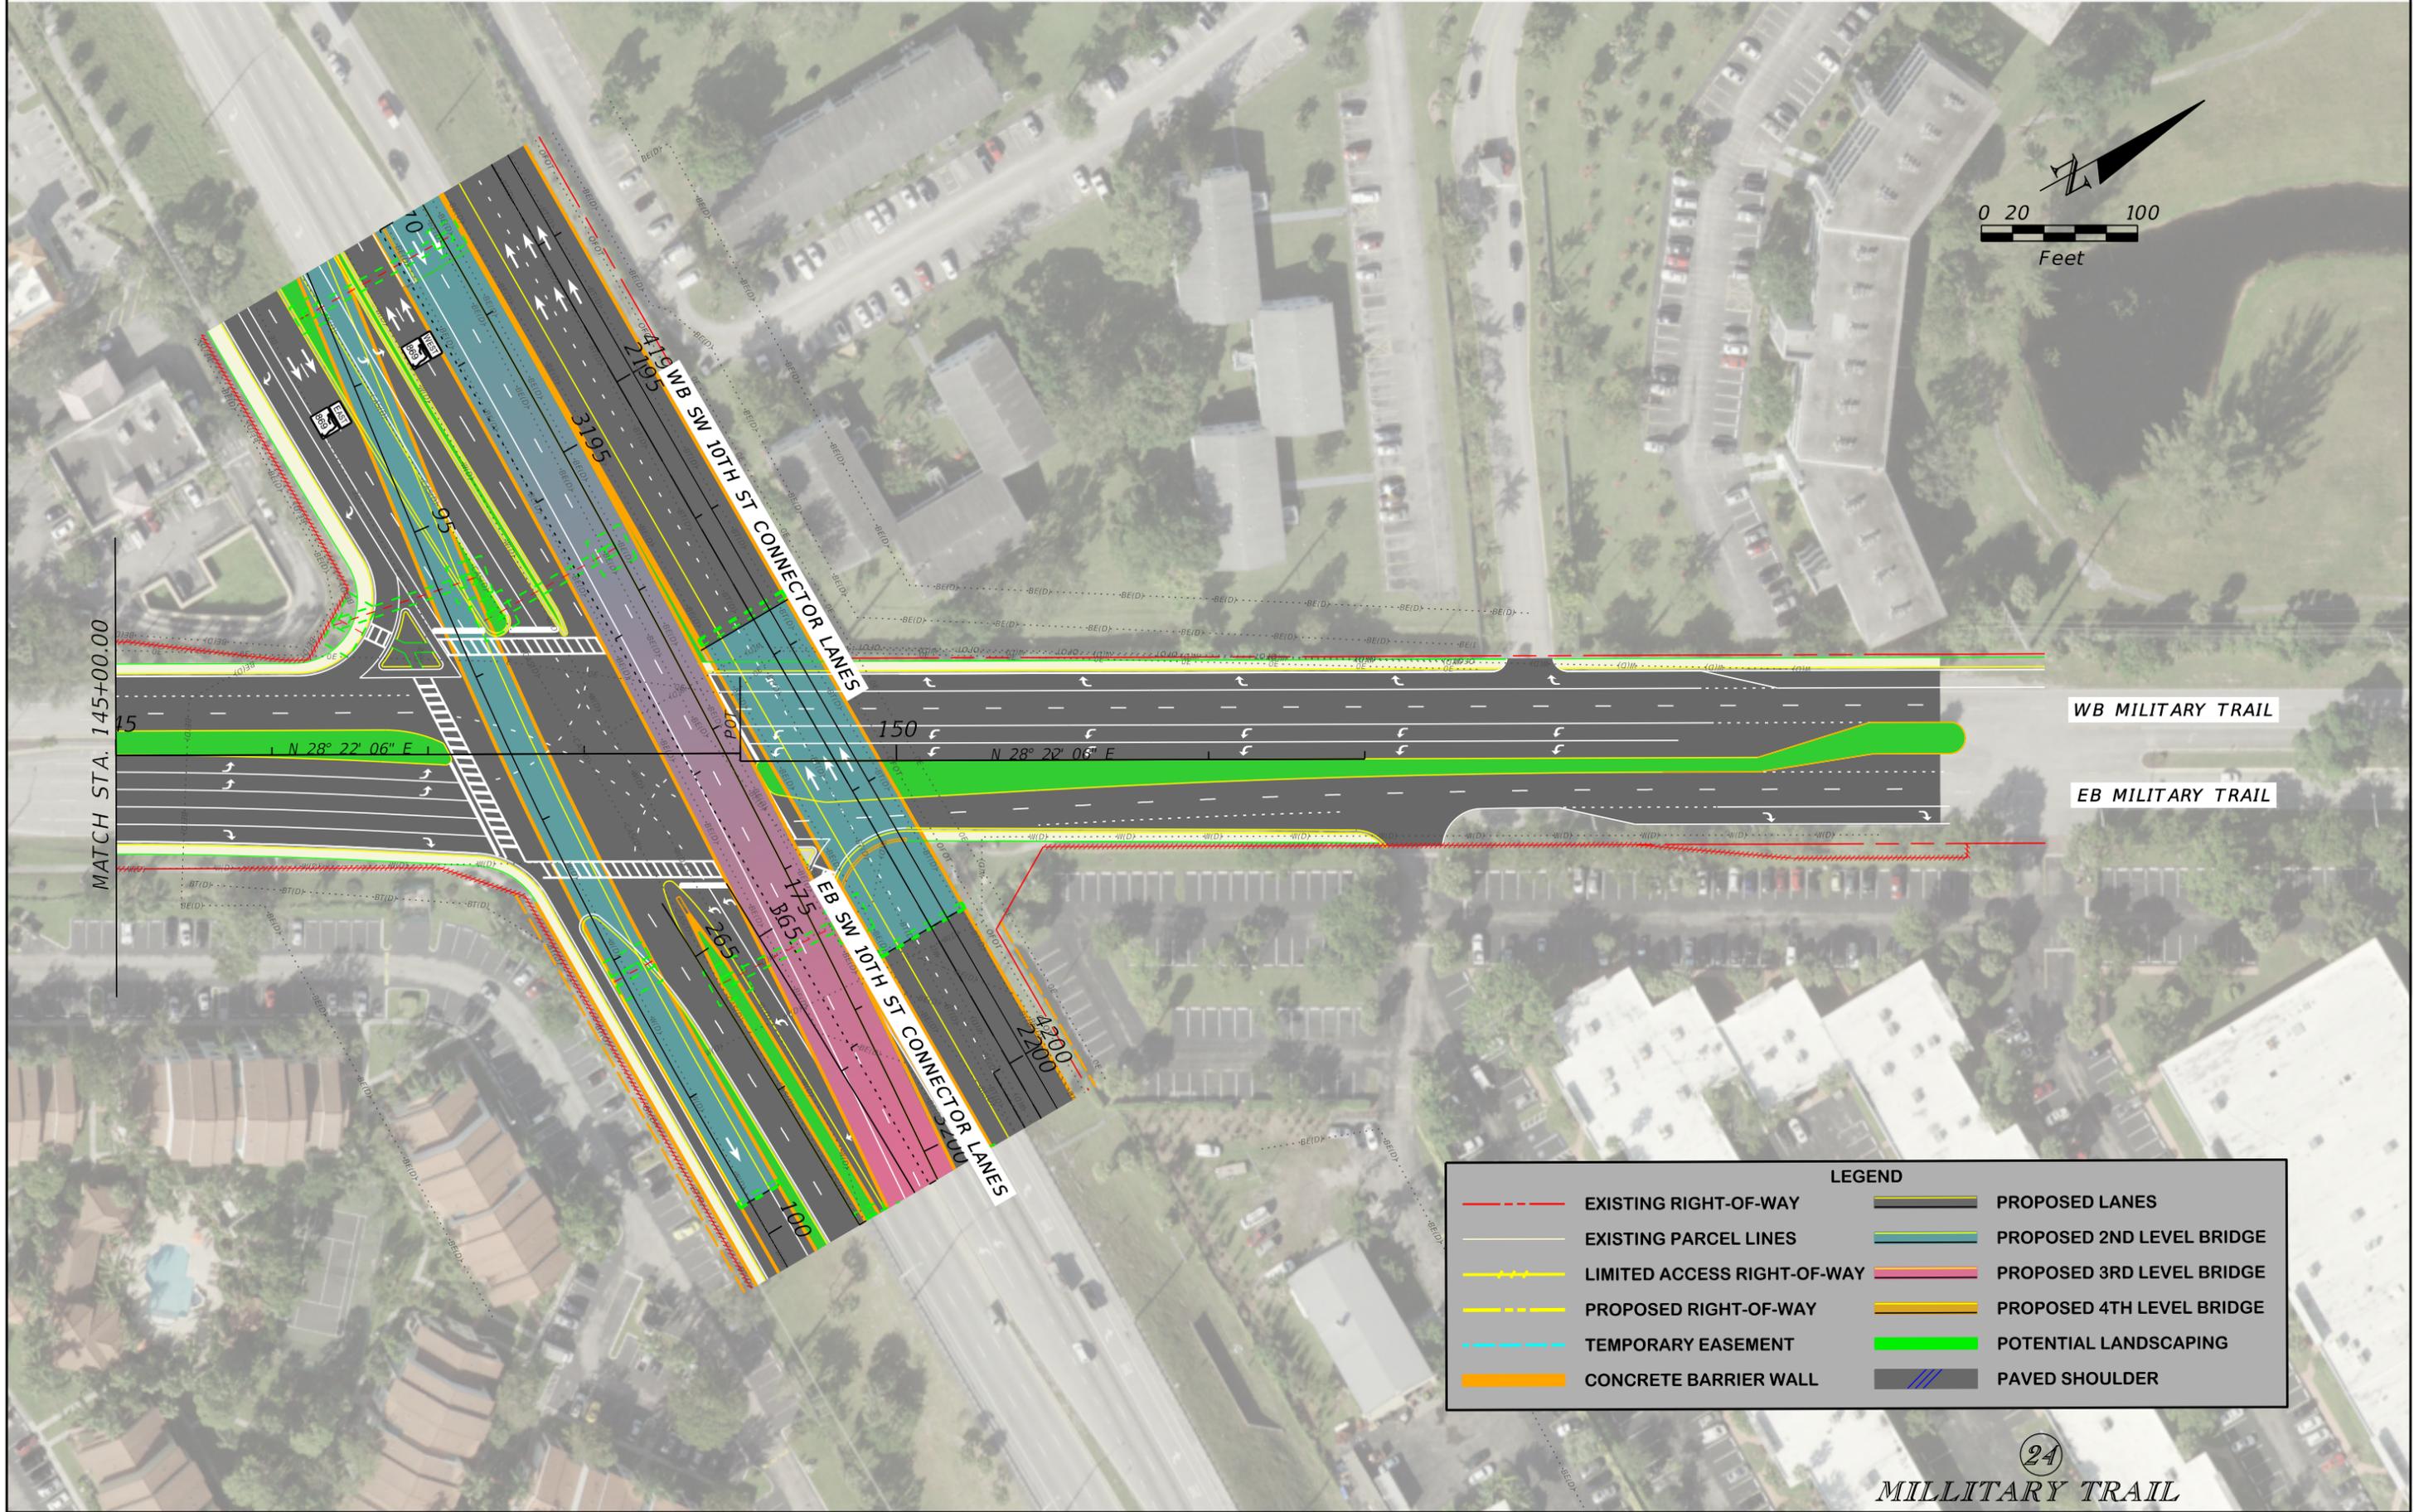

LEGEND	
	EXISTING RIGHT-OF-WAY
	EXISTING PARCEL LINES
	LIMITED ACCESS RIGHT-OF-WAY
	PROPOSED RIGHT-OF-WAY
	TEMPORARY EASEMENT
	CONCRETE BARRIER WALL
	PROPOSED LANES
	PROPOSED 2ND LEVEL BRIDGE
	PROPOSED 3RD LEVEL BRIDGE
	PROPOSED 4TH LEVEL BRIDGE
	POTENTIAL LANDSCAPING
	PAVED SHOULDER

24
MILITARY TRAIL


REVISIONS			
DATE	DESCRIPTION	DATE	DESCRIPTION

JAMES E. FORD P.E.
P.E. LICENSE NUMBER 47526
HNTB CORPORATION
5900 NORTH ANDREWS AVENUE, SUITE 400
FT. LAUDERDALE, FLORIDA 33309
CERTIFICATE OF AUTHORIZATION 6500

STATE OF FLORIDA DEPARTMENT OF TRANSPORTATION		
ROAD NO.	COUNTY	FINANCIAL PROJECT ID
SR 869	BROWARD	436964-1-52-01

ROADWAY PLAN


SHEET NO.
41

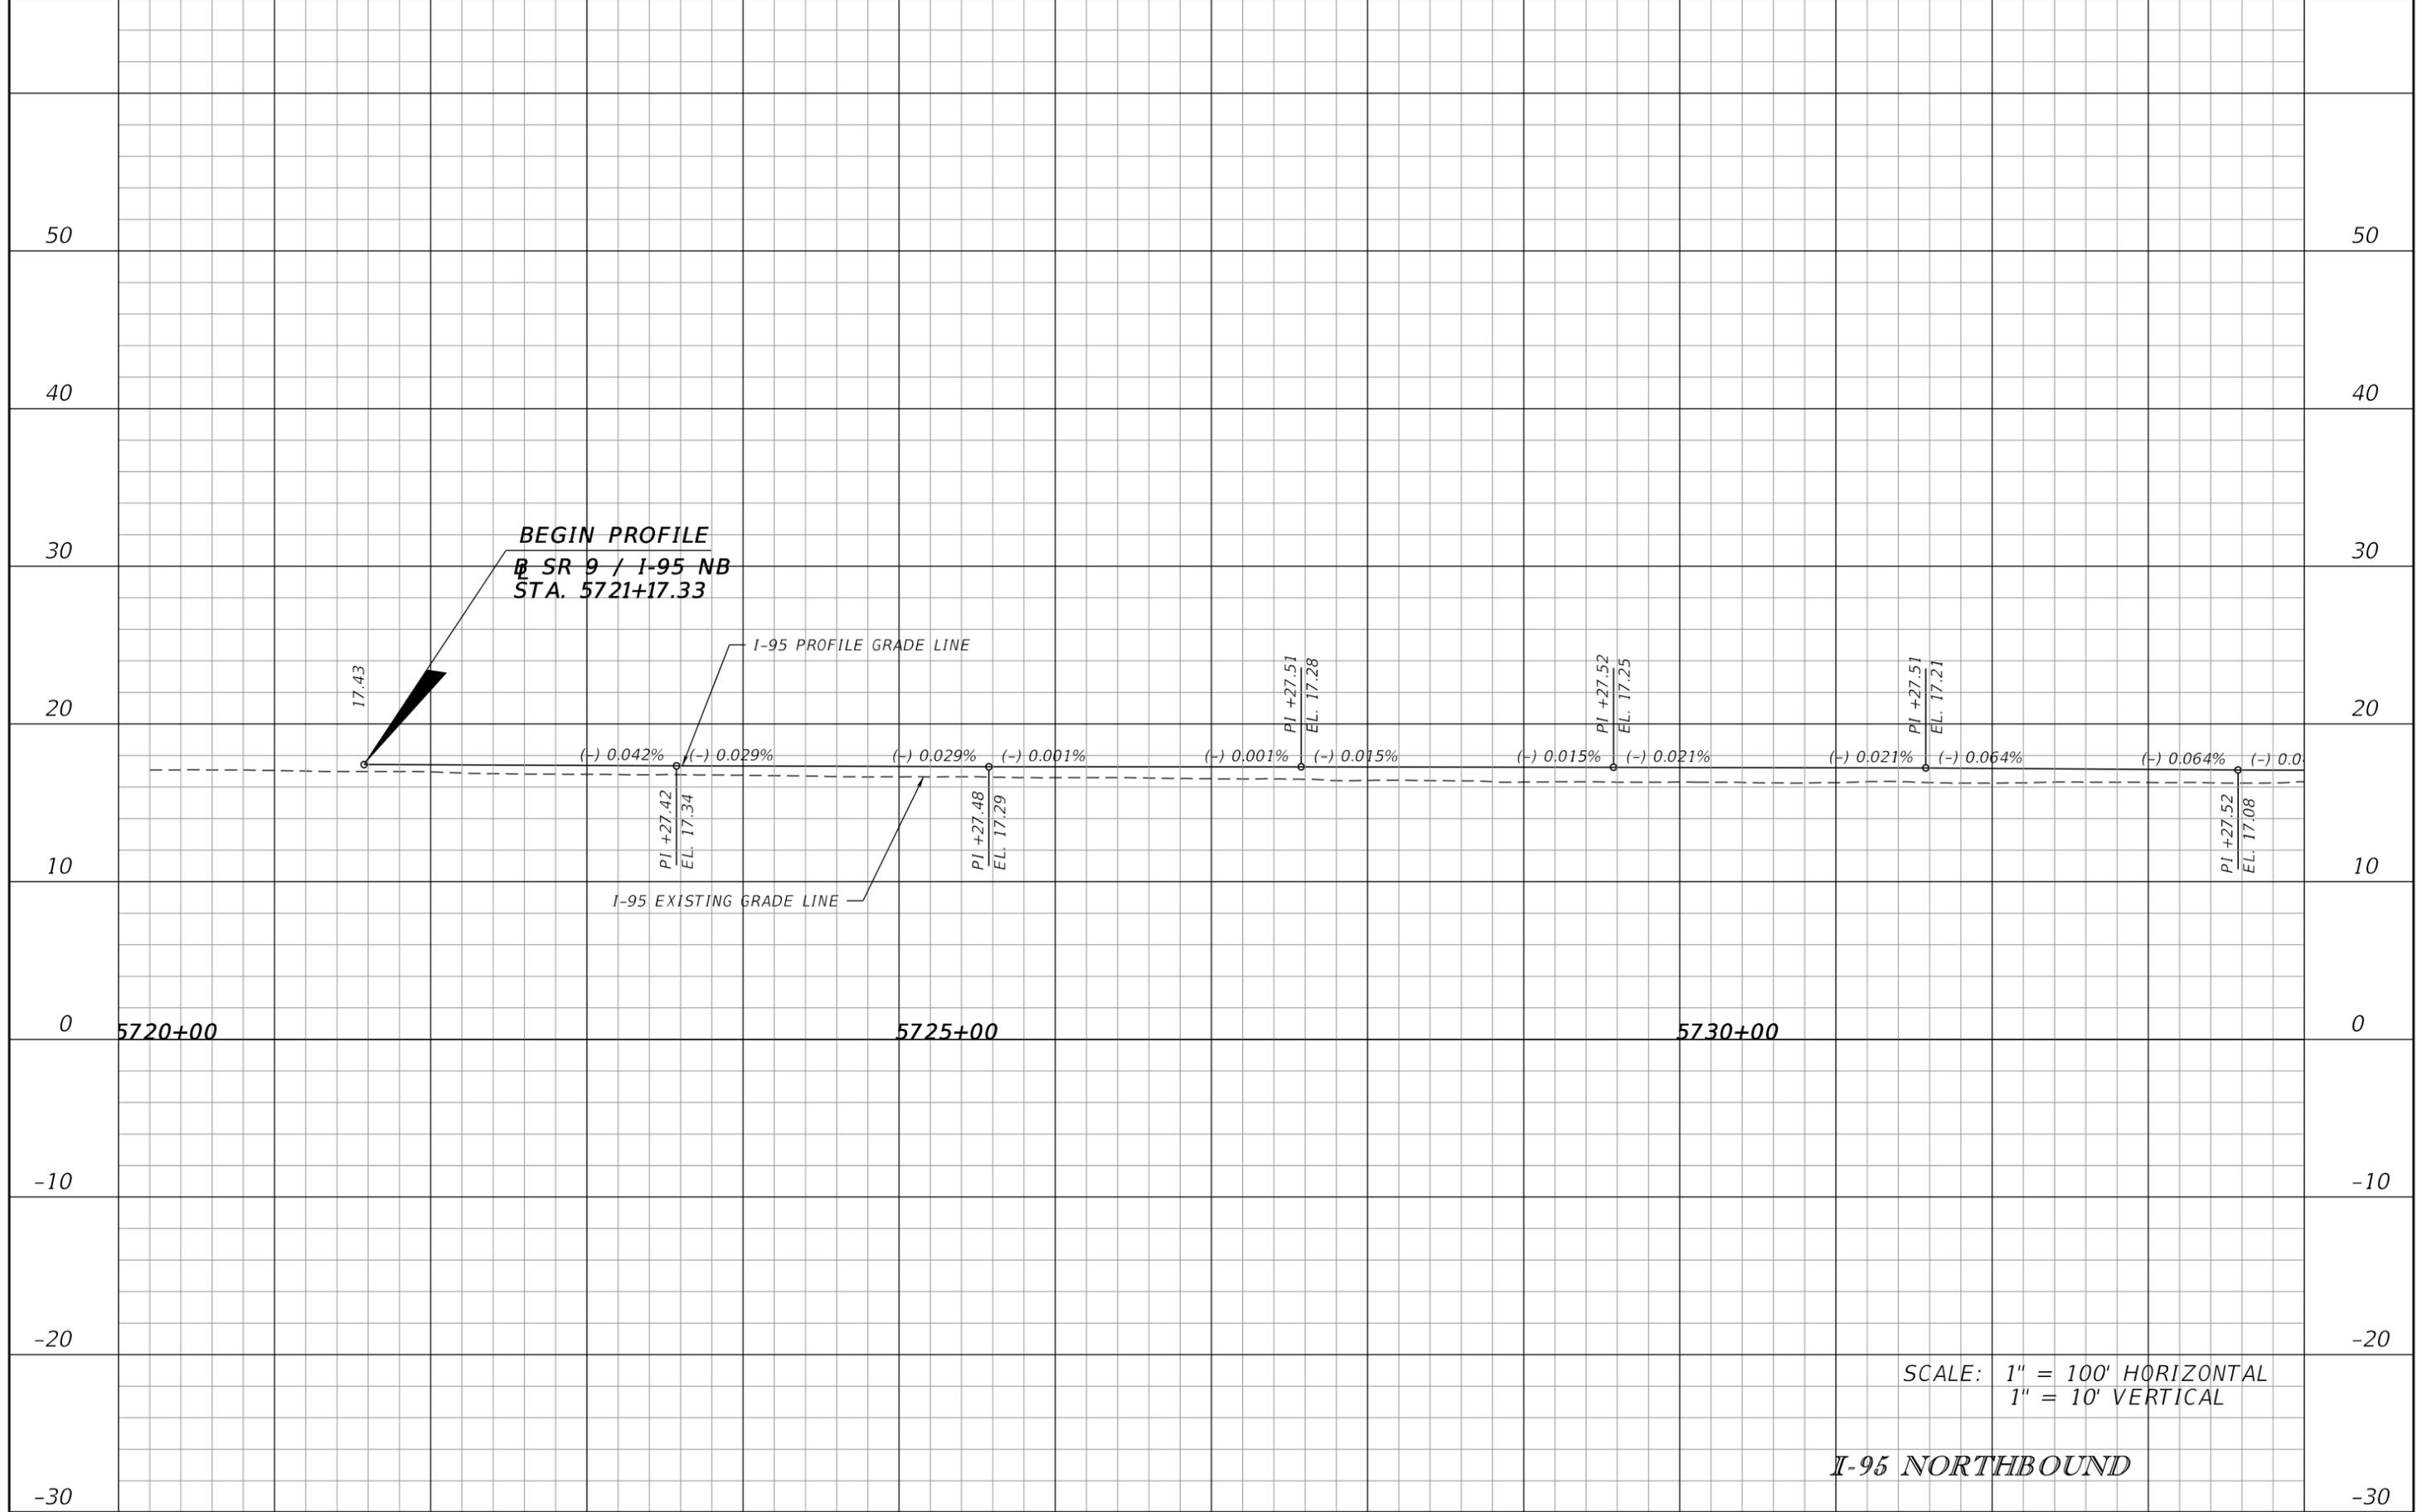

SCALE: 1" = 100' HORIZONTAL
1" = 10' VERTICAL

I-95 NORTHBOUND


REVISIONS				JAMES E. FORD P.E. P.E. LICENSE NUMBER 47526 HNTB CORPORATION 5900 NORTH ANDREWS AVENUE, SUITE 400 FT. LAUDERDALE, FLORIDA 33309 CERTIFICATE OF AUTHORIZATION 6500	STATE OF FLORIDA DEPARTMENT OF TRANSPORTATION			ROADWAY PROFILE	SHEET NO. 42
DATE	DESCRIPTION	DATE	DESCRIPTION		ROAD NO.	COUNTY	FINANCIAL PROJECT ID		
					SR 9	BROWARD	436964-1-52-01		

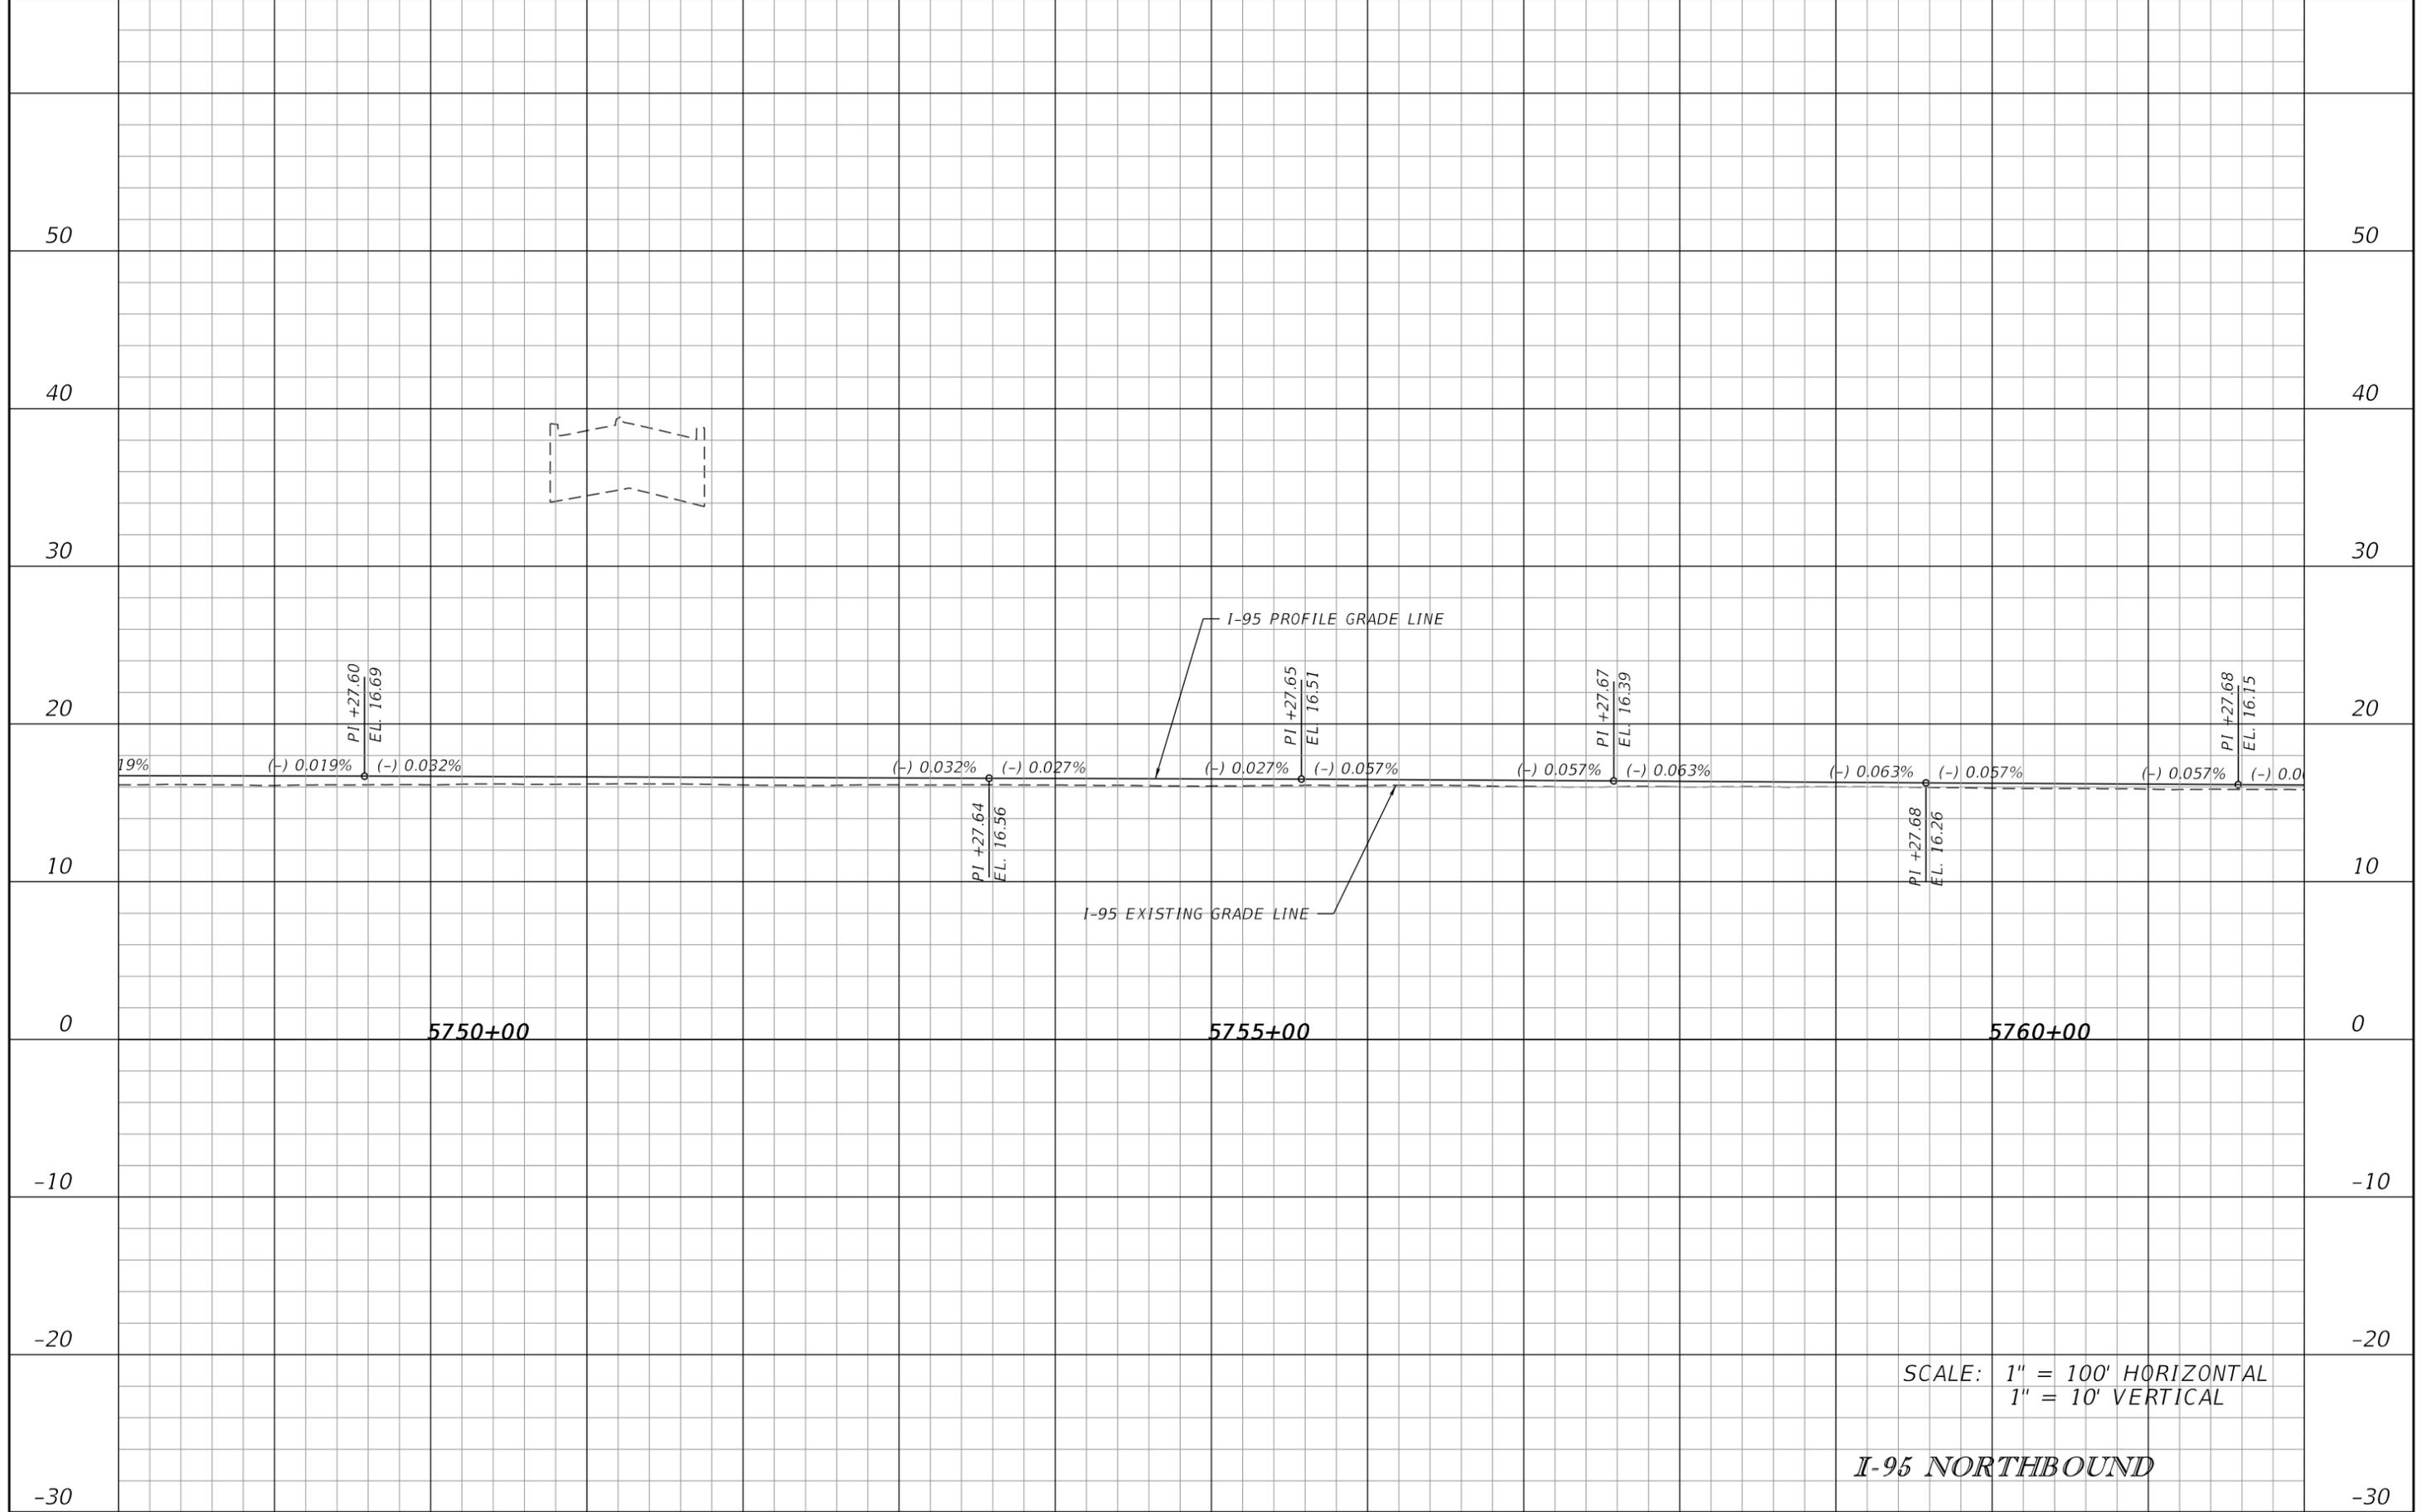

SCALE: 1" = 100' HORIZONTAL
1" = 10' VERTICAL

I-95 NORTHBOUND


REVISIONS				JAMES E. FORD P.E. P.E. LICENSE NUMBER 47526 HNTB CORPORATION 5900 NORTH ANDREWS AVENUE, SUITE 400 FT. LAUDERDALE, FLORIDA 33309 CERTIFICATE OF AUTHORIZATION 6500	STATE OF FLORIDA DEPARTMENT OF TRANSPORTATION			ROADWAY PROFILE SHEET NO. 44
DATE	DESCRIPTION	DATE	DESCRIPTION		ROAD NO.	COUNTY	FINANCIAL PROJECT ID	
					SR 9	BROWARD	436964-1-52-01	

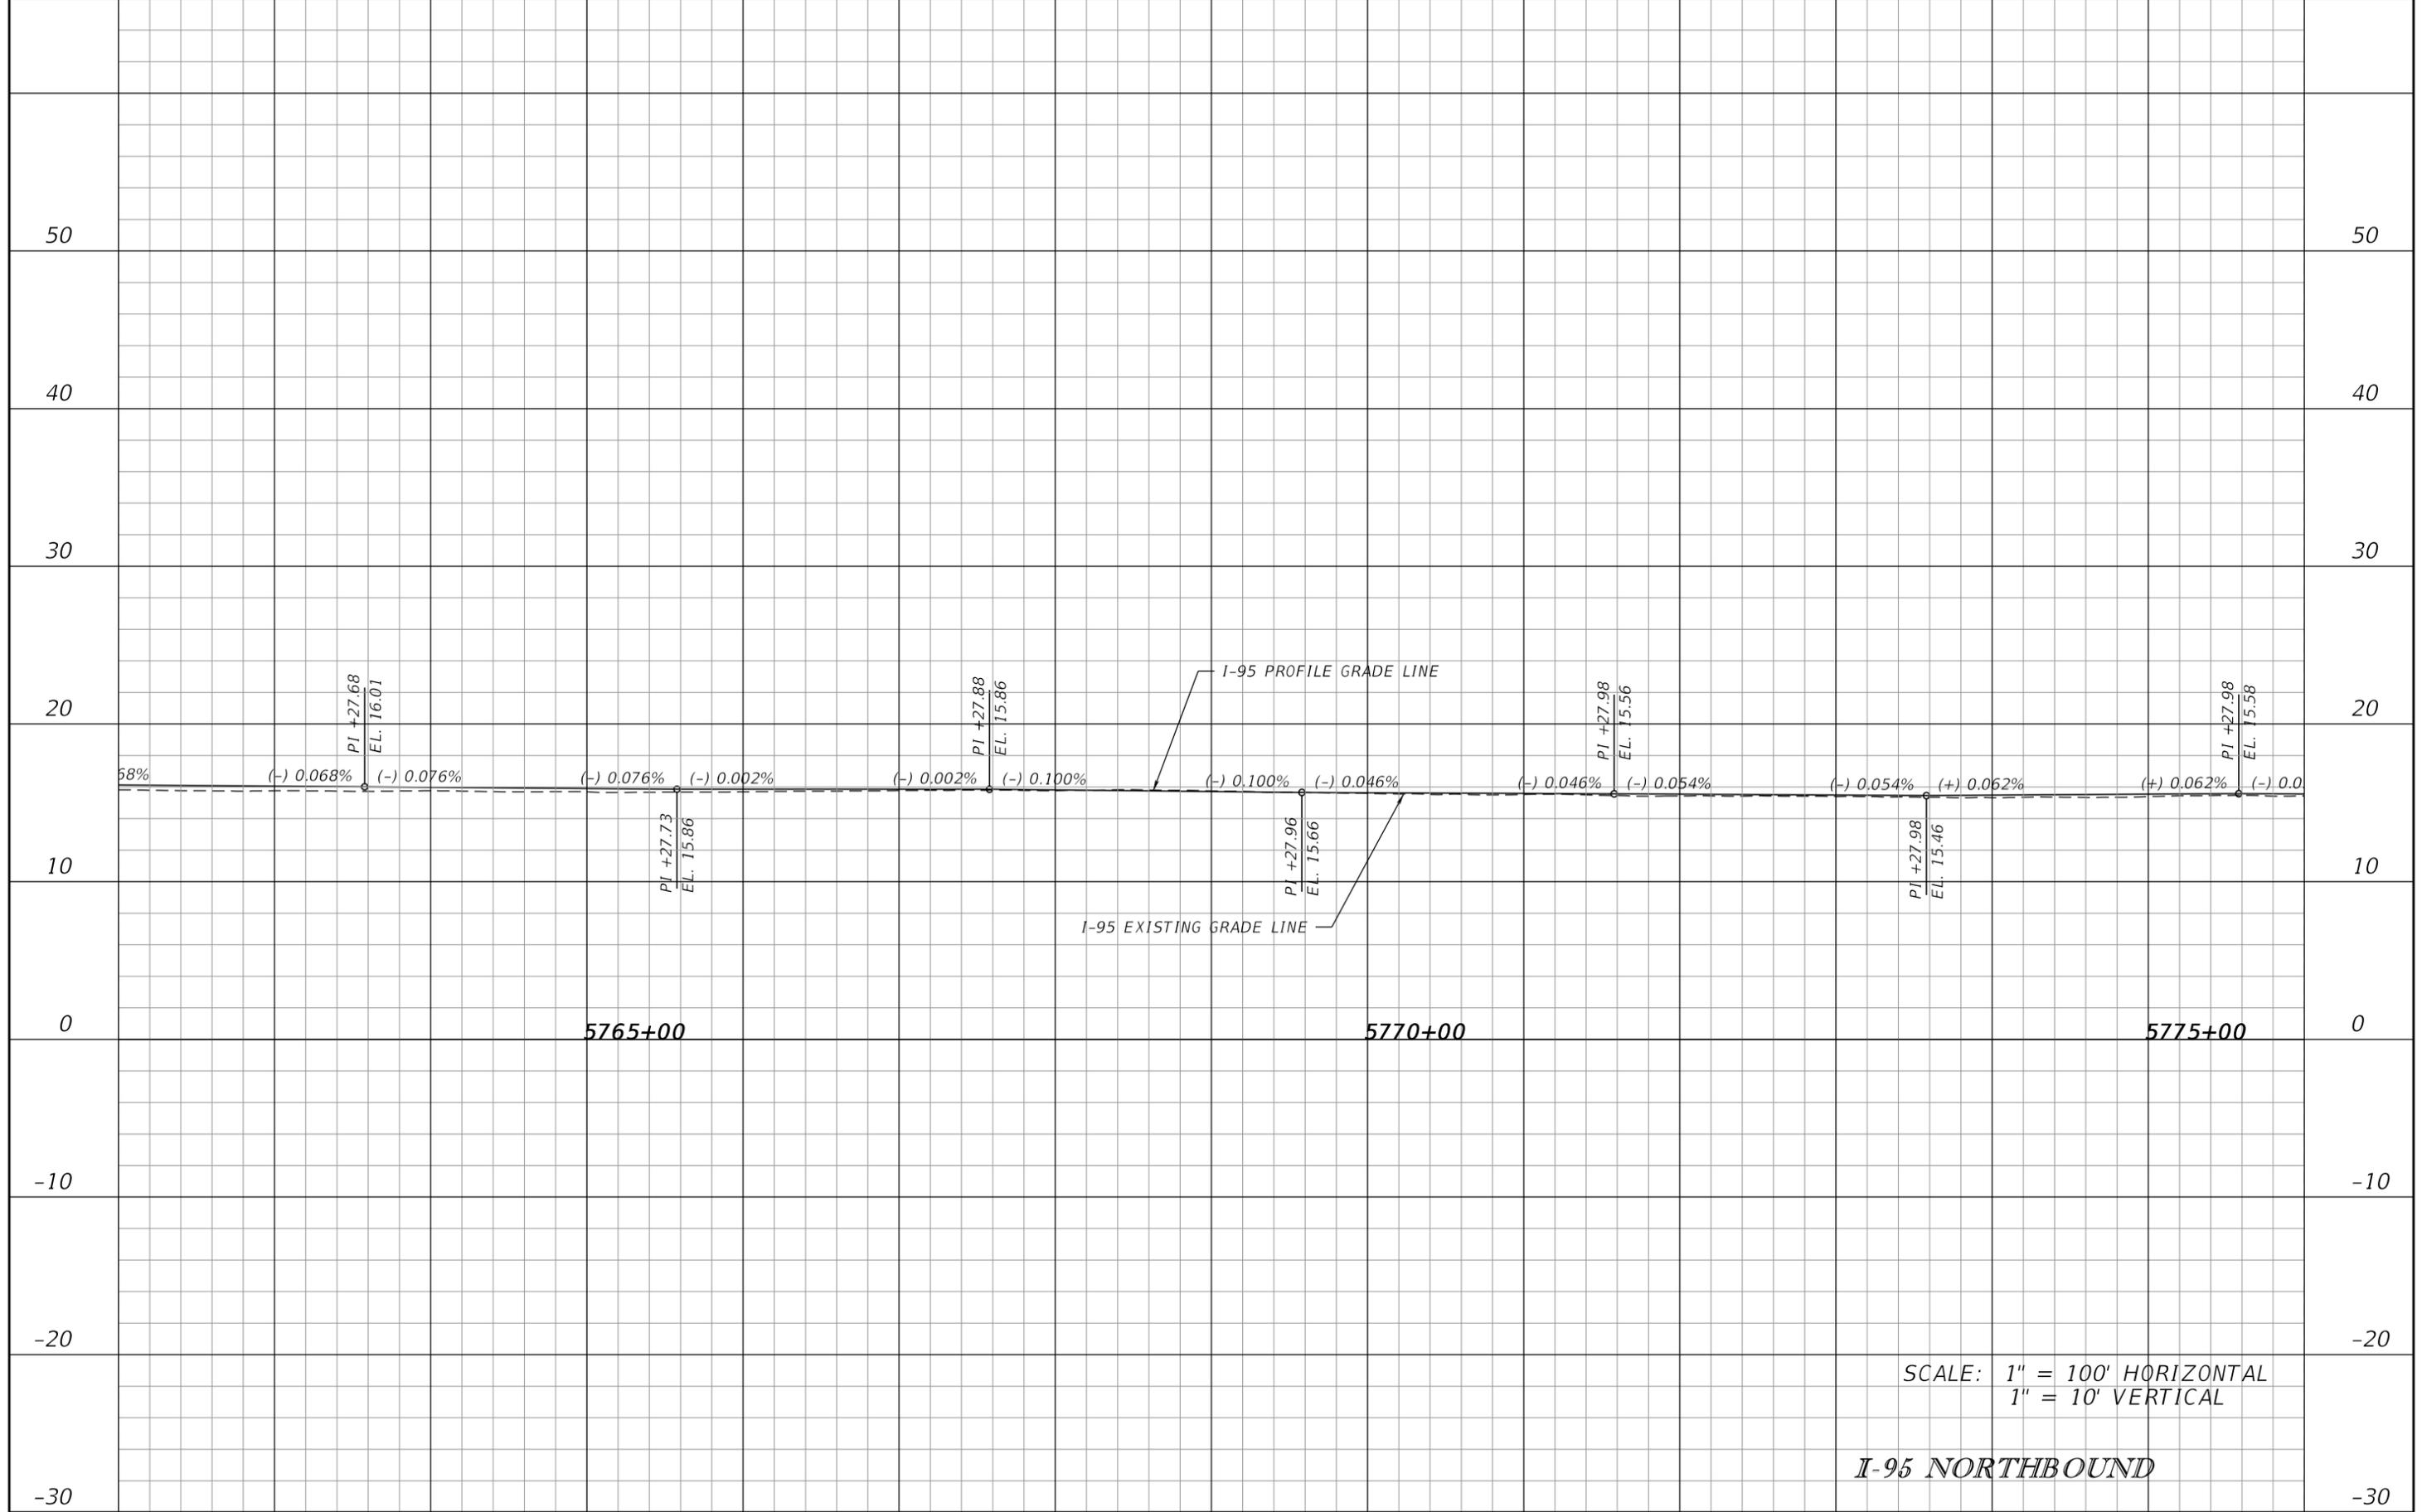

SCALE: 1" = 100' HORIZONTAL
1" = 10' VERTICAL

I-95 NORTHBOUND


REVISIONS				JAMES E. FORD P.E. P.E. LICENSE NUMBER 47526 HNTB CORPORATION 5900 NORTH ANDREWS AVENUE, SUITE 400 FT. LAUDERDALE, FLORIDA 33309 CERTIFICATE OF AUTHORIZATION 6500	STATE OF FLORIDA DEPARTMENT OF TRANSPORTATION			ROADWAY PROFILE	SHEET NO. 45
DATE	DESCRIPTION	DATE	DESCRIPTION		ROAD NO.	COUNTY	FINANCIAL PROJECT ID		
					SR 9	BROWARD	436964-1-52-01		

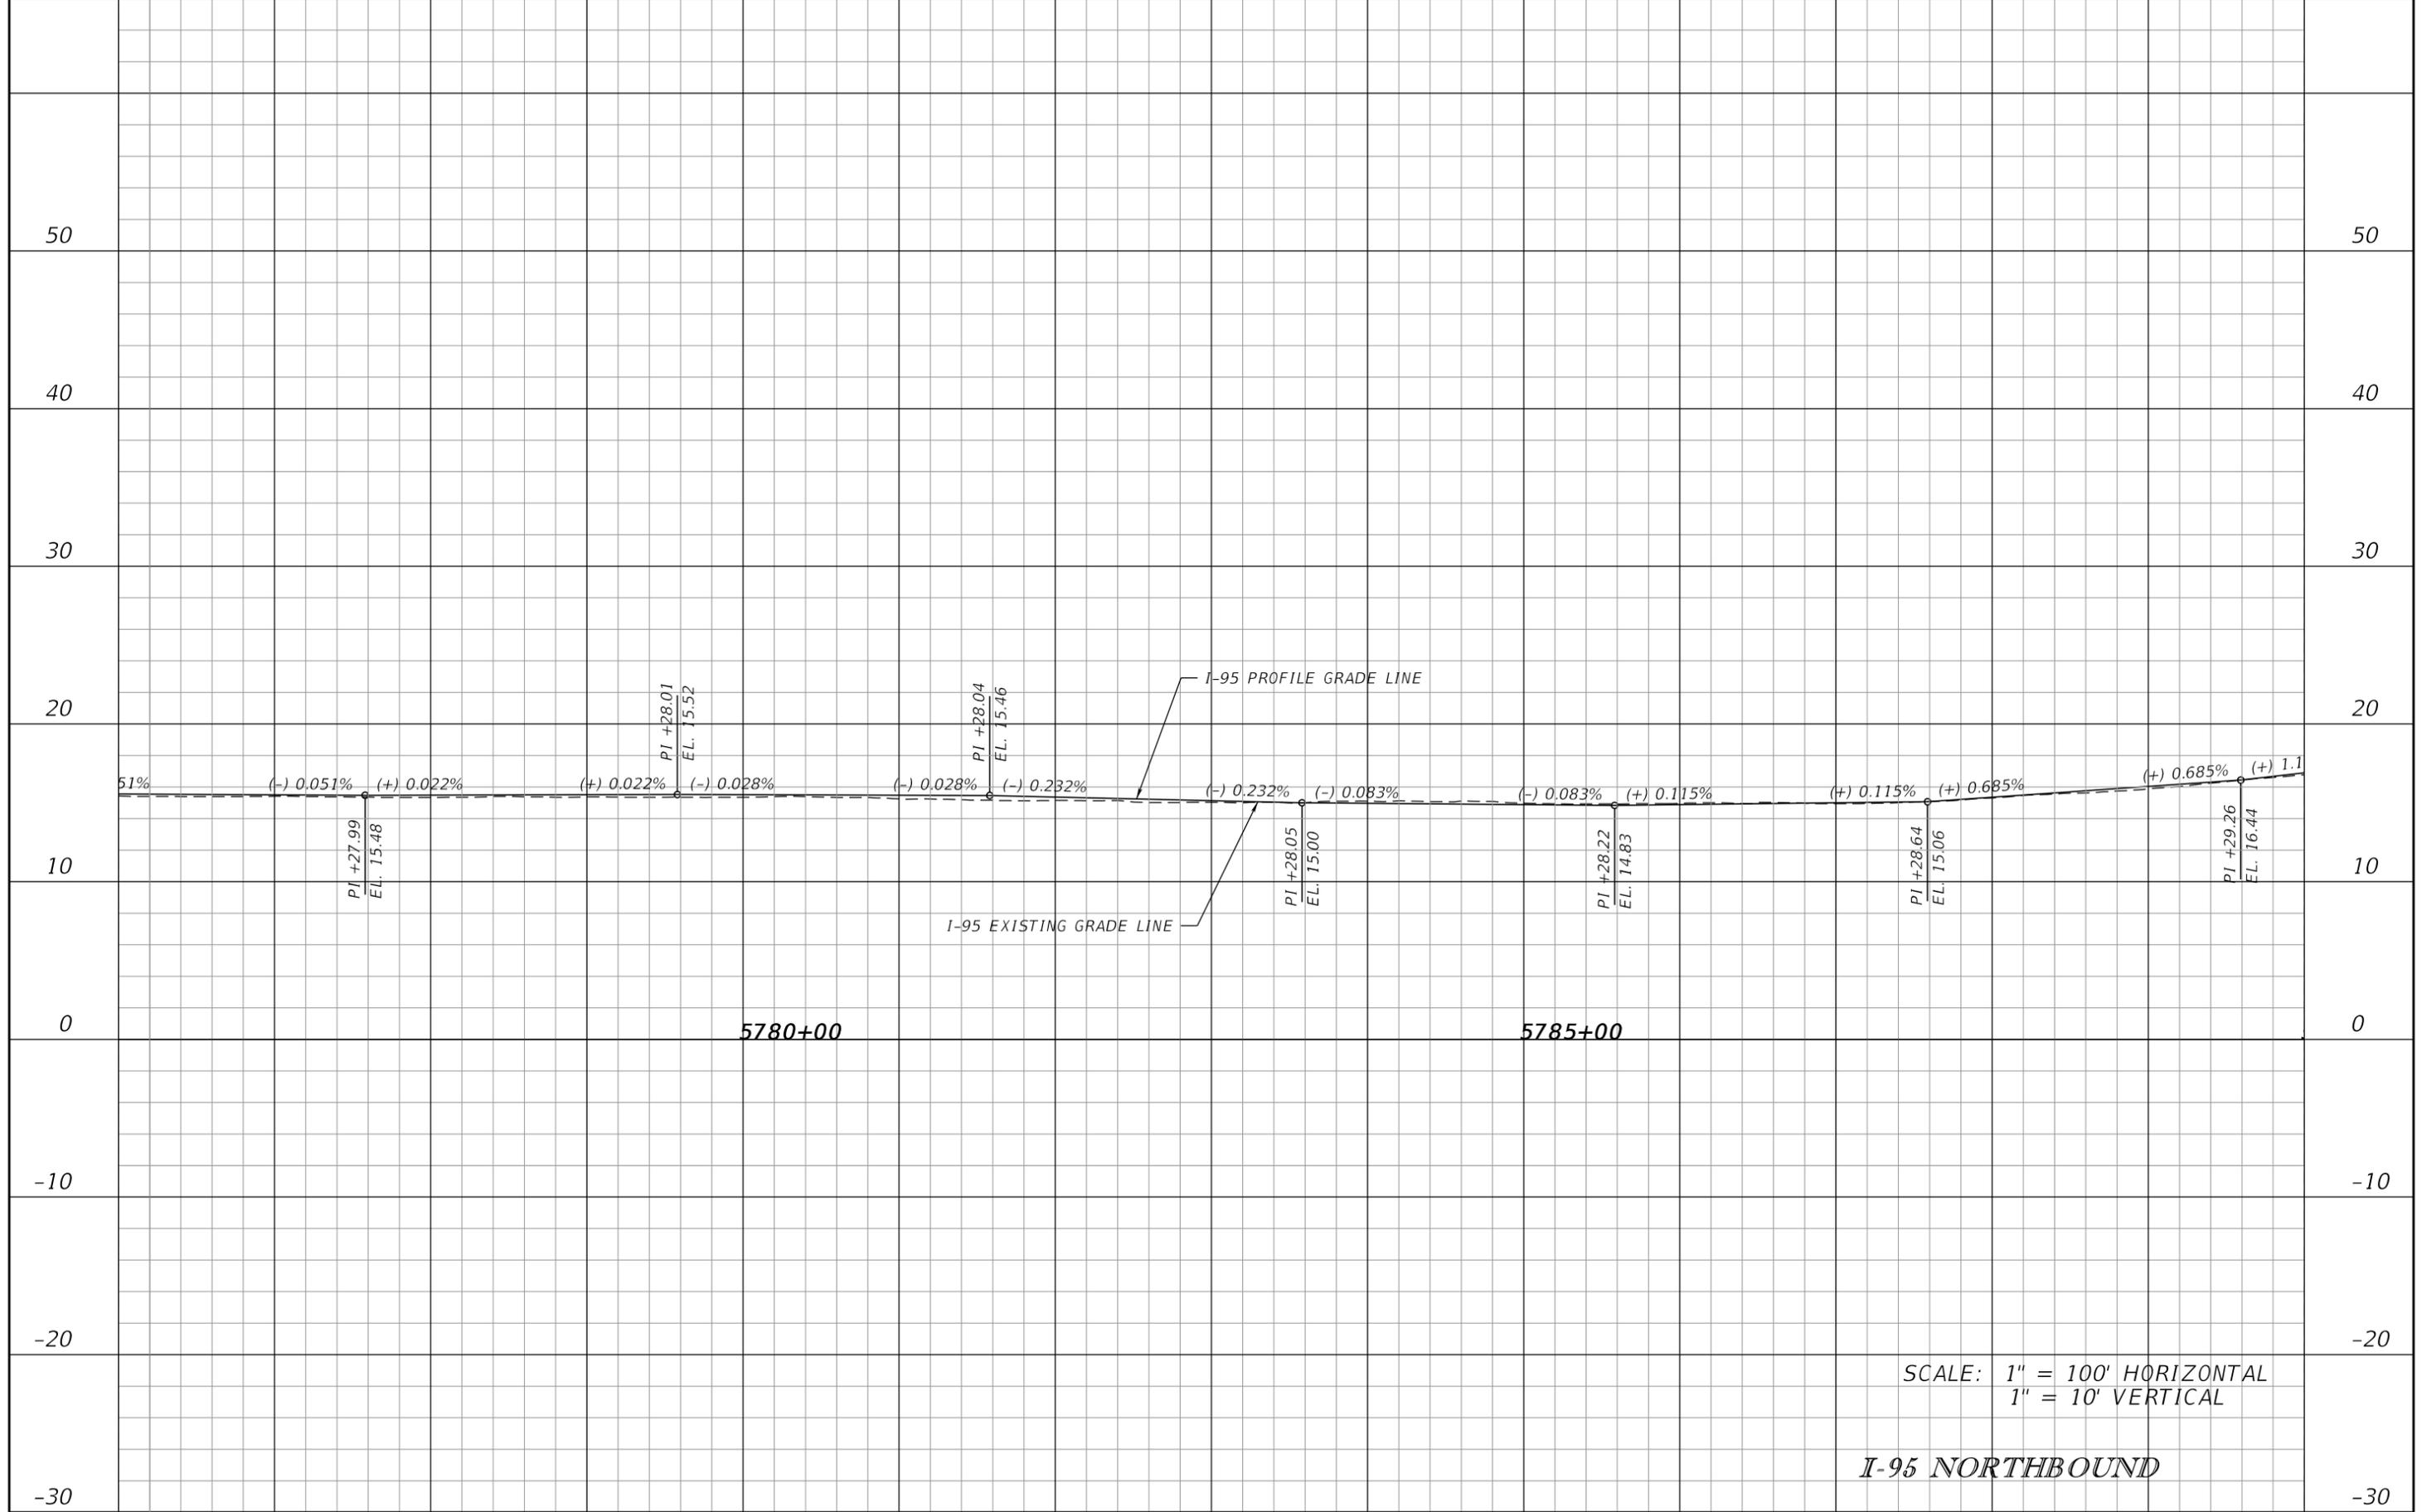

SCALE: 1" = 100' HORIZONTAL
1" = 10' VERTICAL

I-95 NORTHBOUND


REVISIONS				JAMES E. FORD P.E. P.E. LICENSE NUMBER 47526 HNTB CORPORATION 5900 NORTH ANDREWS AVENUE, SUITE 400 FT. LAUDERDALE, FLORIDA 33309 CERTIFICATE OF AUTHORIZATION 6500	STATE OF FLORIDA DEPARTMENT OF TRANSPORTATION			ROADWAY PROFILE SHEET NO. 46
DATE	DESCRIPTION	DATE	DESCRIPTION		ROAD NO.	COUNTY	FINANCIAL PROJECT ID	
				SR 9	BROWARD	436964-1-52-01		

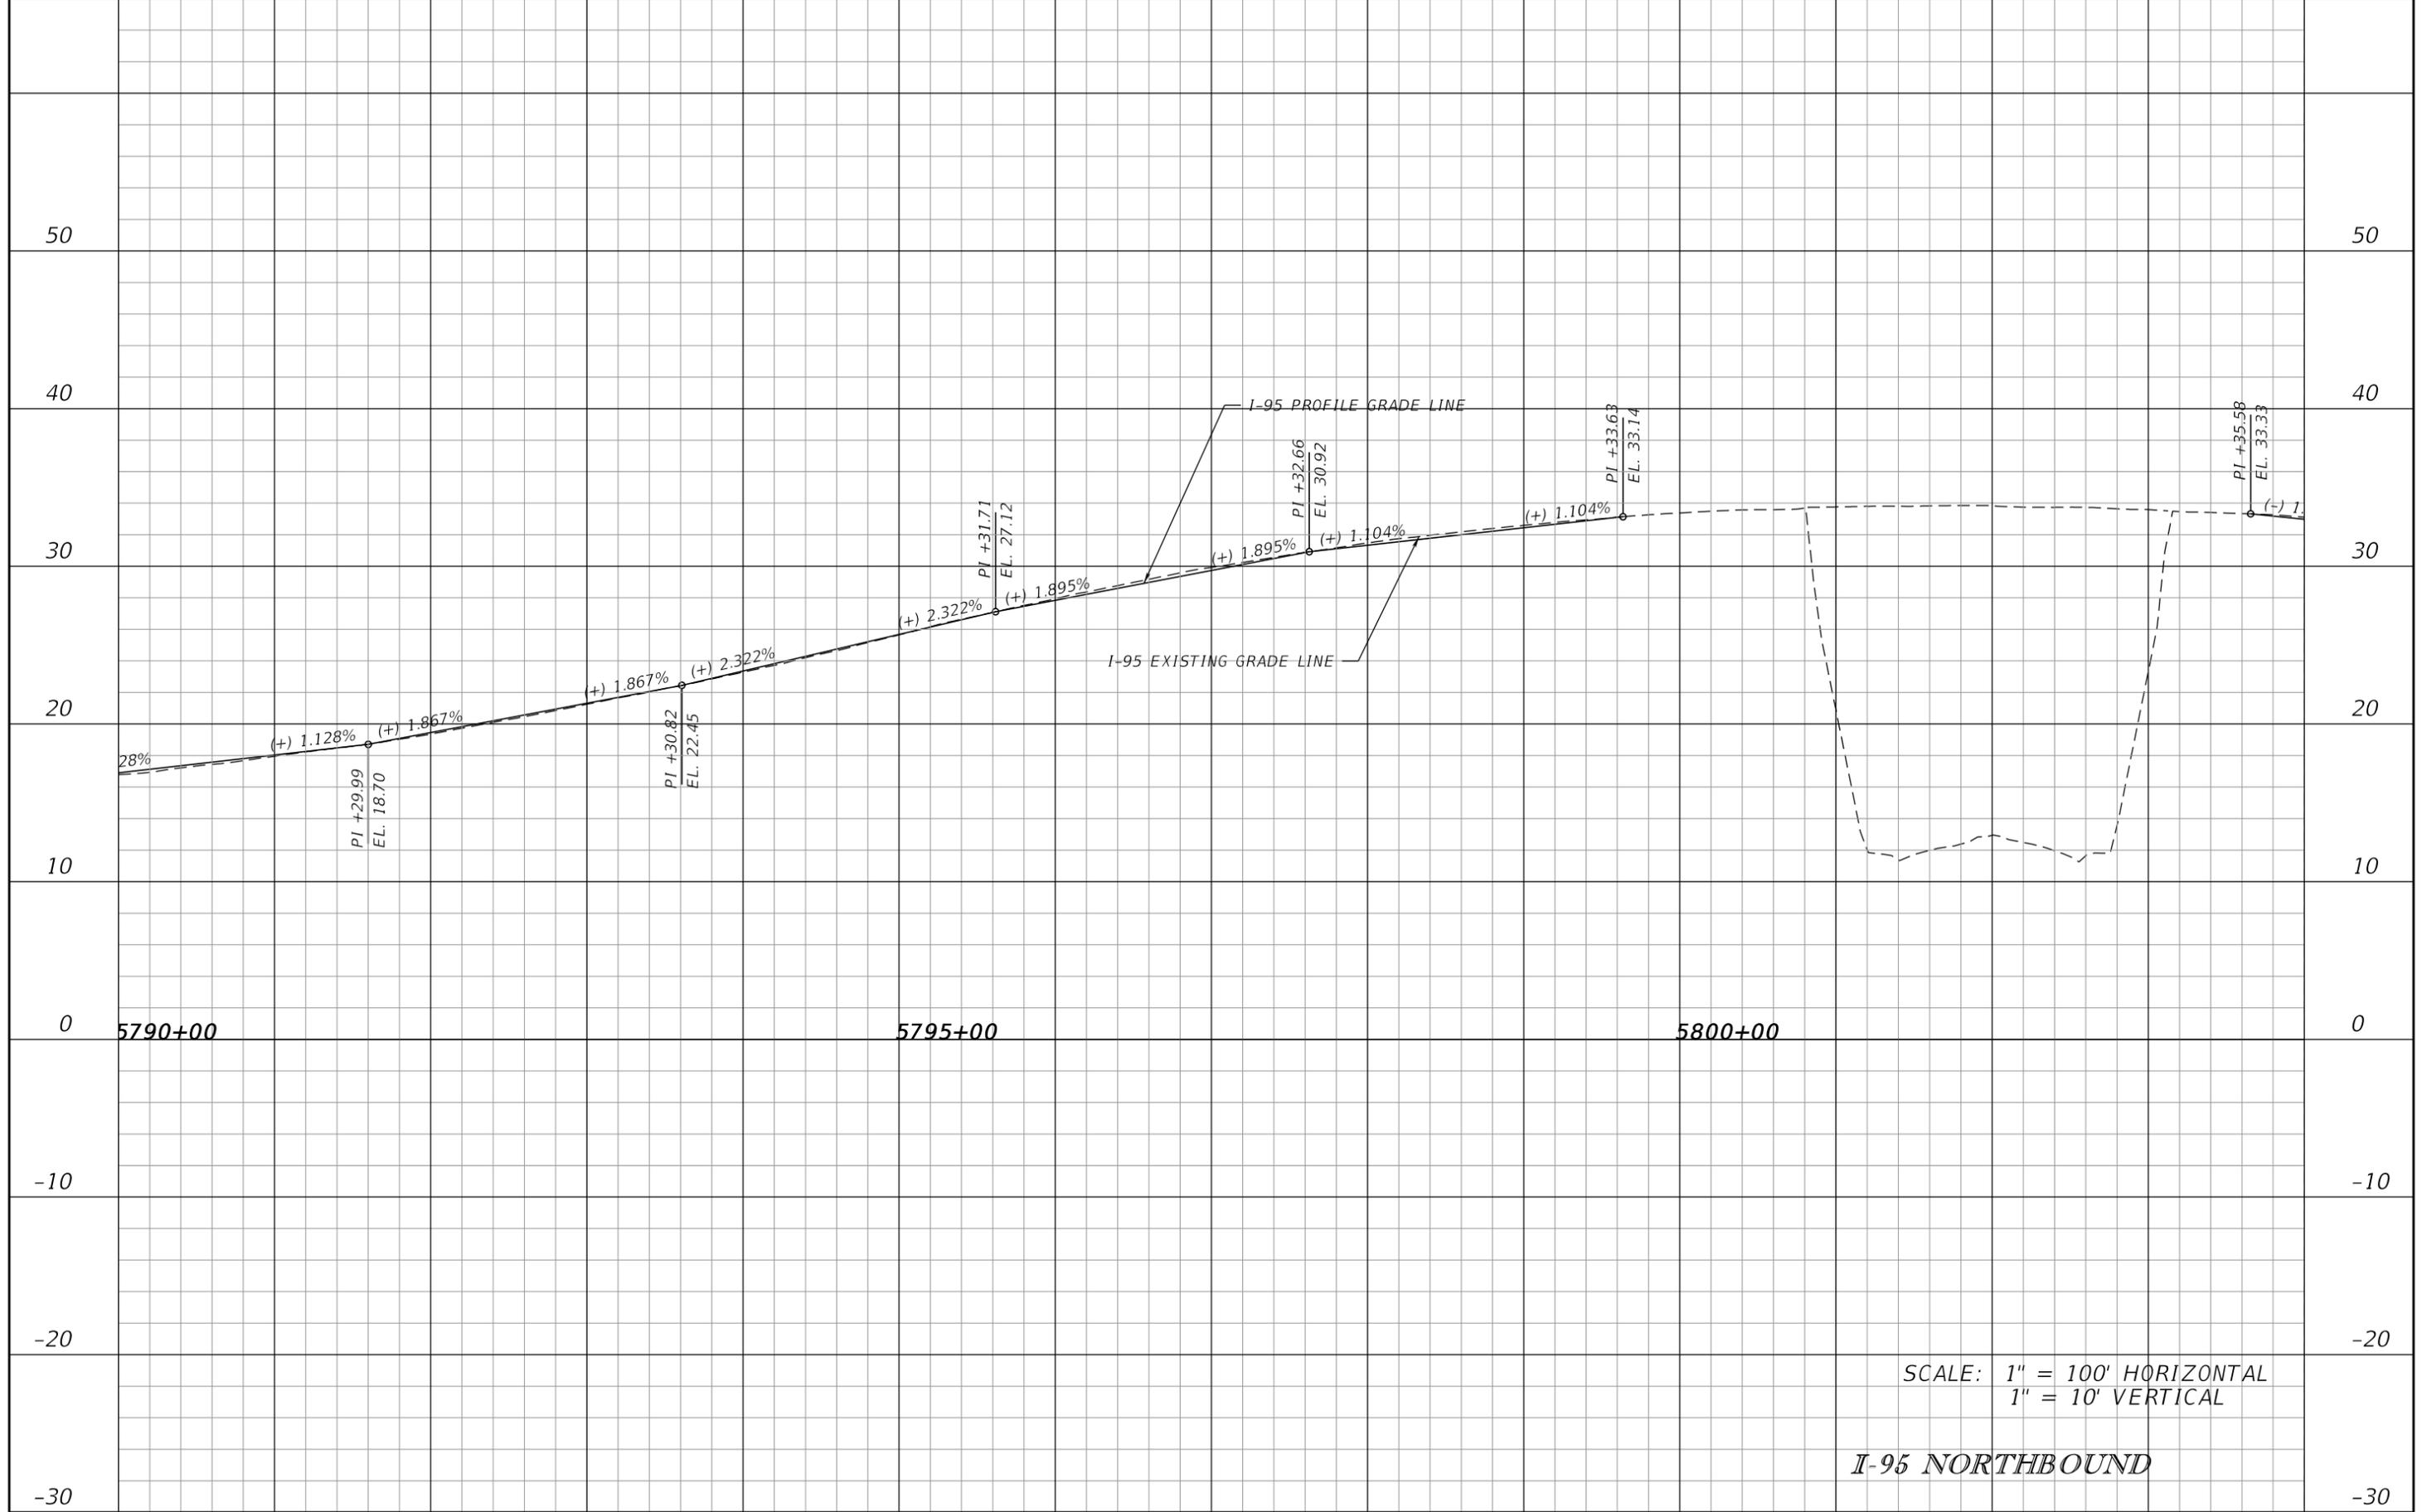

SCALE: 1" = 100' HORIZONTAL
1" = 10' VERTICAL

I-95 NORTHBOUND


REVISIONS				JAMES E. FORD P.E. P.E. LICENSE NUMBER 47526 HNTB CORPORATION 5900 NORTH ANDREWS AVENUE, SUITE 400 FT. LAUDERDALE, FLORIDA 33309 CERTIFICATE OF AUTHORIZATION 6500	STATE OF FLORIDA DEPARTMENT OF TRANSPORTATION			ROADWAY PROFILE 47
DATE	DESCRIPTION	DATE	DESCRIPTION		ROAD NO.	COUNTY	FINANCIAL PROJECT ID	
					SR 9	BROWARD	436964-1-52-01	

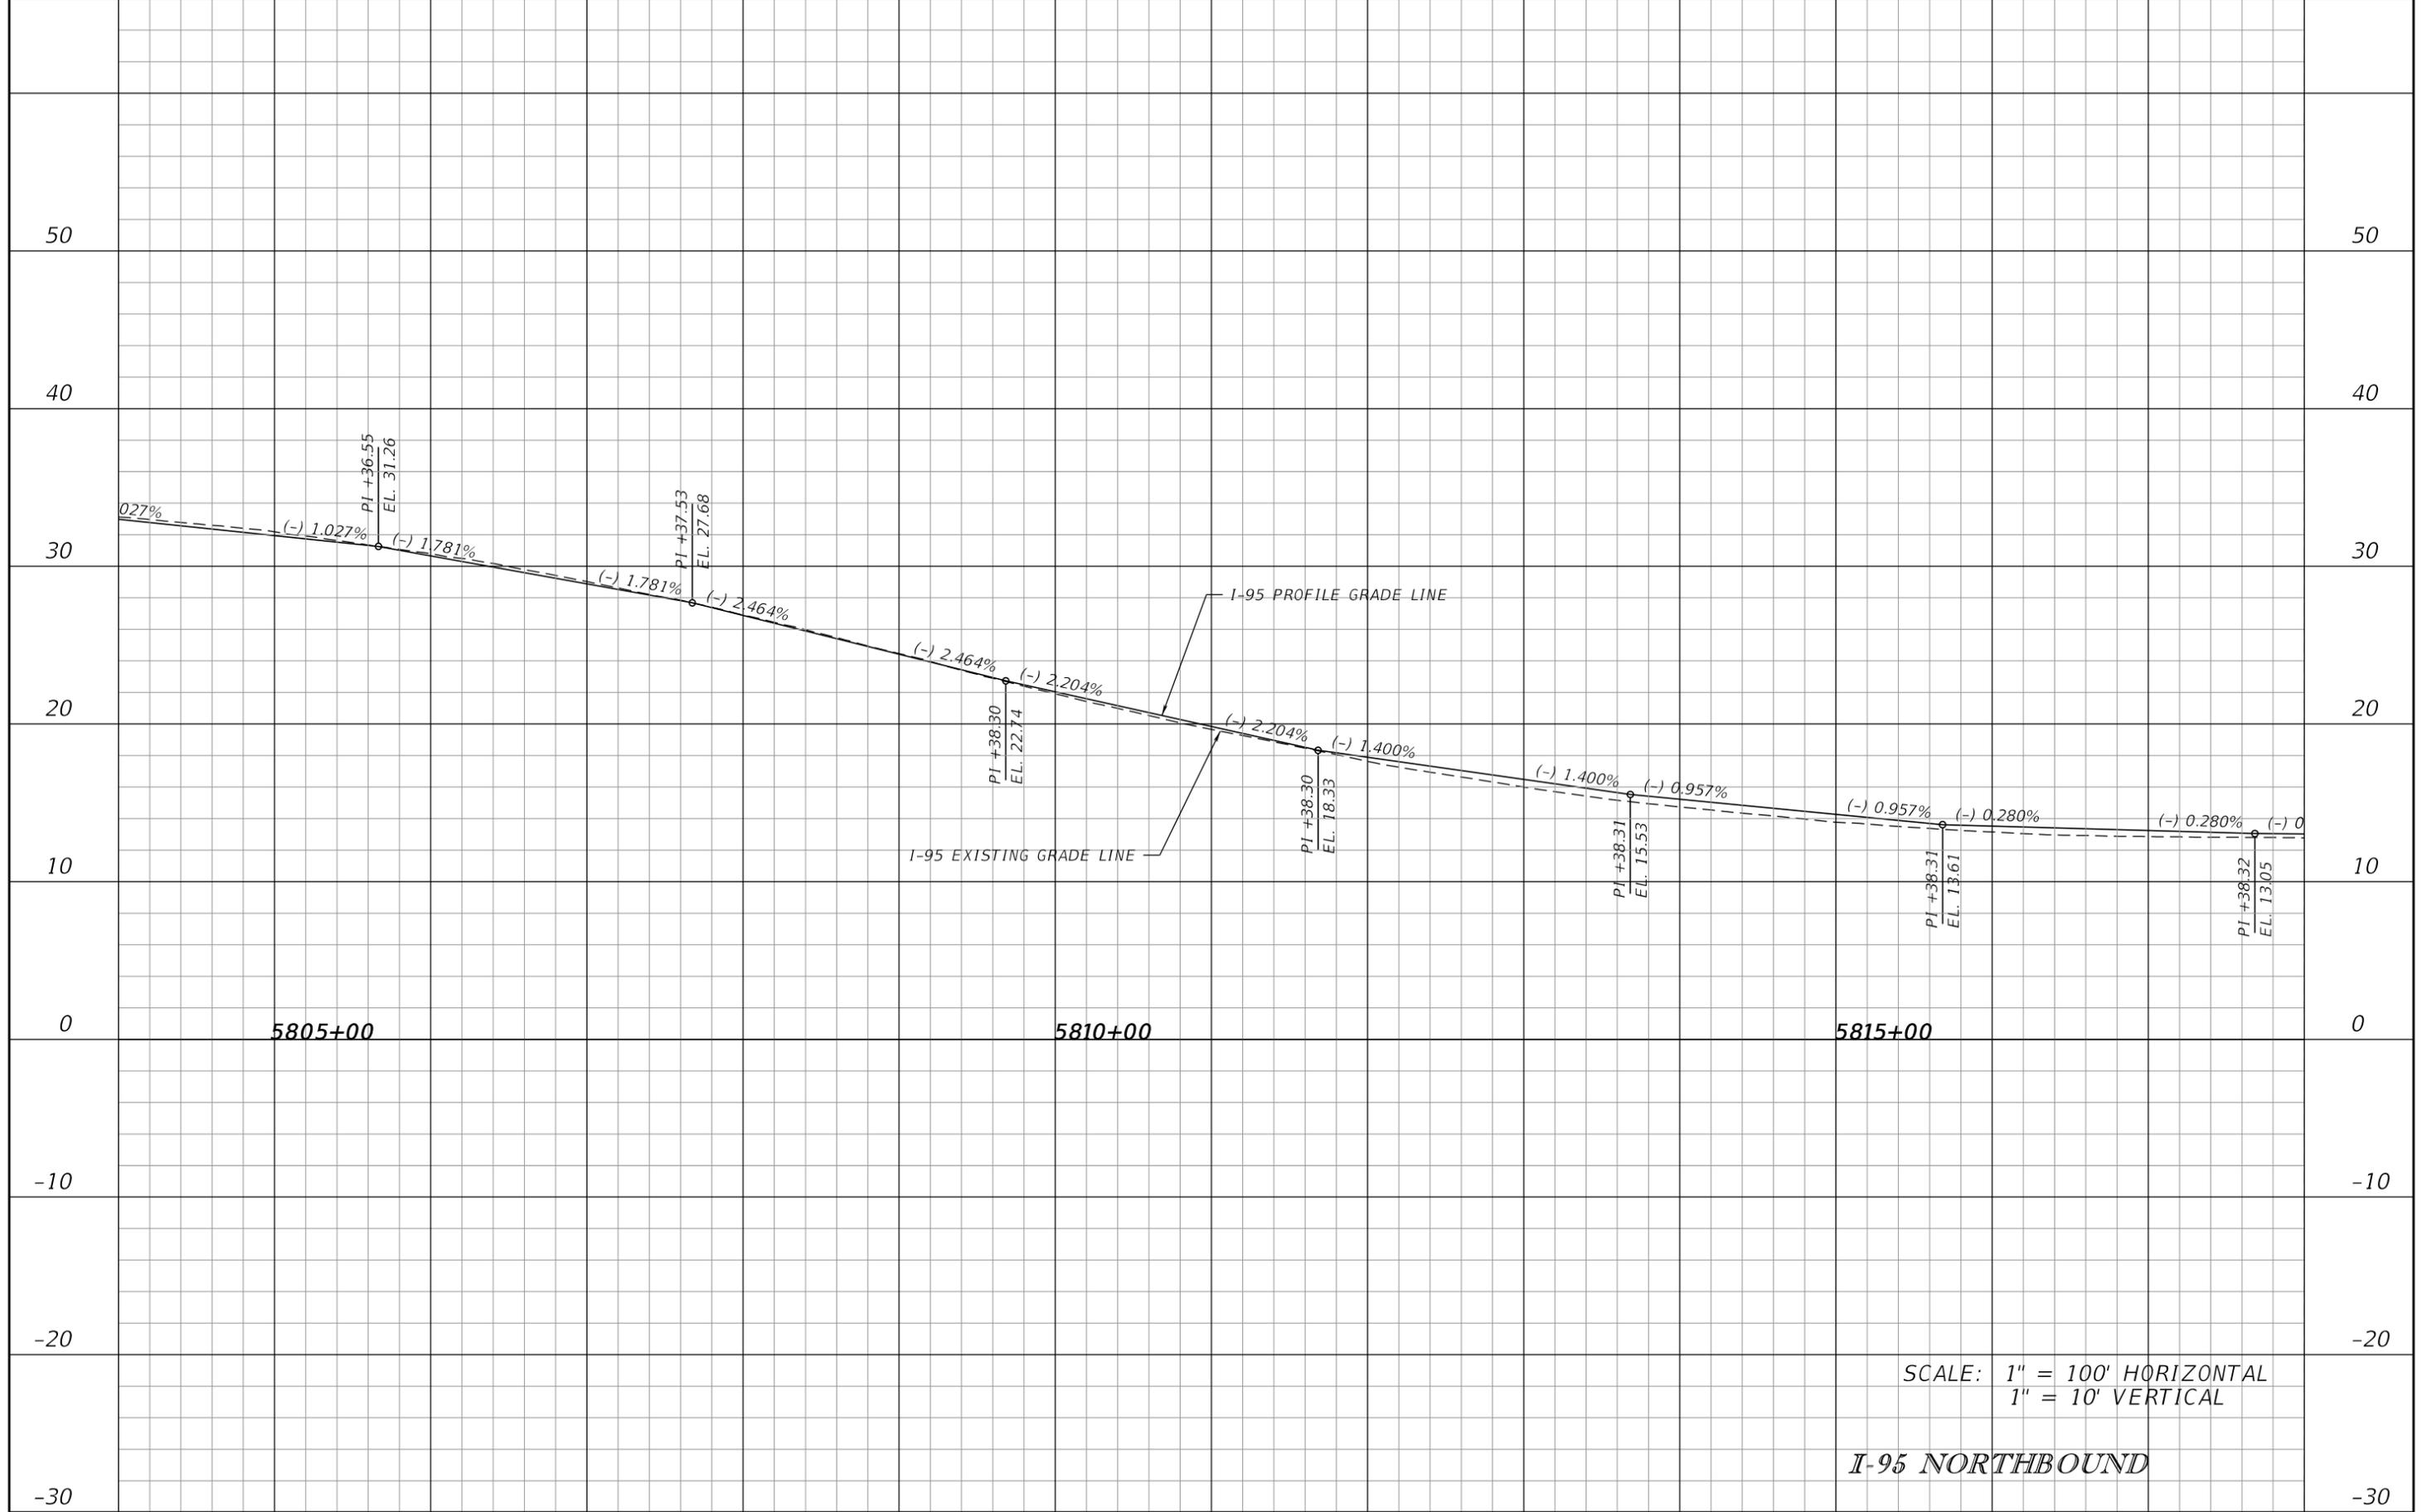

SCALE: 1" = 100' HORIZONTAL
1" = 10' VERTICAL

I-95 NORTHBOUND


REVISIONS				JAMES E. FORD P.E. P.E. LICENSE NUMBER 47526 HNTB CORPORATION 5900 NORTH ANDREWS AVENUE, SUITE 400 FT. LAUDERDALE, FLORIDA 33309 CERTIFICATE OF AUTHORIZATION 6500	STATE OF FLORIDA DEPARTMENT OF TRANSPORTATION			SHEET NO. 48
DATE	DESCRIPTION	DATE	DESCRIPTION		ROAD NO.	COUNTY	FINANCIAL PROJECT ID	
					SR 9	BROWARD	436964-1-52-01	

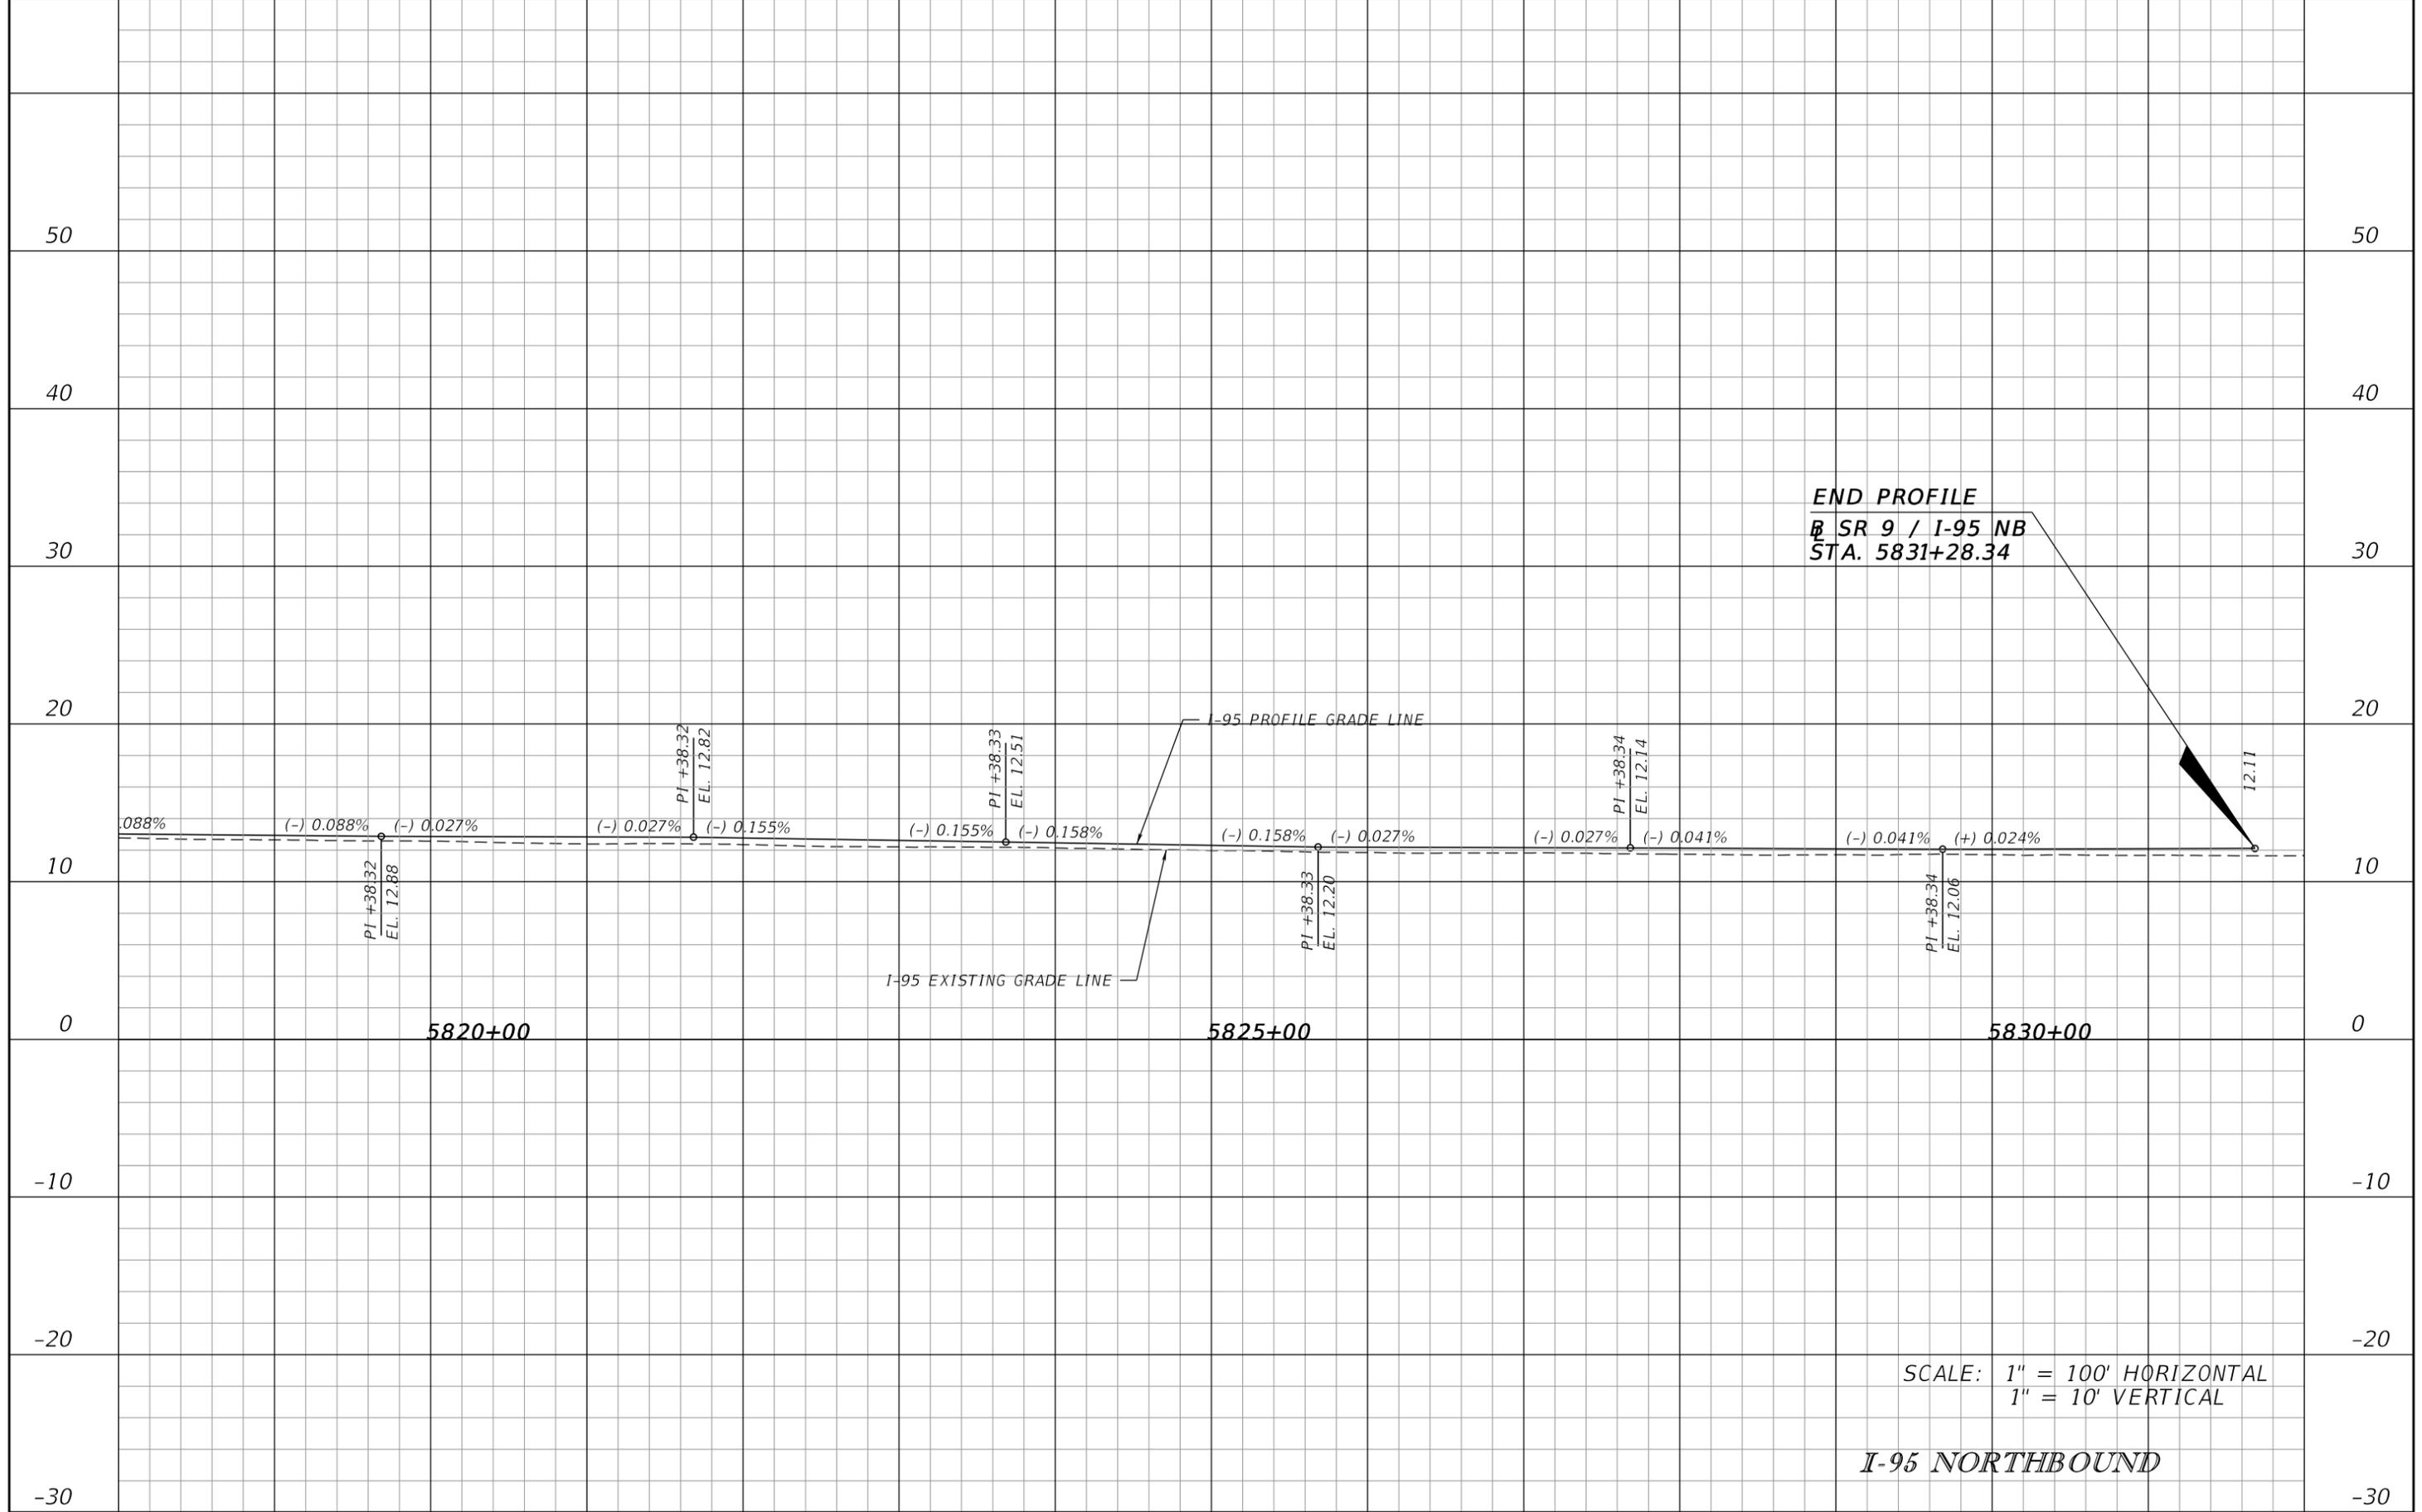

SCALE: 1" = 100' HORIZONTAL
 1" = 10' VERTICAL

I-95 NORTHBOUND


REVISIONS				JAMES E. FORD P.E. P.E. LICENSE NUMBER 47526 HNTB CORPORATION 5900 NORTH ANDREWS AVENUE, SUITE 400 FT. LAUDERDALE, FLORIDA 33309 CERTIFICATE OF AUTHORIZATION 6500	STATE OF FLORIDA DEPARTMENT OF TRANSPORTATION			ROADWAY PROFILE SHEET NO. 49
DATE	DESCRIPTION	DATE	DESCRIPTION		ROAD NO.	COUNTY	FINANCIAL PROJECT ID	
					SR 9	BROWARD	436964-1-52-01	

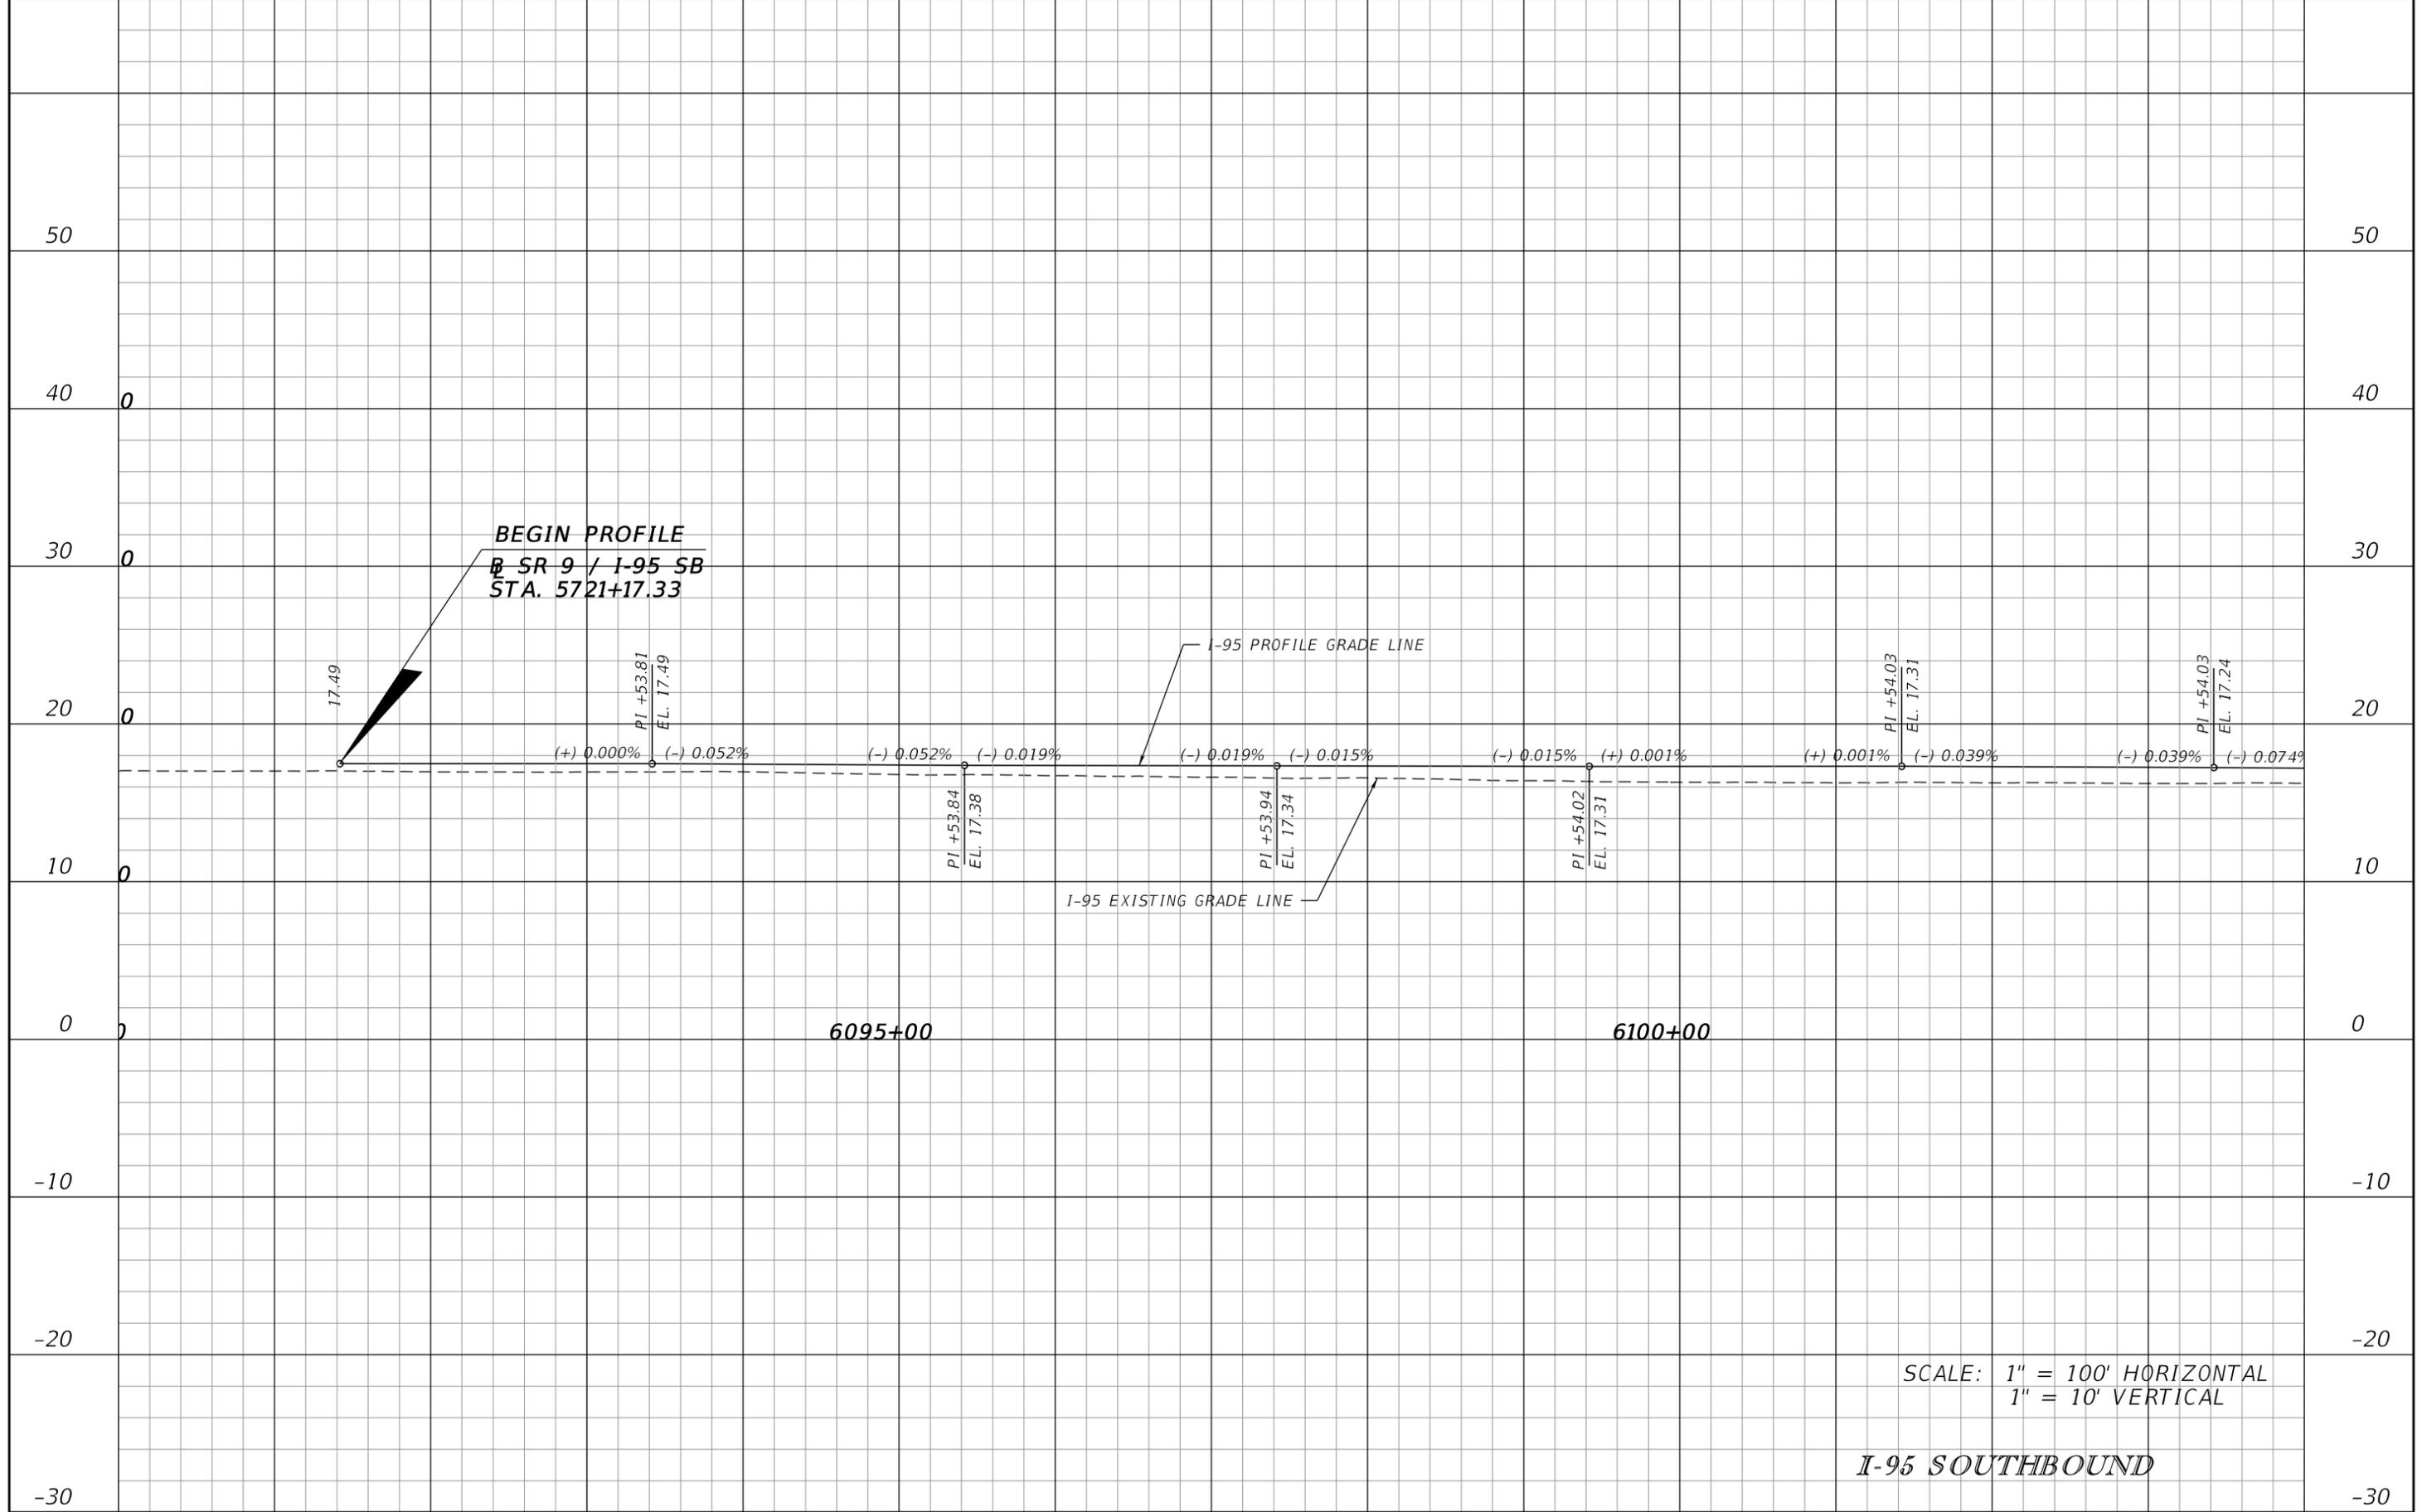

SCALE: 1" = 100' HORIZONTAL
1" = 10' VERTICAL

I-95 SOUTHBOUND


REVISIONS				JAMES E. FORD P.E. P.E. LICENSE NUMBER 47526 HNTB CORPORATION 5900 NORTH ANDREWS AVENUE, SUITE 400 FT. LAUDERDALE, FLORIDA 33309 CERTIFICATE OF AUTHORIZATION 6500	STATE OF FLORIDA DEPARTMENT OF TRANSPORTATION			ROADWAY PROFILE SHEET NO. 50
DATE	DESCRIPTION	DATE	DESCRIPTION		ROAD NO.	COUNTY	FINANCIAL PROJECT ID	
				SR 9	BROWARD	436964-1-52-01		

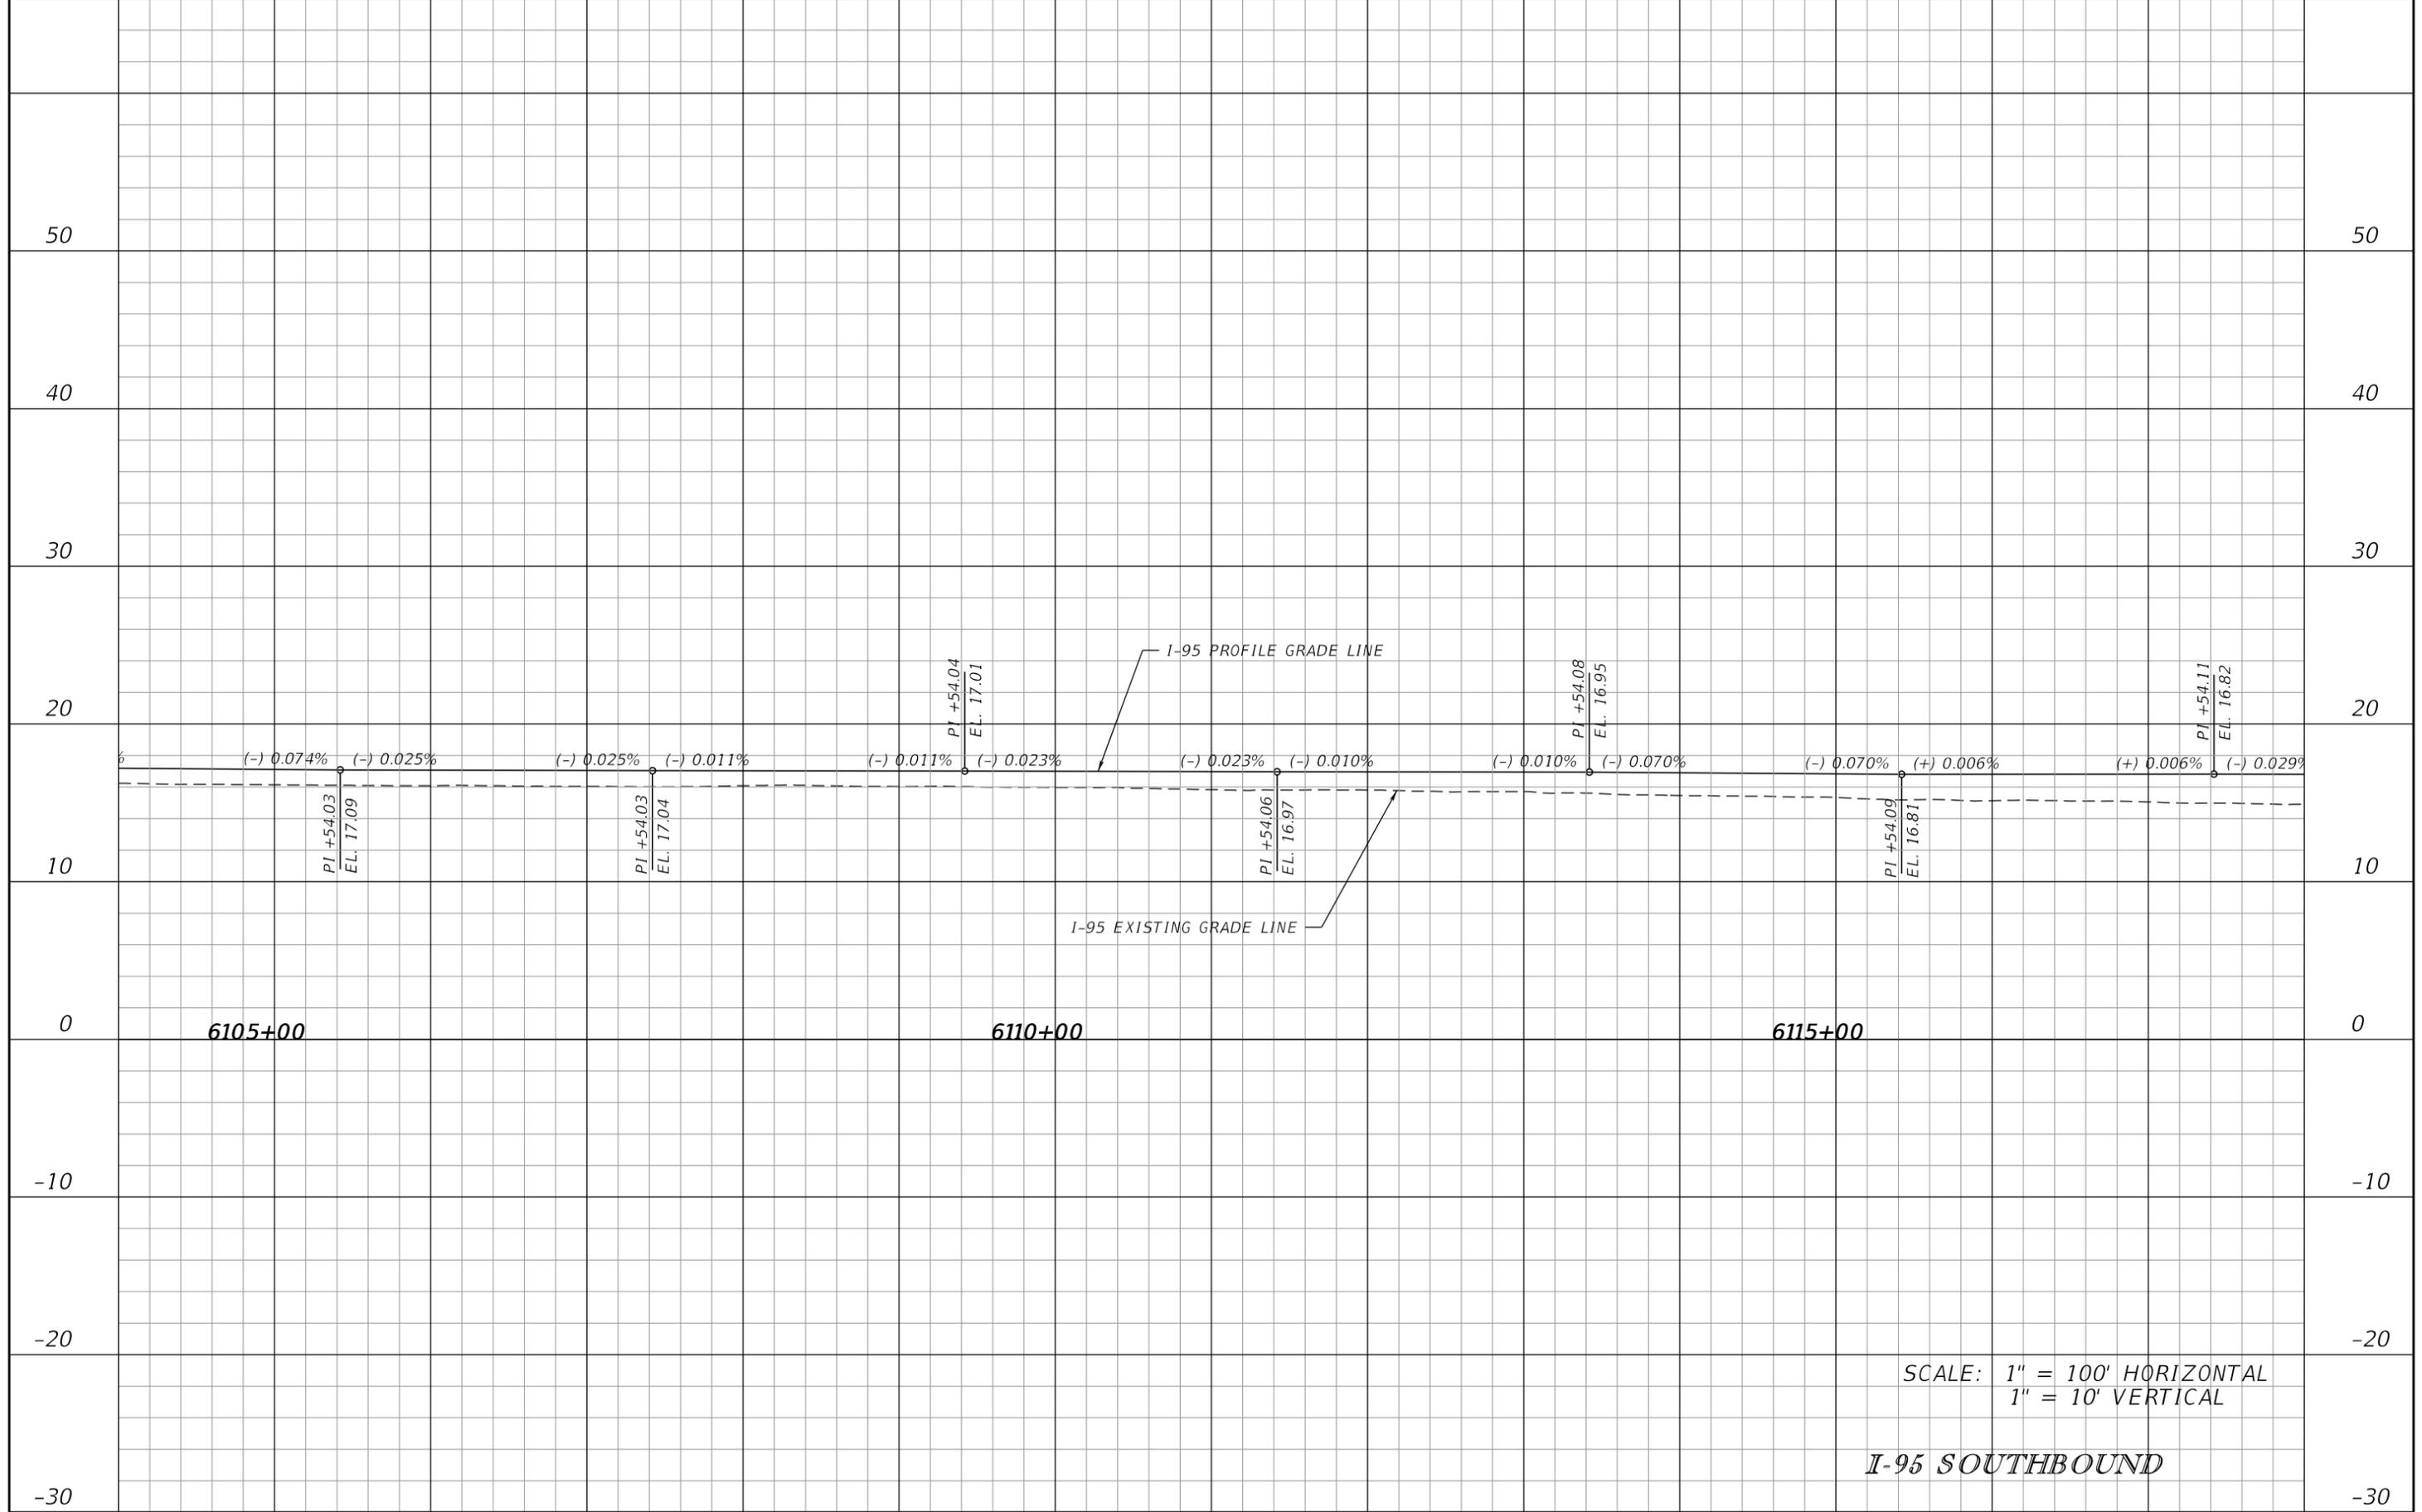

SCALE: 1" = 100' HORIZONTAL
1" = 10' VERTICAL

I-95 SOUTHBOUND


REVISIONS				JAMES E. FORD P.E. P.E. LICENSE NUMBER 47526 HNTB CORPORATION 5900 NORTH ANDREWS AVENUE, SUITE 400 FT. LAUDERDALE, FLORIDA 33309 CERTIFICATE OF AUTHORIZATION 6500	STATE OF FLORIDA DEPARTMENT OF TRANSPORTATION			ROADWAY PROFILE SHEET NO. 51
DATE	DESCRIPTION	DATE	DESCRIPTION		ROAD NO.	COUNTY	FINANCIAL PROJECT ID	
				SR 9	BROWARD	436964-1-52-01		

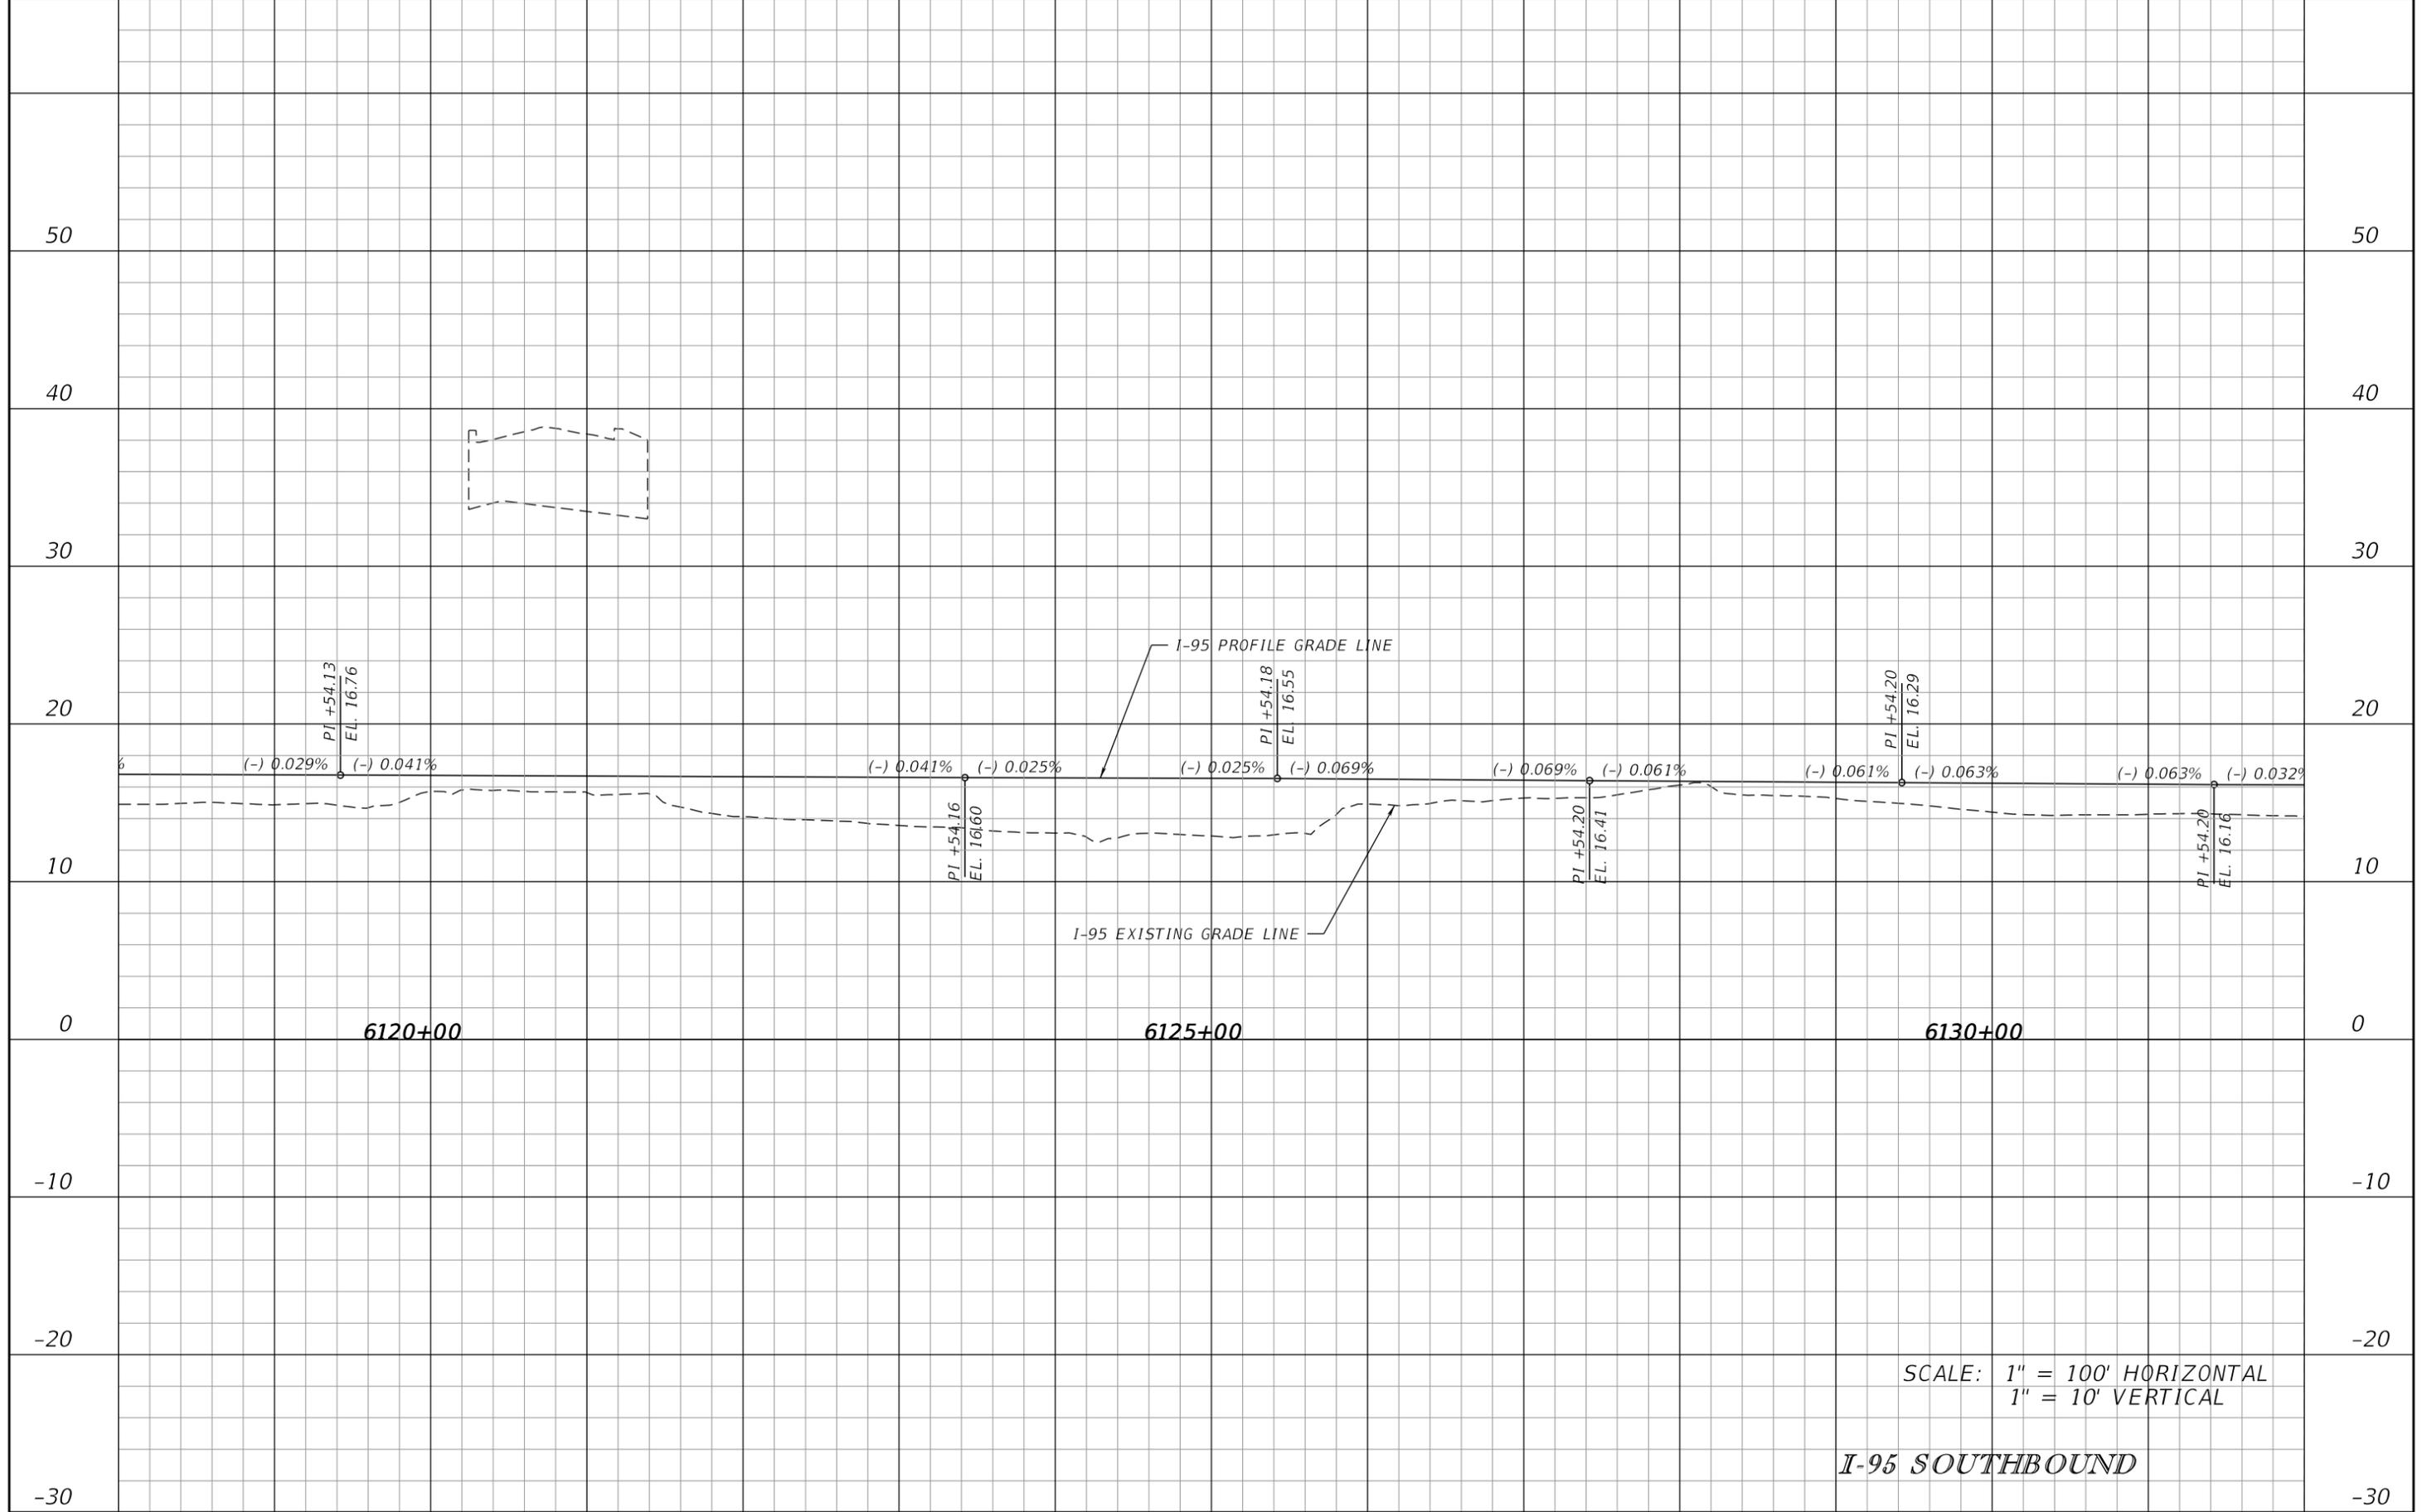

SCALE: 1" = 100' HORIZONTAL
1" = 10' VERTICAL

I-95 SOUTHBOUND


REVISIONS				JAMES E. FORD P.E. P.E. LICENSE NUMBER 47526 HNTB CORPORATION 5900 NORTH ANDREWS AVENUE, SUITE 400 FT. LAUDERDALE, FLORIDA 33309 CERTIFICATE OF AUTHORIZATION 6500	STATE OF FLORIDA DEPARTMENT OF TRANSPORTATION			ROADWAY PROFILE 52
DATE	DESCRIPTION	DATE	DESCRIPTION		ROAD NO.	COUNTY	FINANCIAL PROJECT ID	
				SR 9	BROWARD	436964-1-52-01		

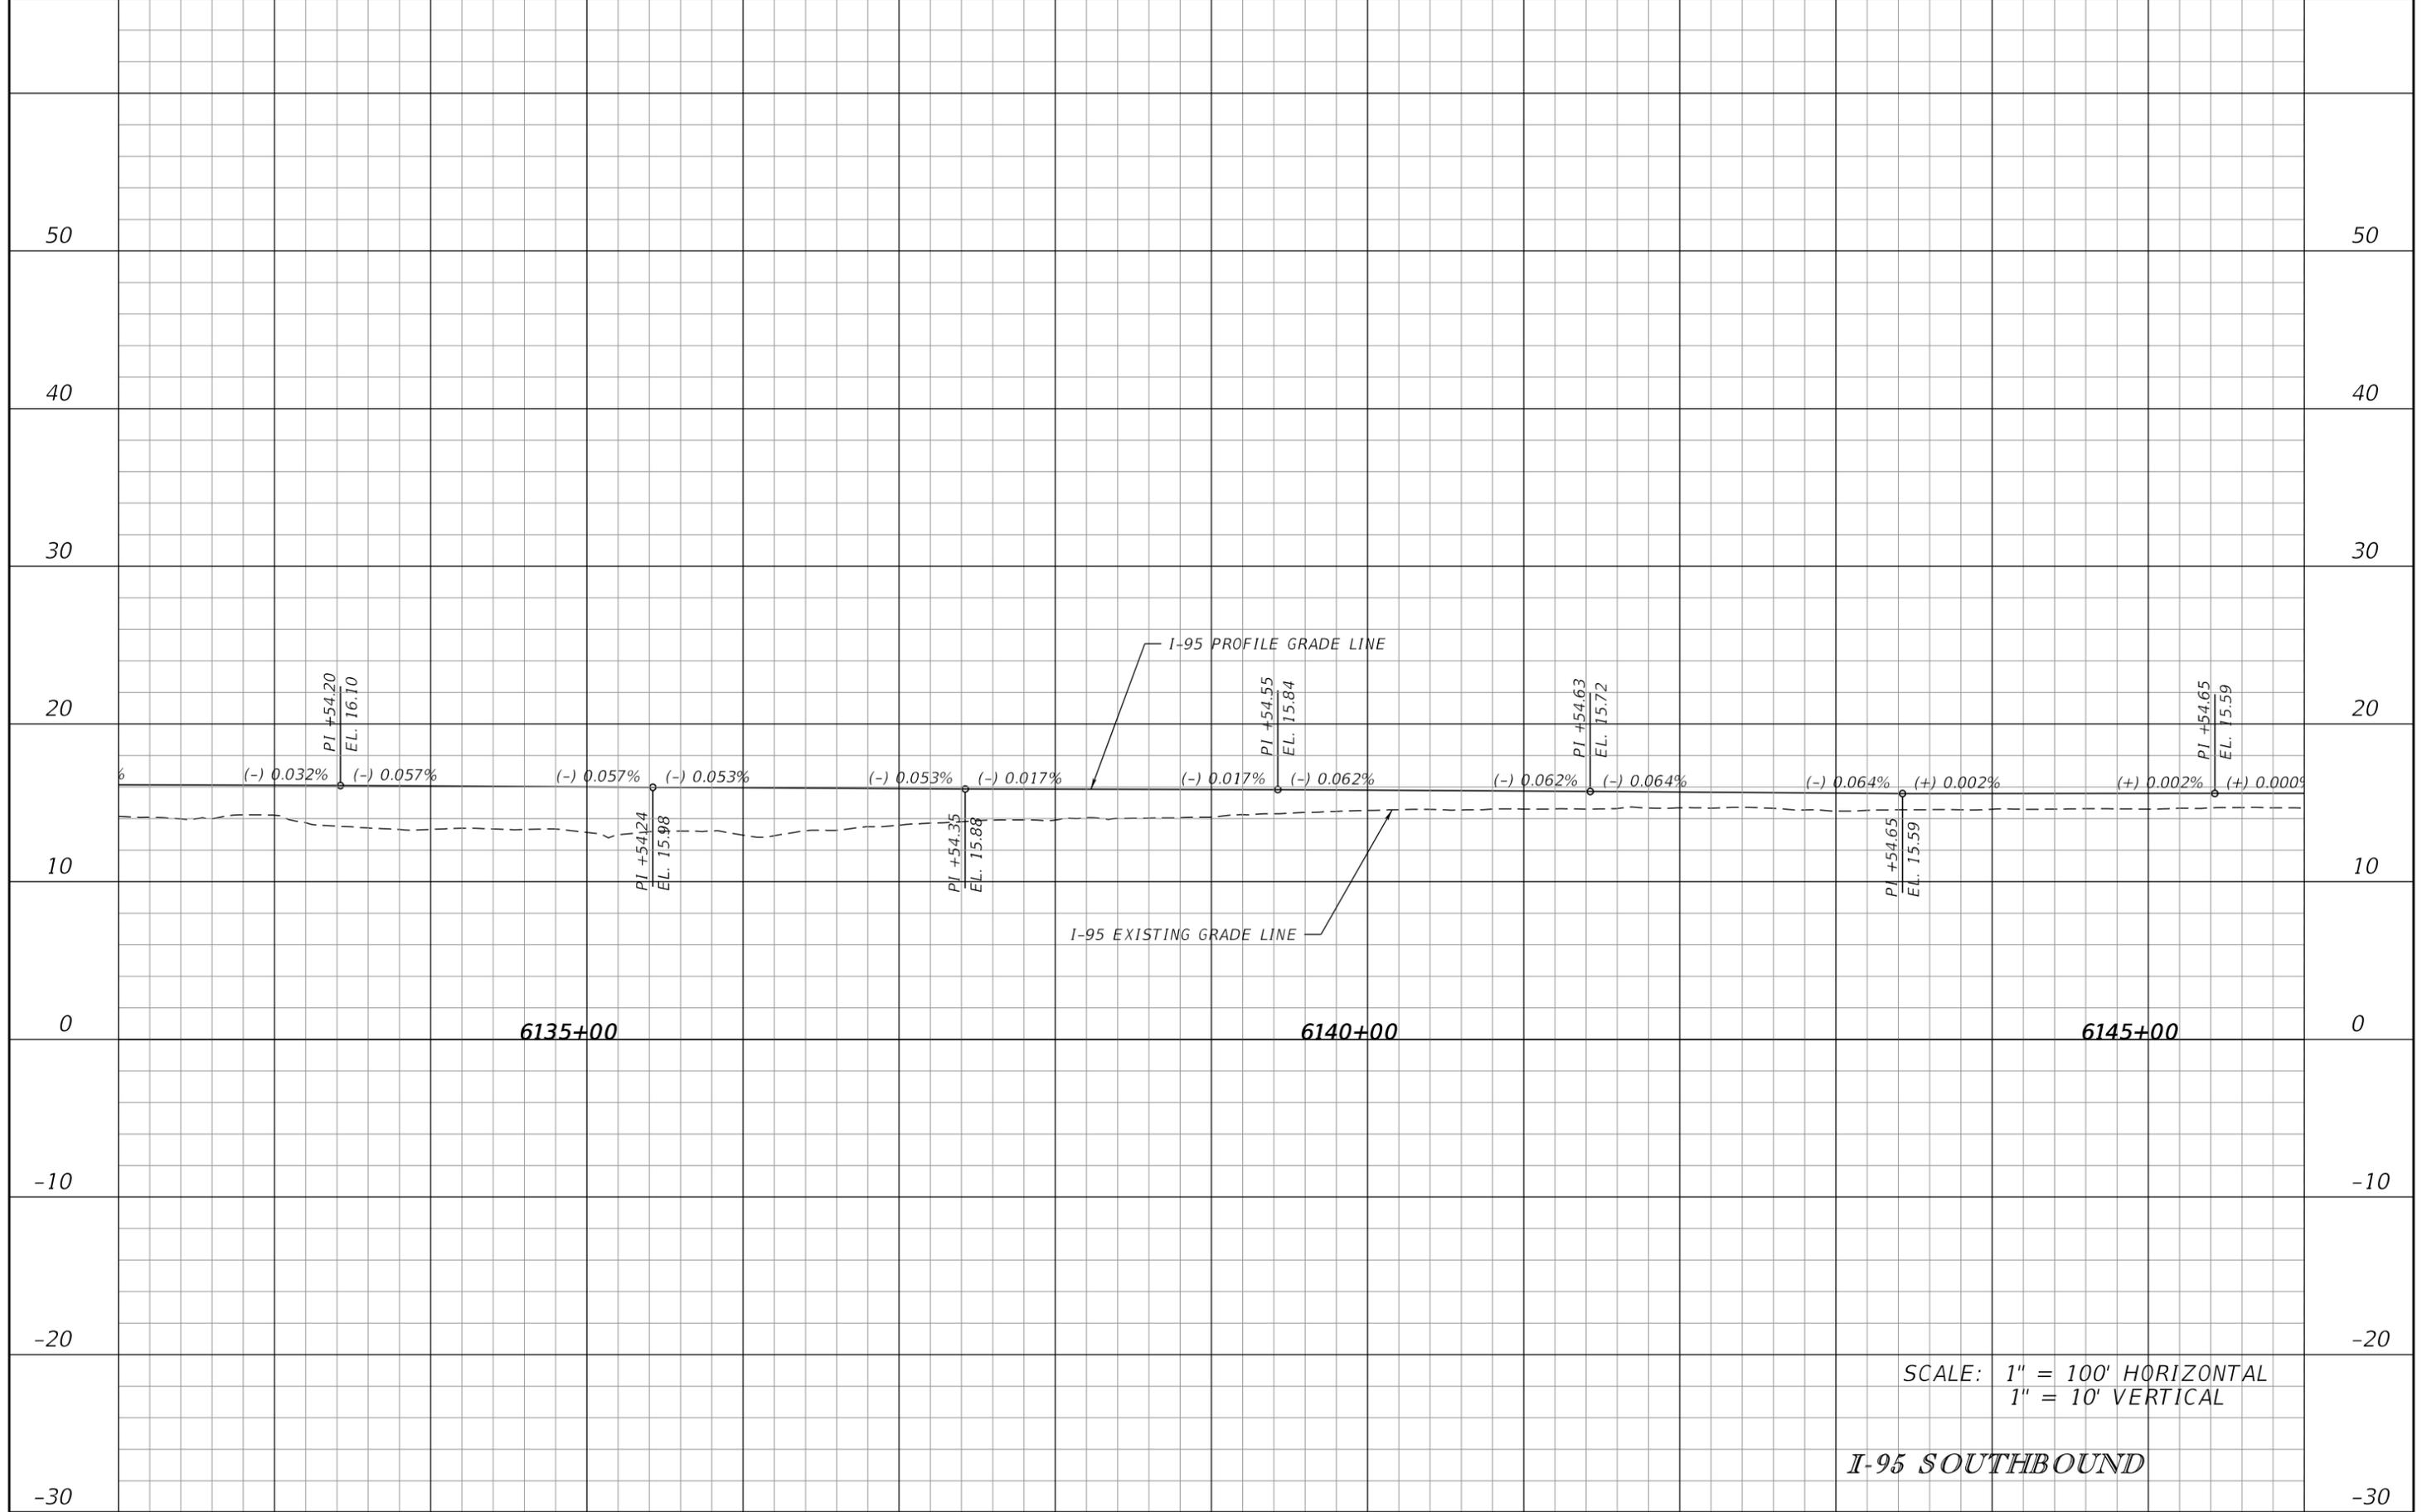

SCALE: 1" = 100' HORIZONTAL
1" = 10' VERTICAL

I-95 SOUTHBOUND


REVISIONS				JAMES E. FORD P.E. P.E. LICENSE NUMBER 47526 HNTB CORPORATION 5900 NORTH ANDREWS AVENUE, SUITE 400 FT. LAUDERDALE, FLORIDA 33309 CERTIFICATE OF AUTHORIZATION 6500	STATE OF FLORIDA DEPARTMENT OF TRANSPORTATION			ROADWAY PROFILE SHEET NO. 53
DATE	DESCRIPTION	DATE	DESCRIPTION		ROAD NO.	COUNTY	FINANCIAL PROJECT ID	
				SR 9	BROWARD	436964-1-52-01		

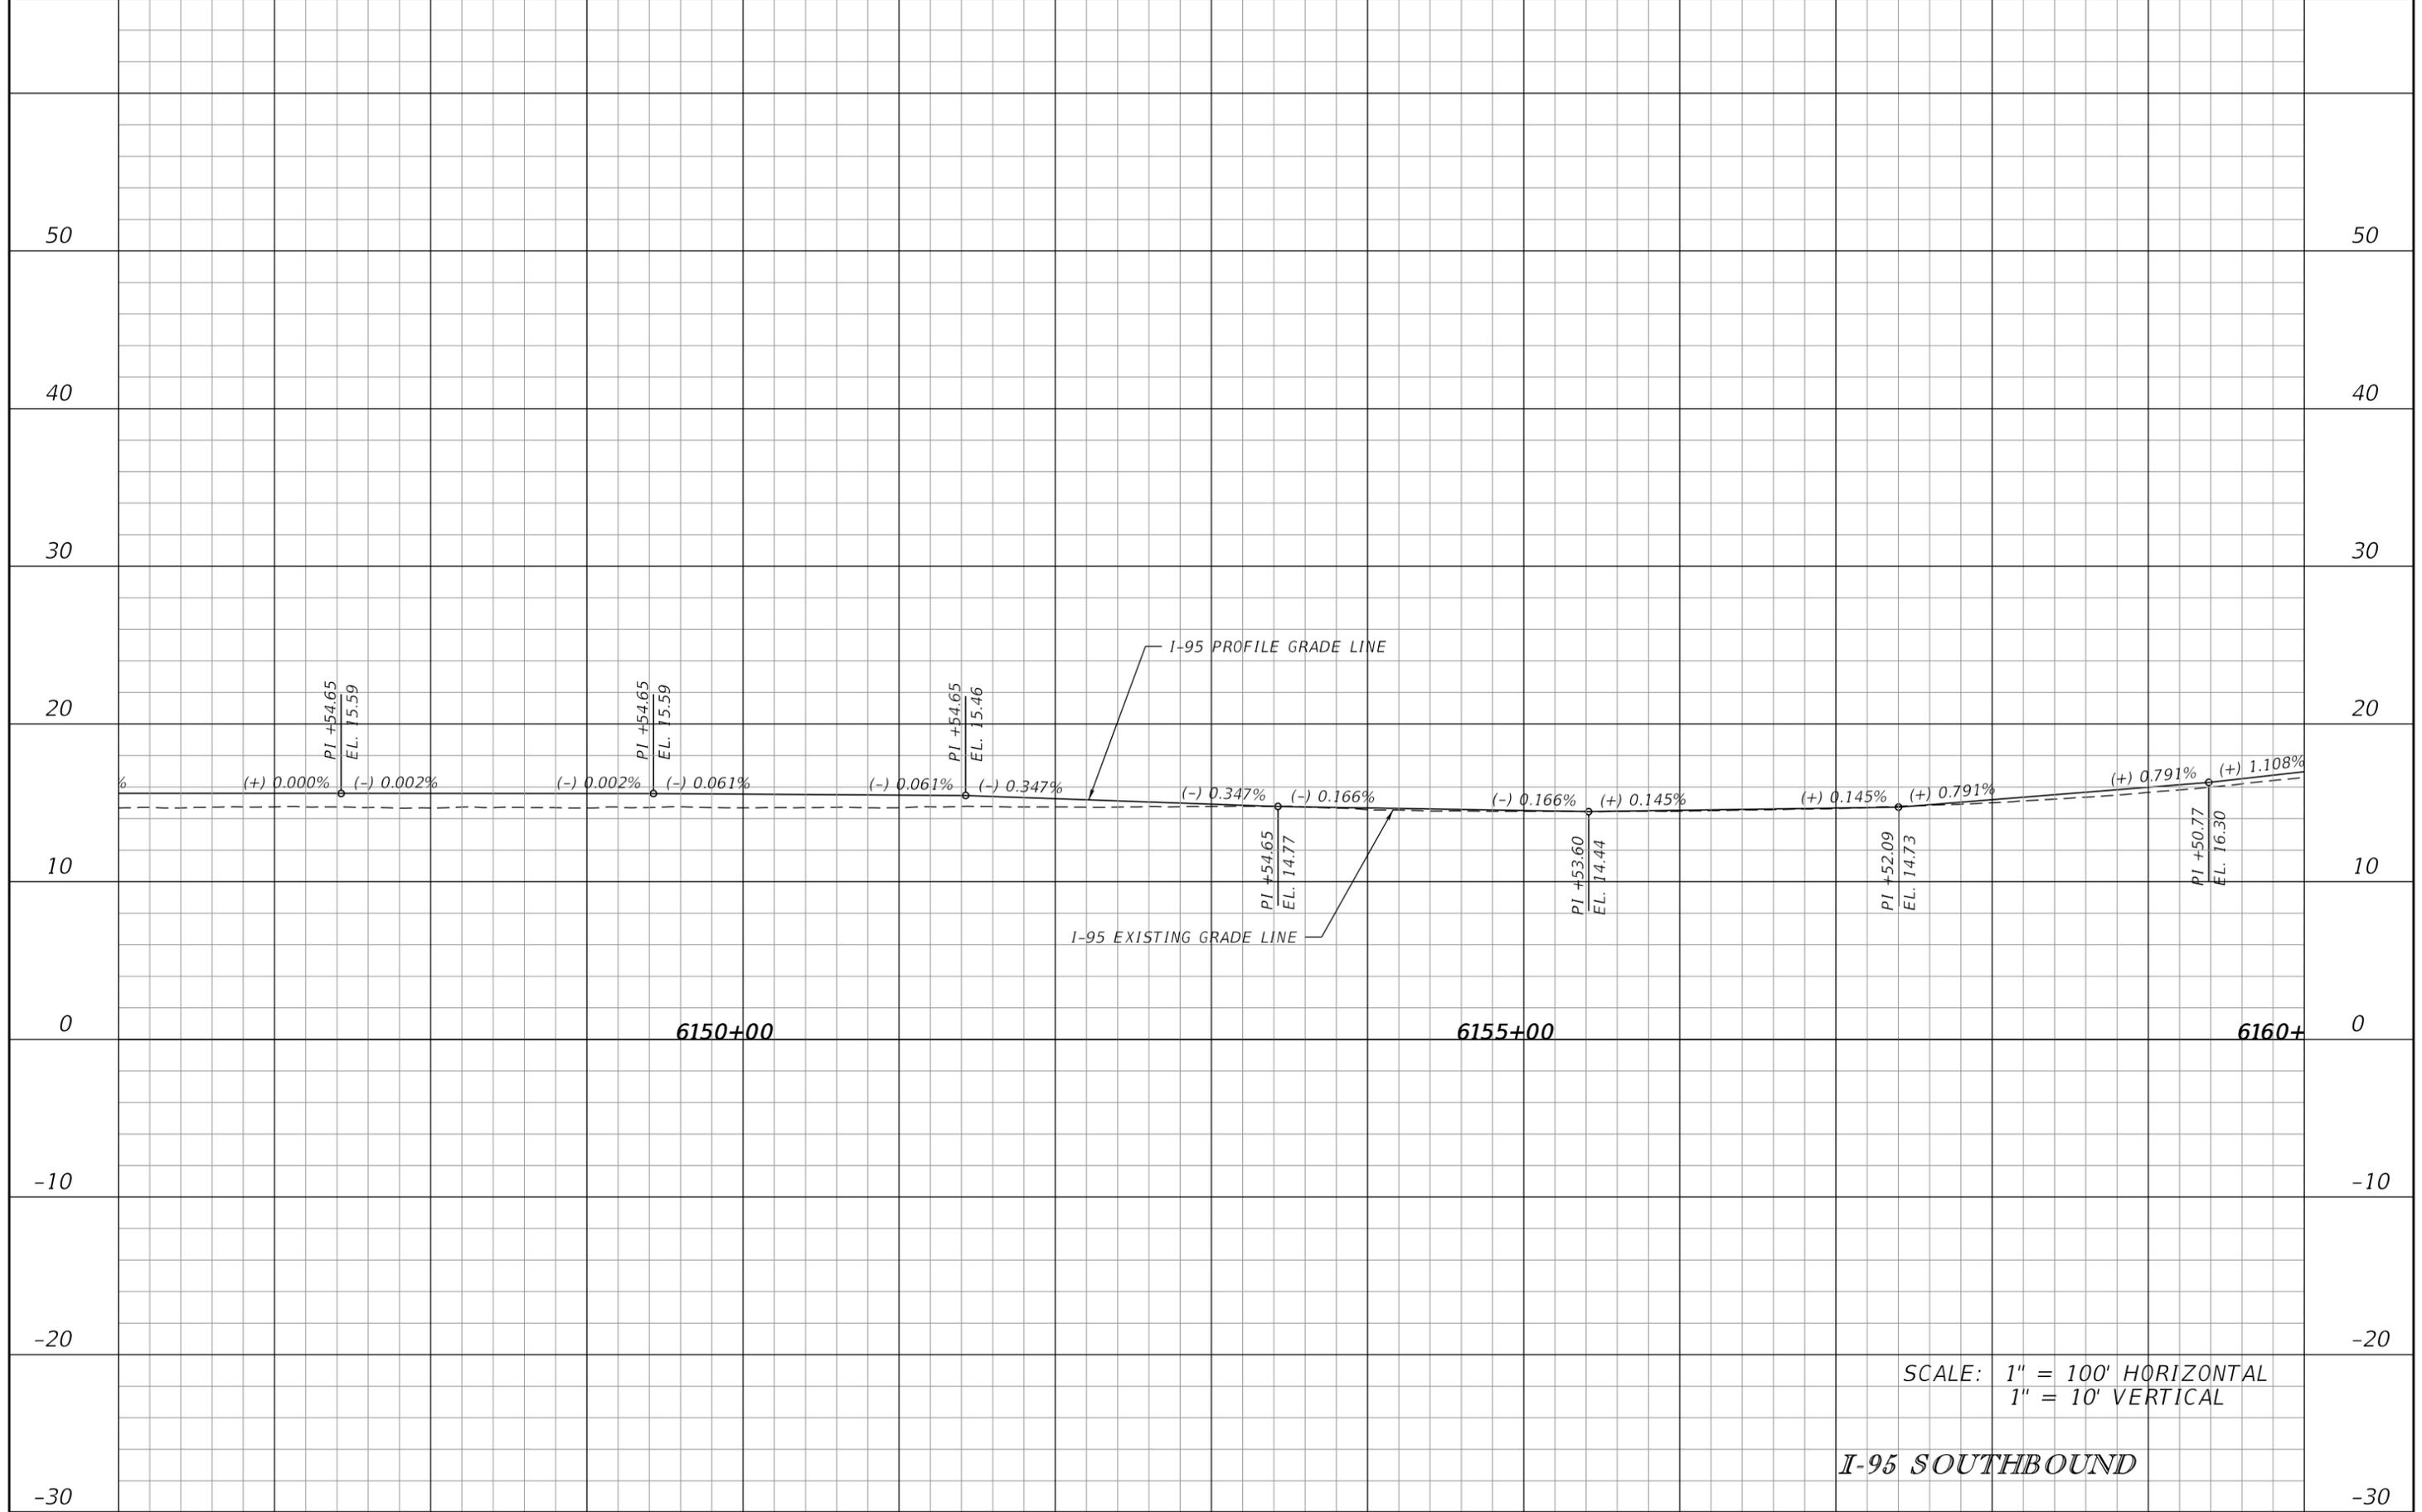

SCALE: 1" = 100' HORIZONTAL
1" = 10' VERTICAL

I-95 SOUTHBOUND


REVISIONS				JAMES E. FORD P.E. P.E. LICENSE NUMBER 47526 HNTB CORPORATION 5900 NORTH ANDREWS AVENUE, SUITE 400 FT. LAUDERDALE, FLORIDA 33309 CERTIFICATE OF AUTHORIZATION 6500	STATE OF FLORIDA DEPARTMENT OF TRANSPORTATION			ROADWAY PROFILE 54
DATE	DESCRIPTION	DATE	DESCRIPTION		ROAD NO.	COUNTY	FINANCIAL PROJECT ID	
					SR 9	BROWARD	436964-1-52-01	

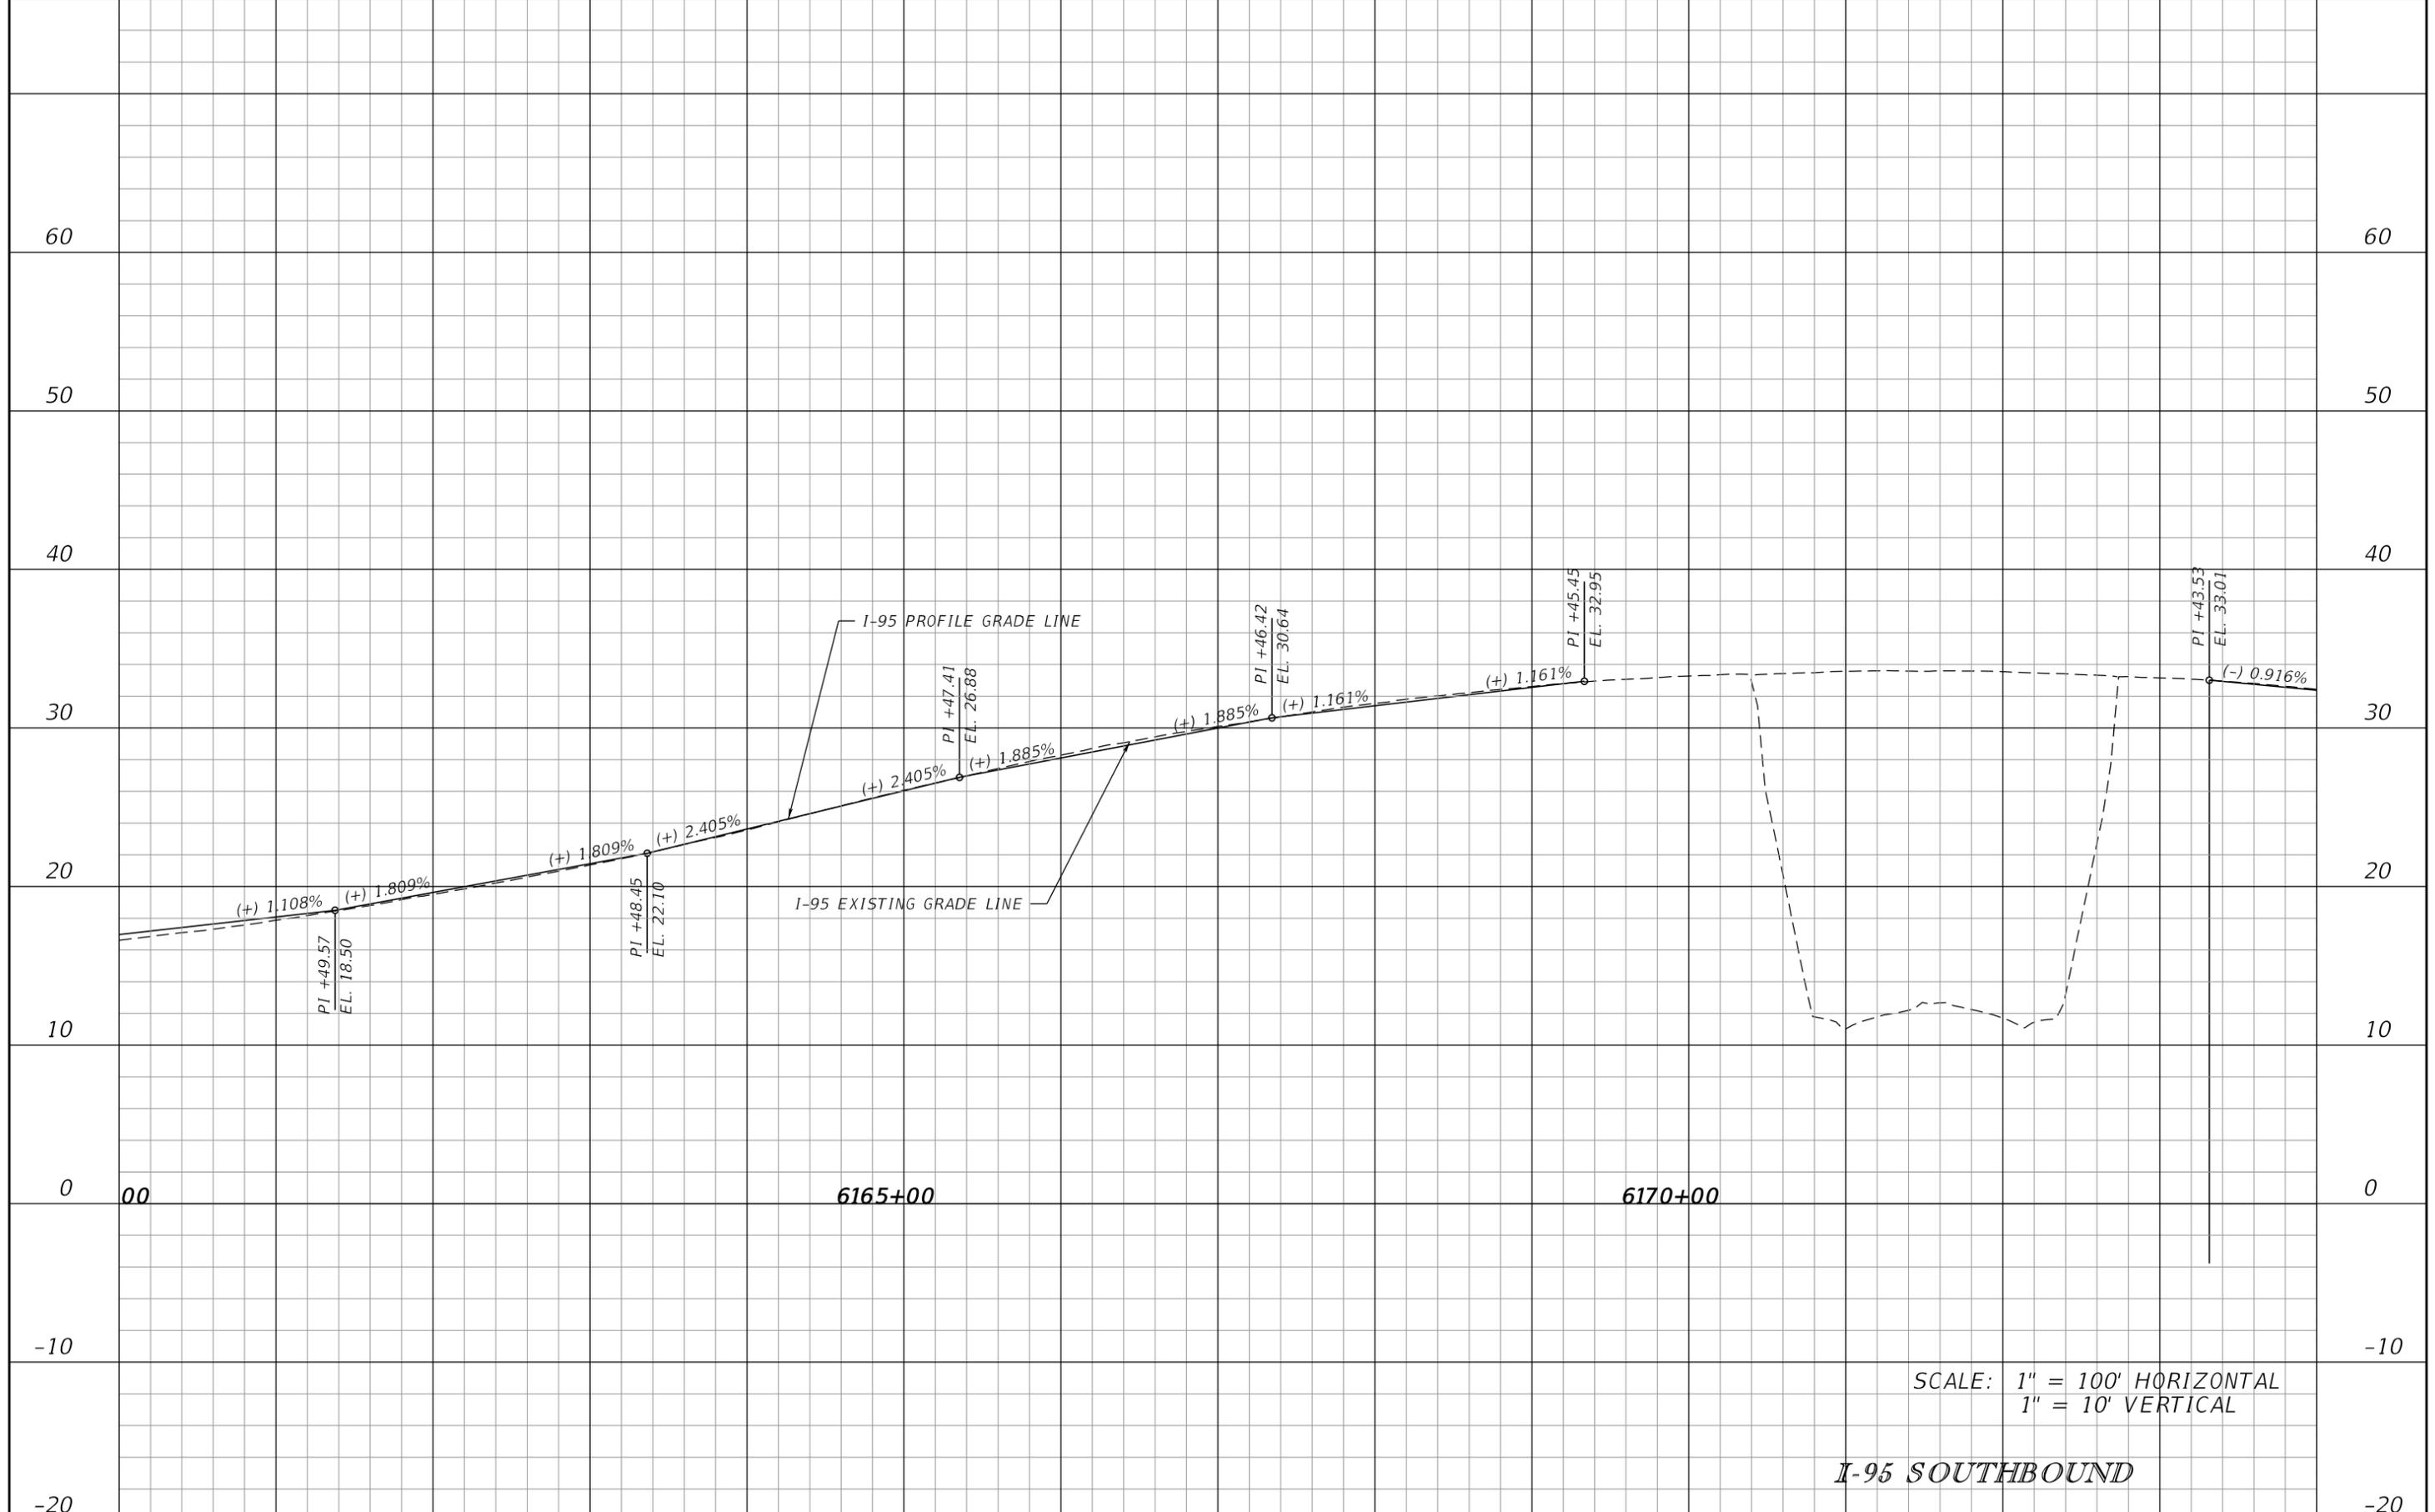

SCALE: 1" = 100' HORIZONTAL
1" = 10' VERTICAL

I-95 SOUTHBOUND


REVISIONS				JAMES E. FORD P.E. P.E. LICENSE NUMBER 47526 HNTB CORPORATION 5900 NORTH ANDREWS AVENUE, SUITE 400 FT. LAUDERDALE, FLORIDA 33309 CERTIFICATE OF AUTHORIZATION 6500	STATE OF FLORIDA DEPARTMENT OF TRANSPORTATION			SHEET NO.
DATE	DESCRIPTION	DATE	DESCRIPTION		ROAD NO.	COUNTY	FINANCIAL PROJECT ID	
				SR 9	BROWARD	436964-1-52-01	55	

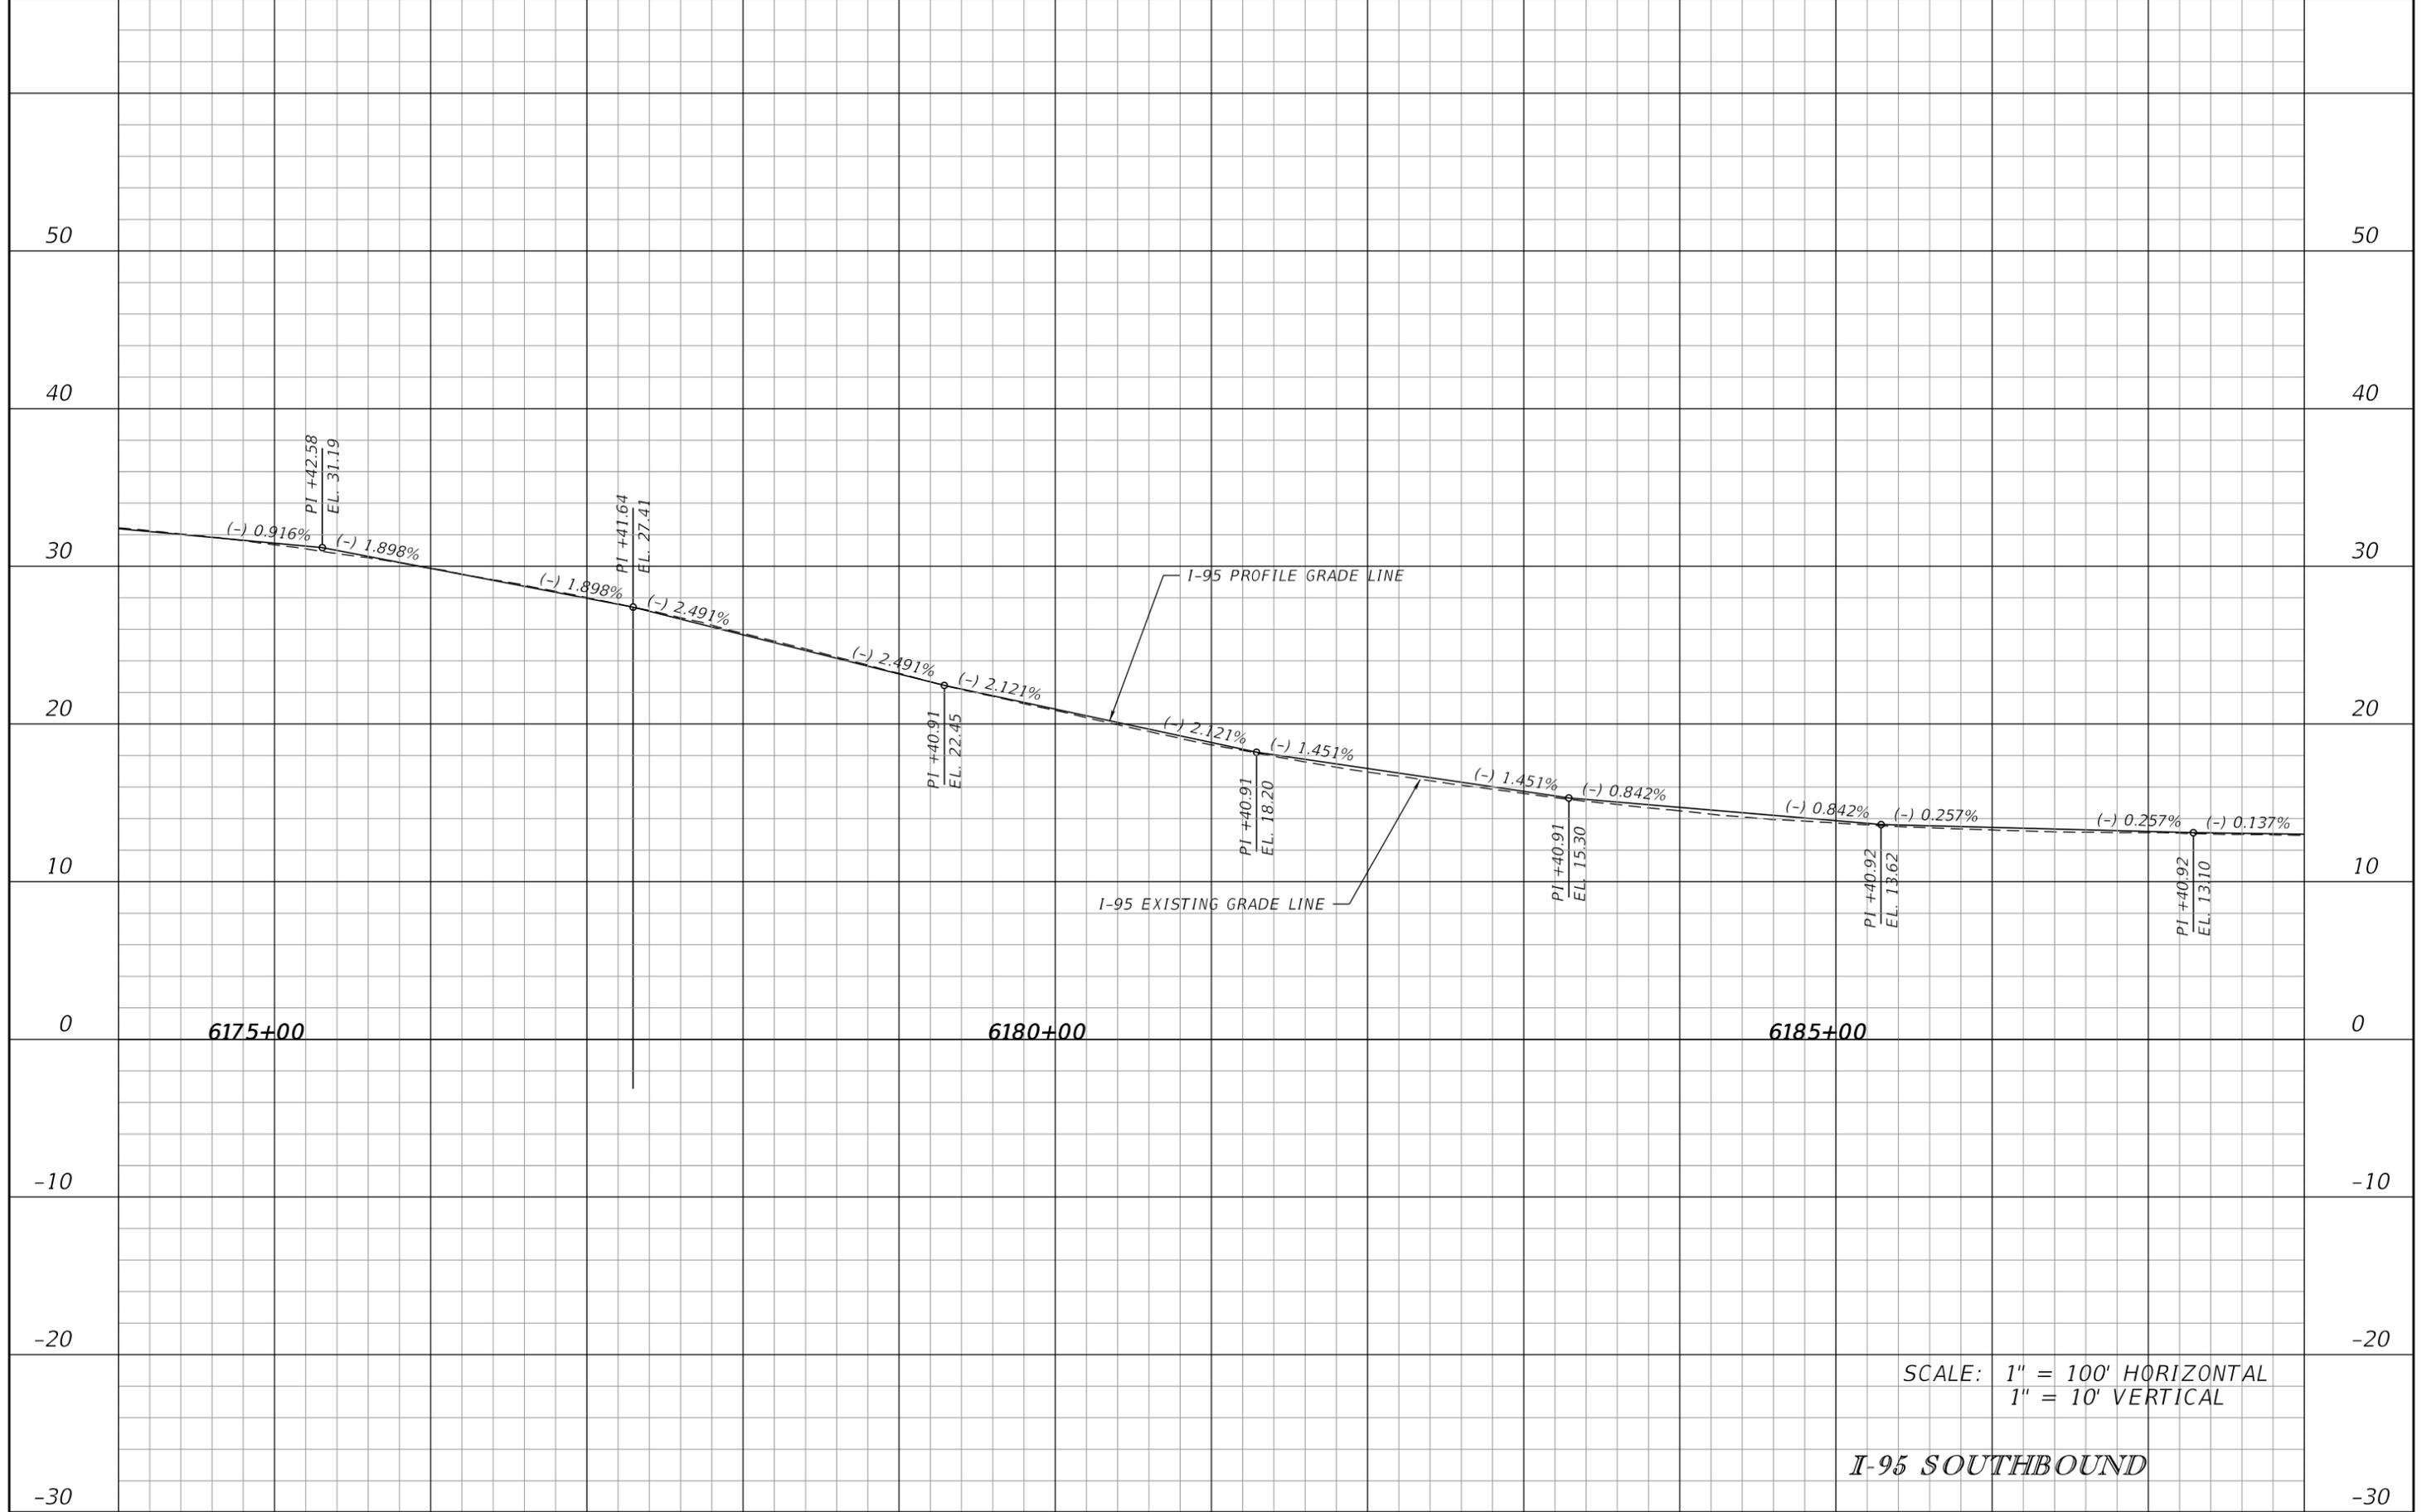

SCALE: 1" = 100' HORIZONTAL
1" = 10' VERTICAL

I-95 SOUTHBOUND

<table border="1"> <thead> <tr> <th colspan="2">REVISIONS</th> </tr> <tr> <th>DATE</th> <th>DESCRIPTION</th> </tr> </thead> <tbody> <tr> <td> </td> <td> </td> </tr> </tbody> </table>				REVISIONS		DATE	DESCRIPTION			<p>JAMES E. FORD P.E. P.E. LICENSE NUMBER 47526 HNTB CORPORATION 5900 NORTH ANDREWS AVENUE, SUITE 400 FT. LAUDERDALE, FLORIDA 33309 CERTIFICATE OF AUTHORIZATION 6500</p>			<p>STATE OF FLORIDA DEPARTMENT OF TRANSPORTATION</p> <table border="1"> <tr> <th>ROAD NO.</th> <th>COUNTY</th> <th>FINANCIAL PROJECT ID</th> </tr> <tr> <td>SR 9</td> <td>BROWARD</td> <td>436964-1-52-01</td> </tr> </table>			ROAD NO.	COUNTY	FINANCIAL PROJECT ID	SR 9	BROWARD	436964-1-52-01	<p>SHEET NO. 56</p>	
REVISIONS																							
DATE	DESCRIPTION																						
ROAD NO.	COUNTY	FINANCIAL PROJECT ID																					
SR 9	BROWARD	436964-1-52-01																					

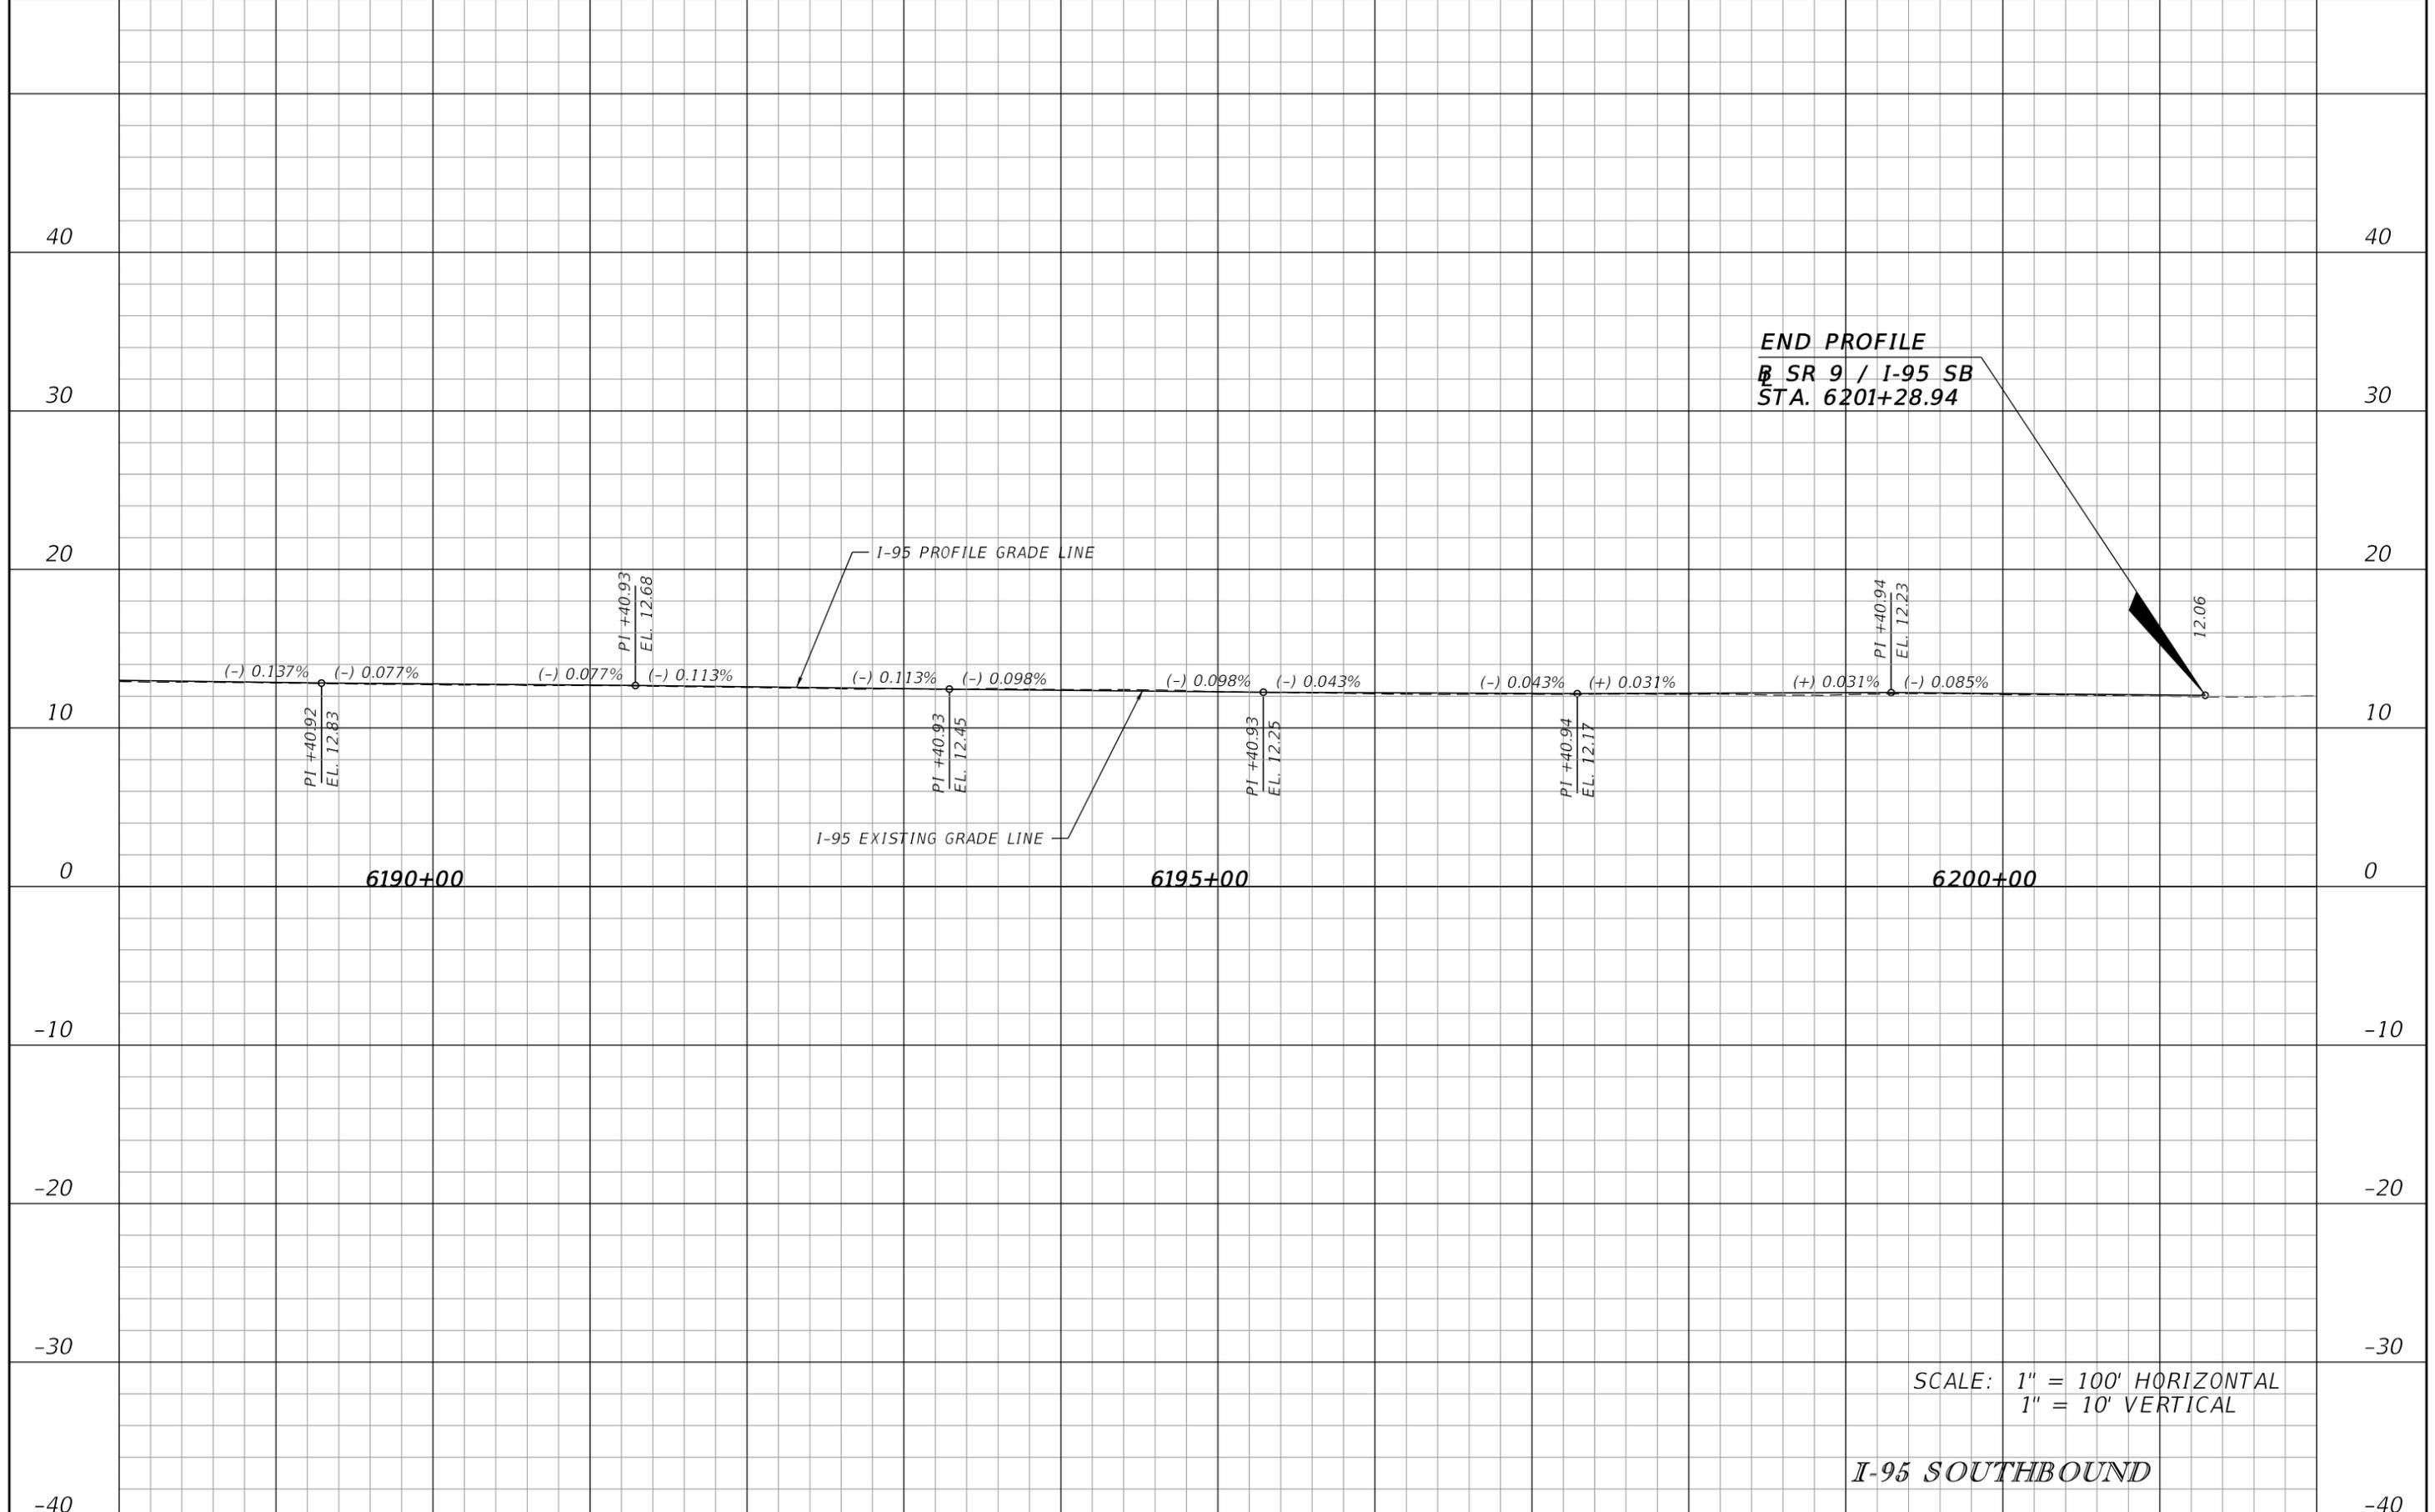


END PROFILE
 SR 9 / I-95 SB
 STA. 6201+28.94

SCALE: 1" = 100' HORIZONTAL
 1" = 10' VERTICAL

I-95 SOUTHBOUND

REVISIONS				JAMES E. FORD P.E. P.E. LICENSE NUMBER 47526 HNTB CORPORATION 5900 NORTH ANDREWS AVENUE, SUITE 400 FT. LAUDERDALE, FLORIDA 33309 CERTIFICATE OF AUTHORIZATION 6500	STATE OF FLORIDA DEPARTMENT OF TRANSPORTATION			ROADWAY PROFILE SHEET NO. 57
DATE	DESCRIPTION	DATE	DESCRIPTION		ROAD NO.	COUNTY	FINANCIAL PROJECT ID	
					SR 9	BROWARD	436964-1-52-01	

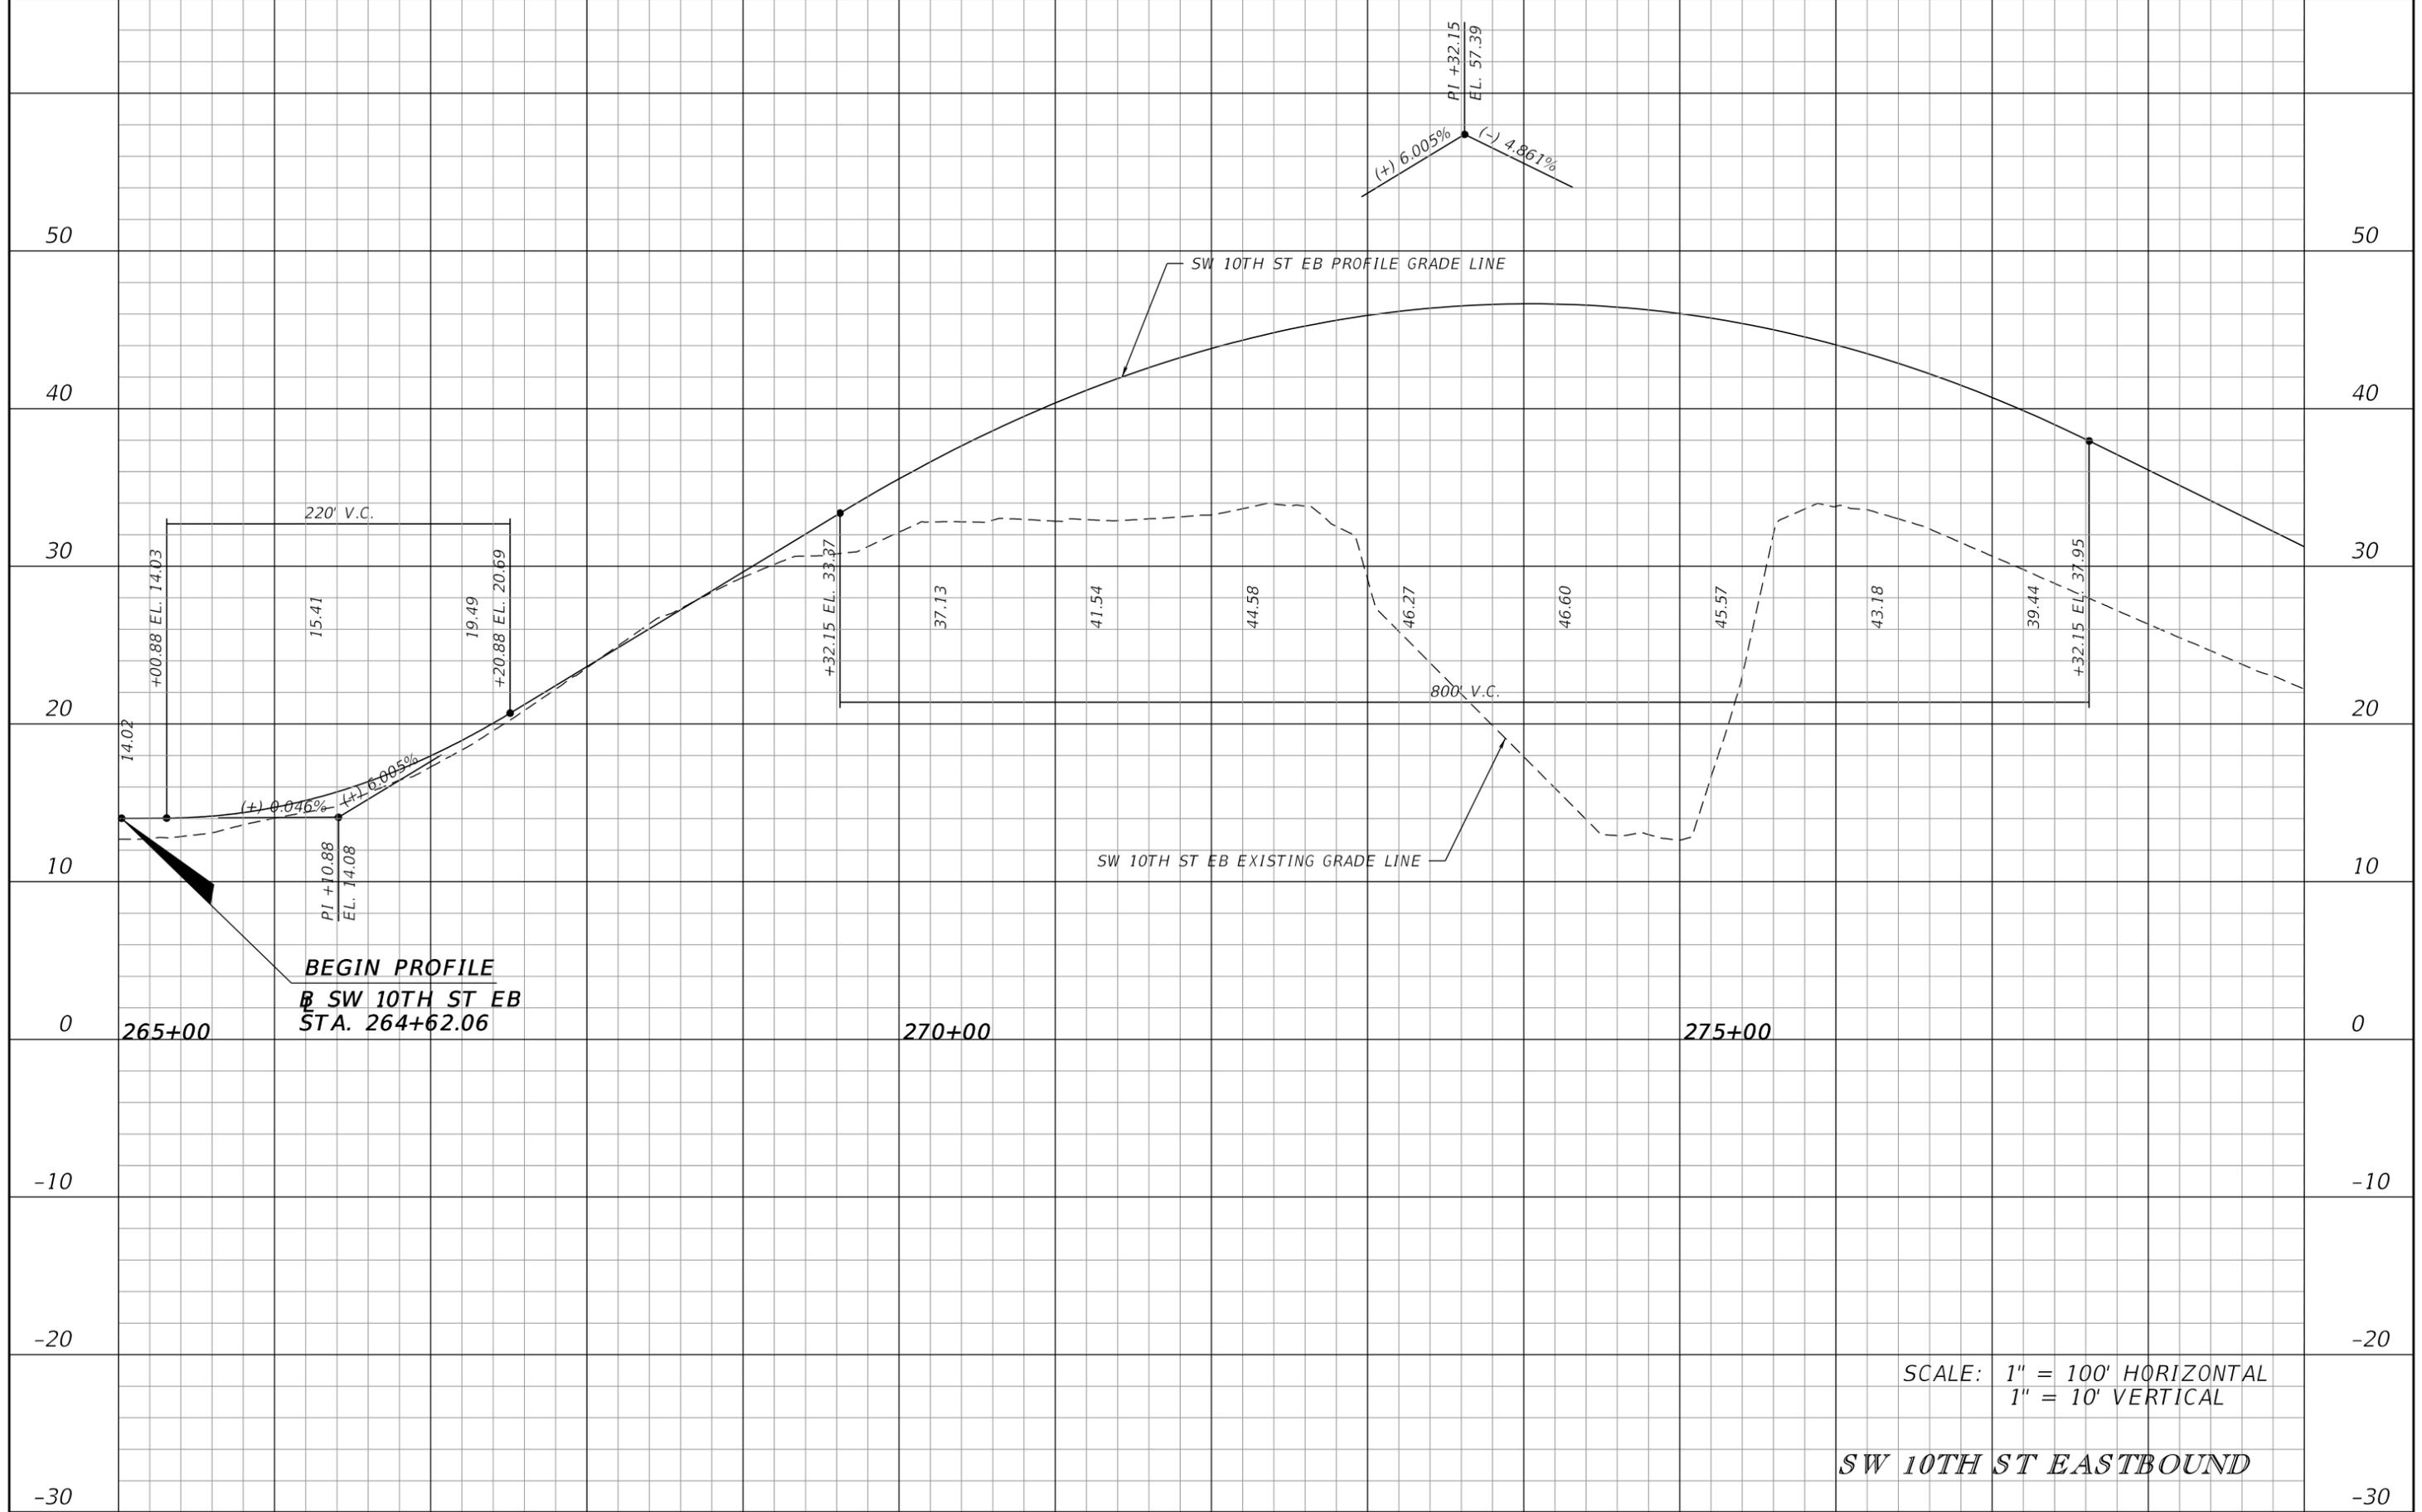

SCALE: 1" = 100' HORIZONTAL
1" = 10' VERTICAL


SW 10TH ST EASTBOUND

REVISIONS			
DATE	DESCRIPTION	DATE	DESCRIPTION

JAMES E. FORD P.E.
P.E. LICENSE NUMBER 47526
HNTB CORPORATION
5900 NORTH ANDREWS AVENUE, SUITE 400
FT. LAUDERDALE, FLORIDA 33309
CERTIFICATE OF AUTHORIZATION 6500

STATE OF FLORIDA DEPARTMENT OF TRANSPORTATION		
ROAD NO.	COUNTY	FINANCIAL PROJECT ID
SR 869	BROWARD	436964-1-52-01

ROADWAY PROFILE	SHEET NO.
	58

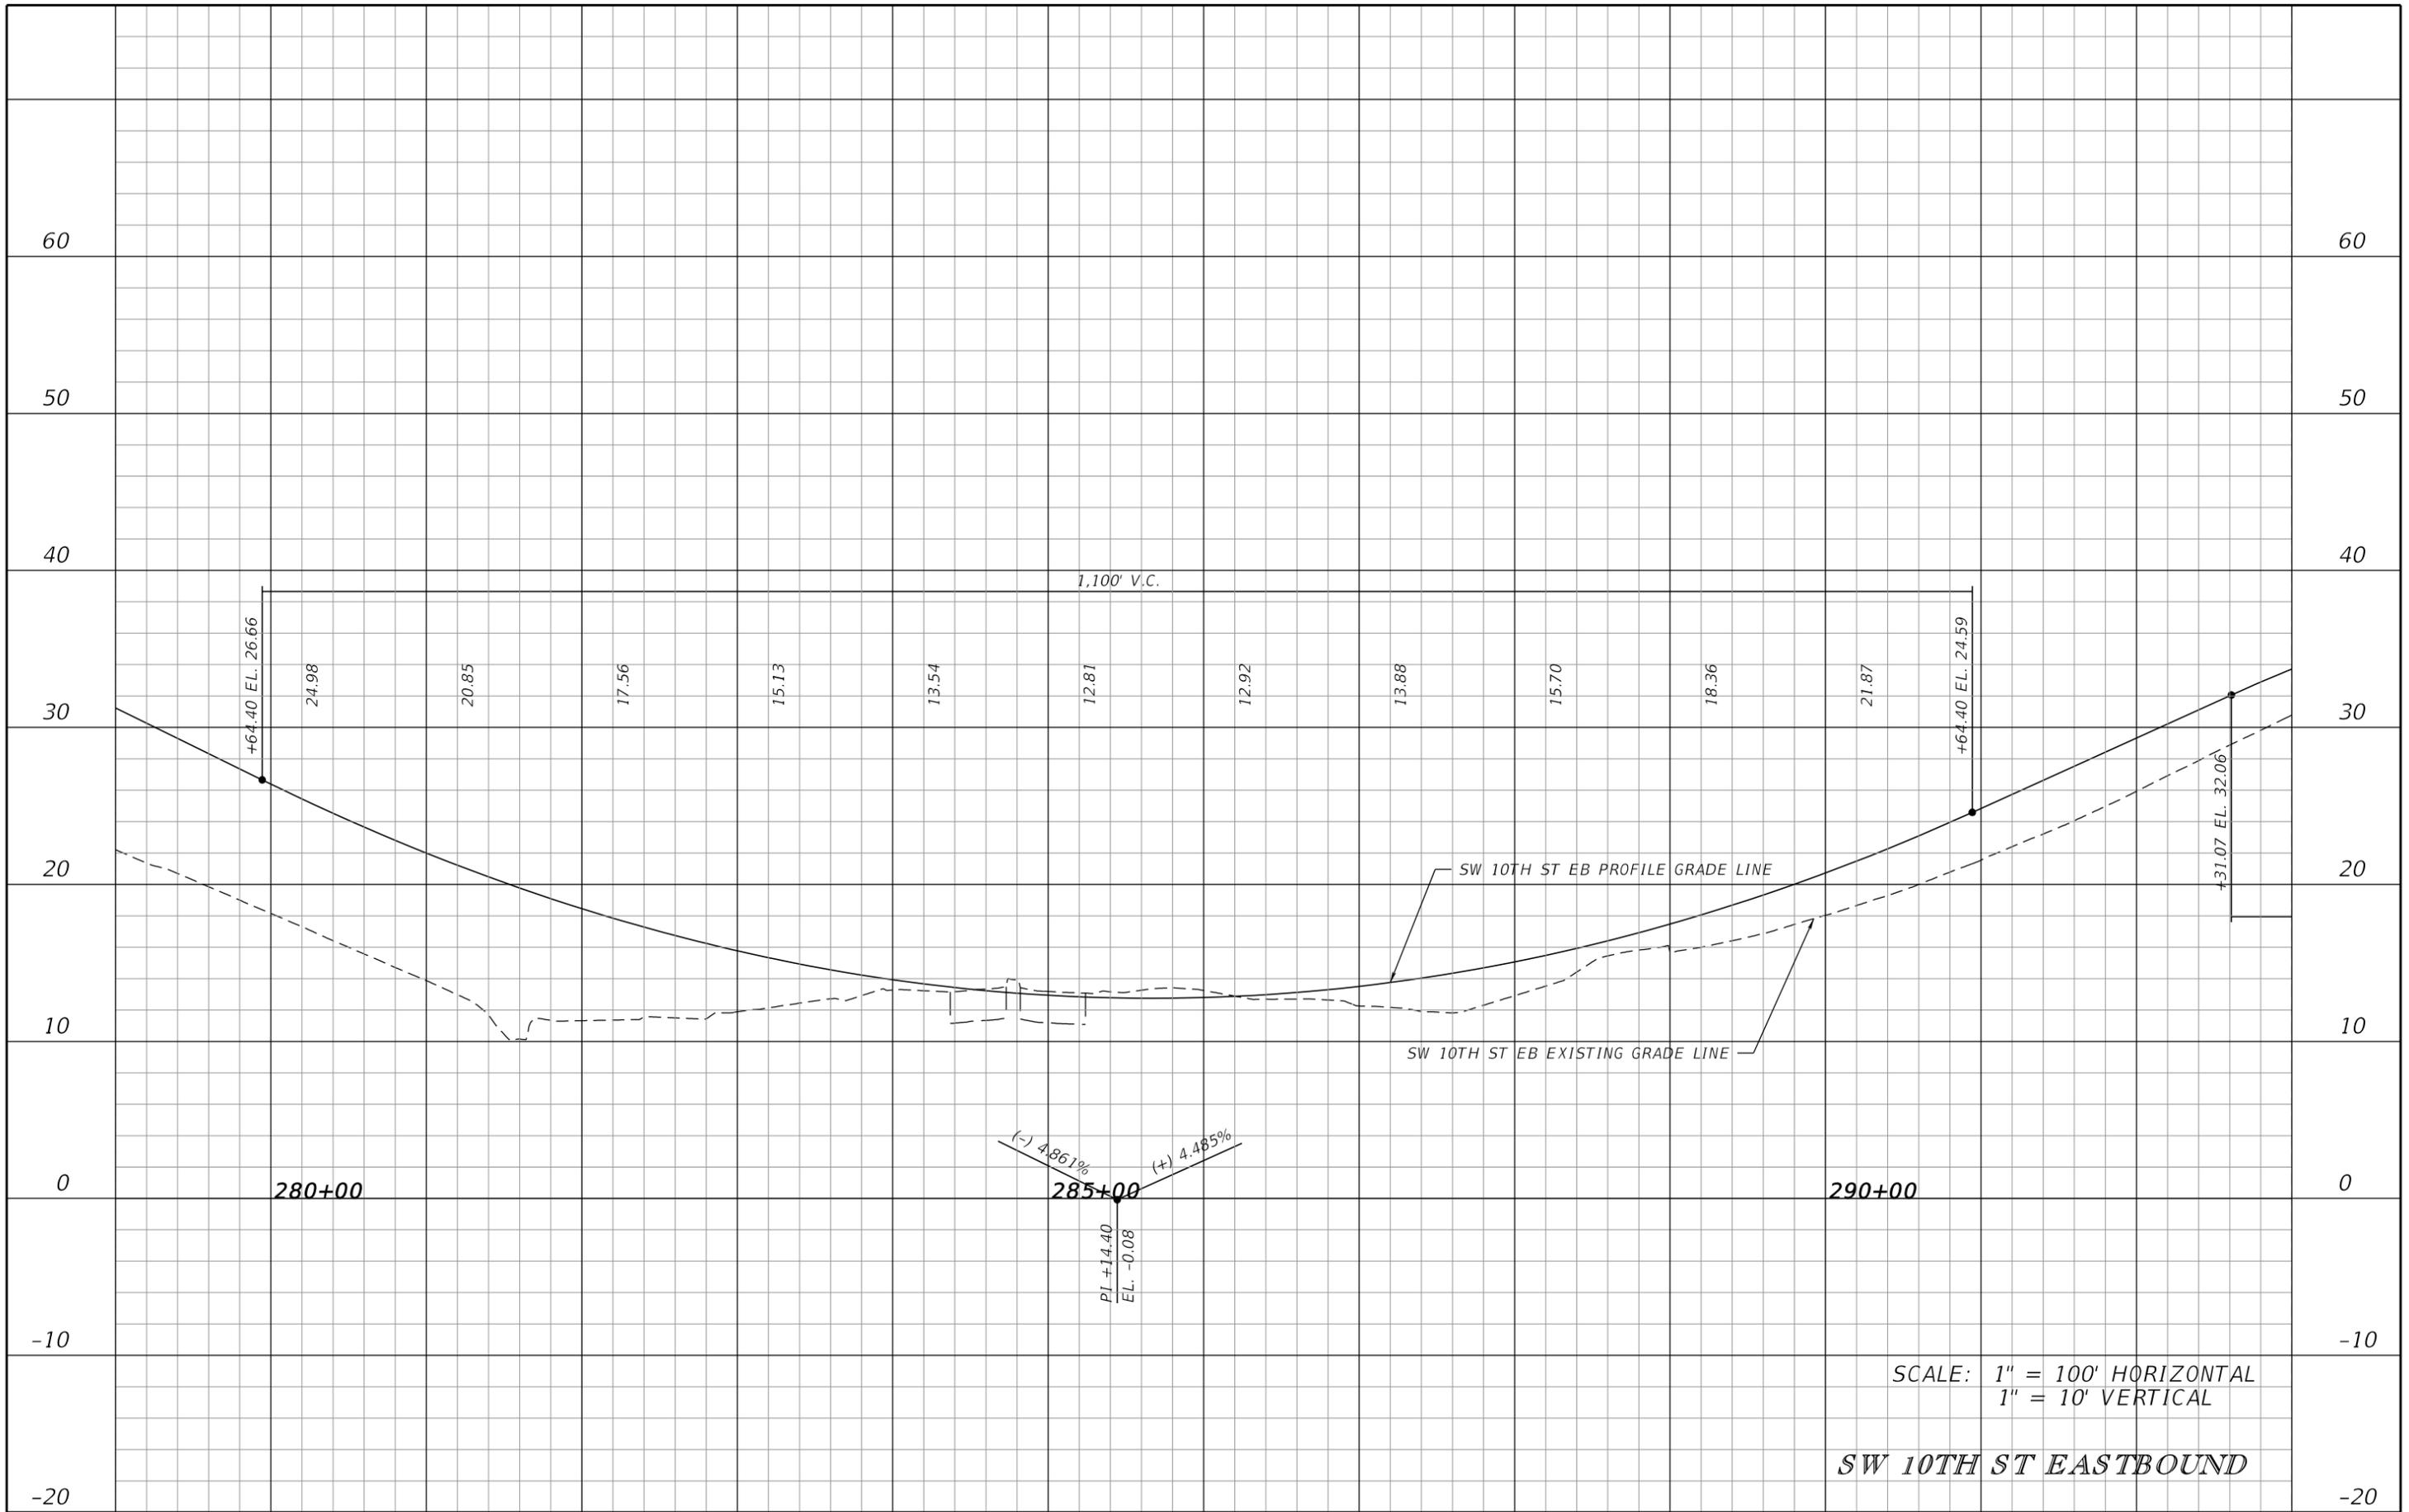

SCALE: 1" = 100' HORIZONTAL
1" = 10' VERTICAL


SW 10TH ST EASTBOUND

REVISIONS			
DATE	DESCRIPTION	DATE	DESCRIPTION

JAMES E. FORD P.E.
P.E. LICENSE NUMBER 47526
HNTB CORPORATION
5900 NORTH ANDREWS AVENUE, SUITE 400
FT. LAUDERDALE, FLORIDA 33309
CERTIFICATE OF AUTHORIZATION 6500

STATE OF FLORIDA DEPARTMENT OF TRANSPORTATION		
ROAD NO.	COUNTY	FINANCIAL PROJECT ID
SR 869	BROWARD	436964-1-52-01


ROADWAY PROFILE	SHEET NO.
	59

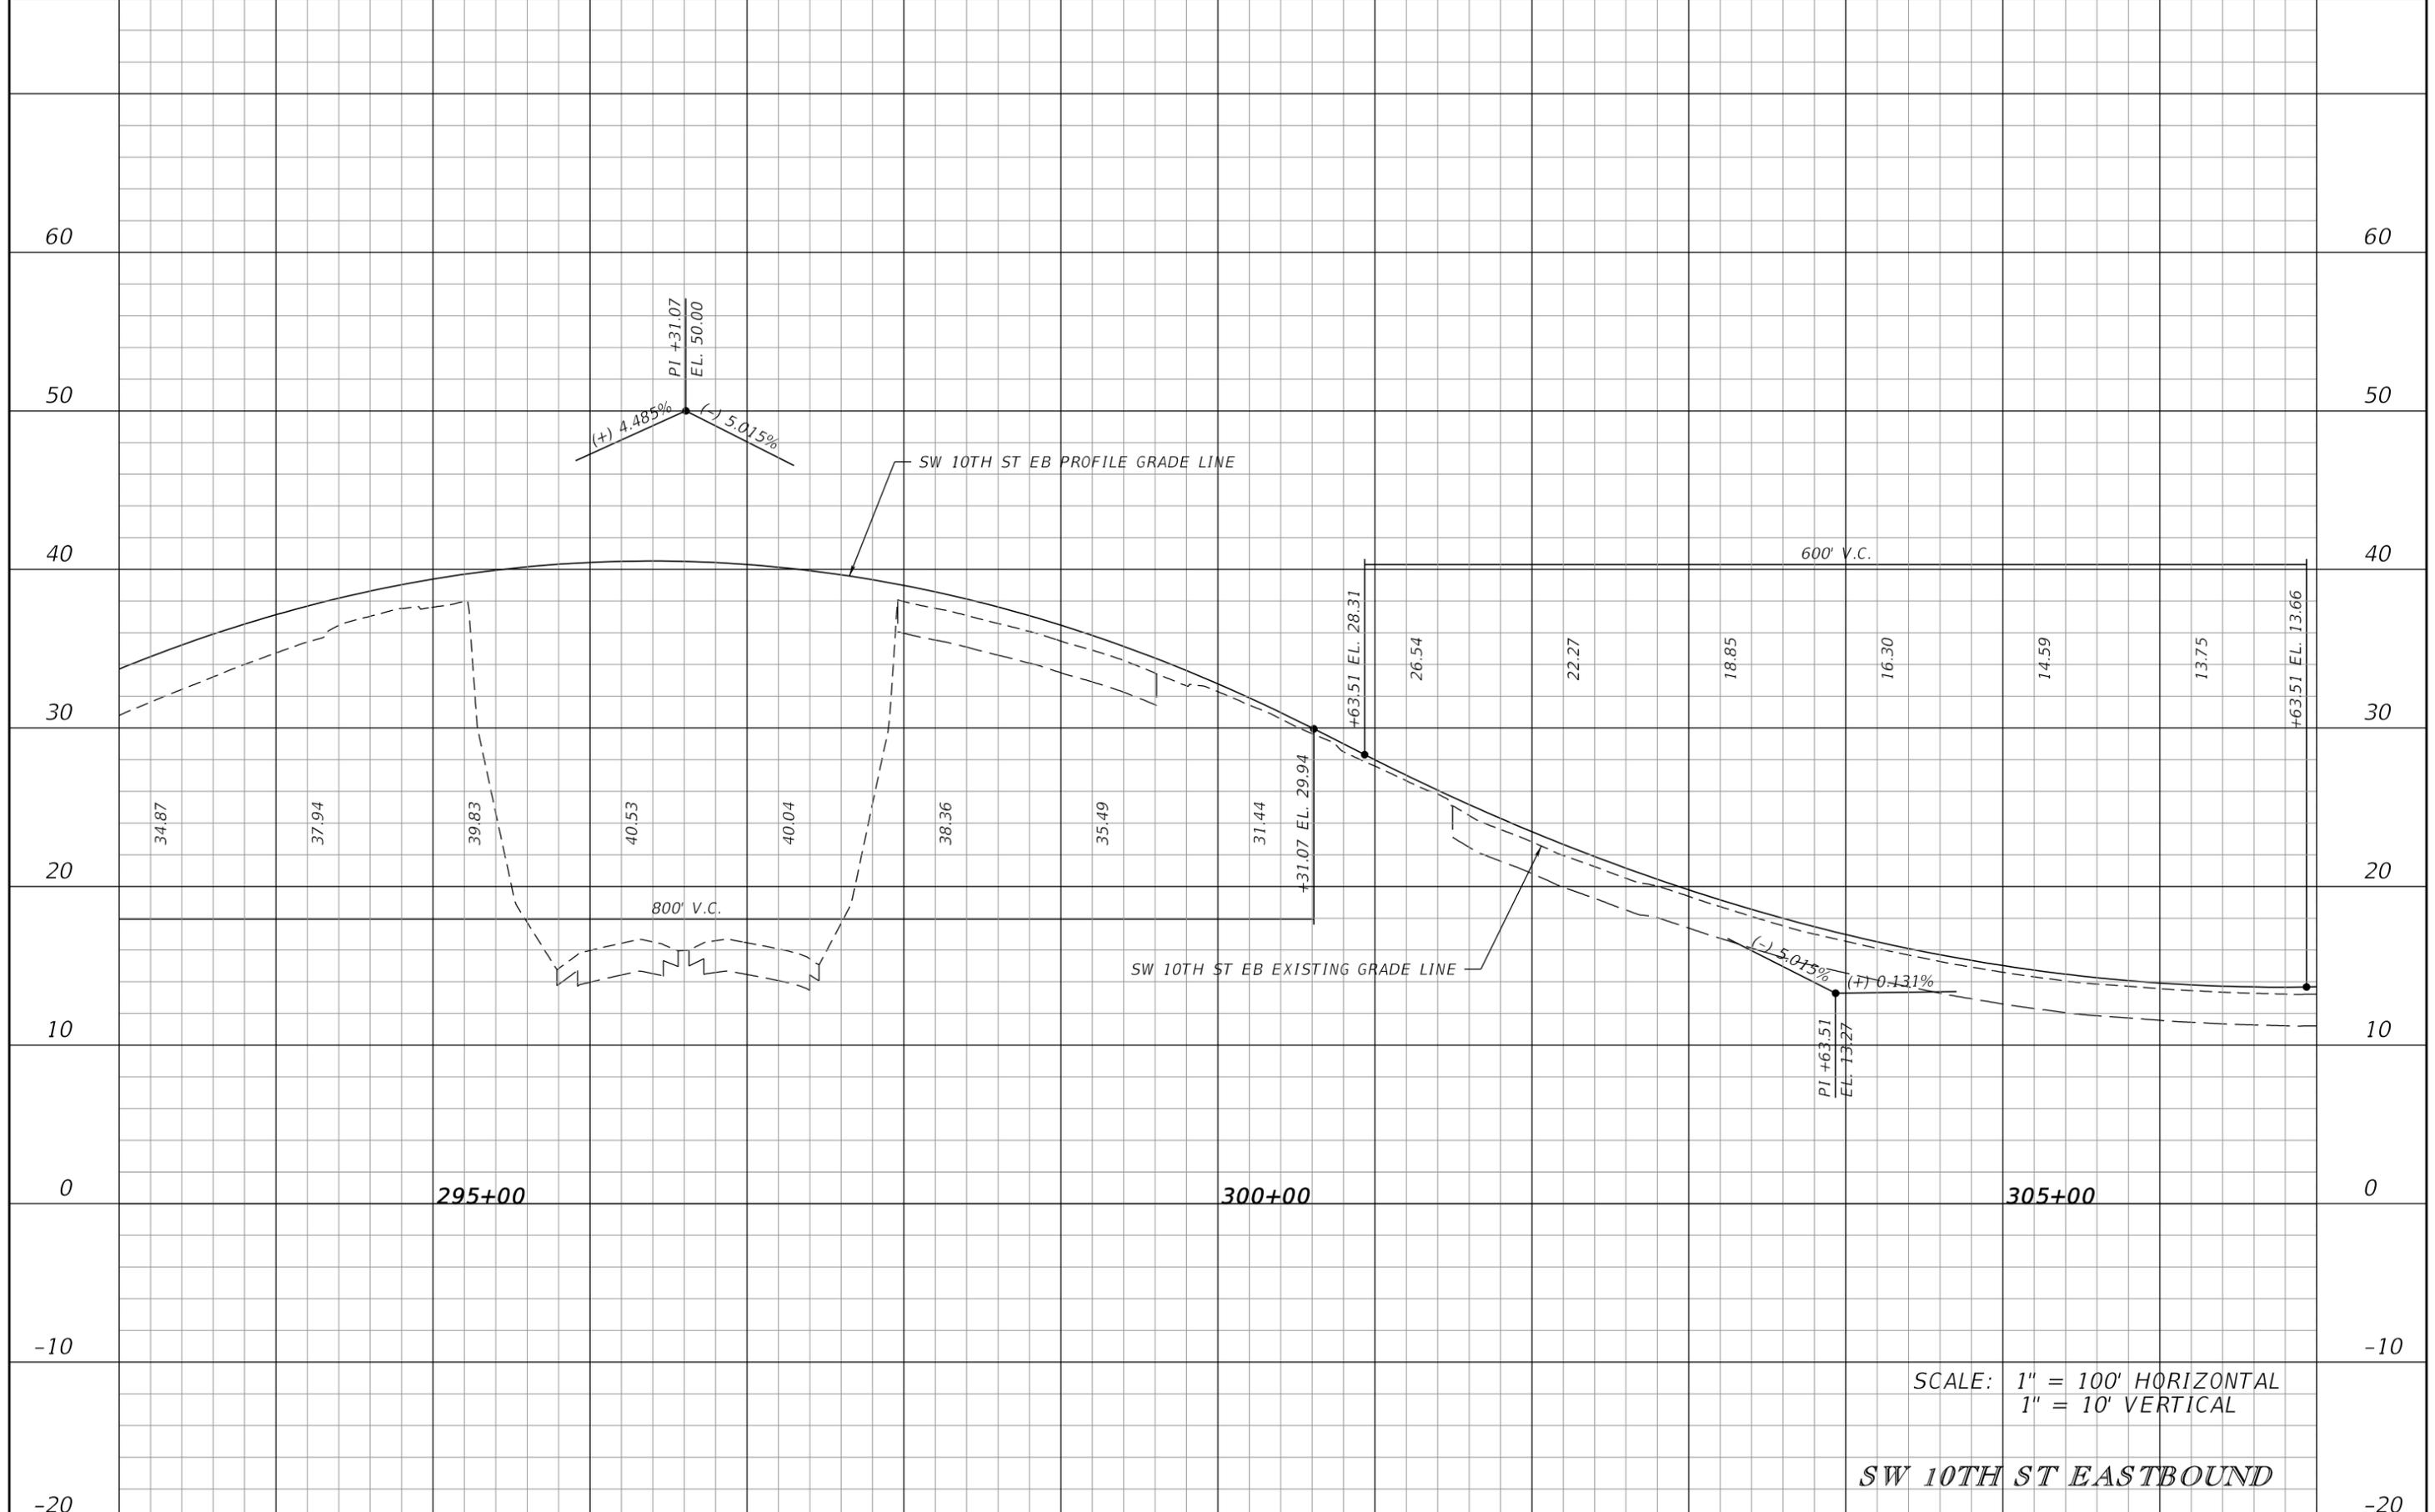

SCALE: 1" = 100' HORIZONTAL
1" = 10' VERTICAL

SW 10TH ST EASTBOUND

REVISIONS				JAMES E. FORD P.E. P.E. LICENSE NUMBER 47526 HNTB CORPORATION 5900 NORTH ANDREWS AVENUE, SUITE 400 FT. LAUDERDALE, FLORIDA 33309 CERTIFICATE OF AUTHORIZATION 6500	STATE OF FLORIDA DEPARTMENT OF TRANSPORTATION			ROADWAY PROFILE SHEET NO. 60
DATE	DESCRIPTION	DATE	DESCRIPTION		ROAD NO.	COUNTY	FINANCIAL PROJECT ID	
				SR 869	BROWARD	436964-1-52-01		

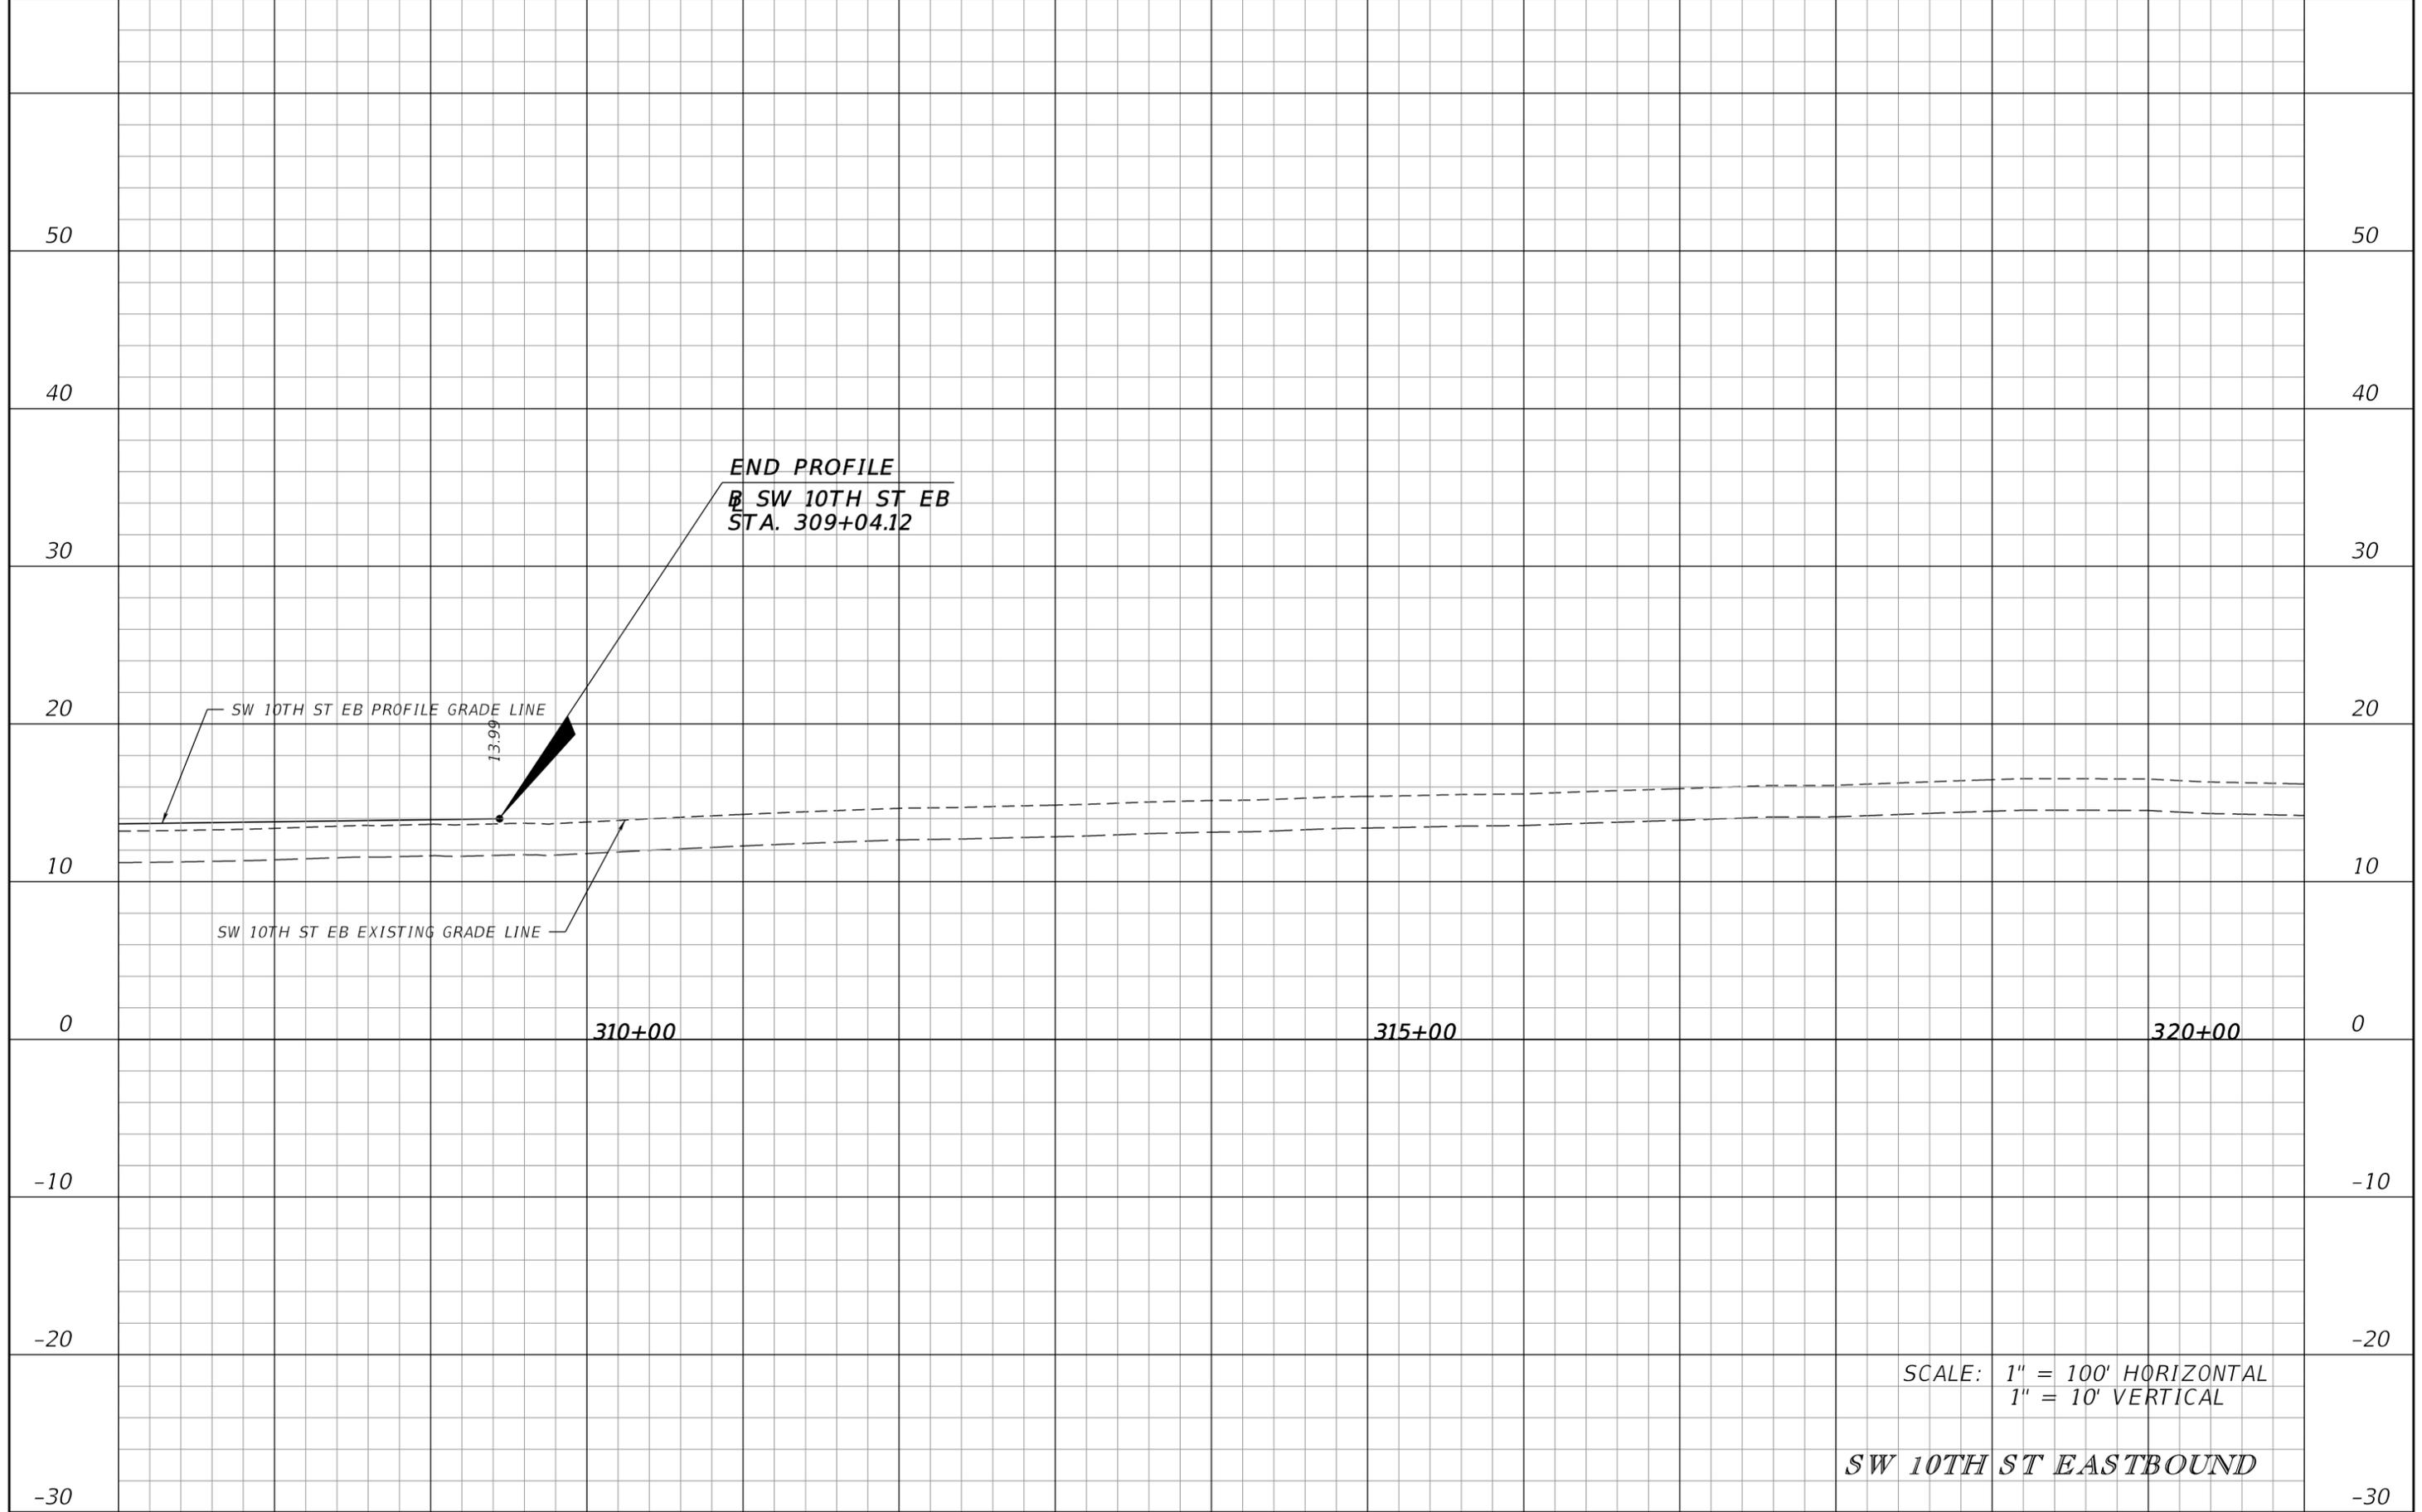


SCALE: 1" = 100' HORIZONTAL
 1" = 10' VERTICAL
 SW 10TH ST EASTBOUND

REVISIONS			
DATE	DESCRIPTION	DATE	DESCRIPTION

JAMES E. FORD P.E.
 P.E. LICENSE NUMBER 47526
 HNTB CORPORATION
 5900 NORTH ANDREWS AVENUE, SUITE 400
 FT. LAUDERDALE, FLORIDA 33309
 CERTIFICATE OF AUTHORIZATION 6500

STATE OF FLORIDA DEPARTMENT OF TRANSPORTATION		
ROAD NO.	COUNTY	FINANCIAL PROJECT ID
SR 869	BROWARD	436964-1-52-01


ROADWAY PROFILE	SHEET NO.
	61

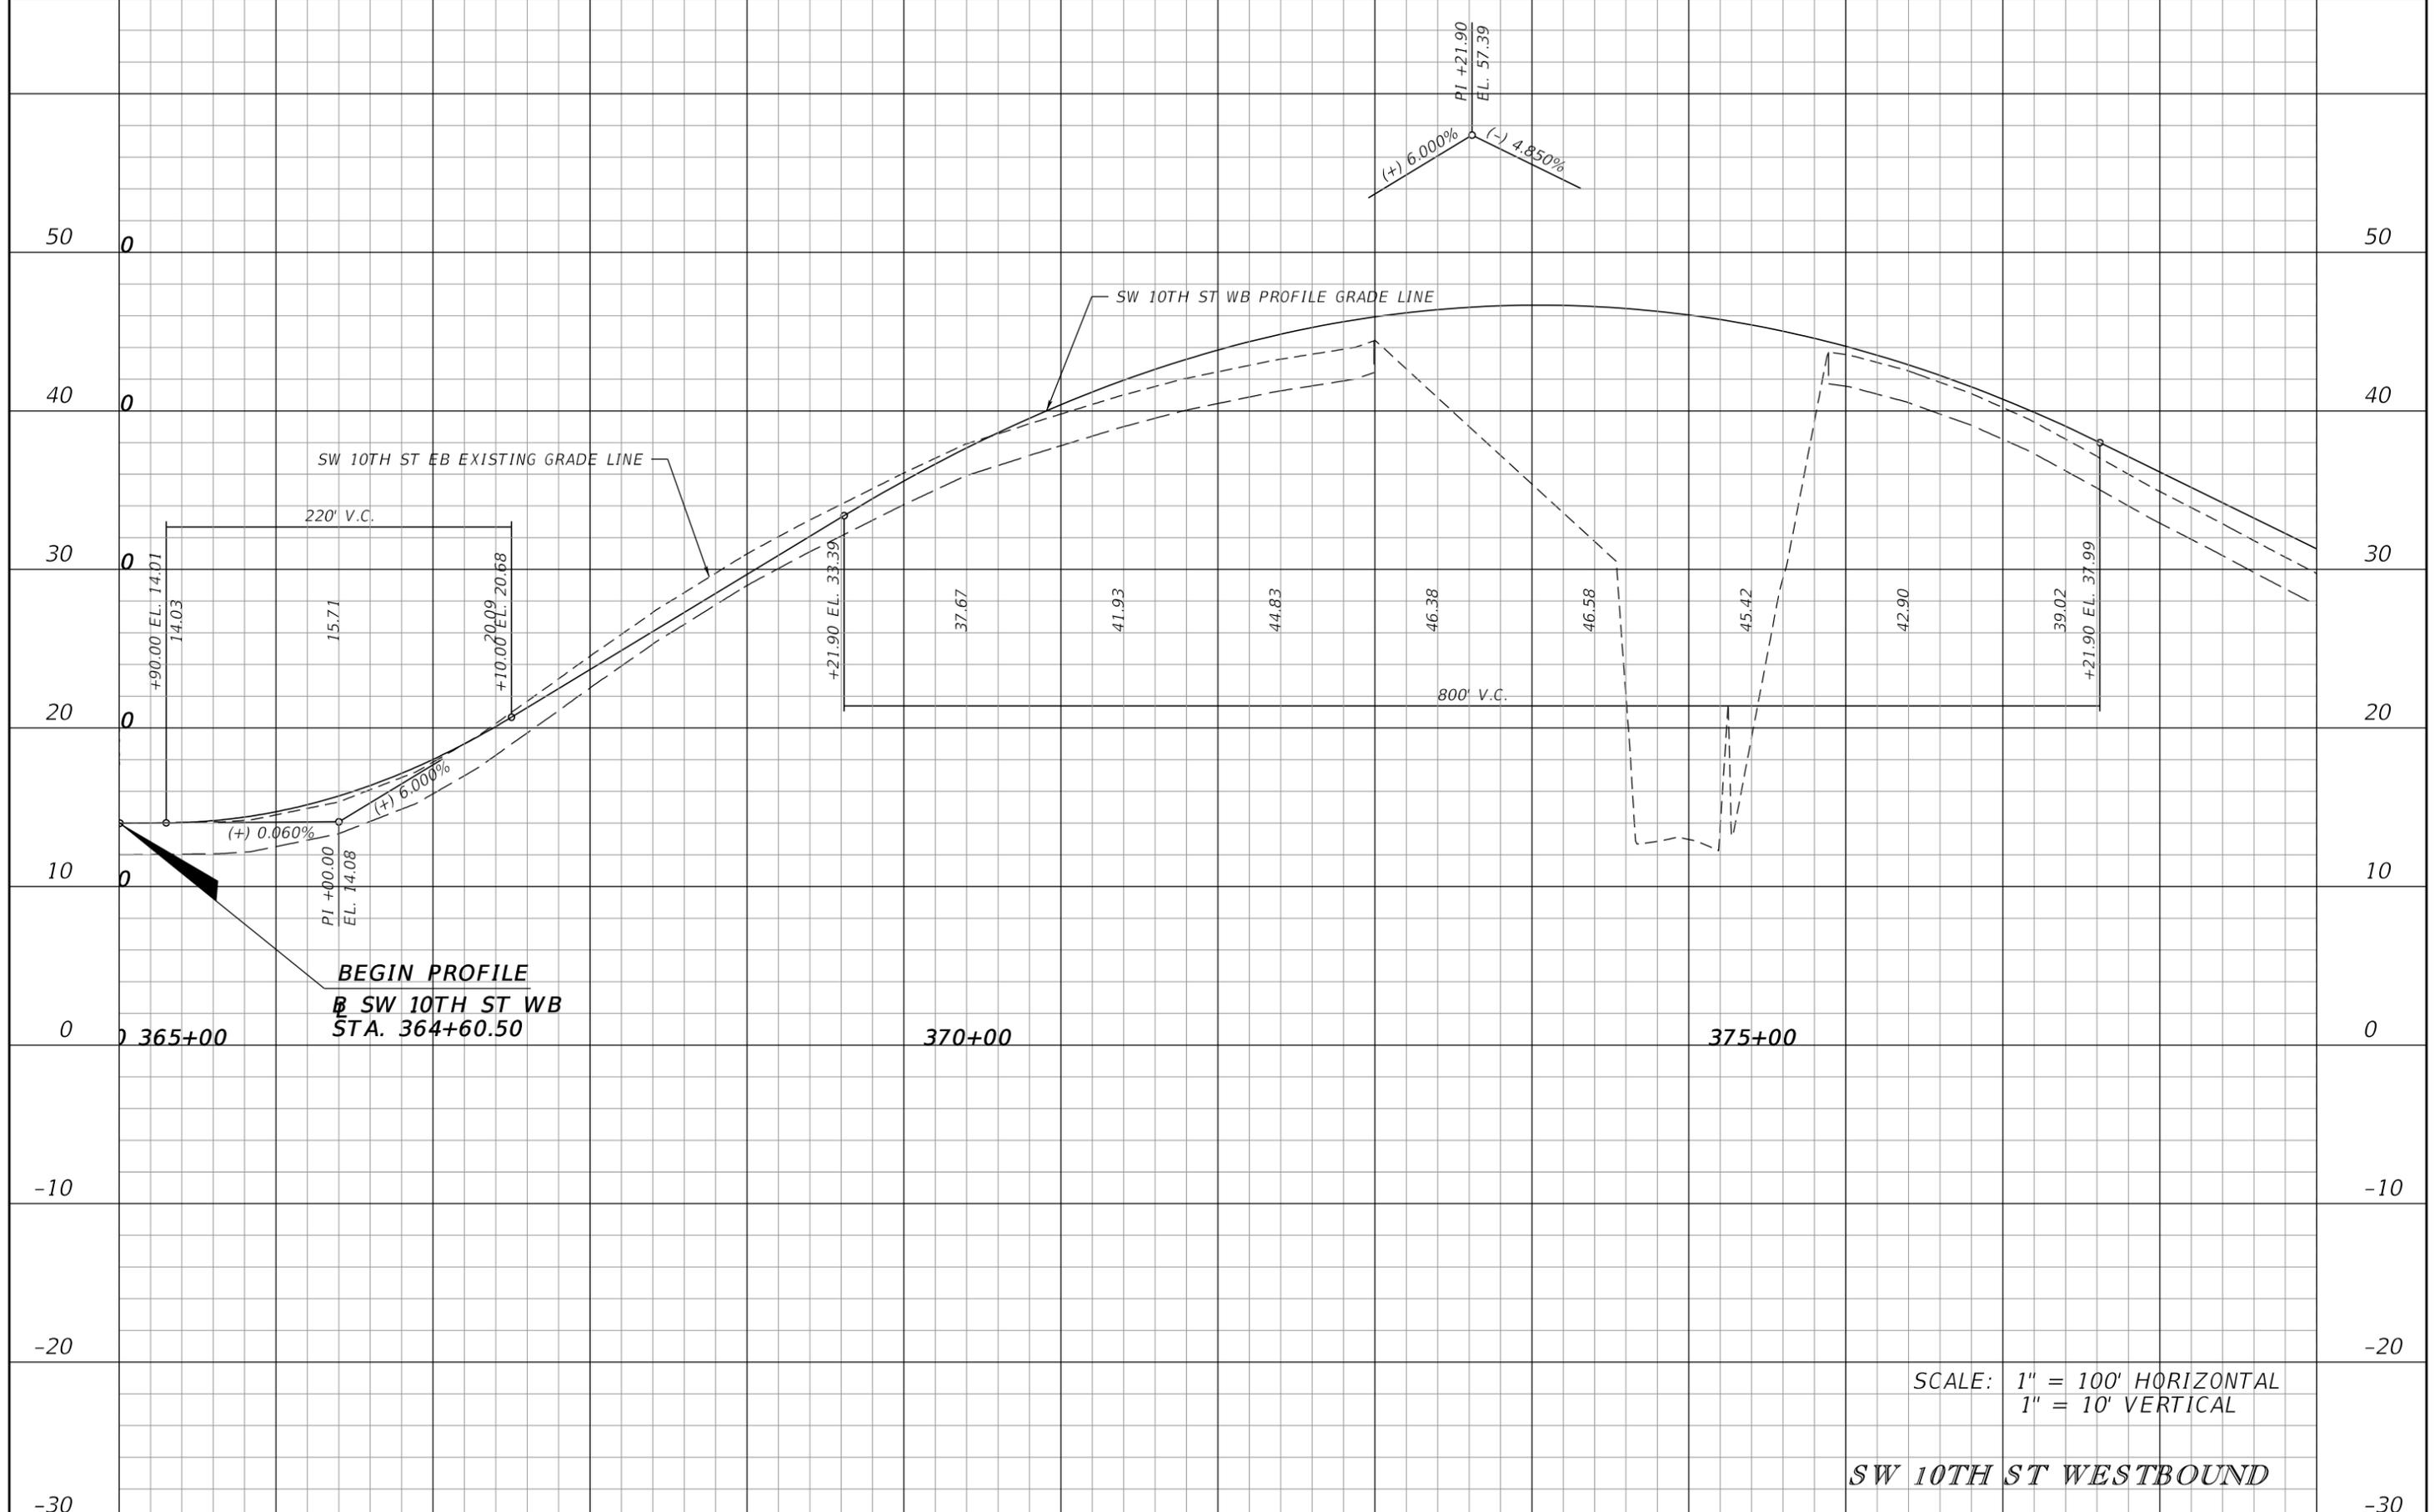

SCALE: 1" = 100' HORIZONTAL
1" = 10' VERTICAL

SW 10TH ST WESTBOUND

REVISIONS				JAMES E. FORD P.E. P.E. LICENSE NUMBER 47526 HNTB CORPORATION 5900 NORTH ANDREWS AVENUE, SUITE 400 FT. LAUDERDALE, FLORIDA 33309 CERTIFICATE OF AUTHORIZATION 6500	STATE OF FLORIDA DEPARTMENT OF TRANSPORTATION			SHEET NO. 62
DATE	DESCRIPTION	DATE	DESCRIPTION		ROAD NO.	COUNTY	FINANCIAL PROJECT ID	
				SR 869	BROWARD	436964-1-52-01		

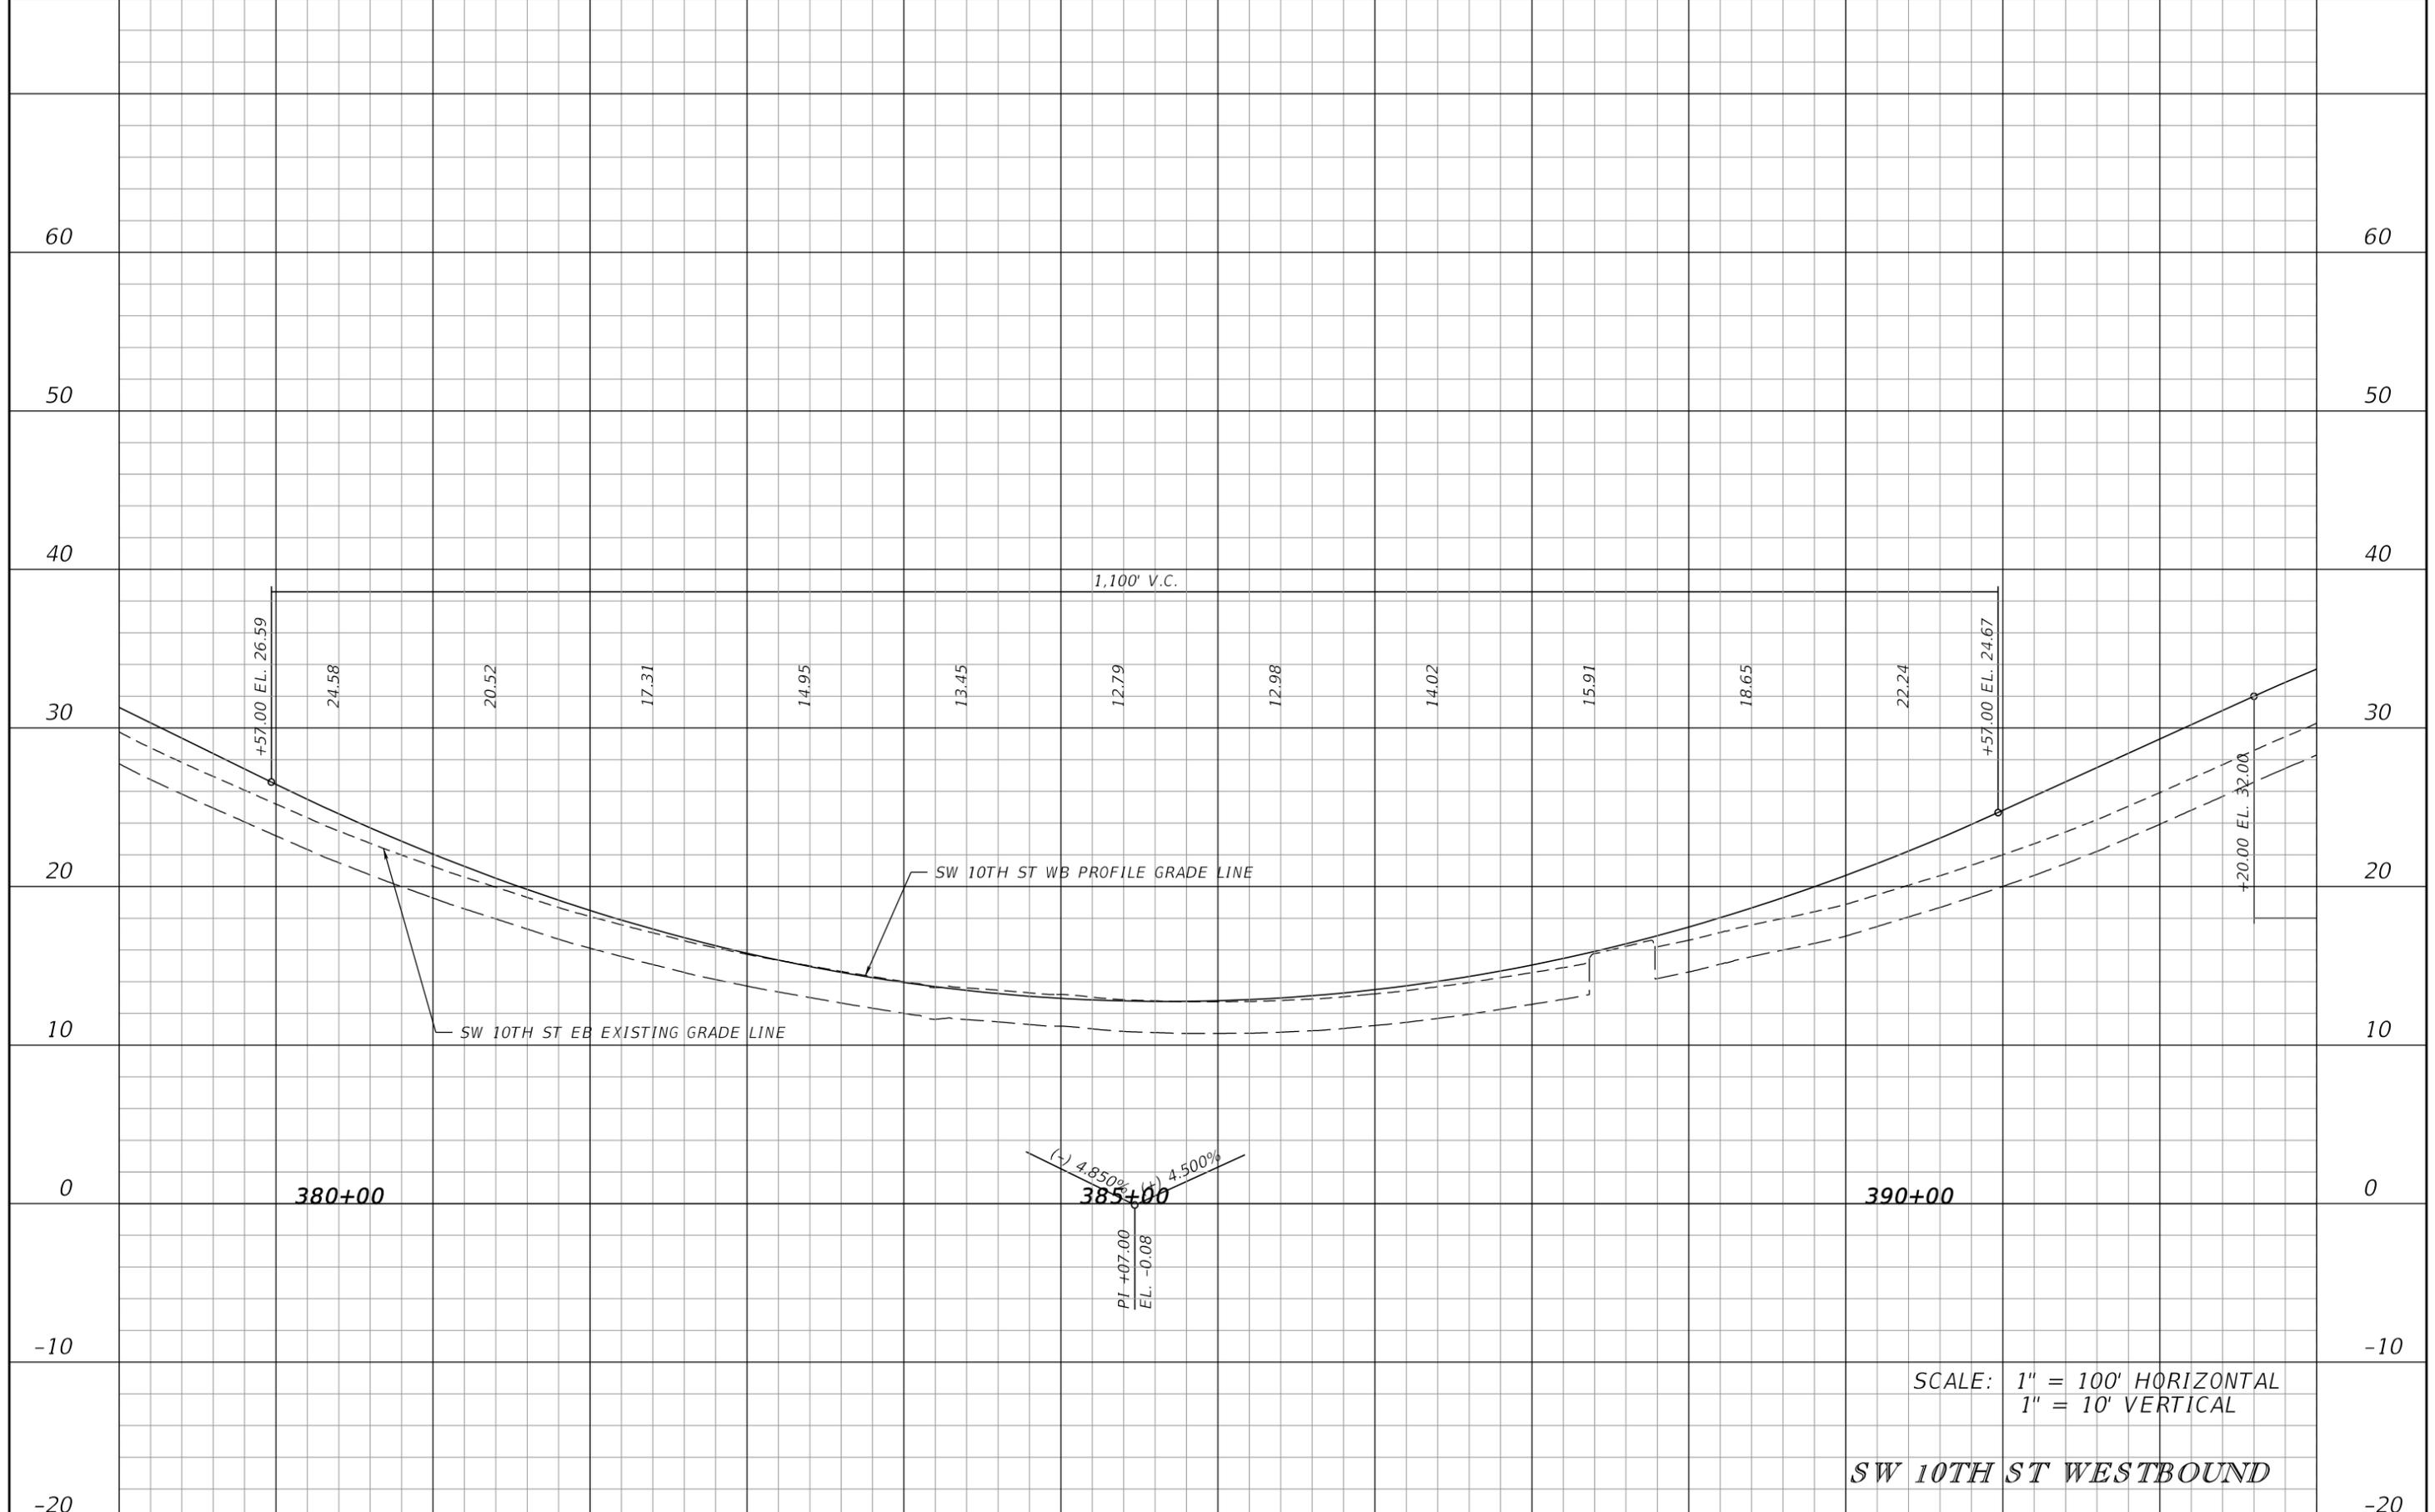


SCALE: 1" = 100' HORIZONTAL
1" = 10' VERTICAL

SW 10TH ST WESTBOUND

DATE		DESCRIPTION		DATE		DESCRIPTION	

JAMES E. FORD P.E. P.E. LICENSE NUMBER 47526 HNTB CORPORATION 5900 NORTH ANDREWS AVENUE, SUITE 400 FT. LAUDERDALE, FLORIDA 33309 CERTIFICATE OF AUTHORIZATION 6500			STATE OF FLORIDA DEPARTMENT OF TRANSPORTATION			ROADWAY PROFILE SHEET NO. 63
ROAD NO.	COUNTY	FINANCIAL PROJECT ID	SR 869	BROWARD	436964-1-52-01	

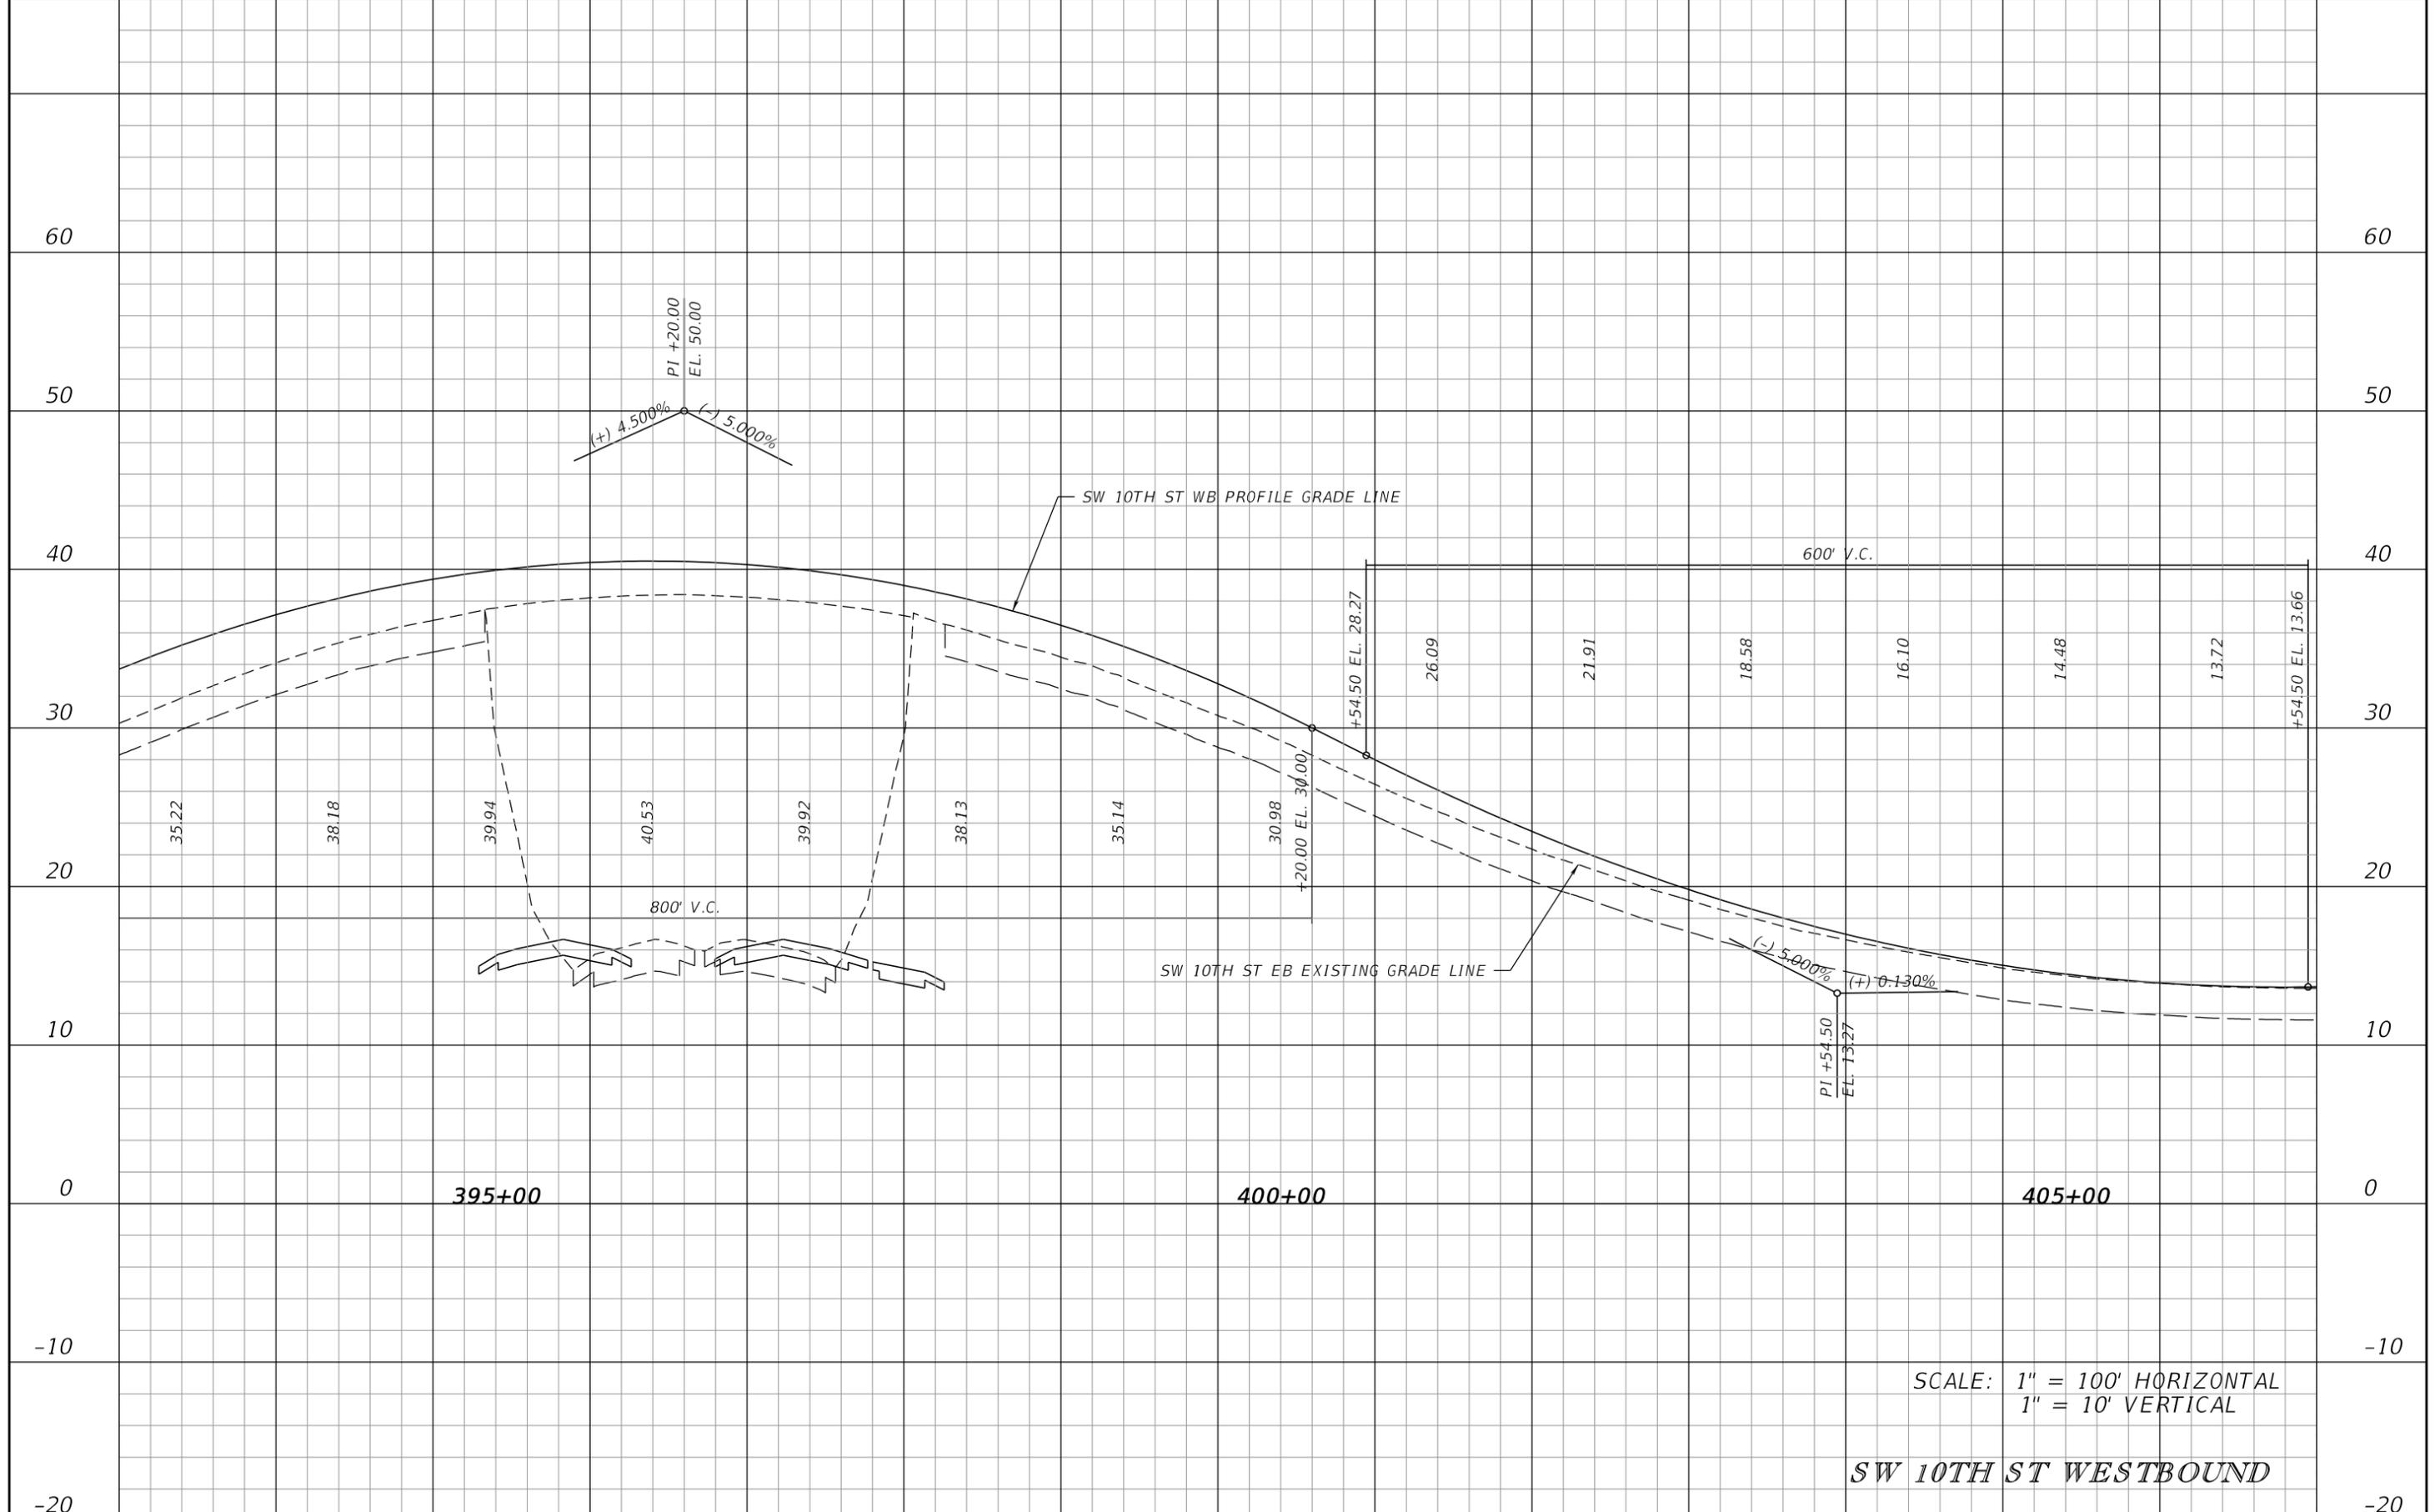

SCALE: 1" = 100' HORIZONTAL
1" = 10' VERTICAL


SW 10TH ST WESTBOUND

REVISIONS			
DATE	DESCRIPTION	DATE	DESCRIPTION

JAMES E. FORD P.E.
P.E. LICENSE NUMBER 47526
HNTB CORPORATION
5900 NORTH ANDREWS AVENUE, SUITE 400
FT. LAUDERDALE, FLORIDA 33309
CERTIFICATE OF AUTHORIZATION 6500

STATE OF FLORIDA DEPARTMENT OF TRANSPORTATION		
ROAD NO.	COUNTY	FINANCIAL PROJECT ID
SR 869	BROWARD	436964-1-52-01

ROADWAY PROFILE	SHEET NO.
	64

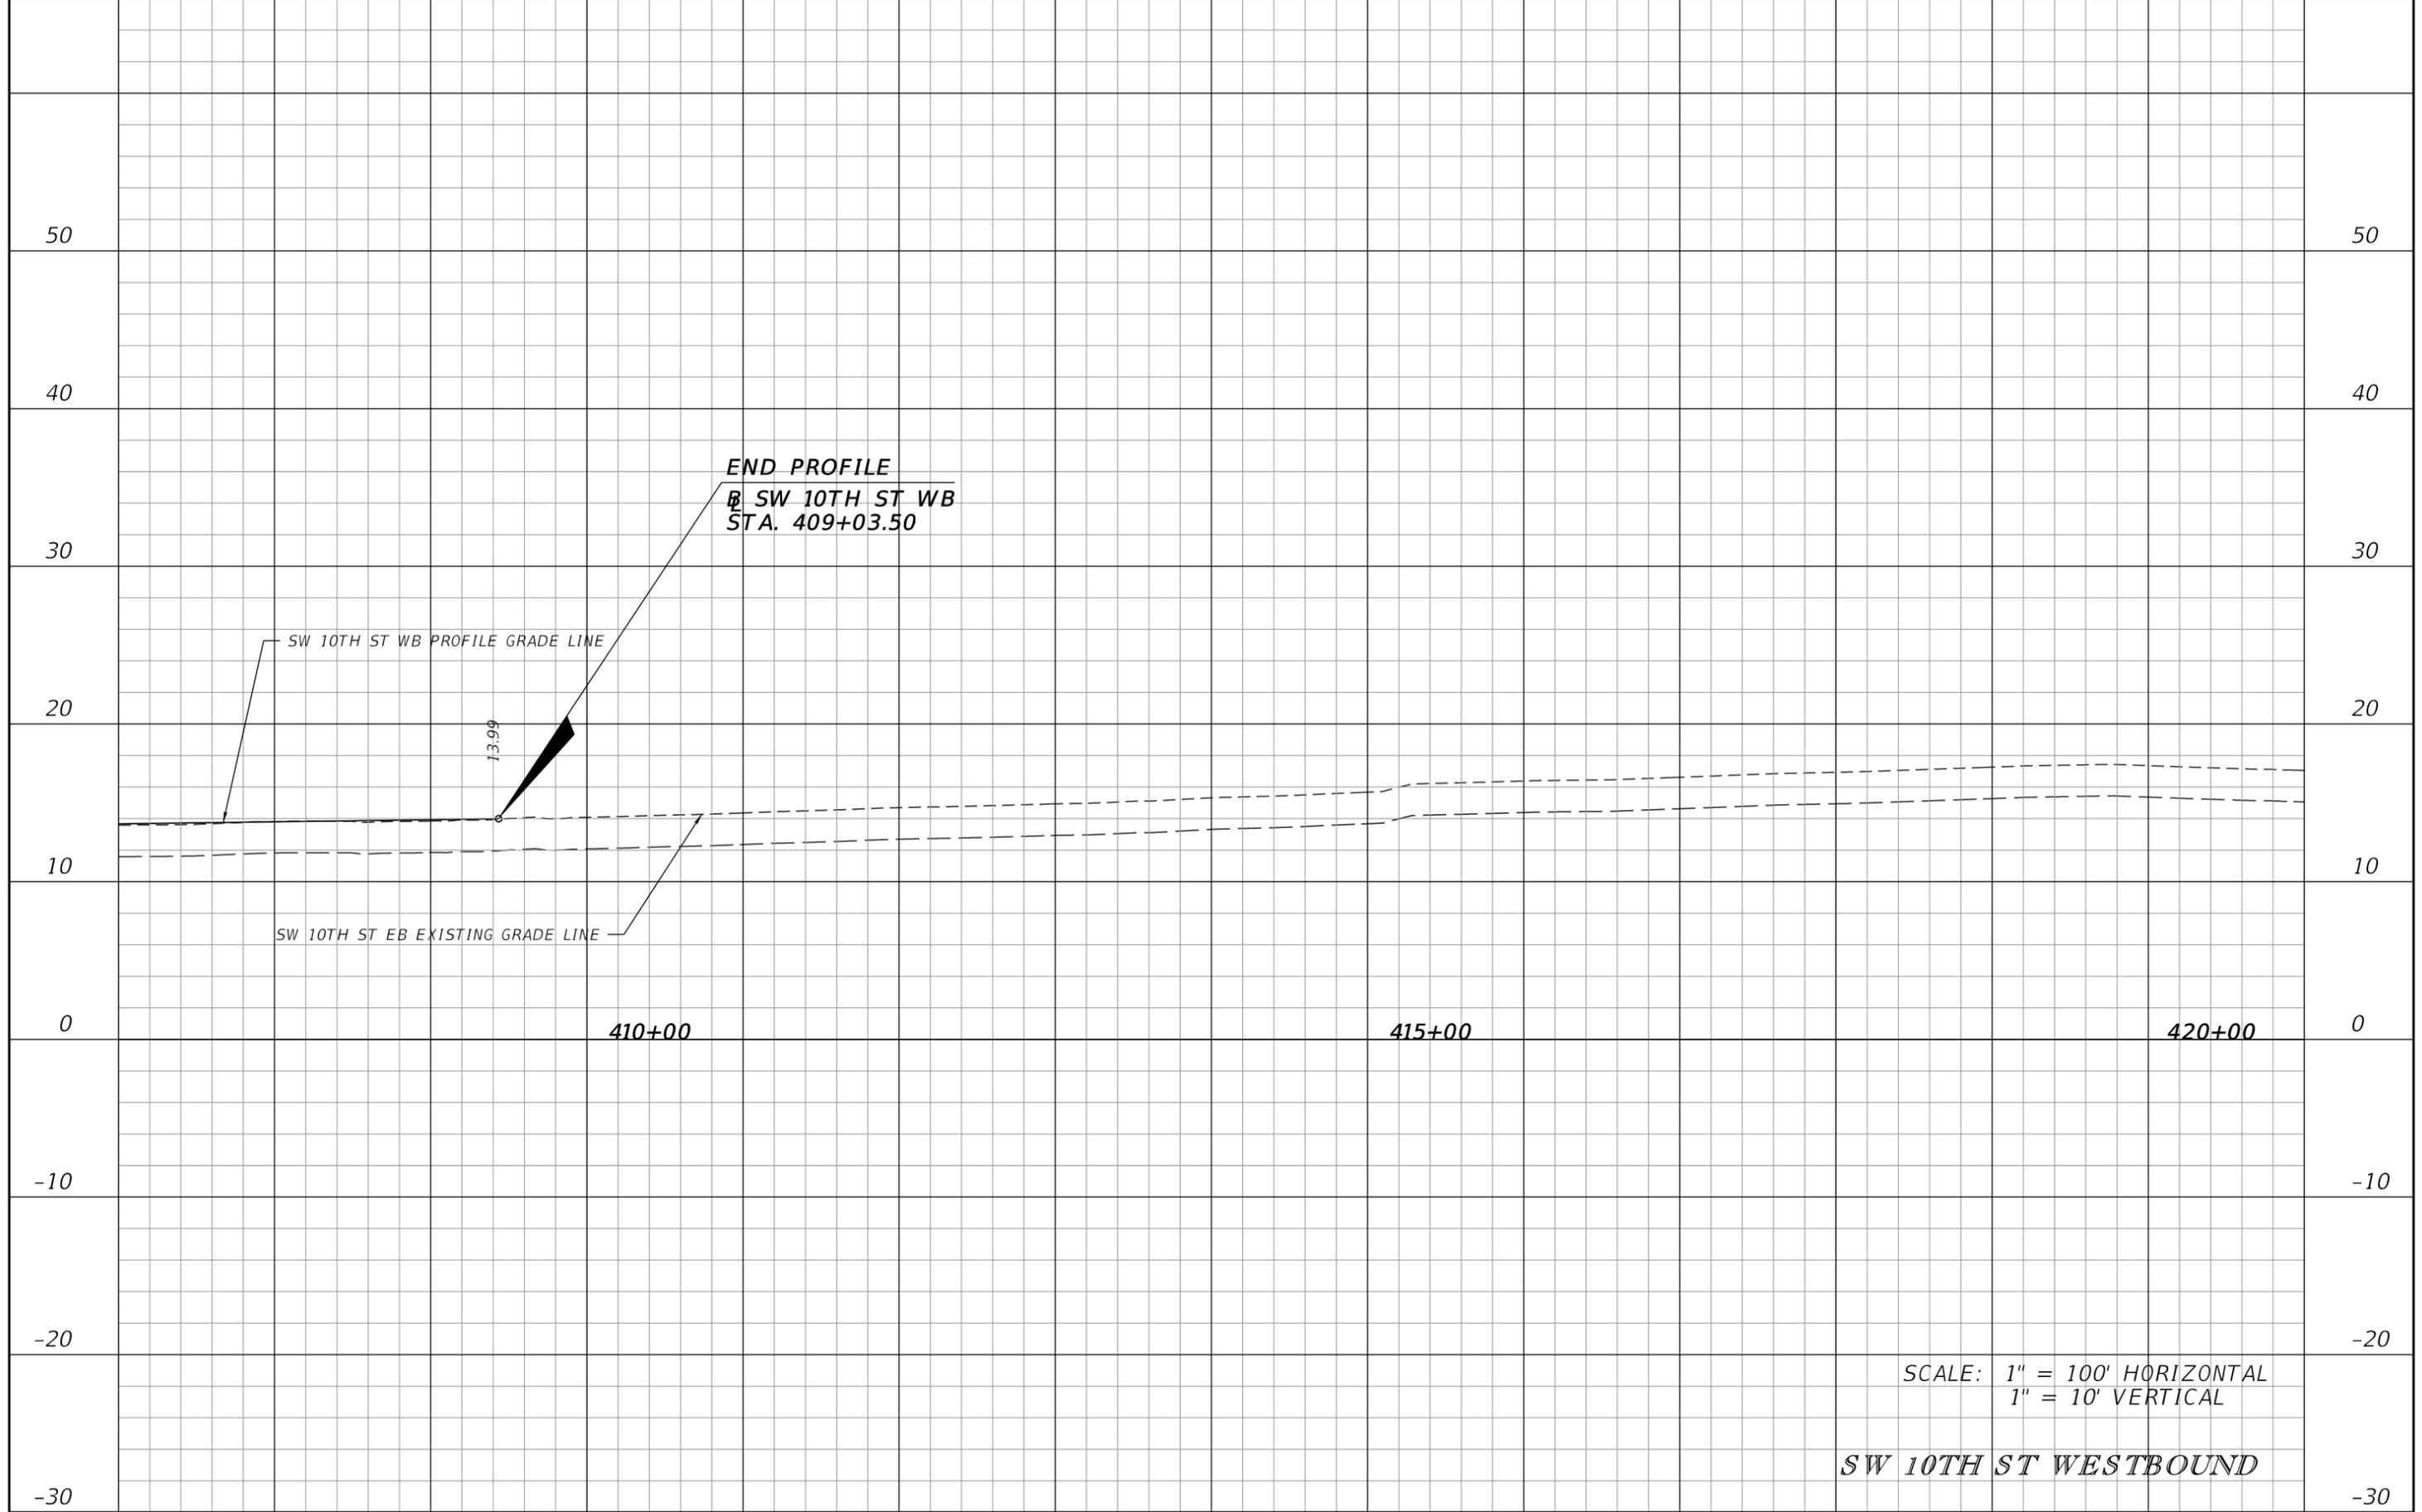


SCALE: 1" = 100' HORIZONTAL
 1" = 10' VERTICAL
 SW 10TH ST WESTBOUND

REVISIONS			
DATE	DESCRIPTION	DATE	DESCRIPTION

JAMES E. FORD P.E.
 P.E. LICENSE NUMBER 47526
 HNTB CORPORATION
 5900 NORTH ANDREWS AVENUE, SUITE 400
 FT. LAUDERDALE, FLORIDA 33309
 CERTIFICATE OF AUTHORIZATION 6500

STATE OF FLORIDA DEPARTMENT OF TRANSPORTATION		
ROAD NO.	COUNTY	FINANCIAL PROJECT ID
SR 869	BROWARD	436964-1-52-01


ROADWAY PROFILE	SHEET NO.
	65

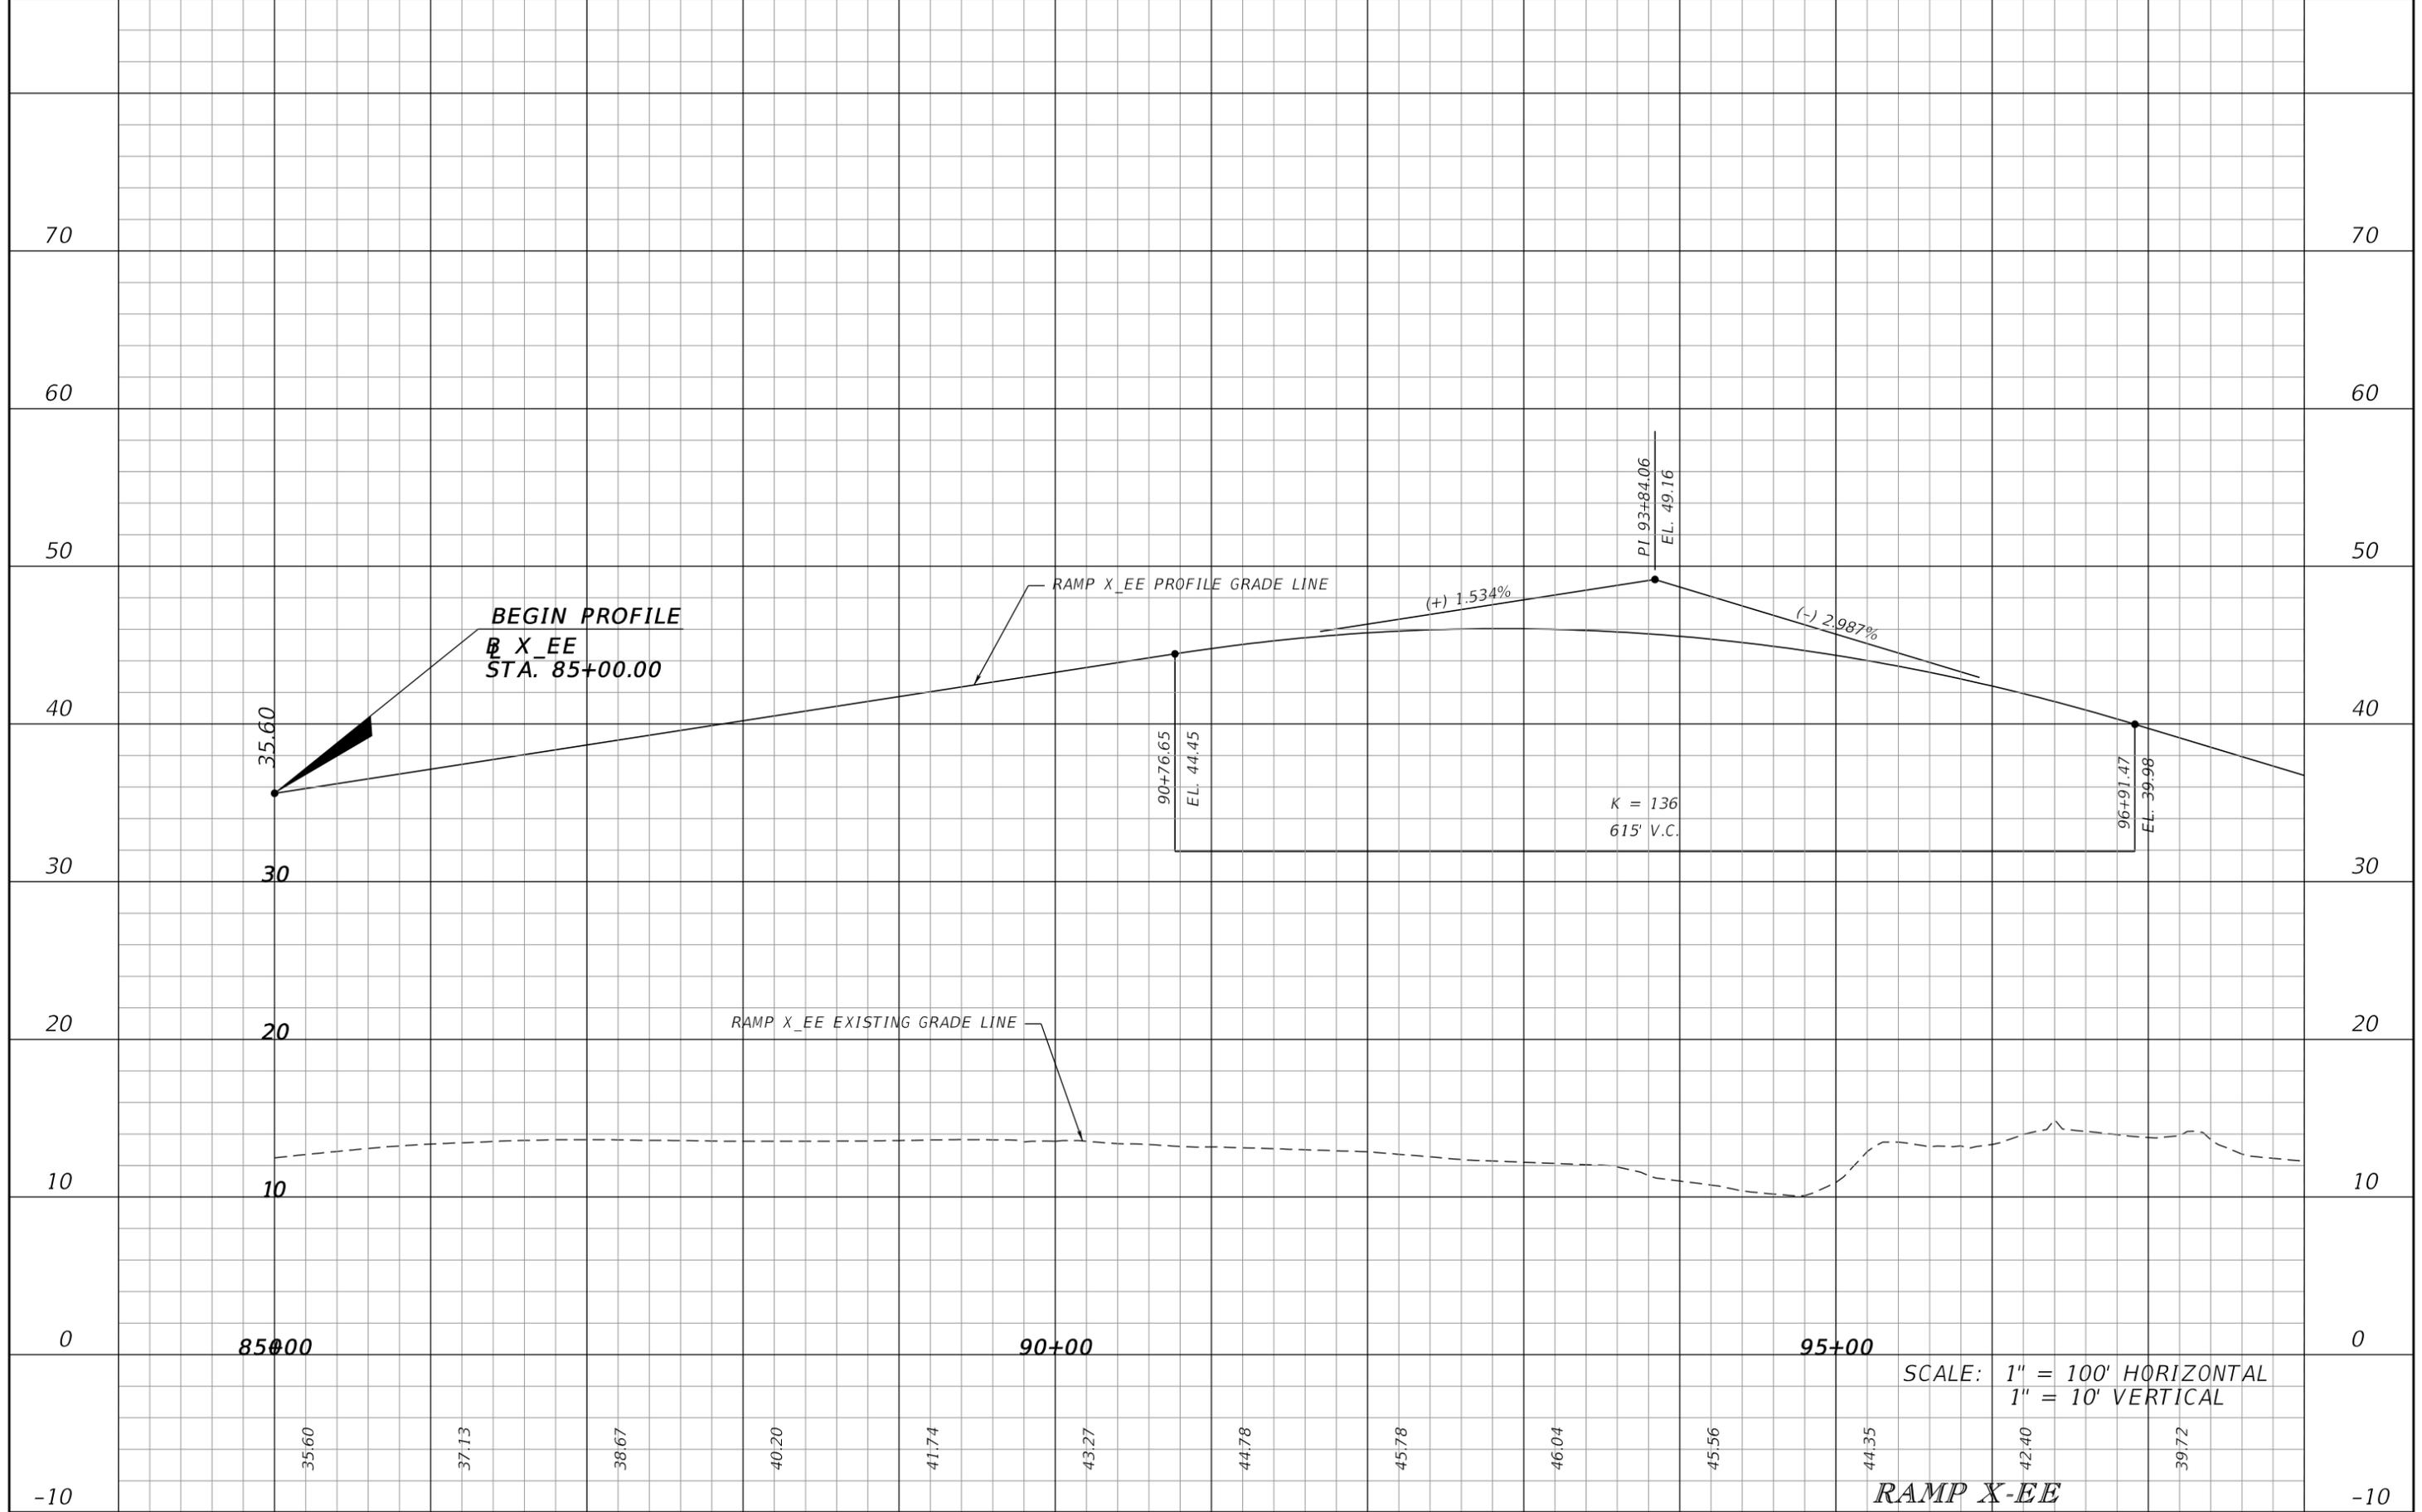

SCALE: 1" = 100' HORIZONTAL
1" = 10' VERTICAL

RAMP X-EE

DATE		DESCRIPTION		REVISIONS		JAMES E. FORD P.E. P.E. LICENSE NUMBER 47526 HNTB CORPORATION 5900 NORTH ANDREWS AVENUE, SUITE 400 FT. LAUDERDALE, FLORIDA 33309 CERTIFICATE OF AUTHORIZATION 6500	STATE OF FLORIDA DEPARTMENT OF TRANSPORTATION			SHEET NO.
ROAD NO.		COUNTY		FINANCIAL PROJECT ID						
SR 9		BROWARD		436964-1-52-01		ROADWAY PROFILE 66				

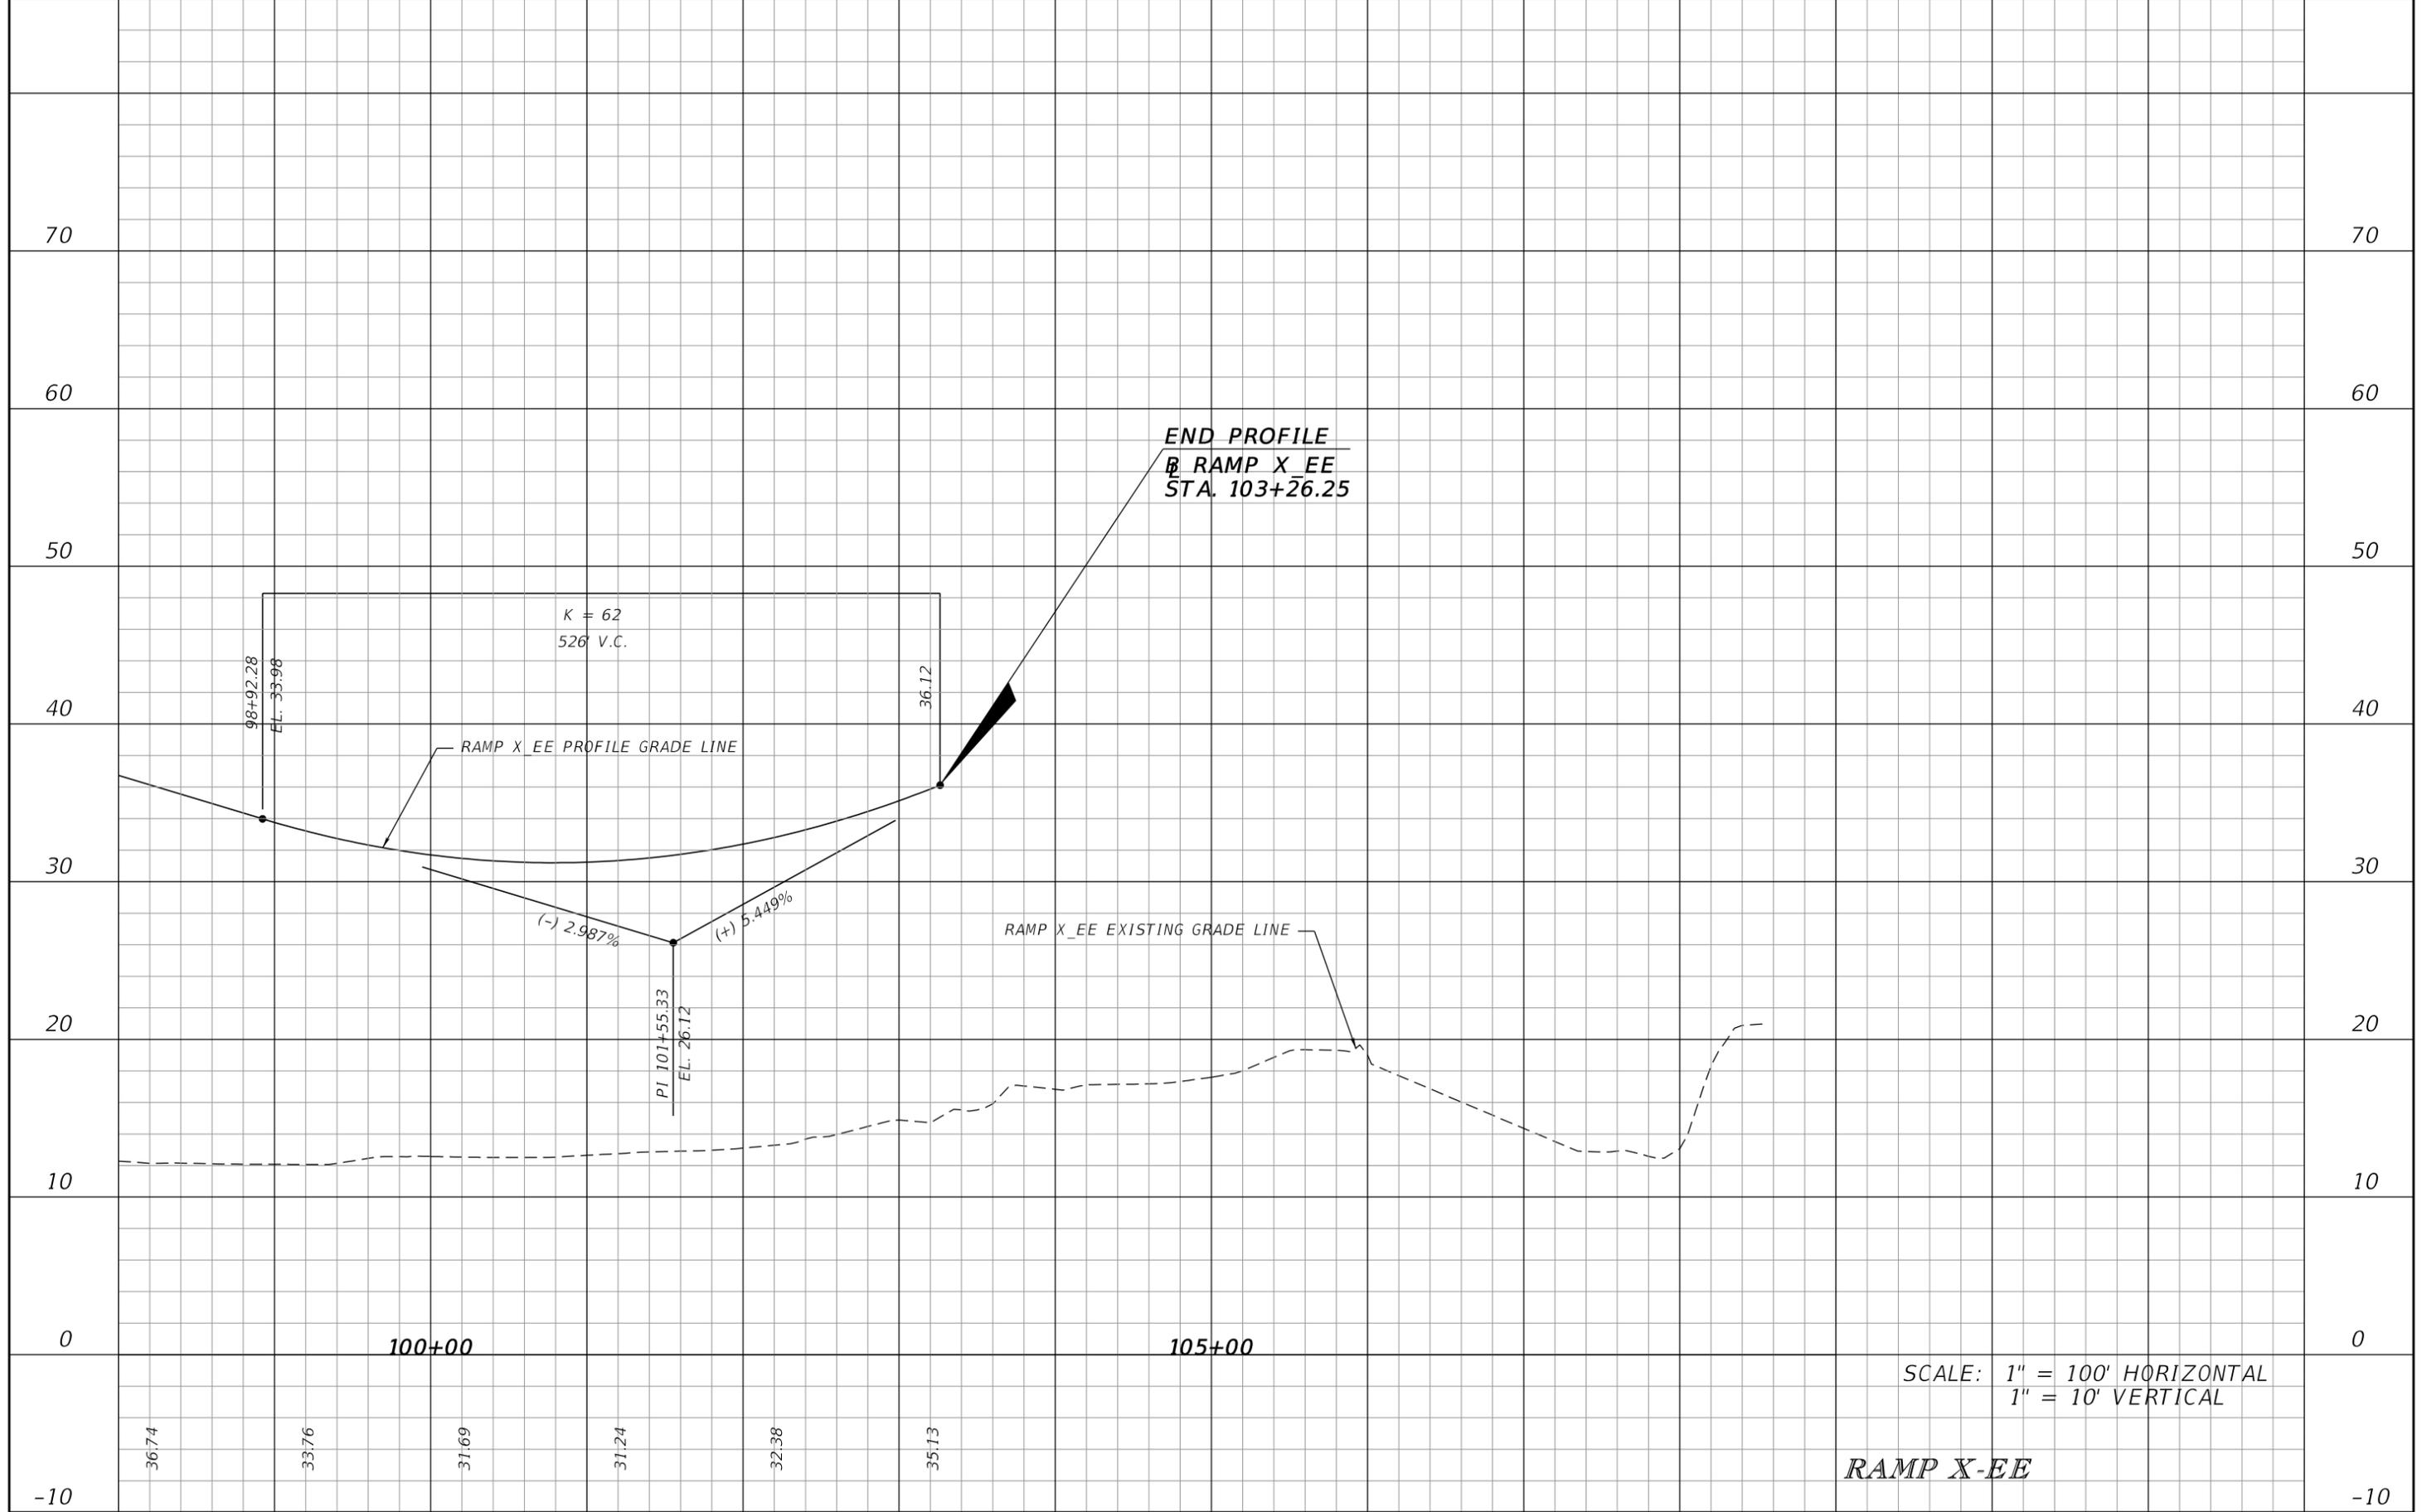


REVISIONS			
DATE	DESCRIPTION	DATE	DESCRIPTION

JAMES E. FORD P.E.
P.E. LICENSE NUMBER 47526
HNTB CORPORATION
5900 NORTH ANDREWS AVENUE, SUITE 400
FT. LAUDERDALE, FLORIDA 33309
CERTIFICATE OF AUTHORIZATION 6500

STATE OF FLORIDA DEPARTMENT OF TRANSPORTATION		
ROAD NO.	COUNTY	FINANCIAL PROJECT ID
SR 9	BROWARD	436964-1-52-01

ROADWAY PROFILE		SHEET NO. 67
------------------------	--	------------------------

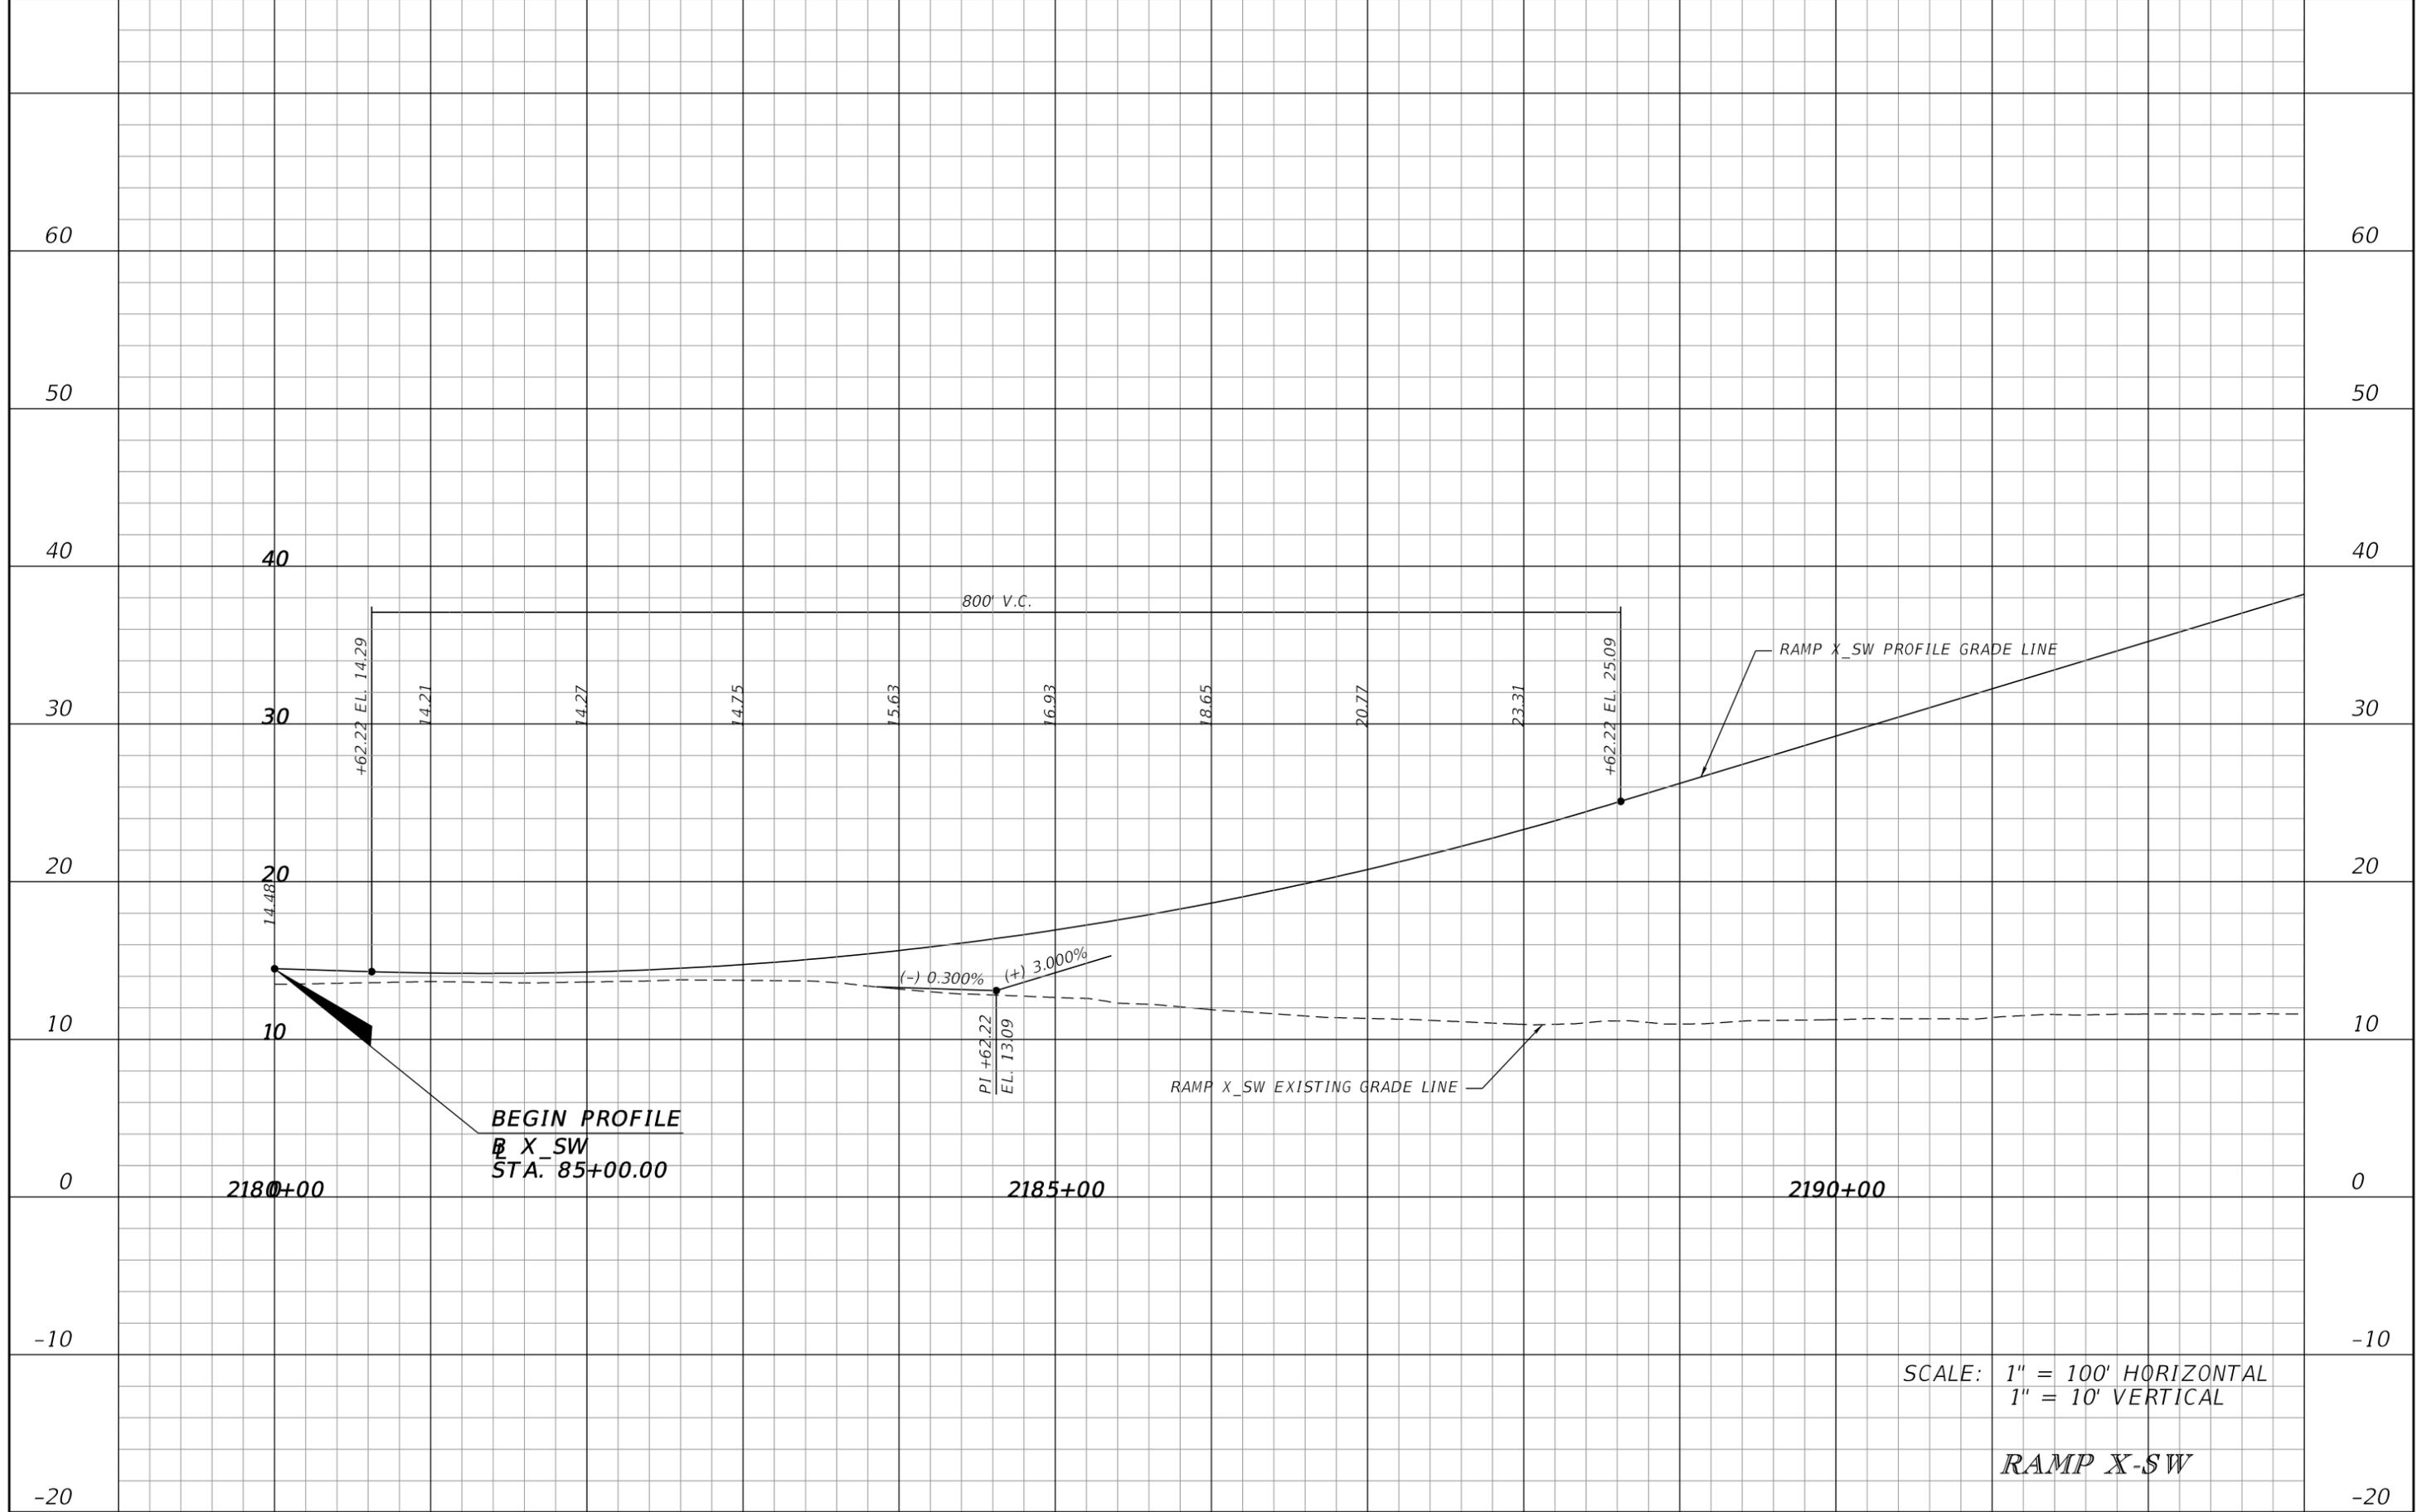

SCALE: 1" = 100' HORIZONTAL
1" = 10' VERTICAL


RAMP X-SW

REVISIONS			
DATE	DESCRIPTION	DATE	DESCRIPTION

JAMES E. FORD P.E.
P.E. LICENSE NUMBER 47526
HNTB CORPORATION
5900 NORTH ANDREWS AVENUE, SUITE 400
FT. LAUDERDALE, FLORIDA 33309
CERTIFICATE OF AUTHORIZATION 6500

STATE OF FLORIDA DEPARTMENT OF TRANSPORTATION		
ROAD NO.	COUNTY	FINANCIAL PROJECT ID
SR 9	BROWARD	436964-1-52-01

ROADWAY PROFILE		SHEET NO.
		68

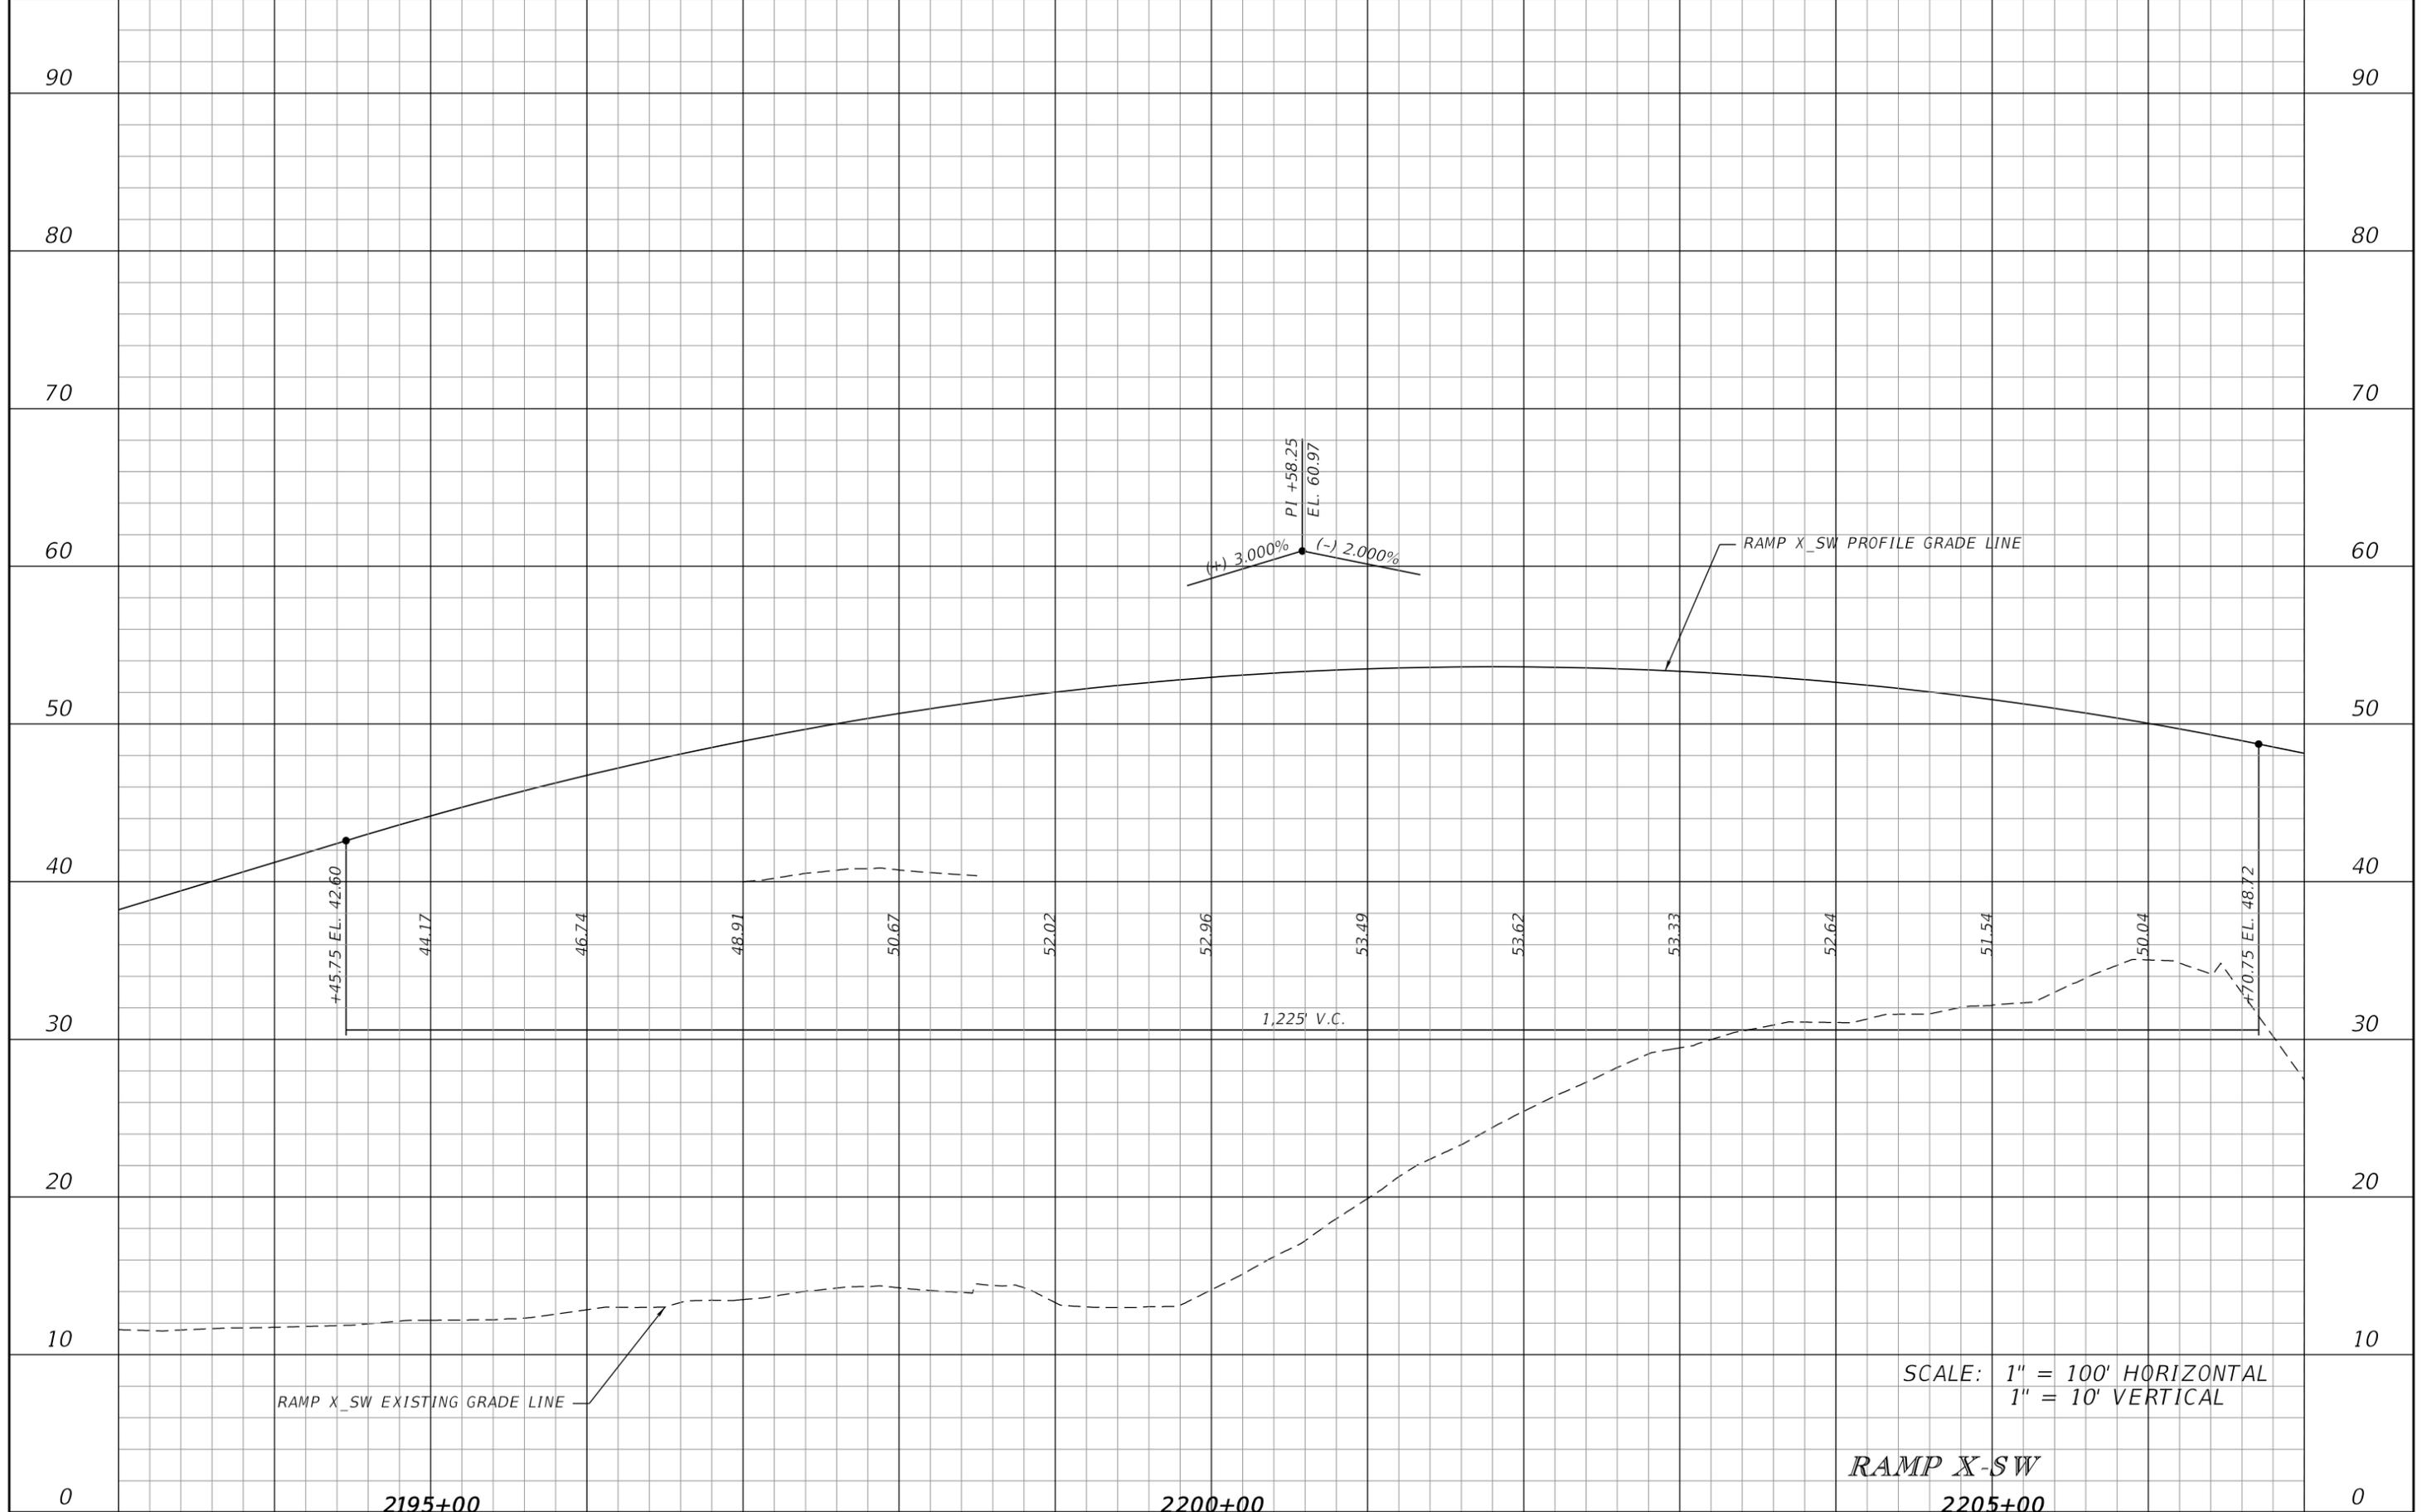

SCALE: 1" = 100' HORIZONTAL
1" = 10' VERTICAL


RAMP X-SW
2205+00

REVISIONS			
DATE	DESCRIPTION	DATE	DESCRIPTION

JAMES E. FORD P.E.
P.E. LICENSE NUMBER 47526
HNTB CORPORATION
5900 NORTH ANDREWS AVENUE, SUITE 400
FT. LAUDERDALE, FLORIDA 33309
CERTIFICATE OF AUTHORIZATION 6500

STATE OF FLORIDA DEPARTMENT OF TRANSPORTATION		
ROAD NO.	COUNTY	FINANCIAL PROJECT ID
SR 9	BROWARD	436964-1-52-01

ROADWAY PROFILE	
	SHEET NO. 69

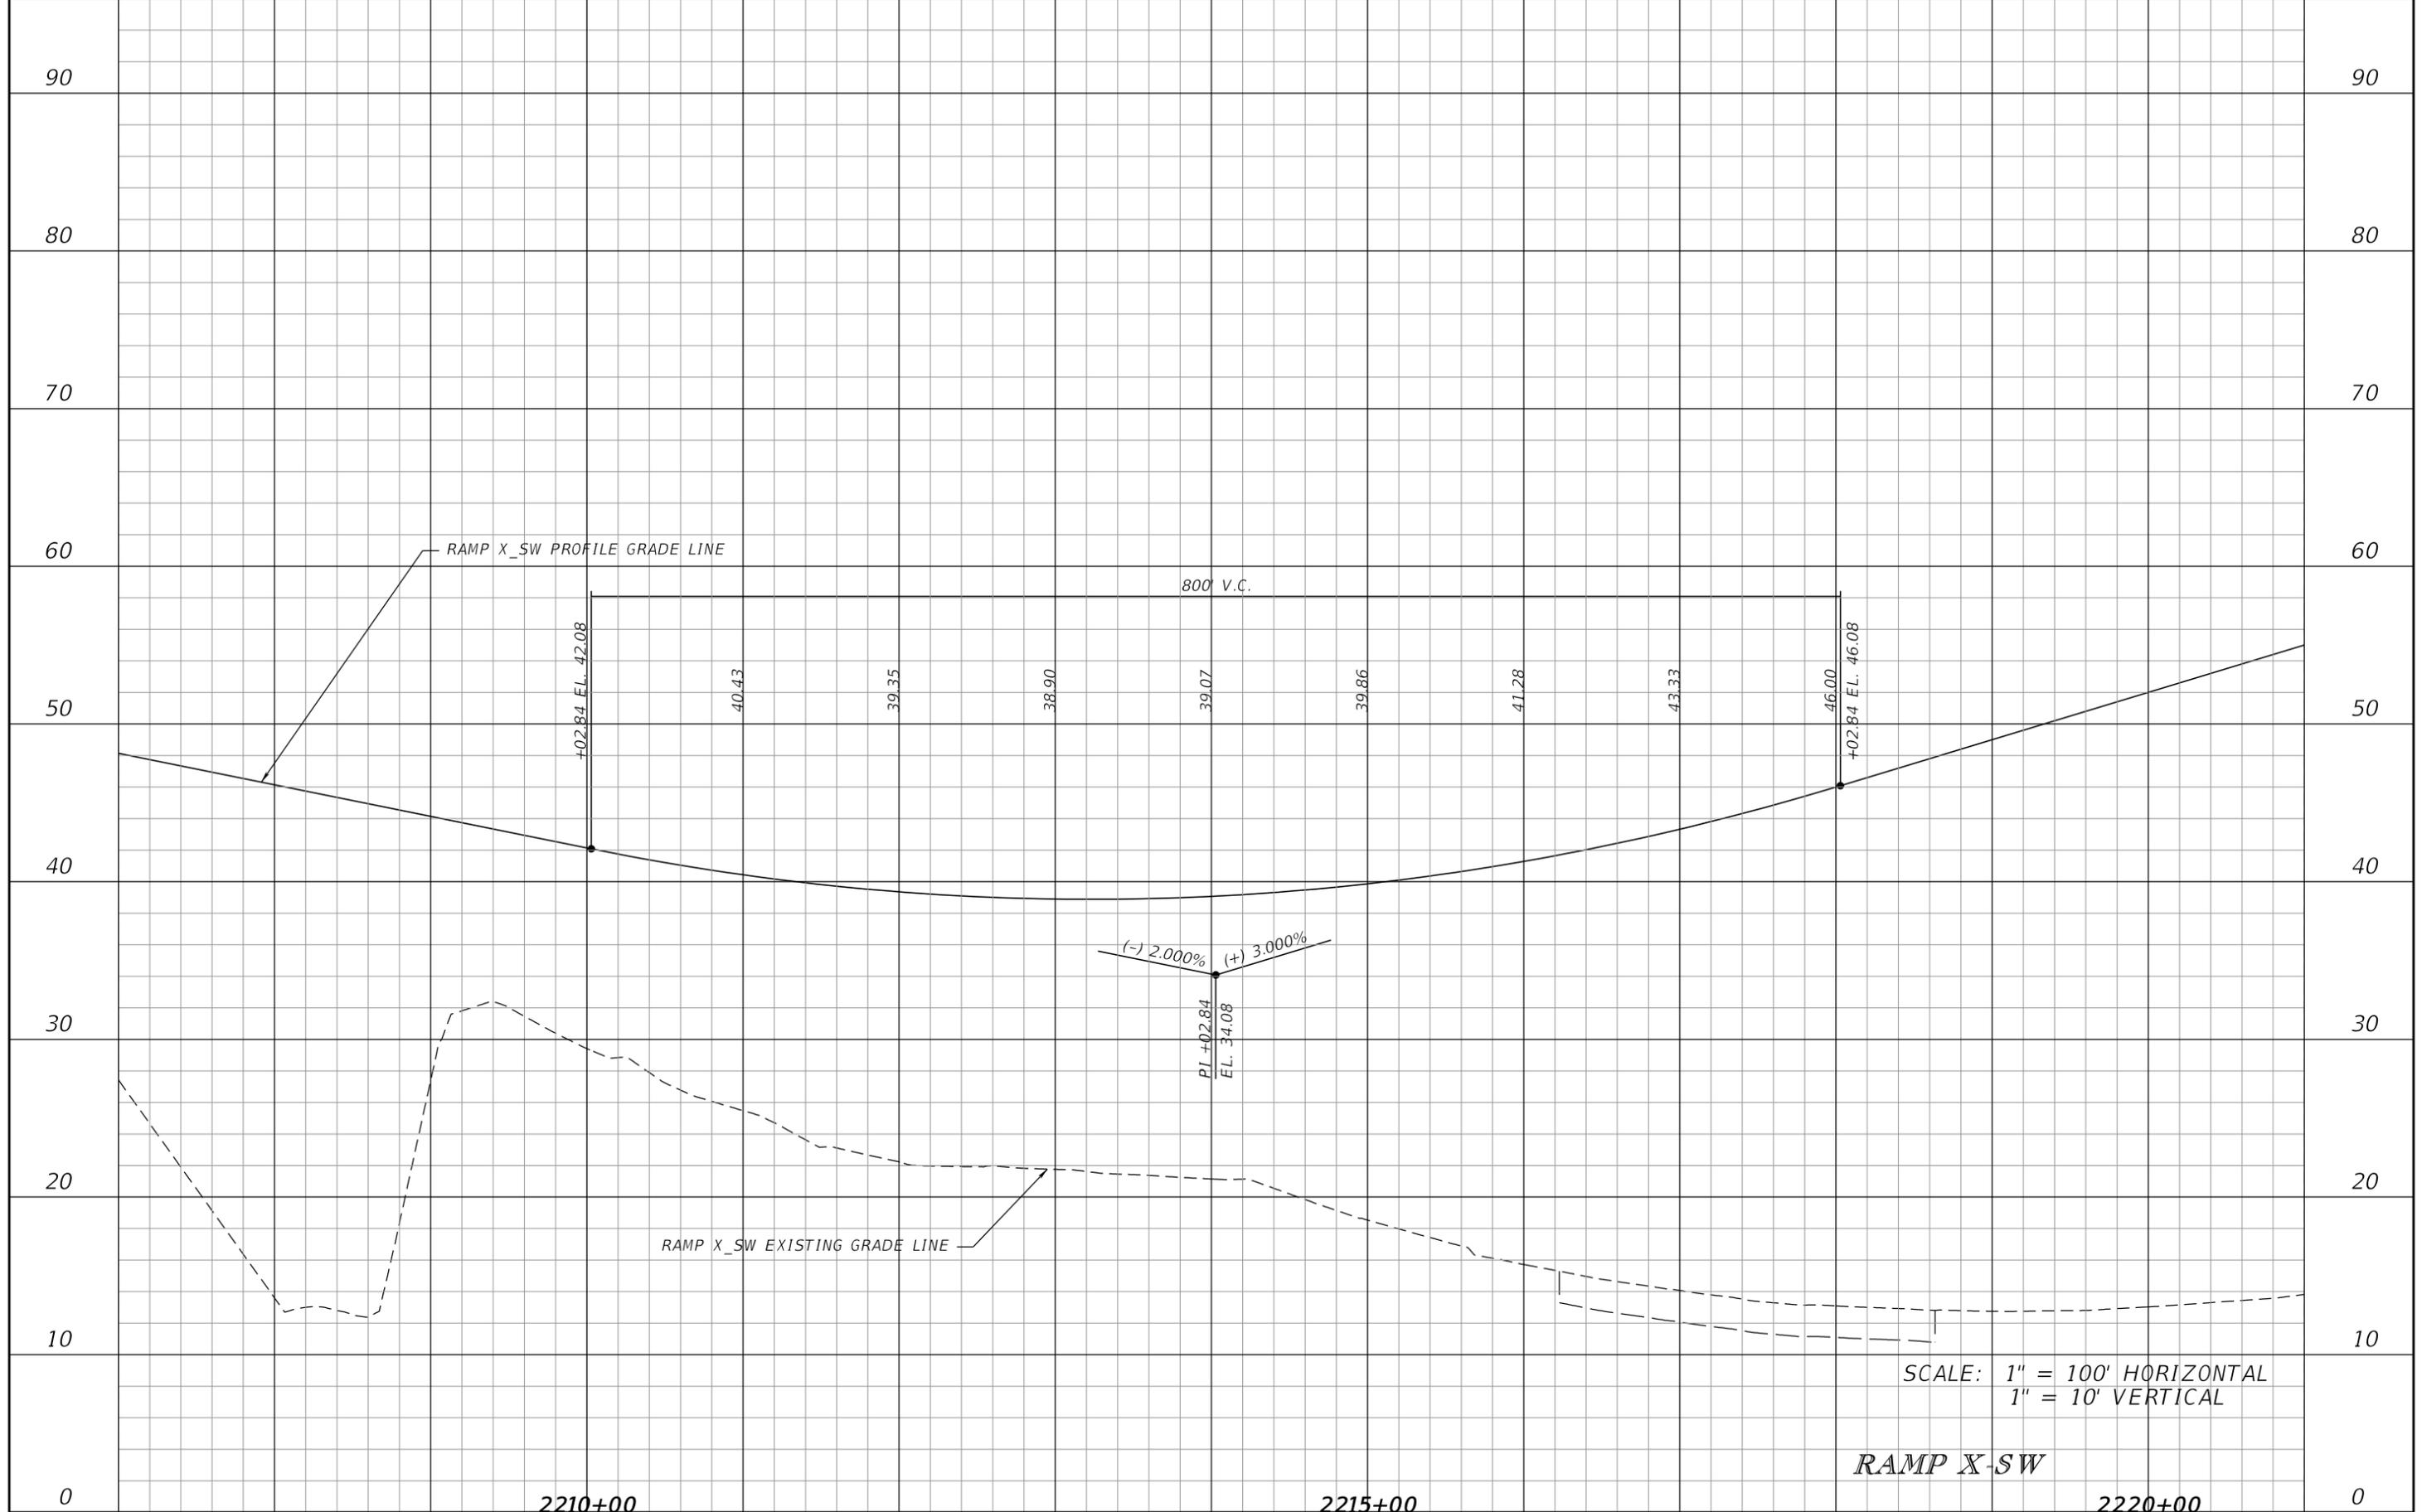

SCALE: 1" = 100' HORIZONTAL
1" = 10' VERTICAL


RAMP X-SW

REVISIONS			
DATE	DESCRIPTION	DATE	DESCRIPTION

JAMES E. FORD P.E.
P.E. LICENSE NUMBER 47526
HNTB CORPORATION
5900 NORTH ANDREWS AVENUE, SUITE 400
FT. LAUDERDALE, FLORIDA 33309
CERTIFICATE OF AUTHORIZATION 6500

STATE OF FLORIDA DEPARTMENT OF TRANSPORTATION		
ROAD NO.	COUNTY	FINANCIAL PROJECT ID
SR 9	BROWARD	436964-1-52-01


ROADWAY PROFILE	
SHEET NO.	70

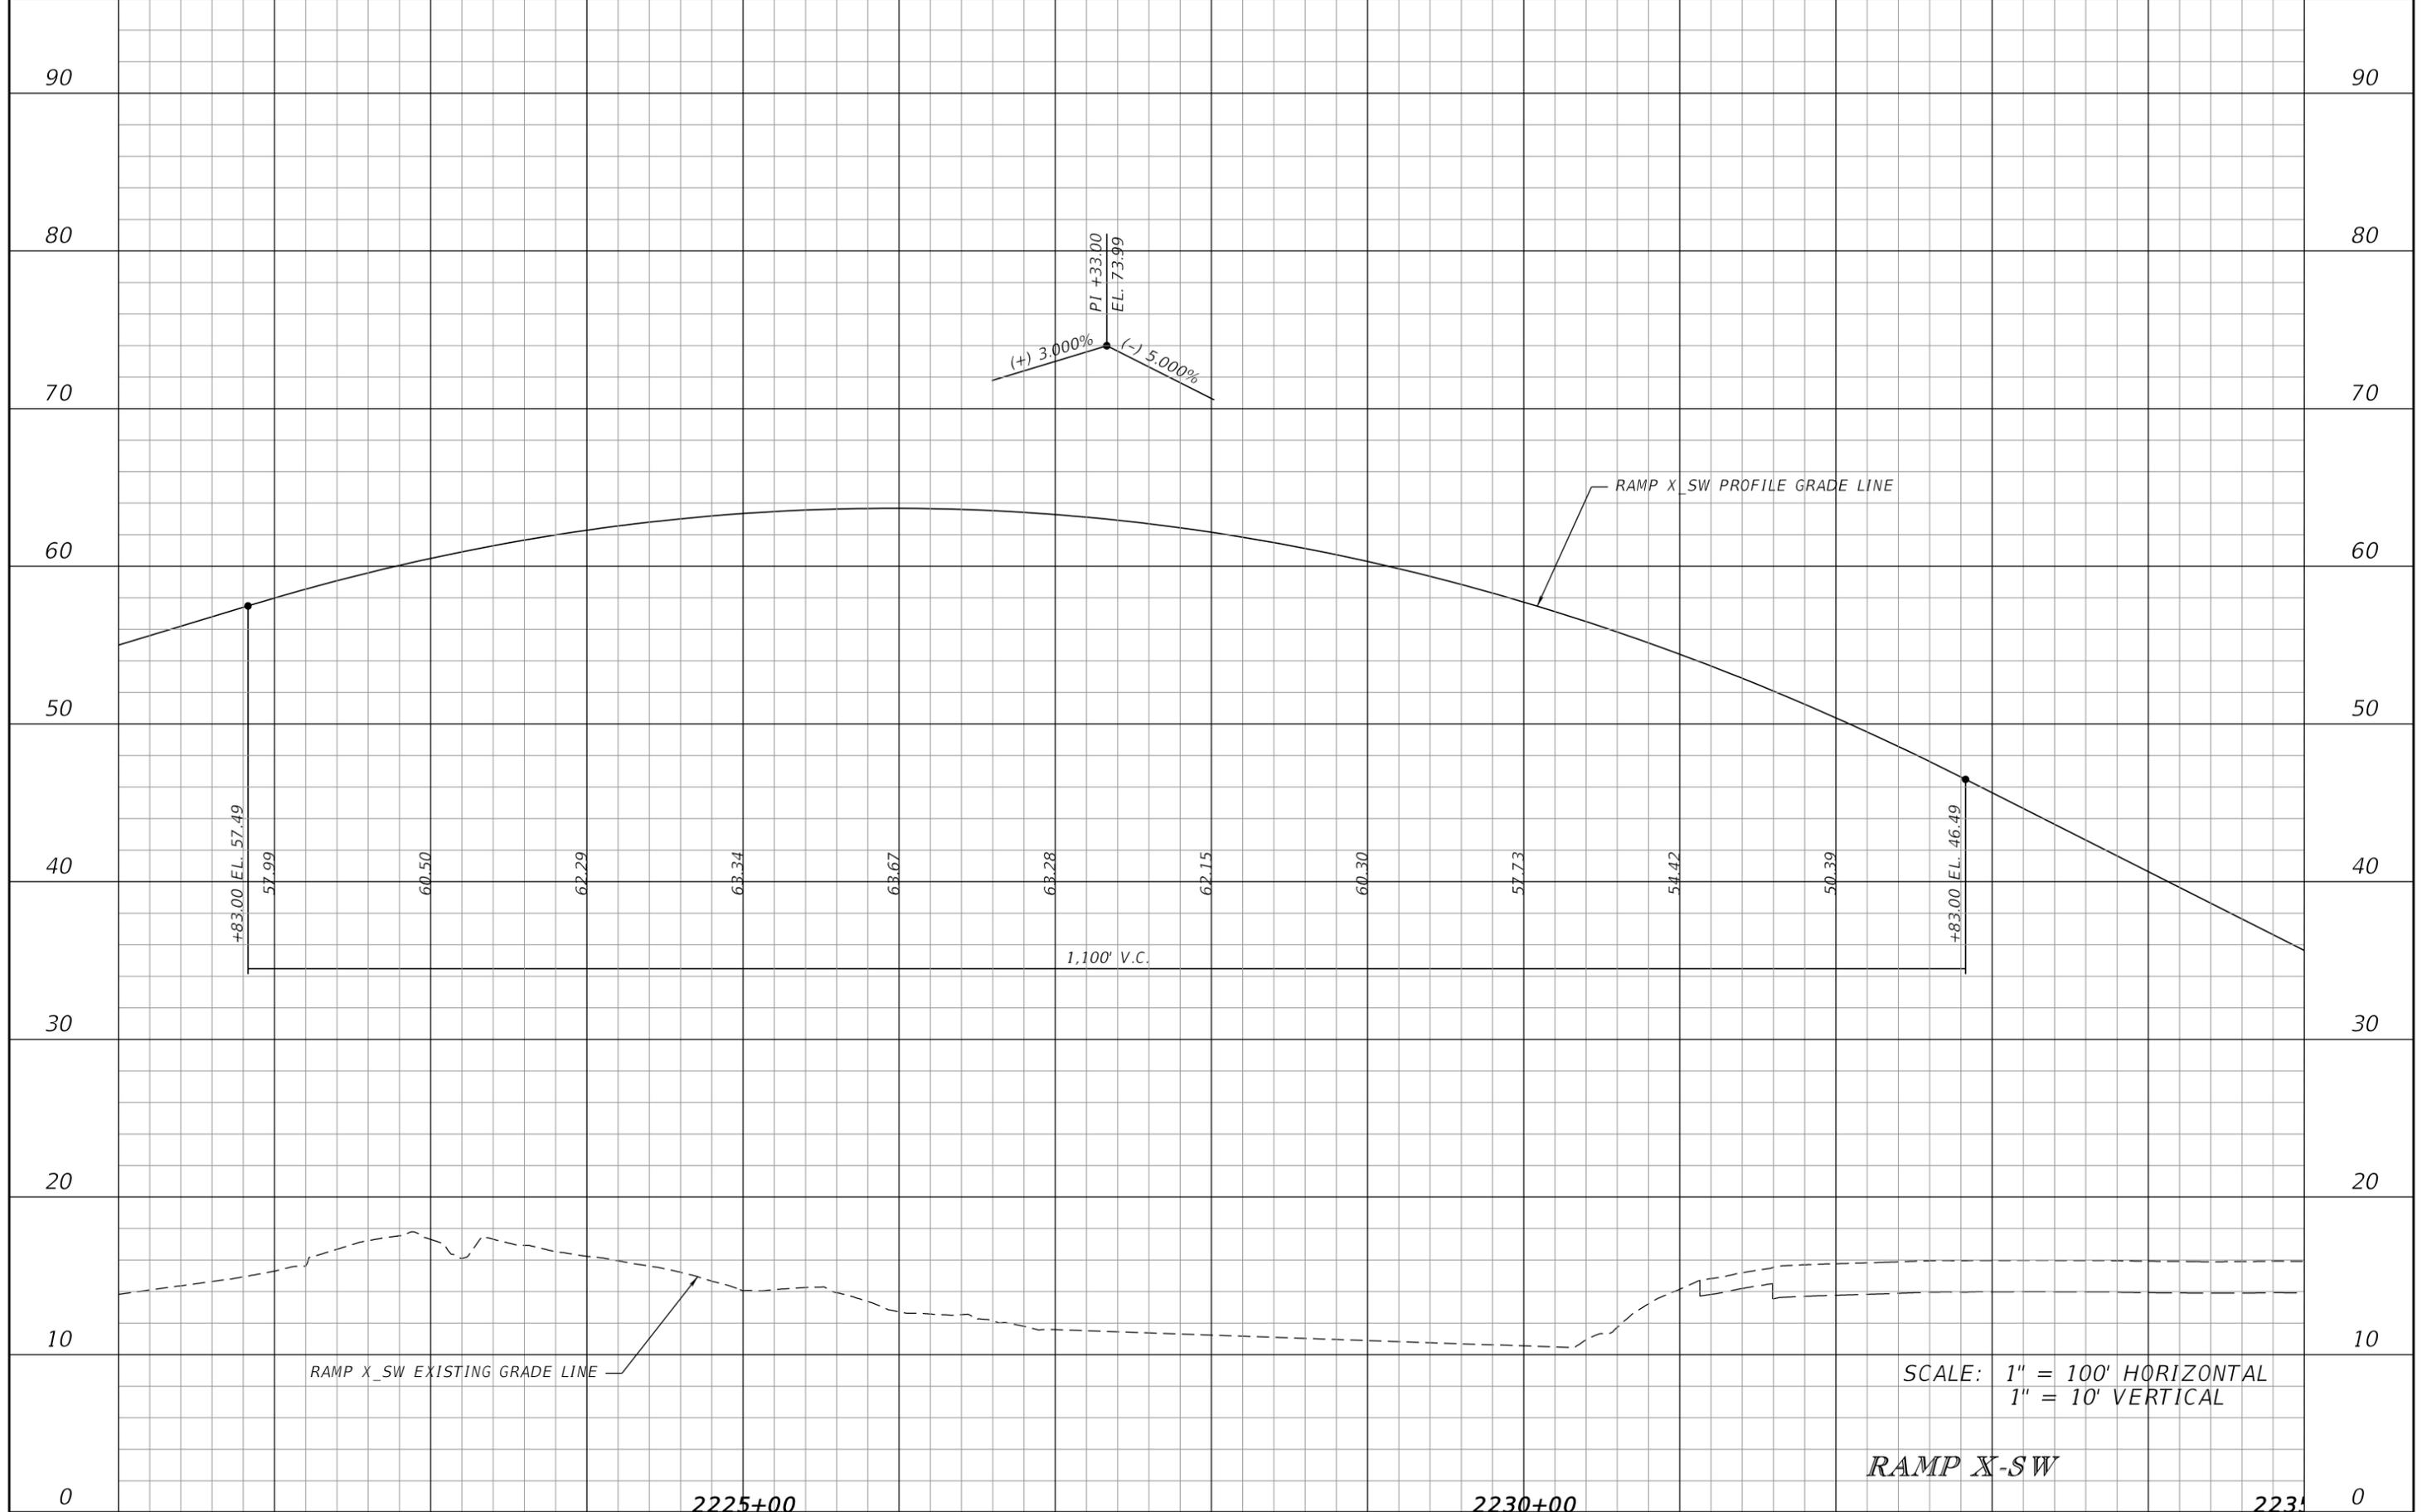

SCALE: 1" = 100' HORIZONTAL
1" = 10' VERTICAL

RAMP X-SW


<table border="1"> <thead> <tr> <th colspan="2">REVISIONS</th> </tr> <tr> <th>DATE</th> <th>DESCRIPTION</th> </tr> </thead> <tbody> <tr> <td> </td> <td> </td> </tr> </tbody> </table>				REVISIONS		DATE	DESCRIPTION			JAMES E. FORD P.E. P.E. LICENSE NUMBER 47526 HNTB CORPORATION 5900 NORTH ANDREWS AVENUE, SUITE 400 FT. LAUDERDALE, FLORIDA 33309 CERTIFICATE OF AUTHORIZATION 6500			STATE OF FLORIDA DEPARTMENT OF TRANSPORTATION			SHEET NO. 71
REVISIONS																
DATE	DESCRIPTION															
		ROAD NO. SR 9		COUNTY BROWARD		FINANCIAL PROJECT ID 436964-1-52-01										

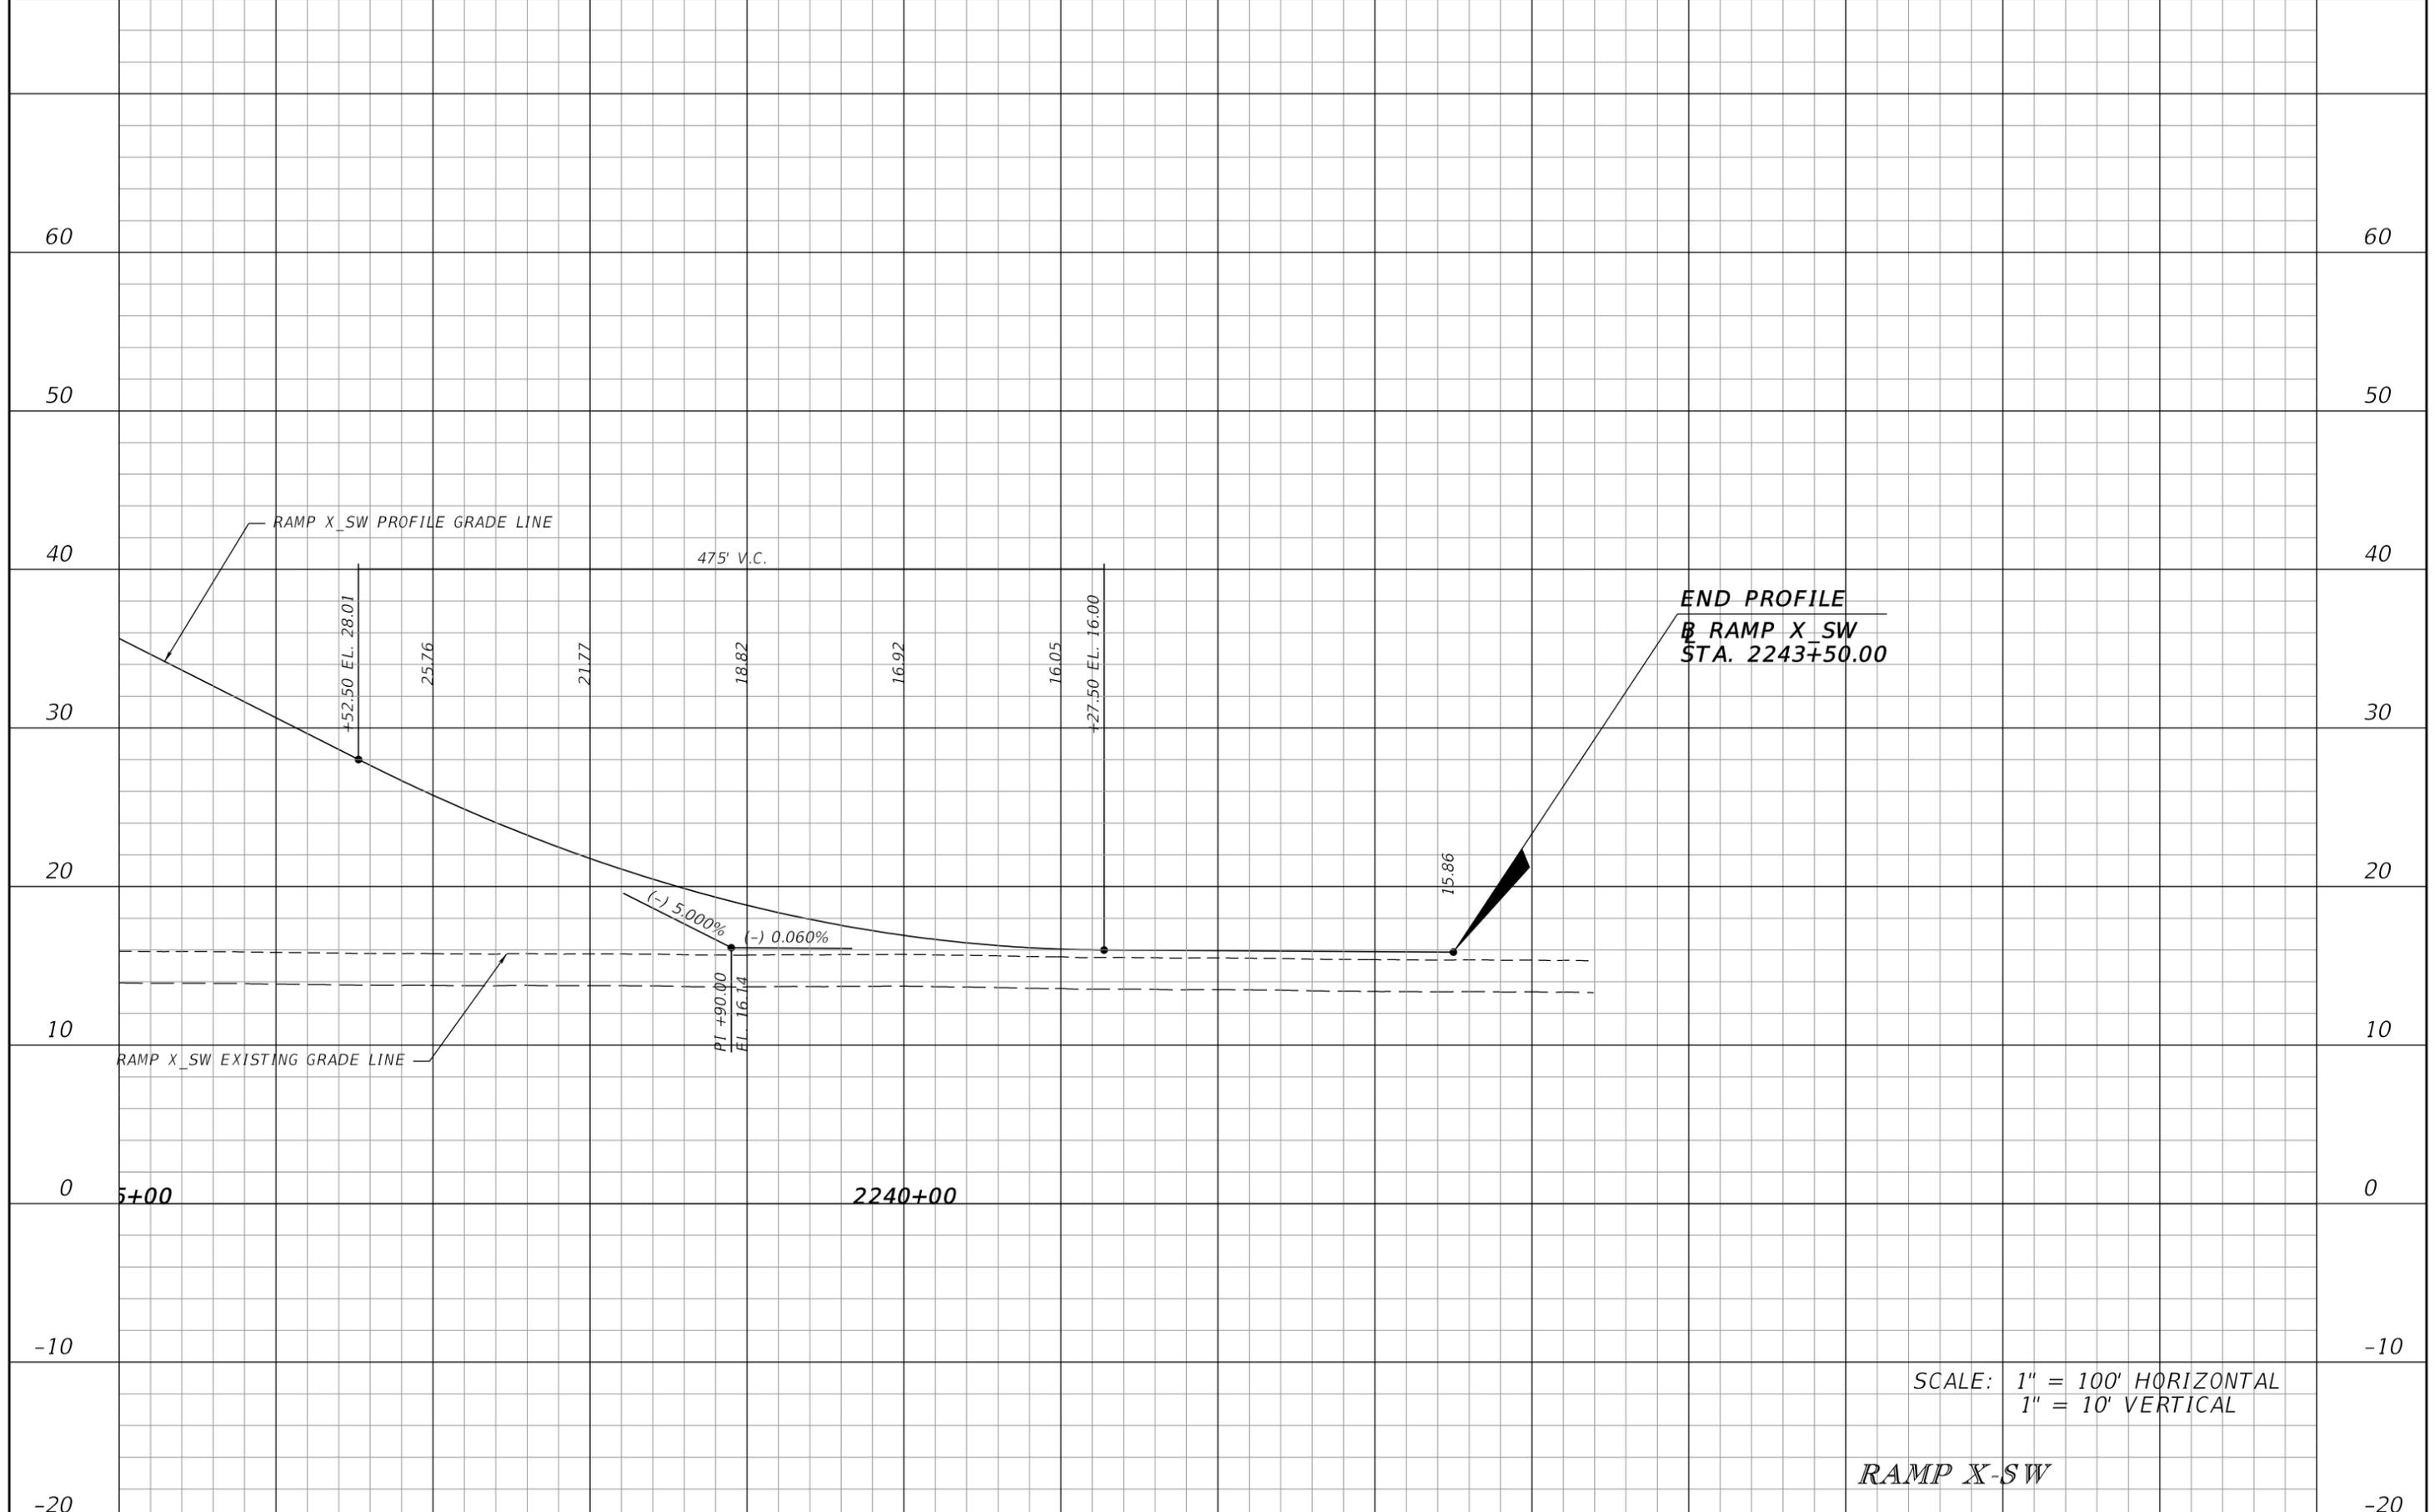

SCALE: 1" = 100' HORIZONTAL
1" = 10' VERTICAL

RAMP X-SW

REVISIONS				JAMES E. FORD P.E. P.E. LICENSE NUMBER 47526 HNTB CORPORATION 5900 NORTH ANDREWS AVENUE, SUITE 400 FT. LAUDERDALE, FLORIDA 33309 CERTIFICATE OF AUTHORIZATION 6500	STATE OF FLORIDA DEPARTMENT OF TRANSPORTATION			SHEET NO.
DATE	DESCRIPTION	DATE	DESCRIPTION		ROAD NO.	COUNTY	FINANCIAL PROJECT ID	
				SR 9	BROWARD	436964-1-52-01	72	

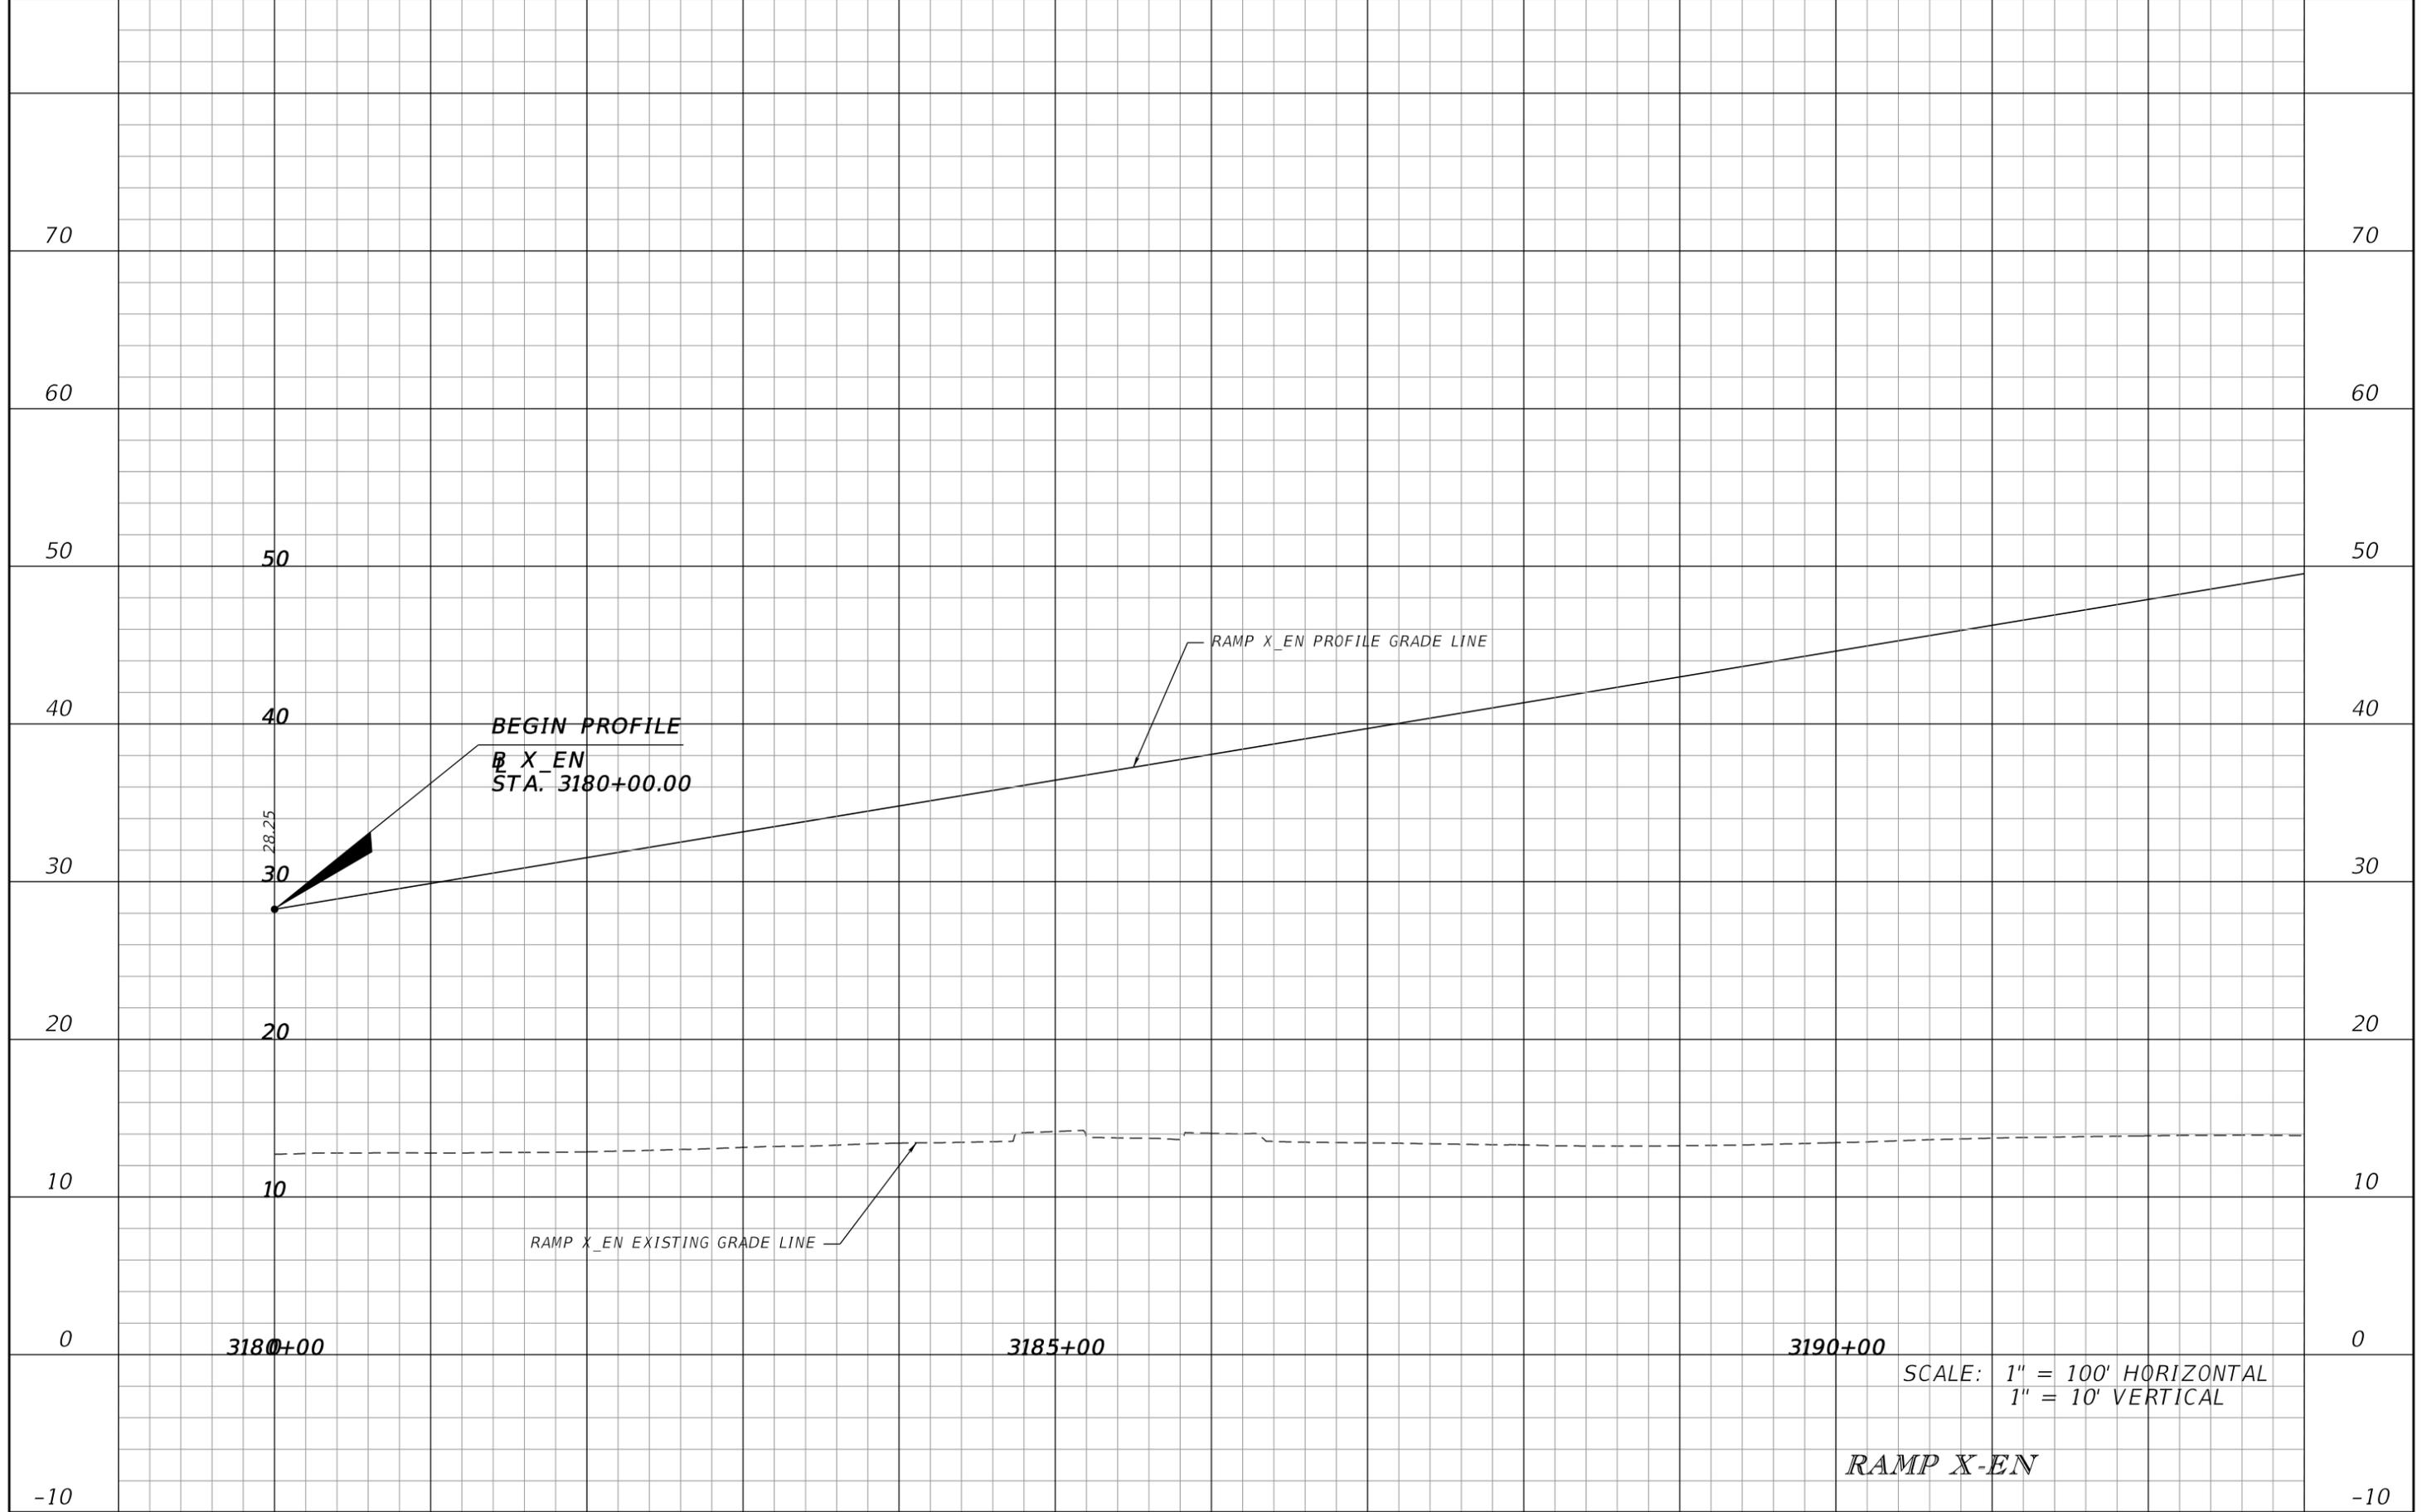

SCALE: 1" = 100' HORIZONTAL
1" = 10' VERTICAL


RAMP X-EN

REVISIONS			
DATE	DESCRIPTION	DATE	DESCRIPTION

JAMES E. FORD P.E.
P.E. LICENSE NUMBER 47526
HNTB CORPORATION
5900 NORTH ANDREWS AVENUE, SUITE 400
FT. LAUDERDALE, FLORIDA 33309
CERTIFICATE OF AUTHORIZATION 6500

STATE OF FLORIDA DEPARTMENT OF TRANSPORTATION		
ROAD NO.	COUNTY	FINANCIAL PROJECT ID
SR 9	BROWARD	436964-1-52-01


ROADWAY PROFILE	SHEET NO.
	73

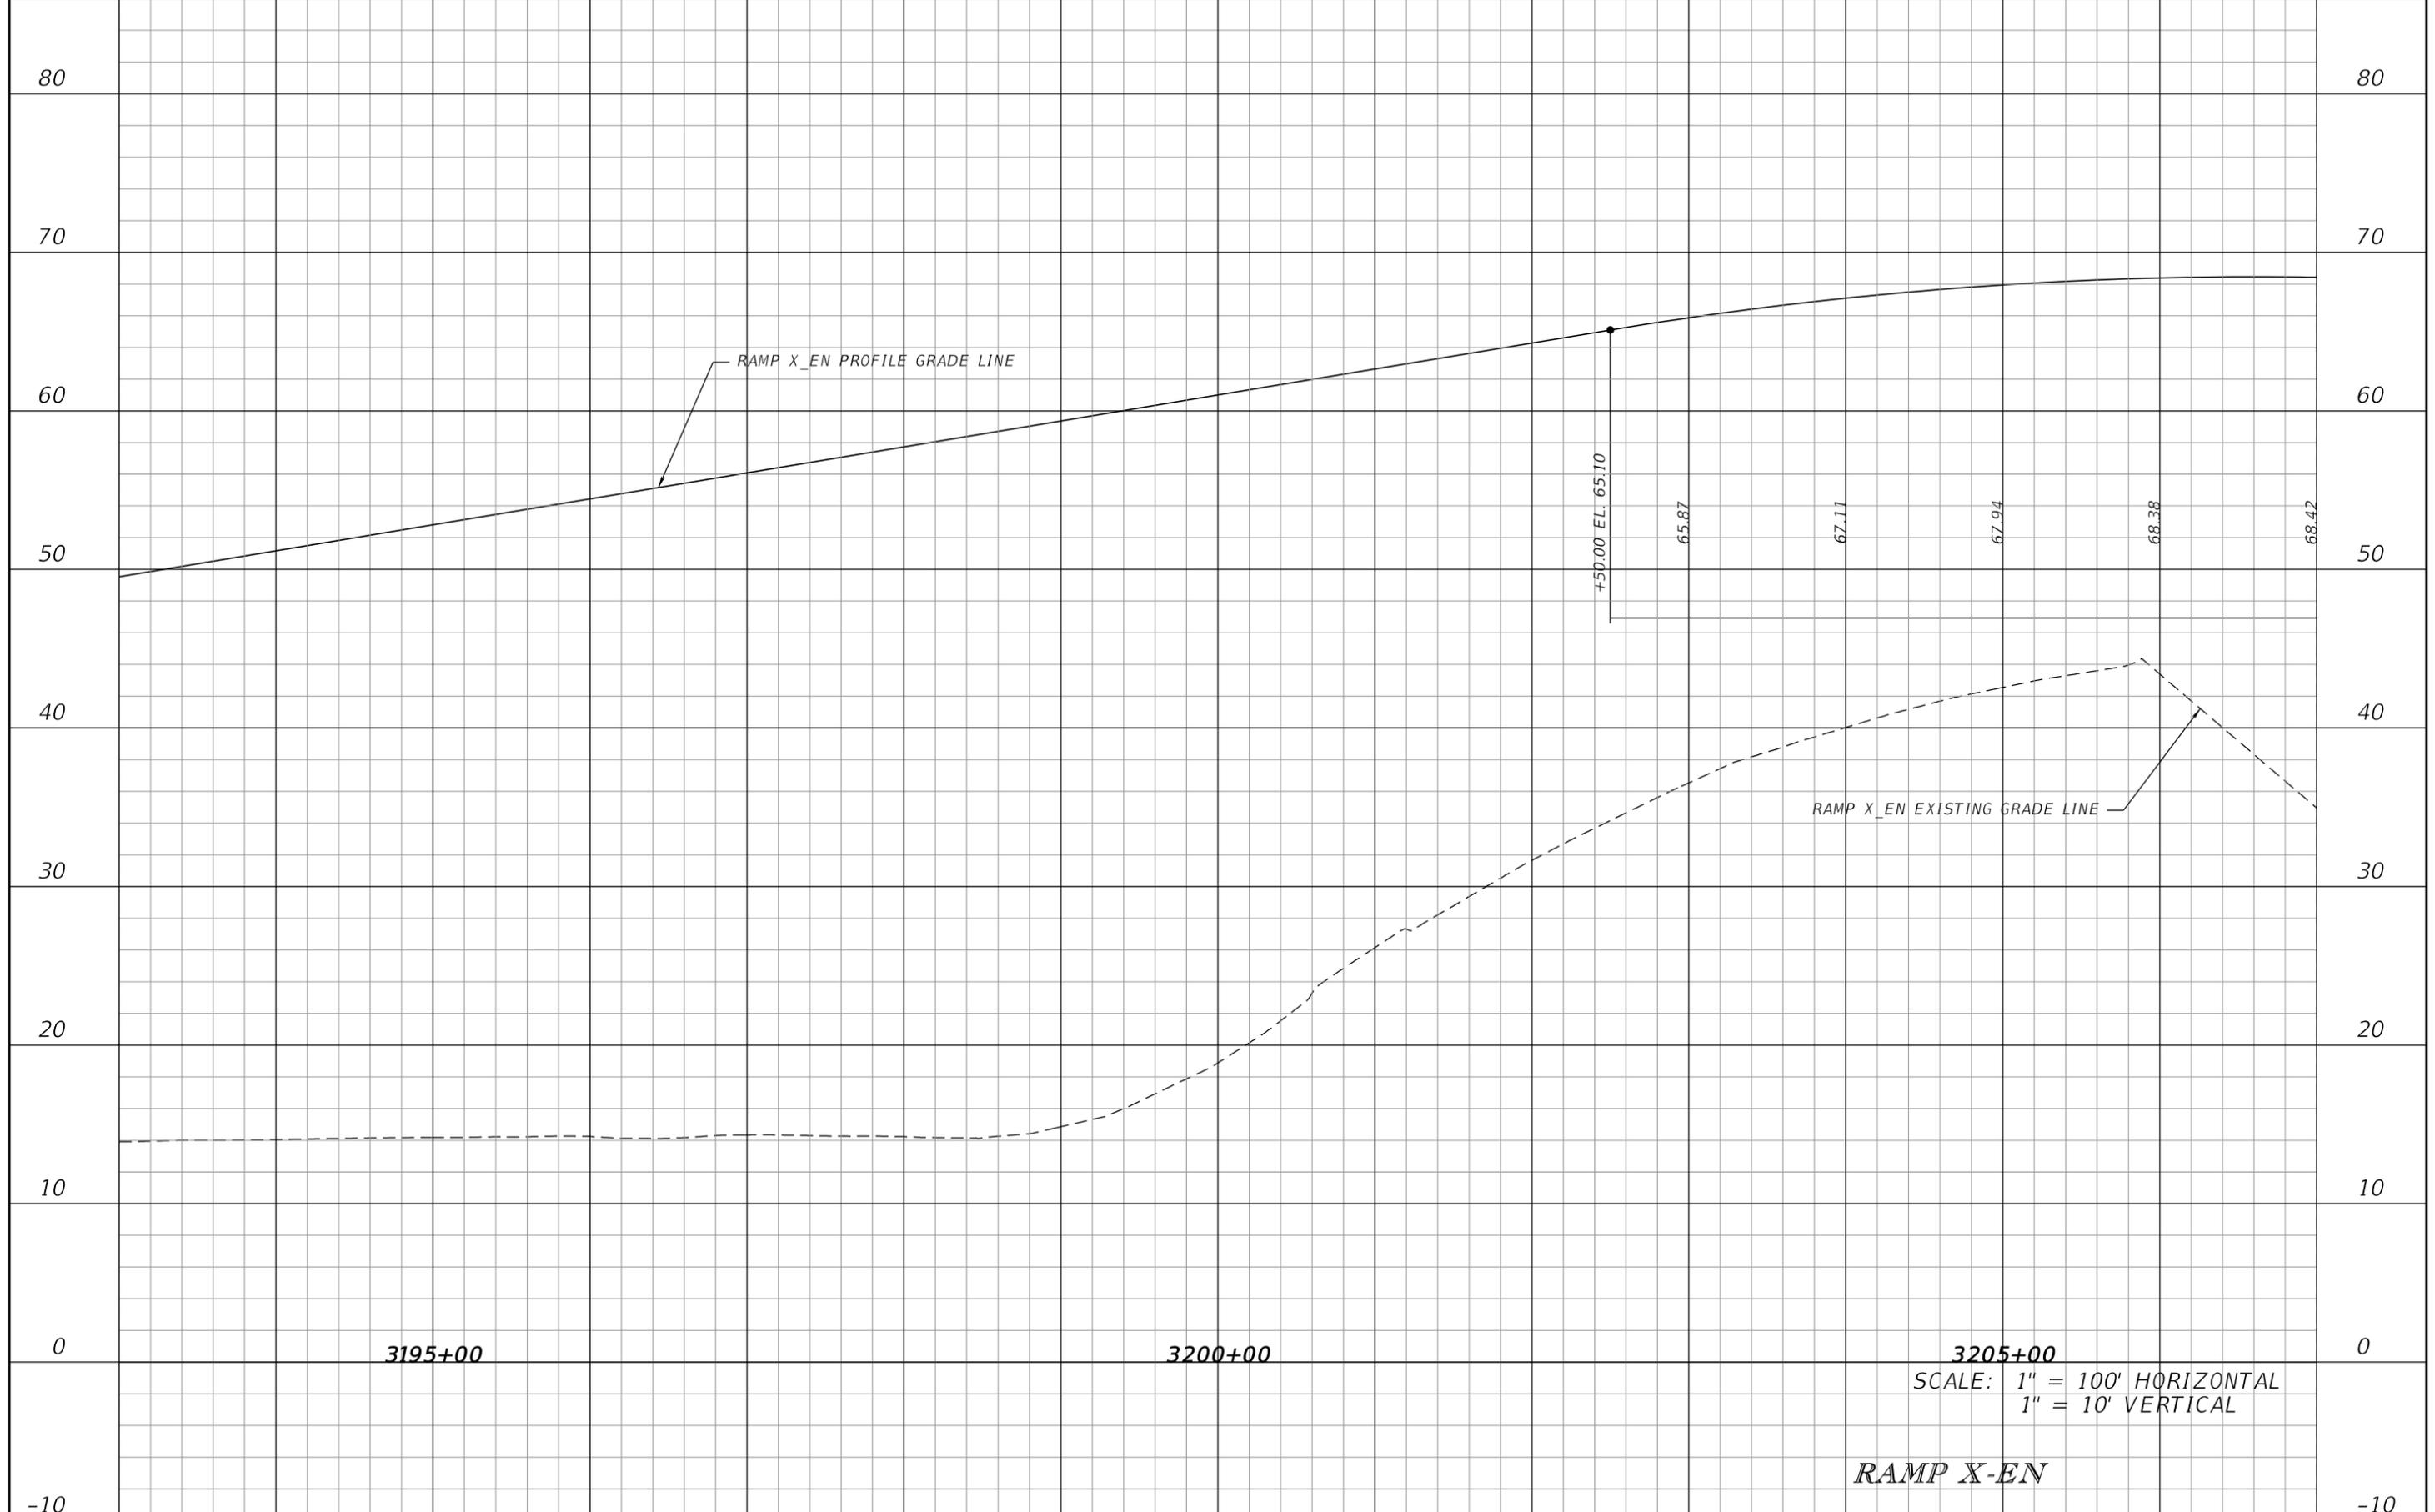

SCALE: 1" = 100' HORIZONTAL
1" = 10' VERTICAL

RAMP X-EN

<p style="text-align: center;">REVISIONS</p> <table border="1"> <thead> <tr> <th>DATE</th> <th>DESCRIPTION</th> <th>DATE</th> <th>DESCRIPTION</th> </tr> </thead> <tbody> <tr> <td> </td> <td> </td> <td> </td> <td> </td> </tr> </tbody> </table>				DATE	DESCRIPTION	DATE	DESCRIPTION					<p>JAMES E. FORD P.E. P.E. LICENSE NUMBER 47526 HNTB CORPORATION 5900 NORTH ANDREWS AVENUE, SUITE 400 FT. LAUDERDALE, FLORIDA 33309 CERTIFICATE OF AUTHORIZATION 6500</p>			<p style="text-align: center;">STATE OF FLORIDA DEPARTMENT OF TRANSPORTATION</p> <table border="1"> <thead> <tr> <th>ROAD NO.</th> <th>COUNTY</th> <th>FINANCIAL PROJECT ID</th> </tr> </thead> <tbody> <tr> <td>SR 9</td> <td>BROWARD</td> <td>436964-1-52-01</td> </tr> </tbody> </table>			ROAD NO.	COUNTY	FINANCIAL PROJECT ID	SR 9	BROWARD	436964-1-52-01	<p style="text-align: center;">ROADWAY PROFILE</p>		<p>SHEET NO. 74</p>
DATE	DESCRIPTION	DATE	DESCRIPTION																							
ROAD NO.	COUNTY	FINANCIAL PROJECT ID																								
SR 9	BROWARD	436964-1-52-01																								

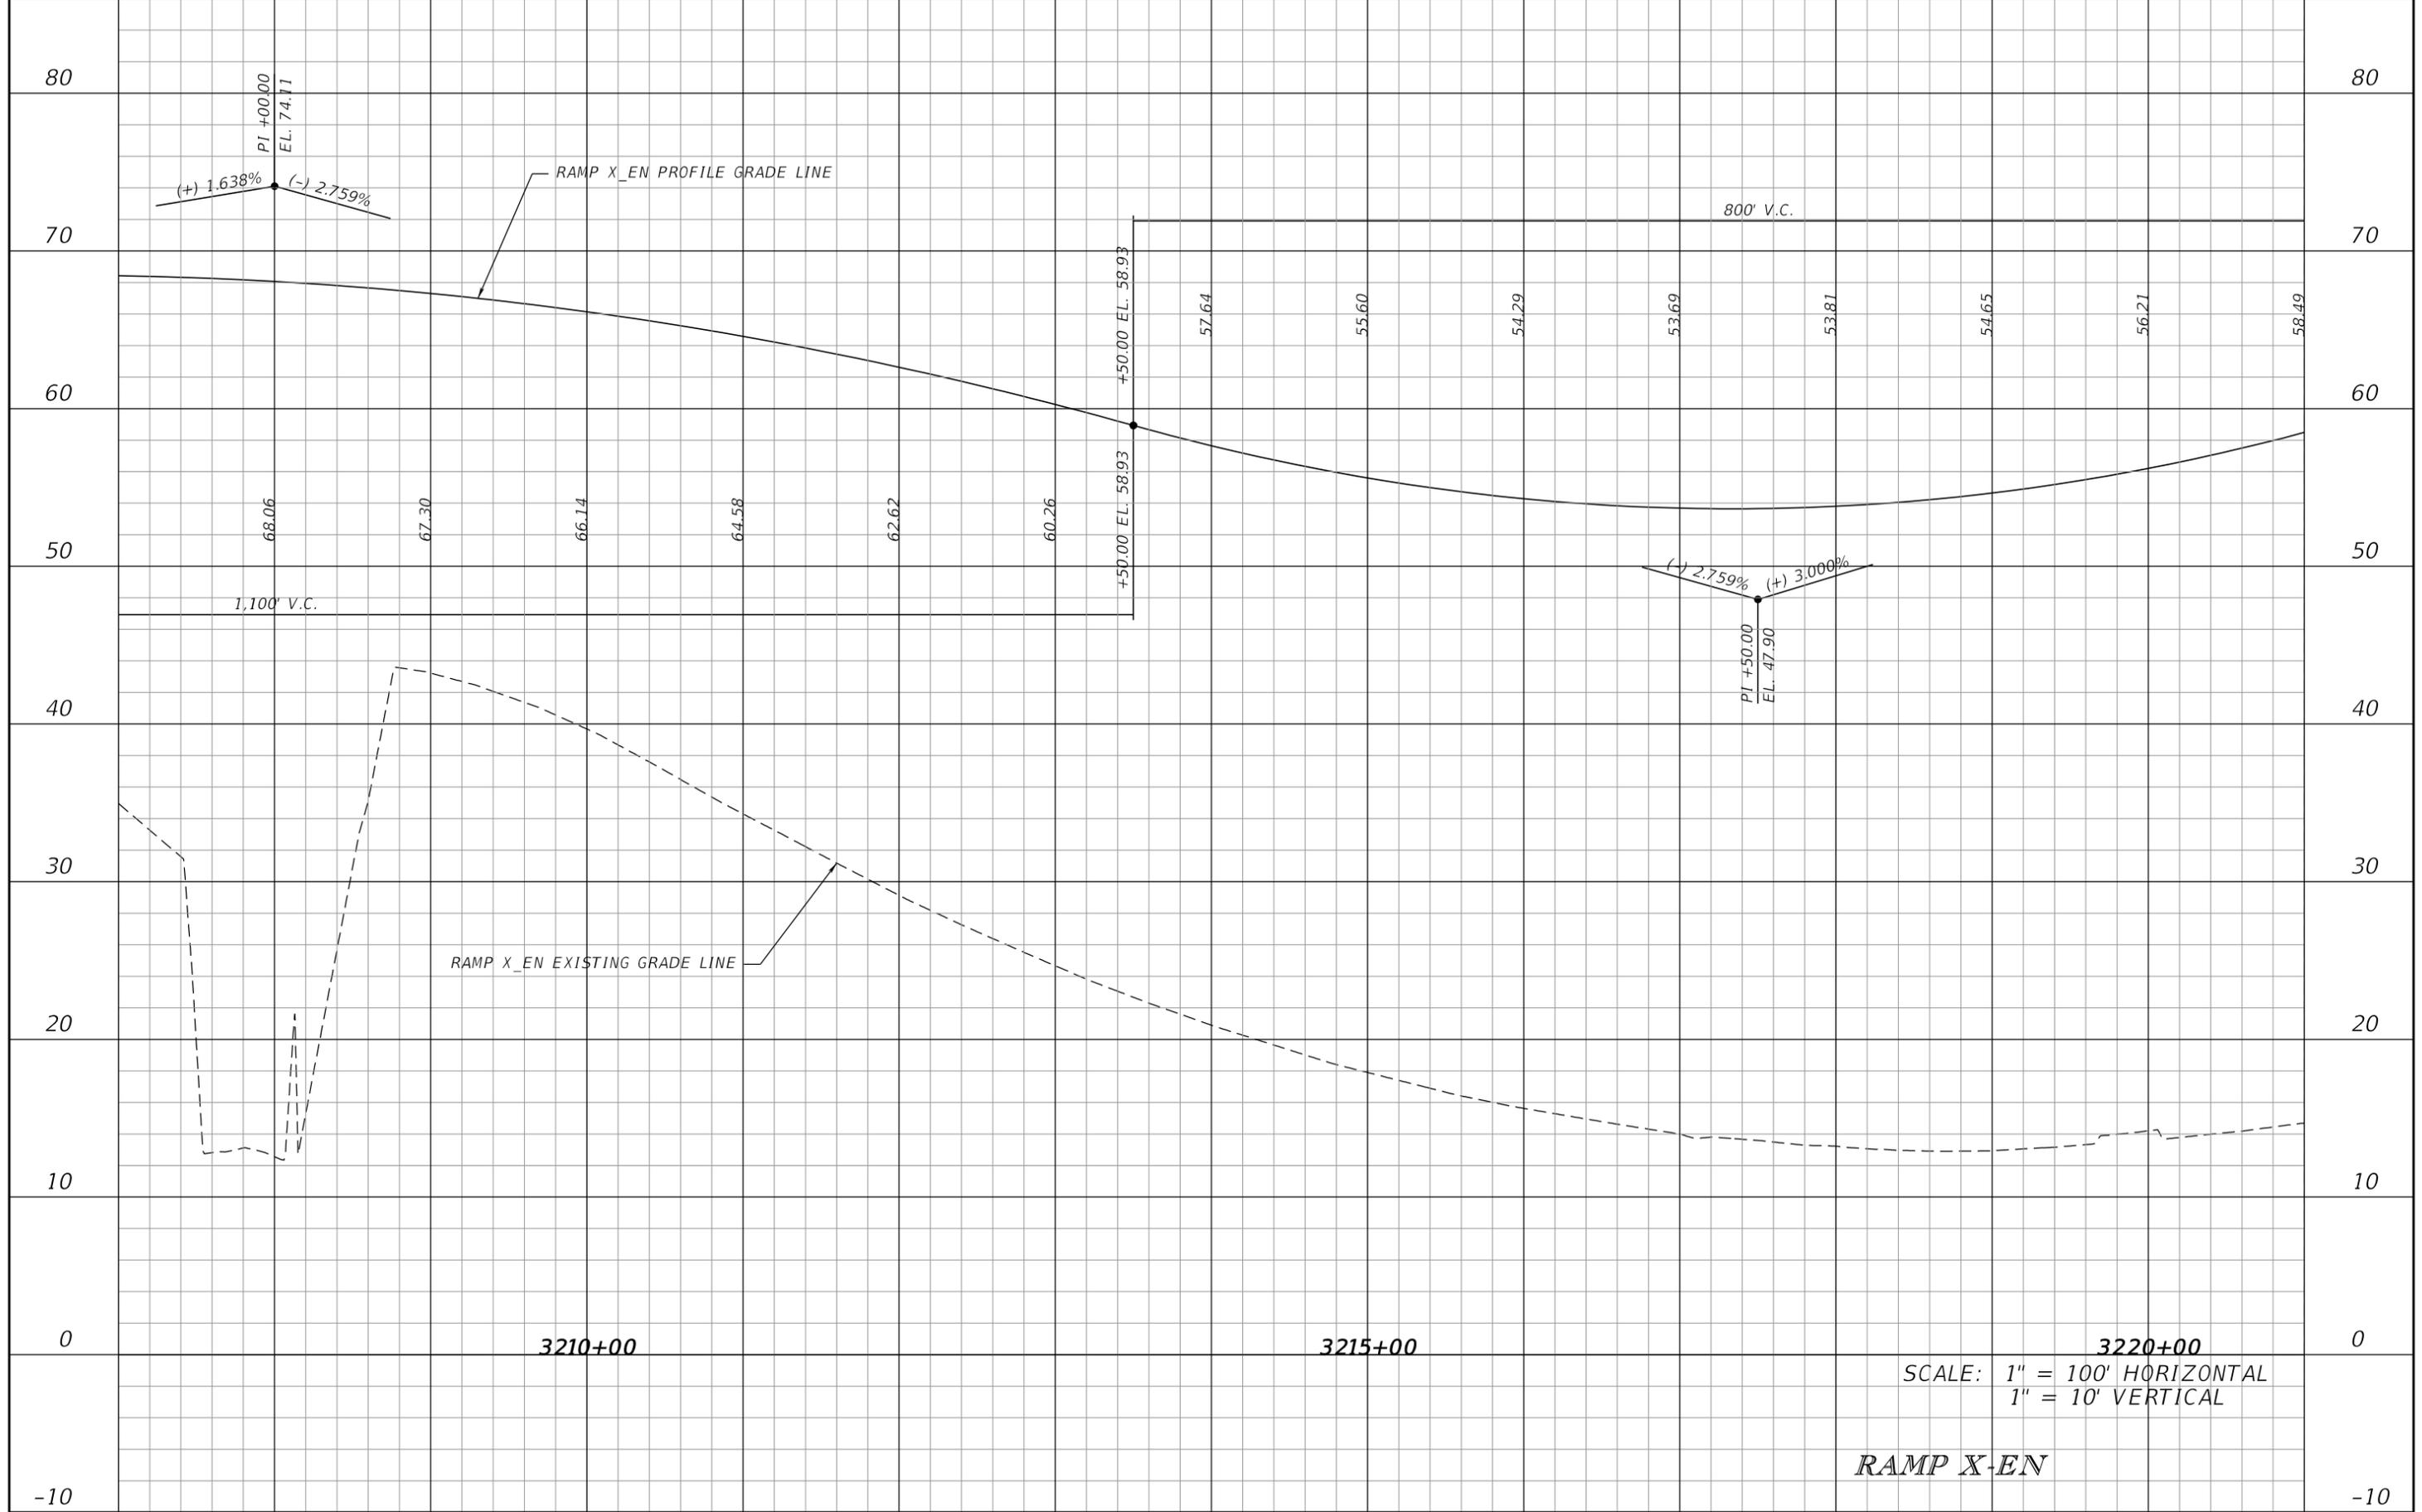

SCALE: 1" = 100' HORIZONTAL
1" = 10' VERTICAL


RAMP X-EN

REVISIONS			
DATE	DESCRIPTION	DATE	DESCRIPTION

JAMES E. FORD P.E.
P.E. LICENSE NUMBER 47526
HNTB CORPORATION
5900 NORTH ANDREWS AVENUE, SUITE 400
FT. LAUDERDALE, FLORIDA 33309
CERTIFICATE OF AUTHORIZATION 6500

STATE OF FLORIDA DEPARTMENT OF TRANSPORTATION		
ROAD NO.	COUNTY	FINANCIAL PROJECT ID
SR 9	BROWARD	436964-1-52-01

ROADWAY PROFILE	
DATE	SHEET NO.
	75

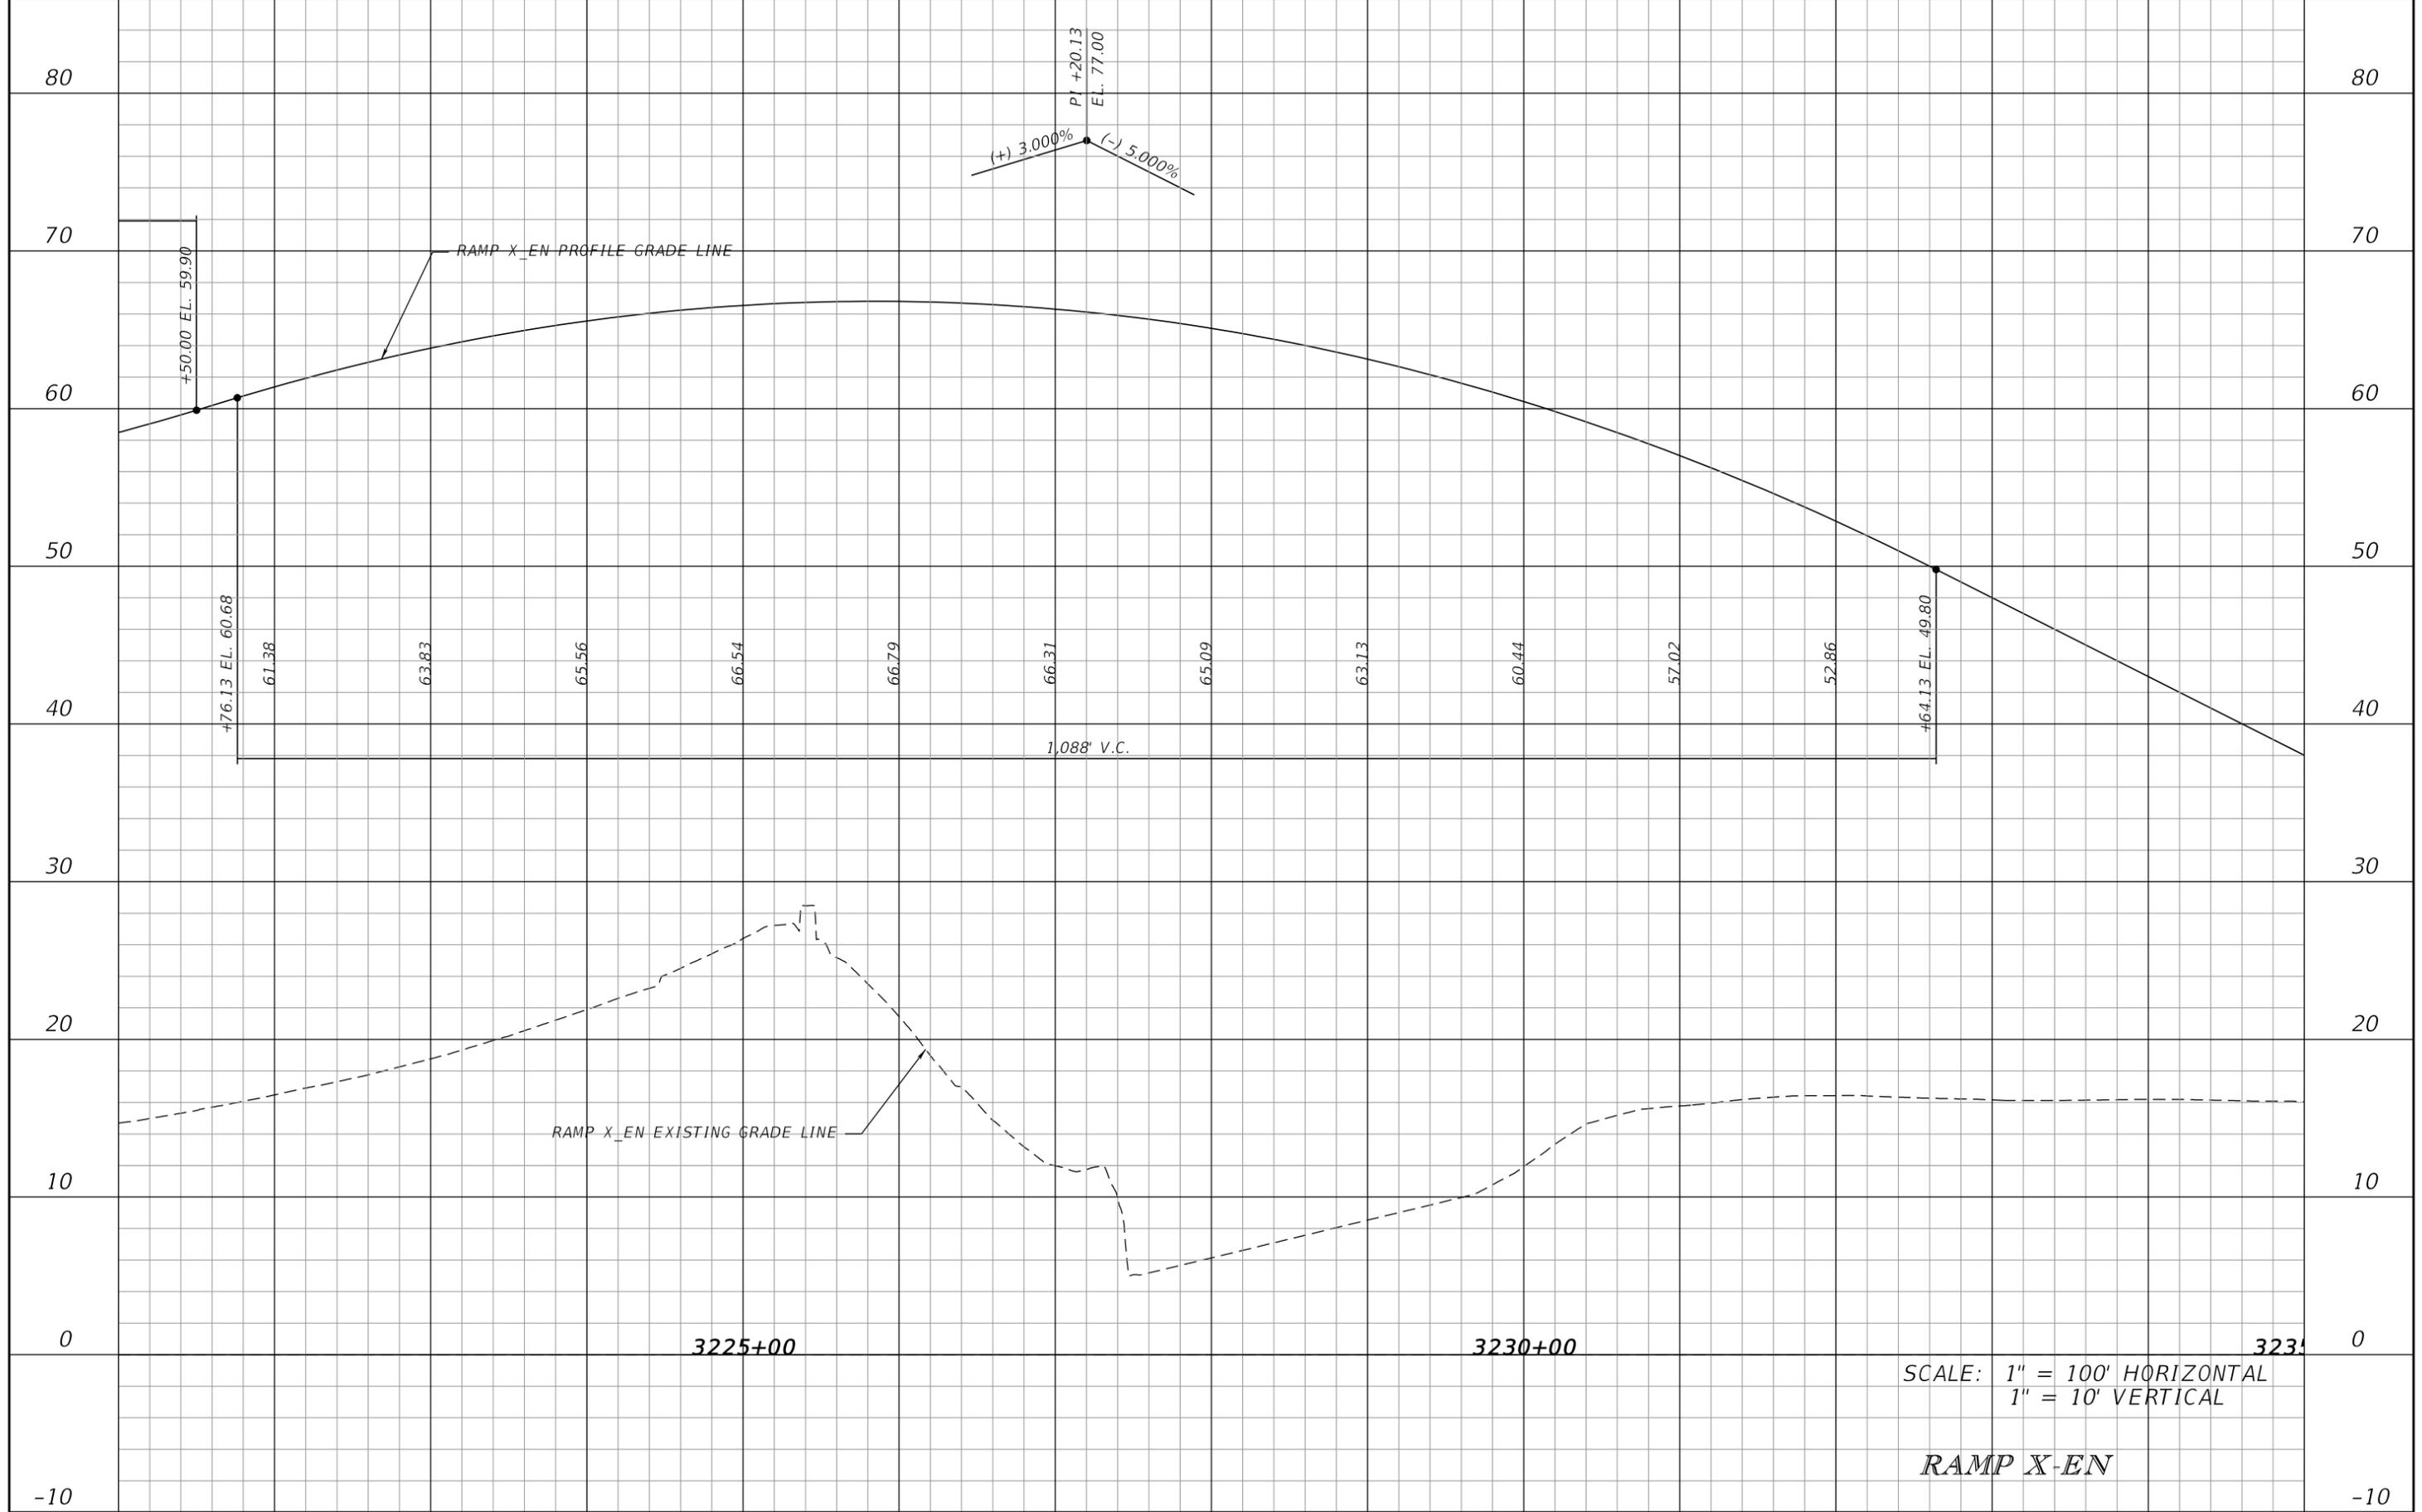

SCALE: 1" = 100' HORIZONTAL
1" = 10' VERTICAL


RAMP X-EN

REVISIONS			
DATE	DESCRIPTION	DATE	DESCRIPTION

JAMES E. FORD P.E.
P.E. LICENSE NUMBER 47526
HNTB CORPORATION
5900 NORTH ANDREWS AVENUE, SUITE 400
FT. LAUDERDALE, FLORIDA 33309
CERTIFICATE OF AUTHORIZATION 6500

STATE OF FLORIDA DEPARTMENT OF TRANSPORTATION		
ROAD NO.	COUNTY	FINANCIAL PROJECT ID
SR 9	BROWARD	436964-1-52-01

ROADWAY PROFILE	
SHEET NO.	76

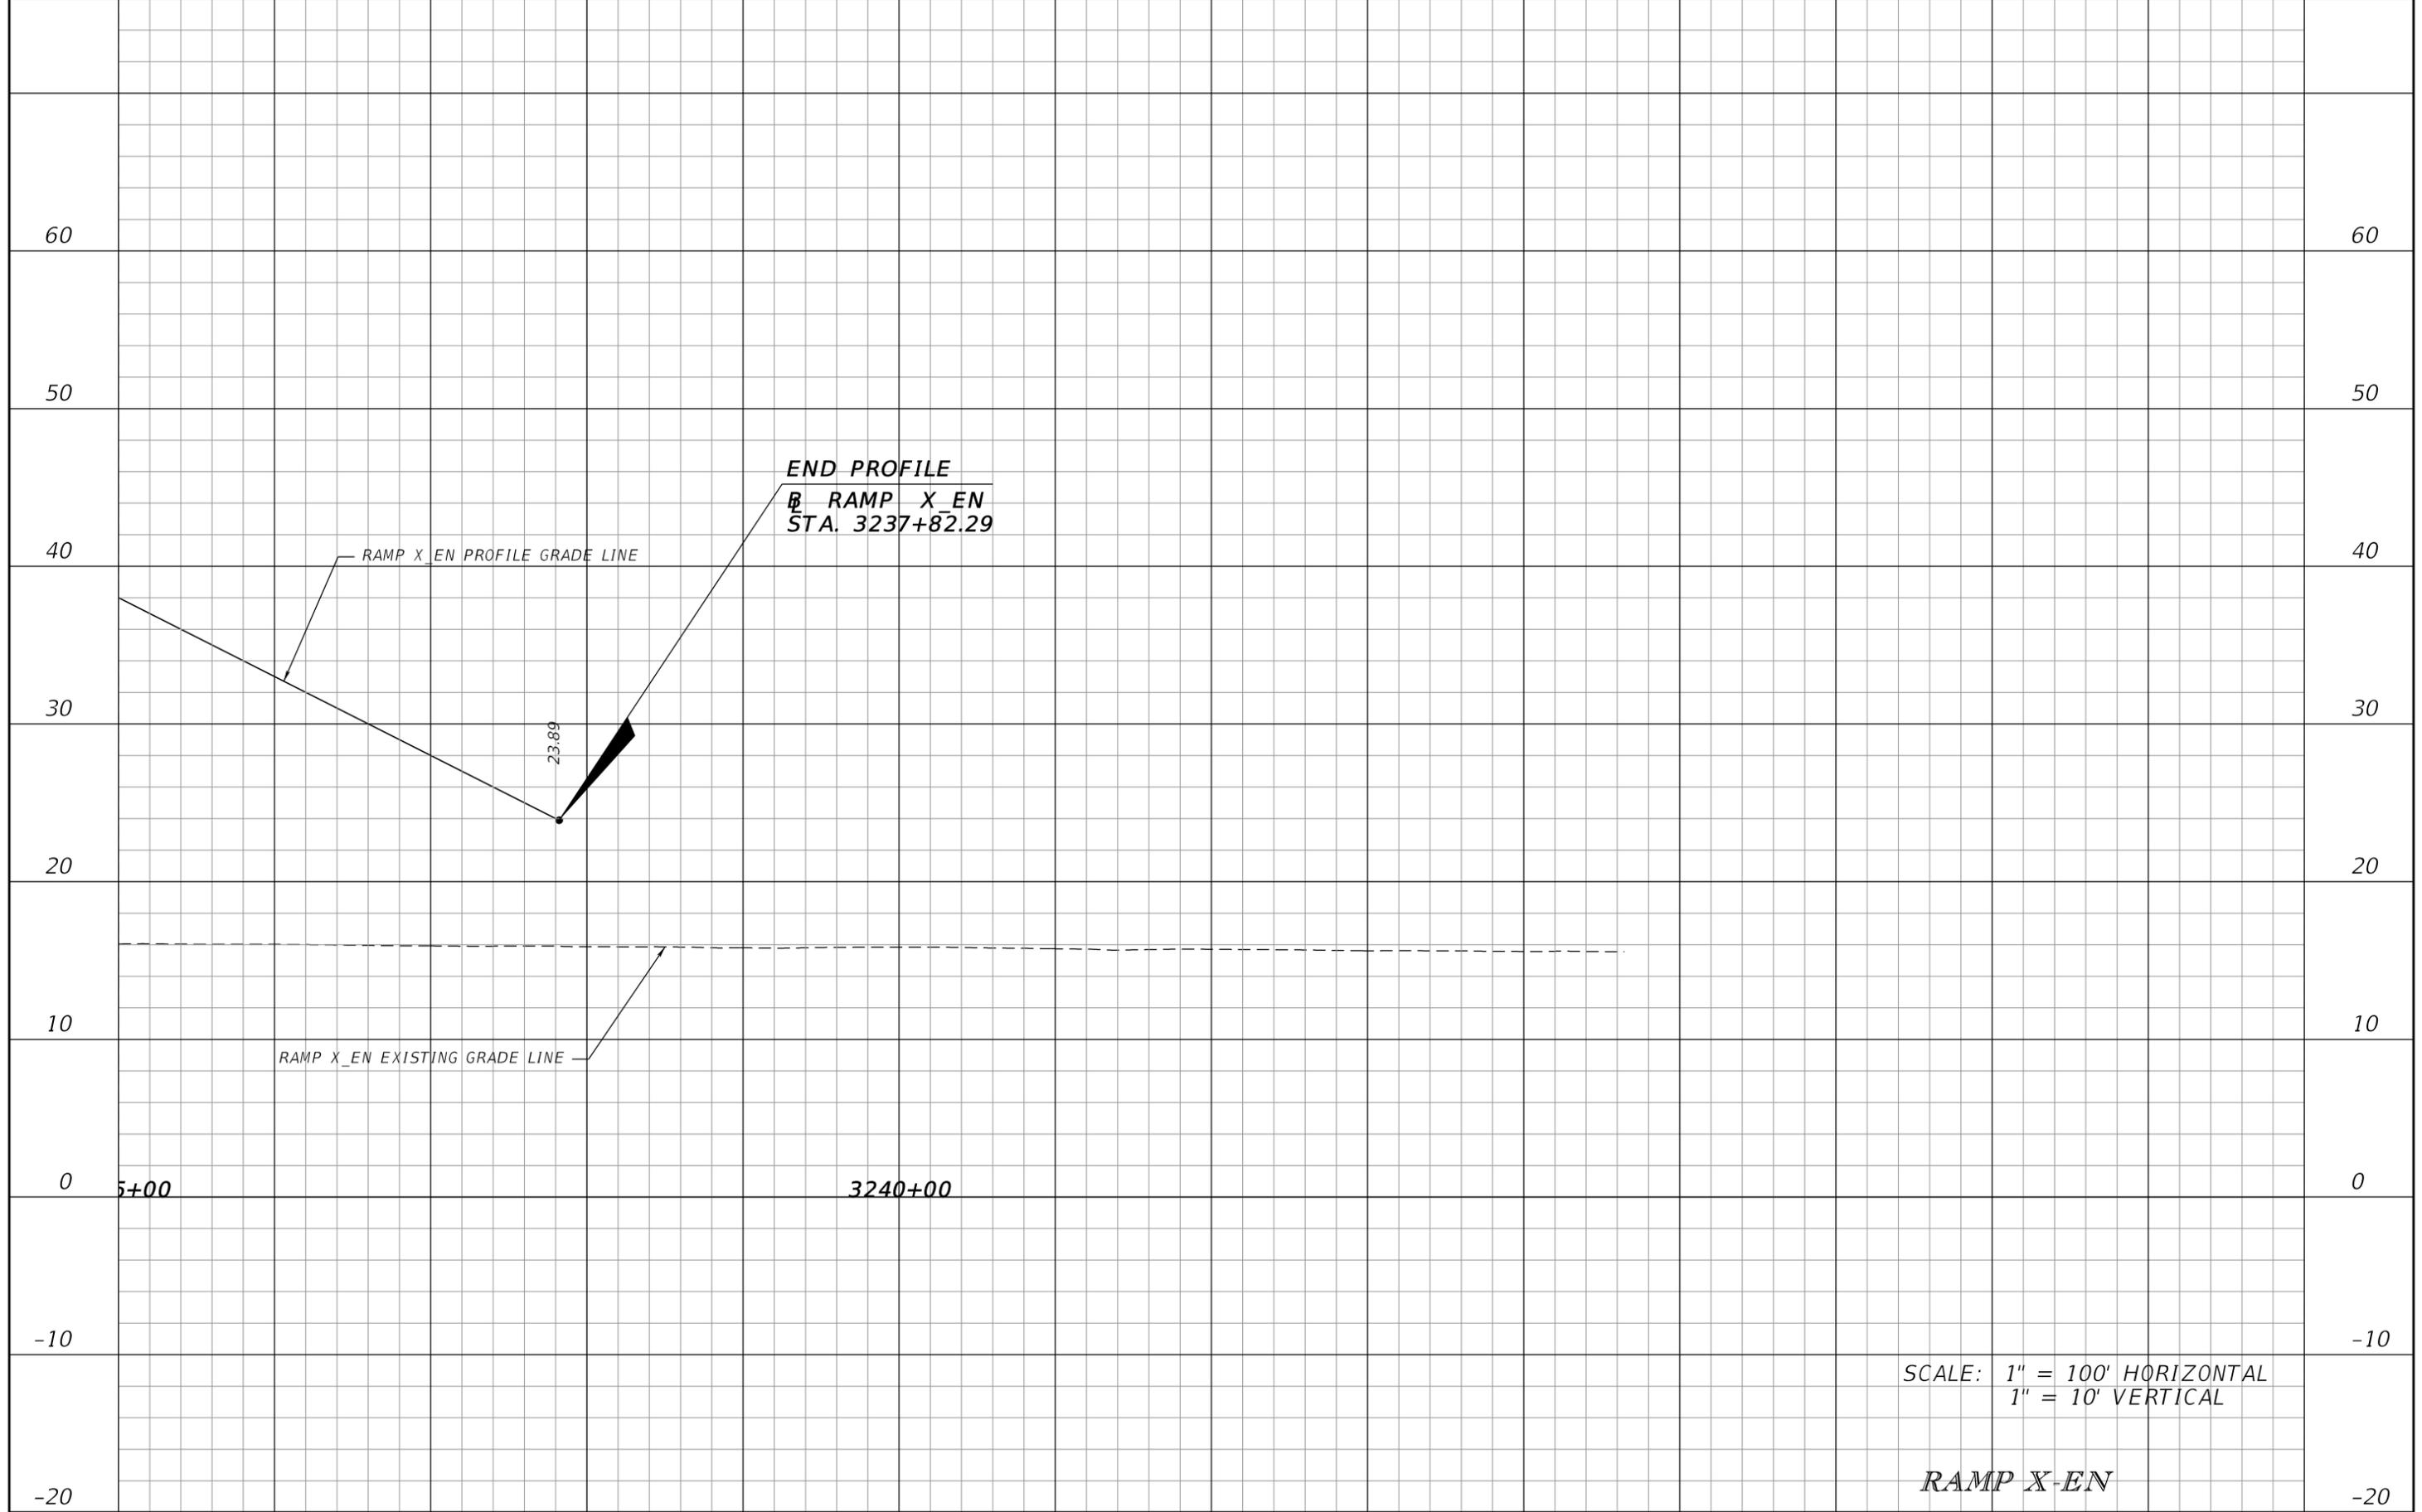

SCALE: 1" = 100' HORIZONTAL
1" = 10' VERTICAL


RAMP X-EN

REVISIONS			
DATE	DESCRIPTION	DATE	DESCRIPTION

JAMES E. FORD P.E.
P.E. LICENSE NUMBER 47526
HNTB CORPORATION
5900 NORTH ANDREWS AVENUE, SUITE 400
FT. LAUDERDALE, FLORIDA 33309
CERTIFICATE OF AUTHORIZATION 6500

STATE OF FLORIDA DEPARTMENT OF TRANSPORTATION		
ROAD NO.	COUNTY	FINANCIAL PROJECT ID
SR 9	BROWARD	436964-1-52-01


ROADWAY PROFILE	SHEET NO.
	77

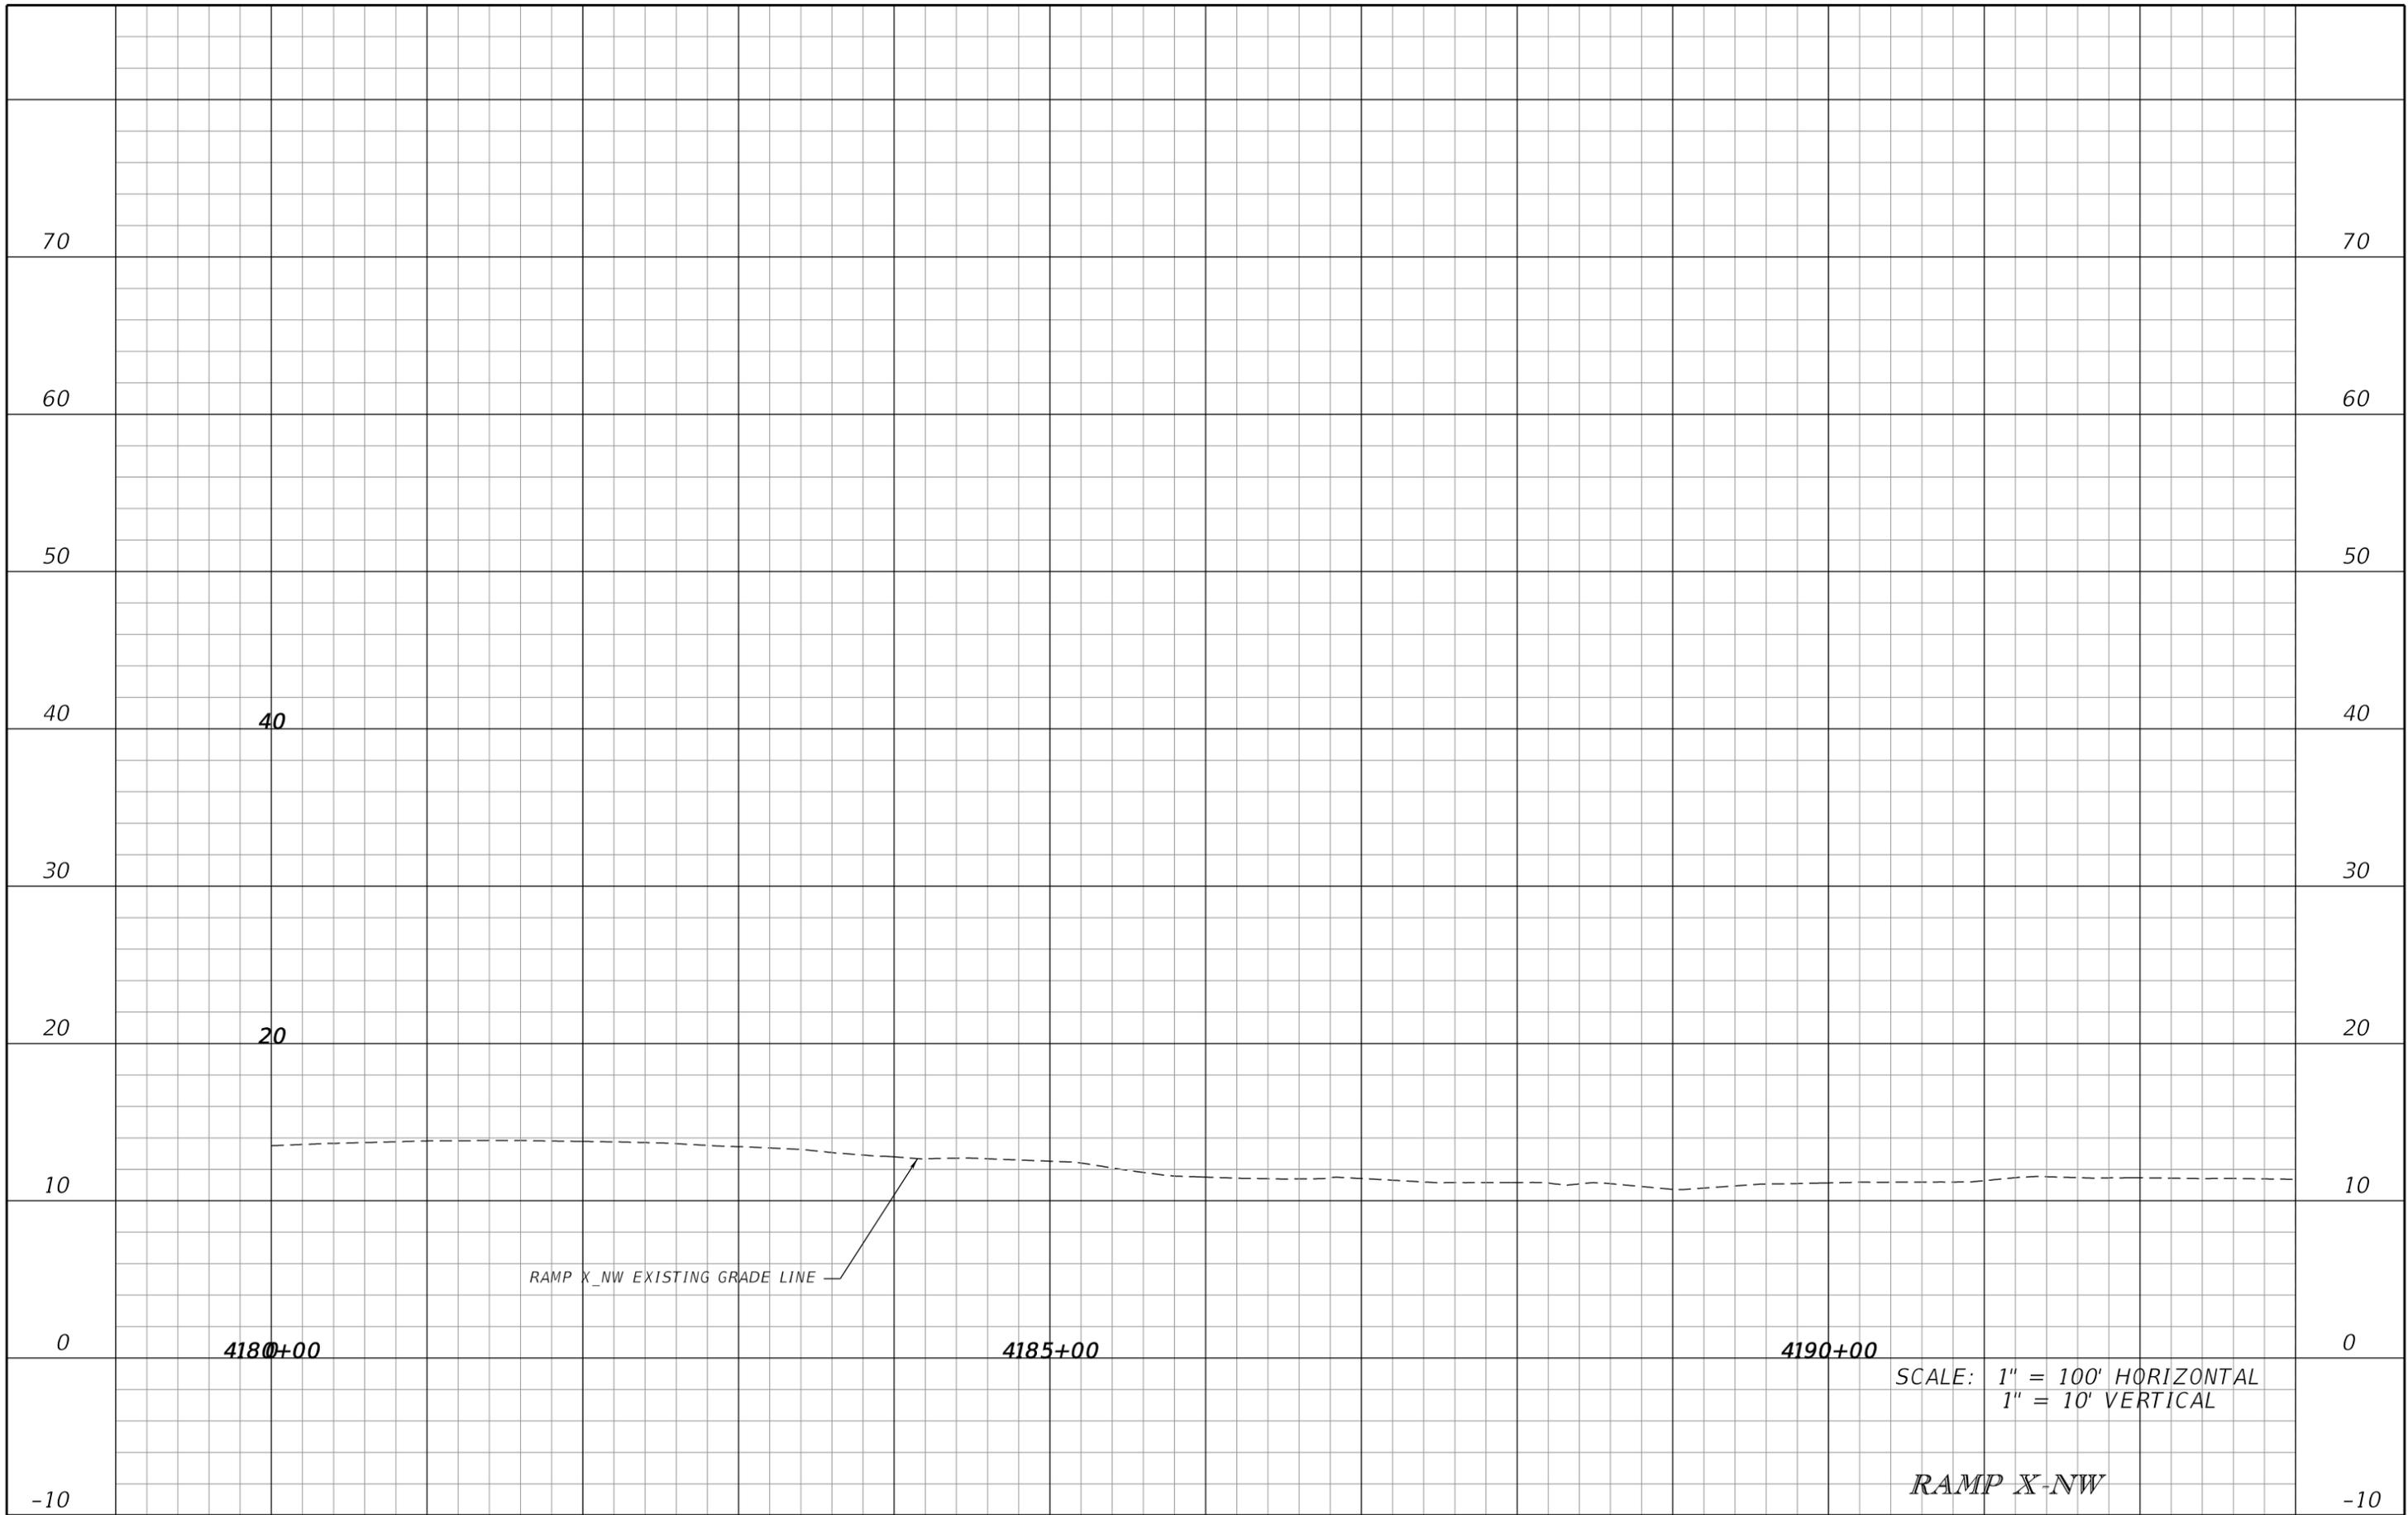

SCALE: 1" = 100' HORIZONTAL
1" = 10' VERTICAL

RAMP X-NW

DATE		DESCRIPTION		DATE		DESCRIPTION	
				JAMES E. FORD P.E. P.E. LICENSE NUMBER 47526 HNTB CORPORATION 5900 NORTH ANDREWS AVENUE, SUITE 400 FT. LAUDERDALE, FLORIDA 33309 CERTIFICATE OF AUTHORIZATION 6500			
				STATE OF FLORIDA DEPARTMENT OF TRANSPORTATION			
				ROAD NO.	COUNTY	FINANCIAL PROJECT ID	
				SR 9	BROWARD	436964-1-52-01	
							SHEET NO. 78

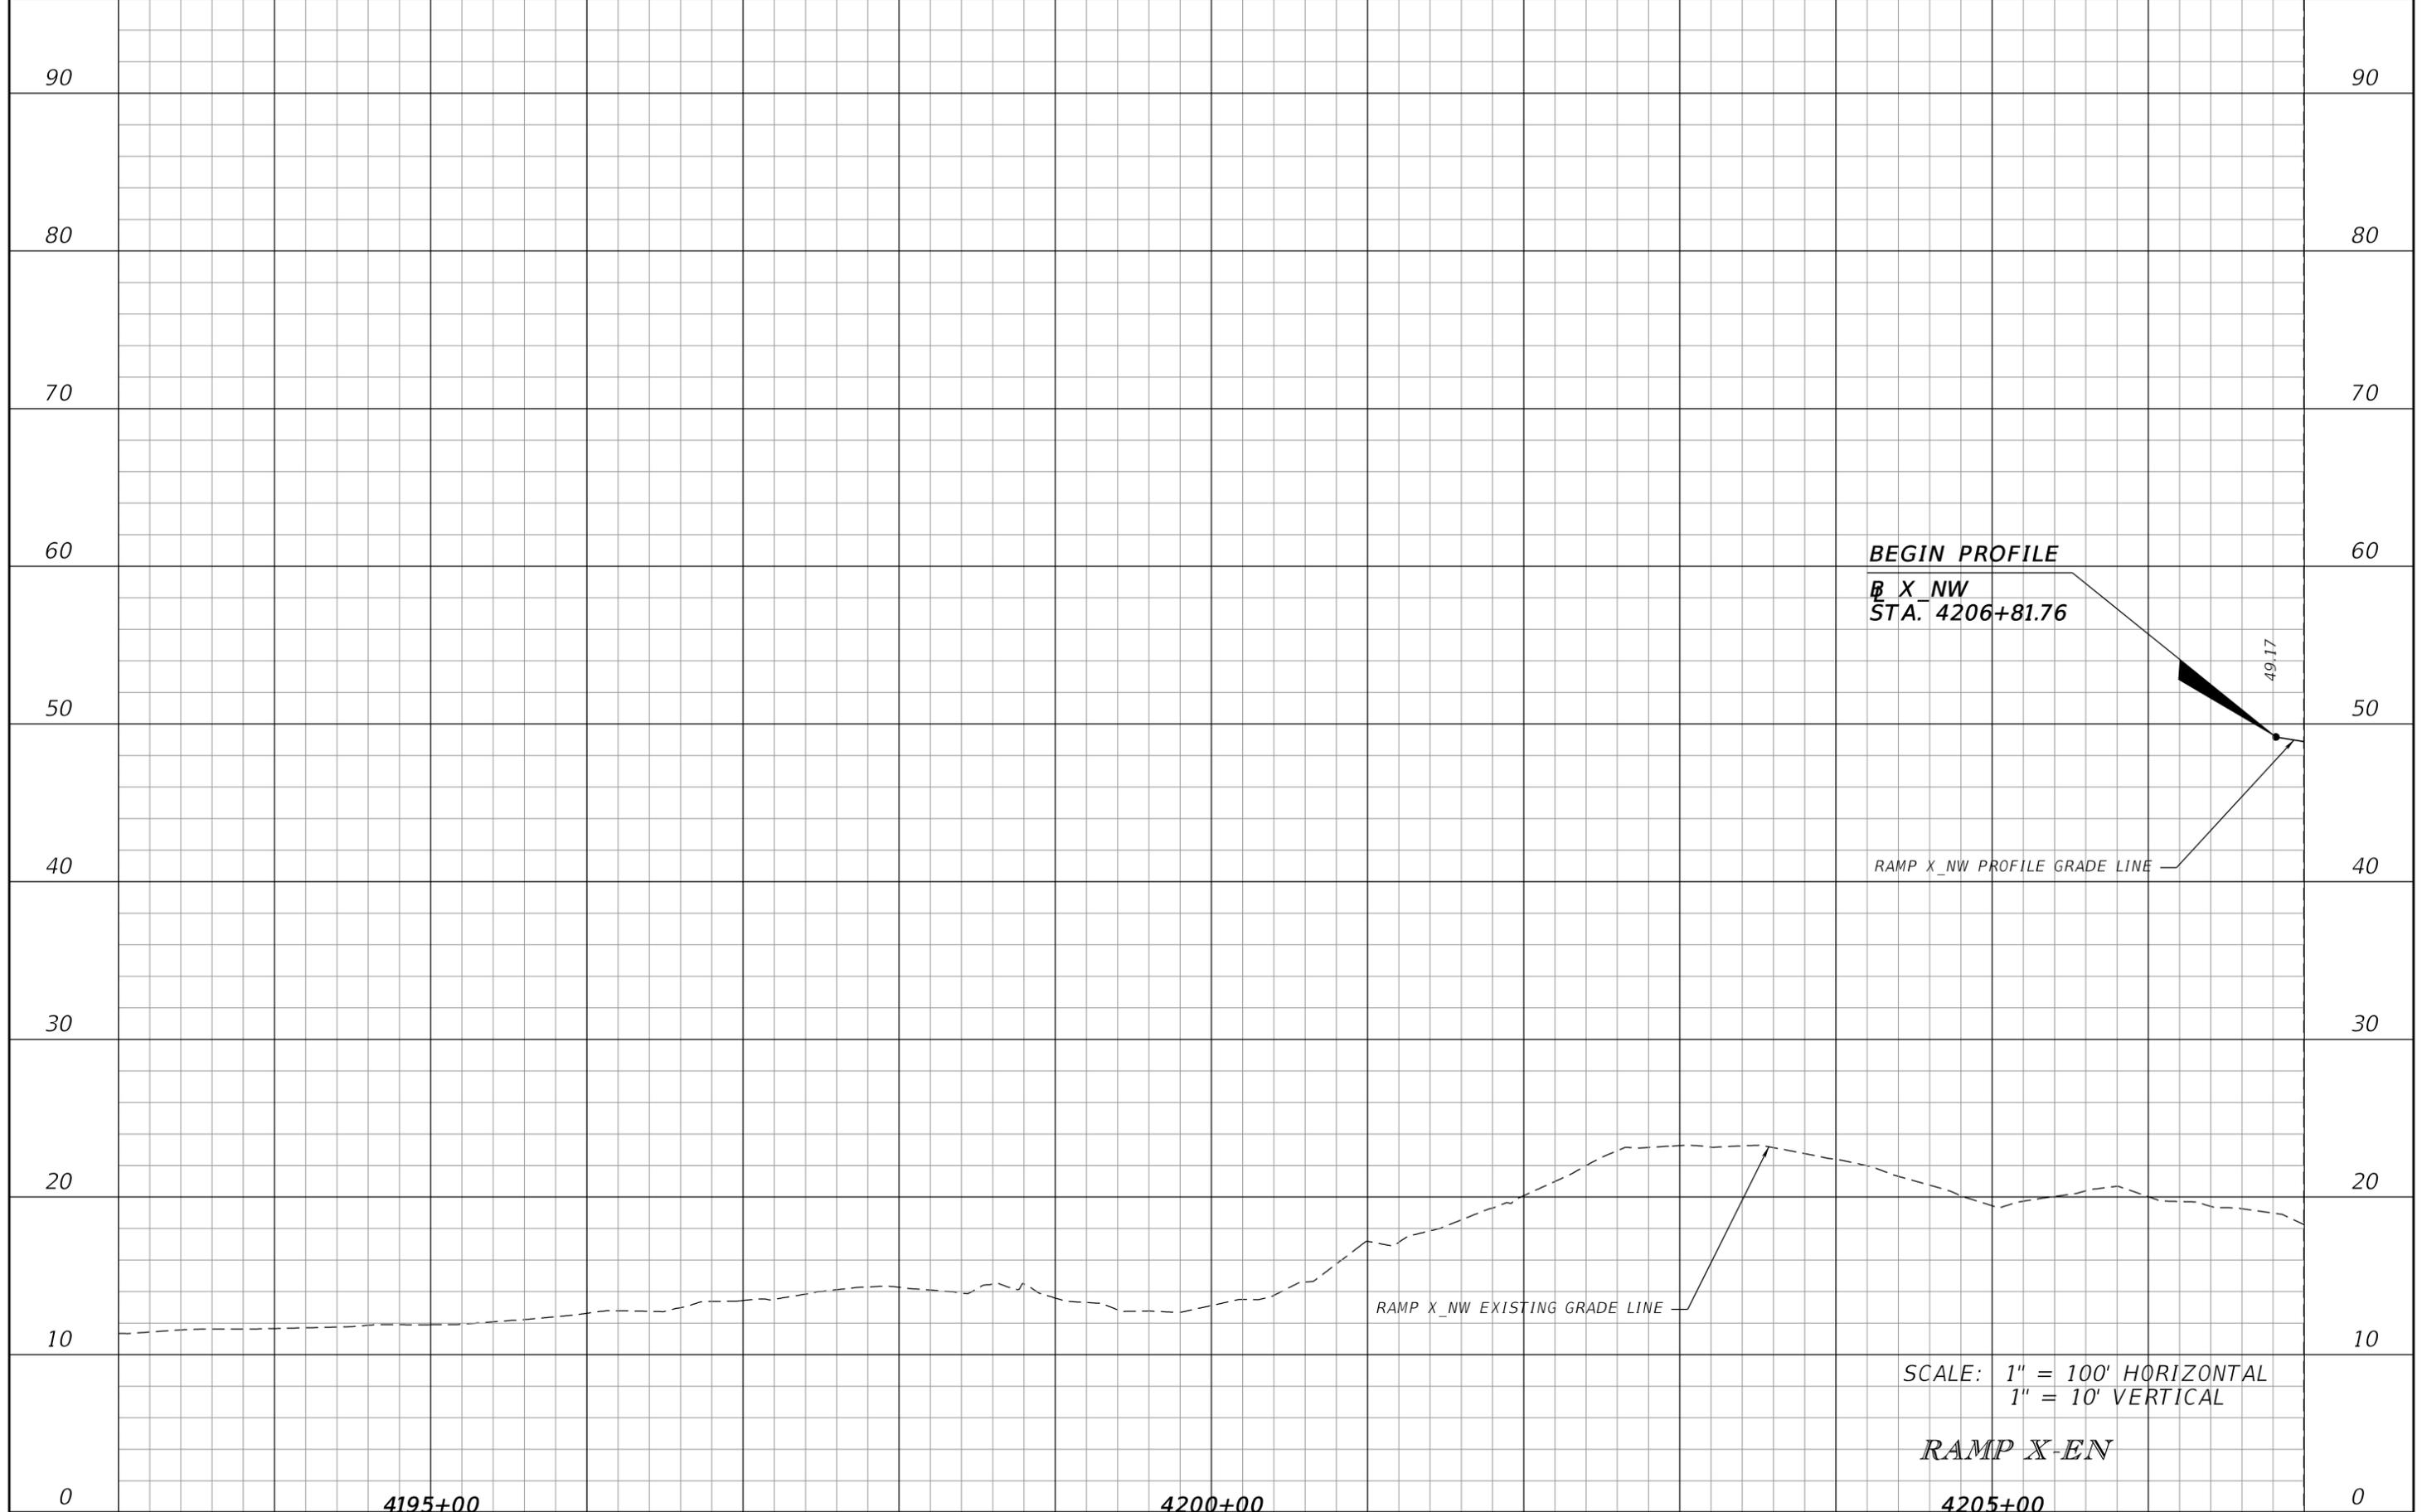

BEGIN PROFILE
 B X_NW
 STA. 4206+81.76

49.17

RAMP X_NW PROFILE GRADE LINE

RAMP X_NW EXISTING GRADE LINE

SCALE: 1" = 100' HORIZONTAL
 1" = 10' VERTICAL


RAMP X-EN

4195+00

4200+00

4205+00

<table border="1"> <thead> <tr> <th colspan="2">REVISIONS</th> </tr> <tr> <th>DATE</th> <th>DESCRIPTION</th> </tr> </thead> <tbody> <tr> <td> </td> <td> </td> </tr> </tbody> </table>		REVISIONS		DATE	DESCRIPTION			JAMES E. FORD P.E. P.E. LICENSE NUMBER 47526 HNTB CORPORATION 5900 NORTH ANDREWS AVENUE, SUITE 400 FT. LAUDERDALE, FLORIDA 33309 CERTIFICATE OF AUTHORIZATION 6500	STATE OF FLORIDA DEPARTMENT OF TRANSPORTATION		ROADWAY PROFILE	SHEET NO. 79
REVISIONS												
DATE	DESCRIPTION											
<table border="1"> <thead> <tr> <th>ROAD NO.</th> <th>COUNTY</th> <th>FINANCIAL PROJECT ID</th> </tr> </thead> <tbody> <tr> <td>SR 9</td> <td>BROWARD</td> <td>436964-1-52-01</td> </tr> </tbody> </table>		ROAD NO.	COUNTY	FINANCIAL PROJECT ID	SR 9	BROWARD	436964-1-52-01					
ROAD NO.	COUNTY	FINANCIAL PROJECT ID										
SR 9	BROWARD	436964-1-52-01										

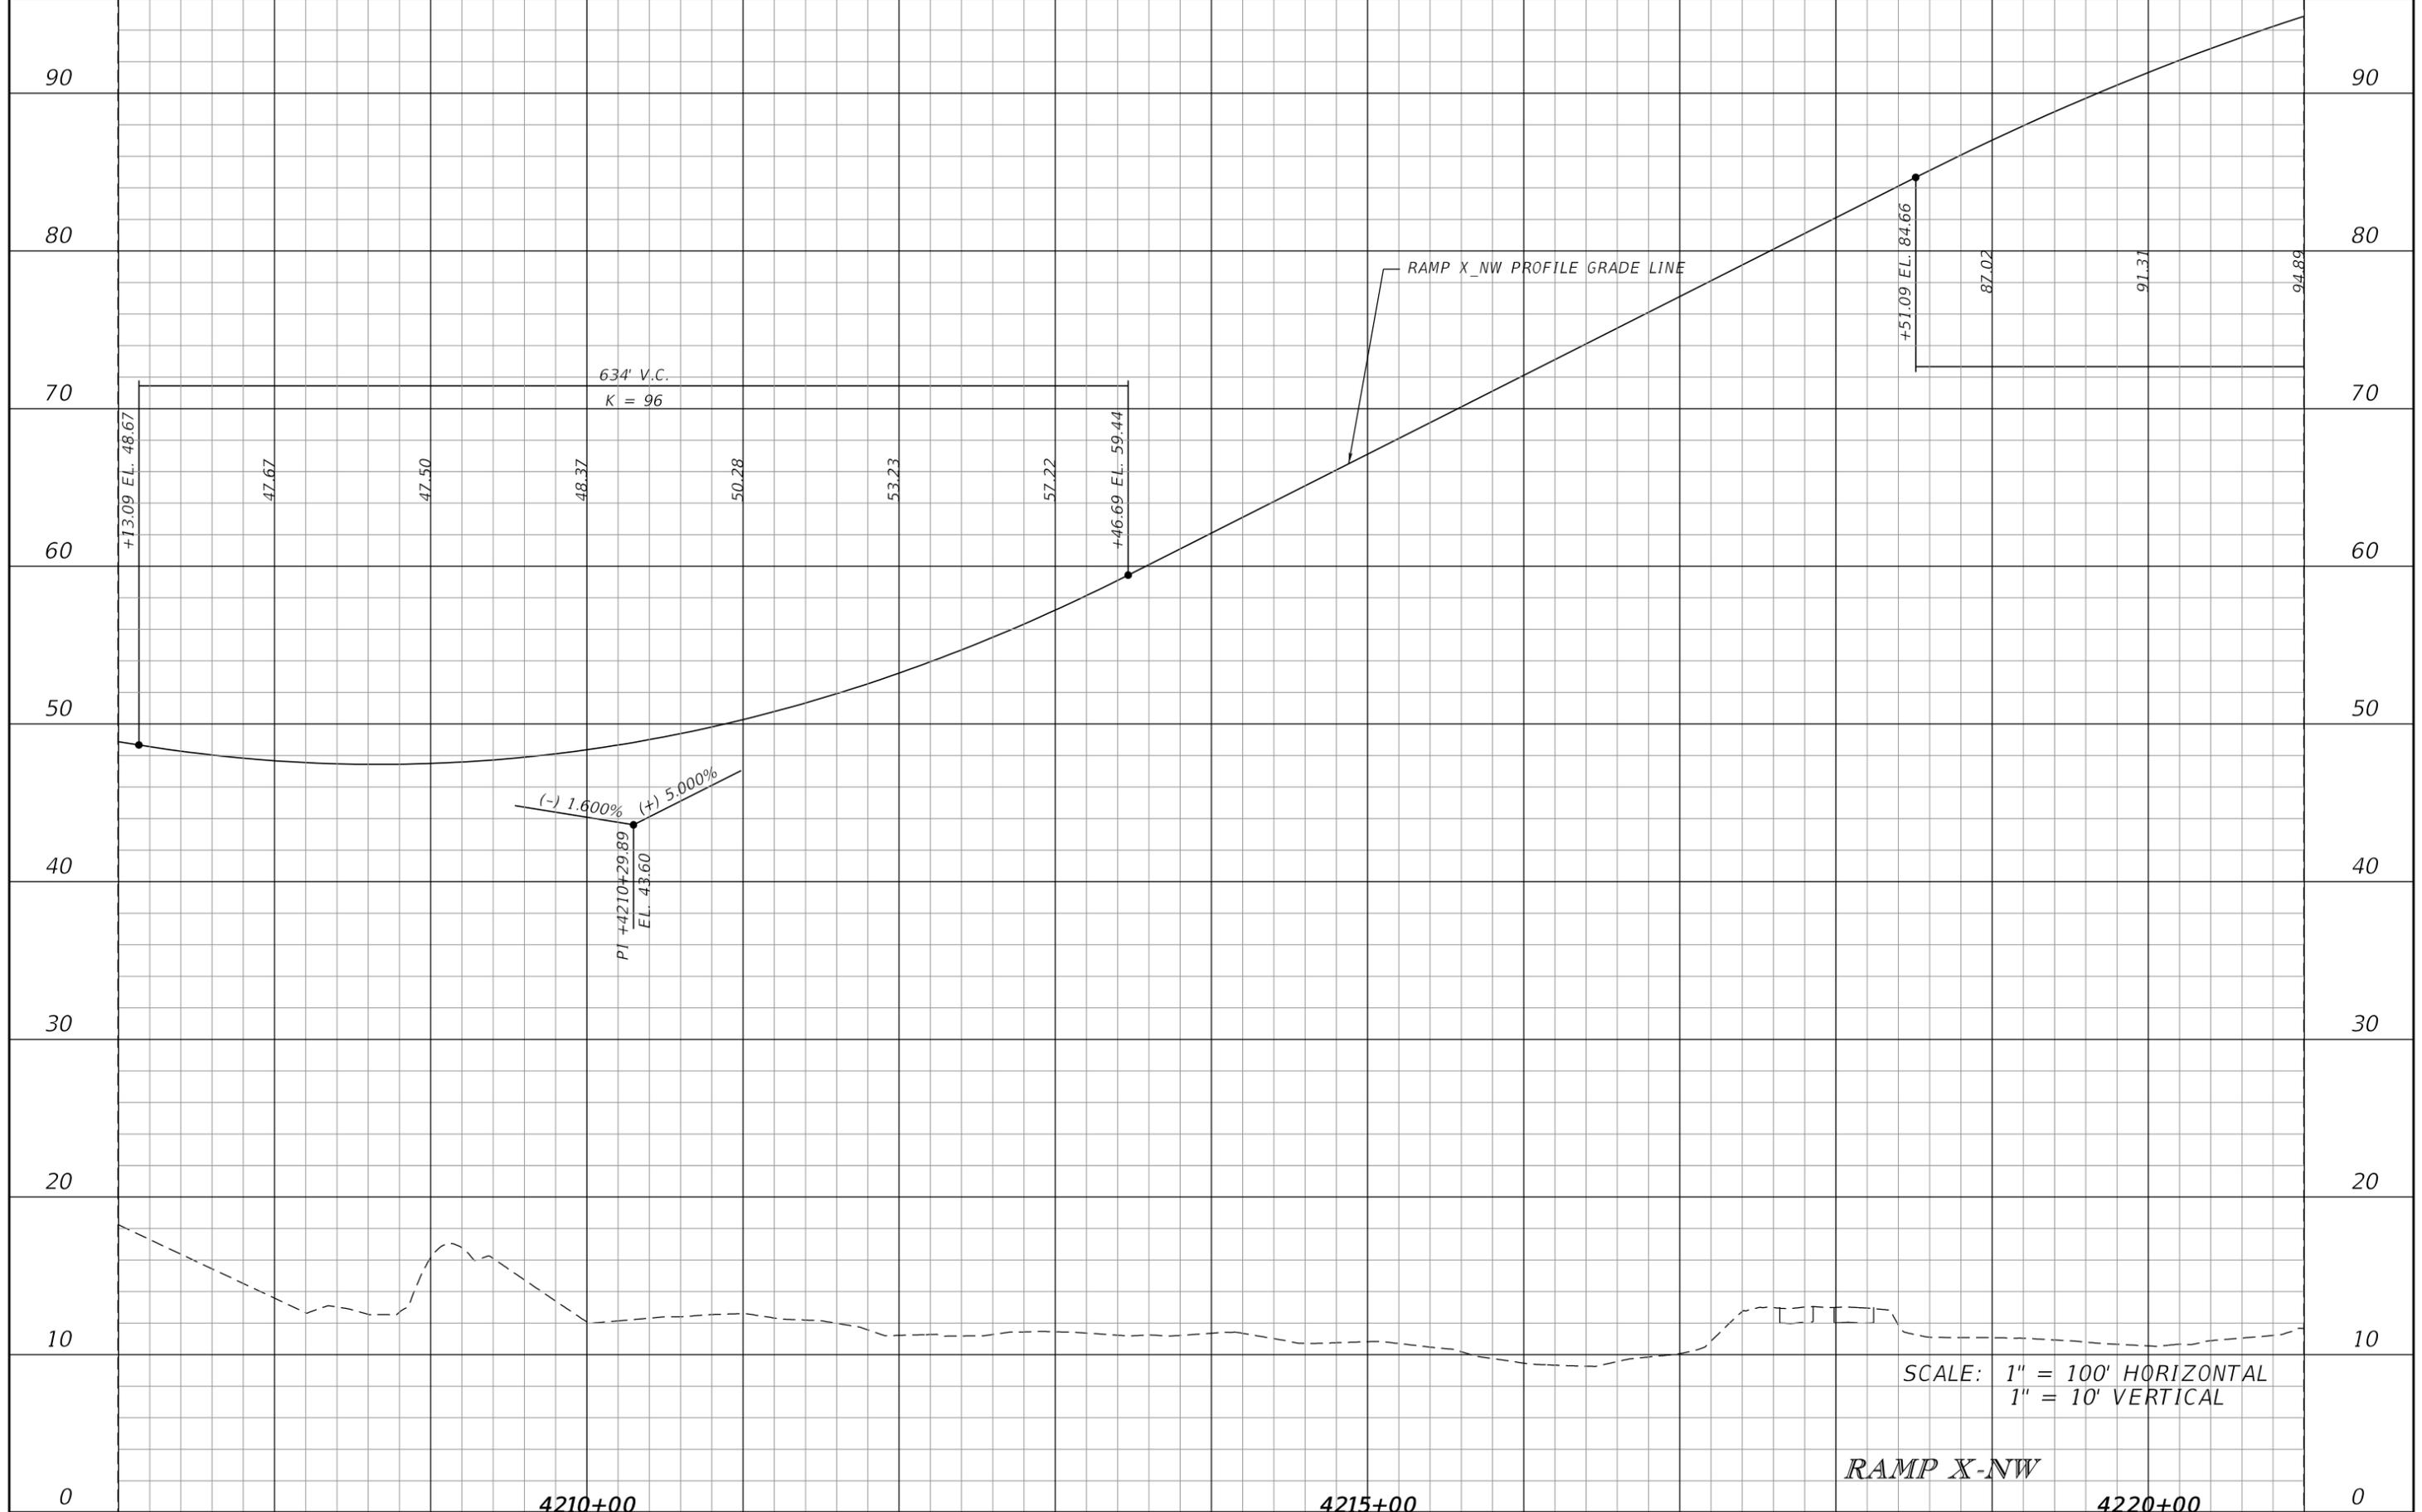


REVISIONS			
DATE	DESCRIPTION	DATE	DESCRIPTION

JAMES E. FORD P.E.
P.E. LICENSE NUMBER 47526
HNTB CORPORATION
5900 NORTH ANDREWS AVENUE, SUITE 400
FT. LAUDERDALE, FLORIDA 33309
CERTIFICATE OF AUTHORIZATION 6500

STATE OF FLORIDA DEPARTMENT OF TRANSPORTATION		
ROAD NO.	COUNTY	FINANCIAL PROJECT ID
SR 9	BROWARD	436964-1-52-01

ROADWAY PROFILE

SHEET NO.
80

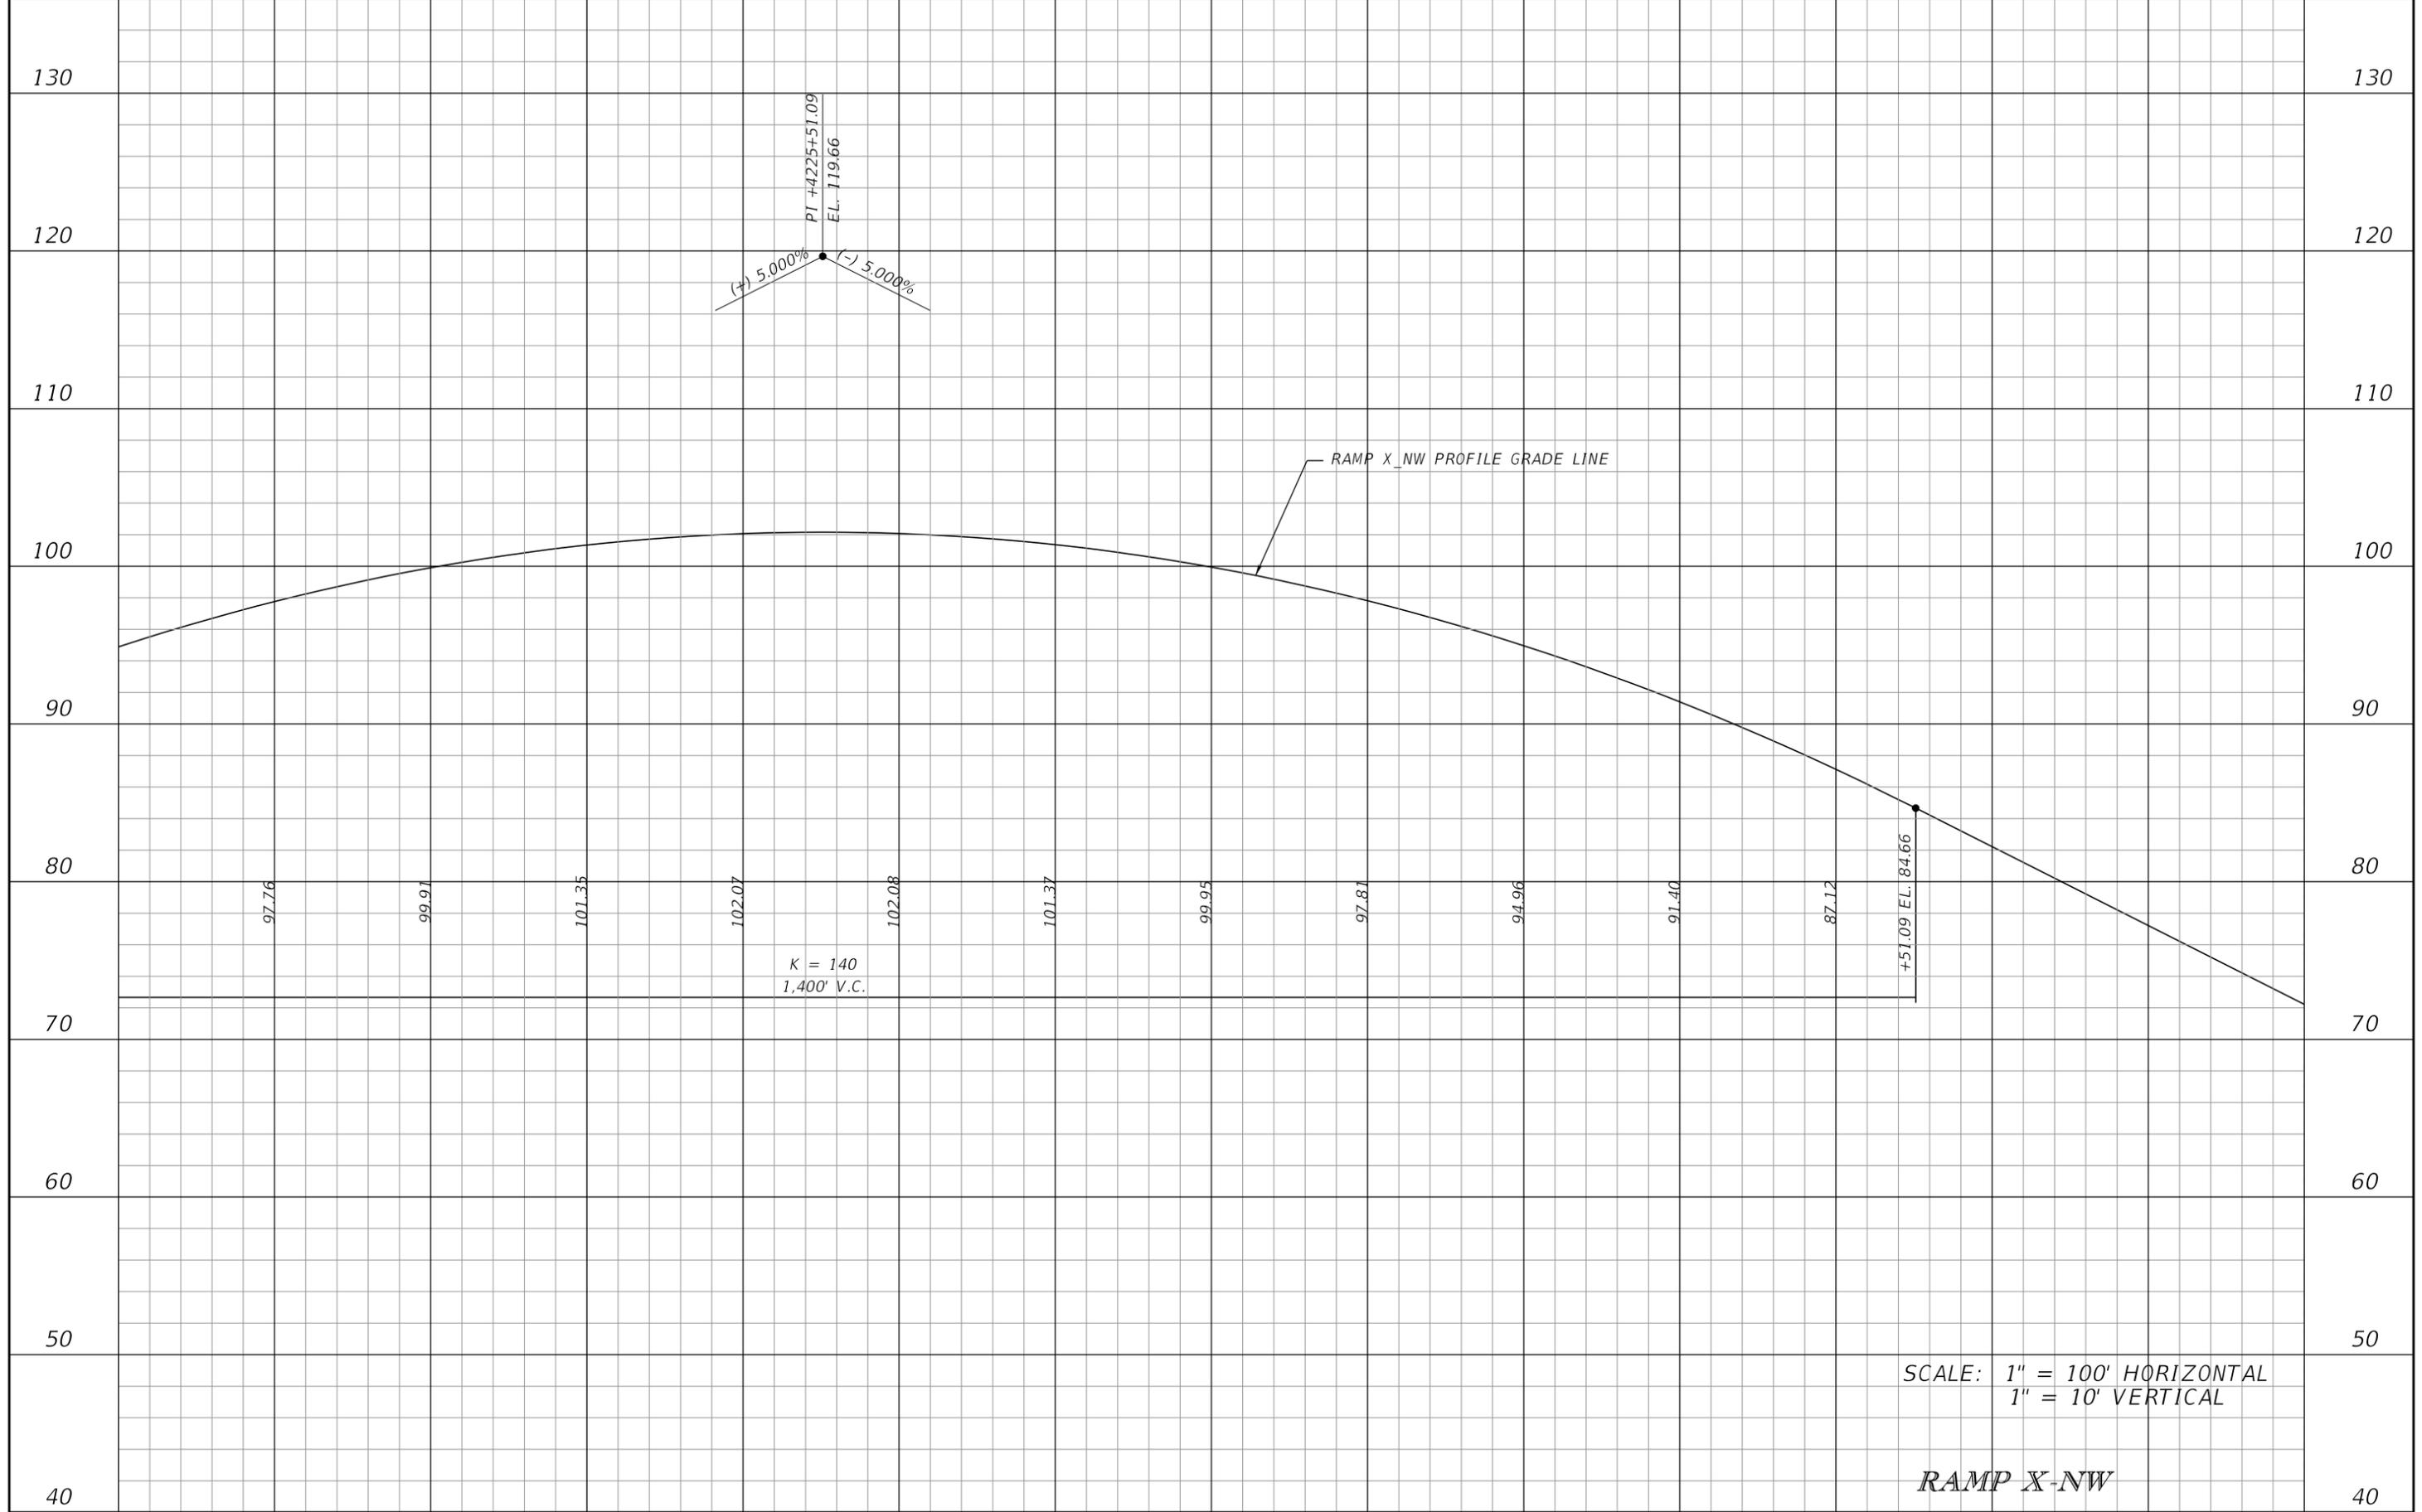

SCALE: 1" = 100' HORIZONTAL
1" = 10' VERTICAL

RAMP X-NW


REVISIONS			
DATE	DESCRIPTION	DATE	DESCRIPTION

JAMES E. FORD P.E.
P.E. LICENSE NUMBER 47526
HNTB CORPORATION
5900 NORTH ANDREWS AVENUE, SUITE 400
FT. LAUDERDALE, FLORIDA 33309
CERTIFICATE OF AUTHORIZATION 6500

STATE OF FLORIDA DEPARTMENT OF TRANSPORTATION		
ROAD NO.	COUNTY	FINANCIAL PROJECT ID
SR 9	BROWARD	436964-1-52-01

ROADWAY PROFILE	

SHEET NO.
81

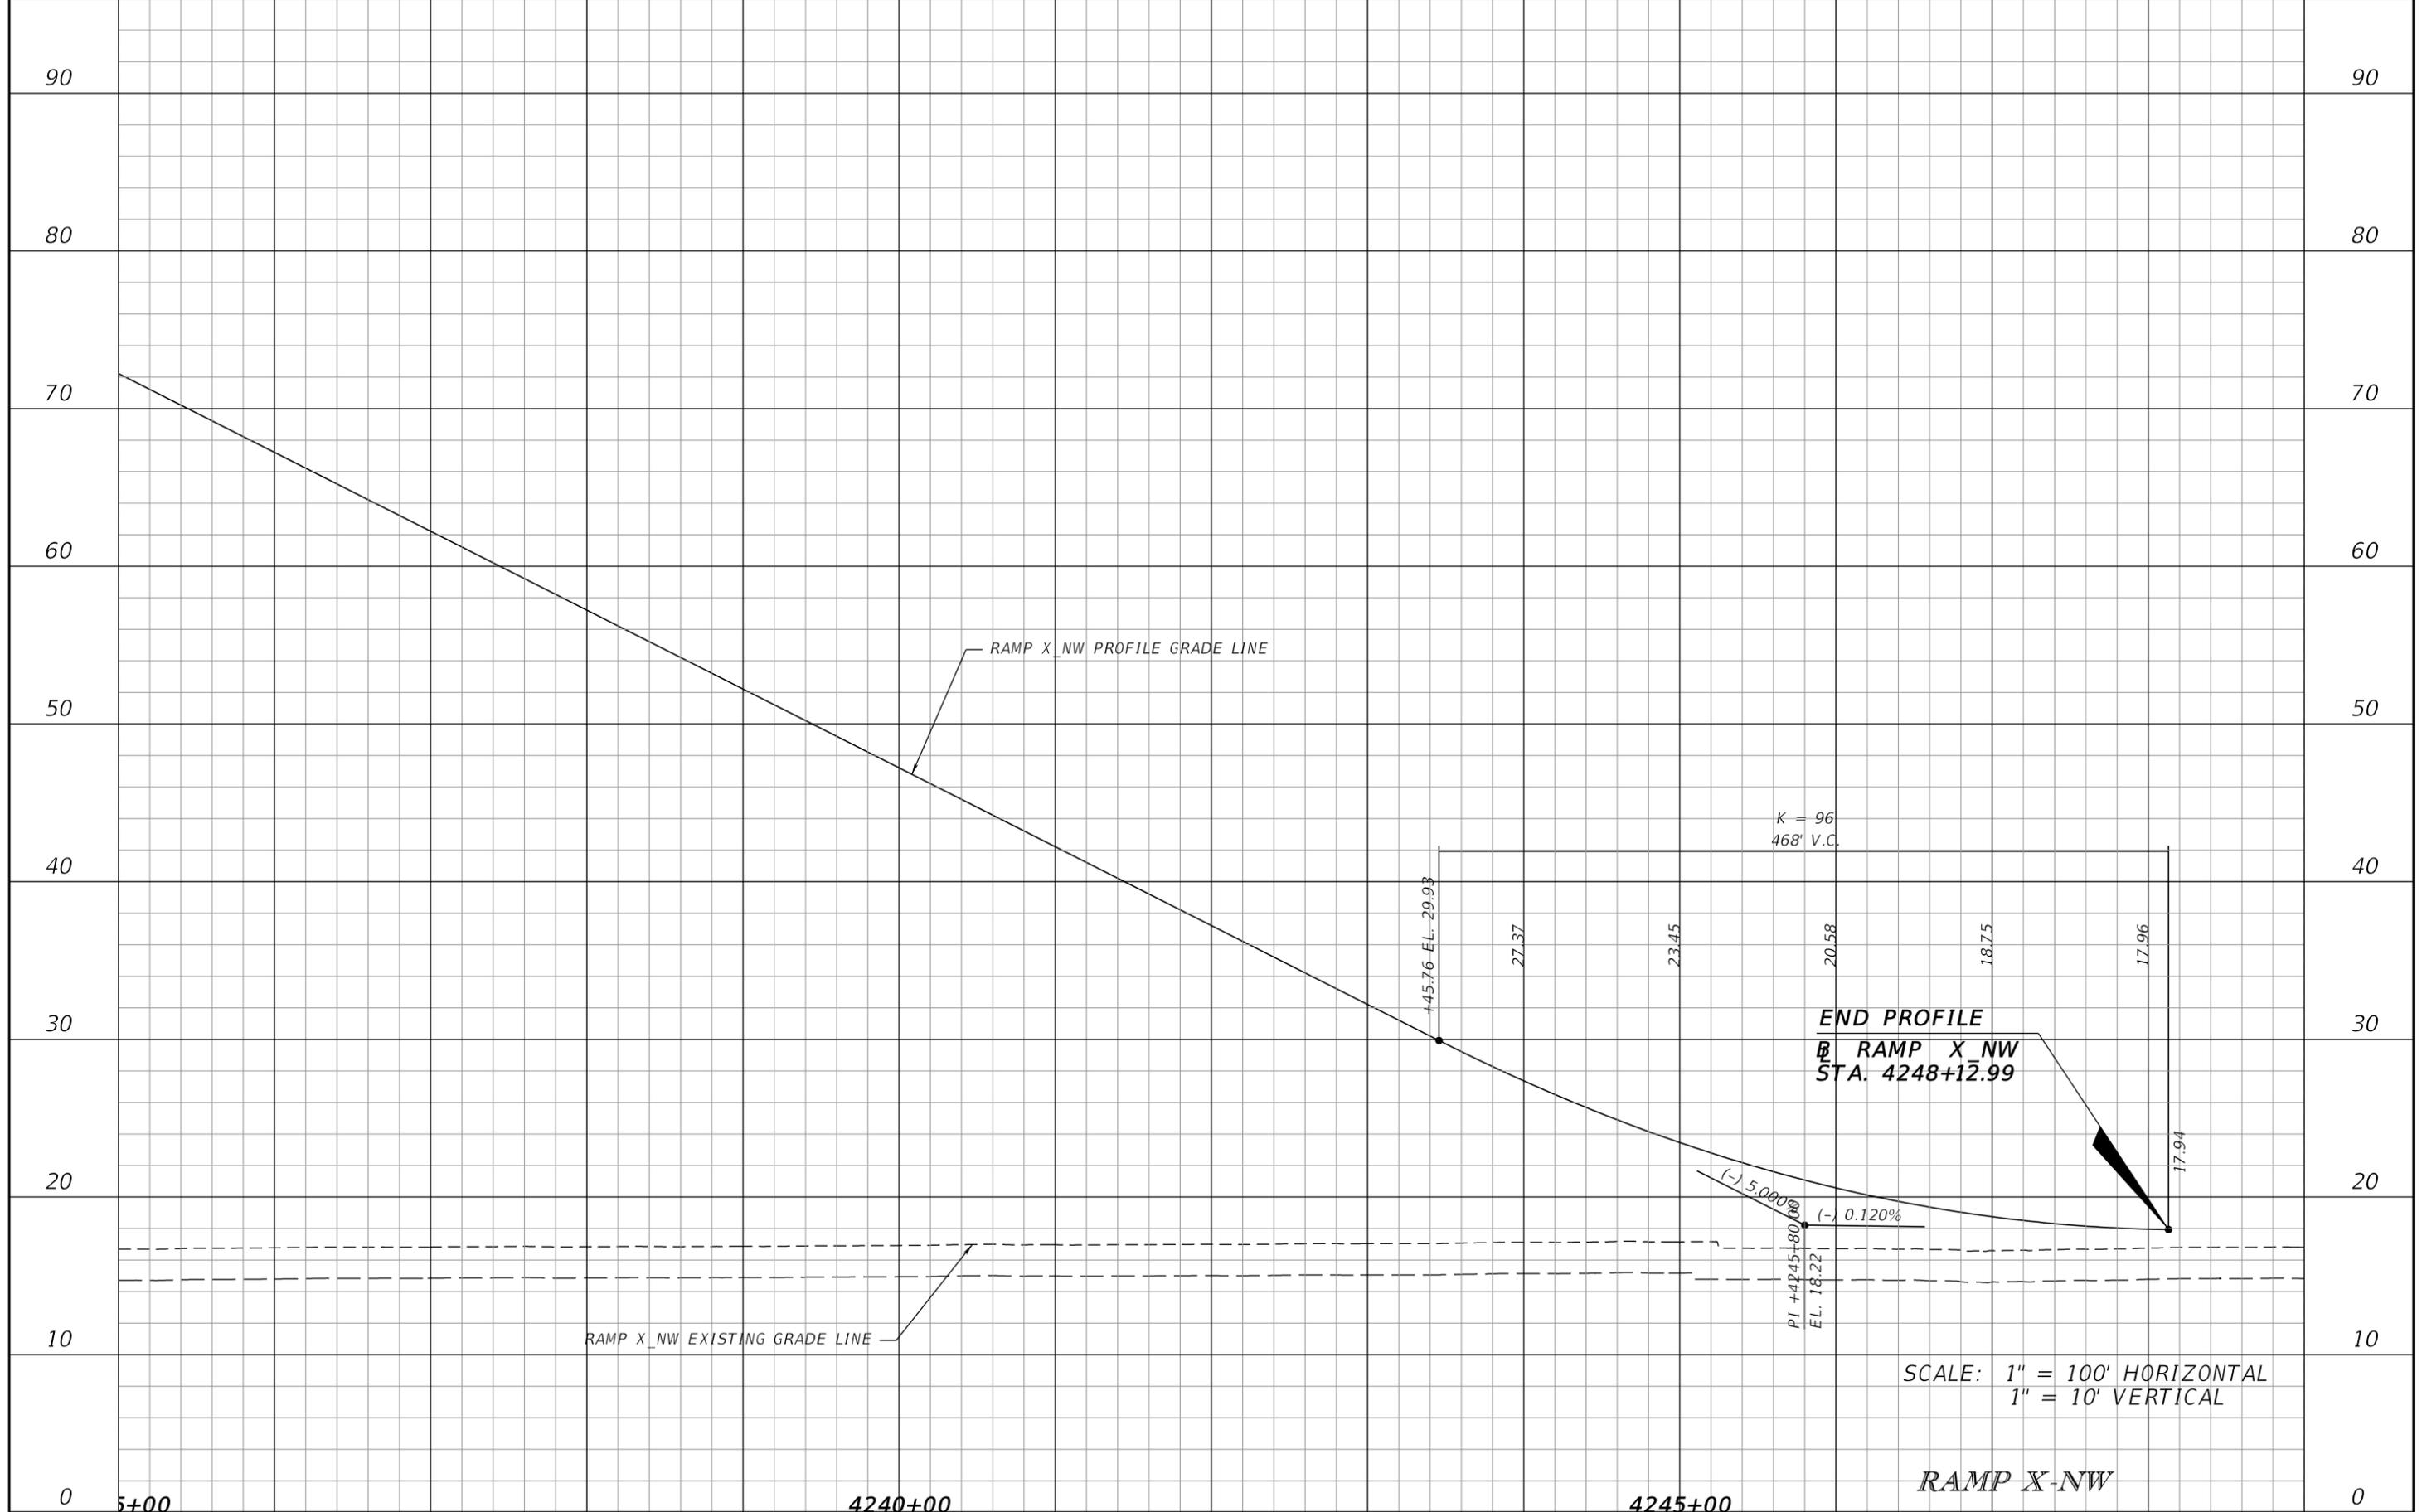

SCALE: 1" = 100' HORIZONTAL
1" = 10' VERTICAL


RAMP X-NW

REVISIONS			
DATE	DESCRIPTION	DATE	DESCRIPTION

JAMES E. FORD P.E.
P.E. LICENSE NUMBER 47526
HNTB CORPORATION
5900 NORTH ANDREWS AVENUE, SUITE 400
FT. LAUDERDALE, FLORIDA 33309
CERTIFICATE OF AUTHORIZATION 6500

STATE OF FLORIDA DEPARTMENT OF TRANSPORTATION		
ROAD NO.	COUNTY	FINANCIAL PROJECT ID
SR 9	BROWARD	436964-1-52-01


ROADWAY PROFILE	
82	

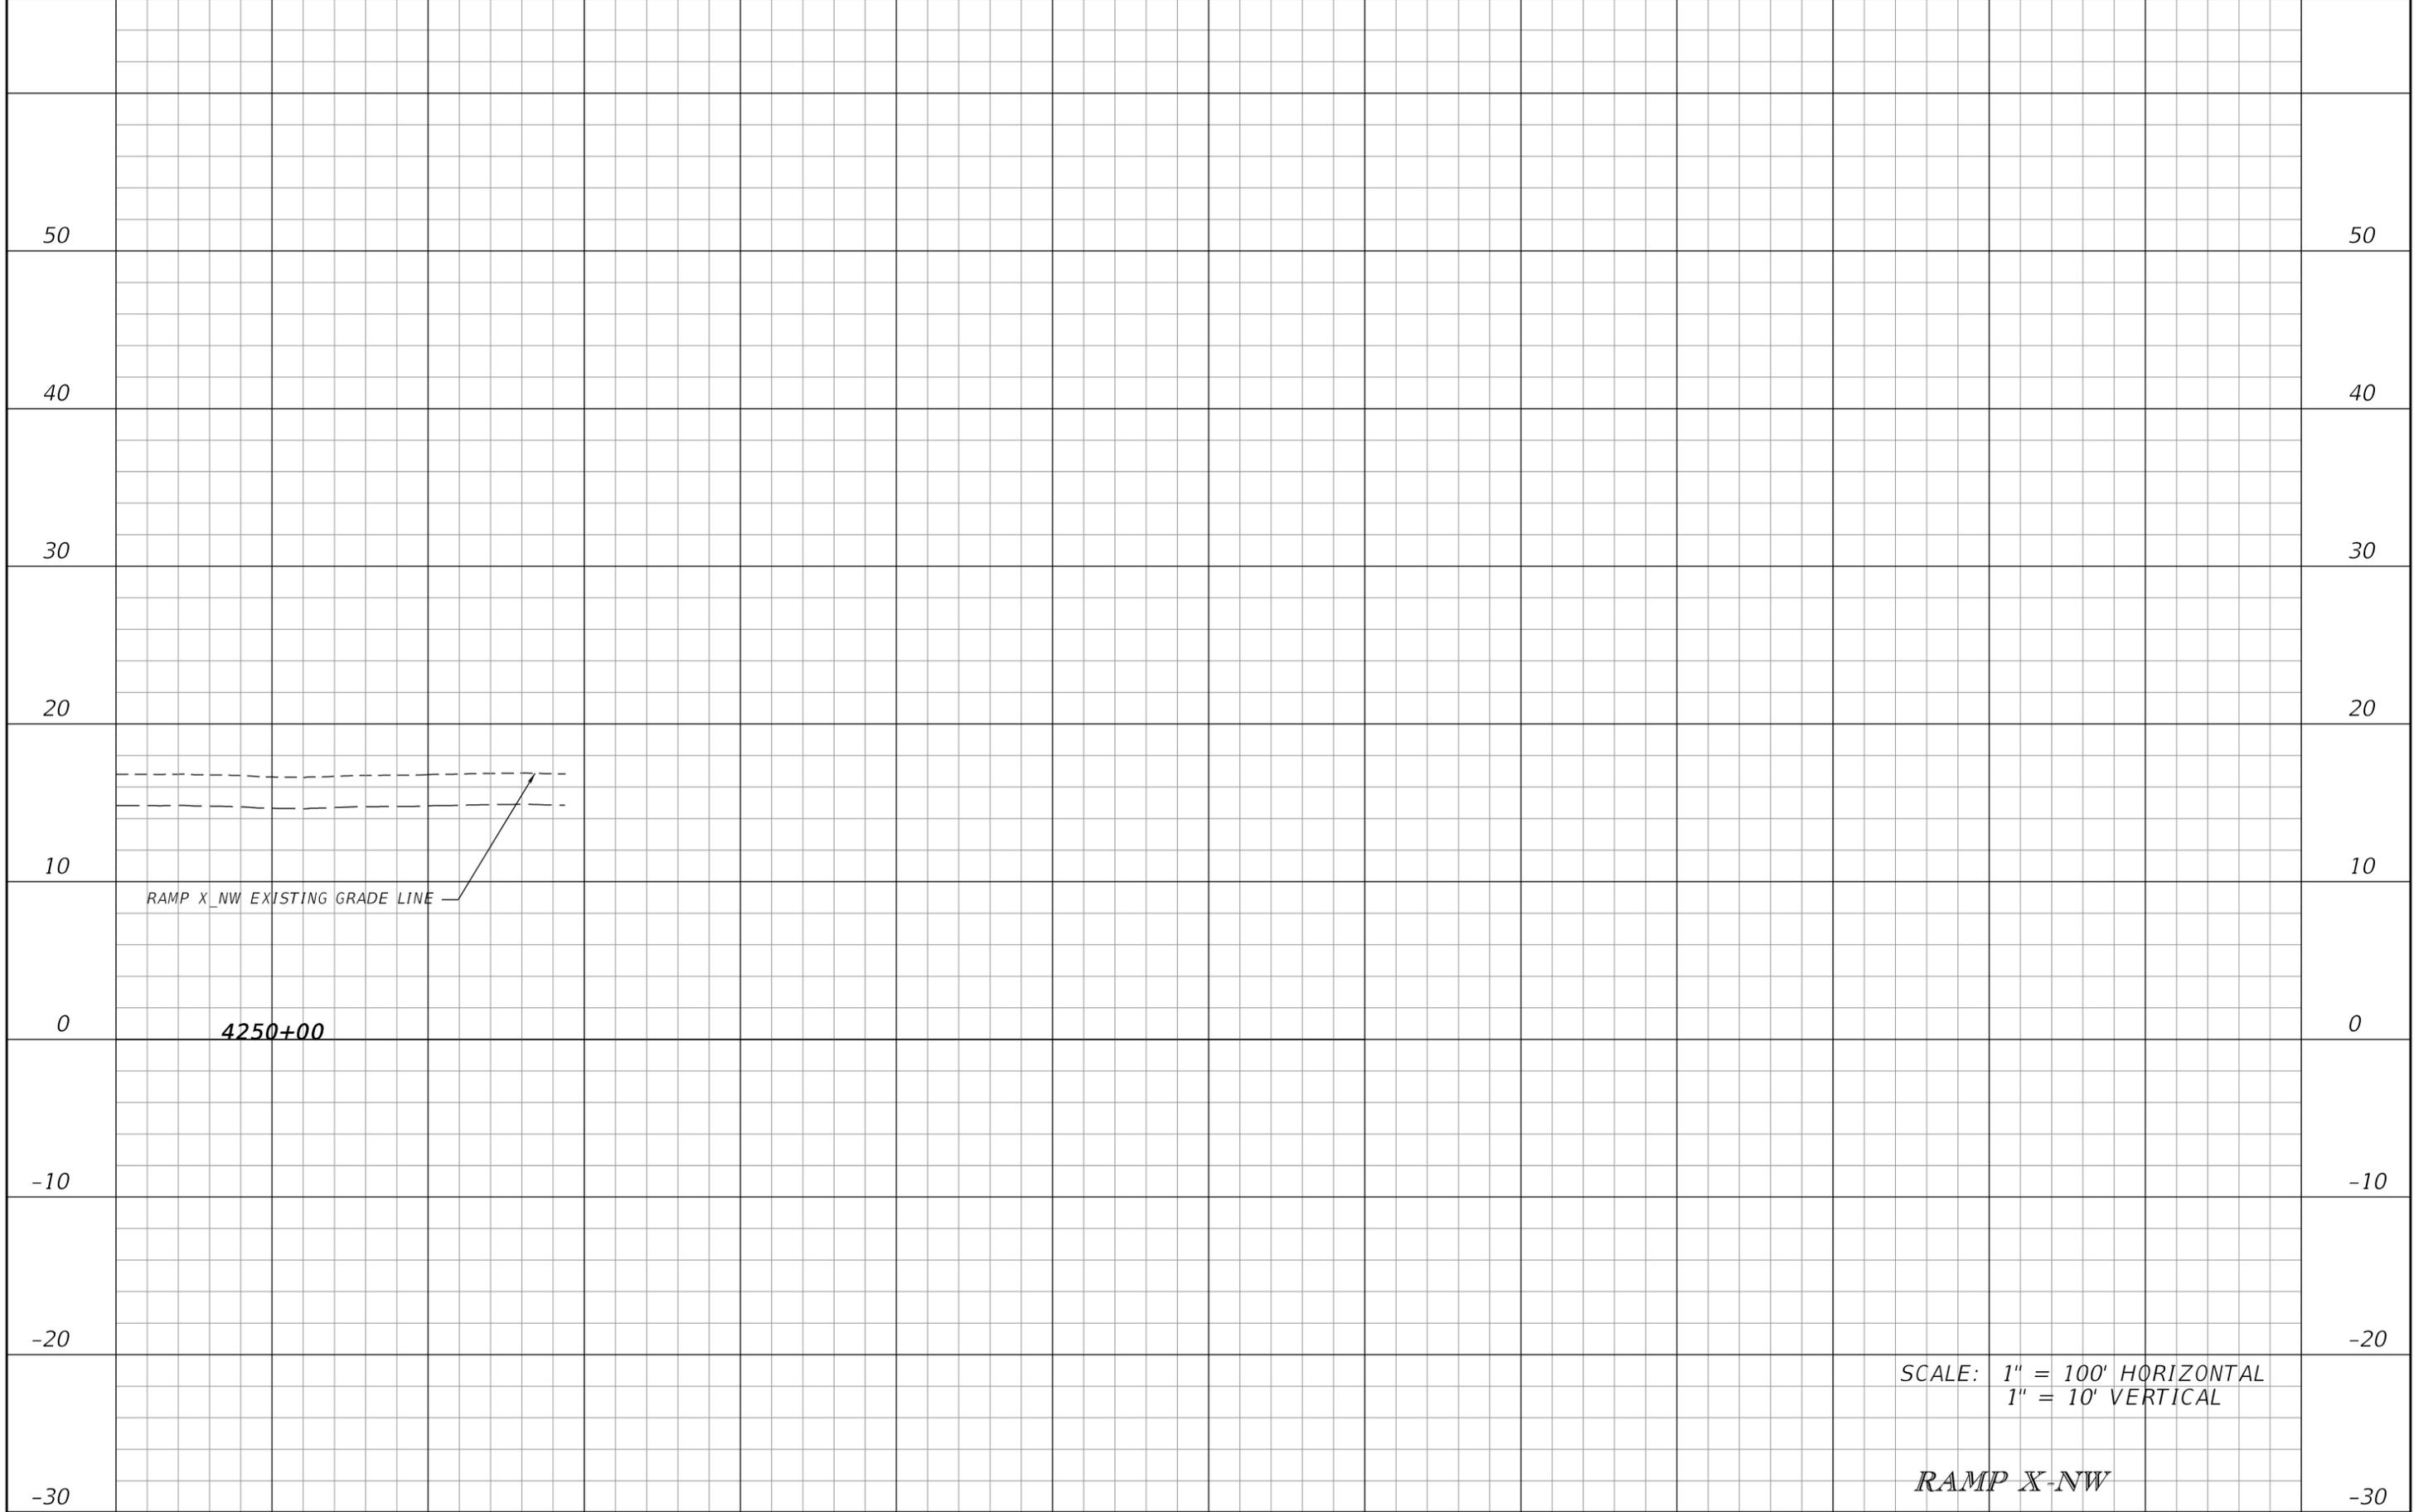

SCALE: 1" = 100' HORIZONTAL
1" = 10' VERTICAL

RAMP X-NW

DATE		DESCRIPTION		DATE		DESCRIPTION	
				JAMES E. FORD P.E. P.E. LICENSE NUMBER 47526 HNTB CORPORATION 5900 NORTH ANDREWS AVENUE, SUITE 400 FT. LAUDERDALE, FLORIDA 33309 CERTIFICATE OF AUTHORIZATION 6500			
				STATE OF FLORIDA DEPARTMENT OF TRANSPORTATION			
				ROAD NO.	COUNTY	FINANCIAL PROJECT ID	
				SR 9	BROWARD	436964-1-52-01	
							ROADWAY PROFILE SHEET NO. 83

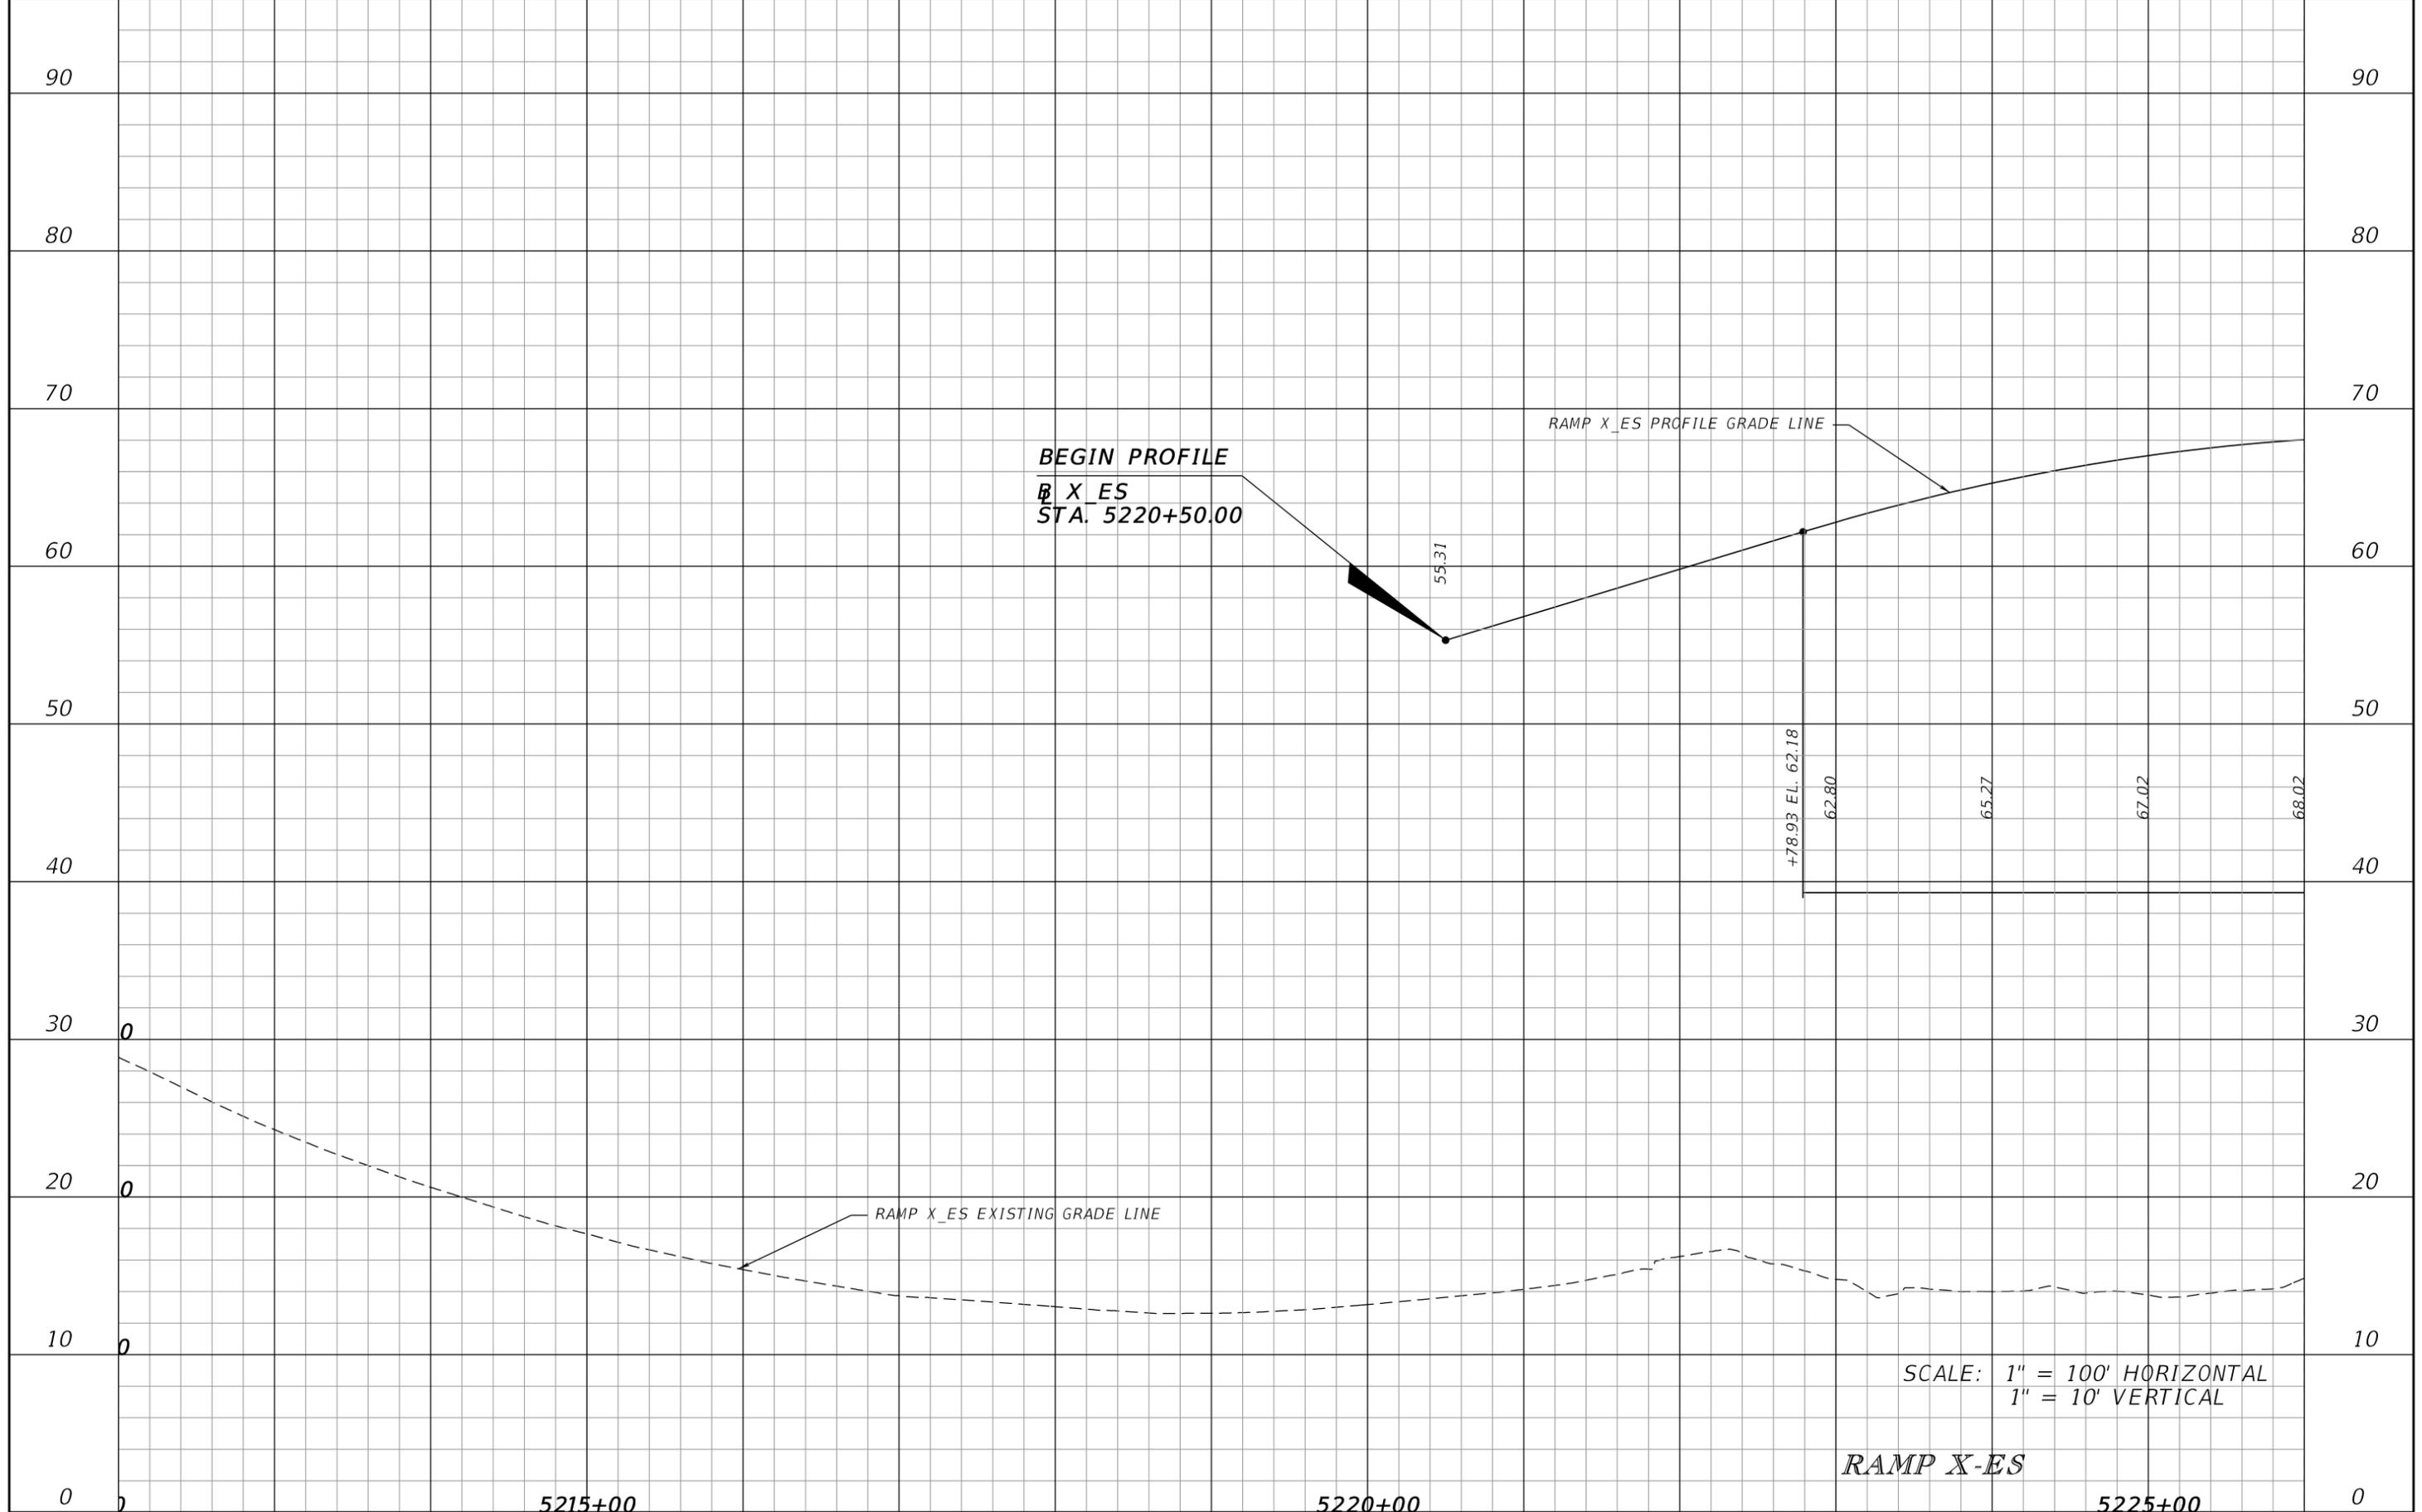

BEGIN PROFILE
 RAMP X-ES
 STA. 5220+50.00


RAMP X-ES PROFILE GRADE LINE

RAMP X-ES EXISTING GRADE LINE

SCALE: 1" = 100' HORIZONTAL
 1" = 10' VERTICAL

RAMP X-ES


DATE		DESCRIPTION		REVISIONS		DATE		DESCRIPTION		JAMES E. FORD P.E. P.E. LICENSE NUMBER 47526 HNTB CORPORATION 5900 NORTH ANDREWS AVENUE, SUITE 400 FT. LAUDERDALE, FLORIDA 33309 CERTIFICATE OF AUTHORIZATION 6500			STATE OF FLORIDA DEPARTMENT OF TRANSPORTATION			ROAD NO. COUNTY FINANCIAL PROJECT ID SR 9 BROWARD 436964-1-52-01			SHEET NO. 84	
																ROADWAY PROFILE				

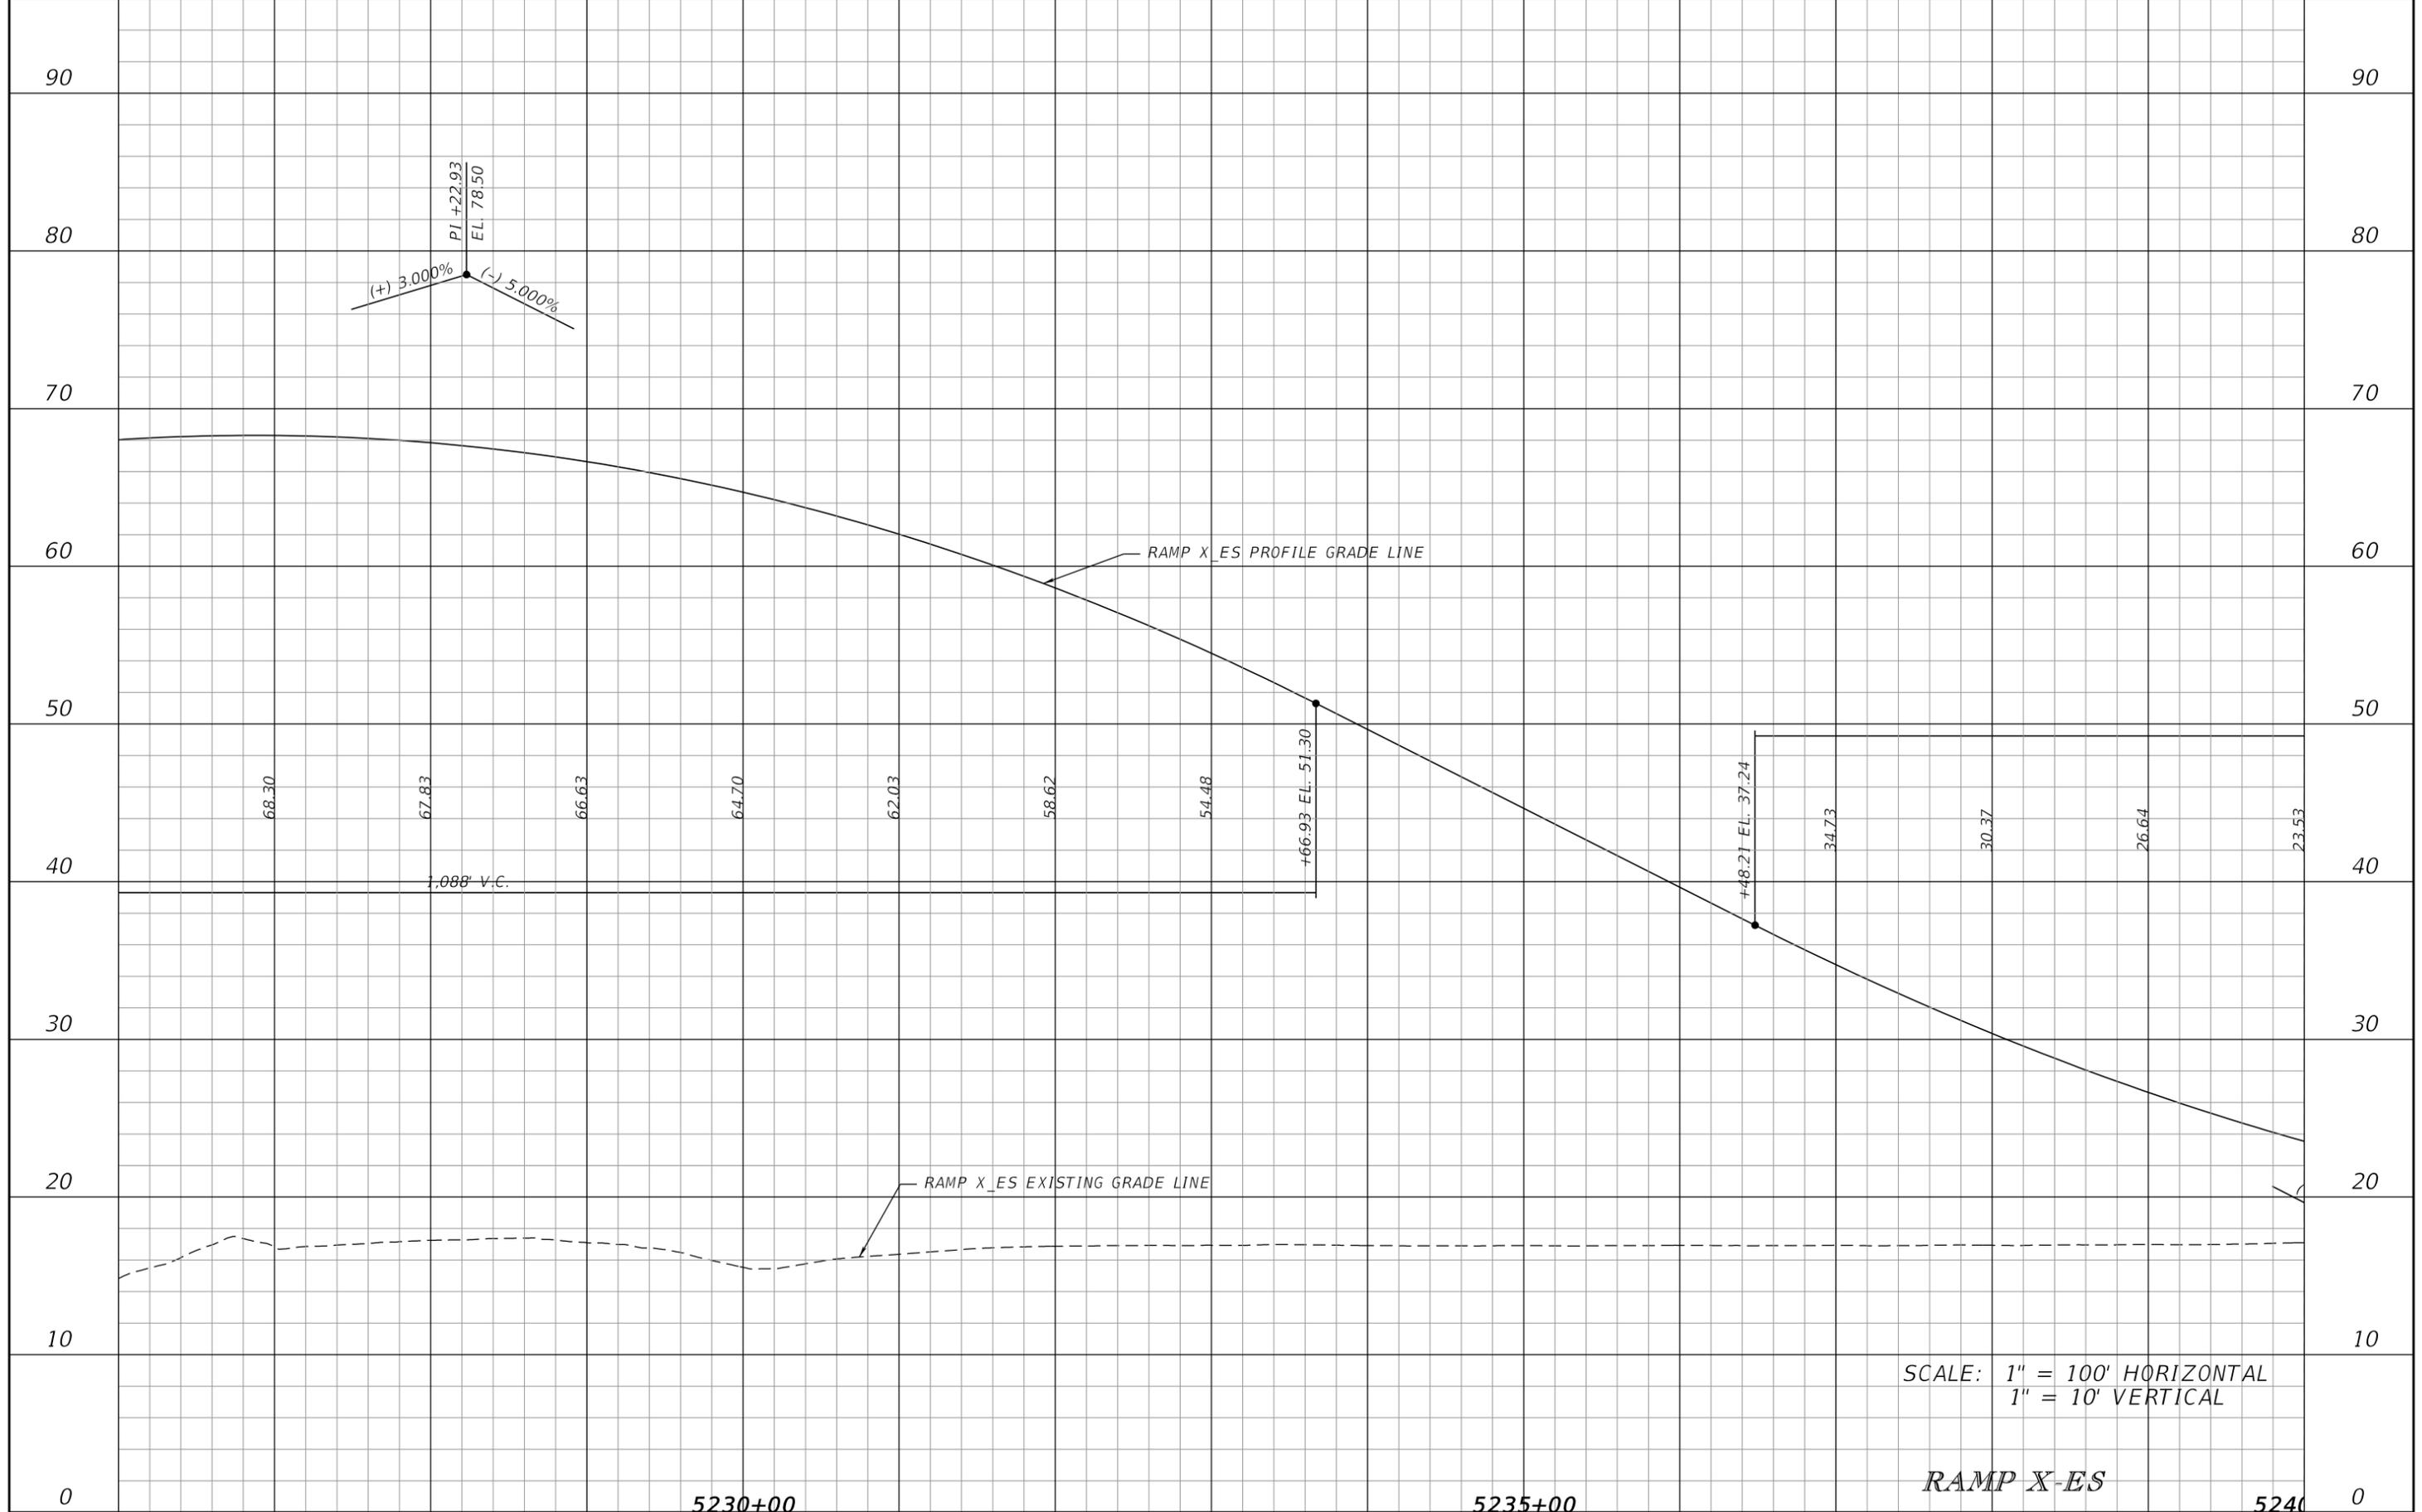

SCALE: 1" = 100' HORIZONTAL
1" = 10' VERTICAL

RAMP X-ES


<table border="1"> <thead> <tr> <th colspan="2">REVISIONS</th> </tr> <tr> <th>DATE</th> <th>DESCRIPTION</th> </tr> </thead> <tbody> <tr> <td> </td> <td> </td> </tr> </tbody> </table>				REVISIONS		DATE	DESCRIPTION			JAMES E. FORD P.E. P.E. LICENSE NUMBER 47526 HNTB CORPORATION 5900 NORTH ANDREWS AVENUE, SUITE 400 FT. LAUDERDALE, FLORIDA 33309 CERTIFICATE OF AUTHORIZATION 6500	STATE OF FLORIDA DEPARTMENT OF TRANSPORTATION		SHEET NO. 85
REVISIONS													
DATE	DESCRIPTION												
<table border="1"> <thead> <tr> <th>ROAD NO.</th> <th>COUNTY</th> <th>FINANCIAL PROJECT ID</th> </tr> </thead> <tbody> <tr> <td>SR 9</td> <td>BROWARD</td> <td>436964-1-52-01</td> </tr> </tbody> </table>		ROAD NO.	COUNTY	FINANCIAL PROJECT ID	SR 9	BROWARD	436964-1-52-01	ROADWAY PROFILE					
ROAD NO.	COUNTY	FINANCIAL PROJECT ID											
SR 9	BROWARD	436964-1-52-01											

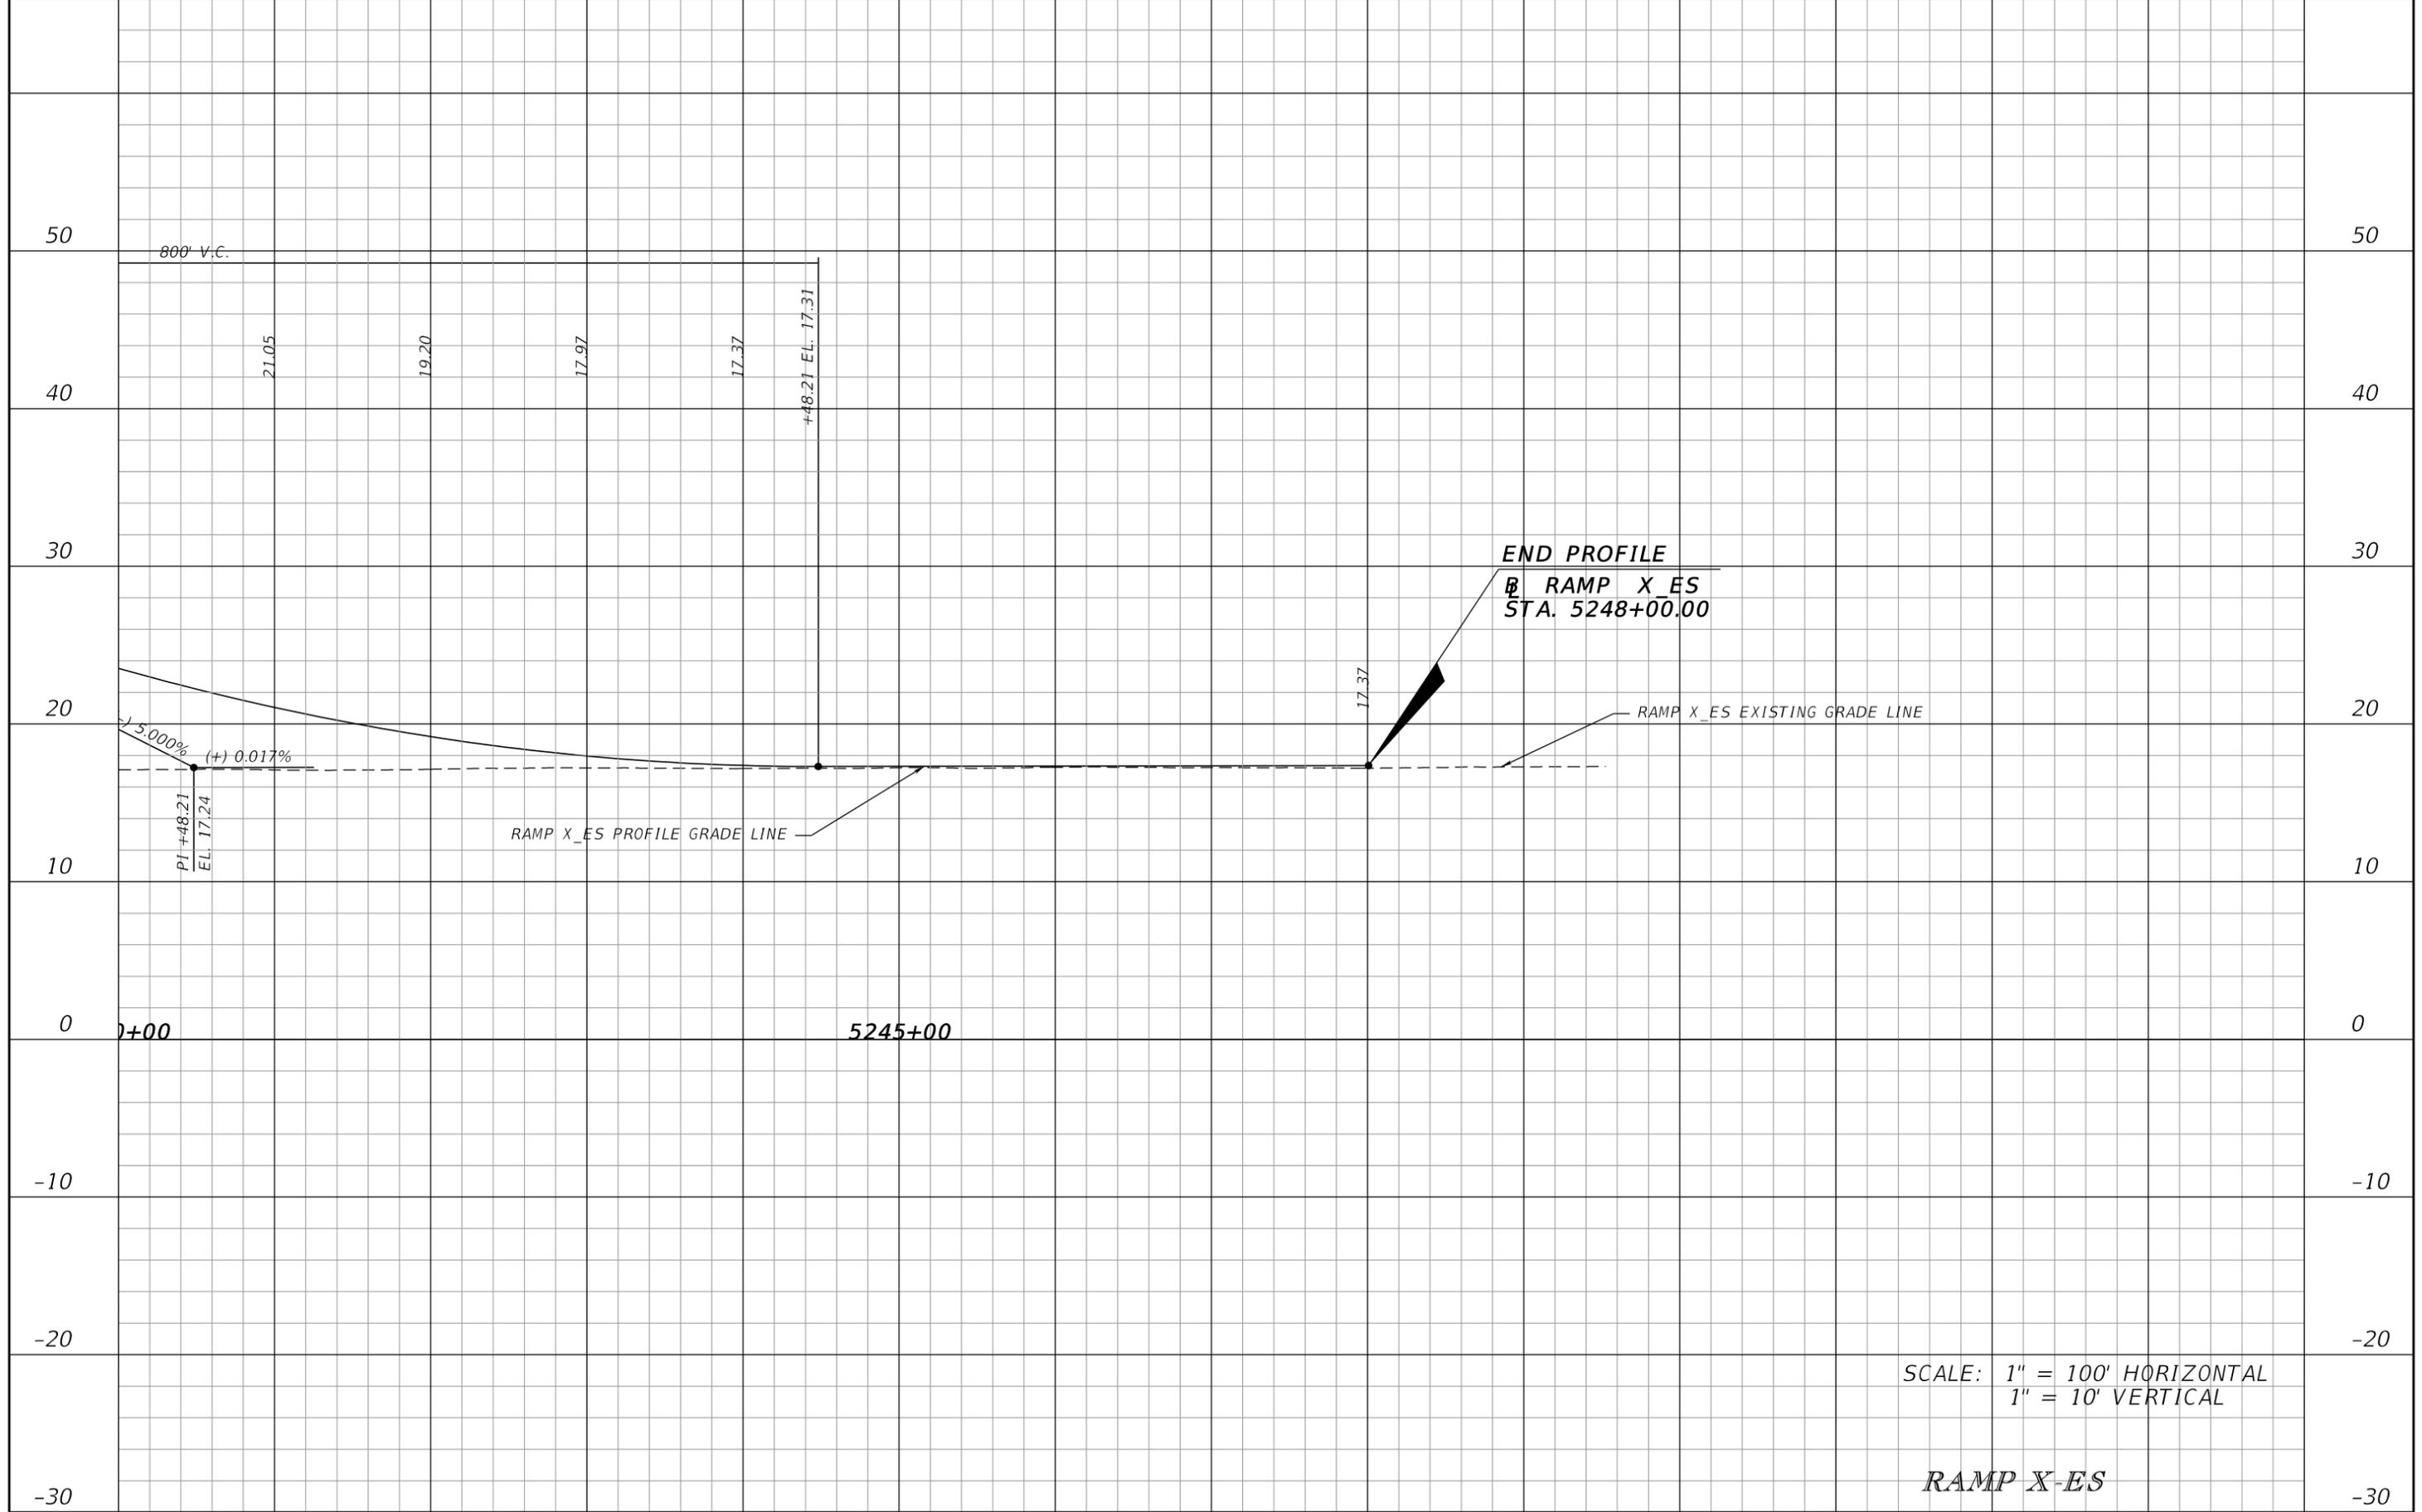

SCALE: 1" = 100' HORIZONTAL
1" = 10' VERTICAL

RAMP X-ES

REVISIONS				JAMES E. FORD P.E. P.E. LICENSE NUMBER 47526 HNTB CORPORATION 5900 NORTH ANDREWS AVENUE, SUITE 400 FT. LAUDERDALE, FLORIDA 33309 CERTIFICATE OF AUTHORIZATION 6500	STATE OF FLORIDA DEPARTMENT OF TRANSPORTATION			SHEET NO.
DATE	DESCRIPTION	DATE	DESCRIPTION		ROAD NO.	COUNTY	FINANCIAL PROJECT ID	
				SR 9	BROWARD	436964-1-52-01	86	

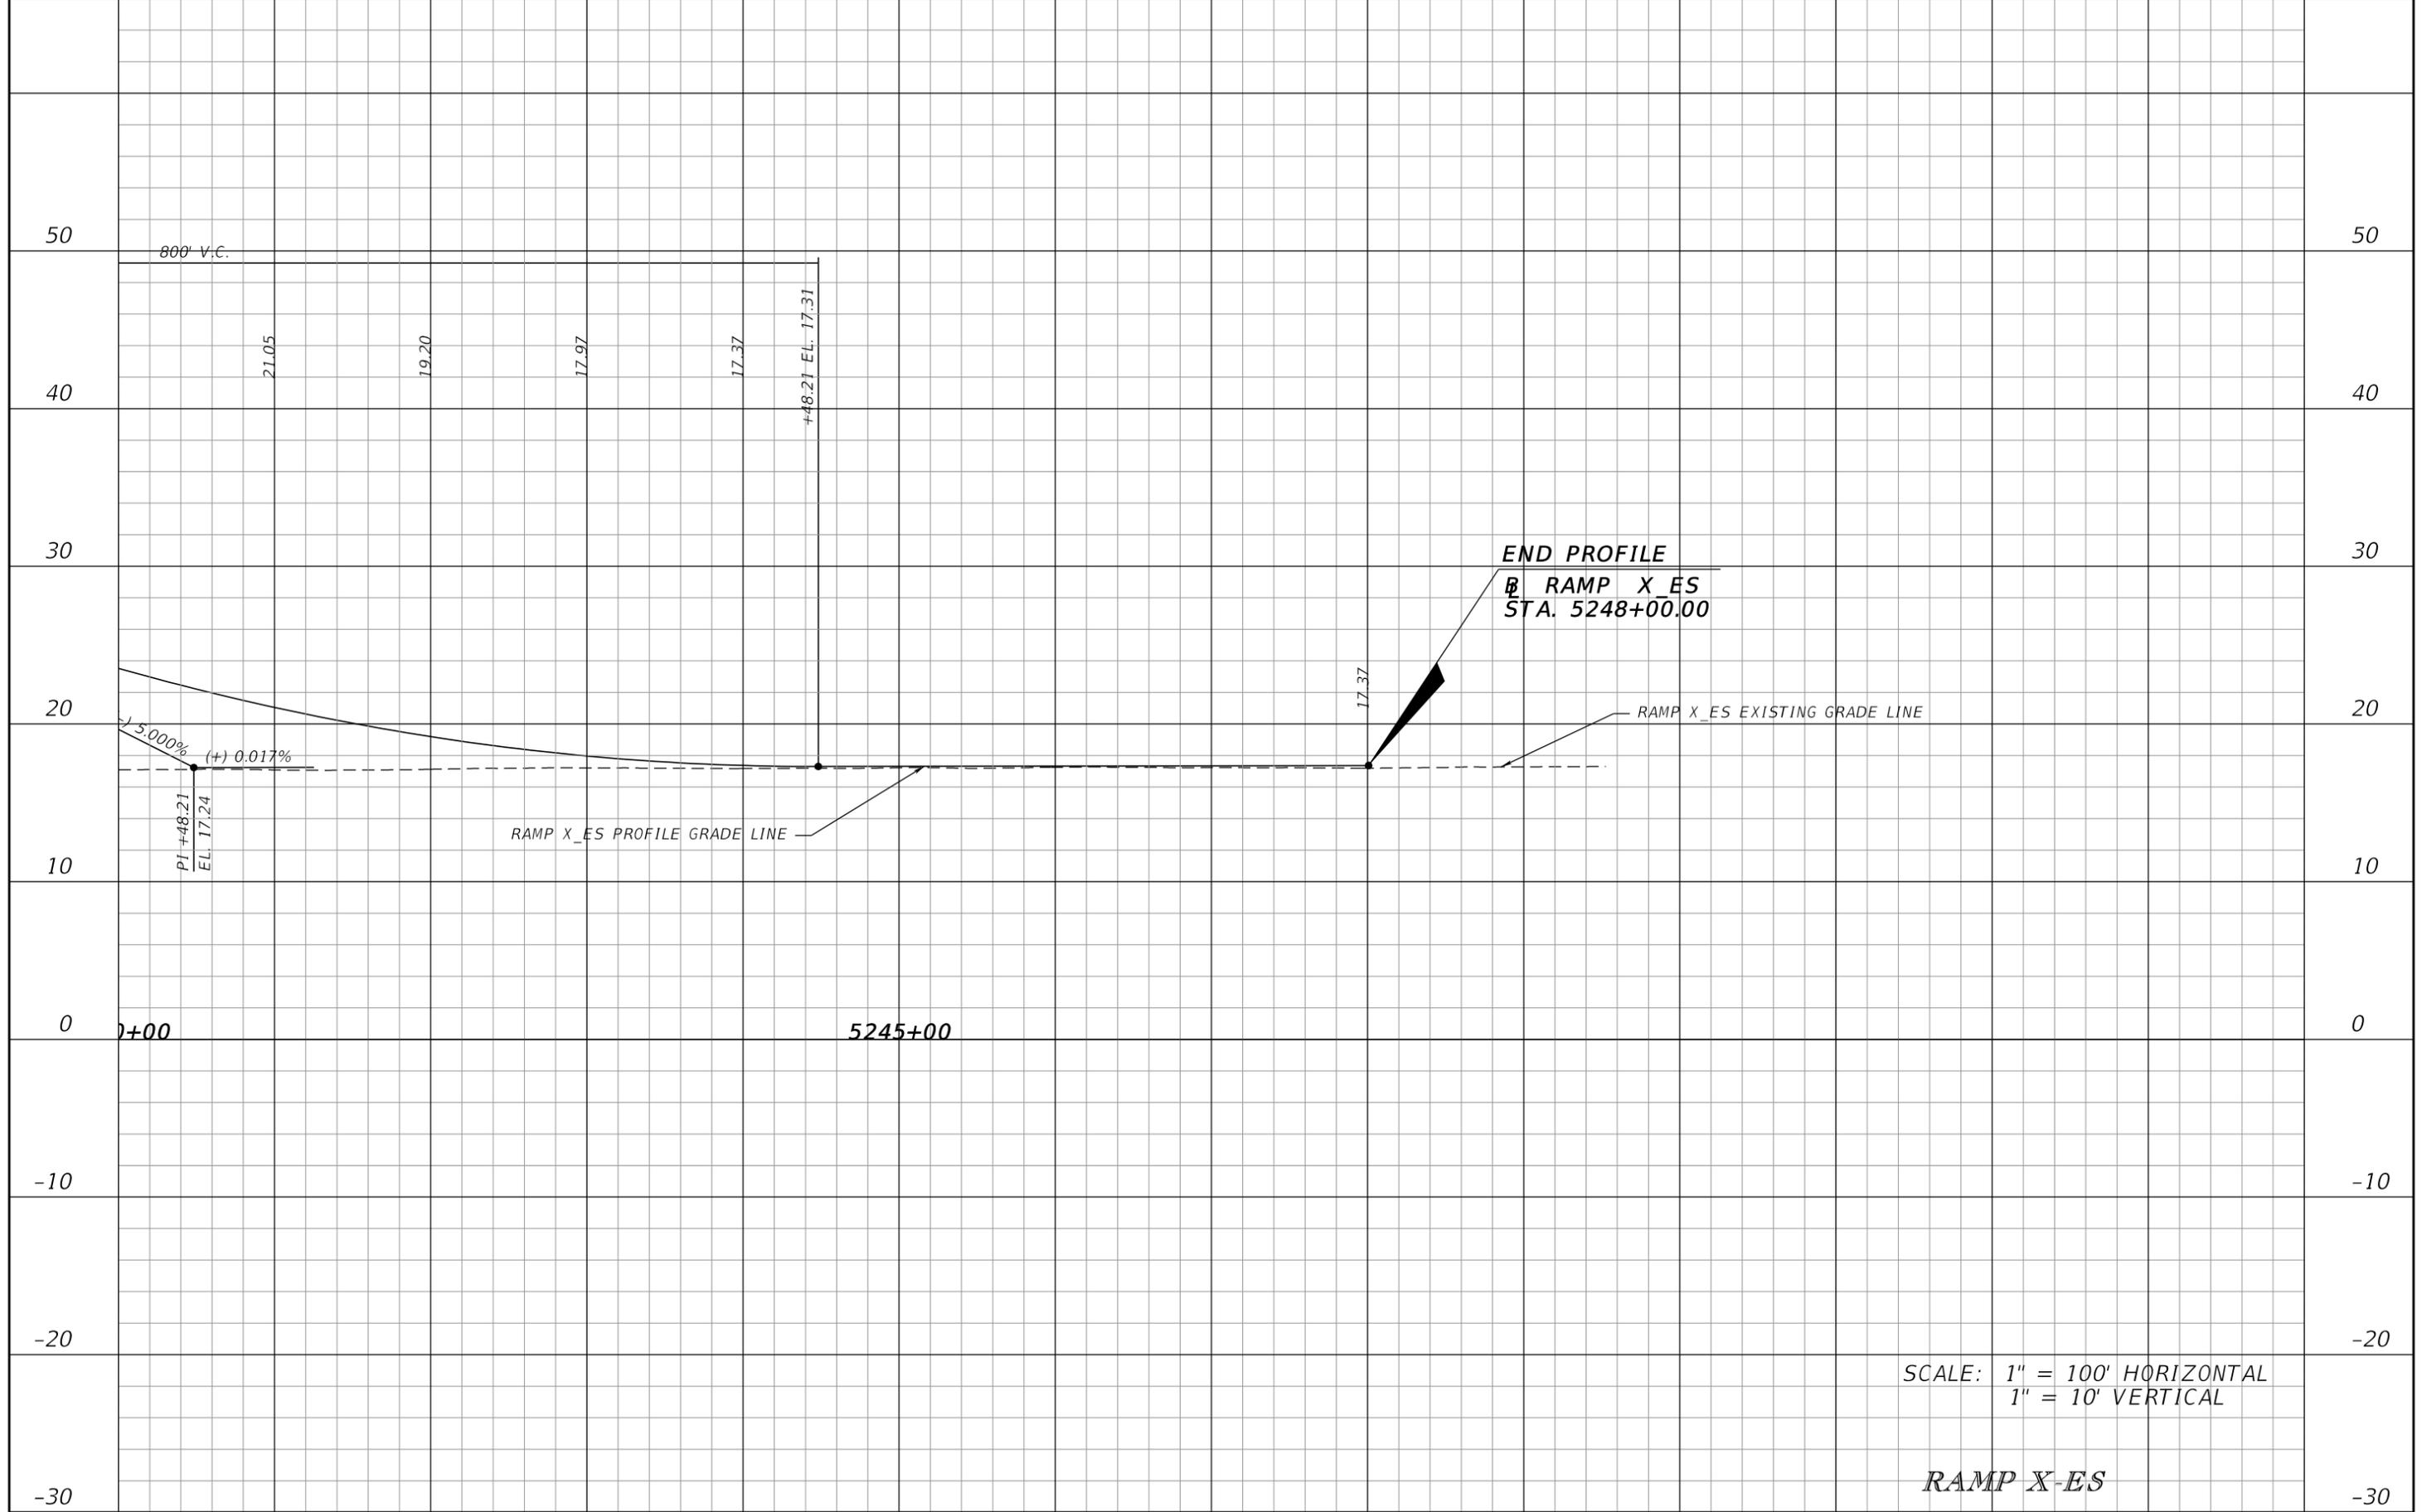

SCALE: 1" = 100' HORIZONTAL
1" = 10' VERTICAL


RAMP X-ES

REVISIONS			
DATE	DESCRIPTION	DATE	DESCRIPTION

JAMES E. FORD P.E.
P.E. LICENSE NUMBER 47526
HNTB CORPORATION
5900 NORTH ANDREWS AVENUE, SUITE 400
FT. LAUDERDALE, FLORIDA 33309
CERTIFICATE OF AUTHORIZATION 6500

STATE OF FLORIDA DEPARTMENT OF TRANSPORTATION		
ROAD NO.	COUNTY	FINANCIAL PROJECT ID
SR 9	BROWARD	436964-1-52-01


ROADWAY PROFILE		SHEET NO. 87
------------------------	--	------------------------

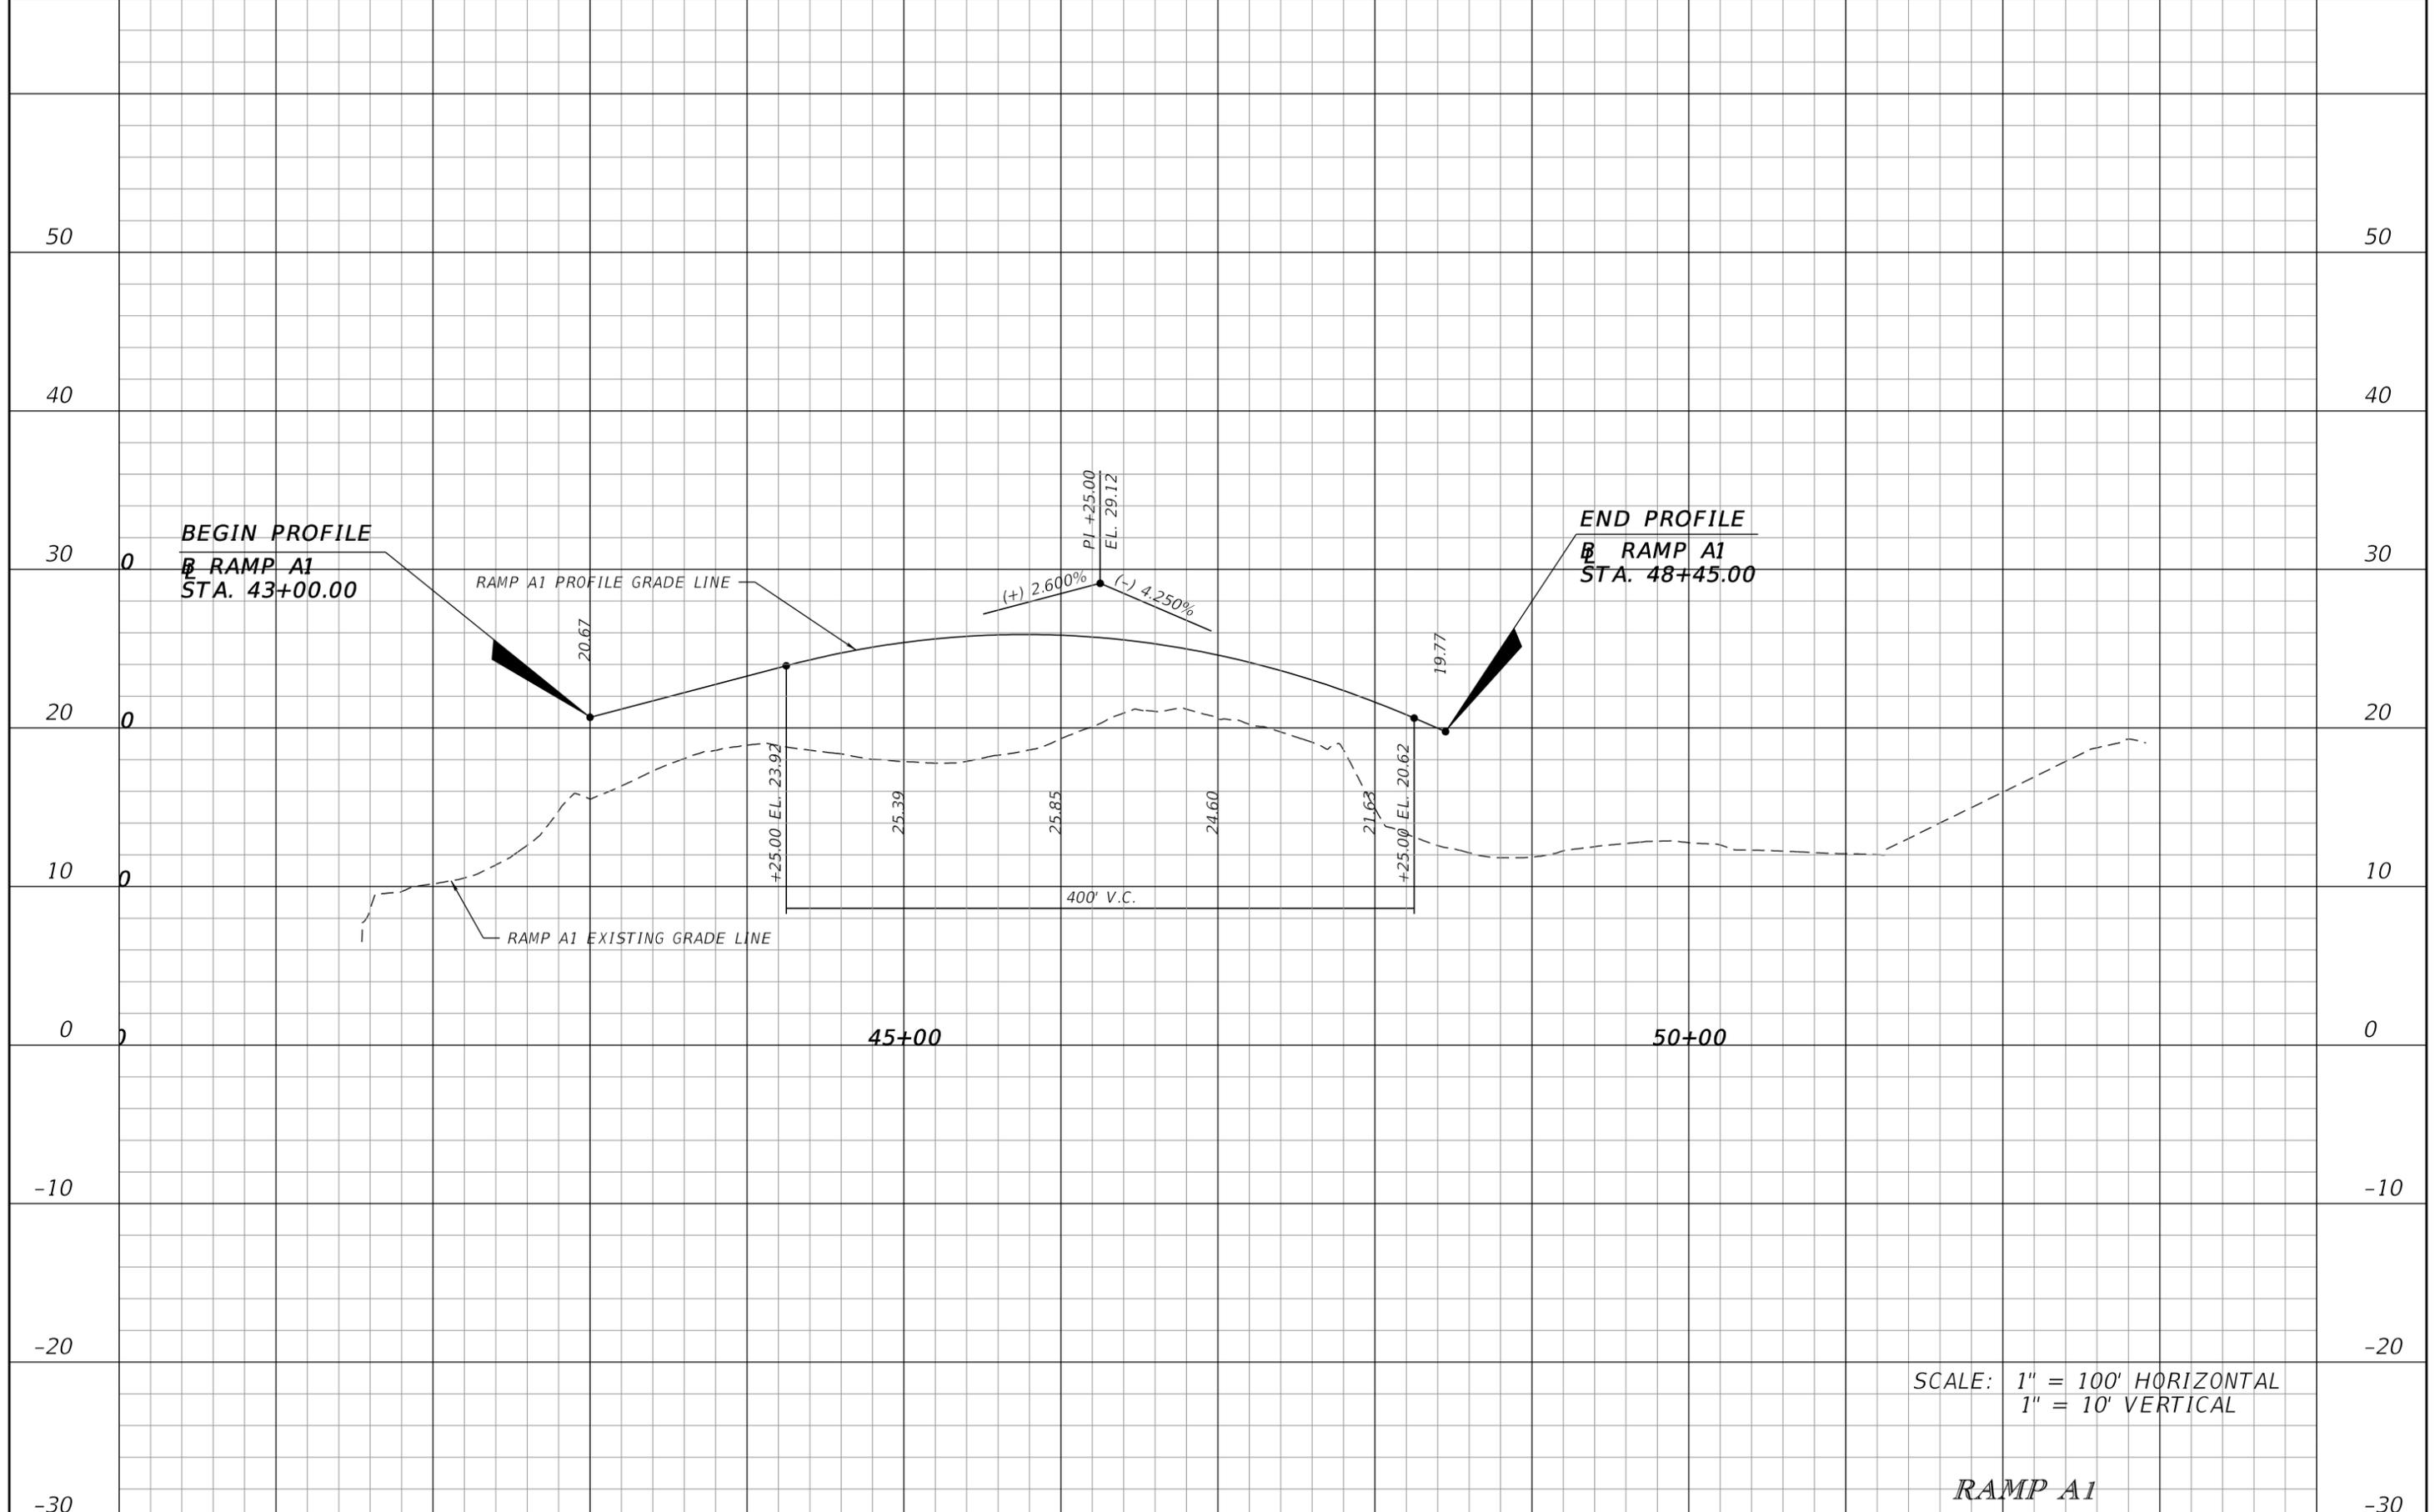

SCALE: 1" = 100' HORIZONTAL
1" = 10' VERTICAL

RAMP A1

REVISIONS				JAMES E. FORD P.E. P.E. LICENSE NUMBER 47526 HNTB CORPORATION 5900 NORTH ANDREWS AVENUE, SUITE 400 FT. LAUDERDALE, FLORIDA 33309 CERTIFICATE OF AUTHORIZATION 6500	STATE OF FLORIDA DEPARTMENT OF TRANSPORTATION			SHEET NO. 86
DATE	DESCRIPTION	DATE	DESCRIPTION		ROAD NO.	COUNTY	FINANCIAL PROJECT ID	
				SR 9	BROWARD	436964-1-52-01	ROADWAY PROFILE	

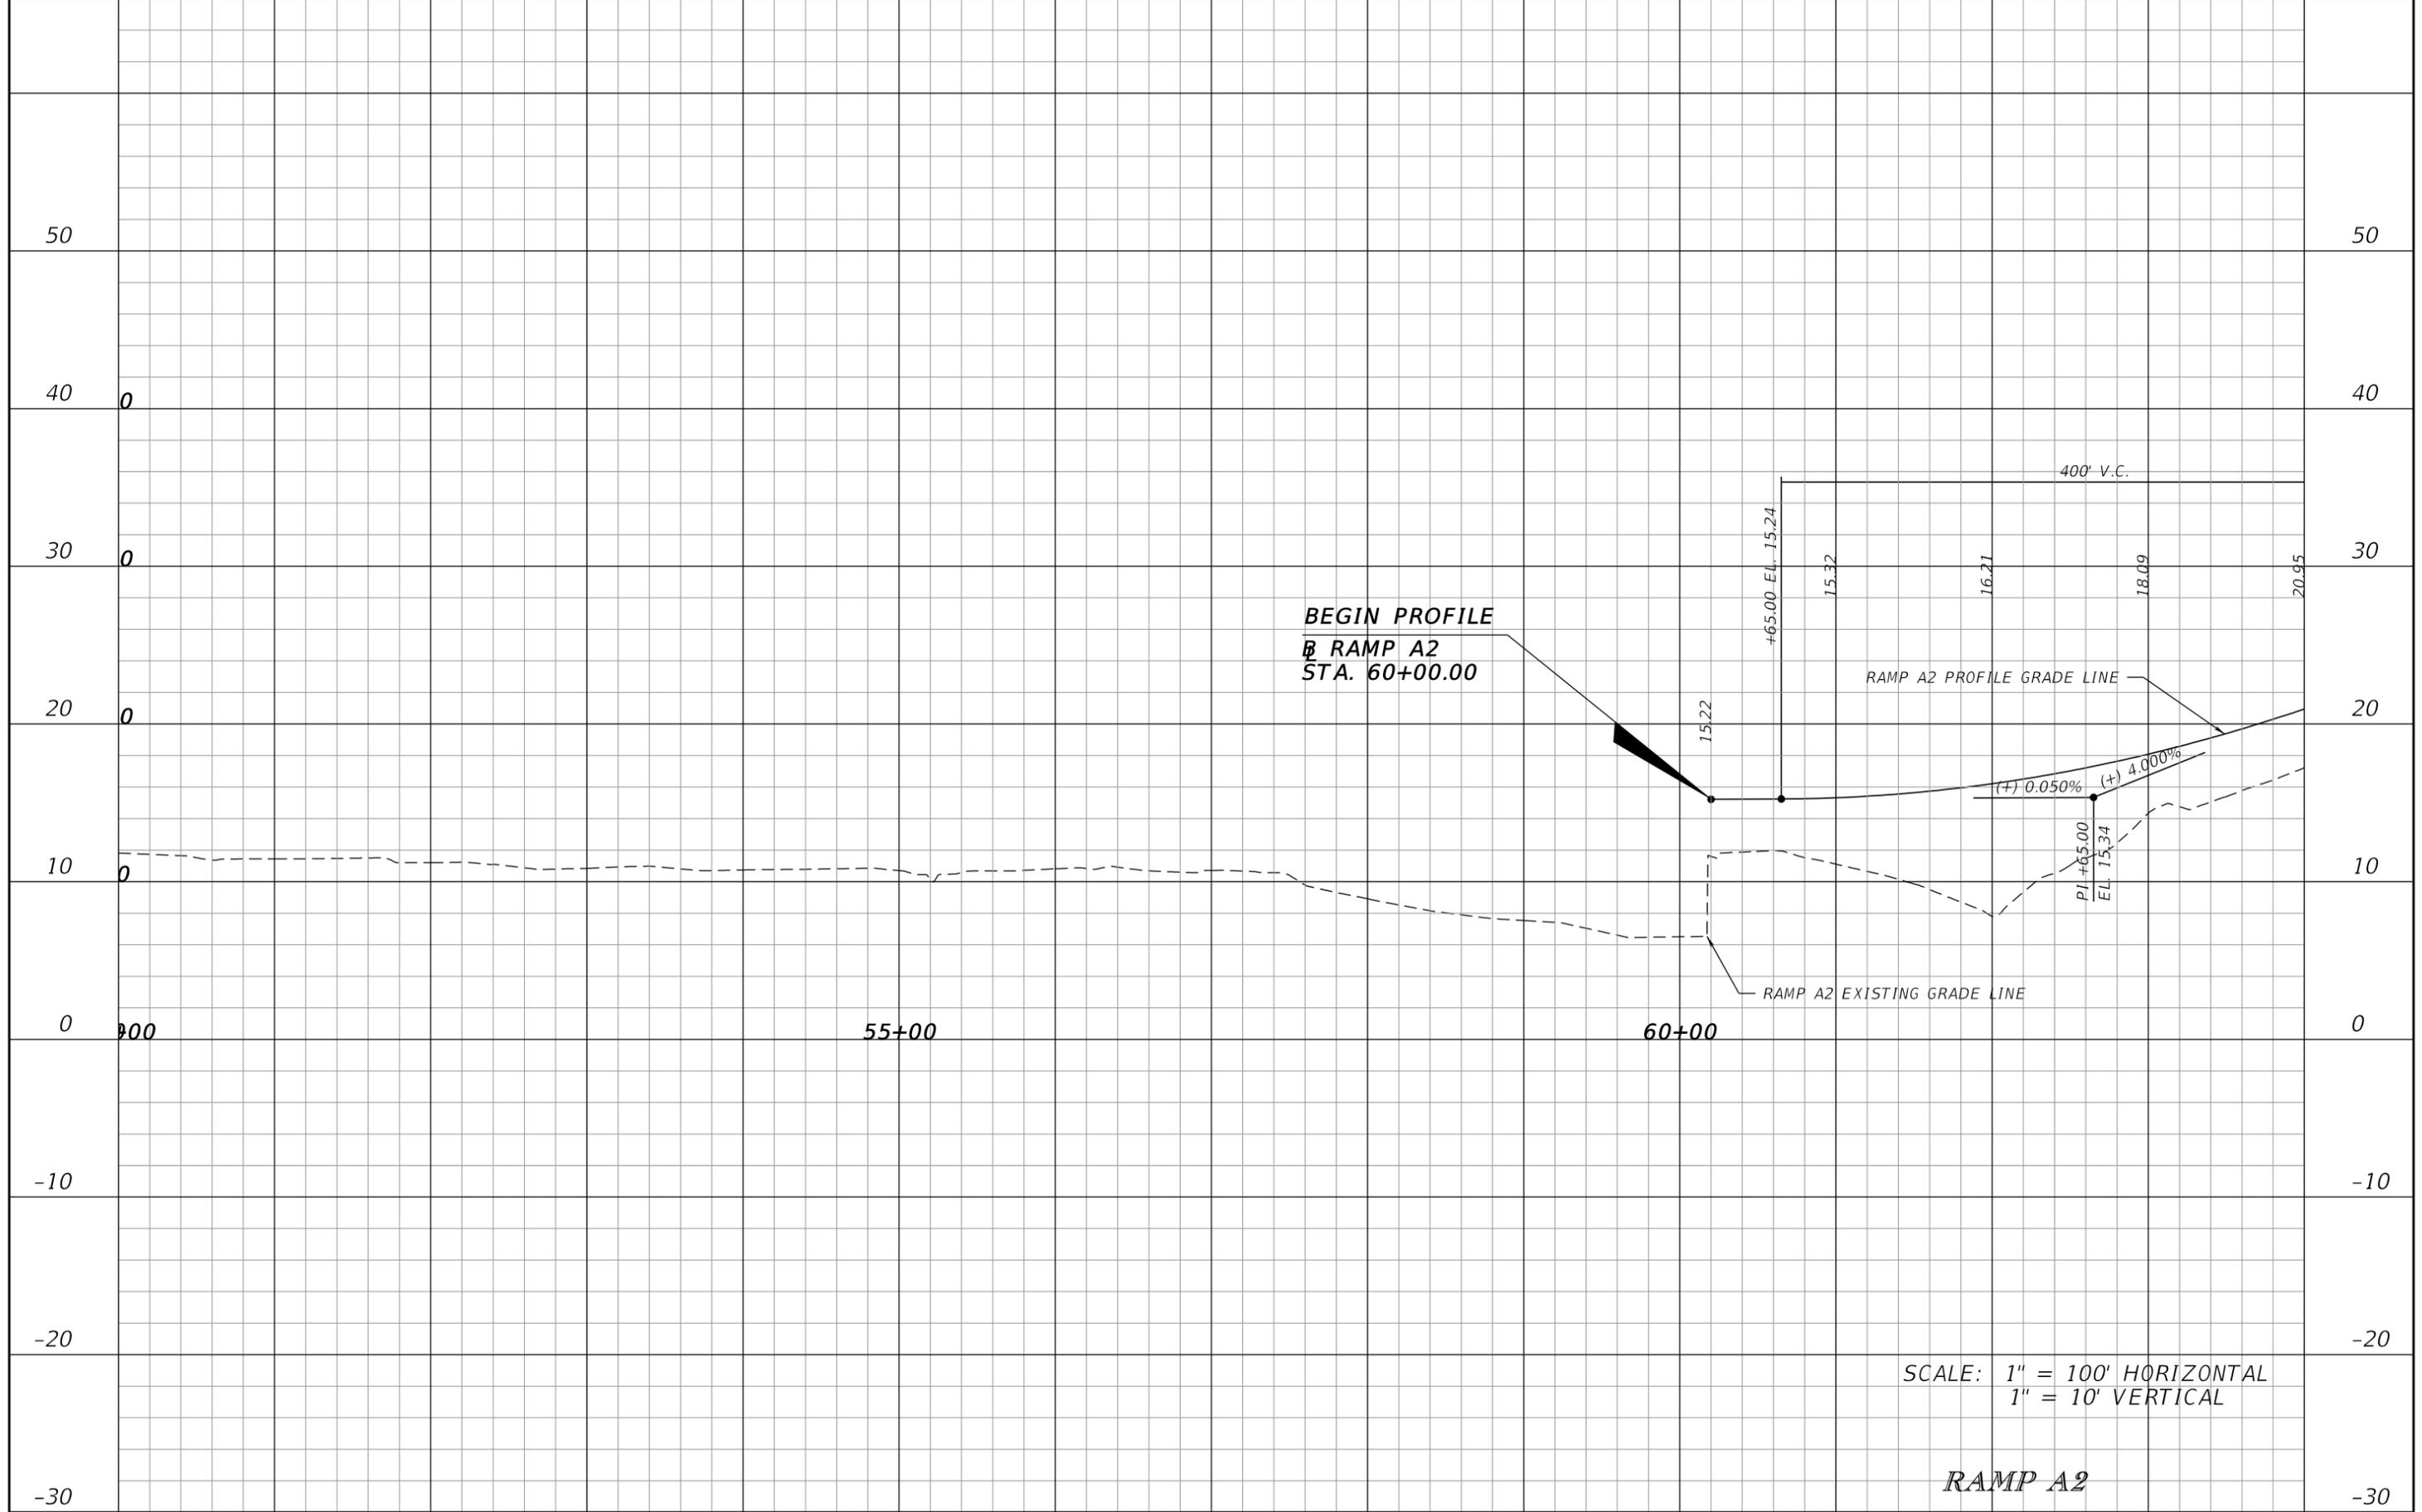


REVISIONS			
DATE	DESCRIPTION	DATE	DESCRIPTION

JAMES E. FORD P.E.
 P.E. LICENSE NUMBER 47526
 HNTB CORPORATION
 5900 NORTH ANDREWS AVENUE, SUITE 400
 FT. LAUDERDALE, FLORIDA 33309
 CERTIFICATE OF AUTHORIZATION 6500

STATE OF FLORIDA DEPARTMENT OF TRANSPORTATION		
ROAD NO.	COUNTY	FINANCIAL PROJECT ID
SR 9	BROWARD	436964-1-52-01

ROADWAY PROFILE

SHEET NO.
89

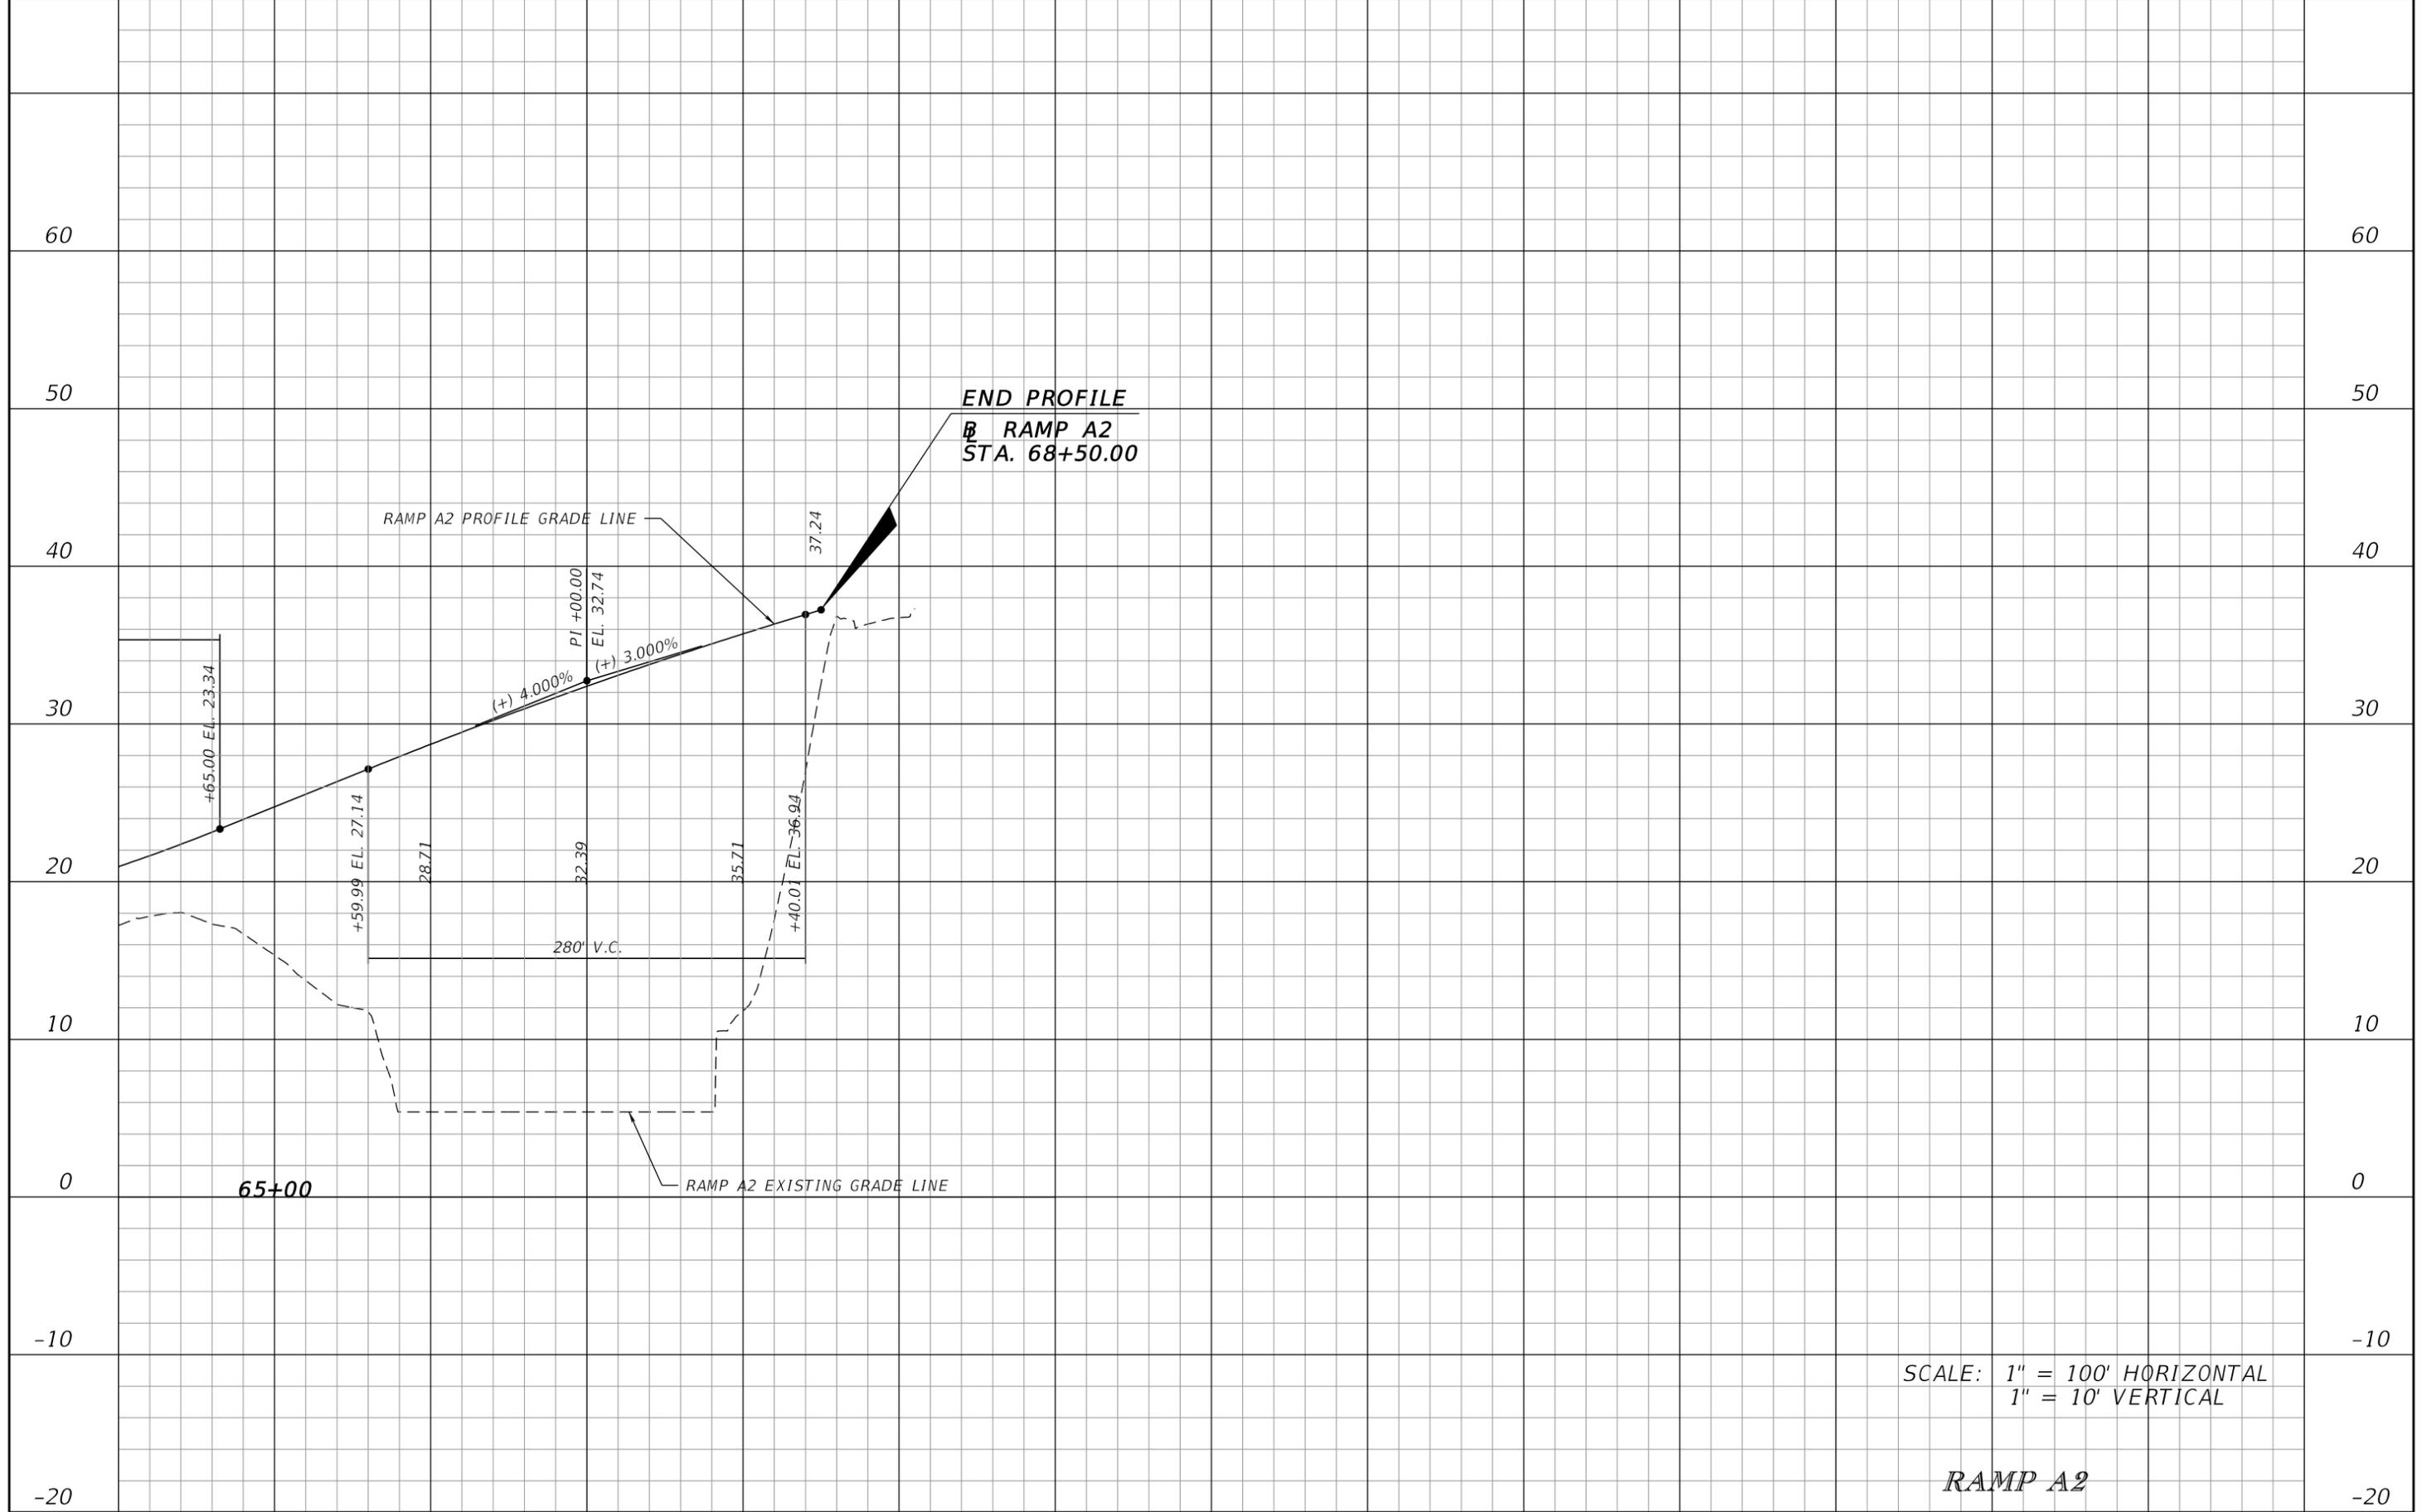

SCALE: 1" = 100' HORIZONTAL
1" = 10' VERTICAL


RAMP A2

REVISIONS			
DATE	DESCRIPTION	DATE	DESCRIPTION


JAMES E. FORD P.E.
P.E. LICENSE NUMBER 47526
HNTB CORPORATION
5900 NORTH ANDREWS AVENUE, SUITE 400
FT. LAUDERDALE, FLORIDA 33309
CERTIFICATE OF AUTHORIZATION 6500

STATE OF FLORIDA DEPARTMENT OF TRANSPORTATION		
ROAD NO.	COUNTY	FINANCIAL PROJECT ID
SR 9	BROWARD	436964-1-52-01

ROADWAY PROFILE		SHEET NO.
		90

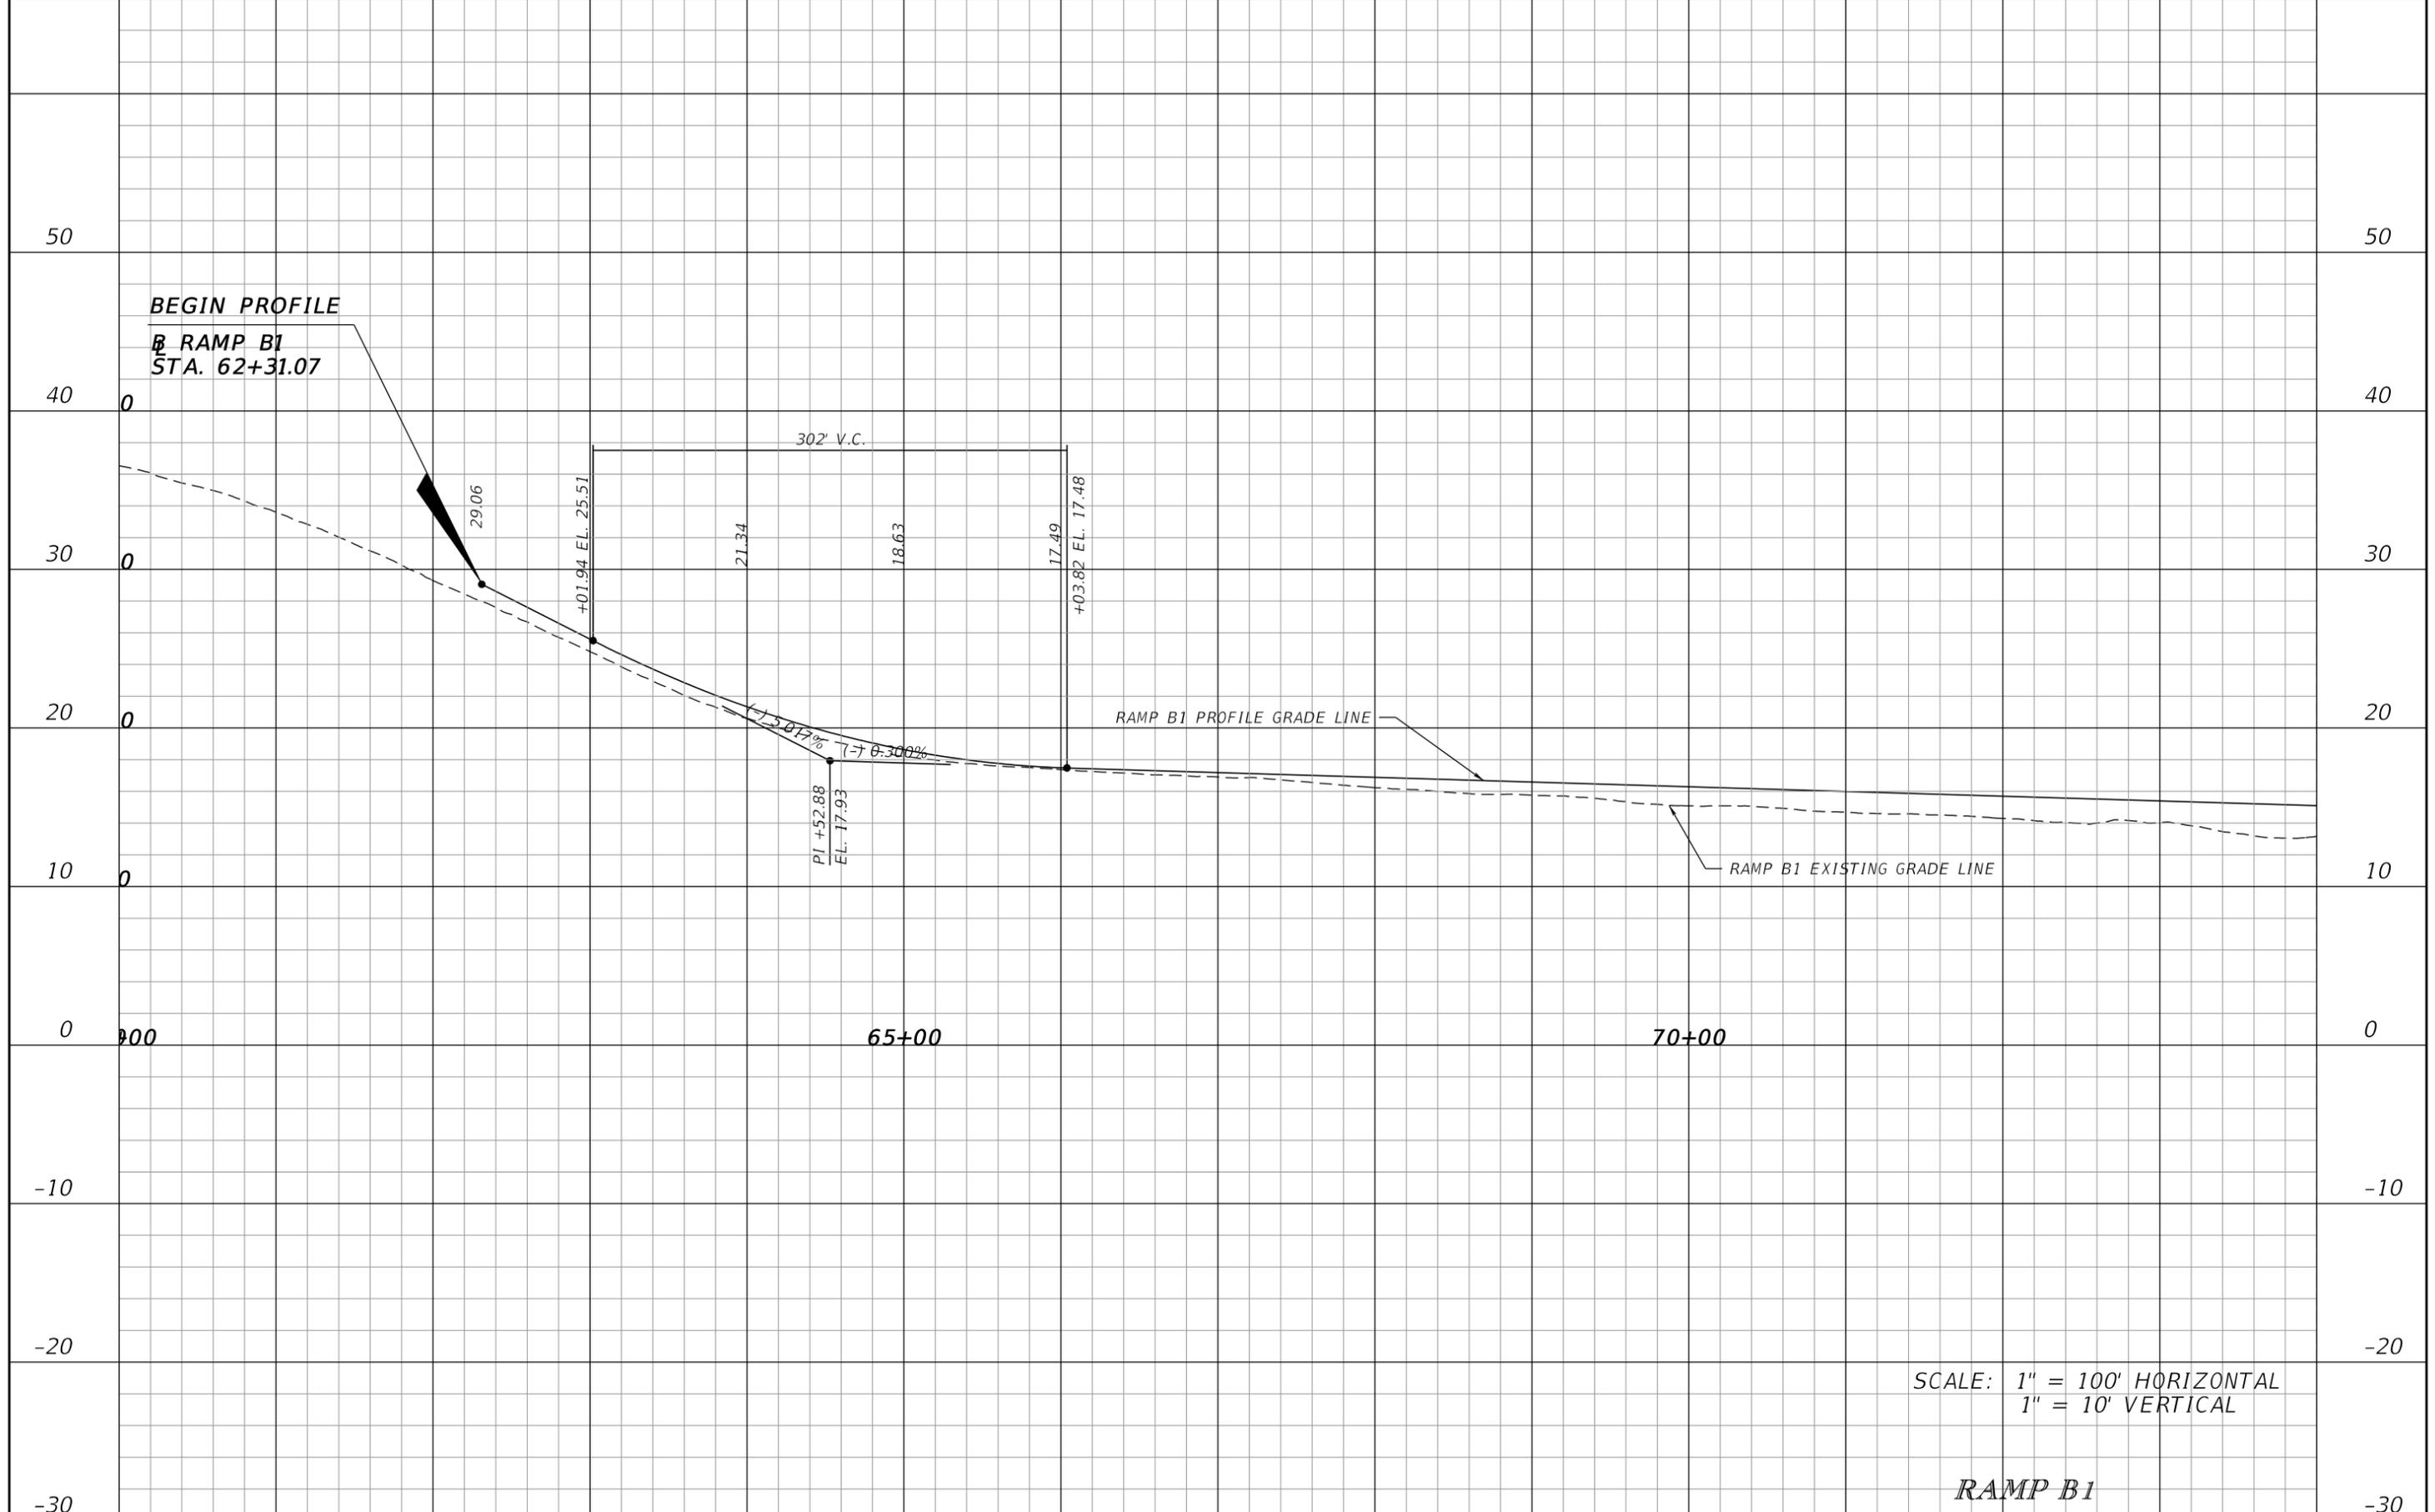

REVISIONS				JAMES E. FORD P.E. P.E. LICENSE NUMBER 47526 HNTB CORPORATION 5900 NORTH ANDREWS AVENUE, SUITE 400 FT. LAUDERDALE, FLORIDA 33309 CERTIFICATE OF AUTHORIZATION 6500	STATE OF FLORIDA DEPARTMENT OF TRANSPORTATION			ROADWAY PROFILE SHEET NO. 91
DATE	DESCRIPTION	DATE	DESCRIPTION		ROAD NO.	COUNTY	FINANCIAL PROJECT ID	
				SR 9	BROWARD	436964-1-52-01		

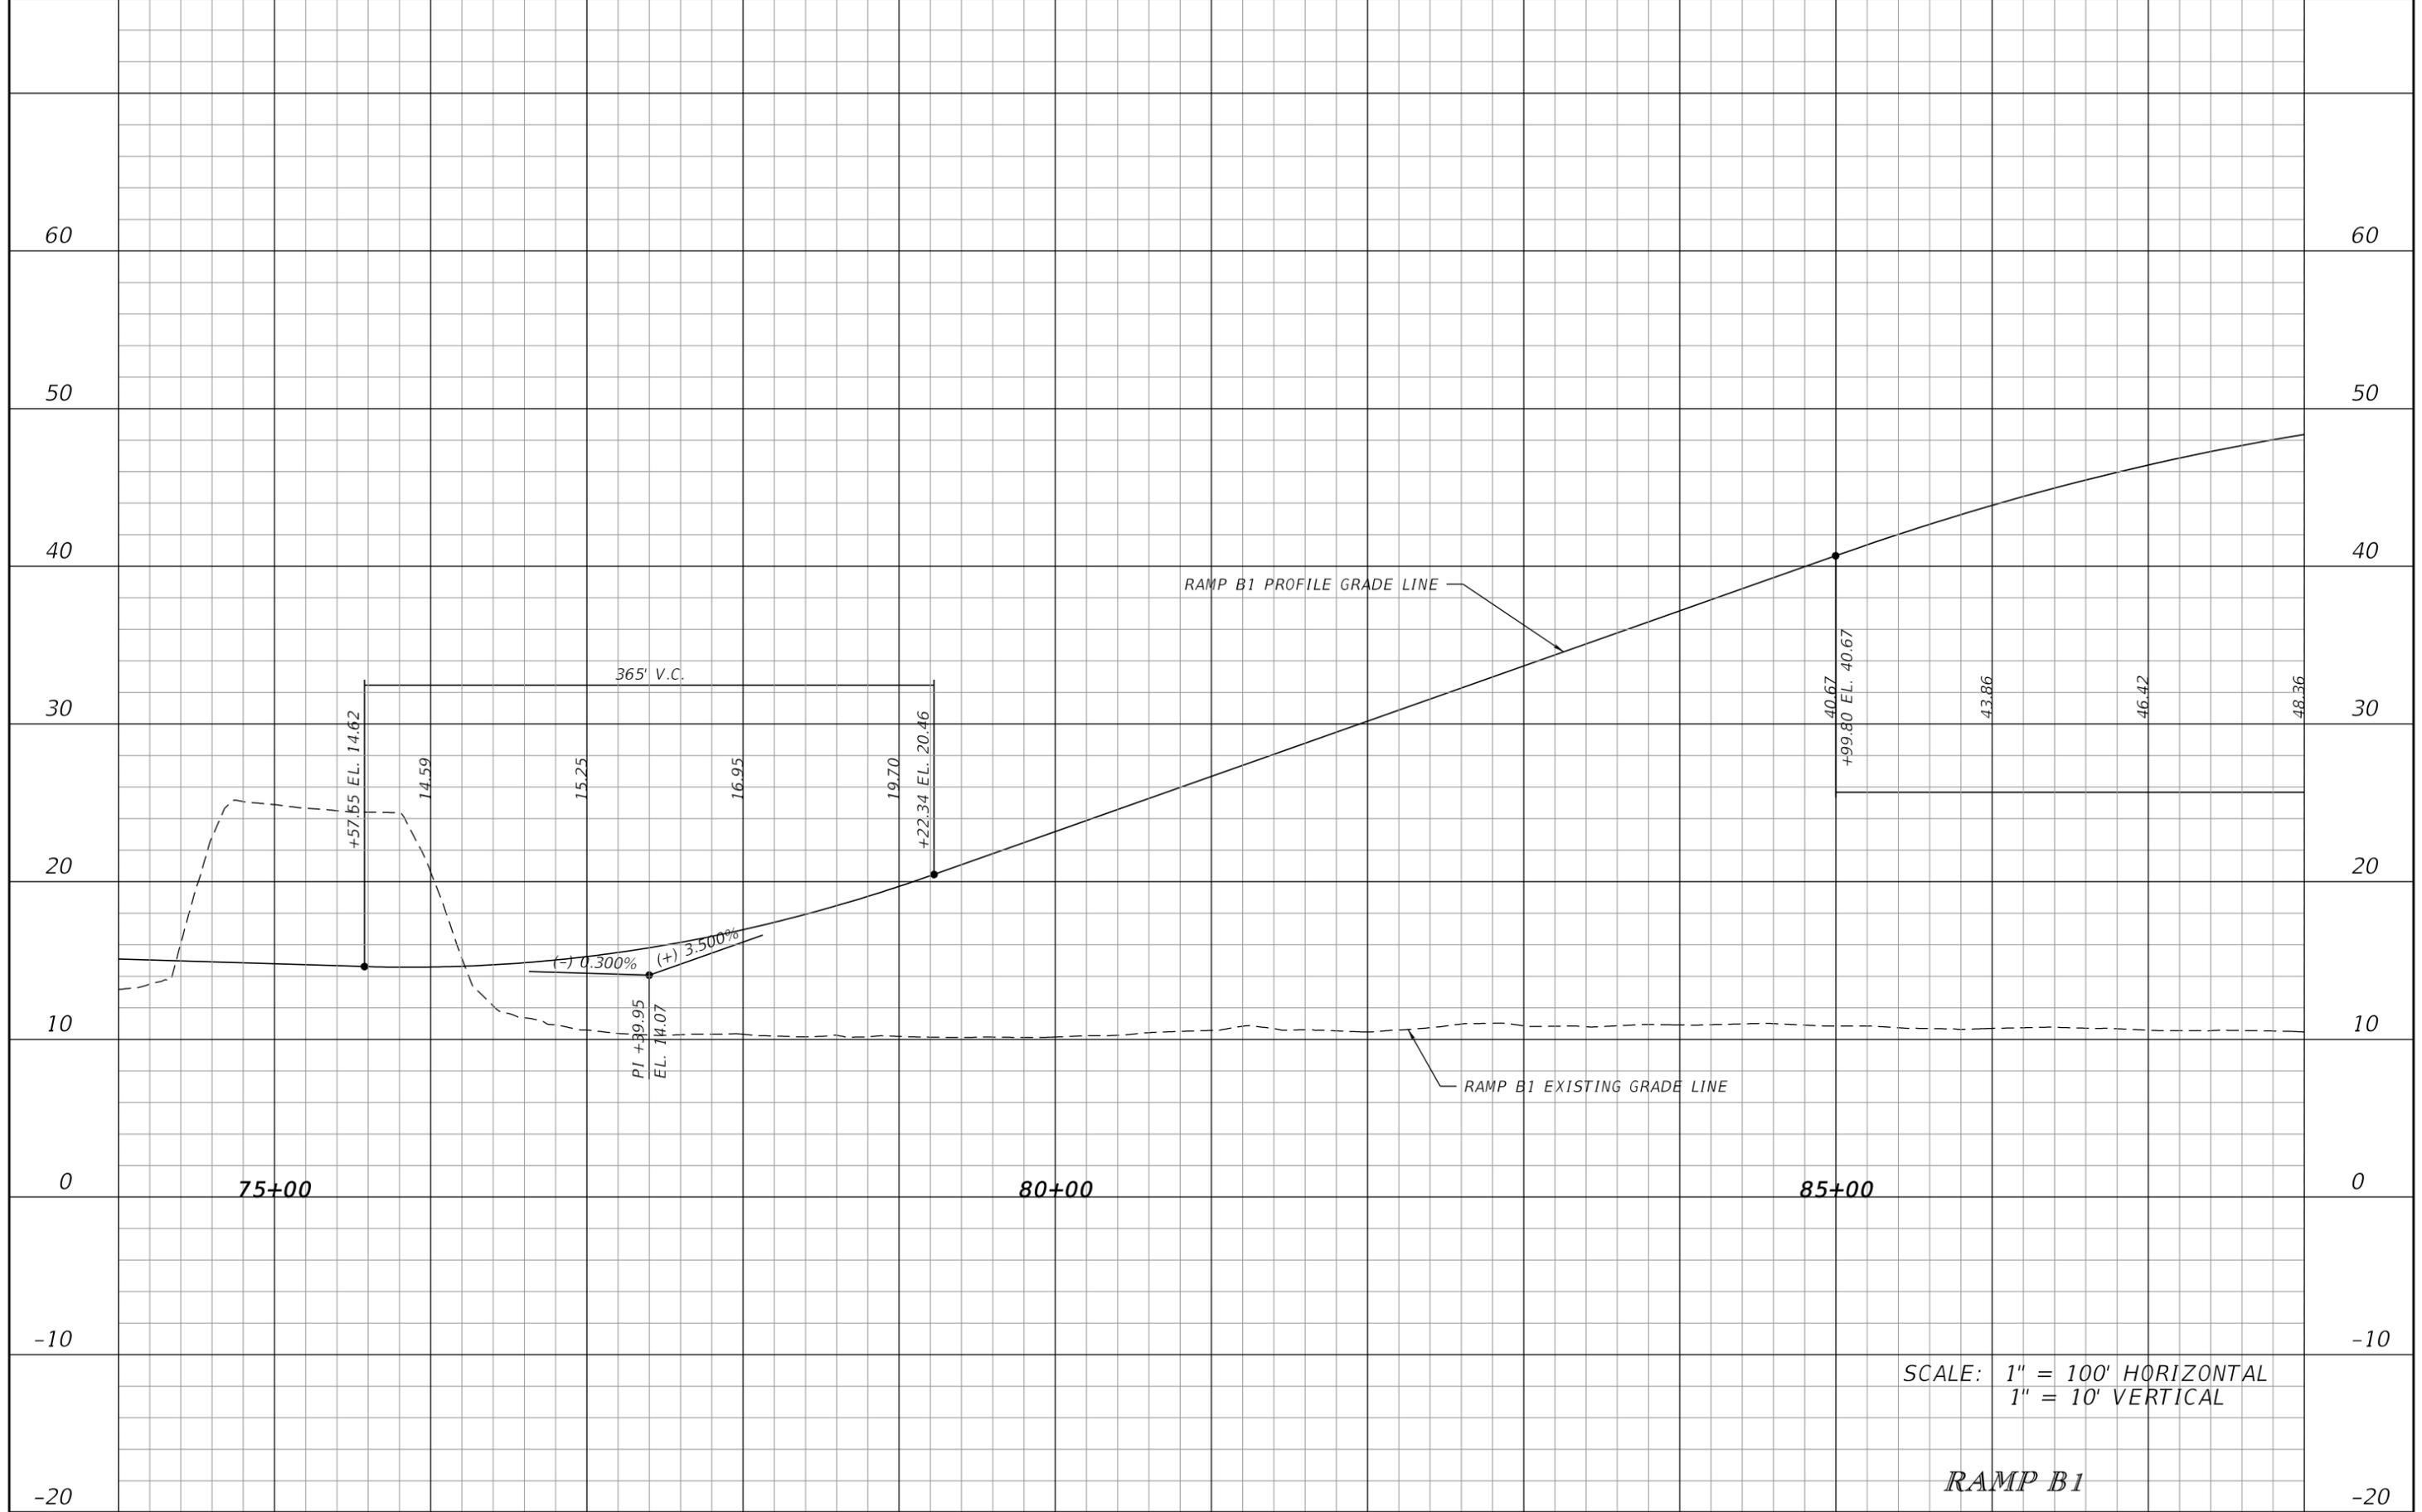


REVISIONS			
DATE	DESCRIPTION	DATE	DESCRIPTION

JAMES E. FORD P.E.
P.E. LICENSE NUMBER 47526
HNTB CORPORATION
5900 NORTH ANDREWS AVENUE, SUITE 400
FT. LAUDERDALE, FLORIDA 33309
CERTIFICATE OF AUTHORIZATION 6500

STATE OF FLORIDA DEPARTMENT OF TRANSPORTATION		
ROAD NO.	COUNTY	FINANCIAL PROJECT ID
SR 9	BROWARD	436964-1-52-01

ROADWAY PROFILE	SHEET NO.
	92

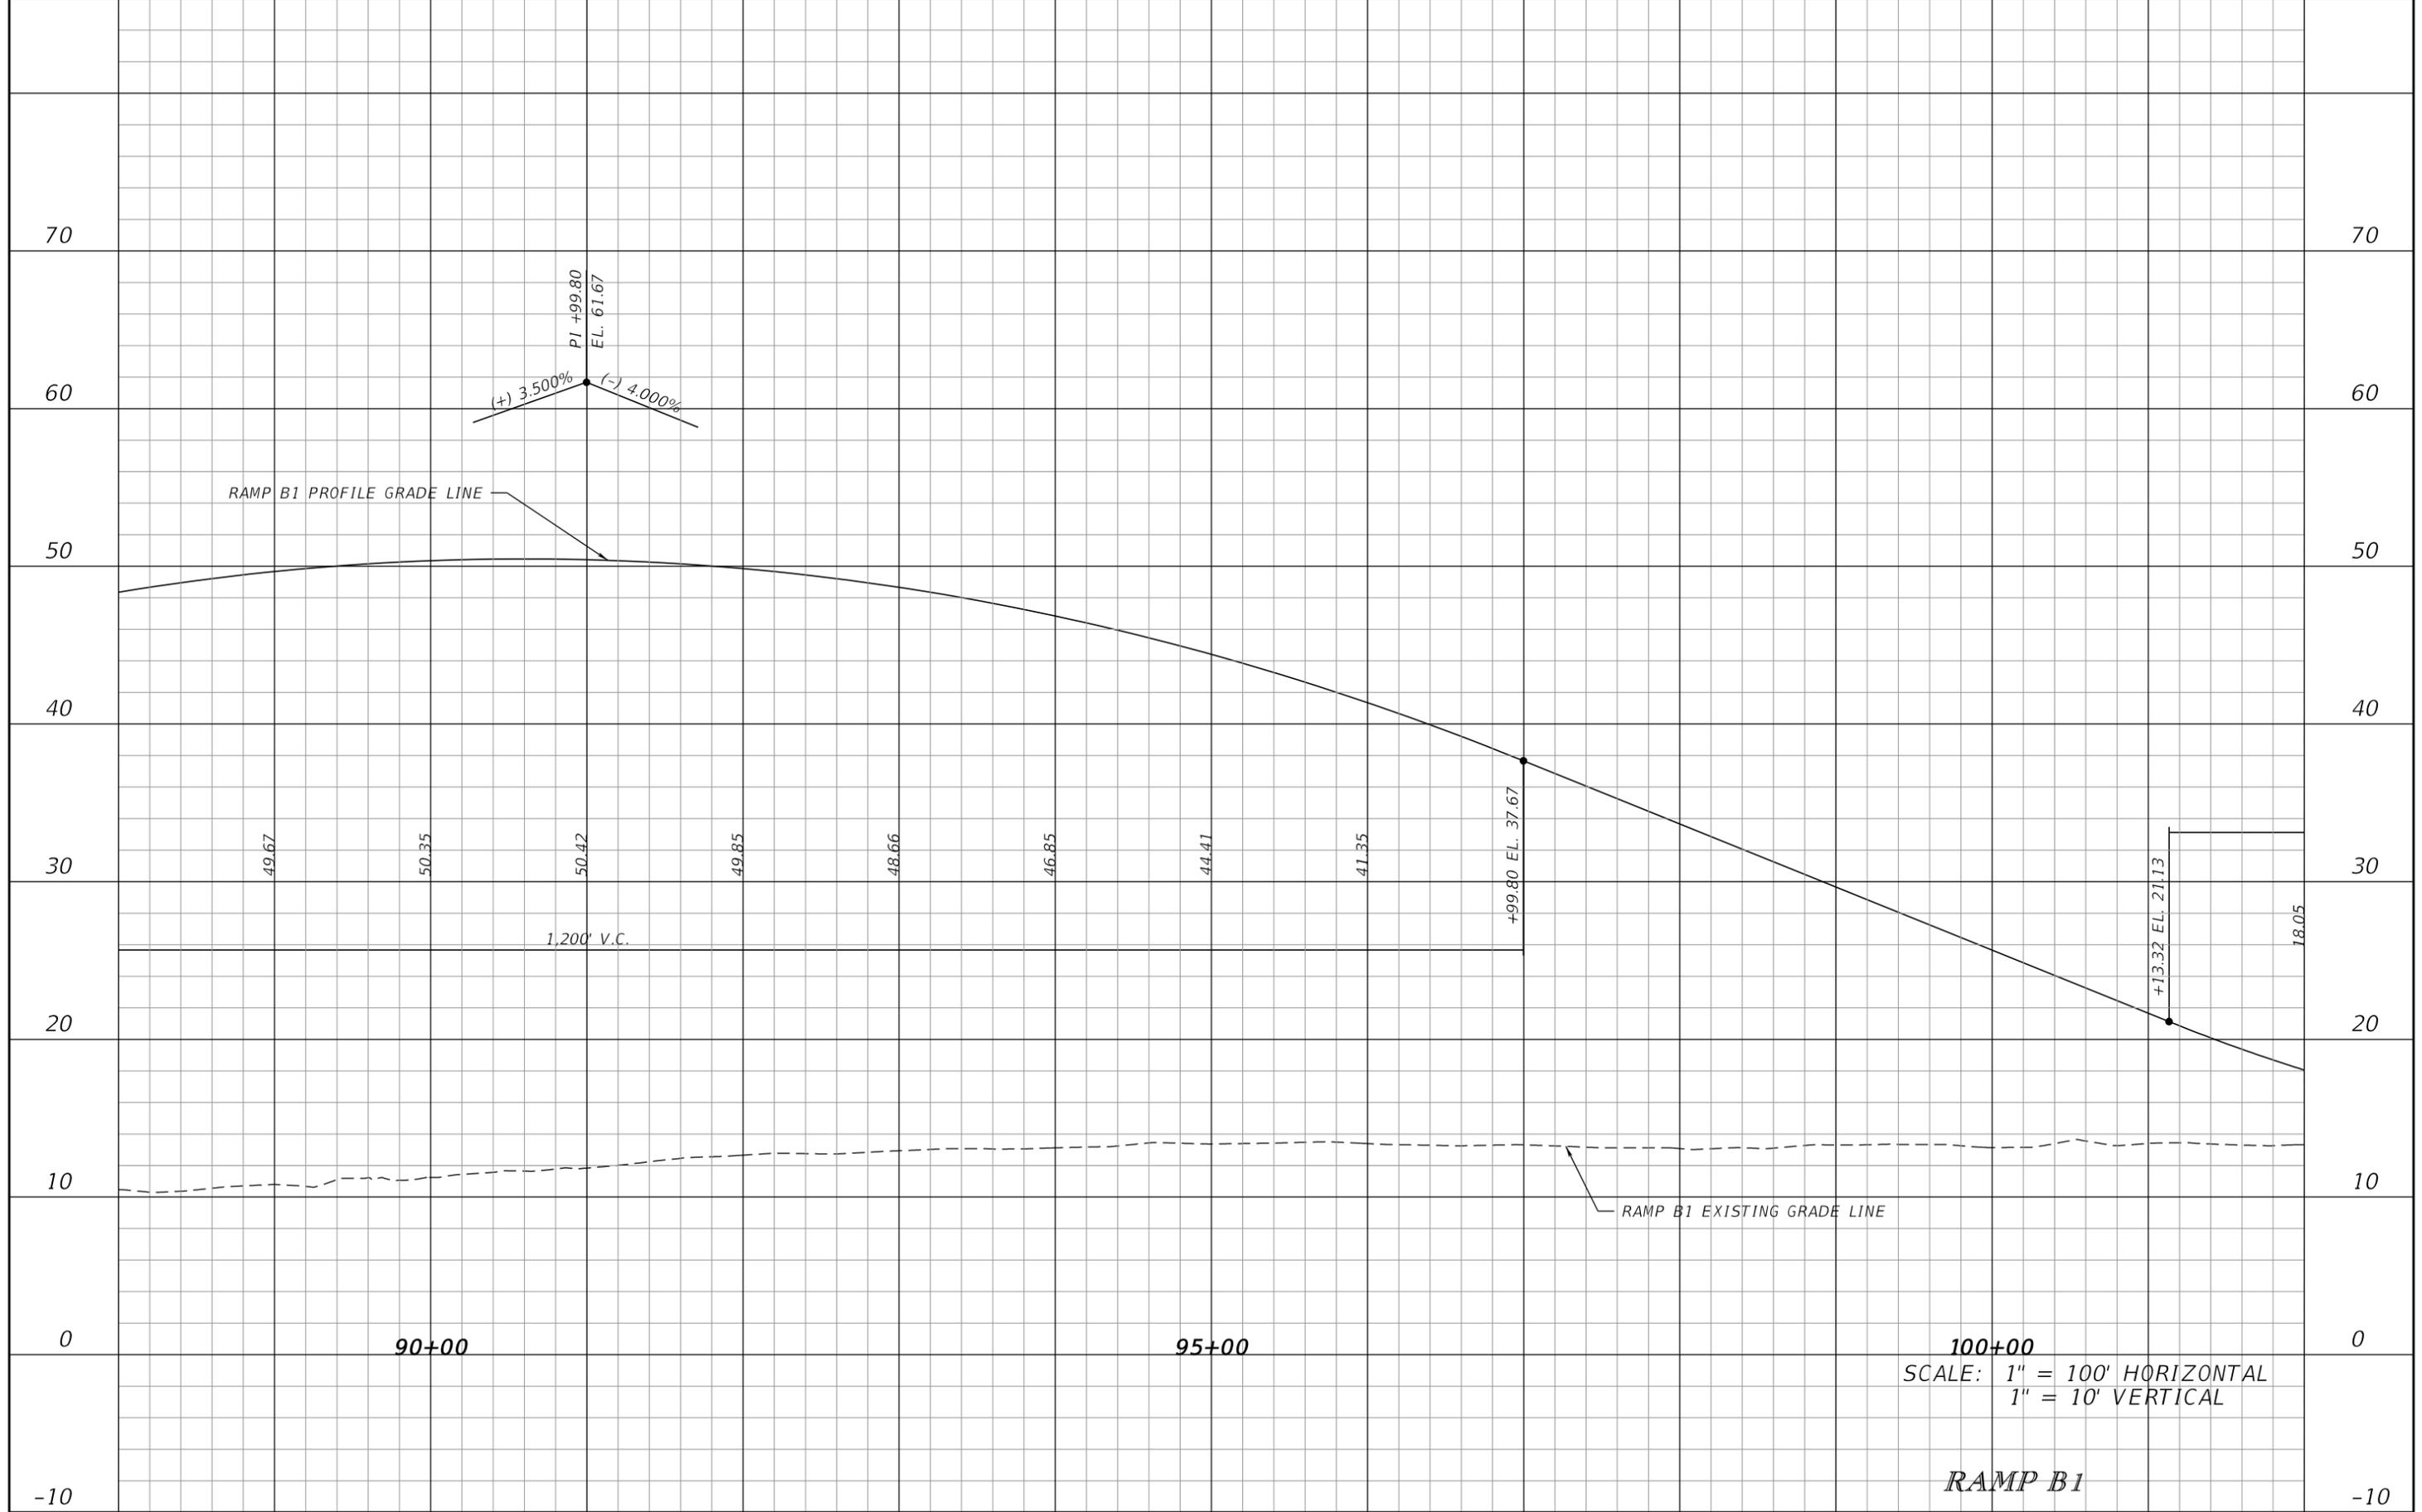

SCALE: 1" = 100' HORIZONTAL
1" = 10' VERTICAL


RAMP B1

REVISIONS			
DATE	DESCRIPTION	DATE	DESCRIPTION

JAMES E. FORD P.E.
P.E. LICENSE NUMBER 47526
HNTB CORPORATION
5900 NORTH ANDREWS AVENUE, SUITE 400
FT. LAUDERDALE, FLORIDA 33309
CERTIFICATE OF AUTHORIZATION 6500

STATE OF FLORIDA DEPARTMENT OF TRANSPORTATION		
ROAD NO.	COUNTY	FINANCIAL PROJECT ID
SR 9	BROWARD	436964-1-52-01

ROADWAY PROFILE	
	SHEET NO. 93

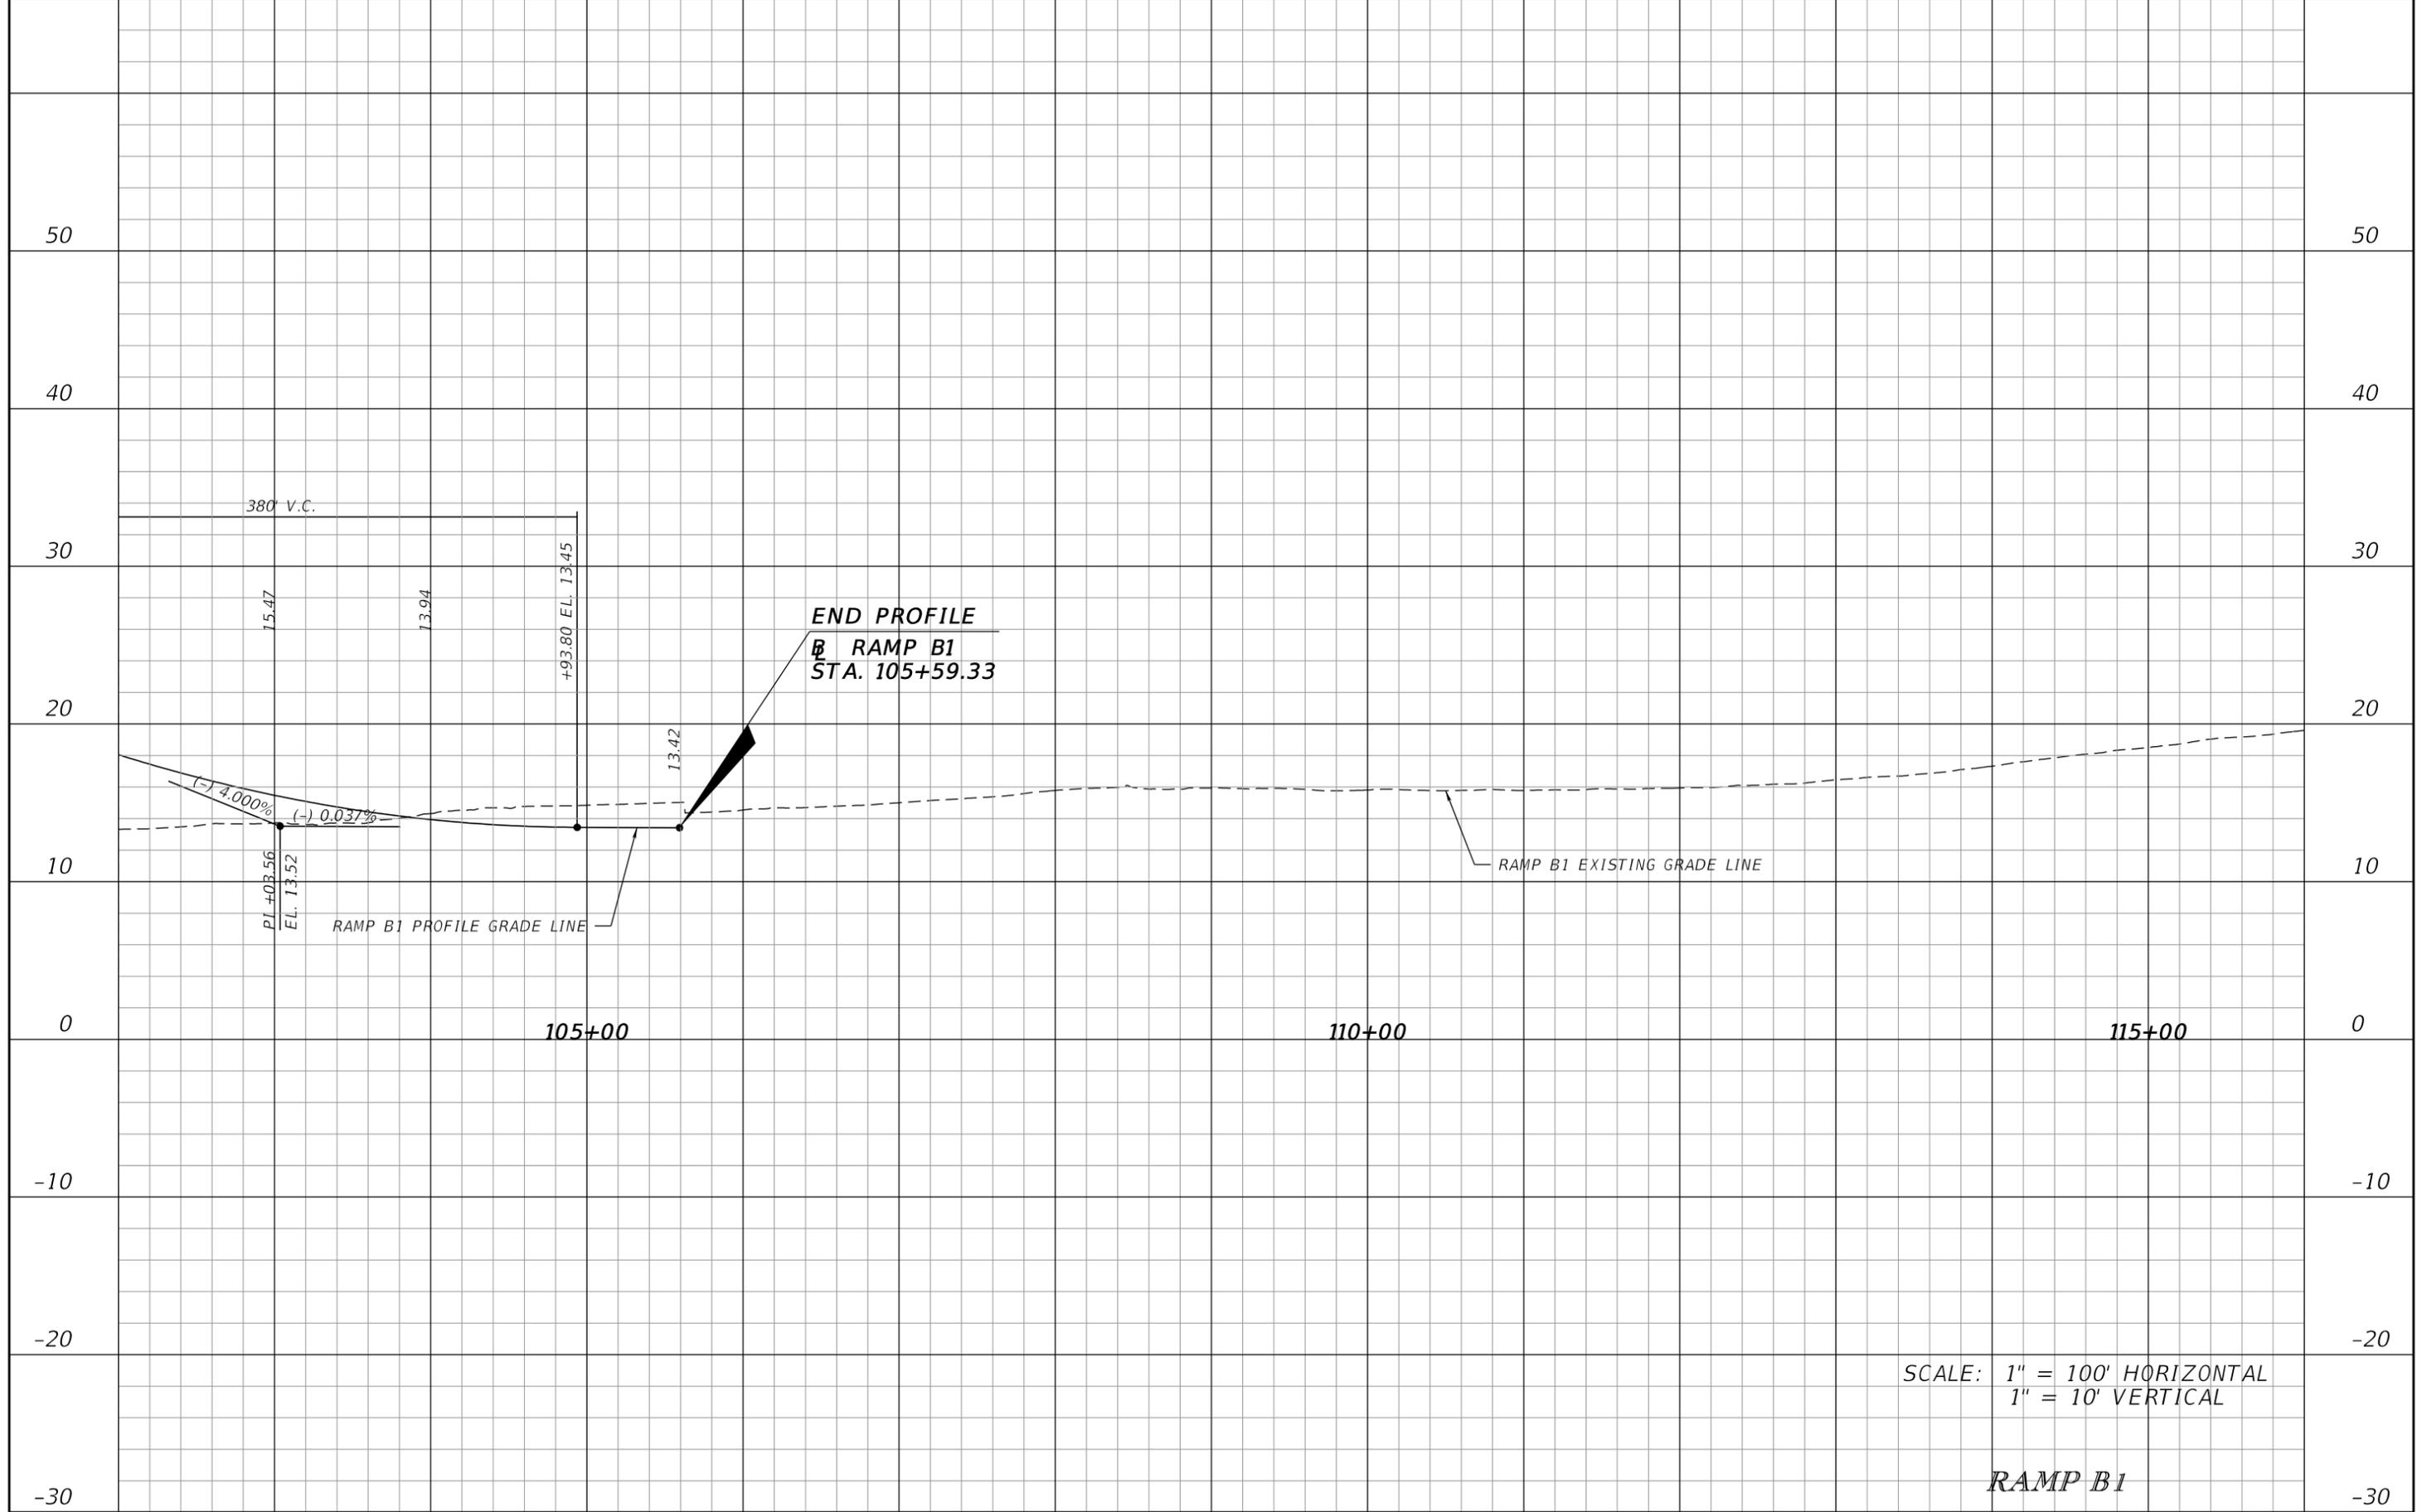

SCALE: 1" = 100' HORIZONTAL
 1" = 10' VERTICAL


RAMP B1

REVISIONS			
DATE	DESCRIPTION	DATE	DESCRIPTION

JAMES E. FORD P.E.
 P.E. LICENSE NUMBER 47526
 HNTB CORPORATION
 5900 NORTH ANDREWS AVENUE, SUITE 400
 FT. LAUDERDALE, FLORIDA 33309
 CERTIFICATE OF AUTHORIZATION 6500

STATE OF FLORIDA DEPARTMENT OF TRANSPORTATION		
ROAD NO.	COUNTY	FINANCIAL PROJECT ID
SR 9	BROWARD	436964-1-52-01


ROADWAY PROFILE	SHEET NO.
	94

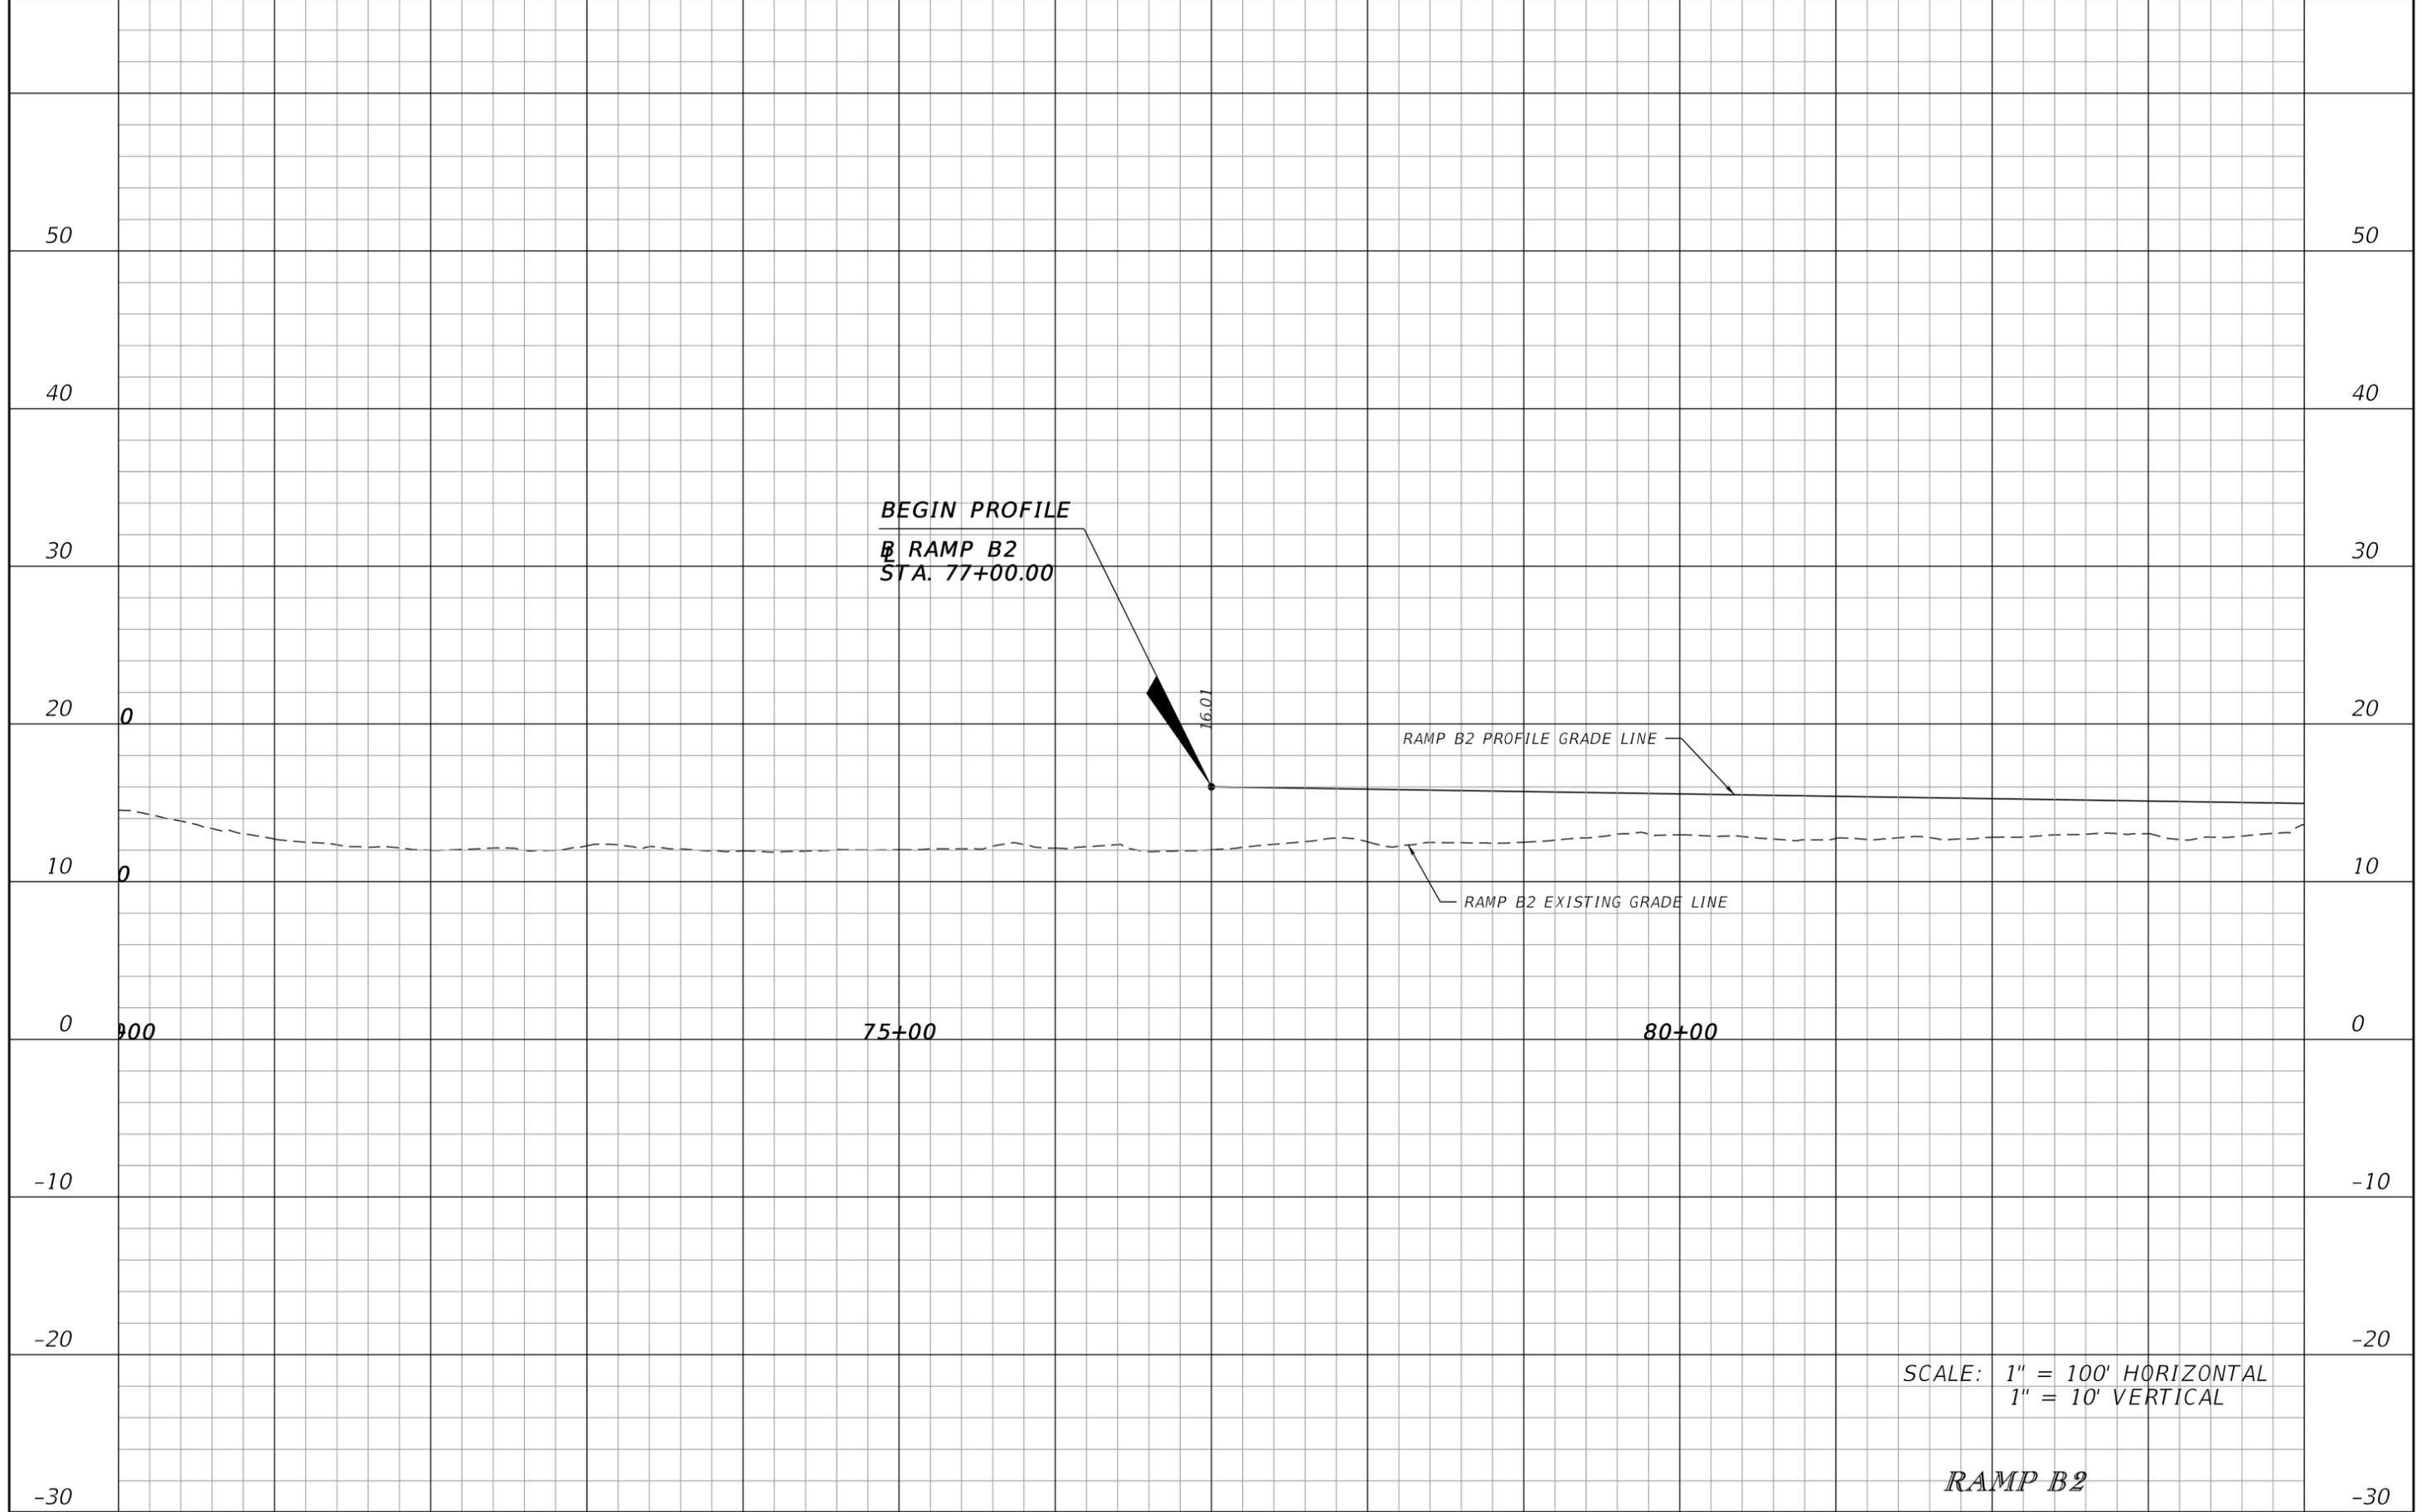

SCALE: 1" = 100' HORIZONTAL
1" = 10' VERTICAL

RAMP B2

REVISIONS				JAMES E. FORD P.E. P.E. LICENSE NUMBER 47526 HNTB CORPORATION 5900 NORTH ANDREWS AVENUE, SUITE 400 FT. LAUDERDALE, FLORIDA 33309 CERTIFICATE OF AUTHORIZATION 6500	STATE OF FLORIDA DEPARTMENT OF TRANSPORTATION			ROADWAY PROFILE SHEET NO. 95
DATE	DESCRIPTION	DATE	DESCRIPTION		ROAD NO.	COUNTY	FINANCIAL PROJECT ID	
					SR 9	BROWARD	436964-1-52-01	

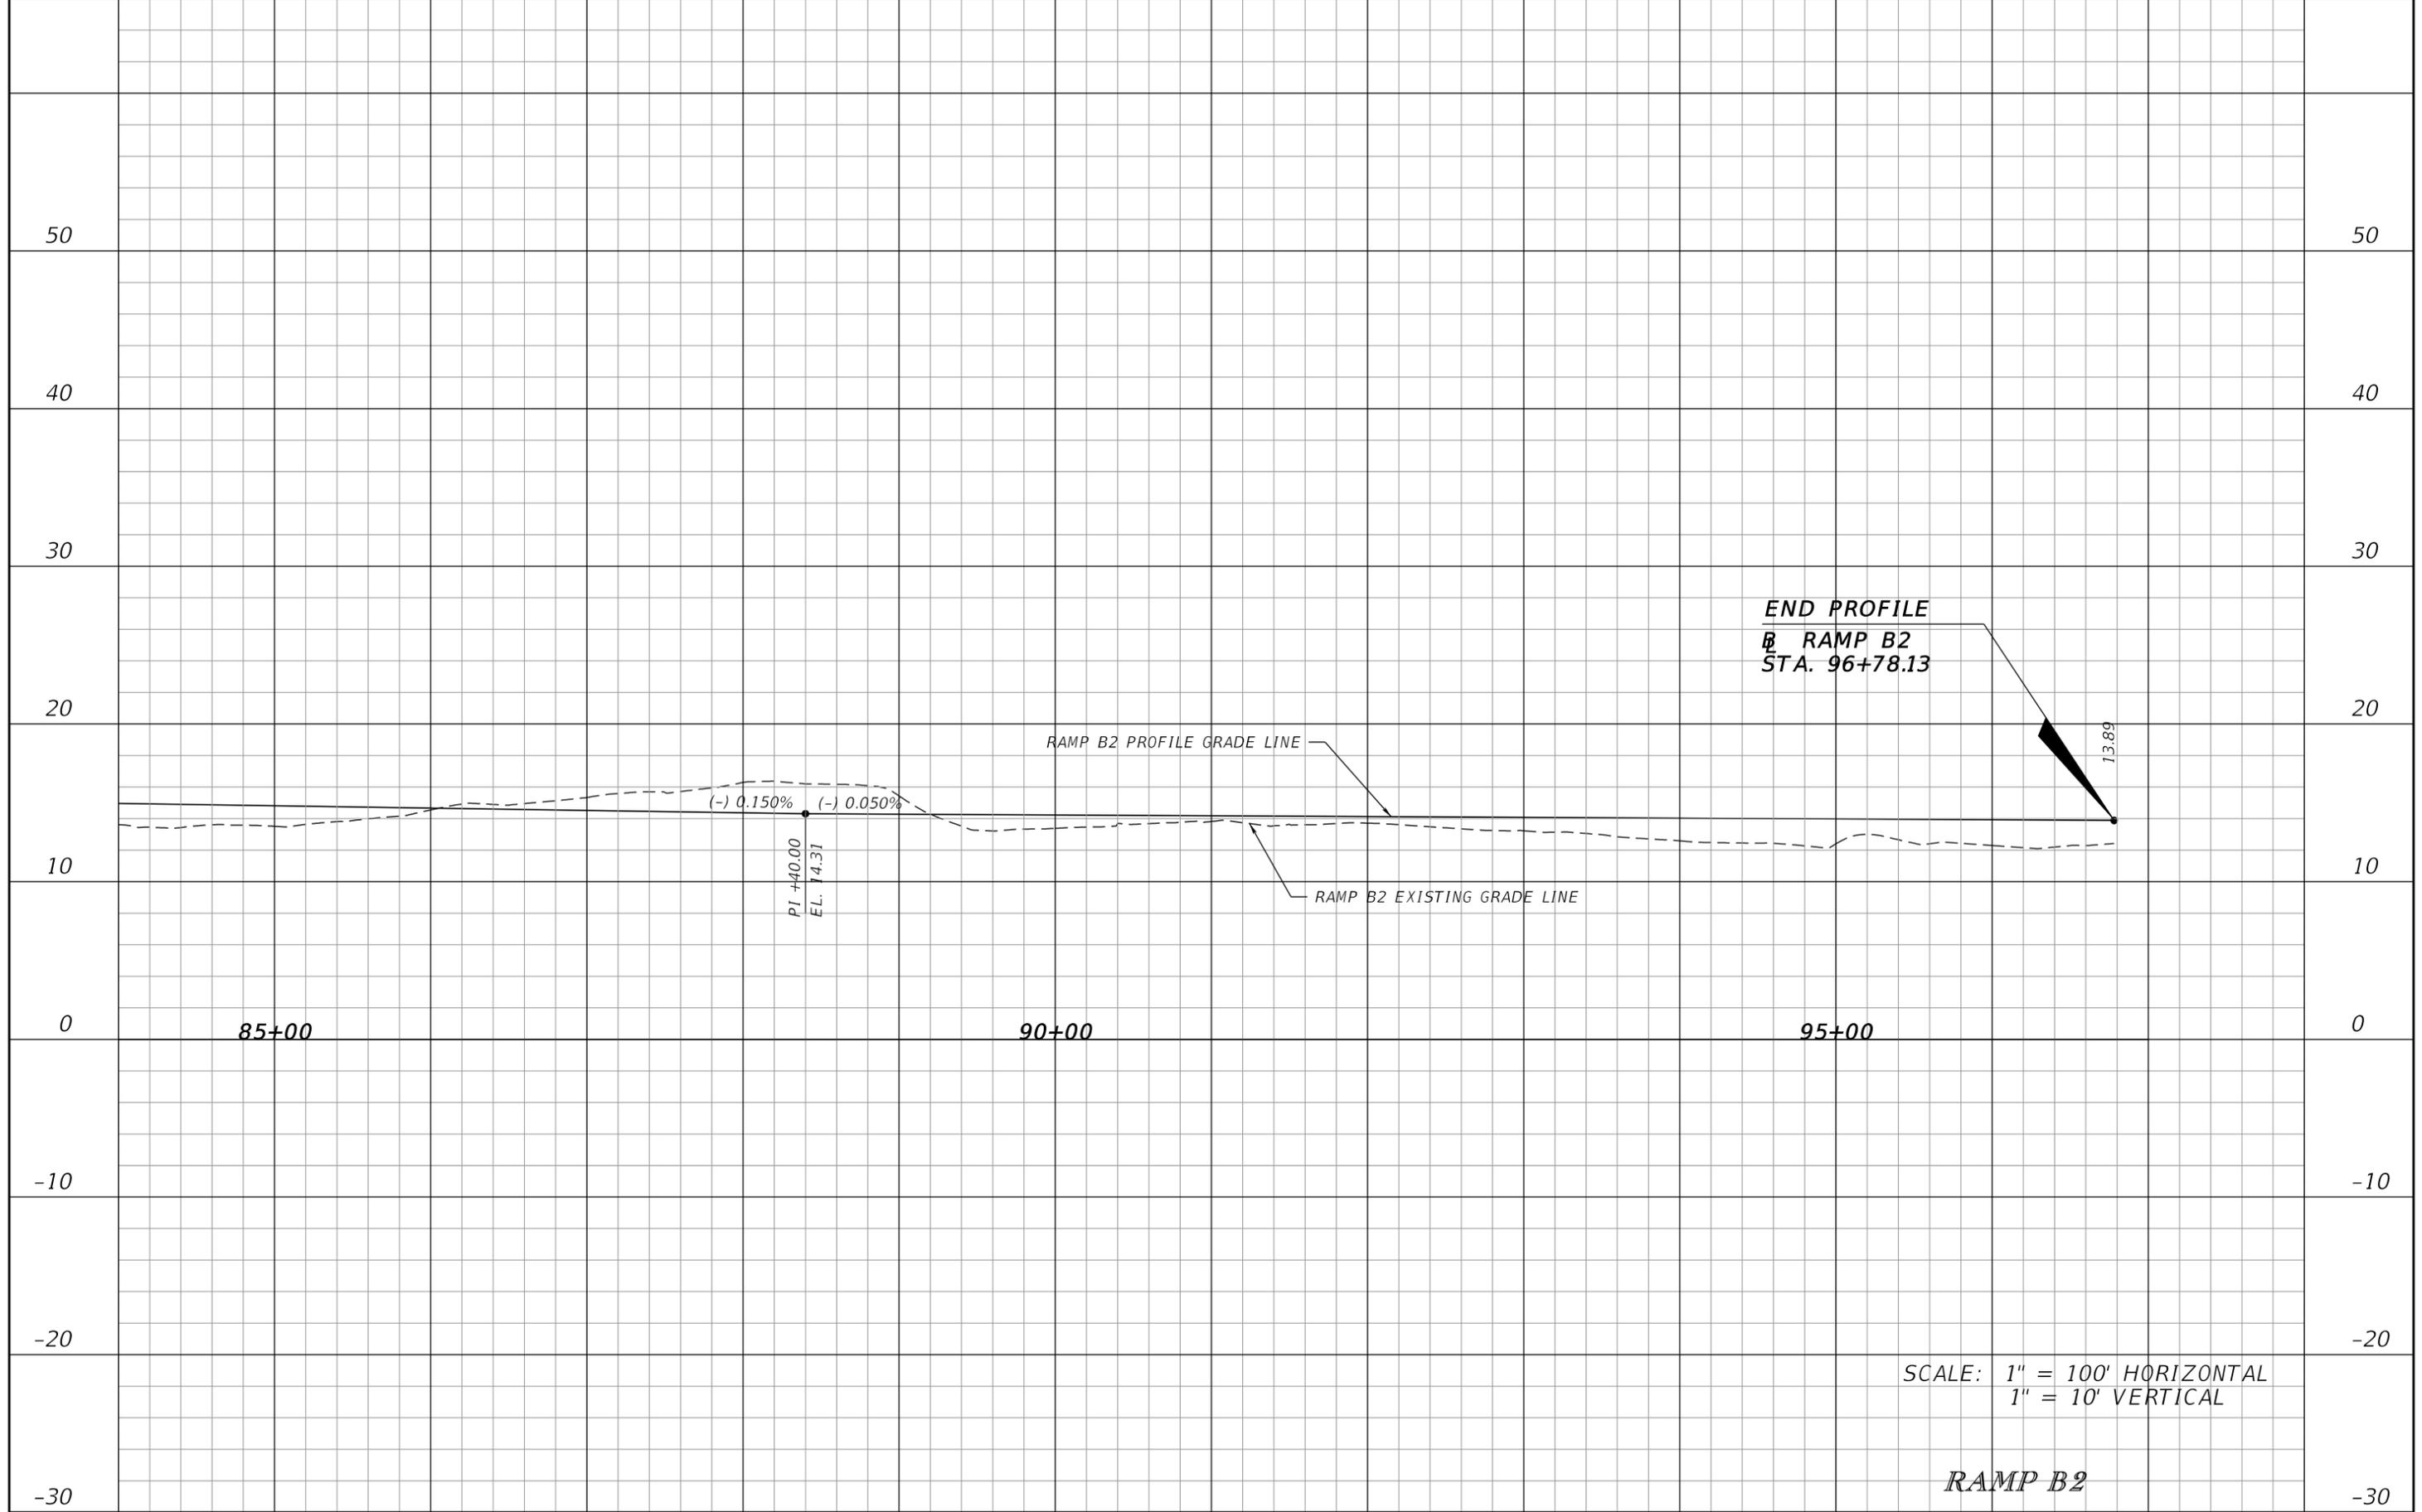

END PROFILE
RAMP B2
STA. 96+78.13

RAMP B2 PROFILE GRADE LINE

RAMP B2 EXISTING GRADE LINE

(-) 0.150% (-) 0.050%

PI +40.00
 EL. 14.31

13.89

85+00


90+00

95+00

SCALE: 1" = 100' HORIZONTAL
 1" = 10' VERTICAL

RAMP B2

REVISIONS				JAMES E. FORD P.E. P.E. LICENSE NUMBER 47526 HNTB CORPORATION 5900 NORTH ANDREWS AVENUE, SUITE 400 FT. LAUDERDALE, FLORIDA 33309 CERTIFICATE OF AUTHORIZATION 6500	STATE OF FLORIDA DEPARTMENT OF TRANSPORTATION			ROADWAY PROFILE SHEET NO. 96
DATE	DESCRIPTION	DATE	DESCRIPTION		ROAD NO.	COUNTY	FINANCIAL PROJECT ID	
					SR 9	BROWARD	436964-1-52-01	

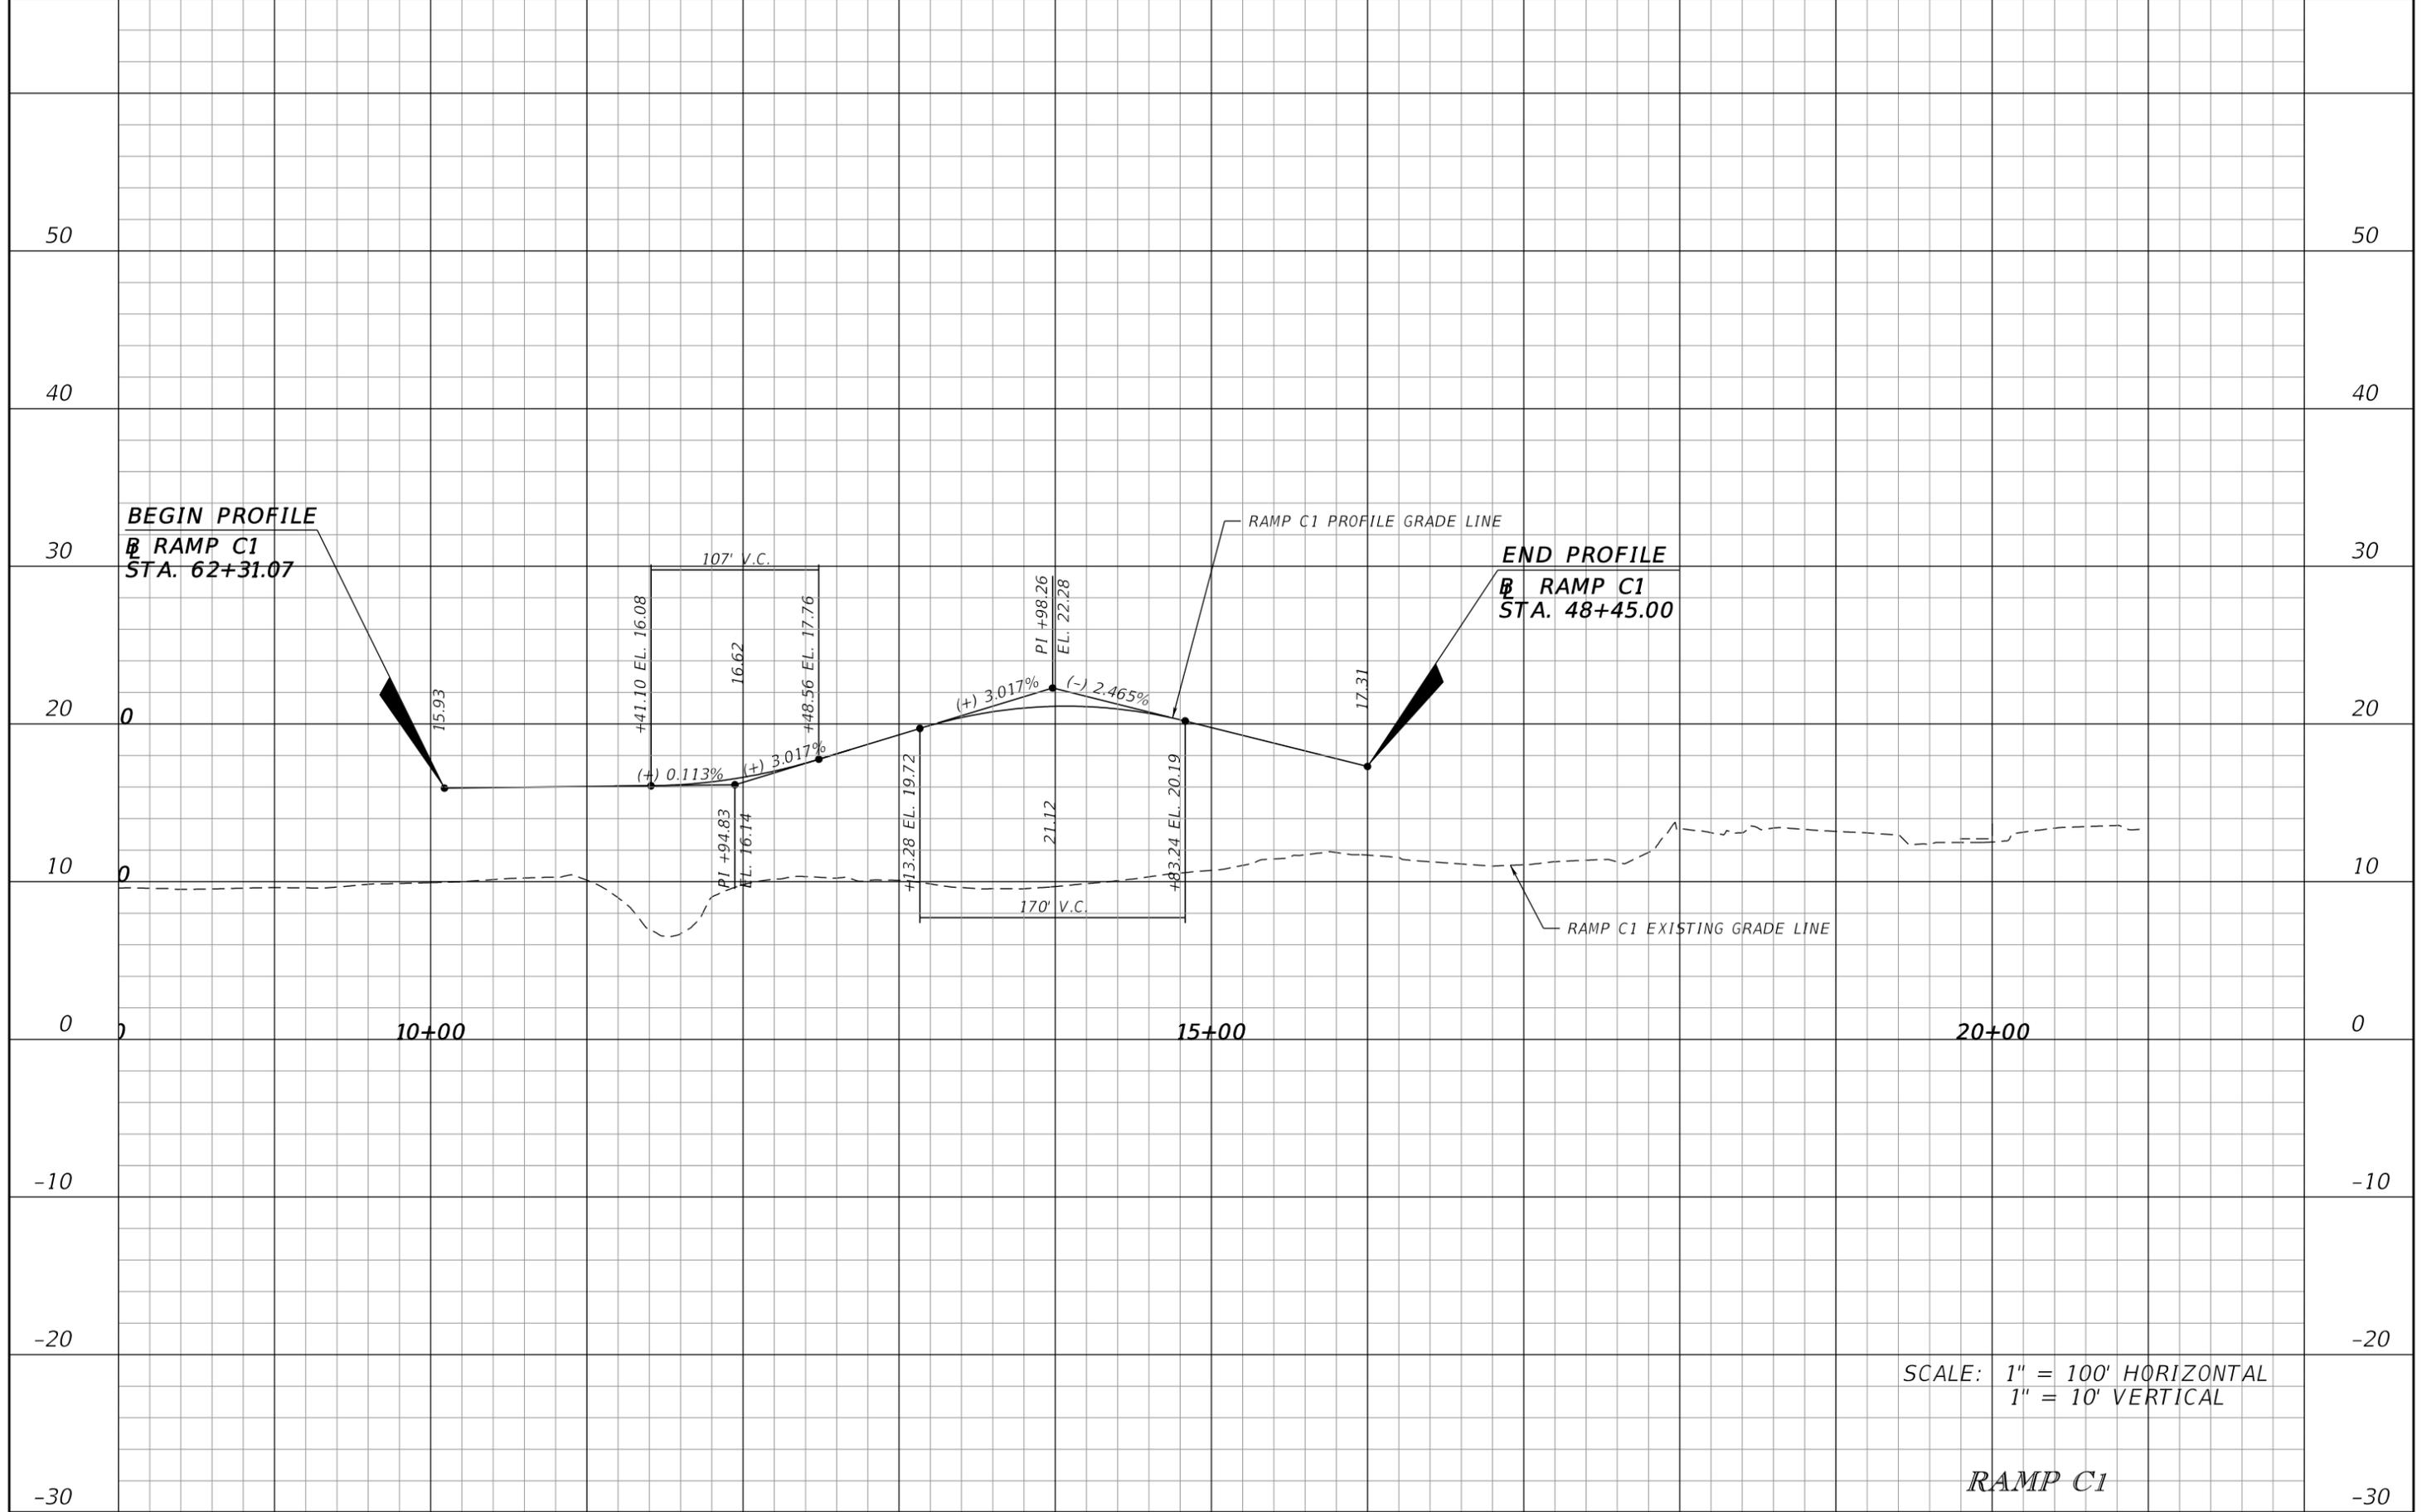


SCALE: 1" = 100' HORIZONTAL
1" = 10' VERTICAL

RAMP C1

REVISIONS				JAMES E. FORD P.E. P.E. LICENSE NUMBER 47526 HNTB CORPORATION 5900 NORTH ANDREWS AVENUE, SUITE 400 FT. LAUDERDALE, FLORIDA 33309 CERTIFICATE OF AUTHORIZATION 6500	STATE OF FLORIDA DEPARTMENT OF TRANSPORTATION			SHEET NO.
DATE	DESCRIPTION	DATE	DESCRIPTION		ROAD NO.	COUNTY	FINANCIAL PROJECT ID	
				SR 9	BROWARD	436964-1-52-01	97	

ROADWAY PROFILE

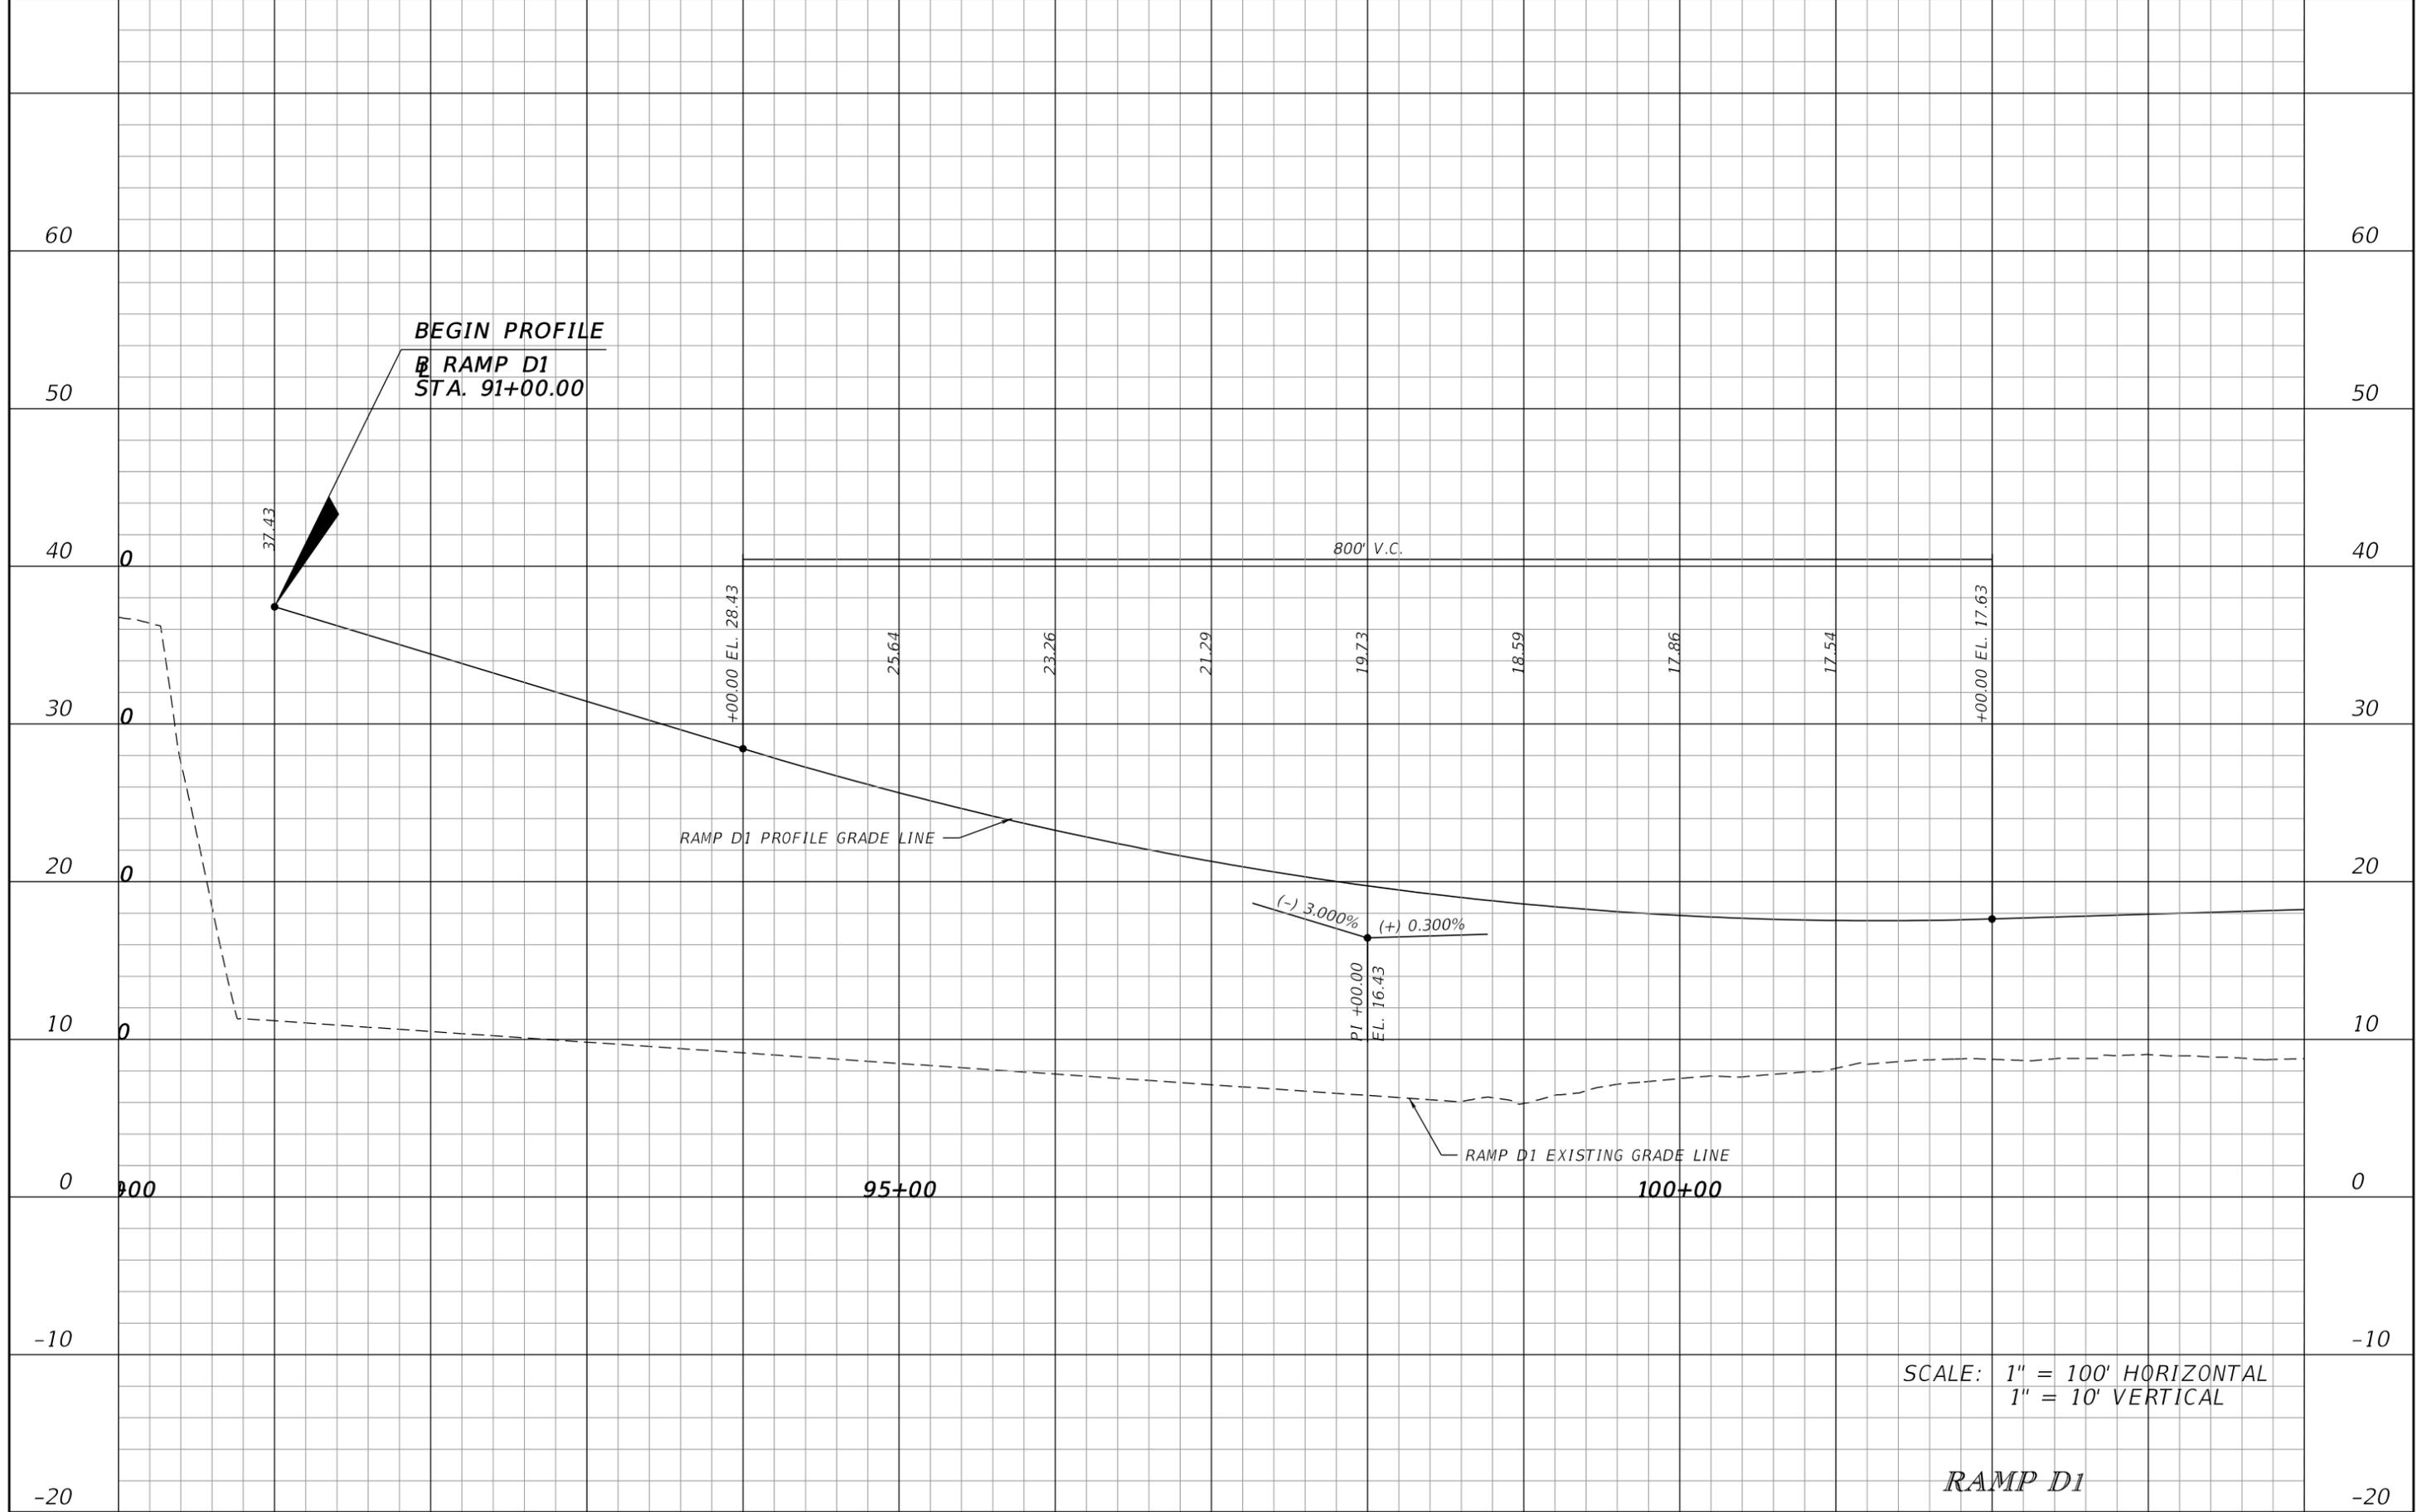

SCALE: 1" = 100' HORIZONTAL
1" = 10' VERTICAL


RAMP D1

REVISIONS			
DATE	DESCRIPTION	DATE	DESCRIPTION

JAMES E. FORD P.E.
P.E. LICENSE NUMBER 47526
HNTB CORPORATION
5900 NORTH ANDREWS AVENUE, SUITE 400
FT. LAUDERDALE, FLORIDA 33309
CERTIFICATE OF AUTHORIZATION 6500

STATE OF FLORIDA DEPARTMENT OF TRANSPORTATION		
ROAD NO.	COUNTY	FINANCIAL PROJECT ID
SR 9	BROWARD	436964-1-52-01

ROADWAY PROFILE		SHEET NO.
		98

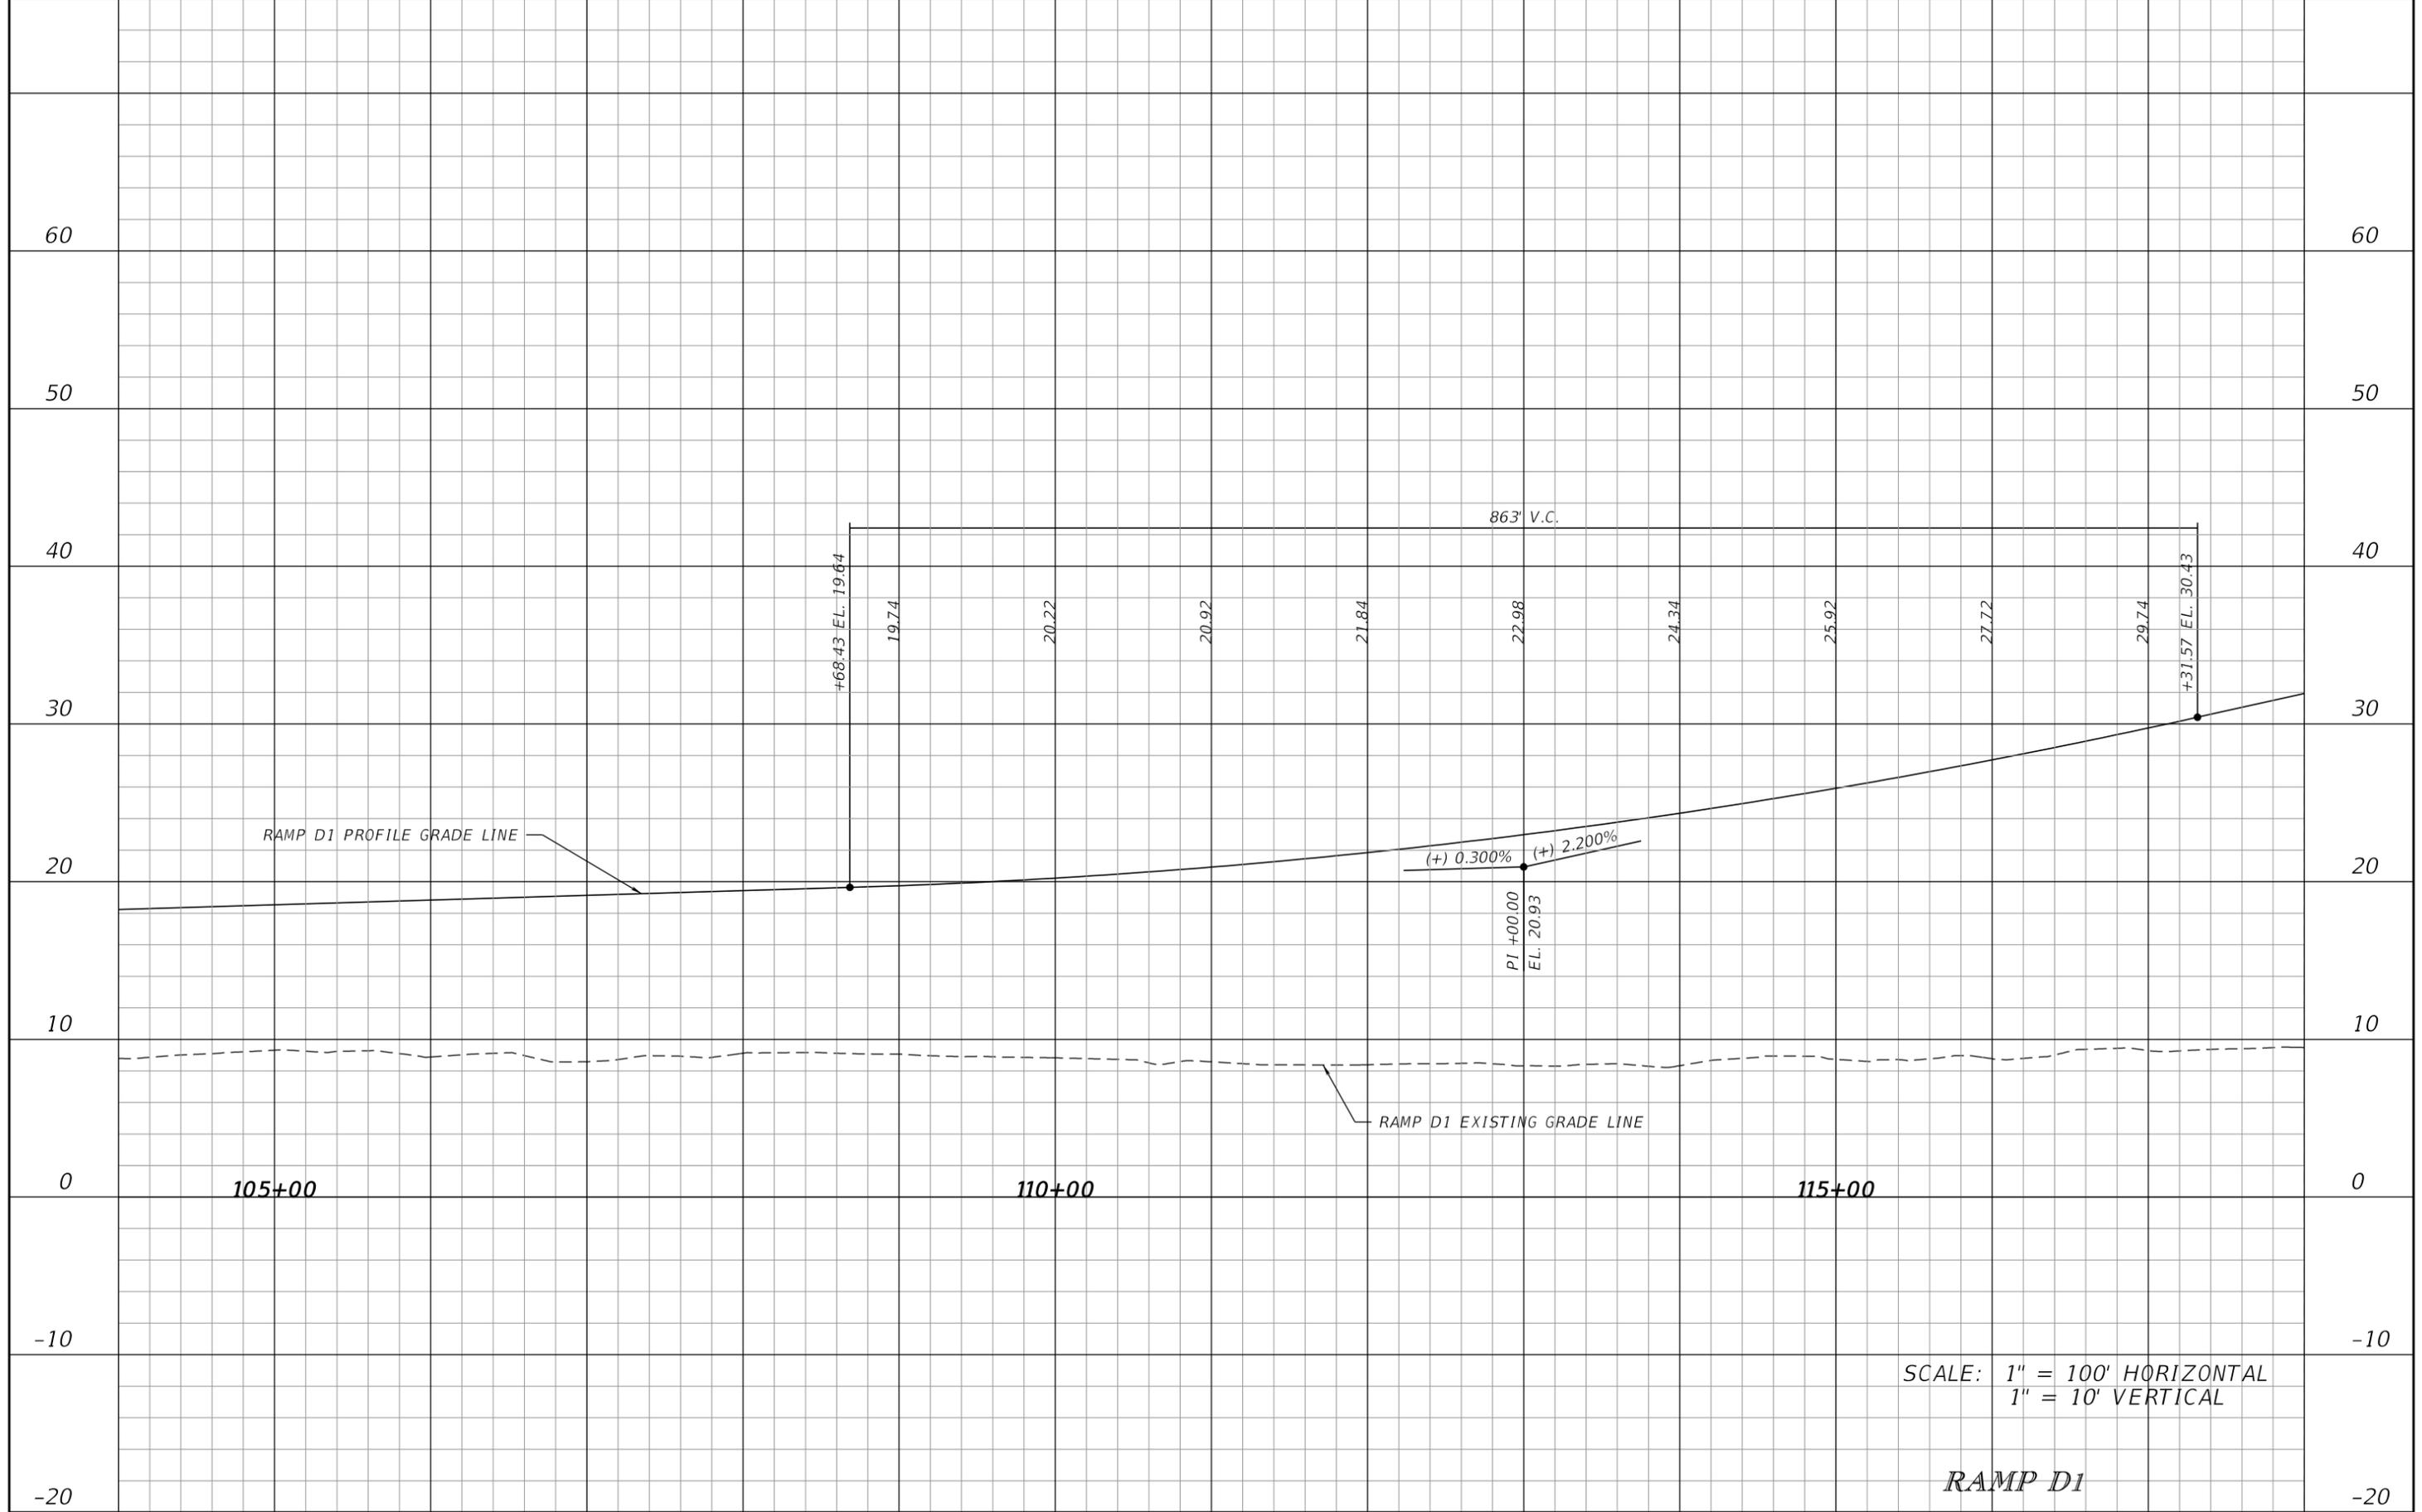

SCALE: 1" = 100' HORIZONTAL
1" = 10' VERTICAL


RAMP D1

REVISIONS			
DATE	DESCRIPTION	DATE	DESCRIPTION

JAMES E. FORD P.E.
P.E. LICENSE NUMBER 47526
HNTB CORPORATION
5900 NORTH ANDREWS AVENUE, SUITE 400
FT. LAUDERDALE, FLORIDA 33309
CERTIFICATE OF AUTHORIZATION 6500

STATE OF FLORIDA DEPARTMENT OF TRANSPORTATION		
ROAD NO.	COUNTY	FINANCIAL PROJECT ID
	BROWARD	436964-1-52-01

ROADWAY PROFILE	
	SHEET NO. 99

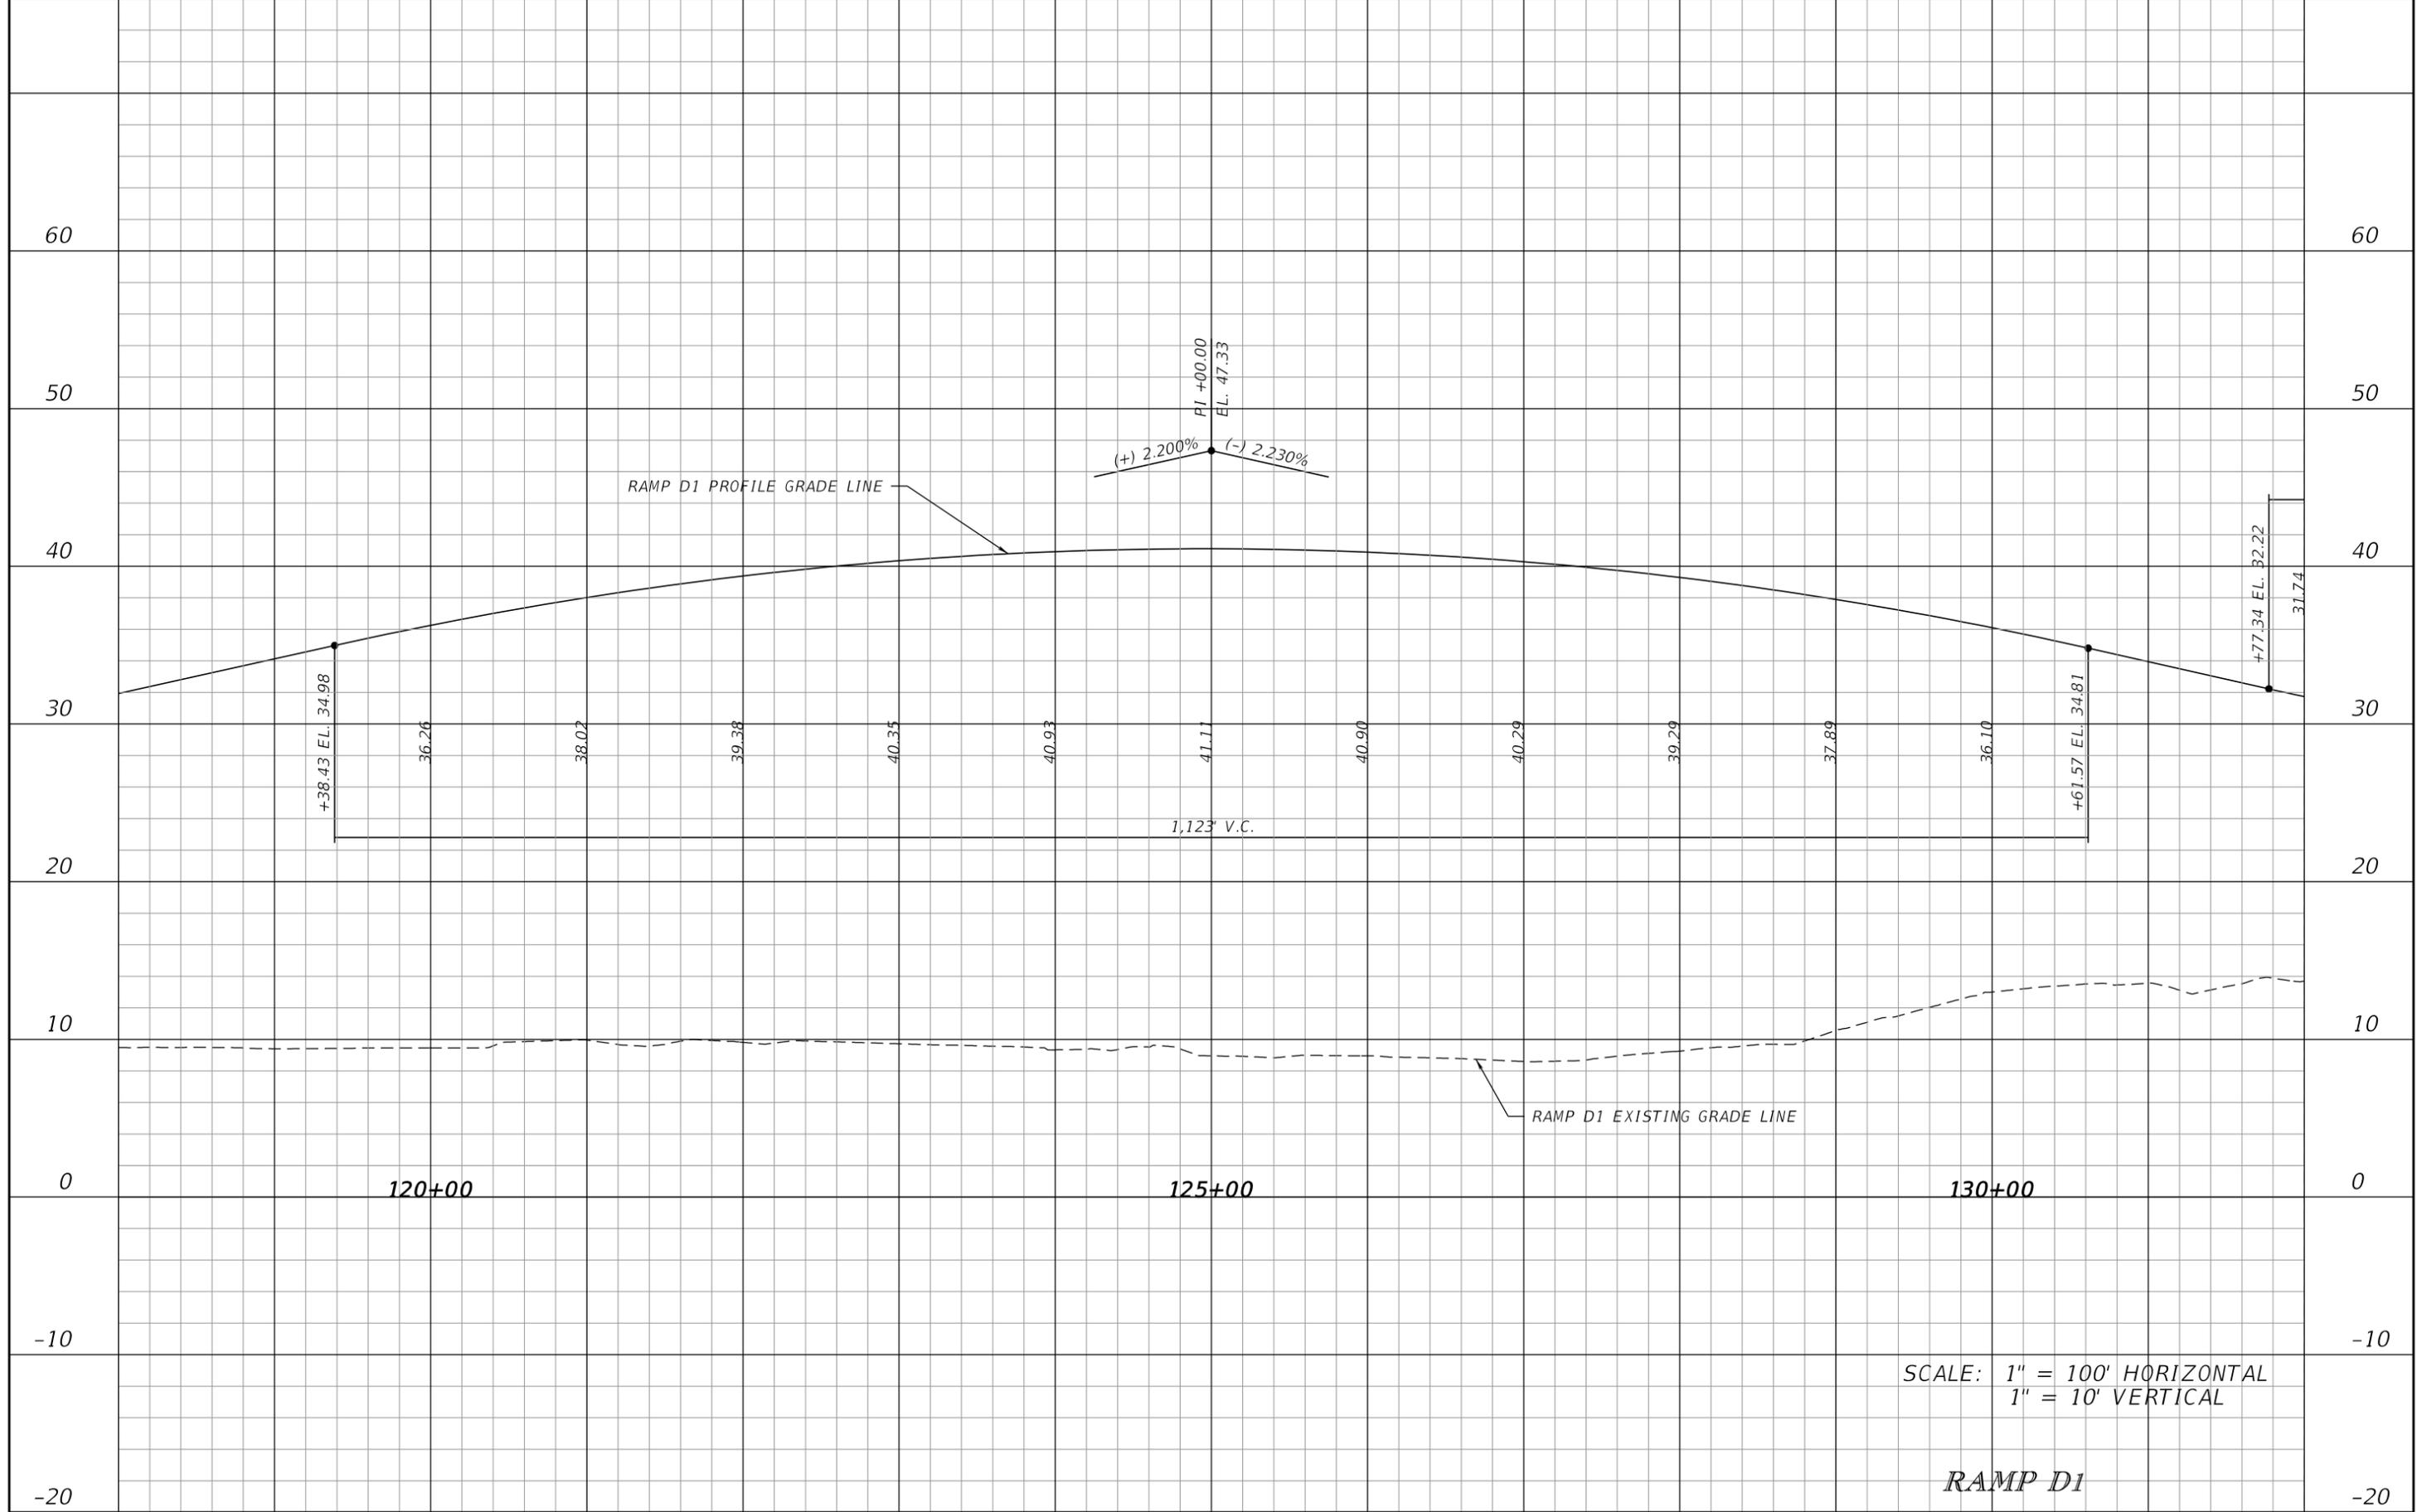


REVISIONS			
DATE	DESCRIPTION	DATE	DESCRIPTION

JAMES E. FORD P.E.
P.E. LICENSE NUMBER 47526
HNTB CORPORATION
5900 NORTH ANDREWS AVENUE, SUITE 400
FT. LAUDERDALE, FLORIDA 33309
CERTIFICATE OF AUTHORIZATION 6500

STATE OF FLORIDA DEPARTMENT OF TRANSPORTATION		
ROAD NO.	COUNTY	FINANCIAL PROJECT ID
SR 9	BROWARD	436964-1-52-01

ROADWAY PROFILE

SHEET NO. 100

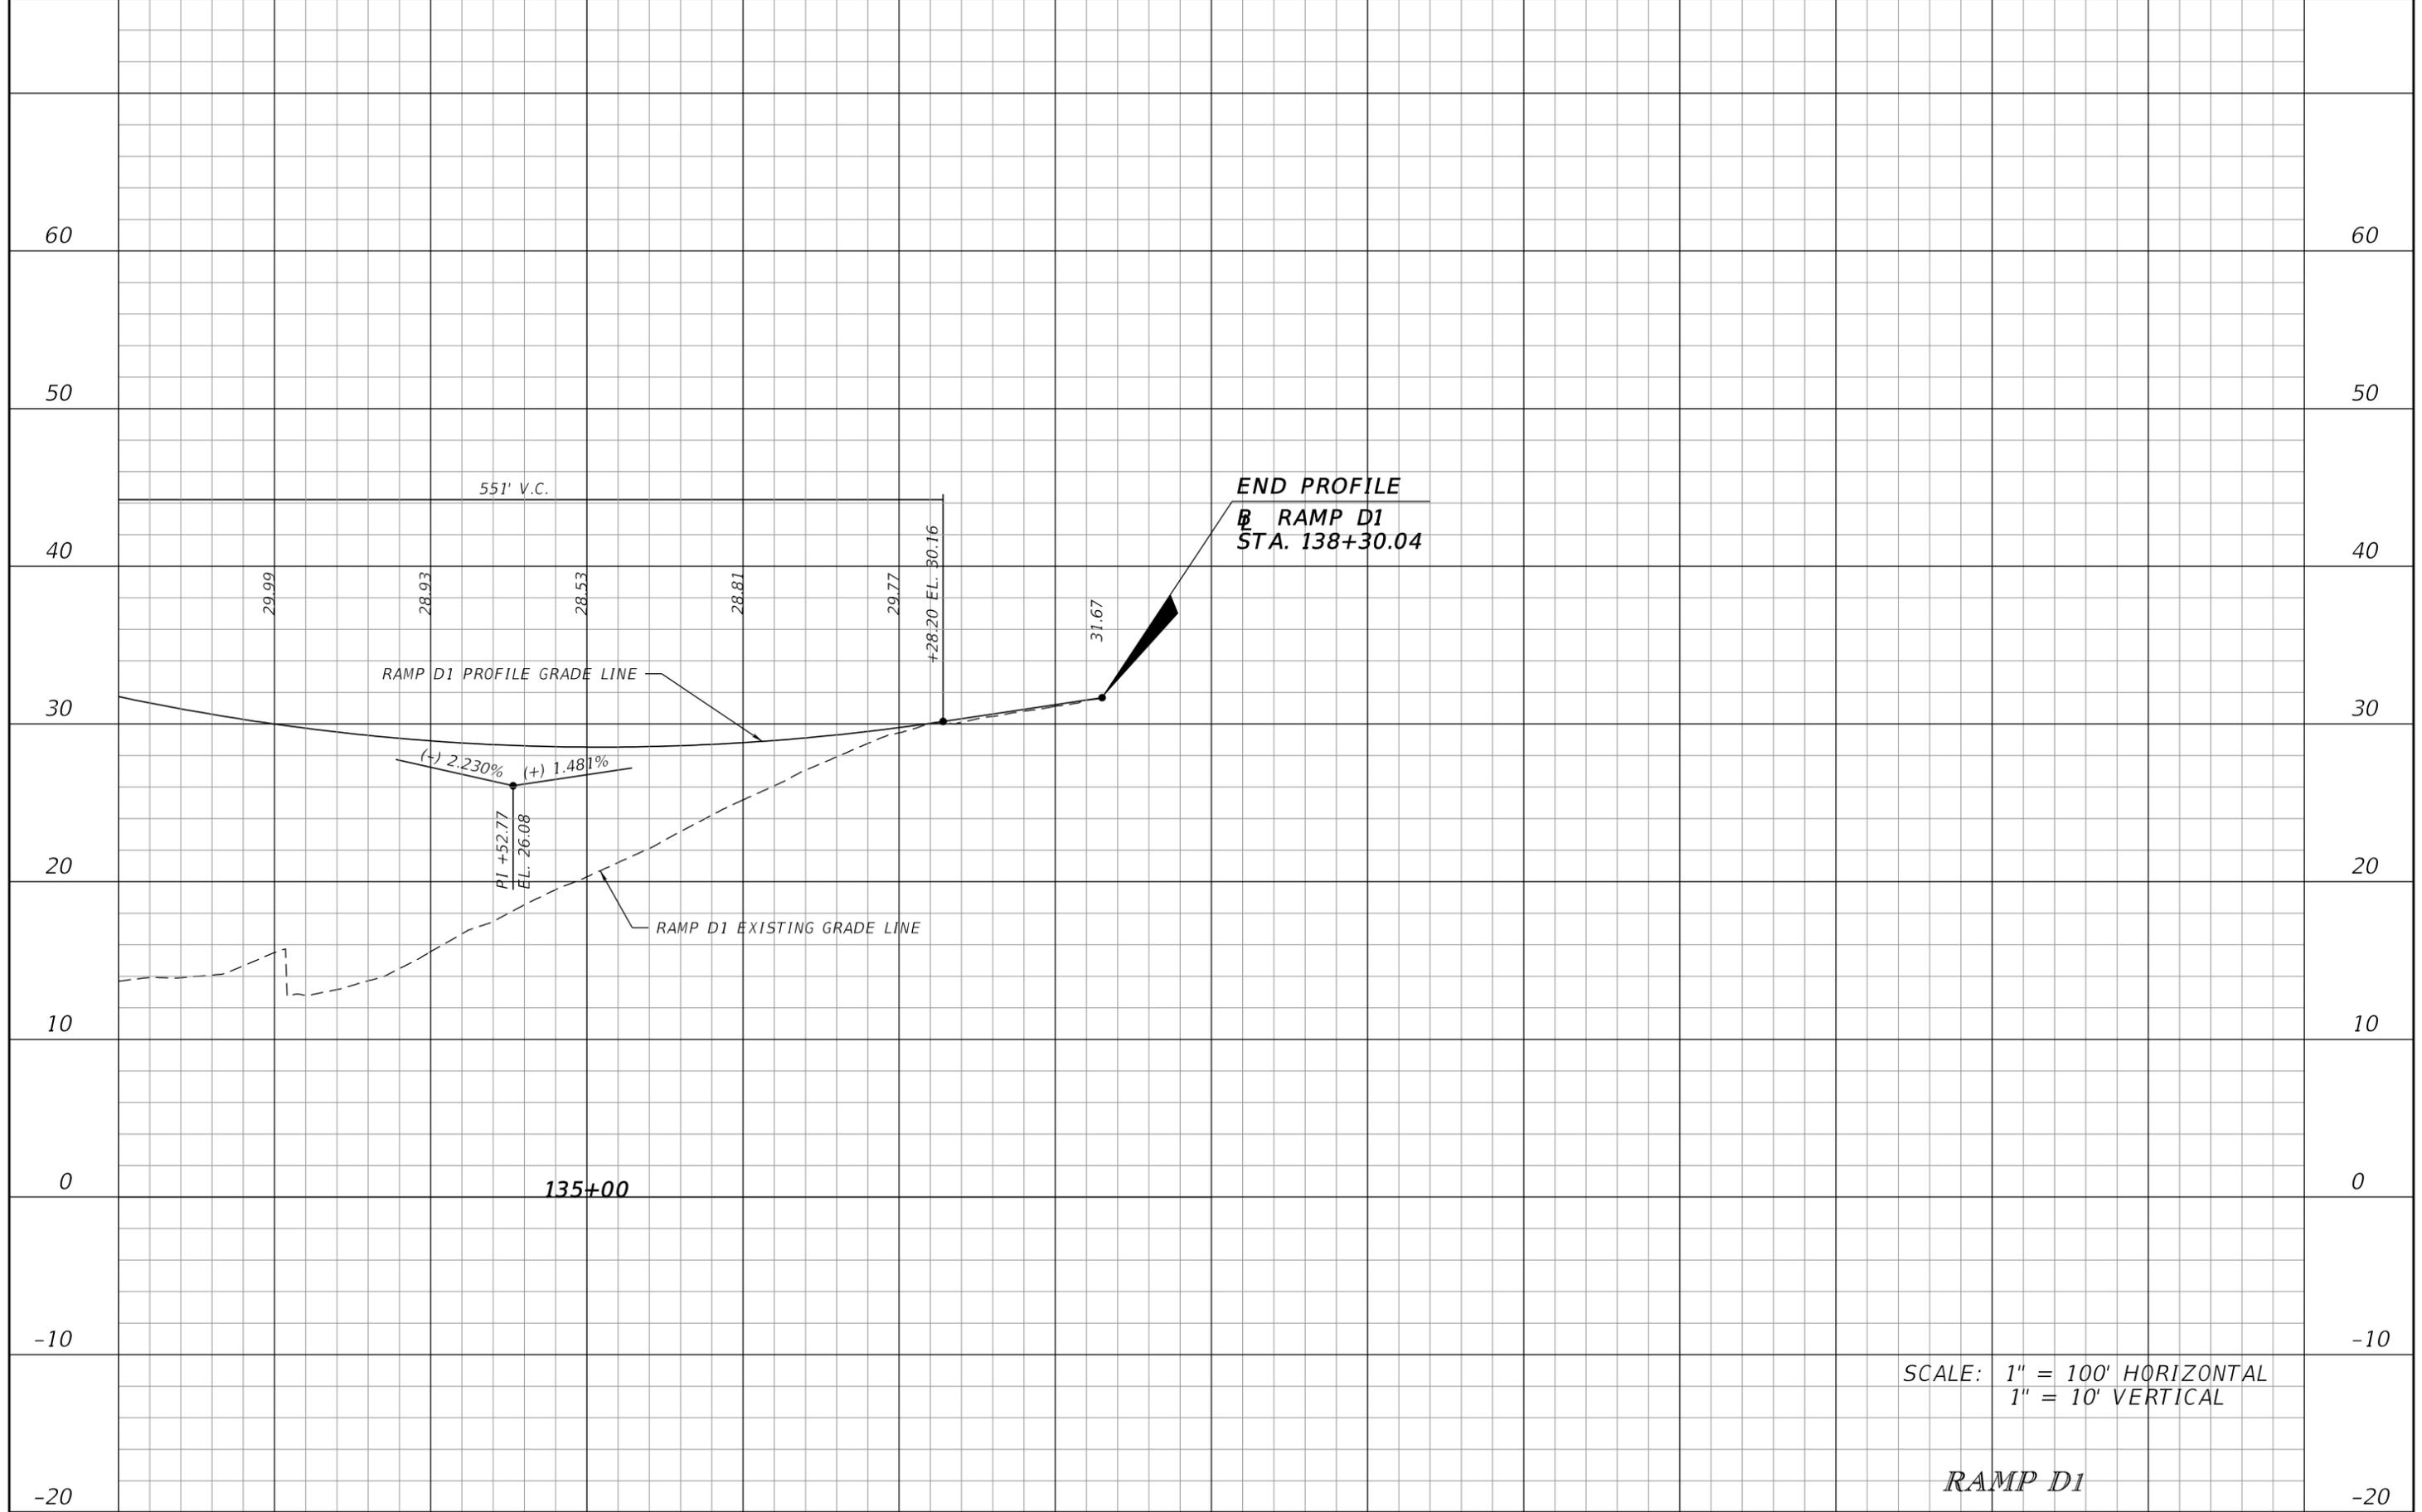


REVISIONS			
DATE	DESCRIPTION	DATE	DESCRIPTION

JAMES E. FORD P.E.
 P.E. LICENSE NUMBER 47526
 HNTB CORPORATION
 5900 NORTH ANDREWS AVENUE, SUITE 400
 FT. LAUDERDALE, FLORIDA 33309
 CERTIFICATE OF AUTHORIZATION 6500

STATE OF FLORIDA DEPARTMENT OF TRANSPORTATION		
ROAD NO.	COUNTY	FINANCIAL PROJECT ID
SR 9	BROWARD	436964-1-52-01


ROADWAY PROFILE		SHEET NO. 101
------------------------	--	-------------------------

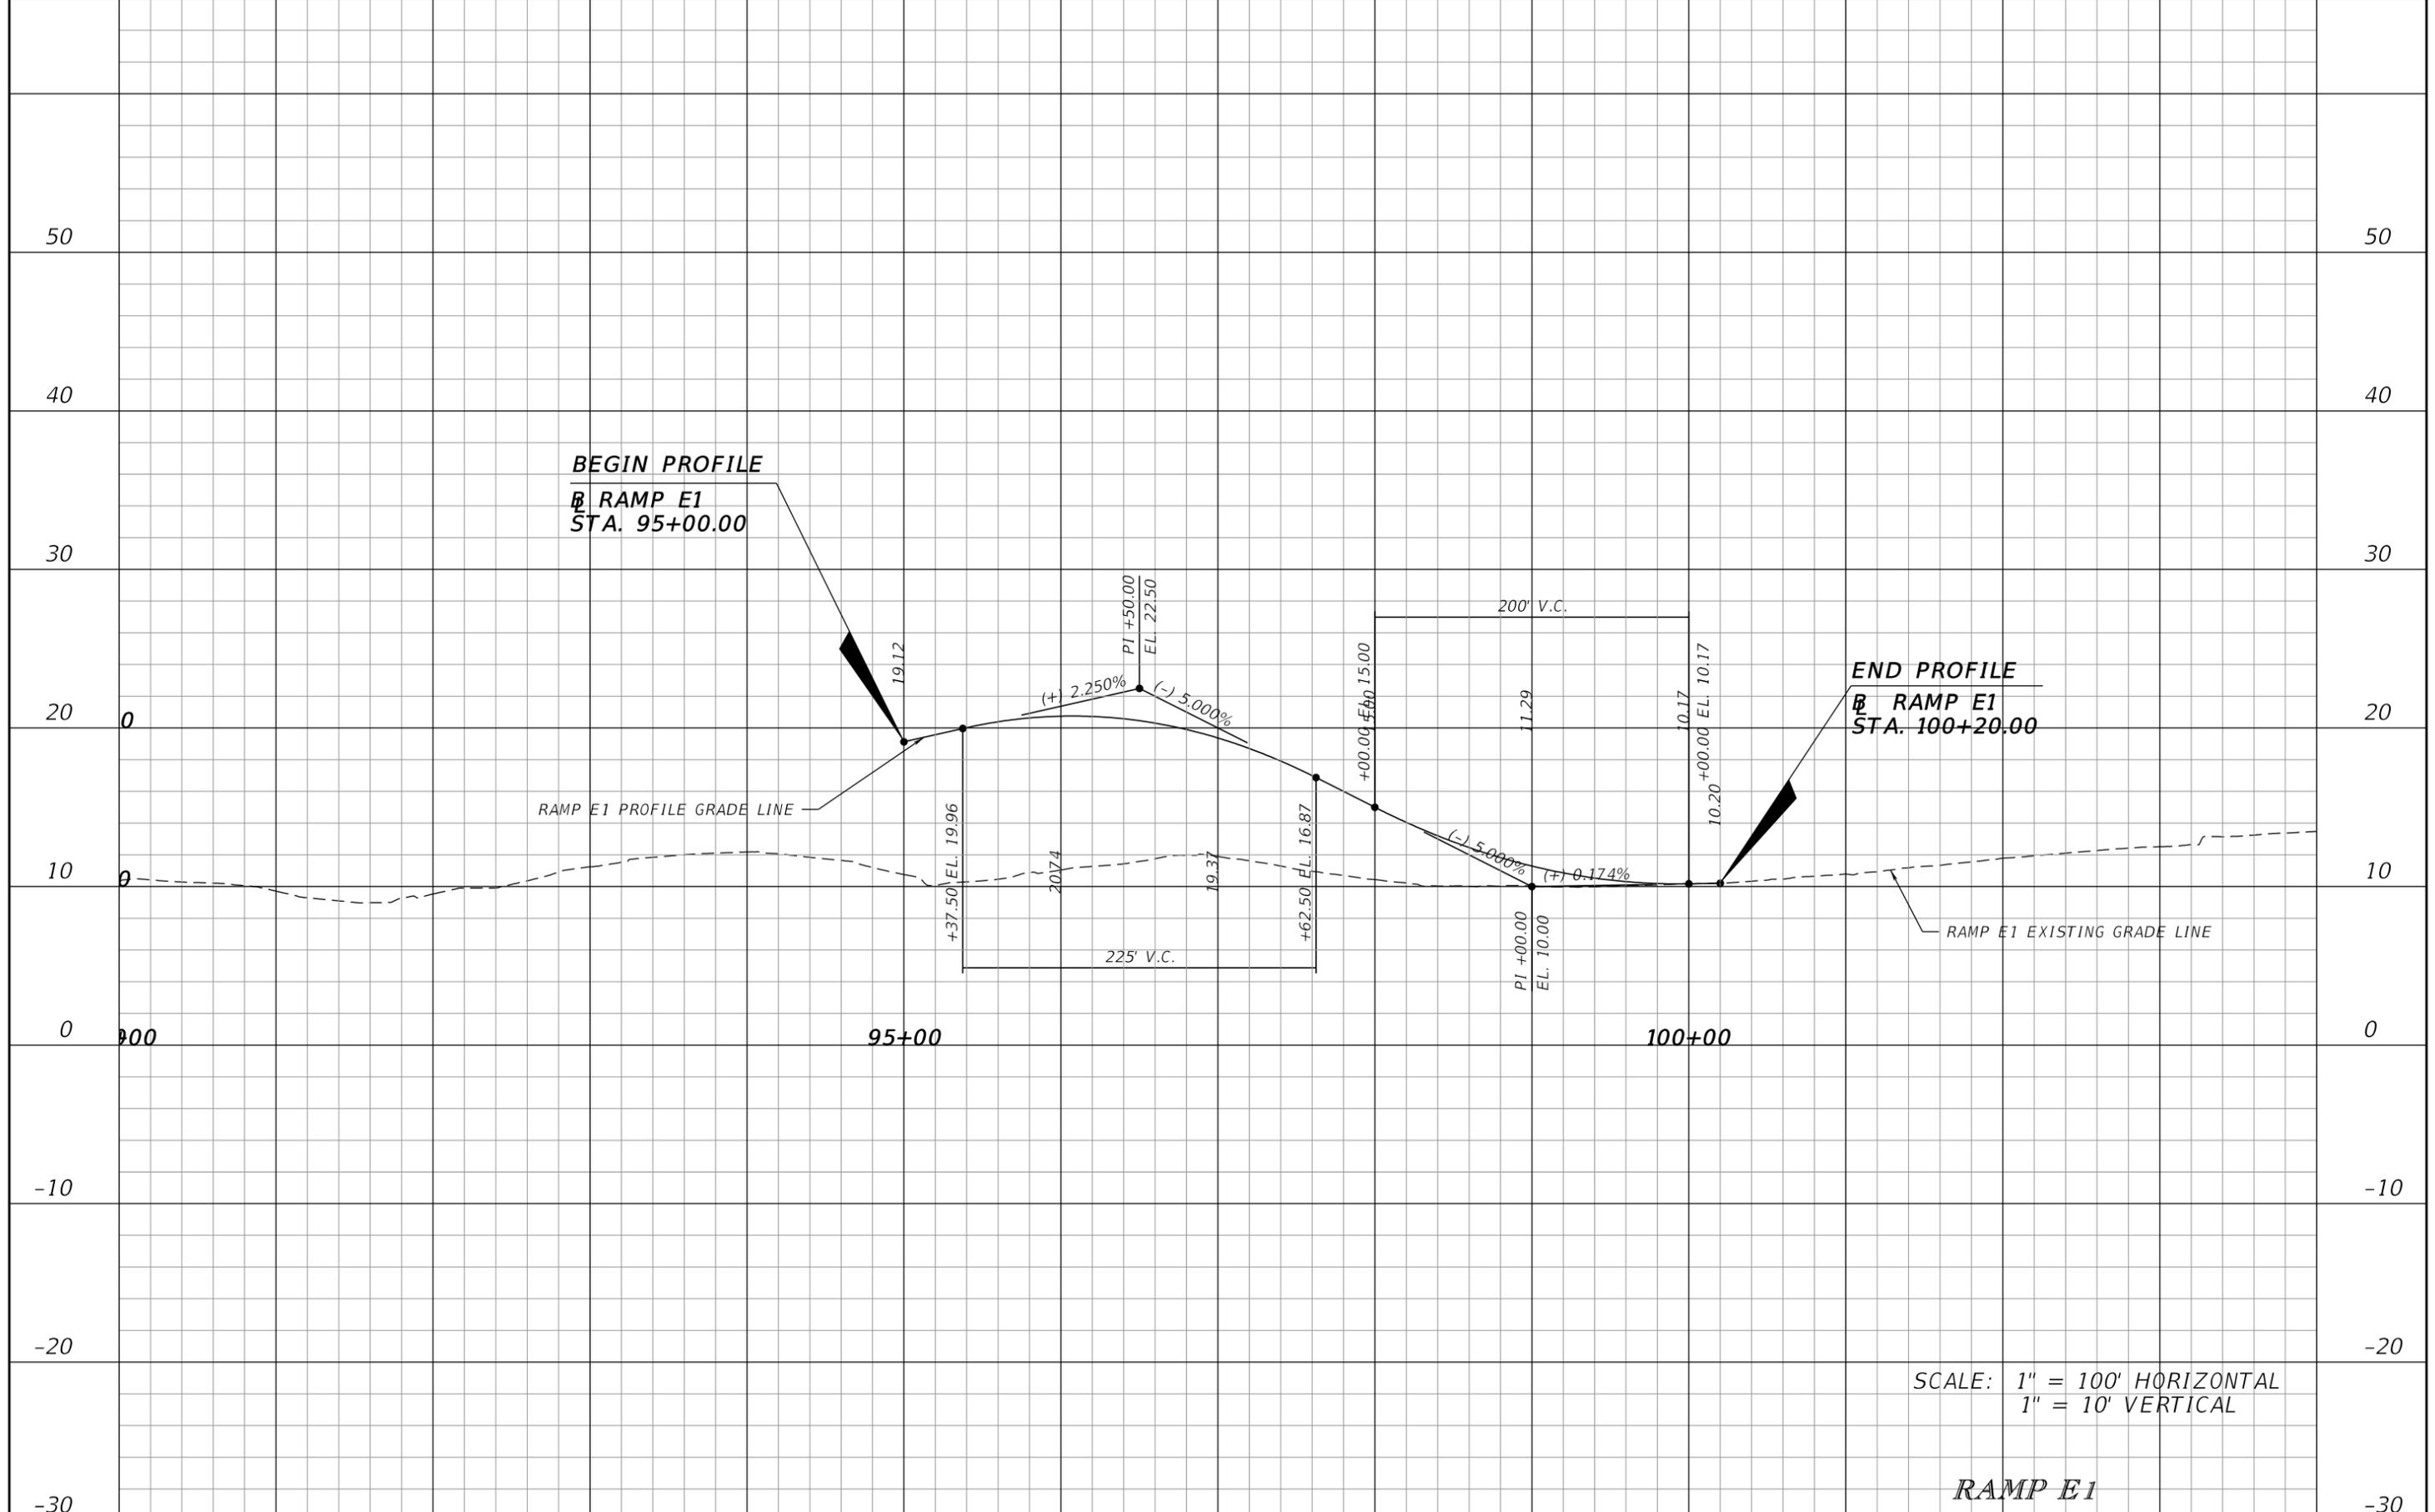

SCALE: 1" = 100' HORIZONTAL
1" = 10' VERTICAL

RAMP E1

REVISIONS				JAMES E. FORD P.E. P.E. LICENSE NUMBER 47526 HNTB CORPORATION 5900 NORTH ANDREWS AVENUE, SUITE 400 FT. LAUDERDALE, FLORIDA 33309 CERTIFICATE OF AUTHORIZATION 6500	STATE OF FLORIDA DEPARTMENT OF TRANSPORTATION			SHEET NO.
DATE	DESCRIPTION	DATE	DESCRIPTION		ROAD NO.	COUNTY	FINANCIAL PROJECT ID	
				SR 9	BROWARD	436964-1-52-01	102	

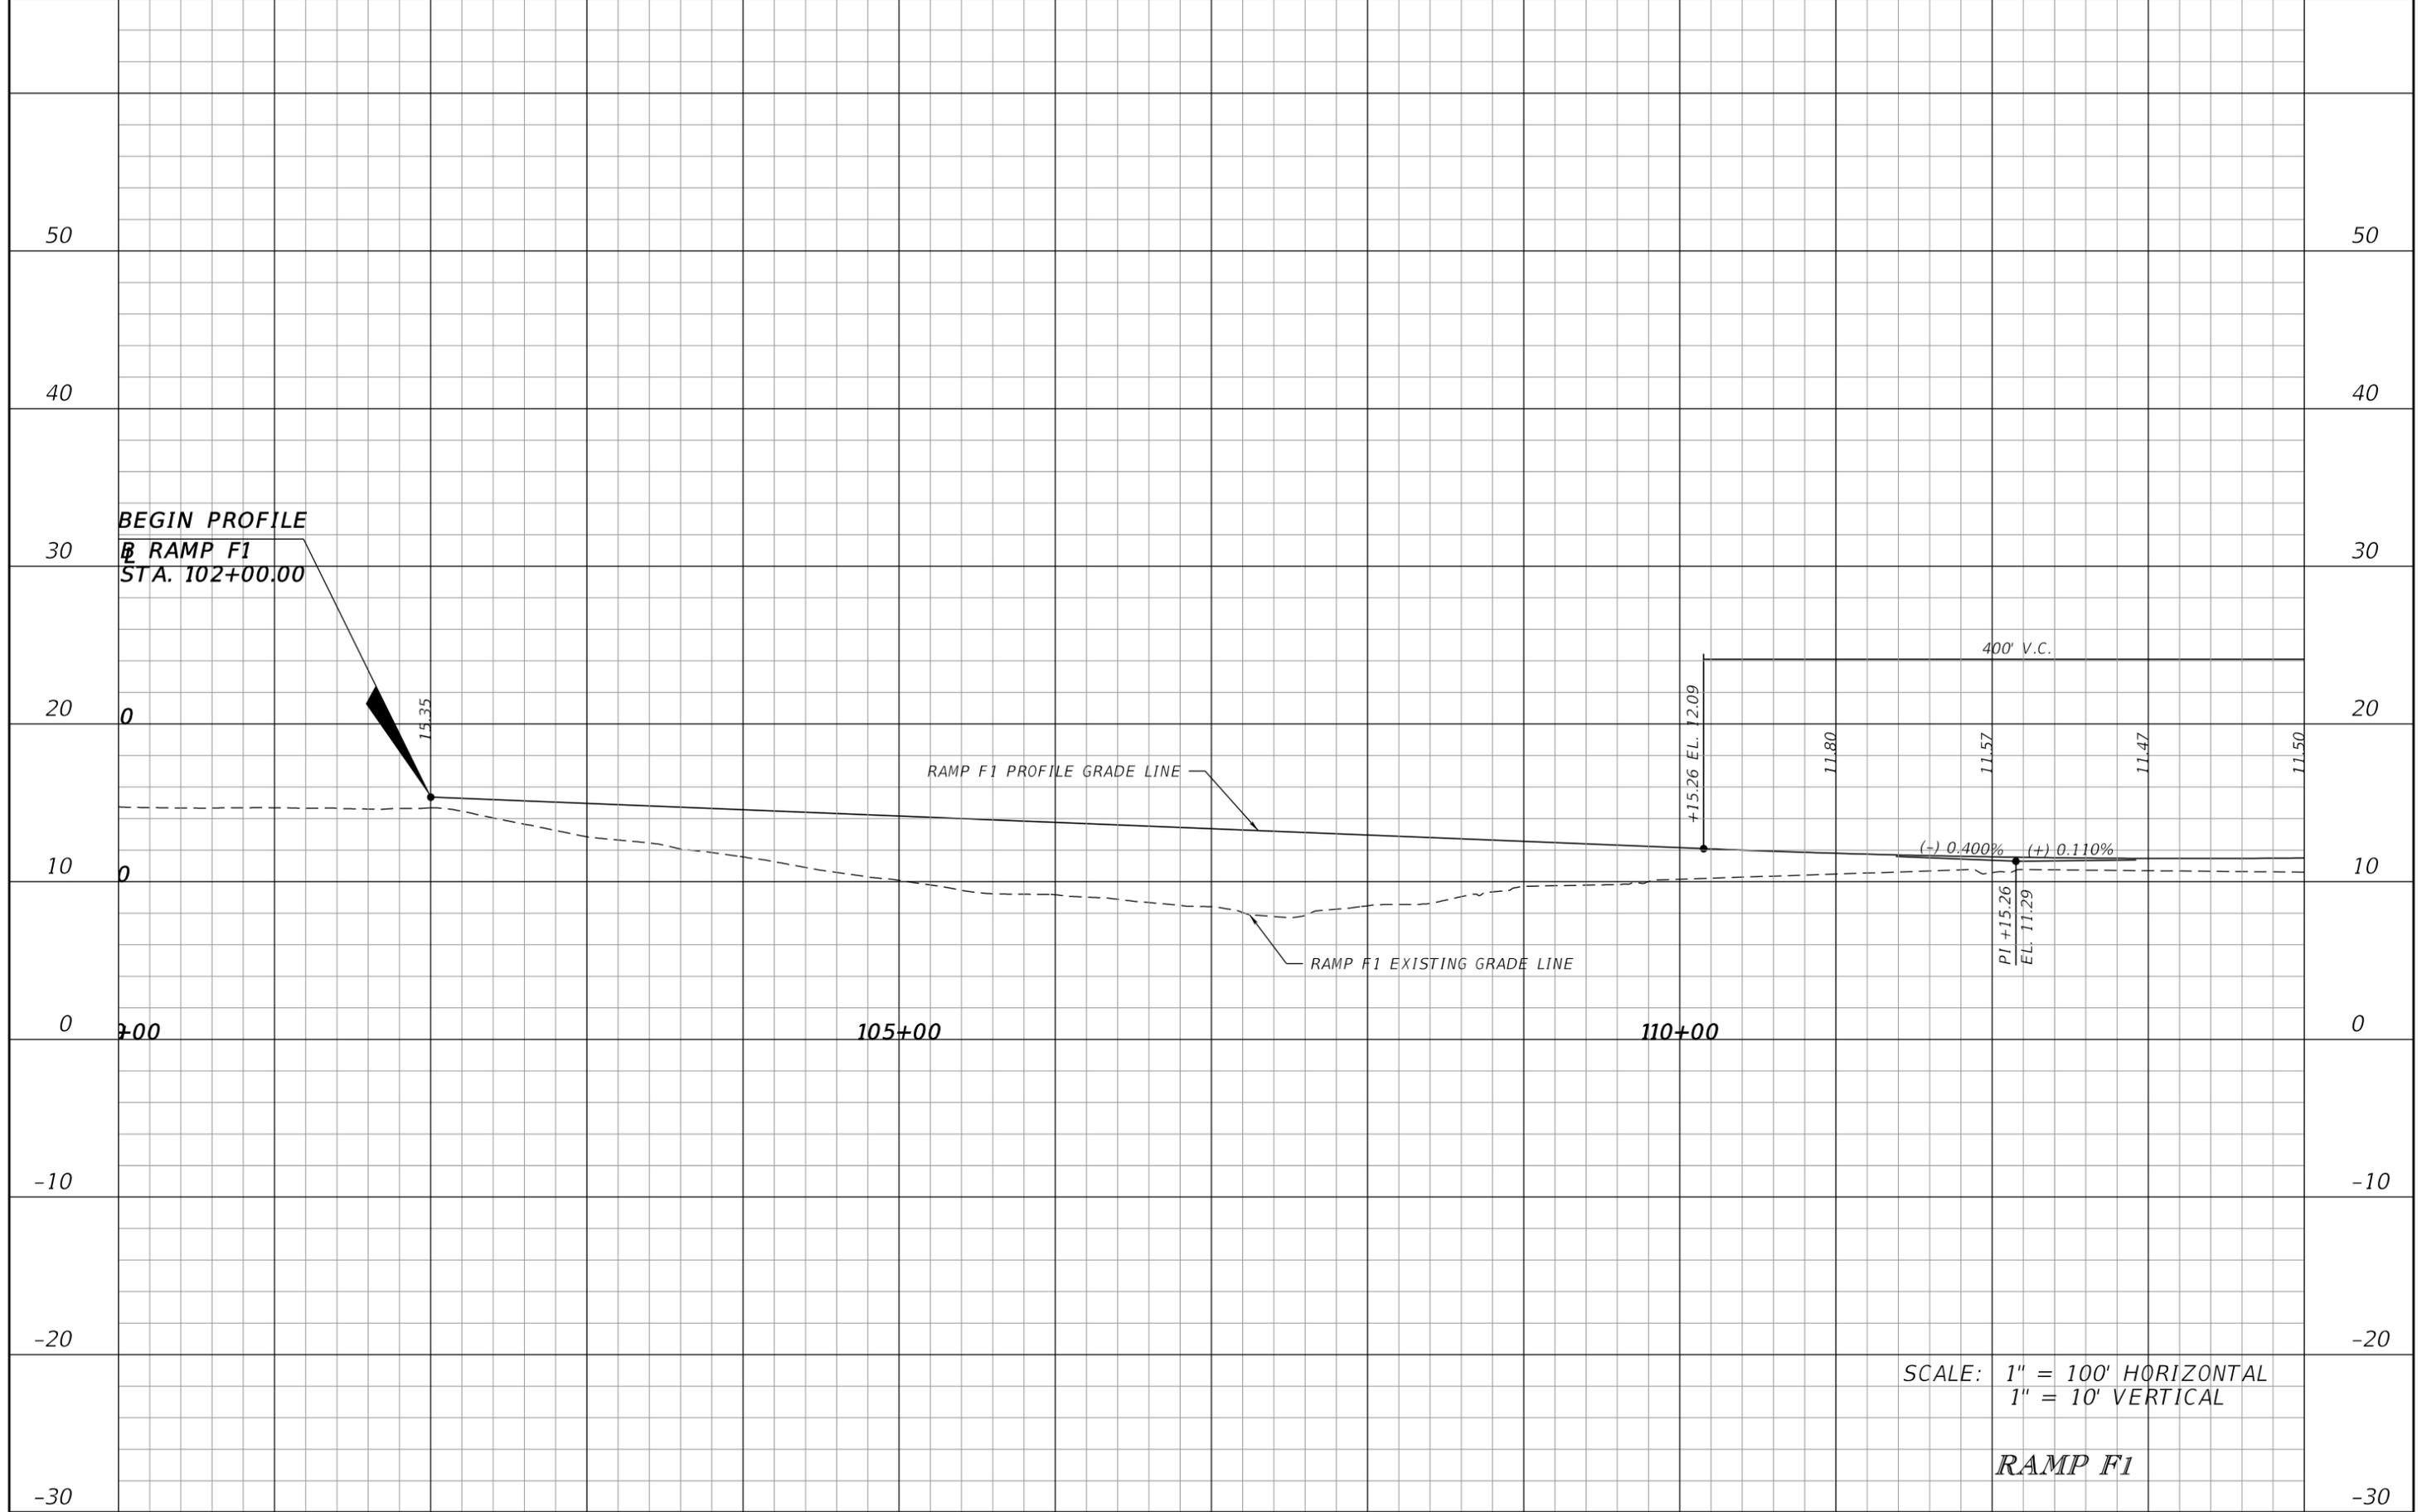


REVISIONS			
DATE	DESCRIPTION	DATE	DESCRIPTION

JAMES E. FORD P.E.
 P.E. LICENSE NUMBER 47526
 HNTB CORPORATION
 5900 NORTH ANDREWS AVENUE, SUITE 400
 FT. LAUDERDALE, FLORIDA 33309
 CERTIFICATE OF AUTHORIZATION 6500

STATE OF FLORIDA DEPARTMENT OF TRANSPORTATION		
ROAD NO.	COUNTY	FINANCIAL PROJECT ID
SR 9	BROWARD	436964-1-52-01


ROADWAY PROFILE	SHEET NO. 103
------------------------	-------------------------

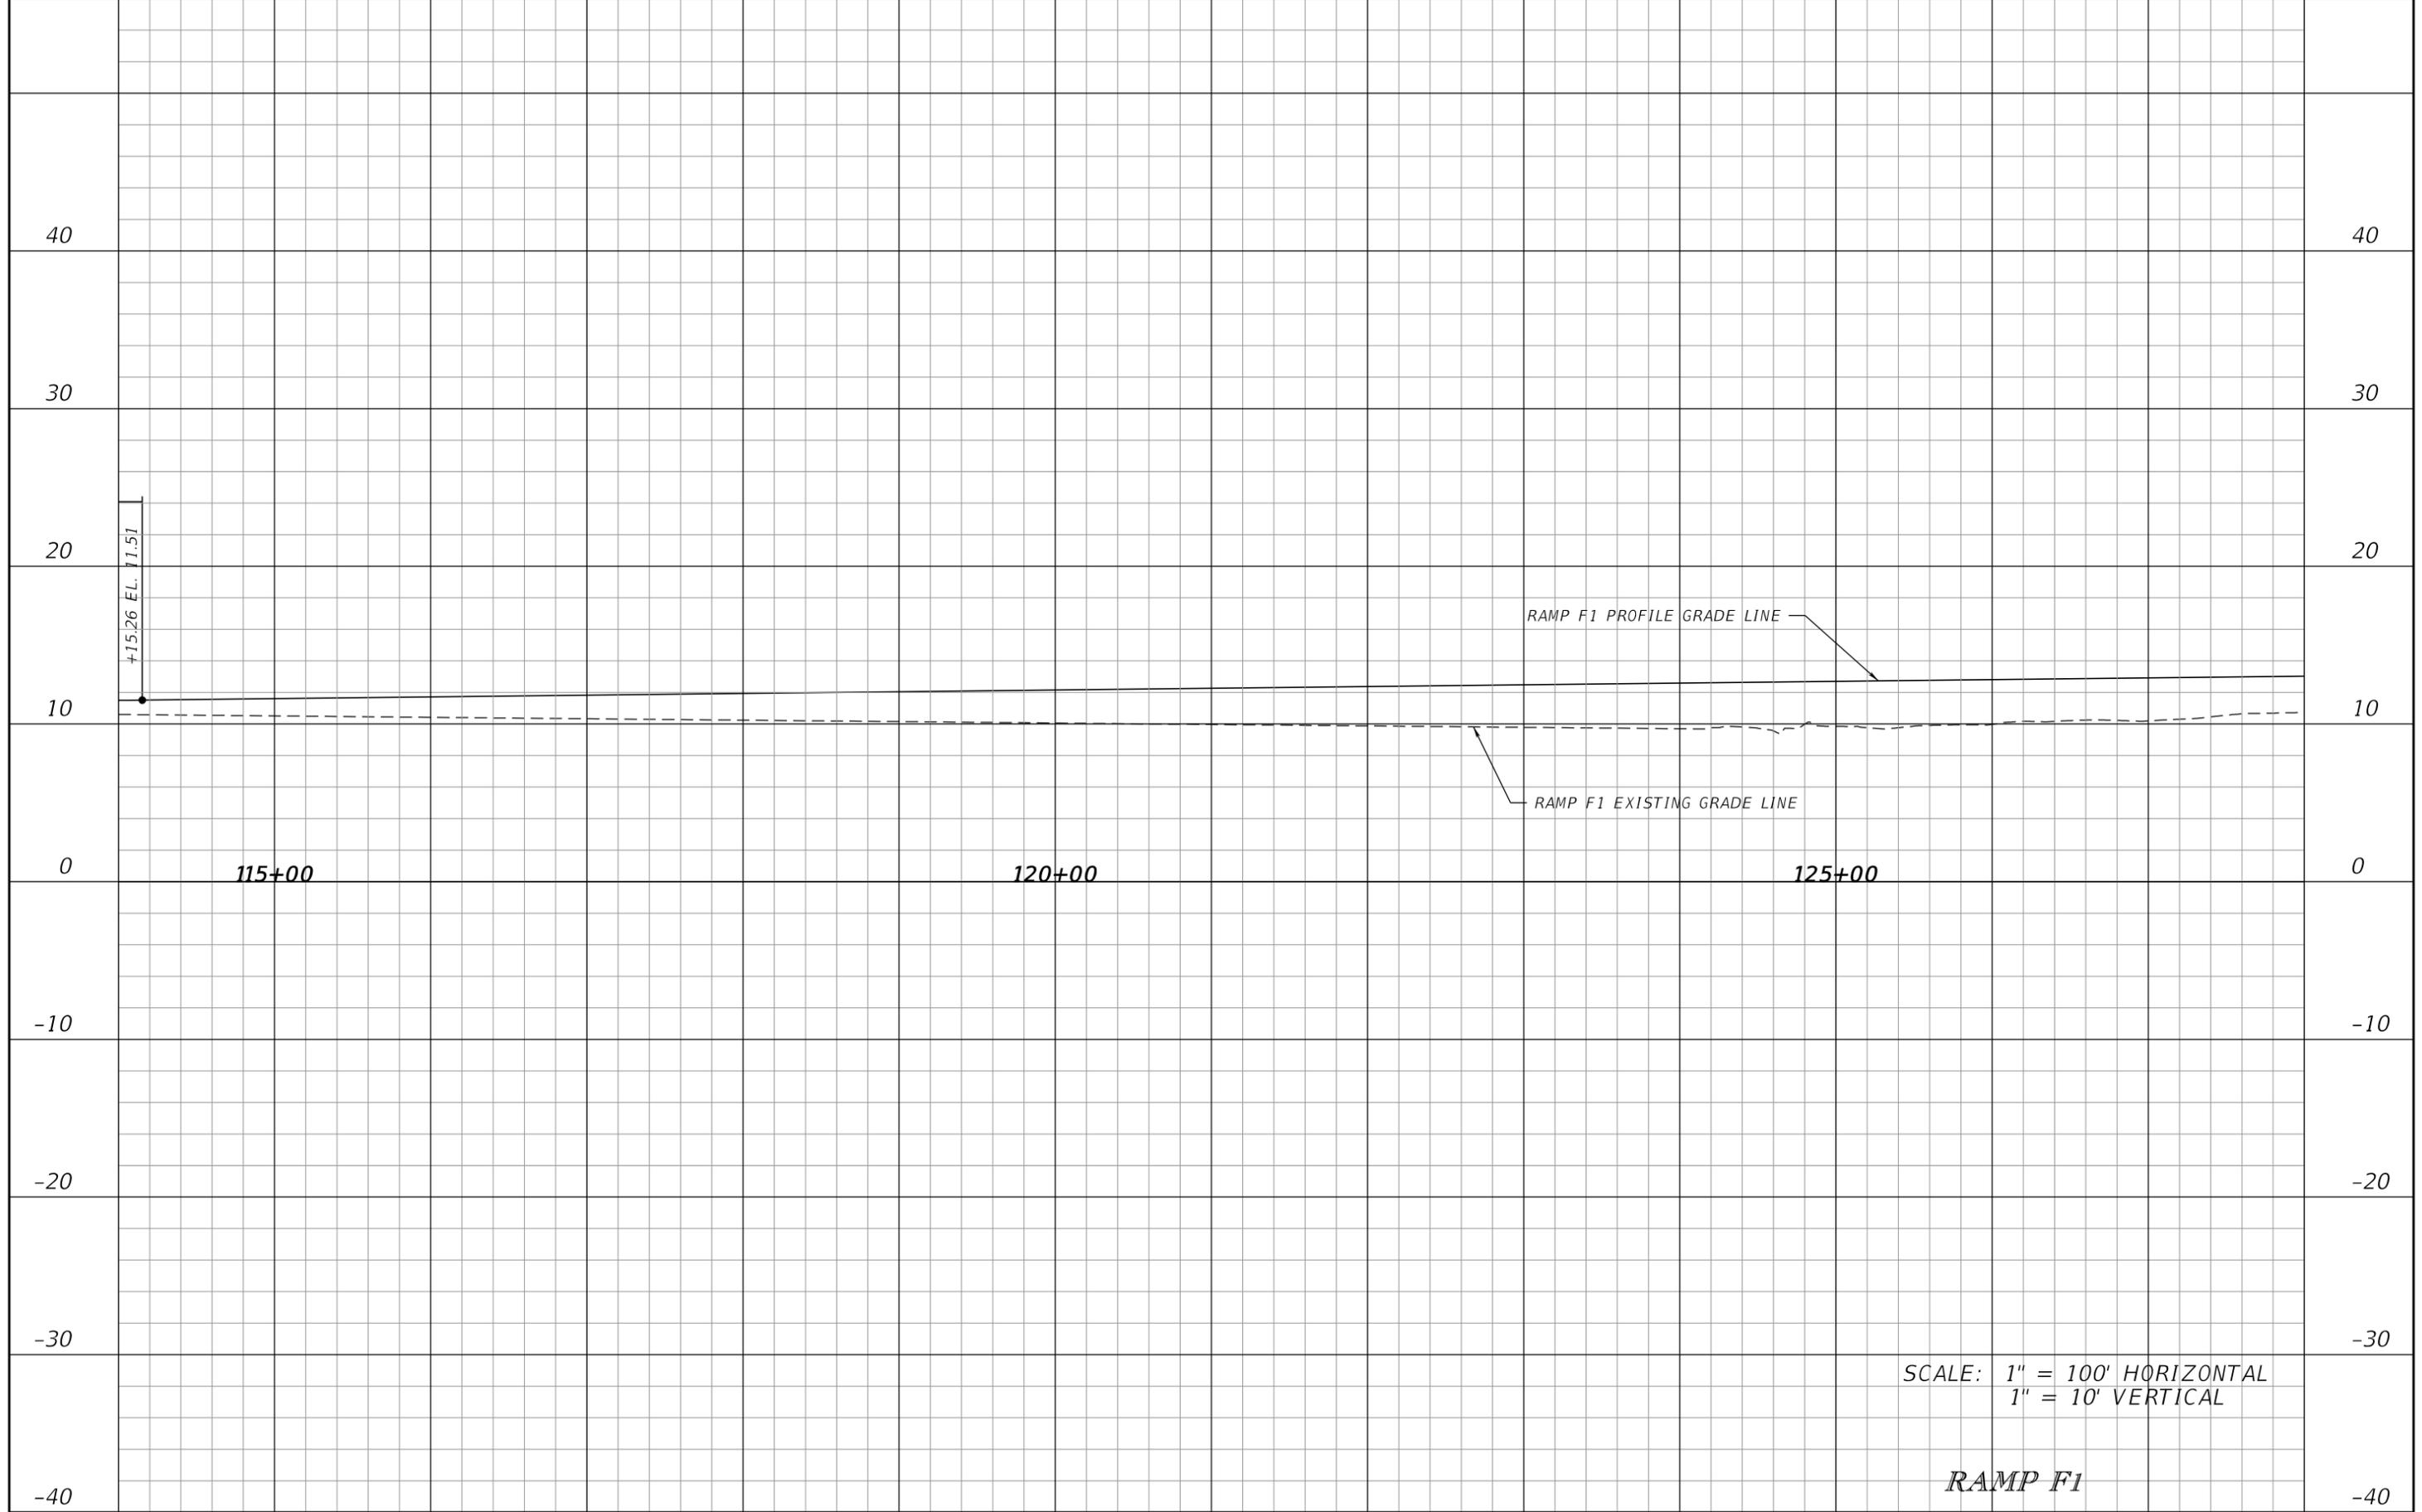

SCALE: 1" = 100' HORIZONTAL
1" = 10' VERTICAL

RAMP F1

<p style="text-align: center;">REVISIONS</p> <table border="1"> <thead> <tr> <th>DATE</th> <th>DESCRIPTION</th> <th>DATE</th> <th>DESCRIPTION</th> </tr> </thead> <tbody> <tr> <td> </td> <td> </td> <td> </td> <td> </td> </tr> </tbody> </table>				DATE	DESCRIPTION	DATE	DESCRIPTION					<p>JAMES E. FORD P.E. P.E. LICENSE NUMBER 47526 HNTB CORPORATION 5900 NORTH ANDREWS AVENUE, SUITE 400 FT. LAUDERDALE, FLORIDA 33309 CERTIFICATE OF AUTHORIZATION 6500</p>			<p style="text-align: center;">STATE OF FLORIDA DEPARTMENT OF TRANSPORTATION</p> <table border="1"> <thead> <tr> <th>ROAD NO.</th> <th>COUNTY</th> <th>FINANCIAL PROJECT ID</th> </tr> </thead> <tbody> <tr> <td>SR 9</td> <td>BROWARD</td> <td>436964-1-52-01</td> </tr> </tbody> </table>			ROAD NO.	COUNTY	FINANCIAL PROJECT ID	SR 9	BROWARD	436964-1-52-01	<p style="text-align: center;">ROADWAY PROFILE</p>		<p>SHEET NO. 104</p>
DATE	DESCRIPTION	DATE	DESCRIPTION																							
ROAD NO.	COUNTY	FINANCIAL PROJECT ID																								
SR 9	BROWARD	436964-1-52-01																								

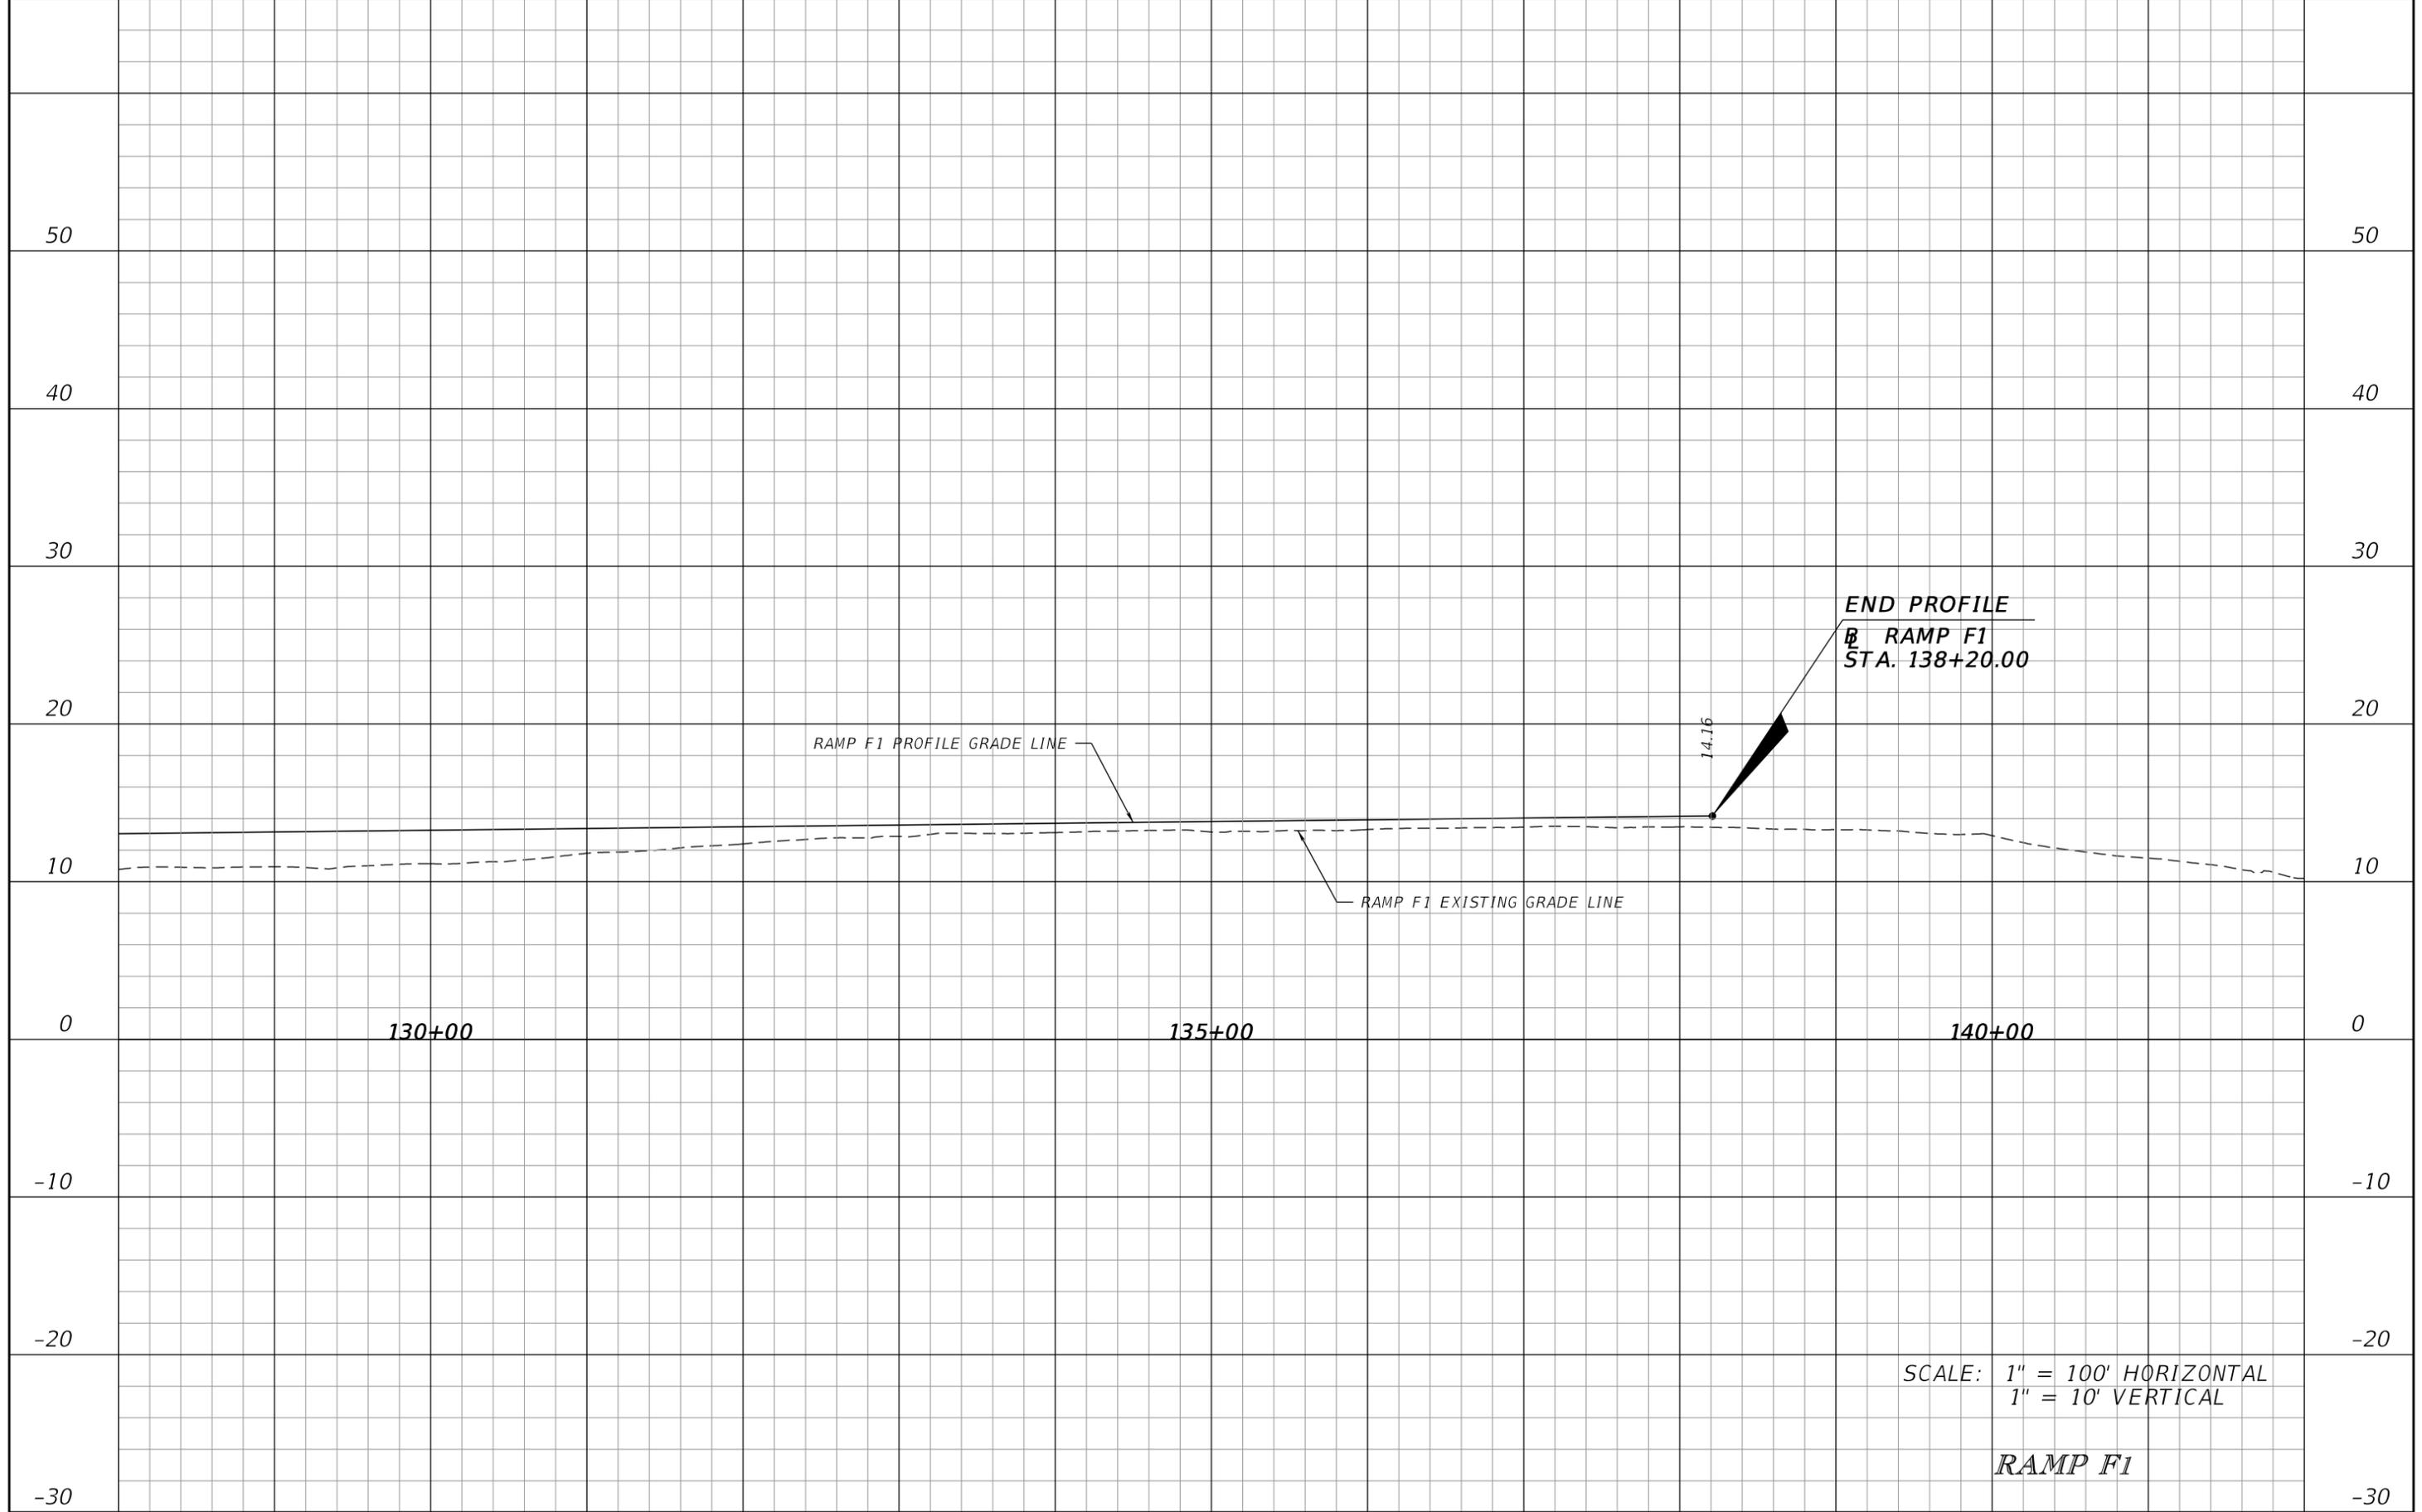

END PROFILE
 RAMP F1
 STA. 138+20.00

RAMP F1 PROFILE GRADE LINE

RAMP F1 EXISTING GRADE LINE

14.16

130+00

135+00

140+00

SCALE: 1" = 100' HORIZONTAL
 1" = 10' VERTICAL


RAMP F1

REVISIONS			
DATE	DESCRIPTION	DATE	DESCRIPTION

JAMES E. FORD P.E.
 P.E. LICENSE NUMBER 47526
 HNTB CORPORATION
 5900 NORTH ANDREWS AVENUE, SUITE 400
 FT. LAUDERDALE, FLORIDA 33309
 CERTIFICATE OF AUTHORIZATION 6500

STATE OF FLORIDA DEPARTMENT OF TRANSPORTATION		
ROAD NO.	COUNTY	FINANCIAL PROJECT ID
SR 9	BROWARD	436964-1-52-01

ROADWAY PROFILE	SHEET NO.
	105

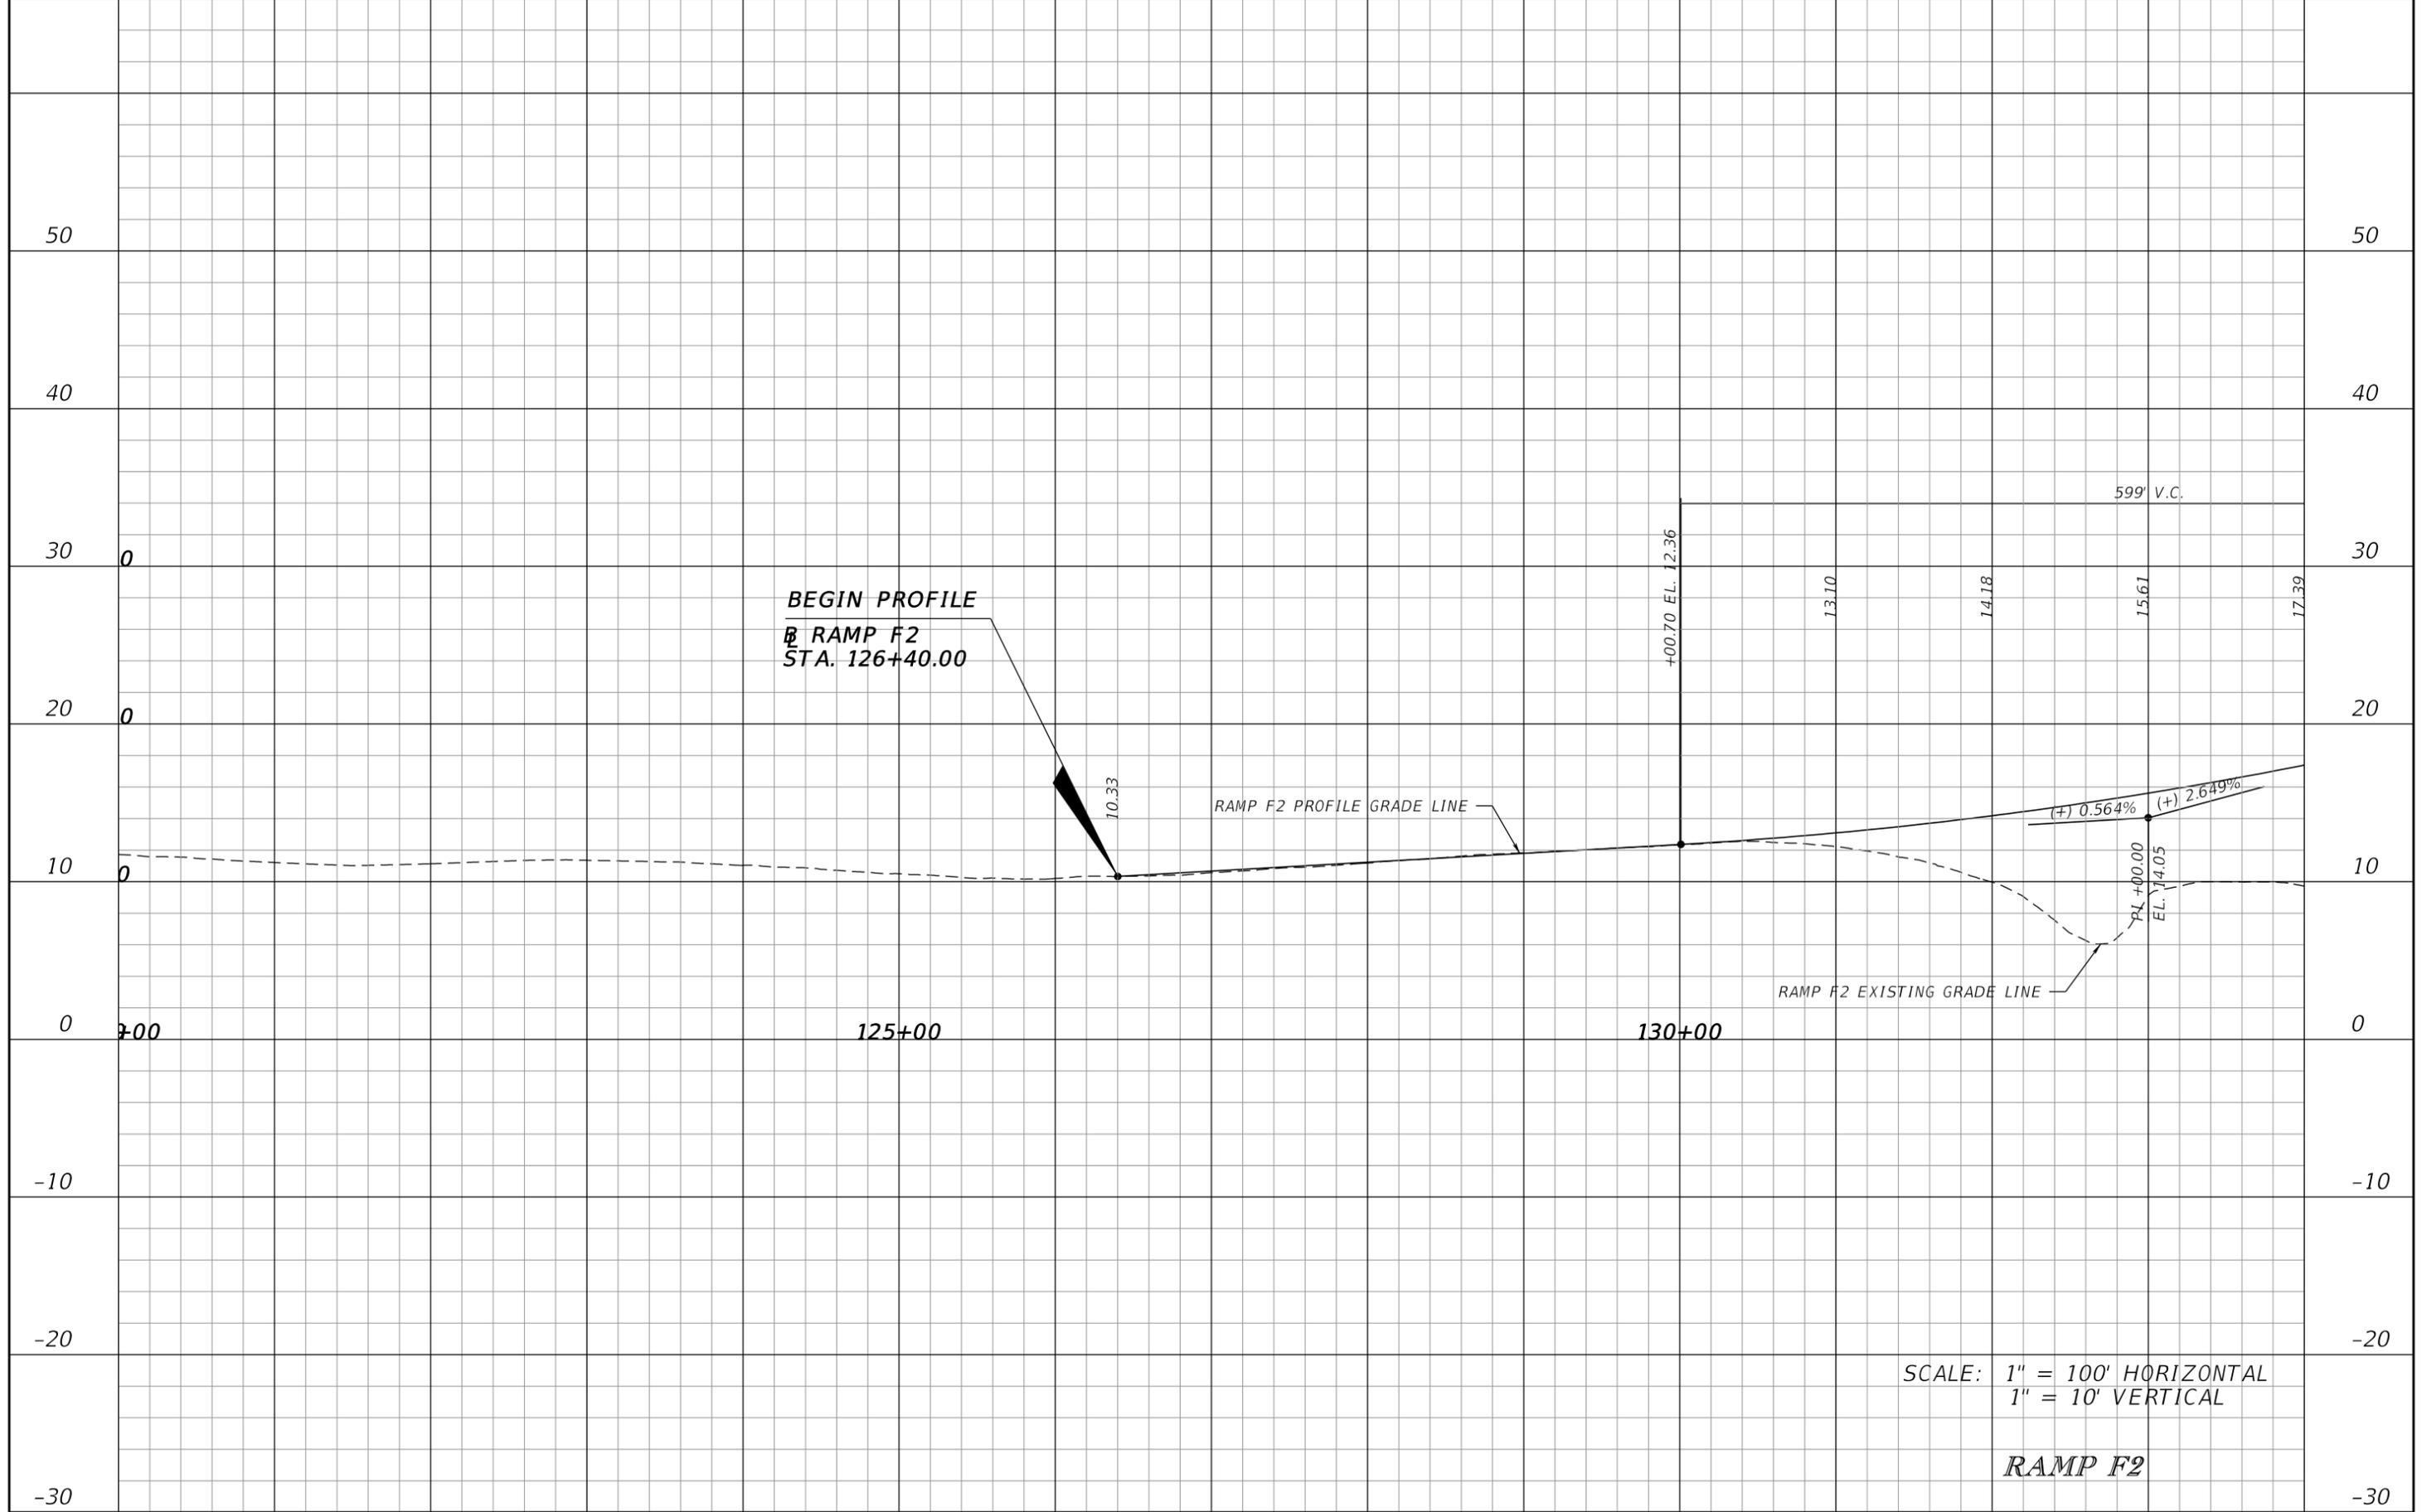

SCALE: 1" = 100' HORIZONTAL
1" = 10' VERTICAL


RAMP F2

REVISIONS			
DATE	DESCRIPTION	DATE	DESCRIPTION

JAMES E. FORD P.E.
P.E. LICENSE NUMBER 47526
HNTB CORPORATION
5900 NORTH ANDREWS AVENUE, SUITE 400
FT. LAUDERDALE, FLORIDA 33309
CERTIFICATE OF AUTHORIZATION 6500

STATE OF FLORIDA DEPARTMENT OF TRANSPORTATION		
ROAD NO.	COUNTY	FINANCIAL PROJECT ID
	BROWARD	436964-1-52-01

ROADWAY PROFILE	SHEET NO. 1064
------------------------	--------------------------

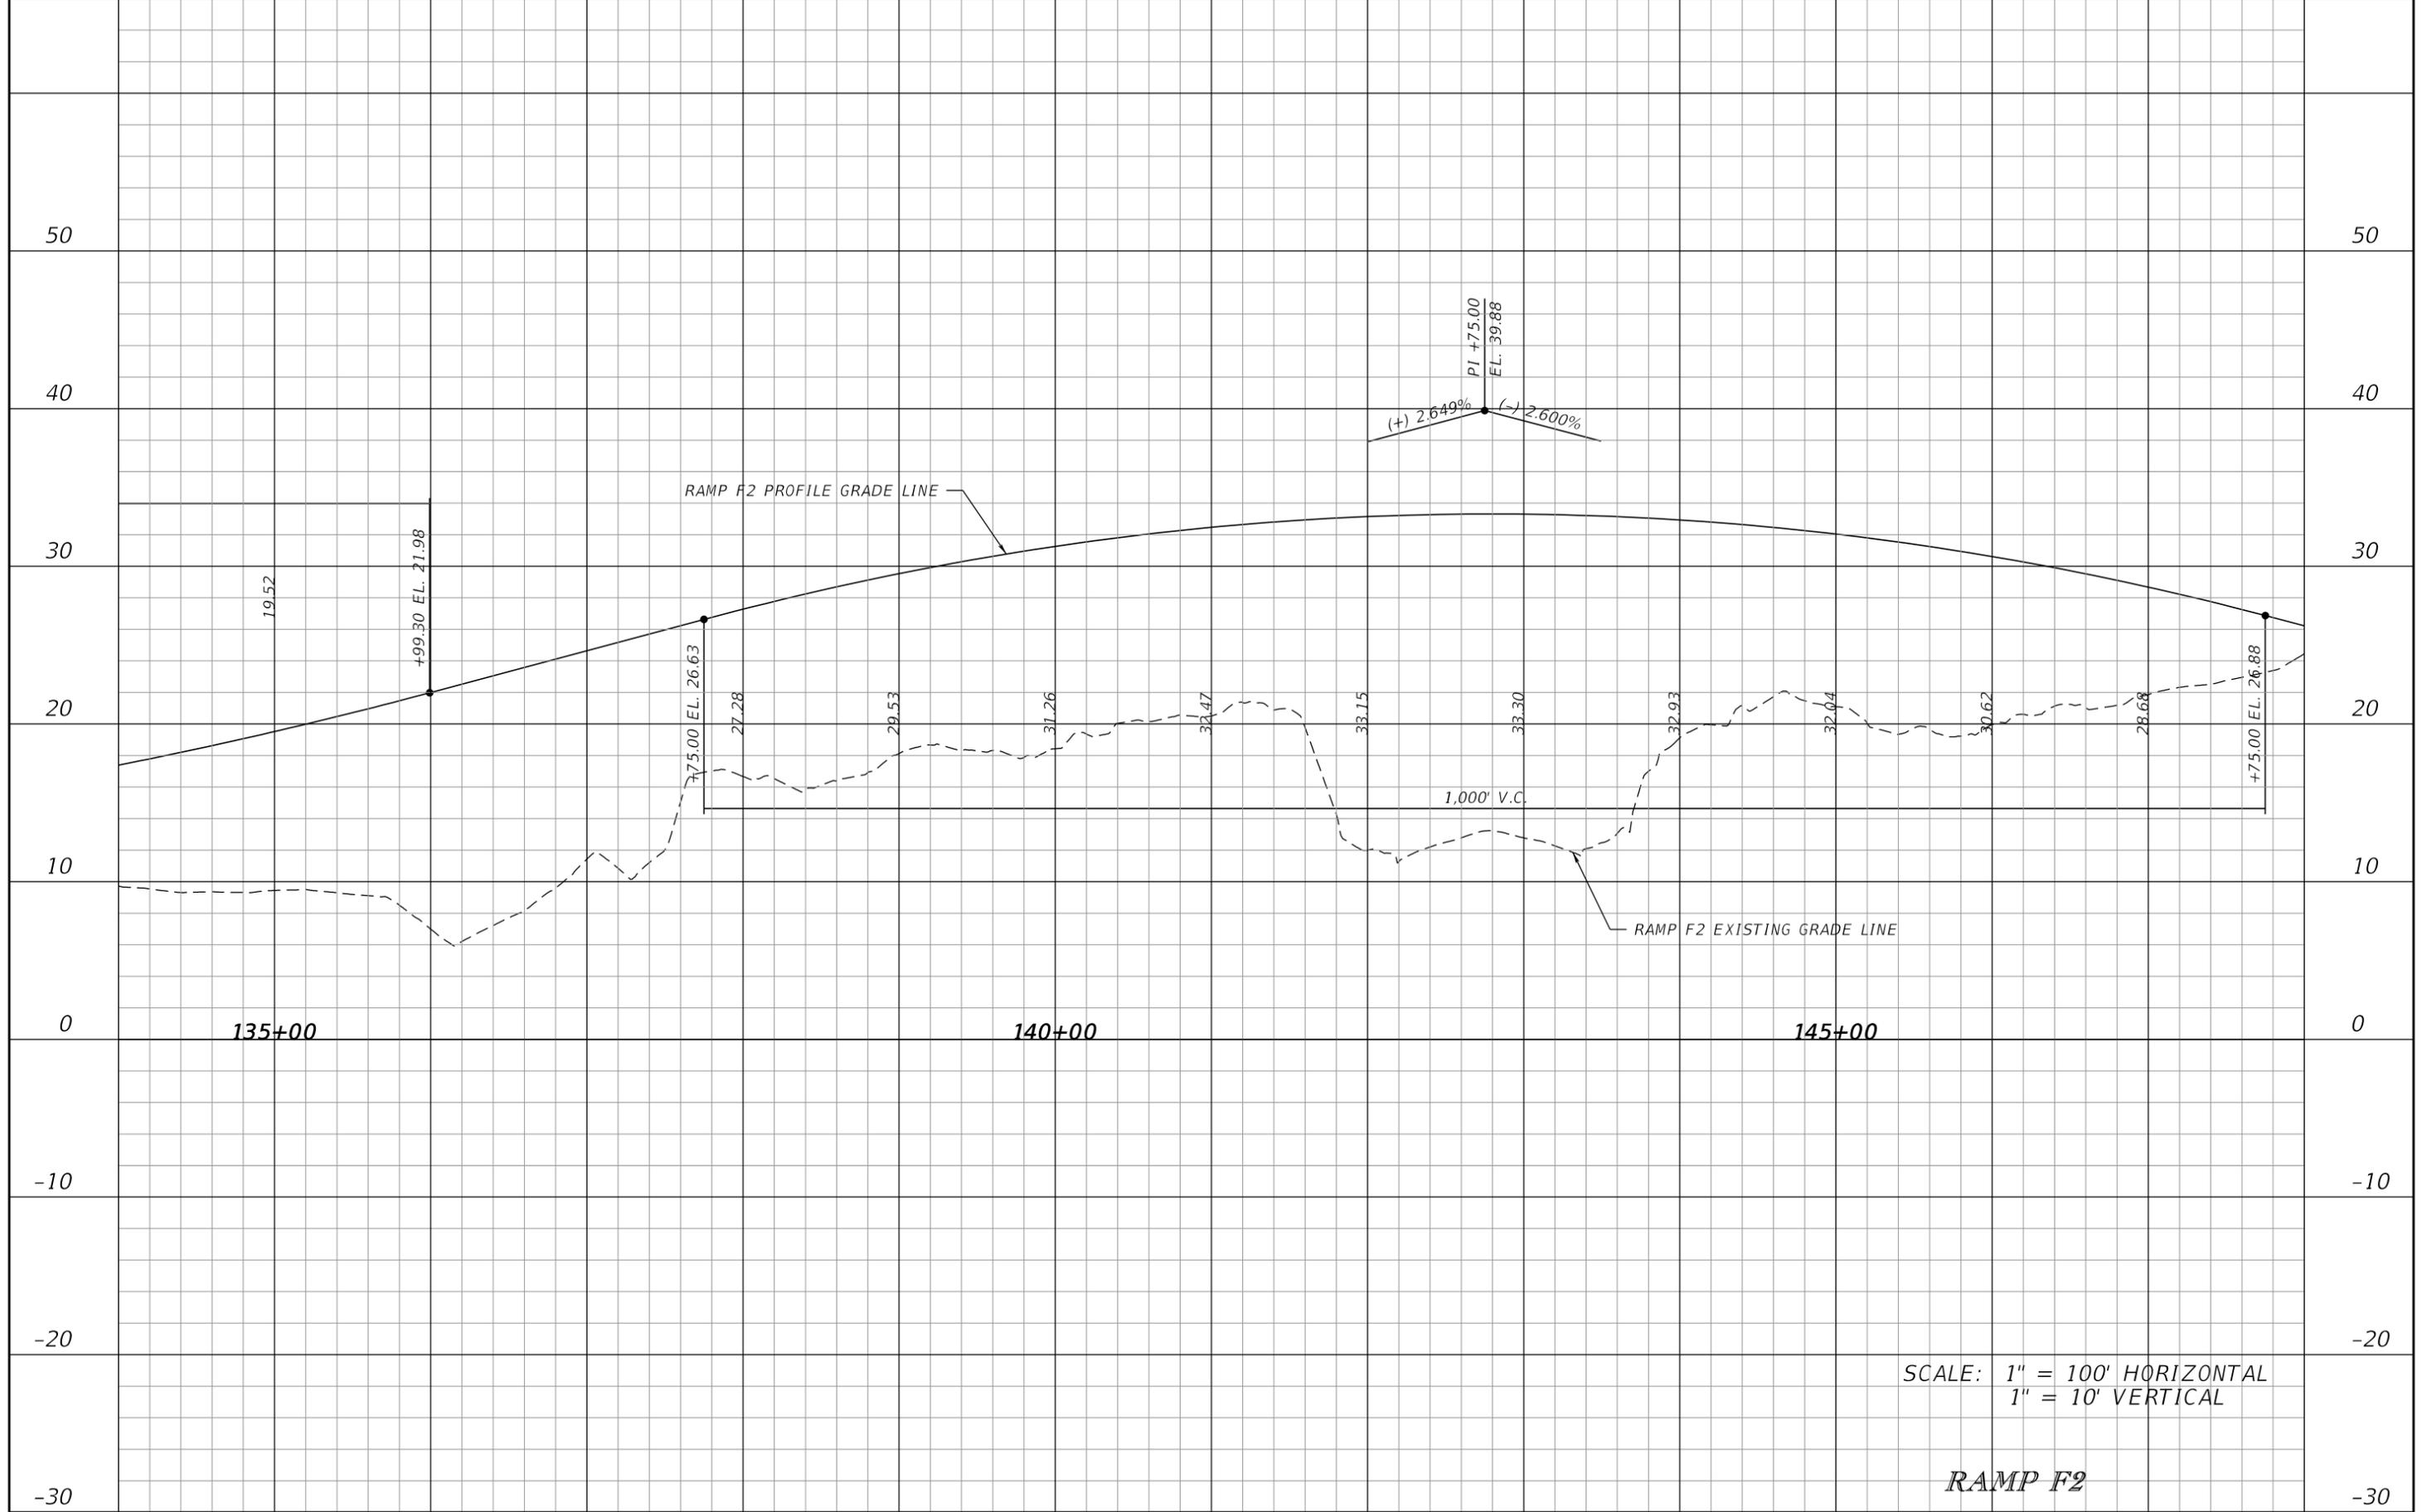

SCALE: 1" = 100' HORIZONTAL
1" = 10' VERTICAL


RAMP F2

REVISIONS			
DATE	DESCRIPTION	DATE	DESCRIPTION

JAMES E. FORD P.E.
P.E. LICENSE NUMBER 47526
HNTB CORPORATION
5900 NORTH ANDREWS AVENUE, SUITE 400
FT. LAUDERDALE, FLORIDA 33309
CERTIFICATE OF AUTHORIZATION 6500

STATE OF FLORIDA DEPARTMENT OF TRANSPORTATION		
ROAD NO.	COUNTY	FINANCIAL PROJECT ID
SR 9	BROWARD	436964-1-52-01


ROADWAY PROFILE	SHEET NO. 107
------------------------	-------------------------

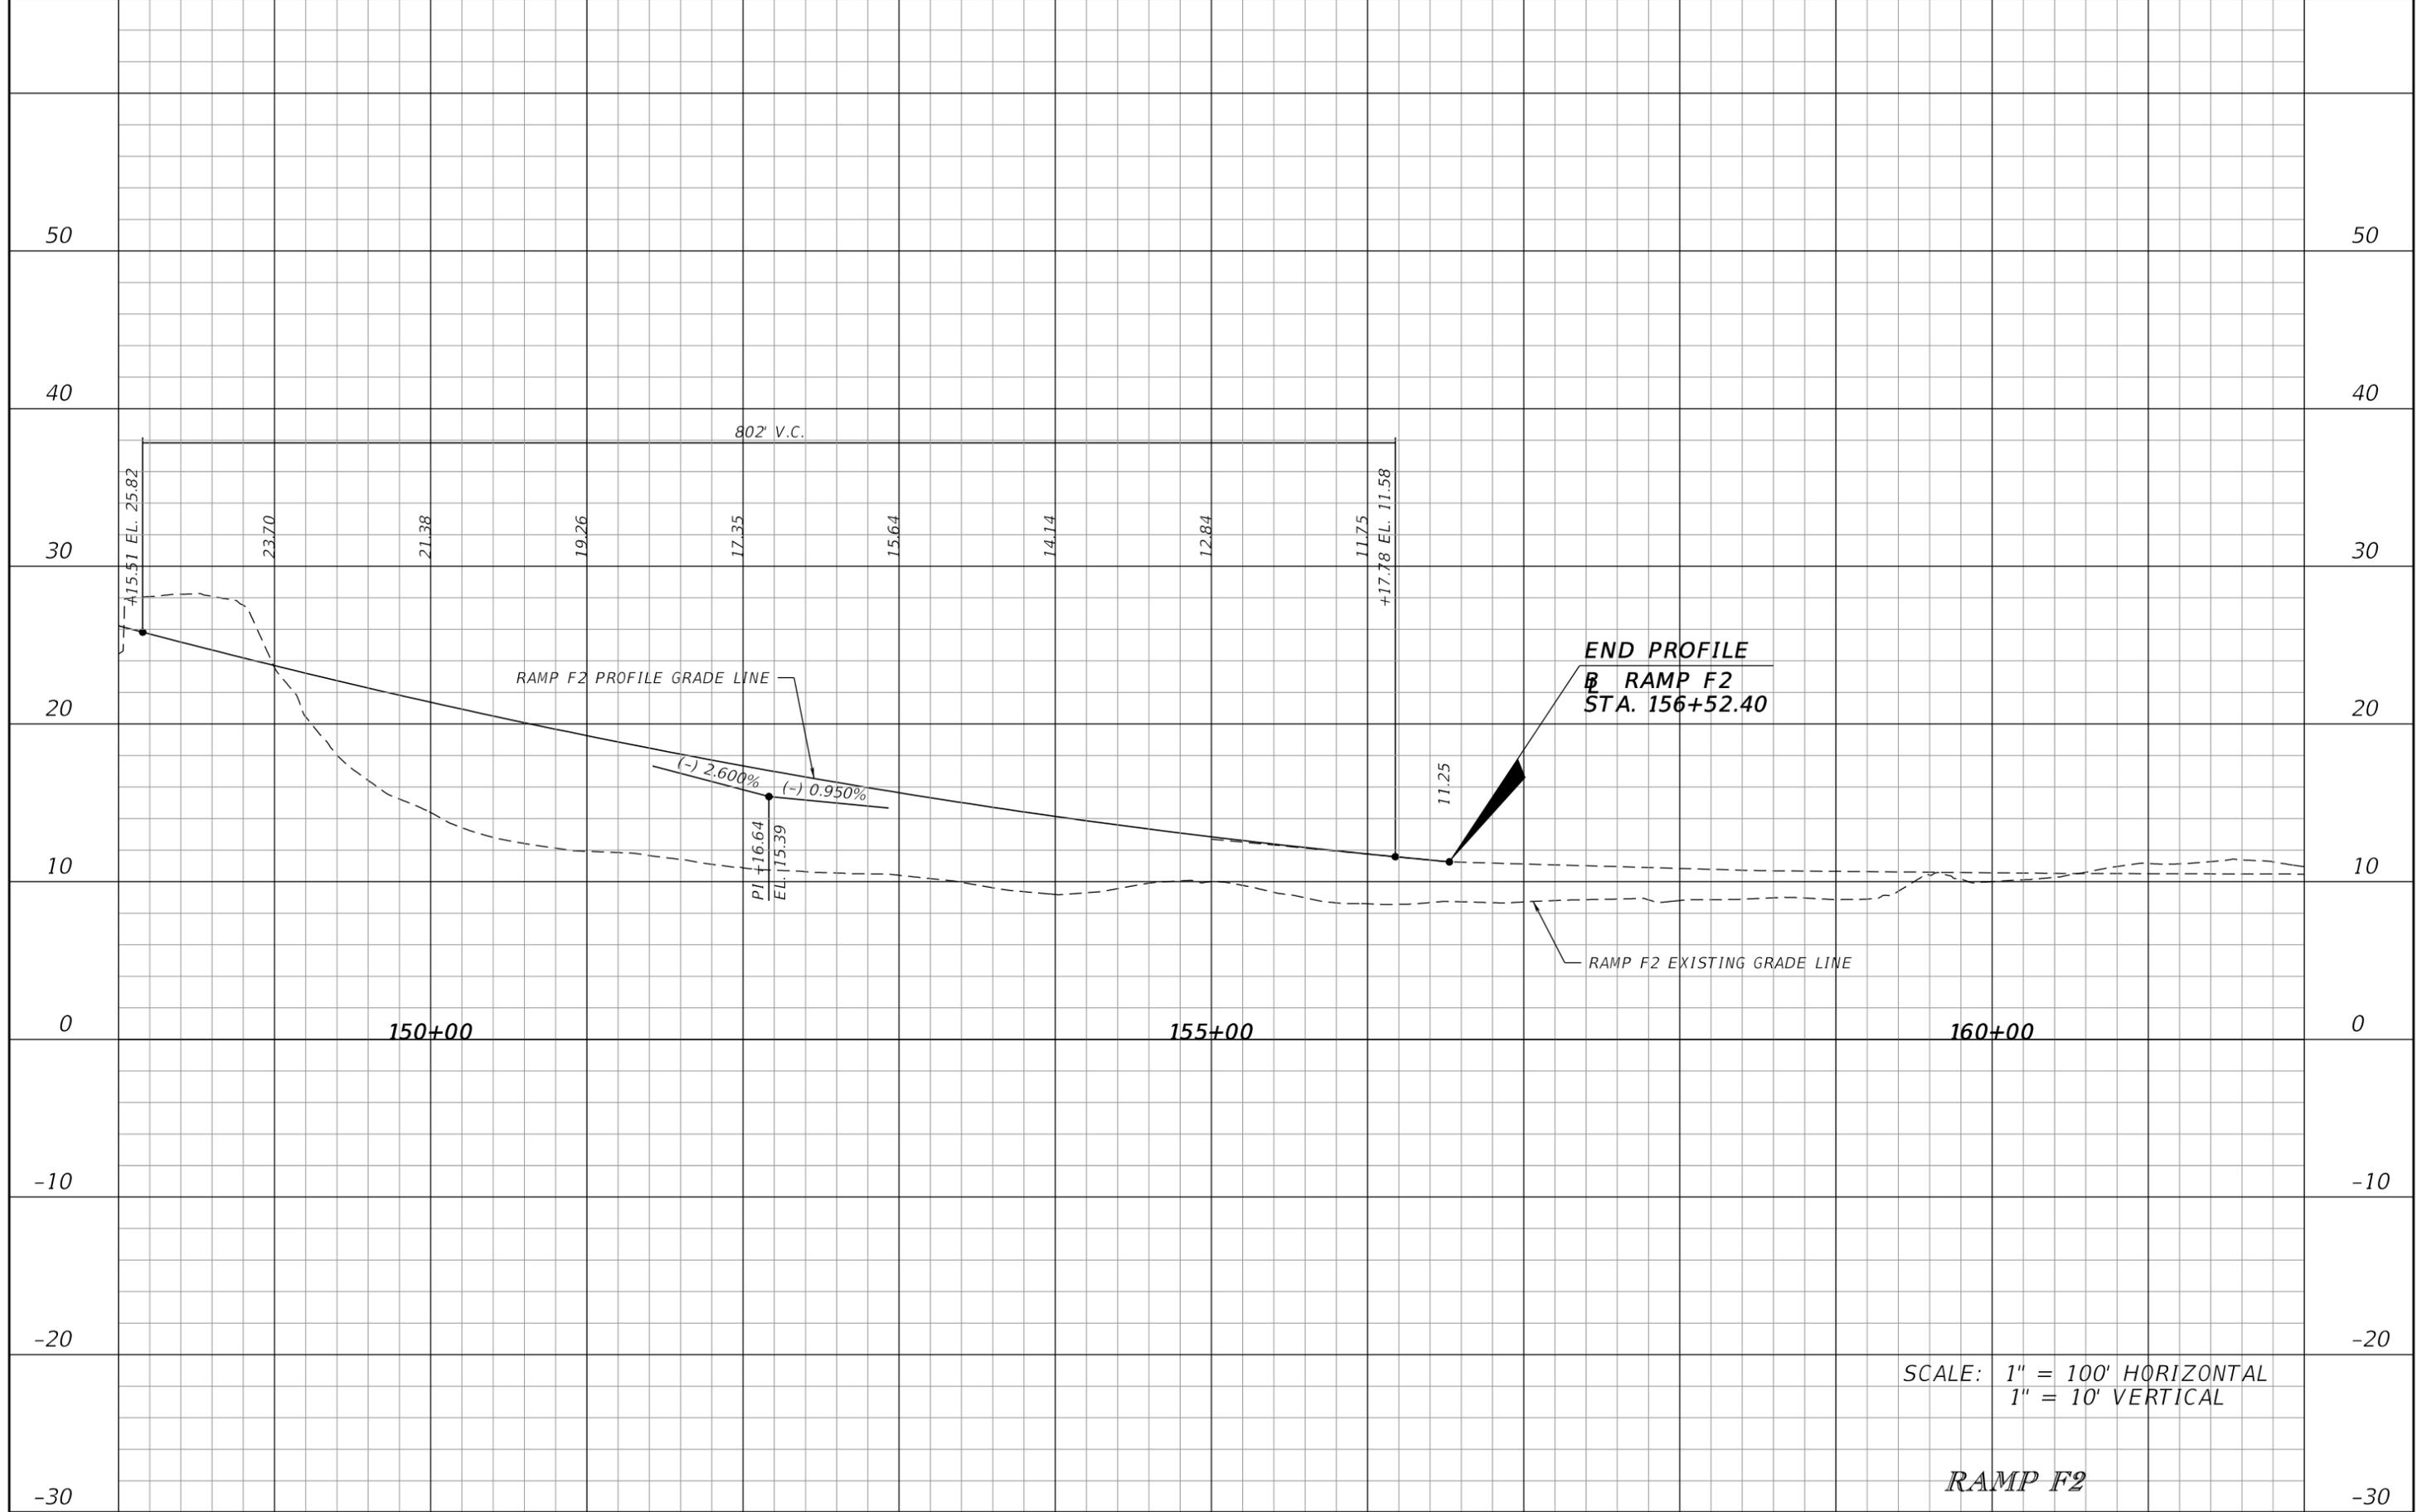

SCALE: 1" = 100' HORIZONTAL
1" = 10' VERTICAL

RAMP F2


REVISIONS				JAMES E. FORD P.E. P.E. LICENSE NUMBER 47526 HNTB CORPORATION 5900 NORTH ANDREWS AVENUE, SUITE 400 FT. LAUDERDALE, FLORIDA 33309 CERTIFICATE OF AUTHORIZATION 6500	STATE OF FLORIDA DEPARTMENT OF TRANSPORTATION			ROADWAY PROFILE SHEET NO. 108
DATE	DESCRIPTION	DATE	DESCRIPTION		ROAD NO.	COUNTY	FINANCIAL PROJECT ID	
				SR 9	BROWARD	436964-1-52-01		

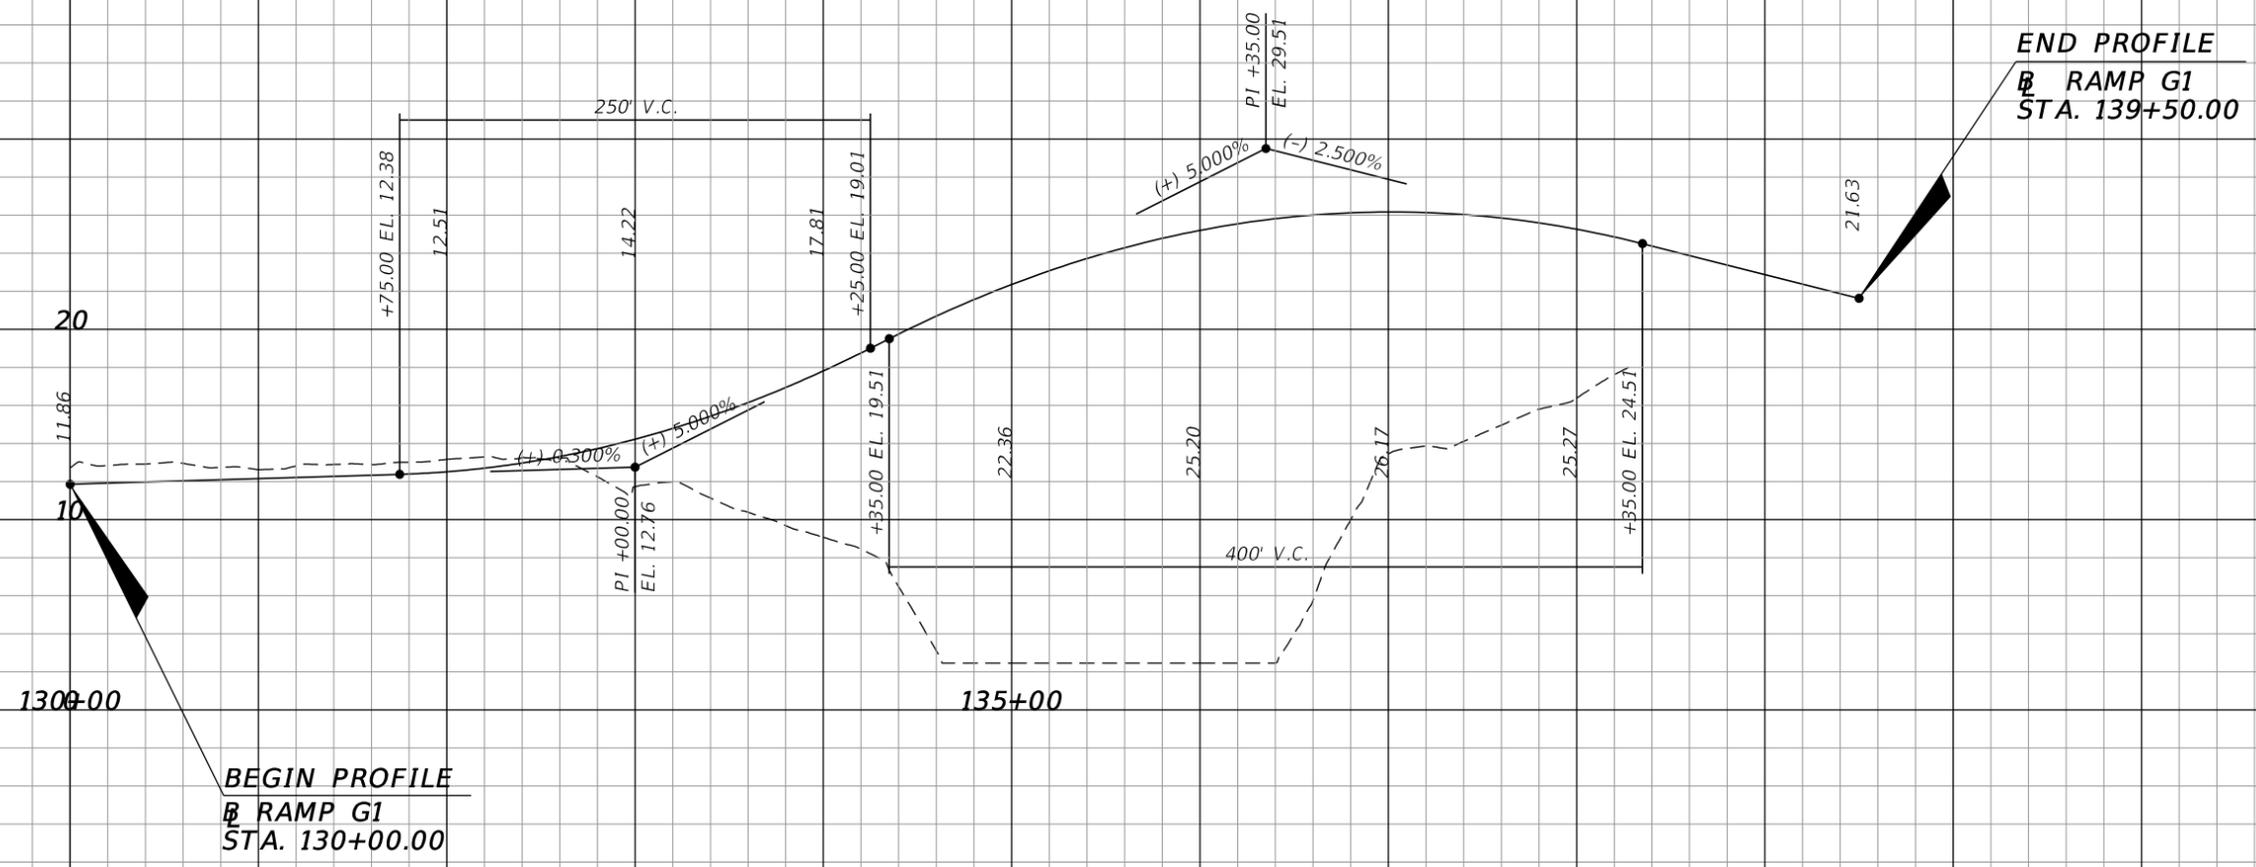

SCALE: 1" = 100' HORIZONTAL
1" = 10' VERTICAL

RAMP G1


REVISIONS				JAMES E. FORD P.E. P.E. LICENSE NUMBER 47526 HNTB CORPORATION 5900 NORTH ANDREWS AVENUE, SUITE 400 FT. LAUDERDALE, FLORIDA 33309 CERTIFICATE OF AUTHORIZATION 6500	STATE OF FLORIDA DEPARTMENT OF TRANSPORTATION			ROADWAY PROFILE	SHEET NO. 109
DATE	DESCRIPTION	DATE	DESCRIPTION		ROAD NO.	COUNTY	FINANCIAL PROJECT ID		
					SR 9	BROWARD	436964-1-52-01		

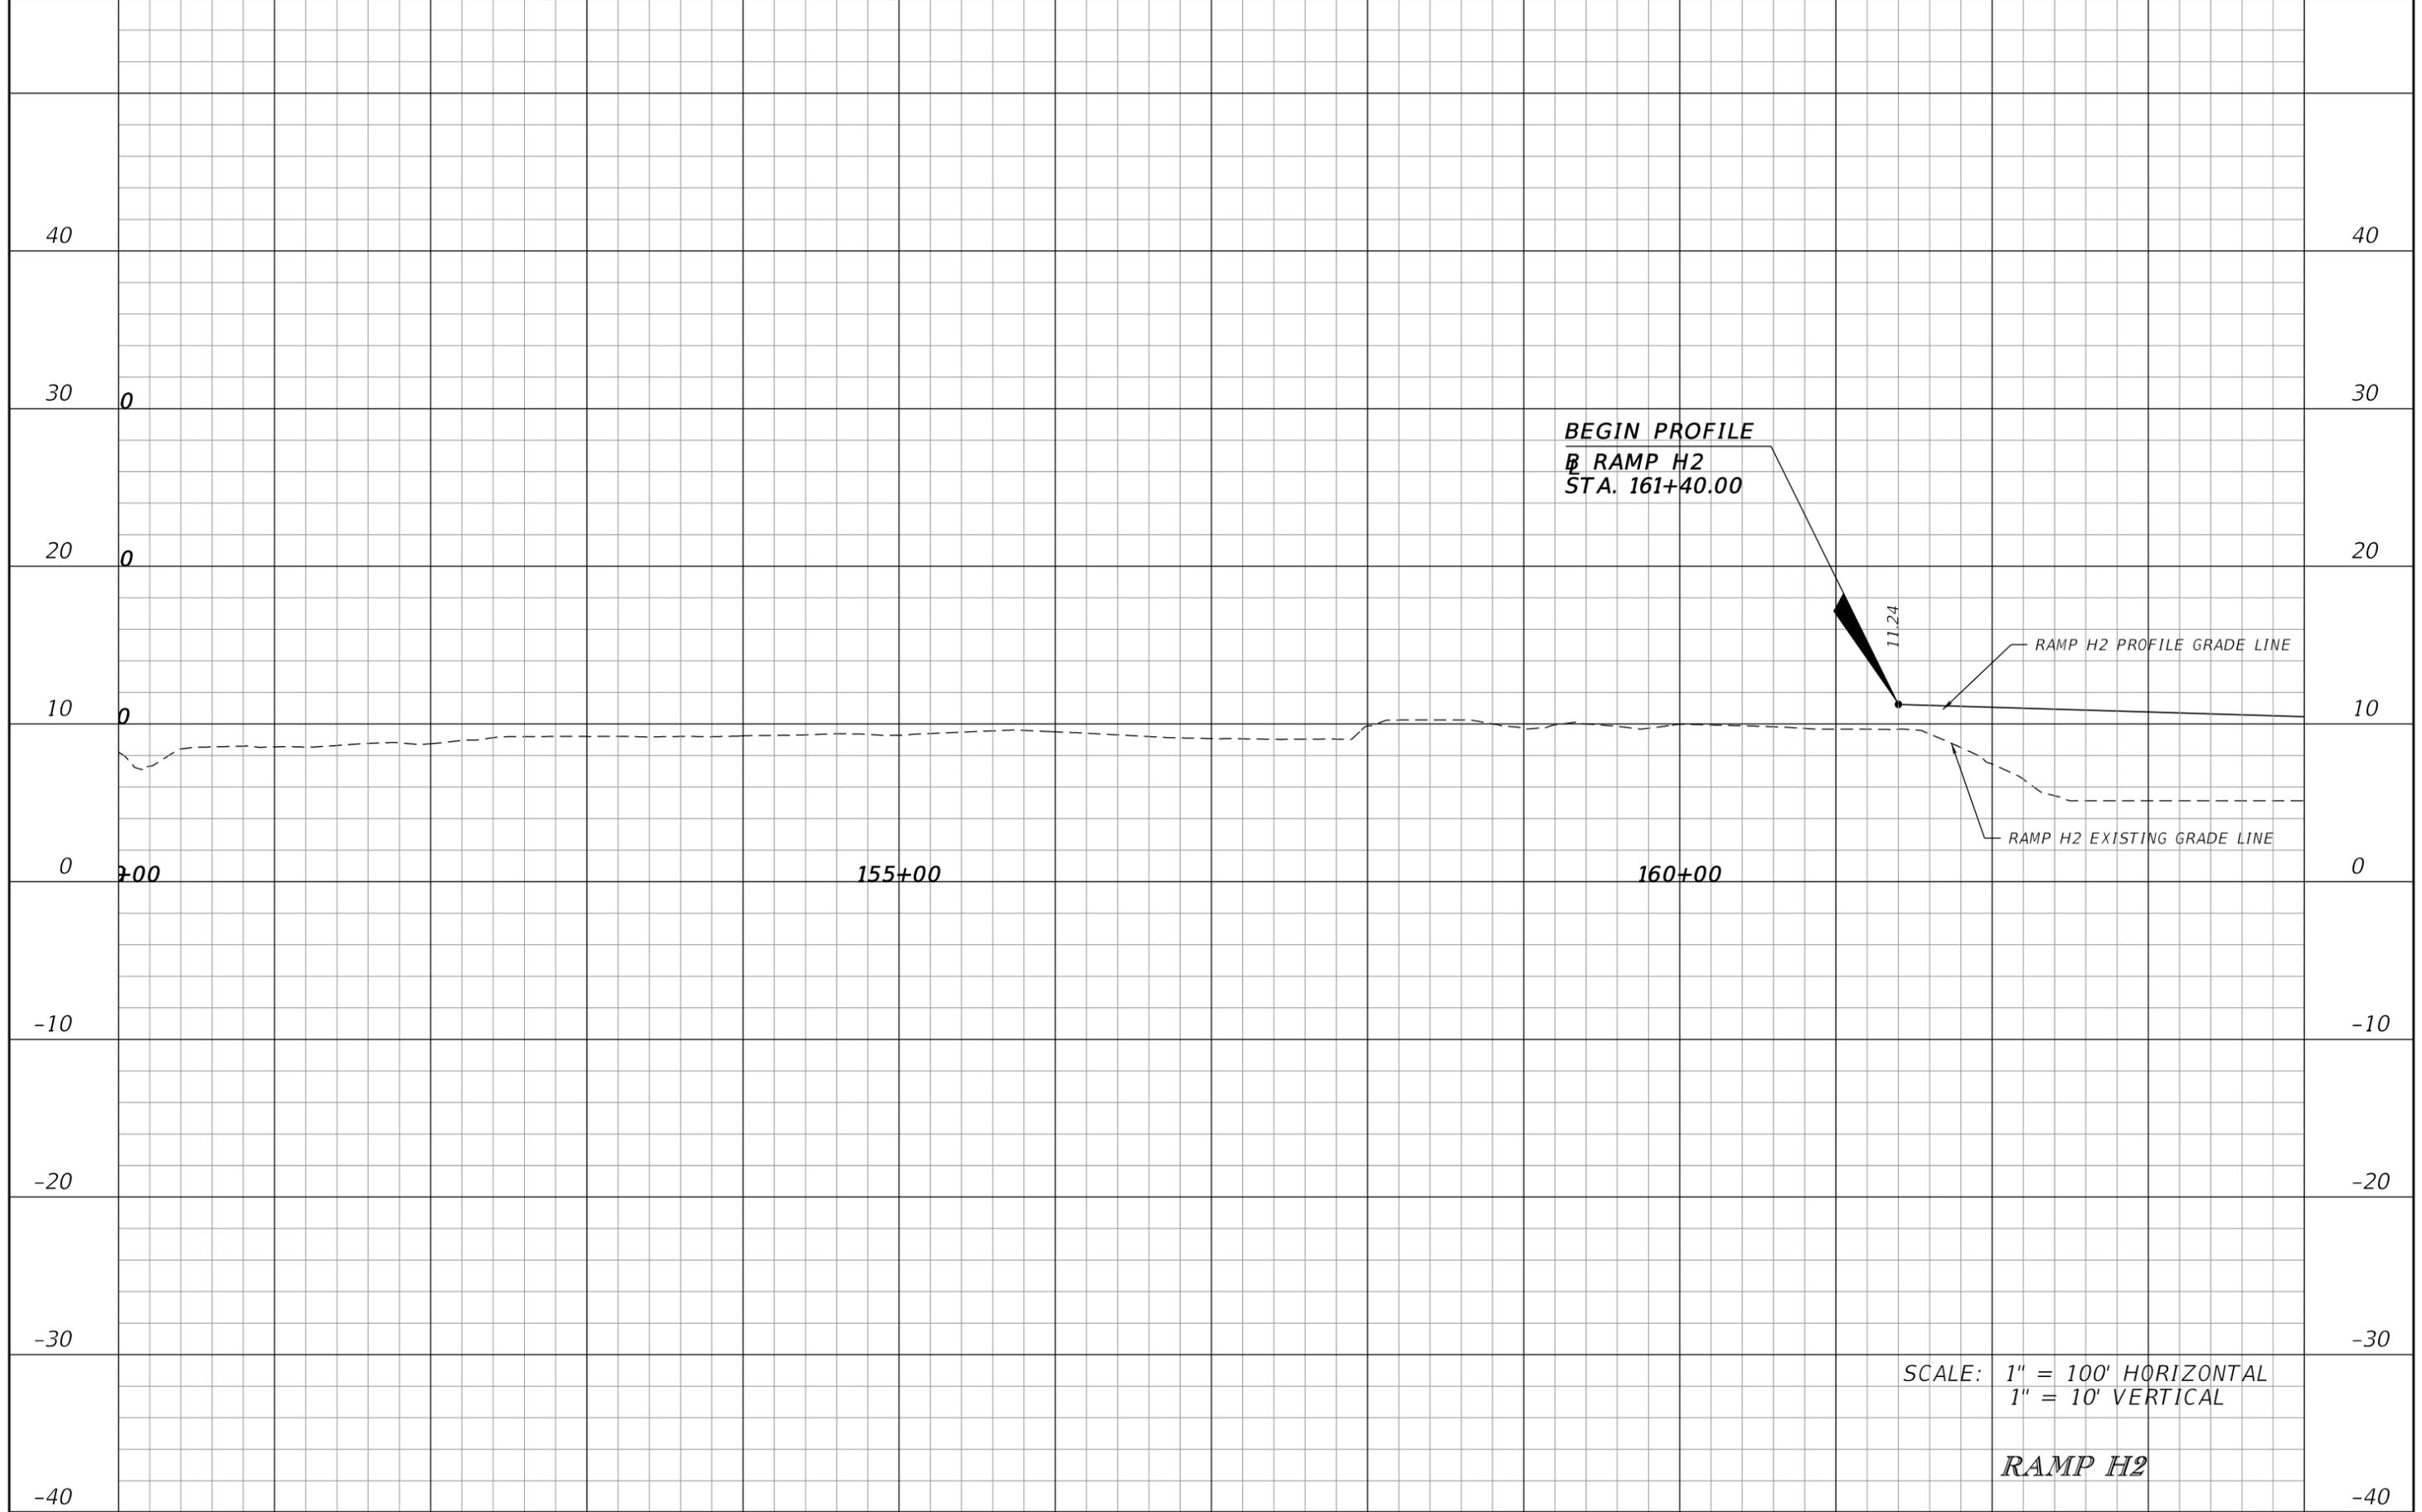

SCALE: 1" = 100' HORIZONTAL
1" = 10' VERTICAL

RAMP H2

DATE		DESCRIPTION		DATE		DESCRIPTION	
				JAMES E. FORD P.E. P.E. LICENSE NUMBER 47526 HNTB CORPORATION 5900 NORTH ANDREWS AVENUE, SUITE 400 FT. LAUDERDALE, FLORIDA 33309 CERTIFICATE OF AUTHORIZATION 6500			
				STATE OF FLORIDA DEPARTMENT OF TRANSPORTATION			
				ROAD NO.	COUNTY	FINANCIAL PROJECT ID	
				SR 9	BROWARD	436964-1-52-01	
							ROADWAY PROFILE
							SHEET NO. 110

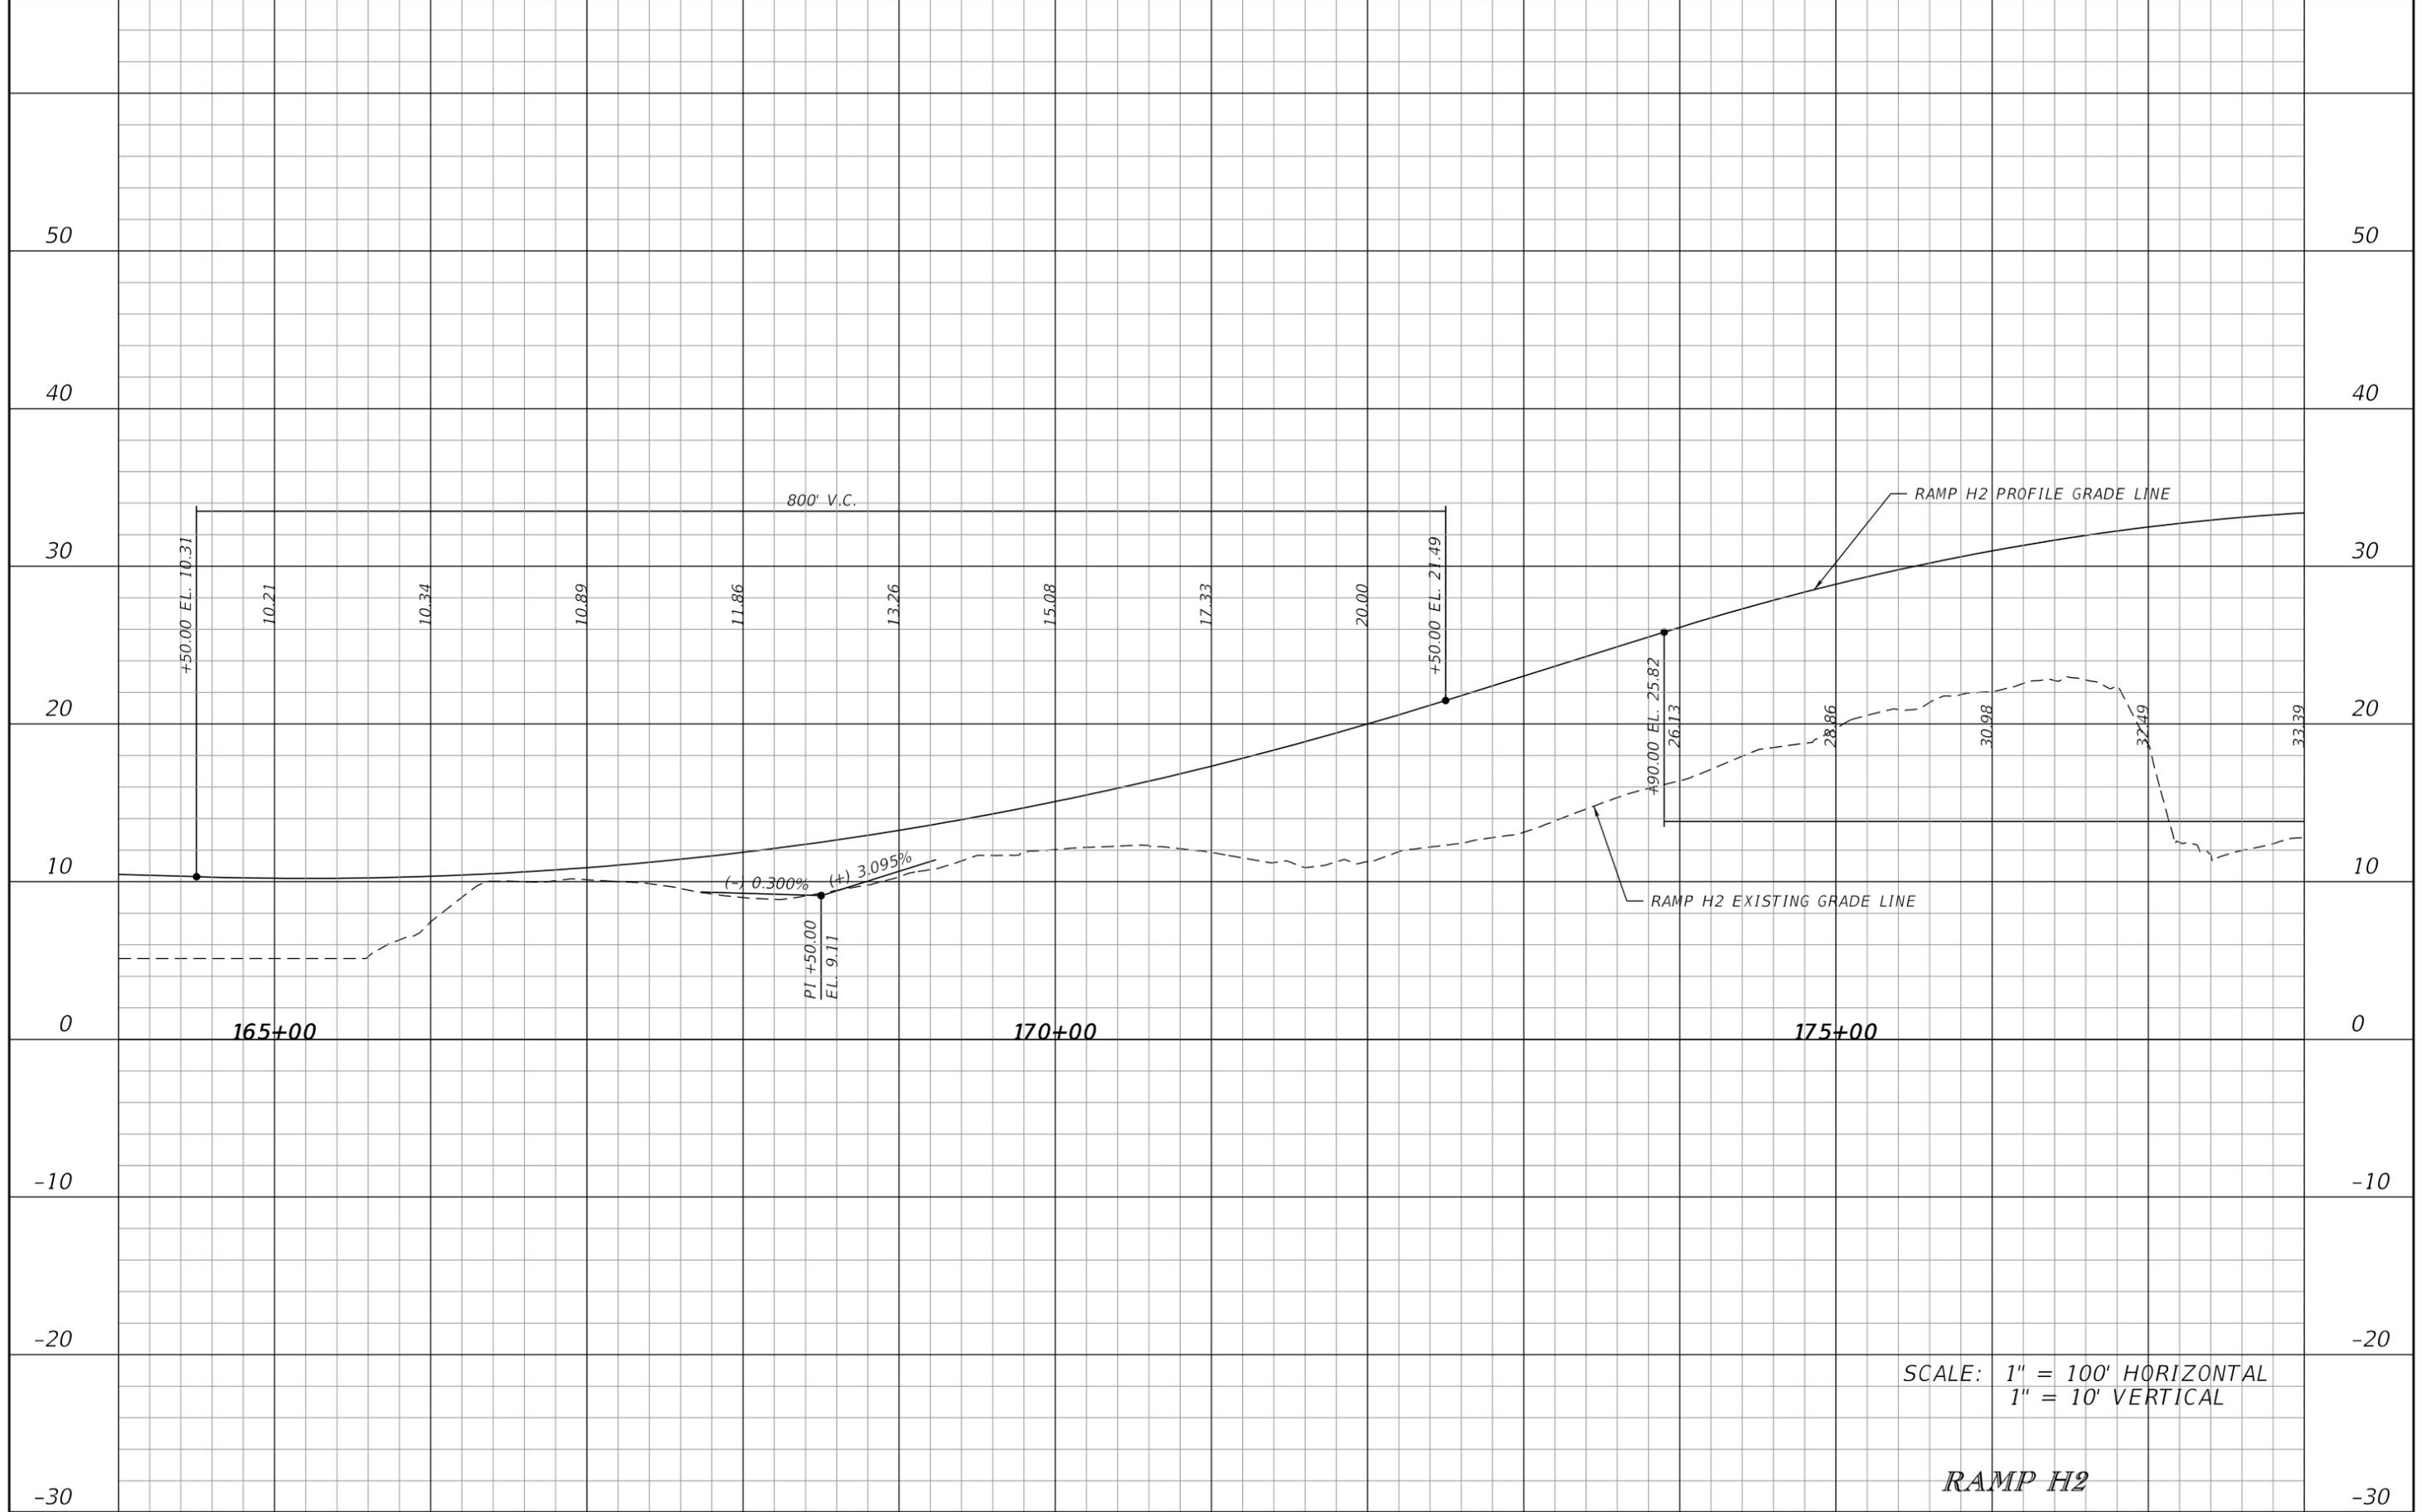

SCALE: 1" = 100' HORIZONTAL
1" = 10' VERTICAL


RAMP H2

REVISIONS			
DATE	DESCRIPTION	DATE	DESCRIPTION

JAMES E. FORD P.E.
P.E. LICENSE NUMBER 47526
HNTB CORPORATION
5900 NORTH ANDREWS AVENUE, SUITE 400
FT. LAUDERDALE, FLORIDA 33309
CERTIFICATE OF AUTHORIZATION 6500

STATE OF FLORIDA DEPARTMENT OF TRANSPORTATION		
ROAD NO.	COUNTY	FINANCIAL PROJECT ID
SR 9	BROWARD	436964-1-52-01

ROADWAY PROFILE		SHEET NO.
		111

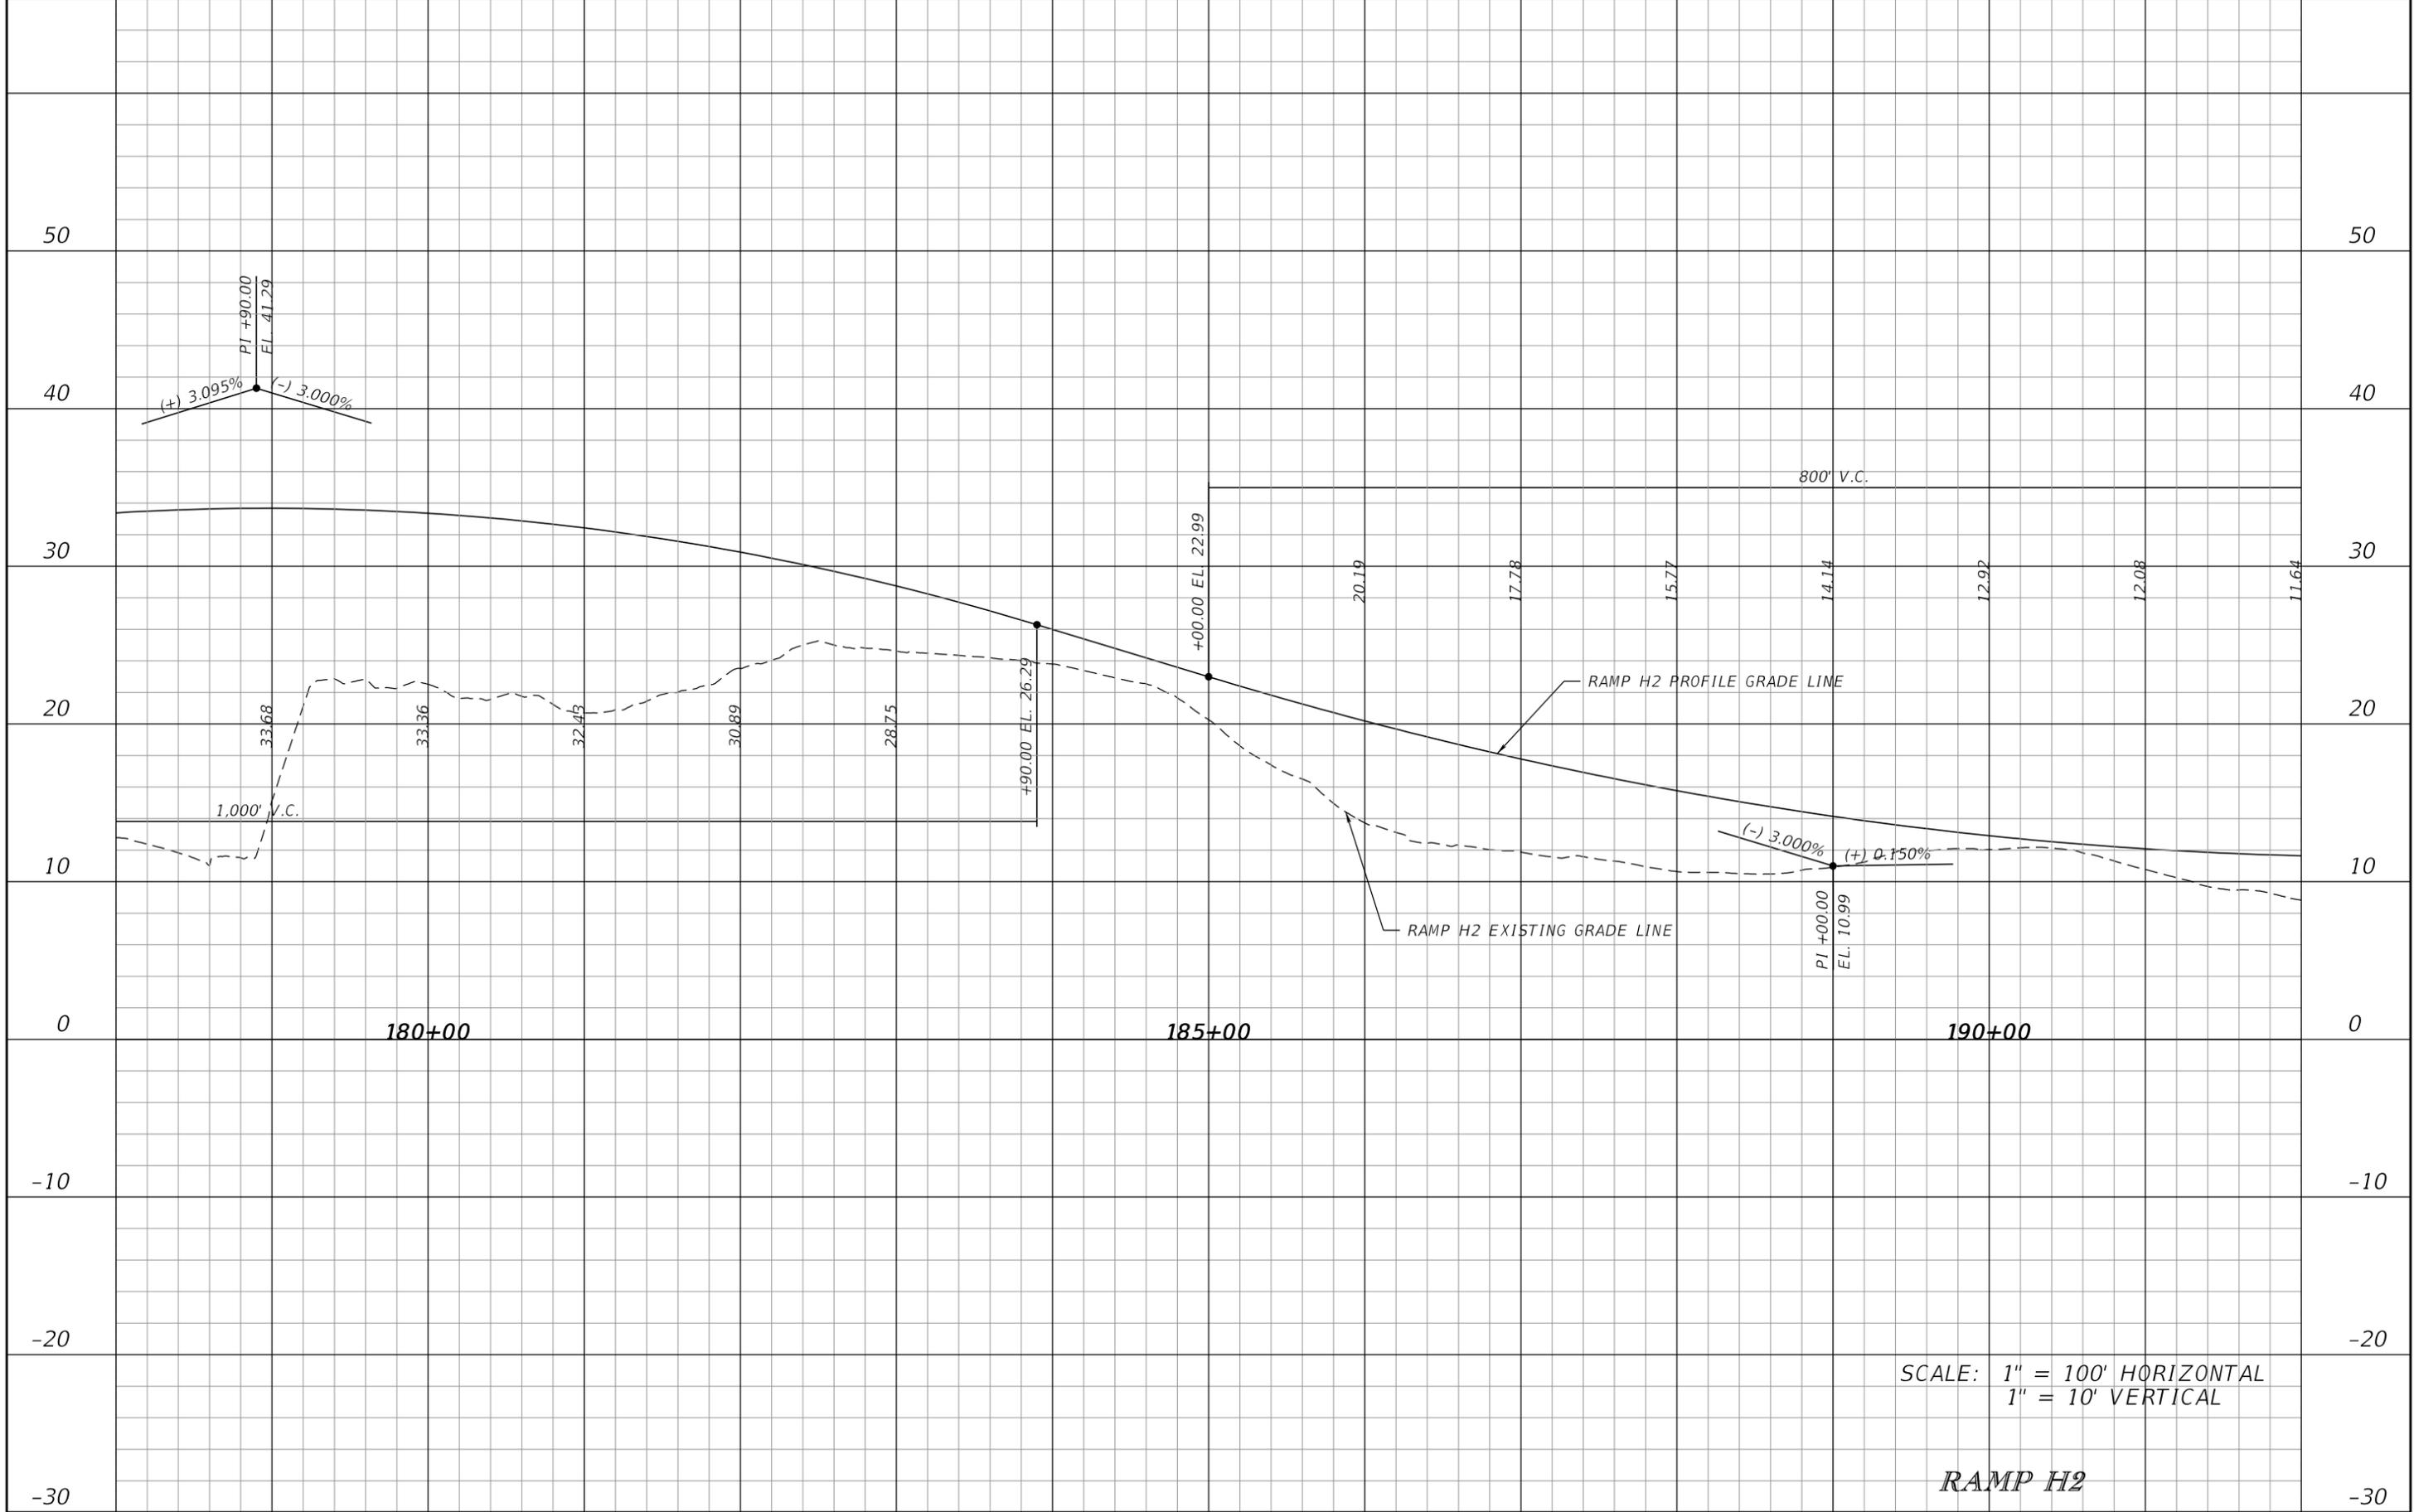

SCALE: 1" = 100' HORIZONTAL
1" = 10' VERTICAL


RAMP H2

REVISIONS			
DATE	DESCRIPTION	DATE	DESCRIPTION

JAMES E. FORD P.E.
P.E. LICENSE NUMBER 47526
HNTB CORPORATION
5900 NORTH ANDREWS AVENUE, SUITE 400
FT. LAUDERDALE, FLORIDA 33309
CERTIFICATE OF AUTHORIZATION 6500

STATE OF FLORIDA DEPARTMENT OF TRANSPORTATION		
ROAD NO.	COUNTY	FINANCIAL PROJECT ID
SR 9	BROWARD	436964-1-52-01

ROADWAY PROFILE		SHEET NO. 112

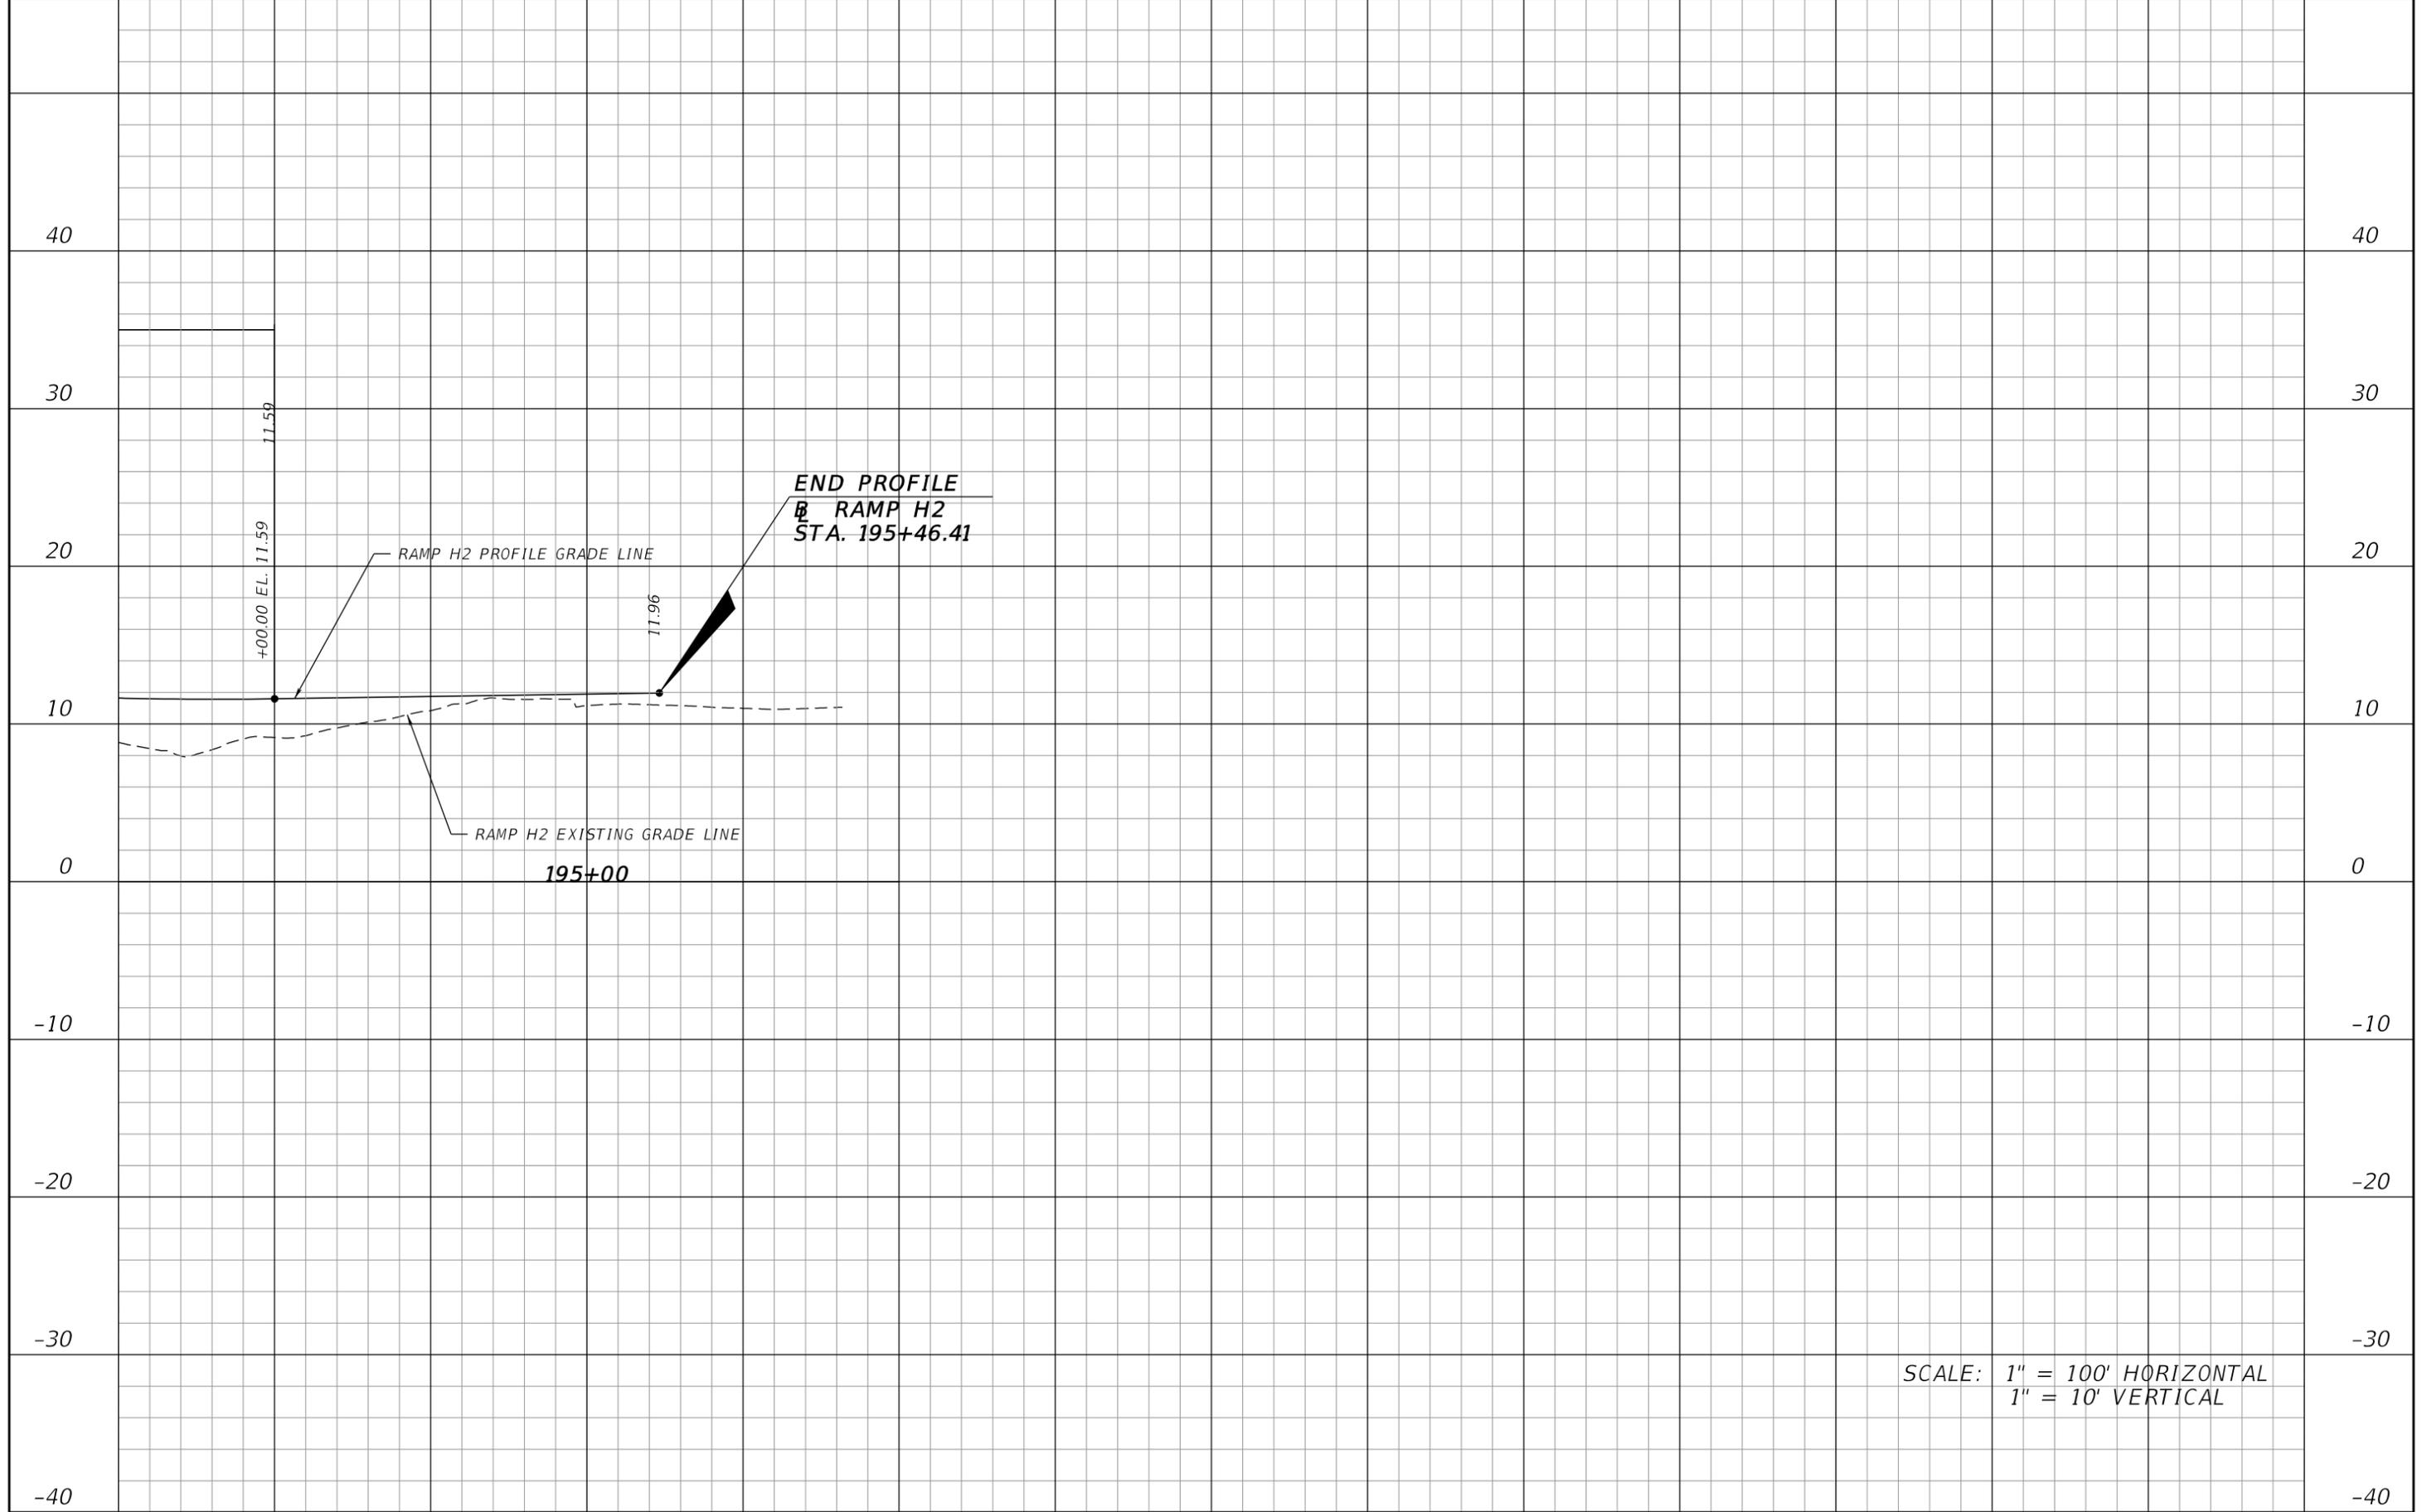

SCALE: 1" = 100' HORIZONTAL
1" = 10' VERTICAL


REVISIONS			
DATE	DESCRIPTION	DATE	DESCRIPTION

JAMES E. FORD P.E.
P.E. LICENSE NUMBER 47526
HNTB CORPORATION
5900 NORTH ANDREWS AVENUE, SUITE 400
FT. LAUDERDALE, FLORIDA 33309
CERTIFICATE OF AUTHORIZATION 6500

STATE OF FLORIDA DEPARTMENT OF TRANSPORTATION		
ROAD NO.	COUNTY	FINANCIAL PROJECT ID
SR 9	BROWARD	436964-1-52-01

ROADWAY PROFILE

SHEET NO.
113

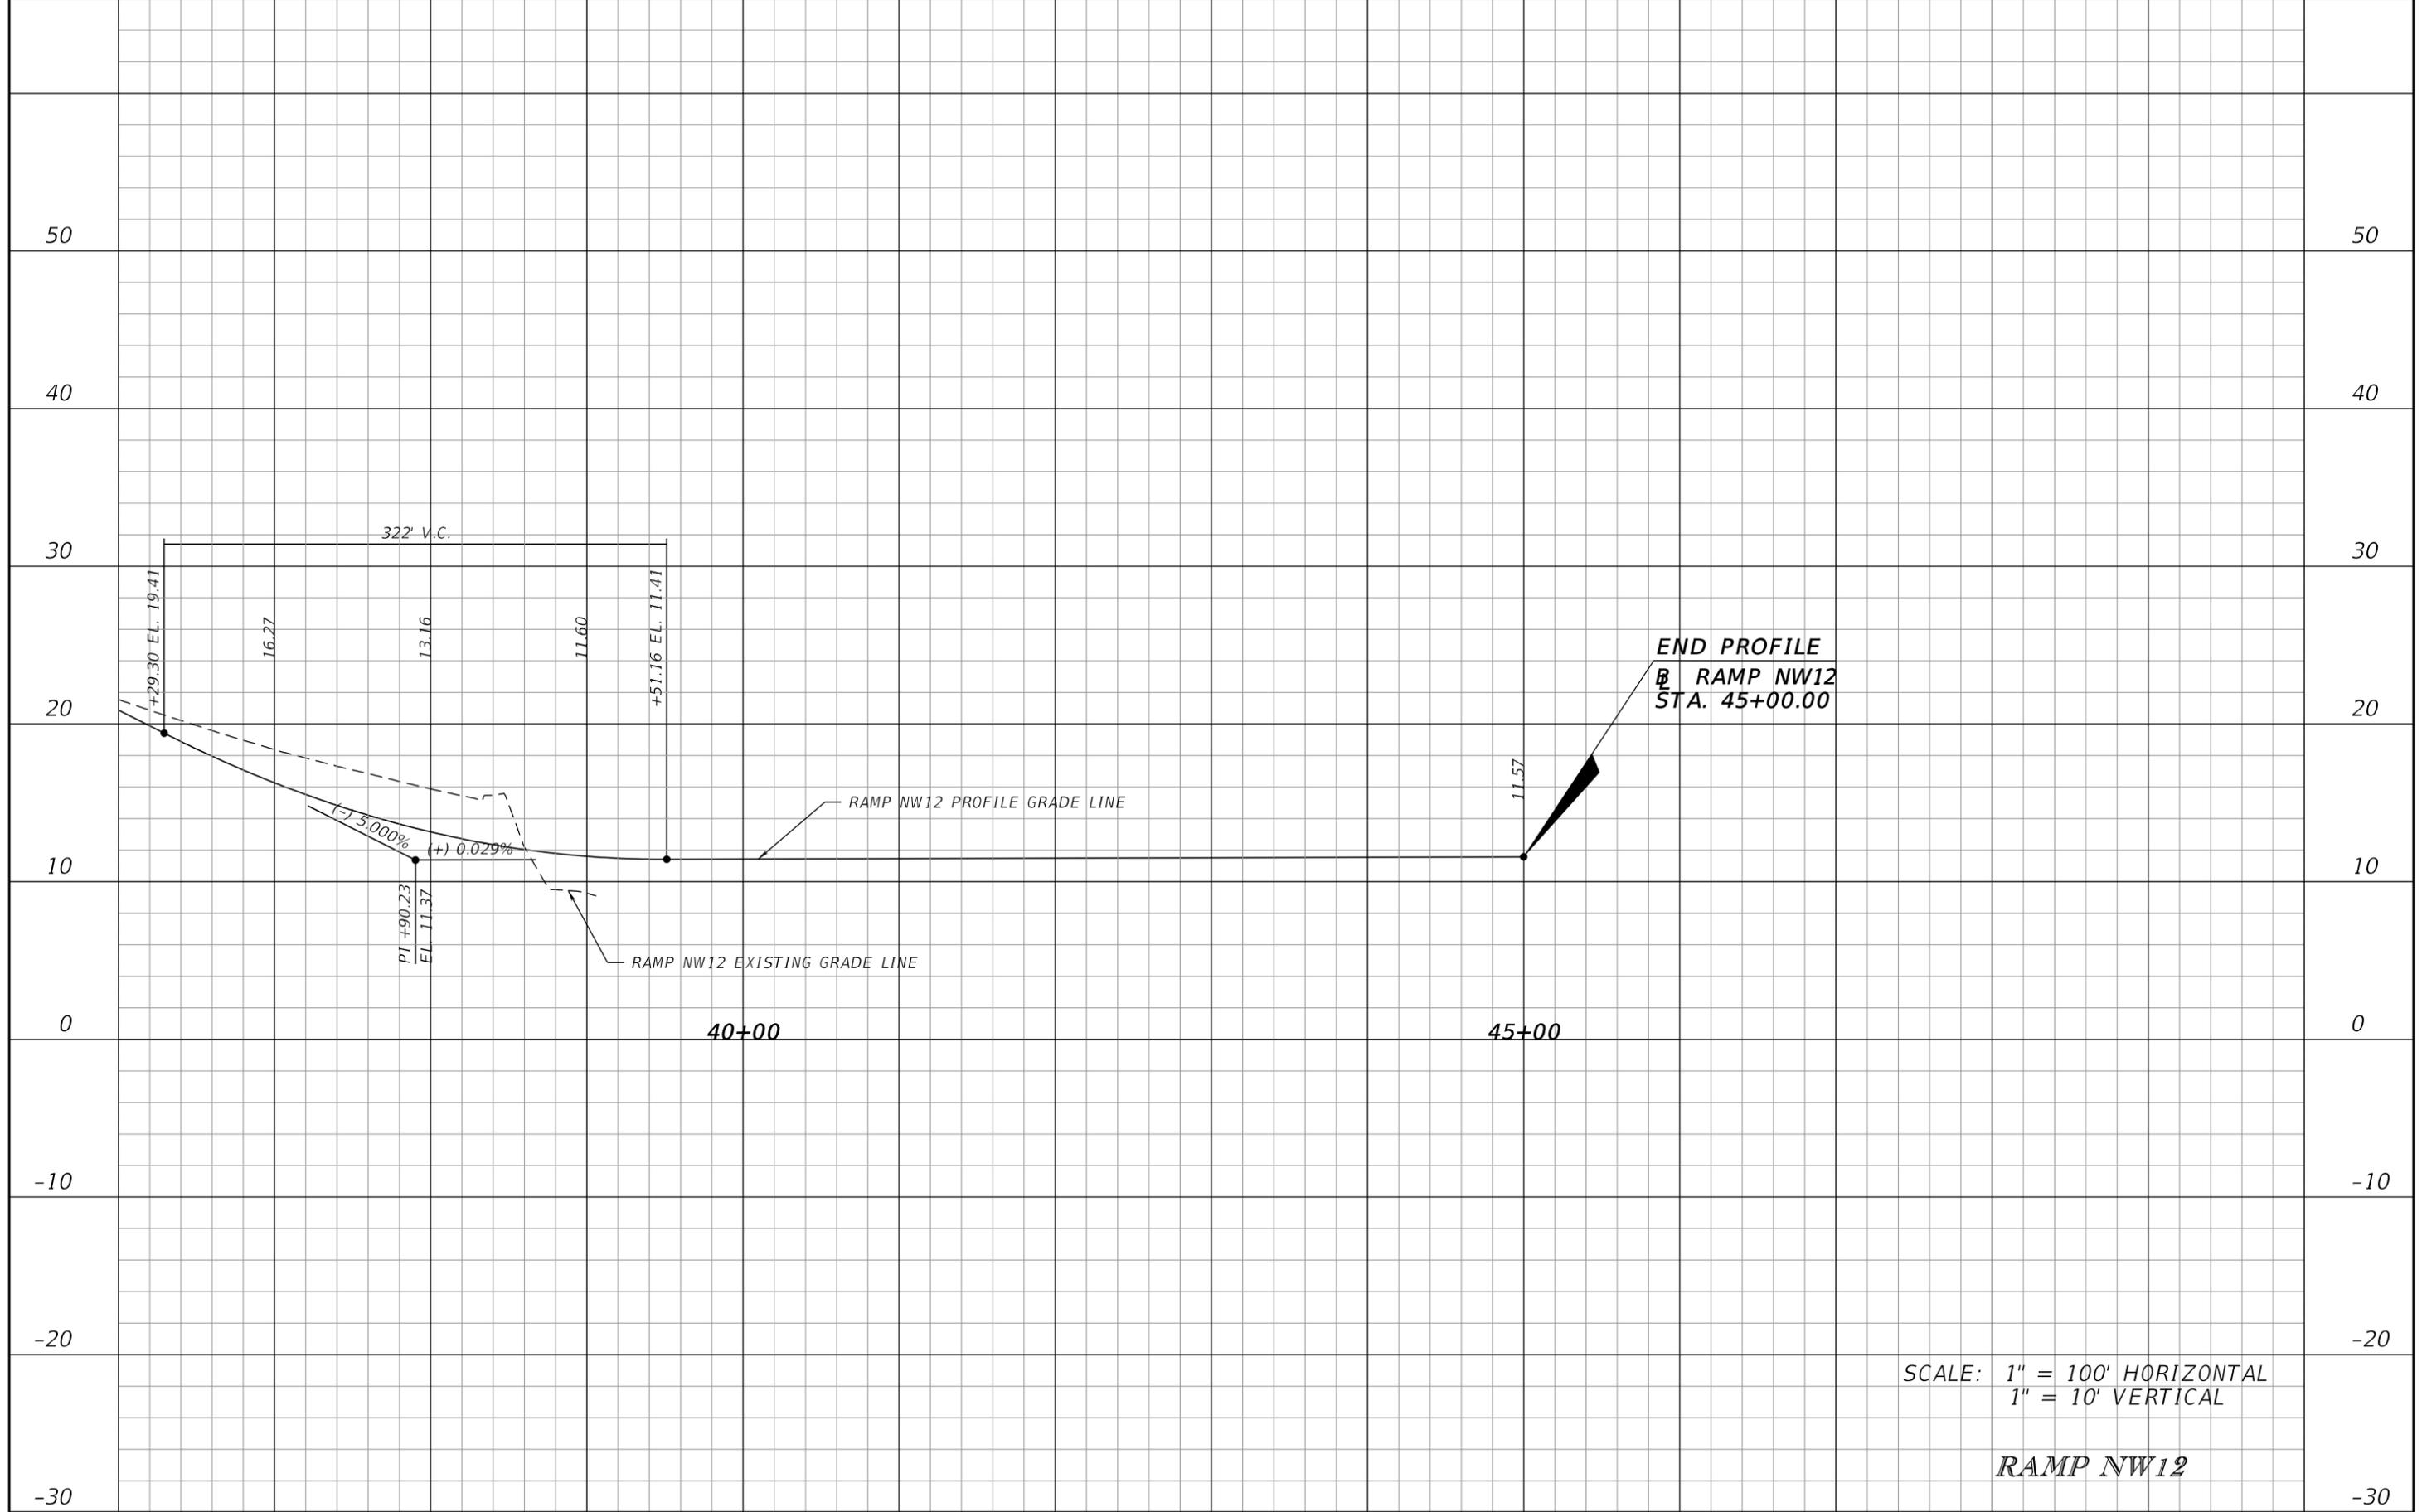

SCALE: 1" = 100' HORIZONTAL
 1" = 10' VERTICAL

RAMP NW12

REVISIONS			
DATE	DESCRIPTION	DATE	DESCRIPTION

JAMES E. FORD P.E.
 P.E. LICENSE NUMBER 47526
 HNTB CORPORATION
 5900 NORTH ANDREWS AVENUE, SUITE 400
 FT. LAUDERDALE, FLORIDA 33309
 CERTIFICATE OF AUTHORIZATION 6500

STATE OF FLORIDA DEPARTMENT OF TRANSPORTATION		
ROAD NO.	COUNTY	FINANCIAL PROJECT ID
SR 869	BROWARD	436964-1-52-01

ROADWAY PROFILE		SHEET NO. 115
------------------------	--	------------------