



**No-Build / No Action**



**Transportation System Management and Operations (TSM&O)  
Signalized At-Grade T Expansion**

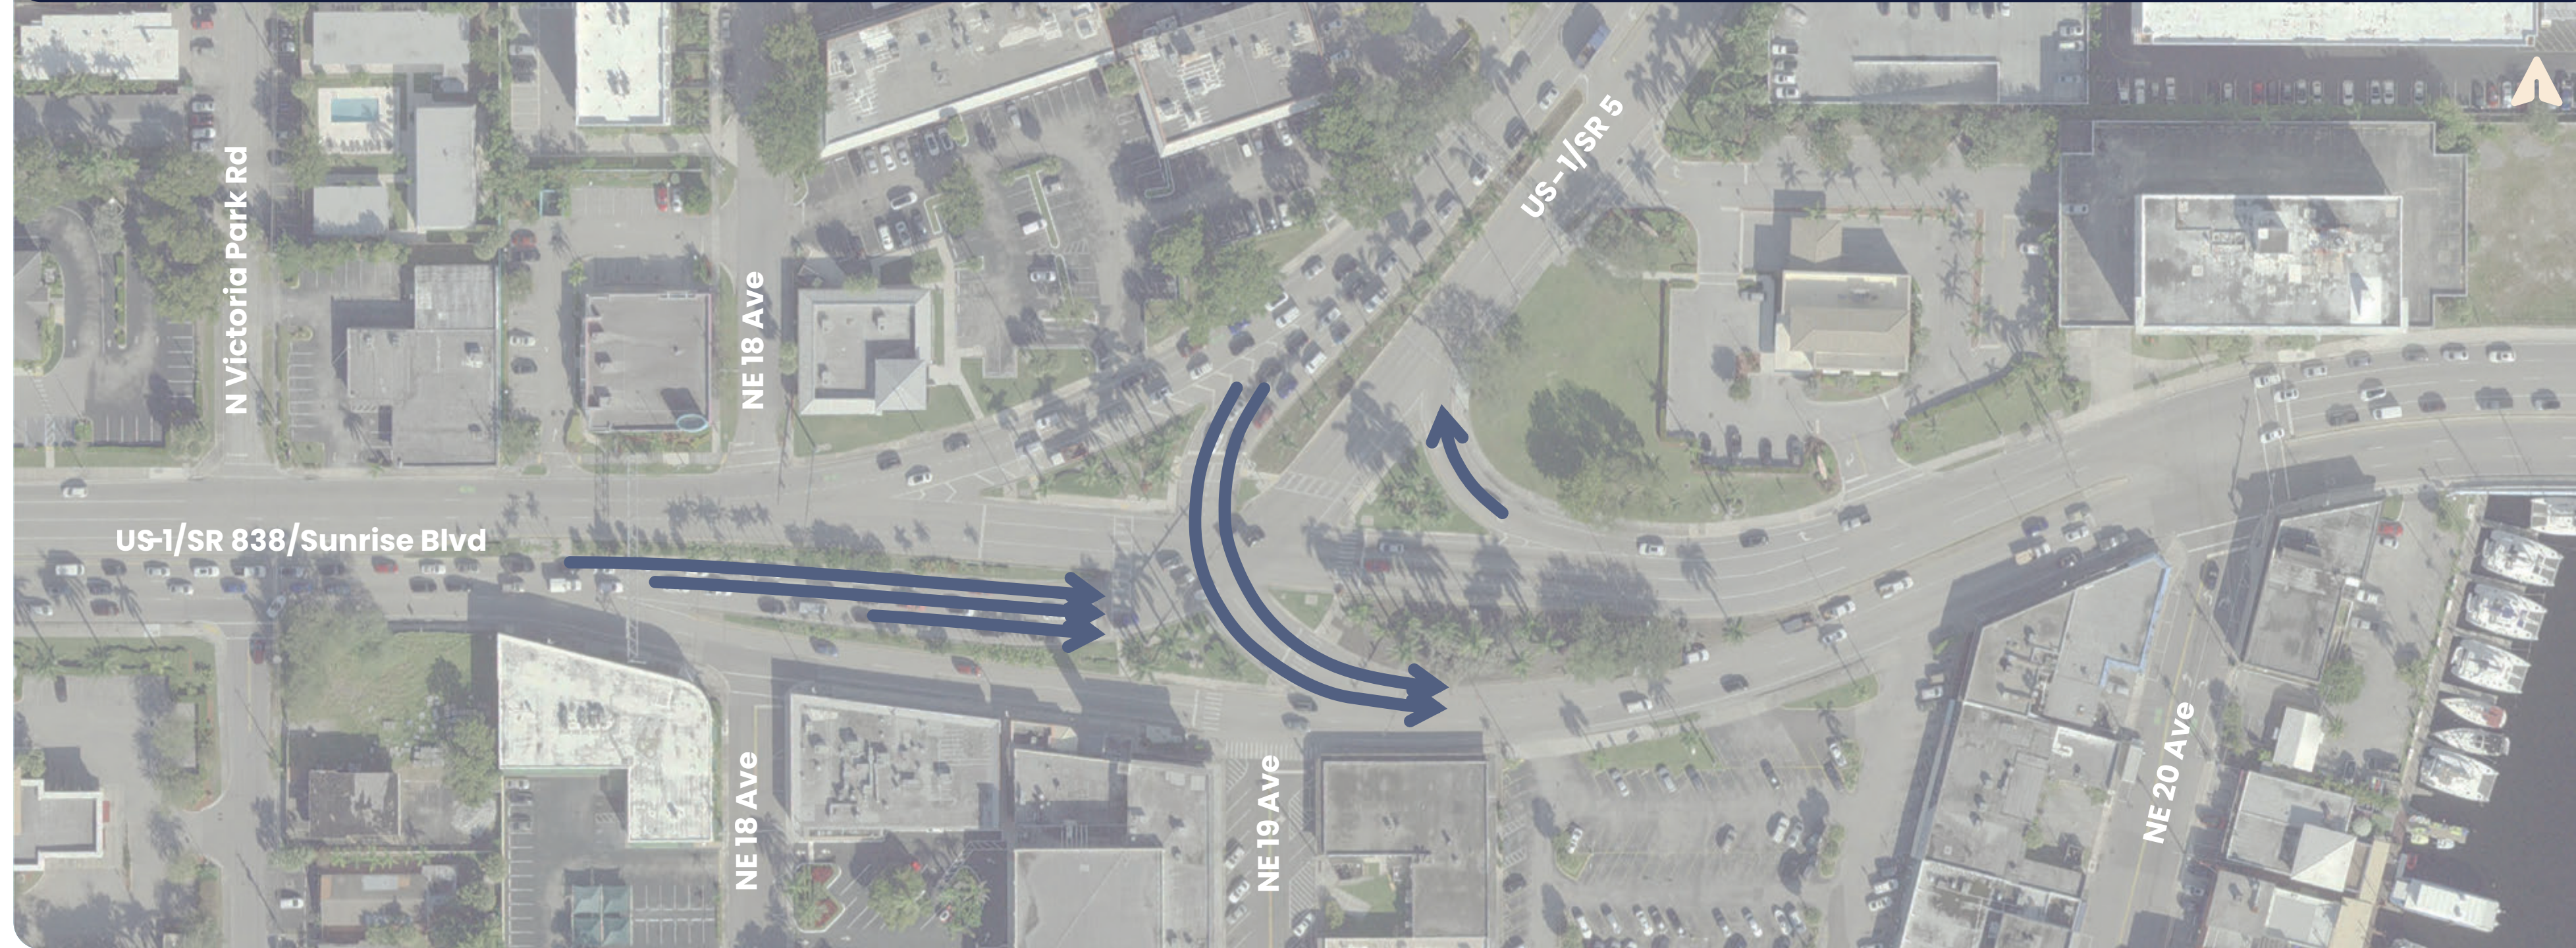


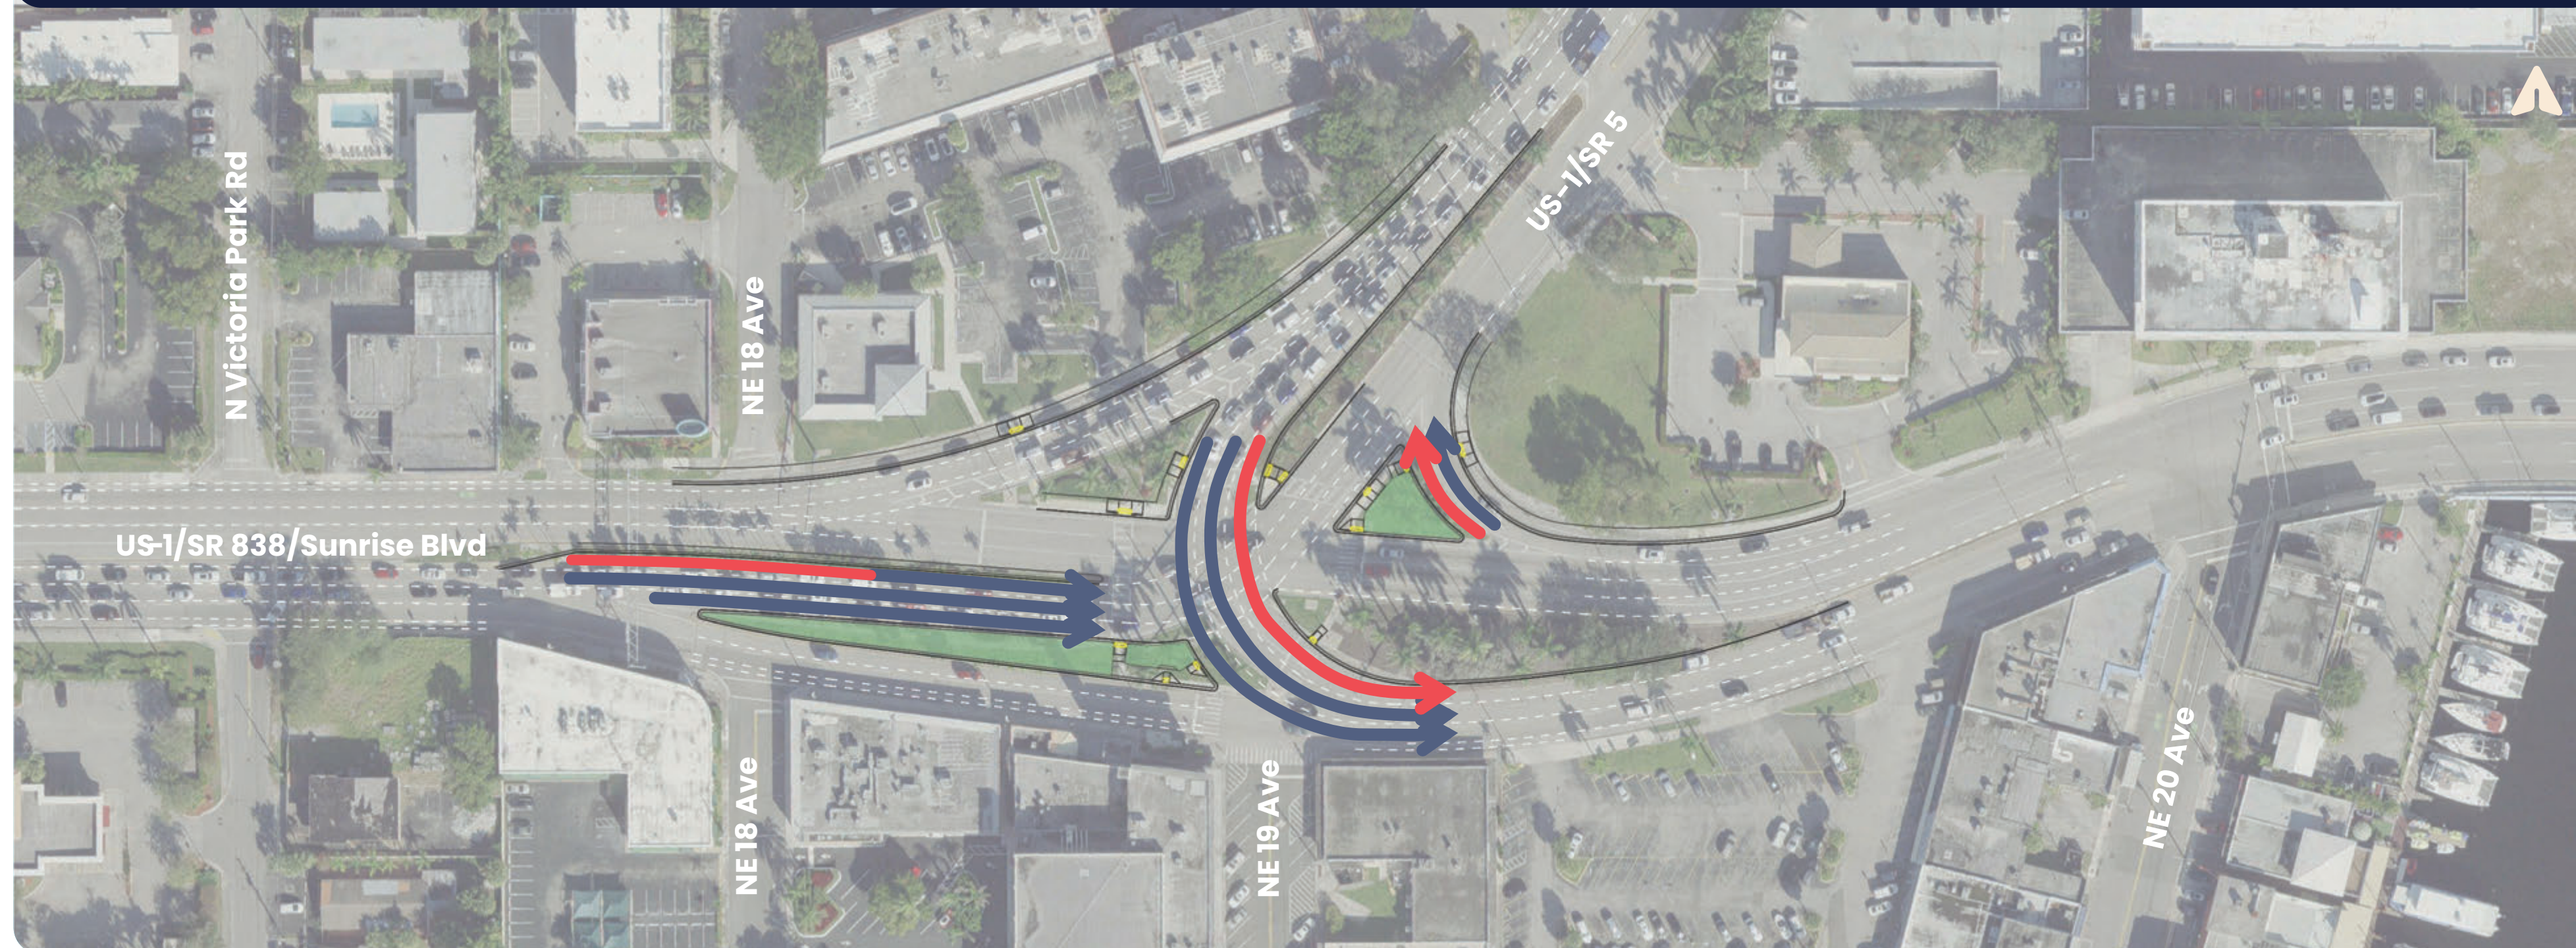

**Concept 1** EB Triple Left Signalized At-Grade T



**Concept 2** EB Downstream Triple Left Signalized At-Grade T

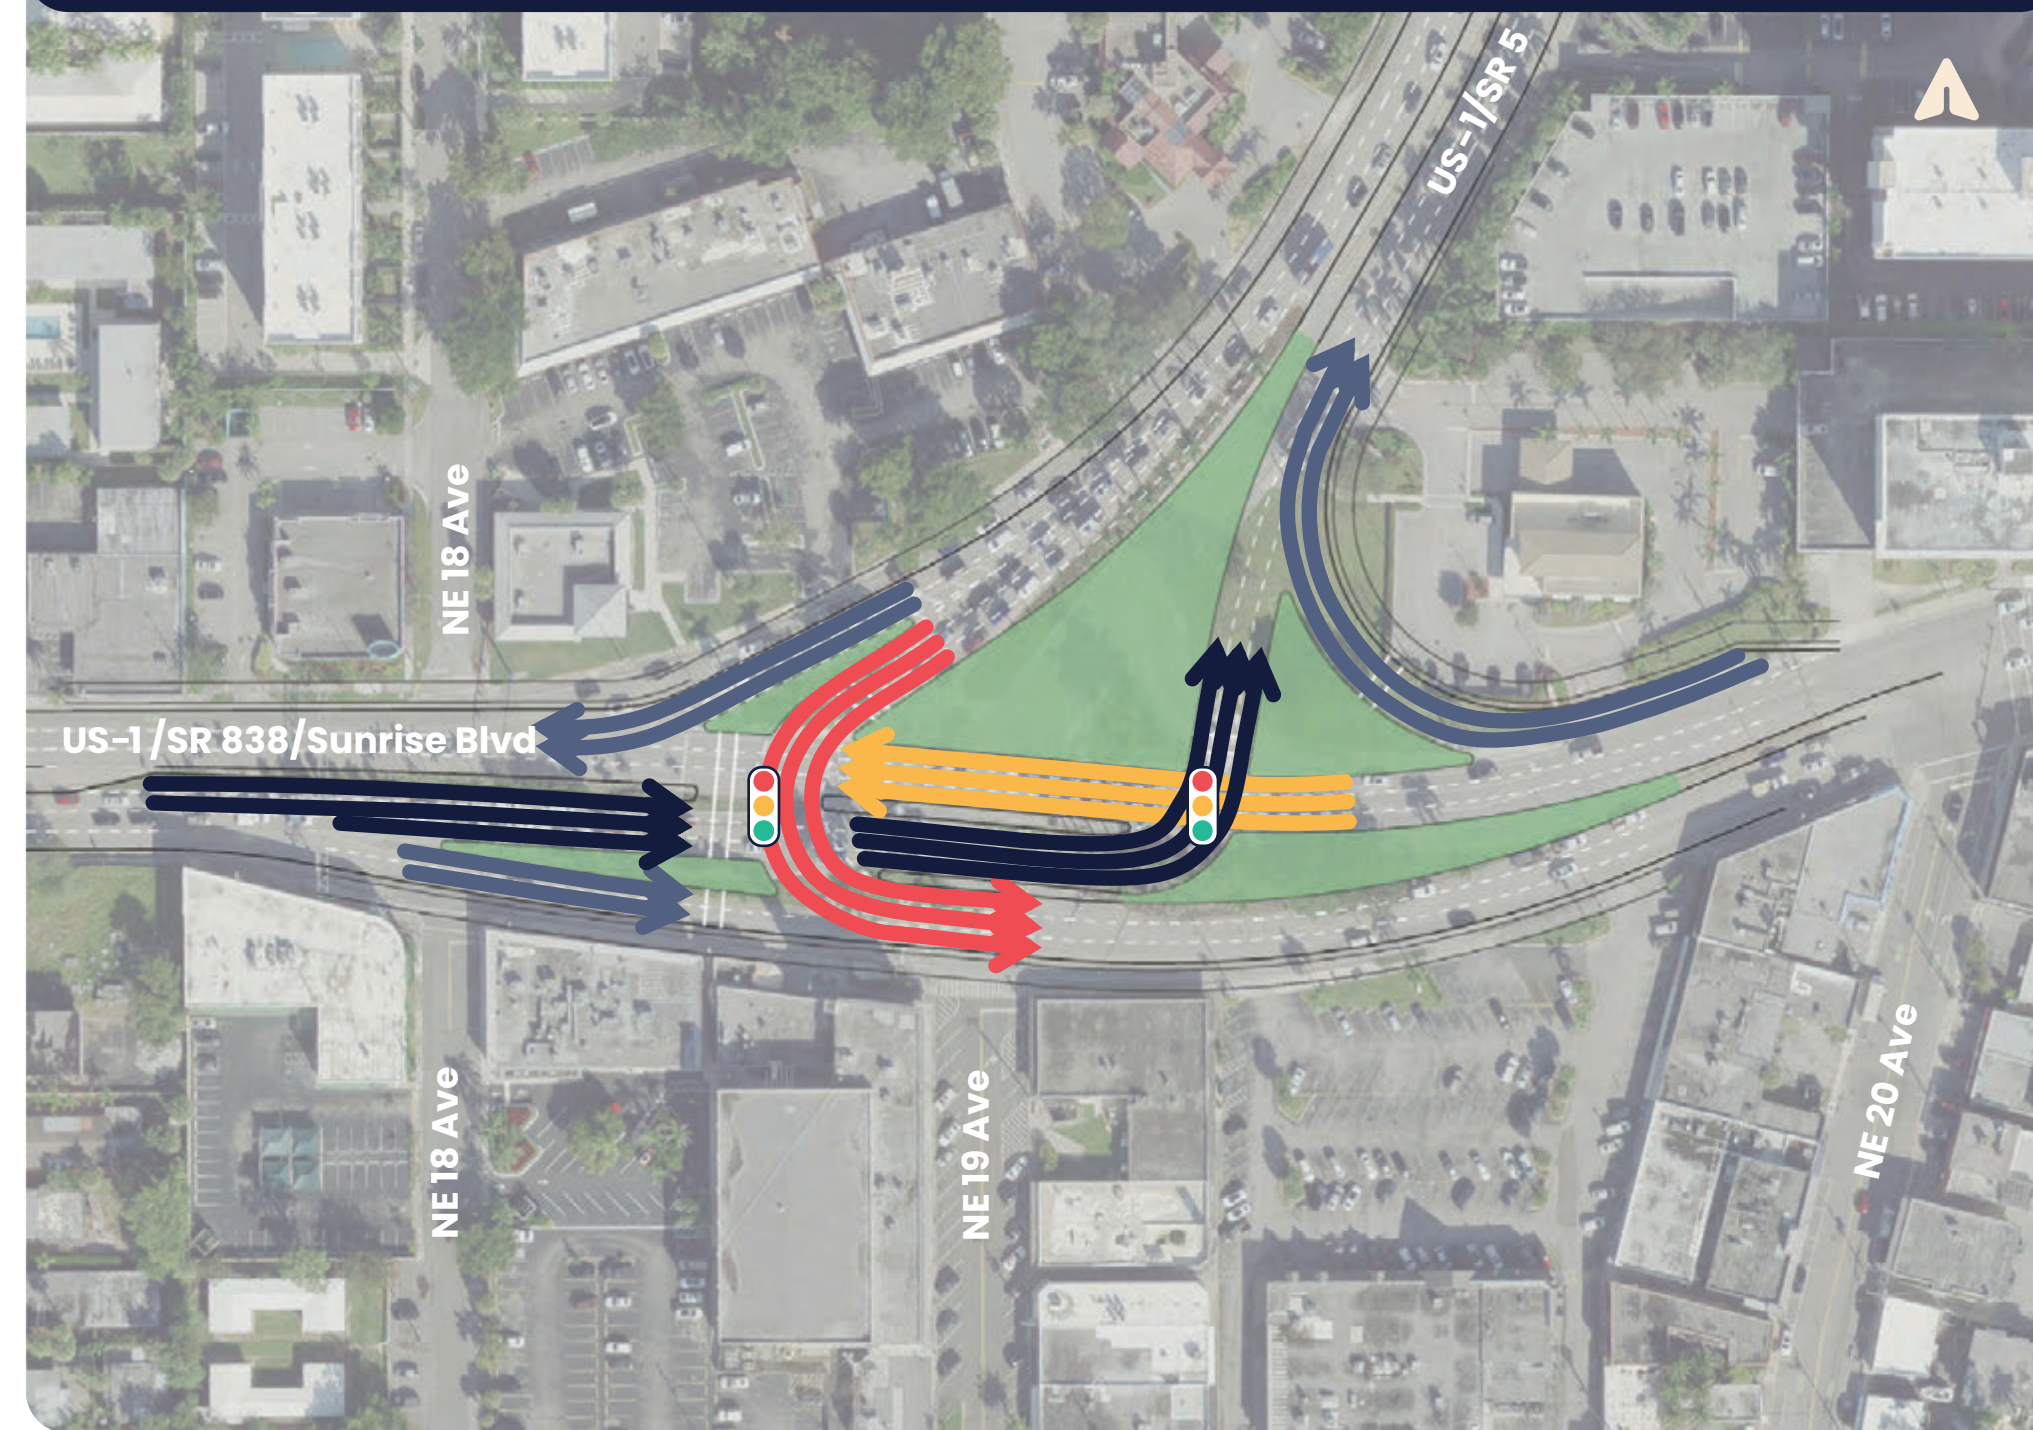


**Concept 3** EB Upstream Triple Left Signalized At-Grade T with SB/NB Crossover



**Concept 4** EB Upstream Triple Left Signalized At-Grade T with SB Displaced Left






**Concept 5** Multilane 3-Leg Roundabout with EB Left Turn Compressed Flyover/Overpass (overhead vertical separation)

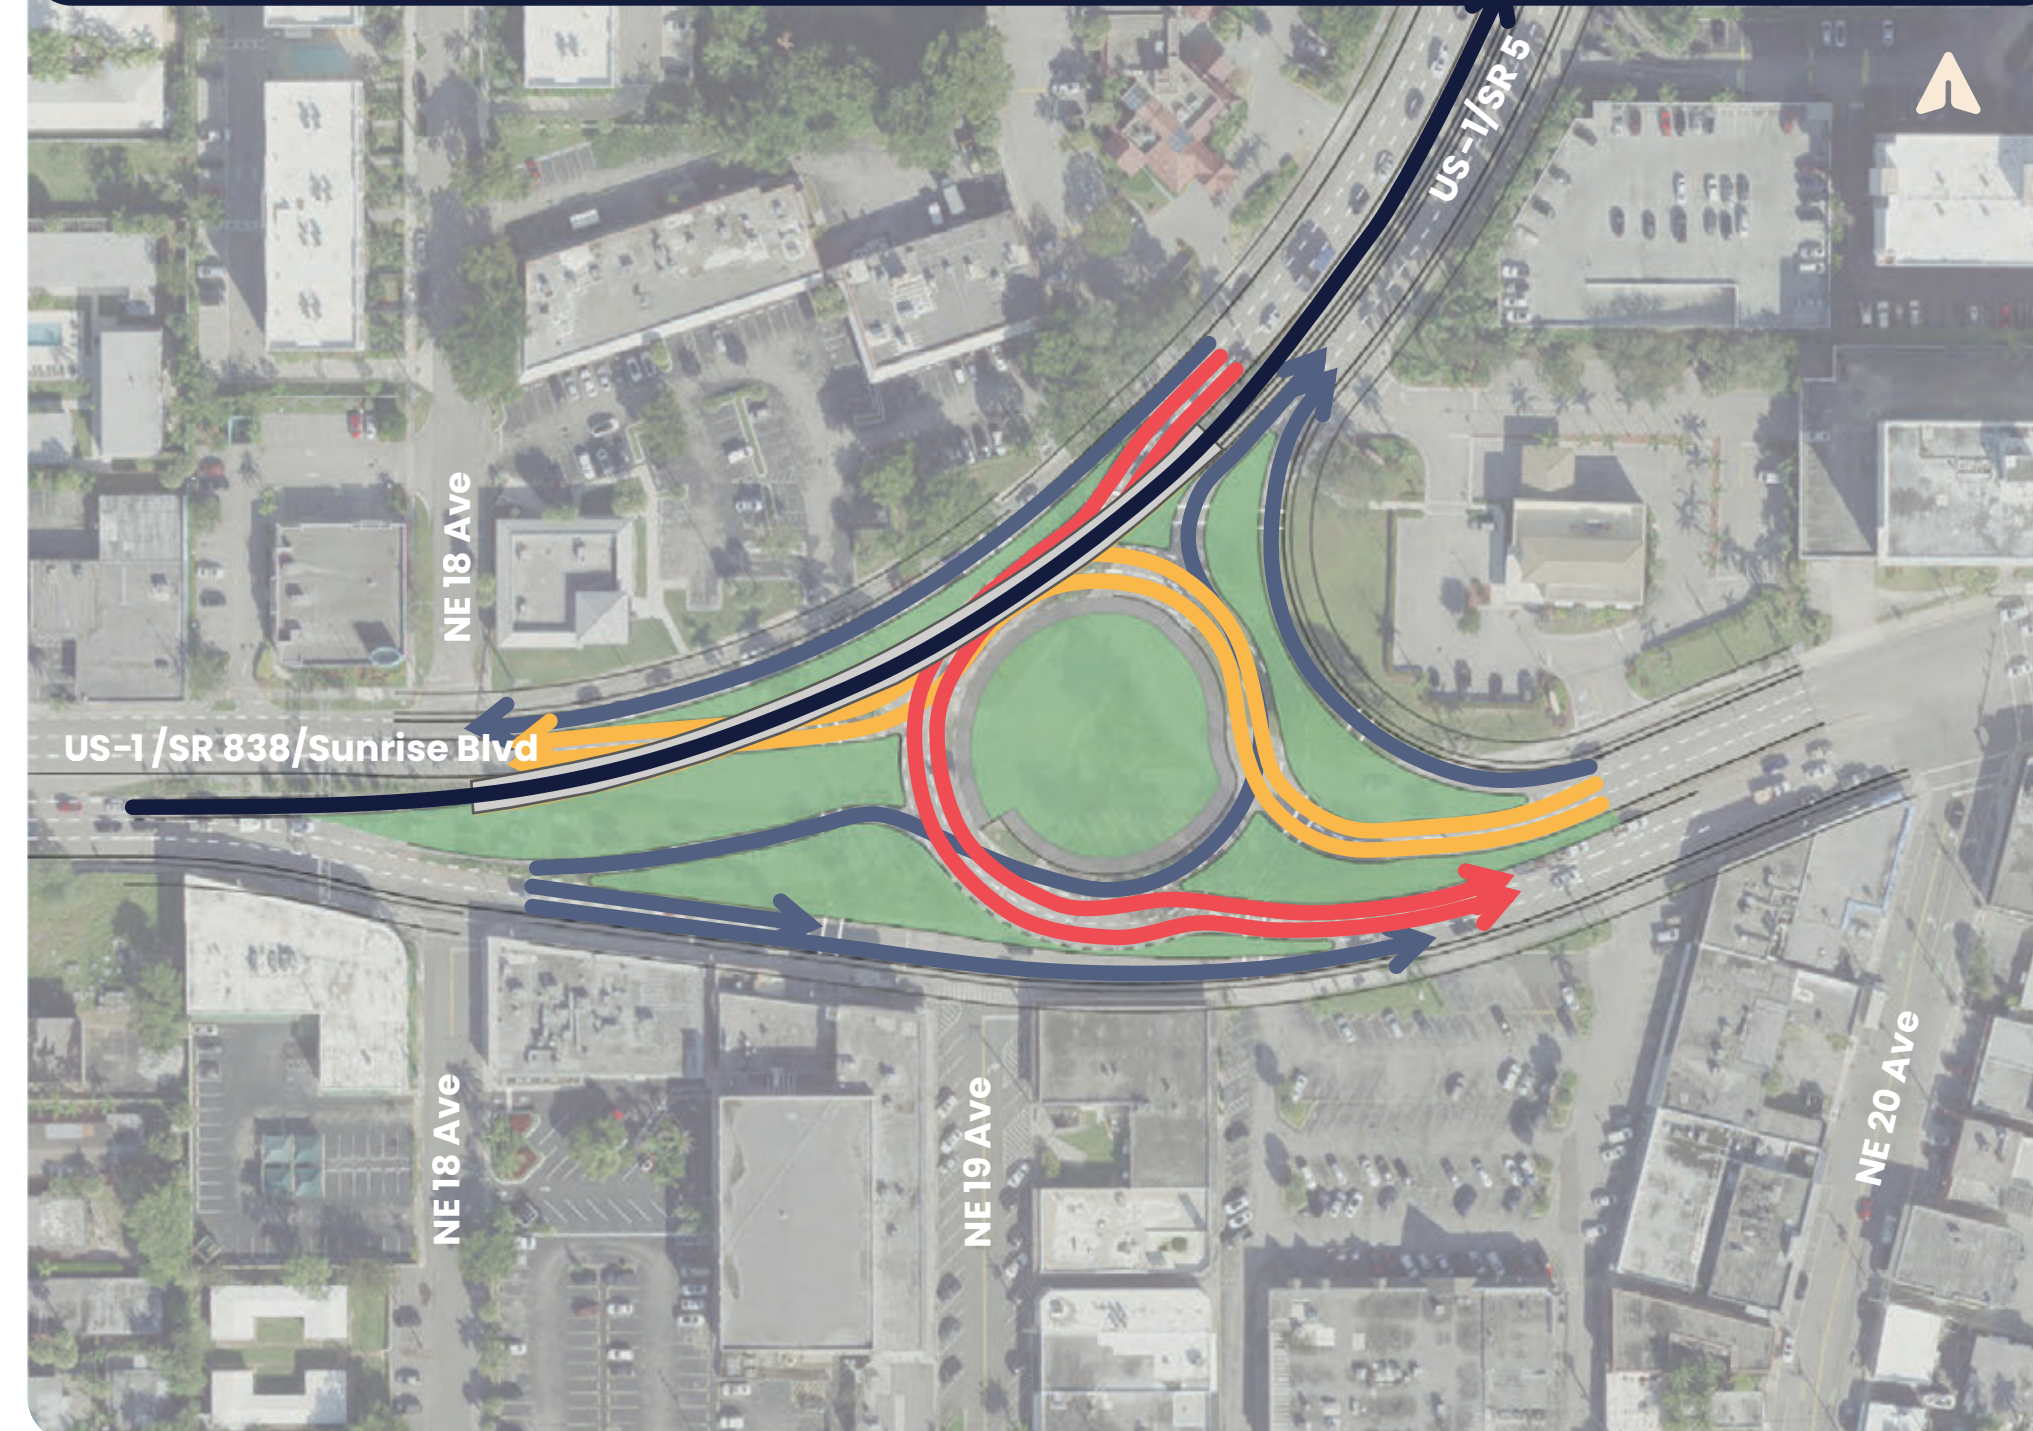

**Concept 6** Multilane 3-leg Roundabout with EB Left Turn Compressed Underpass (underground vertical separation)





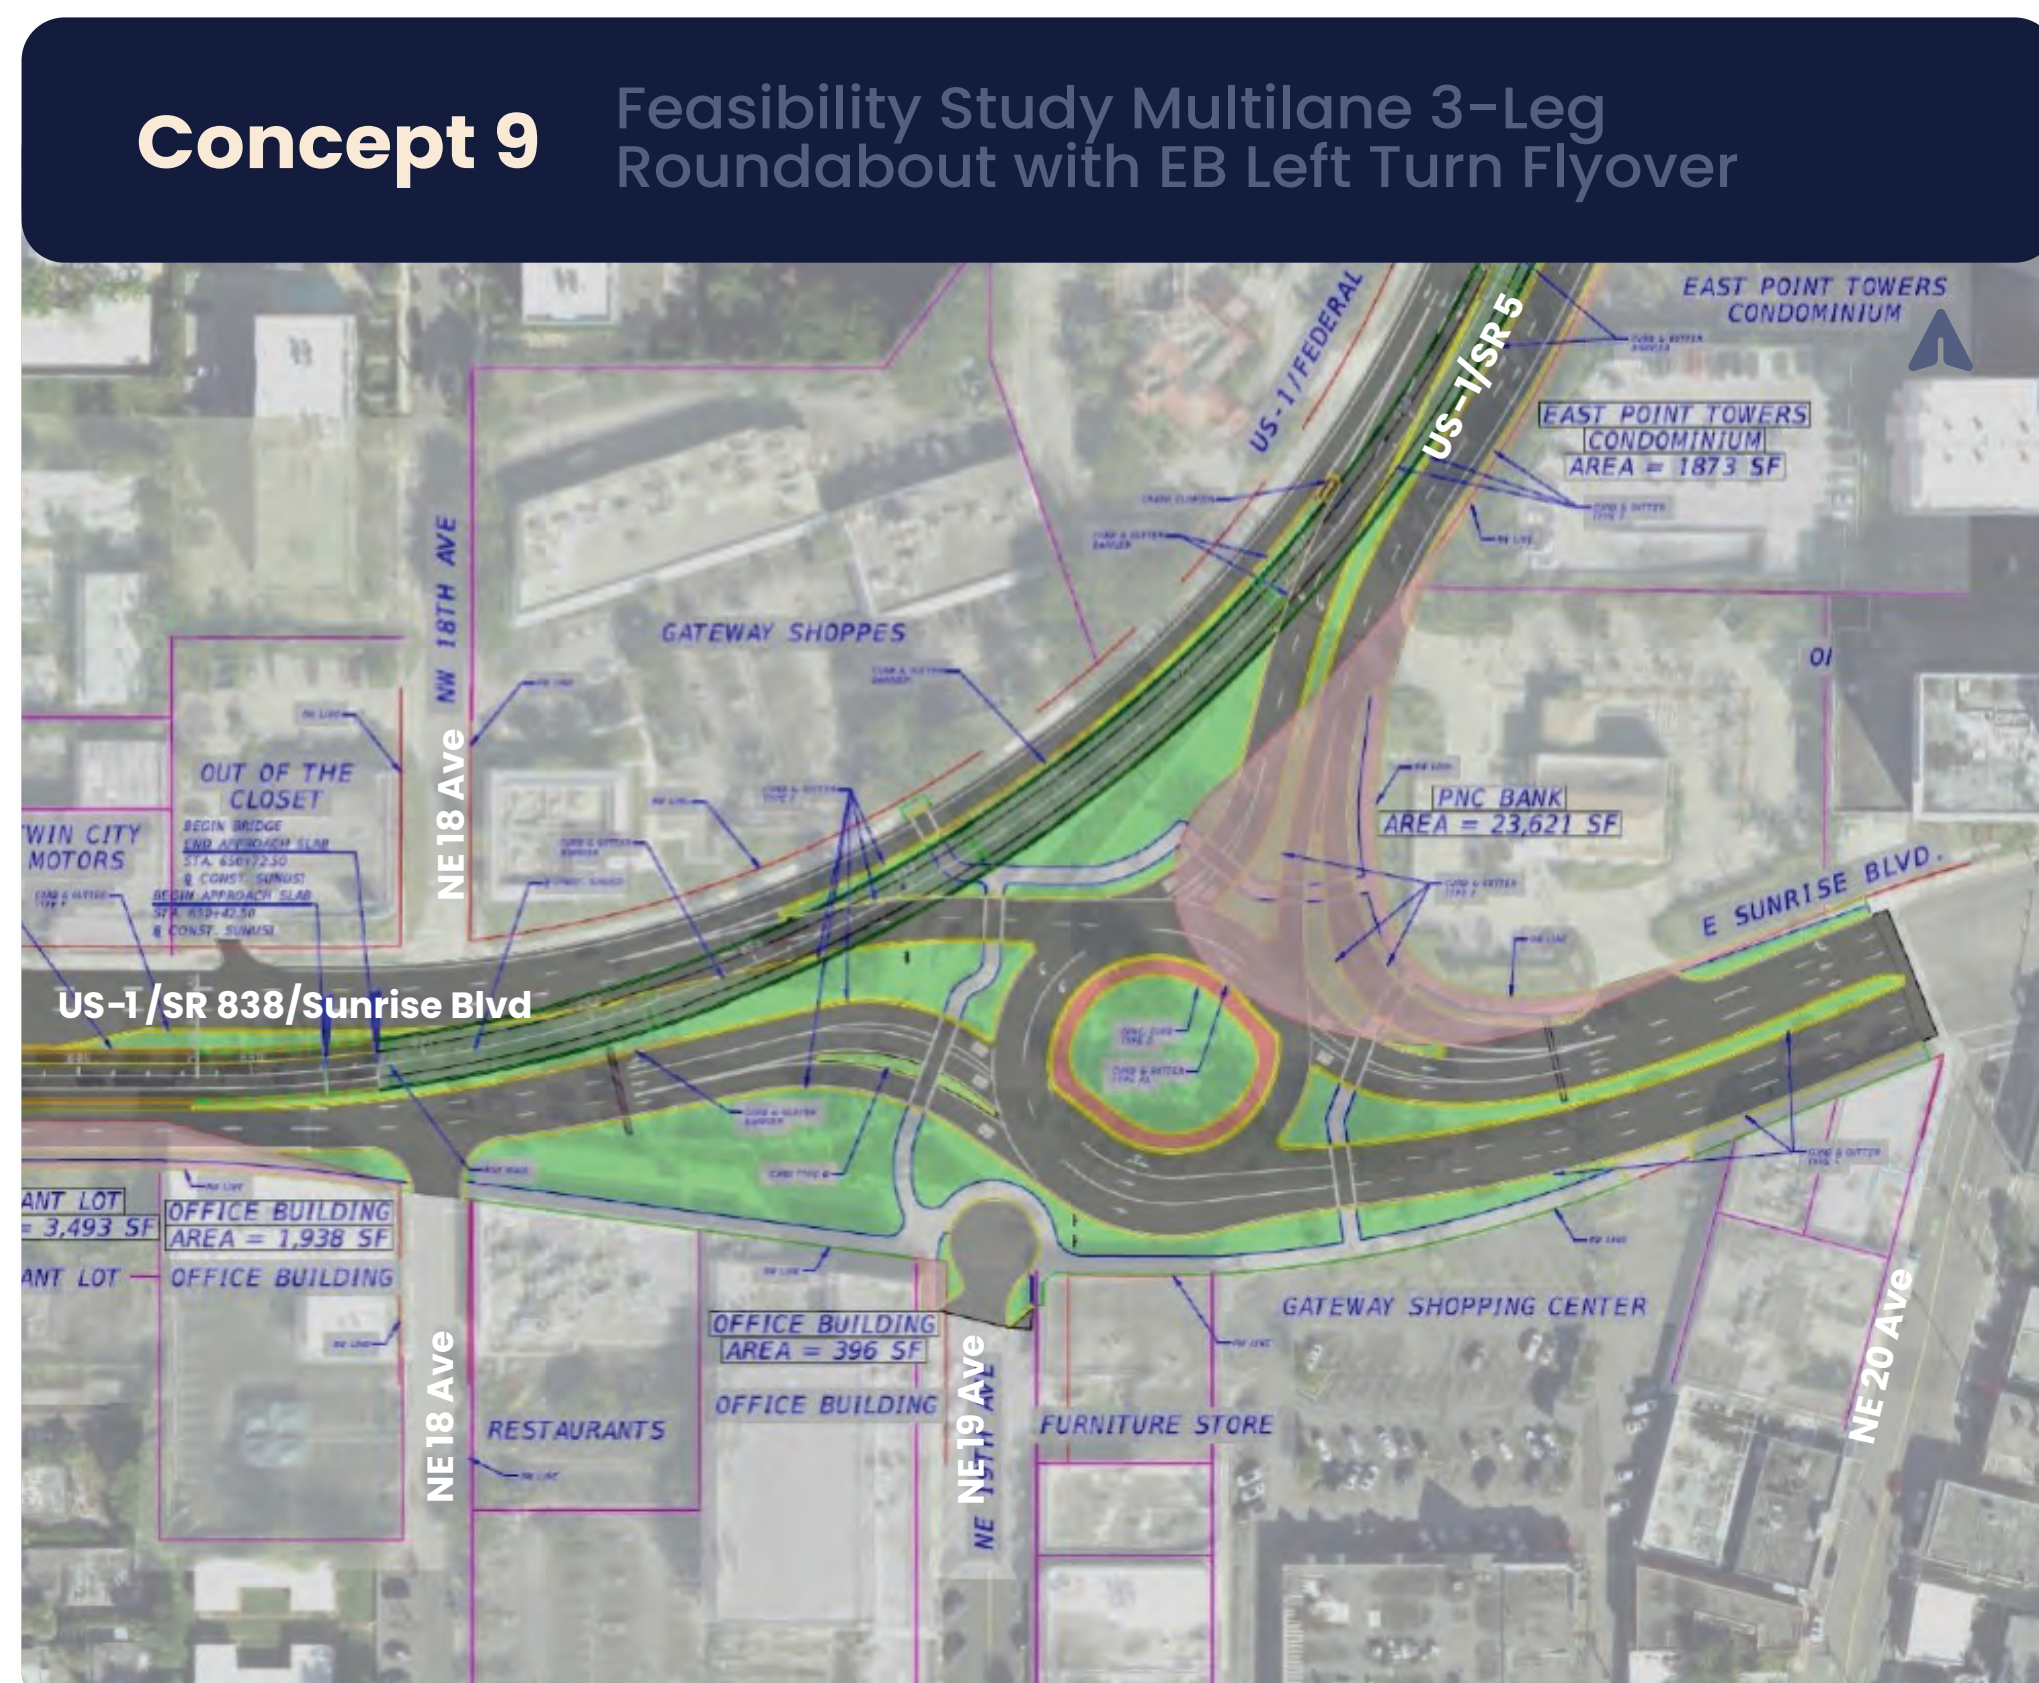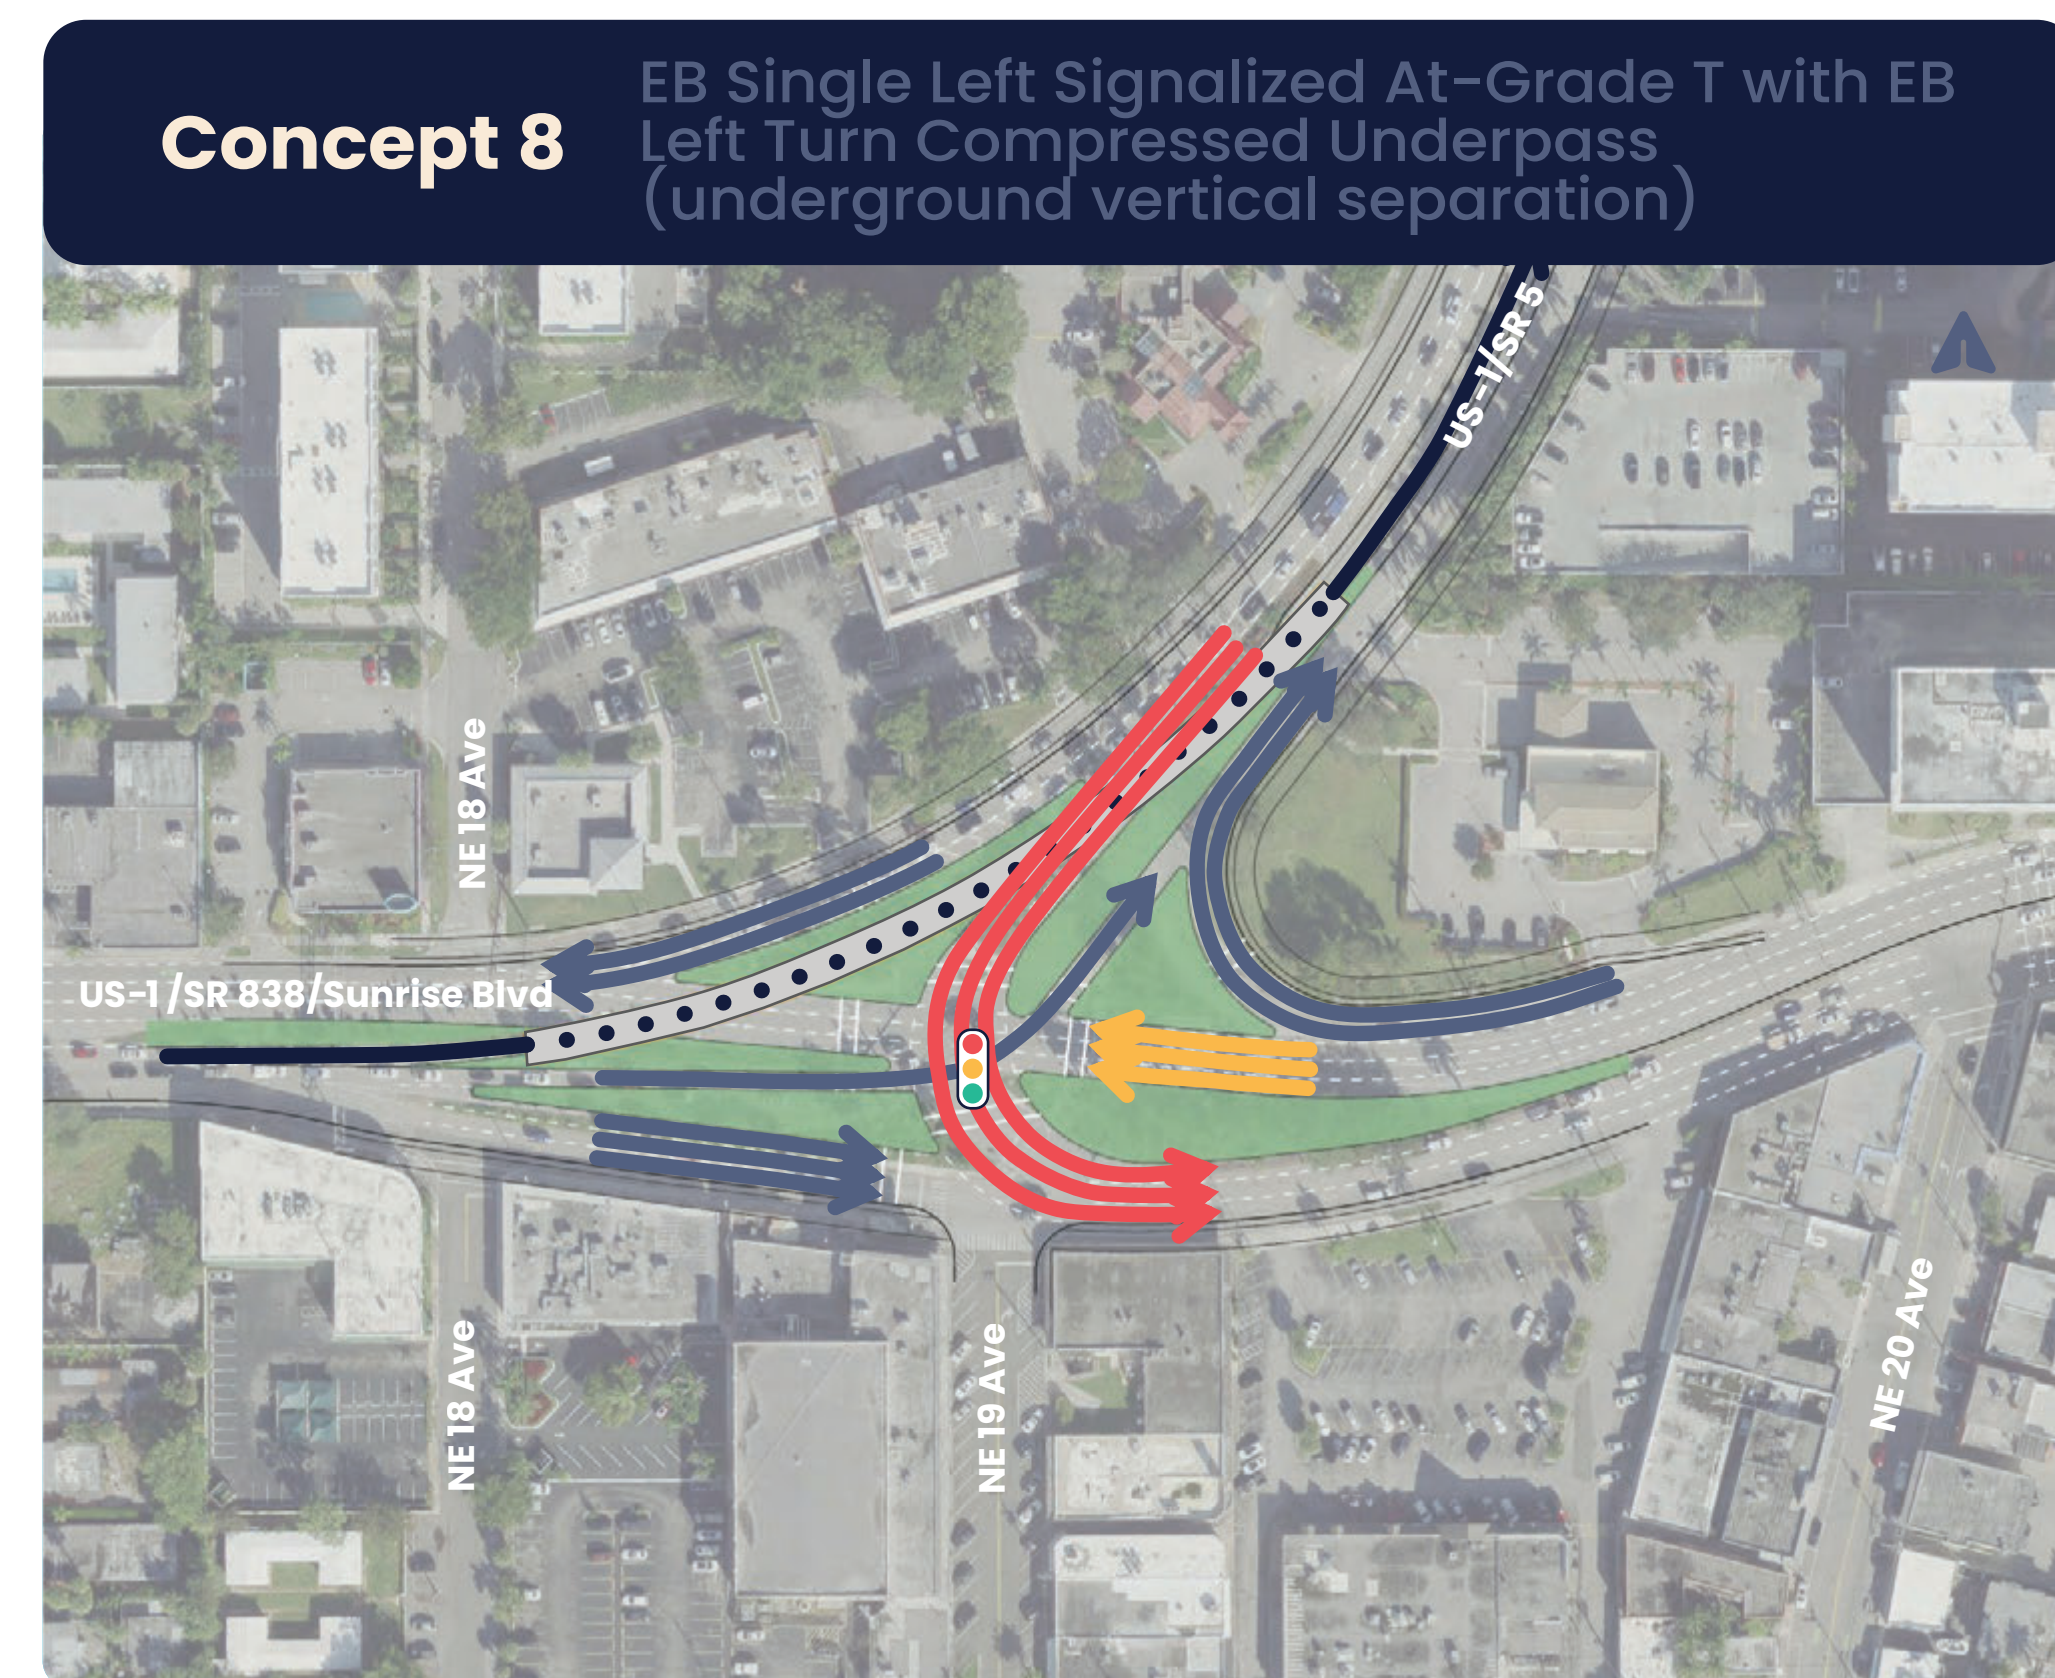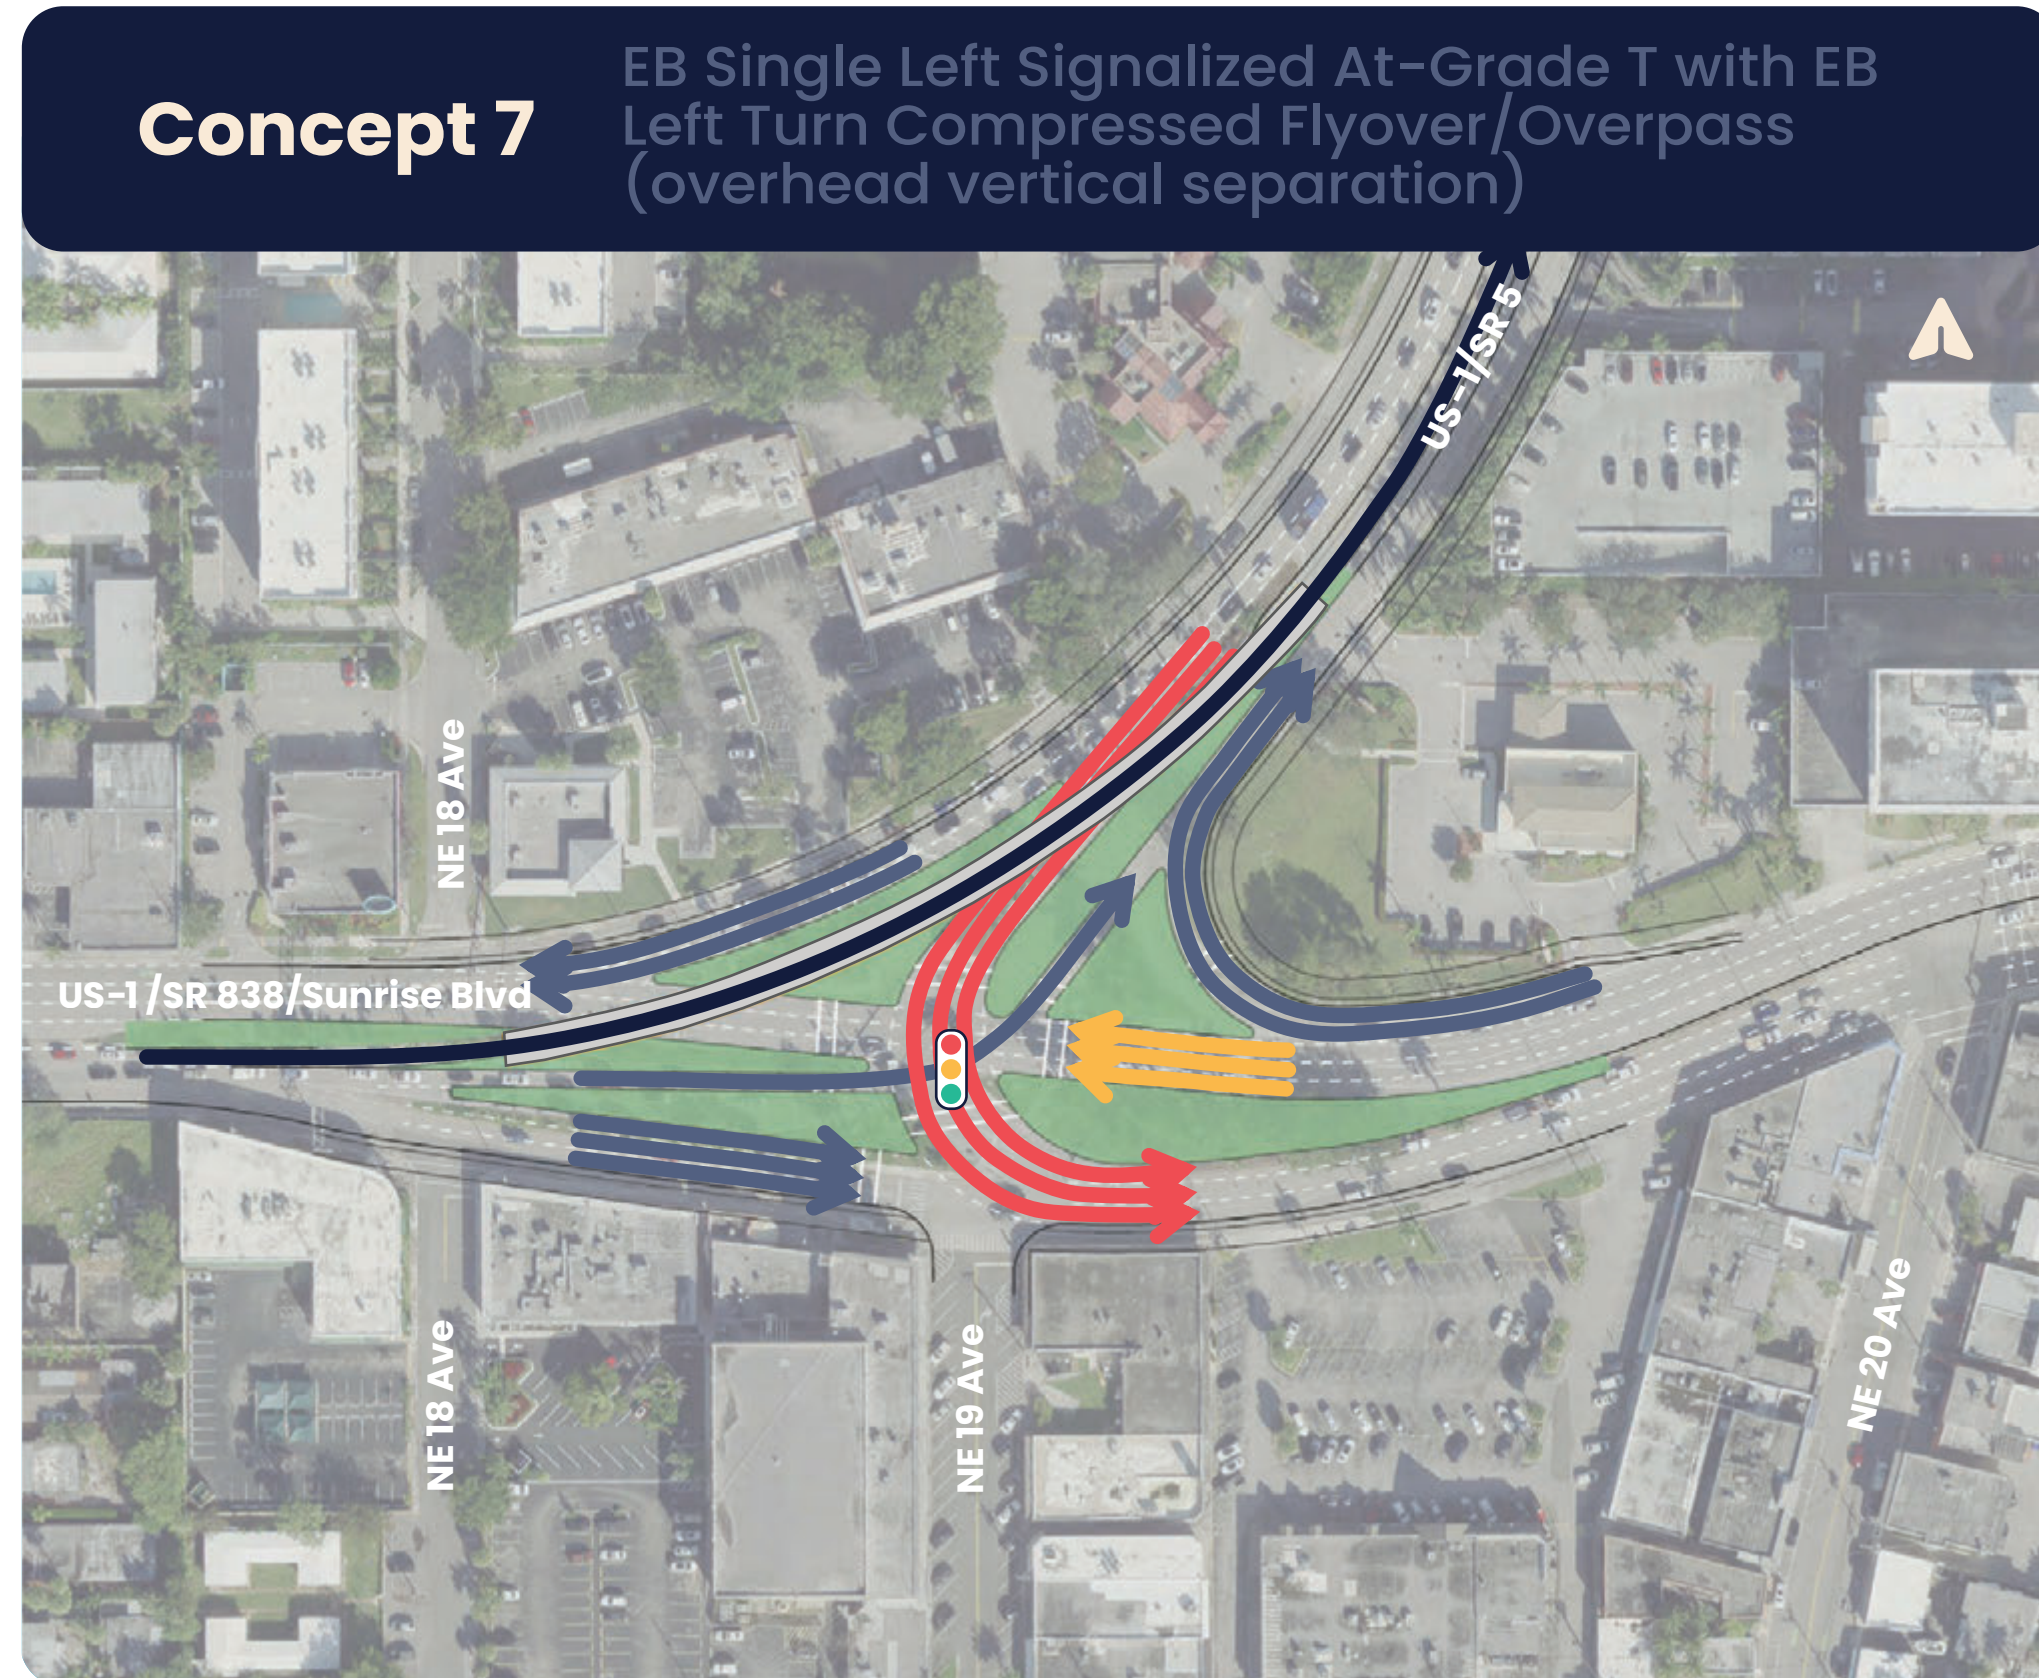




**Option 1**

Existing Full Median Opening T To Remain As Is  
(Left in, Left out, Right in, Right out)




**Option 2**

Continuous Green Free Flow Westbound  
Through T (Left in, Left out, Right in, Right out)

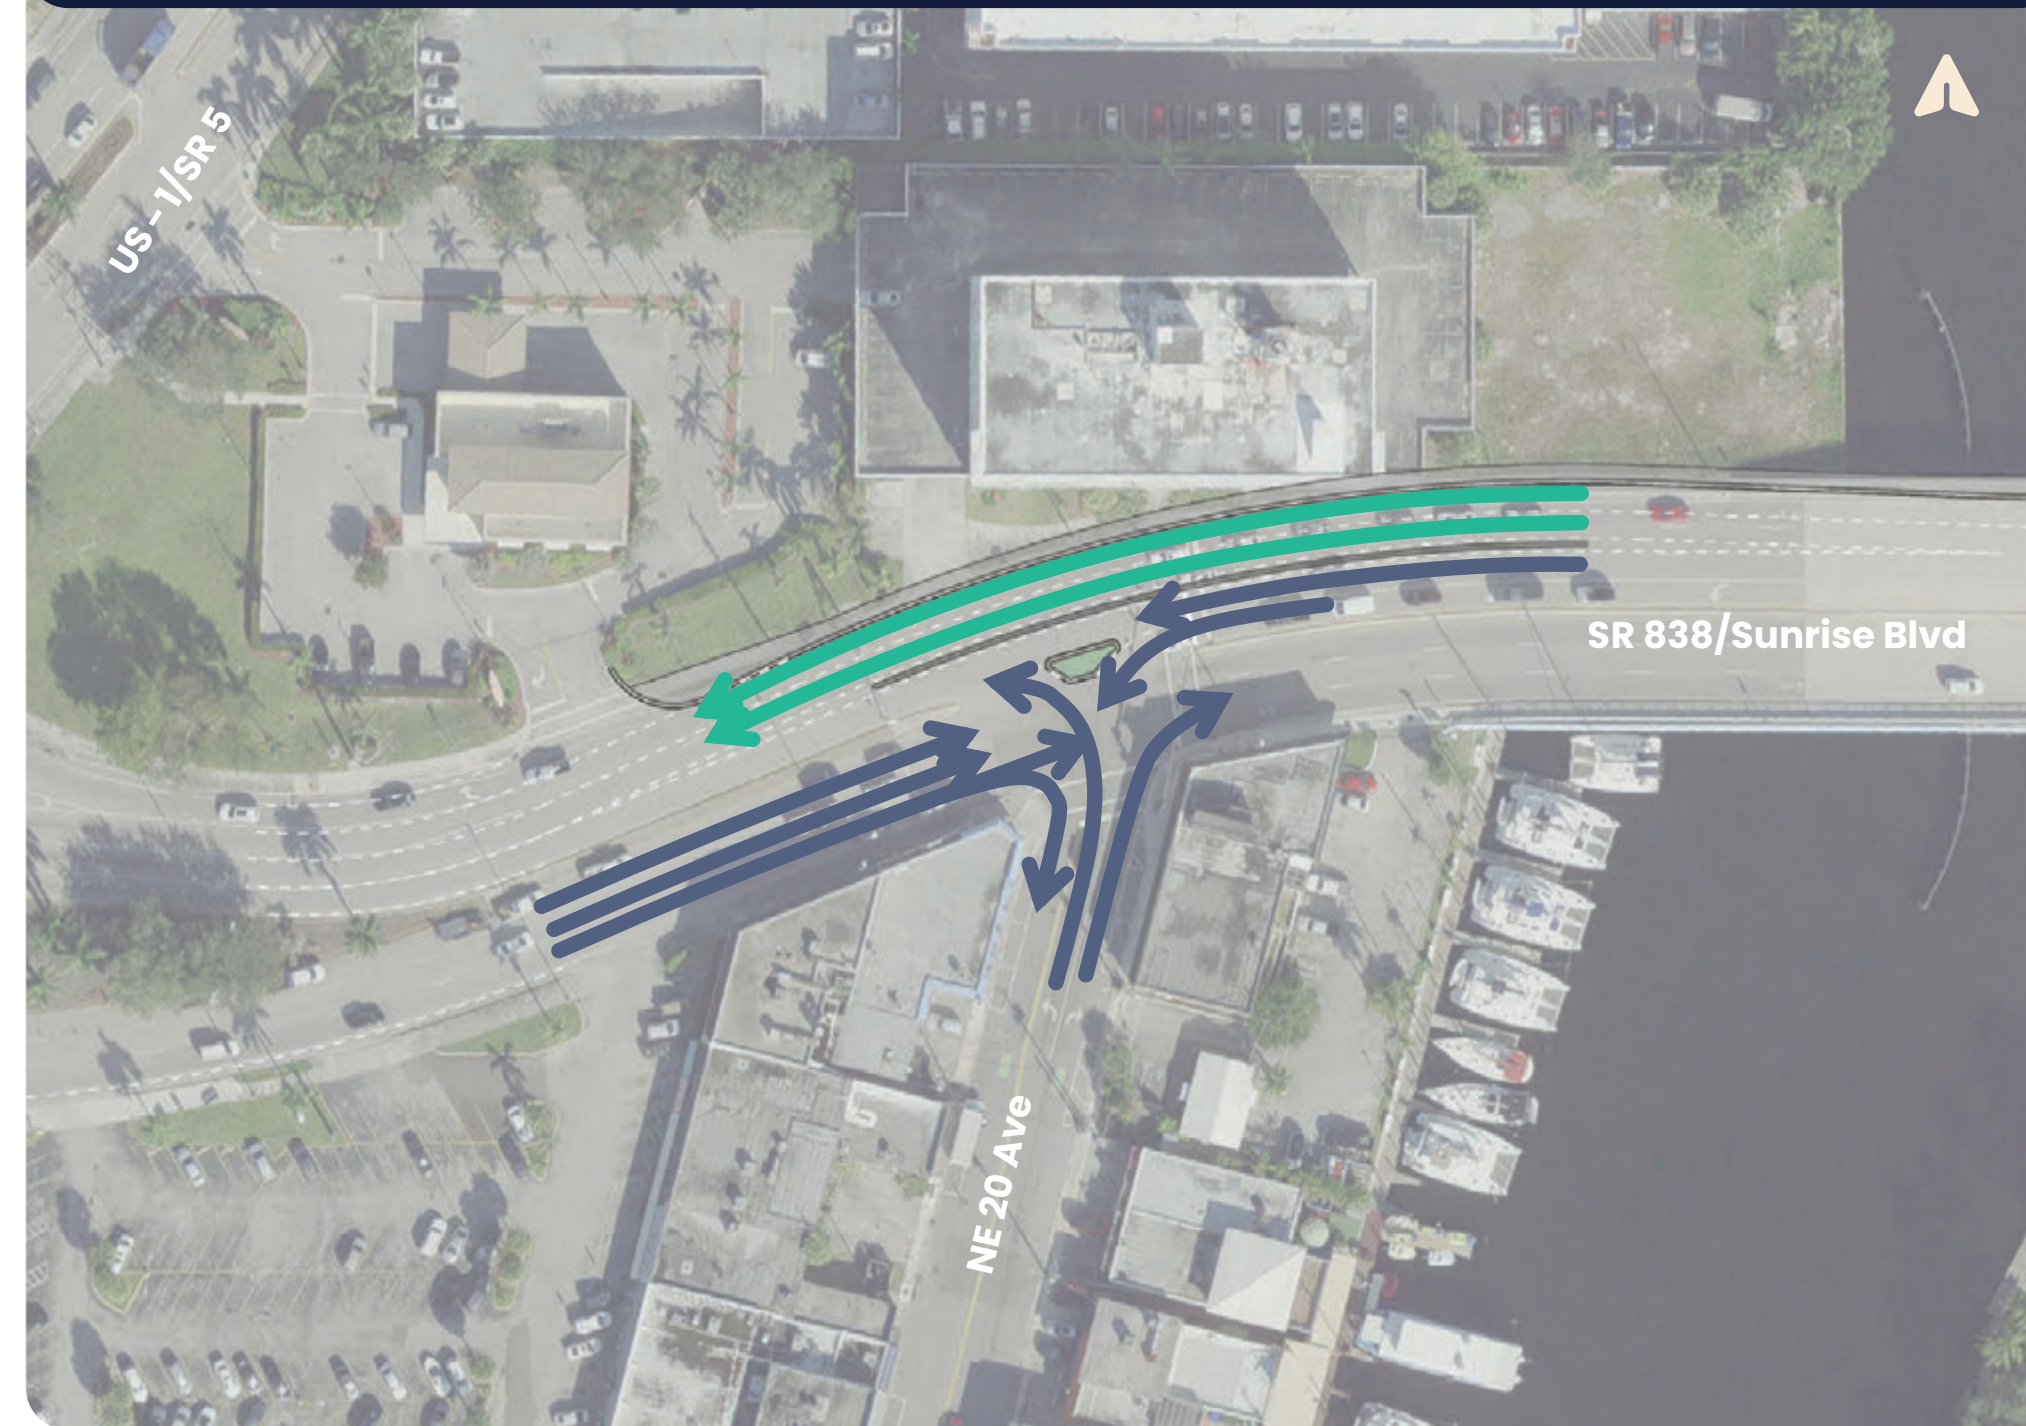

**Option 3**

Directional Median Opening T  
(Left in, Right in, Right out)

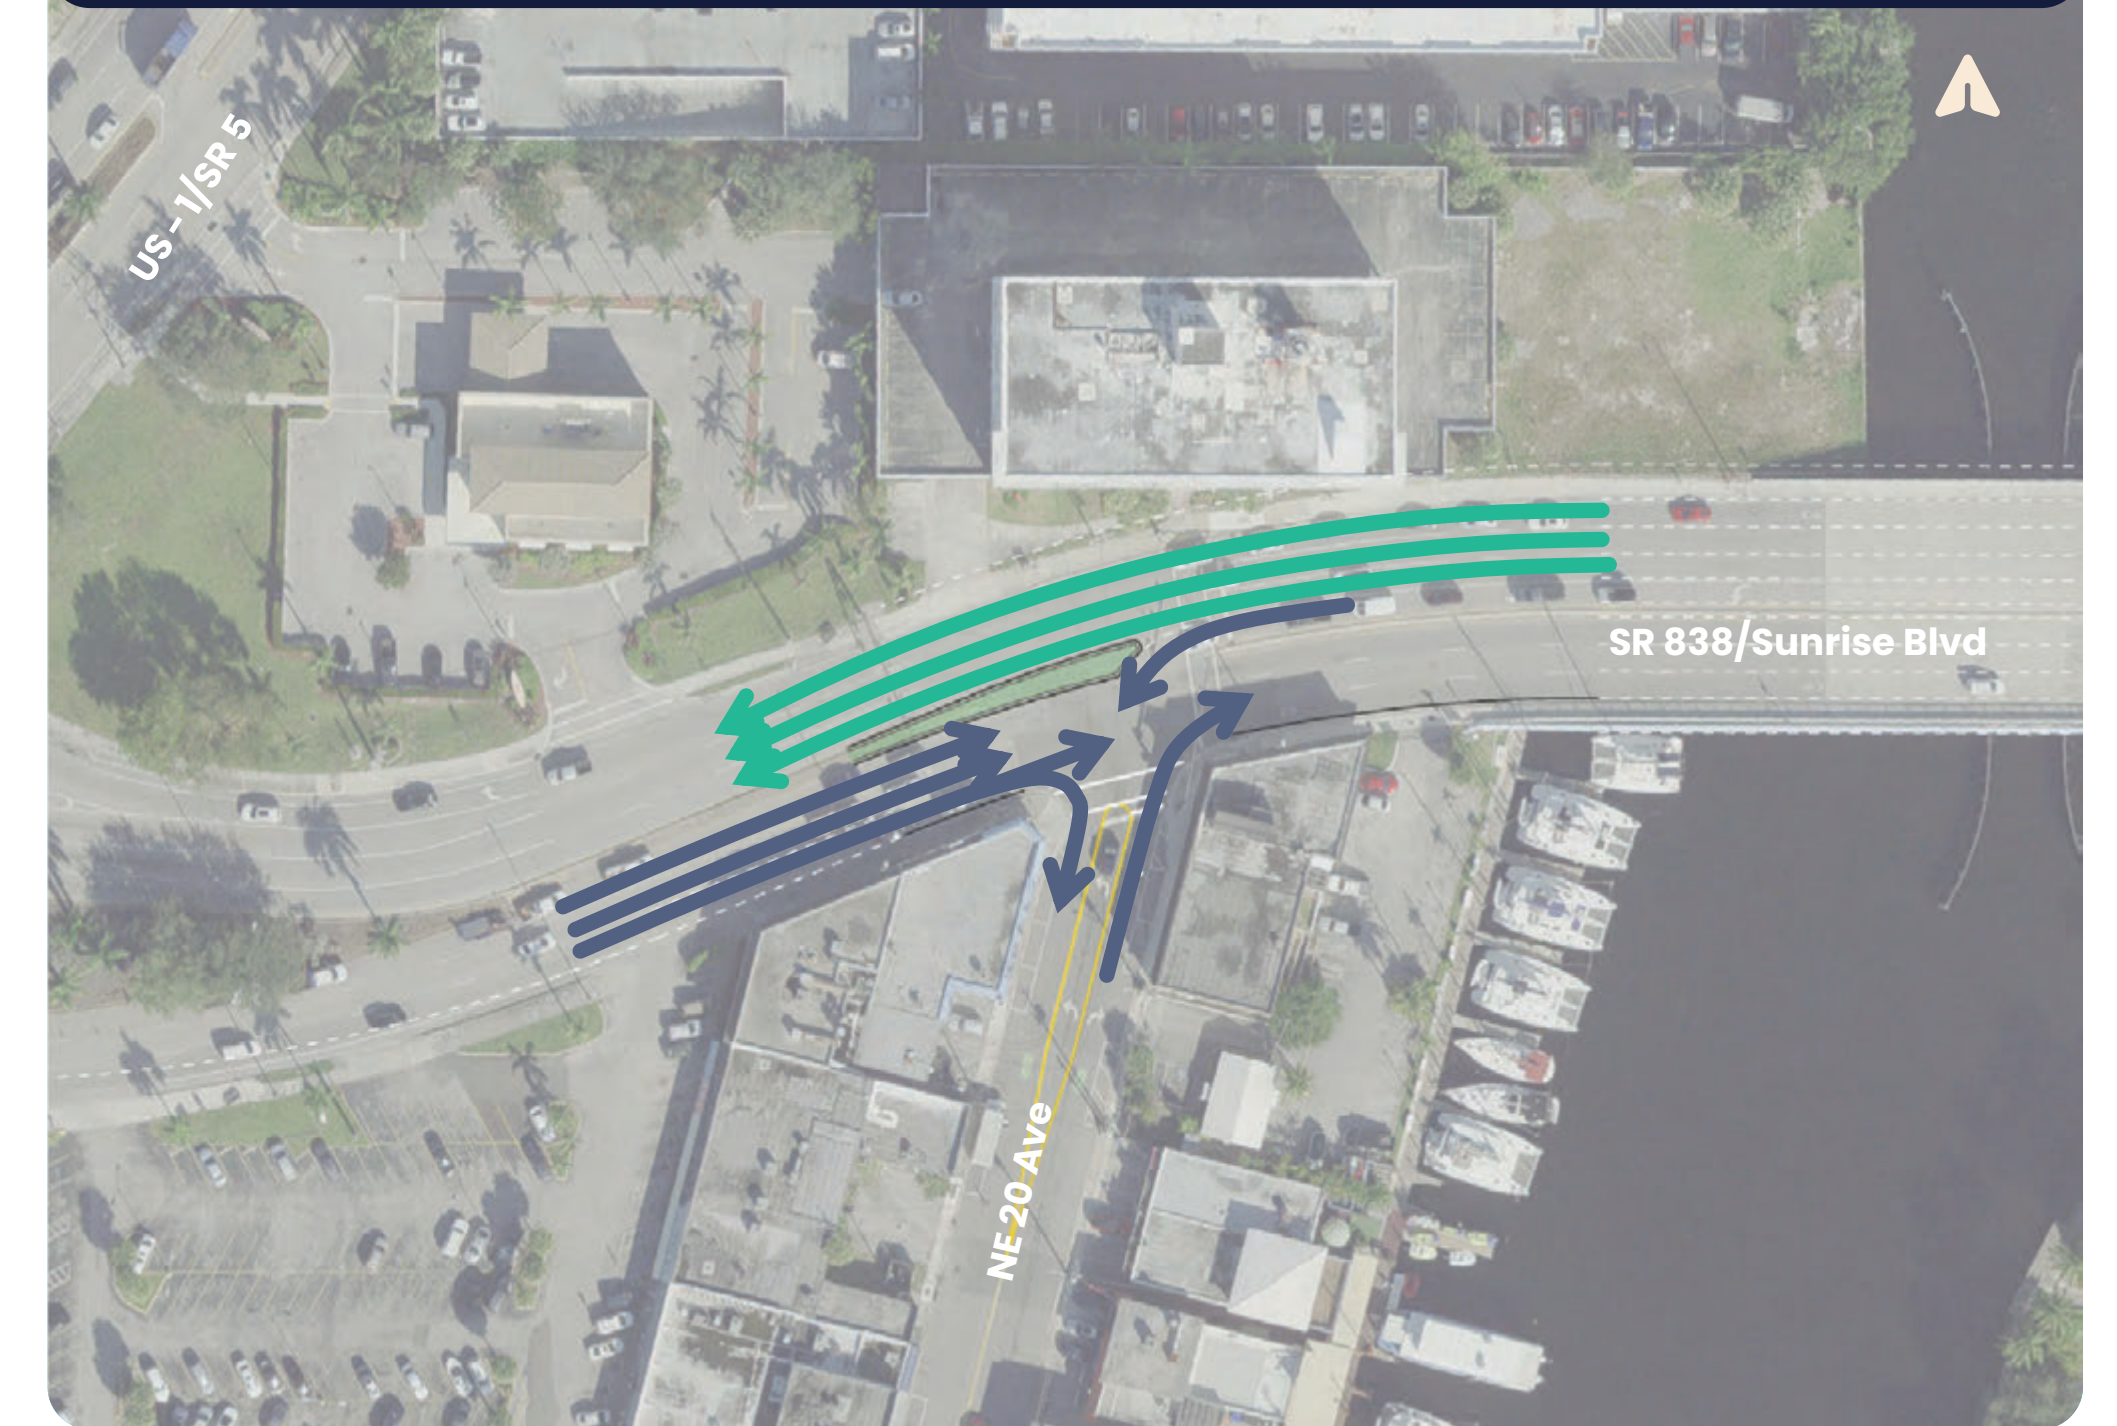

**Option 4**

Closed Median Opening T  
(Right in, Right out)



**Option 5**

New Eastbound Auxiliary Right Turn Lane

