


PLAN VIEW
(TEMPORARY MSE WALL NOS. 1 & 2)

BRIDGE NO. XXXXXX

REVISIONS						STRUCTURES DESIGN OFFICE CENTRAL OFFICE 605 Suwannee Street, MS 33 Tallahassee, Florida 32399-0450	DRAWN BY: XXX MM-YY CHECKED BY: XXX MM-YY DESIGNED BY: XXX MM-YY CHECKED BY: XXX MM-YY	STATE OF FLORIDA DEPARTMENT OF TRANSPORTATION			SHEET TITLE: TEMPORARY CRITICAL MSE WALLS (SHEET 2 OF 3) WALL CONTROL DRAWINGS	REF. DWG. NO.
DATE	BY	DESCRIPTION	DATE	BY	DESCRIPTION			ROAD NO.	COUNTY	FINANCIAL PROJECT ID		
9/20/13	KWD	Revised for Phased Submittals								TEMPORARY CRITICAL WALL DRAWINGS EXAMPLE 2 TEMPORARY CRITICAL MSE WALLS		

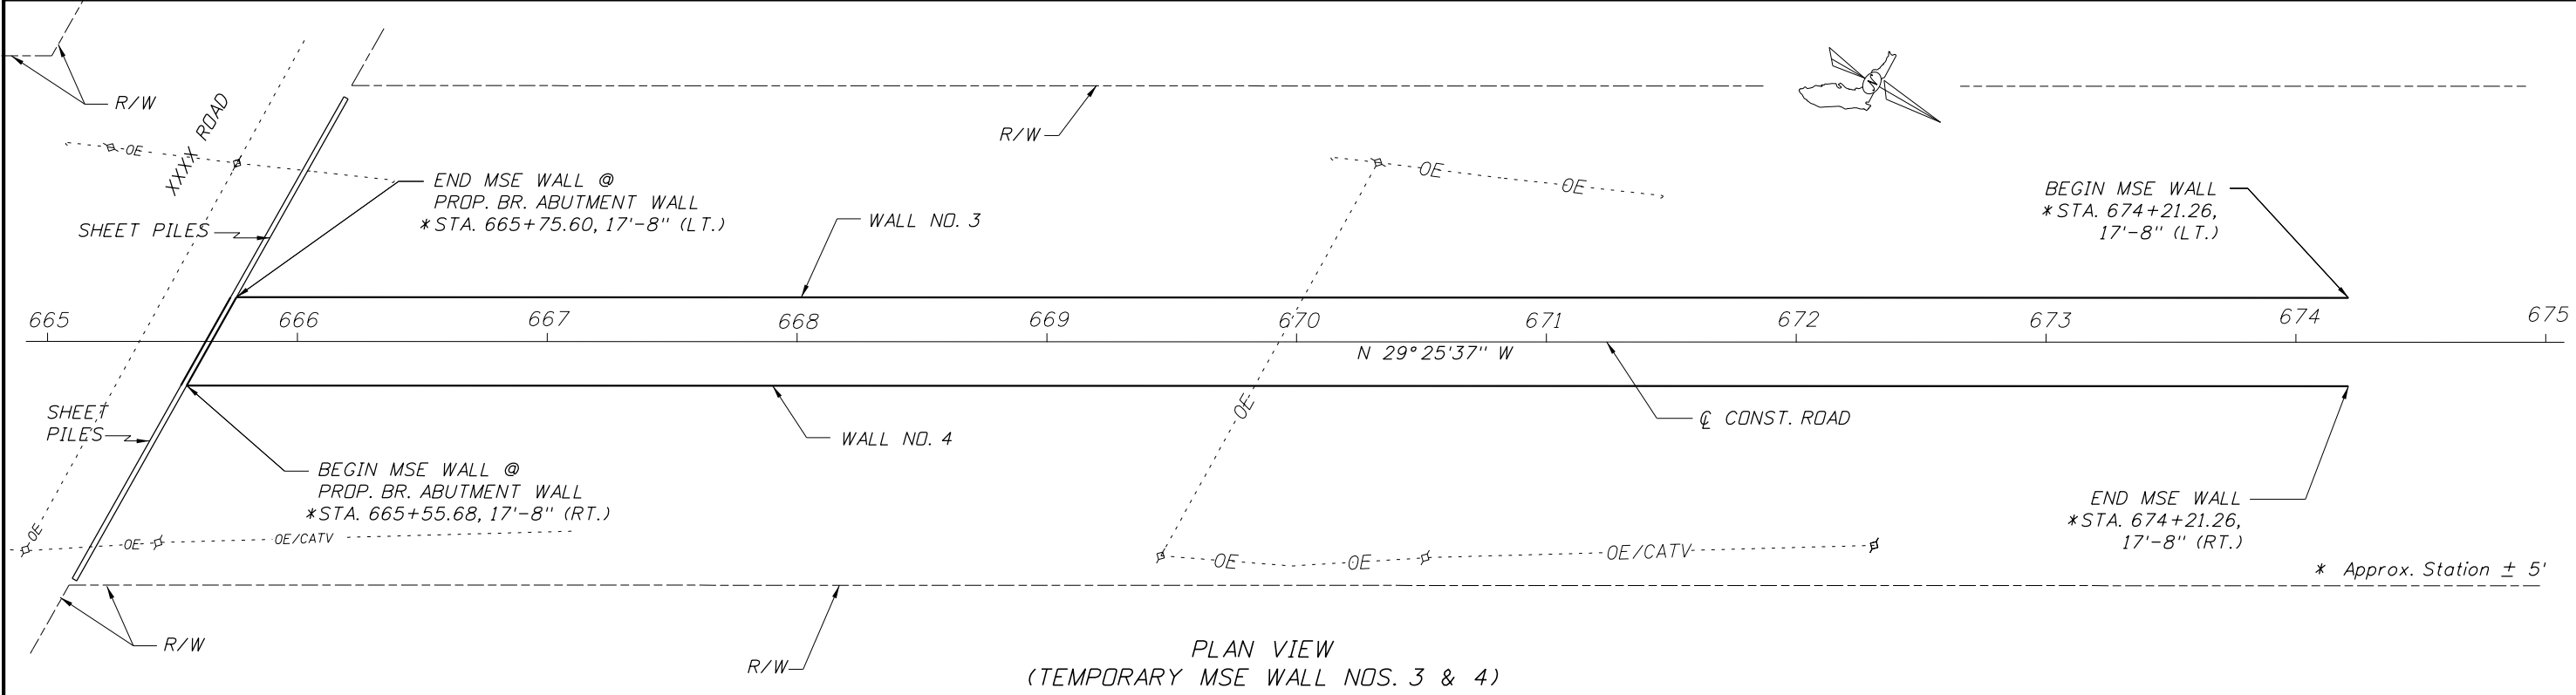

BRIDGE NO. XXXXXX

REVISIONS					
DATE	BY	DESCRIPTION	DATE	BY	DESCRIPTION
9/20/13	KWD	Revised for Phased Submittals			

STRUCTURES DESIGN OFFICE
CENTRAL OFFICE
 605 Suwannee Street, MS 33
 Tallahassee, Florida 32399-0450

DRAWN BY: XXX MM-YY	STATE OF FLORIDA DEPARTMENT OF TRANSPORTATION		
CHECKED BY: XXX MM-YY	ROAD NO.	COUNTY	FINANCIAL PROJECT ID
DESIGNED BY: XXX MM-YY			
CHECKED BY: XXX MM-YY			

SHEET TITLE: TEMPORARY CRITICAL MSE WALLS (SHEET 3 OF 3) WALL CONTROL DRAWINGS	REF. DWG. NO.
PROJECT NAME: TEMPORARY CRITICAL WALL DRAWINGS EXAMPLE 2 TEMPORARY CRITICAL MSE WALLS	SHEET NO.