

ELEVATION VIEW
(Rustication not shown for clarity)

BRIDGE NO. XXXXXX

REVISIONS					
DATE	BY	DESCRIPTION	DATE	BY	DESCRIPTION

STRUCTURES DESIGN OFFICE
CENTRAL OFFICE
 605 Suwannee Street, MS 33
 Tallahassee, Florida 32399-0450

DRAWN BY:
XXX MM-YY
 CHECKED BY:
XXX MM-YY
 DESIGNED BY:
XXX MM-YY
 CHECKED BY:
XXX MM-YY


STATE OF FLORIDA
DEPARTMENT OF TRANSPORTATION

ROAD NO.	COUNTY	FINANCIAL PROJECT ID


SHEET TITLE:
PIER (SHEET 1 OF 3)

PROJECT NAME:
**PIER EXAMPLE 1
 HAMMERHEAD PIER**

REF. DWG. NO.
 SHEET NO.

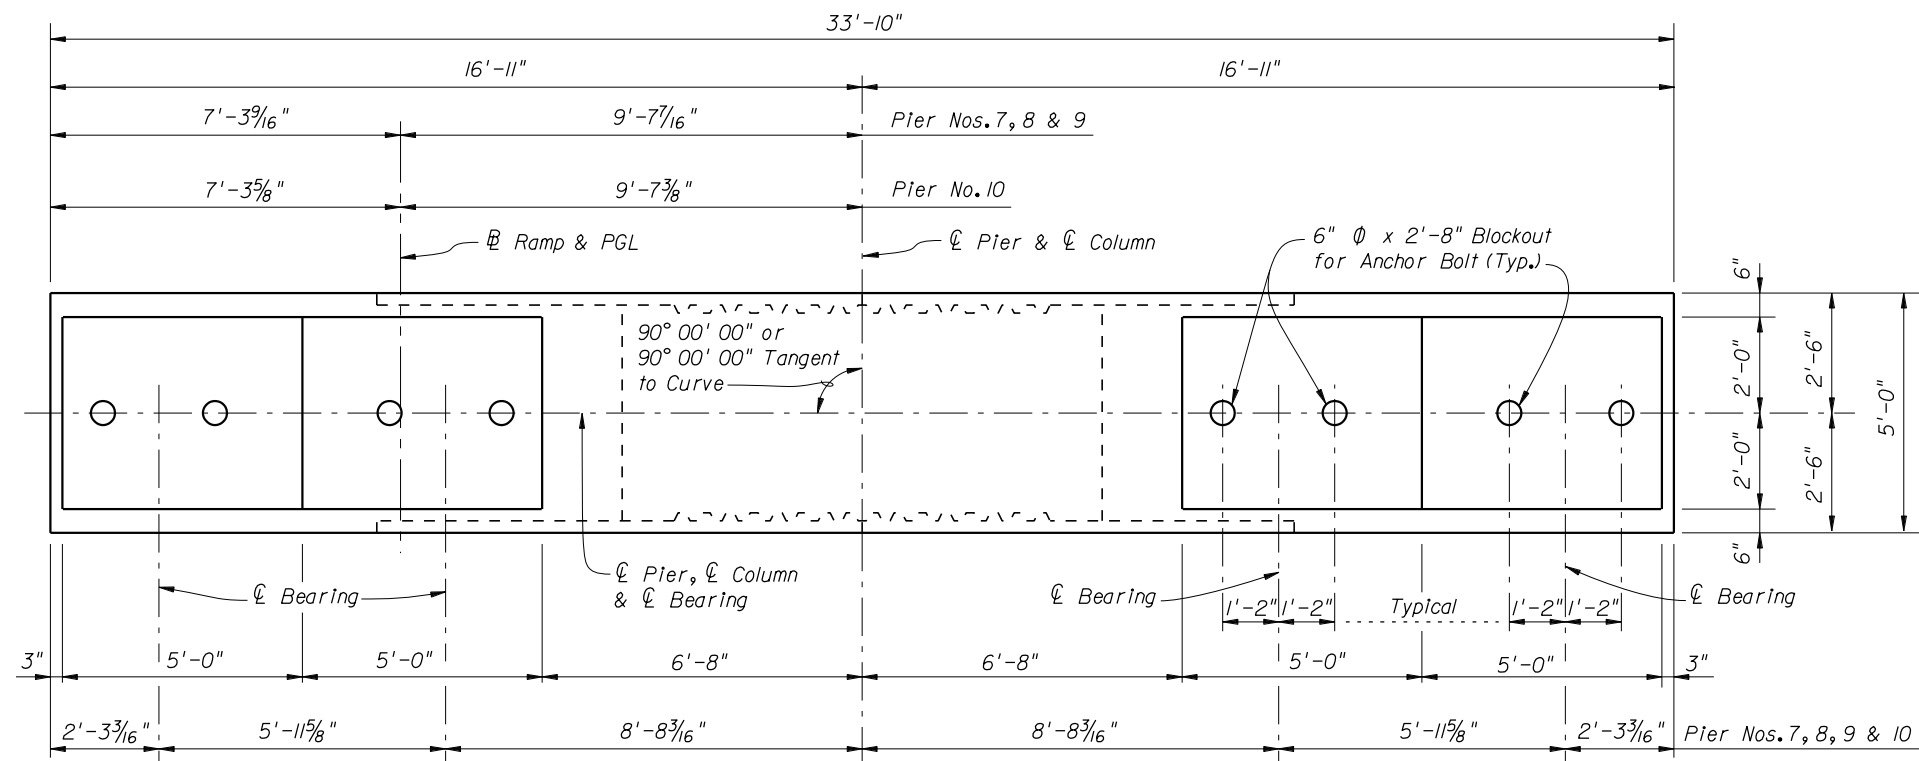

PLAN VIEW
PIER NOS. 7, 8, 9 & 10


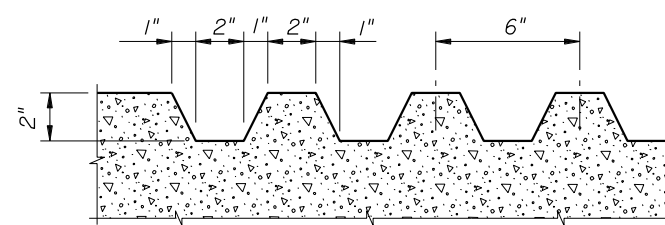


RUSTICATION DETAIL
NOTE: Rustication shall be applied to pier column from top of footing to bottom of pier cap.

MATERIALS:
All Concrete shall be Mass Concrete

TABLE OF ELEVATIONS

PIER NO.	ELEV. A	ELEV. B	ELEV. C	ELEV. D	ELEV. E	ELEV. F	ELEV. G
Pier No. 7	114.576	115.174	116.910	117.507	113.718	117.101	92.600
Pier No. 8	116.005	116.602	118.338	118.935	115.147	118.530	89.000
Pier No. 9	116.791	117.388	119.125	119.722	115.933	119.316	89.000
Pier No. 10	117.445	118.036	119.754	120.344	116.586	119.970	89.000

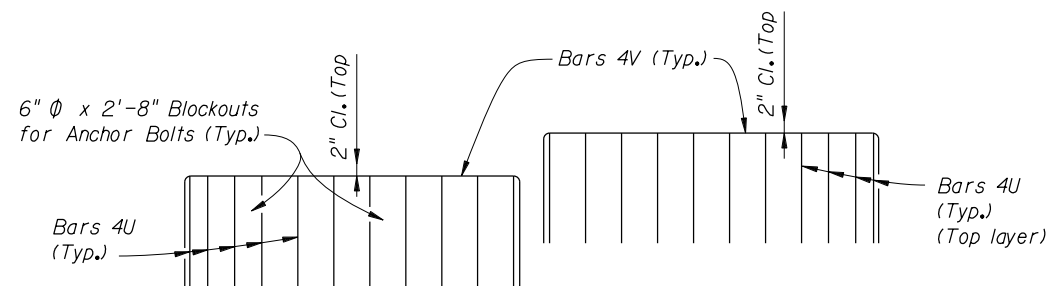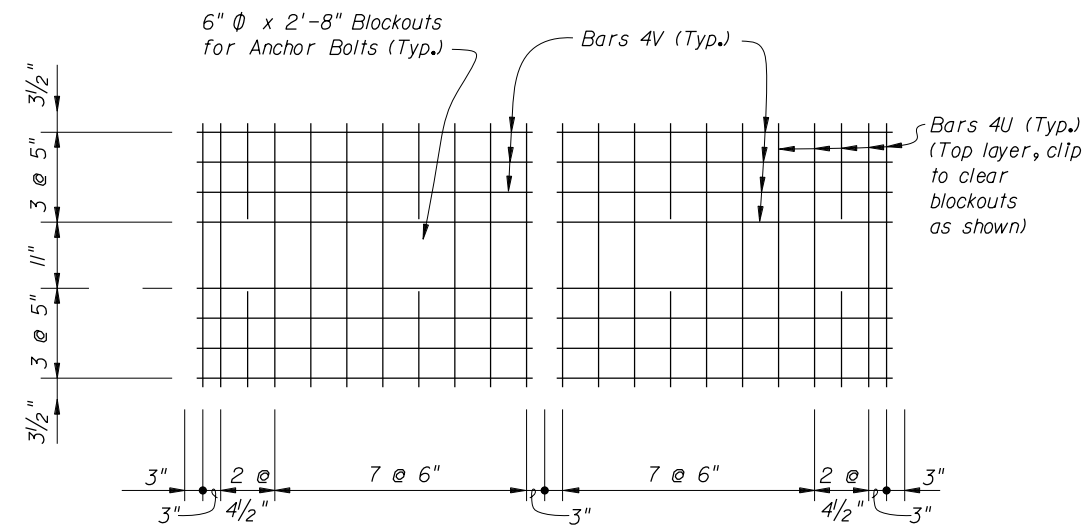

BRIDGE NO. XXXXXX

REVISIONS						STRUCTURES DESIGN OFFICE			STATE OF FLORIDA DEPARTMENT OF TRANSPORTATION			SHEET TITLE		REF. DWG. NO.
DATE	BY	DESCRIPTION	DATE	BY	DESCRIPTION	CENTRAL OFFICE			ROAD NO. COUNTY FINANCIAL PROJECT ID			PIER (SHEET 2 OF 3)		
						605 Suwannee Street, MS 33 Tallahassee, Florida 32399-0450						PIER EXAMPLE 1 HAMMERHEAD PIER		
														SHEET NO.

