


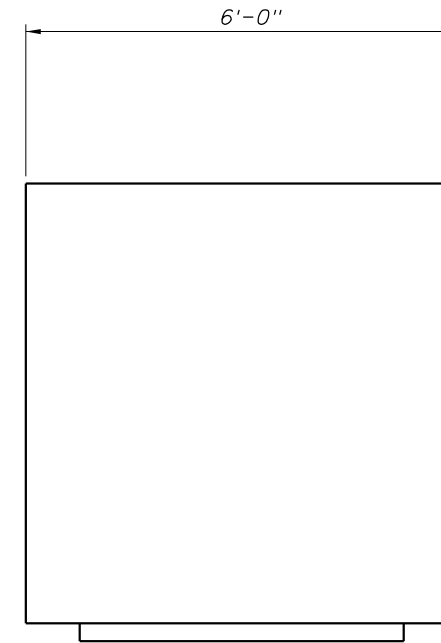


SECTION A-A



SECTION B-B



SECTION C-C

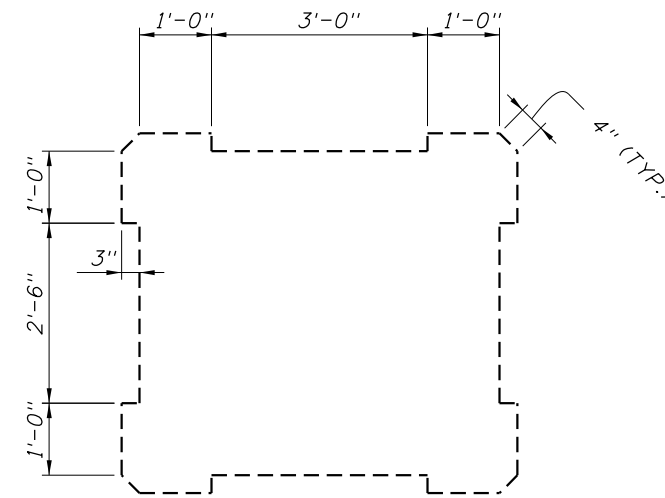

COLUMN DETAIL

BRIDGE NO. XXXXXX

| REVISIONS | | | | | |
|-----------|----|-------------|------|----|-------------|
| DATE | BY | DESCRIPTION | DATE | BY | DESCRIPTION |
| | | | | | |

STRUCTURES DESIGN OFFICE
CENTRAL OFFICE
 605 Suwannee Street, MS 33
 Tallahassee, Florida 32399-0450

DRAWN BY:
XXX MM-YY
 CHECKED BY:
XXX MM-YY
 DESIGNED BY:
XXX MM-YY
 CHECKED BY:
XXX MM-YY

STATE OF FLORIDA
DEPARTMENT OF TRANSPORTATION

| ROAD NO. | COUNTY | FINANCIAL PROJECT ID |
|----------|--------|----------------------|
| | | |

SHEET TITLE:
PIER (SHEET 2 OF 2)

PROJECT NAME:
**PIER EXAMPLE 2
 MULTI-COLUMN PIER**

REF. DWG. NO.
 SHEET NO.