







SECTION A-A



SECTION B-B

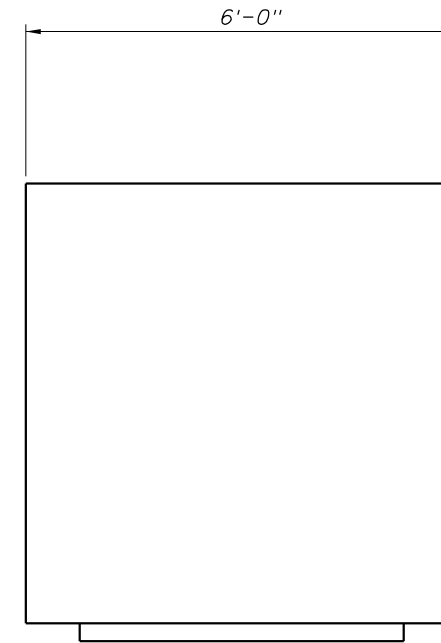

SECTION C-C

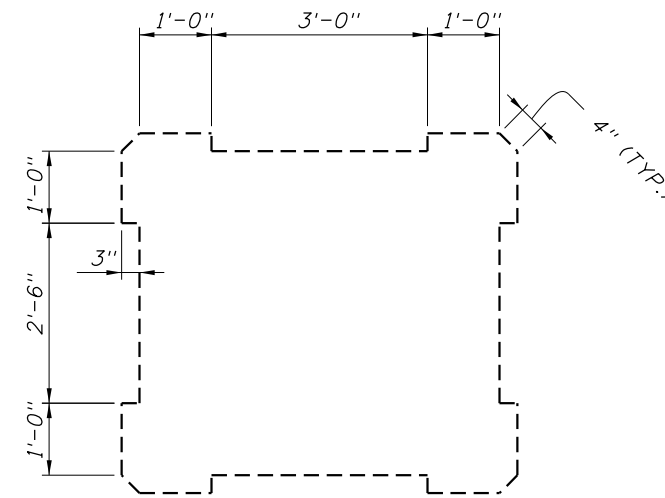

COLUMN DETAIL

BRIDGE NO. XXXXXX

REVISIONS					
DATE	BY	DESCRIPTION	DATE	BY	DESCRIPTION

**STRUCTURES DESIGN OFFICE**  
**CENTRAL OFFICE**  
 605 Suwannee Street, MS 33  
 Tallahassee, Florida 32399-0450

DRAWN BY:  
XXX MM-YY  
 CHECKED BY:  
XXX MM-YY  
 DESIGNED BY:  
XXX MM-YY  
 CHECKED BY:  
XXX MM-YY

**STATE OF FLORIDA**  
**DEPARTMENT OF TRANSPORTATION**

ROAD NO.	COUNTY	FINANCIAL PROJECT ID

SHEET TITLE:  
**PIER (SHEET 2 OF 2)**

PROJECT NAME:  
**PIER EXAMPLE 2**  
**MULTI-COLUMN PIER**

REF. DWG. NO.  
 SHEET NO.