


DIRECTION OF STATIONING

LEGEND

APPROXIMATE LOCATION OF SOIL BORING

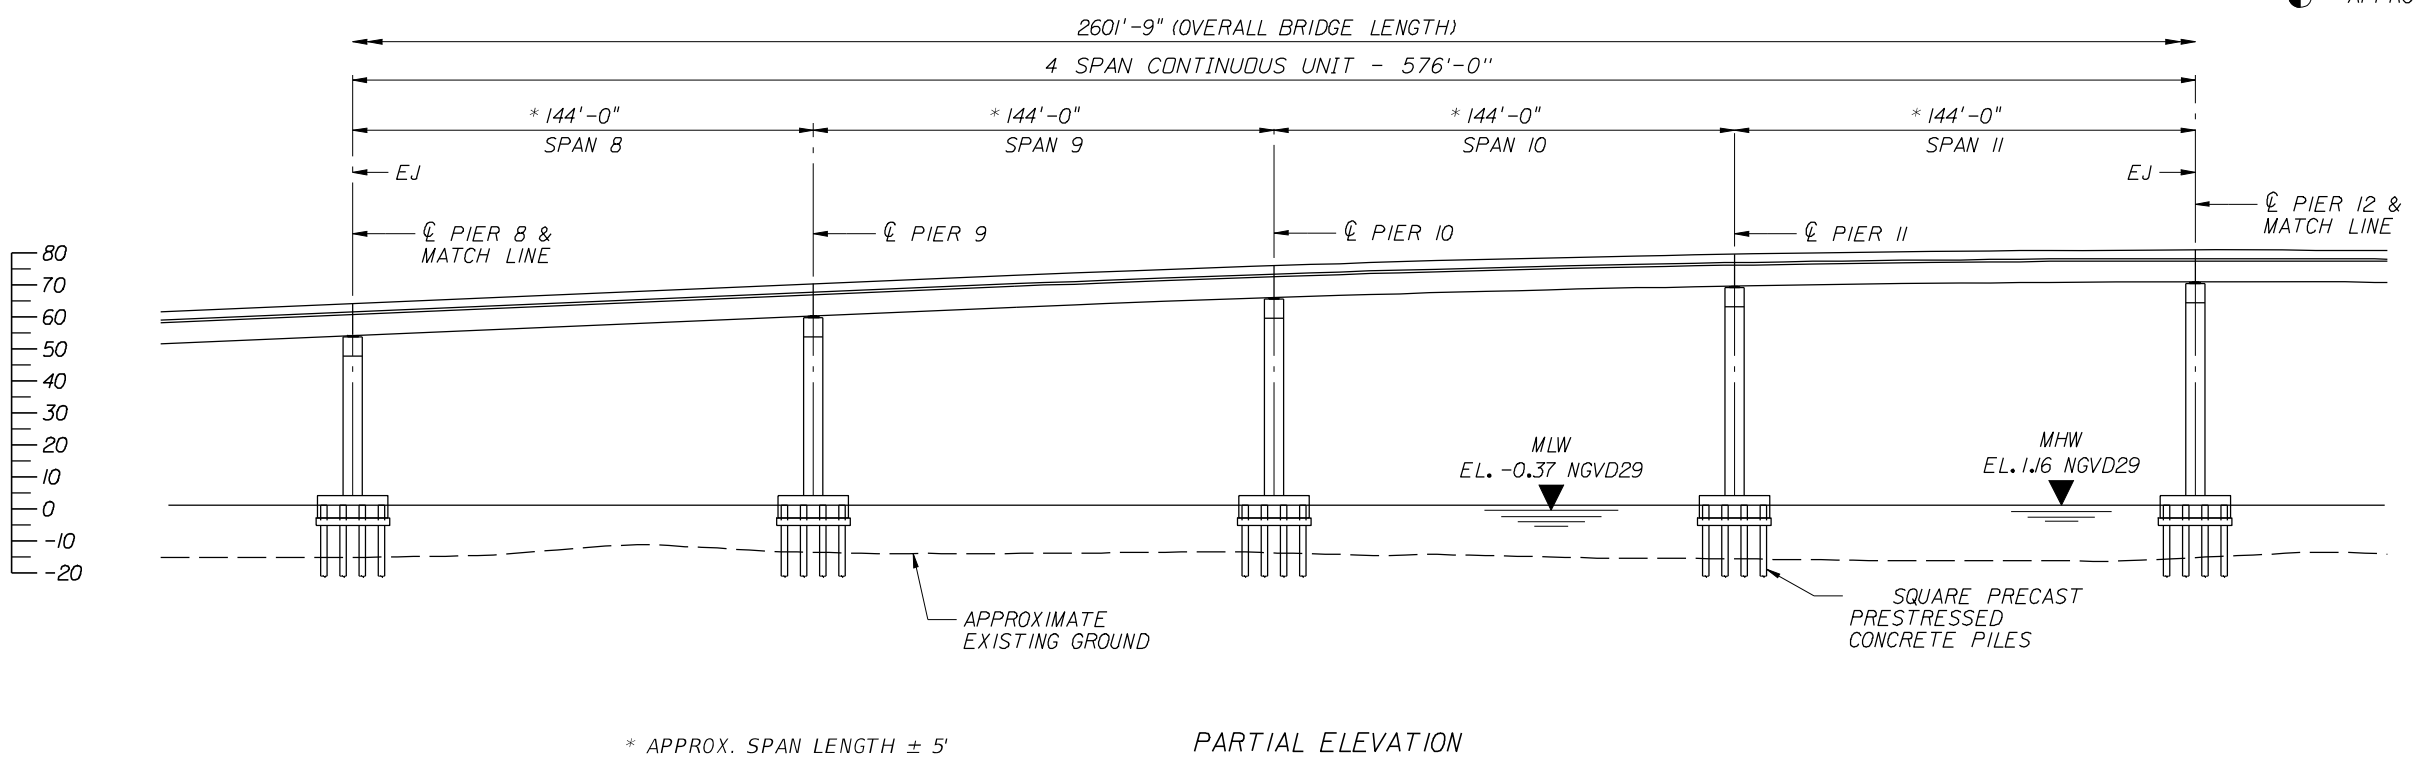

* APPROX. SPAN LENGTH ± 5'

BRIDGE NO. XXXXXX

REVISIONS						STRUCTURES DESIGN OFFICE CENTRAL OFFICE 605 Suwannee Street, MS 33 Tallahassee, Florida 32399-0450	STATE OF FLORIDA DEPARTMENT OF TRANSPORTATION	SHEET TITLE:		REF. DWG. NO.	
DATE	BY	DESCRIPTION	DATE	BY	DESCRIPTION			PLAN AND ELEVATION (SHEET 3 OF 5)			SHEET NO.
								ROAD NO.	COUNTY		
									PROJECT NAME:		
							PLAN AND ELEVATION EXAMPLE 3 MULTI-SHEET PLAN AND ELEVATION				

