
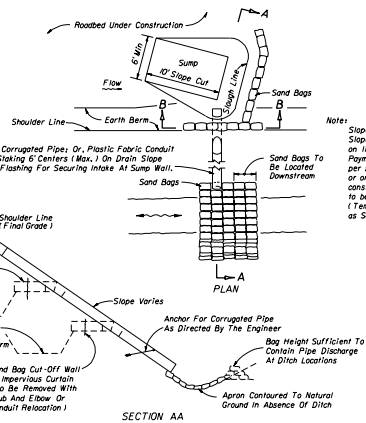


SOD FLUME (SODDING OVERLAPPED)

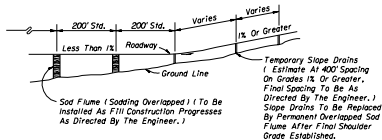

Note: Slope drain pipe to be paid for as Slope Drains (Temporary) LF, based on linear feet of pipe or conduit installed. Payment to be made for one installation per site, including one stub and elbow or one intake flume or flashing. Sump construction and maintenance and curtains to be included in cost for Slope Drains (Temporary). Sand bags to be paid for as Sandbagging CY.

TEMPORARY SLOPE DRAIN

STATE OF FLORIDA DEPARTMENT OF TRANSPORTATION
ROAD DESIGN

TEMPORARY SLOPE DRAIN AND SOD FLUME

DESIGNED BY	NAME	DATE	APPROVED BY
DRAWN BY			<i>L. A. McLean</i>
CHECKED BY		02/07/80	STATE ENGINEER
	SECTION	1 of 1	SCALE
			100'