
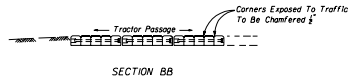


SECTION AA
 Note: Class I concrete is to be used unless otherwise noted in plans or special provisions.

REINFORCED CONCRETE
TYPE A

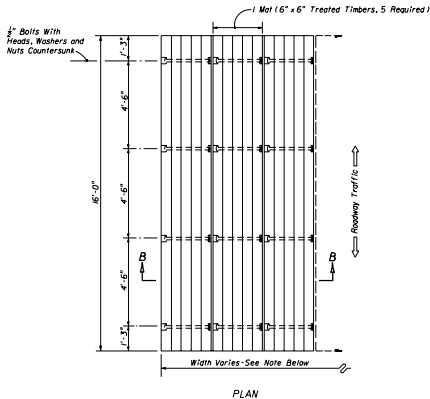

Note: Tractor crossing to be constructed to match pavement cross slope.
 The number of mats required will vary with the pavement width.
 A sufficient number of mats will be used so that the tractor crossing will extend a minimum of four feet (4') beyond roadway shoulders.

TREATED TIMBER
TYPE B

GENERAL NOTES

1. Tractor crossing shall be paid for under the contract unit price for Tractor Crossing, EA.

TRACTOR CROSSINGS

STATE OF FLORIDA DEPARTMENT OF TRANSPORTATION
 ROAD DESIGN

TRACTOR CROSSINGS

DESIGNED BY	DATE	APPROVED BY	SCALE	REVISIONS	DATE
02	3/76	STATE HIGHWAY DESIGN DIVISION			
DRAWN BY	00	3/77	00	1 of 1	535
CHECKED BY					